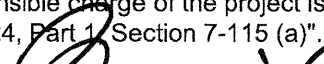


FKP Architects

ARCHITECT OF RECORD

"Architect of Record signature line only; this drawing was not prepared under the direct supervision of the Architect of Record. The direct responsibility for preparation of this sheet lies with its corresponding professional stamp and signature. The signature of the Architect of Record in general responsible for the project is provided as required by Title 24, Part 9, Section 7-115 (a)." 

ARCHITECT - PAUL C. GLORIOD

CONSULTANT



REVISIONS

APPROVAL



Office of Stanislaus Health  
Planning & Development  
FACILITIES DEVELOPMENT DIVISION

PROJECT NAME

CHILDREN'S HOSPITAL  
OF ORANGE COUNTY

455 S. Main St.  
Orange, CA 92668-3874

TOWER II



PROJECT NUMBER

12011.00  
Increment #7

OSHPD - PROJECT NUMBER  
IL 072072-30

ISSUE

OSHPD Permit

DATE

01/27/2010

SCALE


AS NOTED

DRAWING TITLE


CODE SIGNS

DRAWING NUMBER


AGC3.0

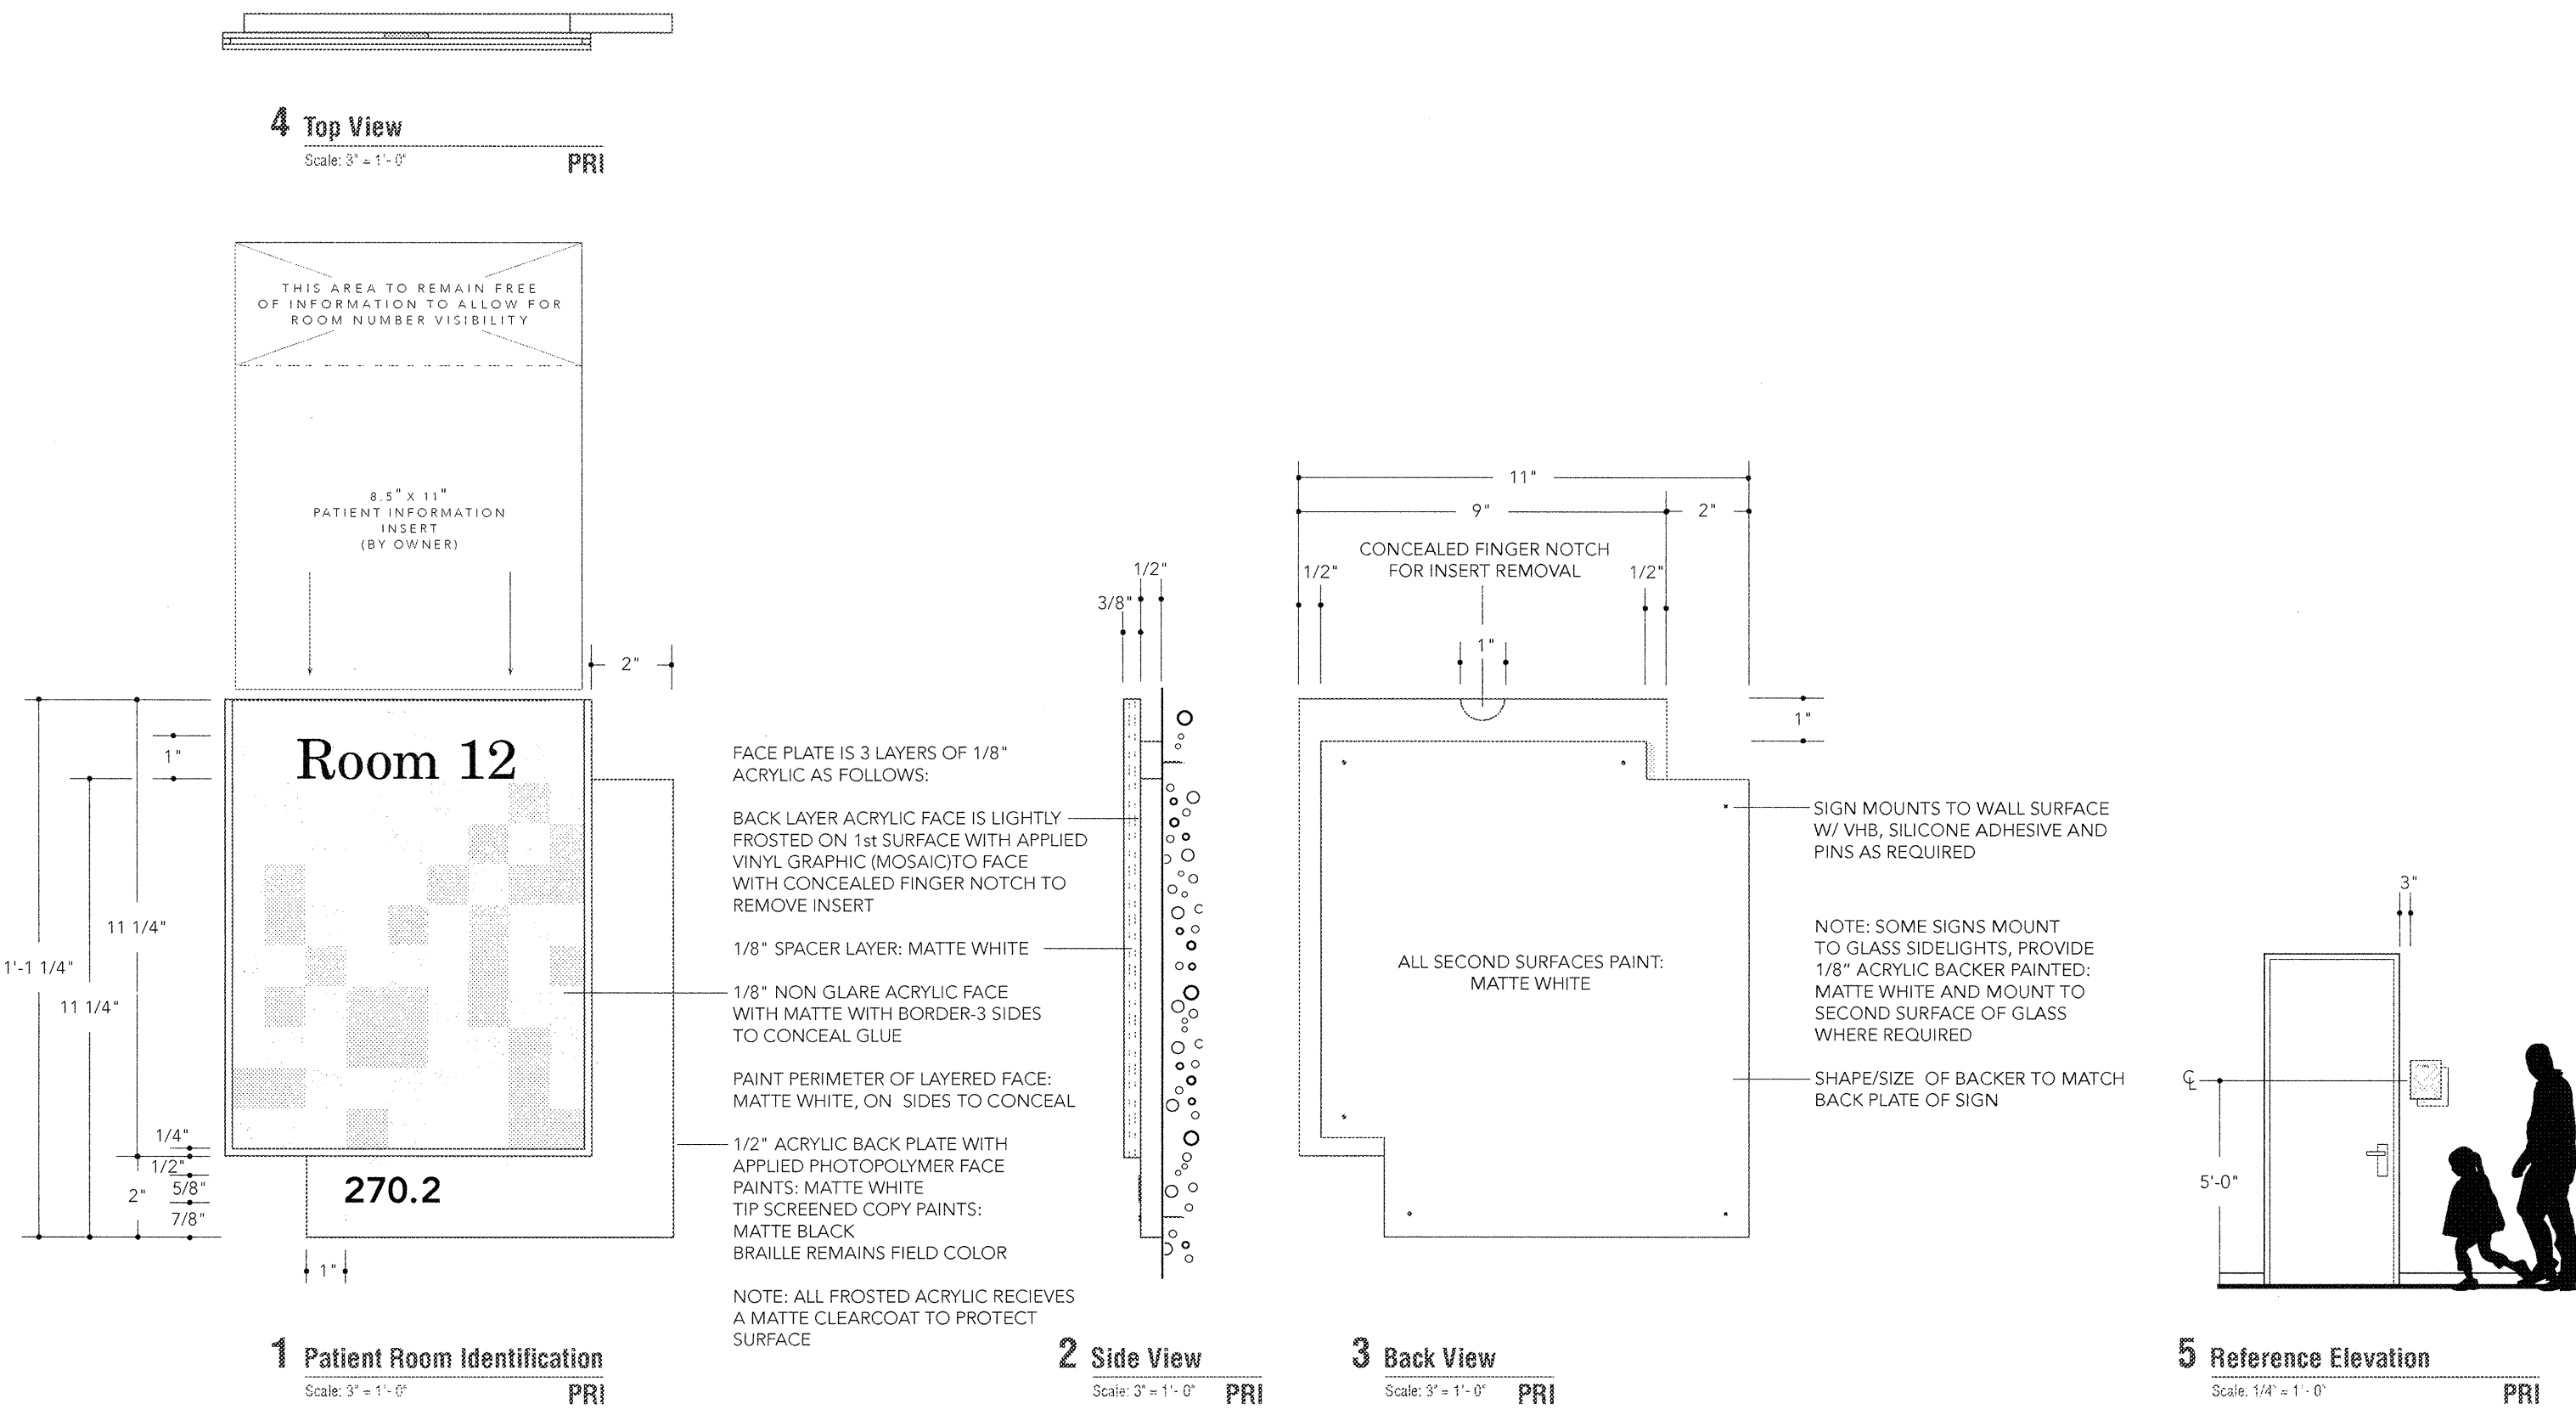


Patient Room Identification

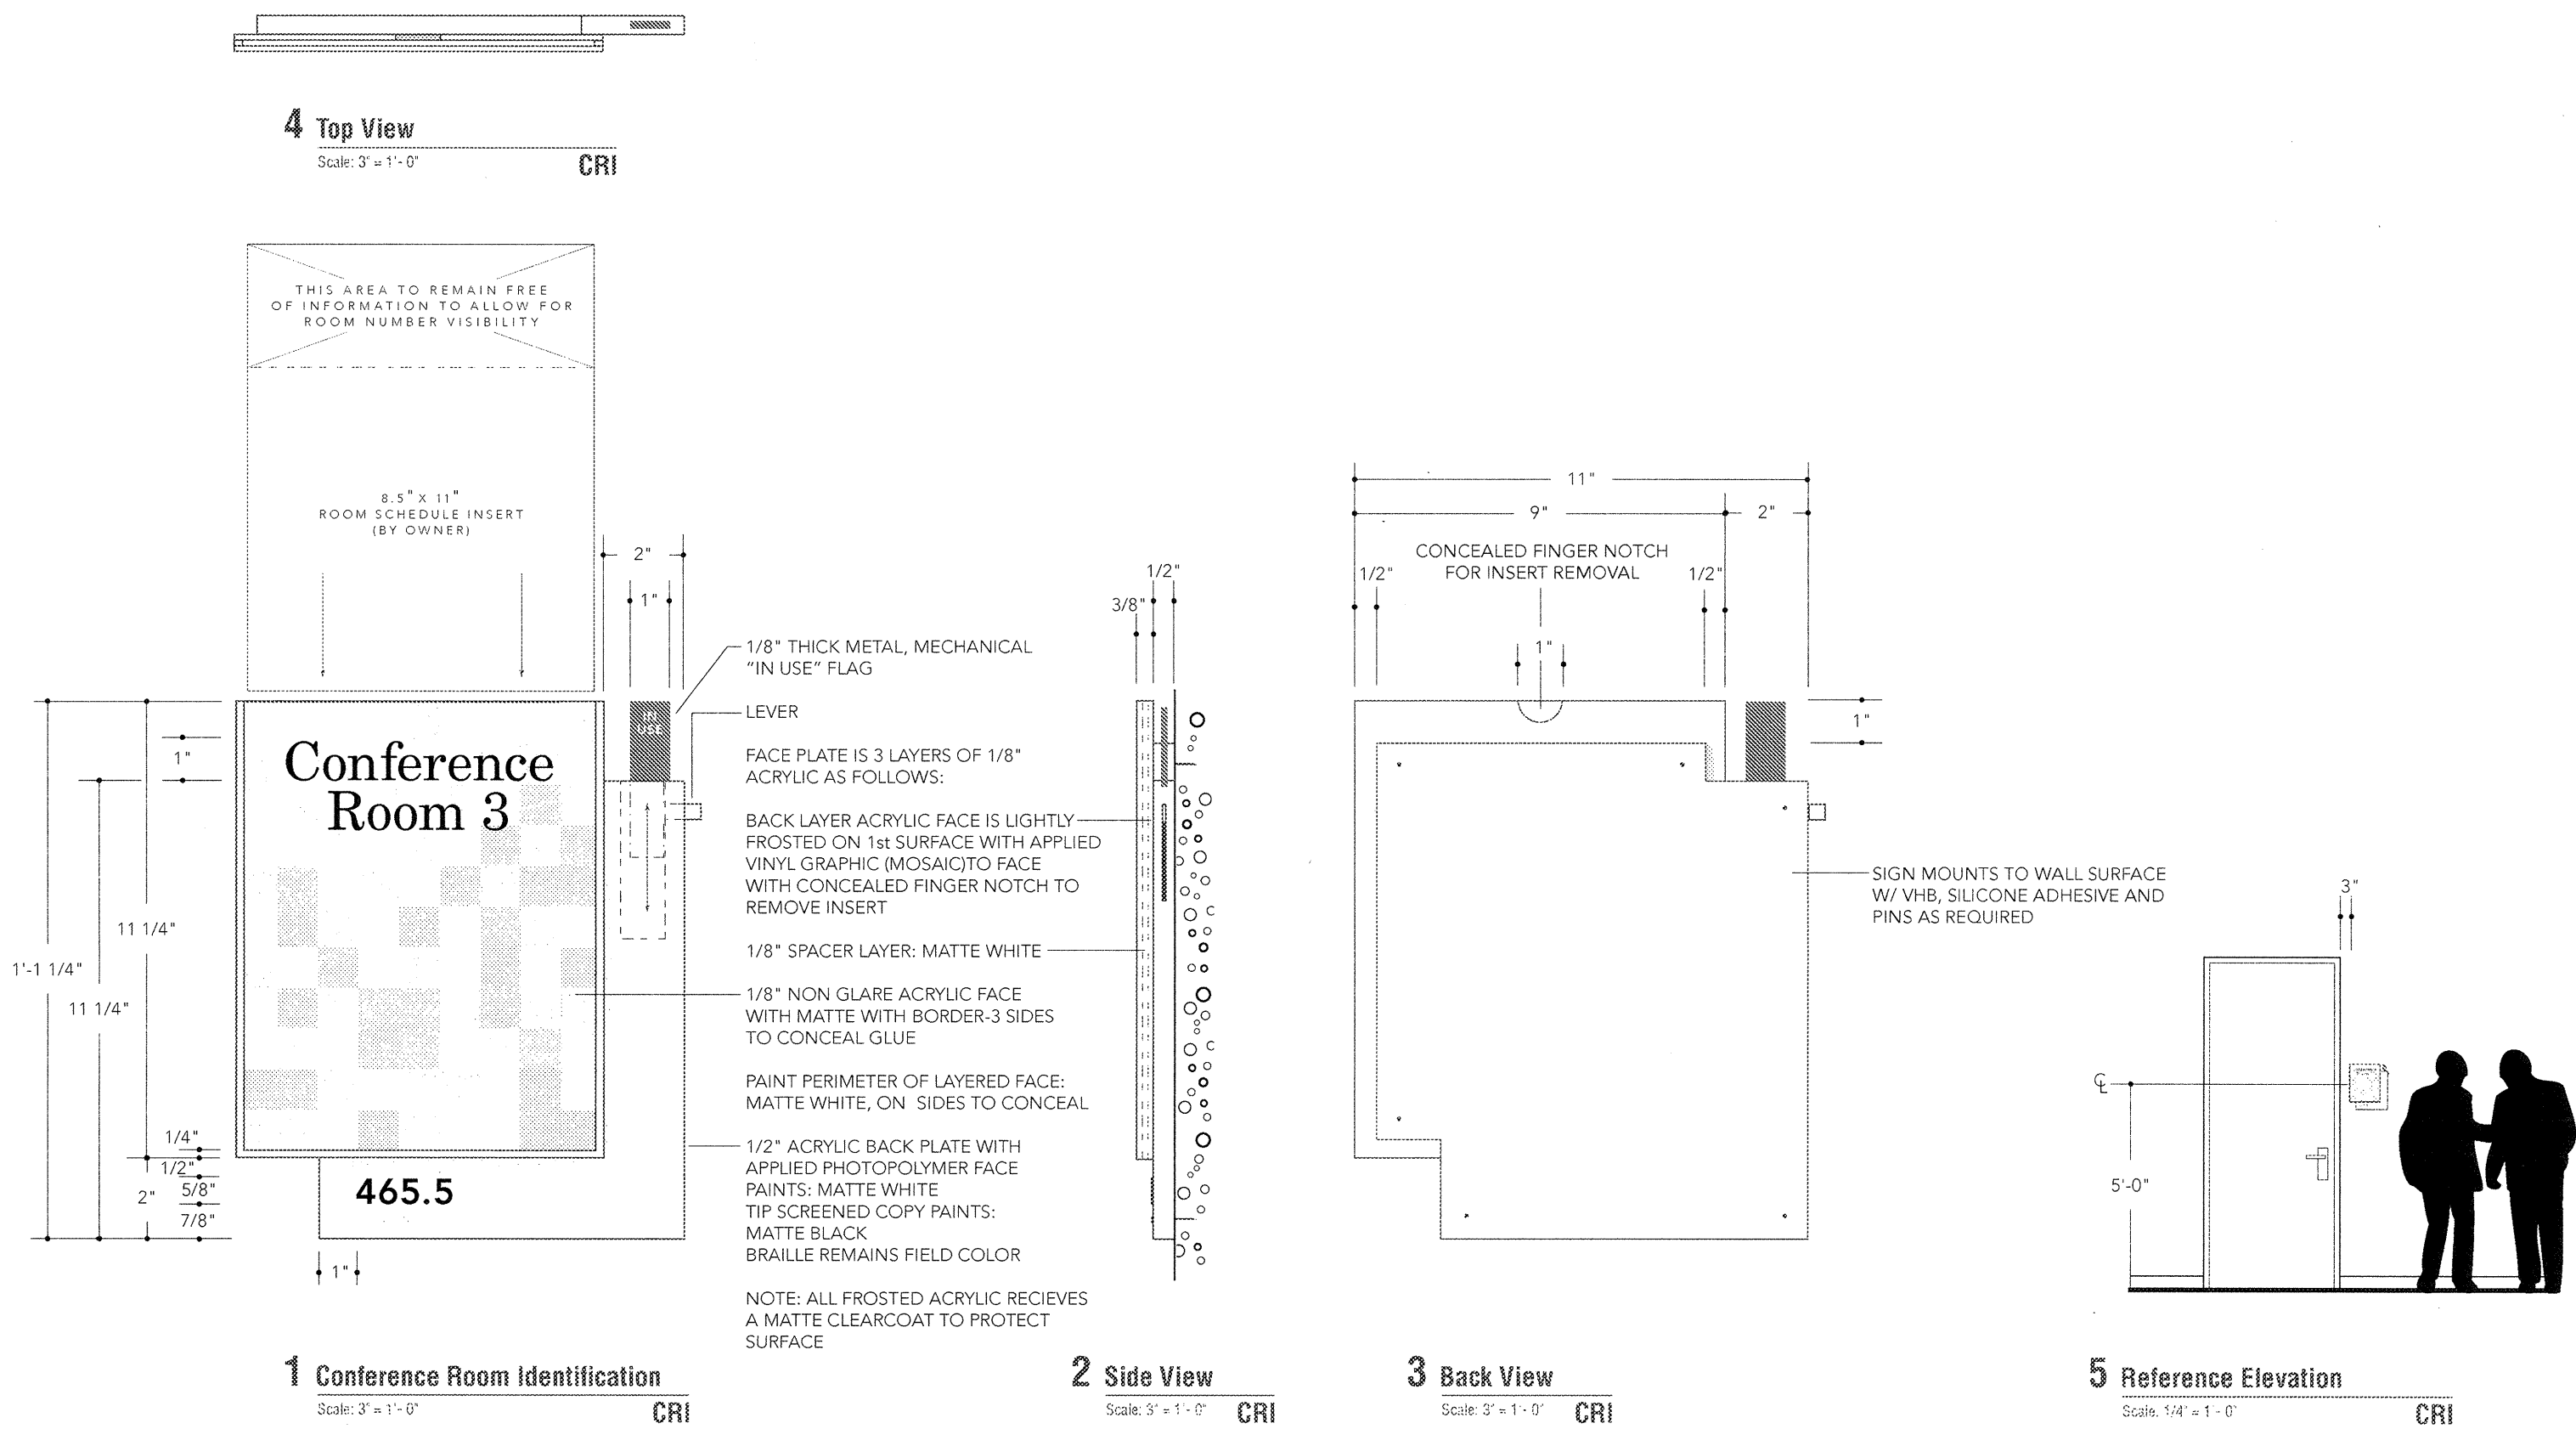

Conference Room Identification

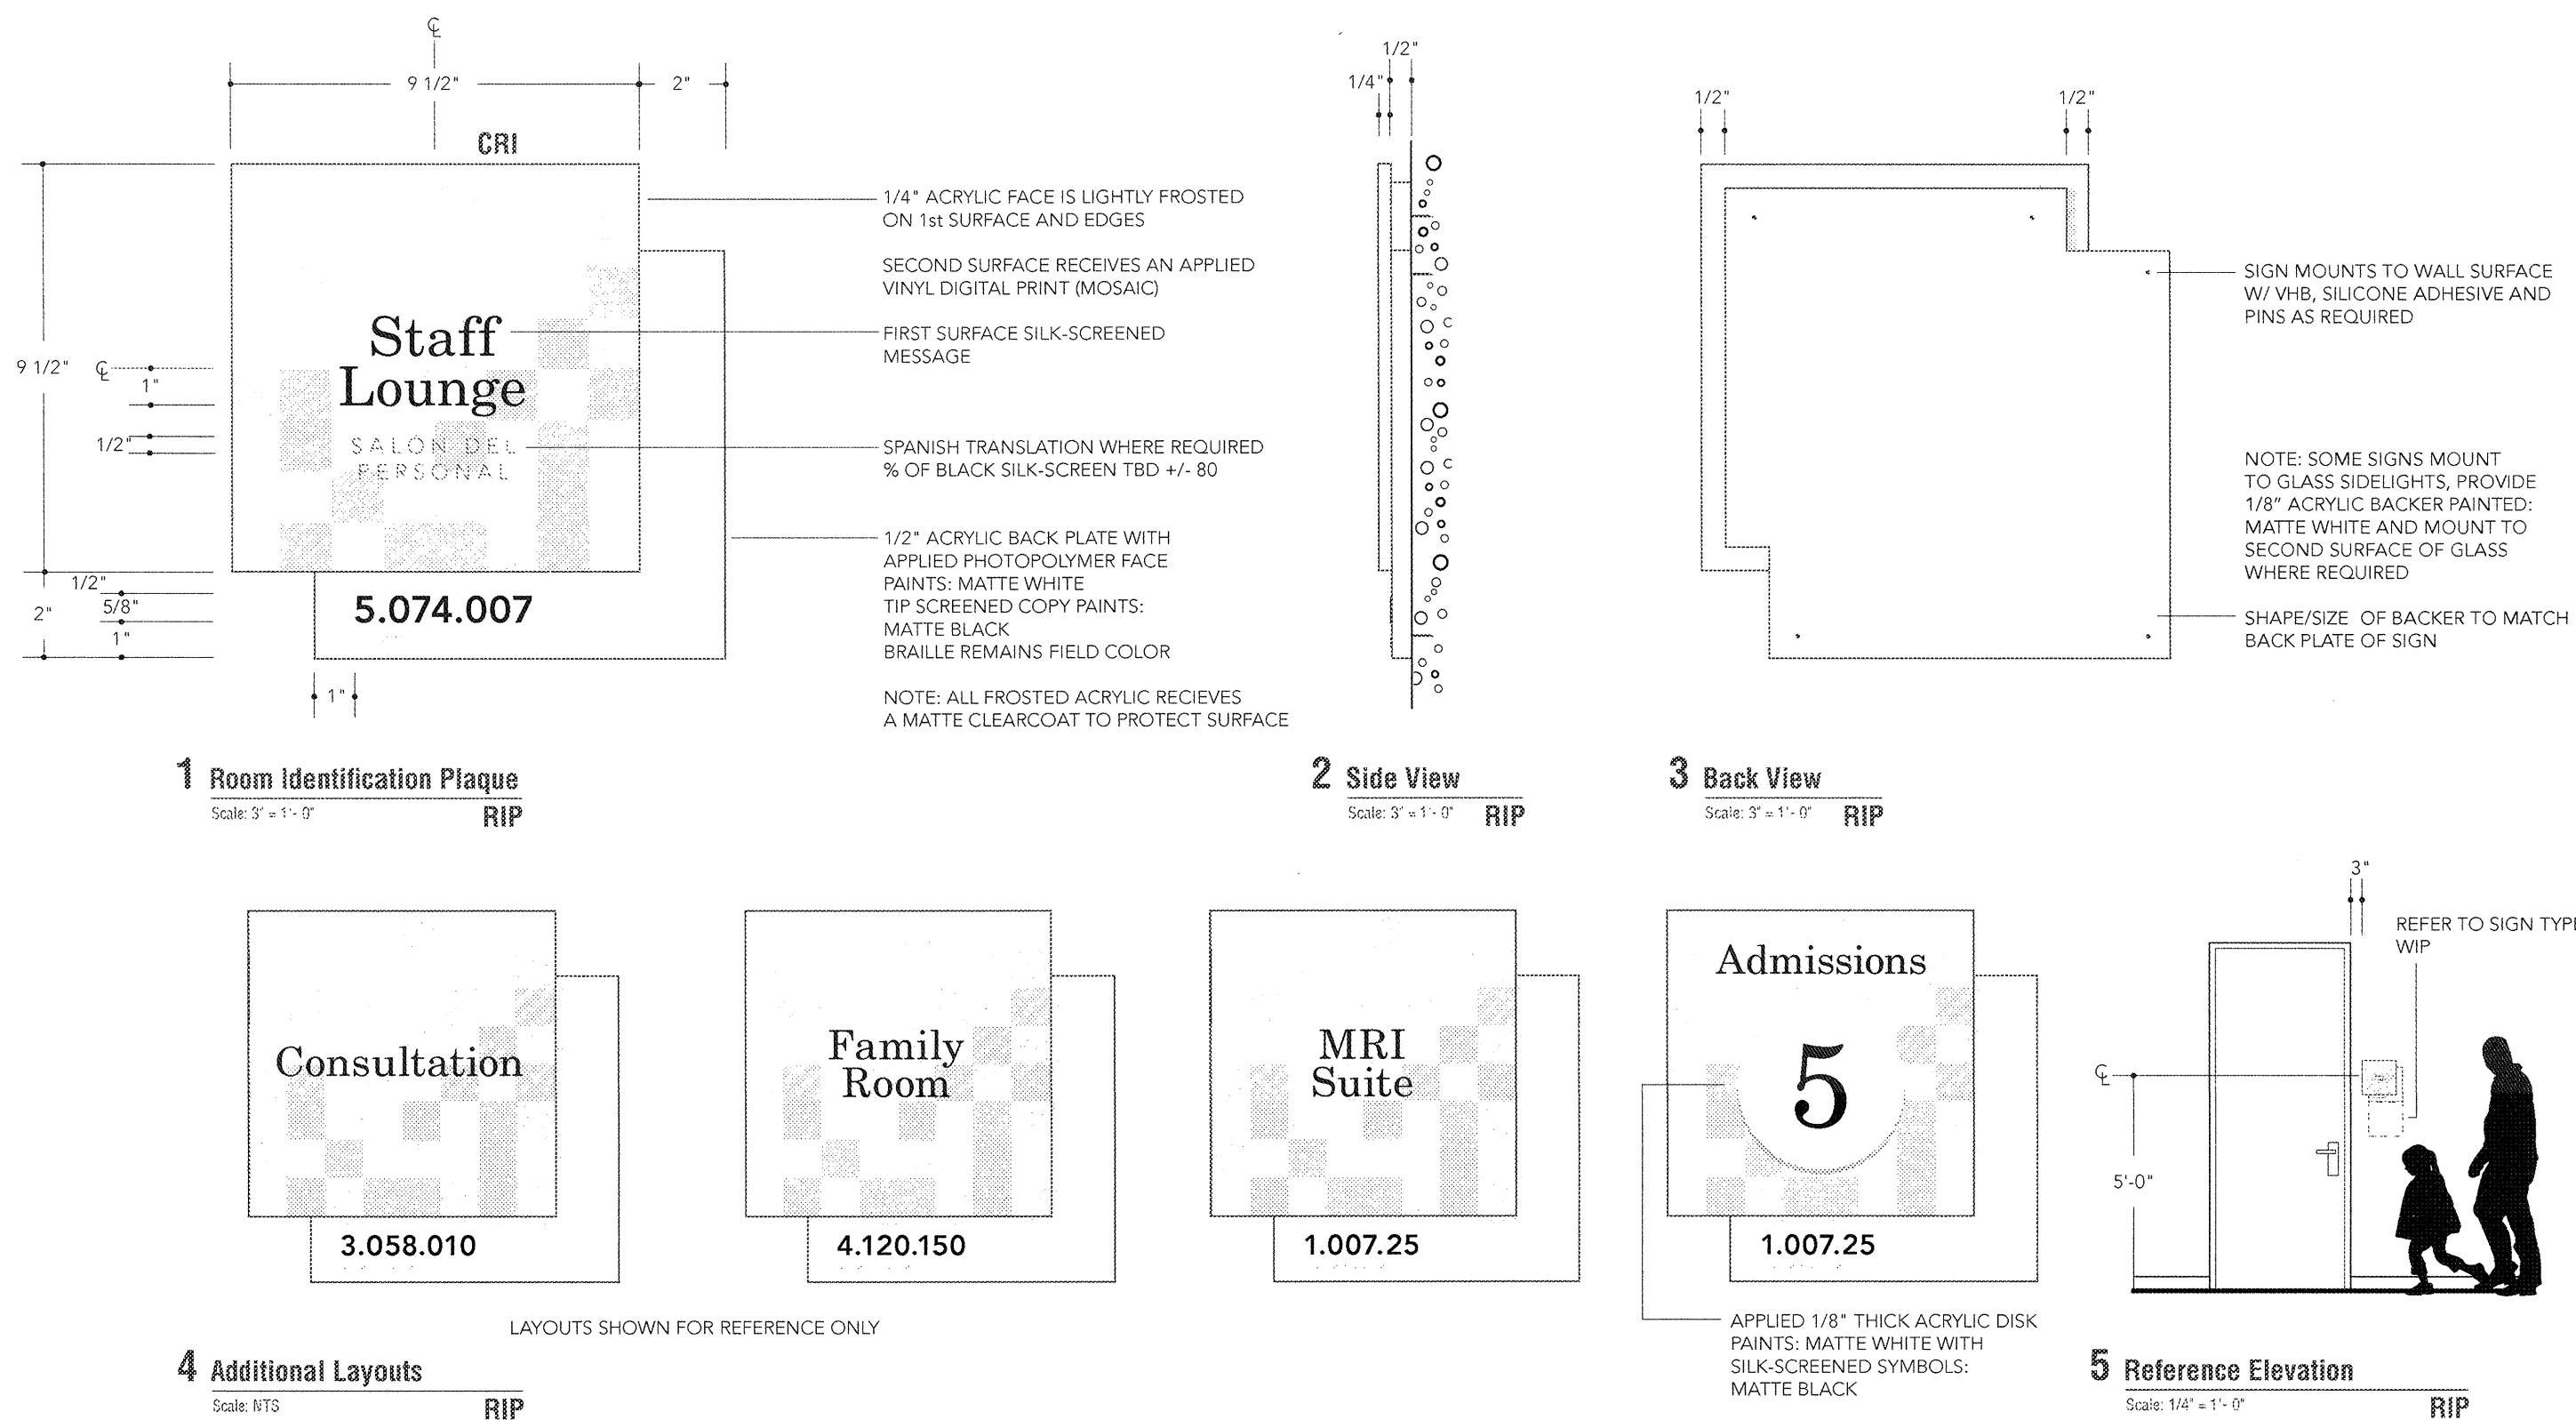

Room Identification Plaque - FOH

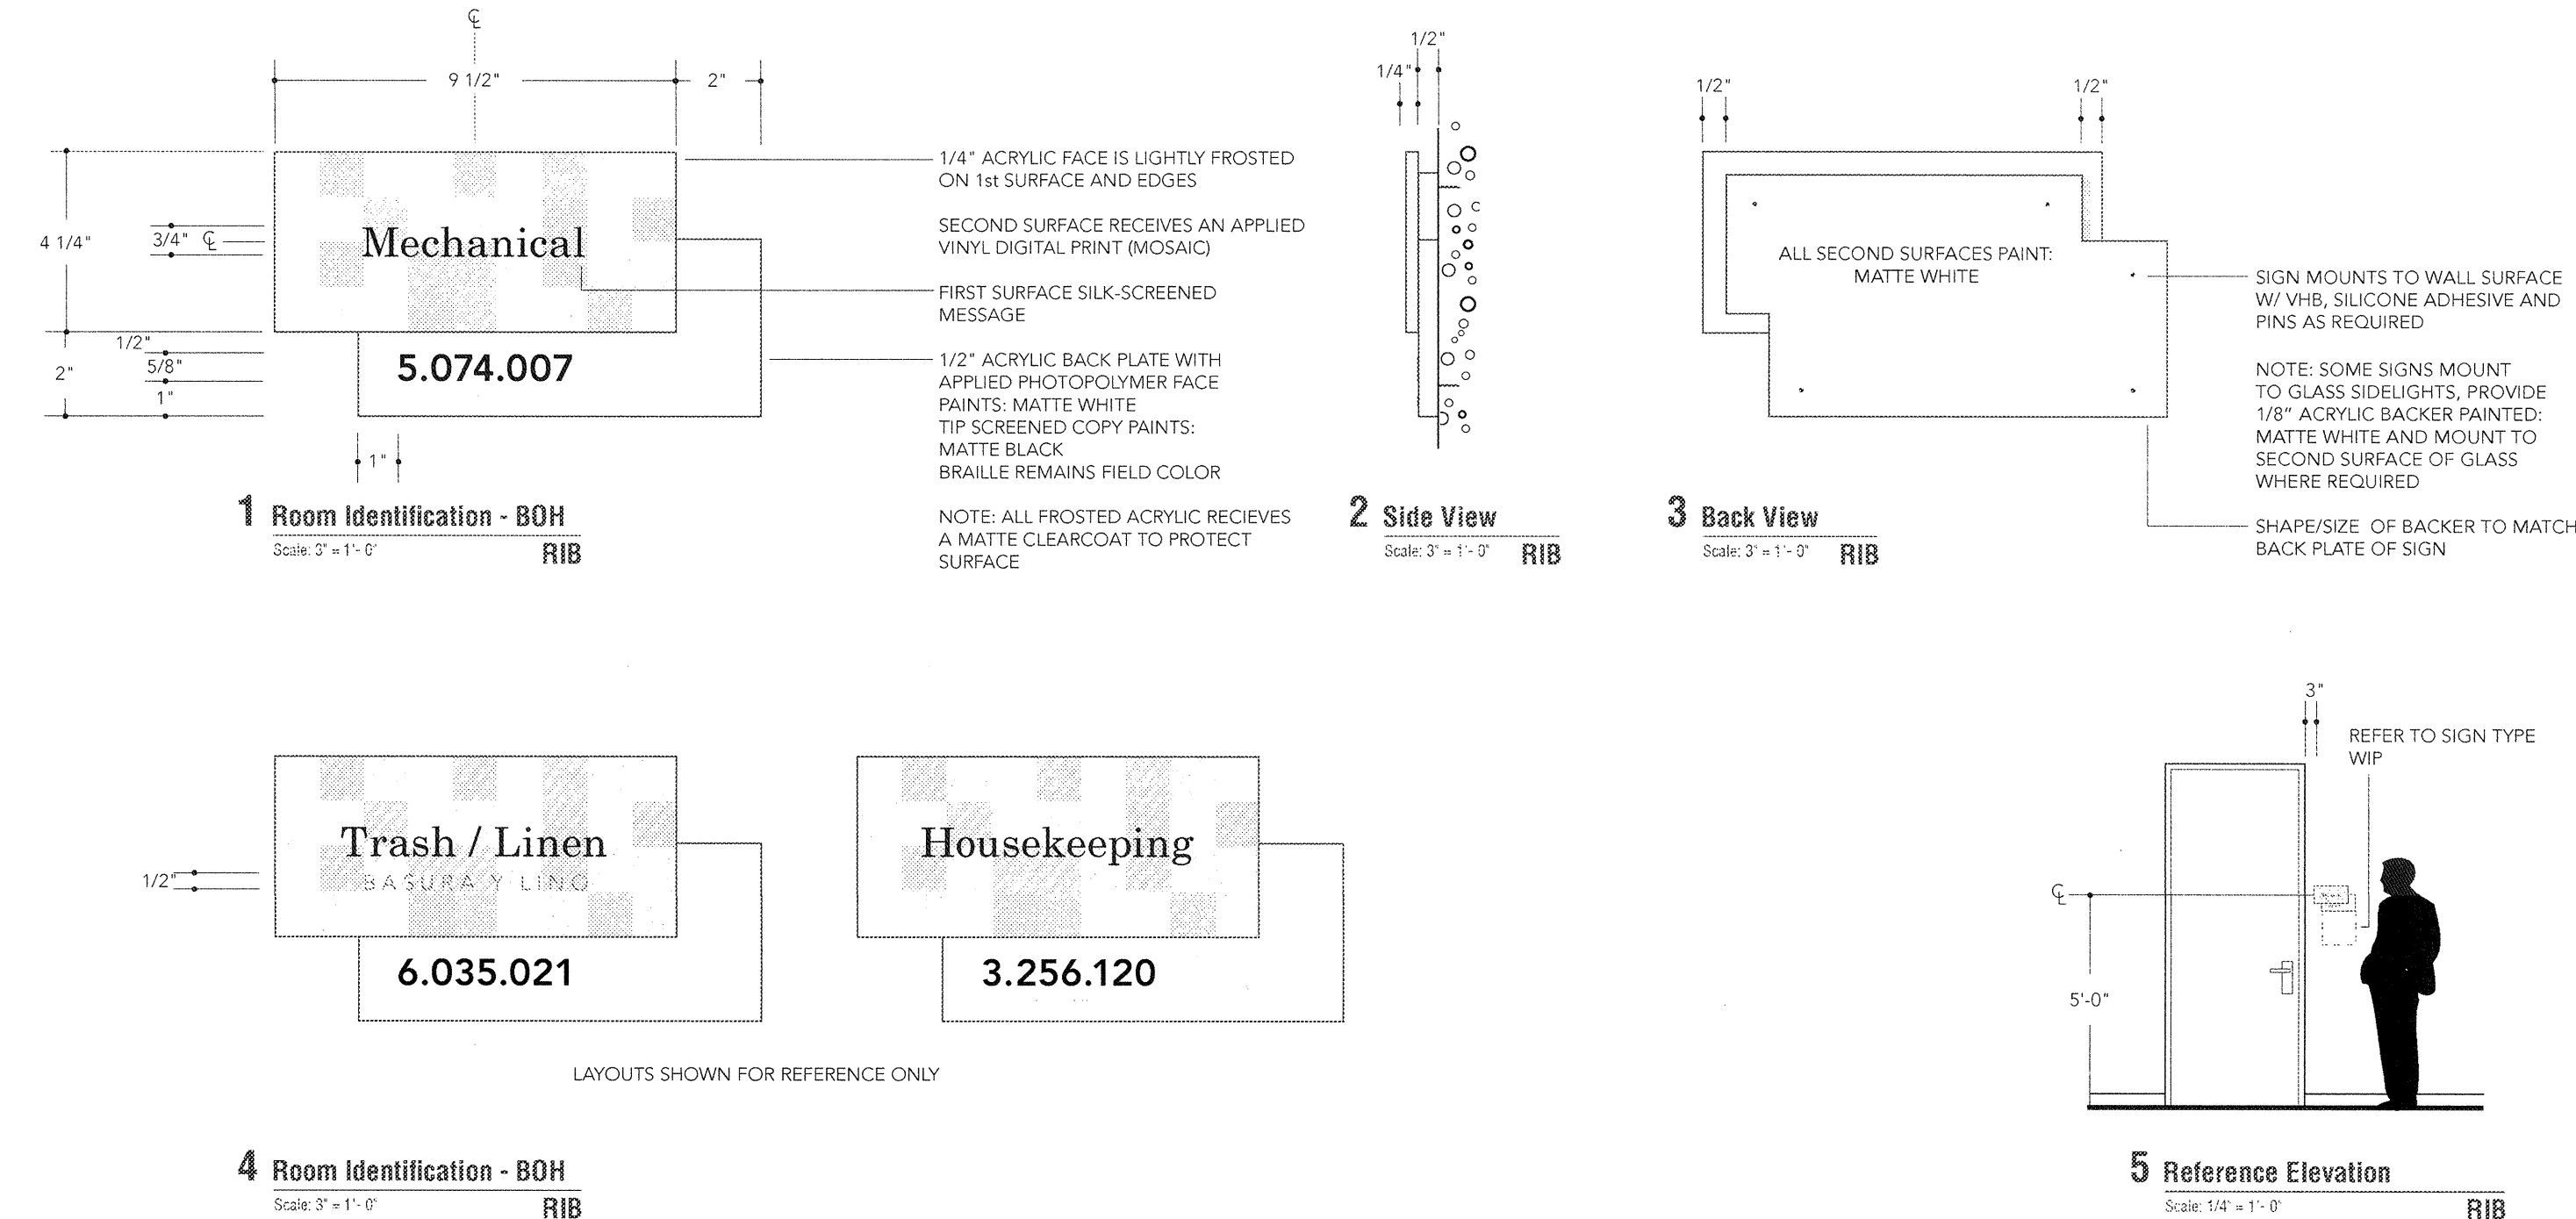

Room Identification - BOH