

FKP Architects

ARCHITECT OF RECORD

*Architect of Record signature line only; this drawing was not prepared under the direct supervision of the Architect of Record. The direct responsibility for preparation of this sheet lies with its corresponding professional stamp and signature. The signature of the Architect of Record in general responsible change of the project is provided as required by Title 24, Section 7-115 (a).

ARCHITECT - PAUL C. GLORIO

CONSULTANT



REVISIONS

△	08/31/09	ISSUED FOR FGMP
△	10/15/10	ASI NO. 50
△	03/16/12	ASI #183

APPROVAL

PROJECT NAME

CHILDREN'S HOSPITAL
OF ORANGE COUNTY

455 S. Main St.
Orange, CA 92868-3874

TOWER II



PROJECT NUMBER

12011.00
Increment #7

OSHPO - PROJECT NUMBER
IL 072072-30

ISSUE

Issue for FGMP

DATE

12/06/2010

SCALE

AS NOTED

DRAWING TITLE

DONOR CAMPAIGN
LOCATIONS
(LEVELS 1 & 2)

DRAWING NUMBER

AGC30.0


E

D


C

B

A

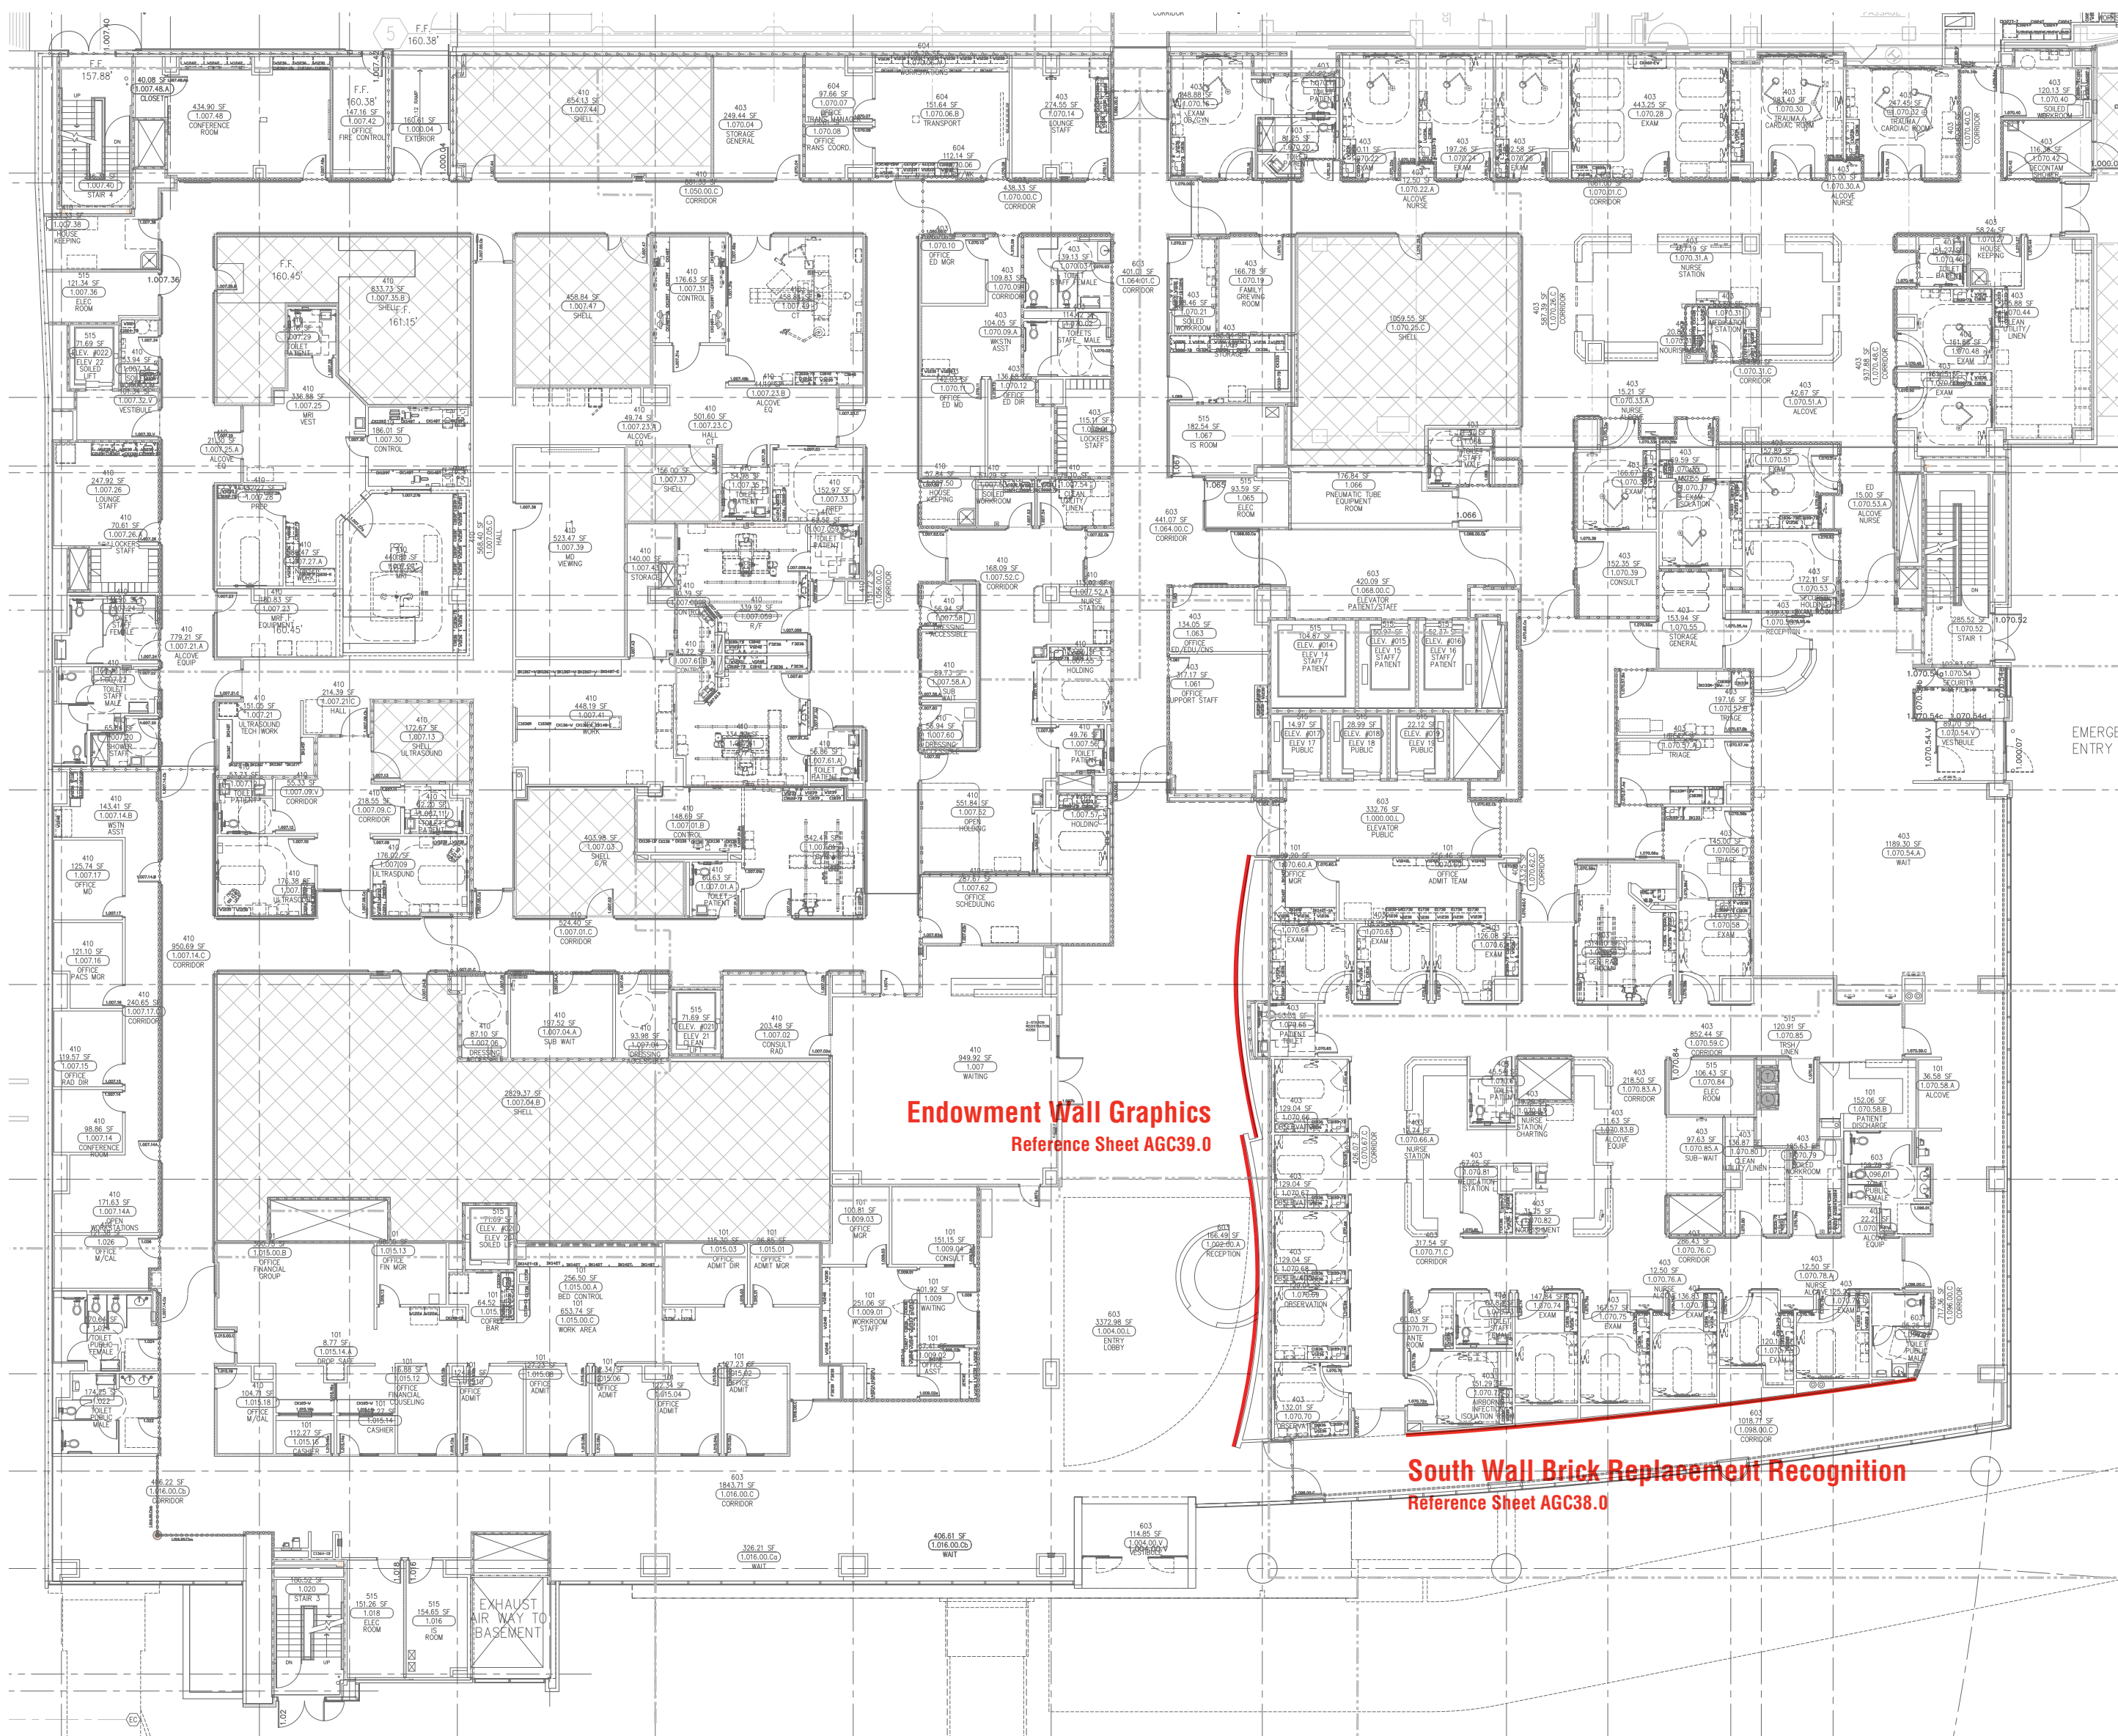

Level 1

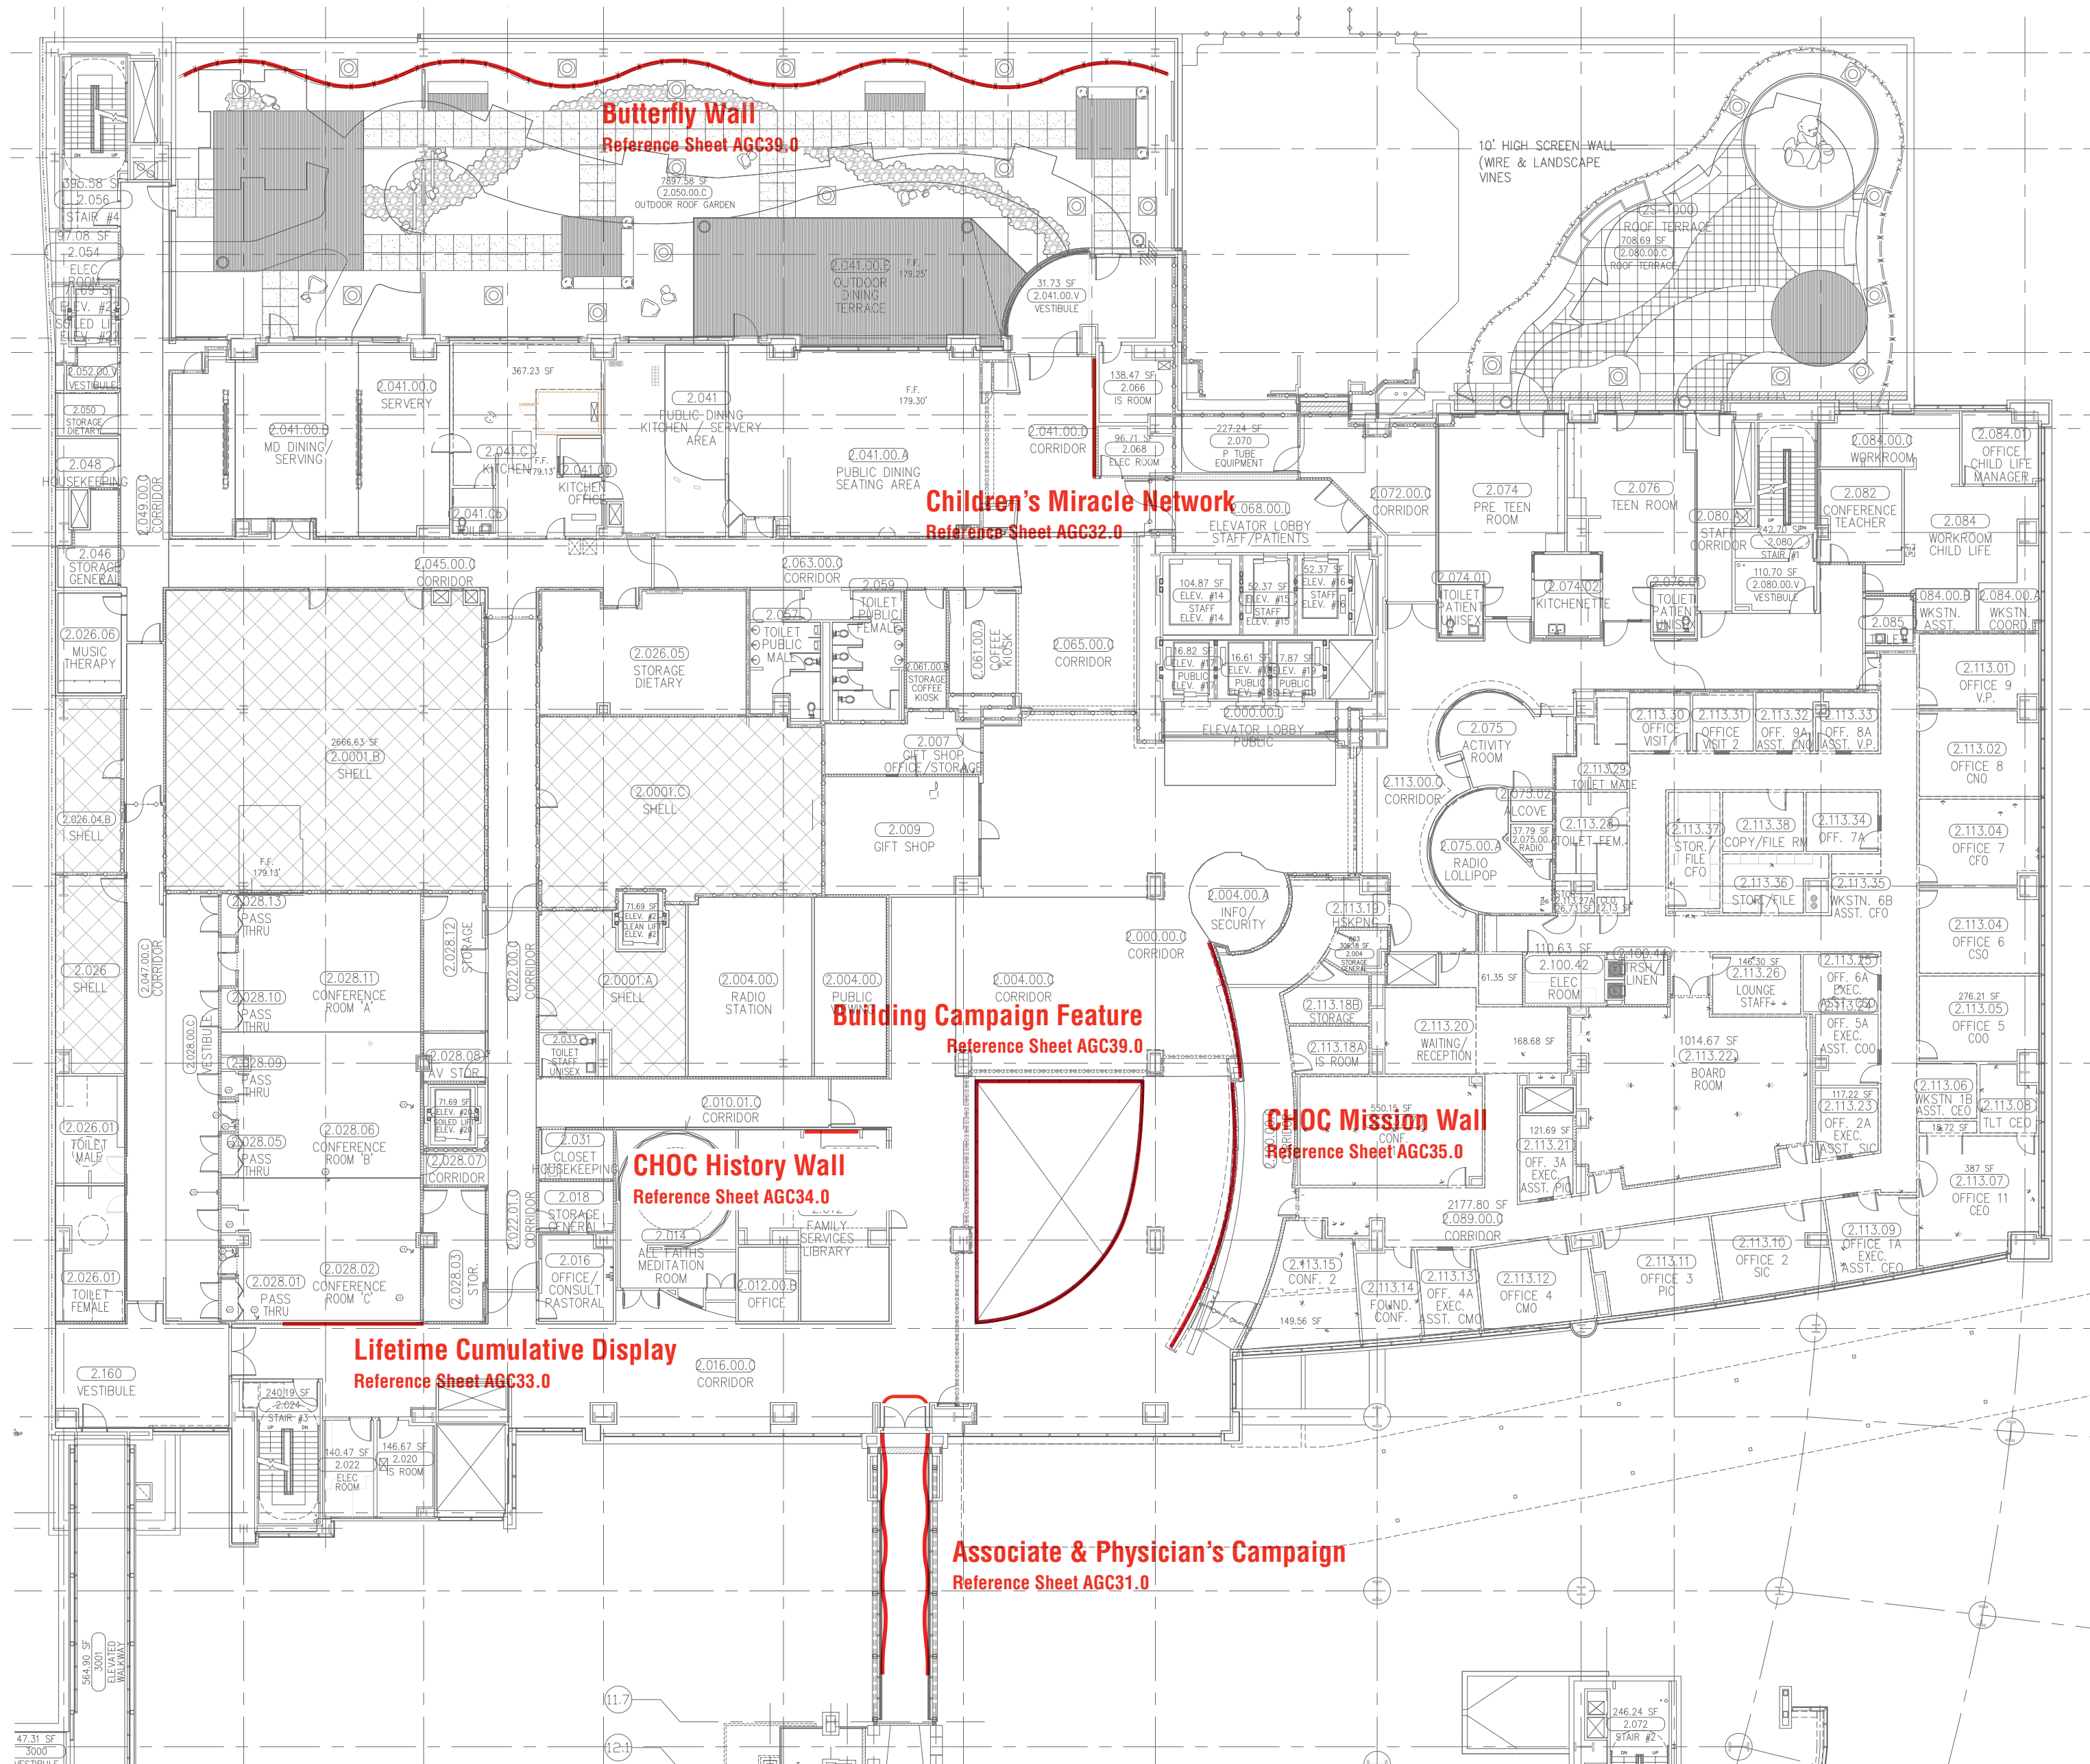

Level 2

6

5

4

3

2

1