

FKP Architects

ARCHITECT OF RECORD

\*Architect of Record signature line only; this drawing was not prepared under the direct supervision of the Architect of Record. The direct responsibility for preparation of this sheet lies with its corresponding professional stamp and signature. The signature of the Architect of Record in general responsible change of the project is provided as required by Title 24, Part 1, Section 7-115 (a).

ARCHITECT - PAUL C. GLORIOD

CONSULTANT



REVISIONS

2/28/11 ASI NO. 70

APPROVAL

PROJECT NAME

CHILDREN'S HOSPITAL  
OF ORANGE COUNTY

455 S. Main St.  
Orange, CA 92868-3874

TOWER II



PROJECT NUMBER

12011.00  
Increment #7

OSHPD - PROJECT NUMBER  
IL 072072-30

ISSUE

DATE

2/28/2011

SCALE

AS NOTED

DRAWING TITLE

CHOC MISSION WALL

DRAWING NUMBER

AGC35.0

## CHOC Mission Wall

+/- 33'-5"


OUR MISSION: TO NURTURE, ADVANCE AND PROTECT THE HEALTH AND WELL BEING OF CHILDREN

### 1 Letterforms

Scale: 1" = 1'-0"

1/4" THICK ANODIZED ALUMINUM LETTERFORMS  
(WORKING TITLE ONLY, NAME TBD)

FINAL ART WILL BE SUPPLIED TO THE FABRICATOR  
BY FORMATION IN DIGITAL FORMAT

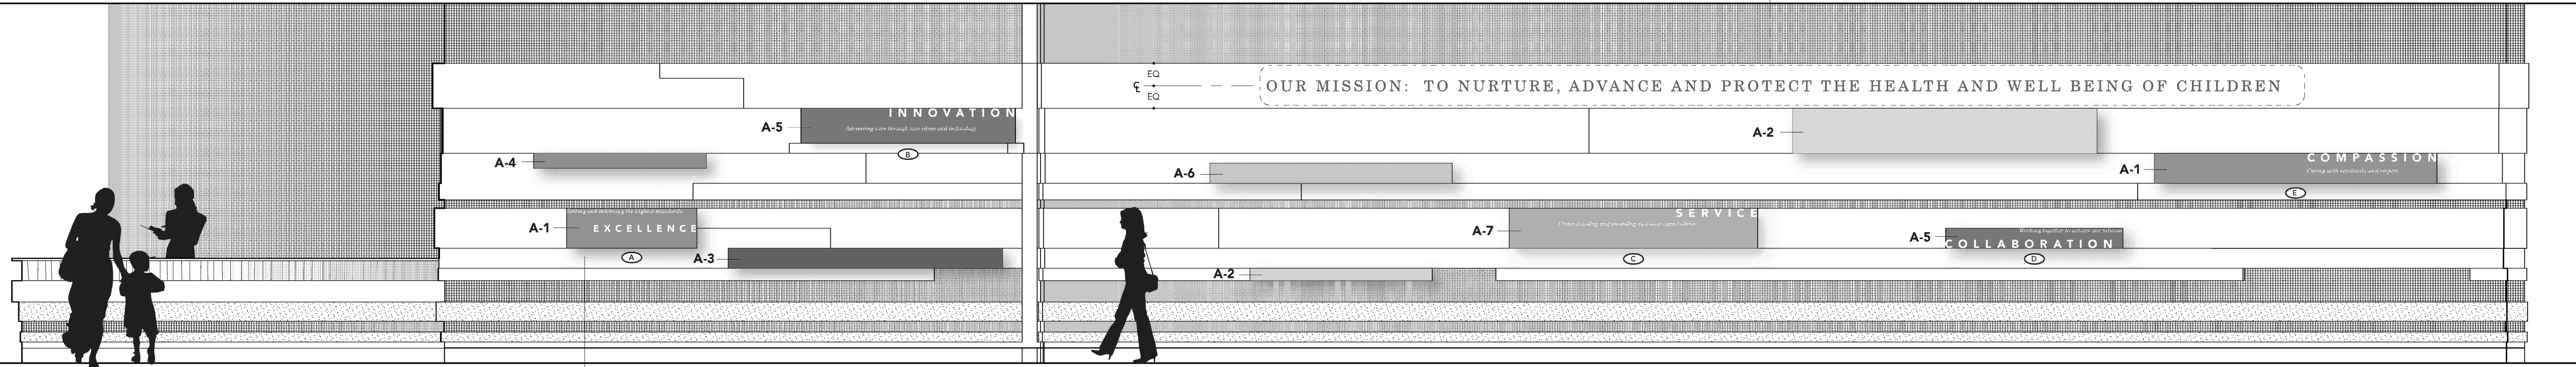

### 2 Level 2 CHOC Mission Wall Elevation

Scale: 3/8" = 1'-0"

CMW


ACRYLIC BOXES TO BE FABRICATED BY 3FORM  
RE: 3FORM SHOP DRAWINGS FOR SPECIFICATIONS  
AND FINAL DIMENSIONS

FINAL COLOR SPECIFICATIONS TBD IN MOCK-UP  
AND SUBMITTALS BY THE DESIGN TEAM

RE: INTERIOR FOR ELEVATION AND PLAN DIMENSIONS


RE: AGC37.0 FOR ACRYLIC BOX CONSTRUCTION OPTIONS

RFI 3436 - LED Donor Light Boxes to be fed from Circuits  
2NL31-26,28,39

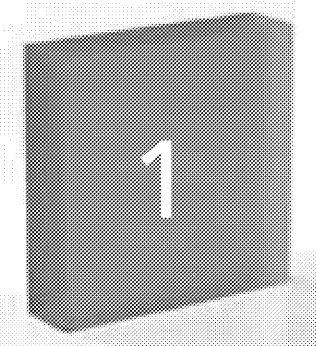


A-1

3FORM  
MAI TAI

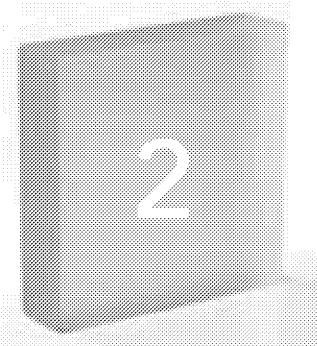


A-2

3FORM  
VITAMIN C

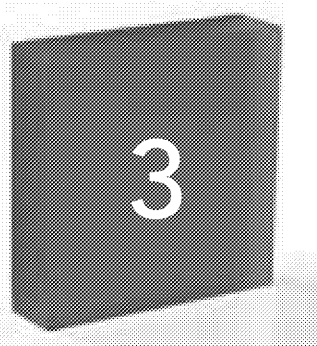


A-3

3FORM  
CRANBERRY

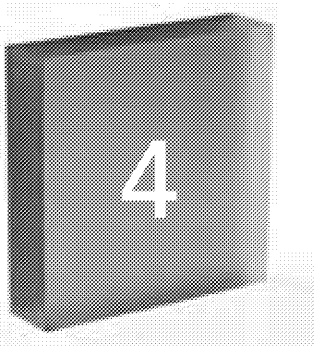


A-4

3FORM  
VIOLET

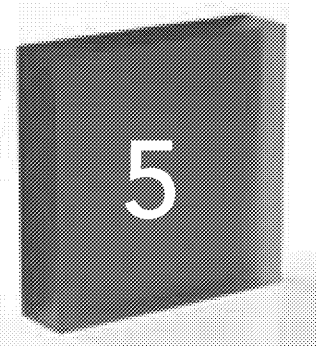


A-5

3FORM  
COBALT

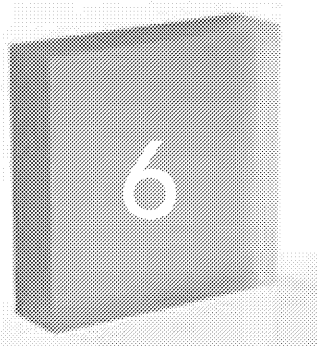

A-6

3FORM  
SURF

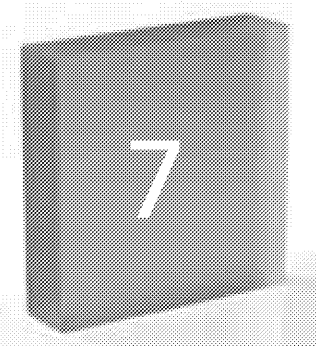

A-7

3FORM  
LAWN

### 3 3form Color Specifications


NTS



### 4 Level 2 CHOC Mission Wall Graphics Location A

Scale: 1 1/2" = 1'-0"

A

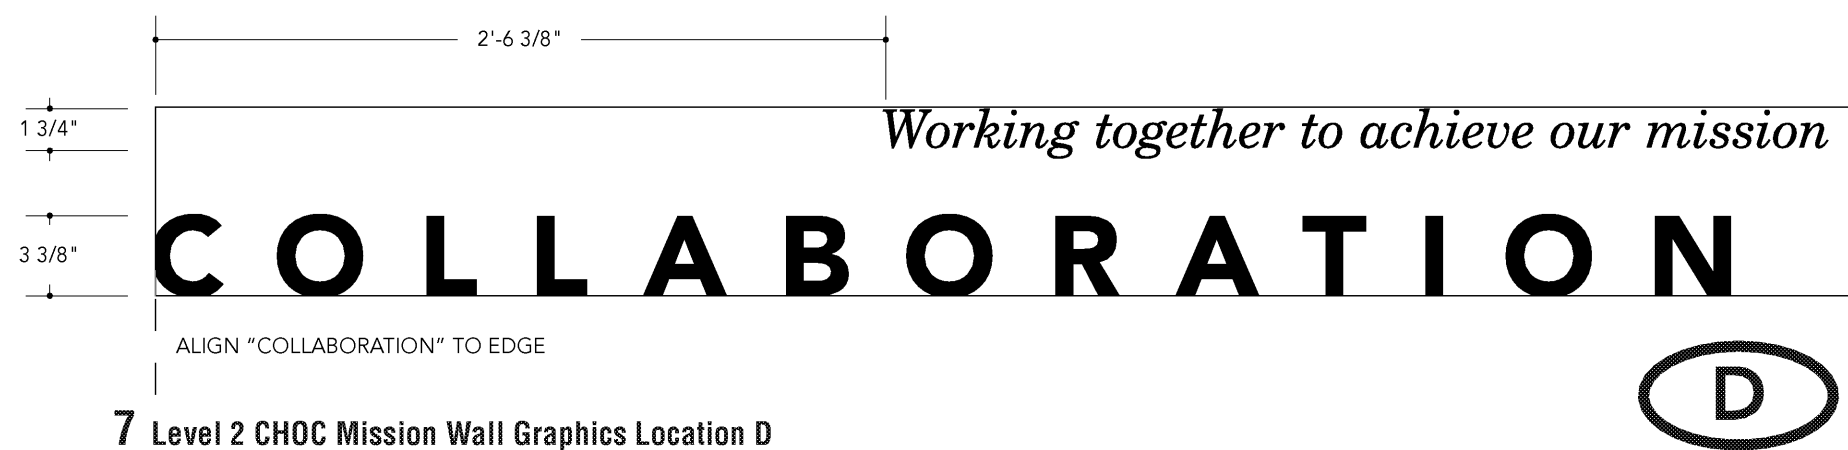

### 7 Level 2 CHOC Mission Wall Graphics Location D

Scale: 1 1/2" = 1'-0"

D



### 5 Level 2 CHOC Mission Wall Graphics Location B

Scale: 1 1/2" = 1'-0"


B



### 8 Level 2 CHOC Mission Wall Graphics Location E

Scale: 1 1/2" = 1'-0"

E

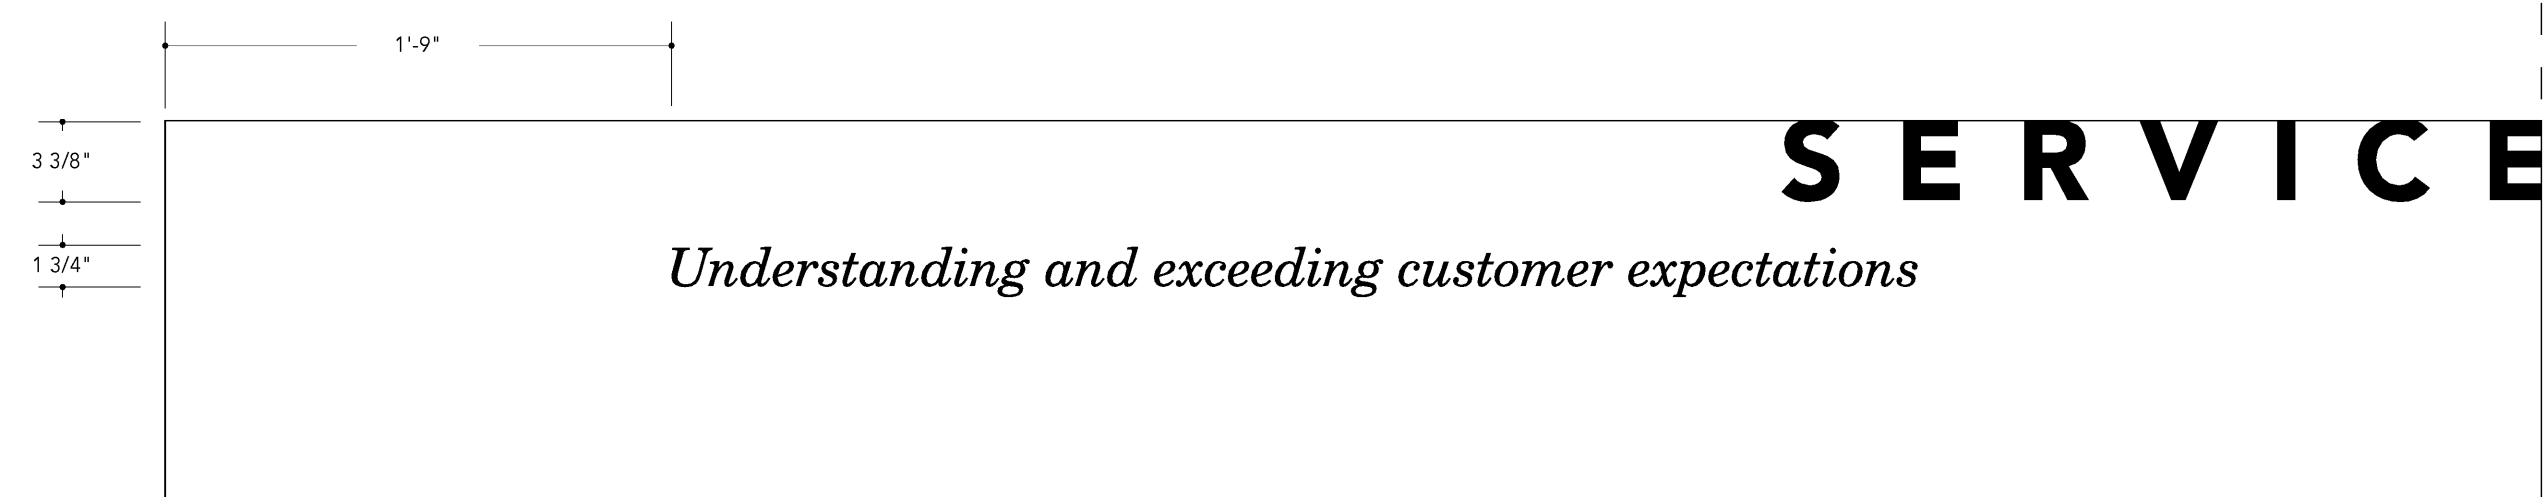

### 6 Level 2 CHOC Mission Wall Graphics Location C

Scale: 1 1/2" = 1'-0"

C