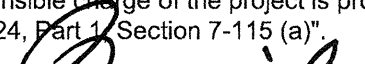


FKP Architects

ARCHITECT OF RECORD

"Architect of Record signature line only; this drawing was not prepared under the direct supervision of the Architect of Record. The direct responsibility for preparation of this sheet lies with its corresponding professional stamp and signature. The signature of the Architect of Record in general responsible charge of the project is provided as required by Title 24, Part 9, Section 7-115 (a)." 

ARCHITECT - PAUL C. GLORIOD

CONSULTANT



REVISIONS

APPROVAL



JAN 28 2010

Office of Statewide Health Planning & Development
FACILITIES DEVELOPMENT DIVISION

PROJECT NAME

CHILDREN'S HOSPITAL
OF ORANGE COUNTY

455 S. Main St.
Orange, CA 92668-3874

TOWER II



PROJECT NUMBER

12011.00
Increment #7

OSHPD - PROJECT NUMBER
IL 072072-30

ISSUE

OSHPD Permit

DATE

01/27/2010

SCALE


AS NOTED

DRAWING TITLE


CODE SIGNS

DRAWING NUMBER


AGC4.0

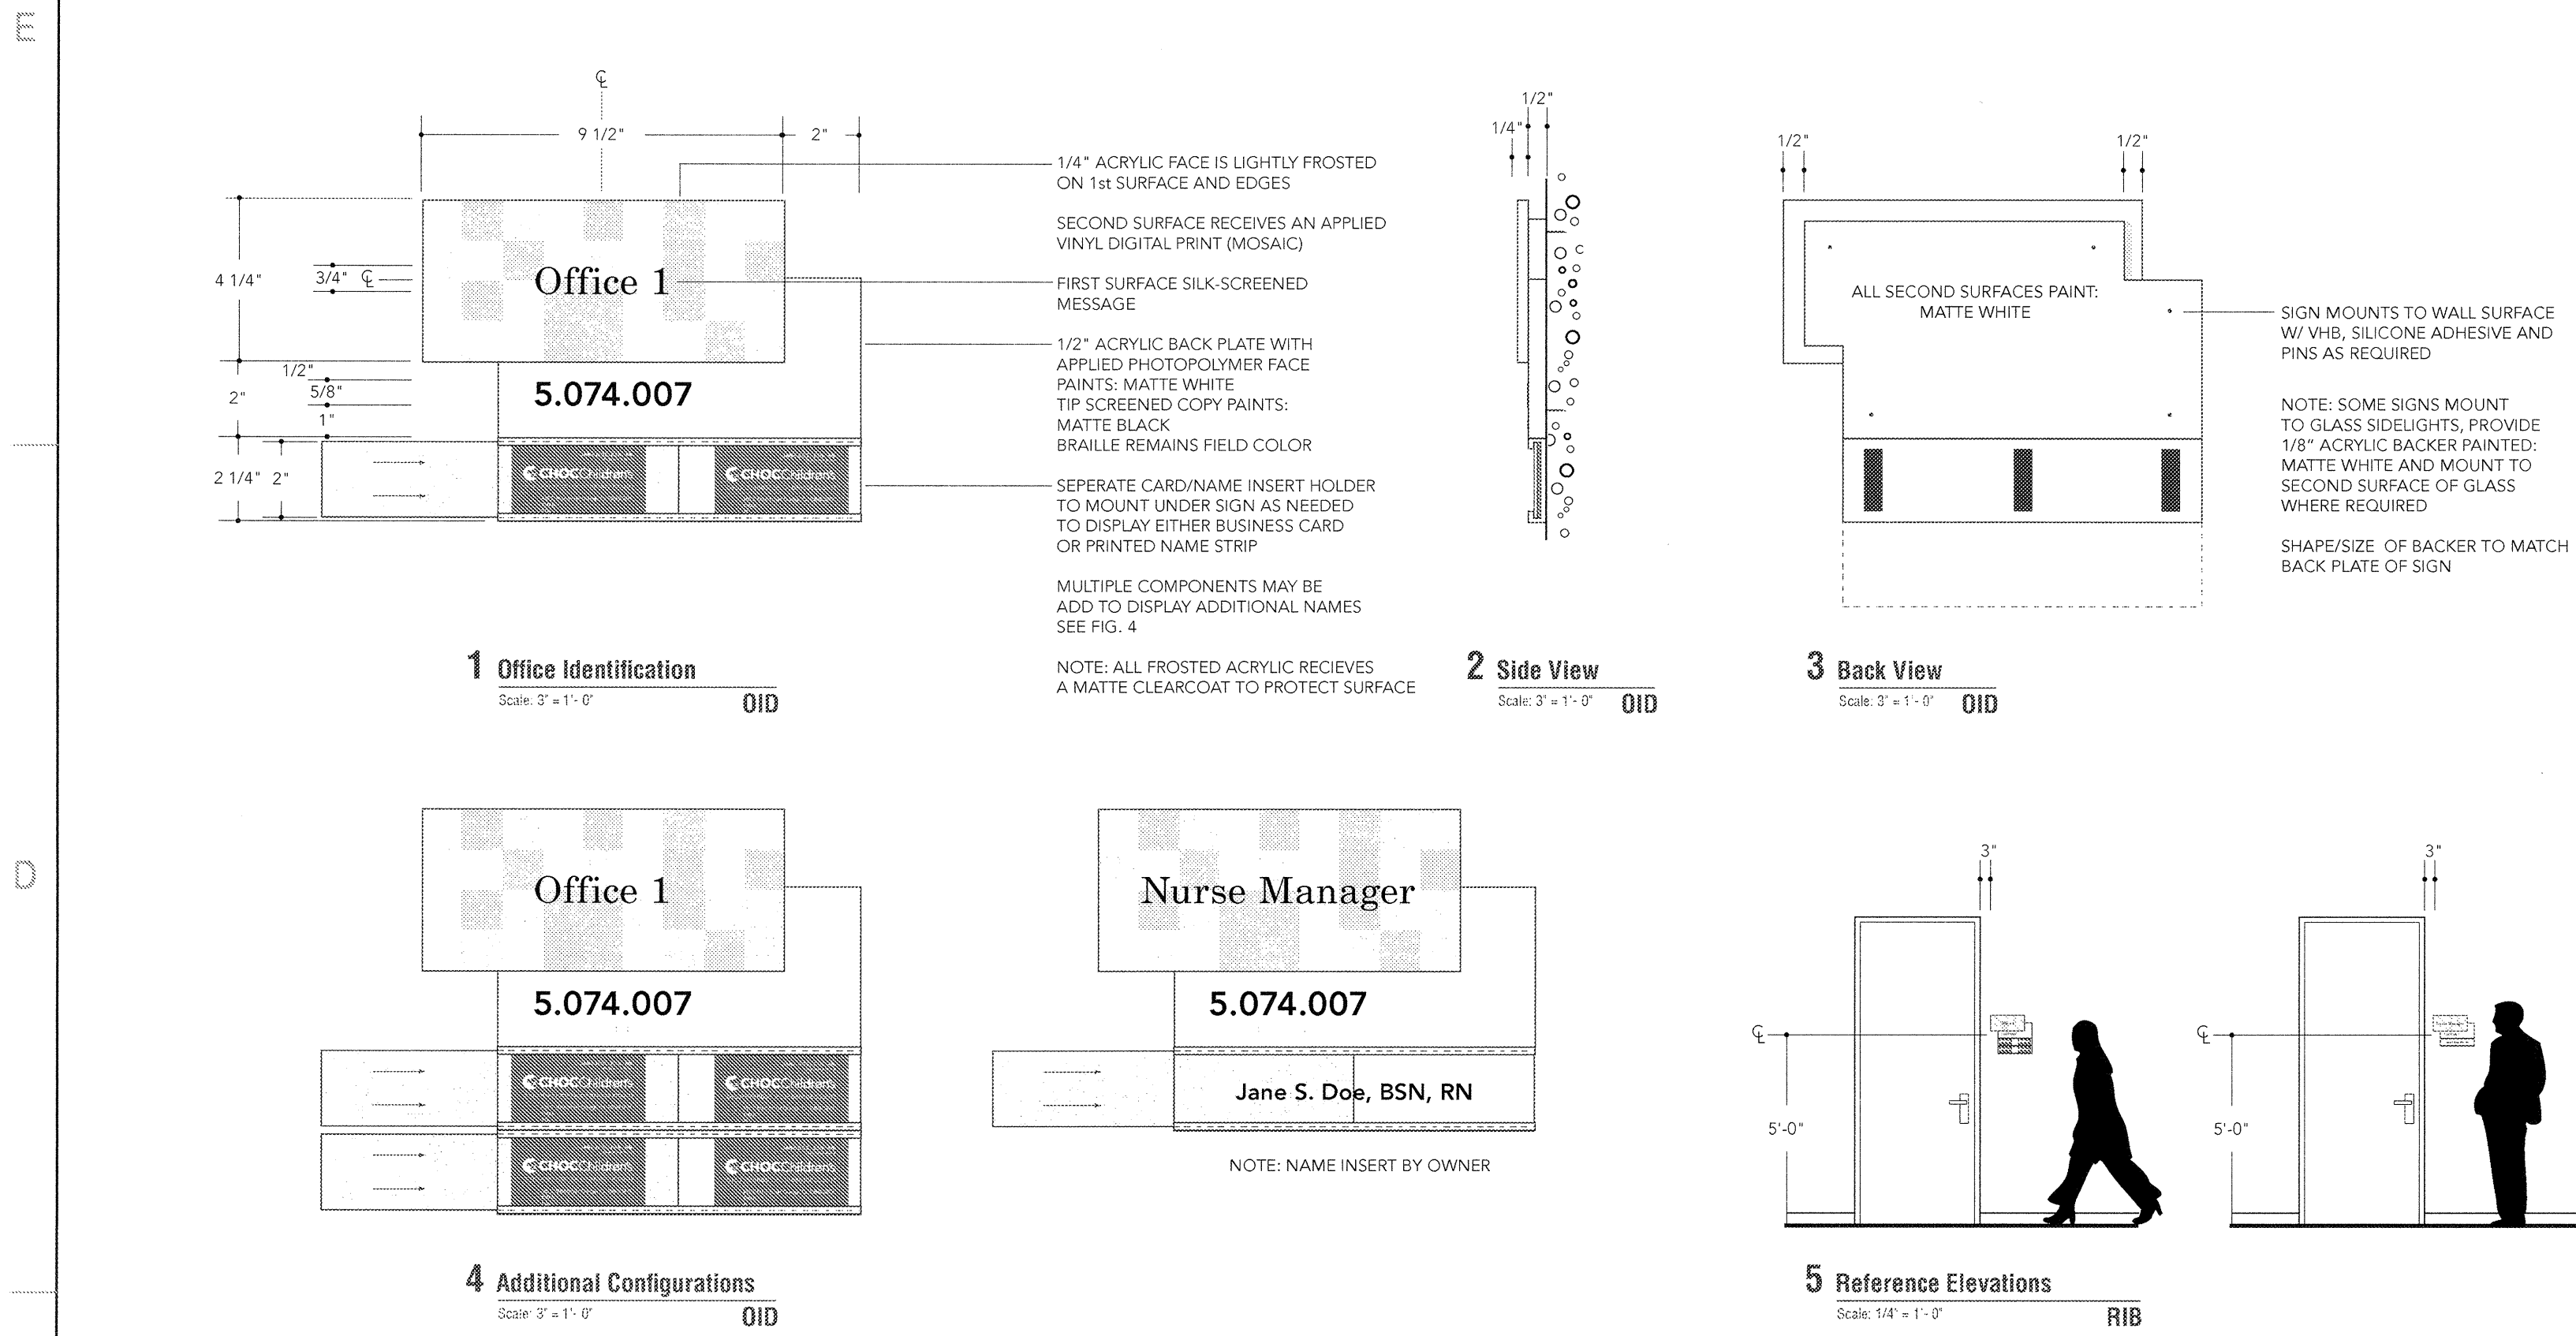


Office Identification

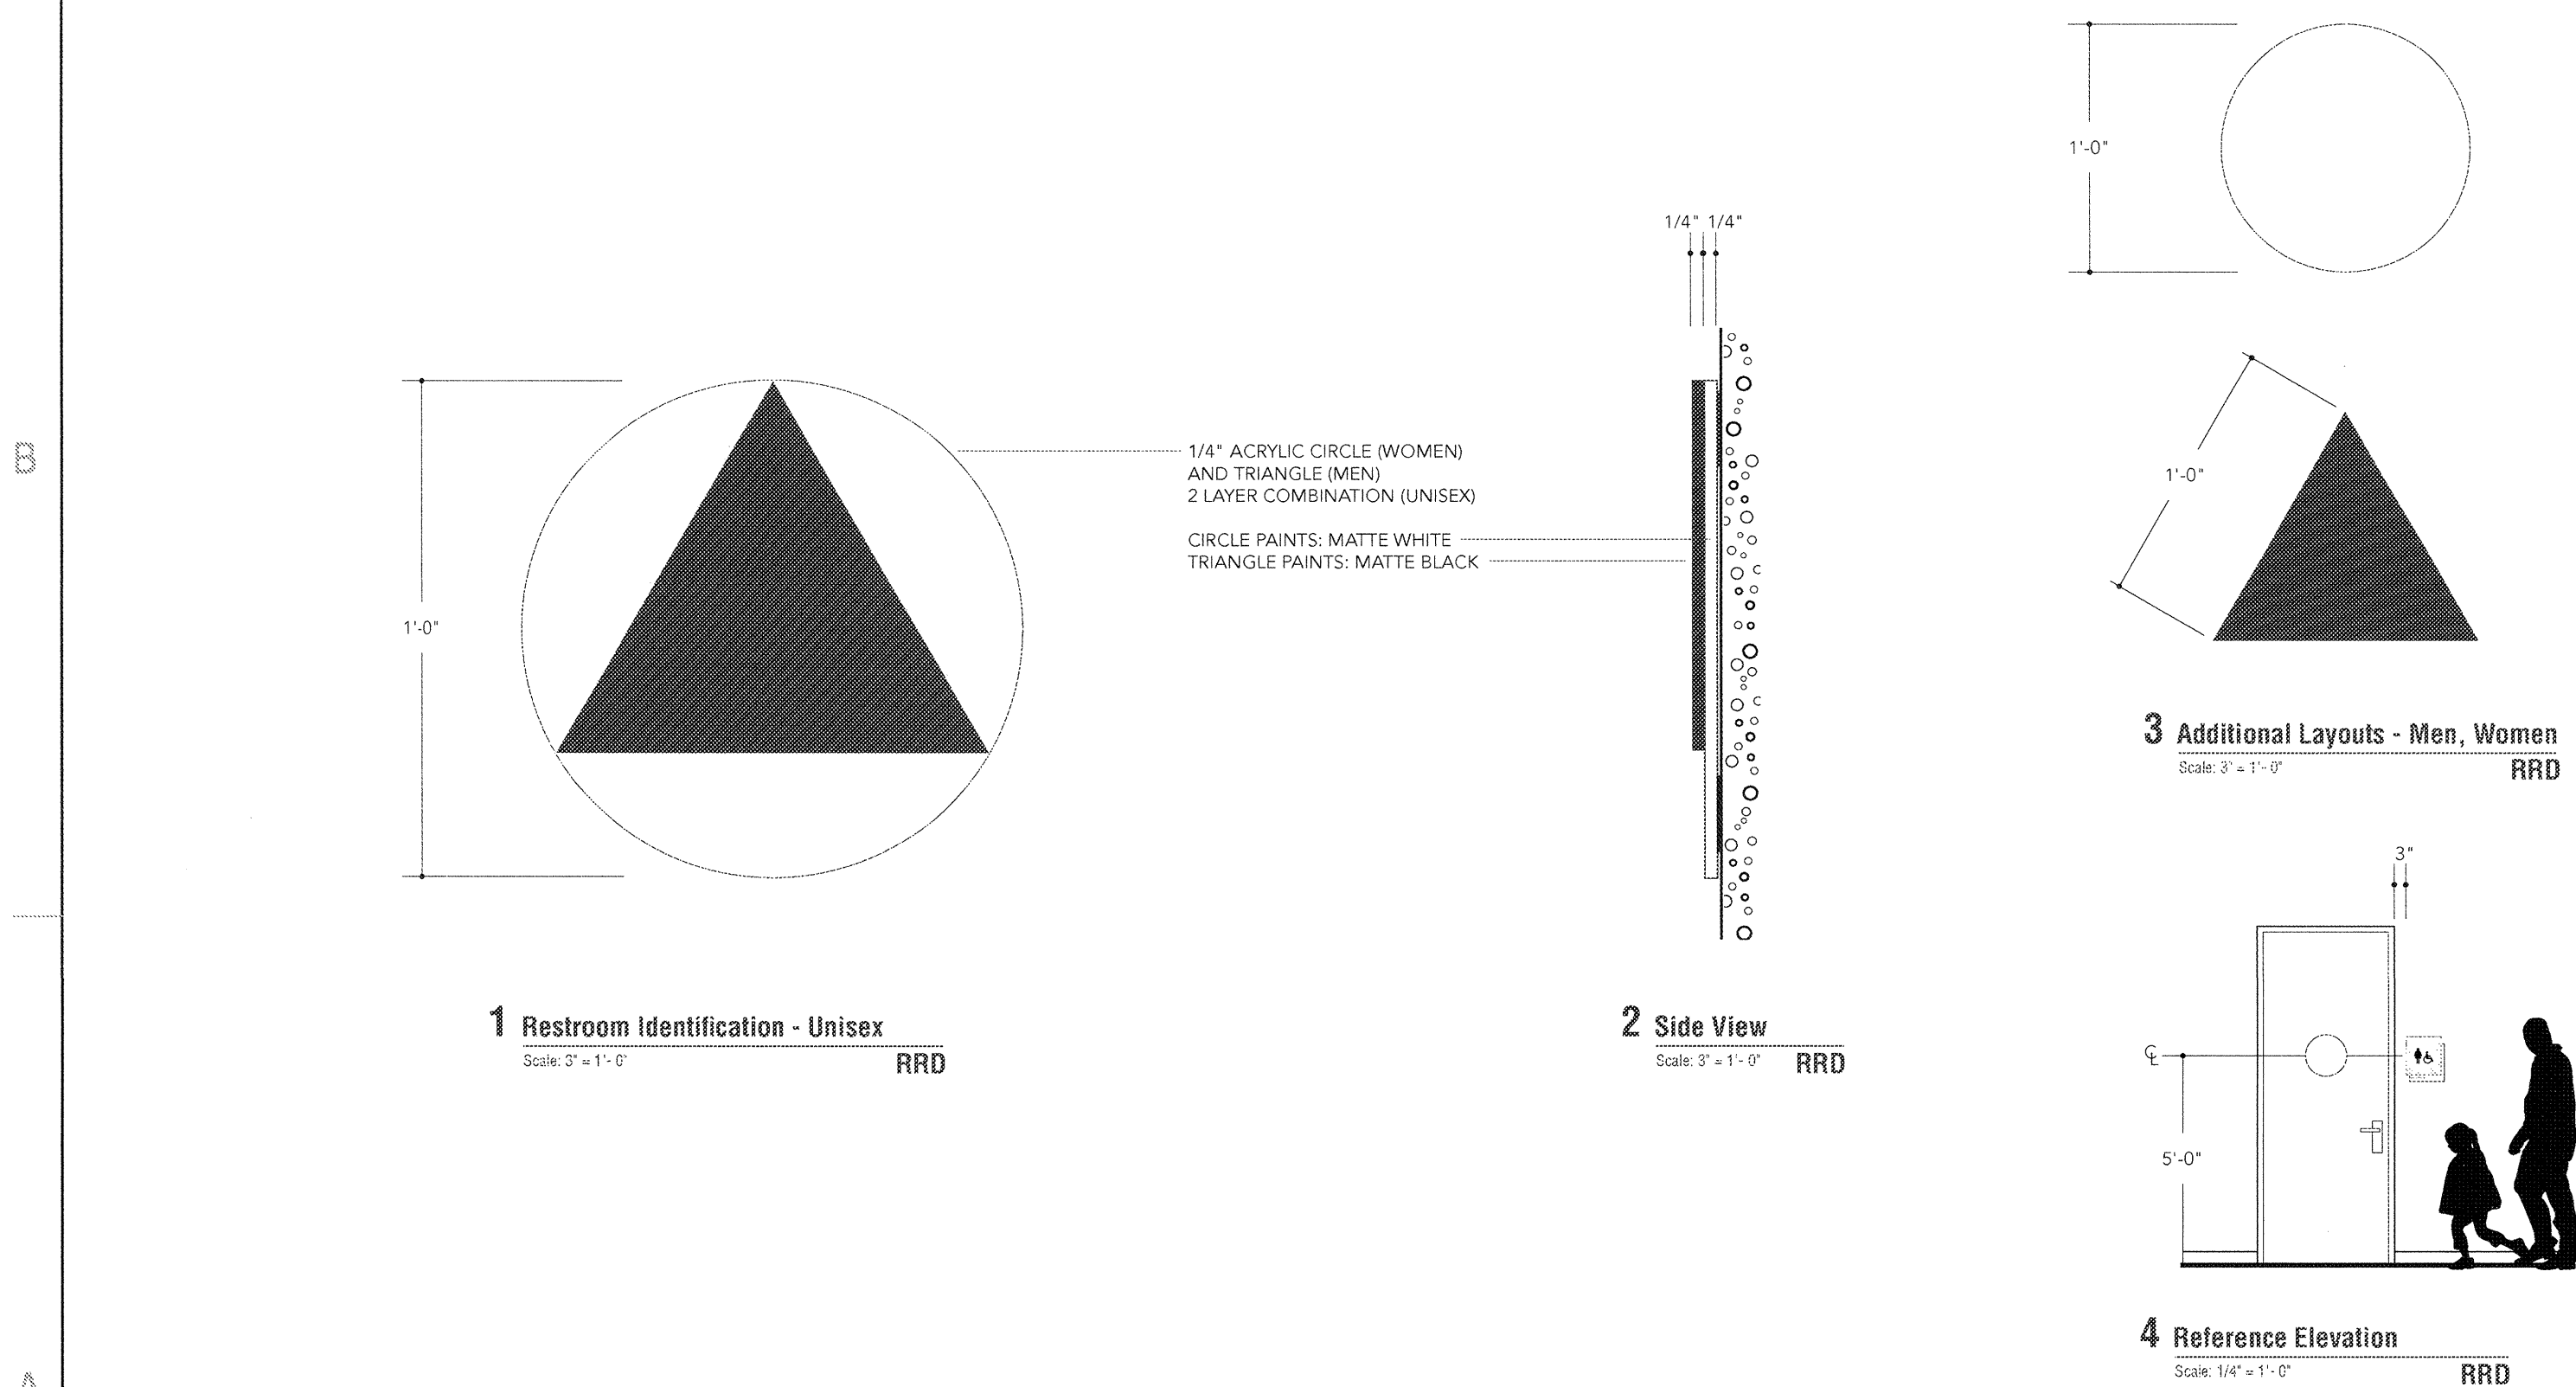

Restroom Door Identification

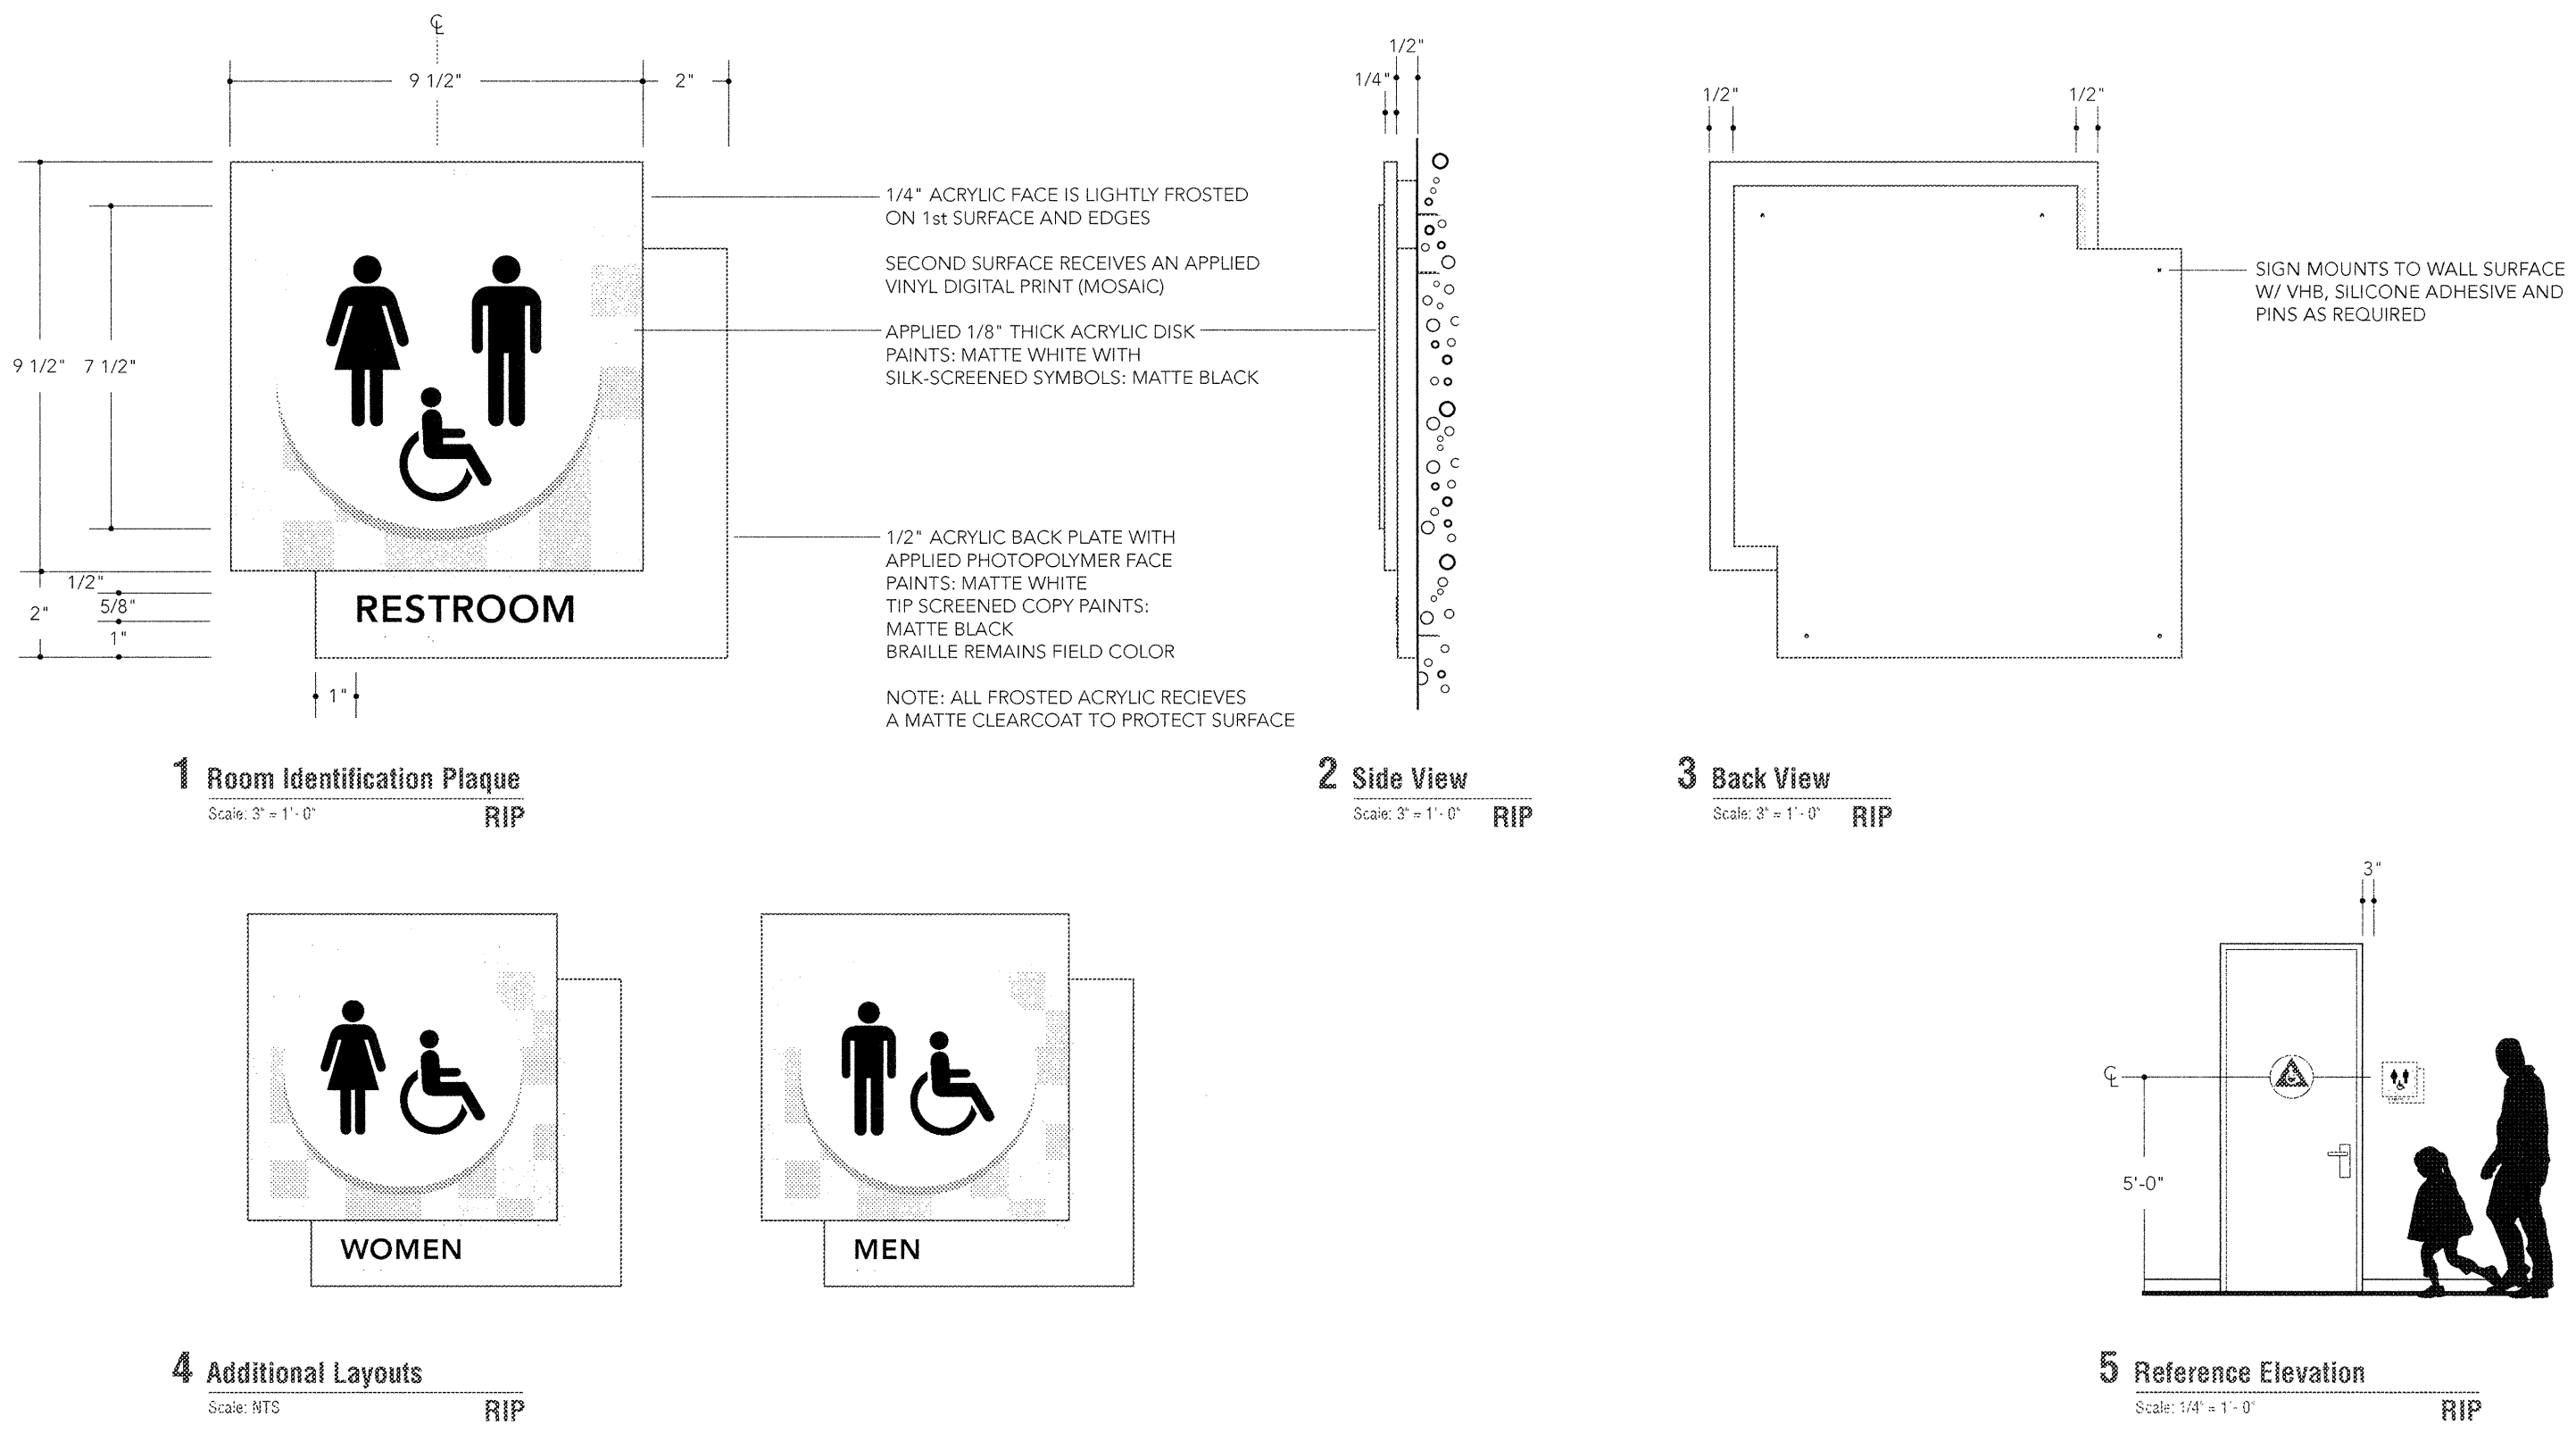

Room Identification Plaque

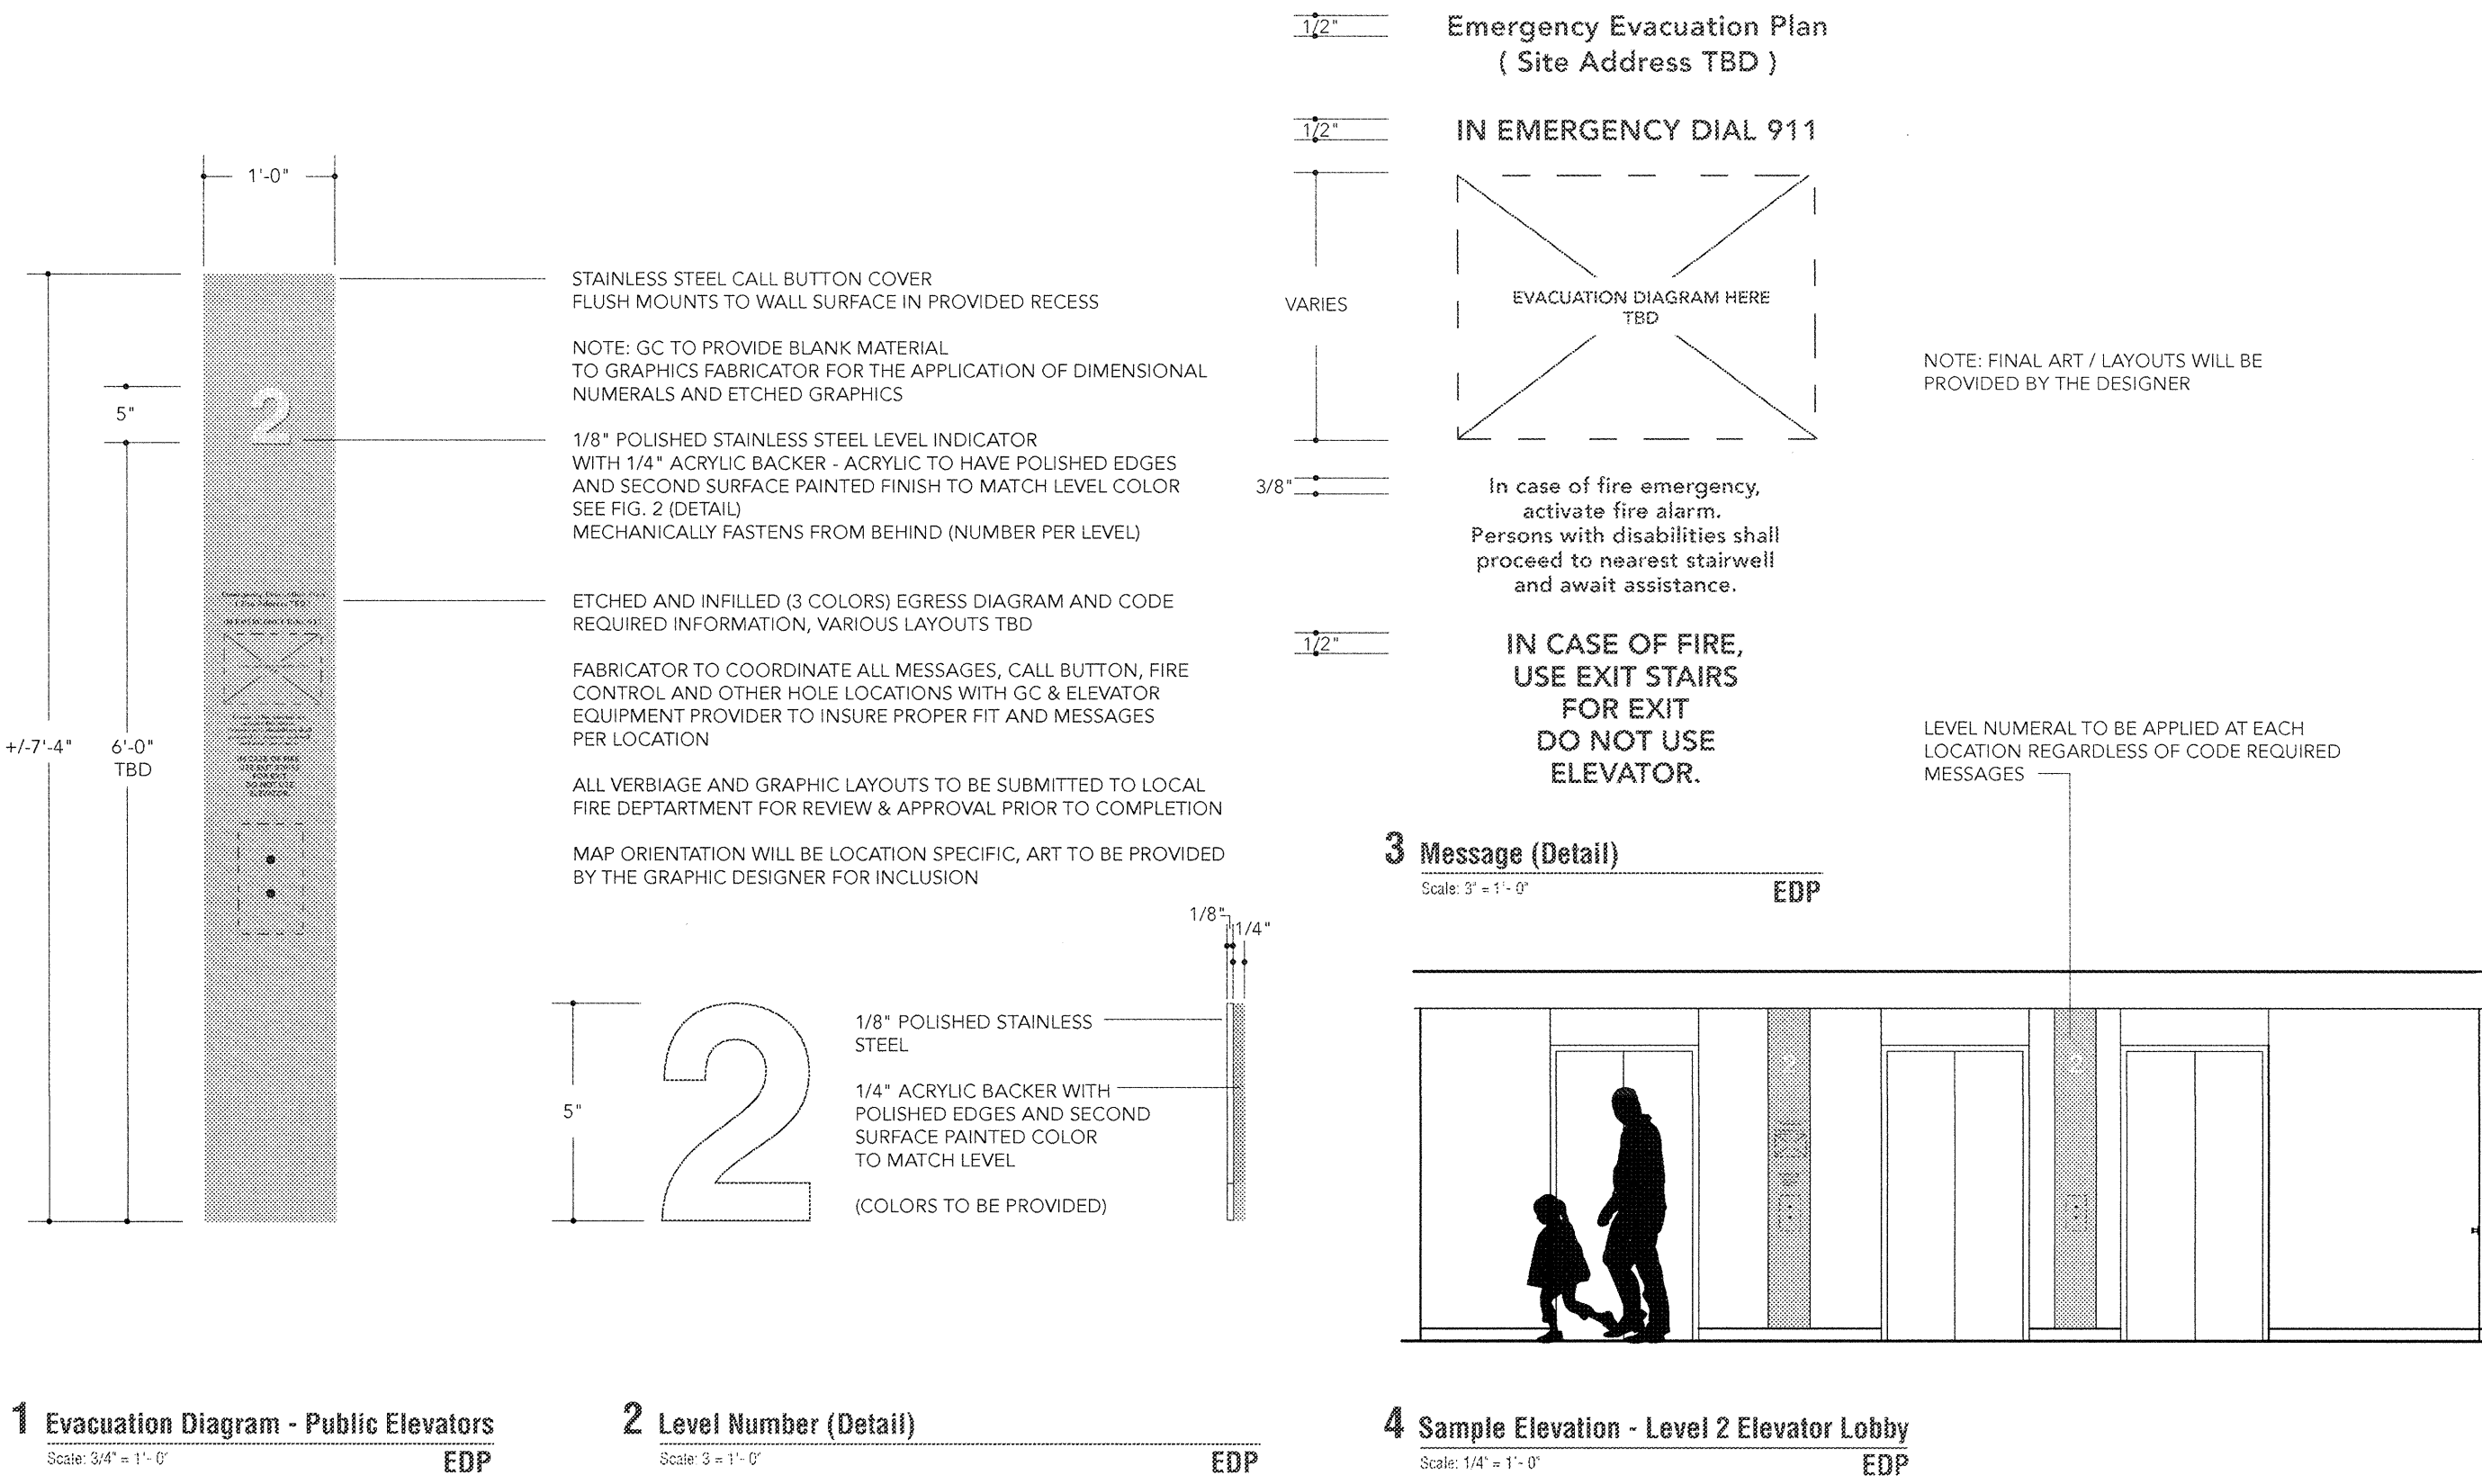

Evacuation Diagram - Public Elevators