


E

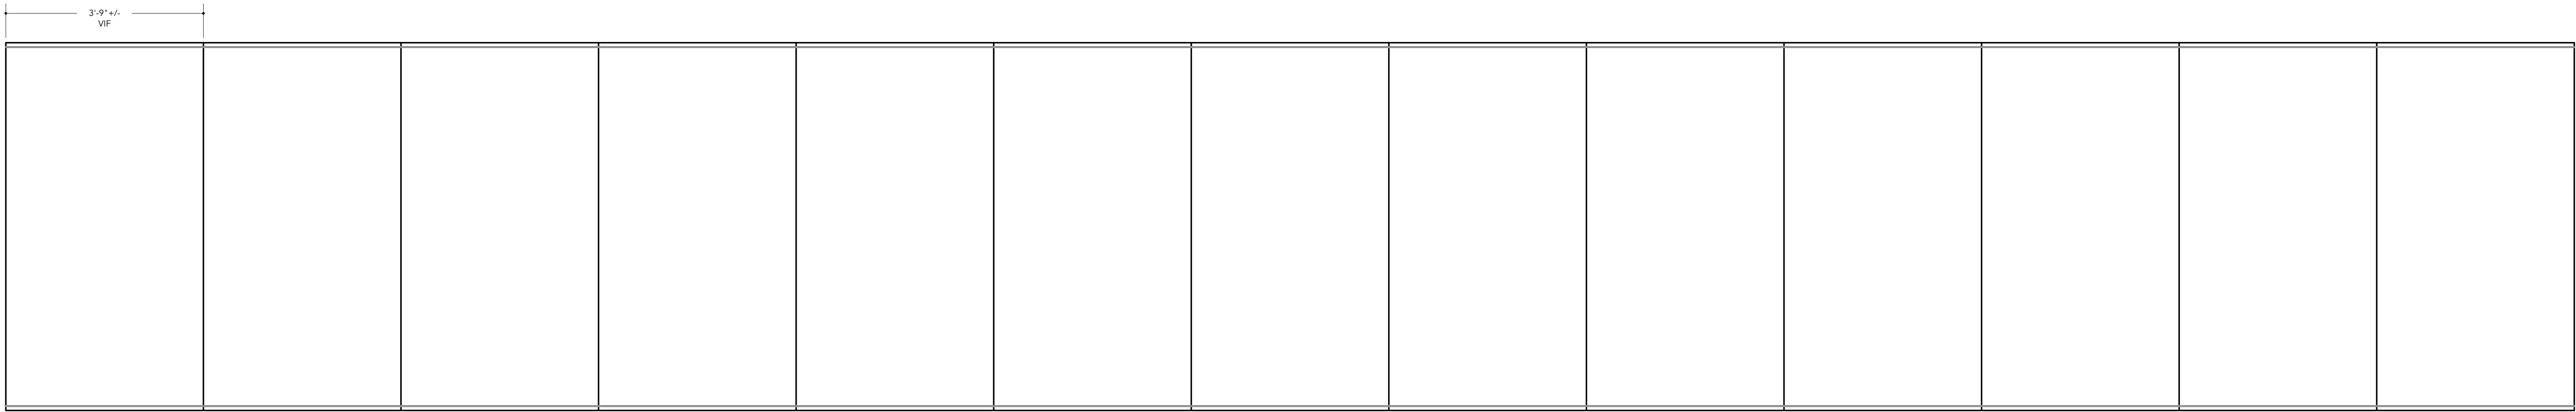

1 All Faiths Meditation Room Glass Elevation
NTS

D



2 All Faiths Meditation Room Glass Illustration
NTS


C



3 All Faiths Meditation Room Glass Illustration Breaks
NTS


RED OUTLINE AND HATCH DESIGNATES FRONT ETCH

B

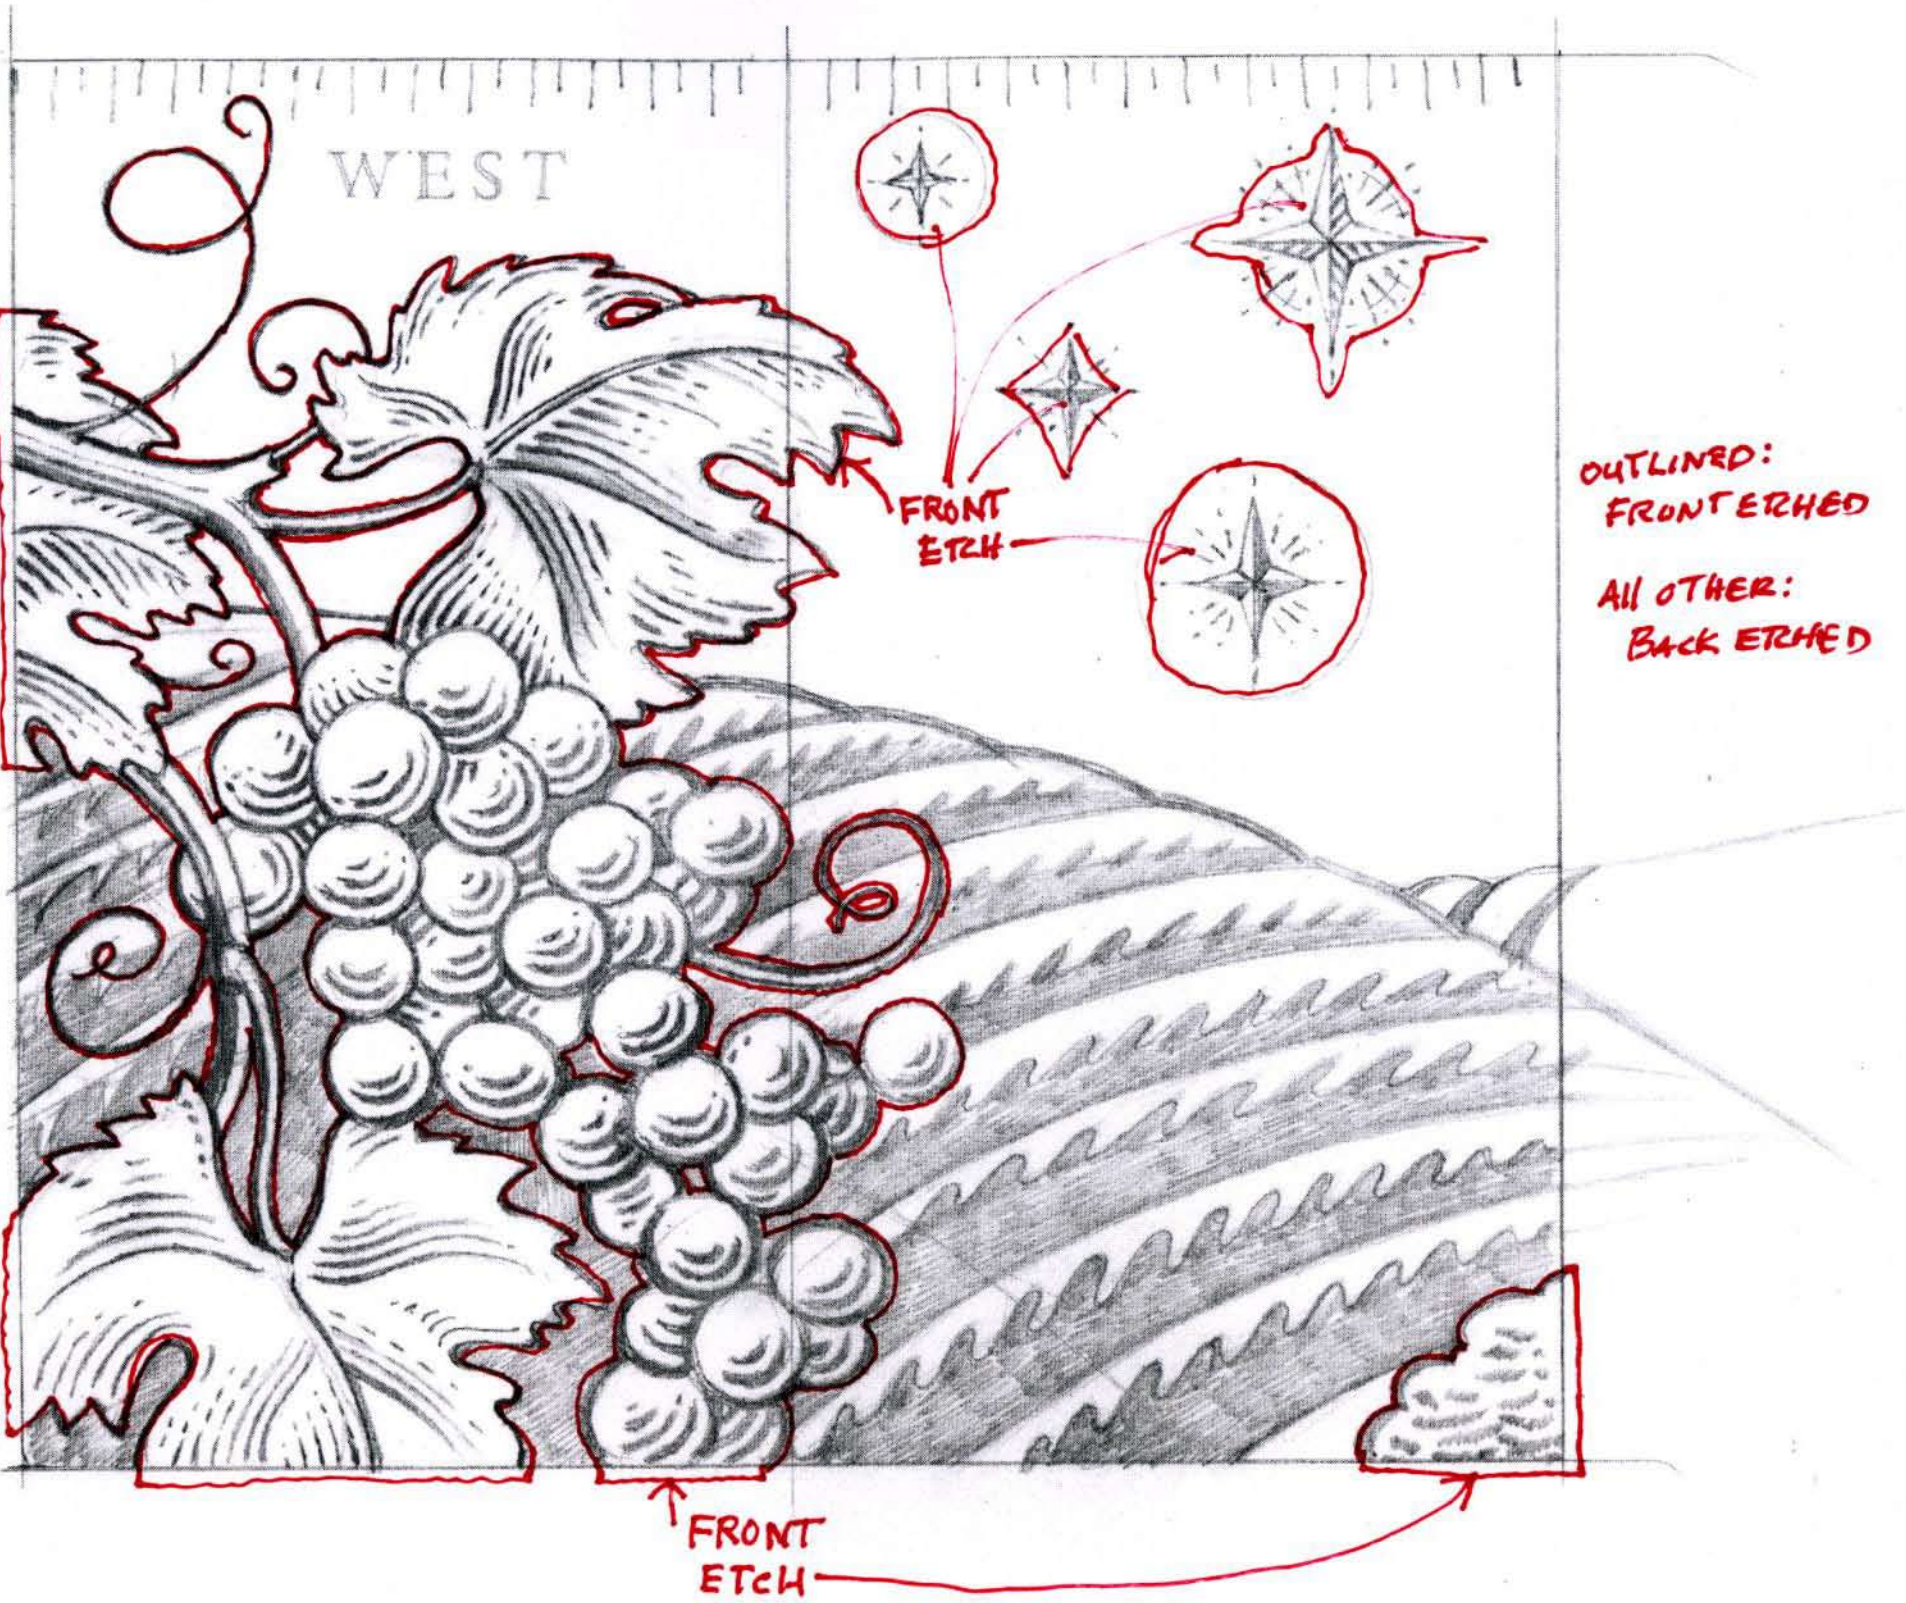


4 All Faiths Meditation Room Glass Illustration Breaks Detail
NTS

A

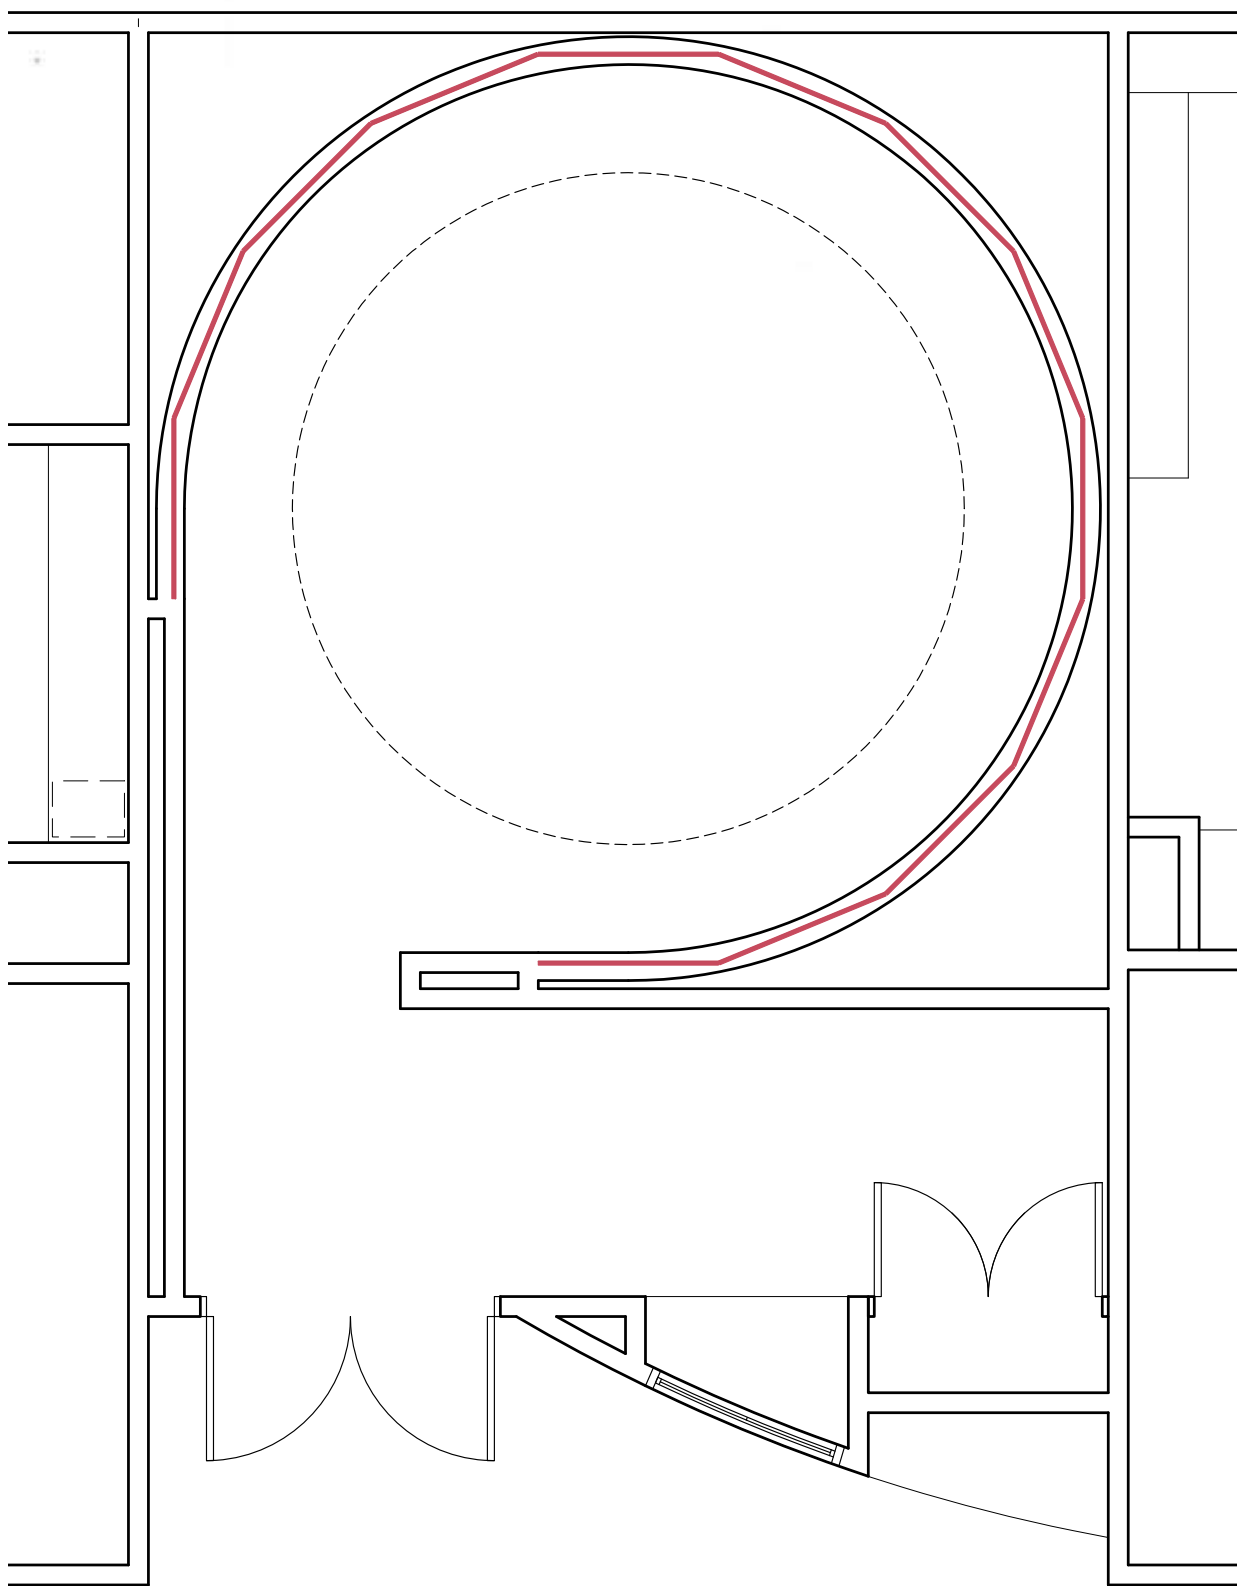

5 All Faiths Meditation Room Plan
Scale: 1/8" = 1'-0"

RFI 5408: Art Glass Vendor Confirmation

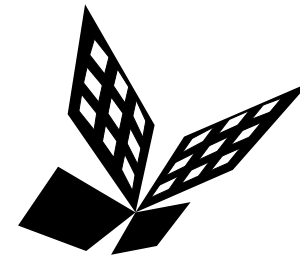

FKP Architects

ARCHITECT OF RECORD

*Architect of Record signature line only; this drawing was not prepared under the direct supervision of the Architect of Record. The direct responsibility for preparation of this sheet lies with its corresponding professional stamp and signature. The signature of the Architect of Record in general responsible charge of the project is provided as required by Title 24, Part 1, Section 7-115 (a).

ARCHITECT - PAUL C. GLORIOD

CONSULTANT



REVISIONS

2/02/12 ASI NO. 157

APPROVAL

CHILDREN'S HOSPITAL
OF ORANGE COUNTY

455 S. Main St.
Orange, CA 92668-3874

TOWER II



PROJECT NUMBER

12011.00
Increment #7

OSHPD - PROJECT NUMBER
IL 072072-30

ISSUE

DATE

08/31/2009

SCALE

AS NOTED

DRAWING TITLE

All Faiths Meditation Room
Glass Art

ACA

DRAWING NUMBER

AGC40.0