

FKP Architects

ARCHITECT OF RECORD

*Architect of Record signature line only; this drawing was not prepared under the direct supervision of the Architect of Record. The direct responsibility for preparation of this sheet lies with its corresponding professional stamp and signature. The signature of the Architect of Record in general responsible charge of the project is provided as required by Title 24, Part 9, Section 7-115 (a).

ARCHITECT - PAUL C. GLORIOD

CONSULTANT



REVISIONS

APPROVAL



PROJECT NAME

CHILDREN'S HOSPITAL
OF ORANGE COUNTY

455 S. Main St.
Orange, CA 92668-3874

TOWER II



PROJECT NUMBER

12011.00
Increment #7

OSHPD - PROJECT NUMBER
IL 072072-30

ISSUE

OSHPD Permit

DATE

01/27/2010

SCALE


AS NOTED

DRAWING TITLE

CODE SIGNS

DRAWING NUMBER

AGC5.0

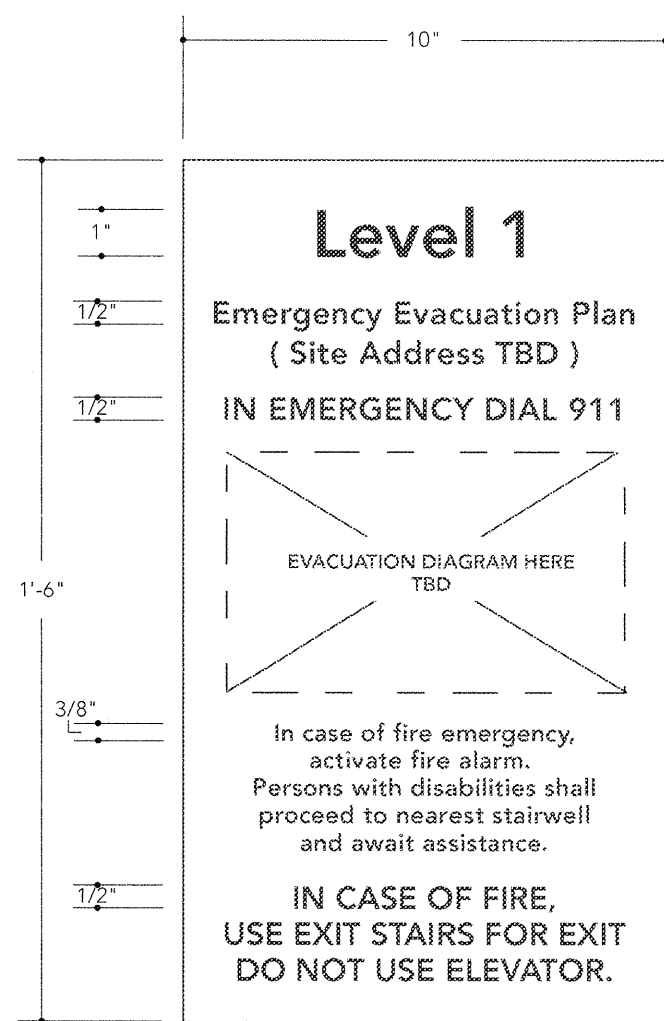

1 Evacuation Diagram Plaque - BOH
Scale: 2" = 1'-0" EDS


1/4" ACRYLIC PLAQUE PAINTS: MATTE WHITE
WITH 2 COLOR EGRESS DIAGRAM AND CODE
REQUIRED INFORMATION, VARIOUS LAYOUTS TBD

ALL VERBIAGE AND GRAPHIC LAYOUTS TO BE SUBMITTED
TO LOCAL FIRE DEPARTMENT FOR REVIEW & APPROVAL
PRIOR TO COMPLETION.


MAP ORIENTATION WILL BE LOCATION SPECIFIC, ART TO
BE PROVIDED BY THE GRAPHIC DESIGNER FOR INCLUSION

MOUNTS TO WALL SURFACE W/ VHB AND
SILICONE ADHESIVE

LOCATE SIGN DIRECTLY BELOW AND ALIGN WITH
SIGN TYPE; YES WHERE INDICATED
(REFER TO FIG. 3)

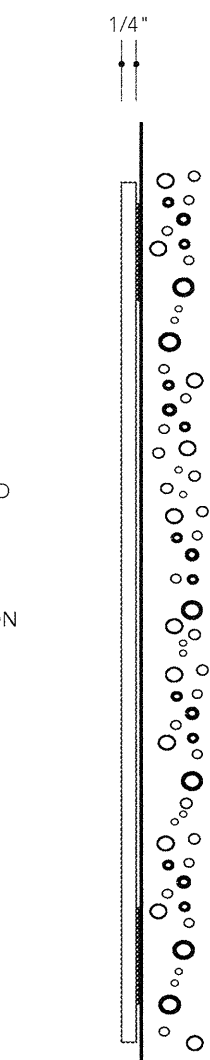


2 Side View
Scale: 2" = 1'-0" EDS

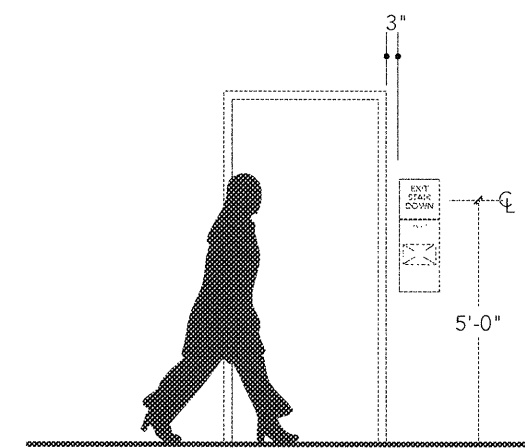


3 Reference Elevation
Scale: 1/4" = 1'-0" EDS

NOTE: LOCATIONS/CONDITIONS VARY; VIF PER CODE

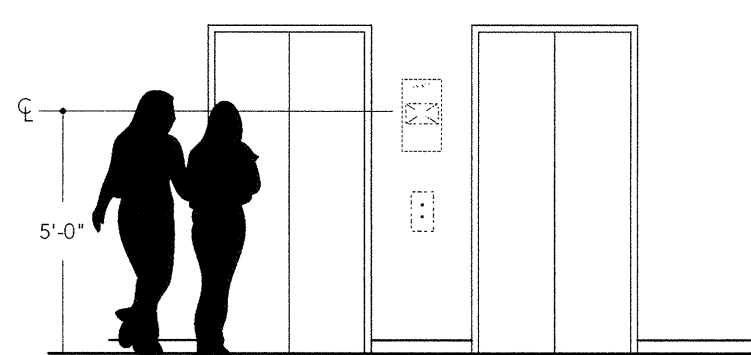


4 Sample Elevation - Level 2 Elevator Lobby
Scale: 1/4" = 1'-0" EDS


Evacuation Diagram Plaque - BOH

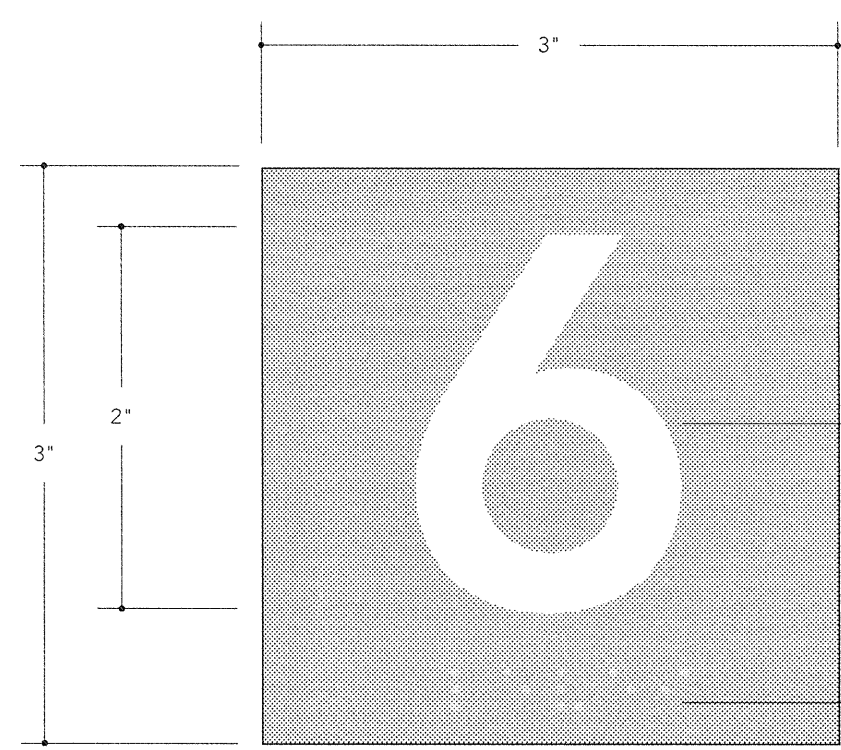

1 Elevator Jamb Identification
Scale: Full Size EJ1

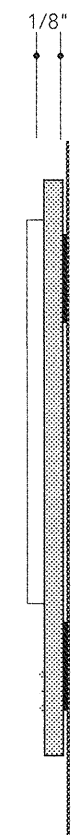


2 Side View
Scale: Full Size EJ1

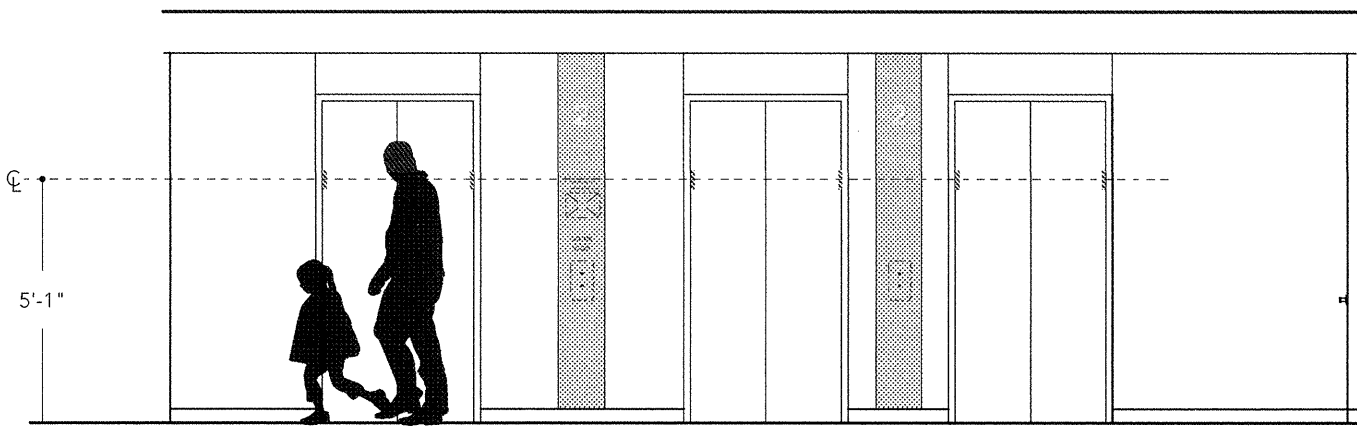


3 Sample Elevation - Level 2 Elevator Lobby
Scale: 1/4" = 1'-0" EJ1


Elevator Jamb Identification

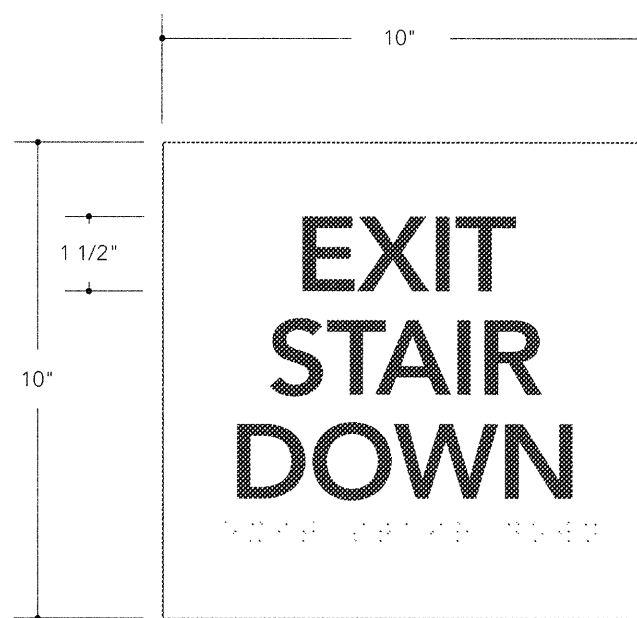


1 Tactile Exit Identification
Scale: Full Size TES

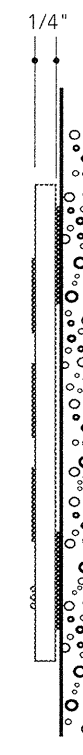

2 Side View
Scale: 2" = 1'-0" TES

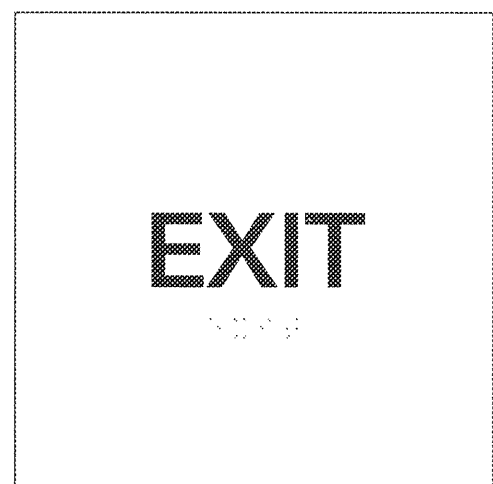


3 Additional Layouts
Scale: Full Size TES

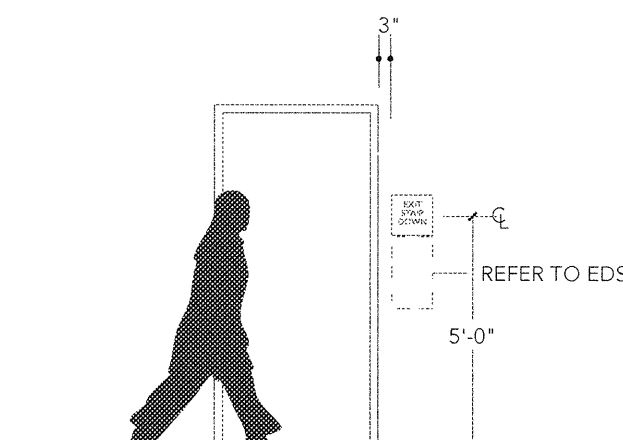

4 Reference Elevation
Scale: 1/4" = 1'-0" TES


Tactile Exit Identification

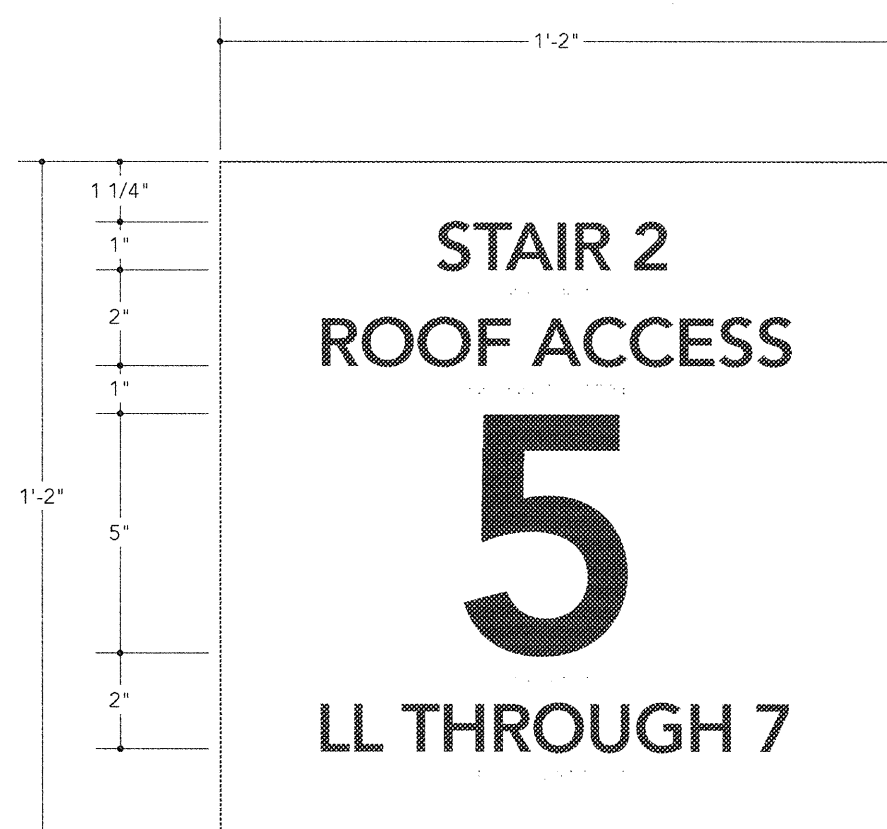

1 Interior Stairwell Identification
Scale: 2" = 1'-0" ISI



2 Side View
Scale: 2" = 1'-0" ISI

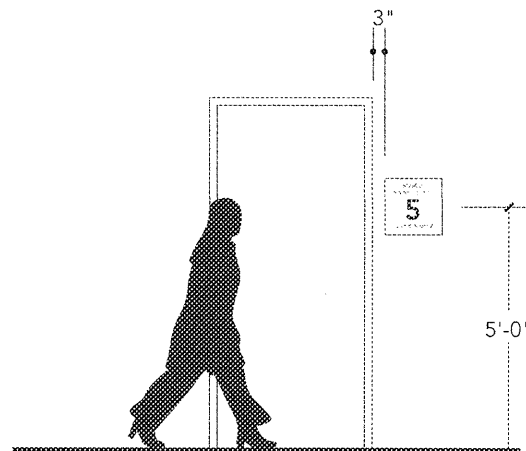

3 Reference Elevation
Scale: 1/4" = 1'-0" ISI

Interior Stairwell Identification