



FKP Architects

ARCHITECT OF RECORD  
Paul C. Gloriod

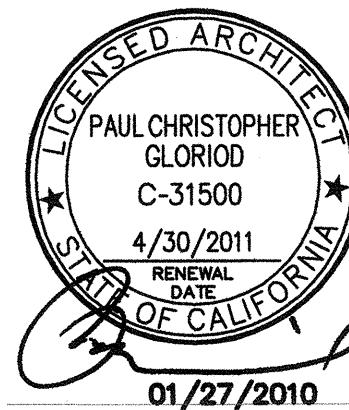

REVISIONS

APPROVAL

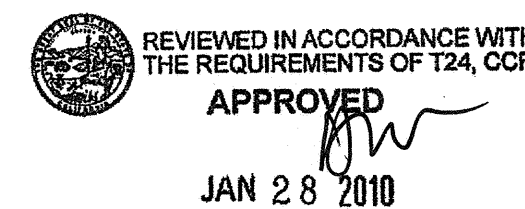

Office of Statewide Health  
Planning & Development  
FACILITIES DEVELOPMENT DIVISION

PROJECT NAME

CHILDREN'S HOSPITAL  
OF ORANGE COUNTY

455 S. Main St.  
Orange, CA 92668-3874

TOWER II



PROJECT NUMBER

12011.00  
Increment #7

OSHPD - PROJECT NUMBER

IL 072072-30

ISSUE

OSHPD PERMIT

DATE

01/27/2010

SCALE


1/32"=1'

DRAWING TITLE


LEVEL 6 & 7 & ROOF  
PHASING PLANS

DRAWING NUMBER


AP2.3

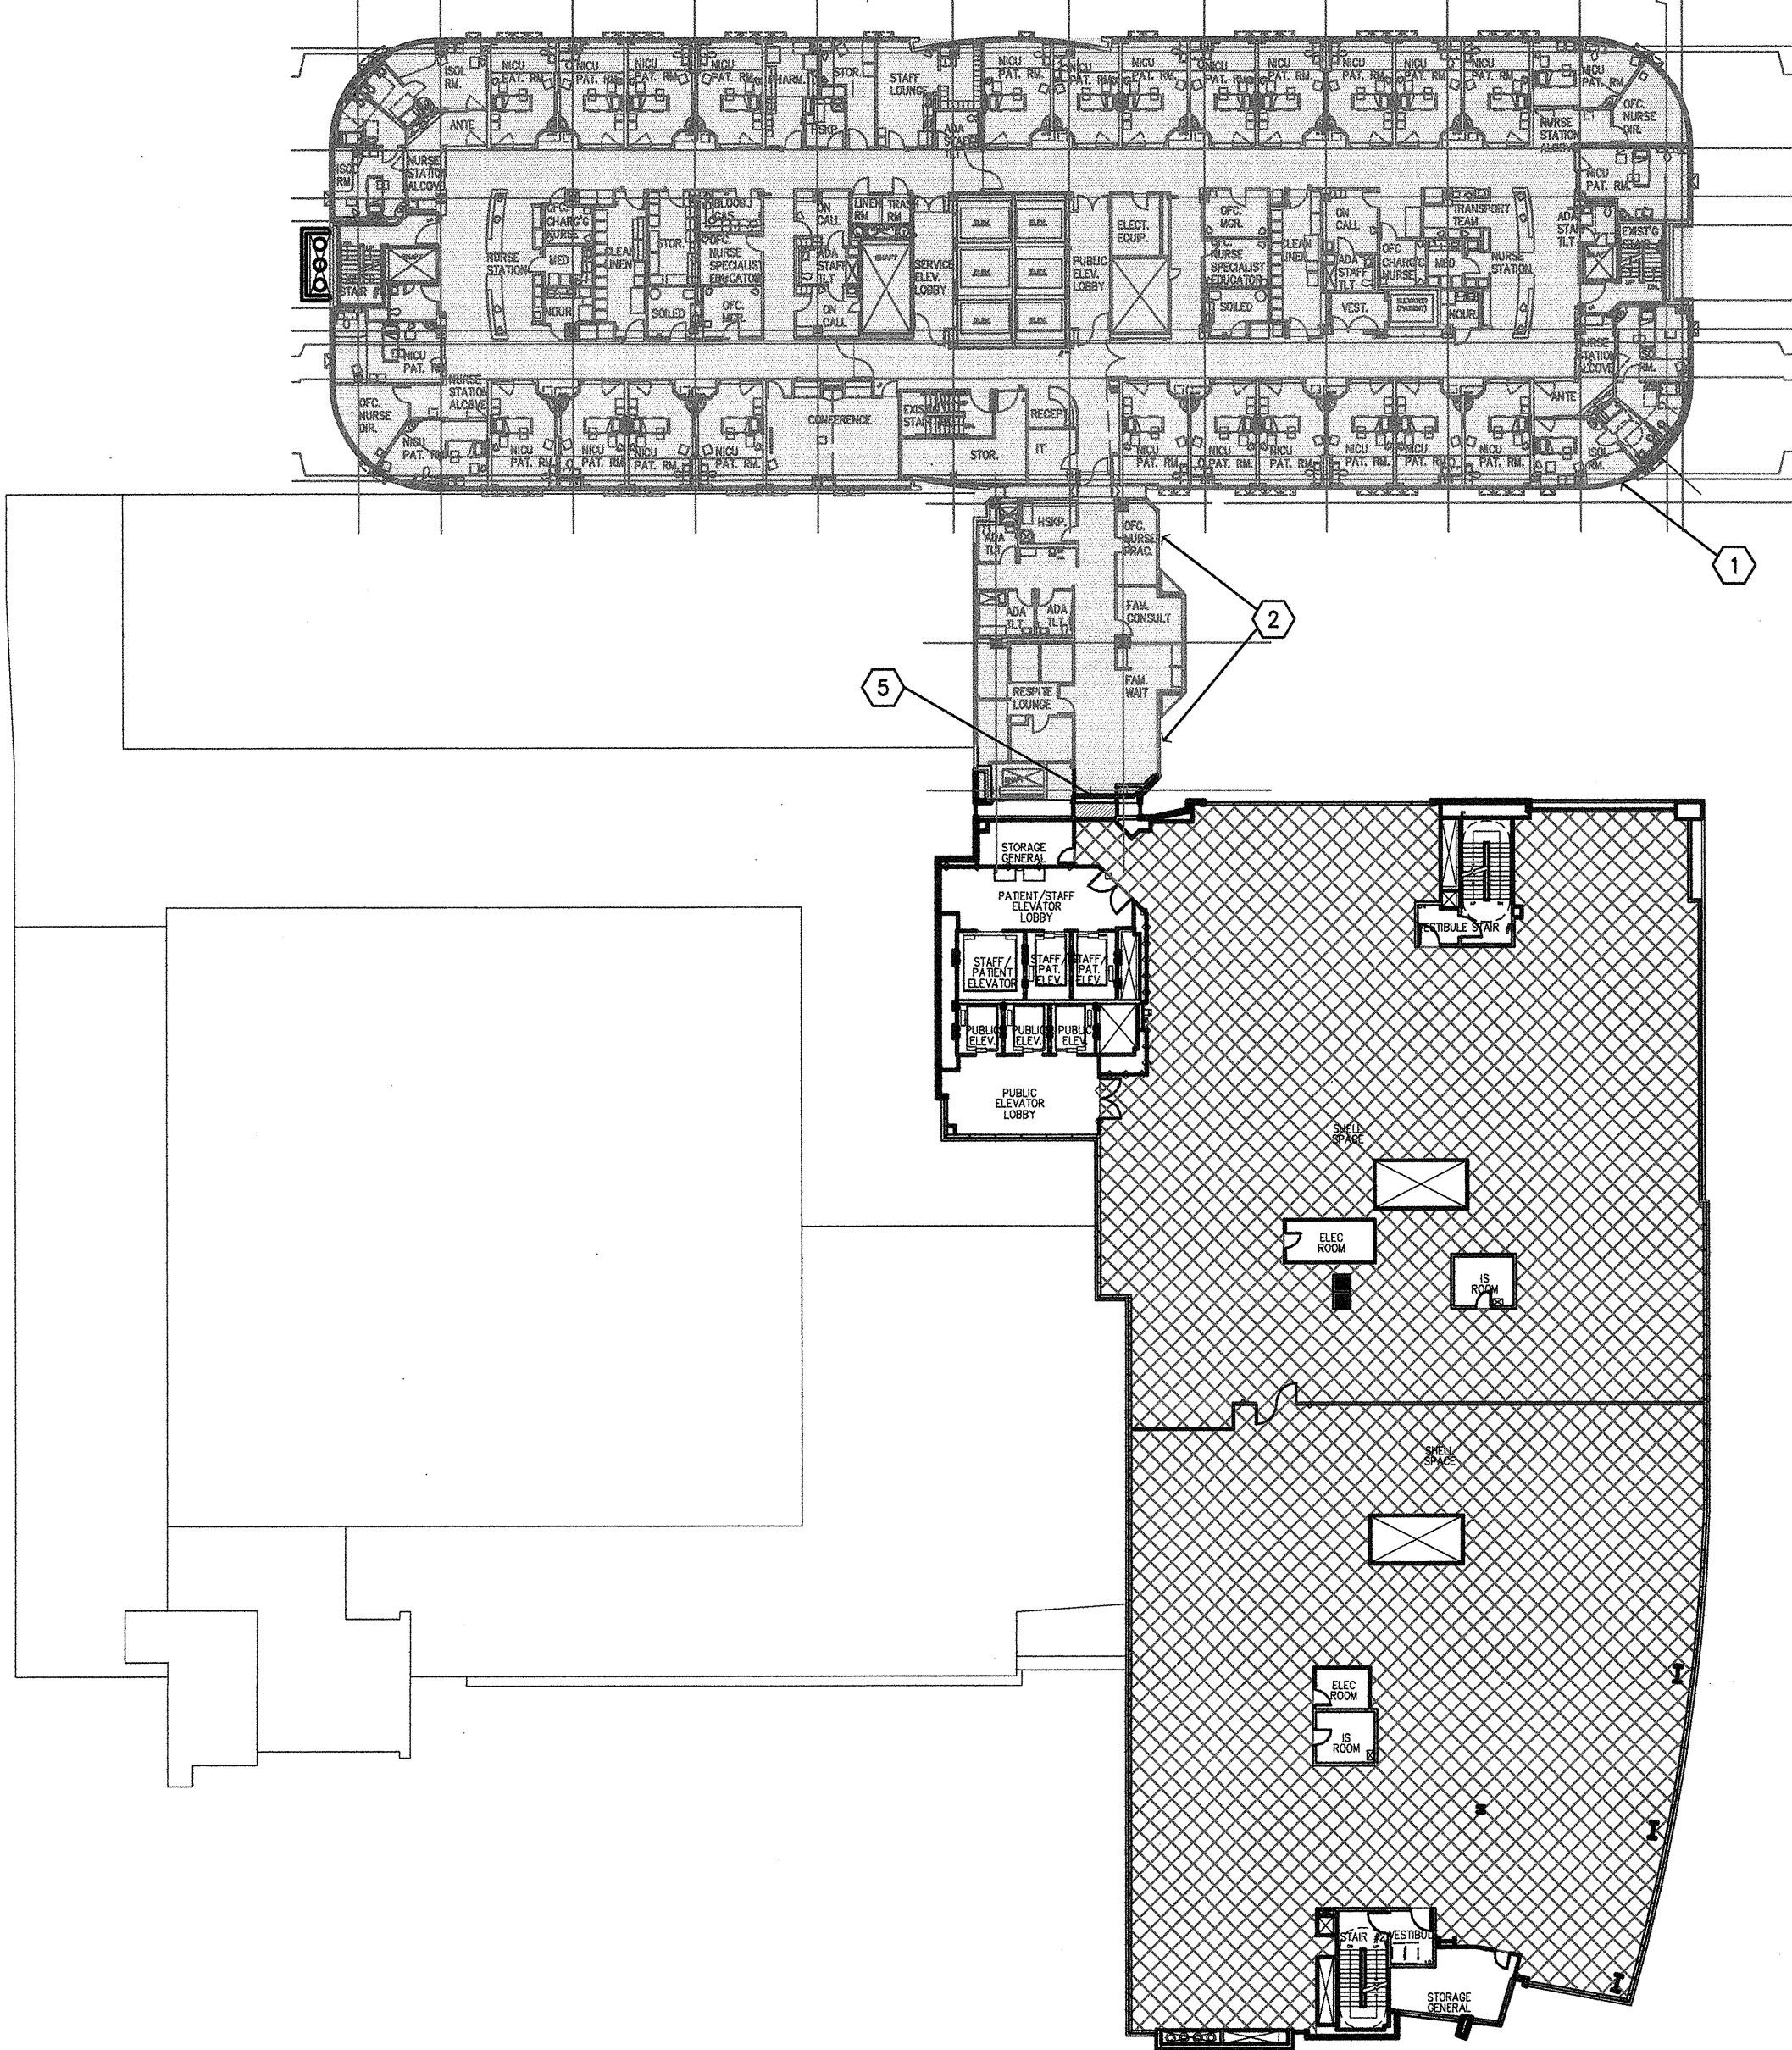


C6 Level 6  
1/32"=1'

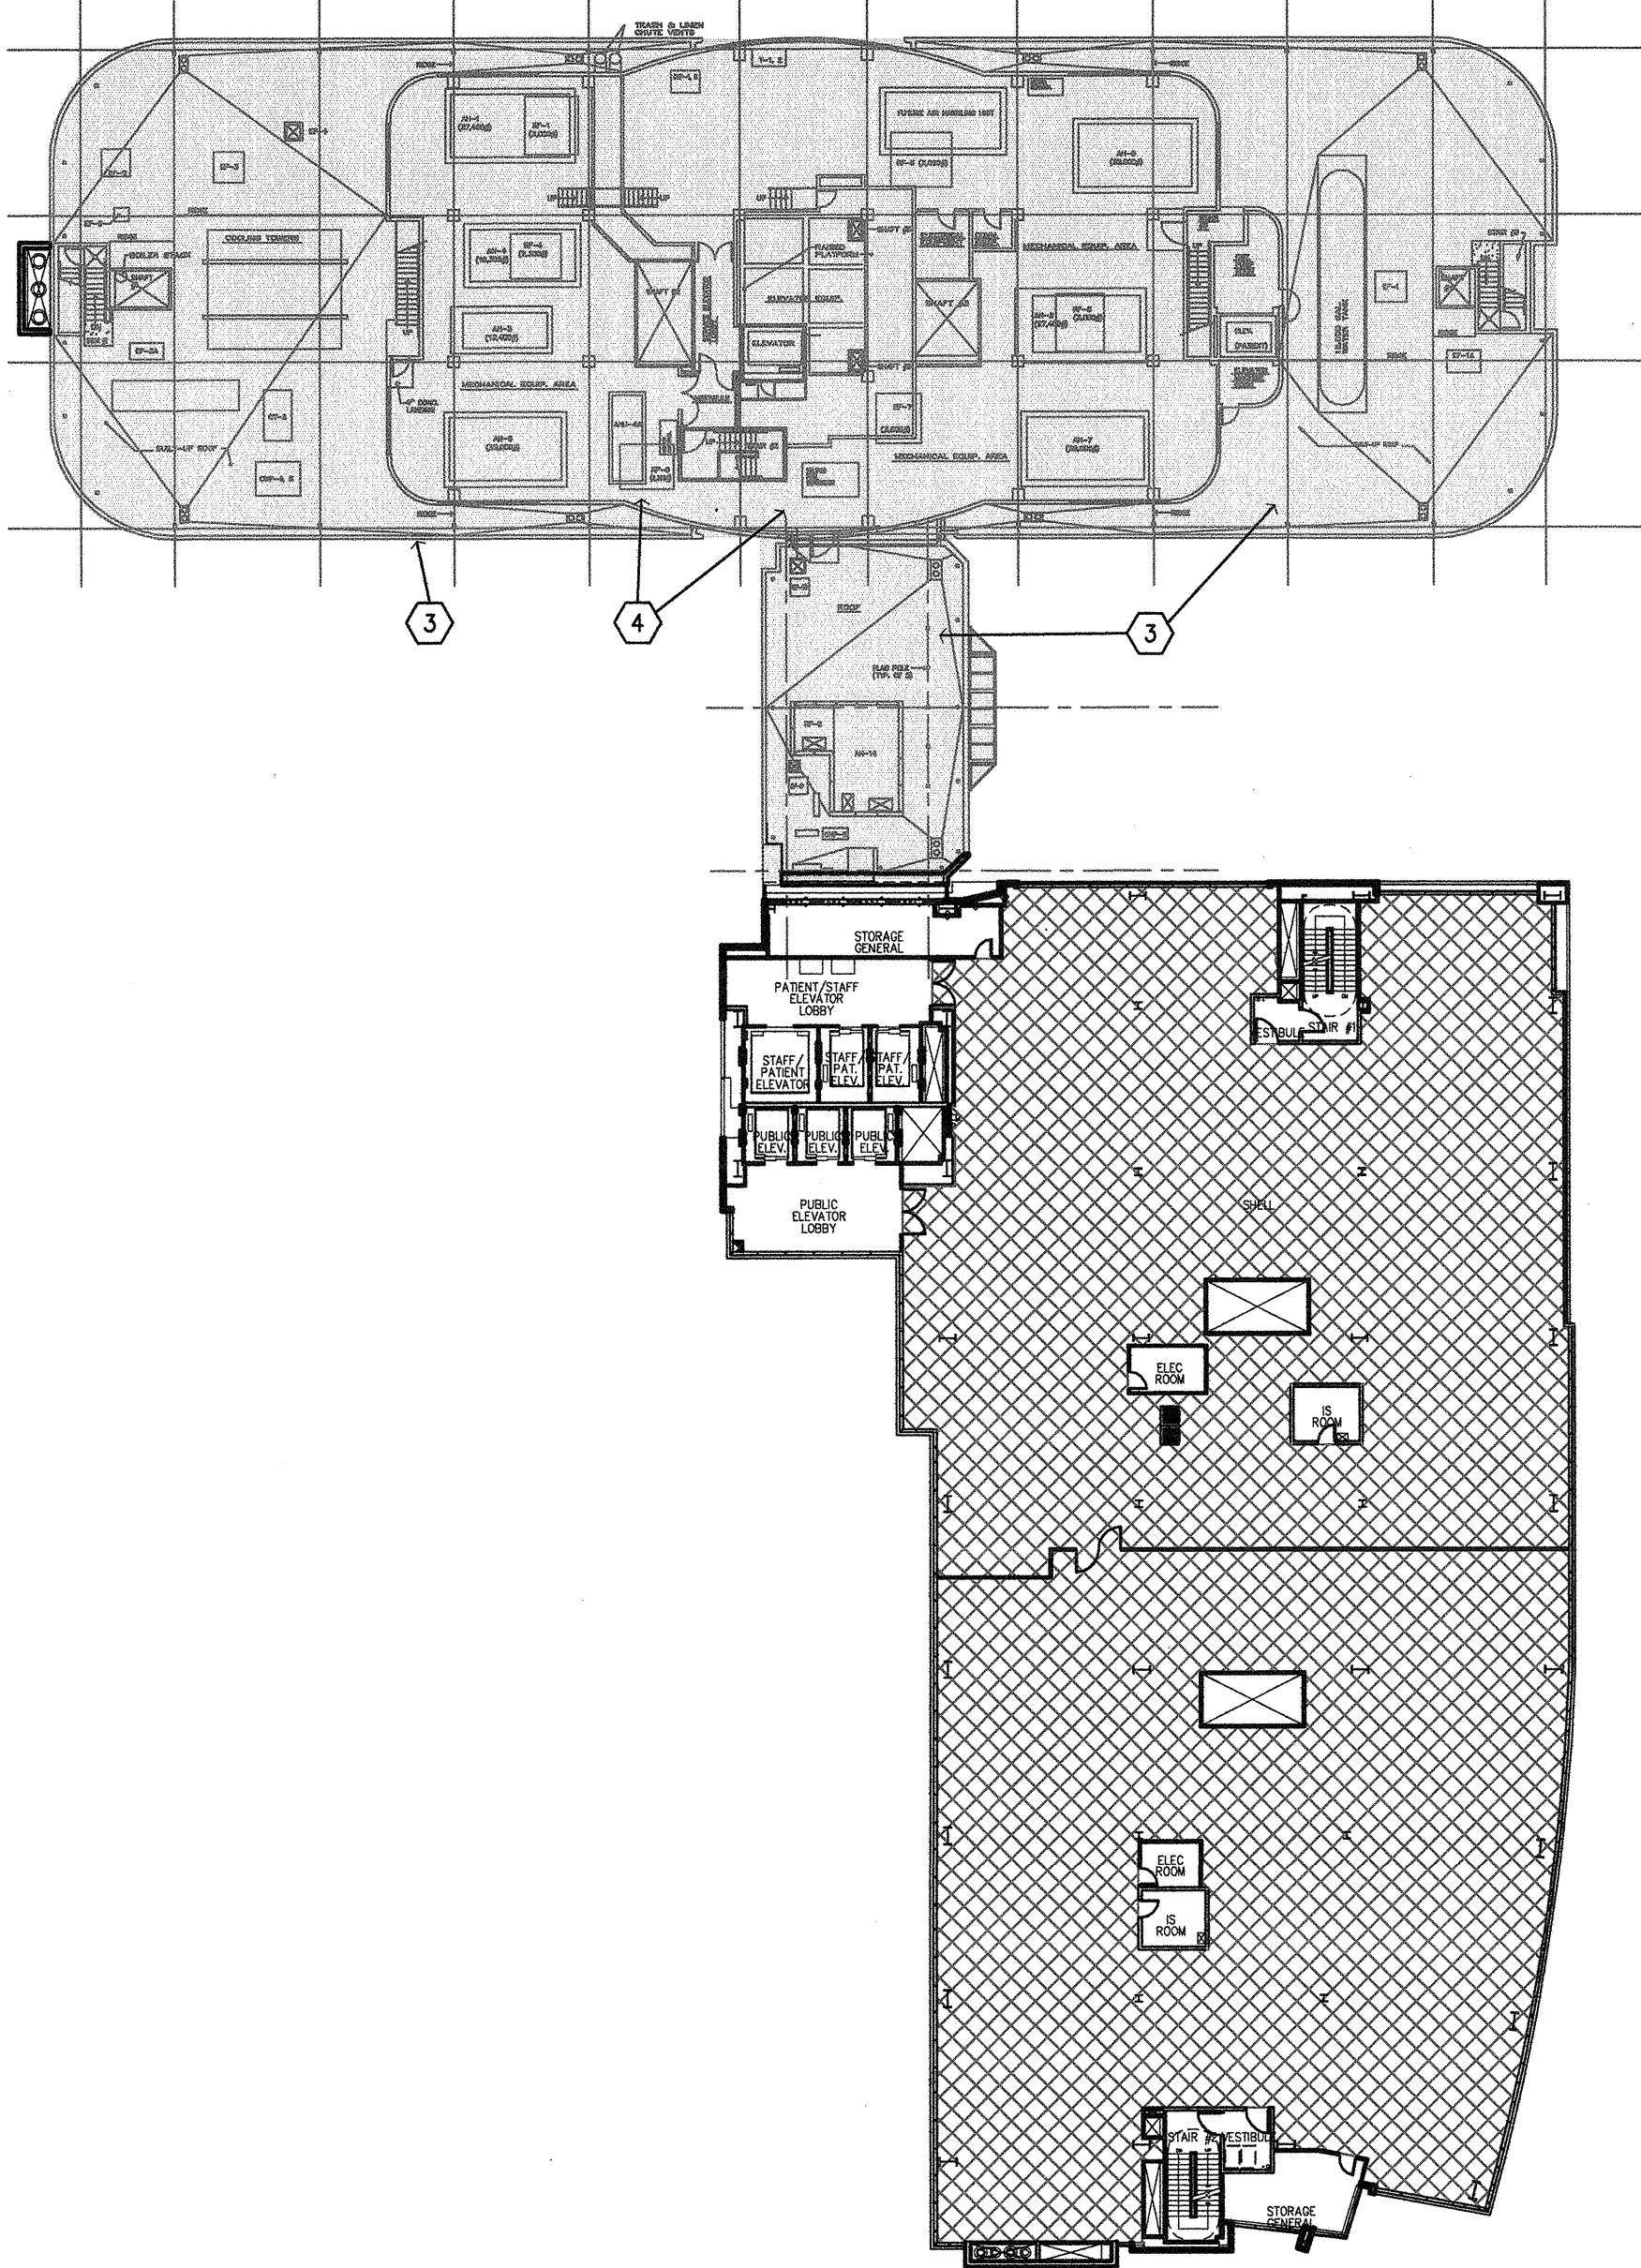

C3 Level 7  
1/32"=1'

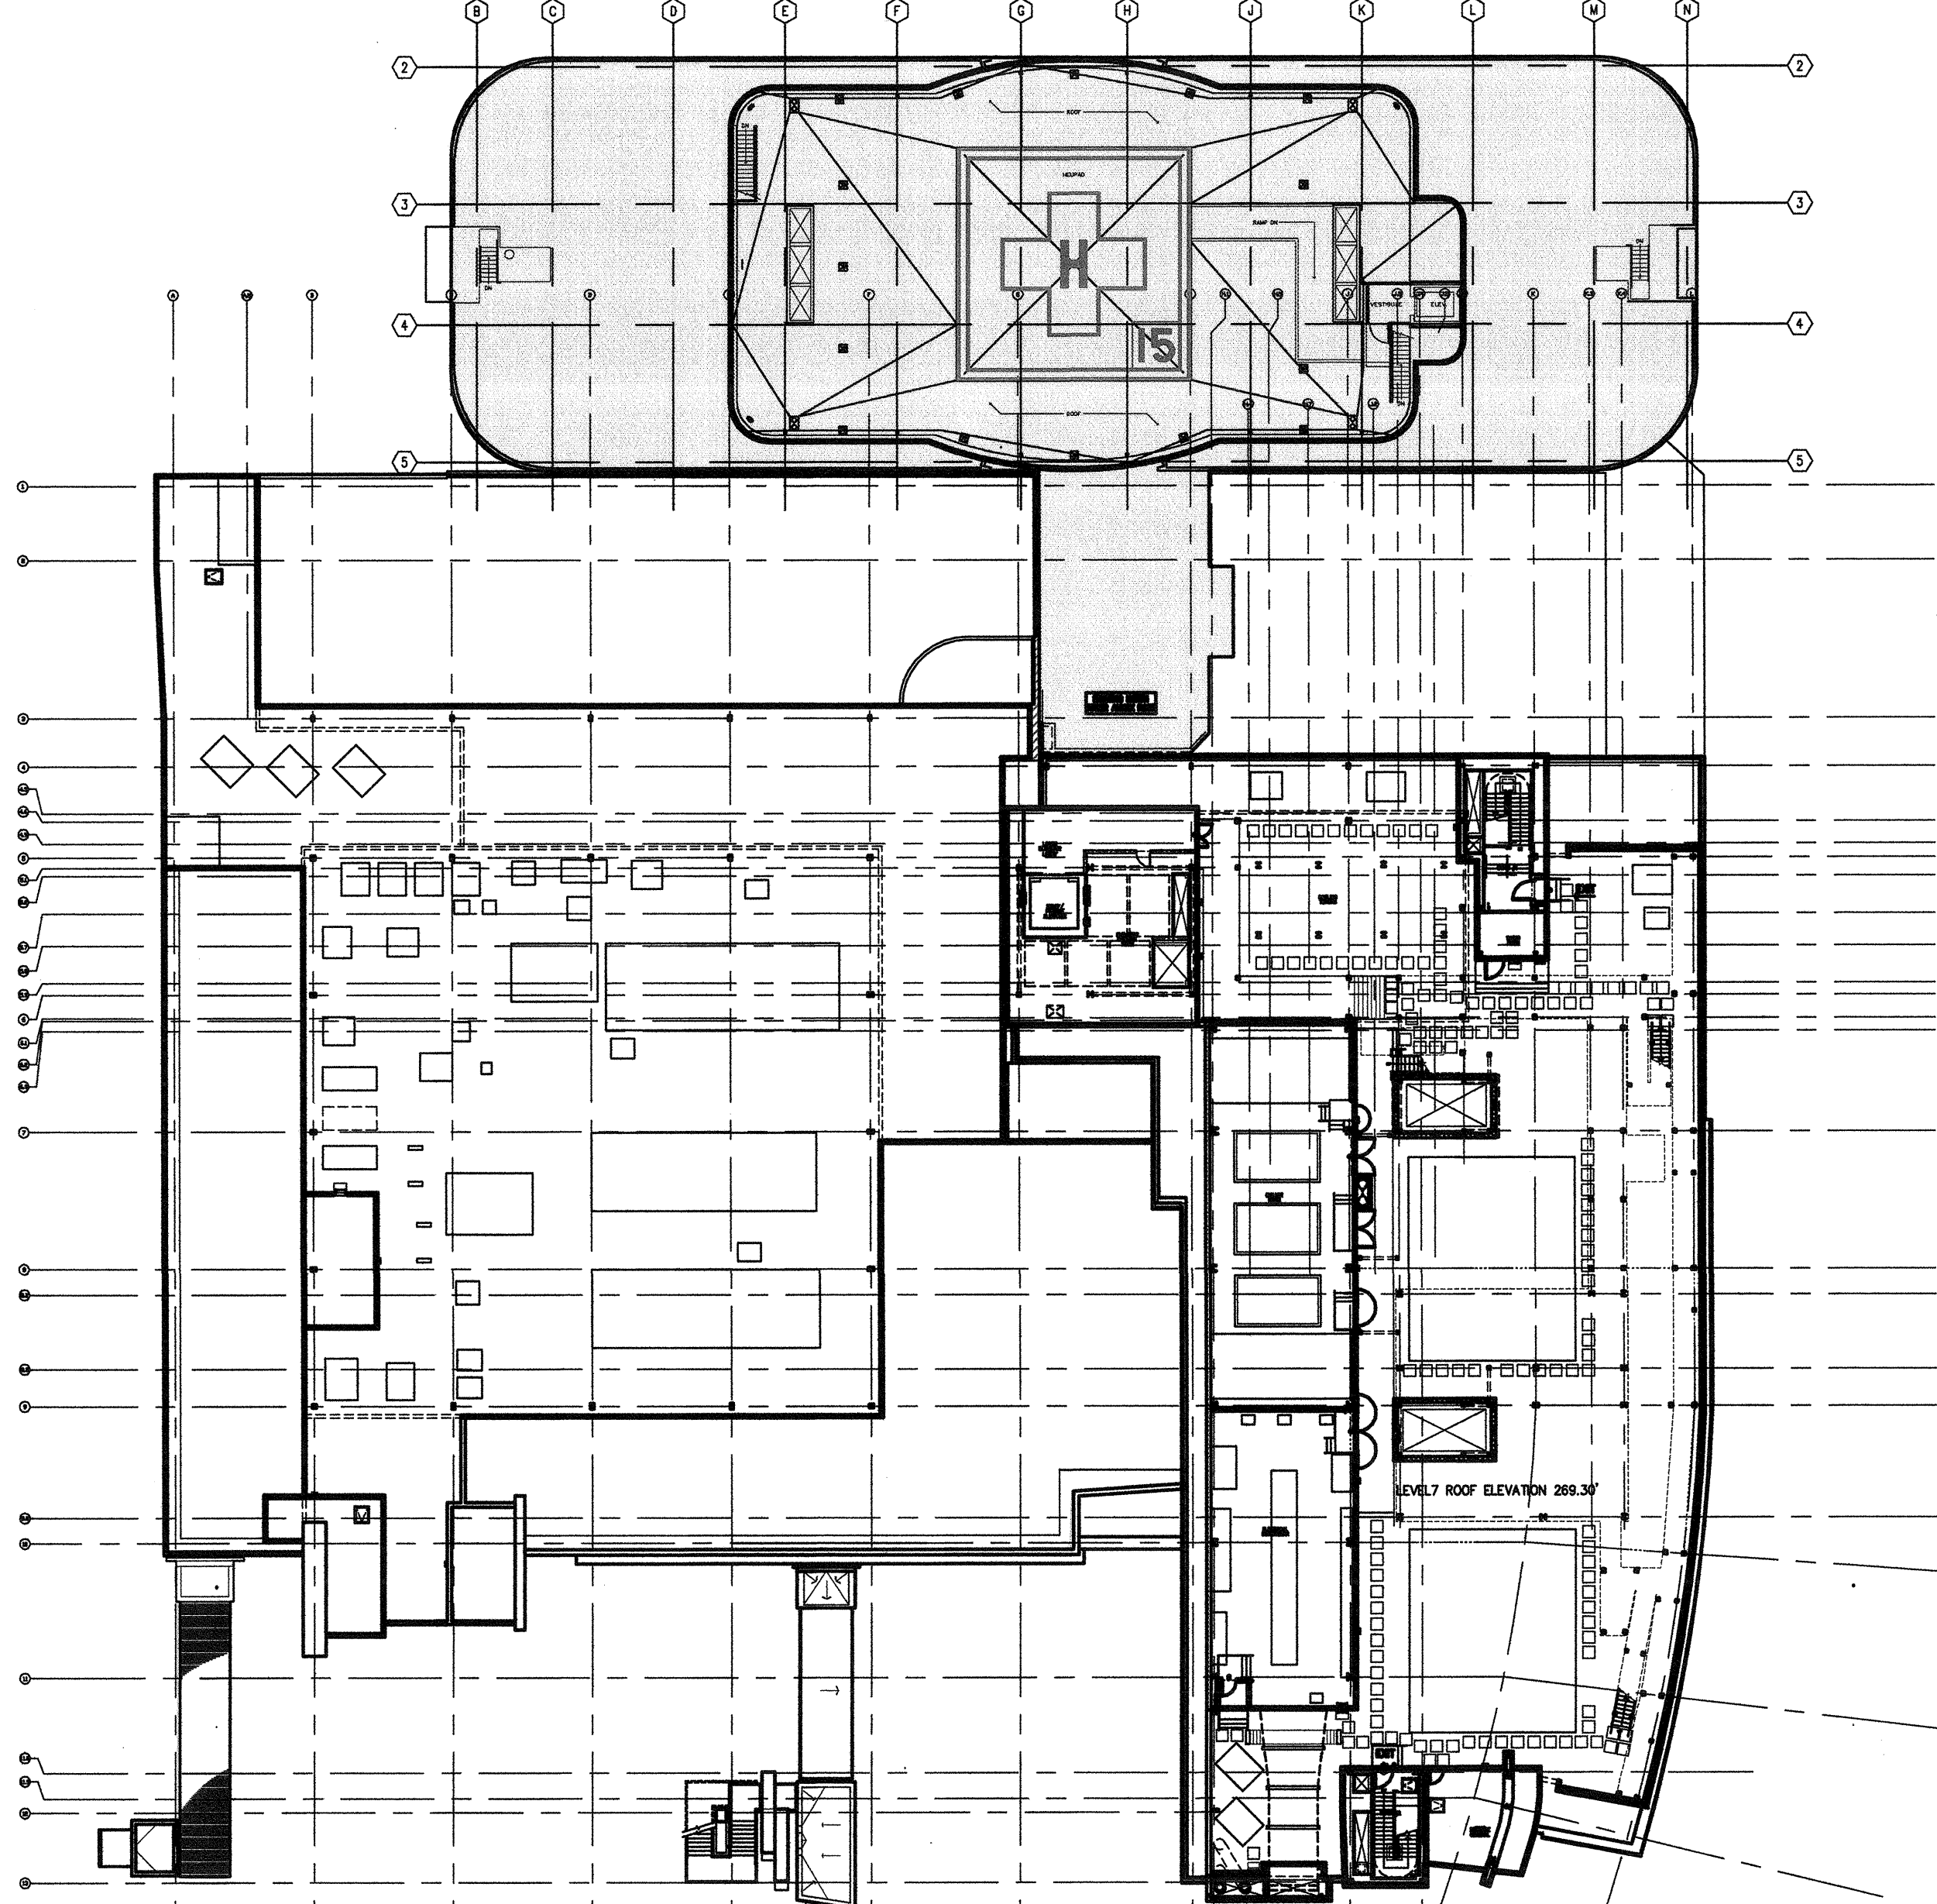

A6 Roof / Level 8  
1/32"=1'

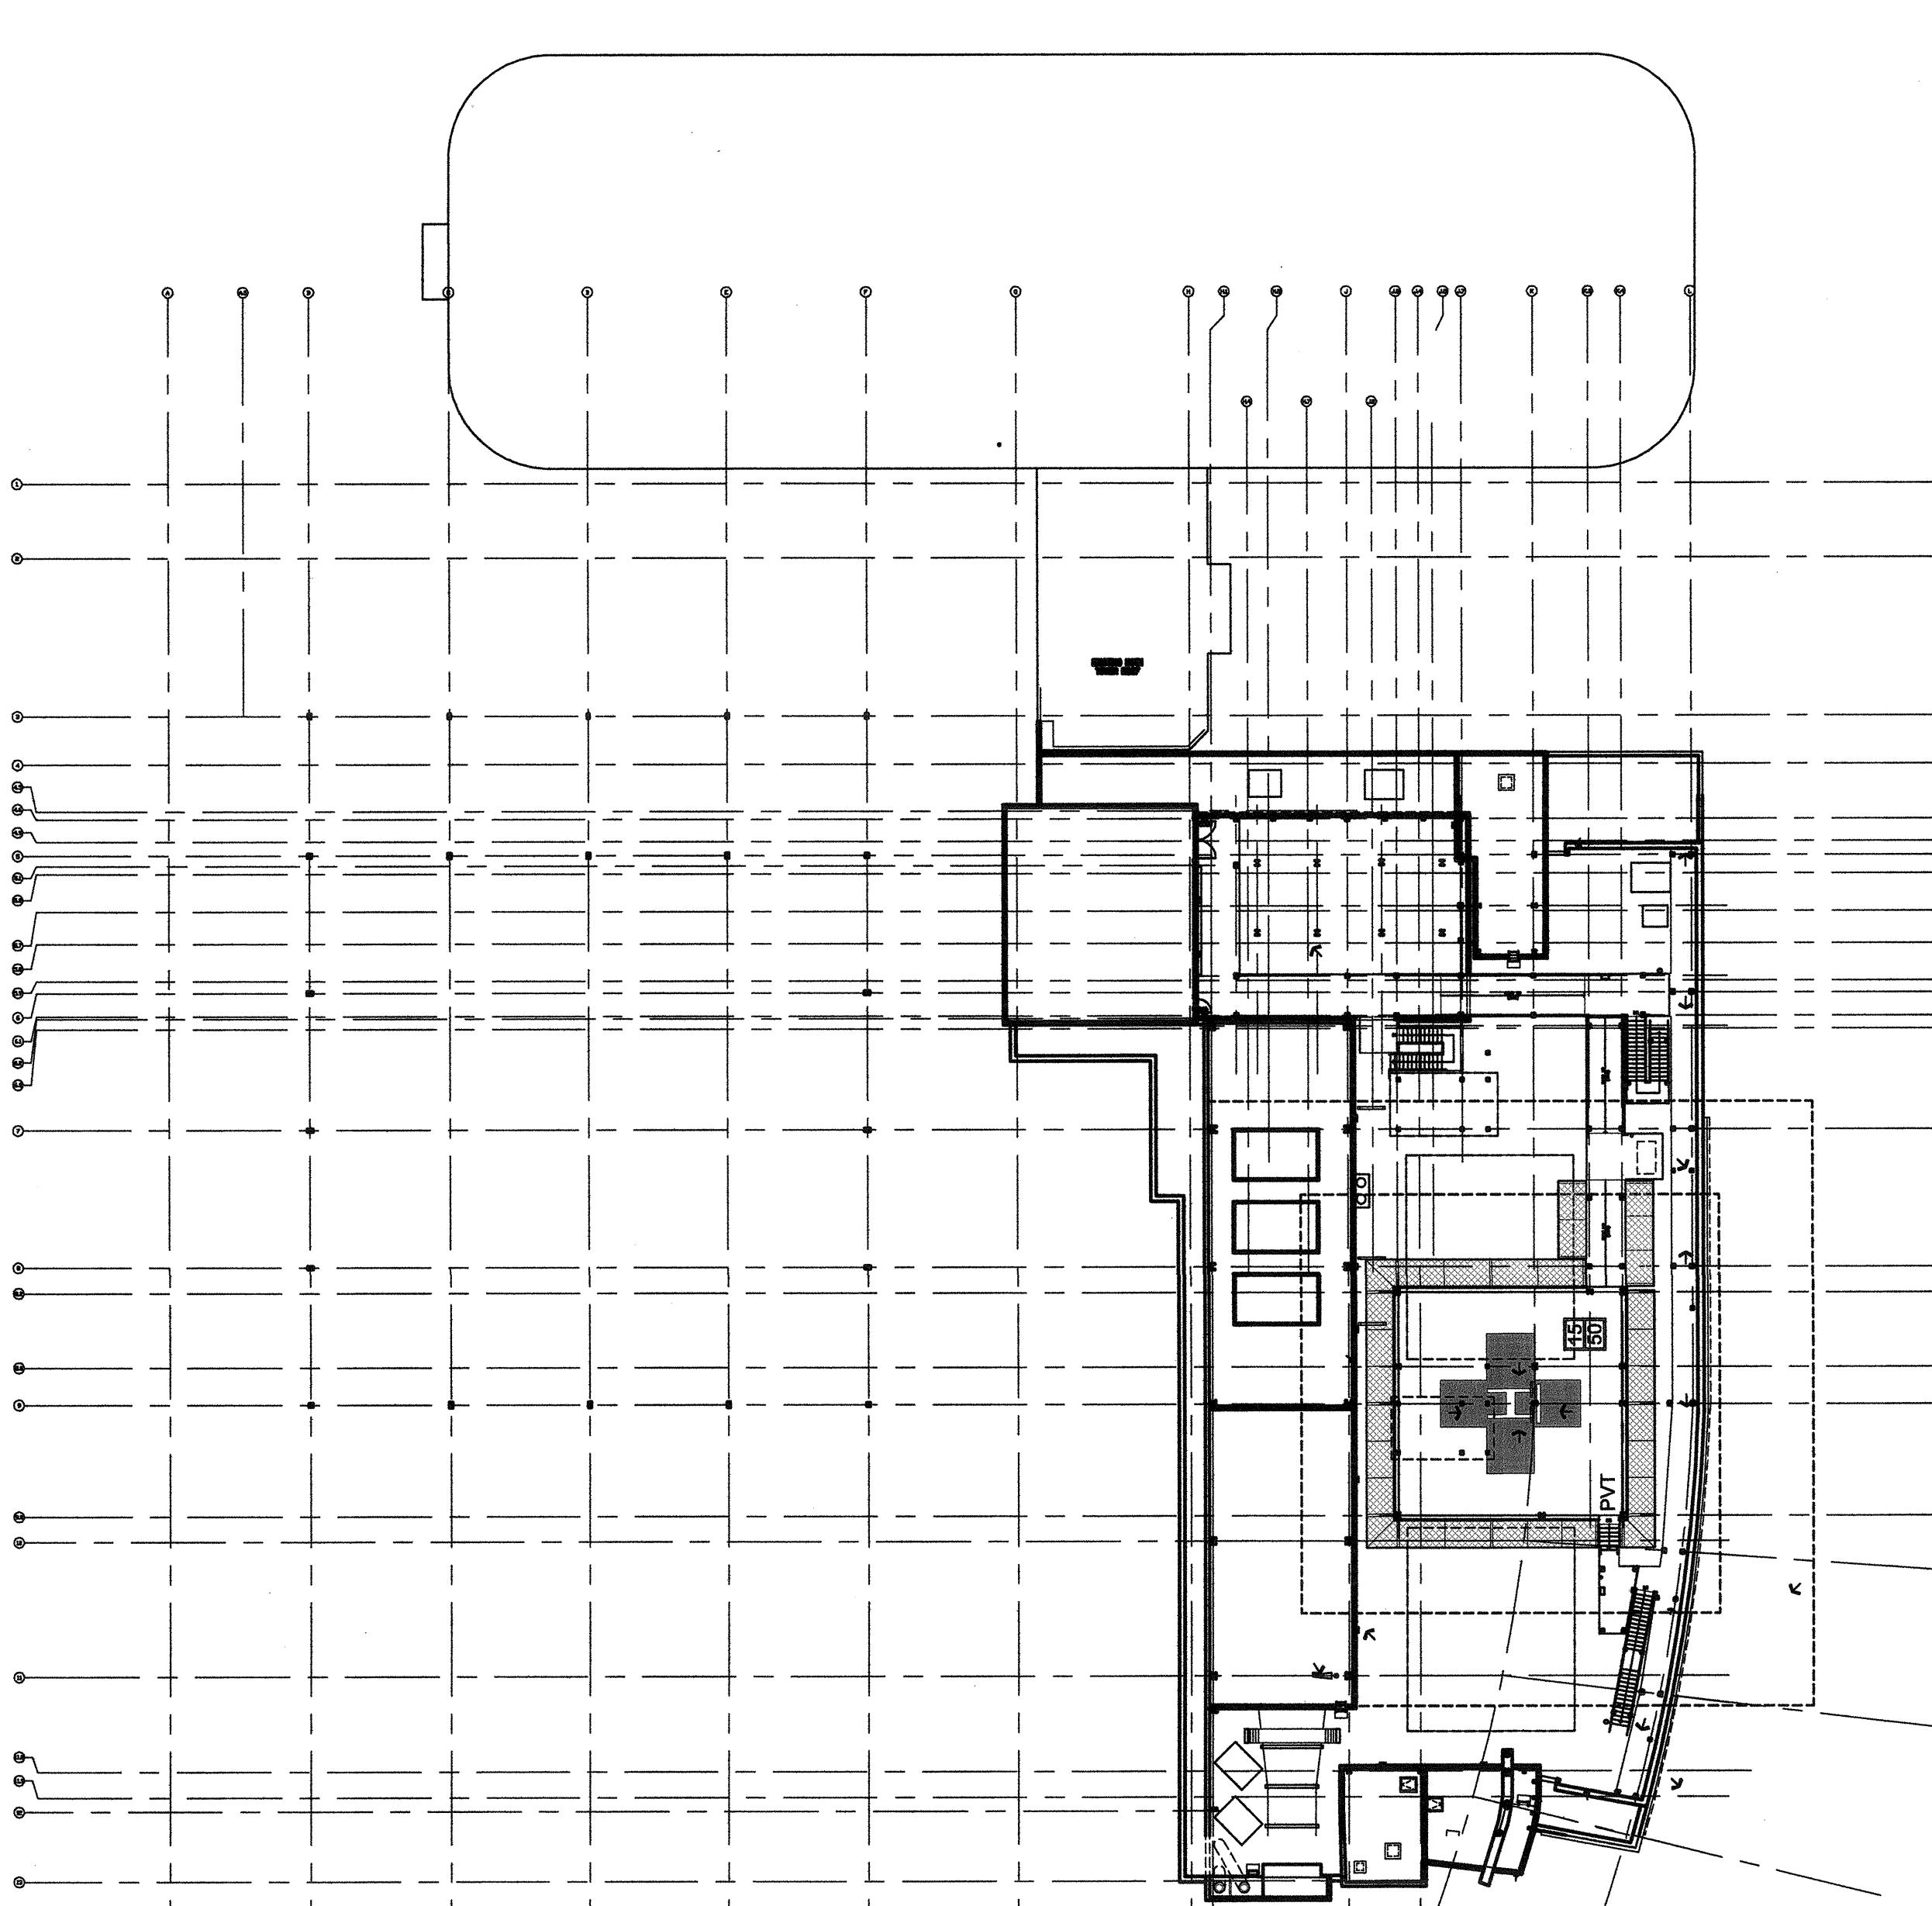

A4 Helistop  
1/32"=1'

Shell space

C1 Legend

- Existing north tower (tower 1).
- Existing north tower annex.
- Existing roof over L6 annex below.
- Existing north tower mechanical penthouse.
- Breakthrough to existing north tower annex will not occur this contract. Pending modification/reno to isolate required 8' wide exit access corridor.

B1 Notes to Sheet

- LEVEL 6:
- Phase 1: Complete build out as shown.
- LEVEL 7:
- Phase 1: Complete build out as shown.
- Phase 2: Breakthrough to existing north tower.
- ROOF LEVEL:
- Phase 1: Complete build out as shown.

A1 General Notes