

FKP Architects

ARCHITECT OF RECORD
Paul C. Gloriot



INVENTURE
DESIGN

REVISIONS

7/18/11 ASI 85 Delta
253

09/19/2011 - ASI 110
Delta 330, Increment
13

Changes on these drawings do not consist of
materially altered changes to approved drawings
and don't require a change order.
OSHPD review ACO 10/1/11
OSHPD review FLSO 10/1/11
OSHPD review DSE 10/1/11

PROJECT NAME
CHILDREN'S
HOSPITAL OF
ORANGE COUNTY
455 S. Main St.
Orange, CA 92668-3874

TOWER II



PROJECT NUMBER

12011.00
Increment # 7

OSHPD - PROJECT NUMBER
IL 072072-30

ISSUE

ASI 110

DATE

09/19/2011

SCALE

As Noted

DRAWING TITLE

FINISH PLAN
LOWER LEVEL
AREA C

DRAWING NUMBER

IA5.0C

General Notes

- REFER TO ENLARGED PLANS, ELEVATIONS, AND SECTIONS FOR ADDITIONAL FINISH INFORMATION THAT MAY NOT BE NOTED ON PLAN.
- ALL FINISHES AND MATERIALS TO BE NEW AND SHALL NOT CONTAIN ASBESTOS.
- ENSURE THAT ALL SURFACES TO RECEIVE FINISHES ARE CLEAN, TRUE AND FREE OF IRREGULARITIES. DO NOT PROCEED WITH WORK UNTIL UNSATISFACTORY CONDITIONS HAVE BEEN CORRECTED.
- ALL FINISH CONTRACTORS SHALL LEAVE REMNANTS AND REMAINING MATERIALS SAFELY STORED ON SITE FOR THE OWNER'S FUTURE USE.
- ALL FINISHES SHALL BE SUBMITTED TO THE INTERIOR ARCHITECT FOR APPROVAL PRIOR TO ORDERING OR INSTALLING.
- CONTINUOUS GYP BOARD WITH SURFACES OVER 30' IN LENGTH ARE TO HAVE CONTROL JOINT PER MANUFACTURERS RECOMMENDATIONS.
- REFER TO BASE BUILDING CORE AND SHELL GENERAL CONDITIONS AND SPECIFICATIONS FOR ADDITIONAL INFORMATION.
- ALL FINISHES AND THEIR INSTALLATION ARE TO MEET LOCAL FIRE CODE REGULATIONS. CONTRACTOR TO INCLUDE ANY NECESSARY FLAME PROOFING TREATMENT IN THEIR INITIAL PRICING.

RFI 5240: Transition
Location


RFI 5125 Tile
Wainscot Height and
Location Clarification

NOTE: PROVIDE SHOP DRAWINGS OF ALL SHEET VINYL,
CARPET, AND TERRAZZO FLOOR PATTERNS PRIOR TO
ORDERING / FABRICATION AND INSTALLATION. PATTERNS
ARE INTENDED TO BE "FREE-FORM" IN NATURE, AND HENCE
CANNOT BE DIMENSIONED. CAD FILES WILL BE PROVIDED
AS NECESSARY TO APPROPRIATELY MEET THE ABOVE

Legend

- PT-6S TOP: WALL FINISH
PT-6S BOTTOM: BASE FINISH
- PT-1 WALL FINISH
- CP-1 FLOOR FINISH
- FLOOR FINISH TRANSITION (RE: D61A7.2)
- DENOTES FINISH EXTENTS
- A1/A1.0 IDENTIFICATION KEY
- DETAIL ENLARGED DETAIL TAG
- RE NOTES SHEET NOTE

A1 KEY PLAN
SCALE: 1" = 1'-0"

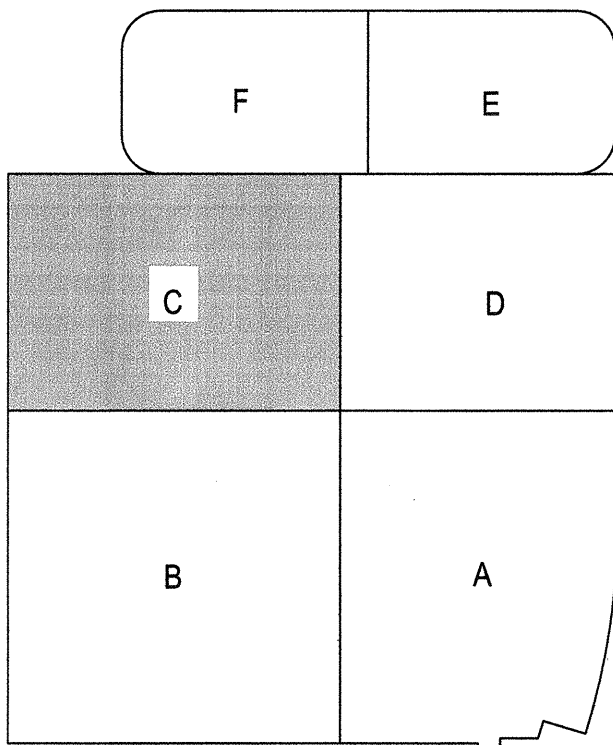

NOT ISSUED

MATCHLINE AREA B

RFI 5240: Transition
Location

RFI 4376
Room to be set up like
a patients room. SV-1
border with SV-2 inset.

MATCHLINE AREA C

MATCHLINE AREA B

B6 Finishes Plan
SCALE: 1/8" = 1'-0"

6

5

4

3

2

1