

B6 FINISH PLAN
SCALE: 1/8" = 1'-0"

General Notes

A. REFER TO IA 5.0A FOR GENERAL NOTES.



Sheet Notes

1.

Legend

- TOP: WALL FINISH
BOTTOM: BASE FINISH
- WALL FINISH
- FLOOR FINISH
- FLOOR FINISH TRANSITION (RE: D6/A7.2)
- DENOTES FINISH EXTENTS
- ELEVATION KEY
- ENLARGED DETAIL TAG
- DENOTES SHEET NOTE

A1 KEY PLAN

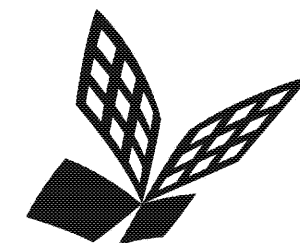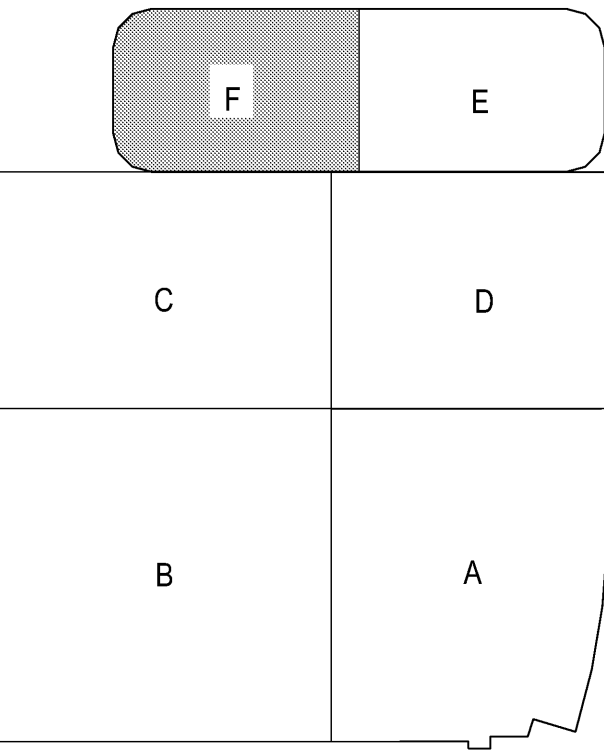

FKP Architects

ARCHITECT OF RECORD
Paul C. Gloriod

NOT FOR CONSTRUCTION



REVISIONS

△ 09/02/2009

PROJECT NAME
CHILDREN'S
HOSPITAL OF
ORANGE COUNTY
455 S. Main St.
Orange, CA 92668-3874

TOWER II



PROJECT NUMBER

12011.00
Increment # 7
OSHPO - PROJECT NUMBER
IL 072072-30

ISSUE

ISSUED FOR FGMP

DATE

09/02/2009

SCALE

As Noted

DRAWING TITLE

FINISH PLAN
BASEMENT AREA F
(NOT ISSUED)

DRAWING NUMBER

IA5.0F