


General Notes

A. REFER TO IA 5.0A FOR GENERAL NOTES.



Sheet Notes

1.

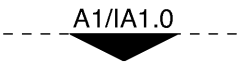

KEY PLAN

SCALE: 1" = 1'-0"

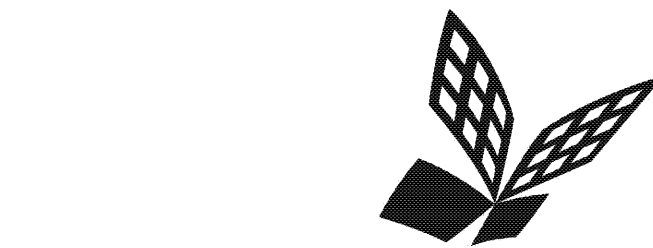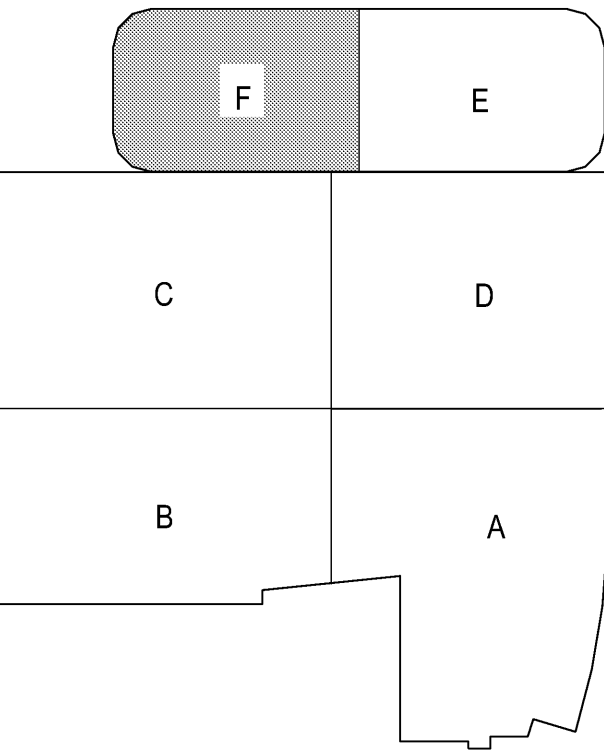

FKP Architects

ARCHITECT OF RECORD

Paul C. Gloriod

NOT FOR CONSTRUCTION



REVISIONS

△ 09/02/2009

PROJECT NAME

CHILDREN'S
HOSPITAL OF
ORANGE COUNTY

455 S. Main St.
Orange, CA 92668-3874

TOWER II



PROJECT NUMBER

12011.00

Increment # 7

OSHPO - PROJECT NUMBER

IL 072072-30

ISSUE

ISSUED FOR FGMP

DATE

09/02/2009

SCALE

As Noted

DRAWING TITLE

FINISH PLAN
LEVEL 1 (NOT
ISSUED)

DRAWING NUMBER

IA5.1F