

FKP Architects

ARCHITECT OF RECORD

Paul C. Gloriod



REVISIONS



9.27.2010

ASI No. 14

General Notes

- REFER TO ENLARGED PLANS, ELEVATIONS, AND SECTIONS FOR ADDITIONAL FINISH INFORMATION THAT MAY NOT BE NOTED ON PLAN.
- ALL FINISHES AND MATERIALS TO BE NEW AND SHALL NOT CONTAIN ASBESTOS.
- ENSURE THAT ALL SURFACES TO RECEIVE FINISHES ARE CLEAN, TRUE AND FREE OF IRREGULARITIES. DO NOT PROCEED WITH WORK UNTIL UNSATISFACTORY CONDITIONS HAVE BEEN CORRECTED.
- ALL FINISH CONTRACTORS SHALL LEAVE REMNANTS AND REMAINING MATERIALS SAFELY STORED ON SITE FOR THE OWNER'S FUTURE USE.
- ALL FINISHES SHALL BE SUBMITTED TO INTERIOR ARCHITECT FOR APPROVAL PRIOR TO ORDERING OR INSTALLING.
- CONTINUOUS GYP BOARD WITH SURFACES OVER 30' IN LENGTH ARE TO HAVE CONTROL JOINT PER MANUFACTURERS RECOMMENDATIONS.
- REFER TO BASE BUILDING CORE AND SHELL GENERAL CONDITIONS AND SPECIFICATIONS FOR ADDITIONAL INFORMATION.
- ALL FINISHES AND THEIR INSTALLATION ARE TO MEET LOCAL FIRE CODE REGULATIONS. CONTRACTOR TO INCLUDE ANY NECESSARY FLAME PROOFING TREATMENT IN THEIR INITIAL PRICING.
- INSTALL BUILDING STANDARD SHOWER CURTAINS AND RODS AT ALL SHOWER LOCATIONS, UNLESS NOTED OTHERWISE.


Sheet Notes

- FLOOR PATTERN TO MATCH OUTER LIGHTS IN CEILING ABOVE WITH INNER 2'-0" BORDER. (RE: RCP)

NOTE: PROVIDE SHOP DRAWINGS OF ALL SHEET VINYL, CARPET, AND TERRAZZO FLOOR PATTERNS PRIOR TO ORDERING / FABRICATION AND INSTALLATION. PATTERNS ARE INTENDED TO BE "FREE-FORM" IN NATURE, AND HENCE CANNOT BE DIMENSIONED. CAD FILES WILL BE PROVIDED AS NECESSARY TO APPROPRIATELY MEET THE ABOVE REQUIREMENT.

Legend

- | | |
|--|---|
| | TOP: WALL FINISH
BOTTOM: BASE FINISH |
| | WALL FINISH |
| | FLOOR FINISH |
| | FLOOR FINISH TRANSITION |
| | DENOTES FINISH EXTENTS |
| | ELEVATION KEY |
| | ENLARGED DETAIL TAG |
| | DENOTES SHEET NOTE |

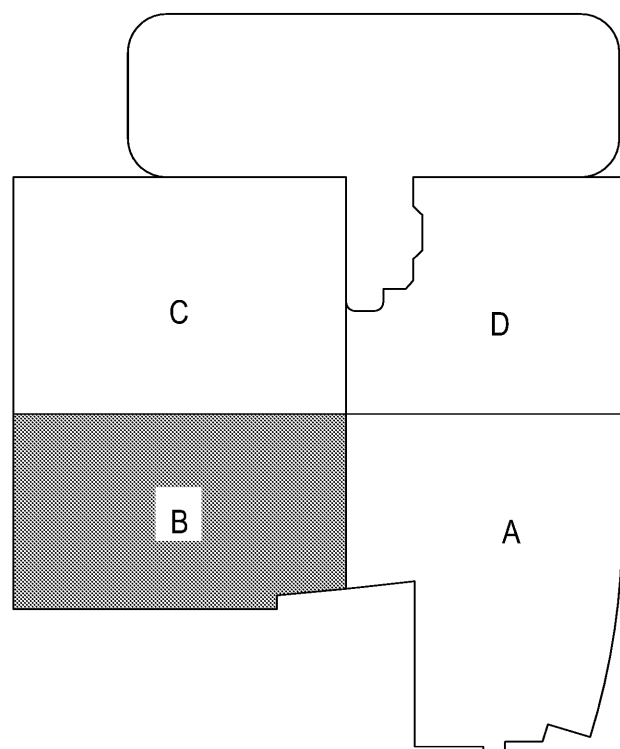

A1 KEY PLAN
SCALE: 1" = 1'-0"

A6 FINISH PLAN
SCALE: 1/8" = 1'-0"

PROJECT NAME
**CHILDREN'S
HOSPITAL OF
ORANGE COUNTY**
455 S. Main St.
Orange, CA 92668-3874

TOWER II



PROJECT NUMBER

12011.00
Increment # 7

OSHPD - PROJECT NUMBER

IL 072072-30

ISSUE

ASI 14 Delta 54

DATE

July 26, 2010

SCALE

As Noted

DRAWING TITLE

FINISH PLAN LEVEL
3 AREA B

DRAWING NUMBER

IA5.3B