

ARCHITECT OF RECORD
Paul C. Gloriod



INVENTURE
DESIGN

REVISIONS



PROJECT NUMBER

OSHPD - PROJECT NUMBER
IL 072072-30


DATE 01/27/2010

DRAWING TITLE

Furniture Plan Level 1

DRAWING NUMBER

IA9.1E

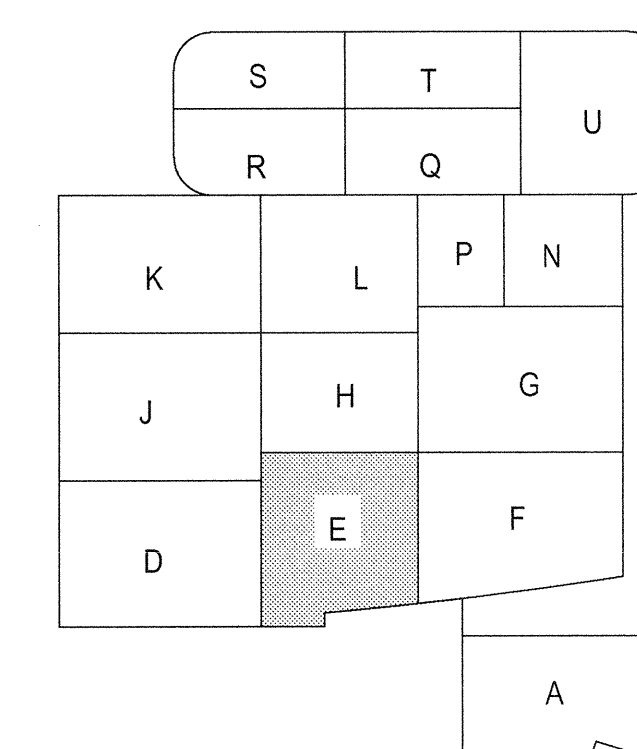

A1 KEY PLAN
SCALE: 1" = 1'-0"

B6 Furniture Plan
SCALE: 1/4" = 1'-0"