

ARCHITECT OF RECORD
Paul C. Gloriod

NOT FOR CONSTRUCTION



REVISIONS

TOWER II



PROJECT NUMBER

OSHPD - PROJECT NUMBER
IL 072072-30


DATE 01/27/2010

DRAWING TITLE

Furniture Plan Level 1

DRAWING NUMBER

IA9.1J

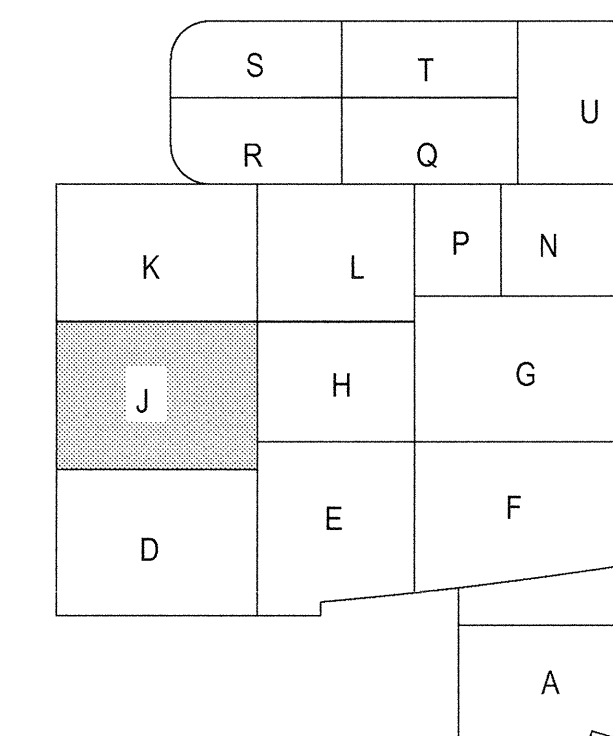

A1 **KEY PLAN**
SCALE: 1" = 10'



A6 1 FURNITURE PLAN
SCALE: 1/4" = 1'-0"

A1 **KEY PLAN**
SCALE: 1" = 1'-0"