

ARCHITECT OF RECORD
Paul C. Gloriod



INVENTURE
DESIGN

REVISIONS



PROJECT NUMBER

OSHPD - PROJECT NUMBER
IL 072072-30


DATE 01/27/2010

DRAWING TITLE

Furniture Plan Level 1

DRAWING NUMBER

IA9.1K

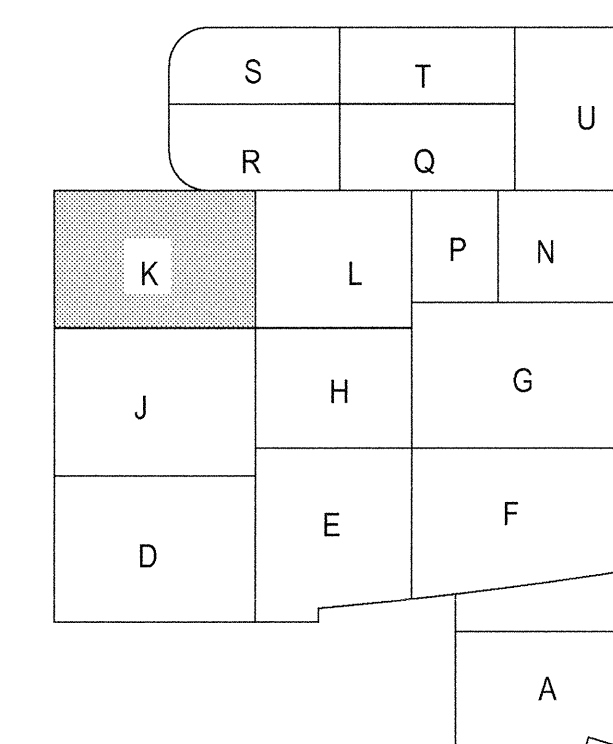

A1 **KEY PLAN**
SCALE: 1" = 1'-0"

