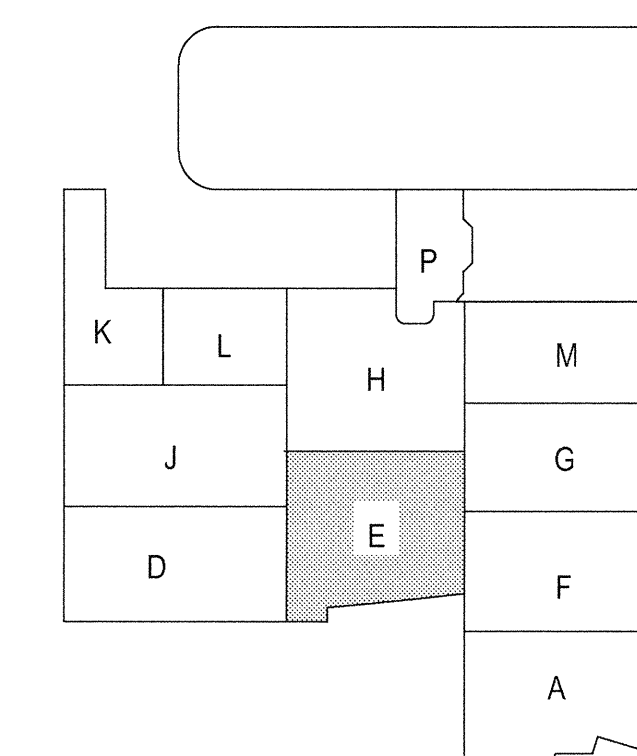


REVISIONS

DRAWING NUMBER

[illegible]

A1 **KEY PLAN**
SCALE: 1" = 1'-0"