

FKP Architects

ARCHITECT OF RECORD

*Architect of Record signature line only; this drawing was not prepared under the direct supervision of the Architect of Record. The direct responsibility for preparation of this sheet lies with its corresponding professional stamp and signature. The signature of the Architect of Record in general responsible charge of the project is provided as required by Title 24, Part 1, Section 7-115.01.

ARCHITECT - PAUL C. GLORIO

Changes on these drawings do not consist of materiality altered changes to approved drawings and don't require a change order.
OSHPD review ACO
OSHPD review FLSO
OSHPD review DSE

CONSULTANT

T M A D
TAYLOR & GAINES
• STRUCTURAL
• MECHANICAL
• ELECTRICAL
• CIVIL

320 North Halstead Street, Suite 200
Pasadena, California 91107
Phone: 626.351.8881
Fax: 626.351.5319
Project No. 4206.075



REVISIONS

Refer to sheet S0 for revisions not noted

502 09/05/12 OSHPD Change Order 404

APPROVAL

140 2012-08719
REVIEWED IN ACCORDANCE WITH THE REQUIREMENTS OF T24, CCR
APPROVED

9-5-12

Date

Office of Statewide Health Planning & Development

FACILITY DEVELOPMENT DIVISION

PROJECT NAME

CHILDREN'S HOSPITAL OF ORANGE COUNTY

455 S. Main St.
Orange, CA 92668-3874

TOWER II



PROJECT NUMBER

12011.00
Increment #7

OSHPD - PROJECT NUMBER

IL 072072-30

ISSUE

OSHPD Permit

DATE

01/28/2010

SCALE

AS NOTED

DRAWING TITLE

MISCELLANEOUS
DETAILS

DRAWING NUMBER

S3.14

NOT USED

- D5

NOT USED


- D4

NOT USED

- D2

NOT USED

- D1

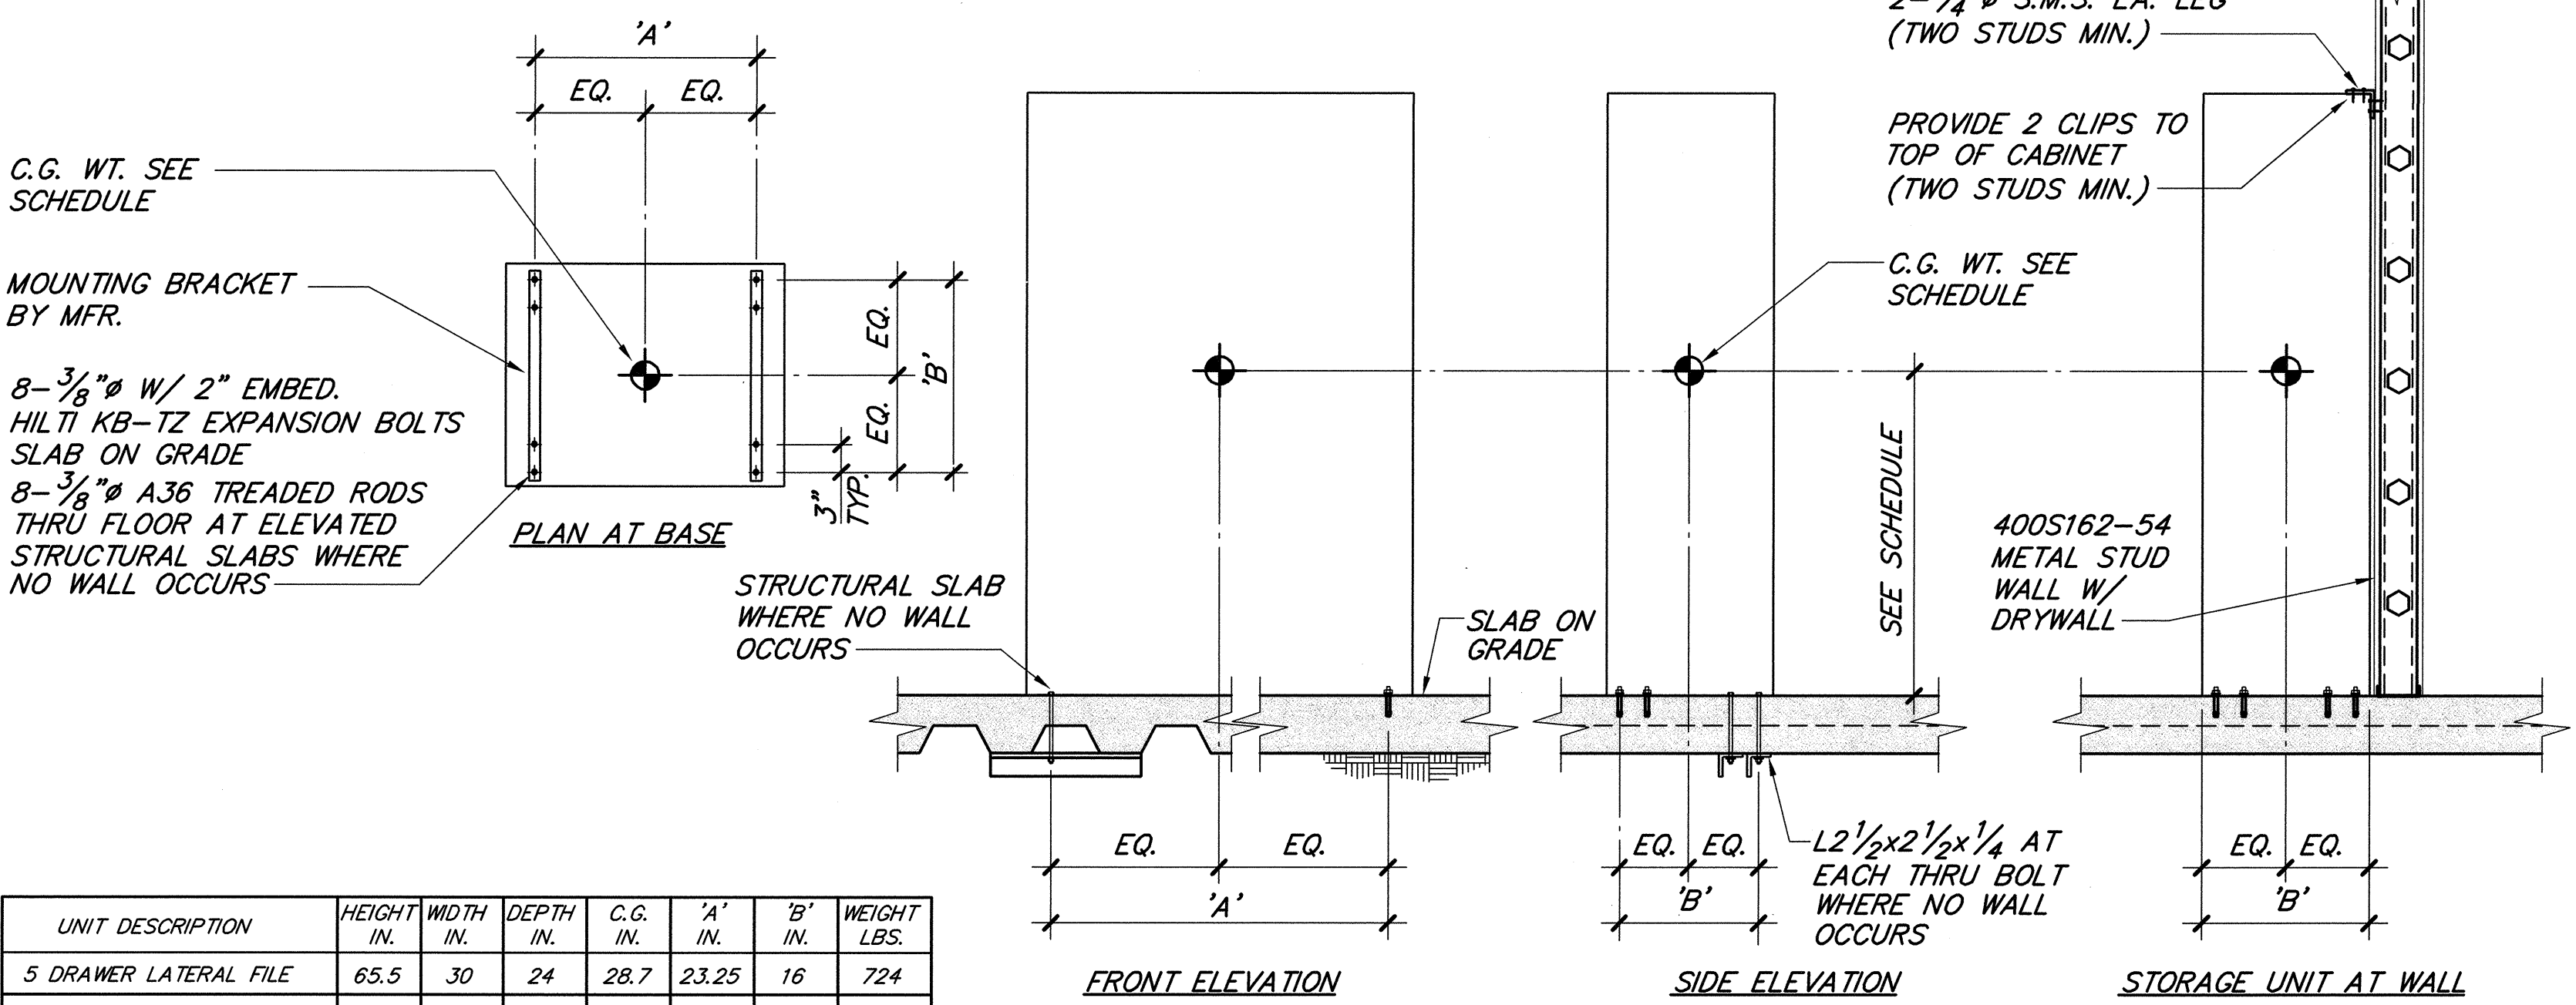

OPA-2125-07

UNIVERSAL STORAGE UNITS


NONE B1

NOT USED

- B5

NOT USED

- B4

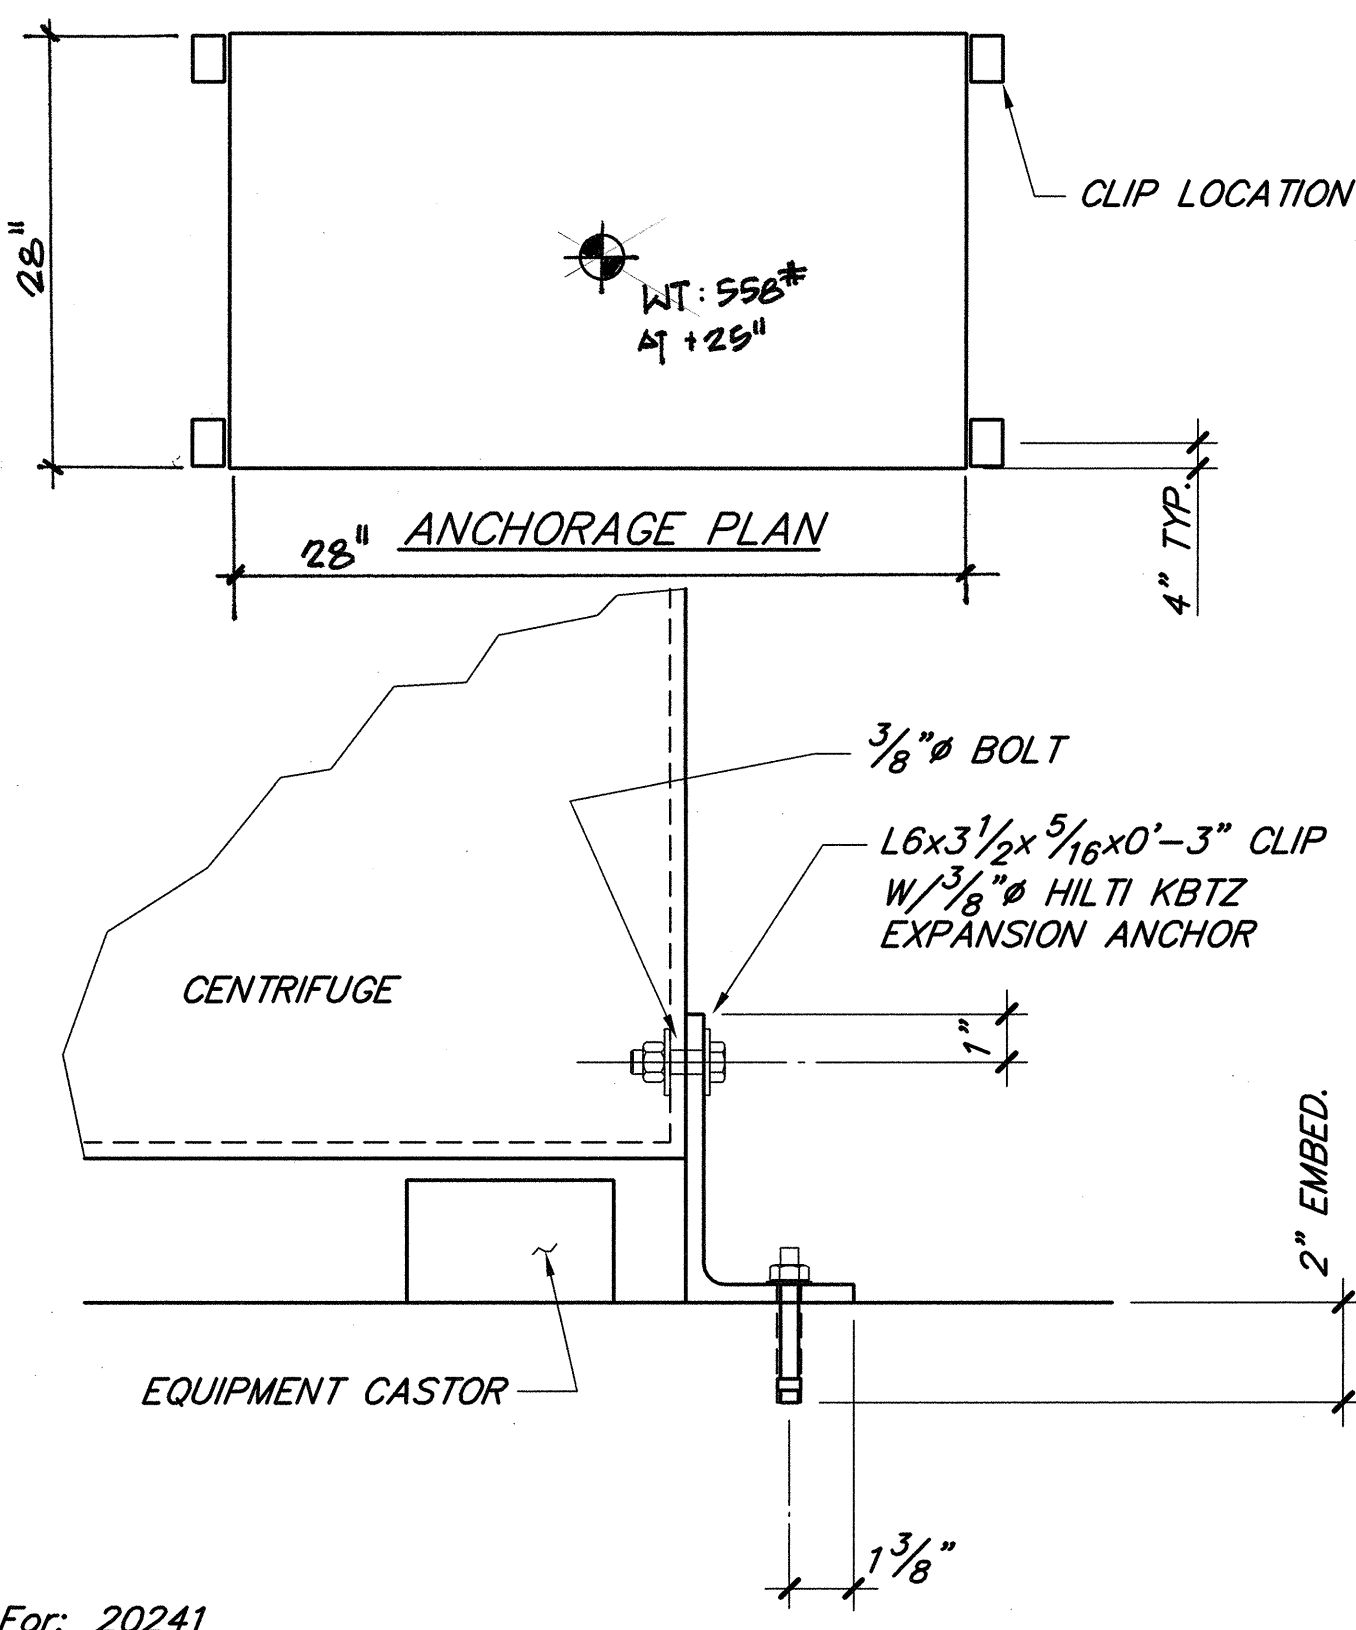

For: 20241

NOT USED

- A5

NOT USED

- A4

NOT USED

- A2

CENTRIFUGE ANCHORAGE DETAIL

NONE A1

6

5

4

3

2

1