



STATE	PROJECT	SHEET NUMBER
AK	AK PFH 43(10)	XS.1


783+94.16

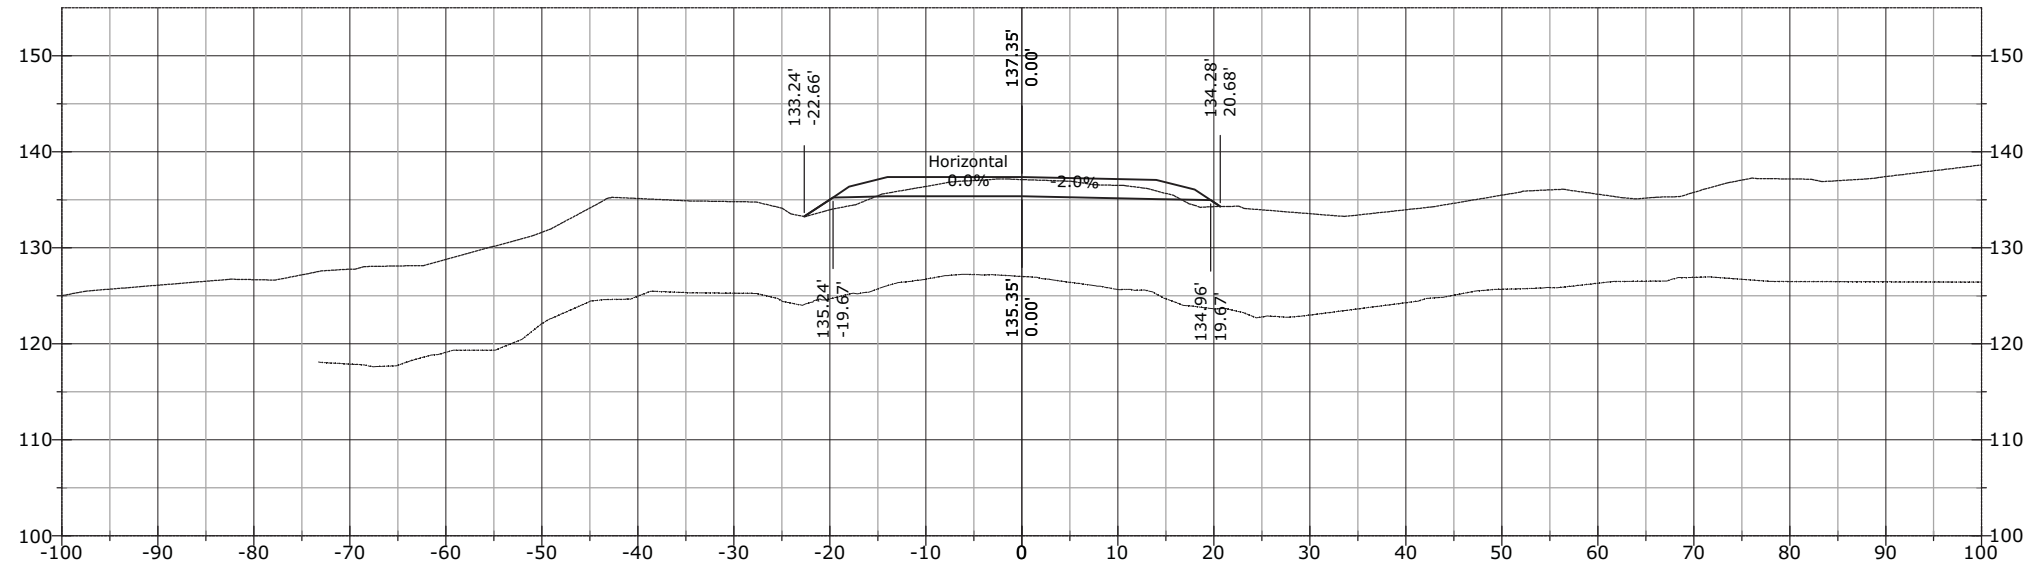

783+52.82

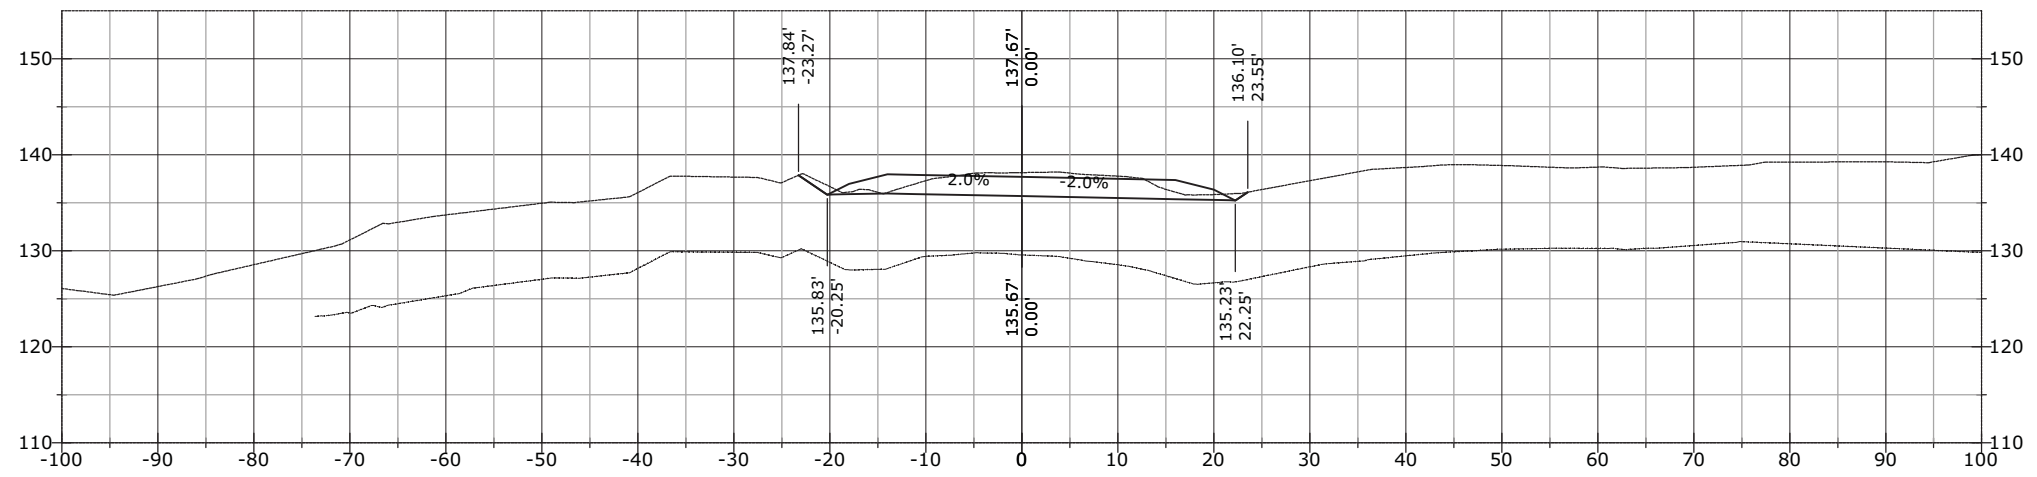


783+50.00

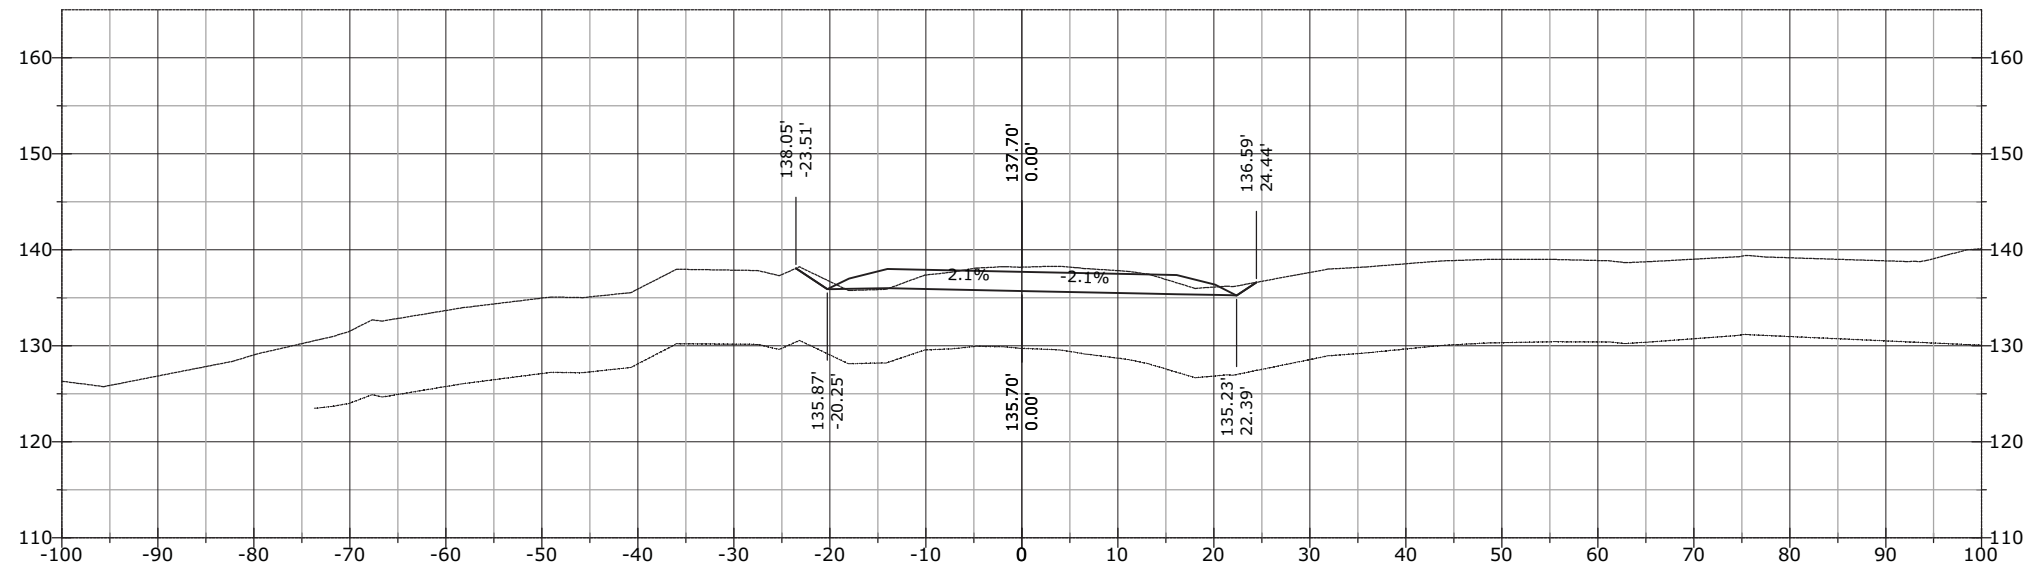


STATE	PROJECT	SHEET NUMBER
AK	AK PFH 43(10)	XS.2

784+35.49

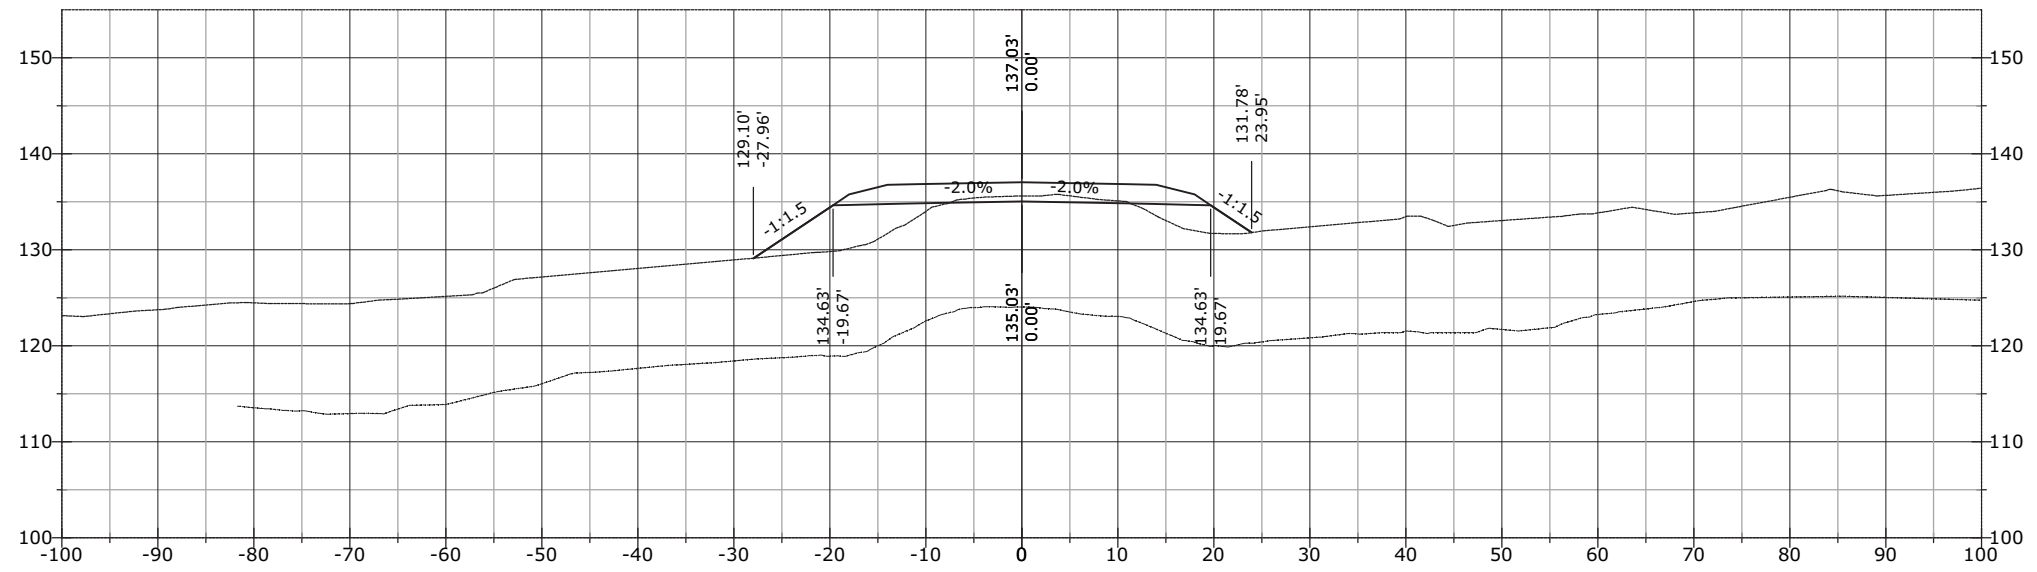


784+00.00

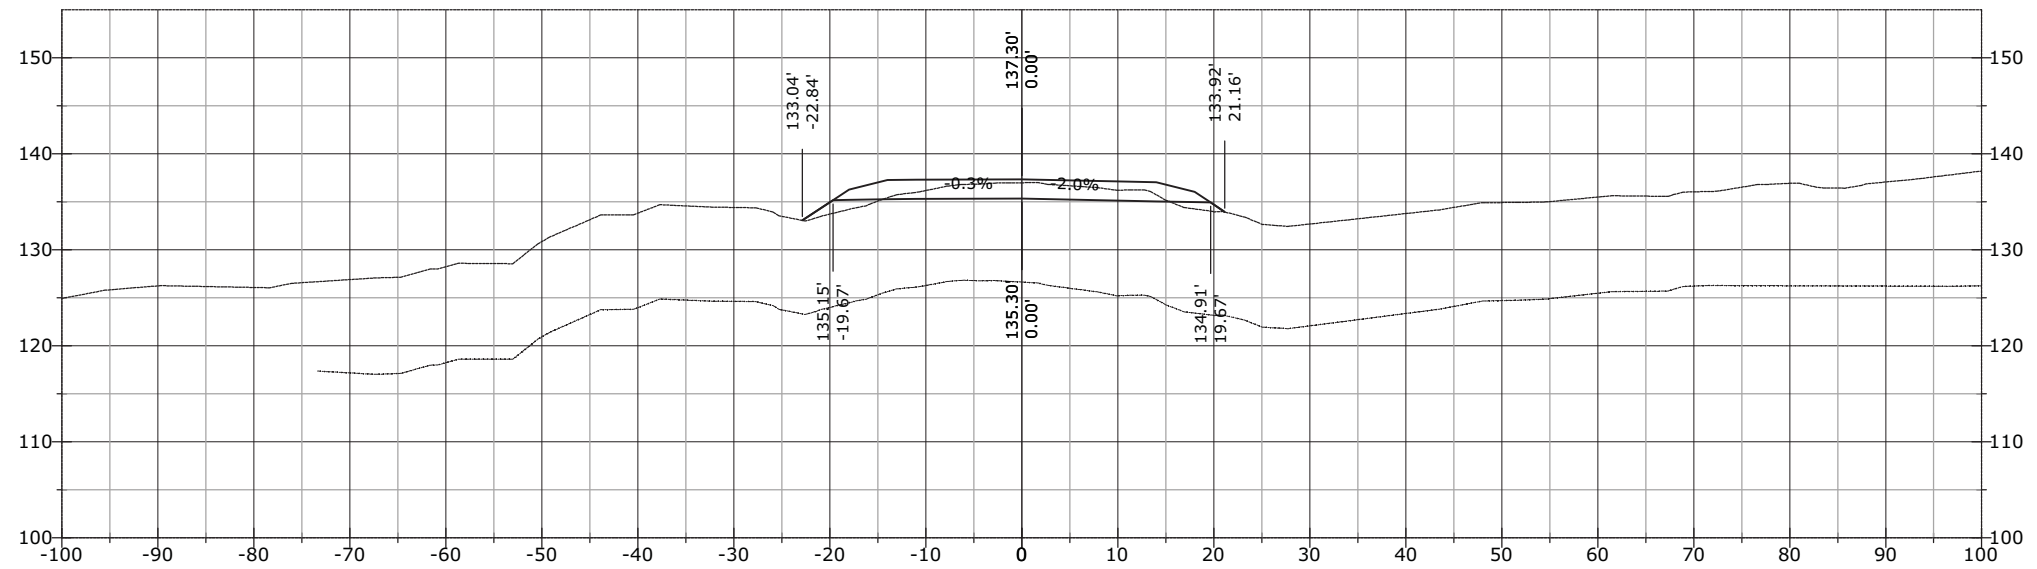


STATE	PROJECT	SHEET NUMBER
AK	AK PFH 43(10)	XS.3

785+00.00

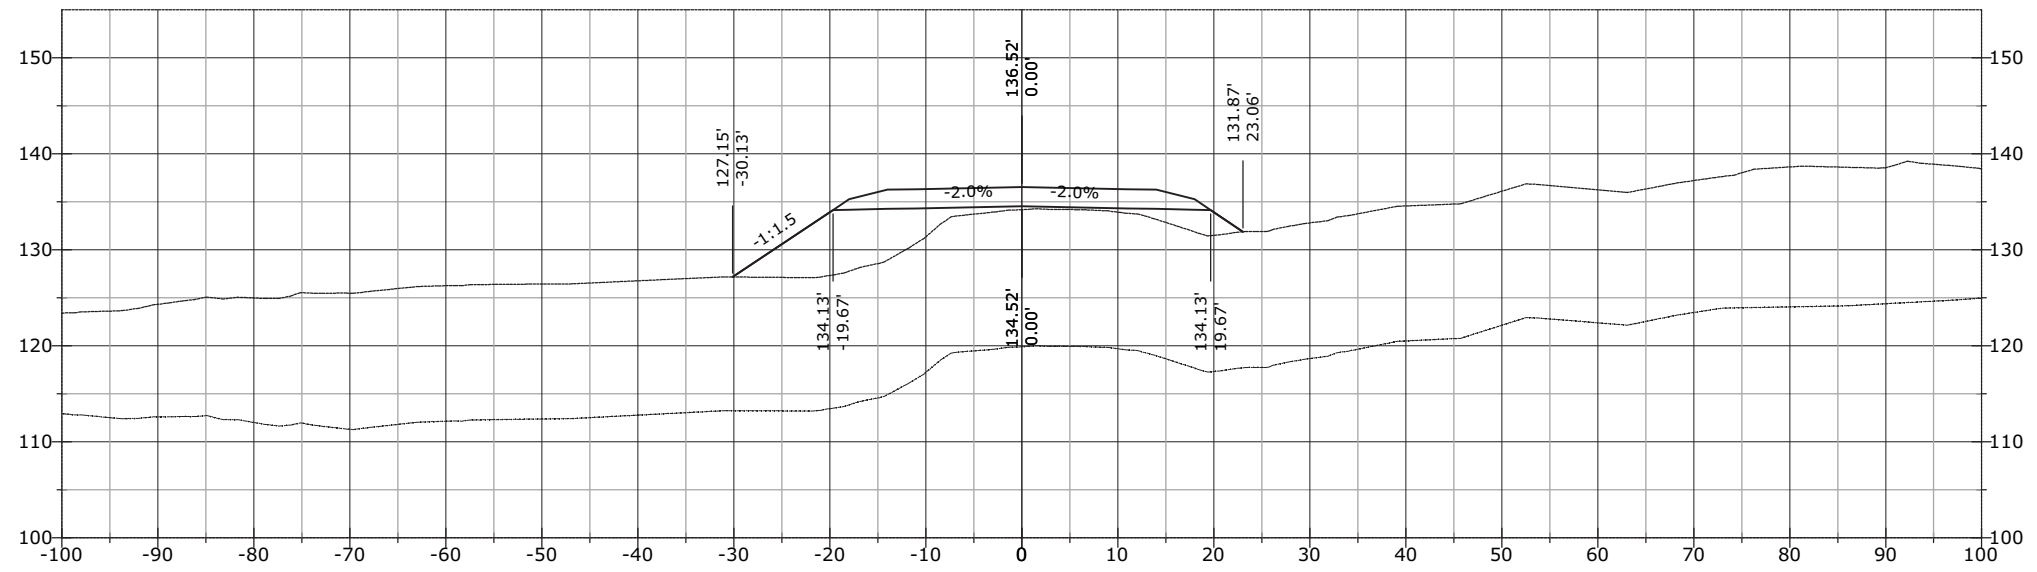


784+50.00

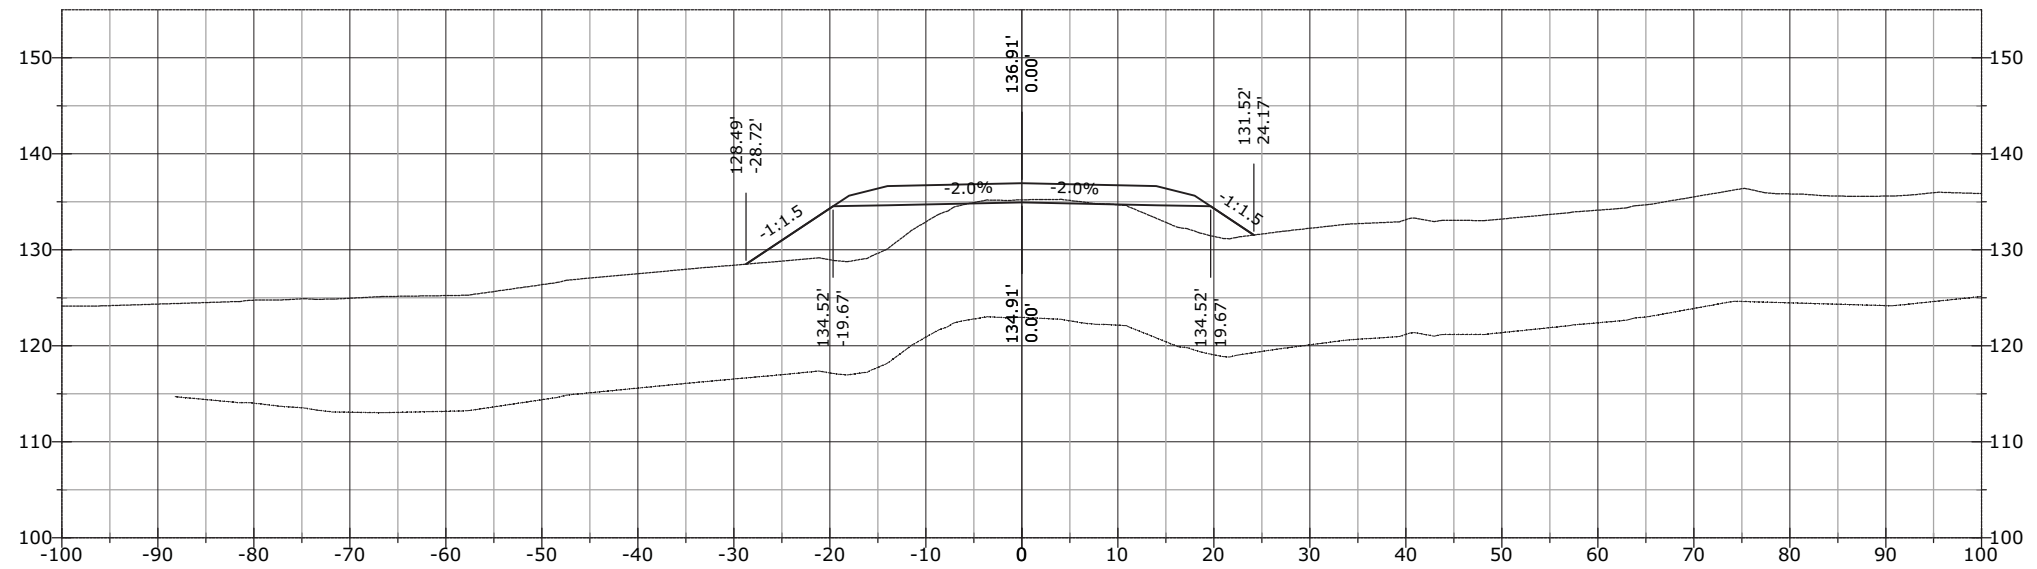


STATE	PROJECT	SHEET NUMBER
AK	AK PFH 43(10)	XS.4

785+50.00

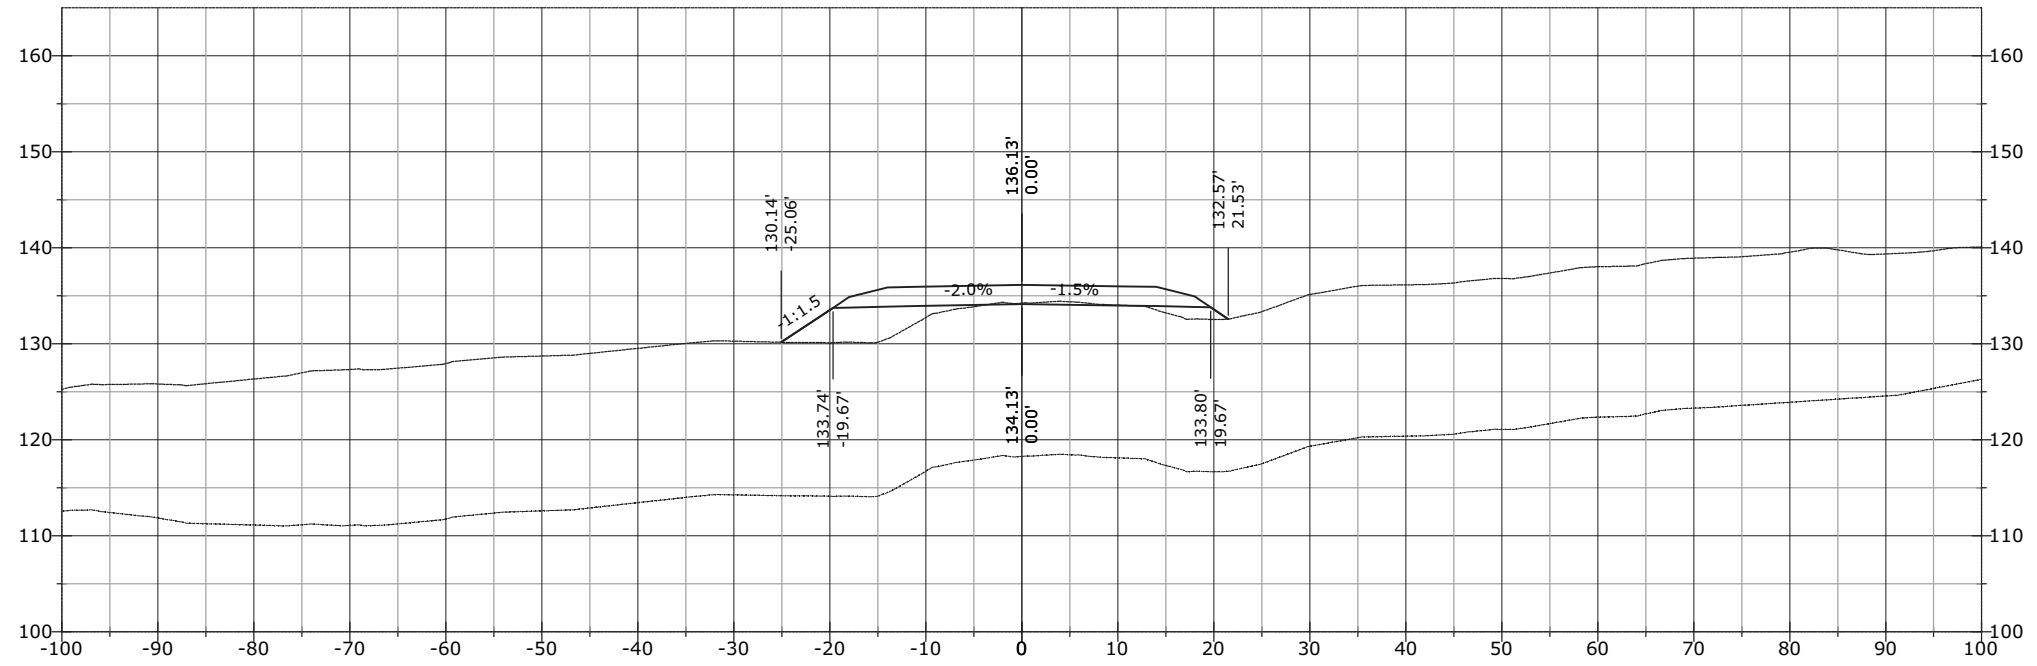


785+39.81

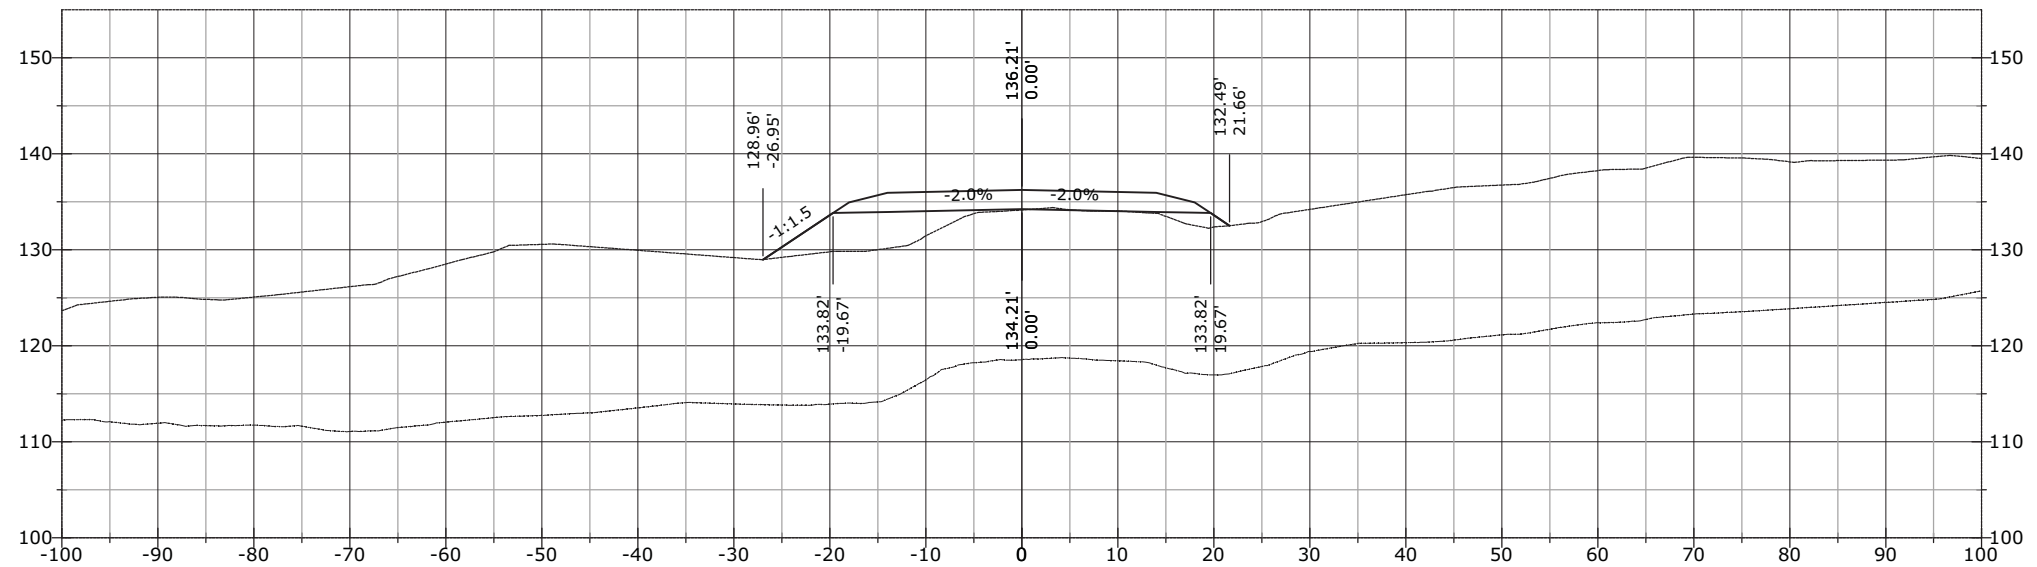


STATE	PROJECT	SHEET NUMBER
AK	AK PFH 43(10)	XS.5

786+00.00

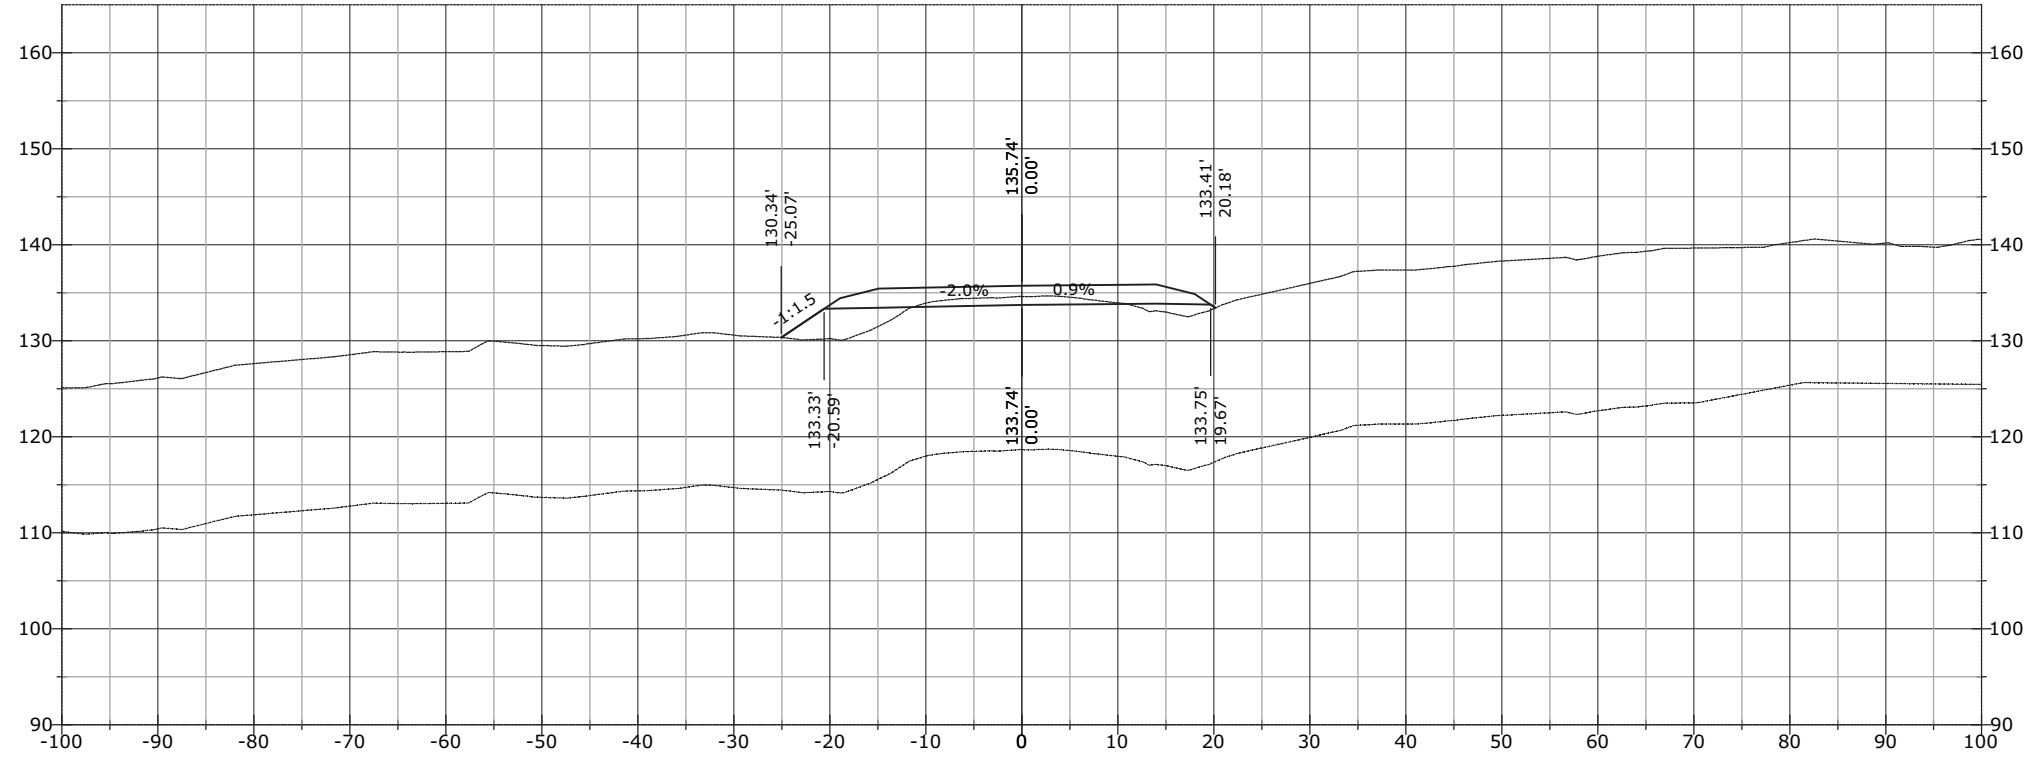


785+81.15

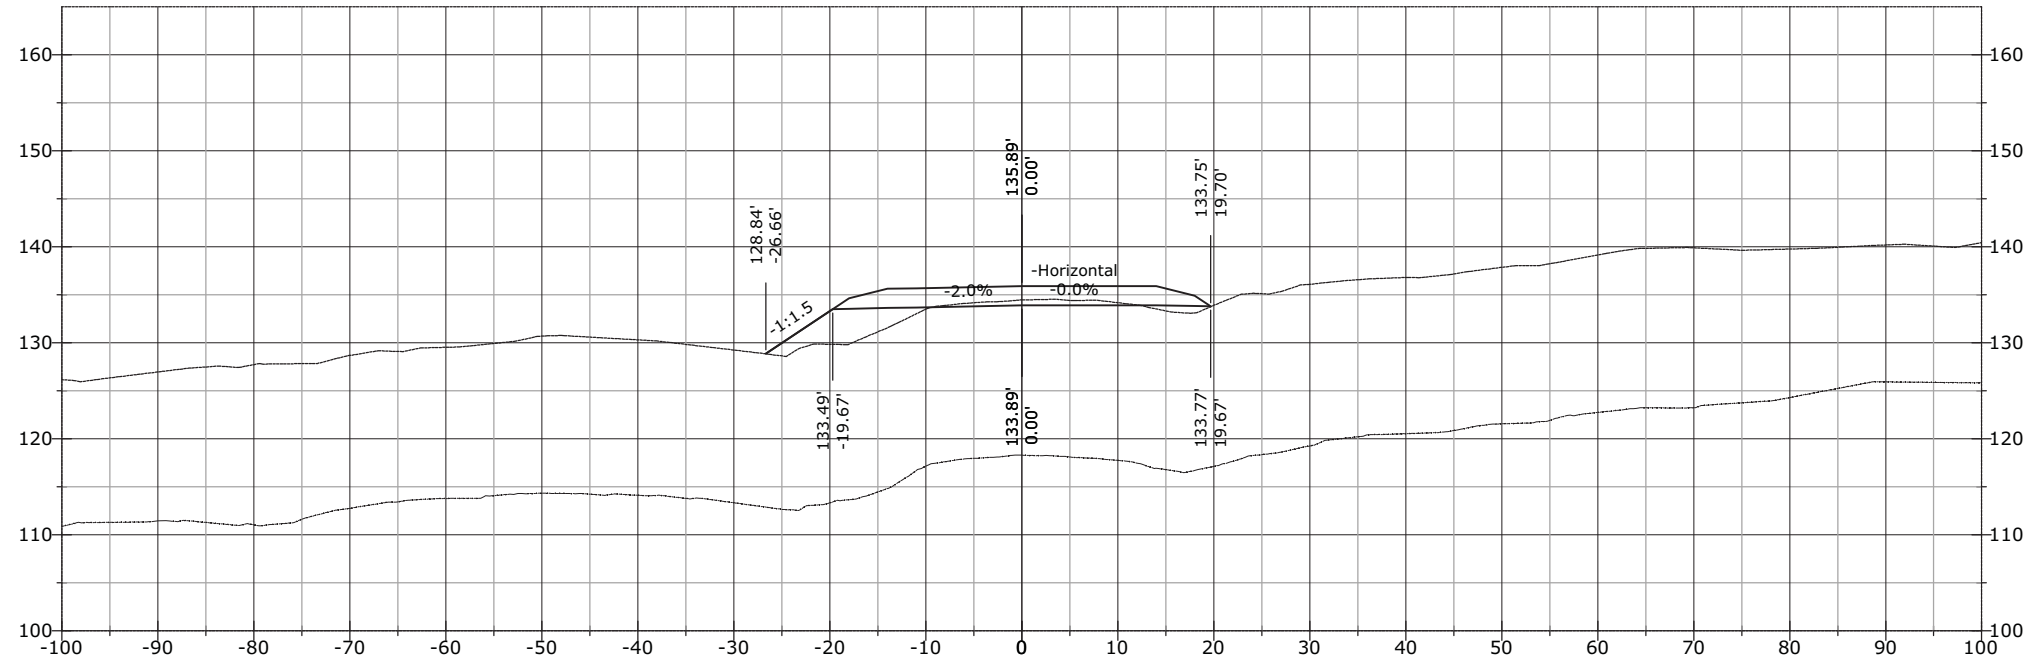


STATE	PROJECT	SHEET NUMBER
AK	AK PFH 43(10)	XS.6

786+50.00

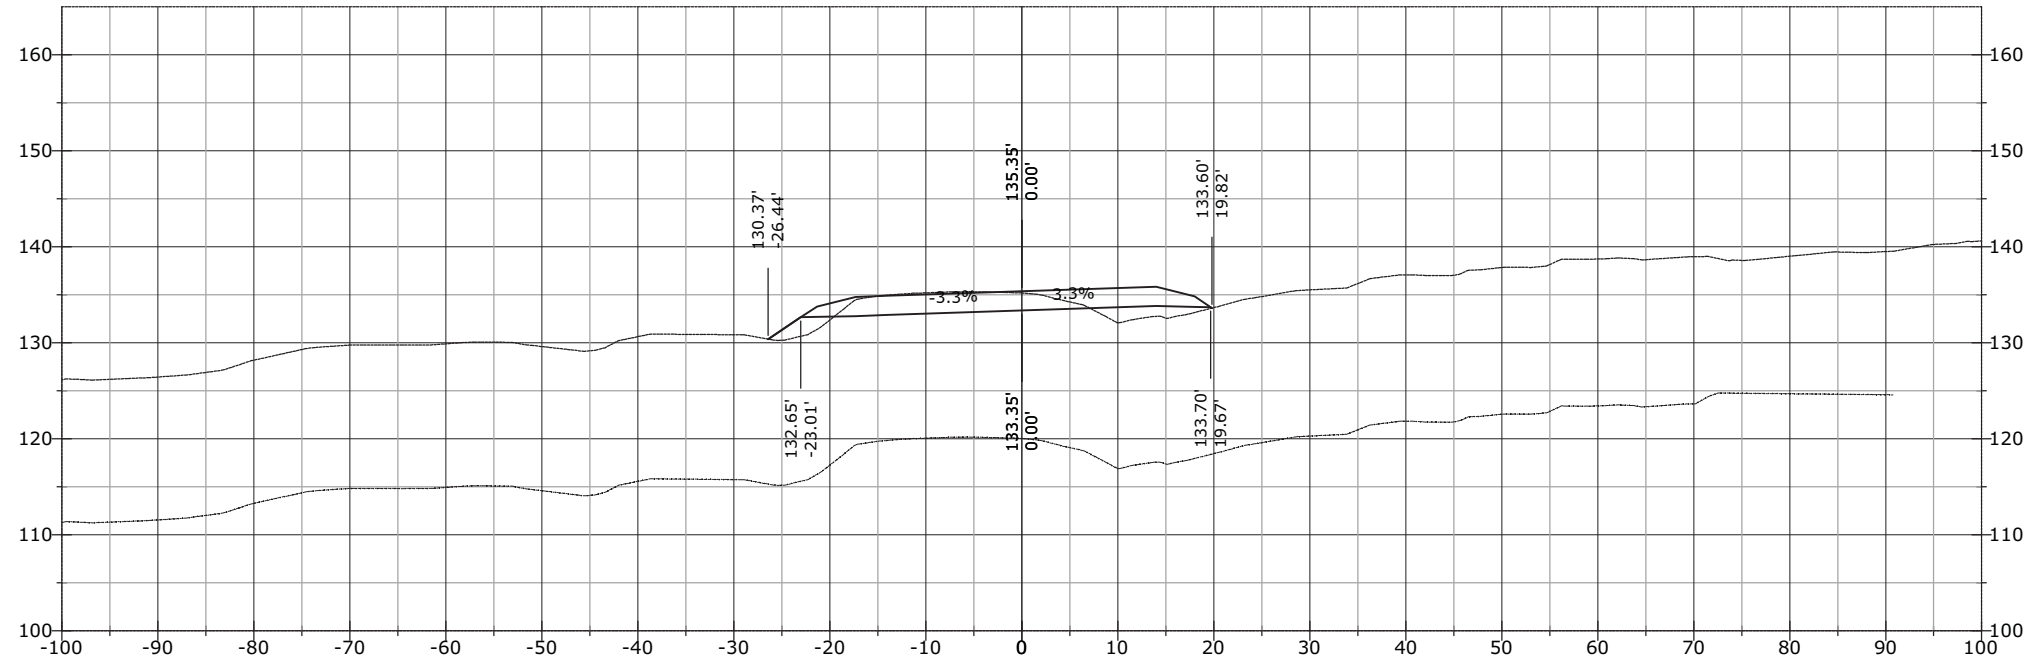


786+22.48

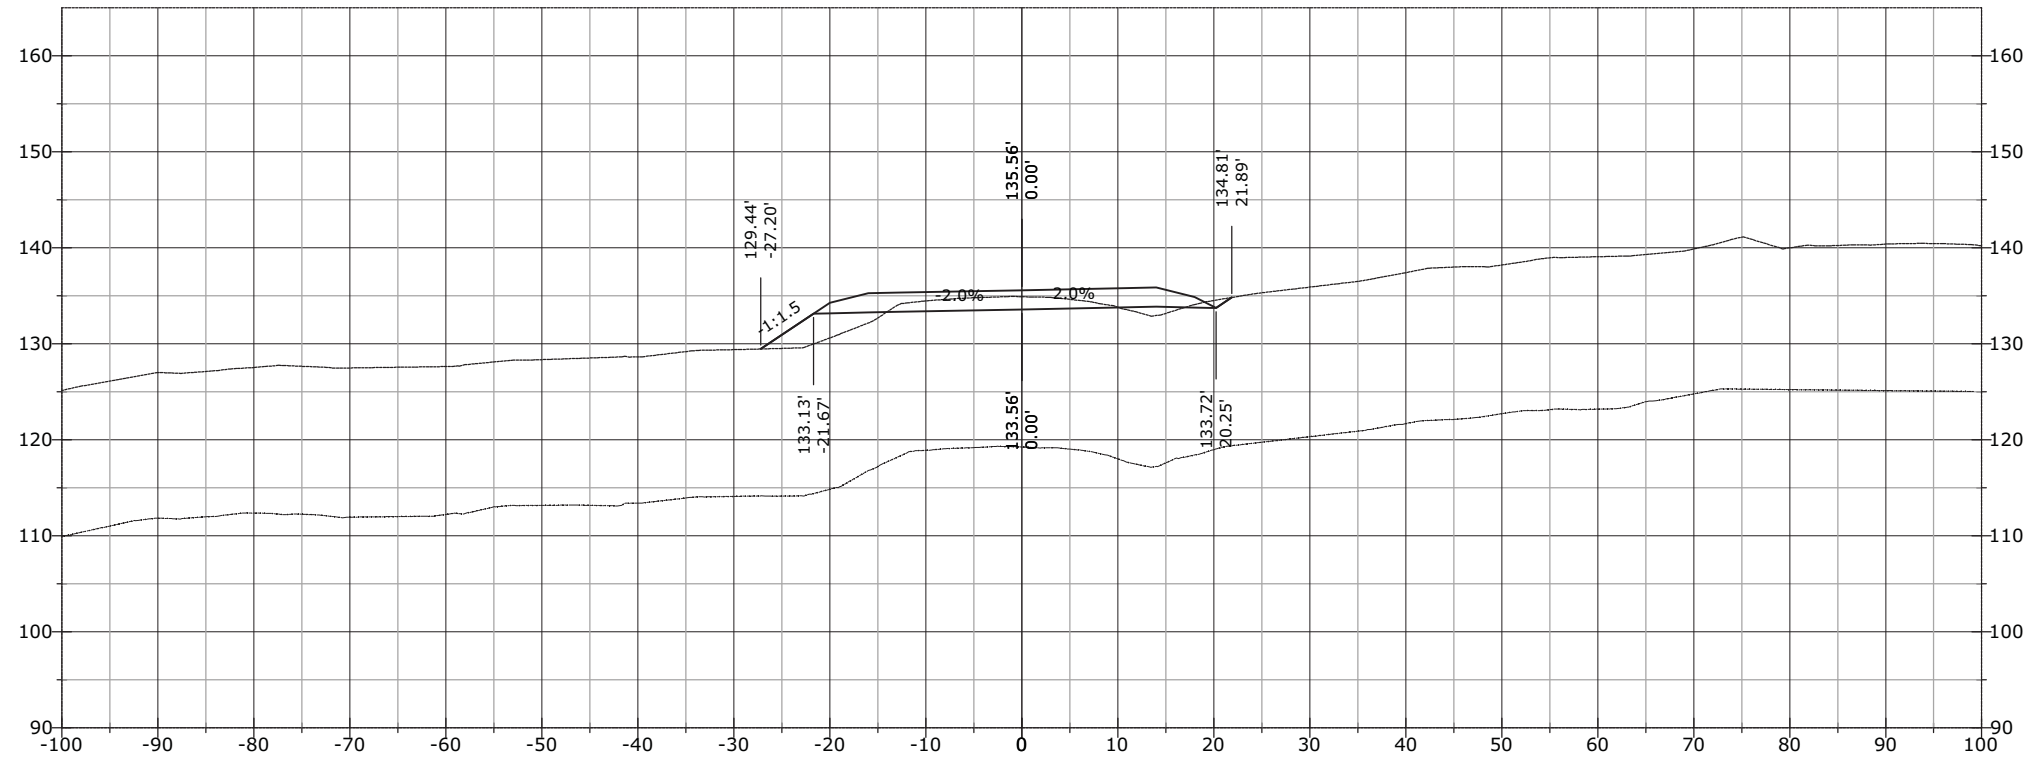


STATE	PROJECT	SHEET NUMBER
AK	AK PFH 43(10)	XS.7

786+84.33

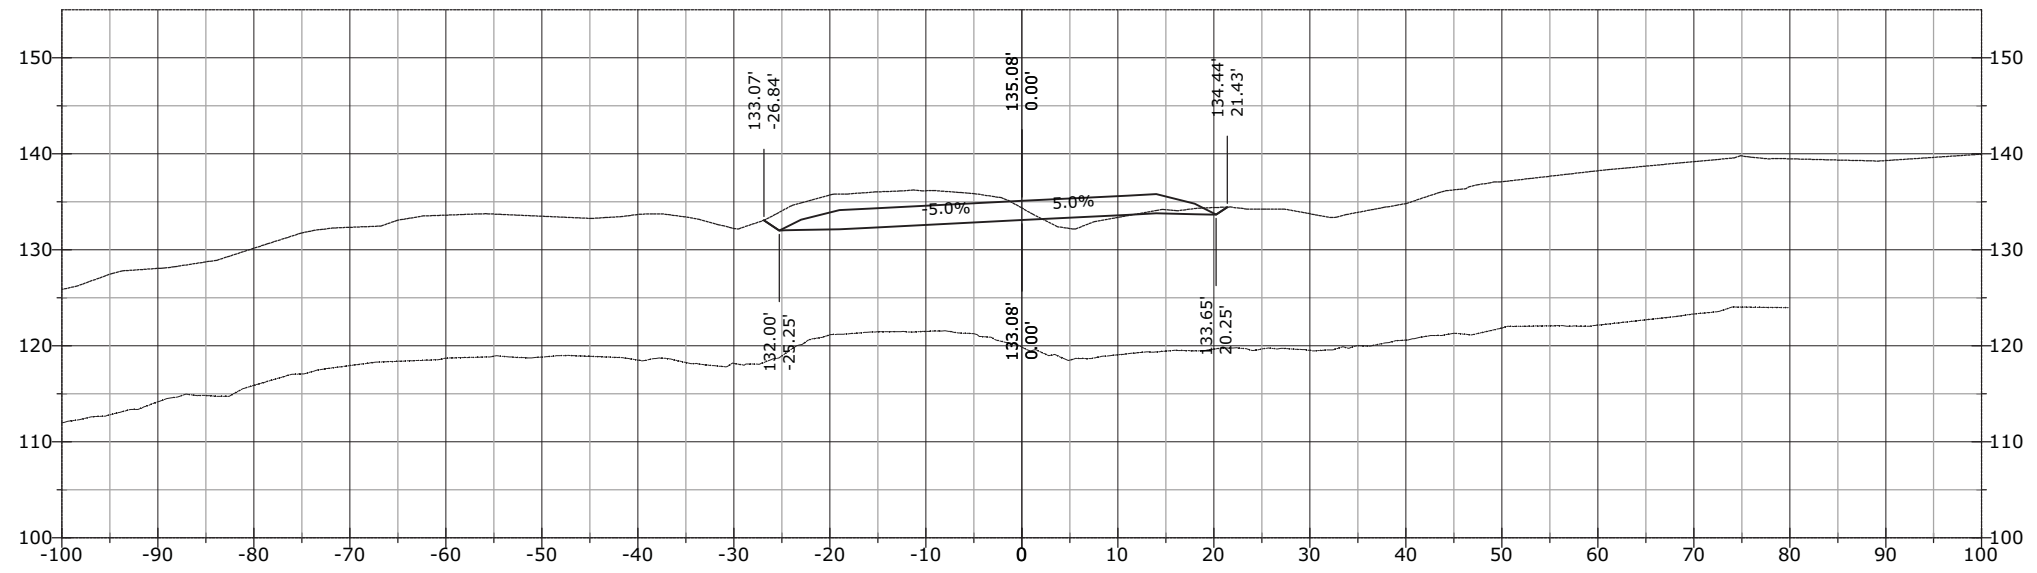


786+63.82

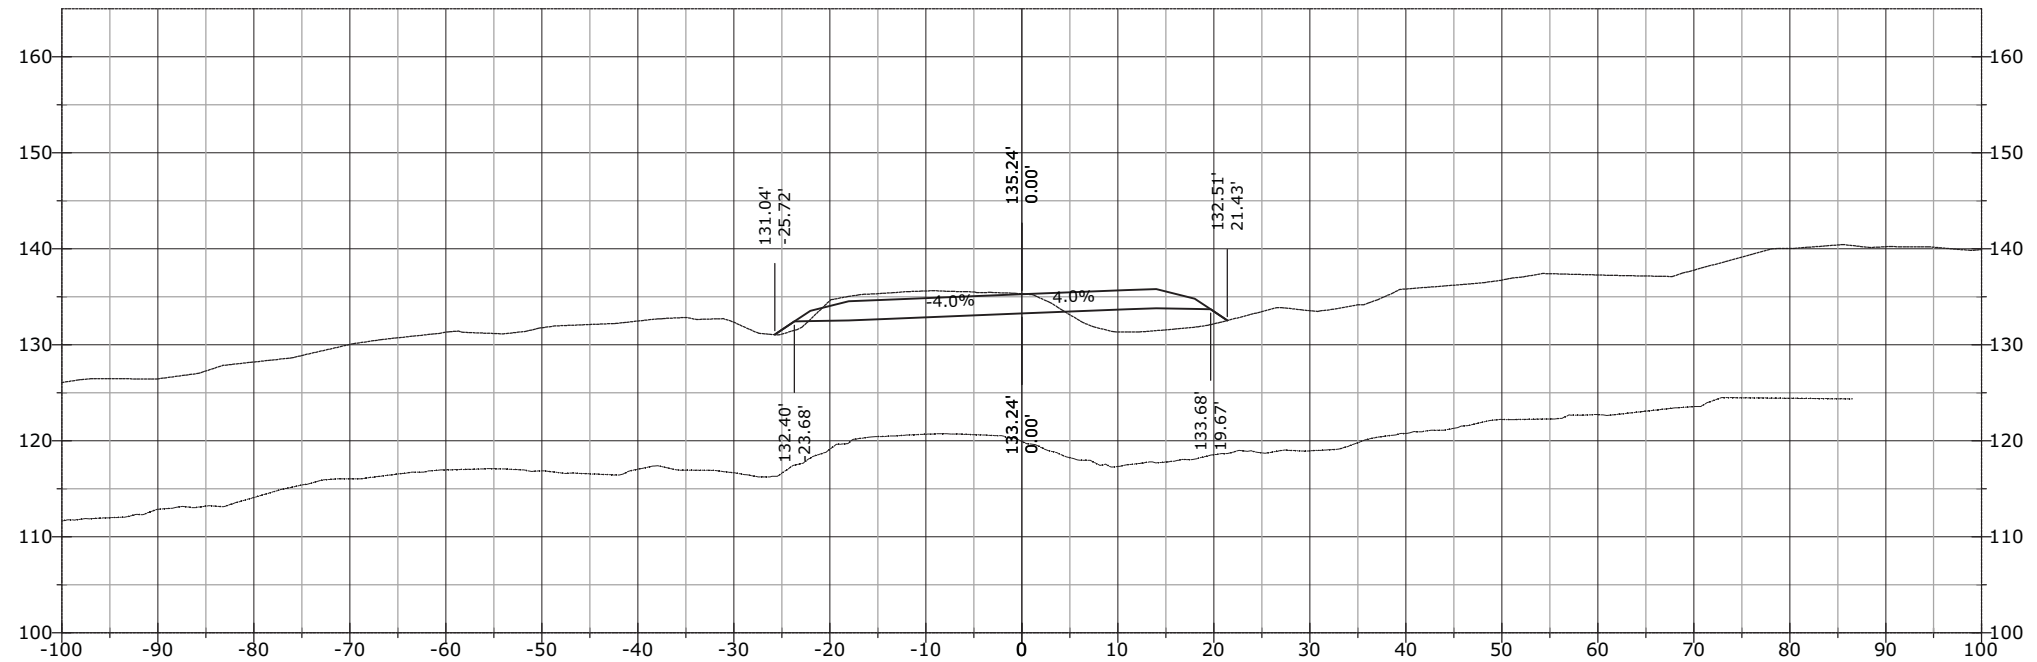


STATE	PROJECT	SHEET NUMBER
AK	AK PFH 43(10)	XS.8

787+05.15

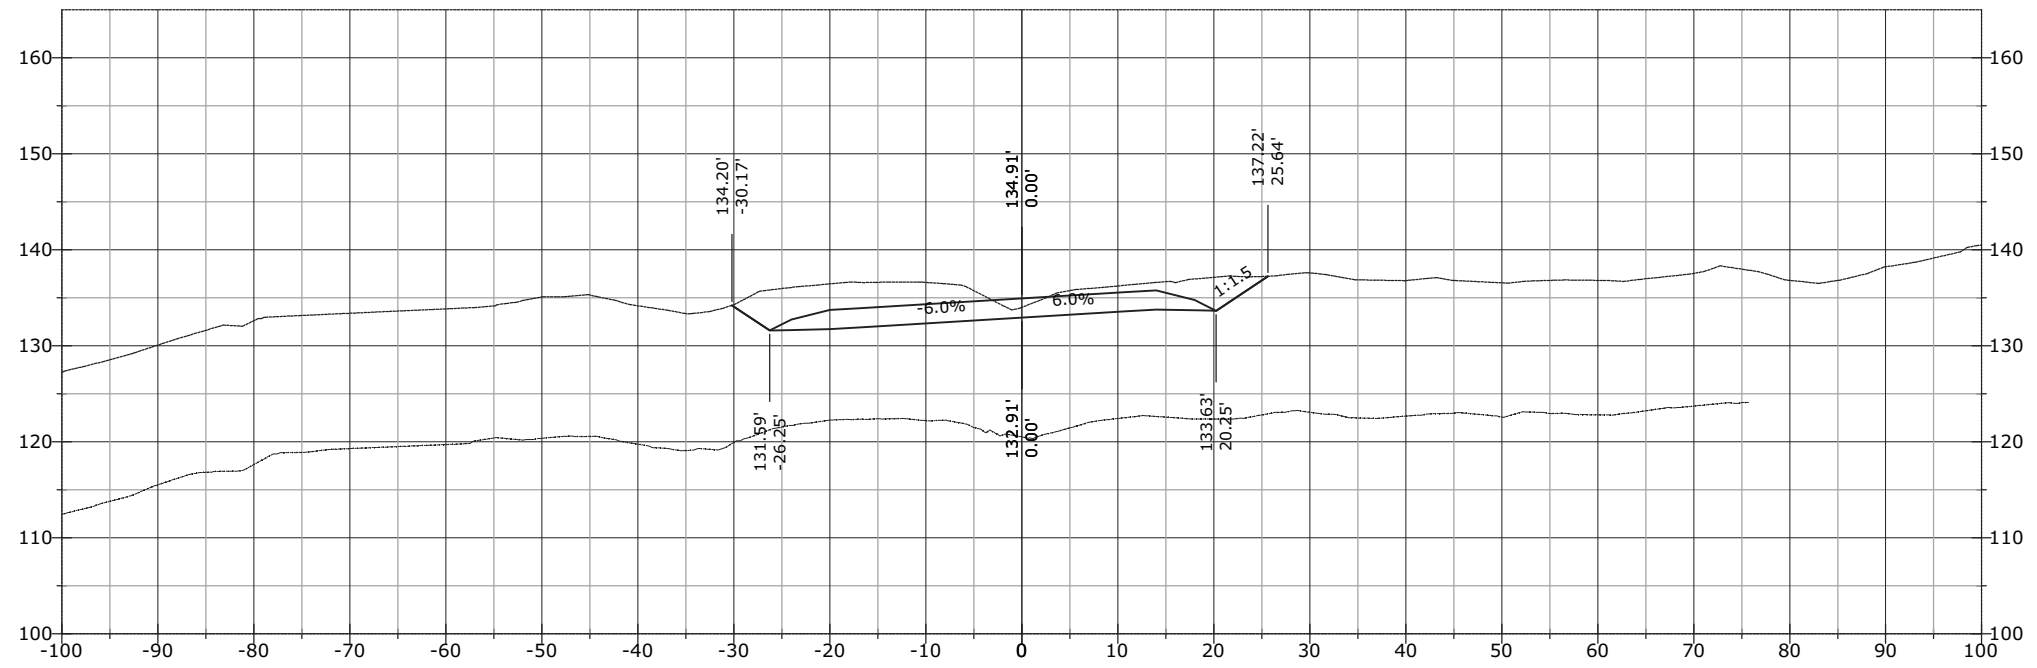


787+00.00

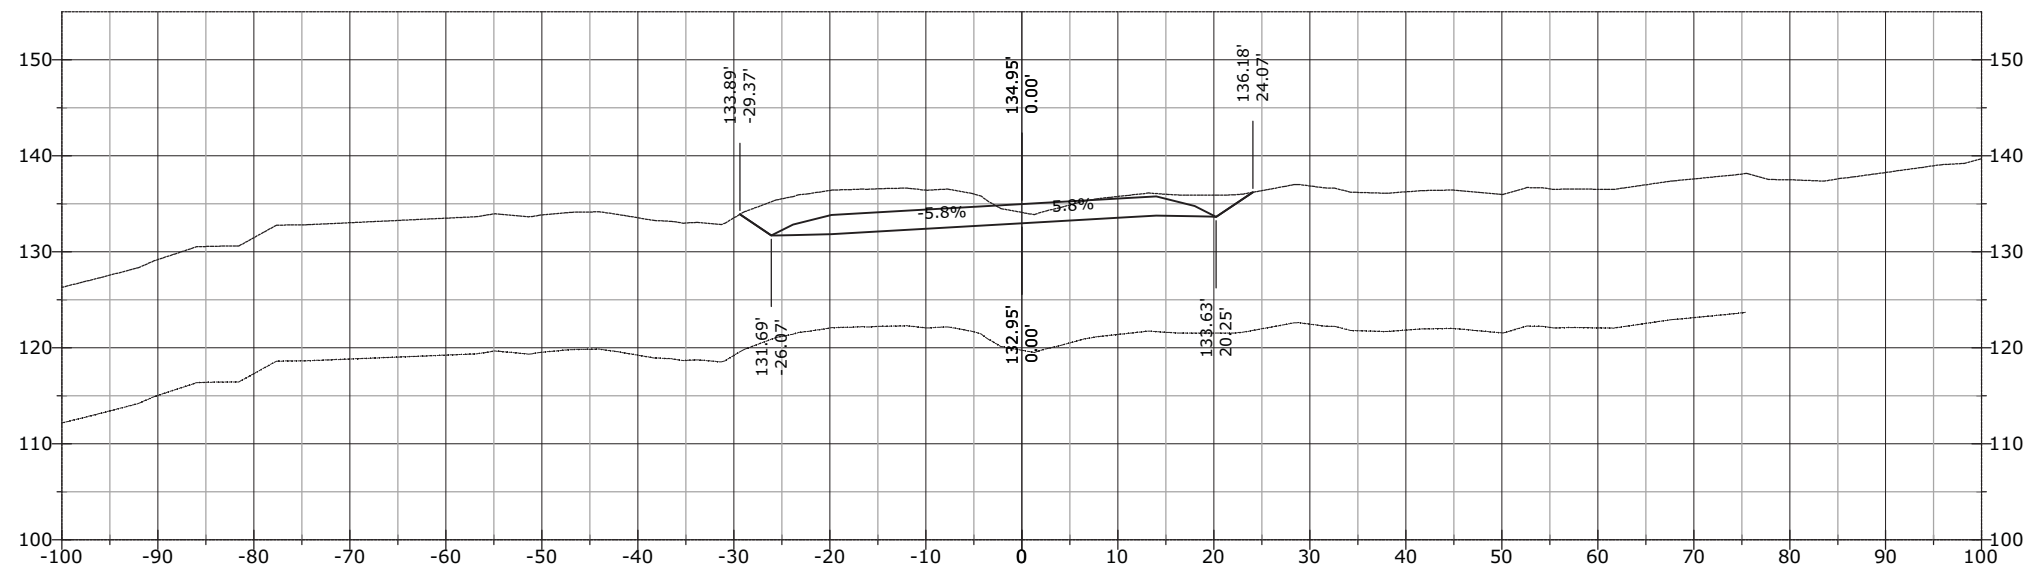


STATE	PROJECT	SHEET NUMBER
AK	AK PFH 43(10)	XS.9

788+00.00

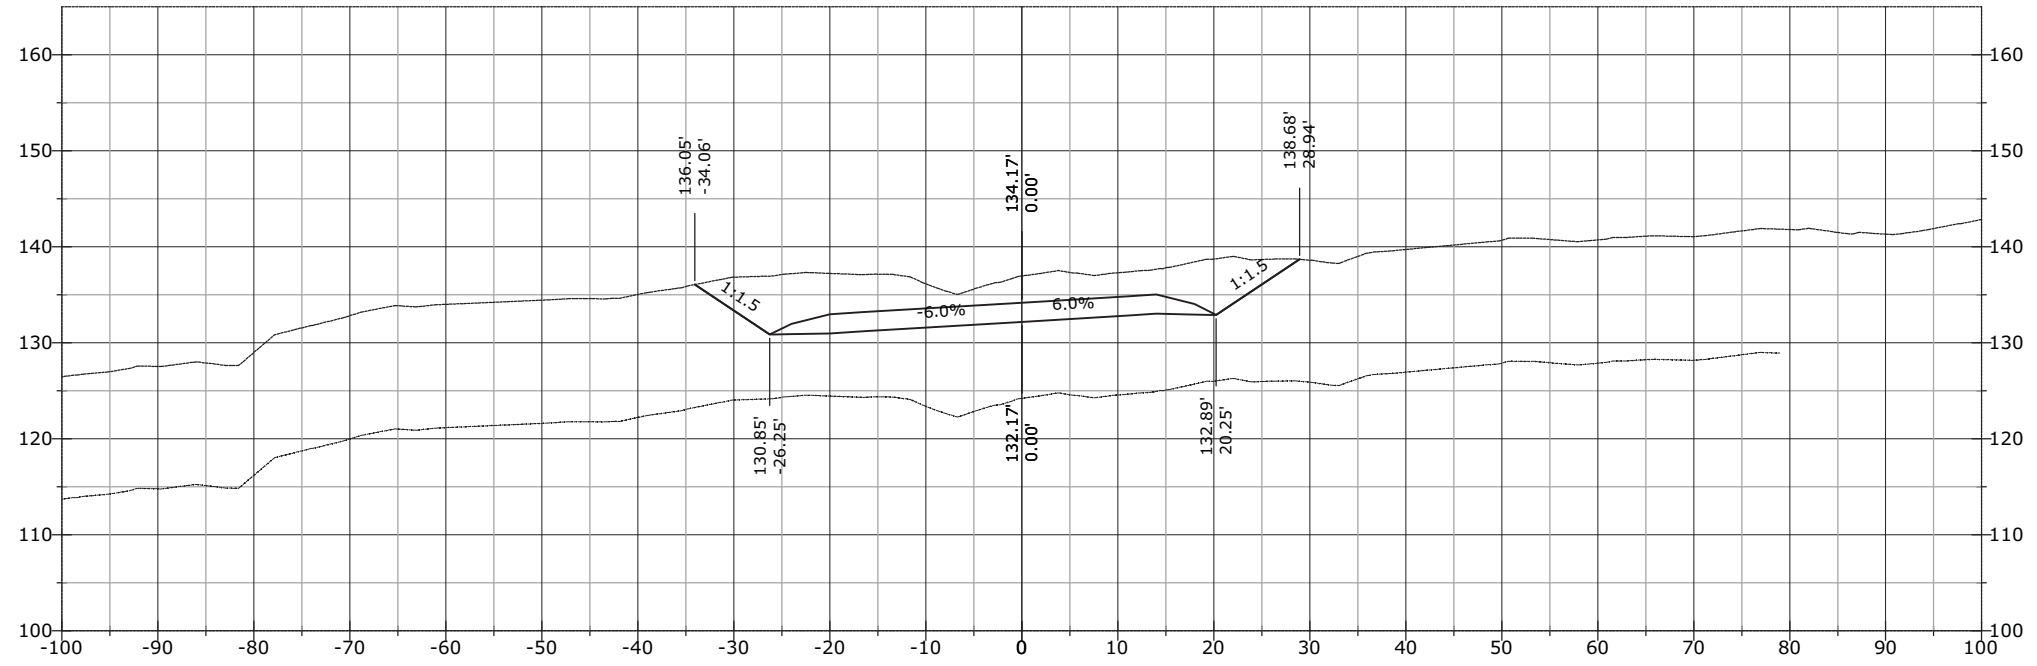


787+50.00

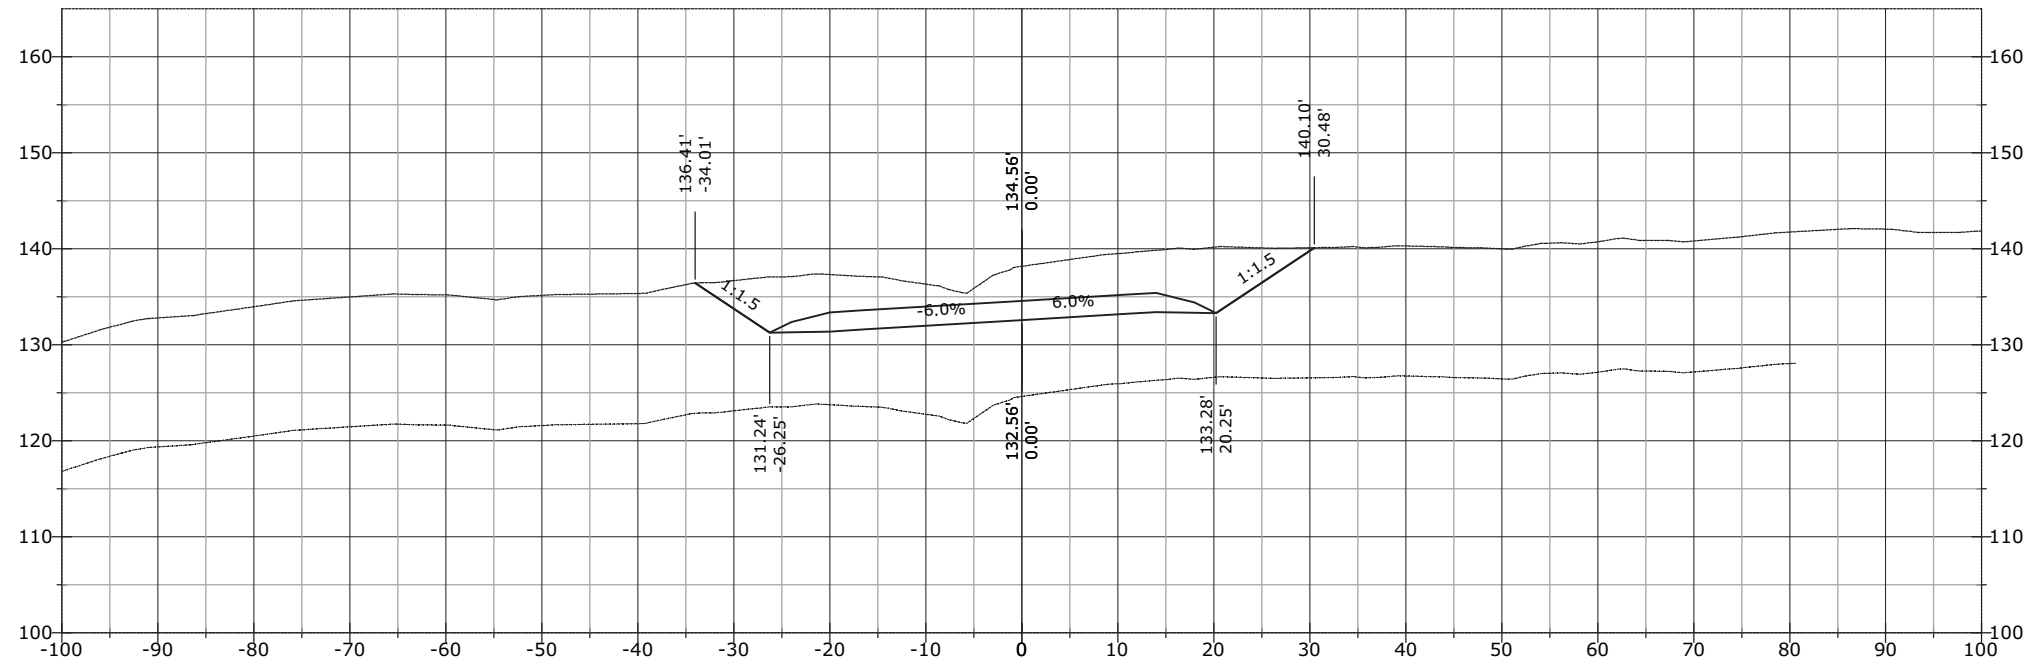


STATE	PROJECT	SHEET NUMBER
AK	AK PFH 43(10)	XS.10

789+00.00

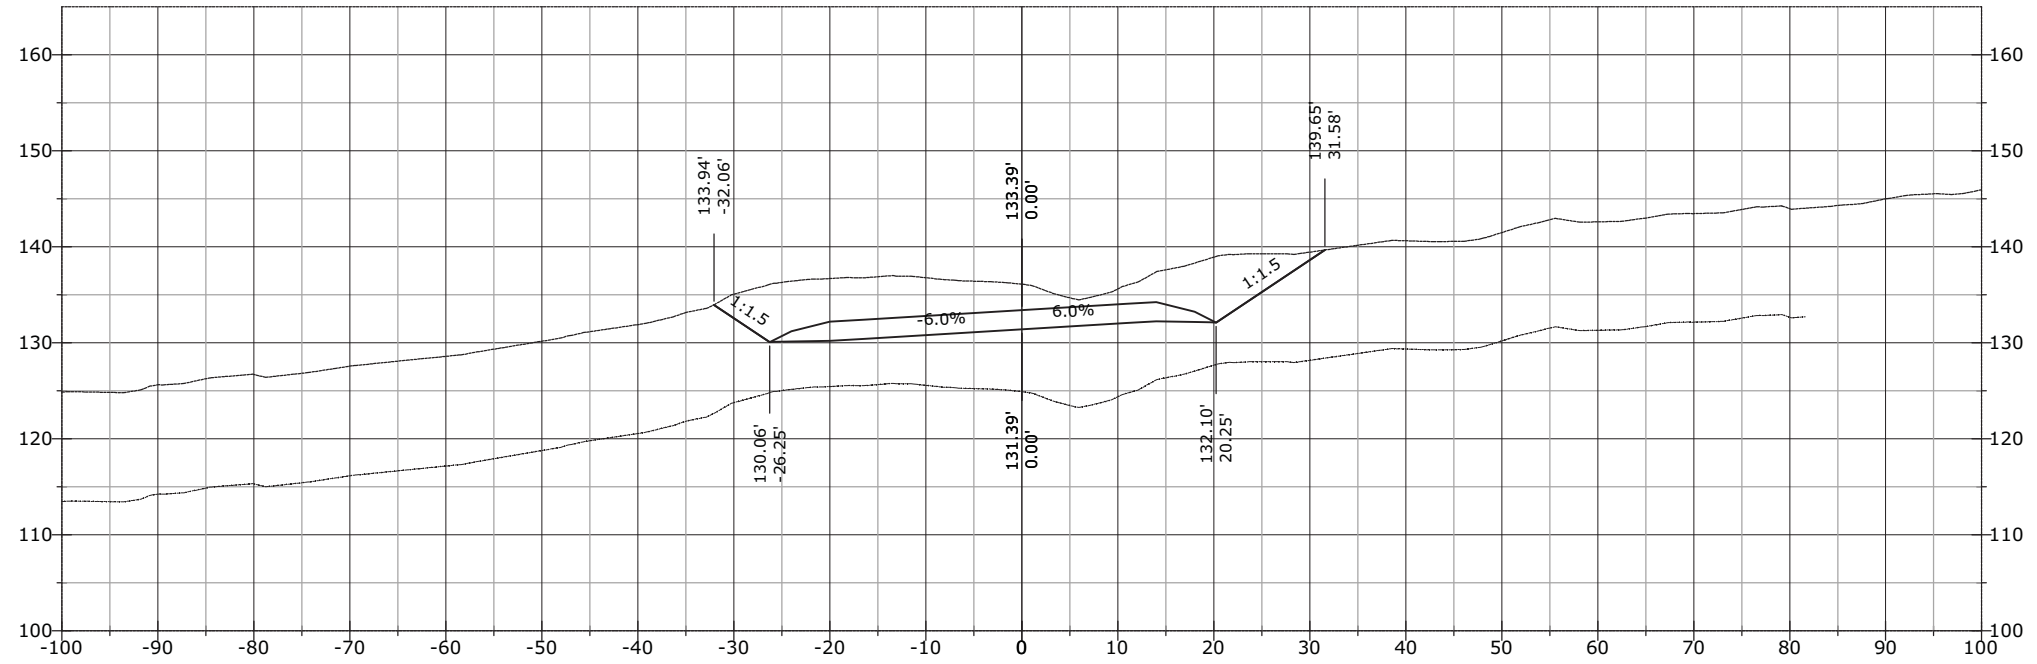


788+50.00

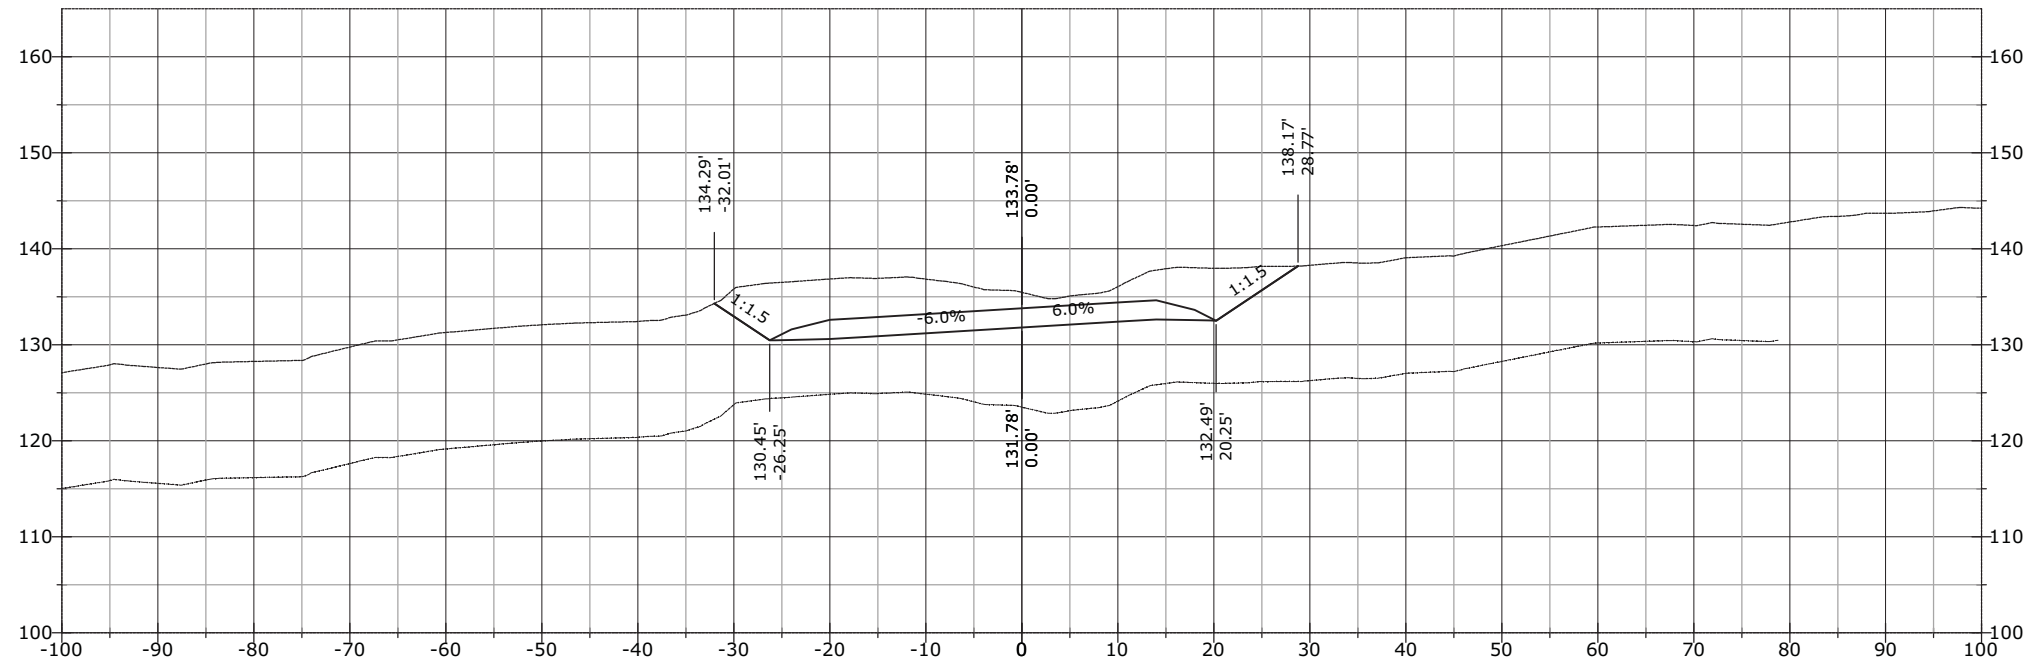


STATE	PROJECT	SHEET NUMBER
AK	AK PFH 43(10)	XS.11

789+50.00

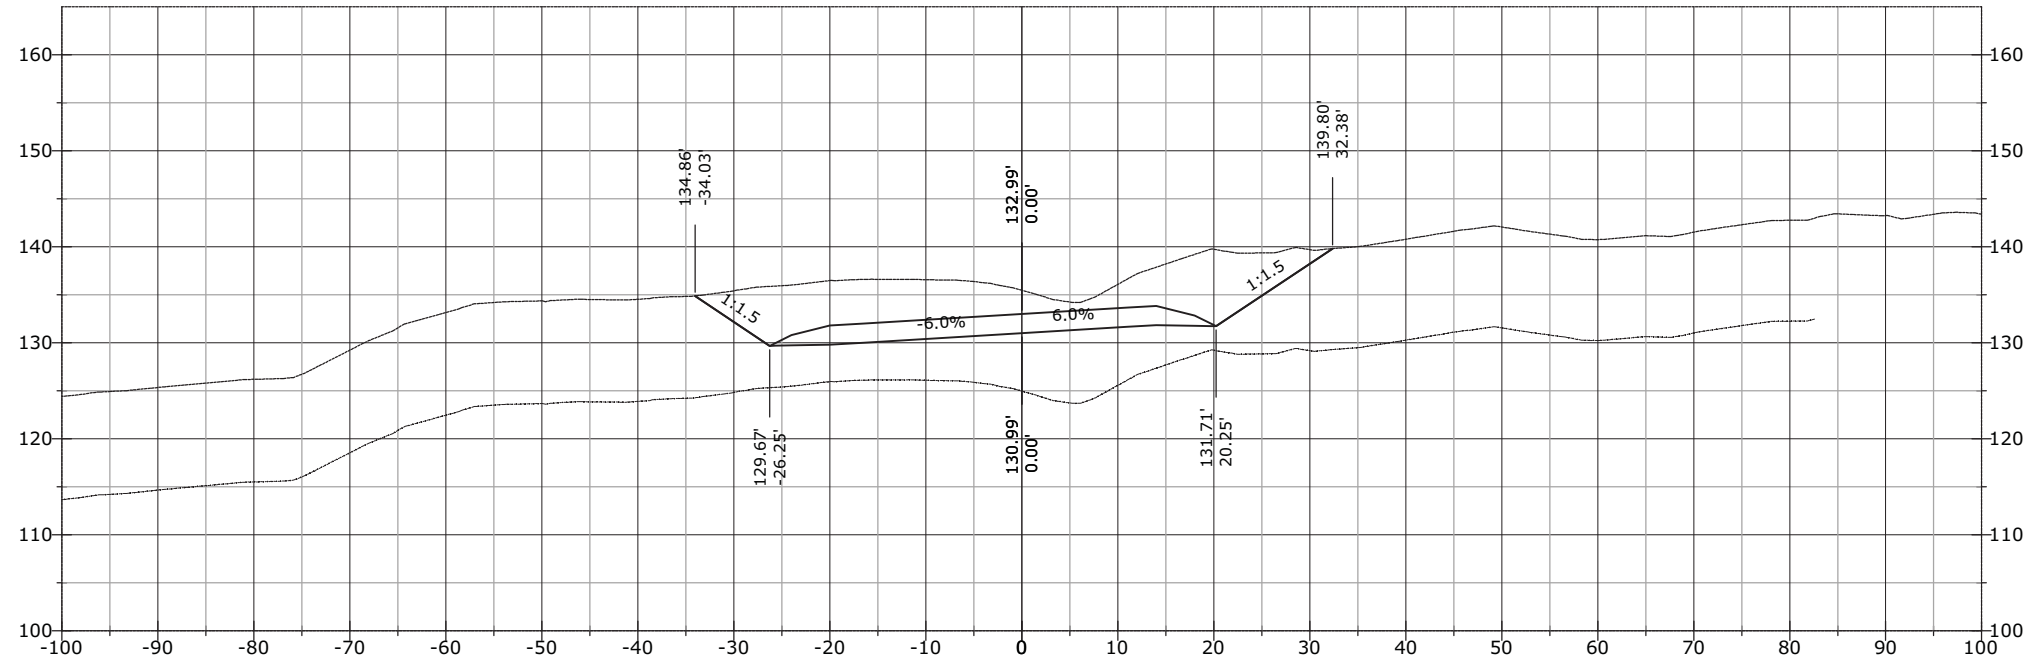


789+28.66

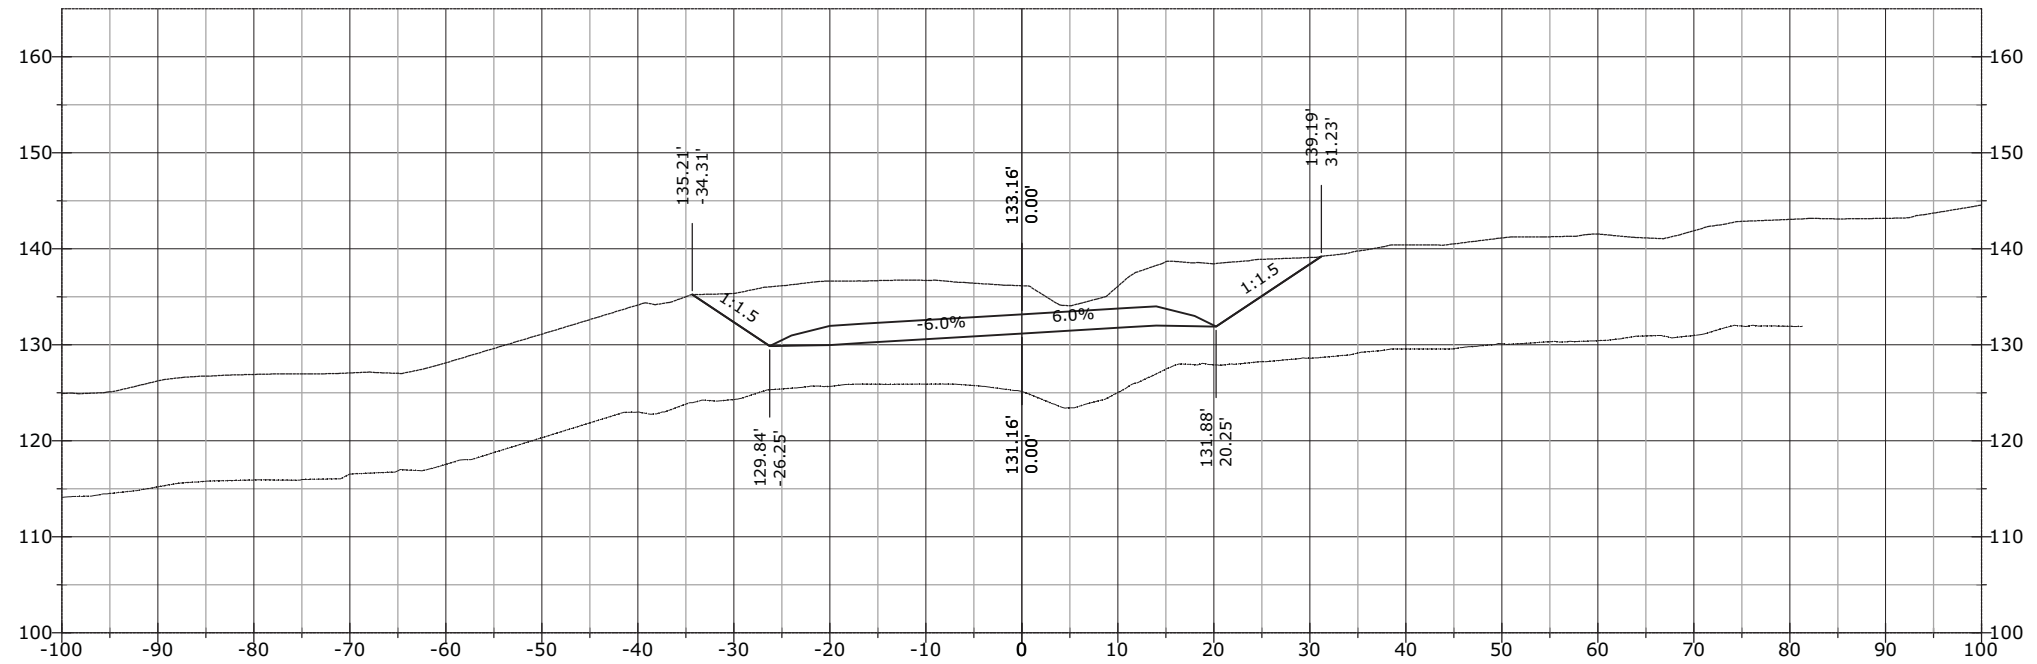


STATE	PROJECT	SHEET NUMBER
AK	AK PFH 43(10)	XS.12

790+00.00

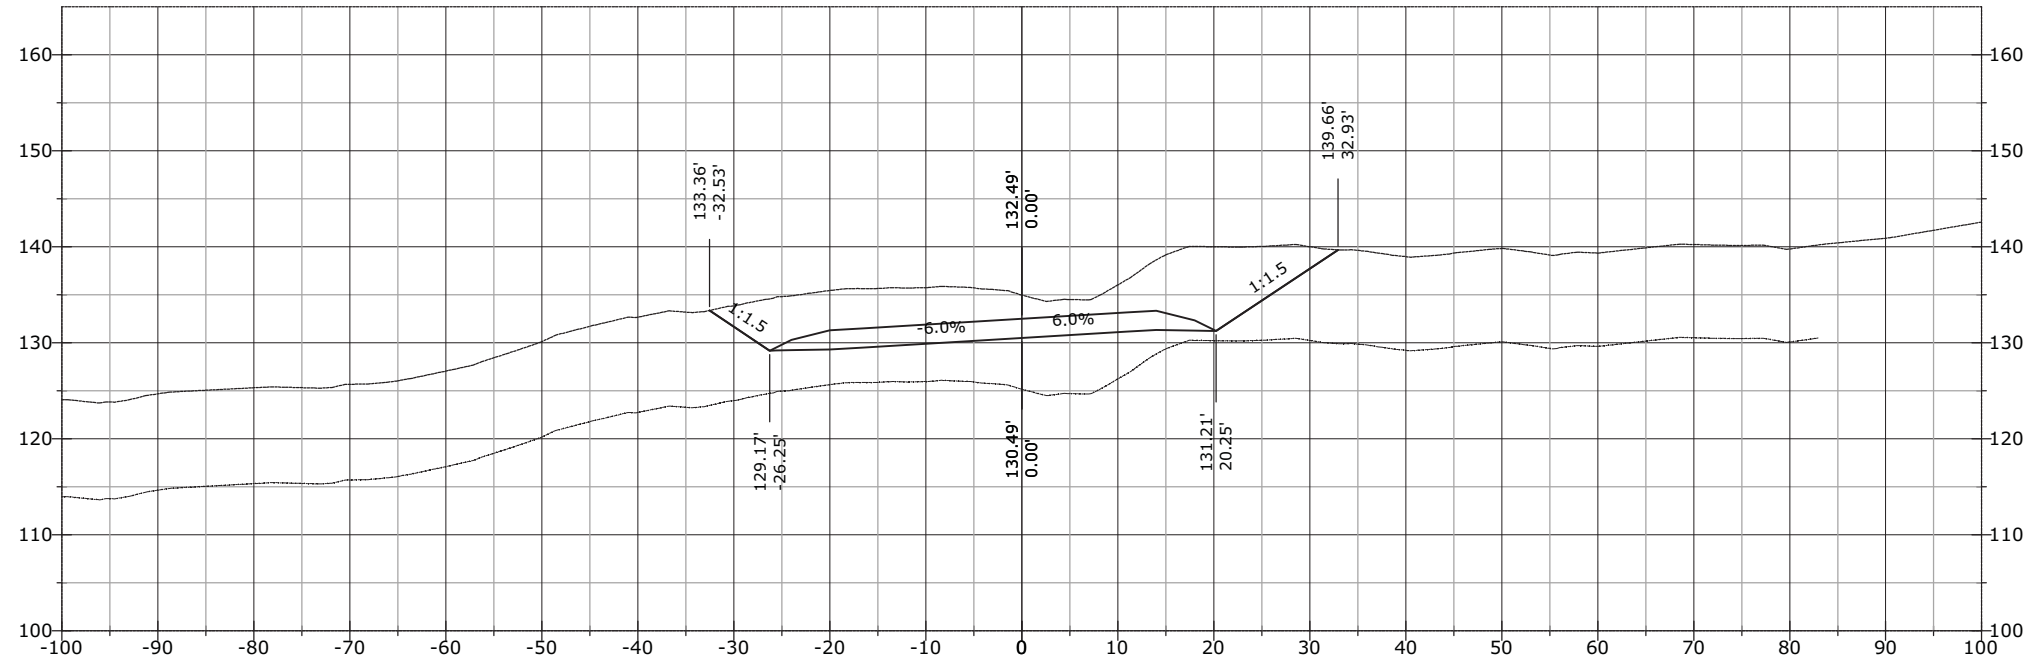


789+59.12

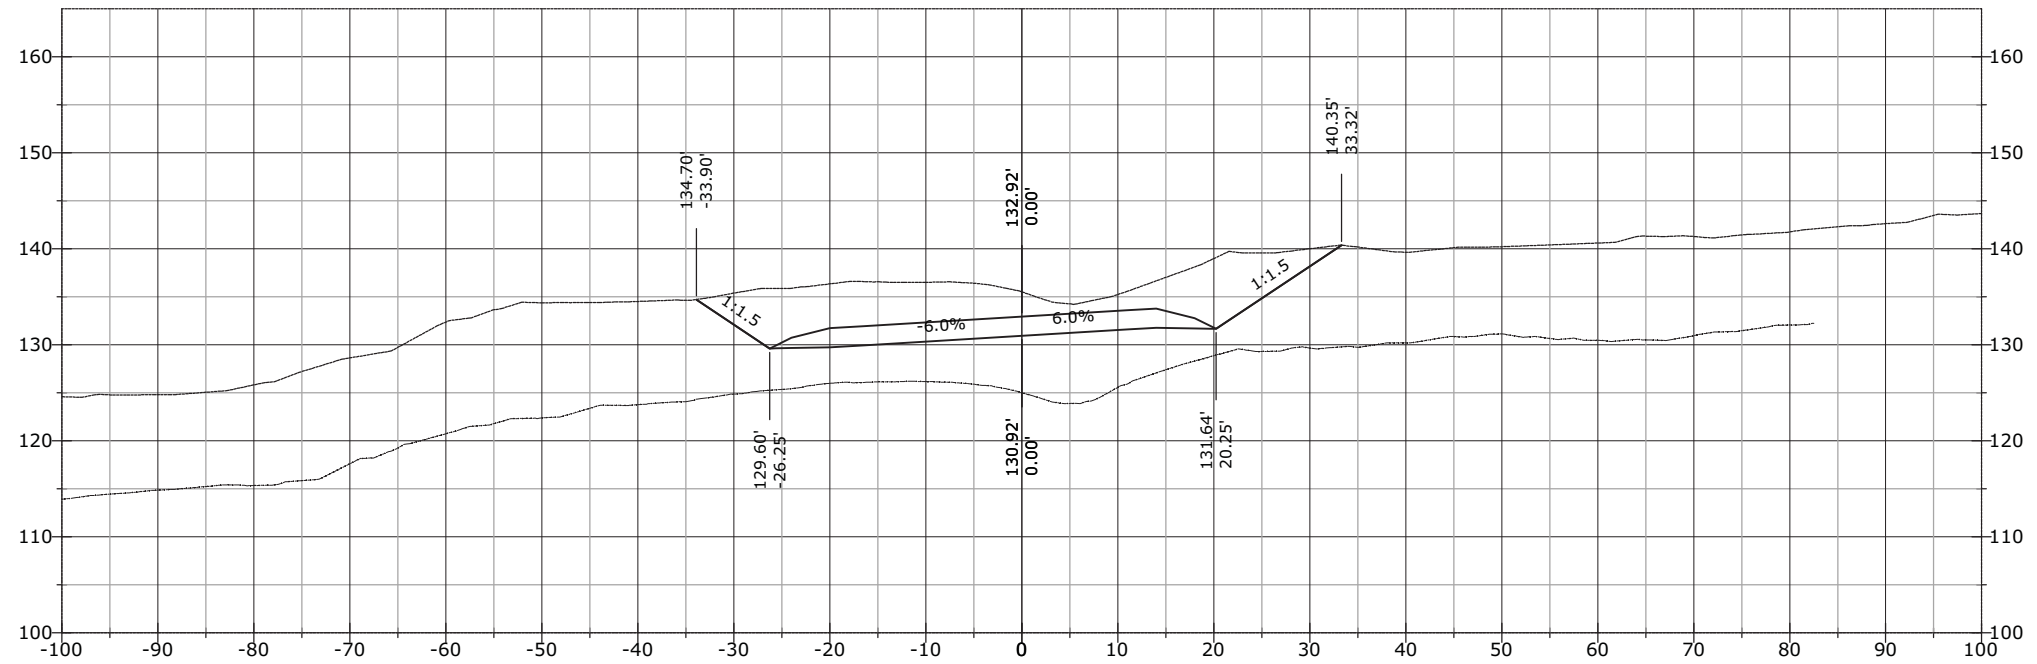


STATE	PROJECT	SHEET NUMBER
AK	AK PFH 43(10)	XS.13

791+00.00

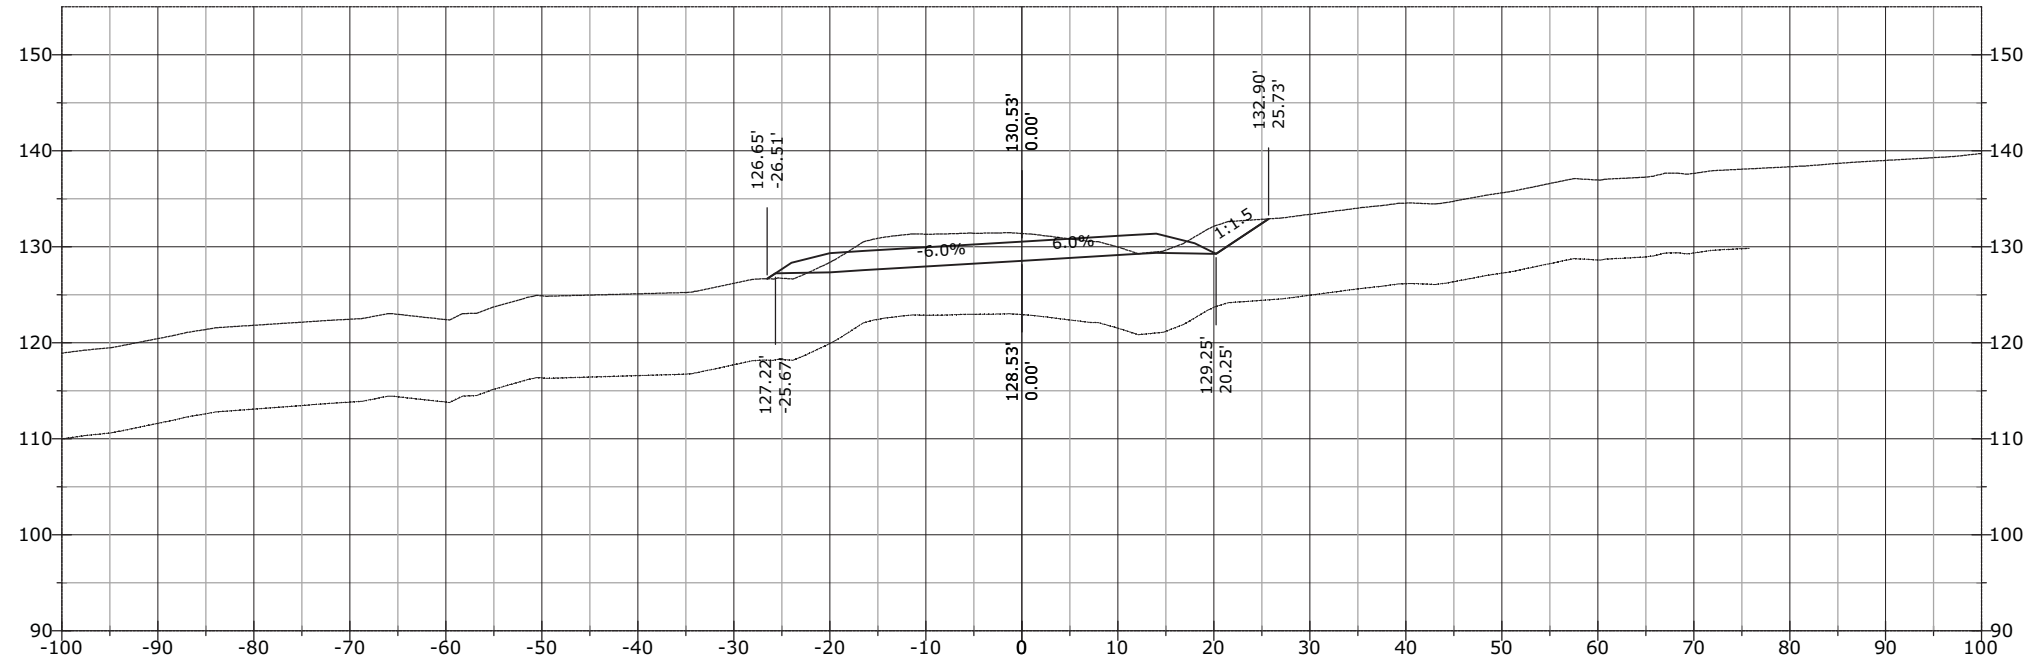


790+50.00

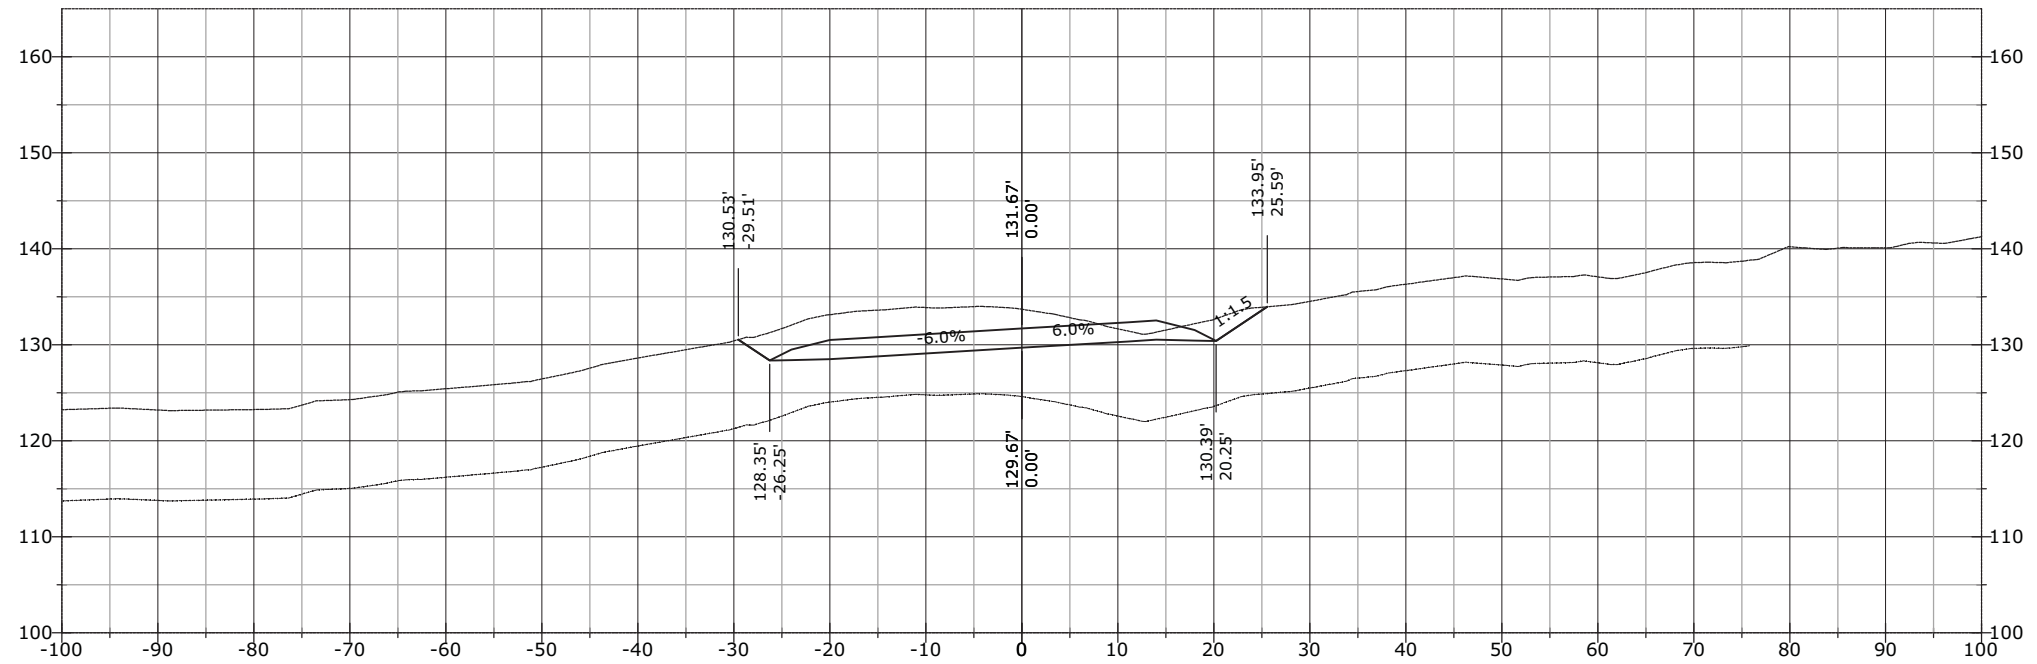


STATE	PROJECT	SHEET NUMBER
AK	AK PFH 43(10)	XS.14

791+52.18

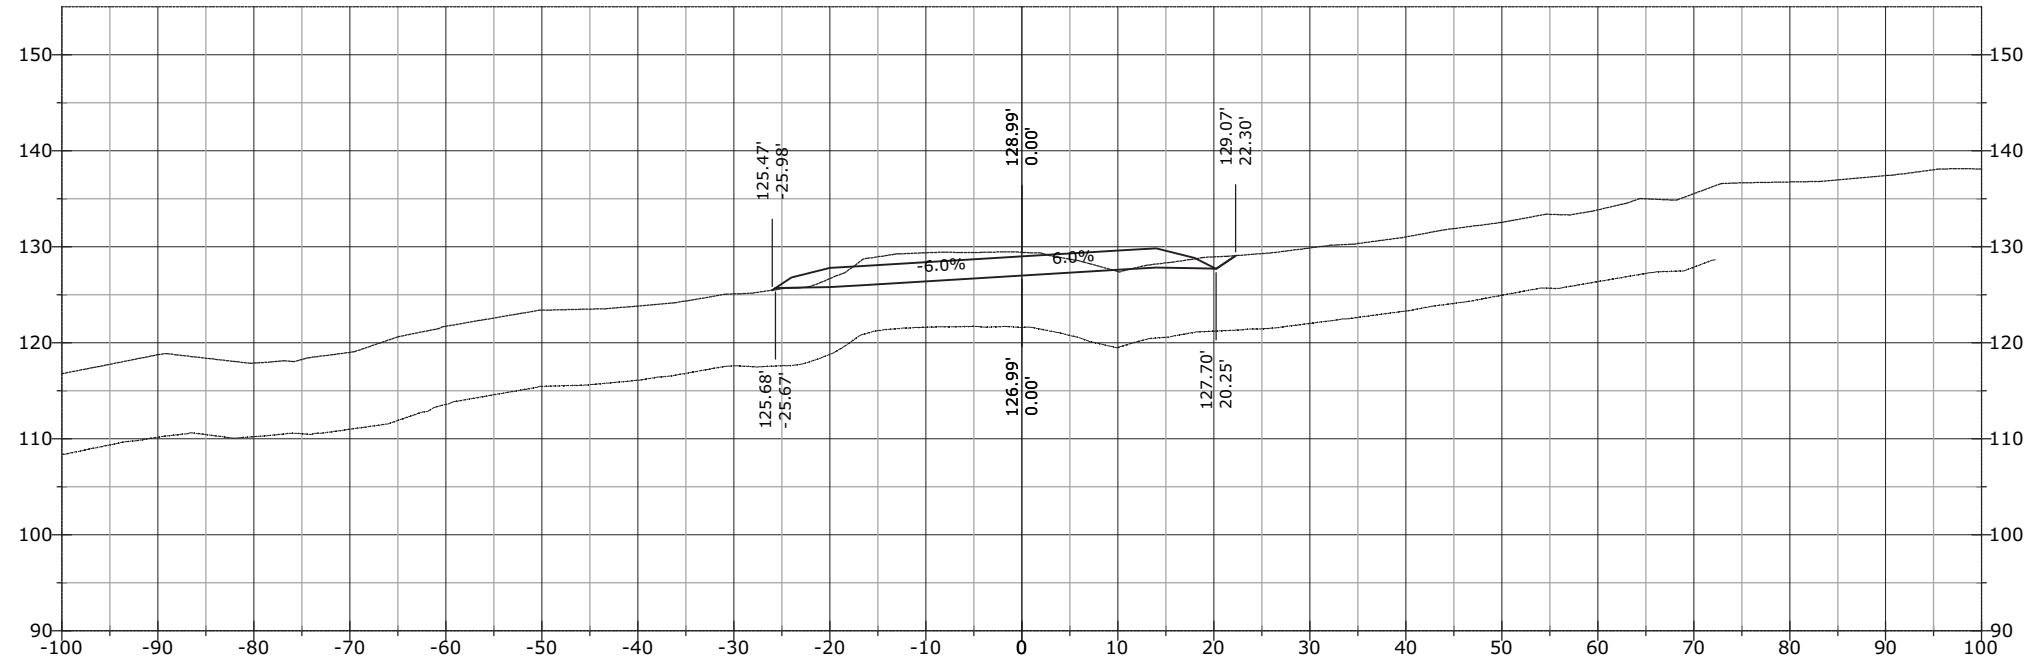


791+50.00

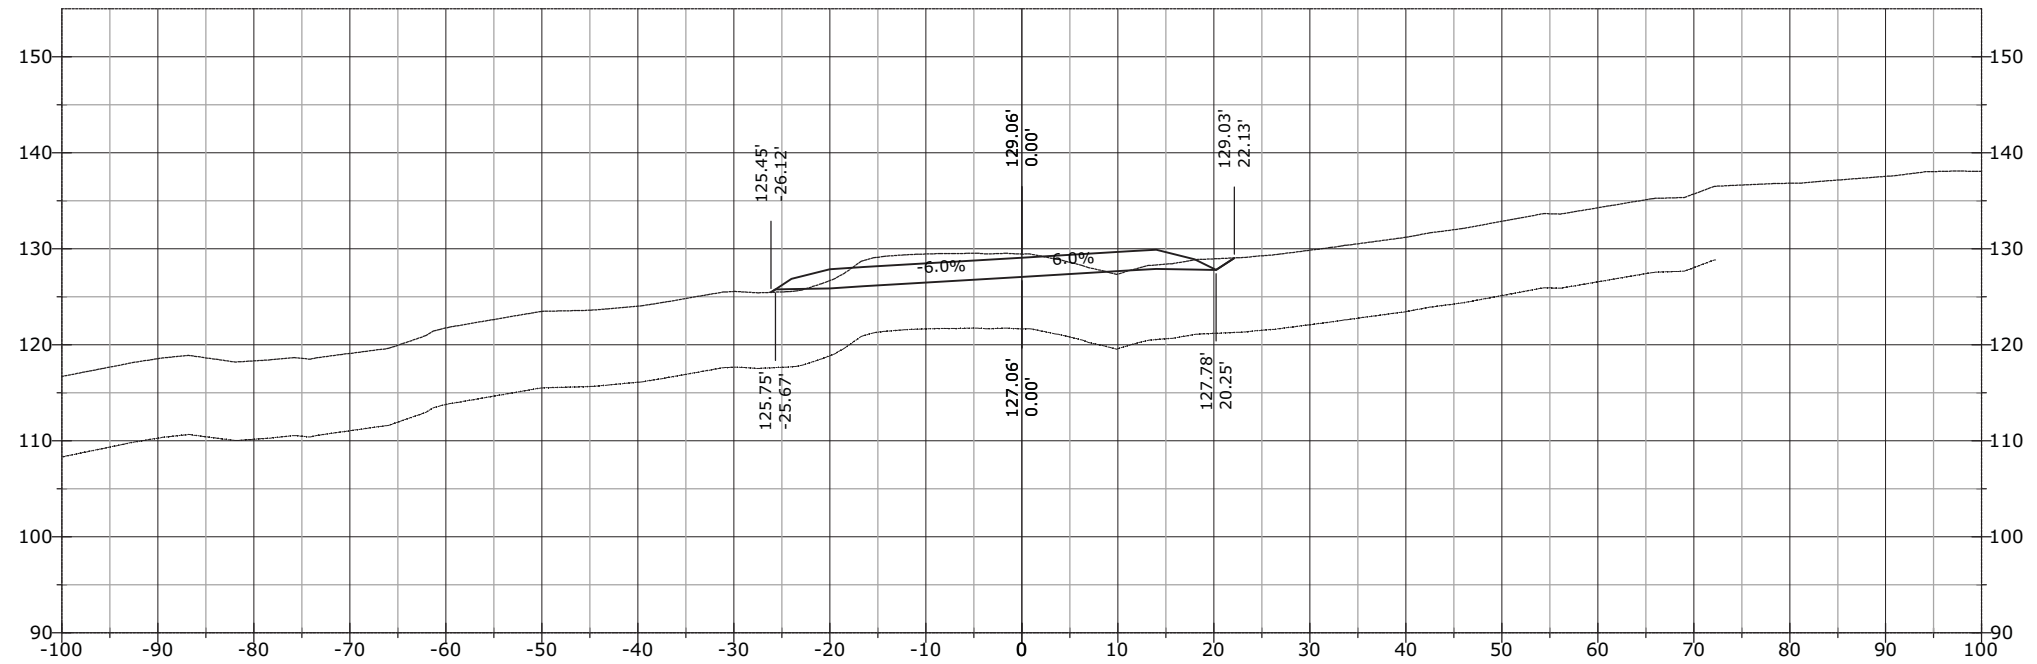


STATE	PROJECT	SHEET NUMBER
AK	AK PFH 43(10)	XS.15

791+69.13

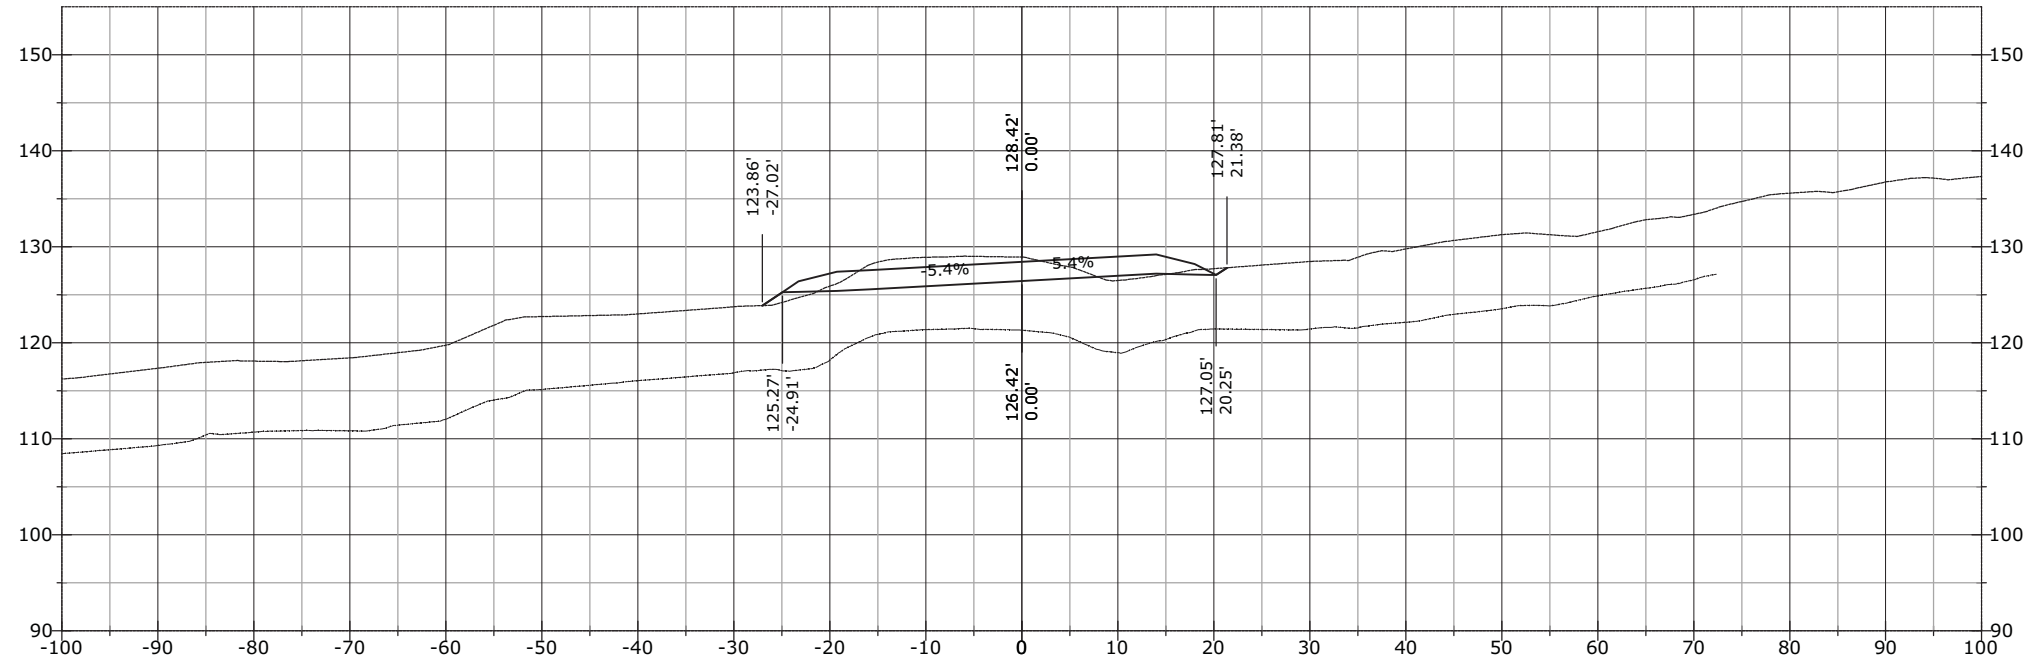


791+59.12

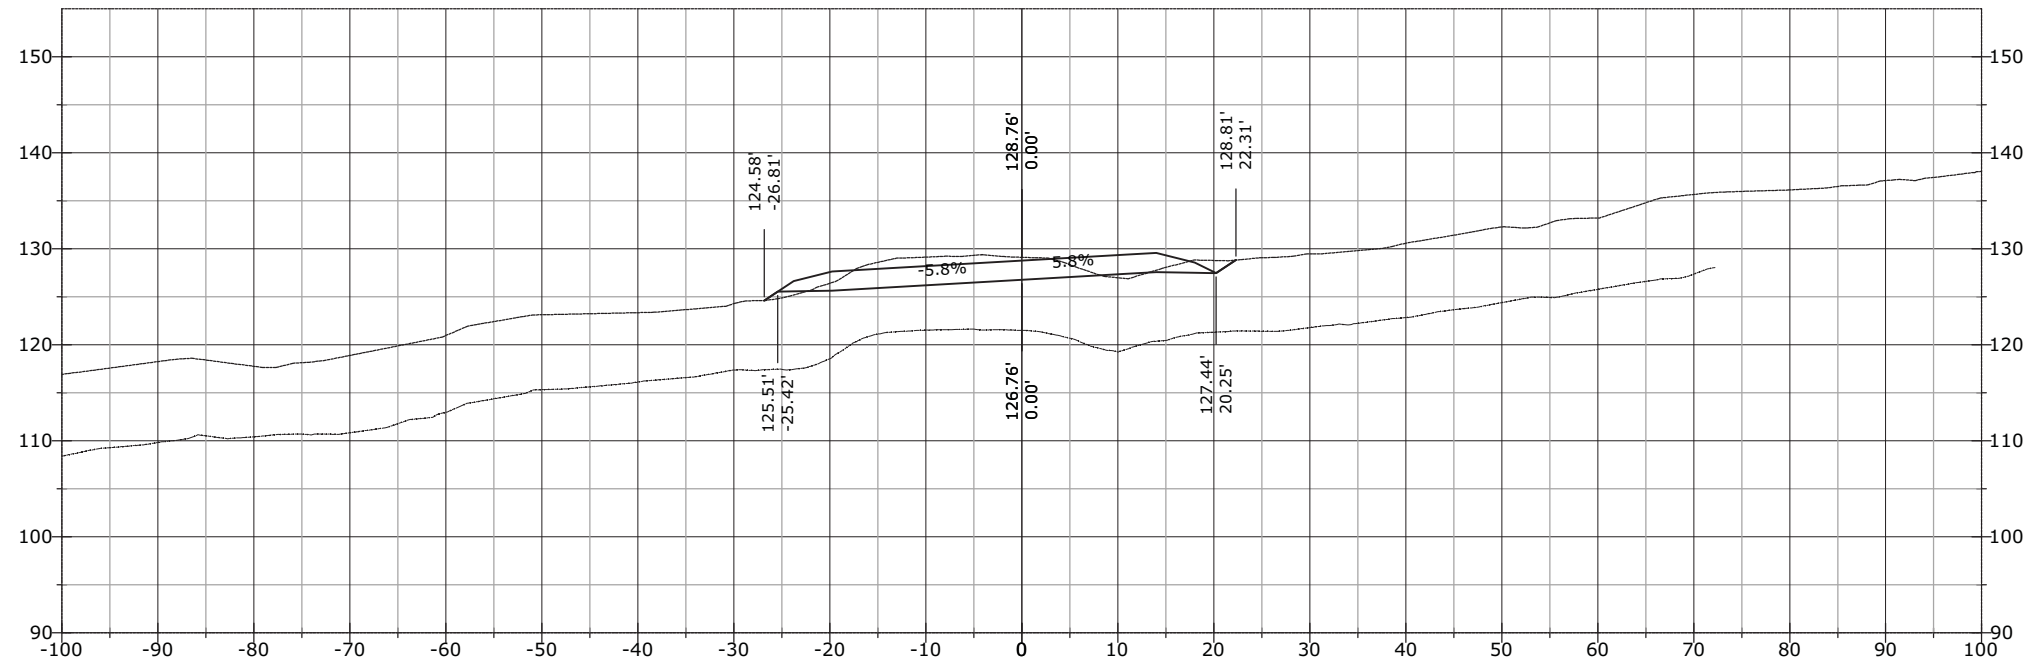


STATE	PROJECT	SHEET NUMBER
AK	AK PFH 43(10)	XS.16

791+93.50

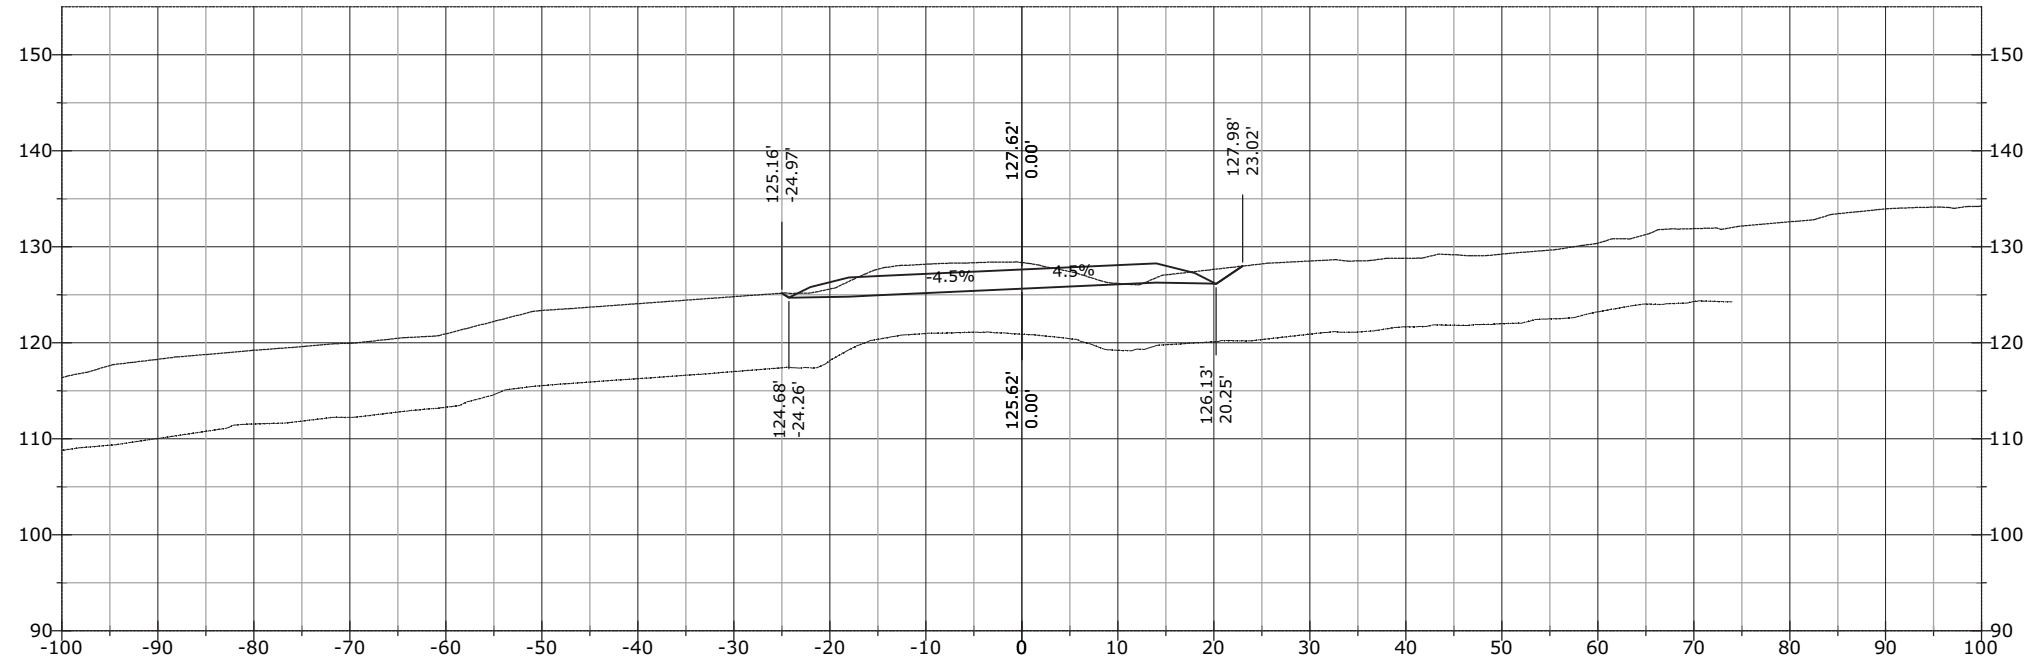


791+72.99

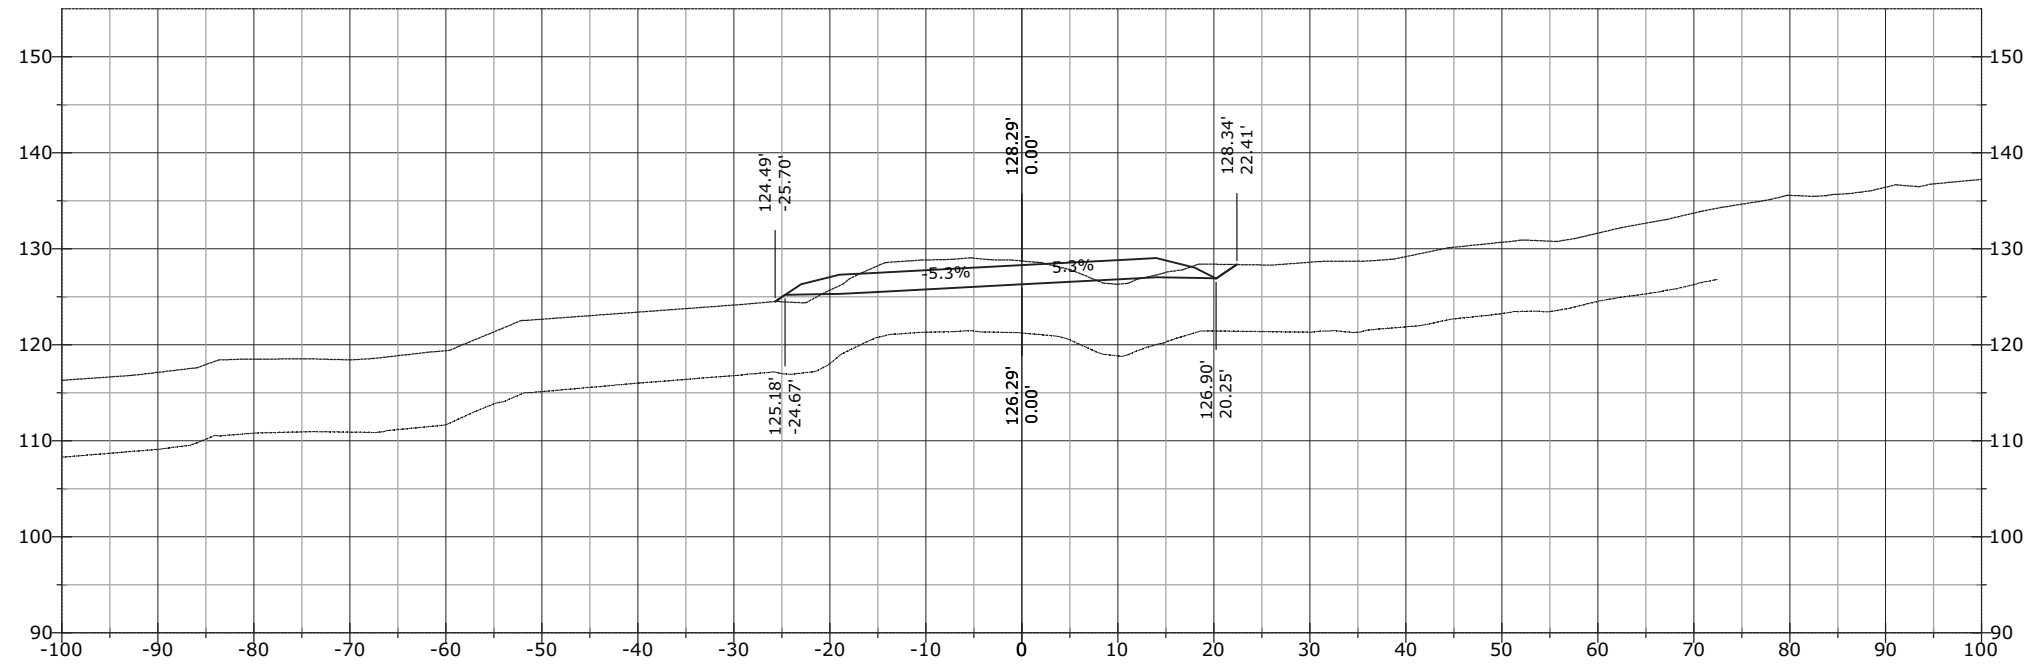


STATE	PROJECT	SHEET NUMBER
AK	AK PFH 43(10)	XS.17

792+50.00

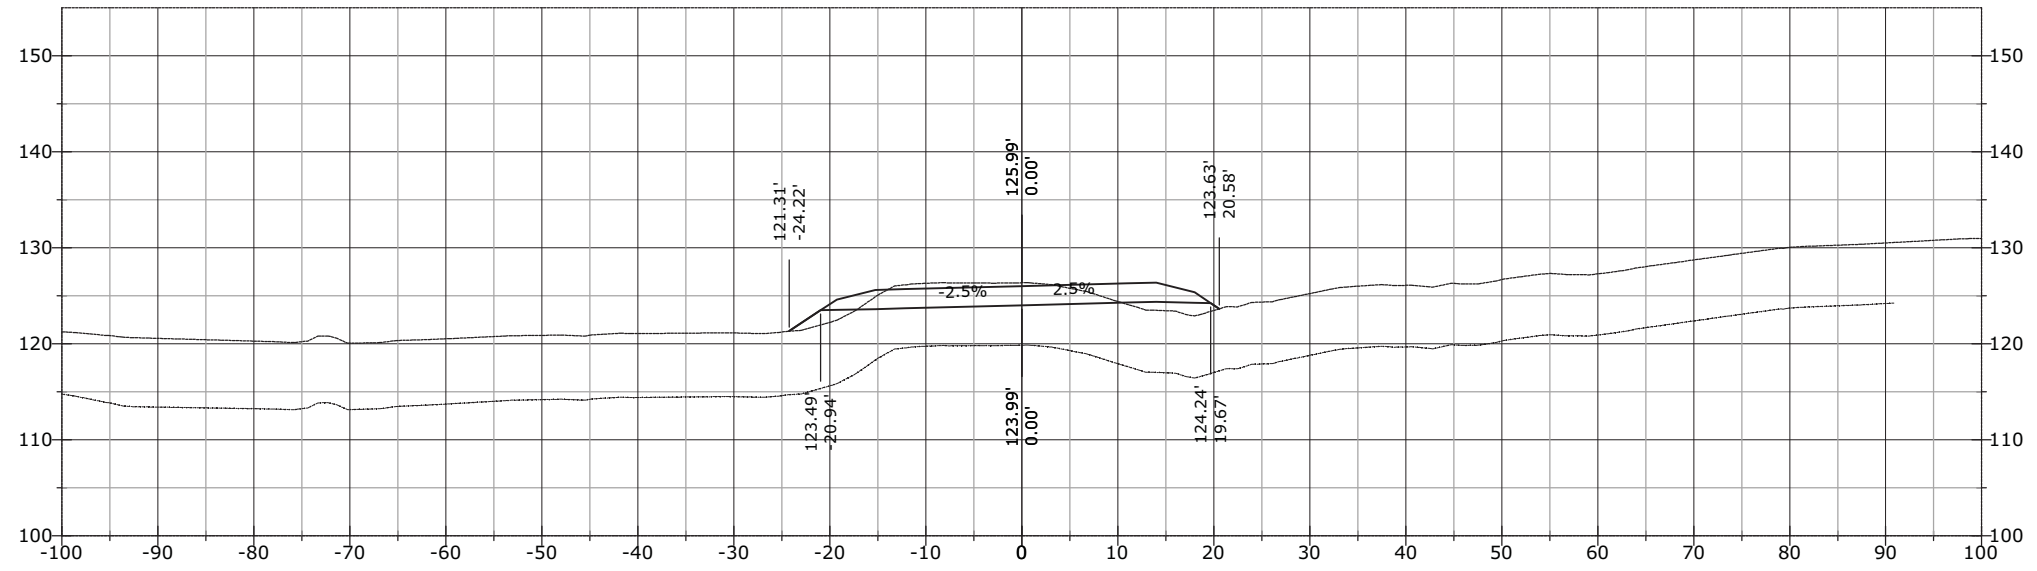


792+00.00

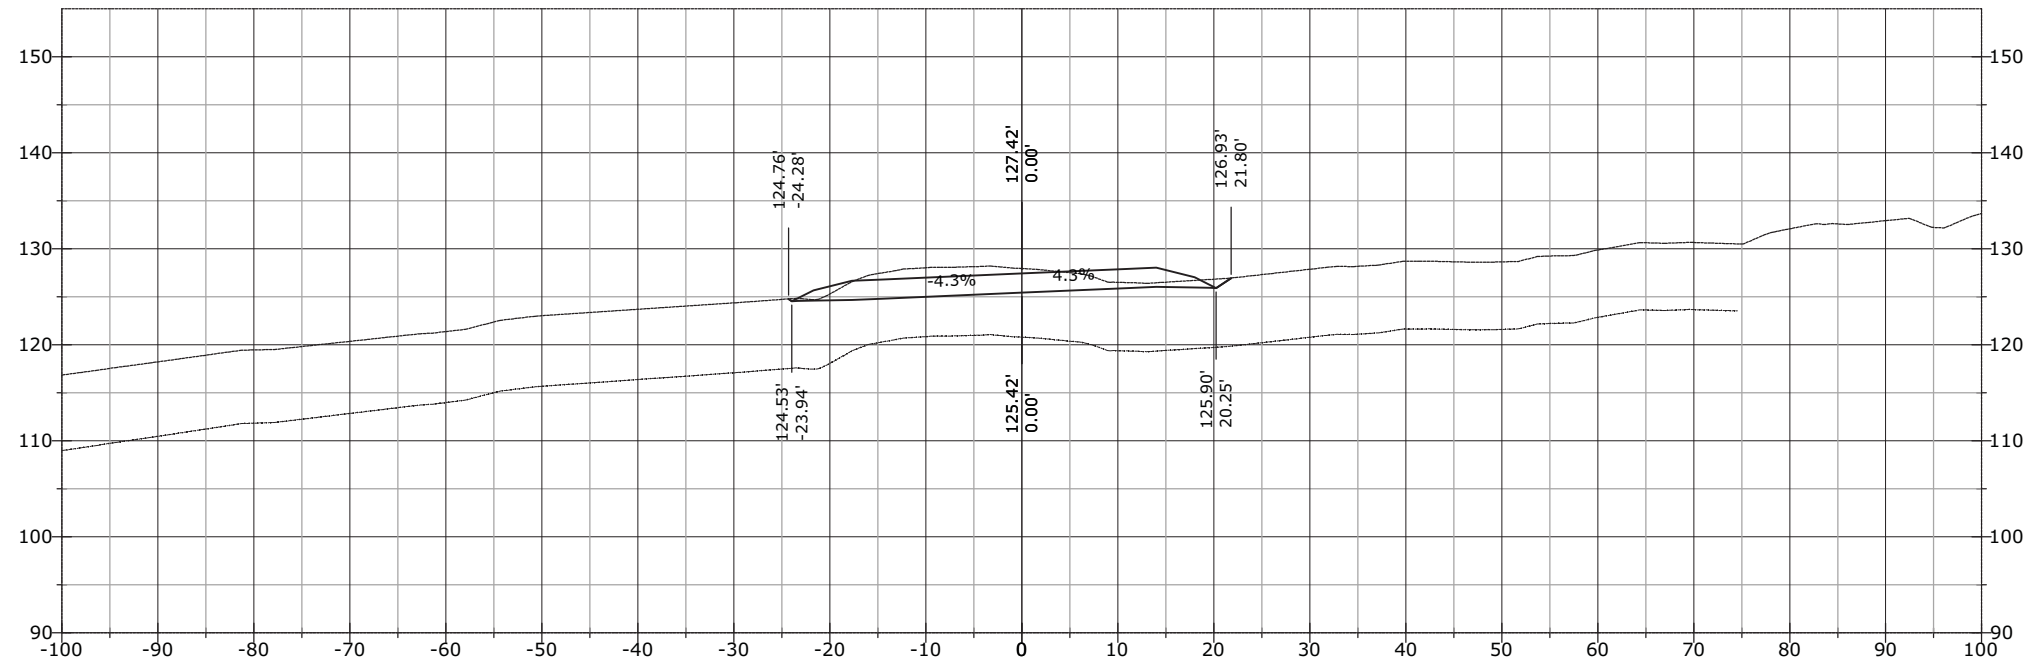


STATE	PROJECT	SHEET NUMBER
AK	AK PFH 43(10)	XS.18

793+00.00

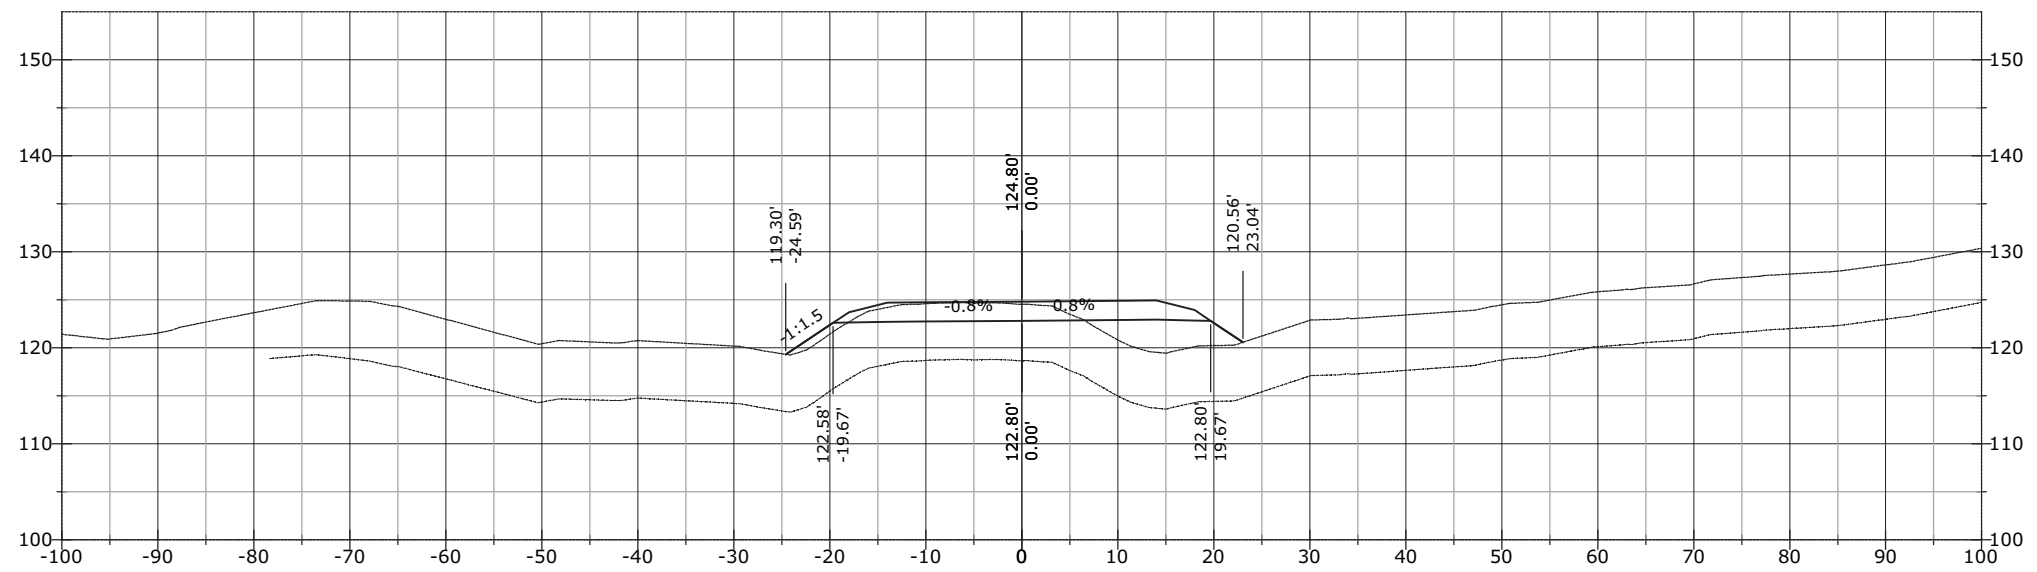


792+76.25

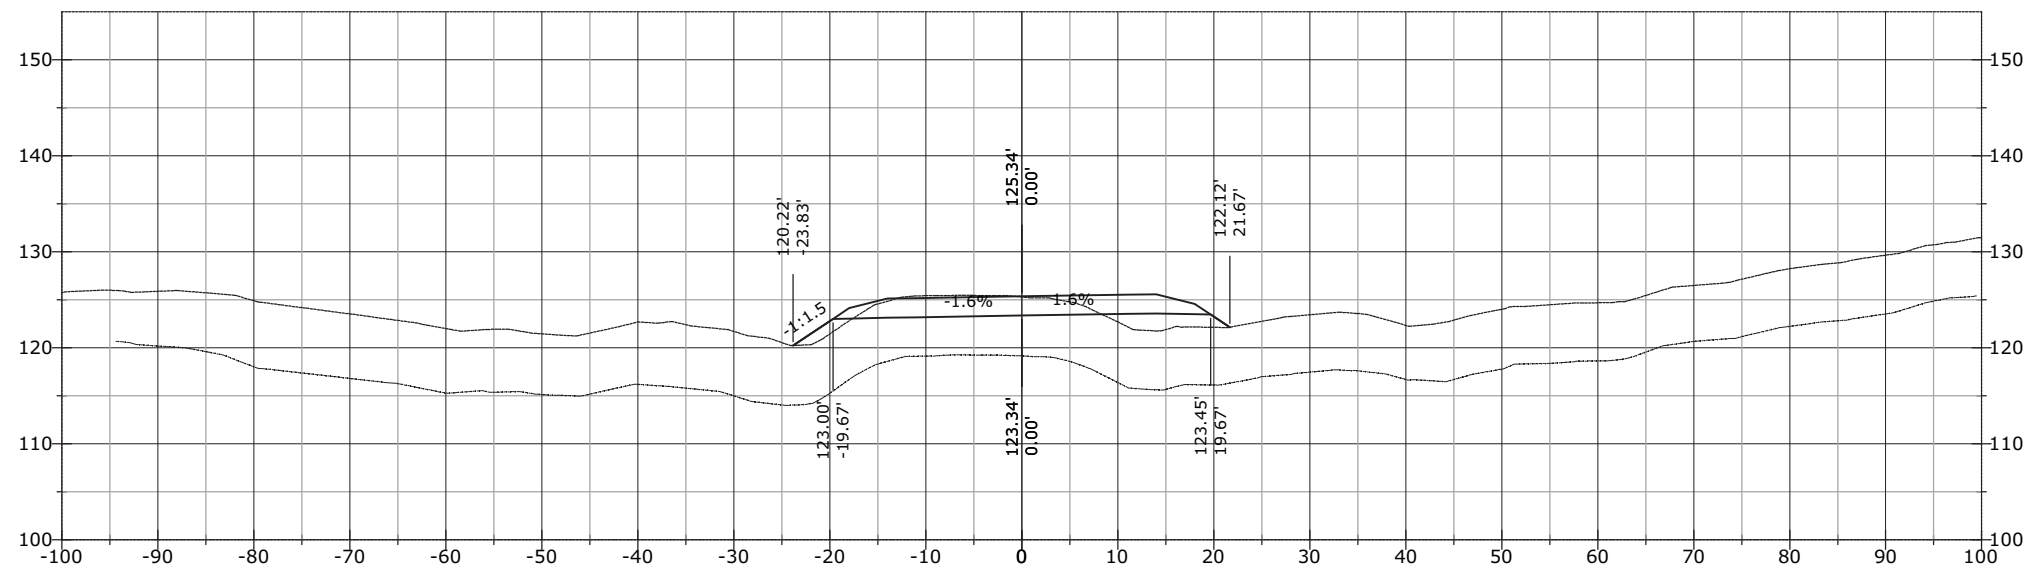


STATE	PROJECT	SHEET NUMBER
AK	AK PFH 43(10)	XS.19


794+00.00

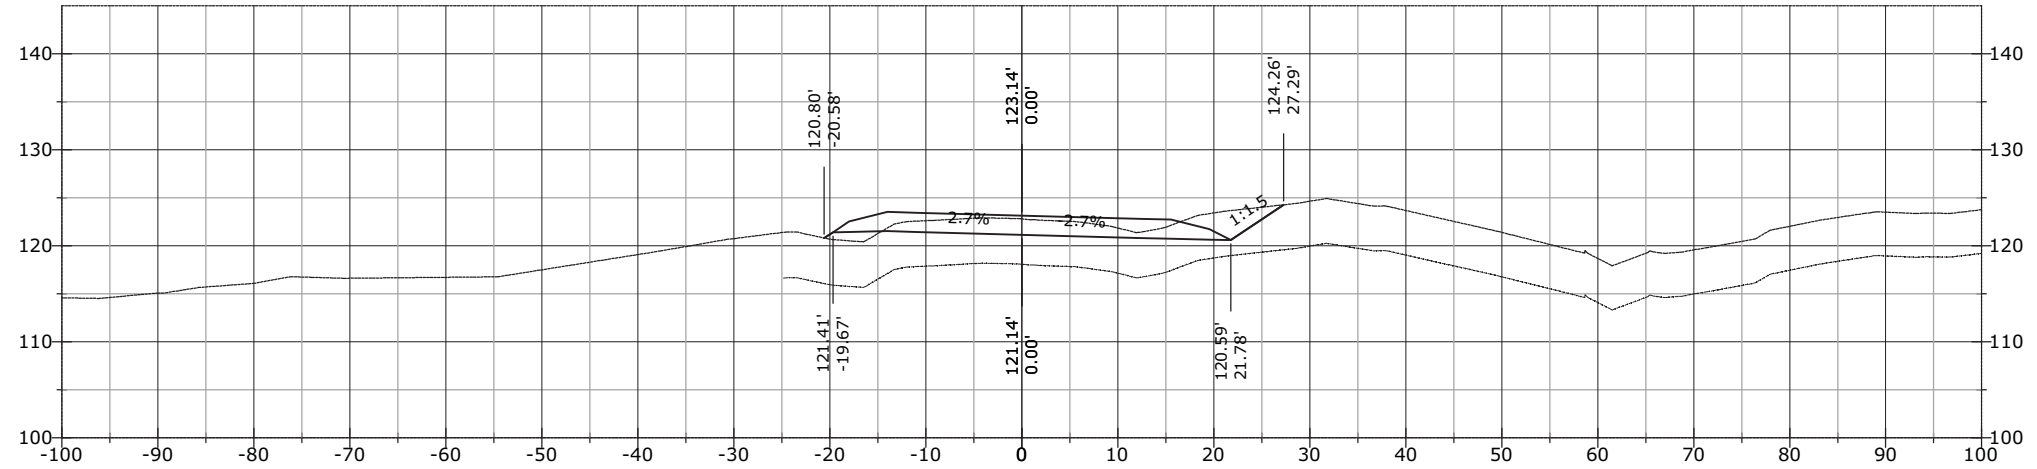

793+68.31

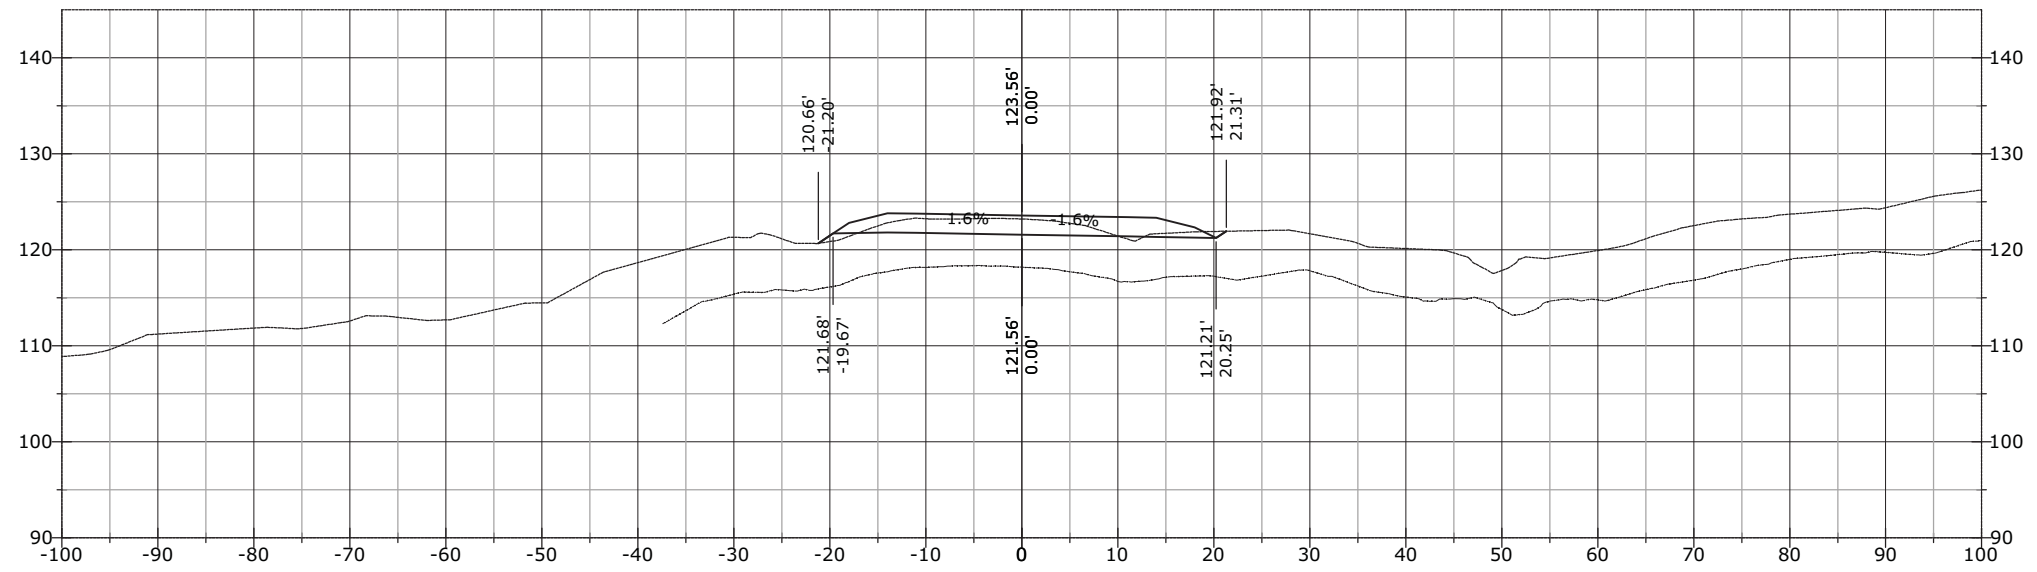


793+50.00

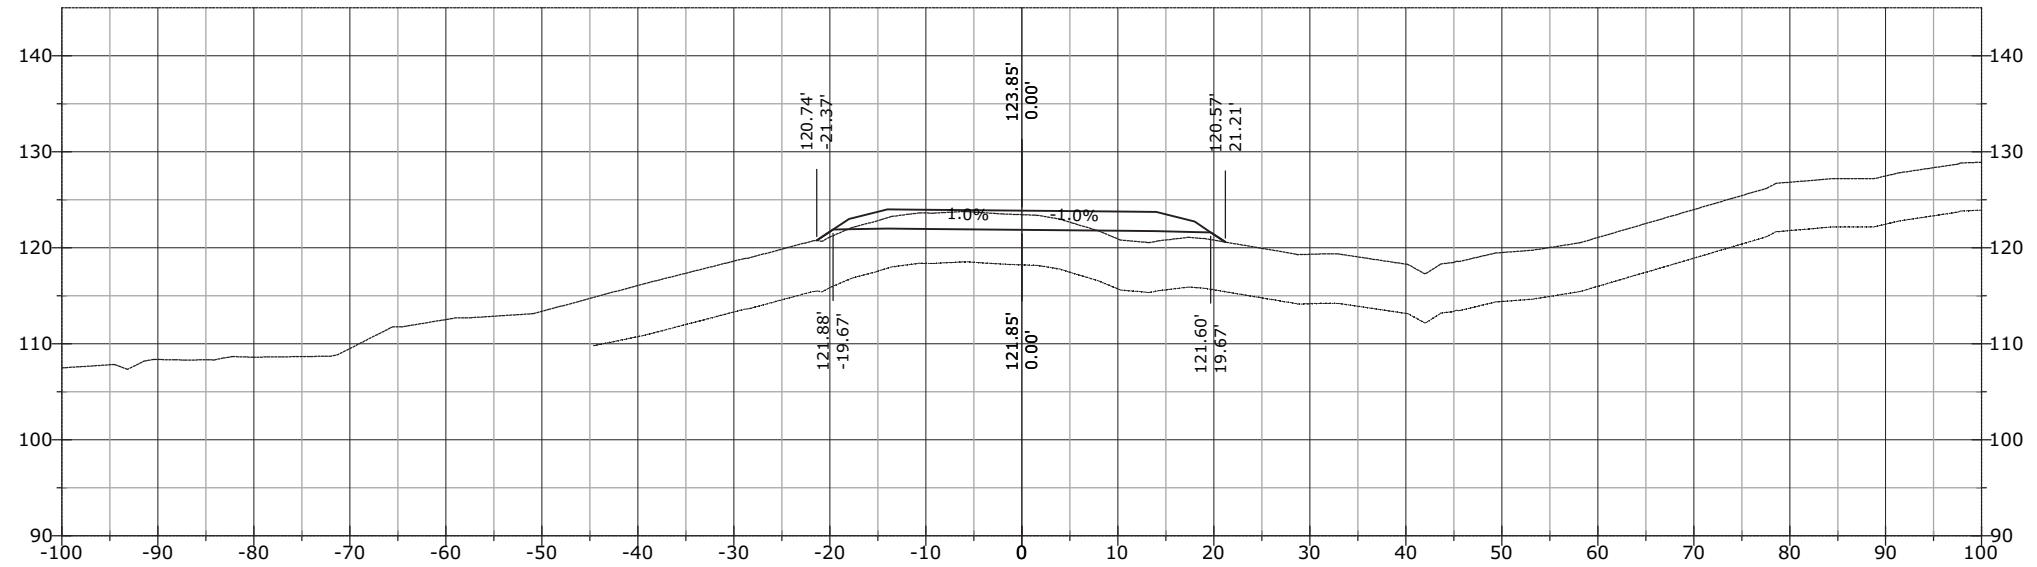


STATE	PROJECT	SHEET NUMBER
AK	AK PFH 43(10)	XS.20


794+69.13

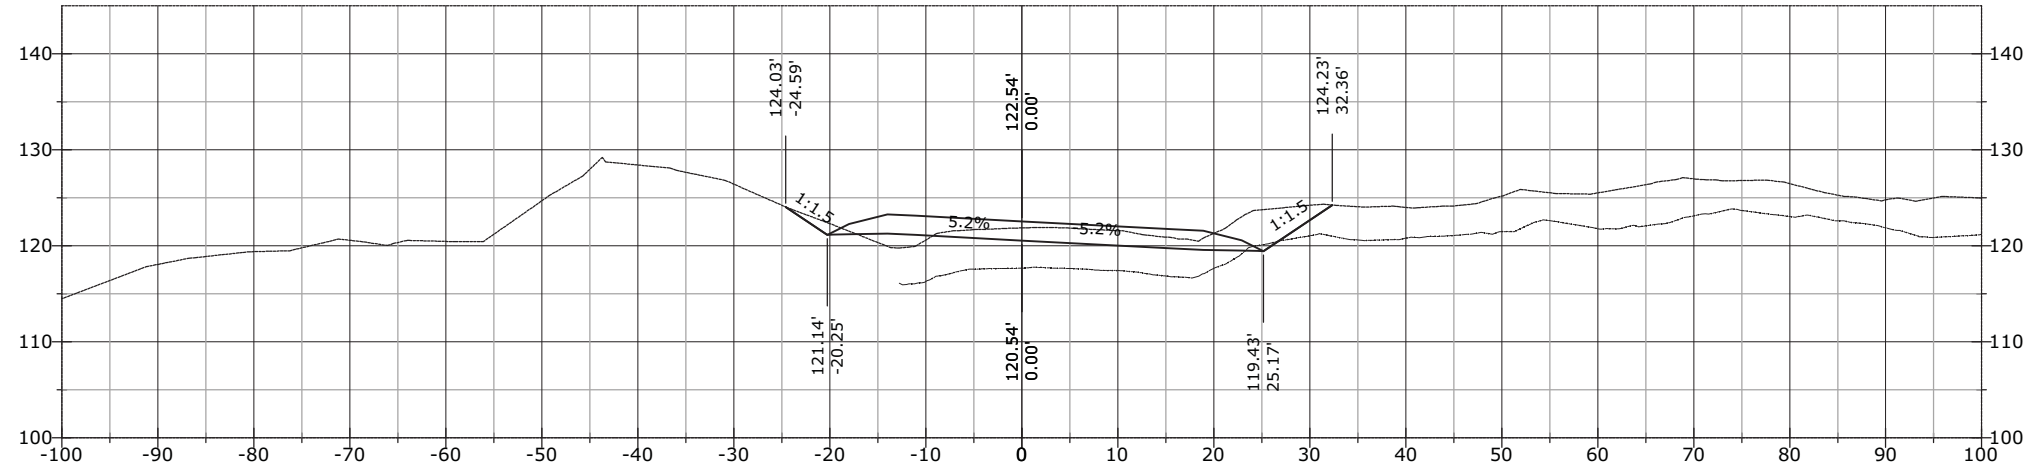

794+51.05

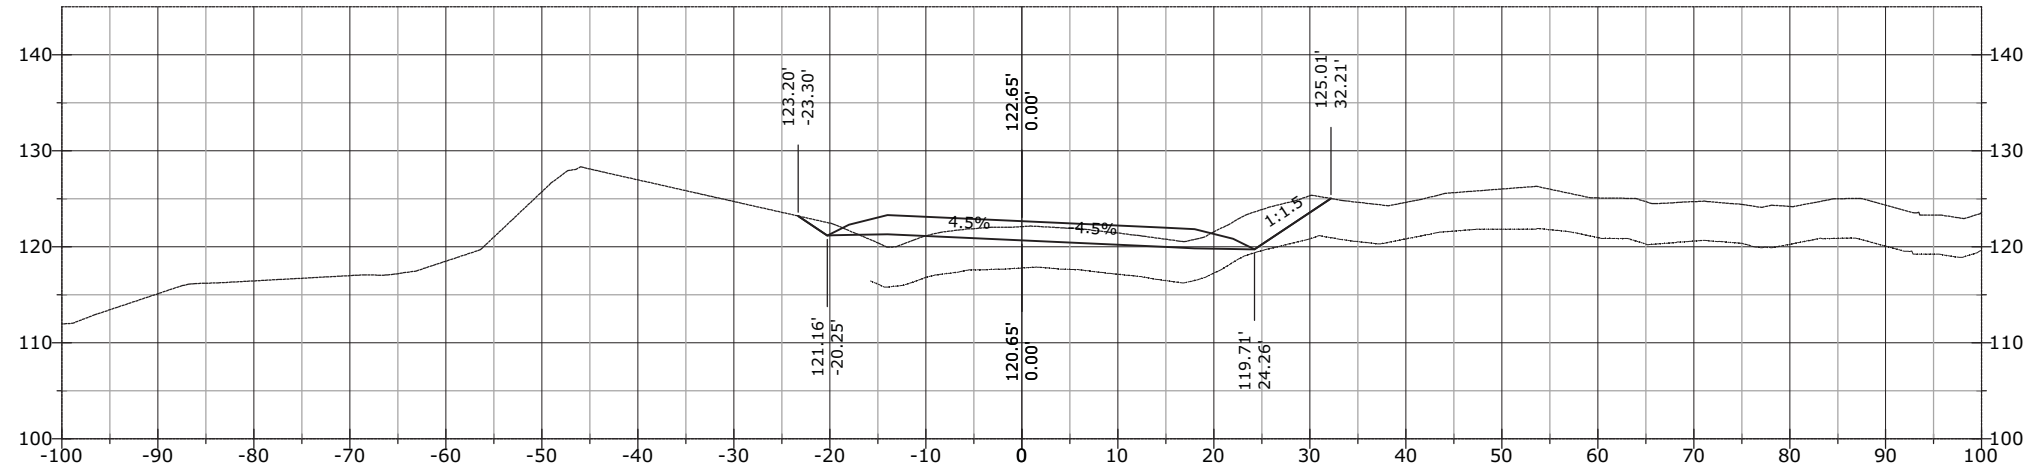


794+50.00

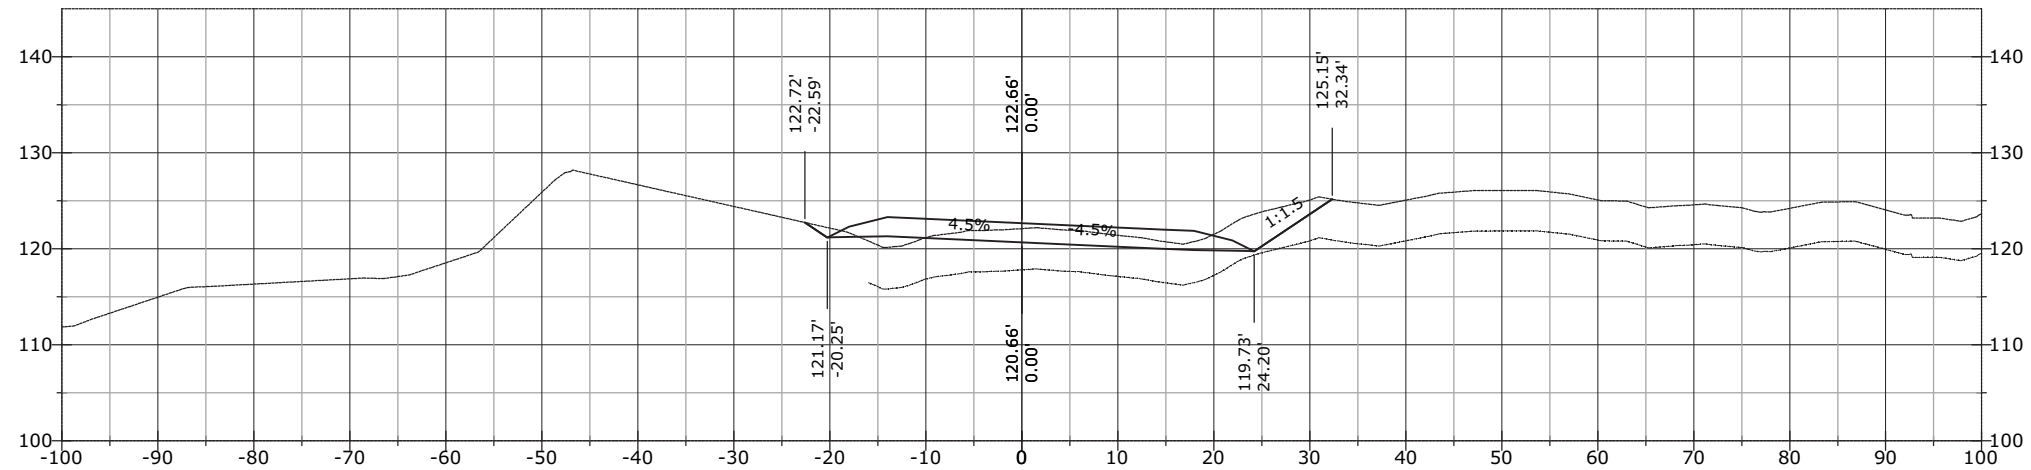


STATE	PROJECT	SHEET NUMBER
AK	AK PFH 43(10)	XS.21


795+00.00

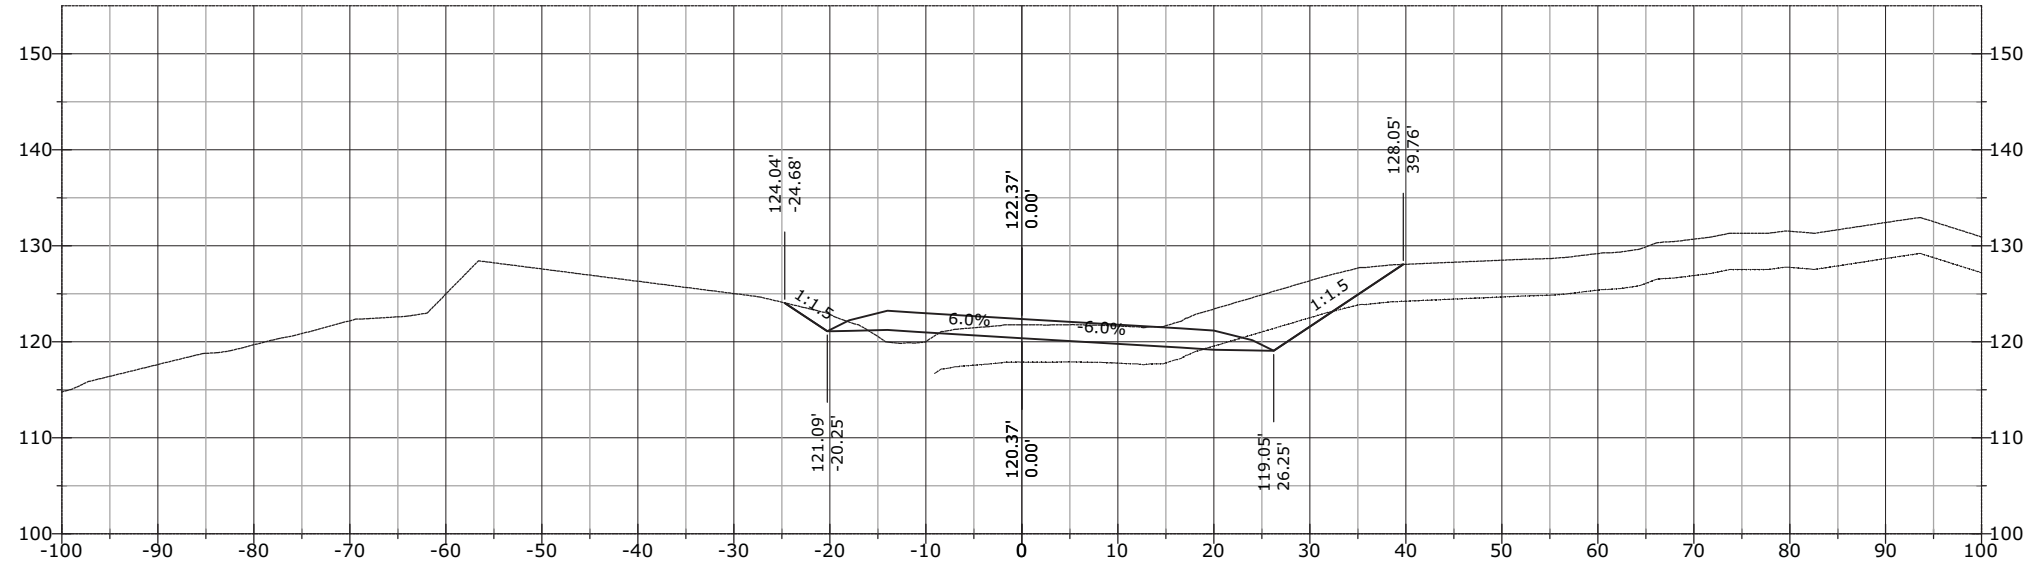

794+92.38

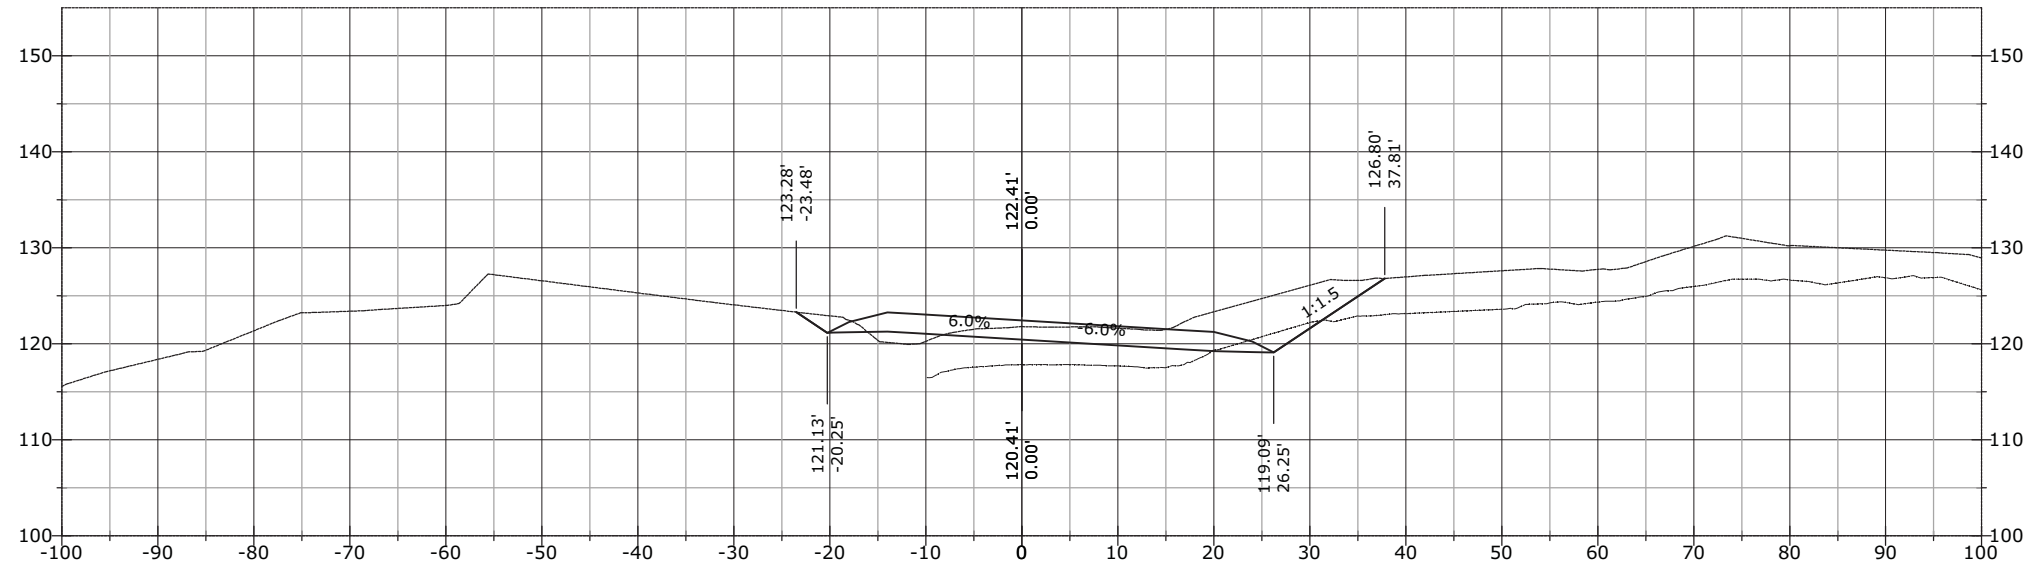


794+71.56

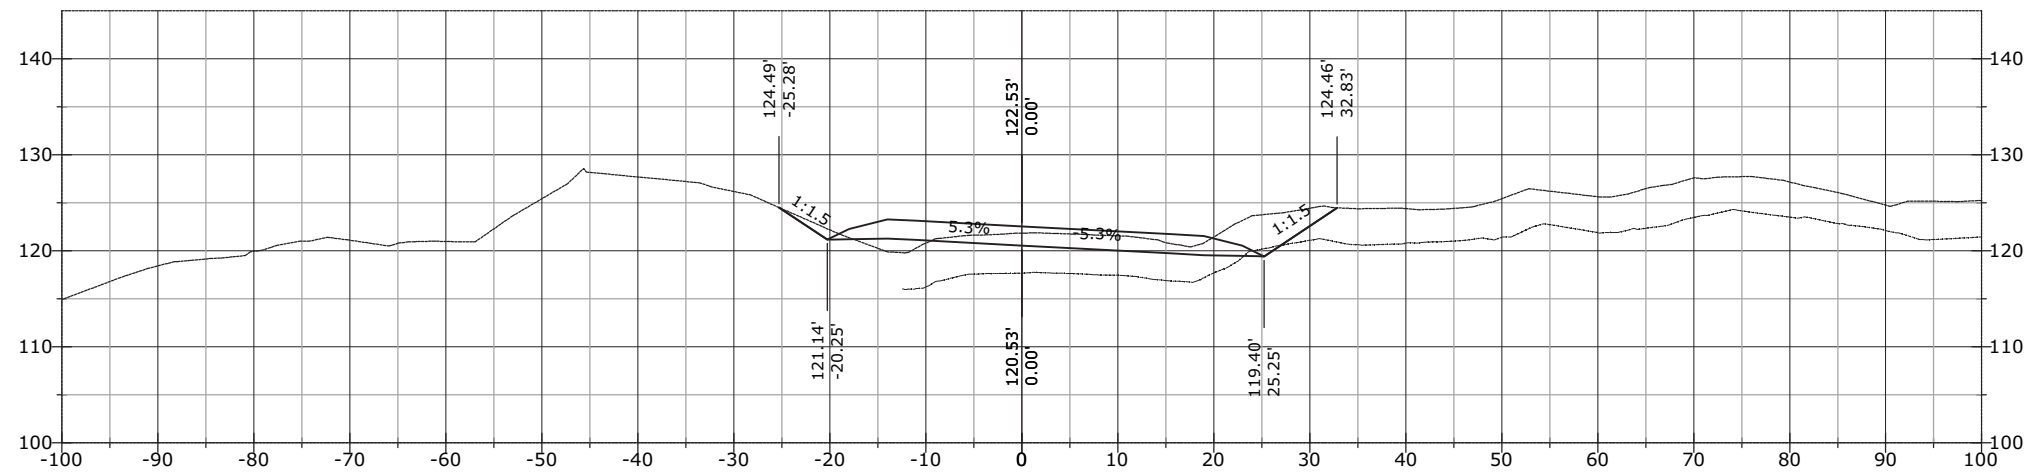


STATE	PROJECT	SHEET NUMBER
AK	AK PFH 43(10)	XS.22

795+50.00

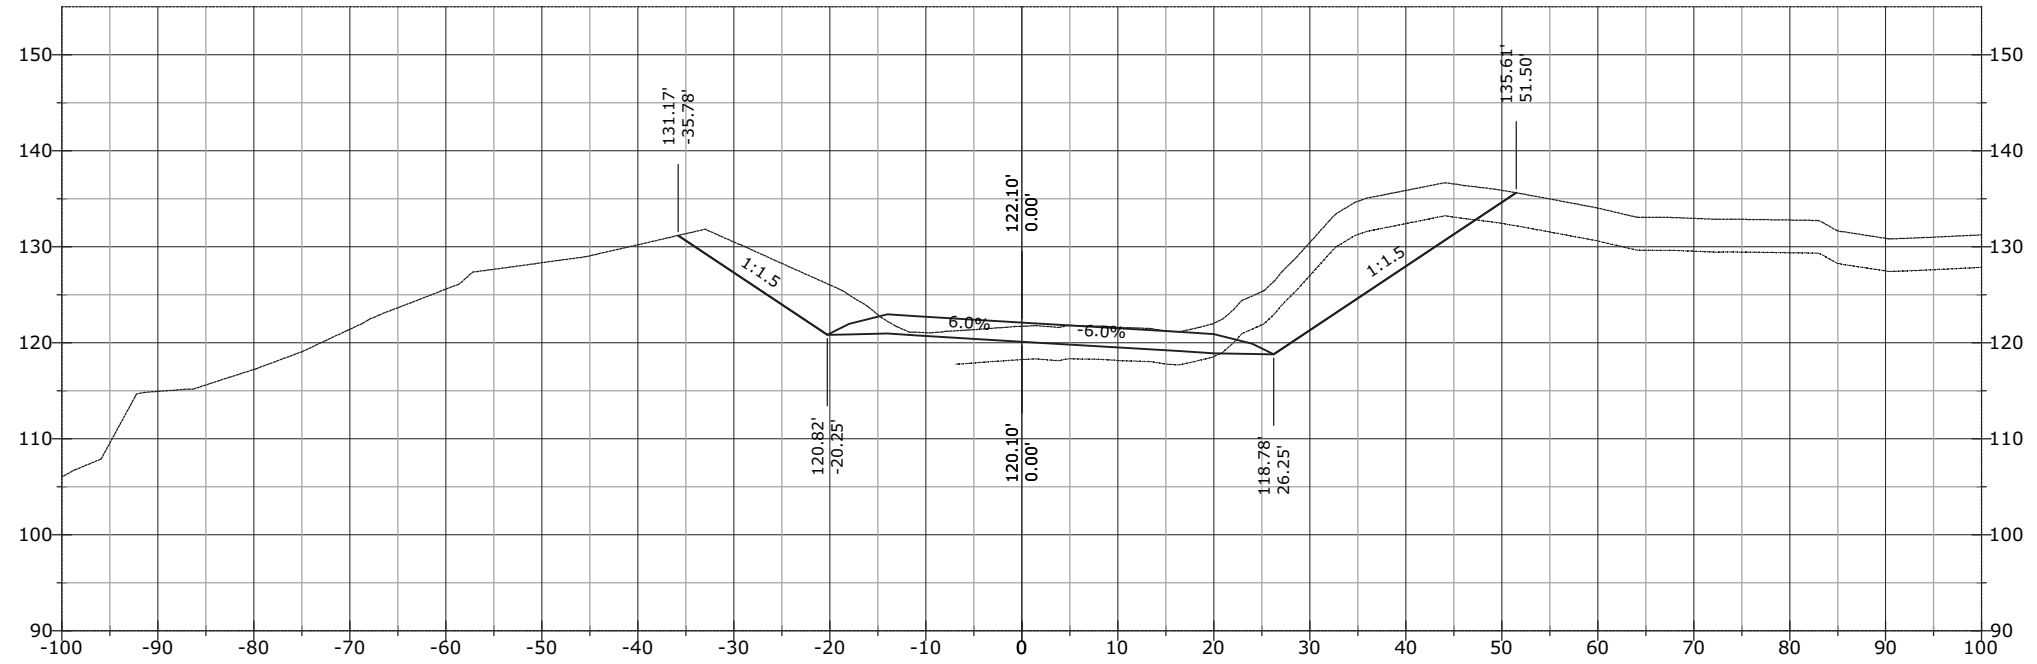


795+42.66

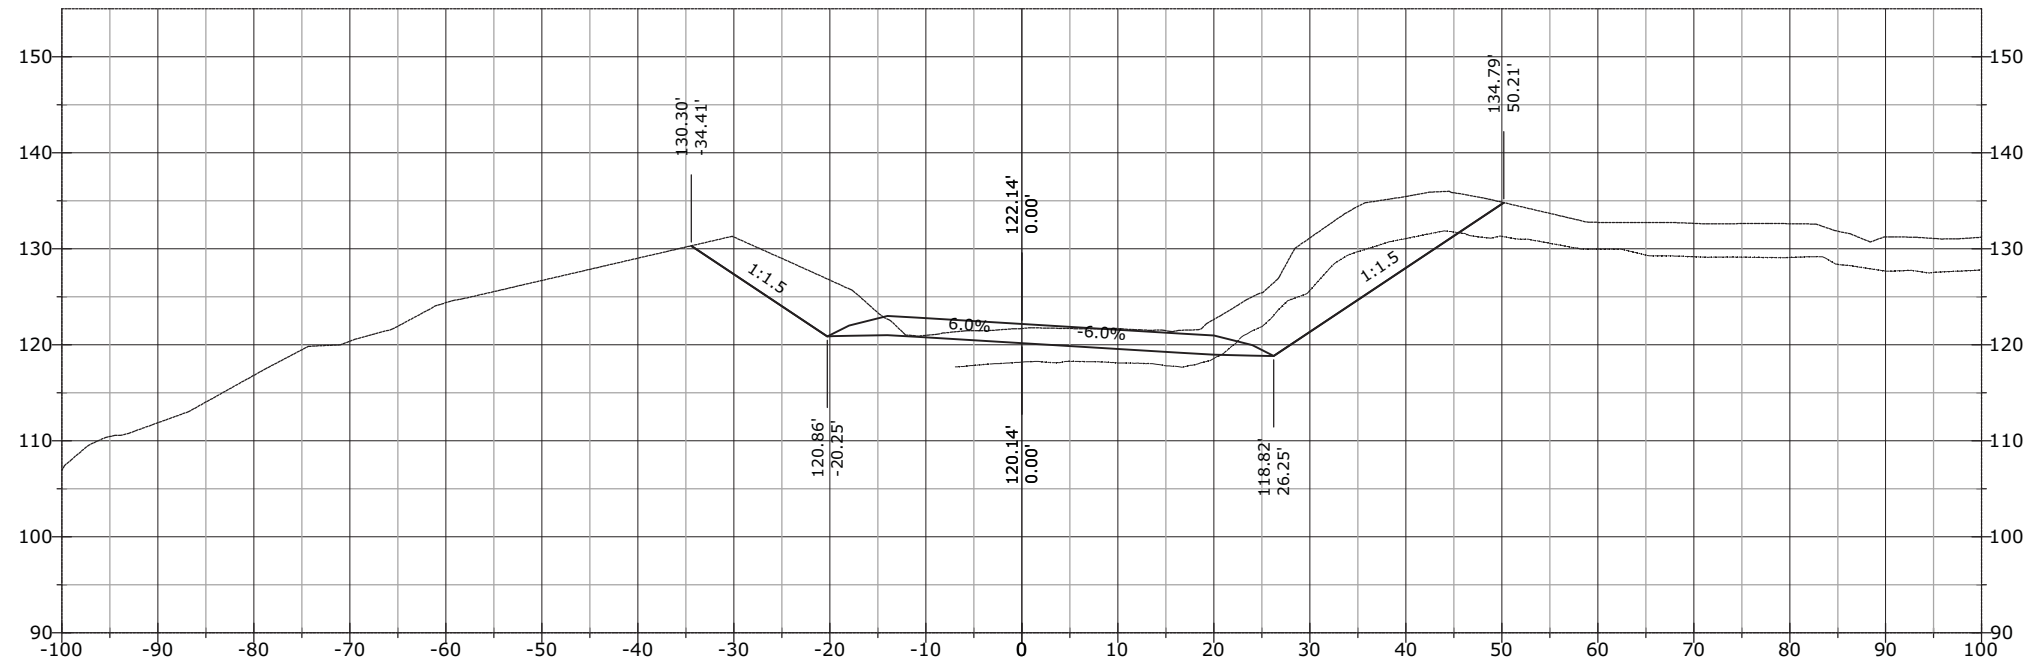


STATE	PROJECT	SHEET NUMBER
AK	AK PFH 43(10)	XS.23

796+00.00

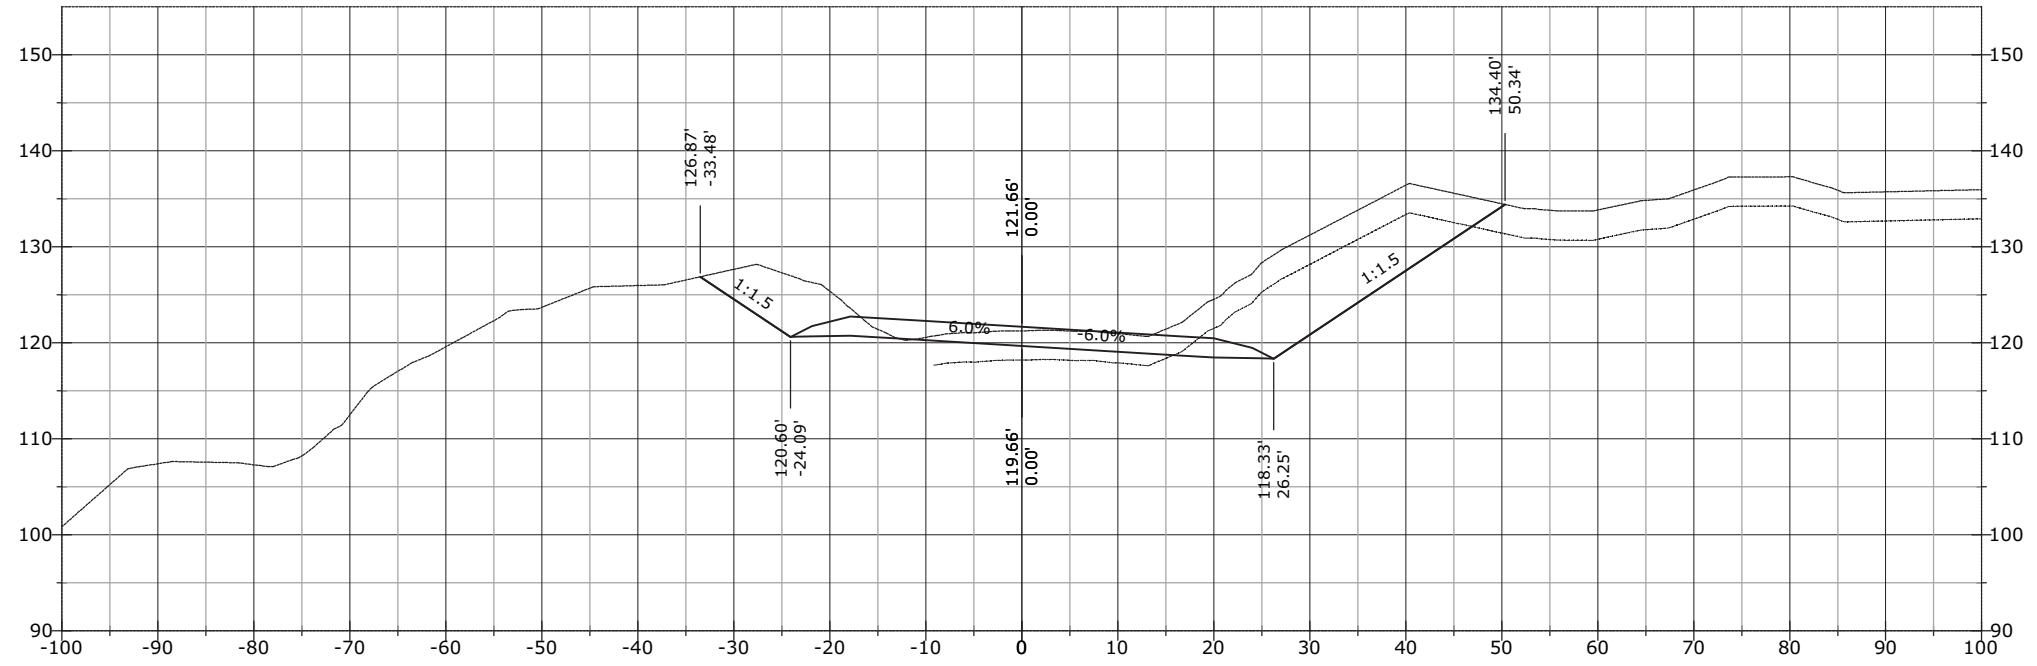


795+78.67

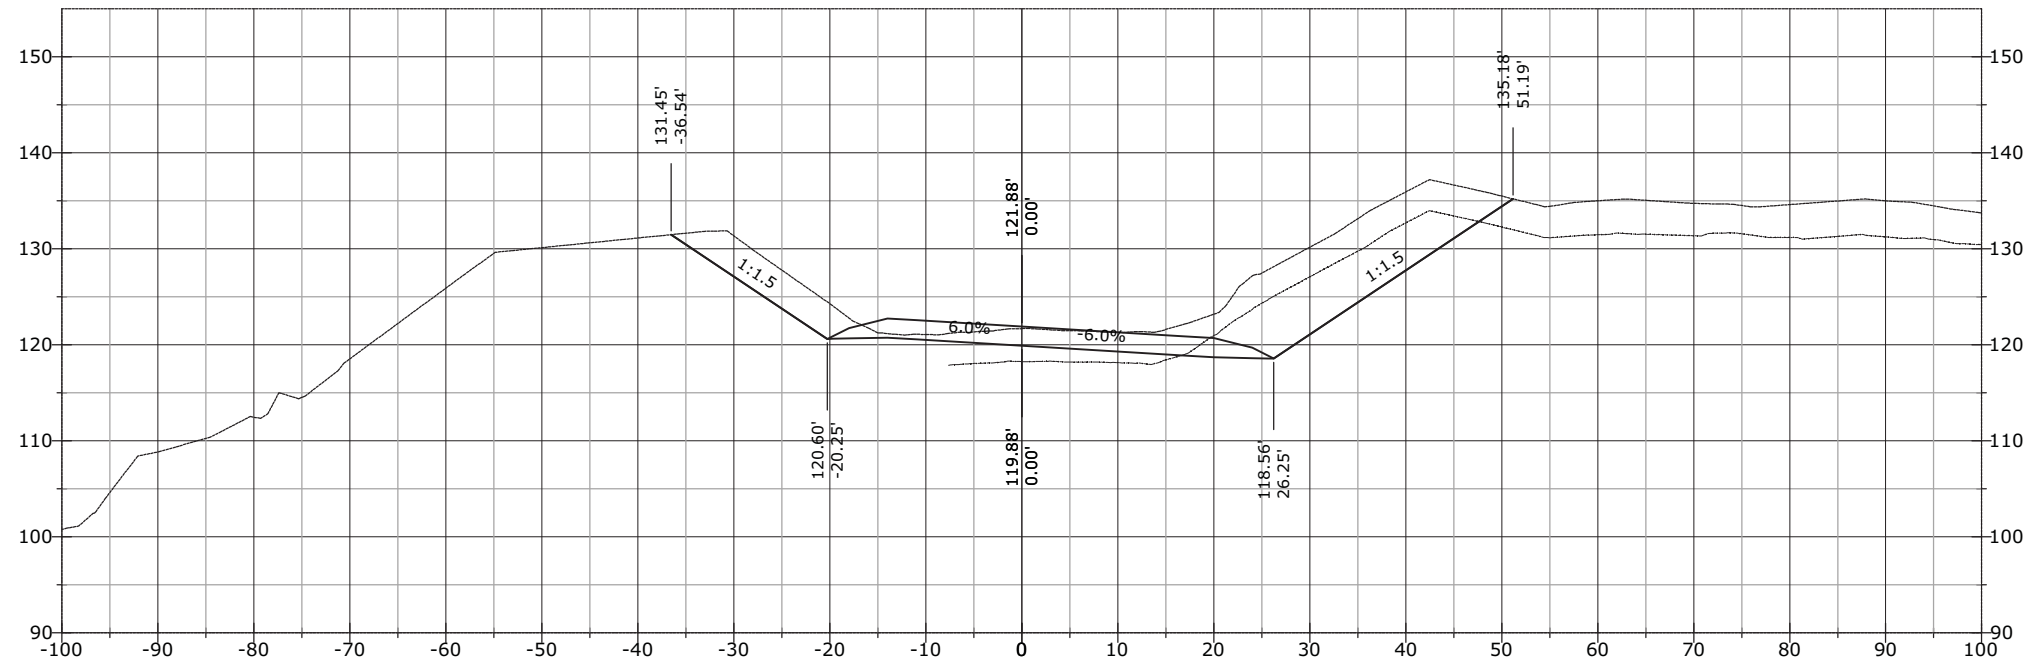


STATE	PROJECT	SHEET NUMBER
AK	AK PFH 43(10)	XS.24

796+37.28

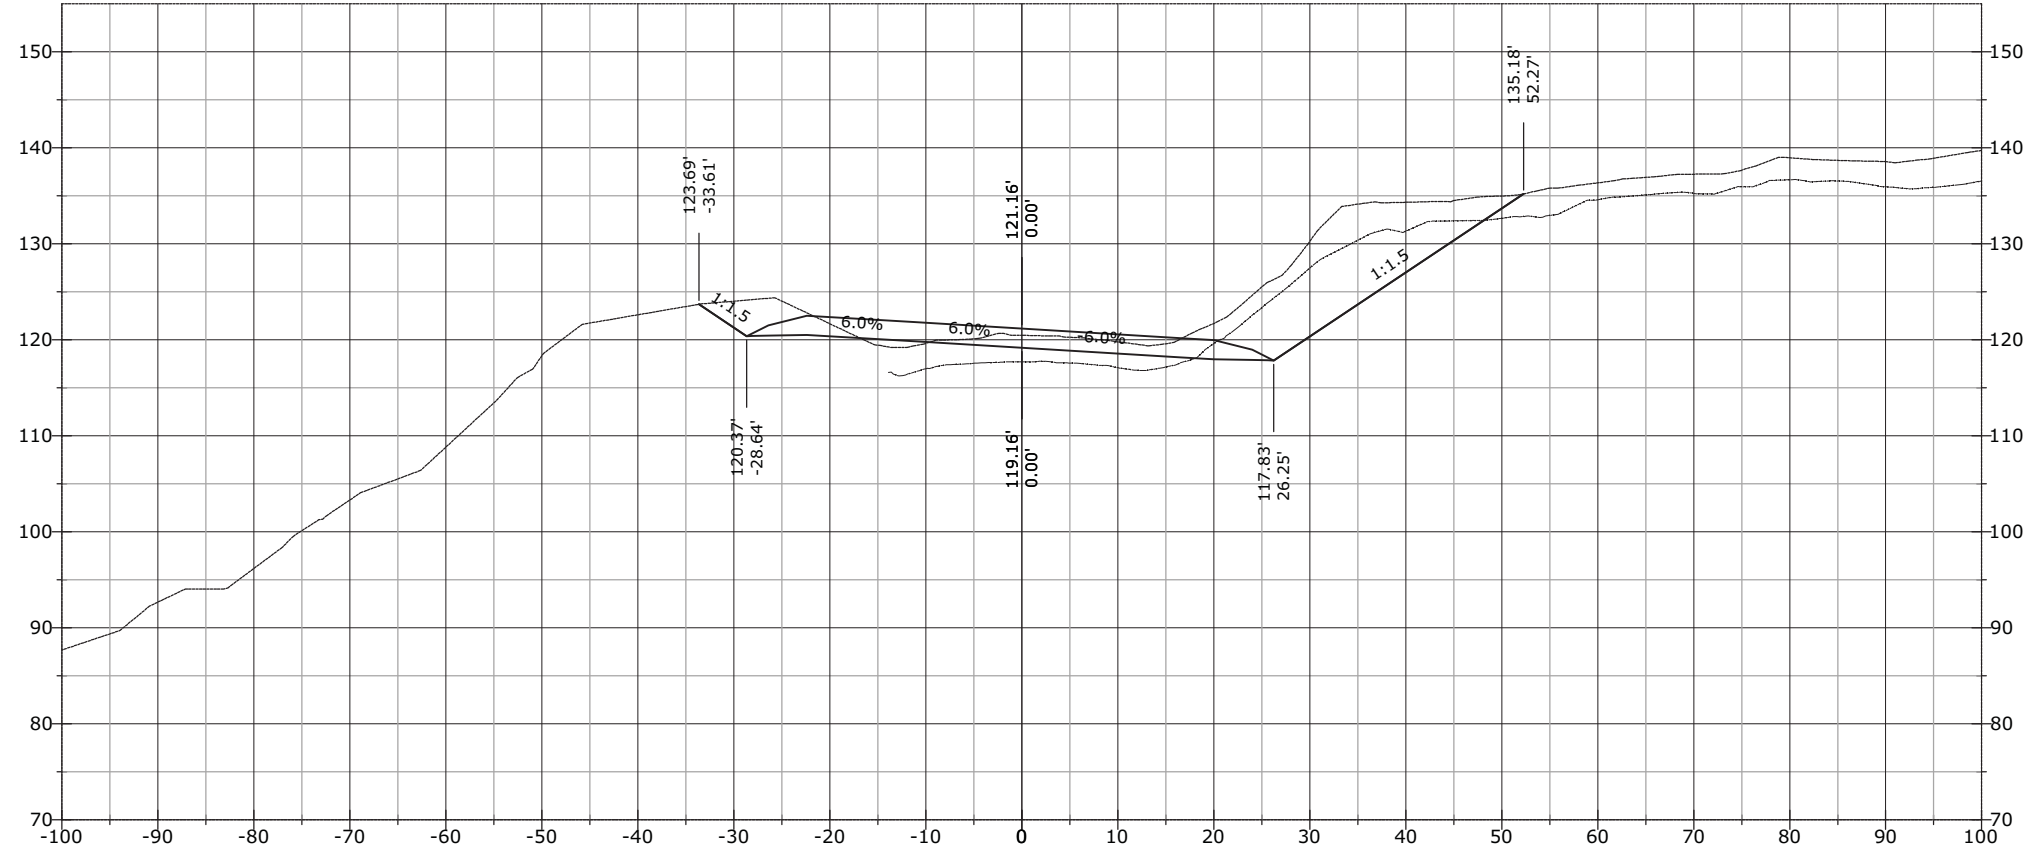


796+18.04

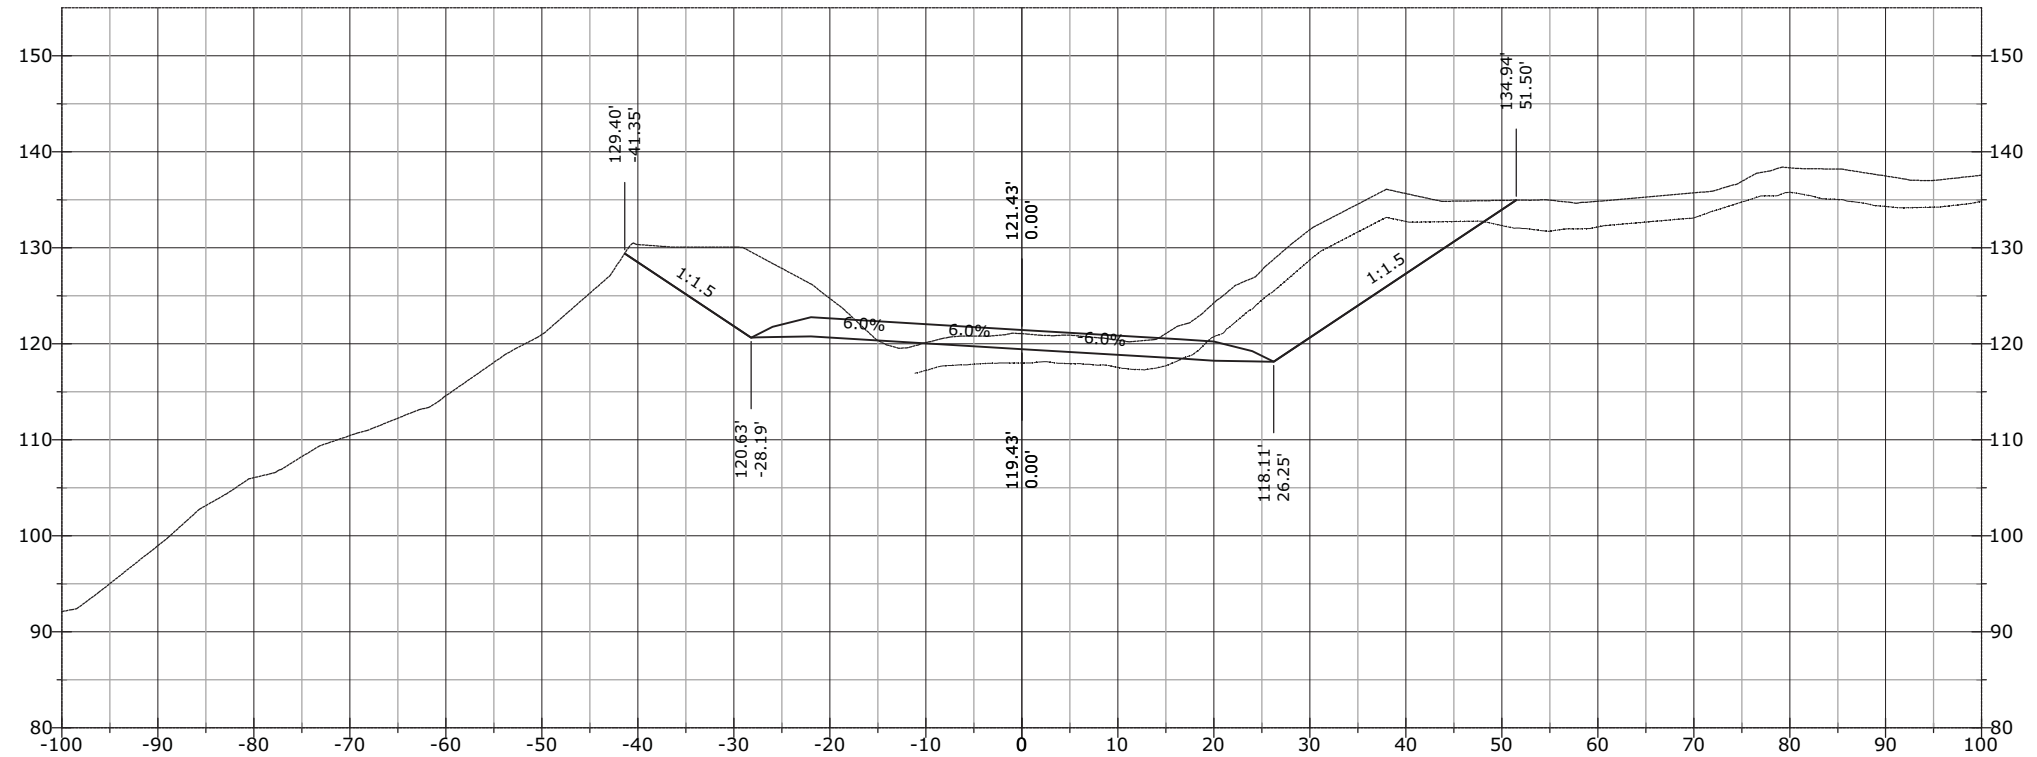


STATE	PROJECT	SHEET NUMBER
AK	AK PFH 43(10)	XS.25

796+50.00

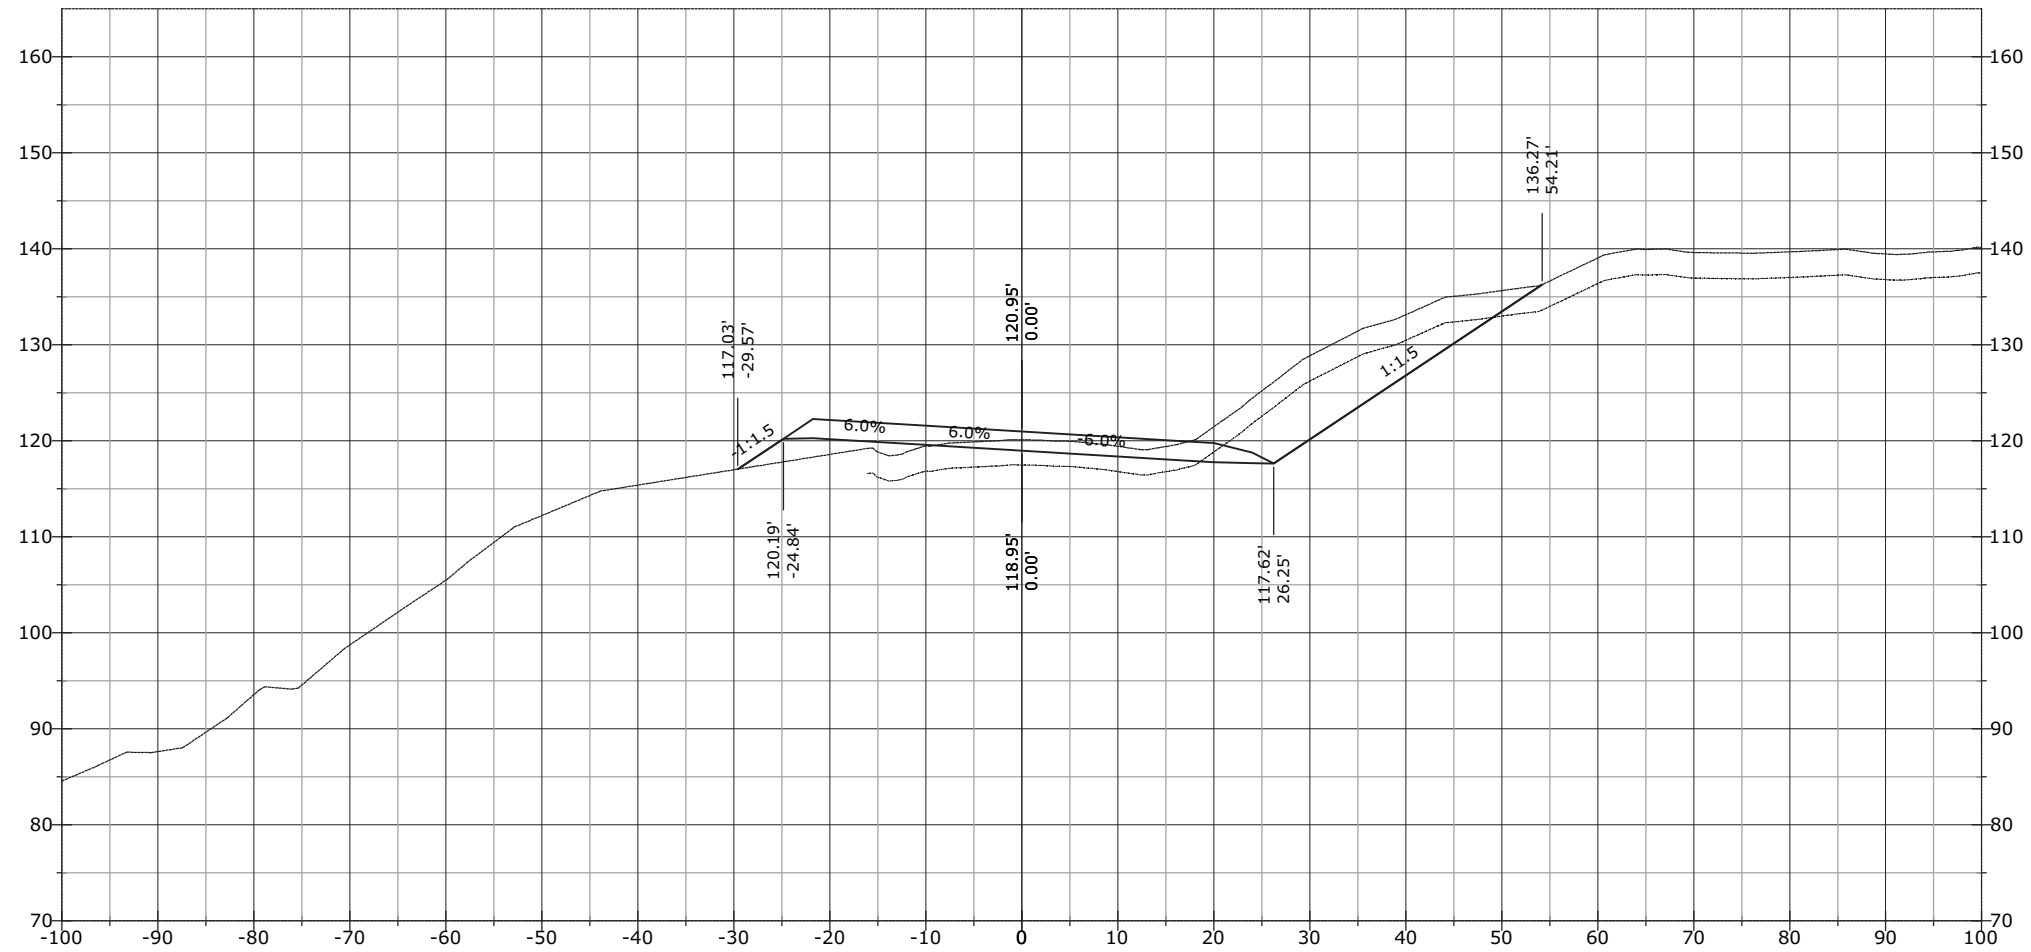


STATE	PROJECT	SHEET NUMBER
AK	AK PFH 43(10)	XS.26

796+64.95

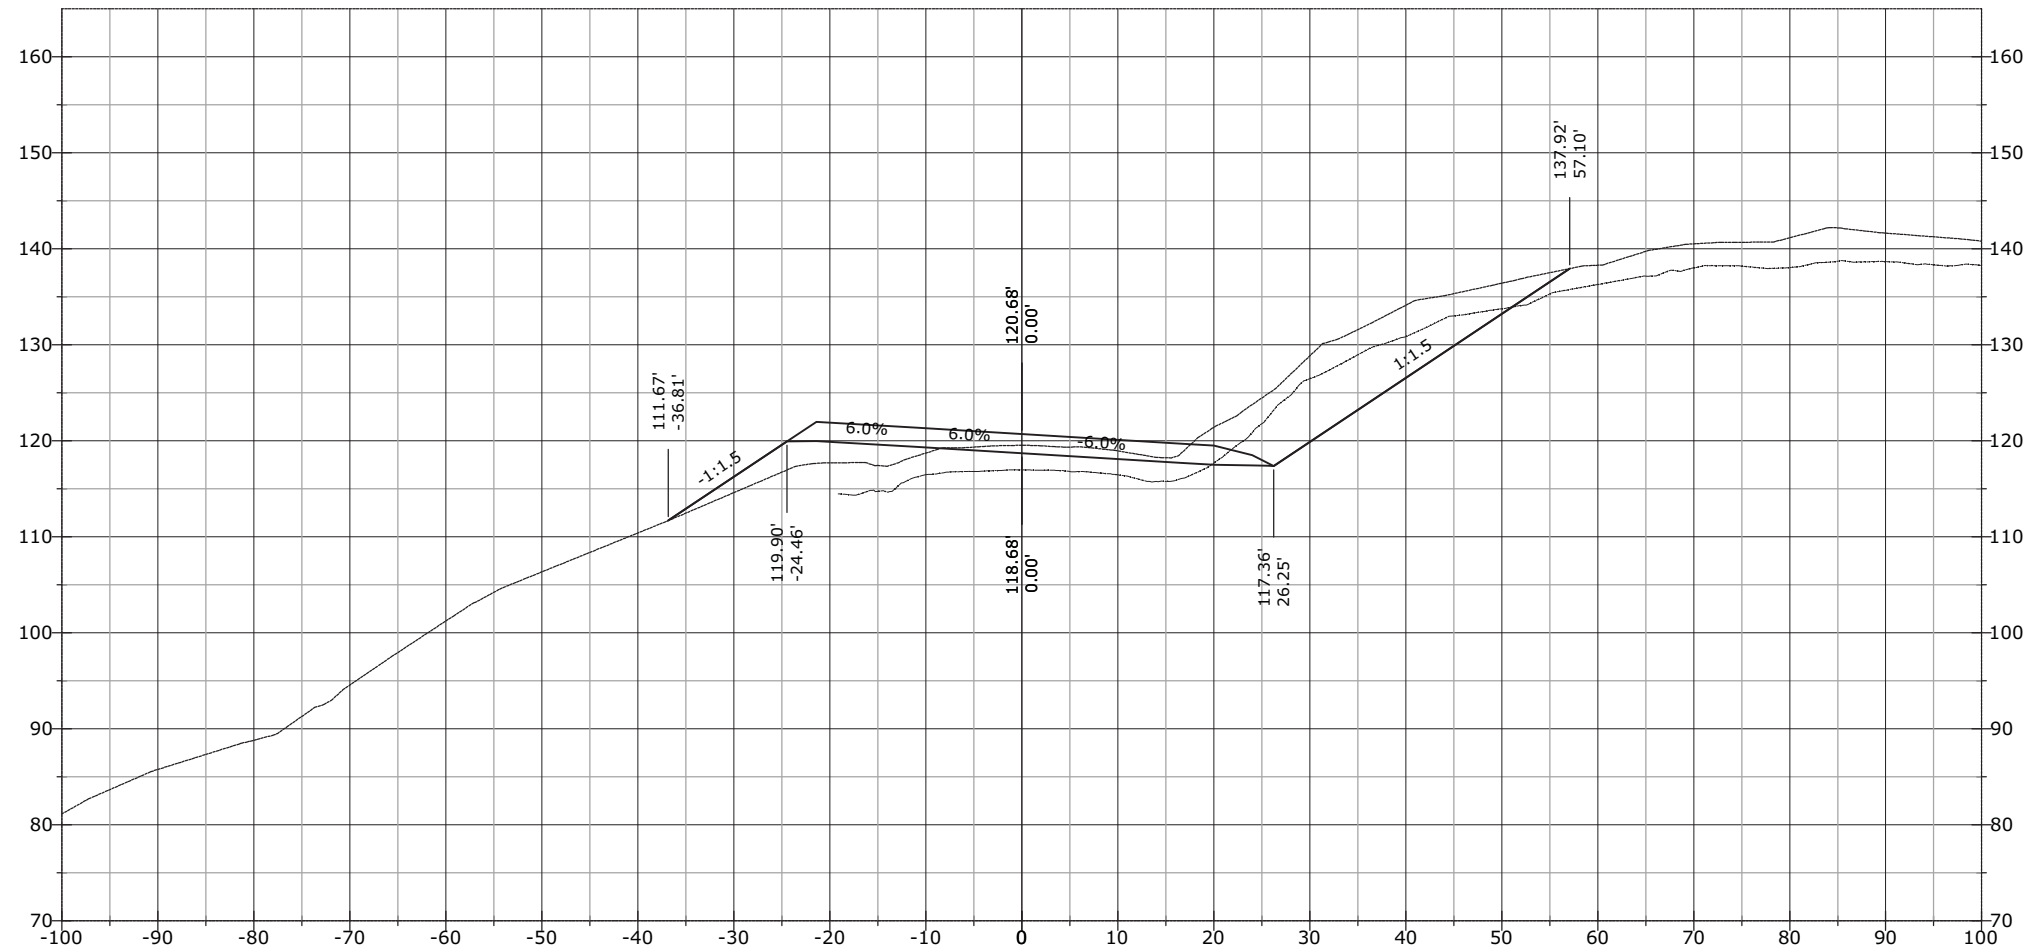


STATE	PROJECT	SHEET NUMBER
AK	AK PFH 43(10)	XS.27

796+67.00

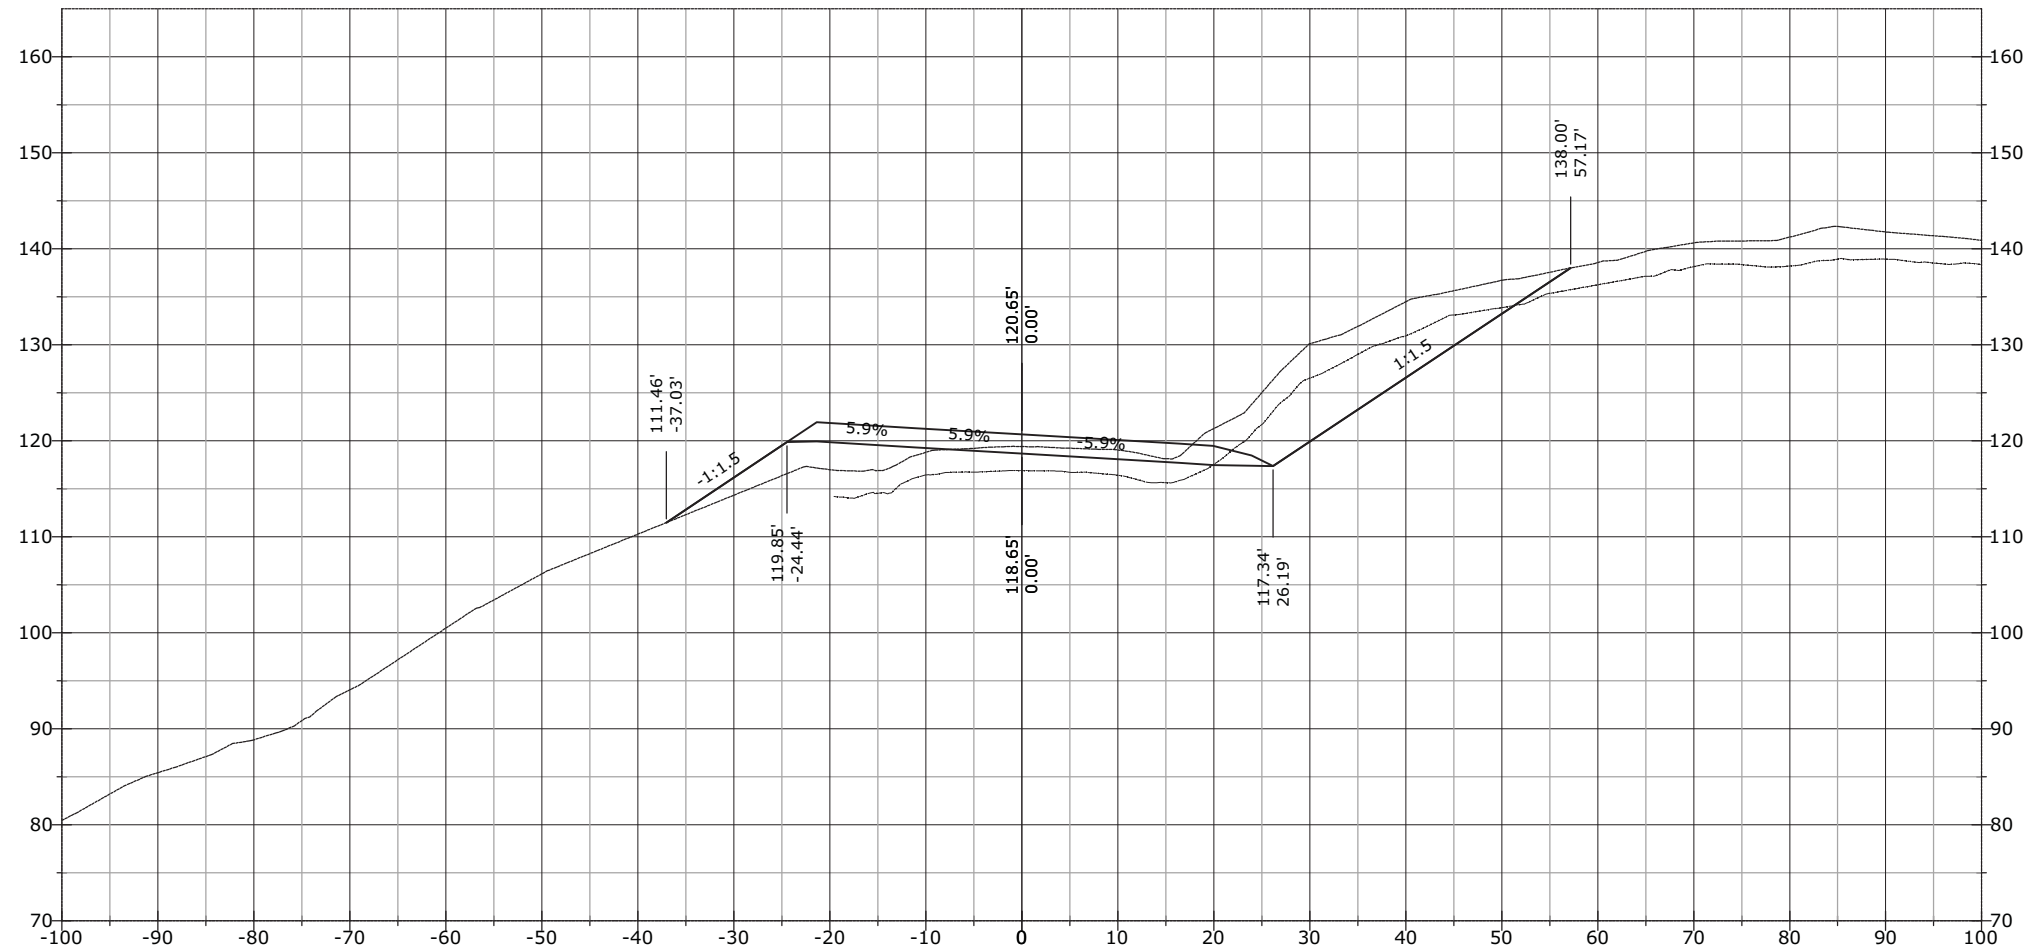


STATE	PROJECT	SHEET NUMBER
AK	AK PFH 43(10)	XS.28

796+73.50

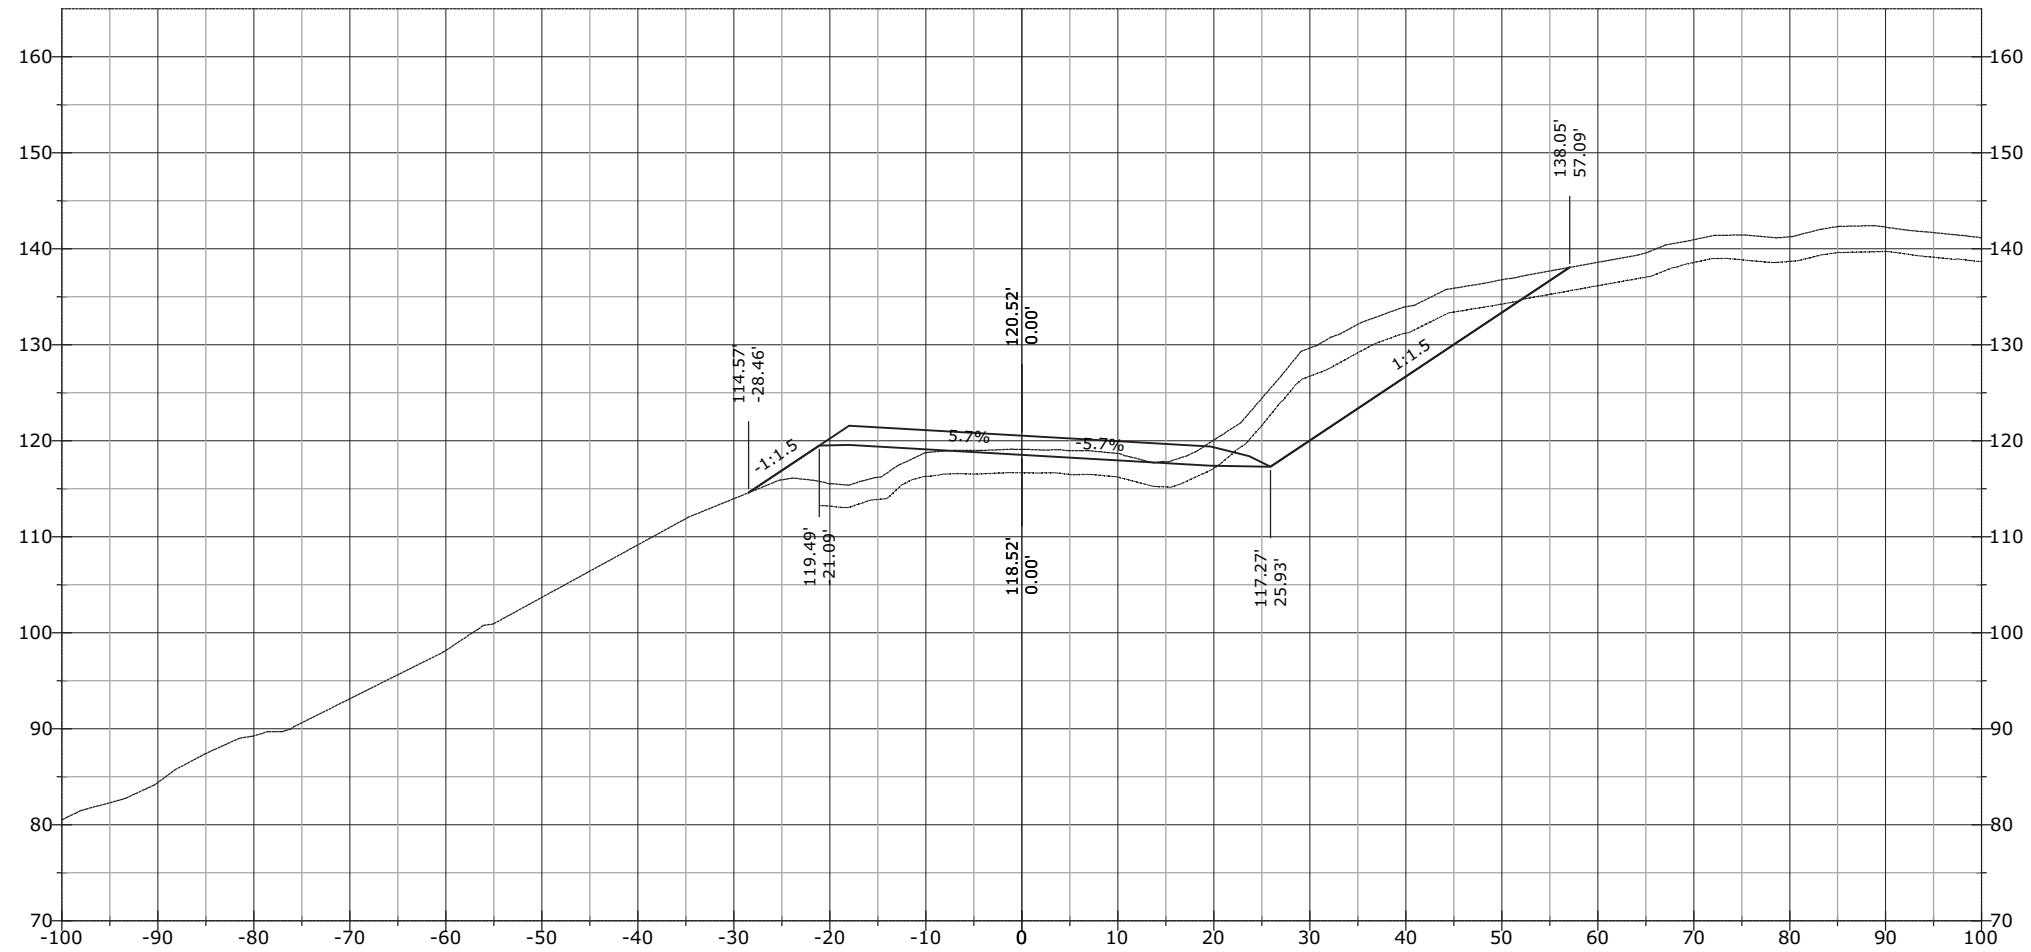


STATE	PROJECT	SHEET NUMBER
AK	AK PFH 43(10)	XS.29

796+85.77

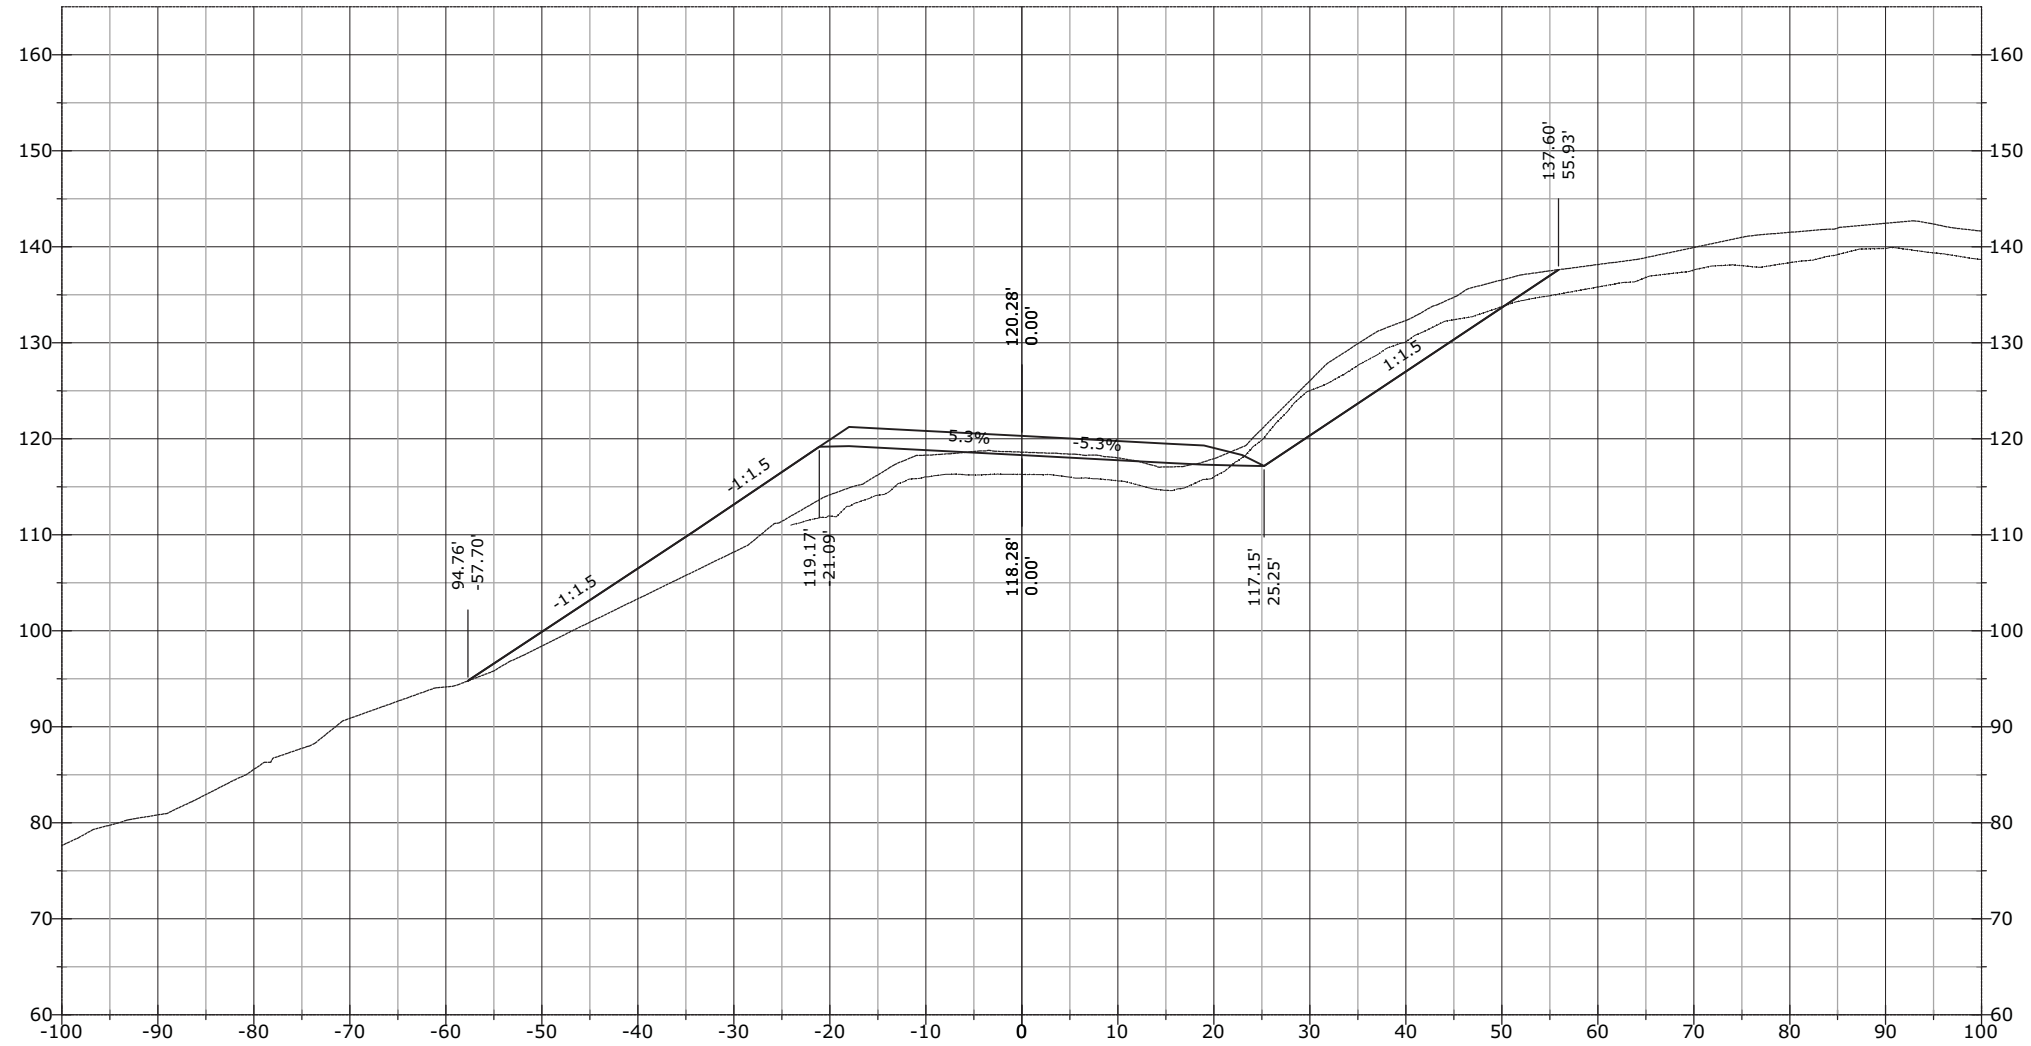


STATE	PROJECT	SHEET NUMBER
AK	AK PFH 43(10)	XS.30

797+00.00

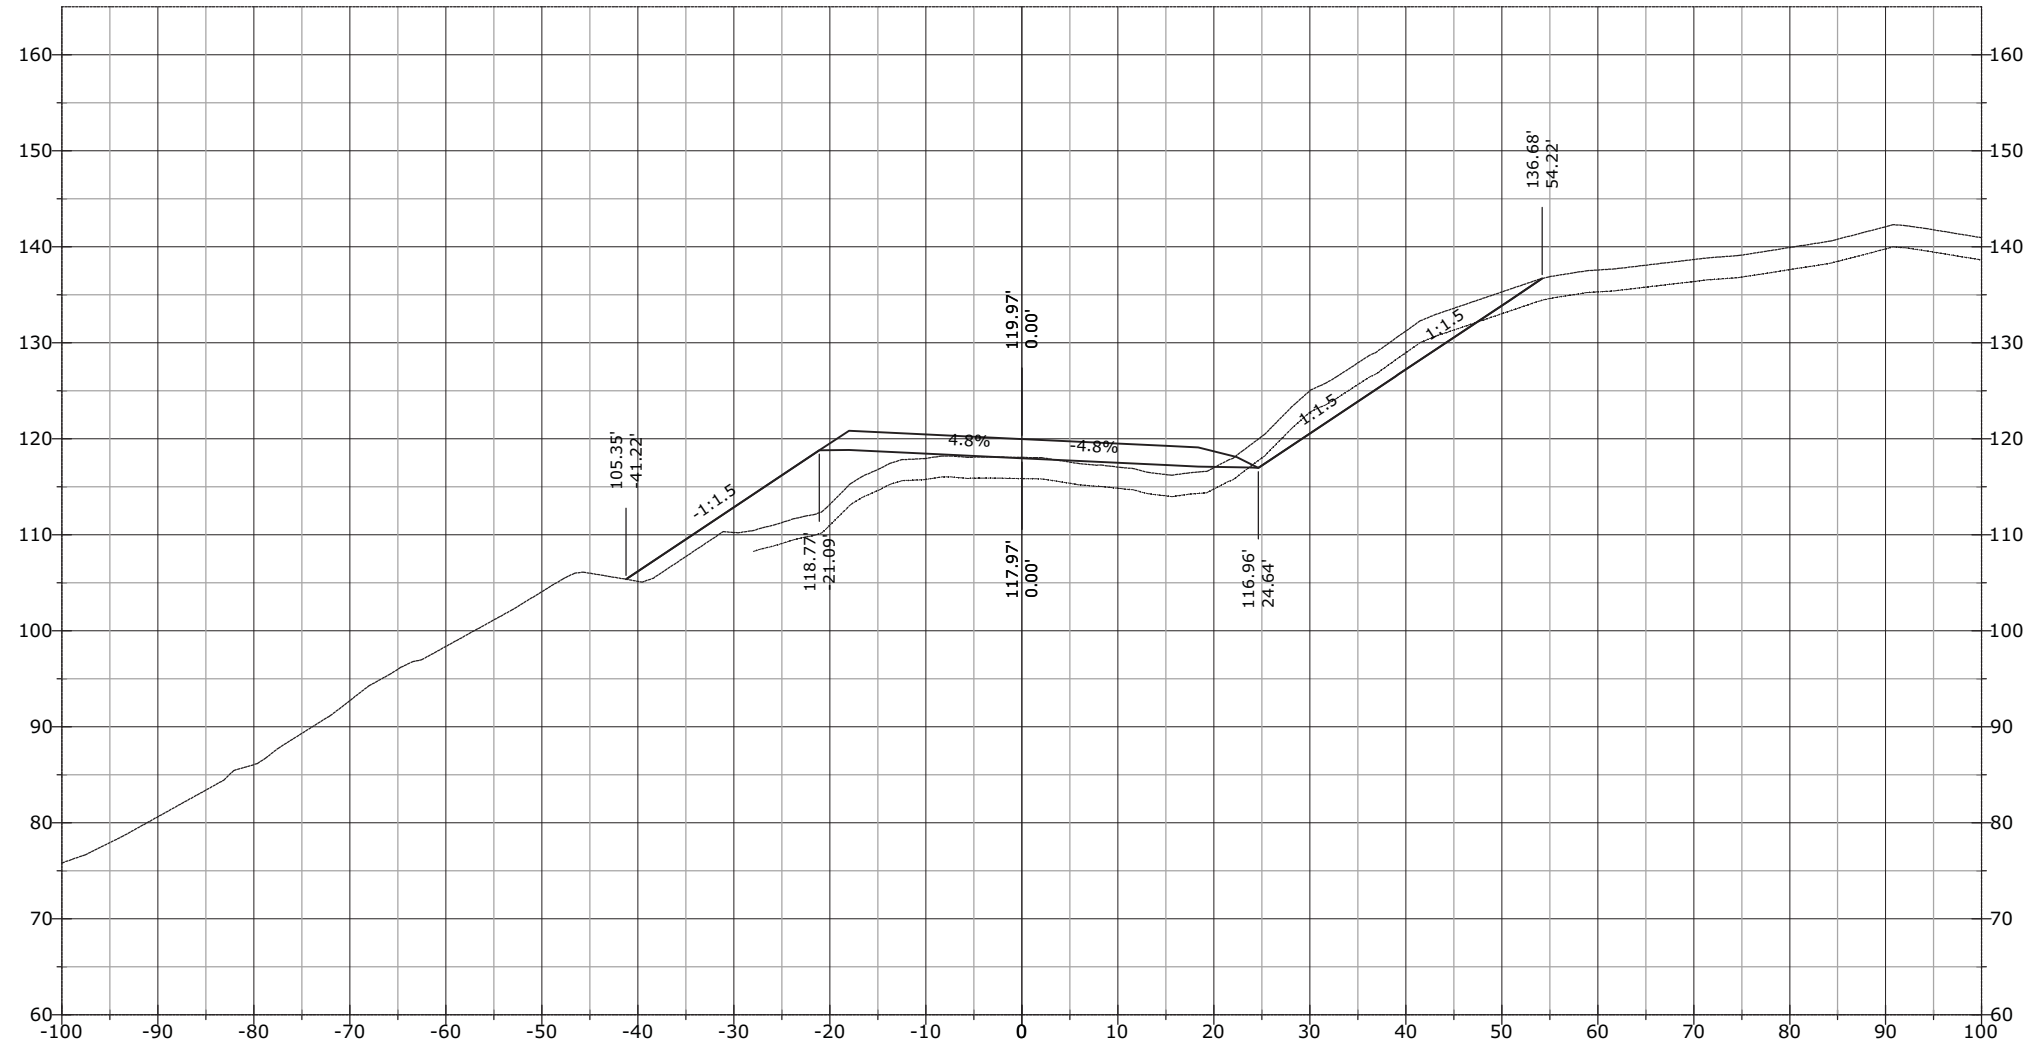


STATE	PROJECT	SHEET NUMBER
AK	AK PFH 43(10)	XS.31

797+06.28

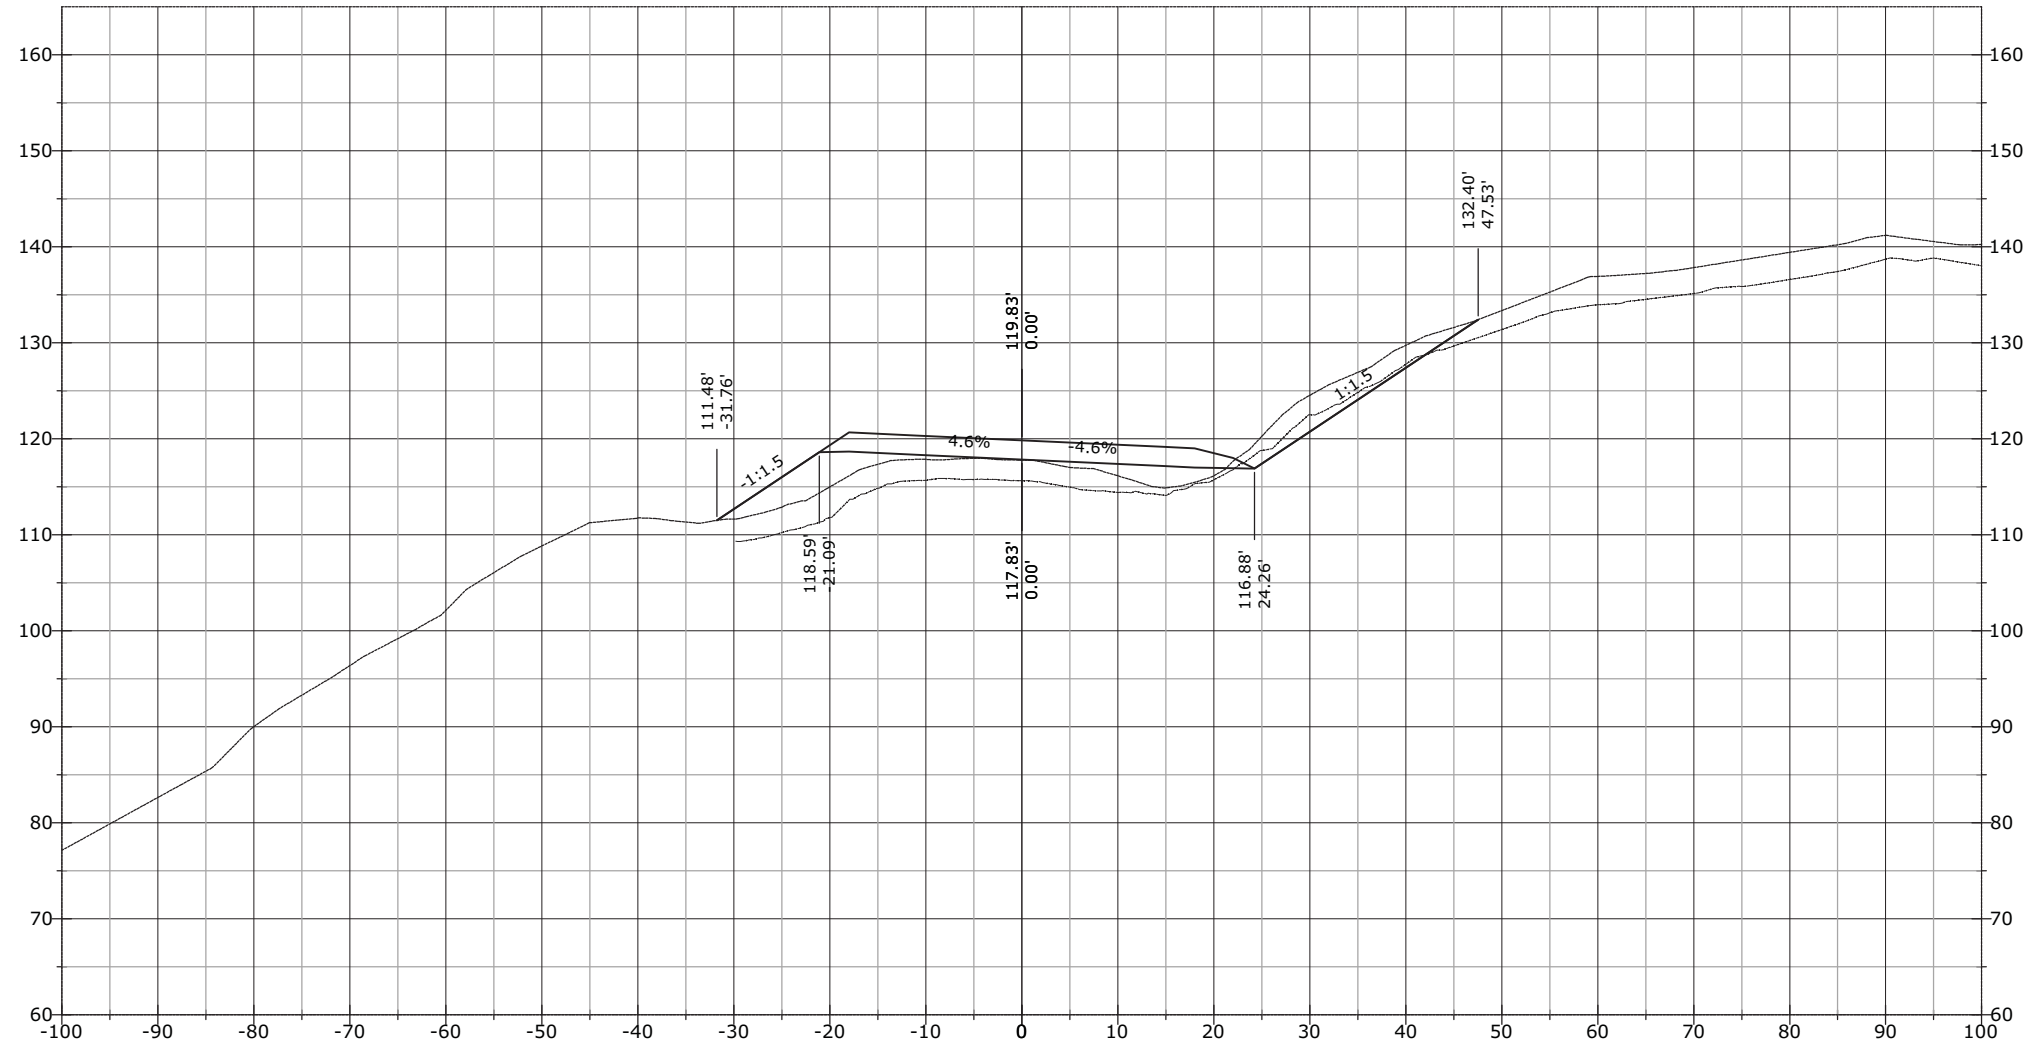


STATE	PROJECT	SHEET NUMBER
AK	AK PFH 43(10)	XS.32

797+50.00

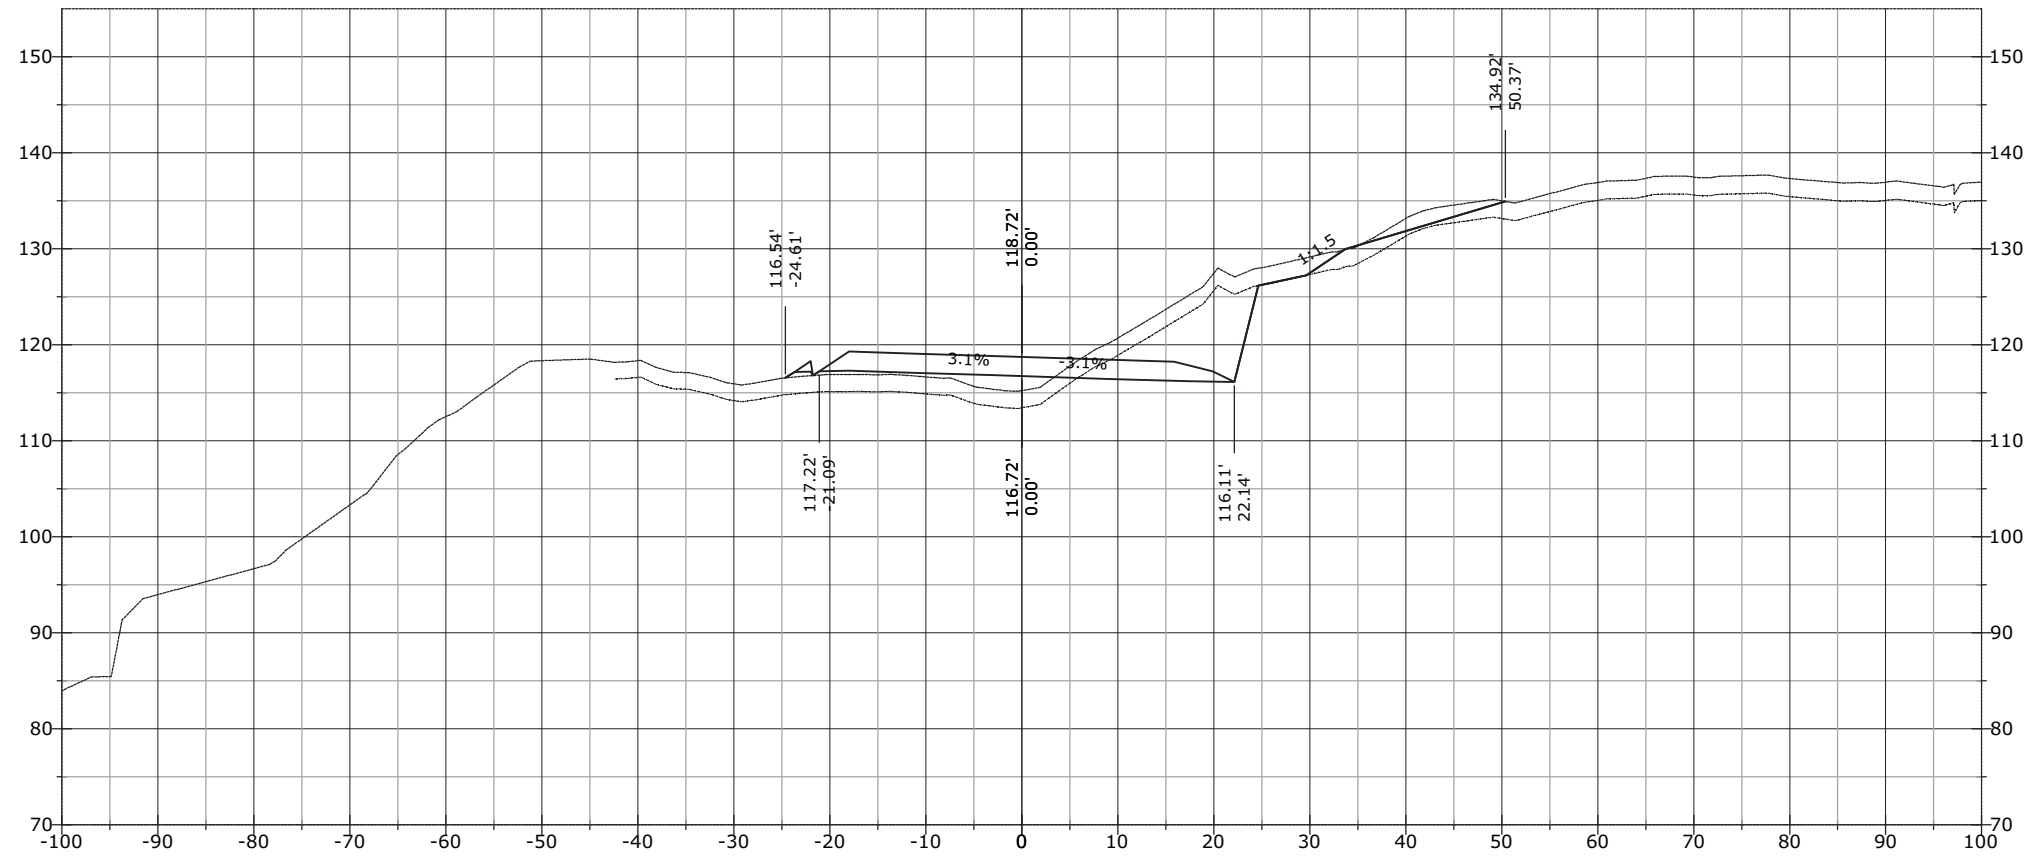


STATE	PROJECT	SHEET NUMBER
AK	AK PFH 43(10)	XS.33

797+89.02

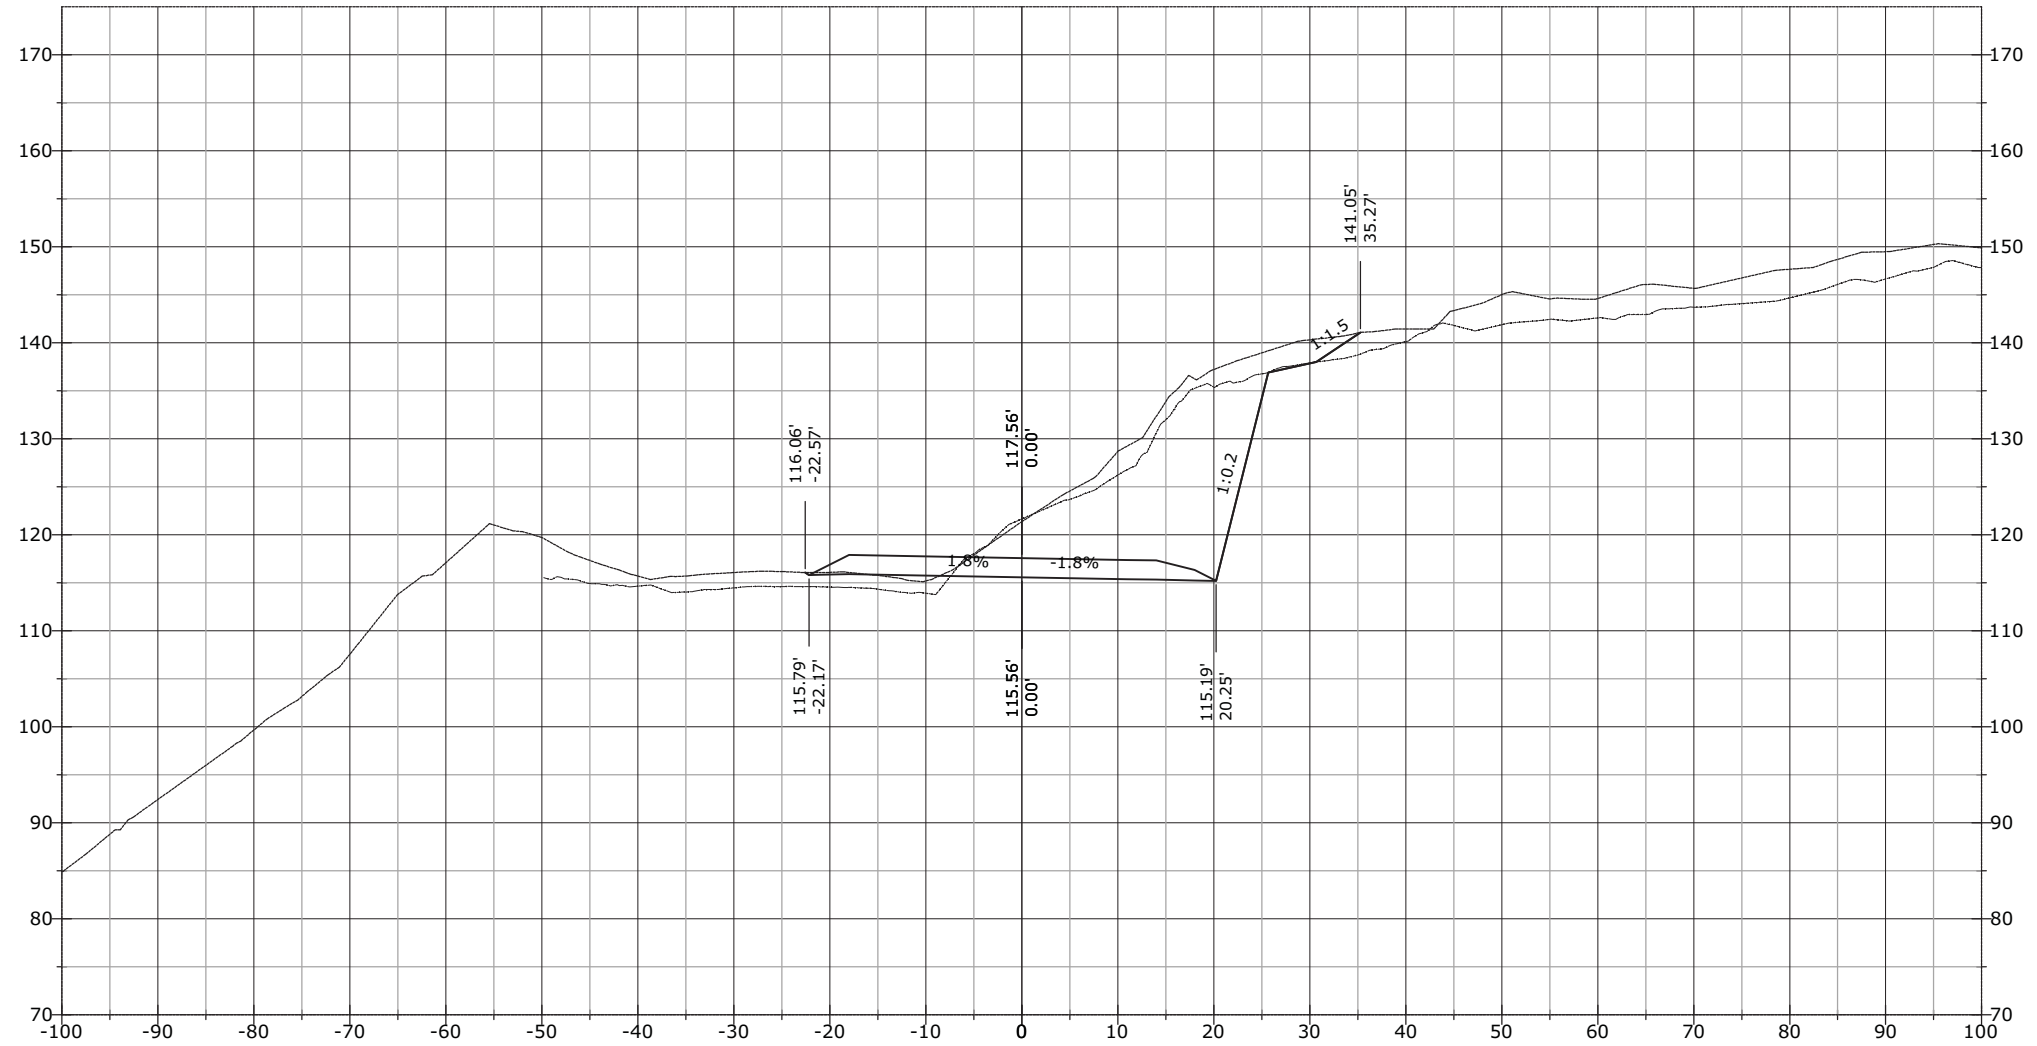


STATE	PROJECT	SHEET NUMBER
AK	AK PFH 43(10)	XS.34

798+00.00

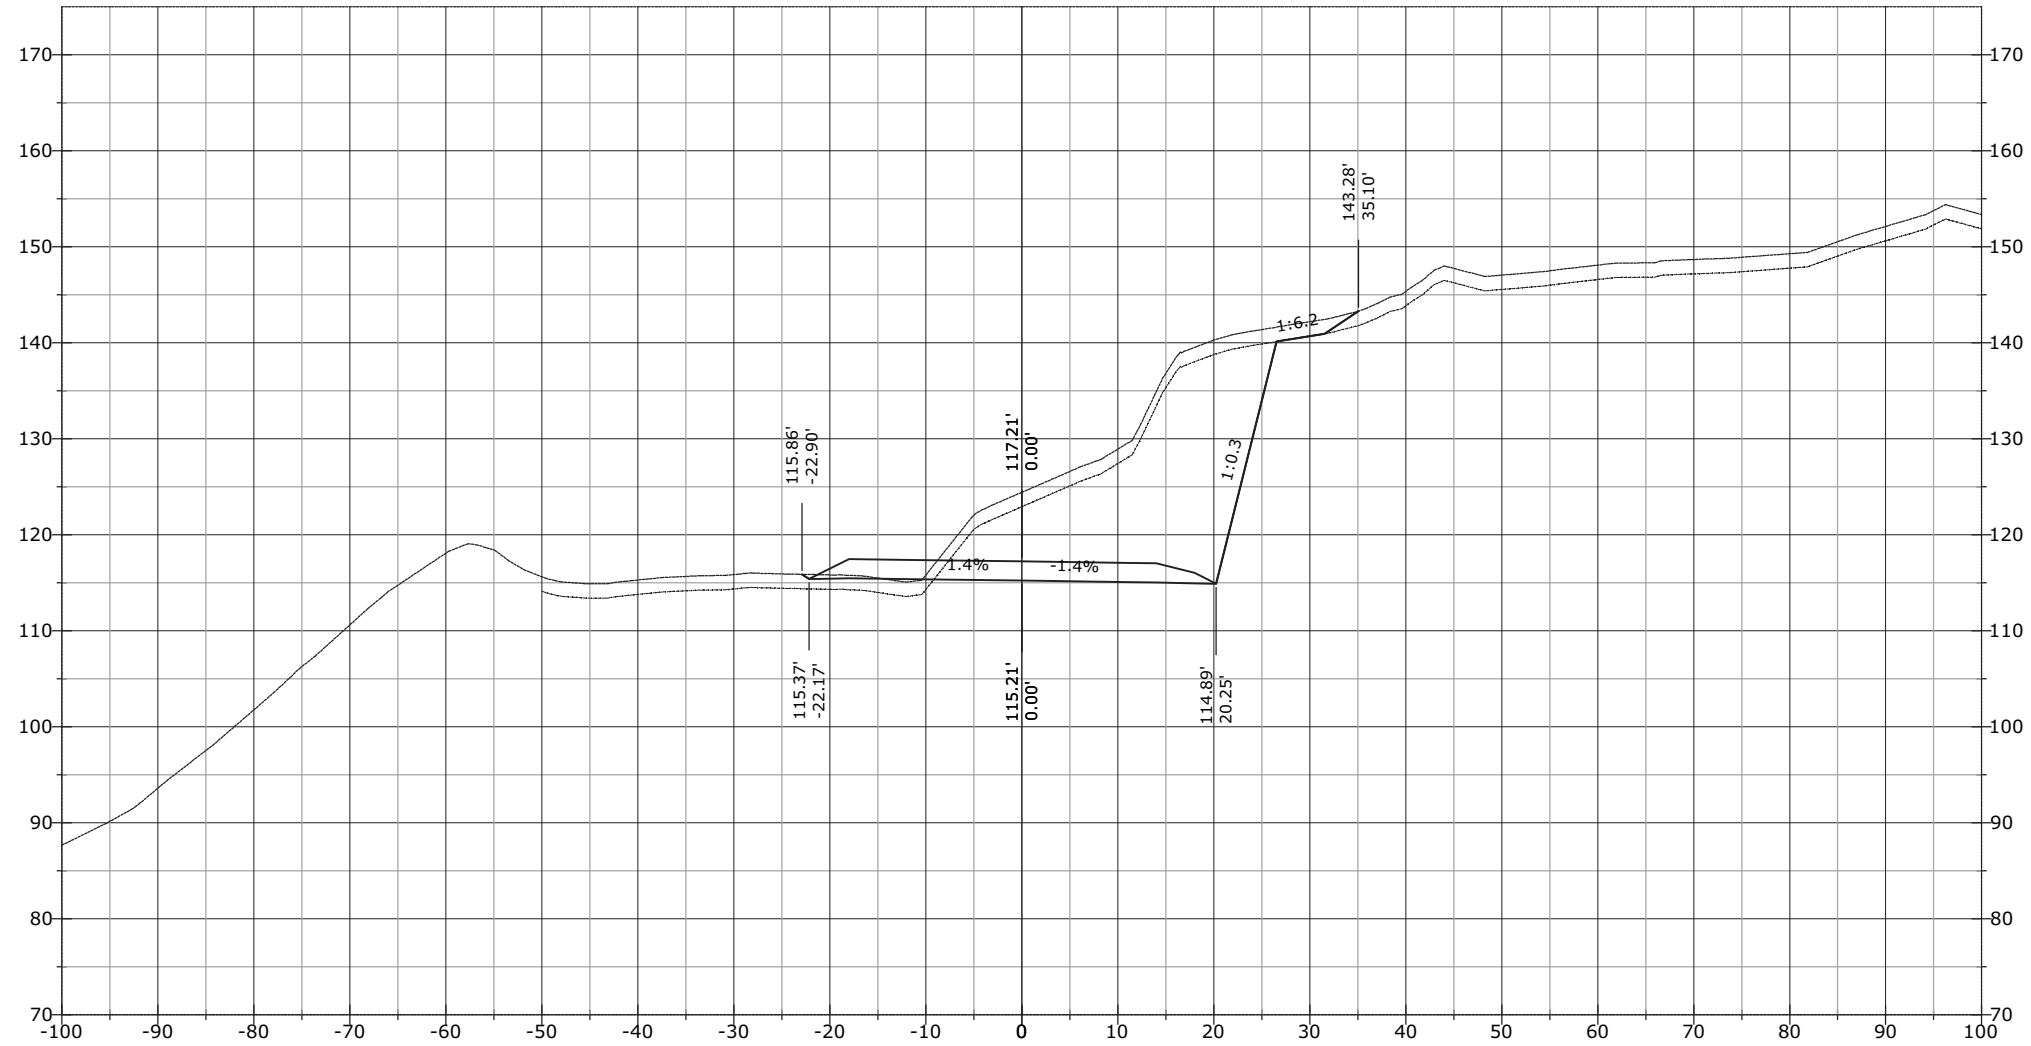


STATE	PROJECT	SHEET NUMBER
AK	AK PFH 43(10)	XS.35

798+42.66

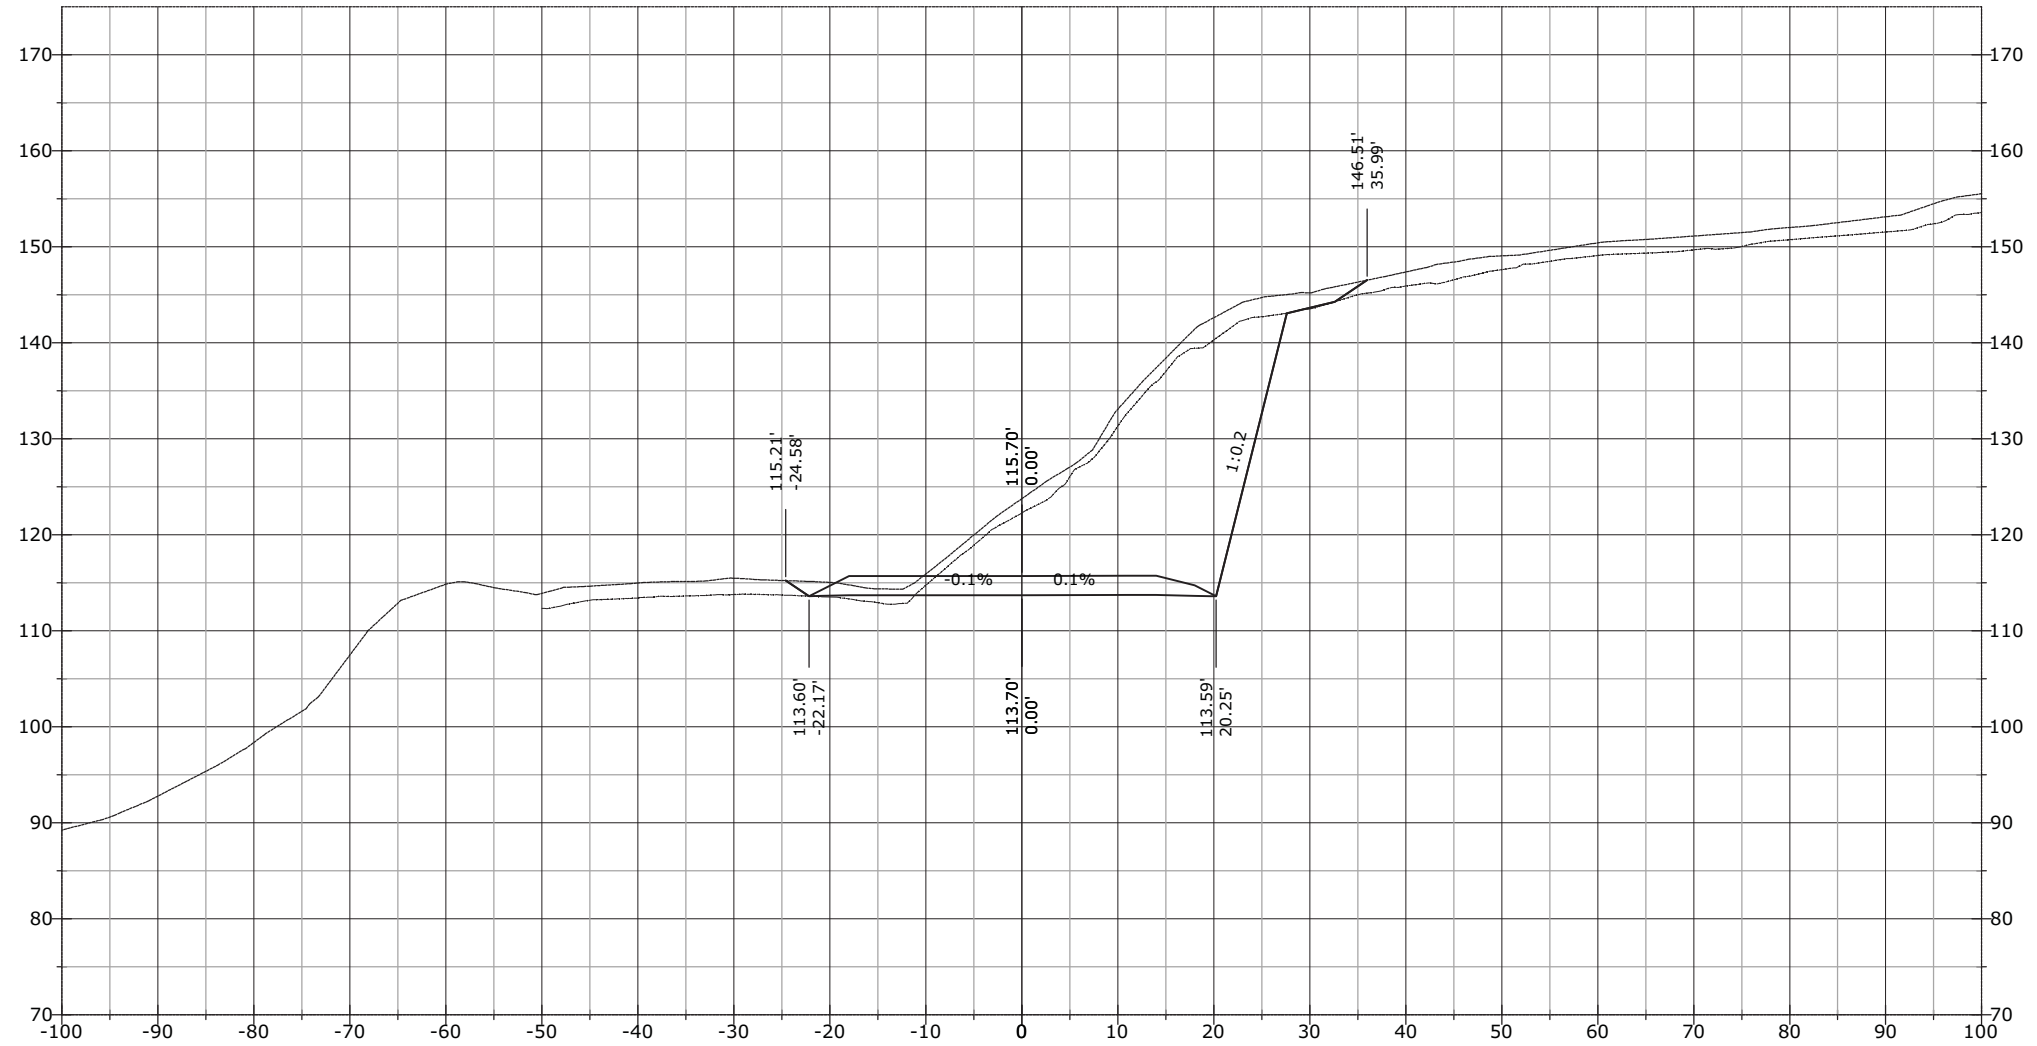


STATE	PROJECT	SHEET NUMBER
AK	AK PFH 43(10)	XS.36

798+50.00

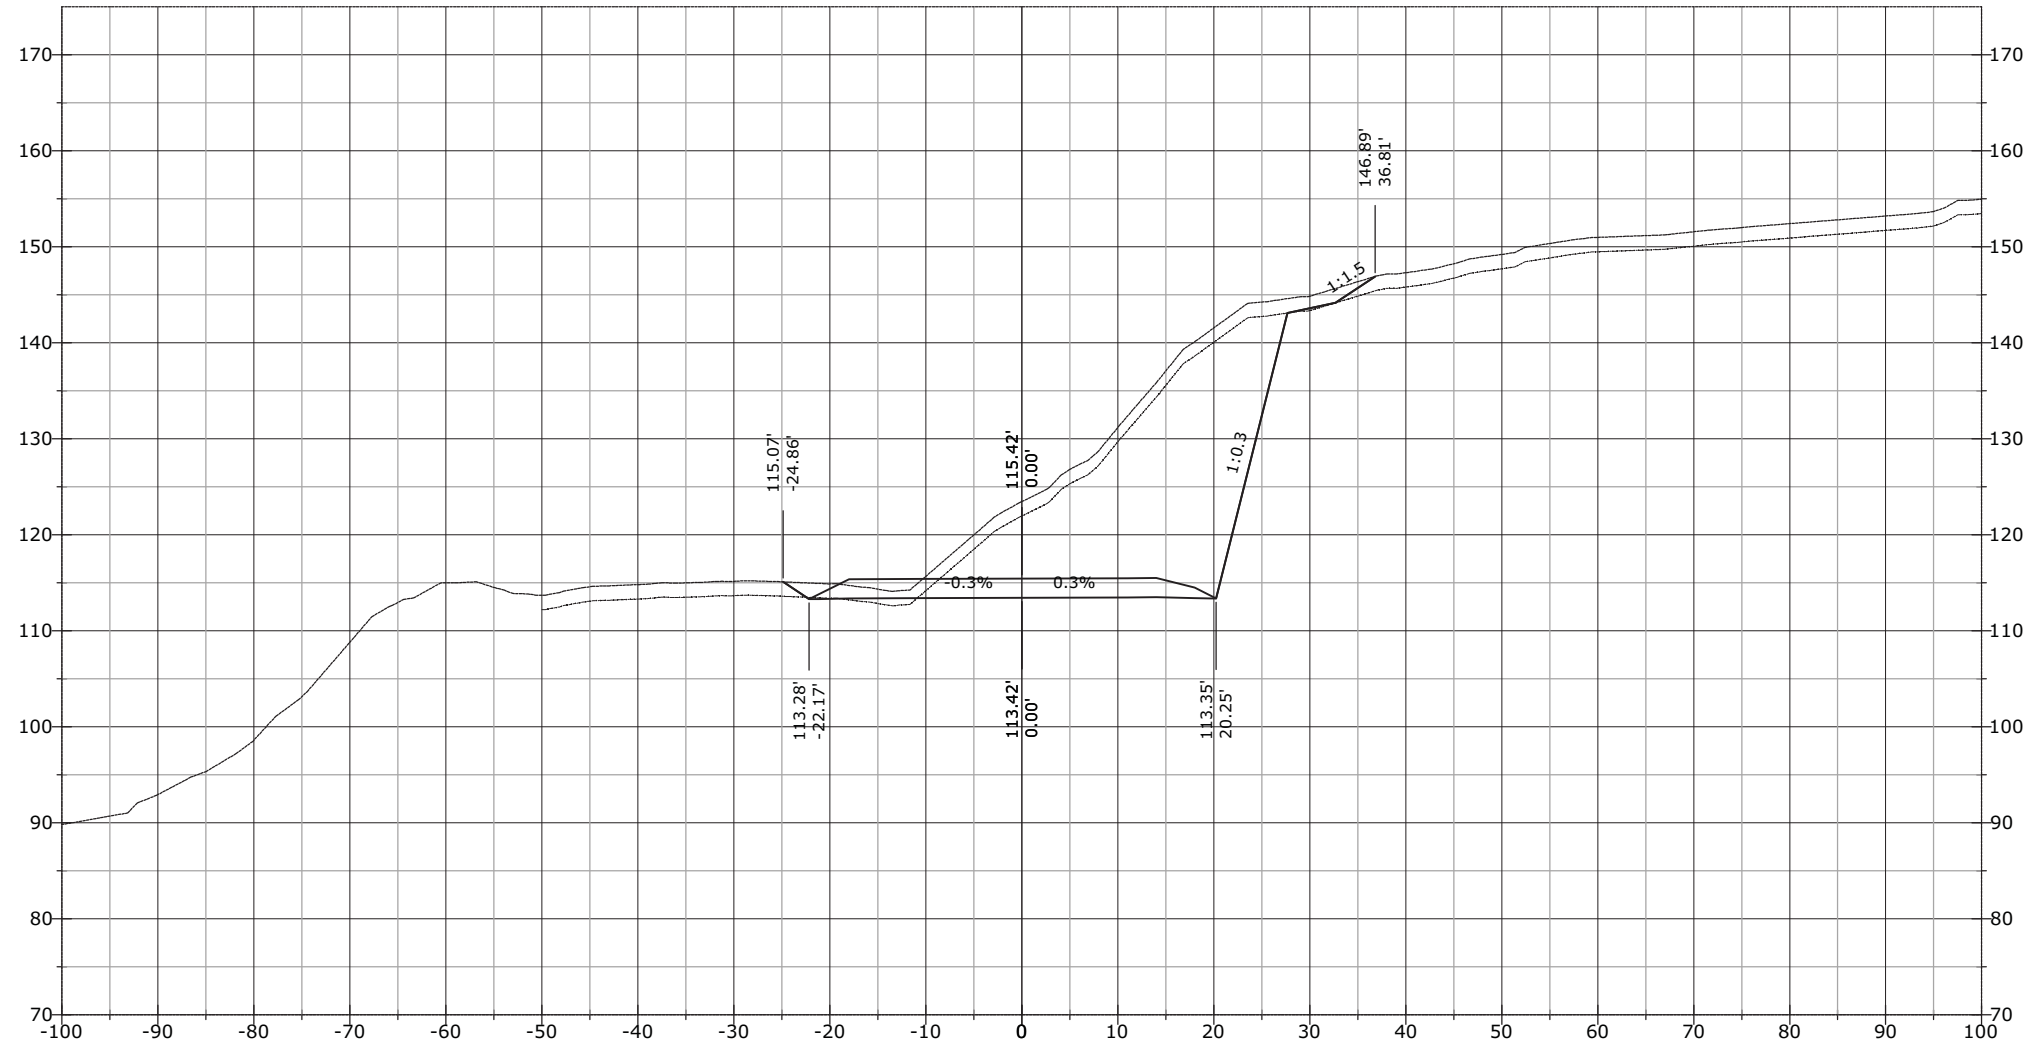


STATE	PROJECT	SHEET NUMBER
AK	AK PFH 43(10)	XS.37

798+91.55

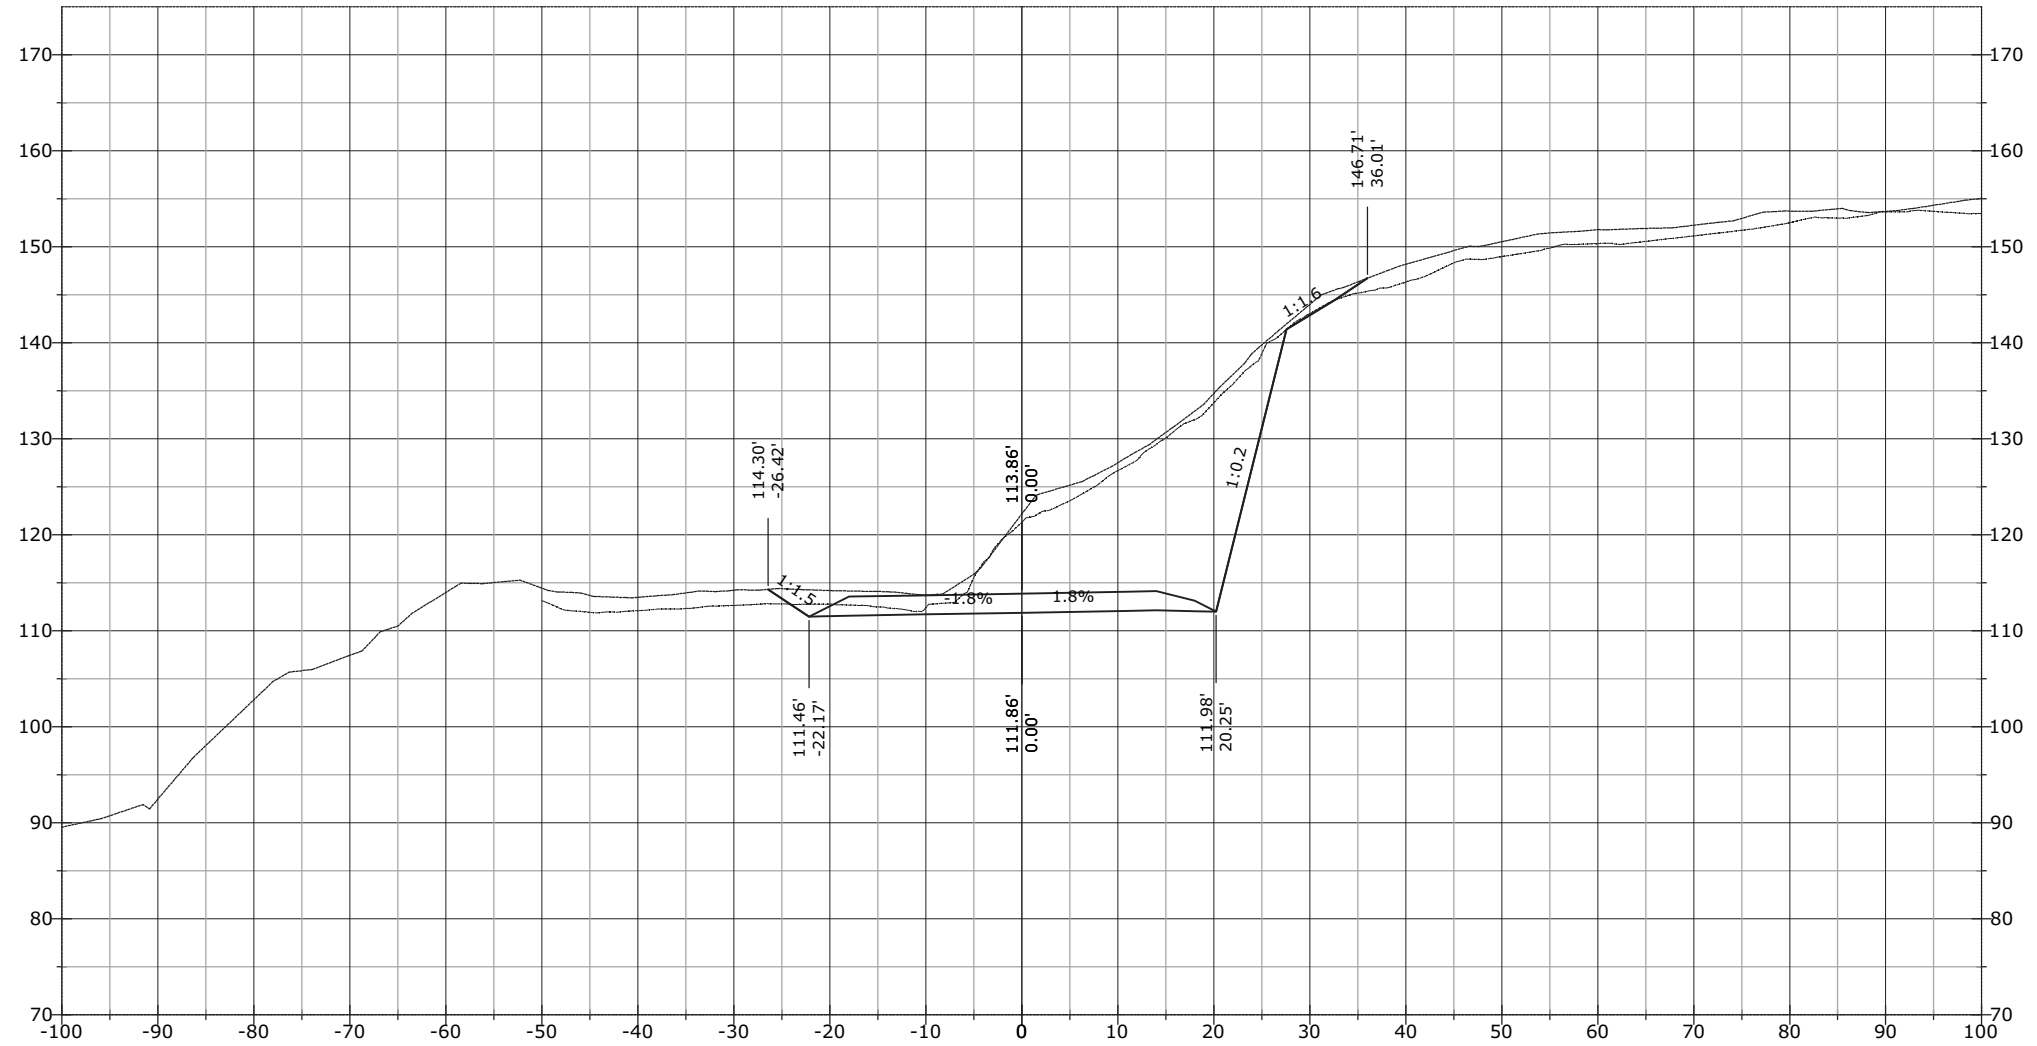


STATE	PROJECT	SHEET NUMBER
AK	AK PFH 43(10)	XS.38

799+00.00

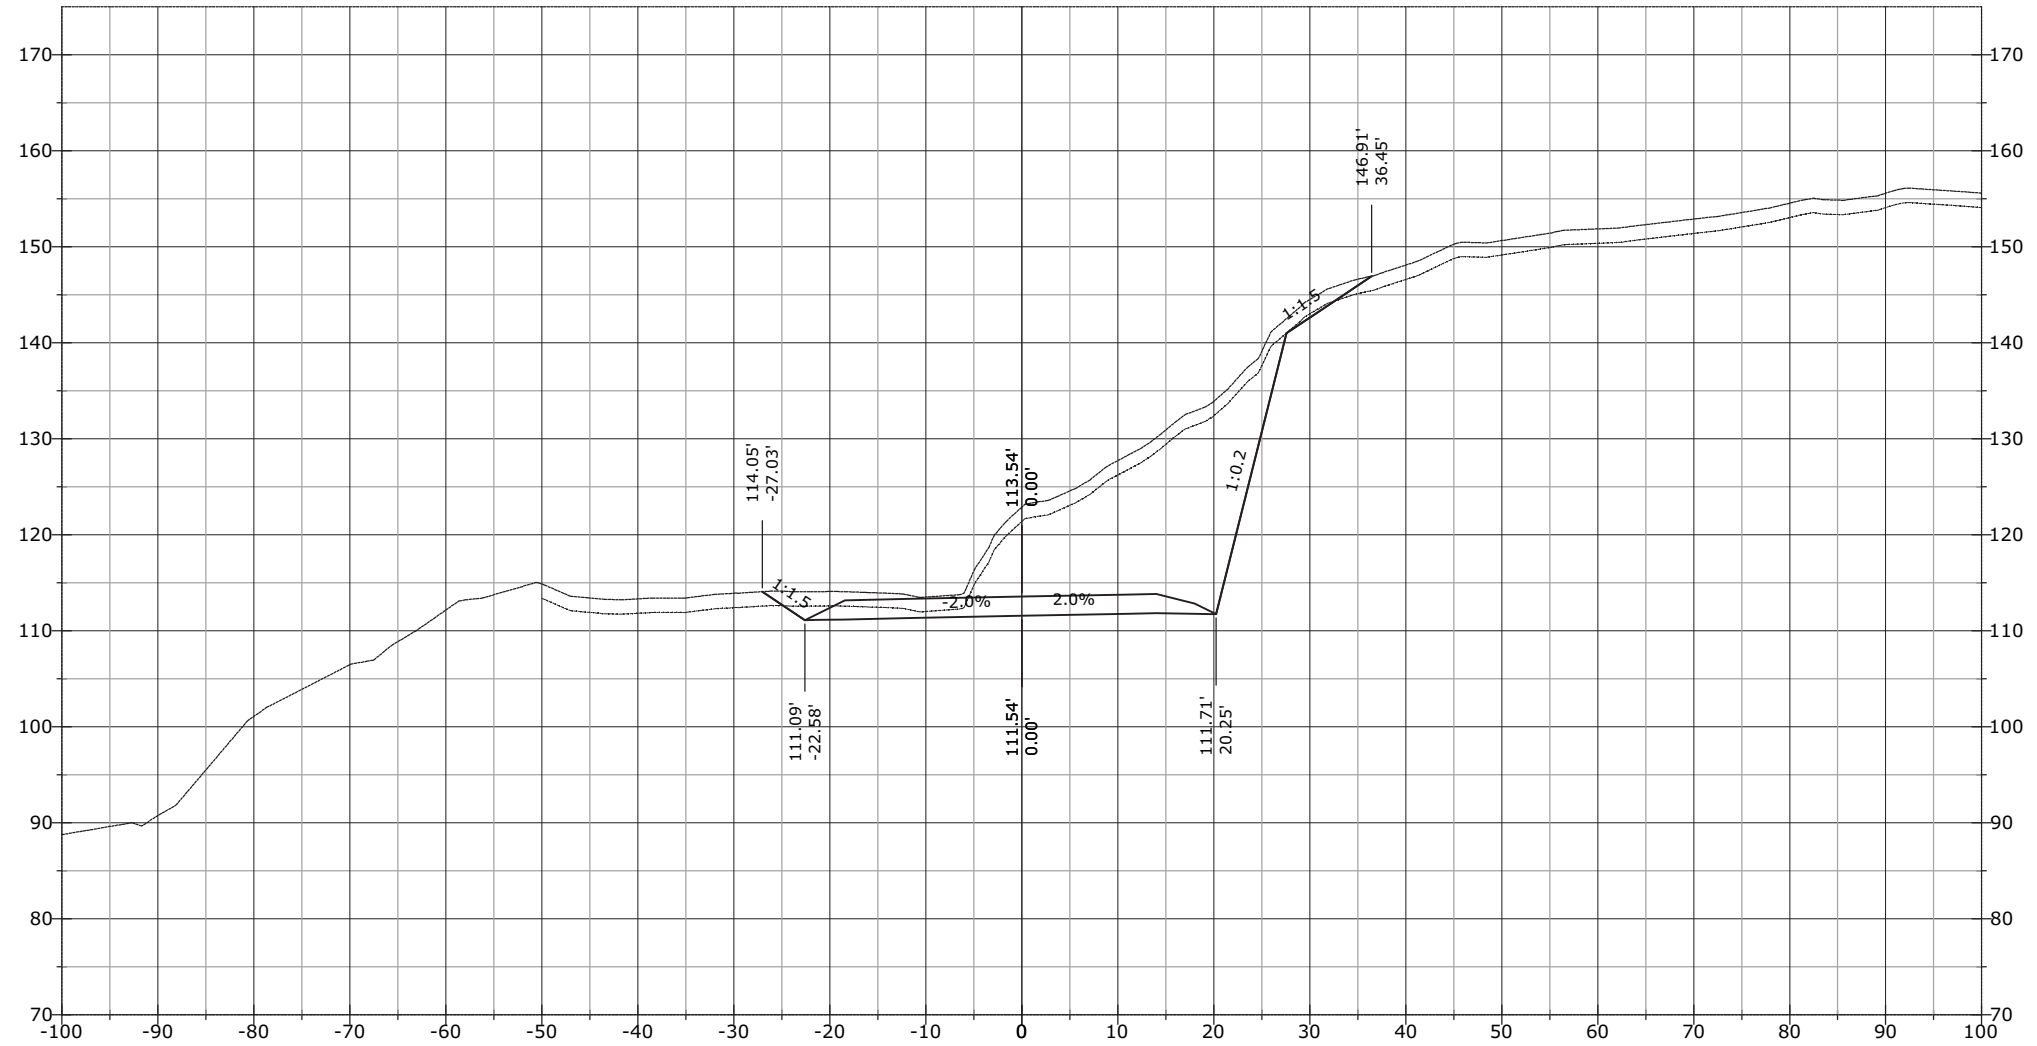


STATE	PROJECT	SHEET NUMBER
AK	AK PFH 43(10)	XS.39

799+50.00

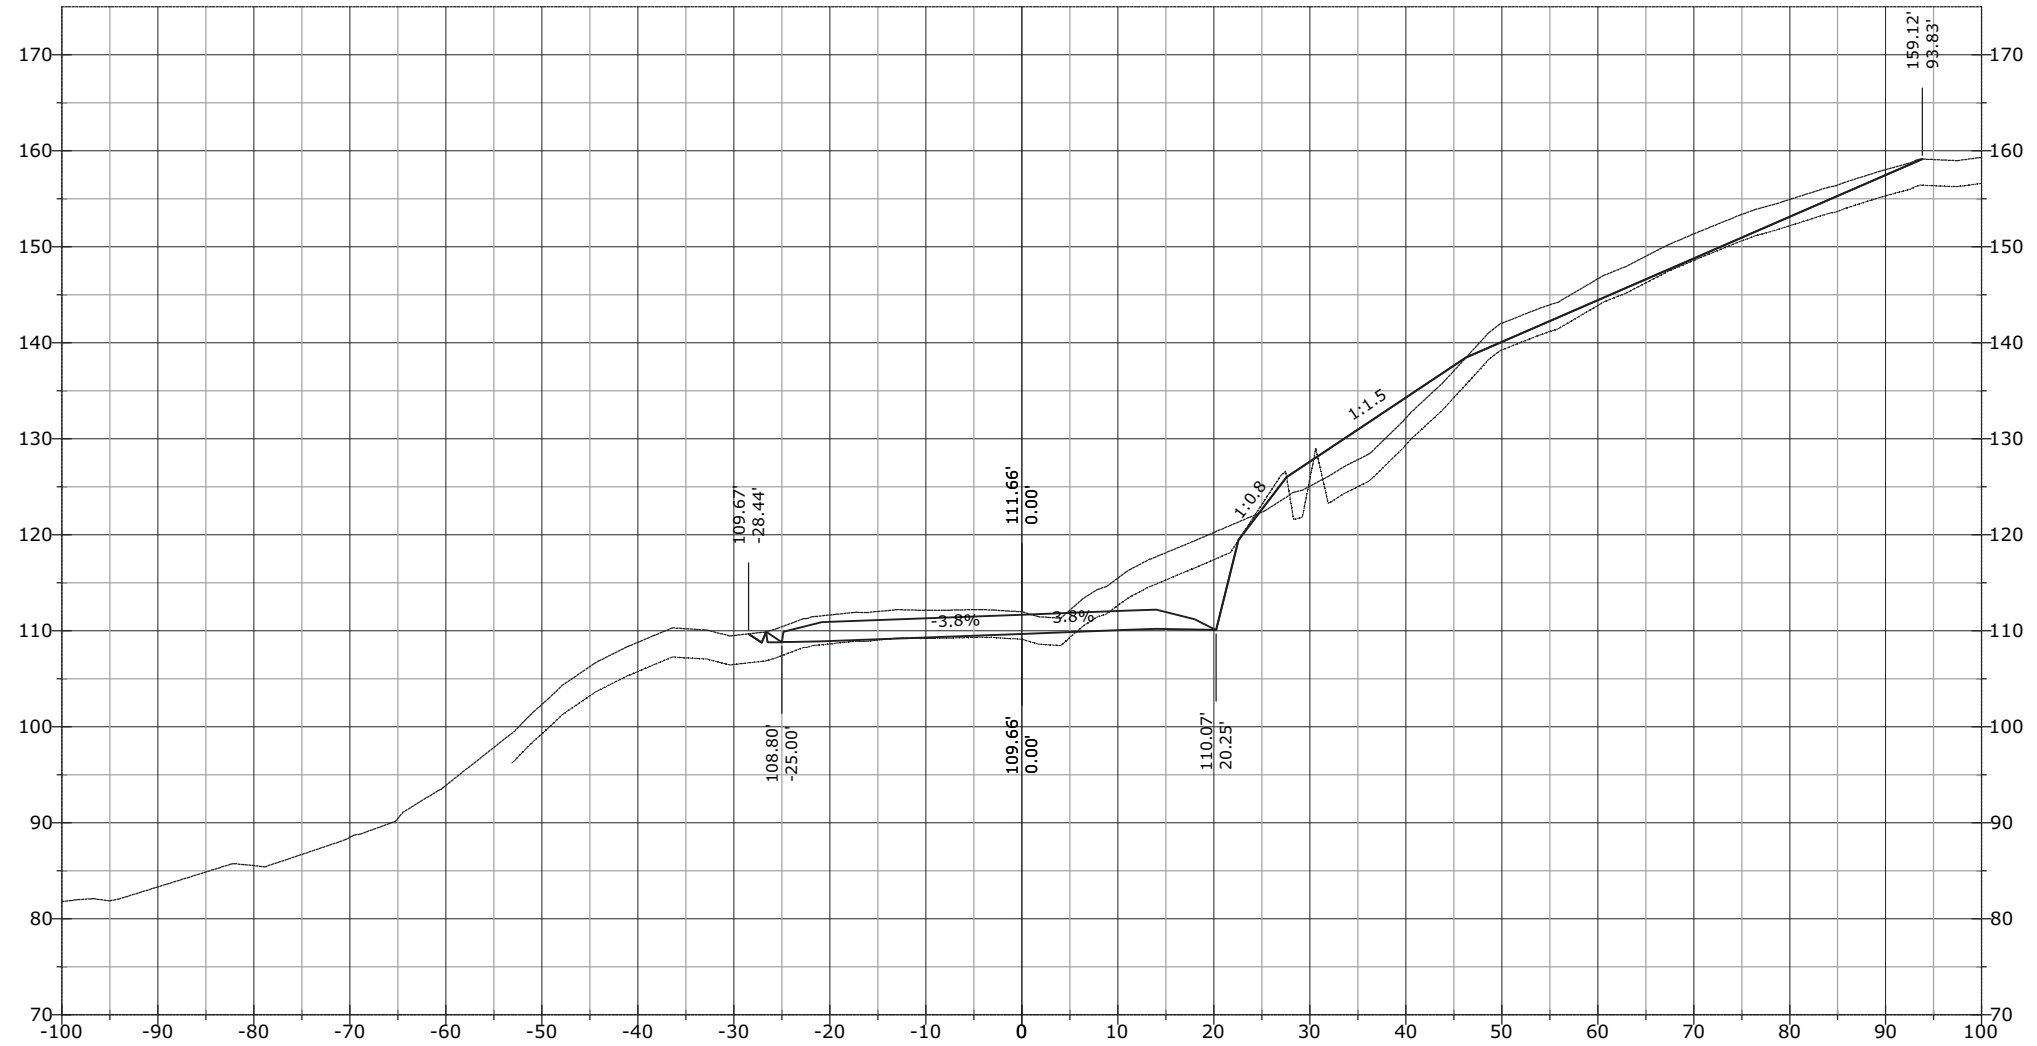


STATE	PROJECT	SHEET NUMBER
AK	AK PFH 43(10)	XS.40

799+53.48

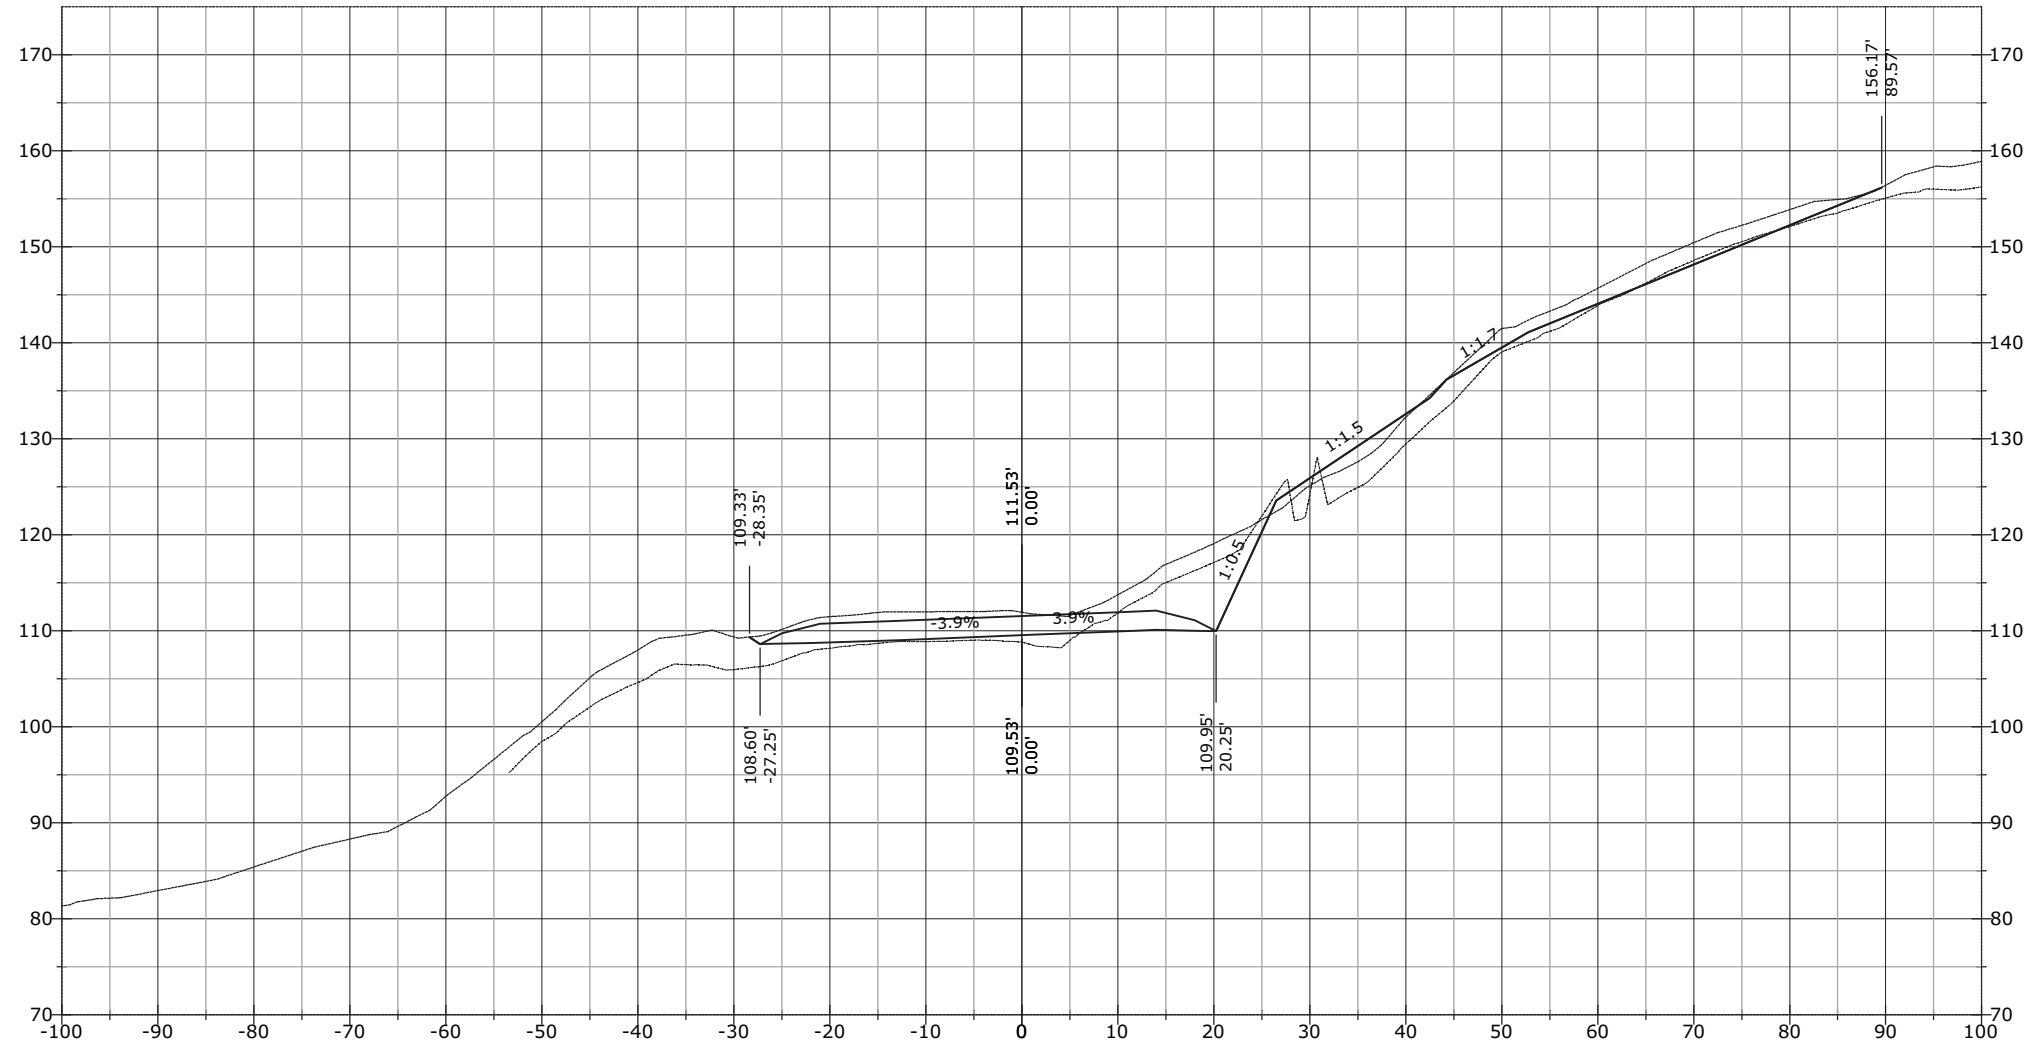


STATE	PROJECT	SHEET NUMBER
AK	AK PFH 43(10)	XS.41

799+74.39

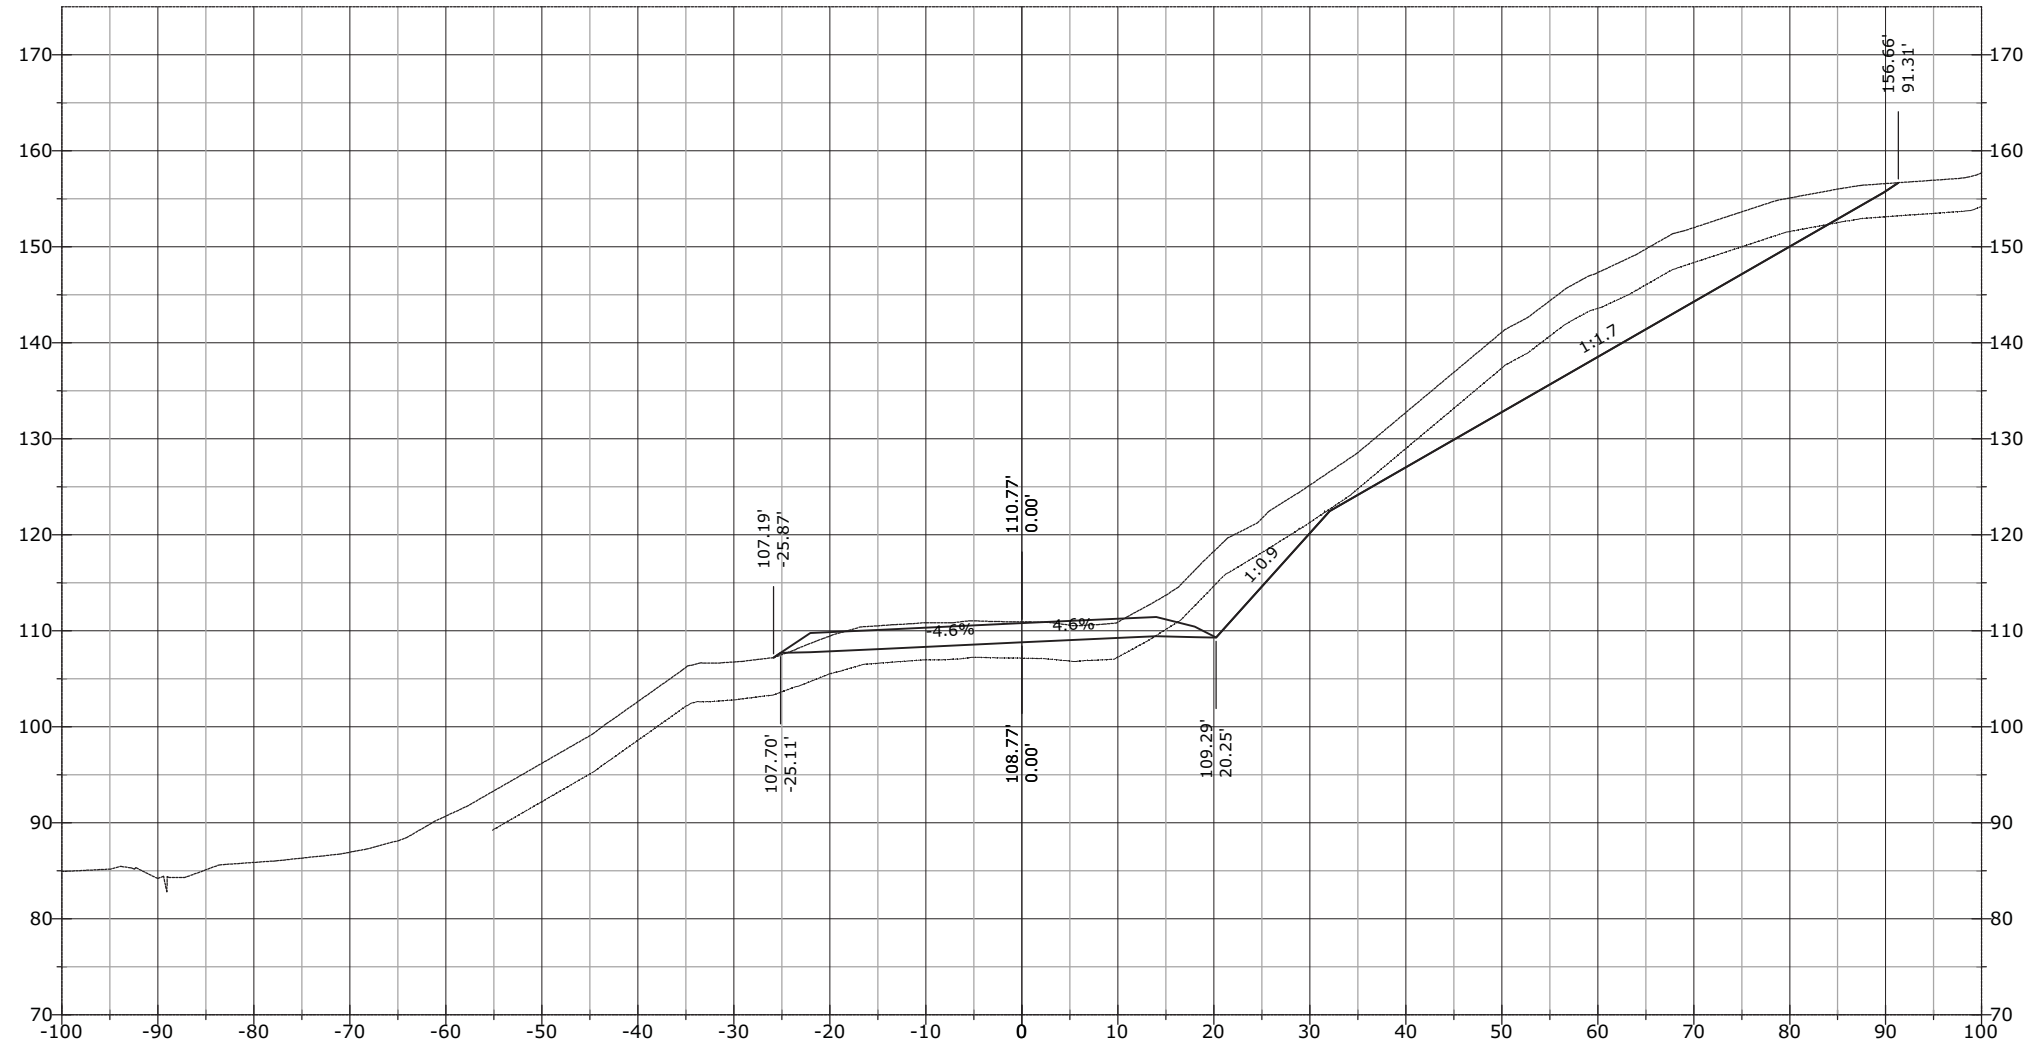


STATE	PROJECT	SHEET NUMBER
AK	AK PFH 43(10)	XS.42

799+94.69

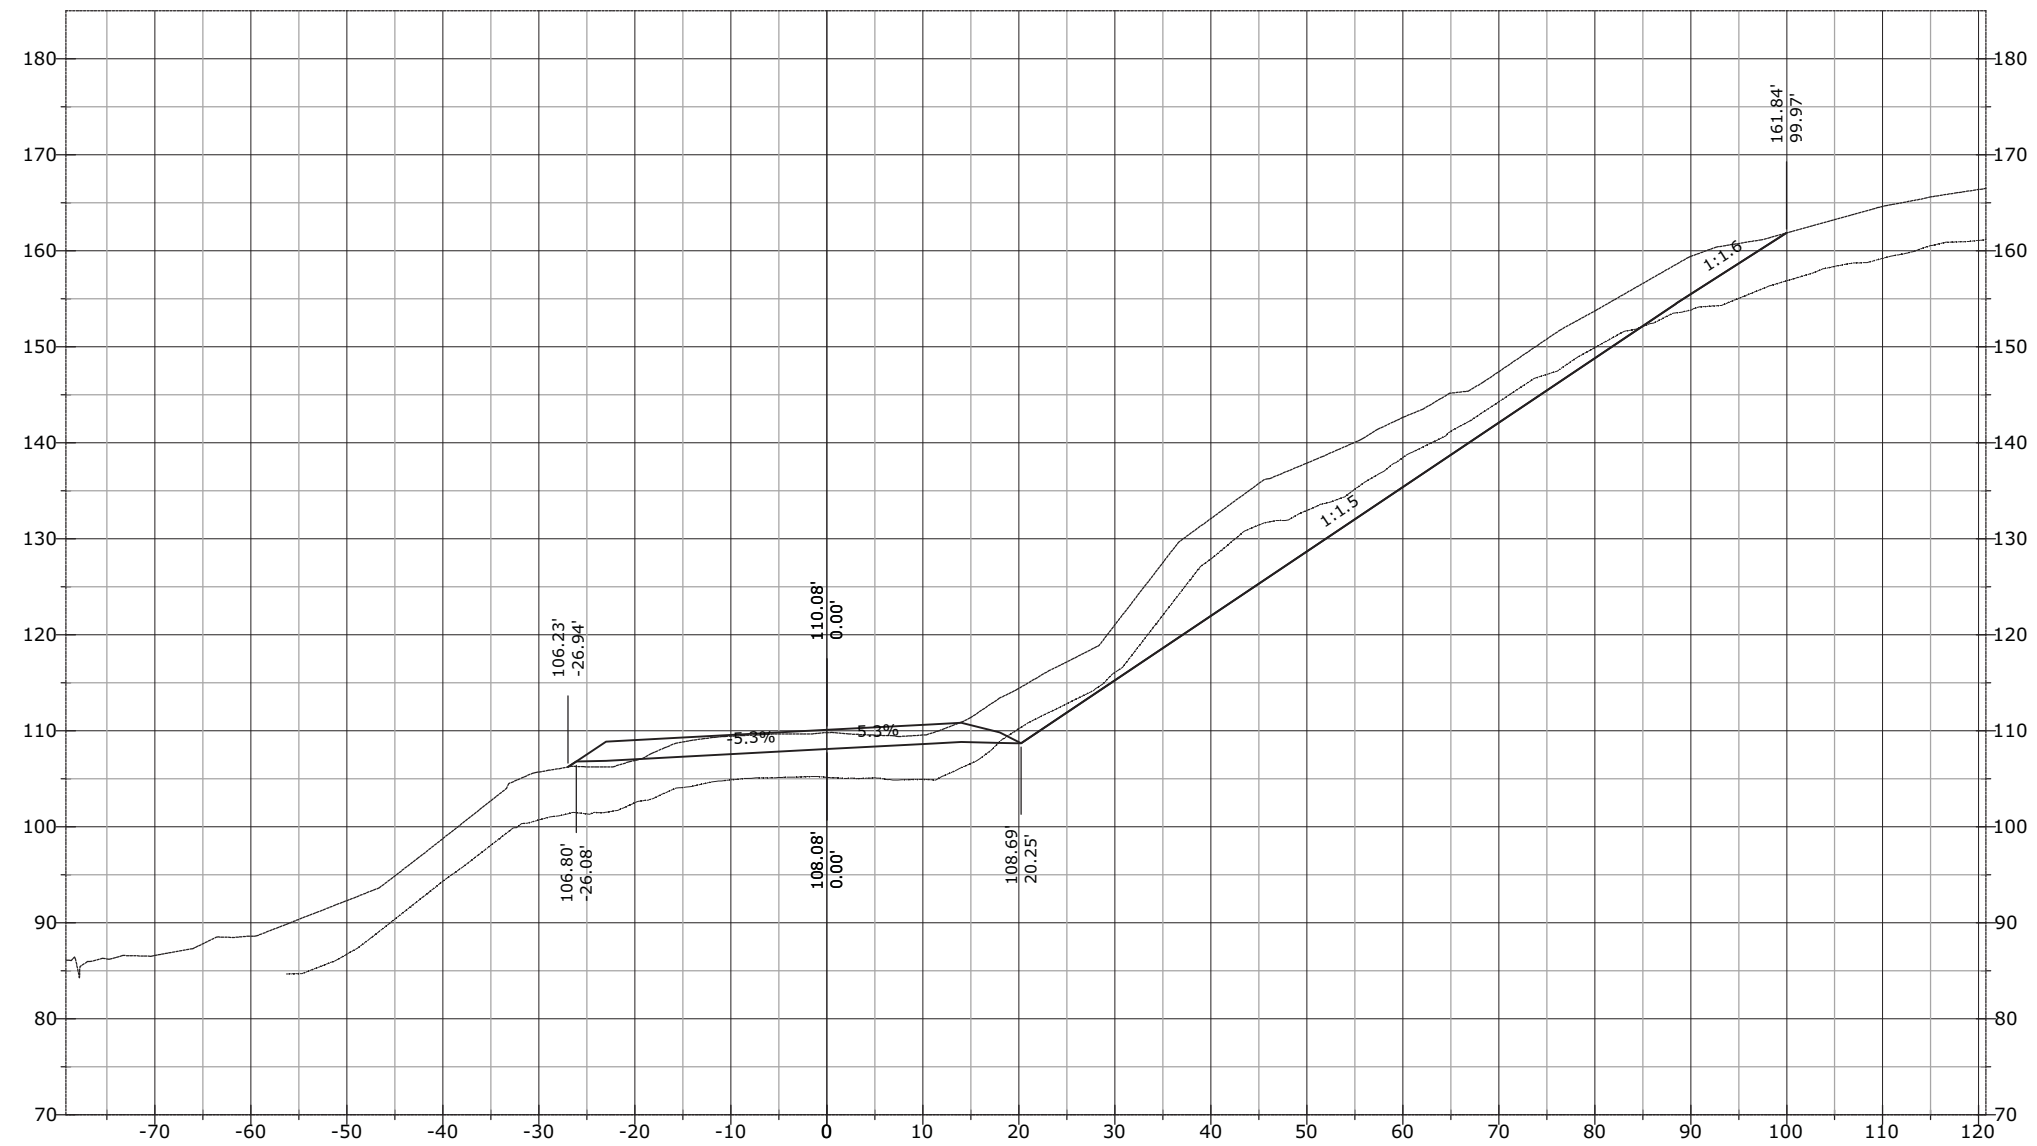


STATE	PROJECT	SHEET NUMBER
AK	AK PFH 43(10)	XS.43

800+00.00

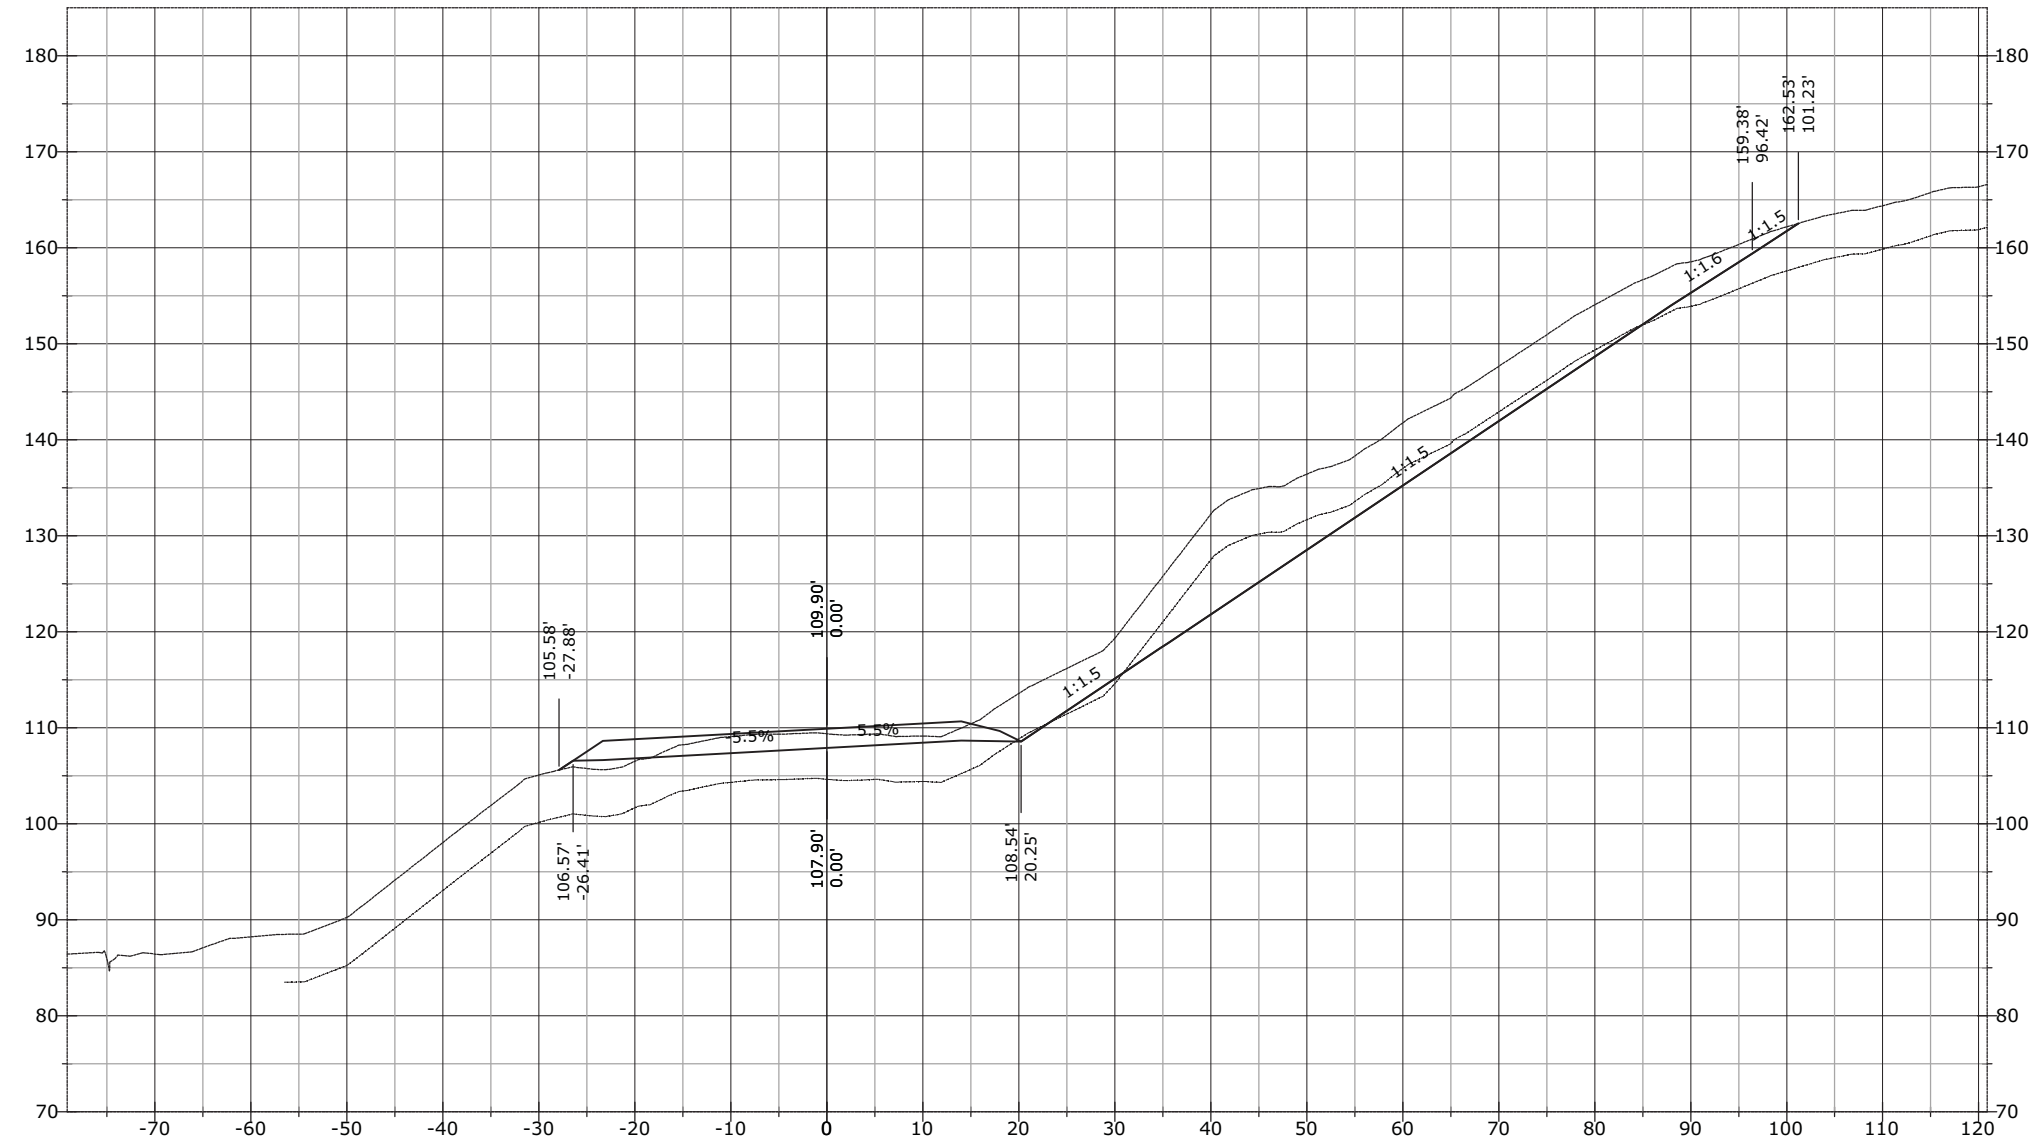


STATE	PROJECT	SHEET NUMBER
AK	AK PFH 43(10)	XS.44

800+15.72

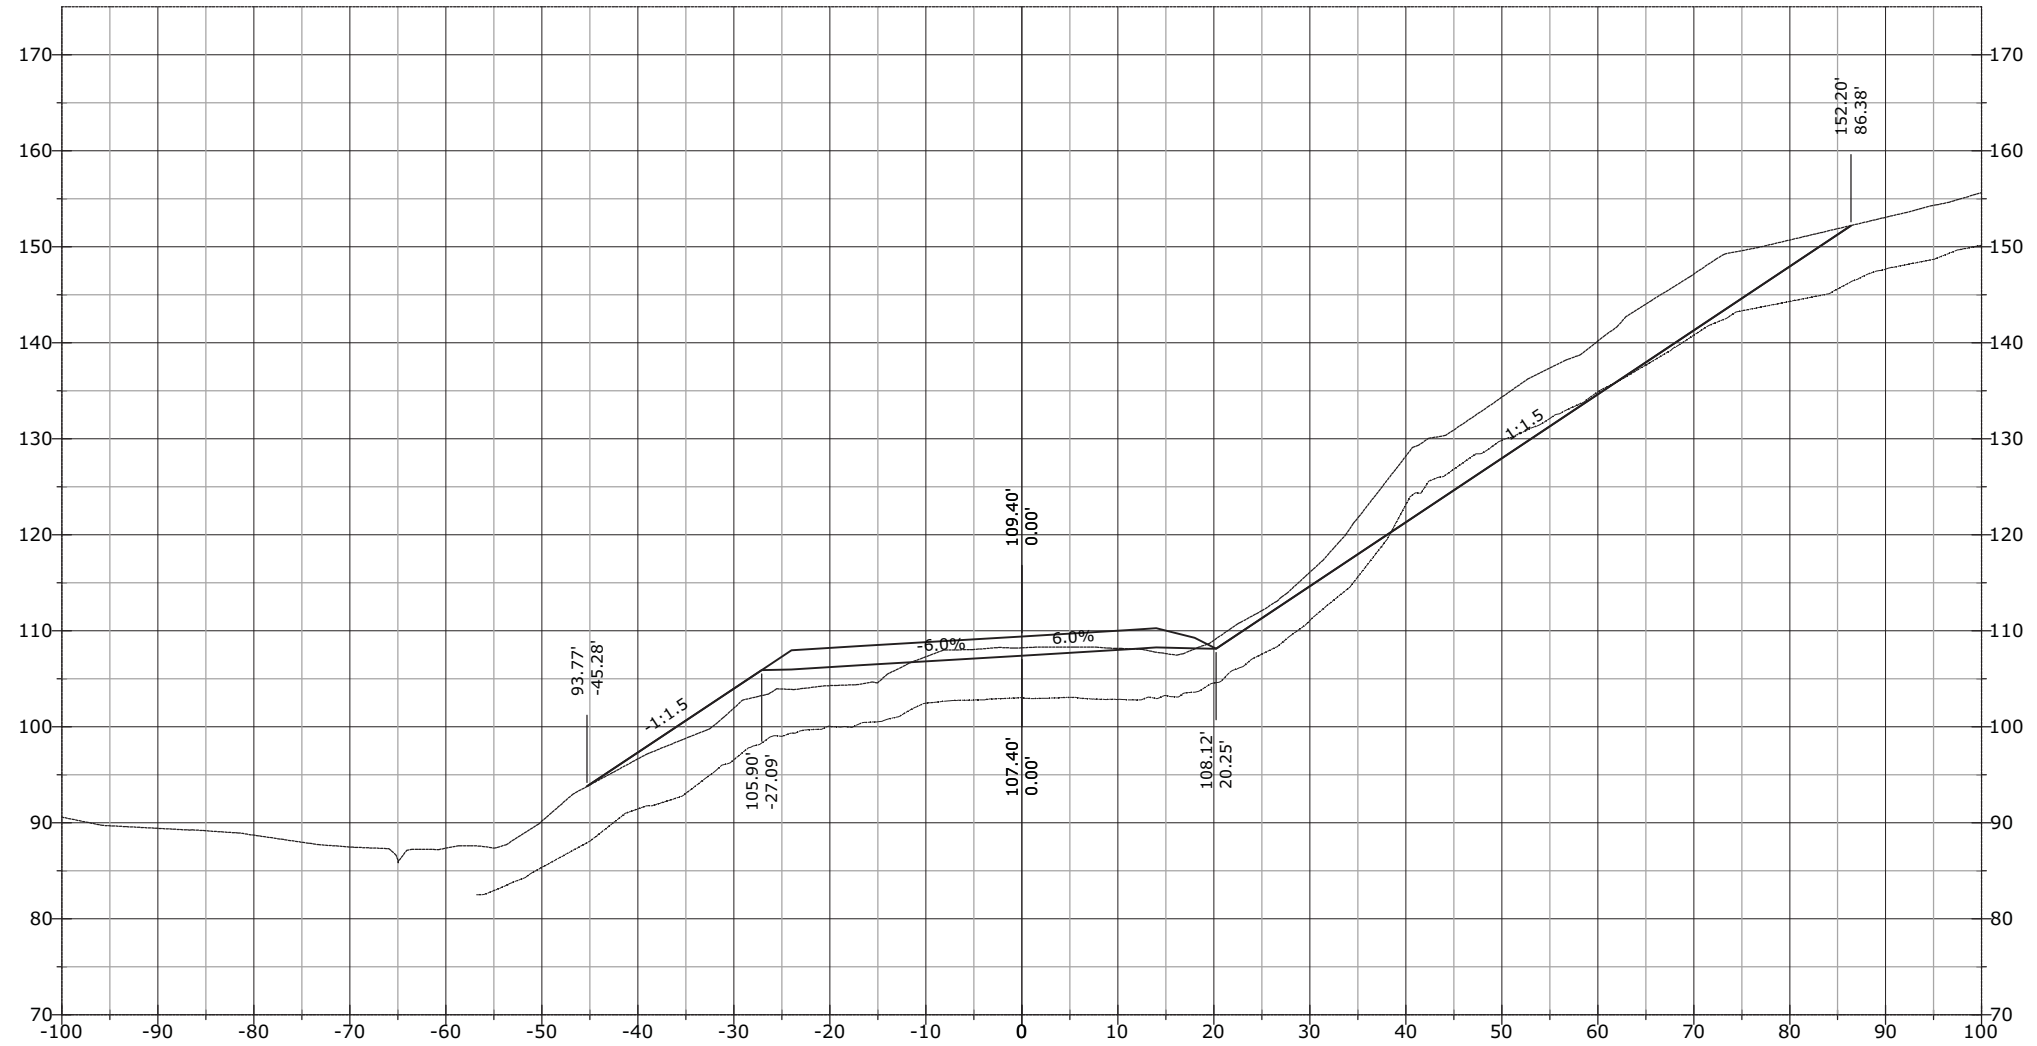


STATE	PROJECT	SHEET NUMBER
AK	AK PFH 43(10)	XS.45

800+50.00

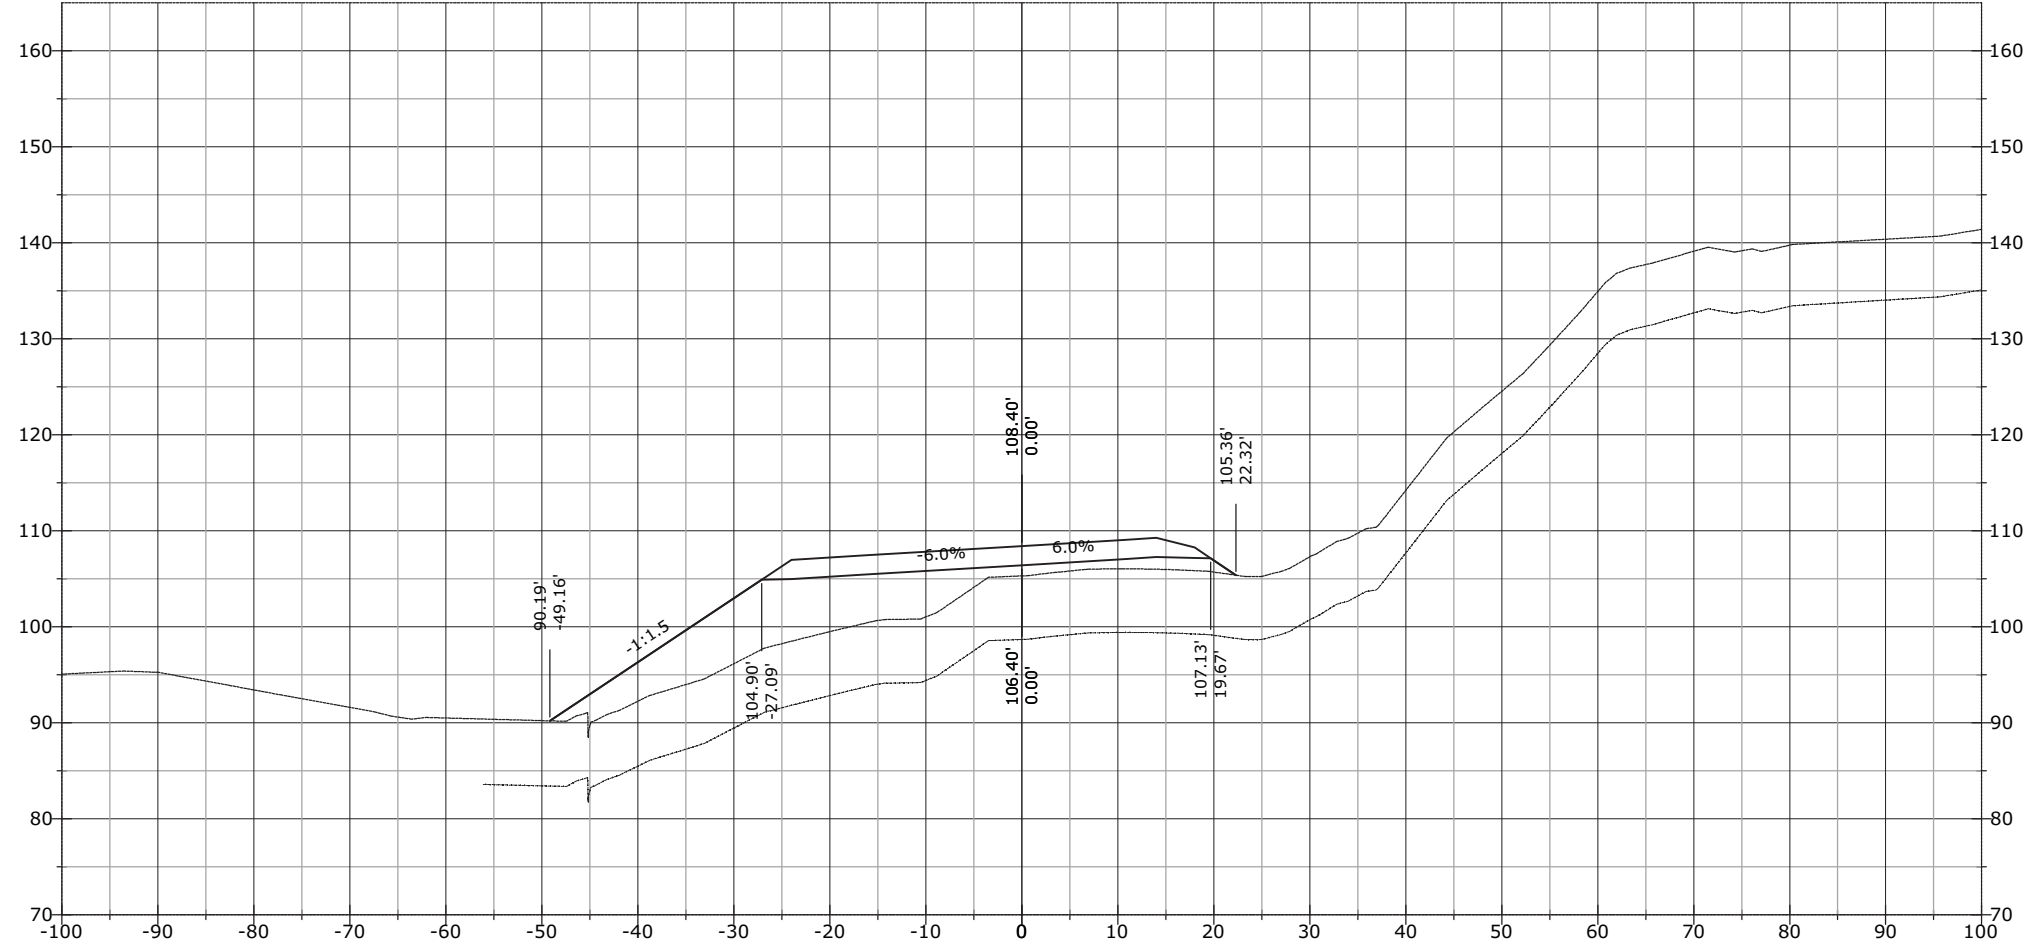


STATE	PROJECT	SHEET NUMBER
AK	AK PFH 43(10)	XS.46

801+03.13

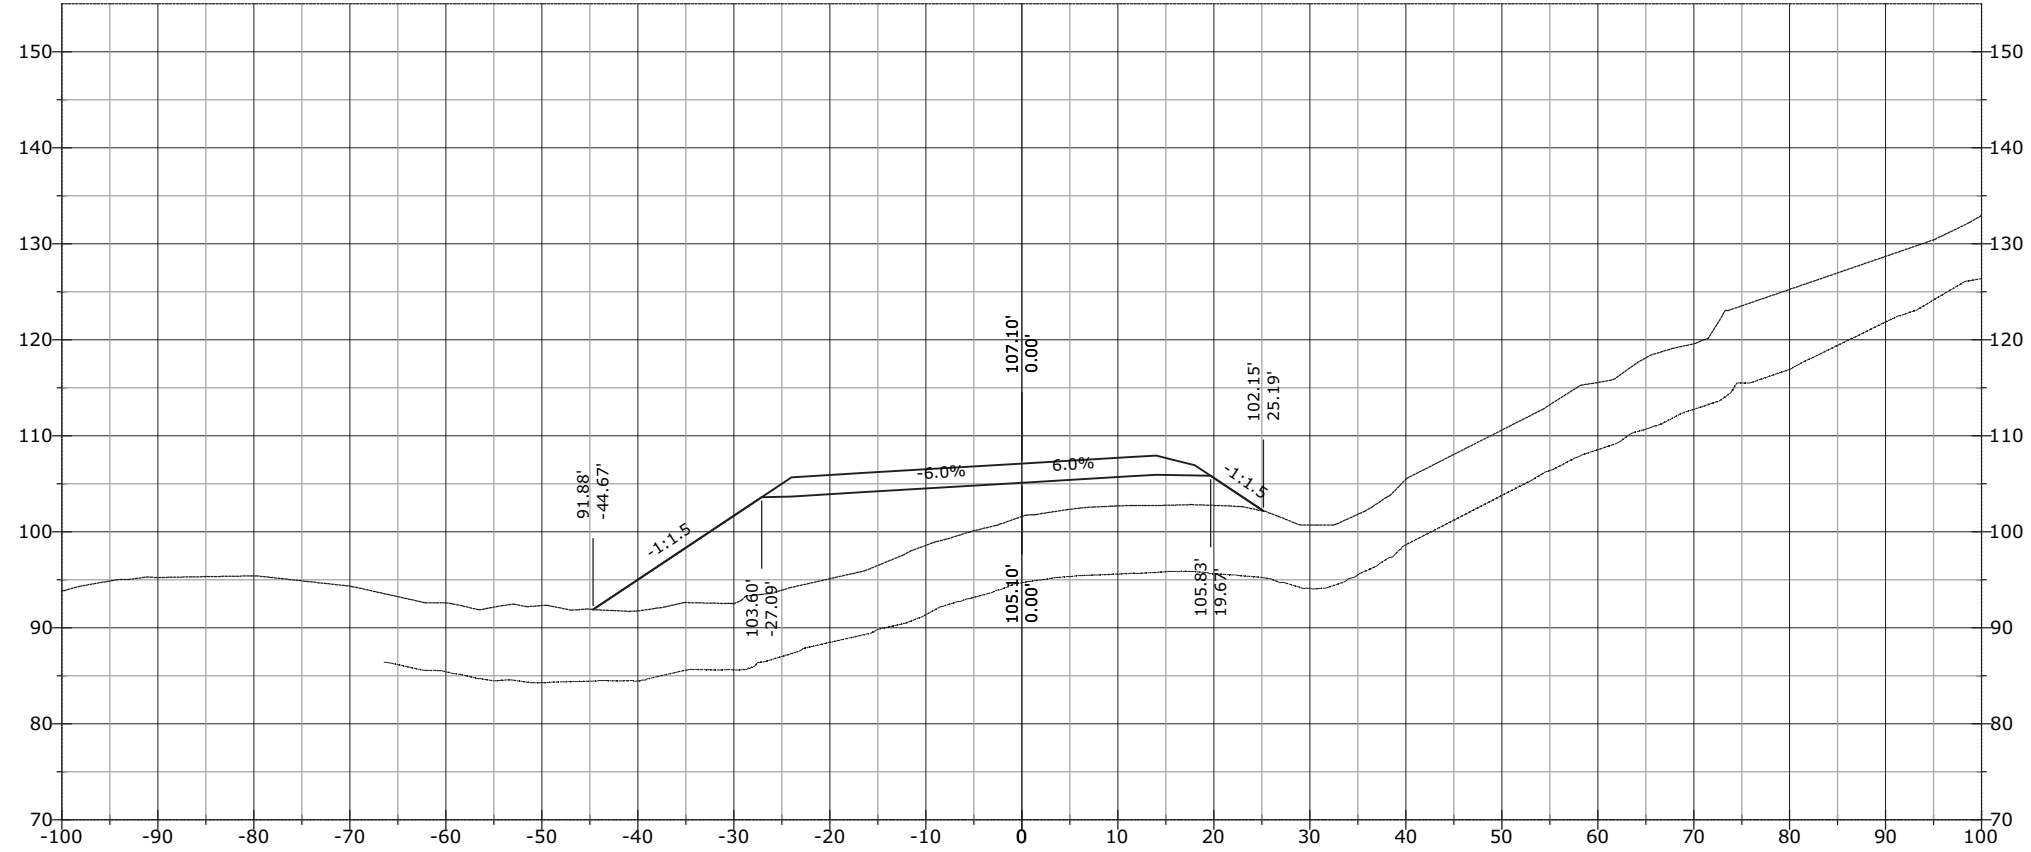


801+00.00

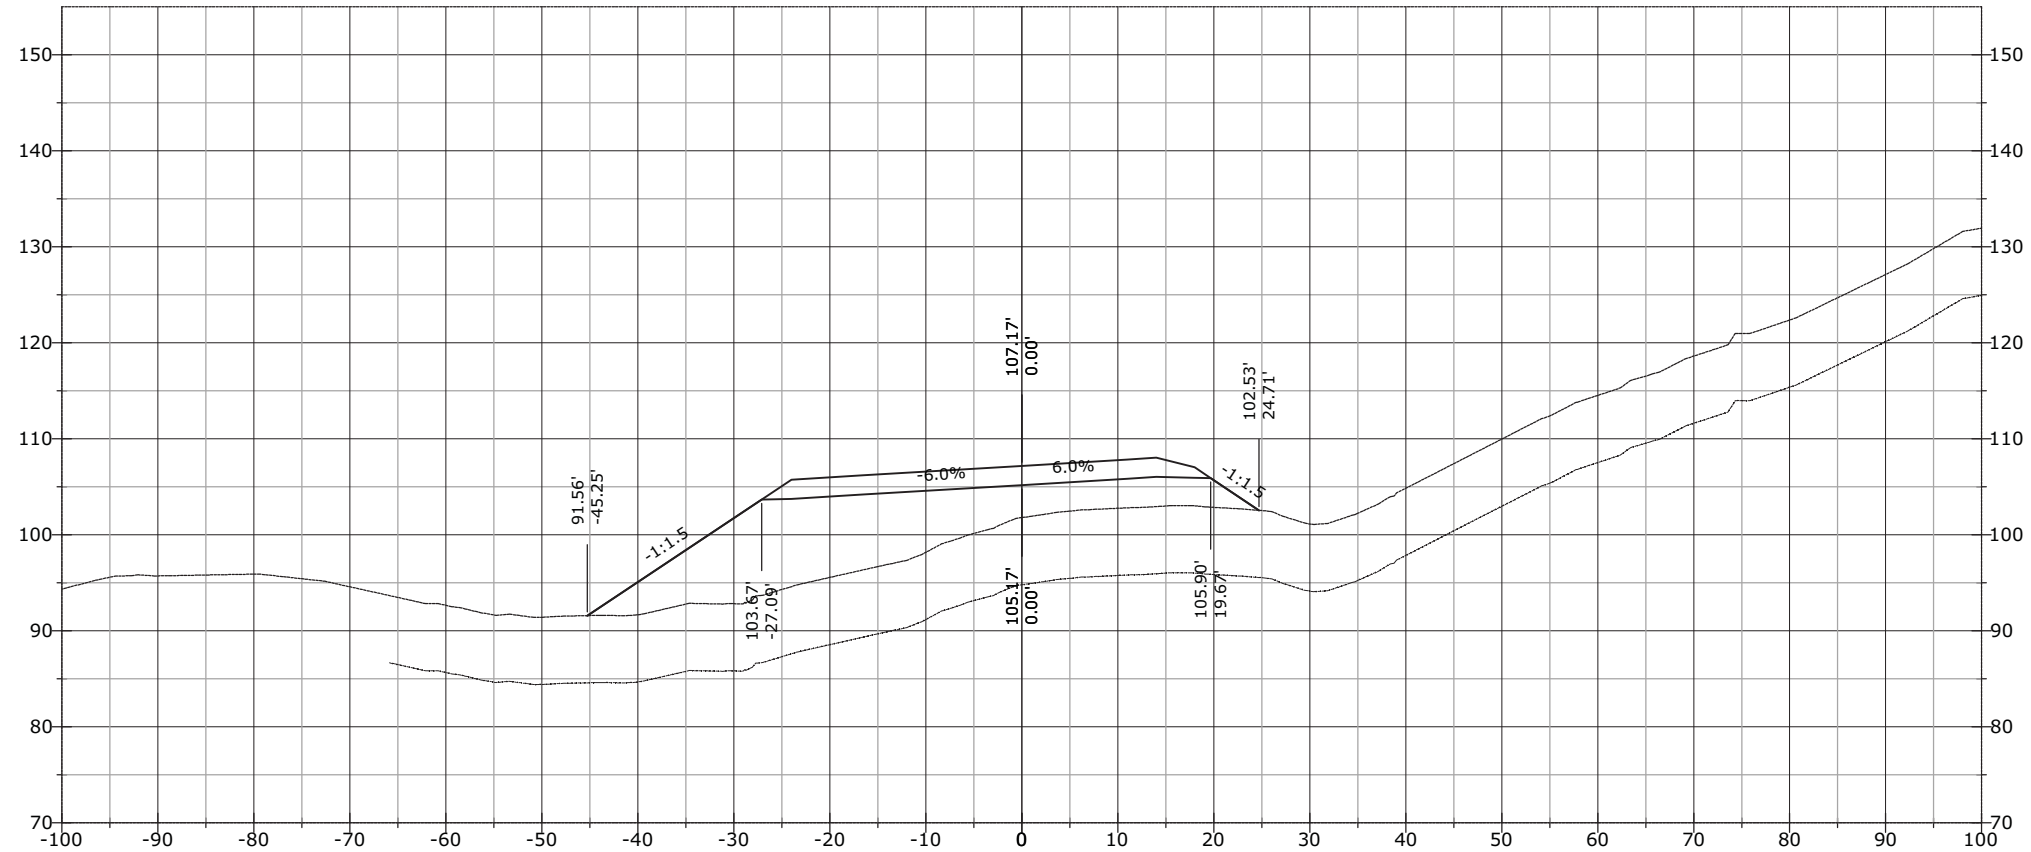


STATE	PROJECT	SHEET NUMBER
AK	AK PFH 43(10)	XS.47

801+50.00

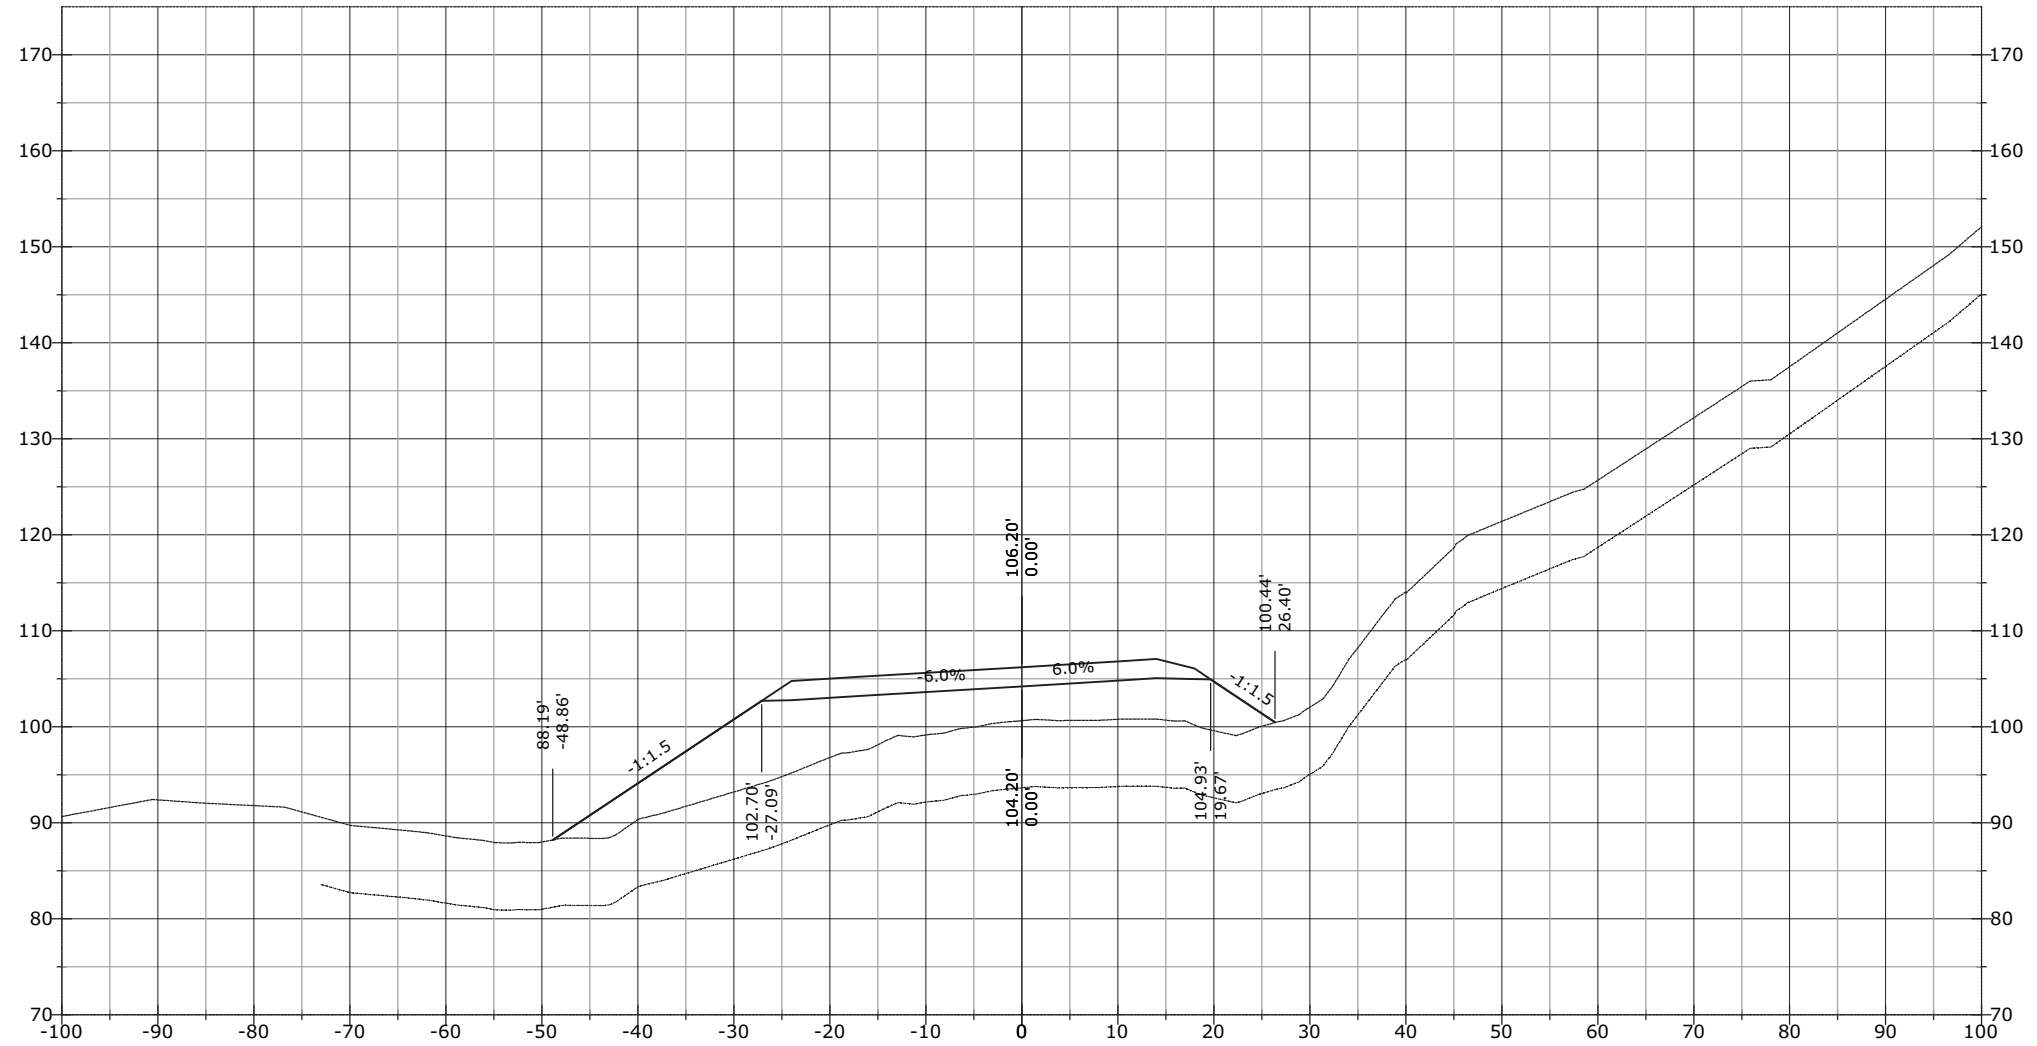


STATE	PROJECT	SHEET NUMBER
AK	AK PFH 43(10)	XS.48

801+84.78

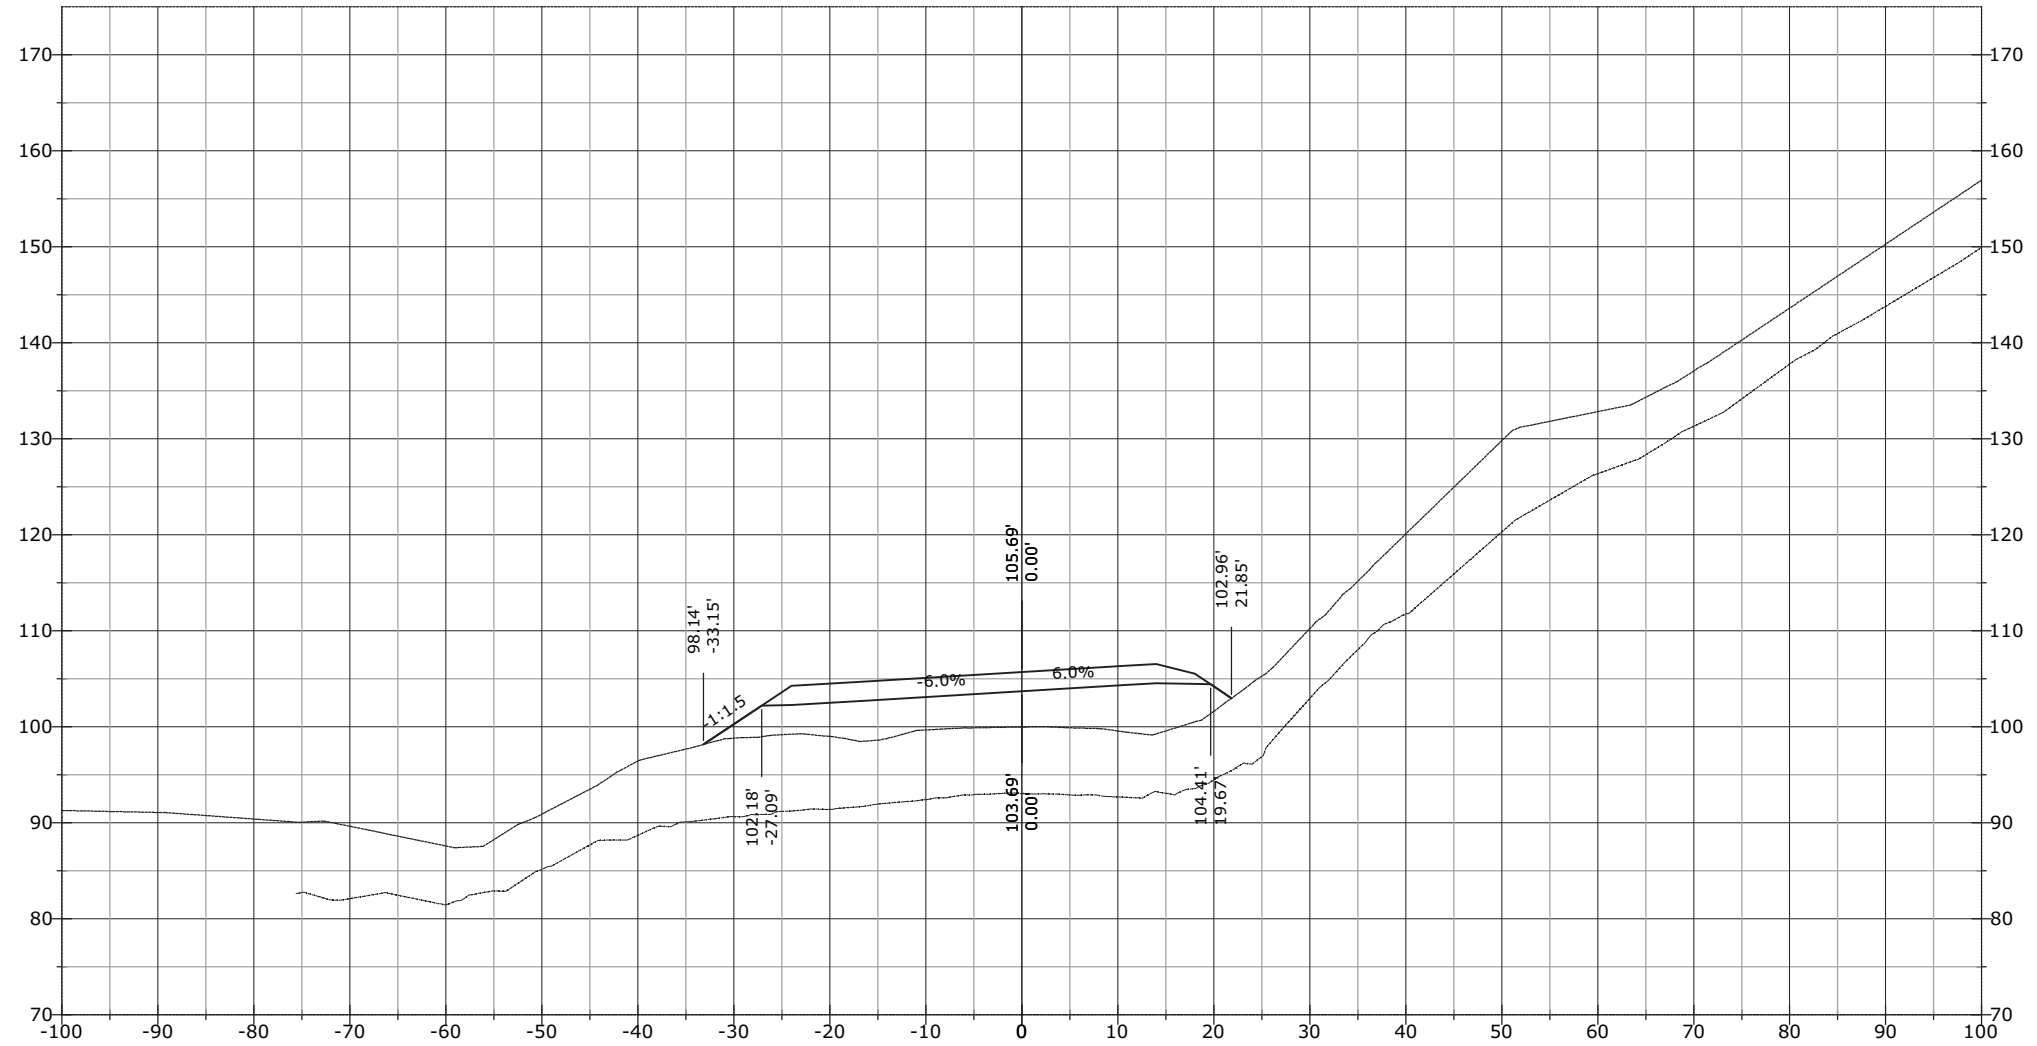


STATE	PROJECT	SHEET NUMBER
AK	AK PFH 43(10)	XS.49

801+90.55

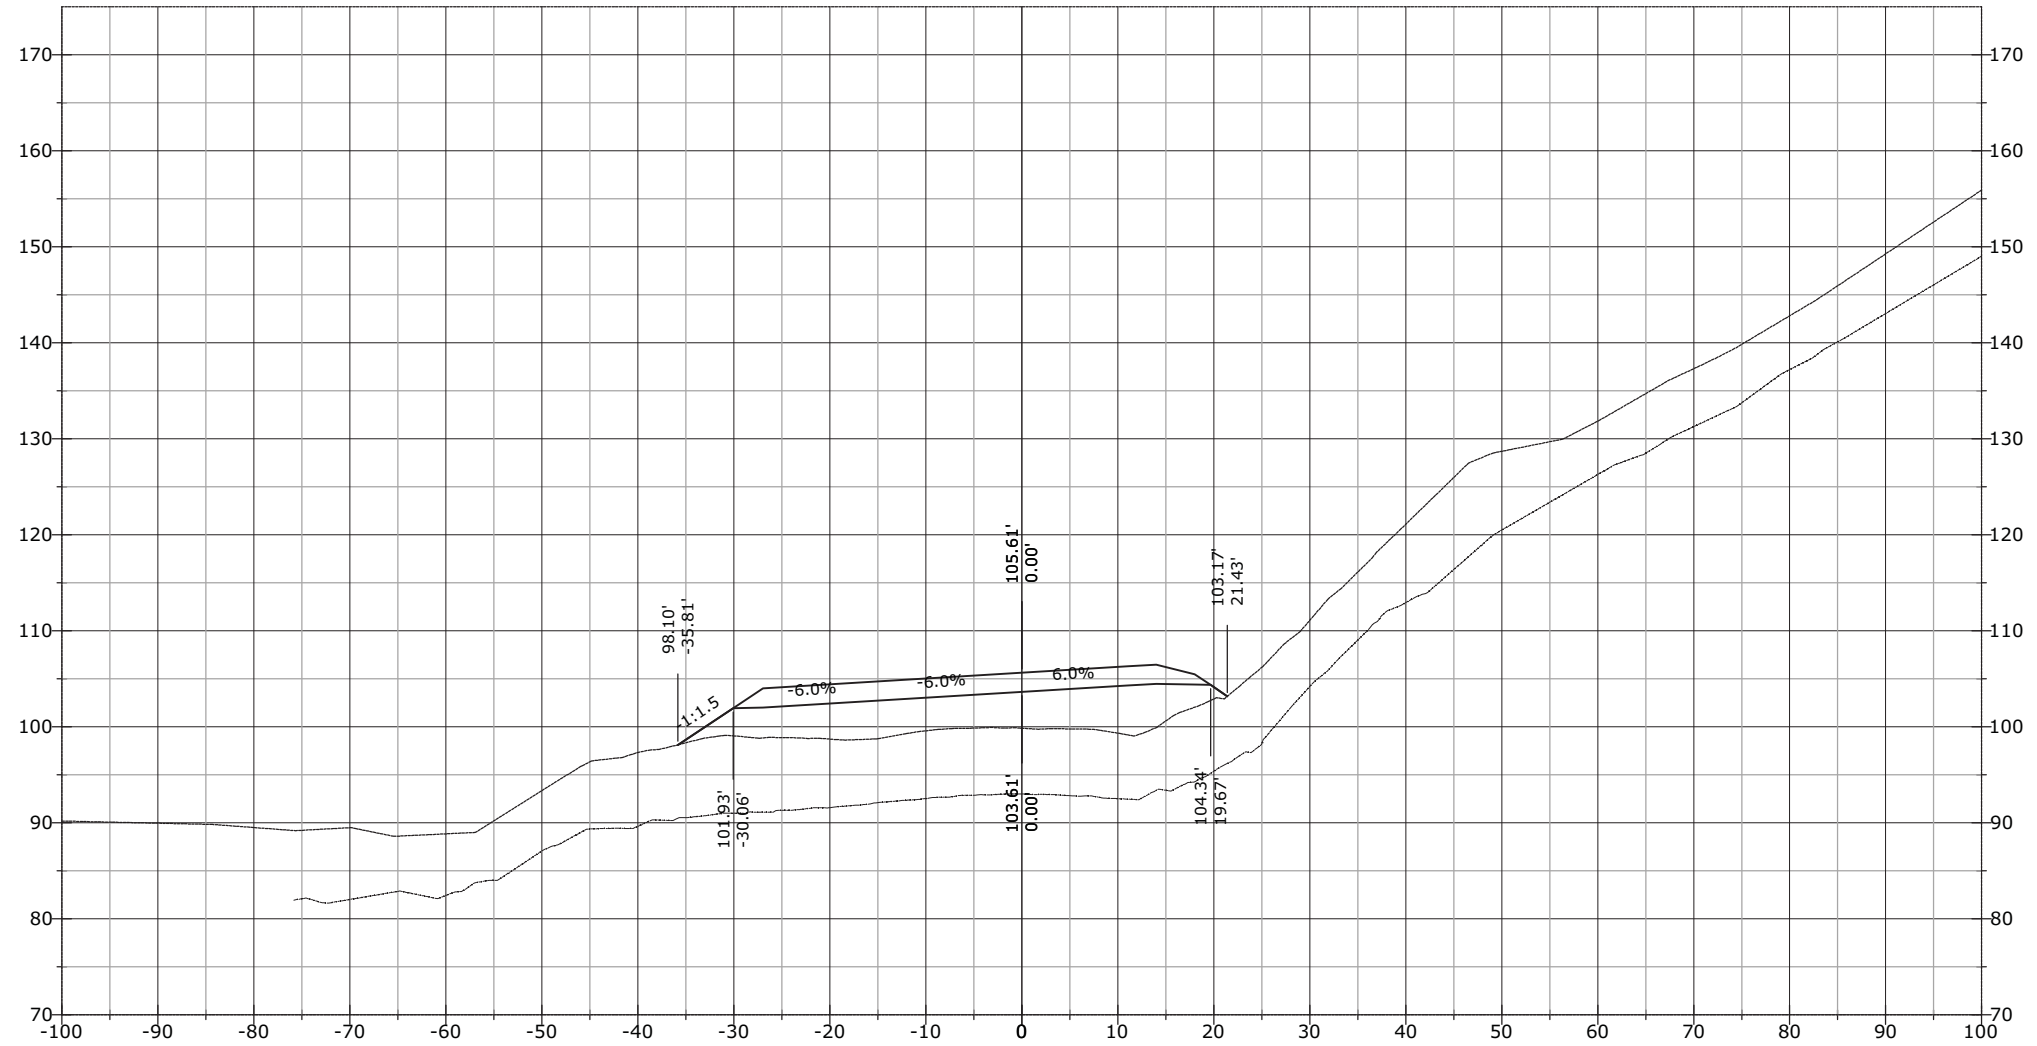


STATE	PROJECT	SHEET NUMBER
AK	AK PFH 43(10)	XS.50

801+92.22

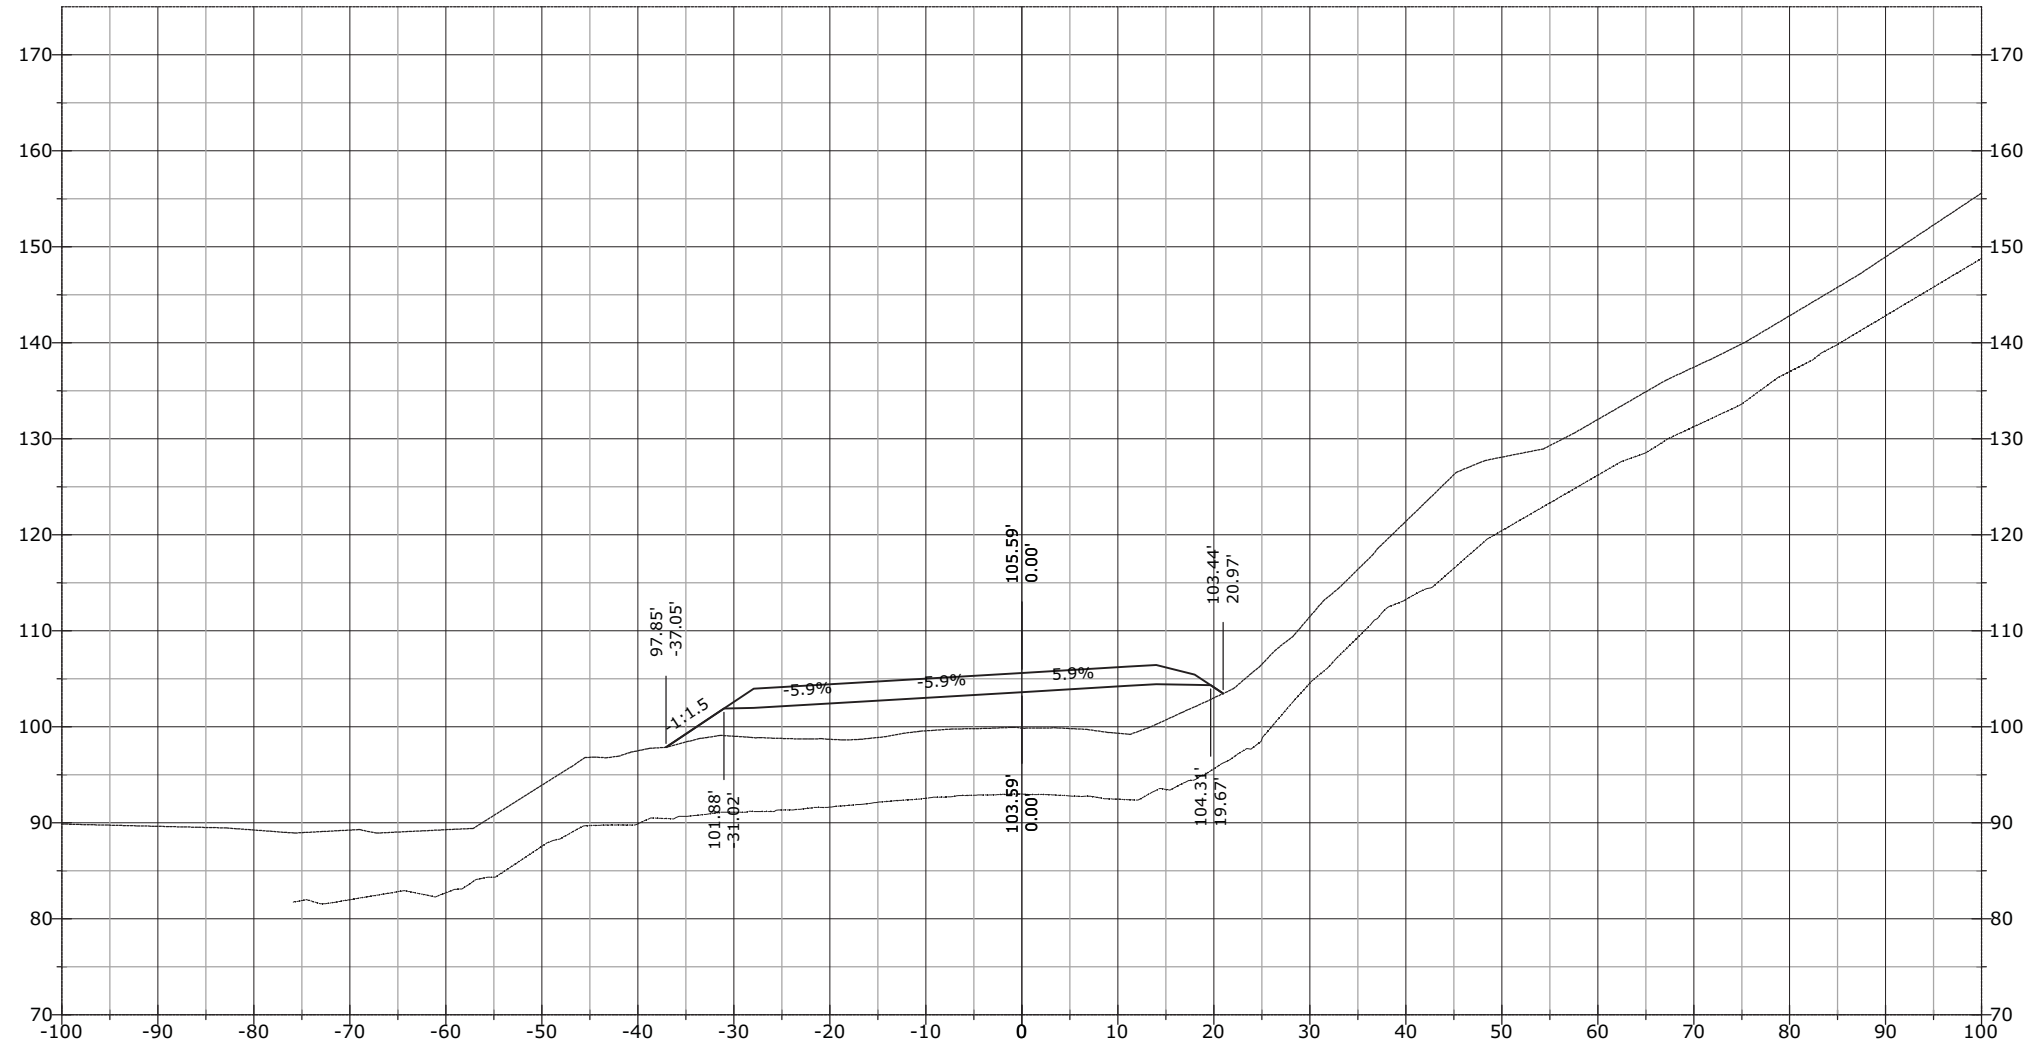


STATE	PROJECT	SHEET NUMBER
AK	AK PFH 43(10)	XS.51

802+00.00

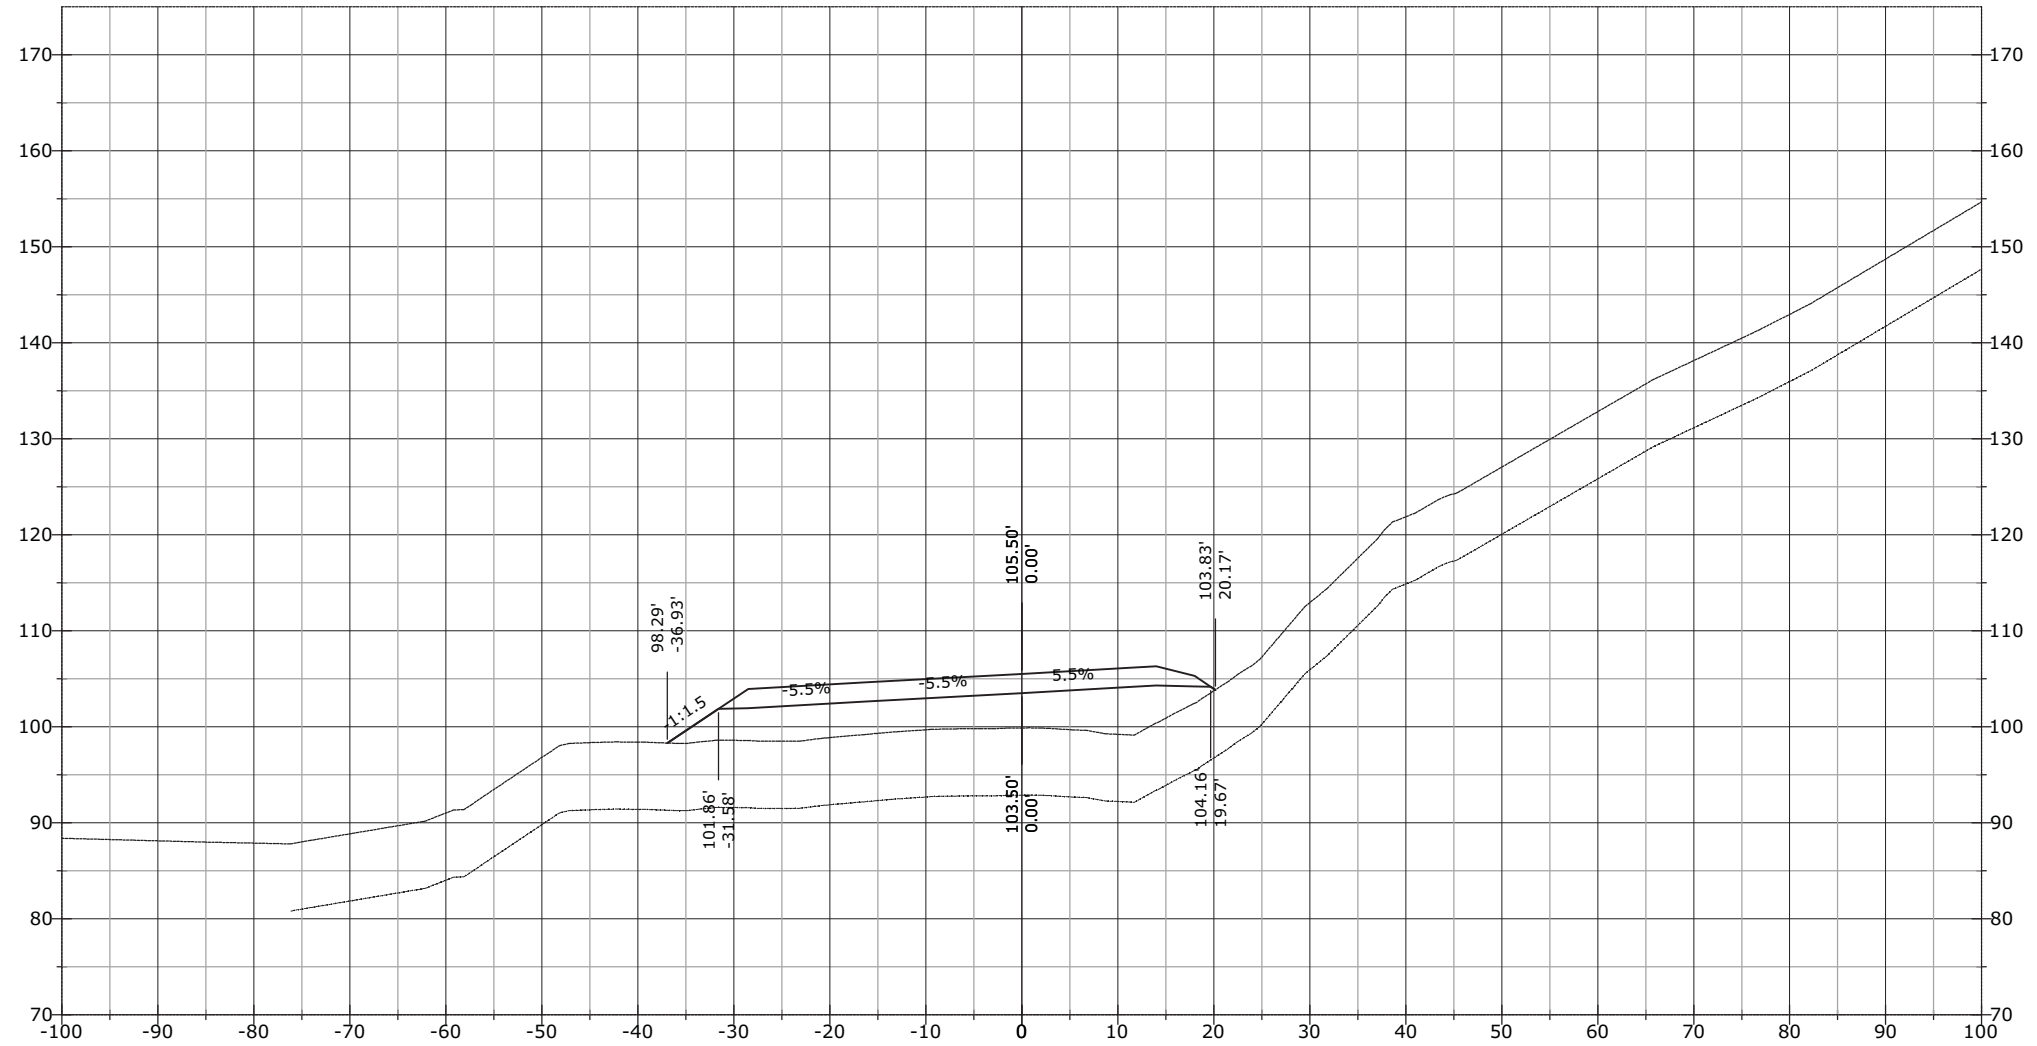


STATE	PROJECT	SHEET NUMBER
AK	AK PFH 43(10)	XS.52

802+24.75

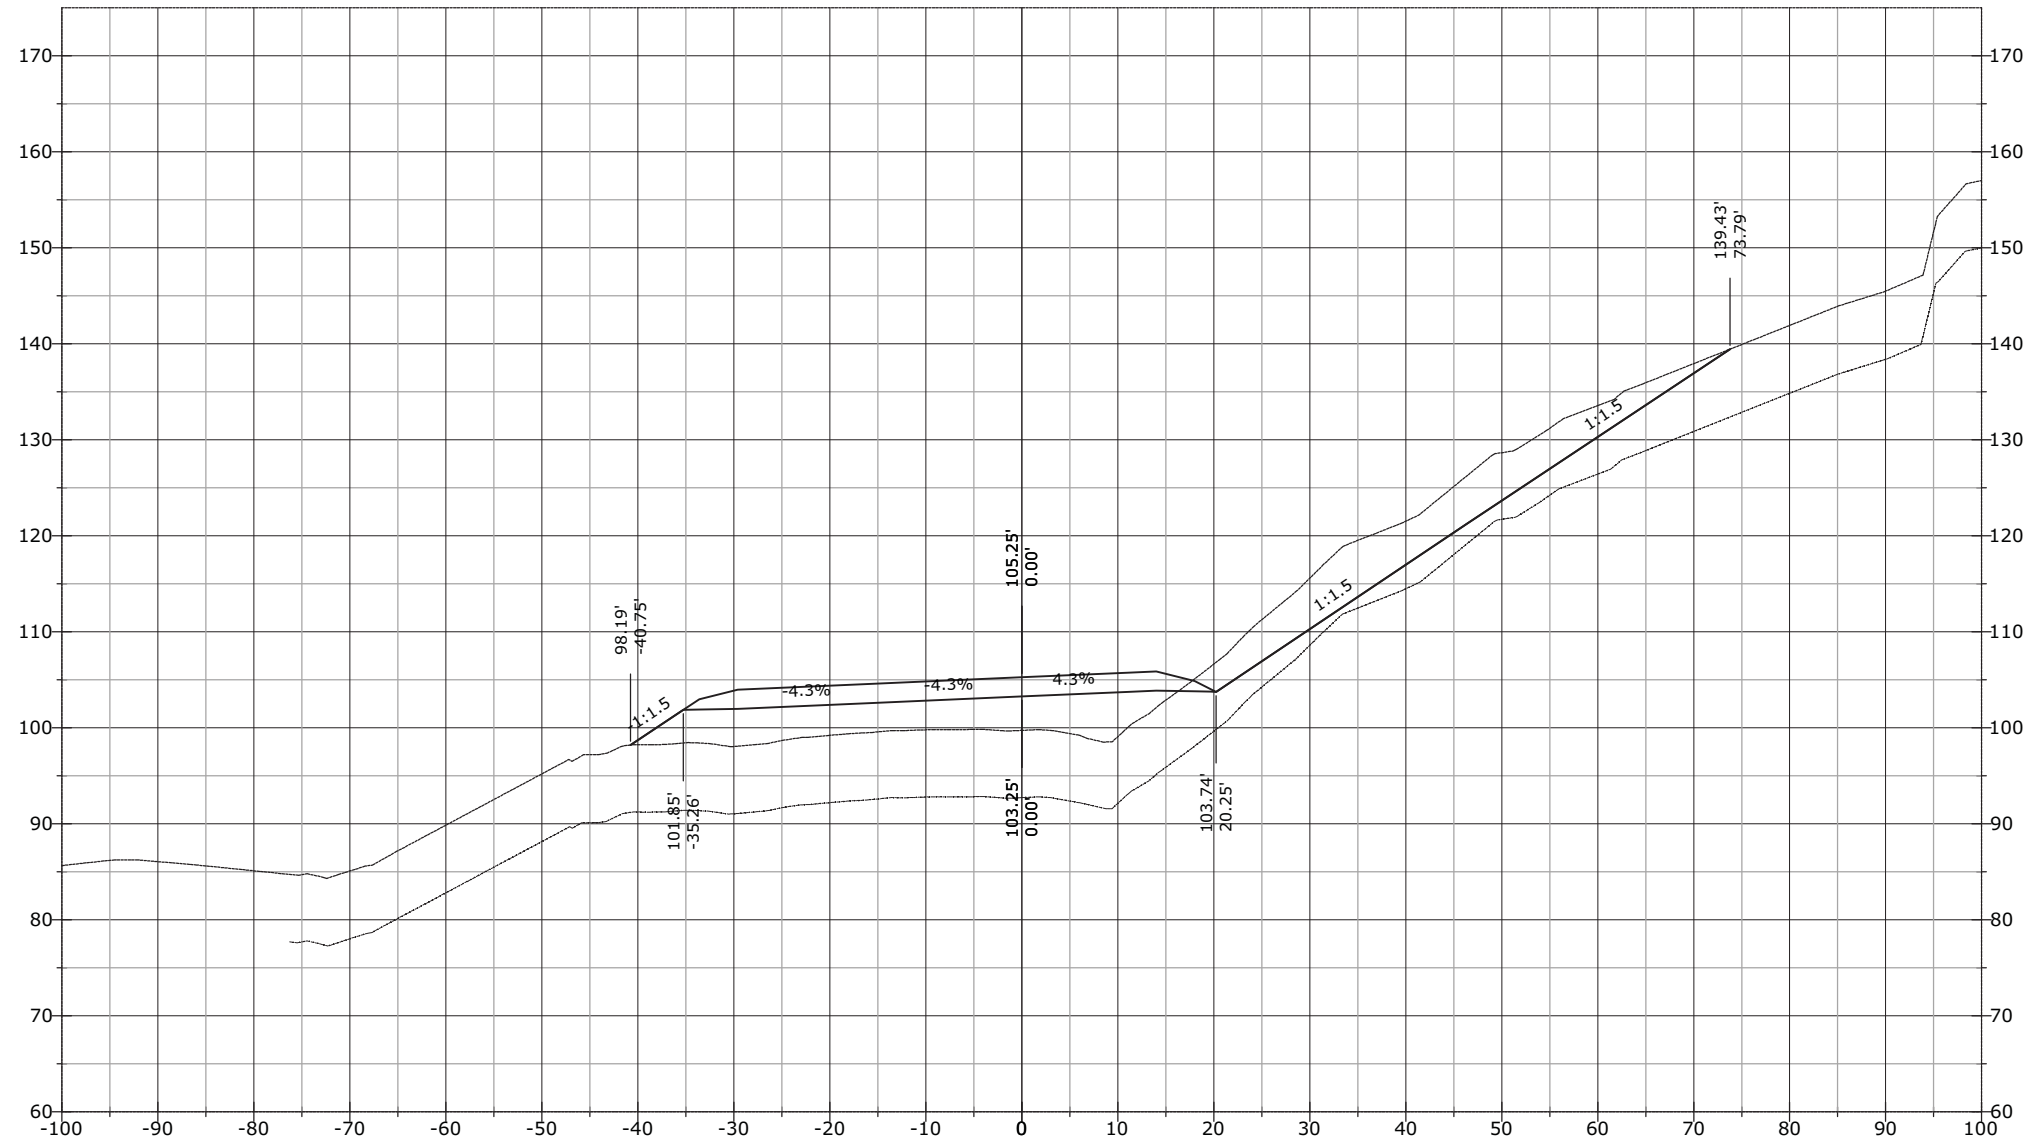


STATE	PROJECT	SHEET NUMBER
AK	AK PFH 43(10)	XS.53

802+31.88

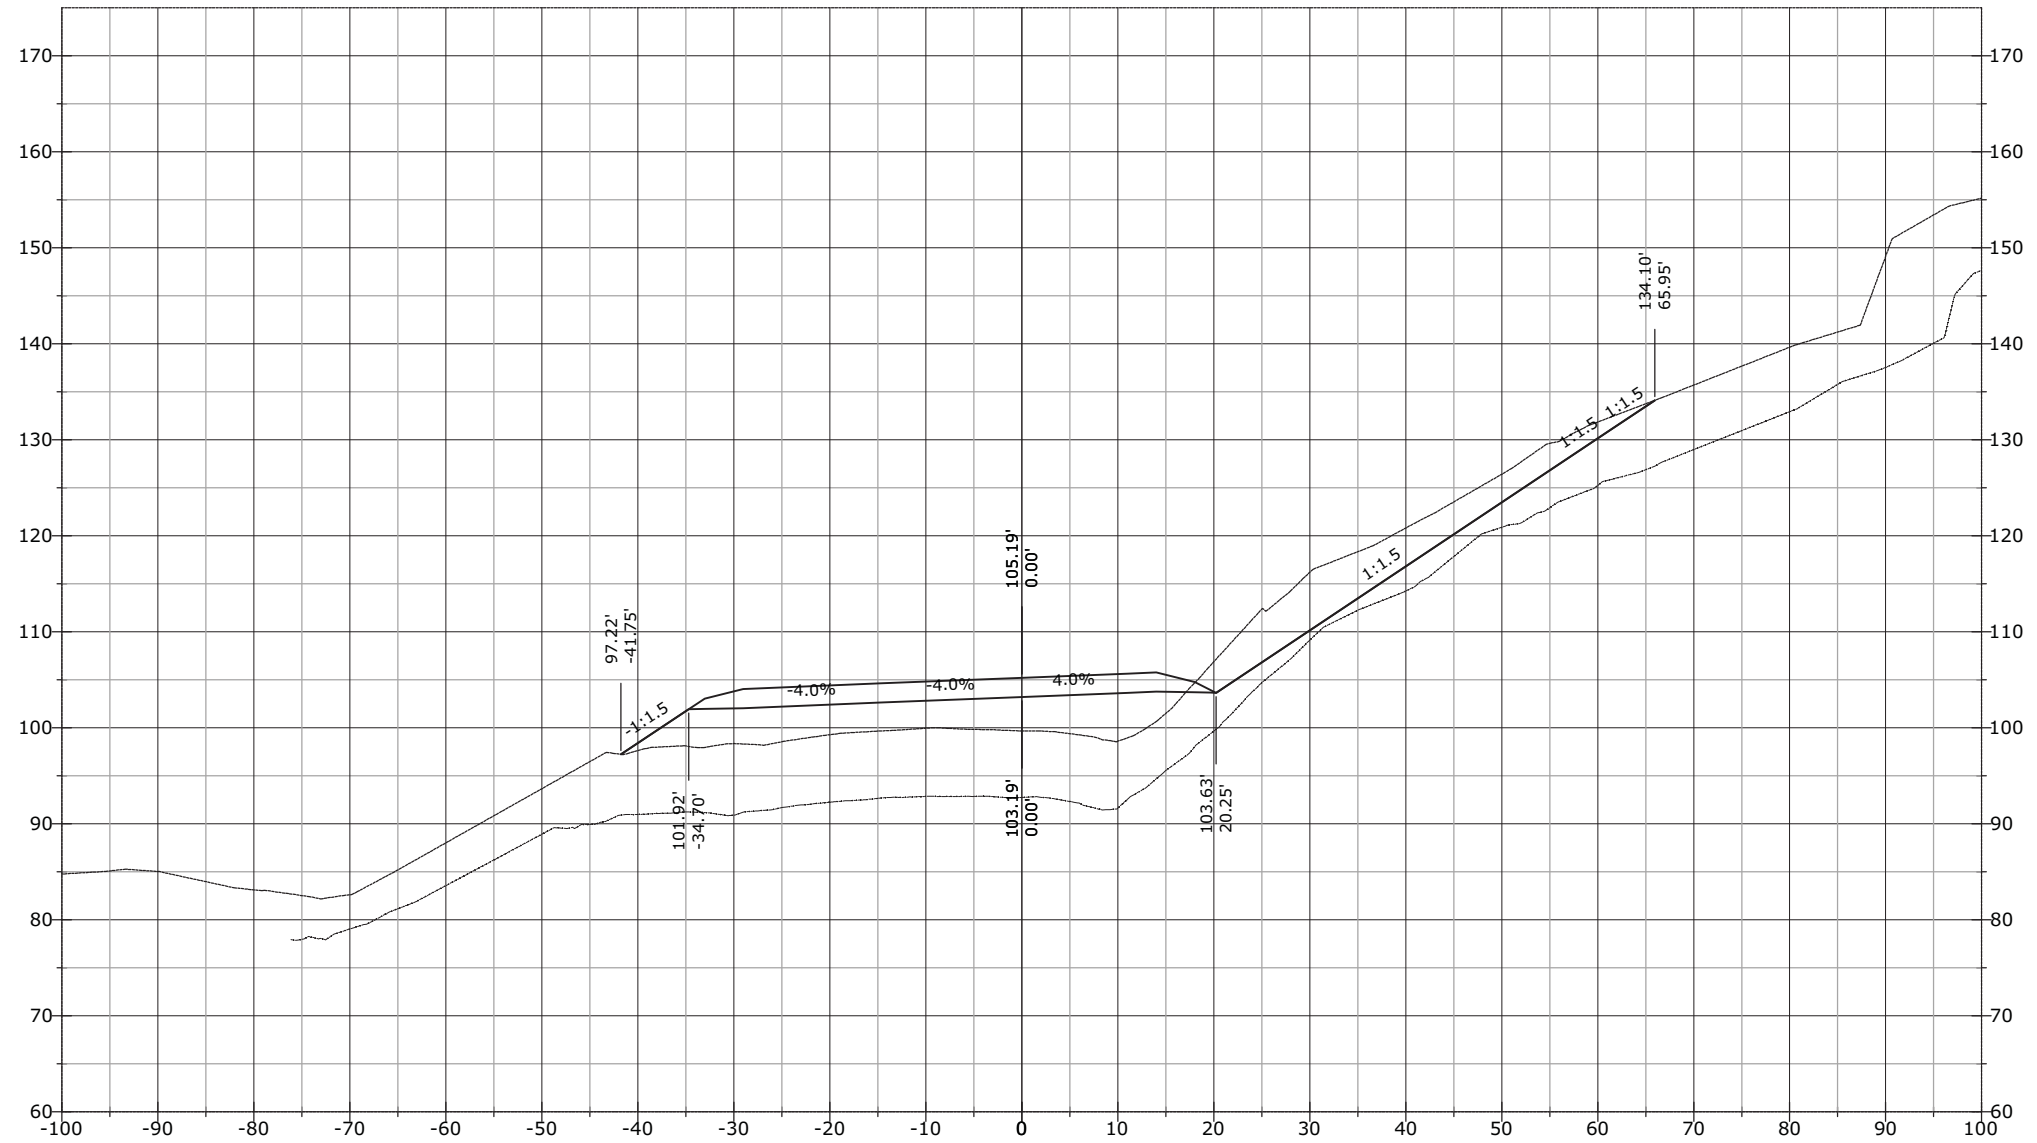


STATE	PROJECT	SHEET NUMBER
AK	AK PFH 43(10)	XS.54

802+33.48

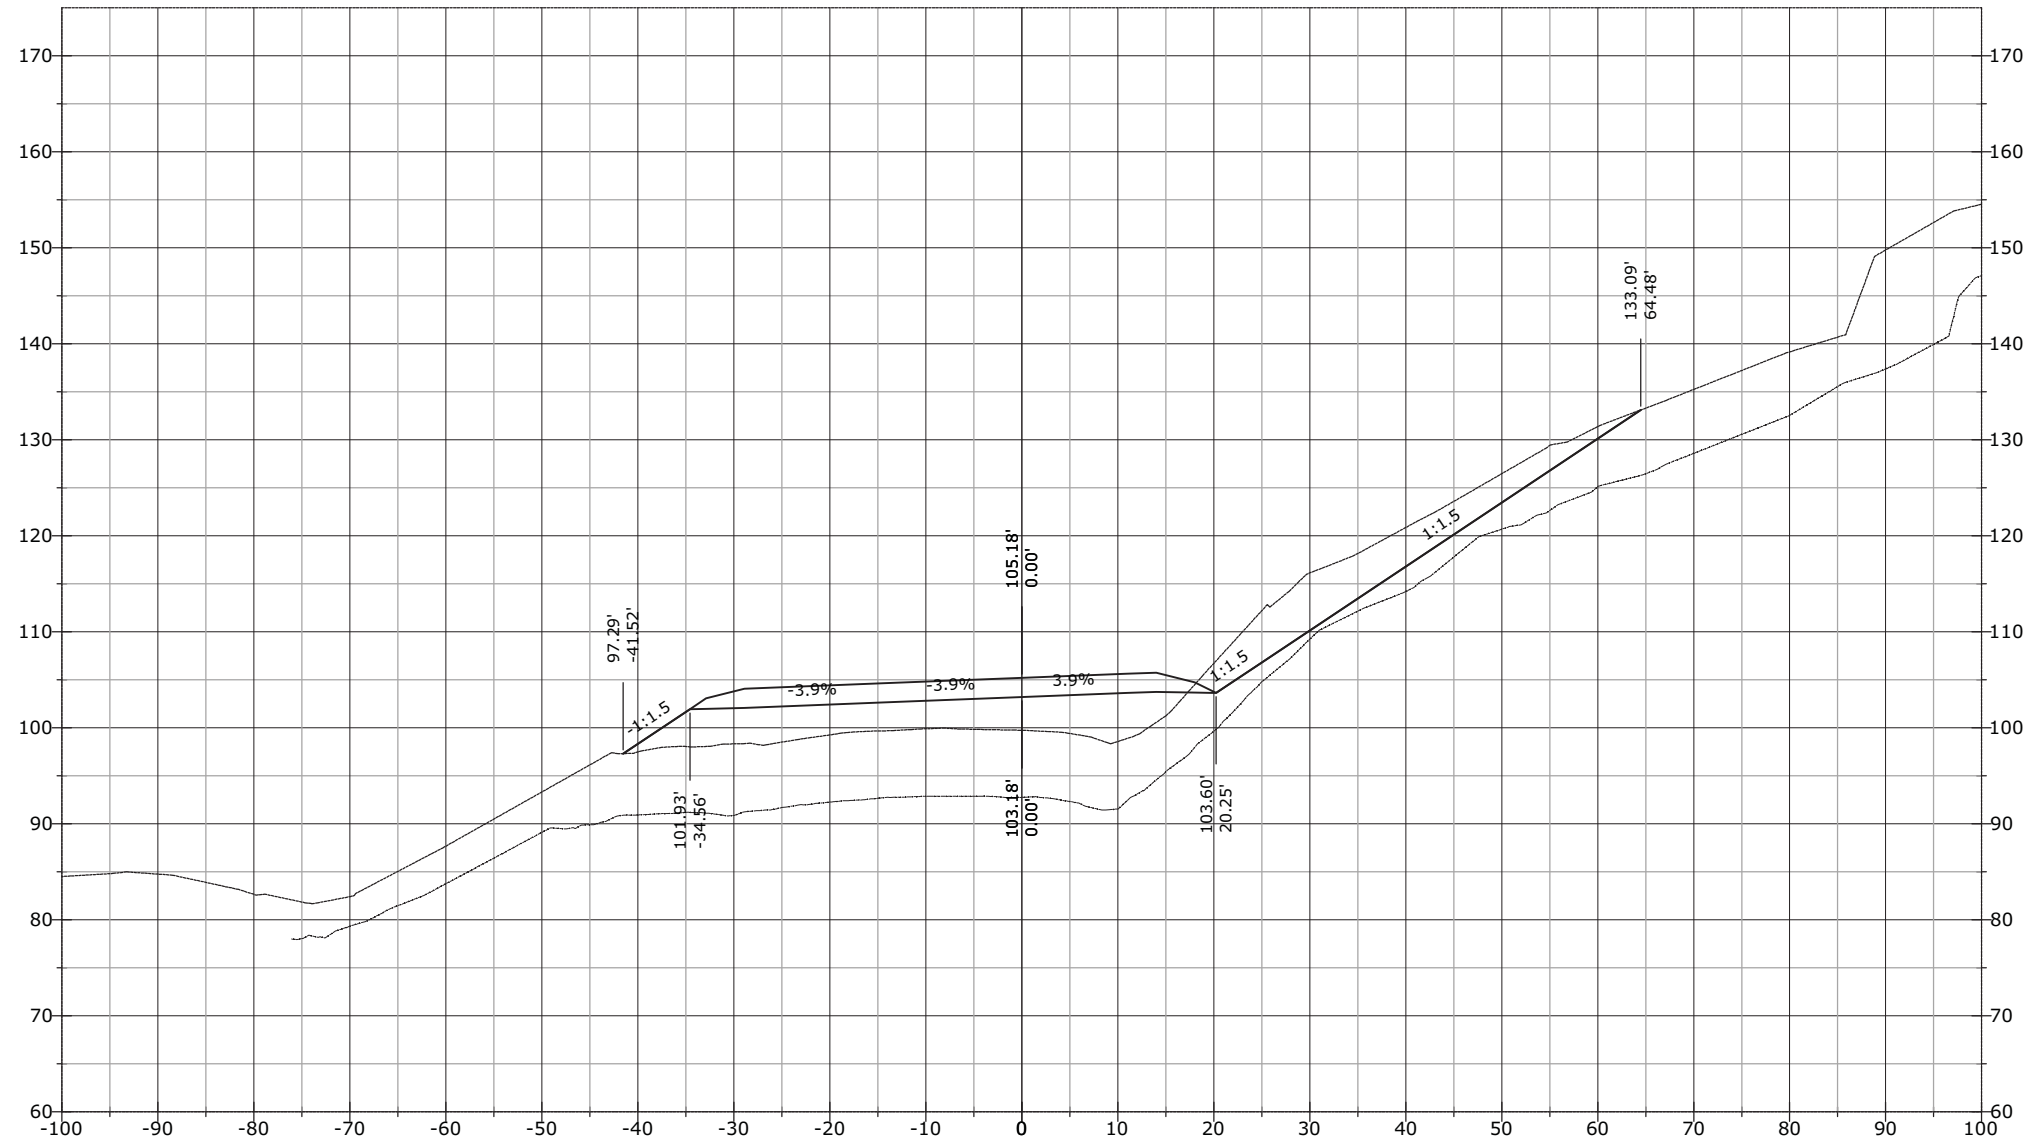


STATE	PROJECT	SHEET NUMBER
AK	AK PFH 43(10)	XS.55

802+45.05

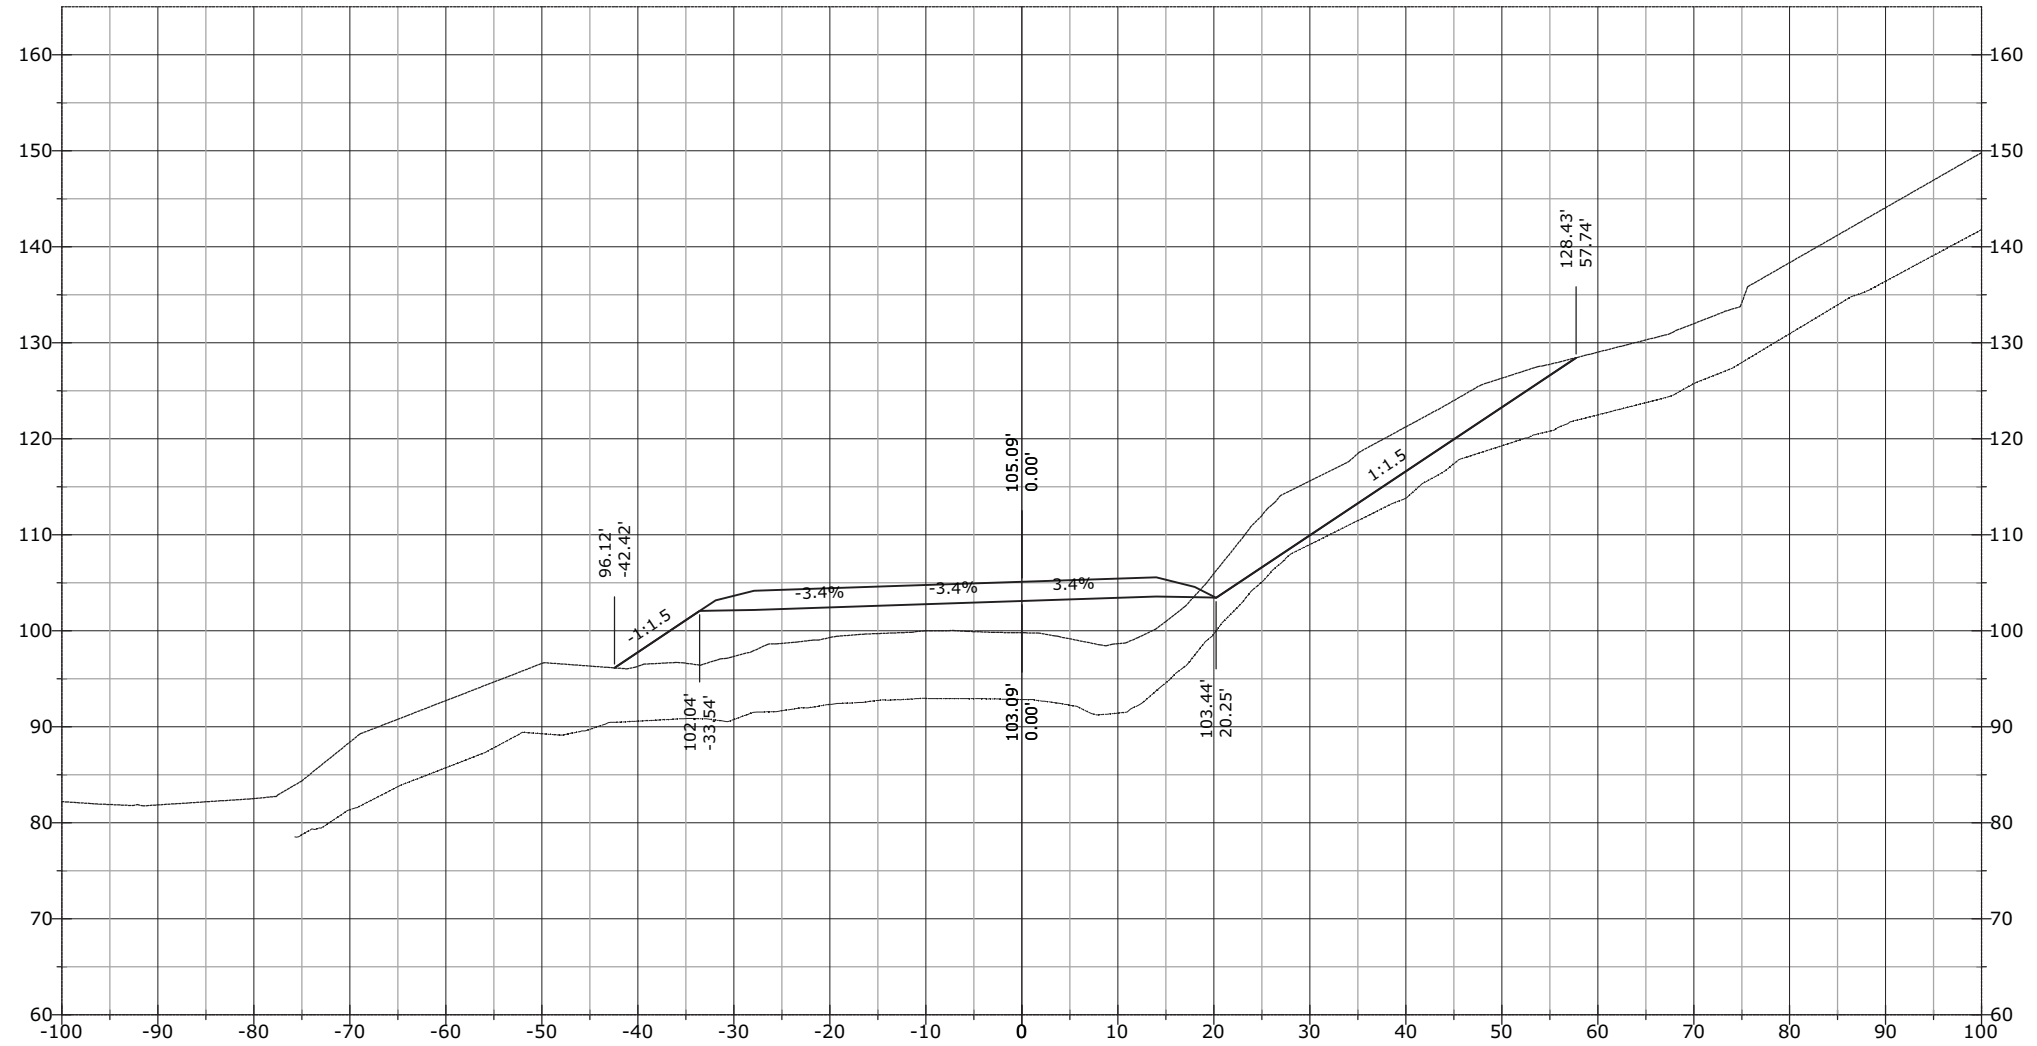


STATE	PROJECT	SHEET NUMBER
AK	AK PFH 43(10)	XS.56

802+50.00

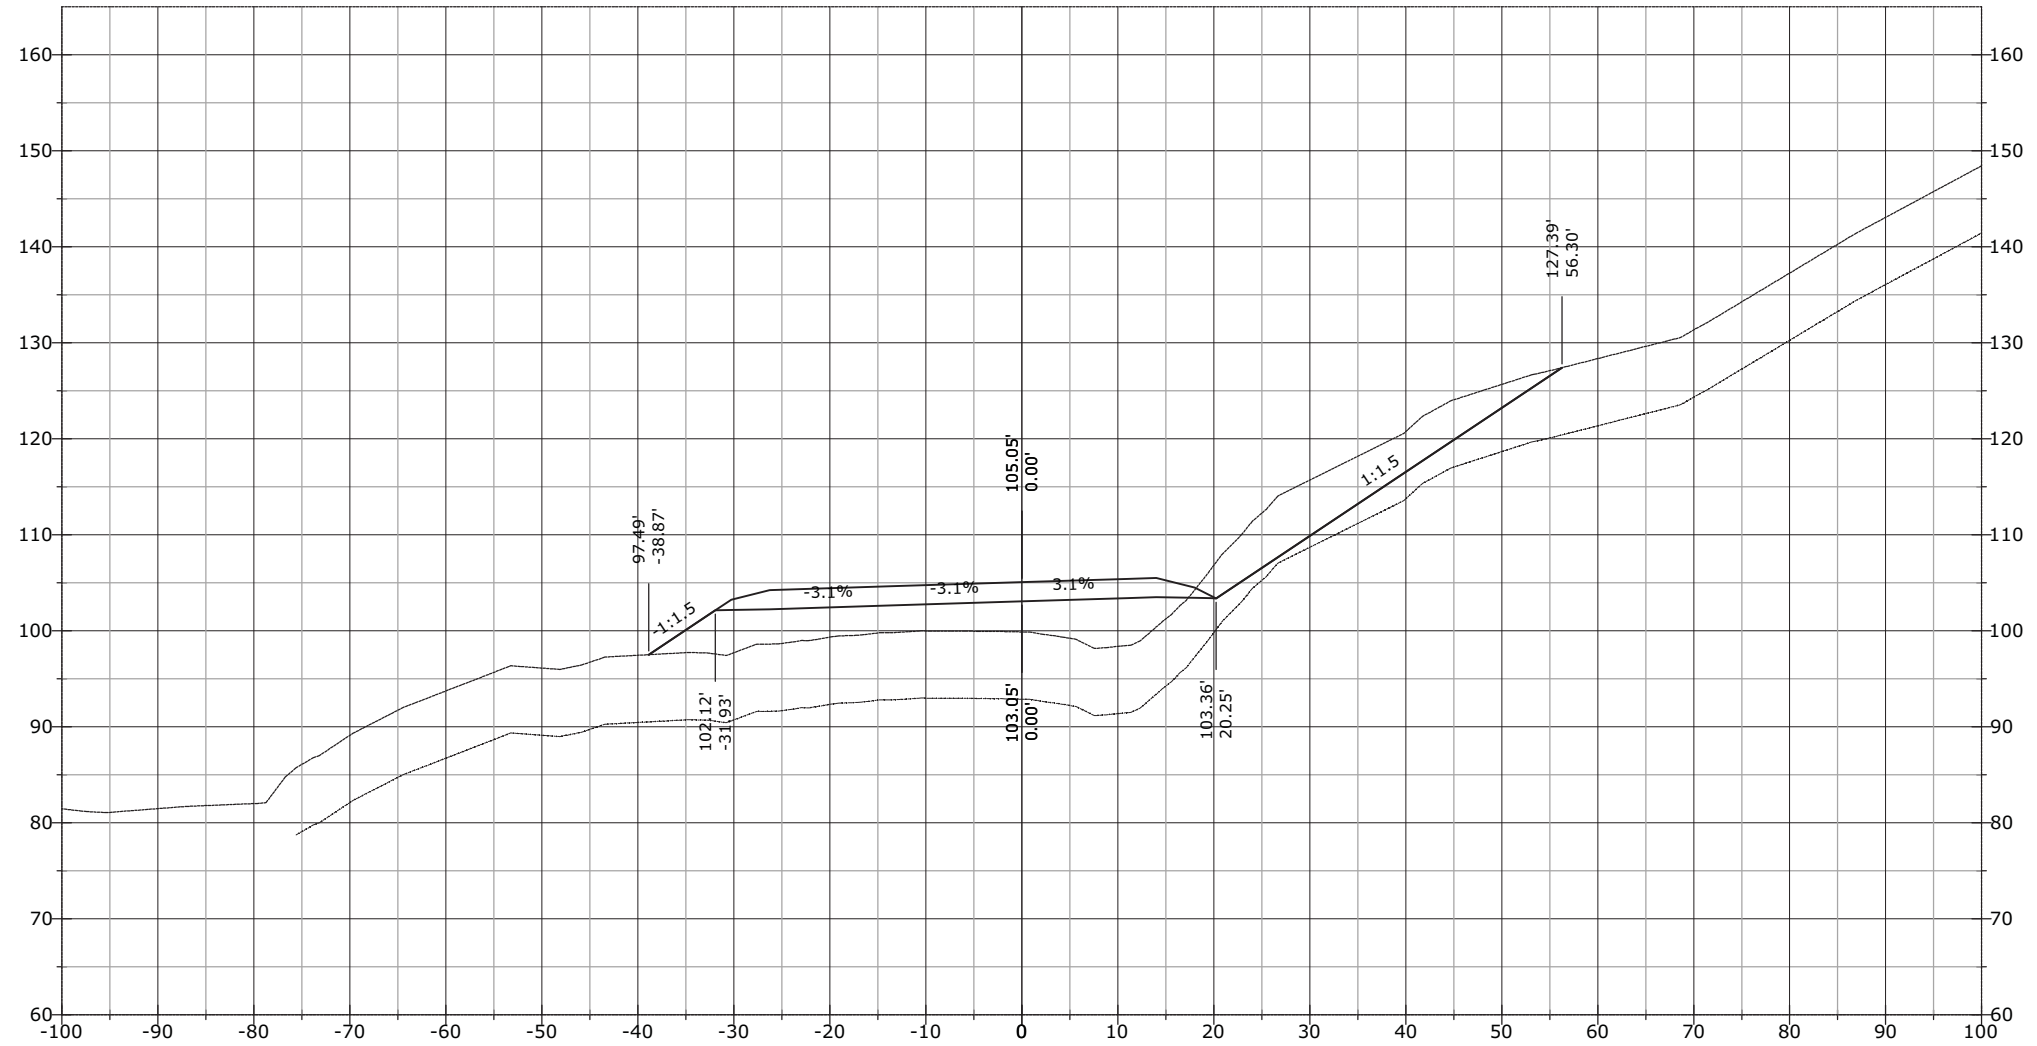


STATE	PROJECT	SHEET NUMBER
AK	AK PFH 43(10)	XS.57

802+73.21

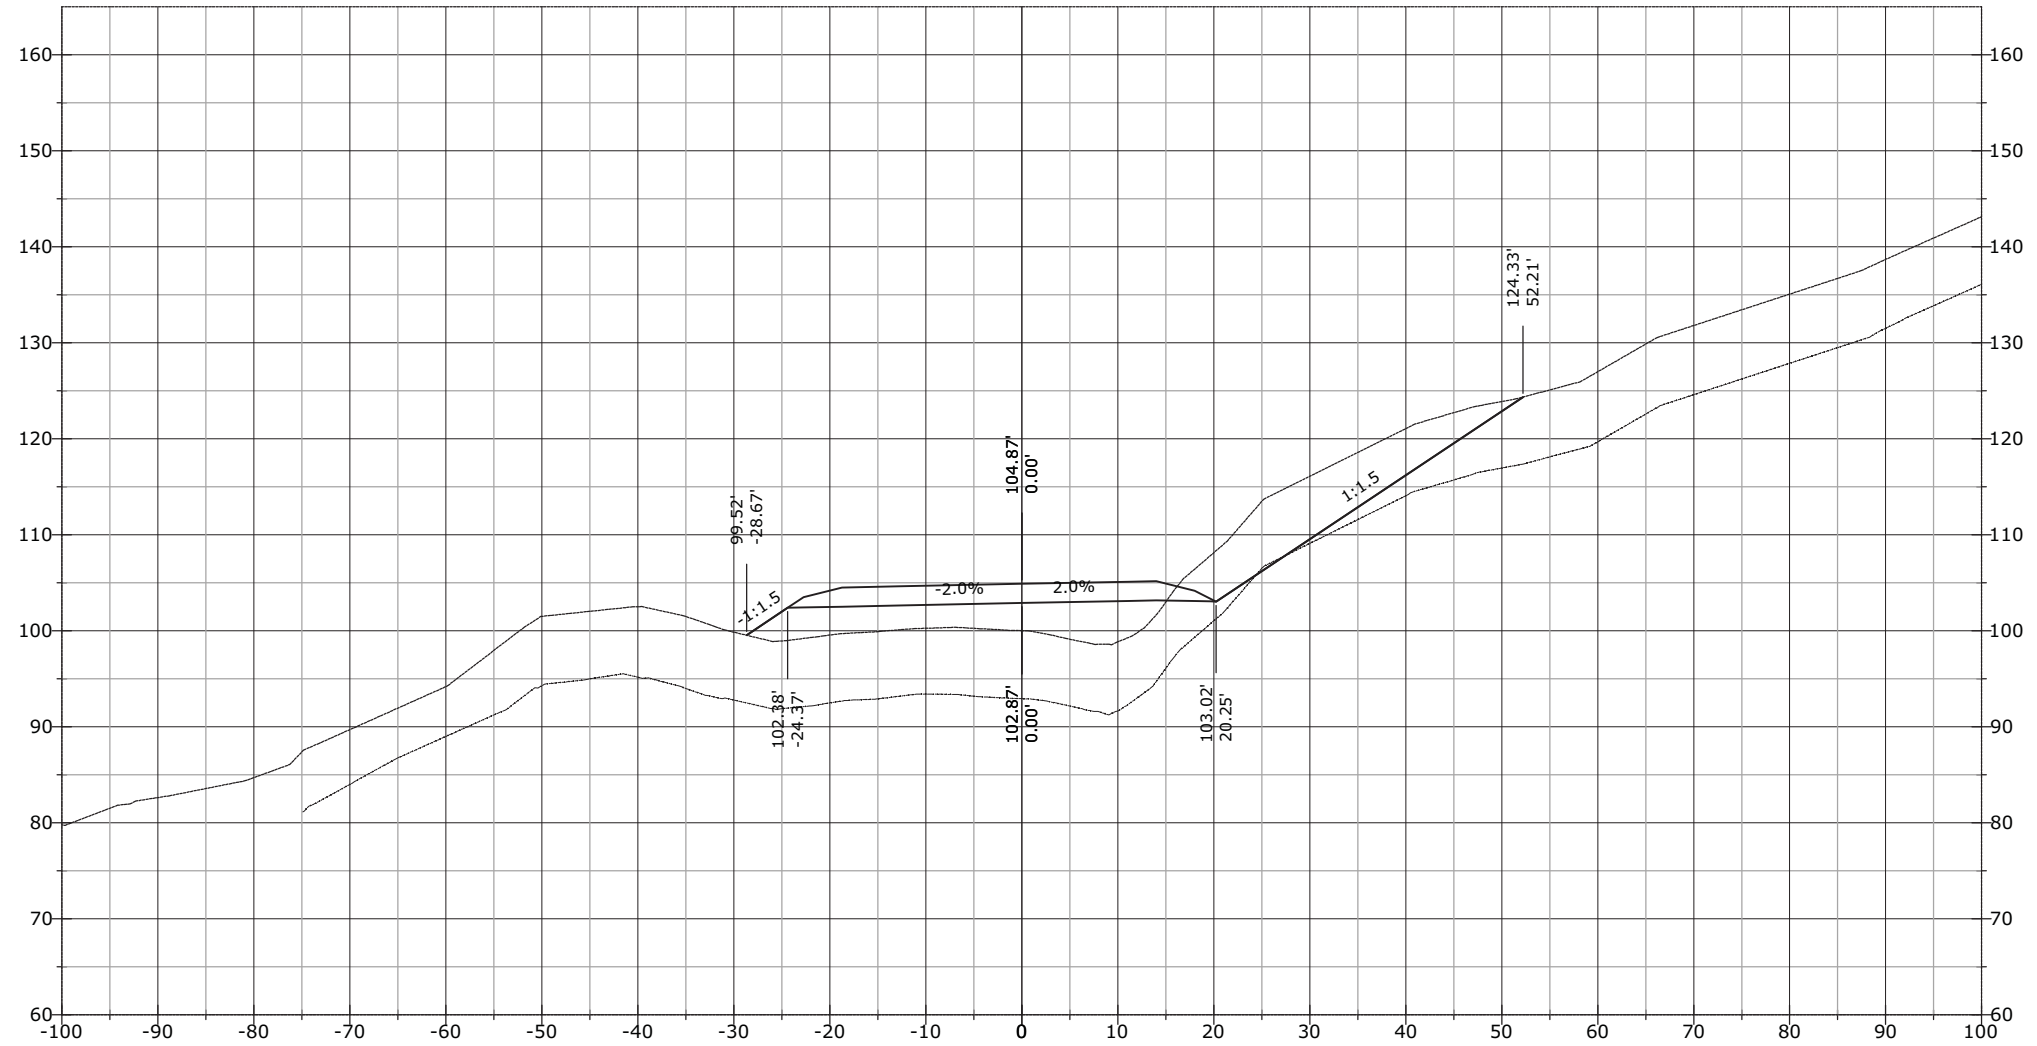


STATE	PROJECT	SHEET NUMBER
AK	AK PFH 43(10)	XS.58

802+83.41

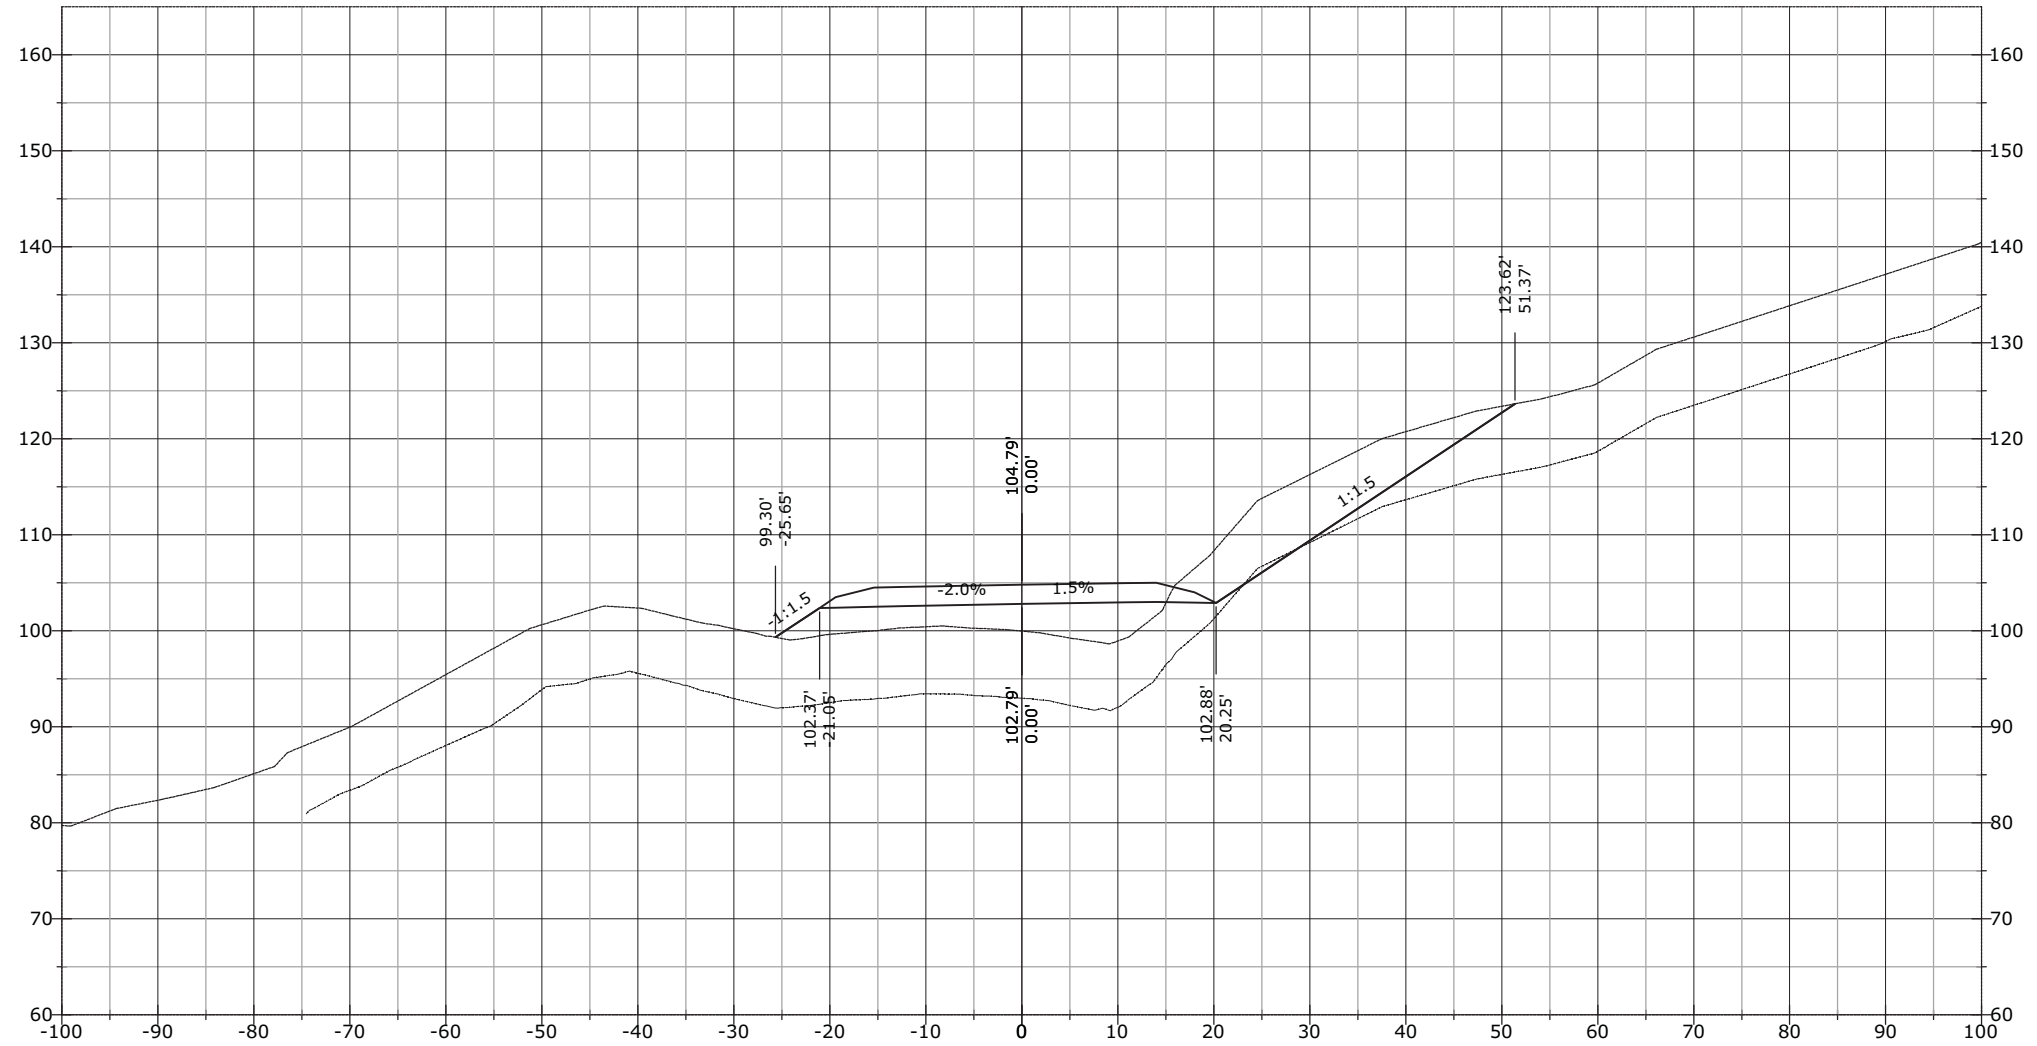


STATE	PROJECT	SHEET NUMBER
AK	AK PFH 43(10)	XS.59

803+00.00

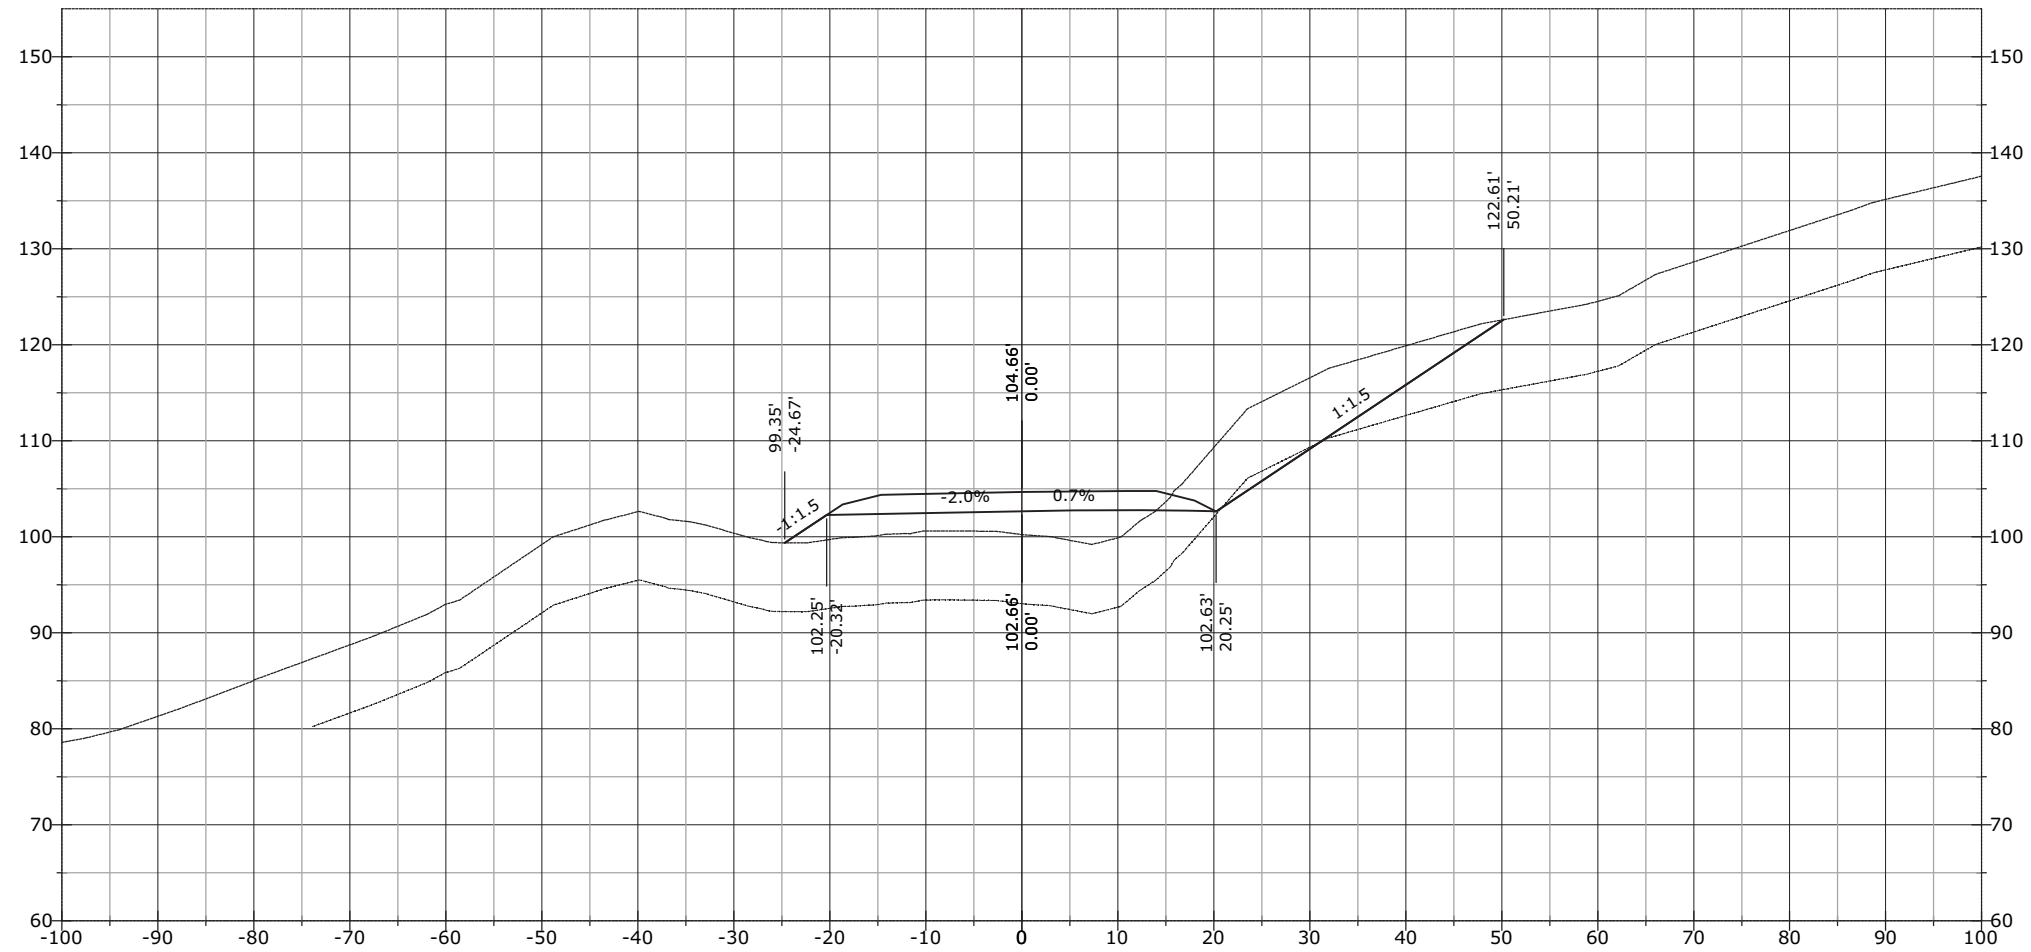


STATE	PROJECT	SHEET NUMBER
AK	AK PFH 43(10)	XS.60

803+14.55

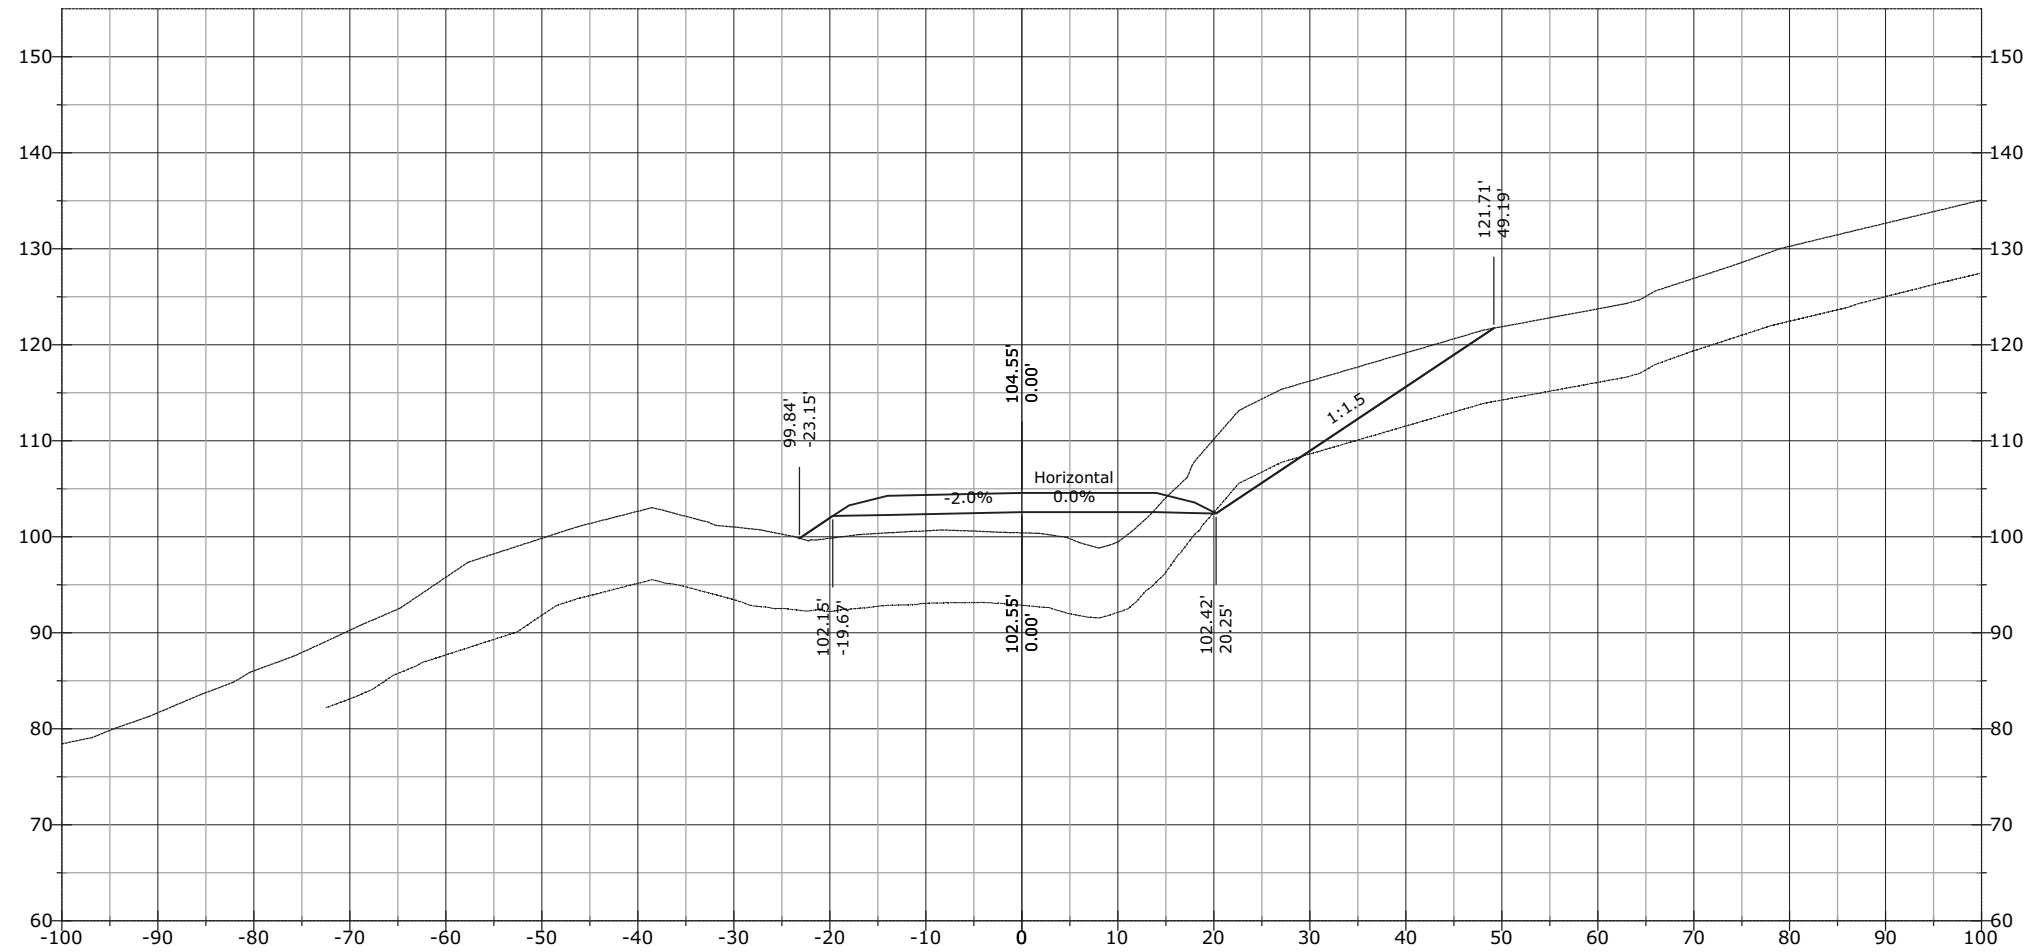


STATE	PROJECT	SHEET NUMBER
AK	AK PFH 43(10)	XS.61

803+55.88

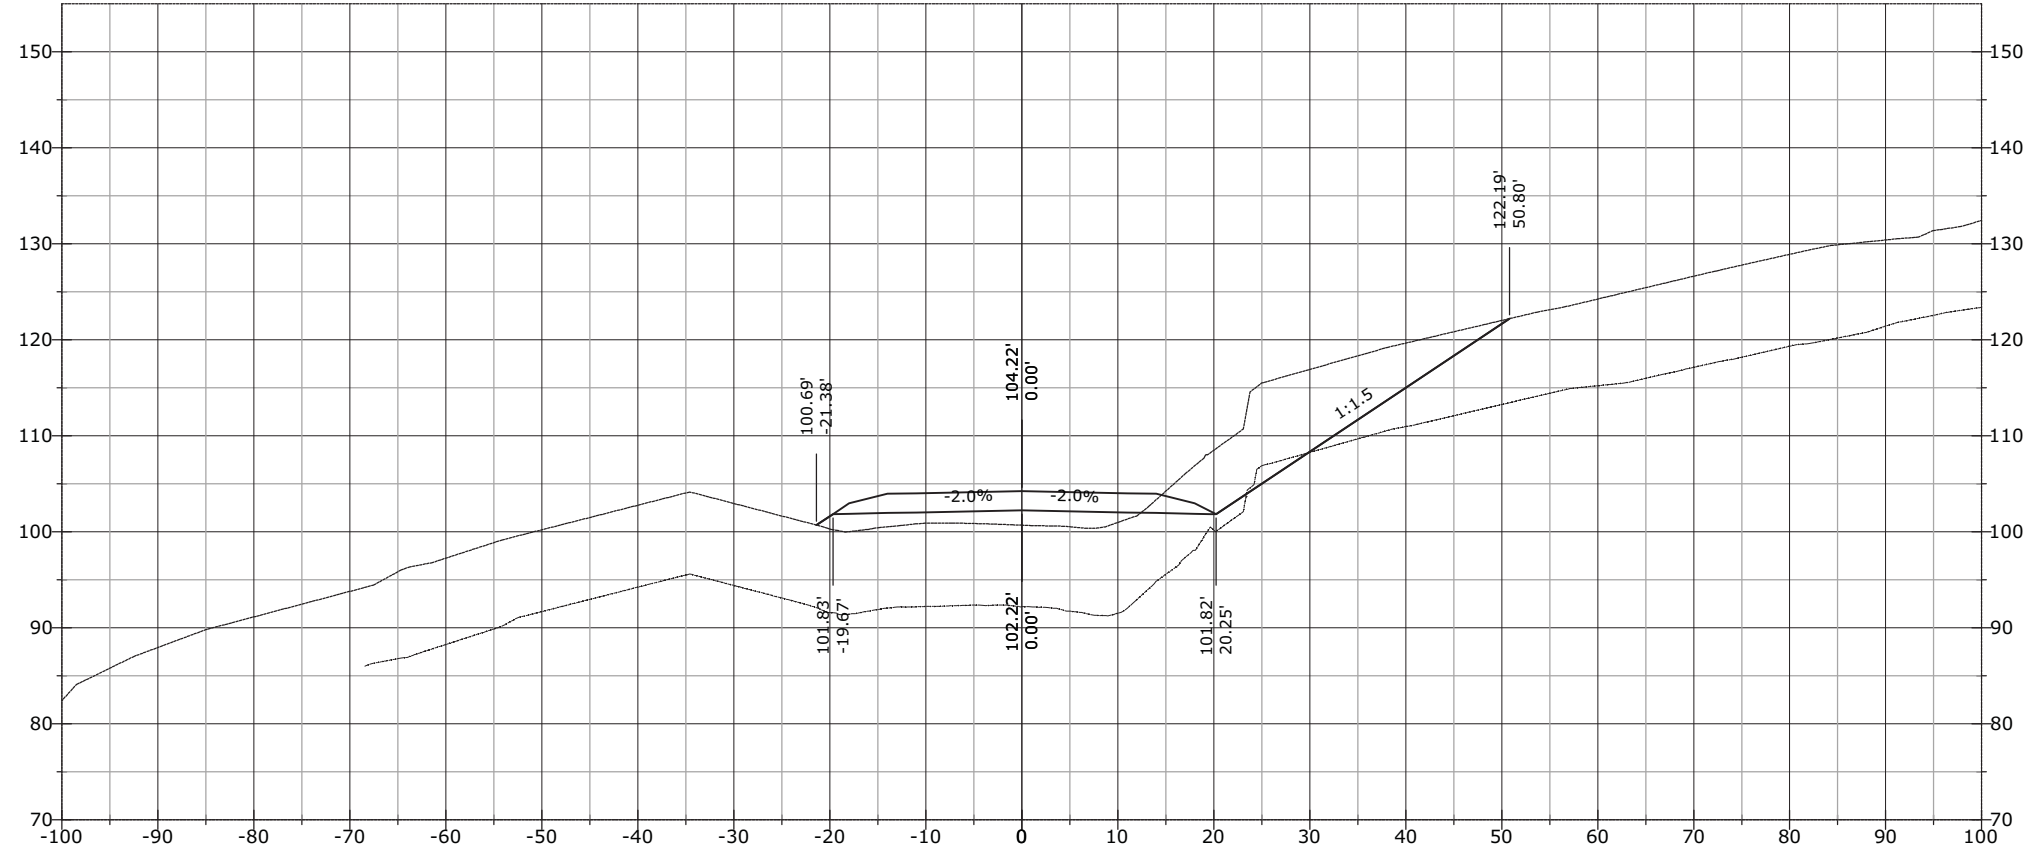


803+50.00

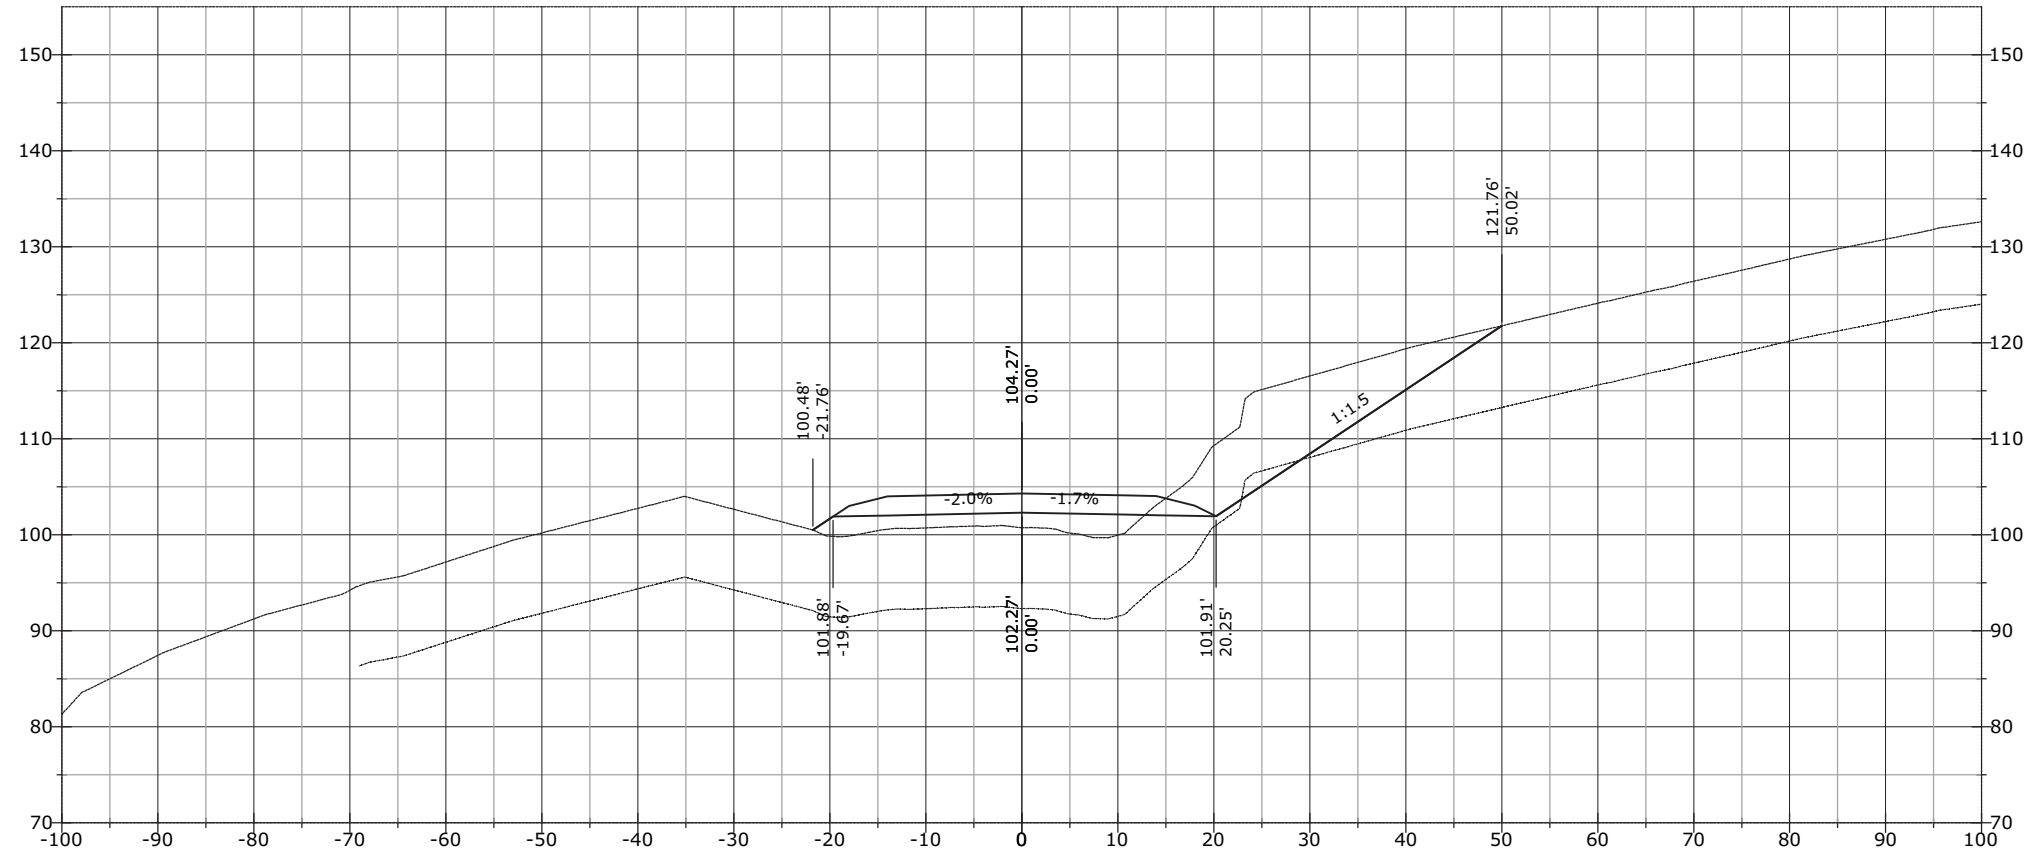


STATE	PROJECT	SHEET NUMBER
AK	AK PFH 43(10)	XS.62

804+50.00

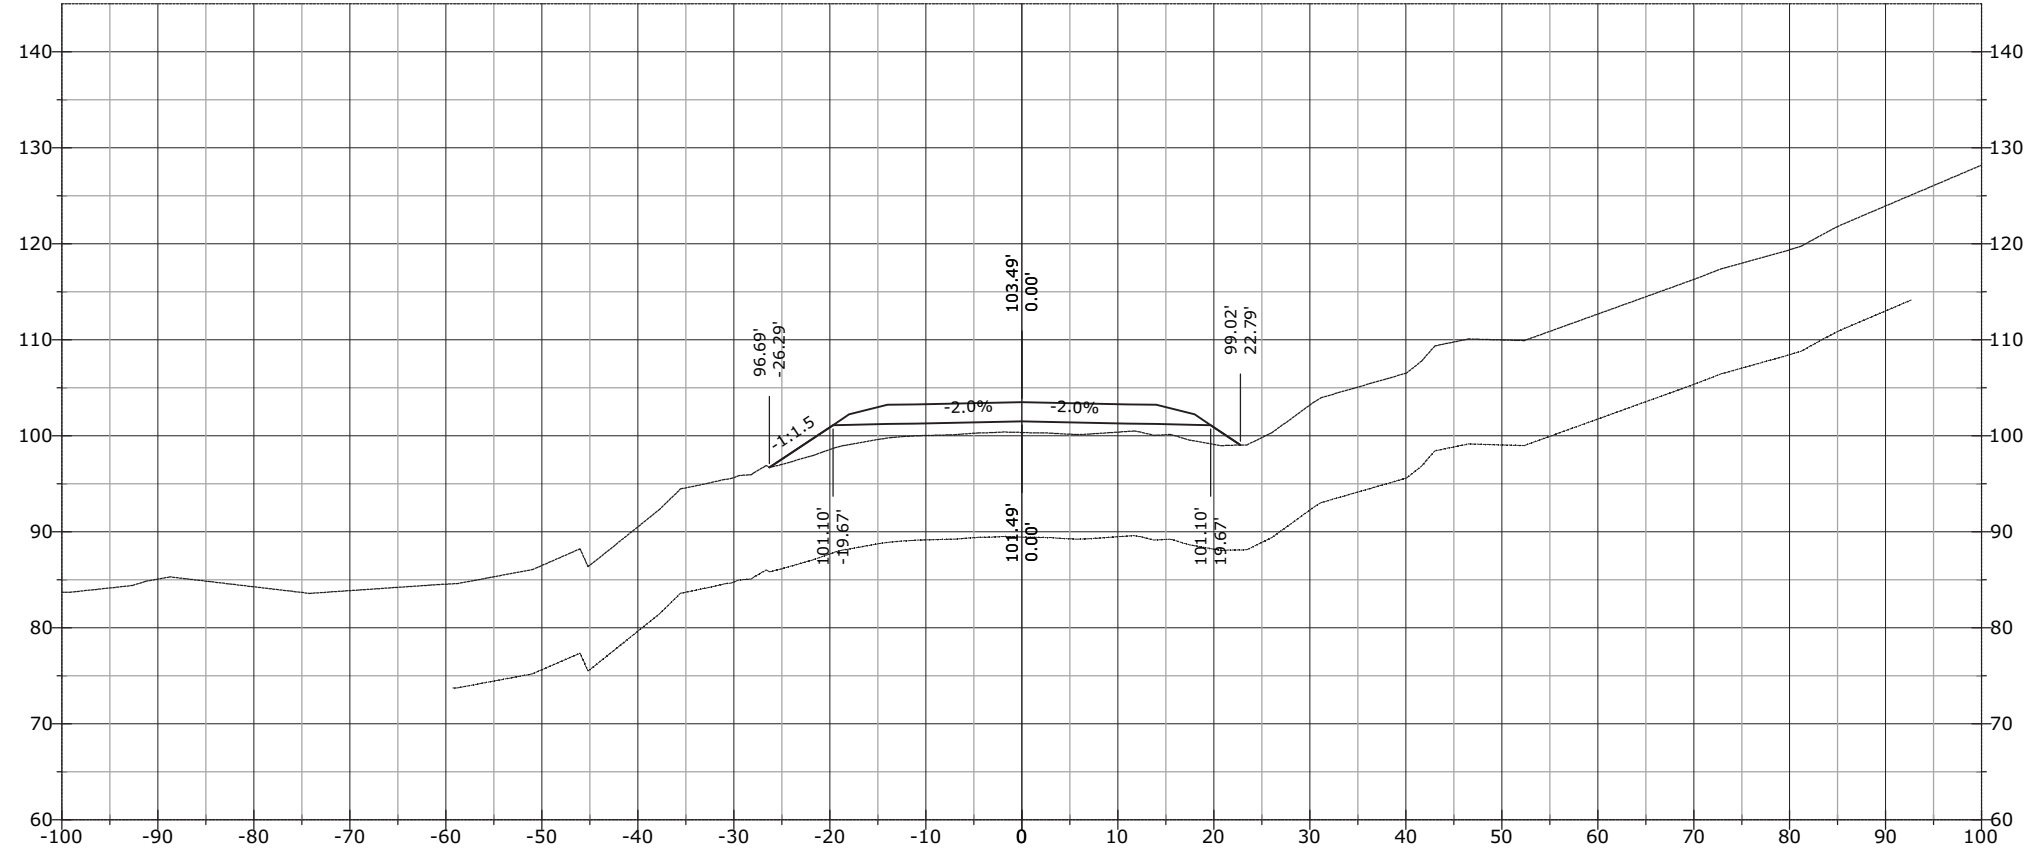


804+00.00

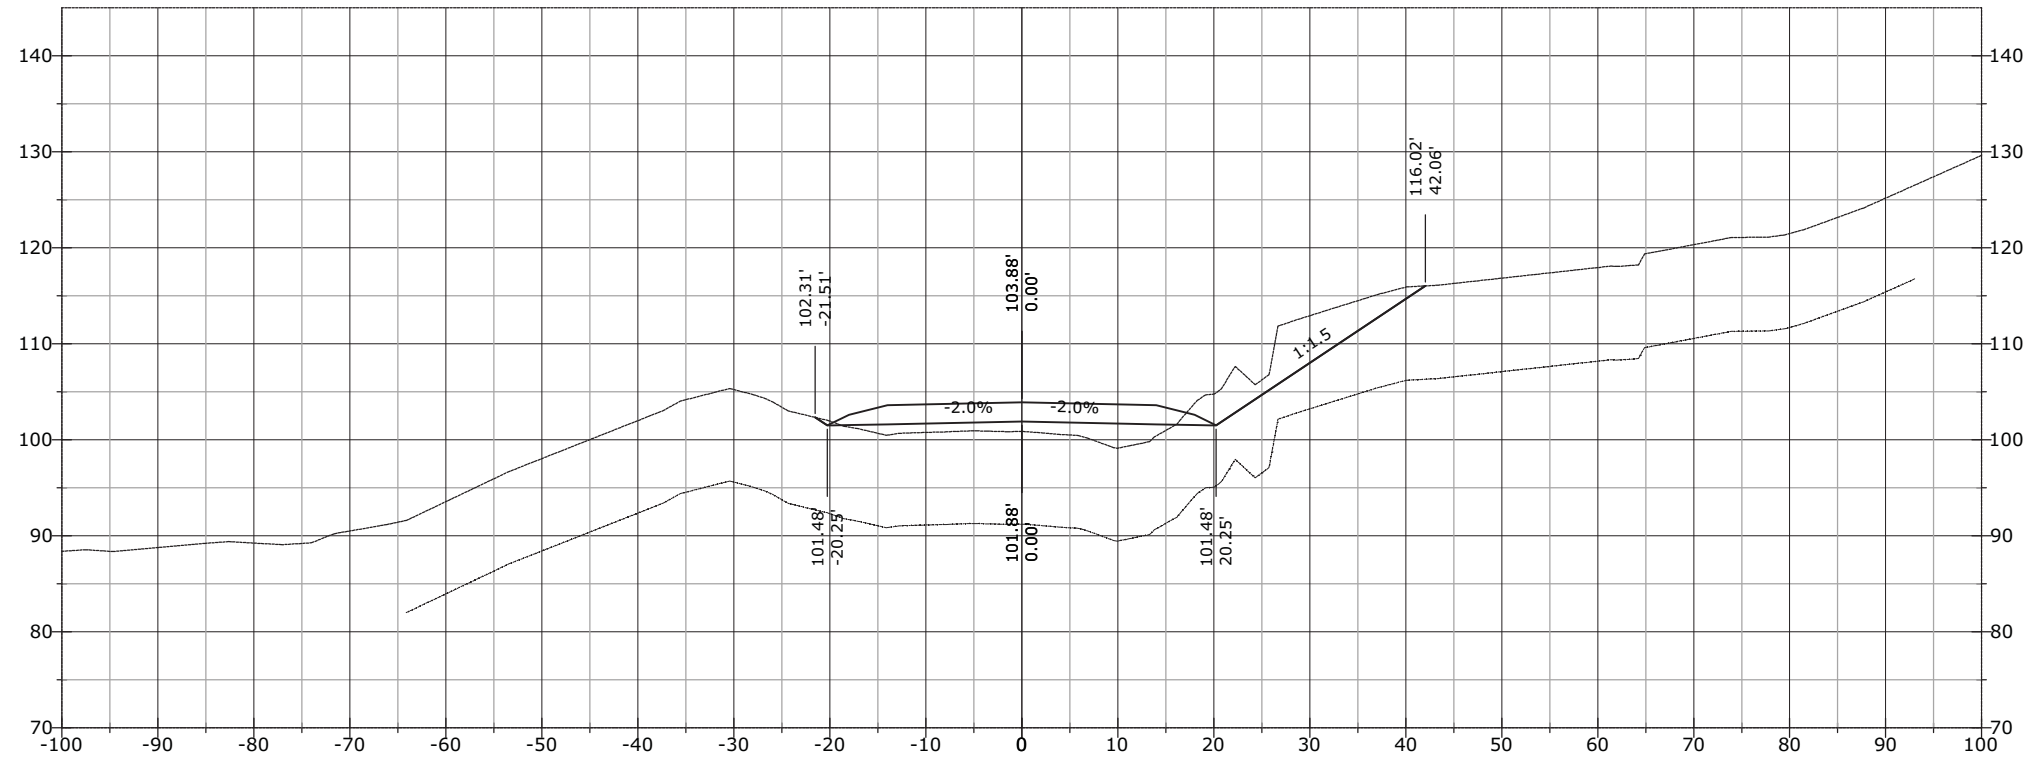


STATE	PROJECT	SHEET NUMBER
AK	AK PFH 43(10)	XS.63

805+00.00

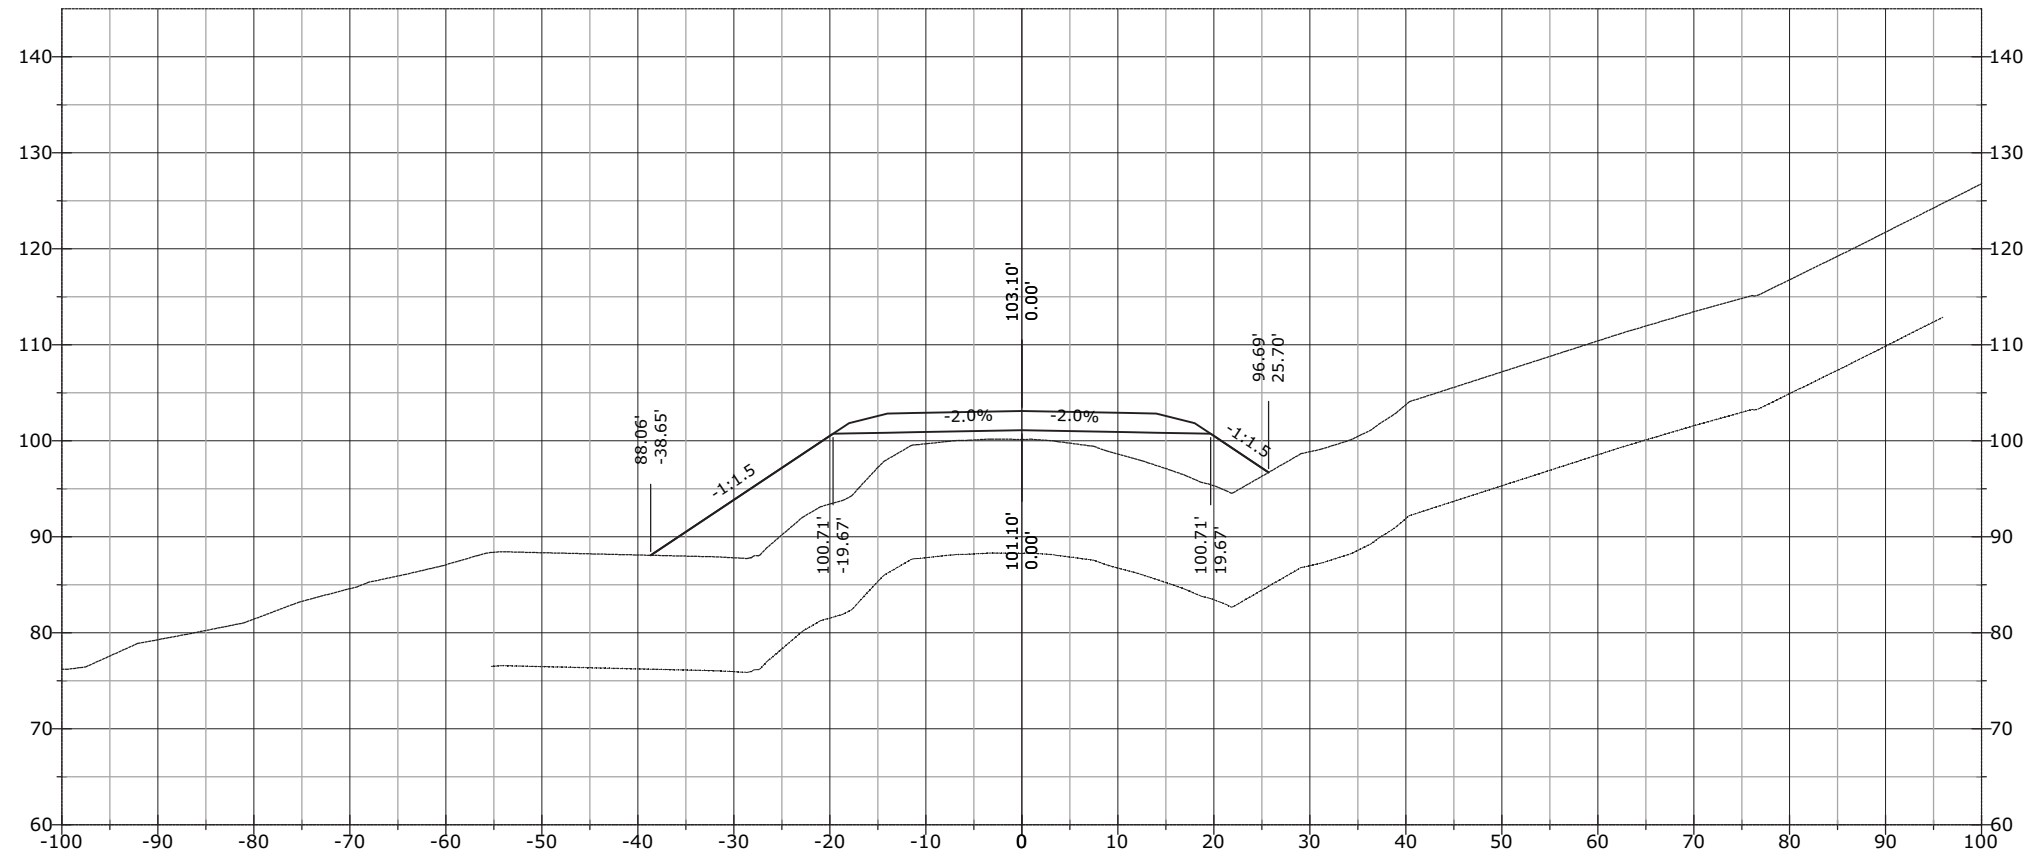


STATE	PROJECT	SHEET NUMBER
AK	AK PFH 43(10)	XS.64

805+50.00

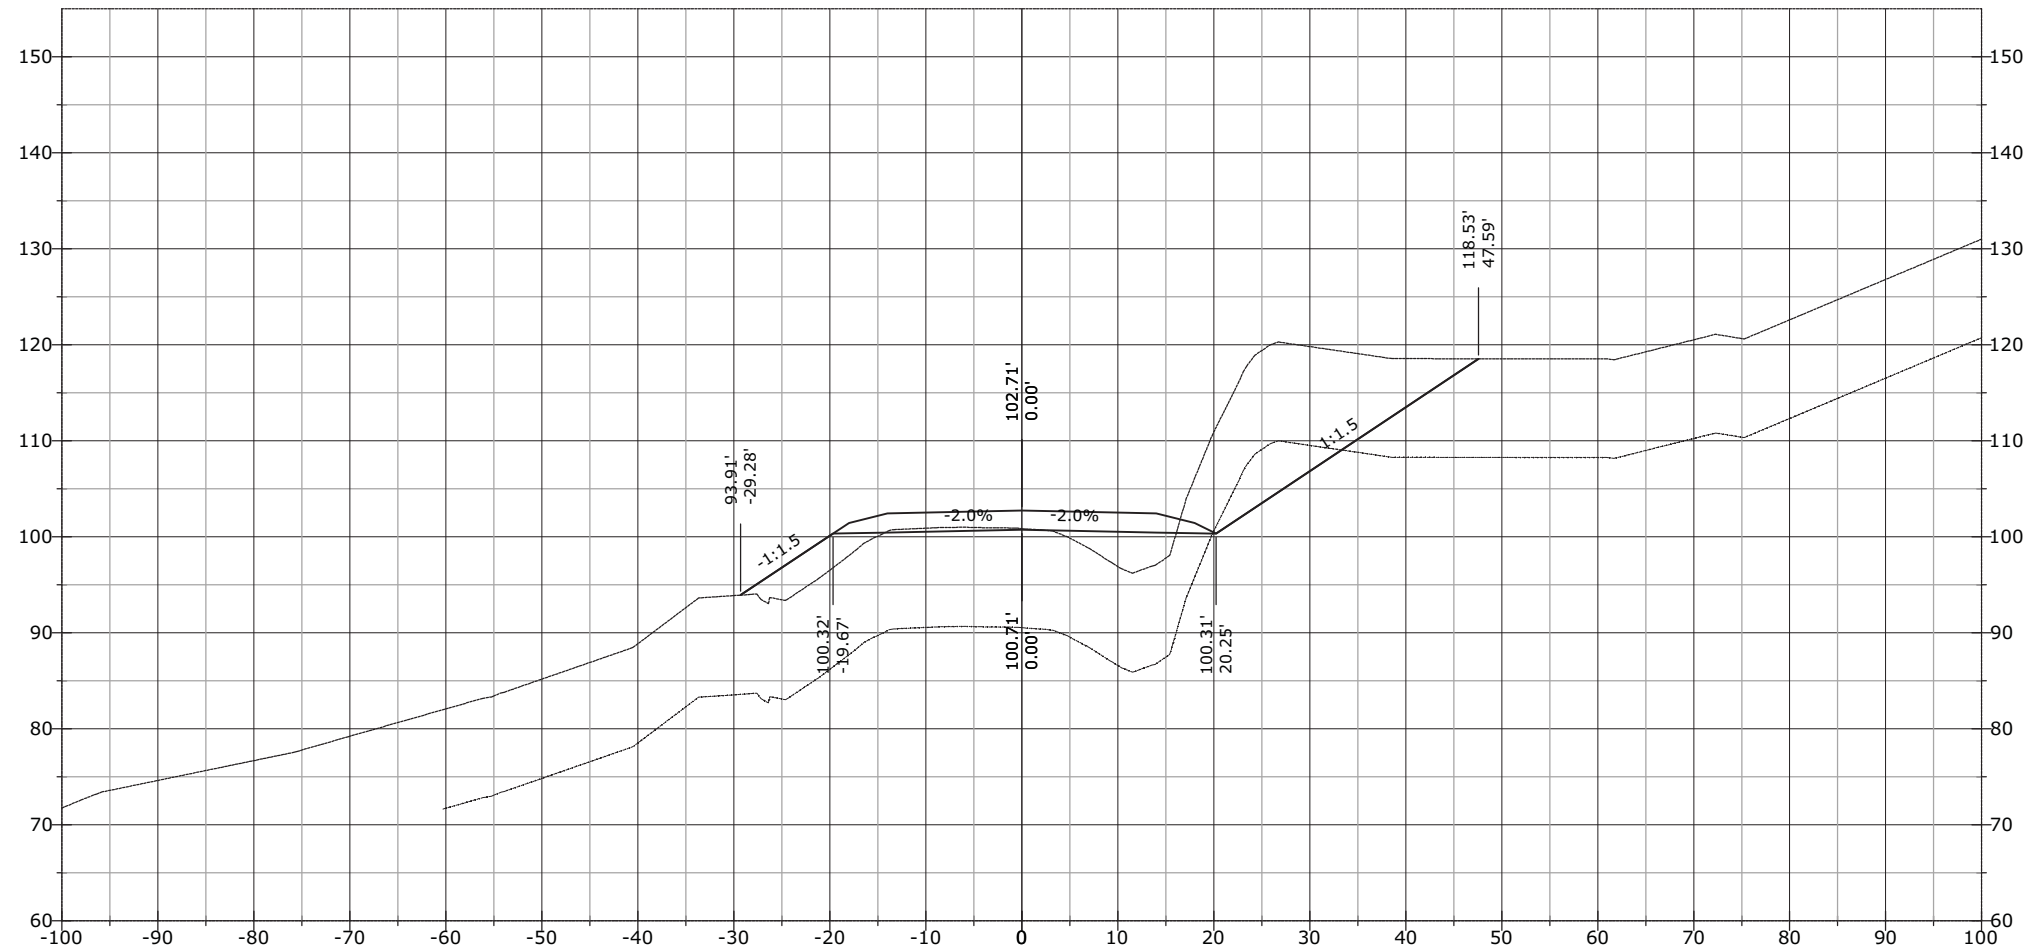


STATE	PROJECT	SHEET NUMBER
AK	AK PFH 43(10)	XS.65

805+58.24

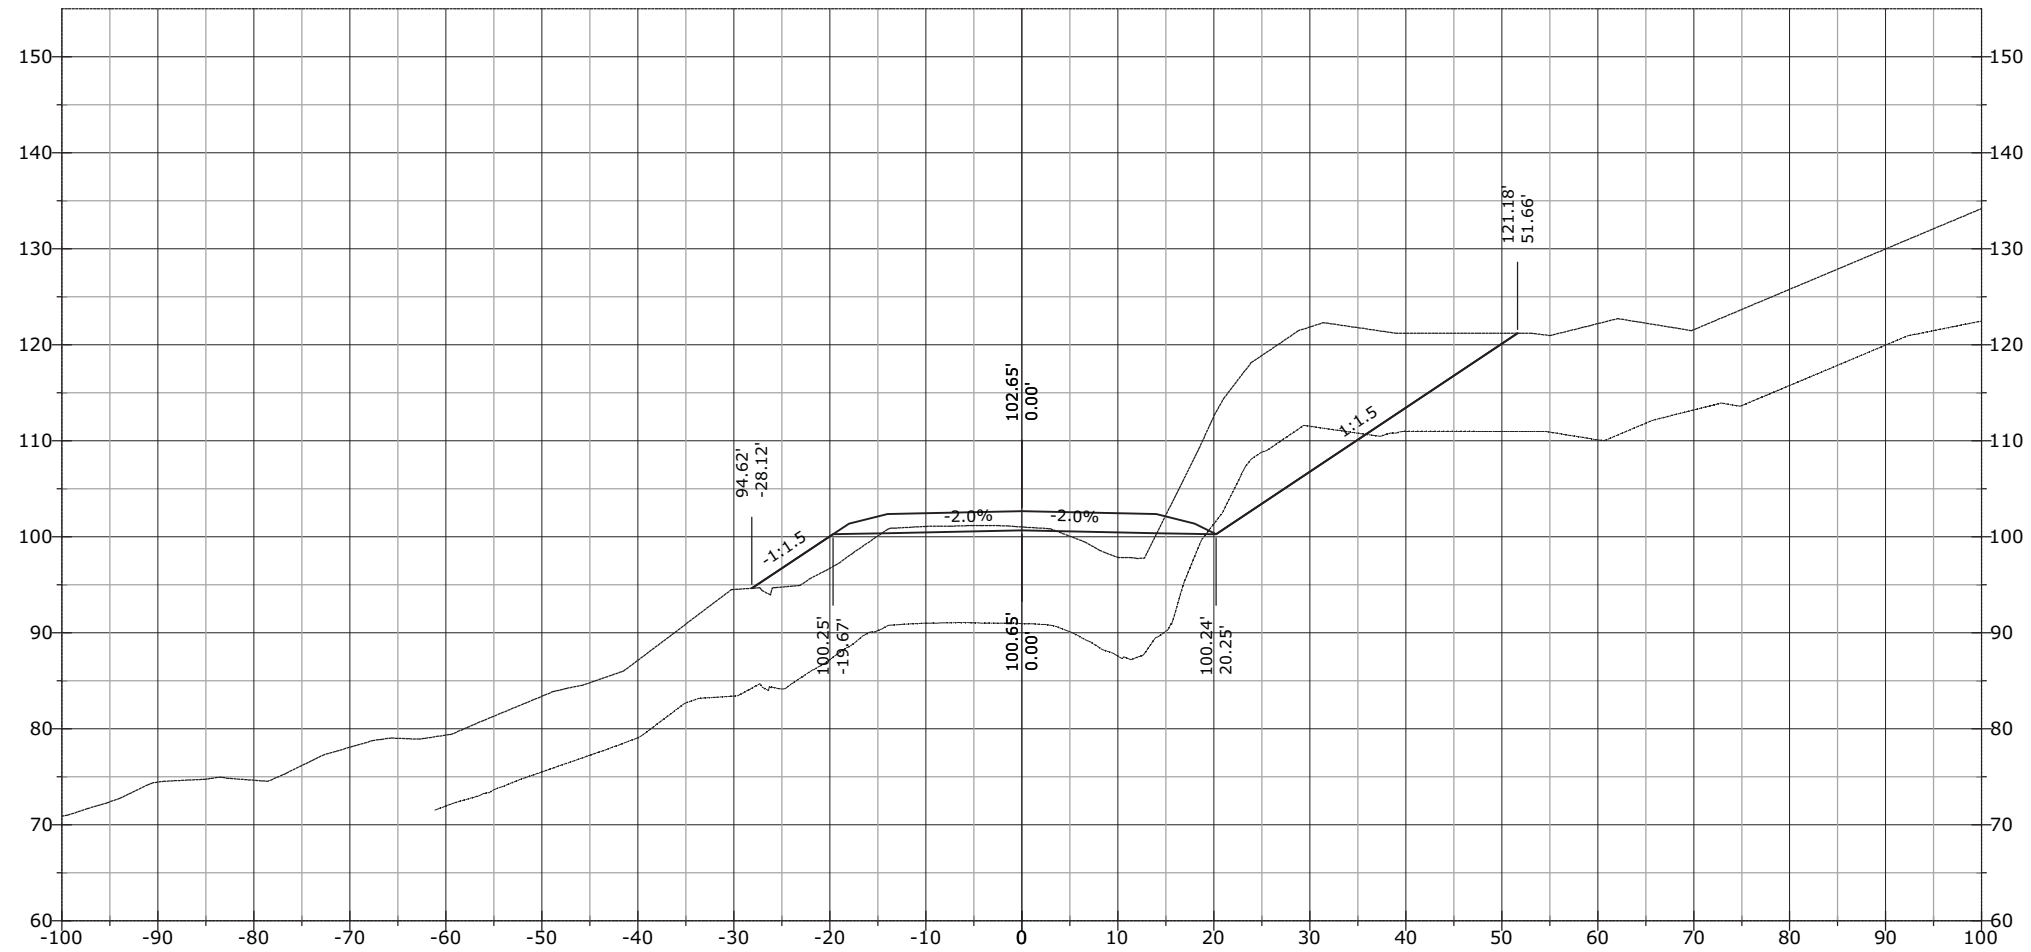


STATE	PROJECT	SHEET NUMBER
AK	AK PFH 43(10)	XS.66

805+99.49

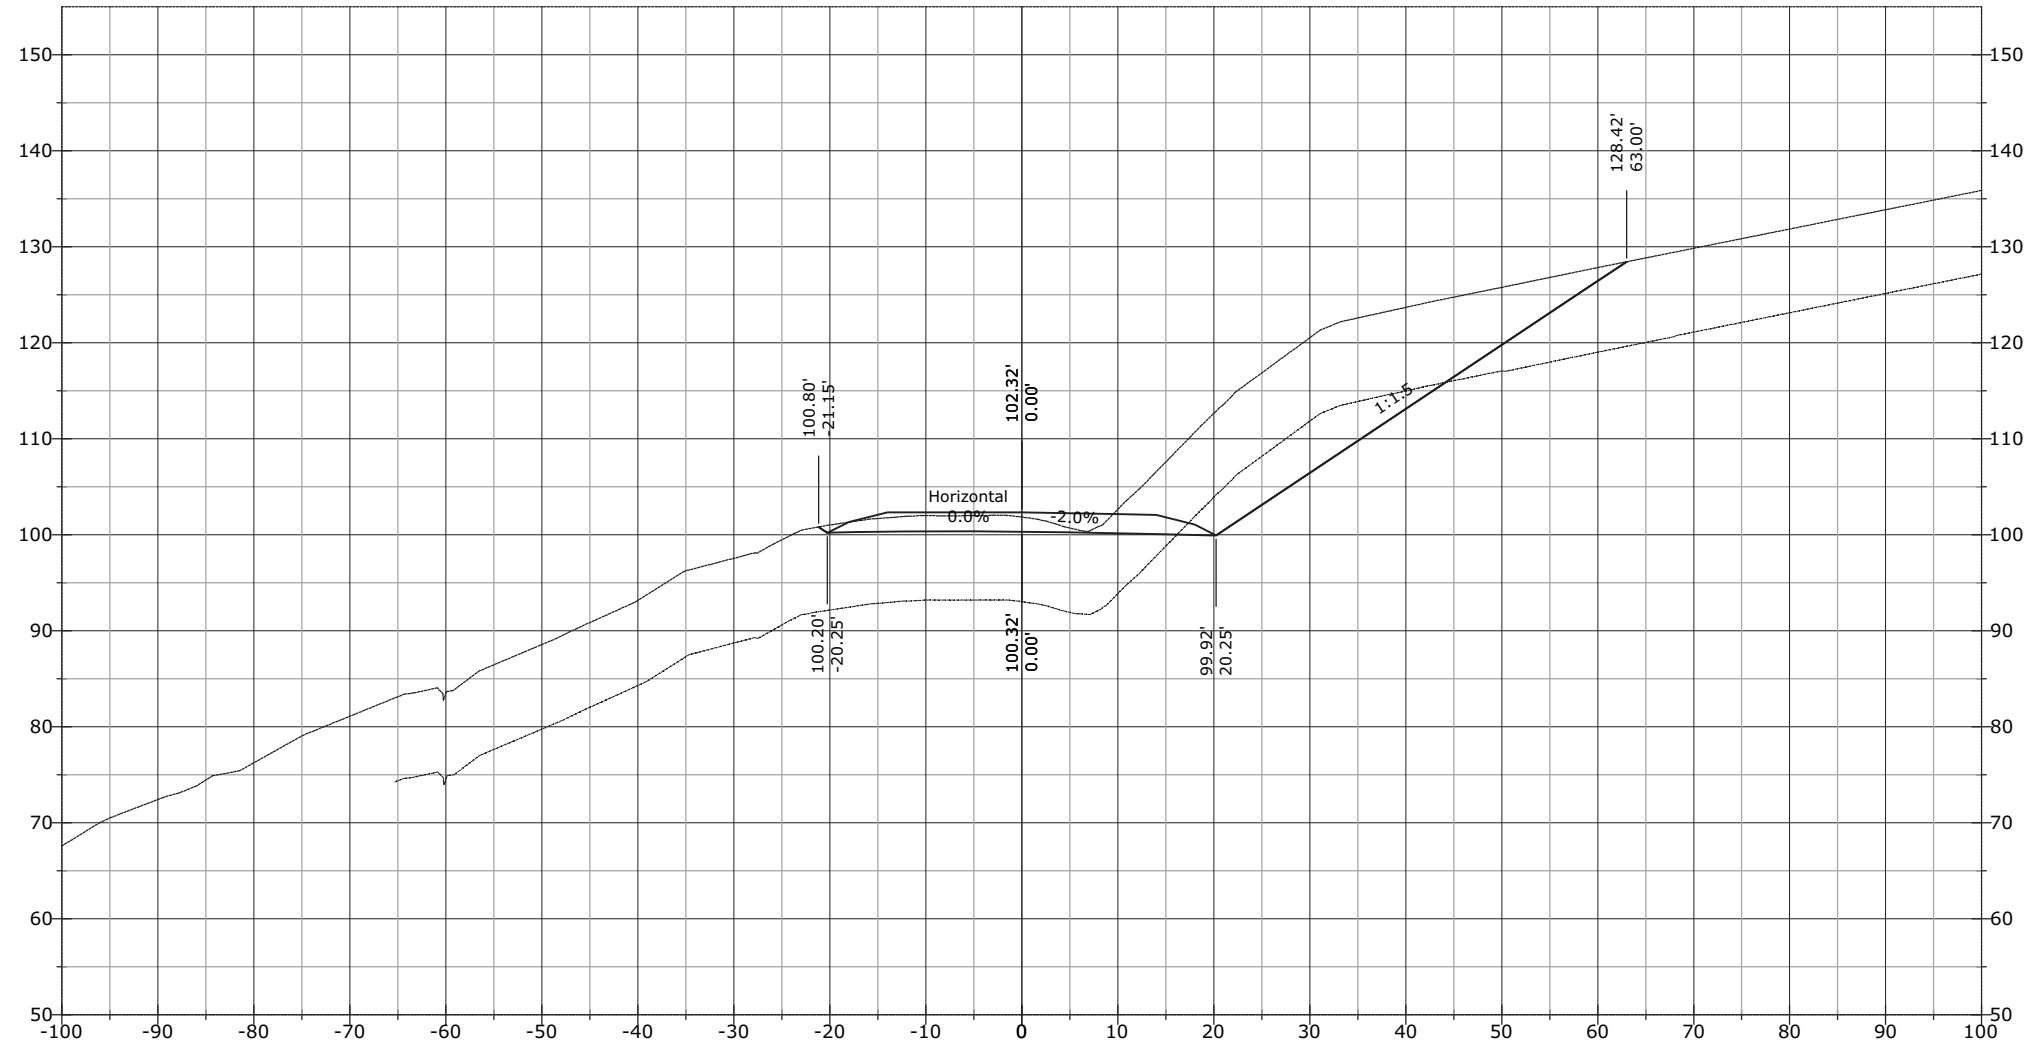


STATE	PROJECT	SHEET NUMBER
AK	AK PFH 43(10)	XS.67

806+00.00

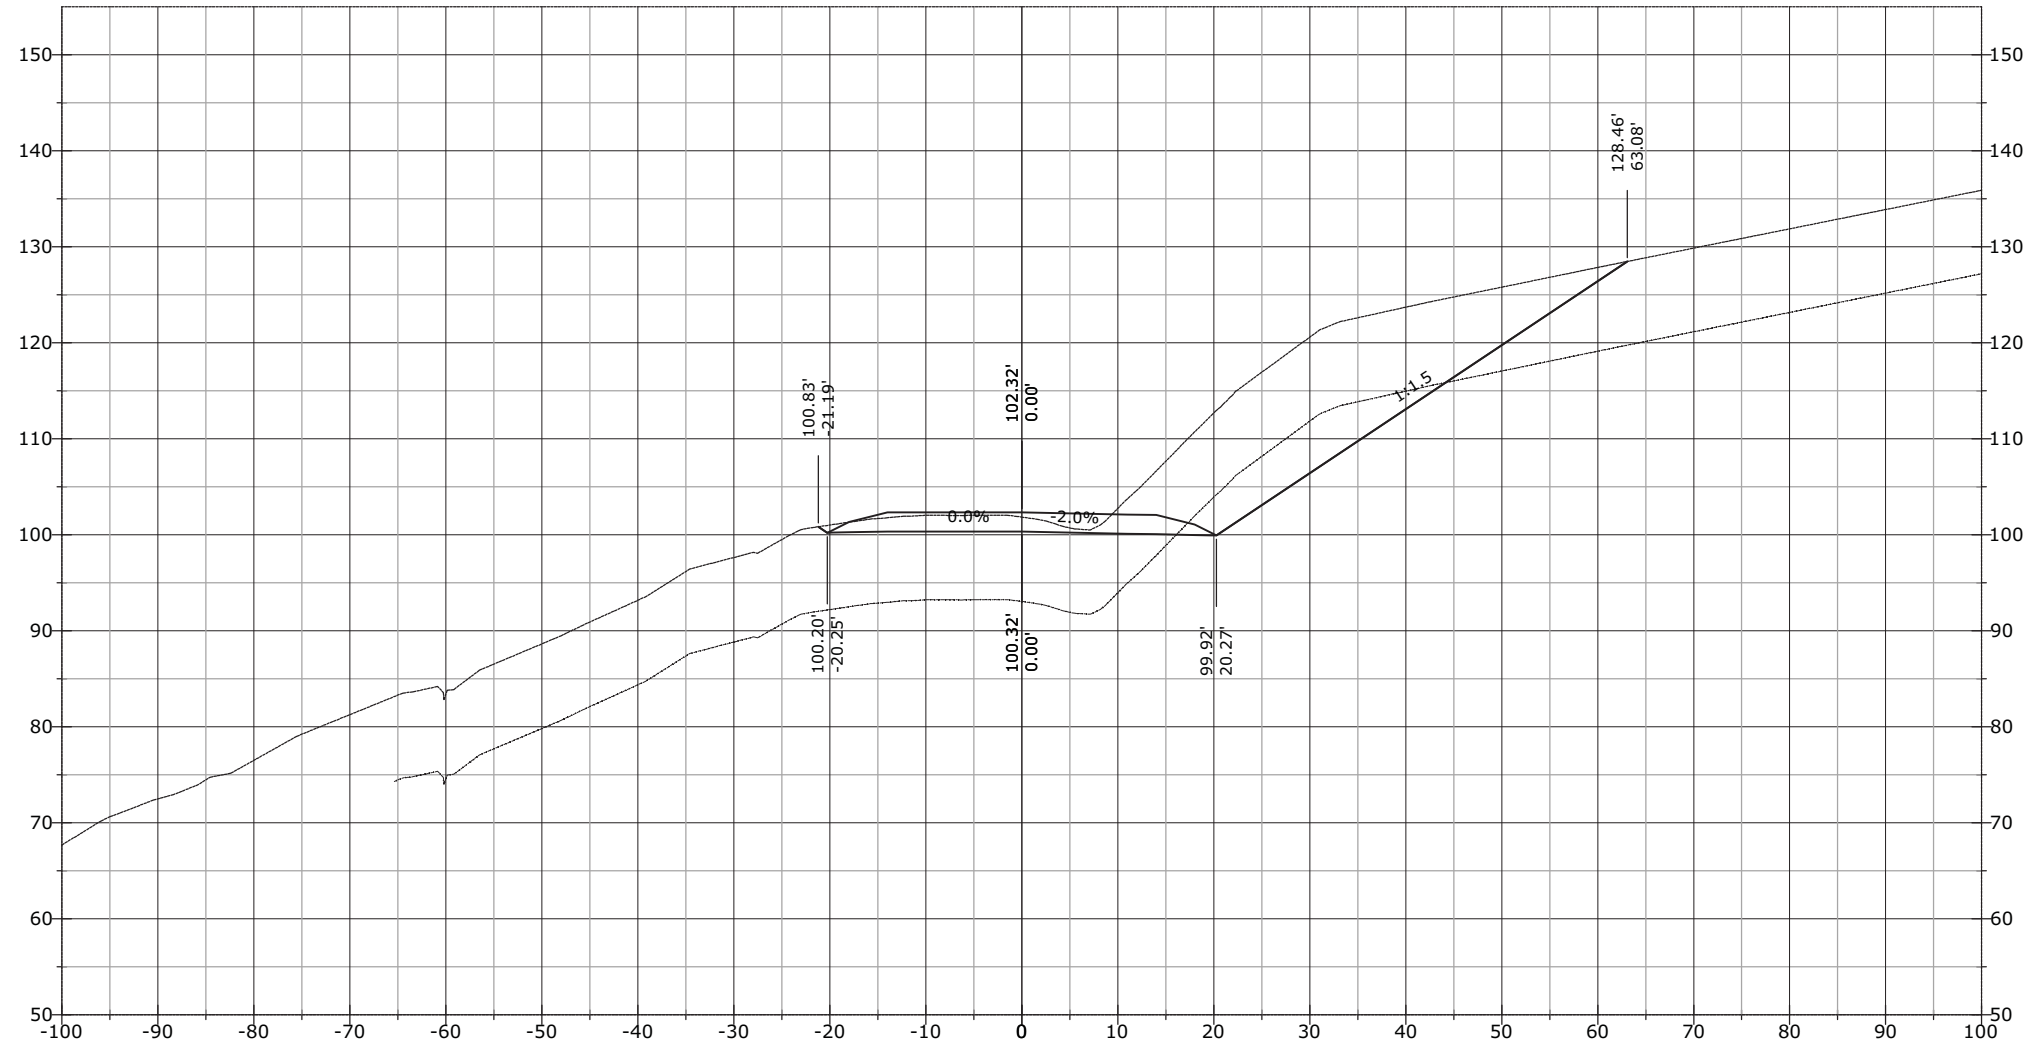


STATE	PROJECT	SHEET NUMBER
AK	AK PFH 43(10)	XS.68

806+40.74

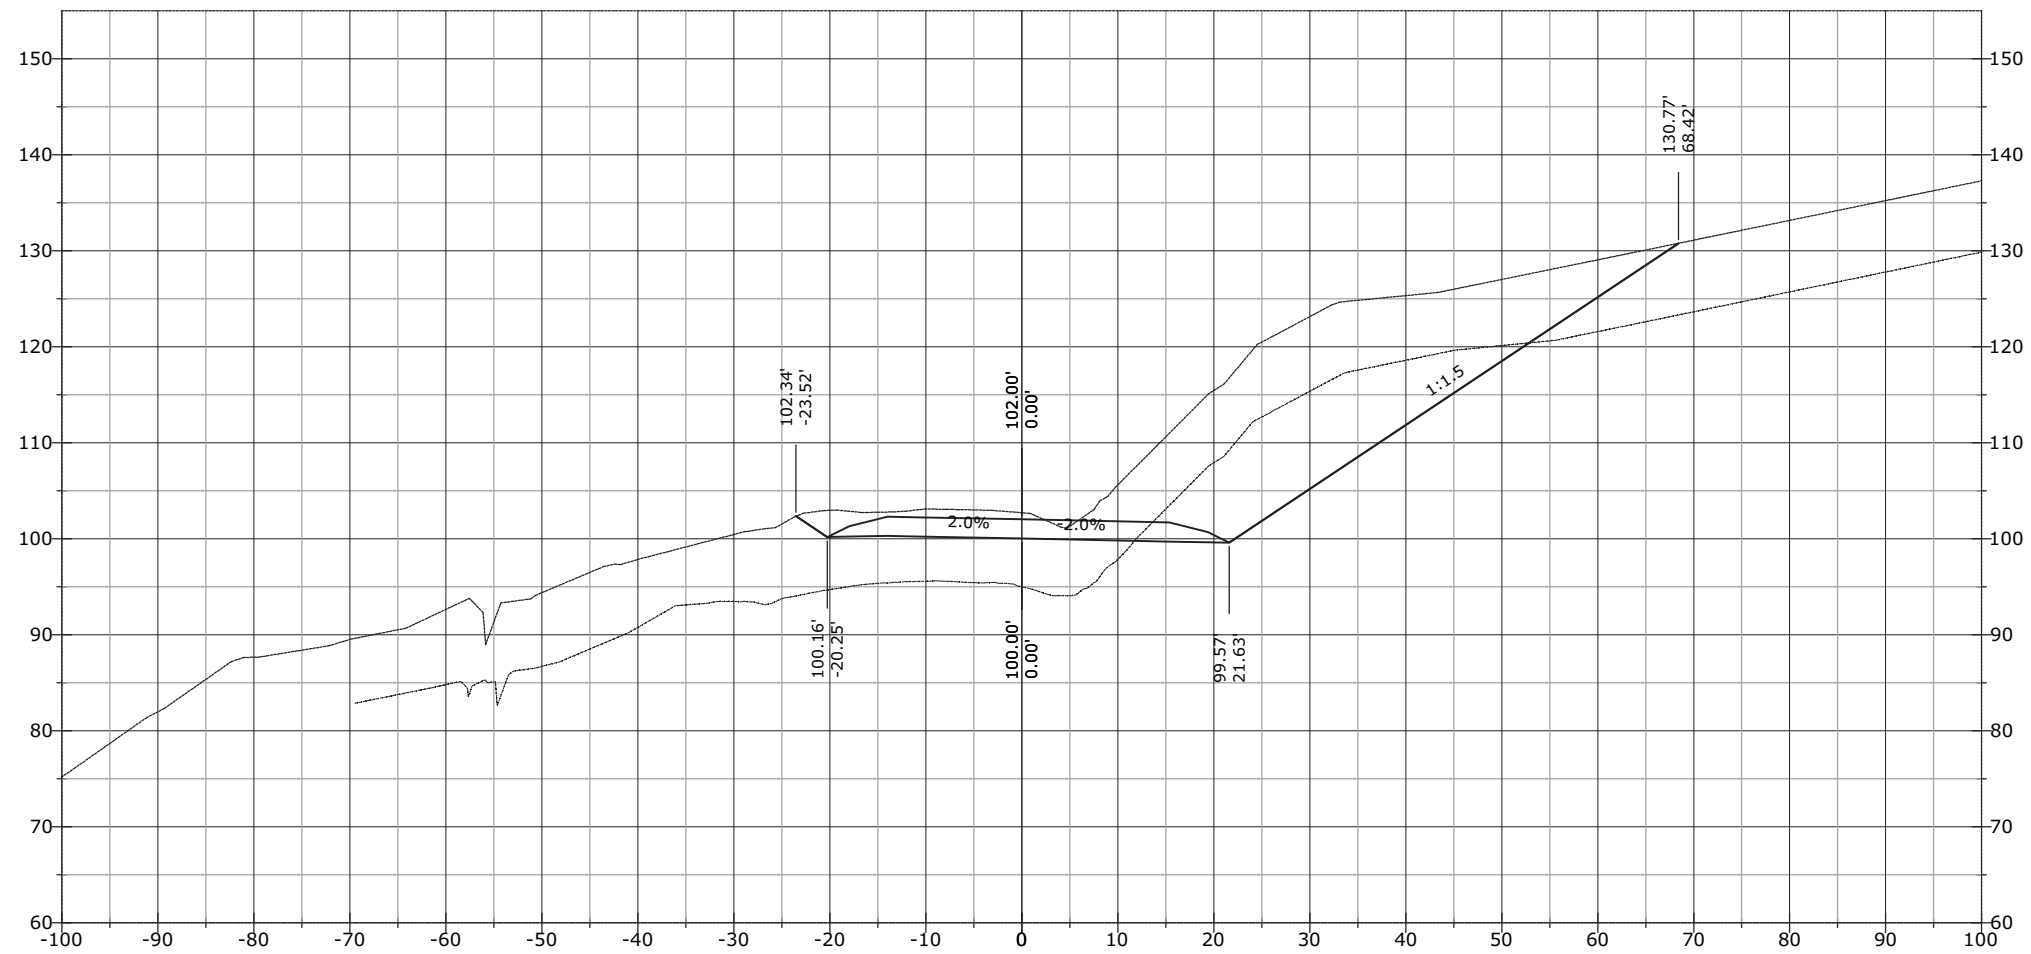


STATE	PROJECT	SHEET NUMBER
AK	AK PFH 43(10)	XS.69

806+50.00

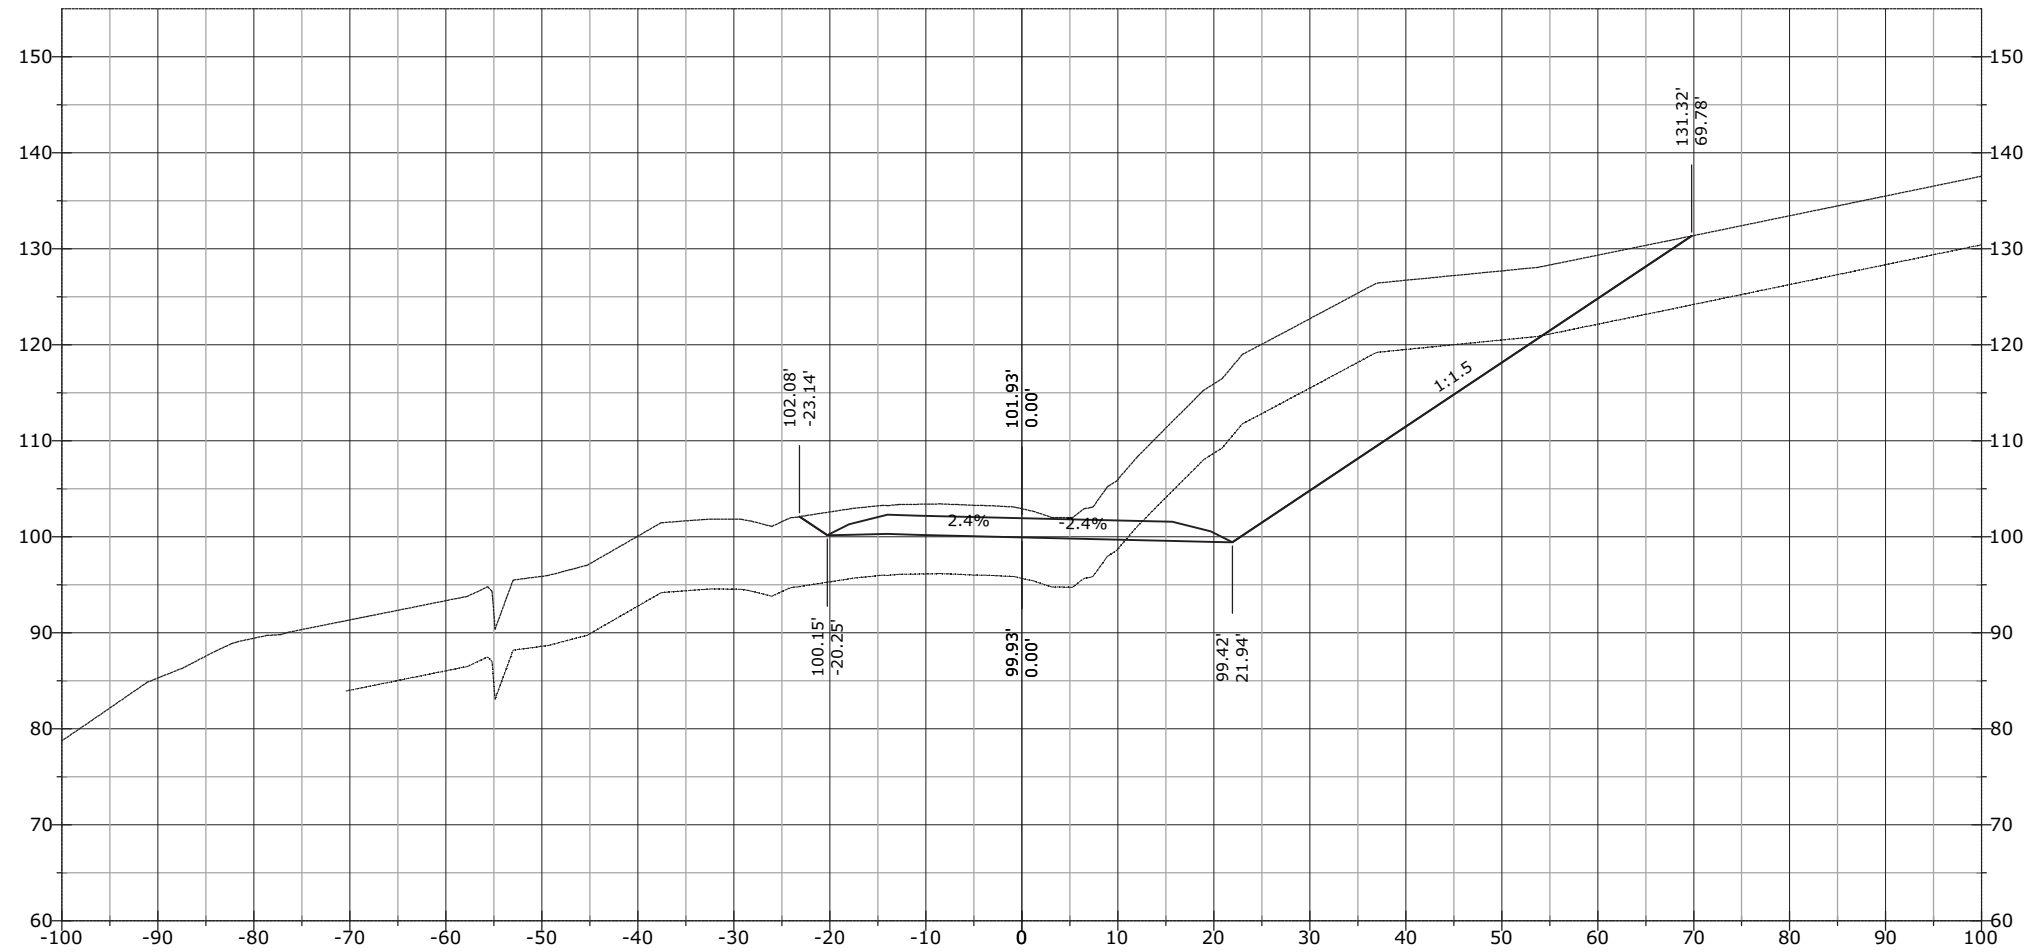


STATE	PROJECT	SHEET NUMBER
AK	AK PFH 43(10)	XS.70

806+98.49

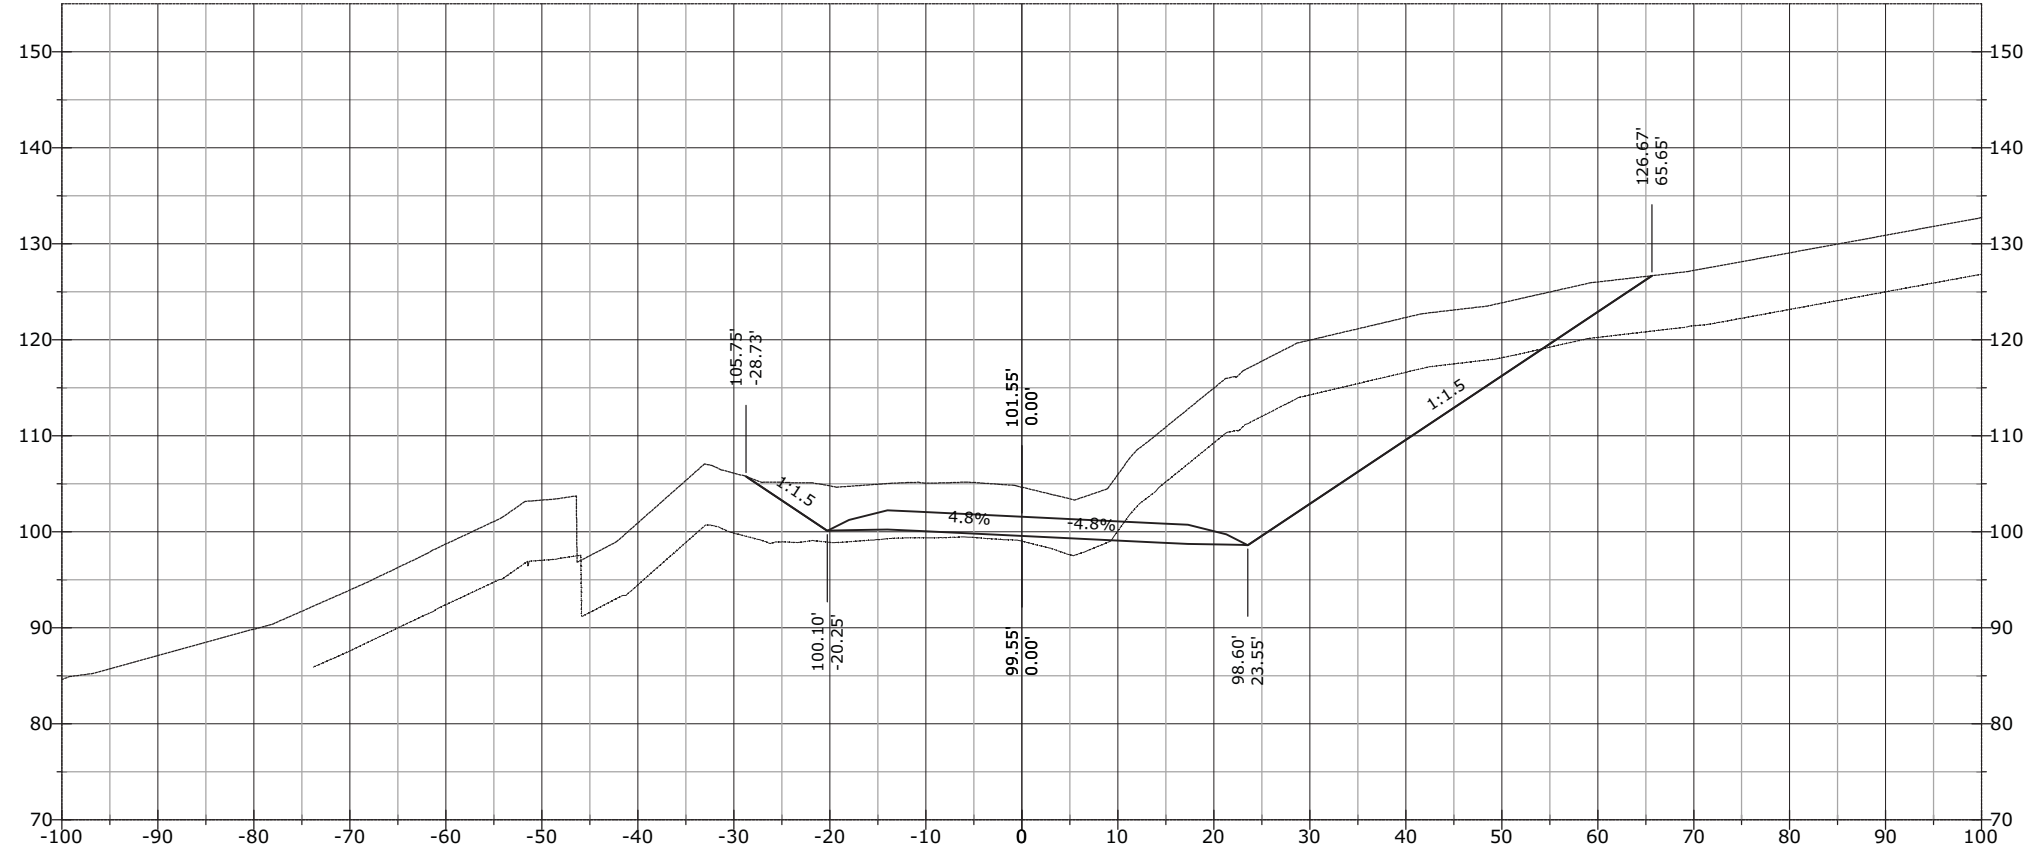


806+65.49

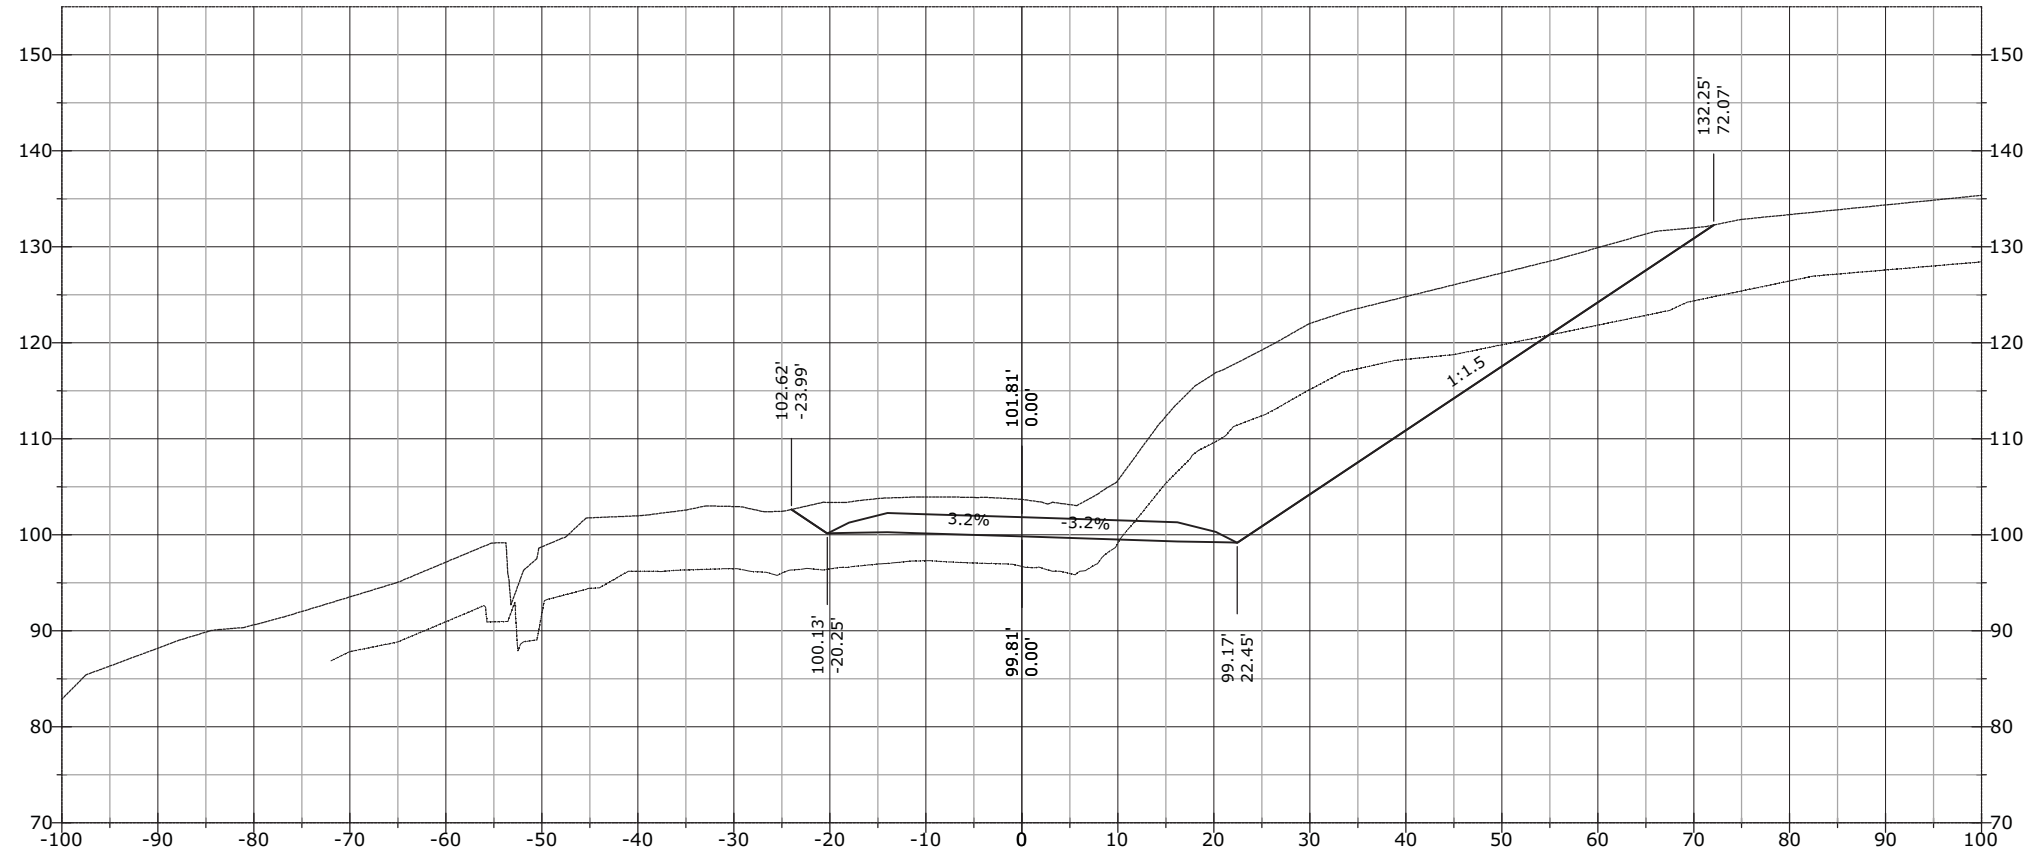


STATE	PROJECT	SHEET NUMBER
AK	AK PFH 43(10)	XS.71

807+00.00

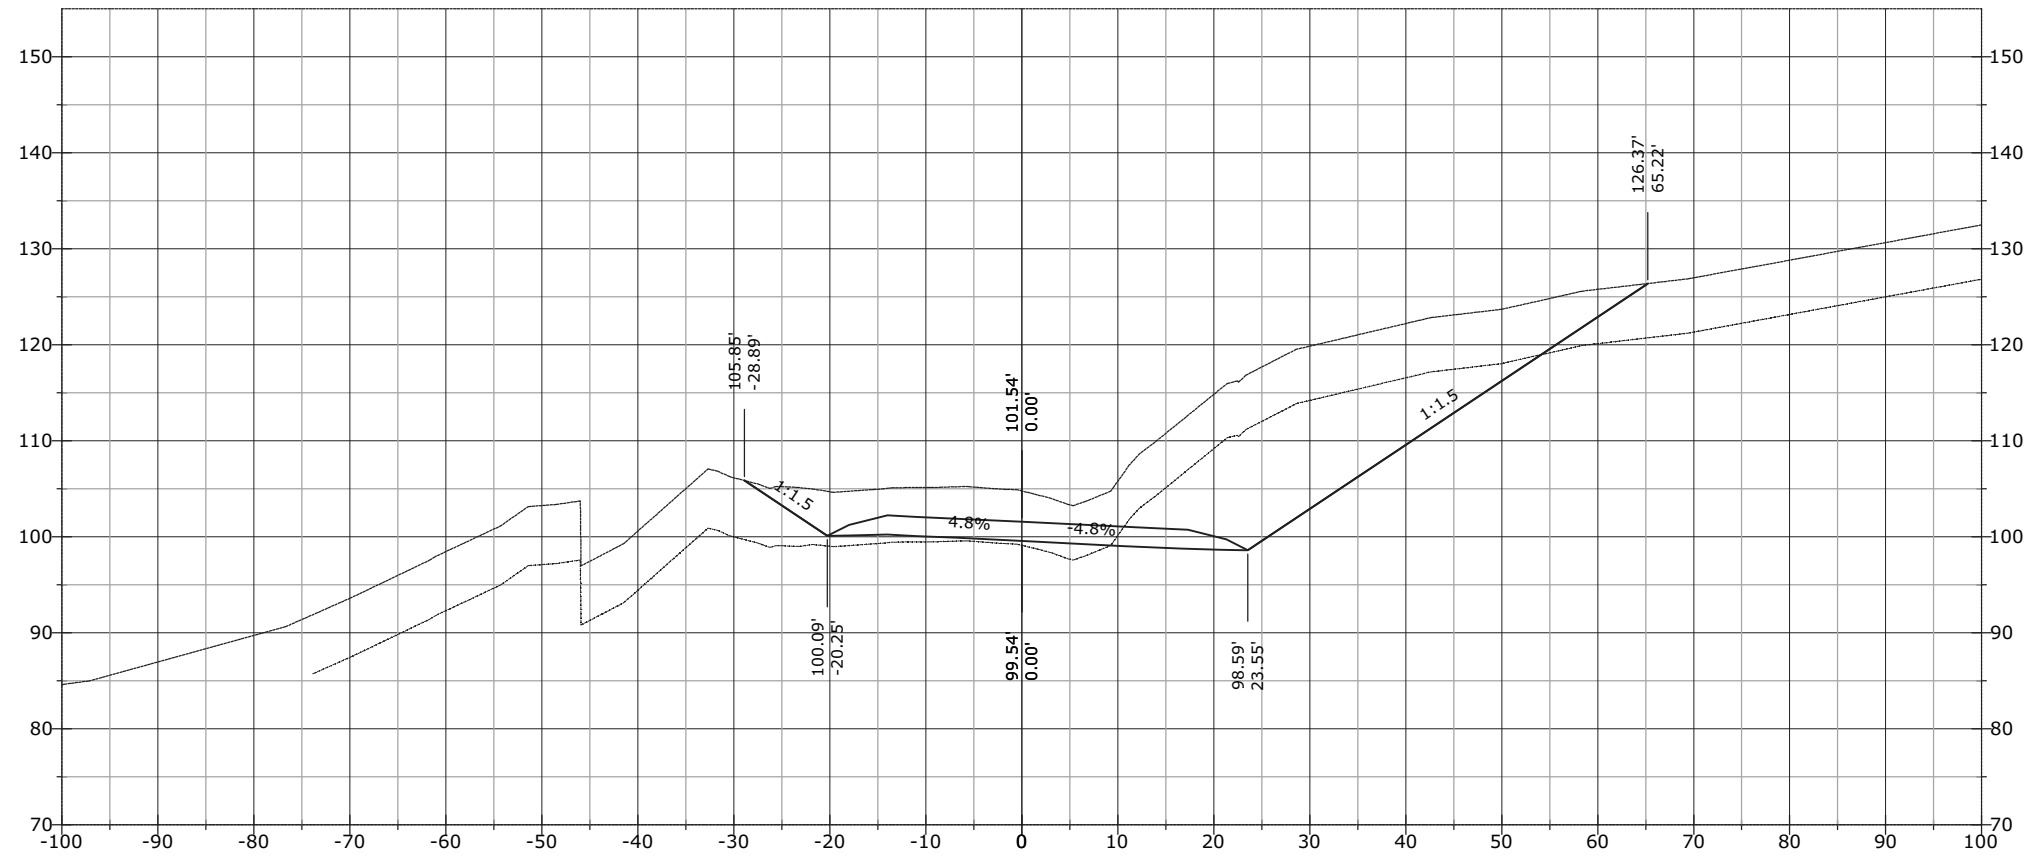


STATE	PROJECT	SHEET NUMBER
AK	AK PFH 43(10)	XS.72

808+00.00

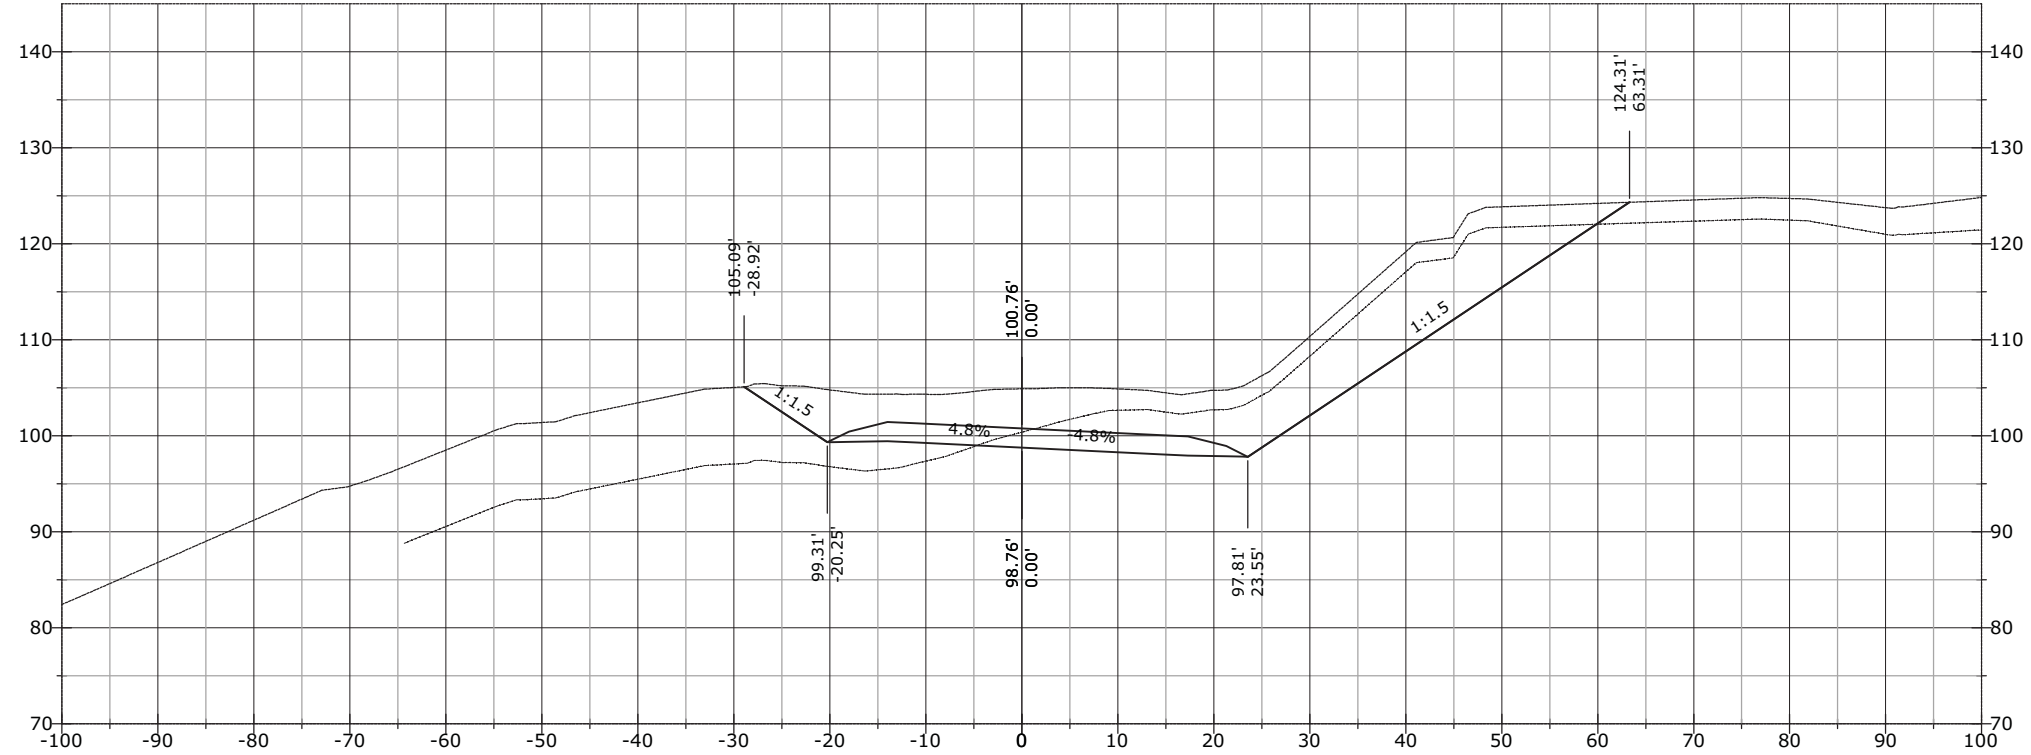


807+50.00

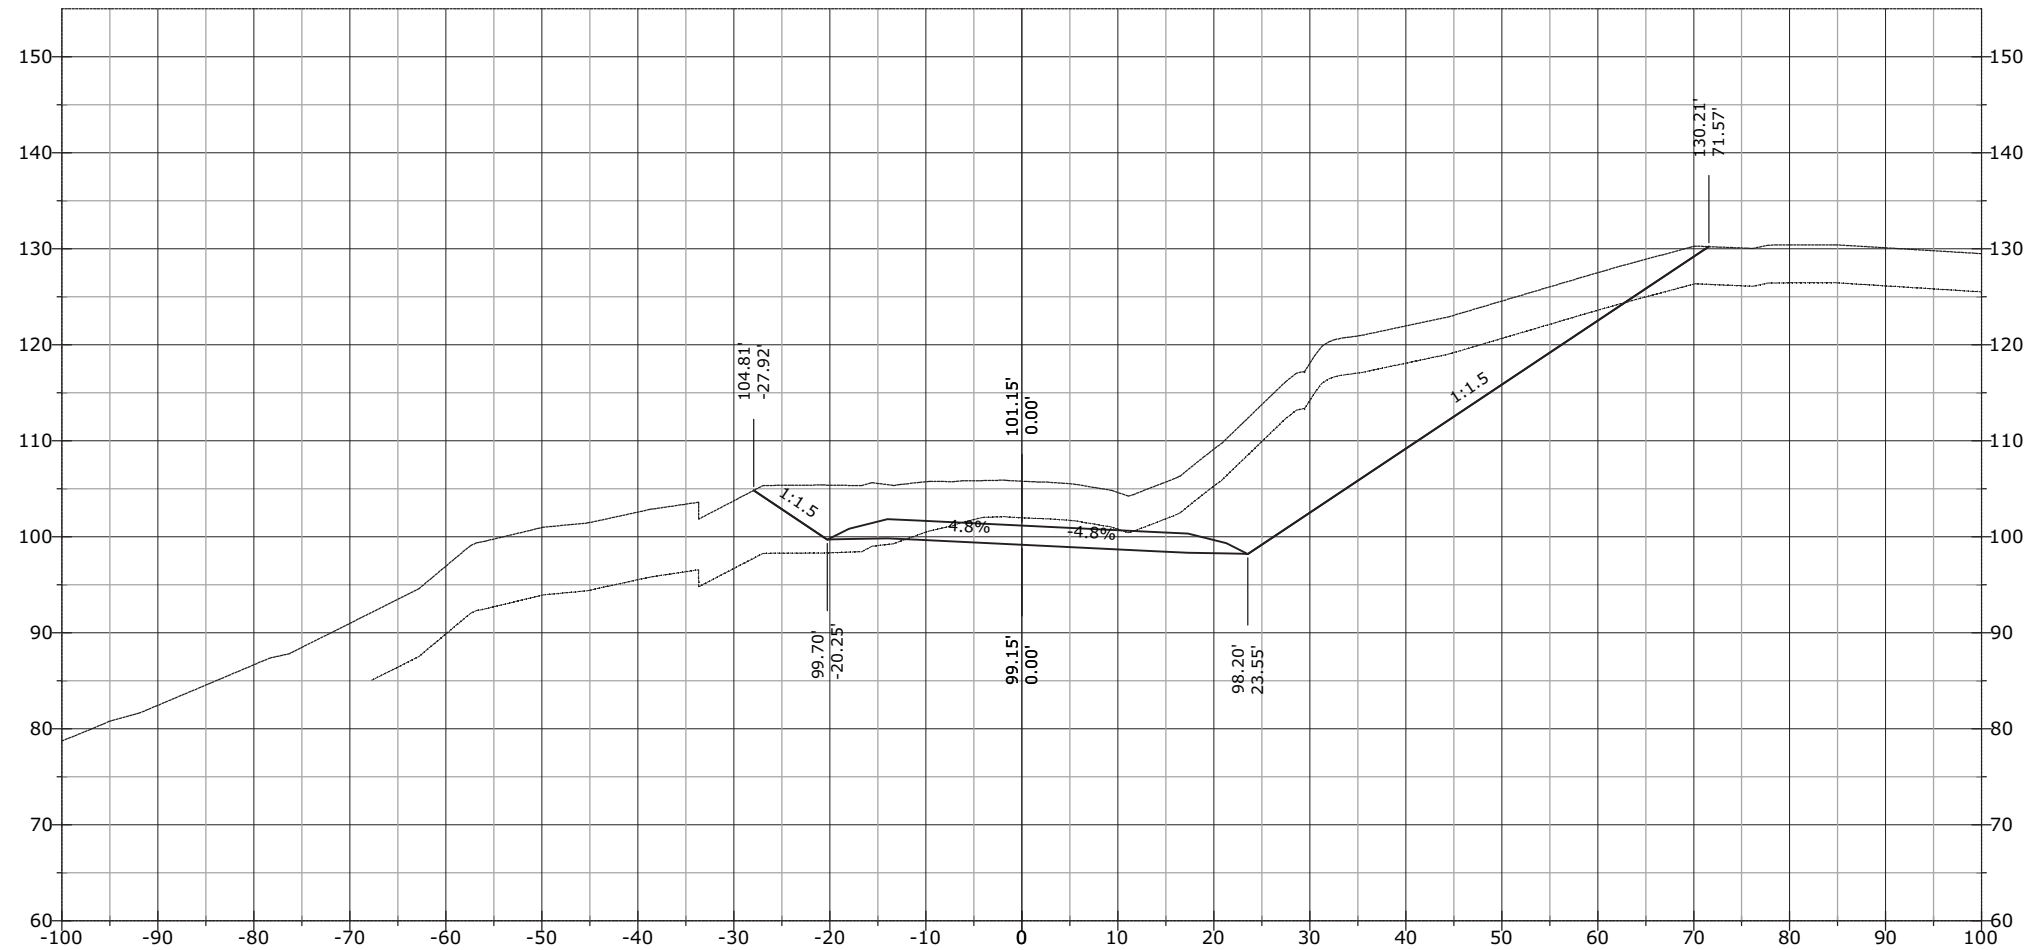


STATE	PROJECT	SHEET NUMBER
AK	AK PFH 43(10)	XS.73

809+00.00

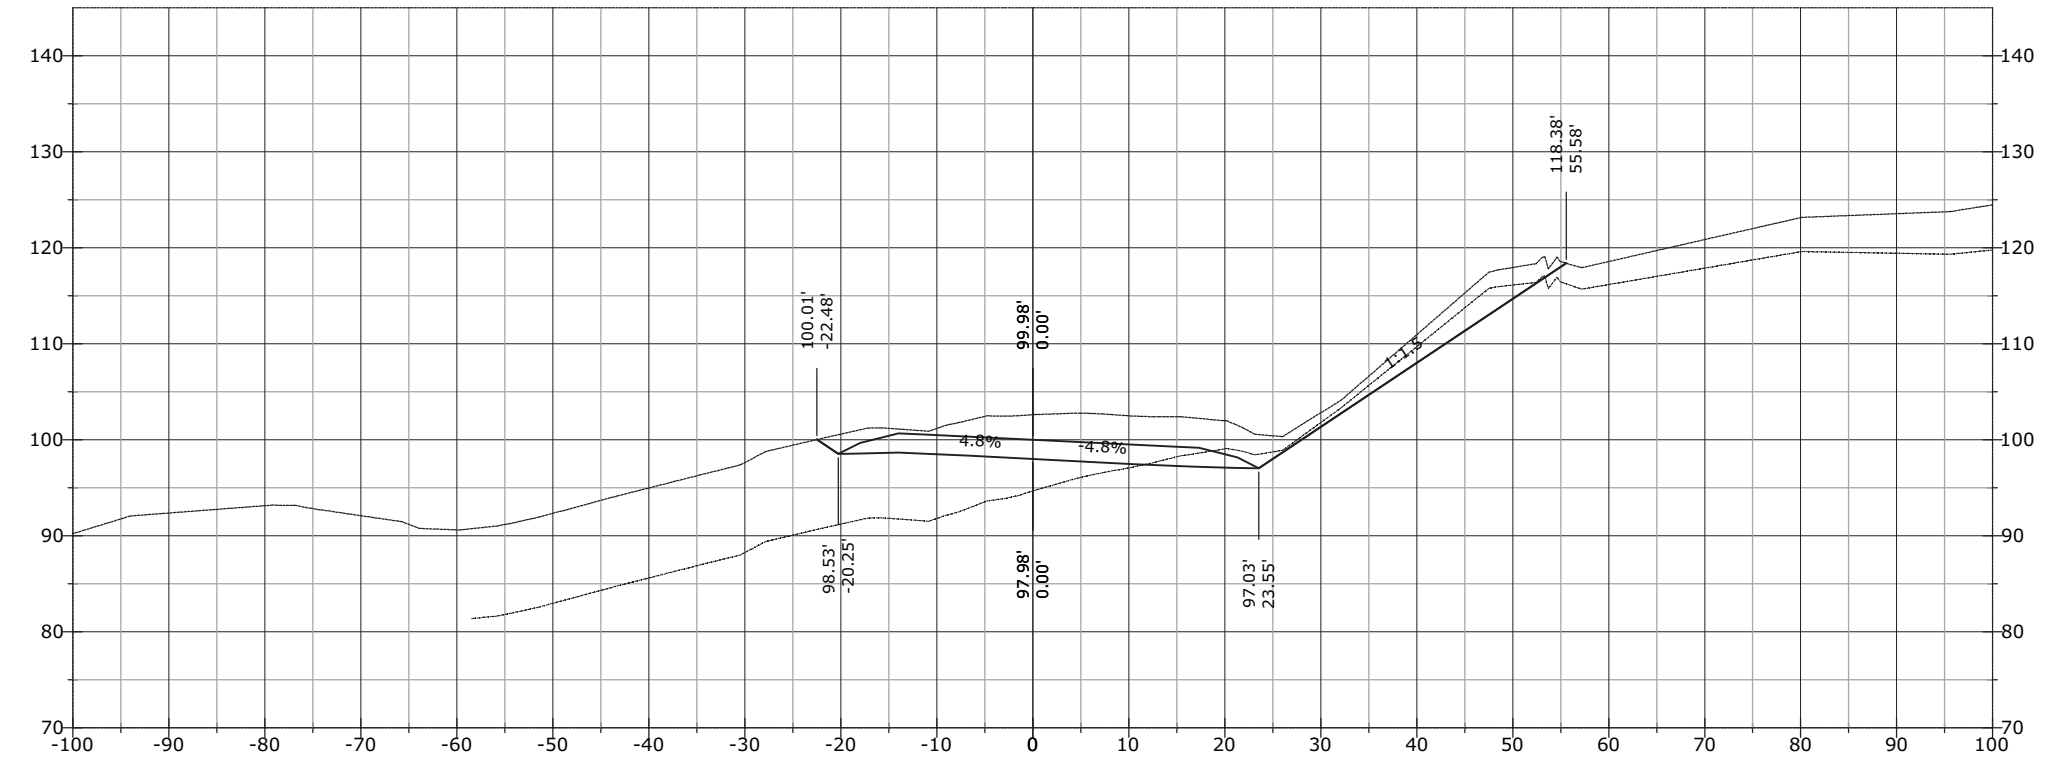


808+50.00

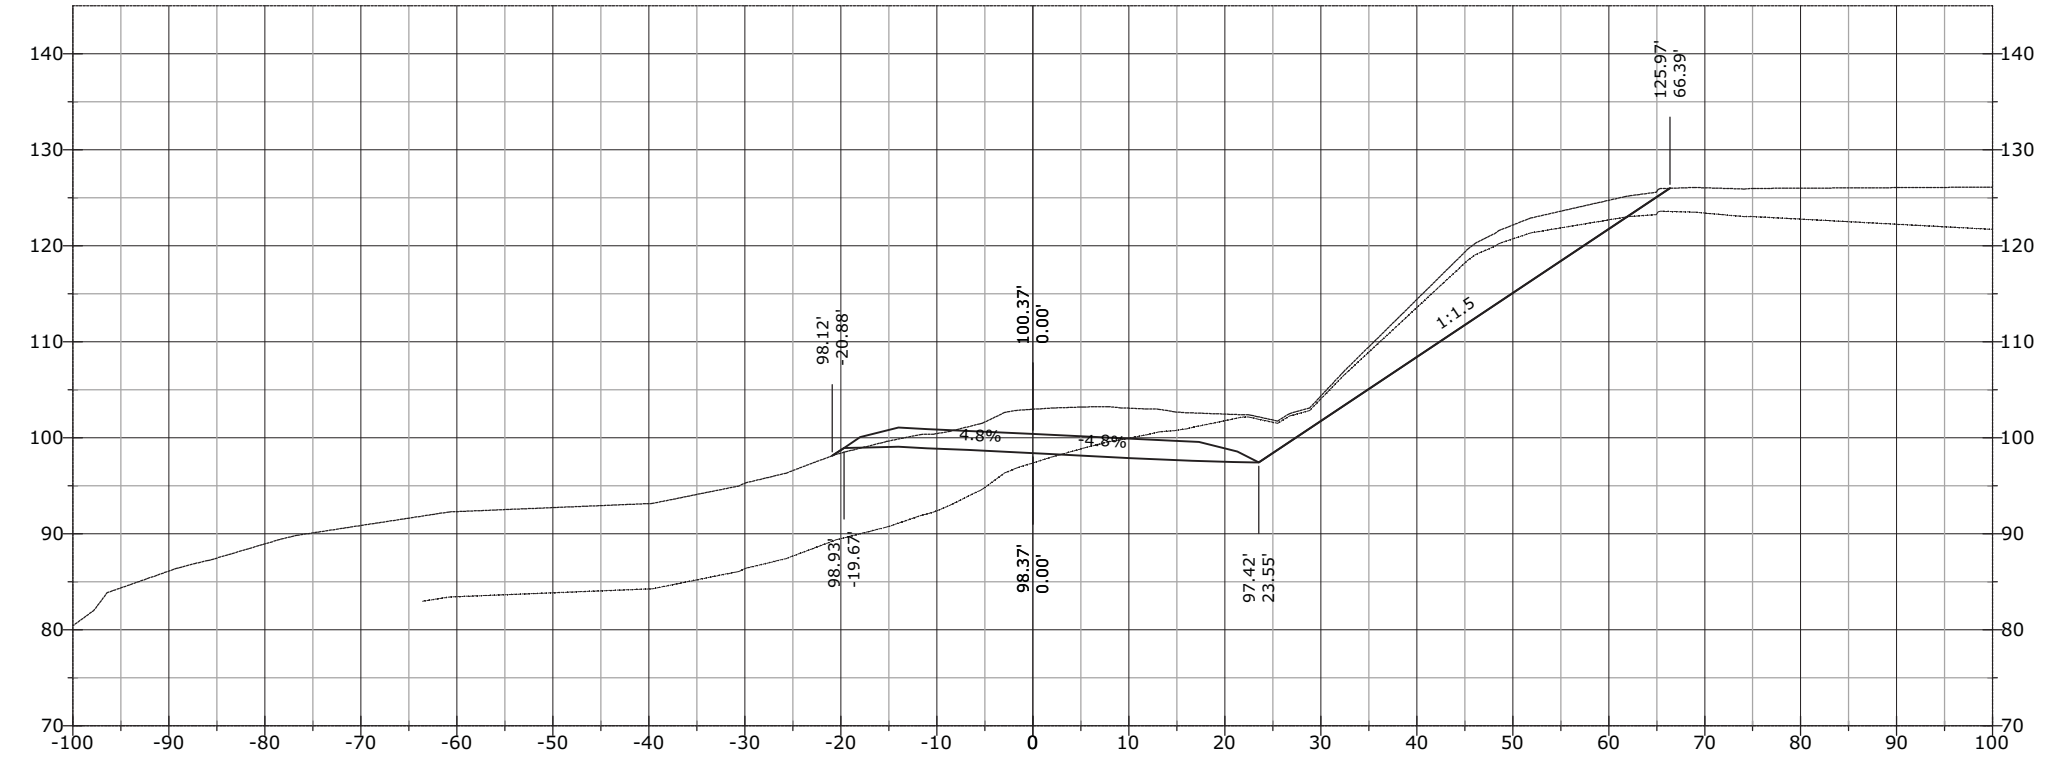


STATE	PROJECT	SHEET NUMBER
AK	AK PFH 43(10)	XS.74

809+50.00

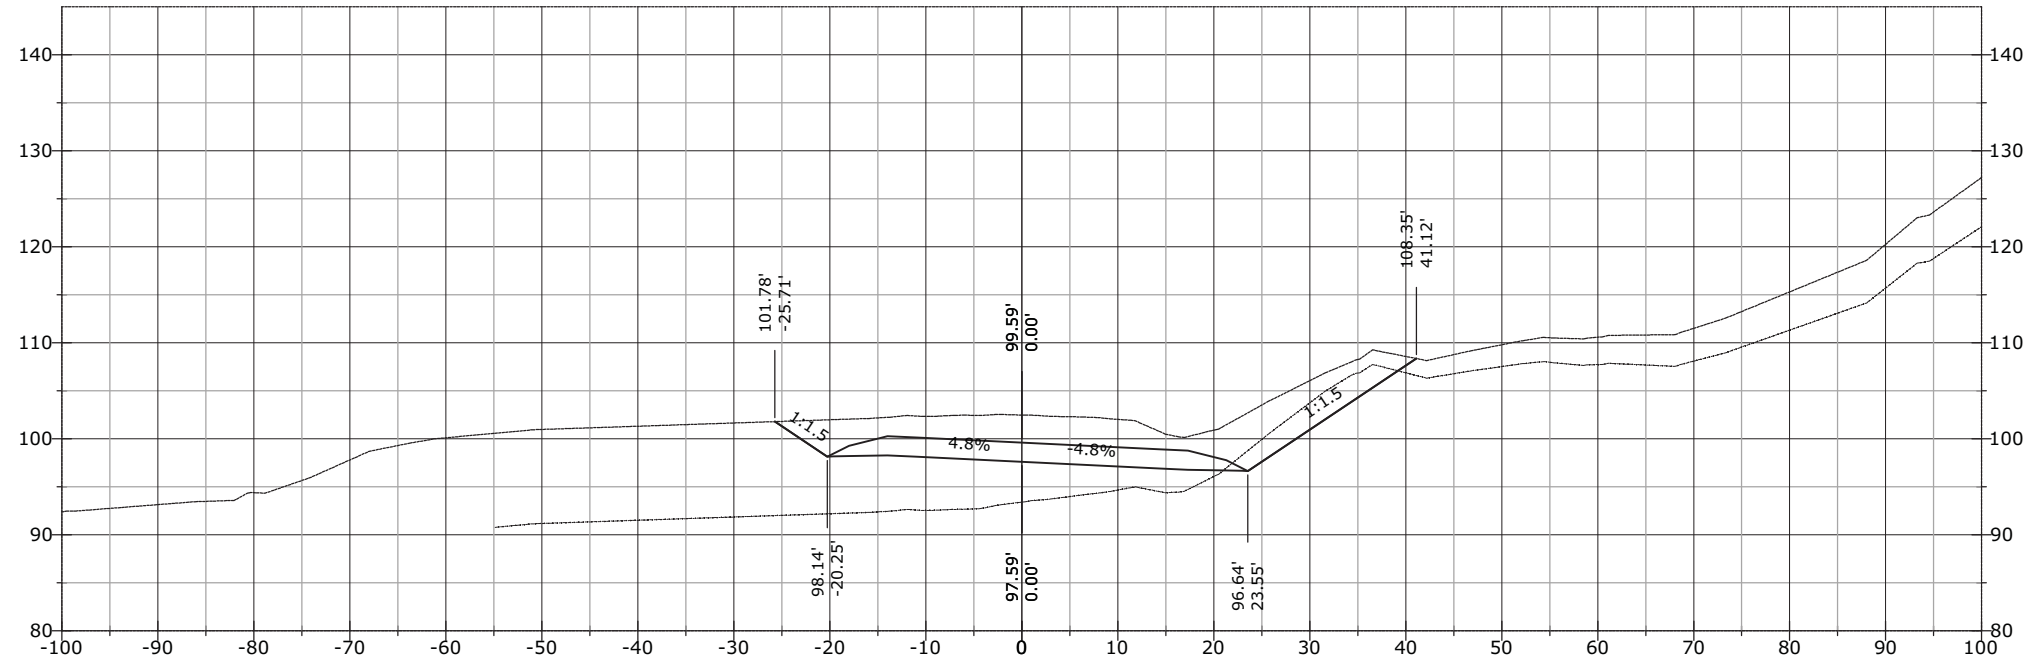


809+49.34

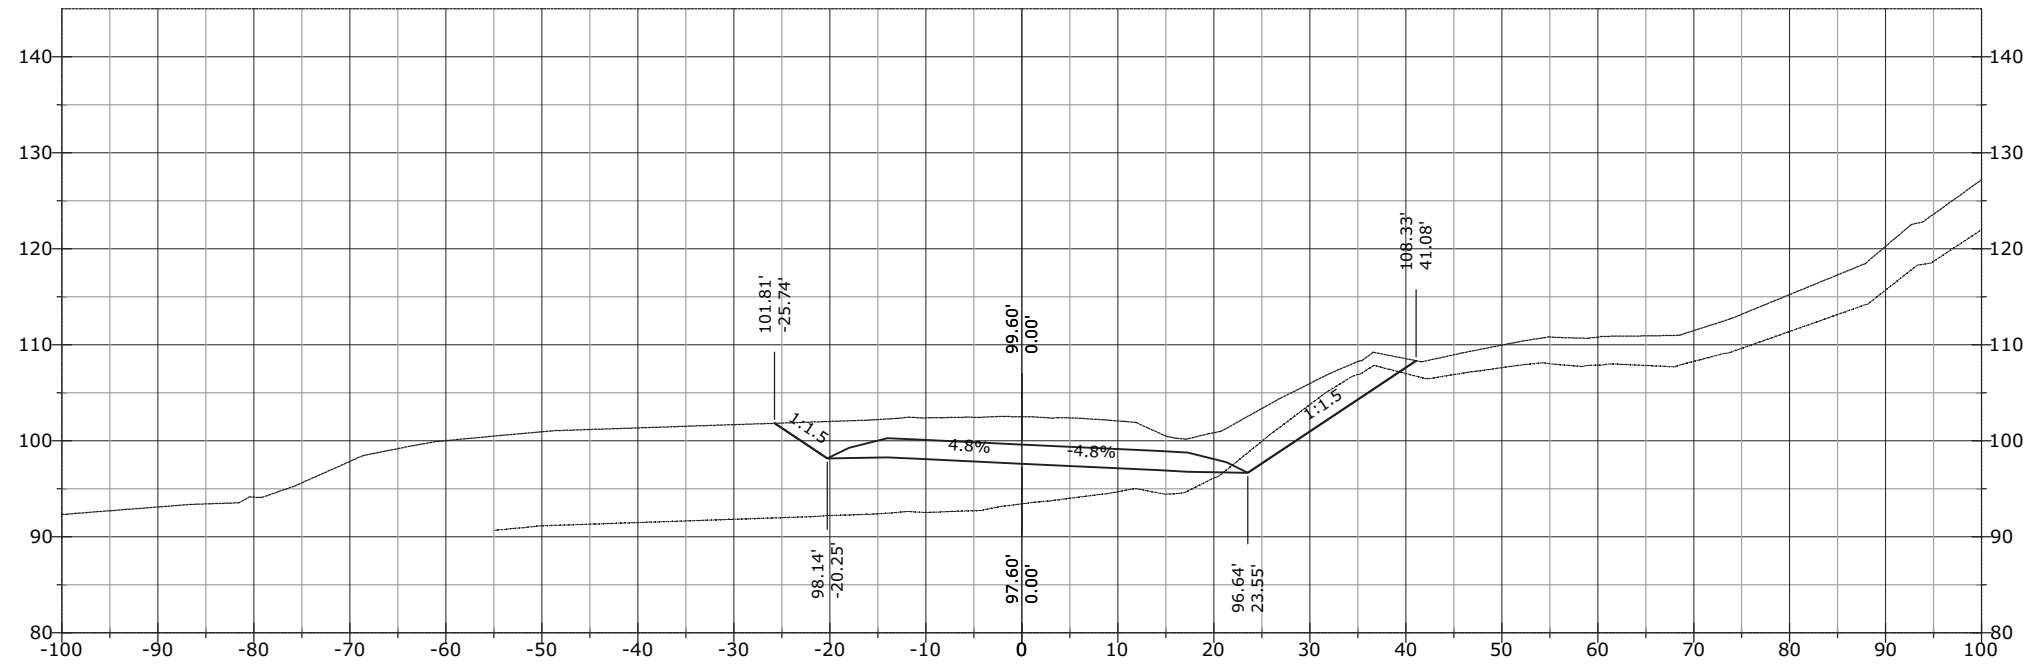


STATE	PROJECT	SHEET NUMBER
AK	AK PFH 43(10)	XS.75

810+00.00

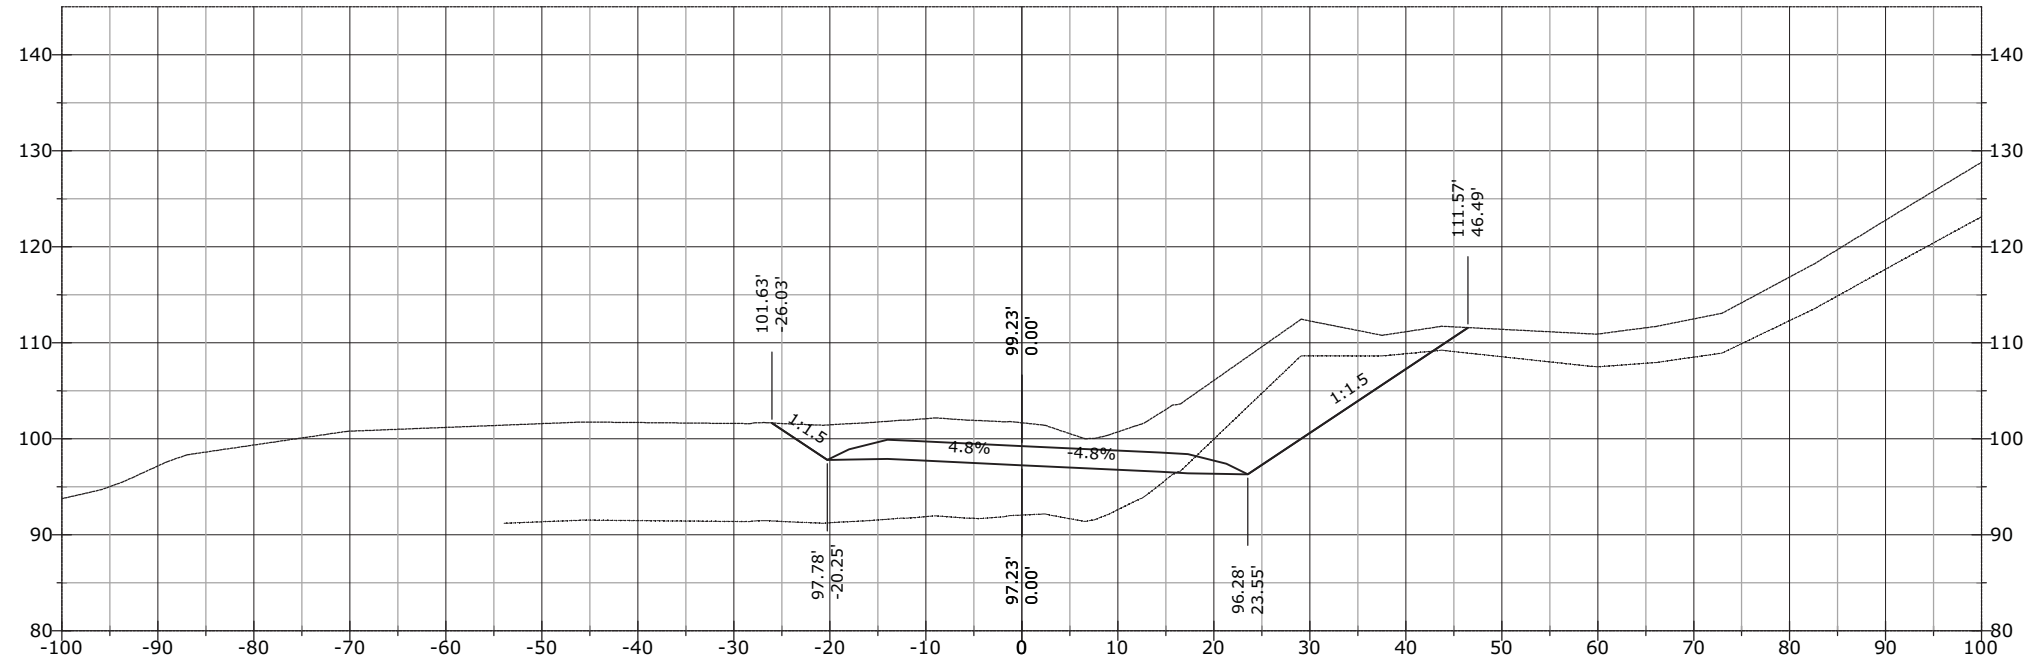


809+79.70

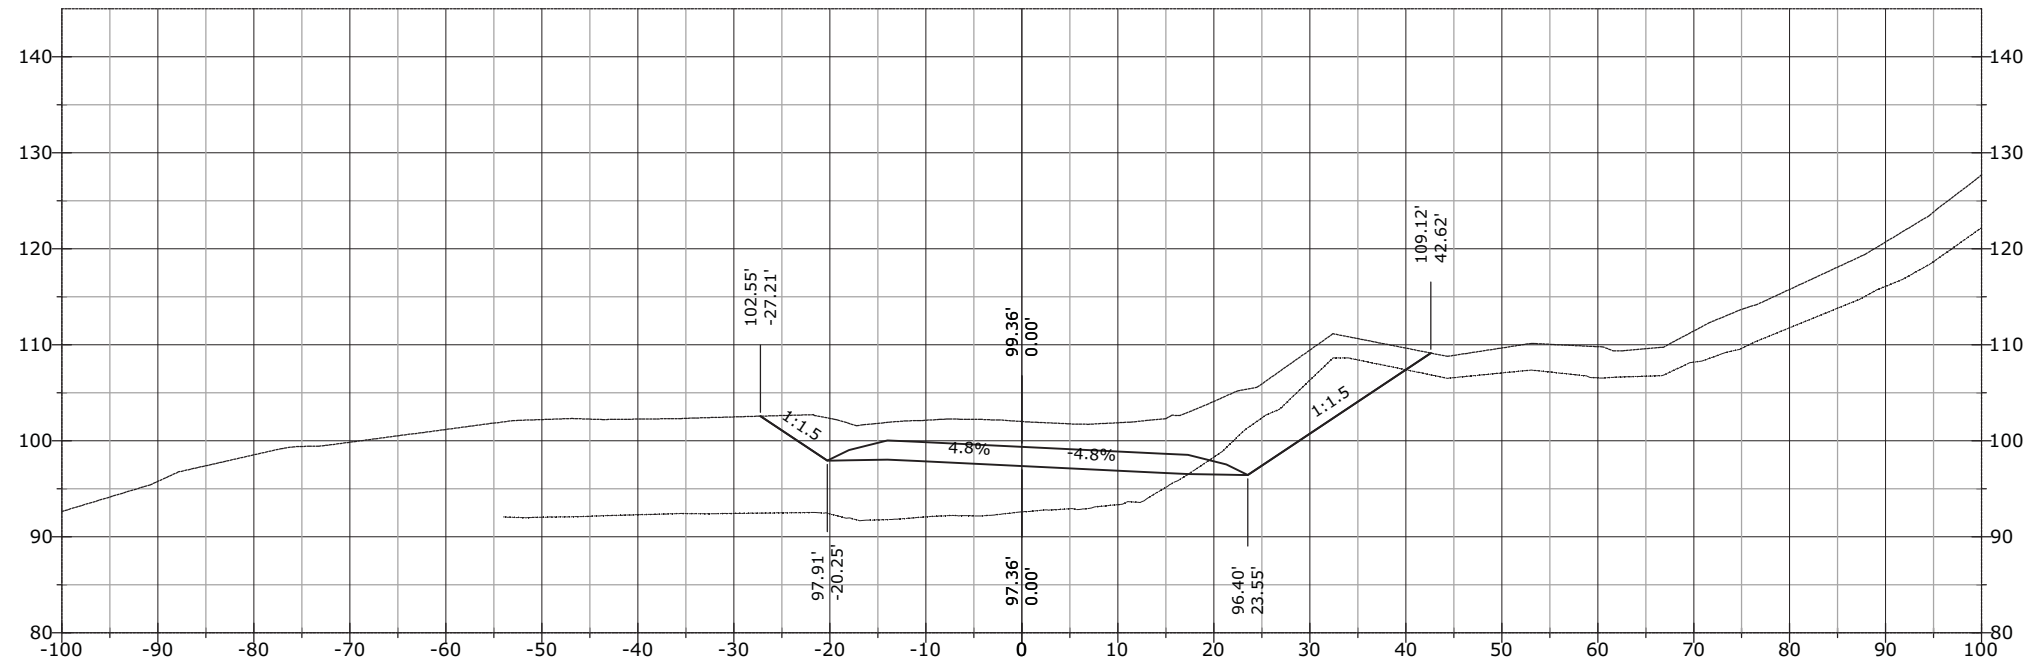


STATE	PROJECT	SHEET NUMBER
AK	AK PFH 43(10)	XS.76

811+00.00

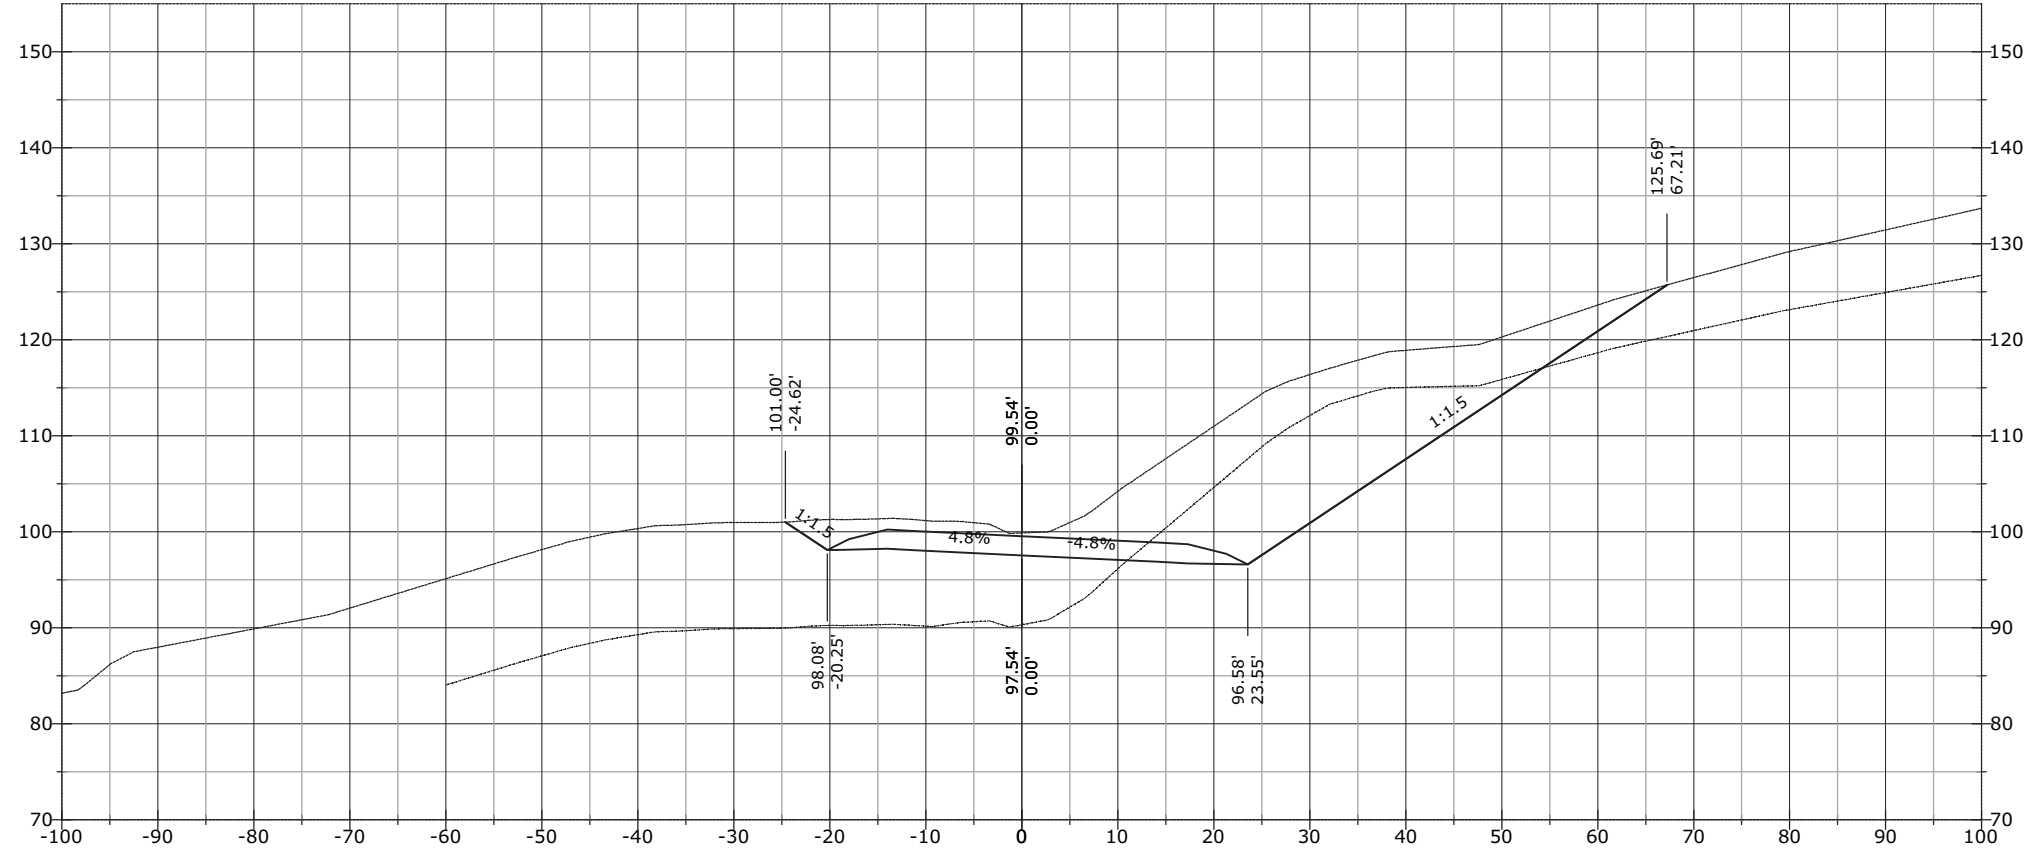


810+50.00

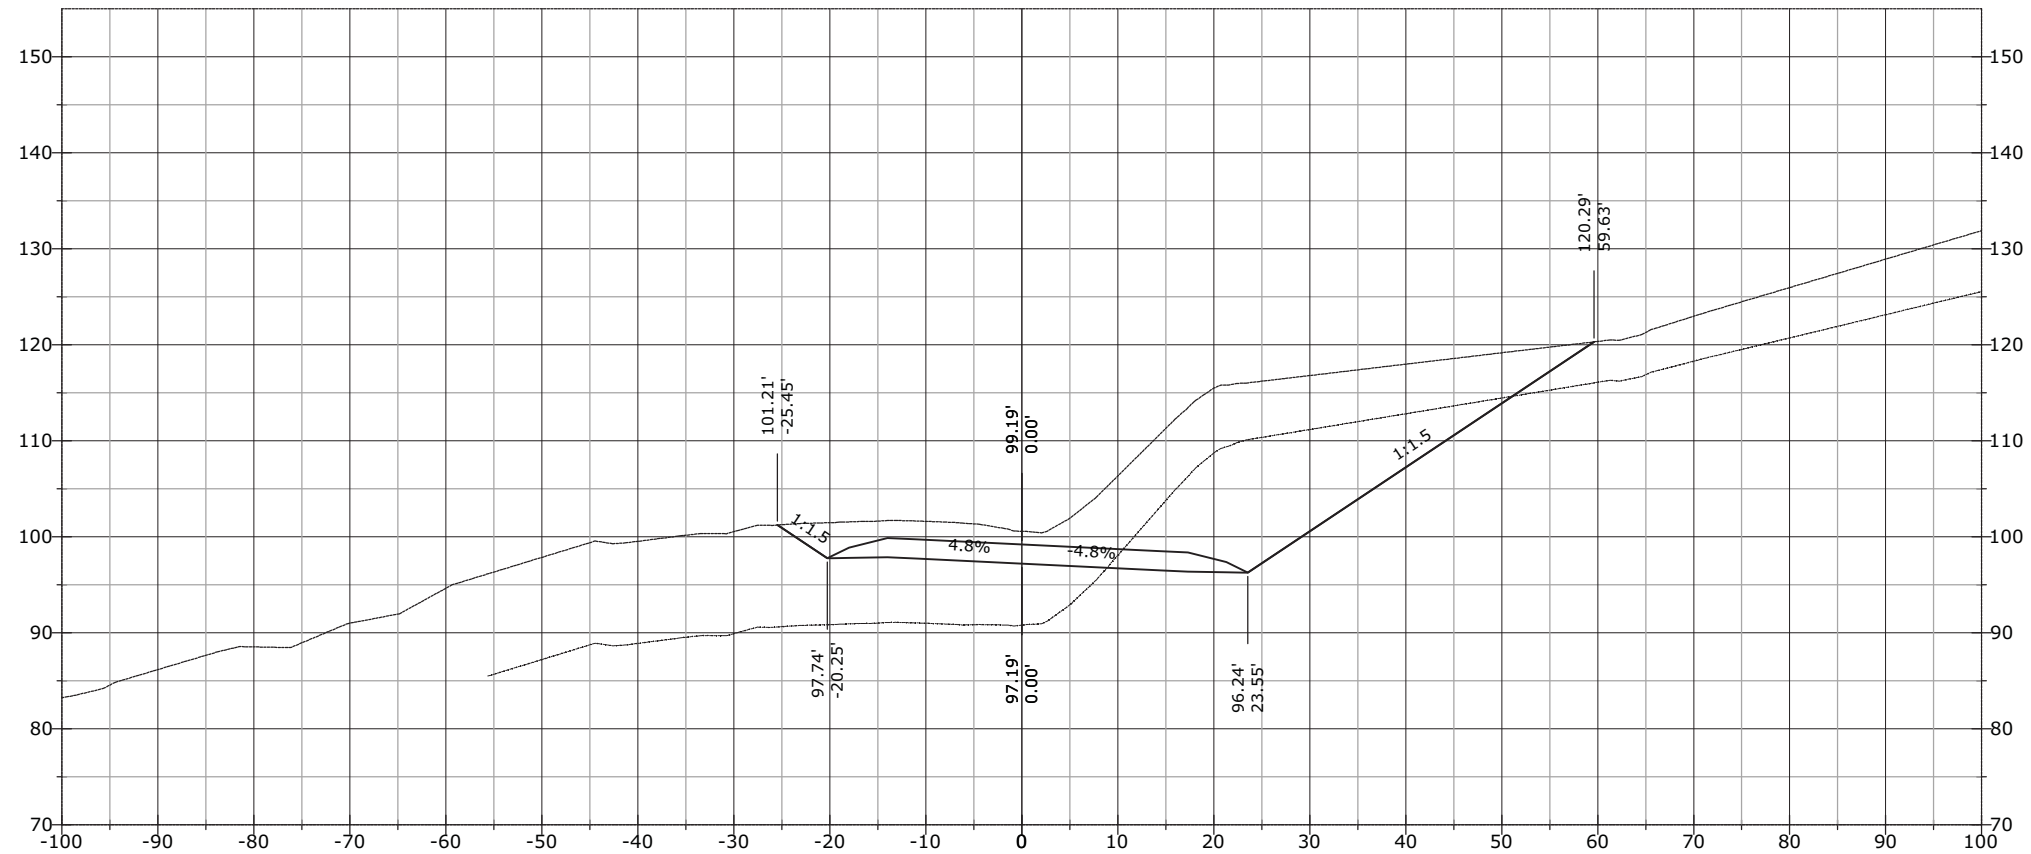


STATE	PROJECT	SHEET NUMBER
AK	AK PFH 43(10)	XS.77

811+21.04

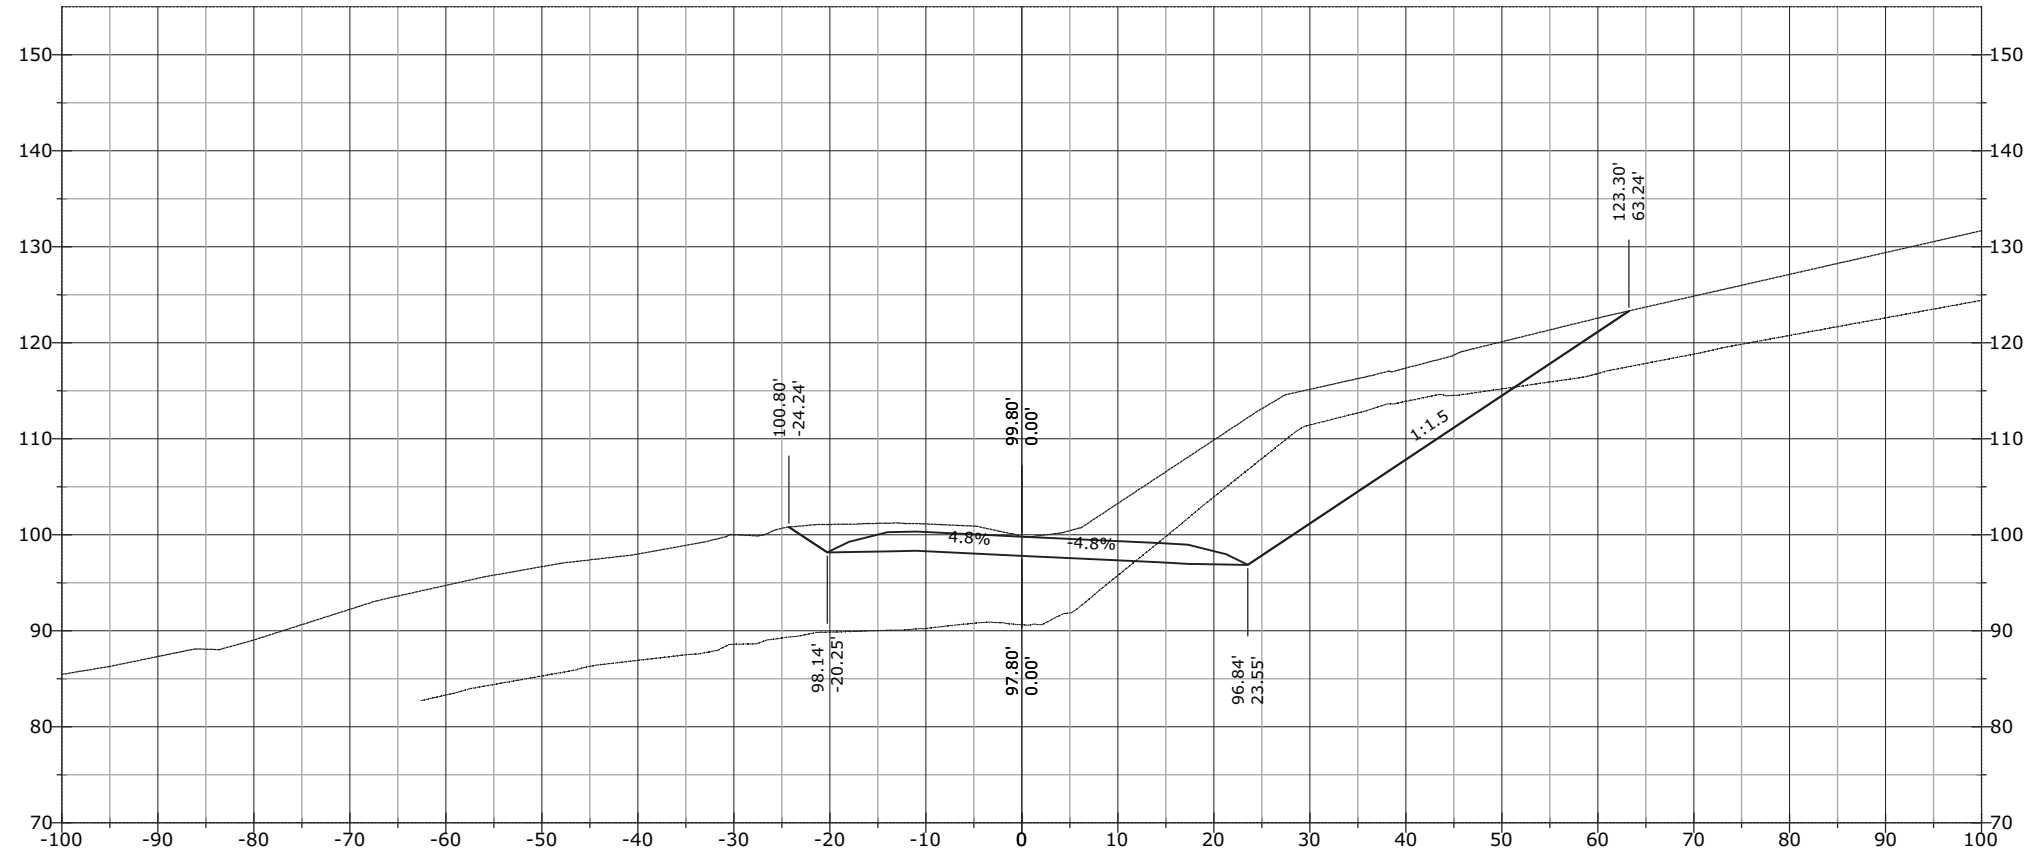


STATE	PROJECT	SHEET NUMBER
AK	AK PFH 43(10)	XS.78

811+50.00

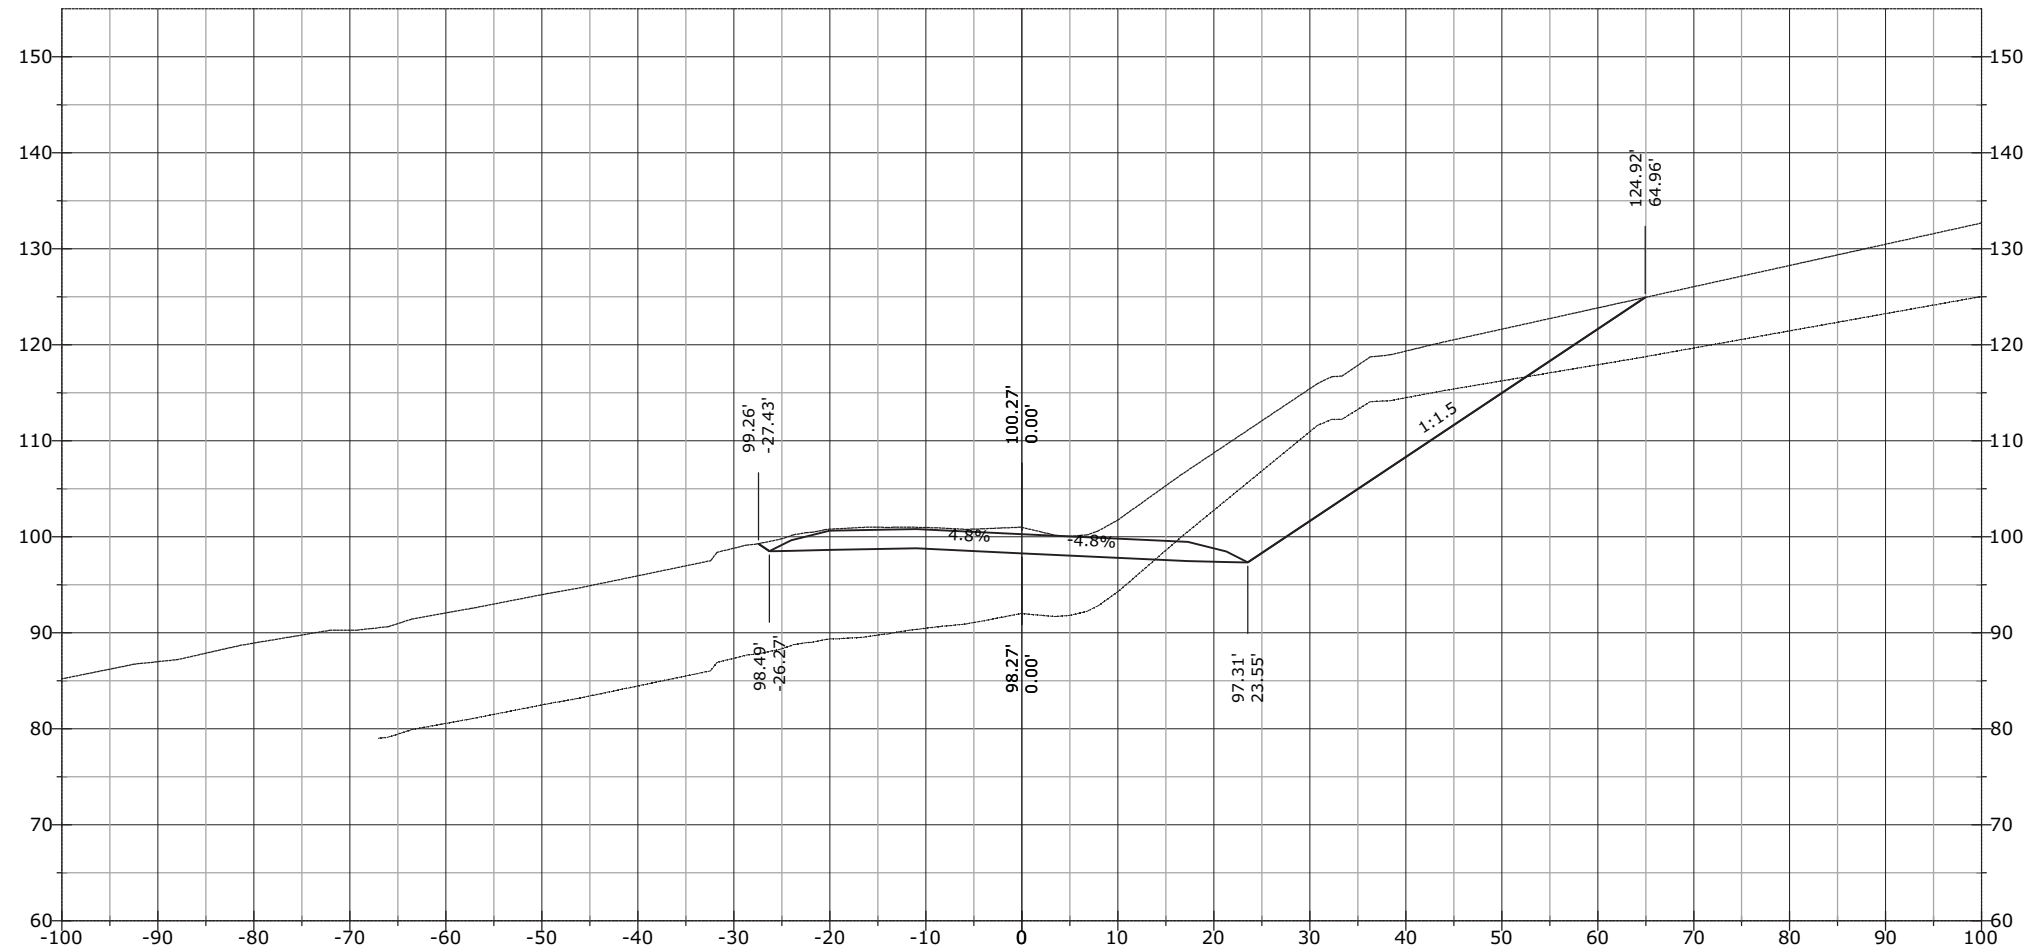


STATE	PROJECT	SHEET NUMBER
AK	AK PFH 43(10)	XS.79

811+67.03

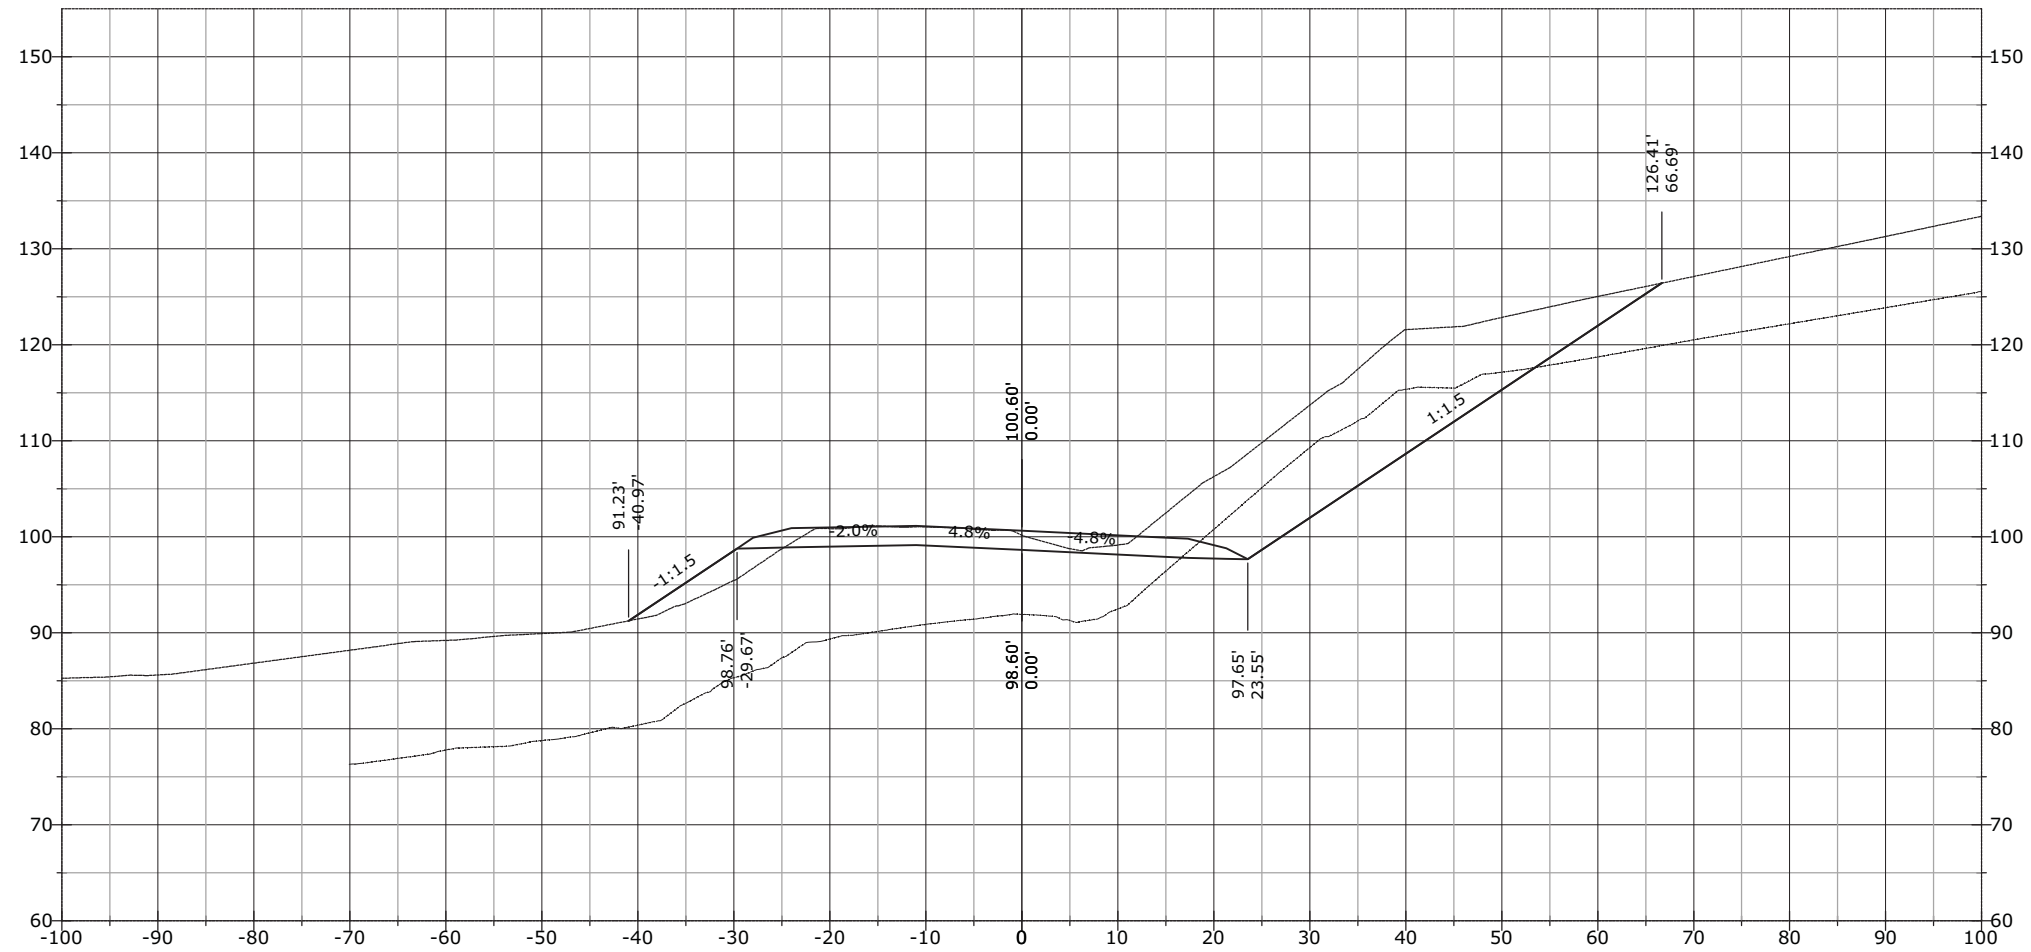


STATE	PROJECT	SHEET NUMBER
AK	AK PFH 43(10)	XS.80

812+00.00

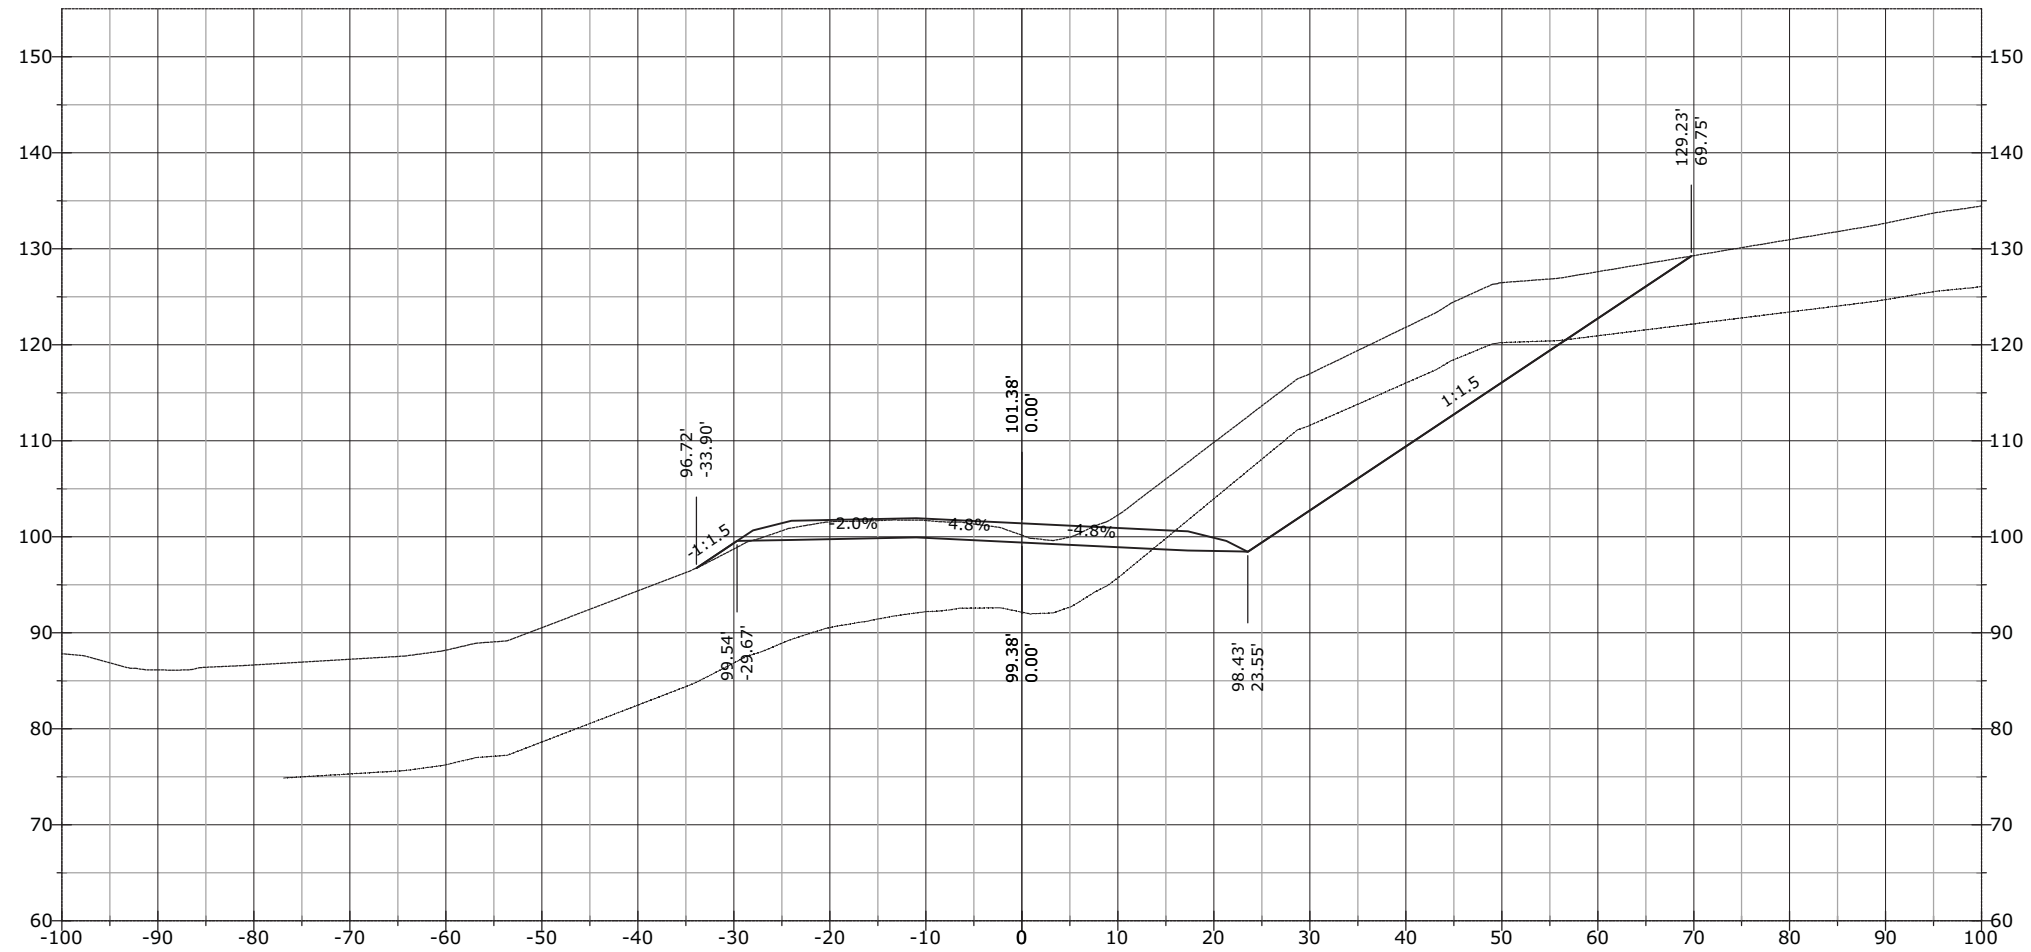


STATE	PROJECT	SHEET NUMBER
AK	AK PFH 43(10)	XS.81

812+00.19

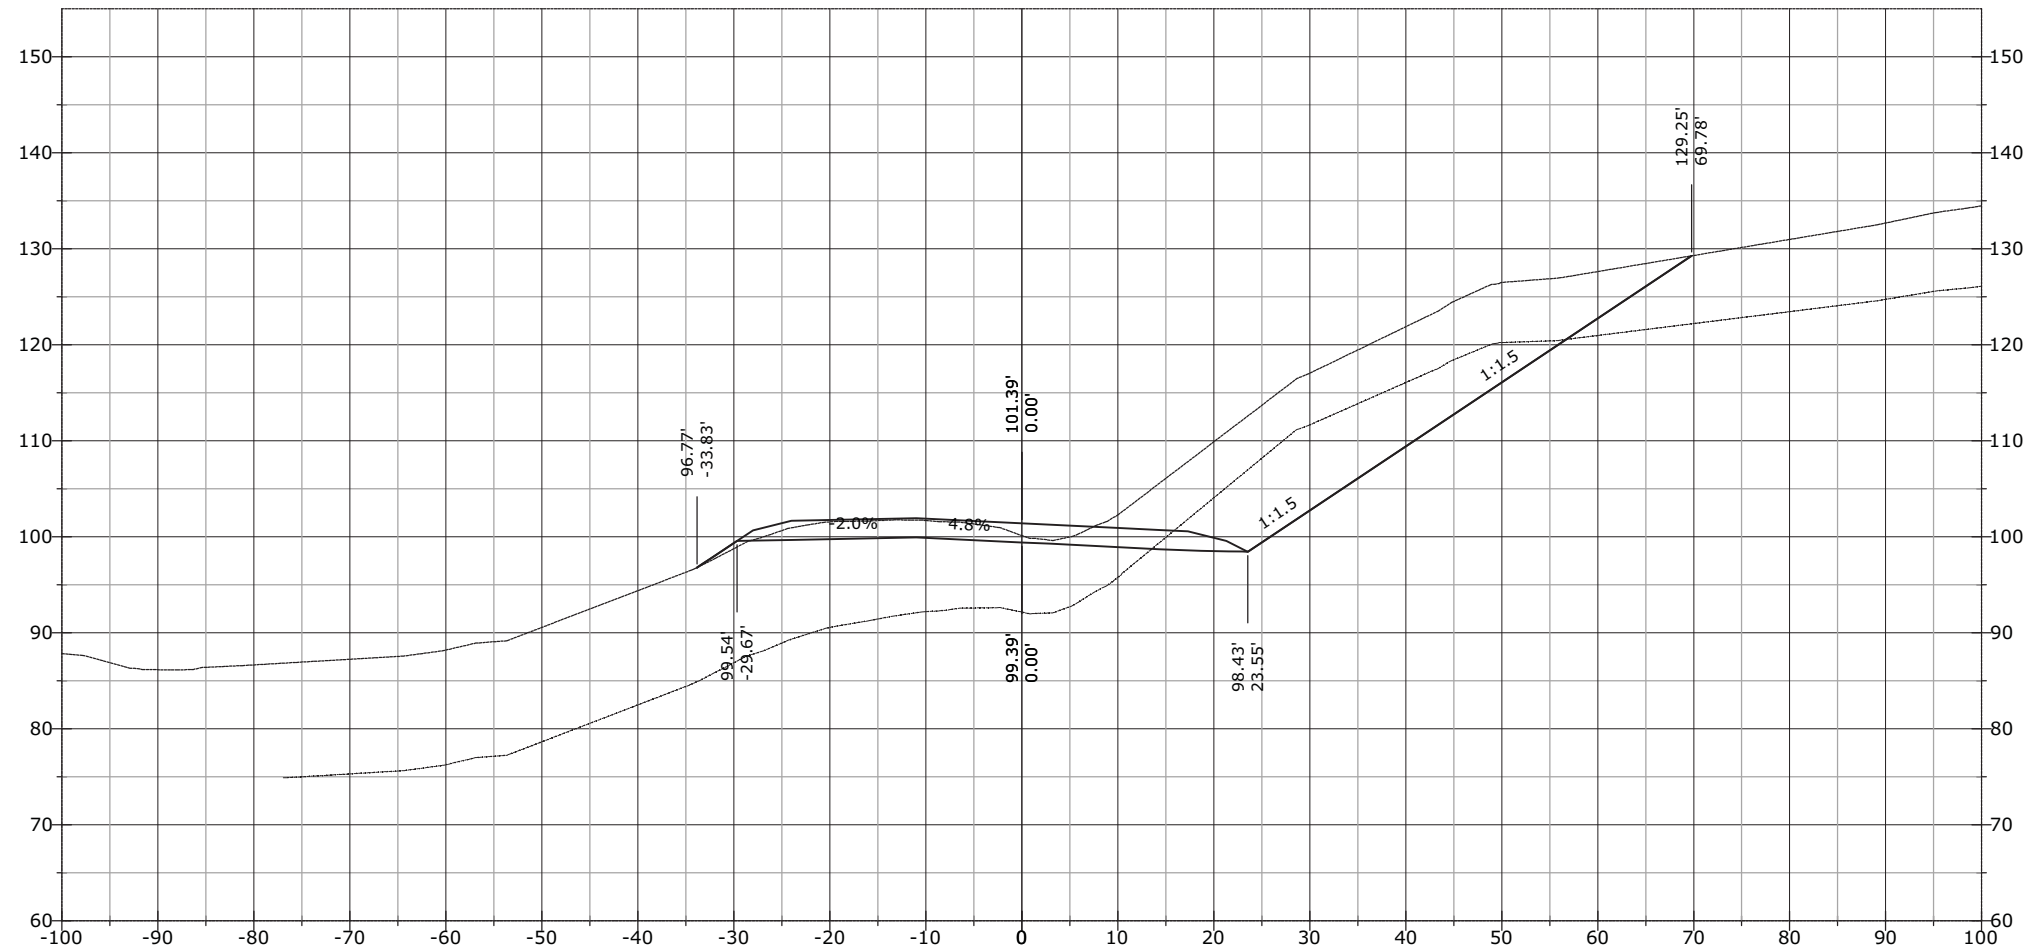


STATE	PROJECT	SHEET NUMBER
AK	AK PFH 43(10)	XS.82

812+16.79

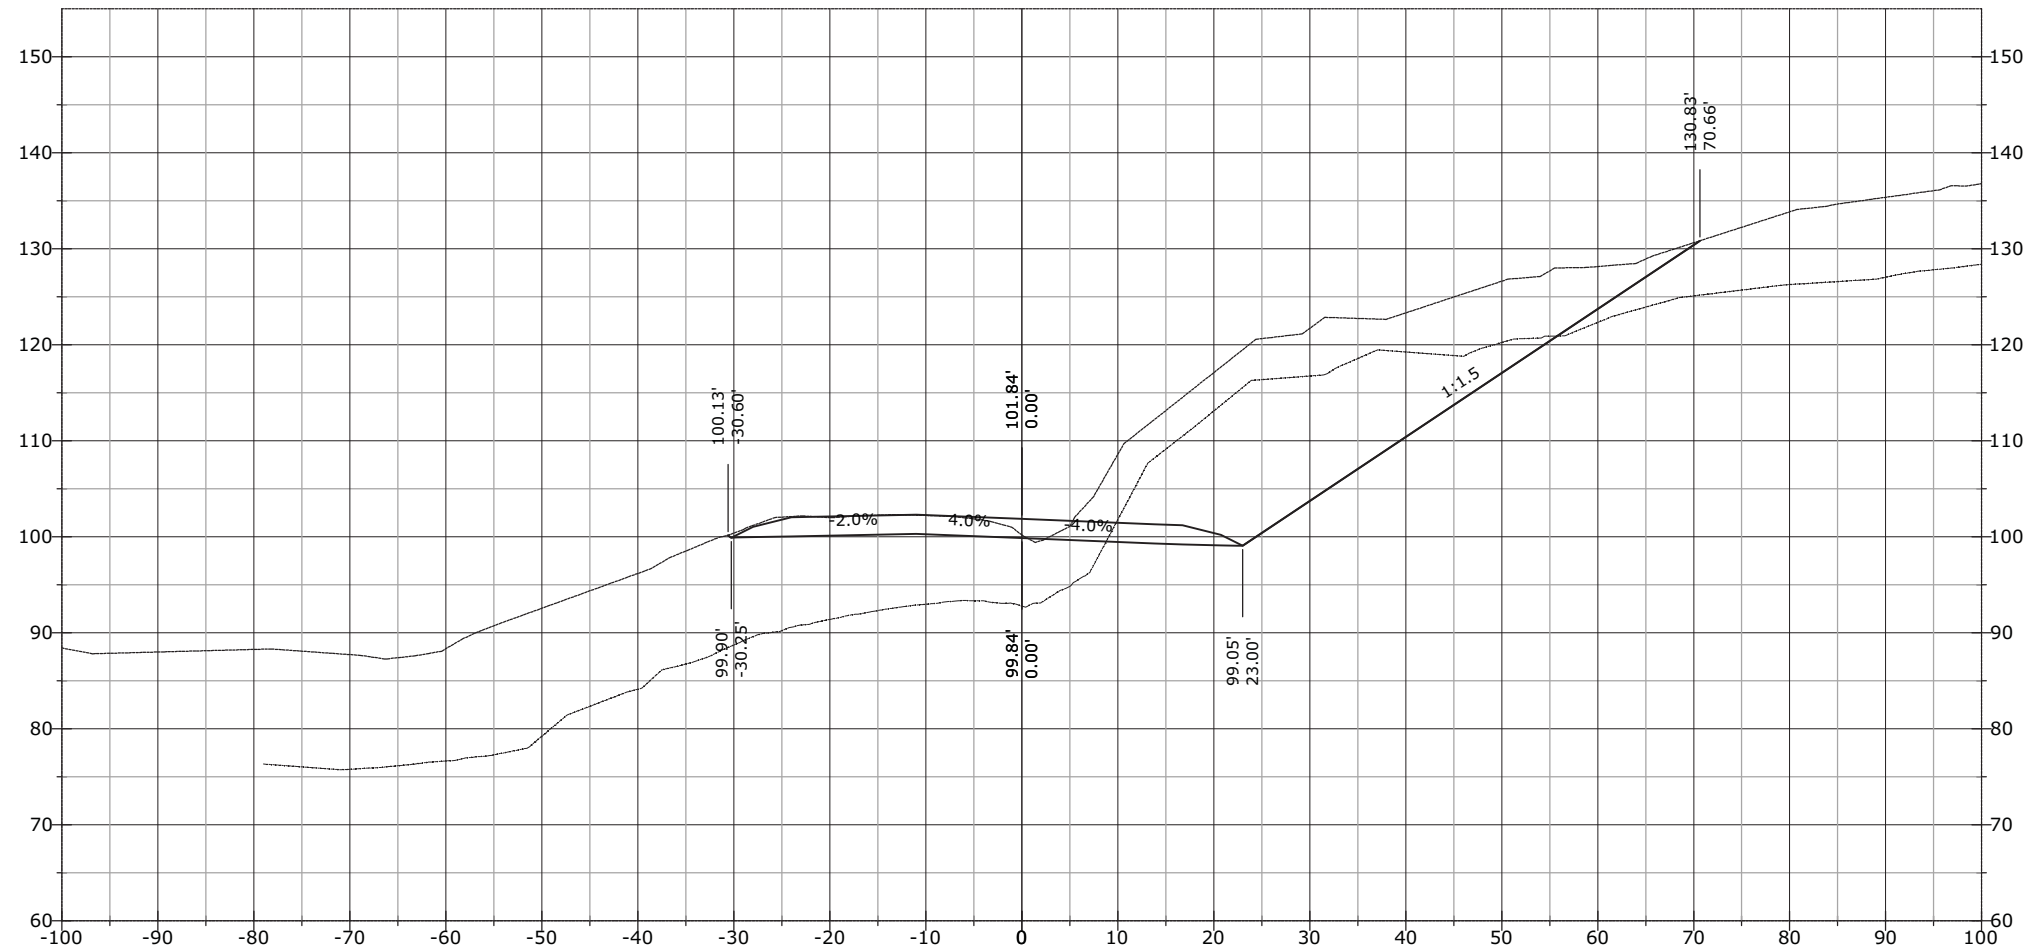


STATE	PROJECT	SHEET NUMBER
AK	AK PFH 43(10)	XS.83

812+33.19

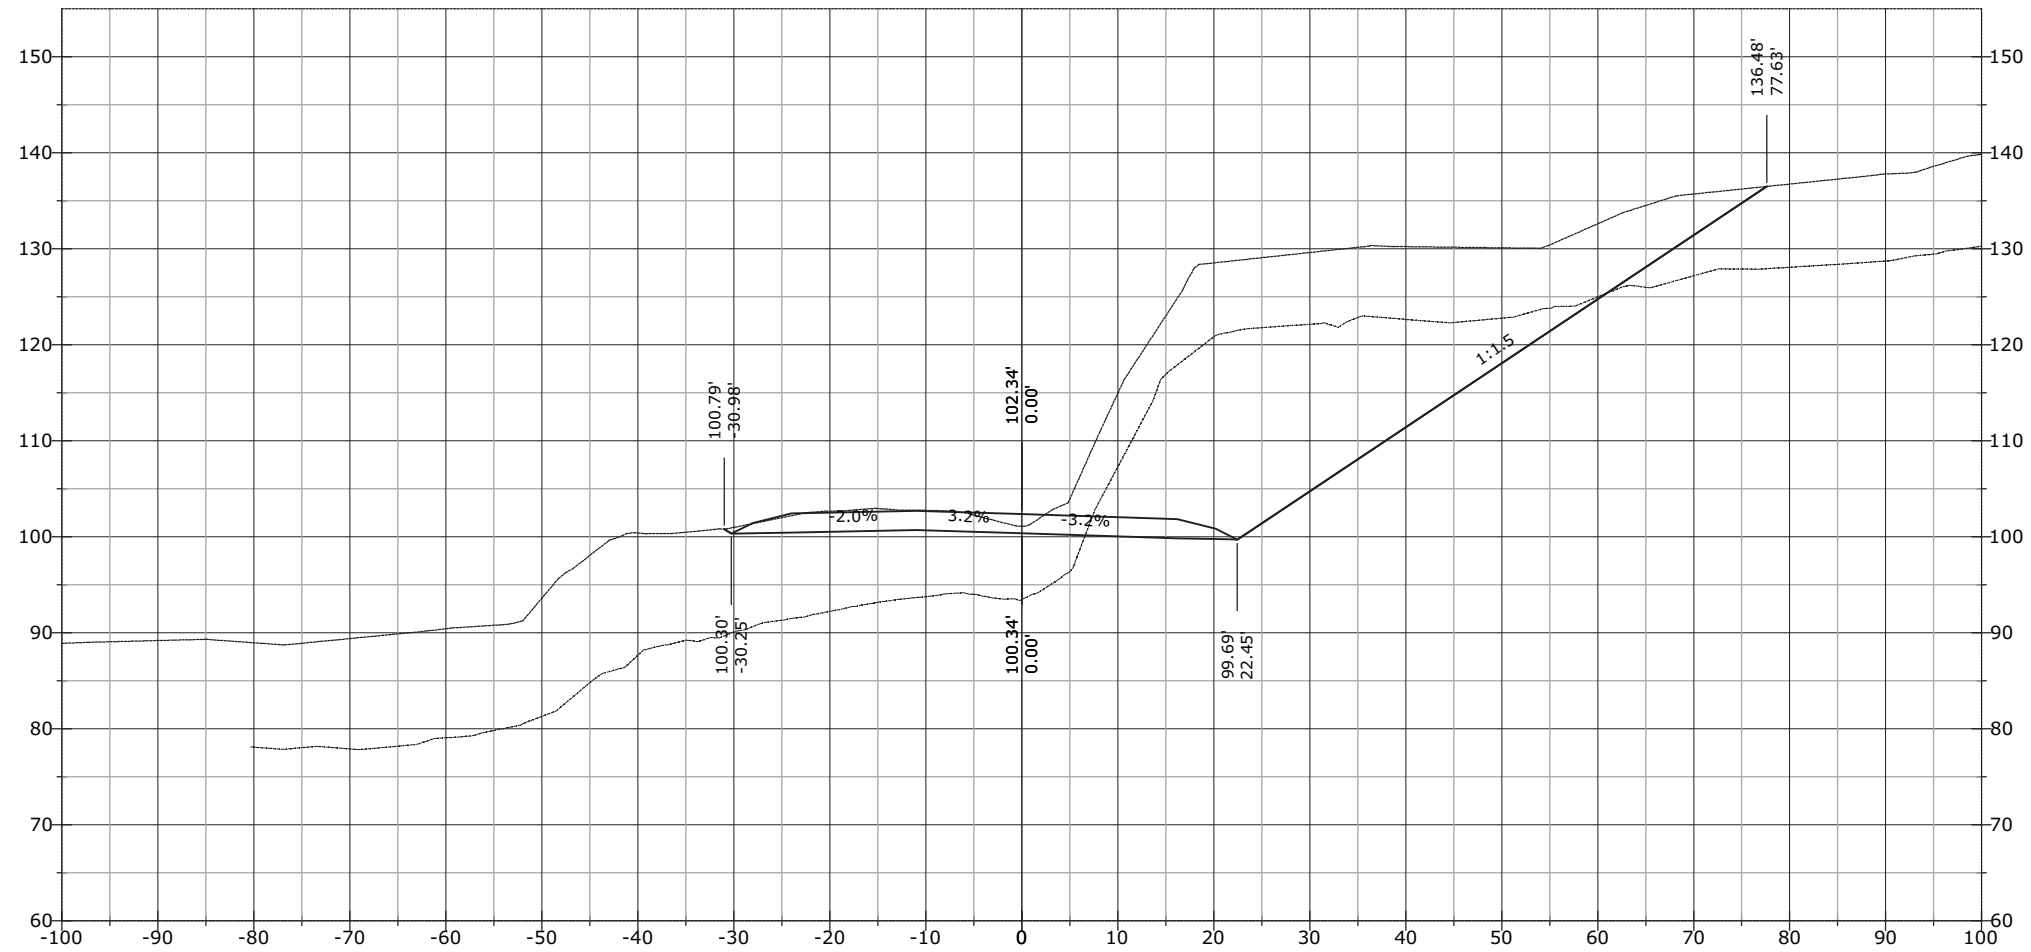


STATE	PROJECT	SHEET NUMBER
AK	AK PFH 43(10)	XS.84

812+50.00

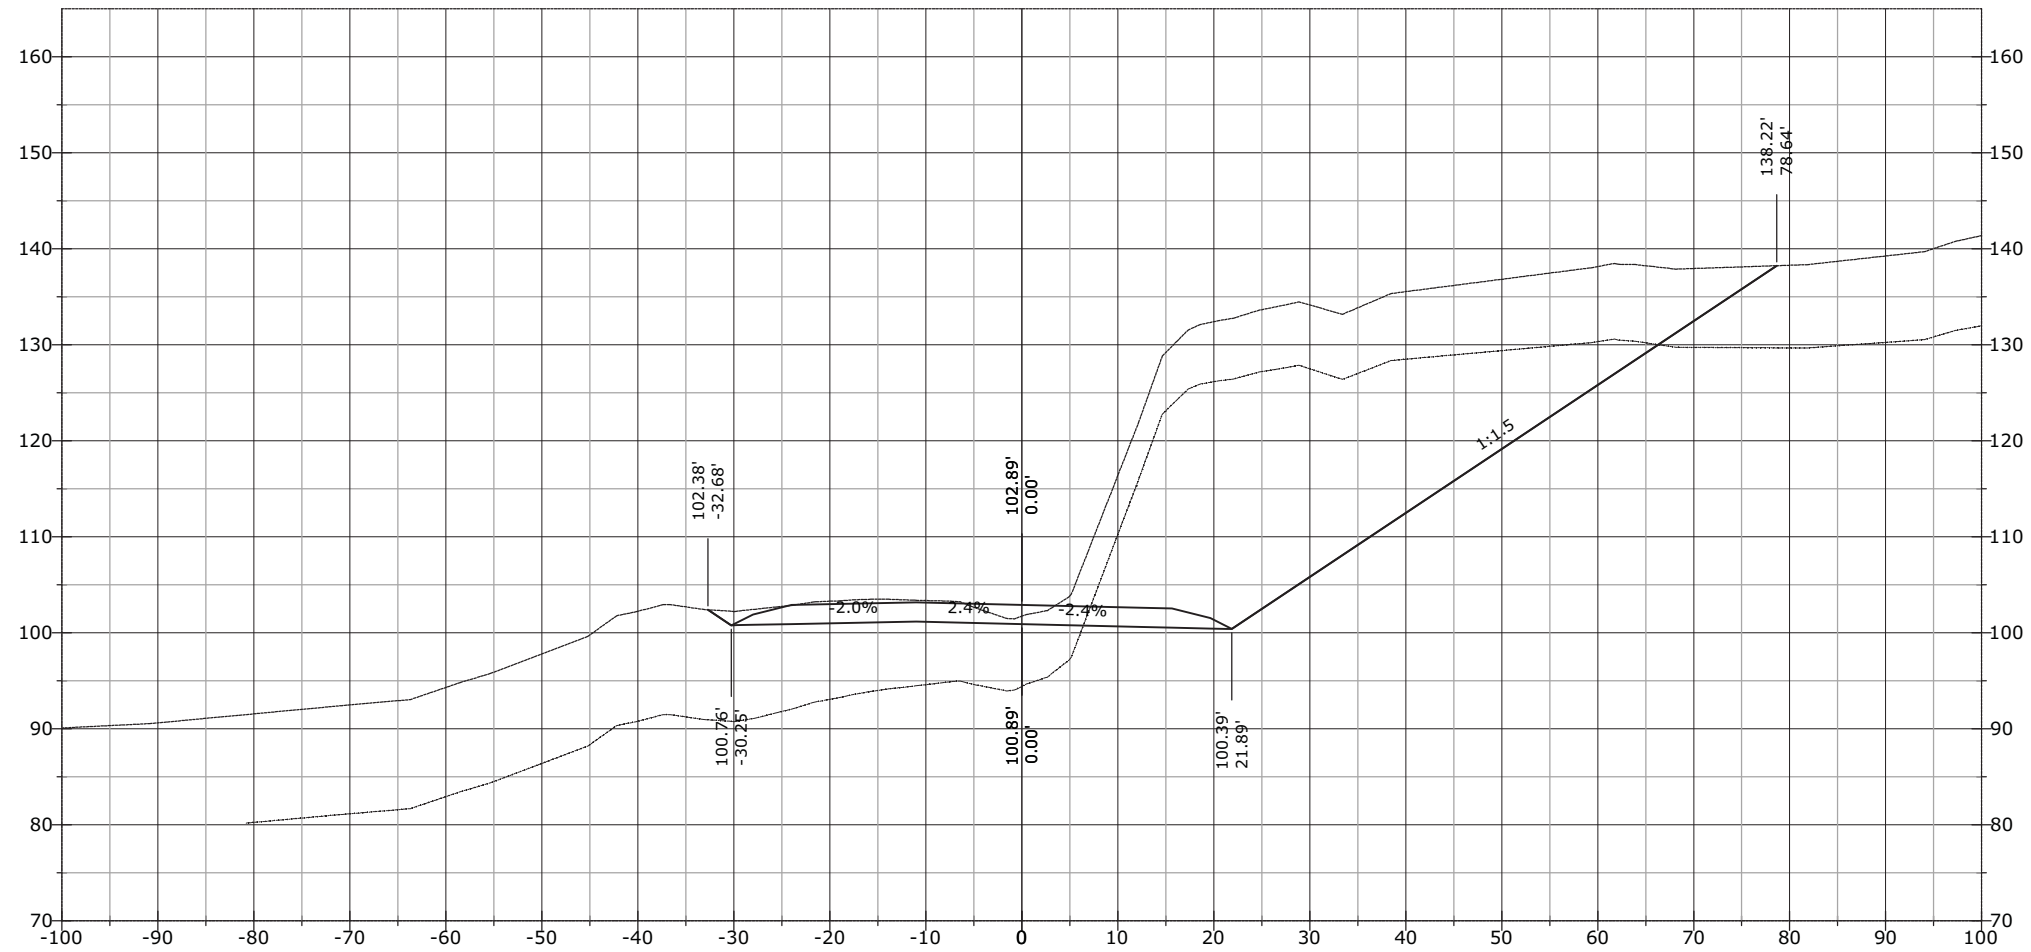


STATE	PROJECT	SHEET NUMBER
AK	AK PFH 43(10)	XS.85

812+57.94

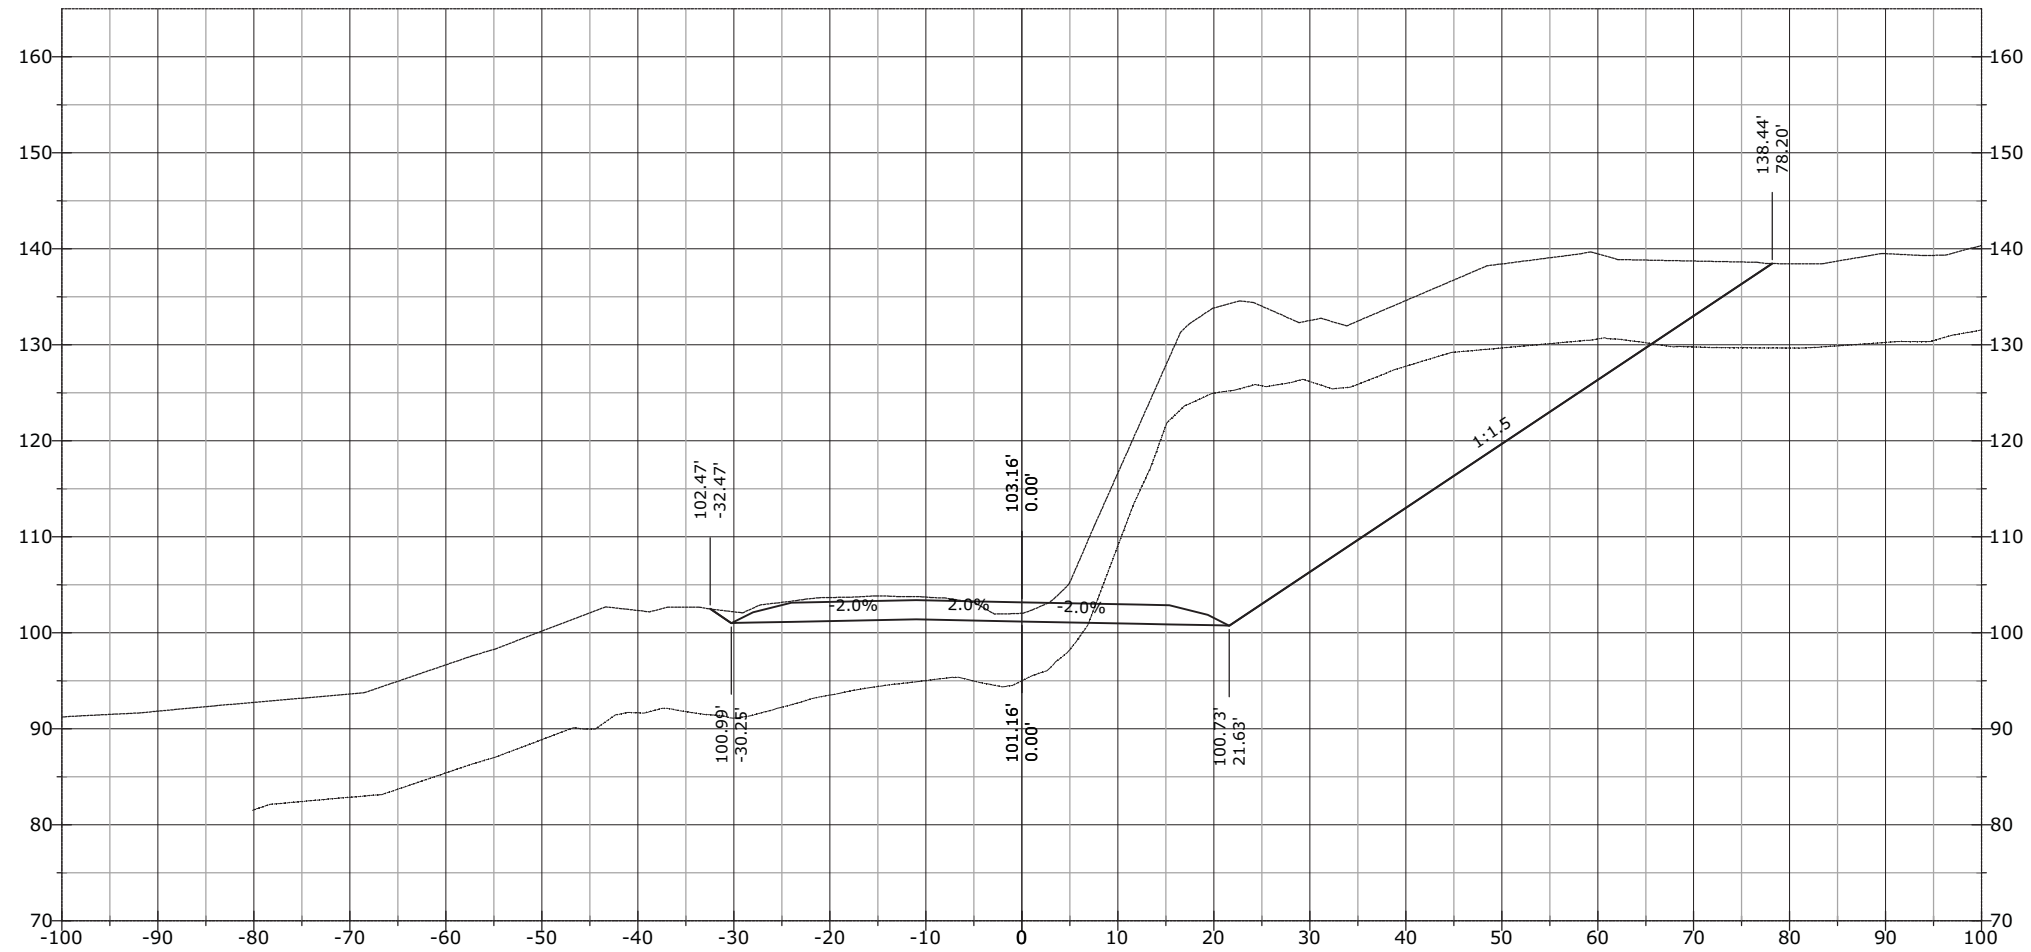


STATE	PROJECT	SHEET NUMBER
AK	AK PFH 43(10)	XS.86

813+00.00

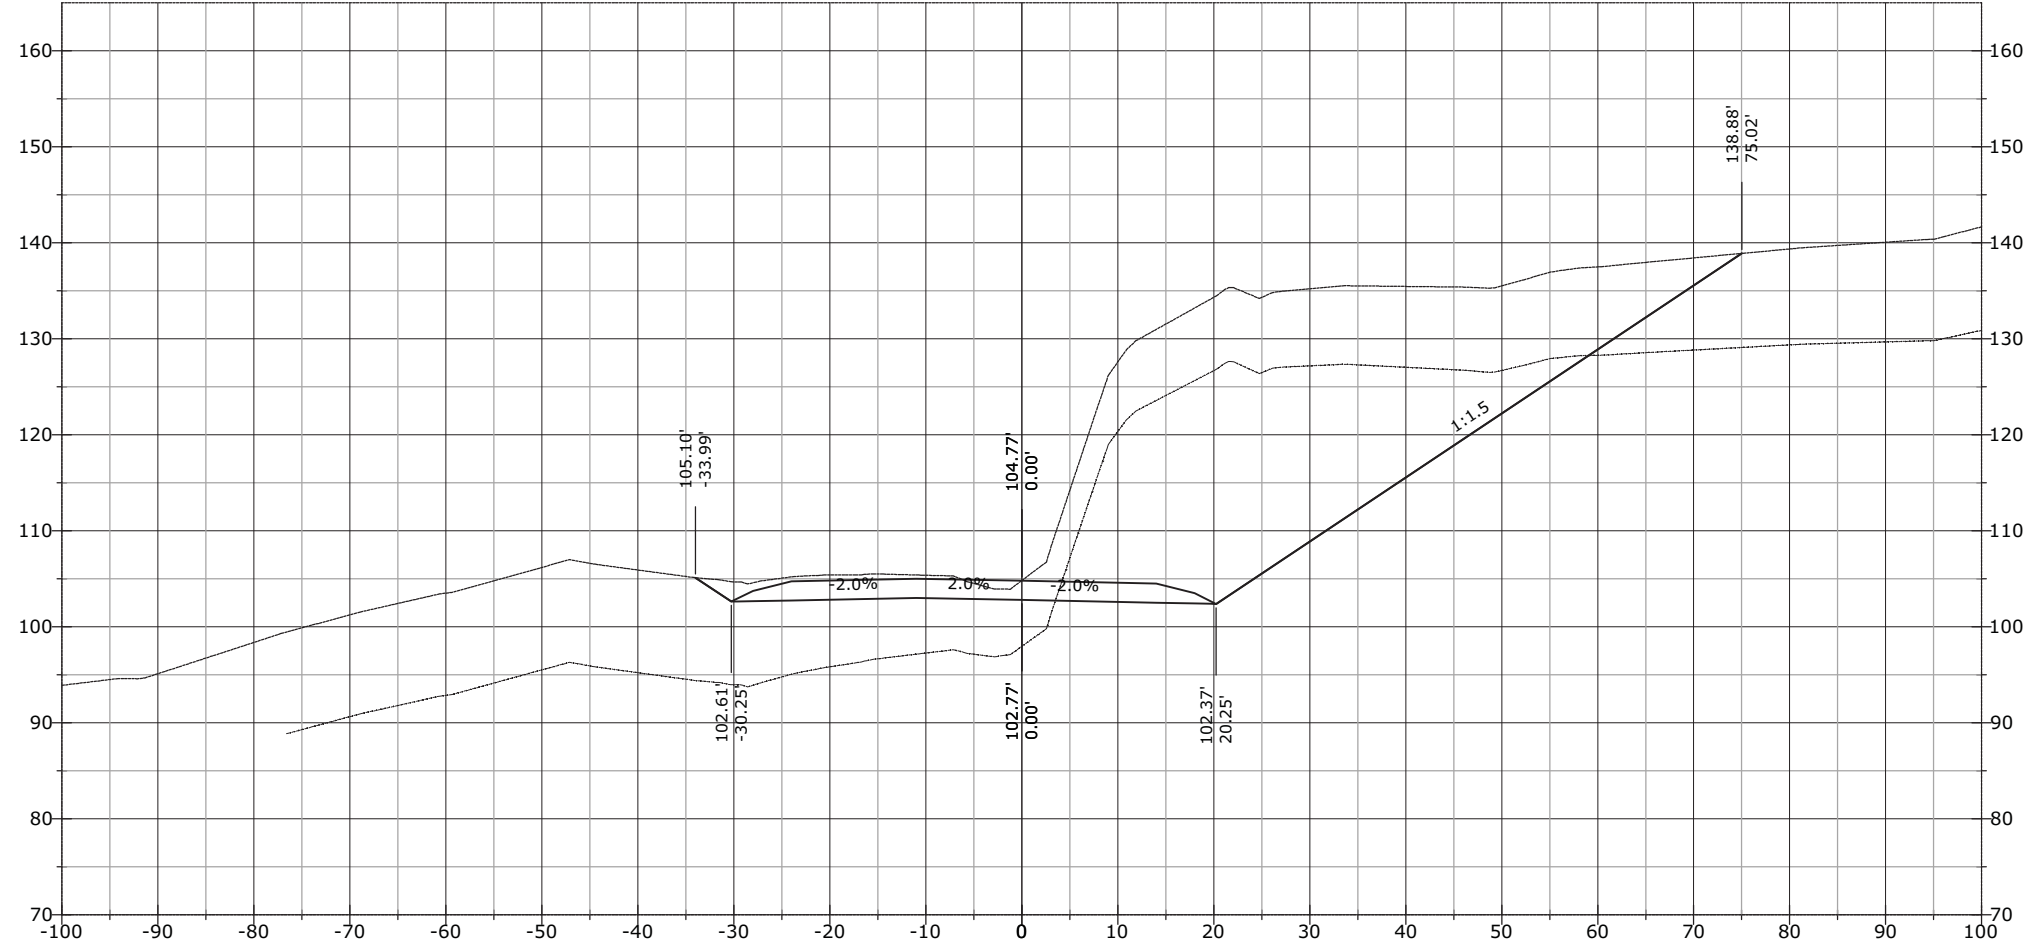


STATE	PROJECT	SHEET NUMBER
AK	AK PFH 43(10)	XS.87

813+15.00

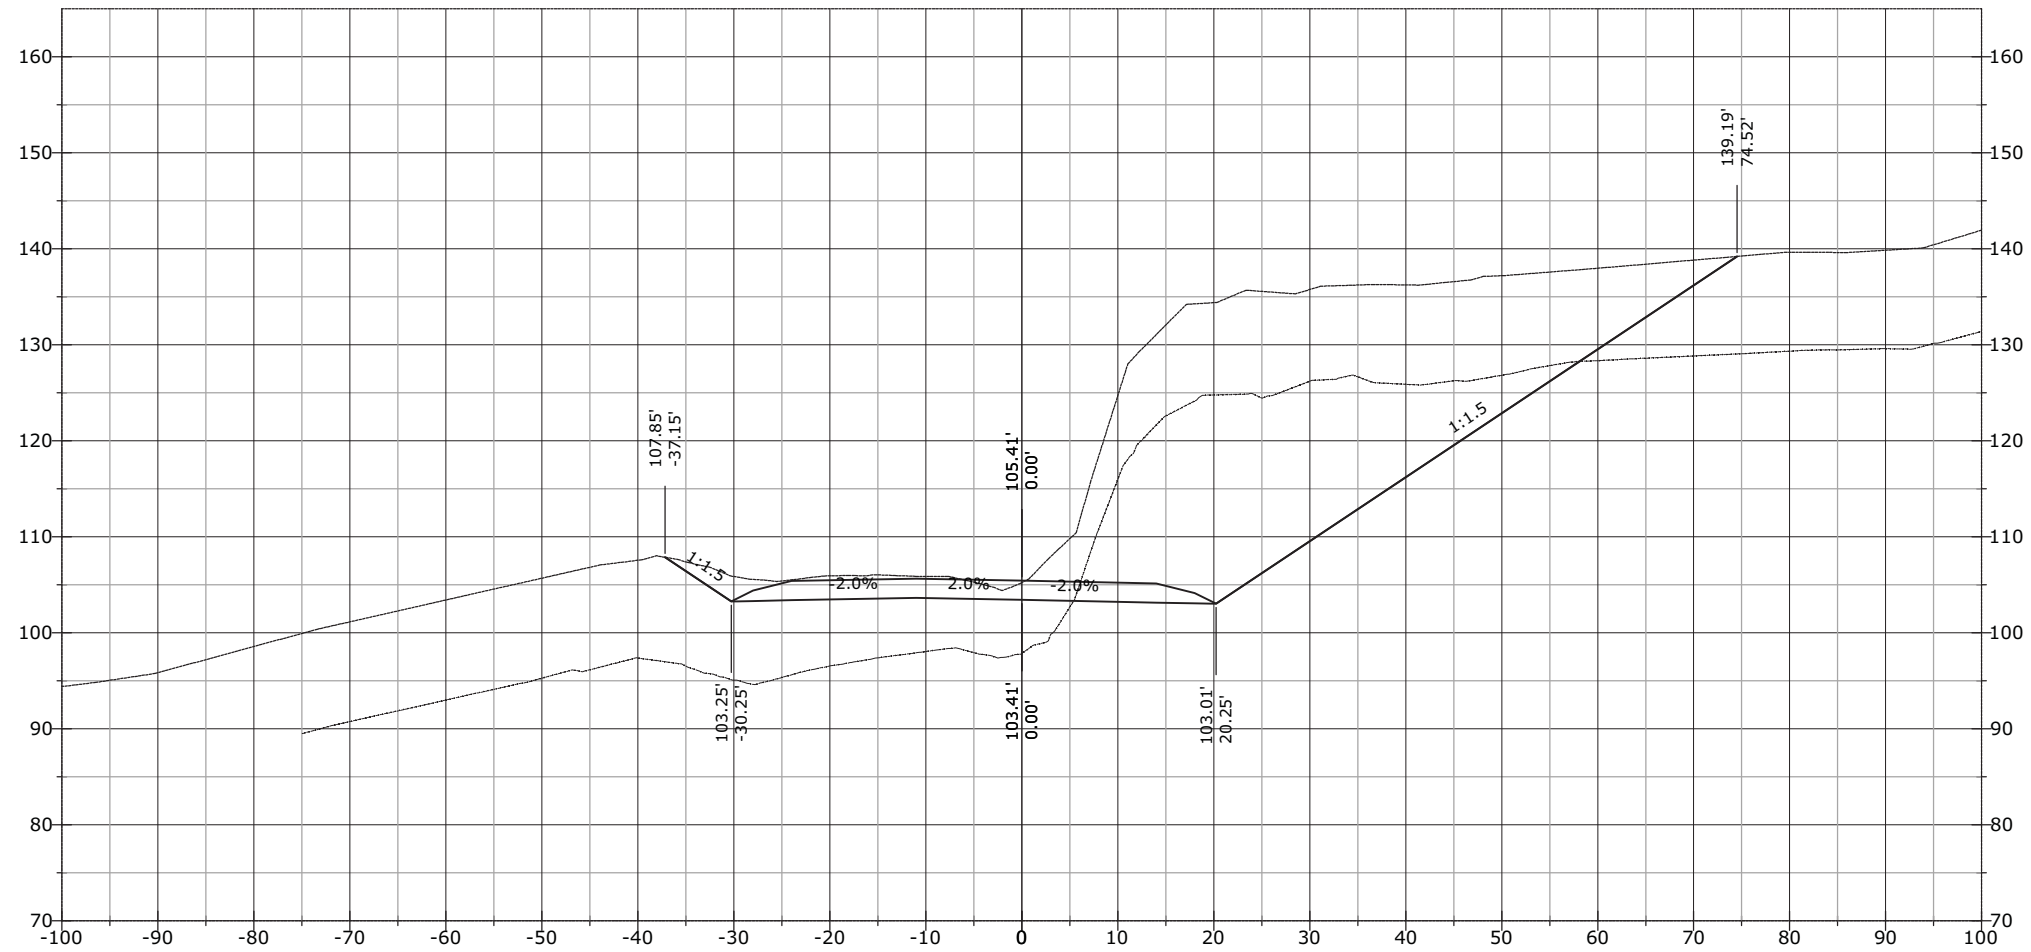


STATE	PROJECT	SHEET NUMBER
AK	AK PFH 43(10)	XS.88

813+19.70

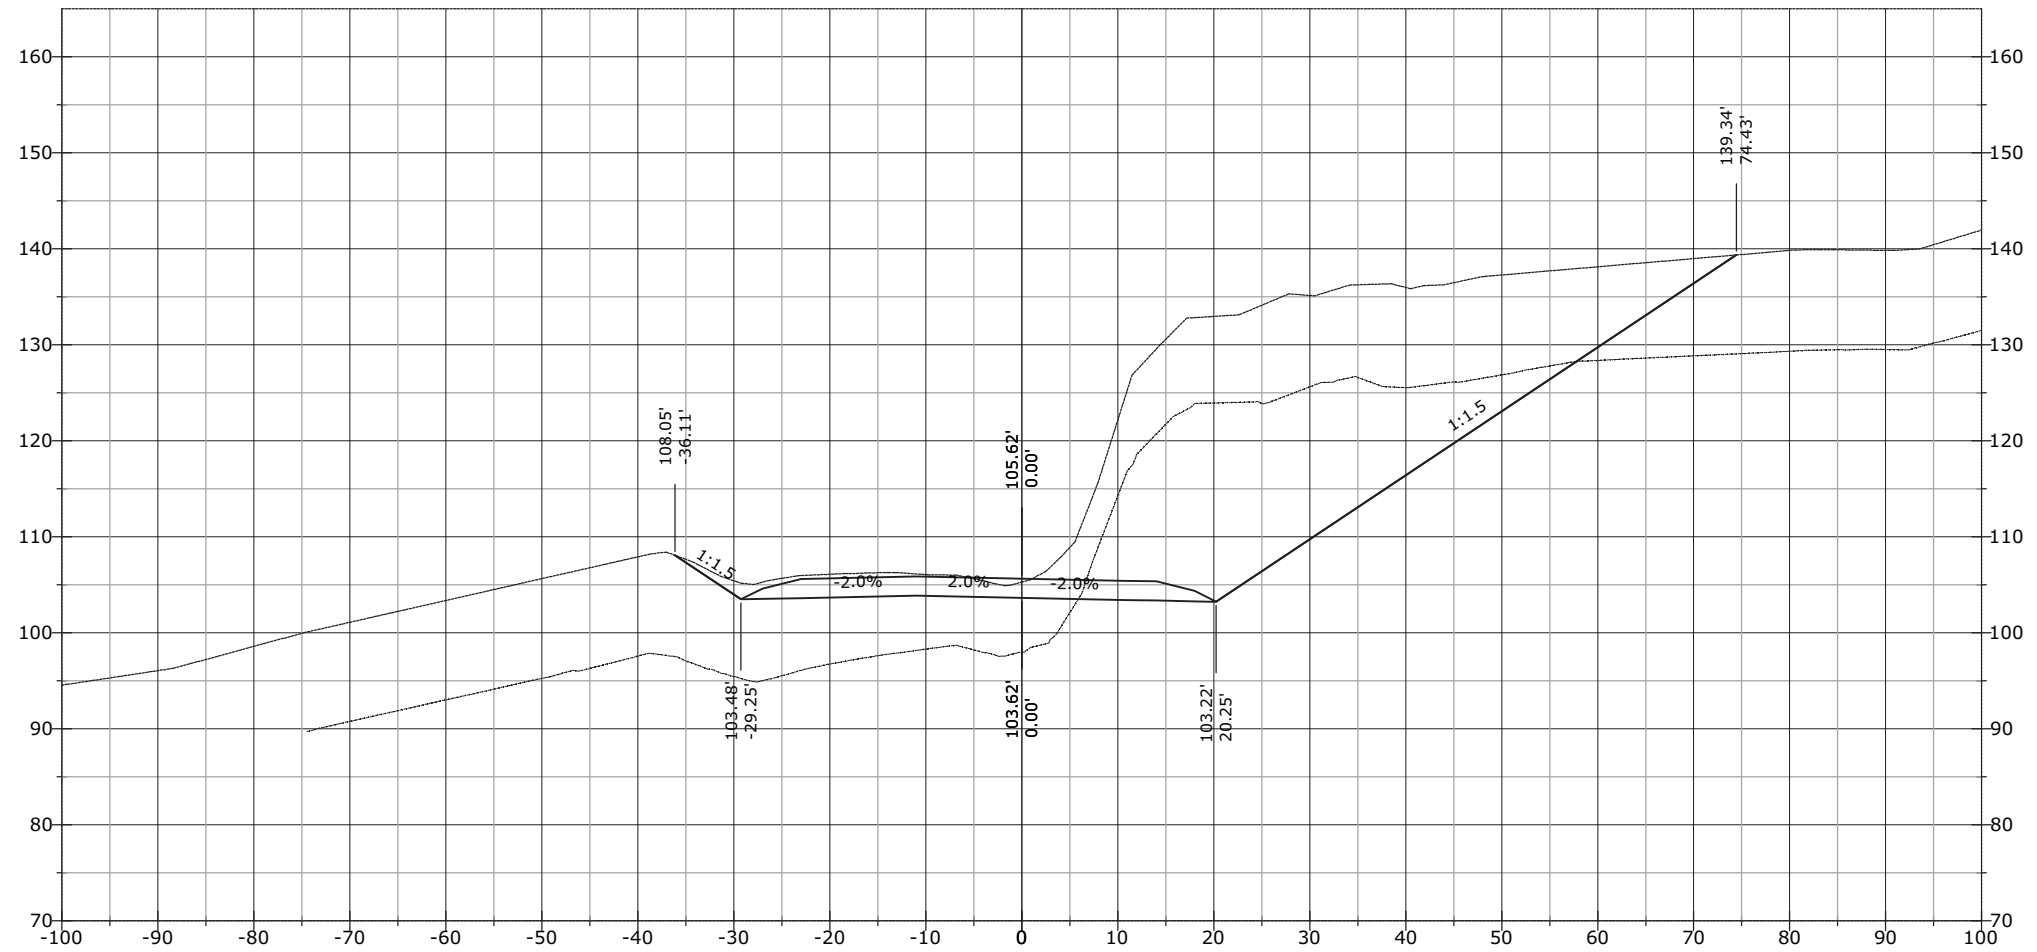


STATE	PROJECT	SHEET NUMBER
AK	AK PFH 43(10)	XS.89

813+62.02

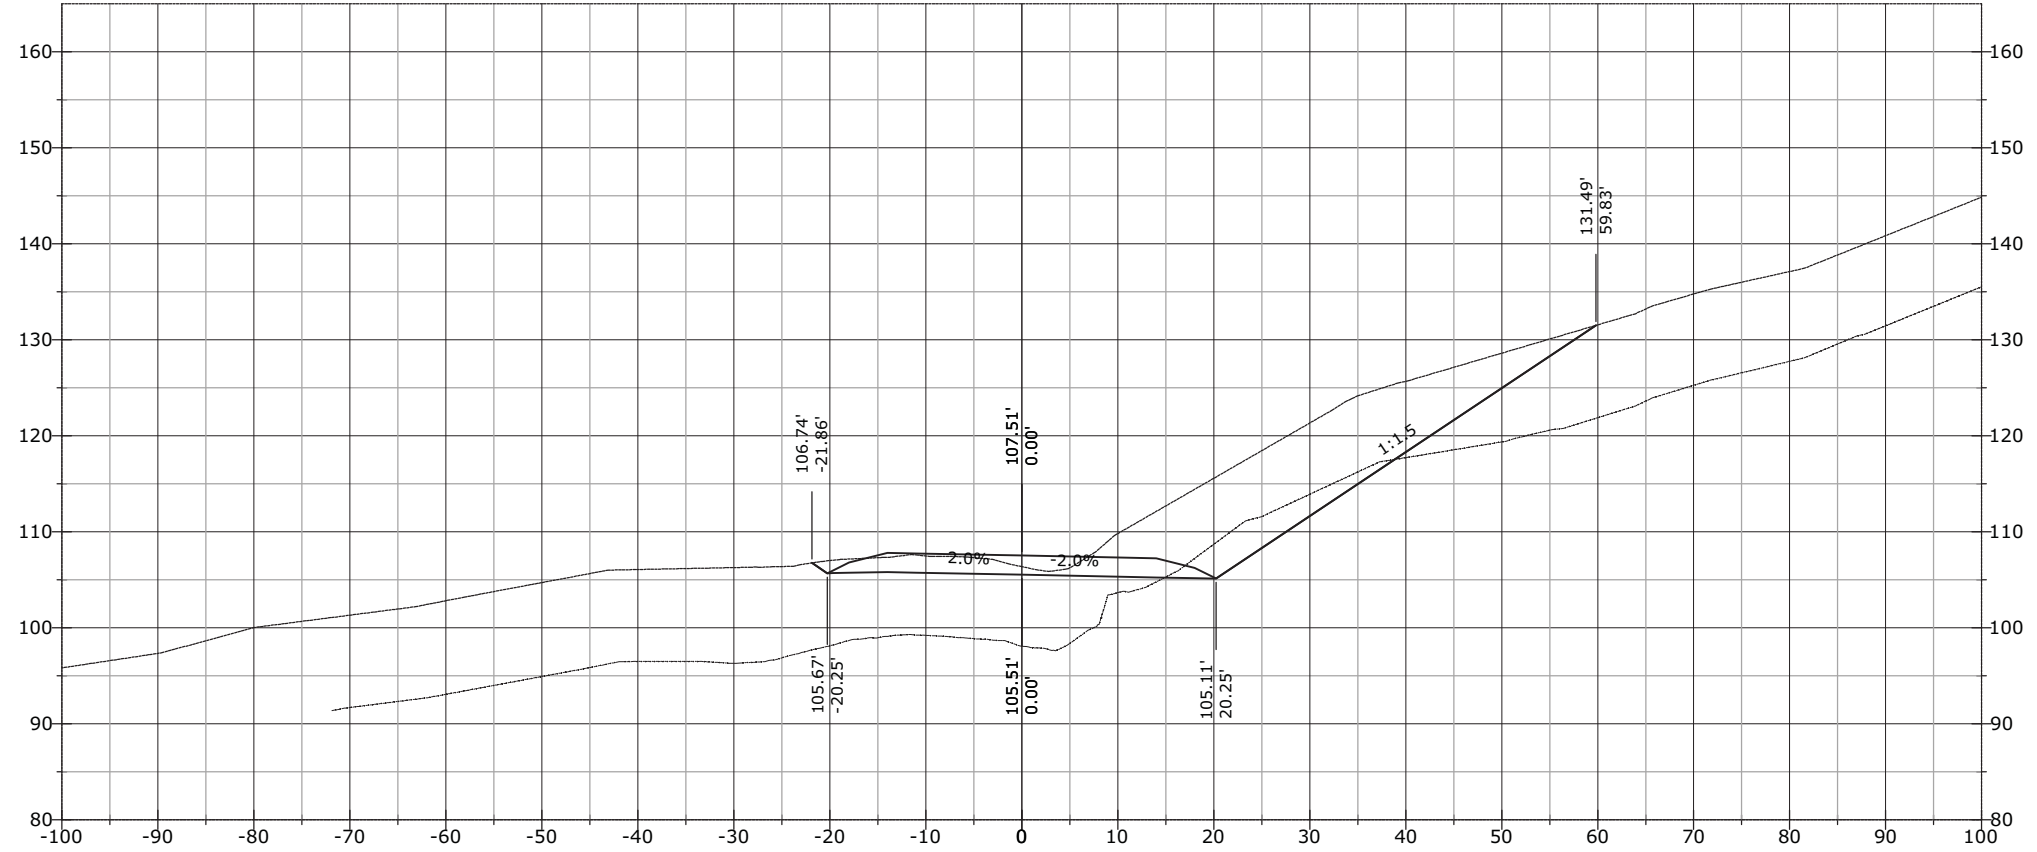


813+50.00

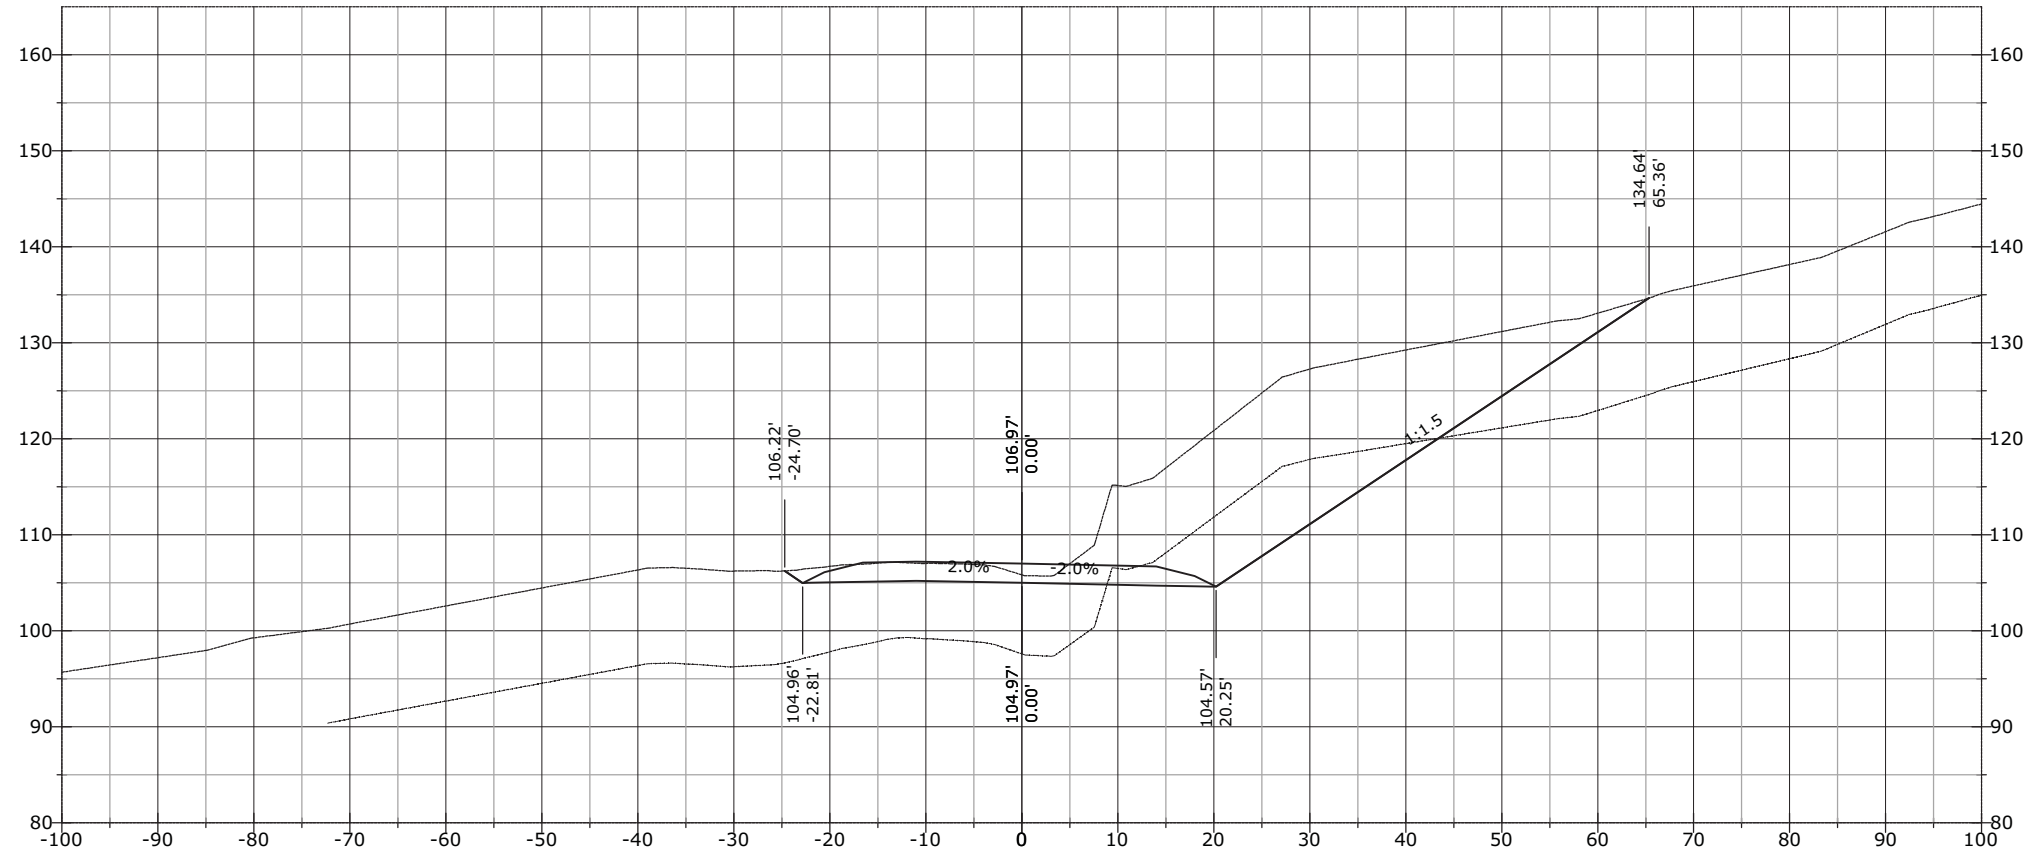


STATE	PROJECT	SHEET NUMBER
AK	AK PFH 43(10)	XS.90

814+00.00

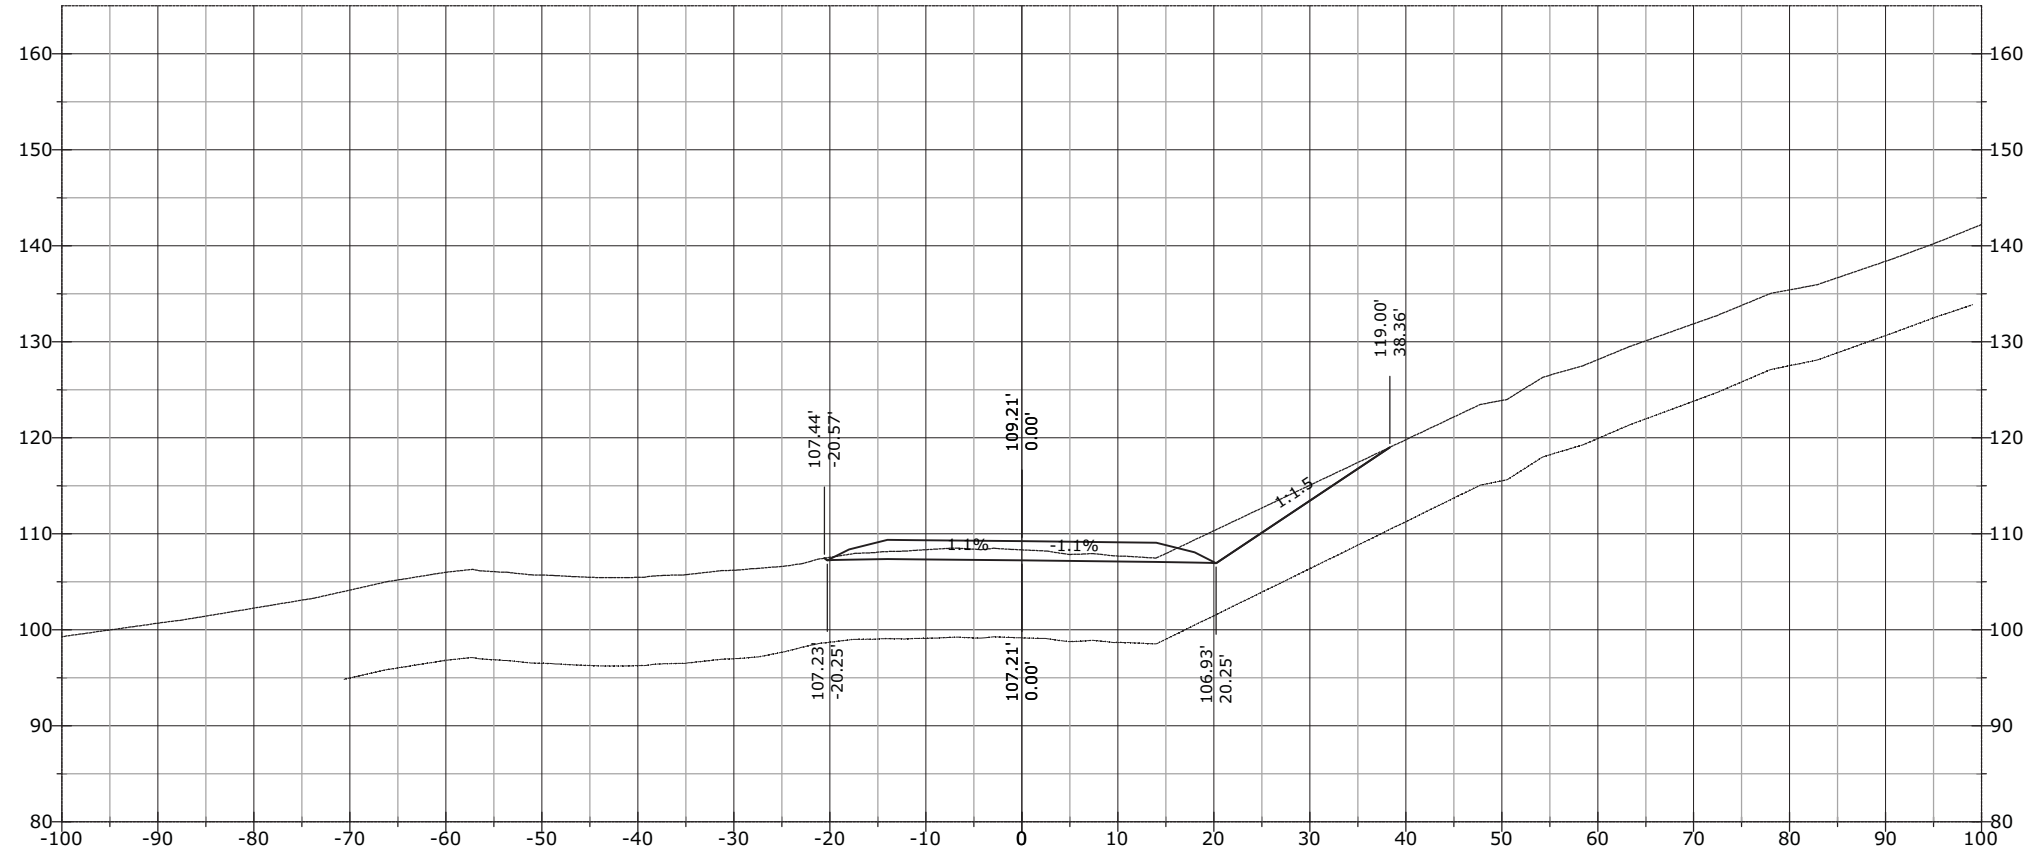


813+81.09

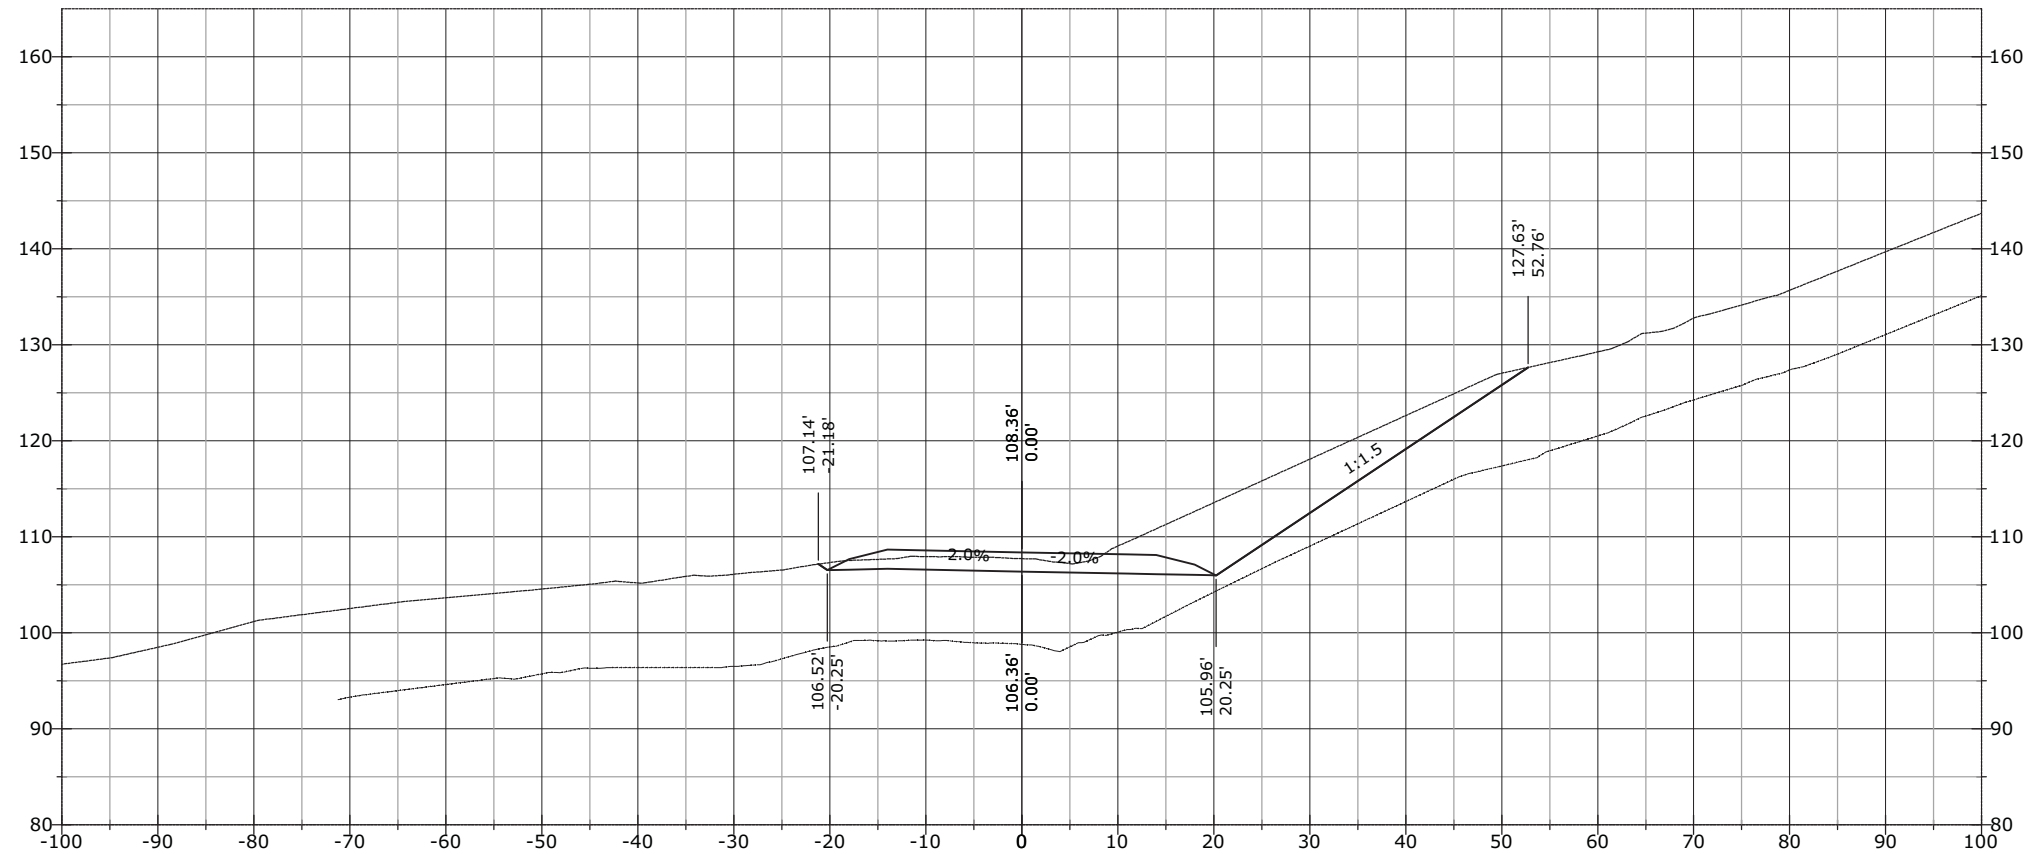


STATE	PROJECT	SHEET NUMBER
AK	AK PFH 43(10)	XS.91

814+50.00

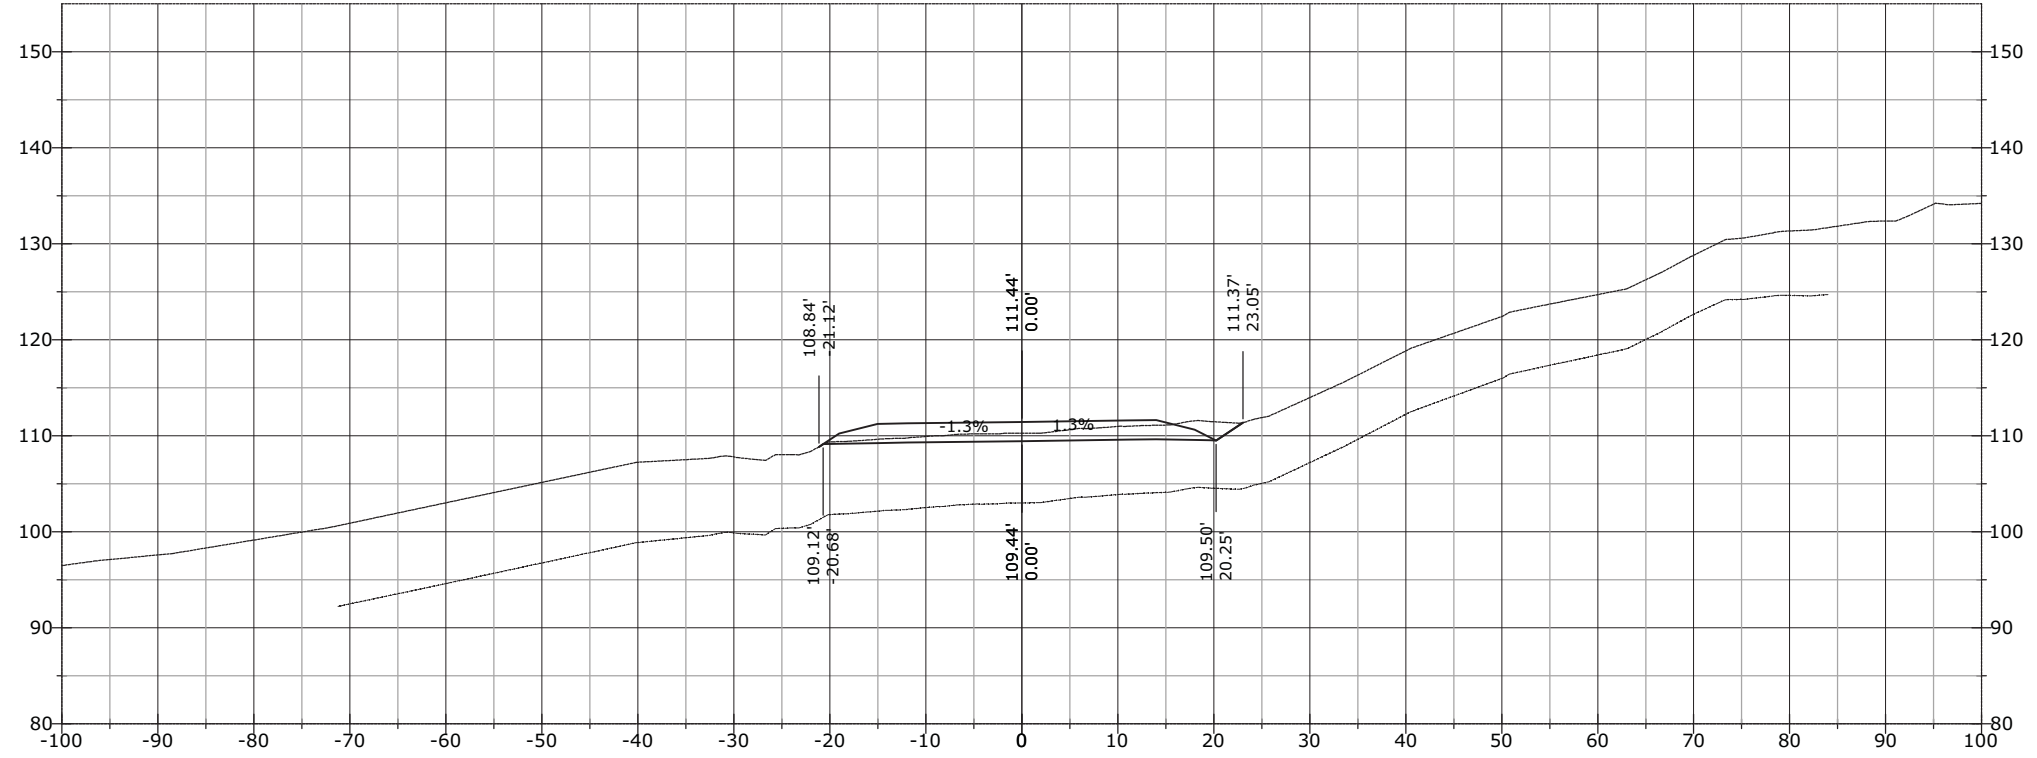


814+22.03

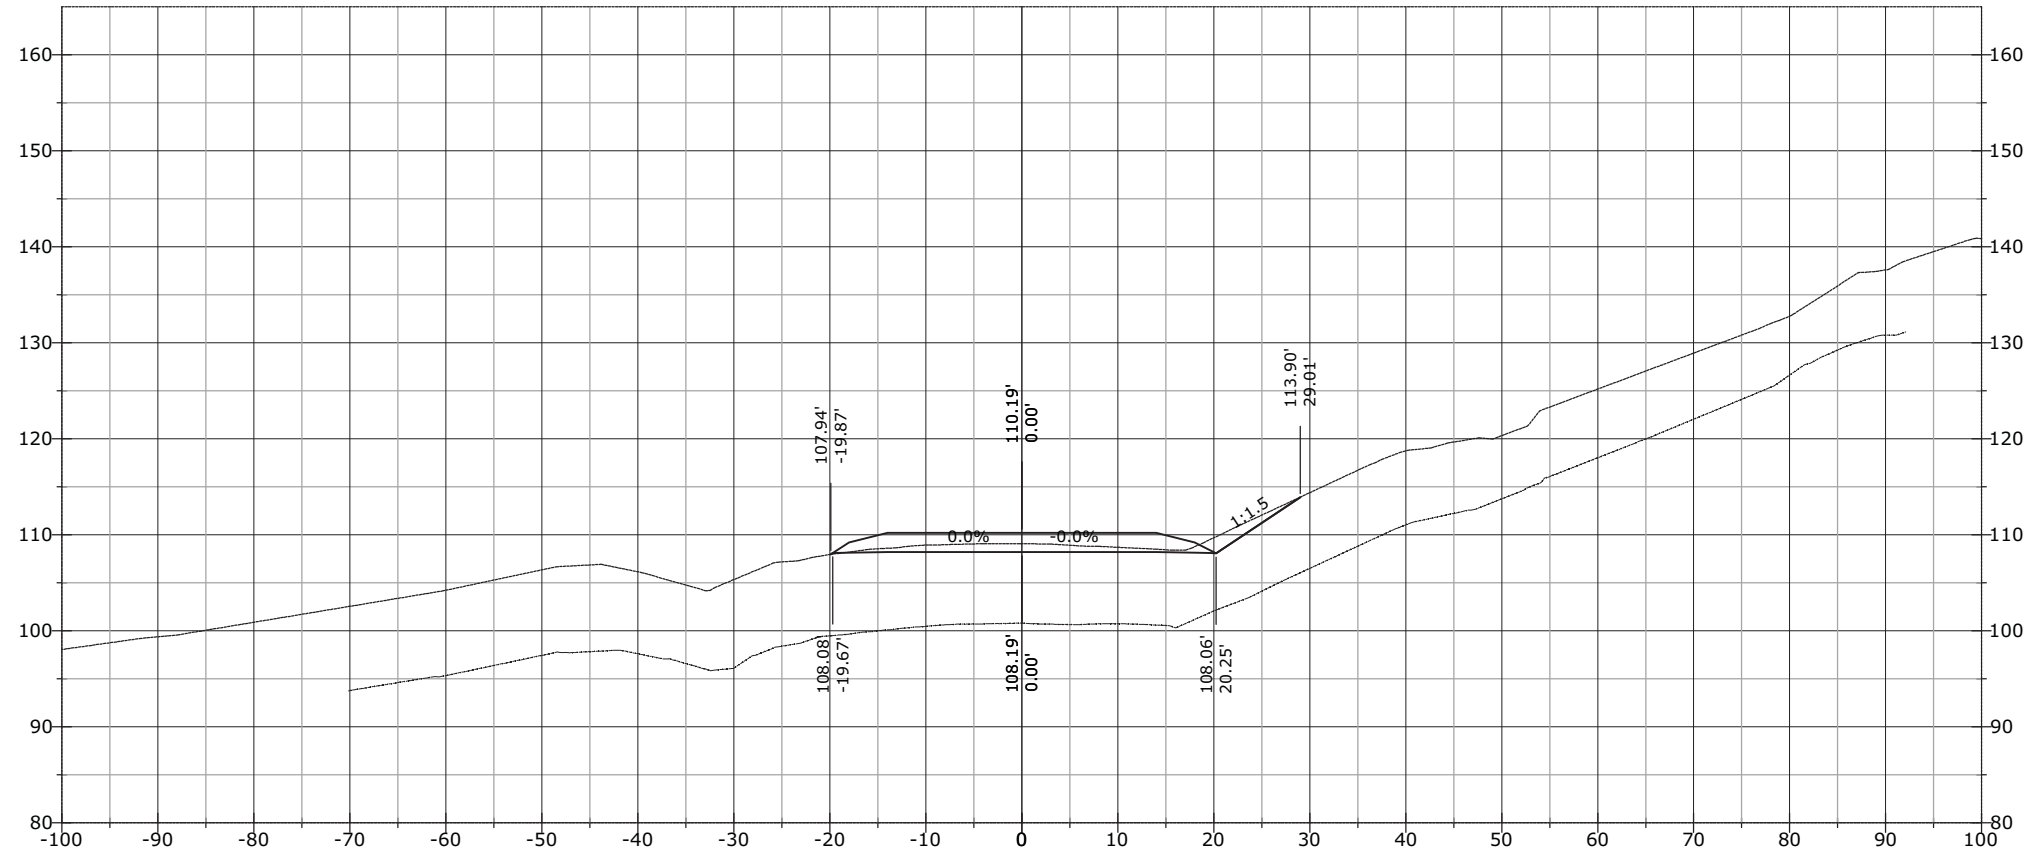


STATE	PROJECT	SHEET NUMBER
AK	AK PFH 43(10)	XS.92

814+97.81

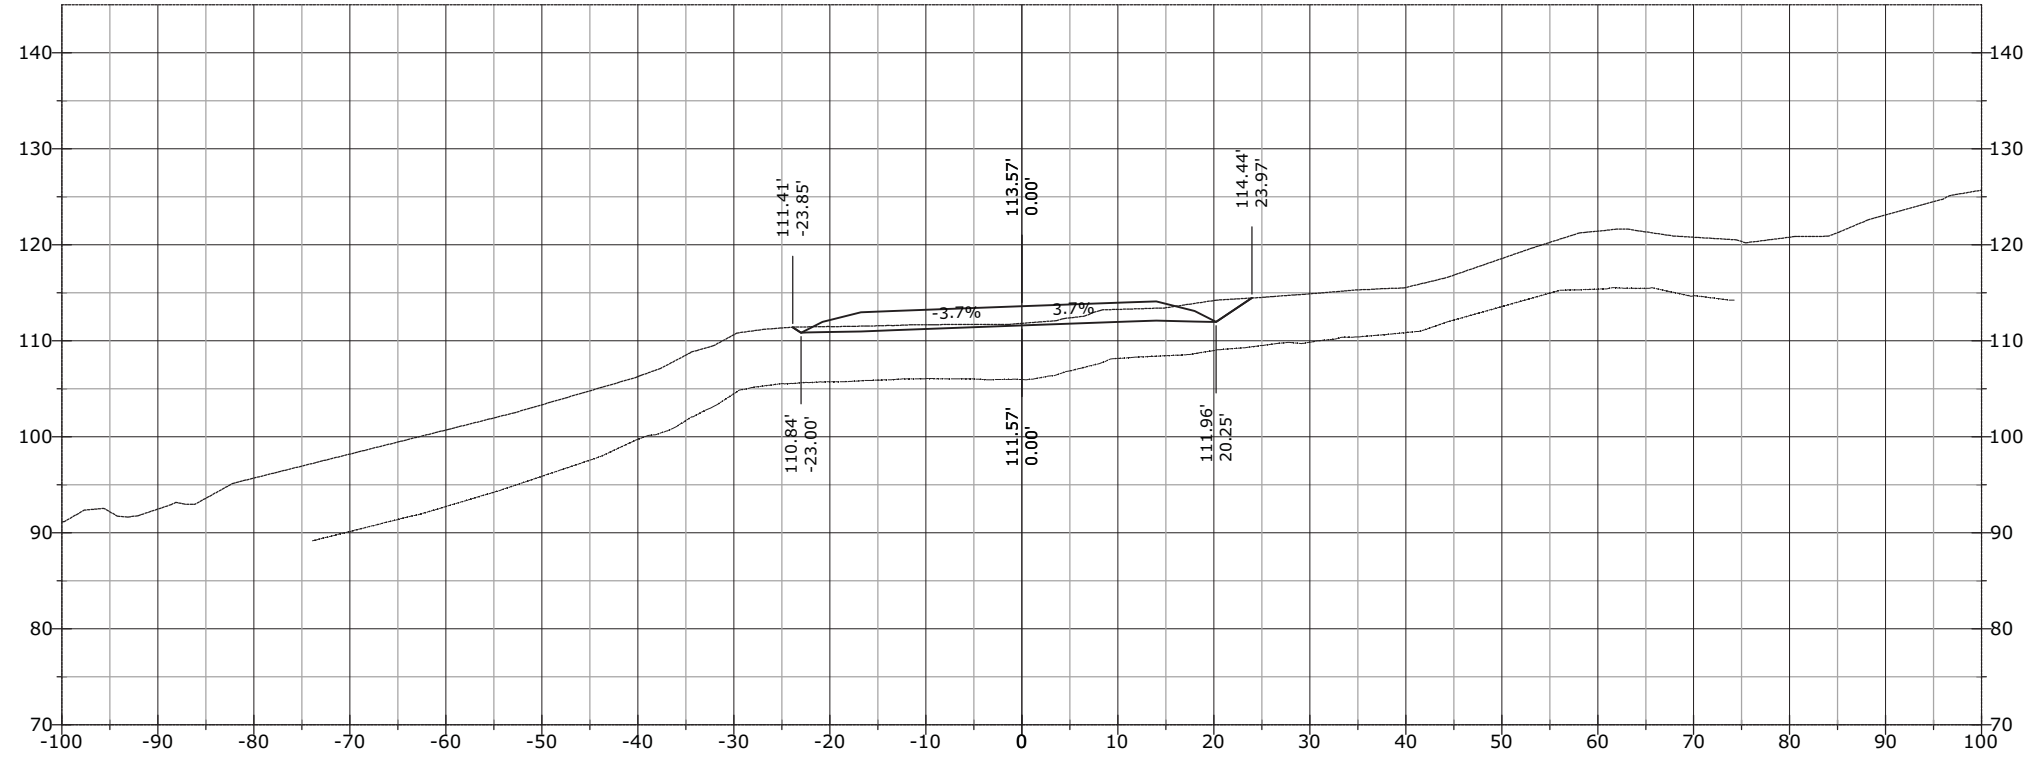


814+82.76

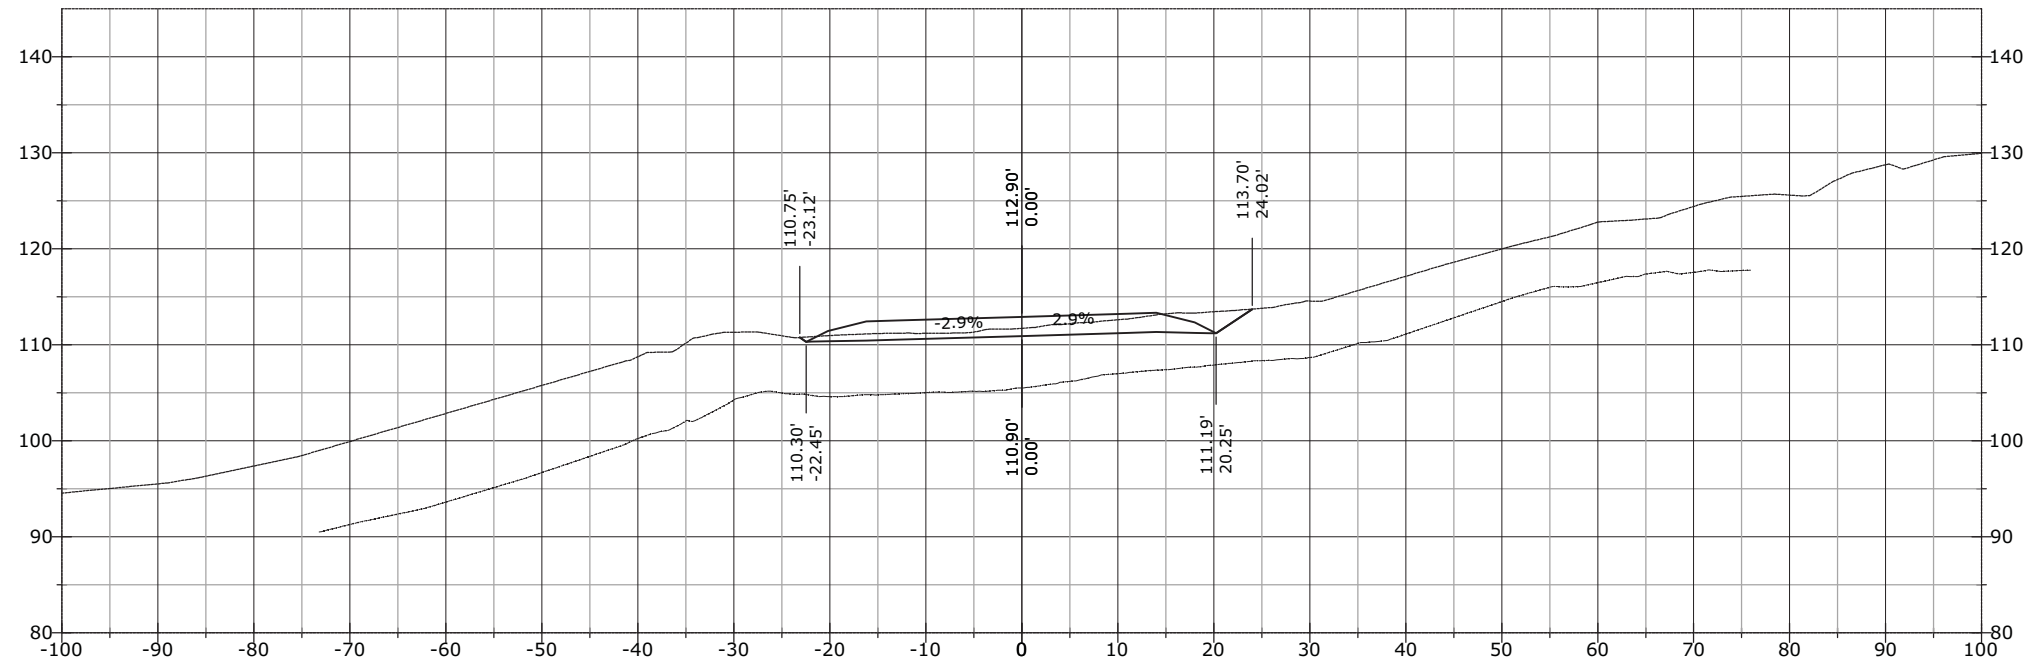


STATE	PROJECT	SHEET NUMBER
AK	AK PFH 43(10)	XS.93

815+13.09

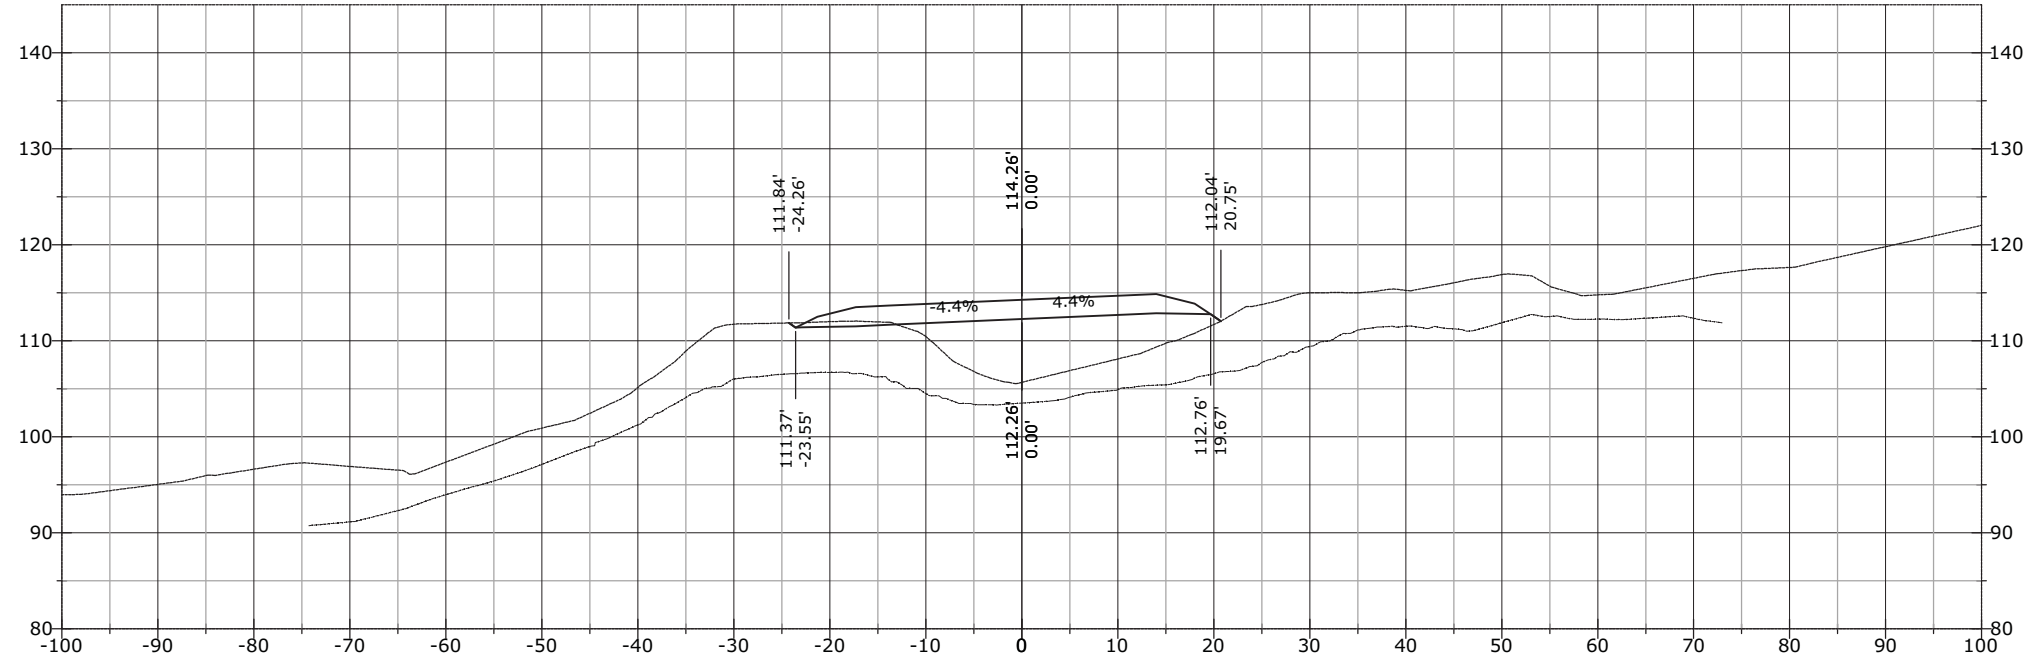


815+00.00

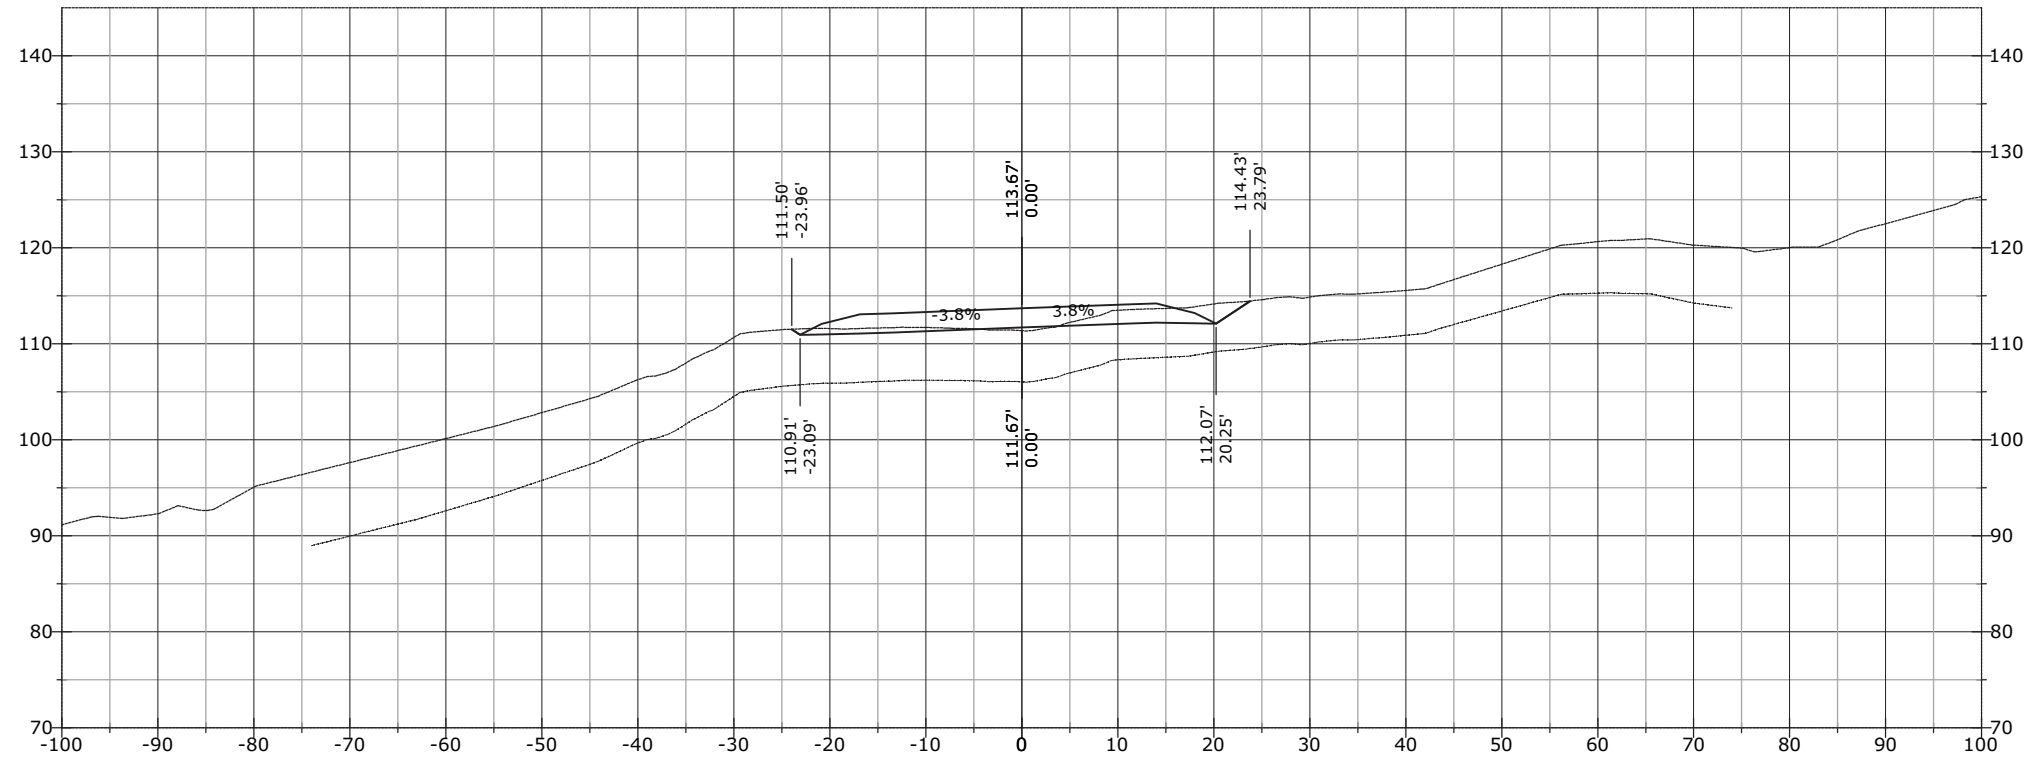


STATE	PROJECT	SHEET NUMBER
AK	AK PFH 43(10)	XS.94

815+54.32

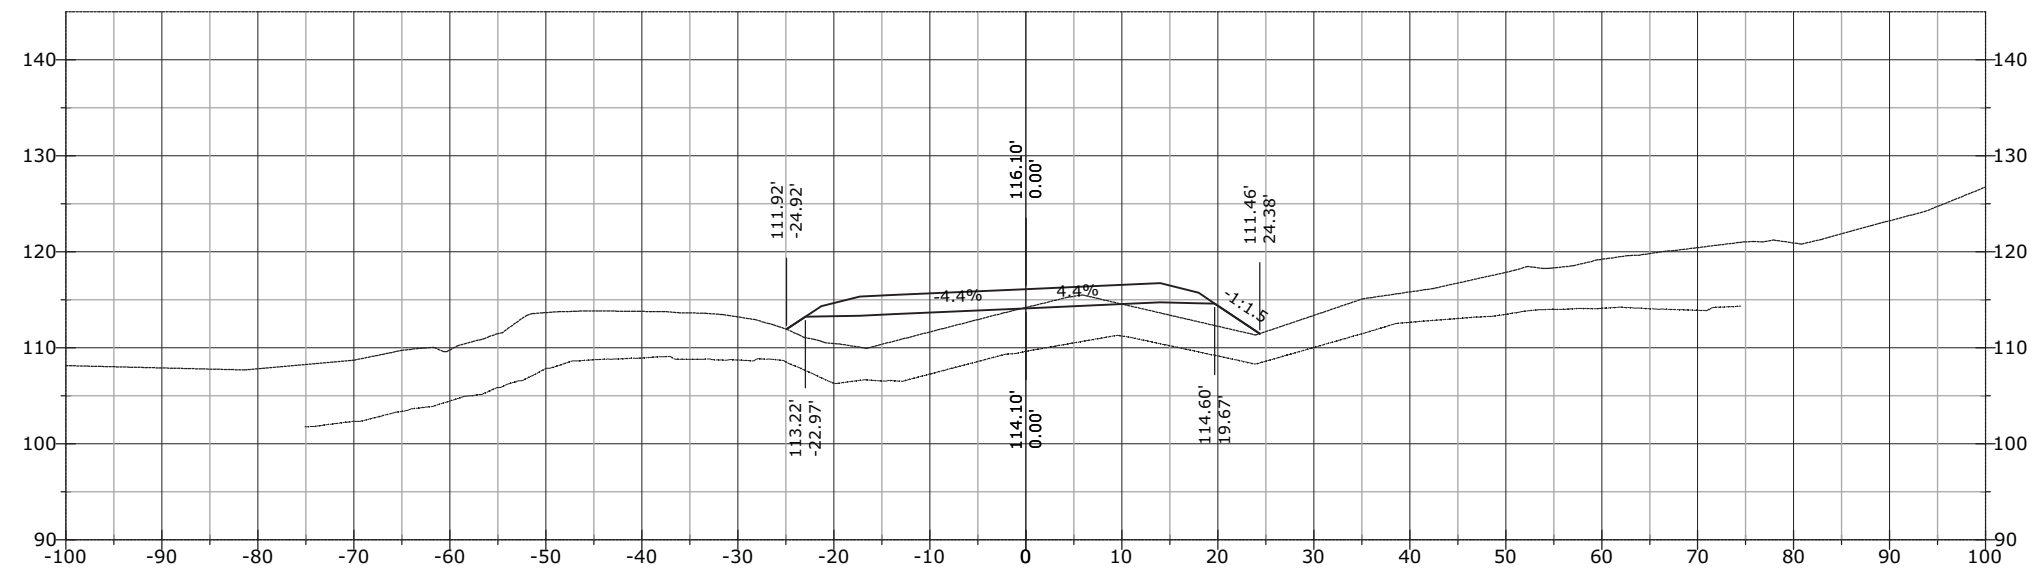


815+50.00

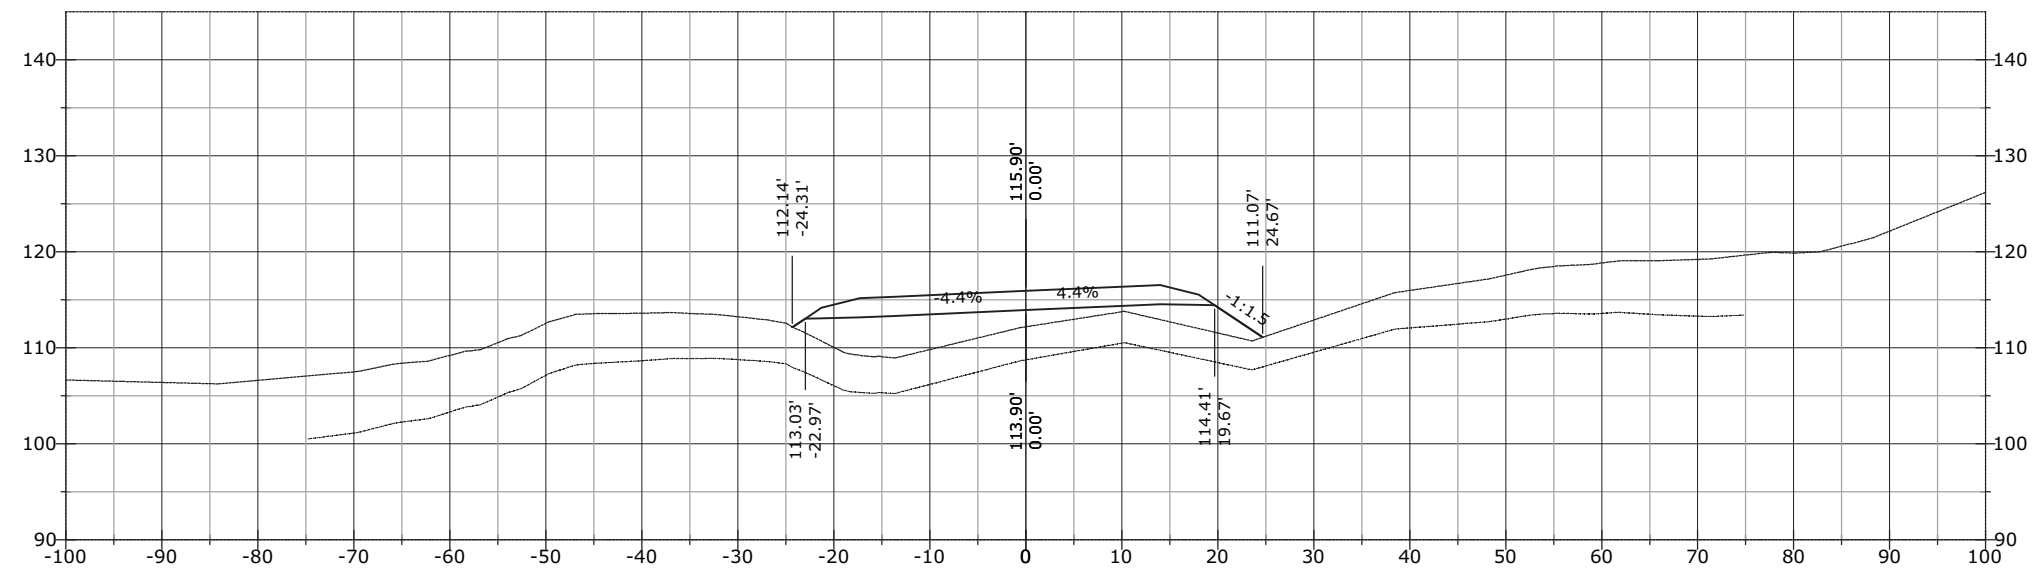


STATE	PROJECT	SHEET NUMBER
AK	AK PFH 43(10)	XS.95

816+50.00

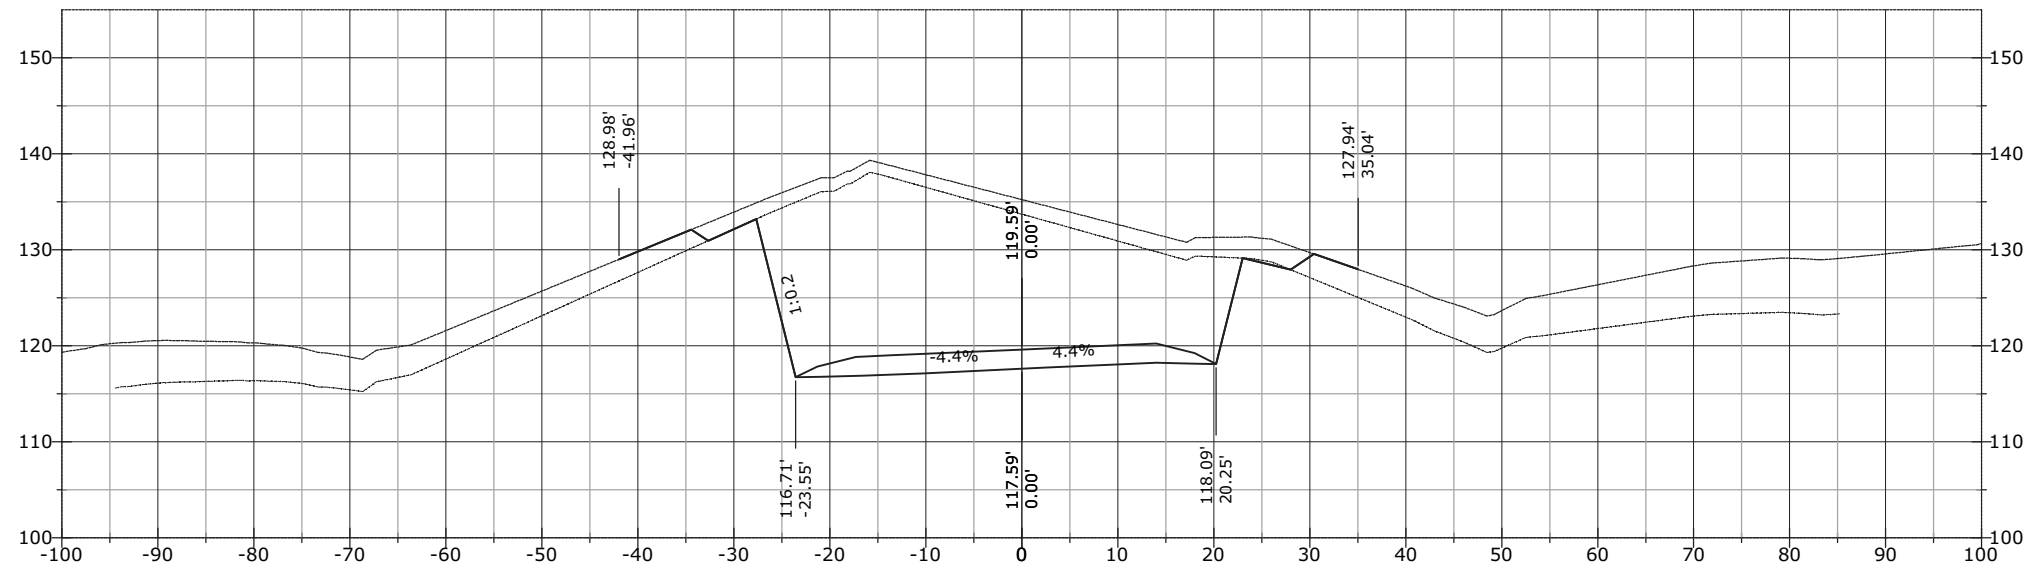


816+00.00

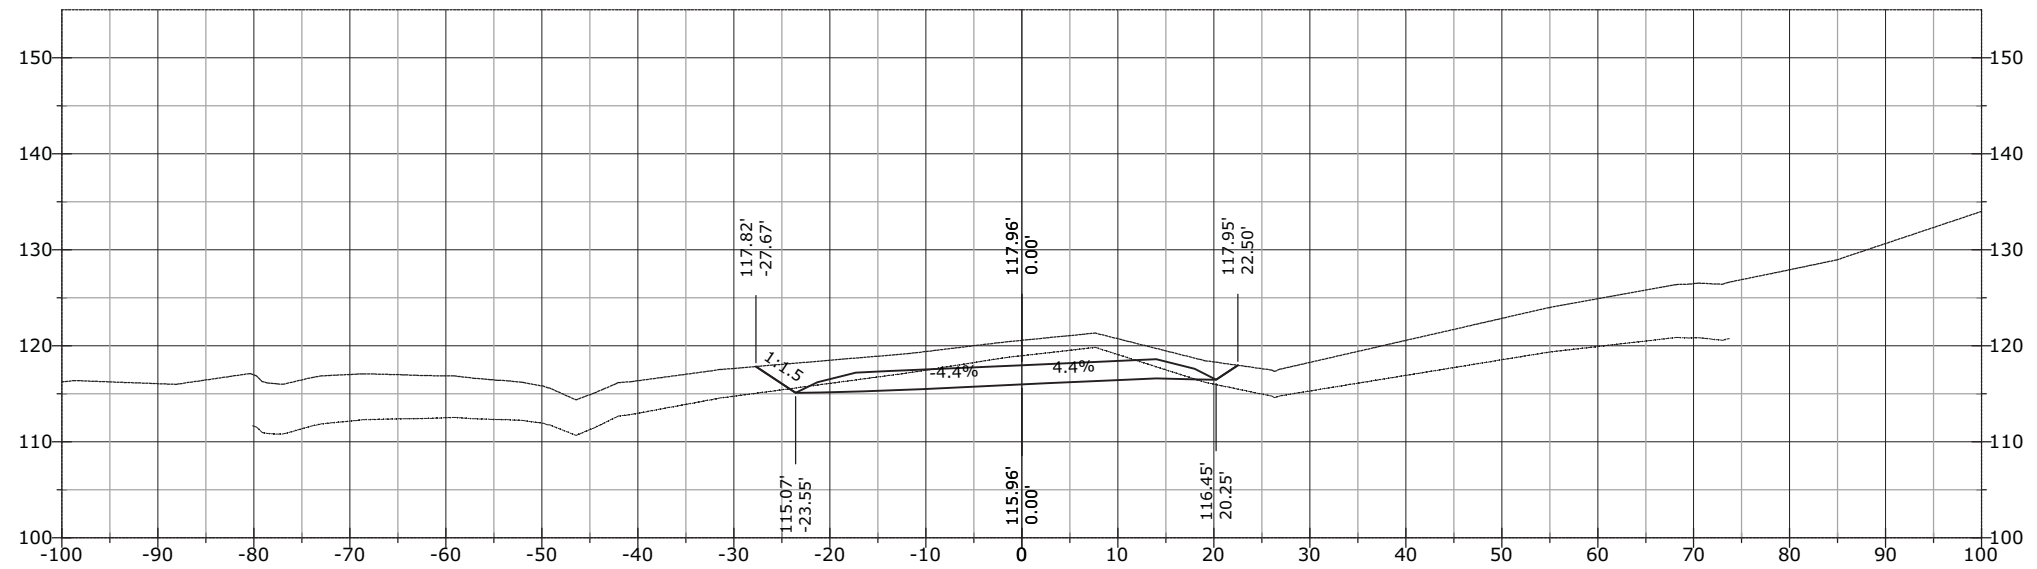


STATE	PROJECT	SHEET NUMBER
AK	AK PFH 43(10)	XS.96

817+50.00

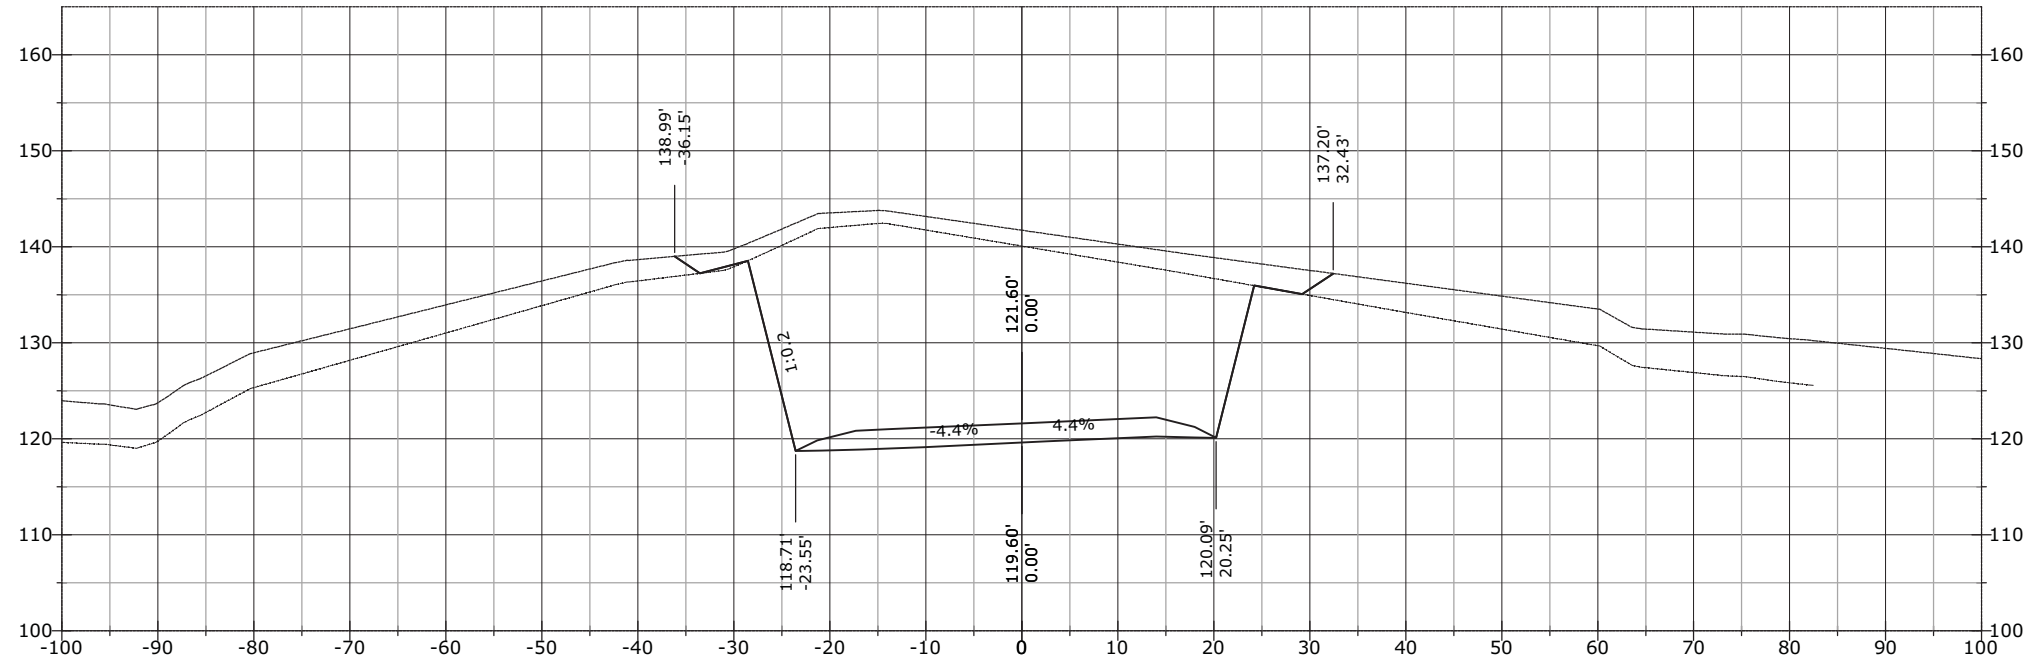


817+00.00

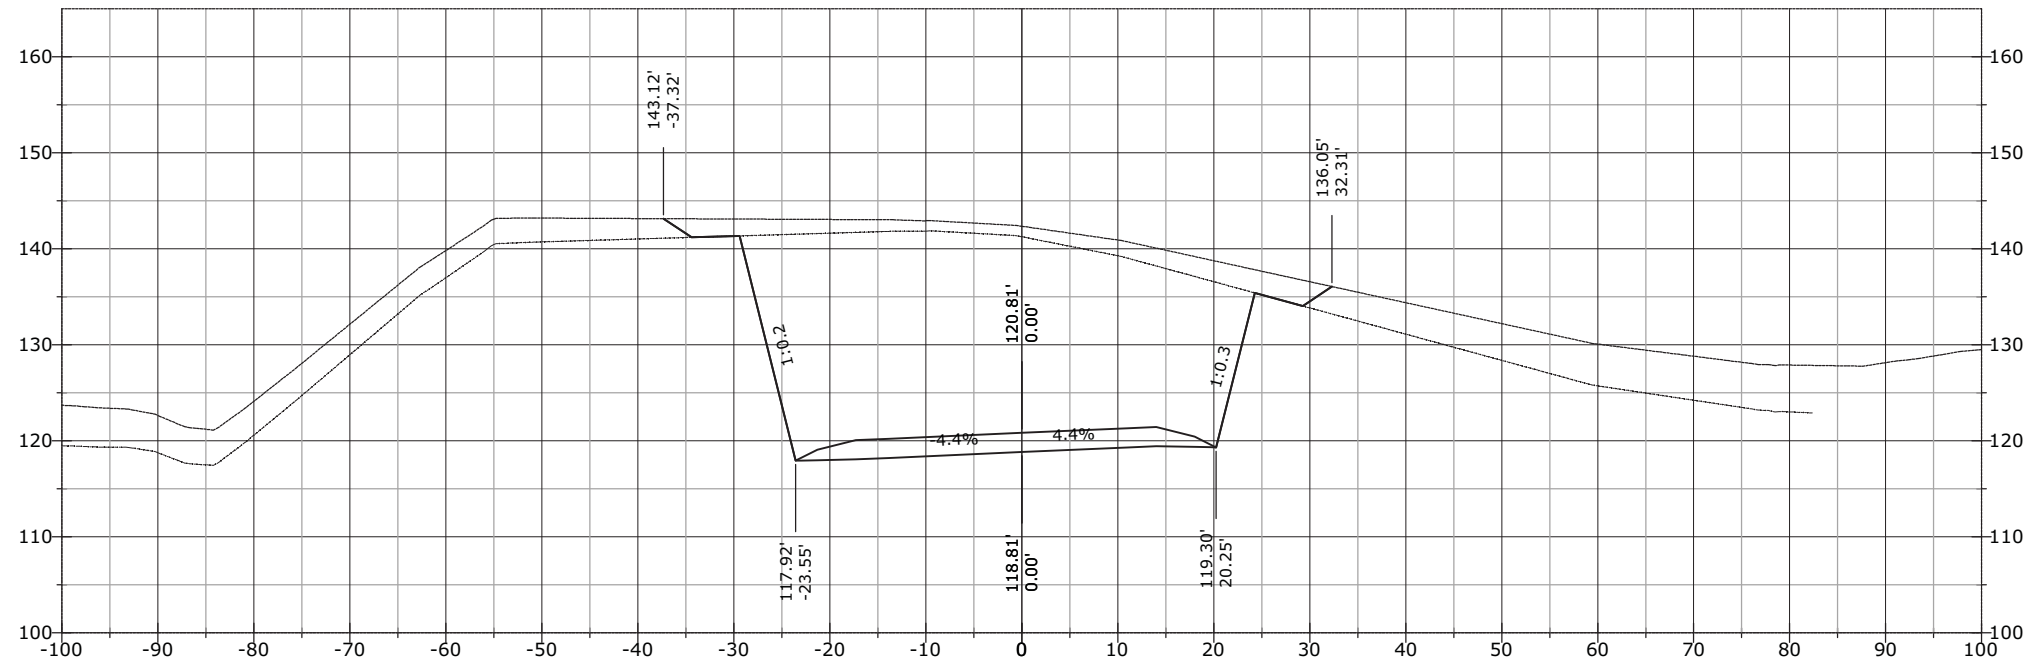


STATE	PROJECT	SHEET NUMBER
AK	AK PFH 43(10)	XS.97

818+50.00

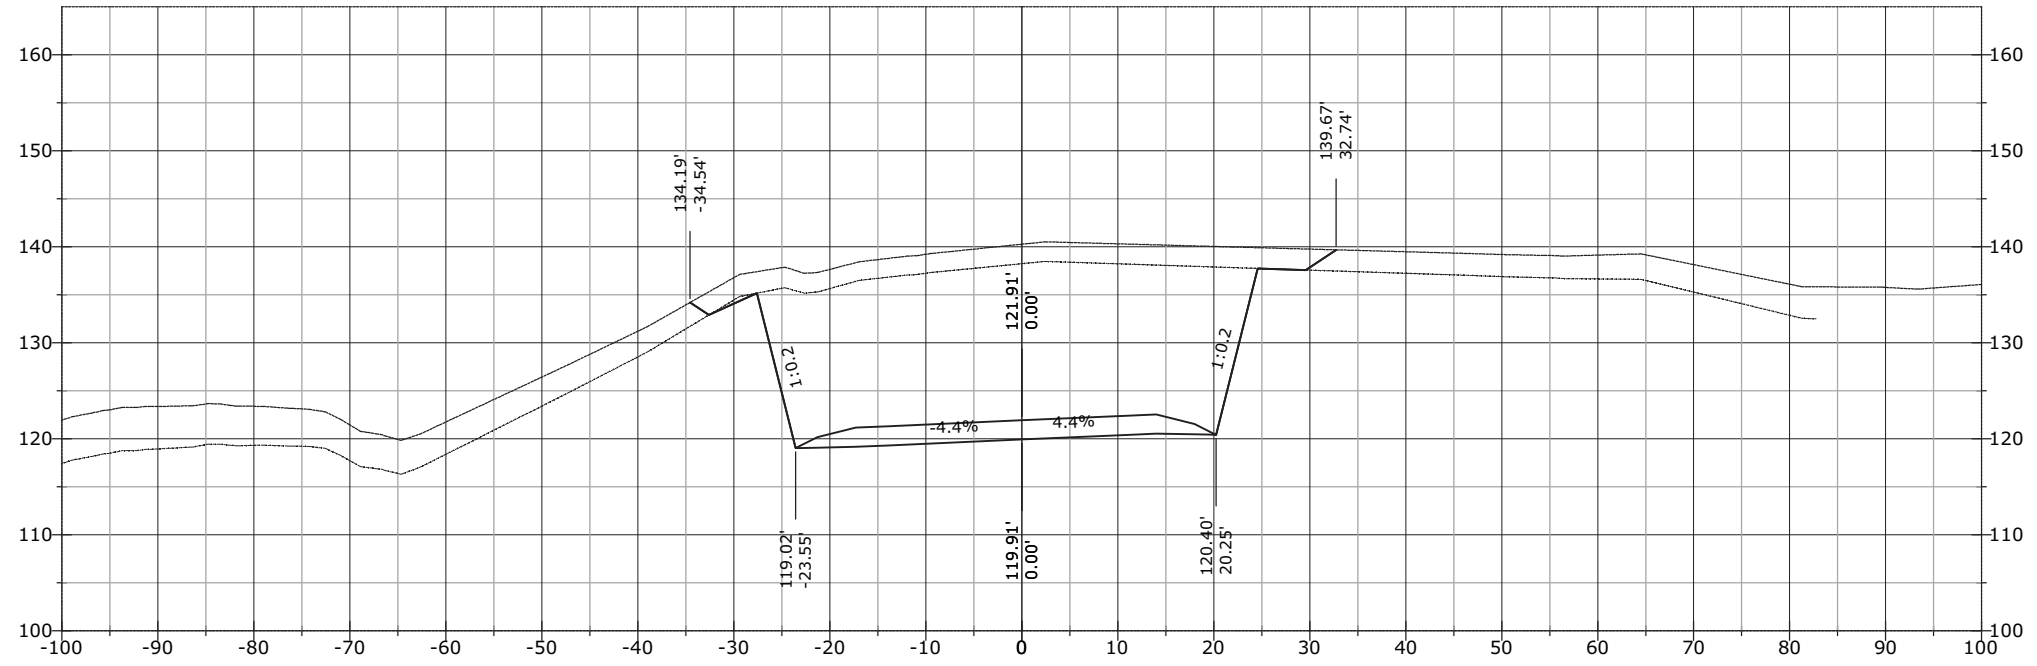


818+00.00

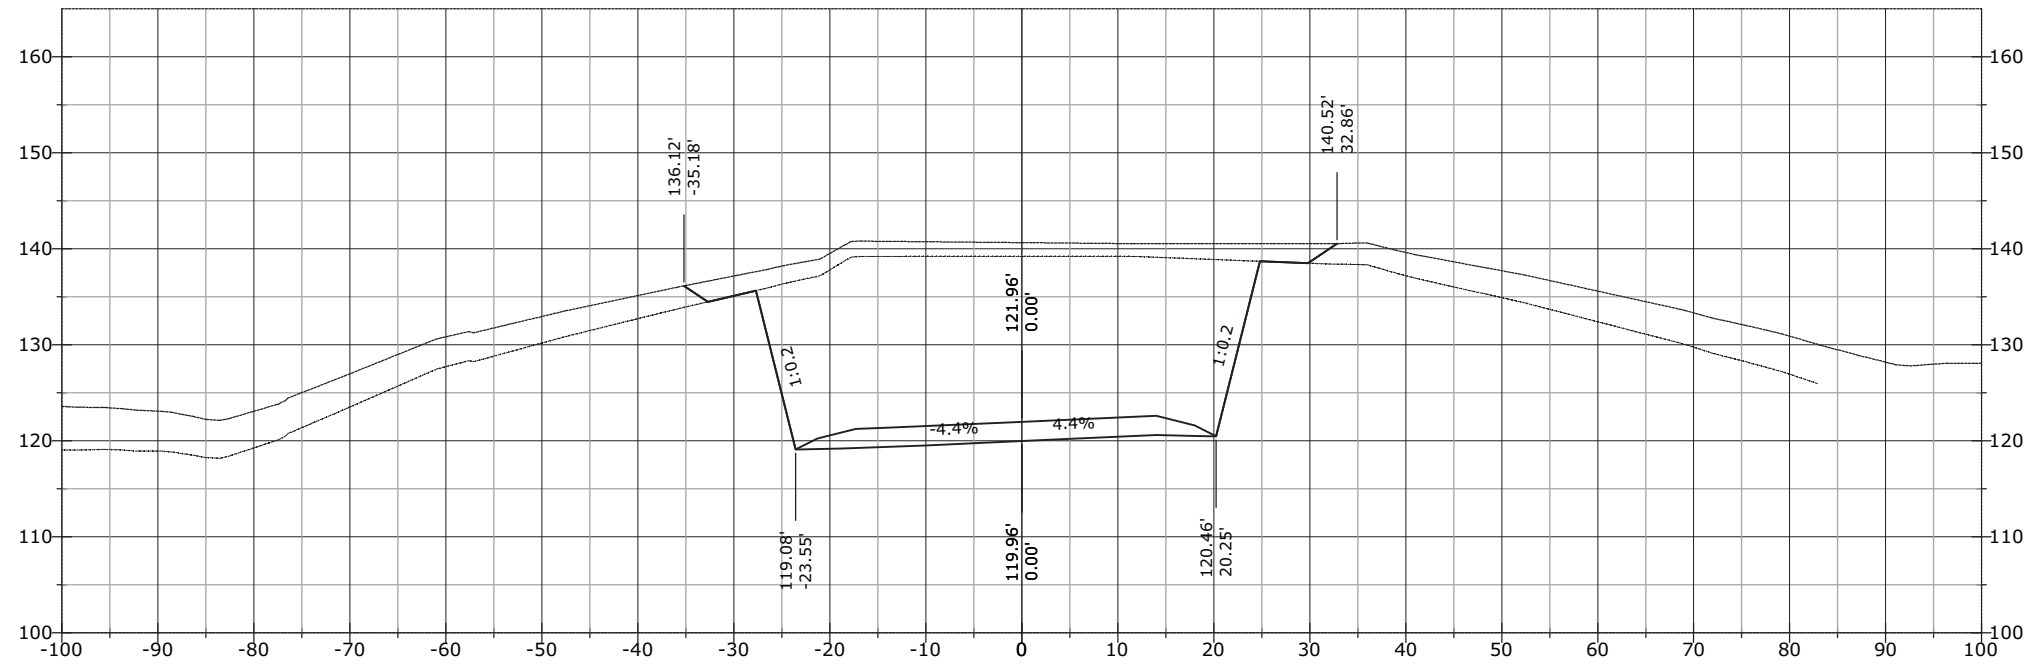


STATE	PROJECT	SHEET NUMBER
AK	AK PFH 43(10)	XS.98

819+50.00

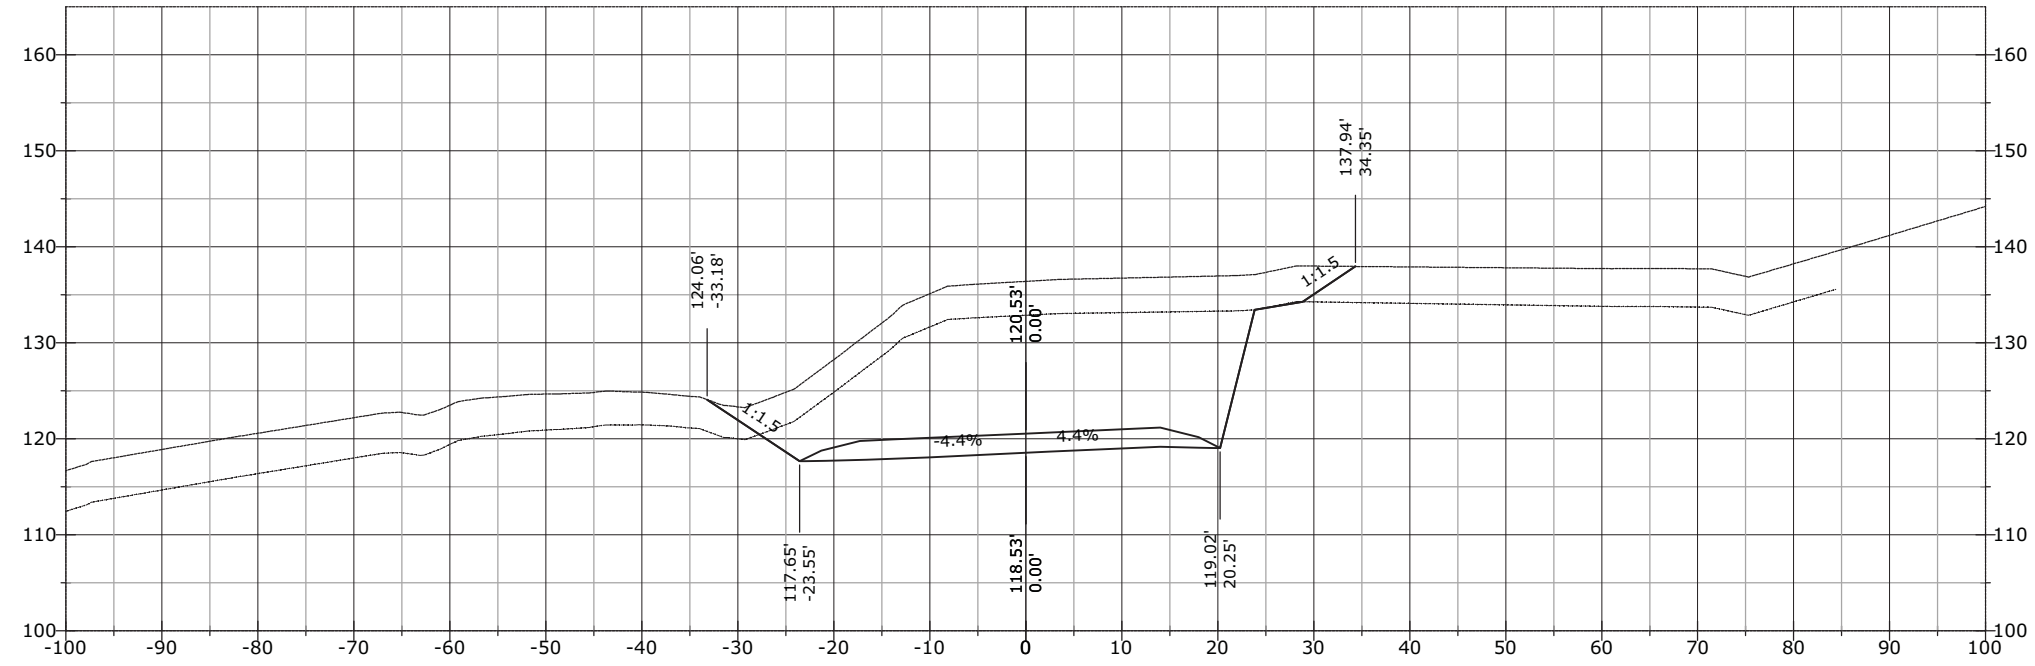


819+00.00

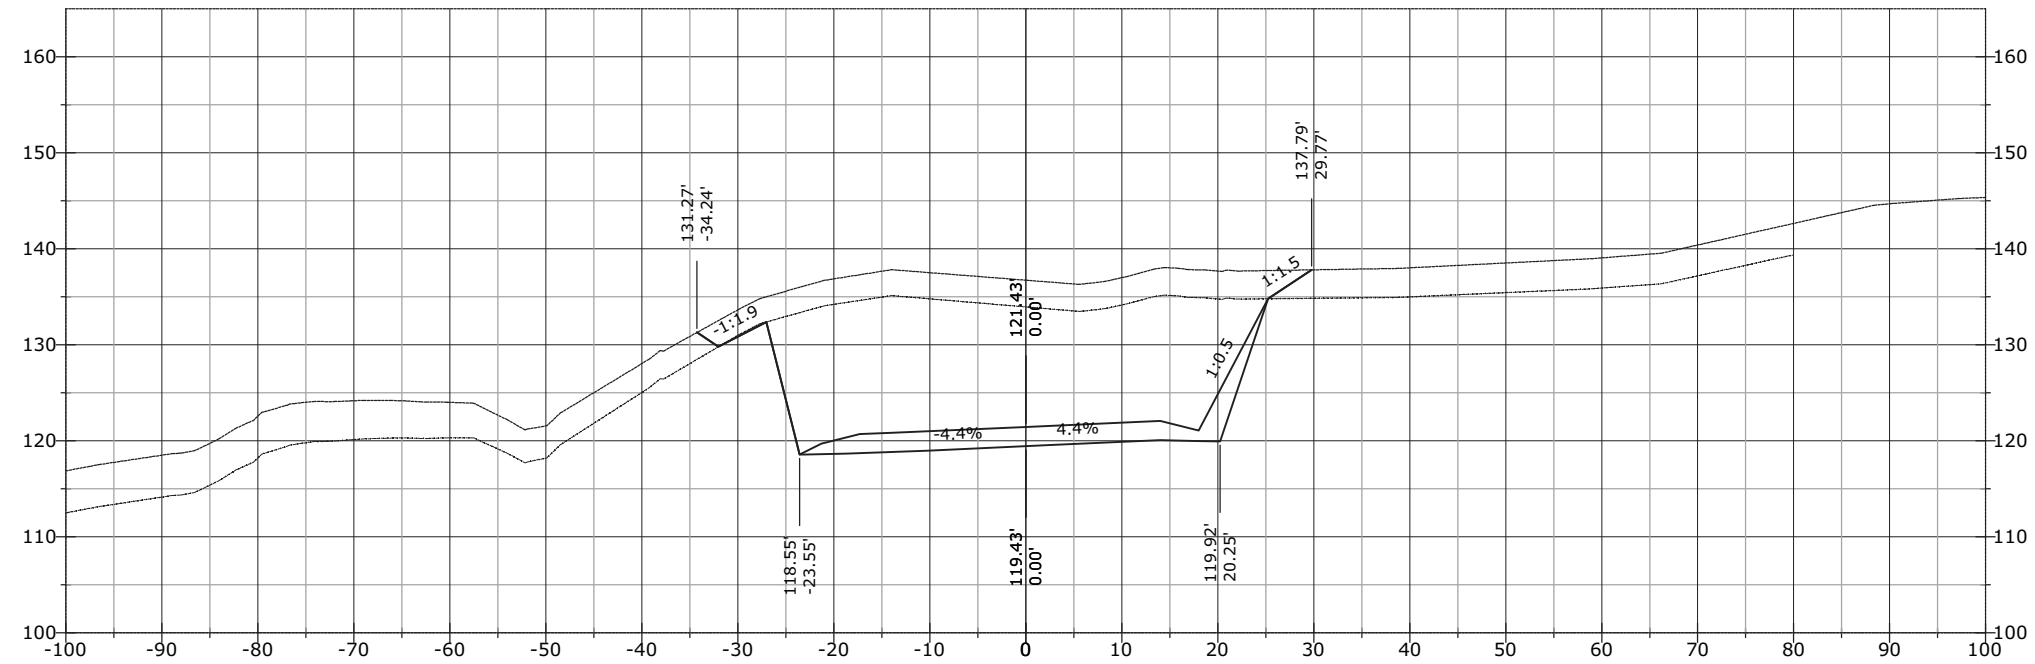


STATE	PROJECT	SHEET NUMBER
AK	AK PFH 43(10)	XS.99

820+21.17

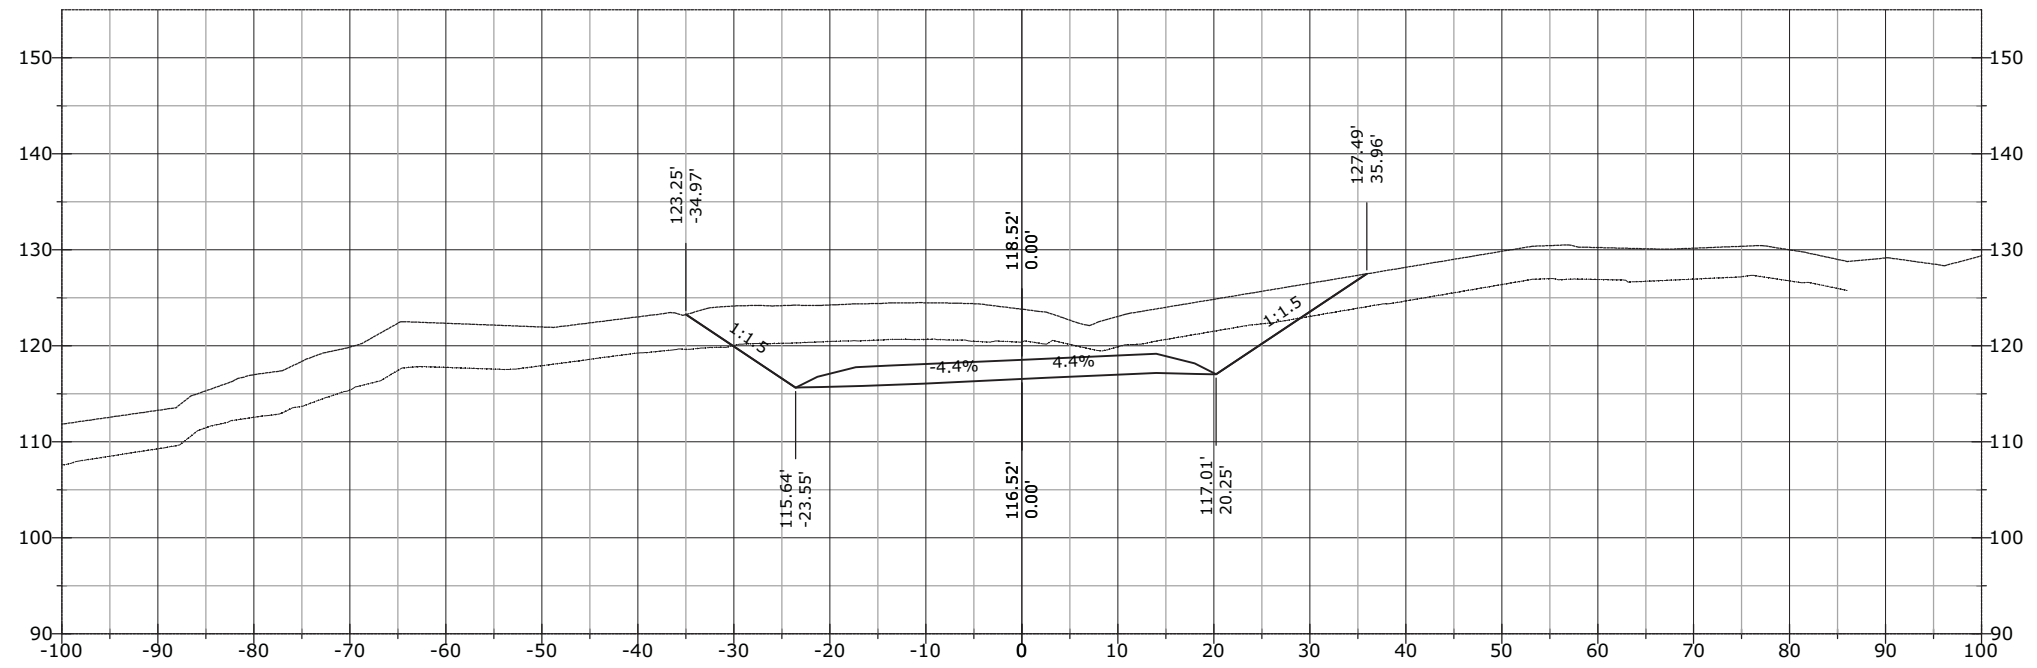


820+00.00

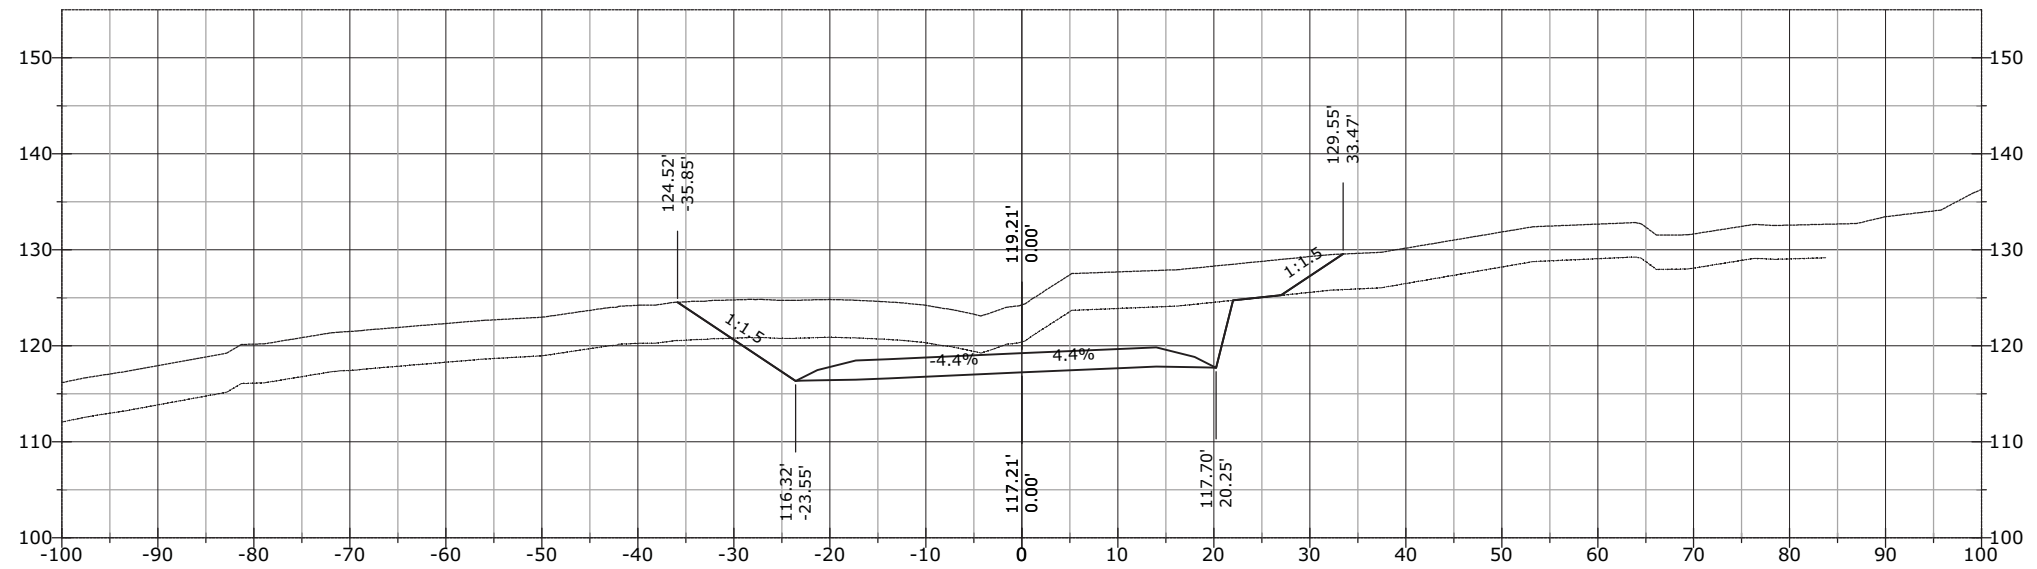


STATE	PROJECT	SHEET NUMBER
AK	AK PFH 43(10)	XS.100

821+00.00

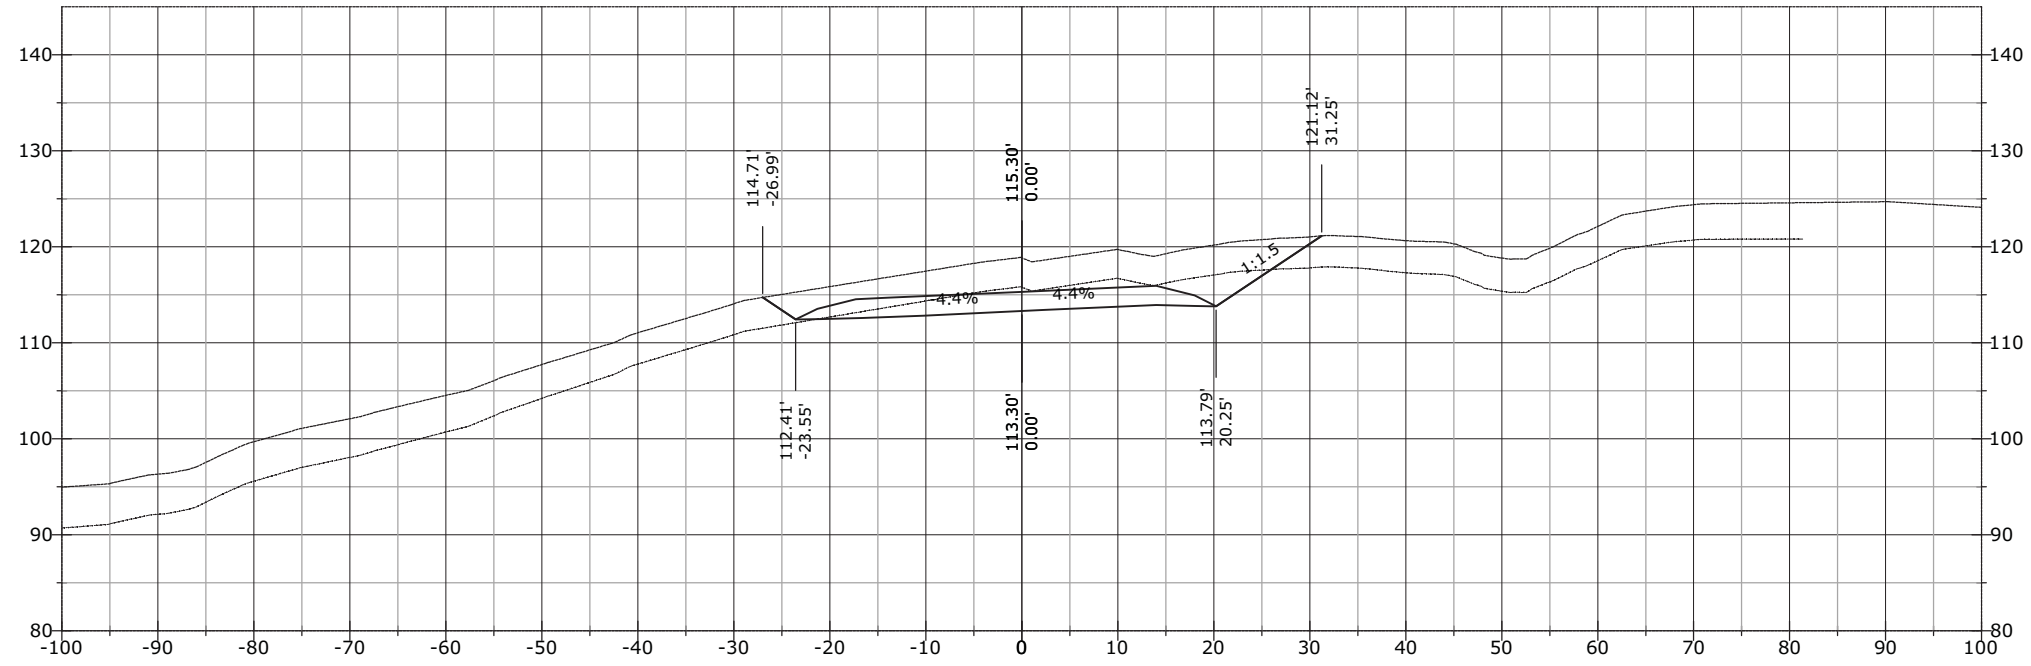


820+50.00

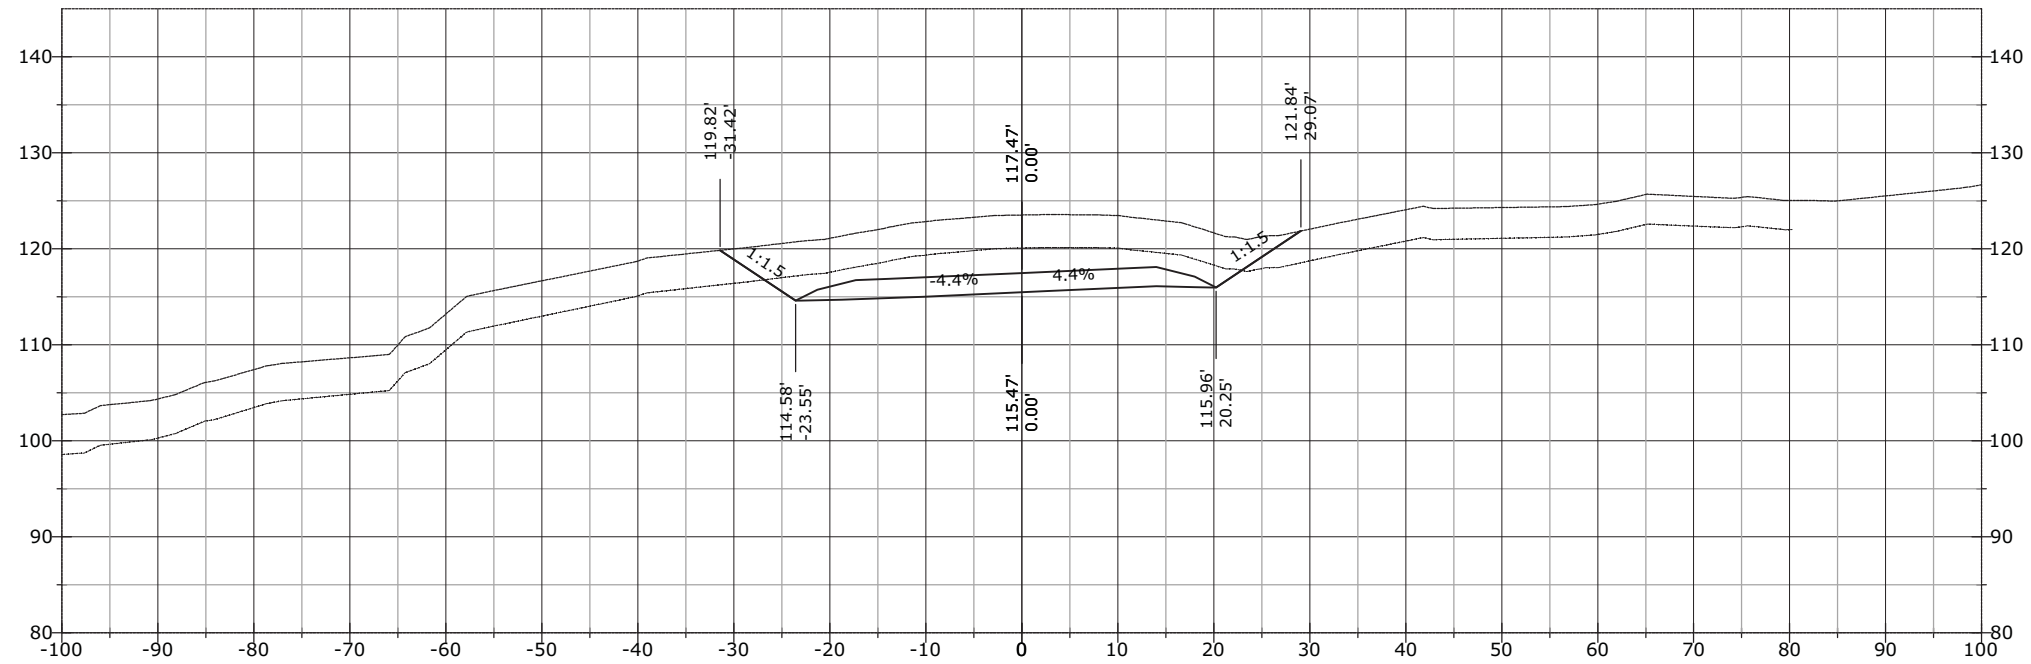


STATE	PROJECT	SHEET NUMBER
AK	AK PFH 43(10)	XS.101

822+00.00

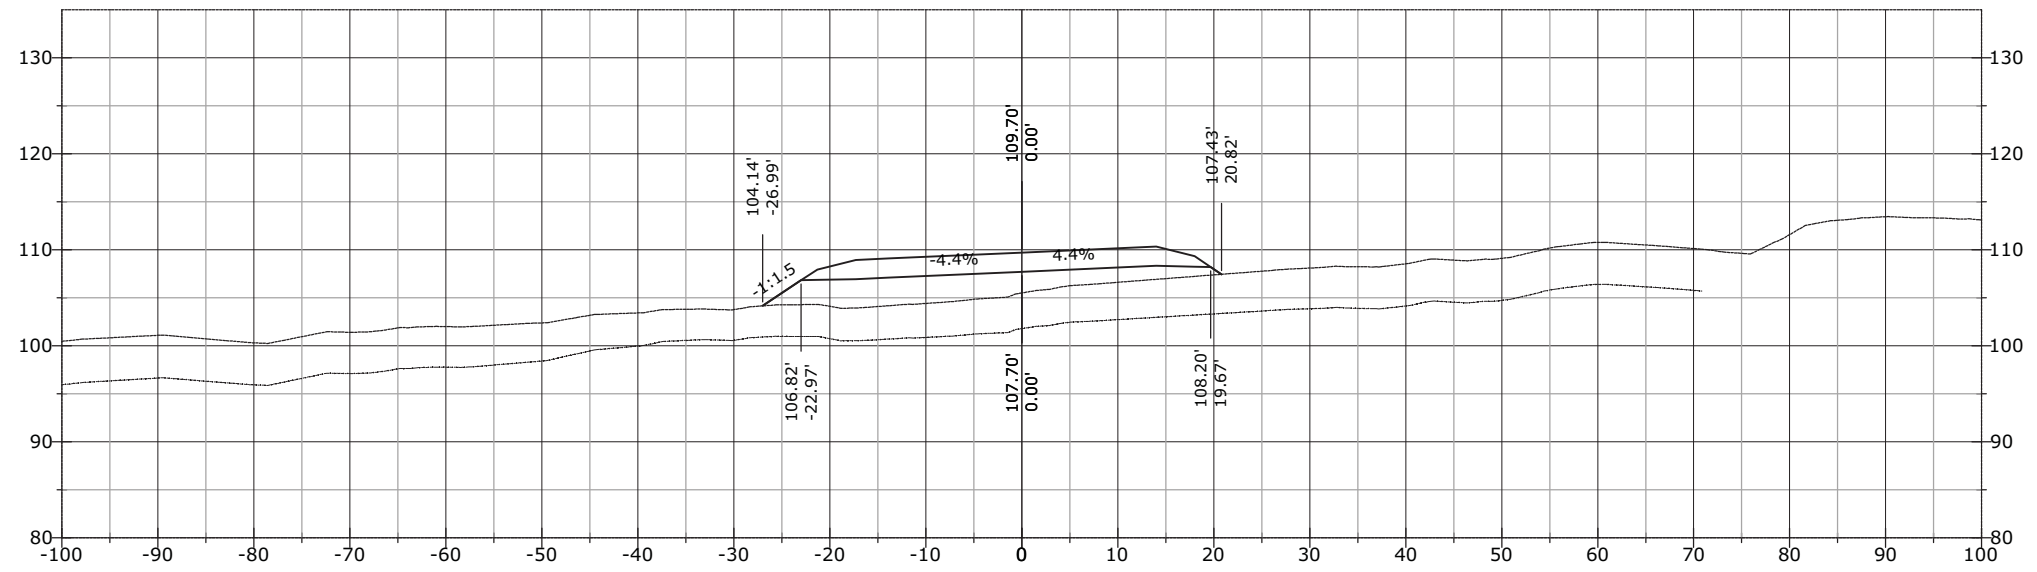


821+50.00

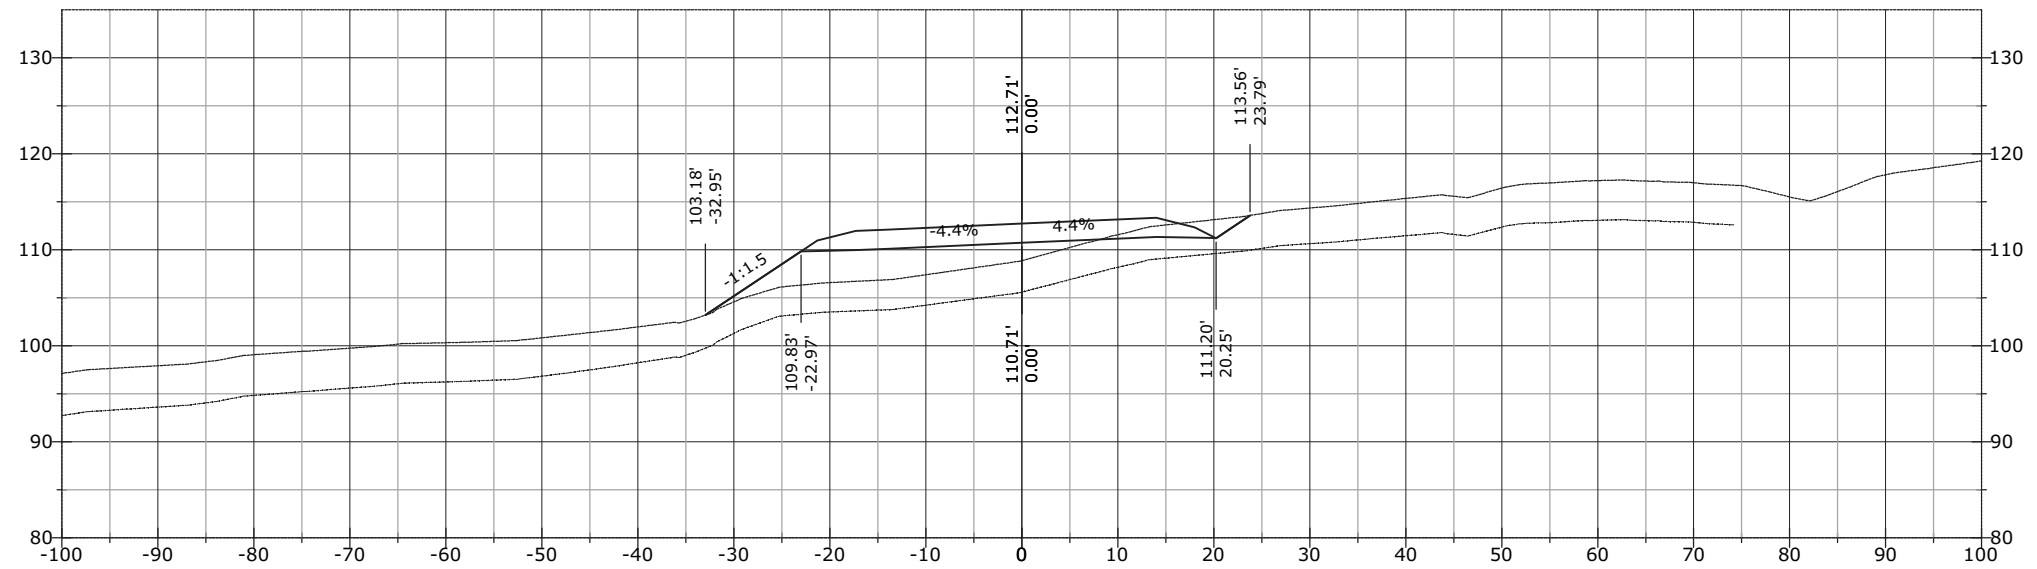


STATE	PROJECT	SHEET NUMBER
AK	AK PFH 43(10)	XS.102


823+00.00

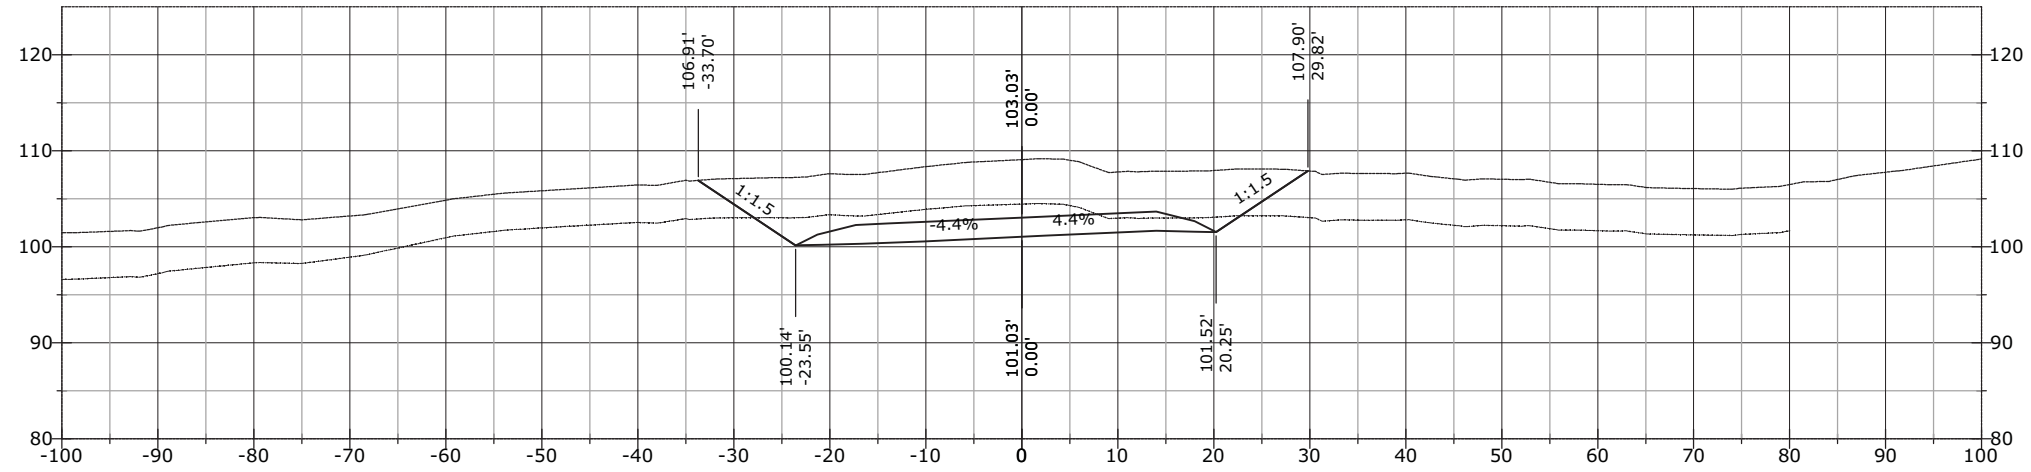

822+50.00

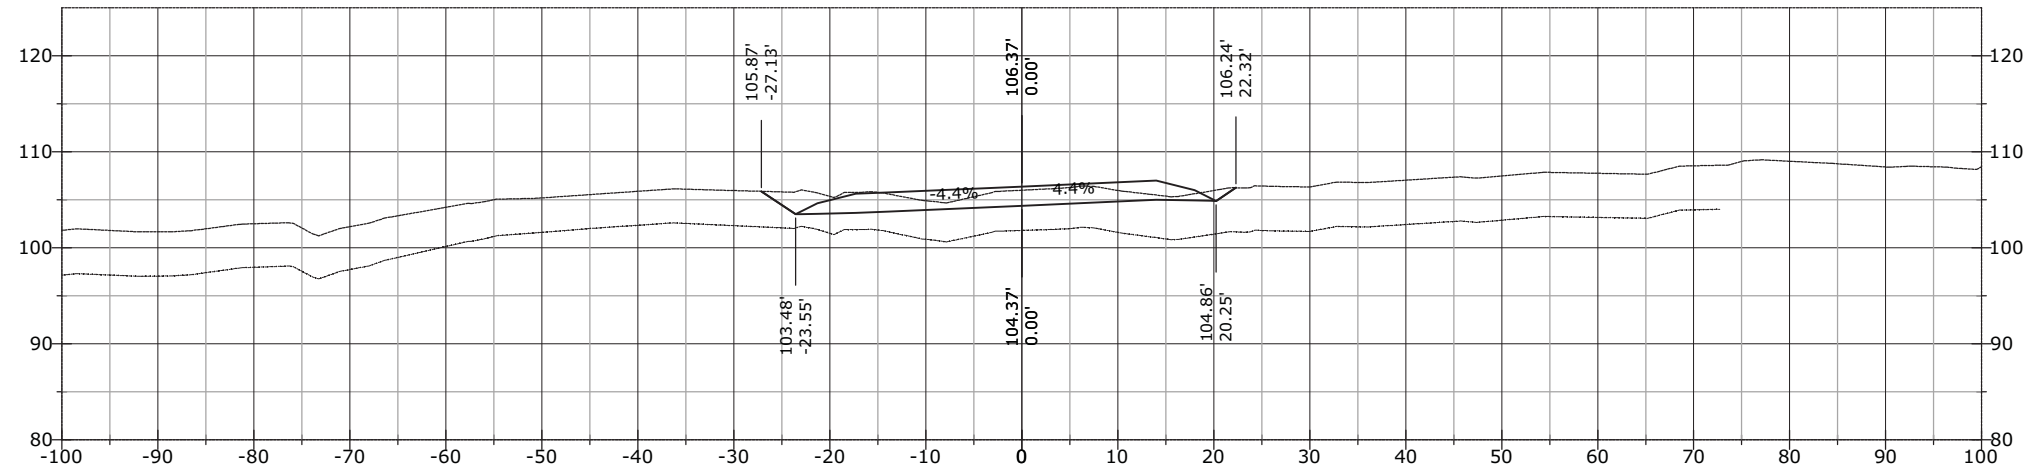


822+14.32

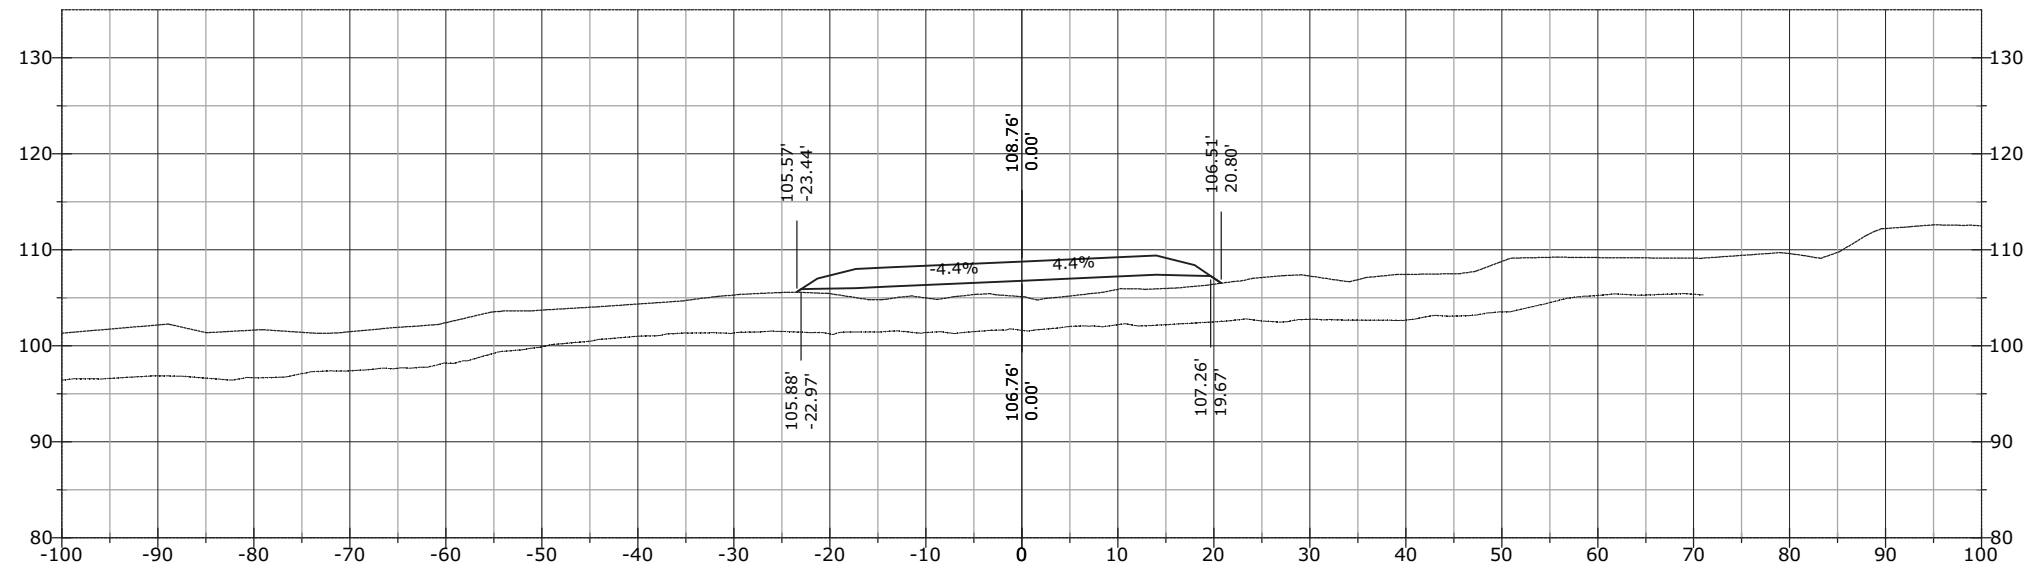


STATE	PROJECT	SHEET NUMBER
AK	AK PFH 43(10)	XS.103


824+26.93

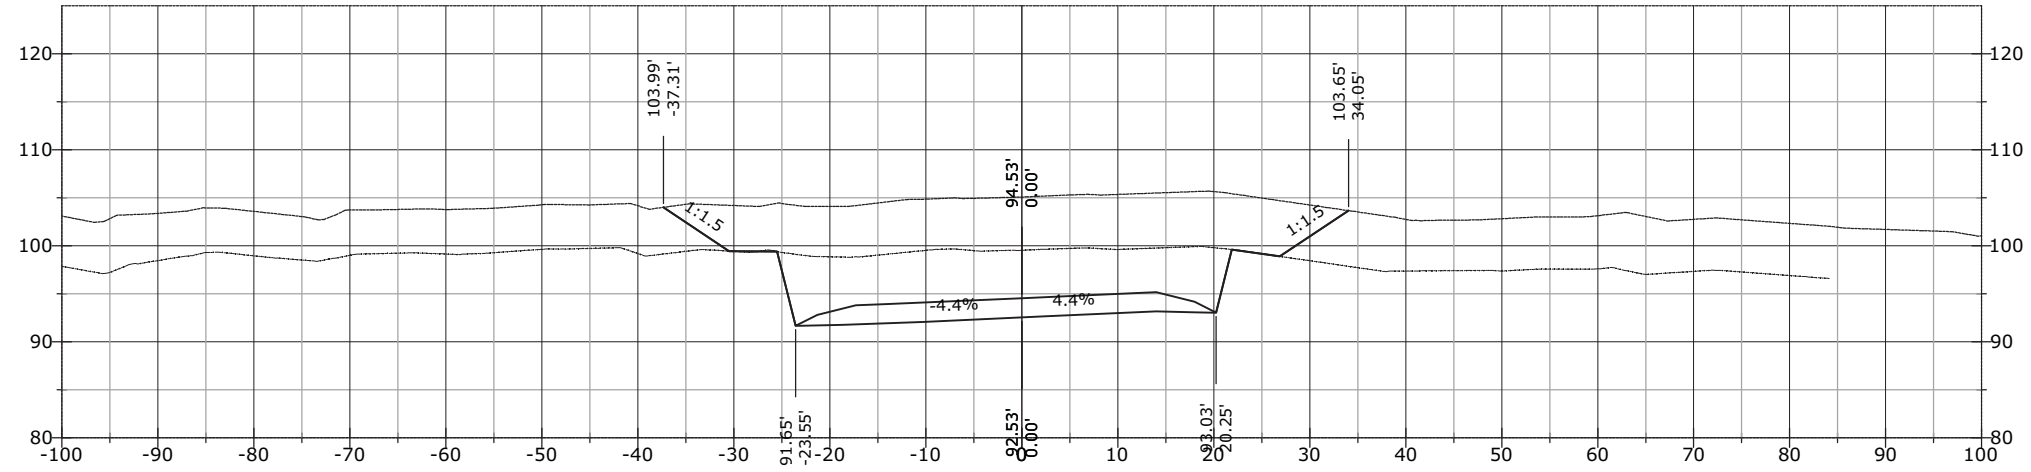

824+00.00

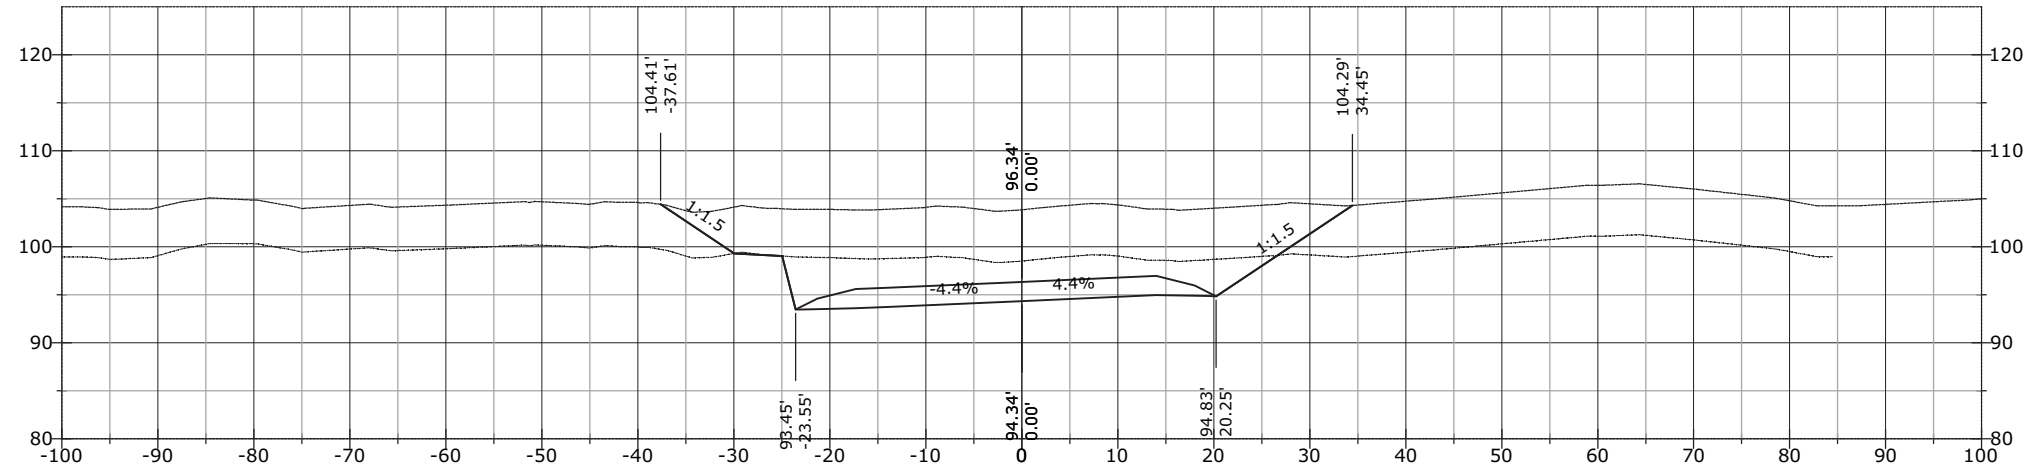


823+50.00

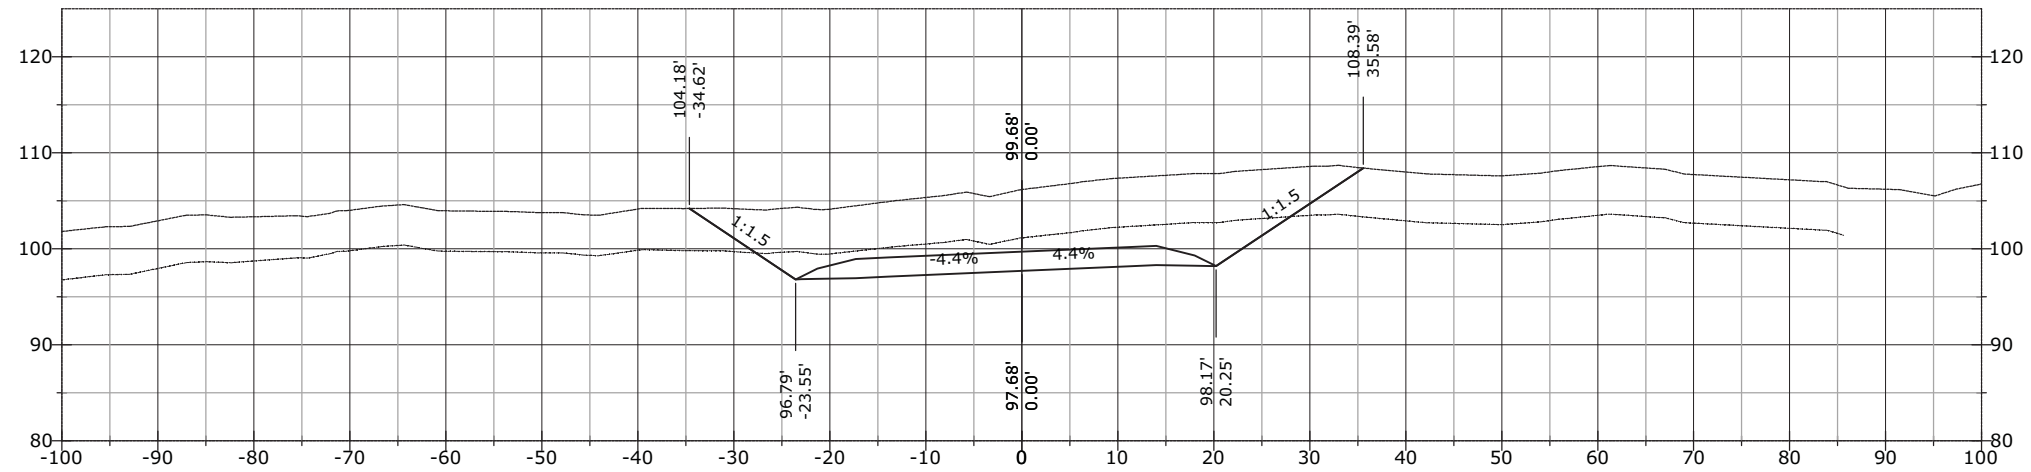


STATE	PROJECT	SHEET NUMBER
AK	AK PFH 43(10)	XS.104


825+29.26

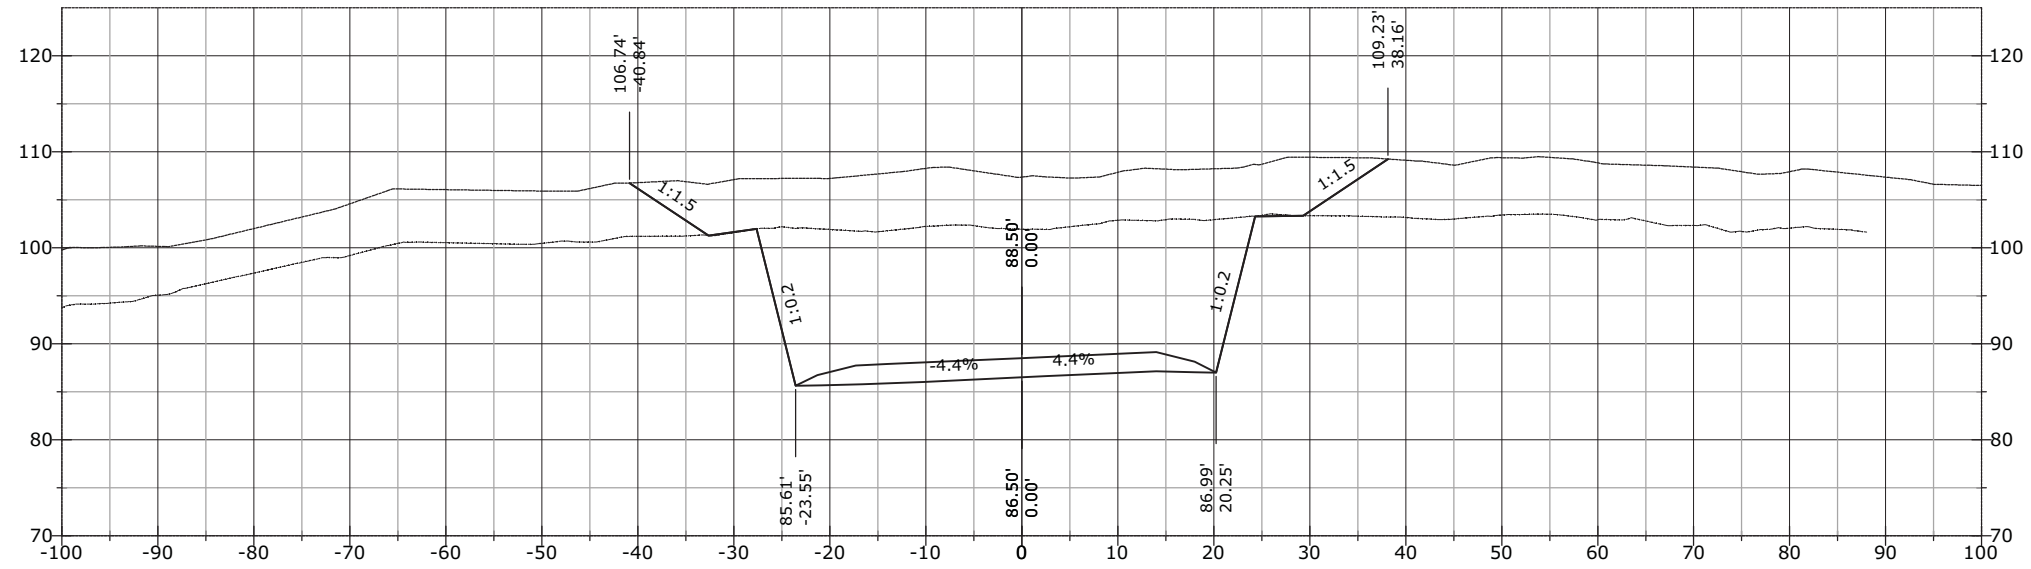

825+00.00

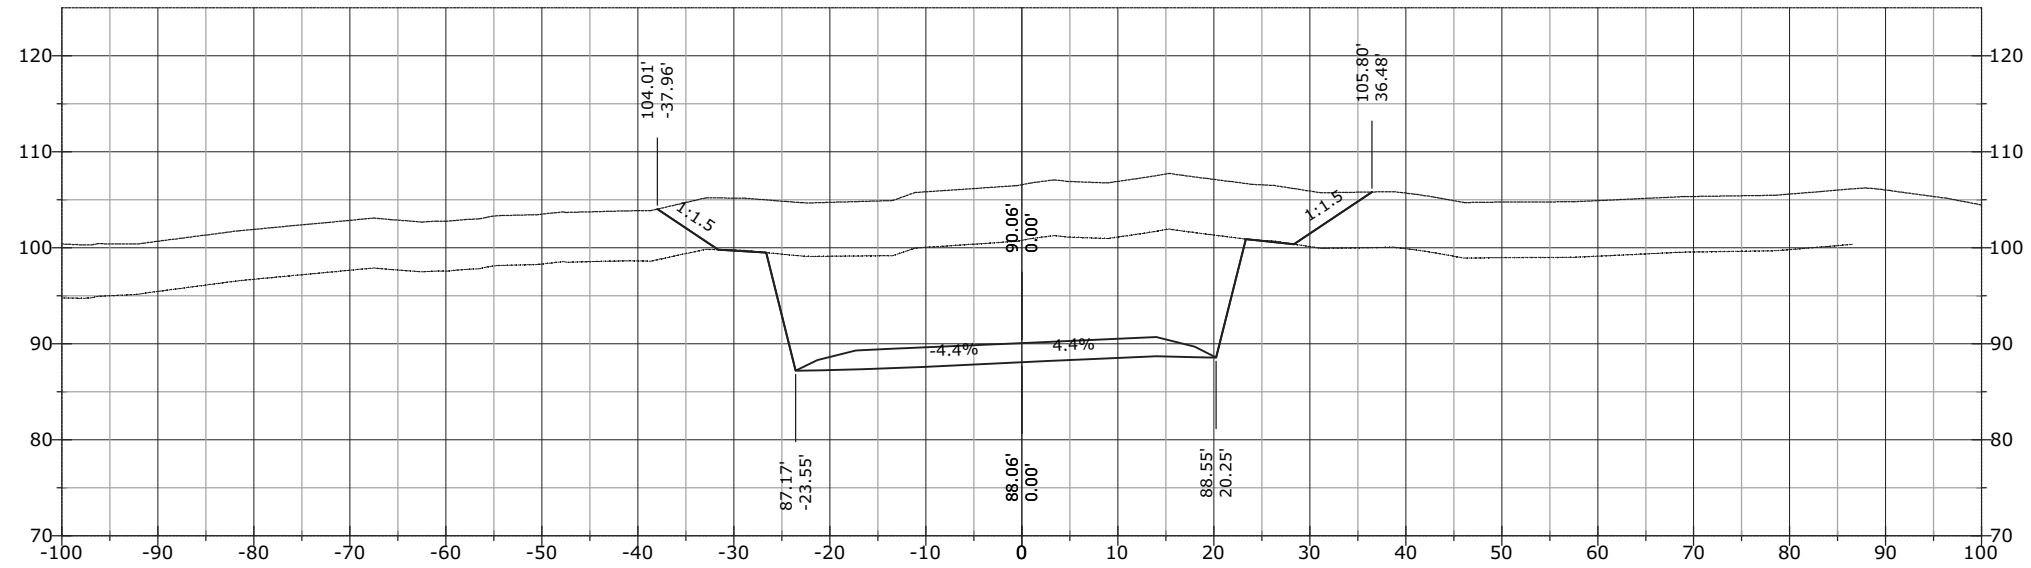


824+50.00

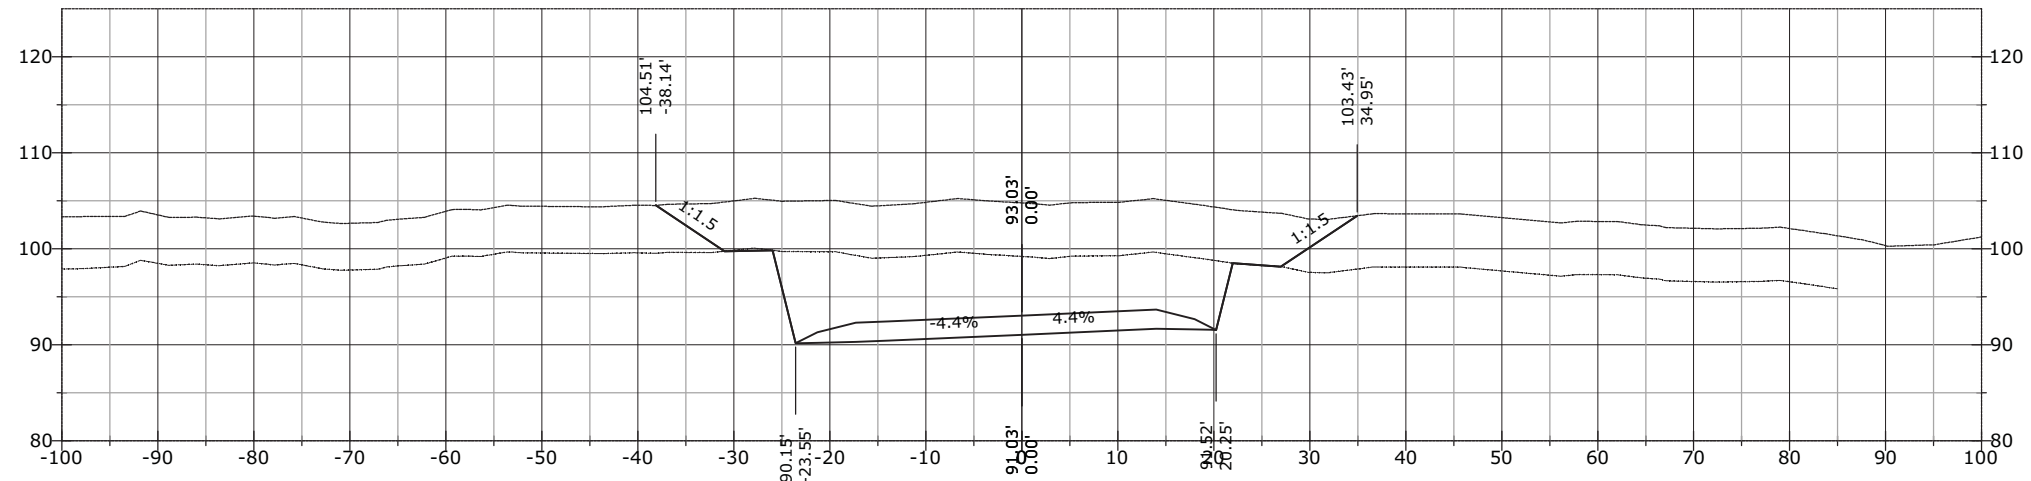


STATE	PROJECT	SHEET NUMBER
AK	AK PFH 43(10)	XS.105

825+50.00

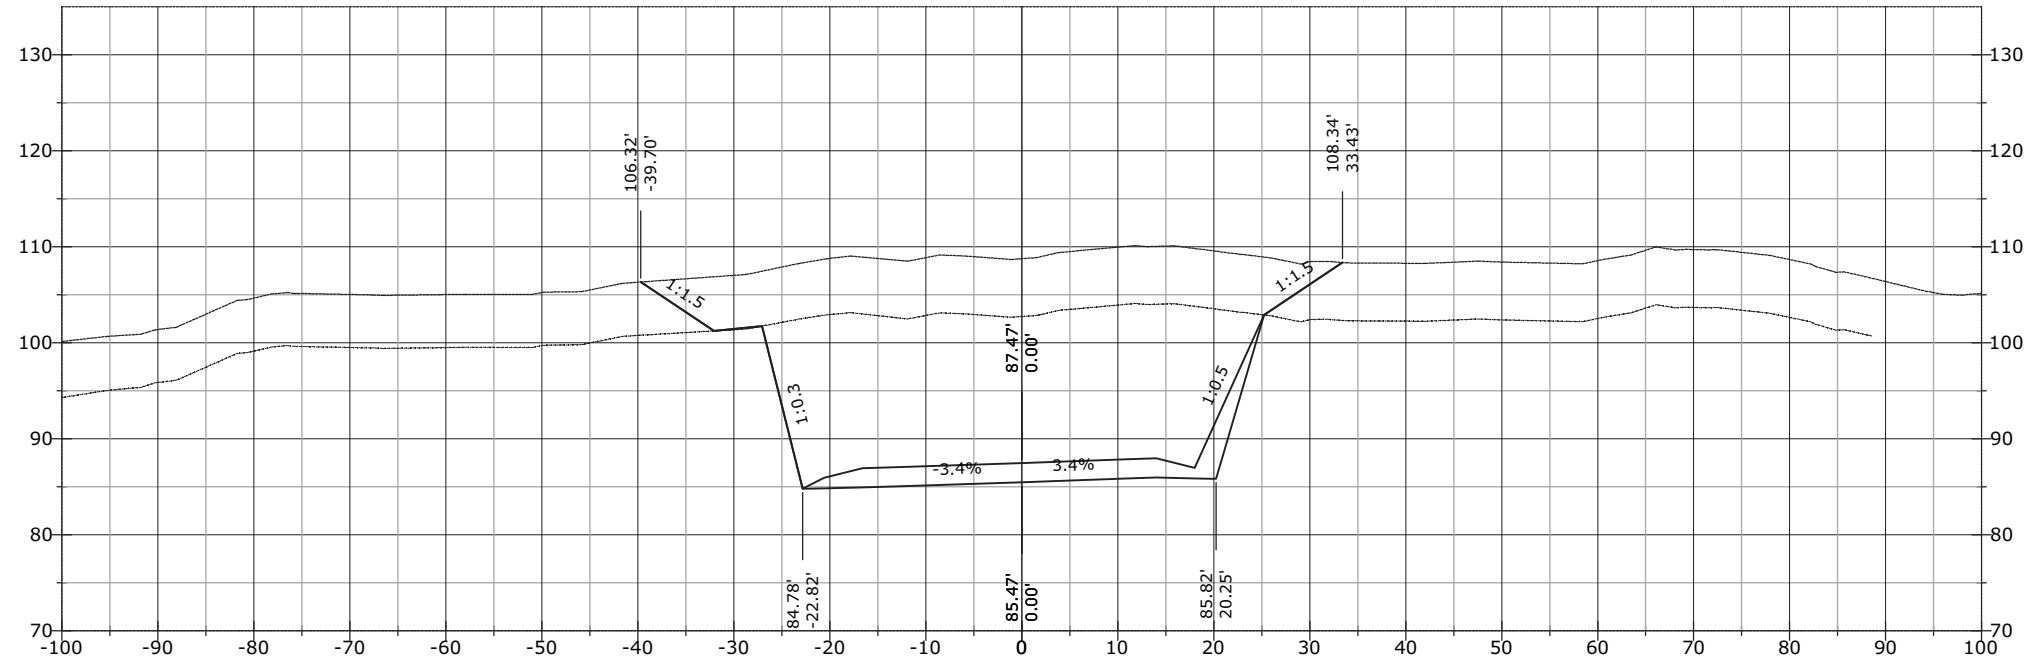


825+44.54

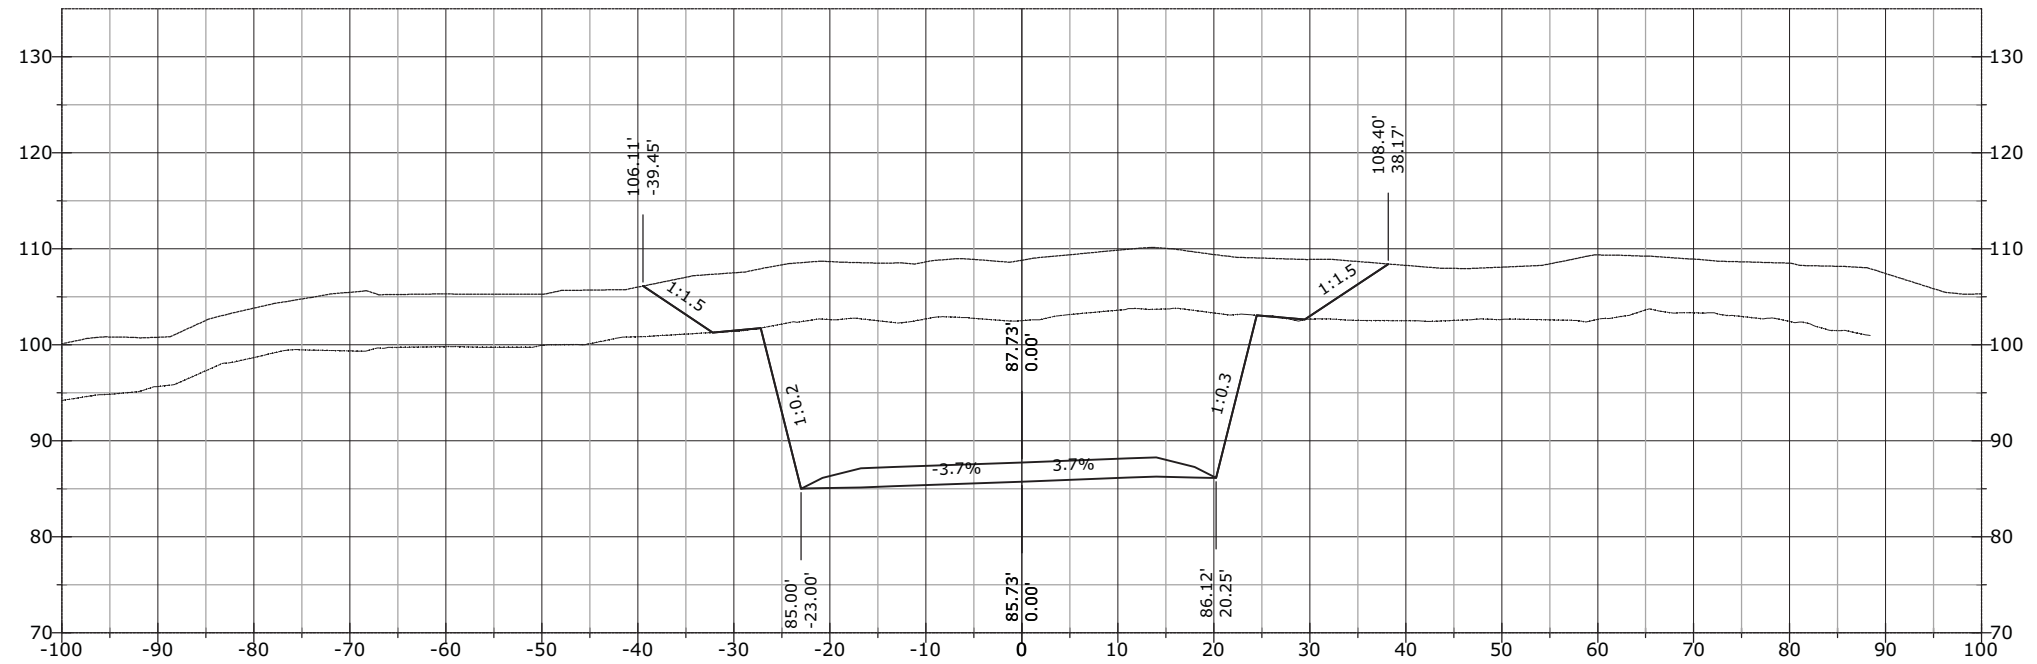


STATE	PROJECT	SHEET NUMBER
AK	AK PFH 43(10)	XS.106

825+78.90

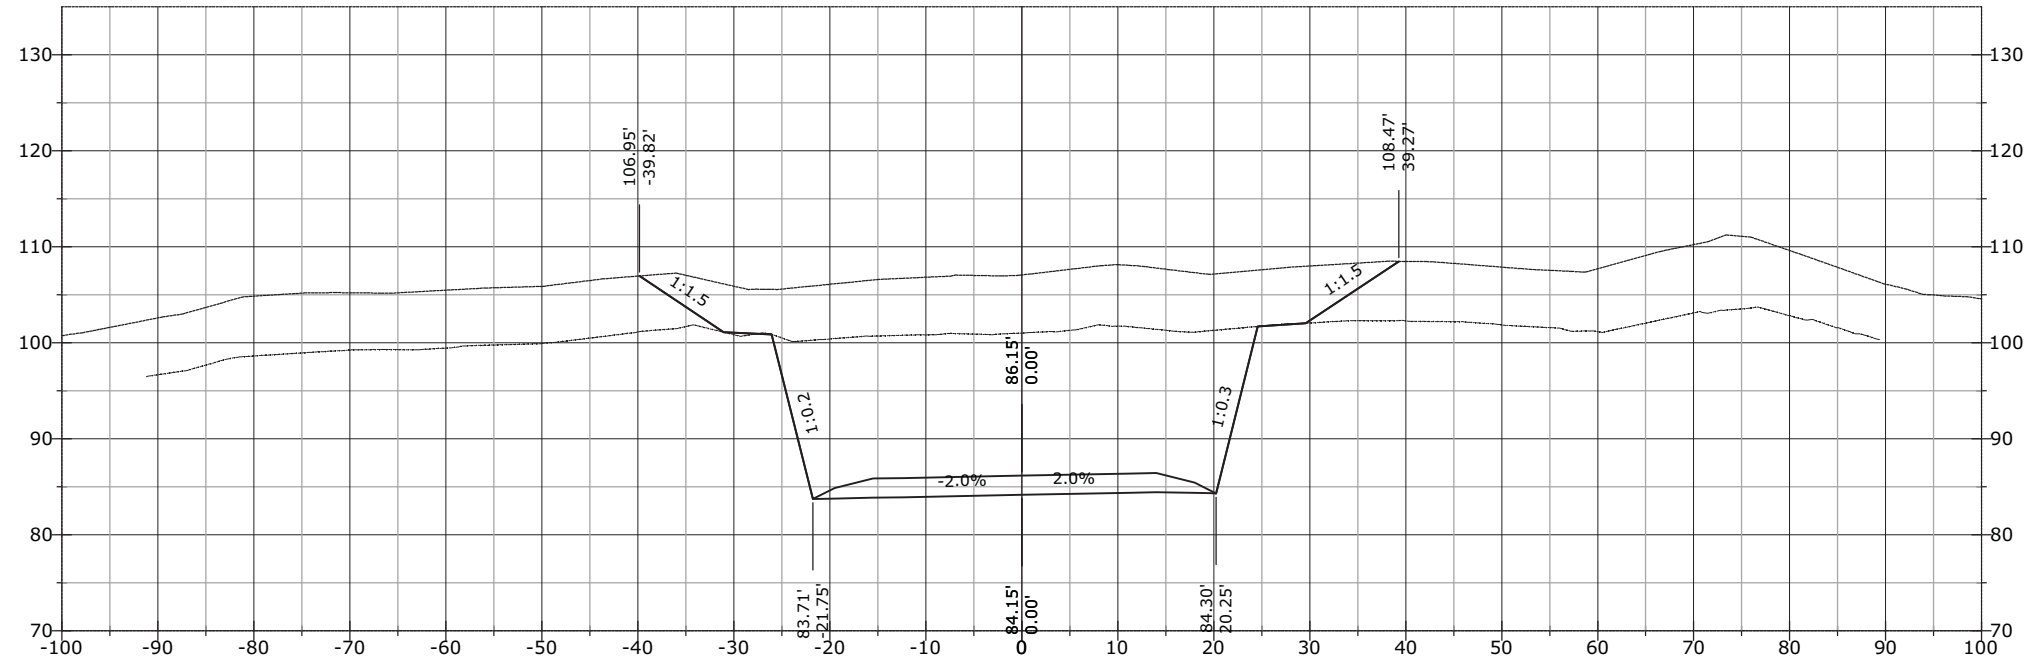


825+59.59

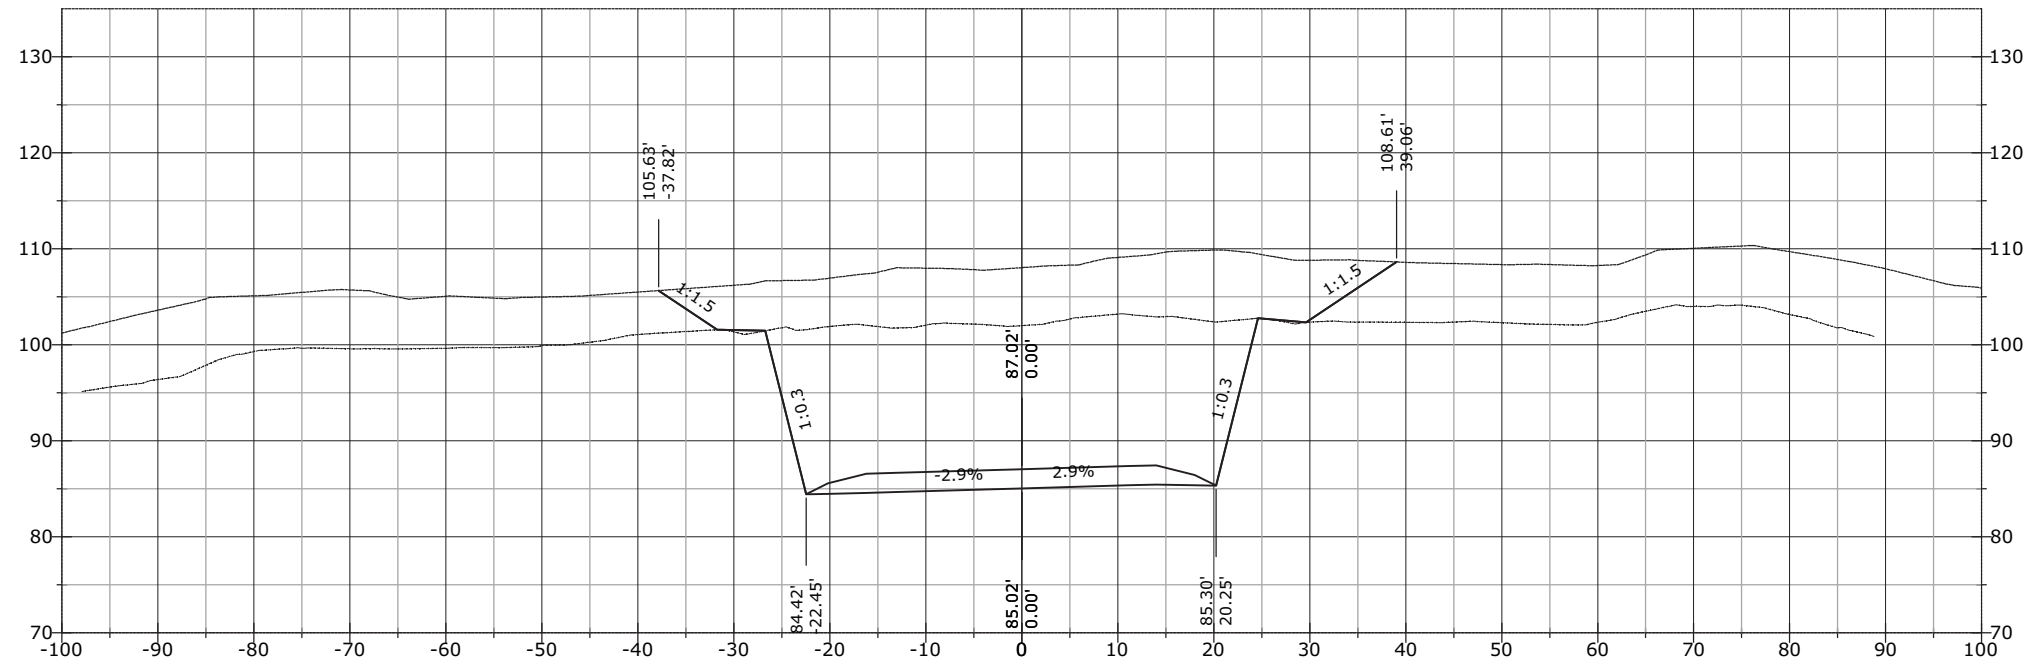


STATE	PROJECT	SHEET NUMBER
AK	AK PFH 43(10)	XS.107

826+20.31

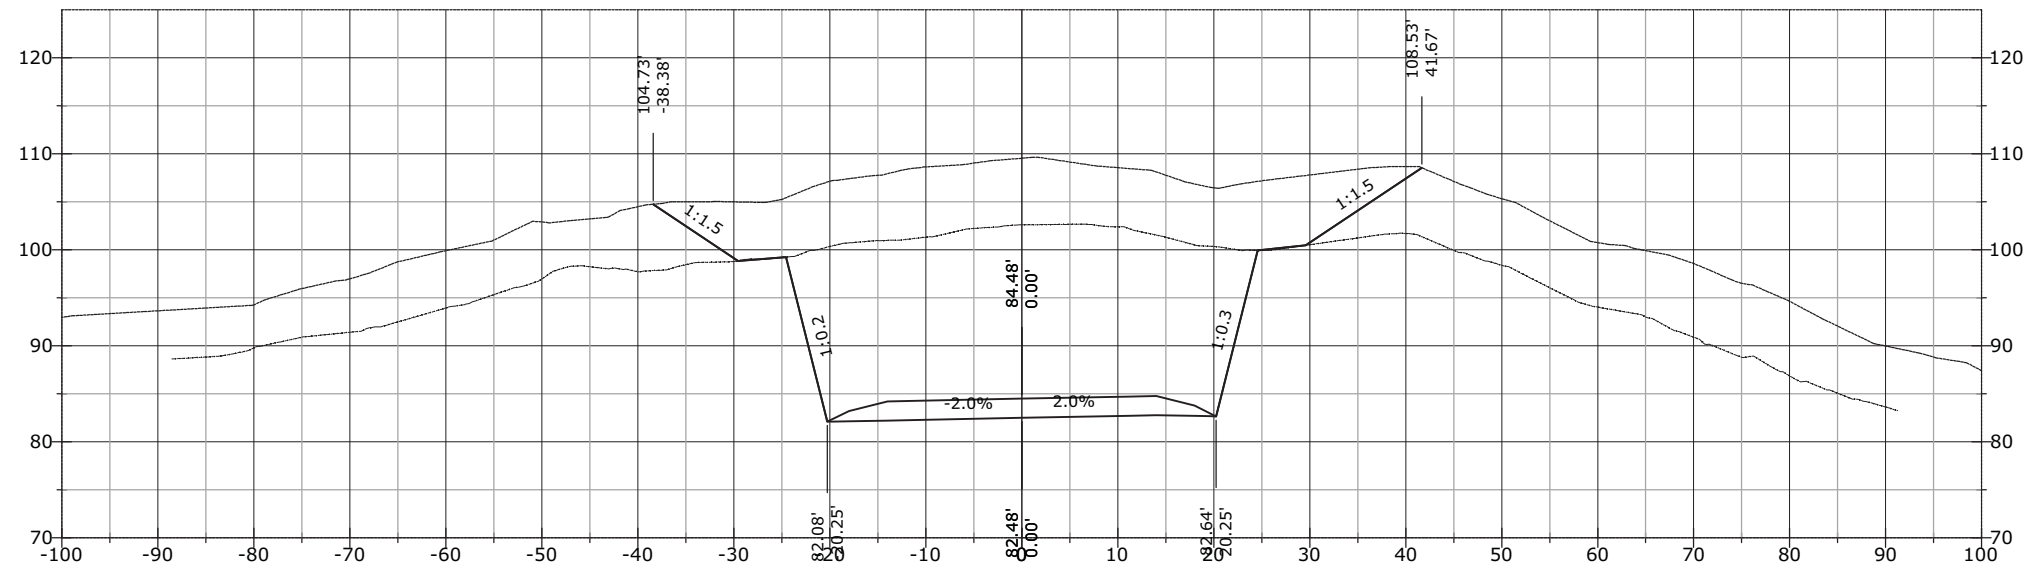


826+00.00

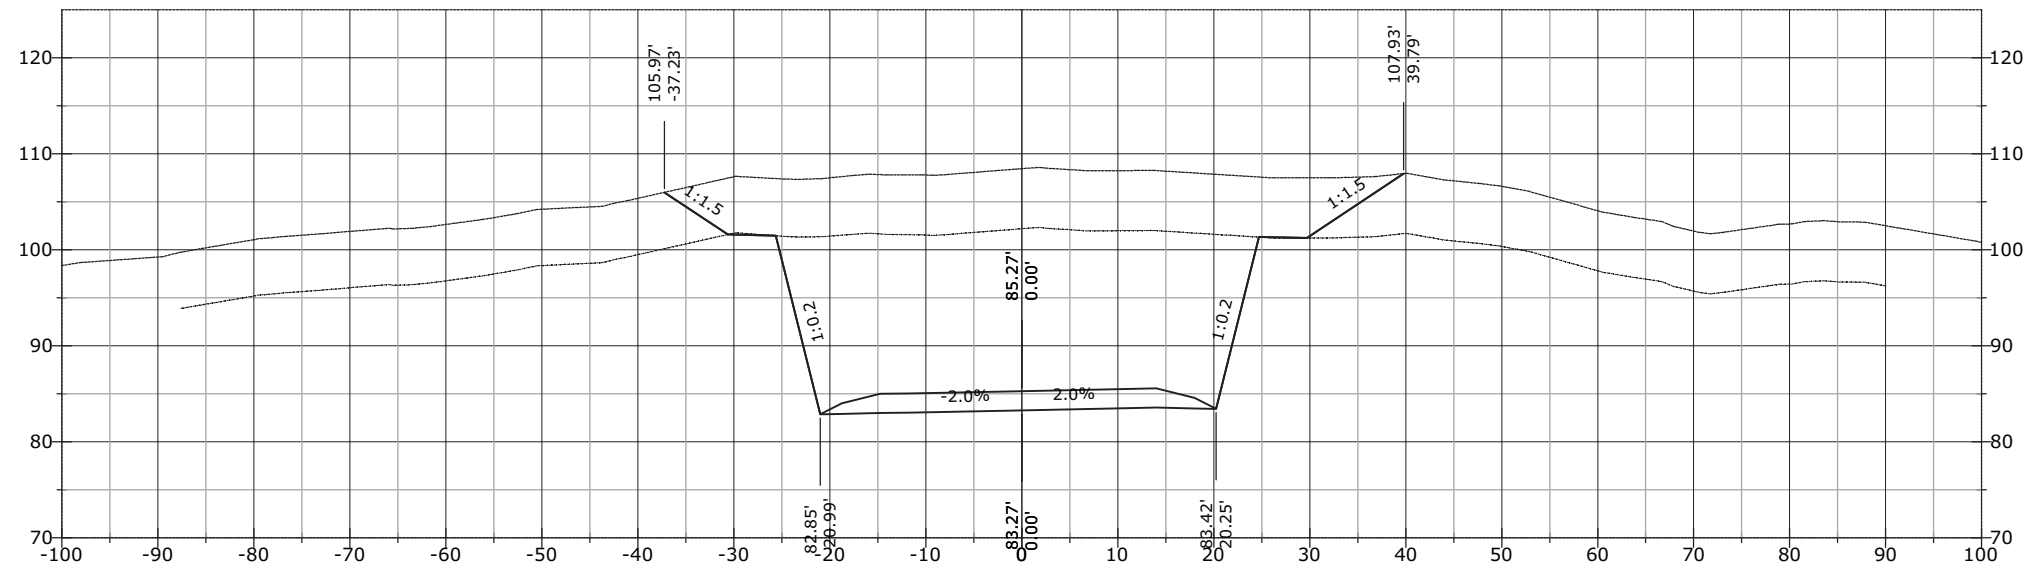


STATE	PROJECT	SHEET NUMBER
AK	AK PFH 43(10)	XS.108

827+00.00

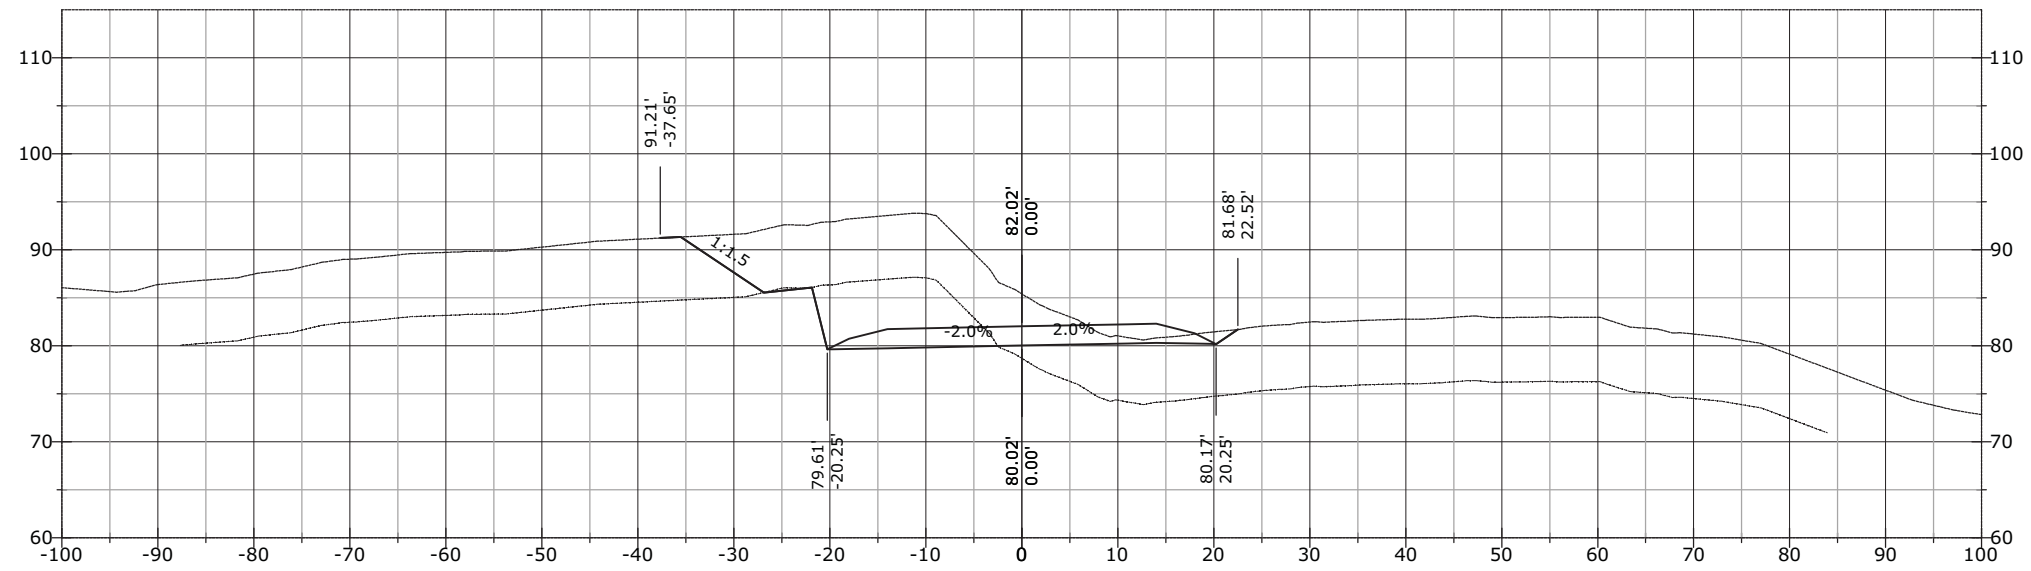


826+50.00

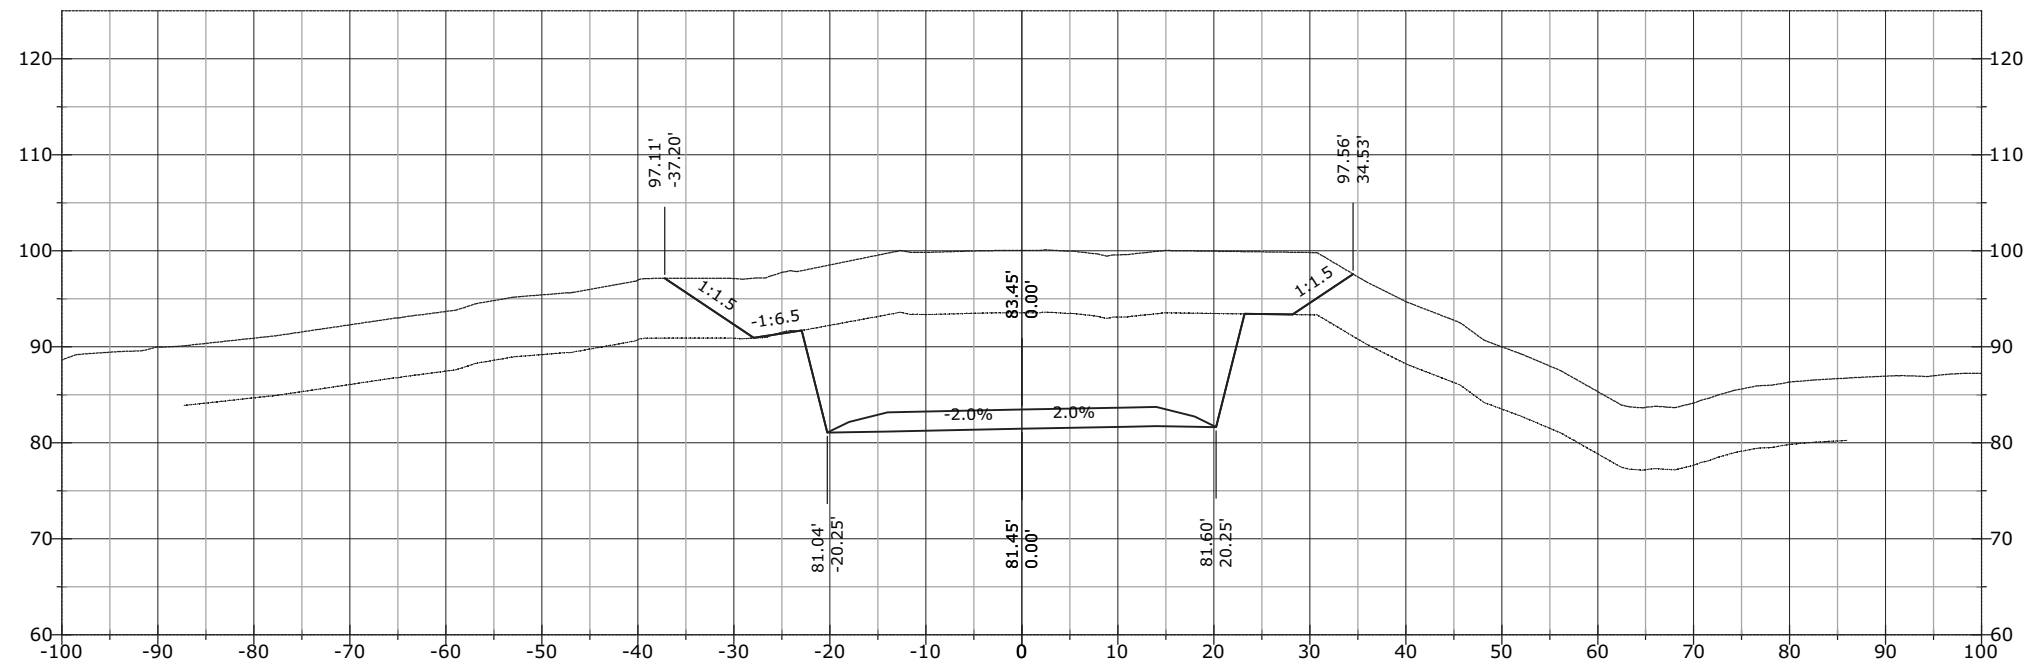


STATE	PROJECT	SHEET NUMBER
AK	AK PFH 43(10)	XS.109

827+50.00

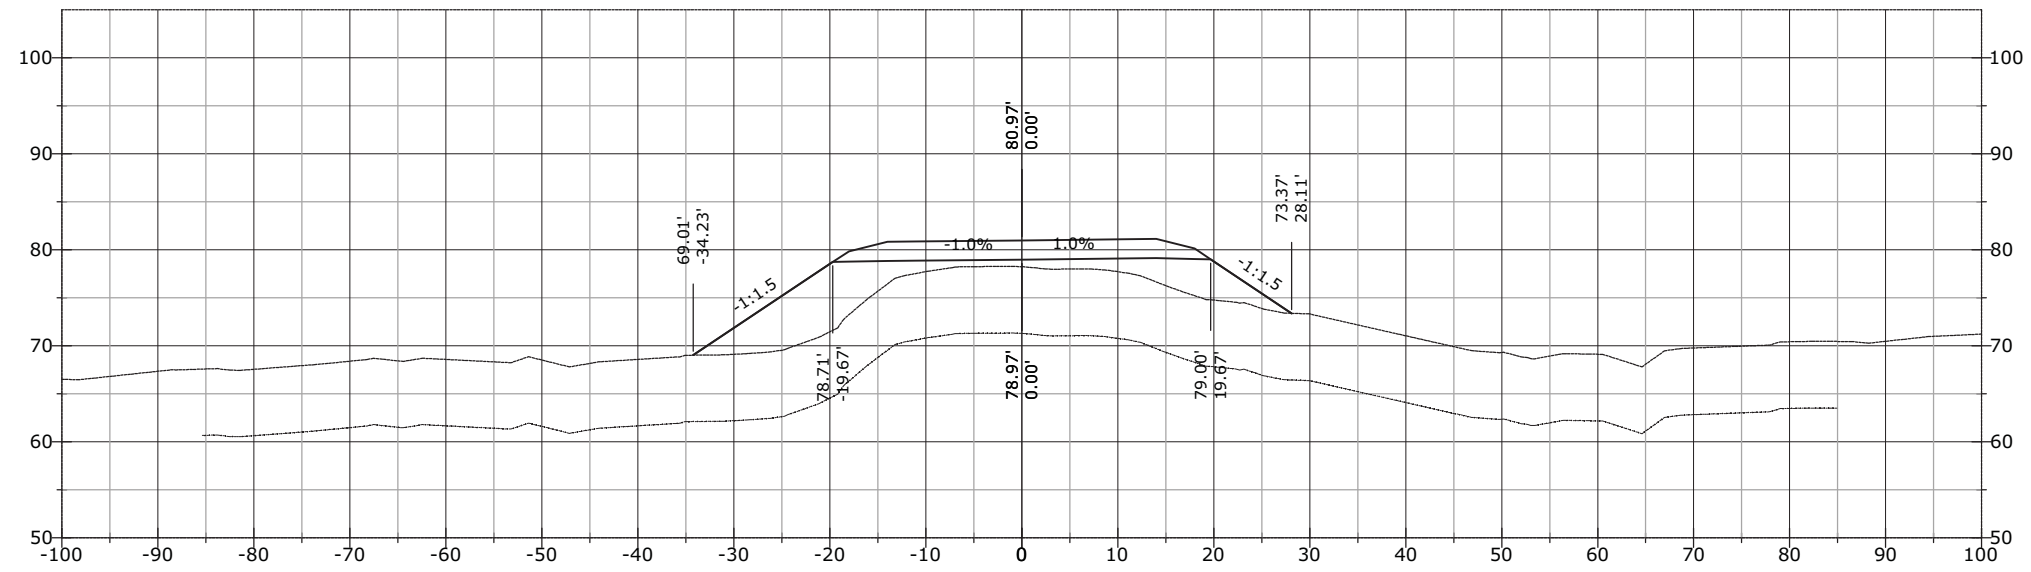


827+29.74

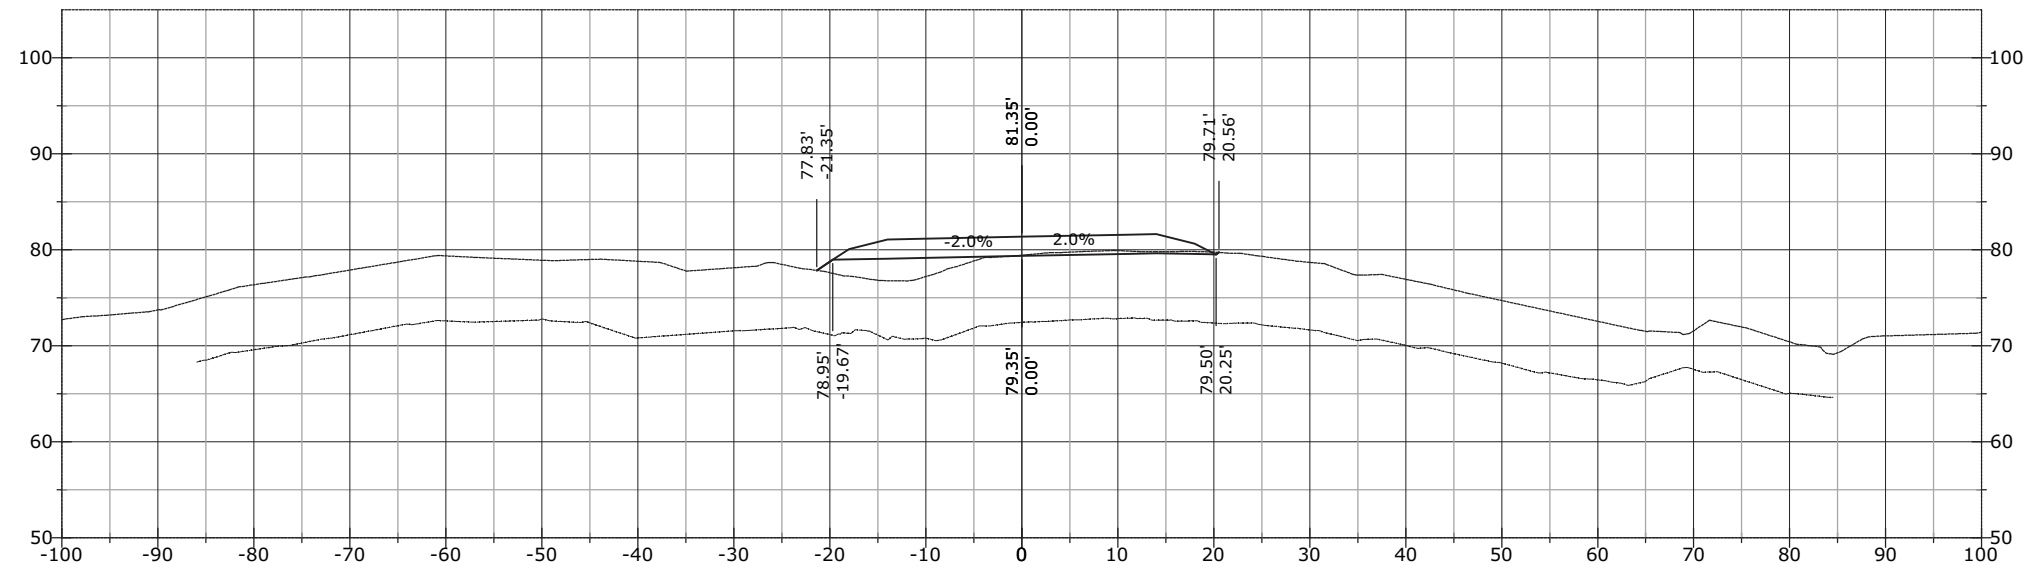


STATE	PROJECT	SHEET NUMBER
AK	AK PFH 43(10)	XS.110

828+00.00

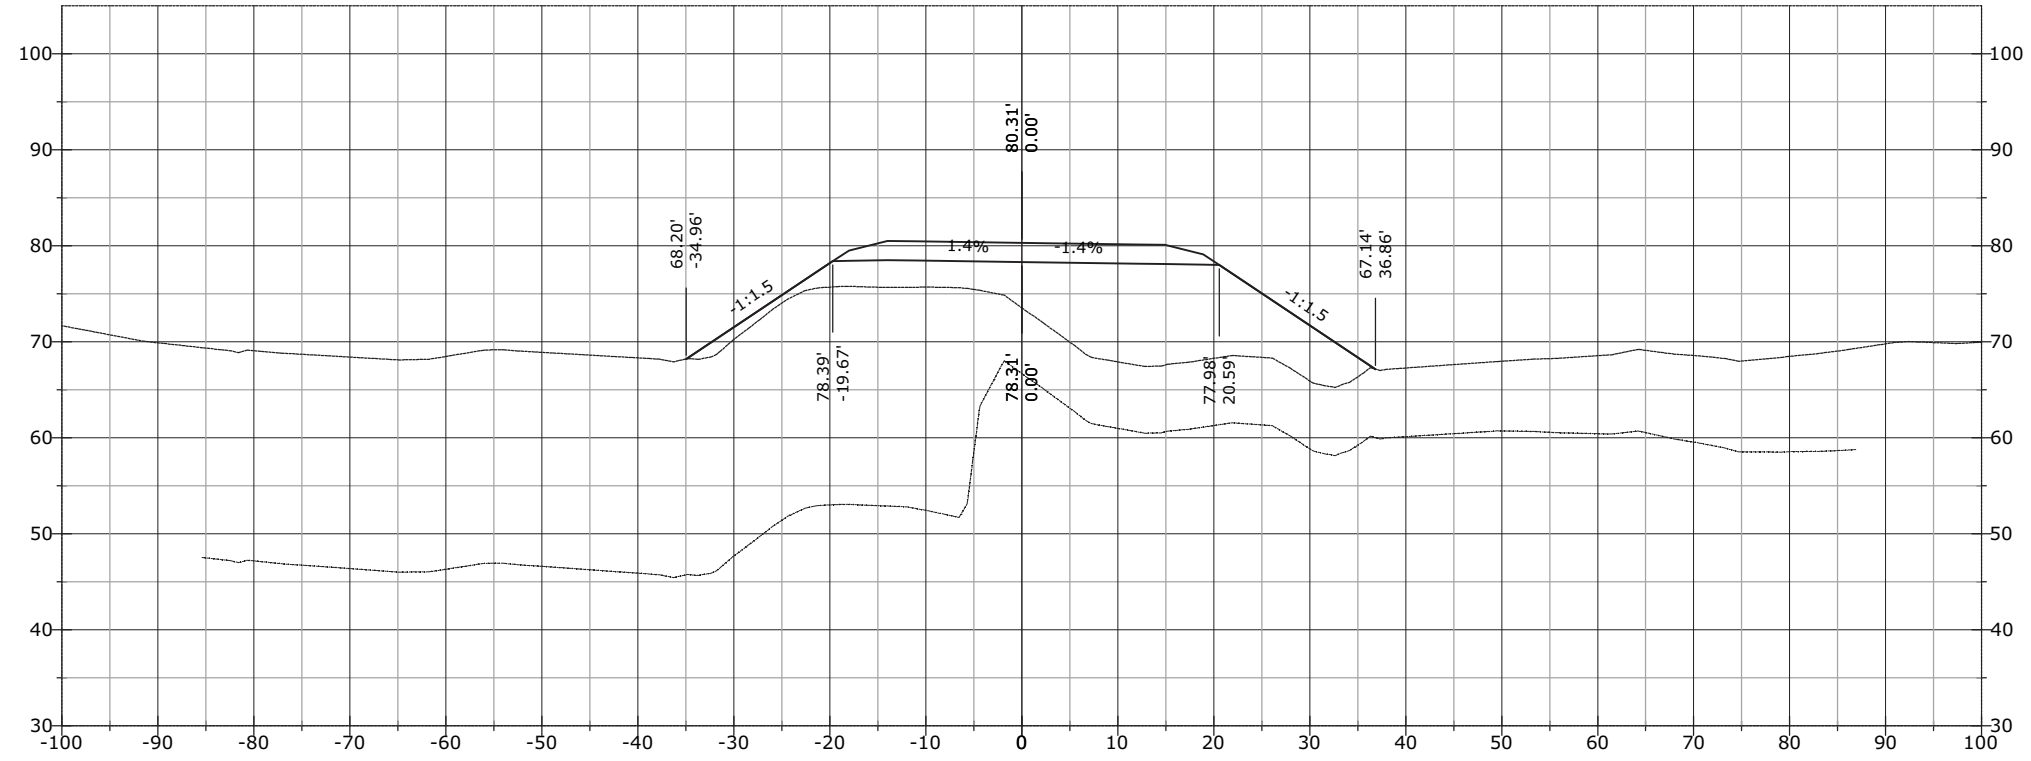


827+71.06

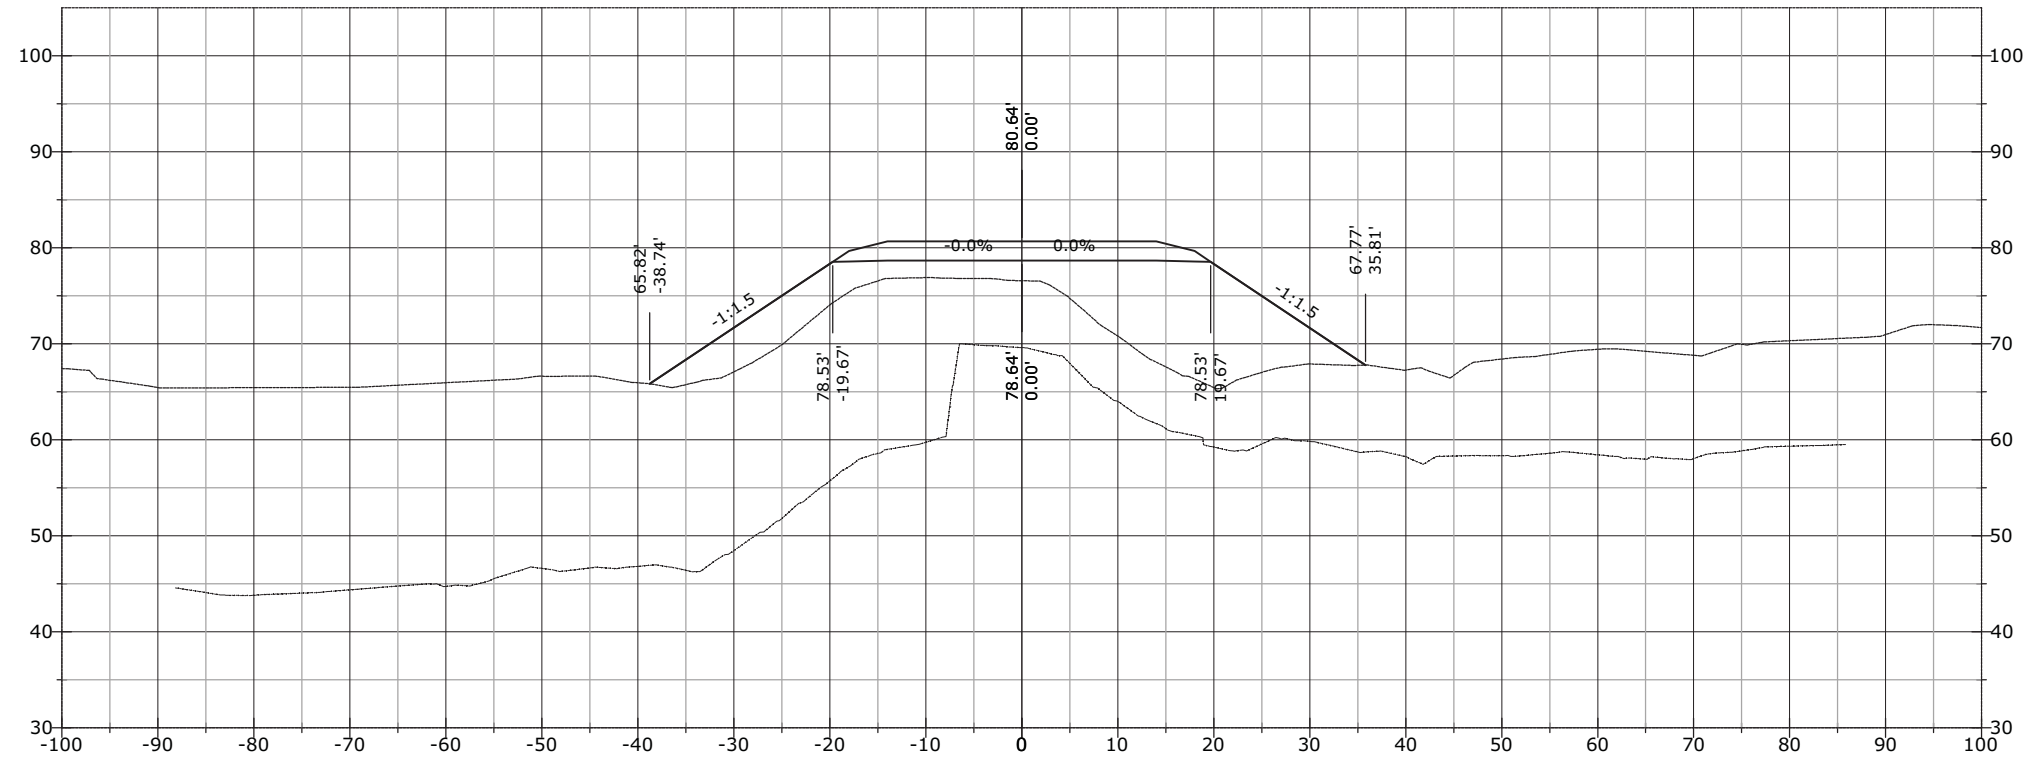


STATE	PROJECT	SHEET NUMBER
AK	AK PFH 43(10)	XS.111

828+46.85

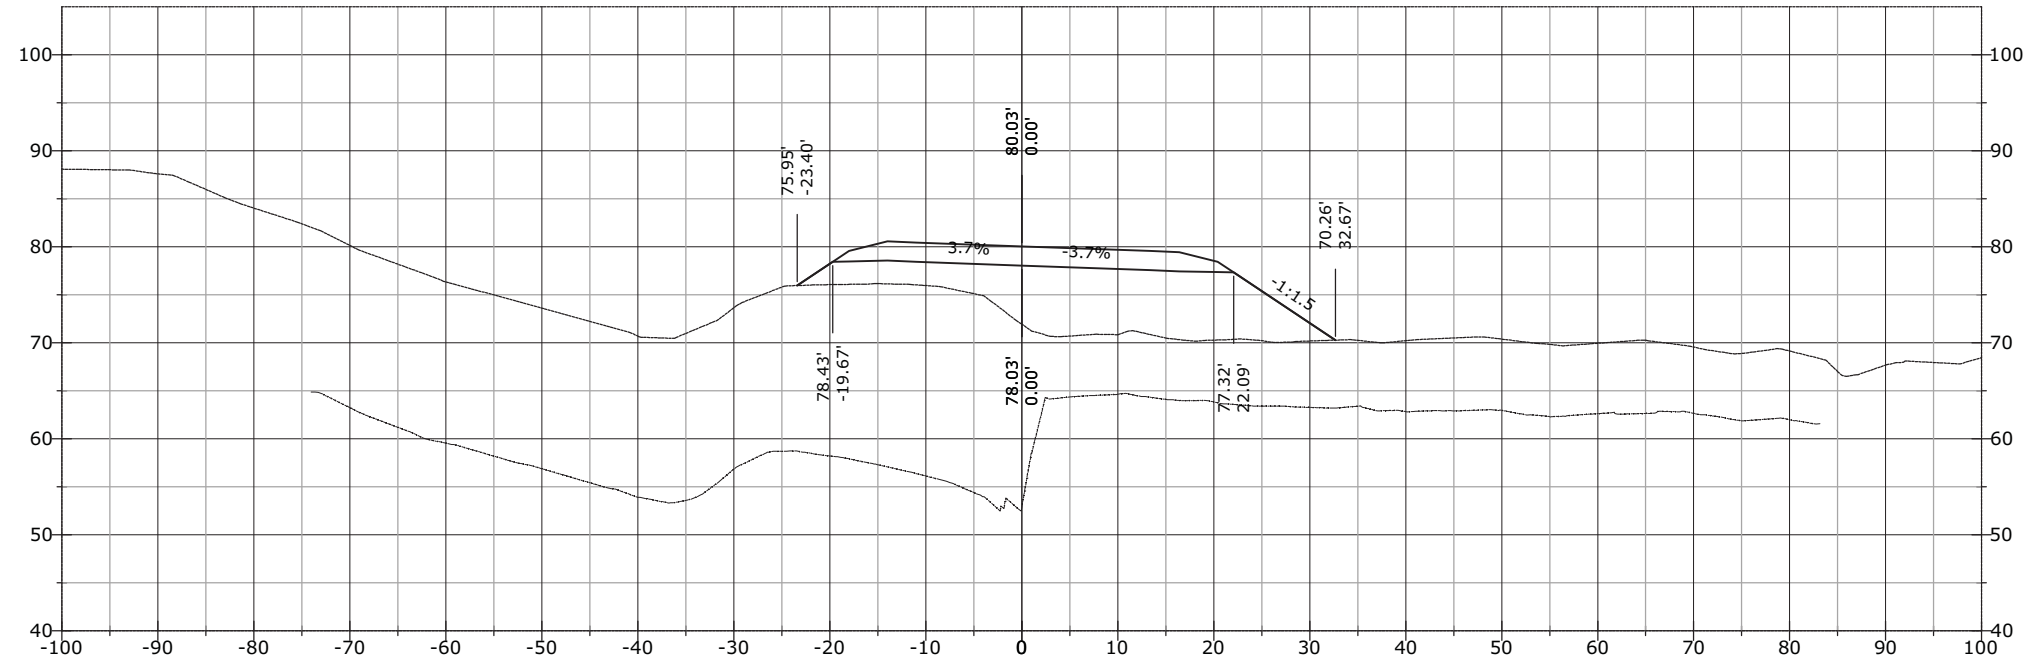


828+31.78

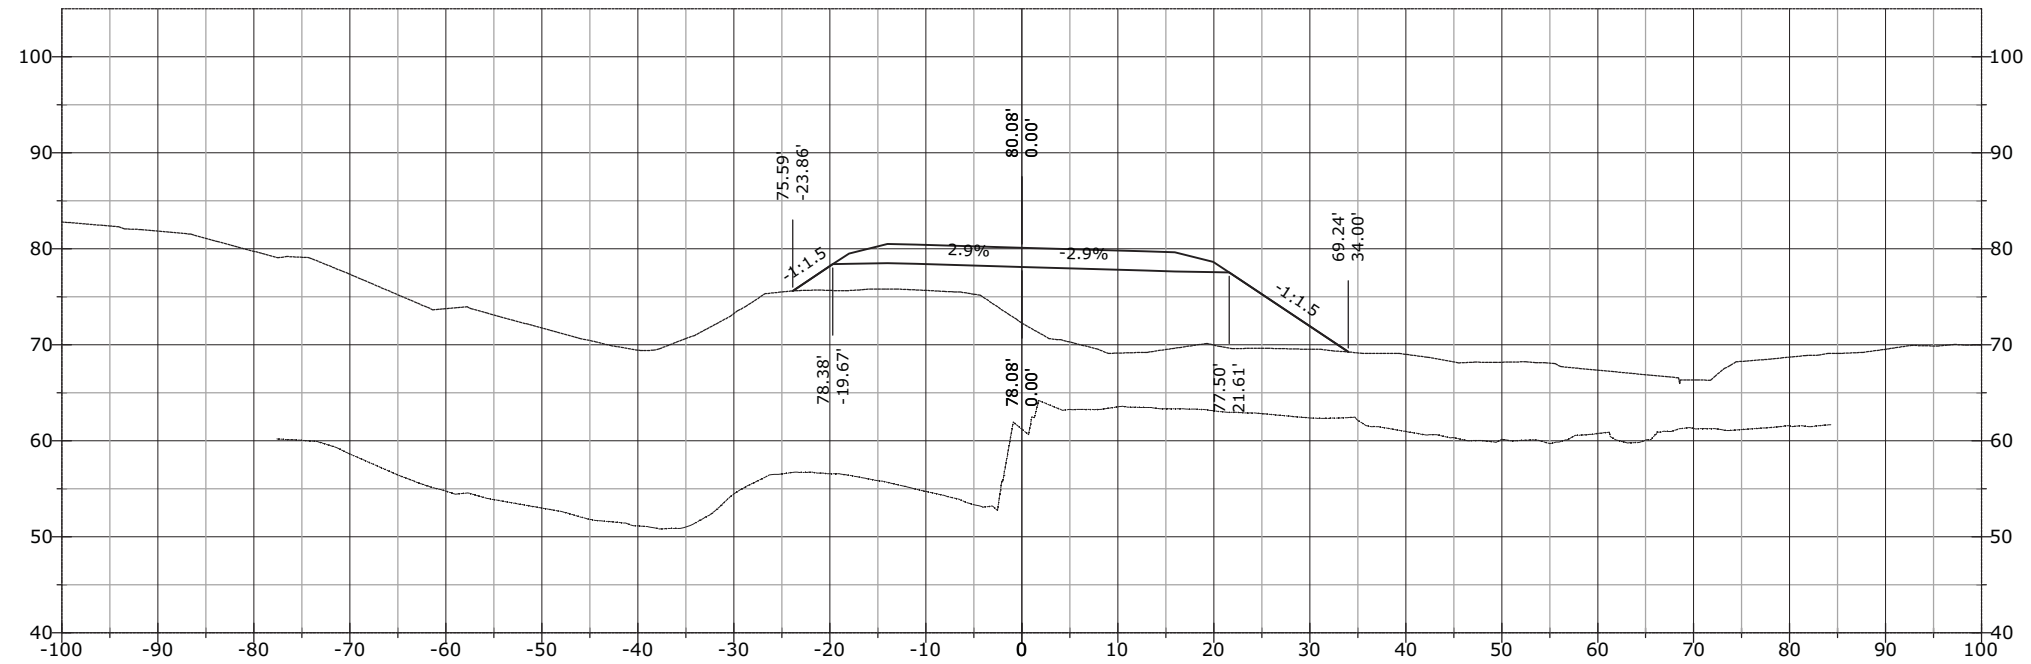


STATE	PROJECT	SHEET NUMBER
AK	AK PFH 43(10)	XS.112

828+62.11

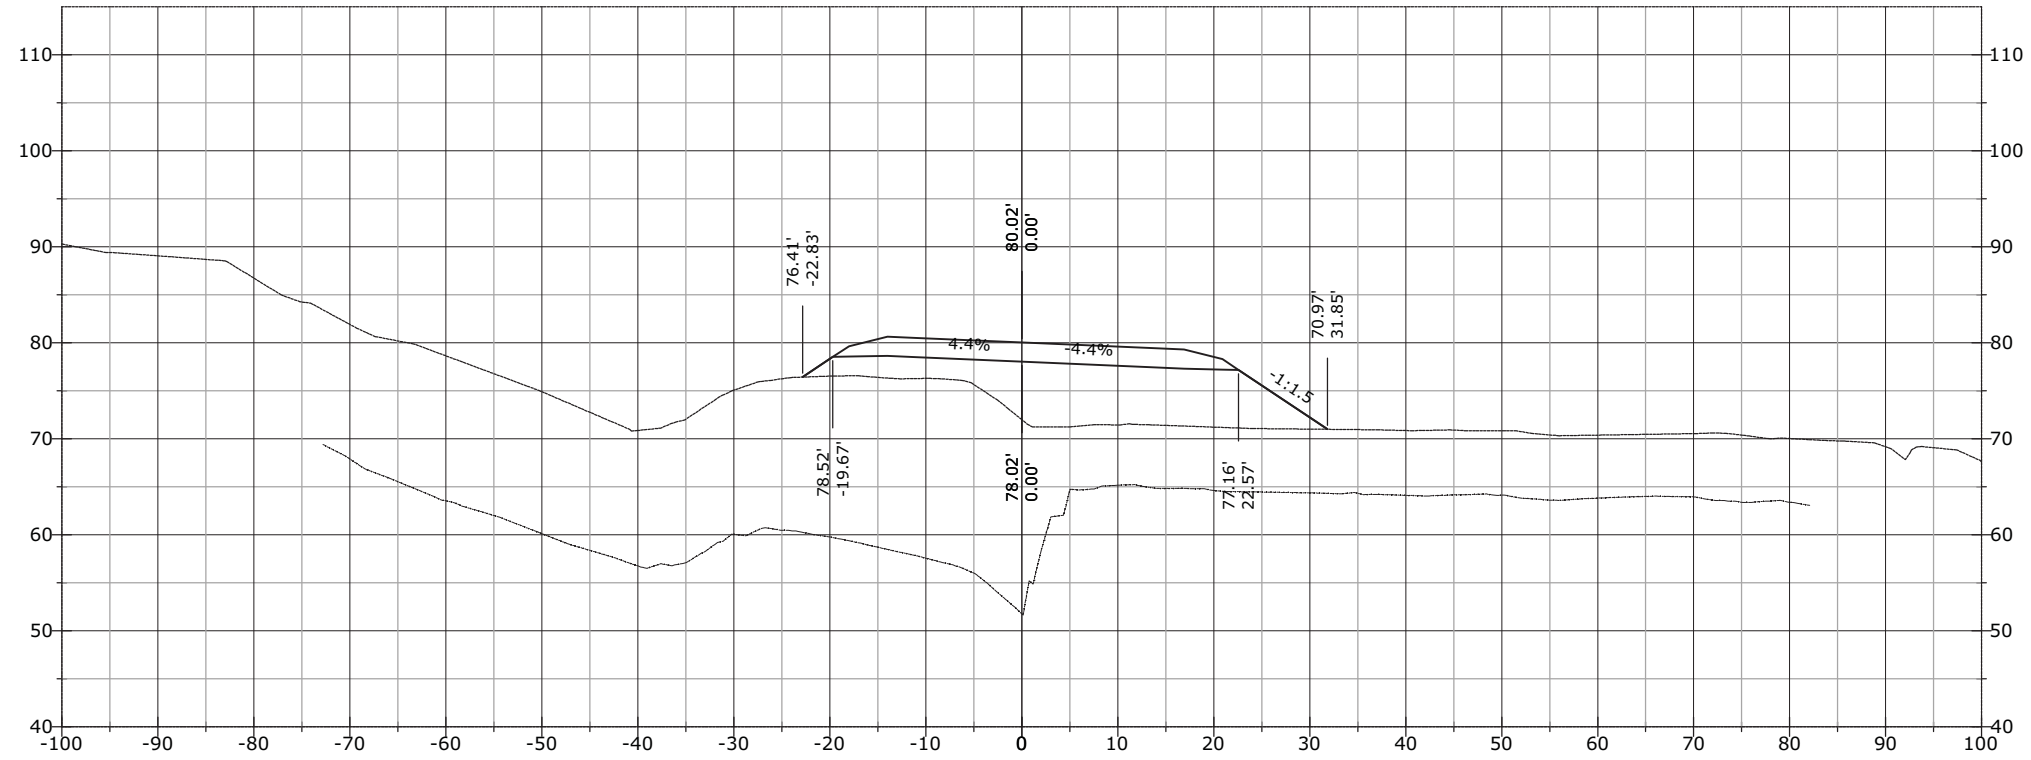


828+50.00

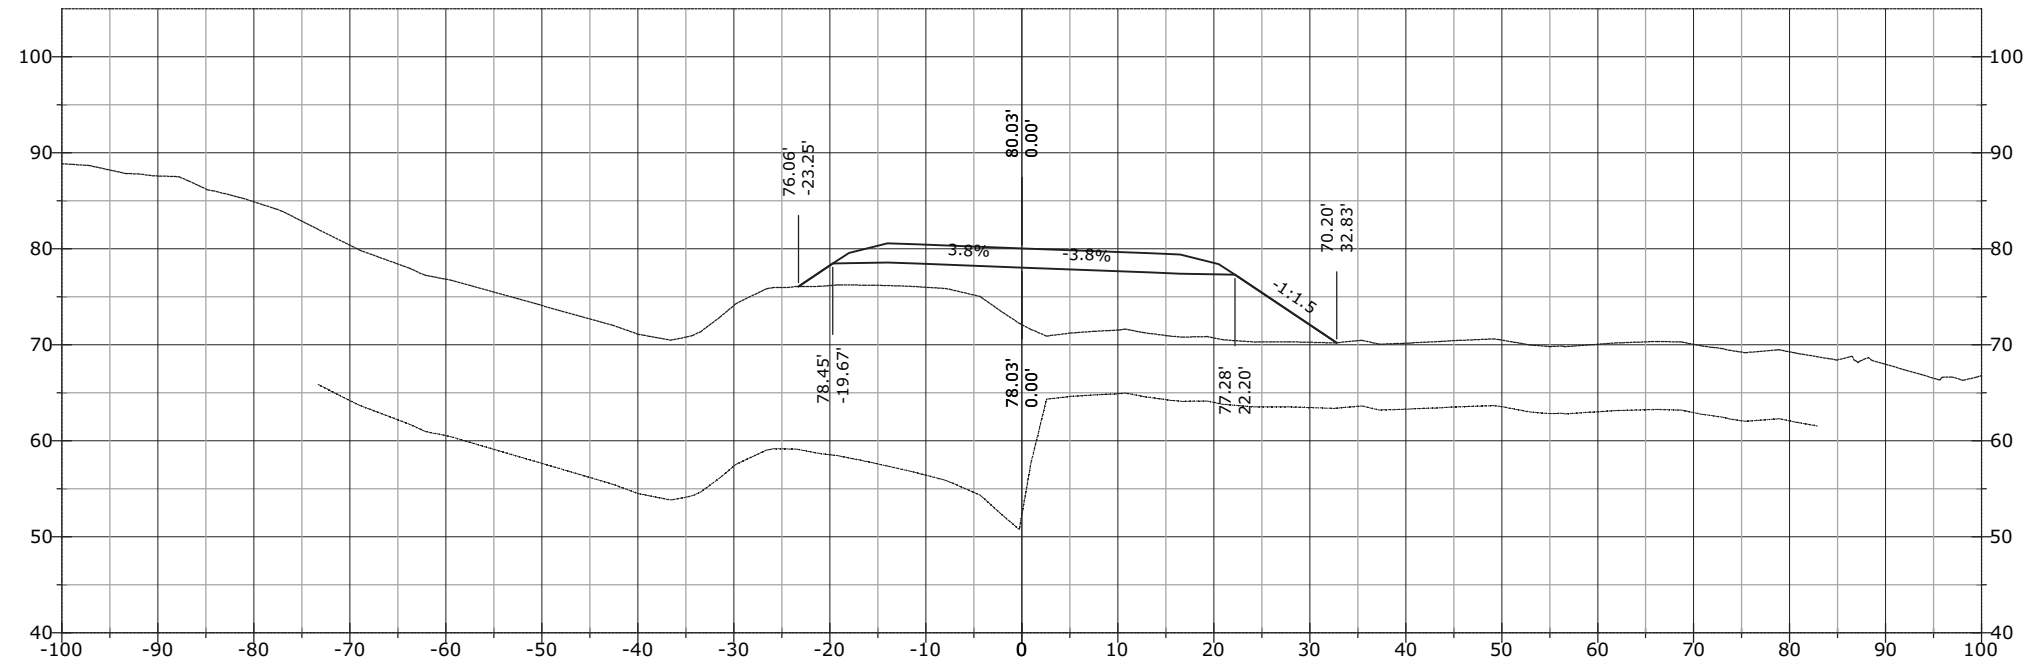


STATE	PROJECT	SHEET NUMBER
AK	AK PFH 43(10)	XS.113

829+14.26

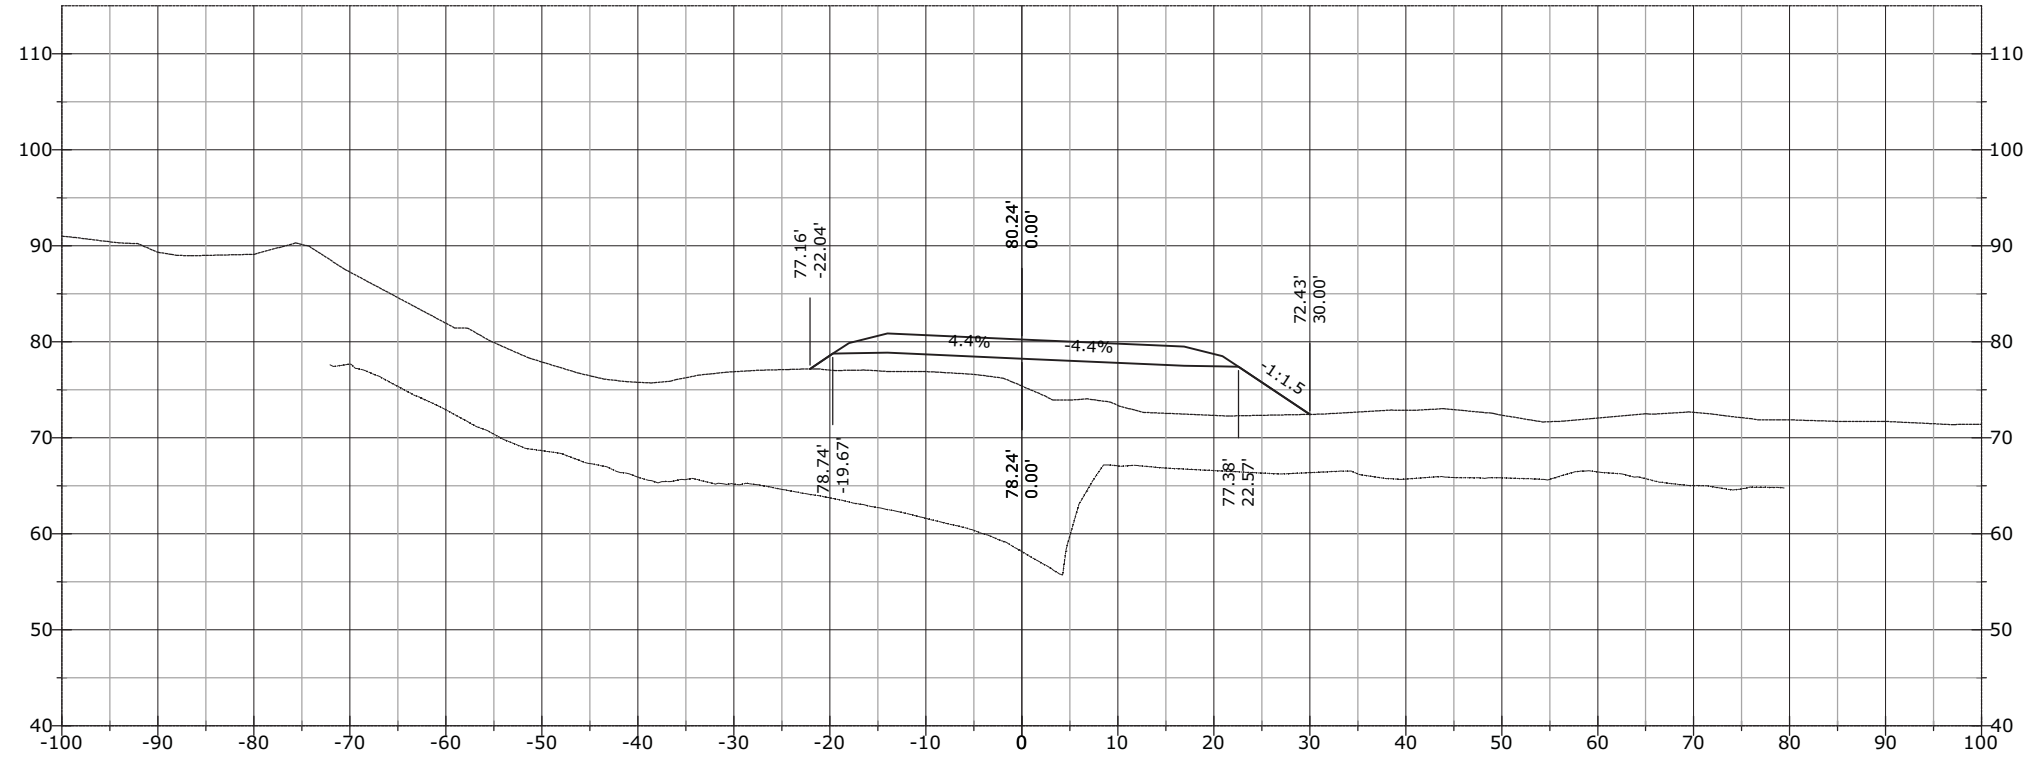


829+00.00

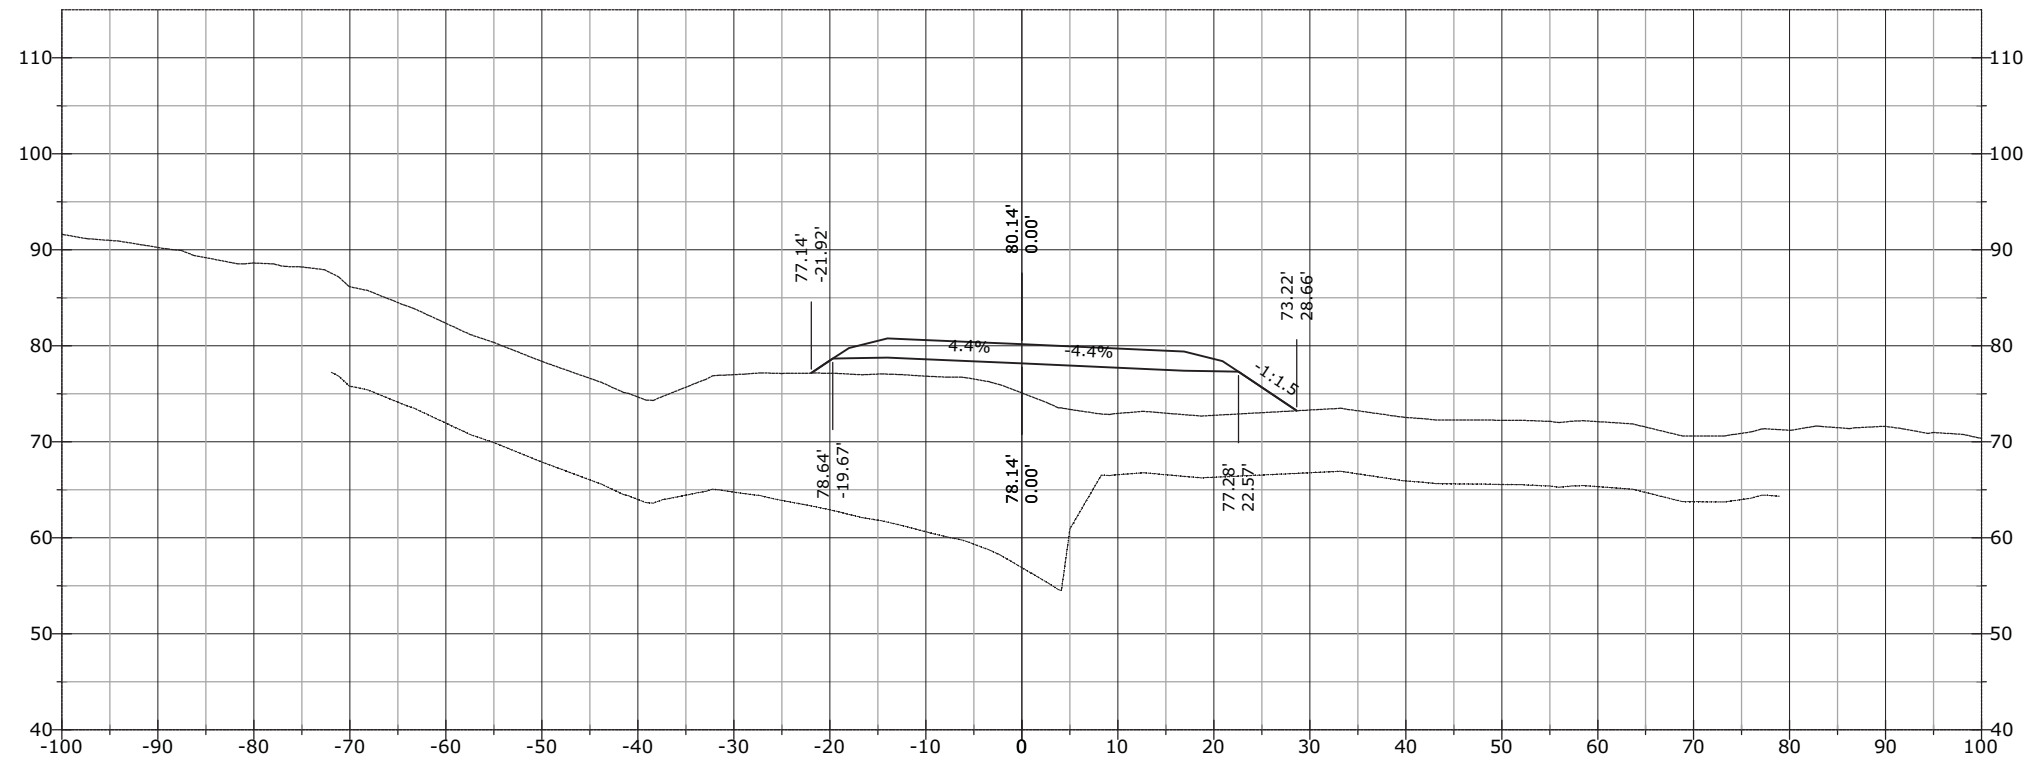


STATE	PROJECT	SHEET NUMBER
AK	AK PFH 43(10)	XS.114

829+66.41

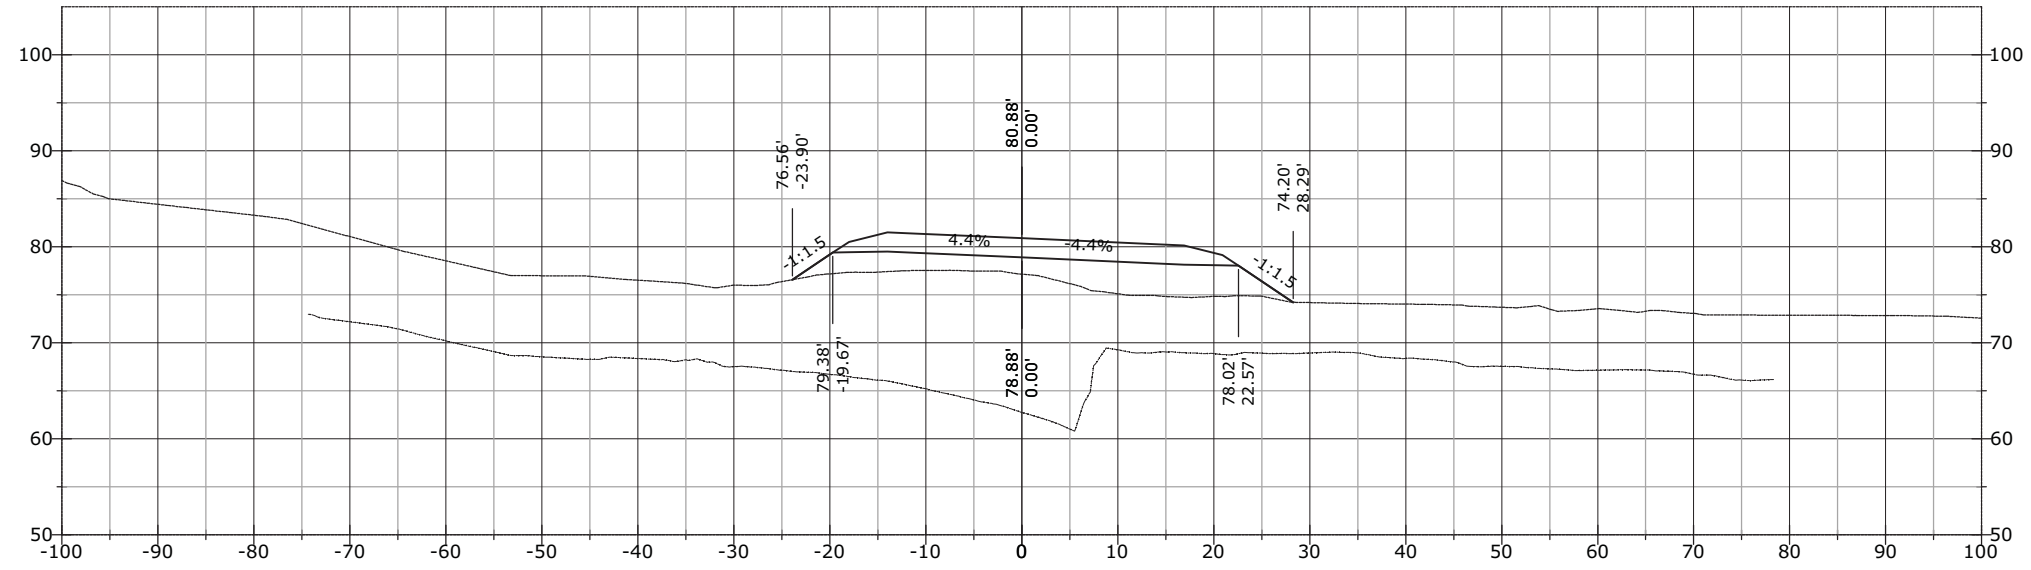


829+50.00

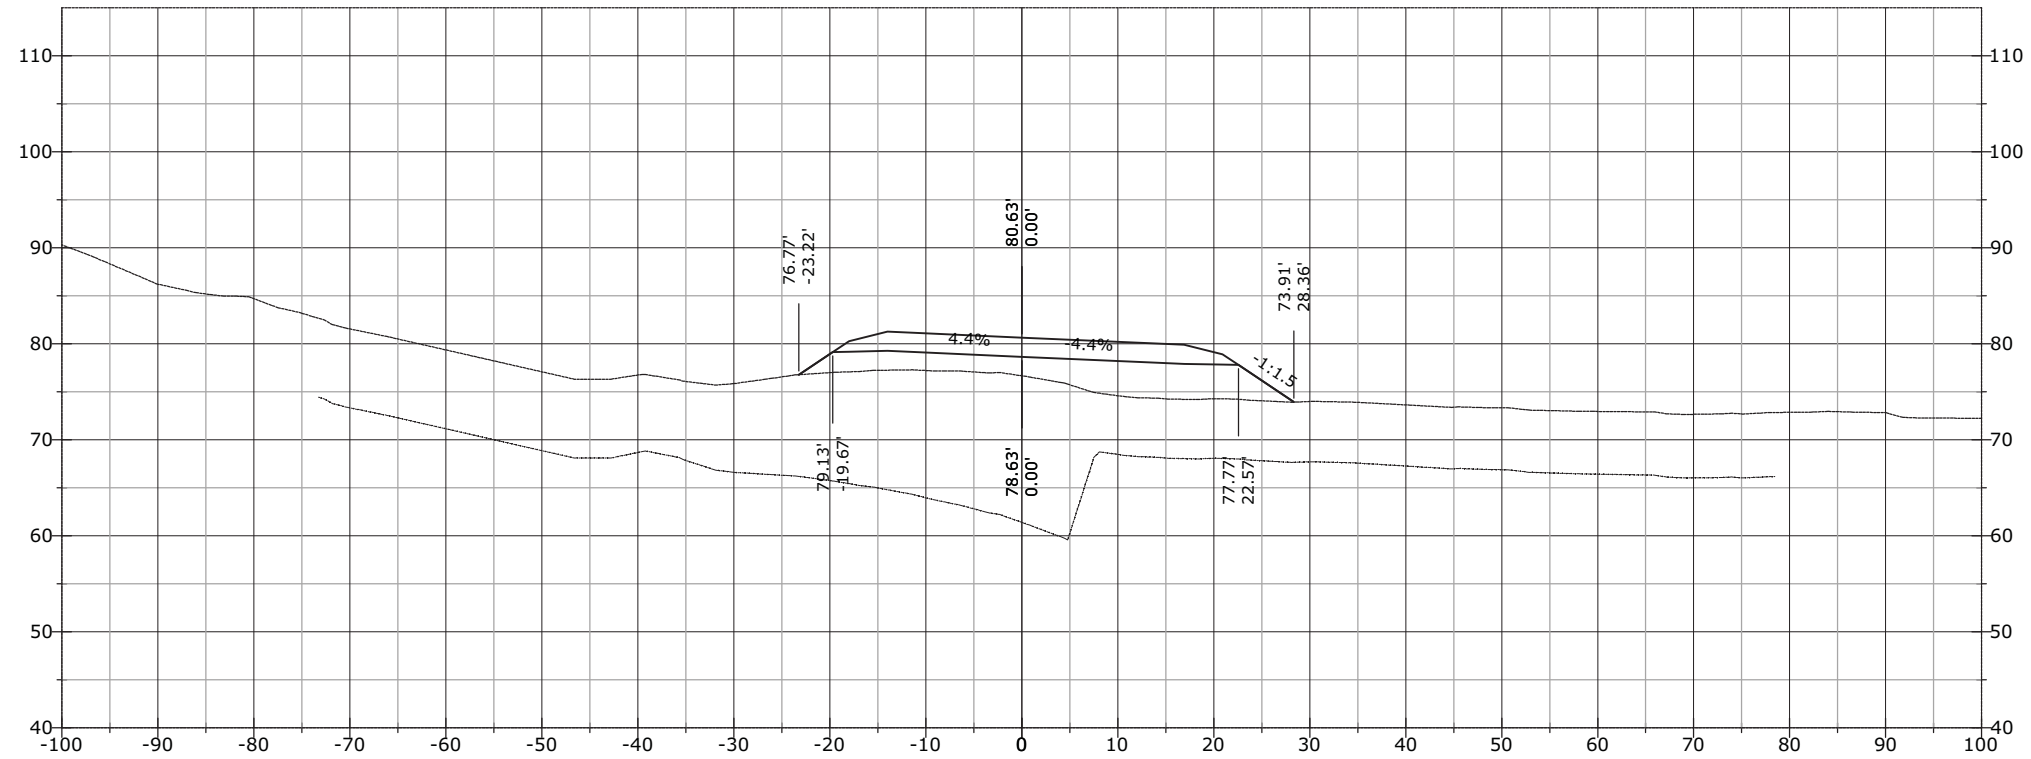


STATE	PROJECT	SHEET NUMBER
AK	AK PFH 43(10)	XS.115

829+96.74

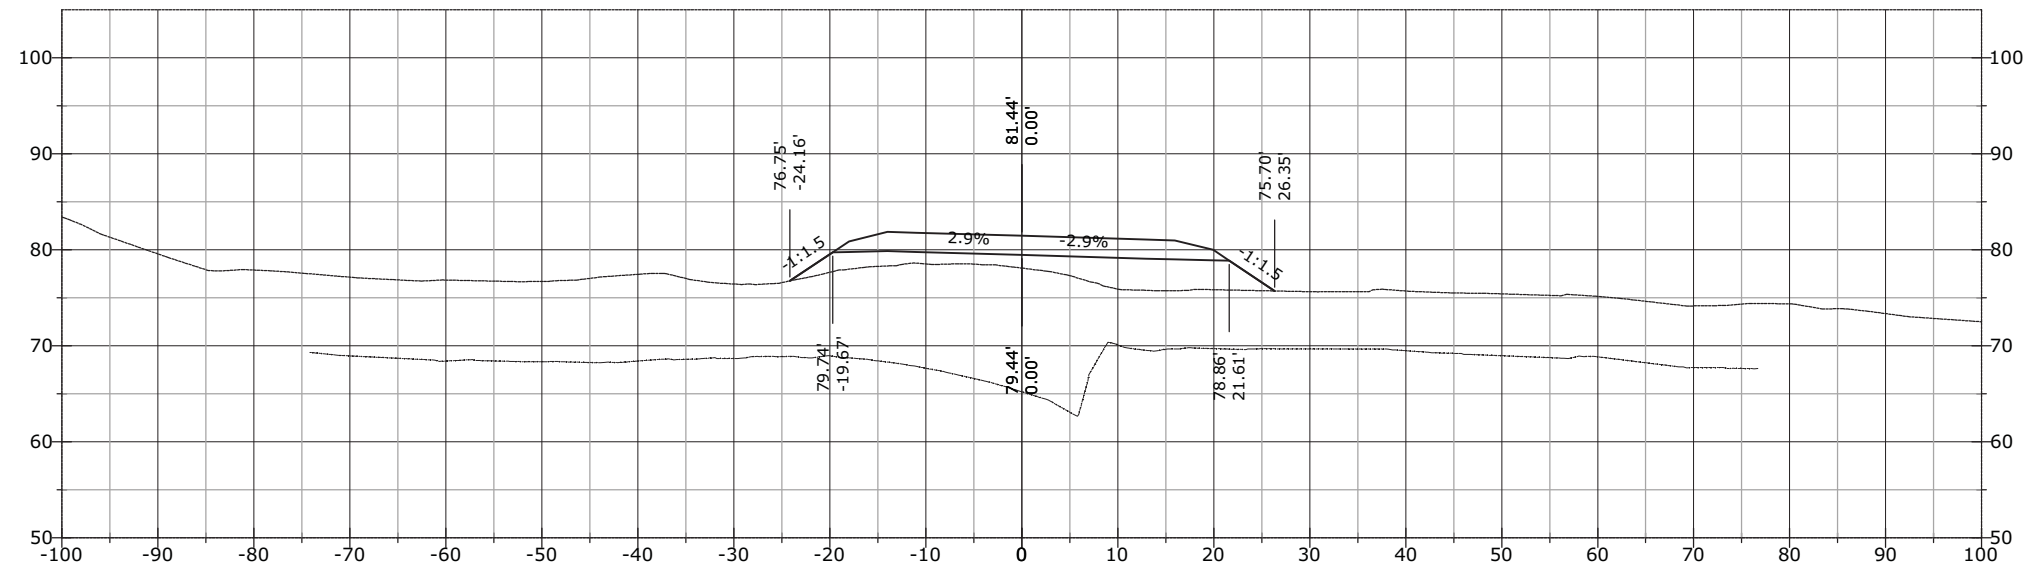


829+81.67

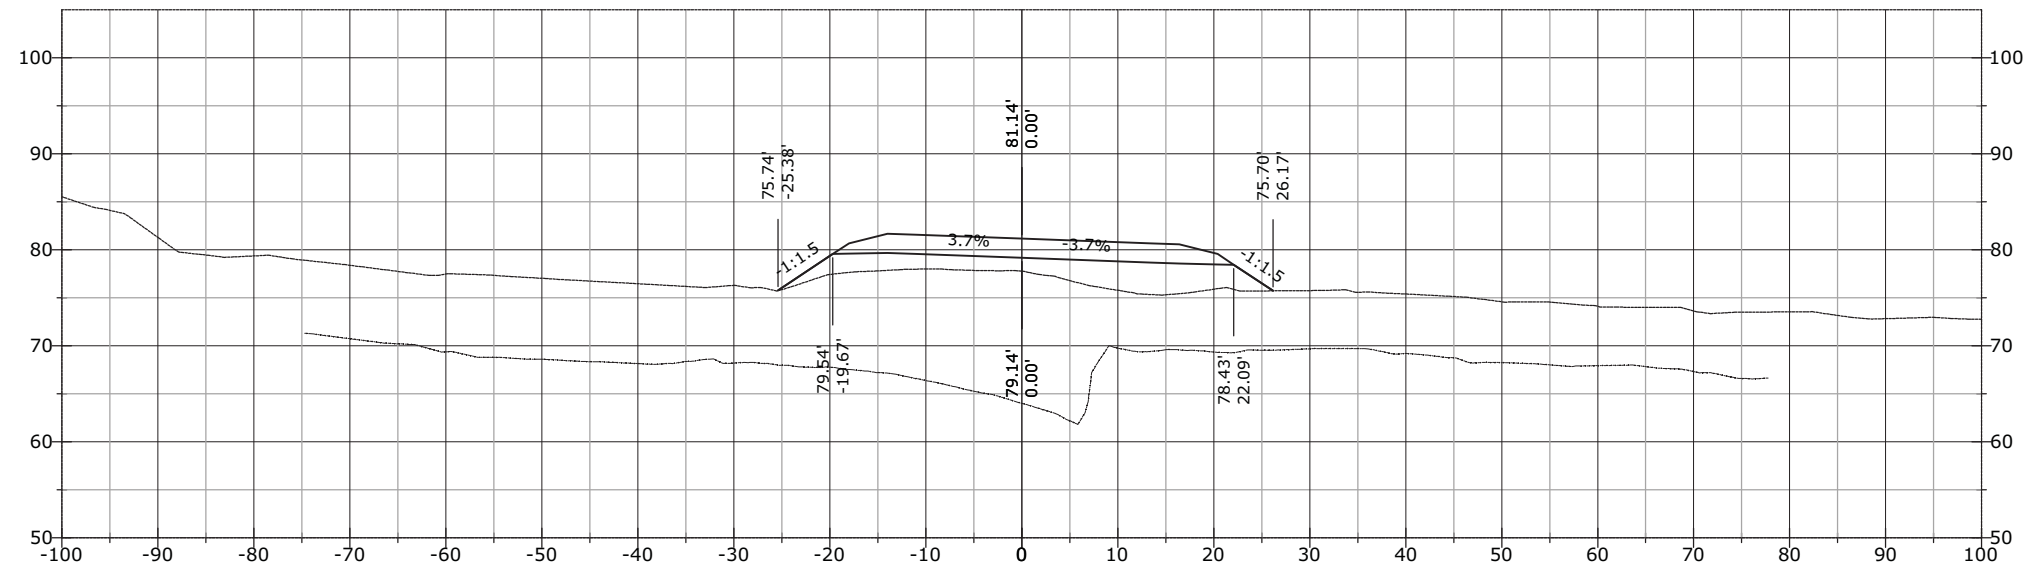


STATE	PROJECT	SHEET NUMBER
AK	AK PFH 43(10)	XS.116

830+16.04

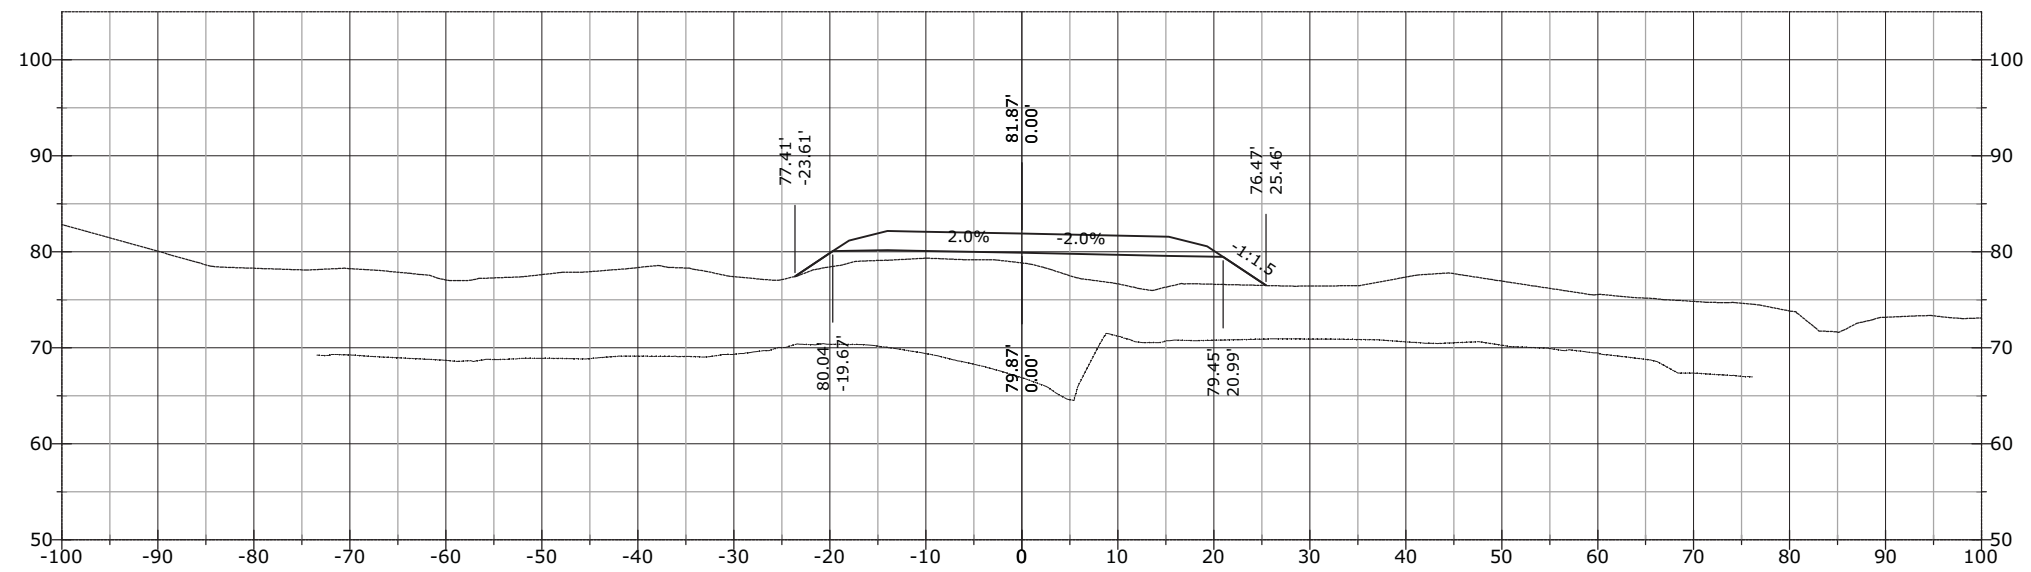


830+00.00

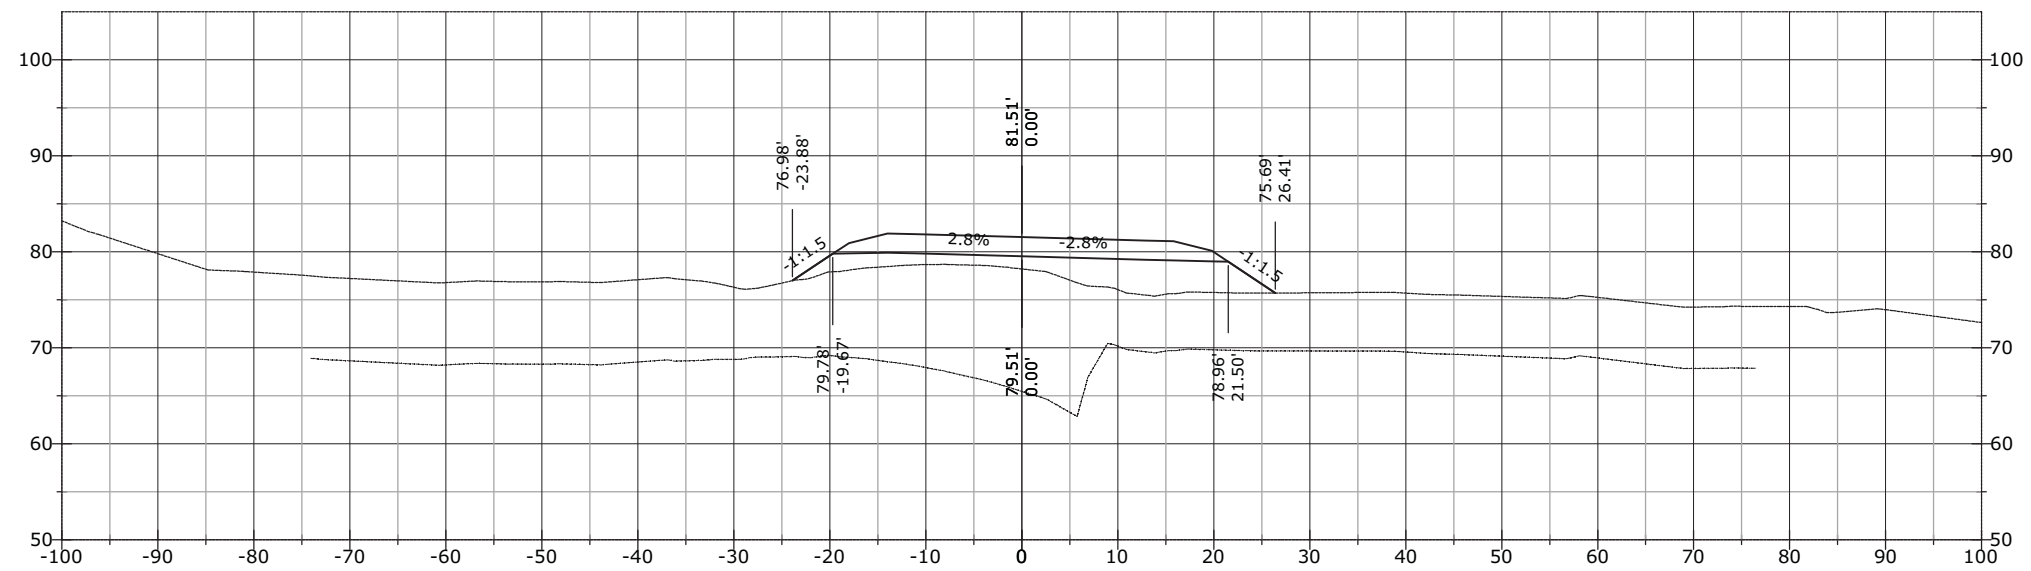


STATE	PROJECT	SHEET NUMBER
AK	AK PFH 43(10)	XS.117


830+98.77

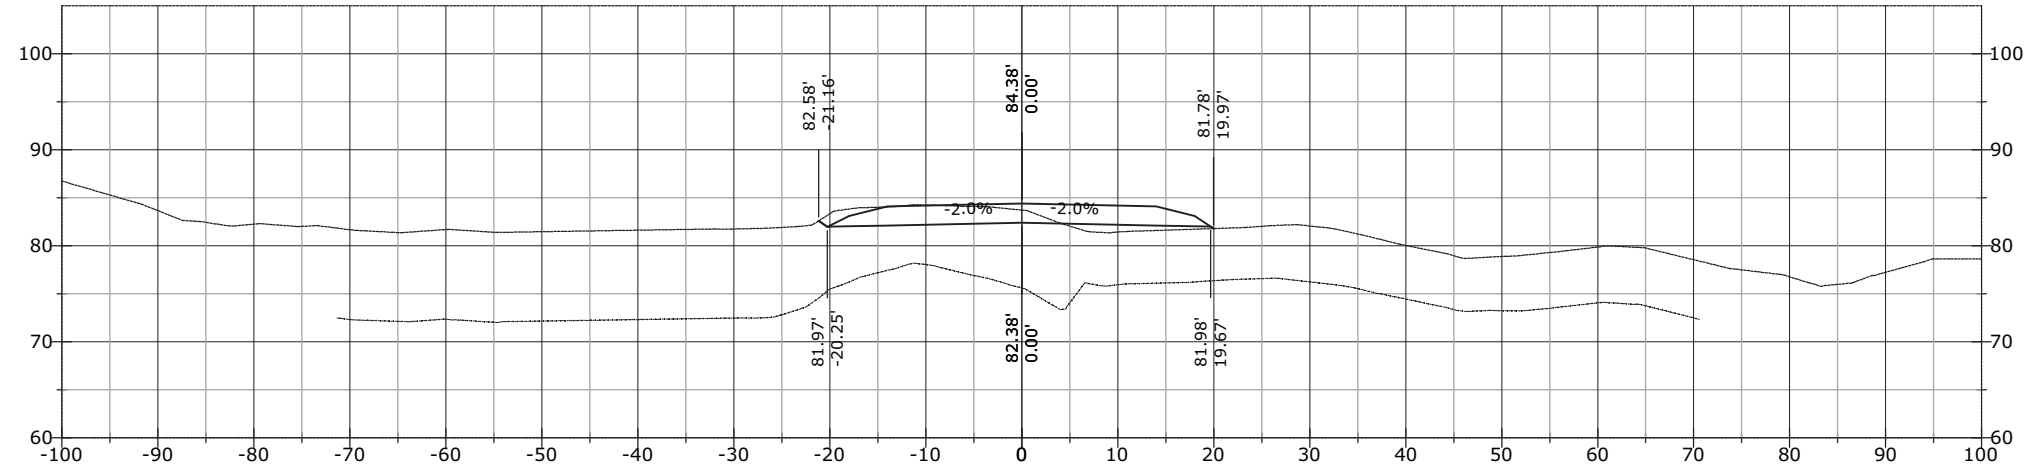

830+57.41

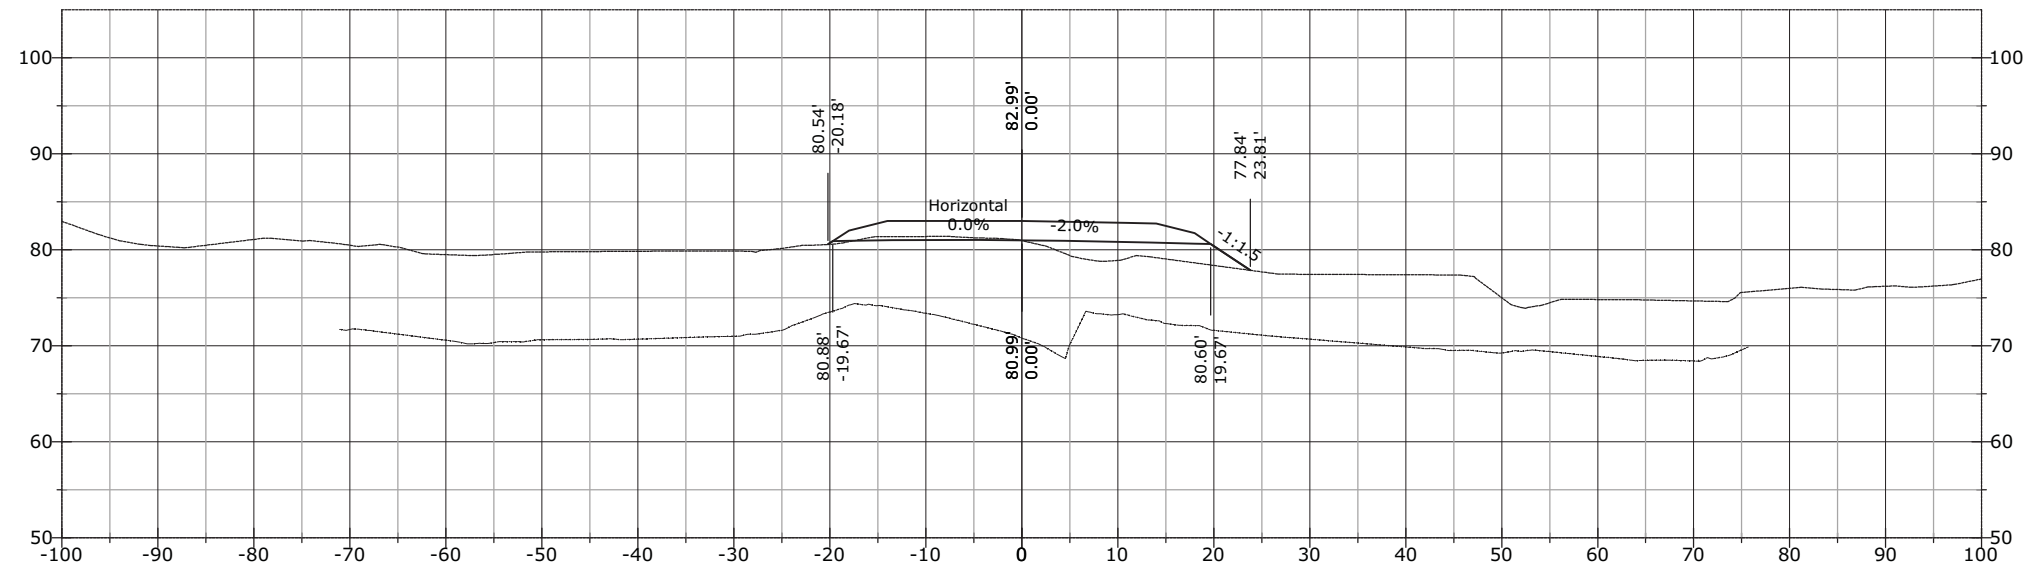


830+50.00

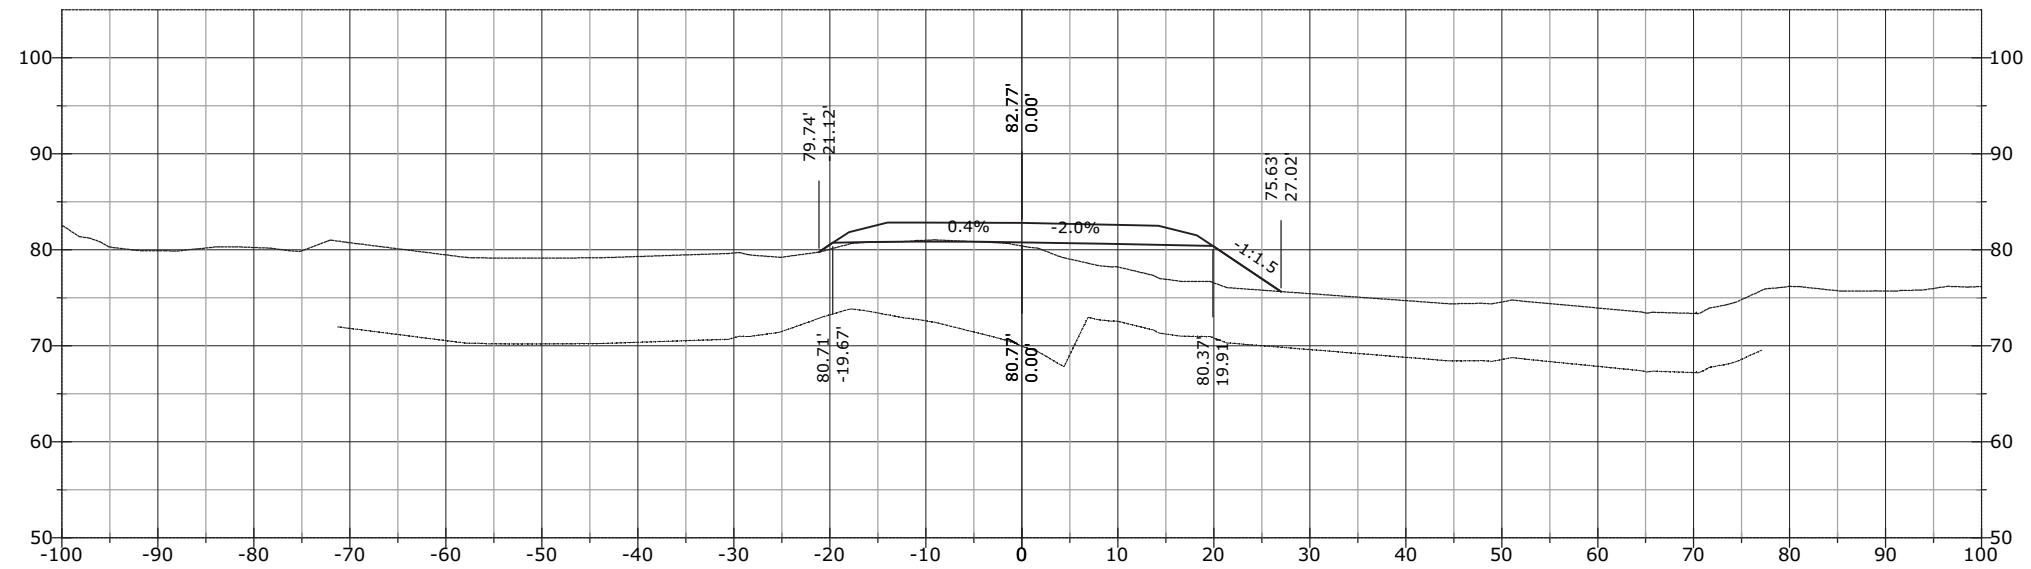


STATE	PROJECT	SHEET NUMBER
AK	AK PFH 43(10)	XS.118


832+00.00

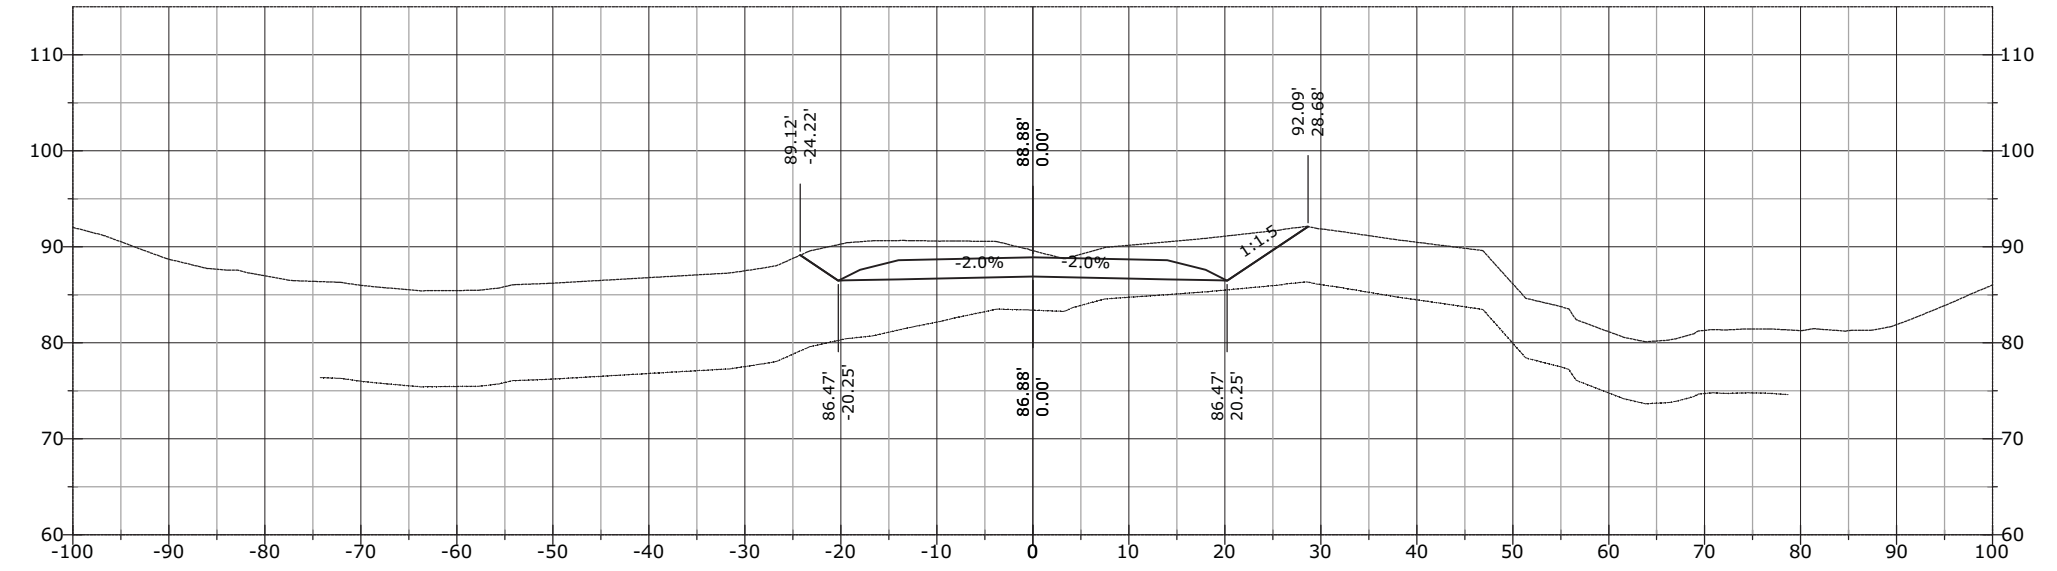

831+50.00

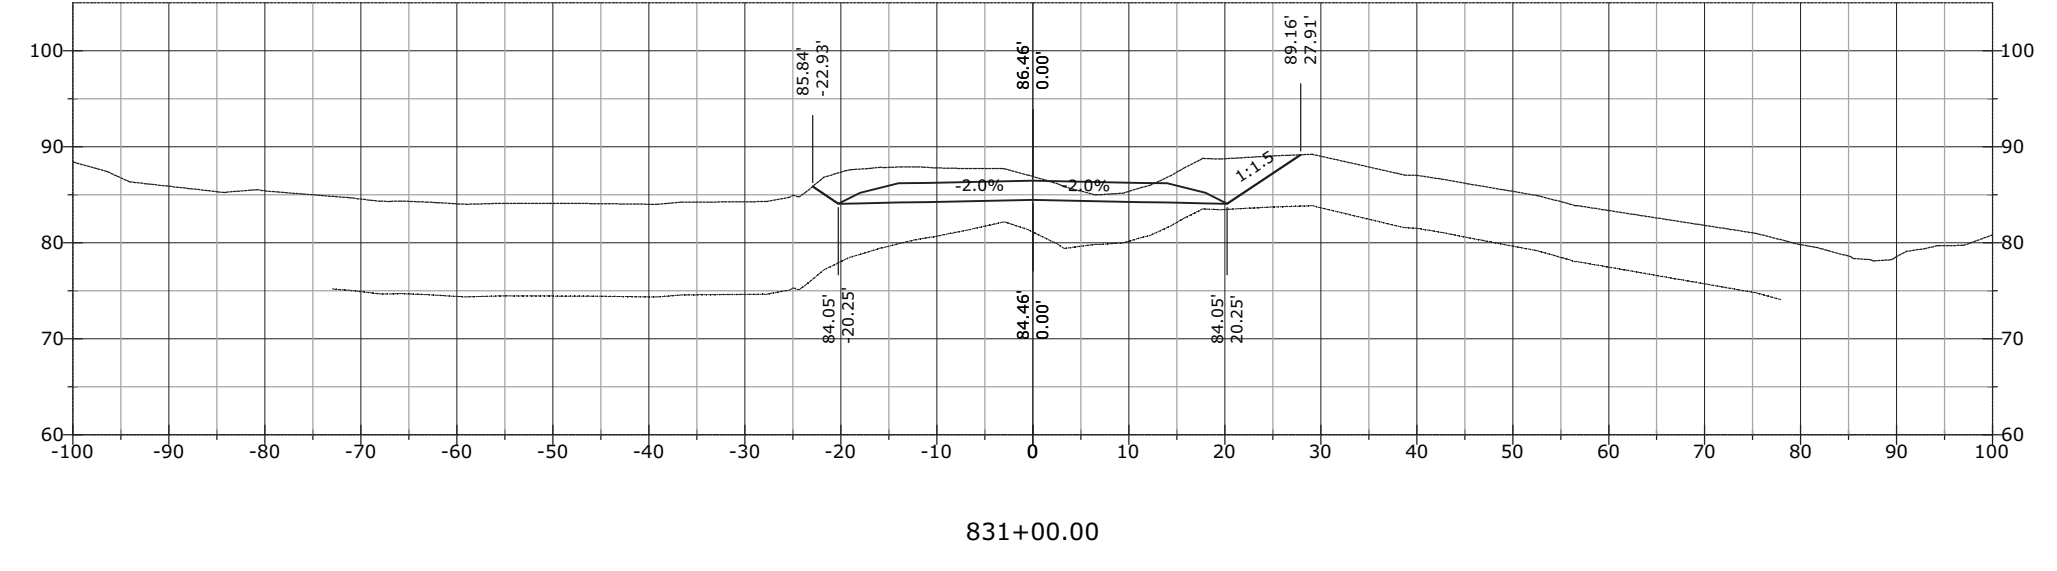


831+00.00

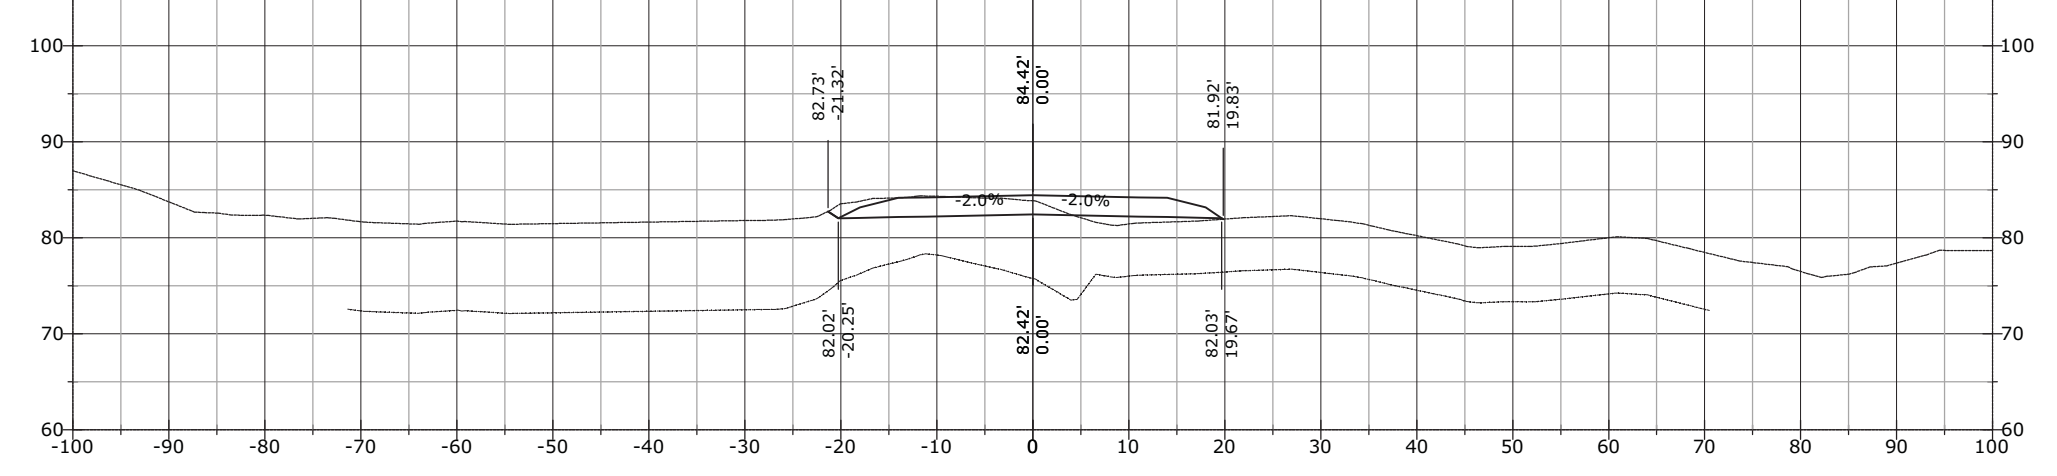


STATE	PROJECT	SHEET NUMBER
AK	AK PFH 43(10)	XS.119

832+50.00

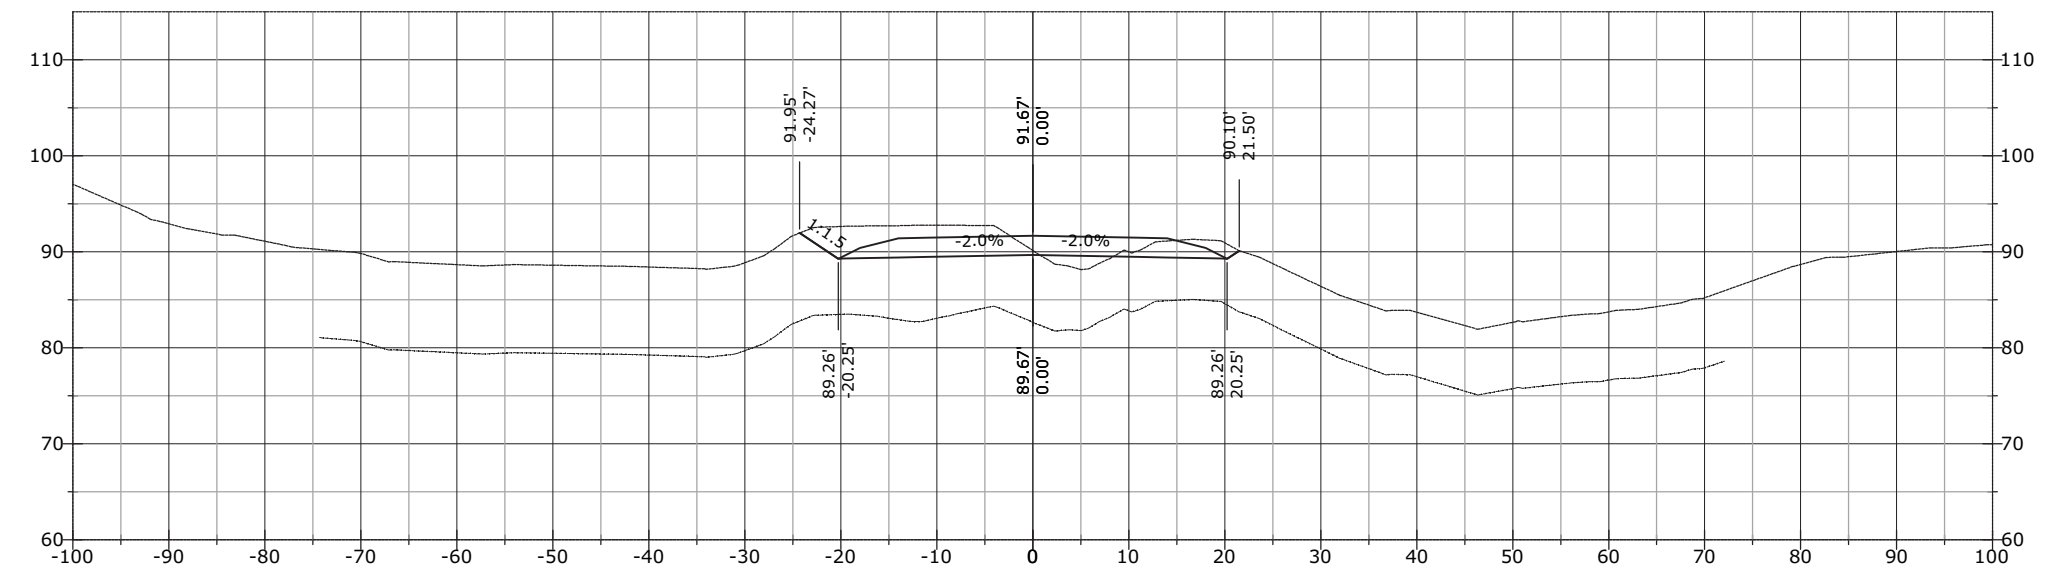


832+36.93

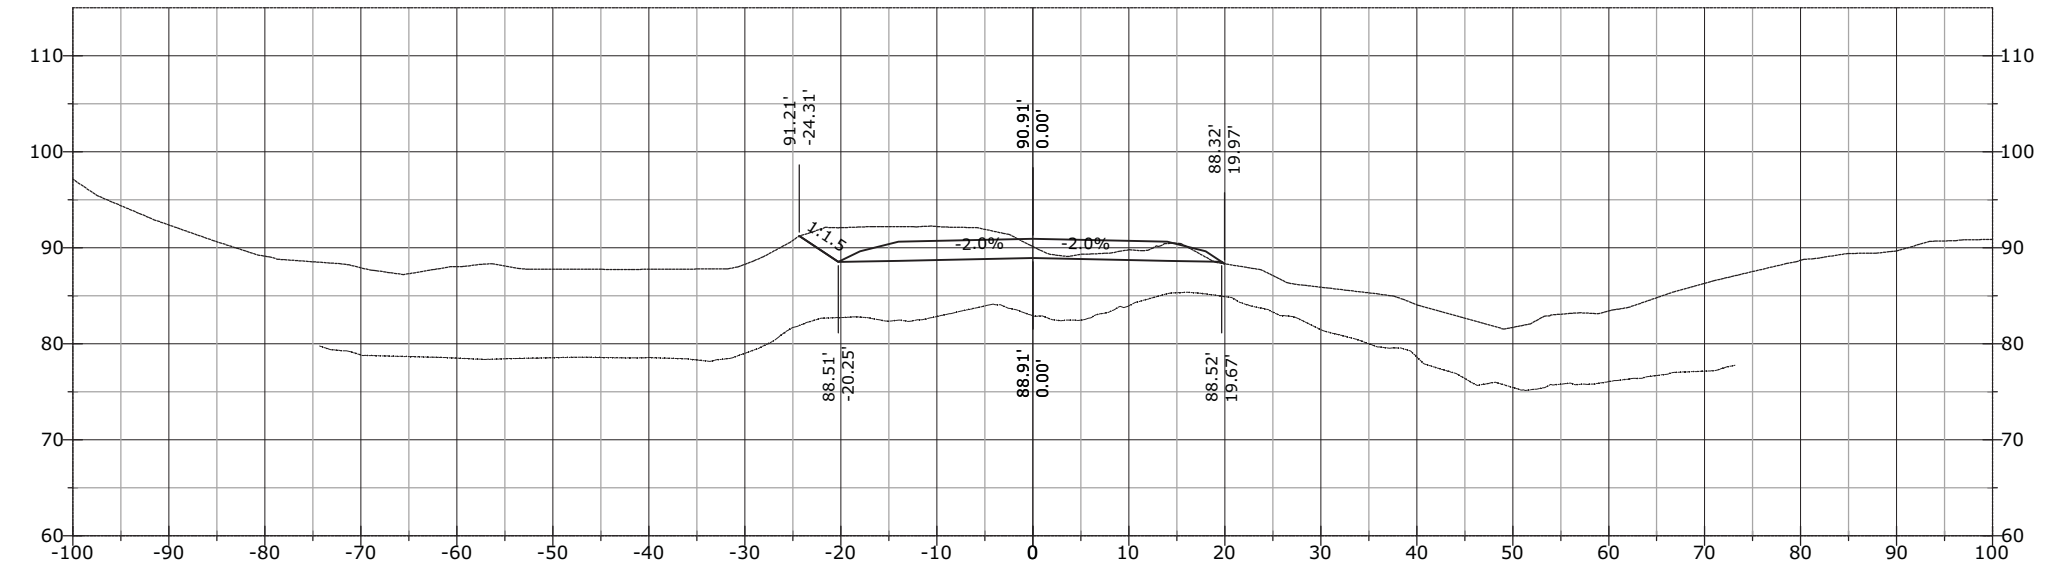


STATE	PROJECT	SHEET NUMBER
AK	AK PFH 43(10)	XS.120

833+50.00

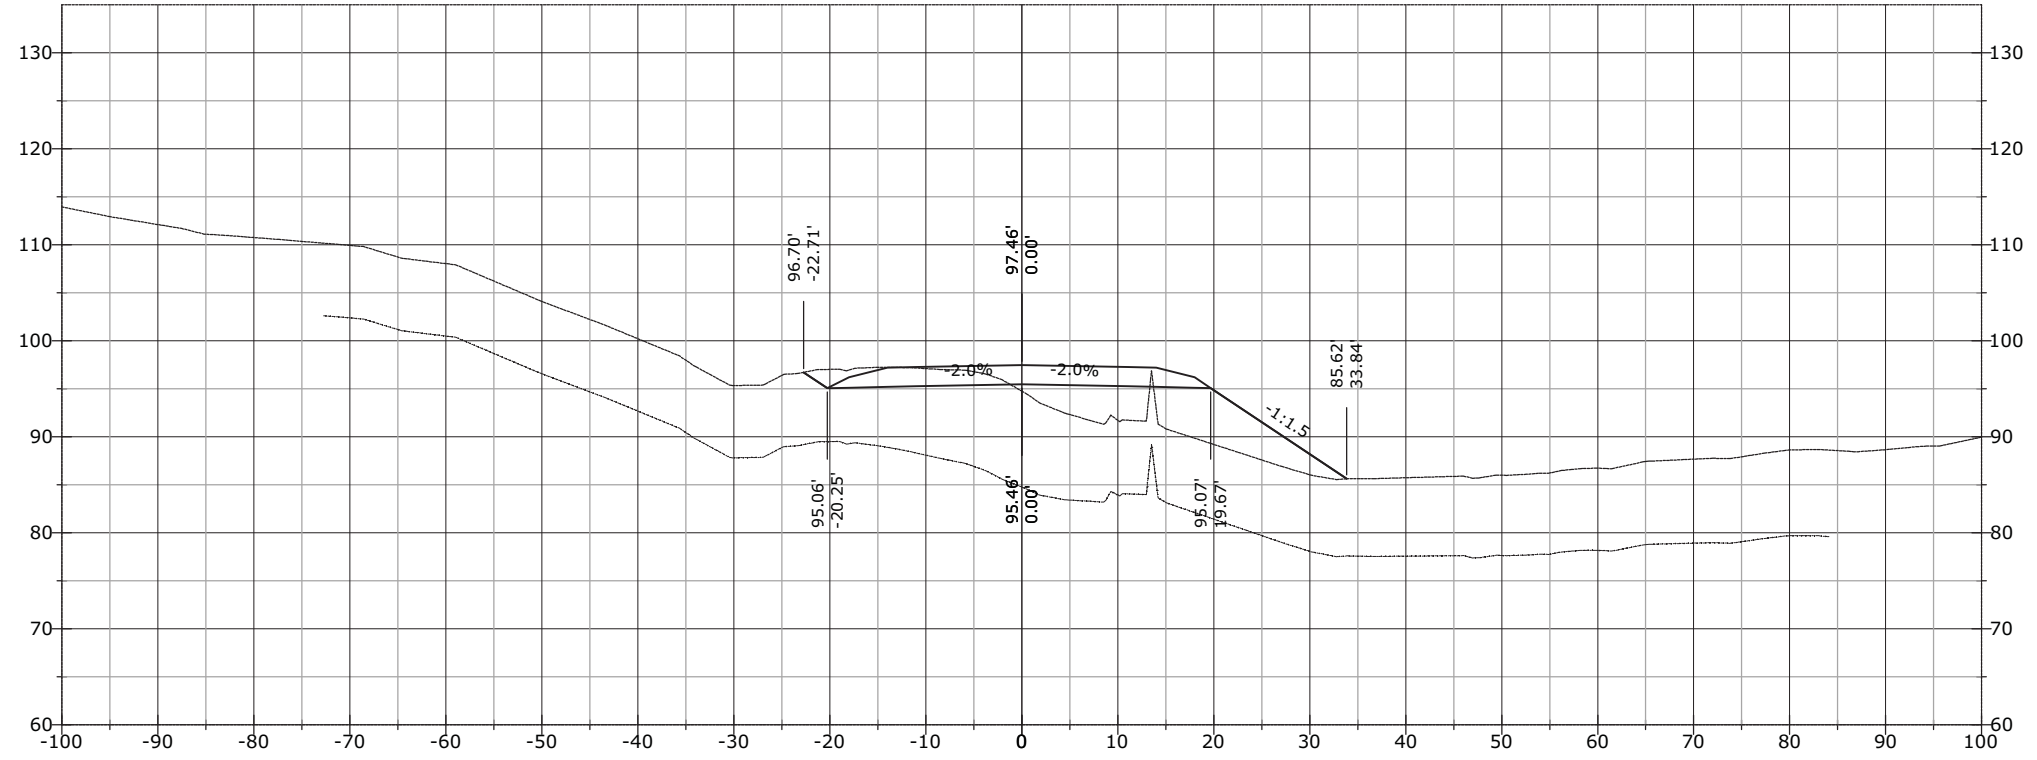


833+00.00

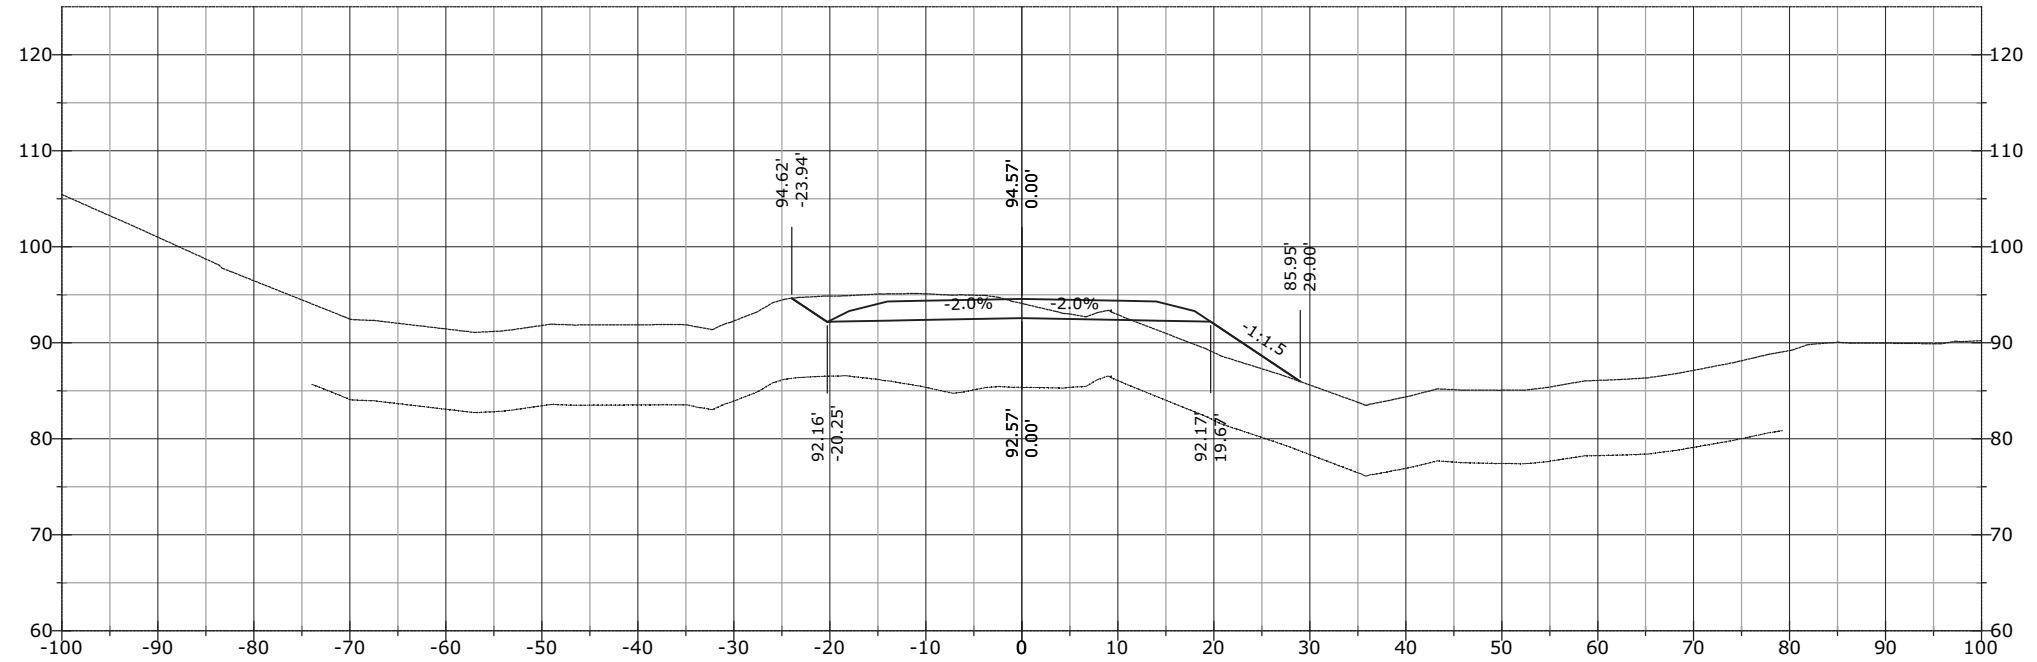


STATE	PROJECT	SHEET NUMBER
AK	AK PFH 43(10)	XS.121

833+99.43

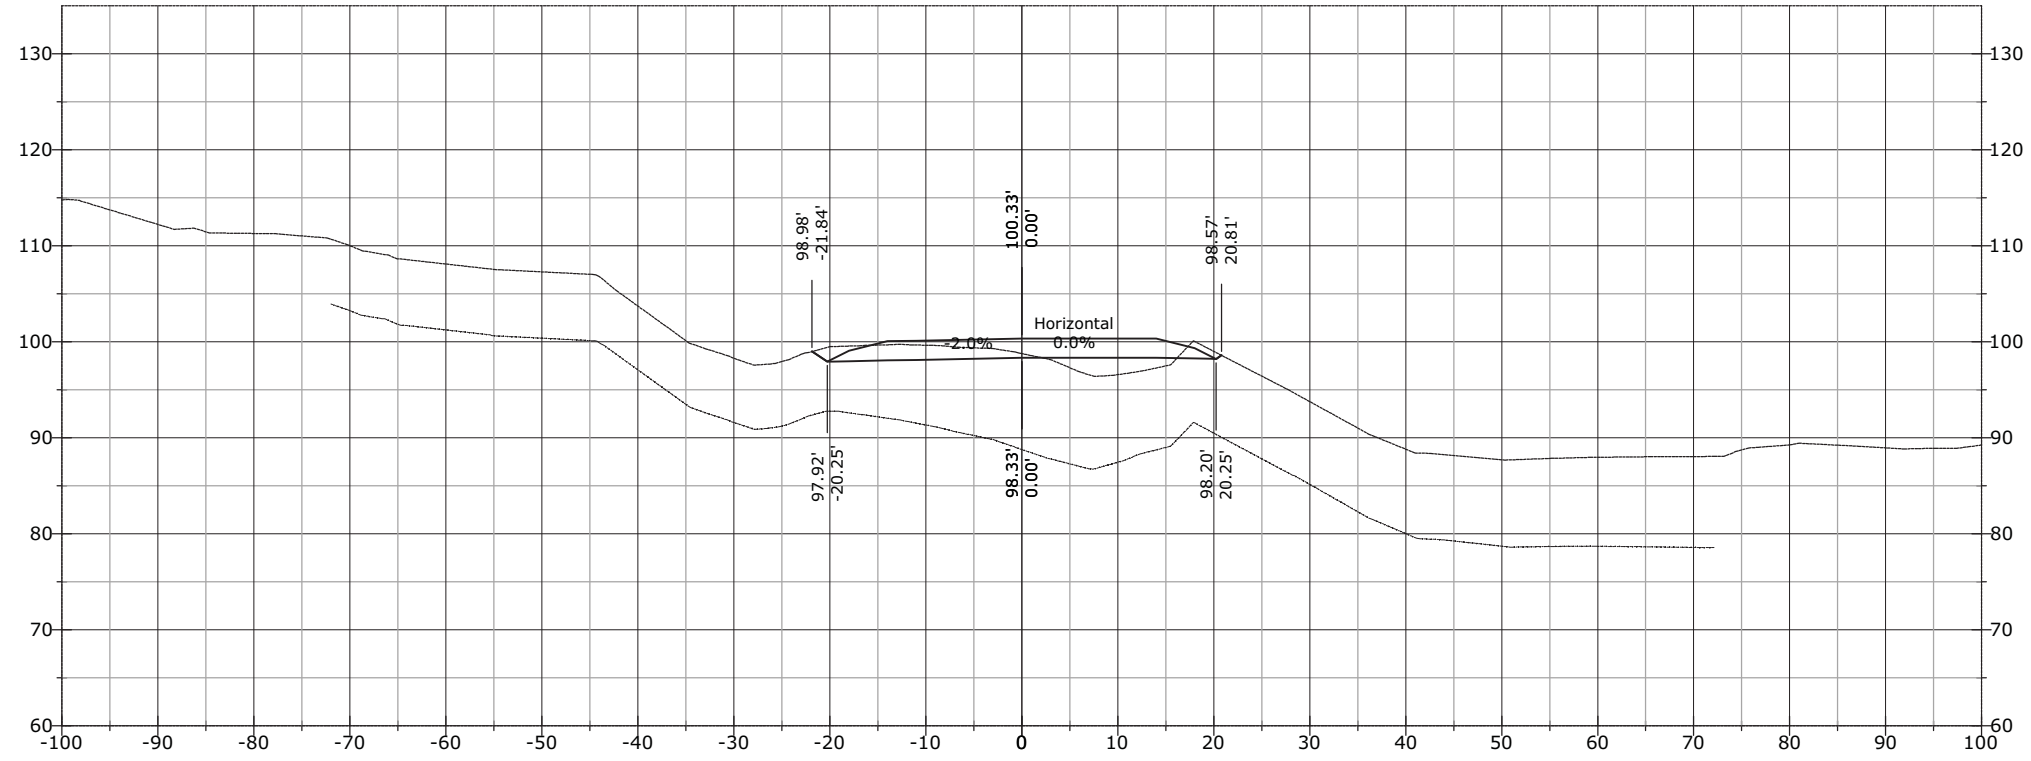


833+58.26

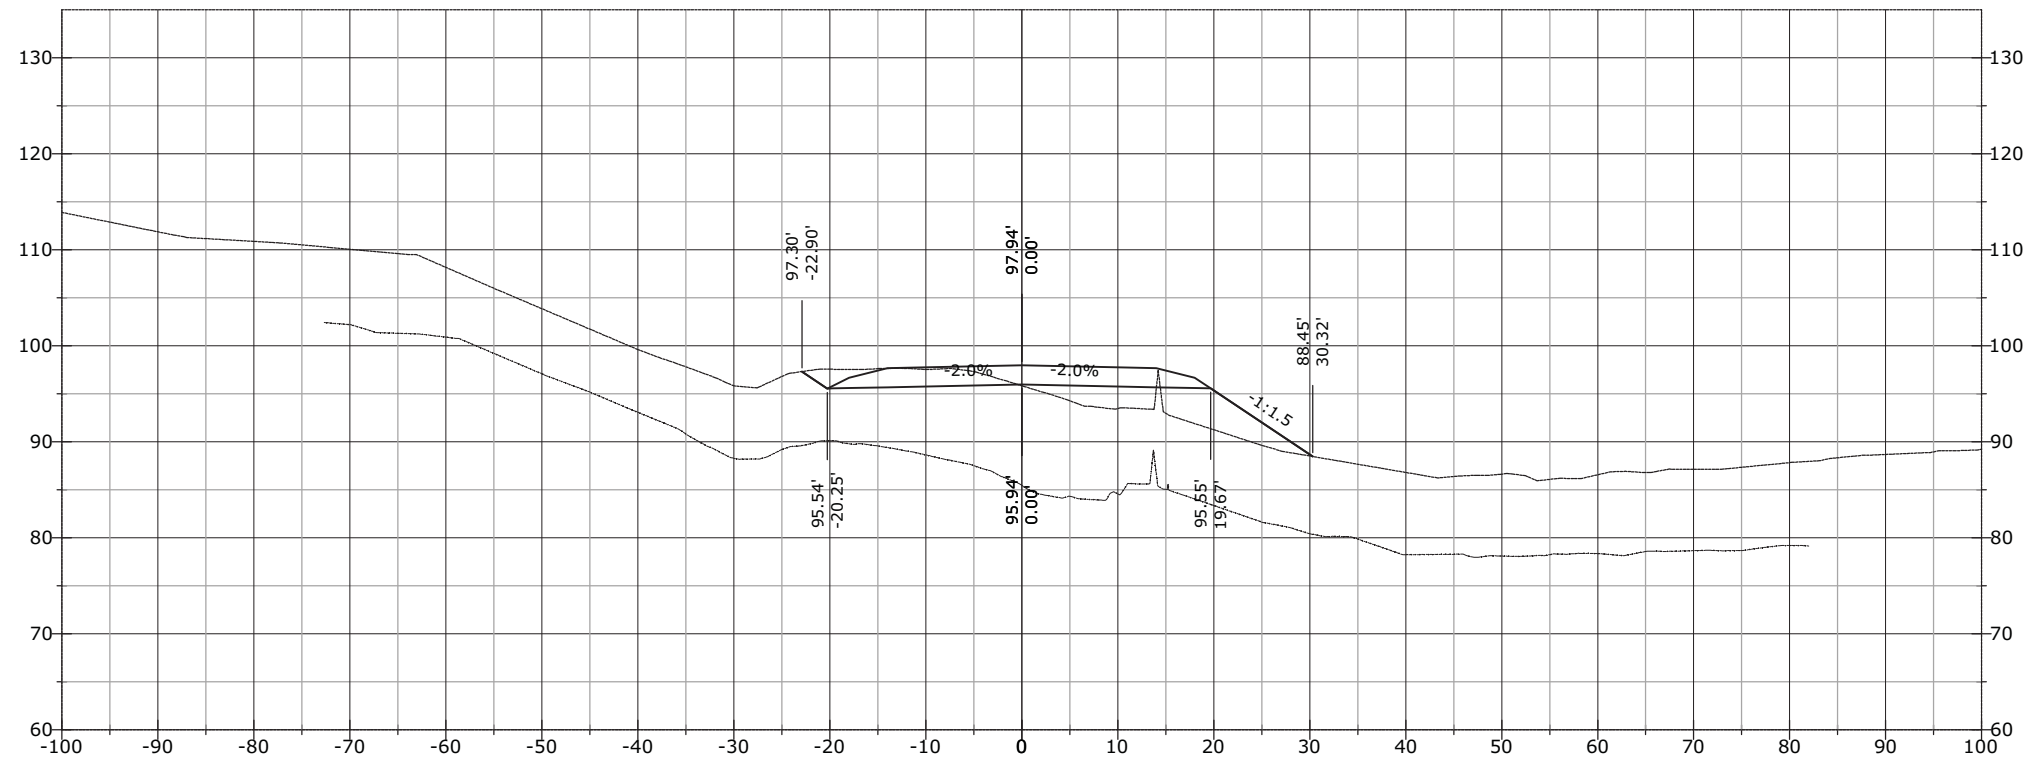


STATE	PROJECT	SHEET NUMBER
AK	AK PFH 43(10)	XS.122

834+40.61

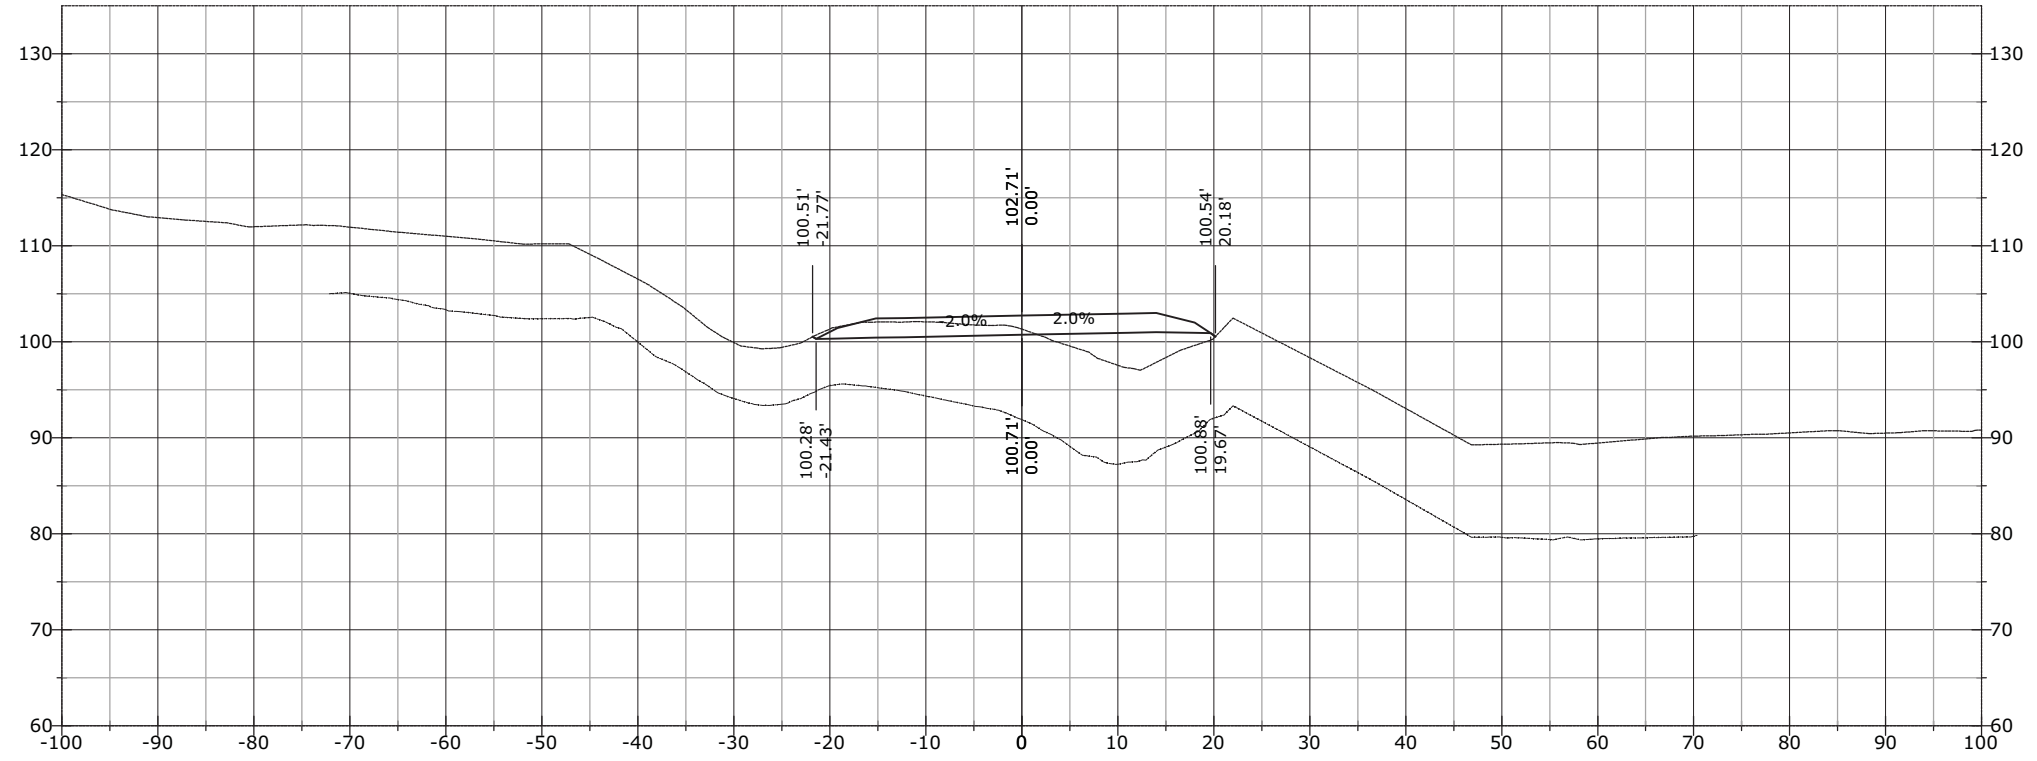


834+00.00

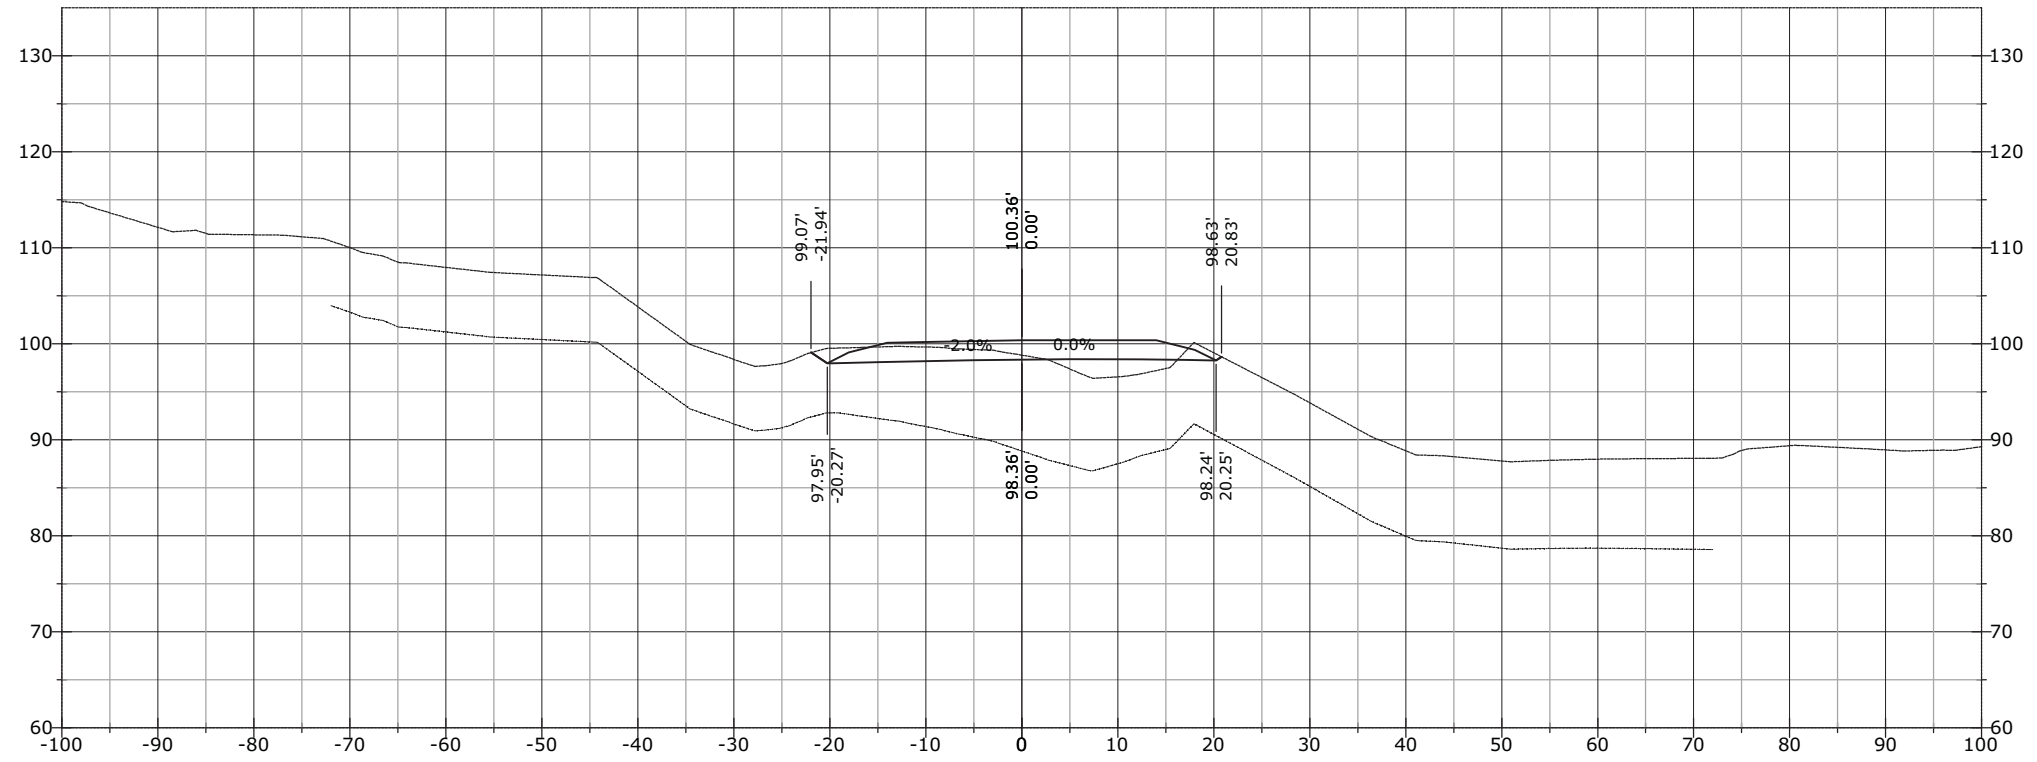


STATE	PROJECT	SHEET NUMBER
AK	AK PFH 43(10)	XS.123

834+50.00

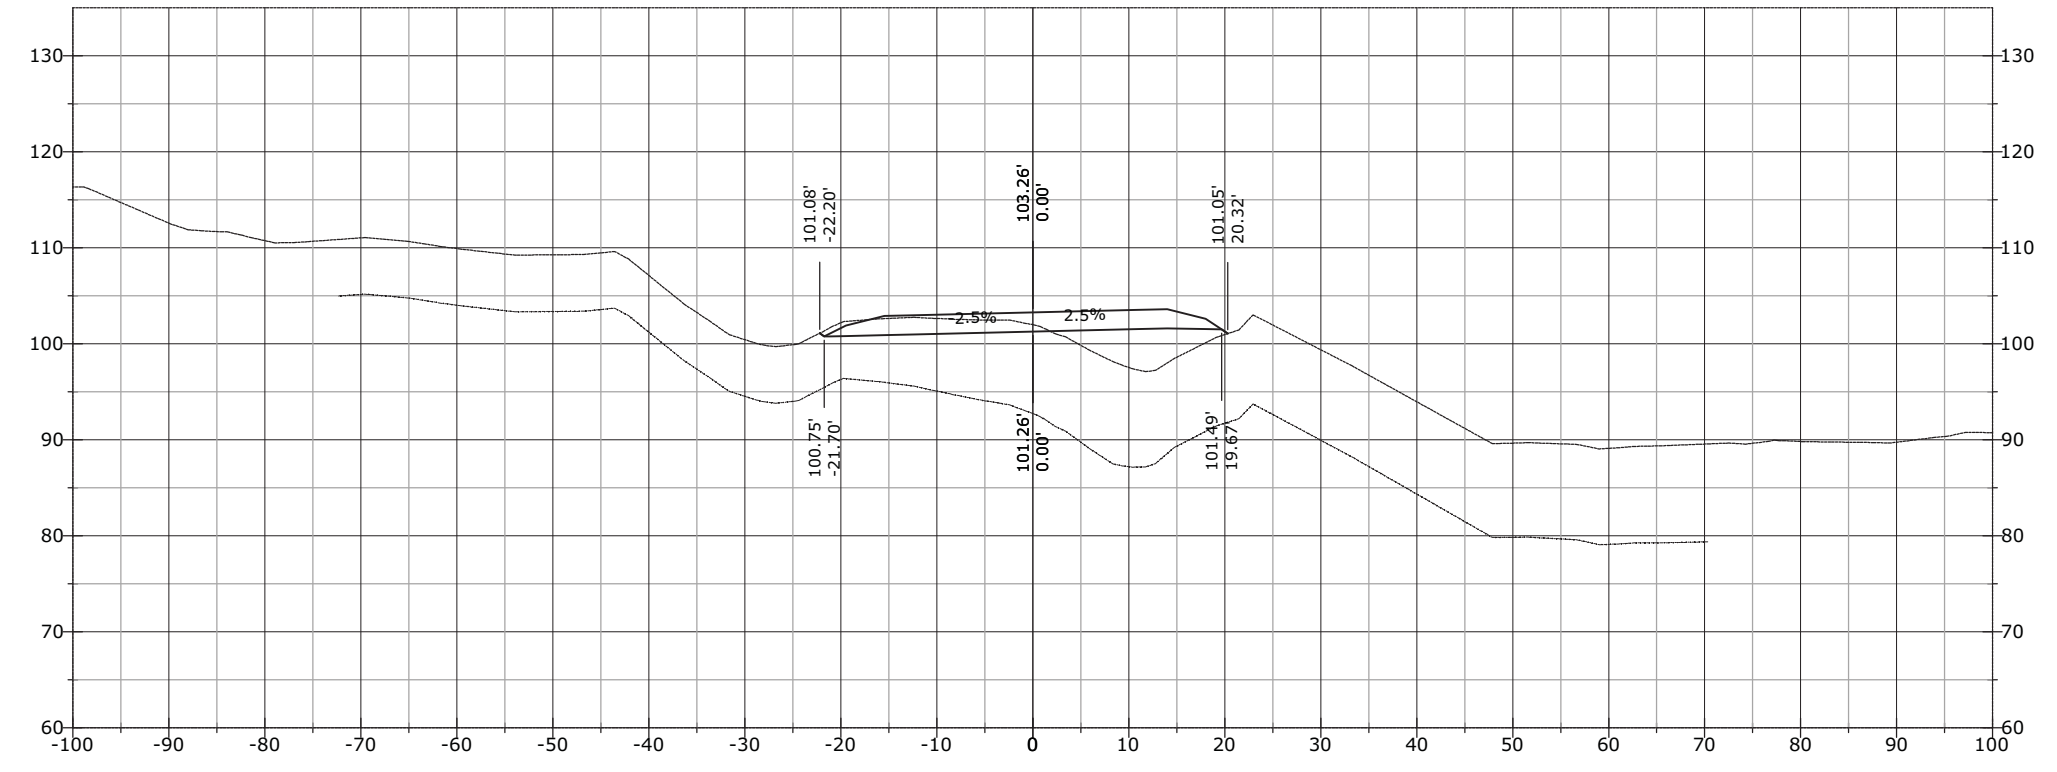


834+46.10

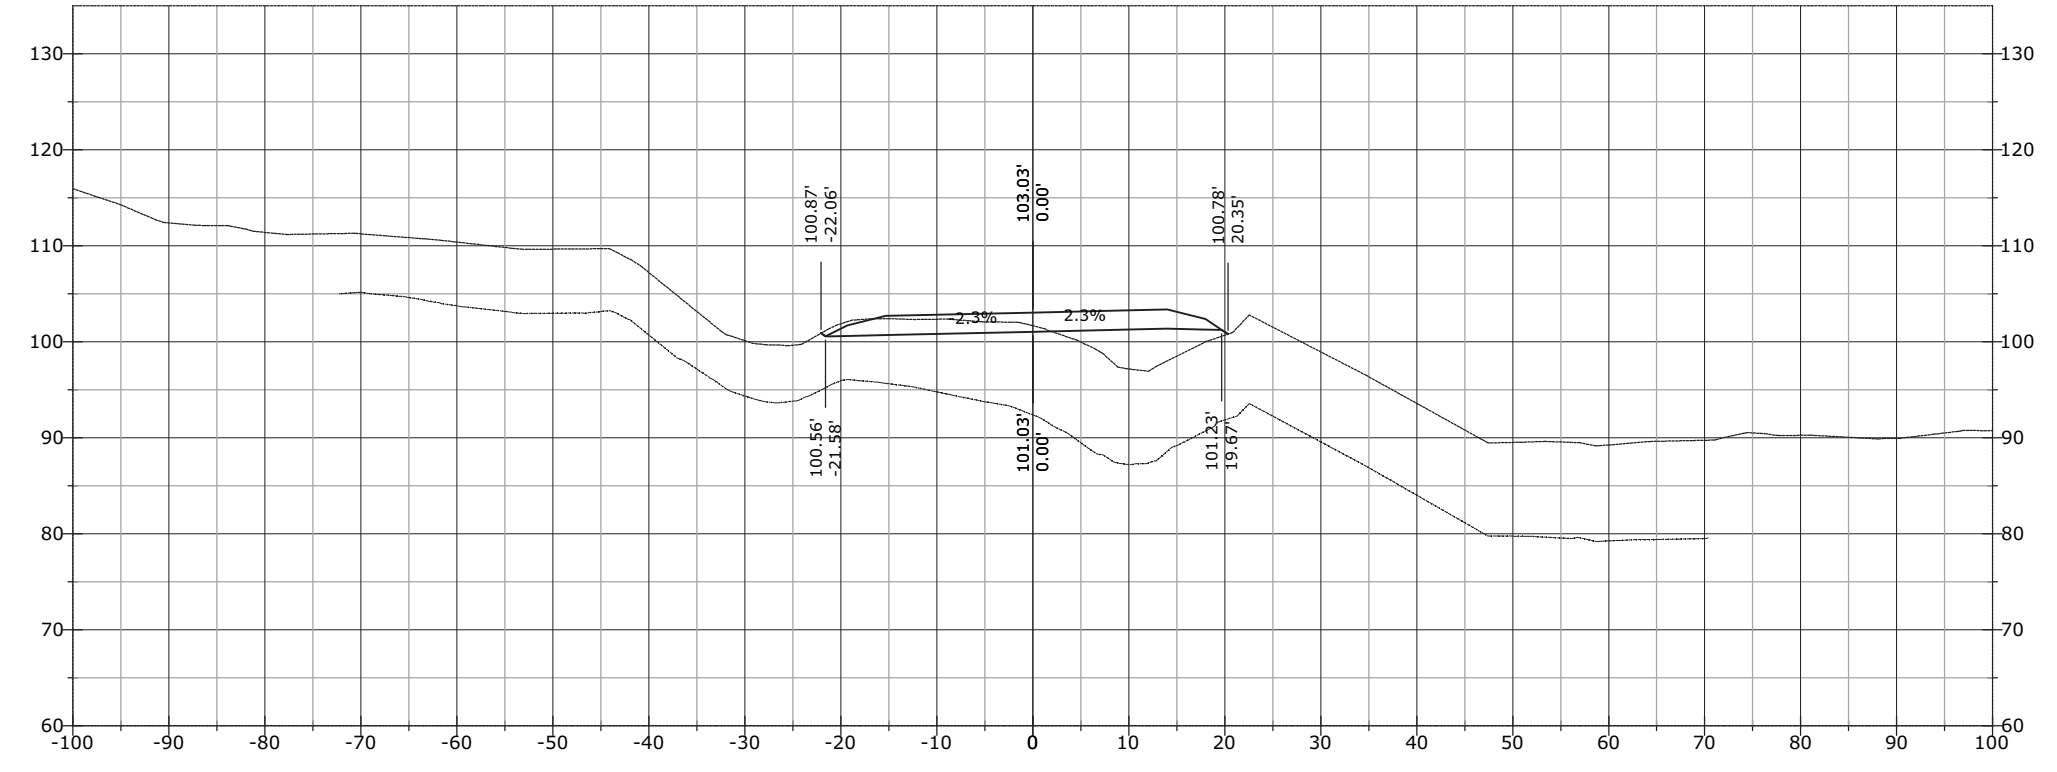


STATE	PROJECT	SHEET NUMBER
AK	AK PFH 43(10)	XS.124

834+69.43

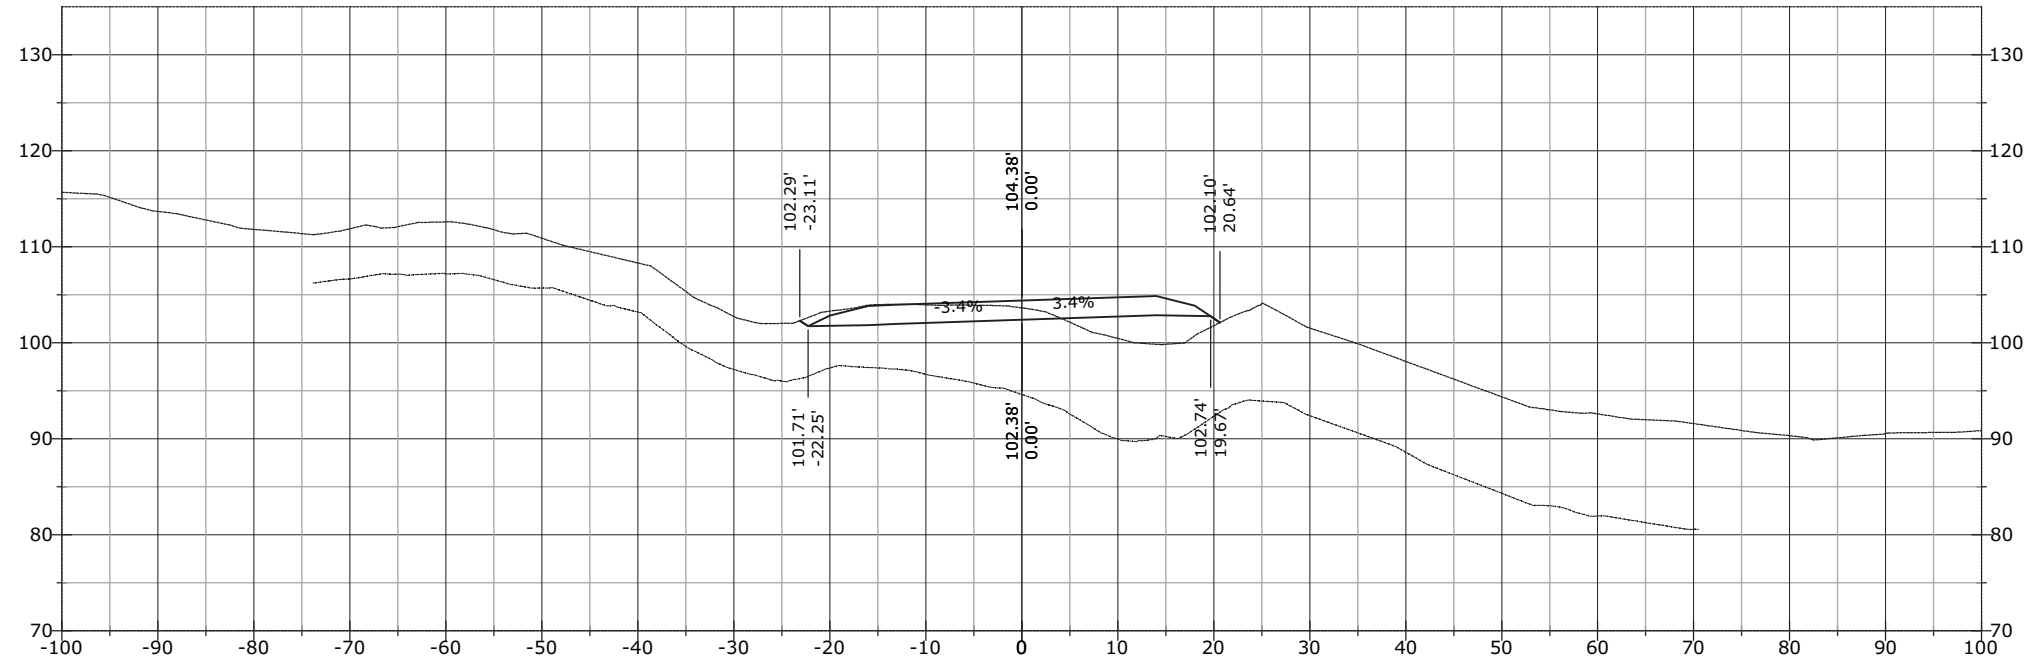


834+57.68

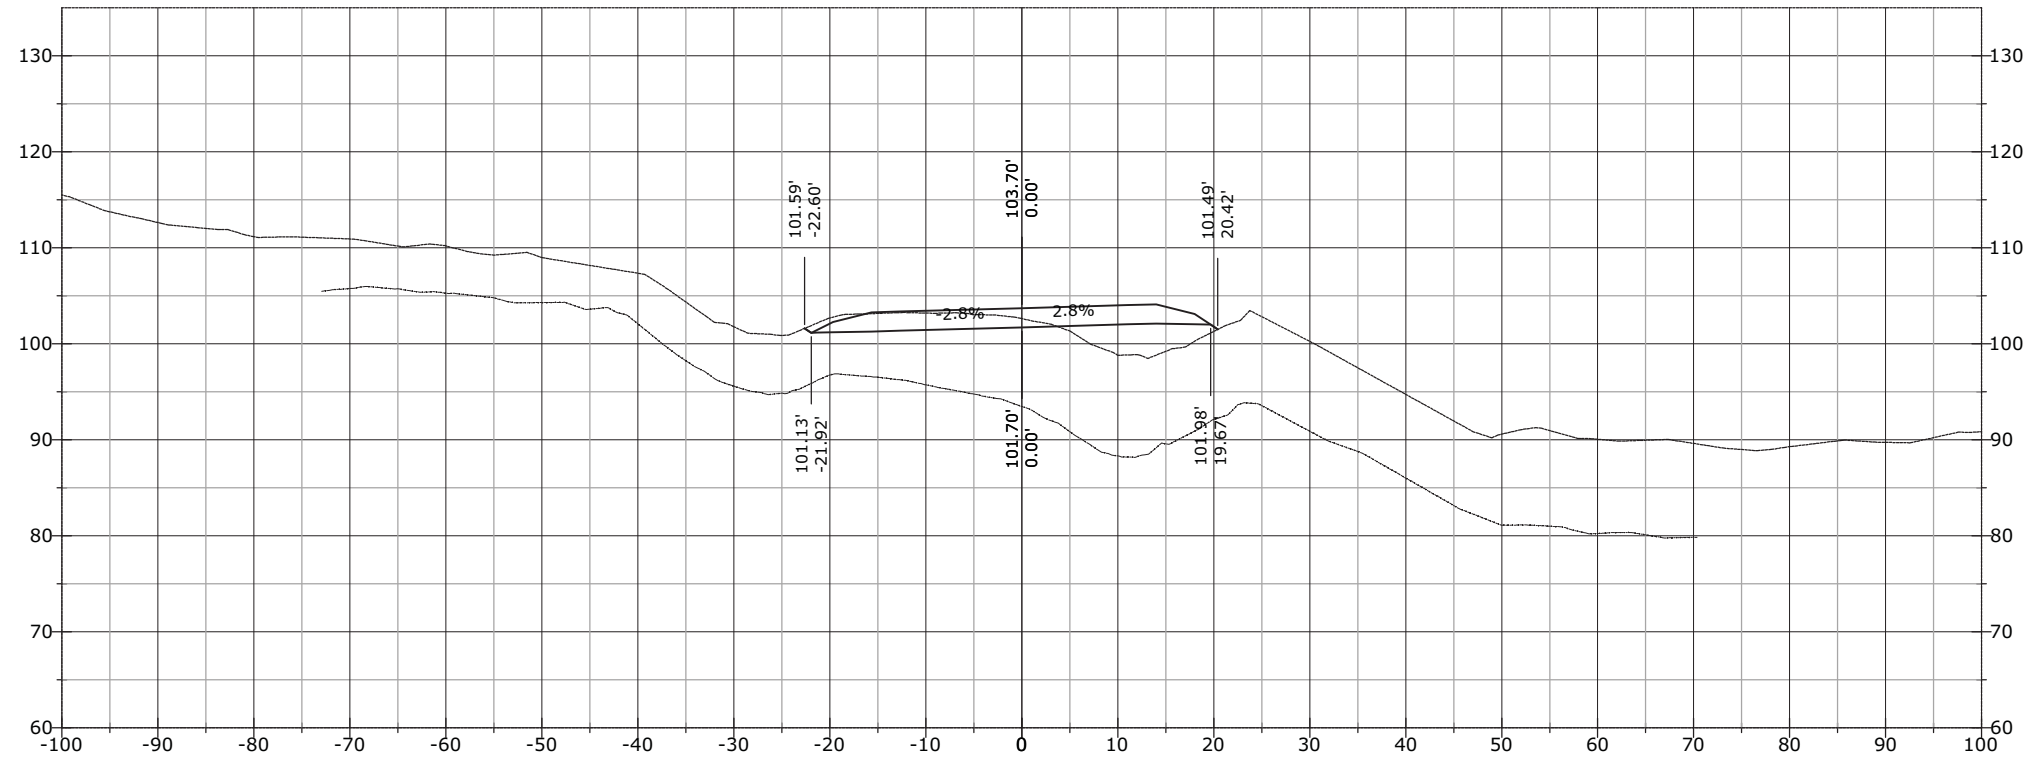


STATE	PROJECT	SHEET NUMBER
AK	AK PFH 43(10)	XS.125

835+50.00

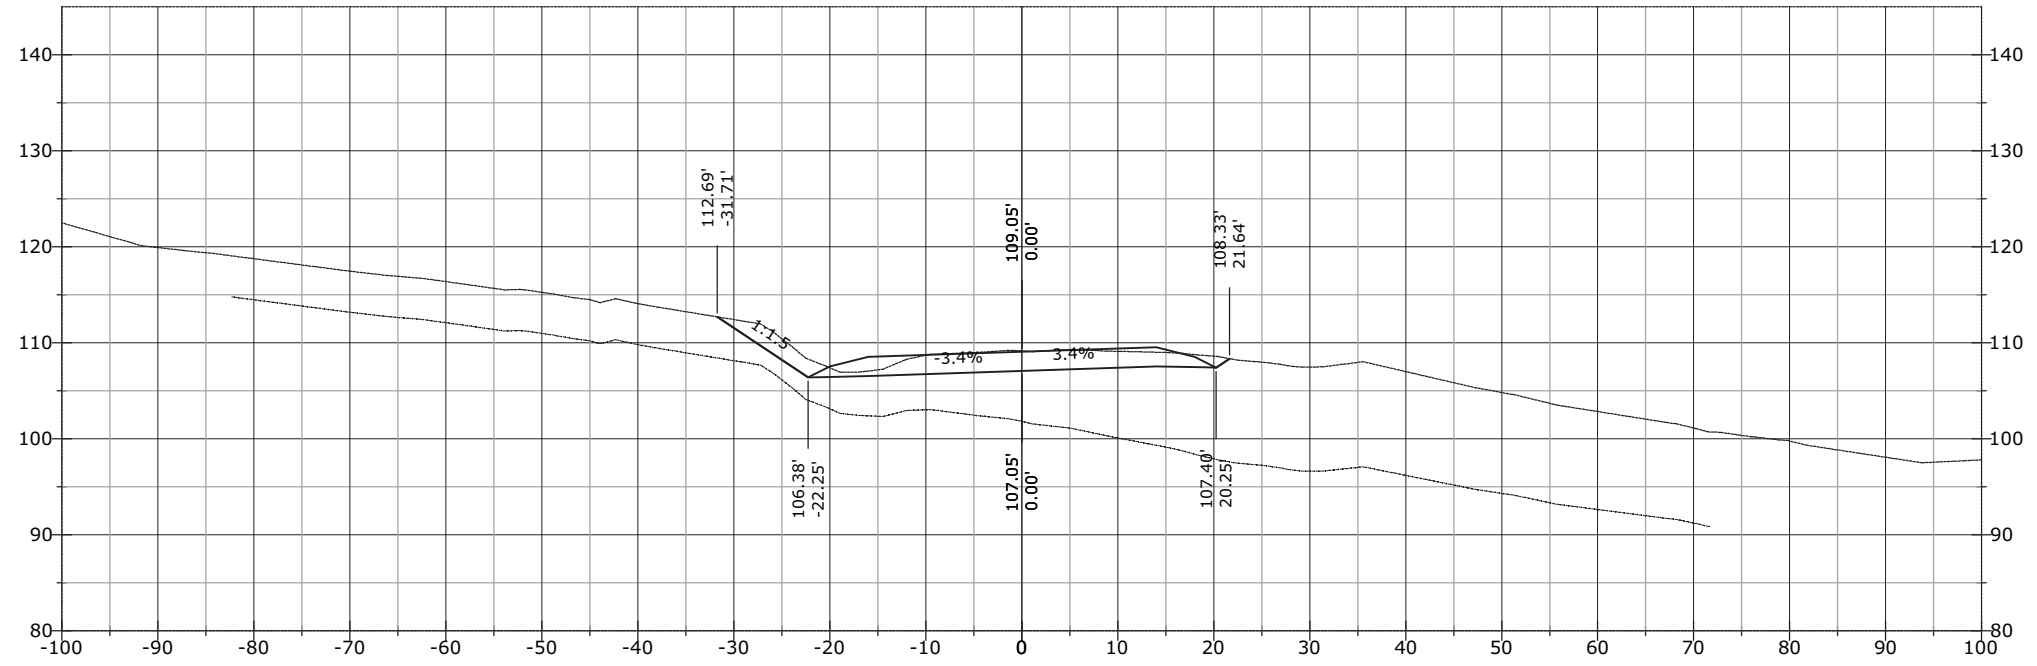


835+00.00

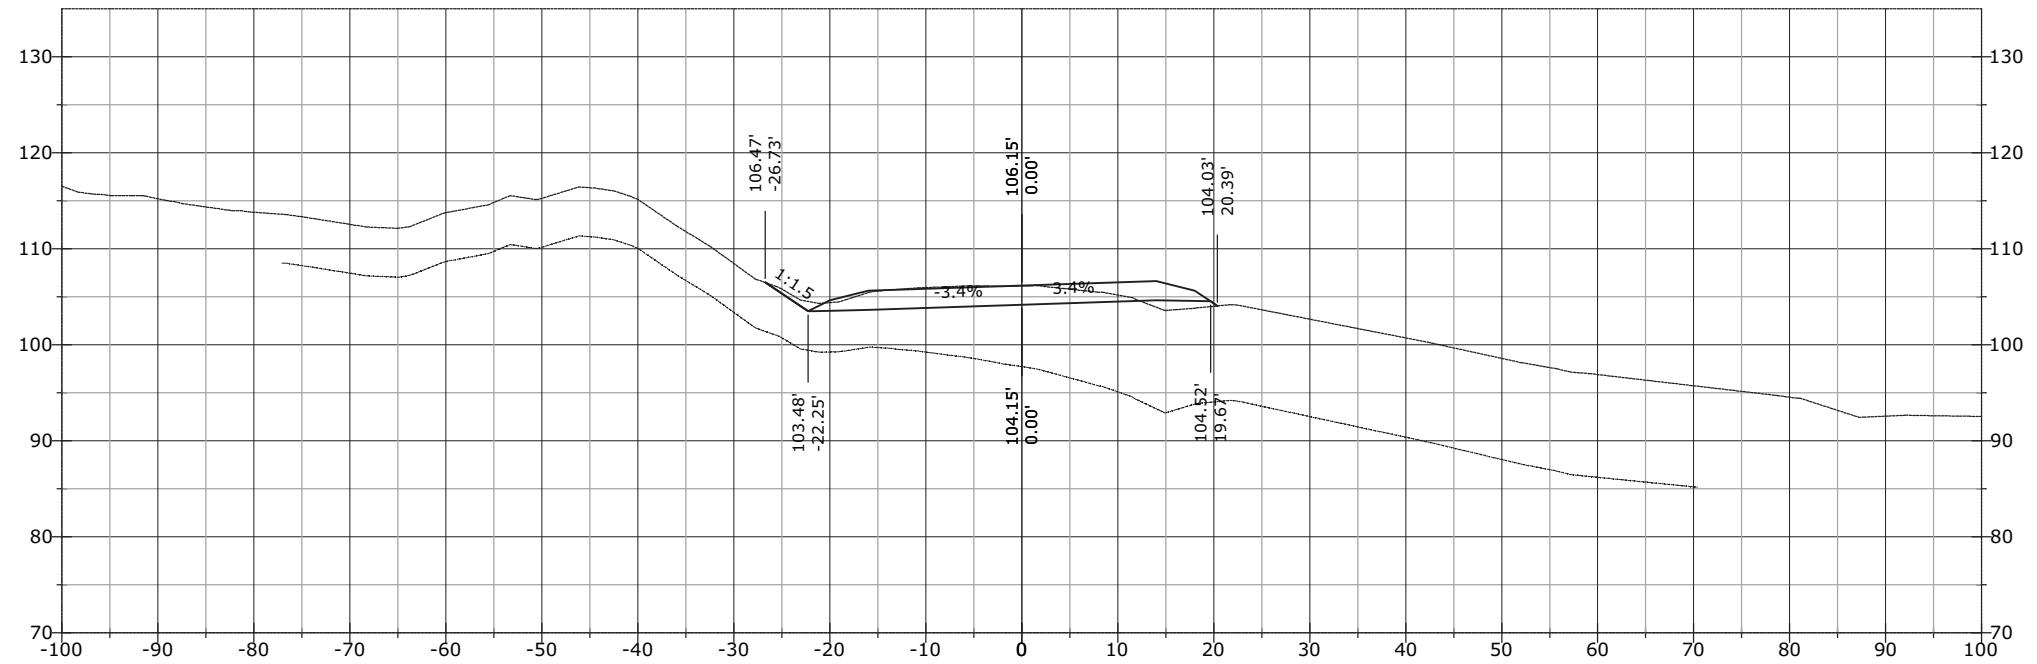


STATE	PROJECT	SHEET NUMBER
AK	AK PFH 43(10)	XS.126

836+31.43

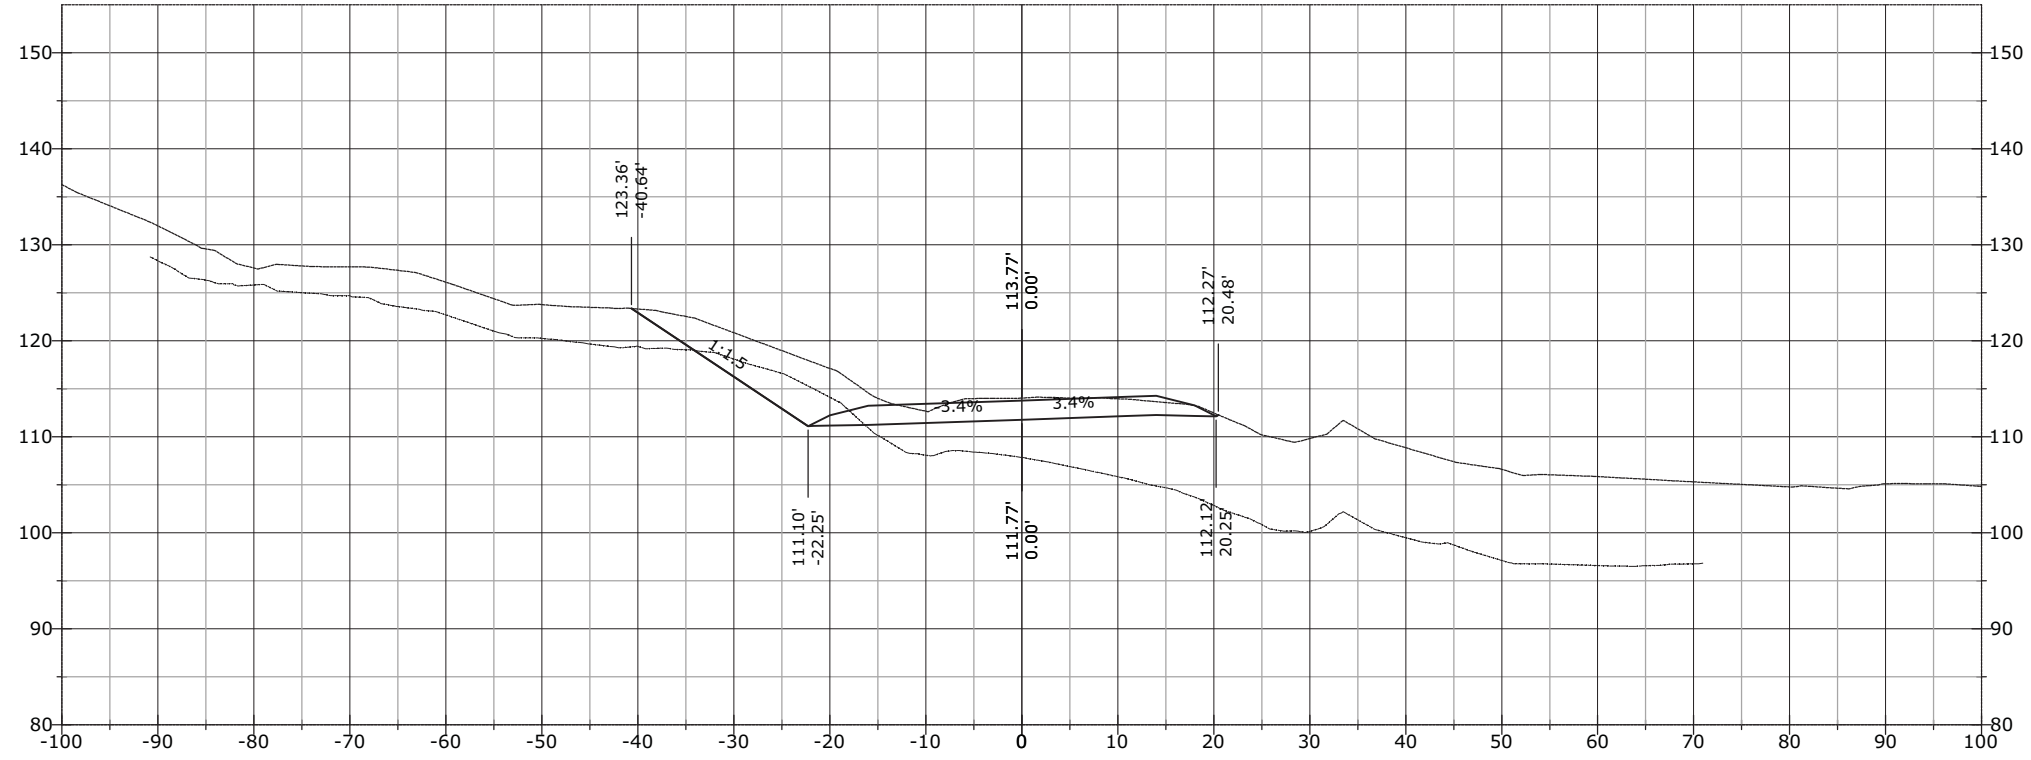


836+00.00

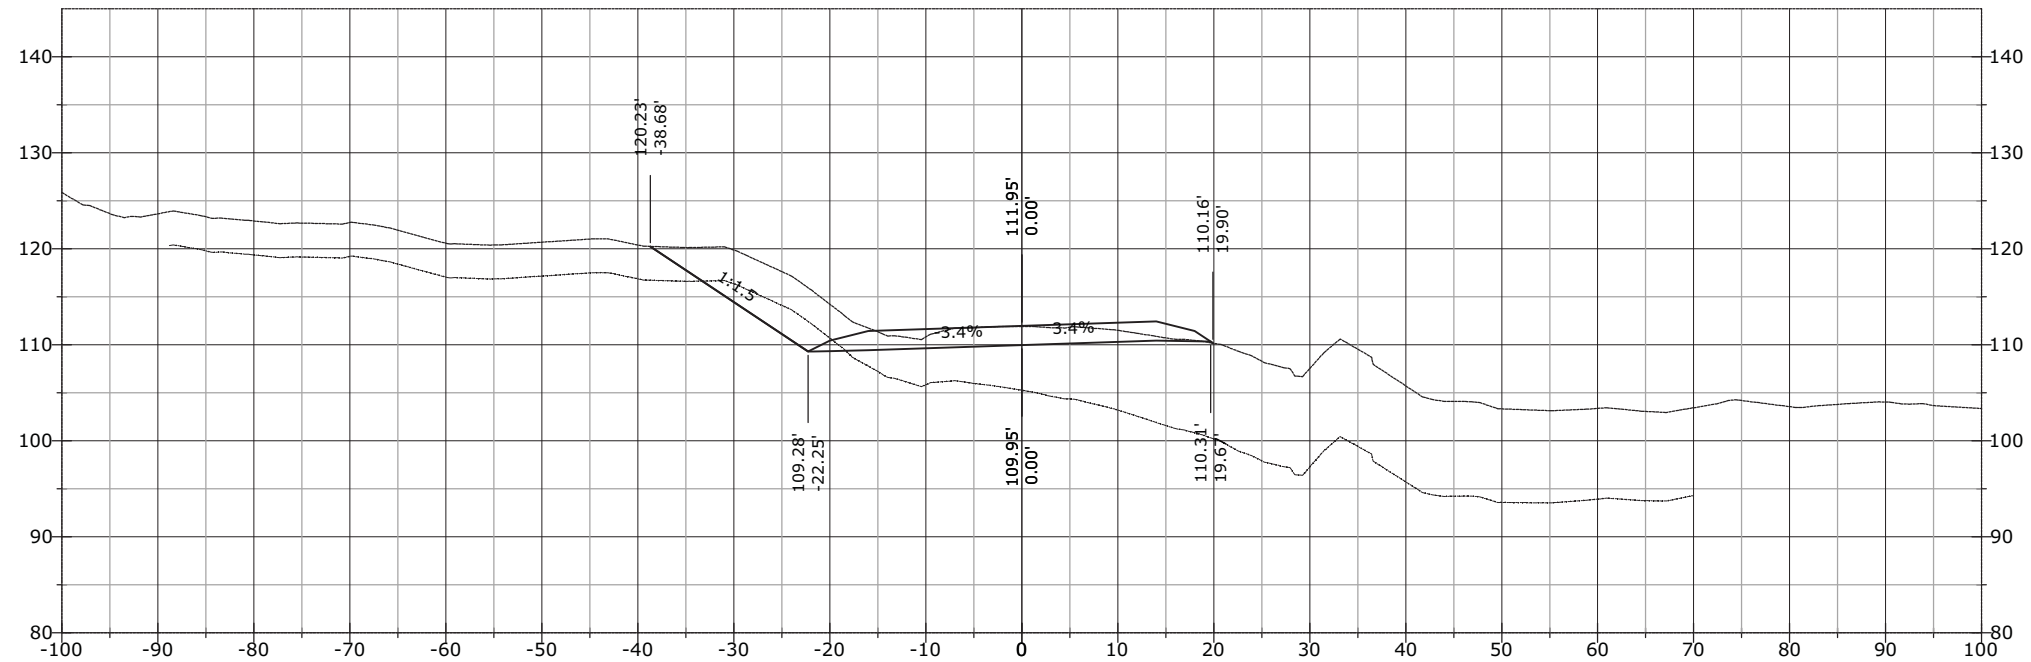


STATE	PROJECT	SHEET NUMBER
AK	AK PFH 43(10)	XS.127

836+57.51

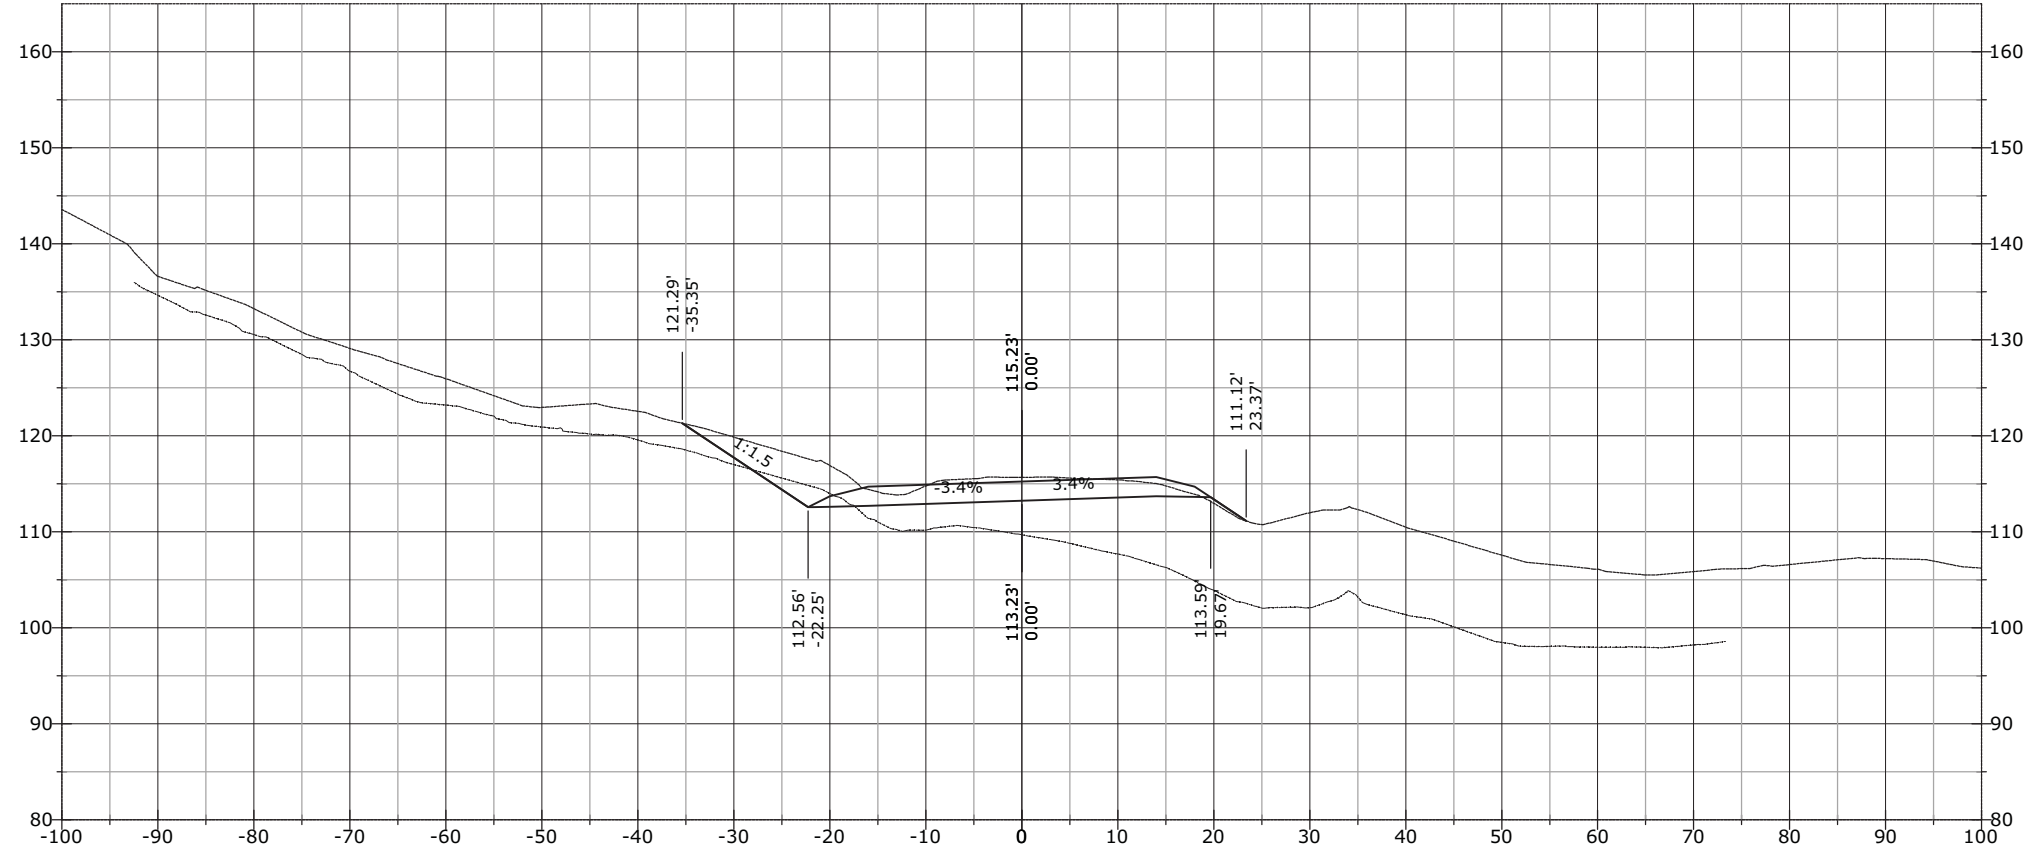


836+50.00

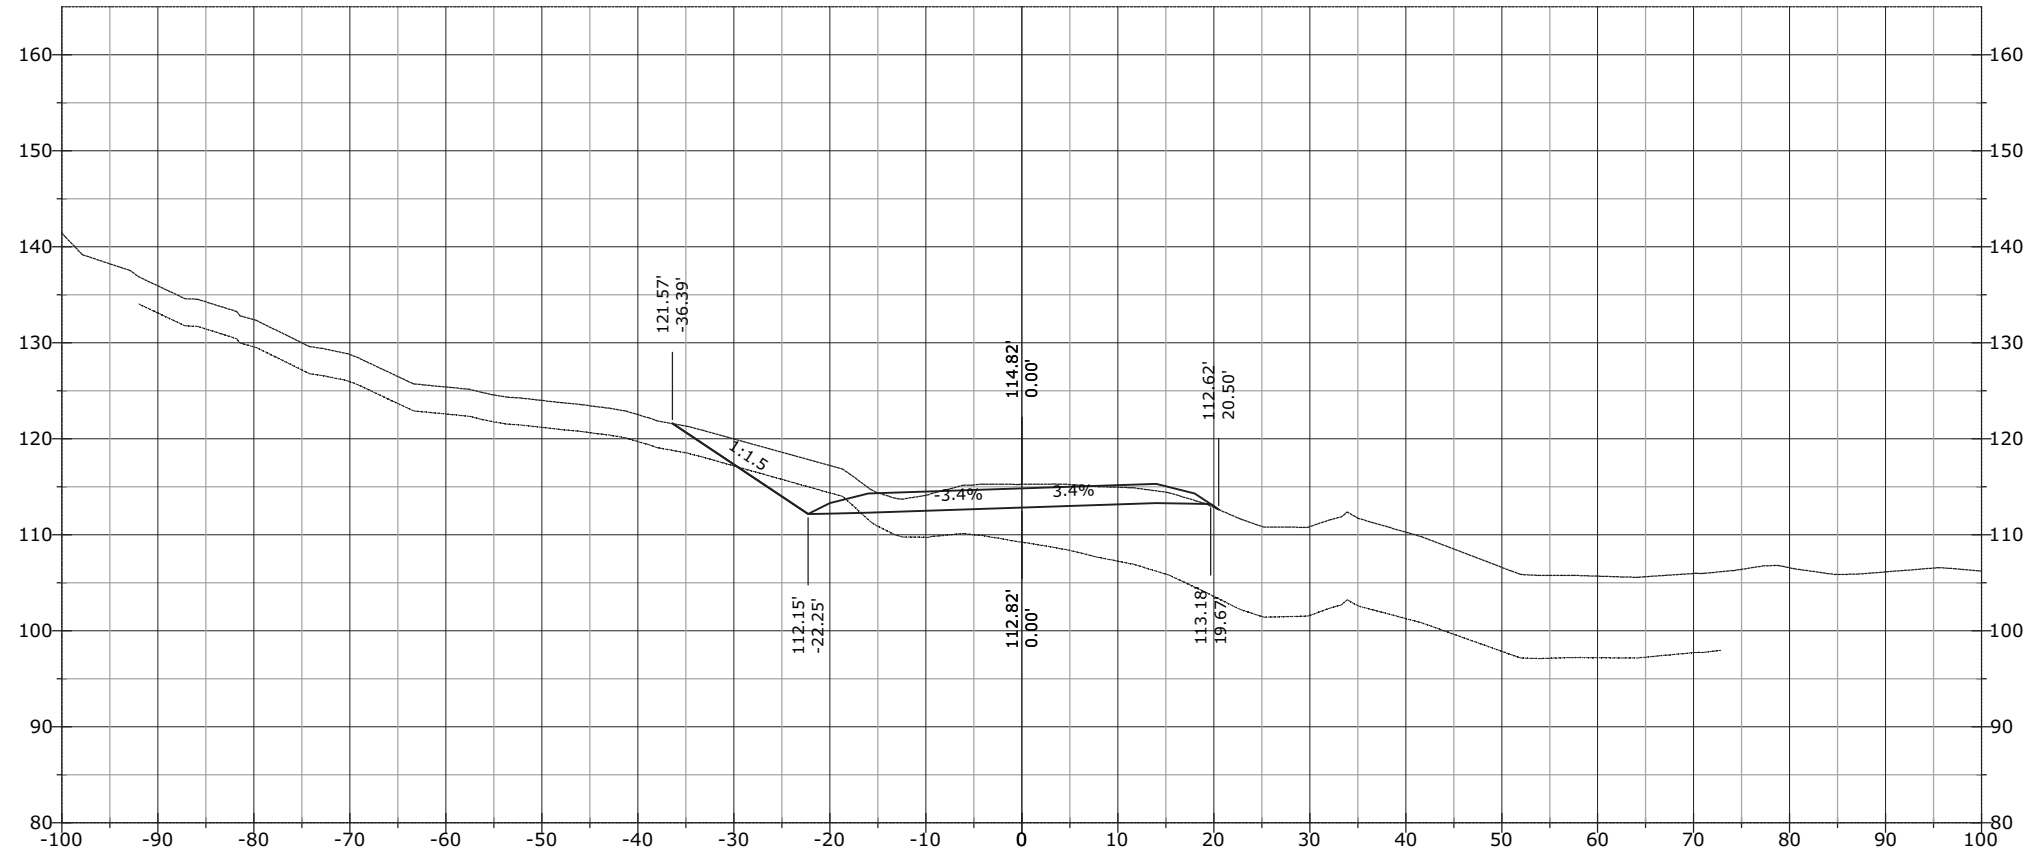


STATE	PROJECT	SHEET NUMBER
AK	AK PFH 43(10)	XS.128

837+50.00

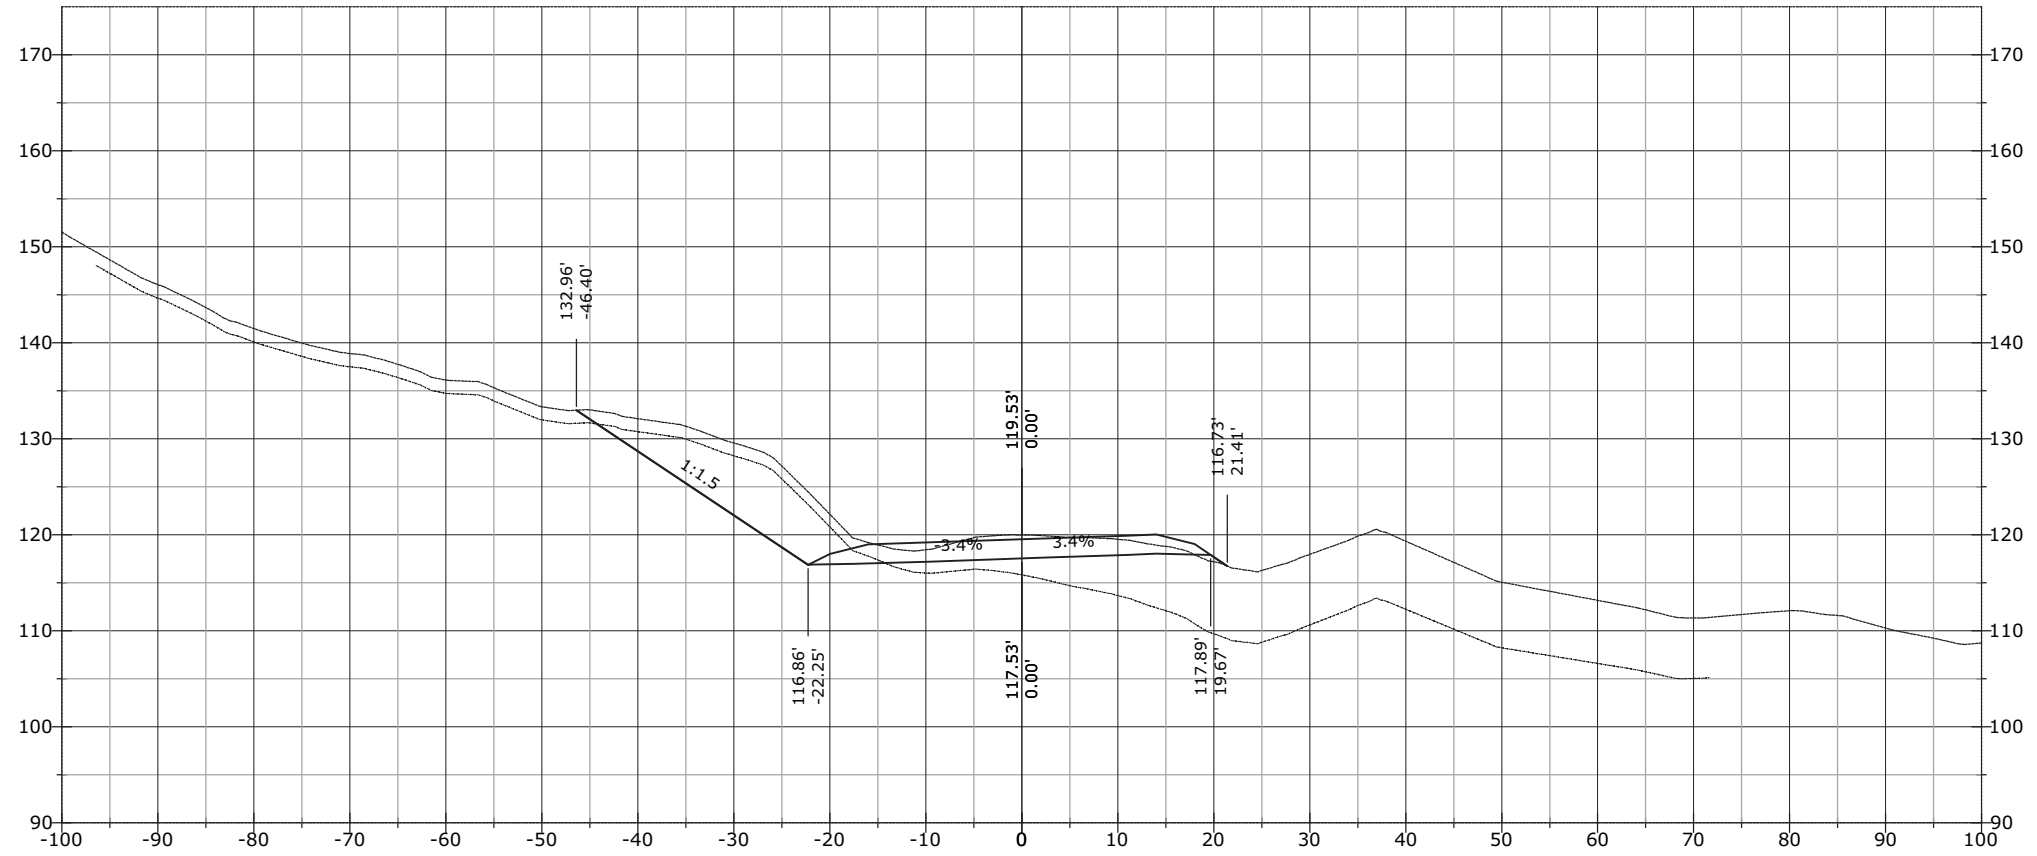


837+00.00

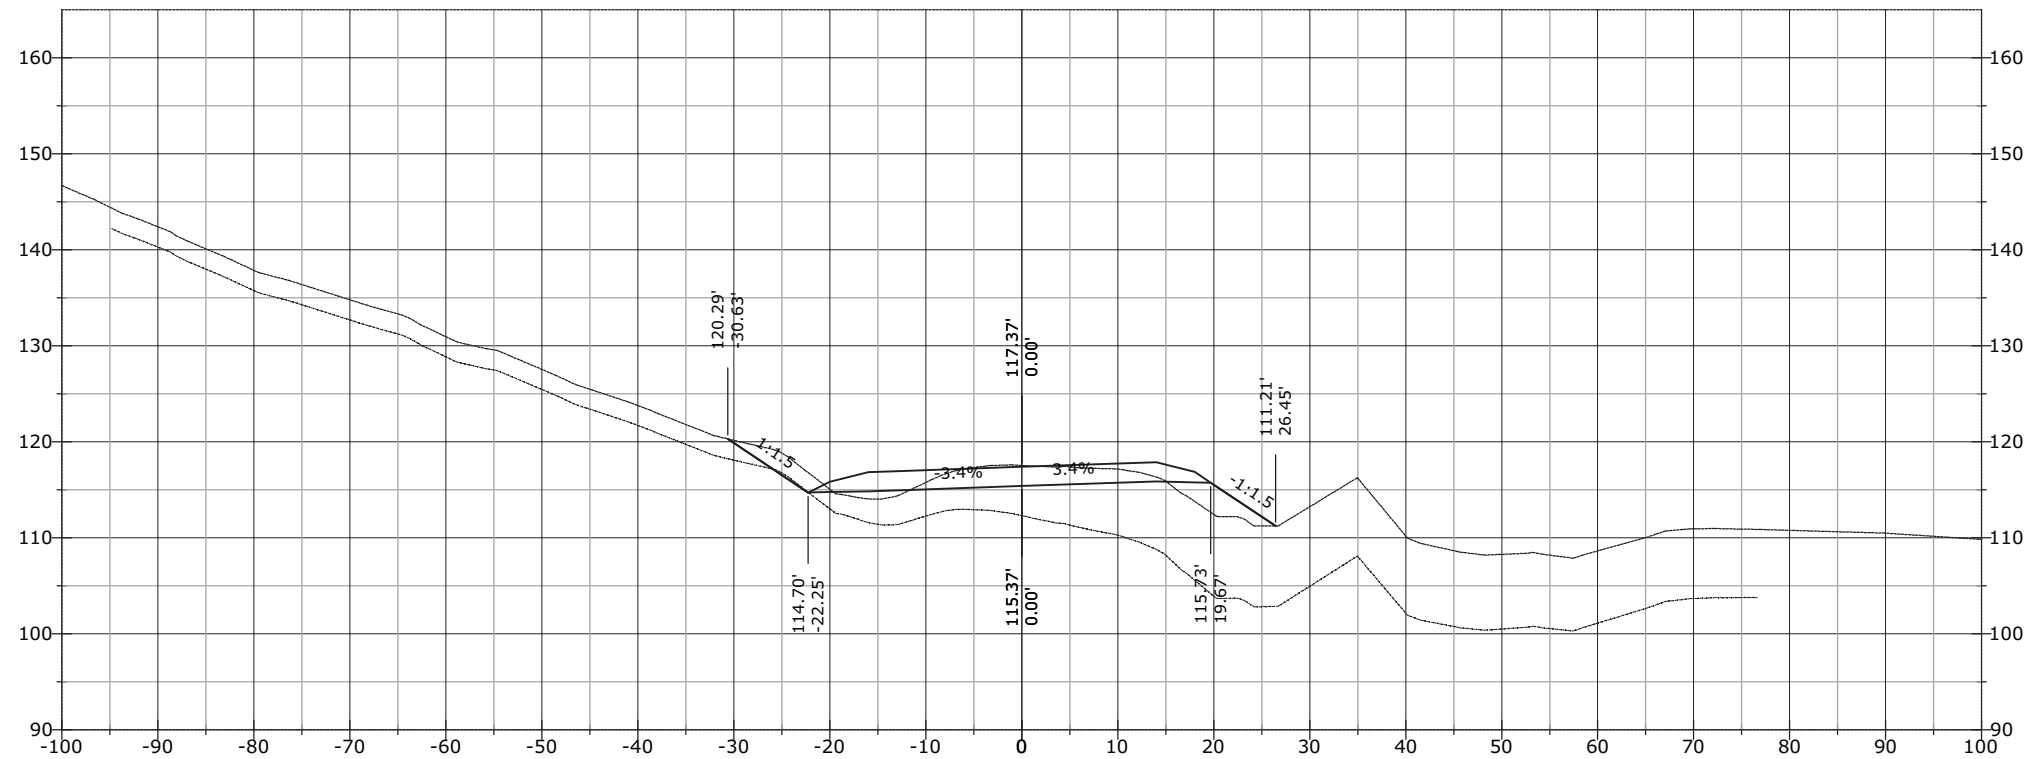


STATE	PROJECT	SHEET NUMBER
AK	AK PFH 43(10)	XS.129

838+45.59

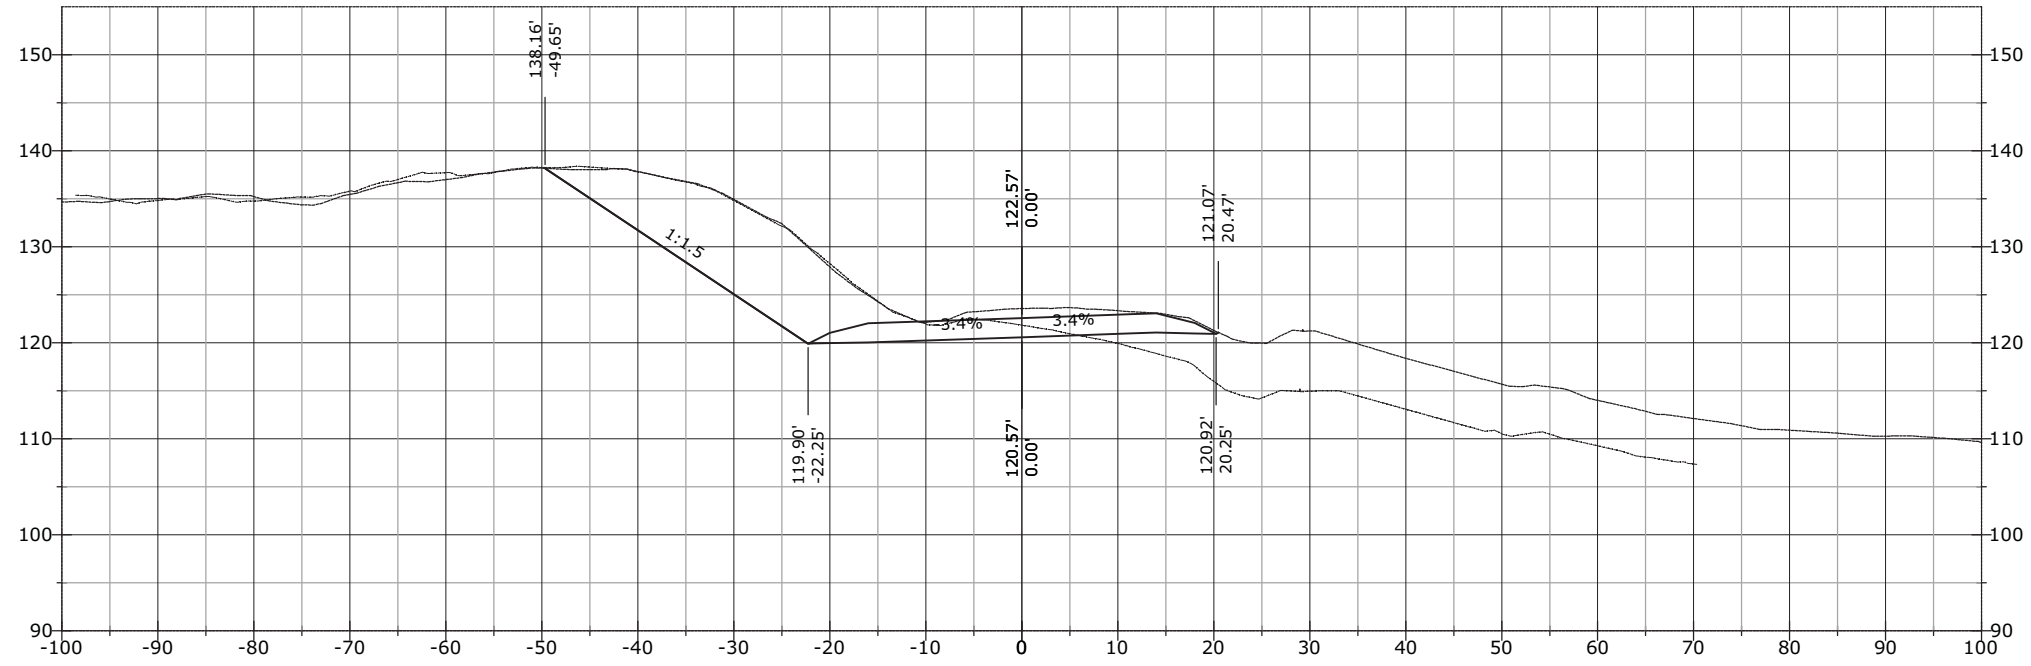


838+00.00

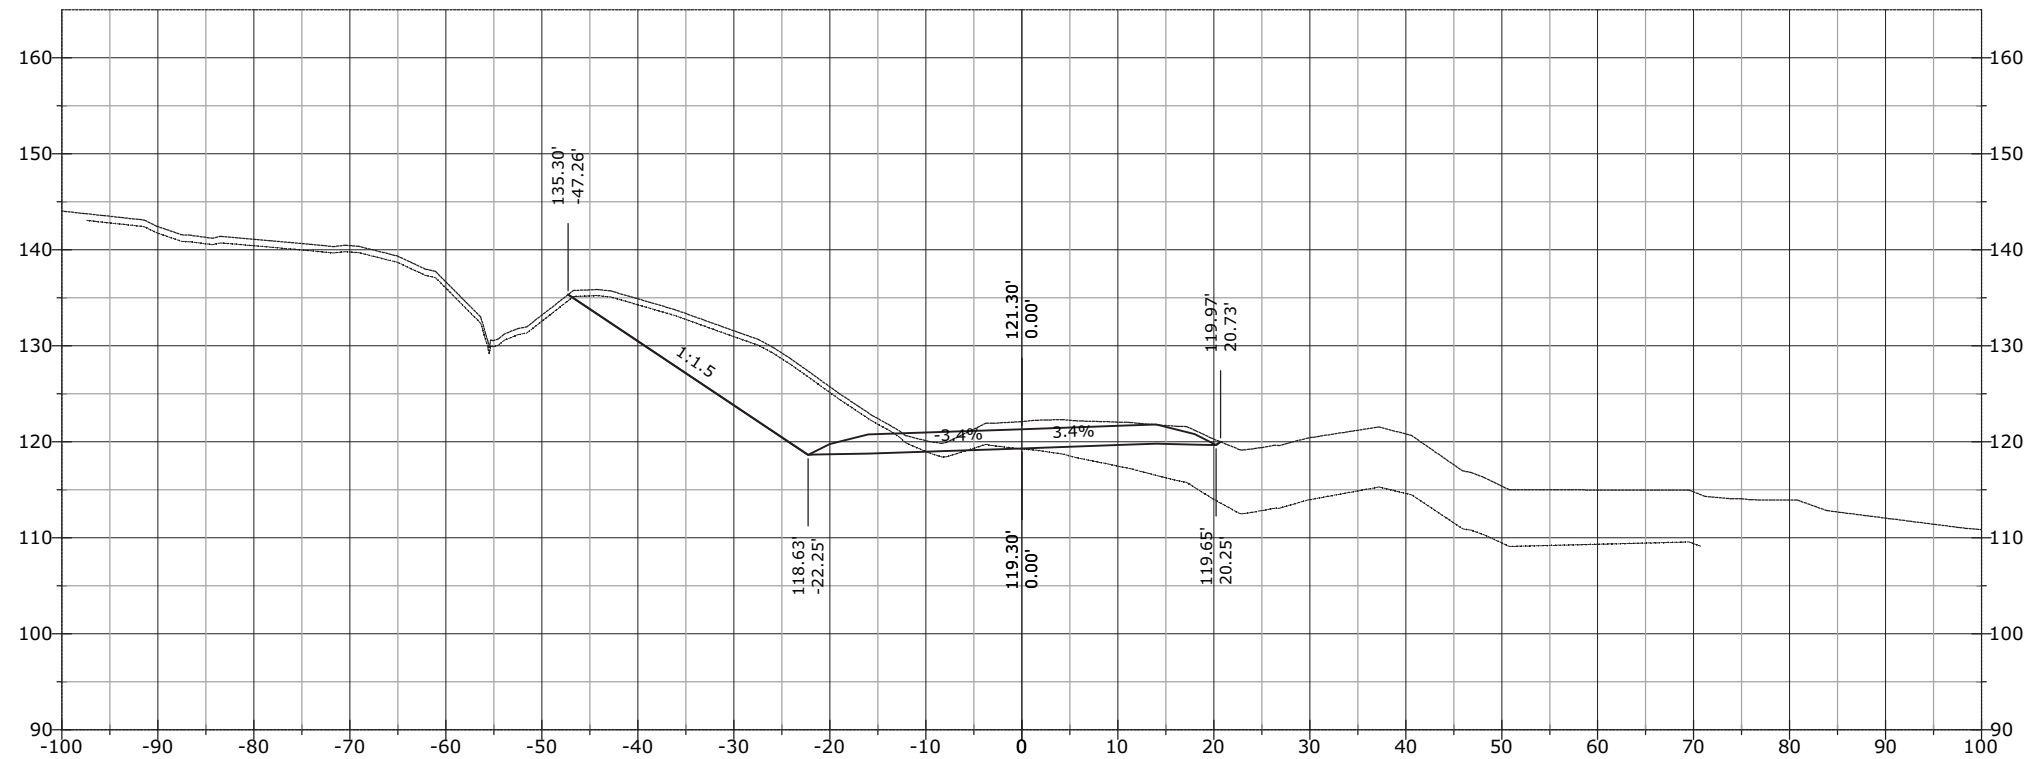


STATE	PROJECT	SHEET NUMBER
AK	AK PFH 43(10)	XS.130

838+57.35

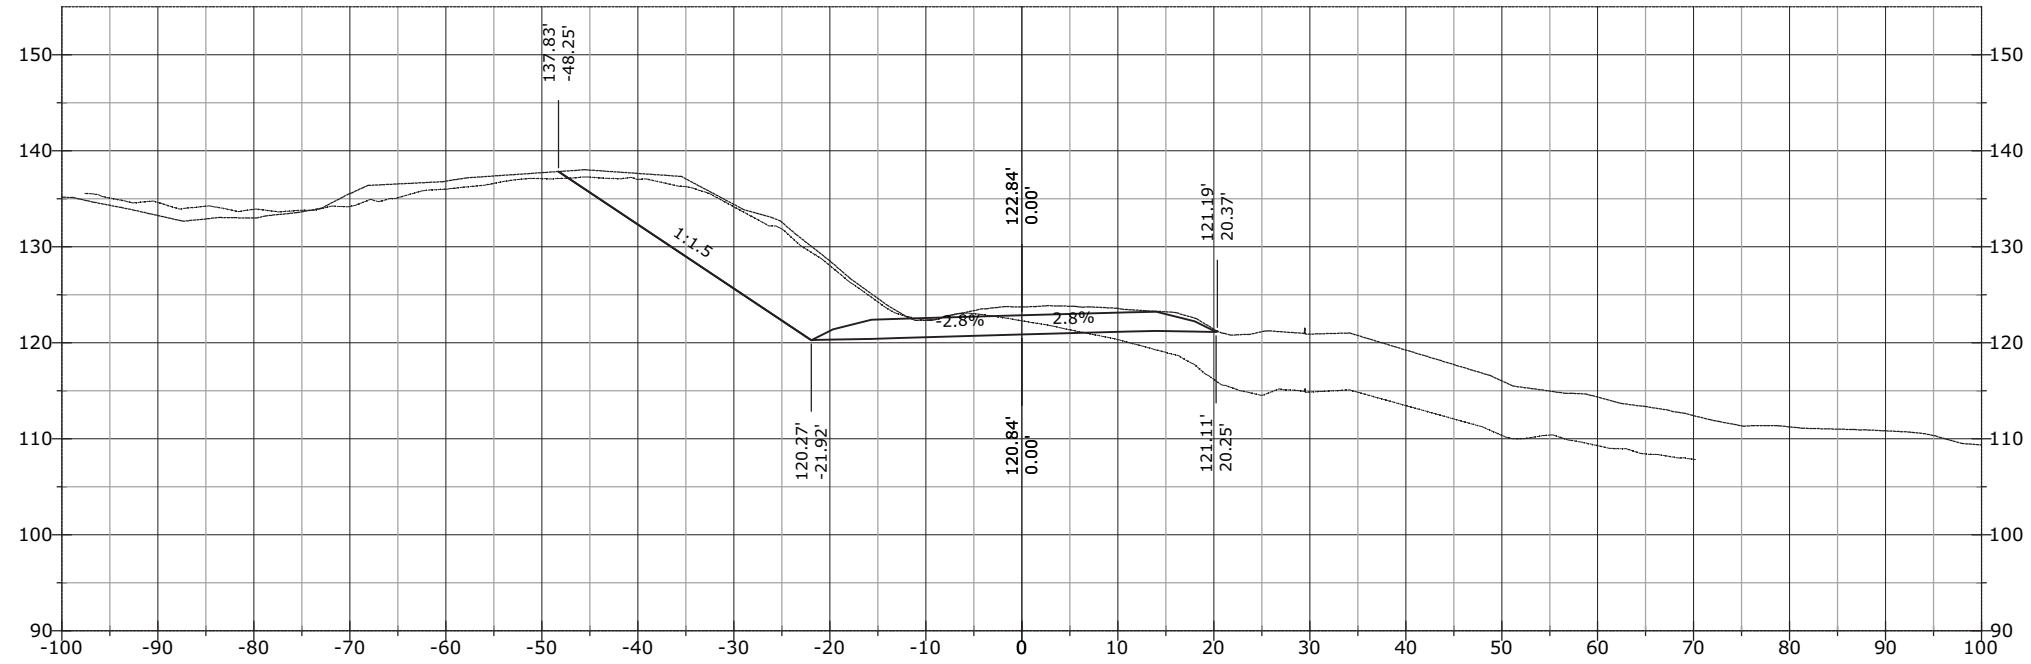


838+50.00

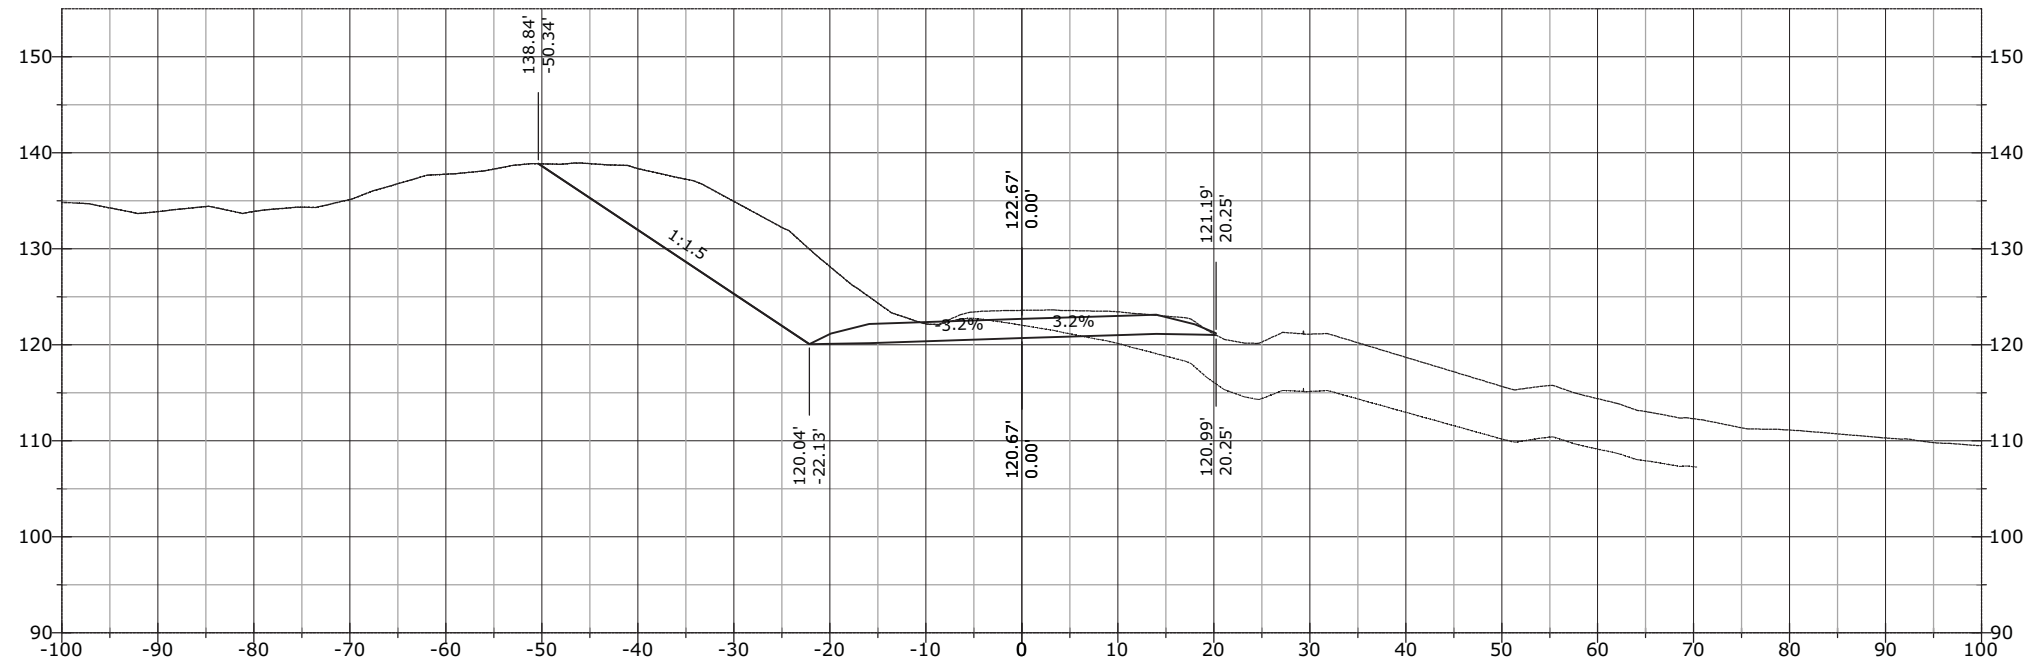


STATE	PROJECT	SHEET NUMBER
AK	AK PFH 43(10)	XS.131

838+74.42

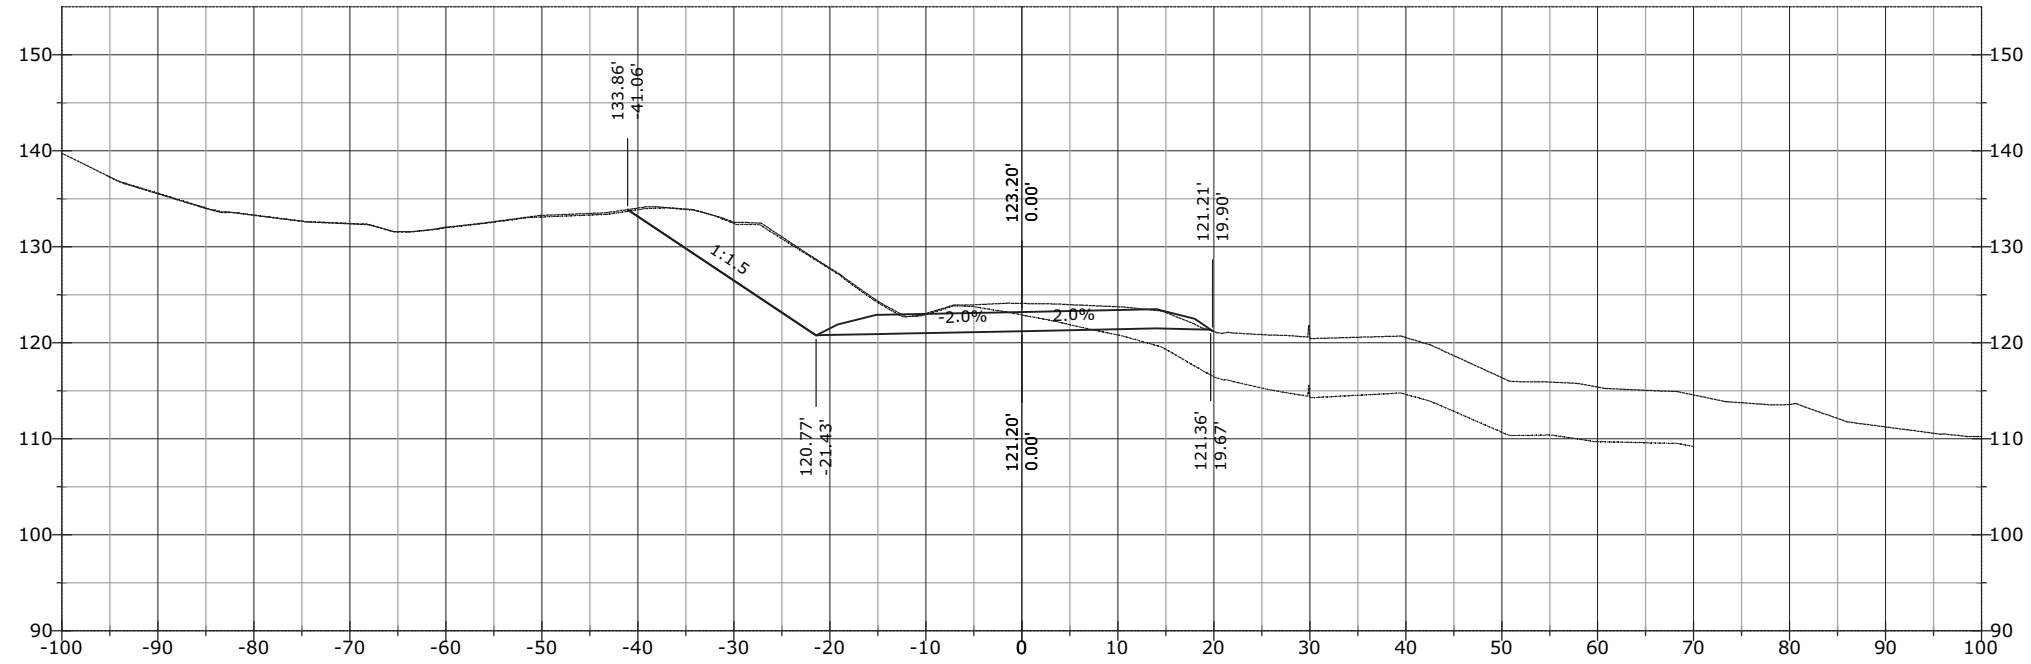


838+68.92

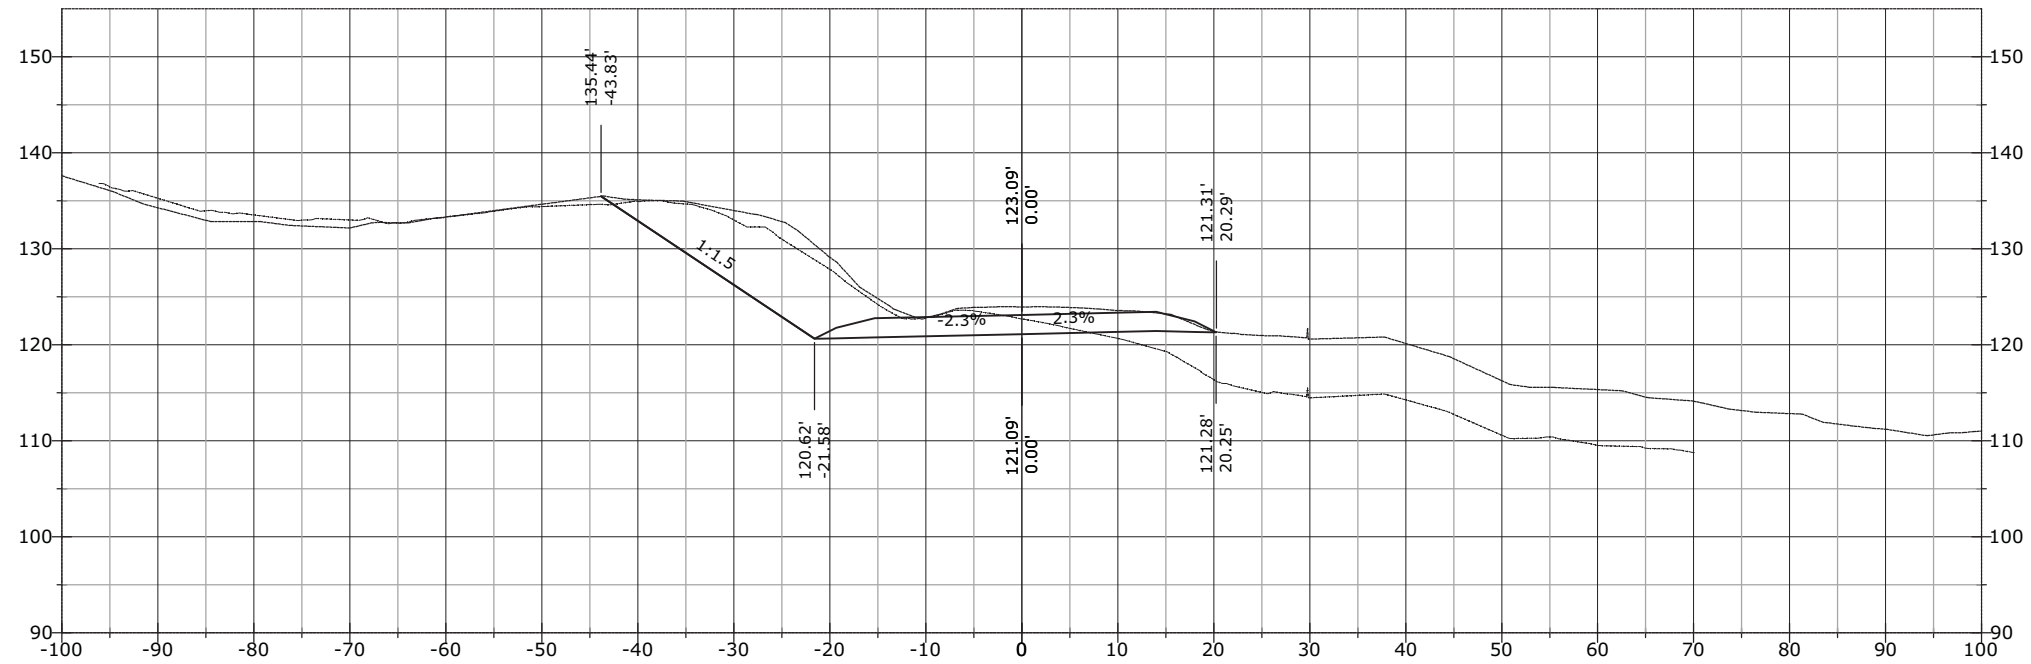


STATE	PROJECT	SHEET NUMBER
AK	AK PFH 43(10)	XS.132

839+15.59

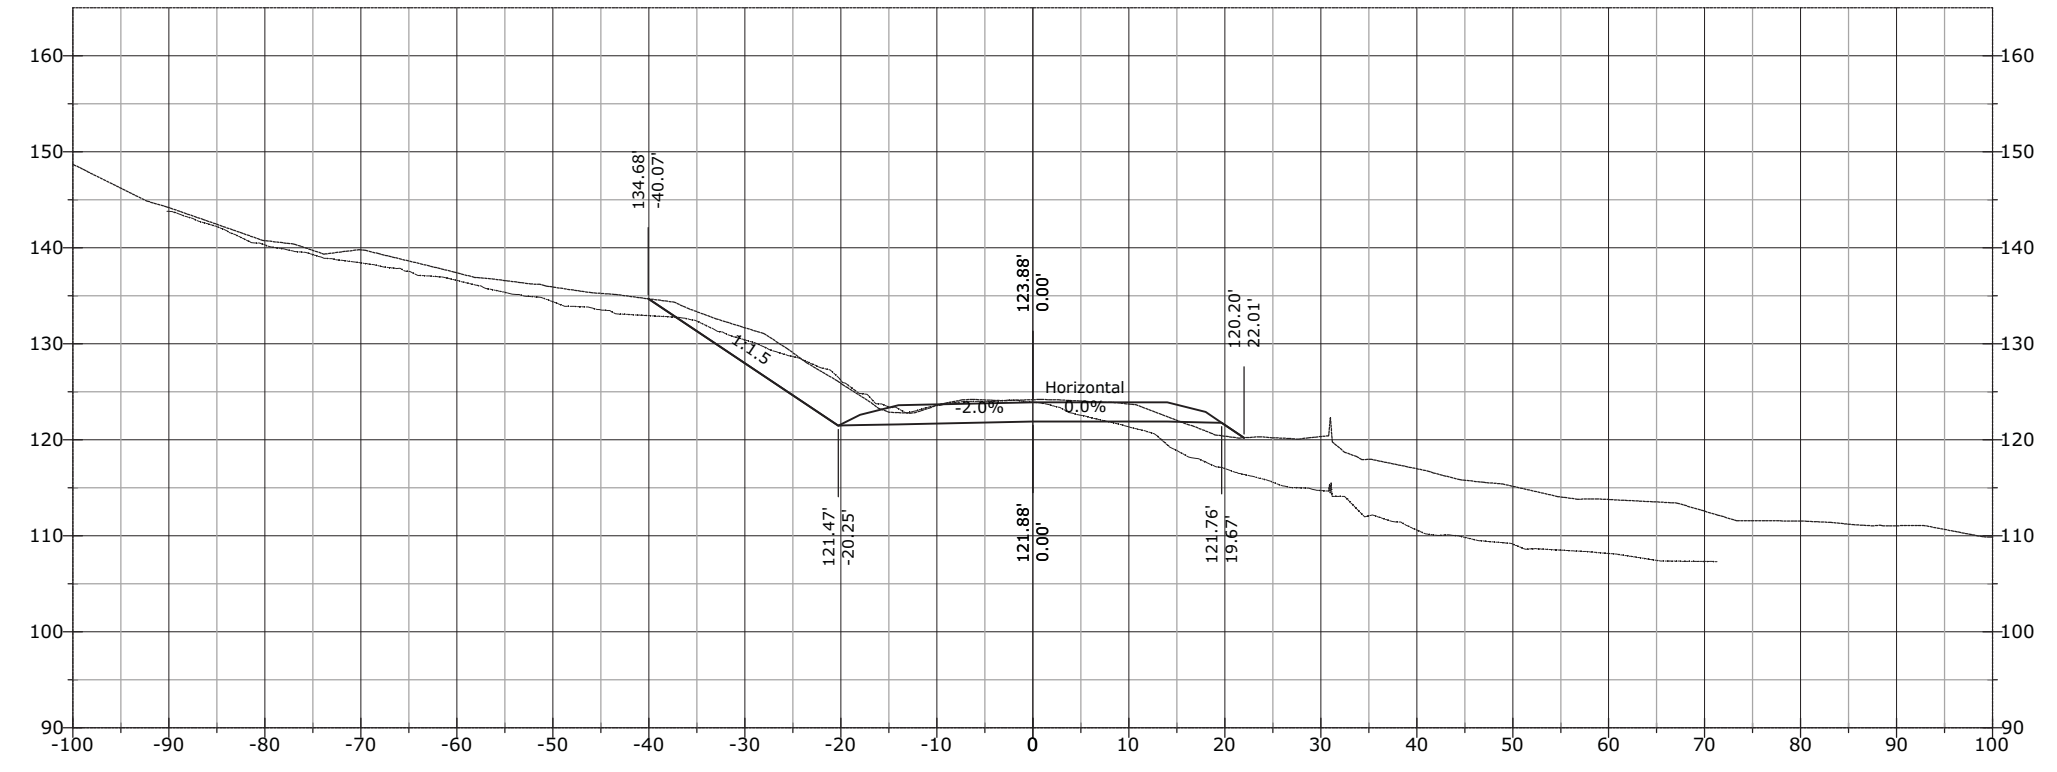


839+00.00

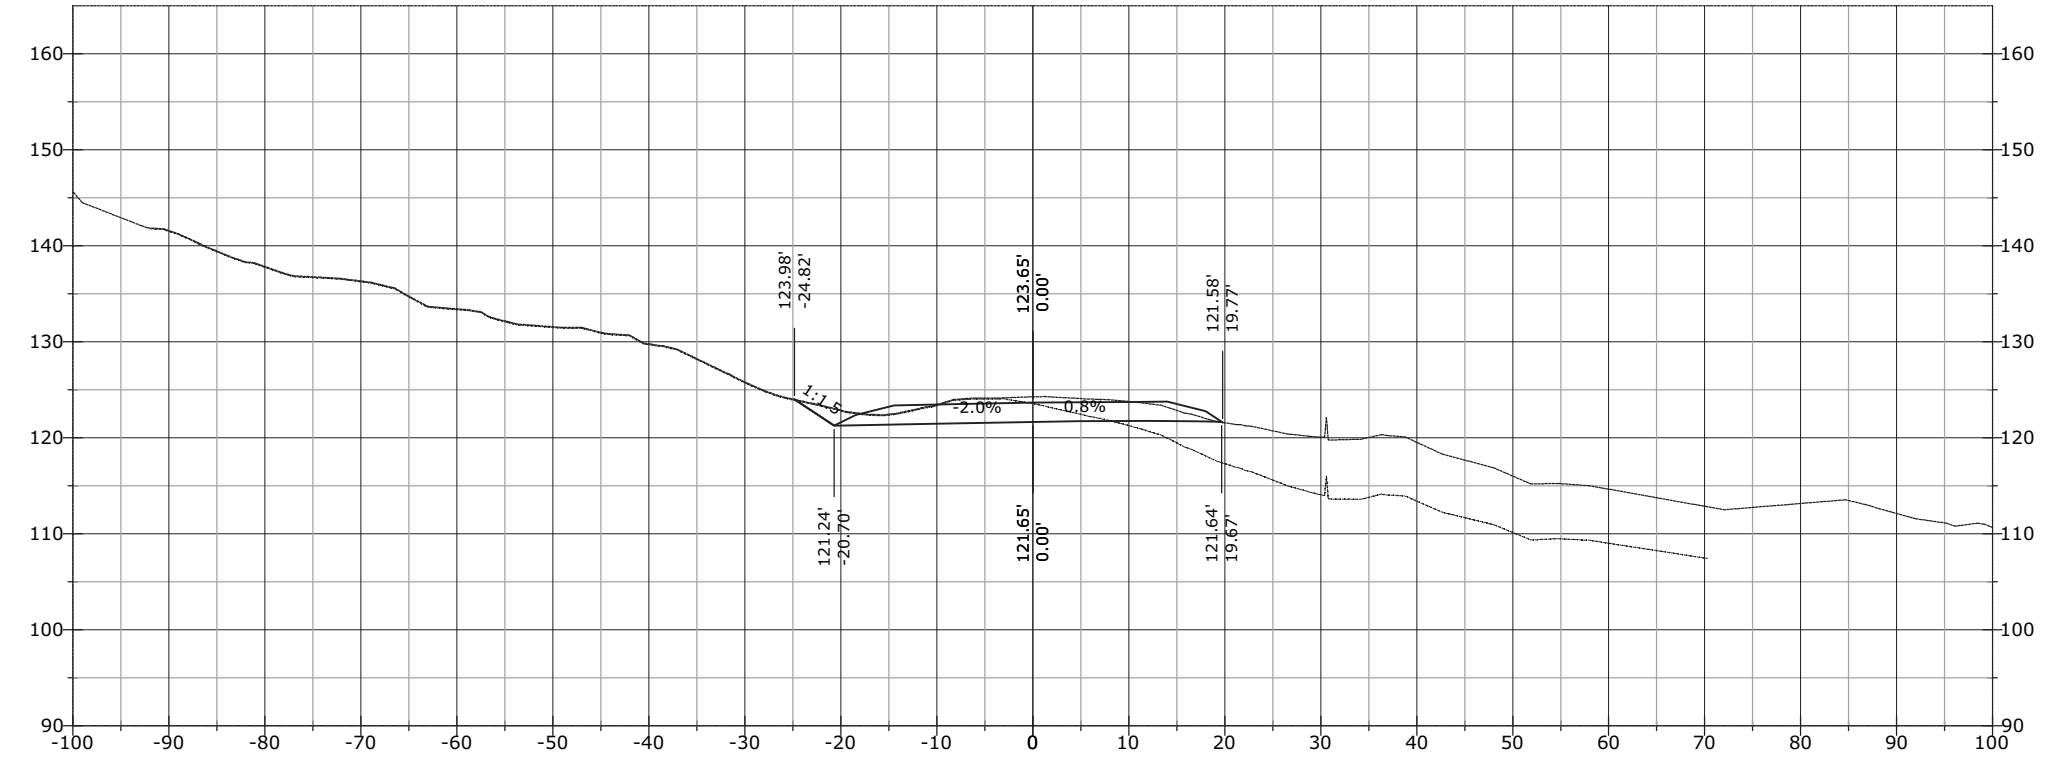


STATE	PROJECT	SHEET NUMBER
AK	AK PFH 43(10)	XS.133

839+50.00

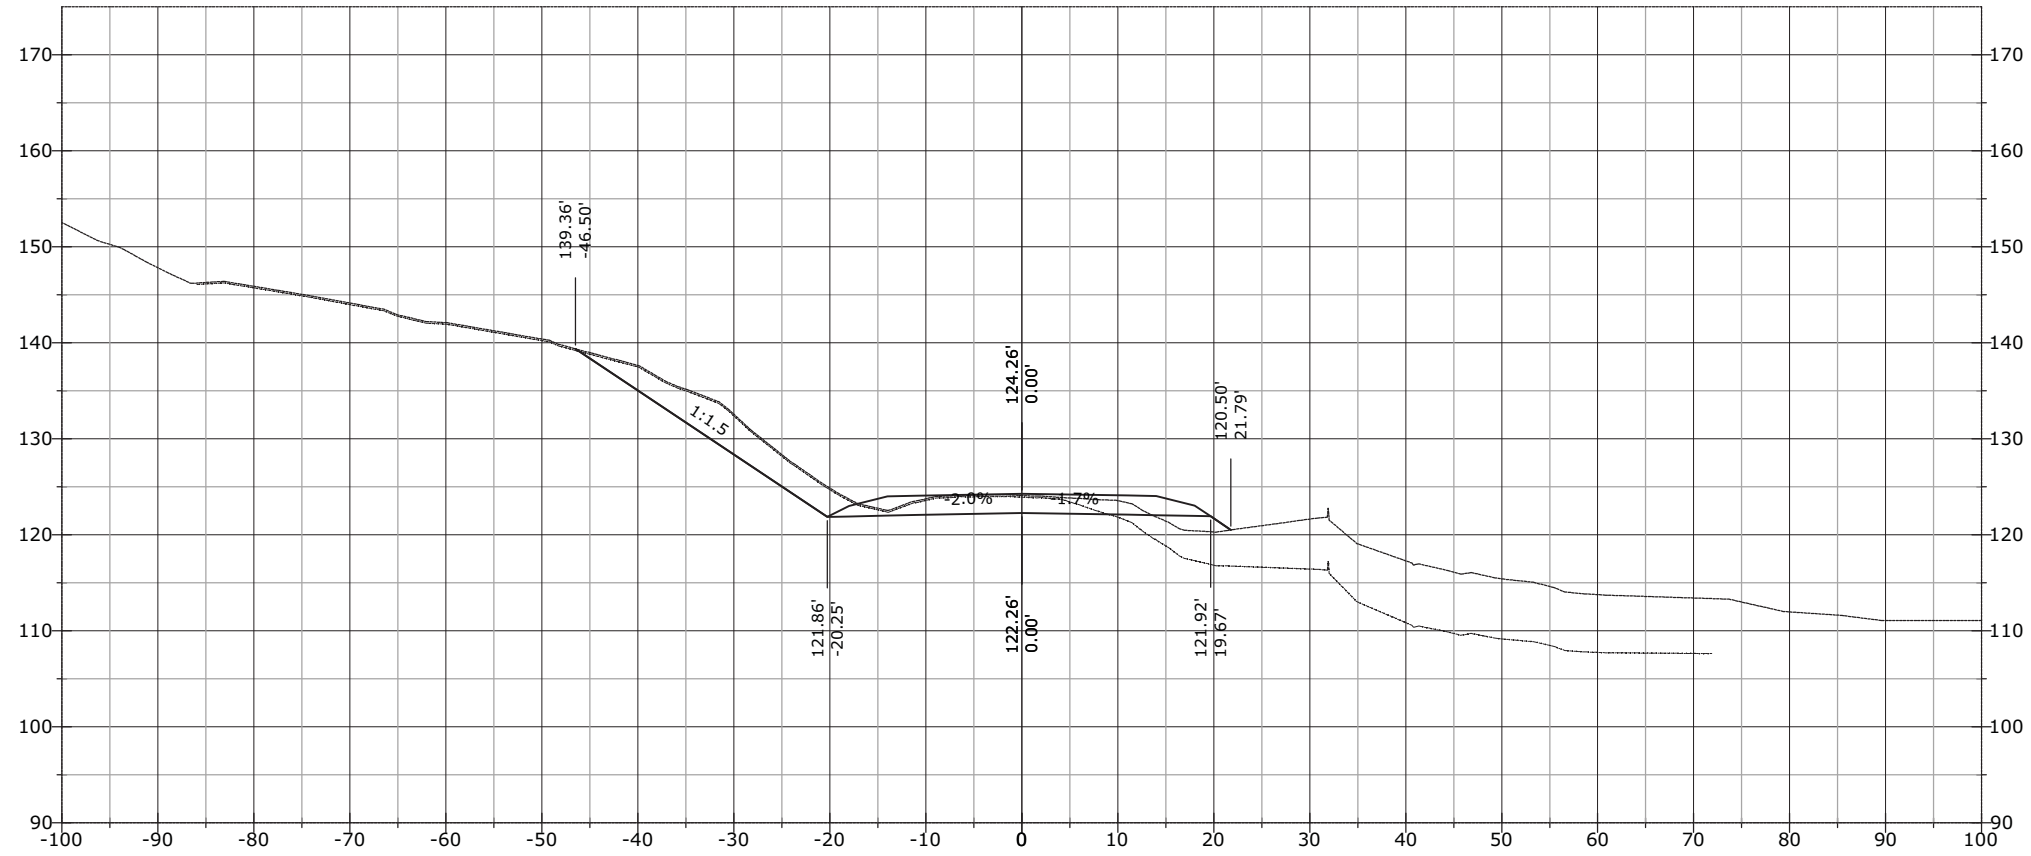


839+31.43

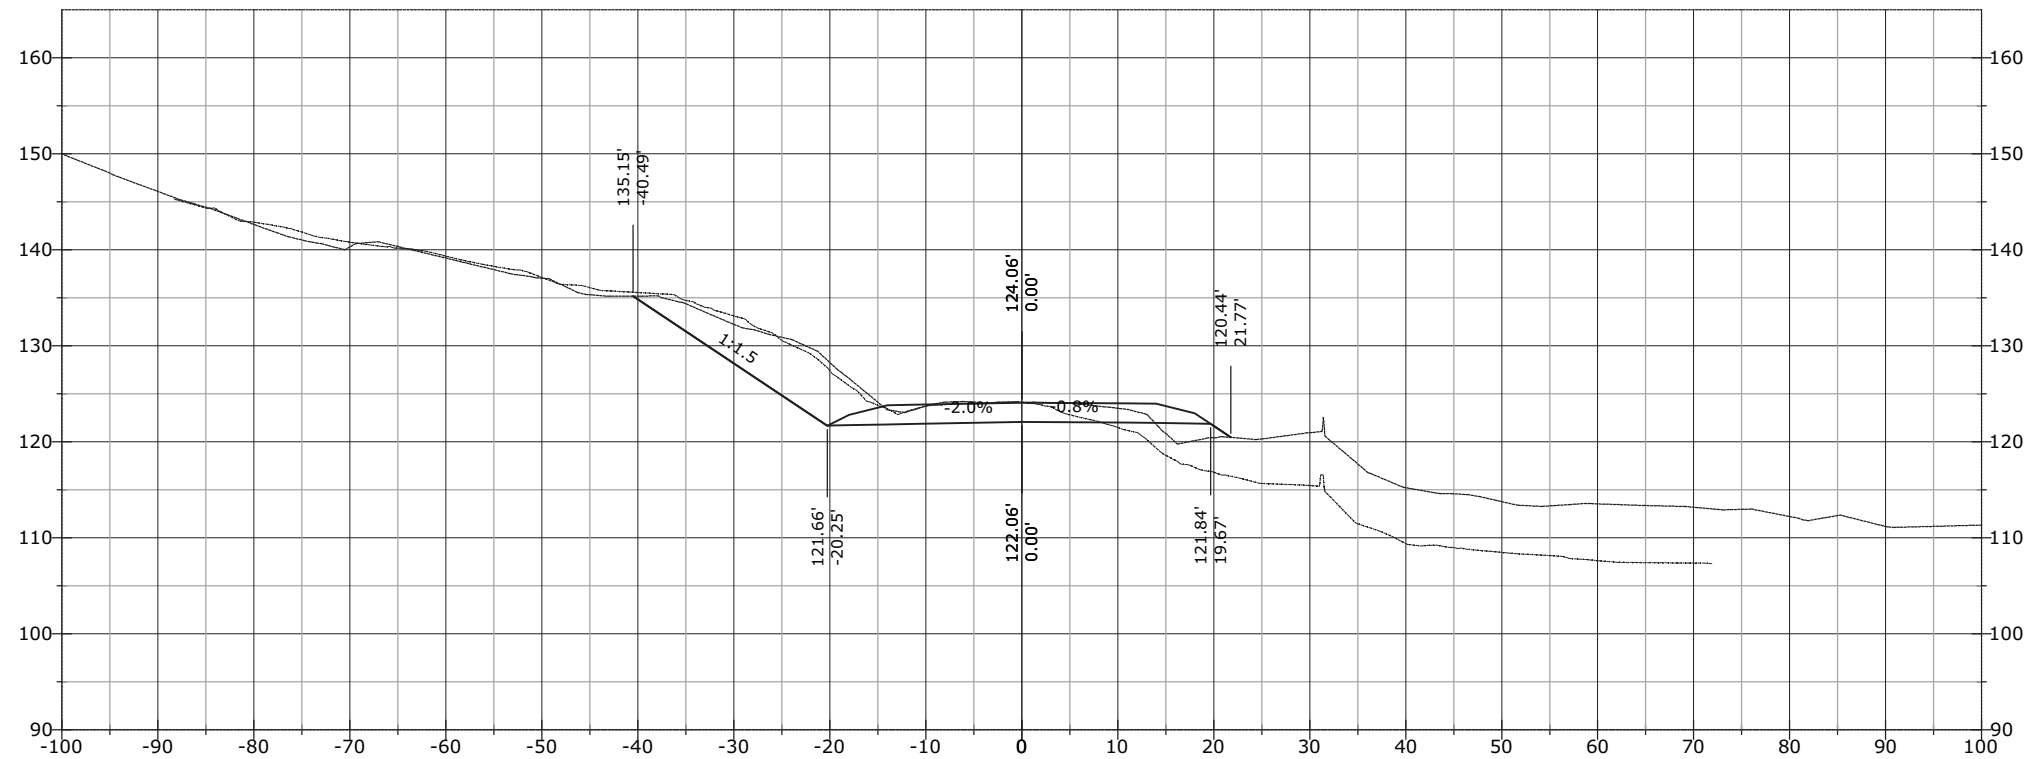


STATE	PROJECT	SHEET NUMBER
AK	AK PFH 43(10)	XS.134

839+56.77

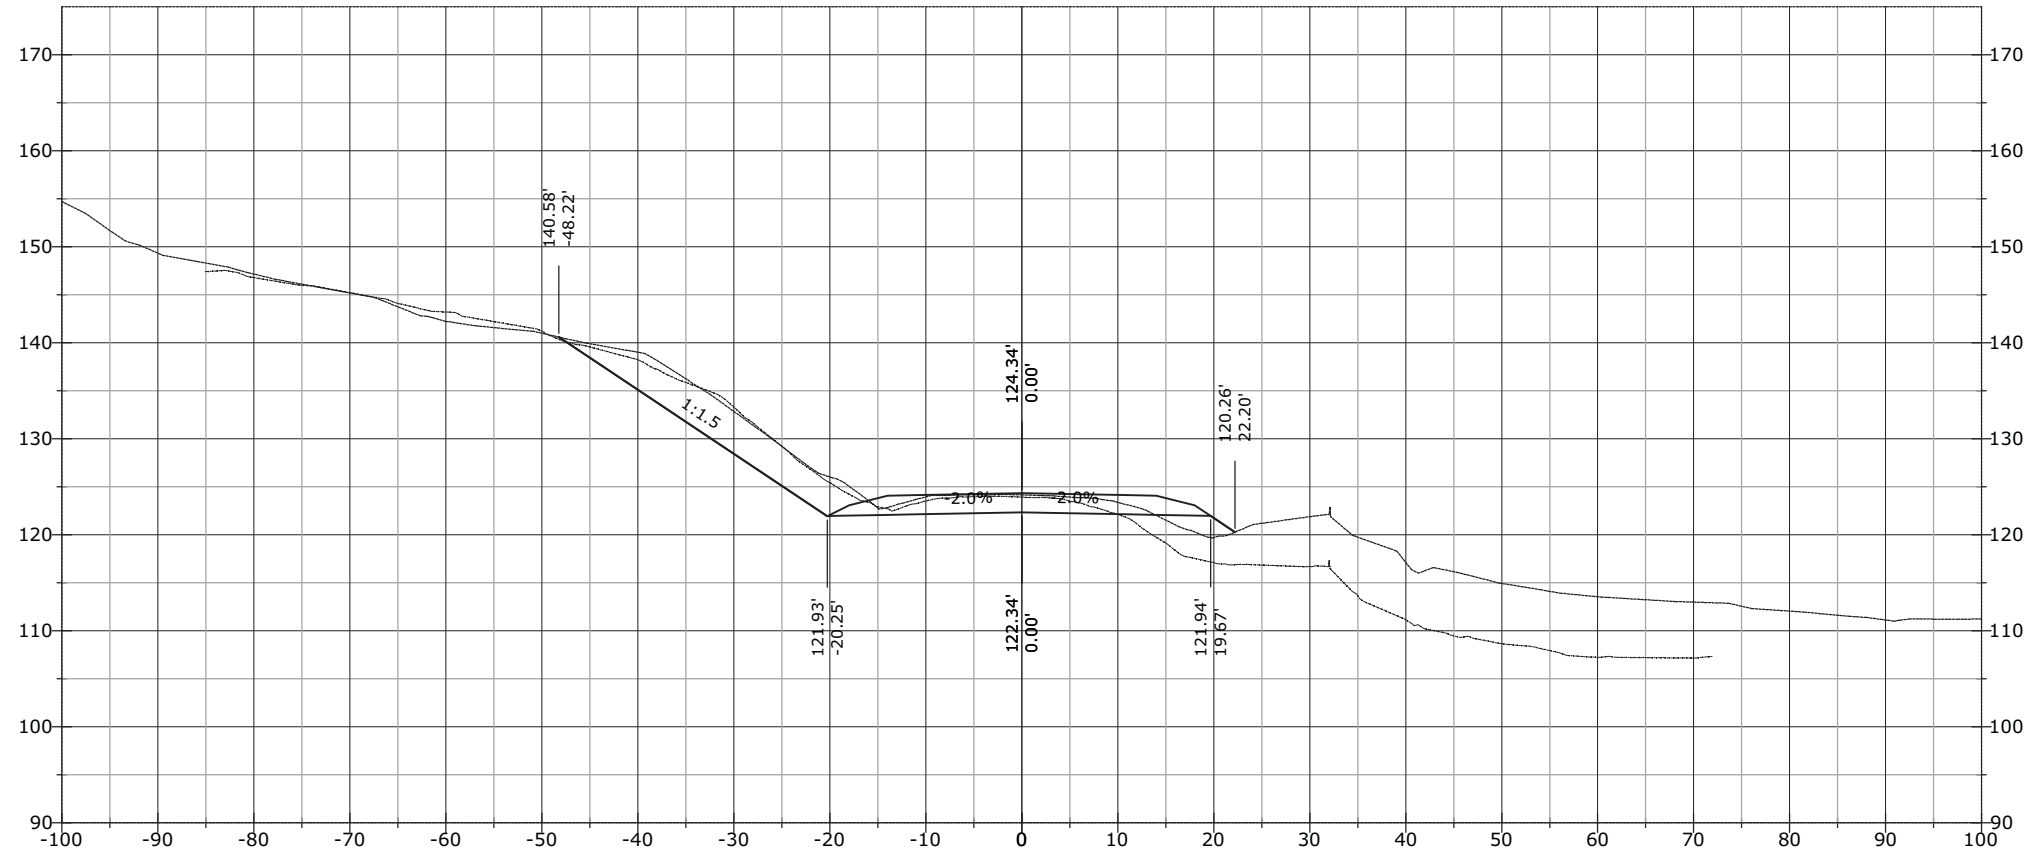


STATE	PROJECT	SHEET NUMBER
AK	AK PFH 43(10)	XS.135

840+00.00

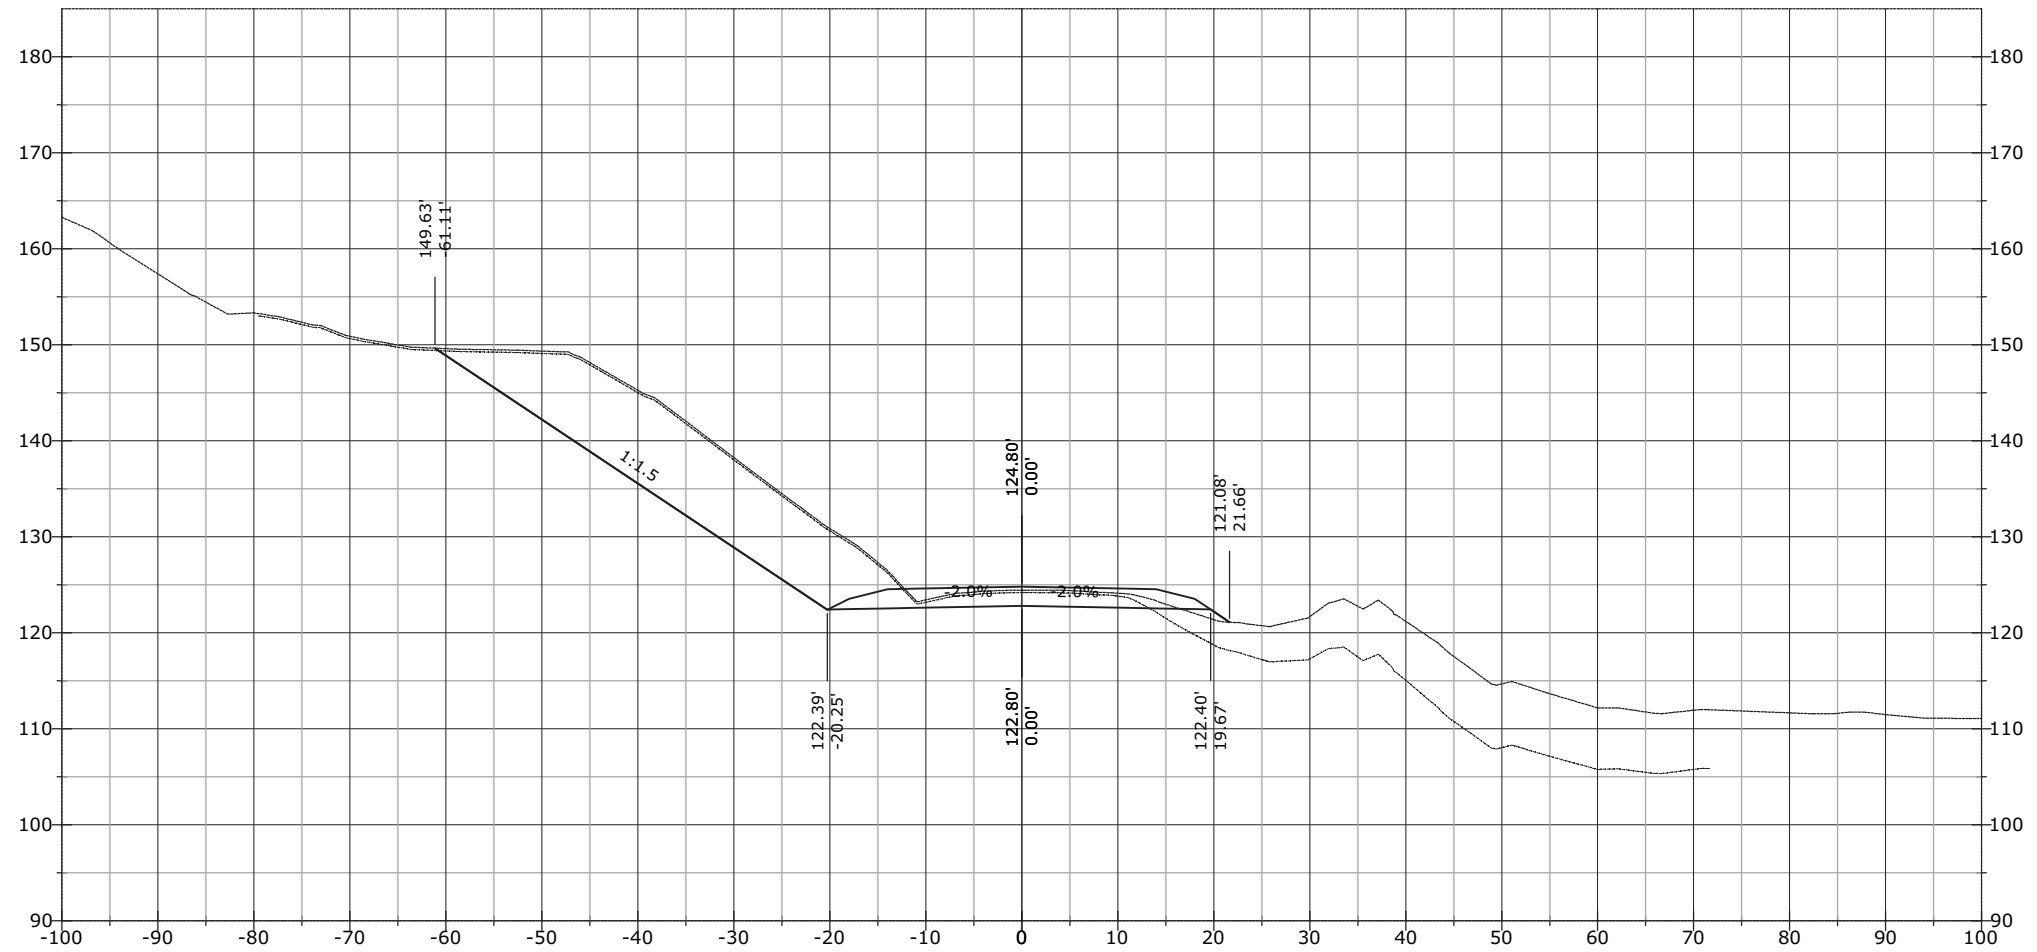


STATE	PROJECT	SHEET NUMBER
AK	AK PFH 43(10)	XS.136

840+50.00

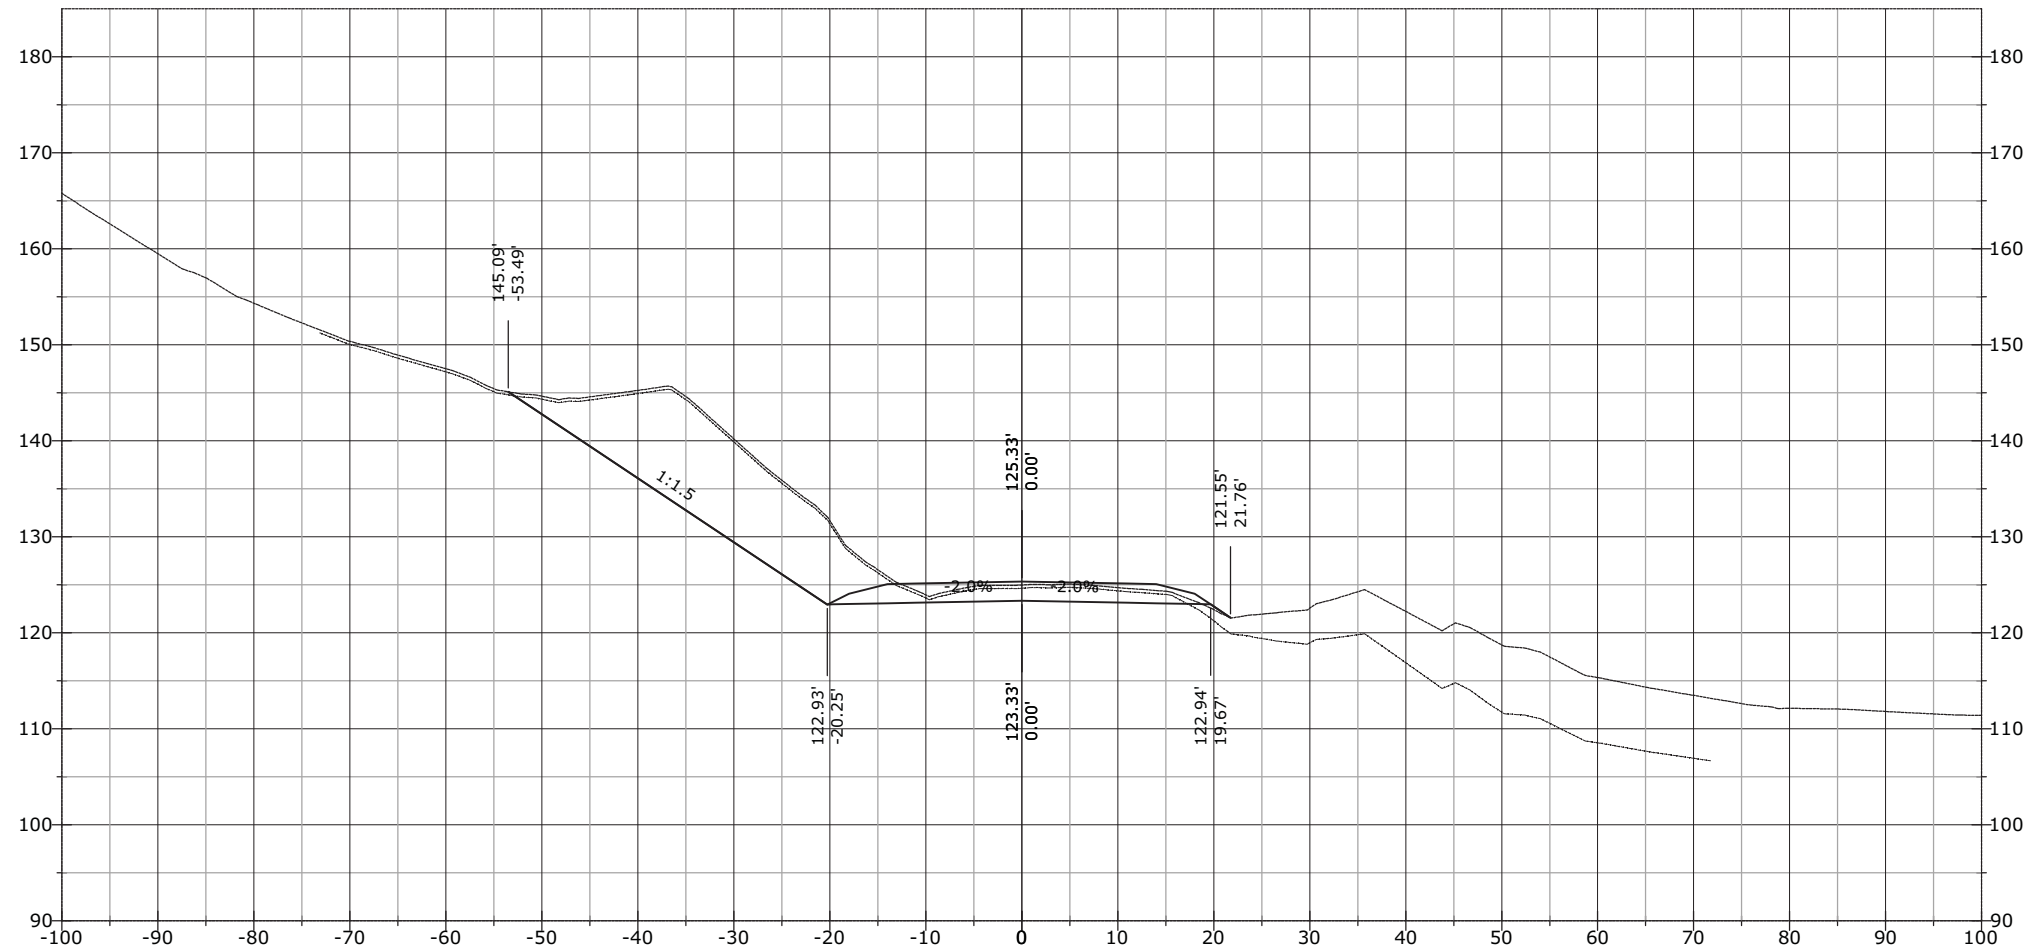


STATE	PROJECT	SHEET NUMBER
AK	AK PFH 43(10)	XS.137

840+76.64

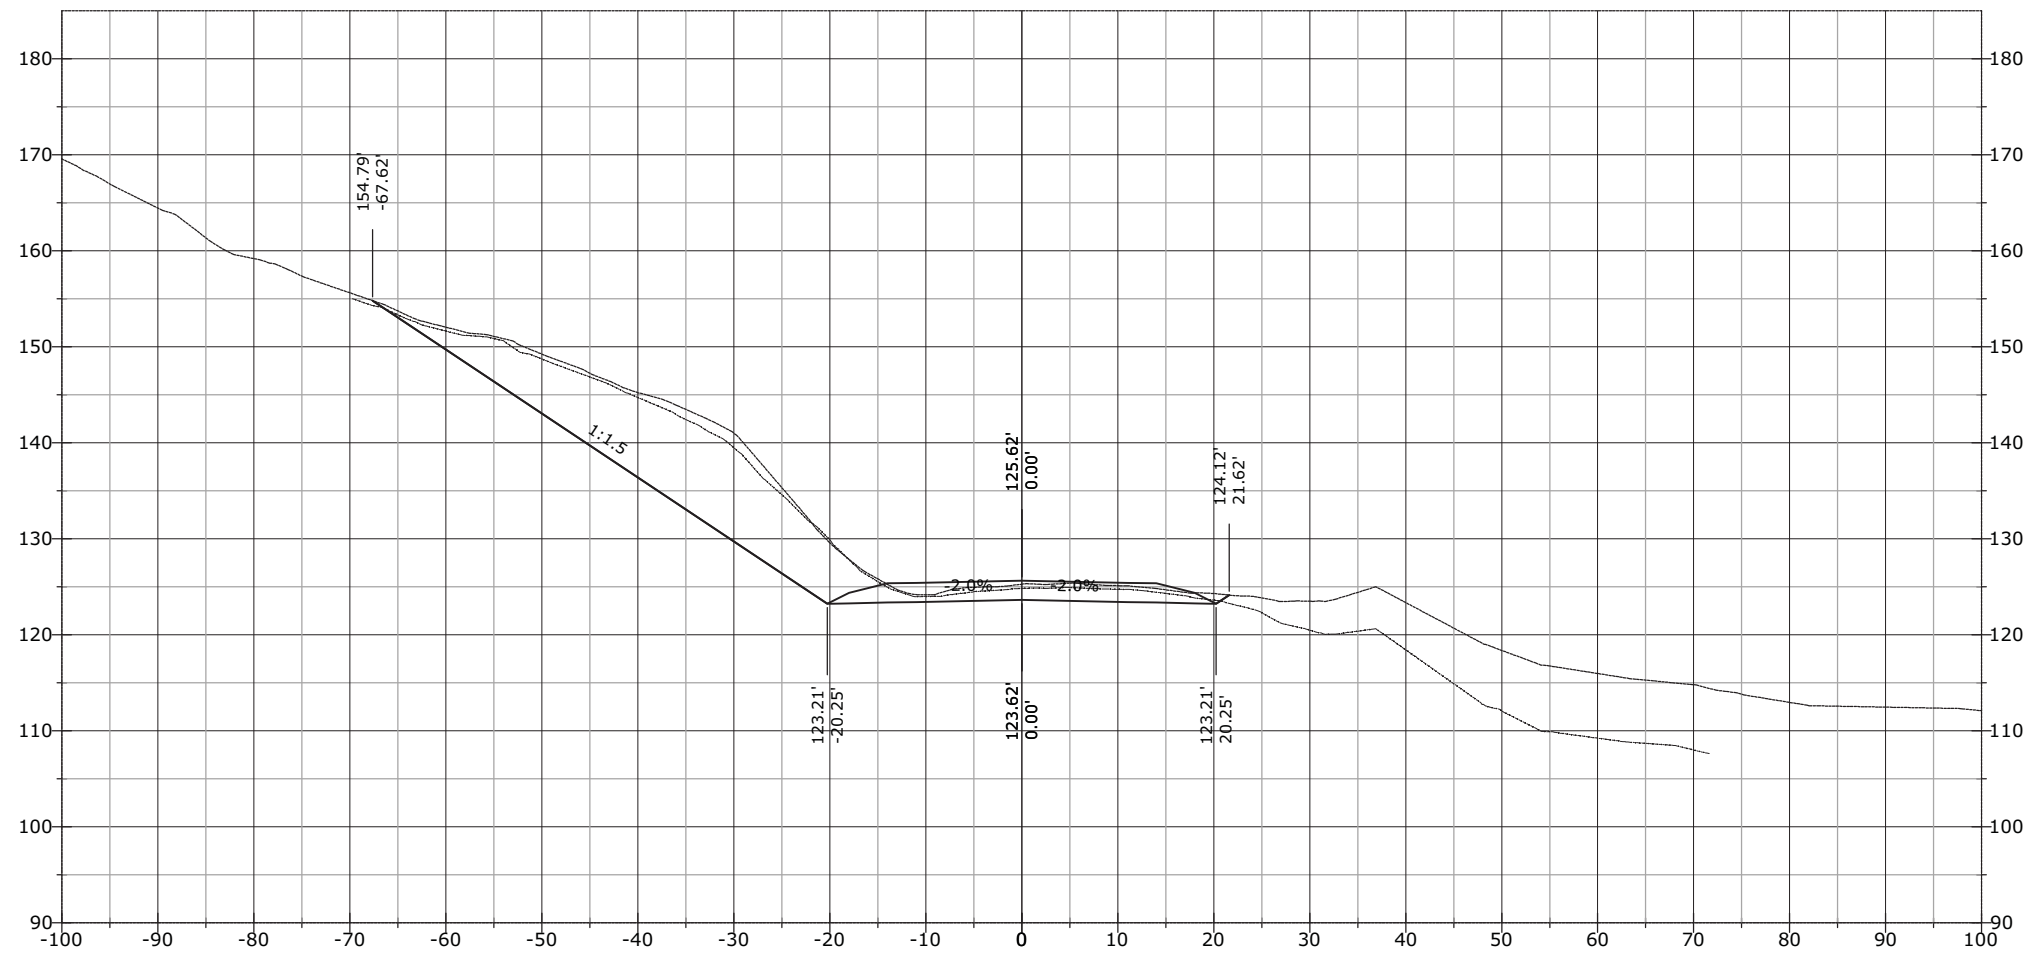


STATE	PROJECT	SHEET NUMBER
AK	AK PFH 43(10)	XS.138

841+00.00

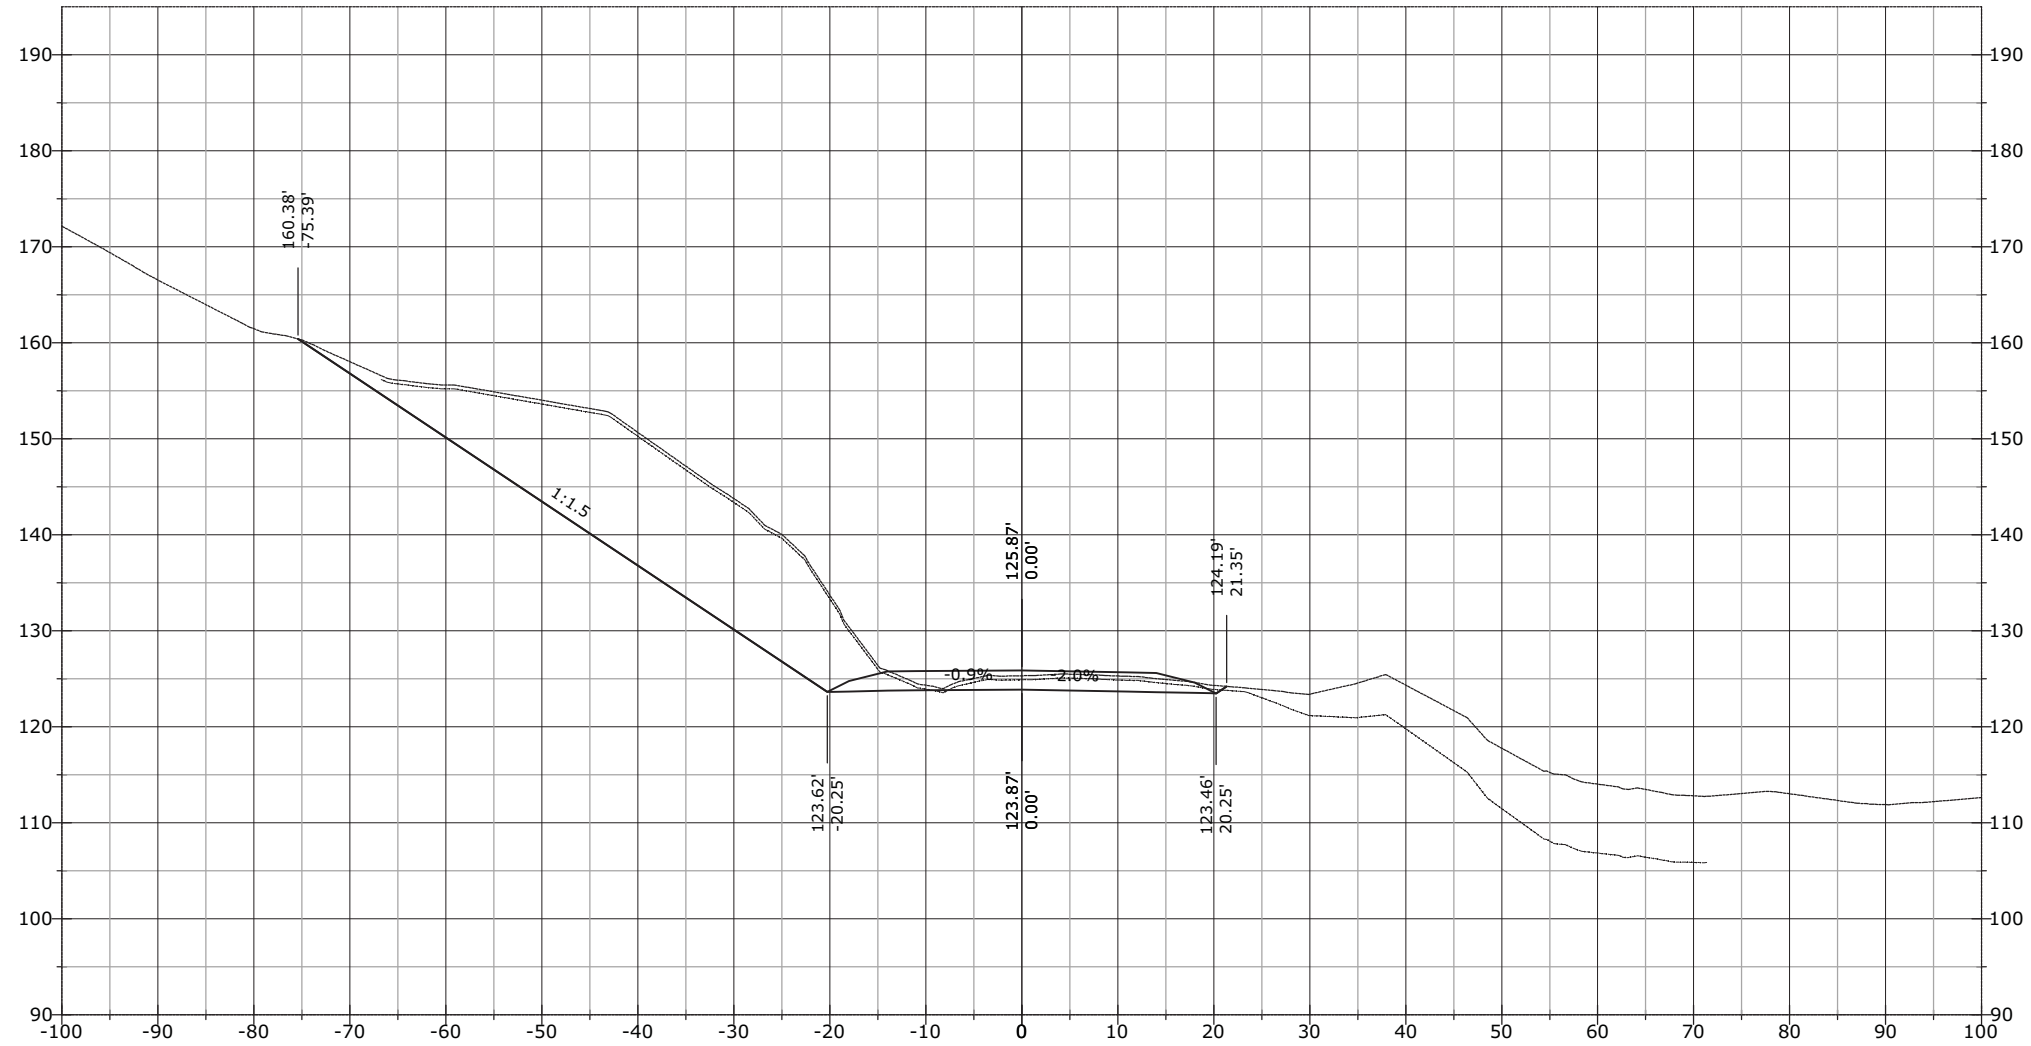


STATE	PROJECT	SHEET NUMBER
AK	AK PFH 43(10)	XS.139

841+17.97

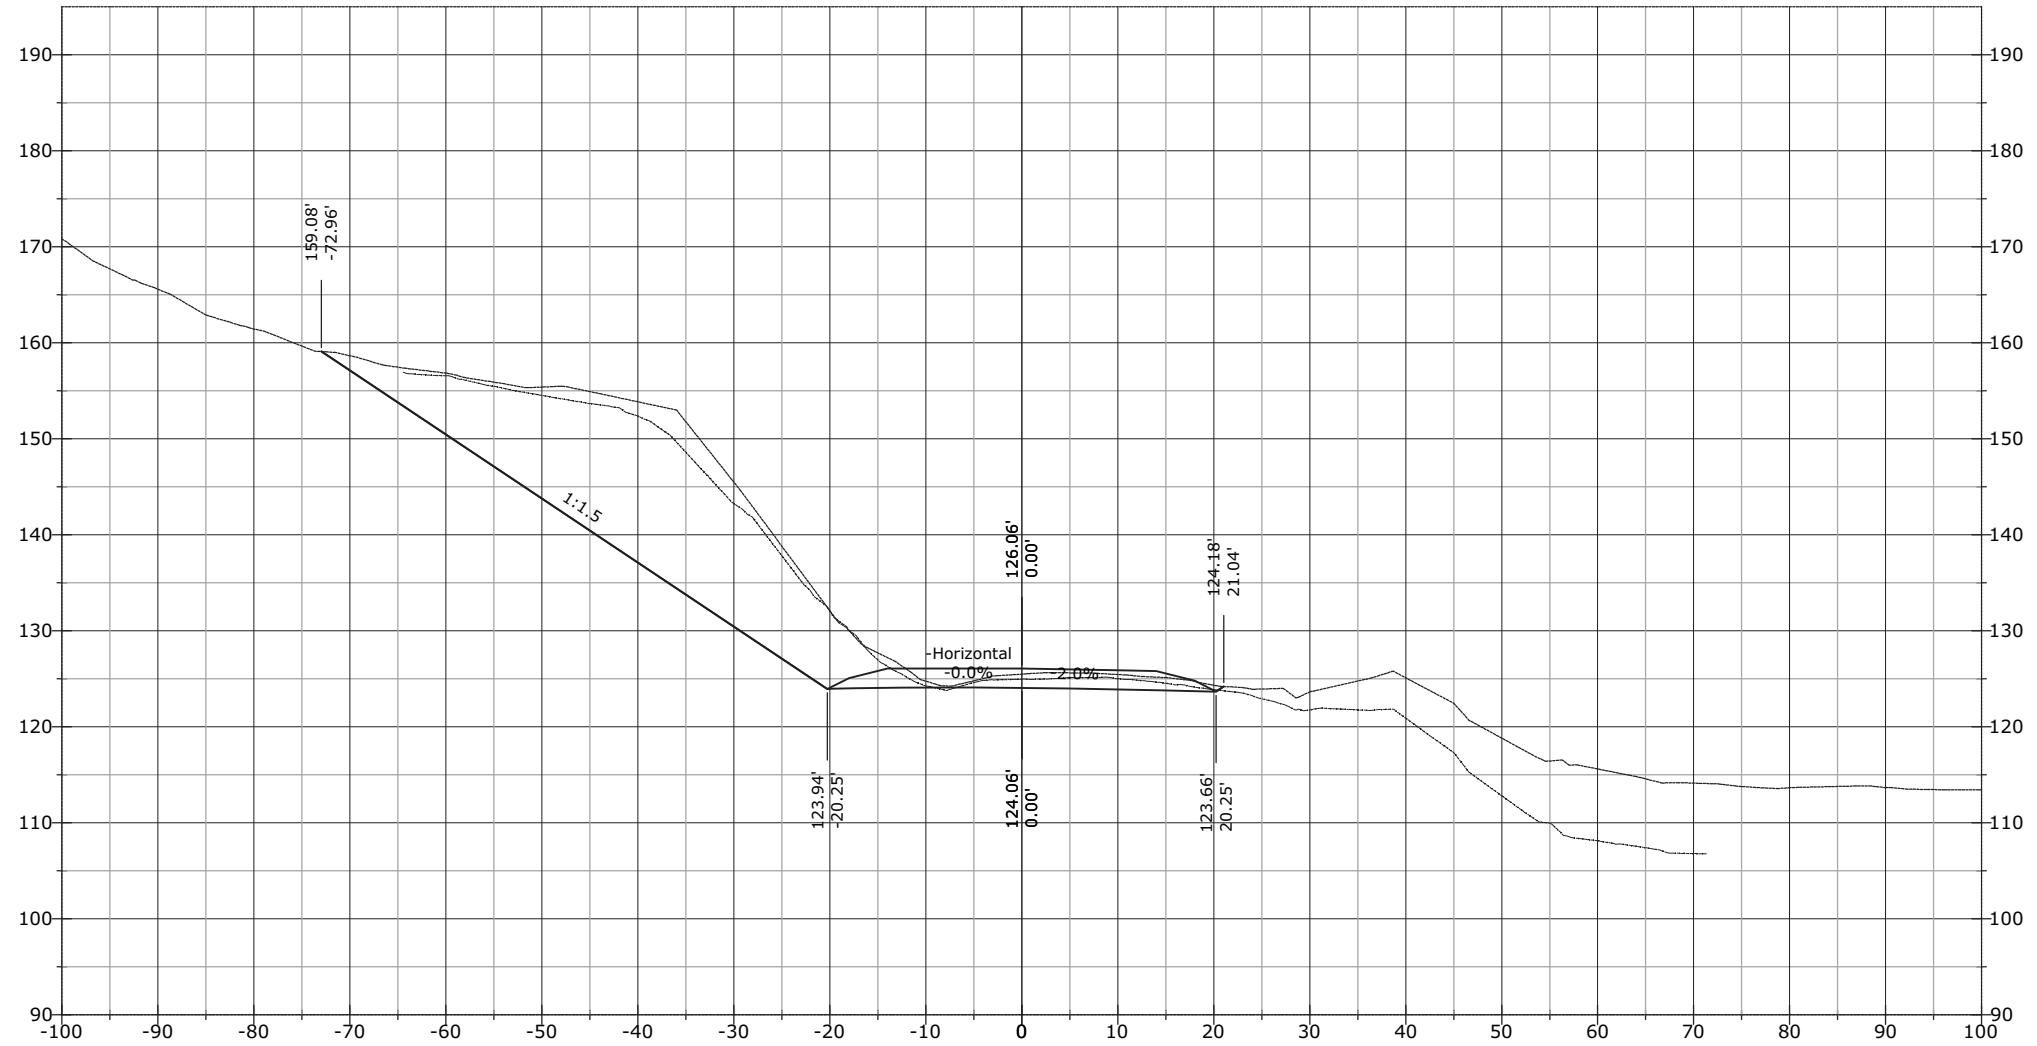


STATE	PROJECT	SHEET NUMBER
AK	AK PFH 43(10)	XS.140

841+50.00

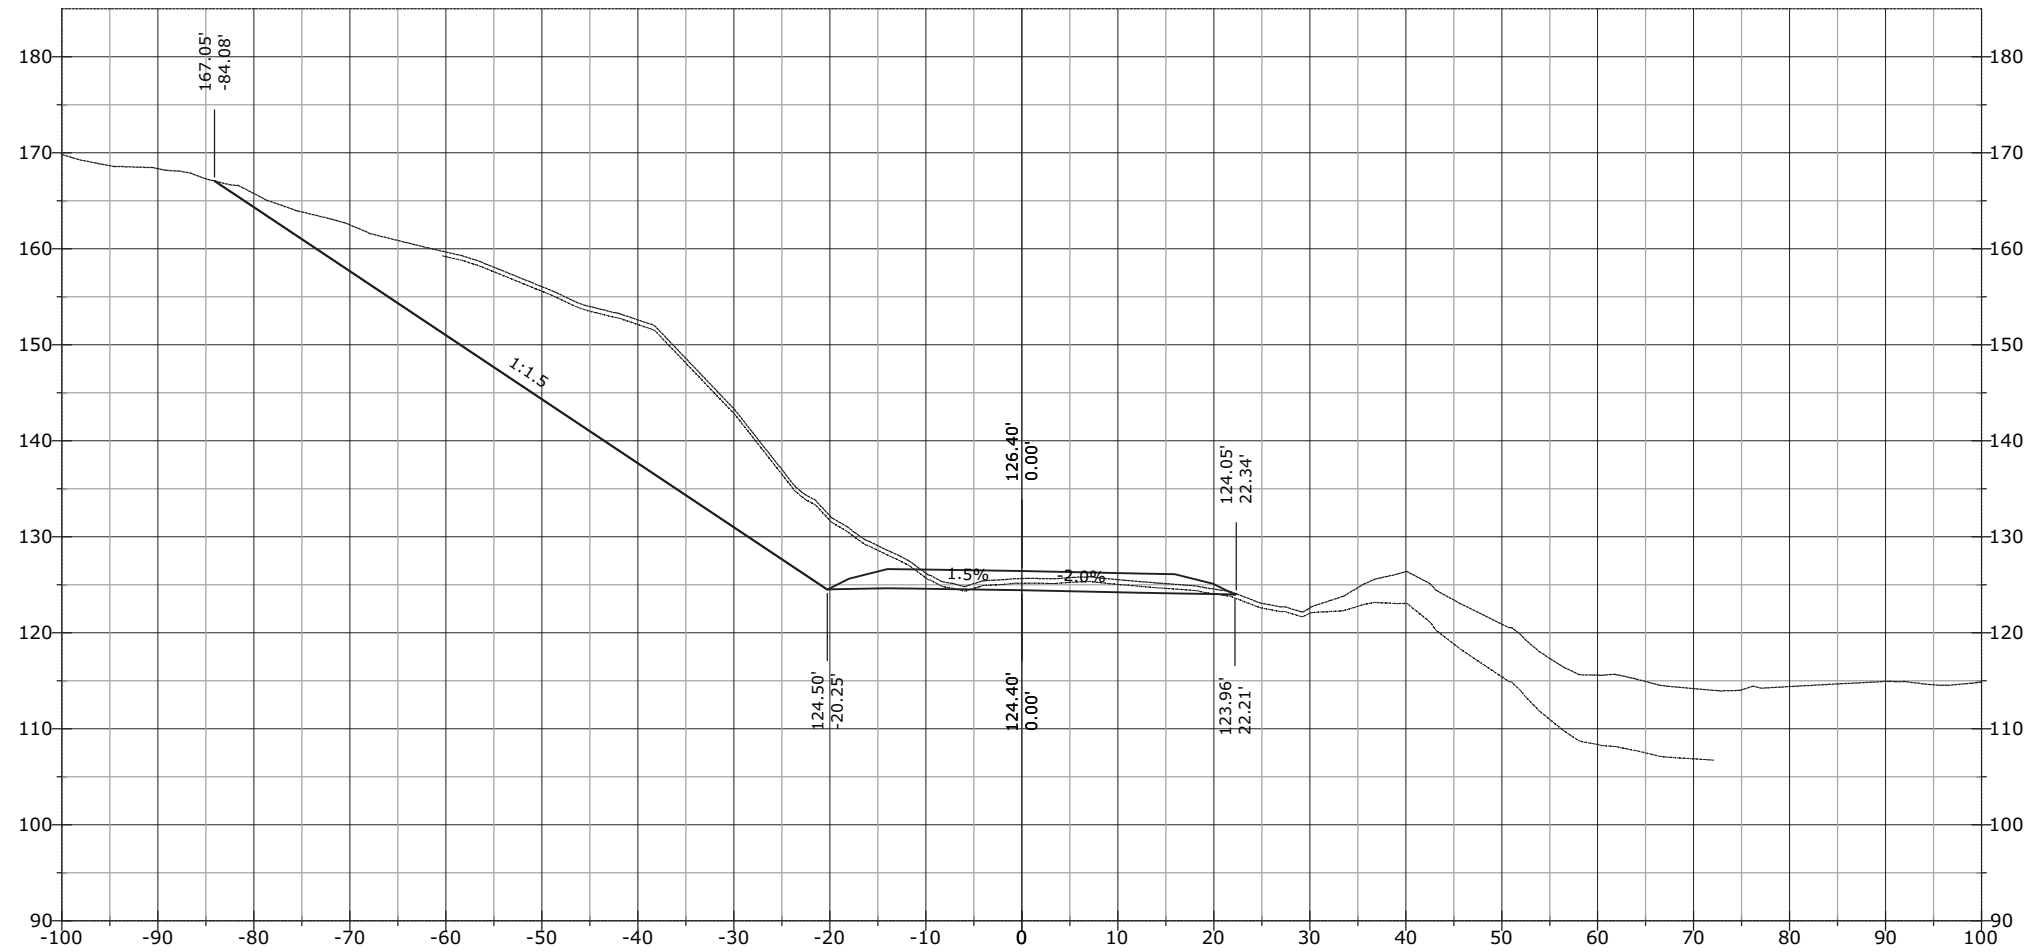


STATE	PROJECT	SHEET NUMBER
AK	AK PFH 43(10)	XS.141

841+59.31

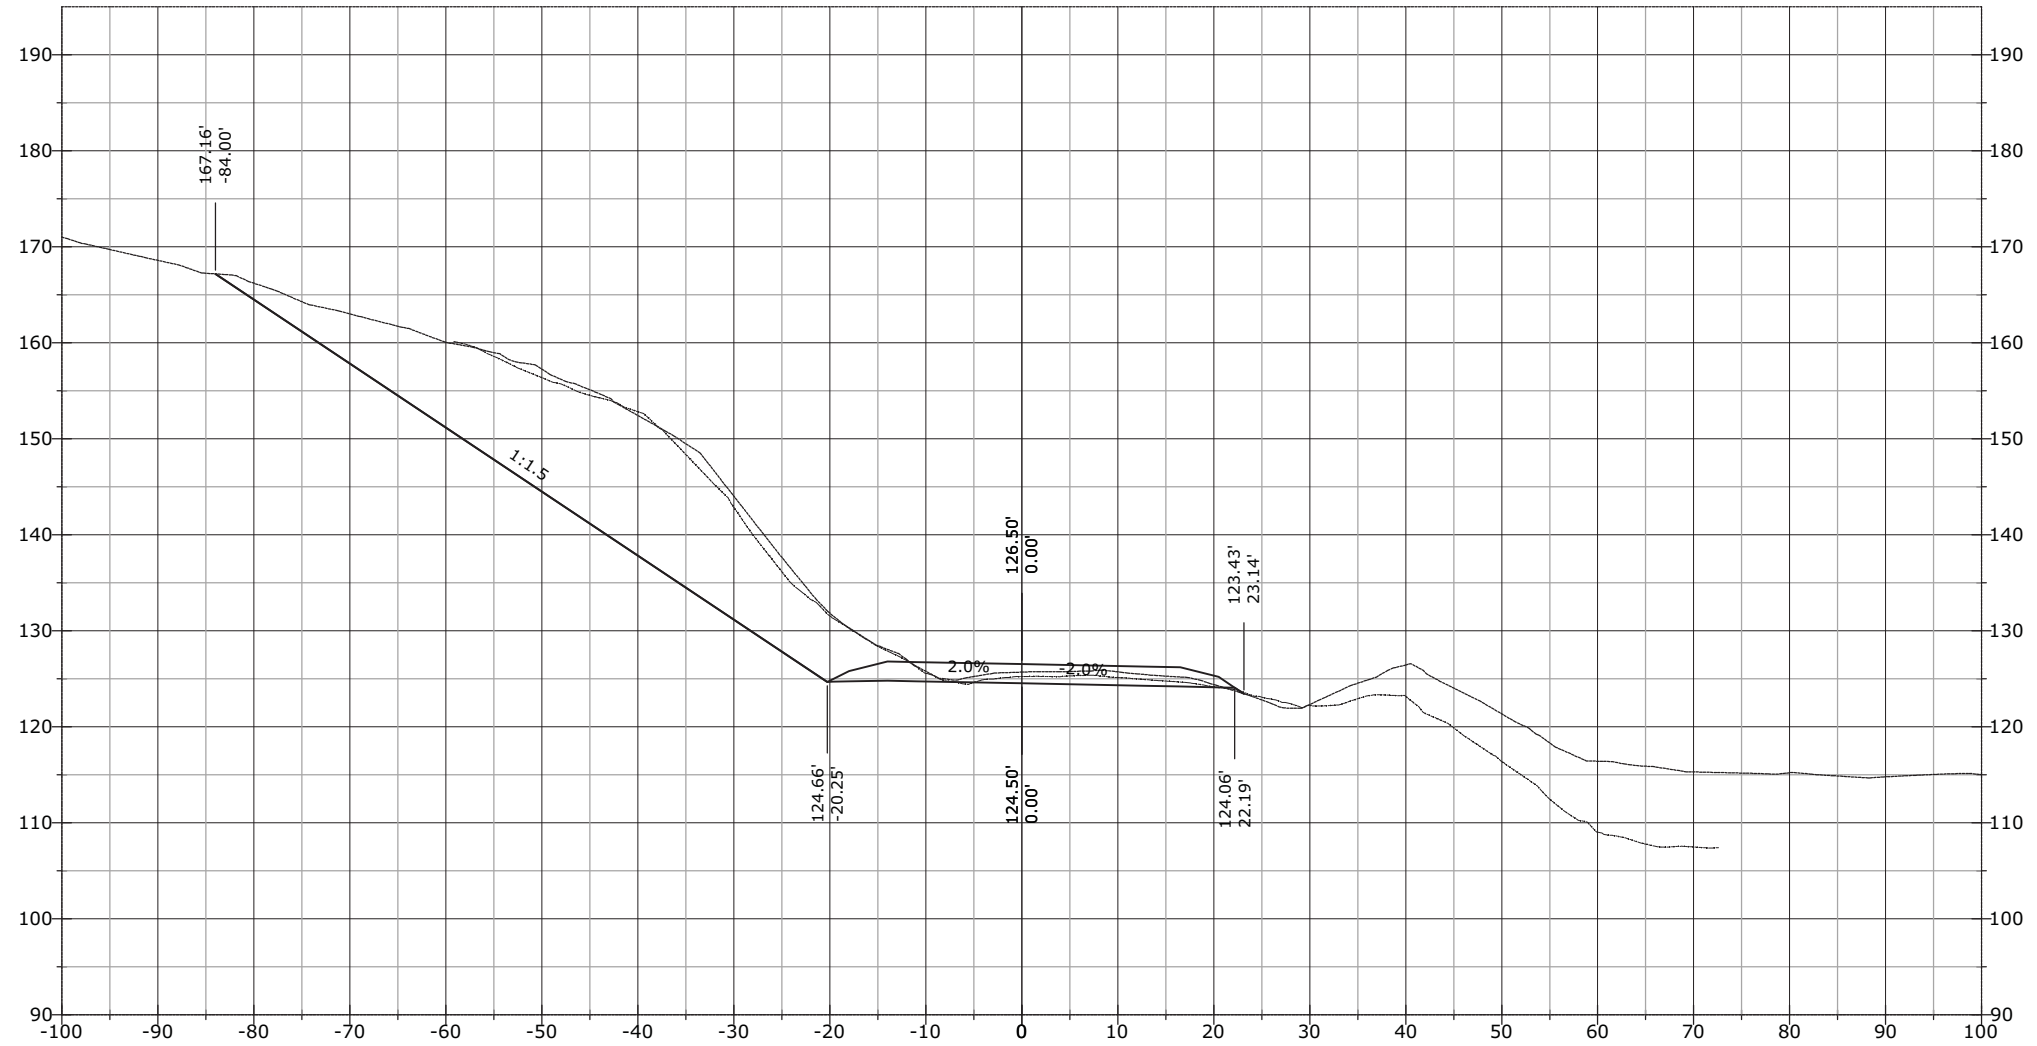


STATE	PROJECT	SHEET NUMBER
AK	AK PFH 43(10)	XS.142

842+00.00

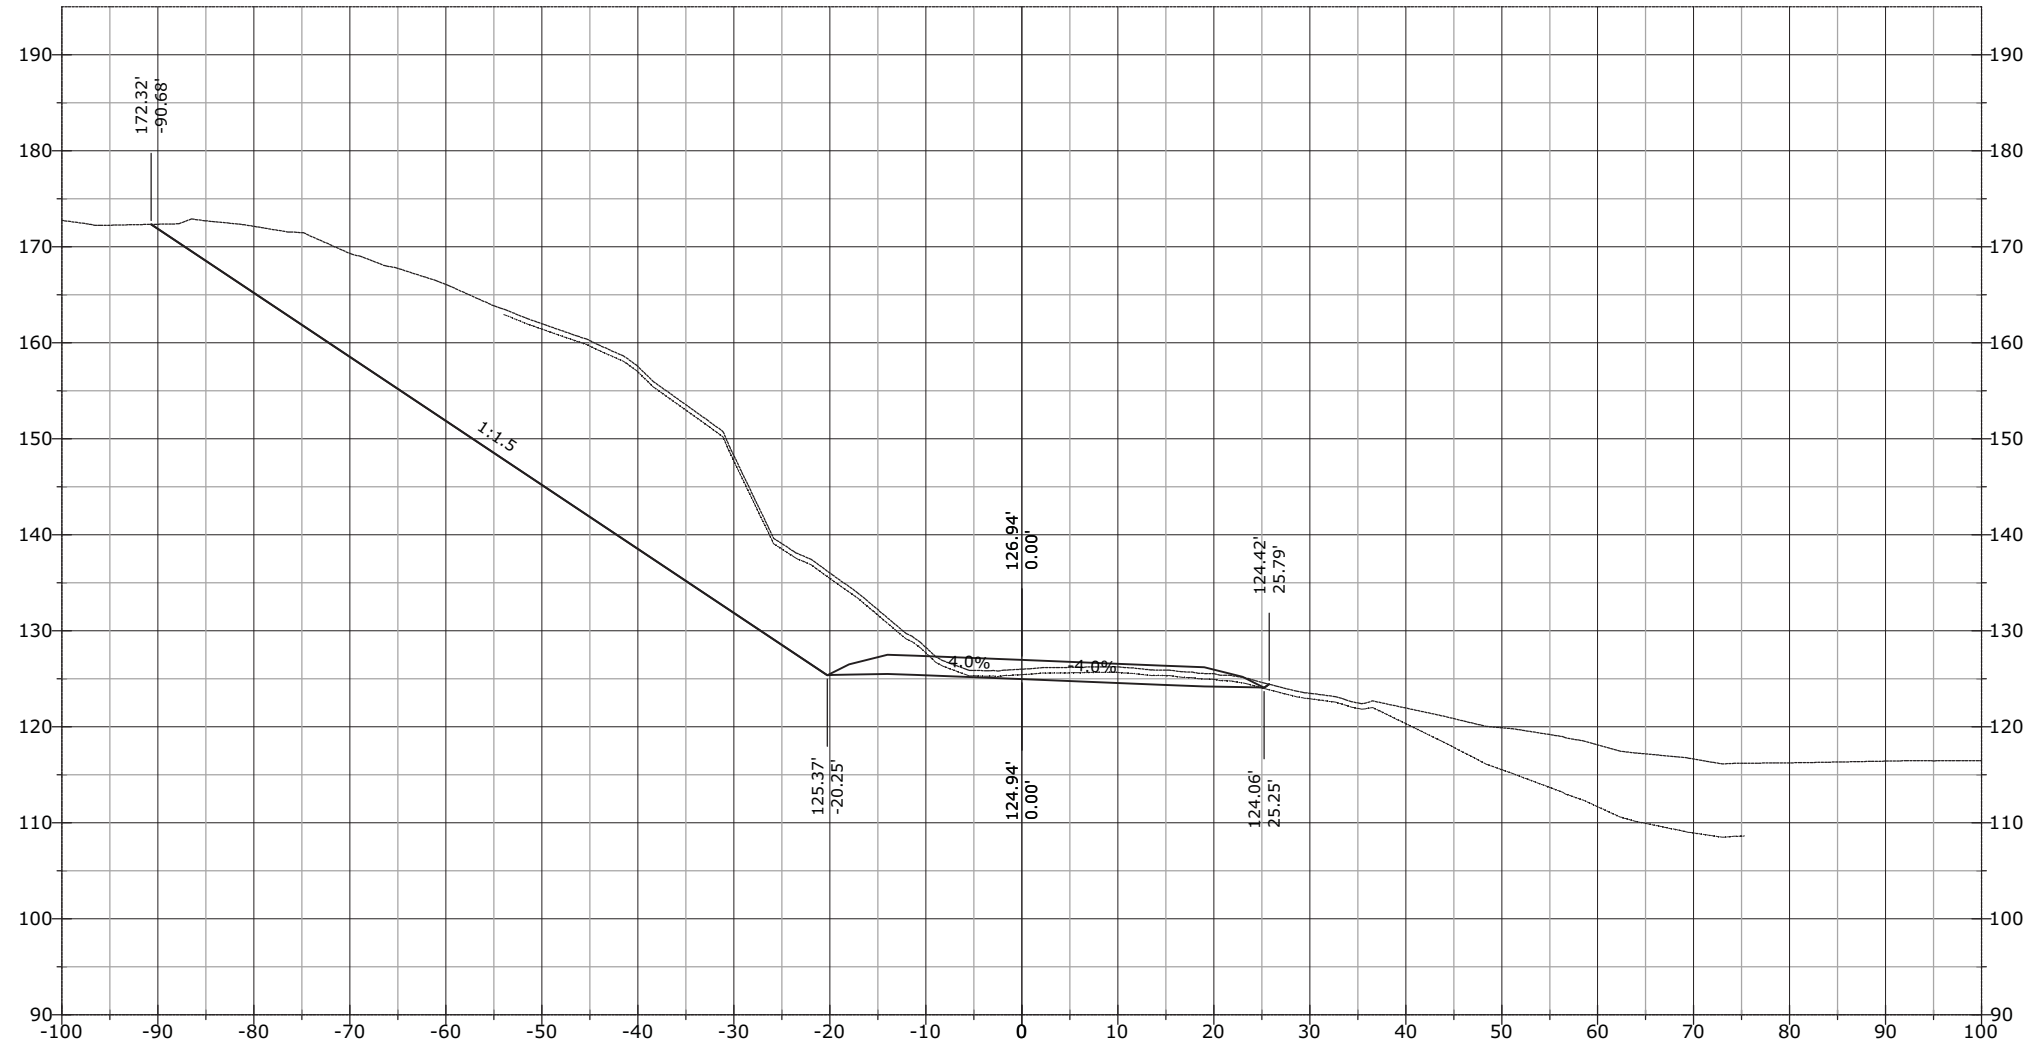


STATE	PROJECT	SHEET NUMBER
AK	AK PFH 43(10)	XS.143

842+00.64

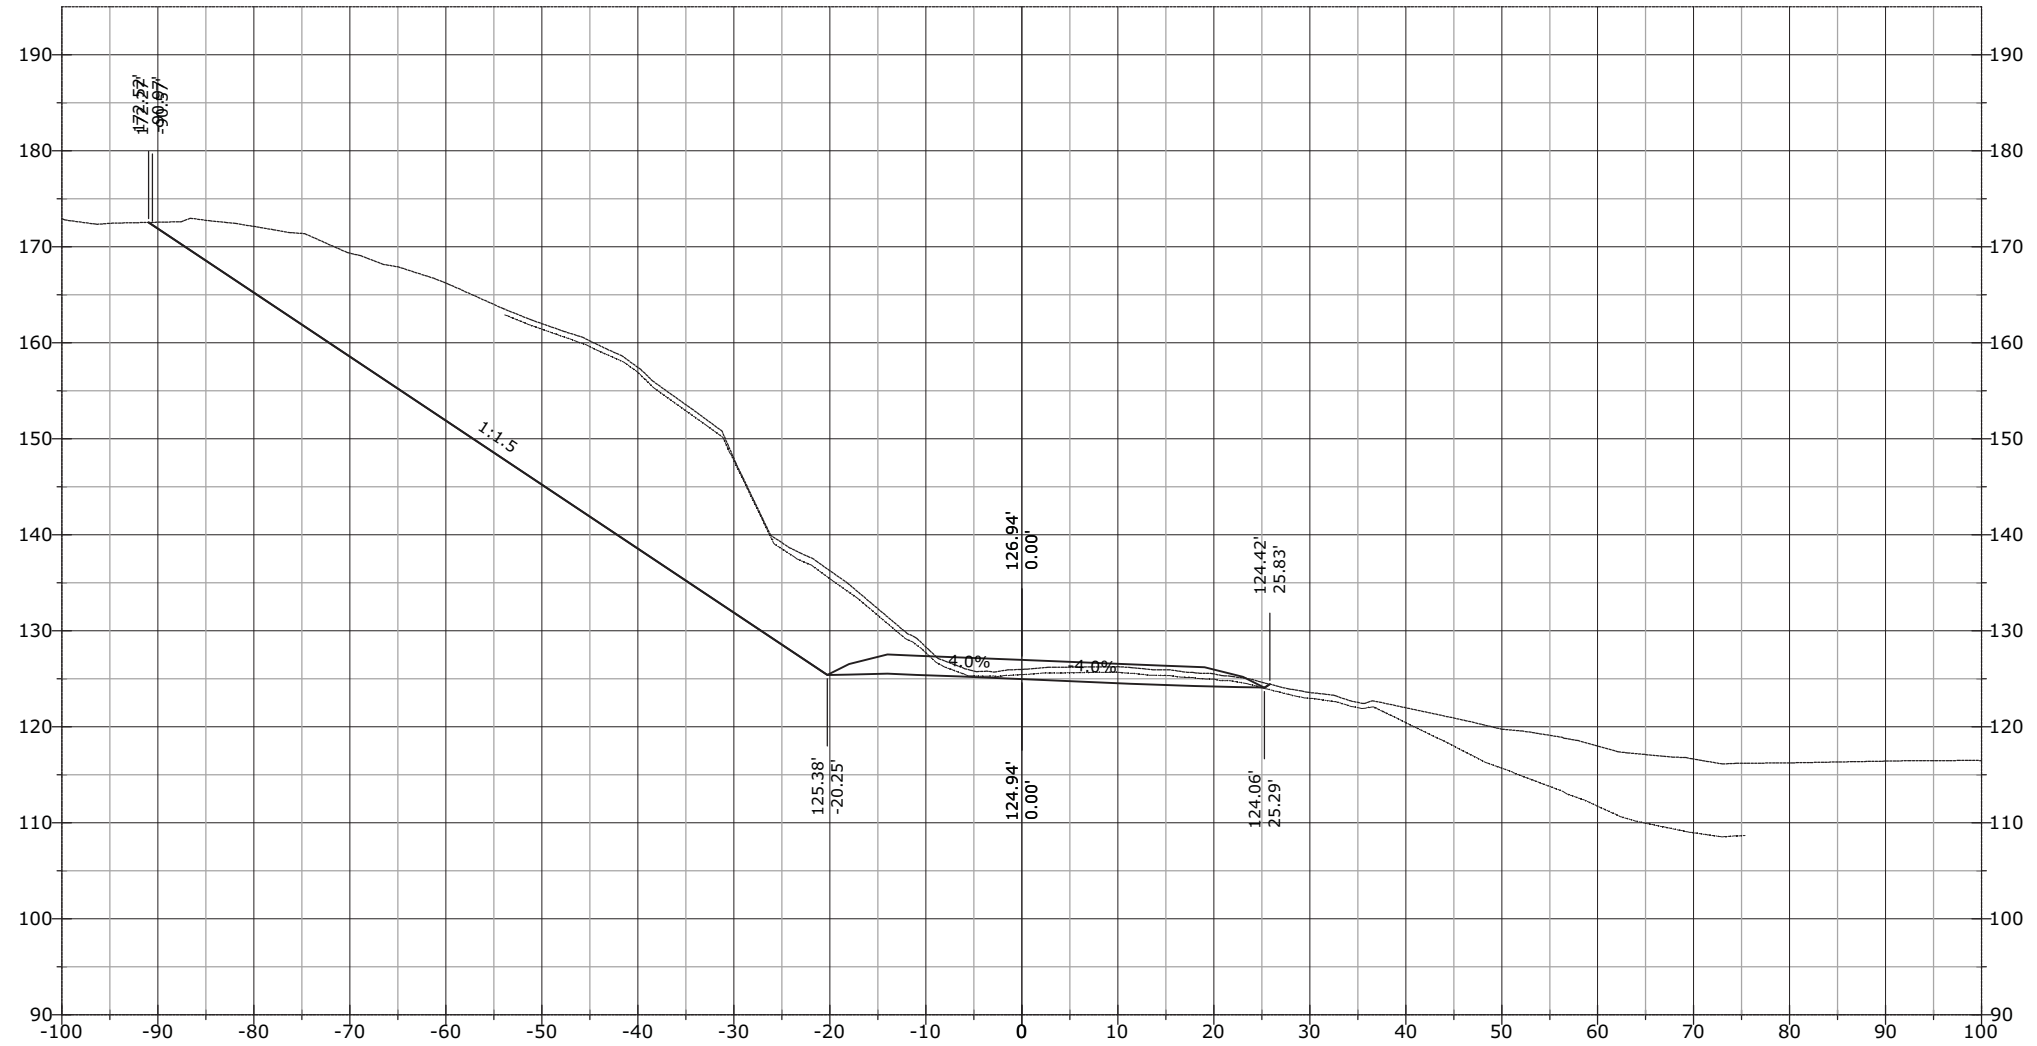


STATE	PROJECT	SHEET NUMBER
AK	AK PFH 43(10)	XS.144

842+41.97

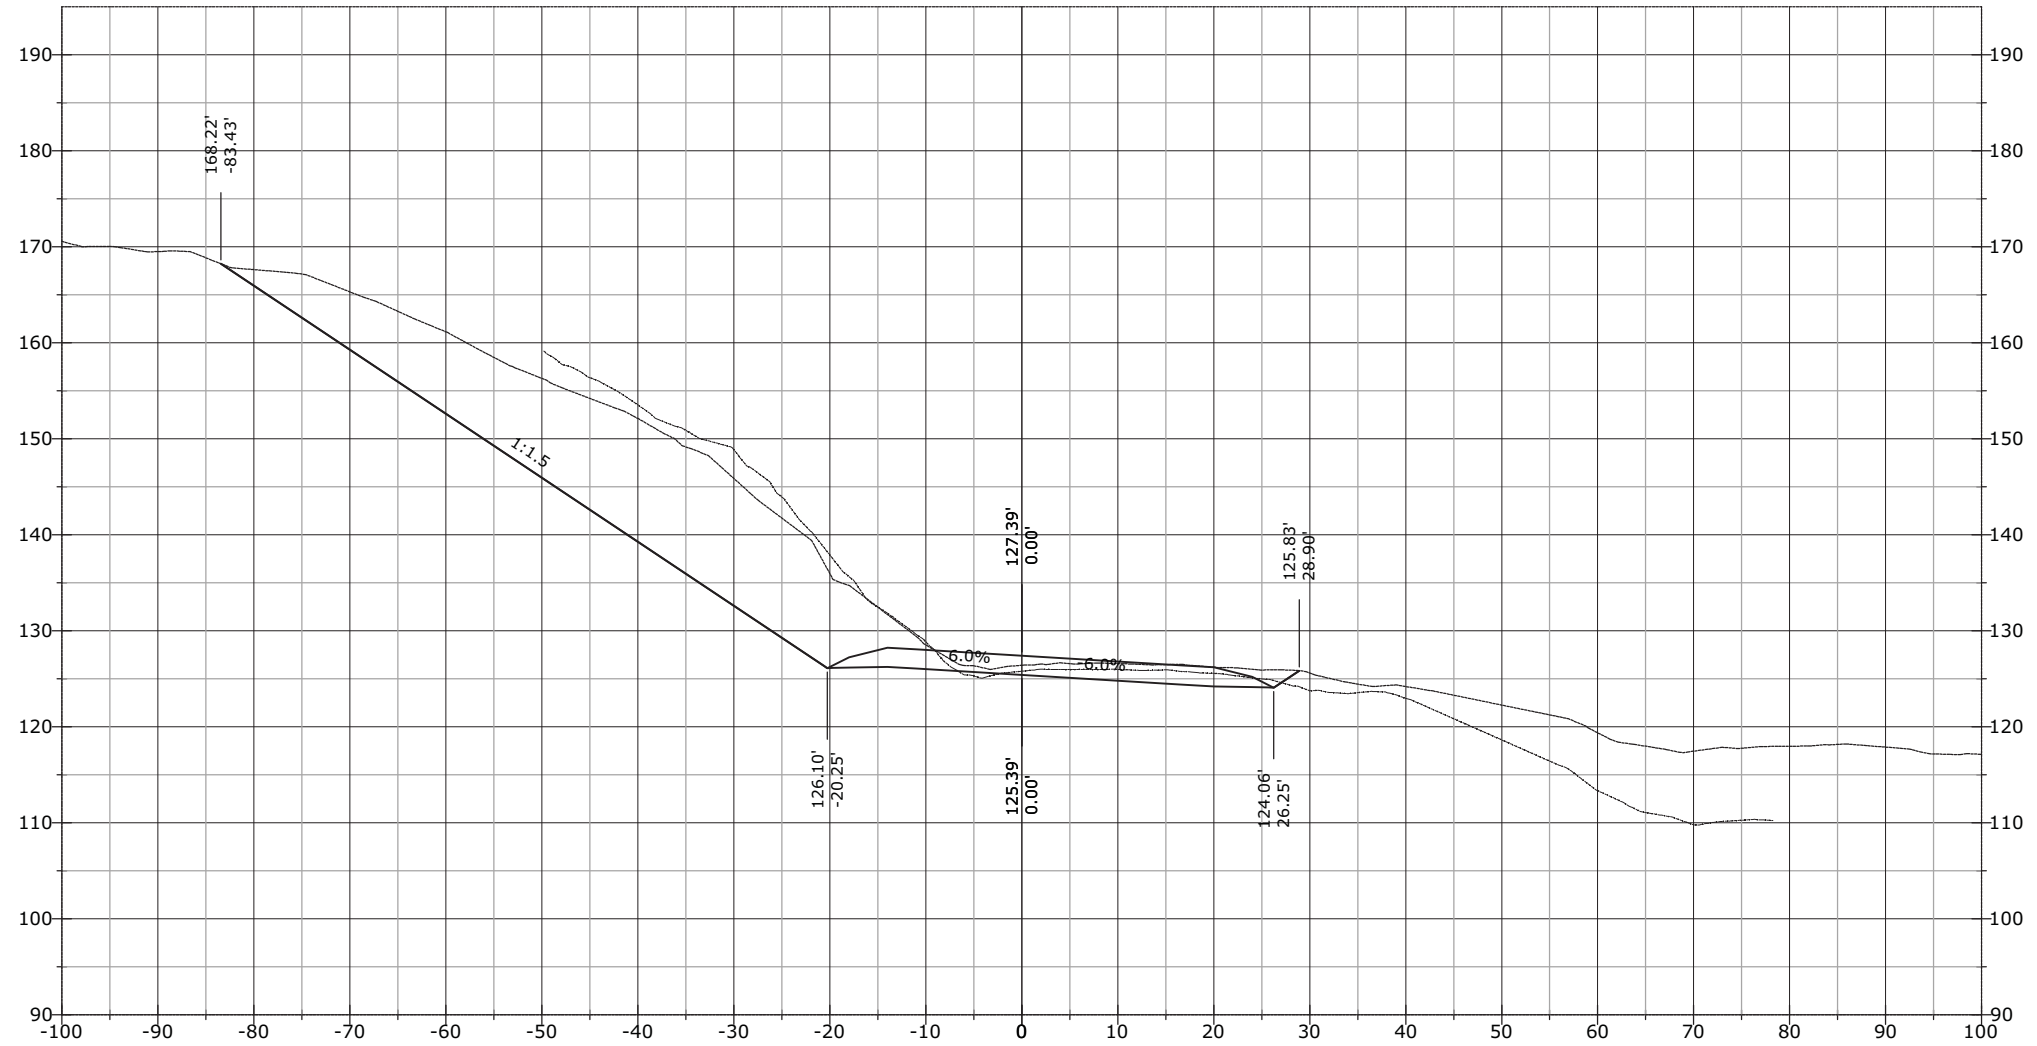


STATE	PROJECT	SHEET NUMBER
AK	AK PFH 43(10)	XS.145

842+50.00

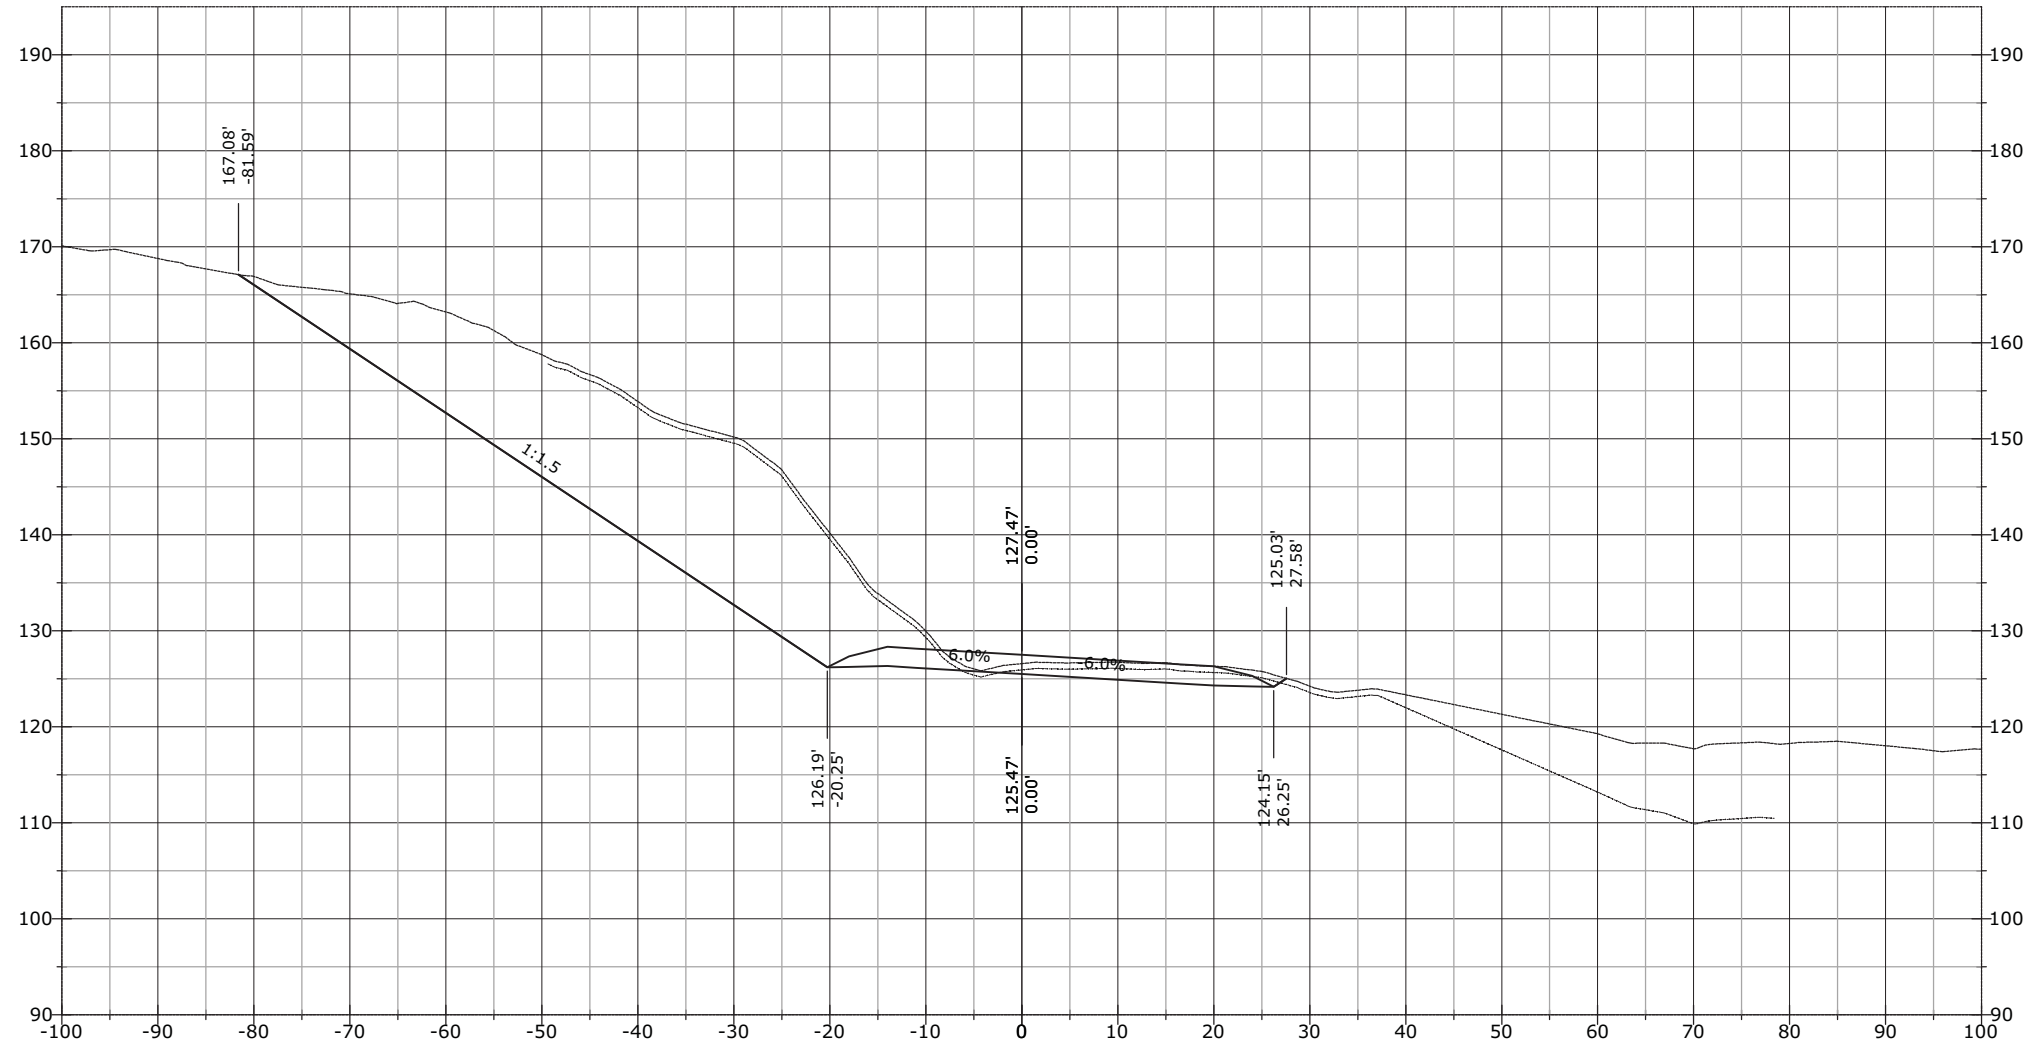


STATE	PROJECT	SHEET NUMBER
AK	AK PFH 43(10)	XS.146

843+32.79

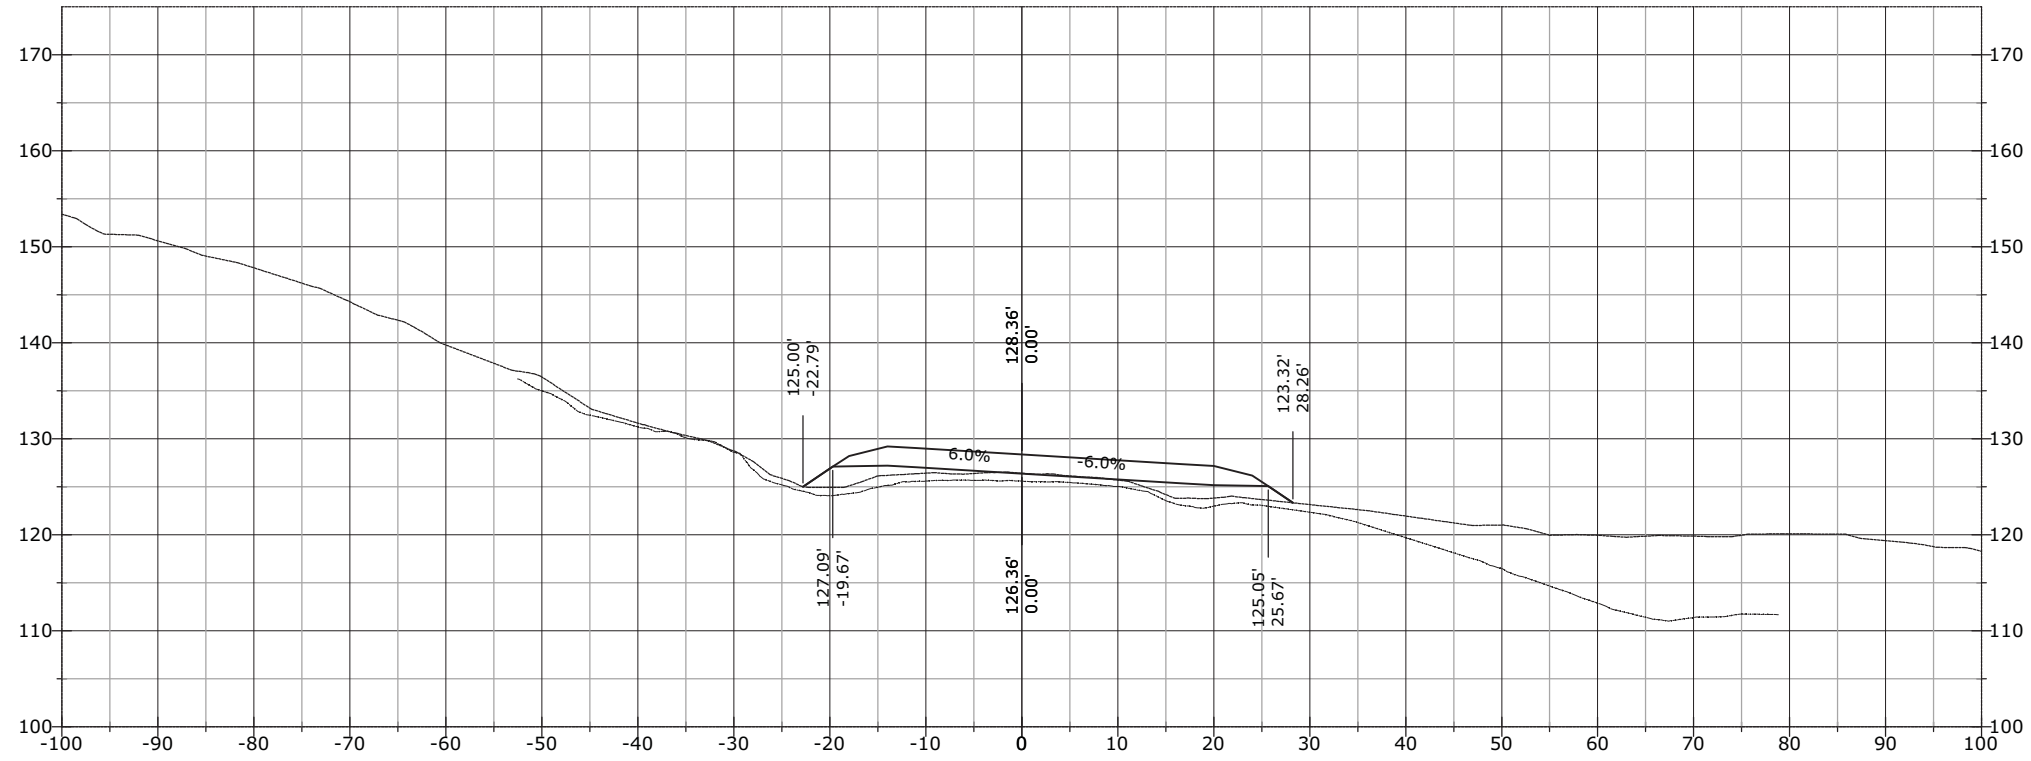


843+00.00

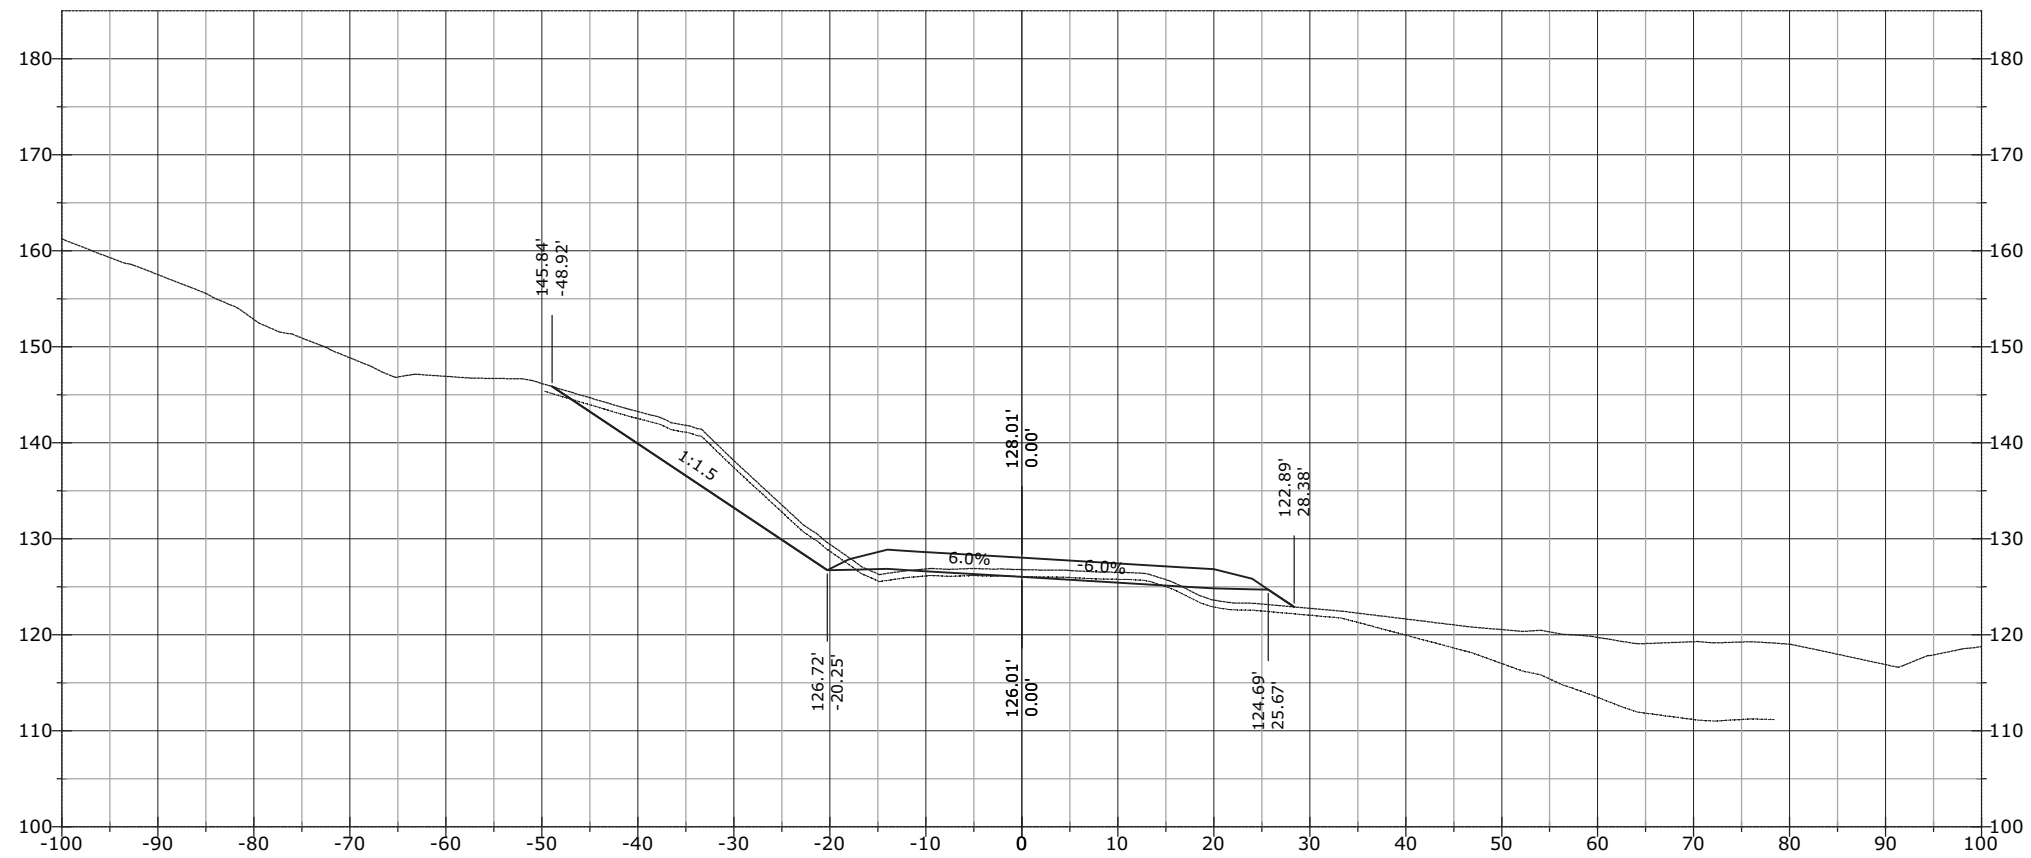


STATE	PROJECT	SHEET NUMBER
AK	AK PFH 43(10)	XS.147

844+00.00

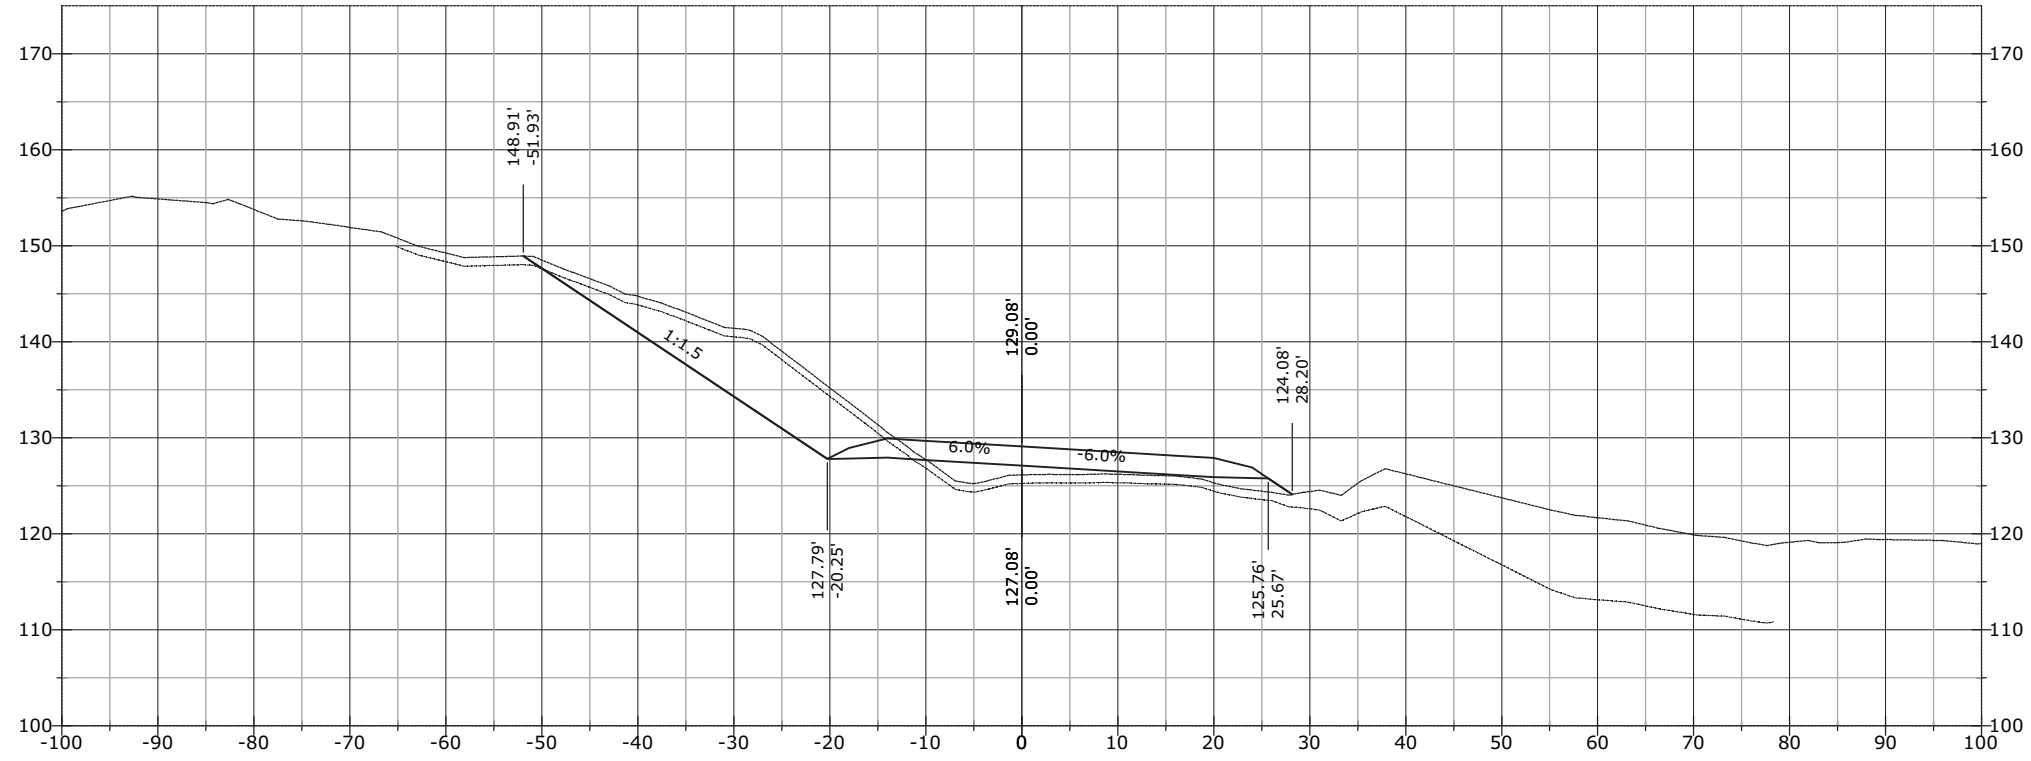


843+50.00

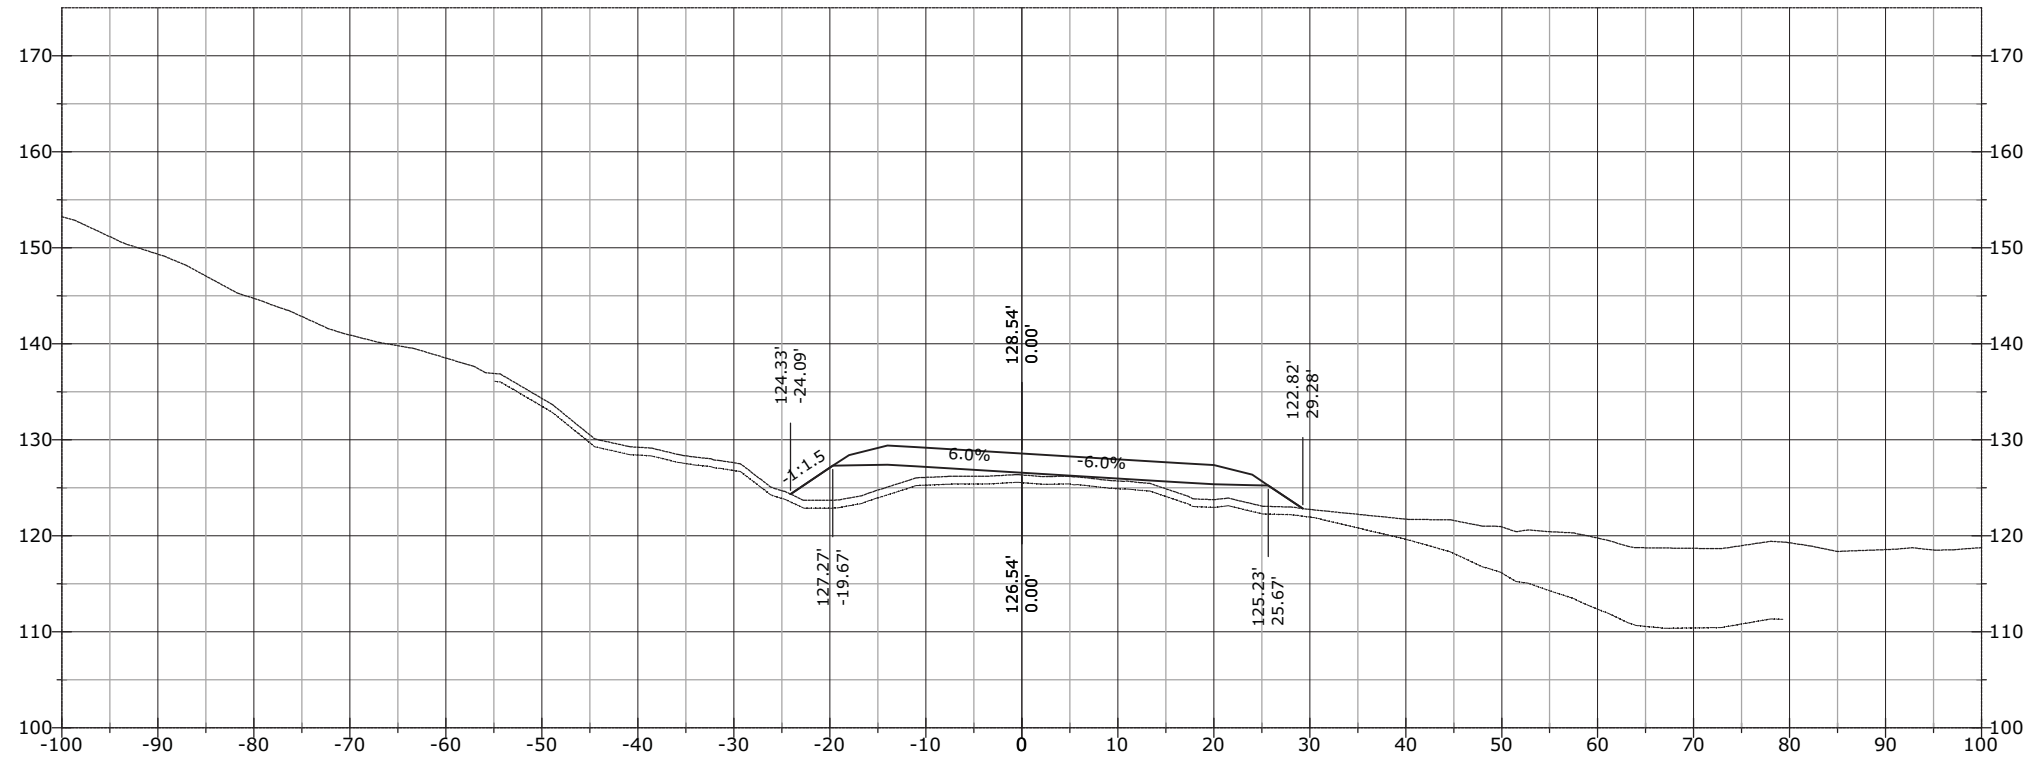


STATE	PROJECT	SHEET NUMBER
AK	AK PFH 43(10)	XS.148

844+50.00

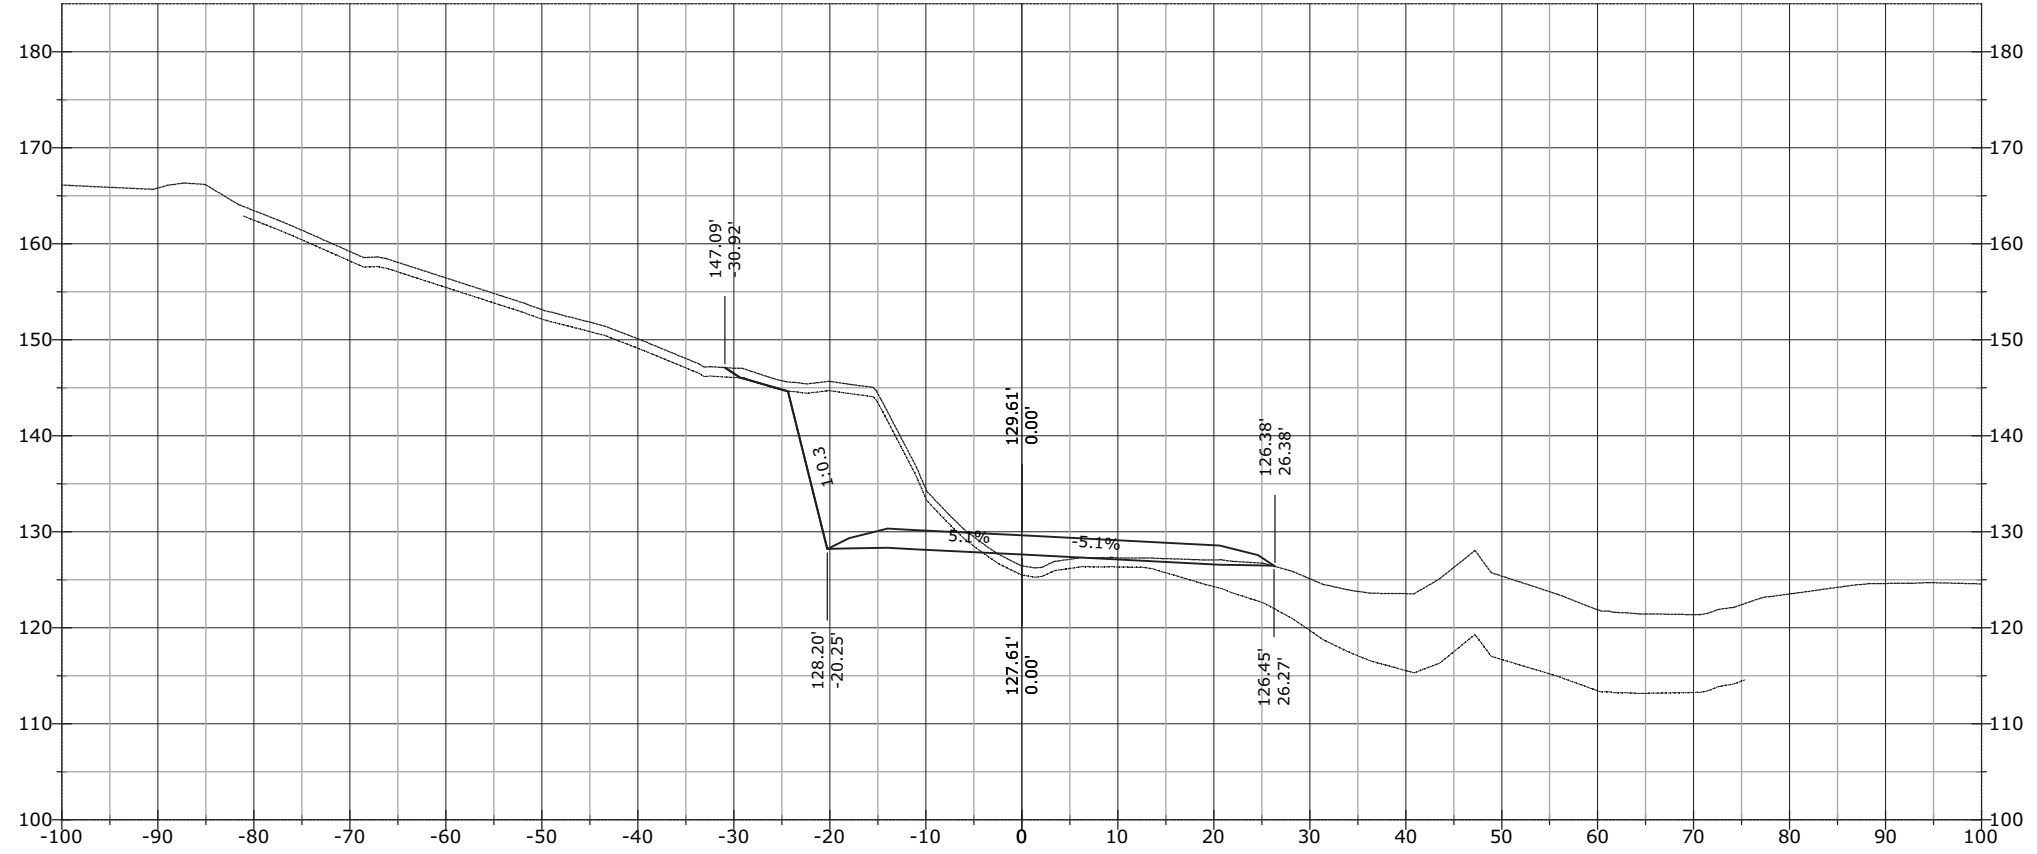


844+23.61

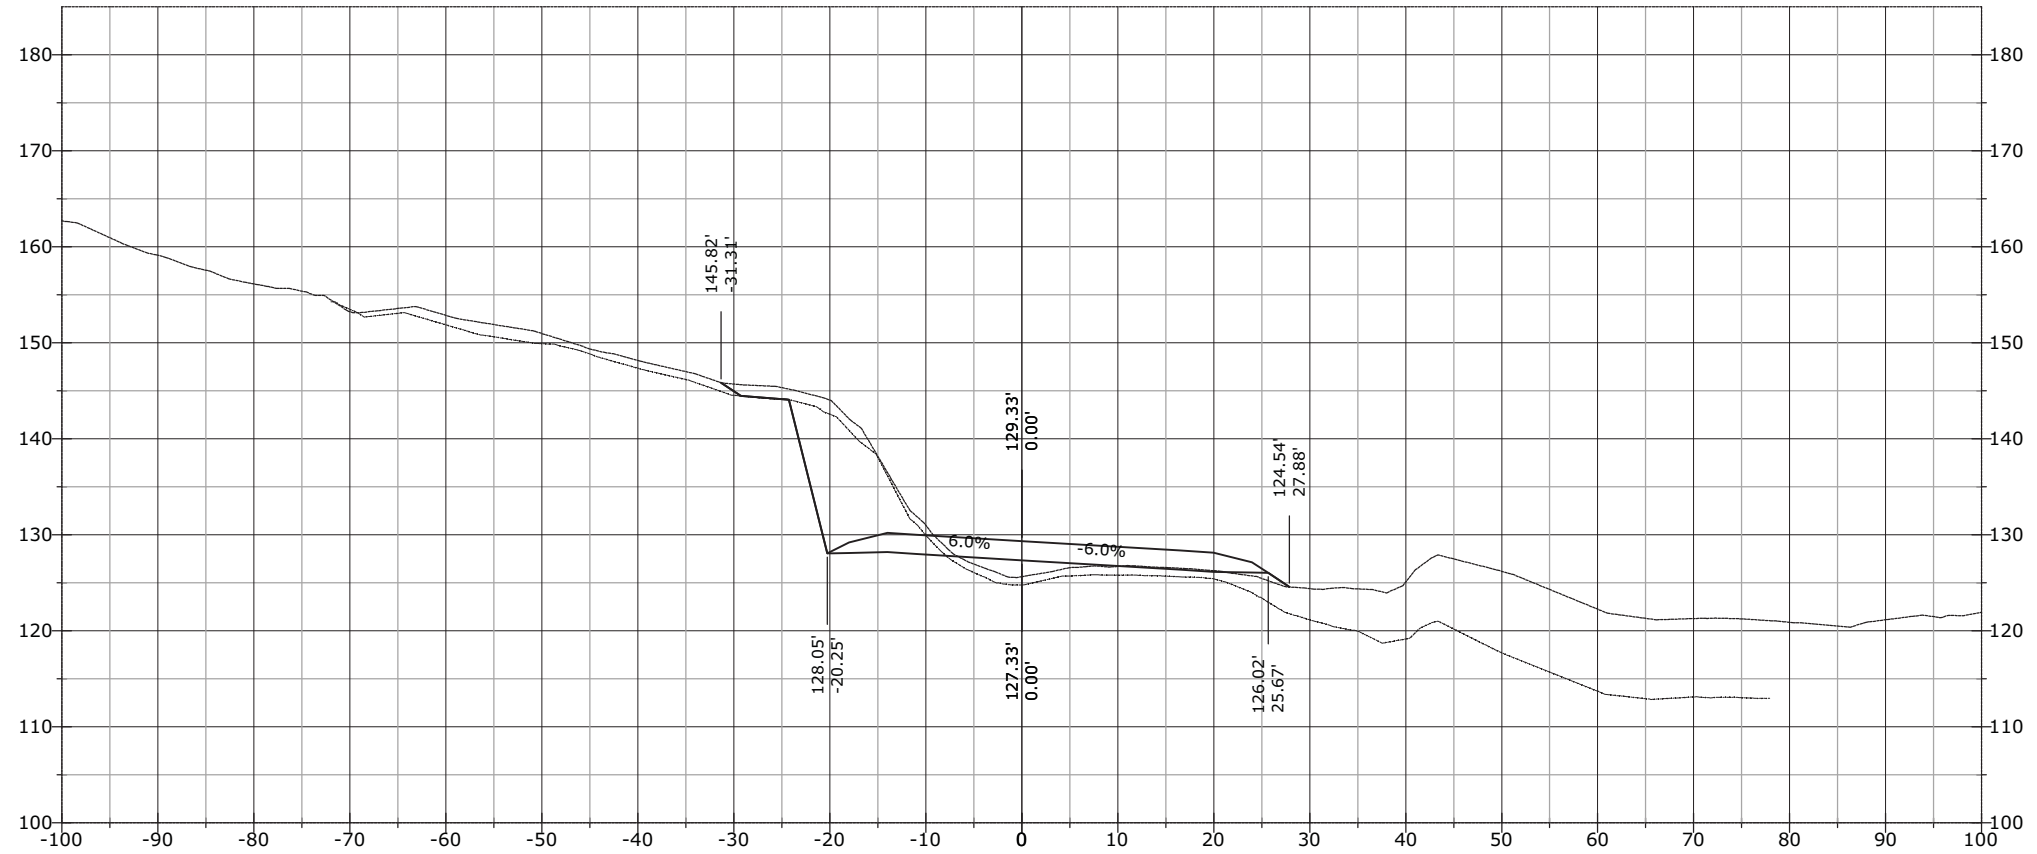


STATE	PROJECT	SHEET NUMBER
AK	AK PFH 43(10)	XS.149

845+00.00

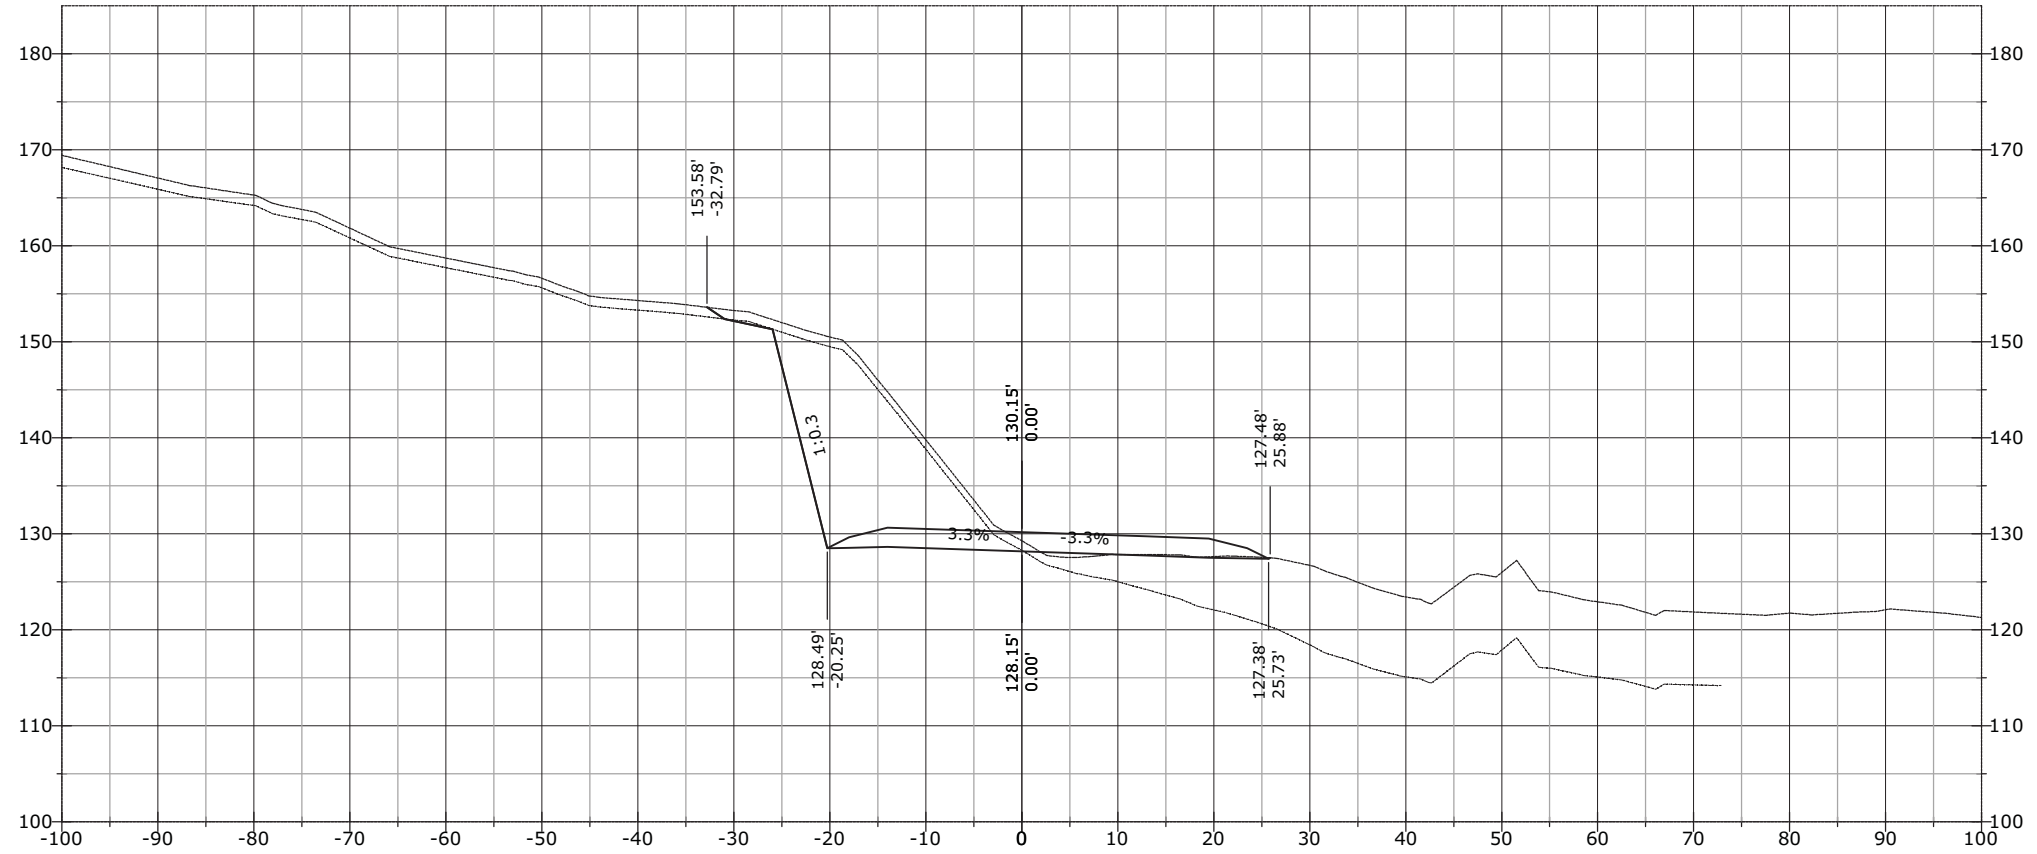


844+64.94

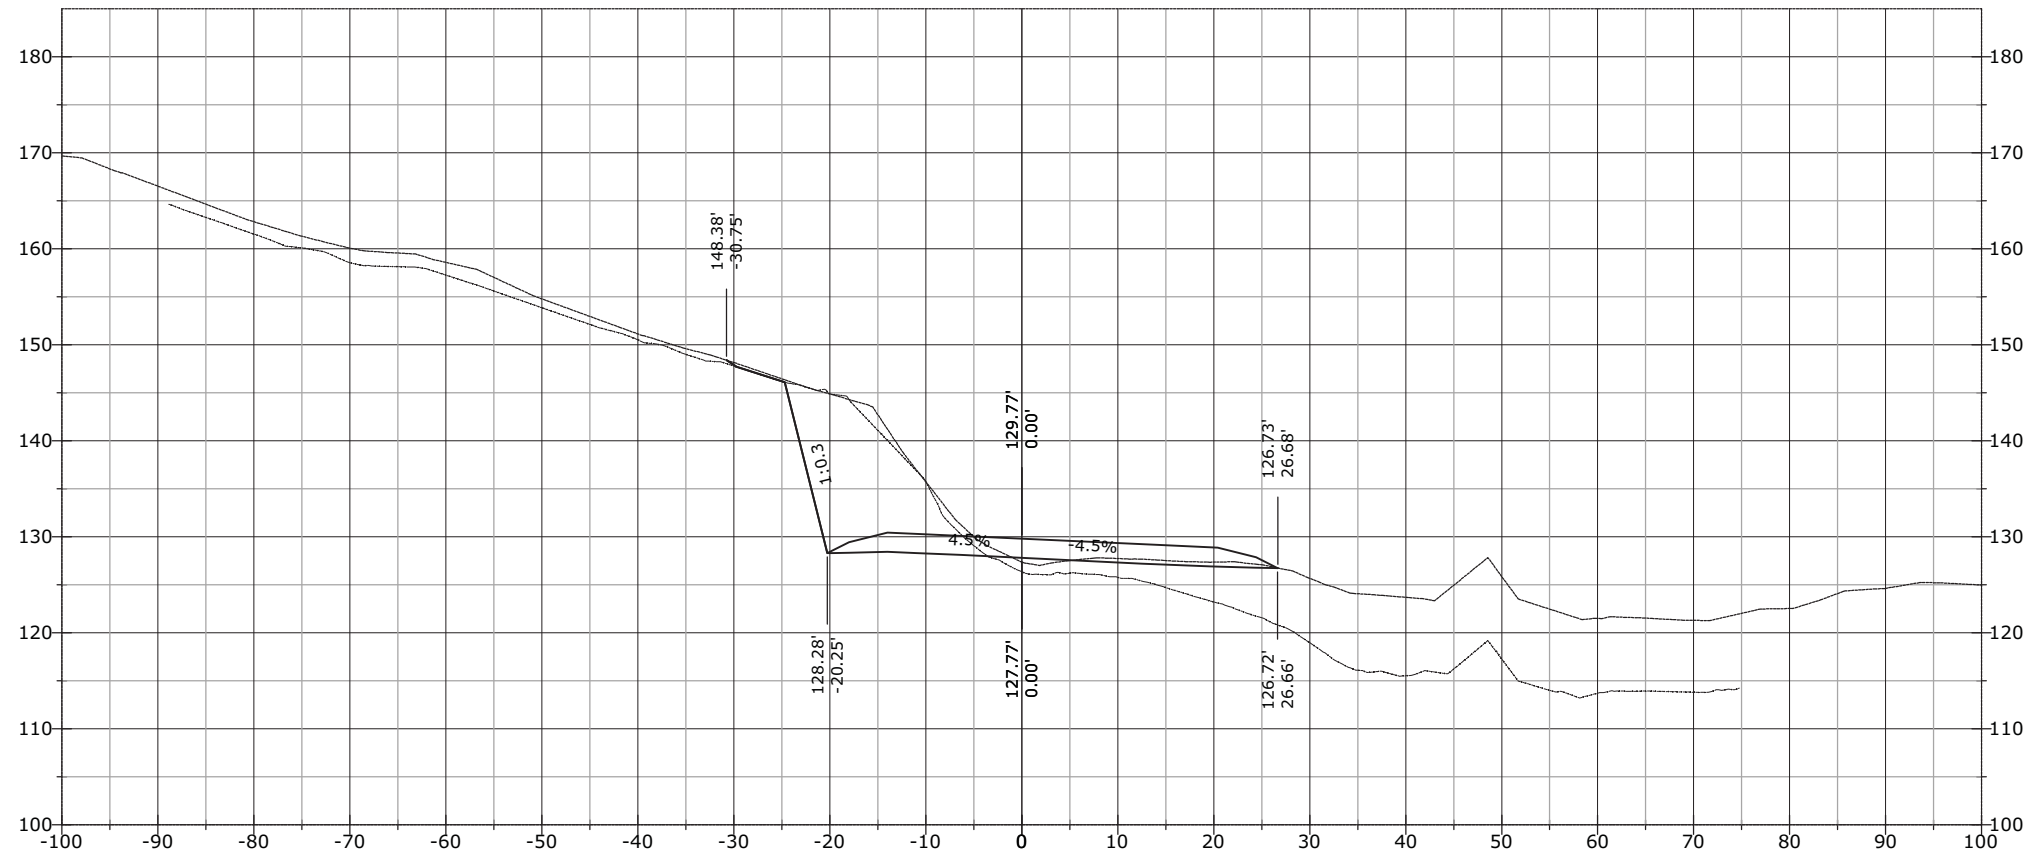


STATE	PROJECT	SHEET NUMBER
AK	AK PFH 43(10)	XS.150

845+50.00

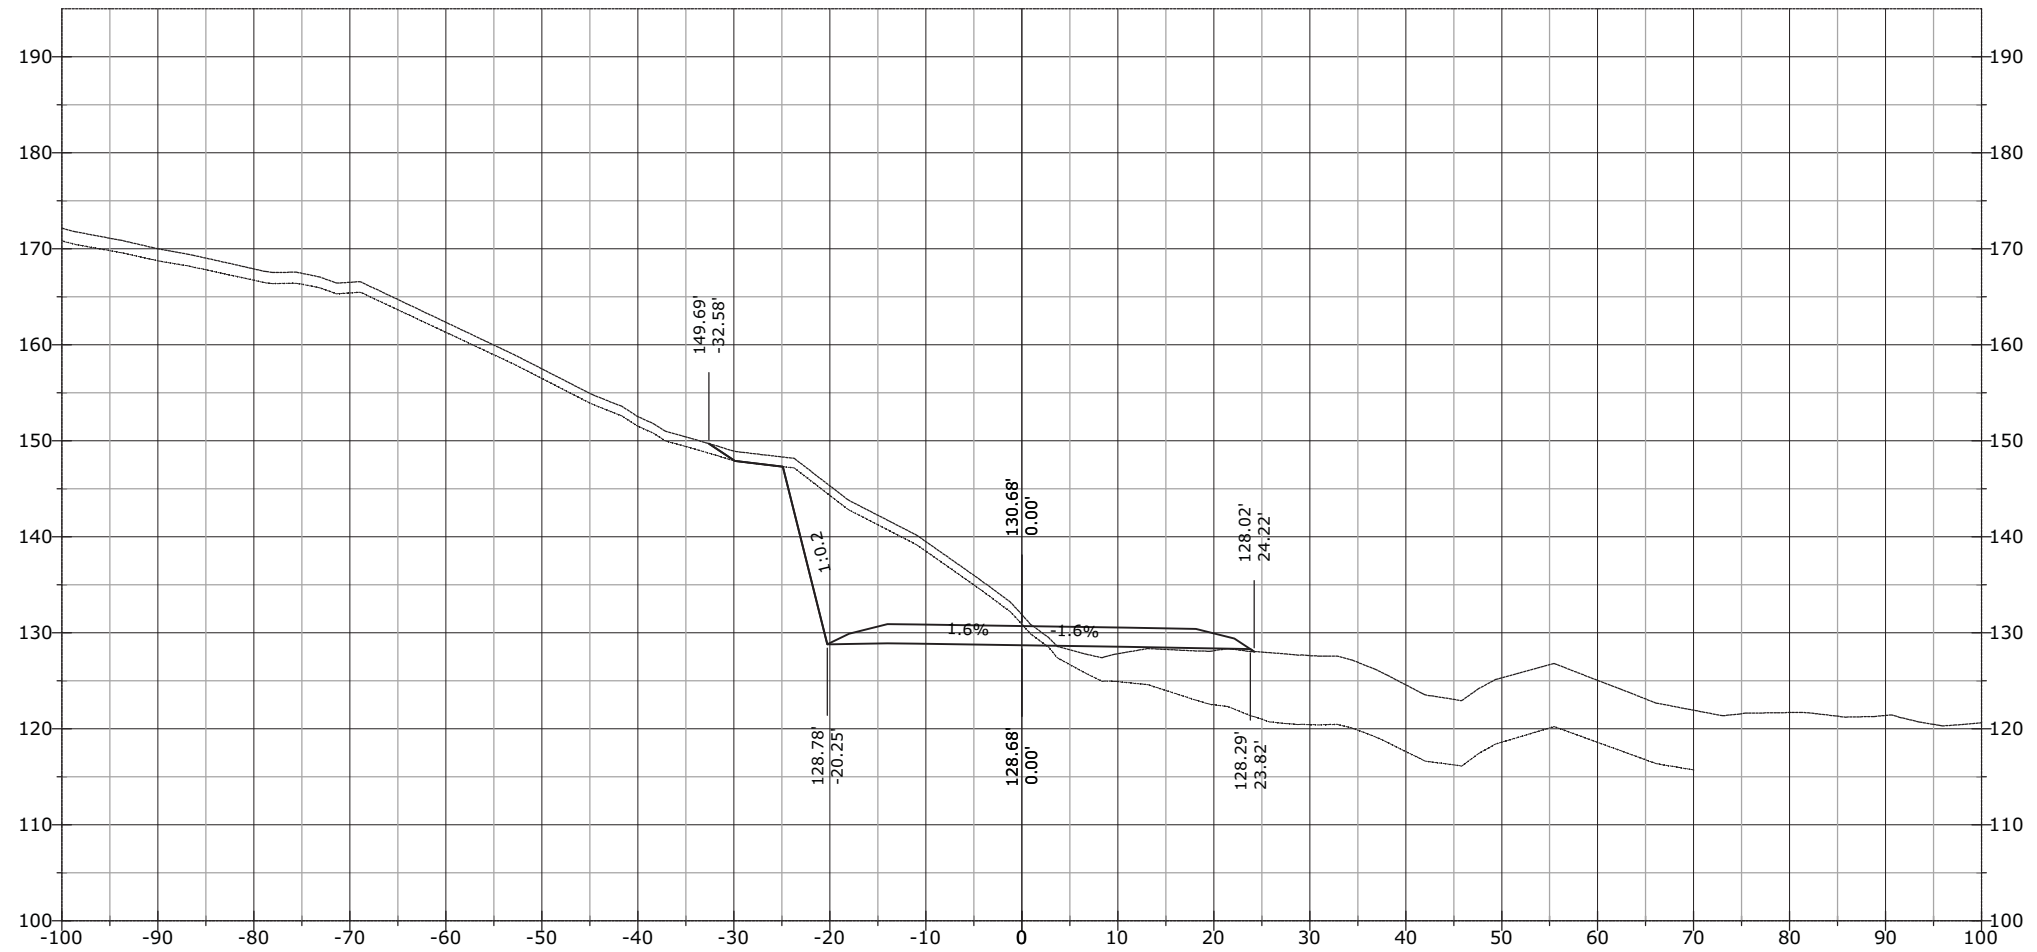


STATE	PROJECT	SHEET NUMBER
AK	AK PFH 43(10)	XS.151

846+00.00

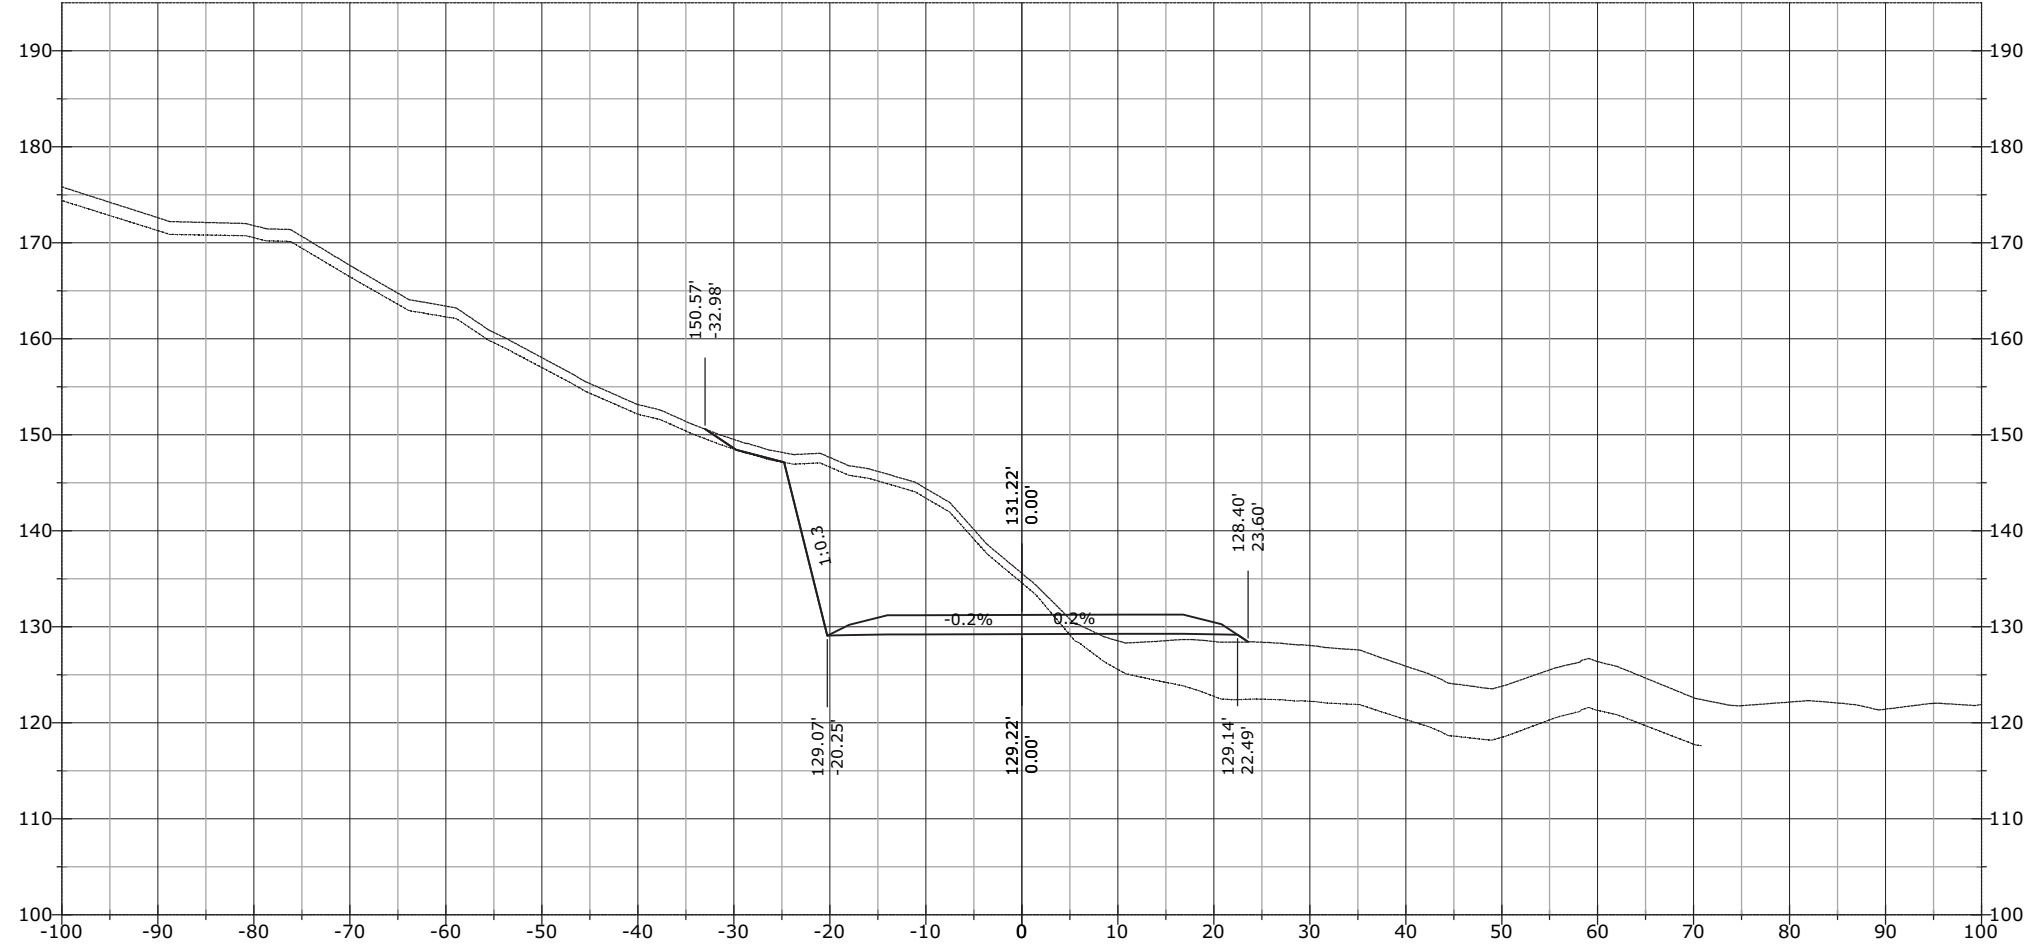


STATE	PROJECT	SHEET NUMBER
AK	AK PFH 43(10)	XS.152

846+34.28

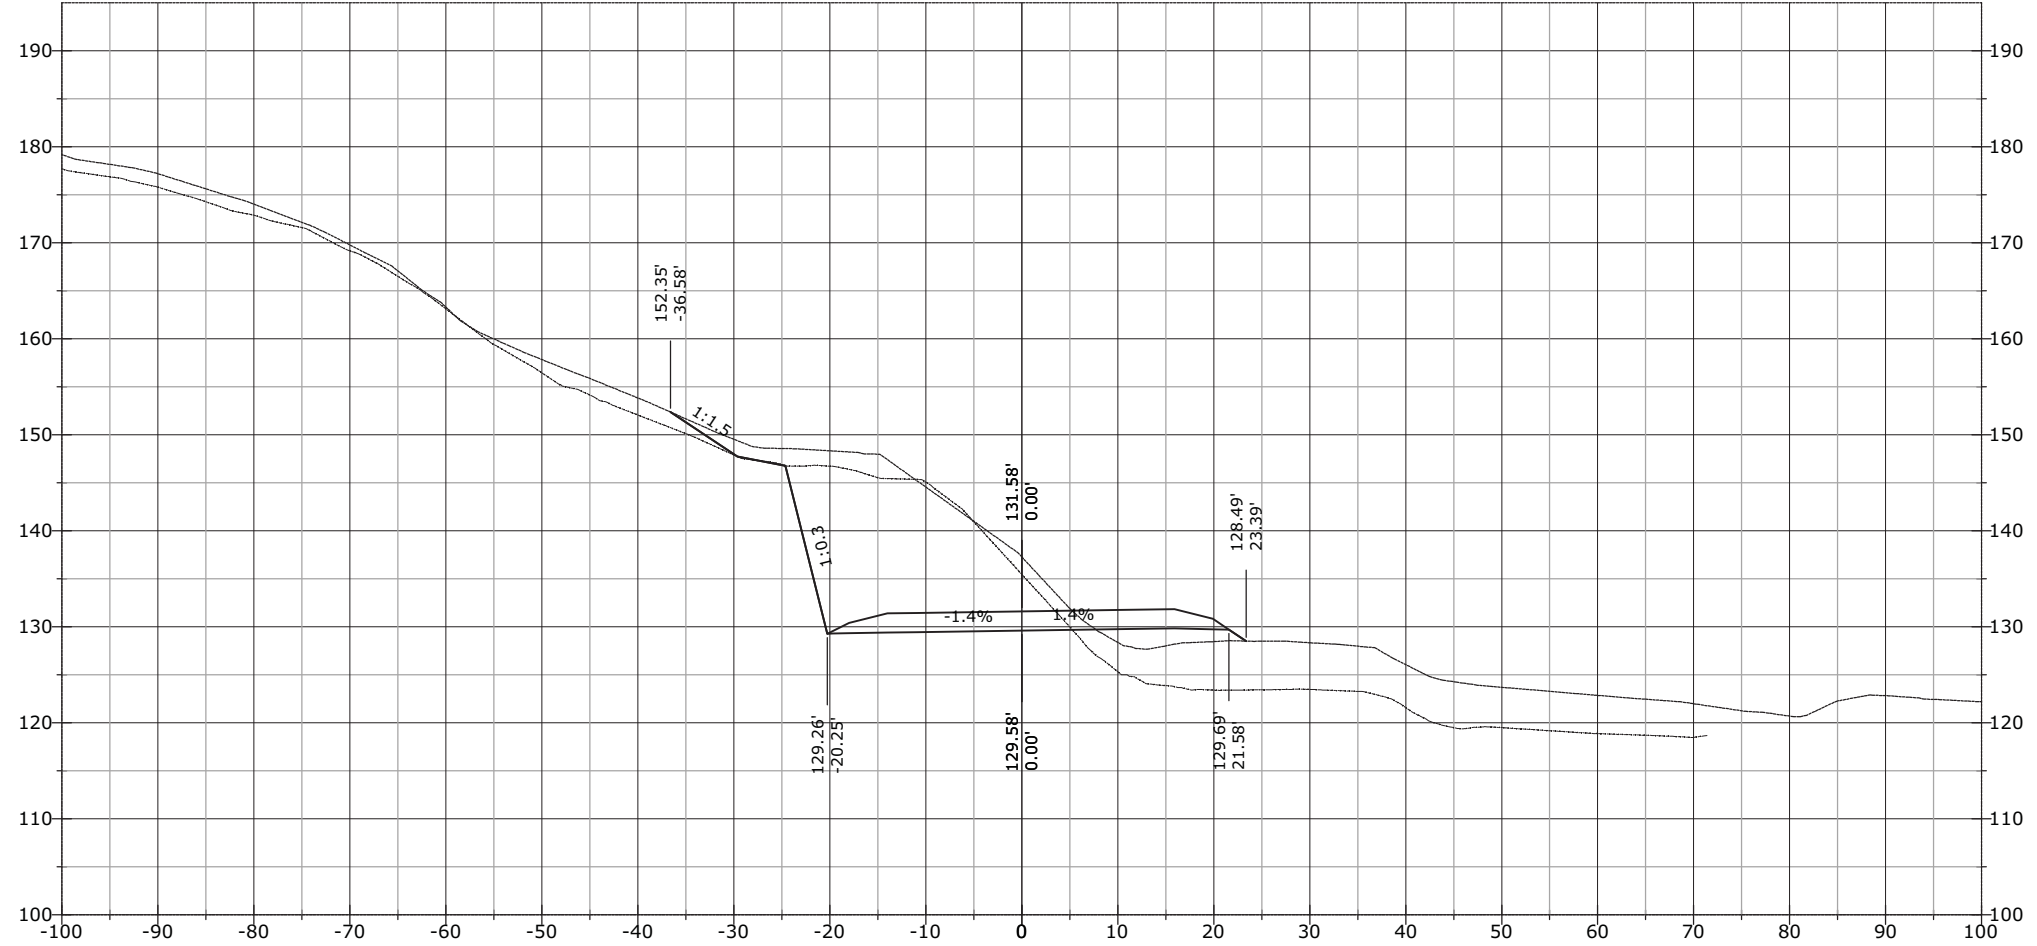


STATE	PROJECT	SHEET NUMBER
AK	AK PFH 43(10)	XS.153

846+50.00

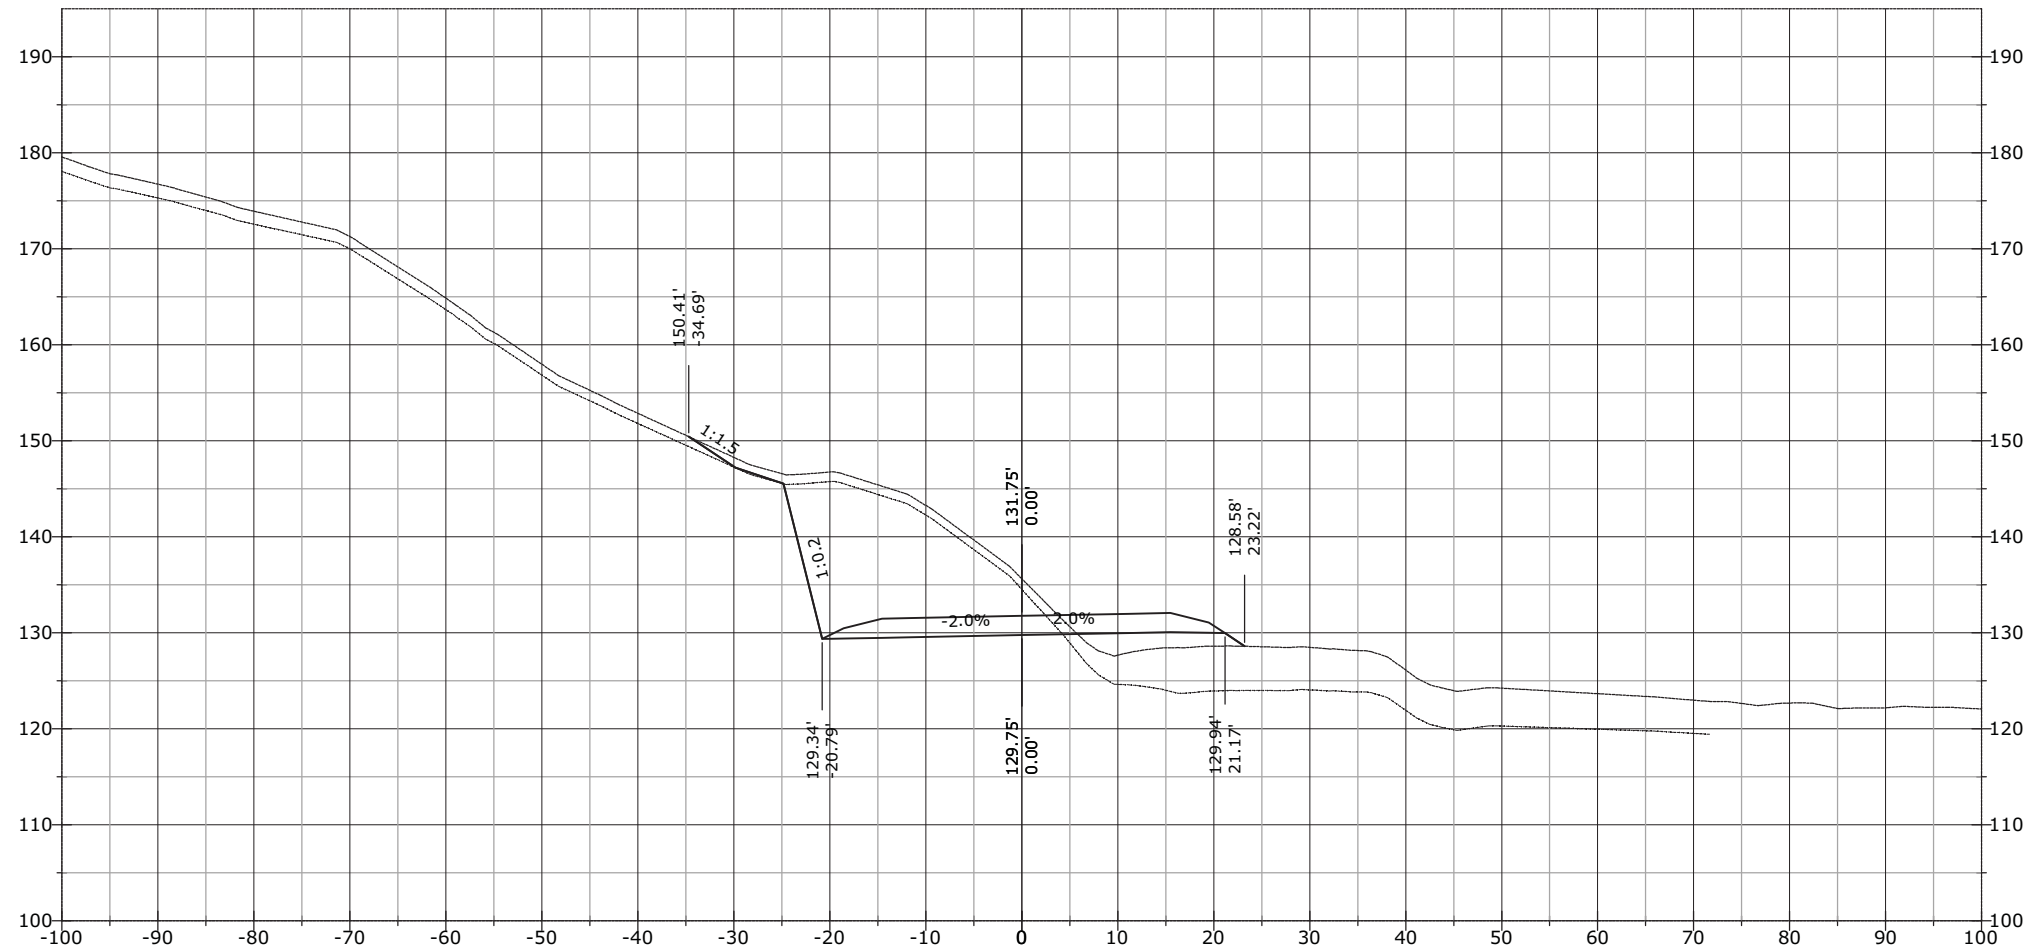


STATE	PROJECT	SHEET NUMBER
AK	AK PFH 43(10)	XS.154

847+00.00

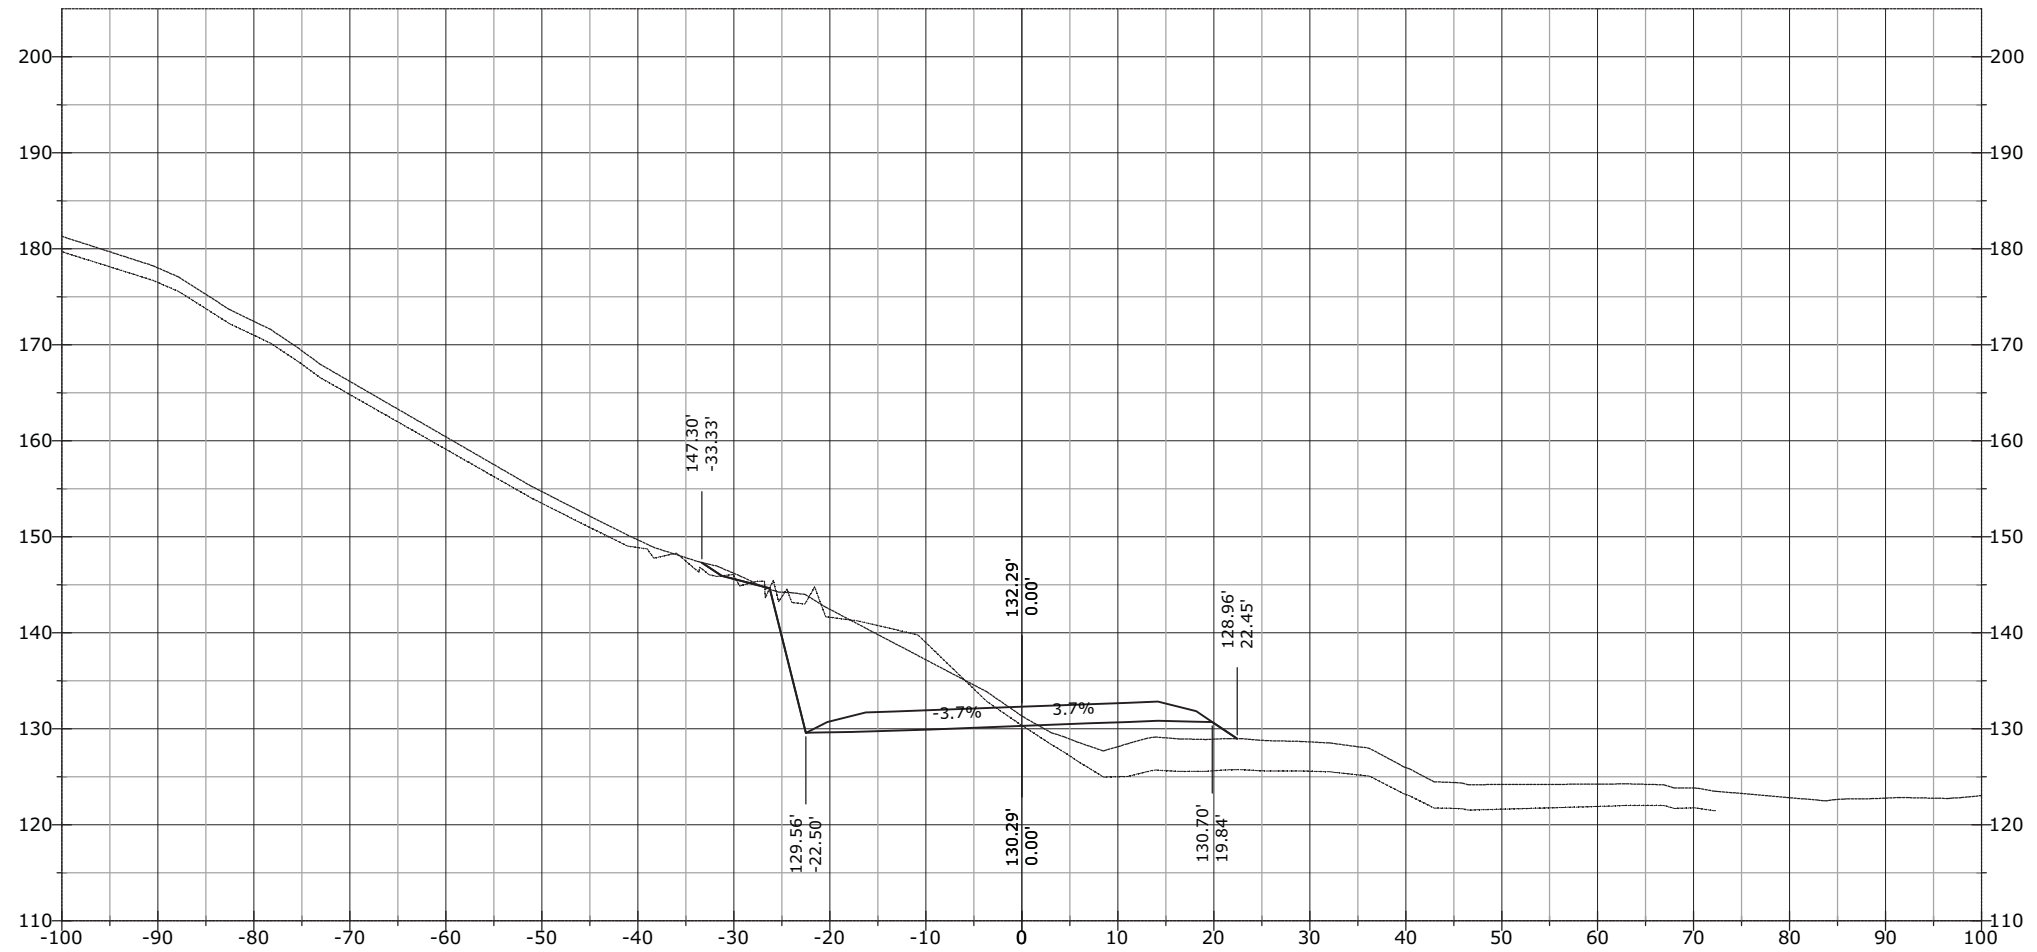


STATE	PROJECT	SHEET NUMBER
AK	AK PFH 43(10)	XS.155

847+04.50

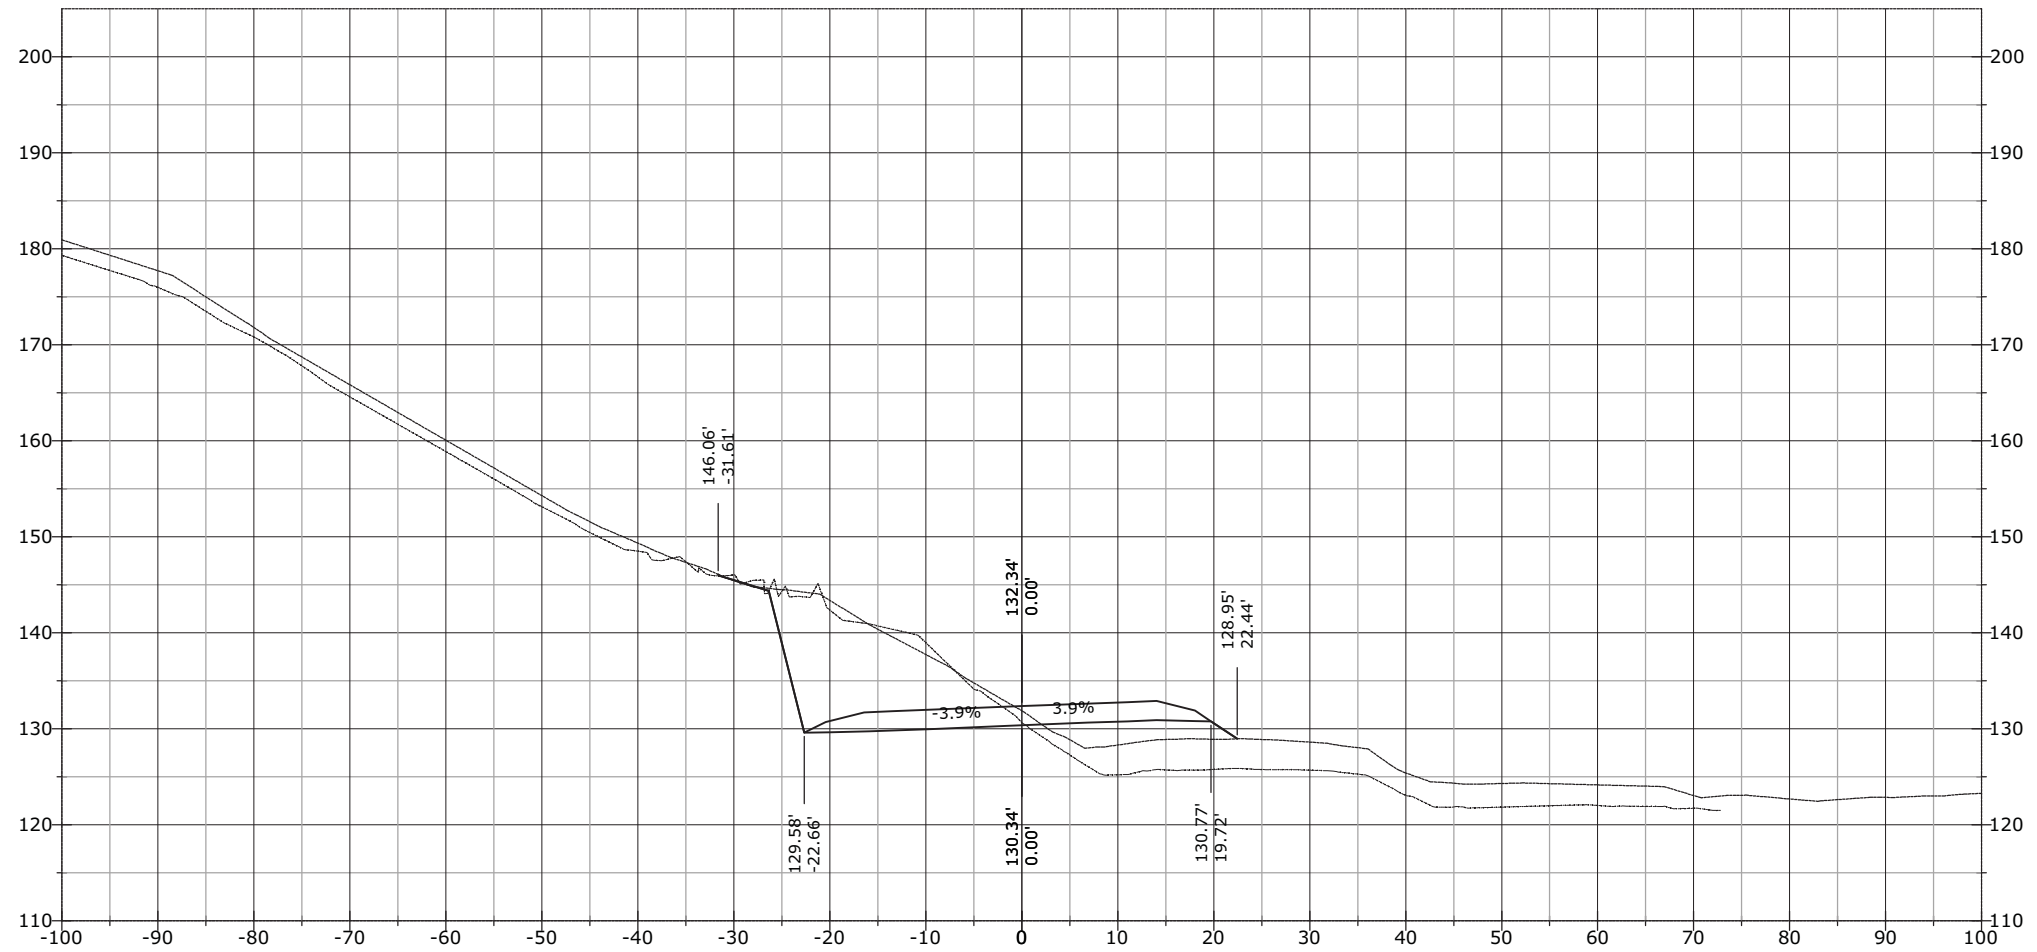


STATE	PROJECT	SHEET NUMBER
AK	AK PFH 43(10)	XS.156

847+06.33

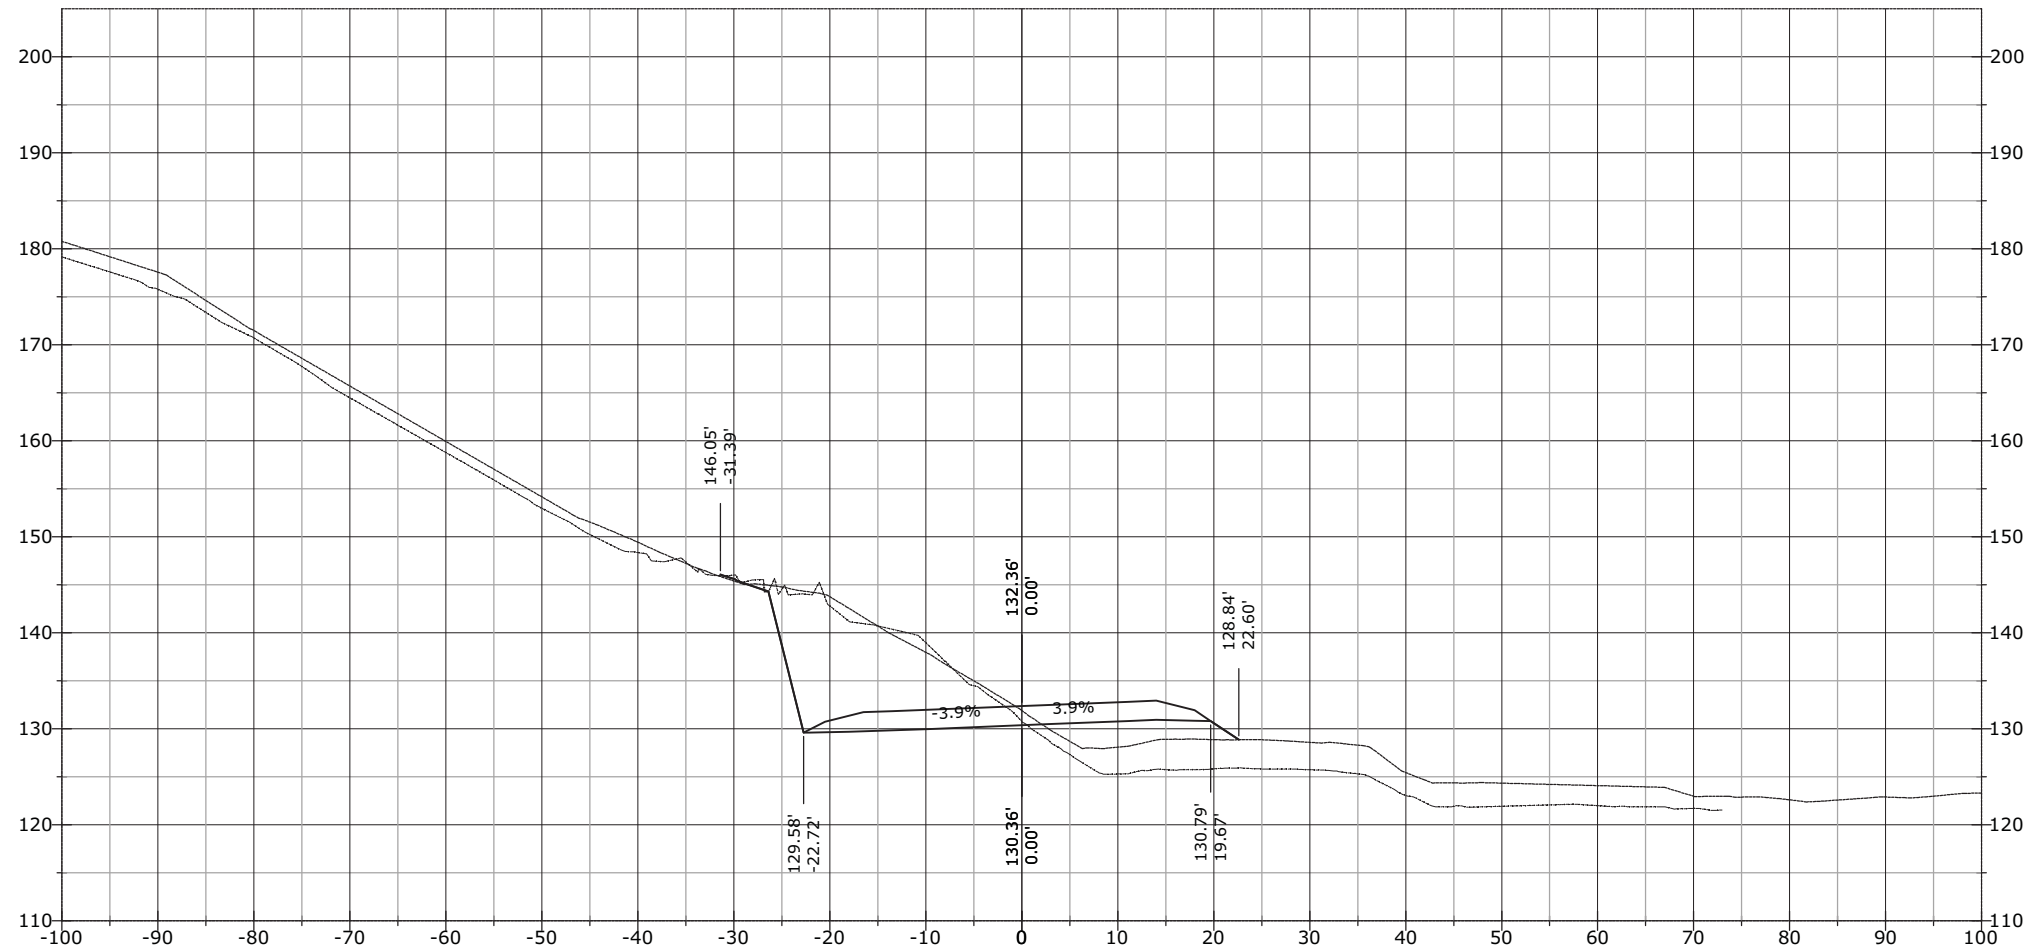


STATE	PROJECT	SHEET NUMBER
AK	AK PFH 43(10)	XS.157

847+42.33

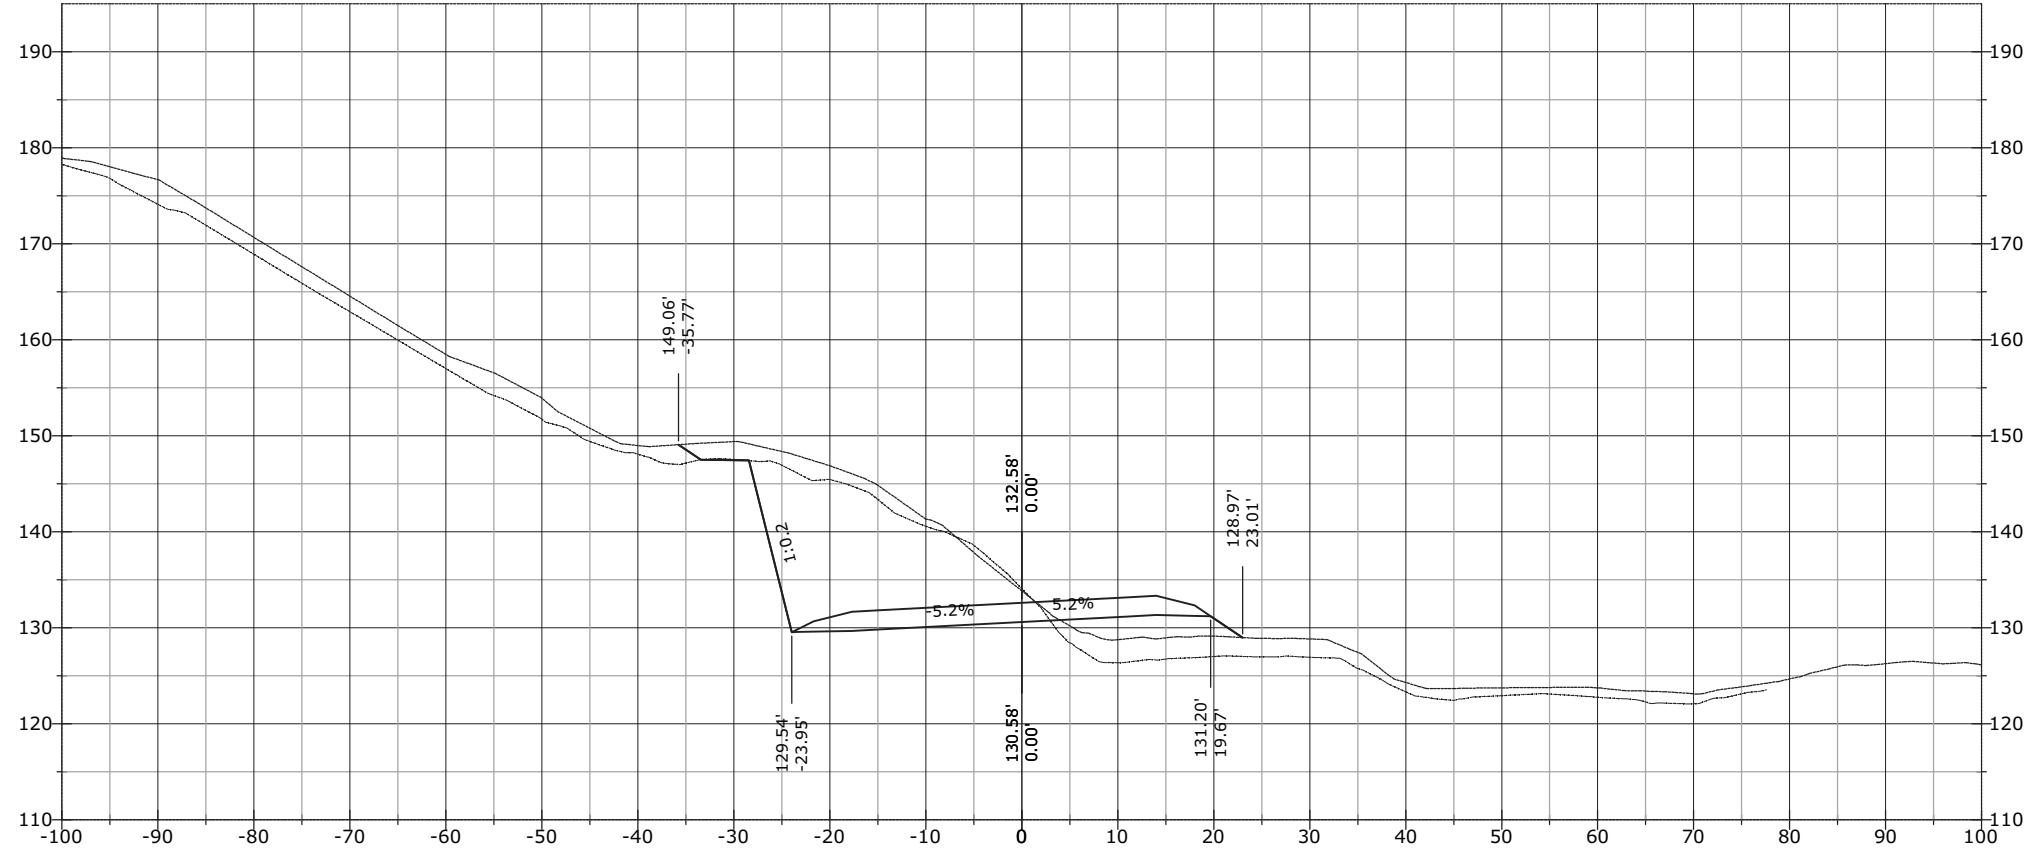


847+24.22

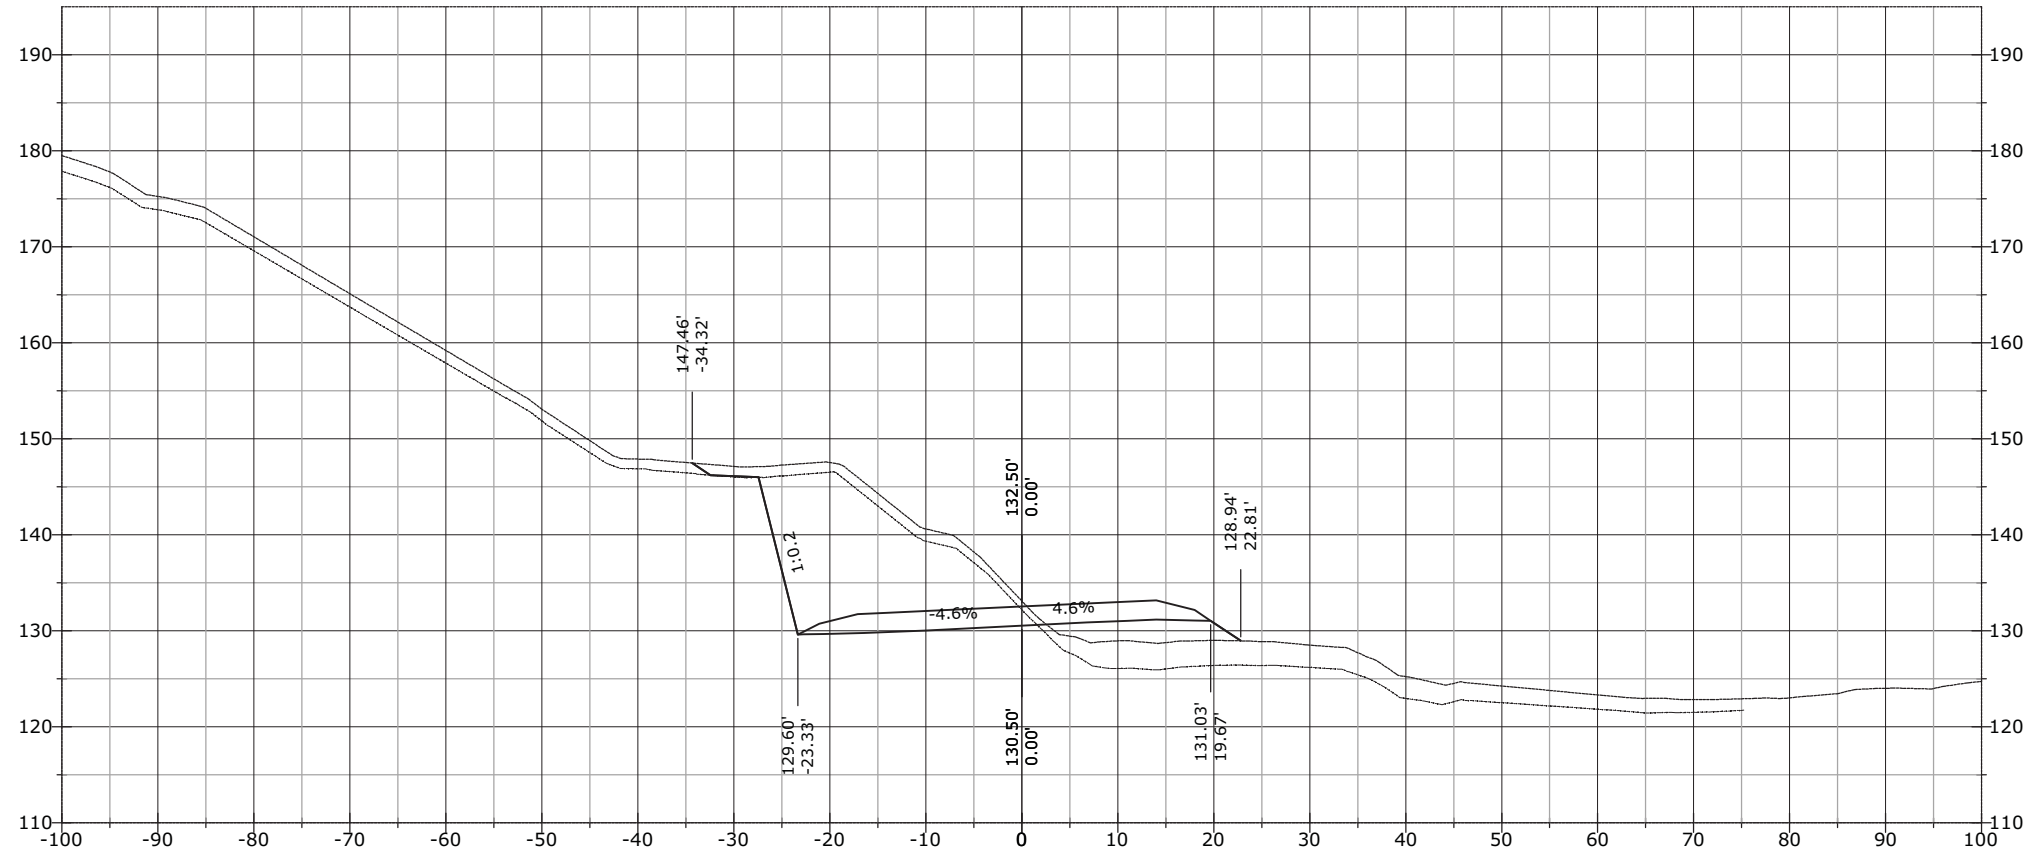


STATE	PROJECT	SHEET NUMBER
AK	AK PFH 43(10)	XS.158

847+50.00

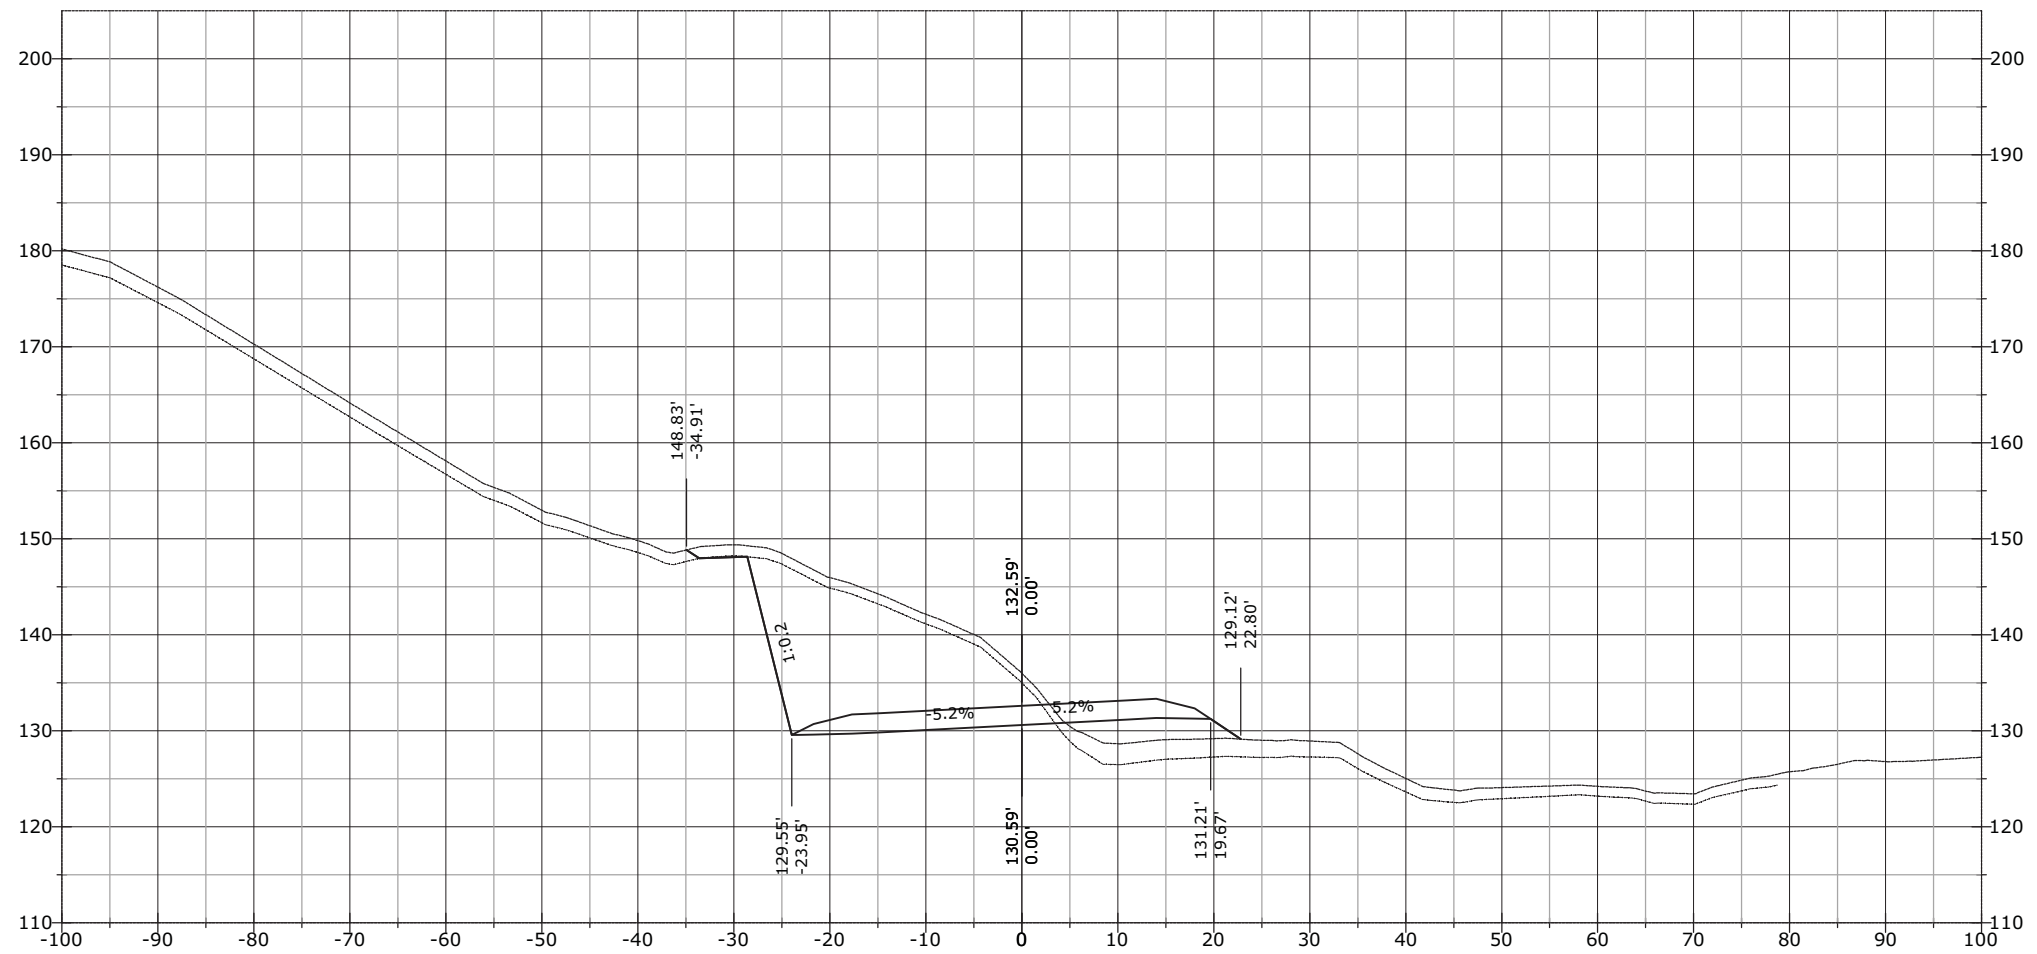


STATE	PROJECT	SHEET NUMBER
AK	AK PFH 43(10)	XS.159

848+50.00

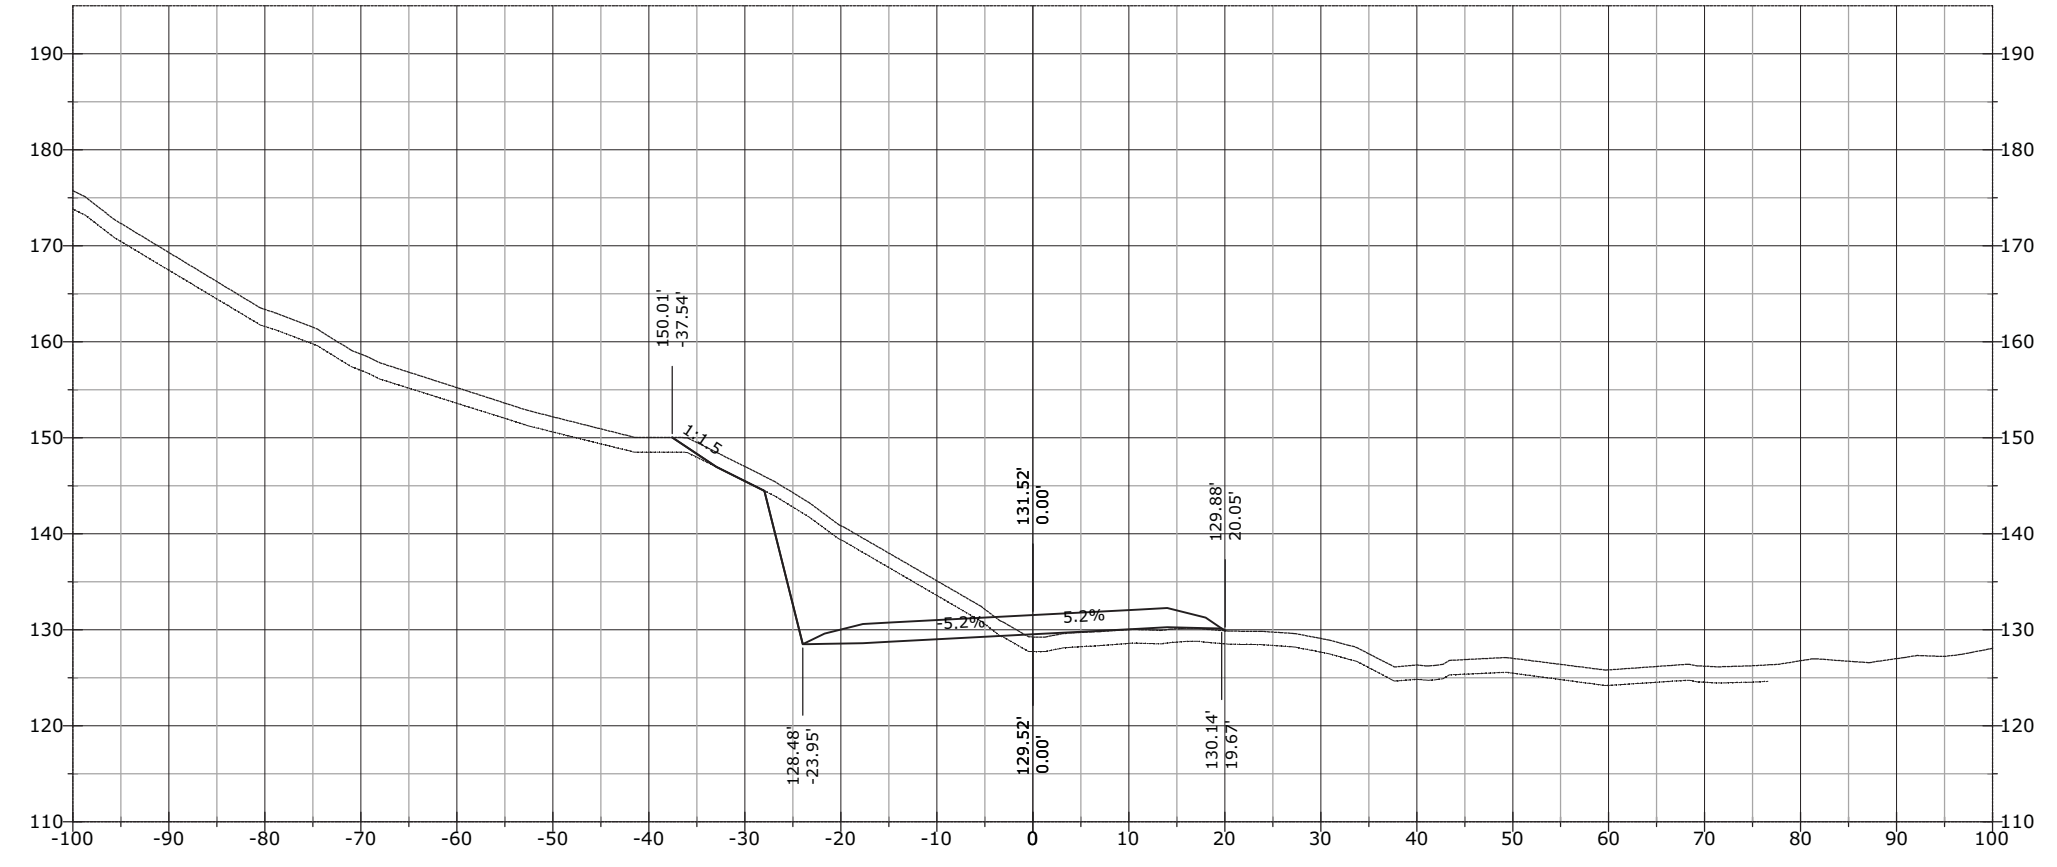


848+00.00

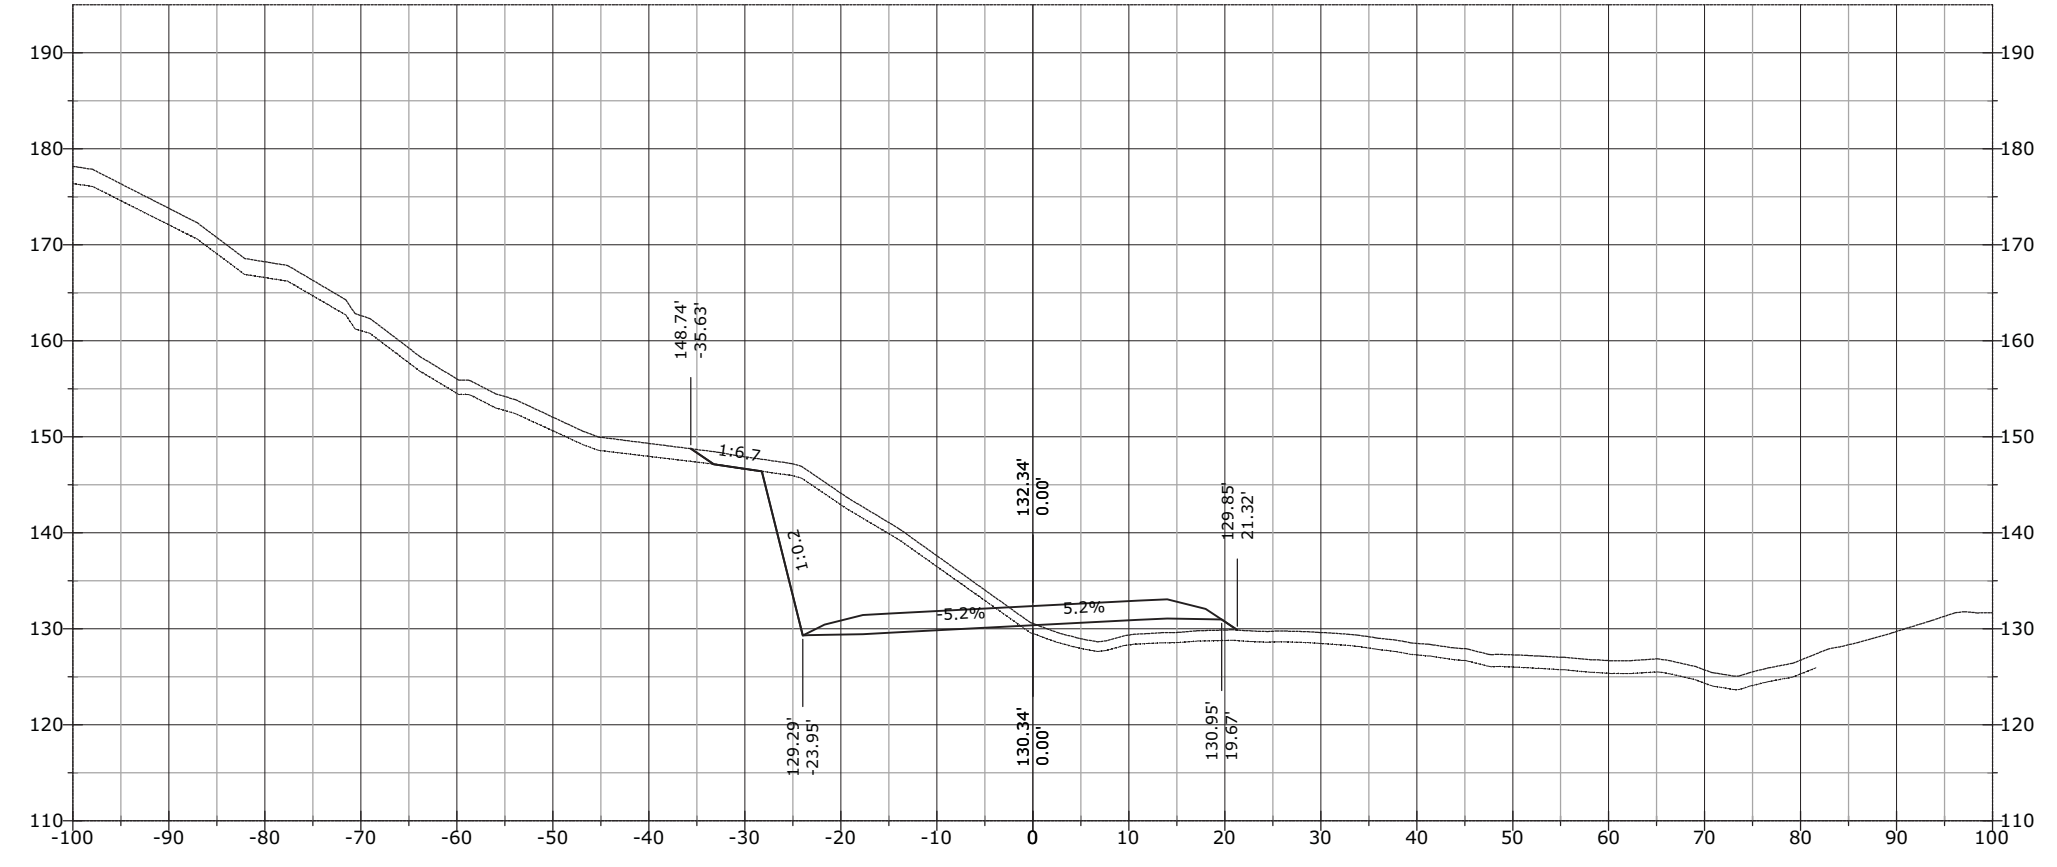


STATE	PROJECT	SHEET NUMBER
AK	AK PFH 43(10)	XS.160

849+50.00

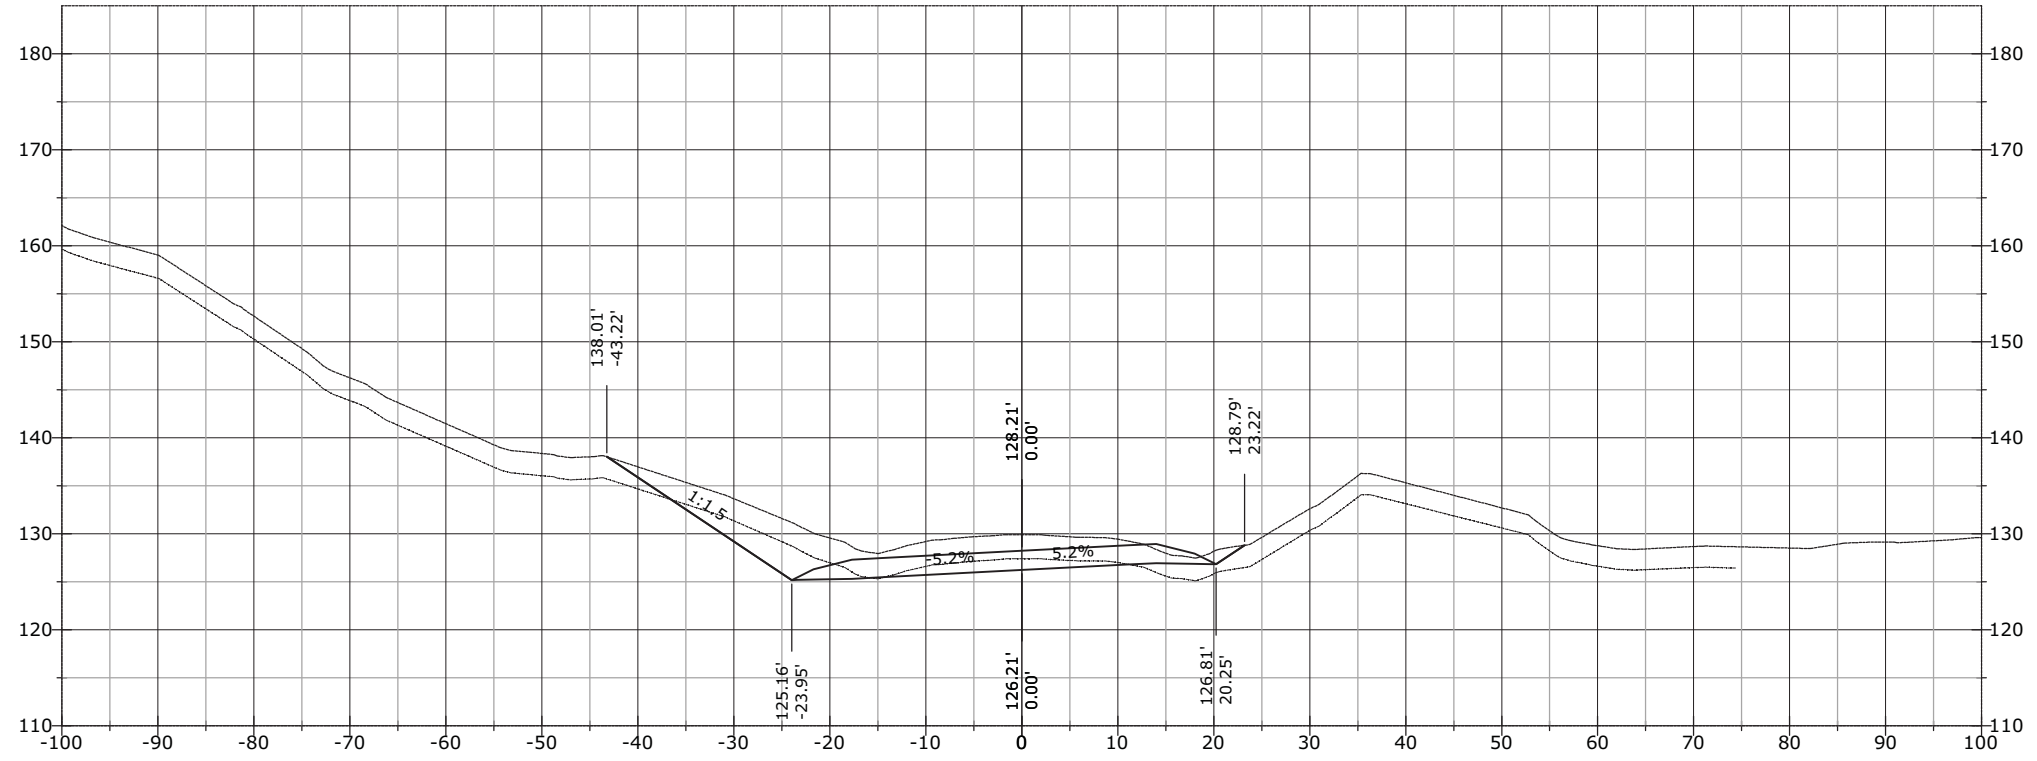


849+00.00

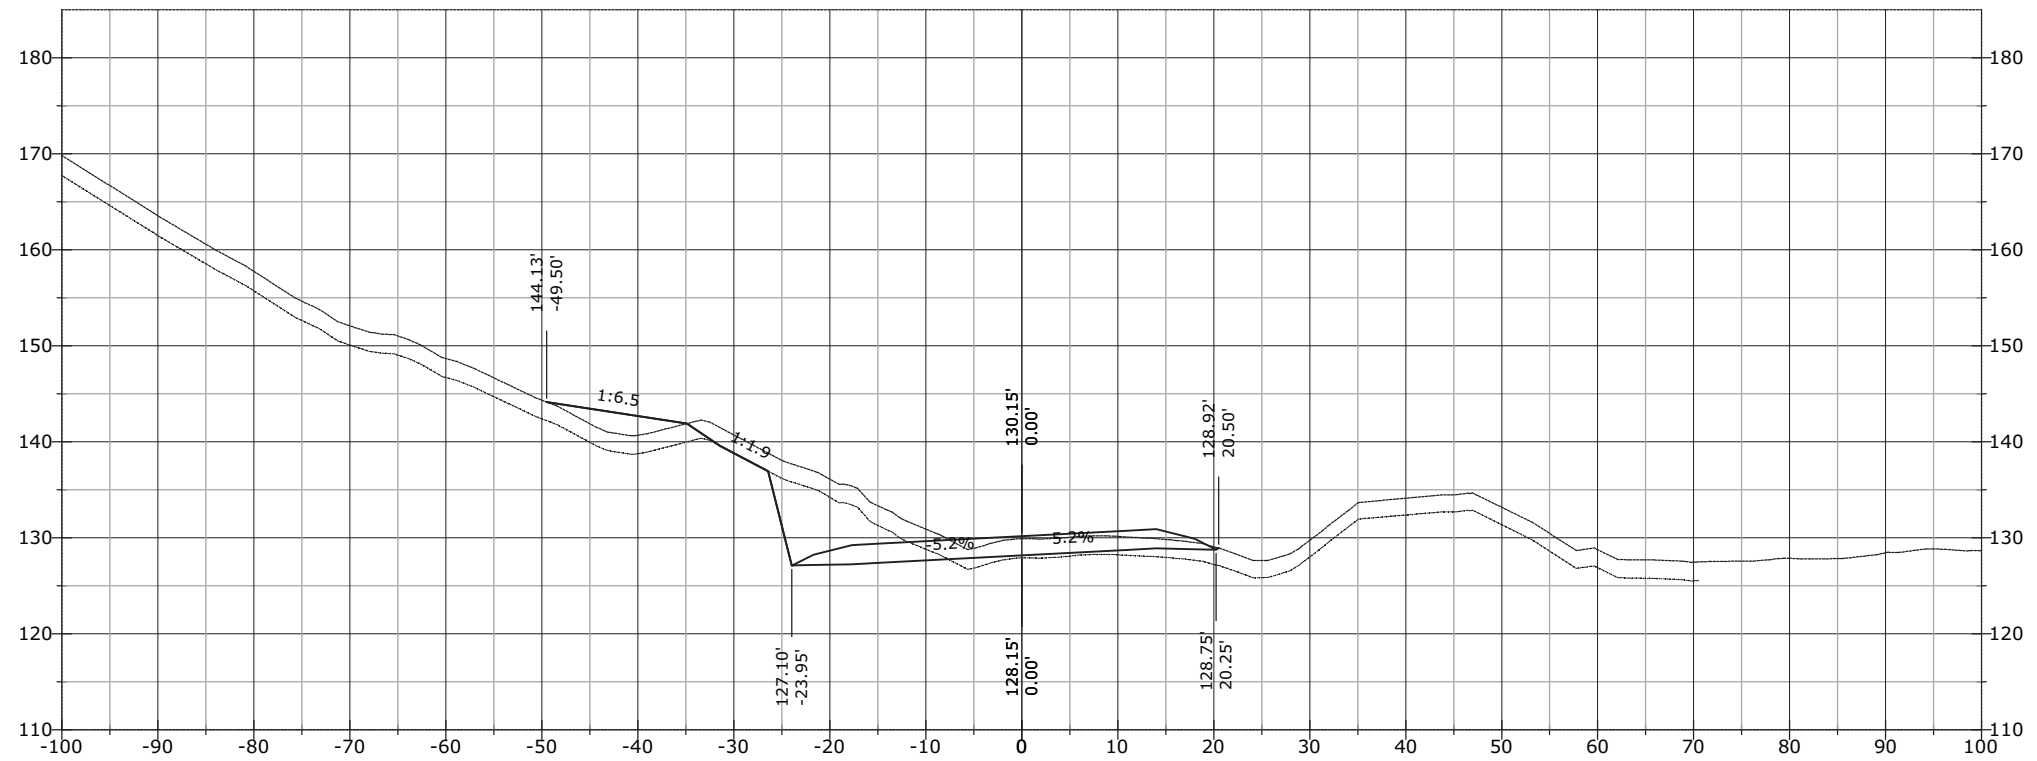


STATE	PROJECT	SHEET NUMBER
AK	AK PFH 43(10)	XS.161

850+50.00

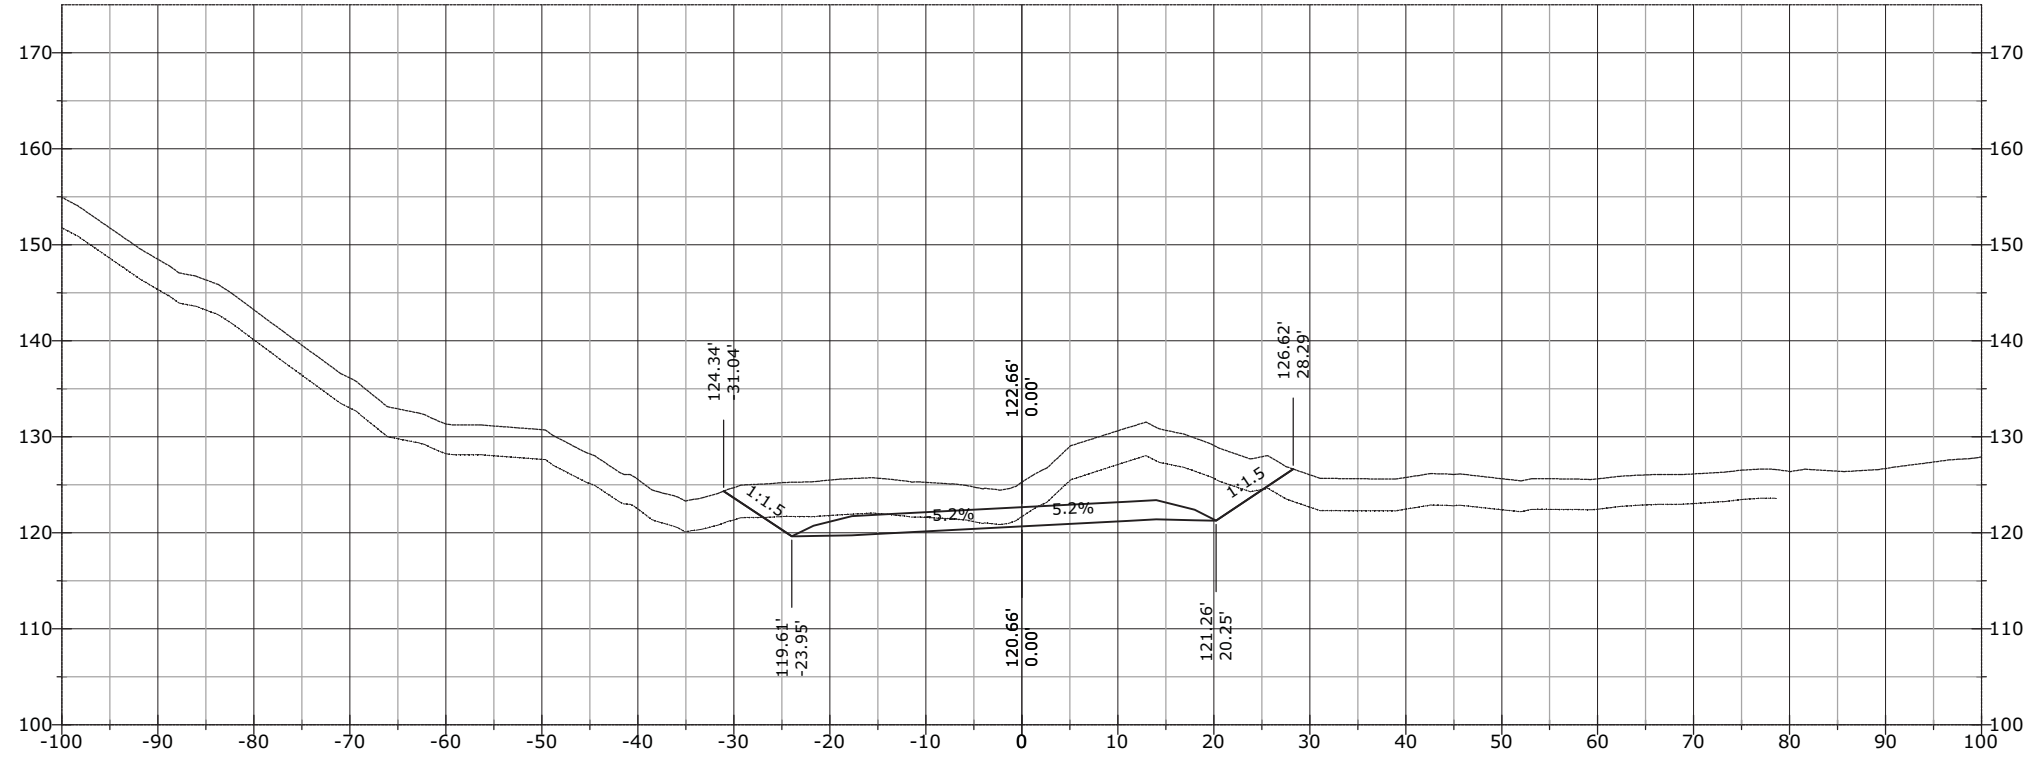


850+00.00

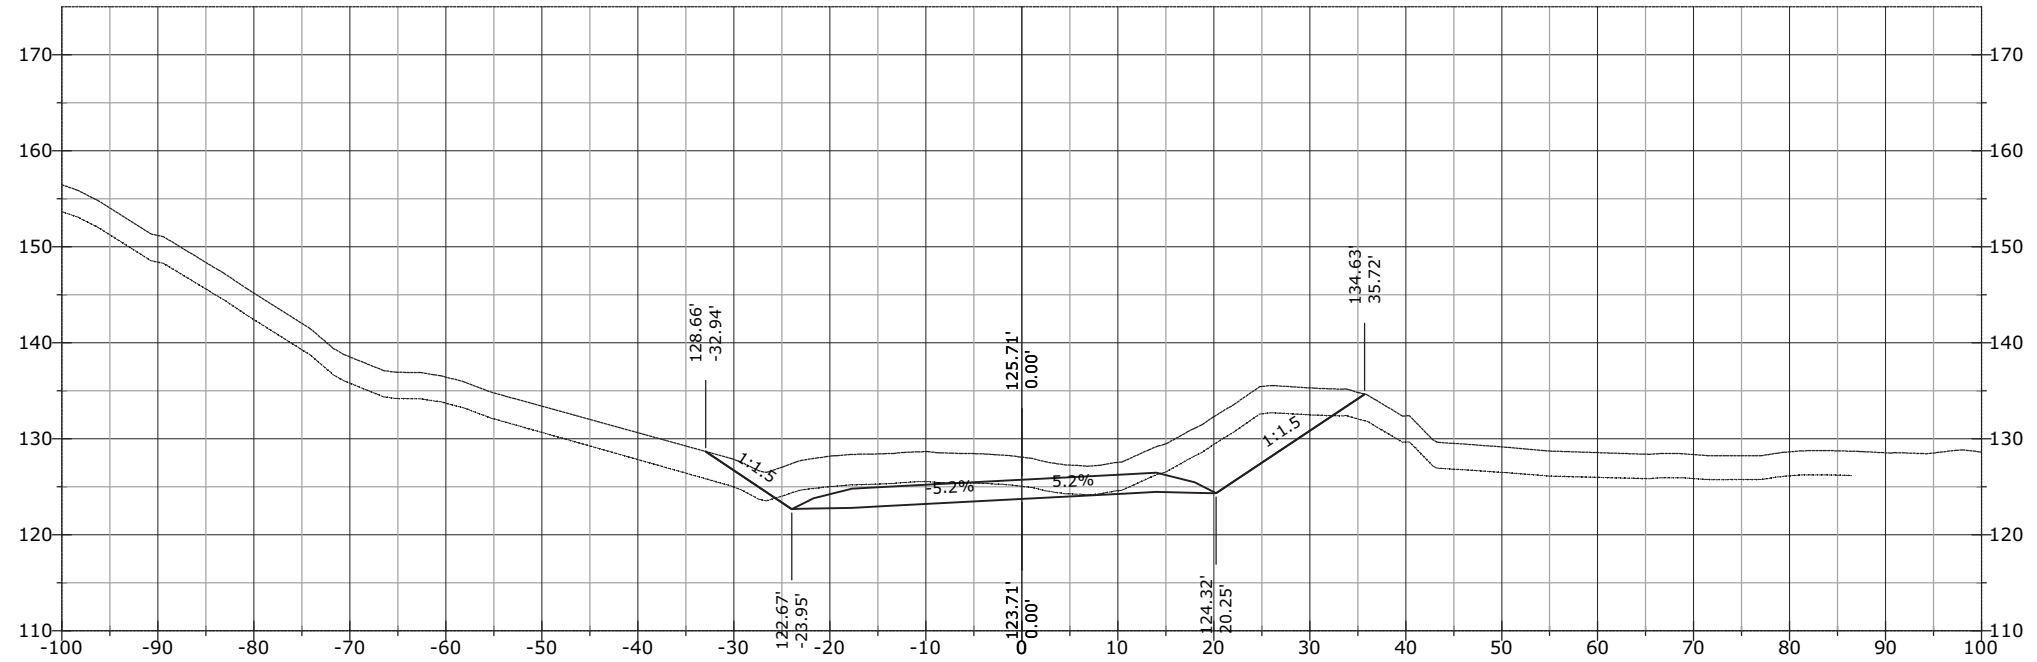


STATE	PROJECT	SHEET NUMBER
AK	AK PFH 43(10)	XS.162

850+64.50

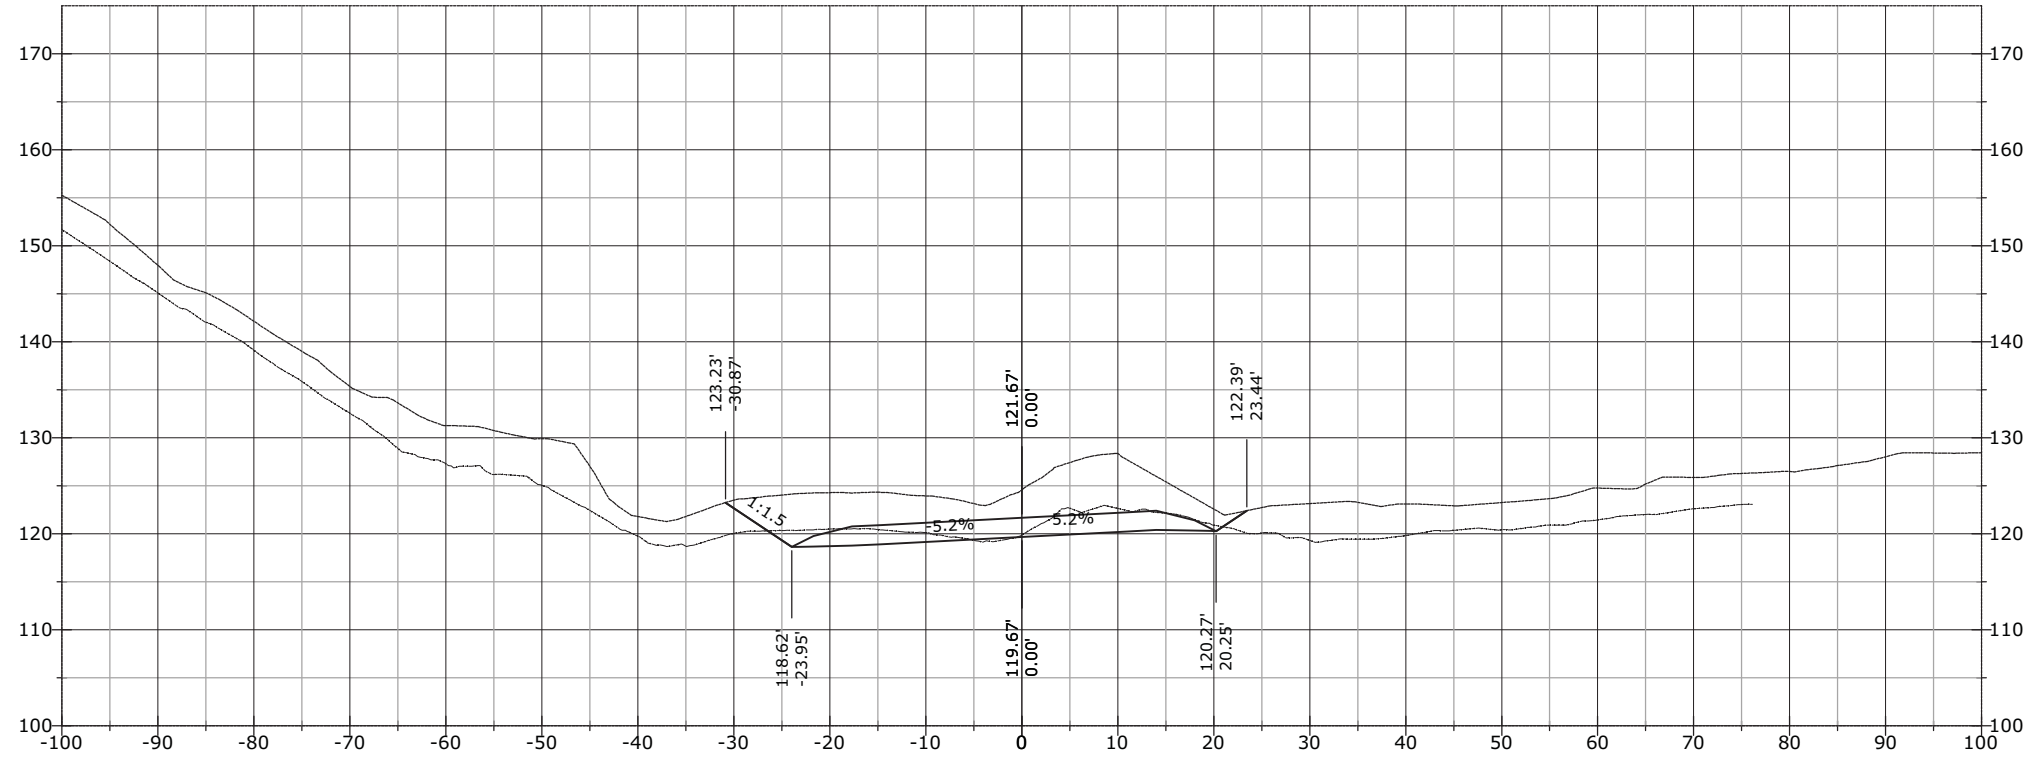


850+60.50

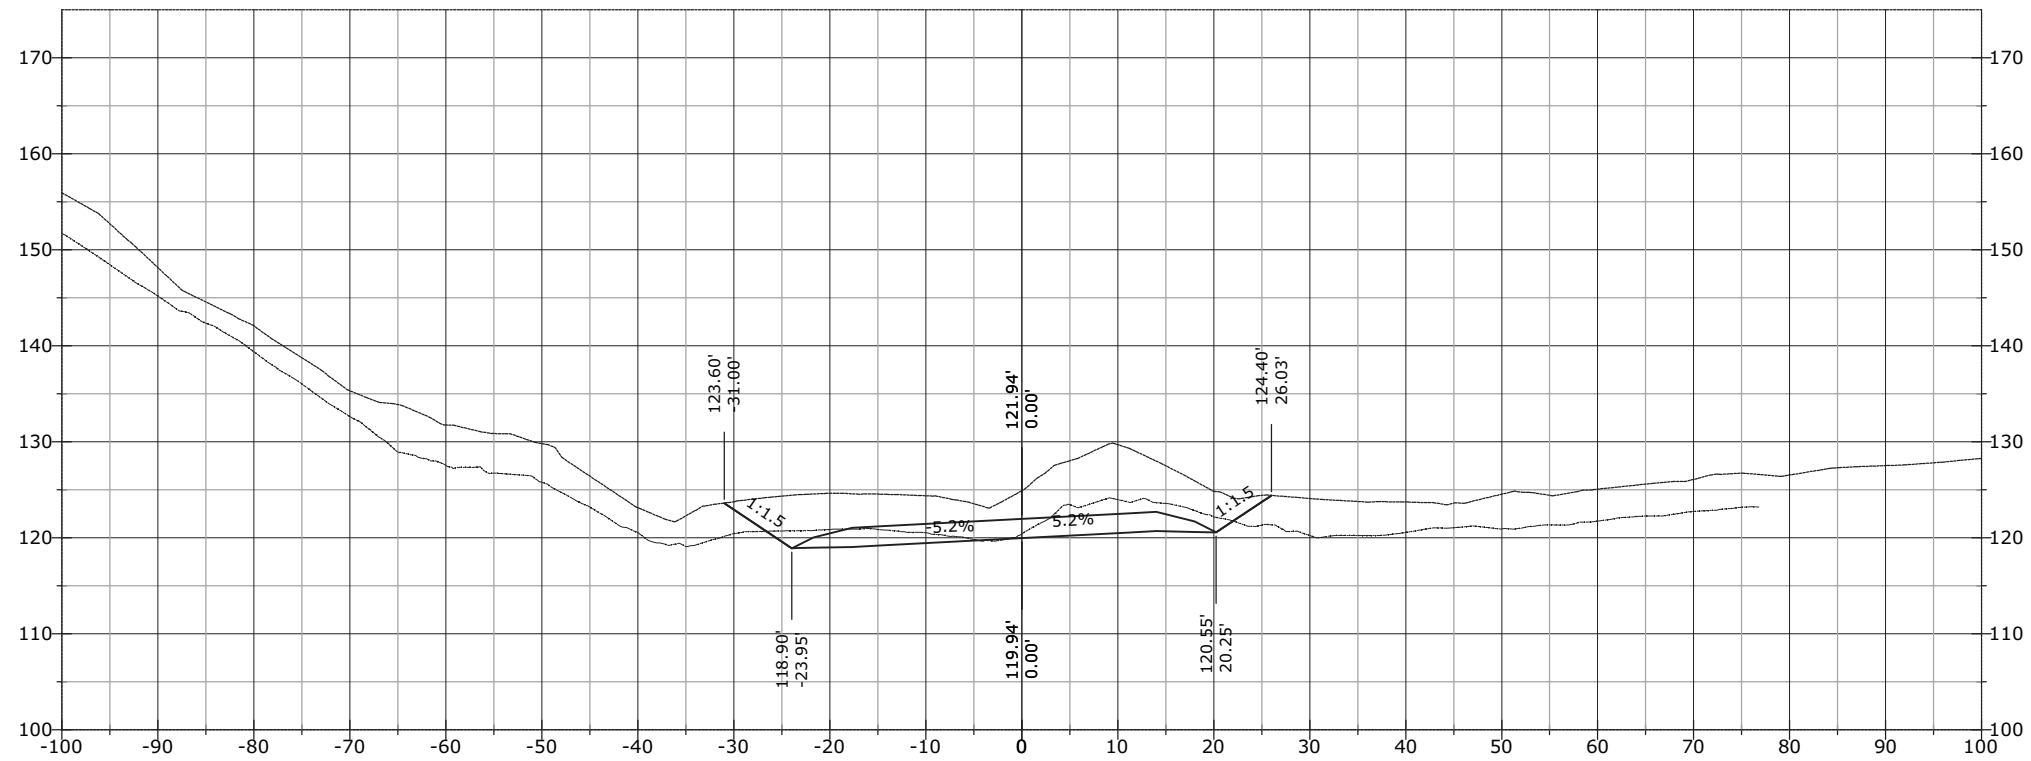


STATE	PROJECT	SHEET NUMBER
AK	AK PFH 43(10)	XS.163

851+02.19

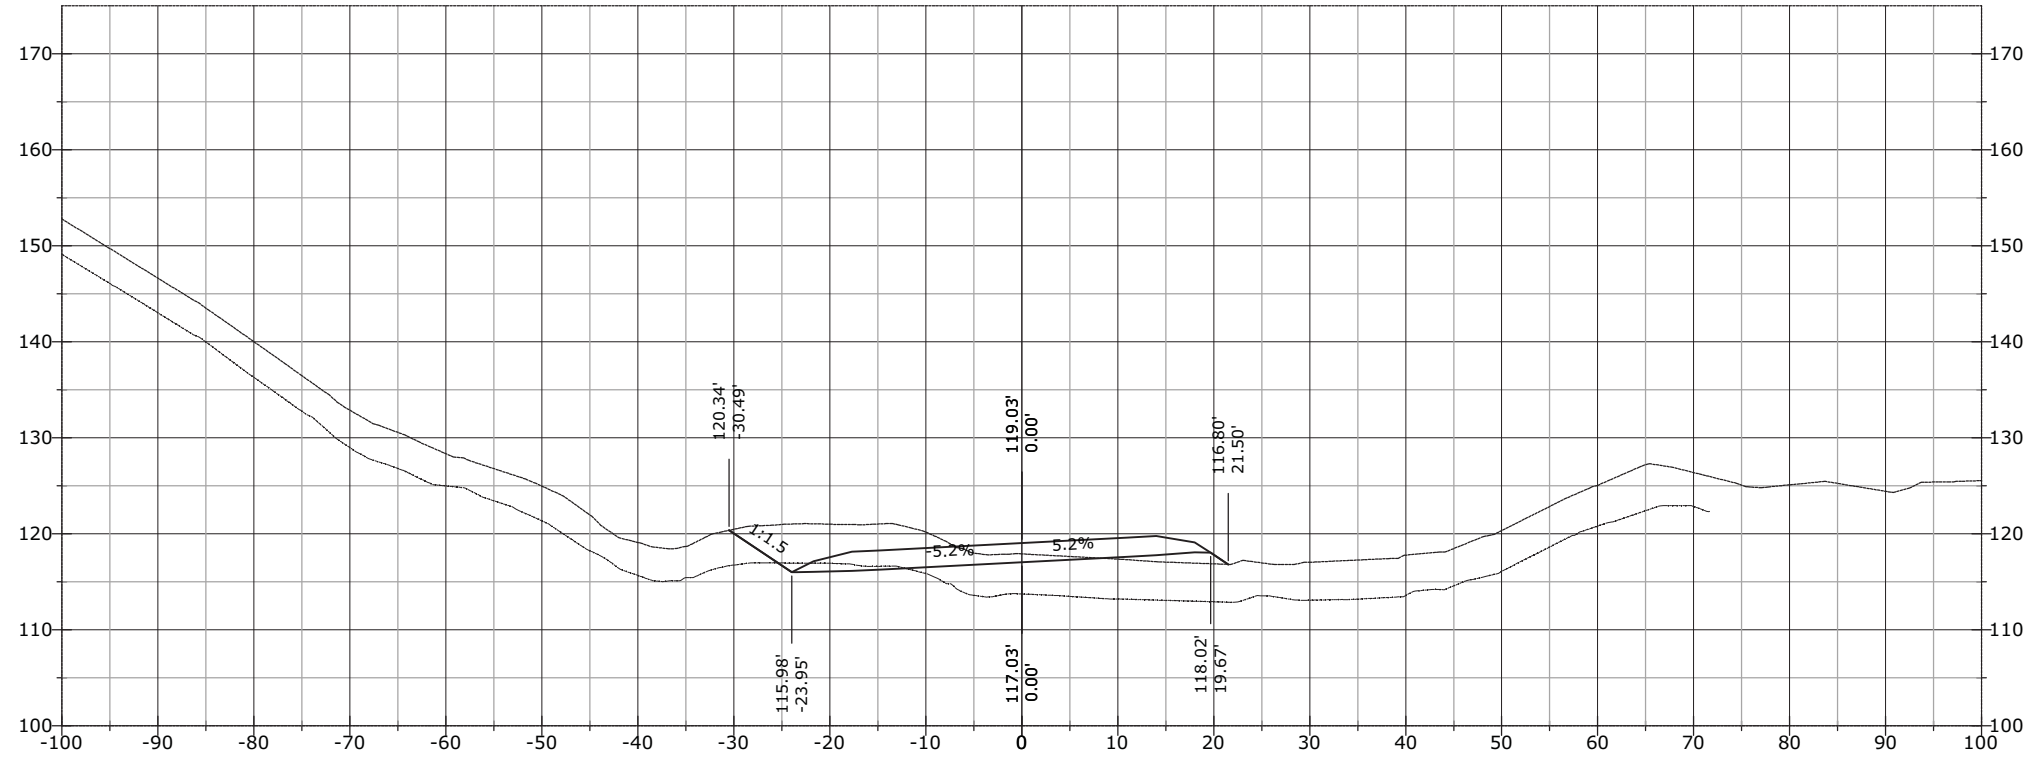


851+00.00

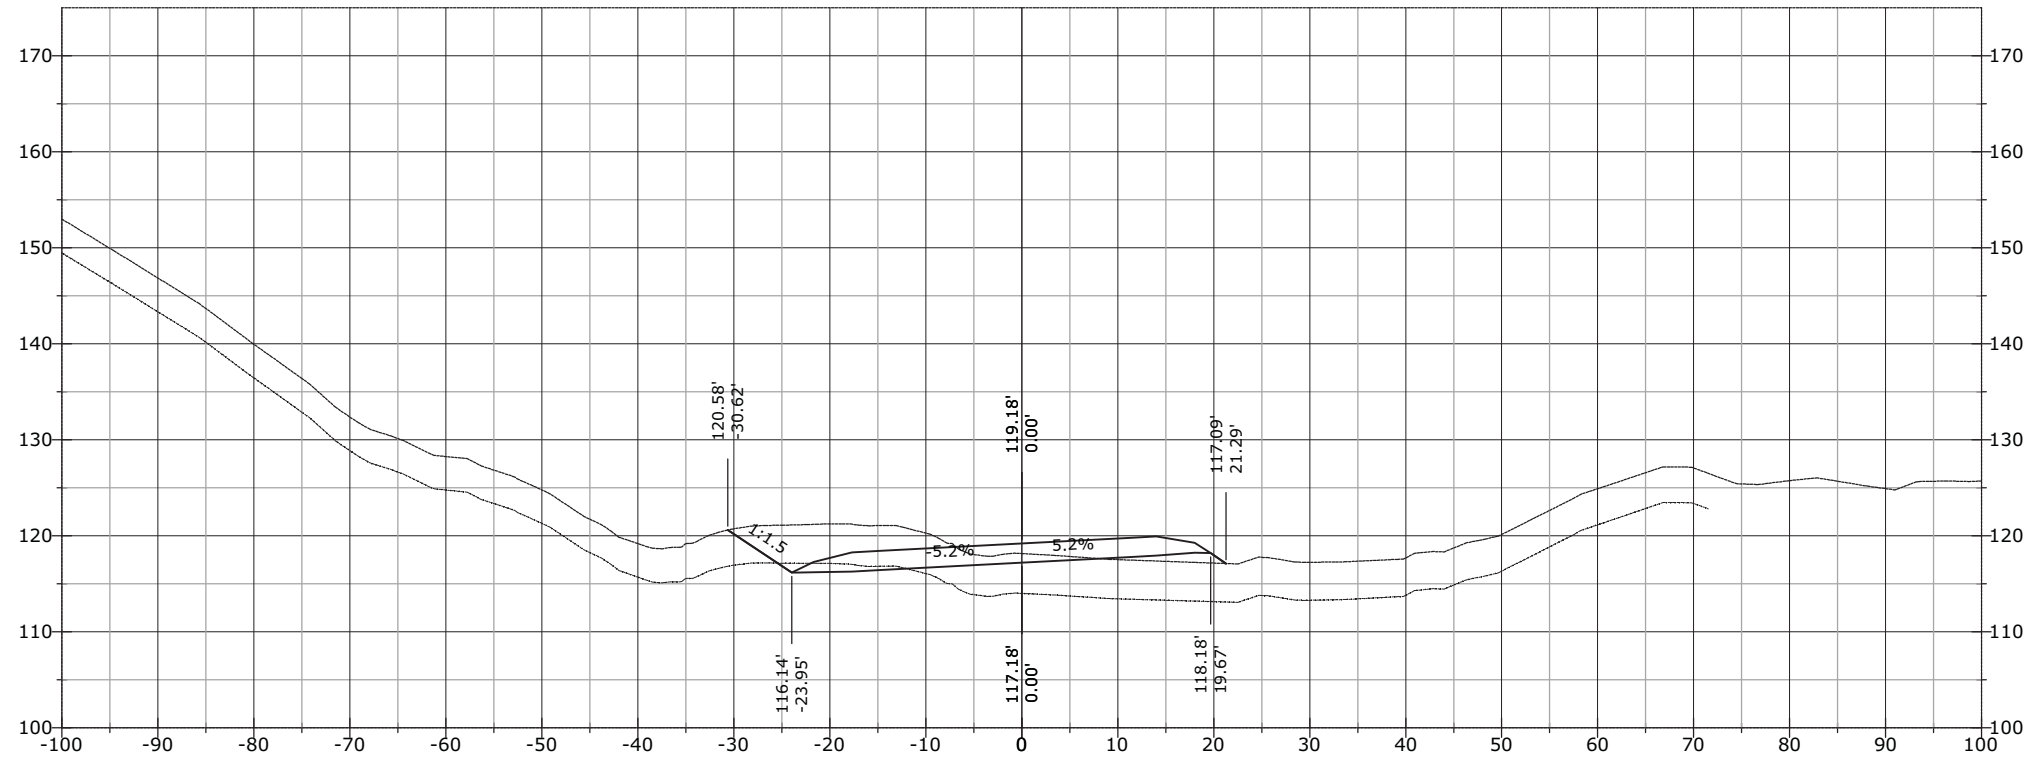


STATE	PROJECT	SHEET NUMBER
AK	AK PFH 43(10)	XS.164

852+00.00

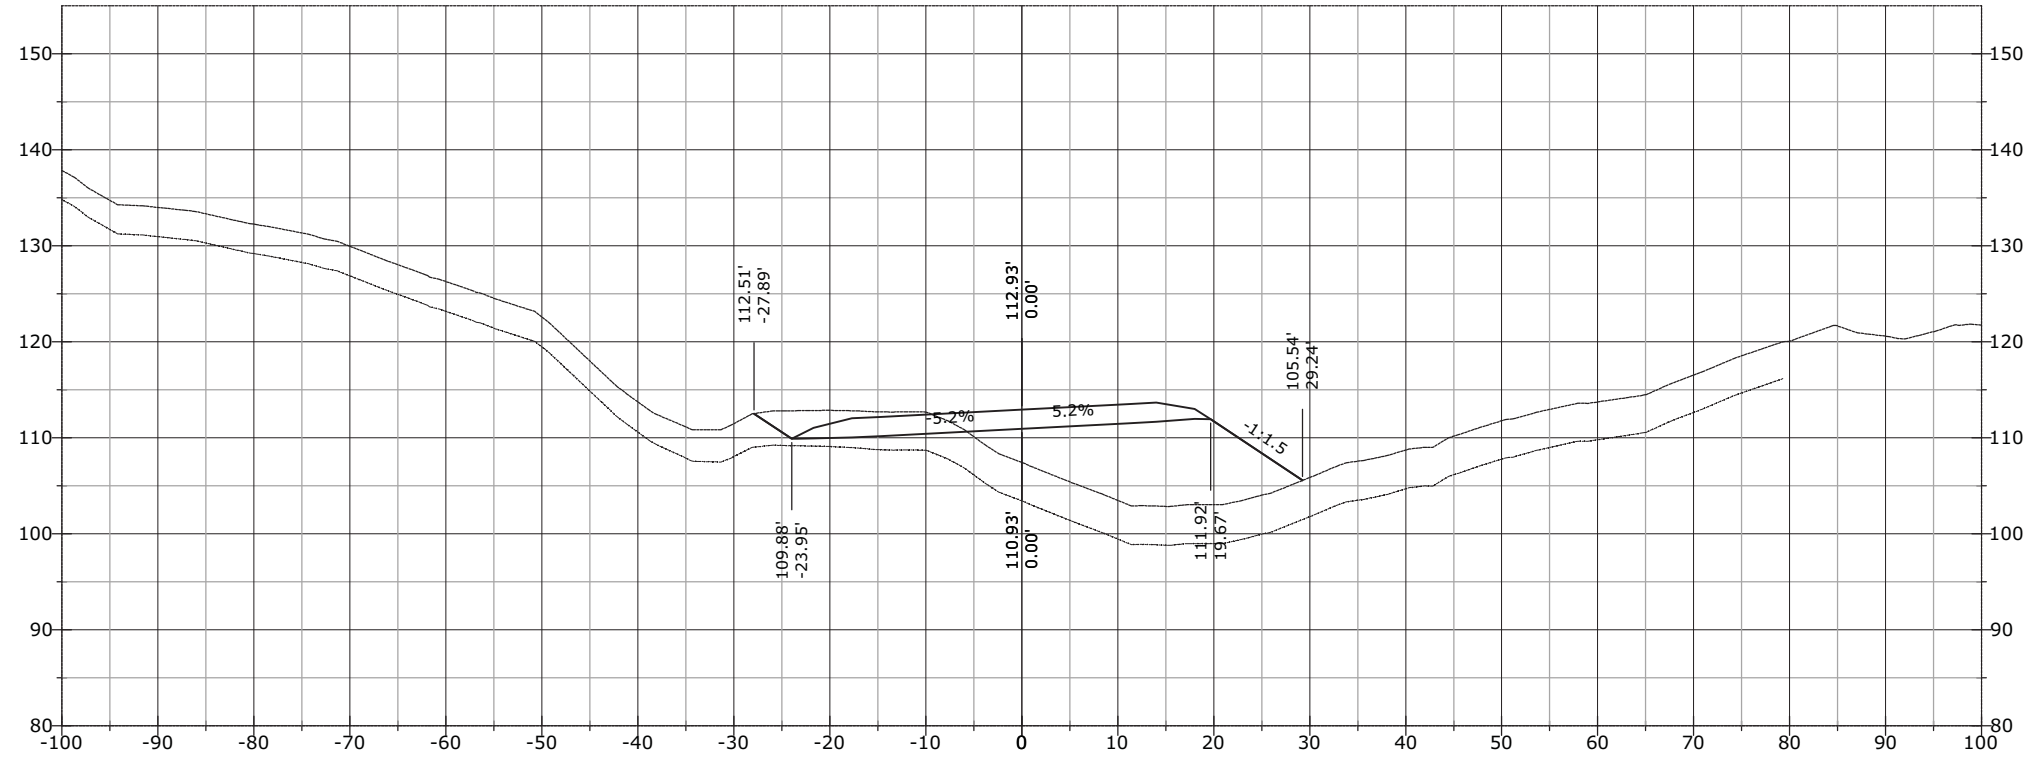


851+50.00

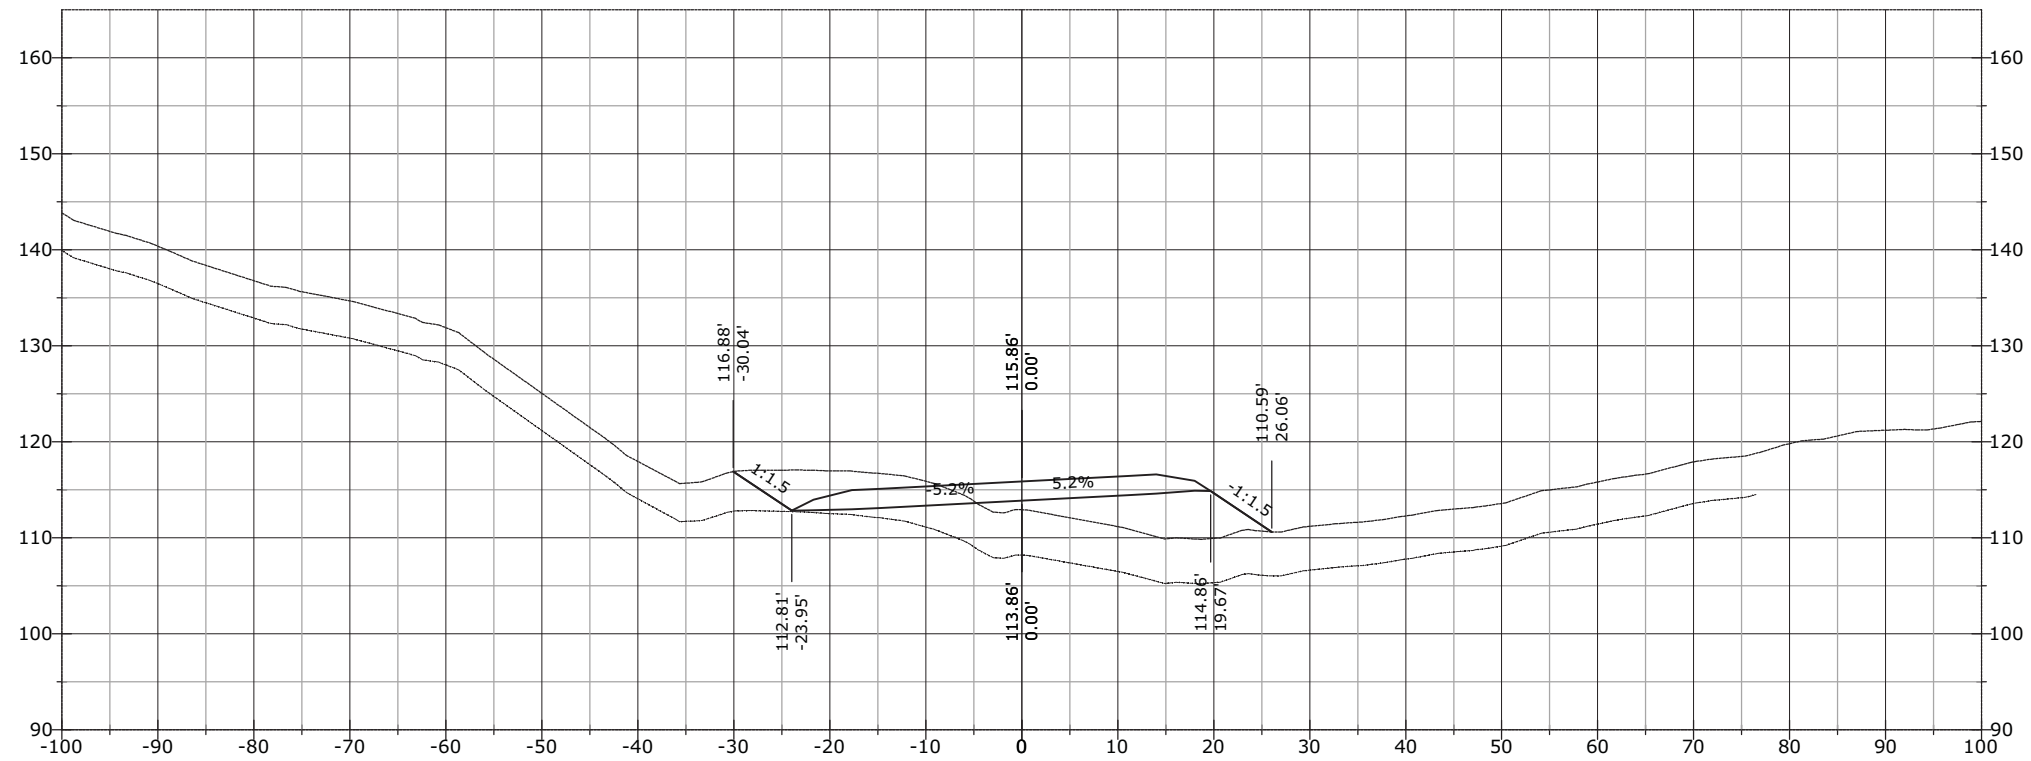


STATE	PROJECT	SHEET NUMBER
AK	AK PFH 43(10)	XS.165

853+00.00

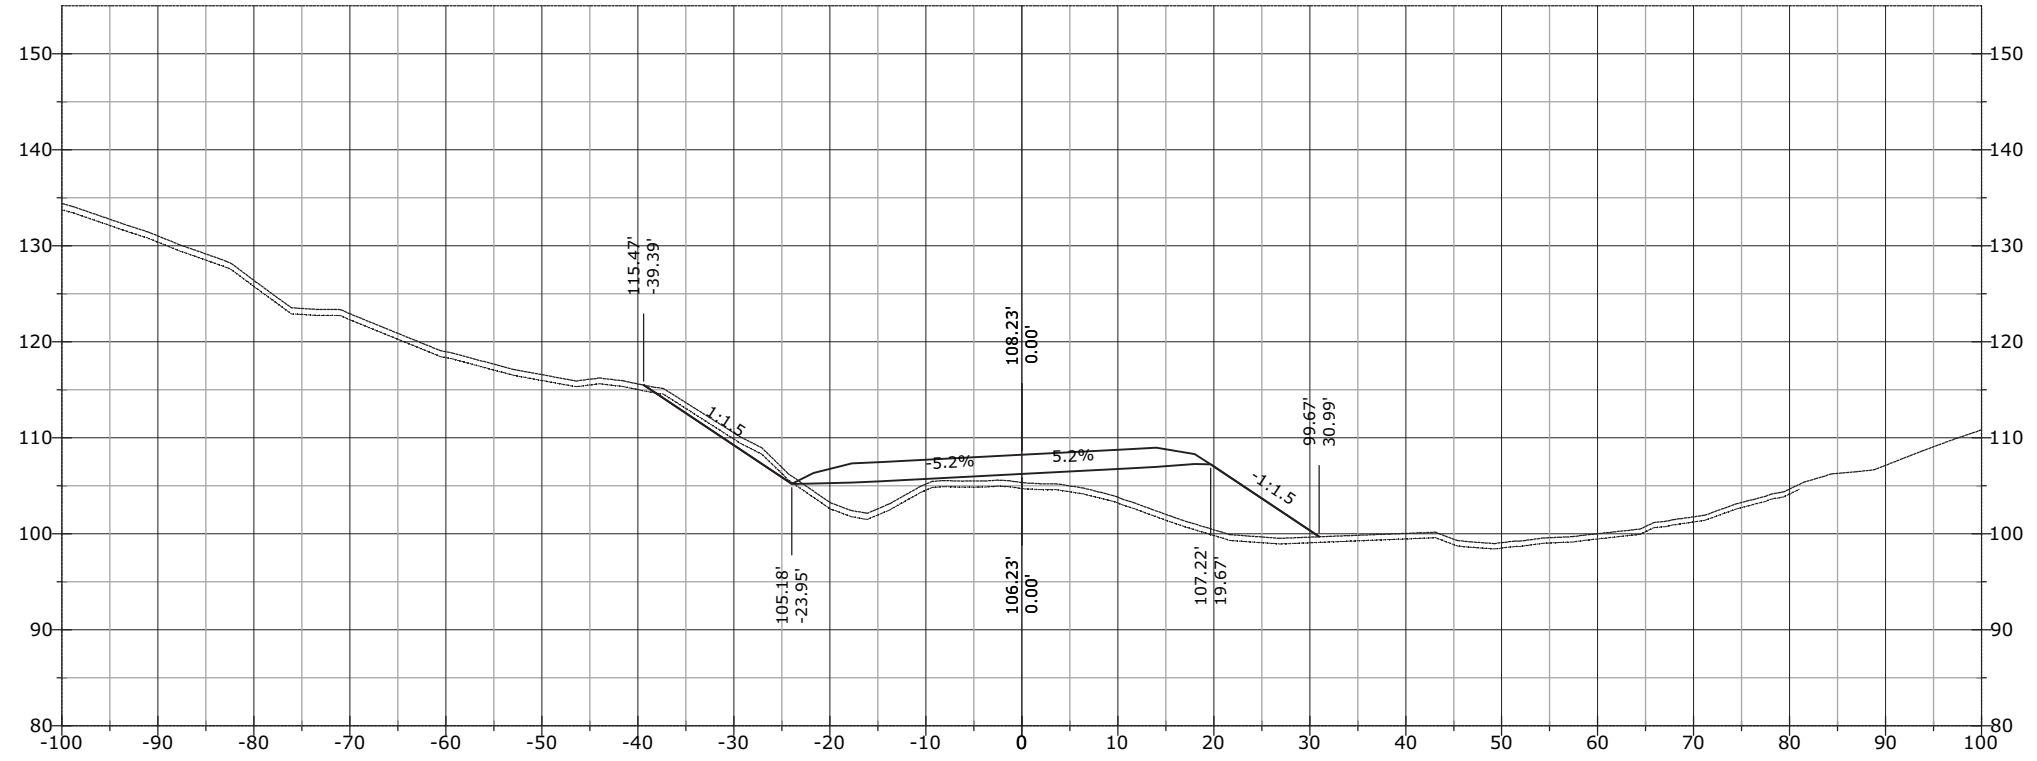


852+50.00

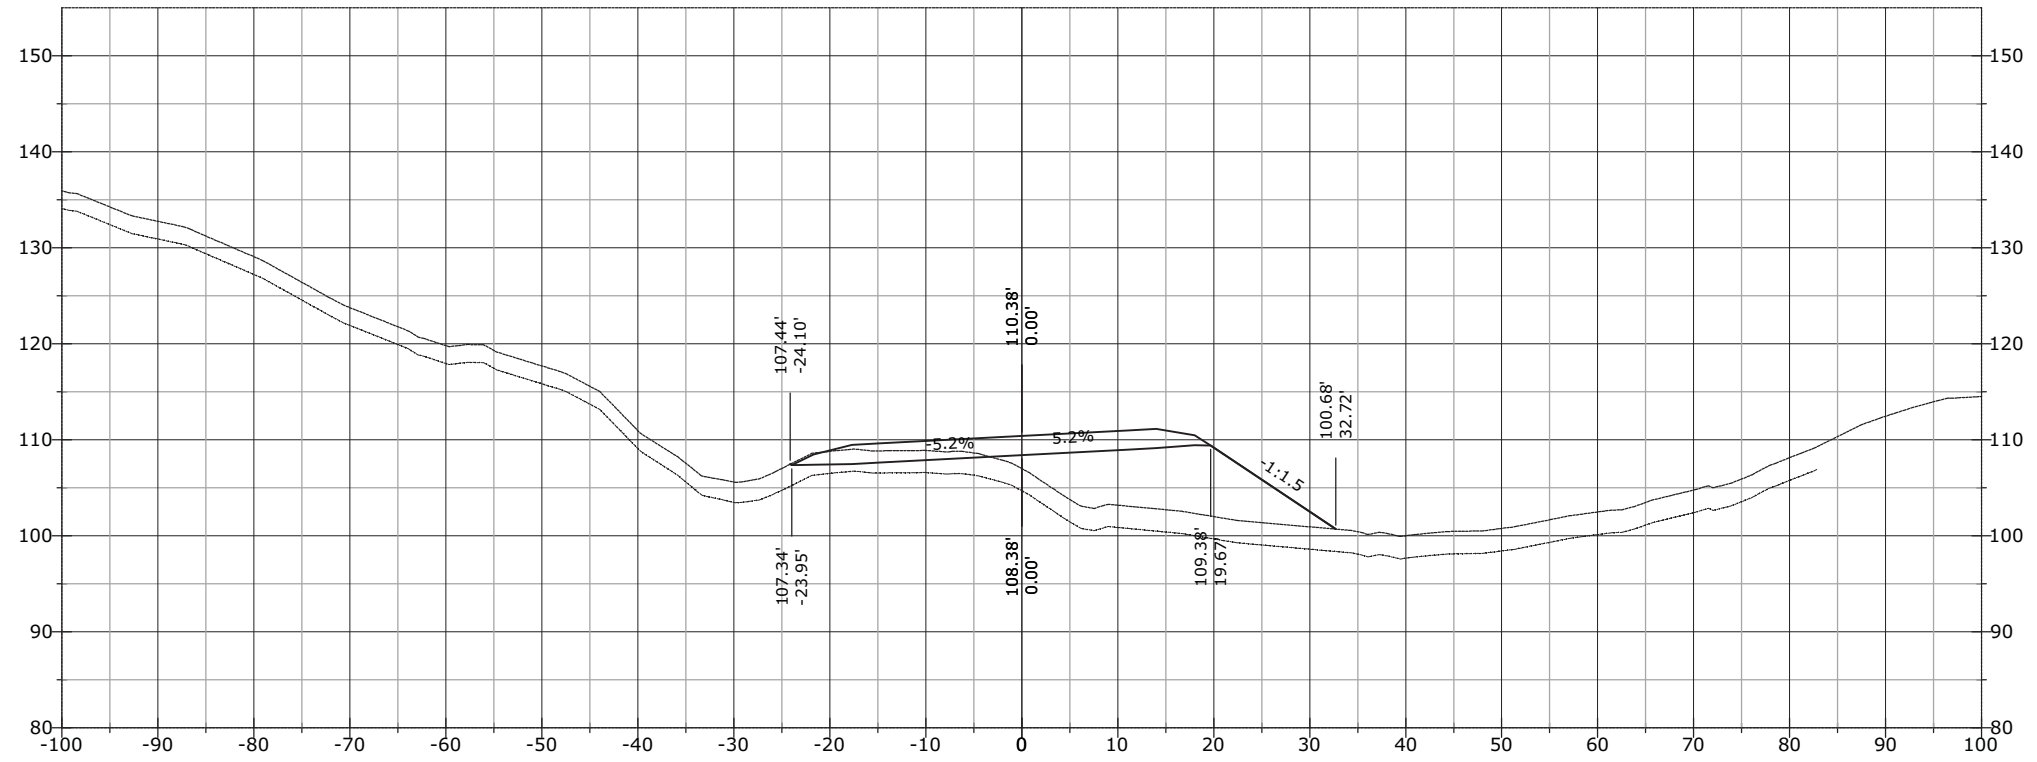


STATE	PROJECT	SHEET NUMBER
AK	AK PFH 43(10)	XS.166

853+78.67

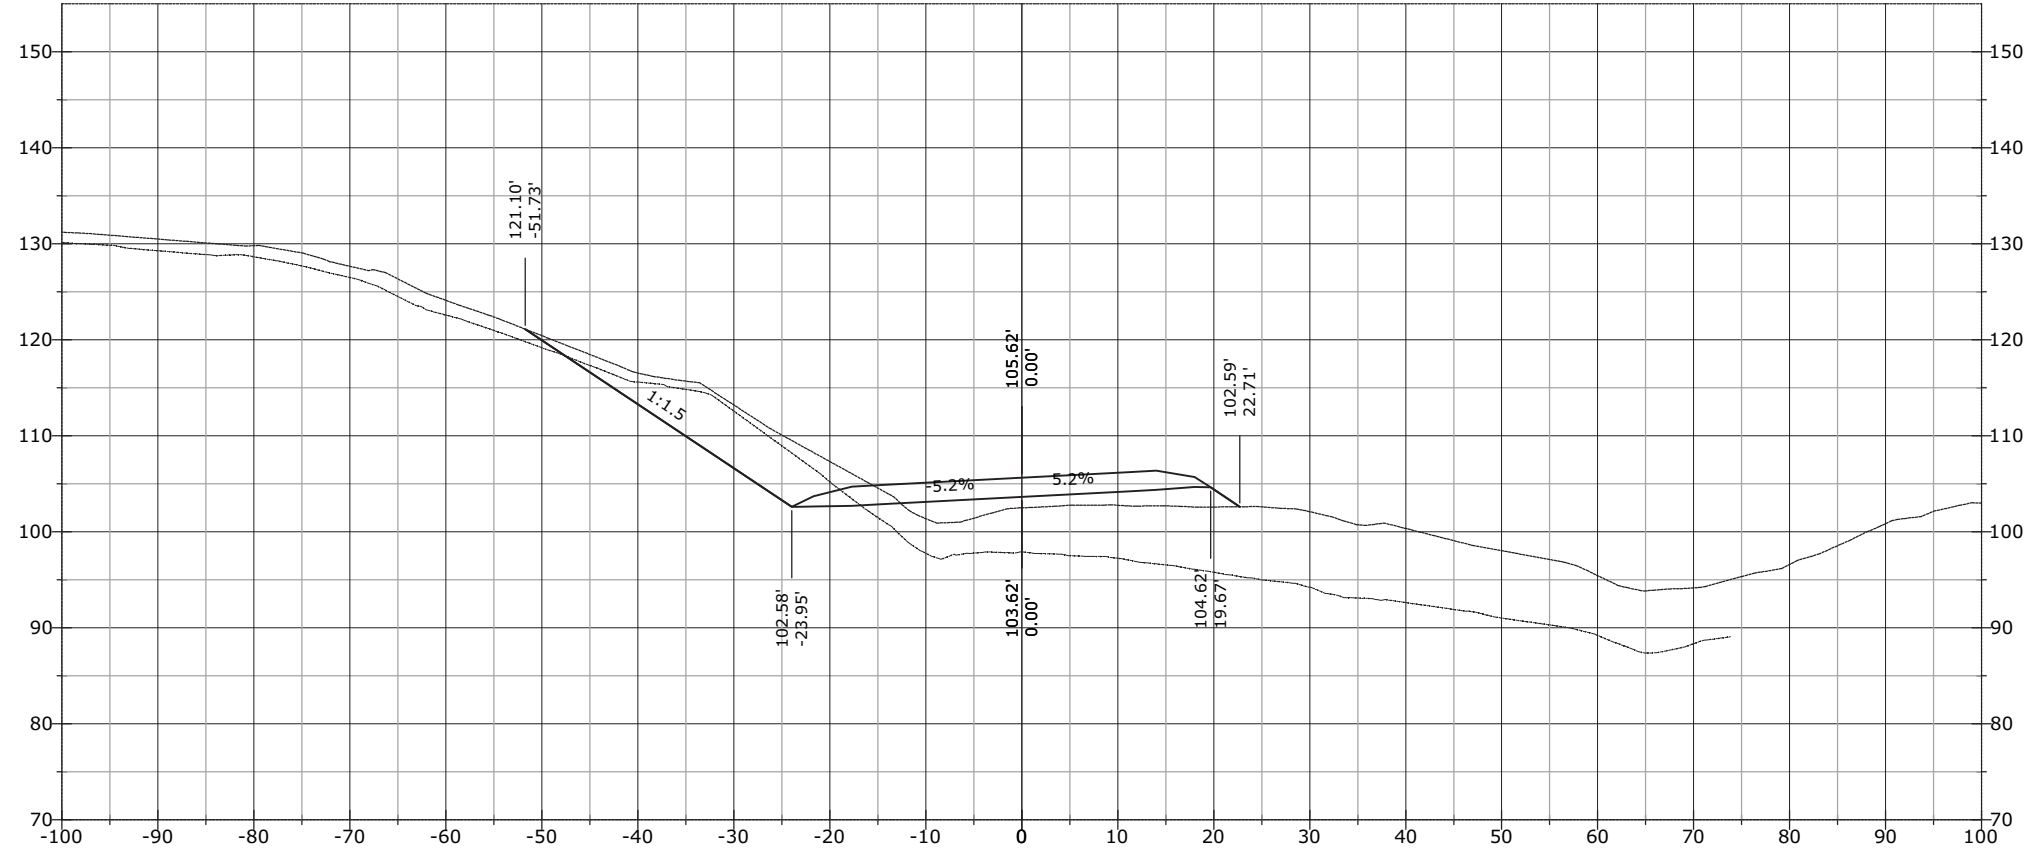


853+50.00

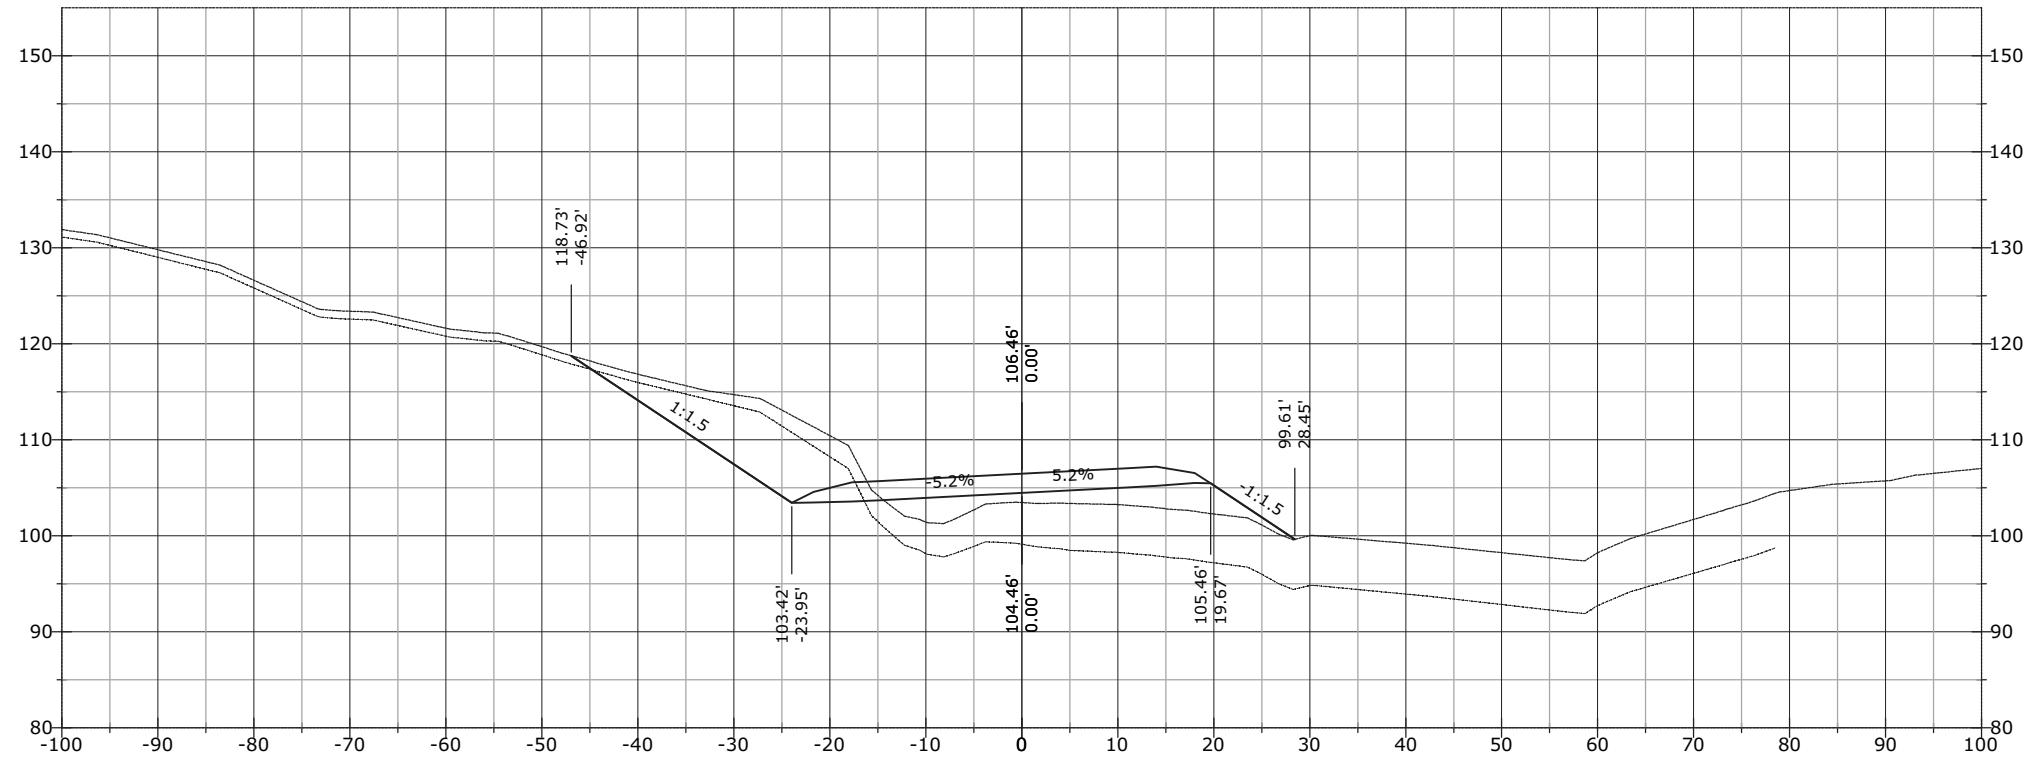


STATE	PROJECT	SHEET NUMBER
AK	AK PFH 43(10)	XS.167

854+00.00

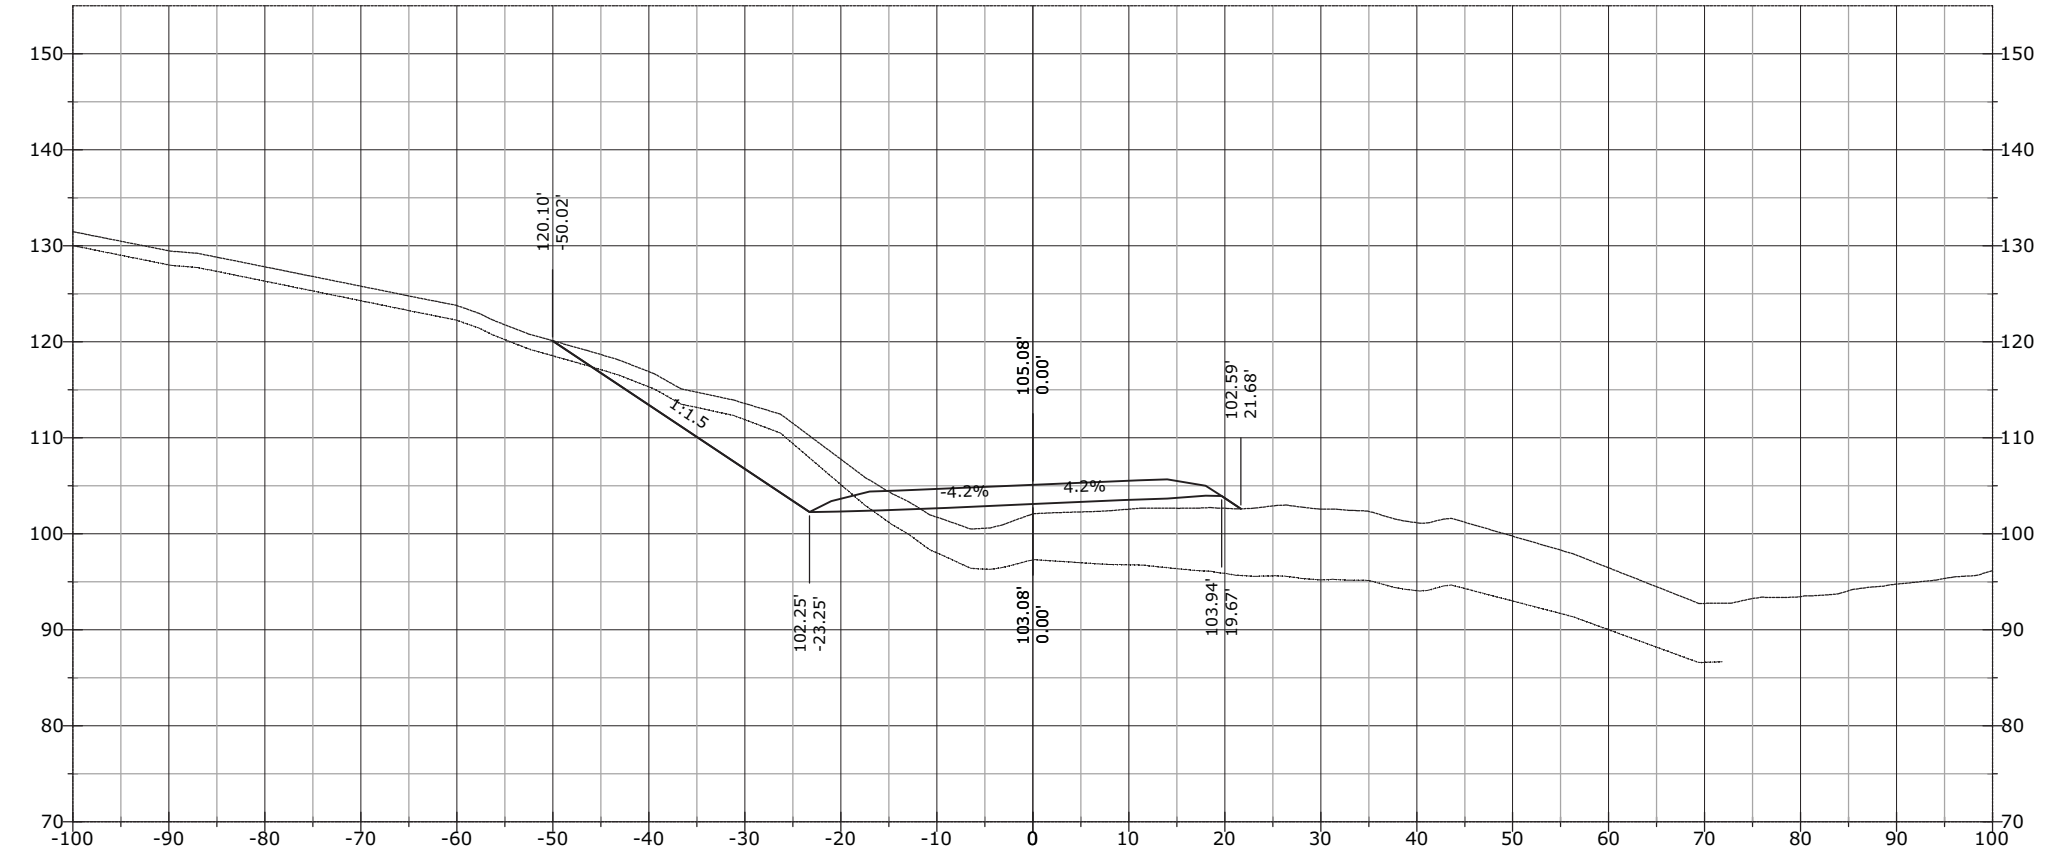


853+96.77

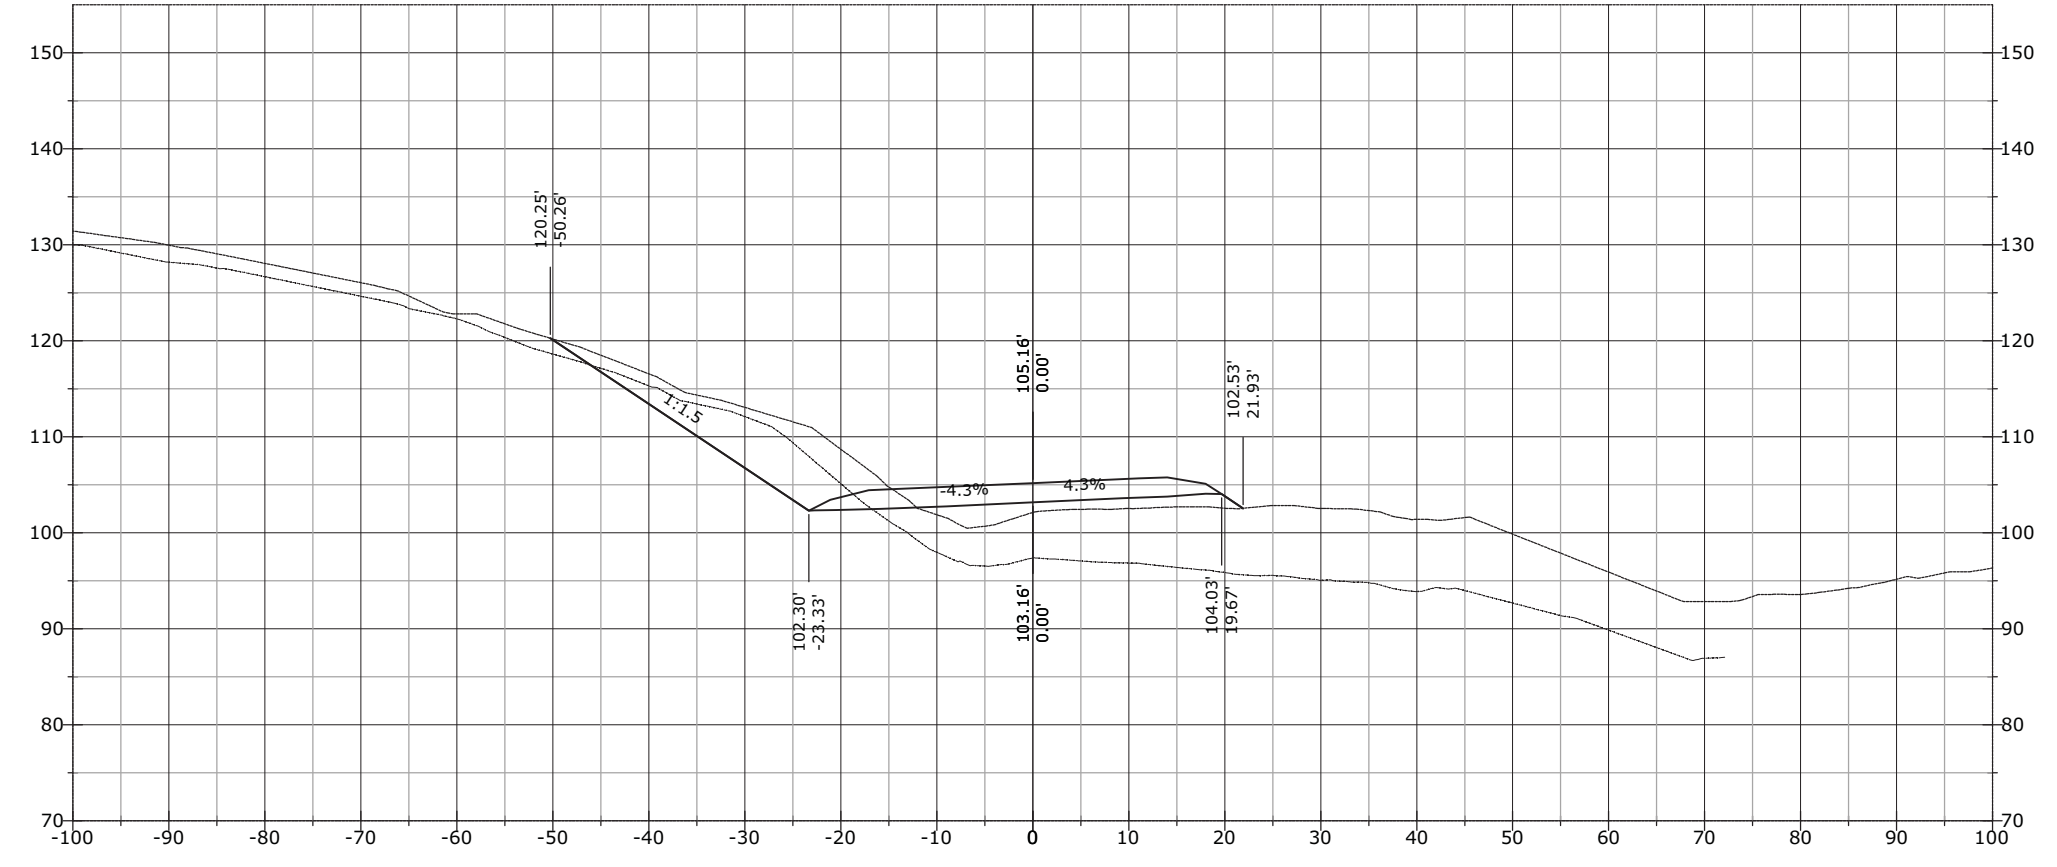


J:\2012\121088 FH43 Deweyville Trailhead to Neck Lake\E. Drawings\Civil\# - RFC Cross Sections EXPLoded.dwg [USC] 29 March 2013 10:09 AM

STATE	PROJECT	SHEET NUMBER
AK	AK PFH 43(10)	XS.168

854+45.13

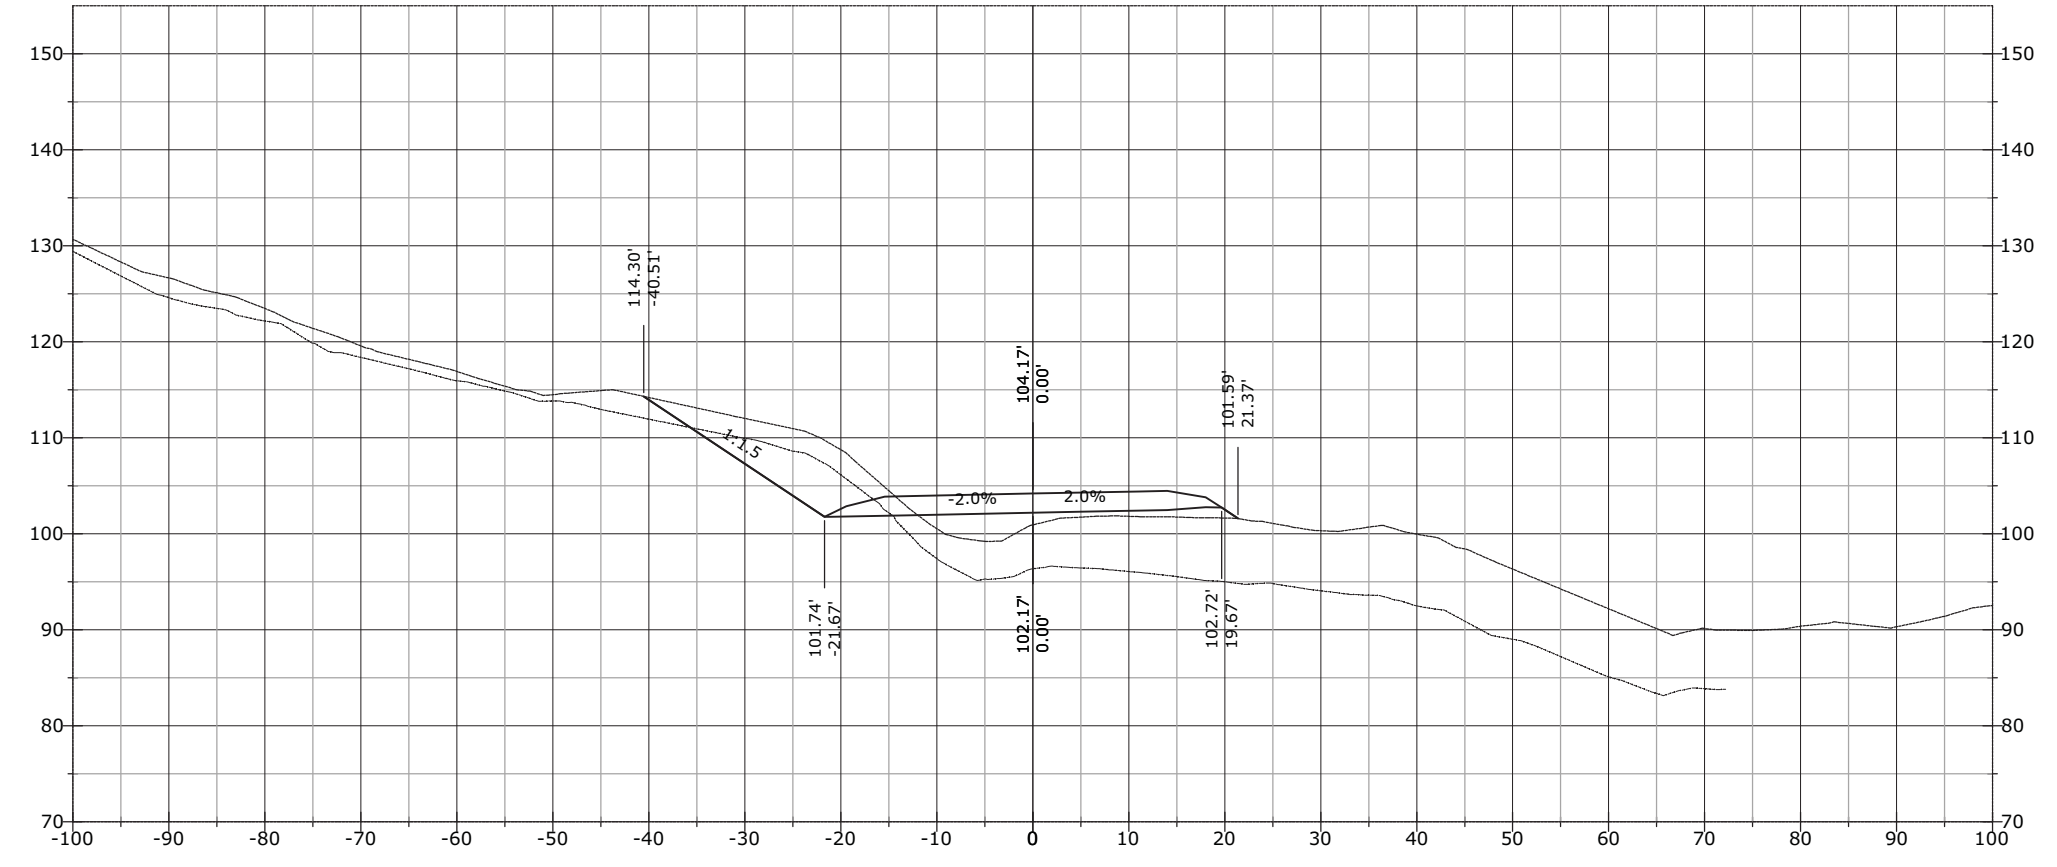


854+14.66

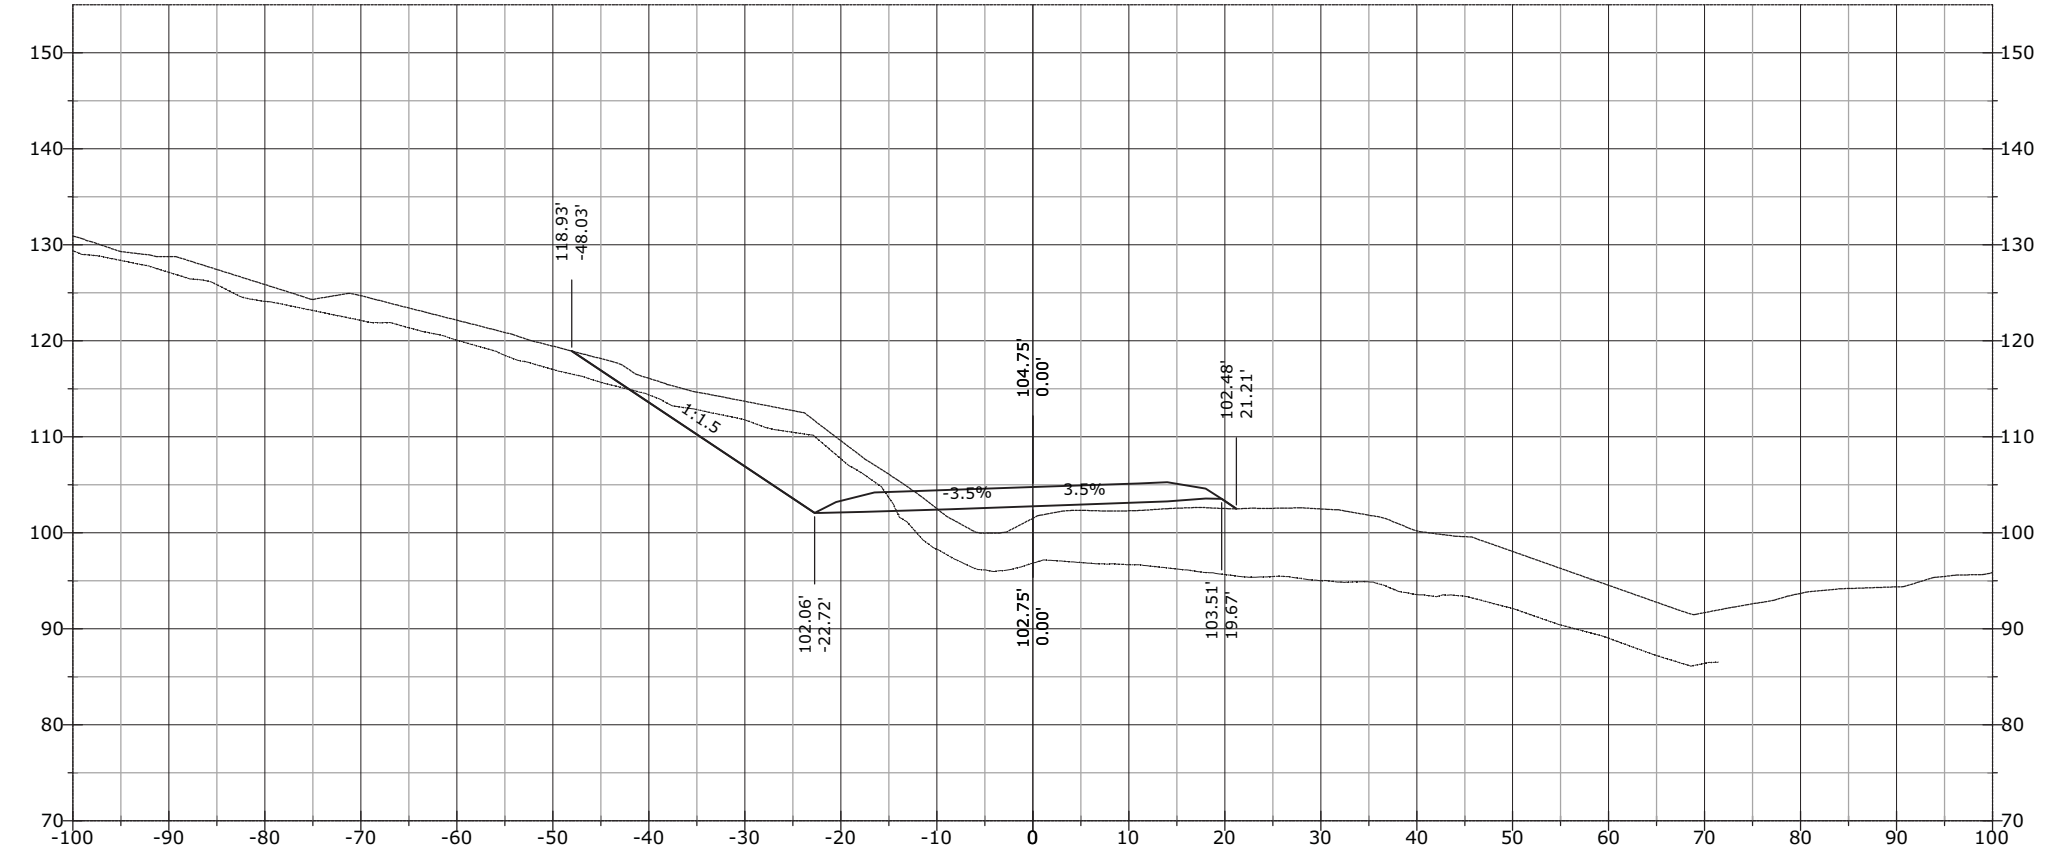


STATE	PROJECT	SHEET NUMBER
AK	AK PFH 43(10)	XS.169

854+86.72

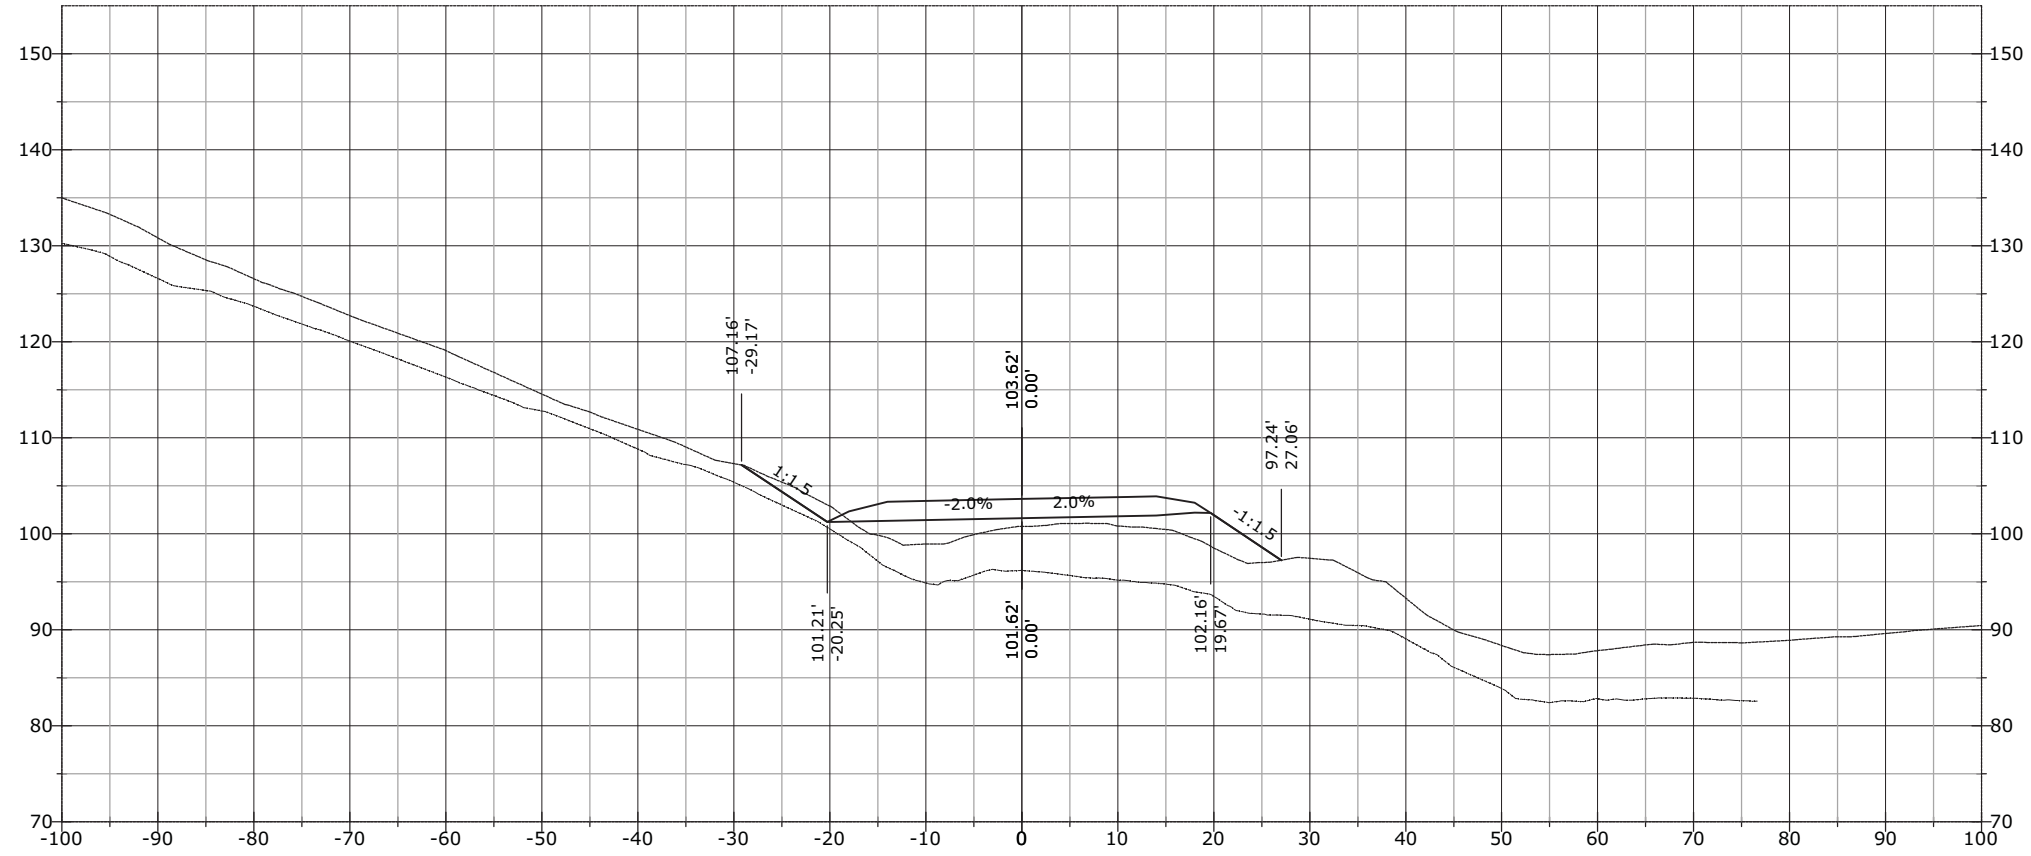


854+50.00

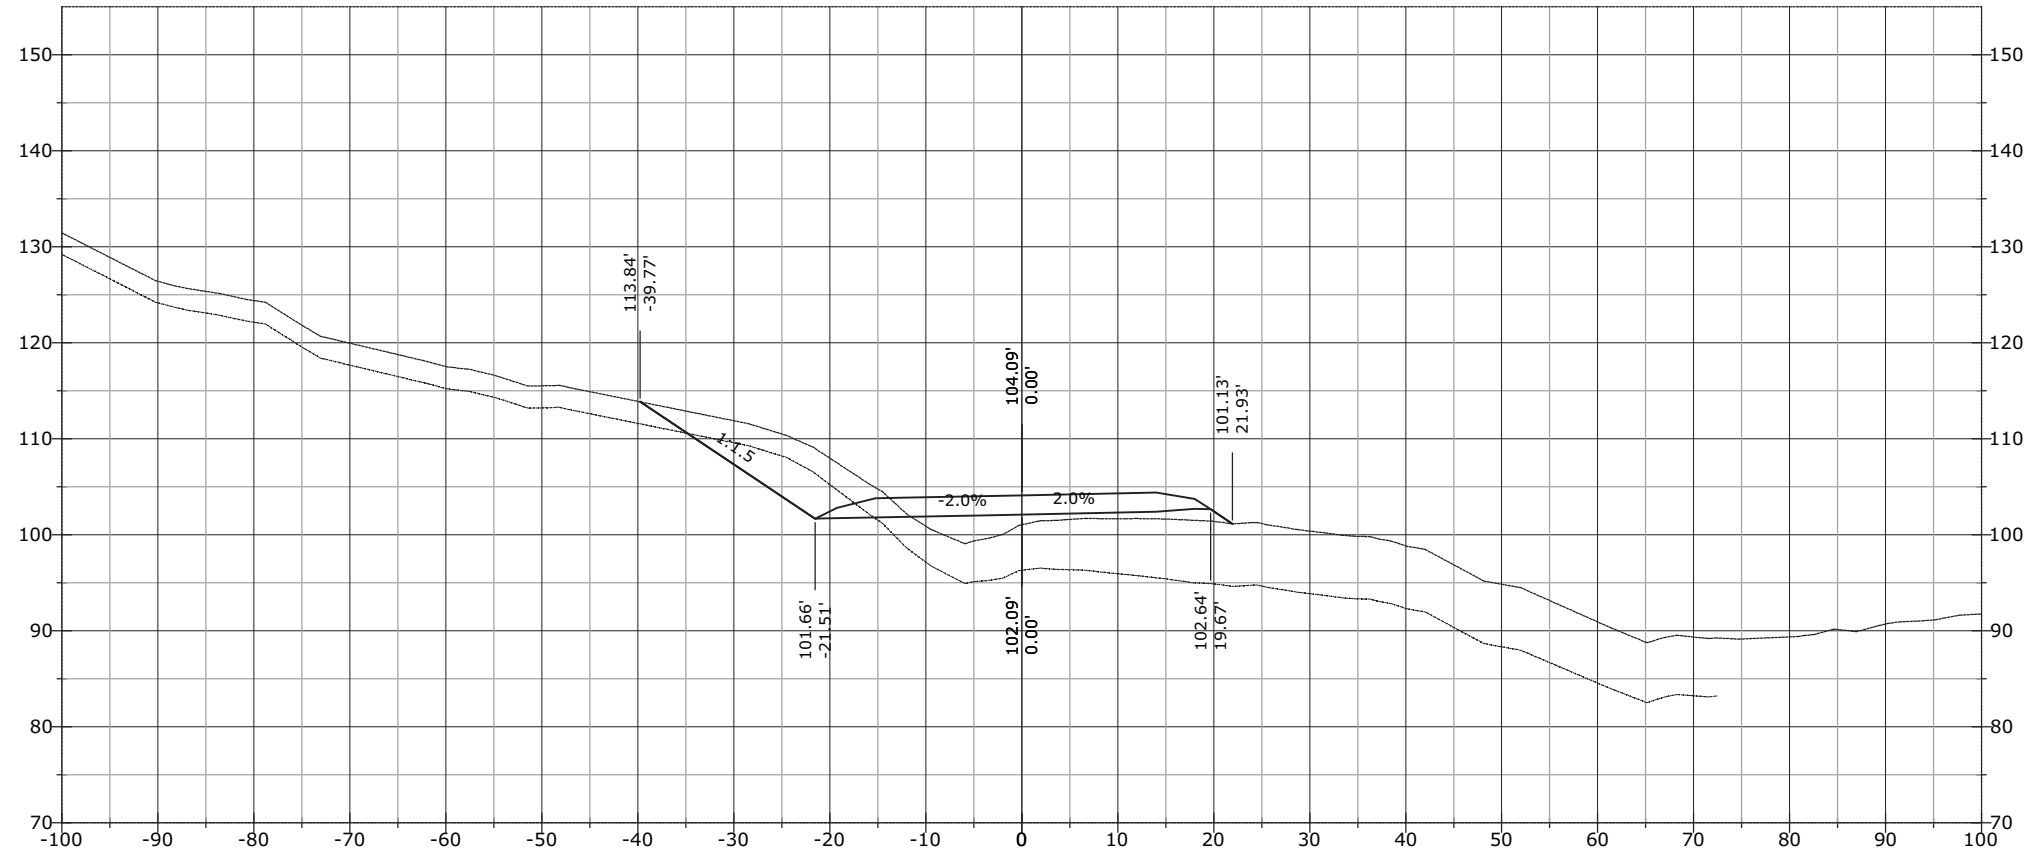


STATE	PROJECT	SHEET NUMBER
AK	AK PFH 43(10)	XS.170

855+50.00

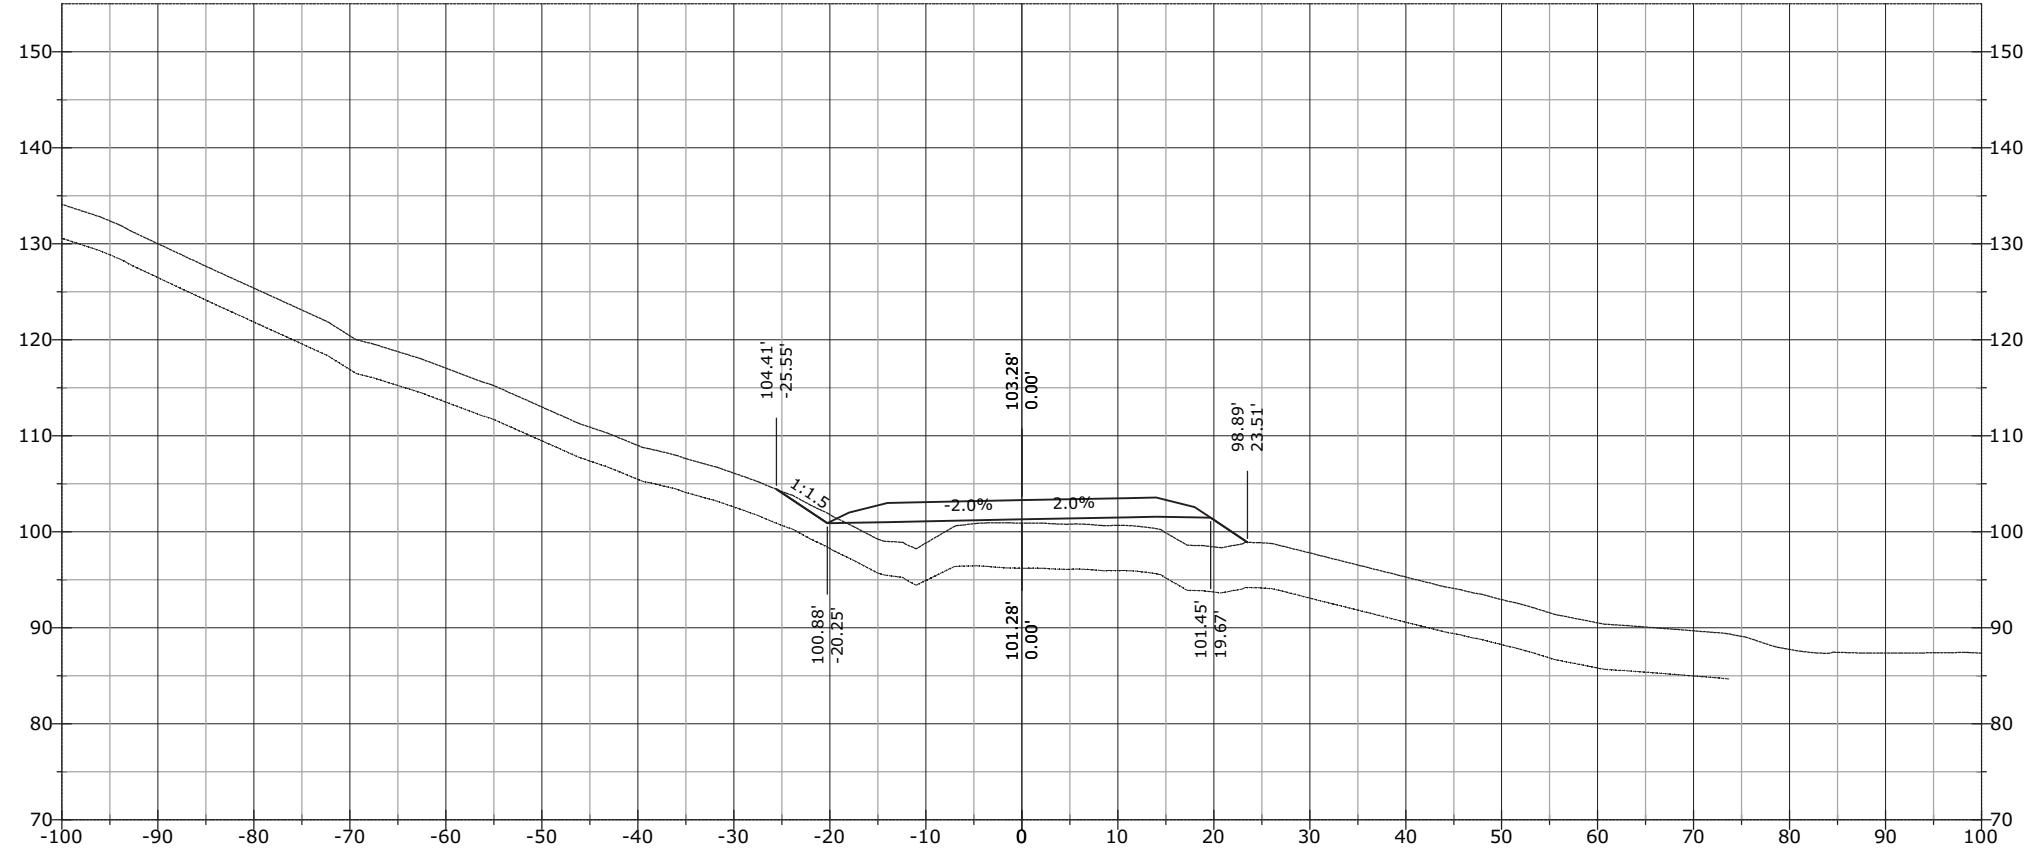


855+00.00

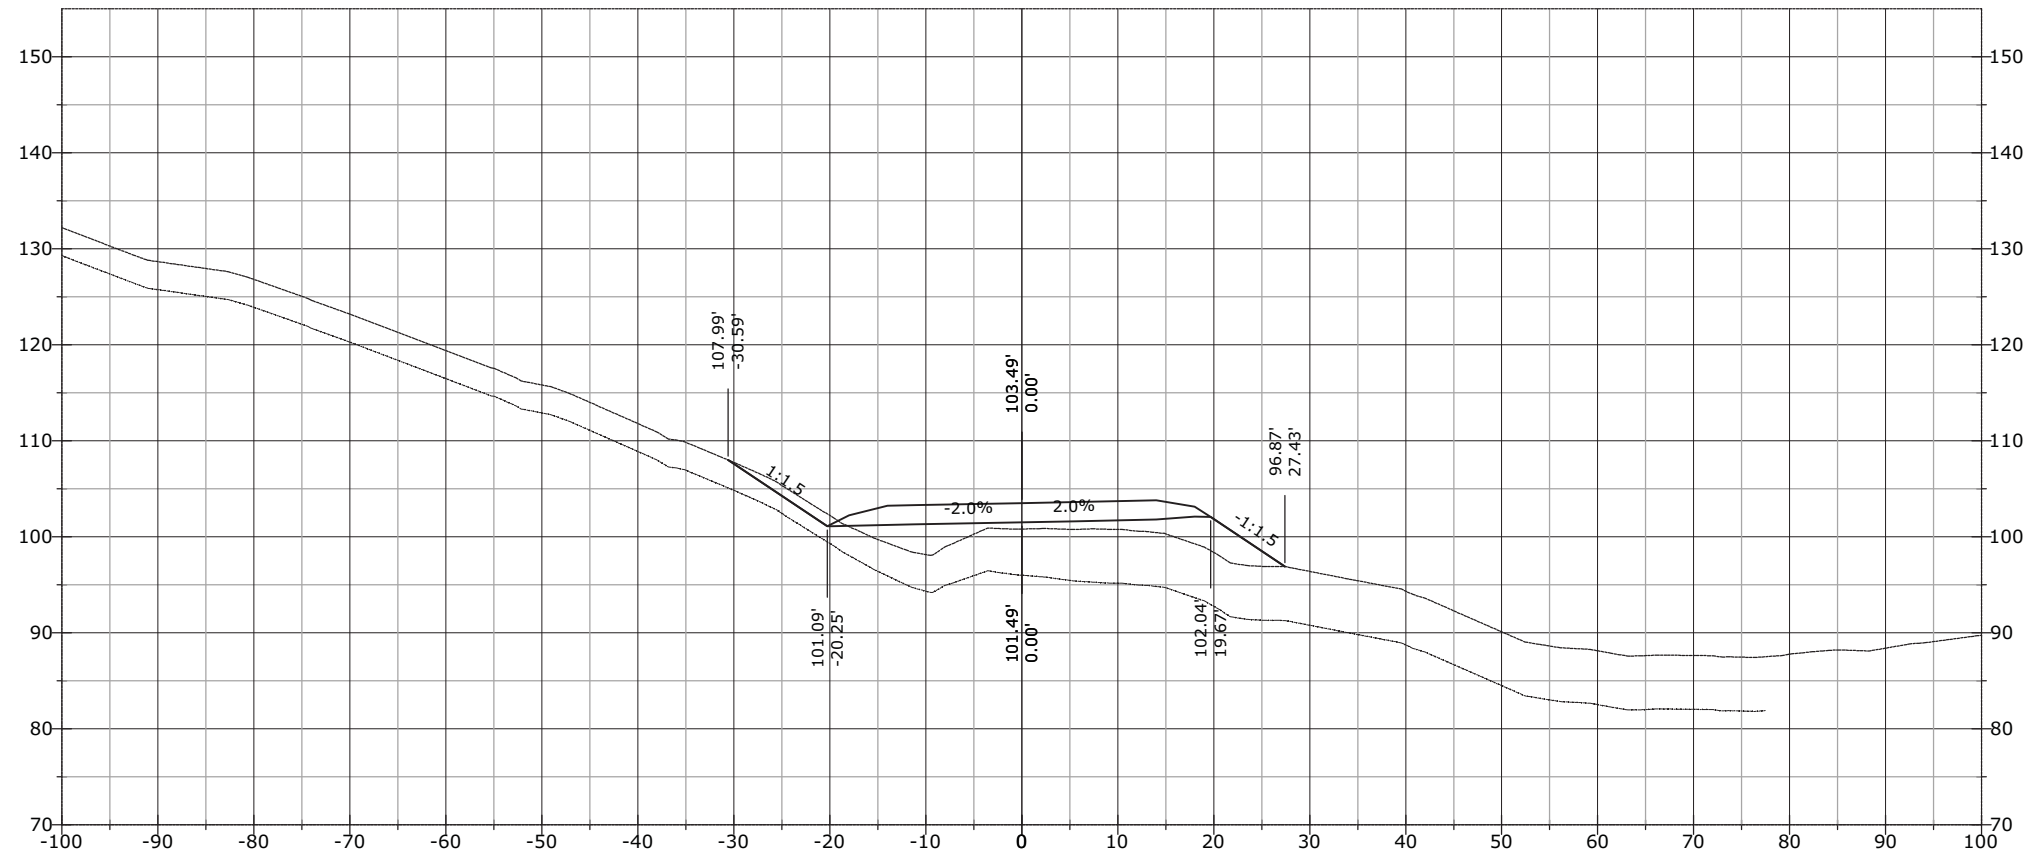


STATE	PROJECT	SHEET NUMBER
AK	AK PFH 43(10)	XS.171

856+00.00

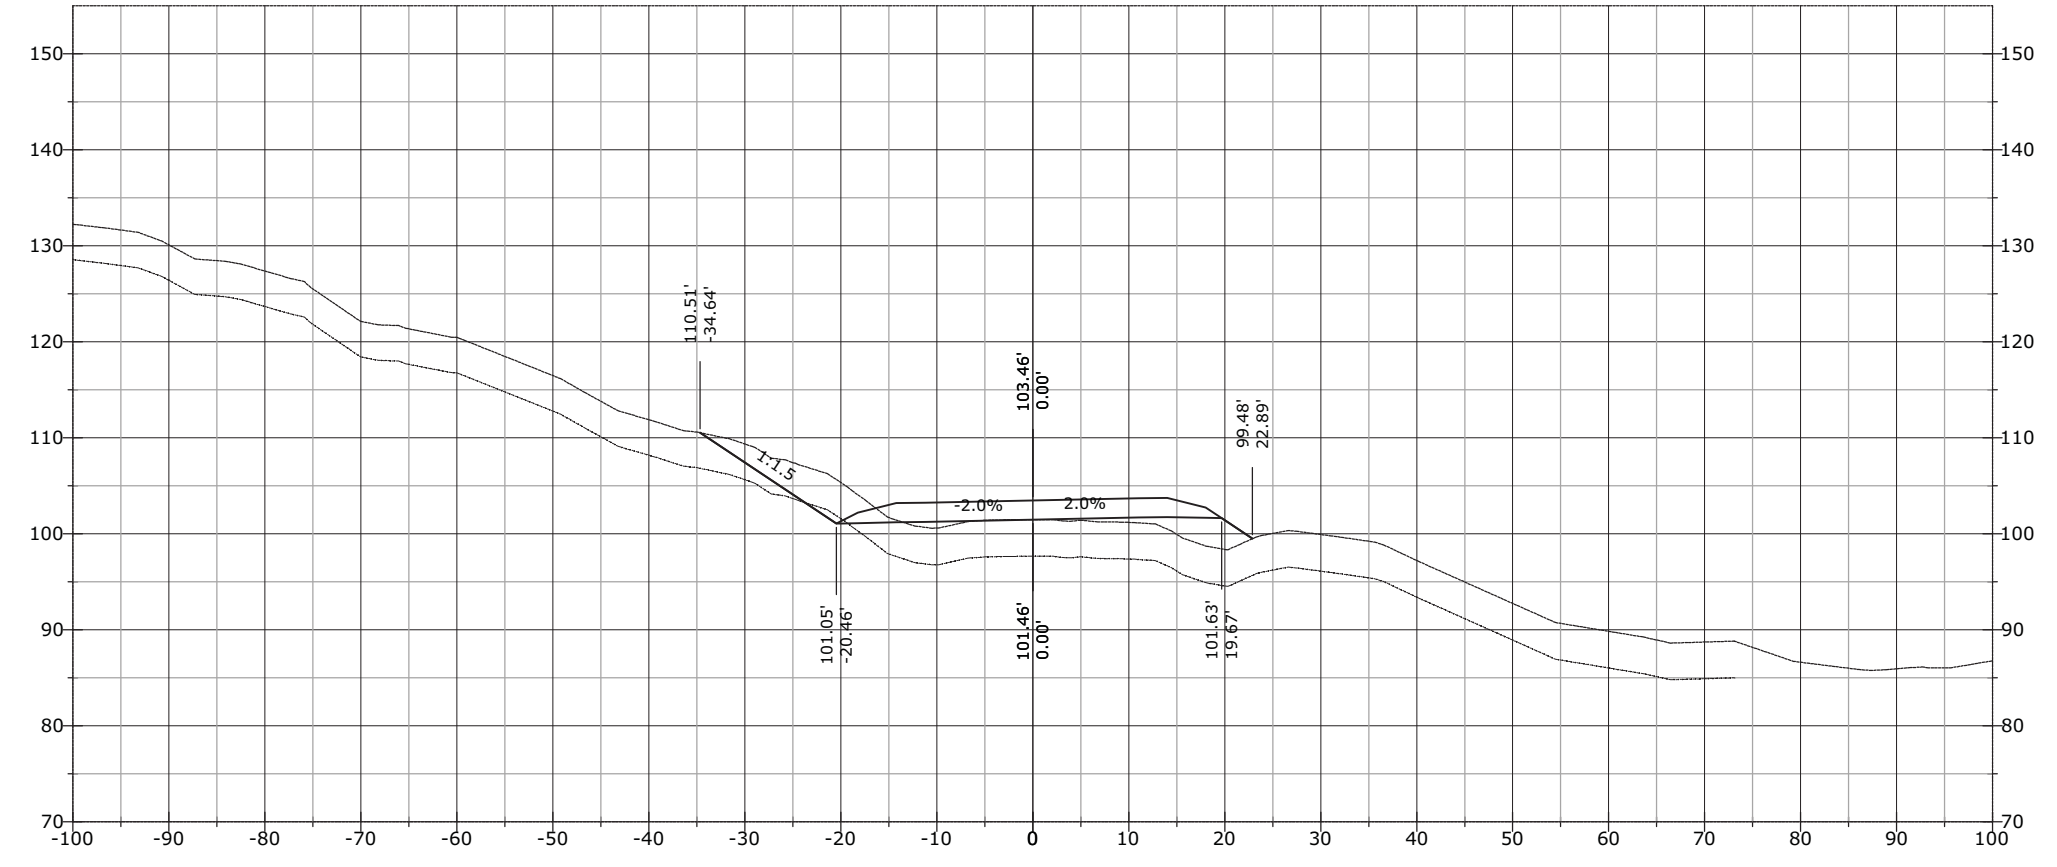


855+96.08

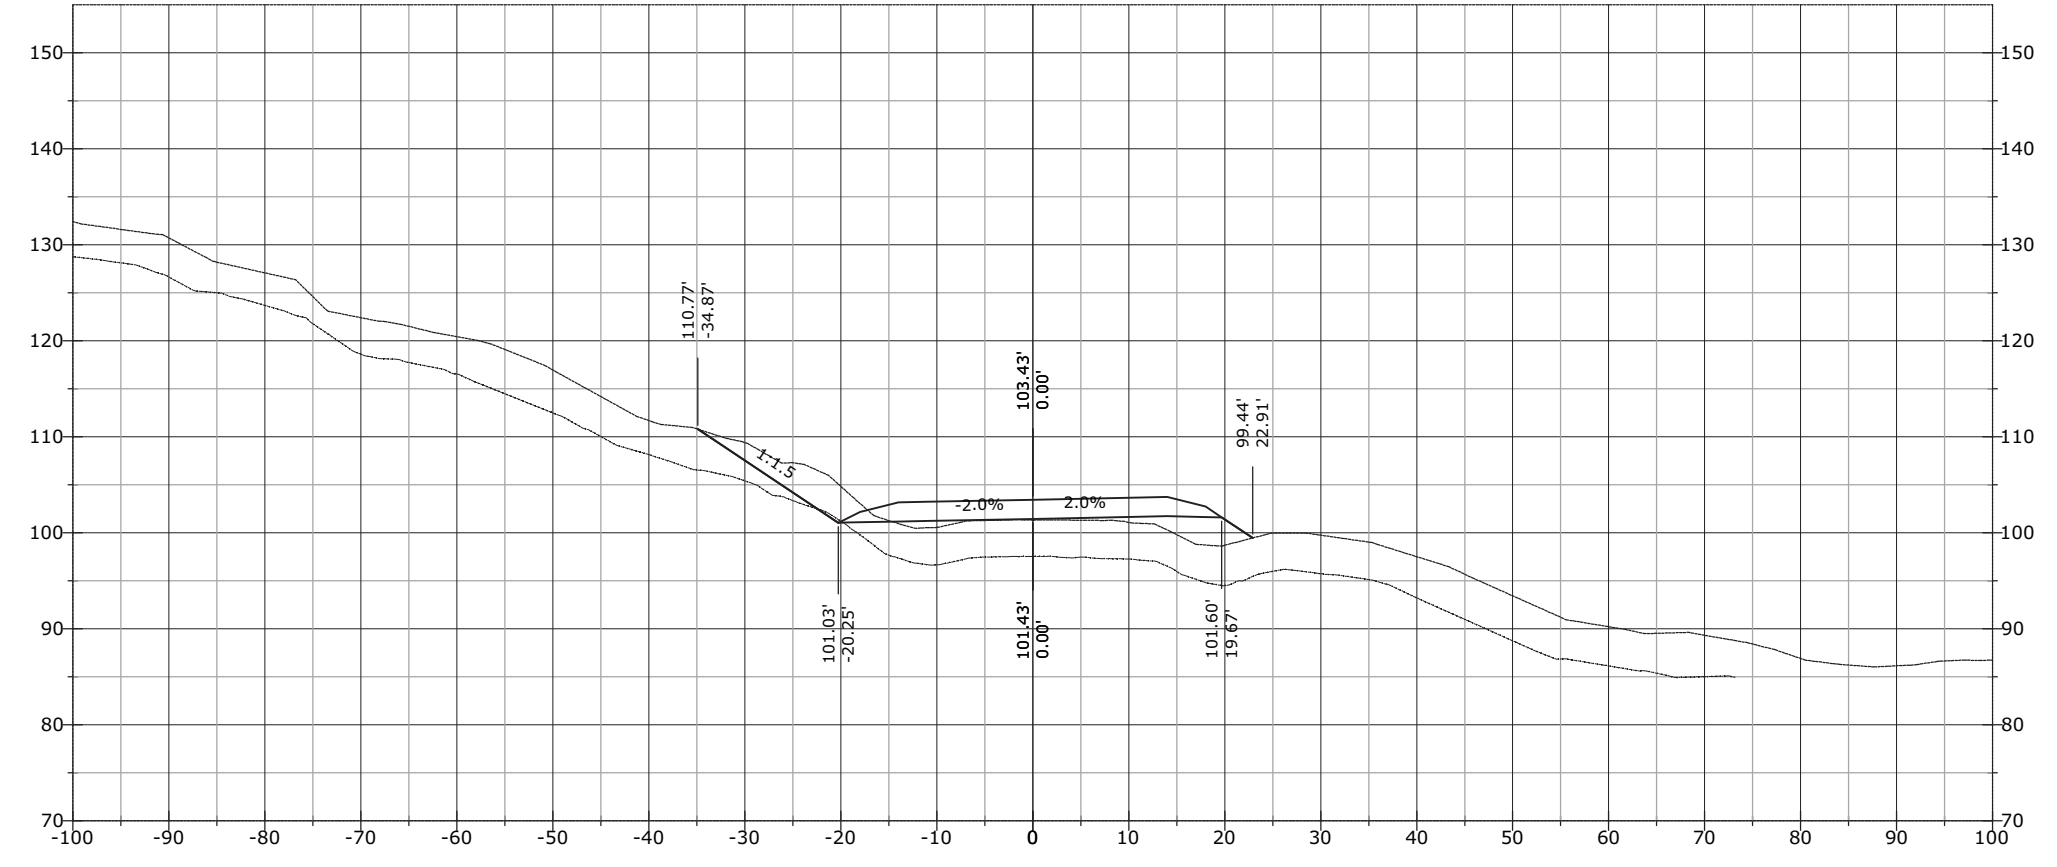


J:\2012\121088 FH43 Deweyville Trailhead to Neck Lake(E. Drawings\Civil)\# - RFC Cross Sections EXPLoded.dwg [USC] 29 March 2013 10:09 AM

STATE	PROJECT	SHEET NUMBER
AK	AK PFH 43(10)	XS.172

856+37.50

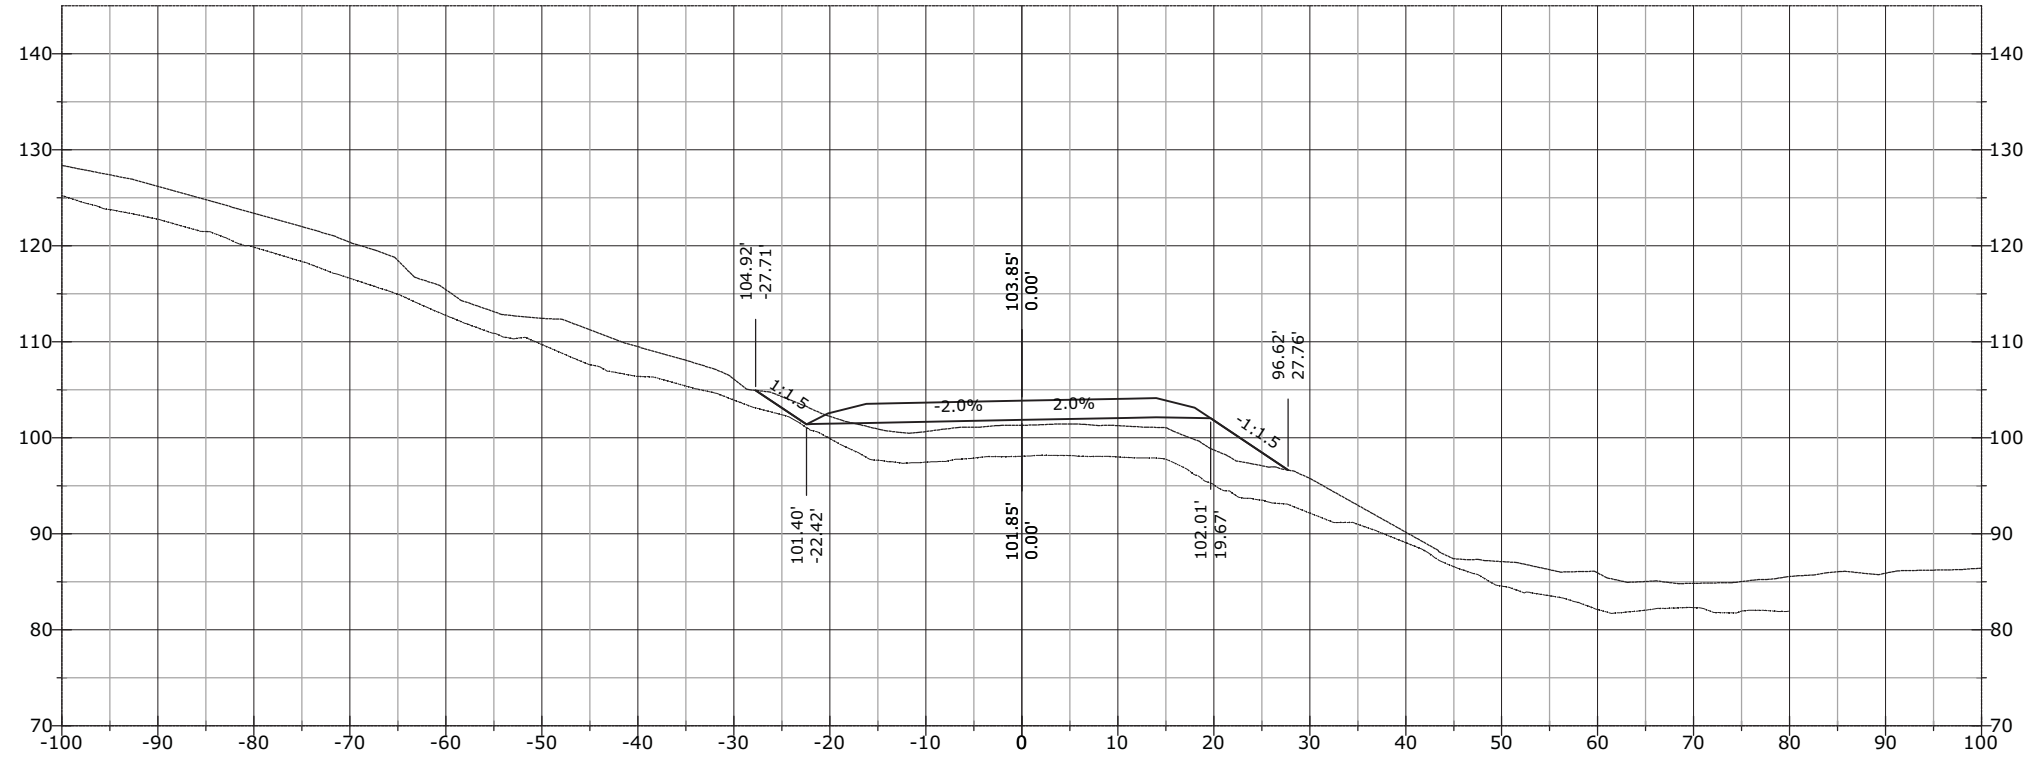


856+32.19

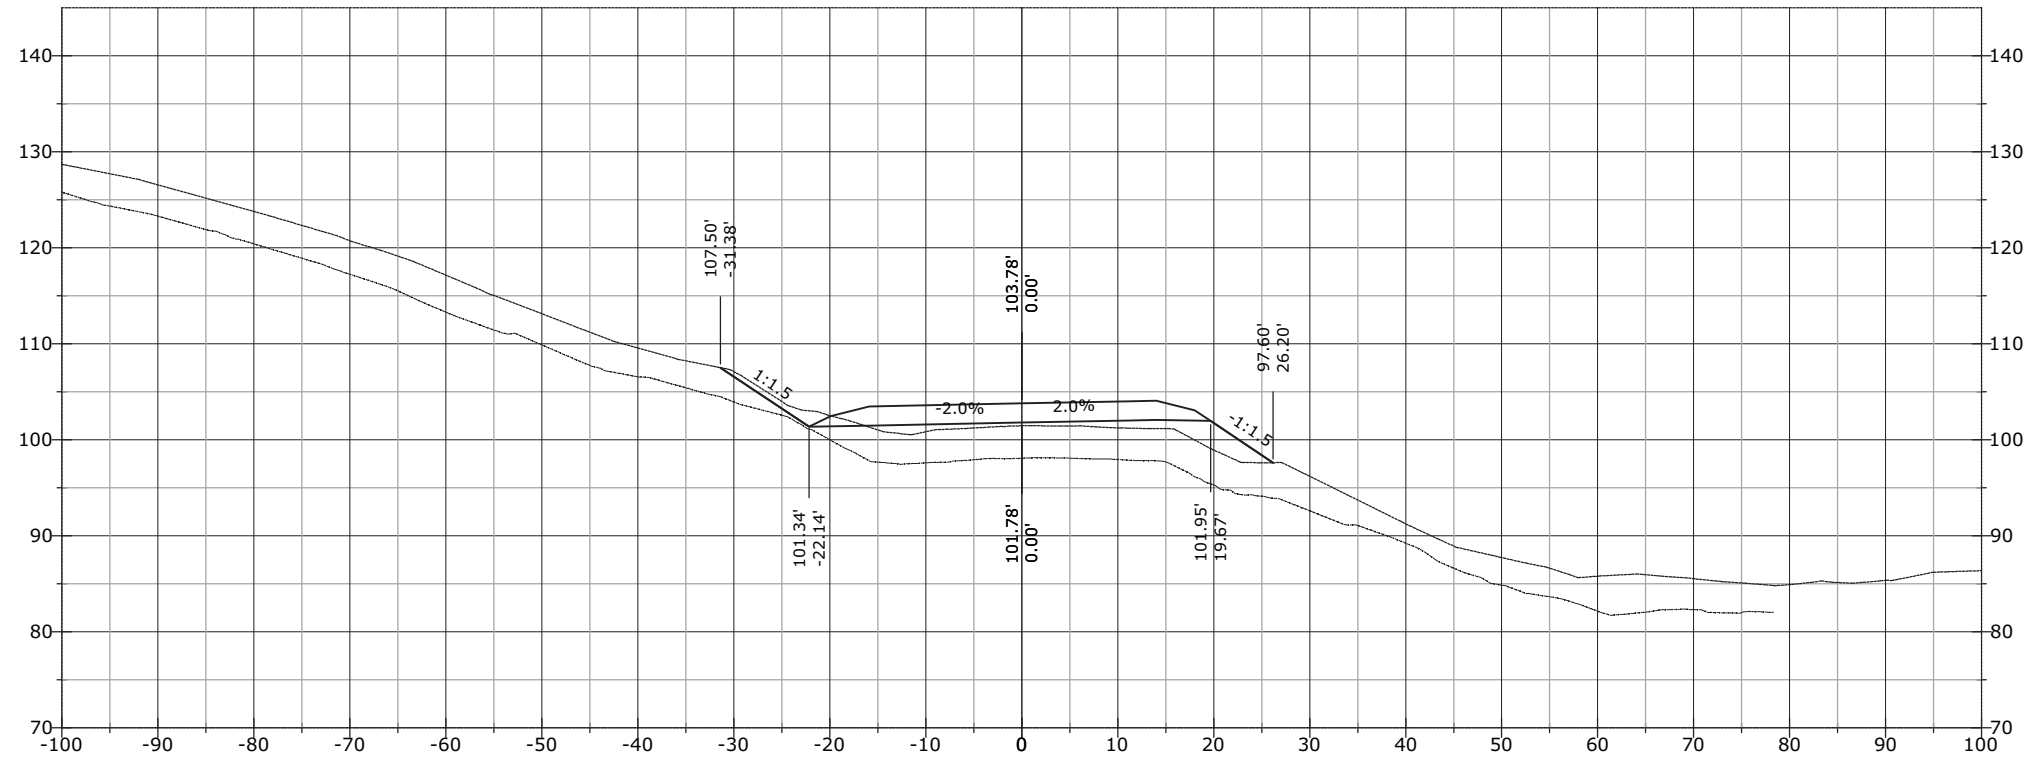


STATE	PROJECT	SHEET NUMBER
AK	AK PFH 43(10)	XS.173

856+78.83

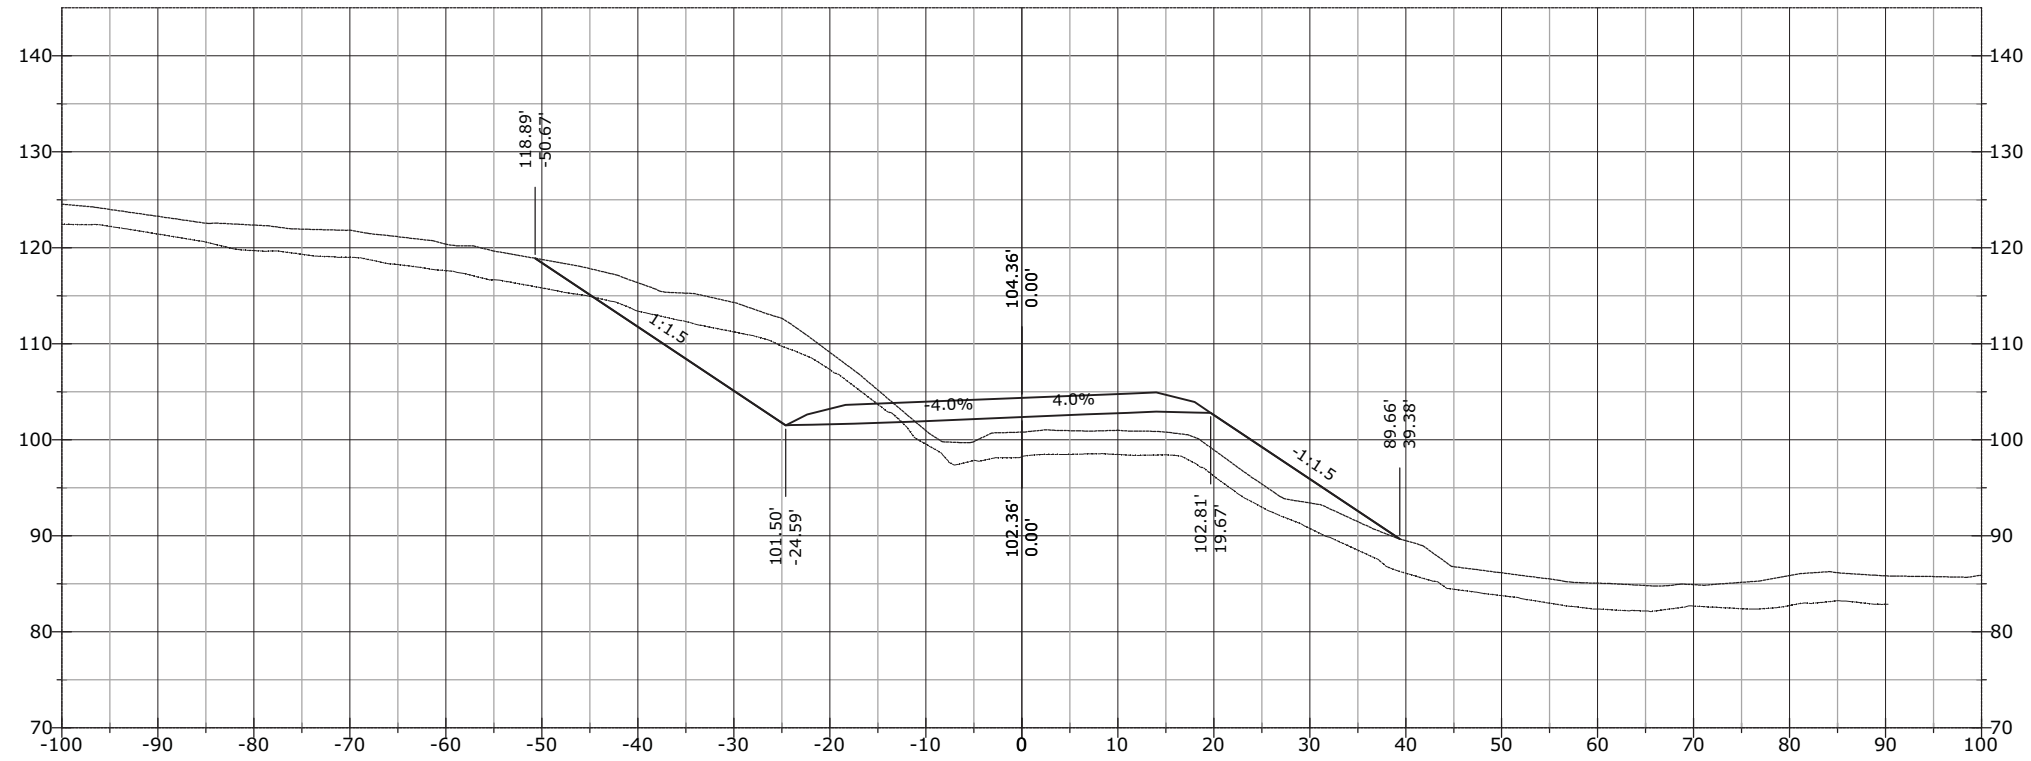


856+50.00

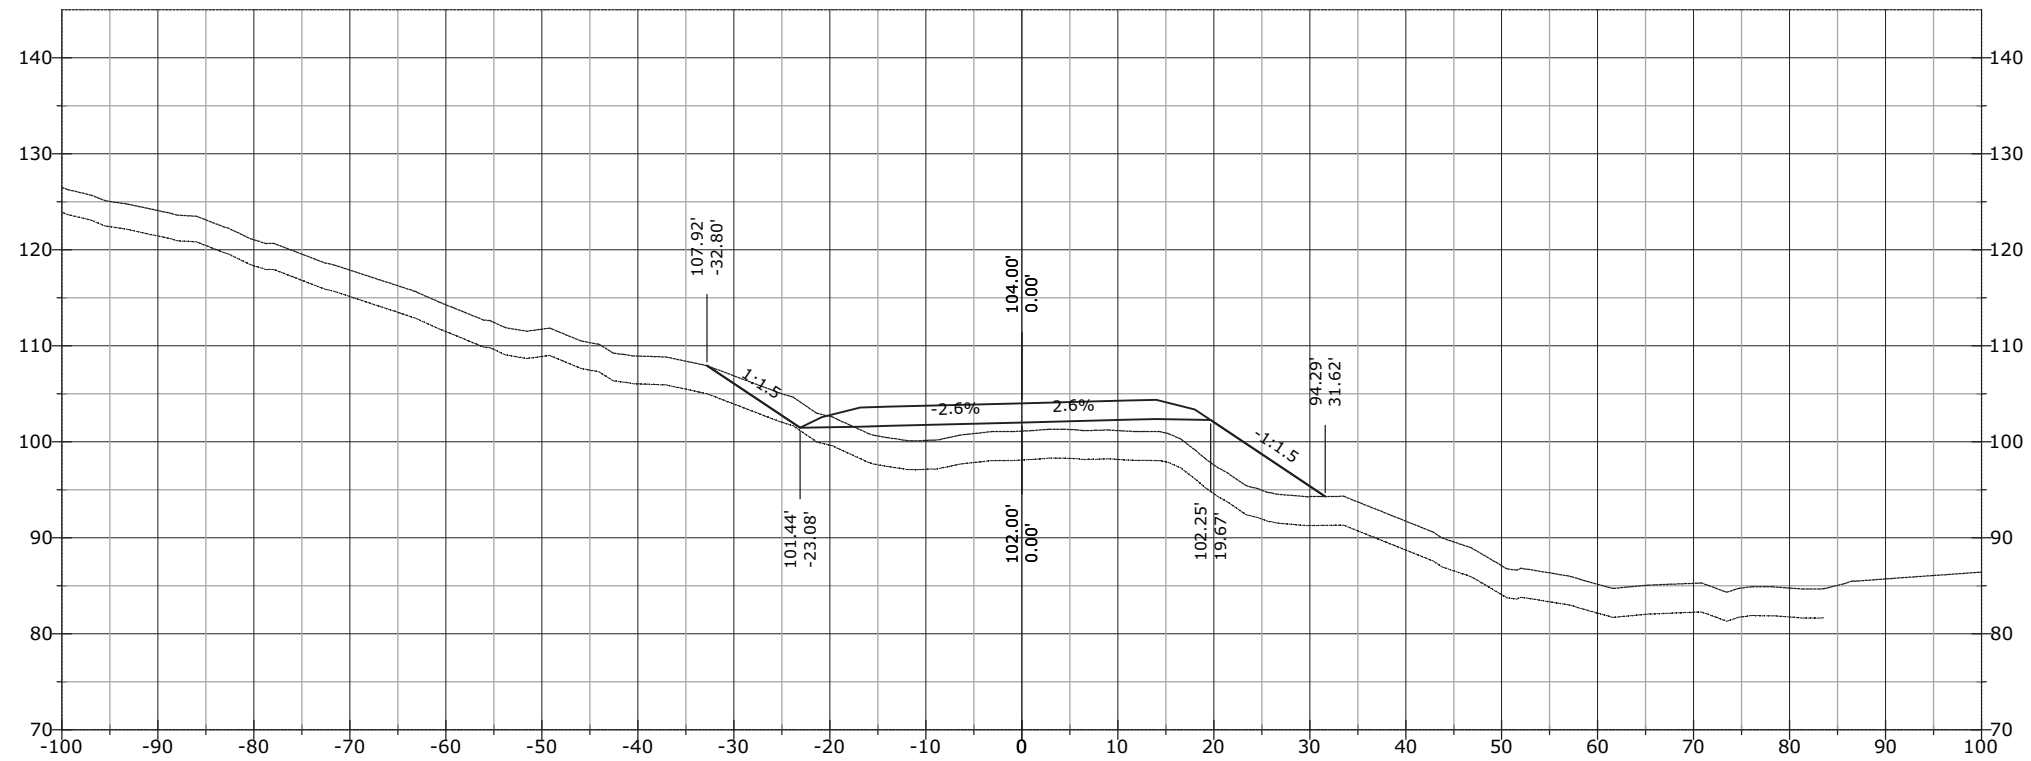


STATE	PROJECT	SHEET NUMBER
AK	AK PFH 43(10)	XS.174

857+20.16

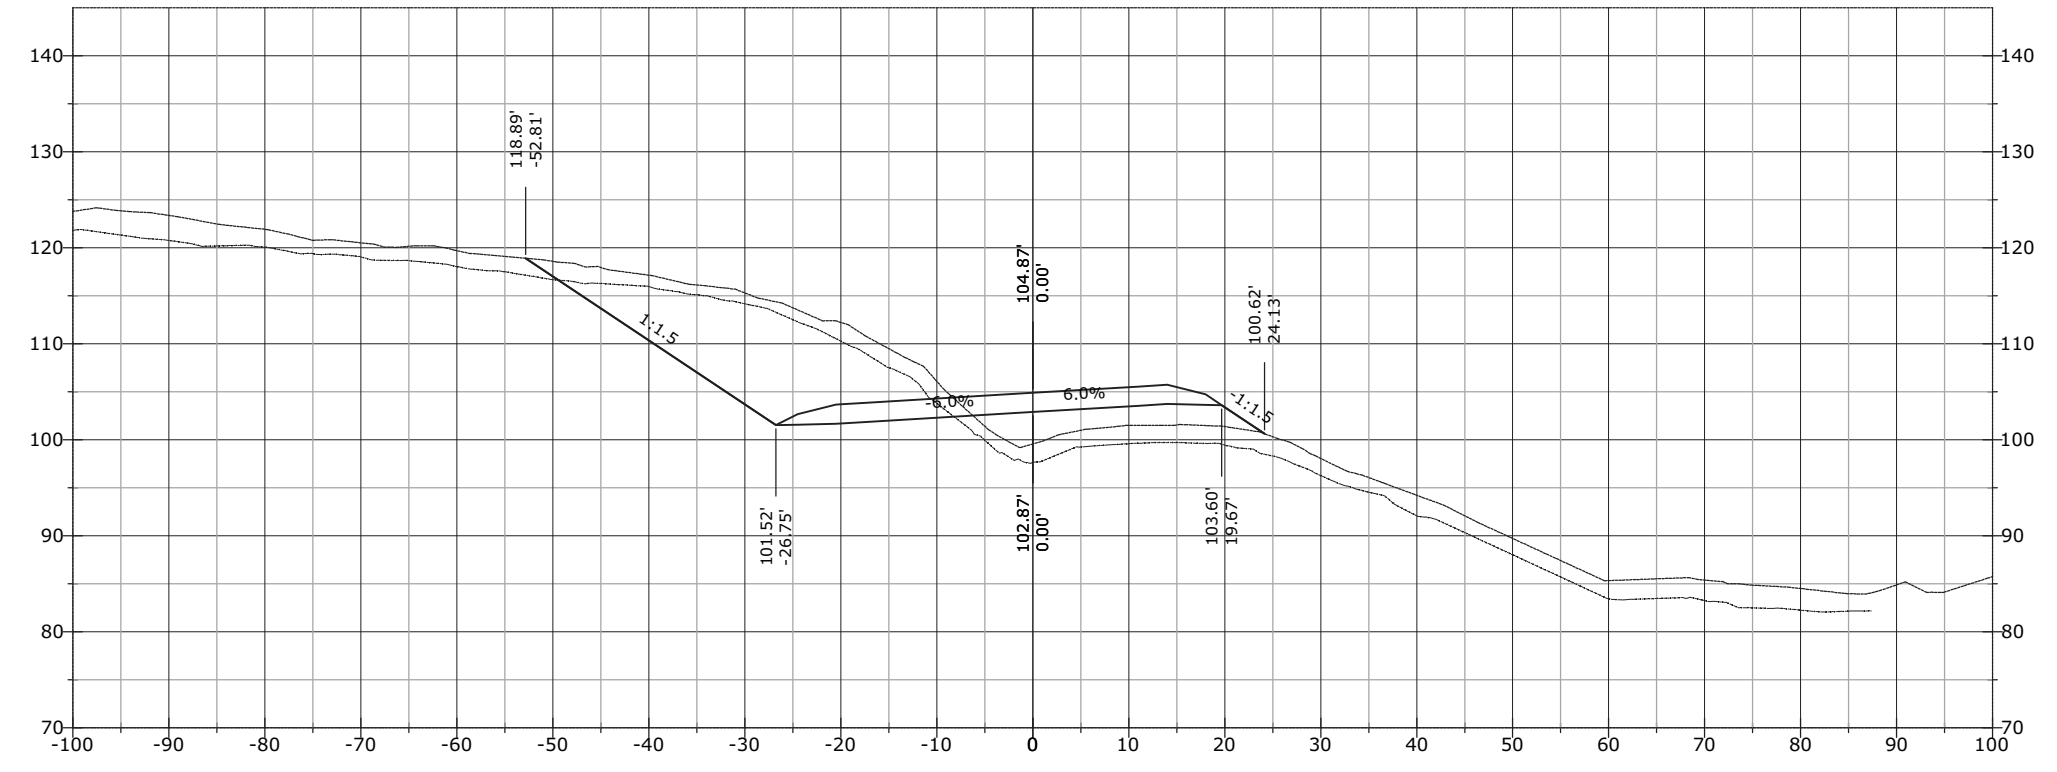


857+00.00

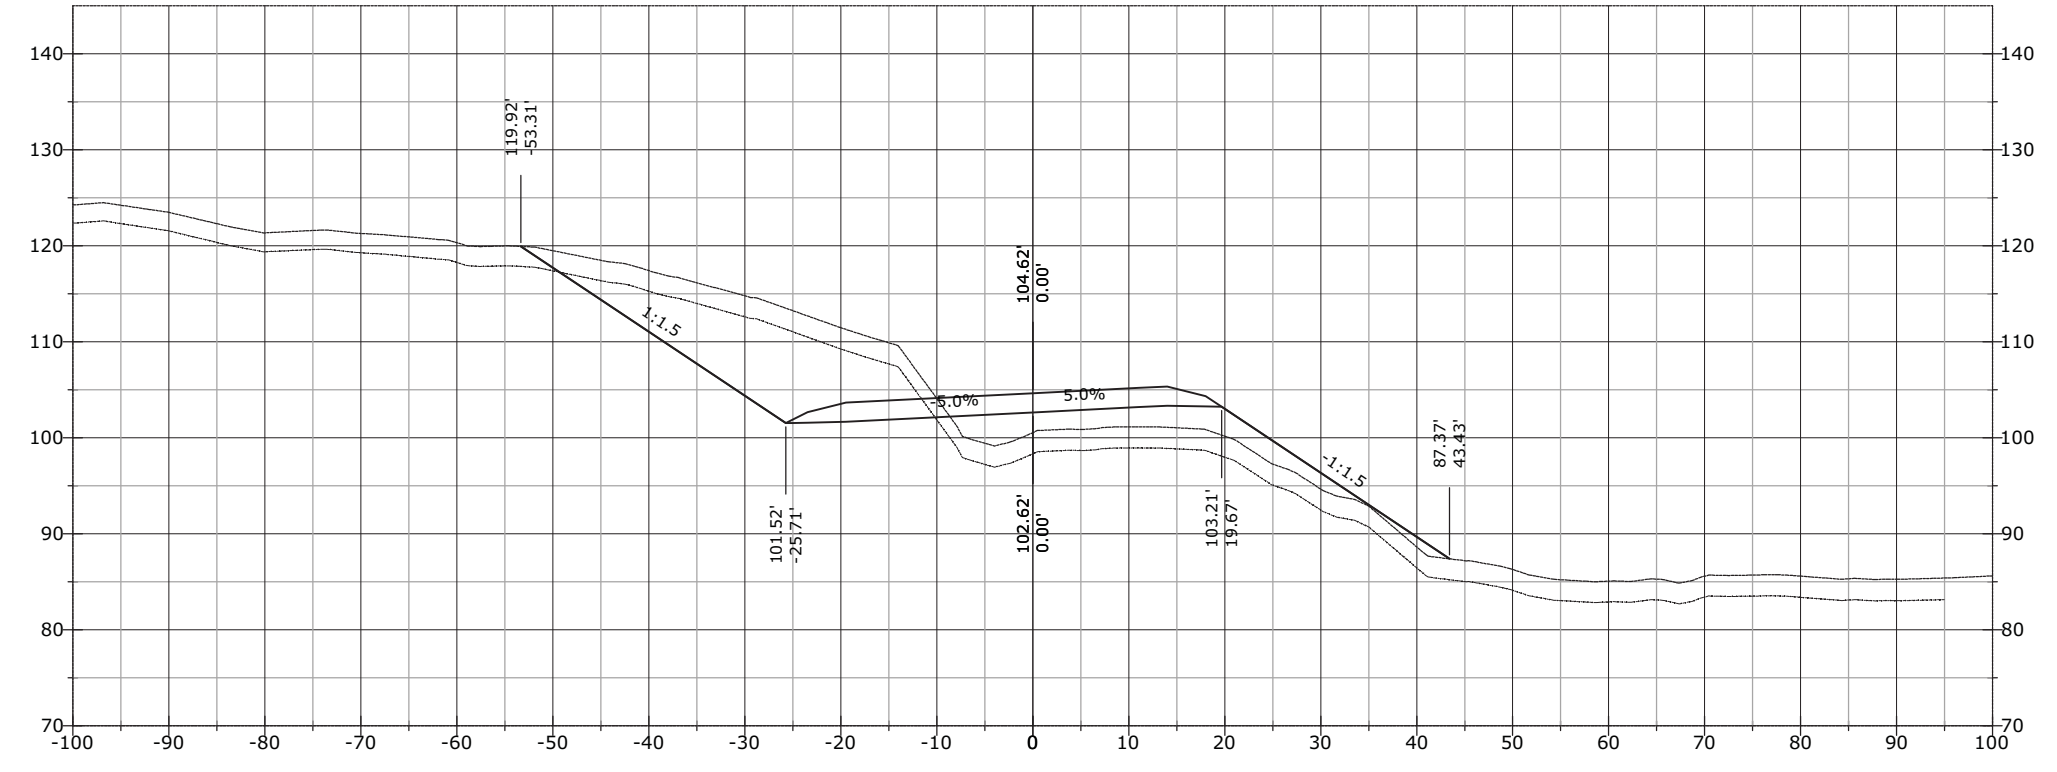


STATE	PROJECT	SHEET NUMBER
AK	AK PFH 43(10)	XS.175

858+00.00

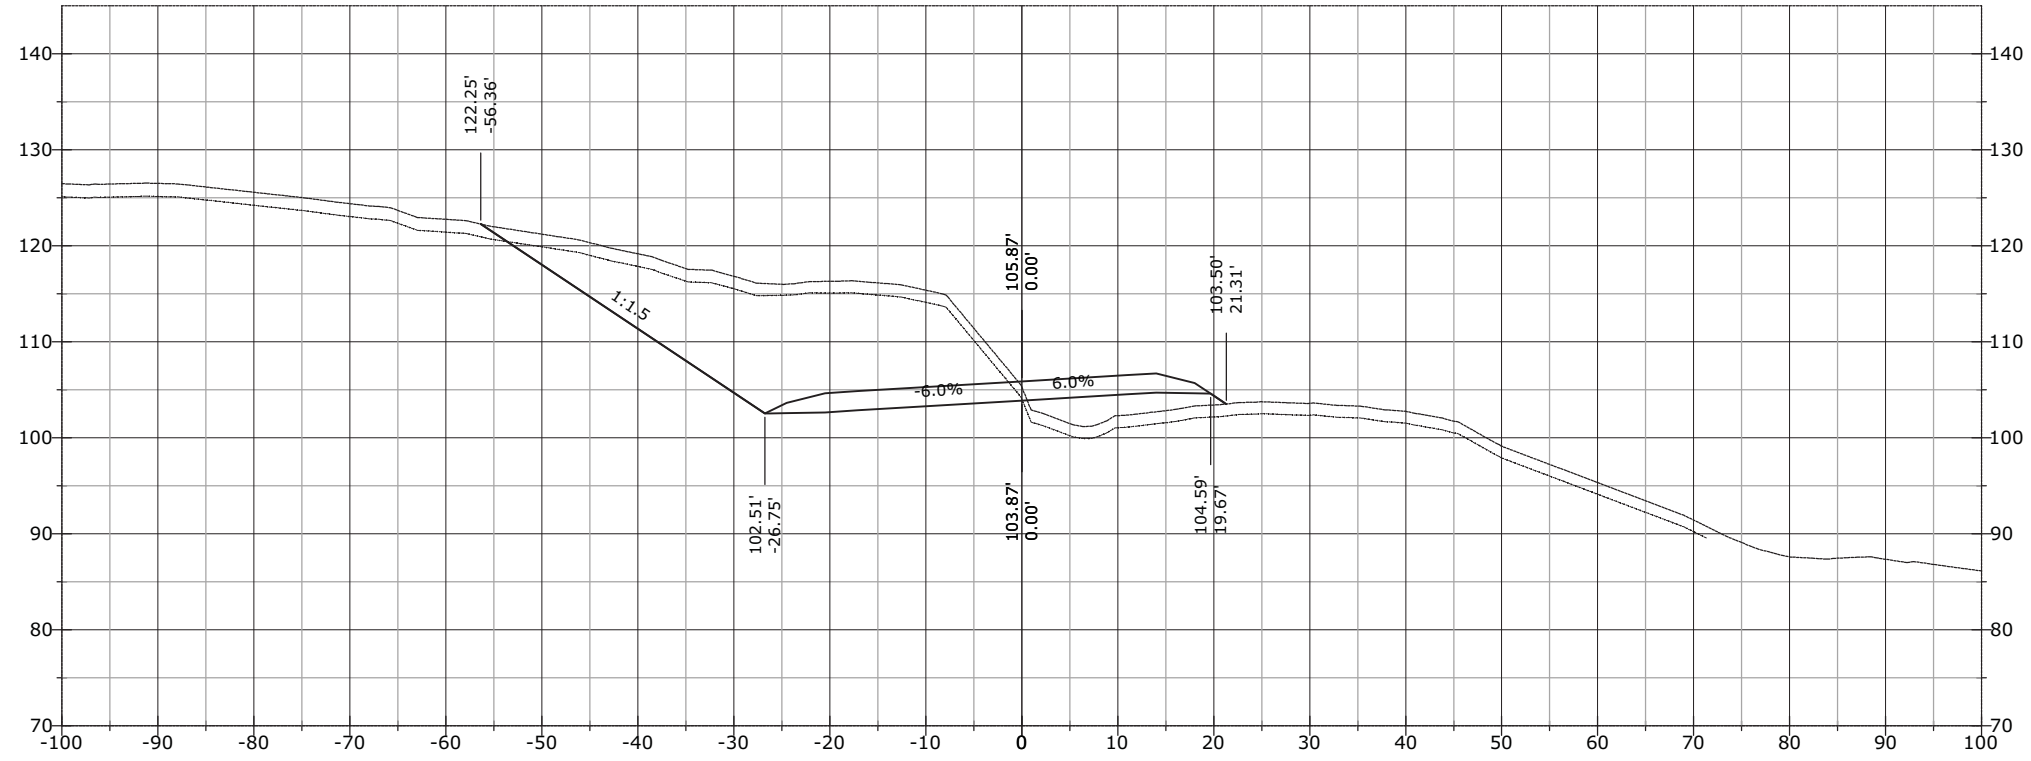


857+50.00

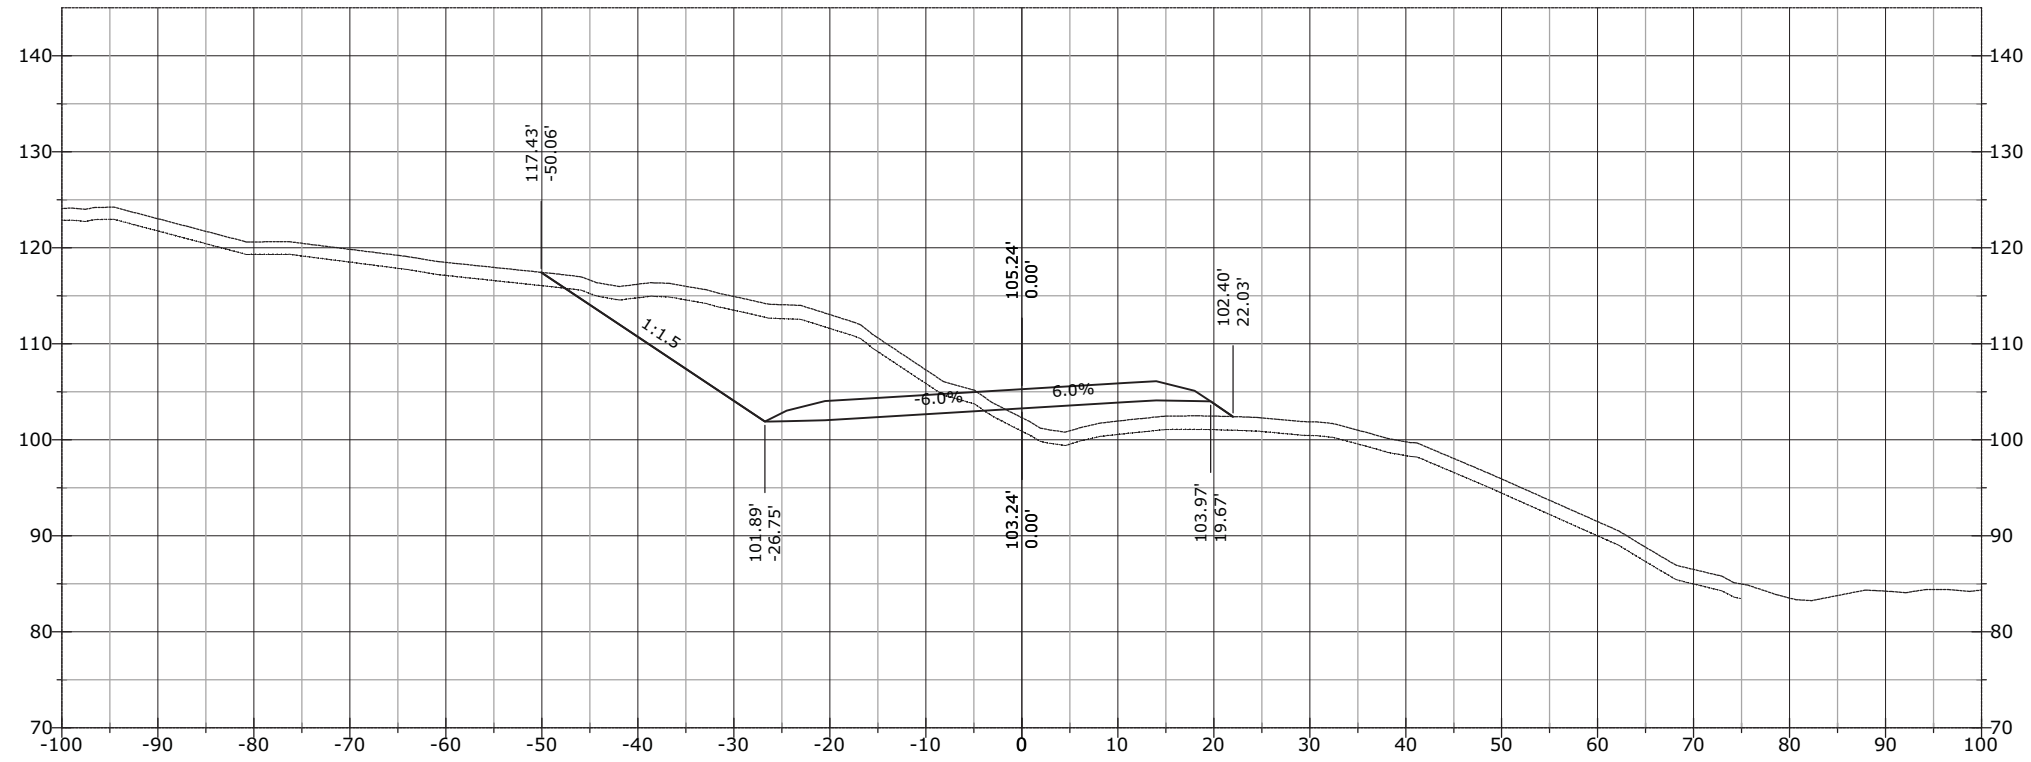


STATE	PROJECT	SHEET NUMBER
AK	AK PFH 43(10)	XS.176

858+21.99

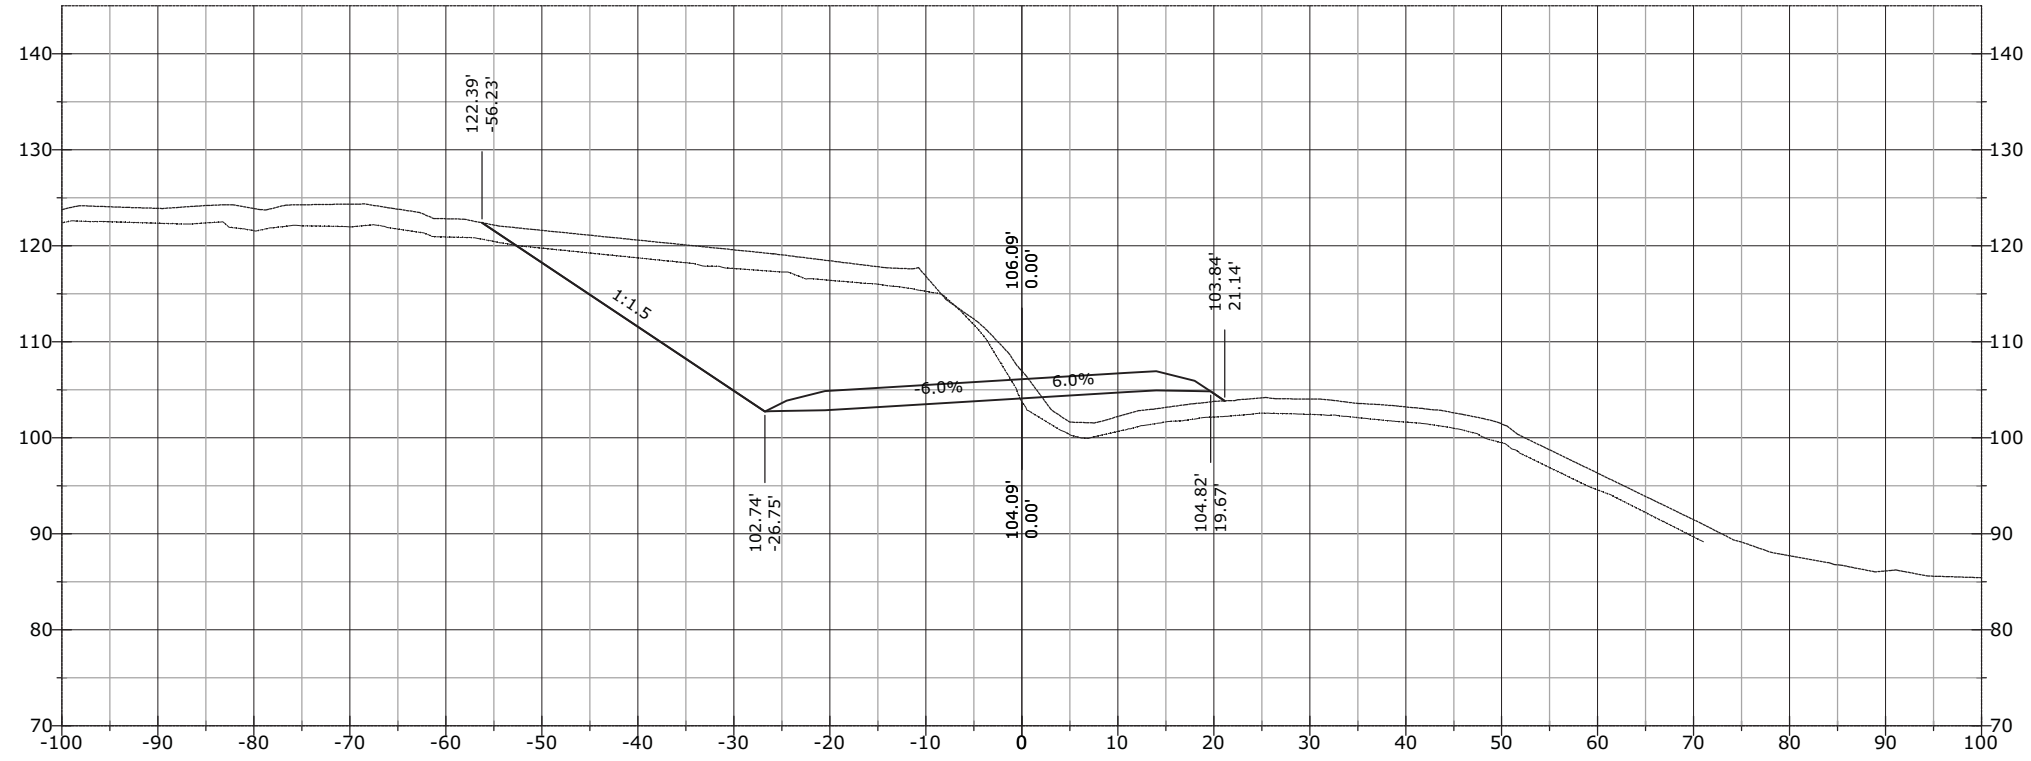


858+01.70

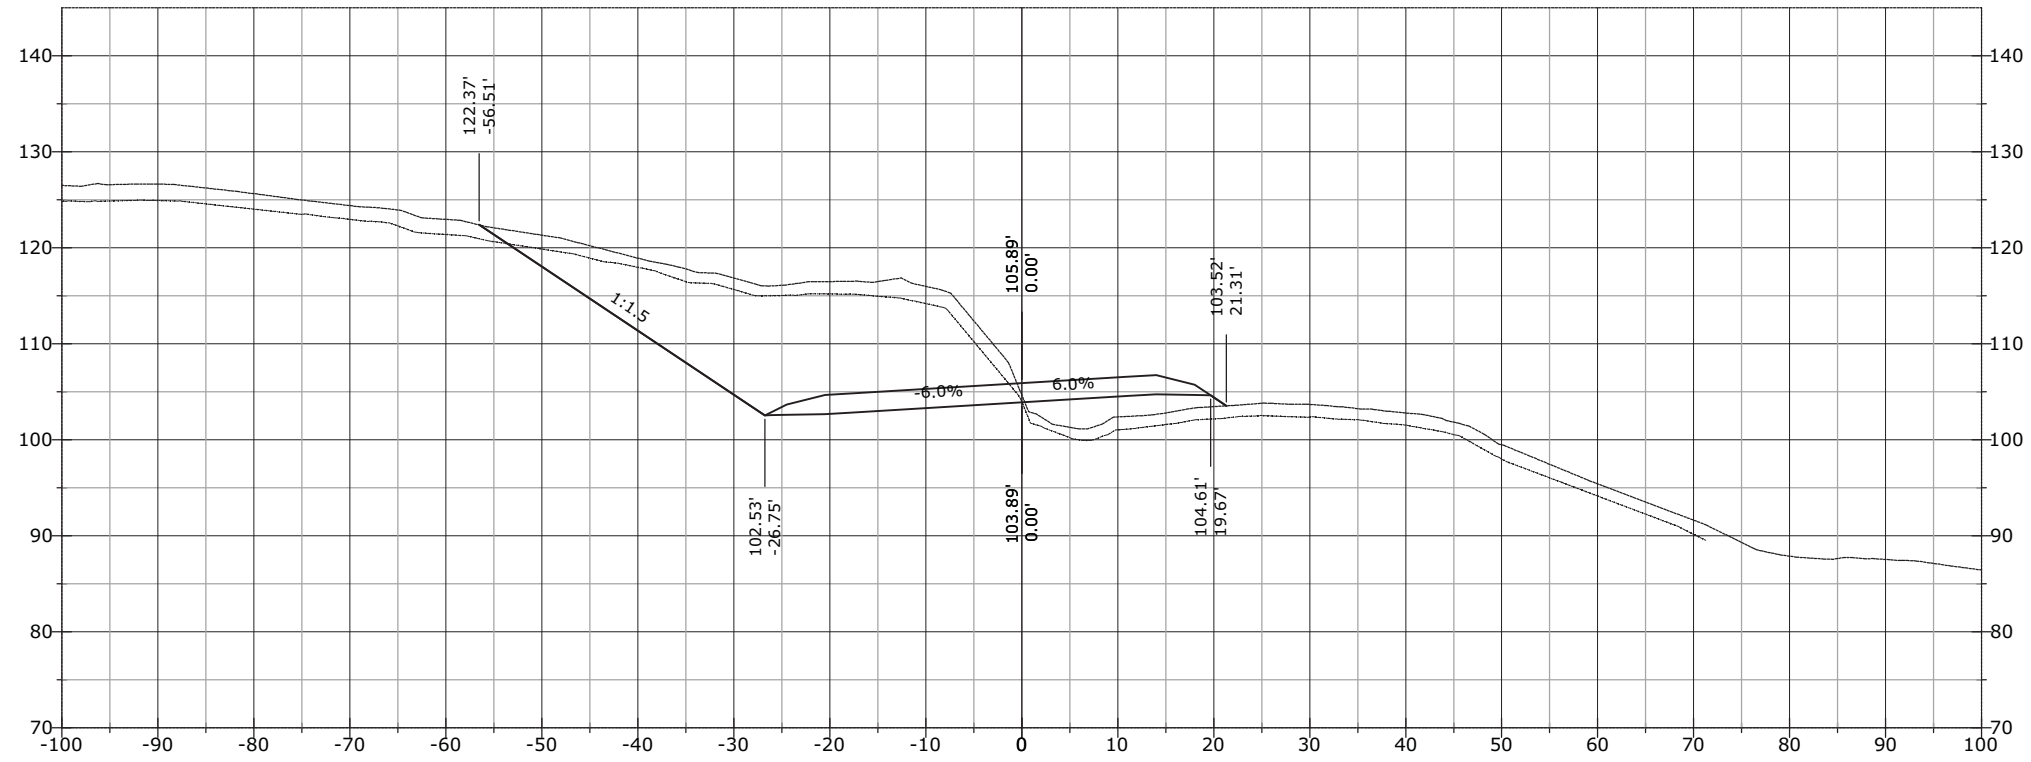


STATE	PROJECT	SHEET NUMBER
AK	AK PFH 43(10)	XS.177

859+00.00

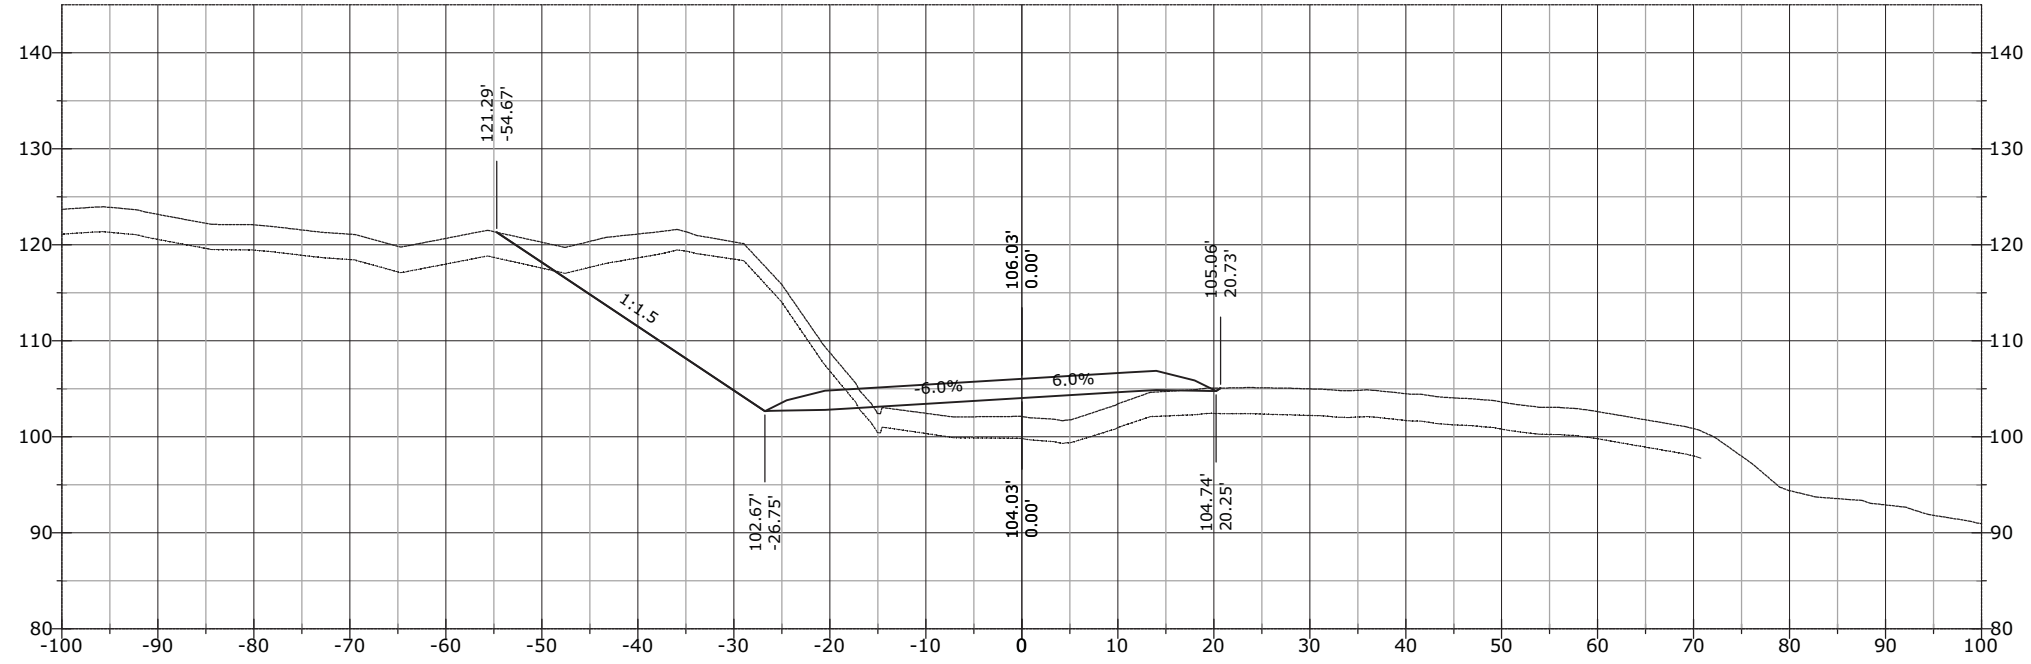


858+50.00

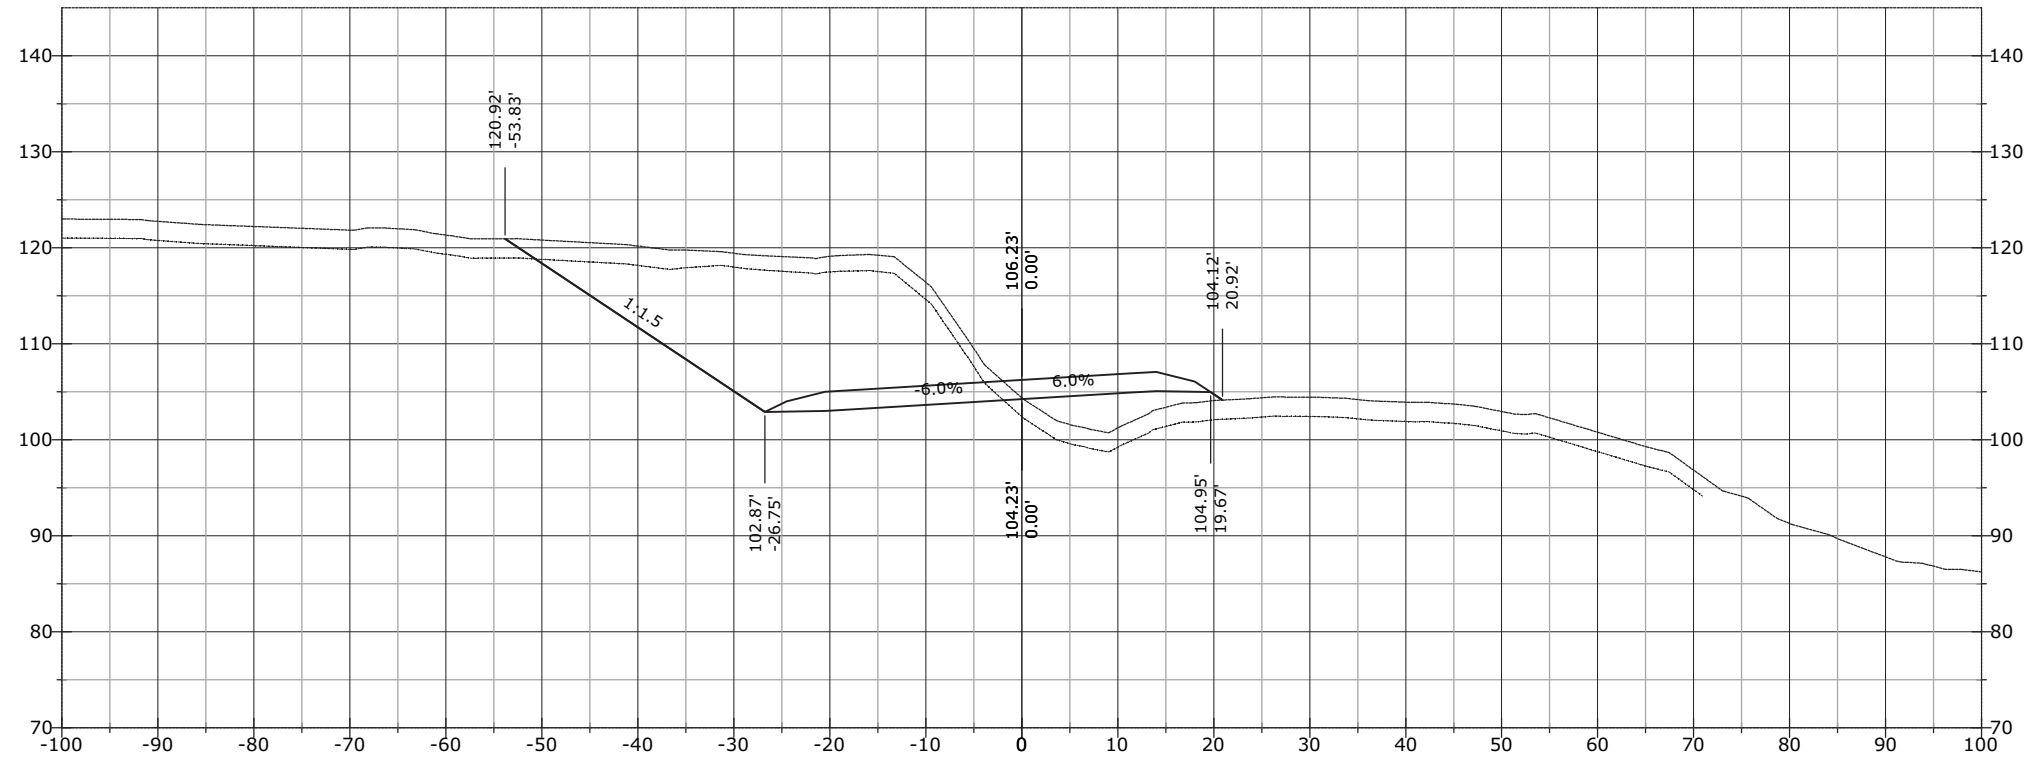


STATE	PROJECT	SHEET NUMBER
AK	AK PFH 43(10)	XS.178

859+44.65

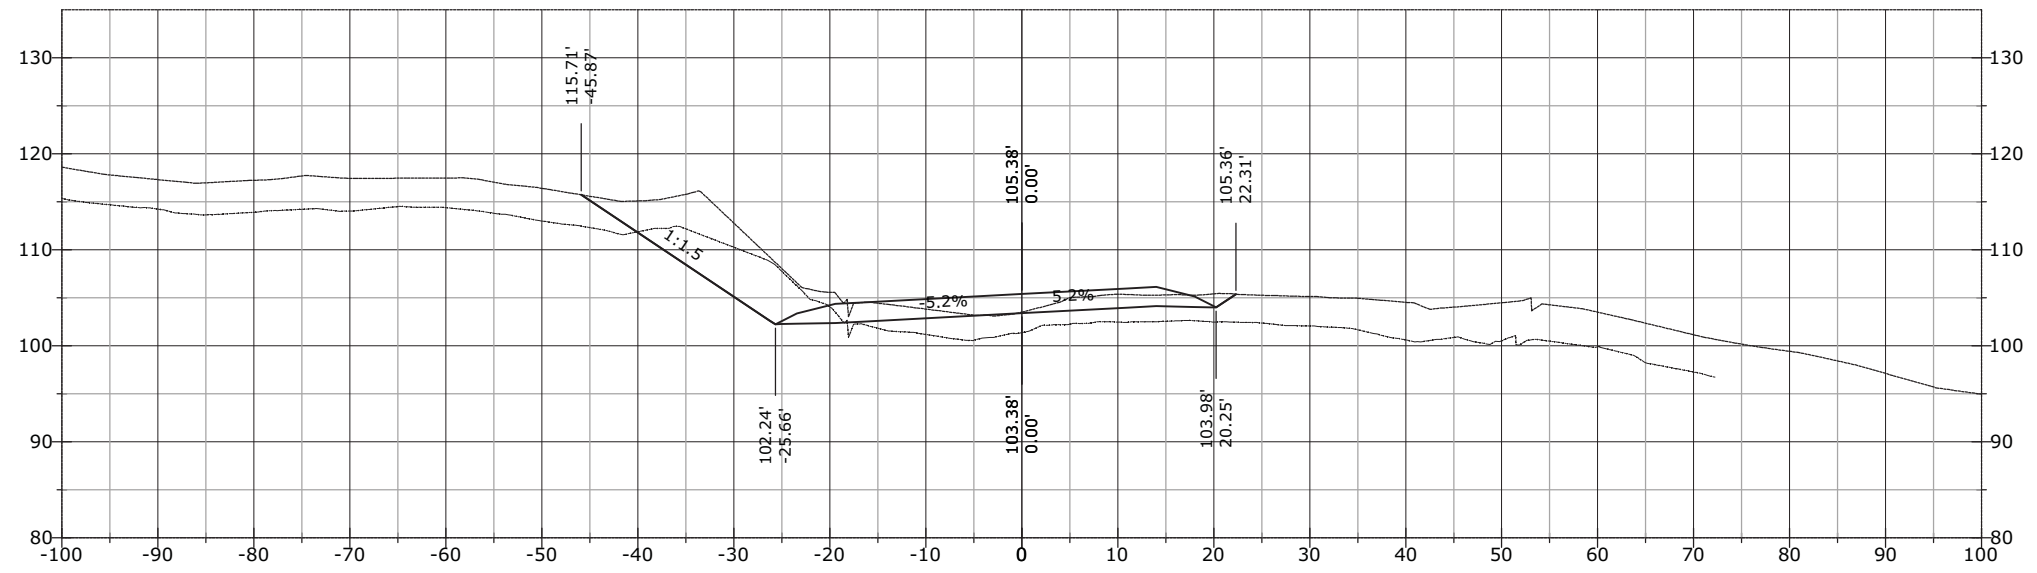


859+23.82

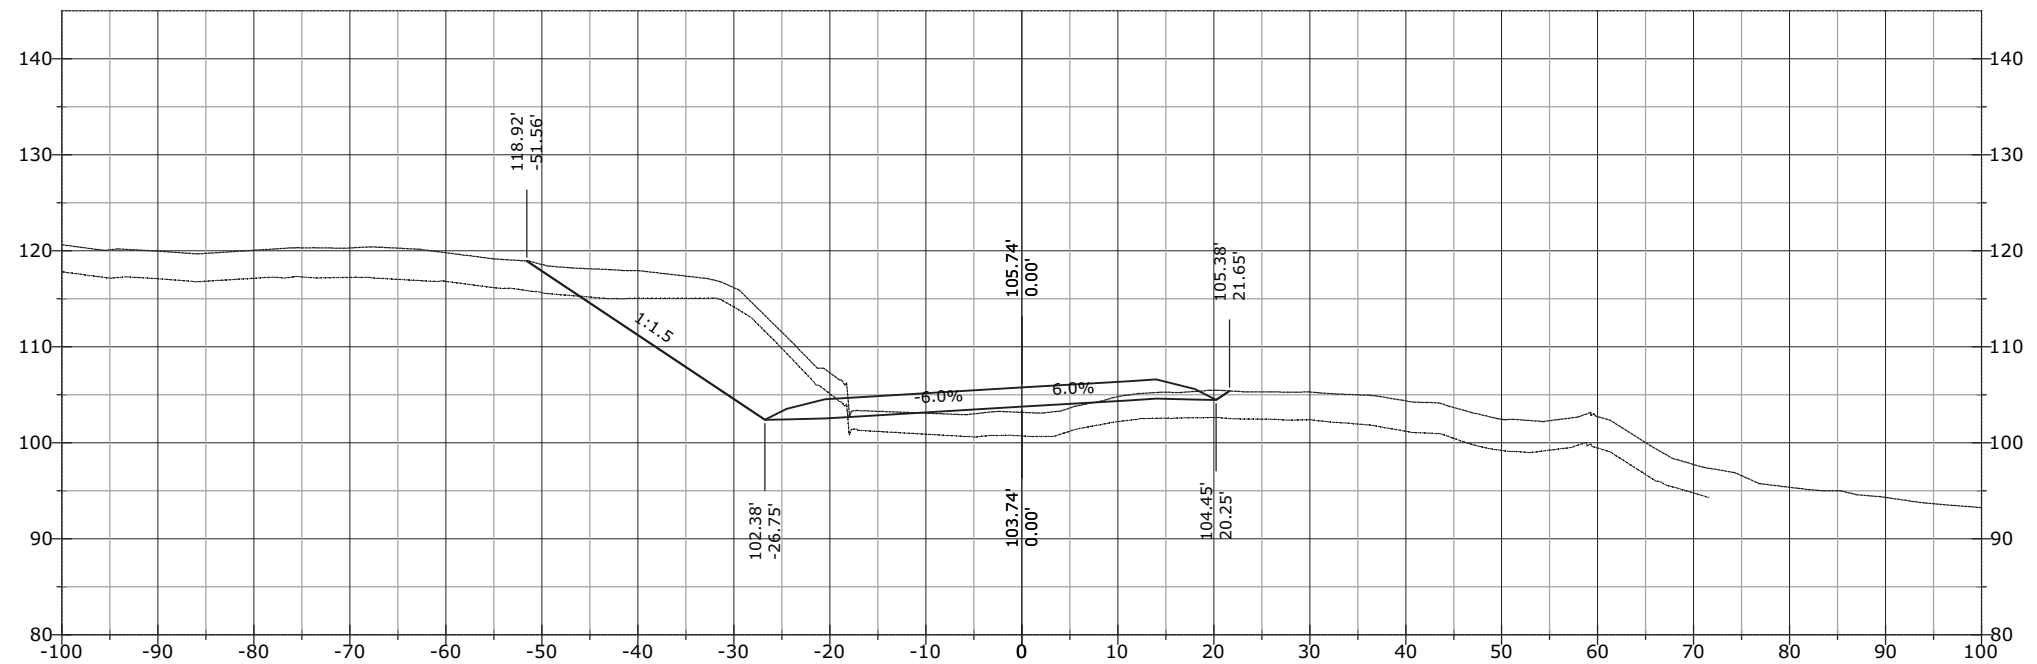


STATE	PROJECT	SHEET NUMBER
AK	AK PFH 43(10)	XS.179

859+65.15

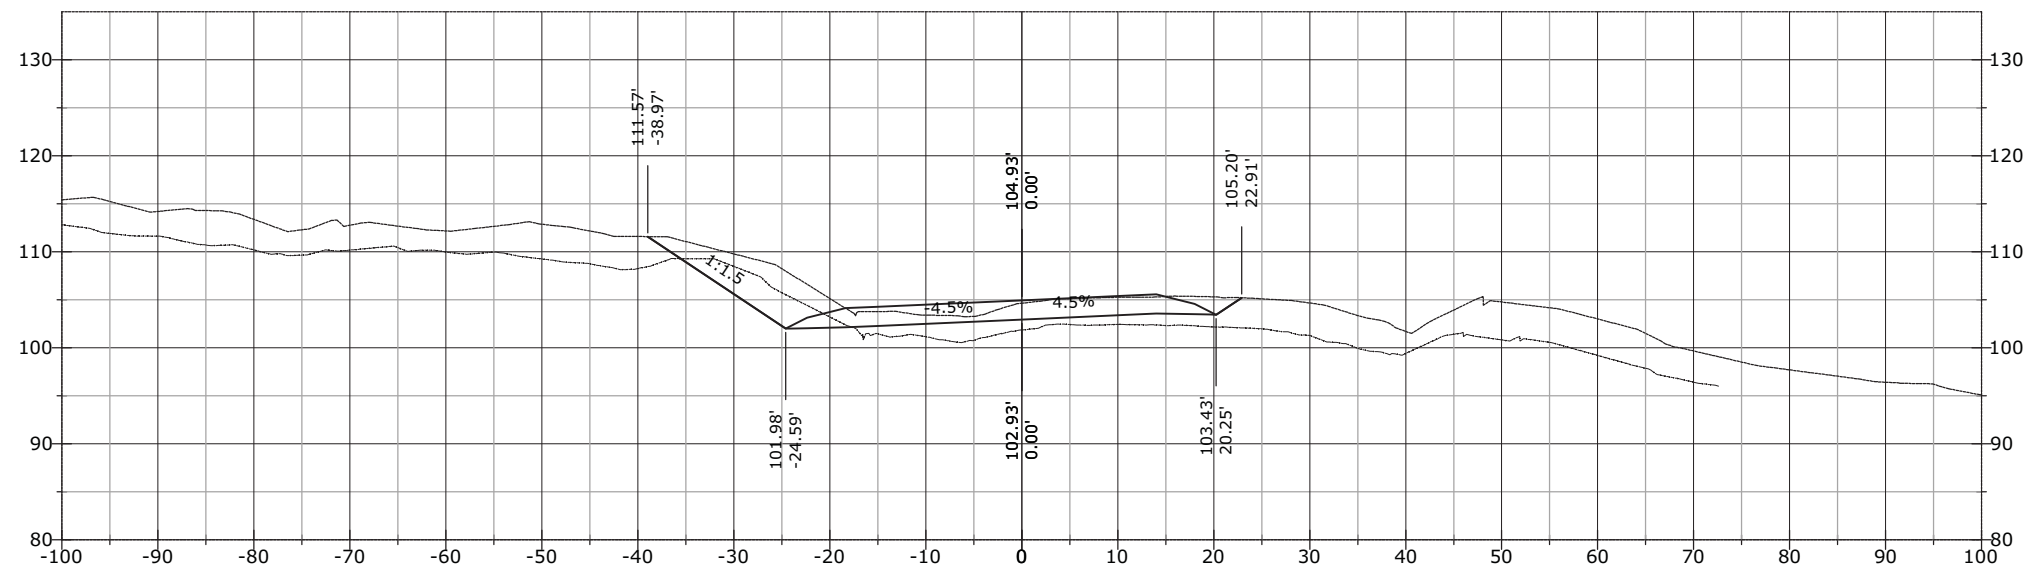


859+50.00

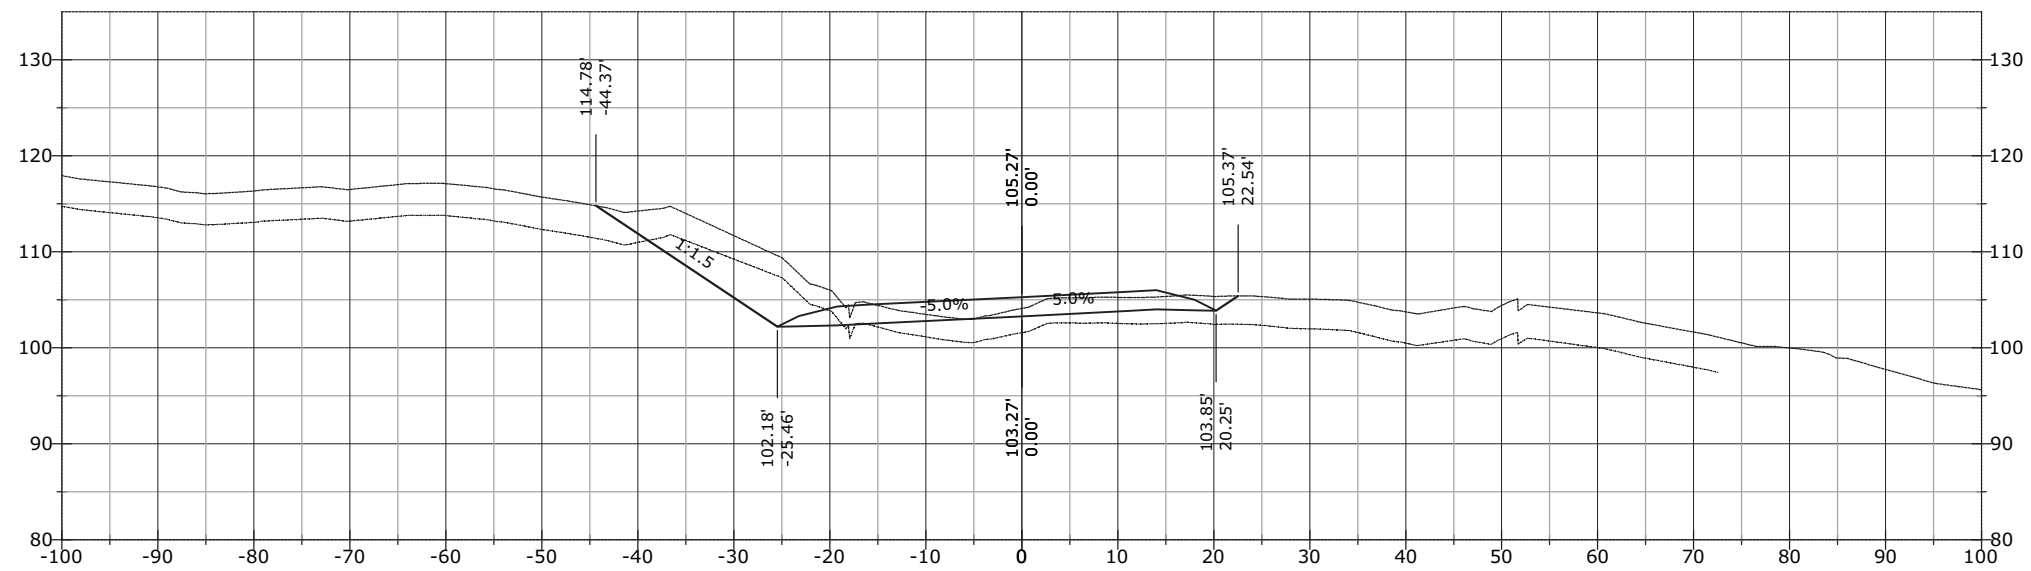


STATE	PROJECT	SHEET NUMBER
AK	AK PFH 43(10)	XS.180

860+47.90

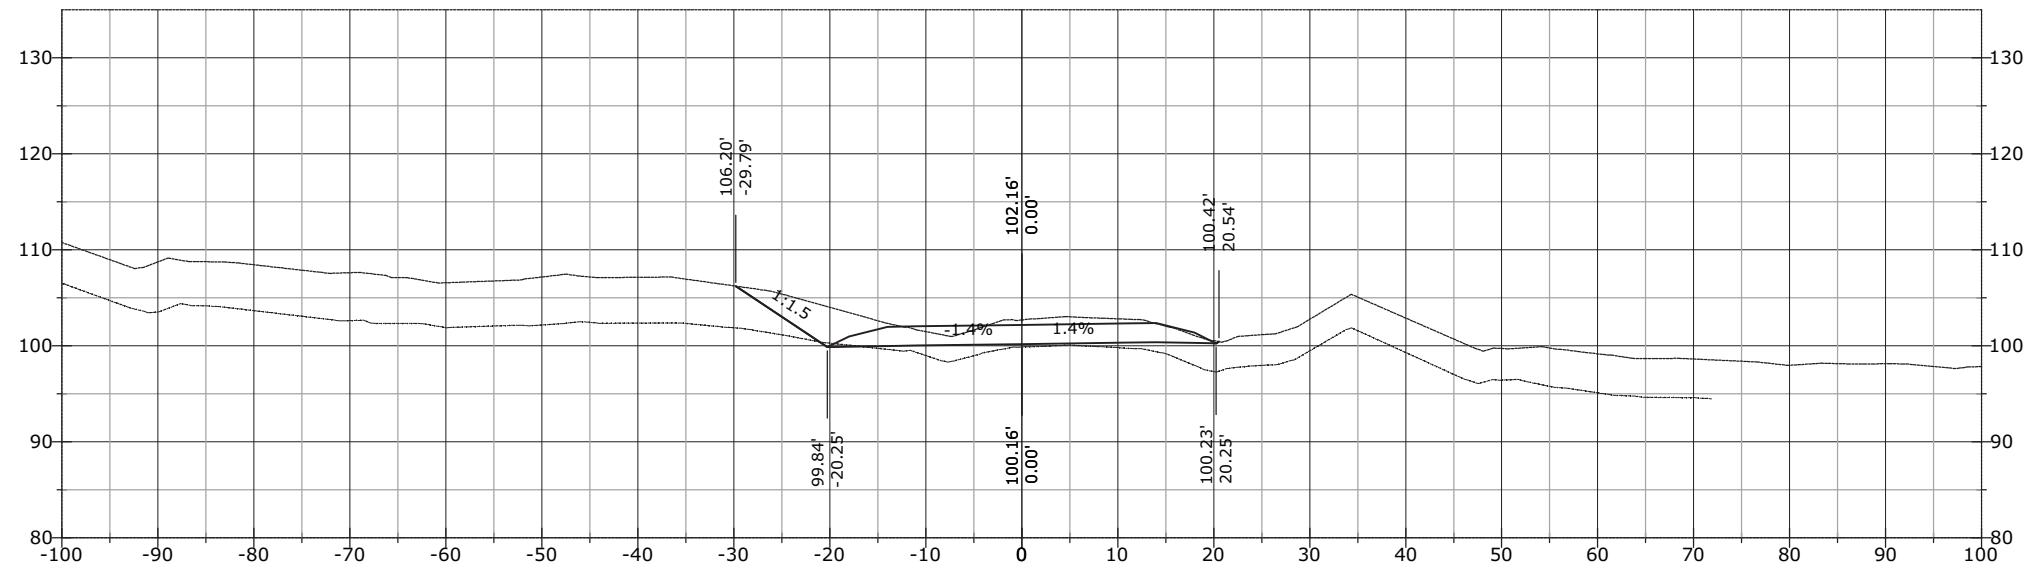


860+00.00

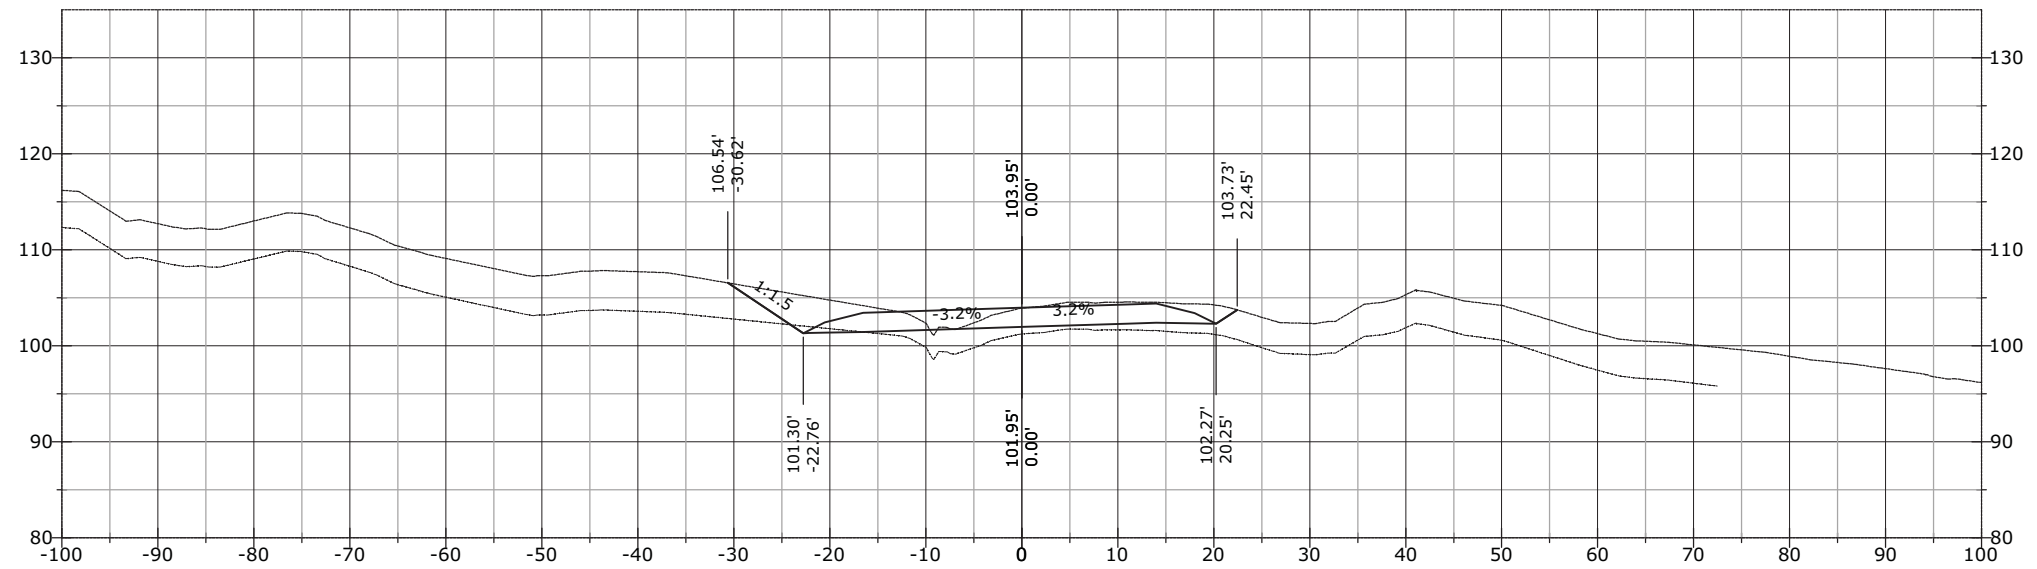


STATE	PROJECT	SHEET NUMBER
AK	AK PFH 43(10)	XS.181


861+23.63

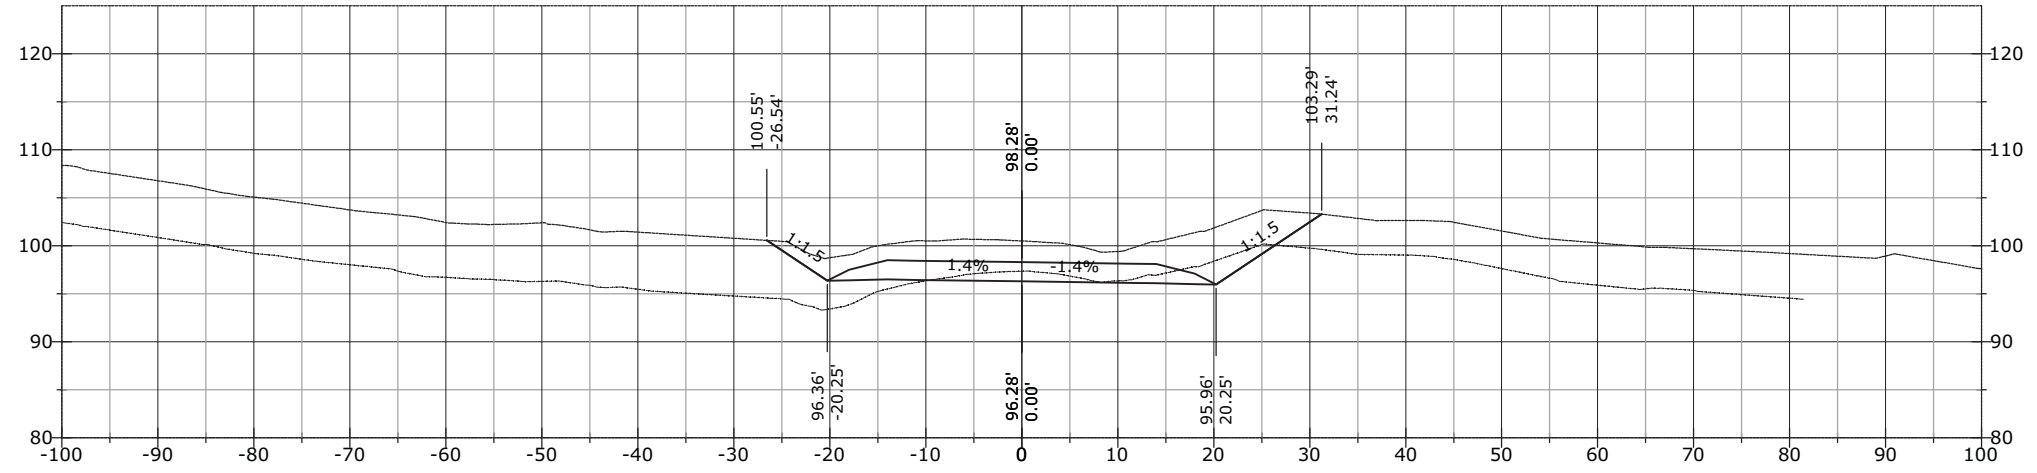

861+00.00

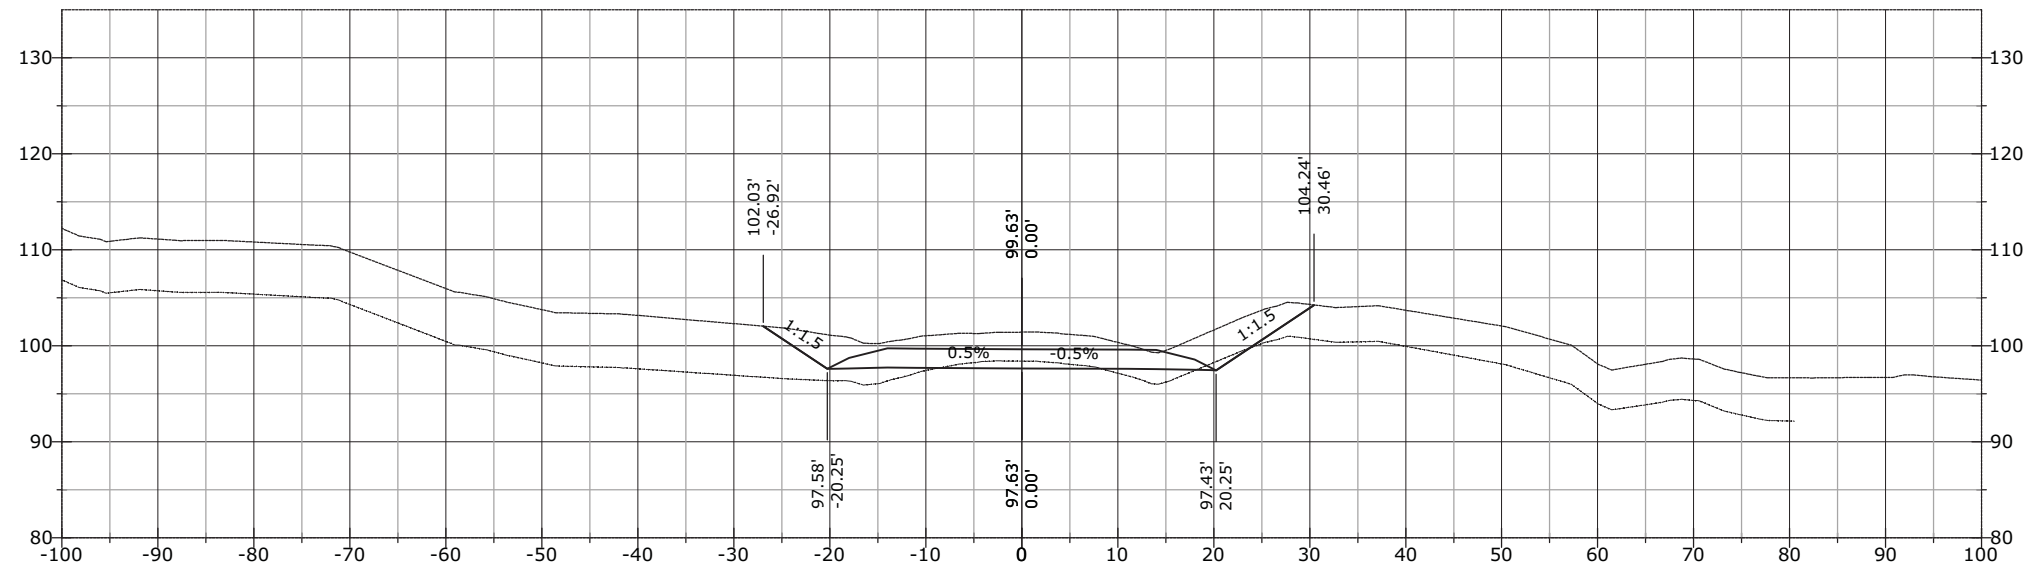


860+50.00

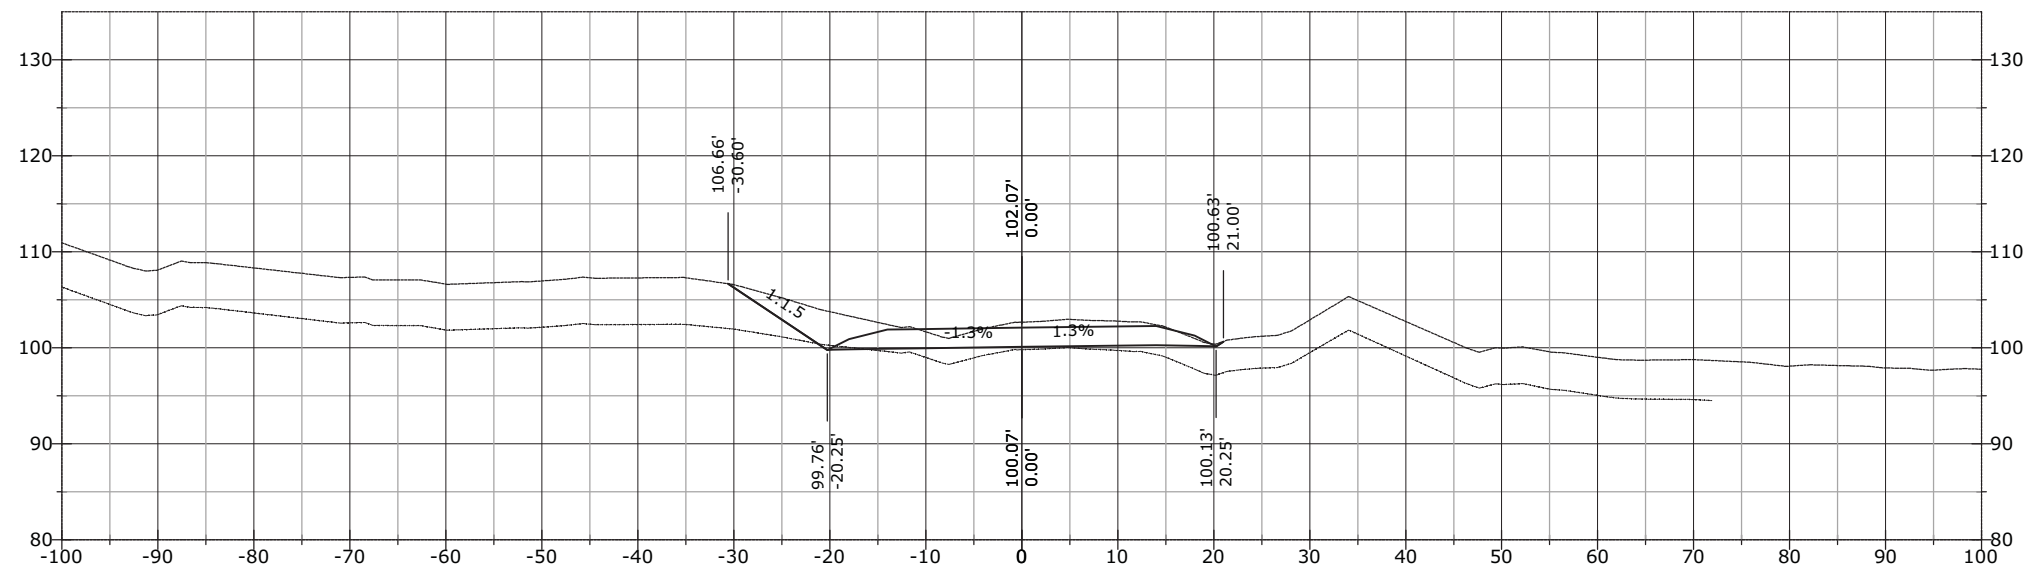


STATE	PROJECT	SHEET NUMBER
AK	AK PFH 43(10)	XS.182


862+06.38

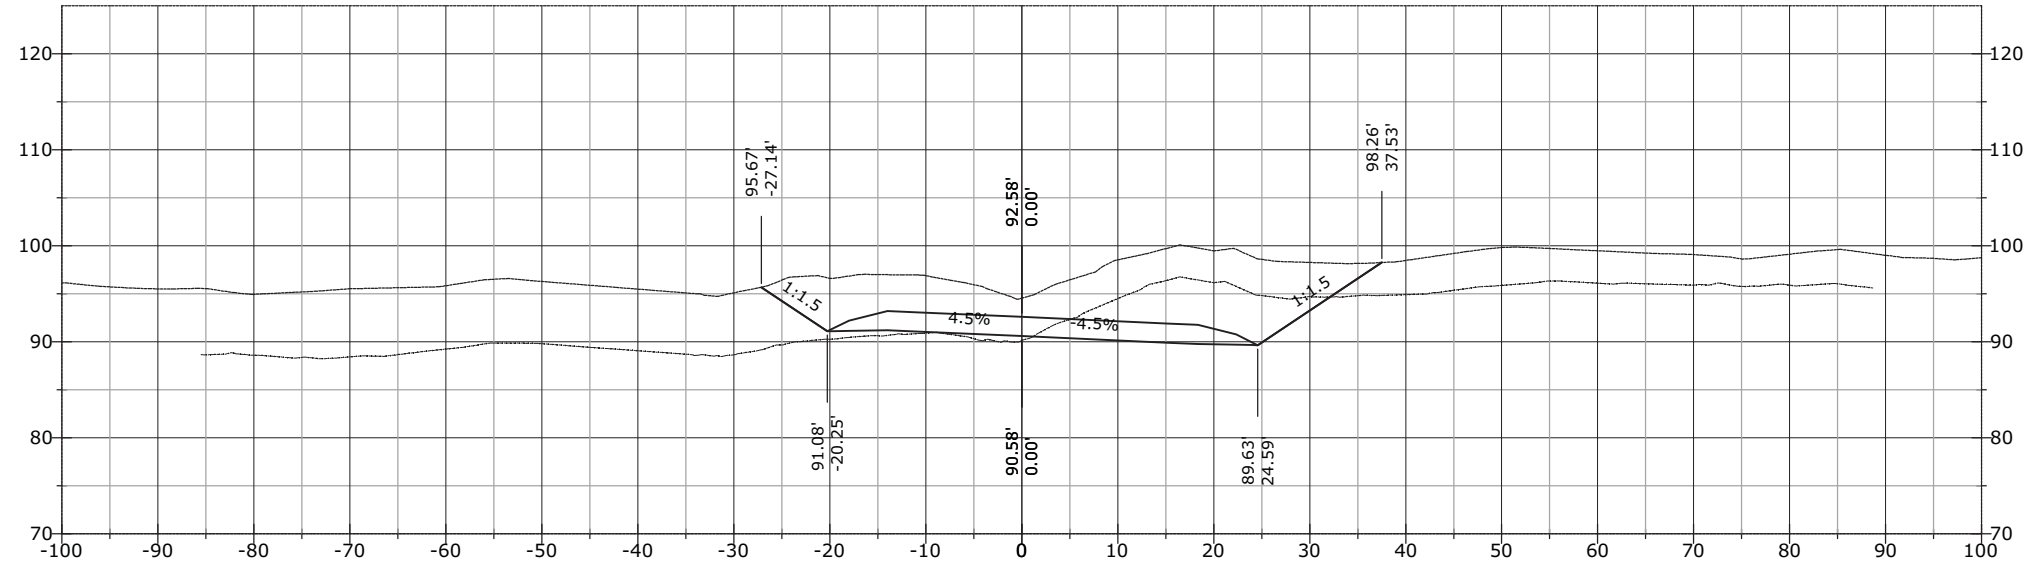

862+00.00

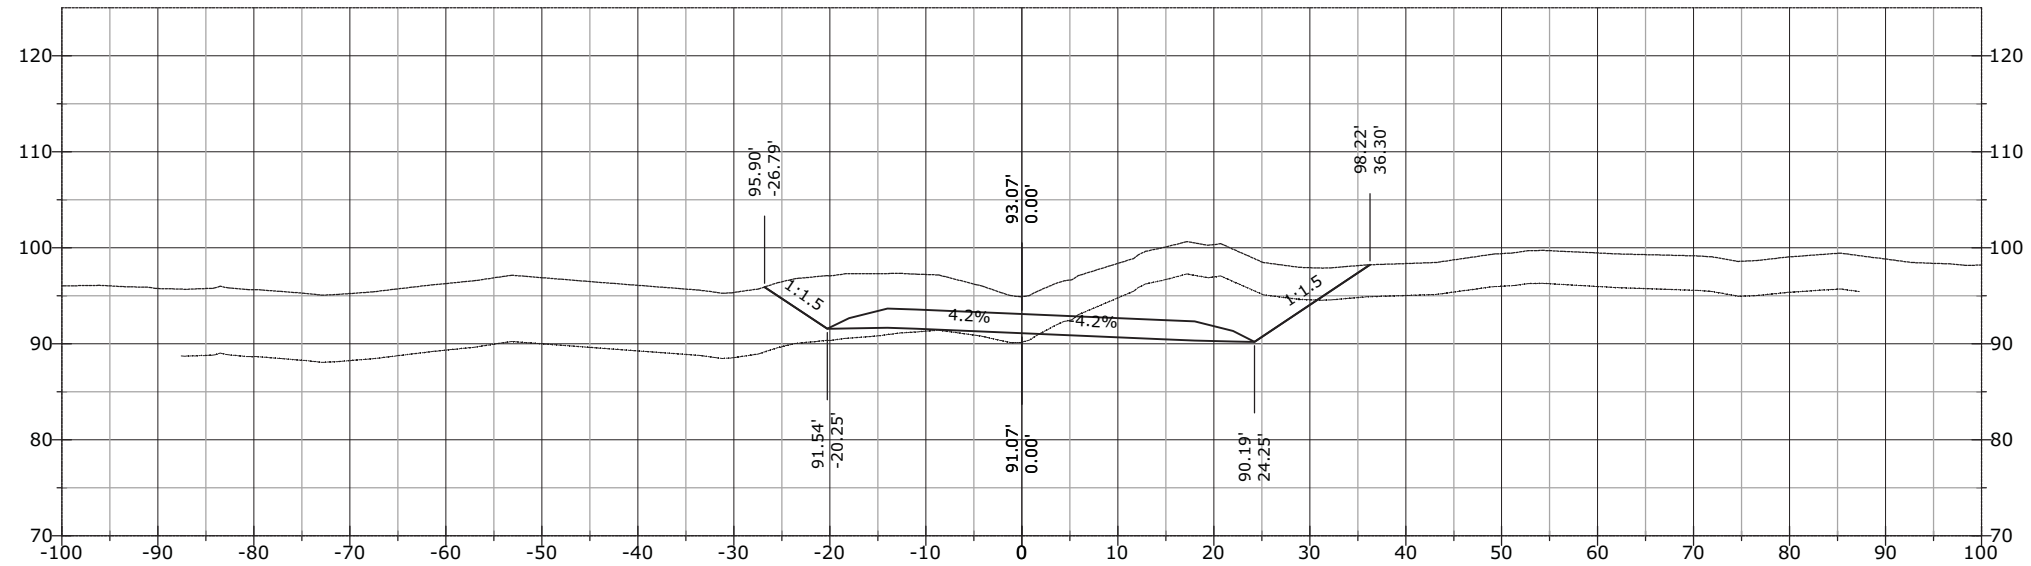


861+50.00

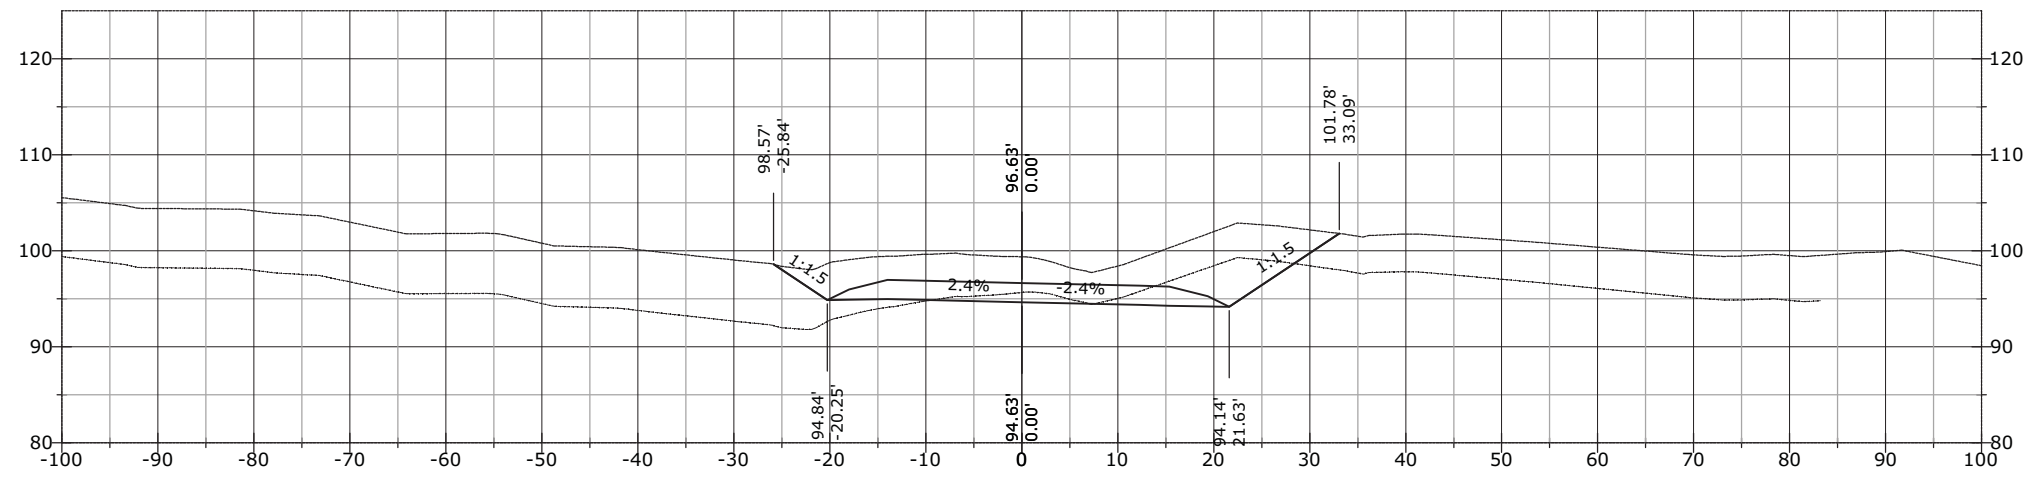


STATE	PROJECT	SHEET NUMBER
AK	AK PFH 43(10)	XS.183

862+47.71

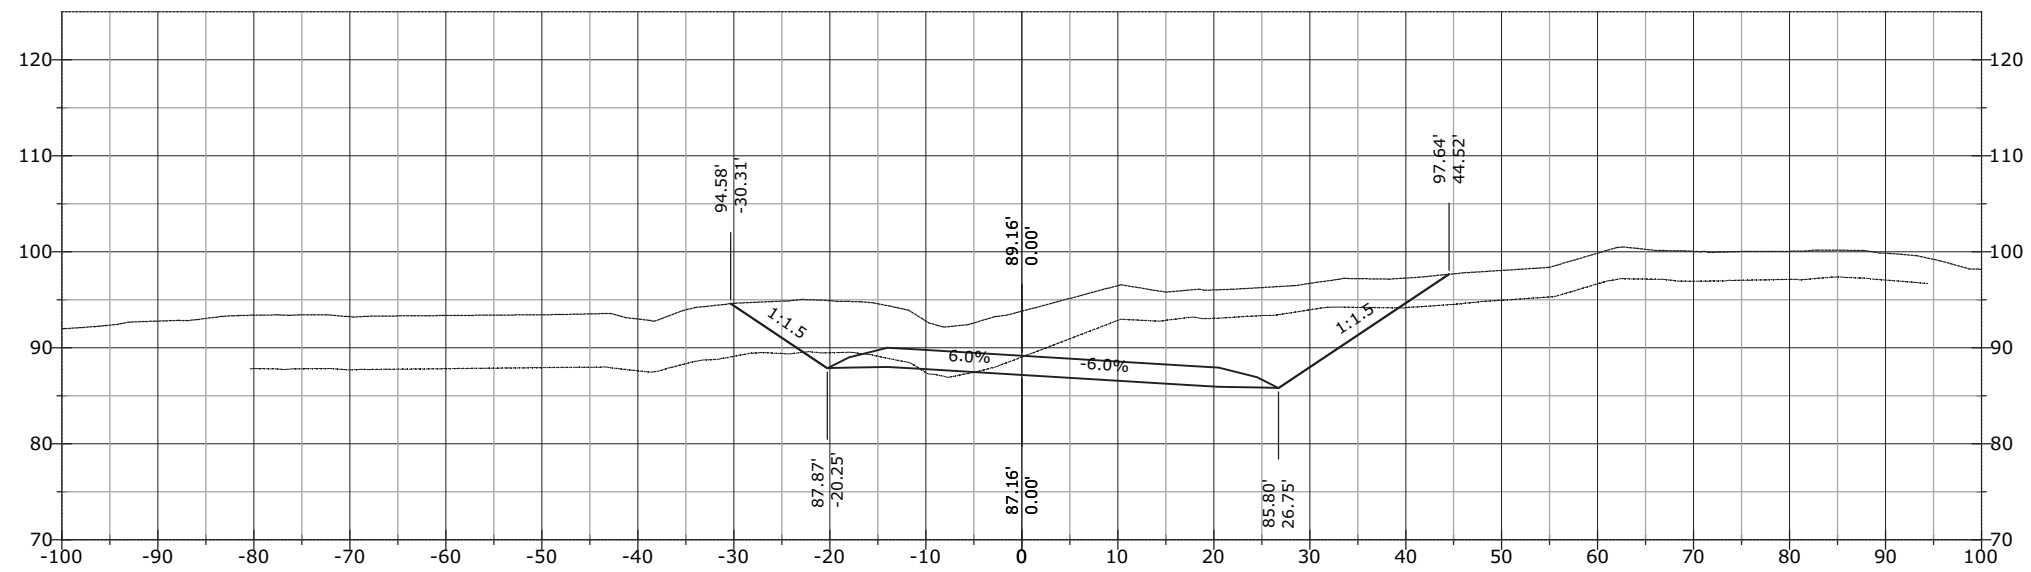


862+26.88

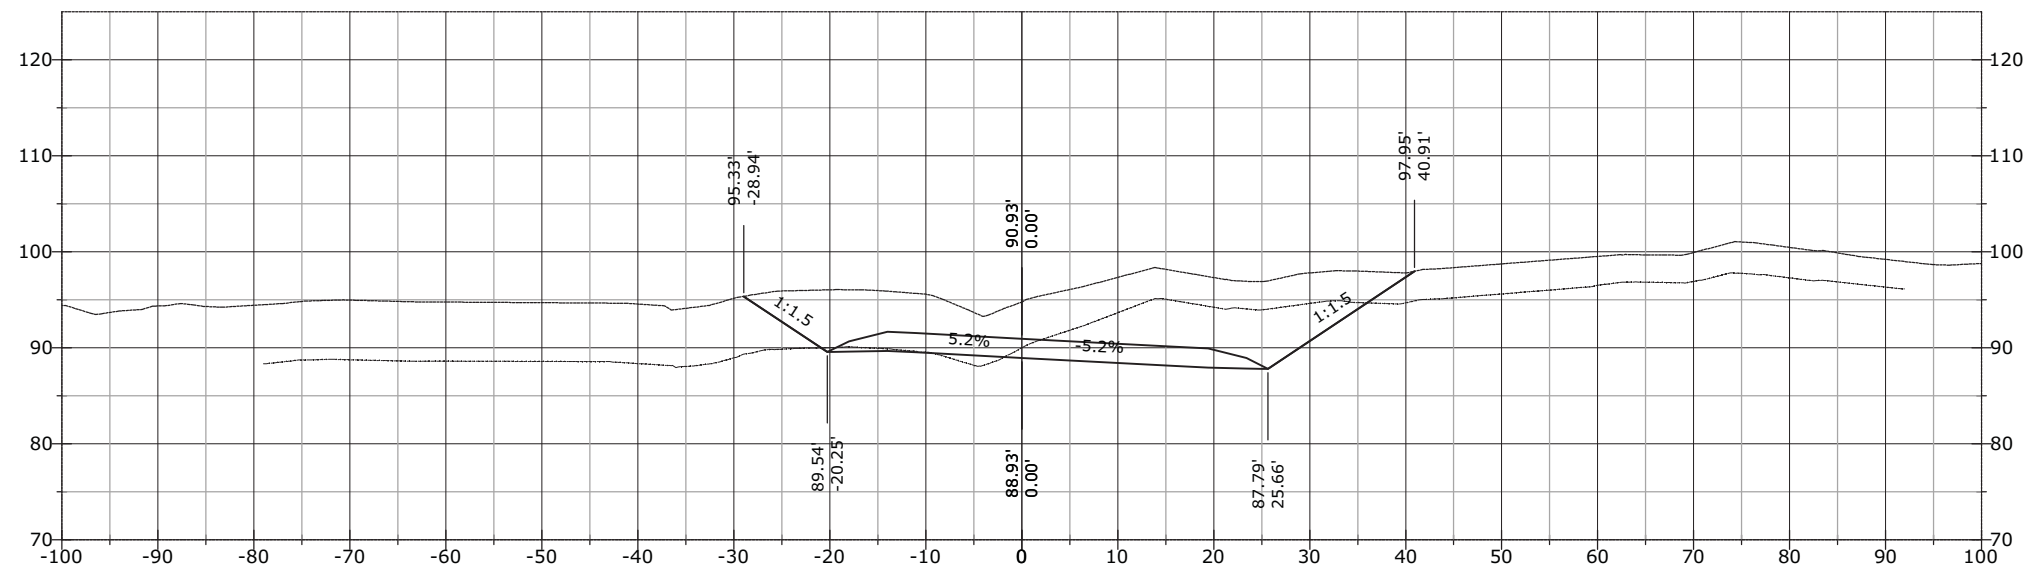


STATE	PROJECT	SHEET NUMBER
AK	AK PFH 43(10)	XS.184


863+00.00

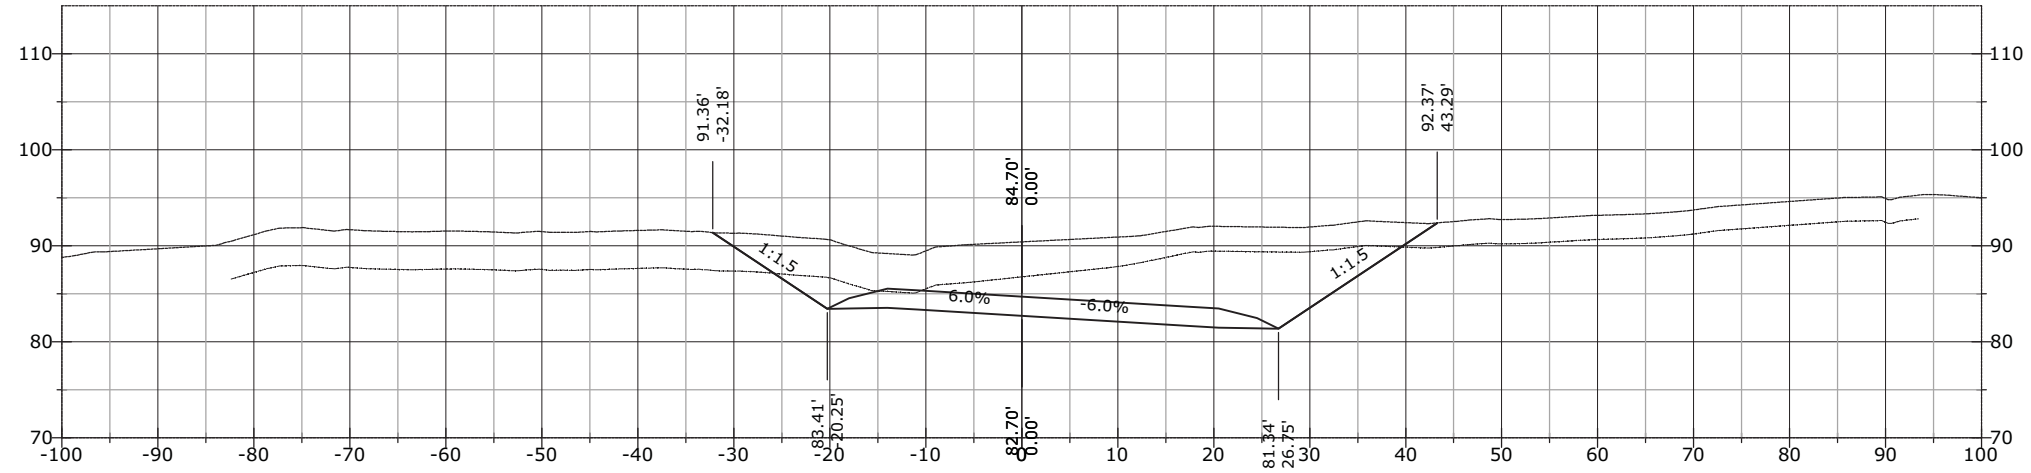

862+51.70

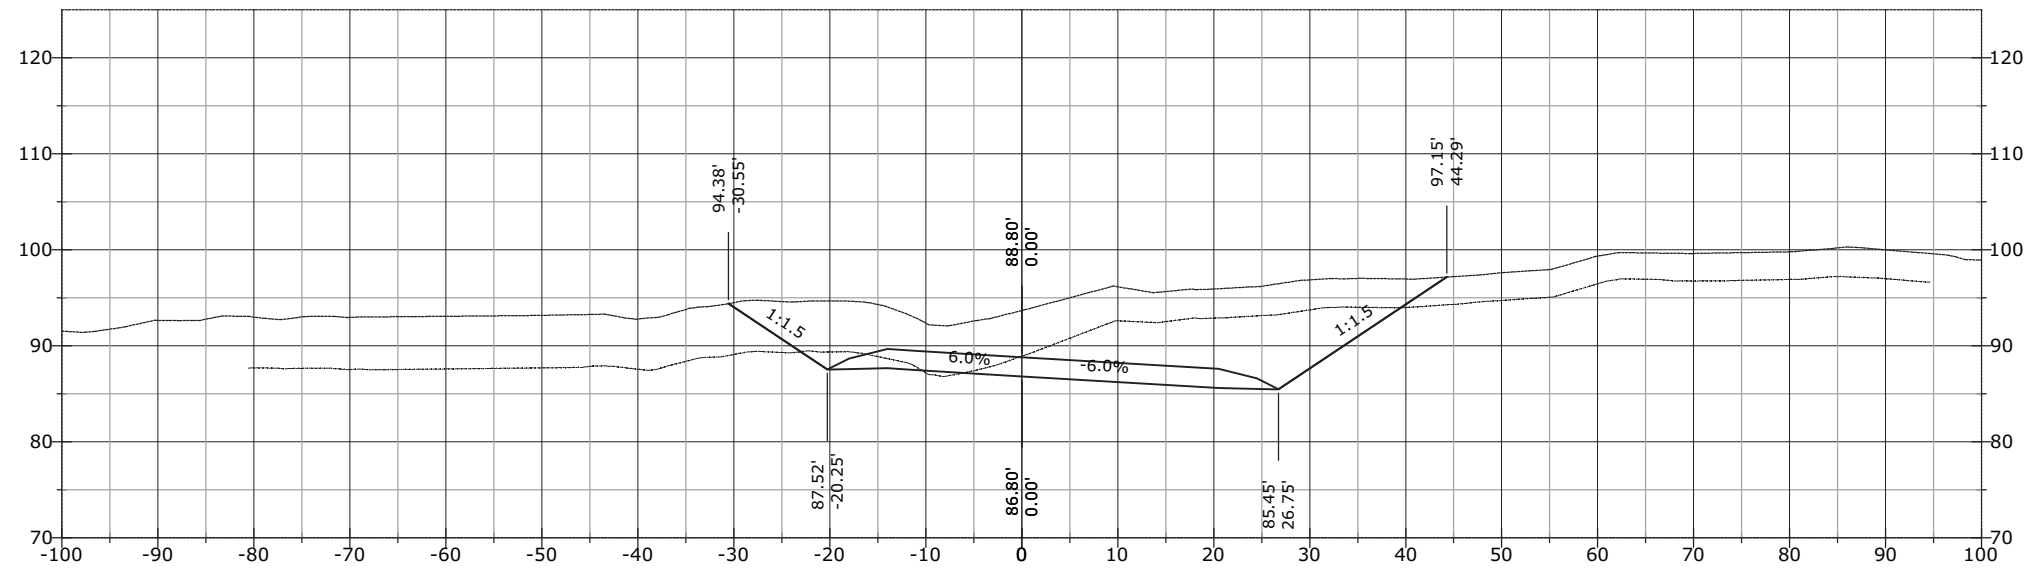


862+50.00

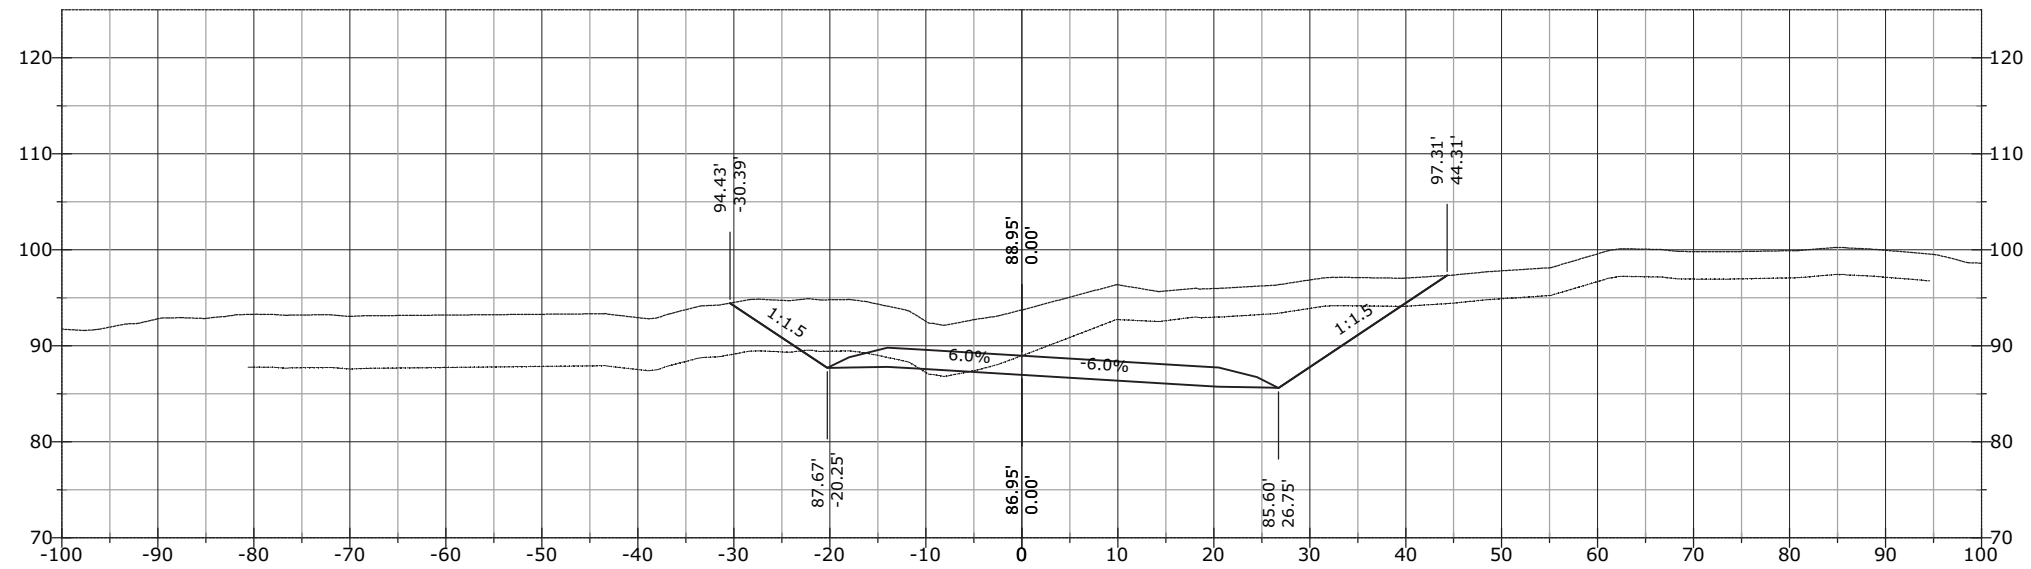


STATE	PROJECT	SHEET NUMBER
AK	AK PFH 43(10)	XS.185


864+00.00

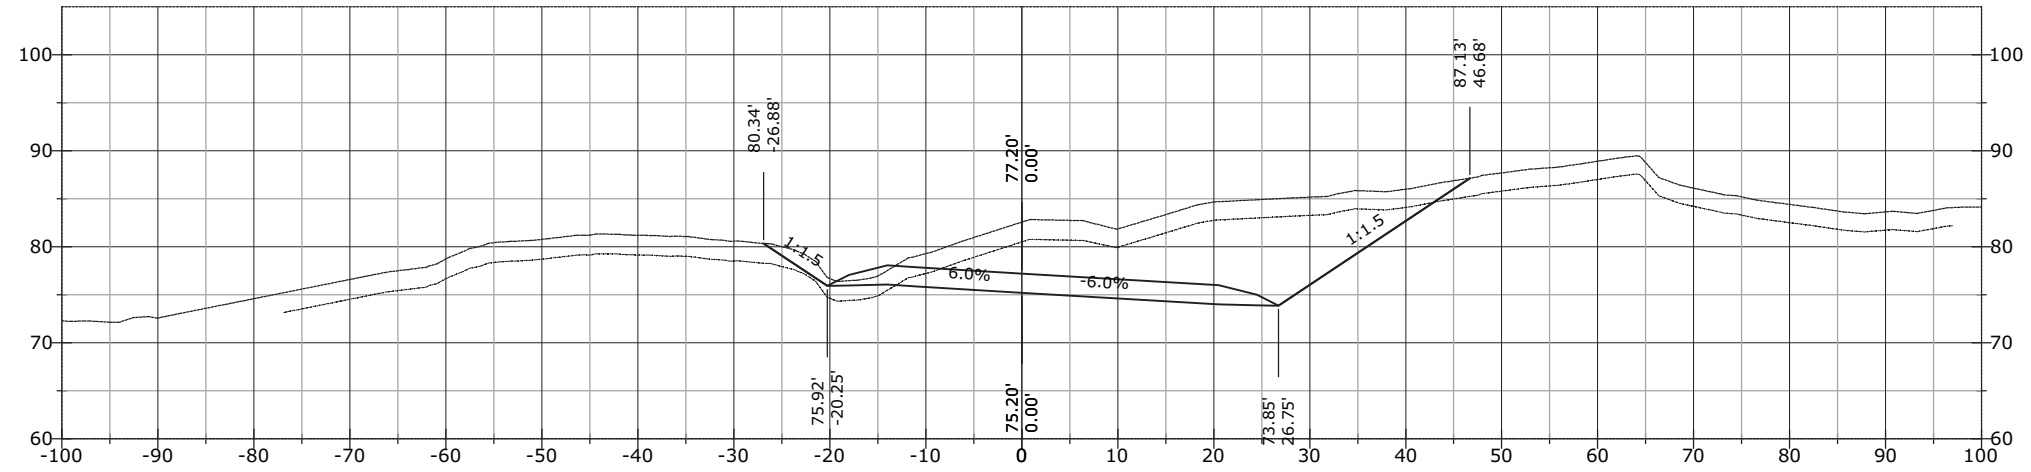

863+59.10

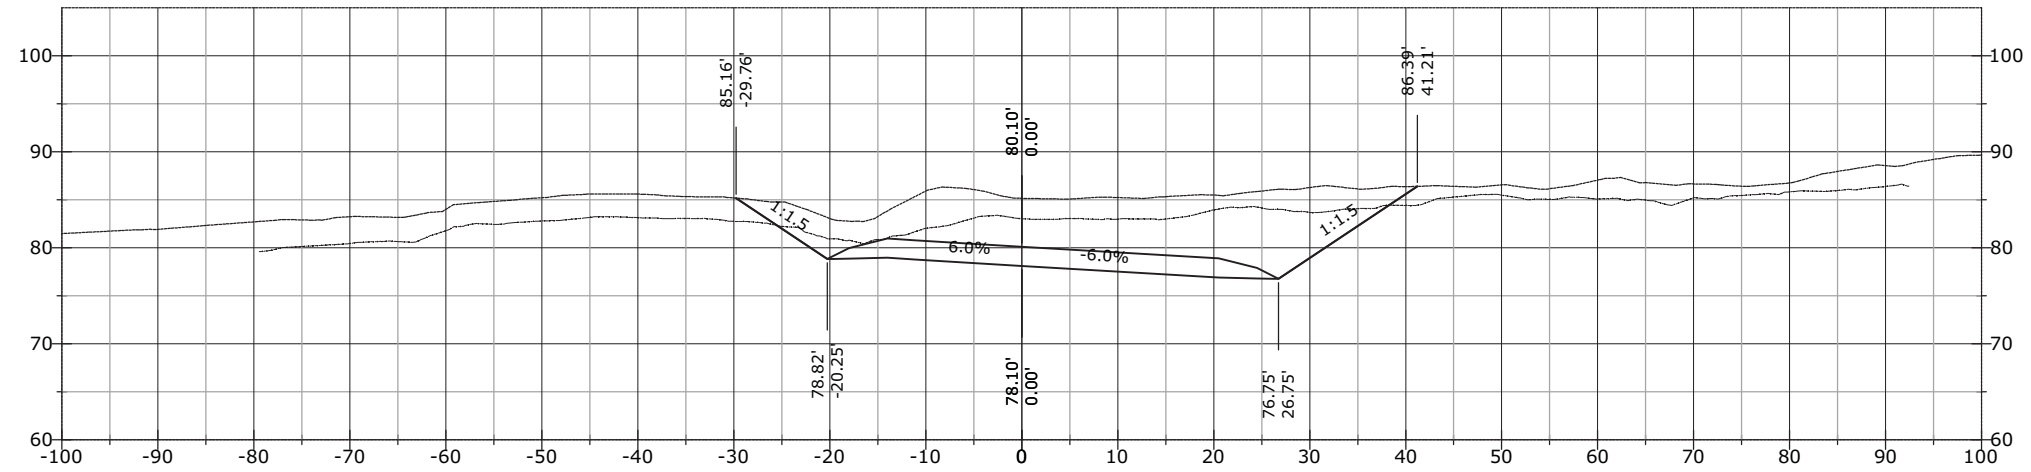


863+50.00

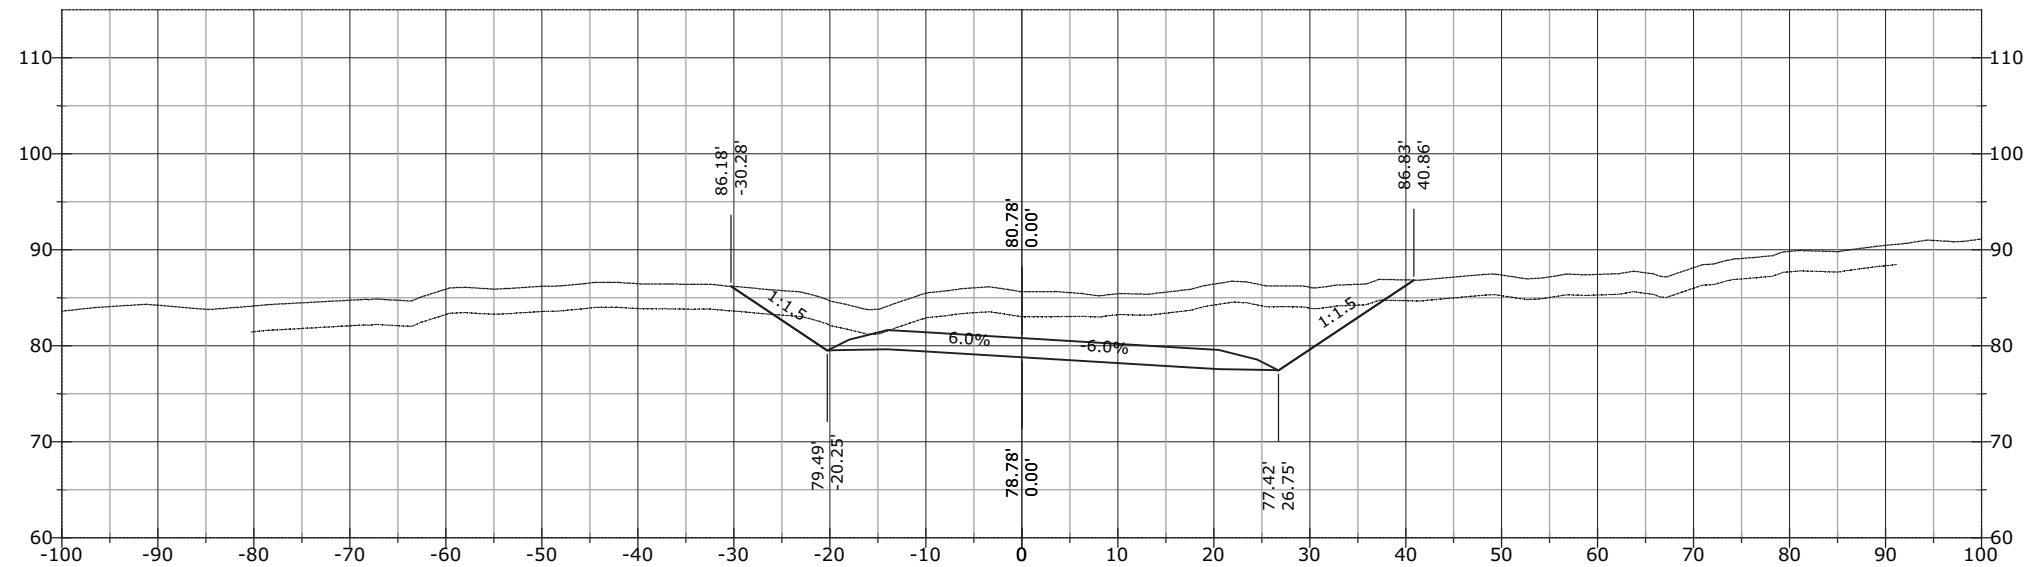


STATE	PROJECT	SHEET NUMBER
AK	AK PFH 43(10)	XS.186

864+70.48

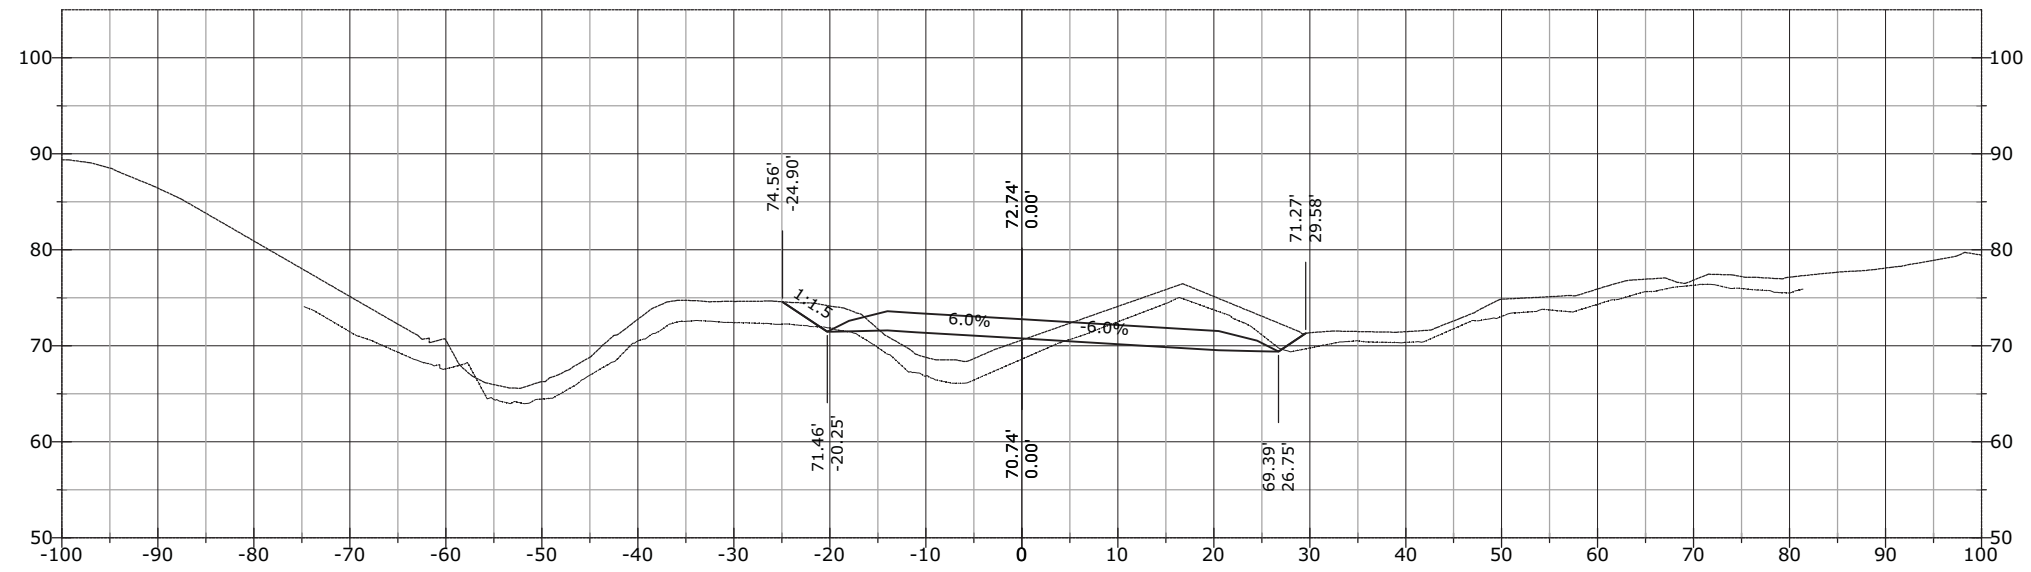


864+50.00

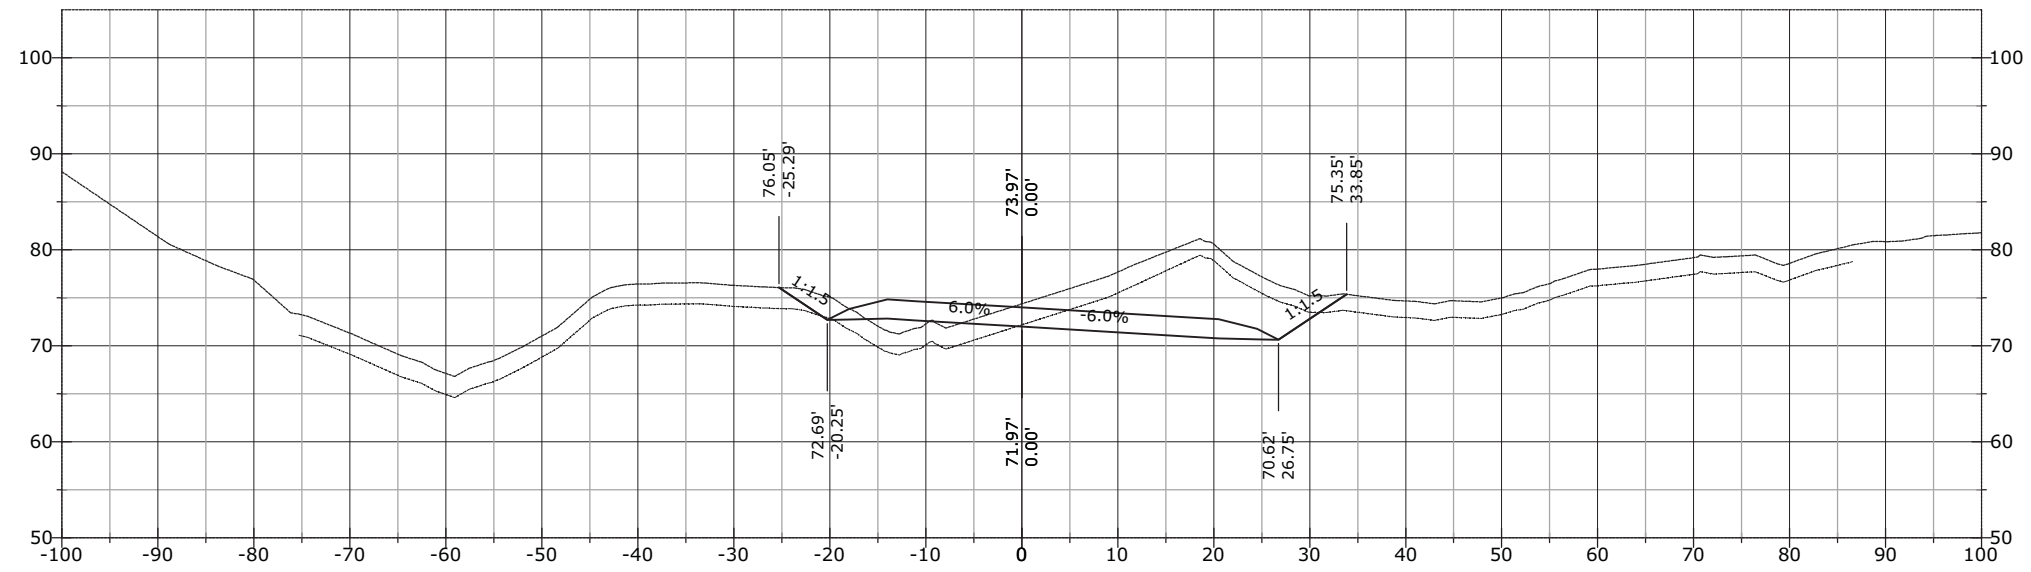


STATE	PROJECT	SHEET NUMBER
AK	AK PFH 43(10)	XS.187

865+00.00

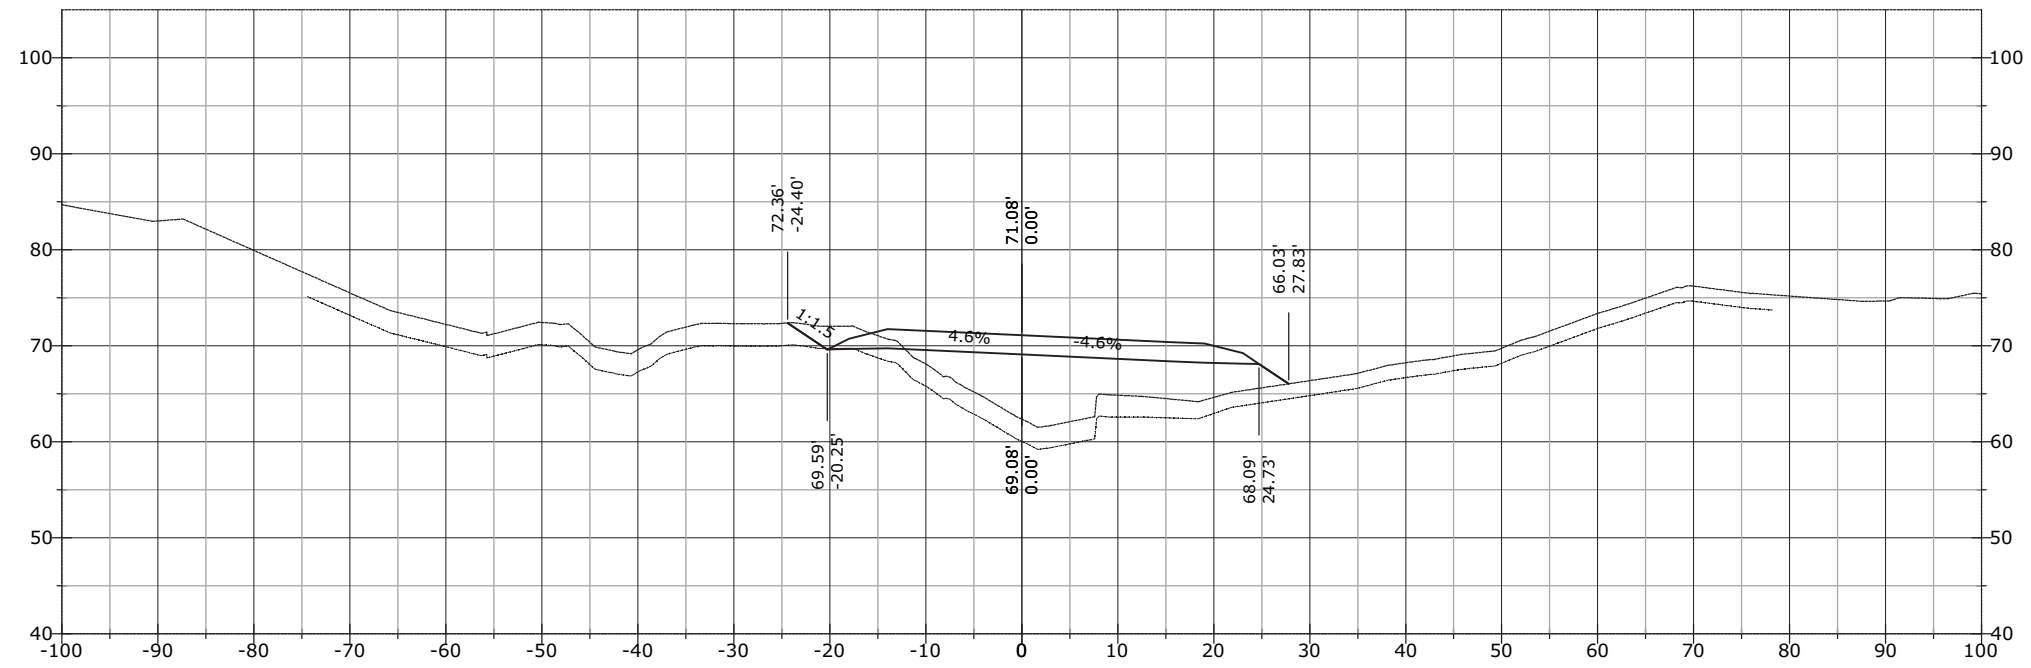


864+91.32

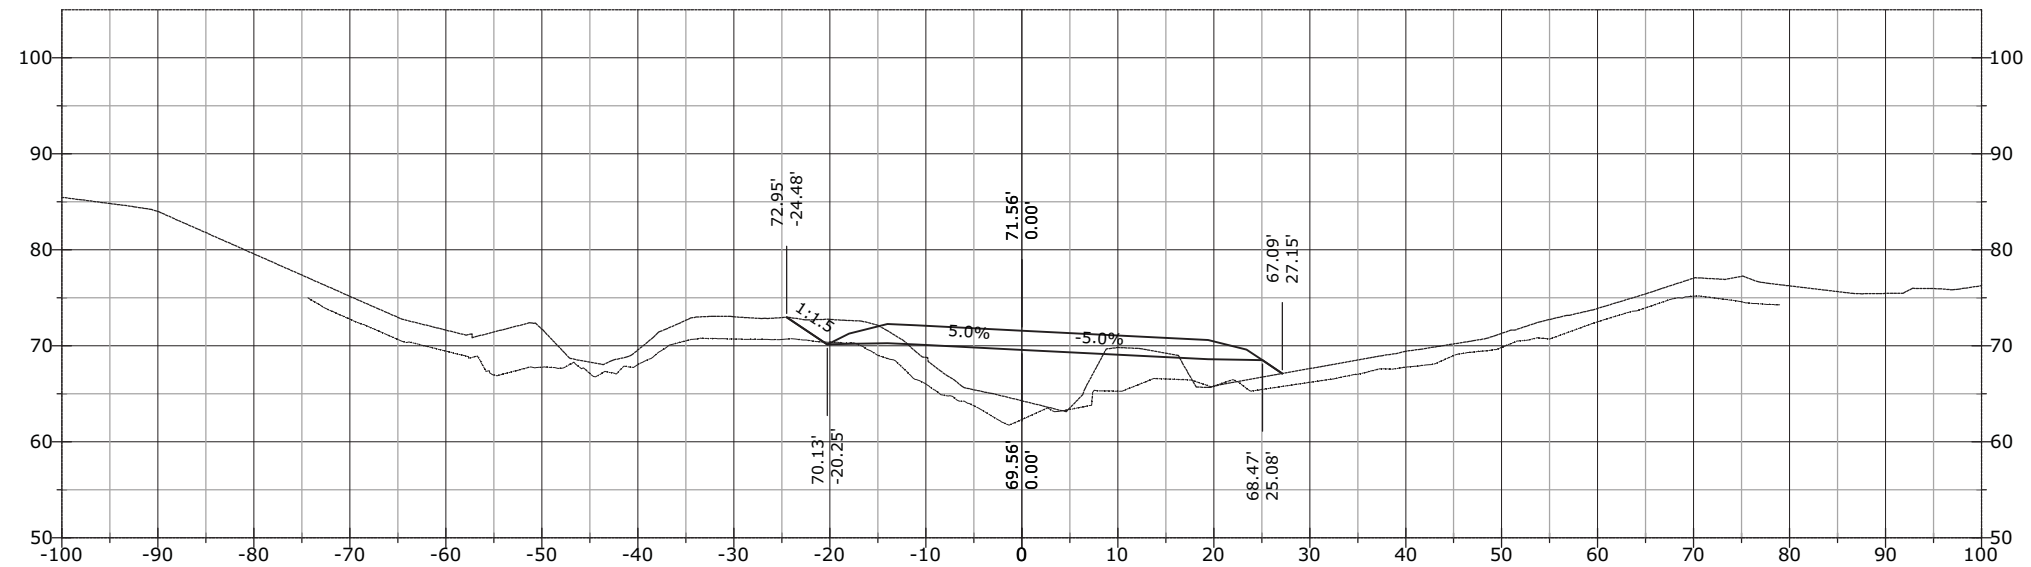


STATE	PROJECT	SHEET NUMBER
AK	AK PFH 43(10)	XS.188

865+50.00

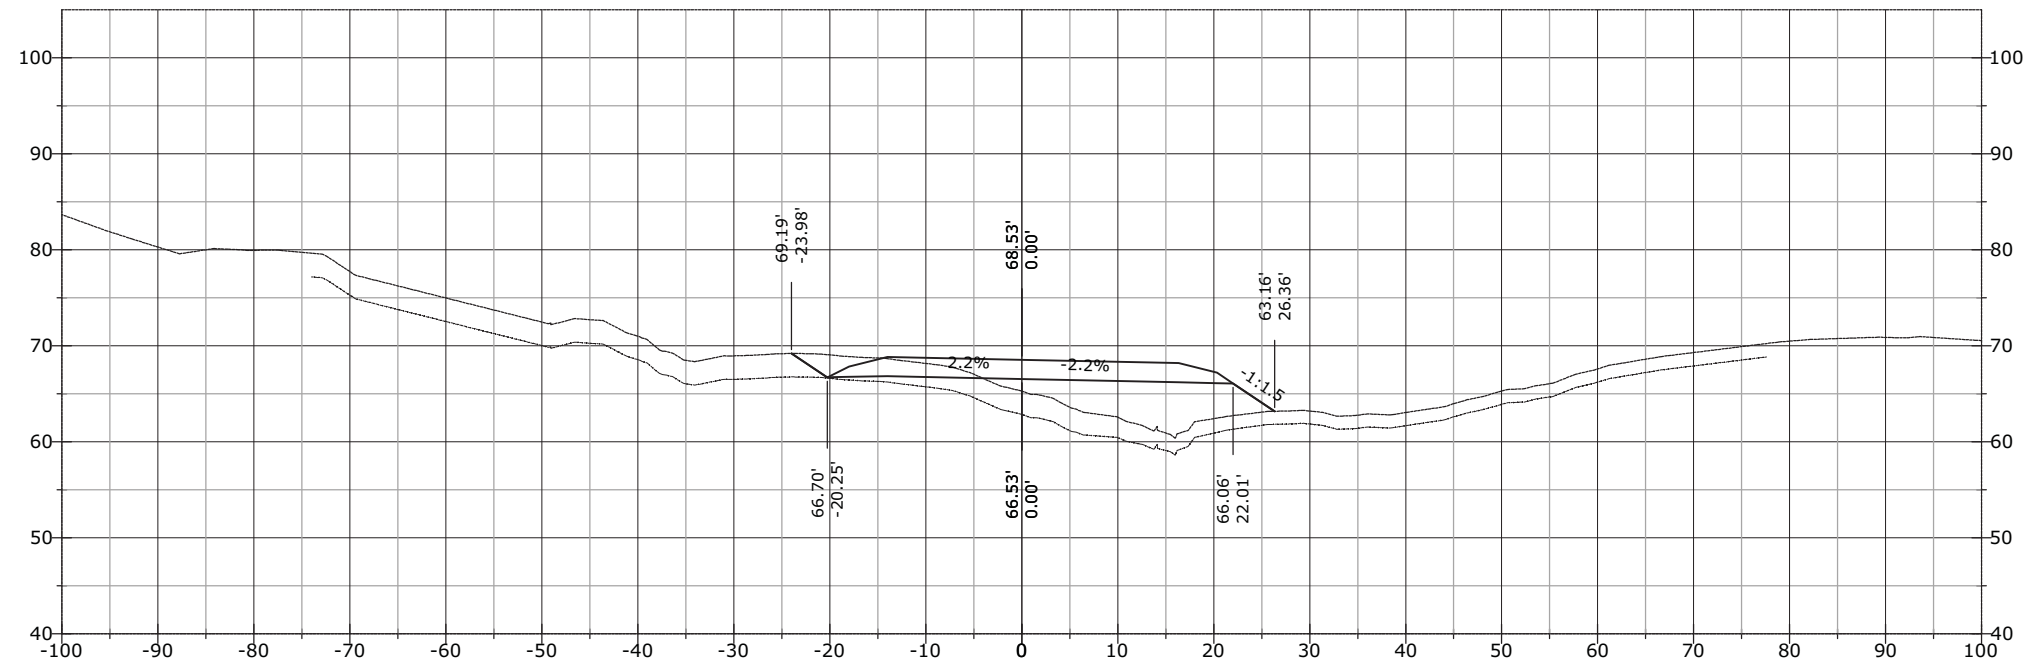


865+11.81

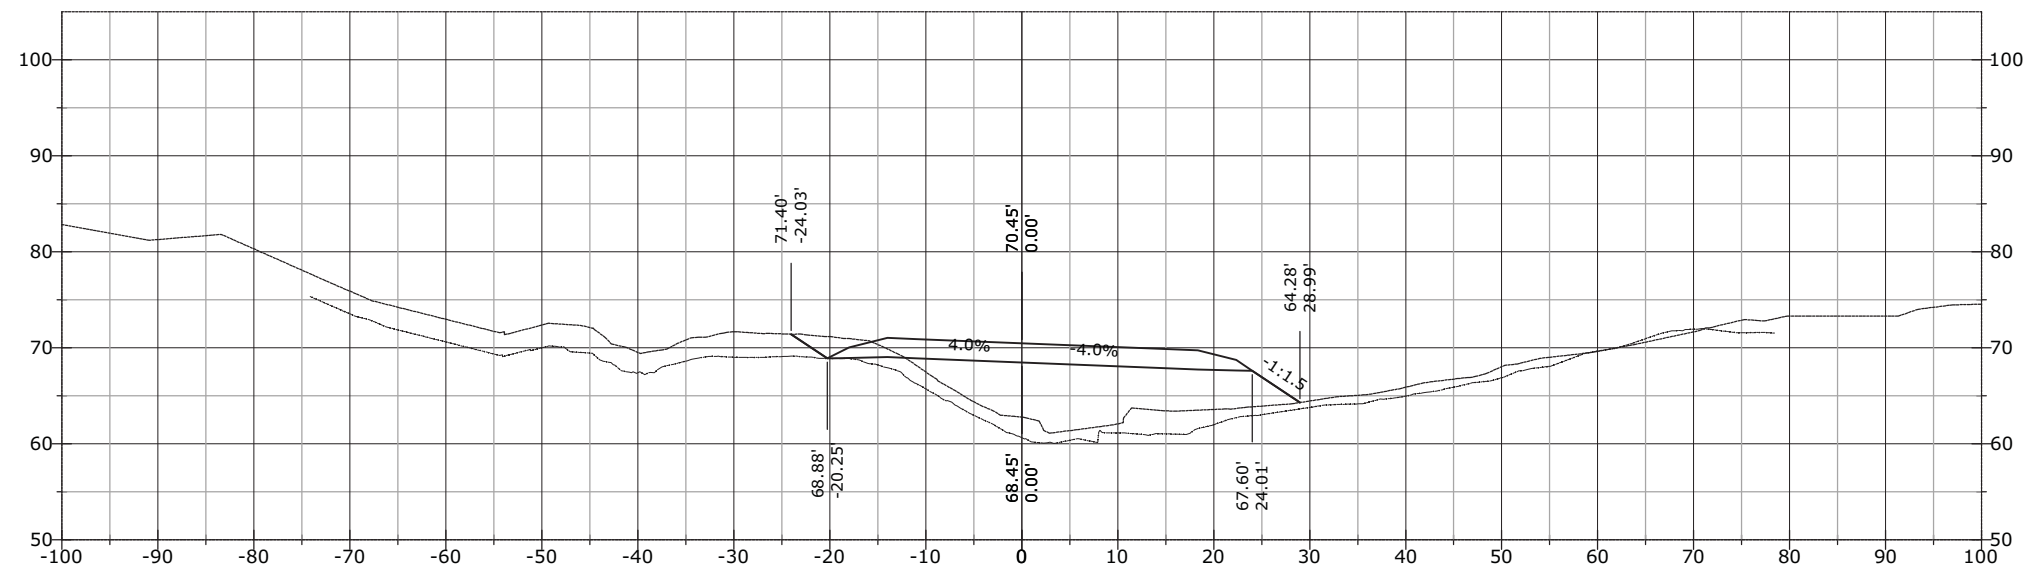


STATE	PROJECT	SHEET NUMBER
AK	AK PFH 43(10)	XS.189

865+94.56

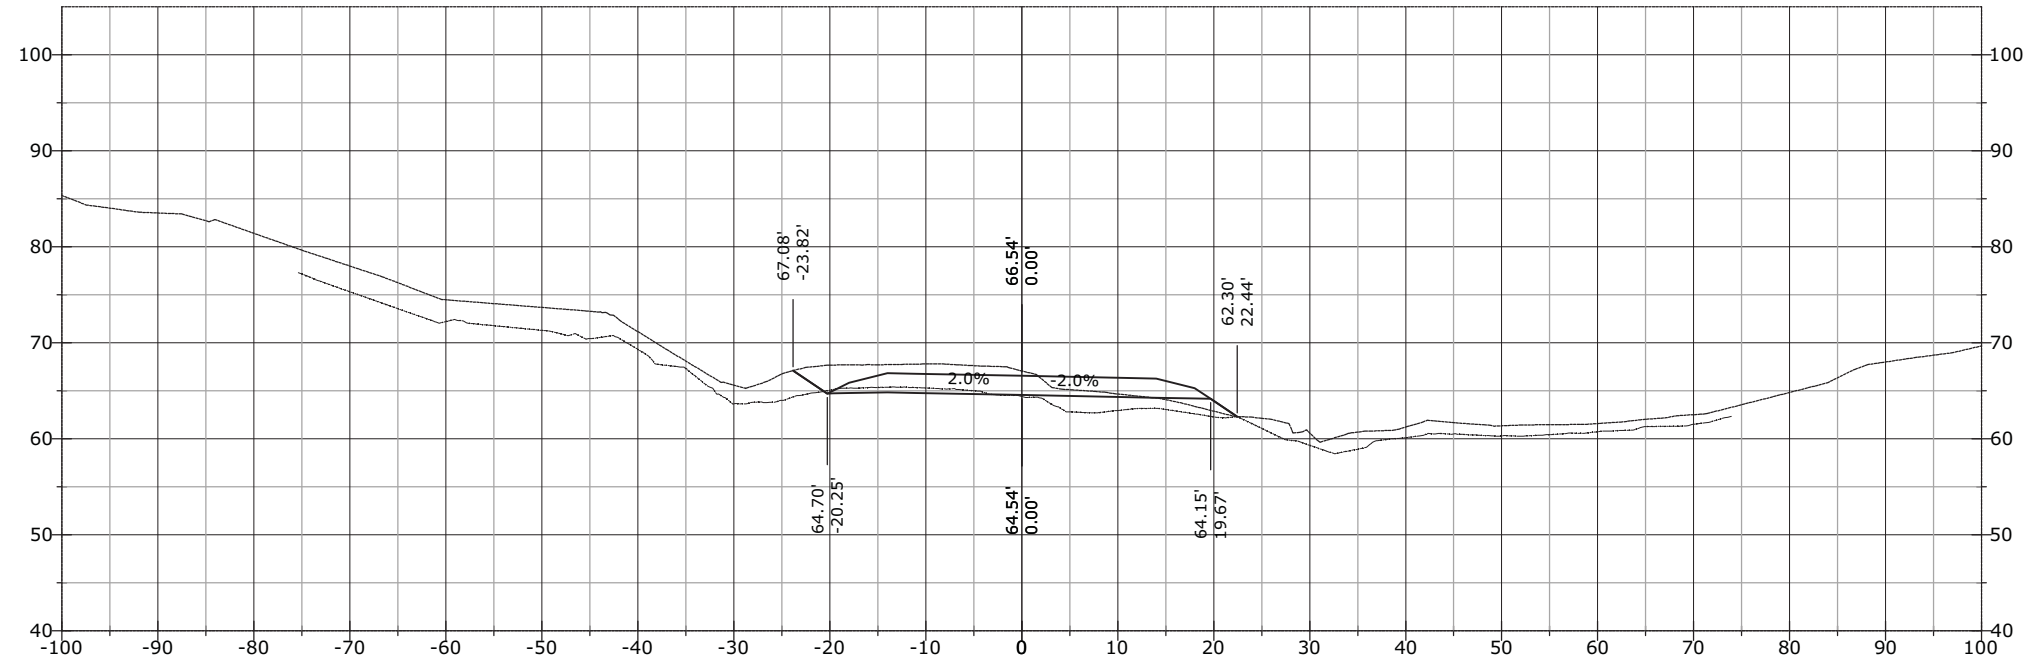


865+53.15

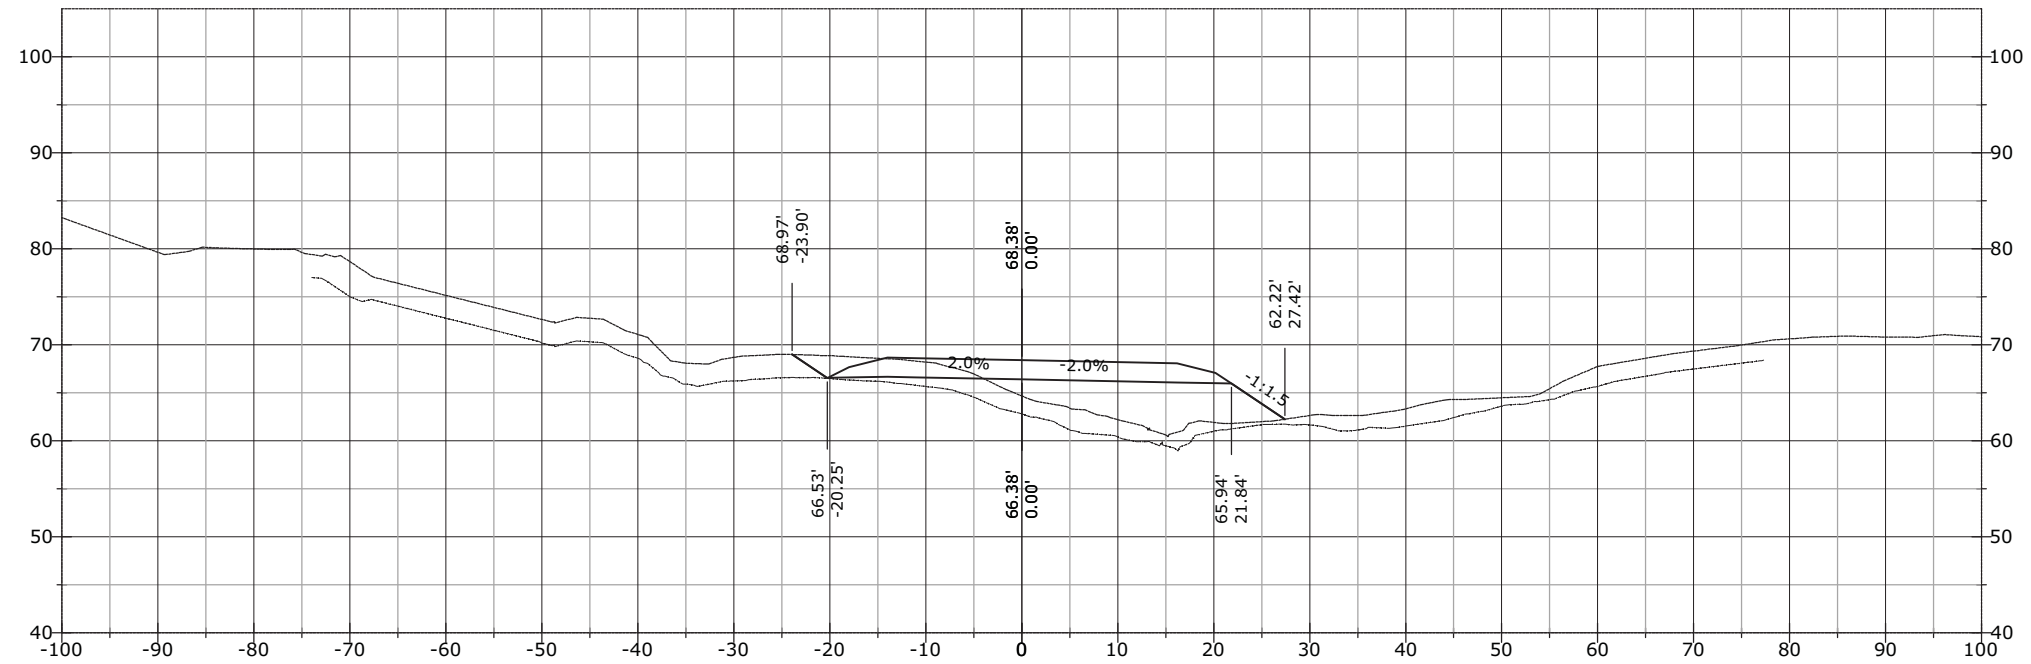


STATE	PROJECT	SHEET NUMBER
AK	AK PFH 43(10)	XS.190

866+50.00

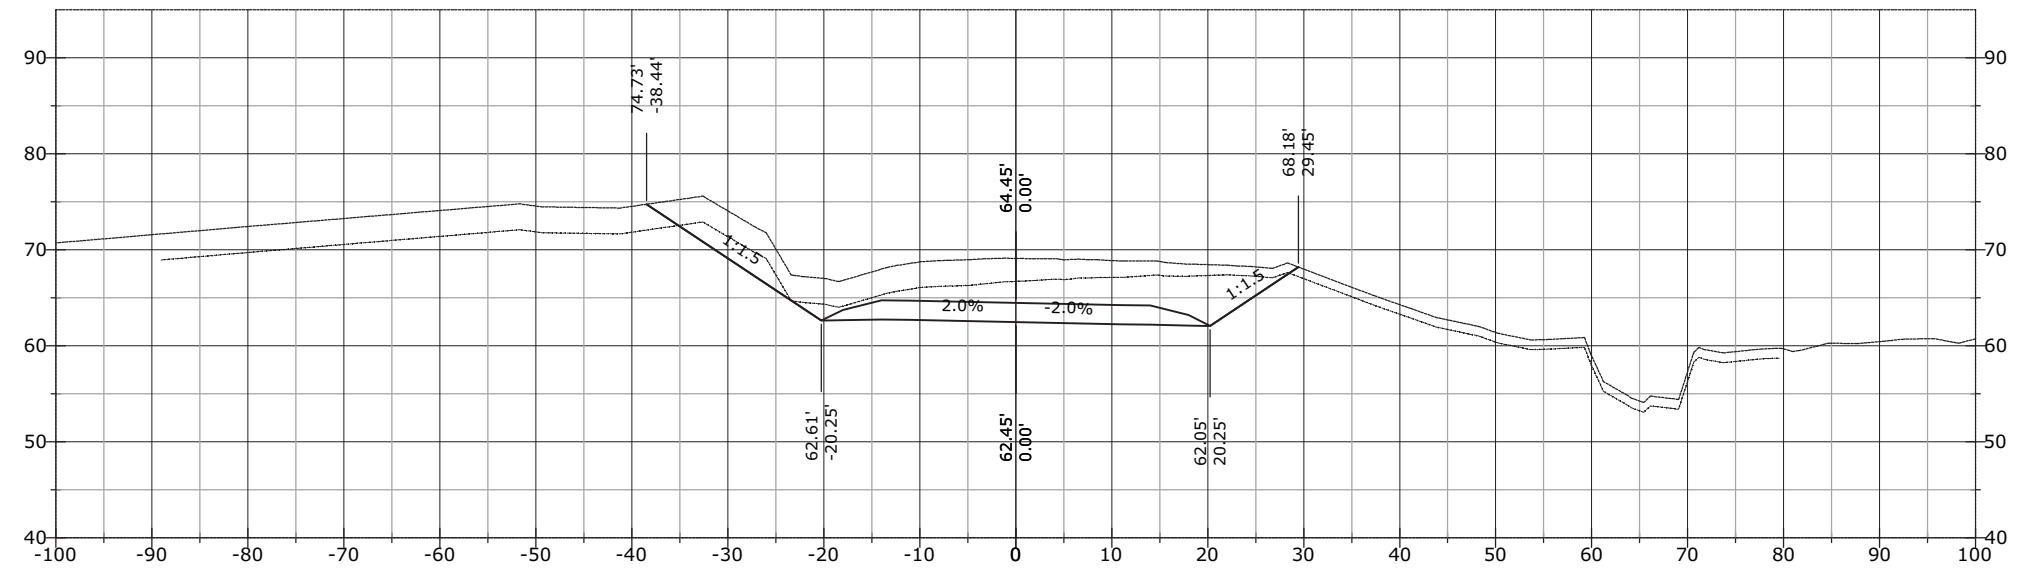


866+00.00

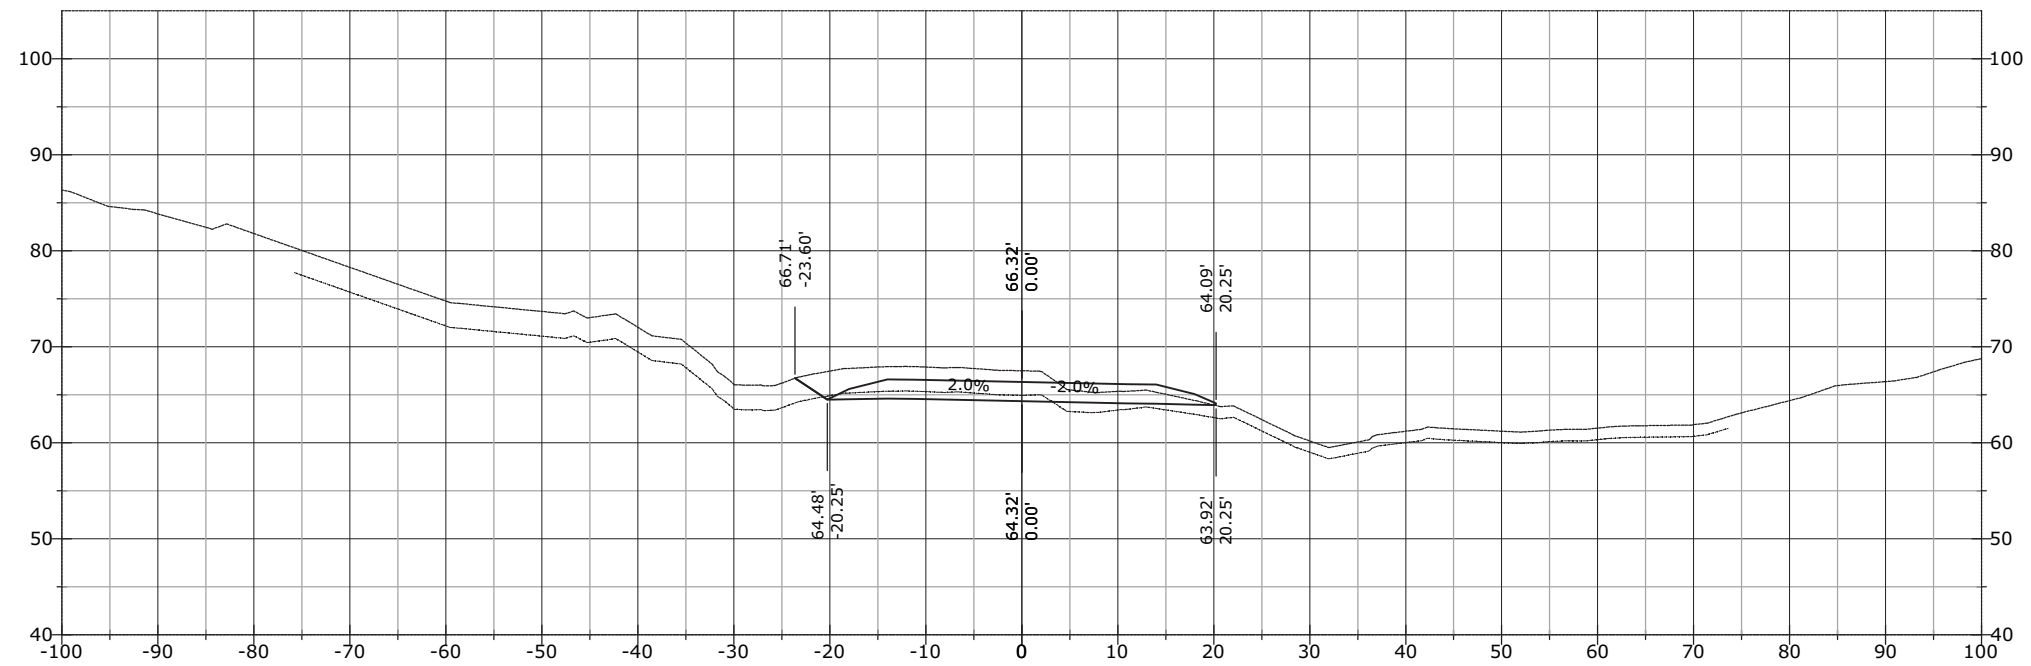


STATE	PROJECT	SHEET NUMBER
AK	AK PFH 43(10)	XS.191

867+00.00

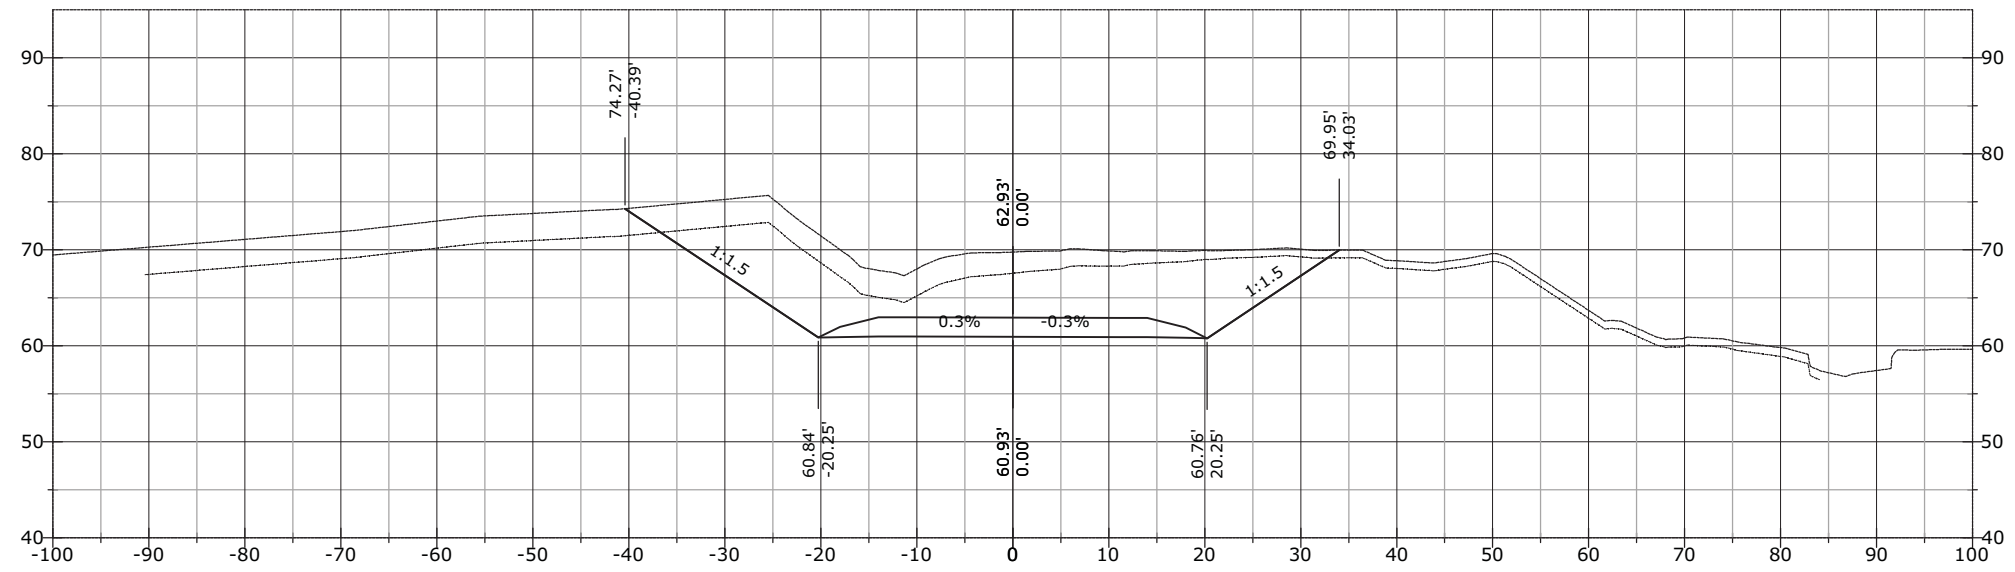


866+64.22

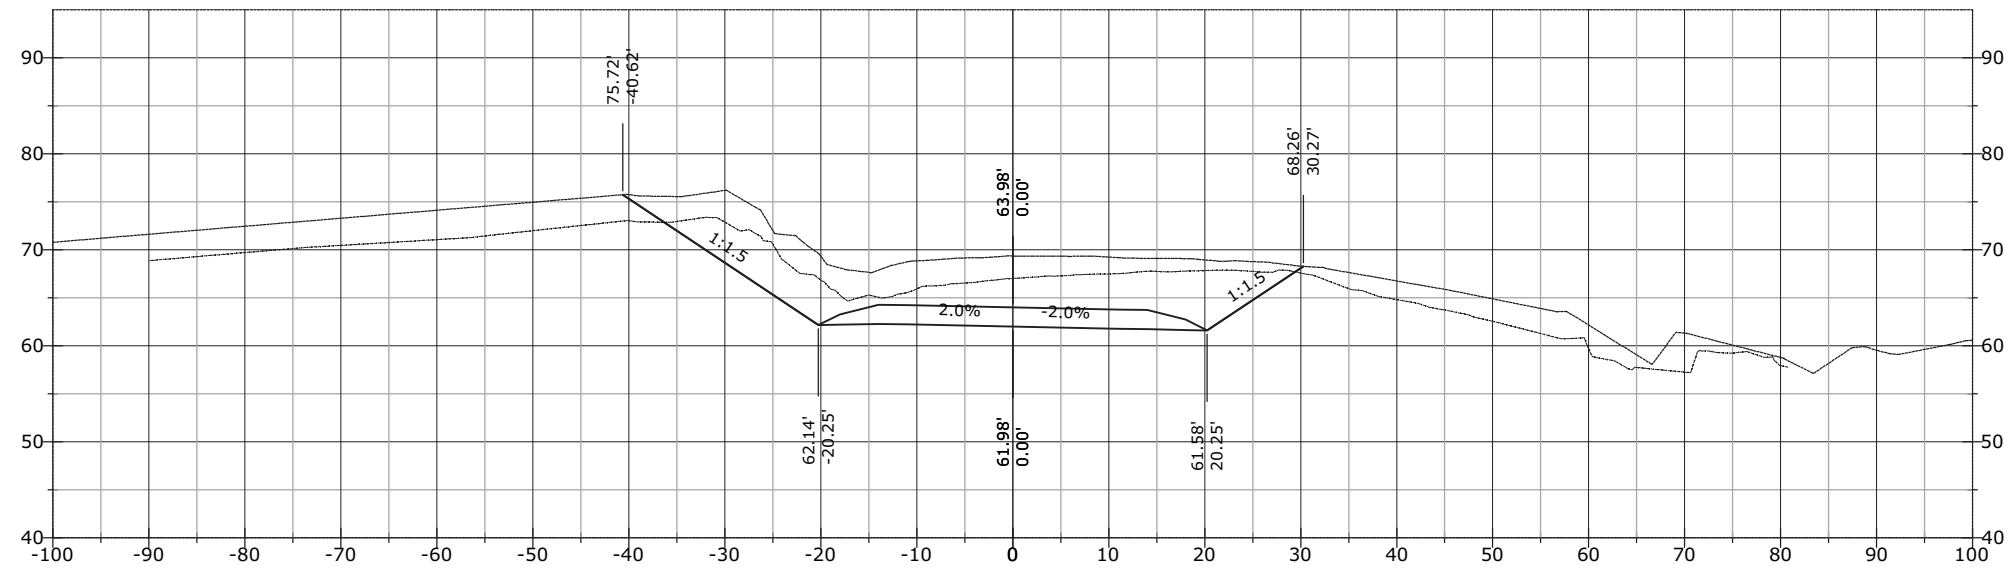


STATE	PROJECT	SHEET NUMBER
AK	AK PFH 43(10)	XS.192

867+50.00

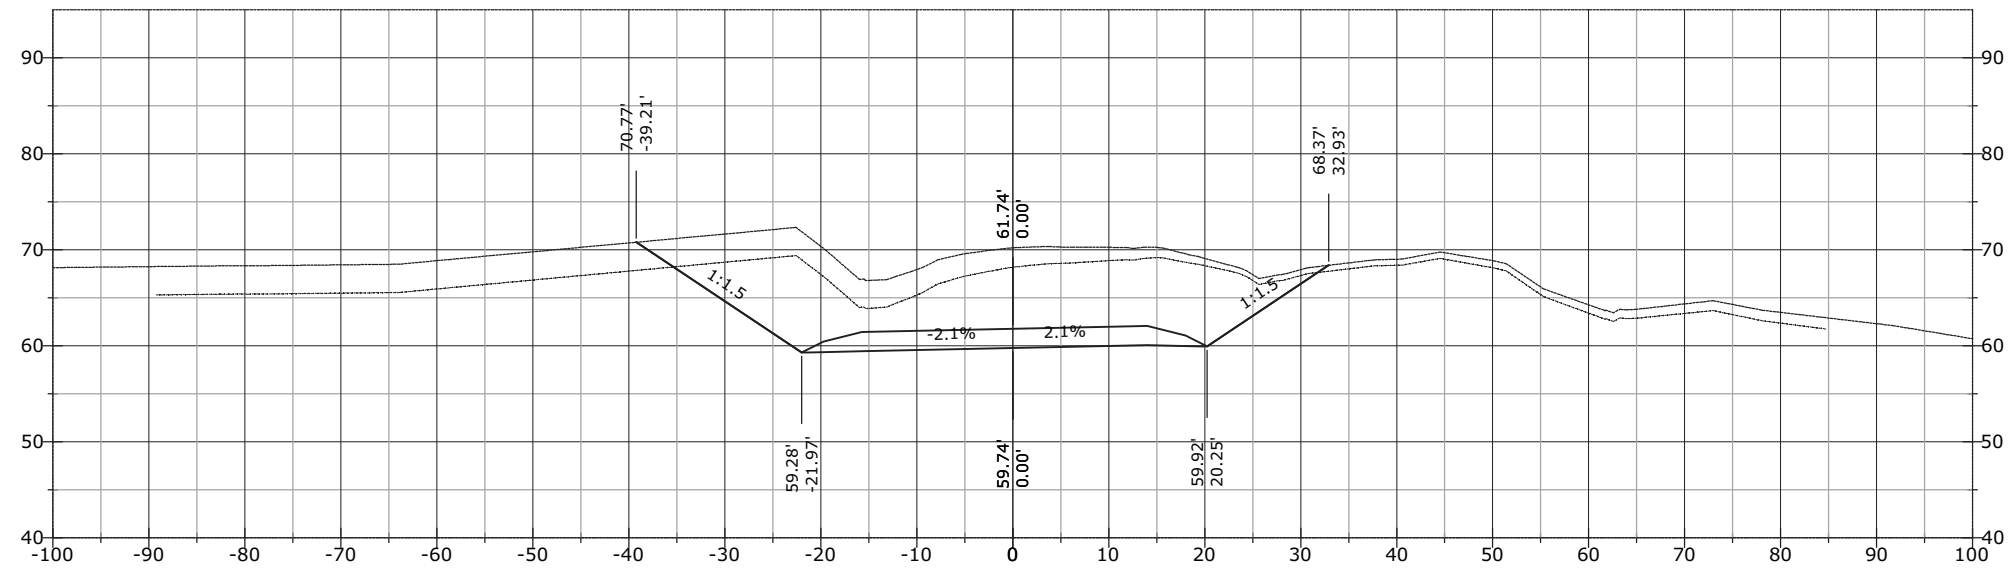


867+05.59

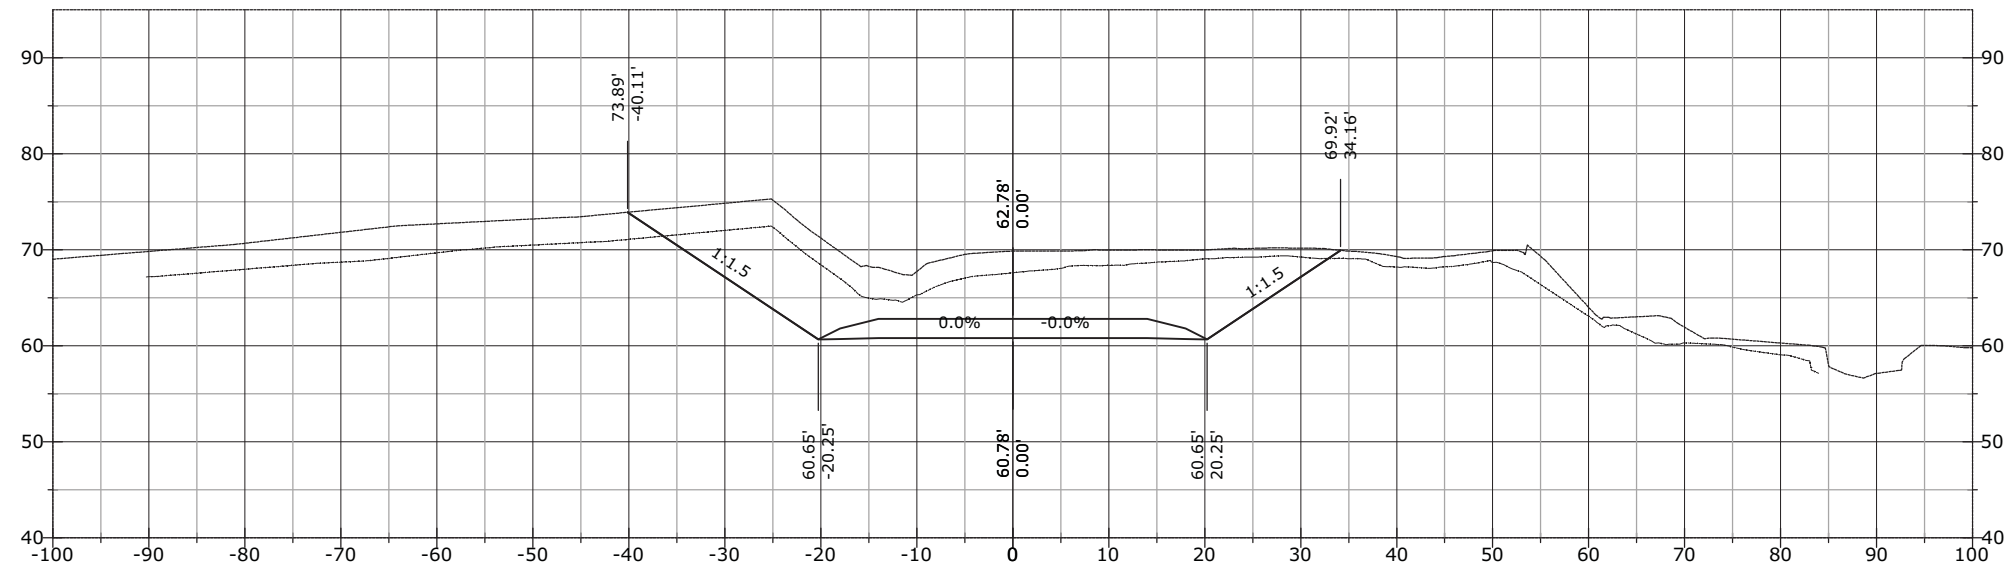


STATE	PROJECT	SHEET NUMBER
AK	AK PFH 43(10)	XS.193

867+82.99

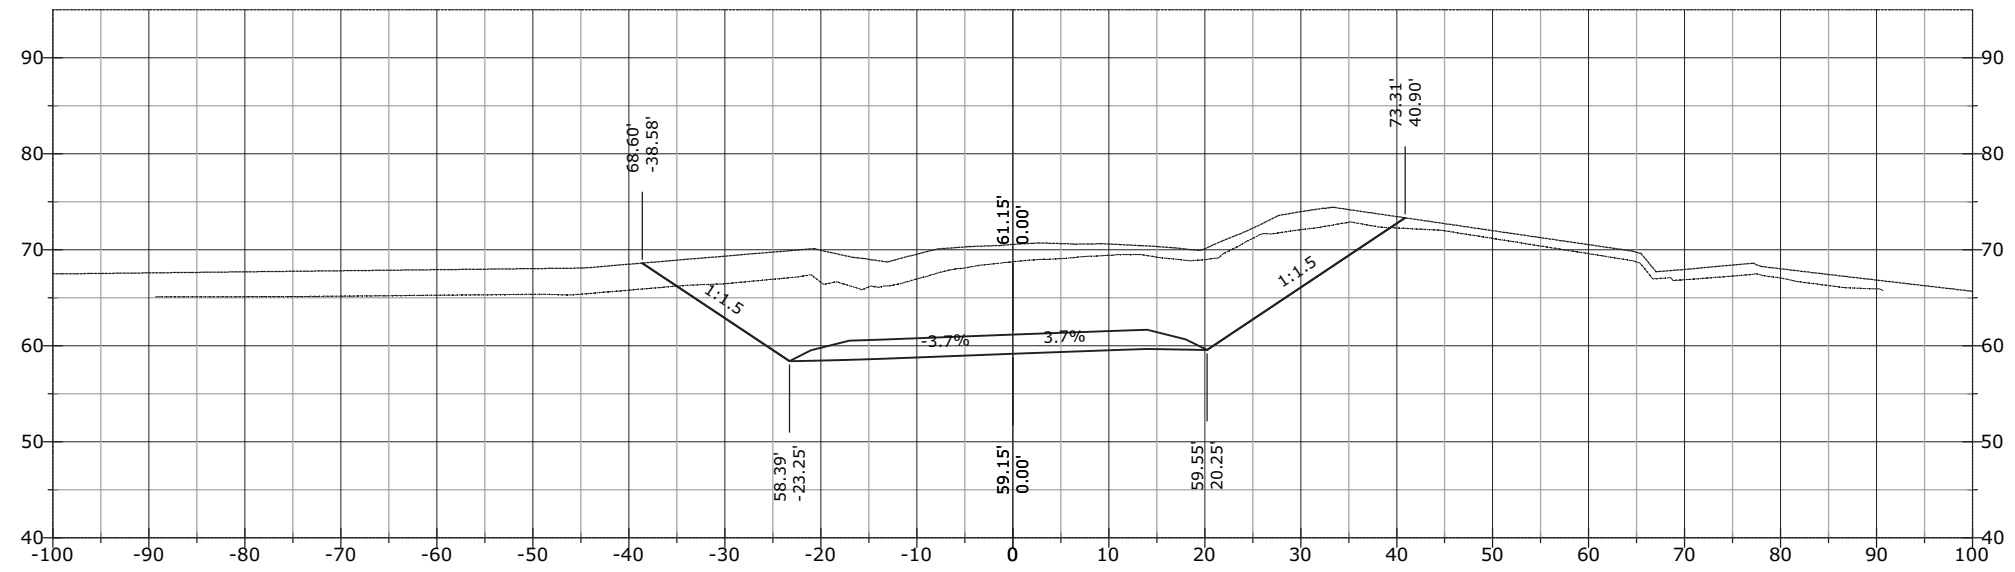


867+76.70

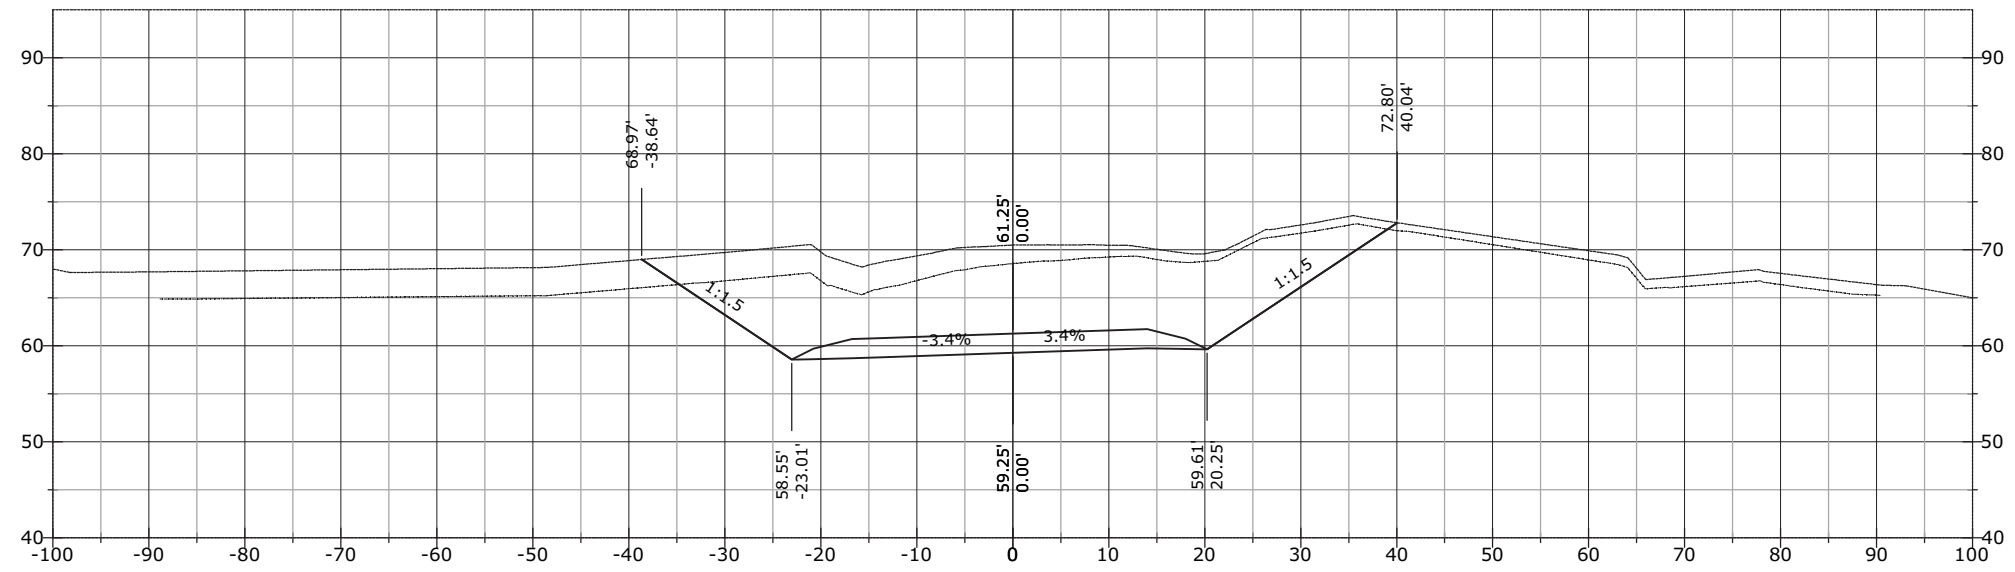


STATE	PROJECT	SHEET NUMBER
AK	AK PFH 43(10)	XS.194

868+02.20

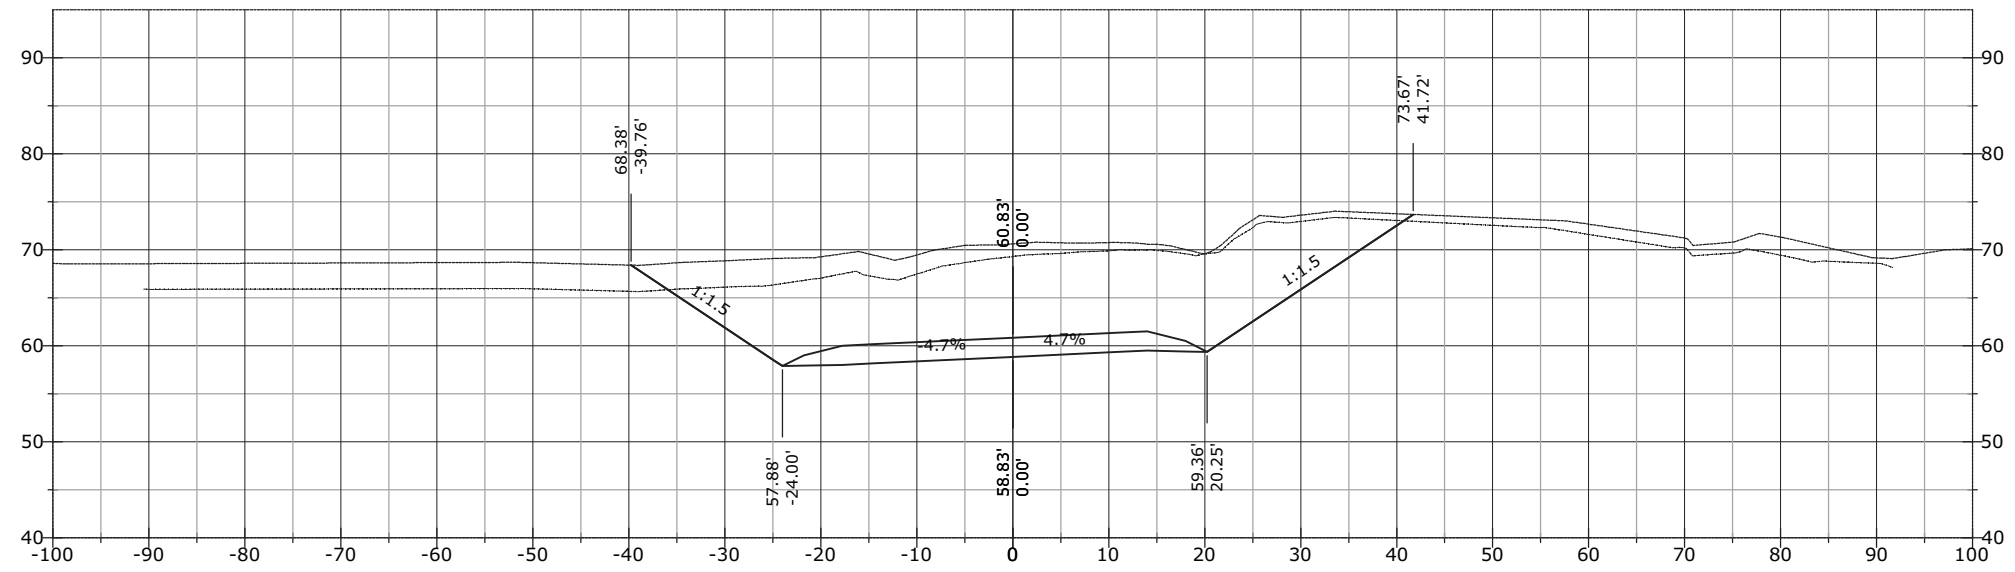


868+00.00

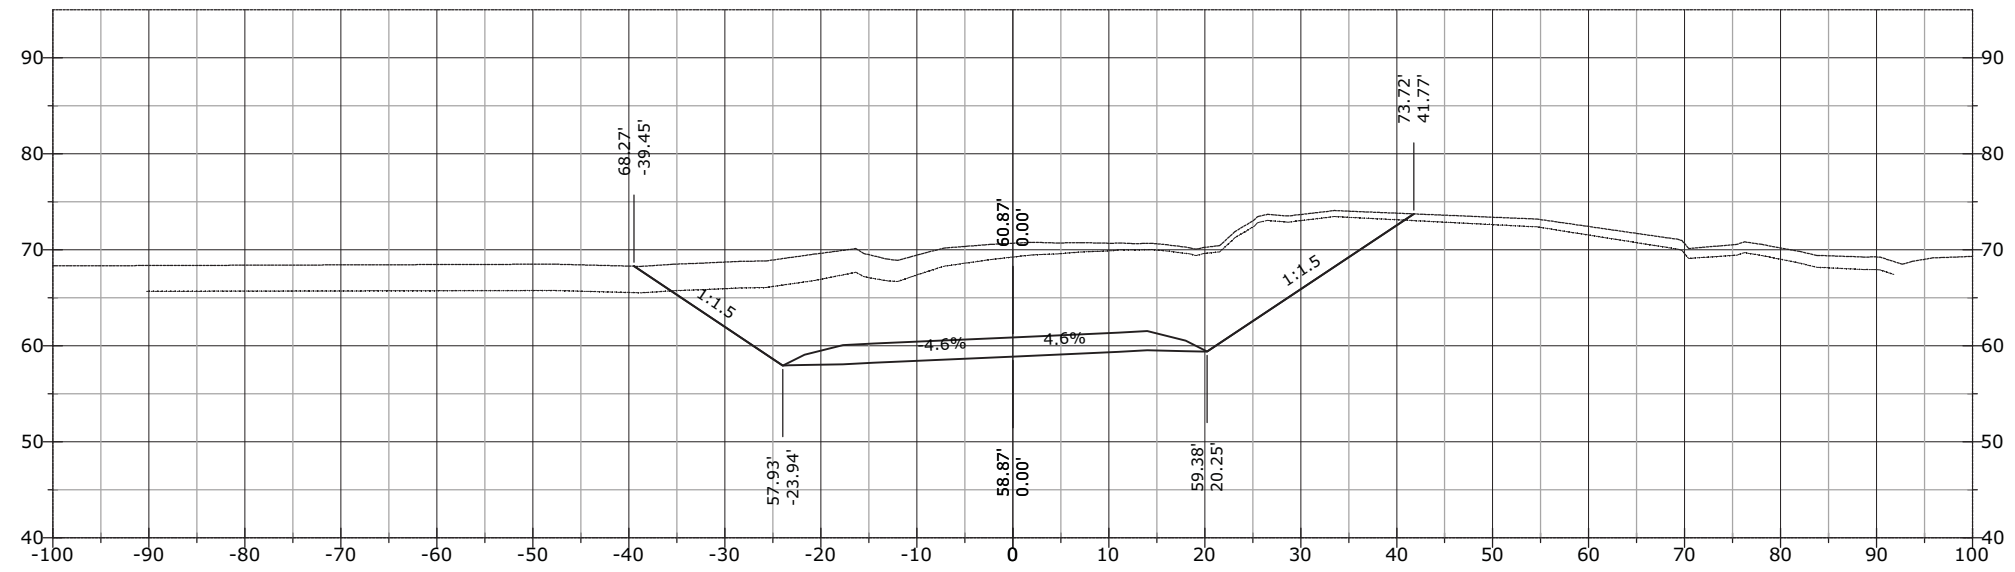


STATE	PROJECT	SHEET NUMBER
AK	AK PFH 43(10)	XS.195

868+50.00

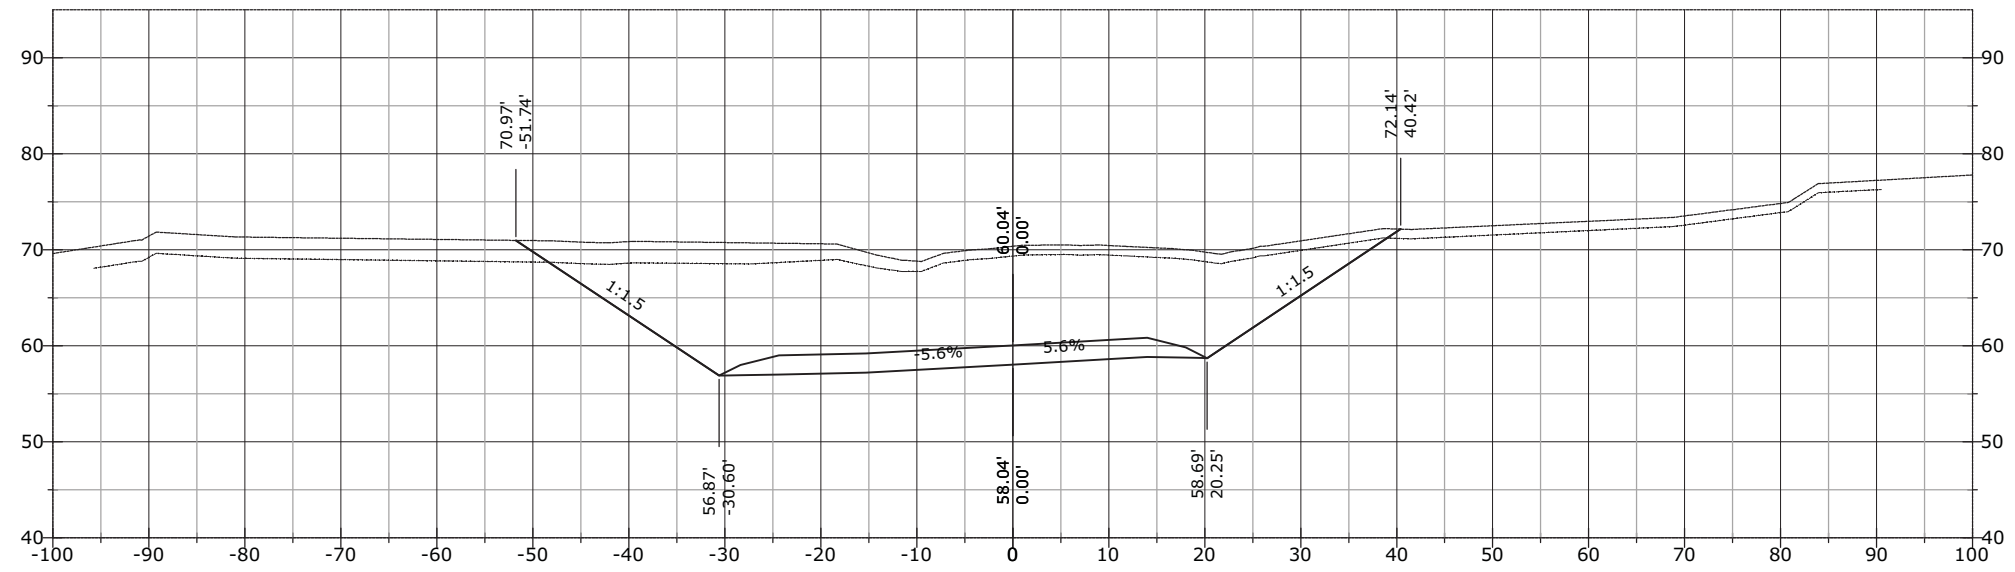


868+21.65

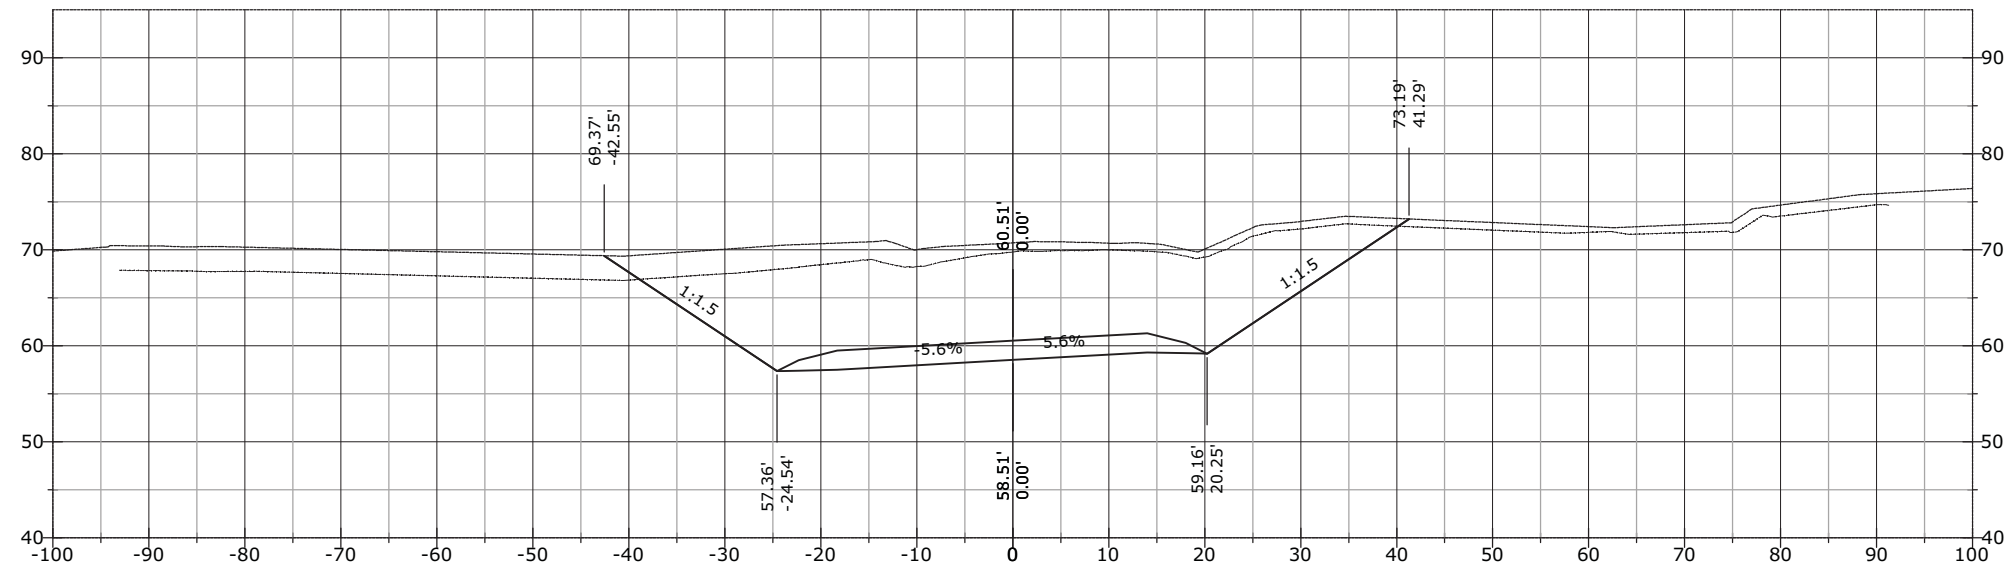


STATE	PROJECT	SHEET NUMBER
AK	AK PFH 43(10)	XS.196


869+49.44

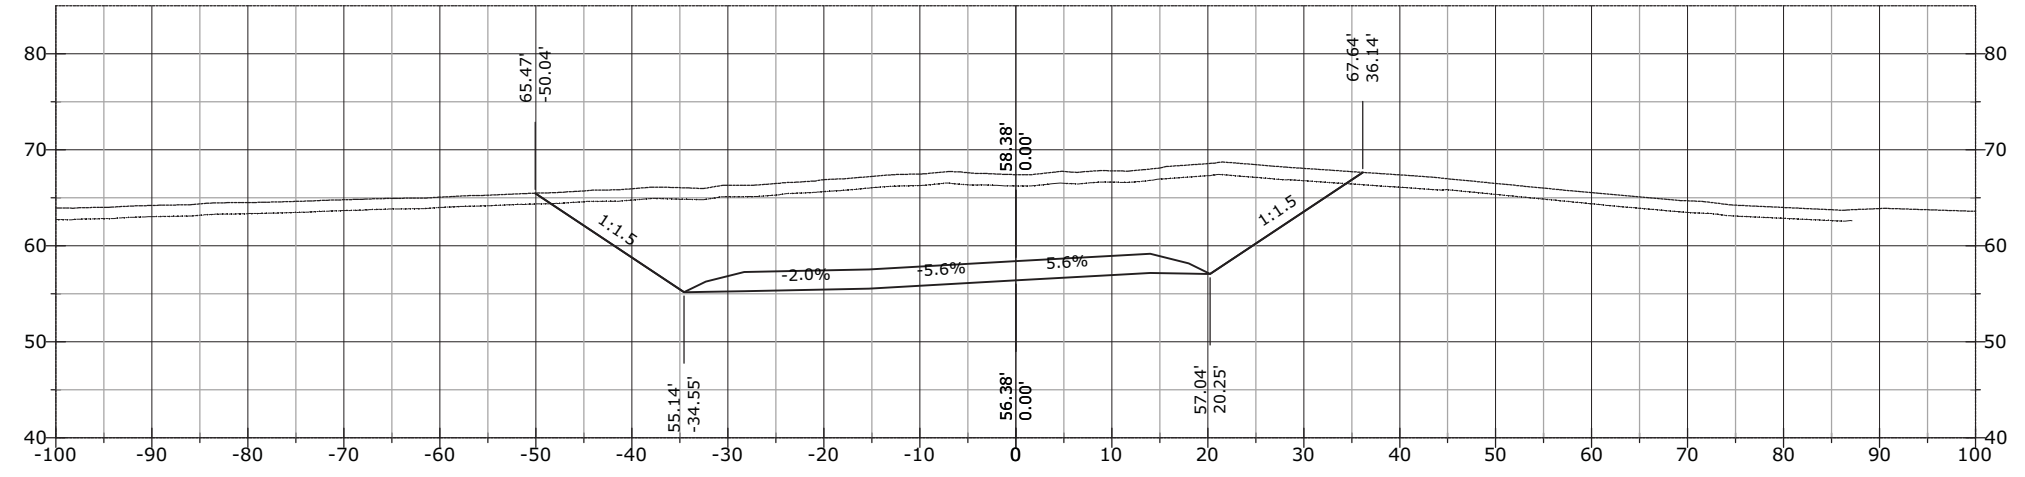

869+00.00

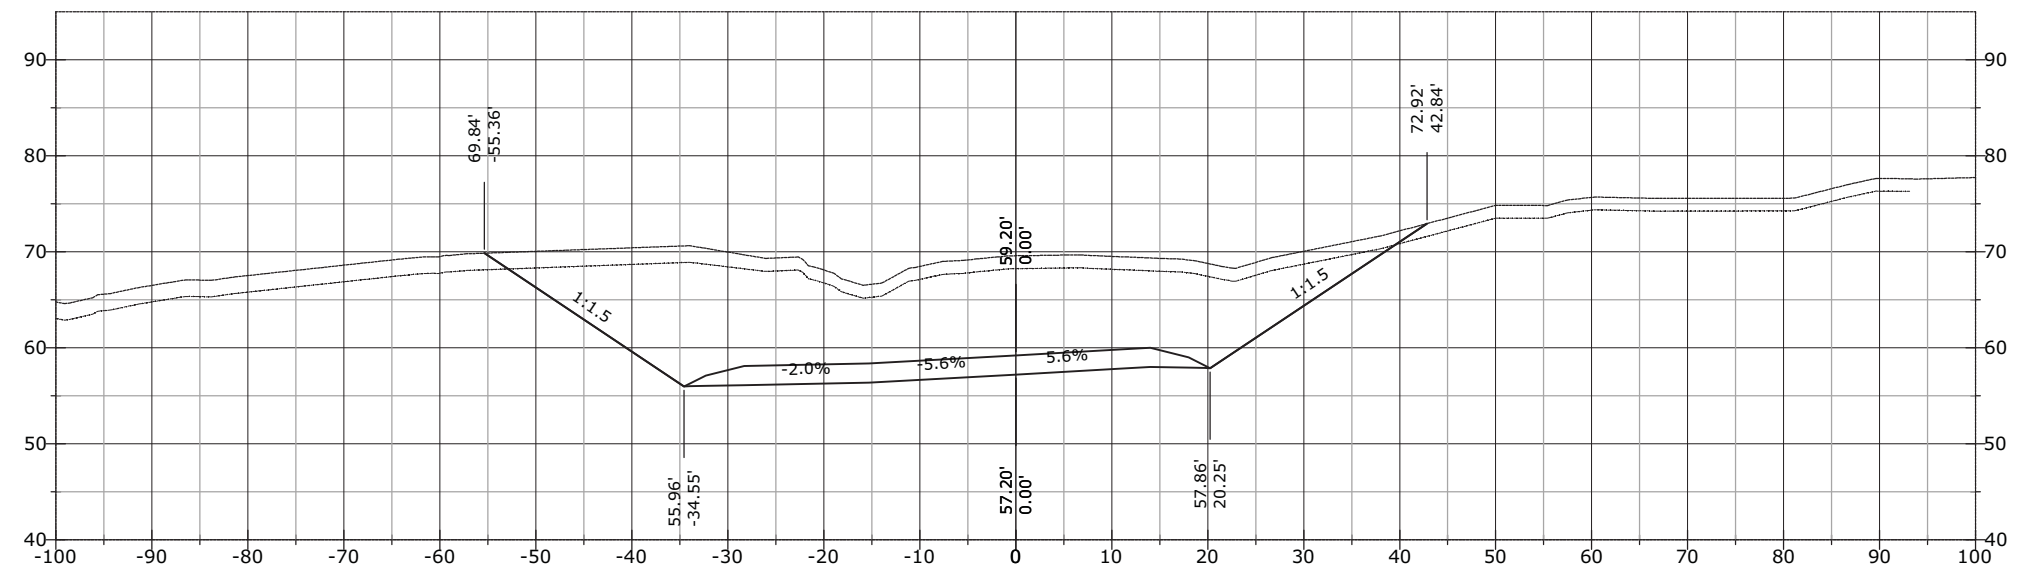


868+71.26

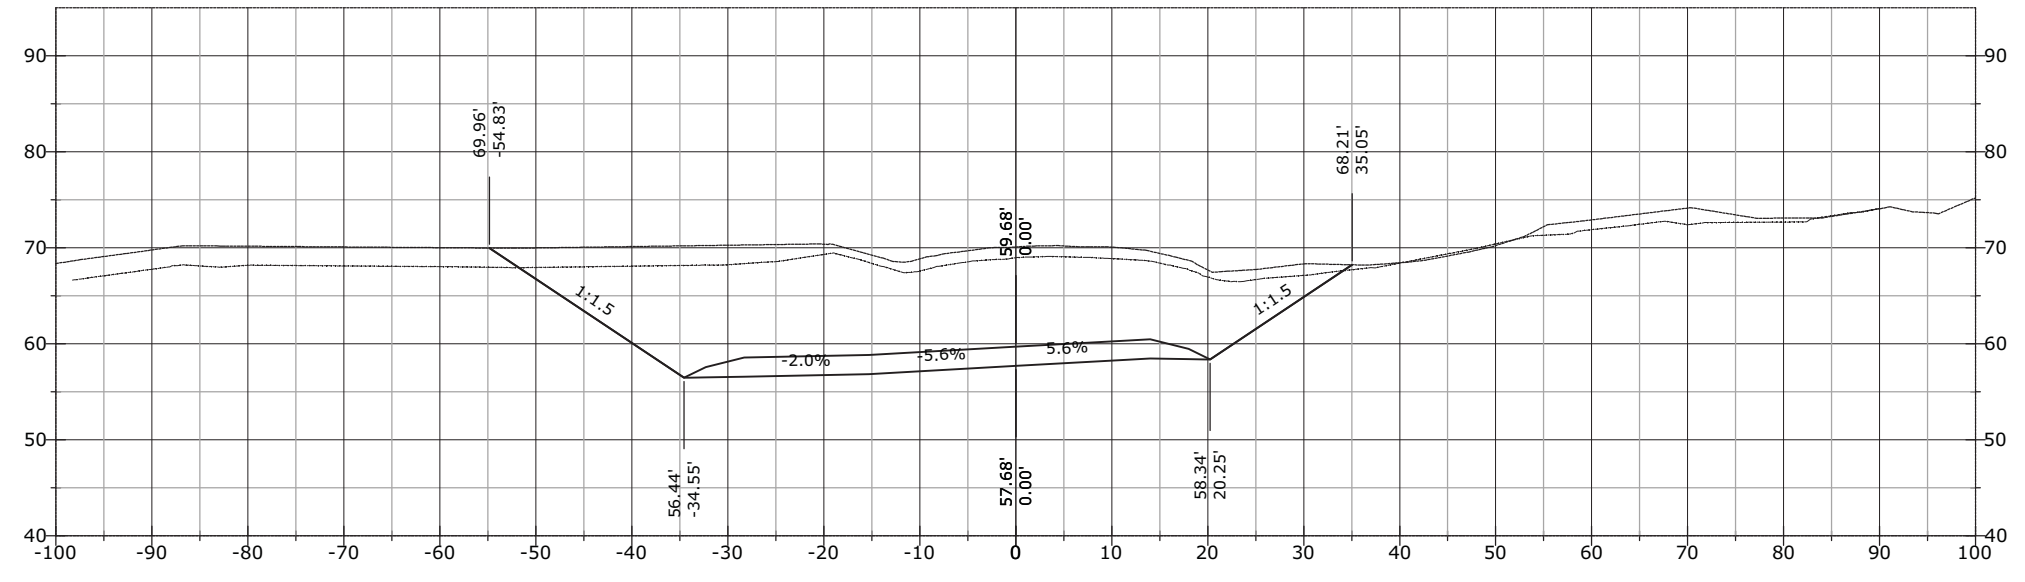


STATE	PROJECT	SHEET NUMBER
AK	AK PFH 43(10)	XS.197


870+03.77

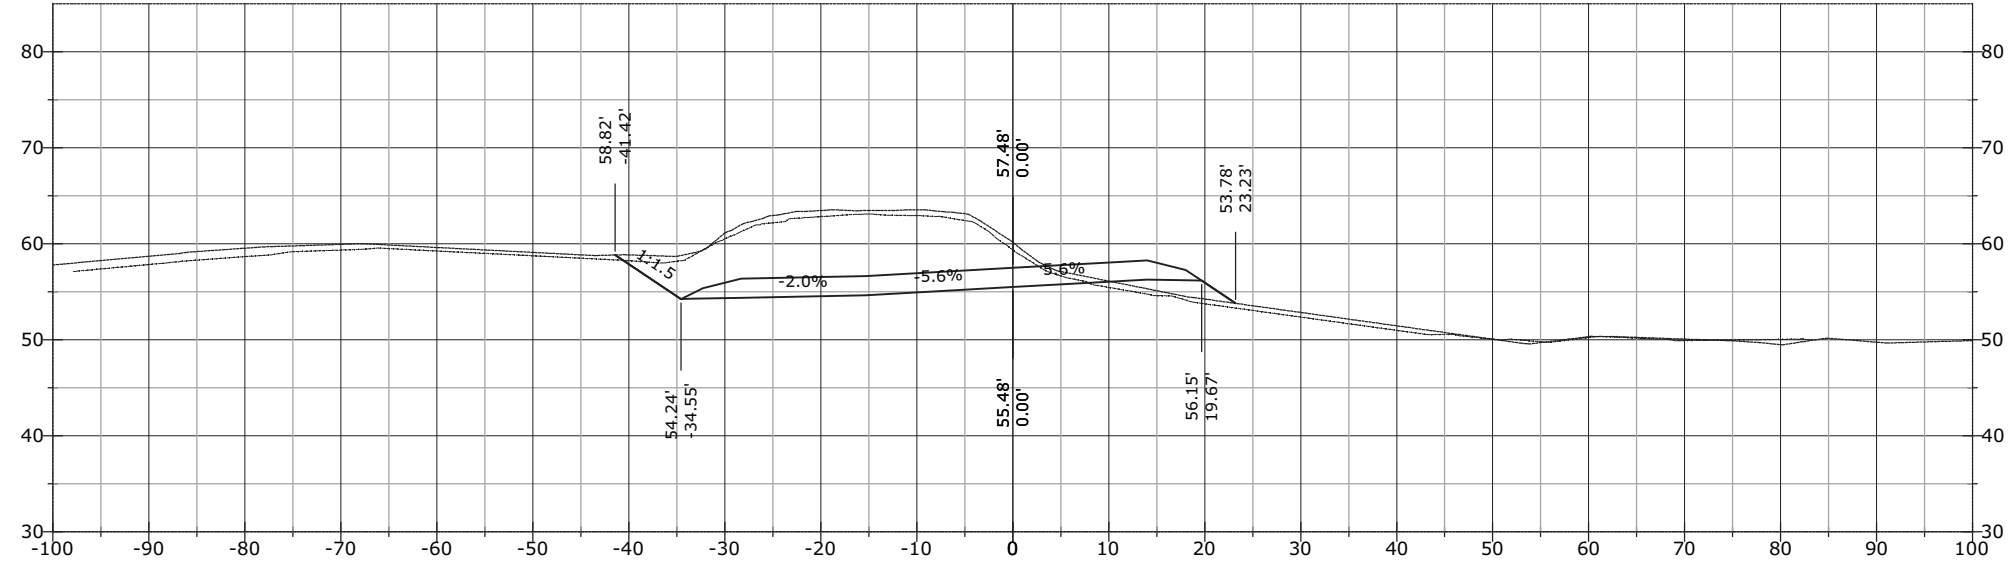

870+00.00

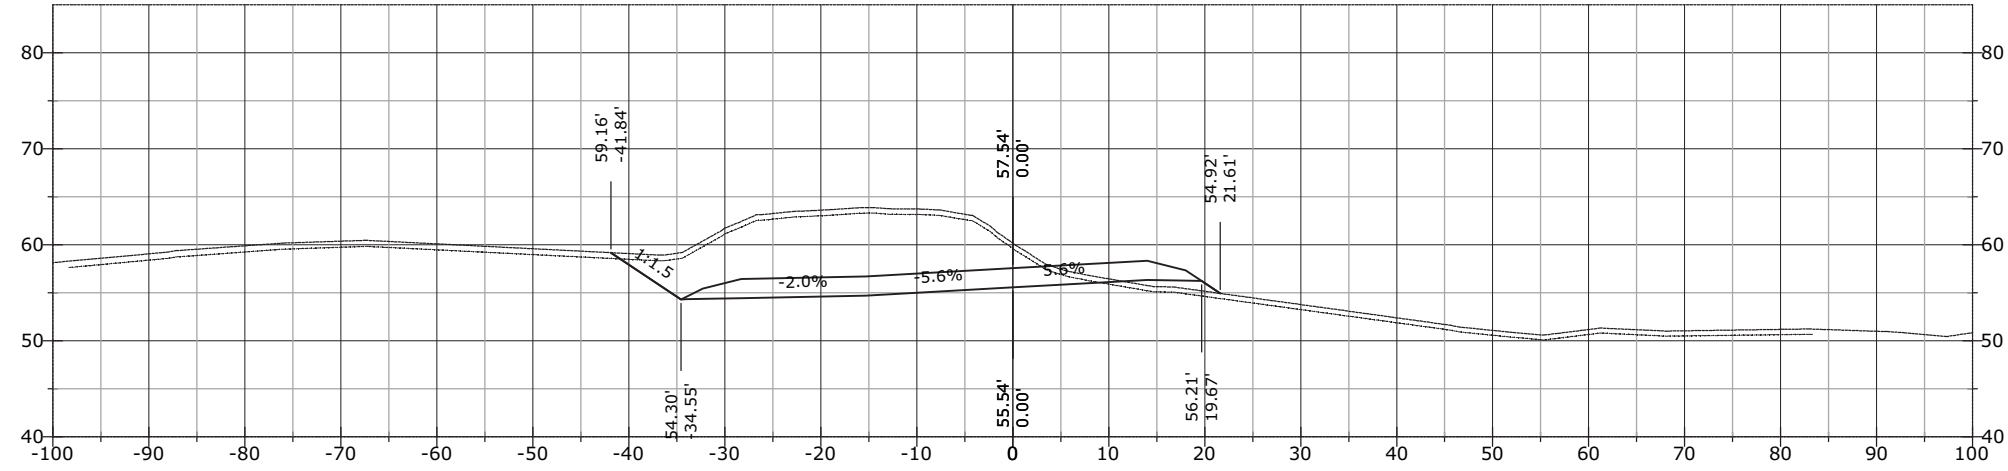


869+50.00

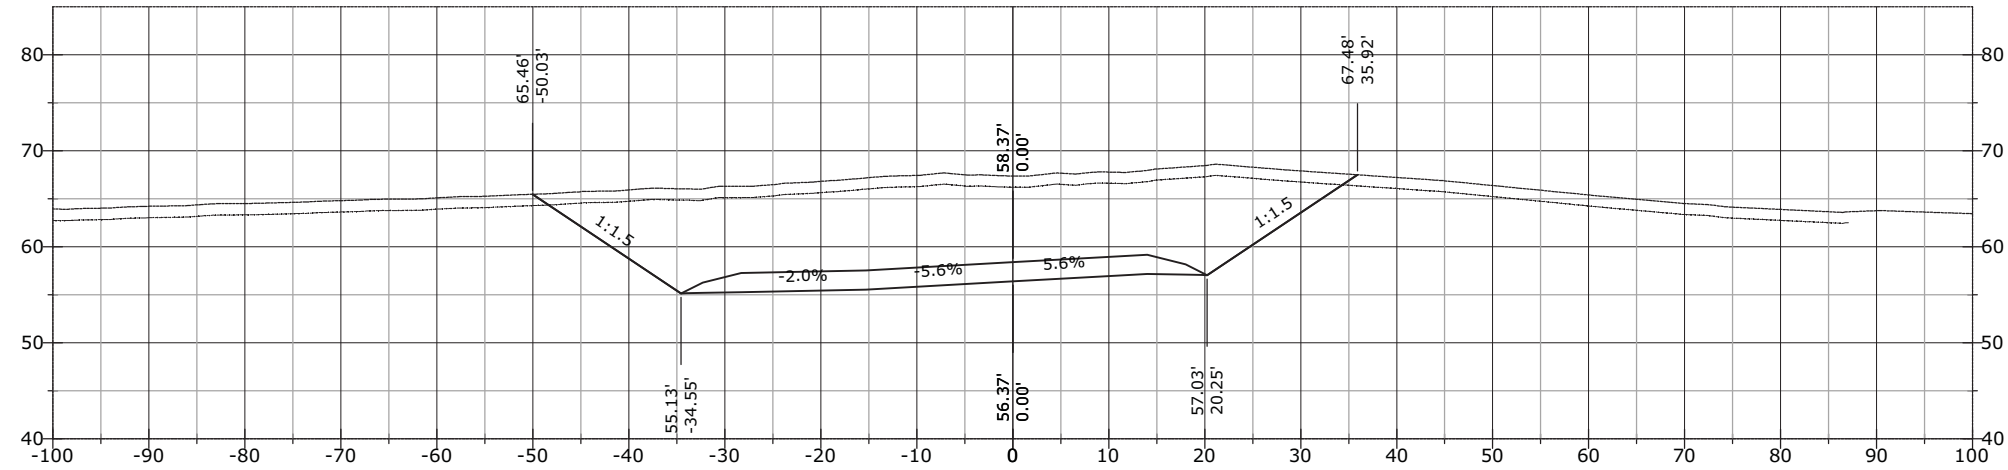


STATE	PROJECT	SHEET NUMBER
AK	AK PFH 43(10)	XS.198


870+77.24

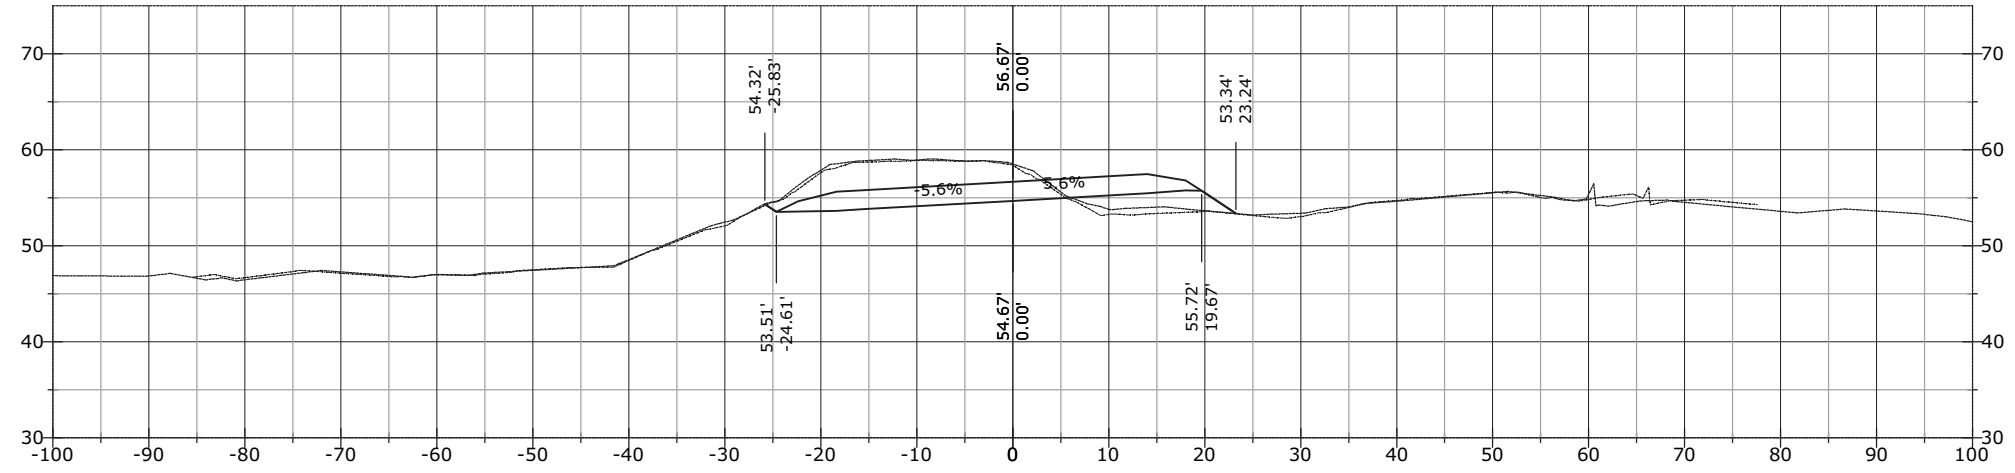

870+50.00

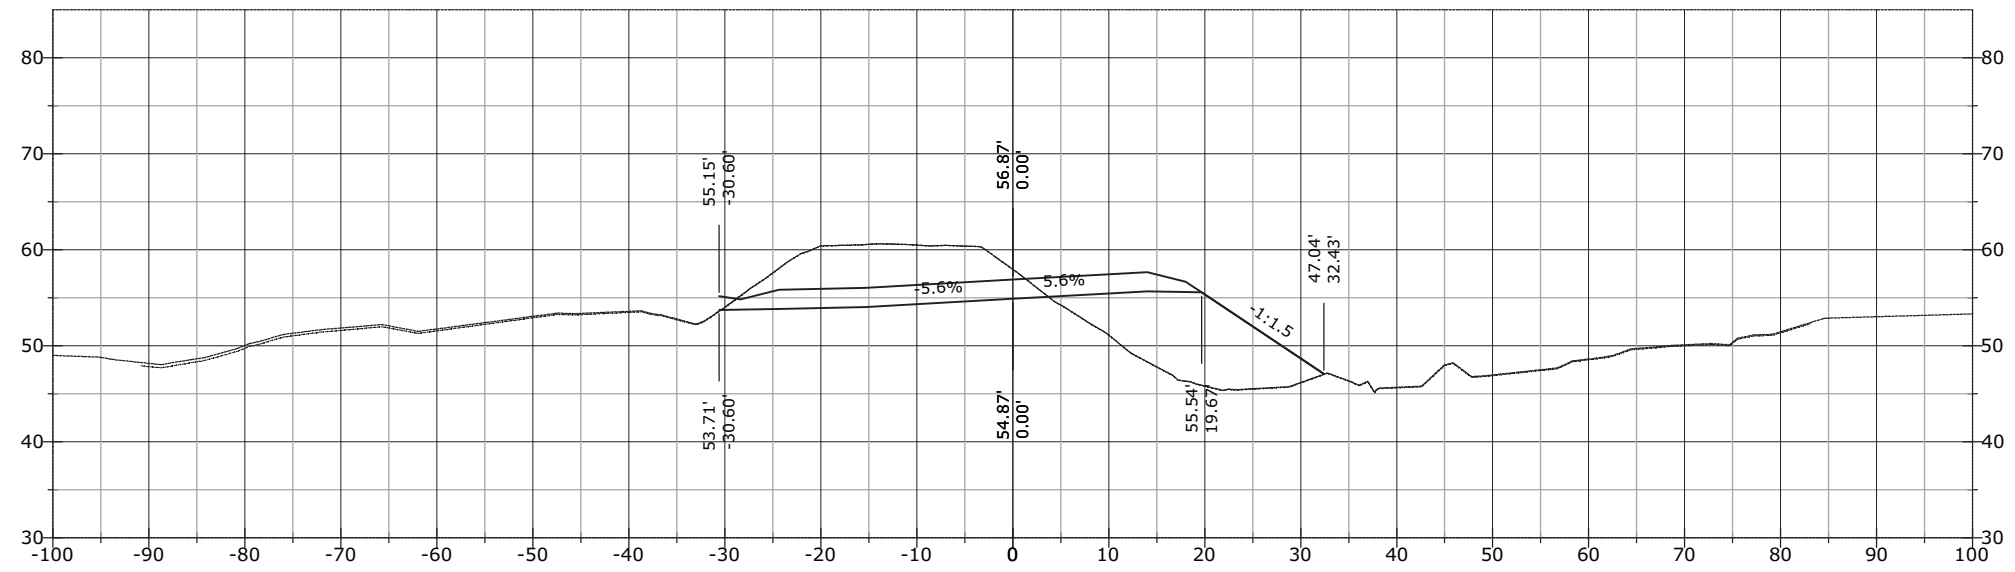


870+28.74

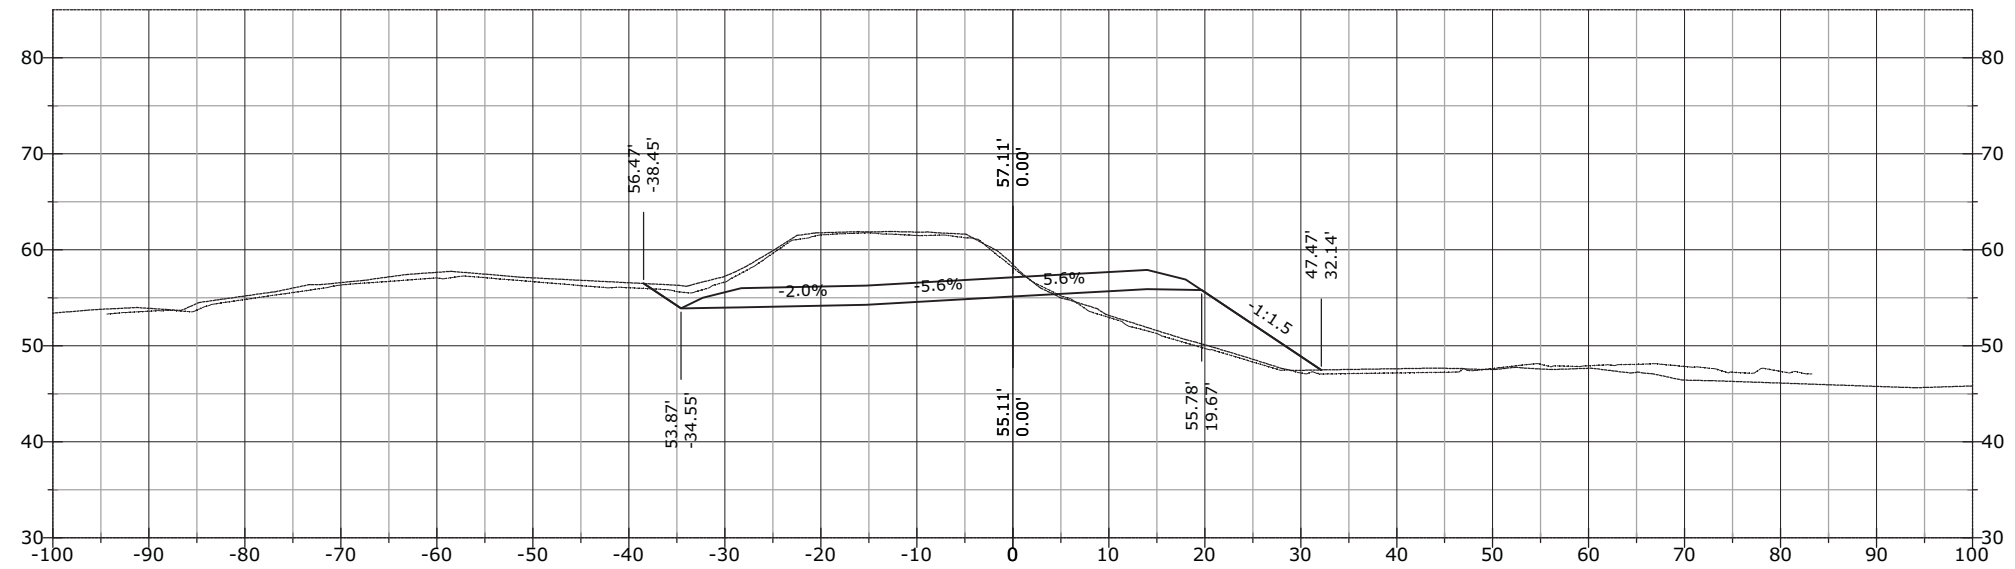


STATE	PROJECT	SHEET NUMBER
AK	AK PFH 43(10)	XS.199


871+15.90

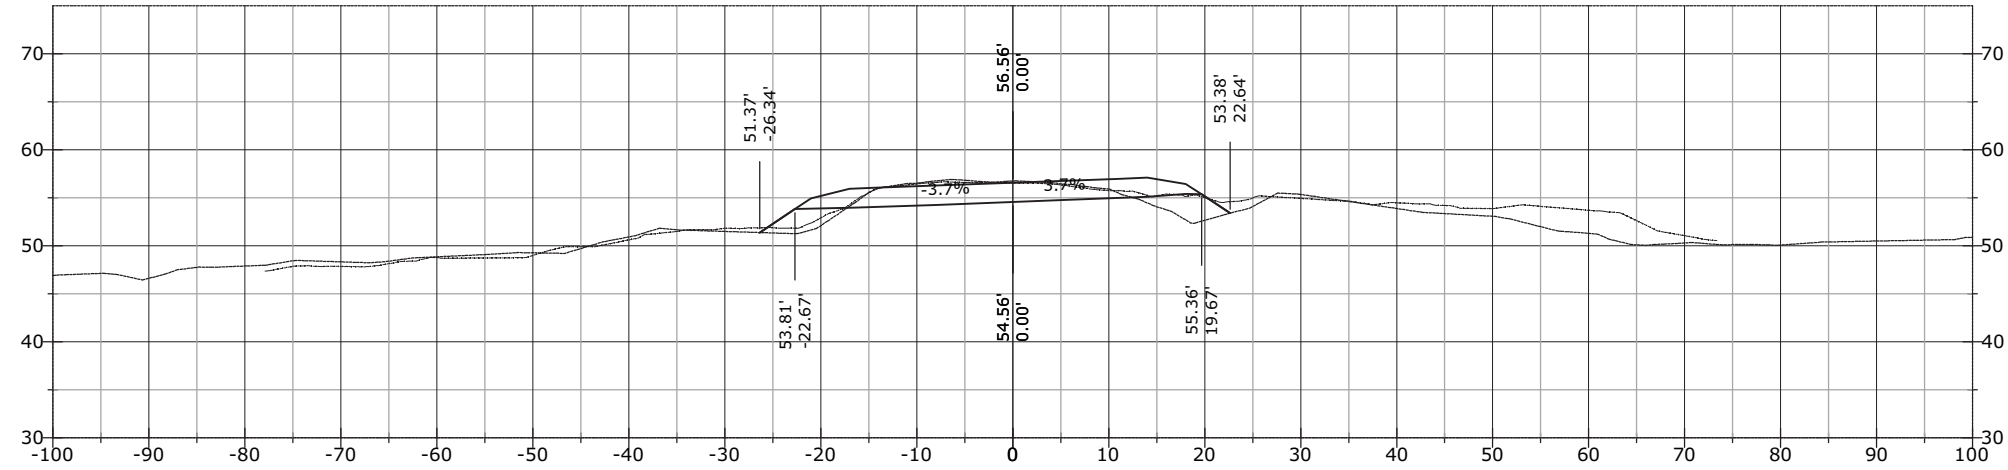

871+00.00

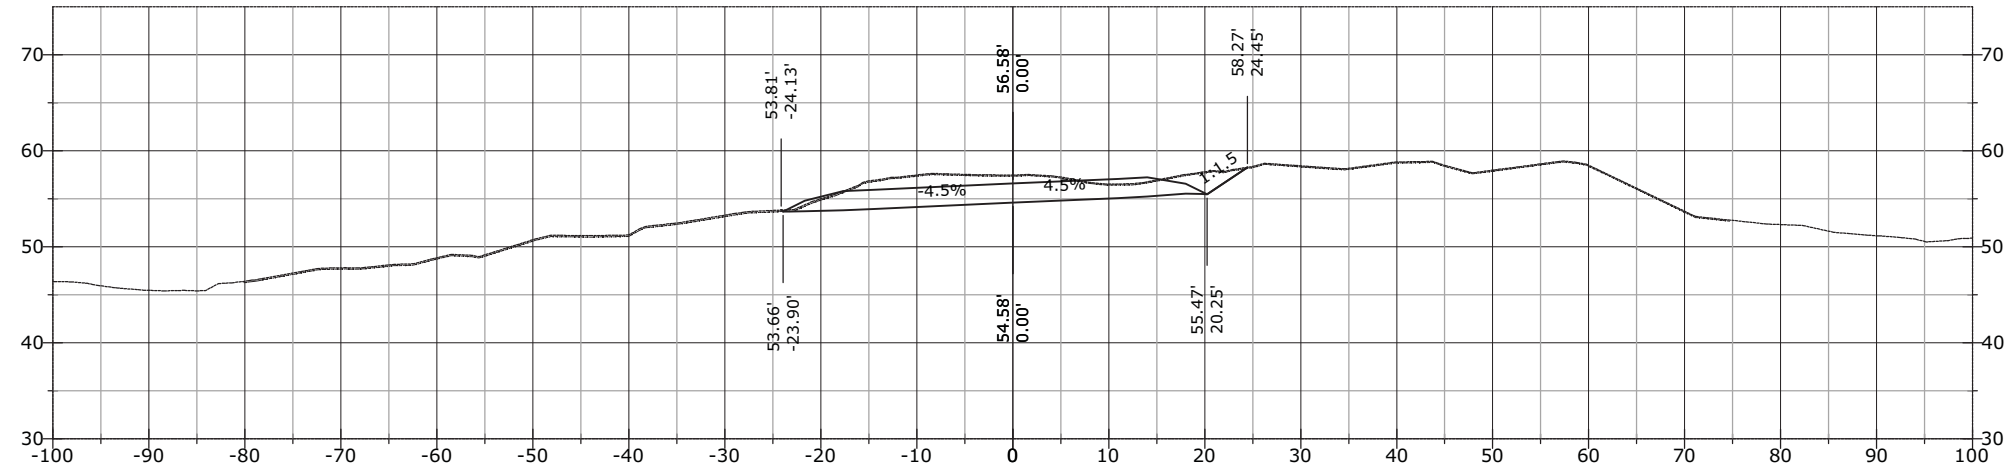


870+96.69

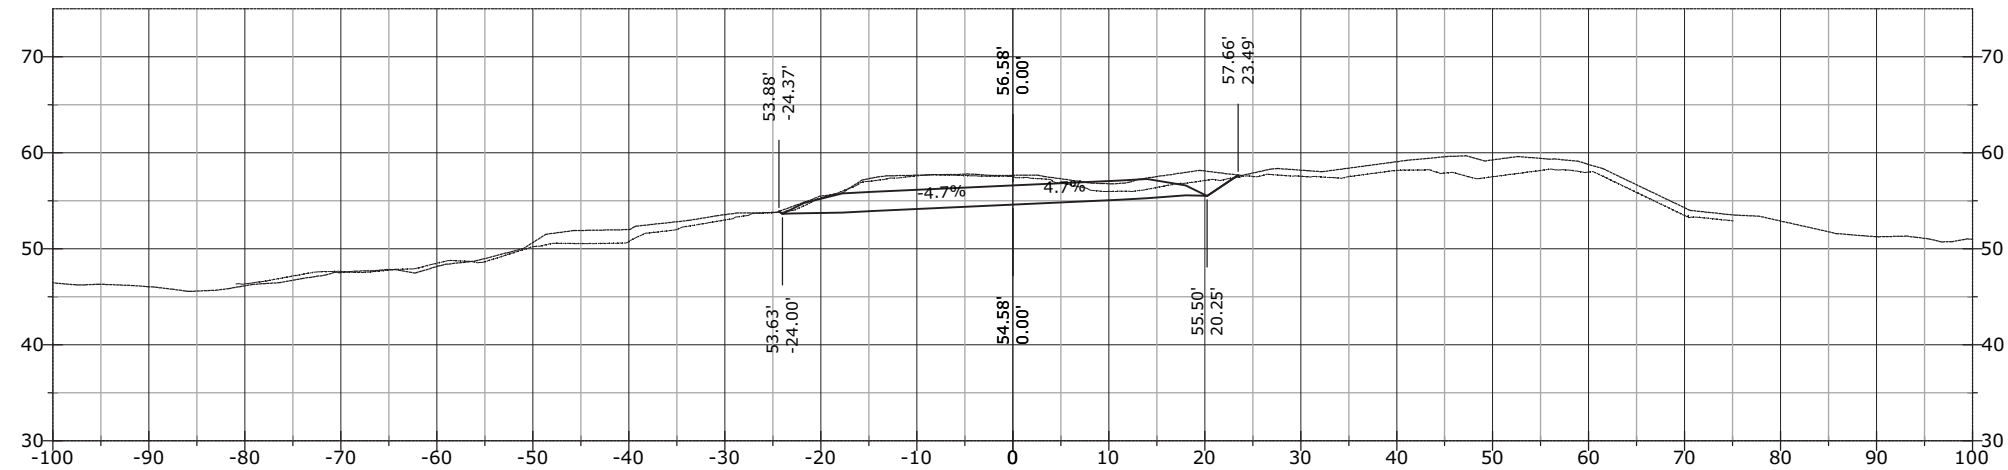


STATE	PROJECT	SHEET NUMBER
AK	AK PFH 43(10)	XS.200


871+93.24

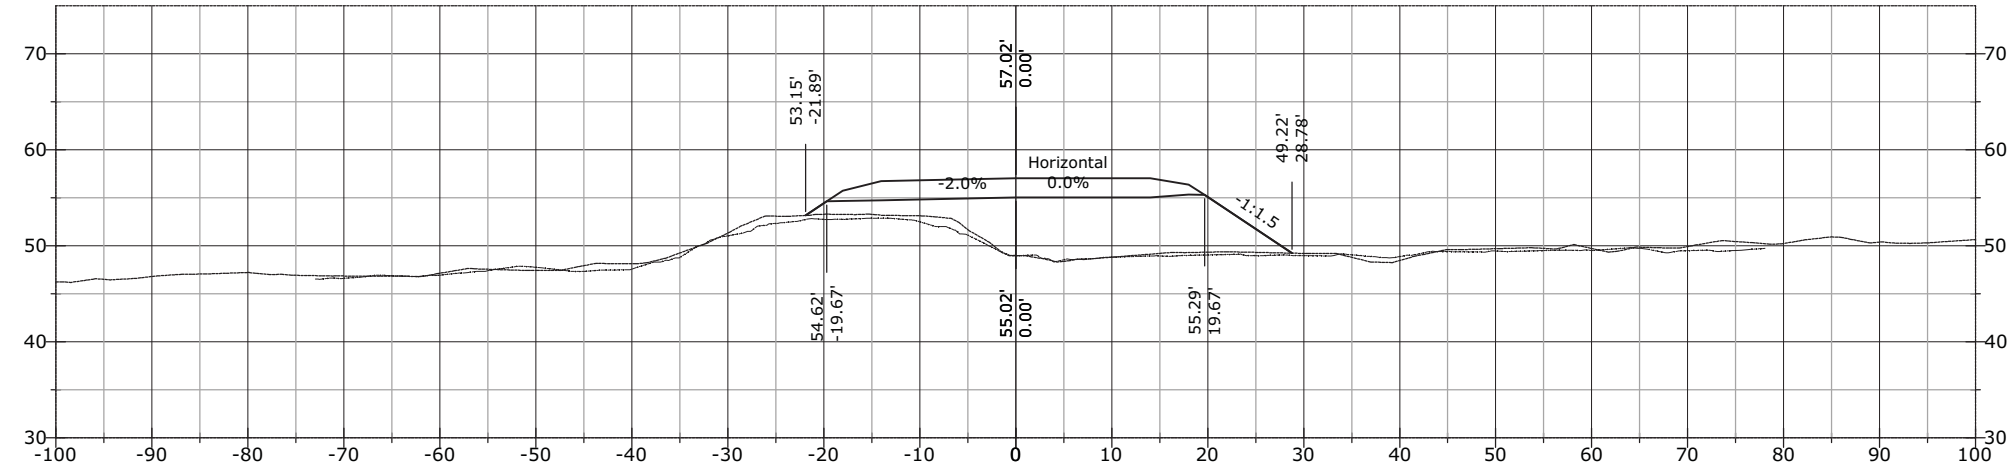

871+51.81

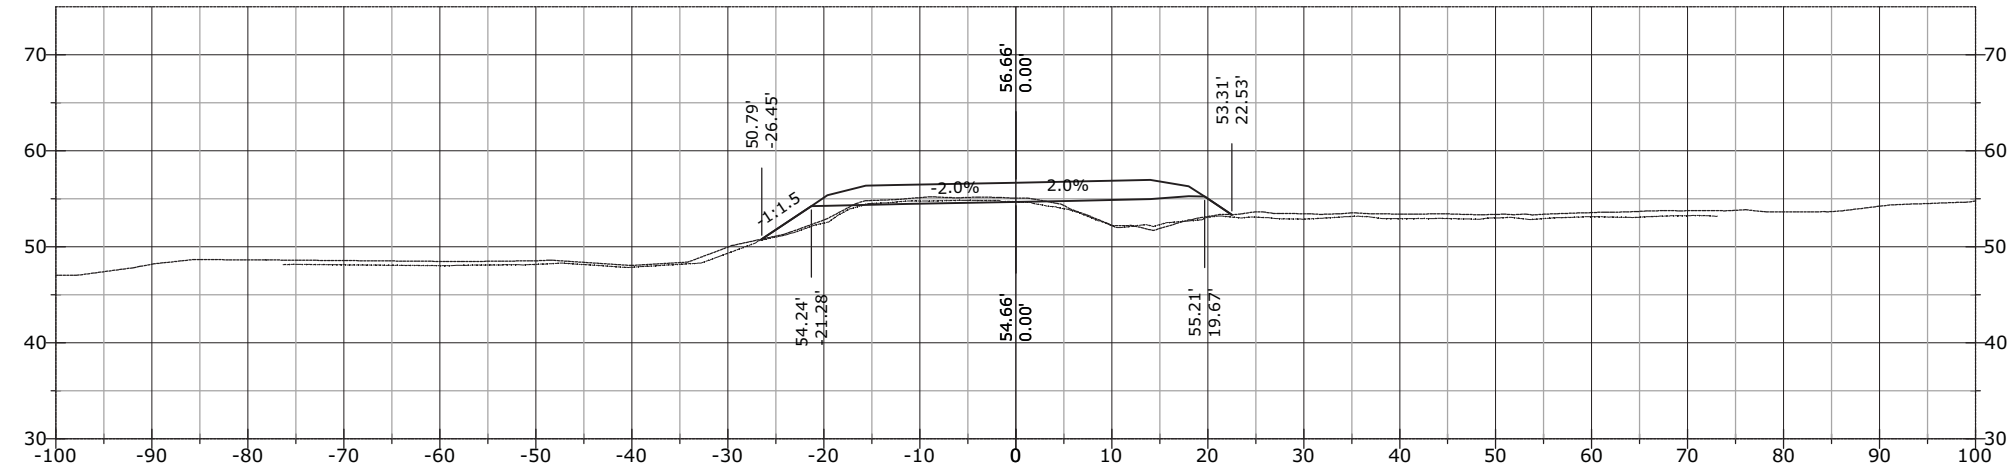


871+50.00

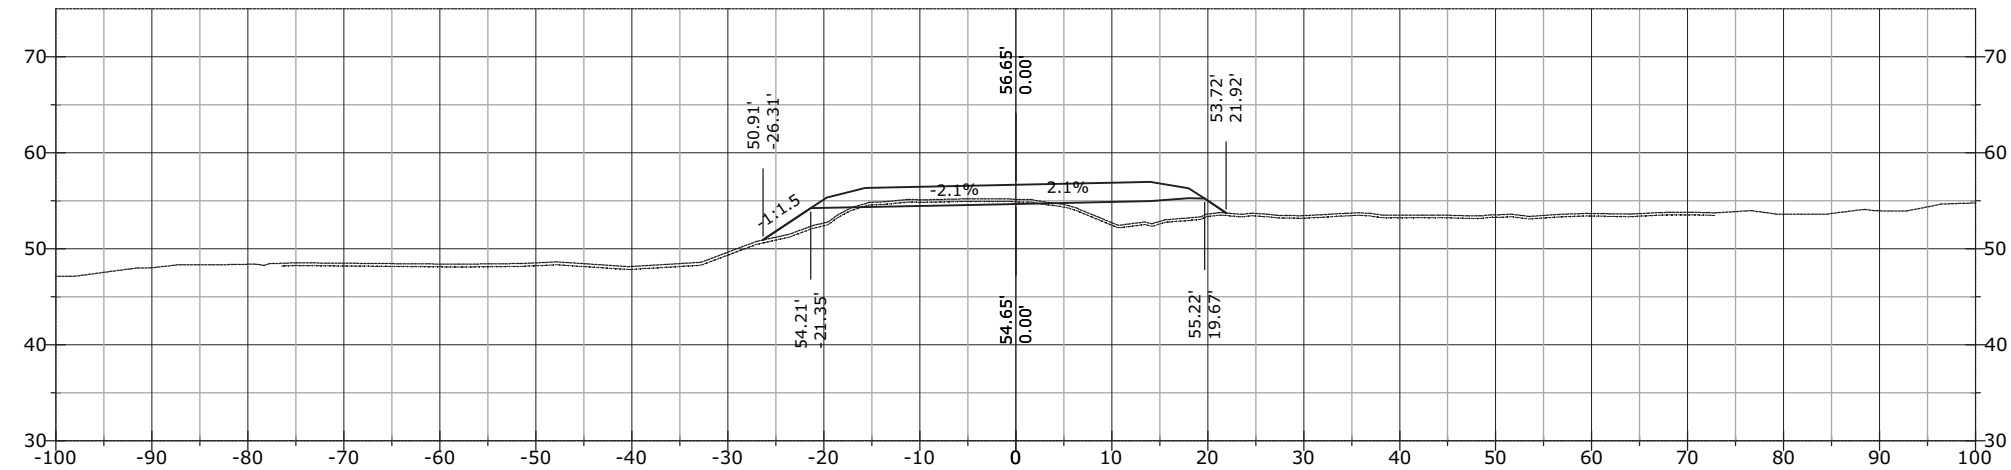


STATE	PROJECT	SHEET NUMBER
AK	AK PFH 43(10)	XS.201


872+50.00

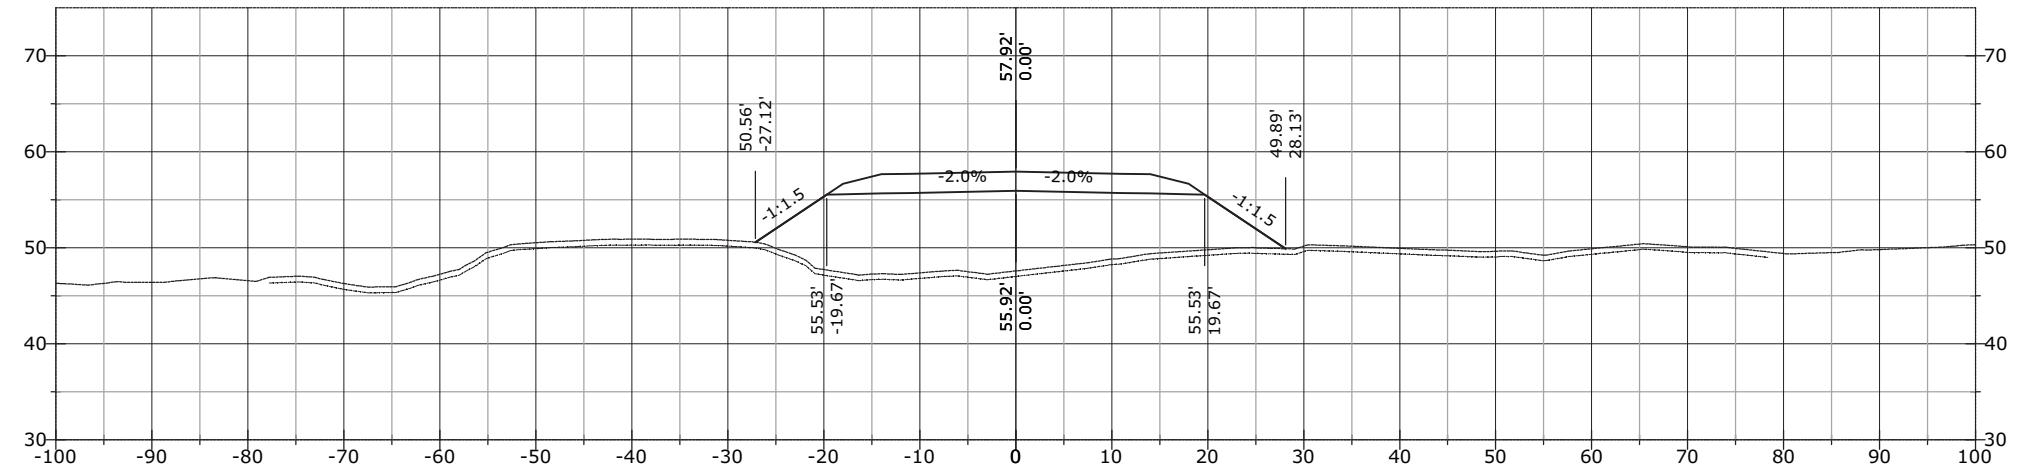

872+34.67

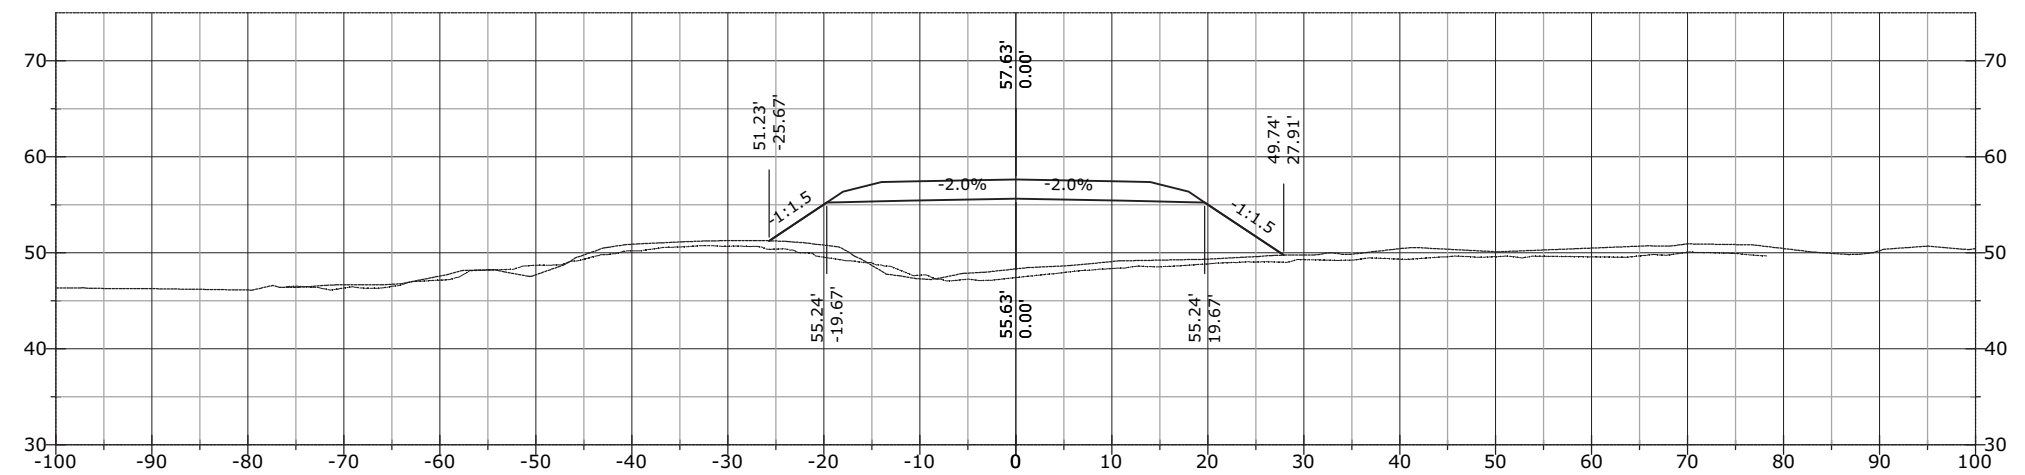


872+00.00

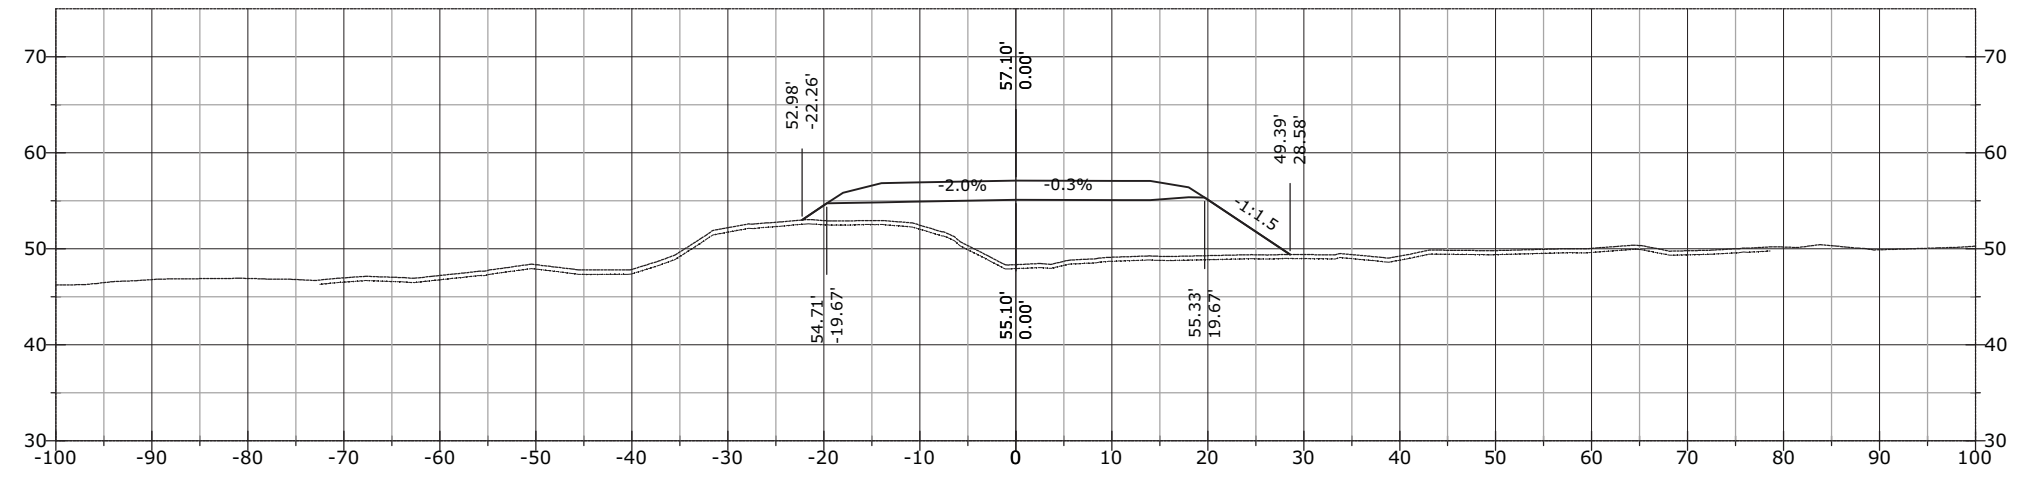


J:\2012\121088 FH43 Deweyville Trailhead to Neck Lake\E. Drawings\Civil\# - RFC Cross Sections EXPLoded.dwg [USC] 29 March 2013 10:09 AM

STATE	PROJECT	SHEET NUMBER
AK	AK PFH 43(10)	XS.202


874+00.00

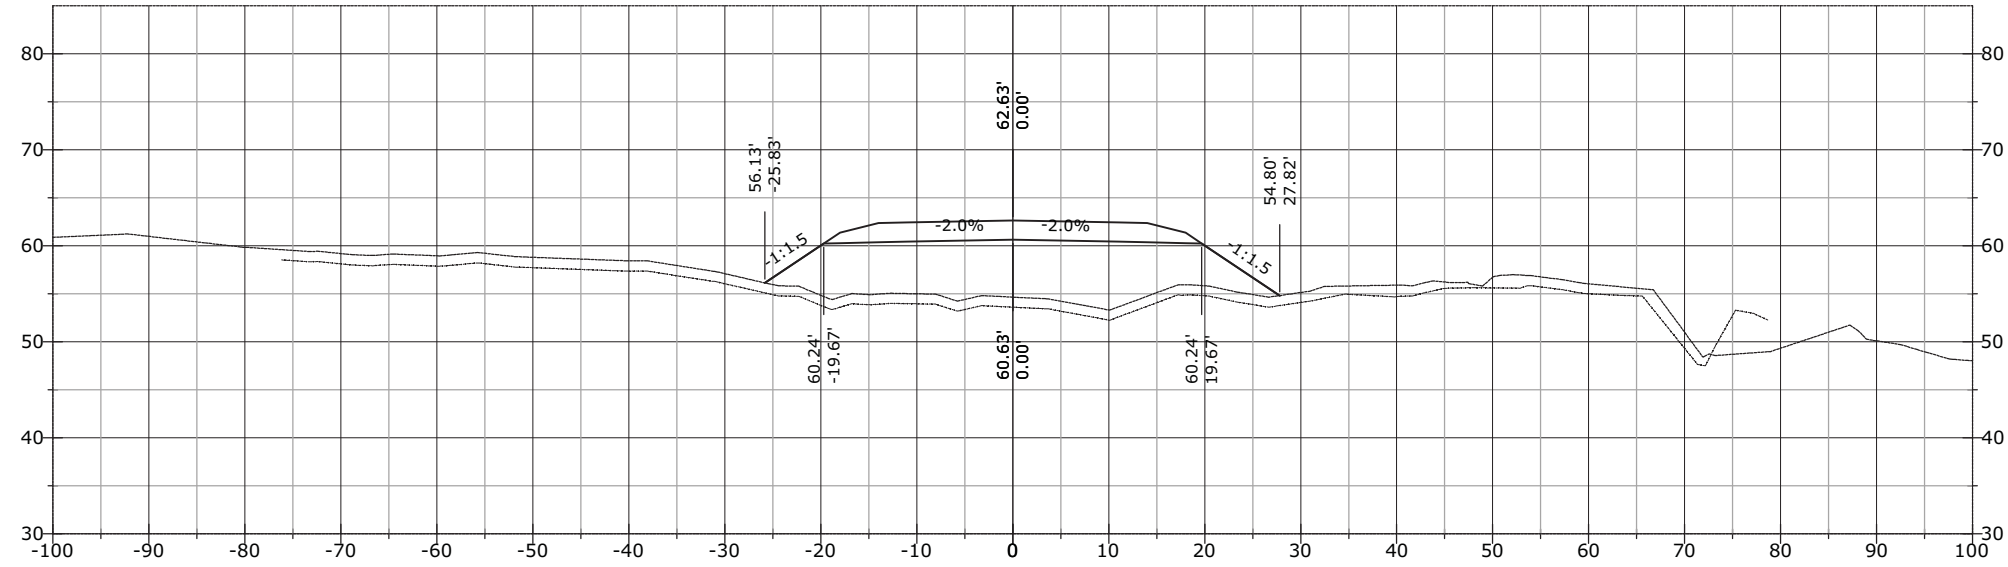

873+50.00

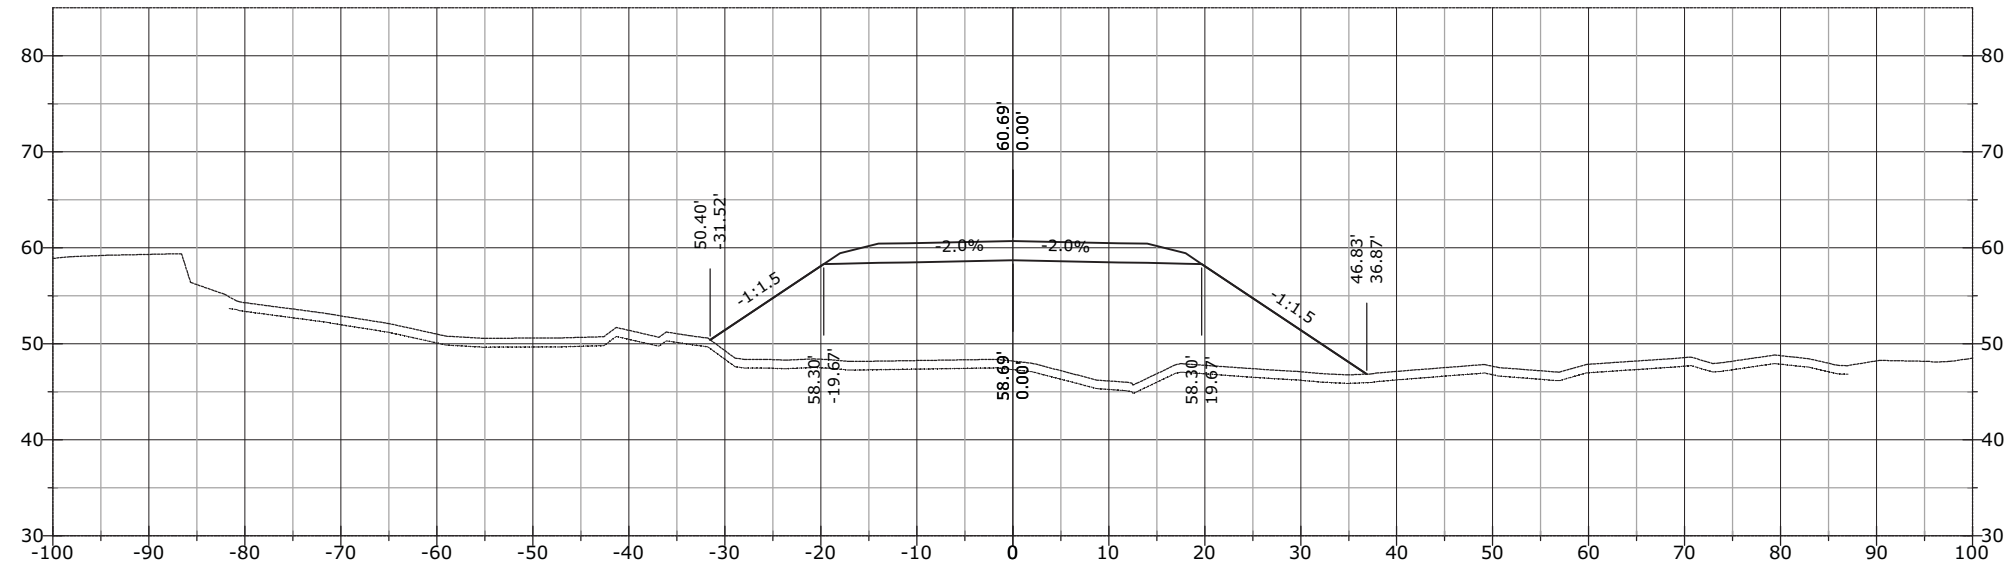


873+00.00

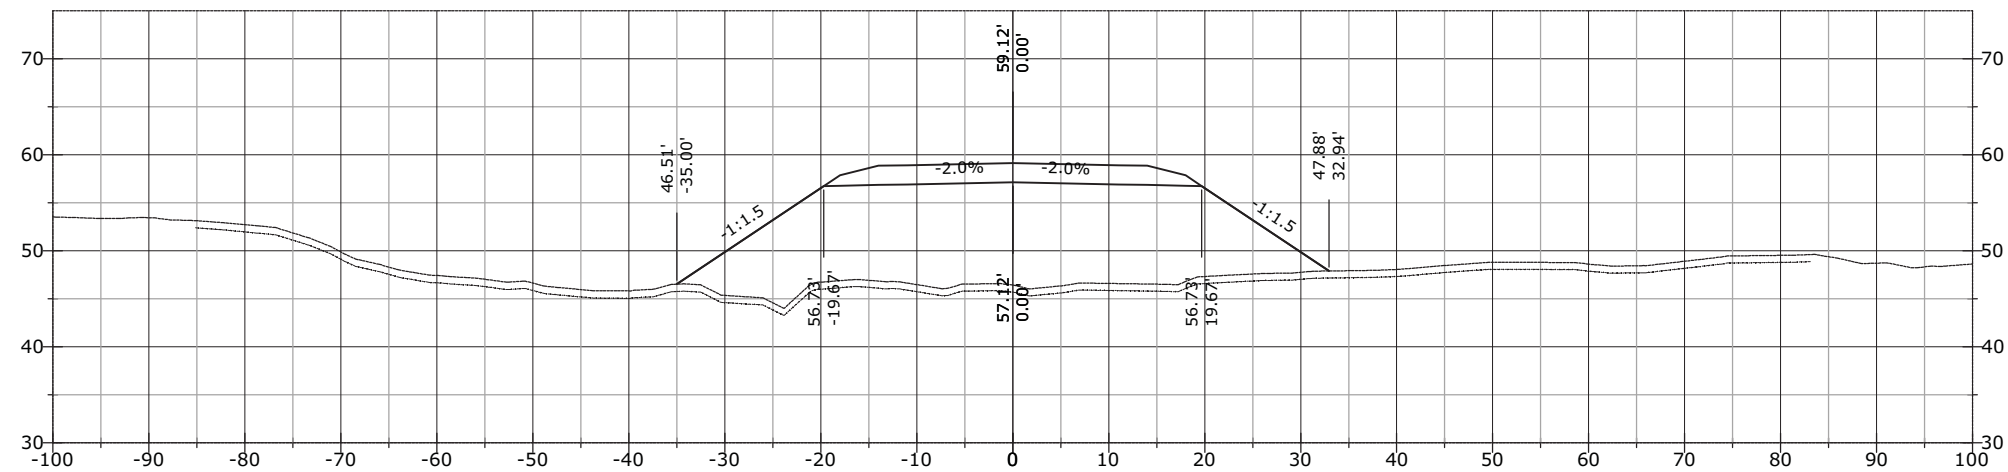


STATE	PROJECT	SHEET NUMBER
AK	AK PFH 43(10)	XS.203


875+50.00

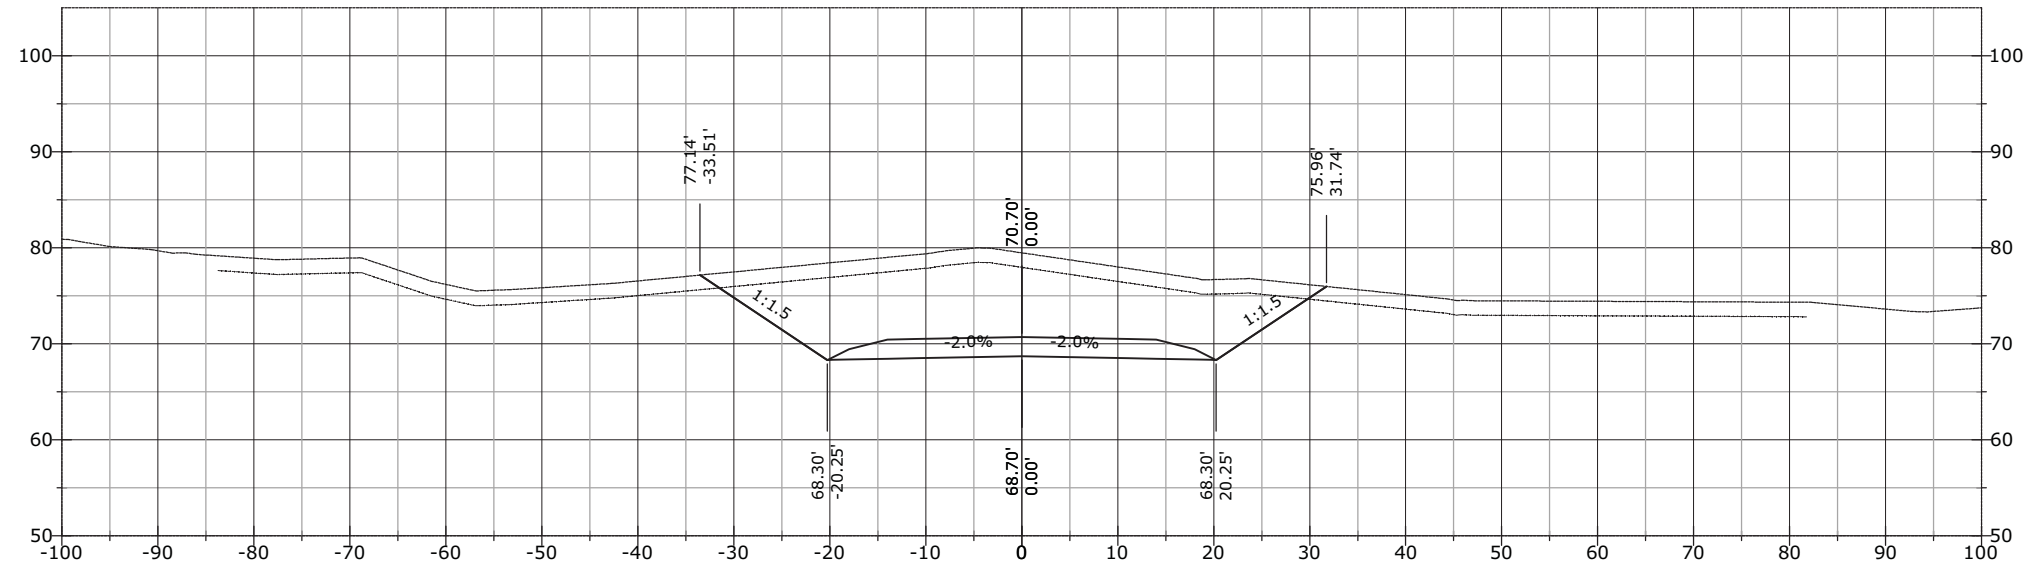

875+00.00

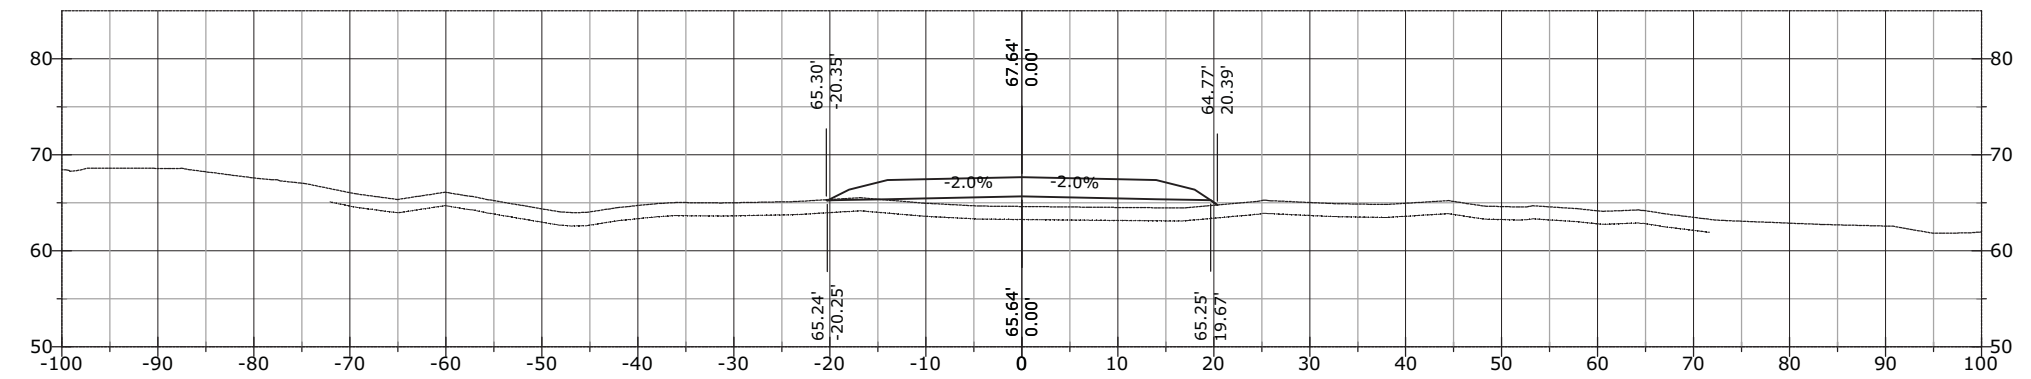


874+50.00

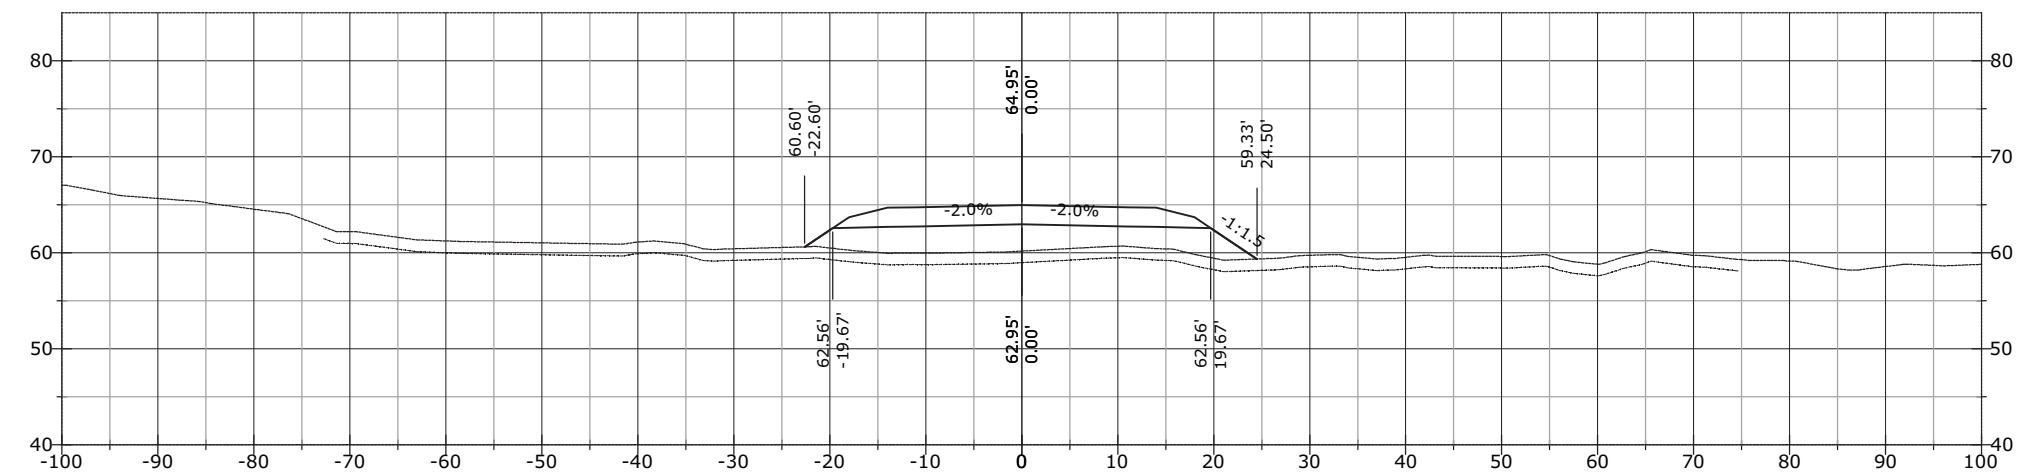


STATE	PROJECT	SHEET NUMBER
AK	AK PFH 43(10)	XS.204


876+50.00

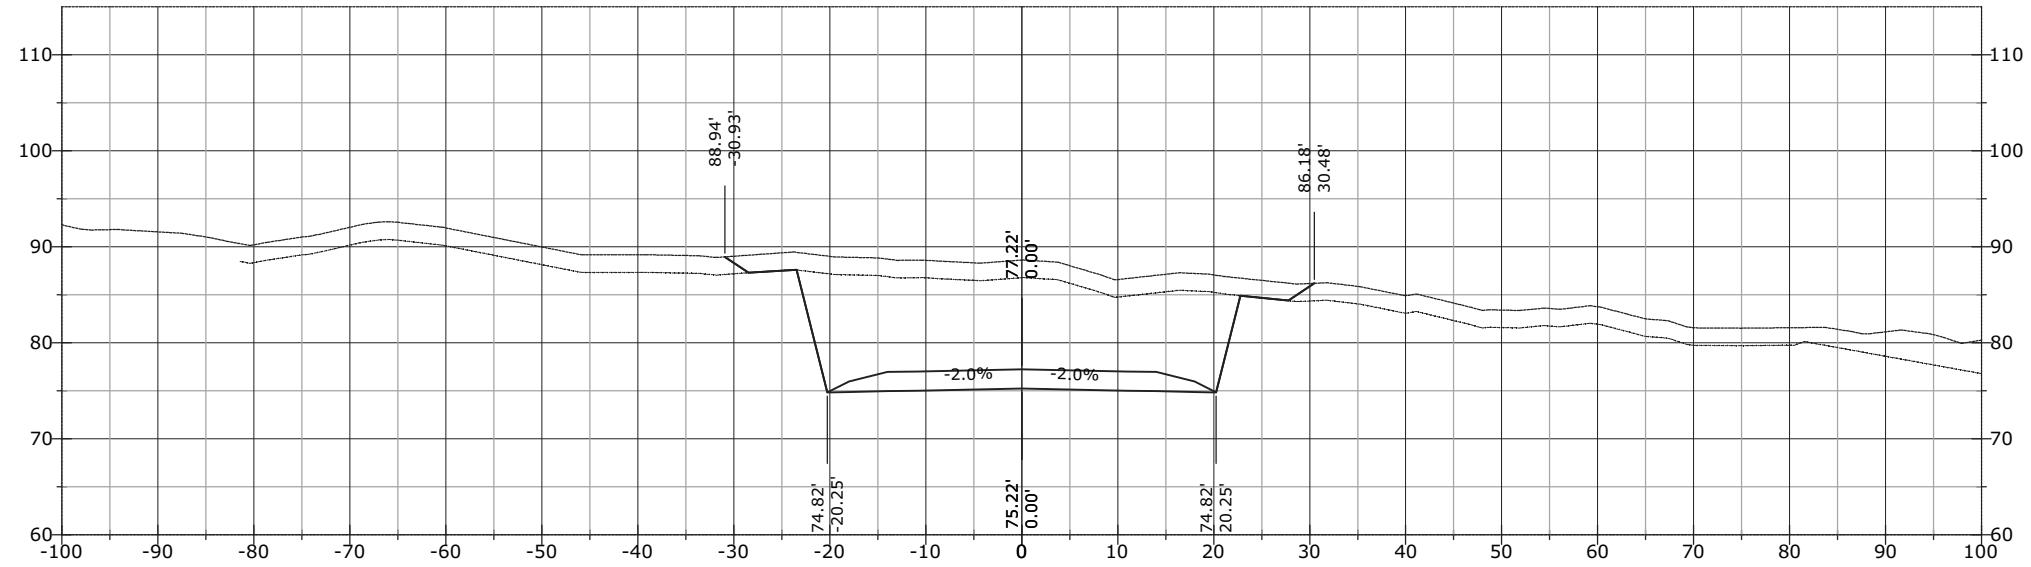

876+00.00

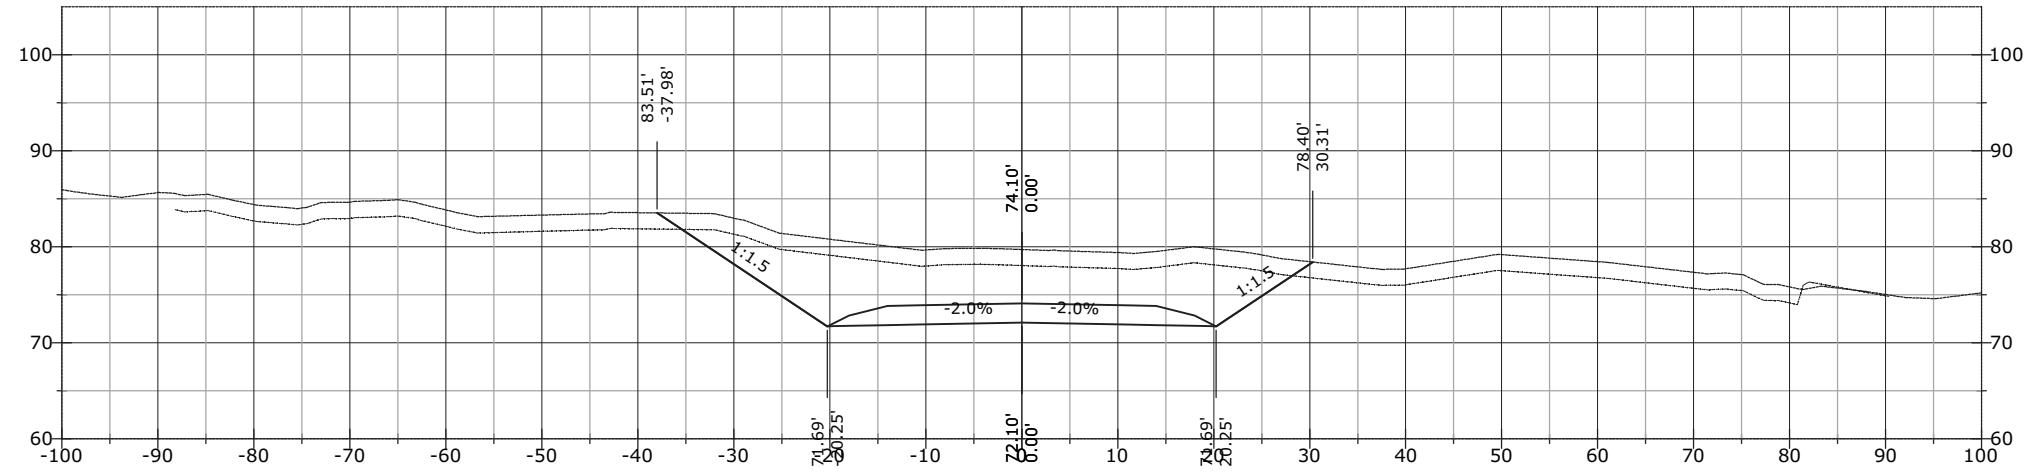


875+83.77

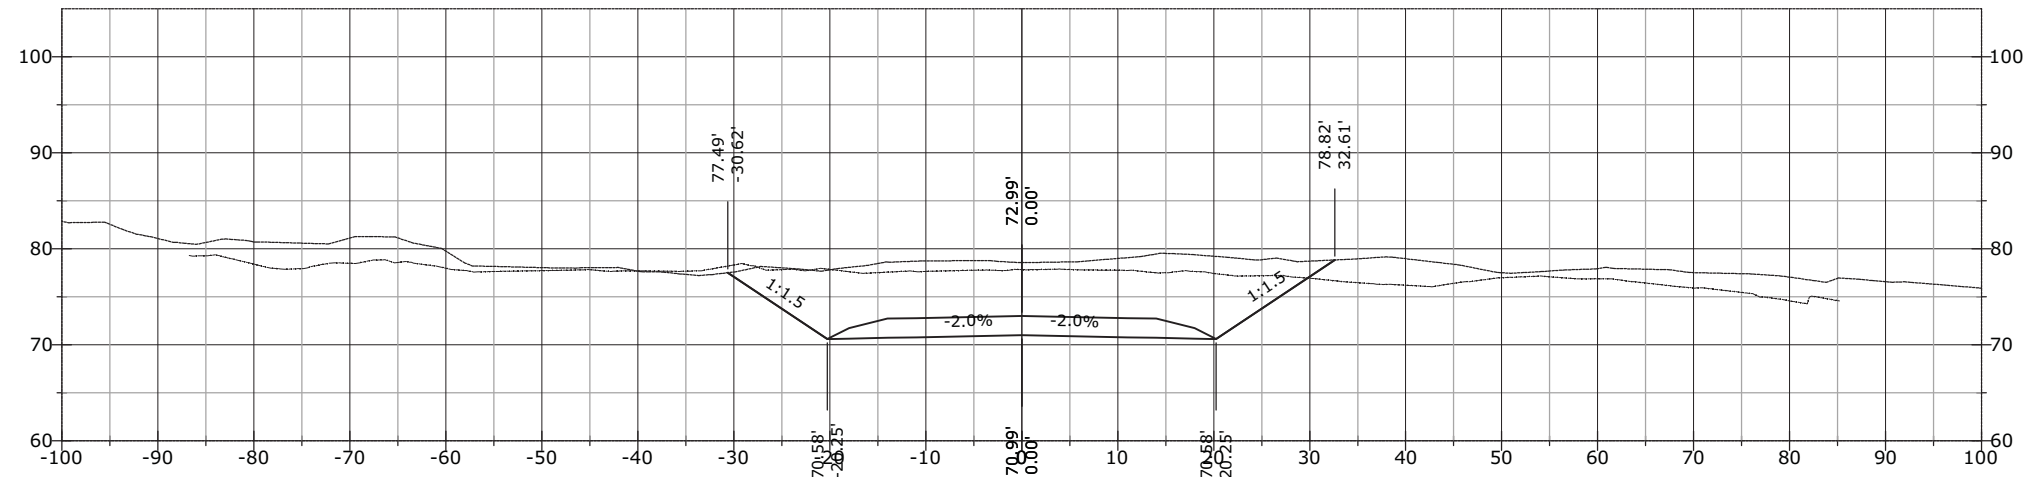


STATE	PROJECT	SHEET NUMBER
AK	AK PFH 43(10)	XS.205


878+00.00

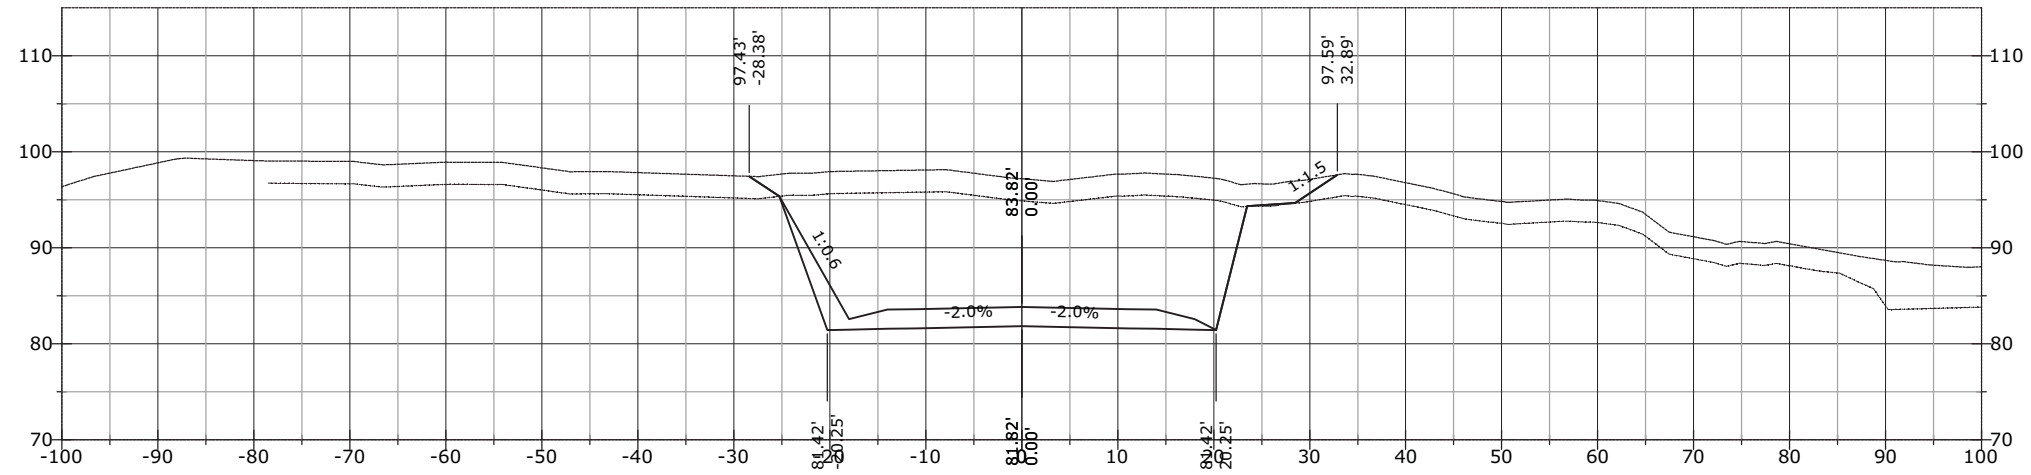

877+50.00

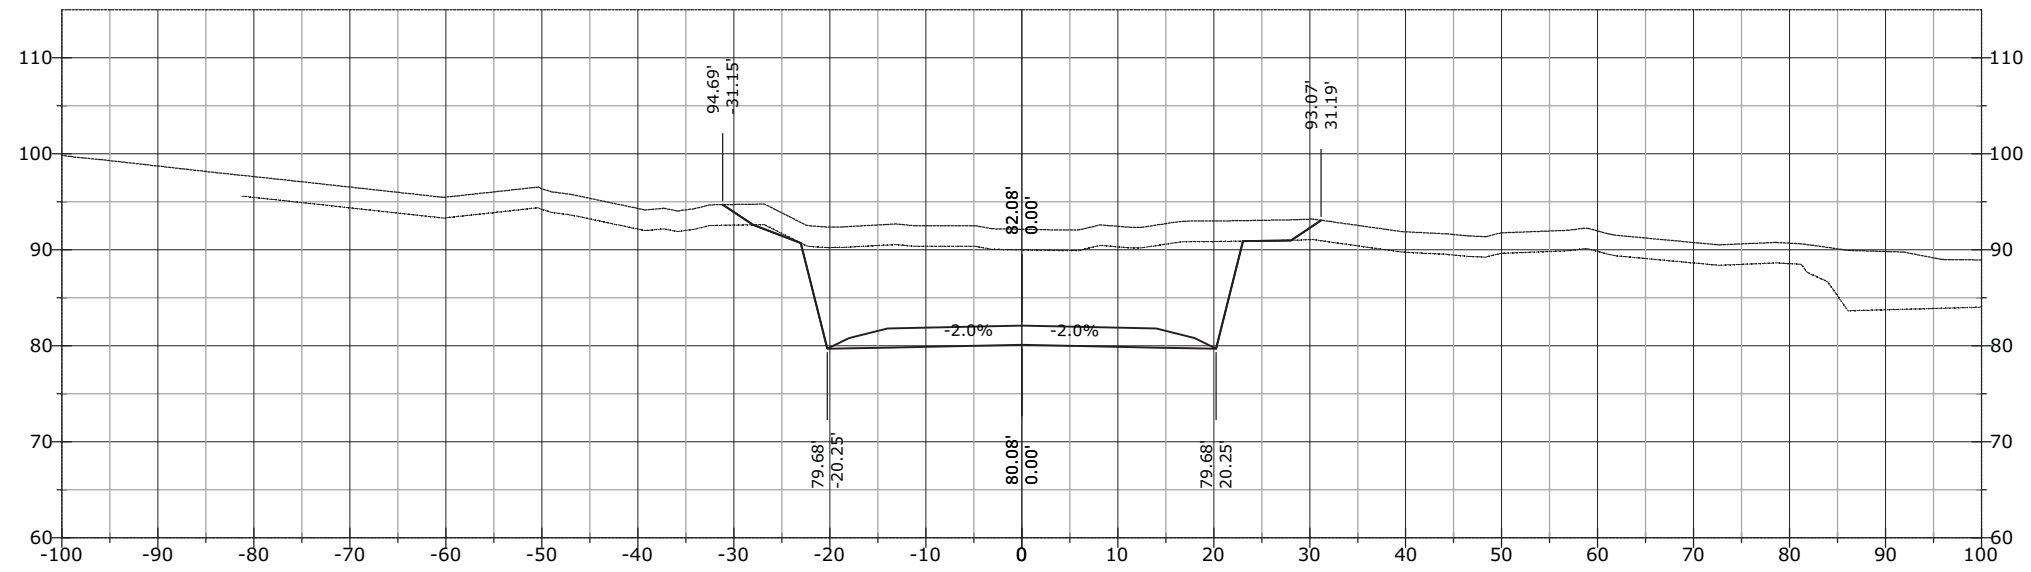


877+00.00

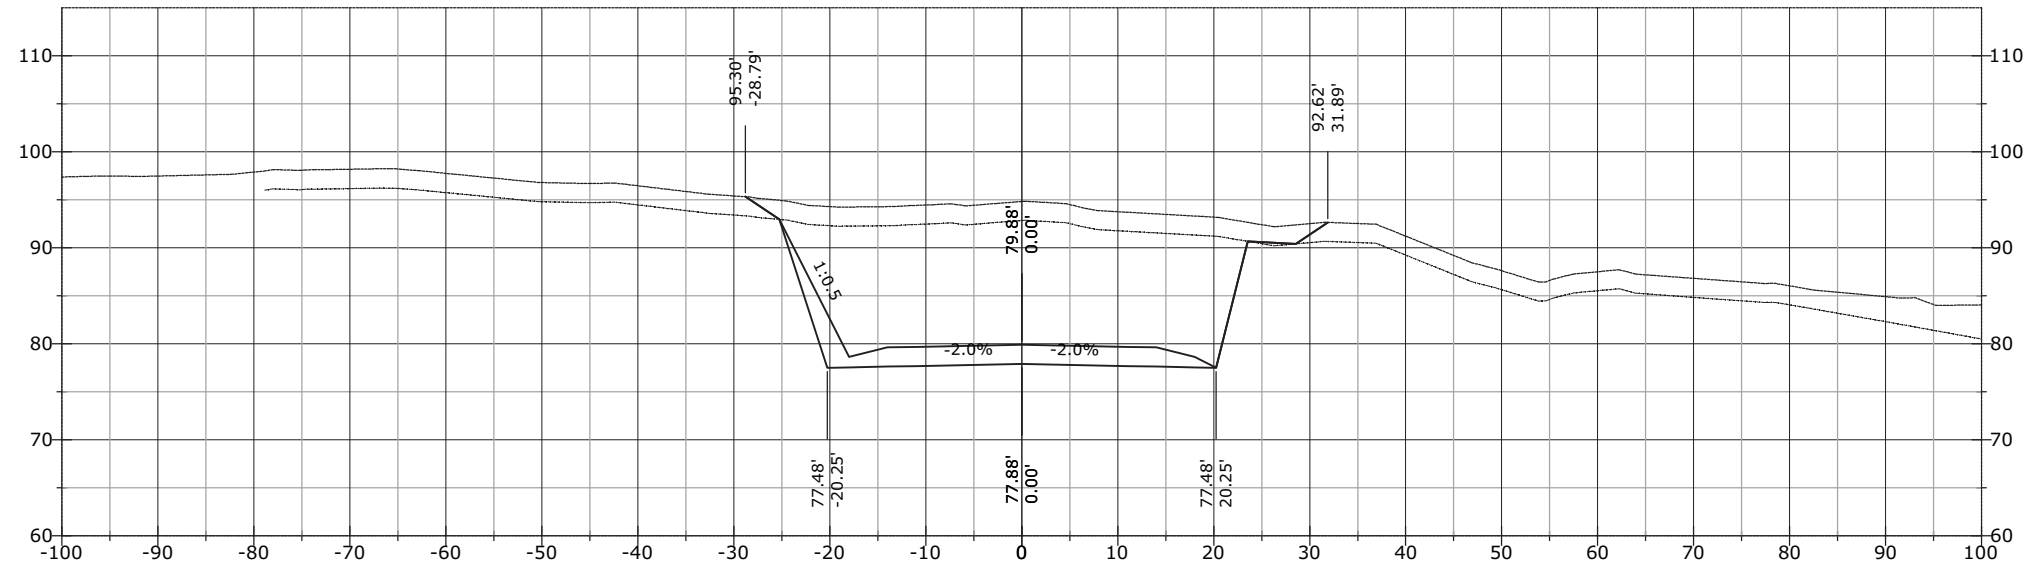


STATE	PROJECT	SHEET NUMBER
AK	AK PFH 43(10)	XS.206


878+83.81

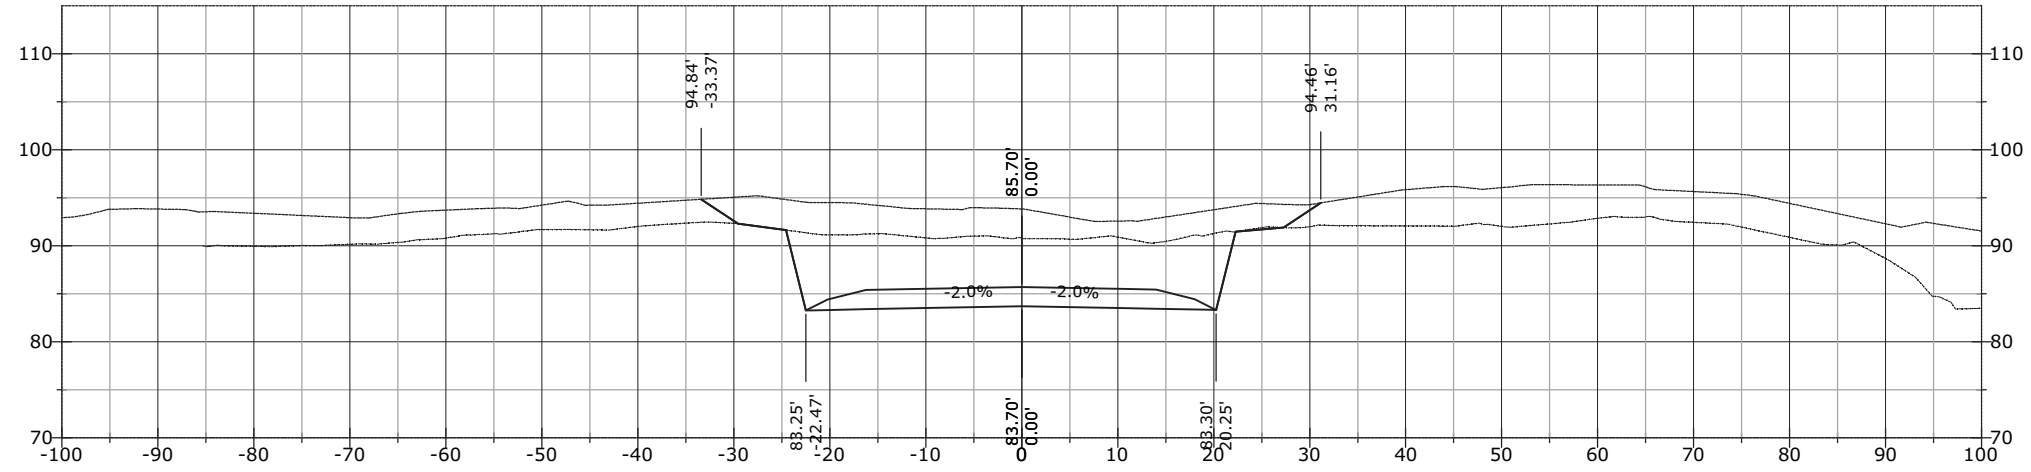

878+74.18

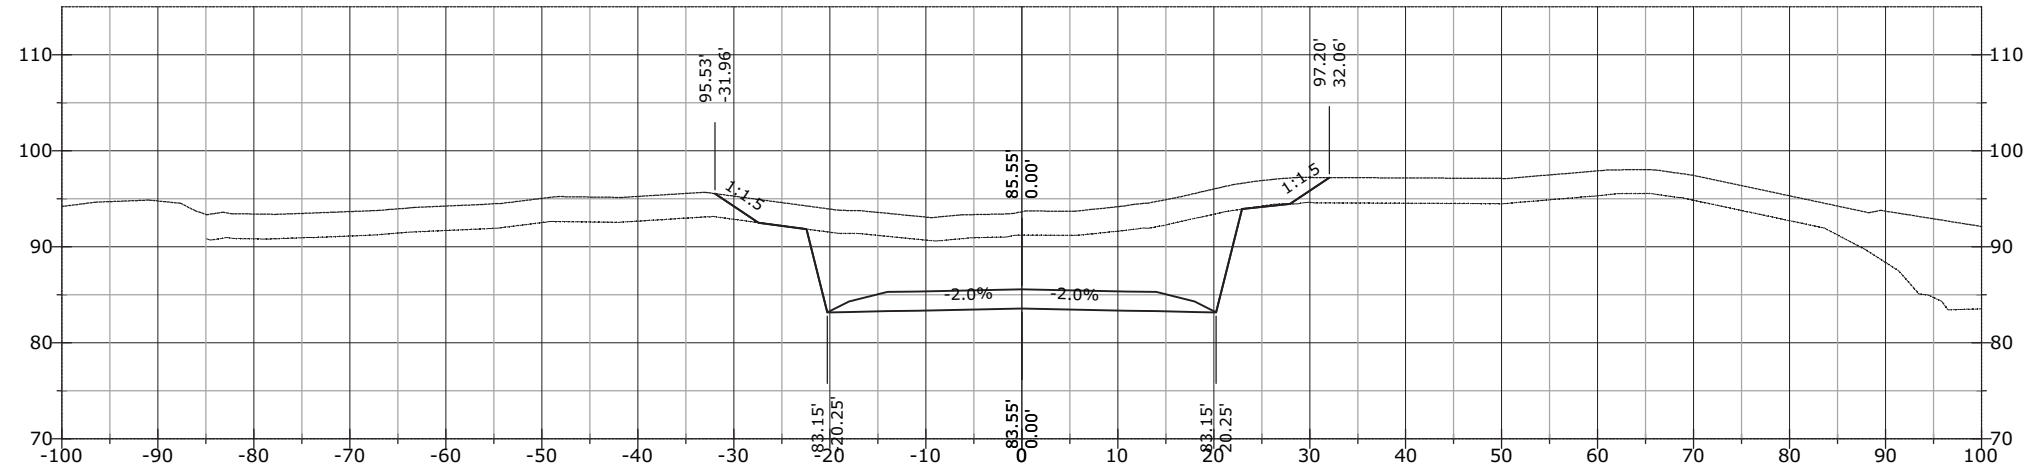


878+50.00

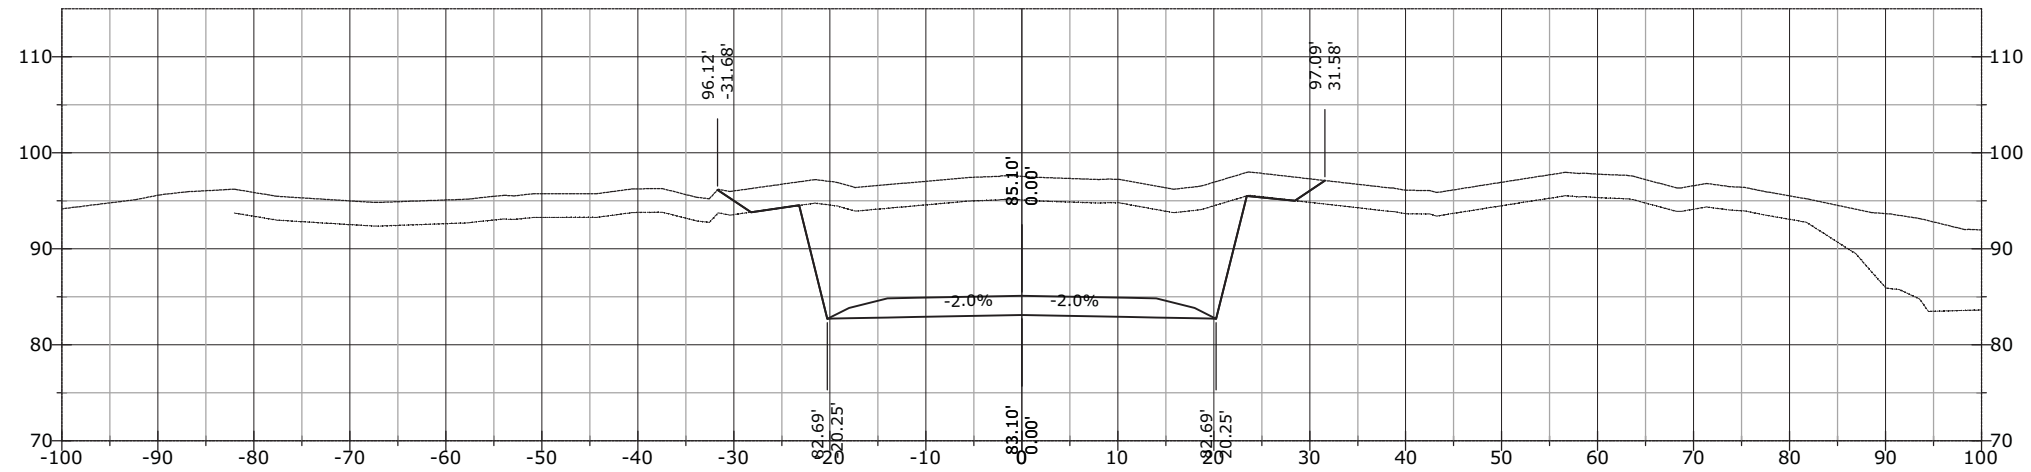


STATE	PROJECT	SHEET NUMBER
AK	AK PFH 43(10)	XS.207


879+13.49

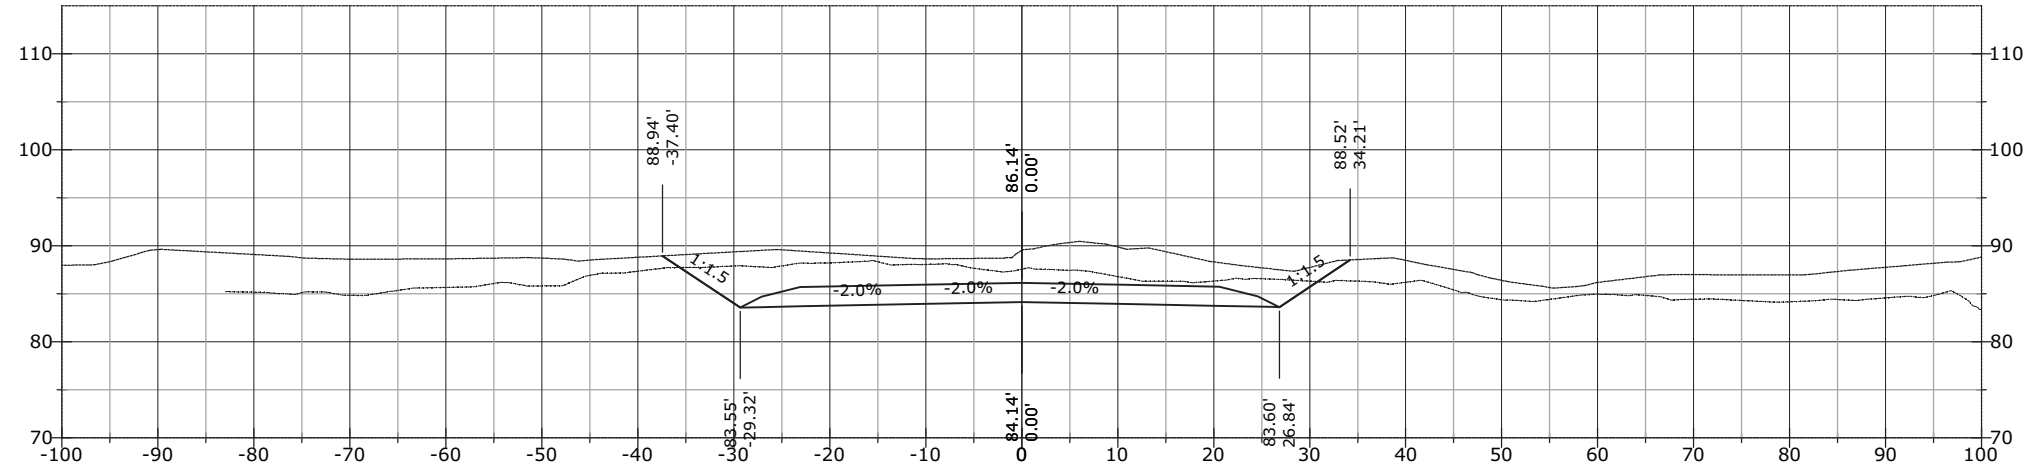

879+00.00

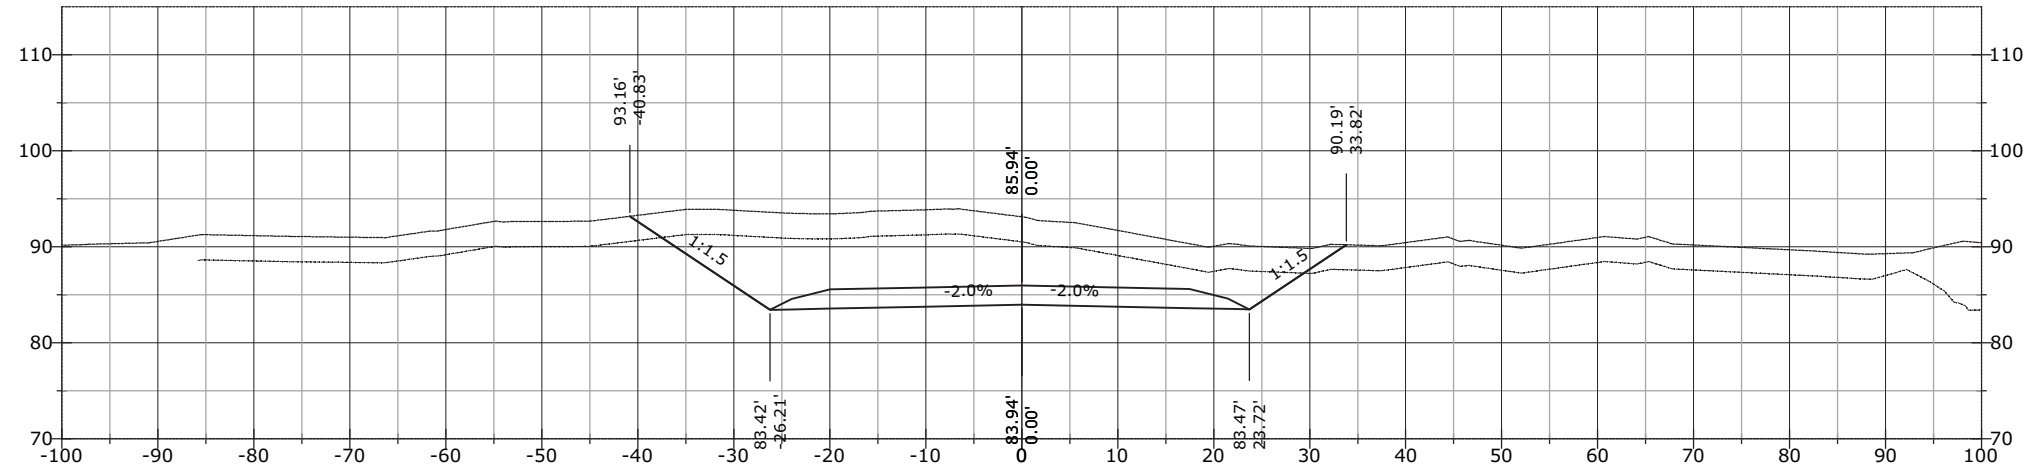


878+84.95

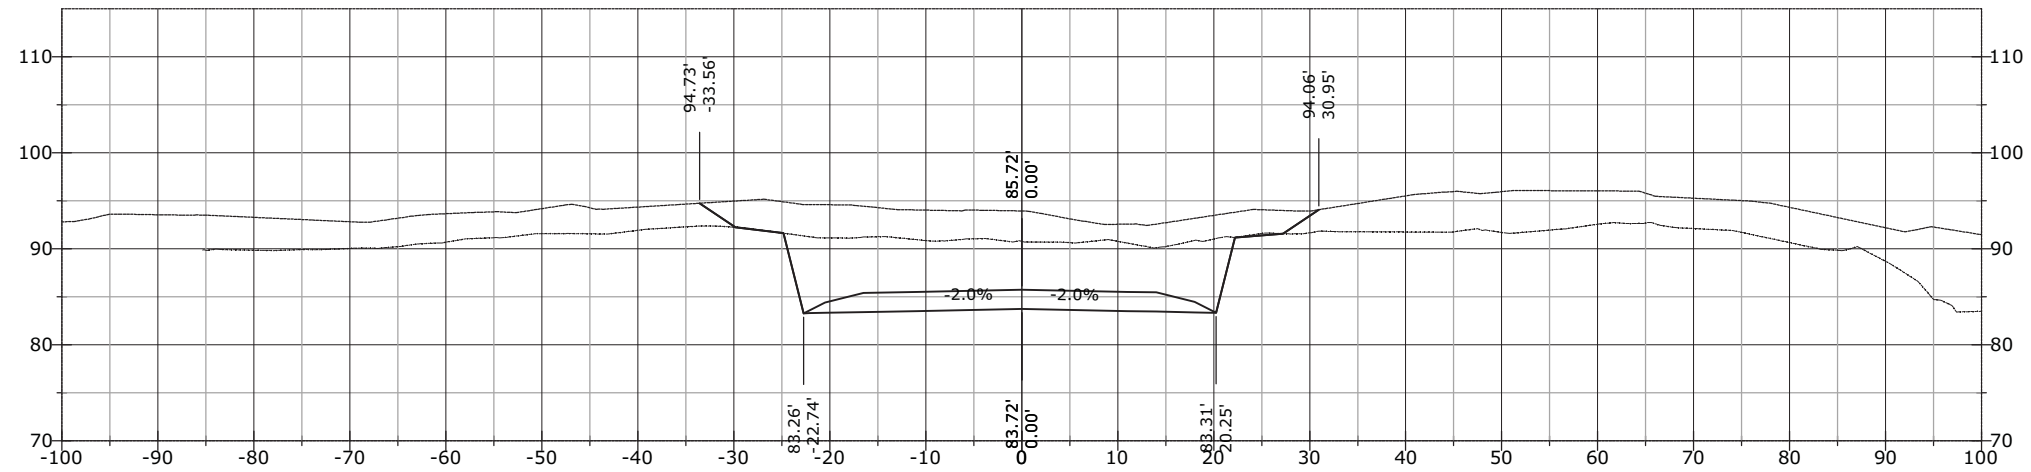


STATE	PROJECT	SHEET NUMBER
AK	AK PFH 43(10)	XS.208


879+44.26

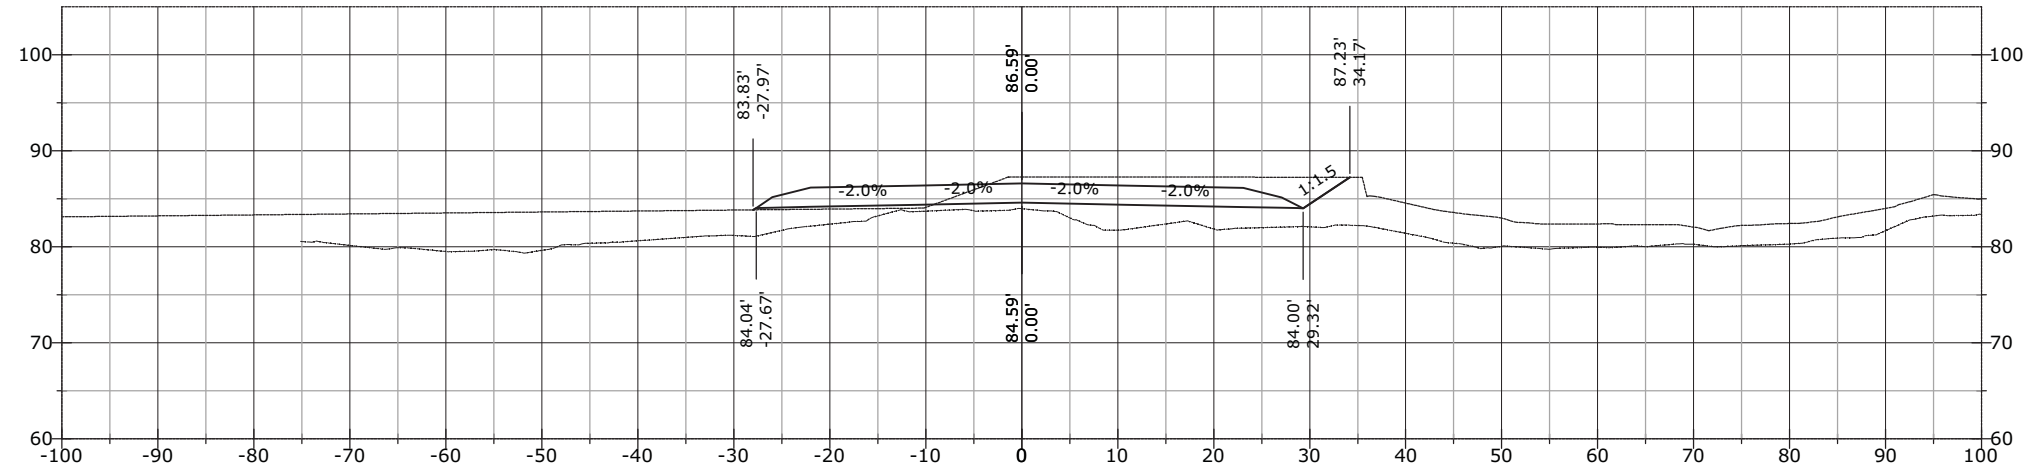

879+33.49

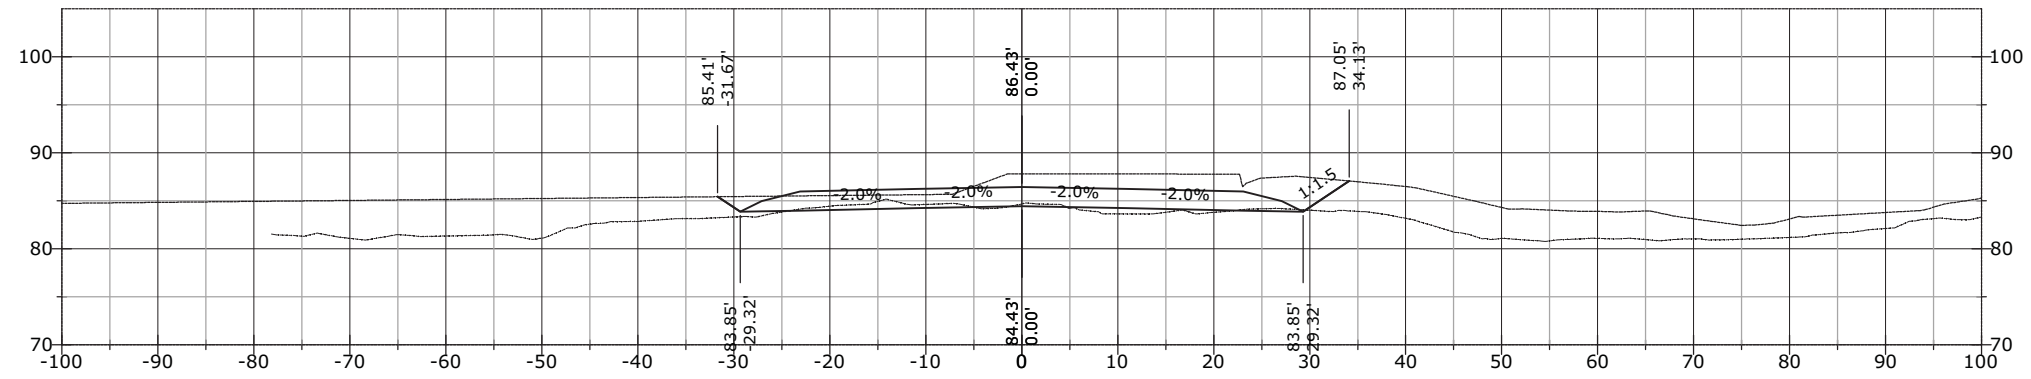


879+24.26

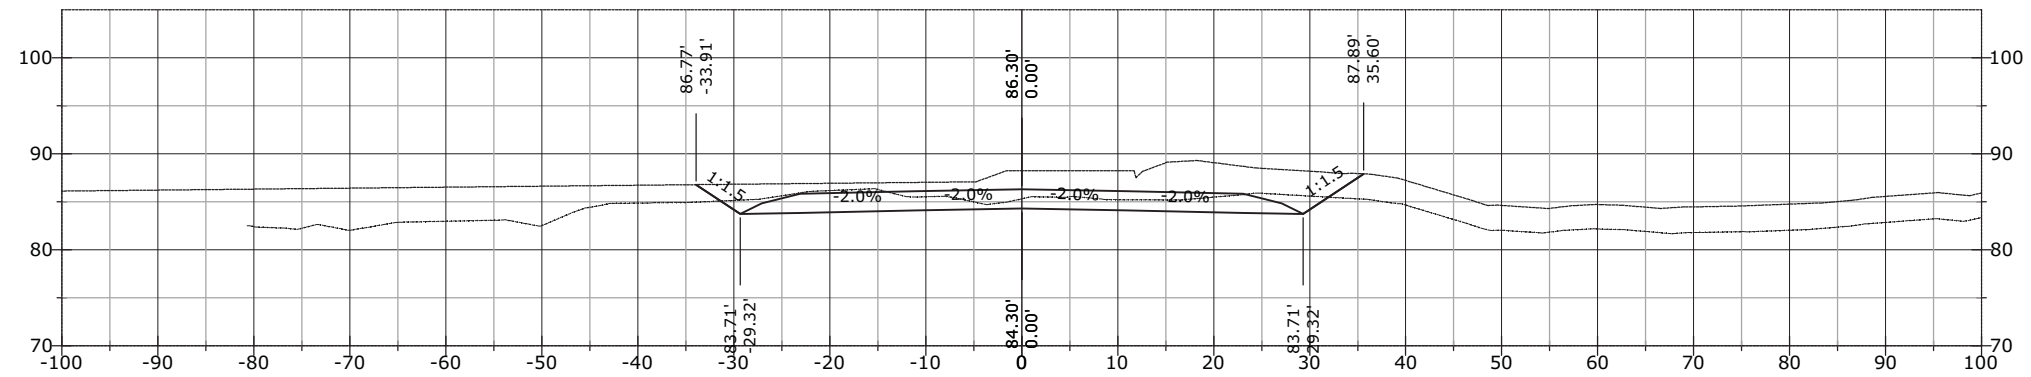


STATE	PROJECT	SHEET NUMBER
AK	AK PFH 43(10)	XS.209


879+70.60

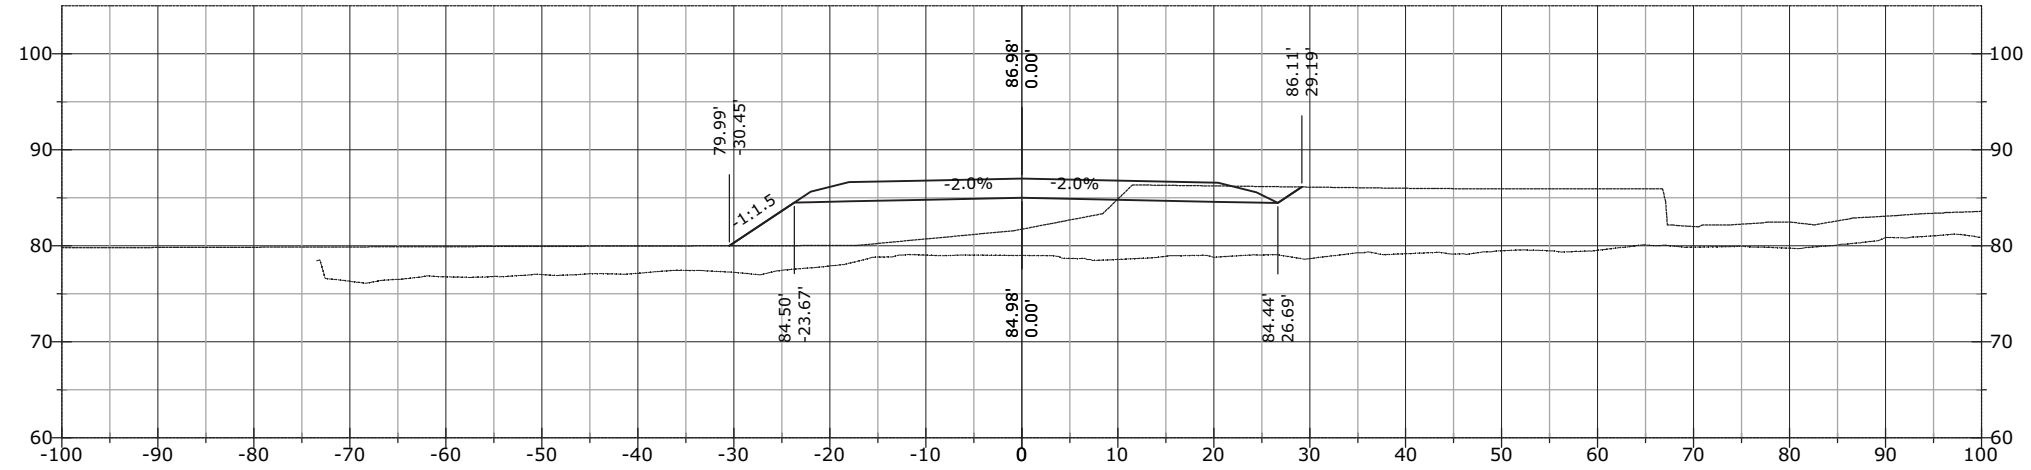

879+64.24

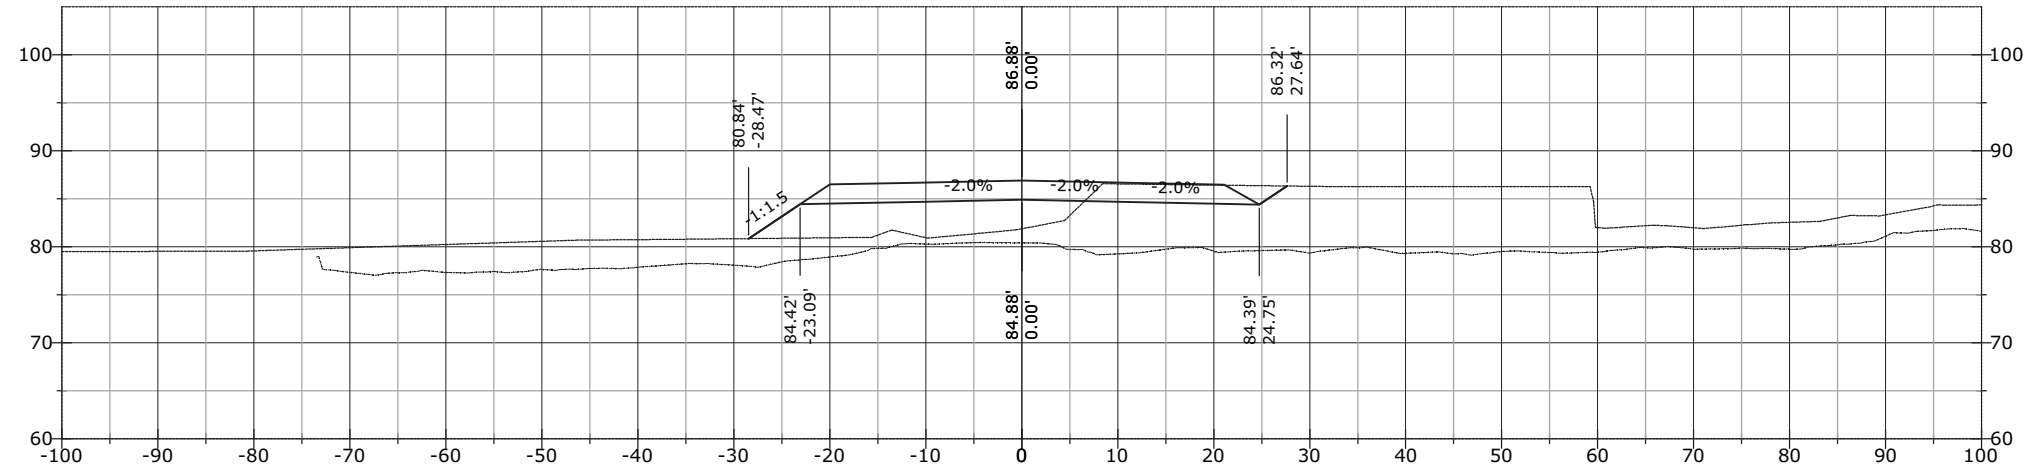


879+50.00

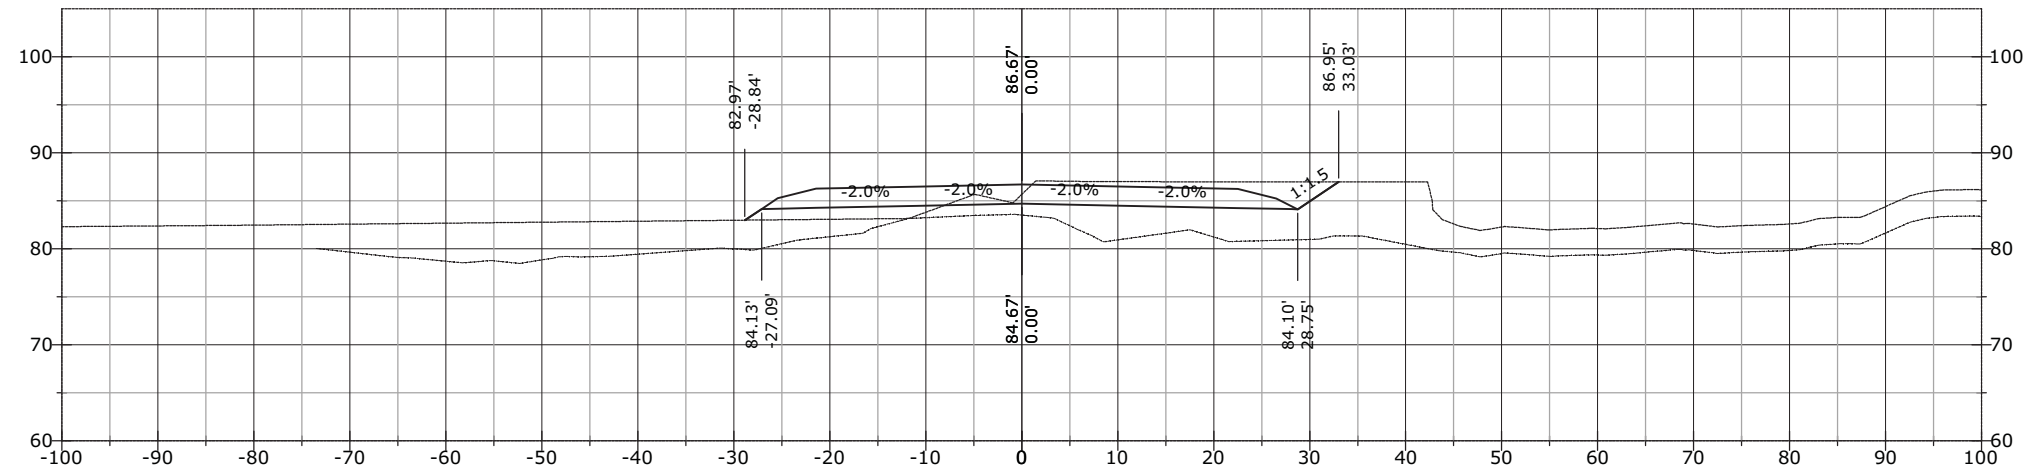


STATE	PROJECT	SHEET NUMBER
AK	AK PFH 43(10)	XS.210


880+00.00

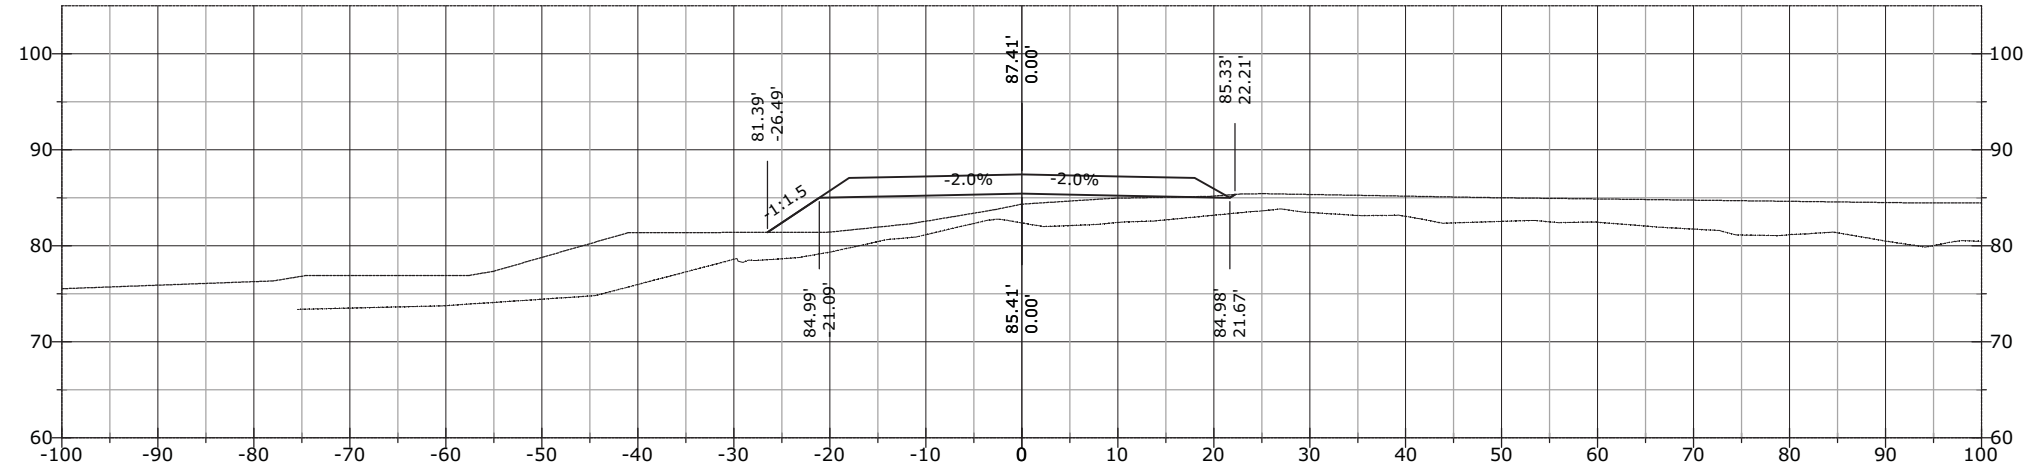

879+81.37

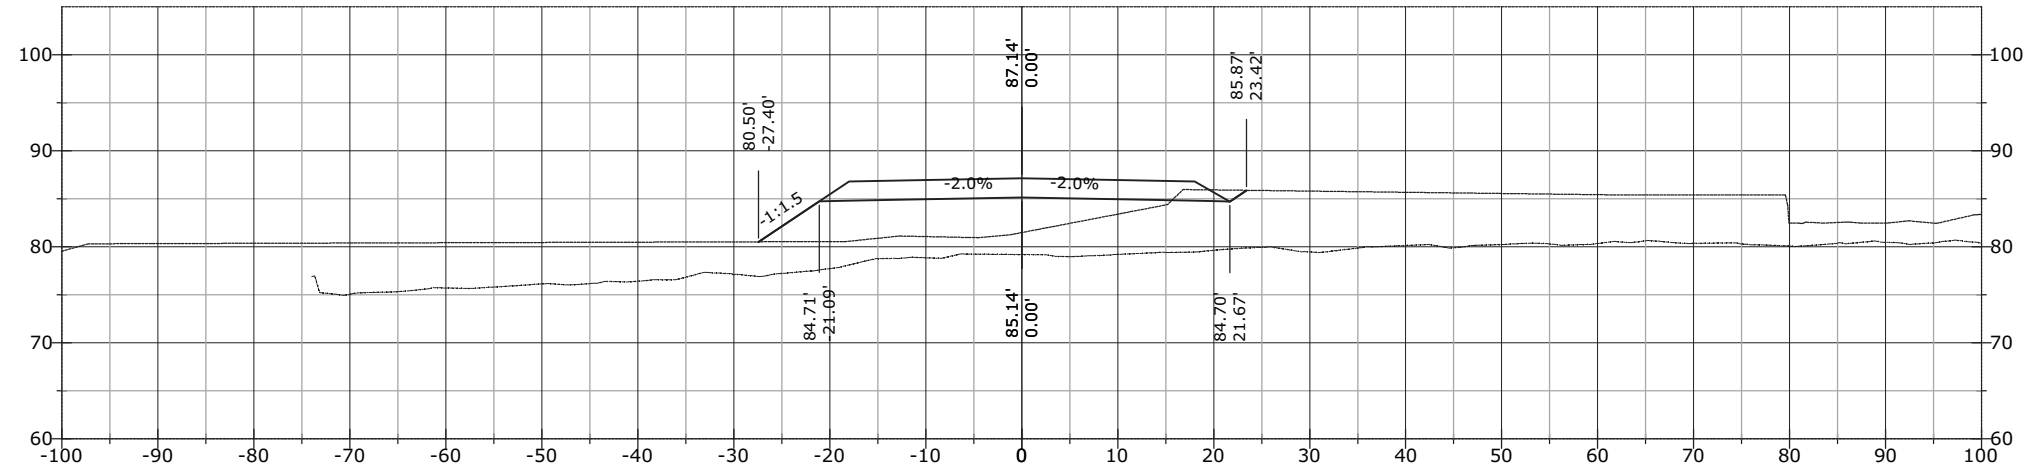


879+75.01

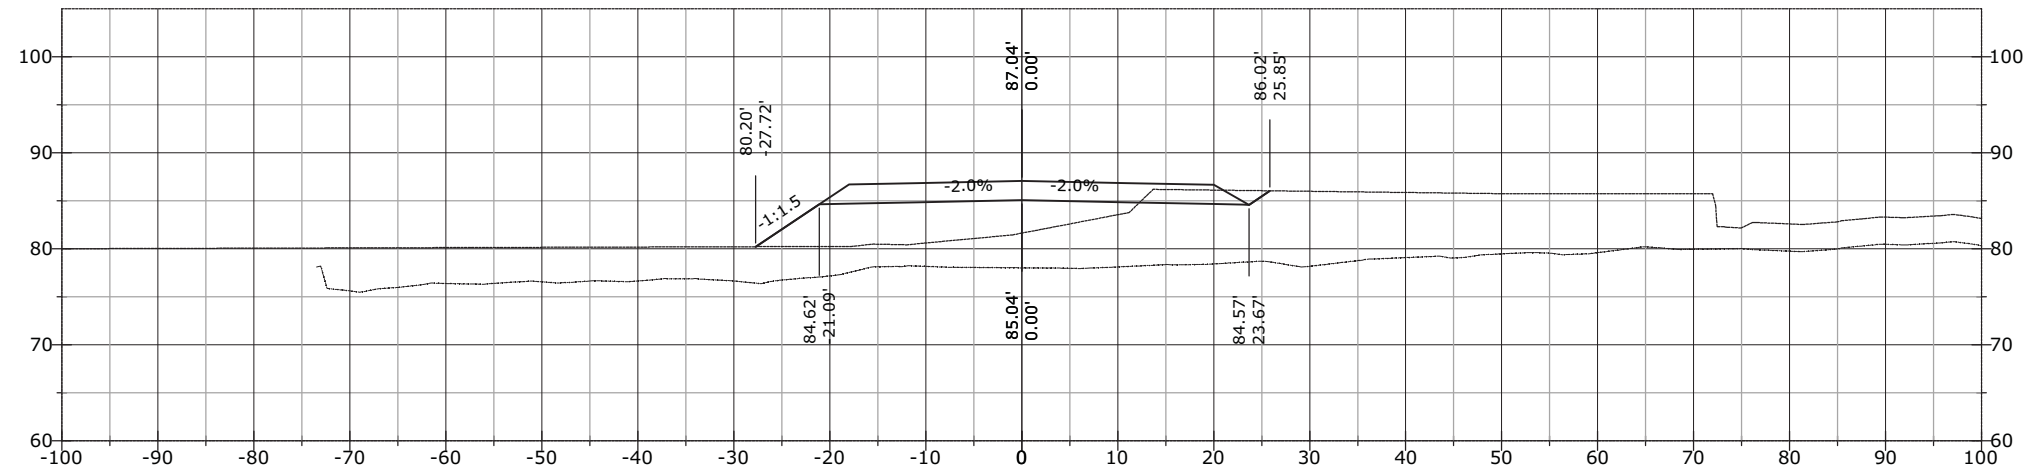


STATE	PROJECT	SHEET NUMBER
AK	AK PFH 43(10)	XS.211


880+98.74

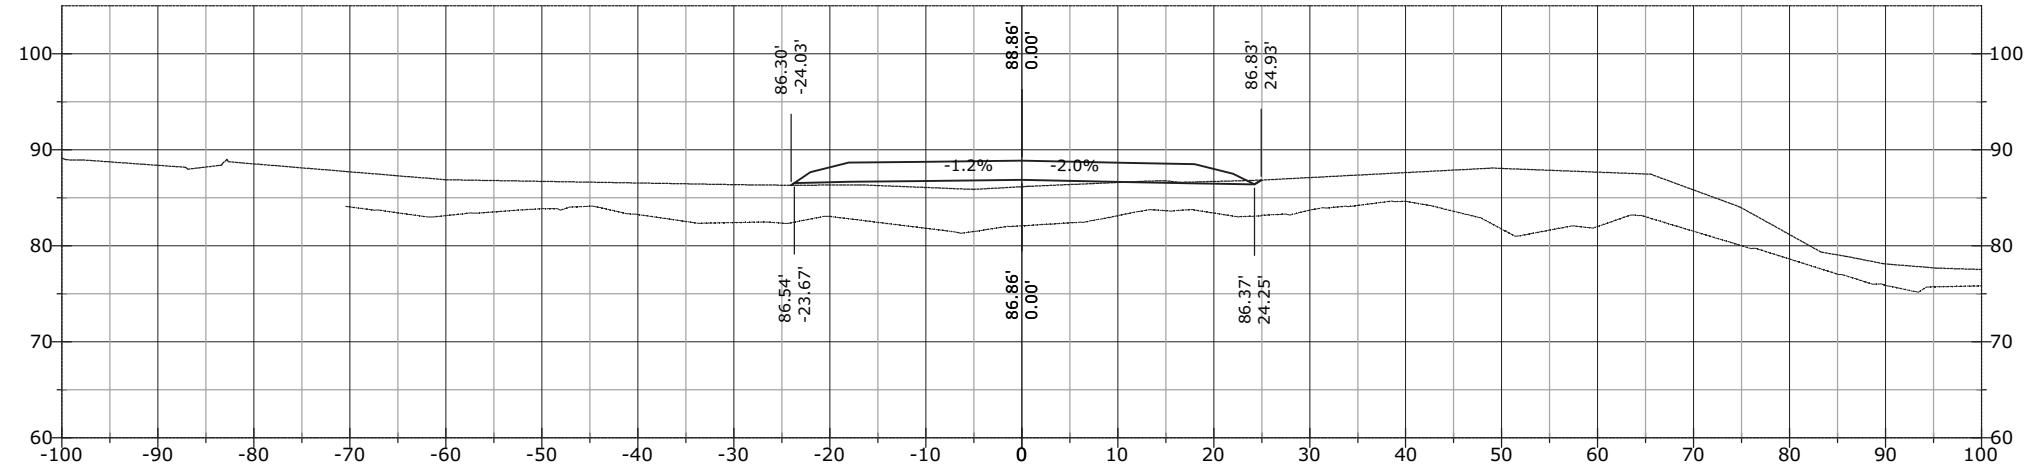

880+81.39

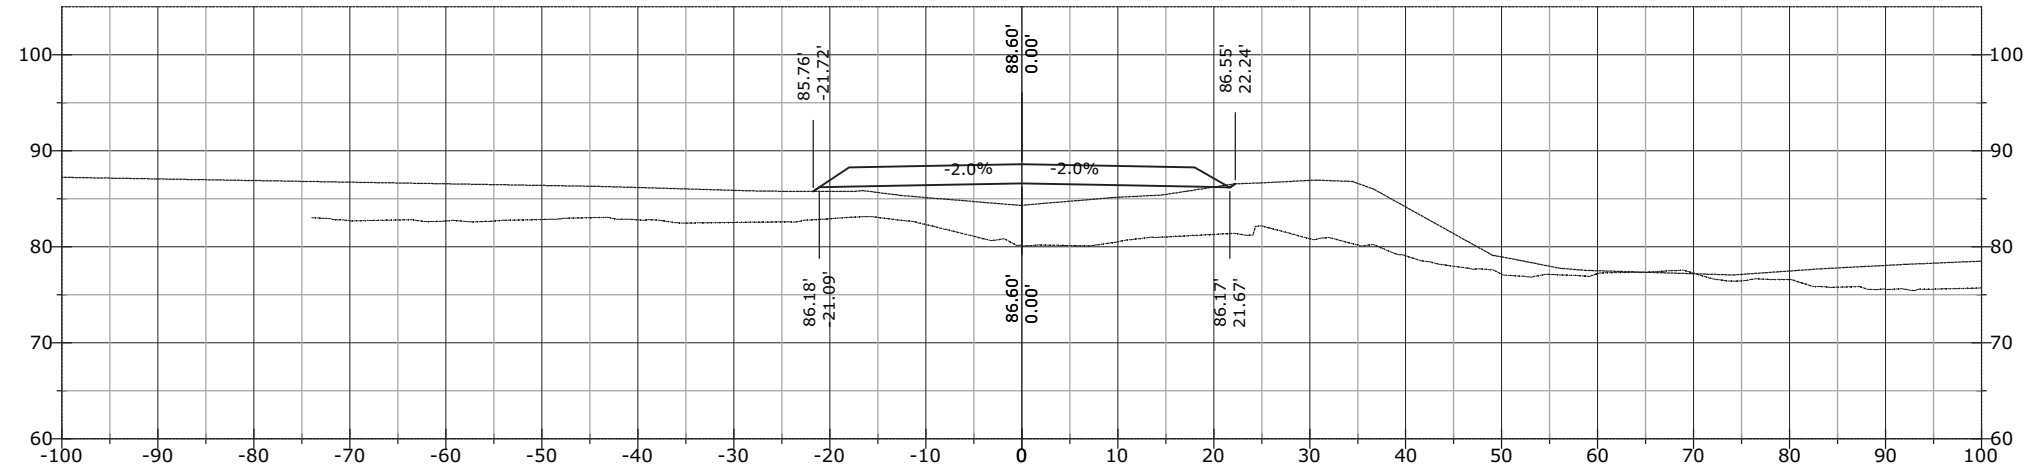


880+50.00

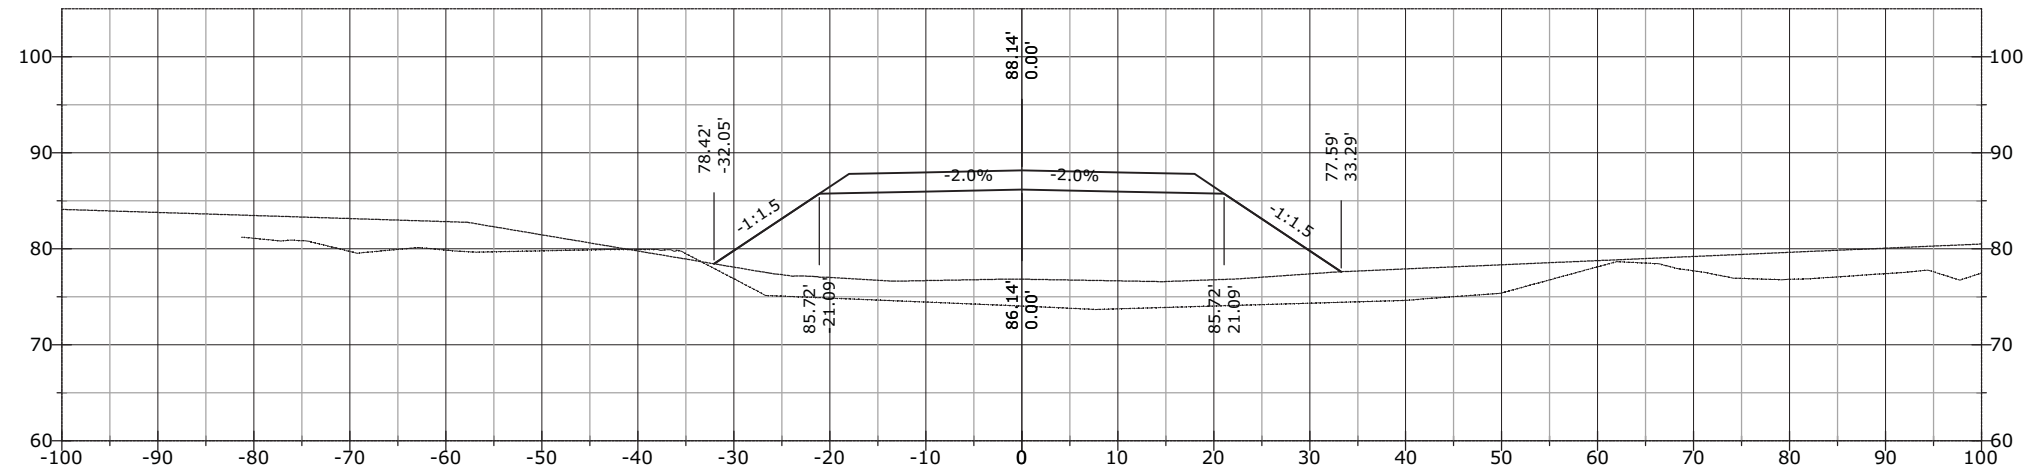


STATE	PROJECT	SHEET NUMBER
AK	AK PFH 43(10)	XS.212


881+13.74

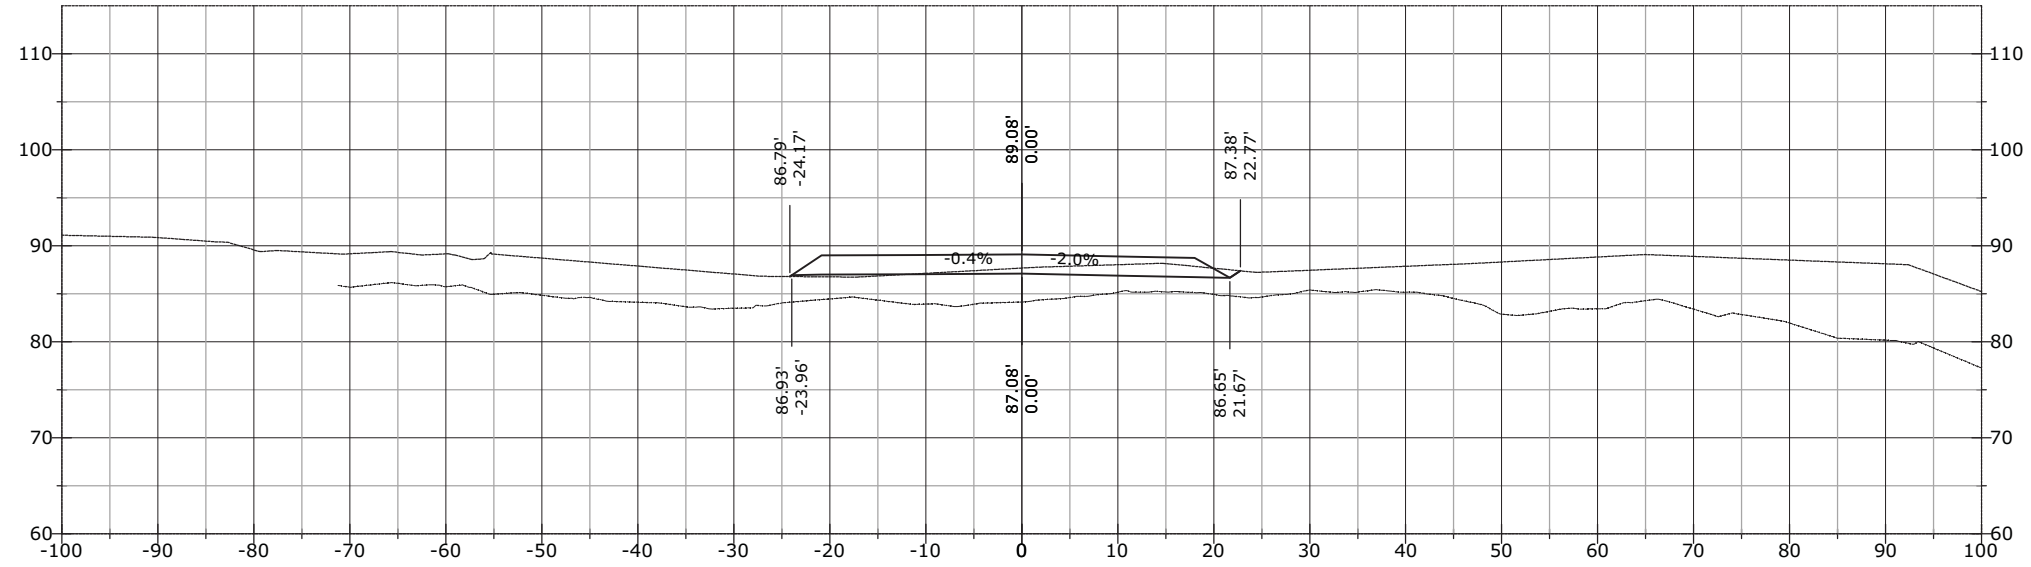

881+05.10

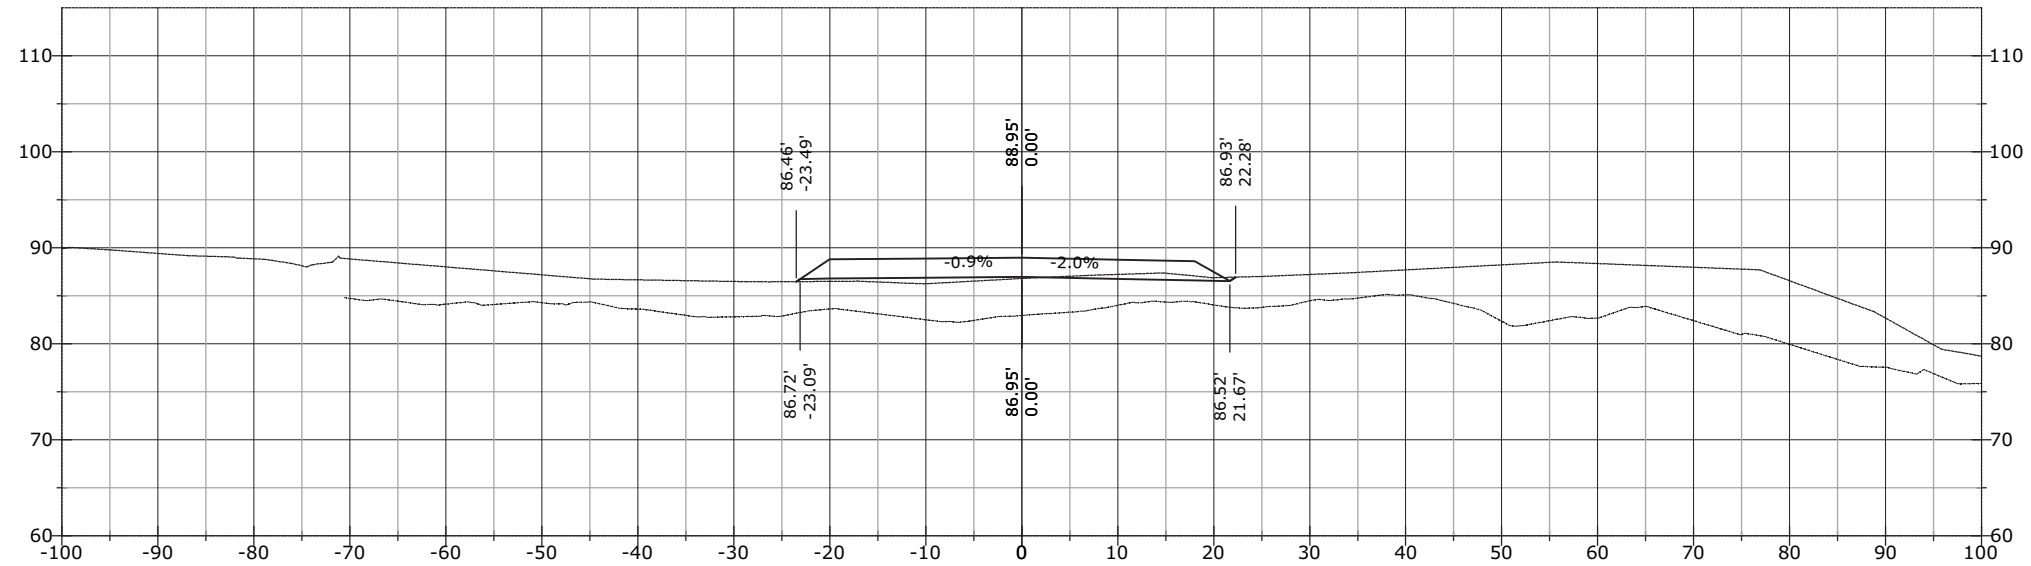


881+00.00

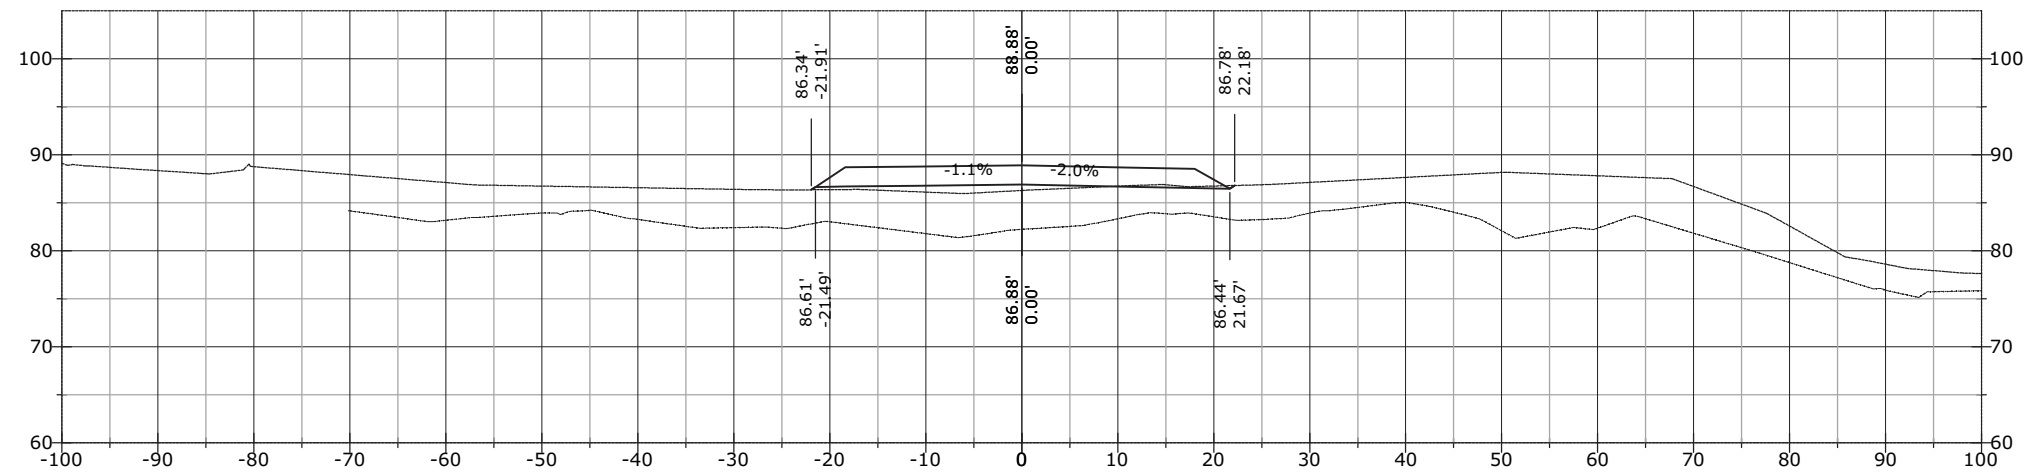


STATE	PROJECT	SHEET NUMBER
AK	AK PFH 43(10)	XS.213


881+35.85

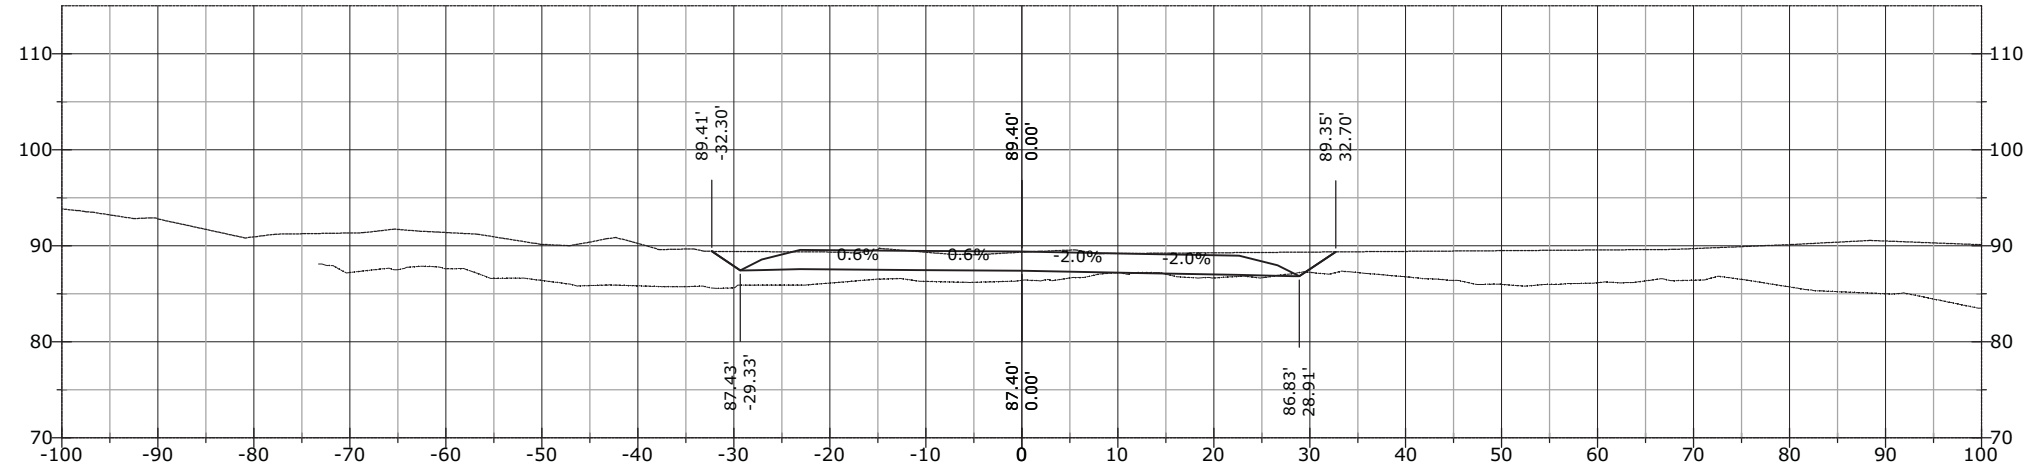

881+22.73

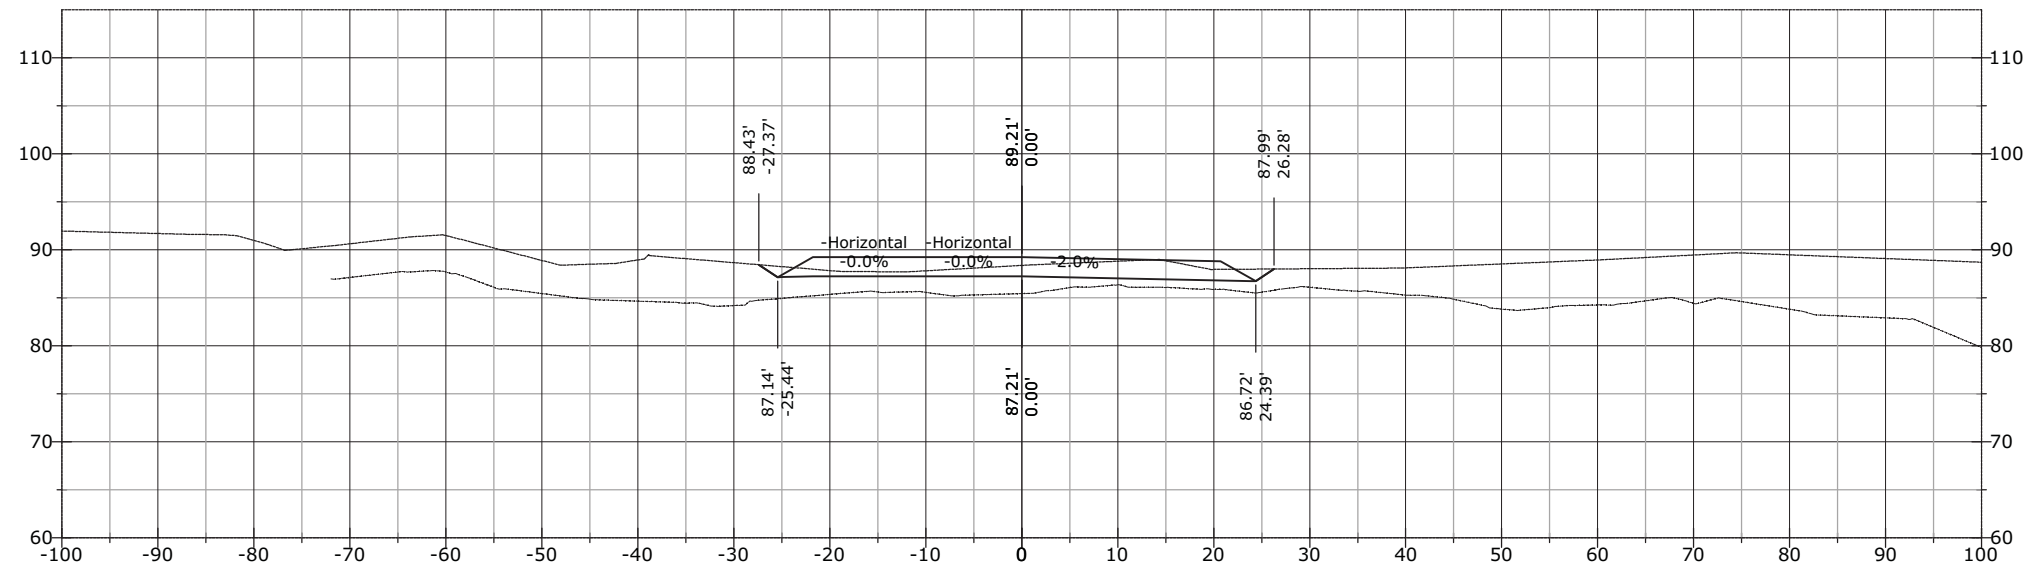


881+19.91

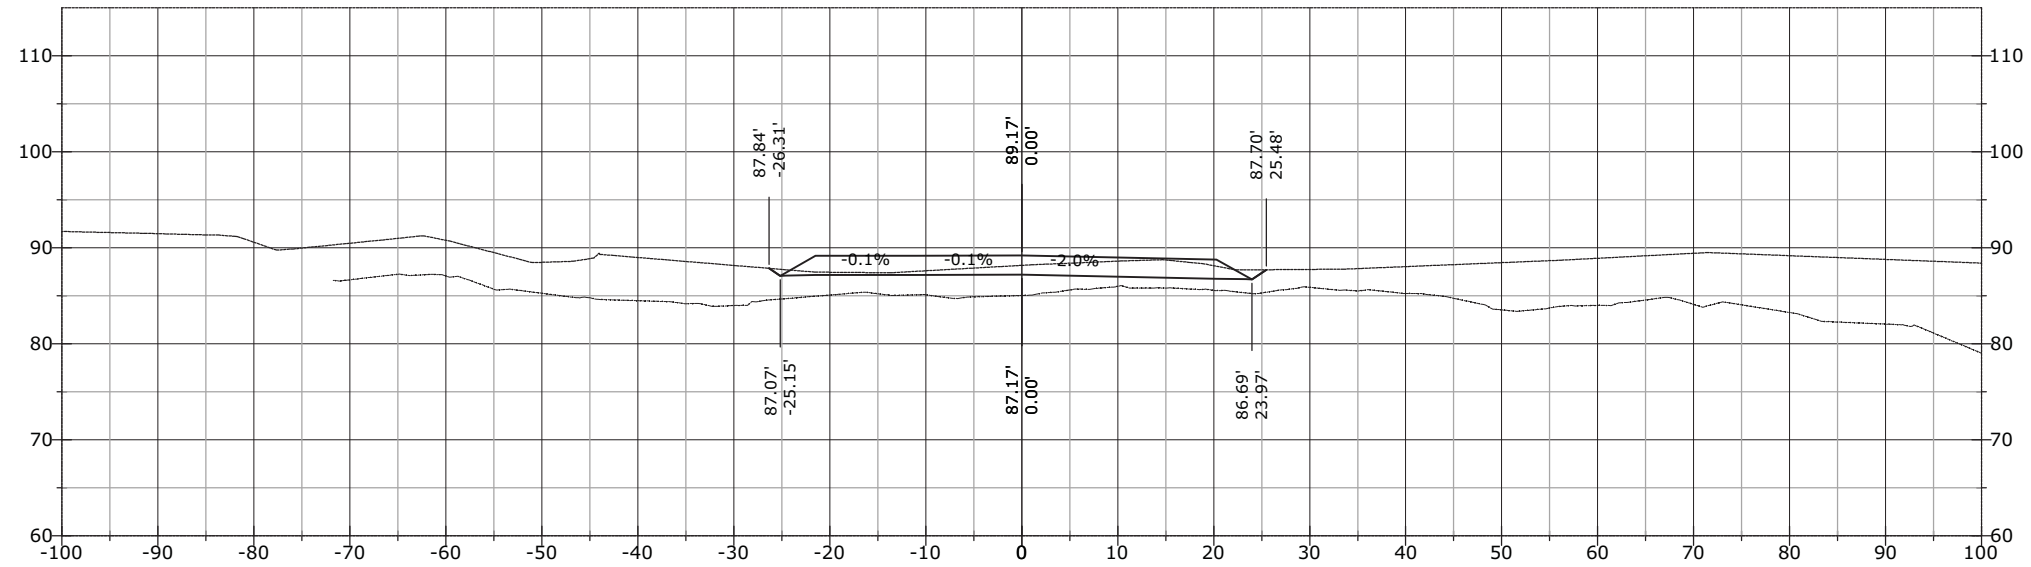


STATE	PROJECT	SHEET NUMBER
AK	AK PFH 43(10)	XS.214


881+55.85

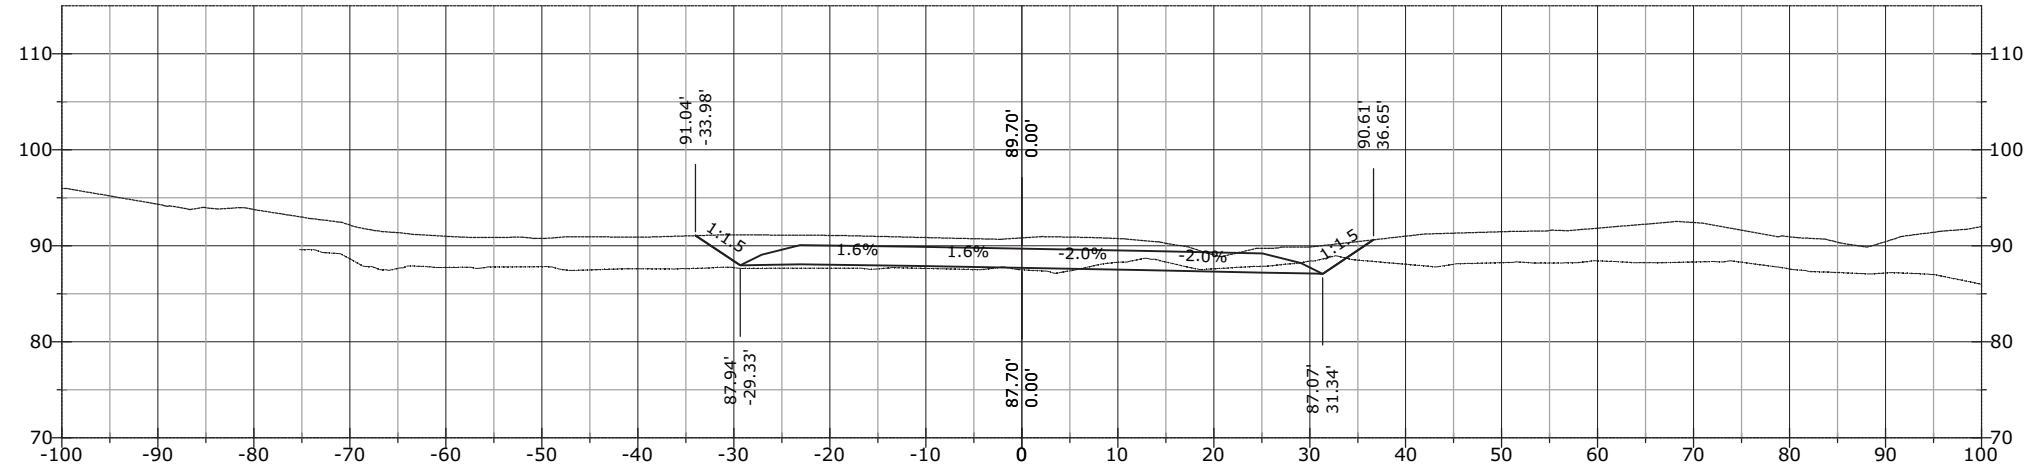

881+50.48

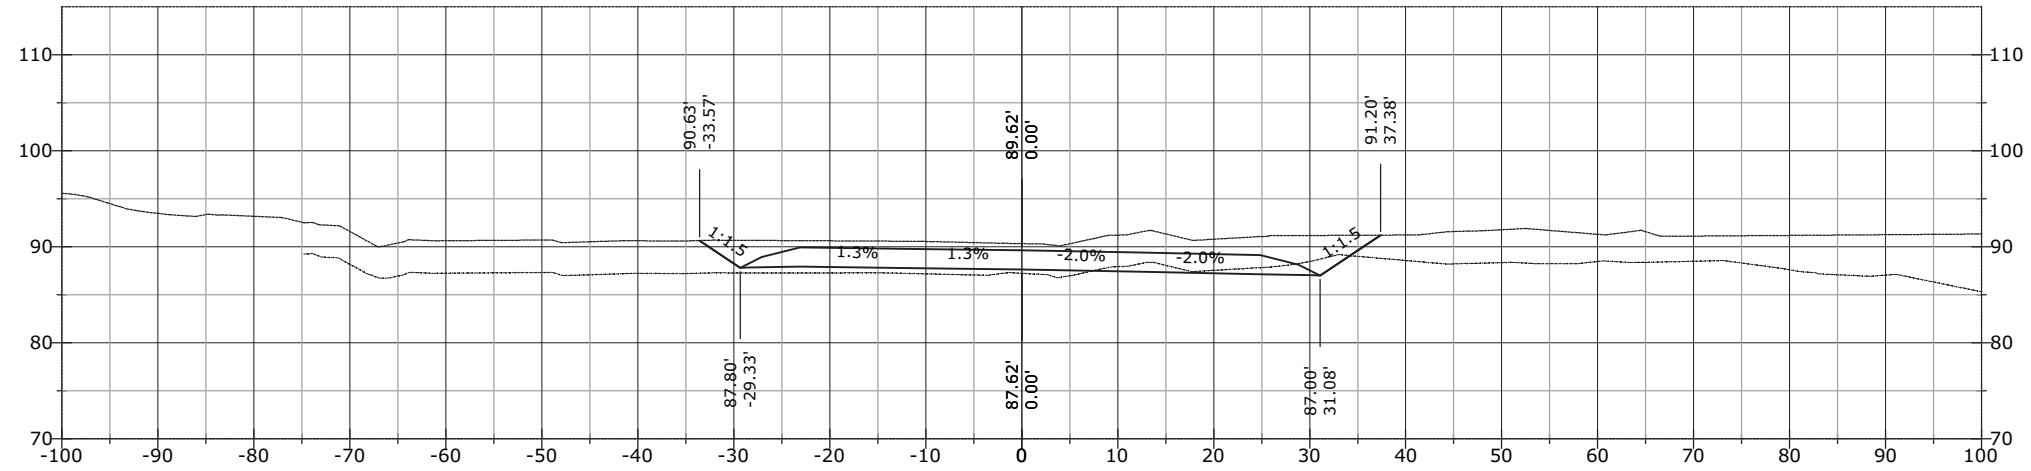


881+50.00

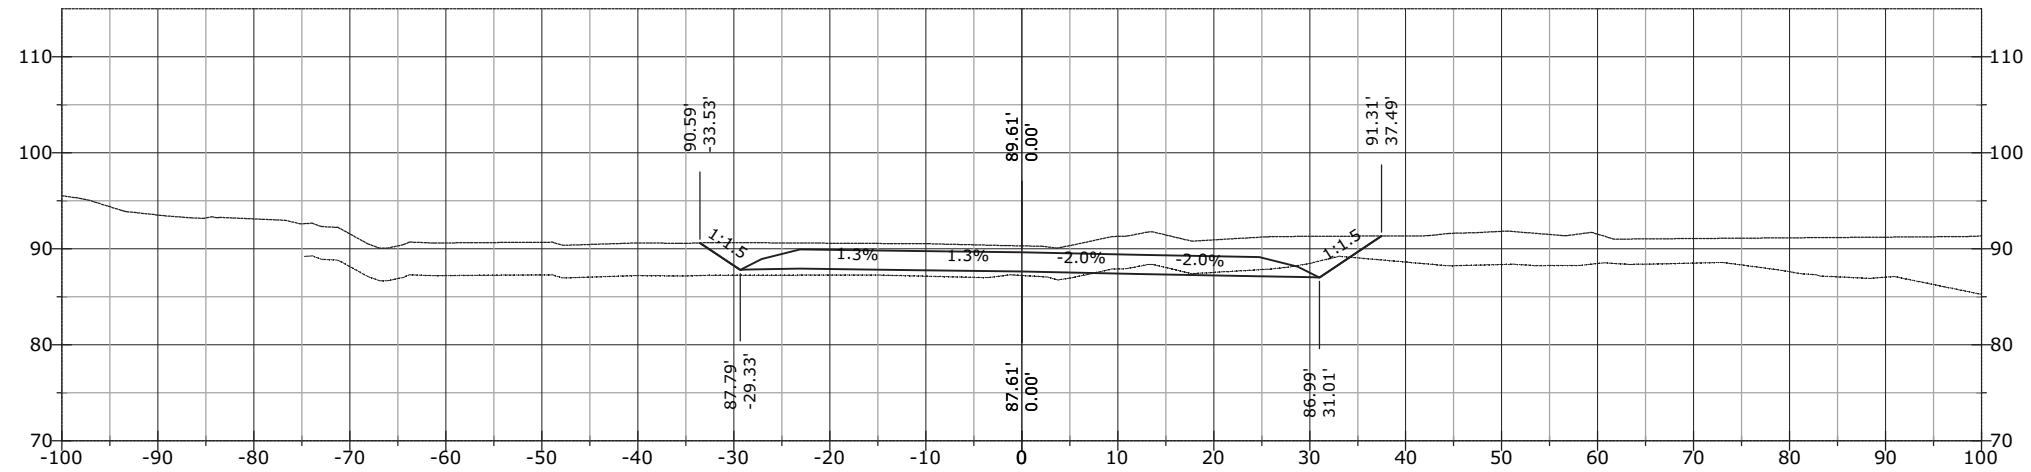


STATE	PROJECT	SHEET NUMBER
AK	AK PFH 43(10)	XS.215


881+95.17

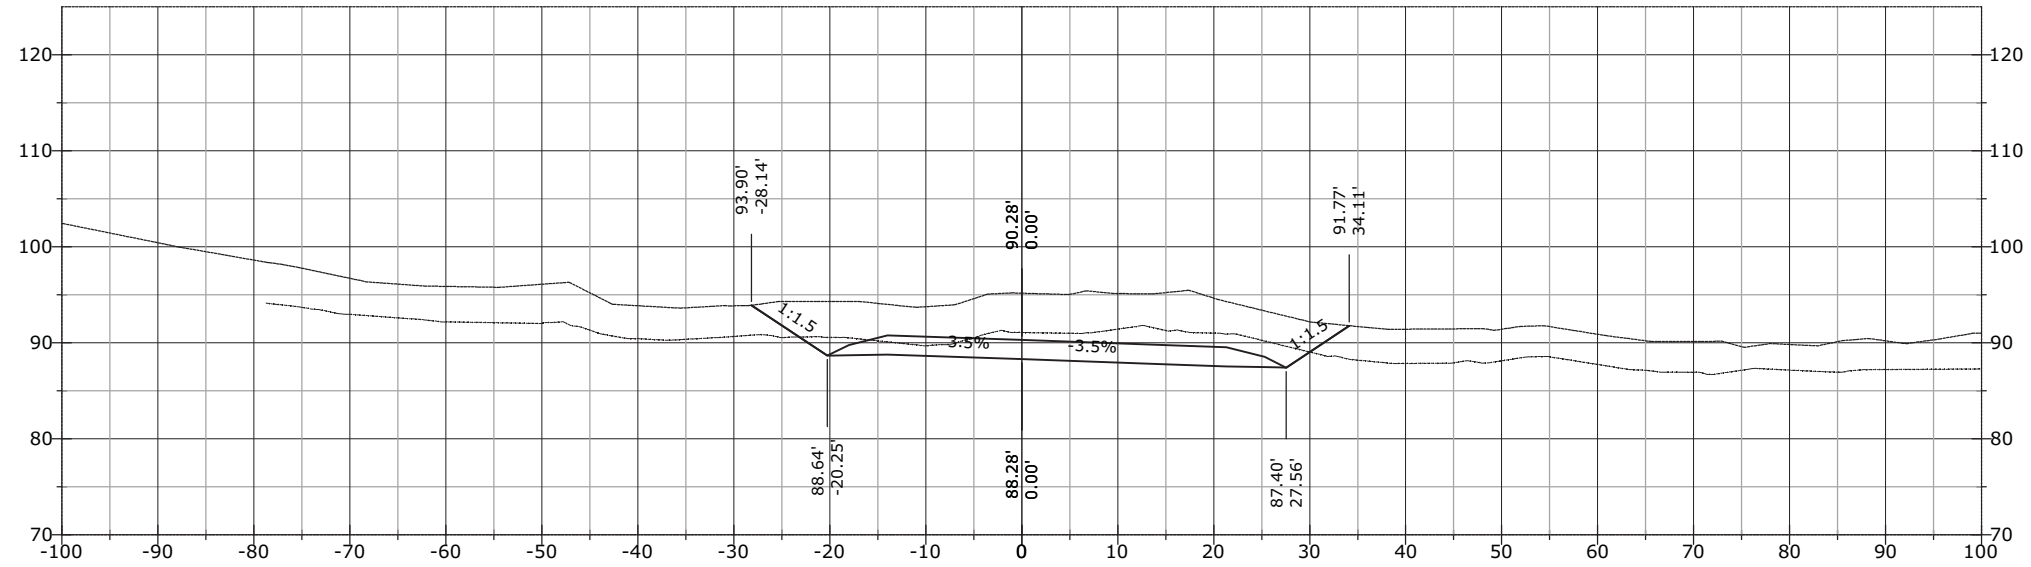

881+70.45

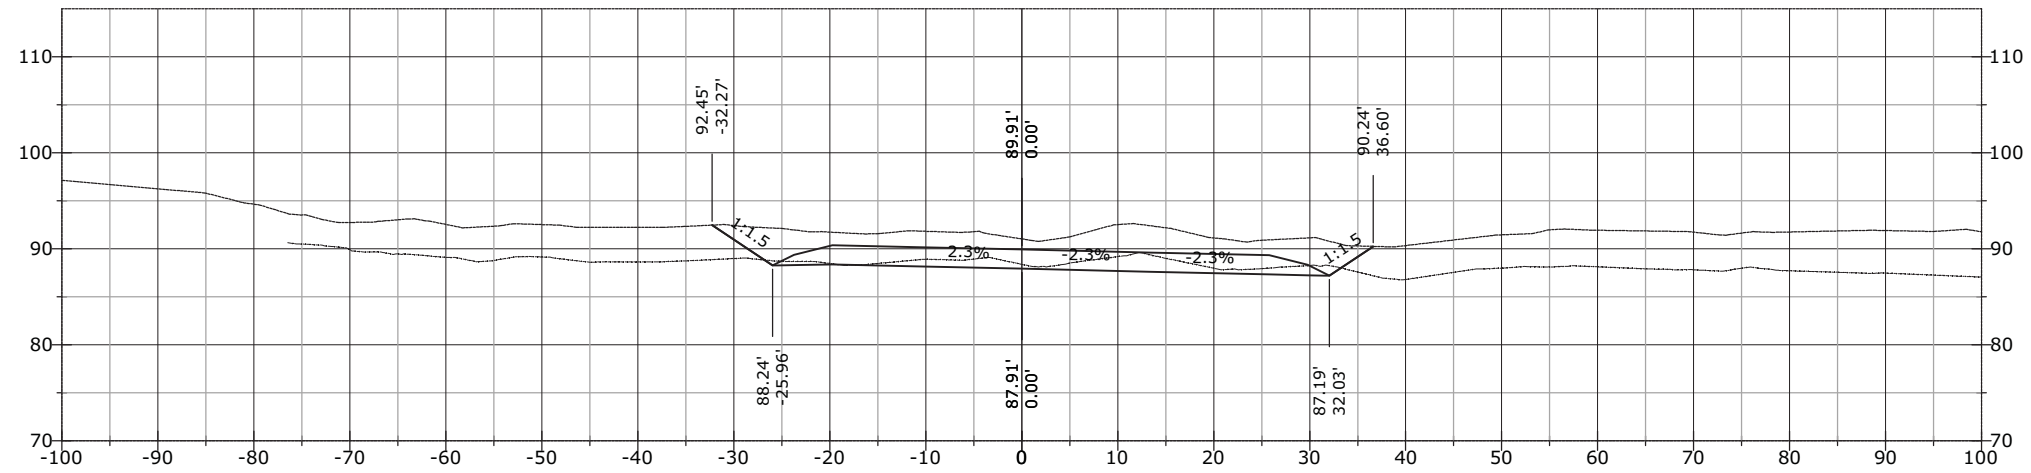


881+64.06

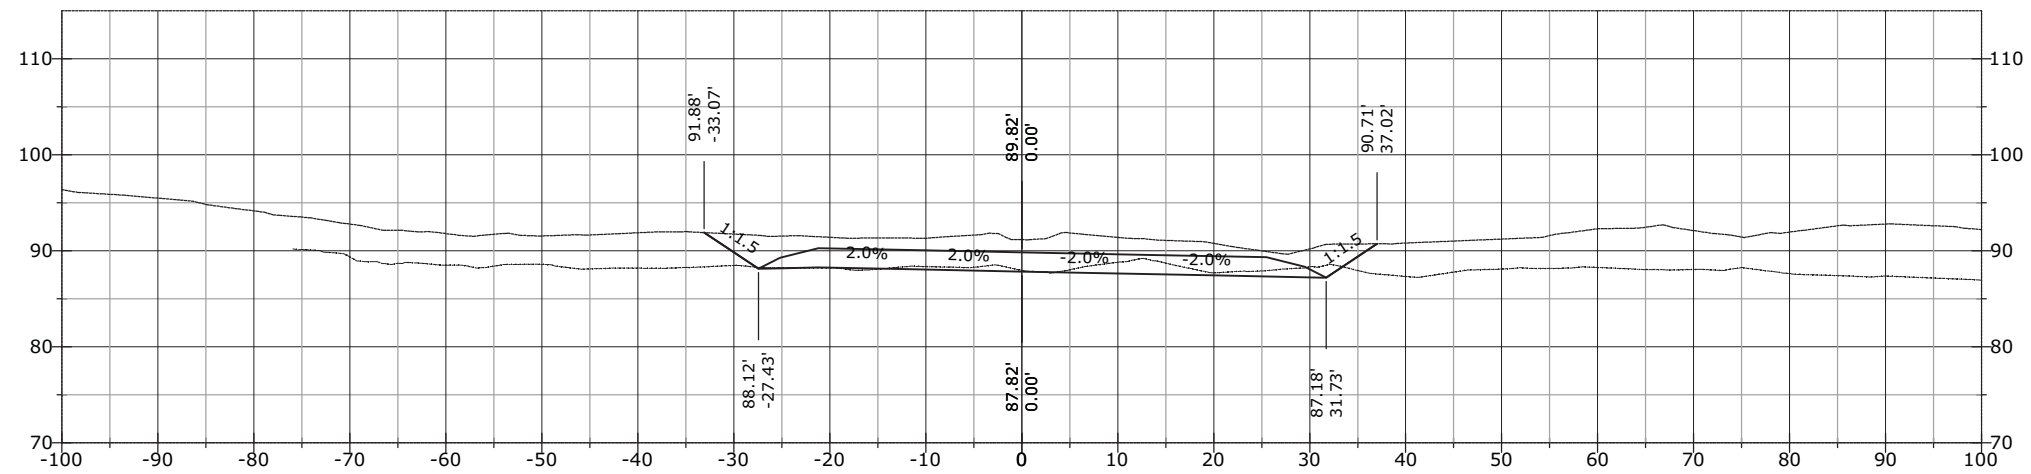


STATE	PROJECT	SHEET NUMBER
AK	AK PFH 43(10)	XS.216

882+05.40

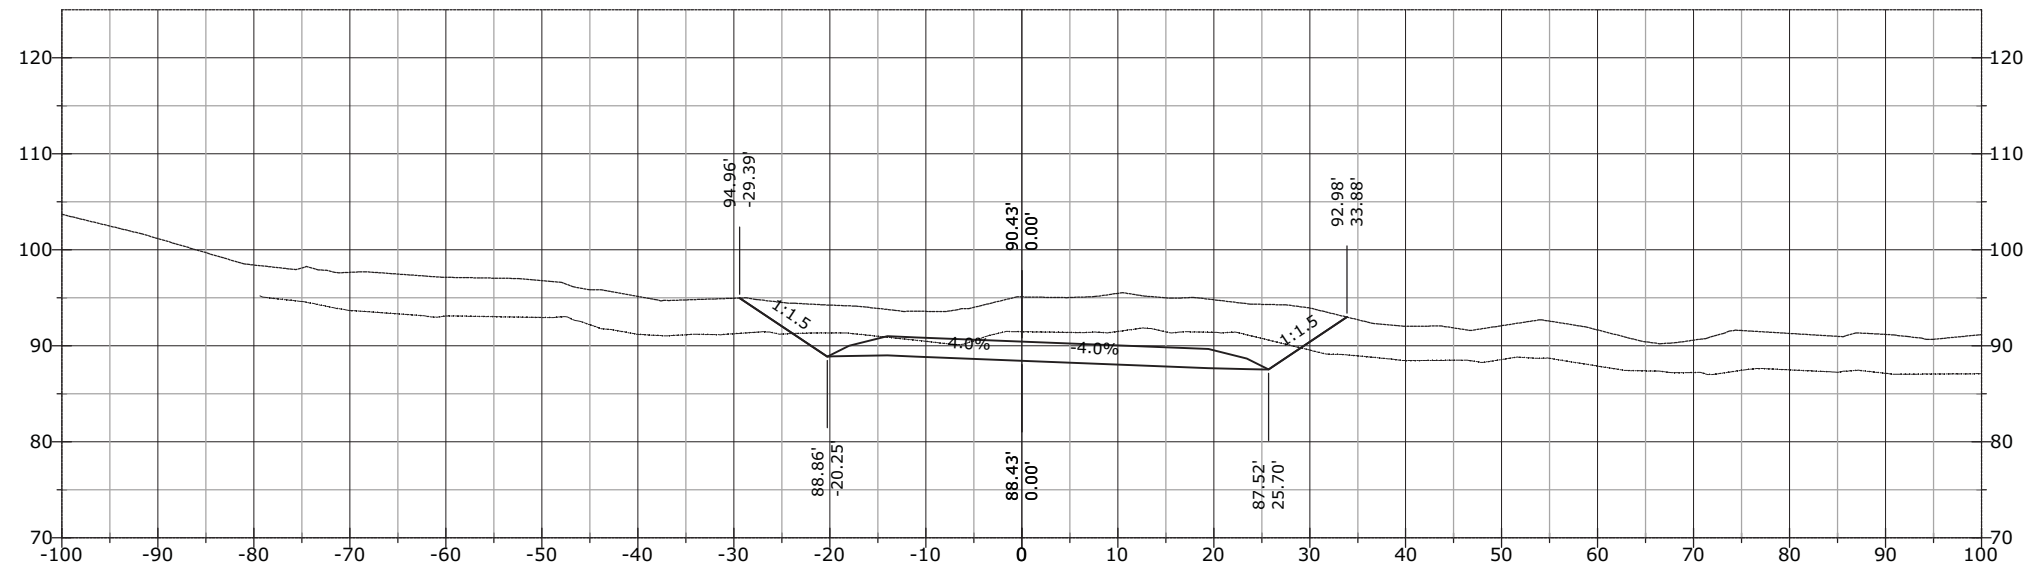


882+00.00

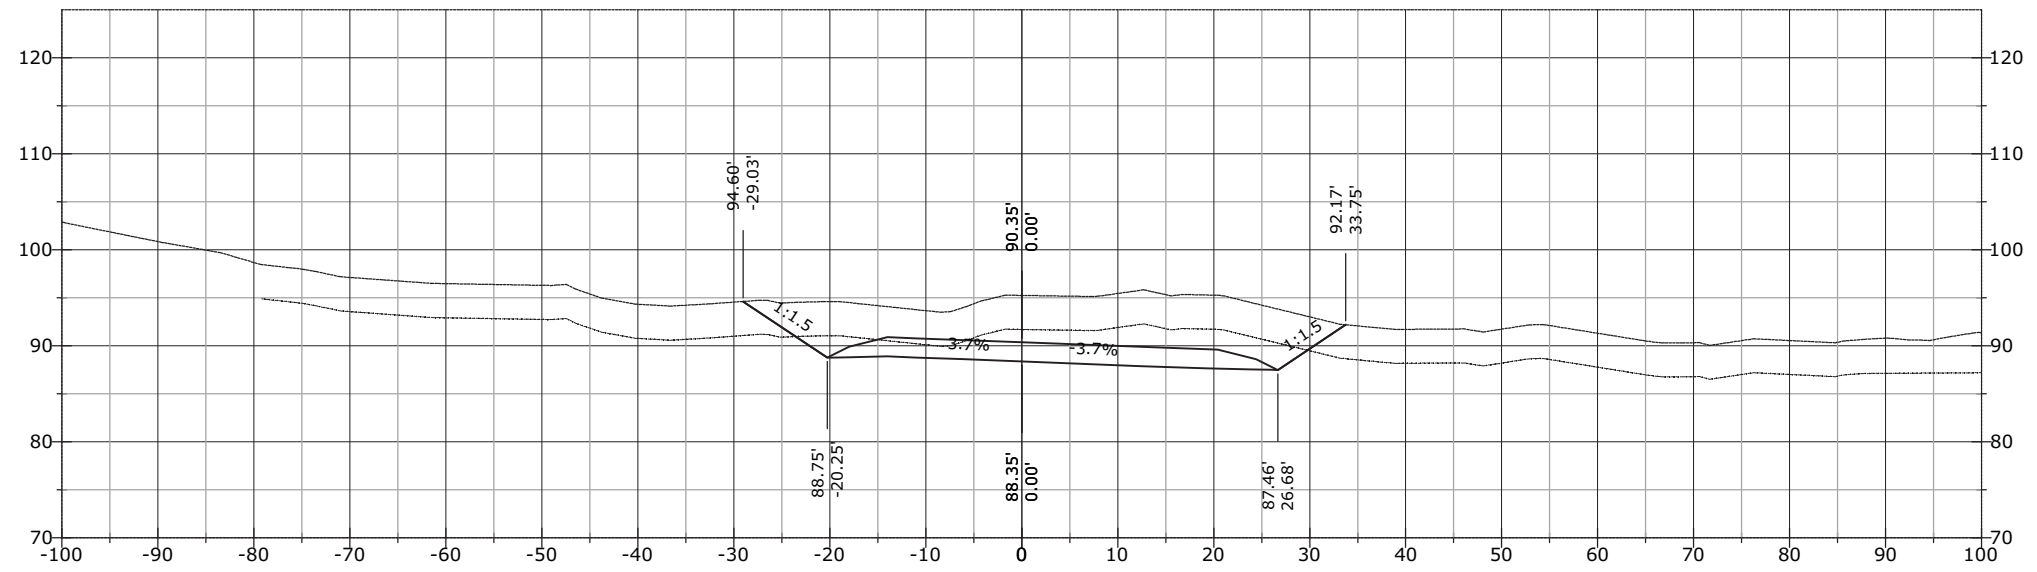


STATE	PROJECT	SHEET NUMBER
AK	AK PFH 43(10)	XS.217

882+25.89

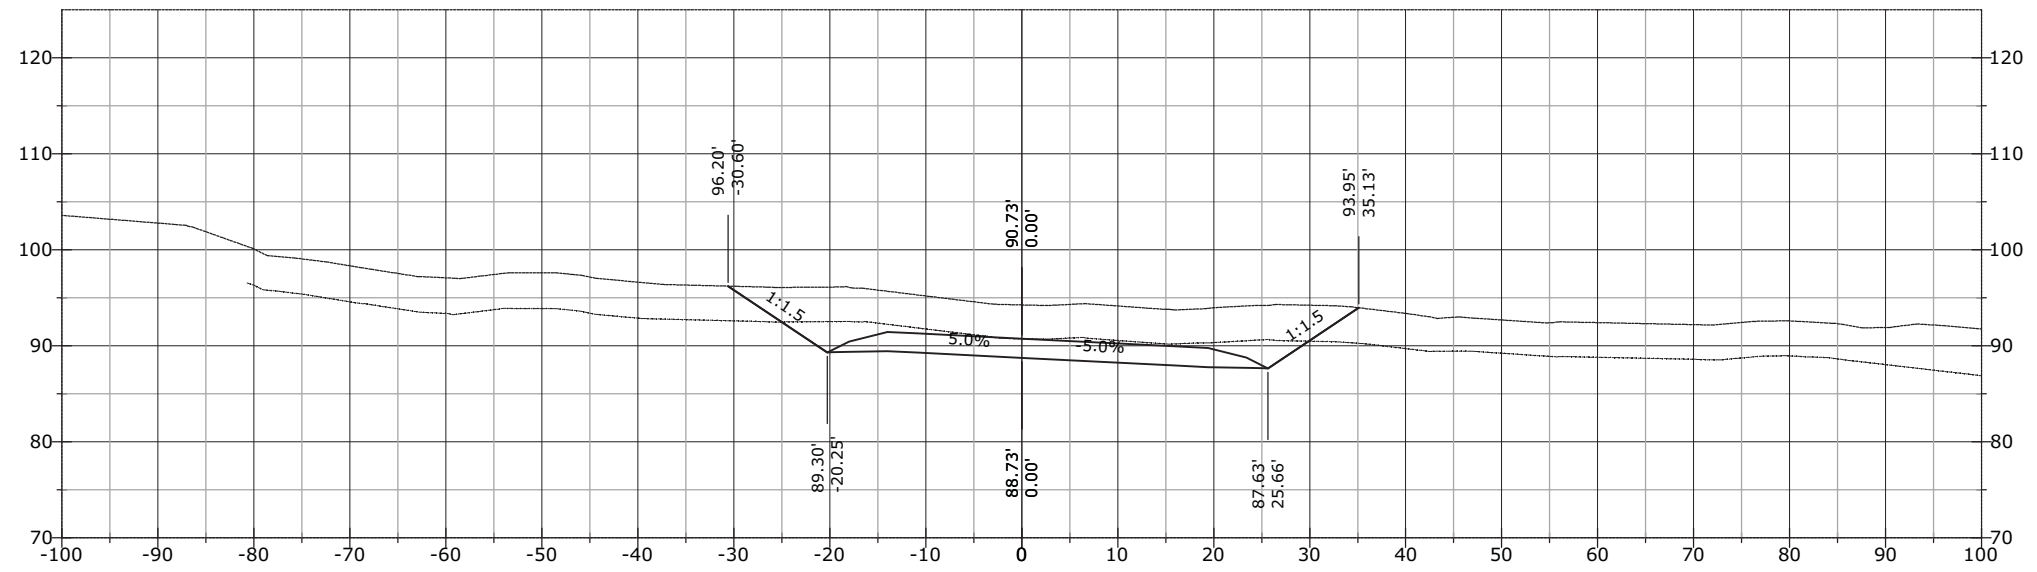


882+10.47

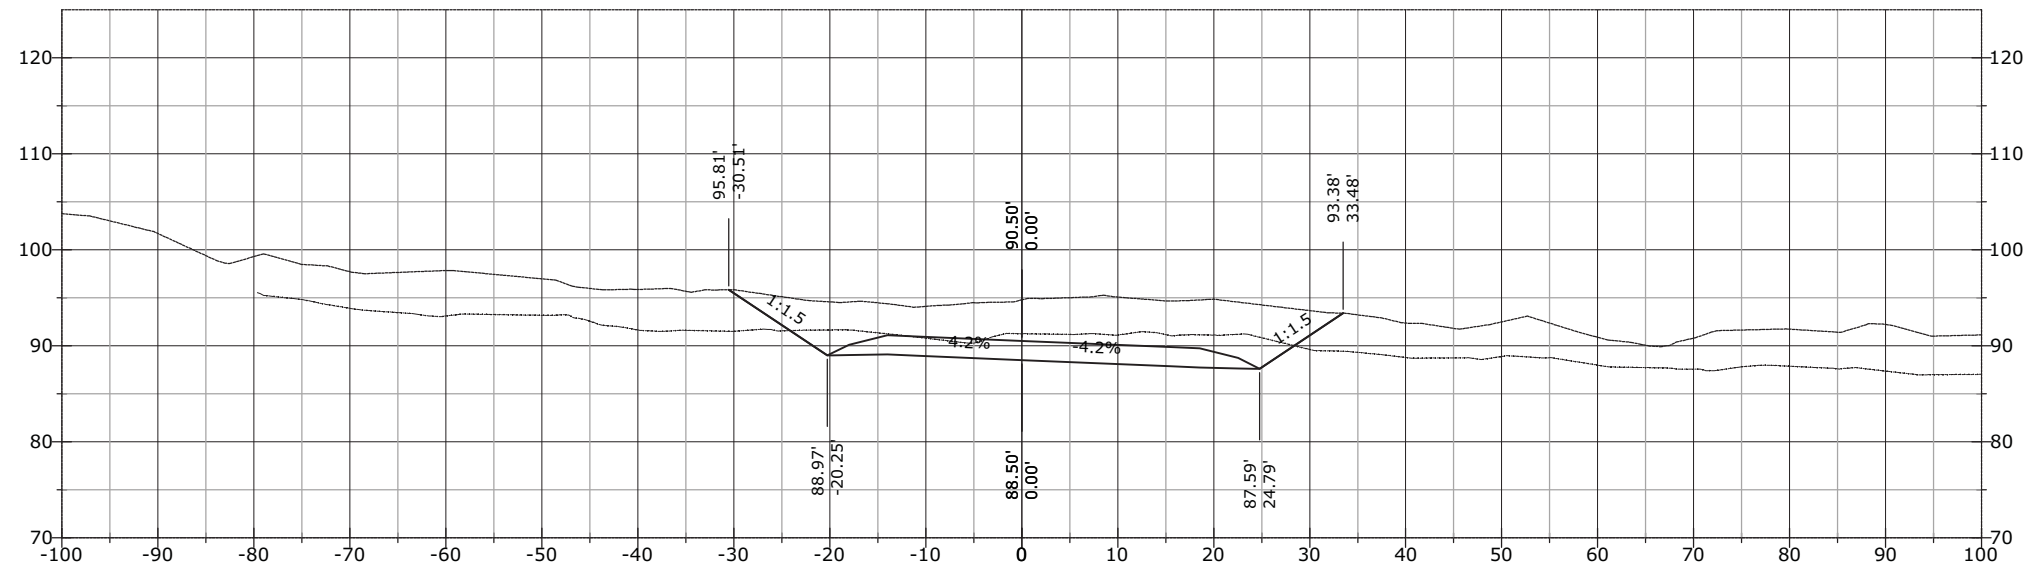


STATE	PROJECT	SHEET NUMBER
AK	AK PFH 43(10)	XS.218

882+50.00

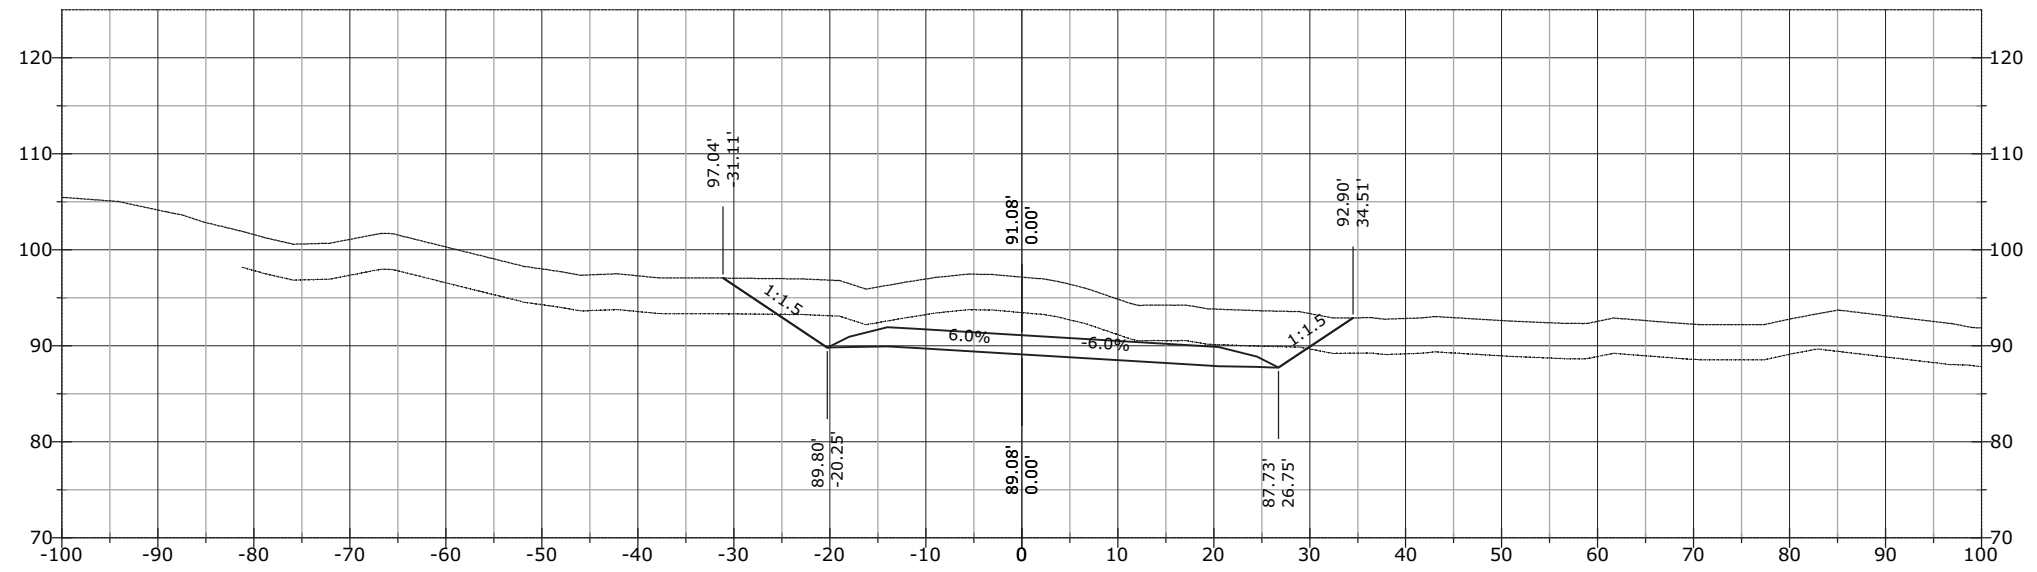


882+46.73

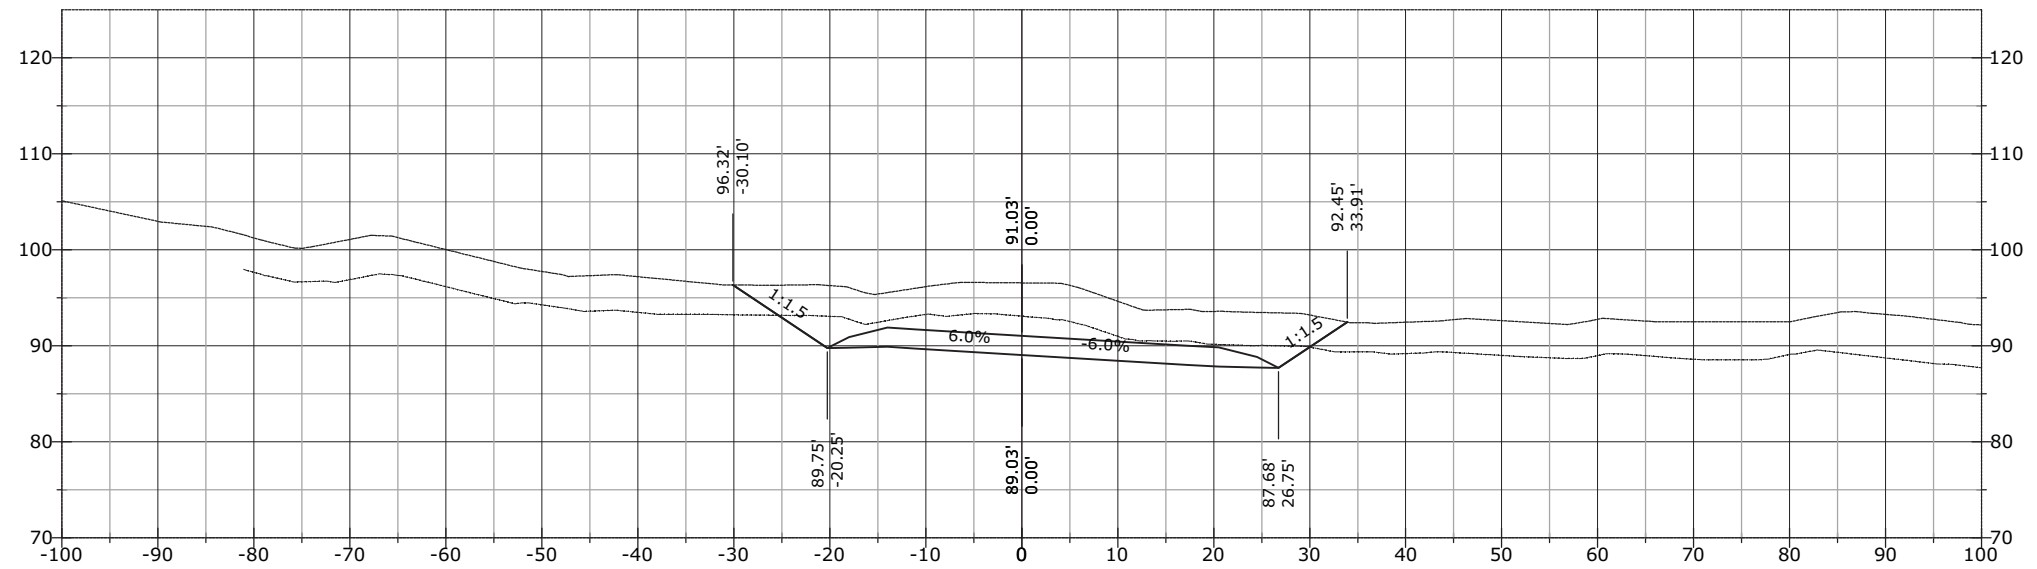


STATE	PROJECT	SHEET NUMBER
AK	AK PFH 43(10)	XS.219

883+50.00

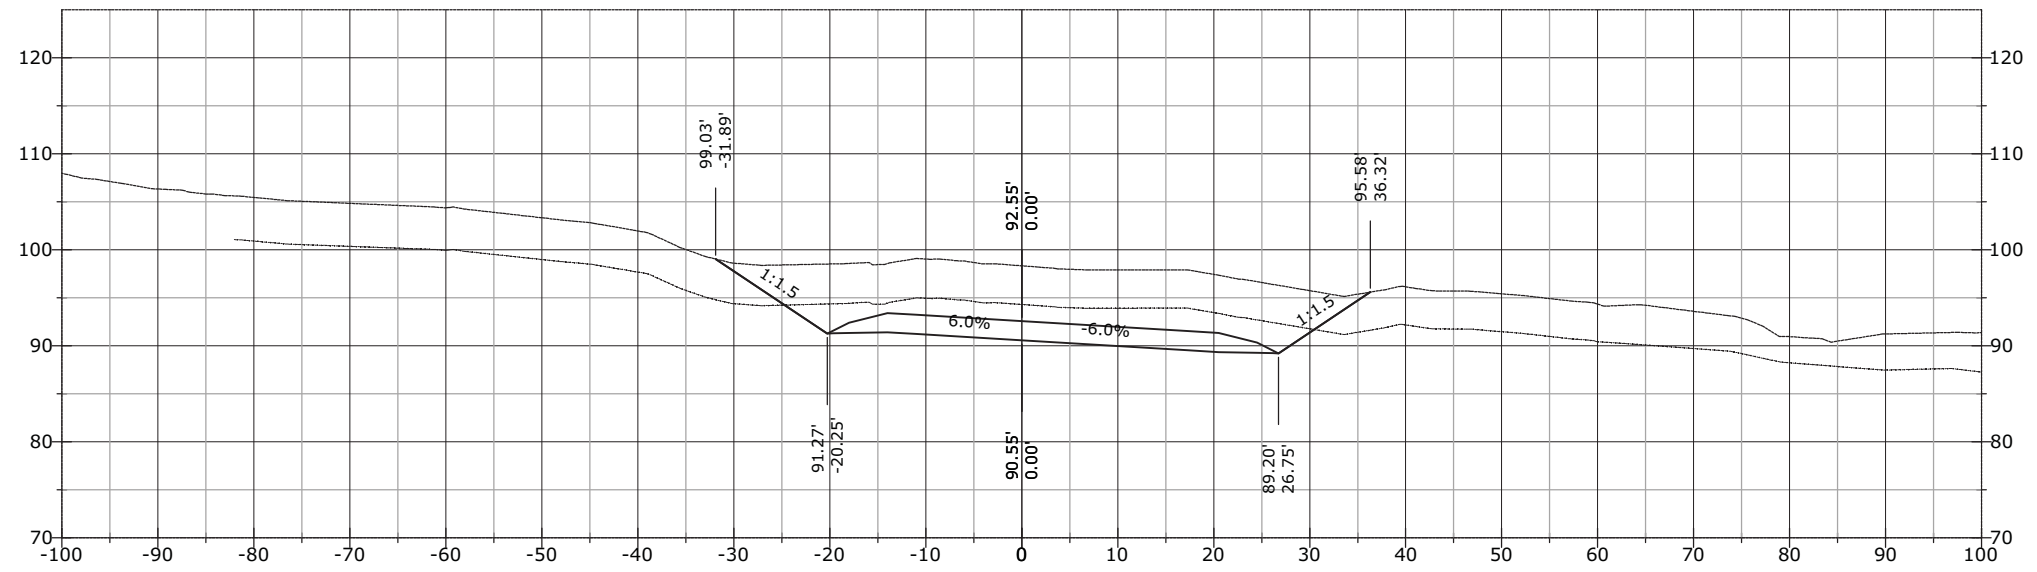


883+00.00

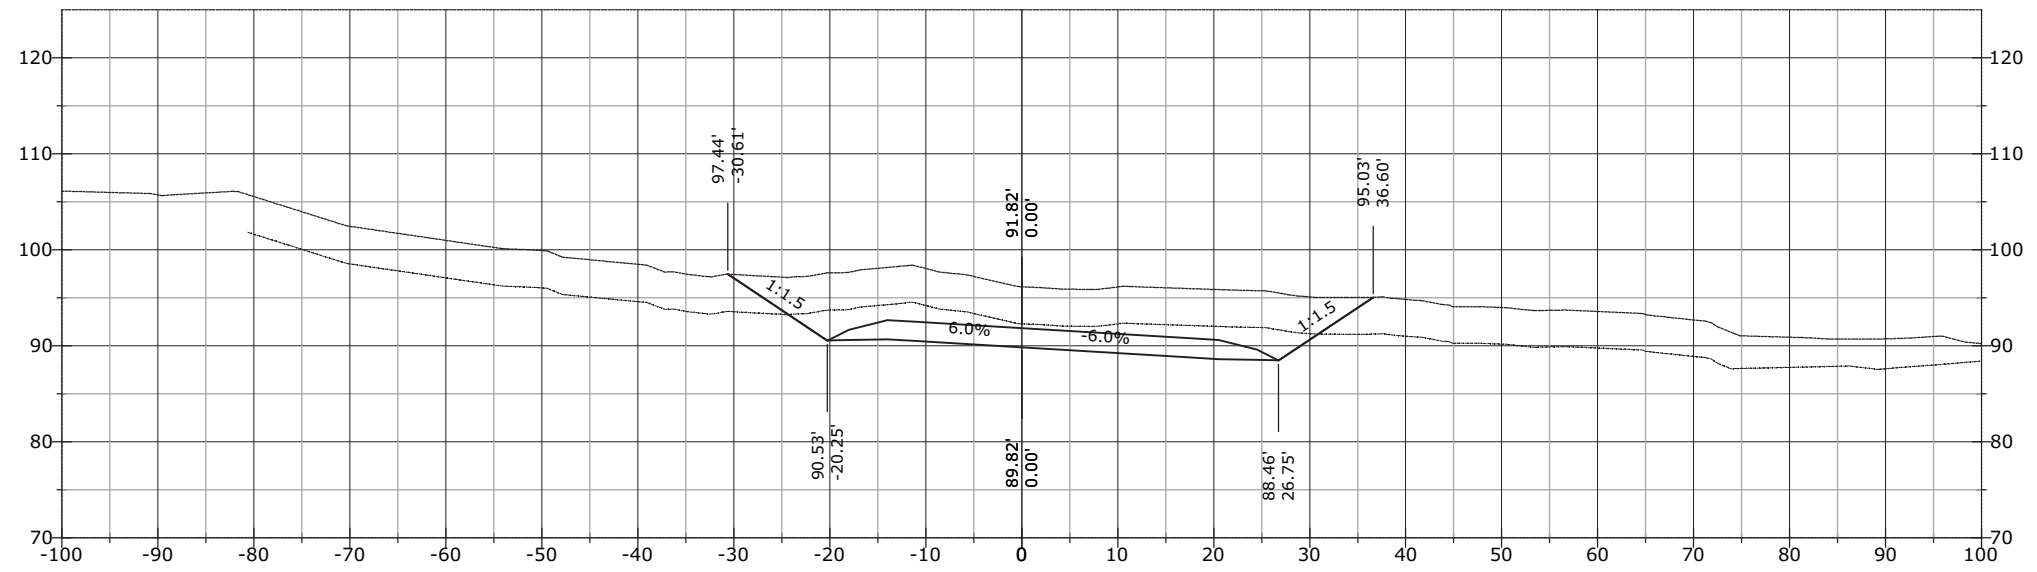


STATE	PROJECT	SHEET NUMBER
AK	AK PFH 43(10)	XS.220

884+17.17

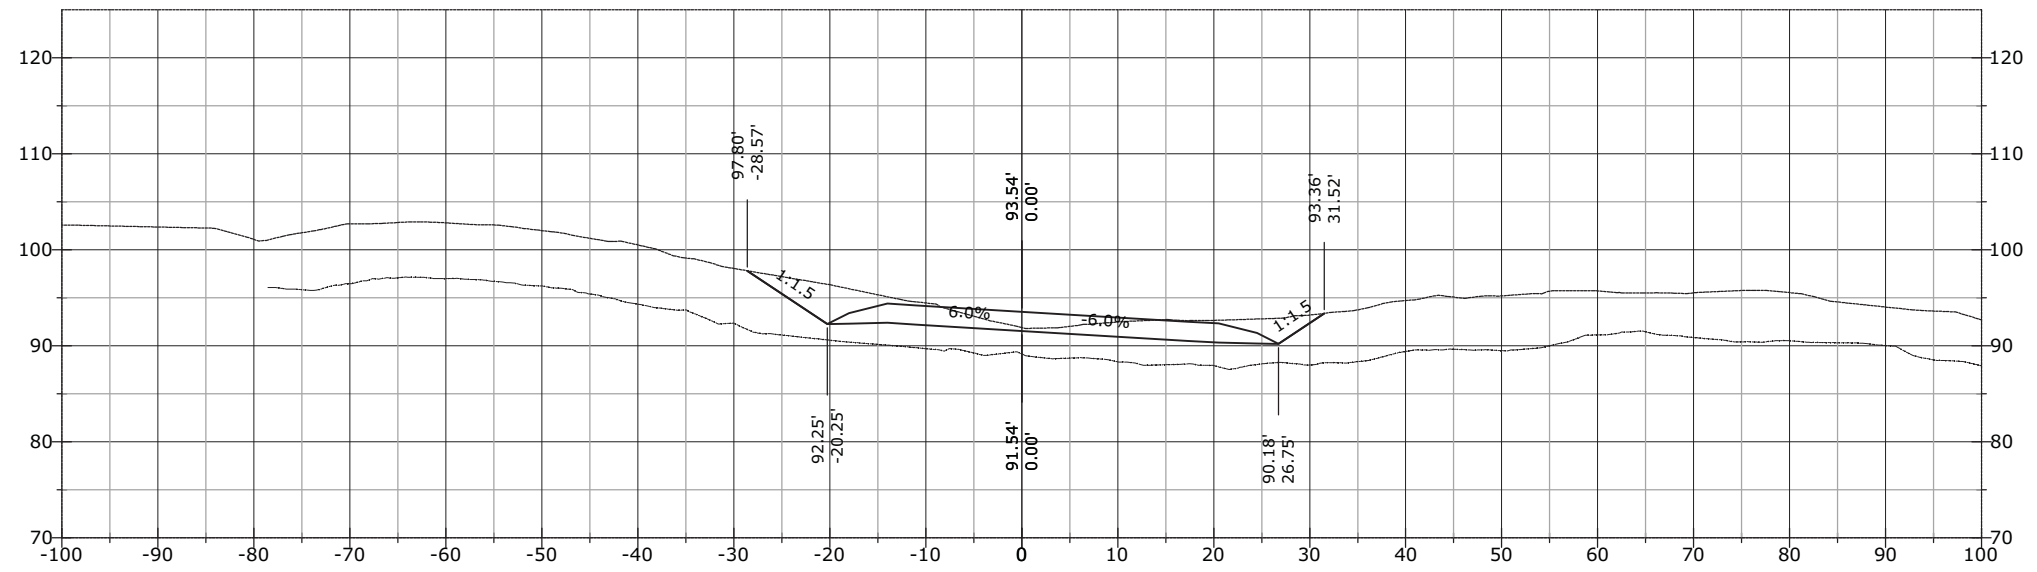


884+00.00

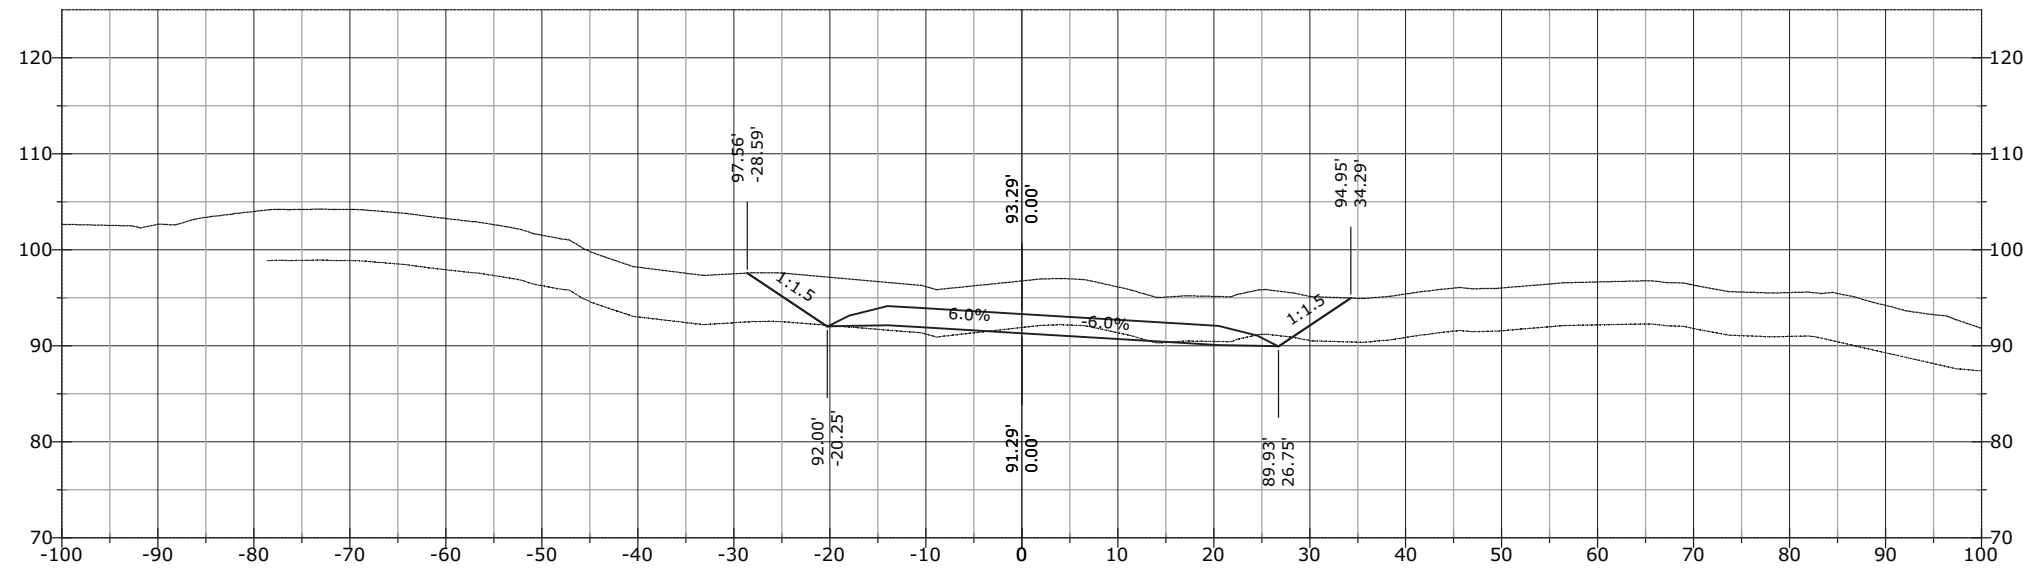


STATE	PROJECT	SHEET NUMBER
AK	AK PFH 43(10)	XS.221


885+50.00

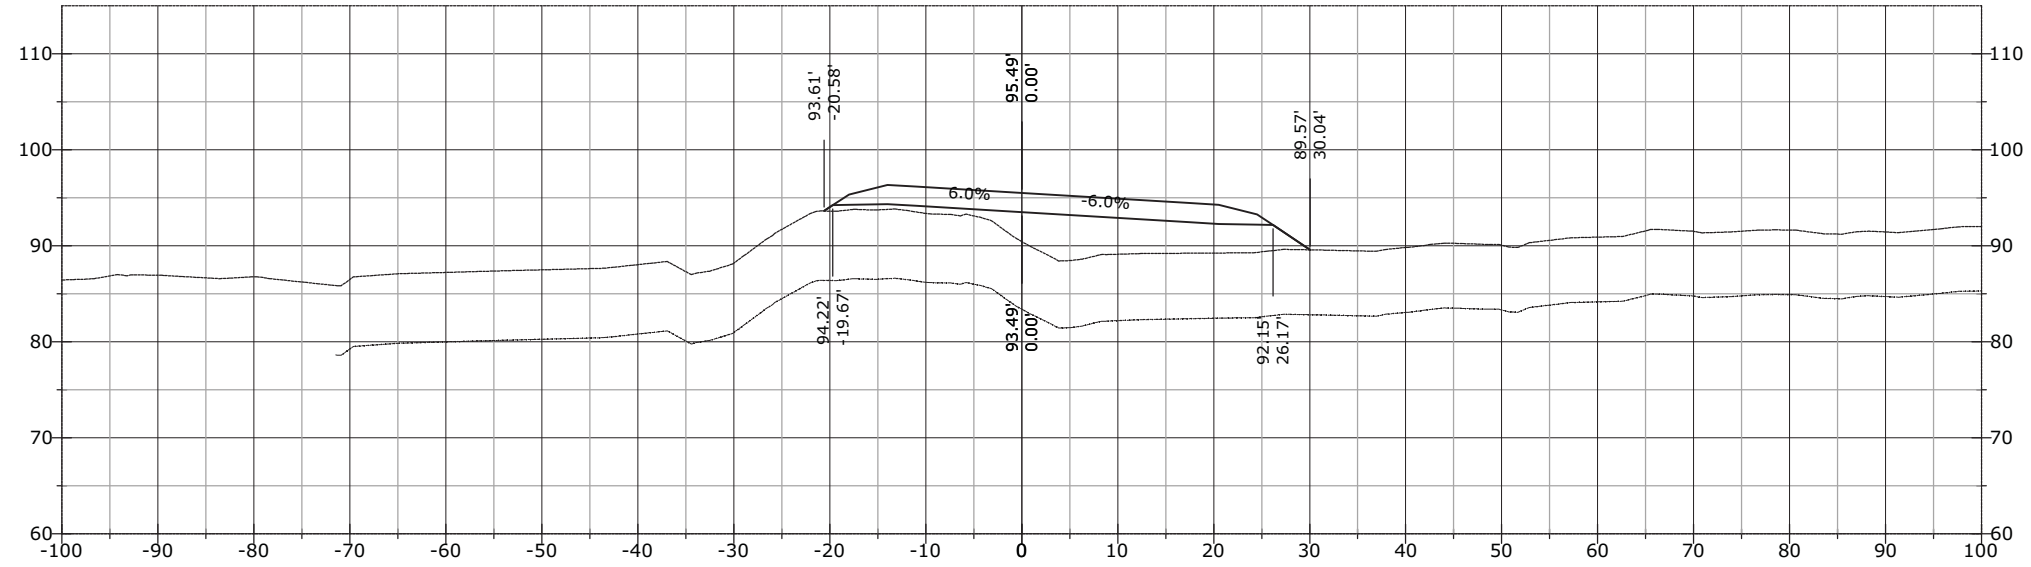

885+00.00

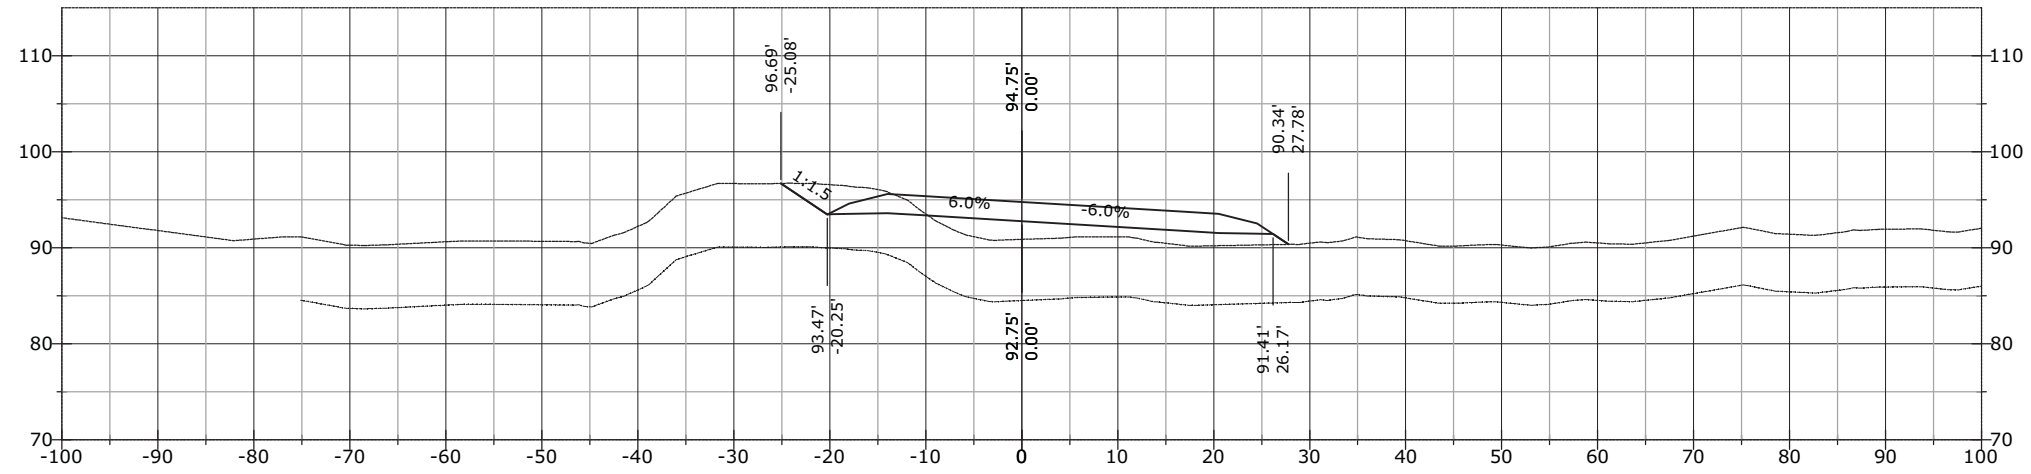


884+50.00

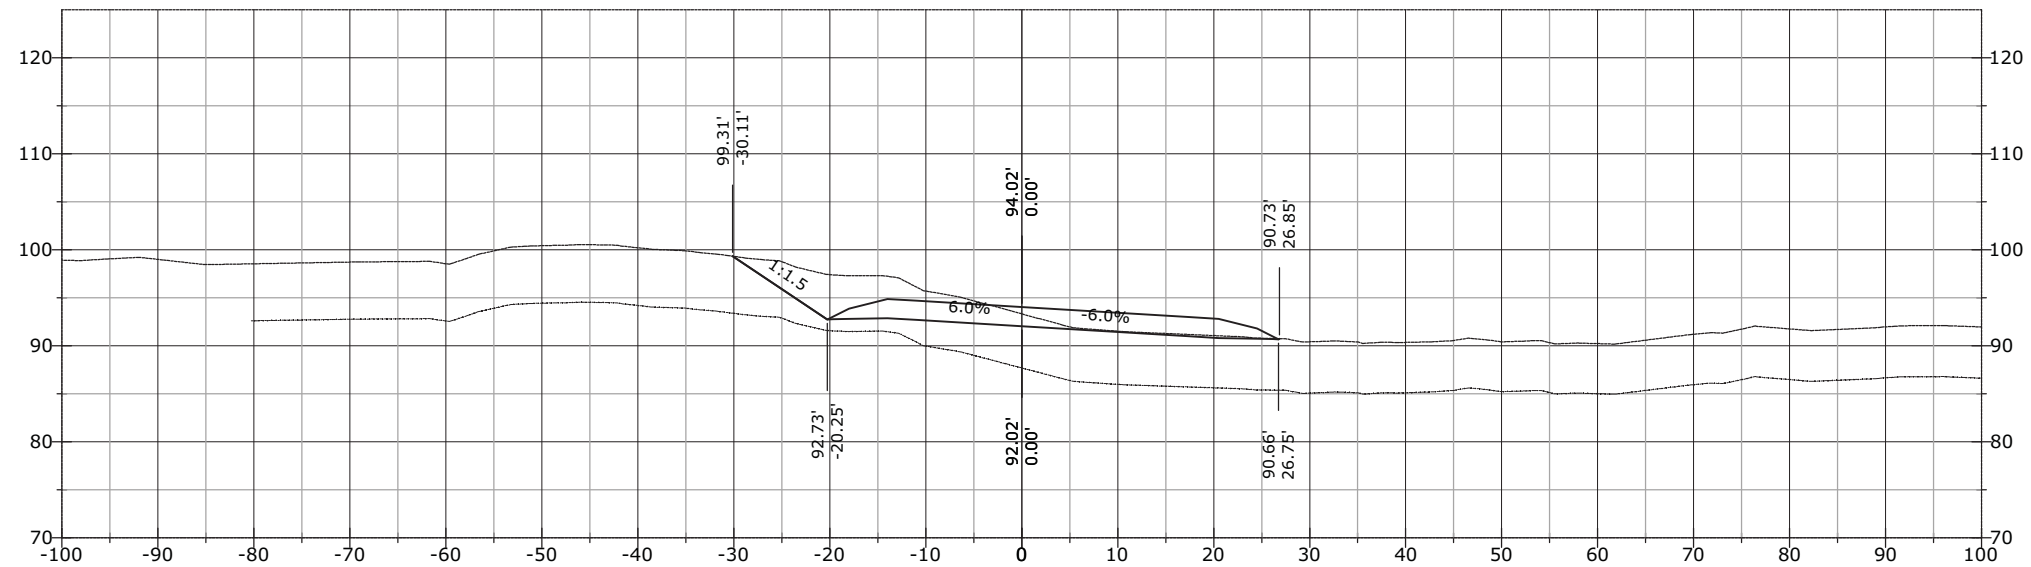


STATE	PROJECT	SHEET NUMBER
AK	AK PFH 43(10)	XS.222

886+00.00

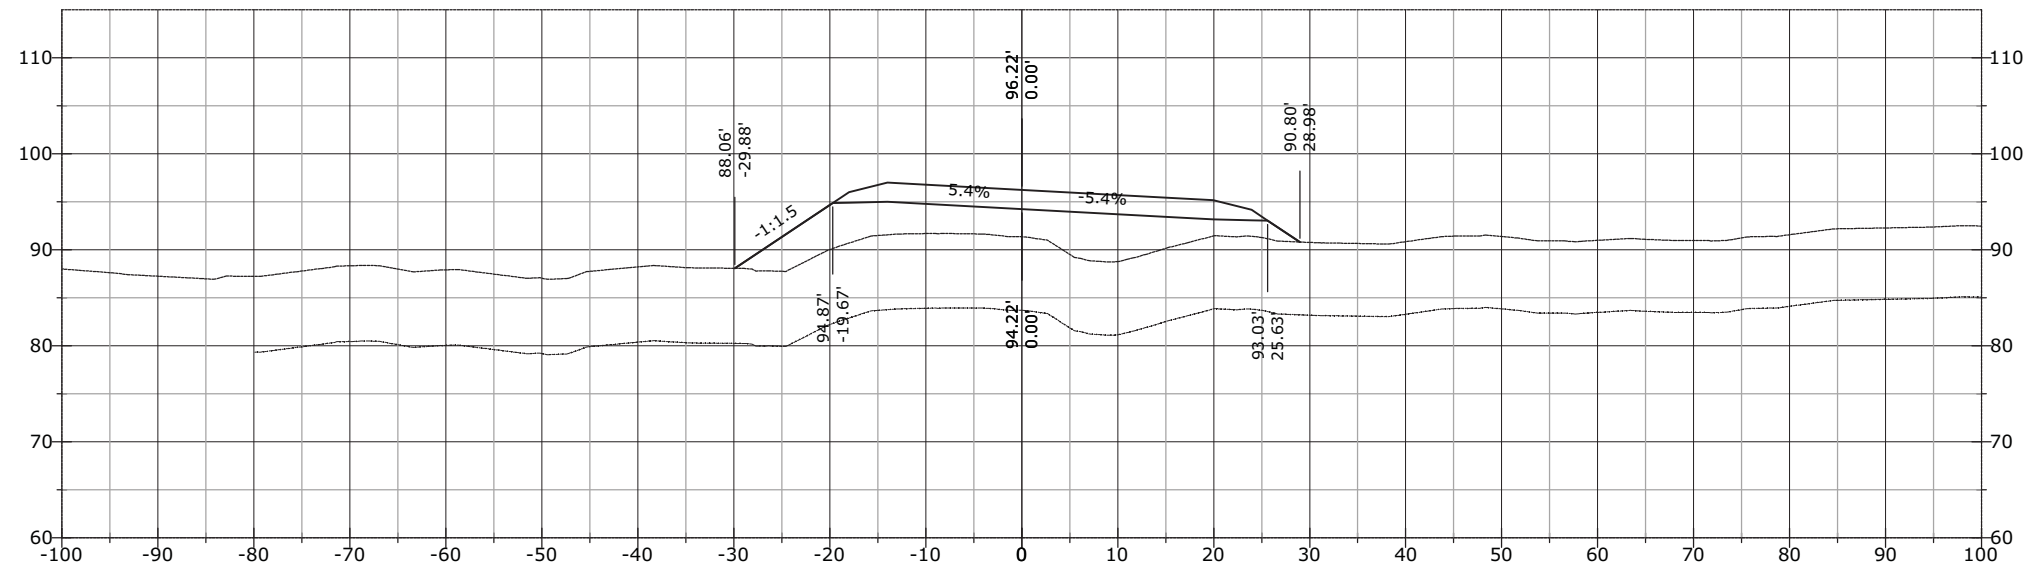


885+87.61

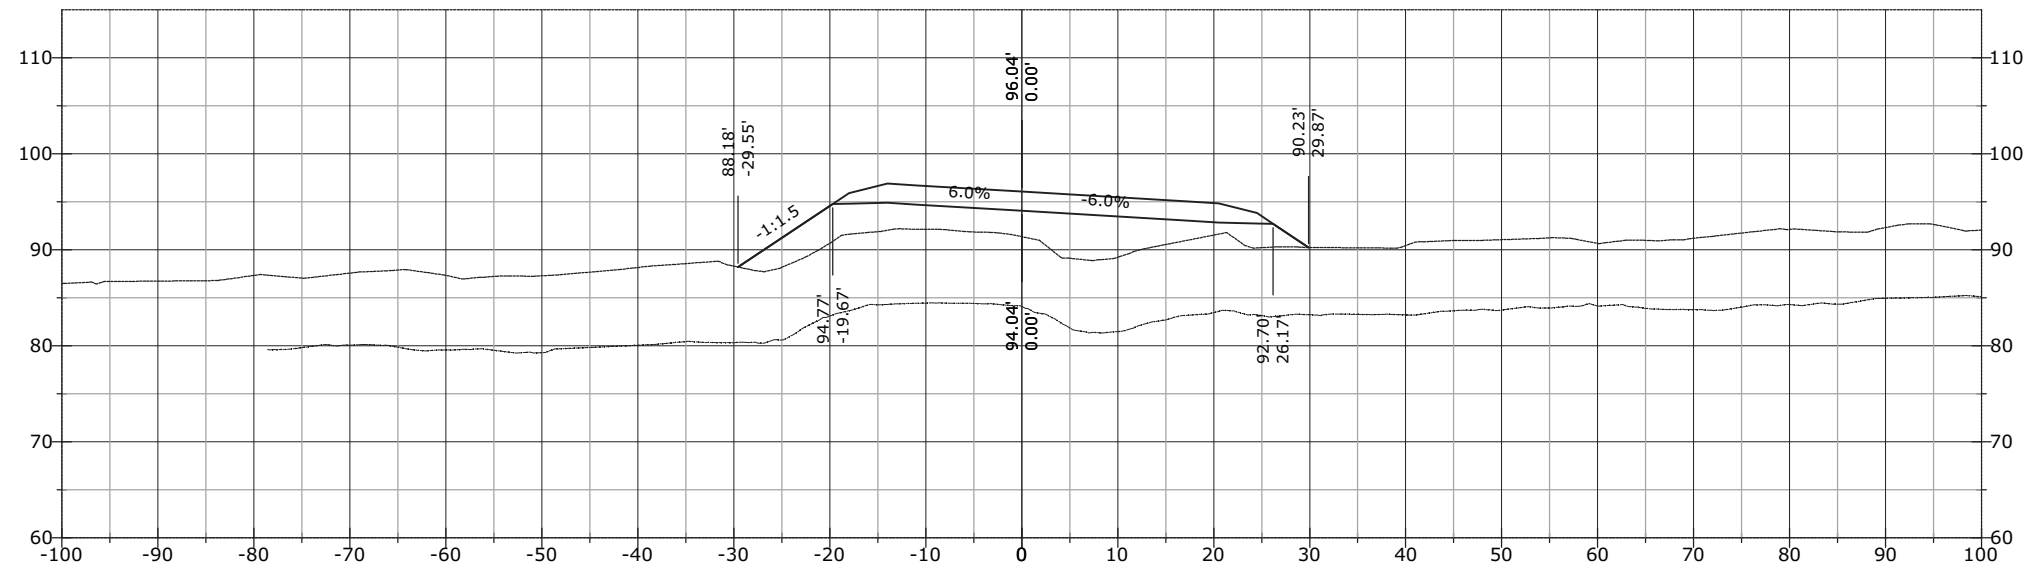


STATE	PROJECT	SHEET NUMBER
AK	AK PFH 43(10)	XS.223


886+46.30

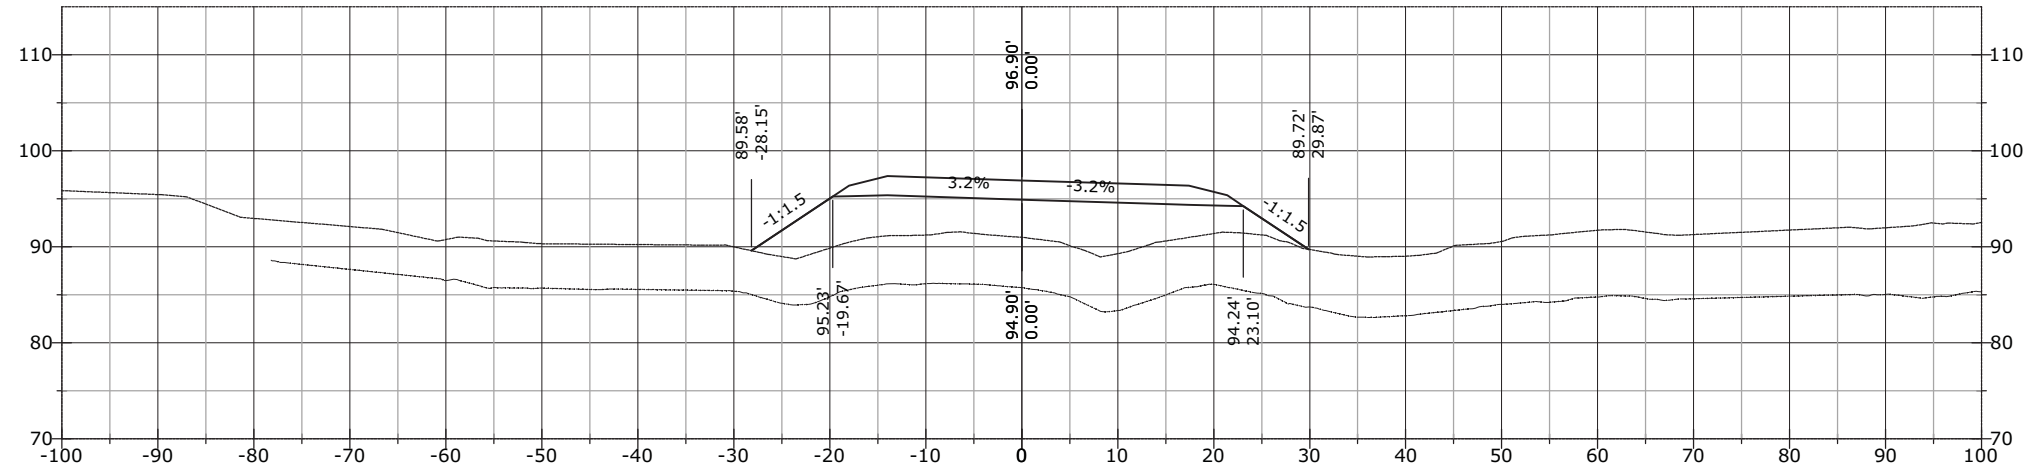

886+28.94

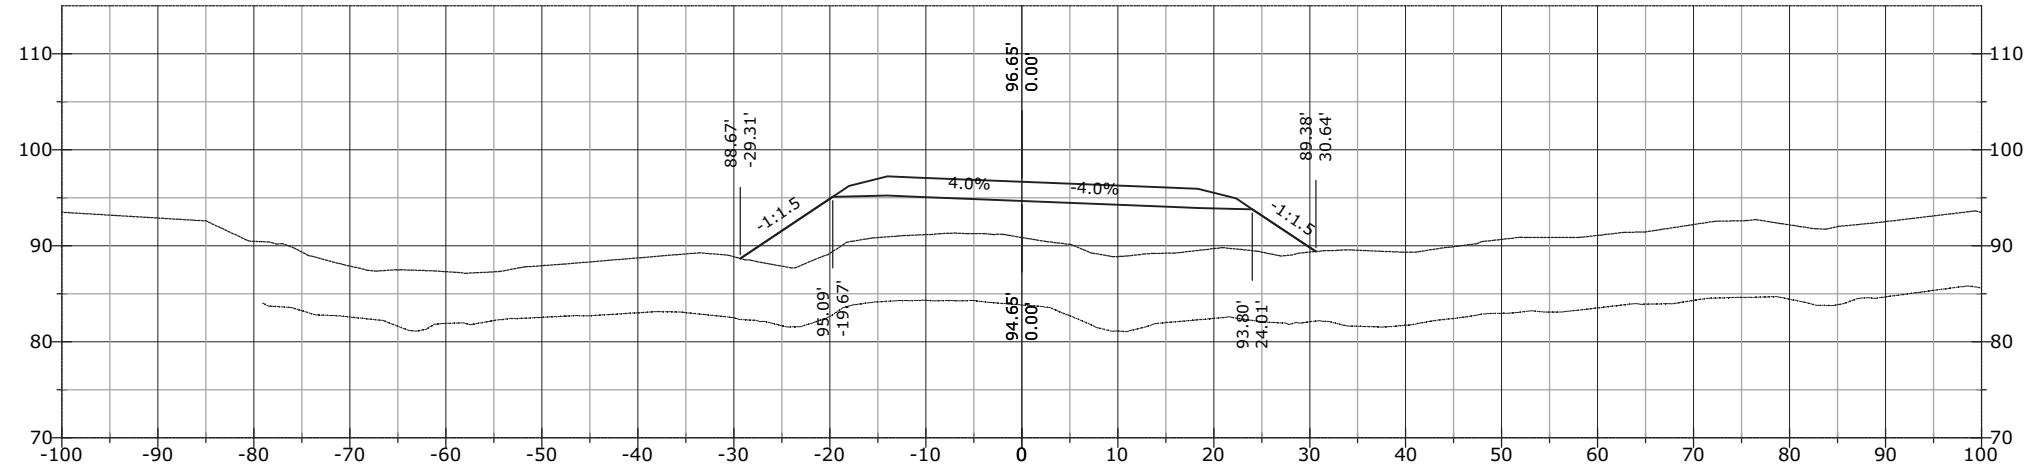


886+08.44

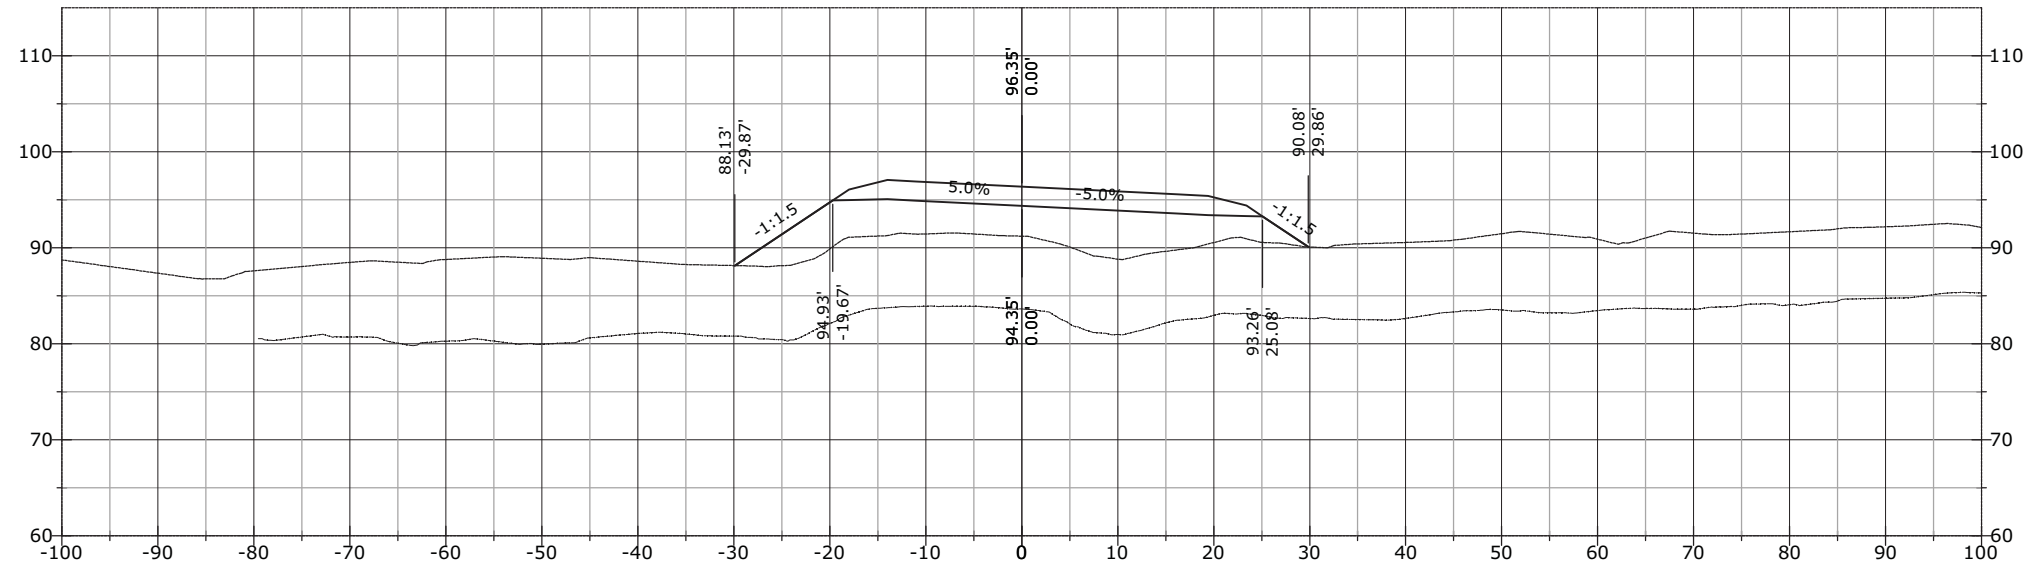


STATE	PROJECT	SHEET NUMBER
AK	AK PFH 43(10)	XS.224


887+00.00

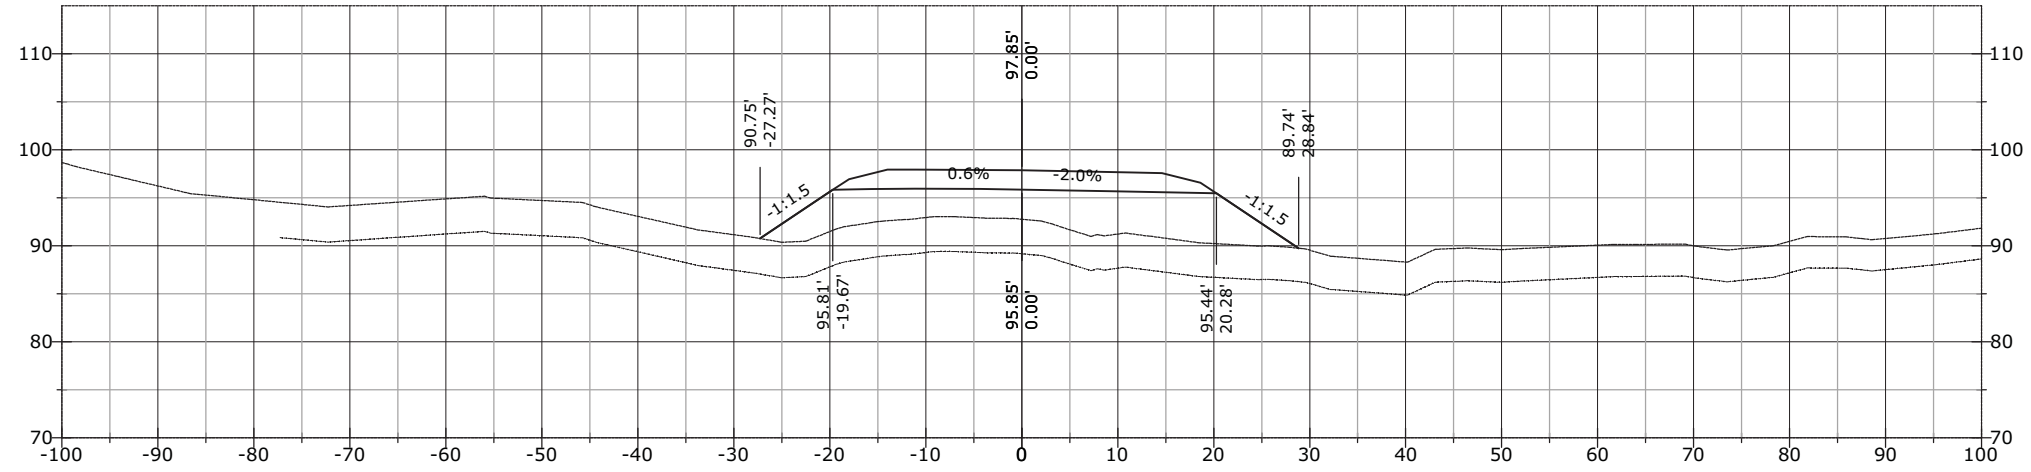

886+70.28

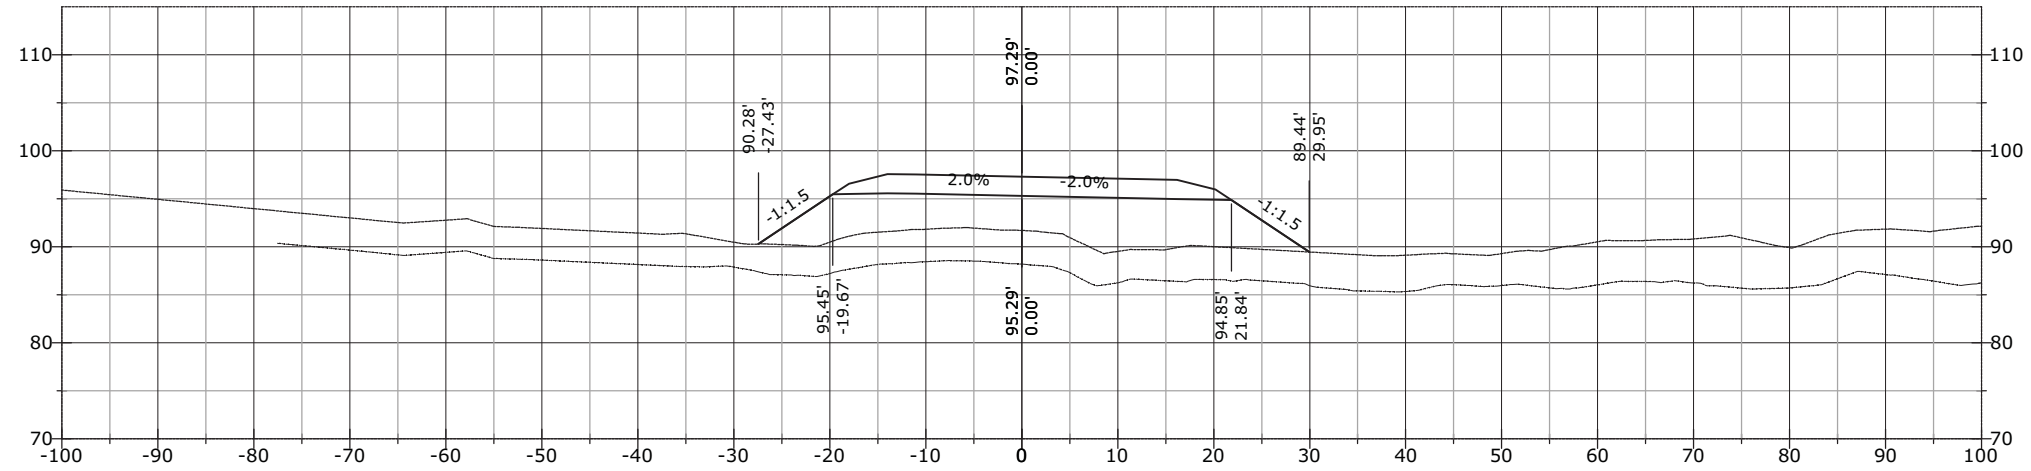


886+50.00

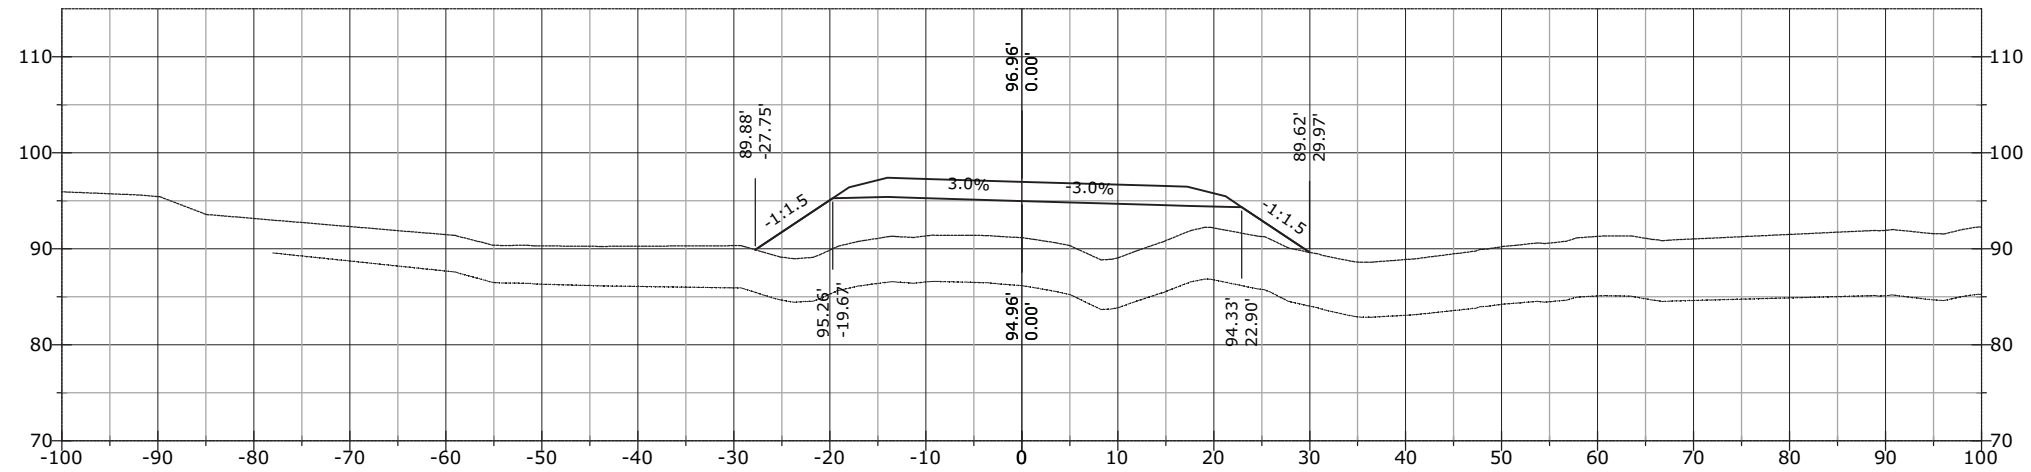


STATE	PROJECT	SHEET NUMBER
AK	AK PFH 43(10)	XS.225

887+50.00

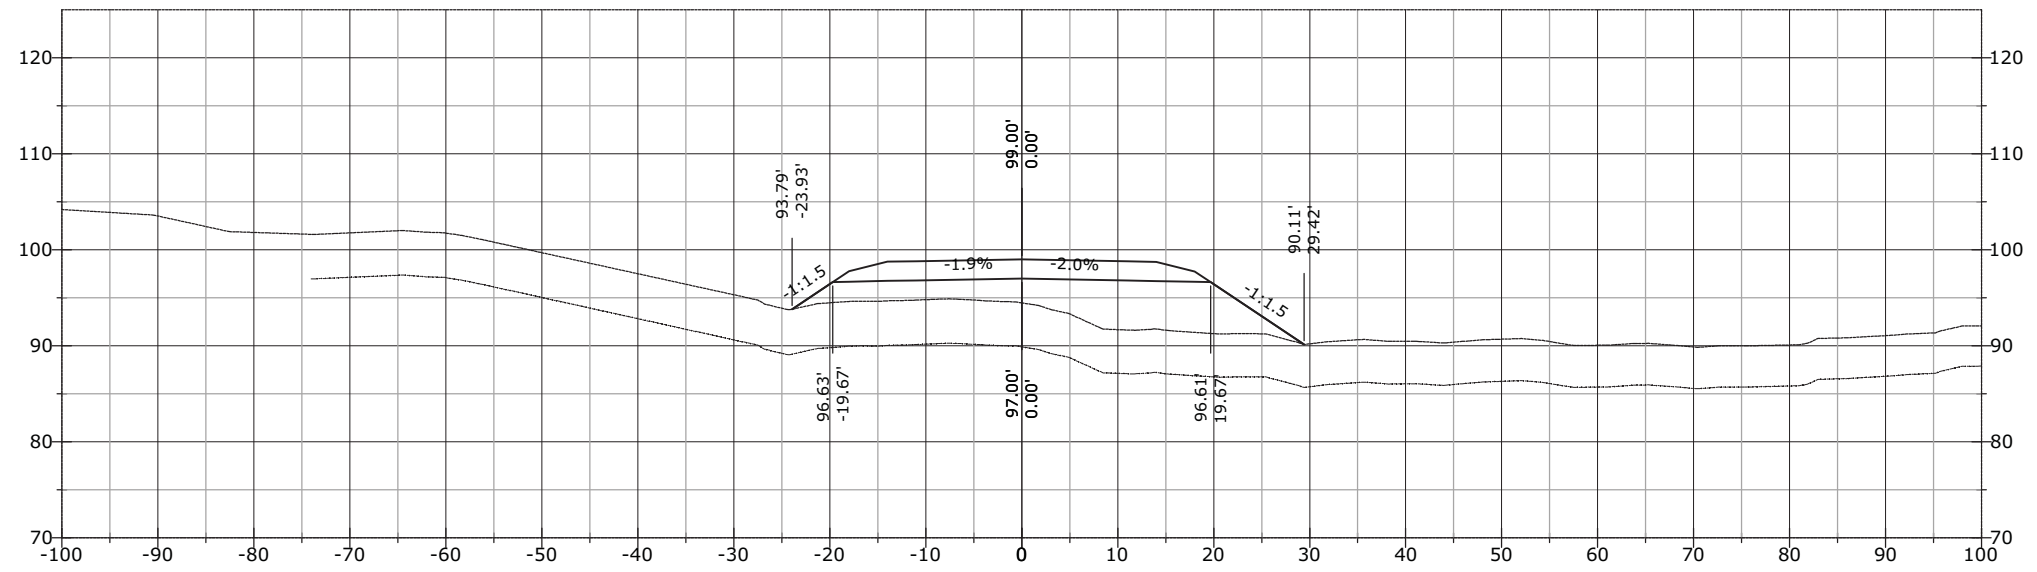


887+11.61

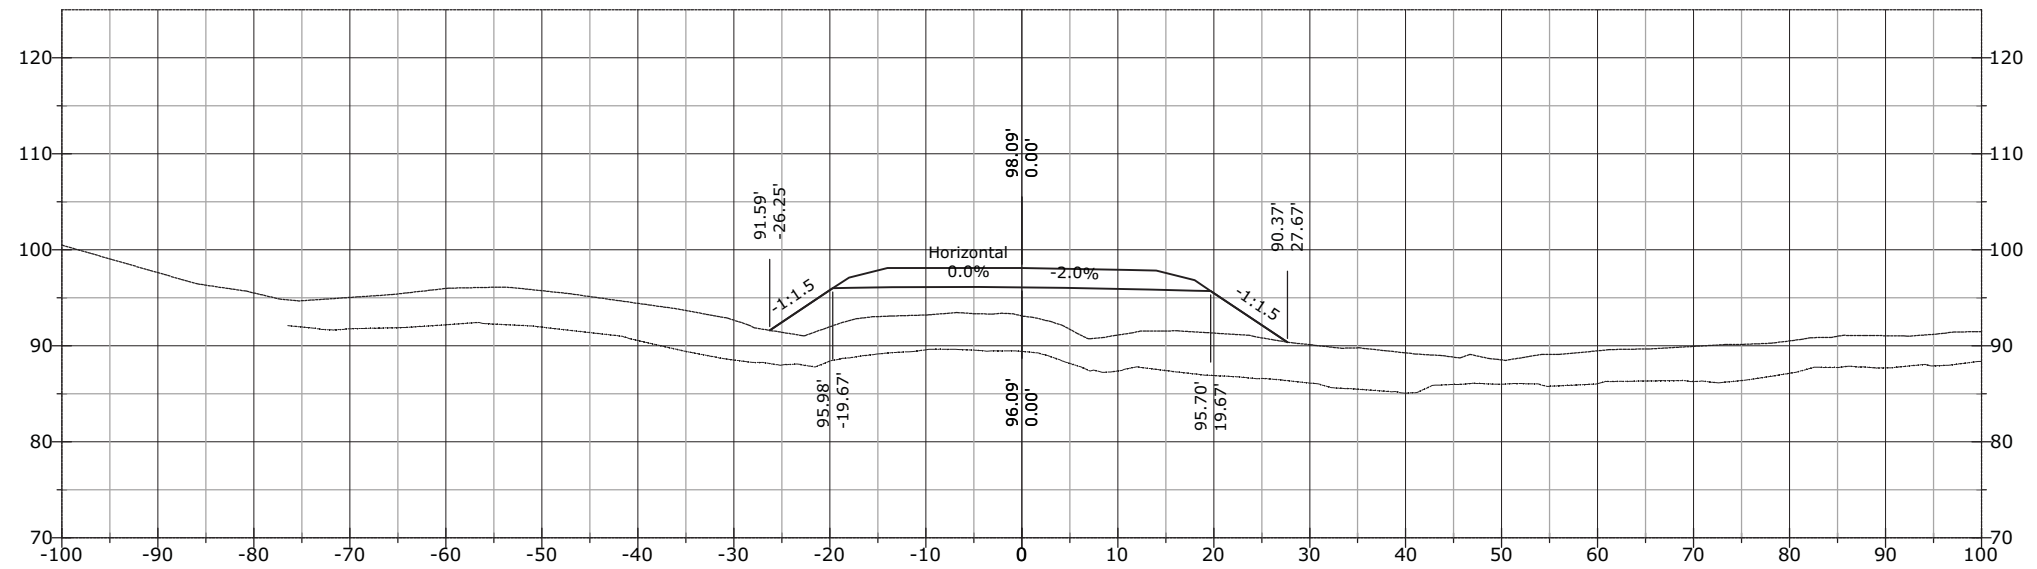


STATE	PROJECT	SHEET NUMBER
AK	AK PFH 43(10)	XS.226


888+50.00

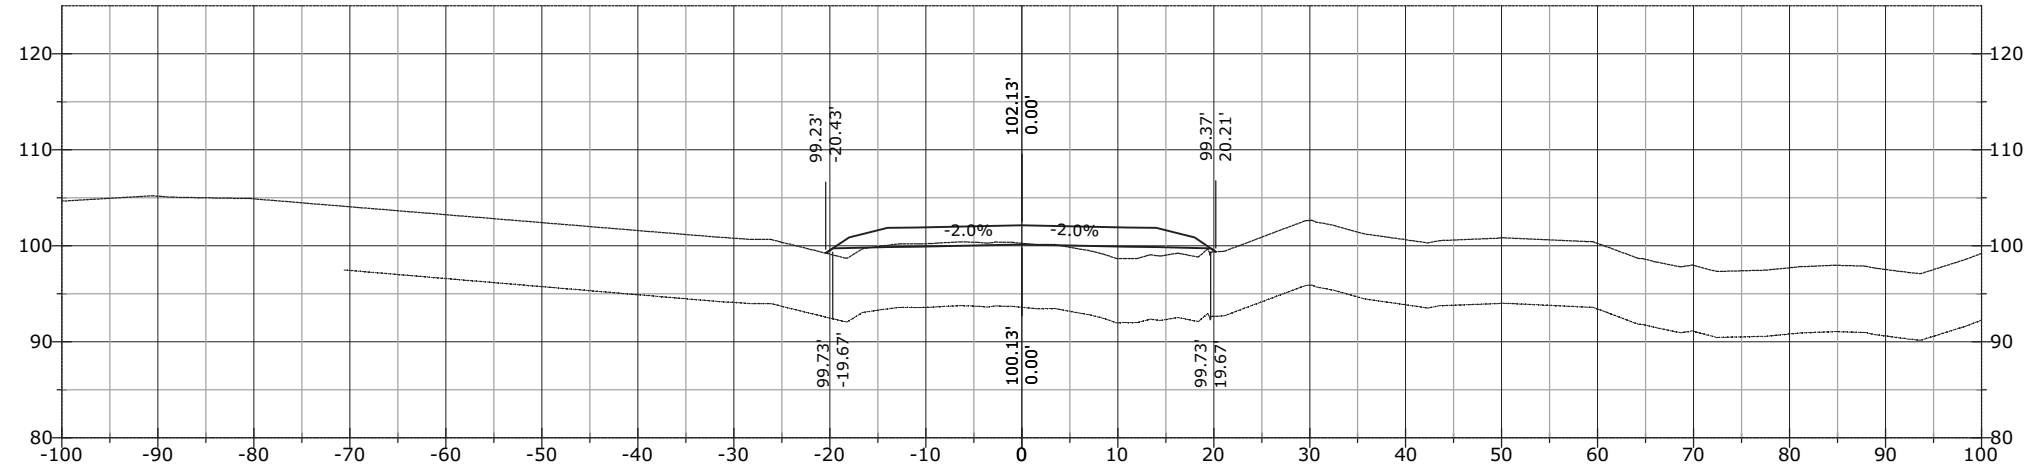

888+00.00

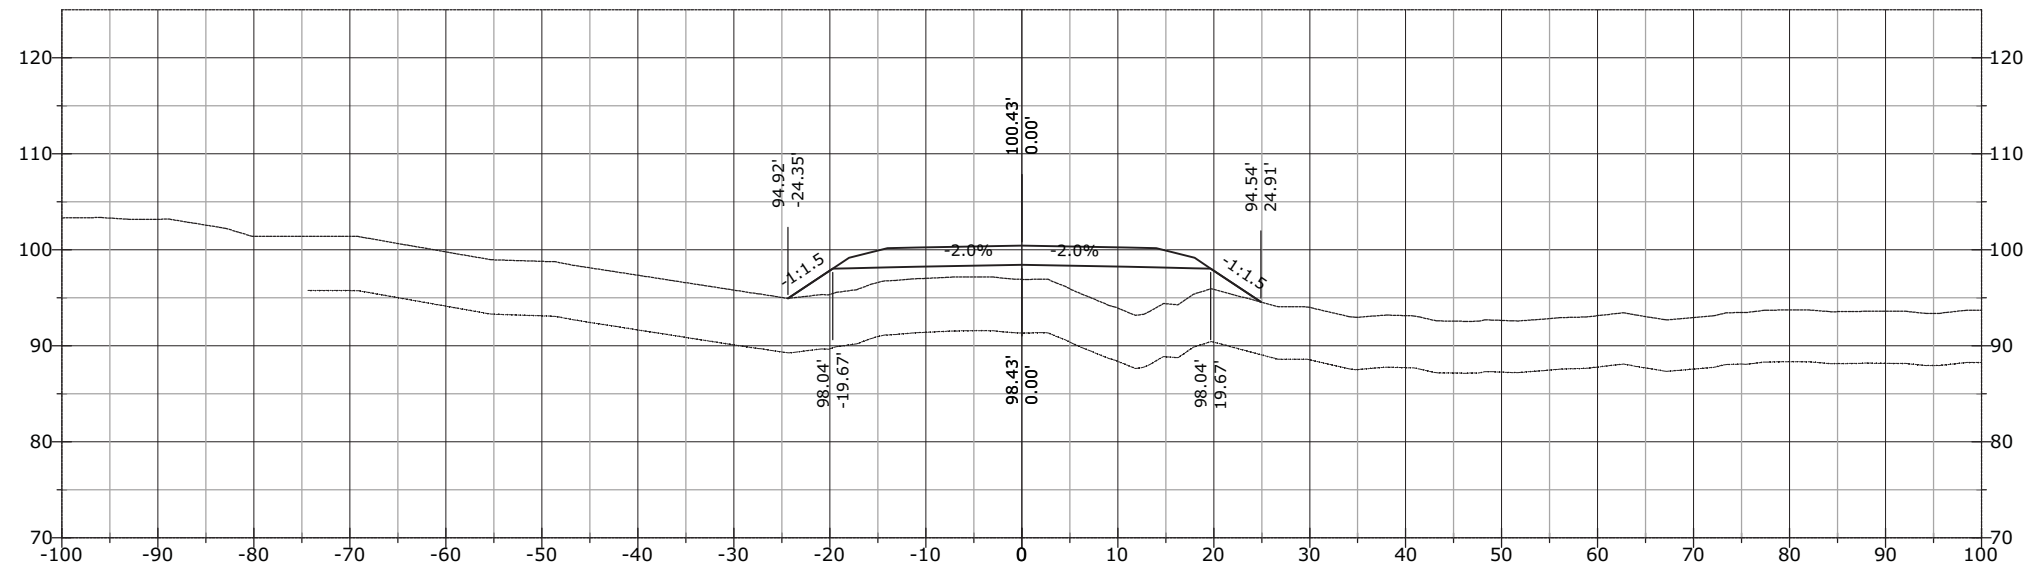


887+52.94

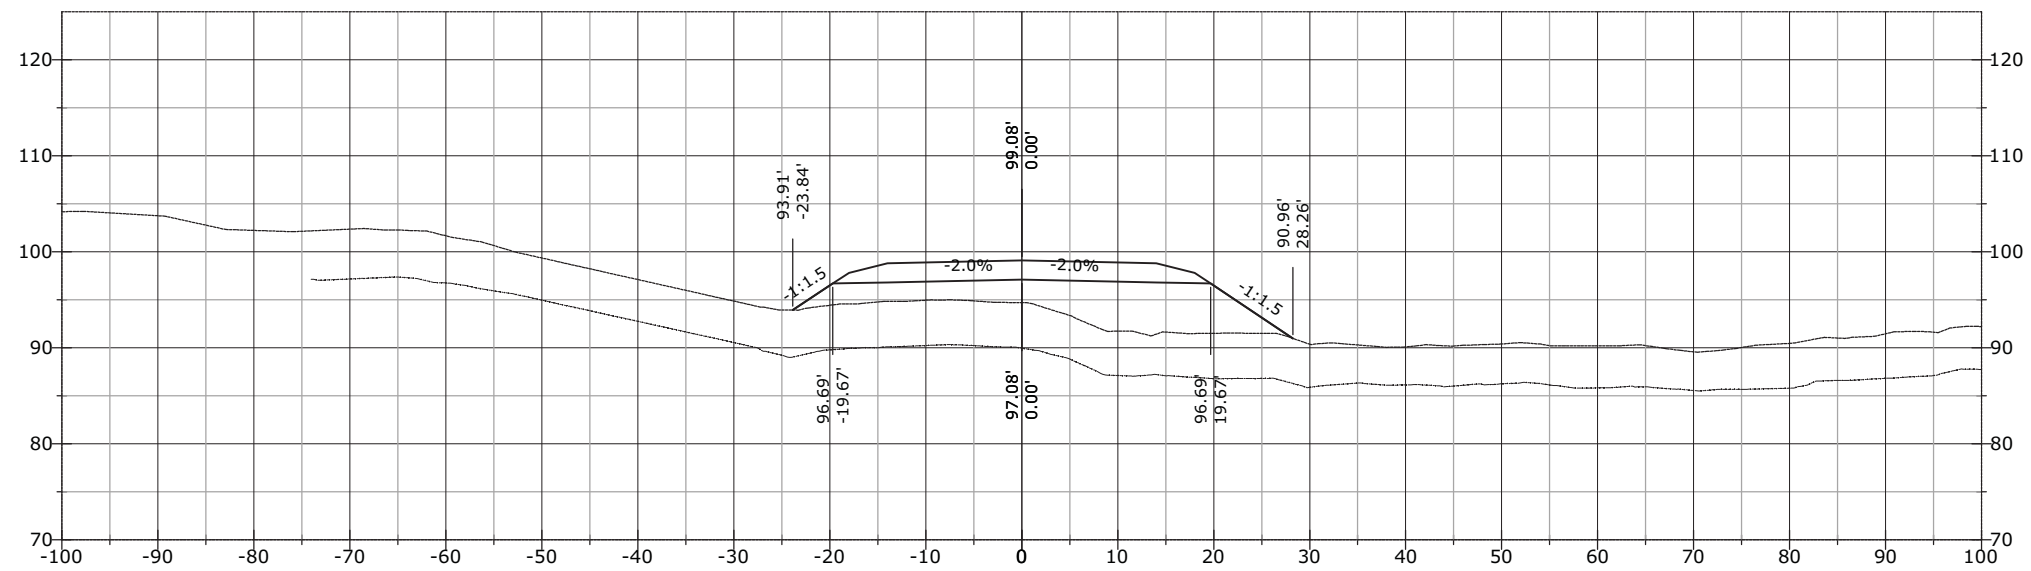


STATE	PROJECT	SHEET NUMBER
AK	AK PFH 43(10)	XS.227


889+50.00

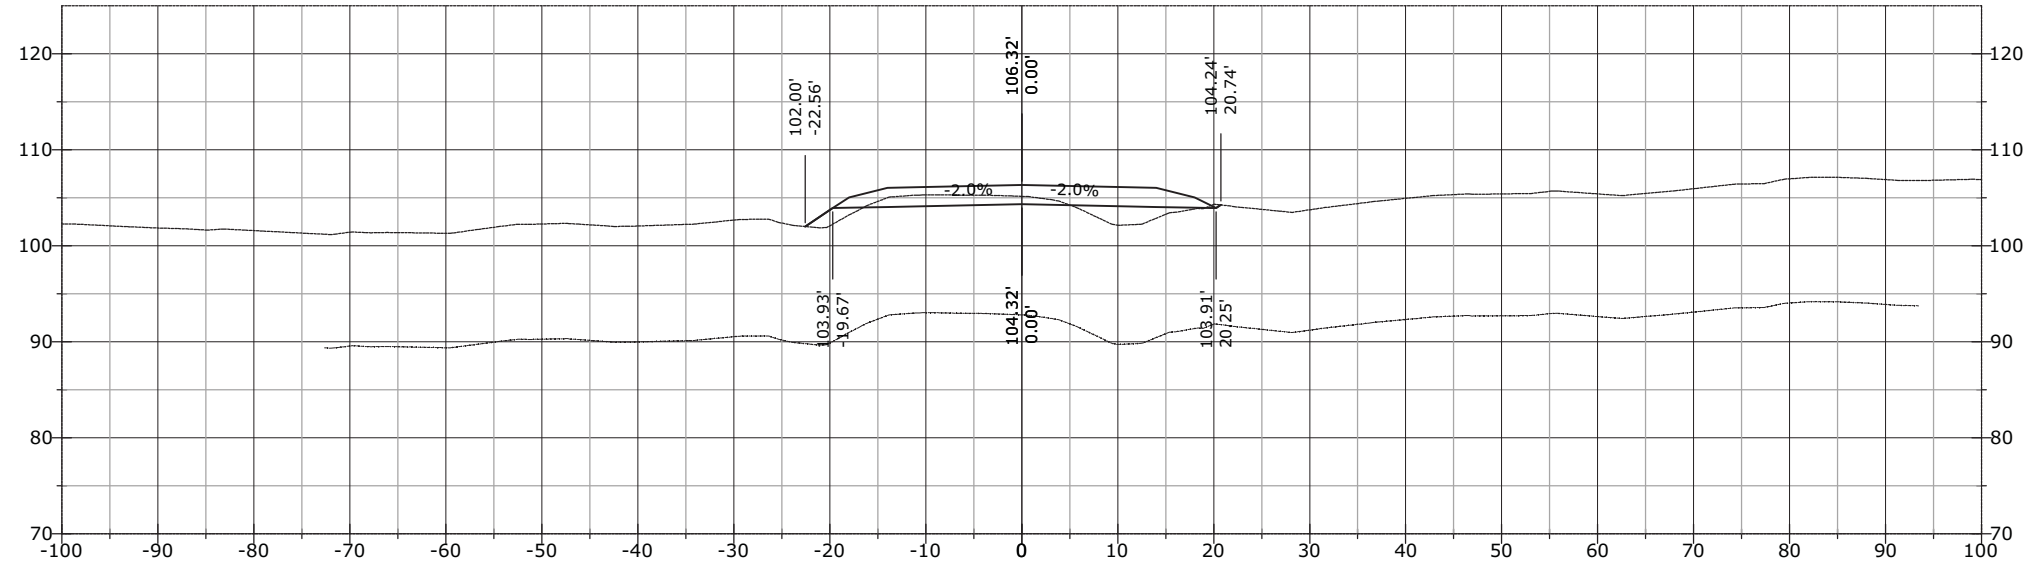

889+46.30

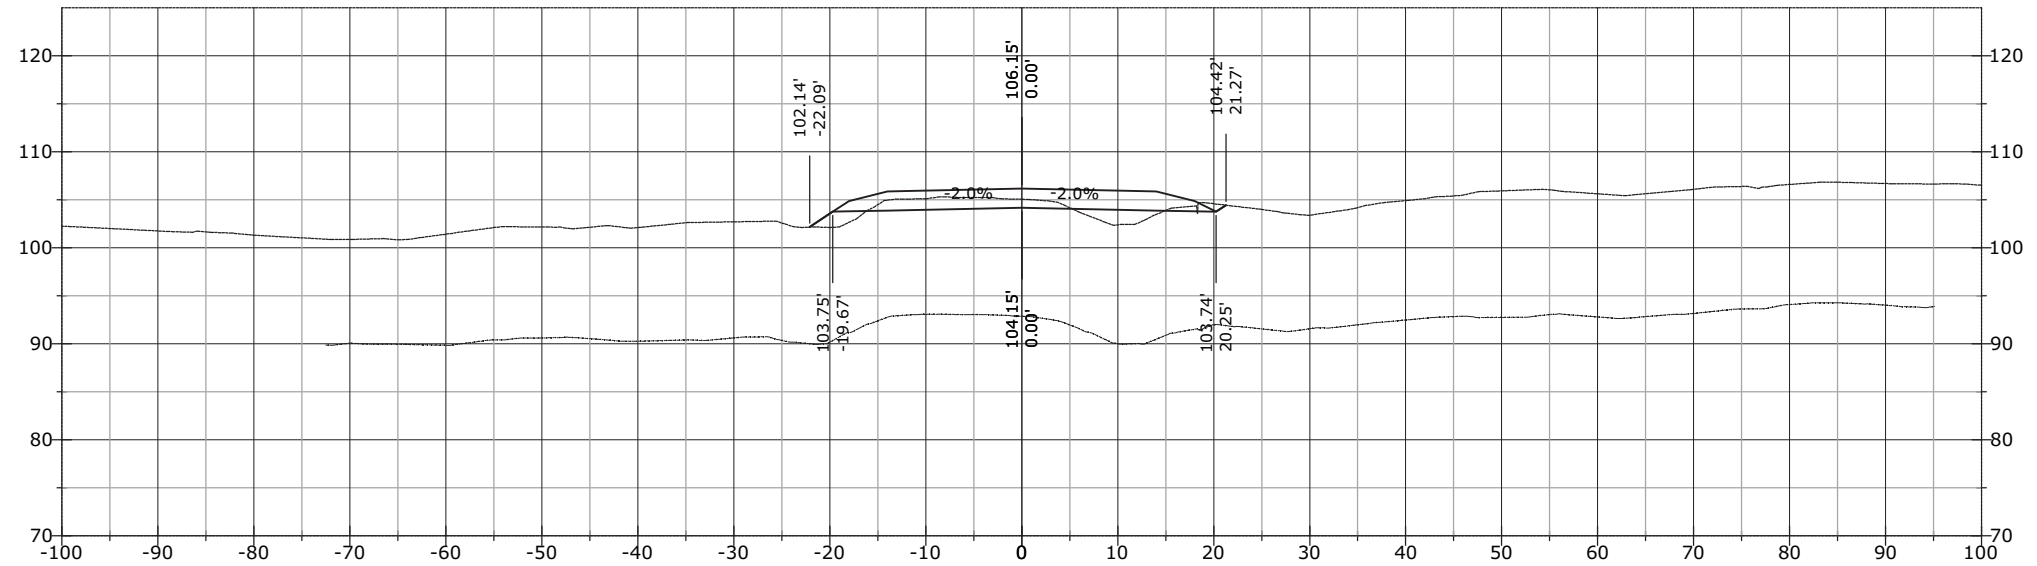


889+00.00

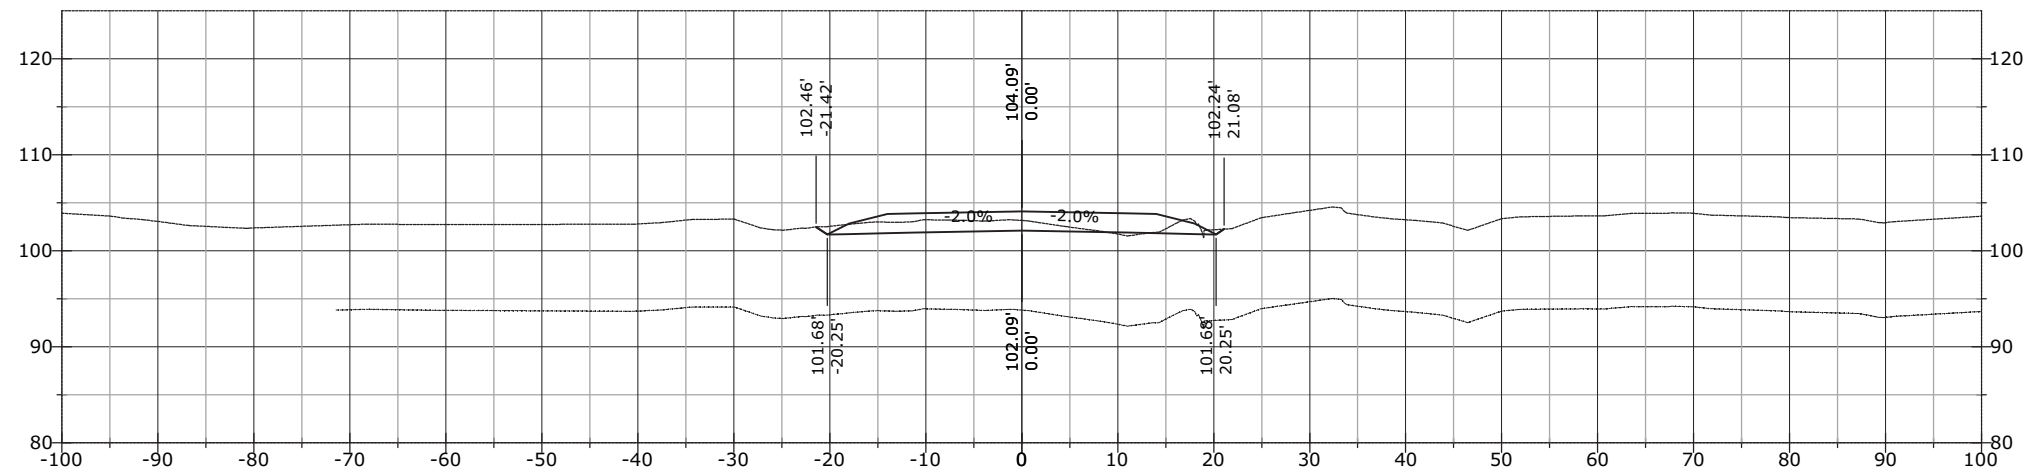


STATE	PROJECT	SHEET NUMBER
AK	AK PFH 43(10)	XS.228


891+00.00

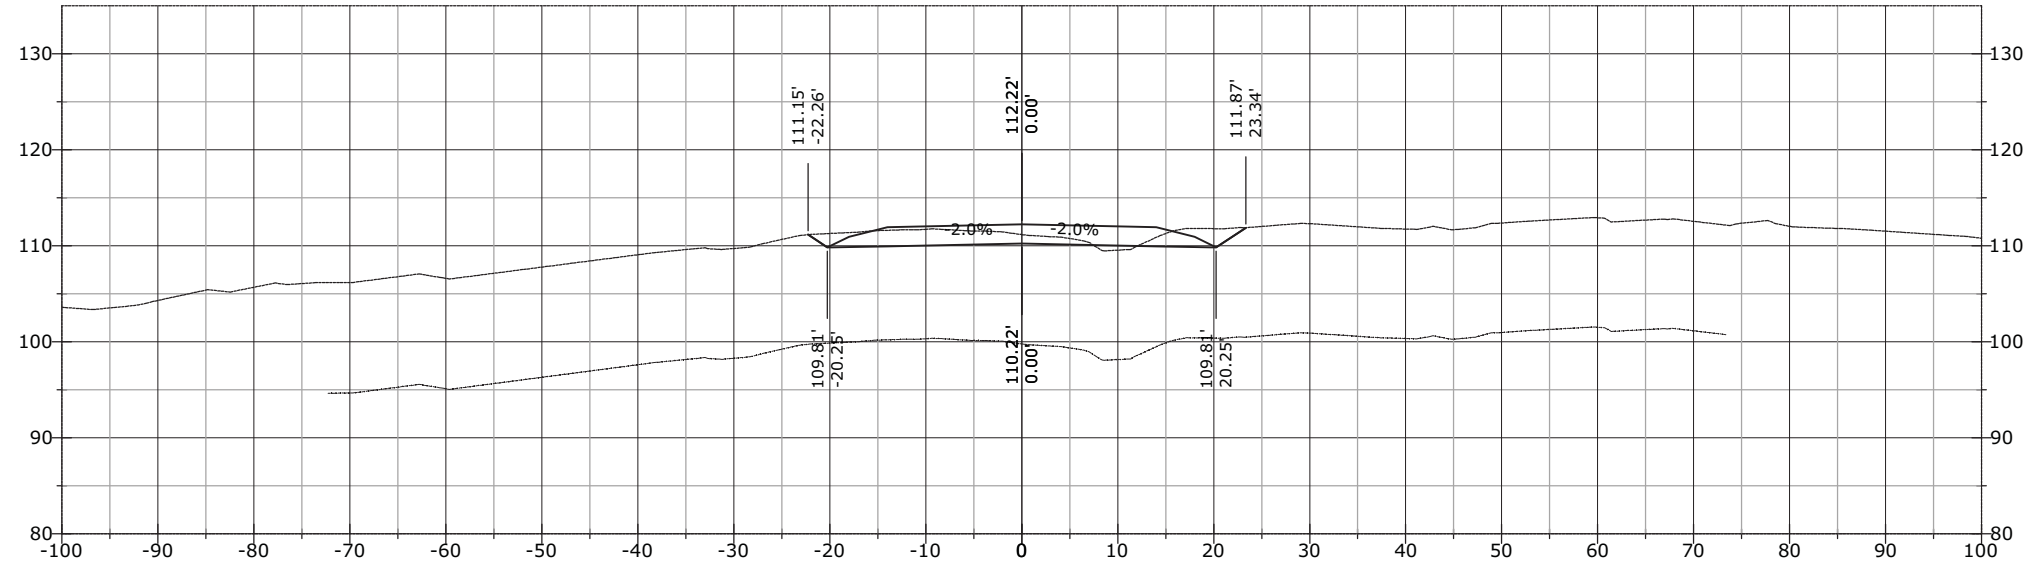

890+50.00

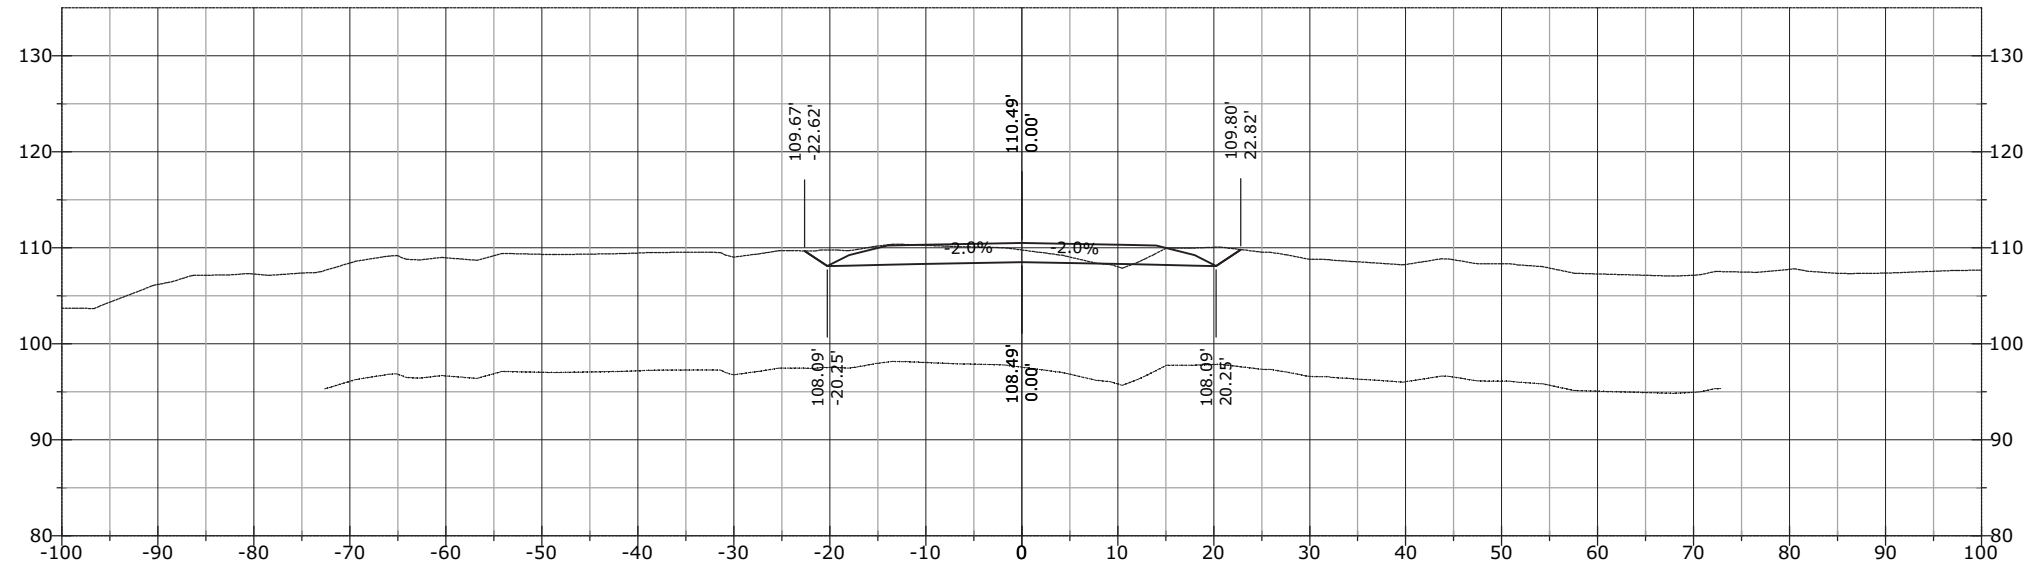


890+00.00

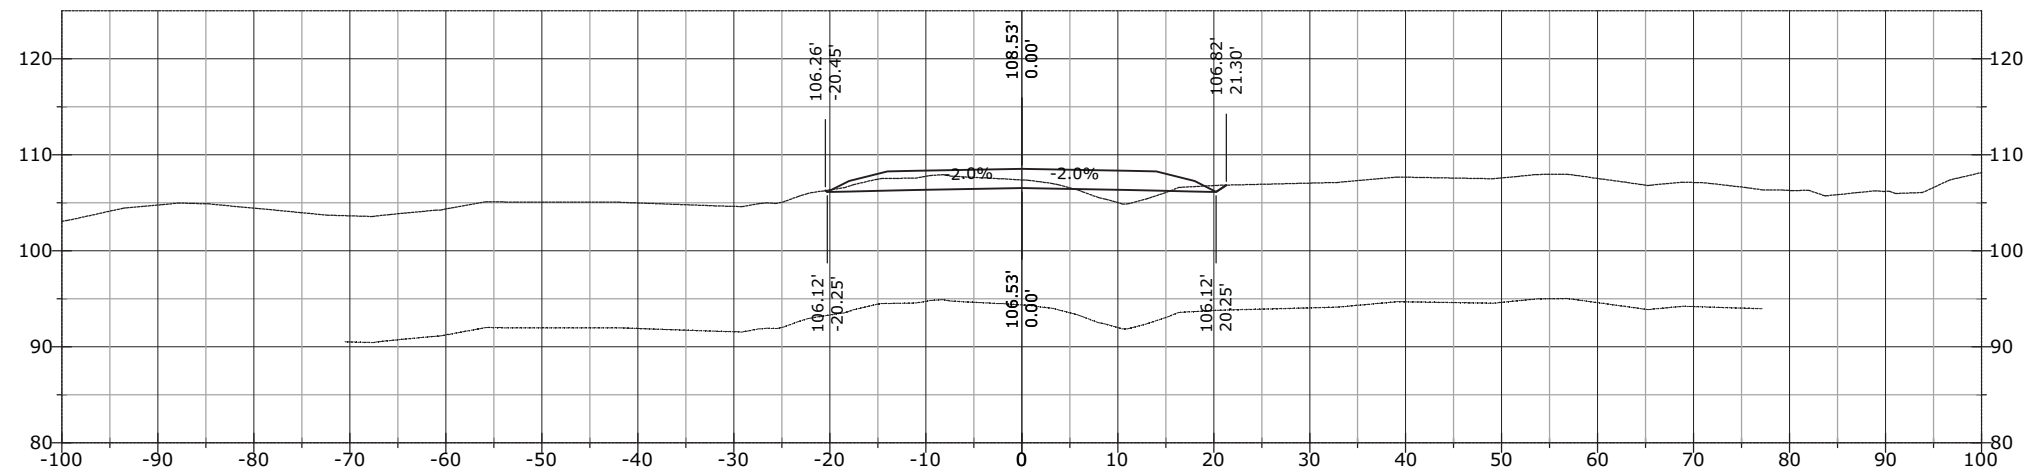


STATE	PROJECT	SHEET NUMBER
AK	AK PFH 43(10)	XS.229

892+00.00

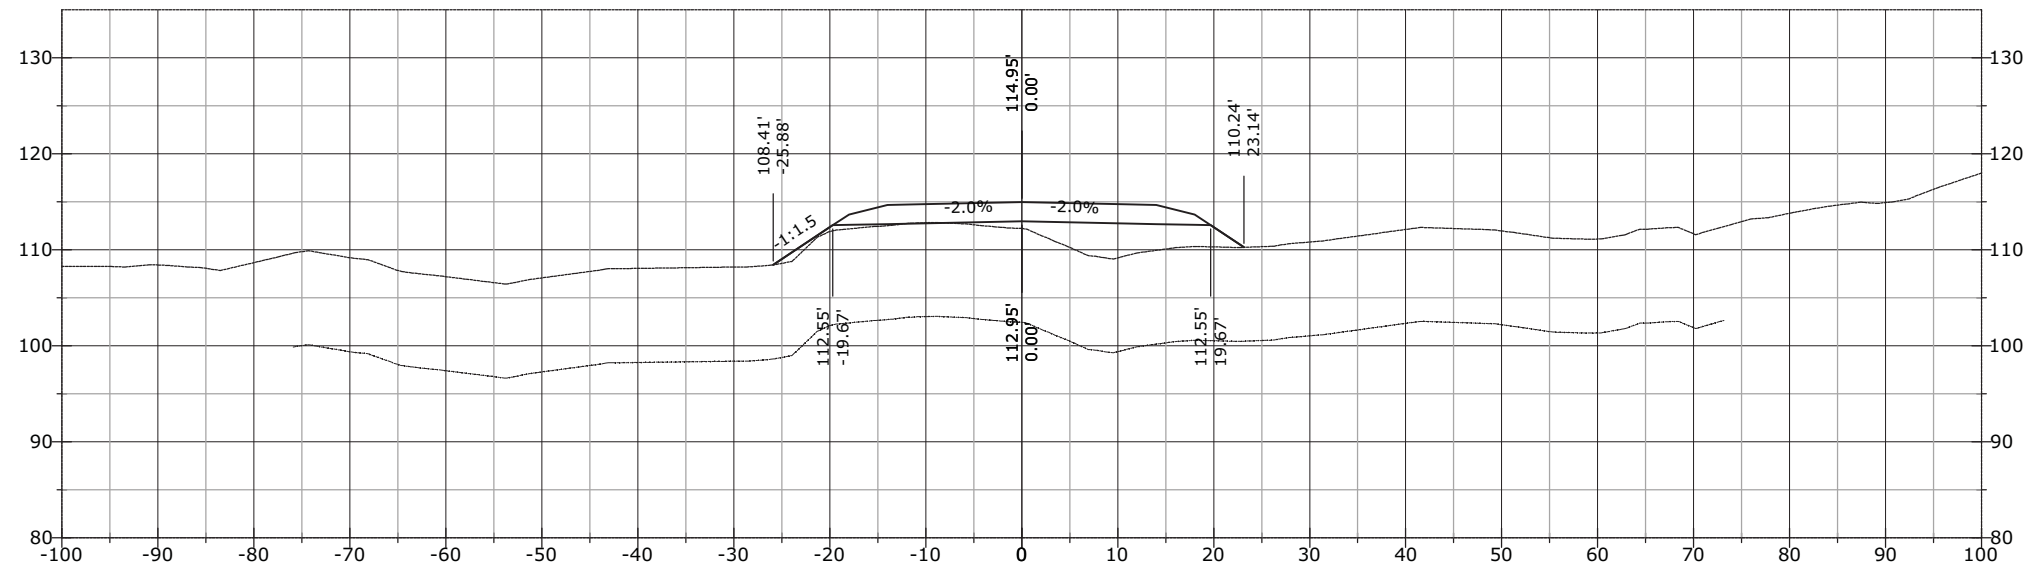


891+50.00

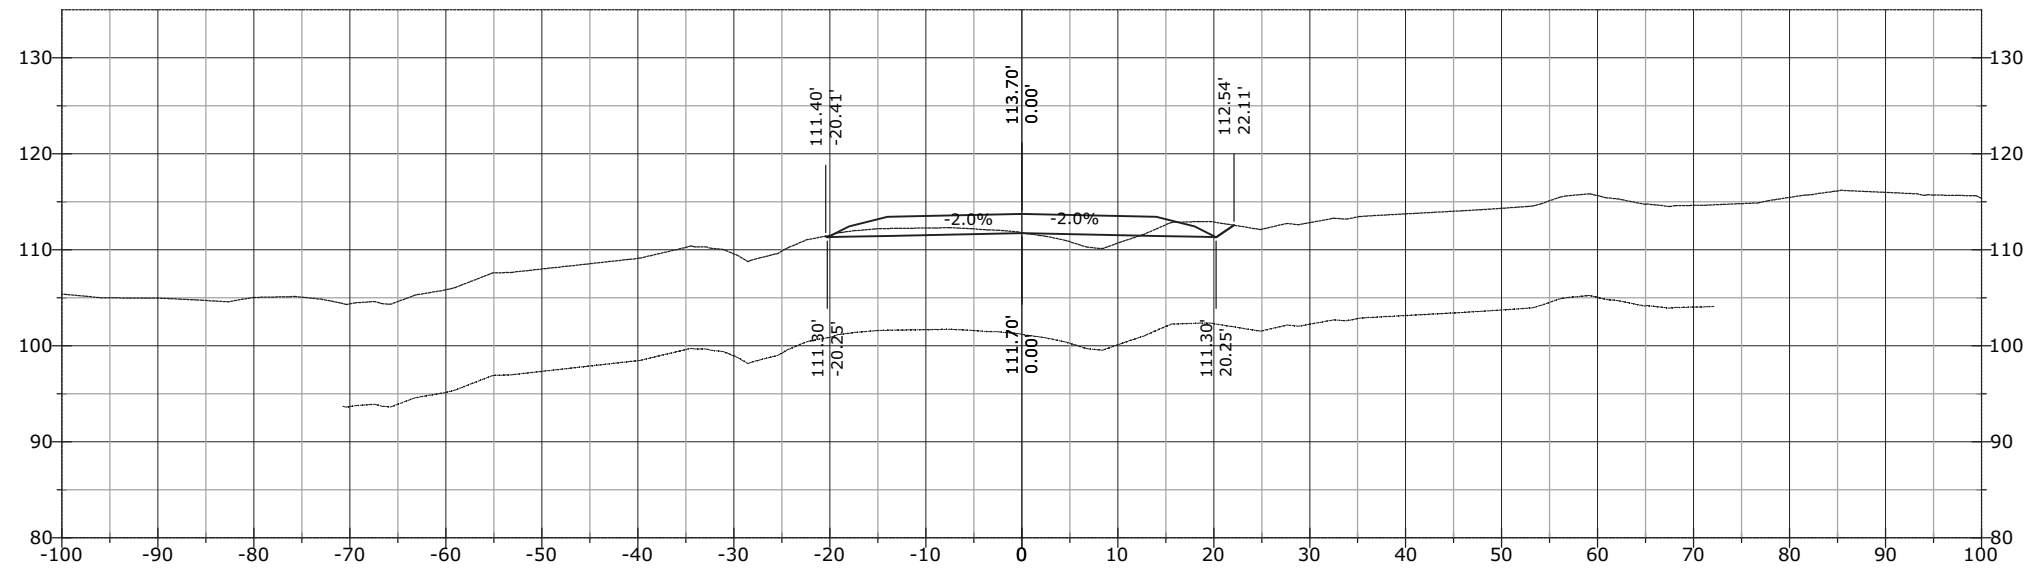


STATE	PROJECT	SHEET NUMBER
AK	AK PFH 43(10)	XS.230


893+00.00

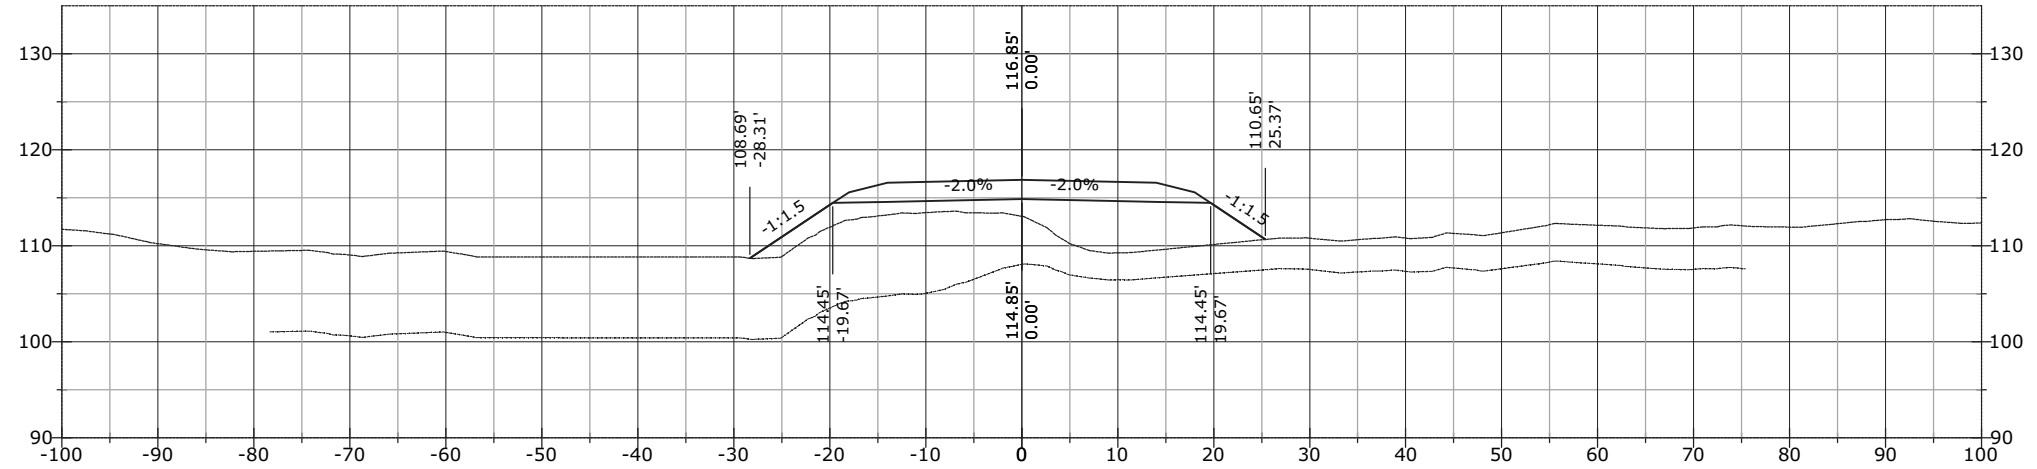

892+50.00

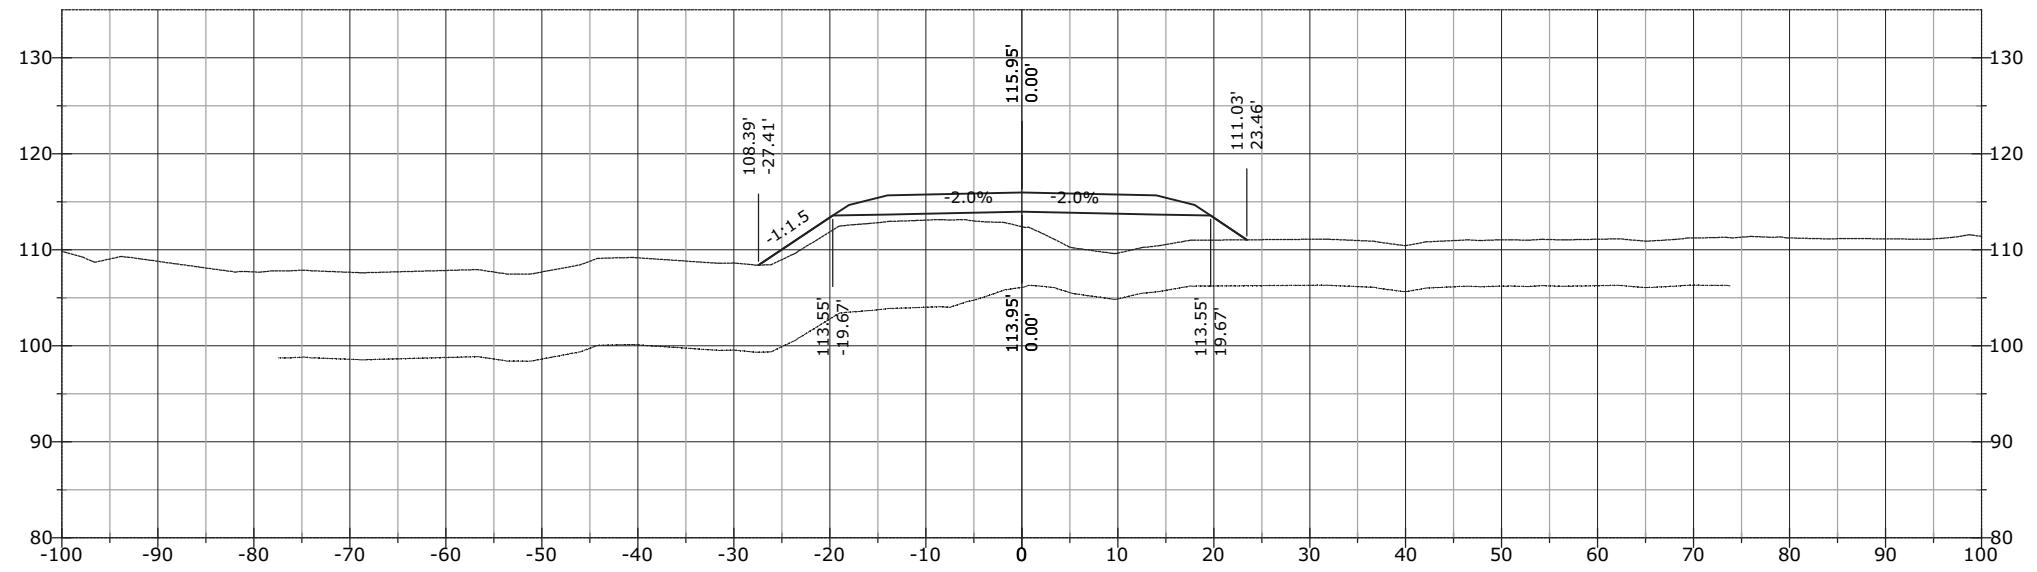


892+46.30

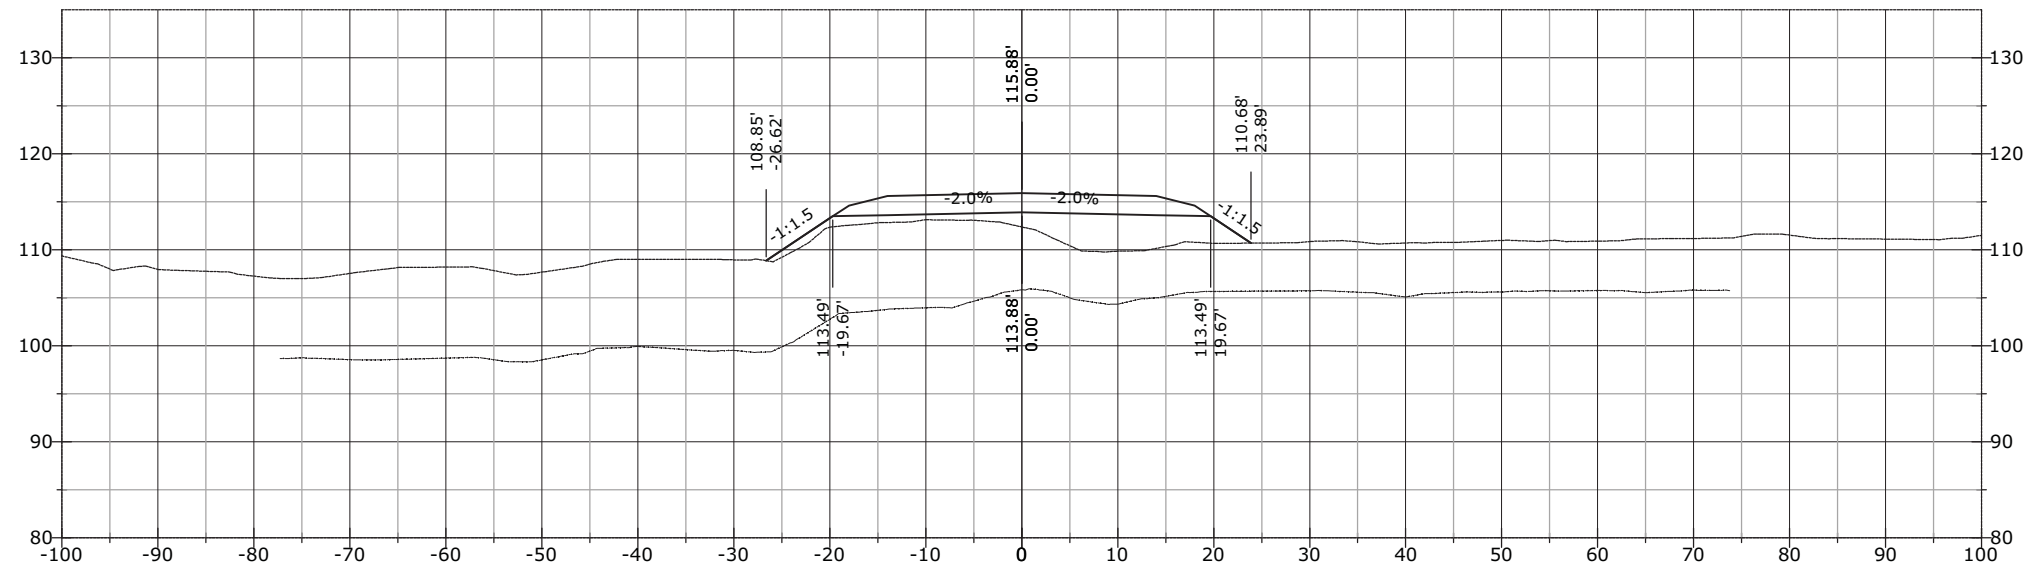


STATE	PROJECT	SHEET NUMBER
AK	AK PFH 43(10)	XS.231


893+57.57

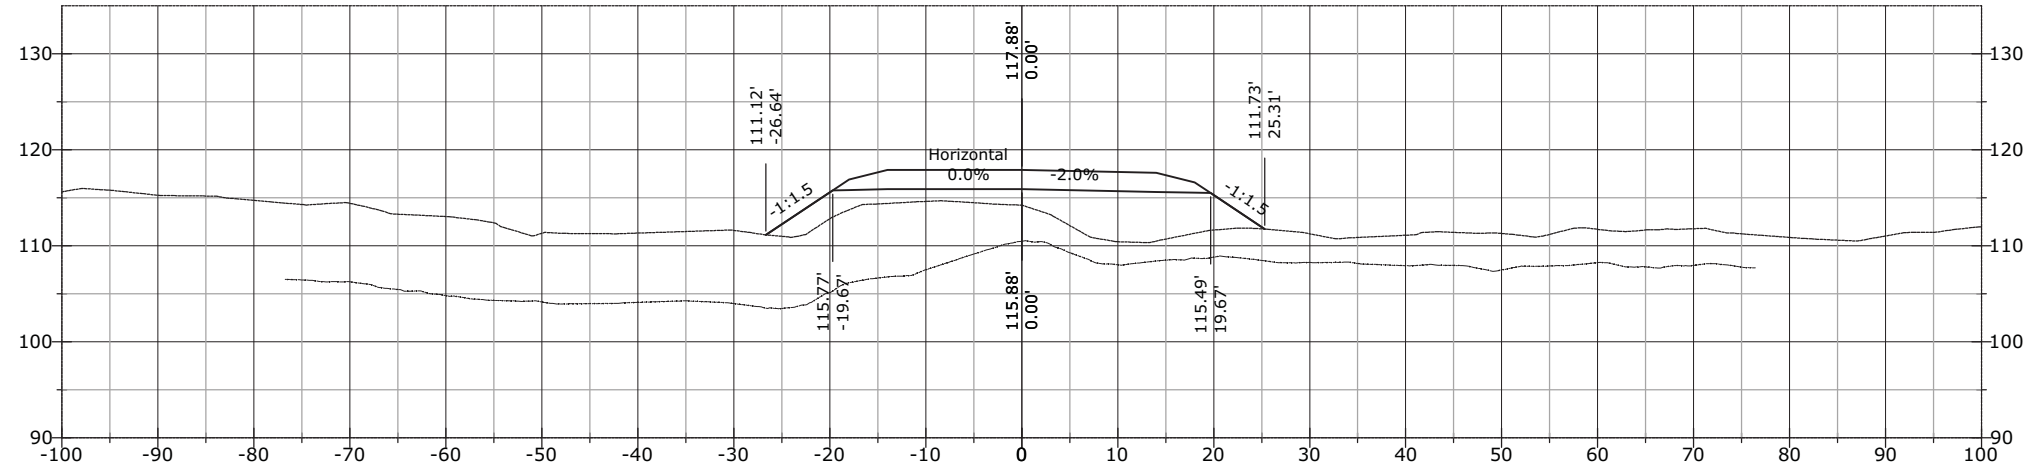

893+50.00

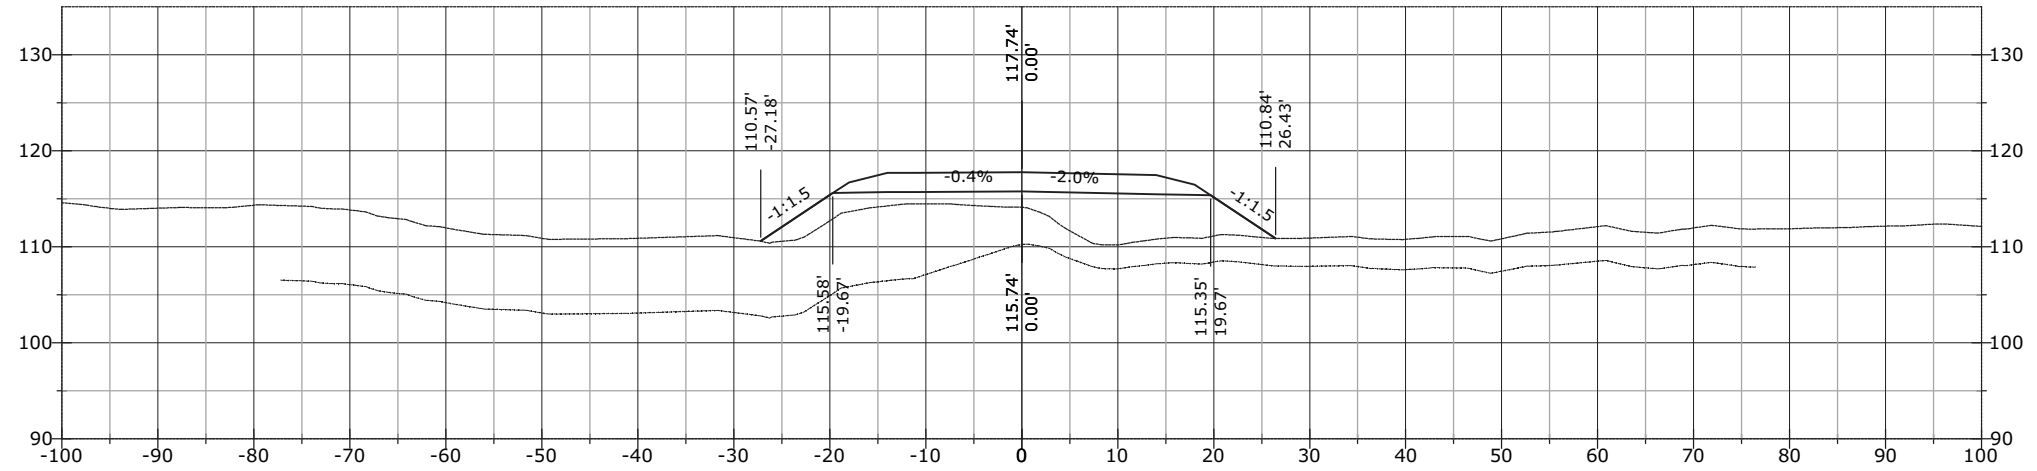


893+16.57

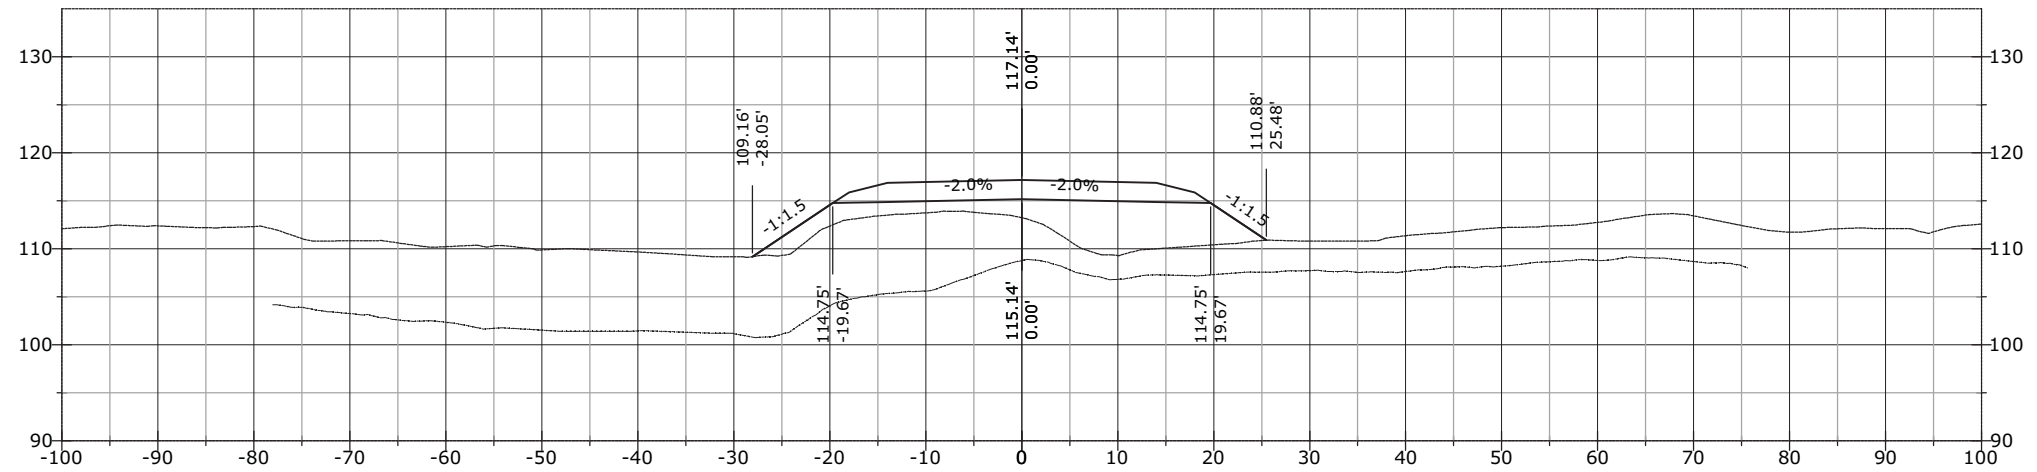


STATE	PROJECT	SHEET NUMBER
AK	AK PFH 43(10)	XS.232


894+00.00

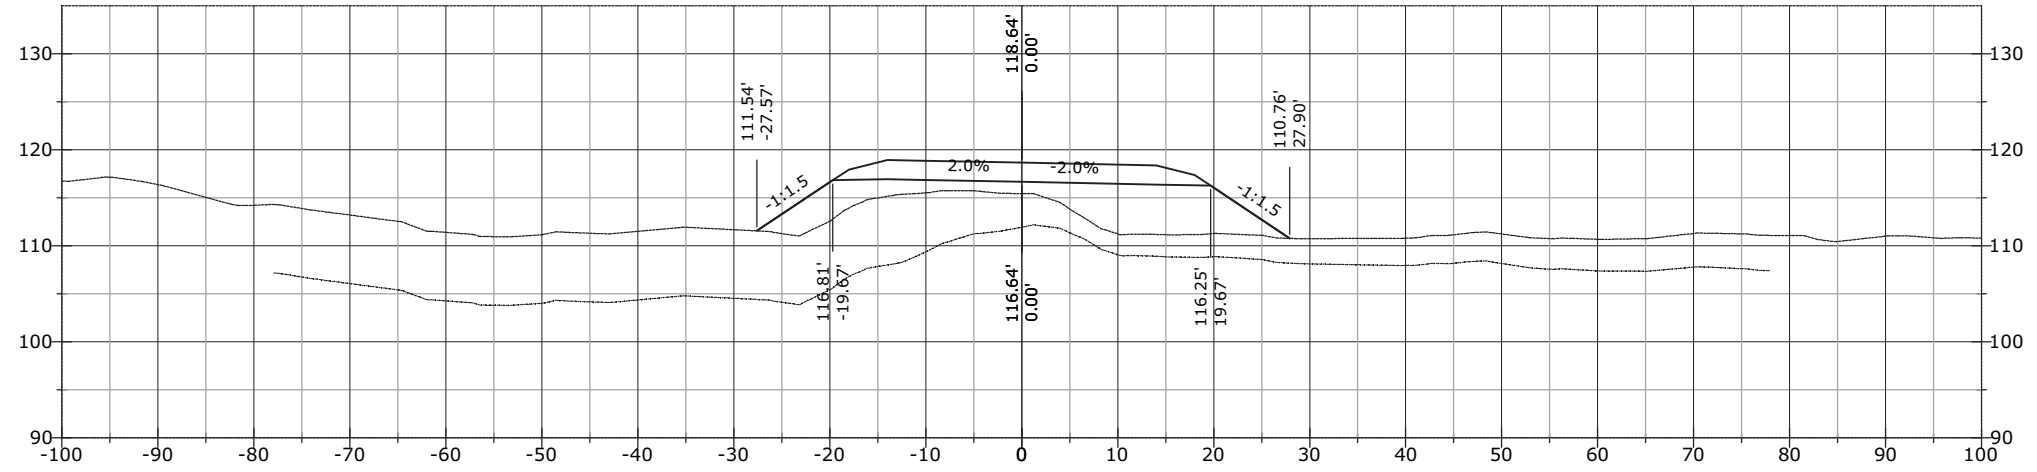

893+98.57

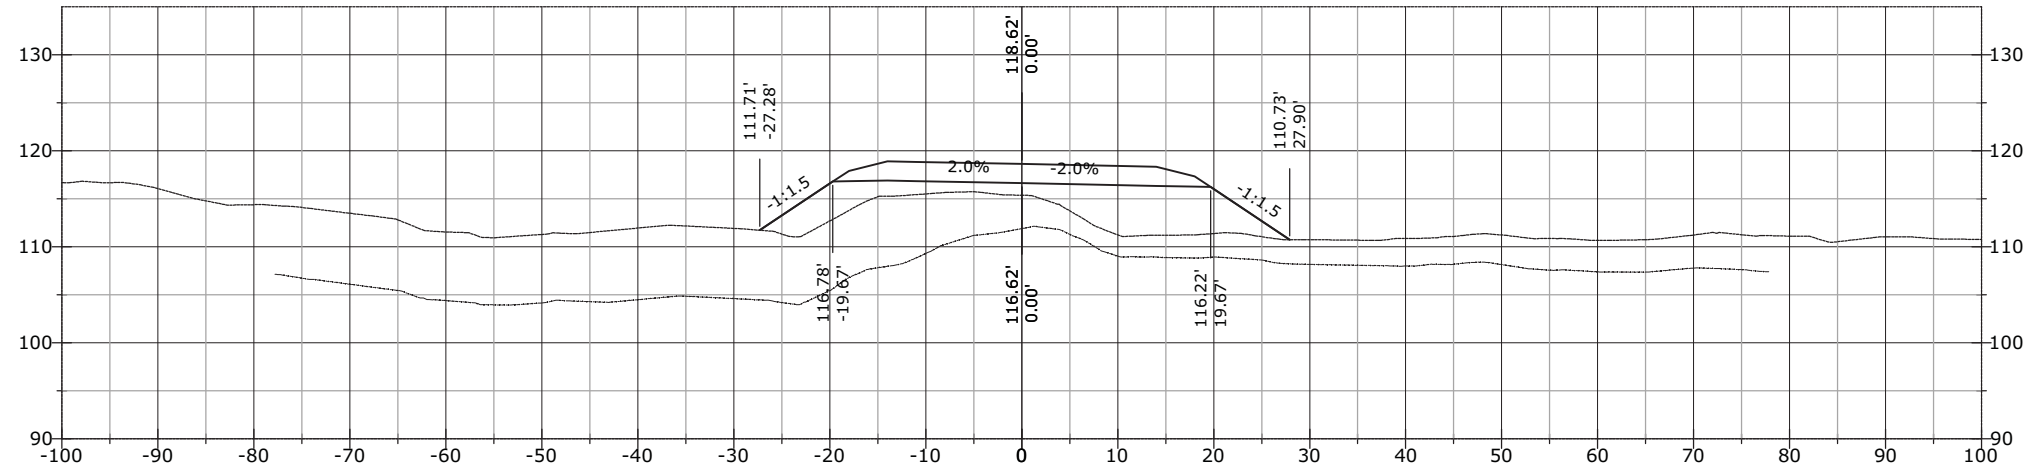


893+84.90

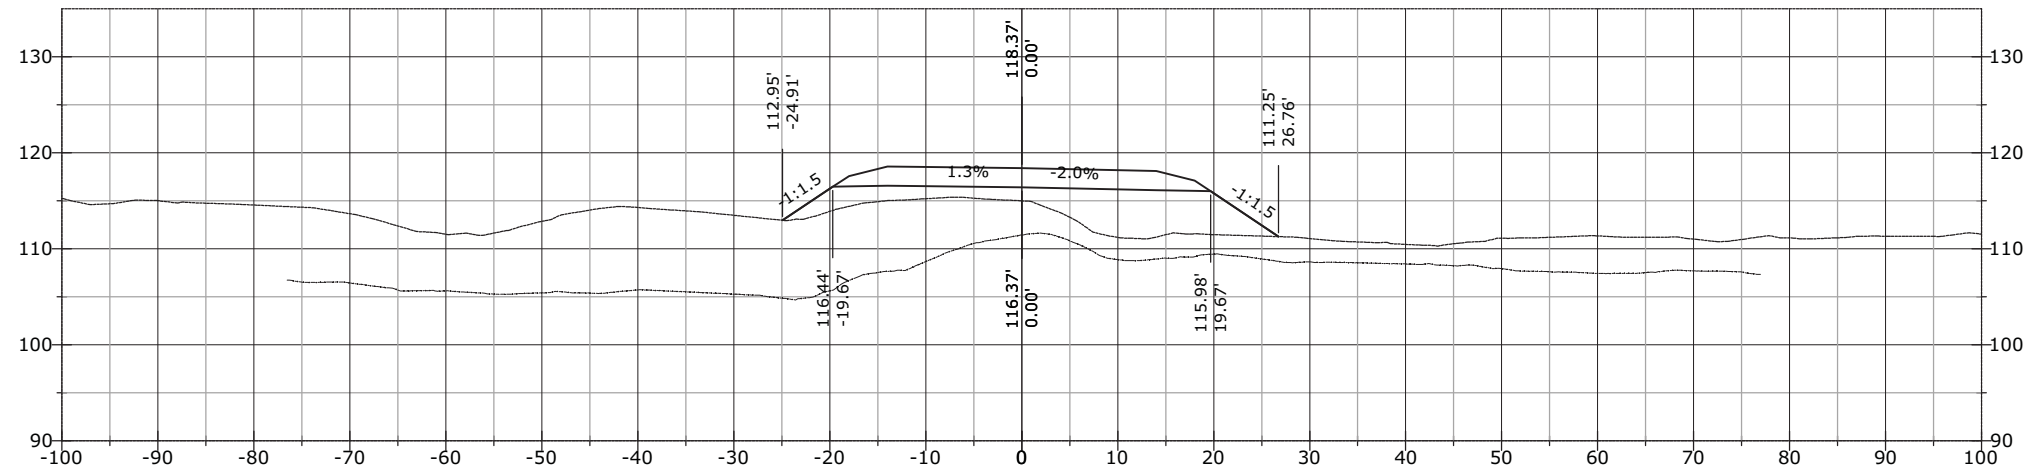


STATE	PROJECT	SHEET NUMBER
AK	AK PFH 43(10)	XS.233

894+71.06

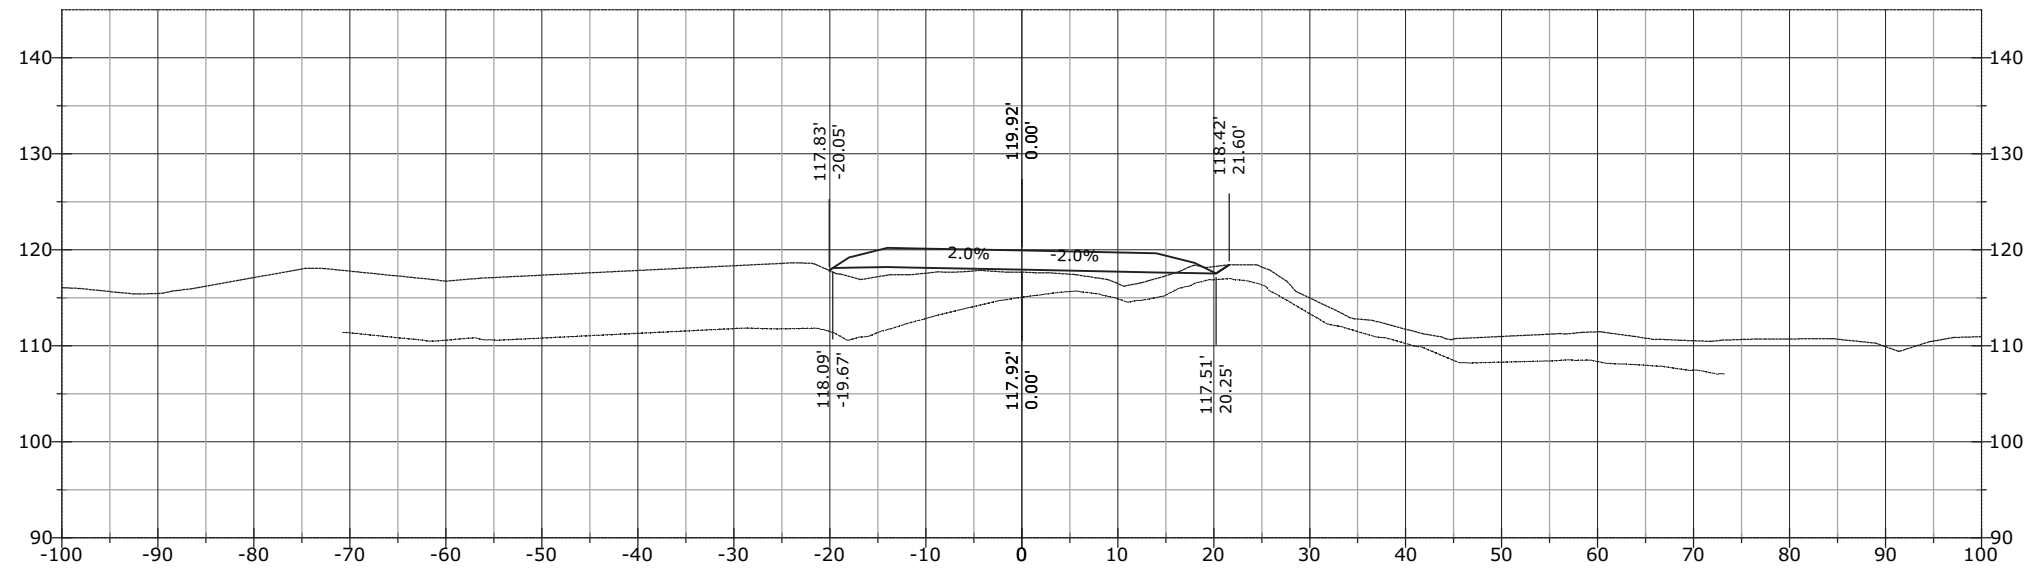


894+50.00

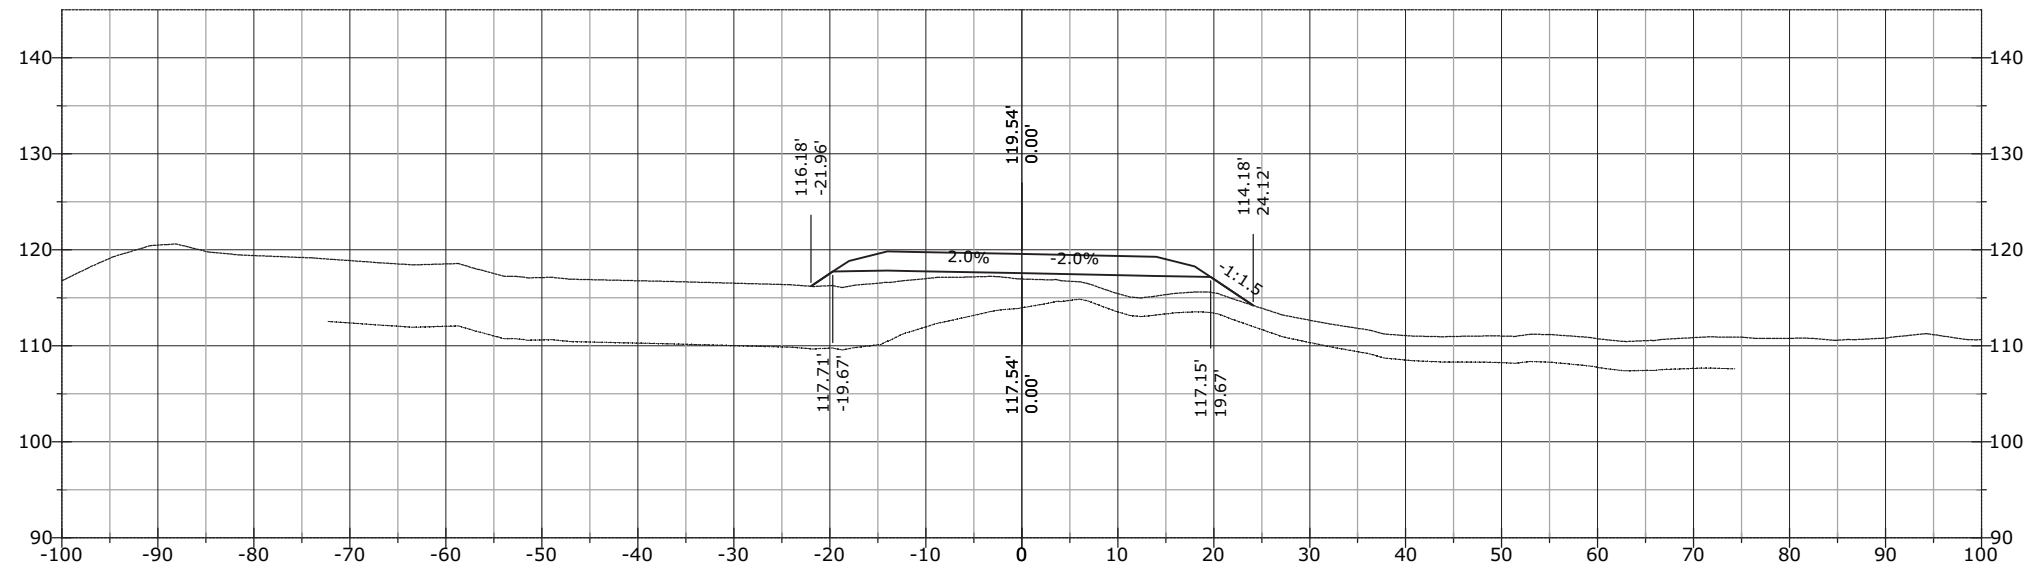


STATE	PROJECT	SHEET NUMBER
AK	AK PFH 43(10)	XS.234

895+35.61

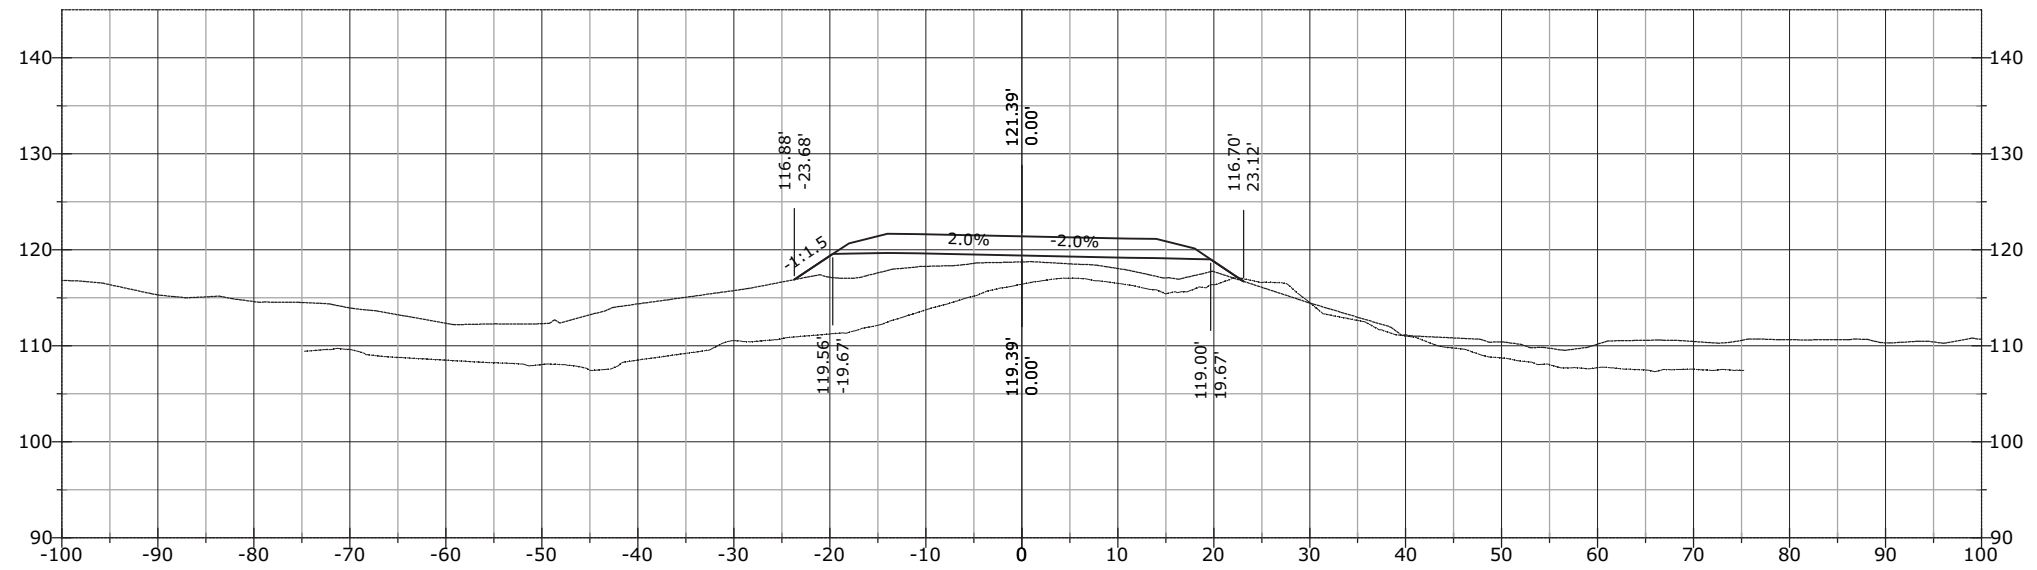


895+00.00

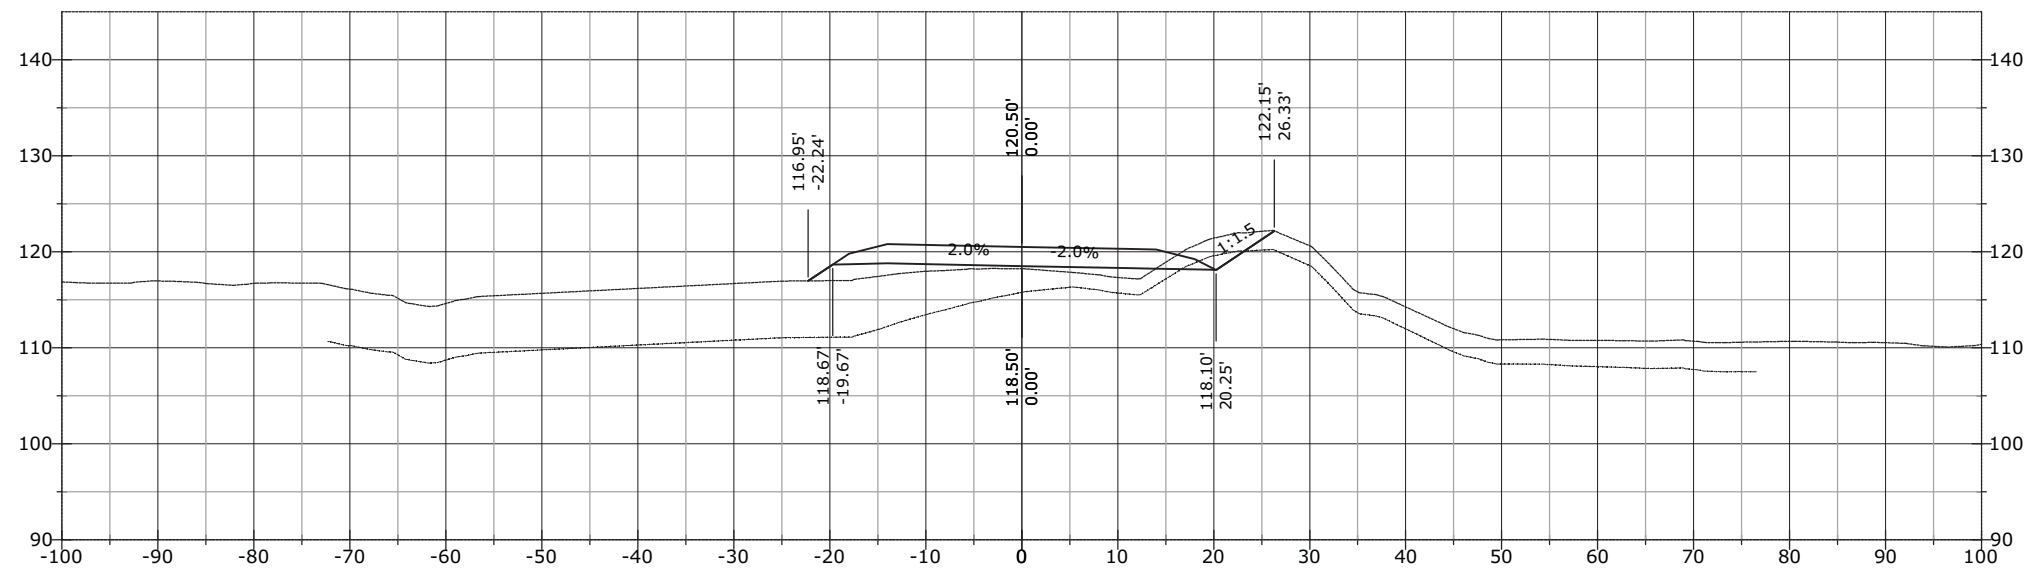


STATE	PROJECT	SHEET NUMBER
AK	AK PFH 43(10)	XS.235

896+00.00

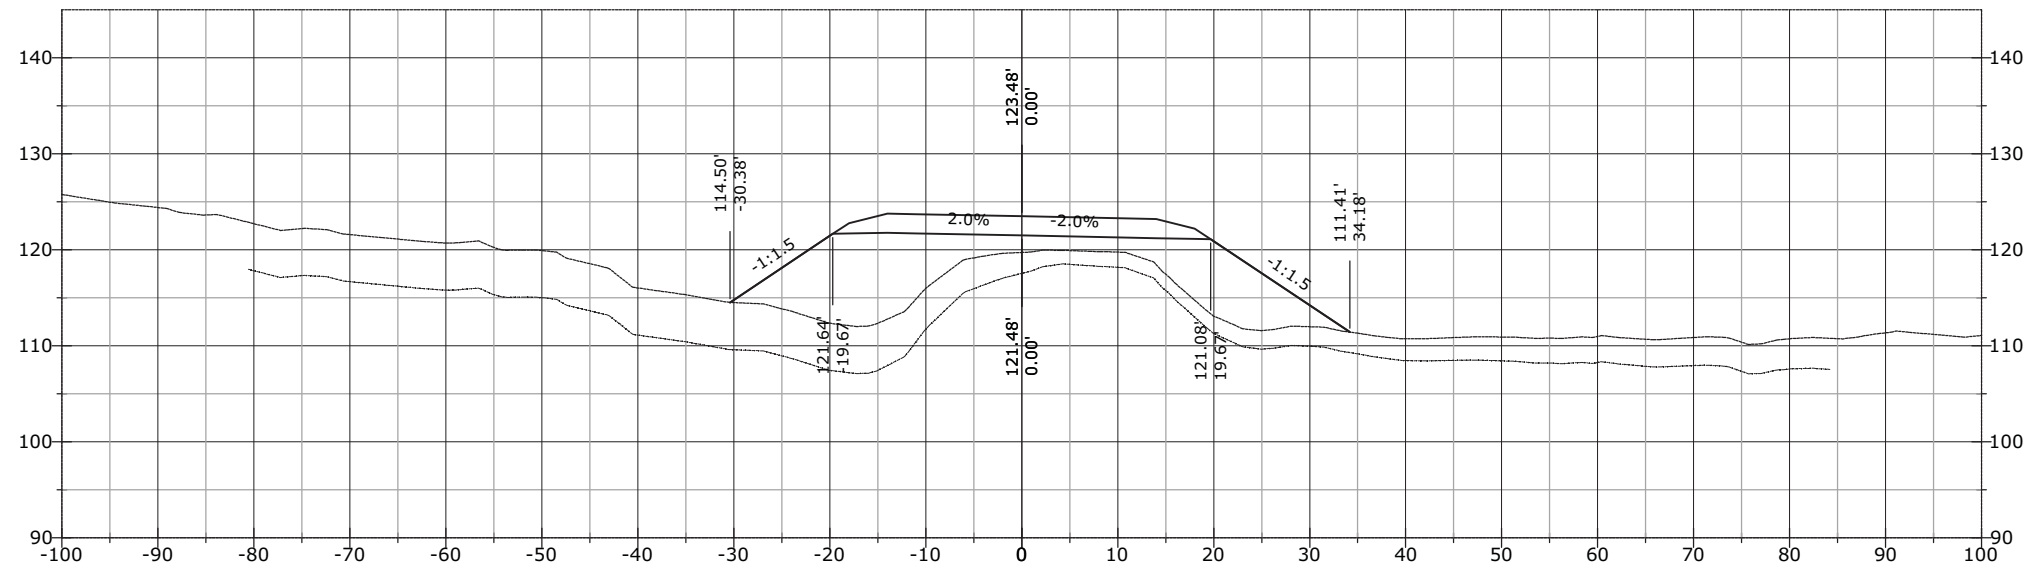


895+50.00

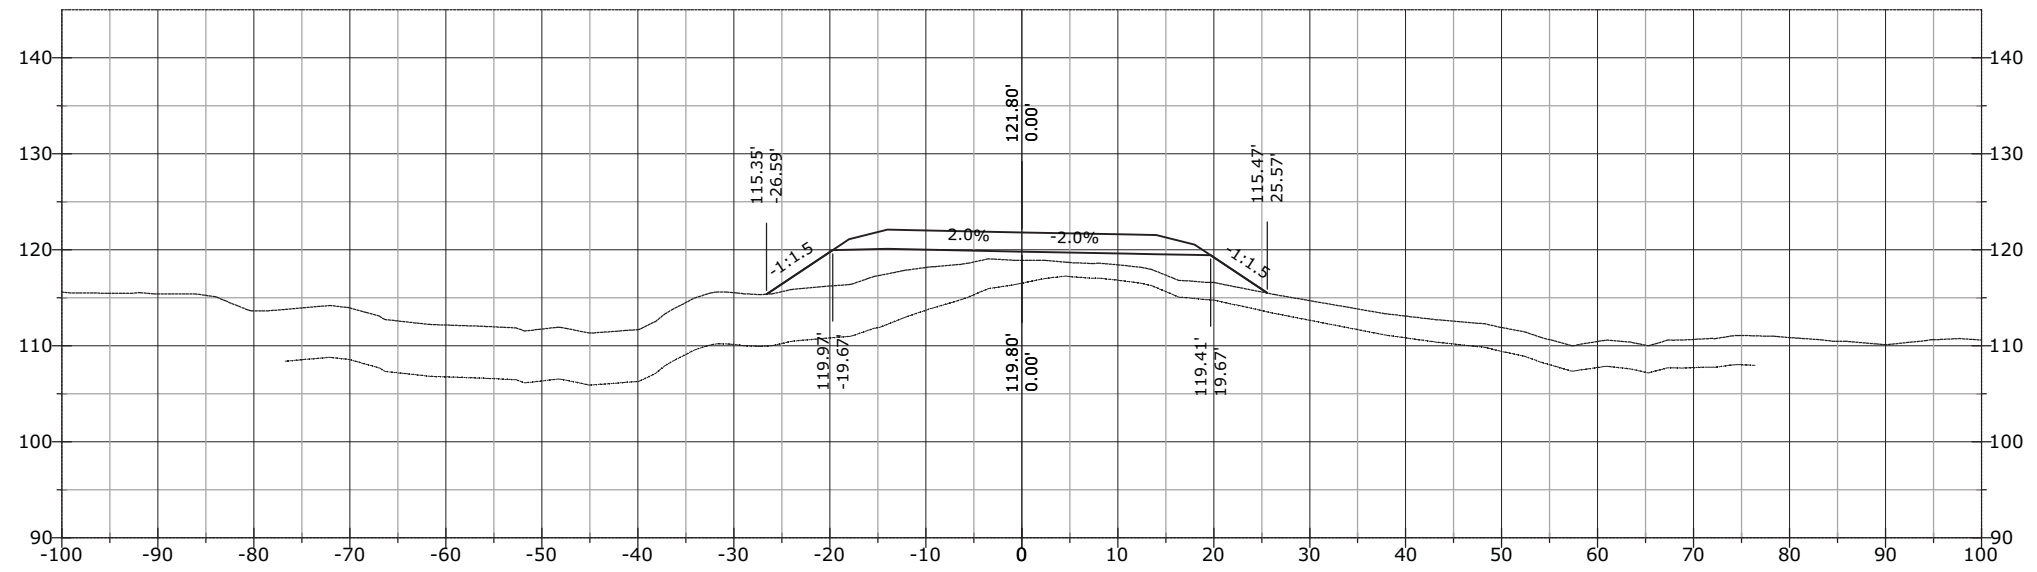


STATE	PROJECT	SHEET NUMBER
AK	AK PFH 43(10)	XS.236

896+72.66

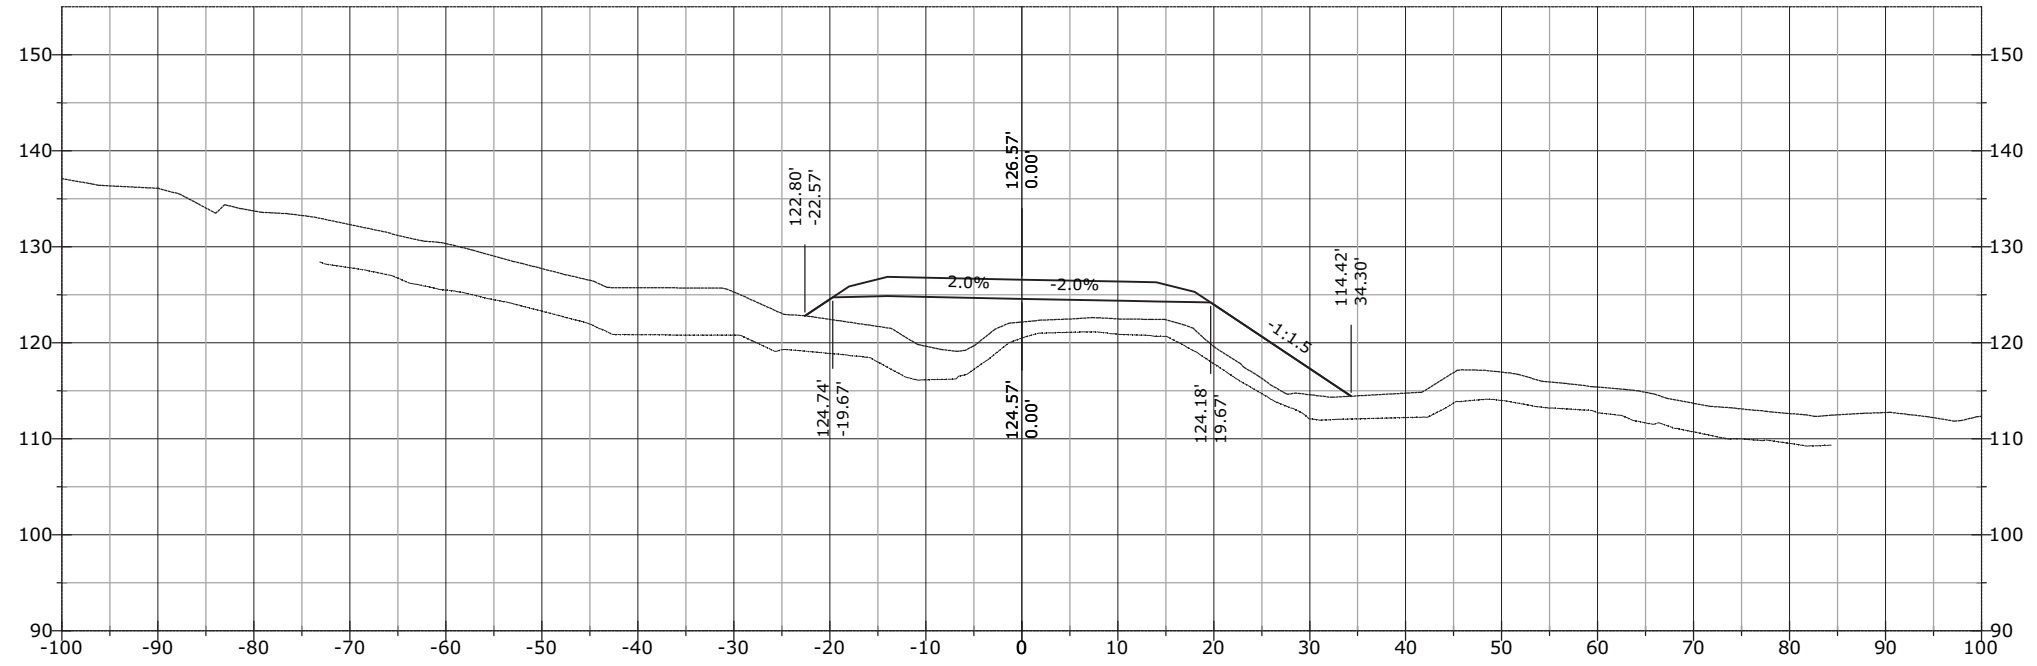


896+50.00

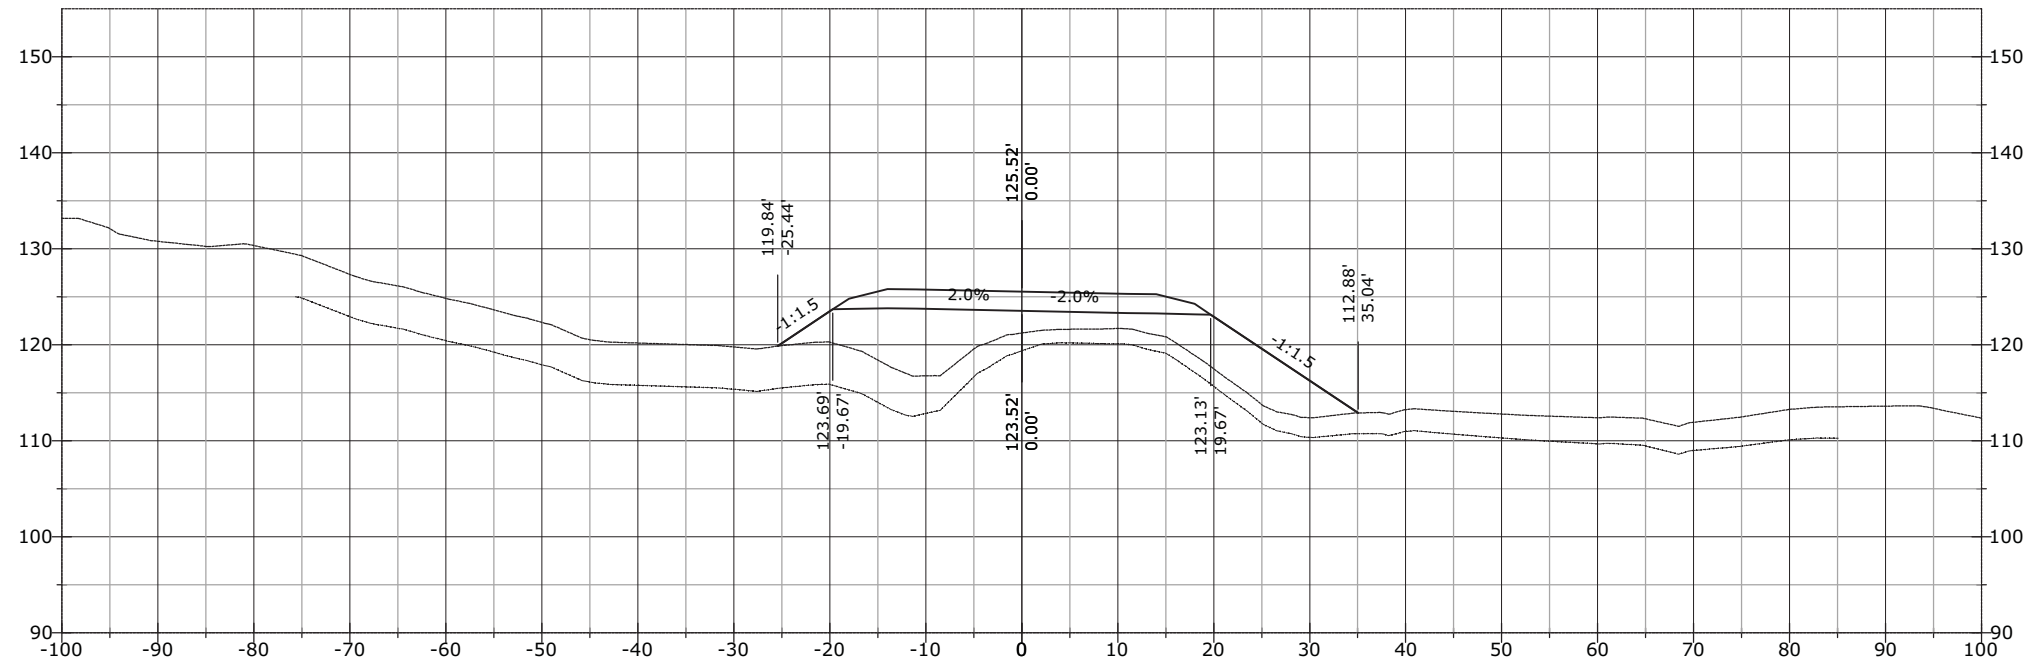


STATE	PROJECT	SHEET NUMBER
AK	AK PFH 43(10)	XS.237

897+00.00

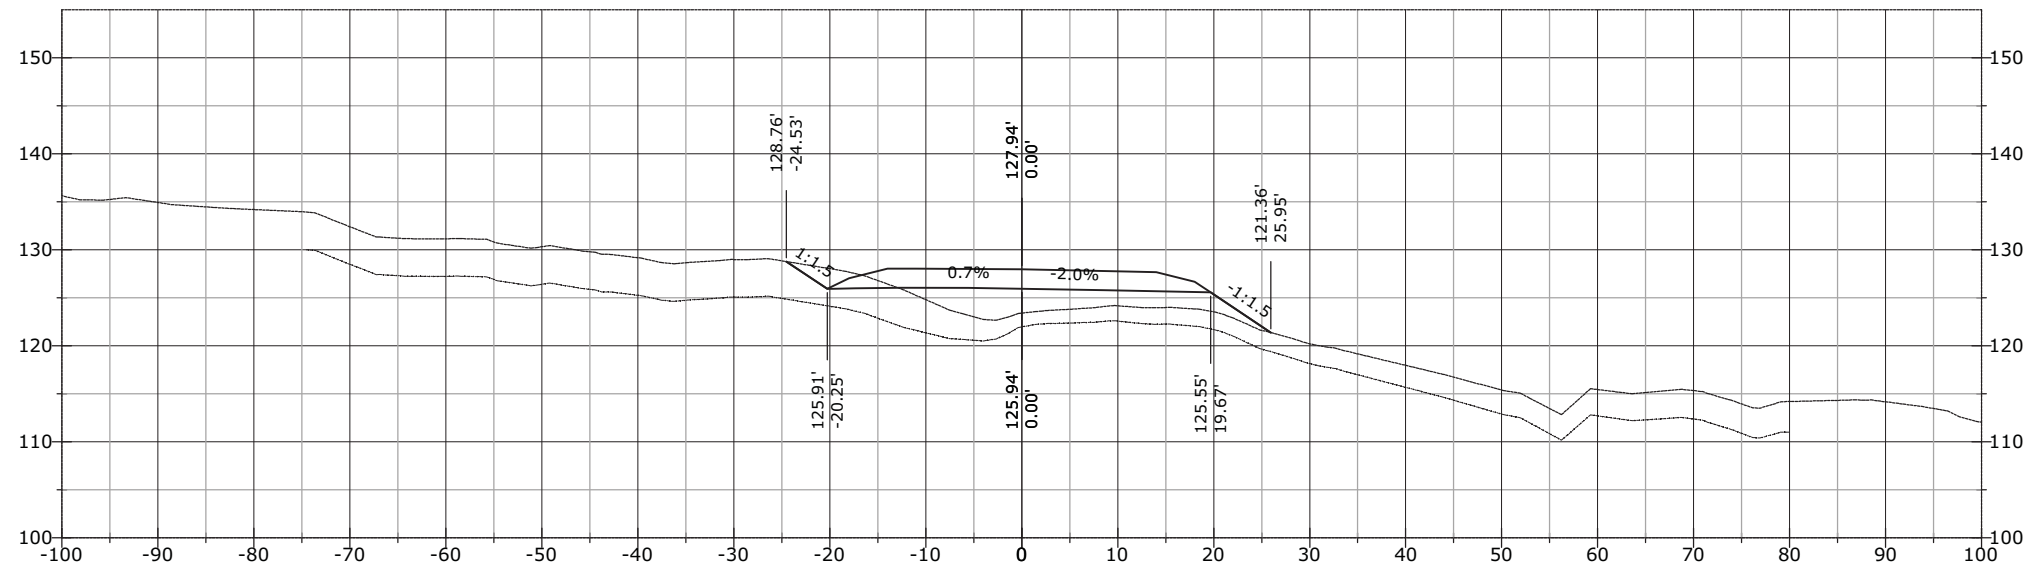


896+86.32

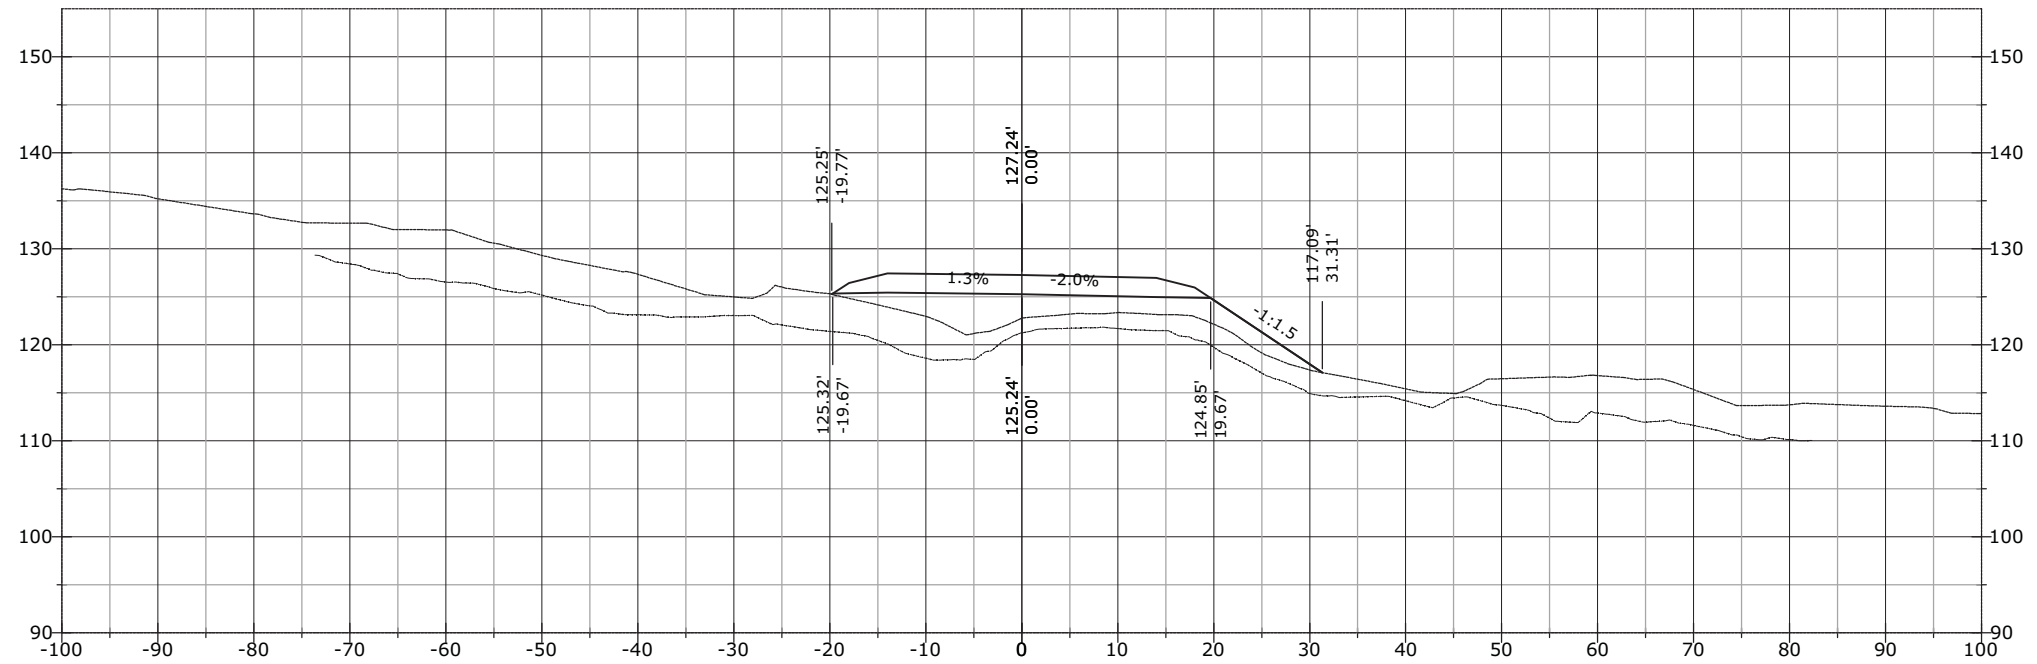


STATE	PROJECT	SHEET NUMBER
AK	AK PFH 43(10)	XS.238

897+50.00

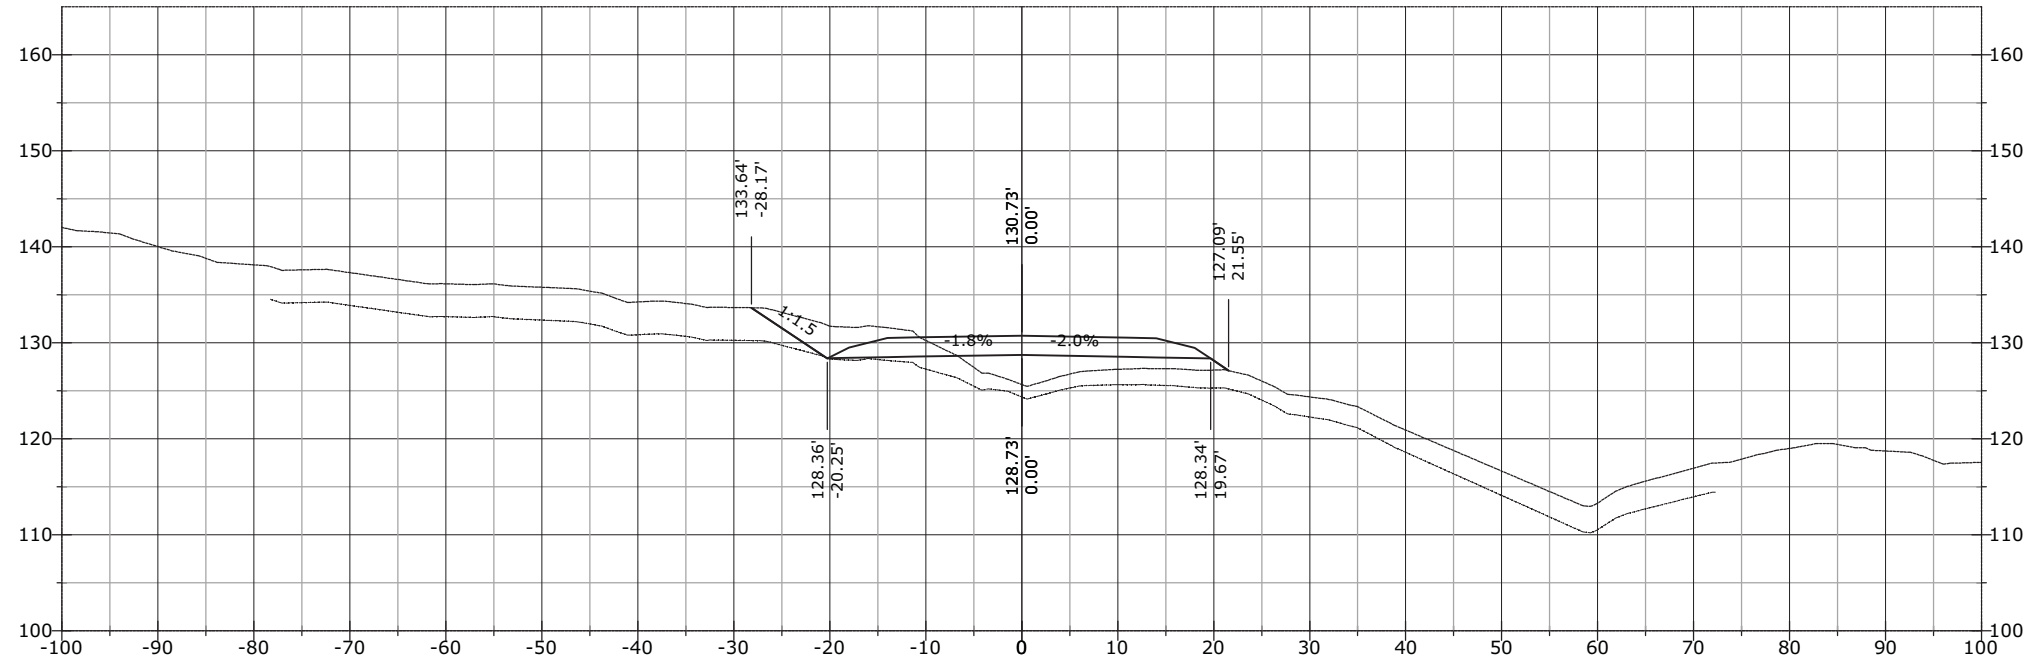


897+13.66

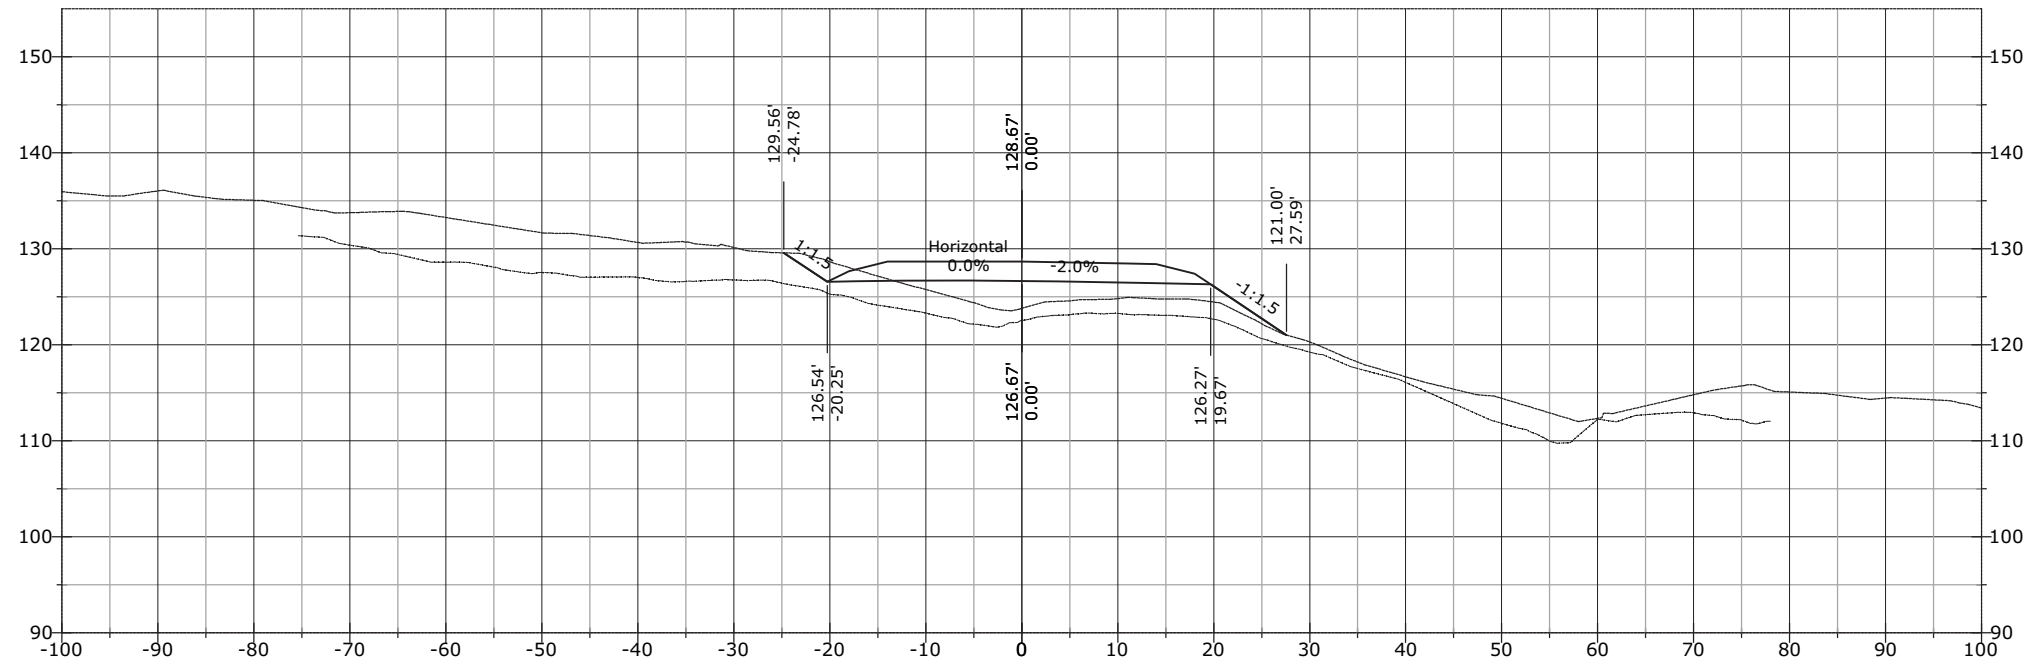


STATE	PROJECT	SHEET NUMBER
AK	AK PFH 43(10)	XS.239

897+71.06

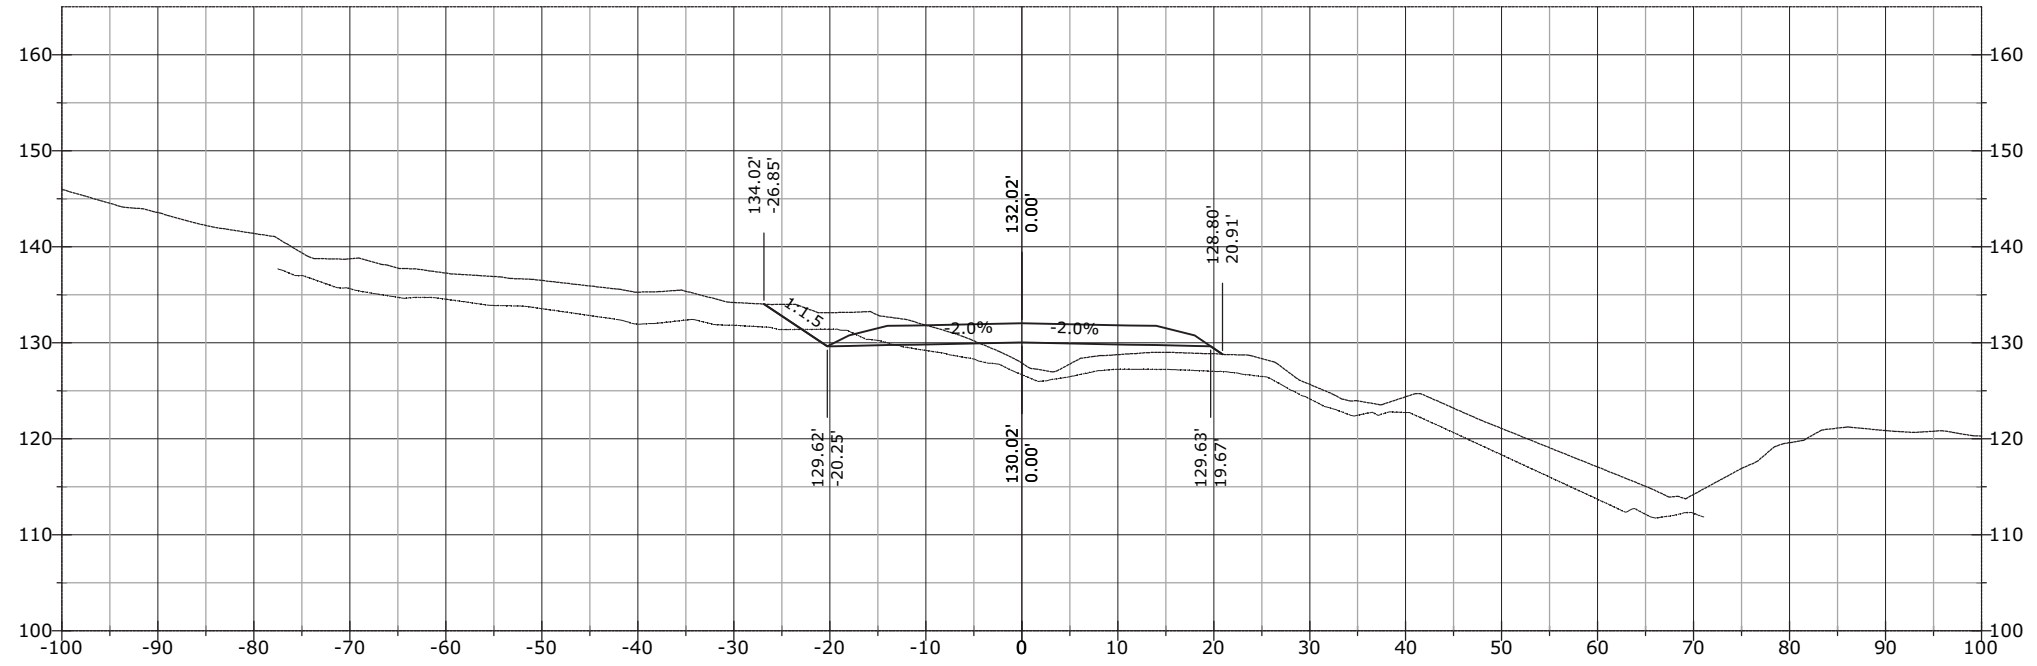


897+54.66

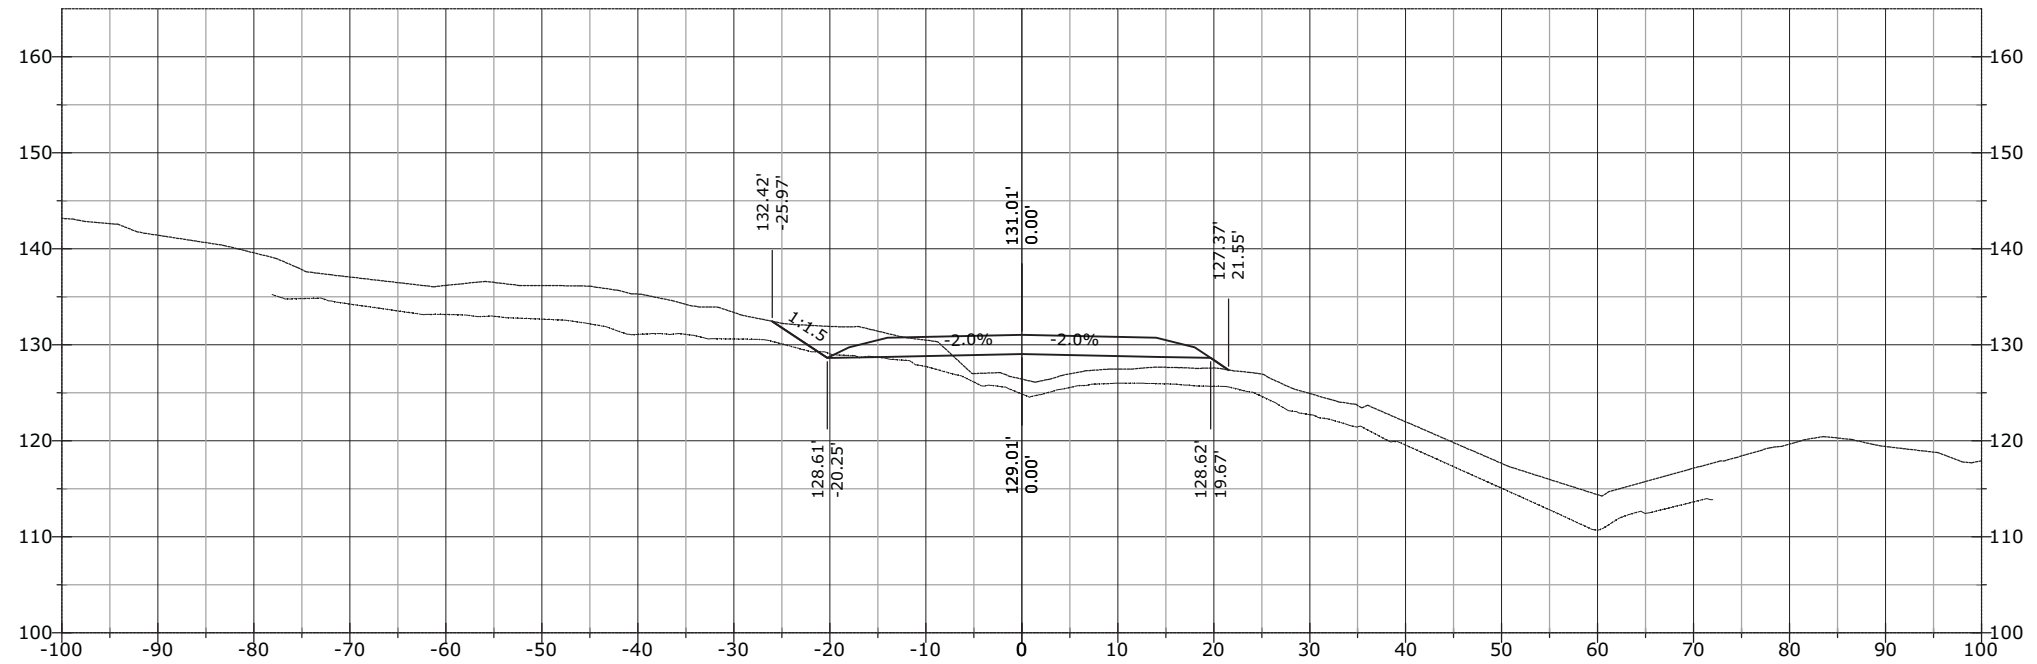


STATE	PROJECT	SHEET NUMBER
AK	AK PFH 43(10)	XS.240

898+50.00

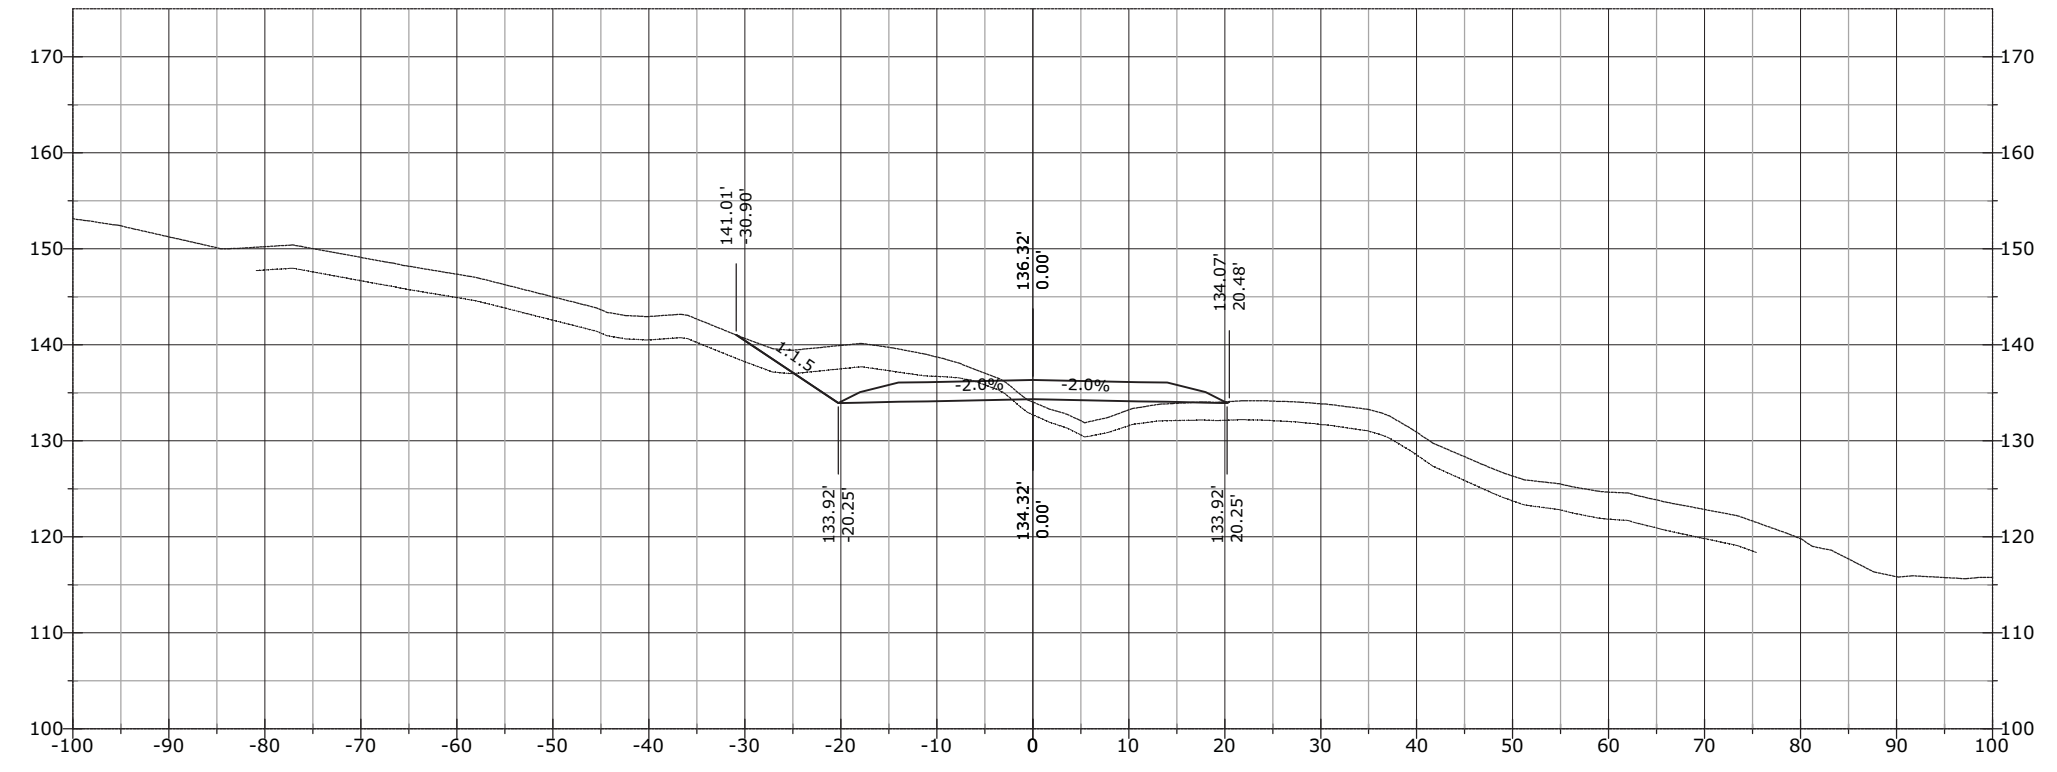


898+00.00

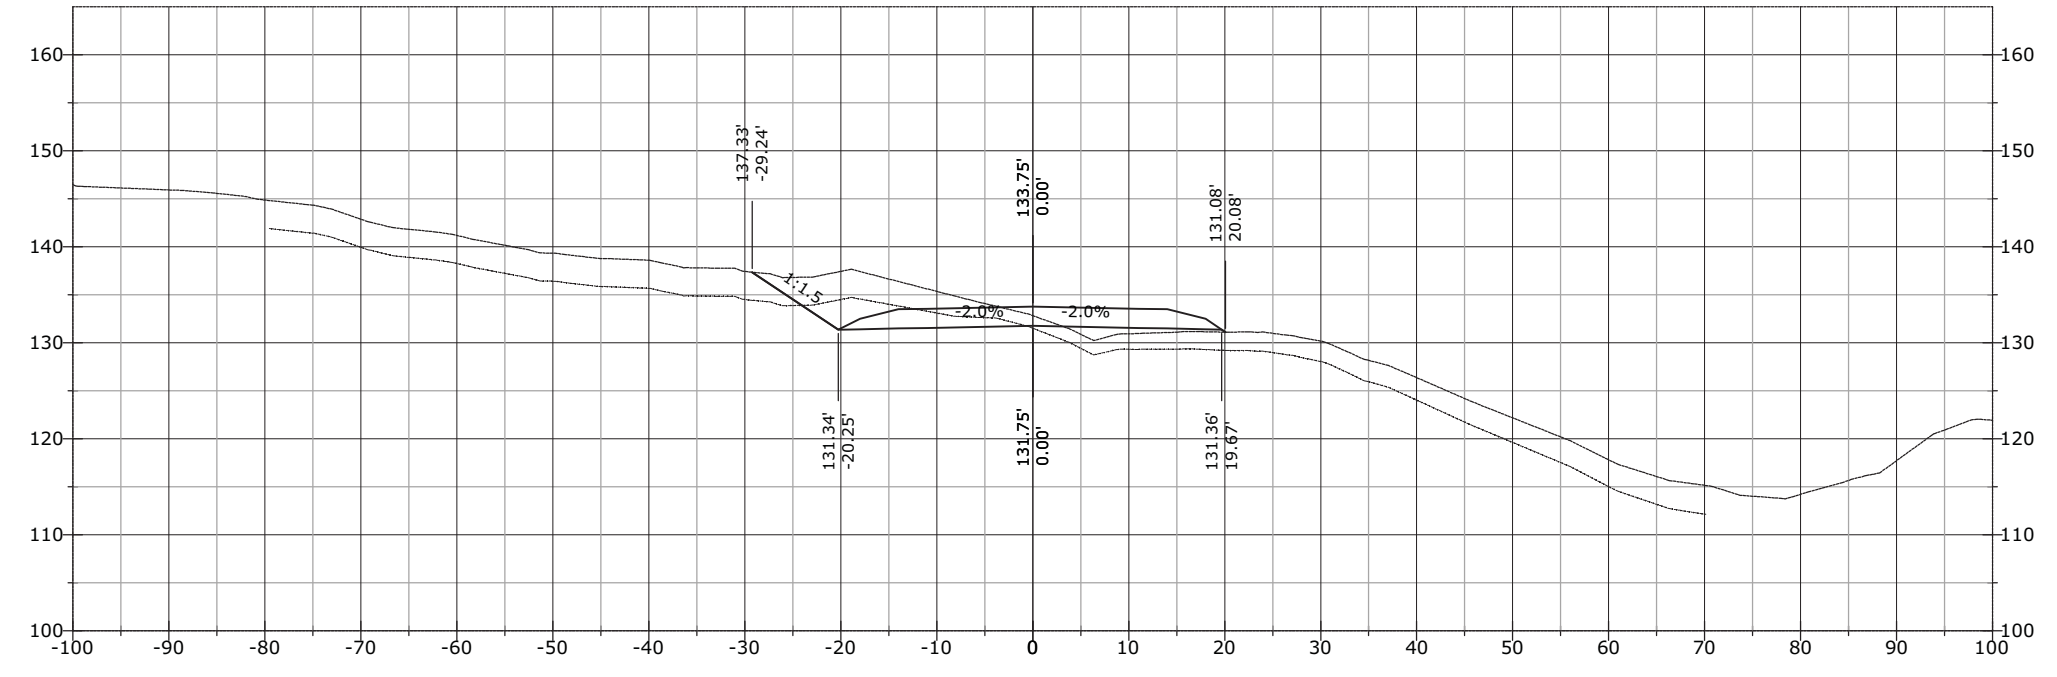


J:\2012\121088 FH43 Deweyville Trailhead to Neck Lake\E. Drawings\Civil\PDFs\Cross Section March\# - RFC Cross Sections EXPLODED DELETED.dwg [USC] 29 March 2013 11:53 AM

STATE	PROJECT	SHEET NUMBER
AK	AK PFH 43(10)	XS.241

899+50.00

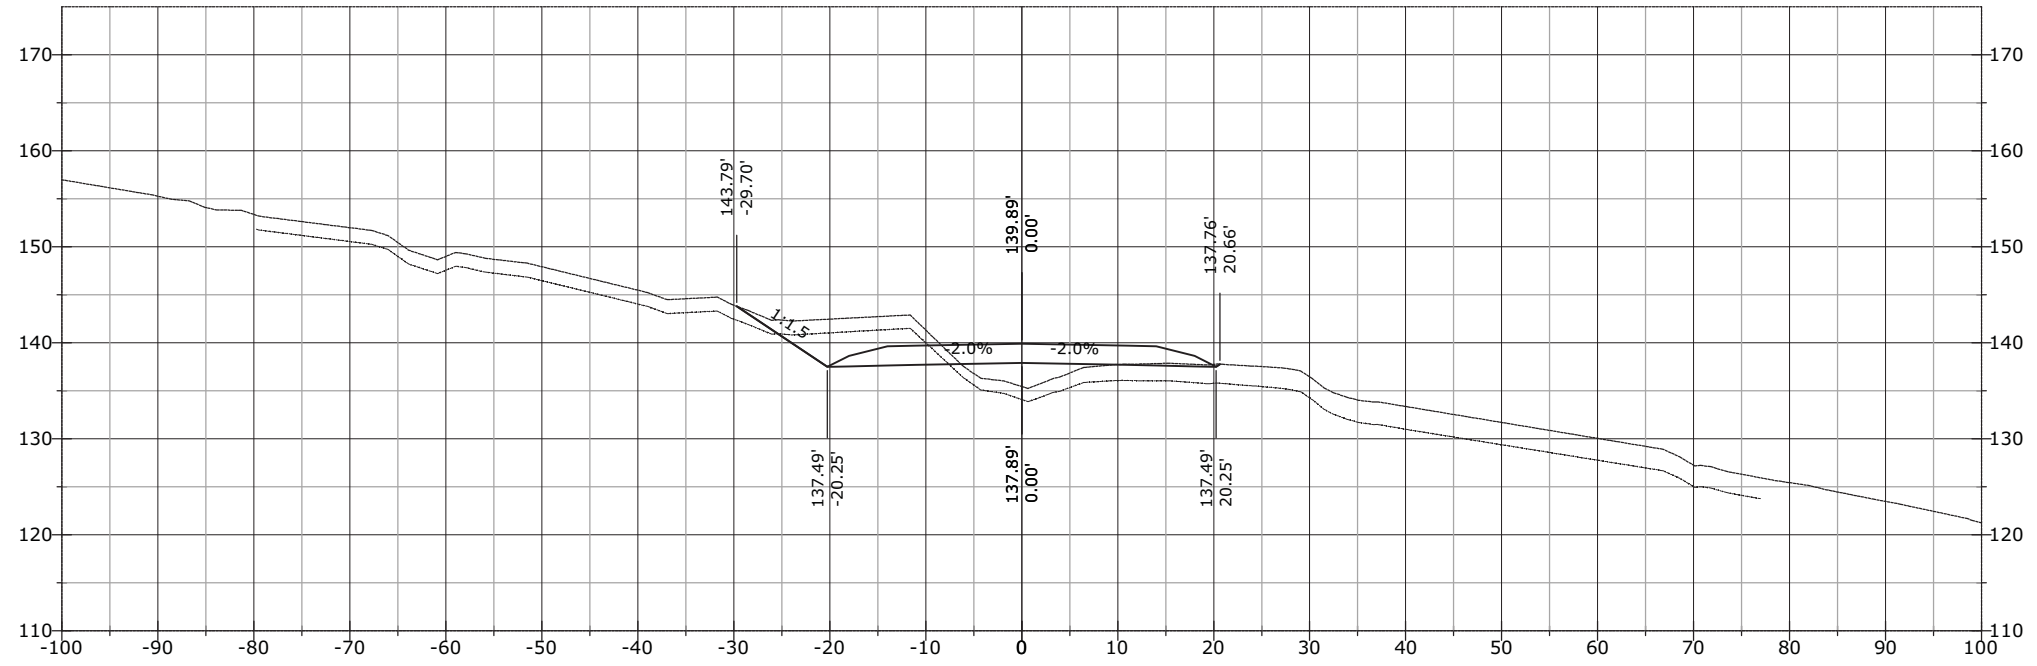


899+00.00

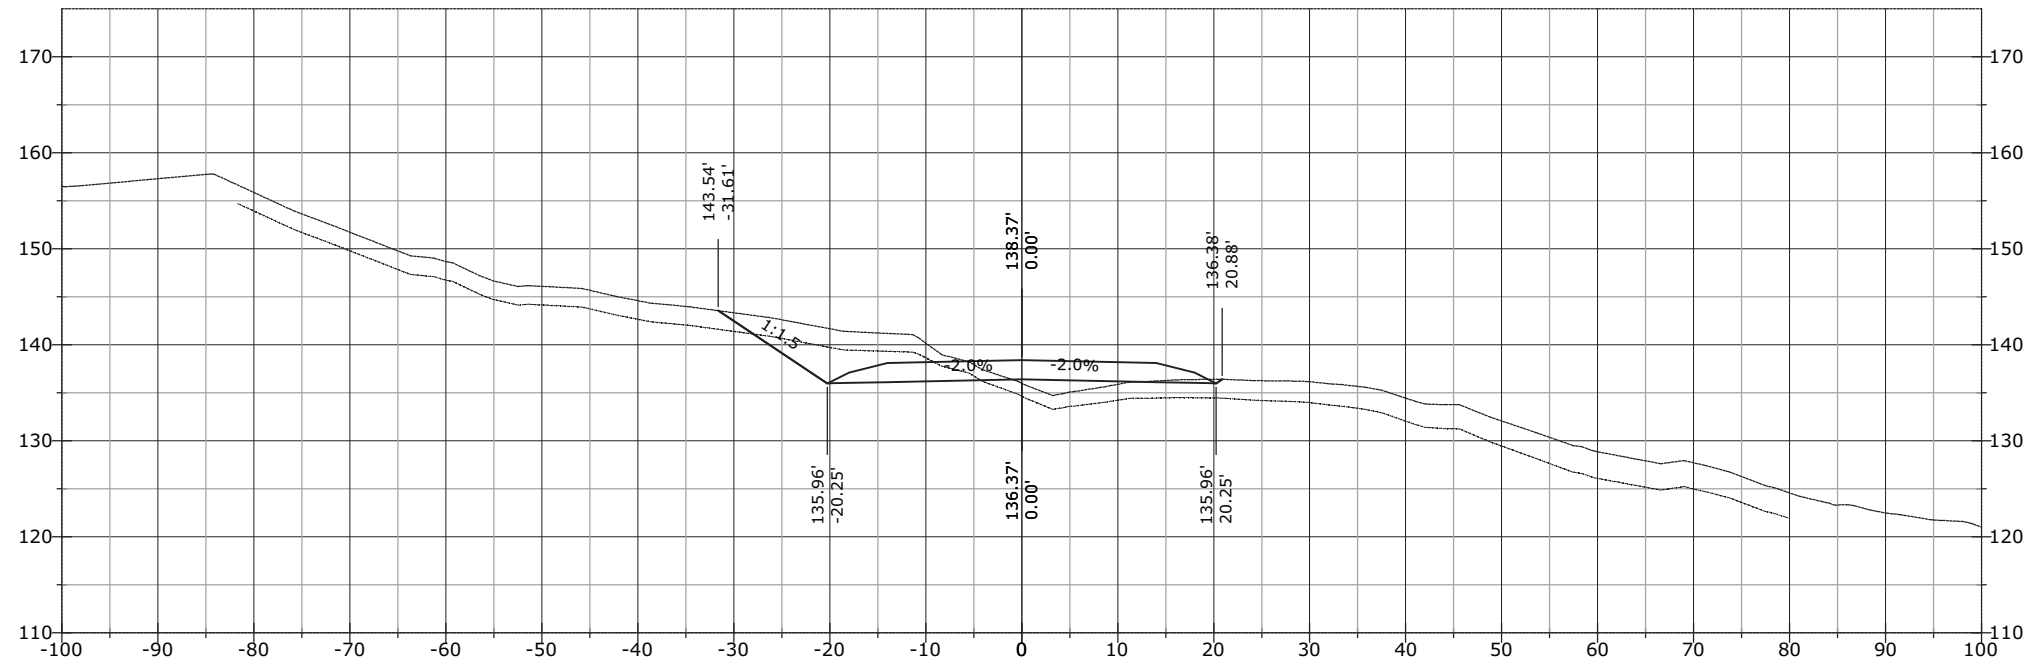


STATE	PROJECT	SHEET NUMBER
AK	AK PFH 43(10)	XS.242

900+11.06

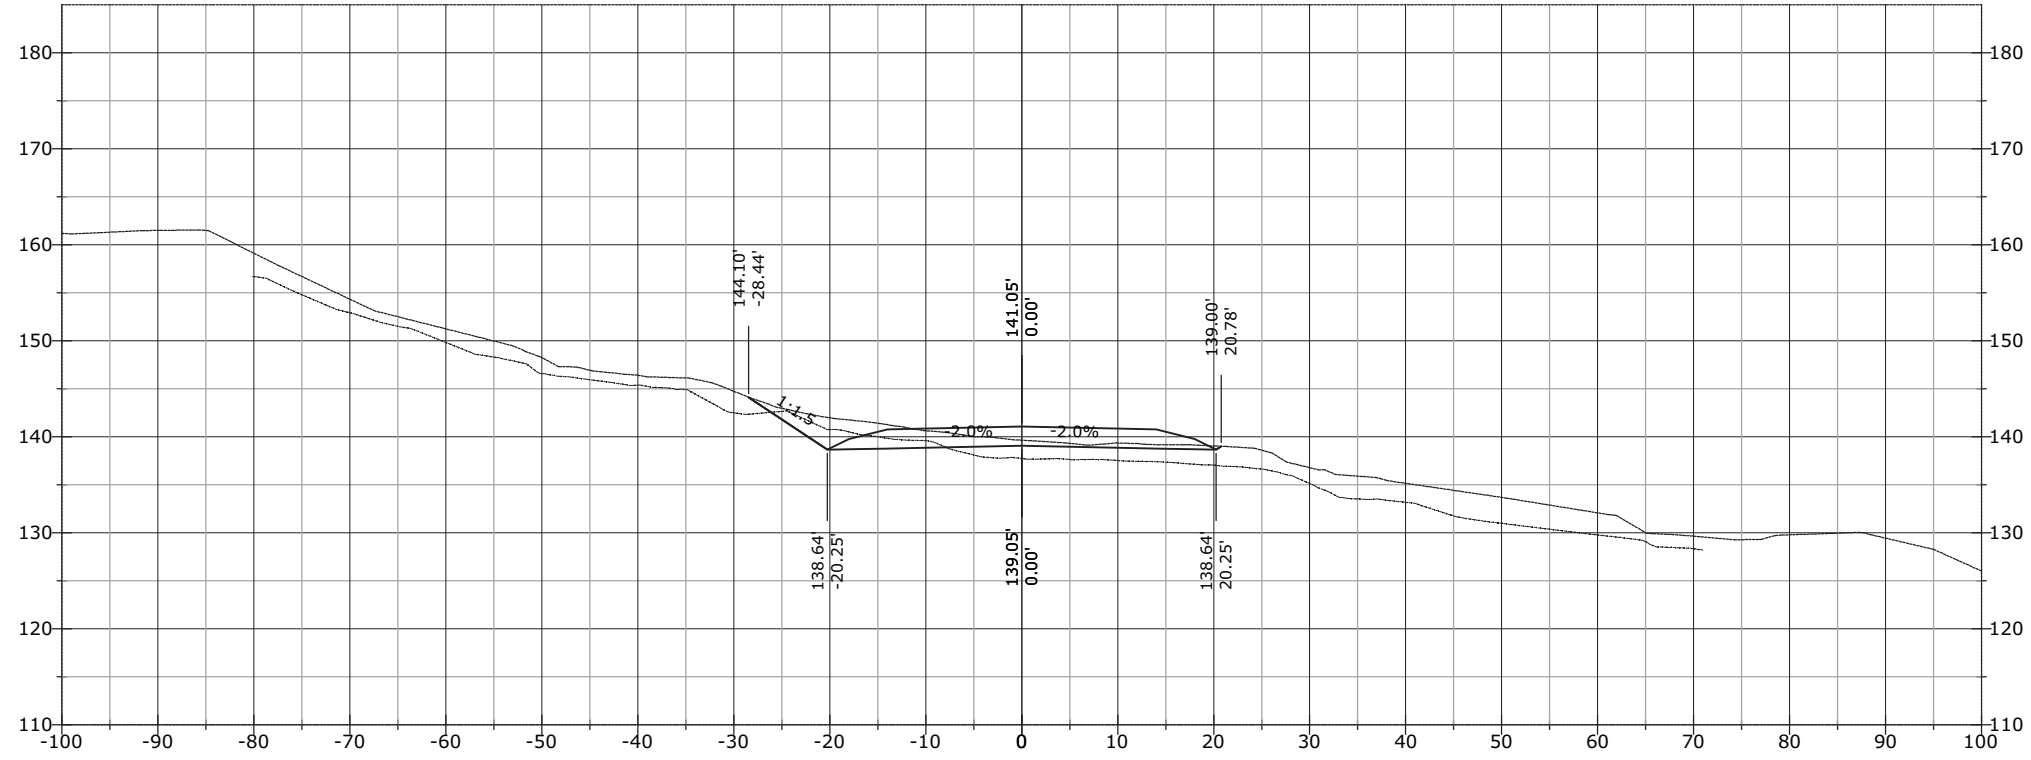


900+00.00

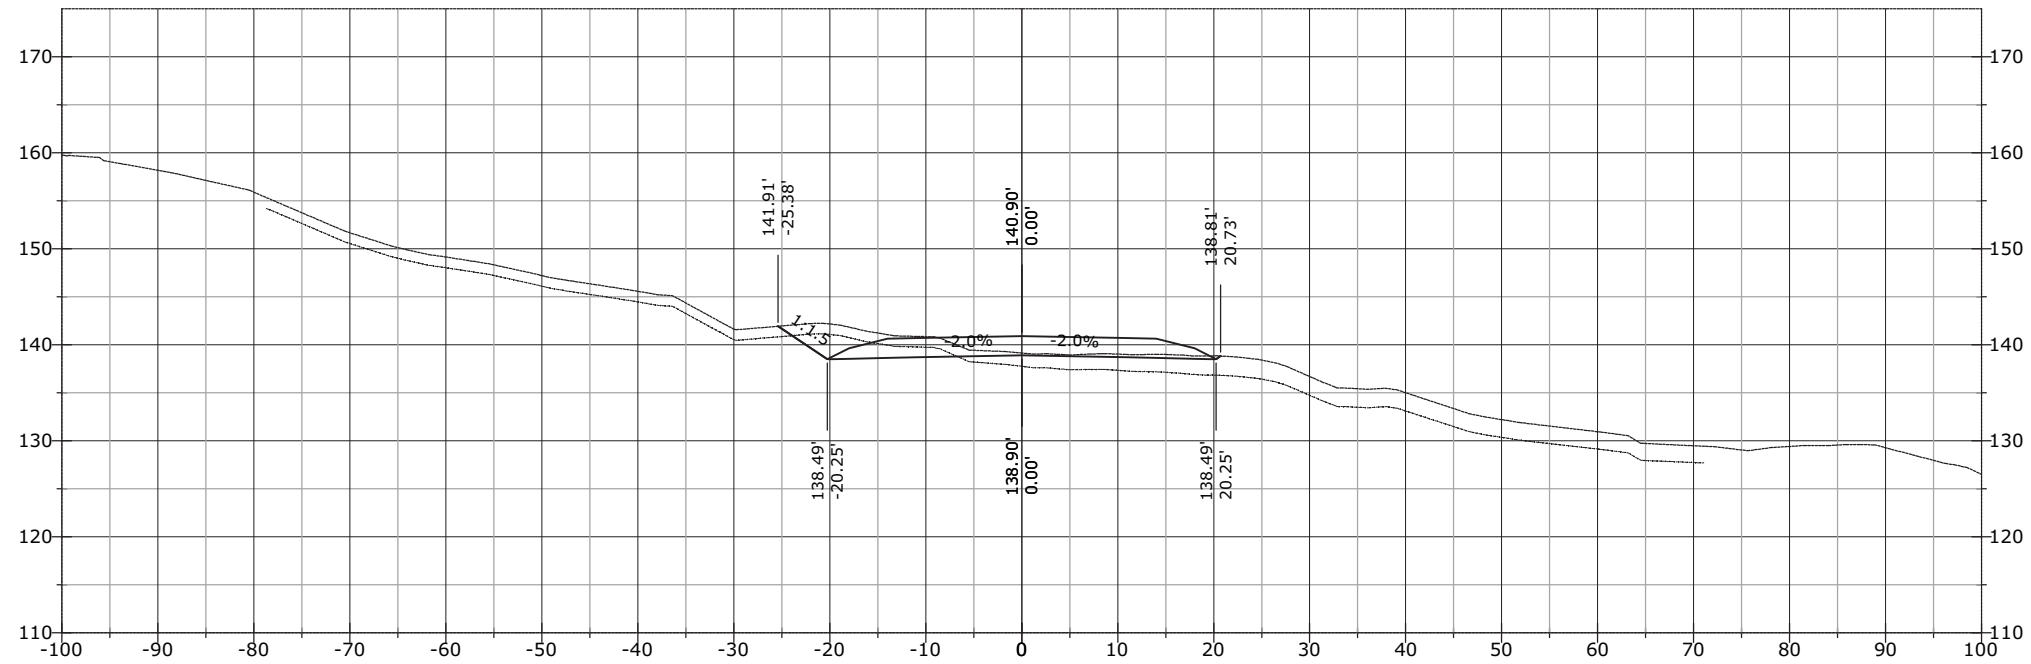


STATE	PROJECT	SHEET NUMBER
AK	AK PFH 43(10)	XS.243

901+00.00

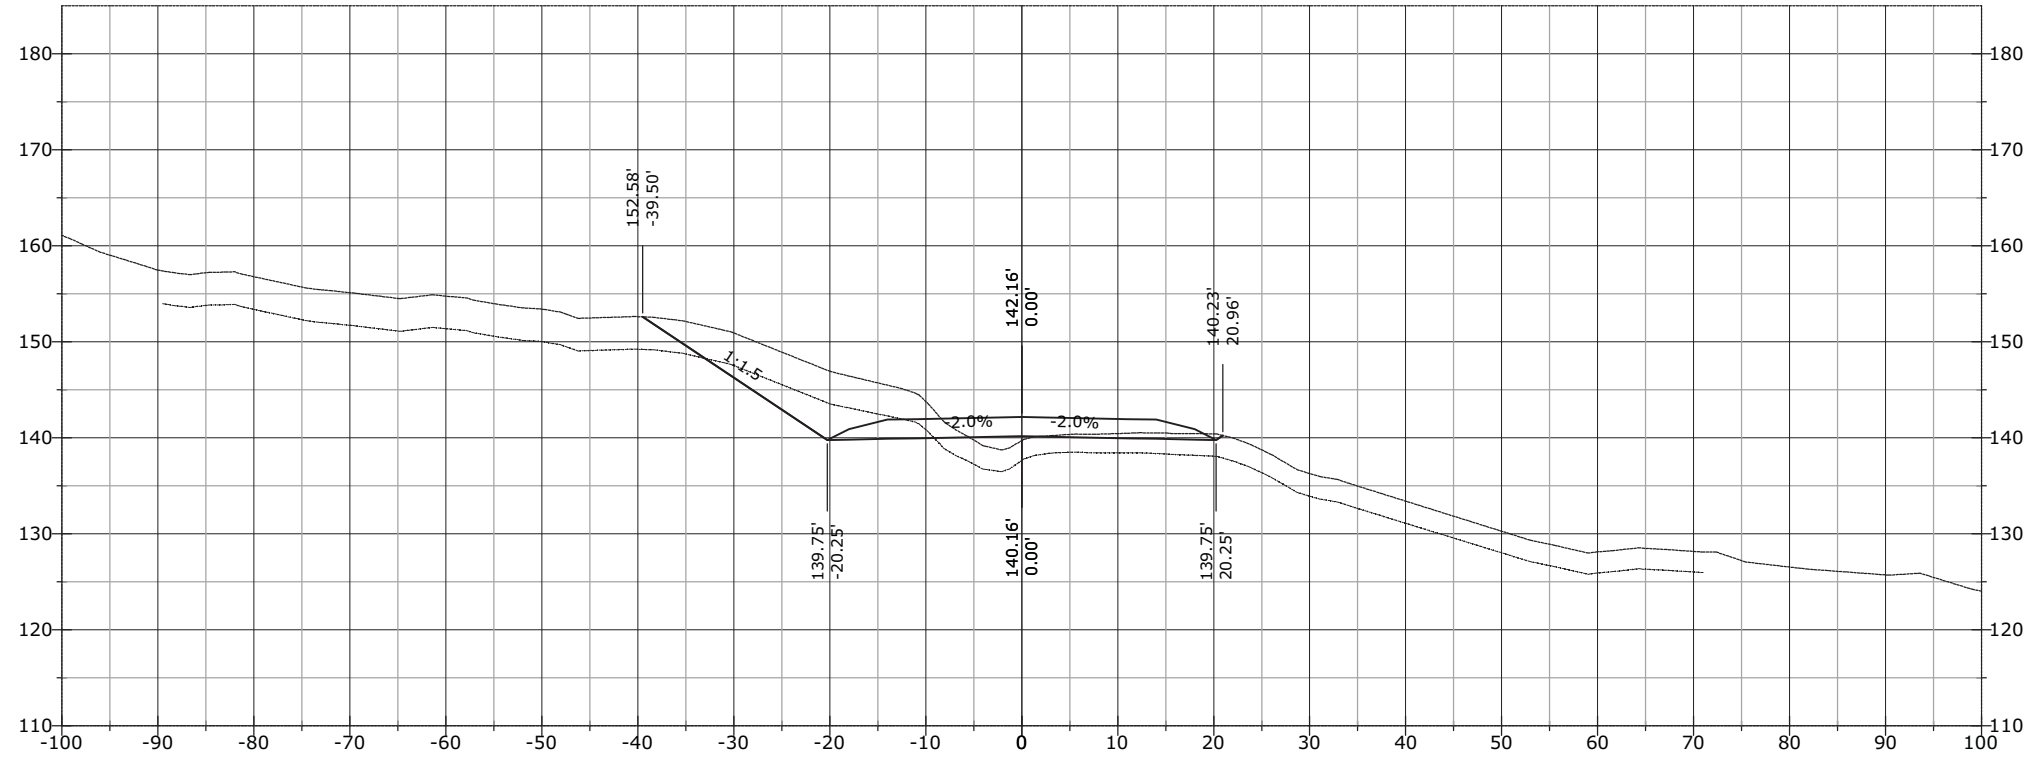


900+50.00

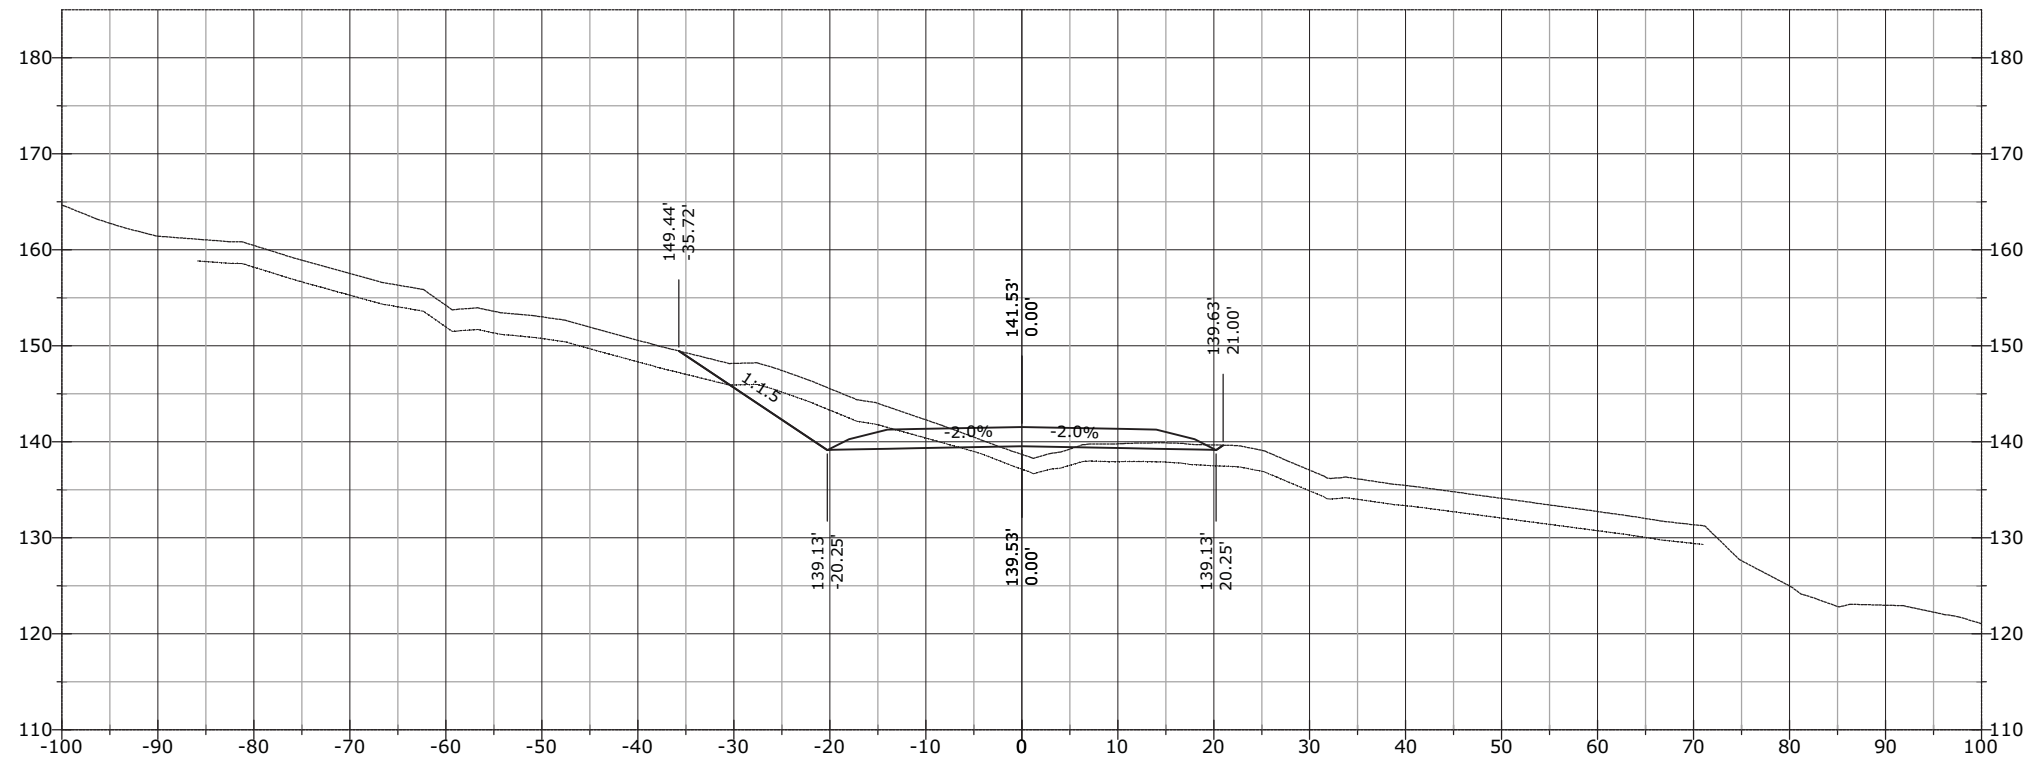


STATE	PROJECT	SHEET NUMBER
AK	AK PFH 43(10)	XS.244

902+00.00

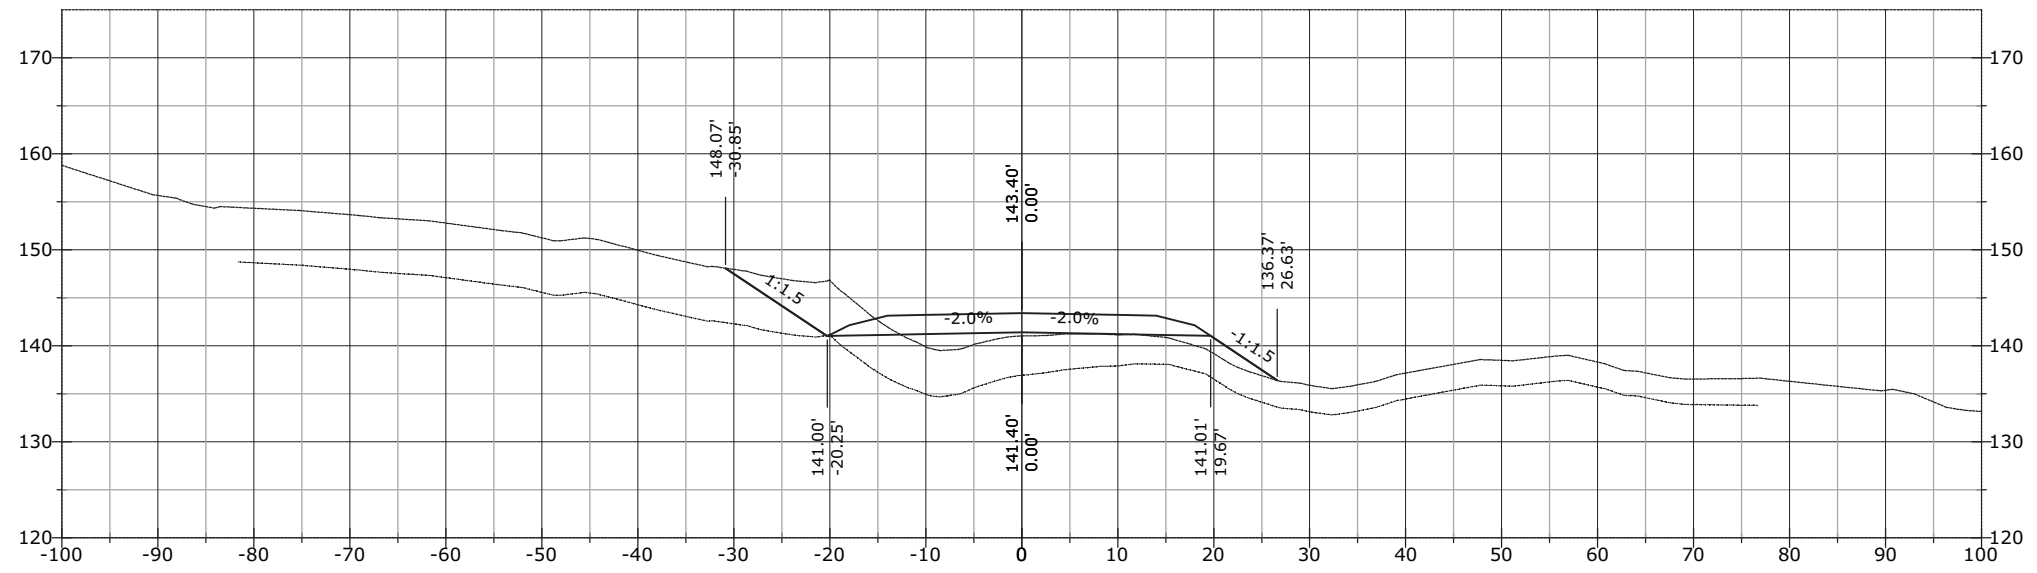


901+50.00

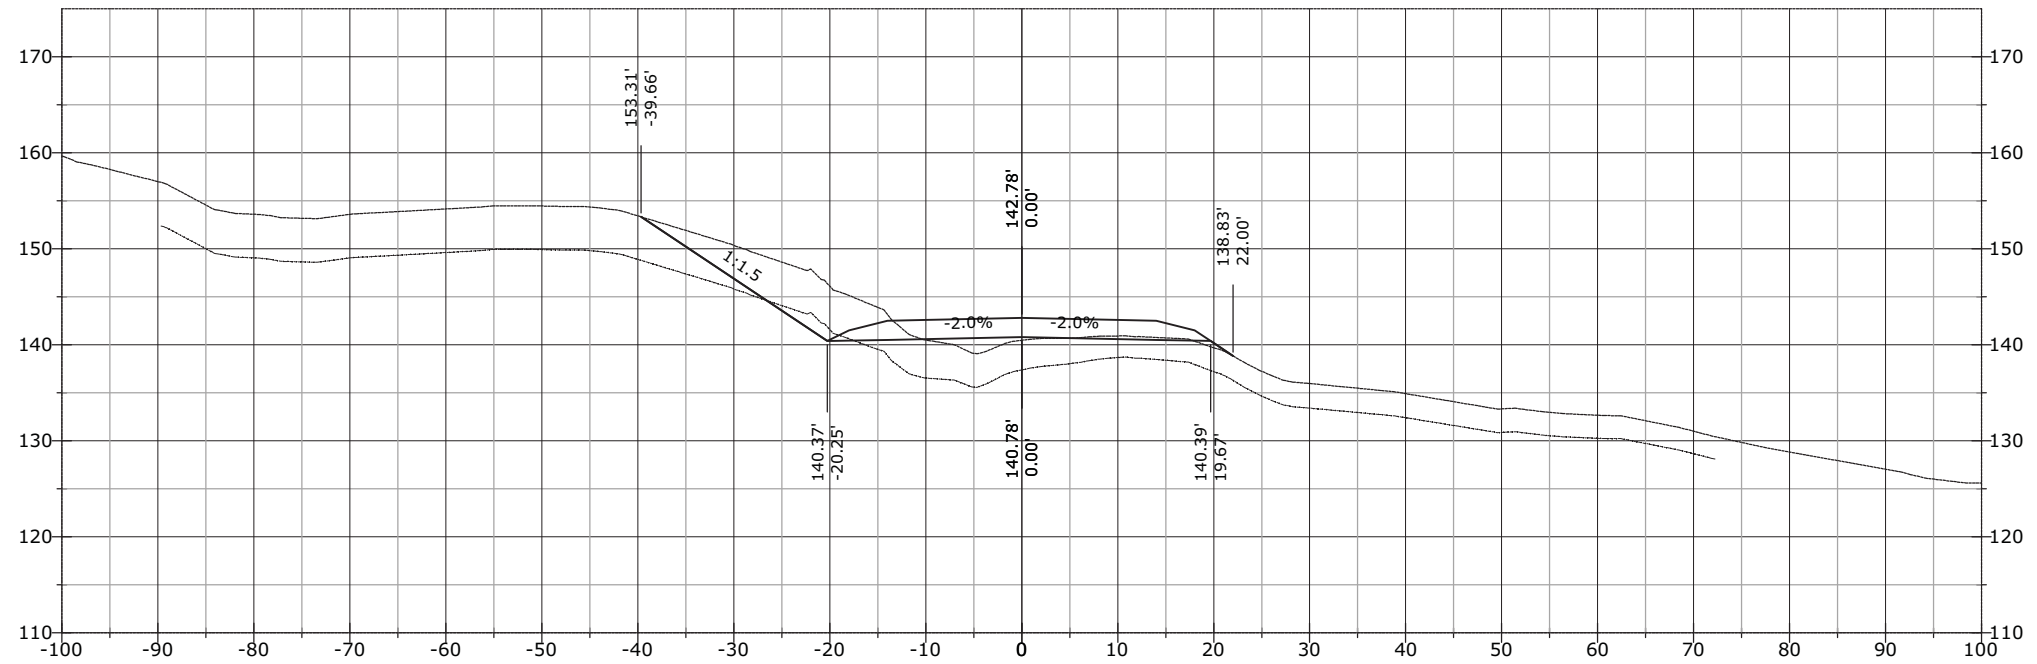


STATE	PROJECT	SHEET NUMBER
AK	AK PFH 43(10)	XS.245

903+00.00

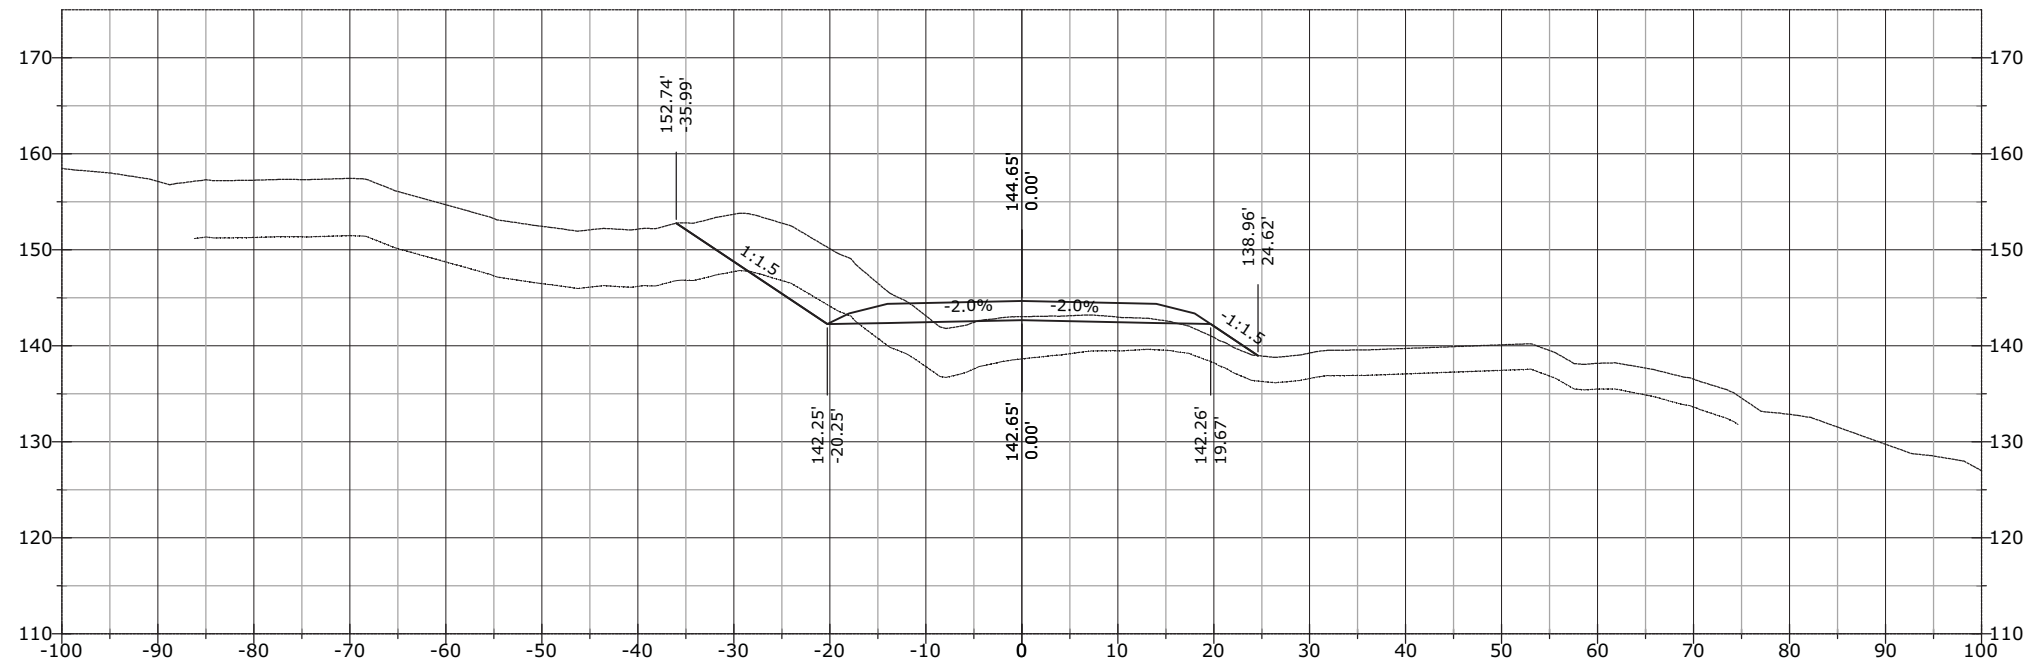


902+50.00

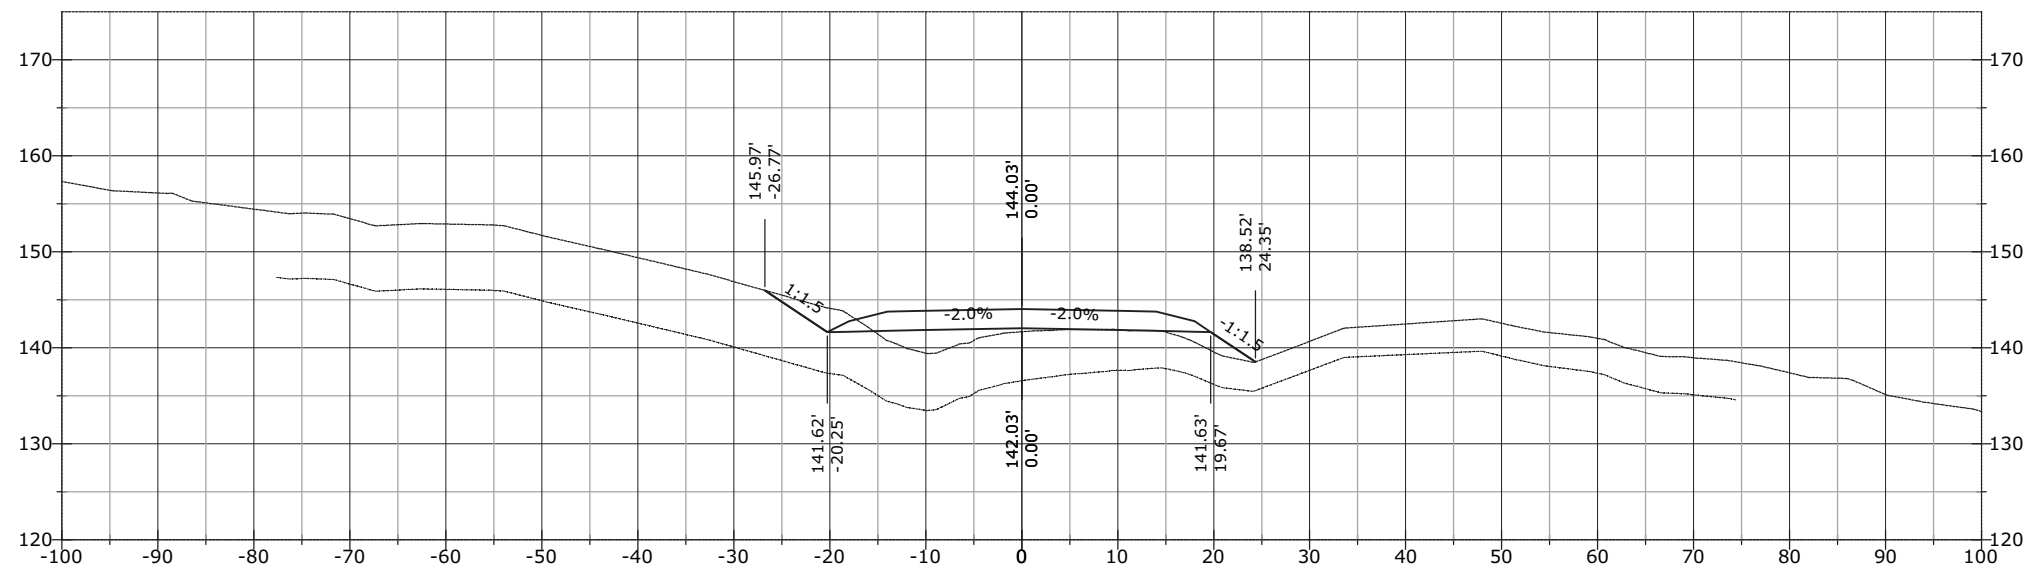


STATE	PROJECT	SHEET NUMBER
AK	AK PFH 43(10)	XS.246

904+00.00

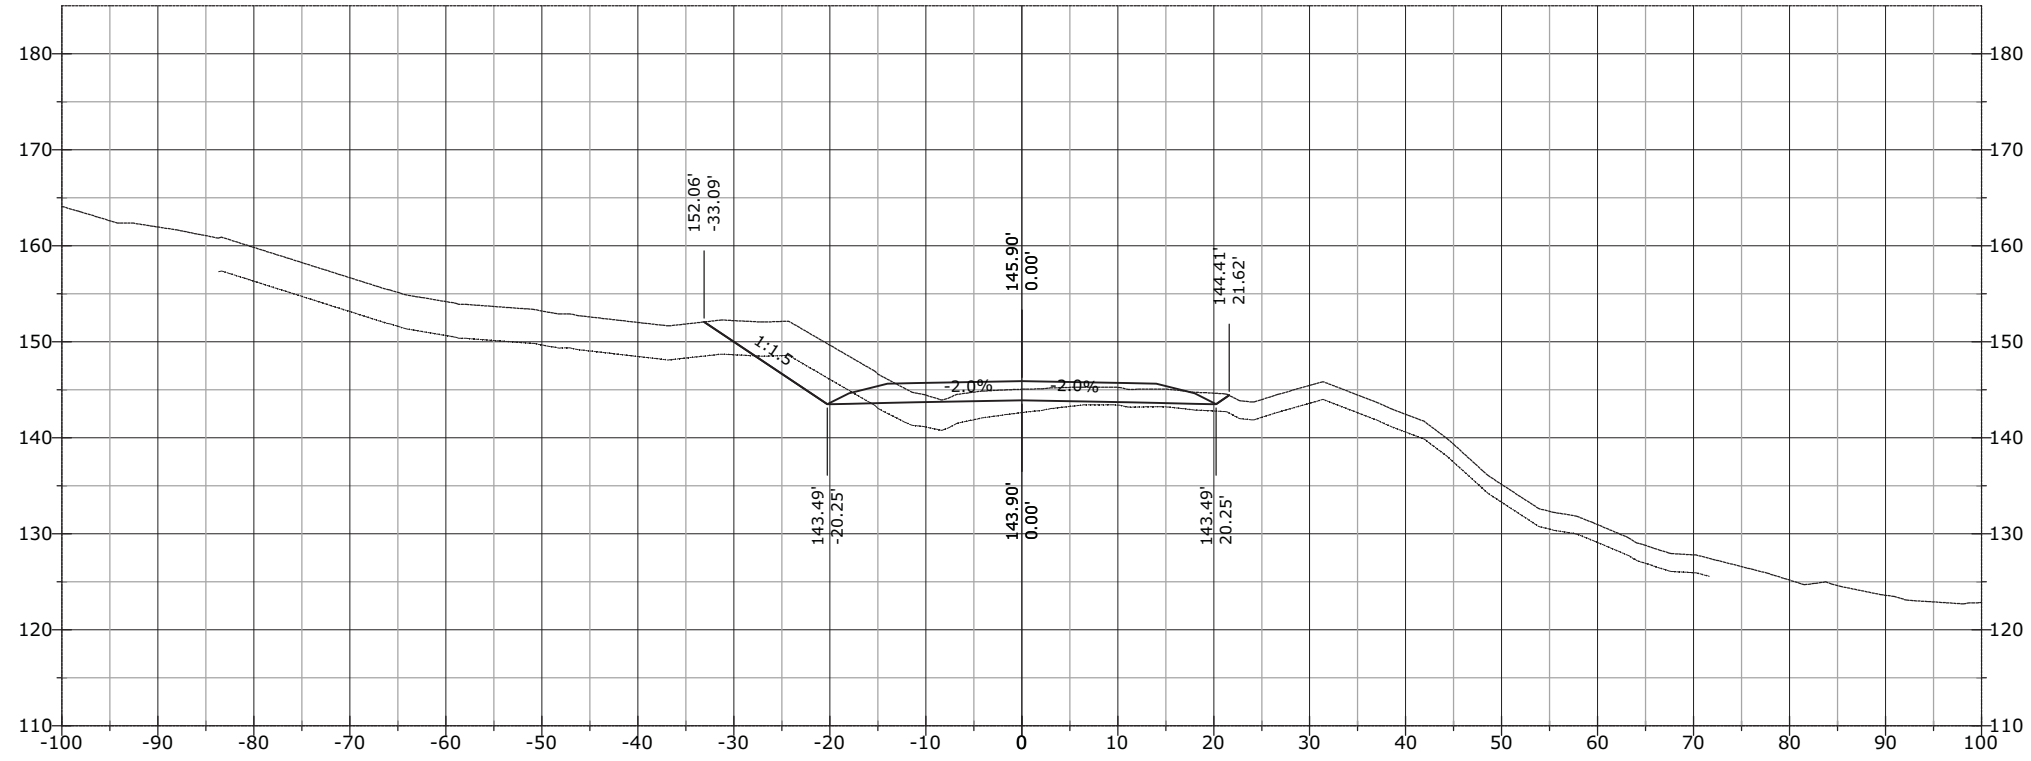


903+50.00

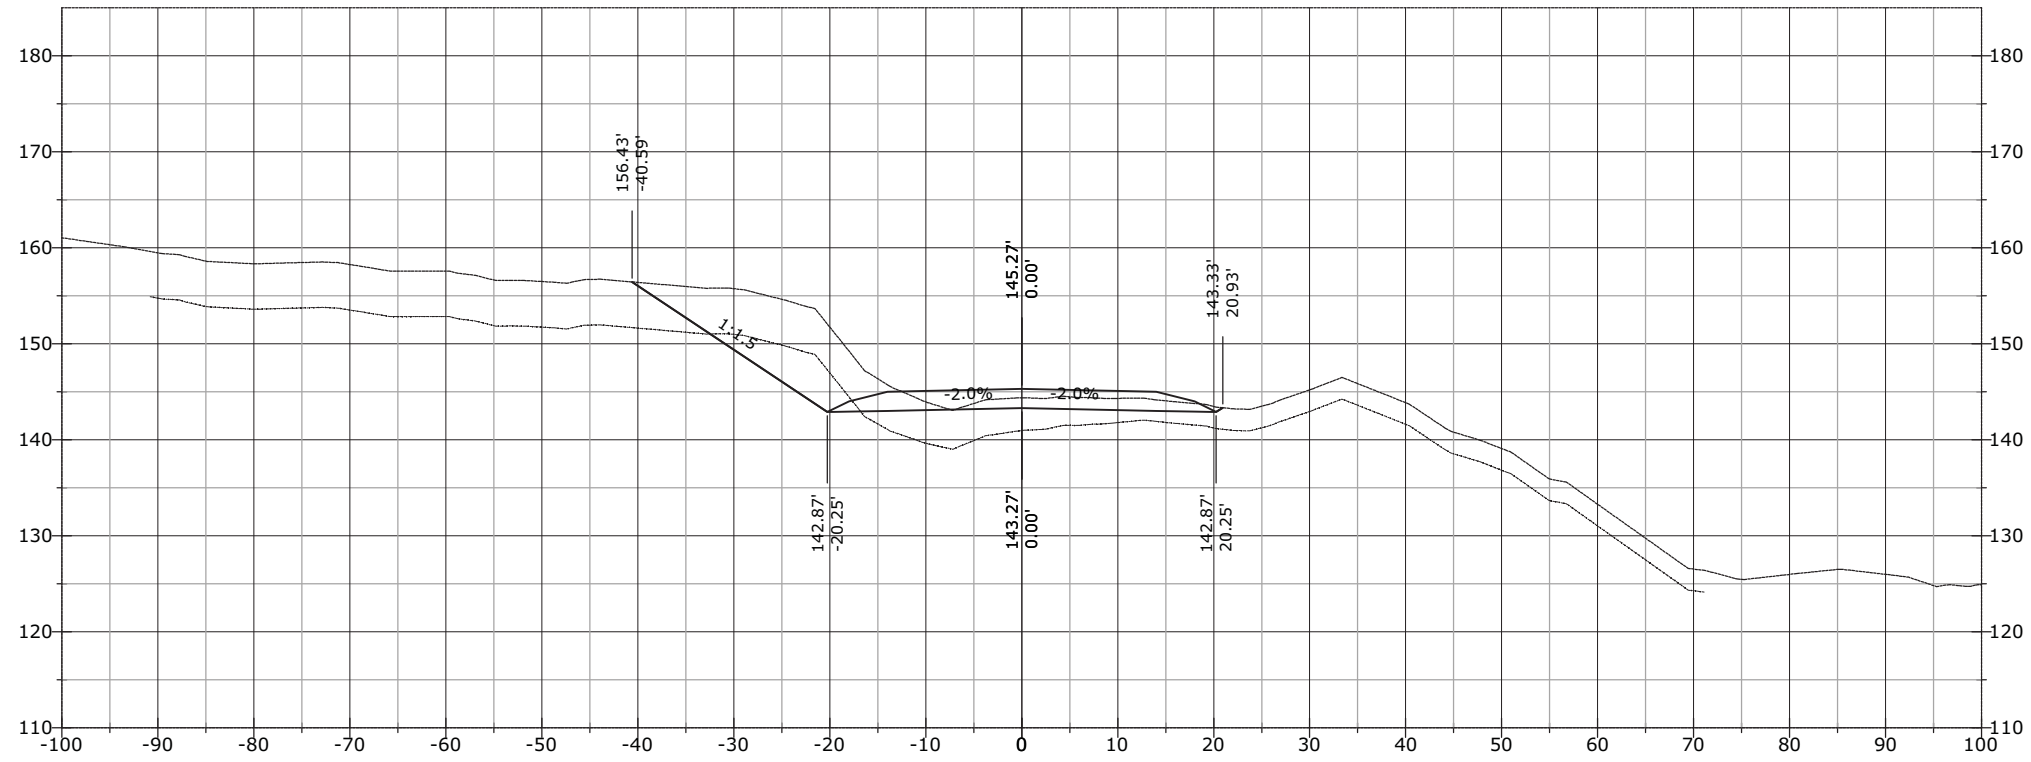


STATE	PROJECT	SHEET NUMBER
AK	AK PFH 43(10)	XS.247

904+50.00

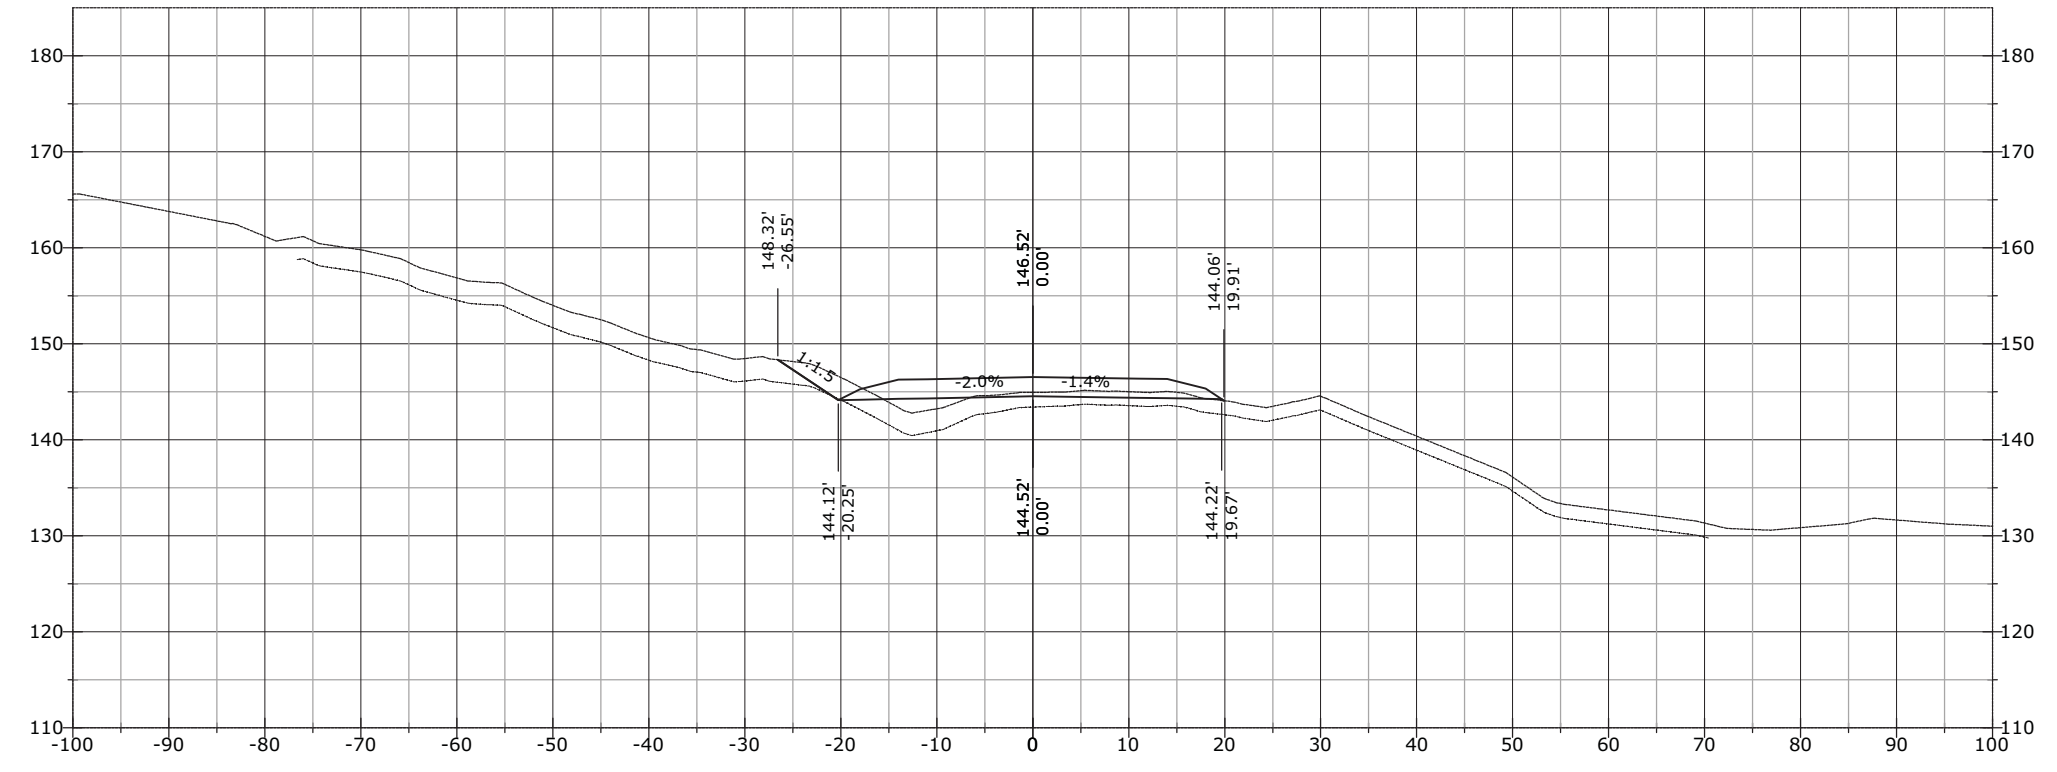


904+36.96

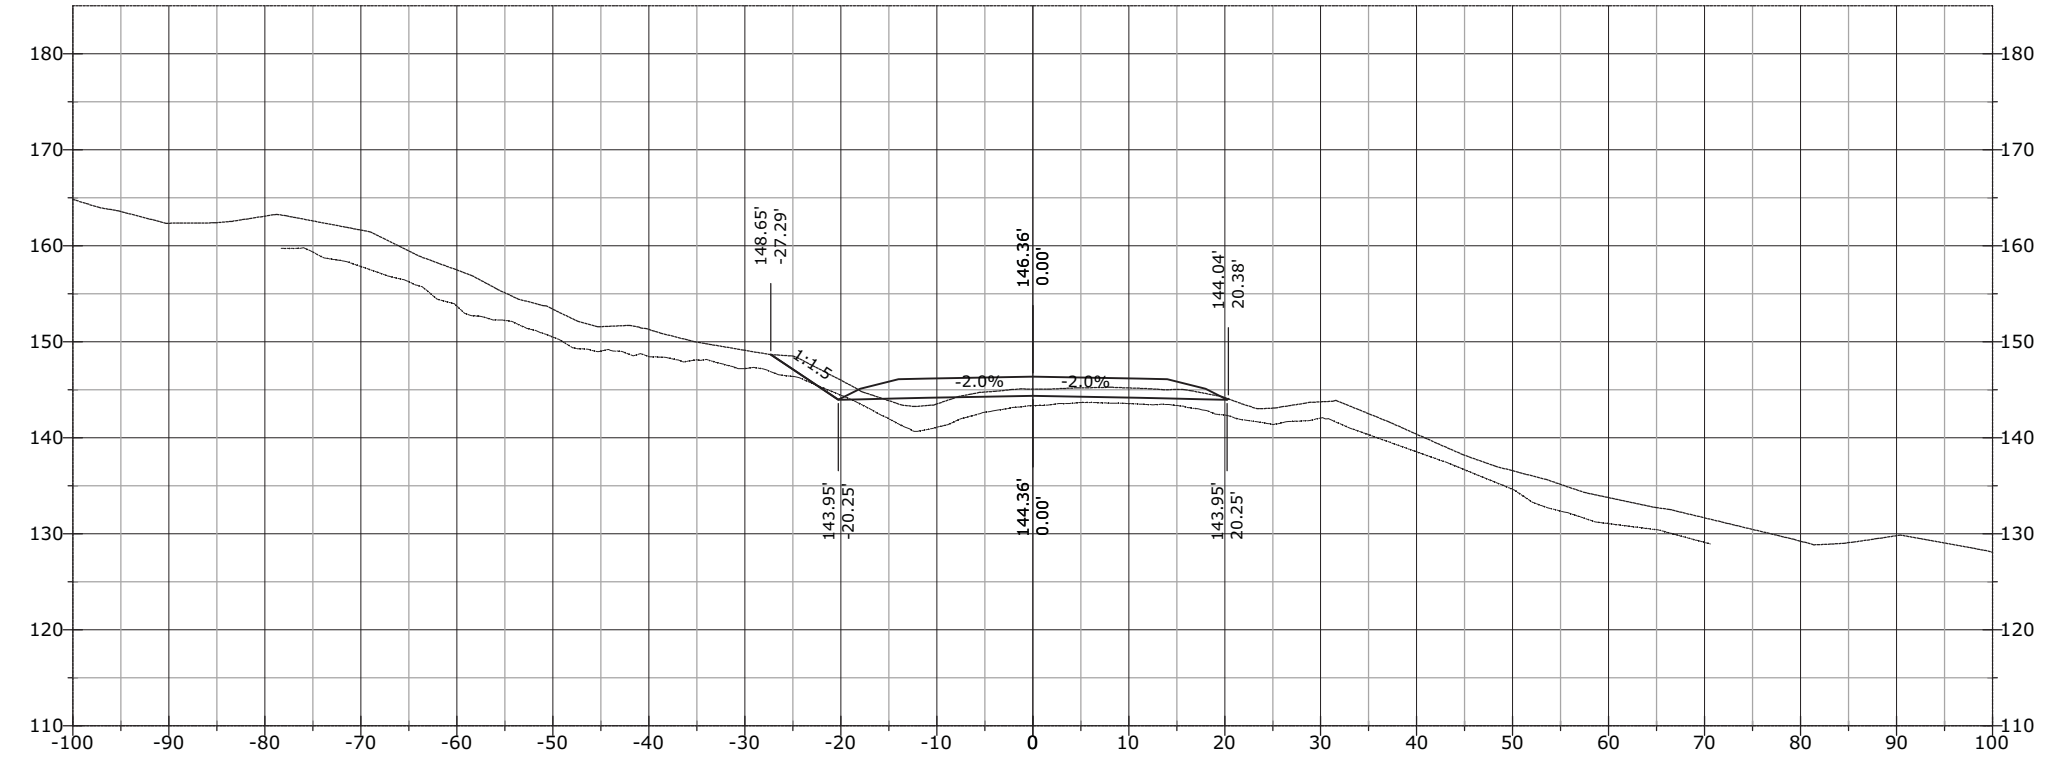


STATE	PROJECT	SHEET NUMBER
AK	AK PFH 43(10)	XS.248

905+00.00

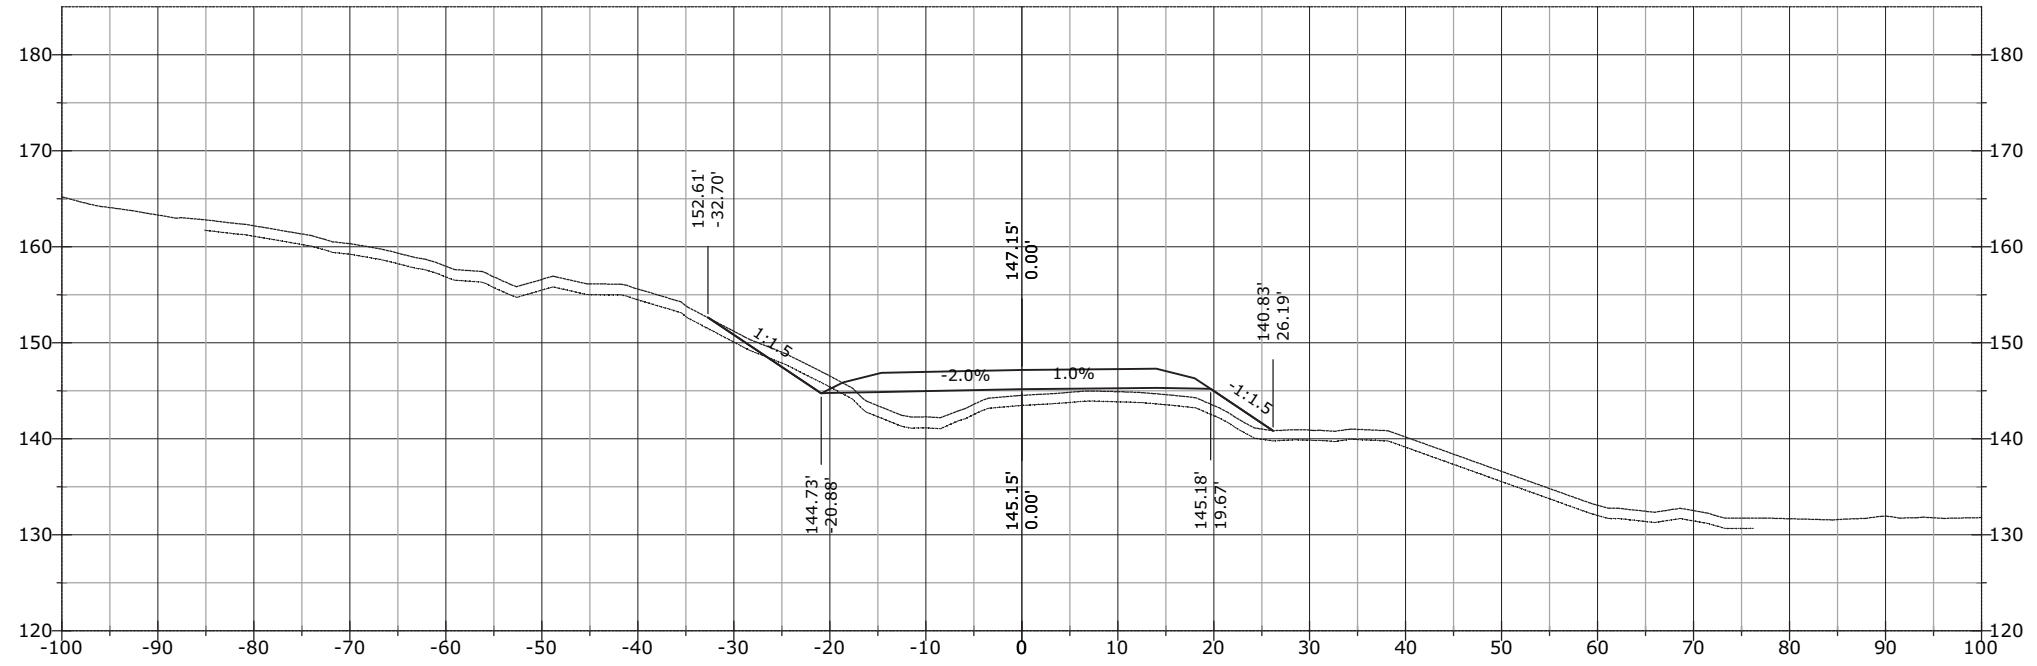


904+78.54

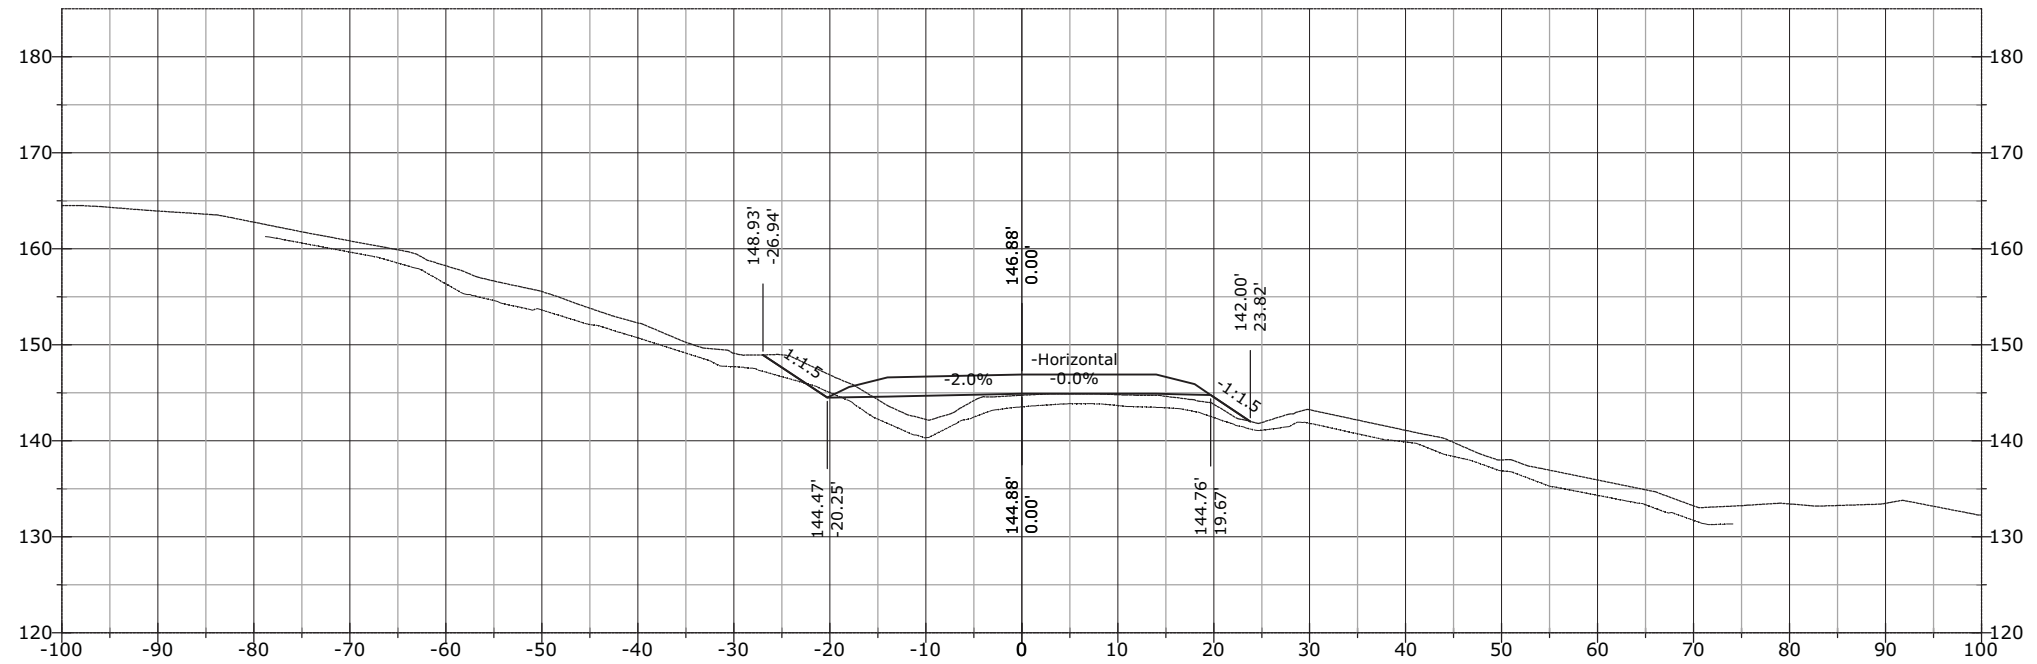


STATE	PROJECT	SHEET NUMBER
AK	AK PFH 43(10)	XS.249

905+31.21

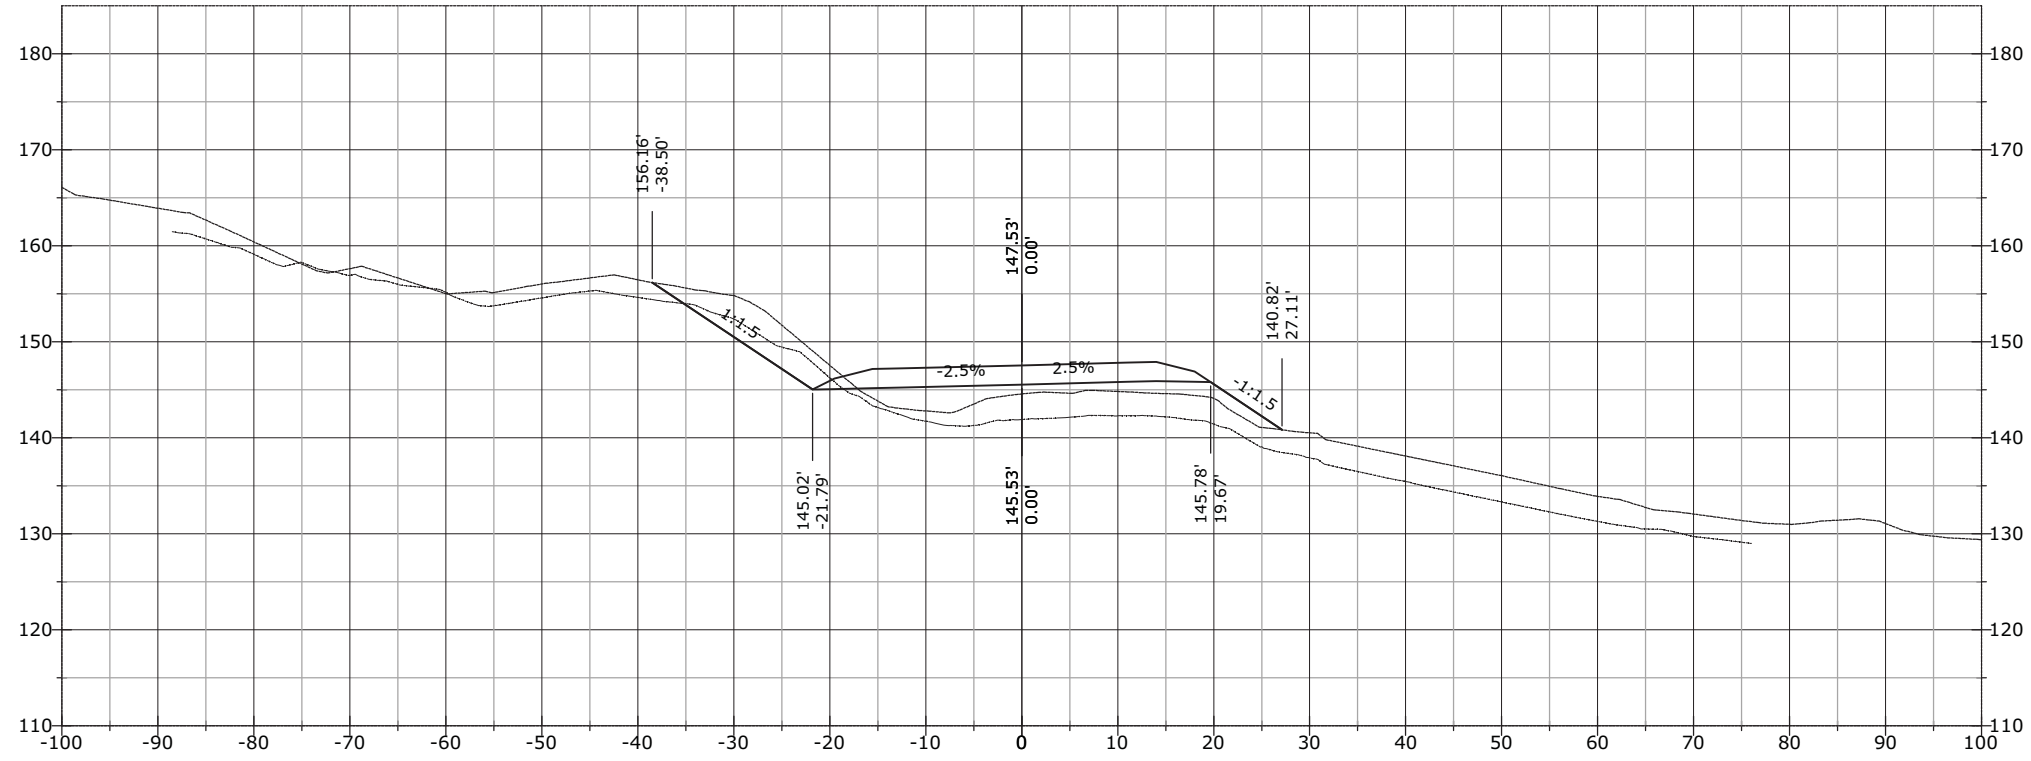


905+20.12

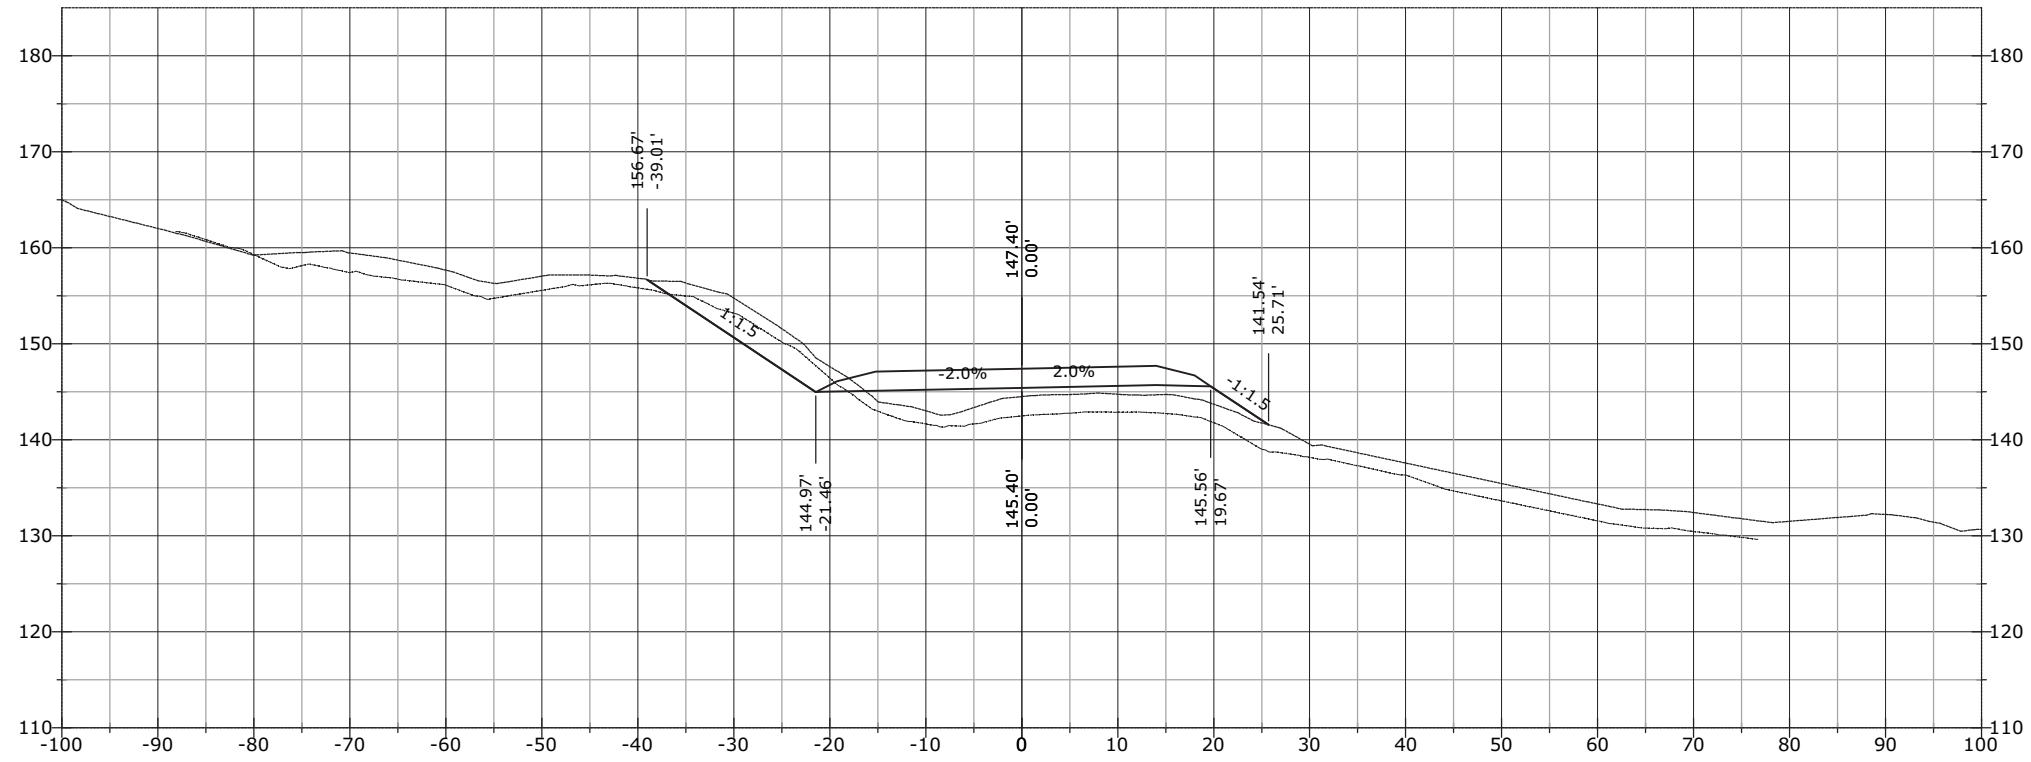


STATE	PROJECT	SHEET NUMBER
AK	AK PFH 43(10)	XS.250

905+50.00

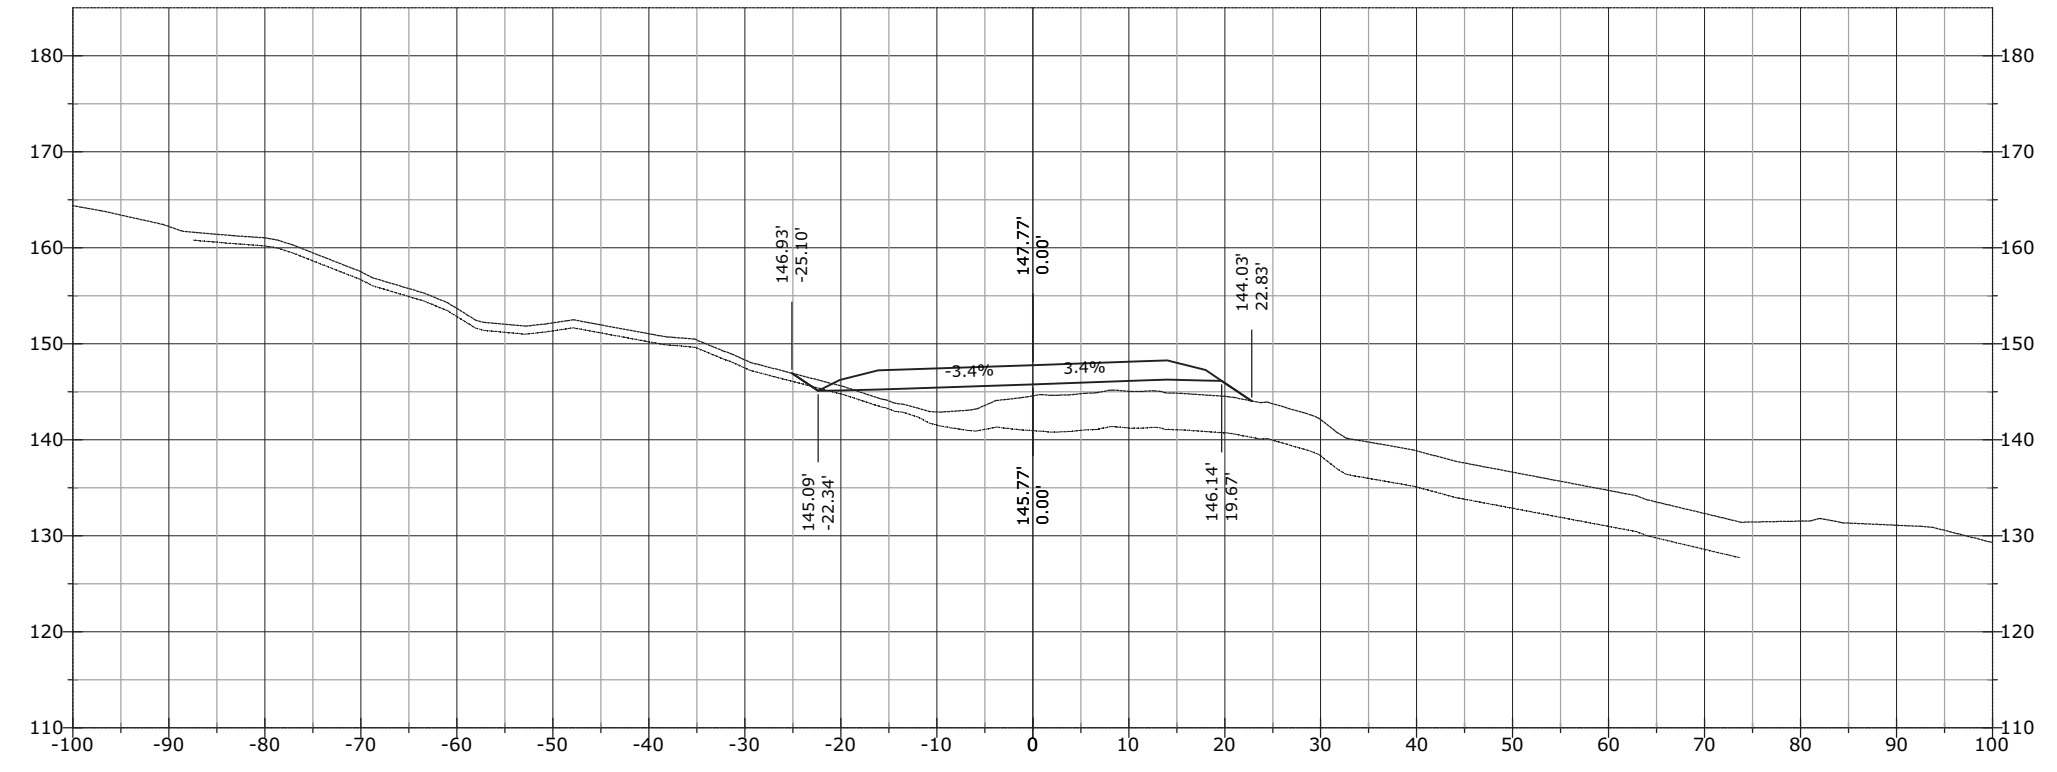


905+44.28

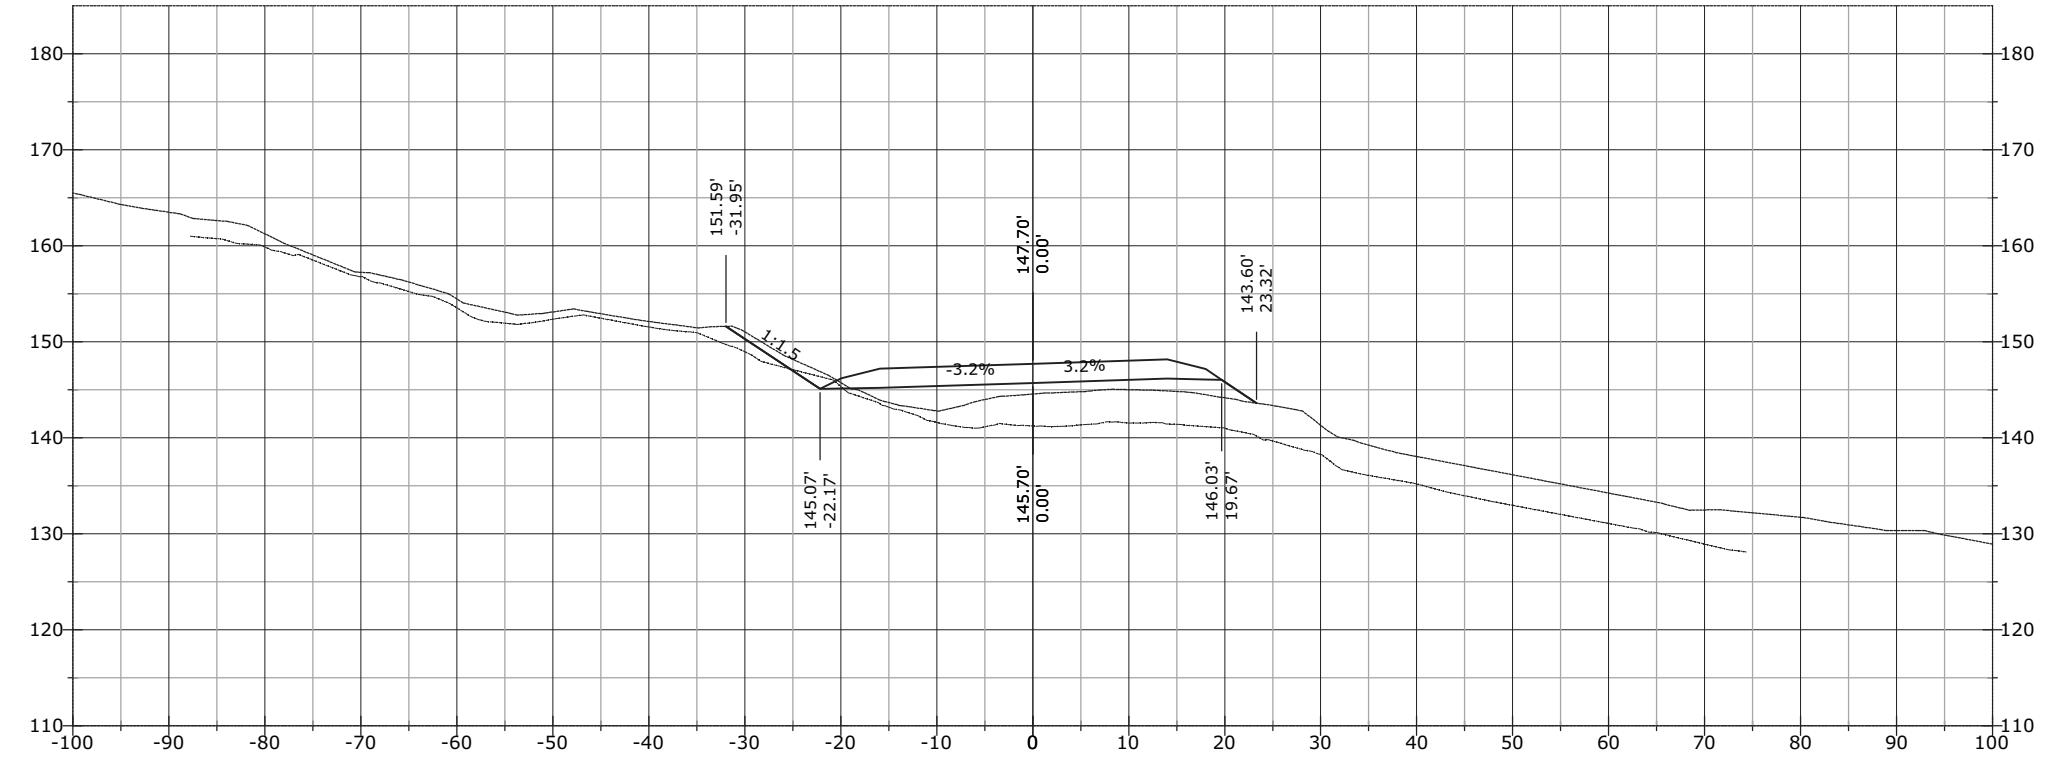


STATE	PROJECT	SHEET NUMBER
AK	AK PFH 43(10)	XS.251

905+75.41

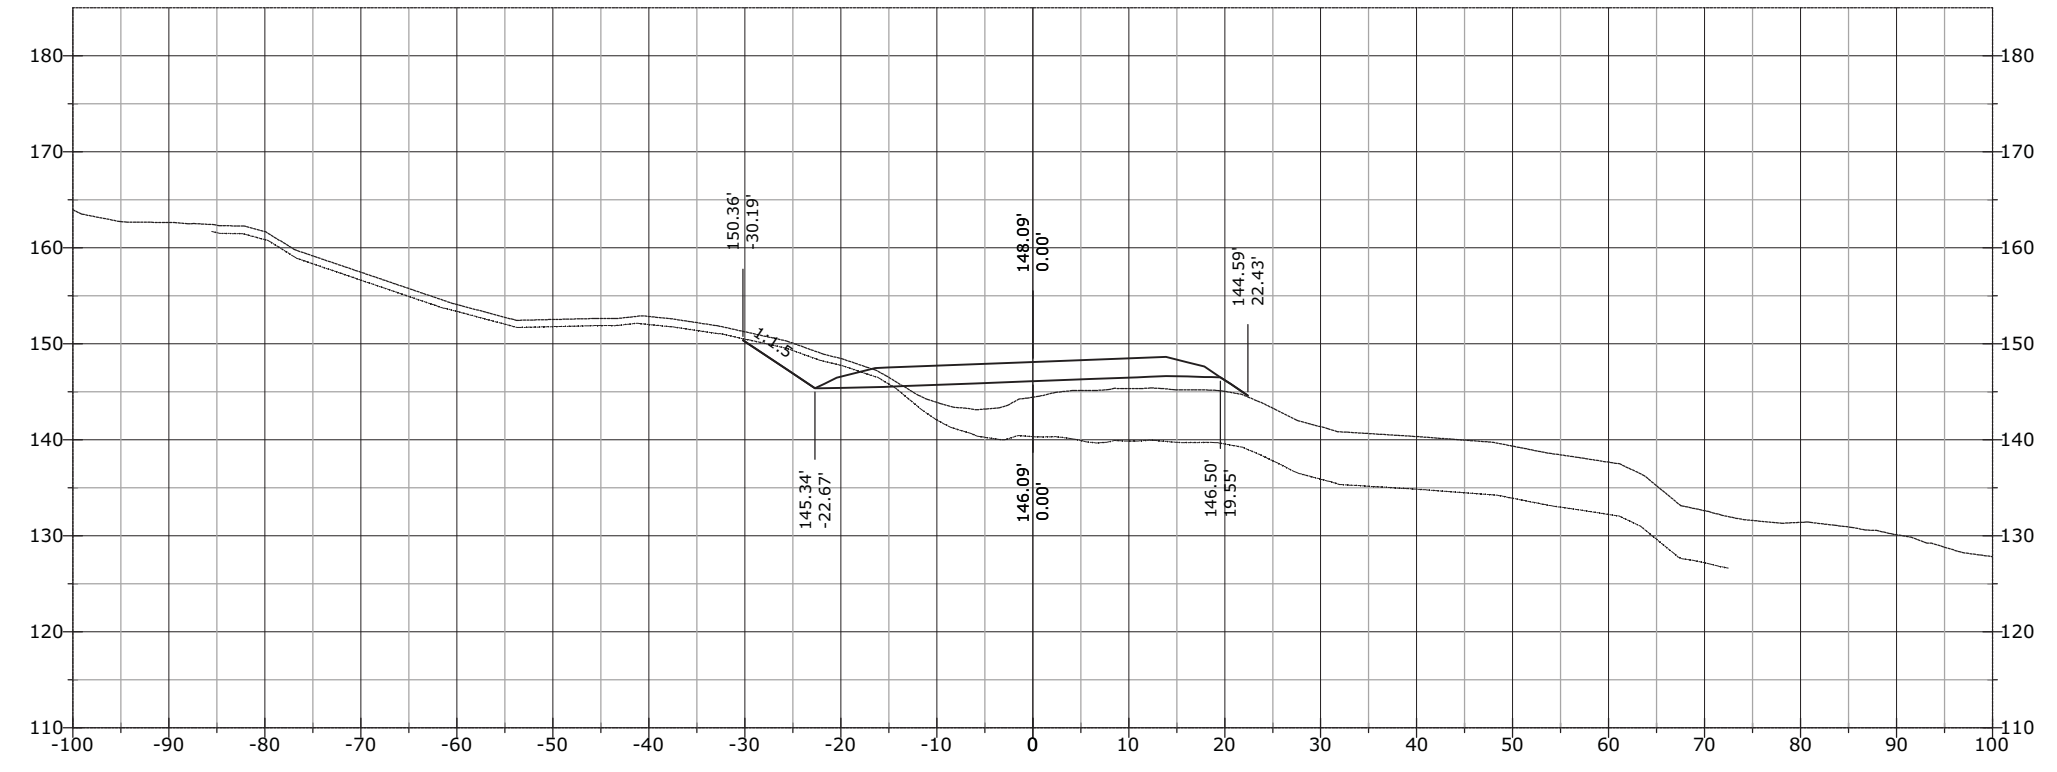


905+57.54

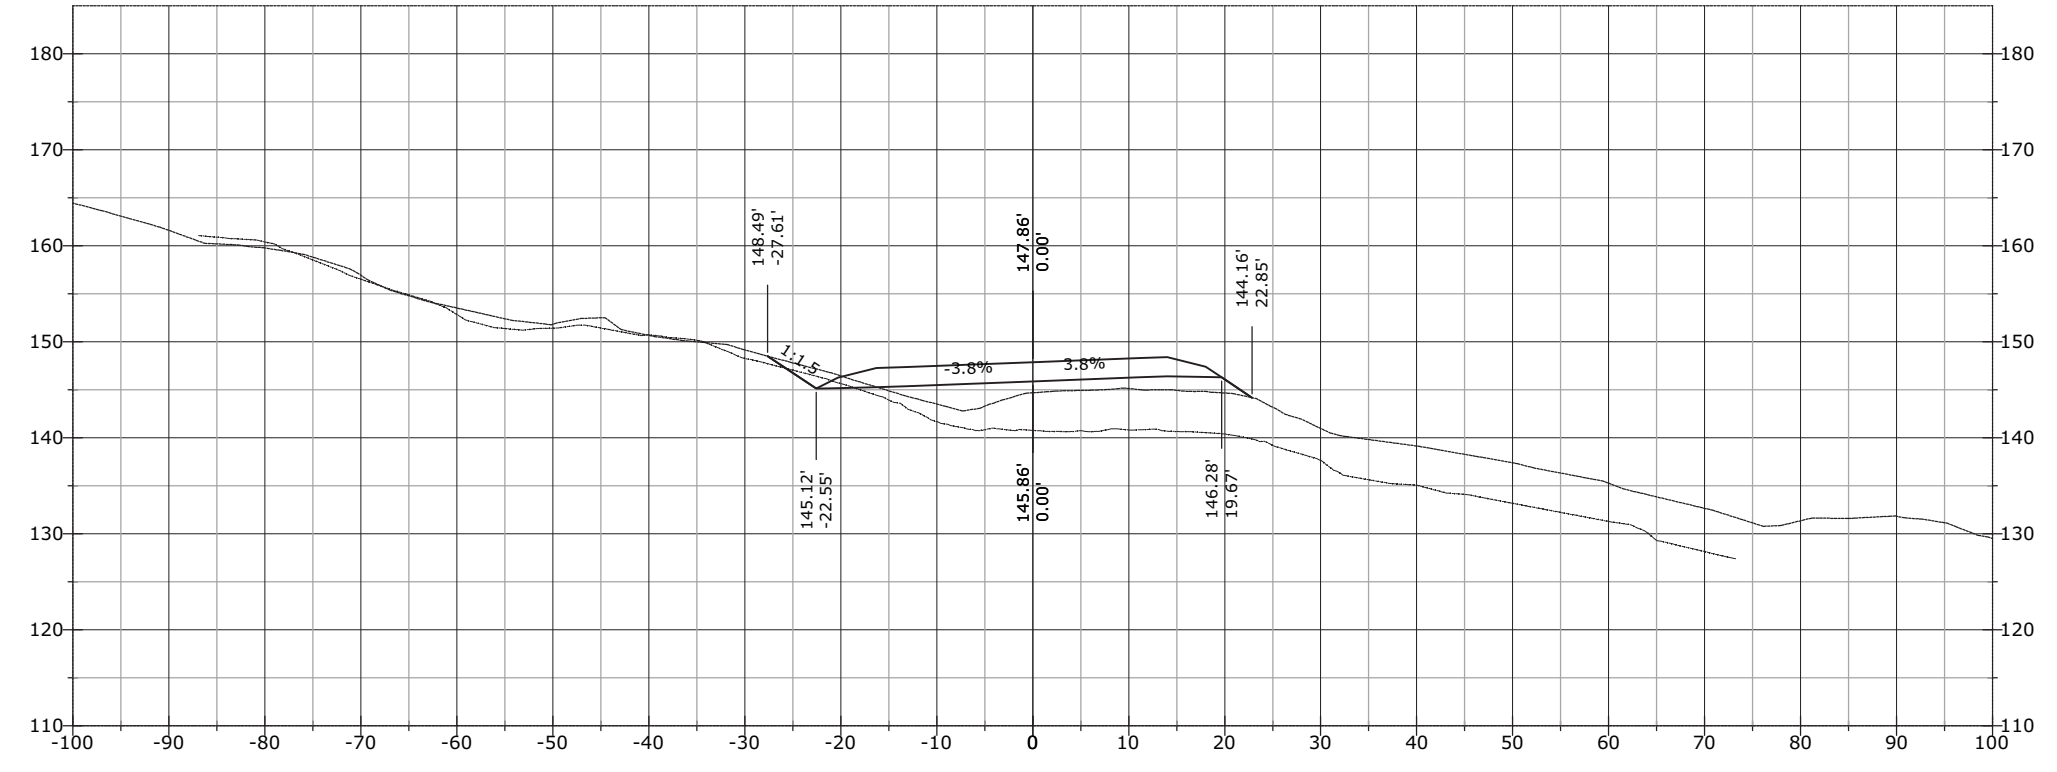


STATE	PROJECT	SHEET NUMBER
AK	AK PFH 43(10)	XS.252

906+00.00

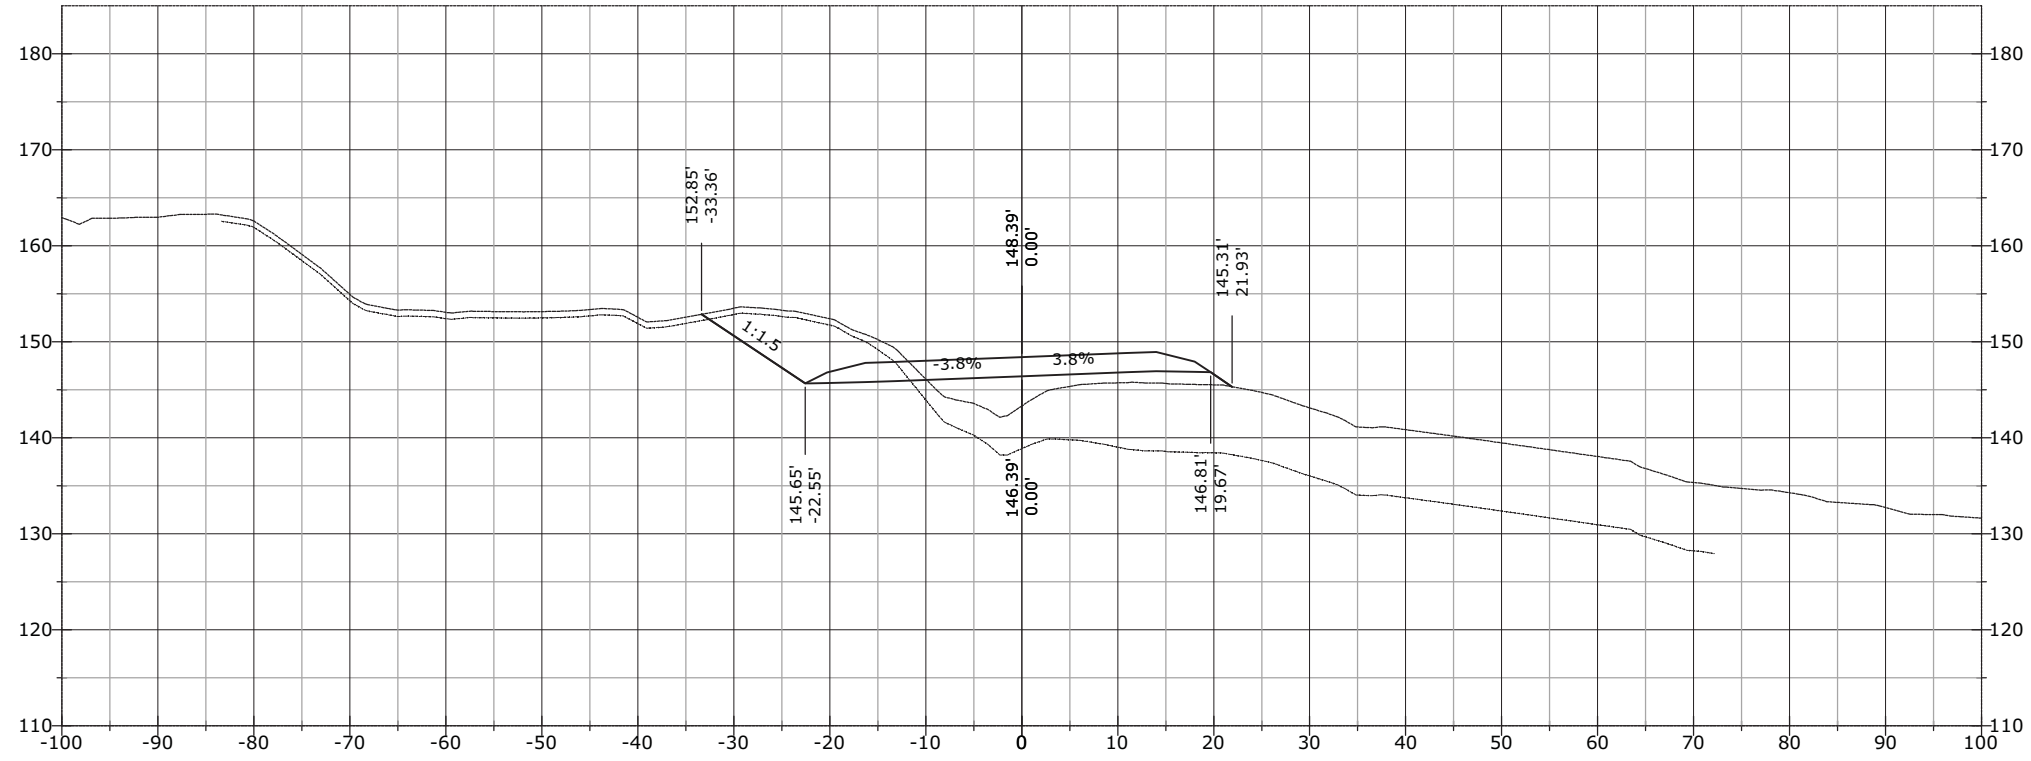


905+98.39

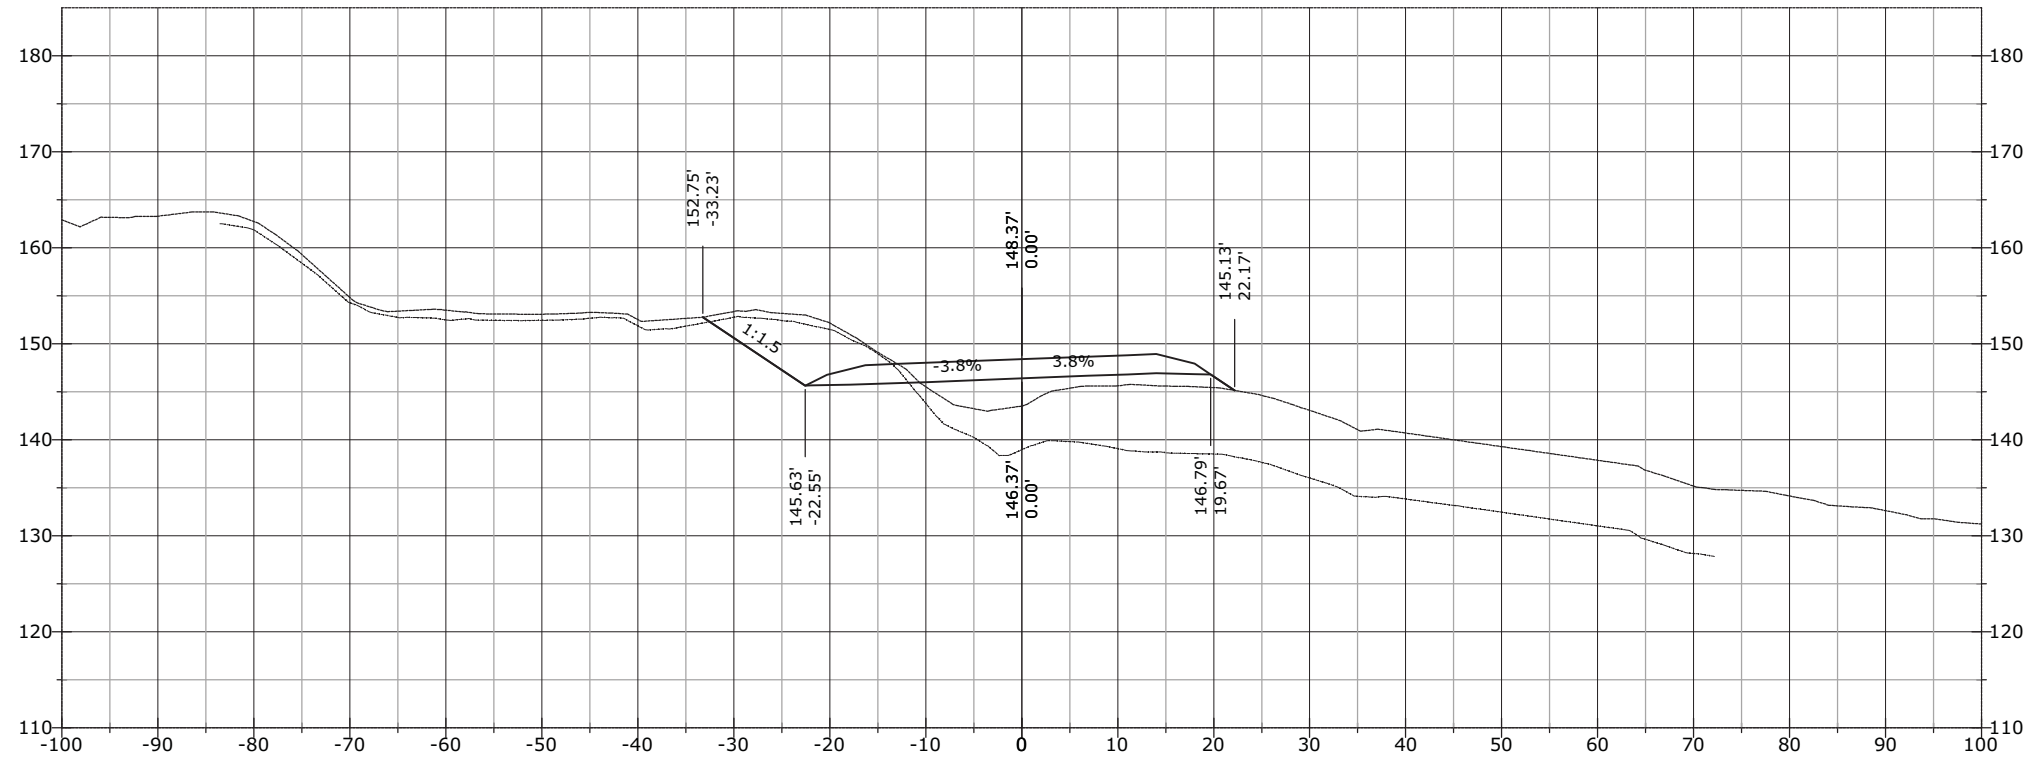


STATE	PROJECT	SHEET NUMBER
AK	AK PFH 43(10)	XS.253

906+55.81

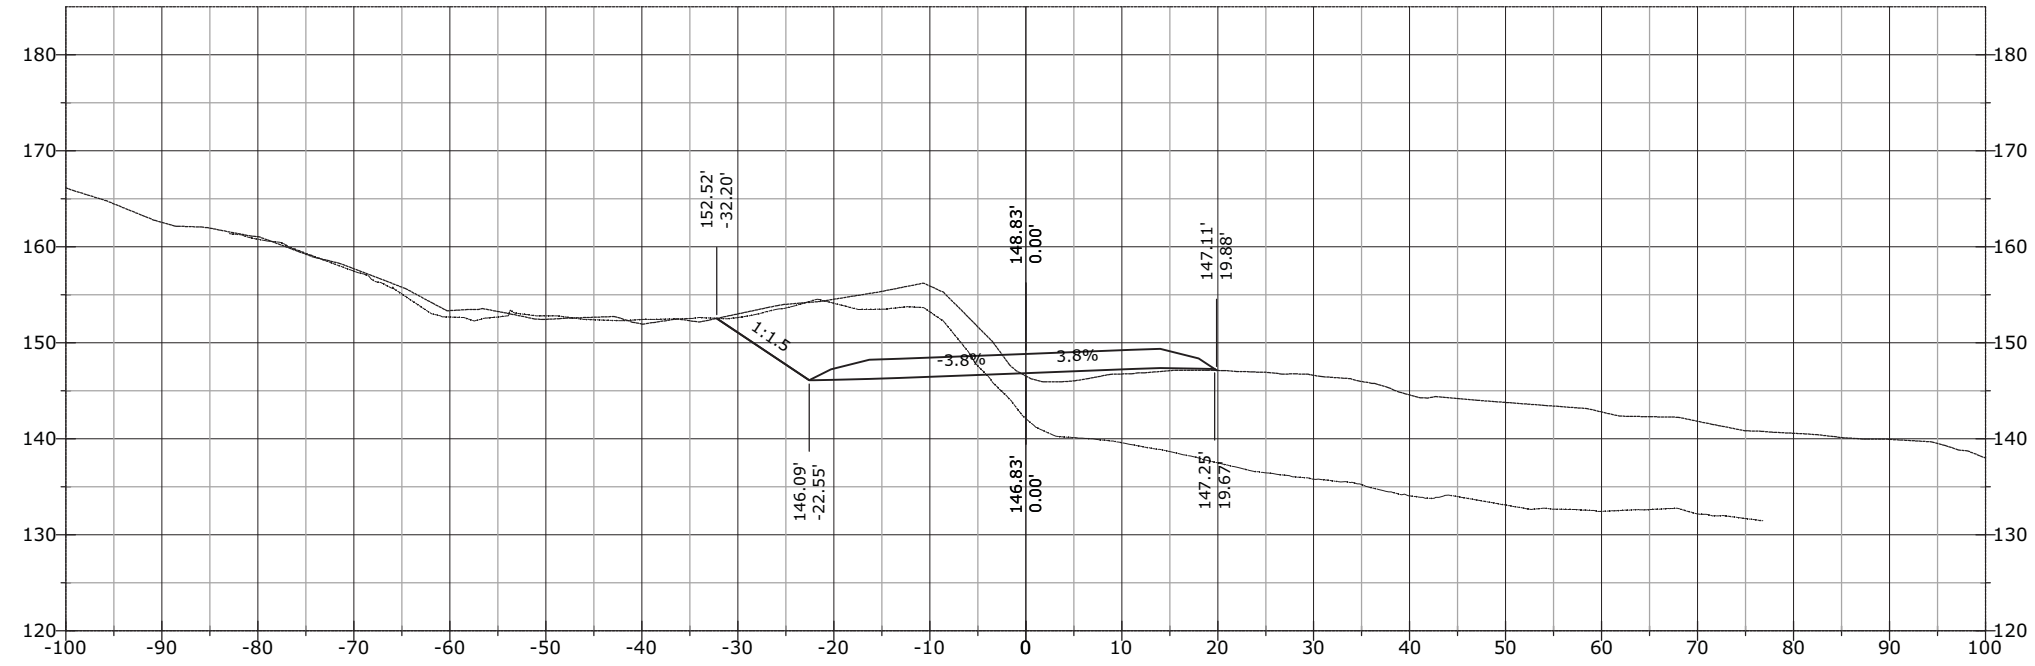


906+50.00

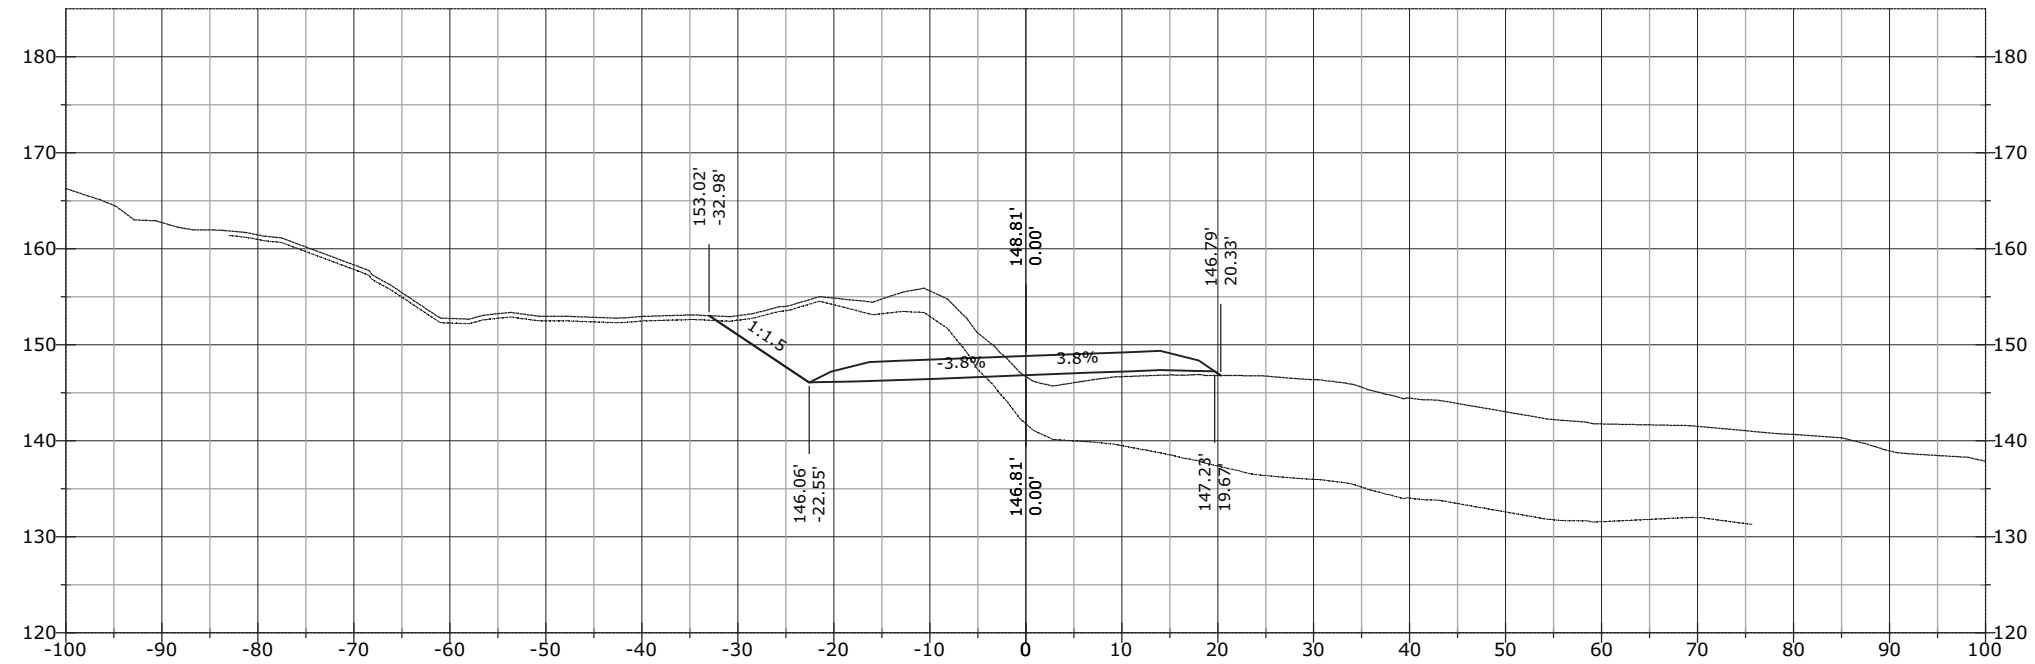


STATE	PROJECT	SHEET NUMBER
AK	AK PFH 43(10)	XS.254

907+50.00

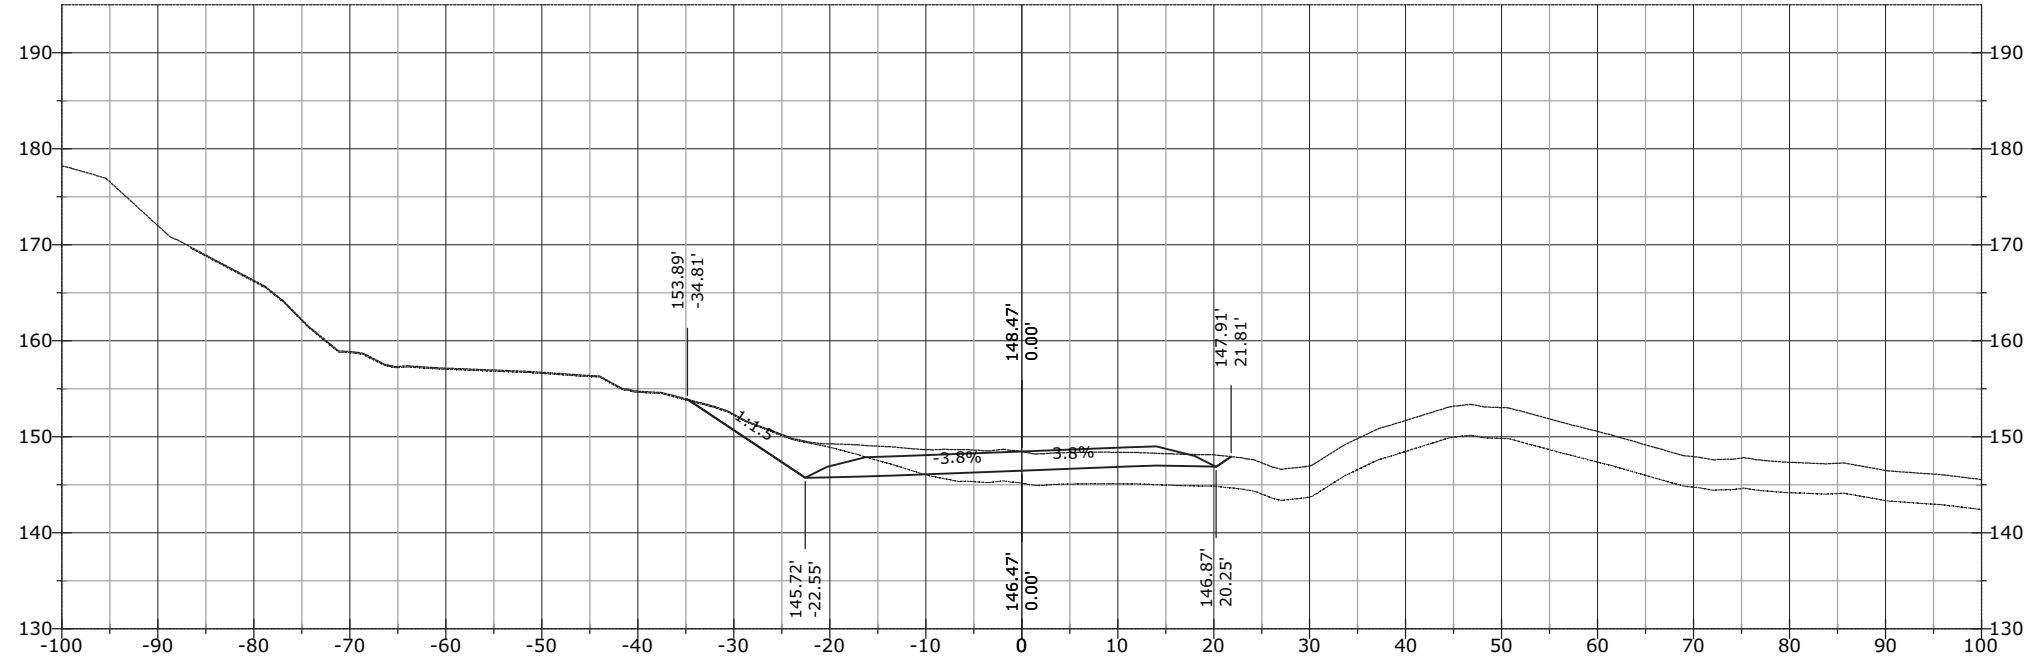


907+00.00

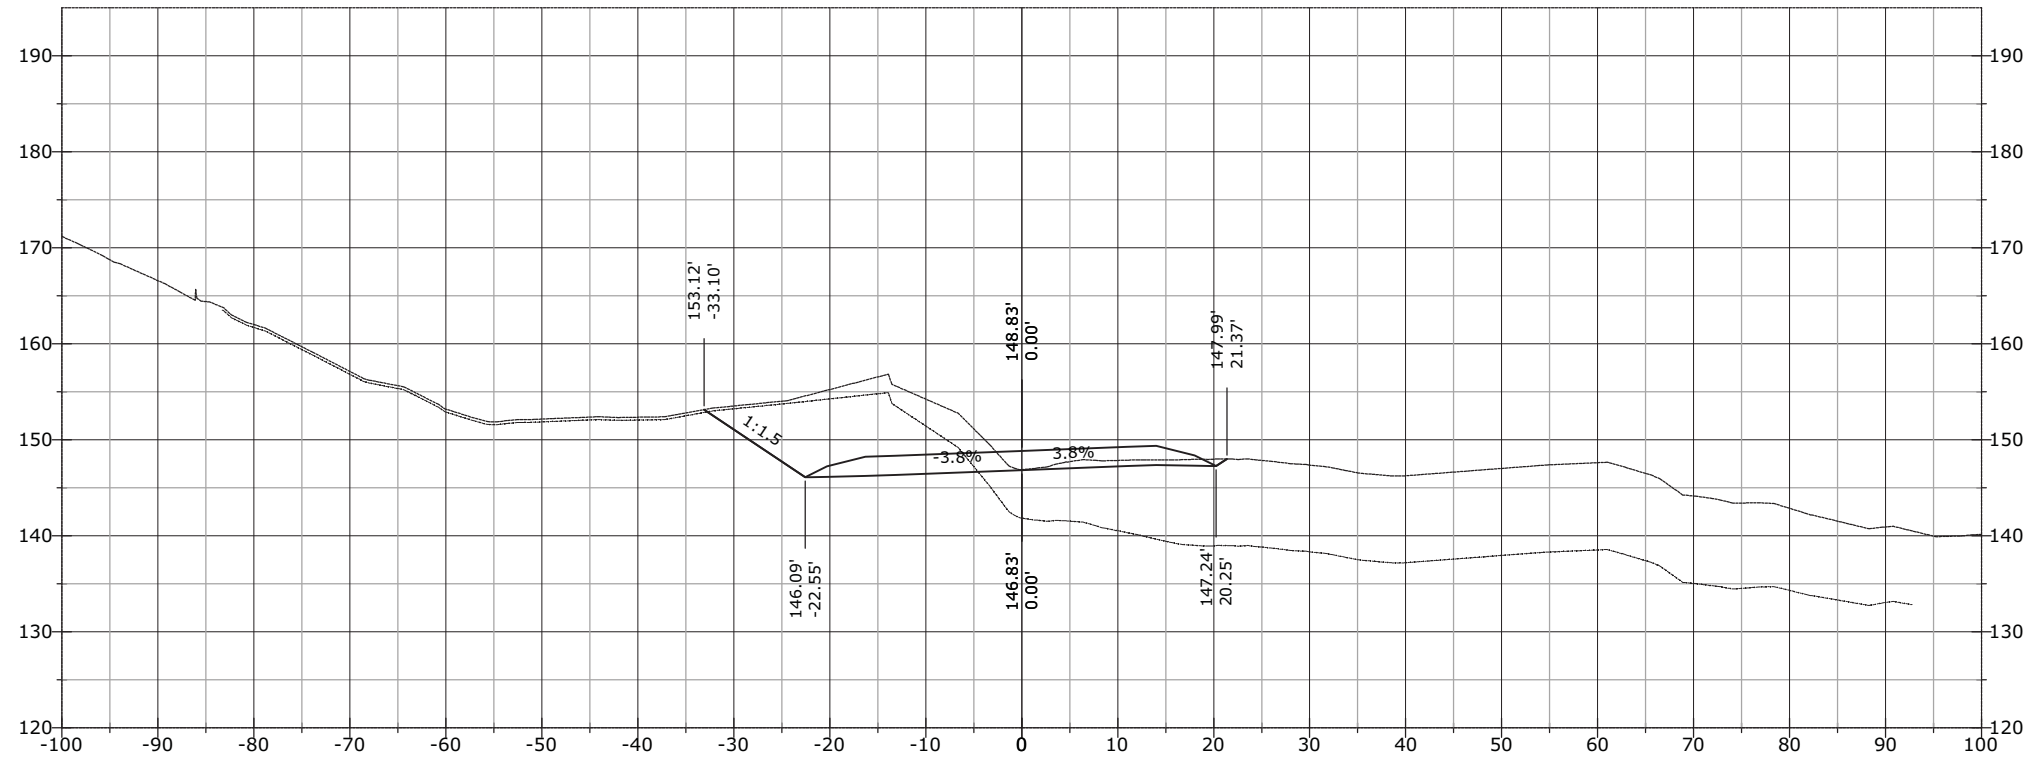


STATE	PROJECT	SHEET NUMBER
AK	AK PFH 43(10)	XS.255

907+67.34

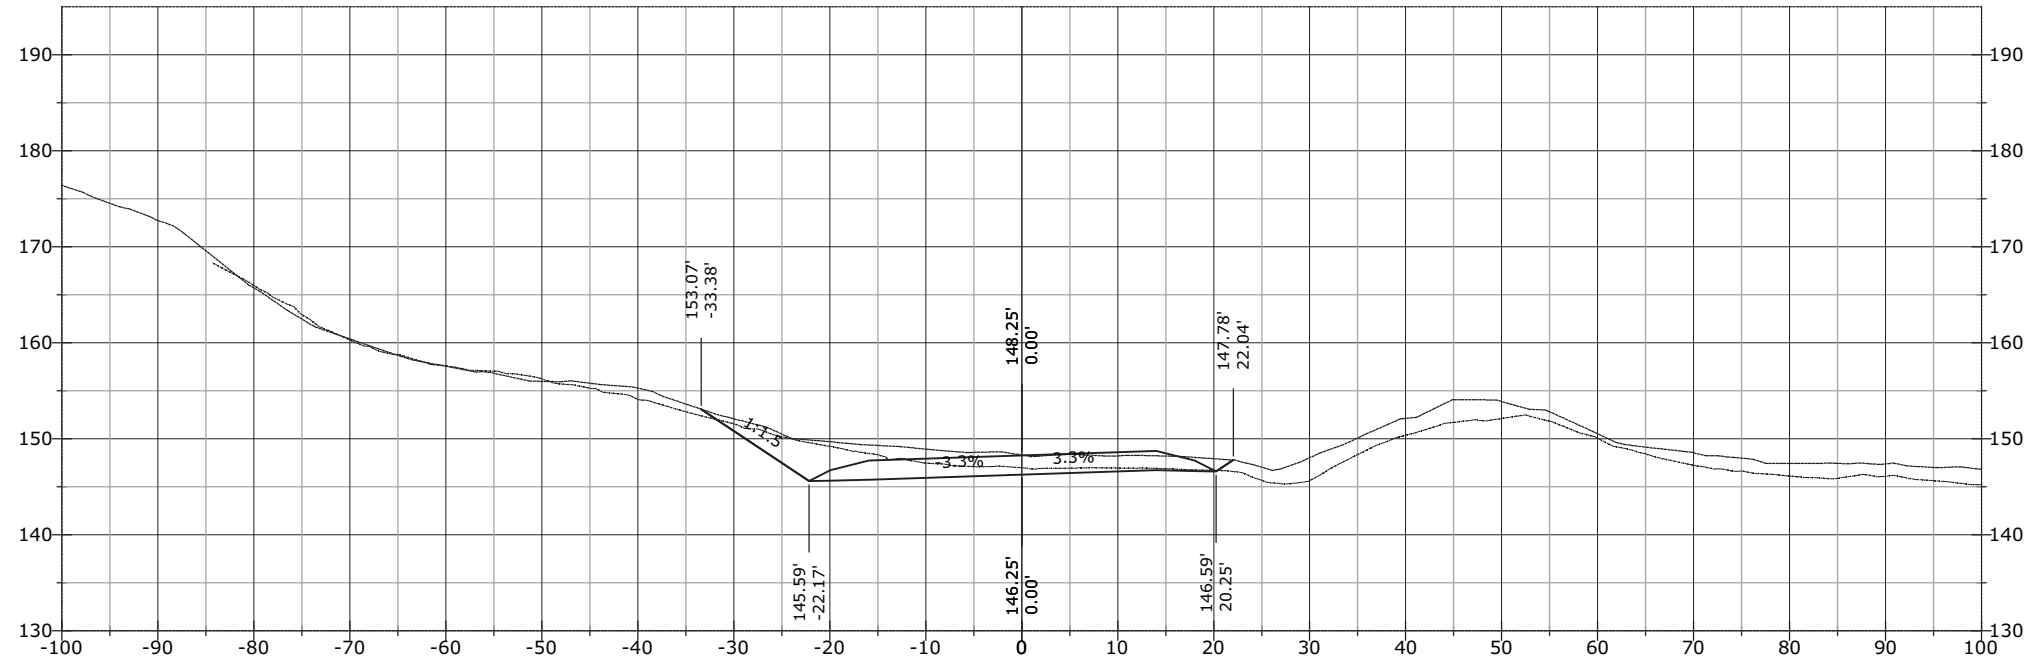


907+54.08

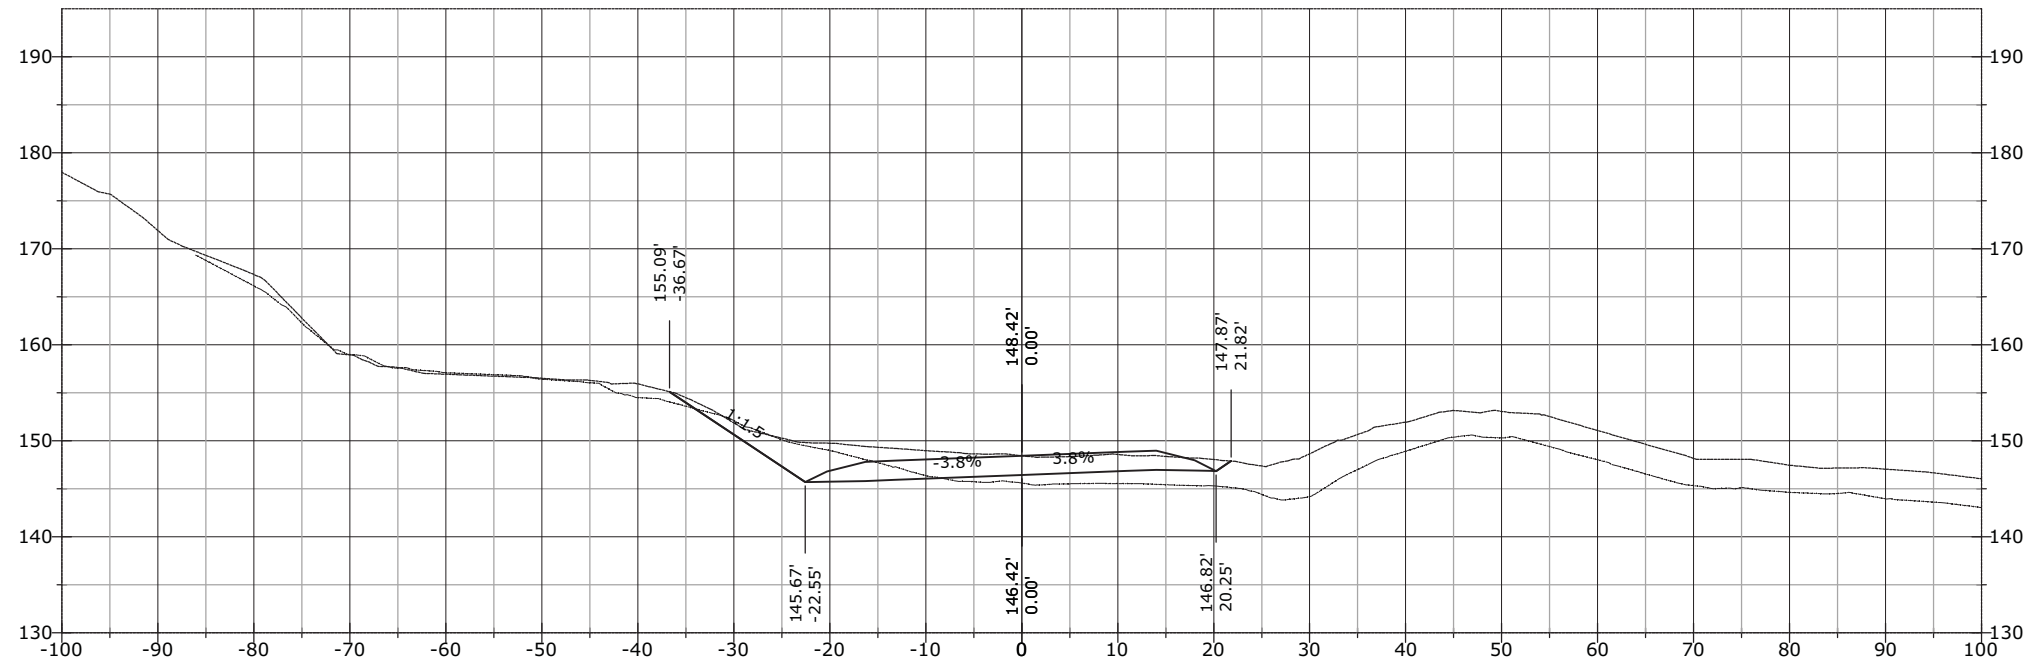


STATE	PROJECT	SHEET NUMBER
AK	AK PFH 43(10)	XS.256

908+00.00

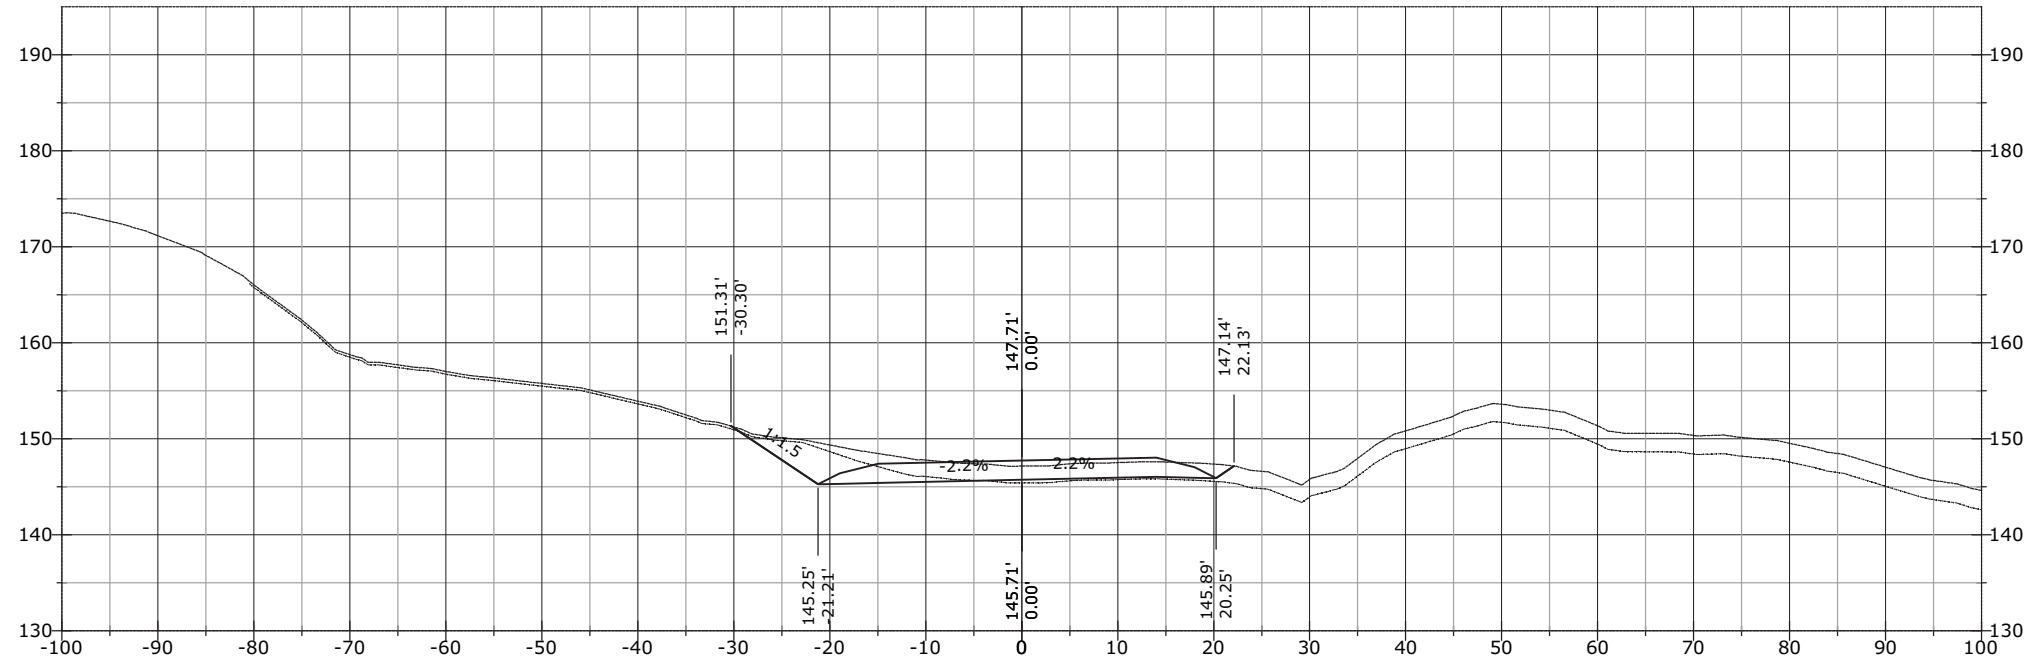


907+80.41

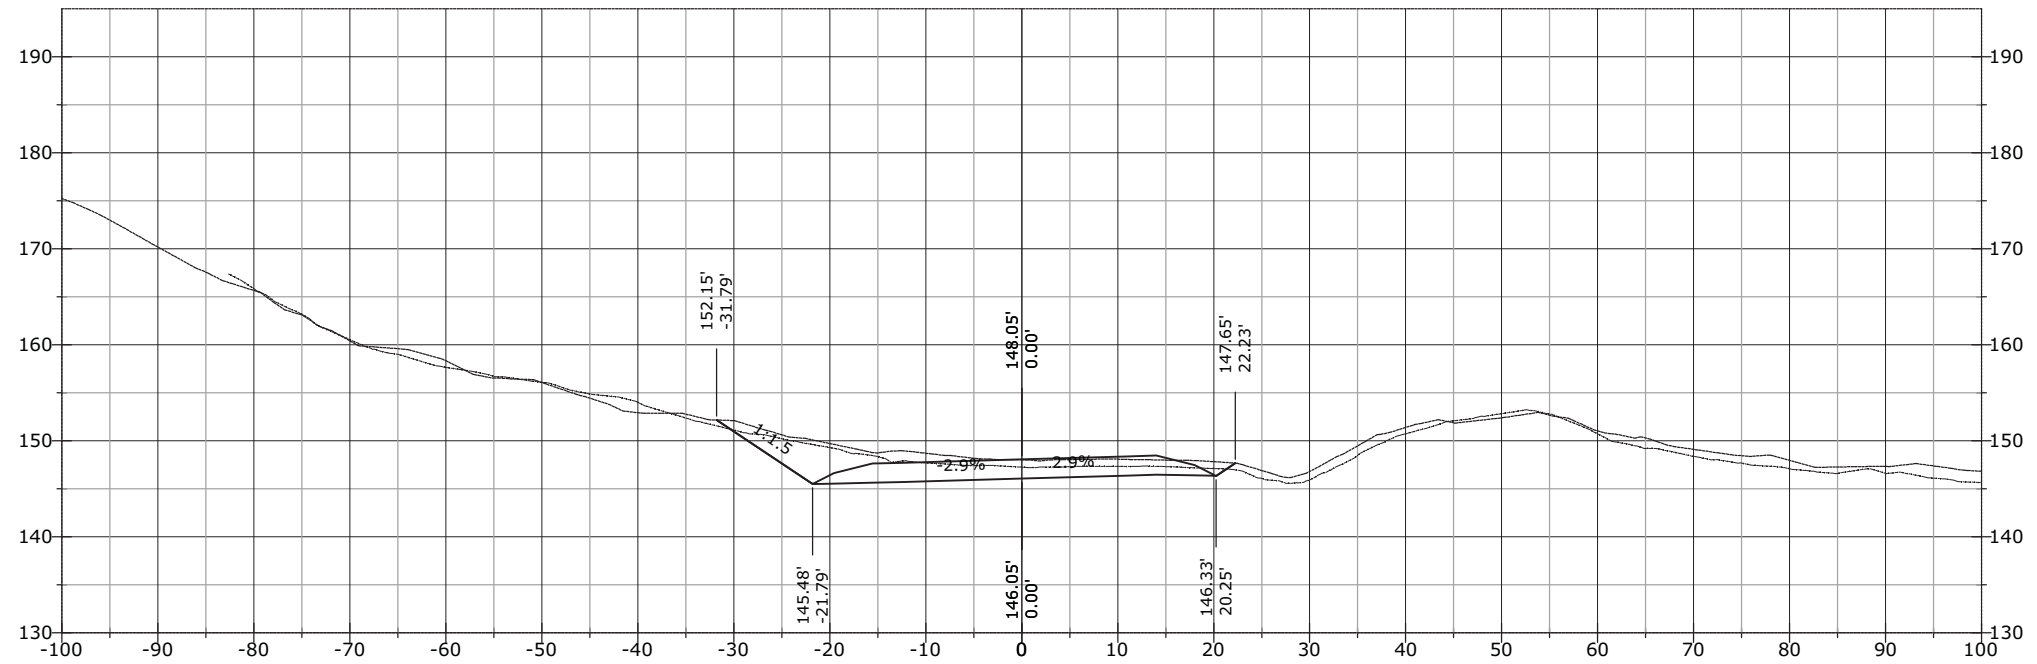


STATE	PROJECT	SHEET NUMBER
AK	AK PFH 43(10)	XS.257

908+50.00

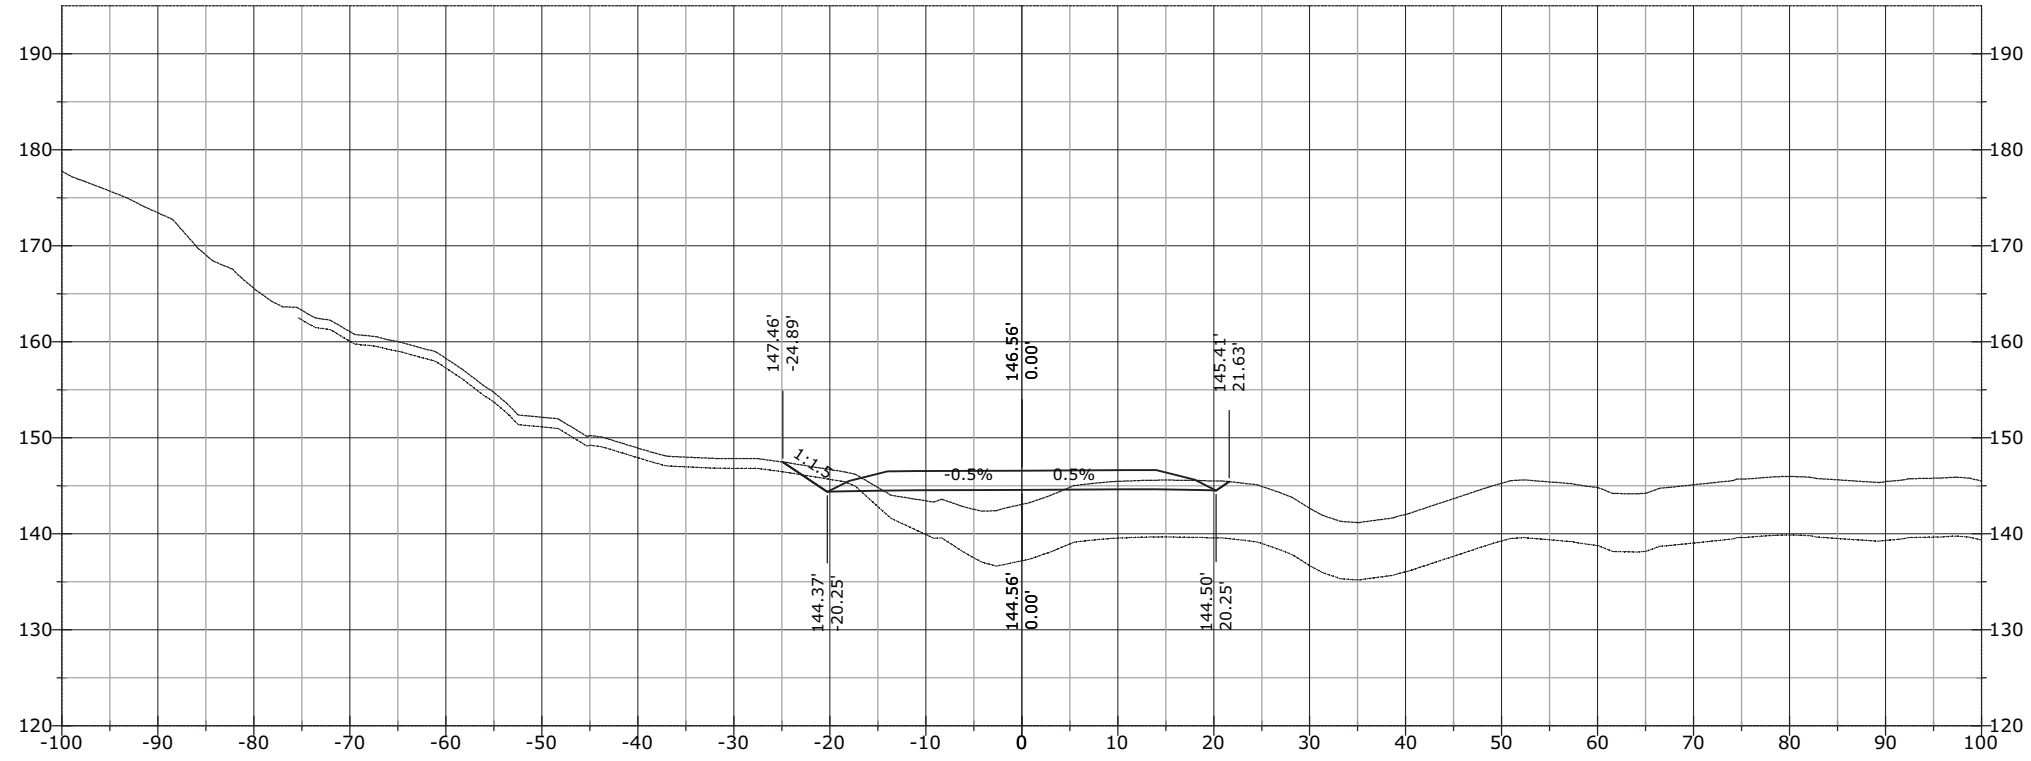


908+33.13

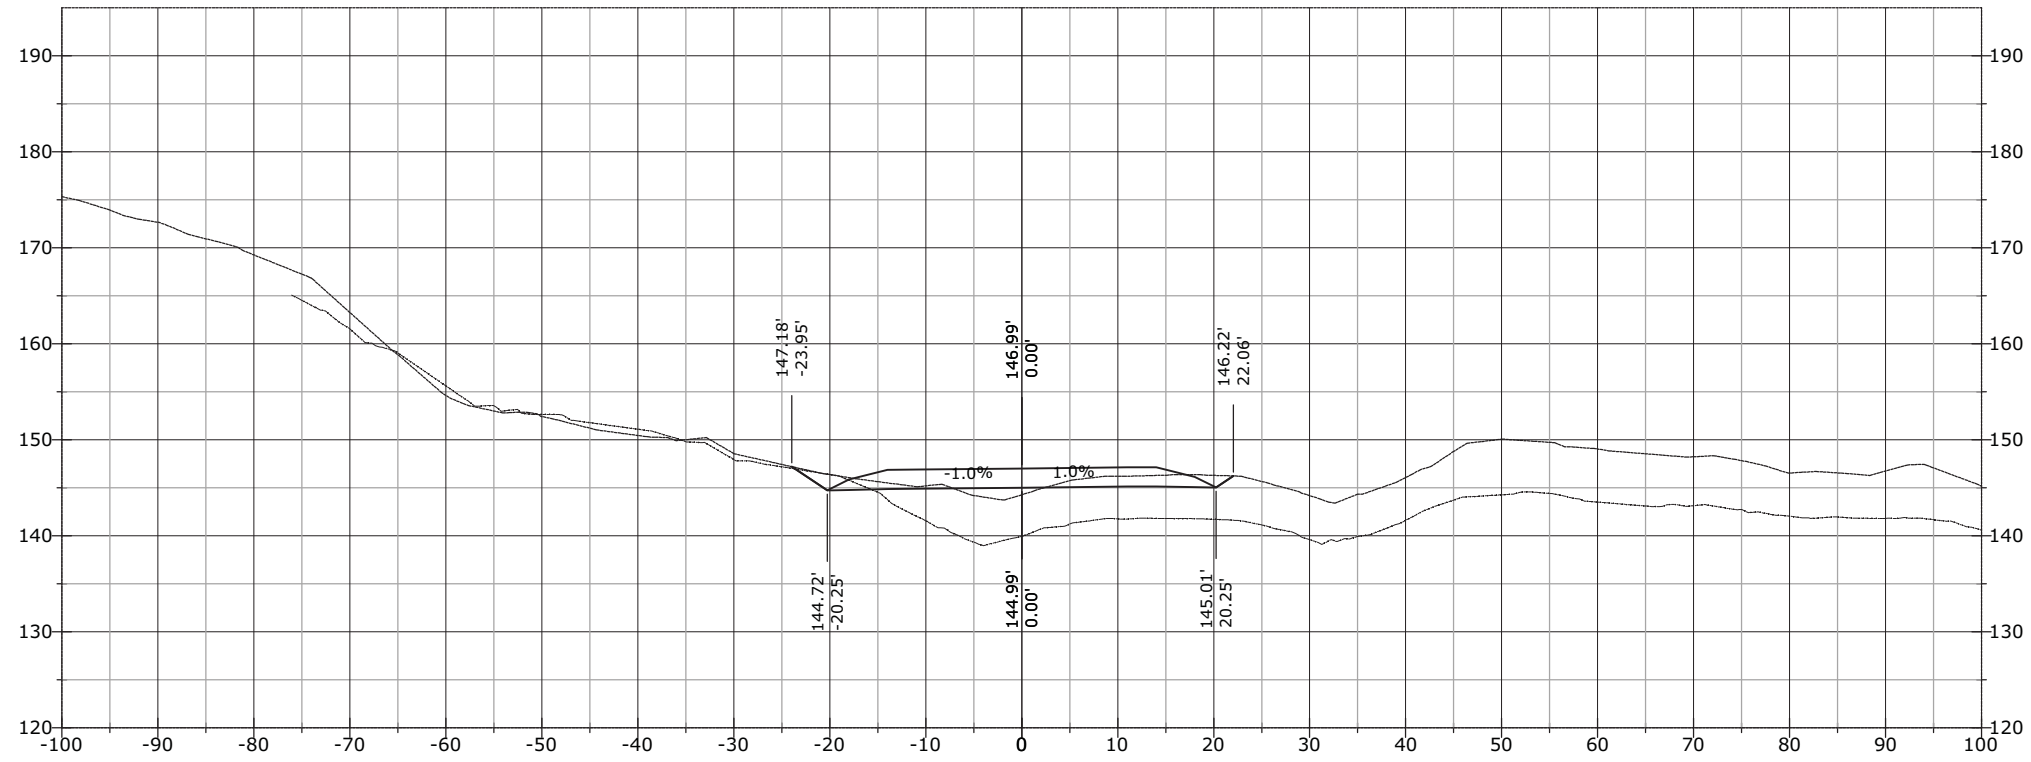


STATE	PROJECT	SHEET NUMBER
AK	AK PFH 43(10)	XS.258

908+98.39

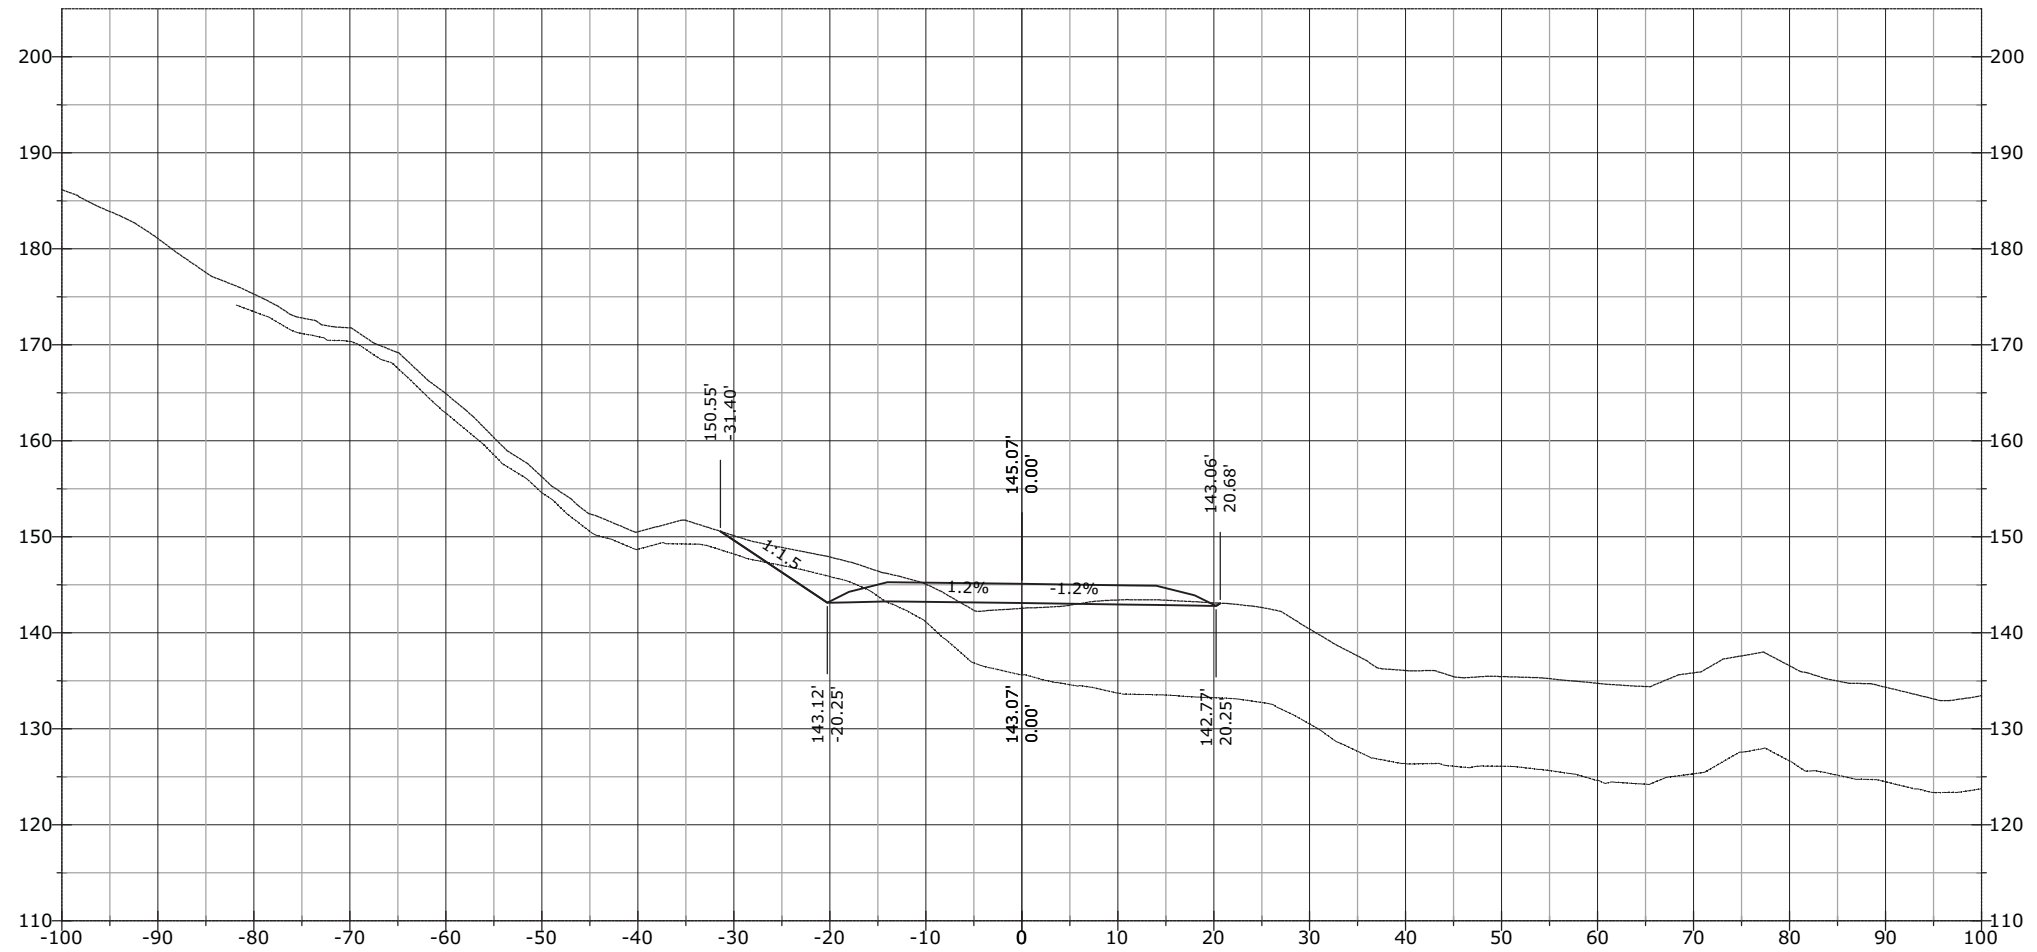


STATE	PROJECT	SHEET NUMBER
AK	AK PFH 43(10)	XS.259

909+00.00

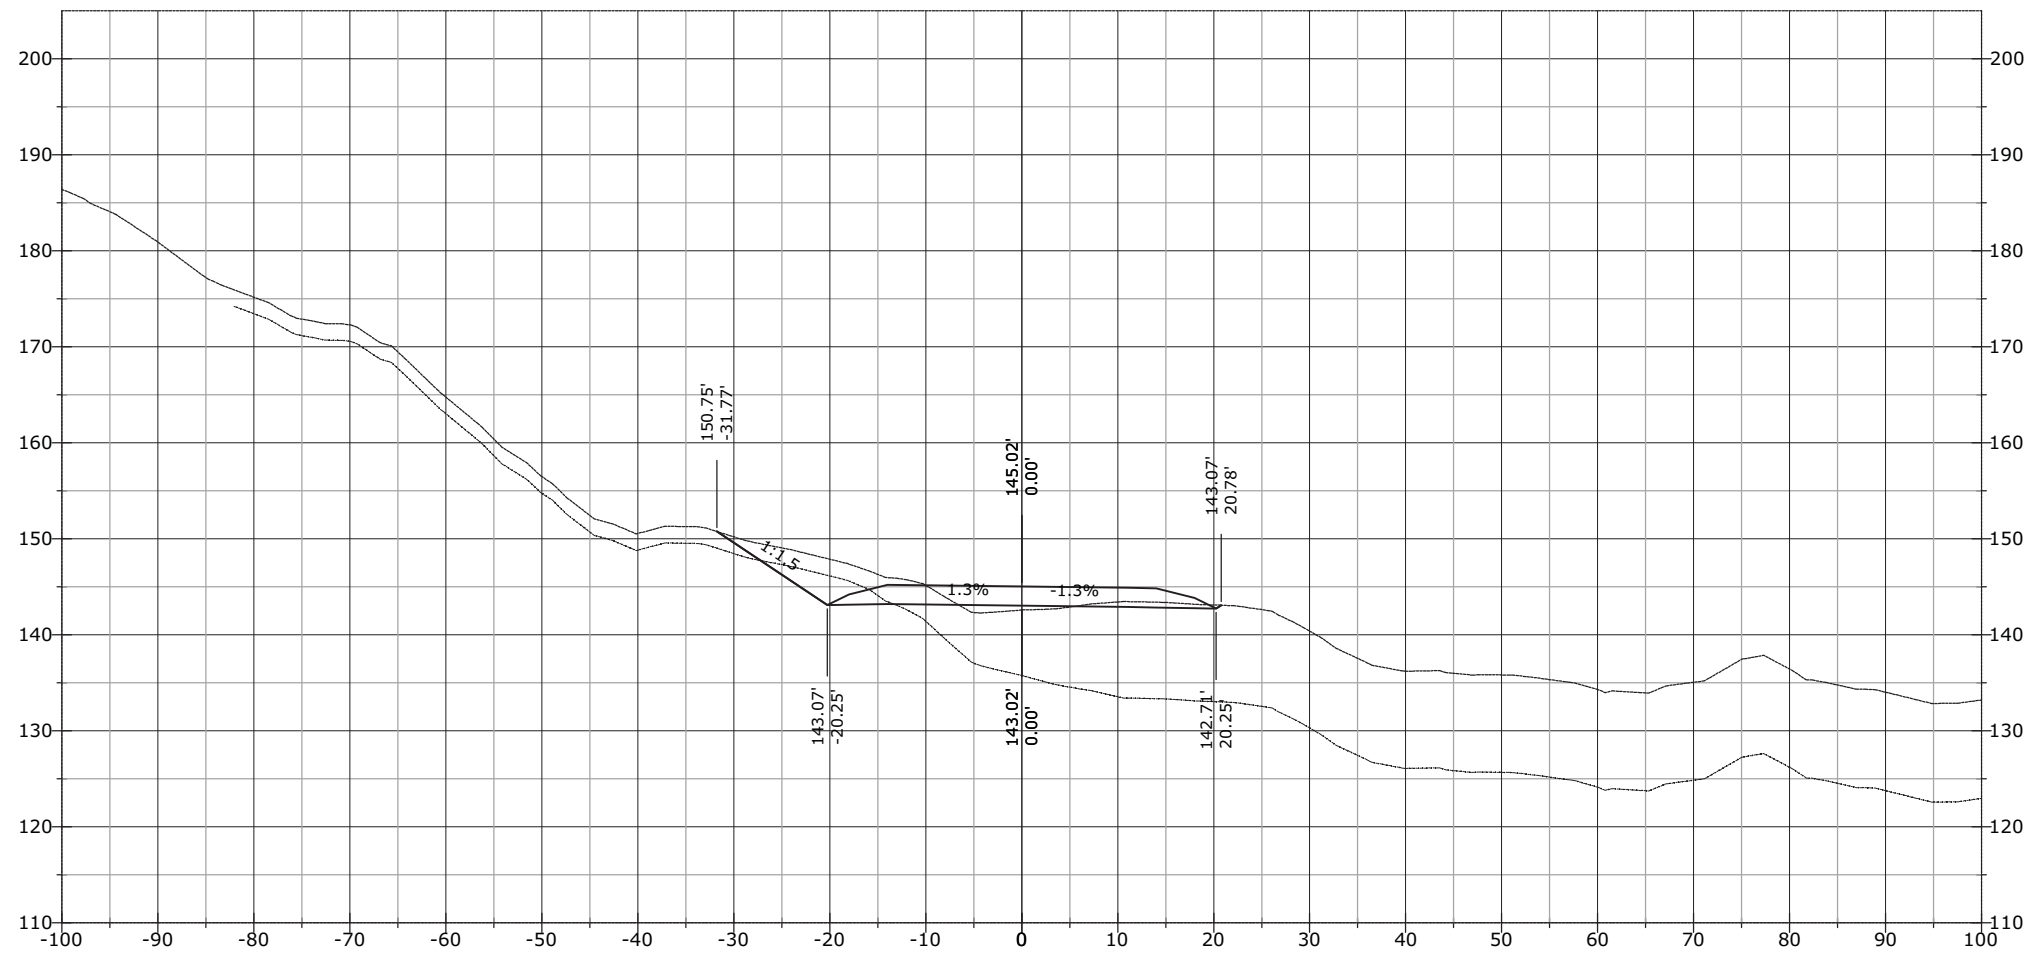


STATE	PROJECT	SHEET NUMBER
AK	AK PFH 43(10)	XS.260

909+10.89

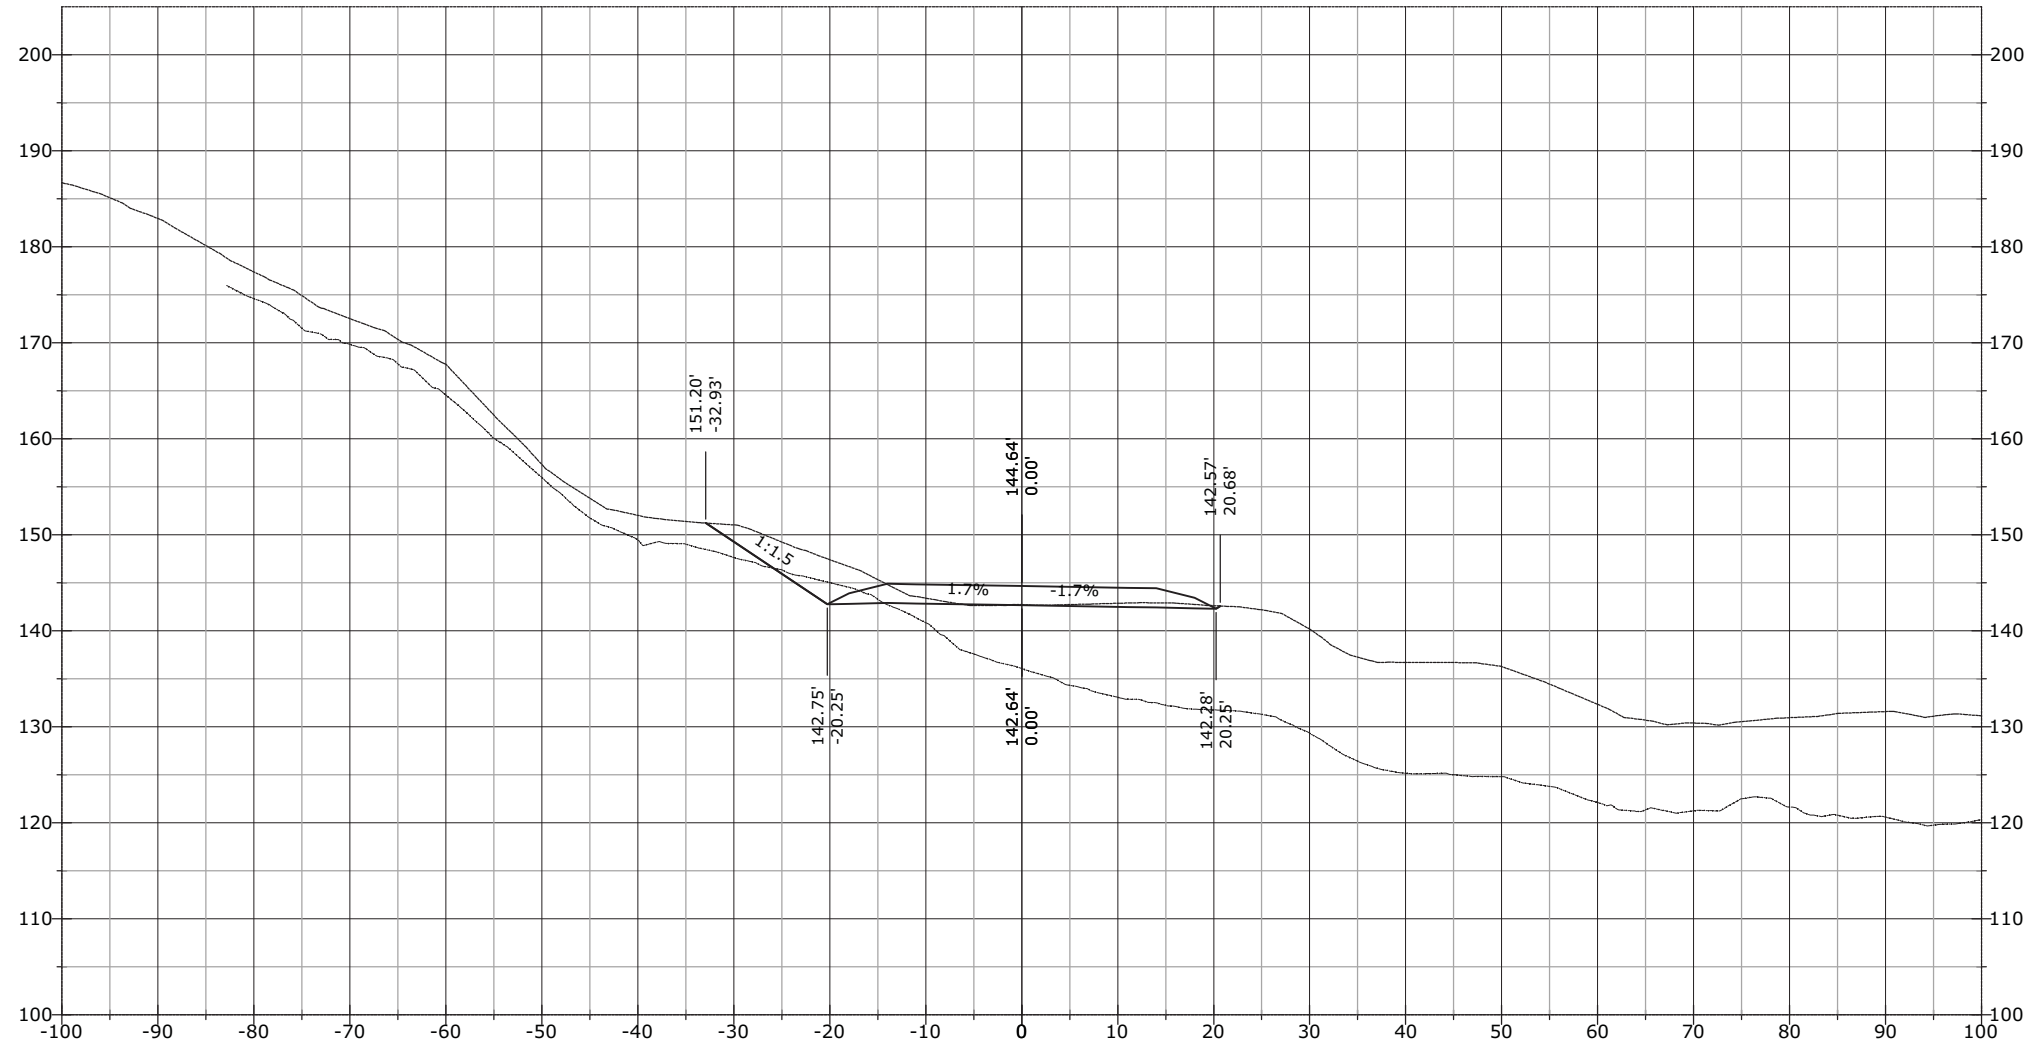


STATE	PROJECT	SHEET NUMBER
AK	AK PFH 43(10)	XS.261

909+50.00

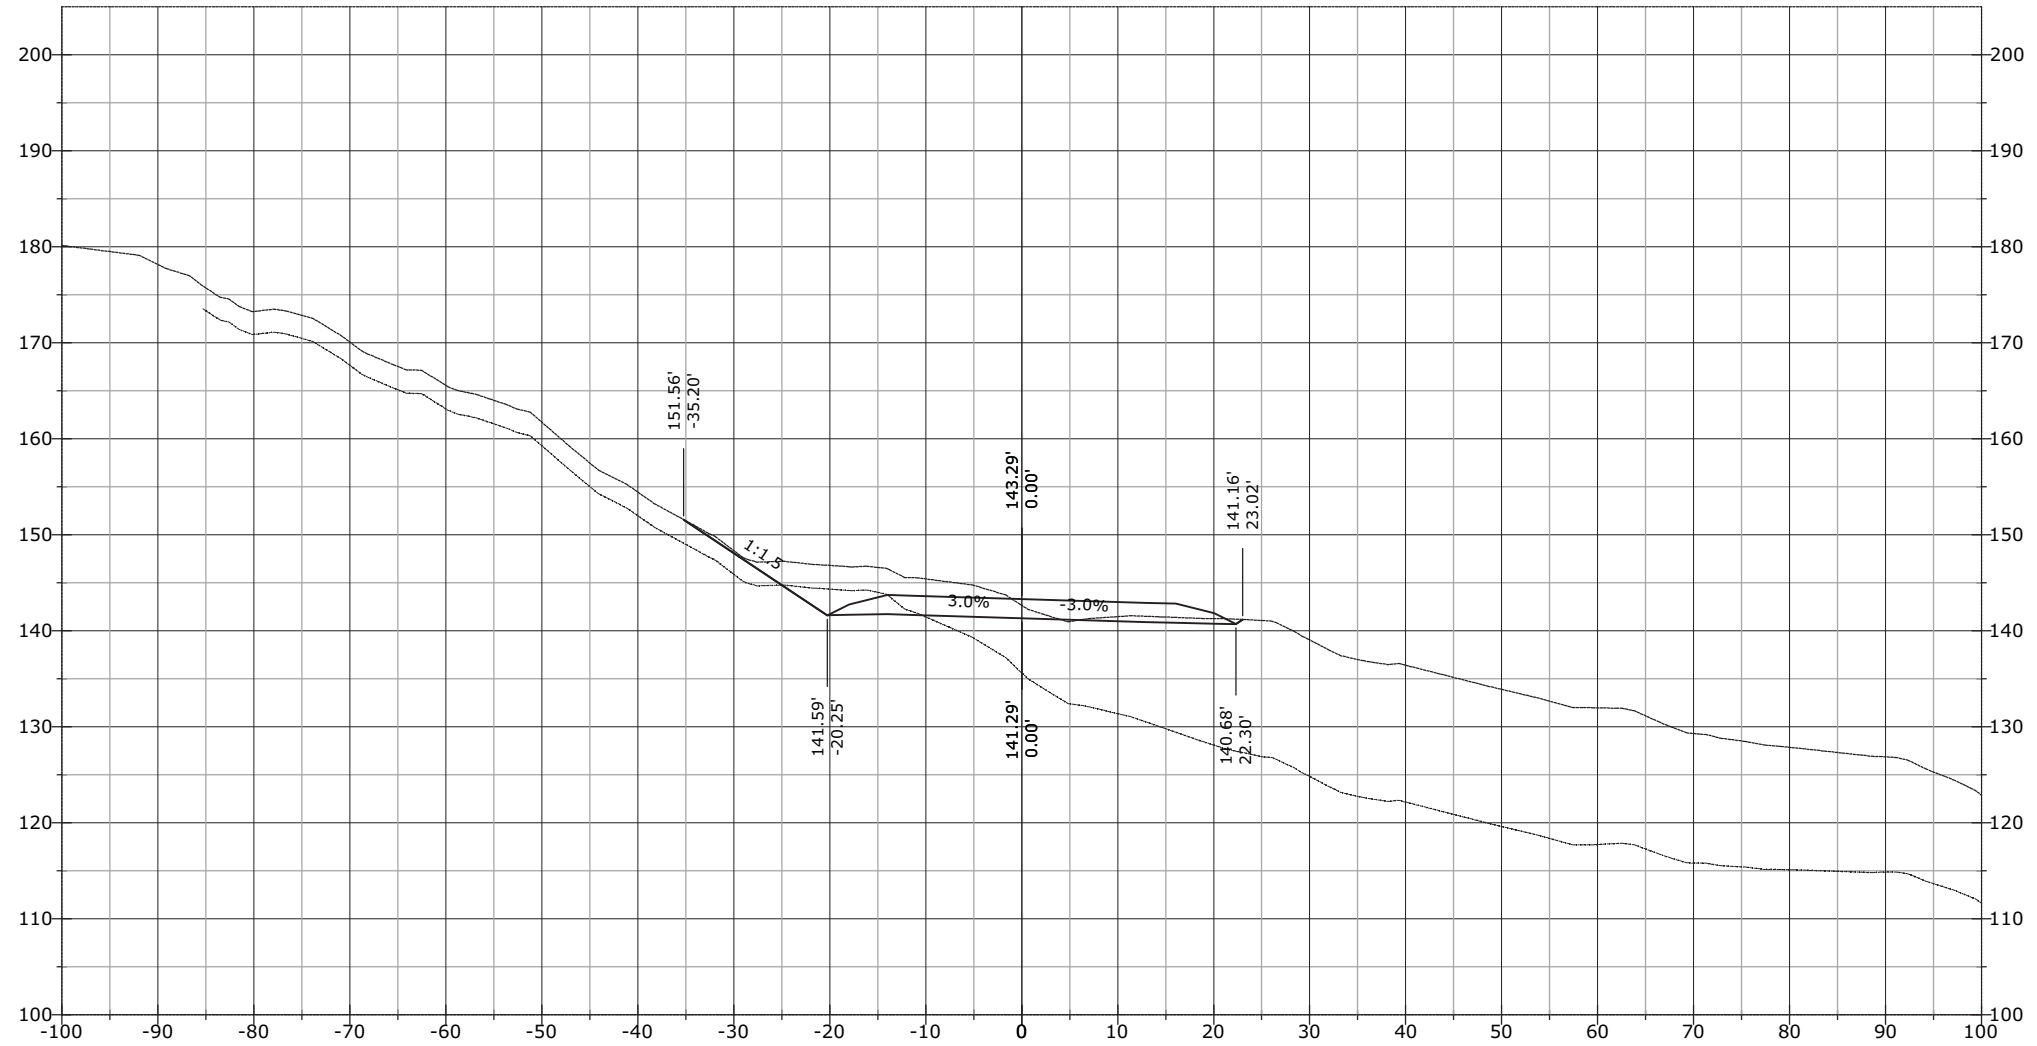


STATE	PROJECT	SHEET NUMBER
AK	AK PFH 43(10)	XS.262

909+60.67

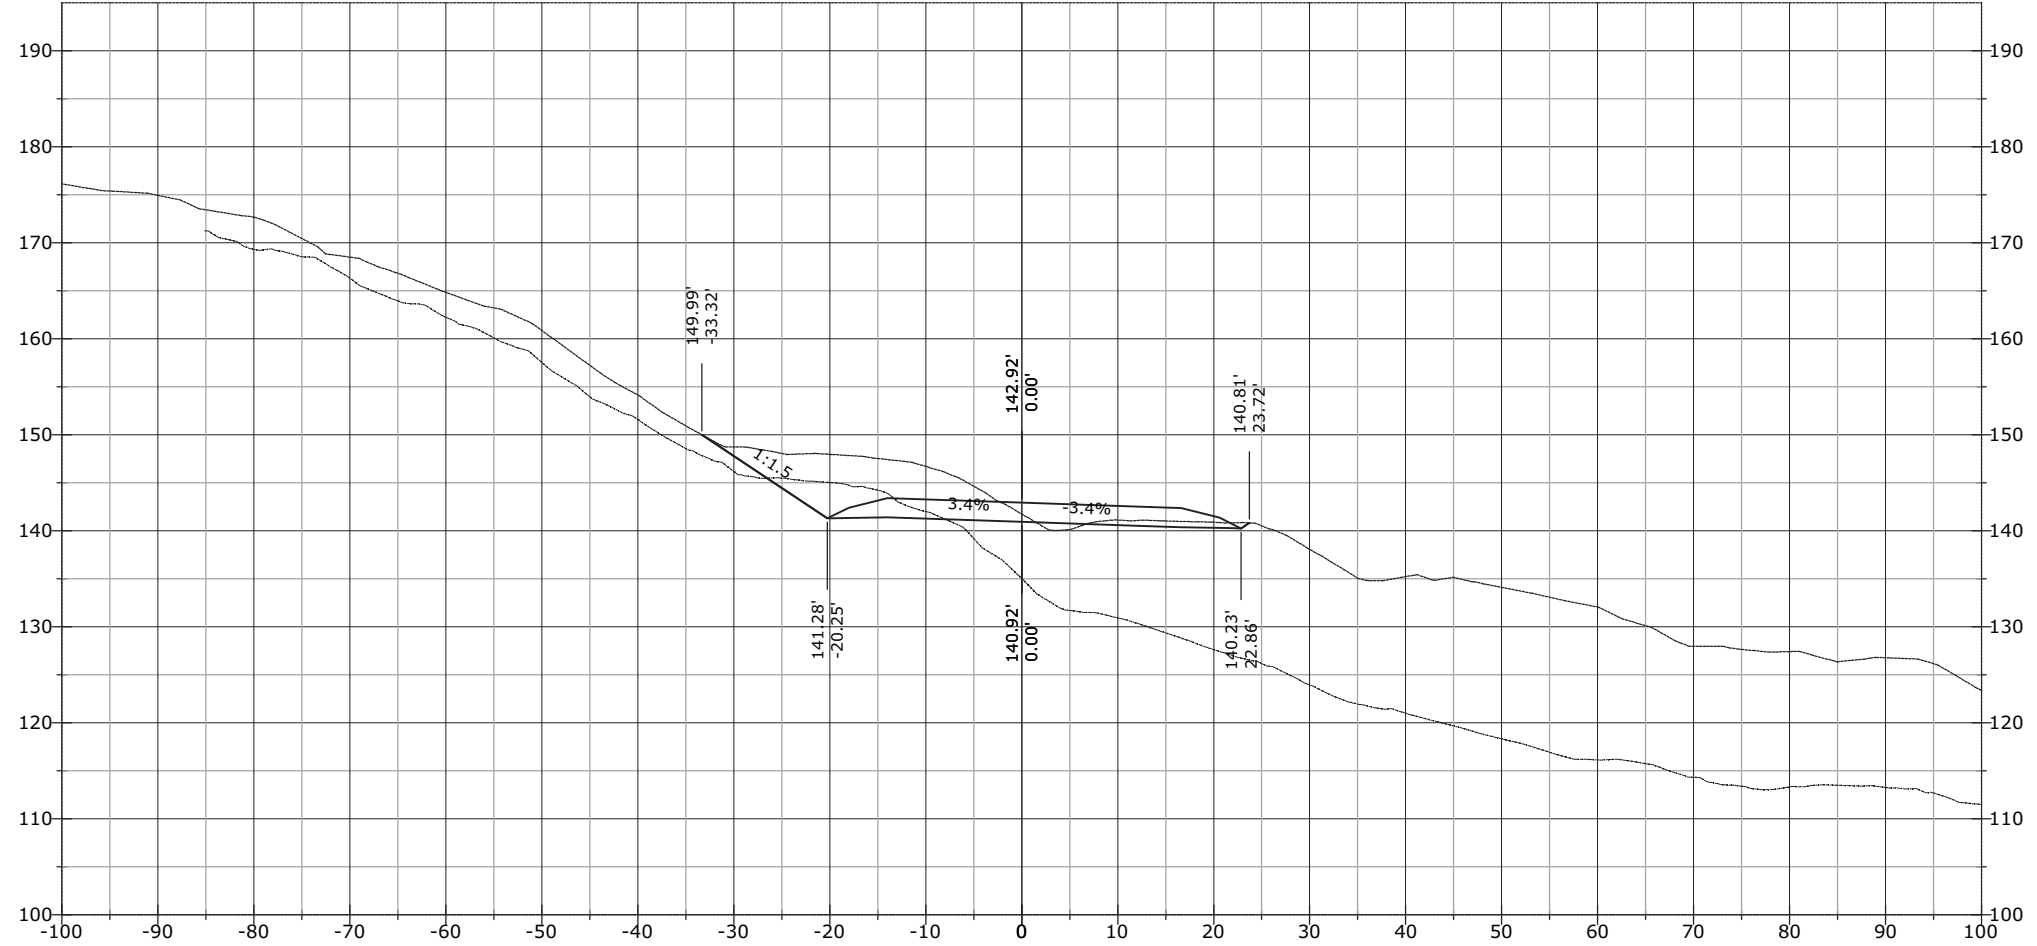


STATE	PROJECT	SHEET NUMBER
AK	AK PFH 43(10)	XS.263

909+93.64

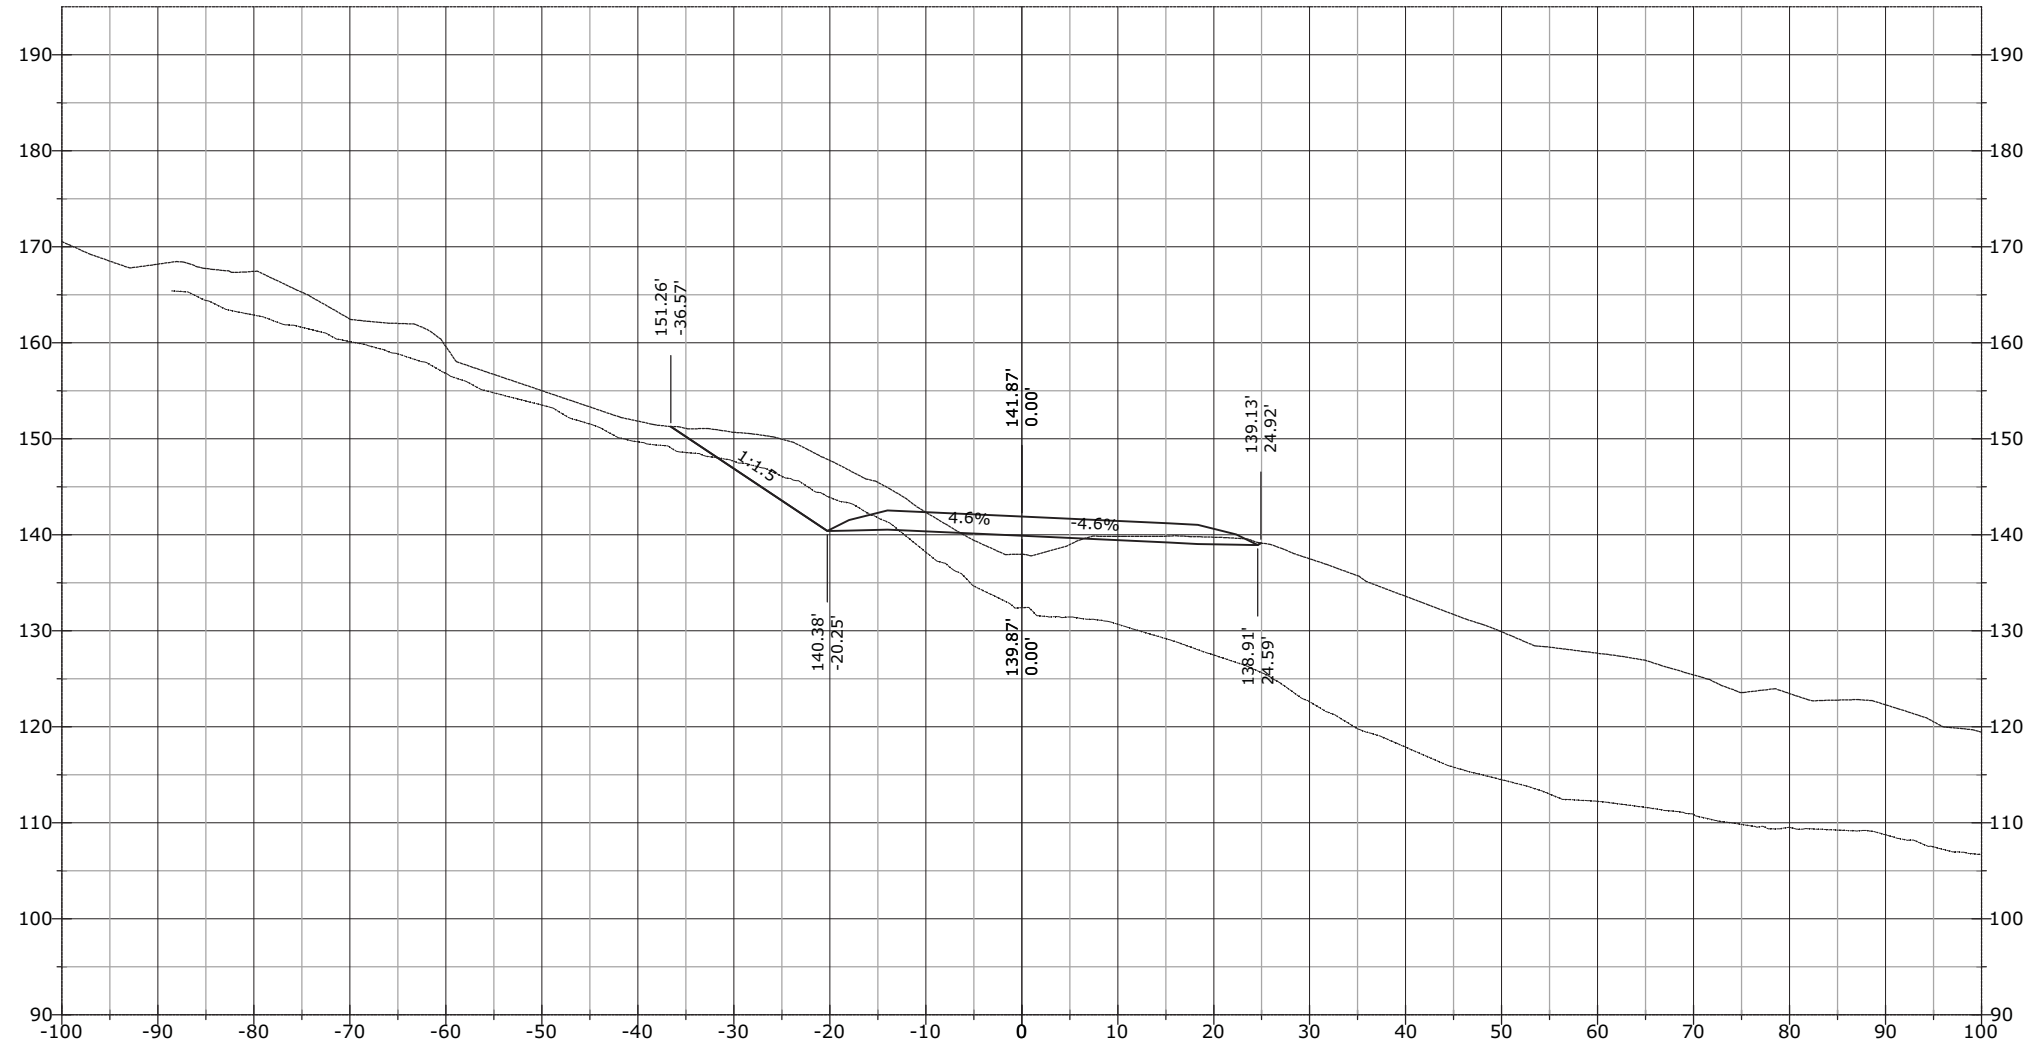


STATE	PROJECT	SHEET NUMBER
AK	AK PFH 43(10)	XS.264

910+00.00

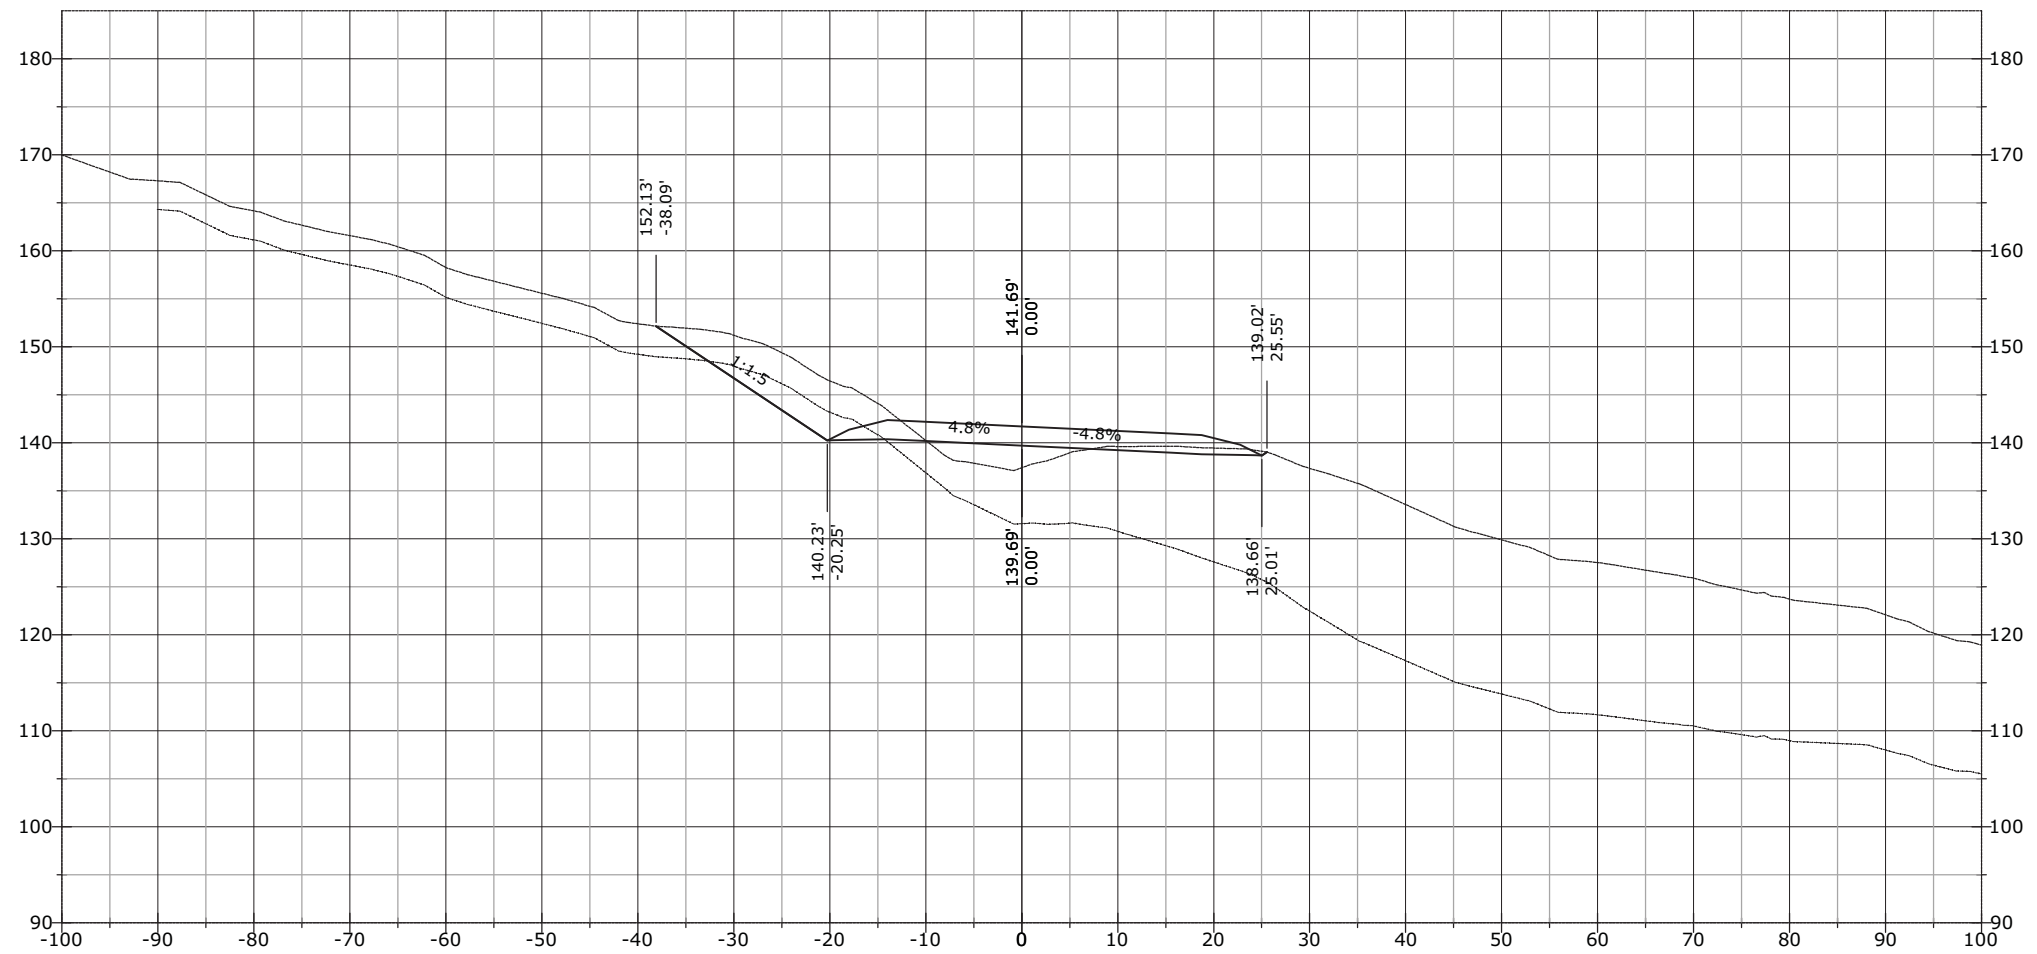


STATE	PROJECT	SHEET NUMBER
AK	AK PFH 43(10)	XS.265

910+14.14

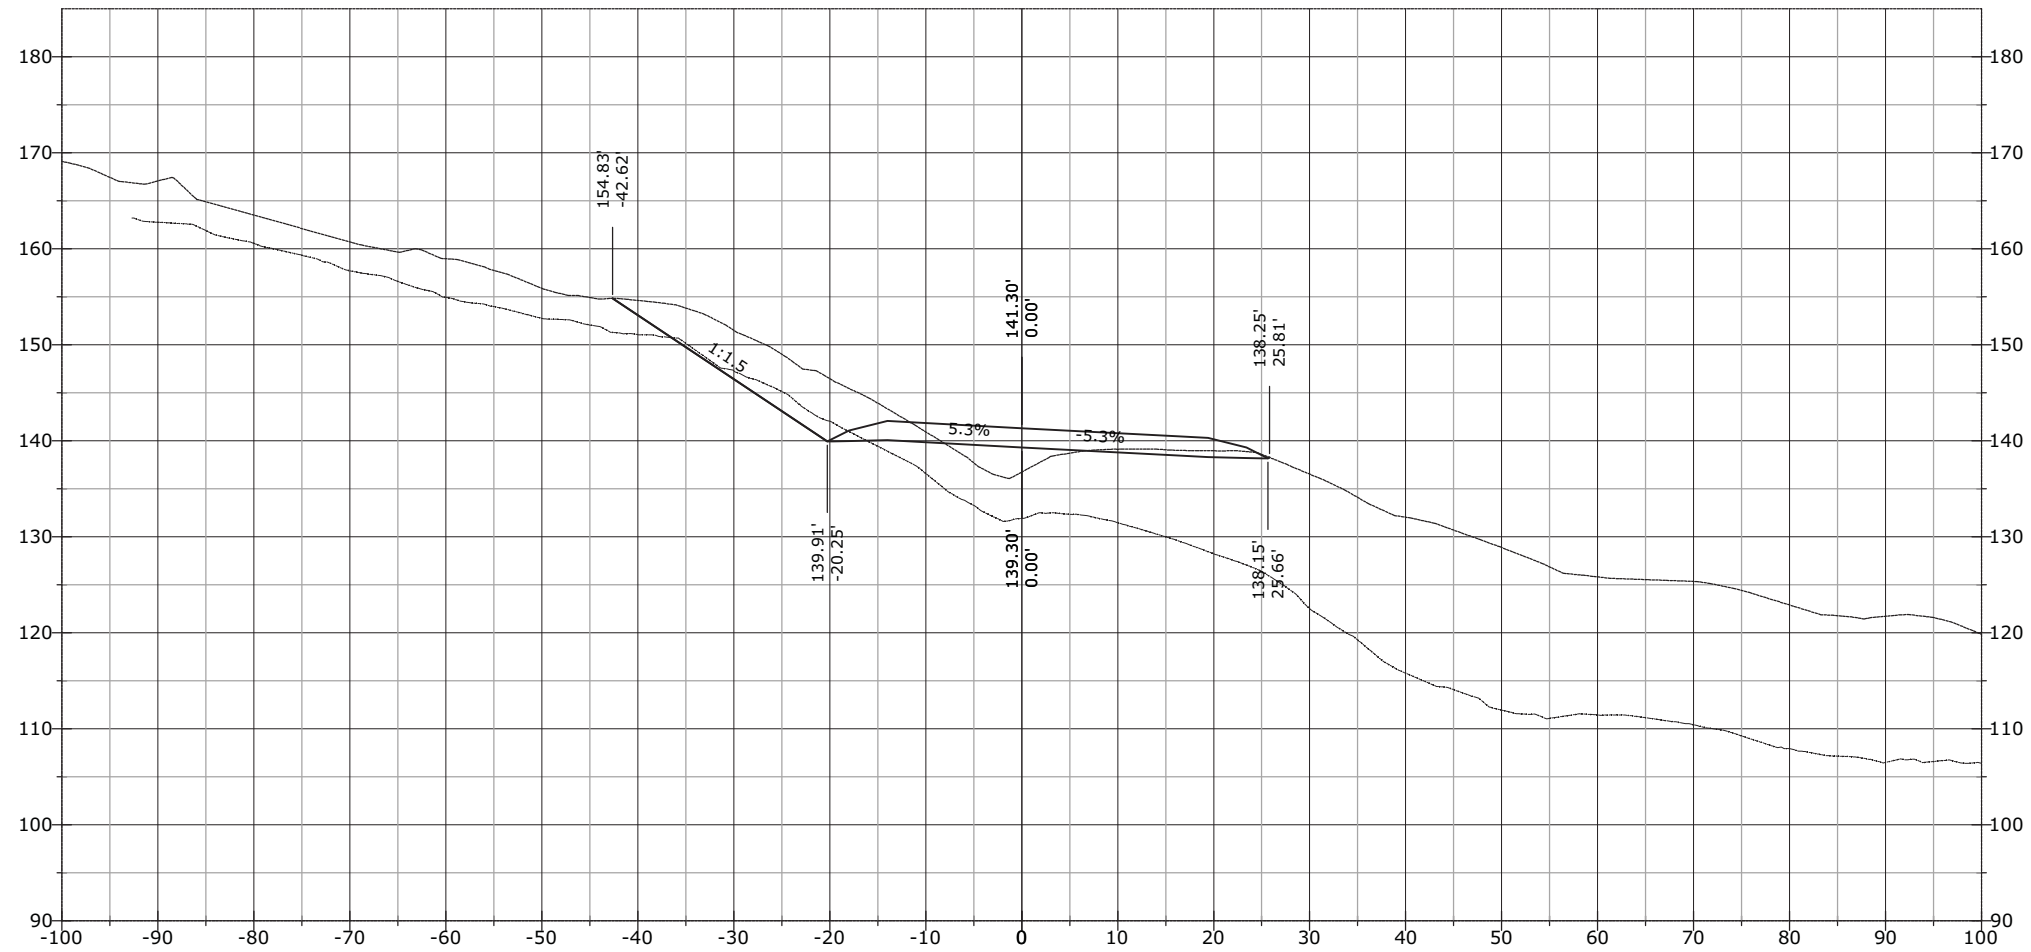


STATE	PROJECT	SHEET NUMBER
AK	AK PFH 43(10)	XS.266

910+34.97

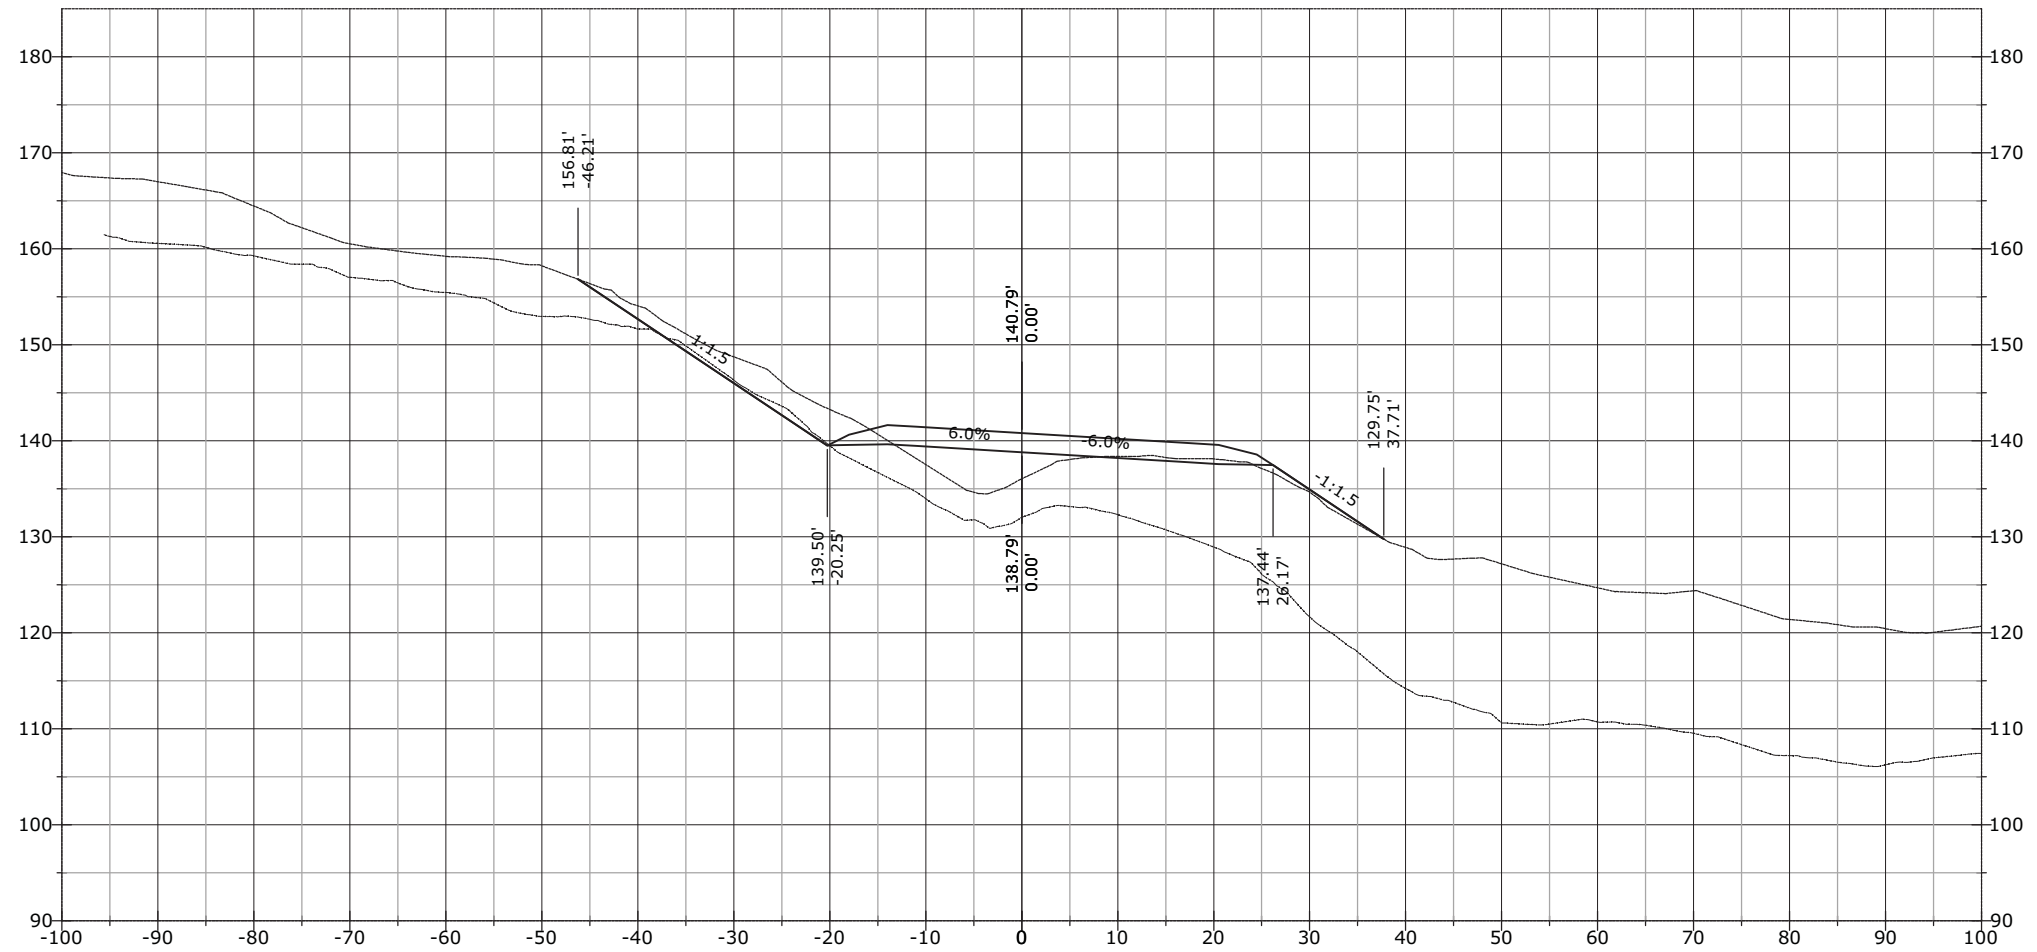


STATE	PROJECT	SHEET NUMBER
AK	AK PFH 43(10)	XS.267

910+50.00

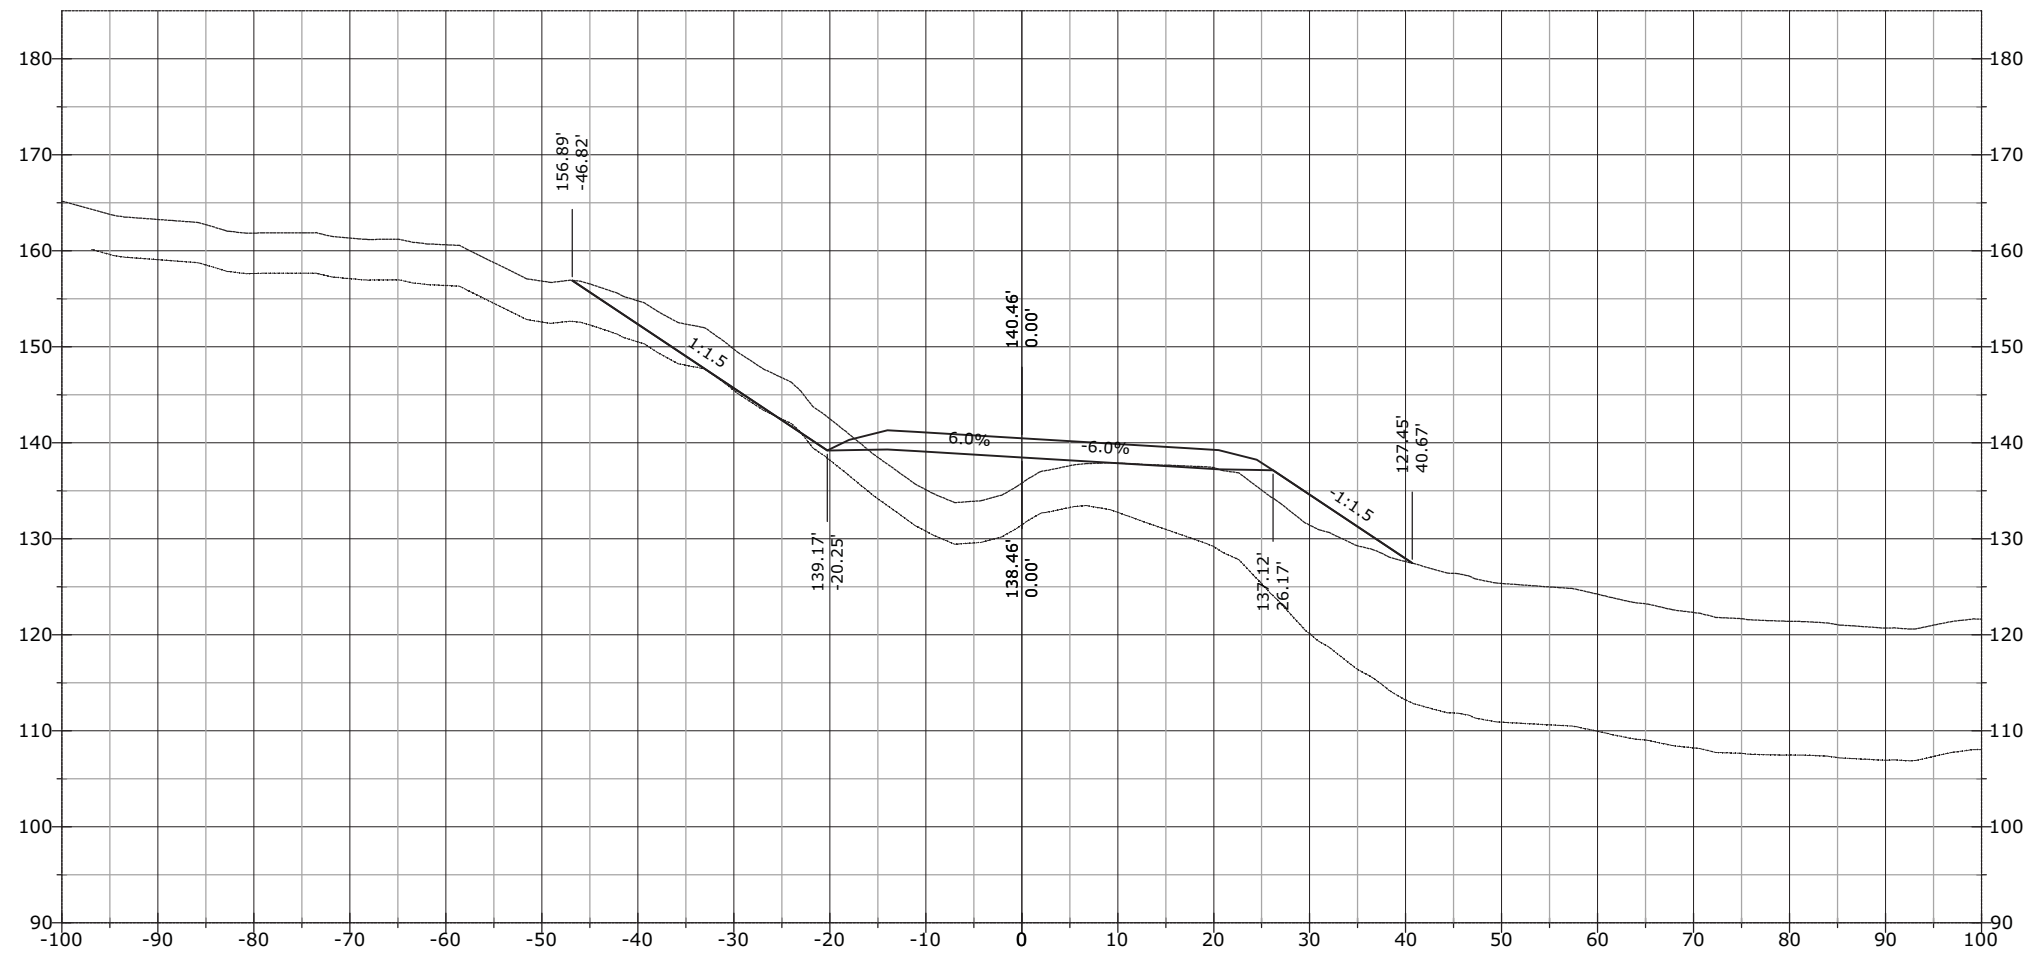


STATE	PROJECT	SHEET NUMBER
AK	AK PFH 43(10)	XS.268

911+00.00

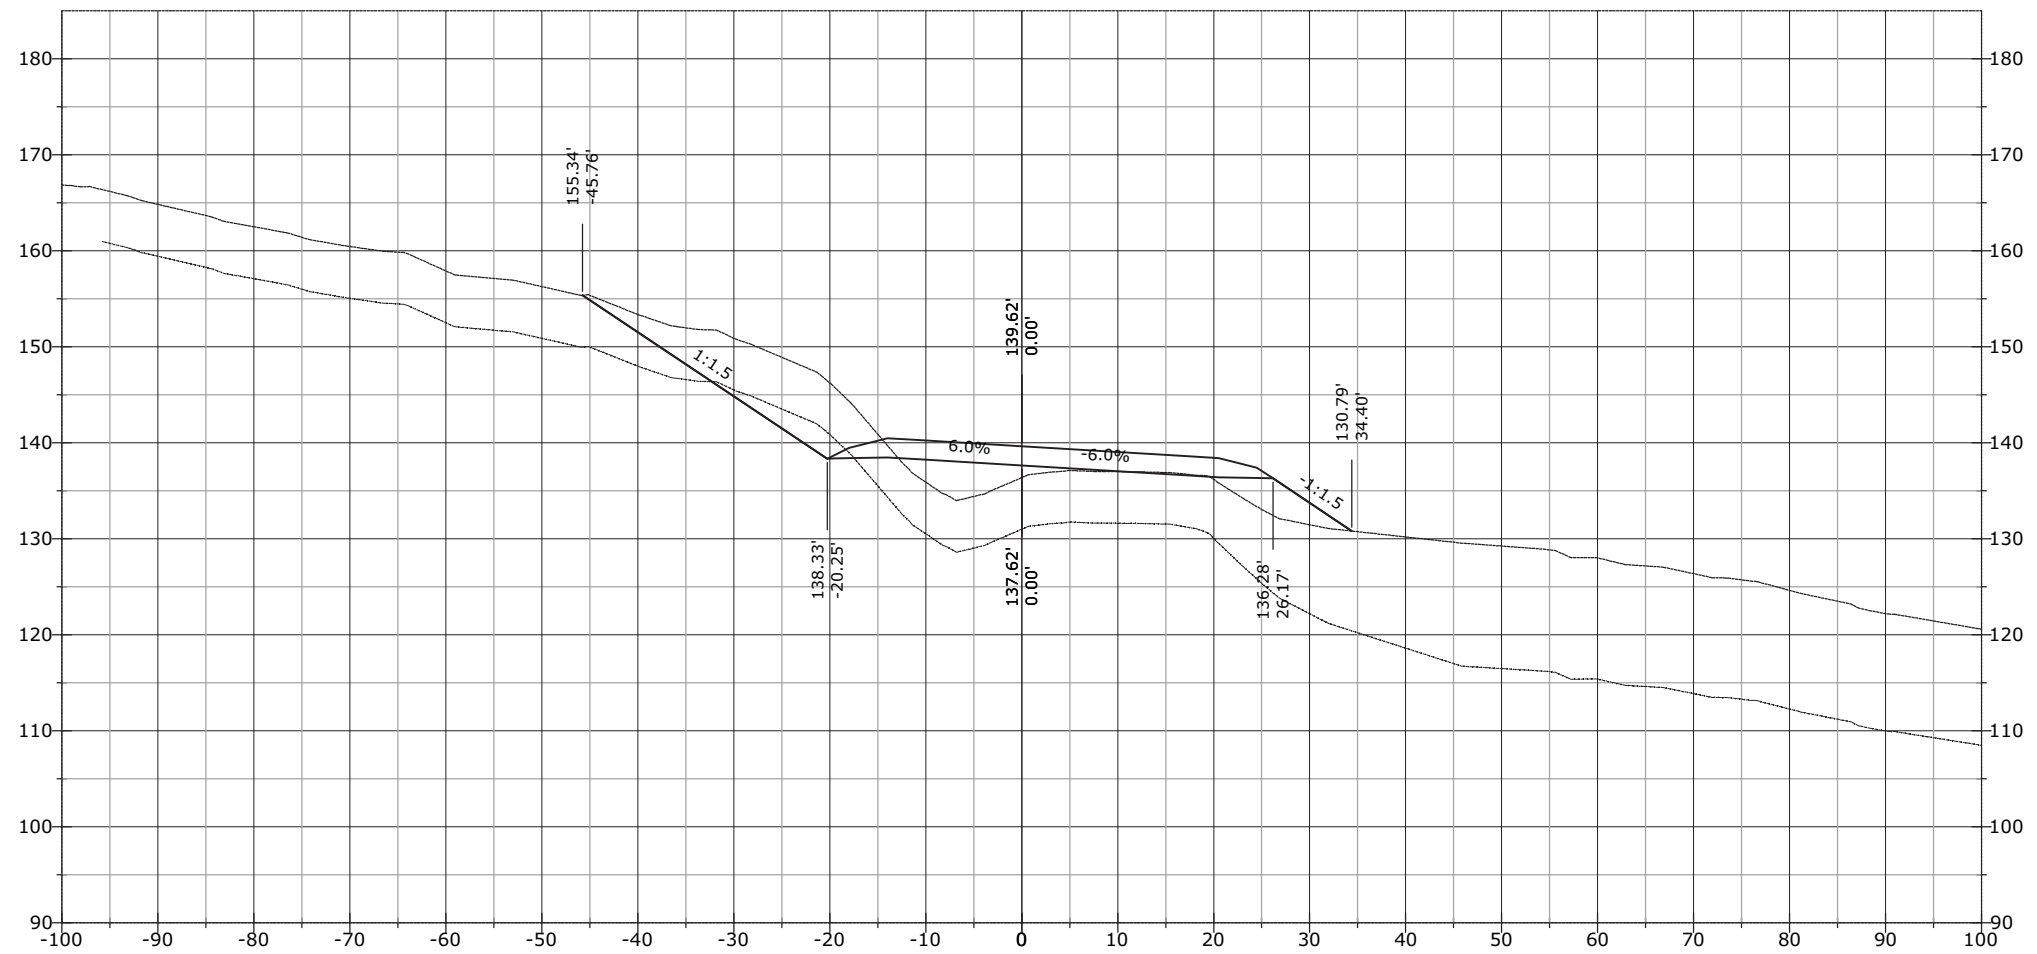


STATE	PROJECT	SHEET NUMBER
AK	AK PFH 43(10)	XS.269

912+00.00

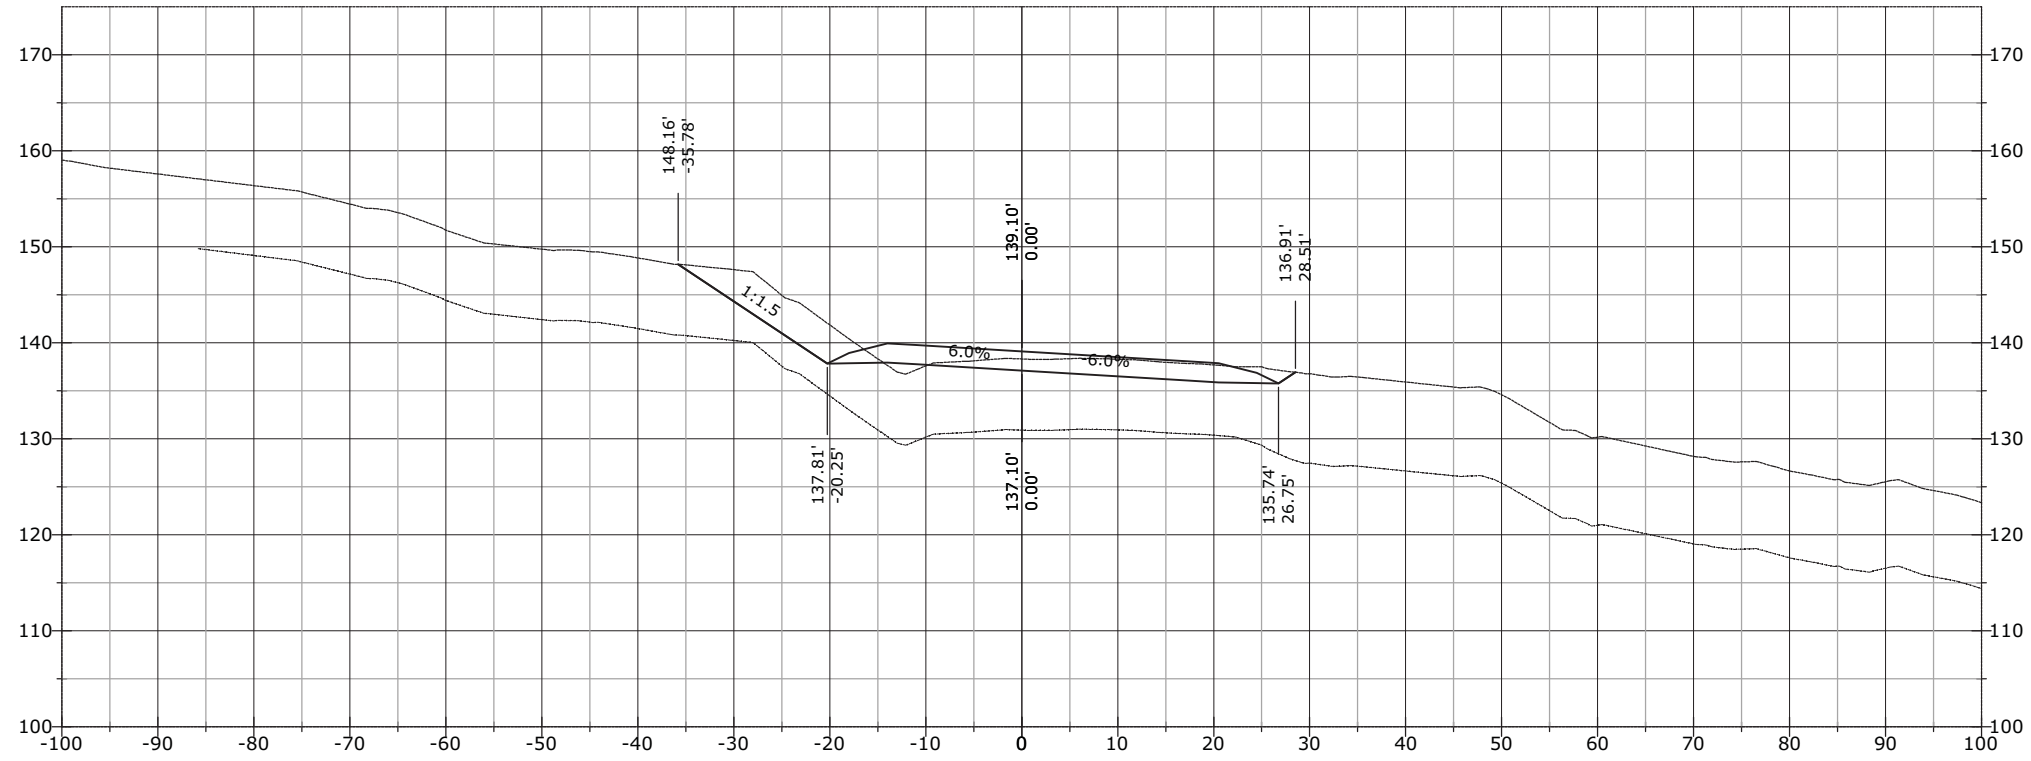


911+50.00

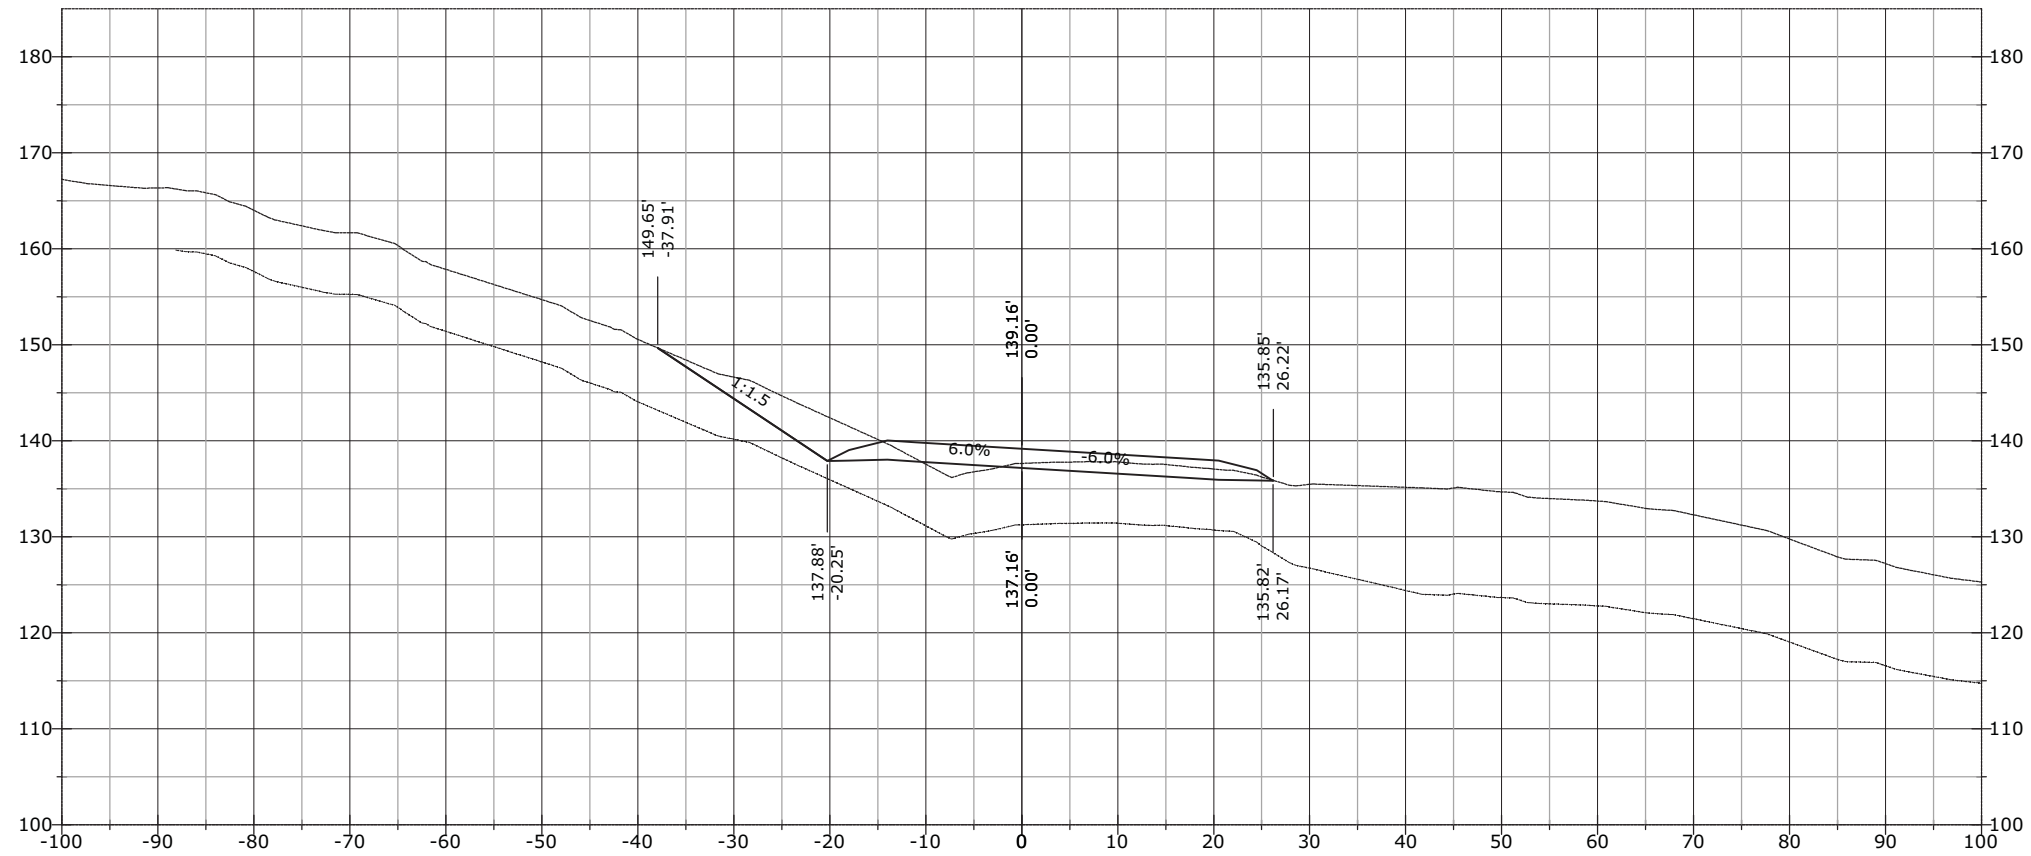


STATE	PROJECT	SHEET NUMBER
AK	AK PFH 43(10)	XS.270

912+50.00

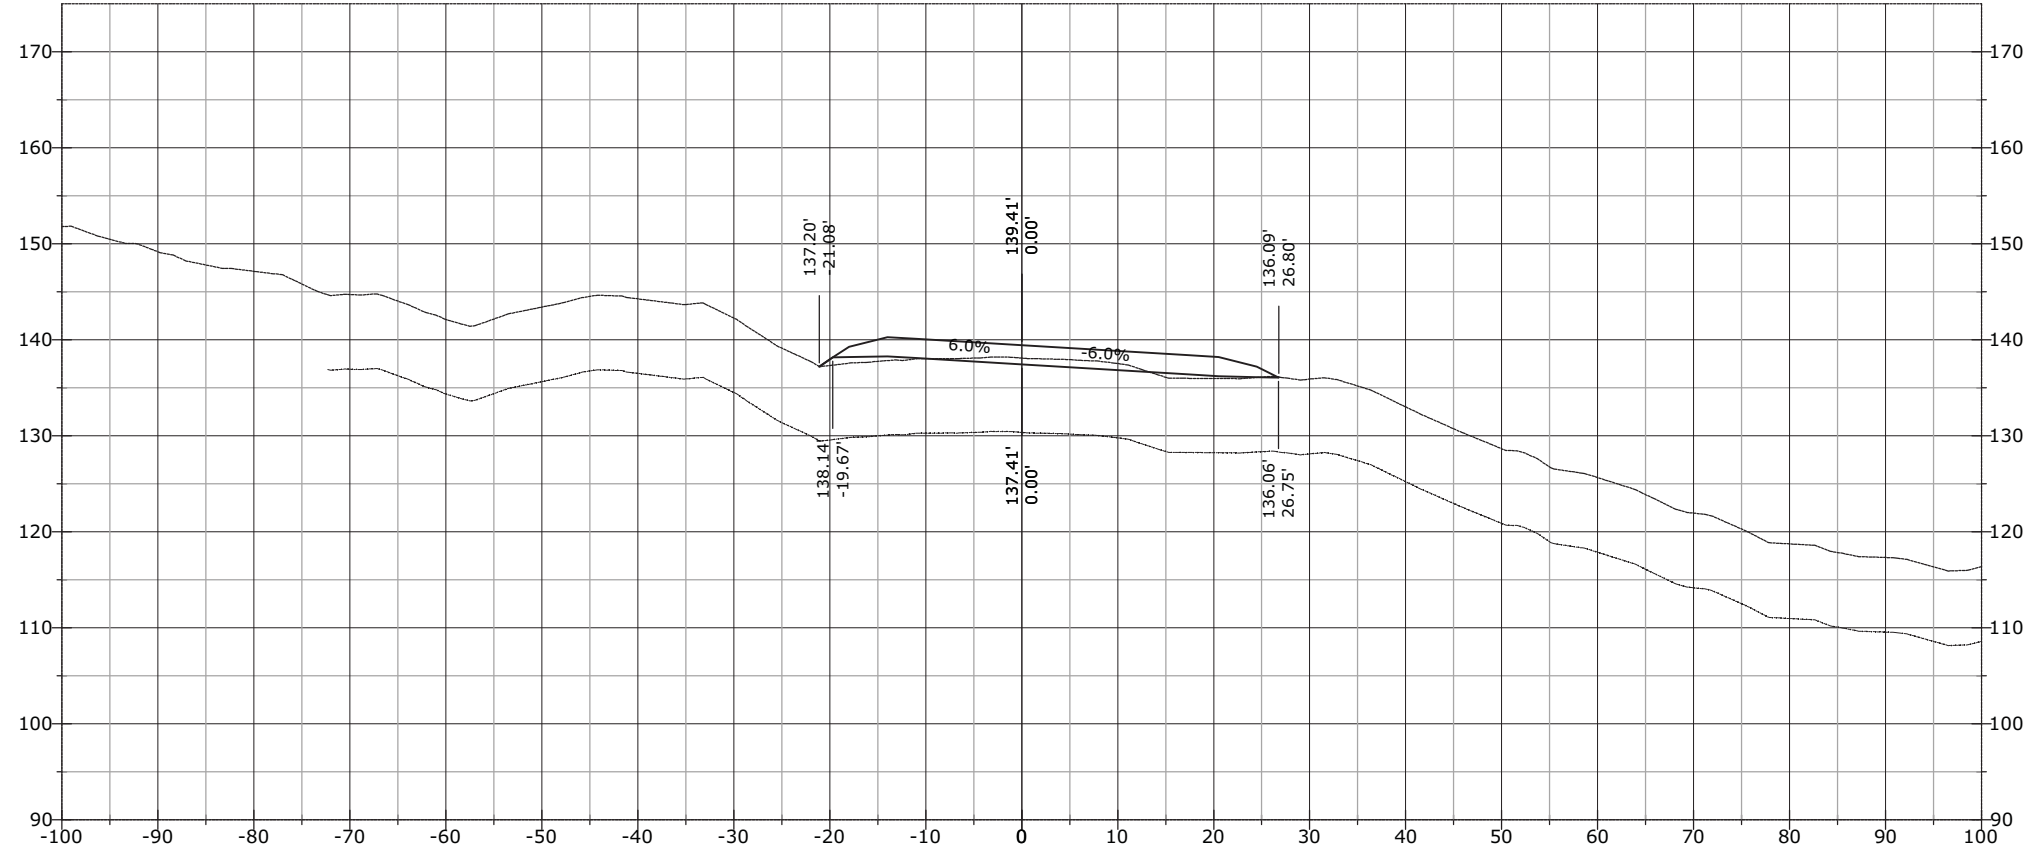


912+27.43

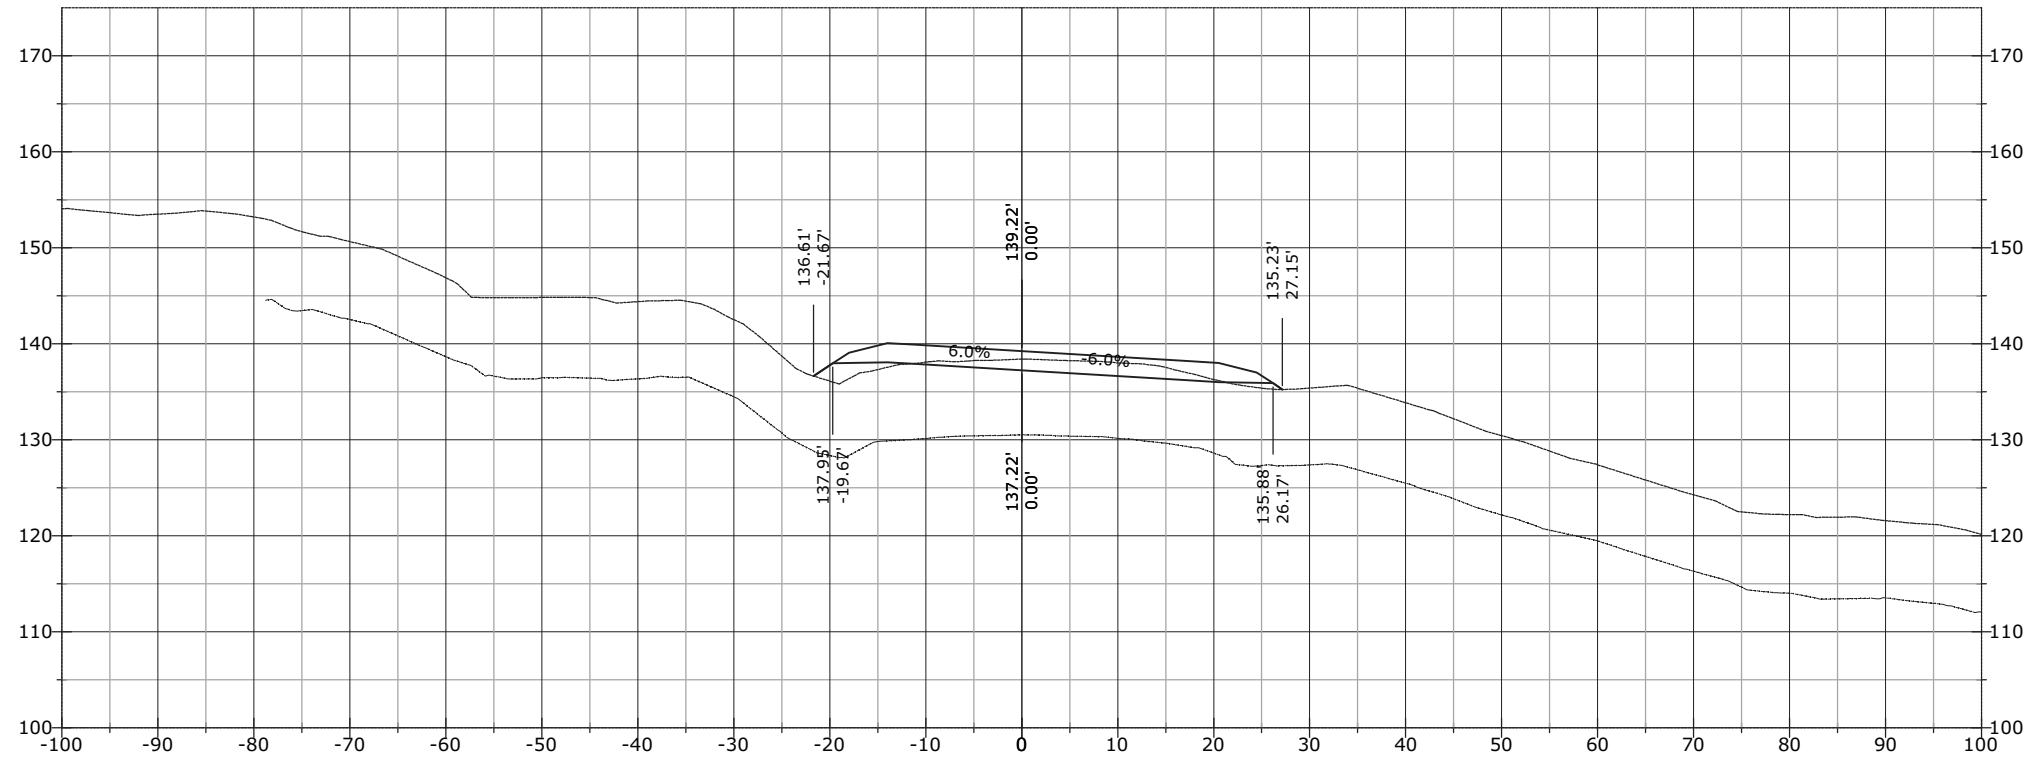


STATE	PROJECT	SHEET NUMBER
AK	AK PFH 43(10)	XS.271

913+50.00

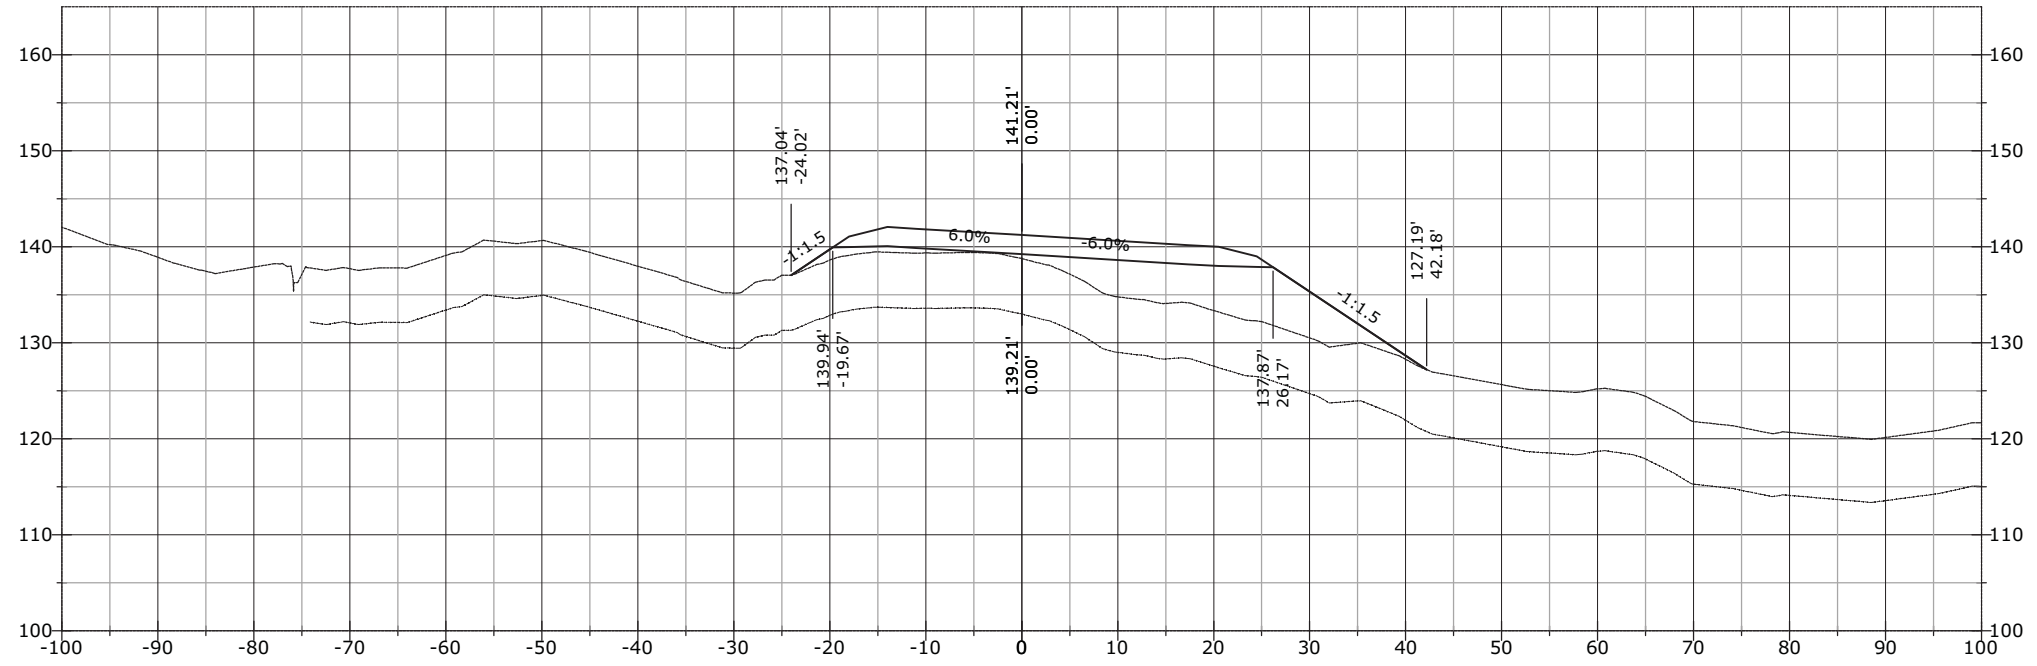


913+00.00

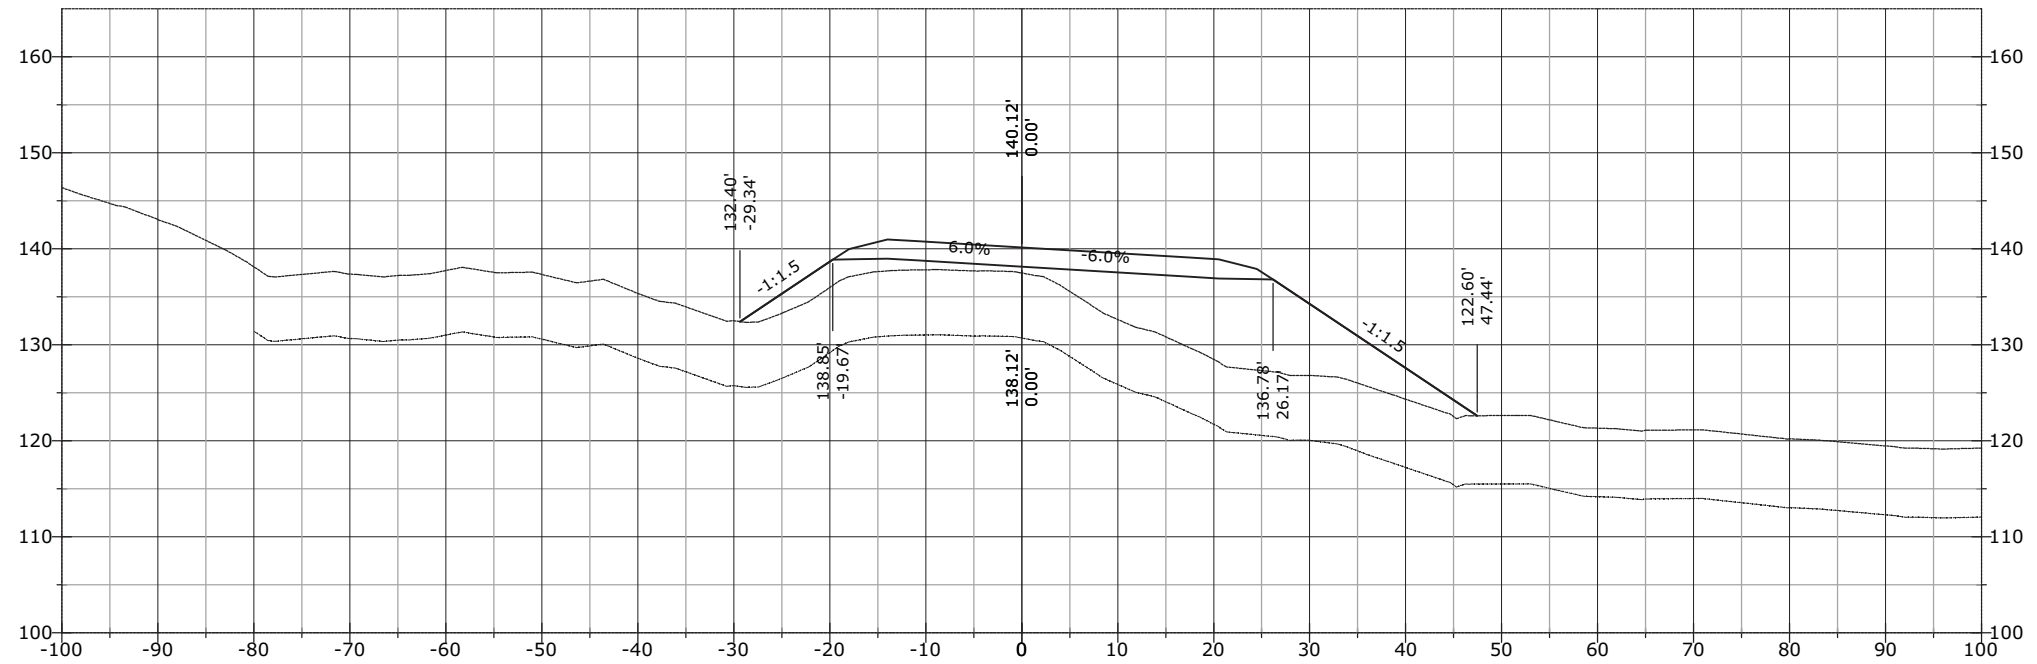


STATE	PROJECT	SHEET NUMBER
AK	AK PFH 43(10)	XS.272

914+19.88

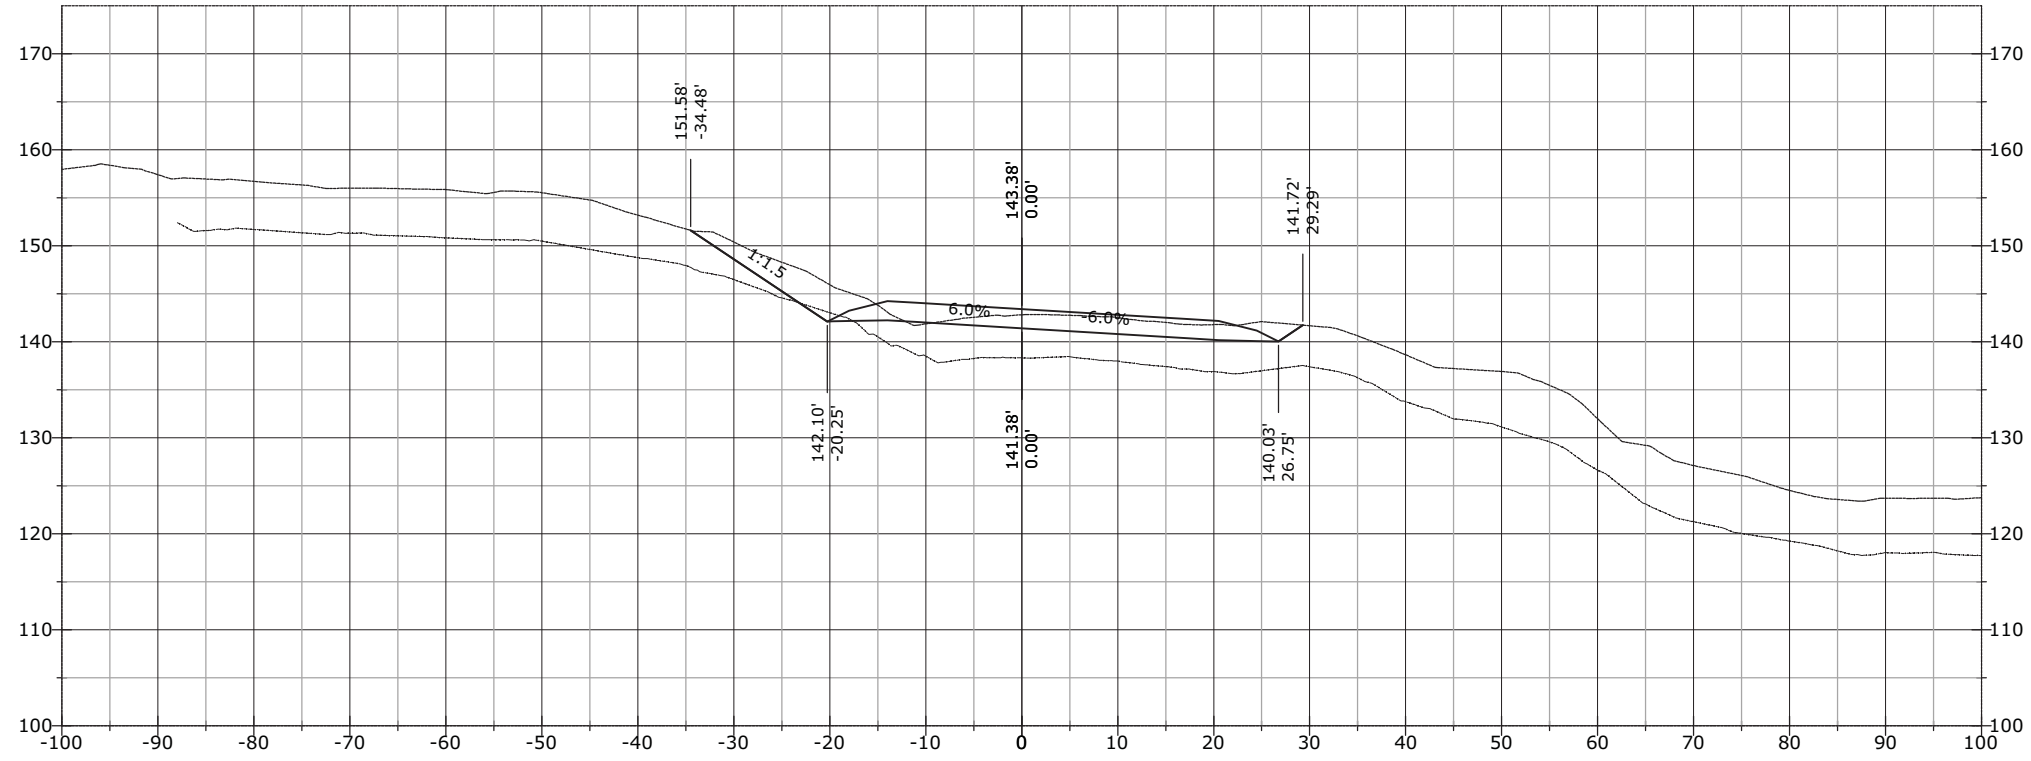


914+00.00

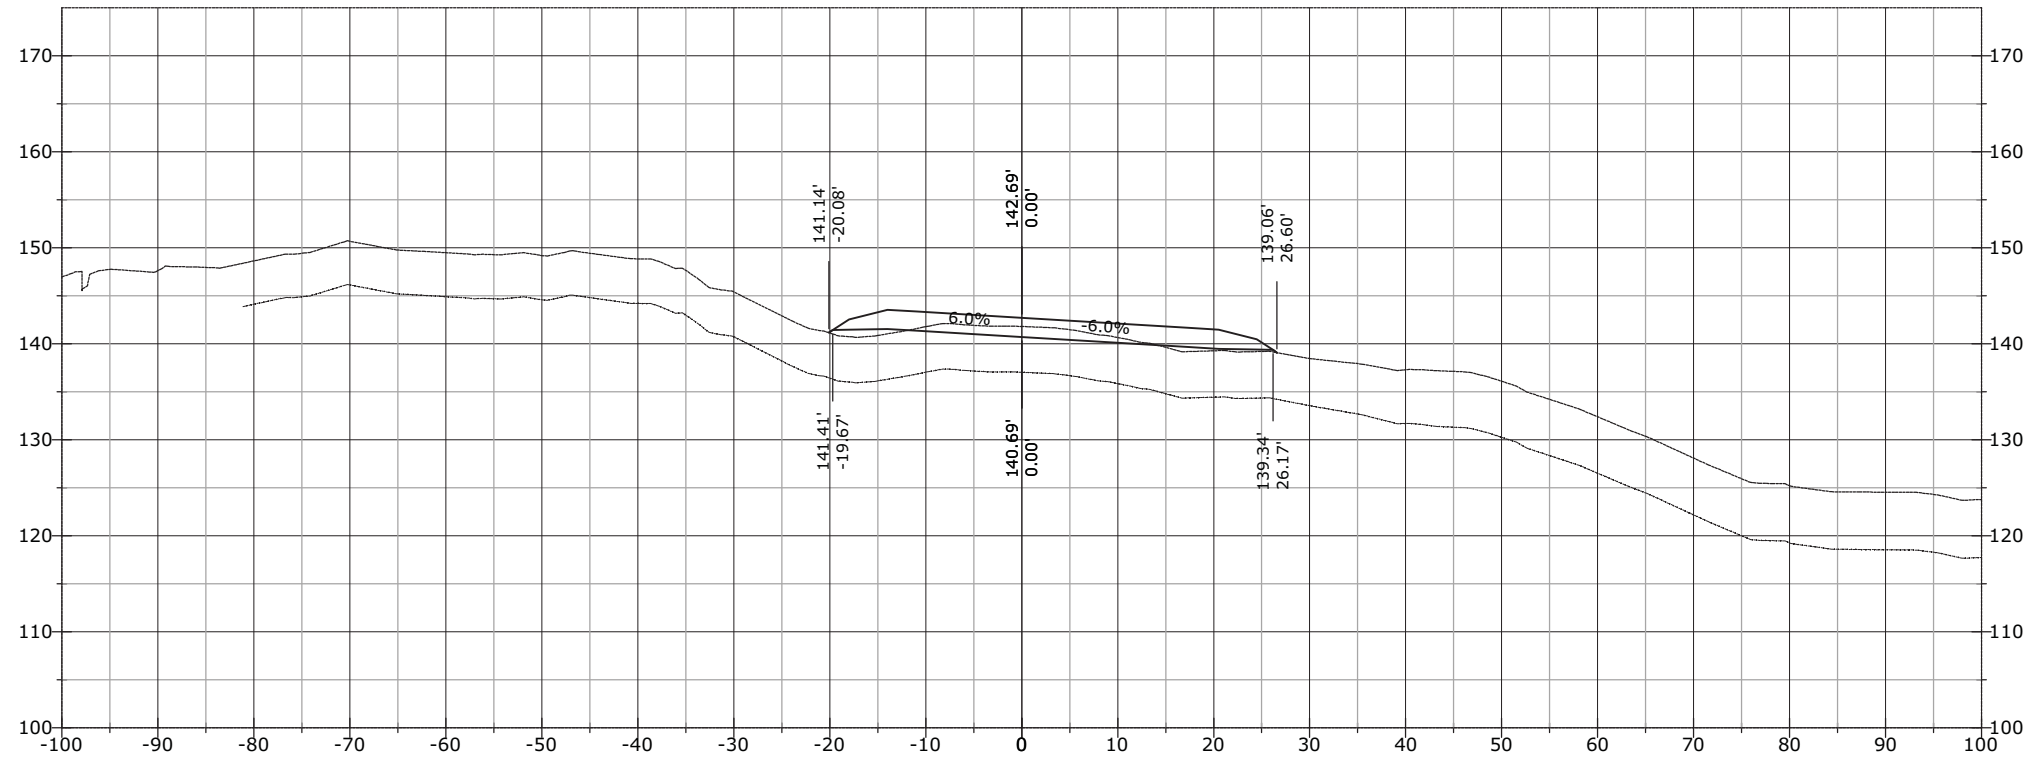


STATE	PROJECT	SHEET NUMBER
AK	AK PFH 43(10)	XS.273

914+50.00

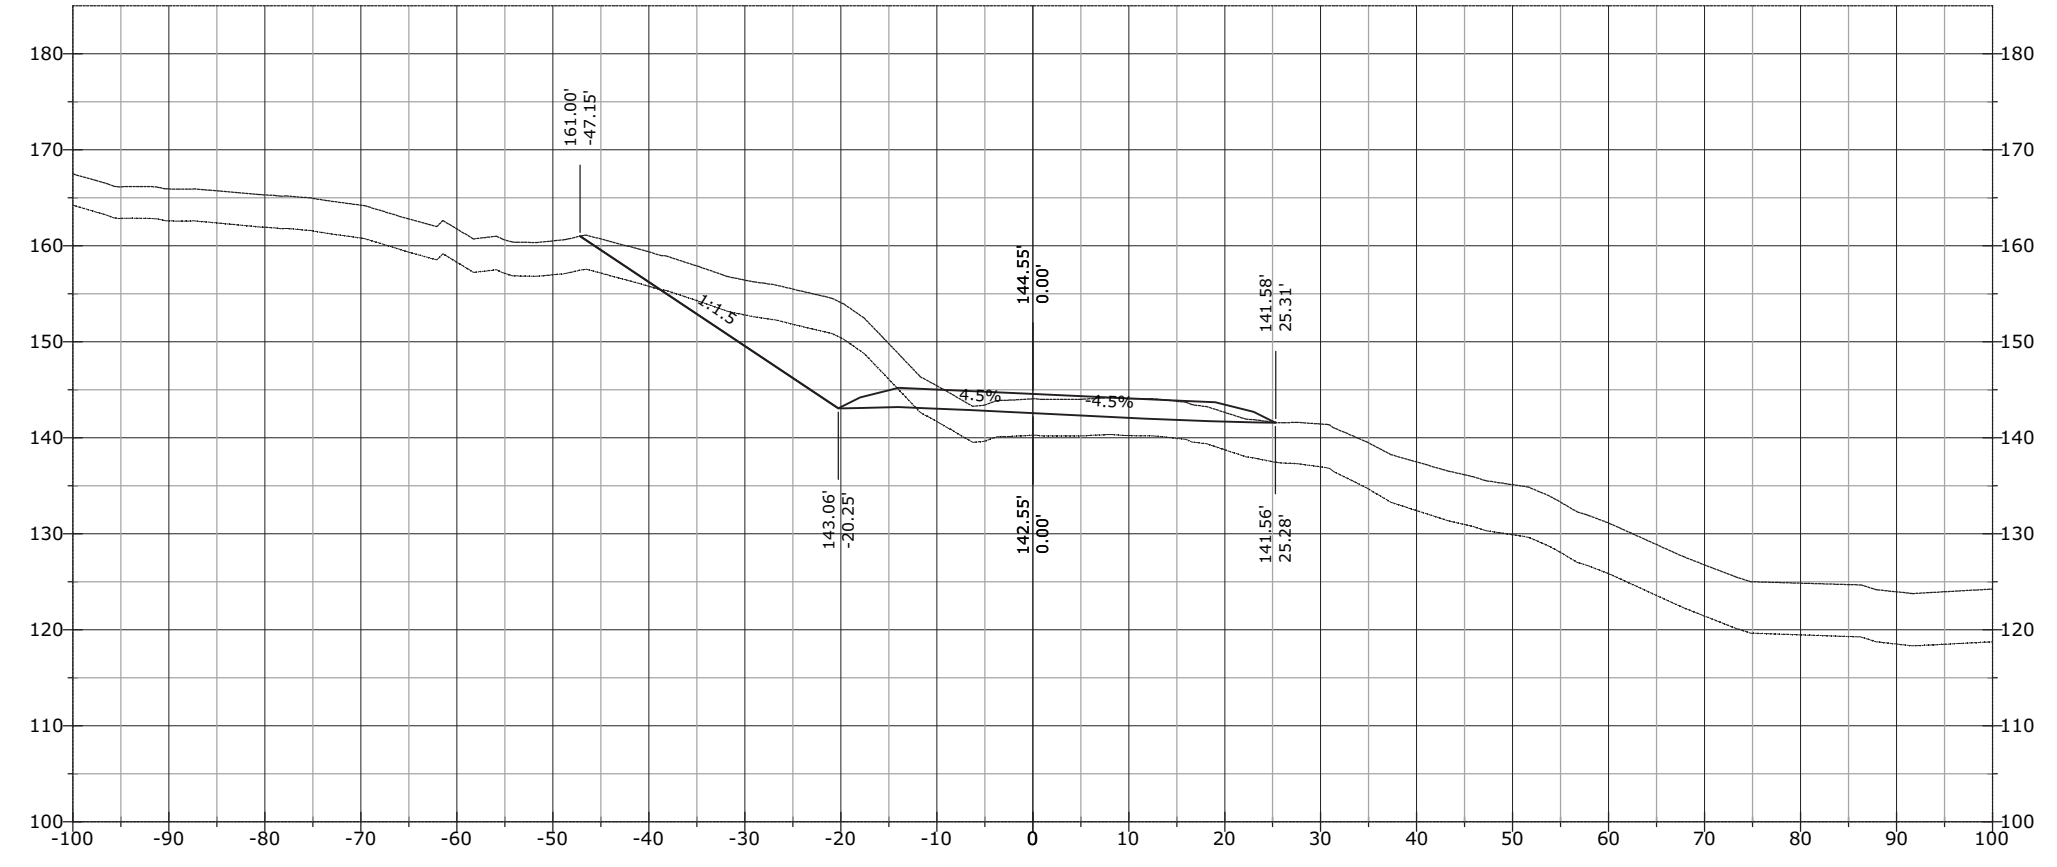


914+40.72

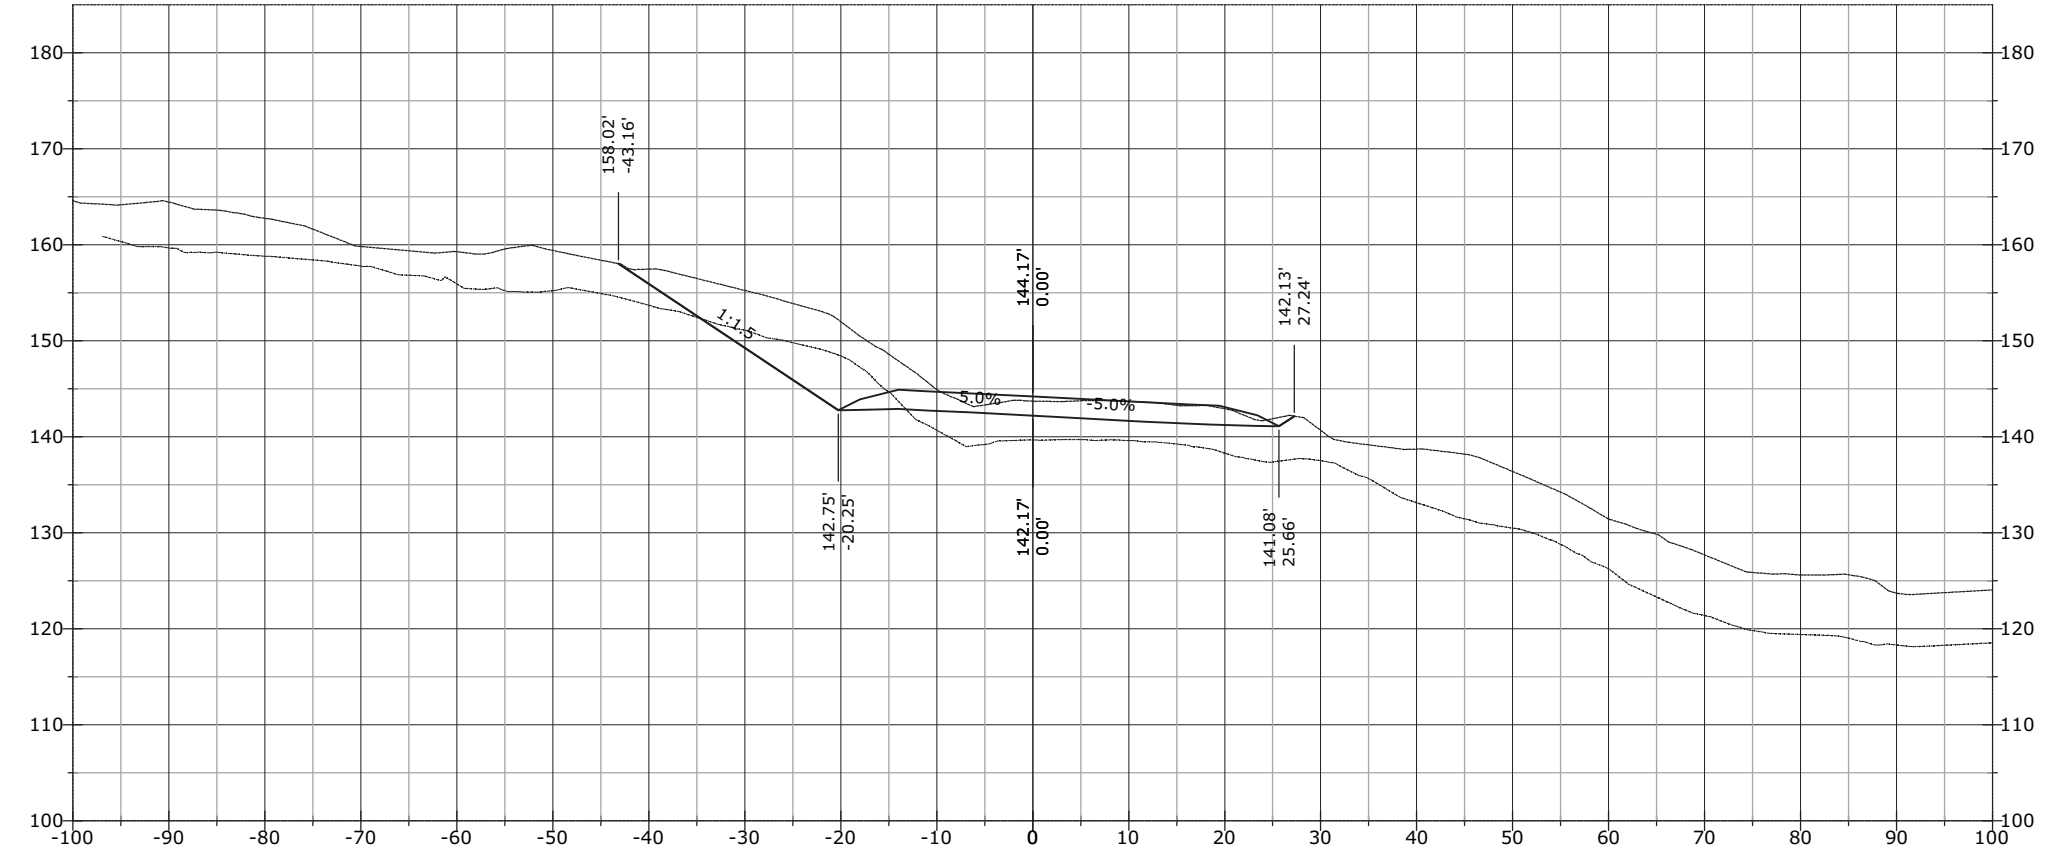


STATE	PROJECT	SHEET NUMBER
AK	AK PFH 43(10)	XS.274

914+61.21

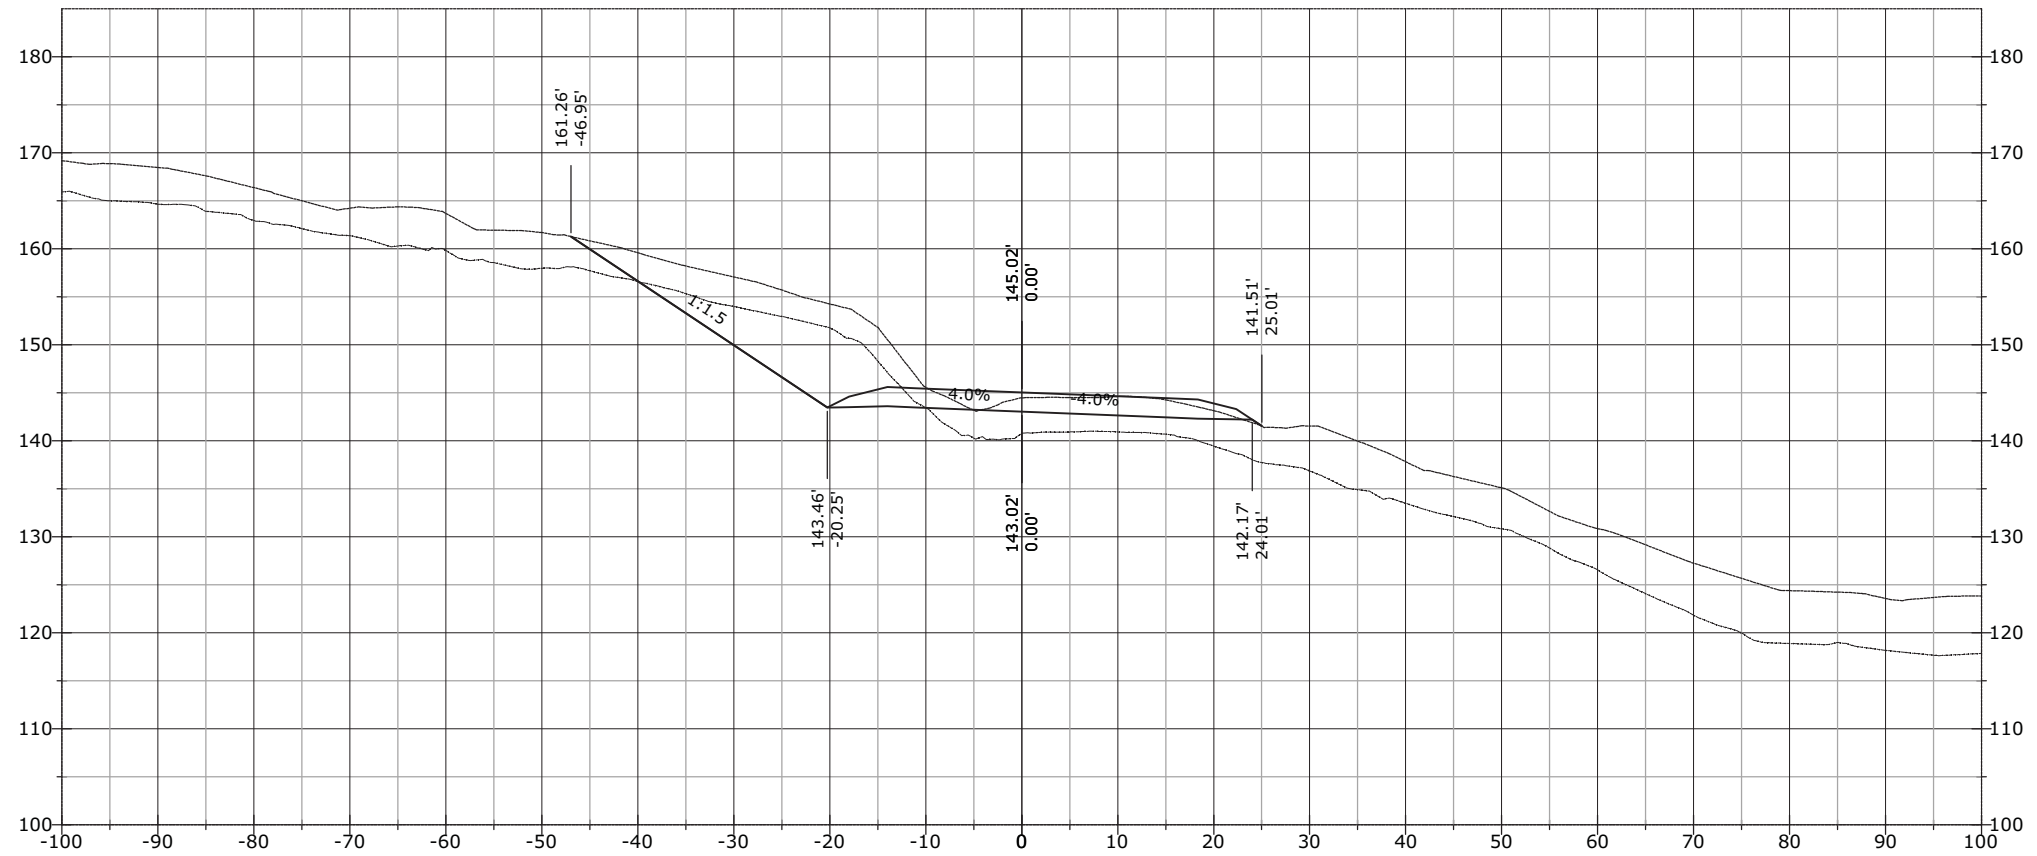


STATE	PROJECT	SHEET NUMBER
AK	AK PFH 43(10)	XS.275

915+00.00

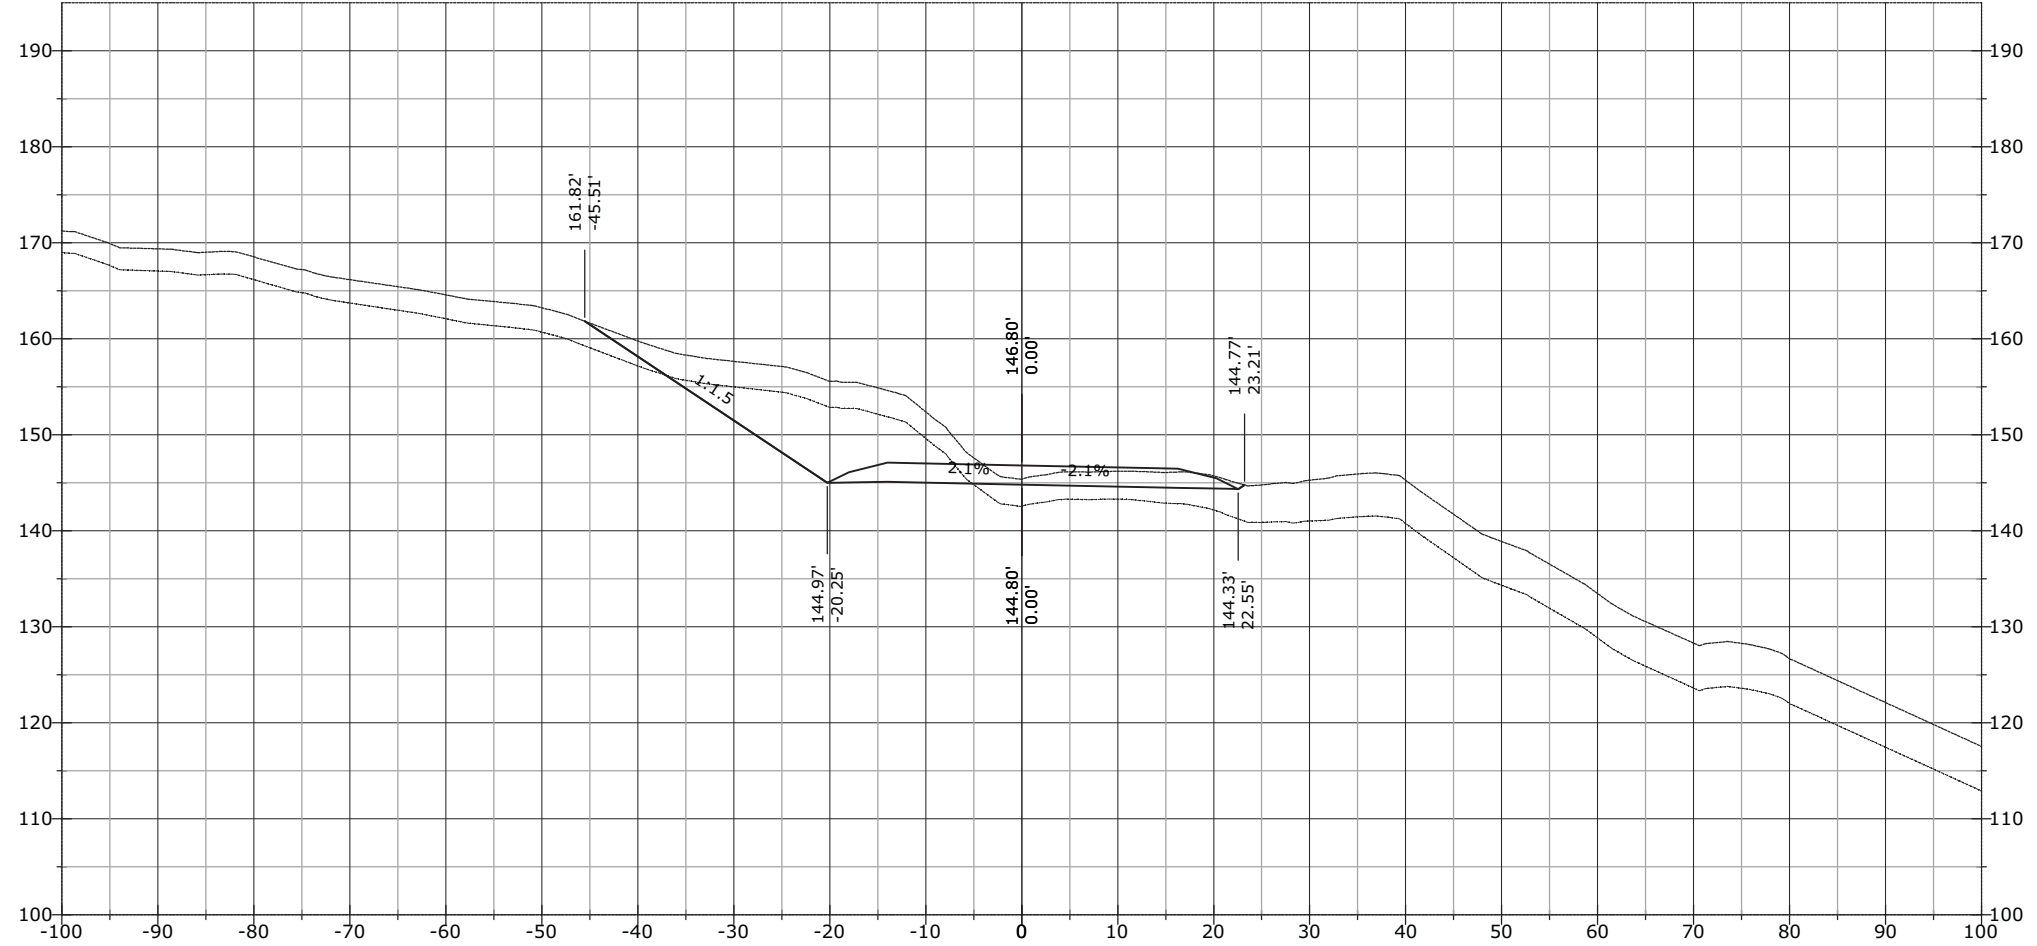


STATE	PROJECT	SHEET NUMBER
AK	AK PFH 43(10)	XS.276

915+02.55

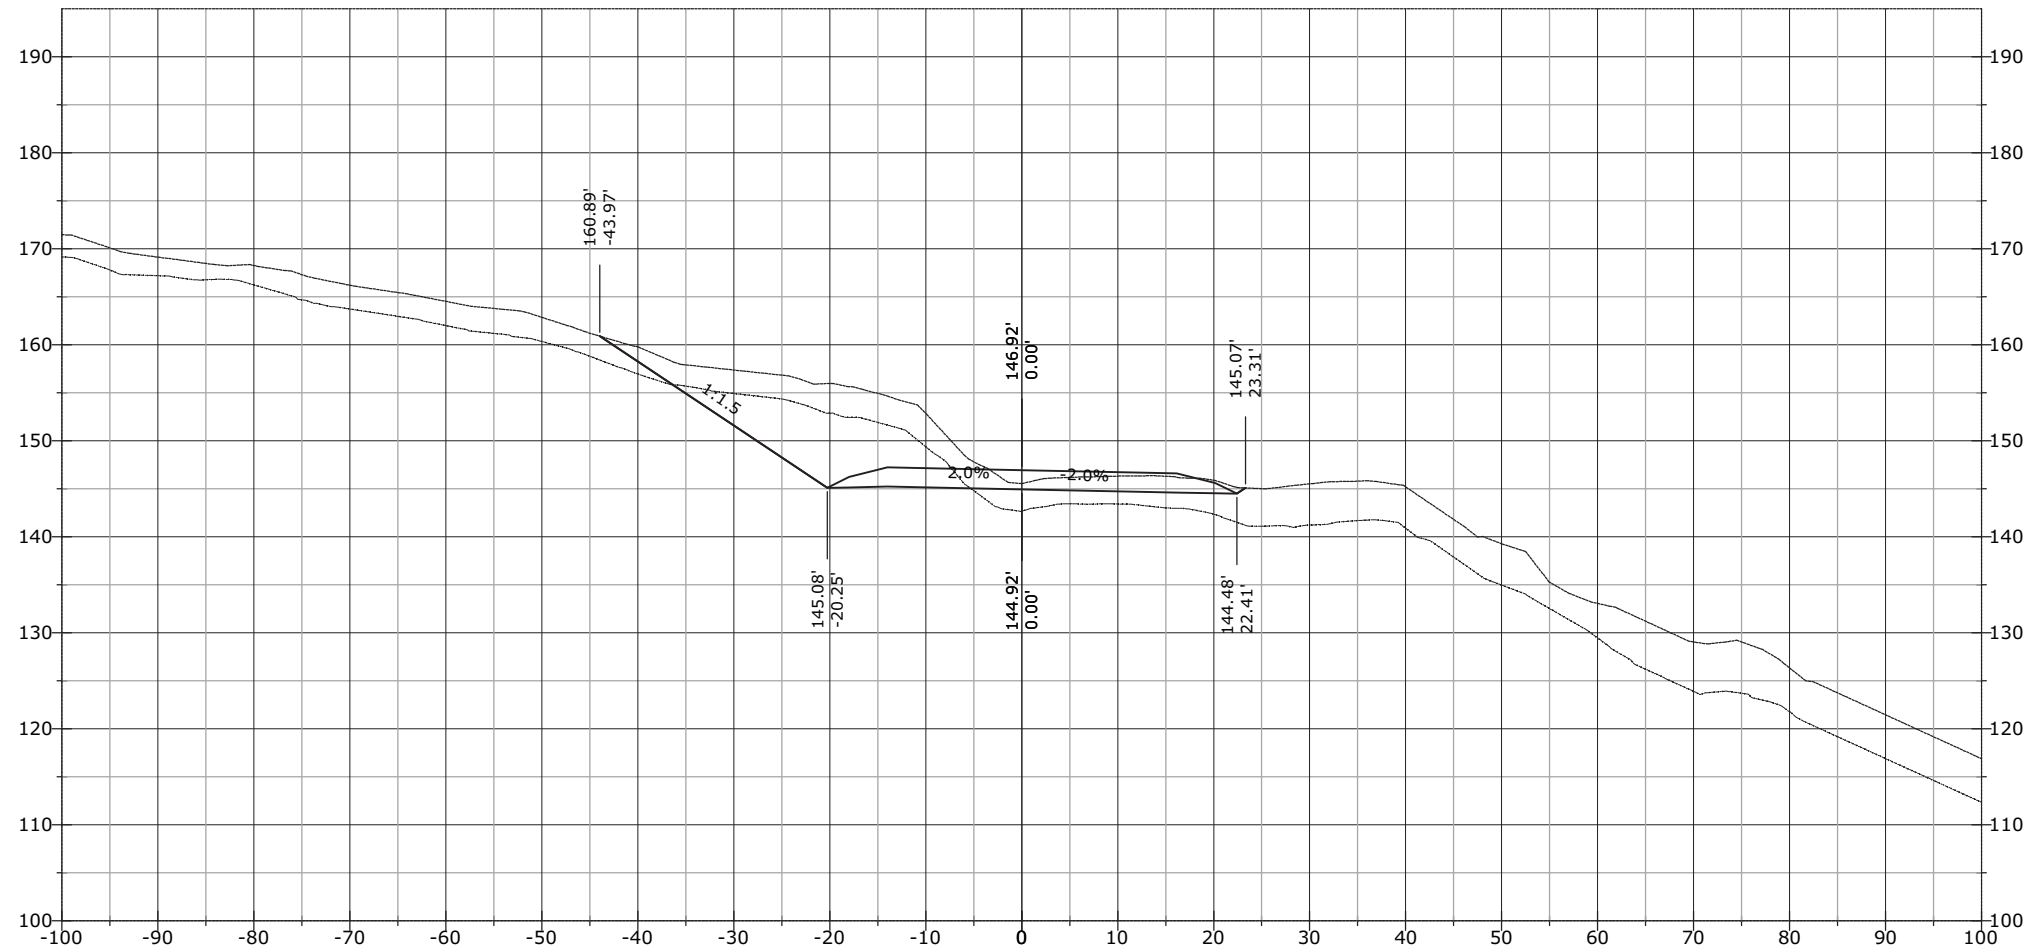


STATE	PROJECT	SHEET NUMBER
AK	AK PFH 43(10)	XS.277

915+20.67

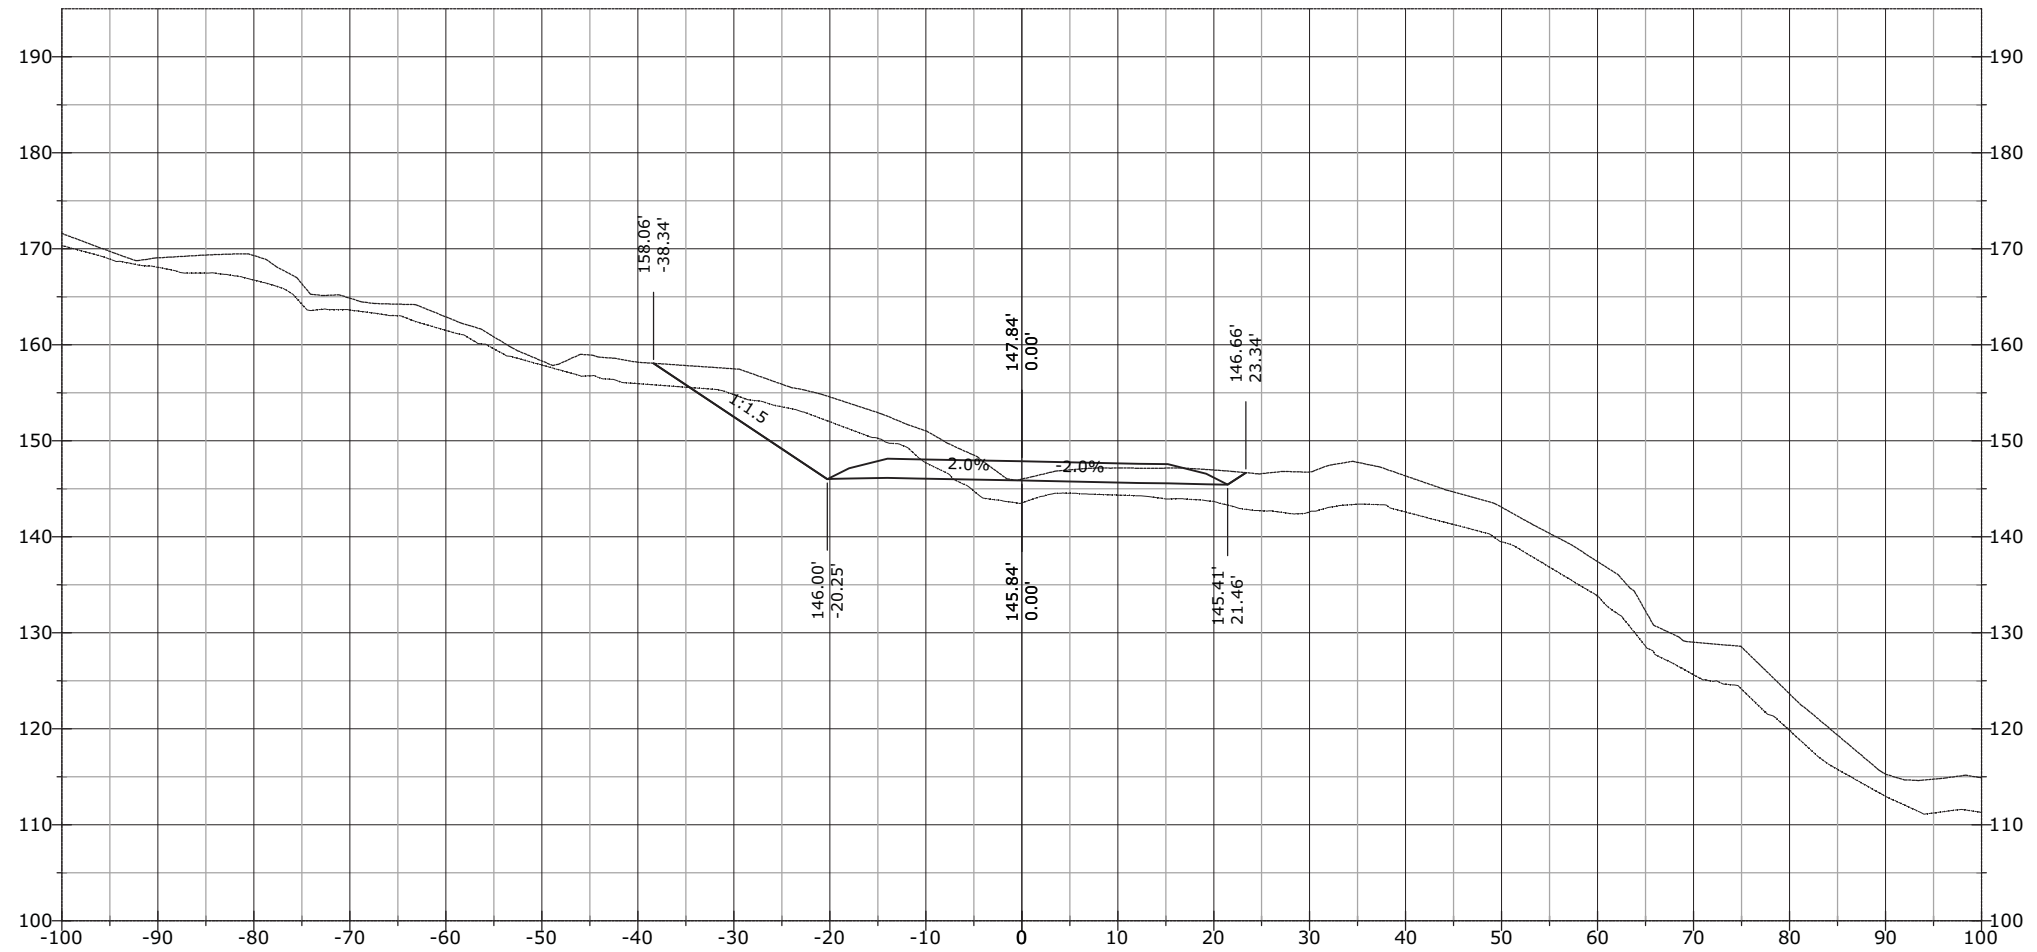


STATE	PROJECT	SHEET NUMBER
AK	AK PFH 43(10)	XS.278

915+37.13

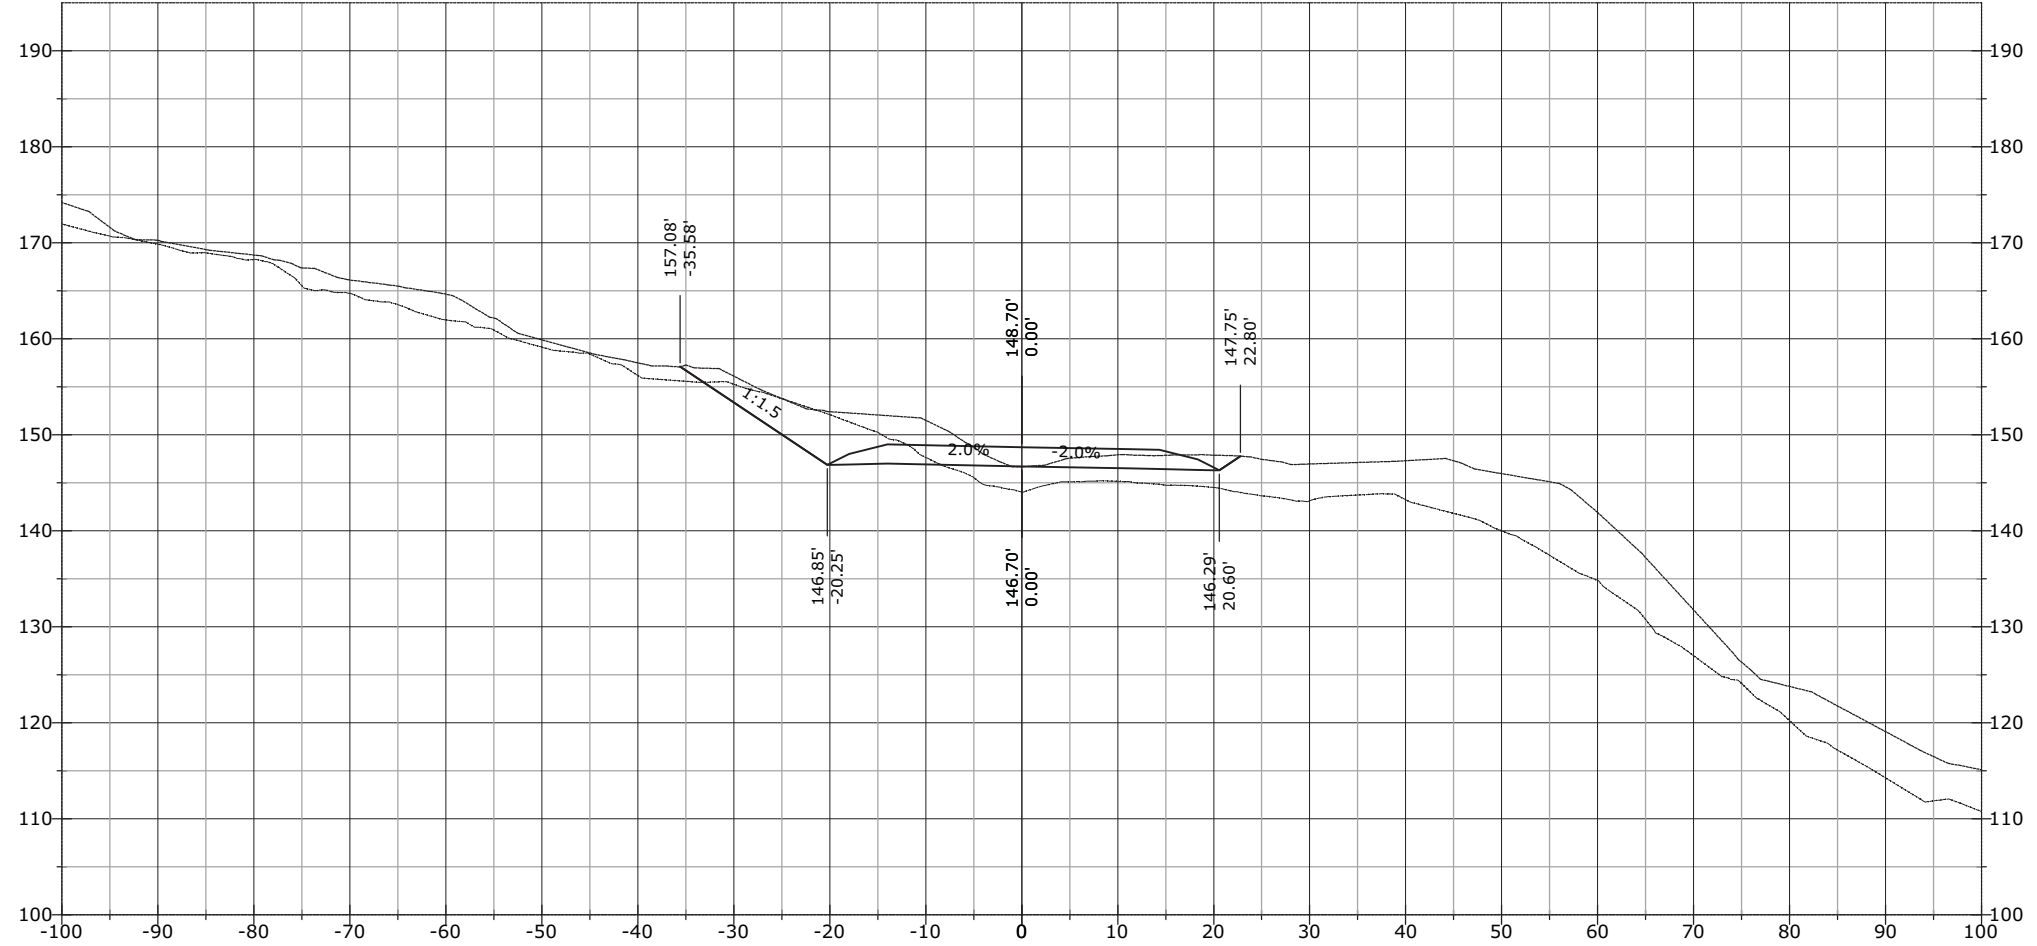


STATE	PROJECT	SHEET NUMBER
AK	AK PFH 43(10)	XS.279

915+50.00

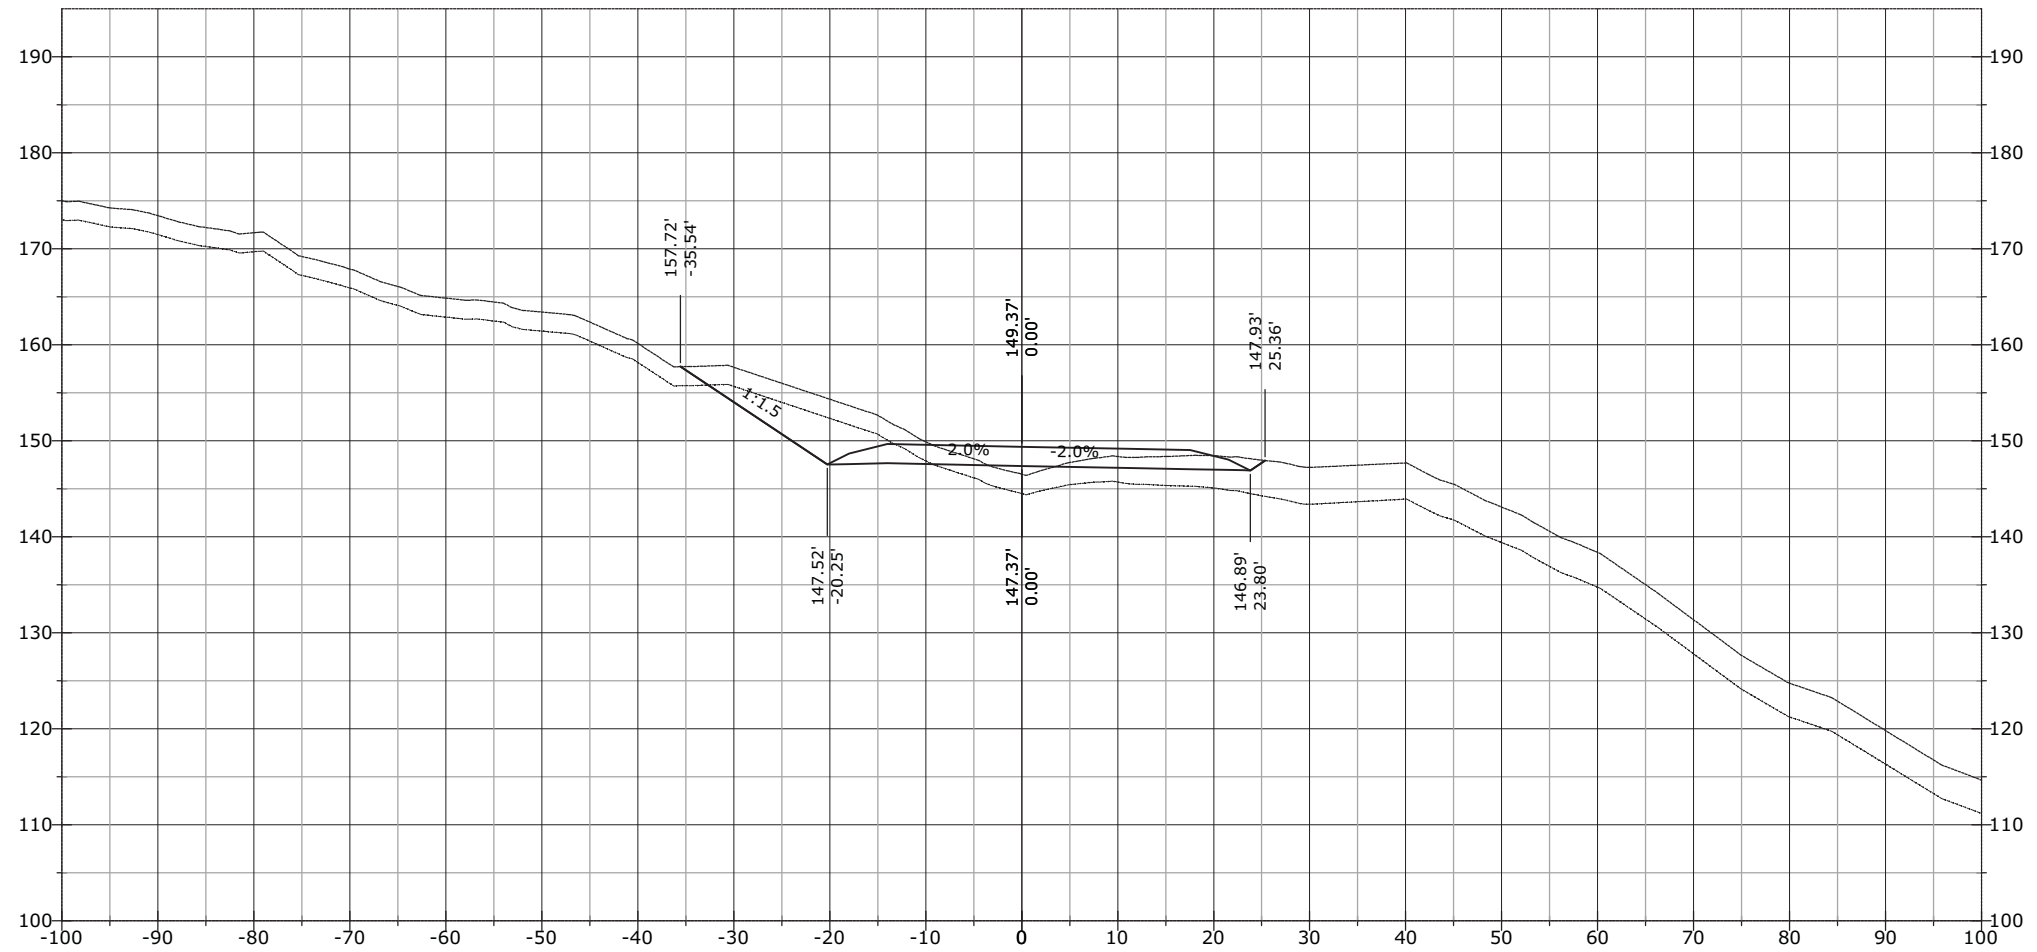


STATE	PROJECT	SHEET NUMBER
AK	AK PFH 43(10)	XS.280

915+76.28

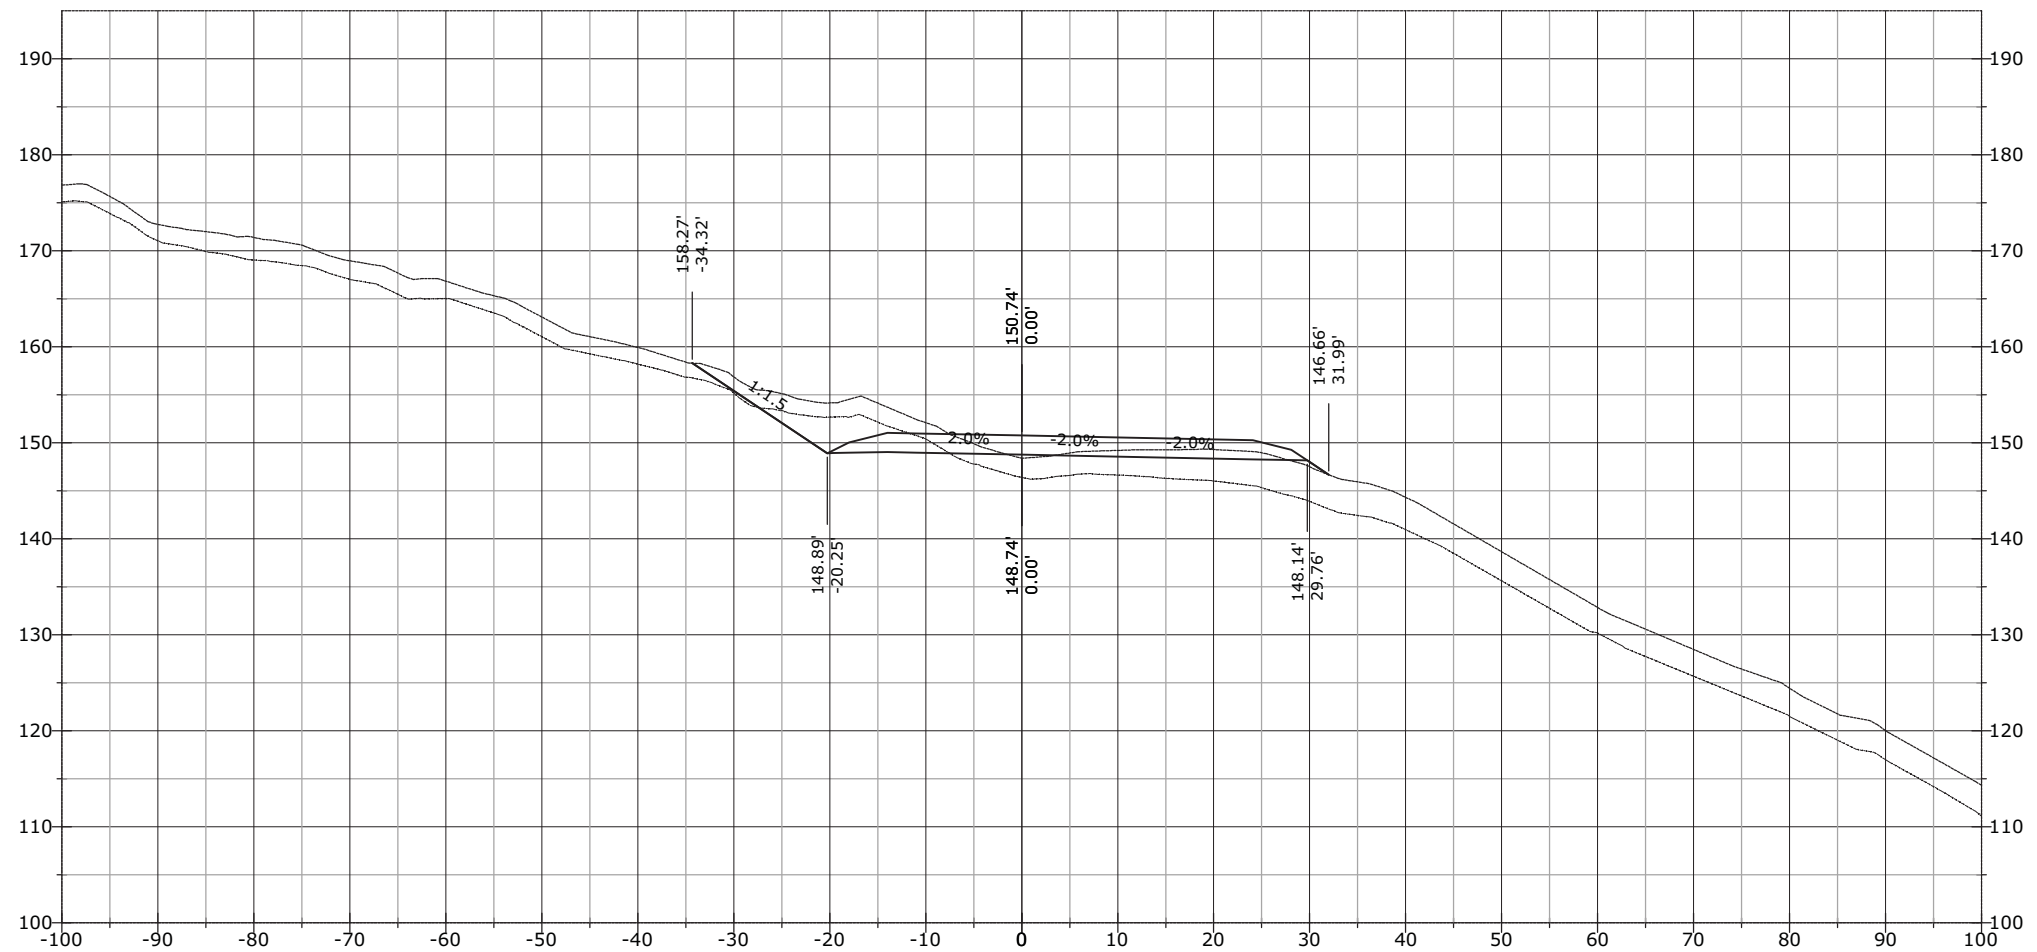


STATE	PROJECT	SHEET NUMBER
AK	AK PFH 43(10)	XS.281

915+96.27

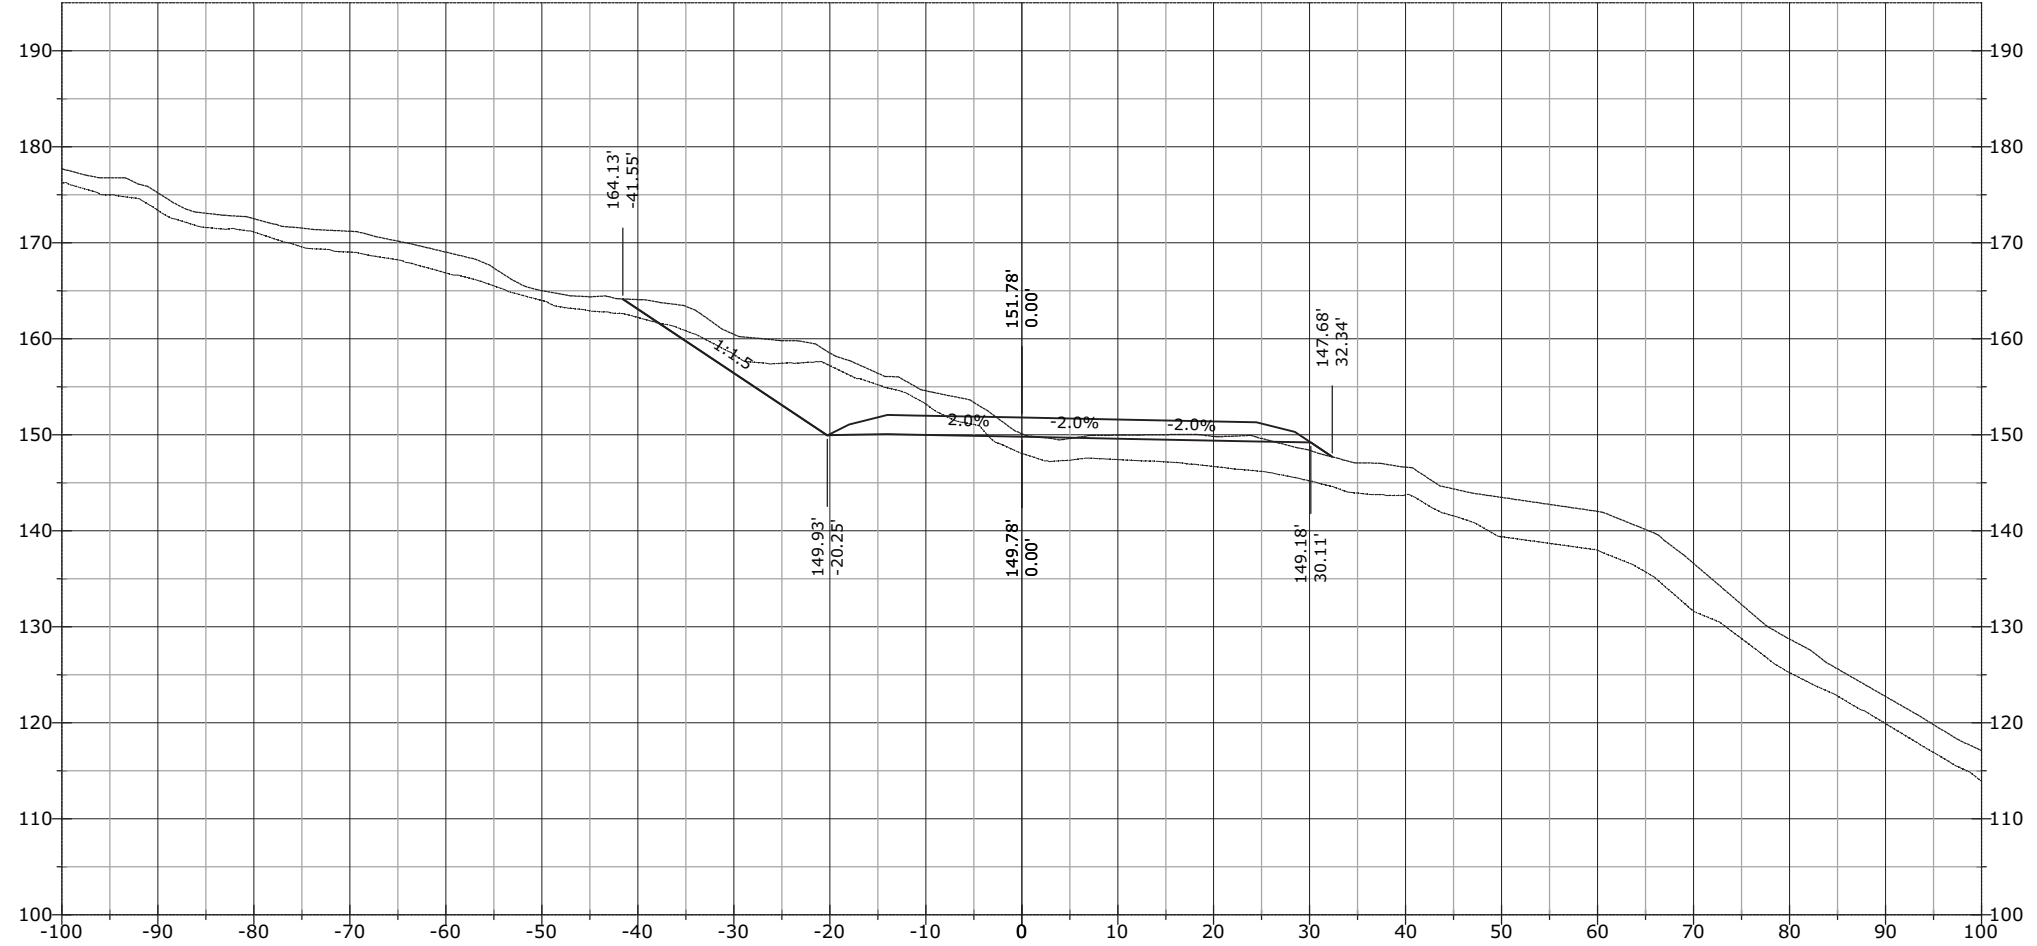


STATE	PROJECT	SHEET NUMBER
AK	AK PFH 43(10)	XS.282

916+00.00

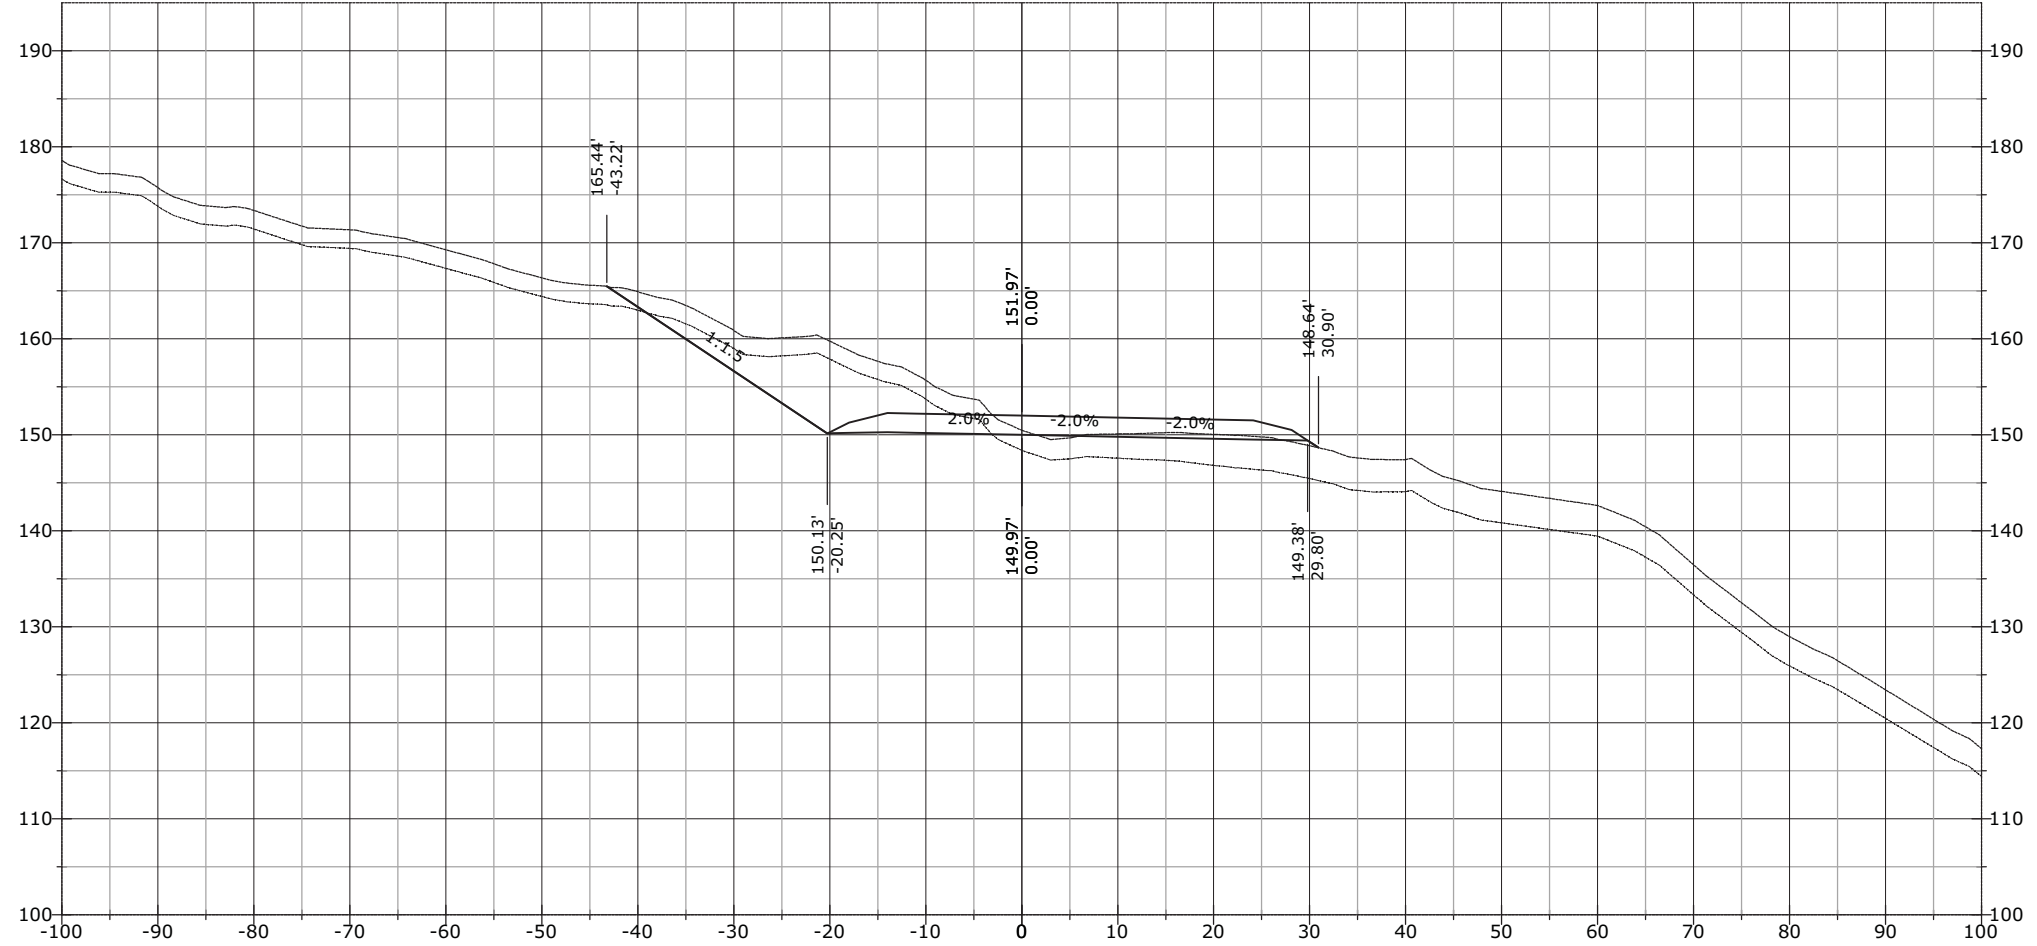


STATE	PROJECT	SHEET NUMBER
AK	AK PFH 43(10)	XS.283

916+07.59

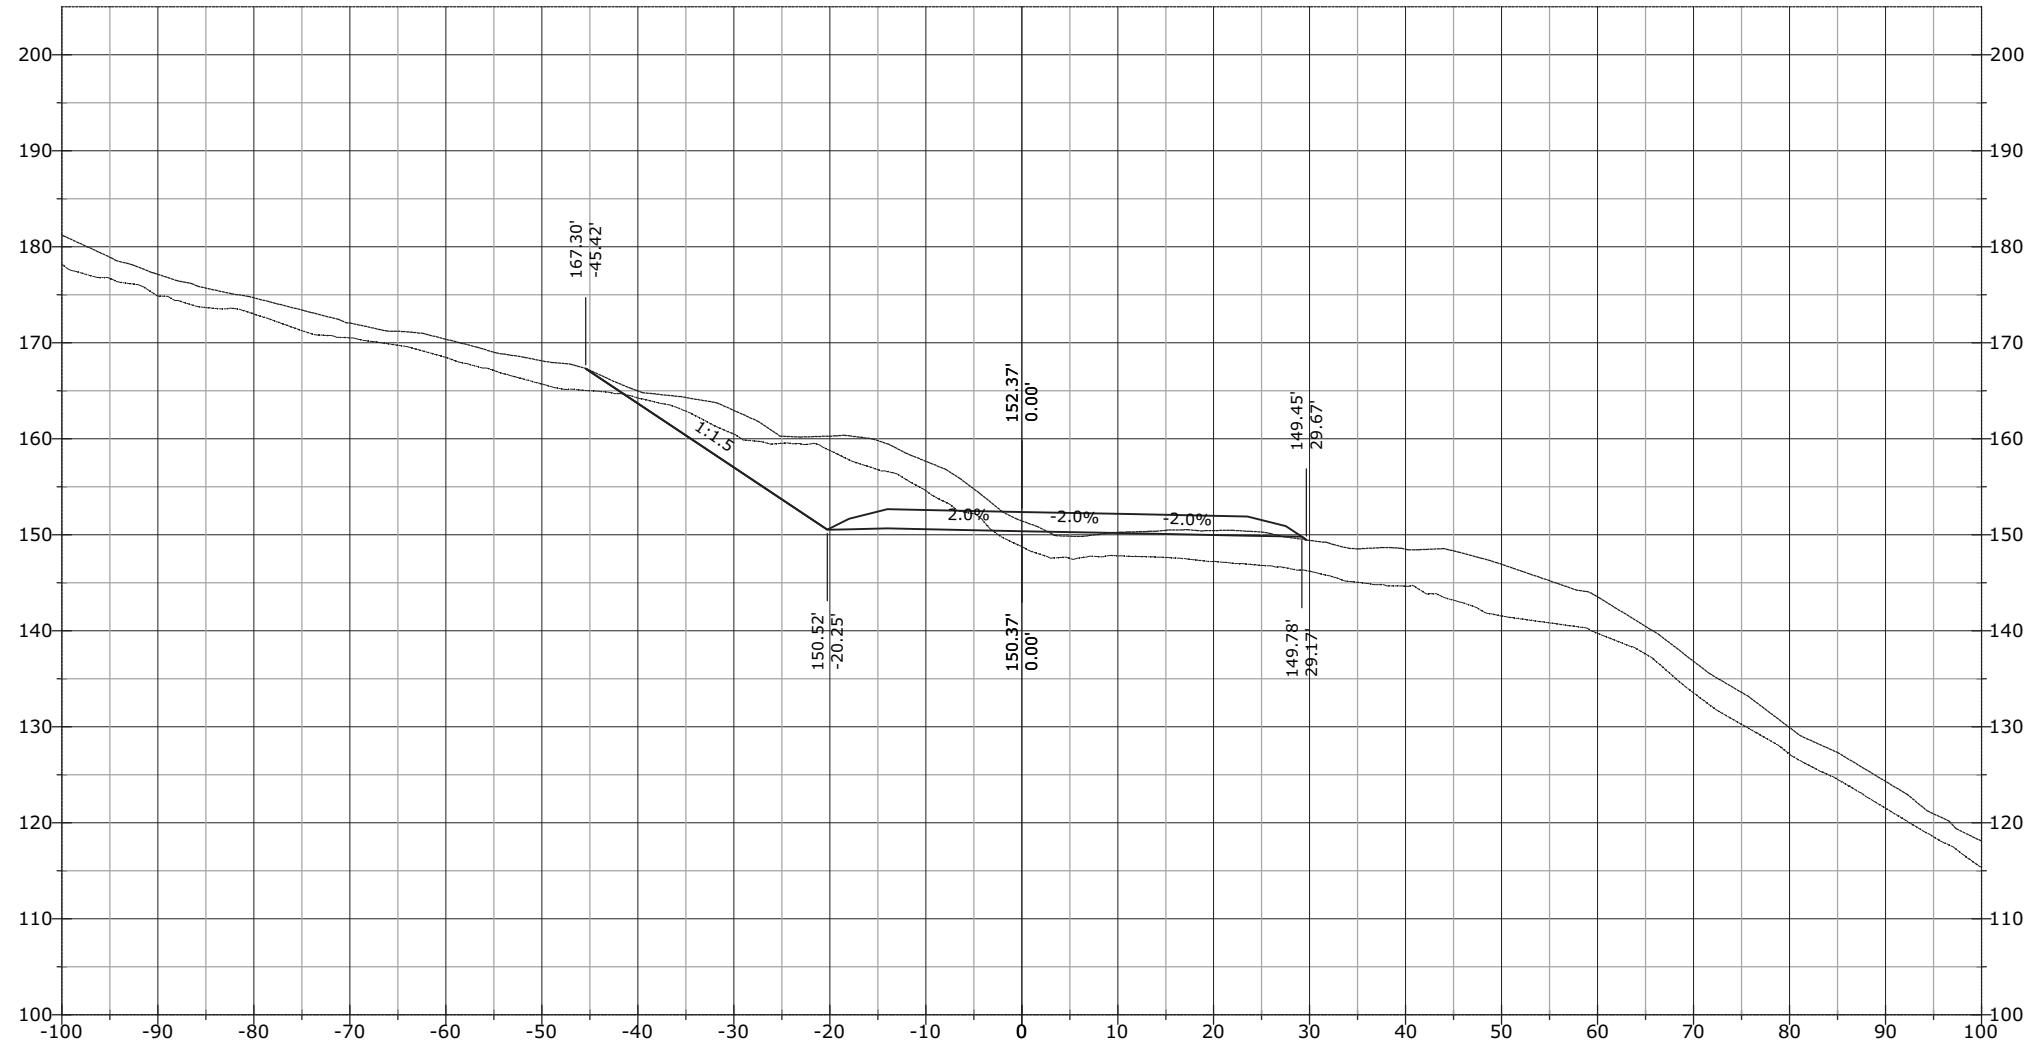


STATE	PROJECT	SHEET NUMBER
AK	AK PFH 43(10)	XS.284

916+24.19

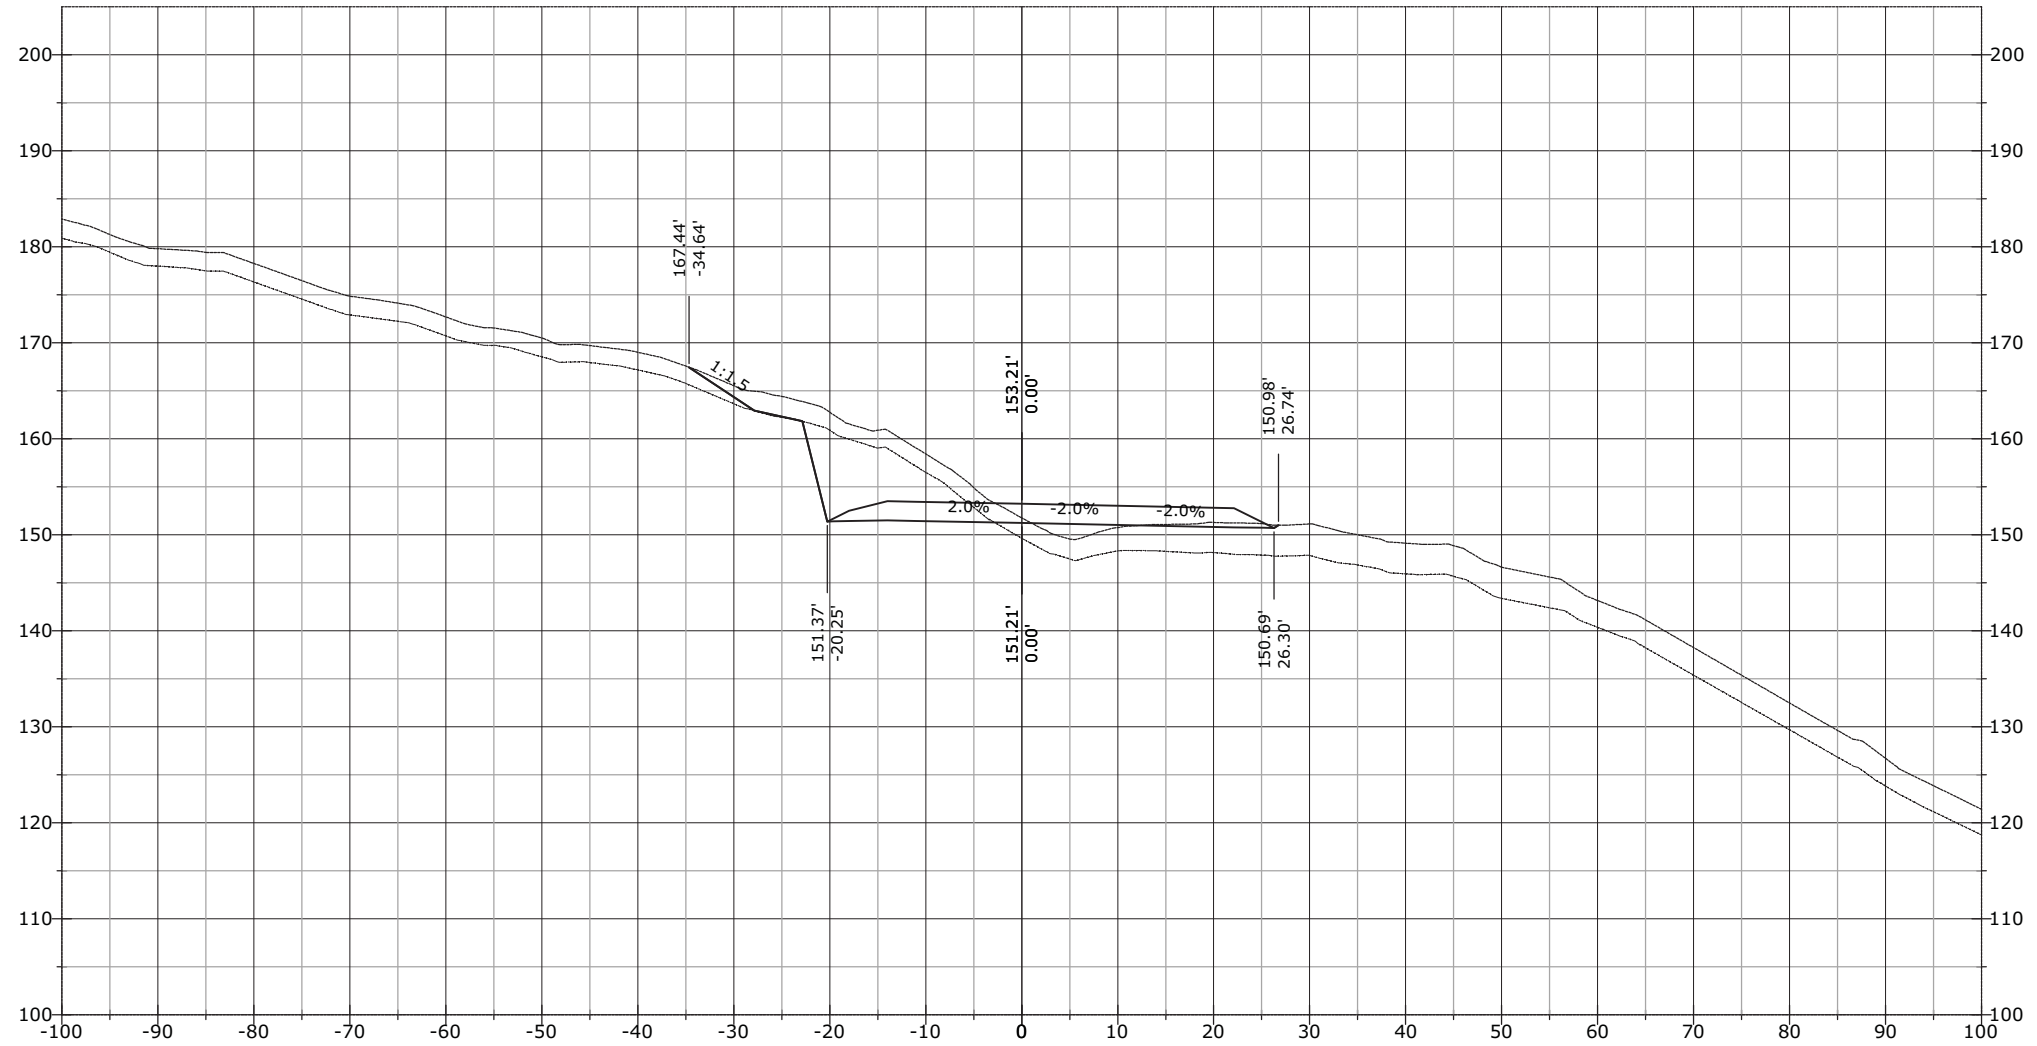


STATE	PROJECT	SHEET NUMBER
AK	AK PFH 43(10)	XS.285

916+27.07

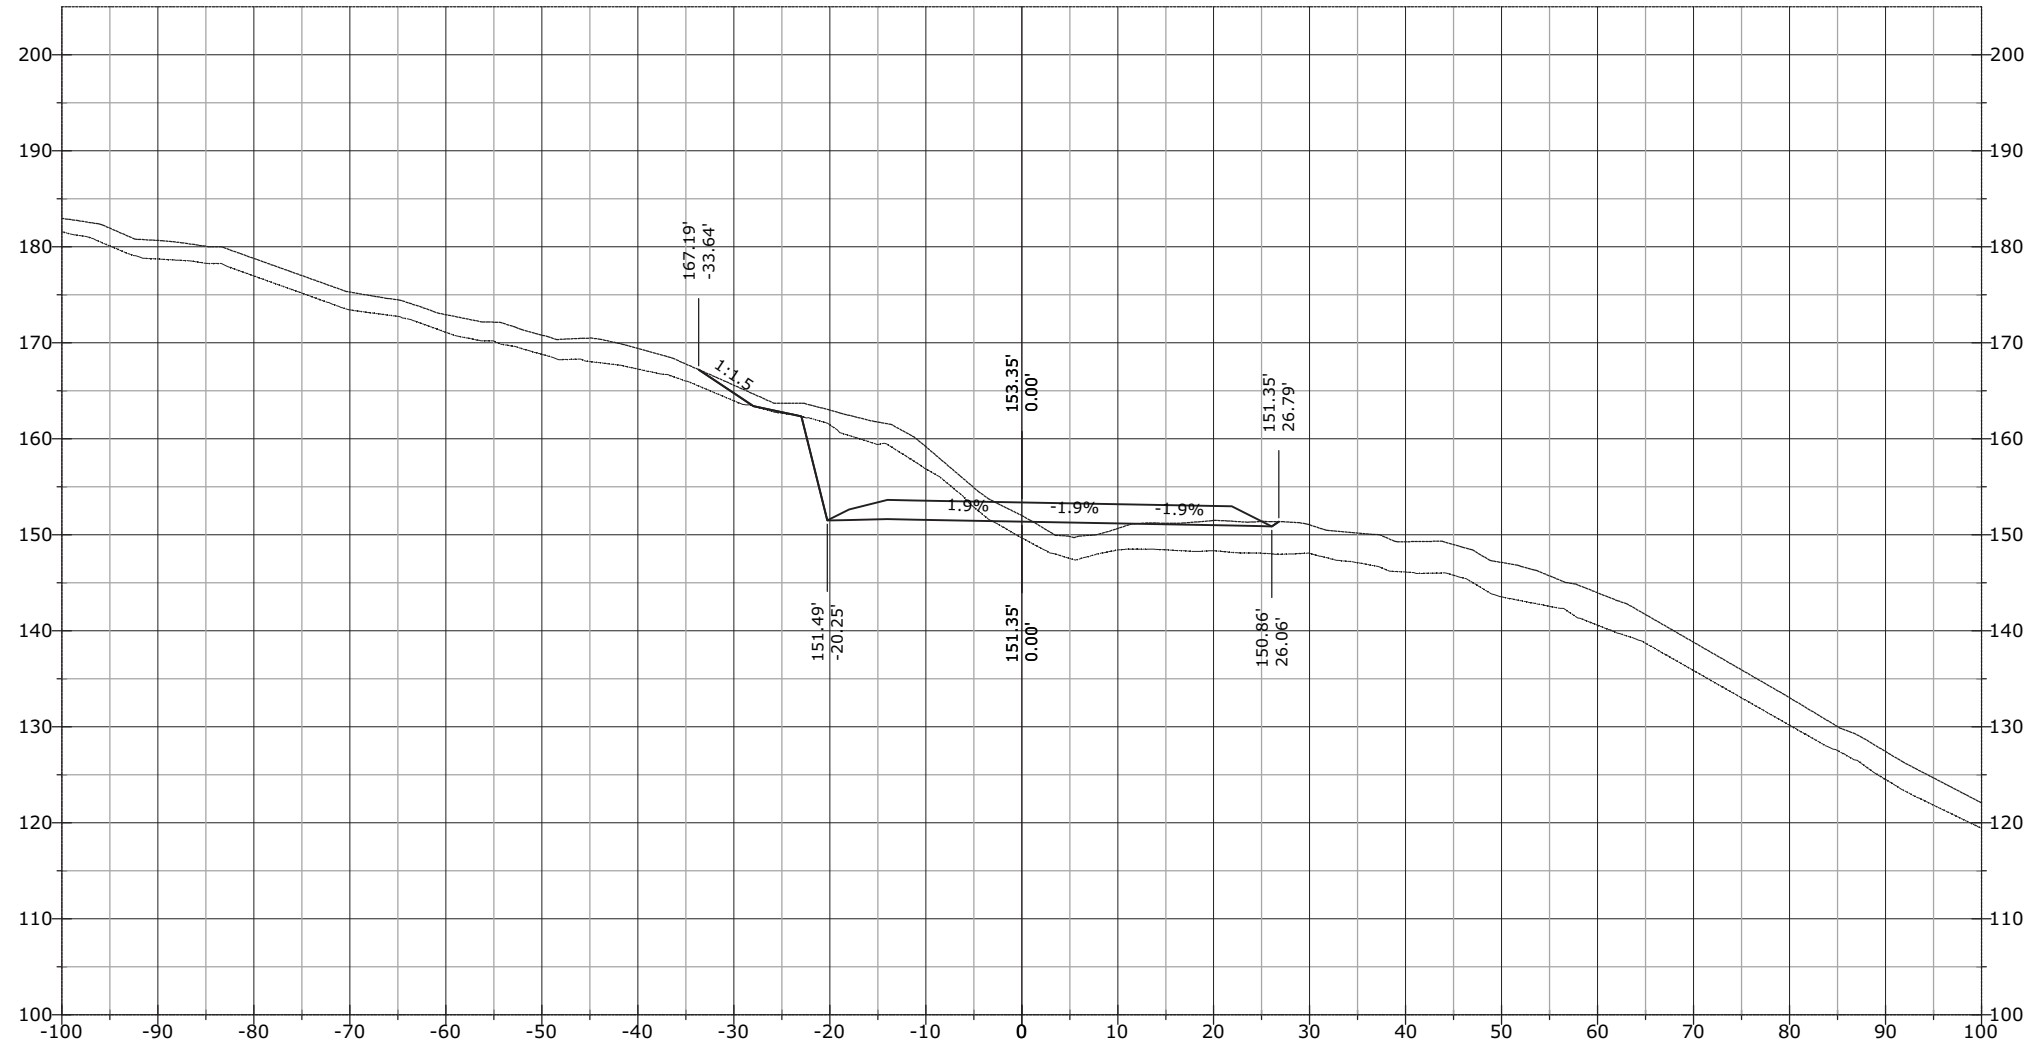


STATE	PROJECT	SHEET NUMBER
AK	AK PFH 43(10)	XS.286

916+33.50

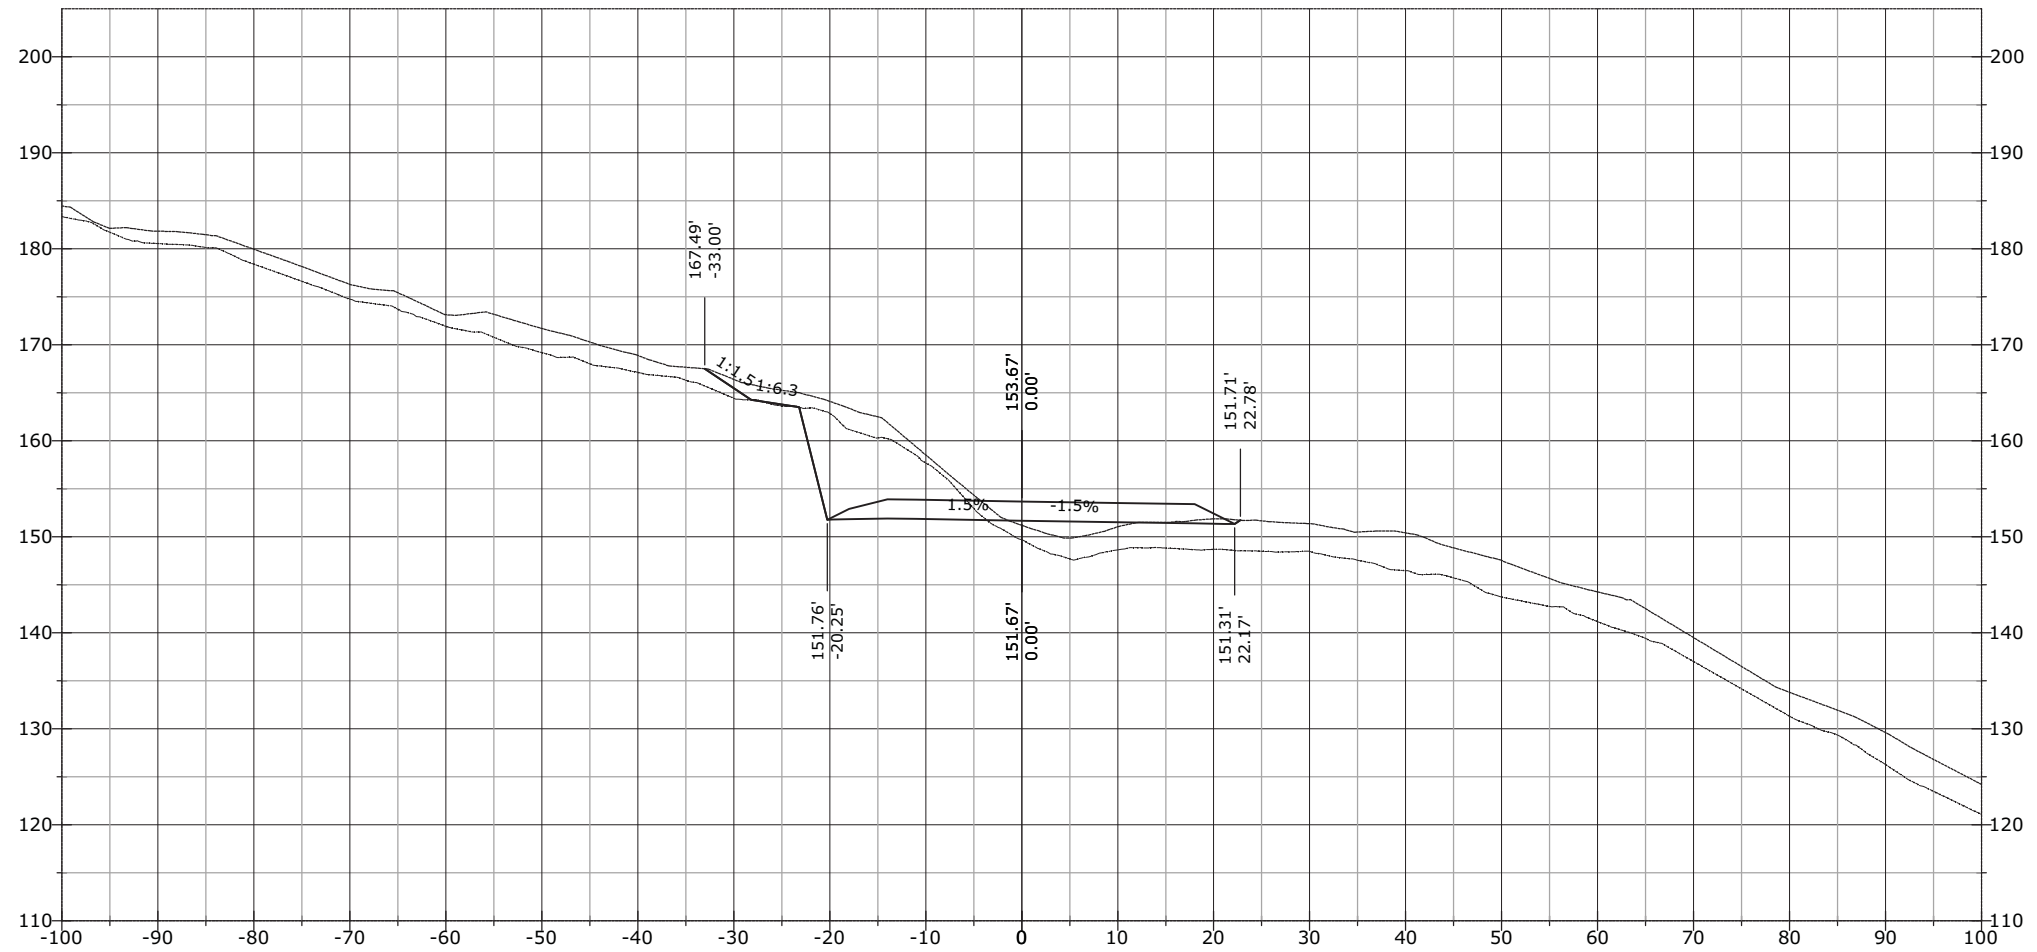


STATE	PROJECT	SHEET NUMBER
AK	AK PFH 43(10)	XS.287

916+50.00

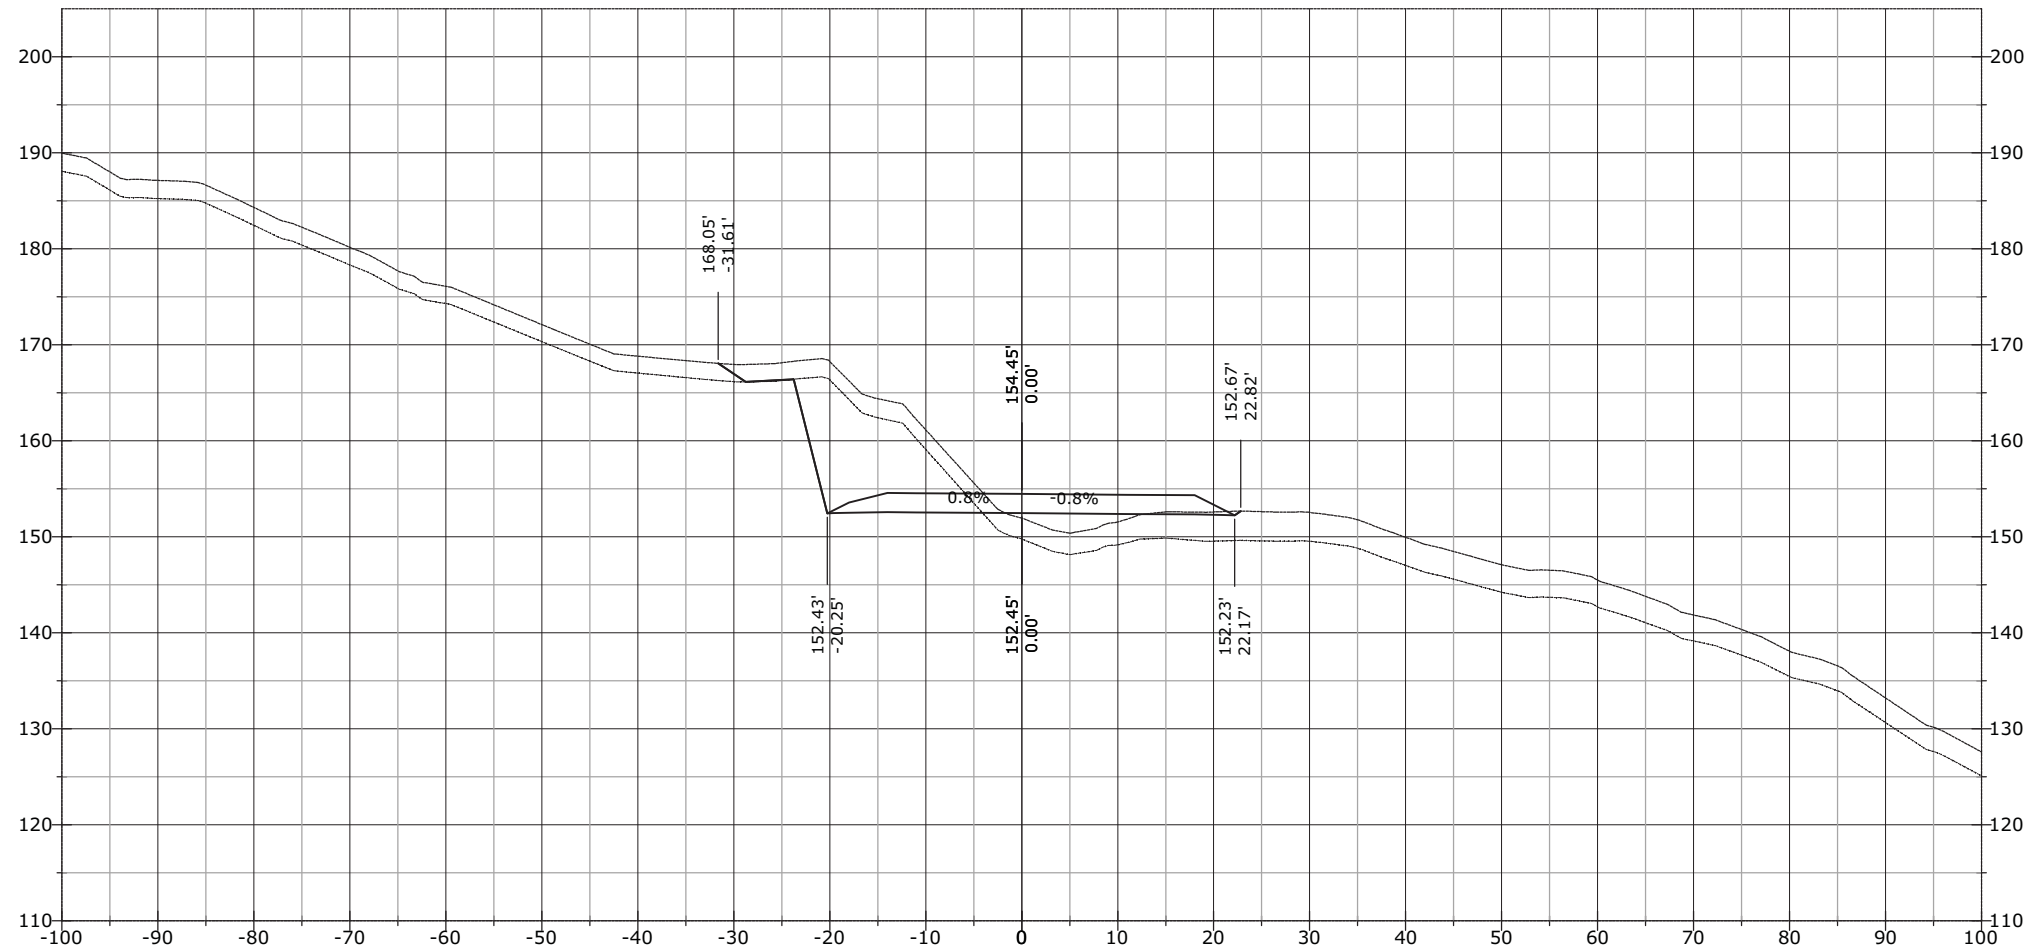


STATE	PROJECT	SHEET NUMBER
AK	AK PFH 43(10)	XS.288

916+65.44

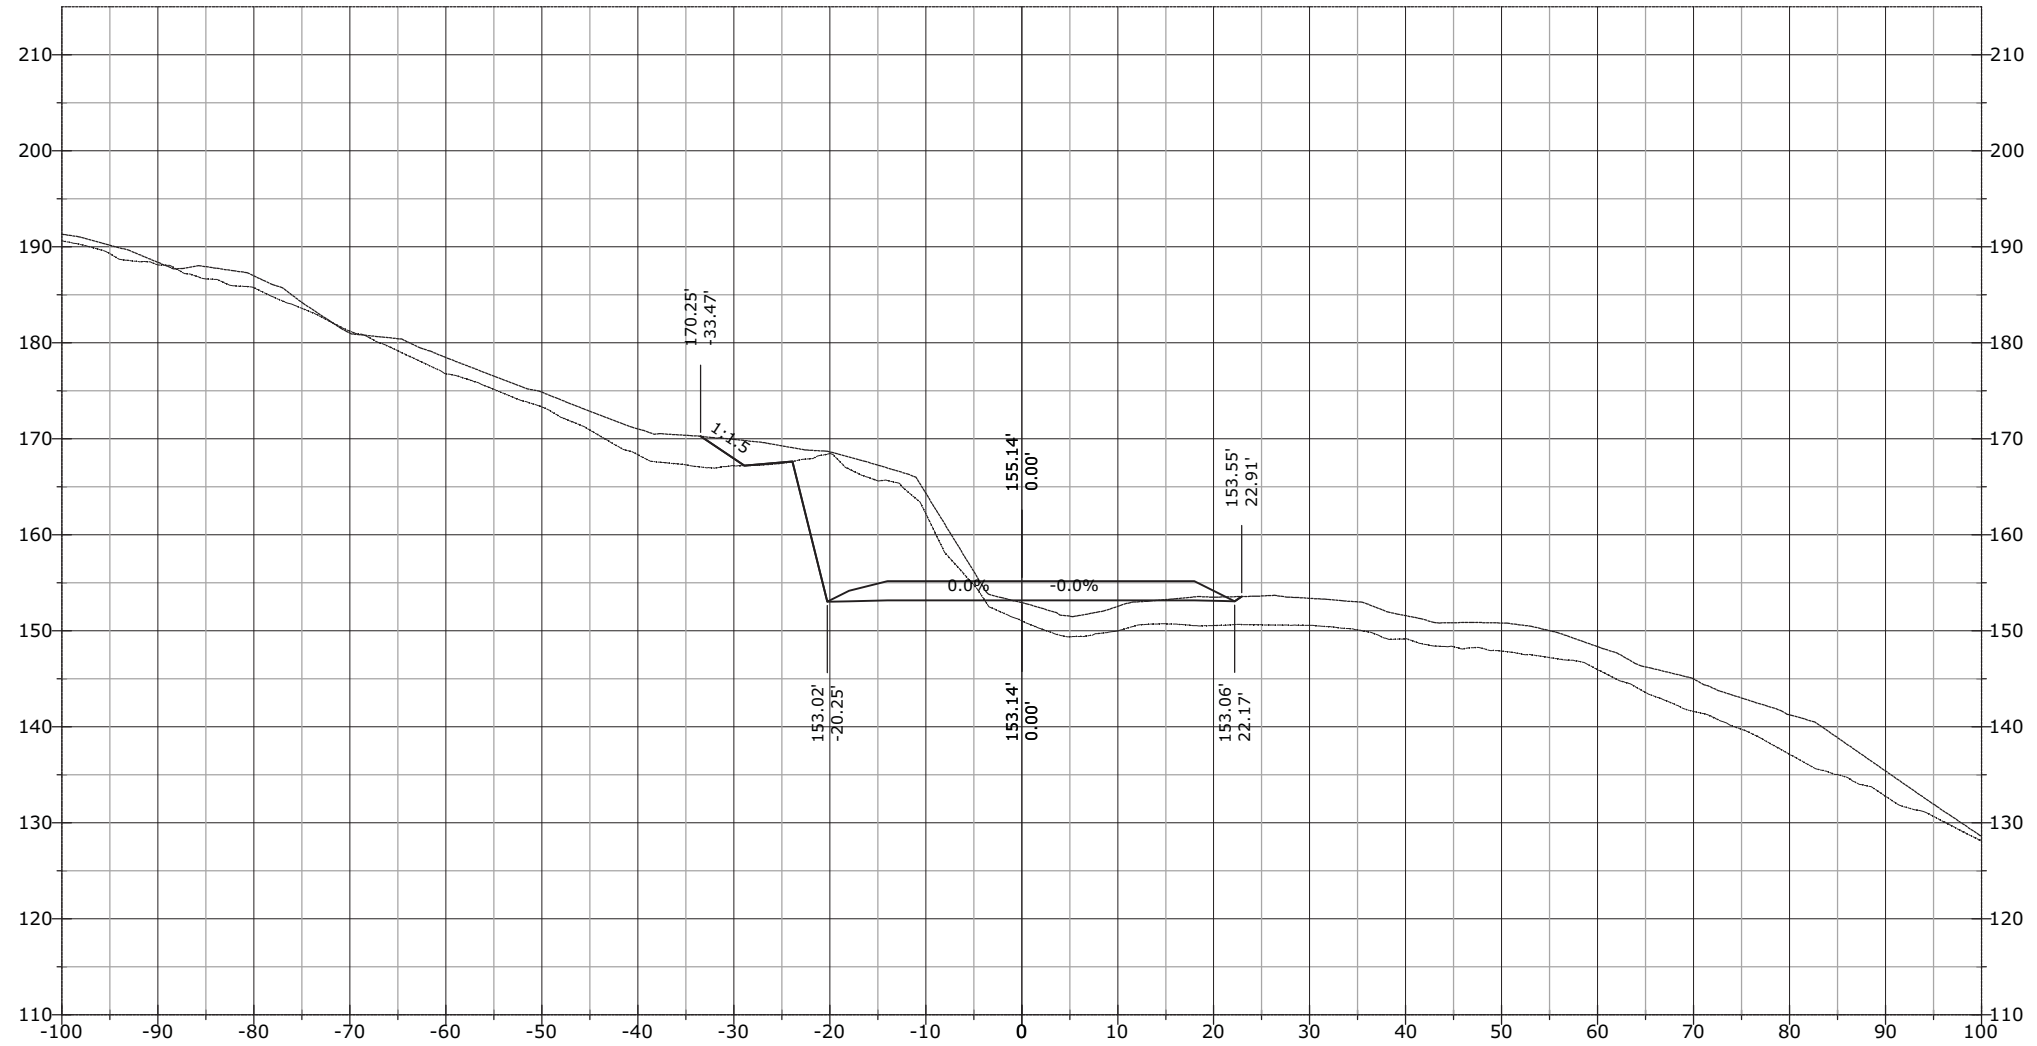


STATE	PROJECT	SHEET NUMBER
AK	AK PFH 43(10)	XS.289

917+00.00

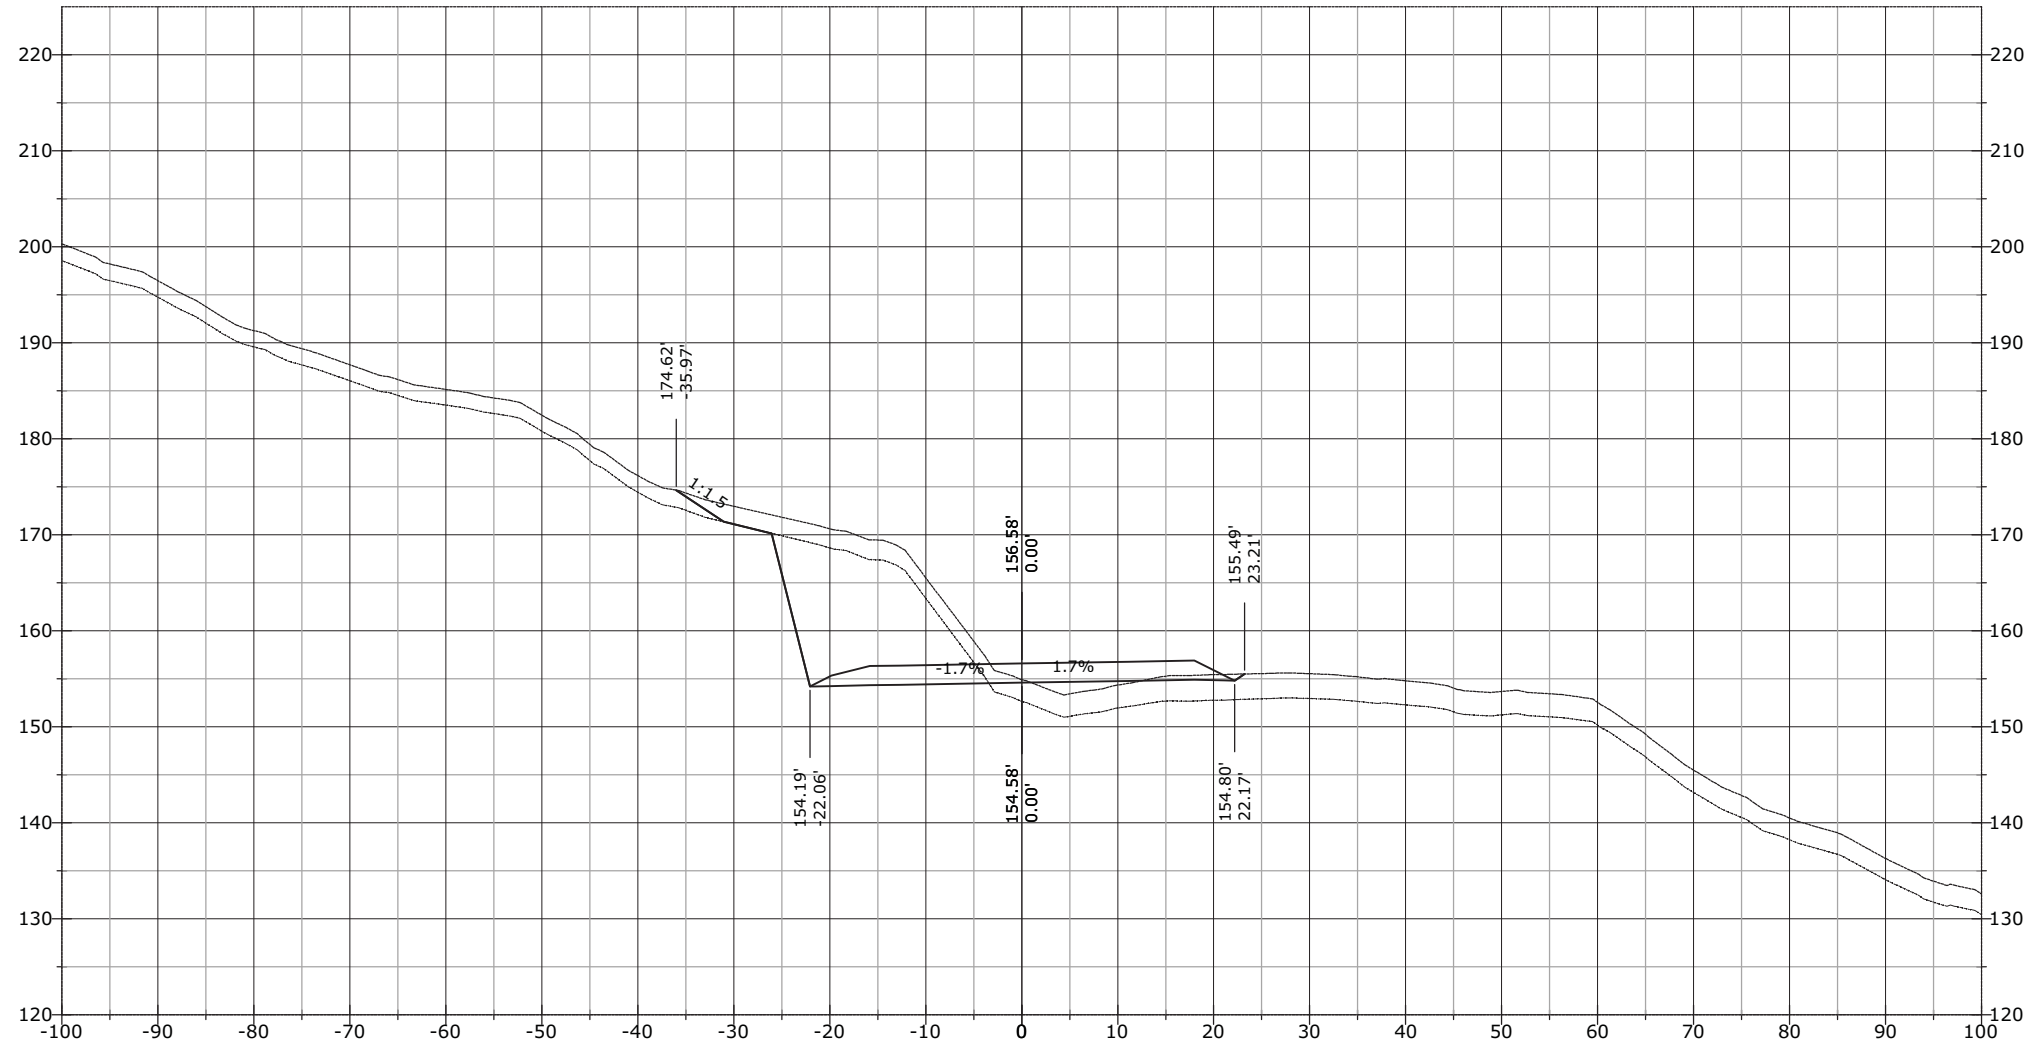


STATE	PROJECT	SHEET NUMBER
AK	AK PFH 43(10)	XS.290

917+48.19

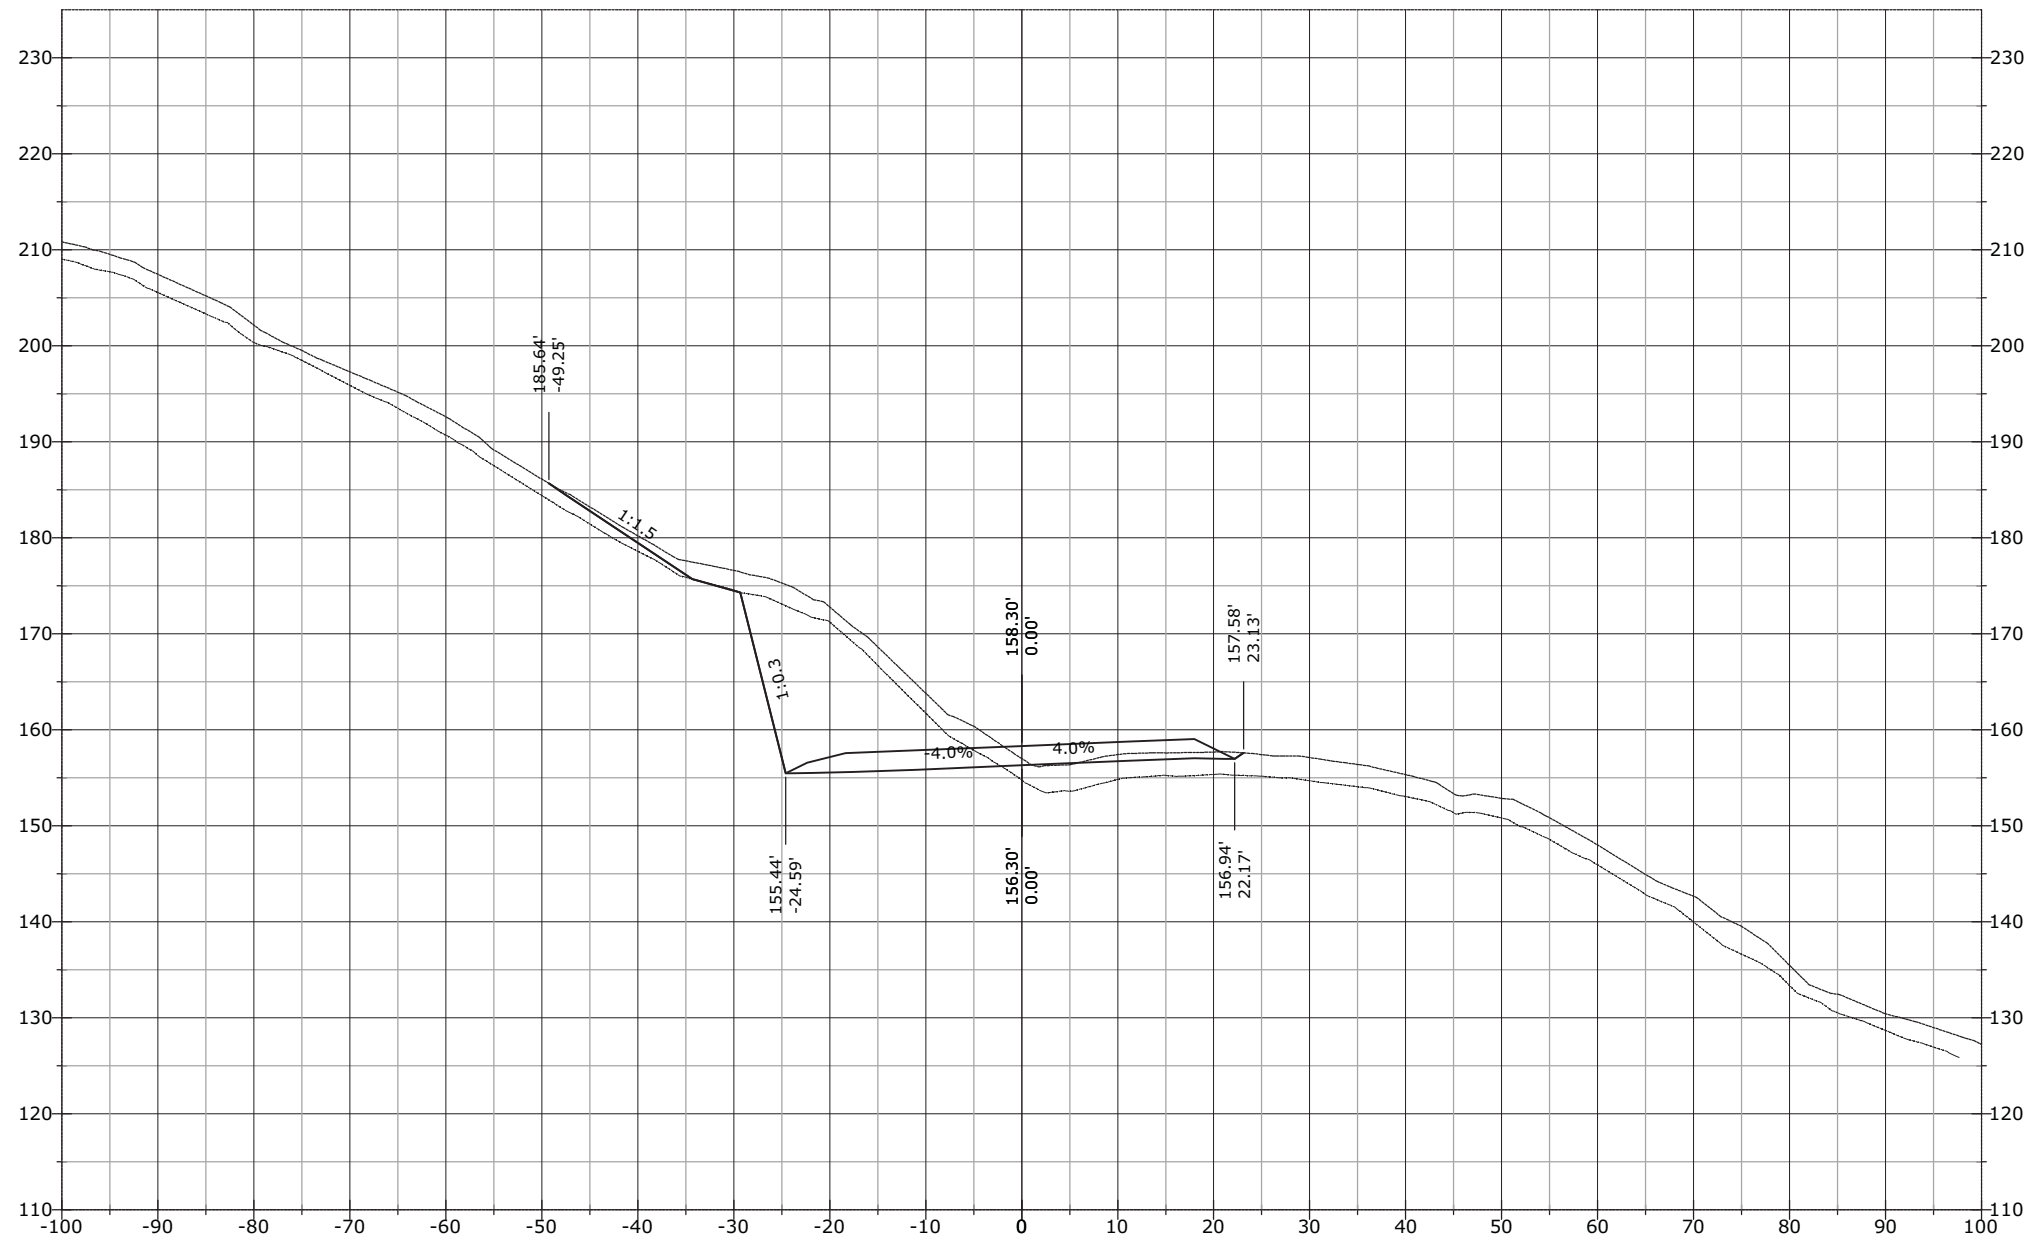


STATE	PROJECT	SHEET NUMBER
AK	AK PFH 43(10)	XS.291

917+50.00

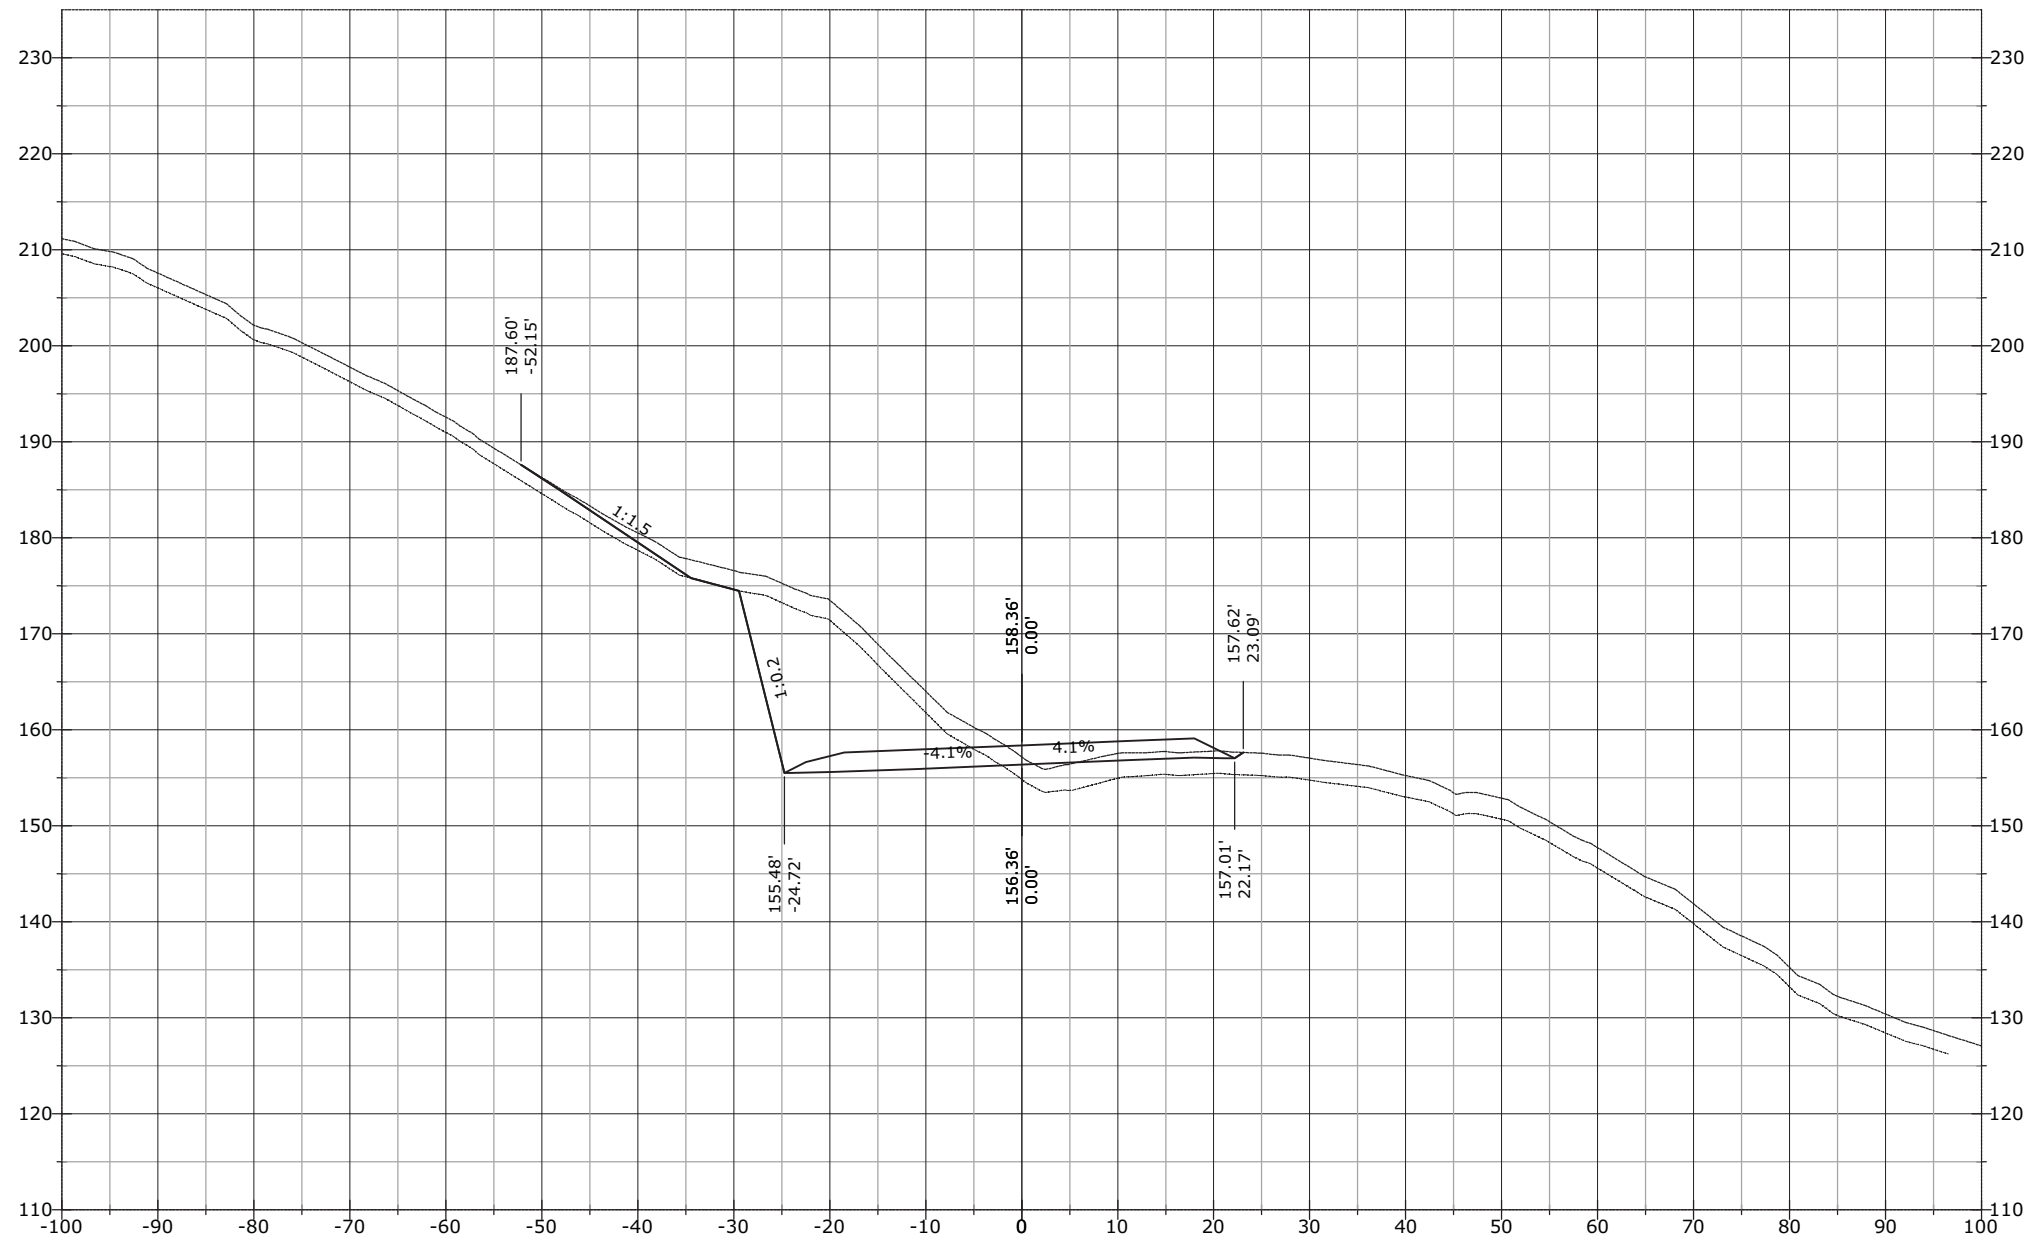


STATE	PROJECT	SHEET NUMBER
AK	AK PFH 43(10)	XS.292

917+68.69

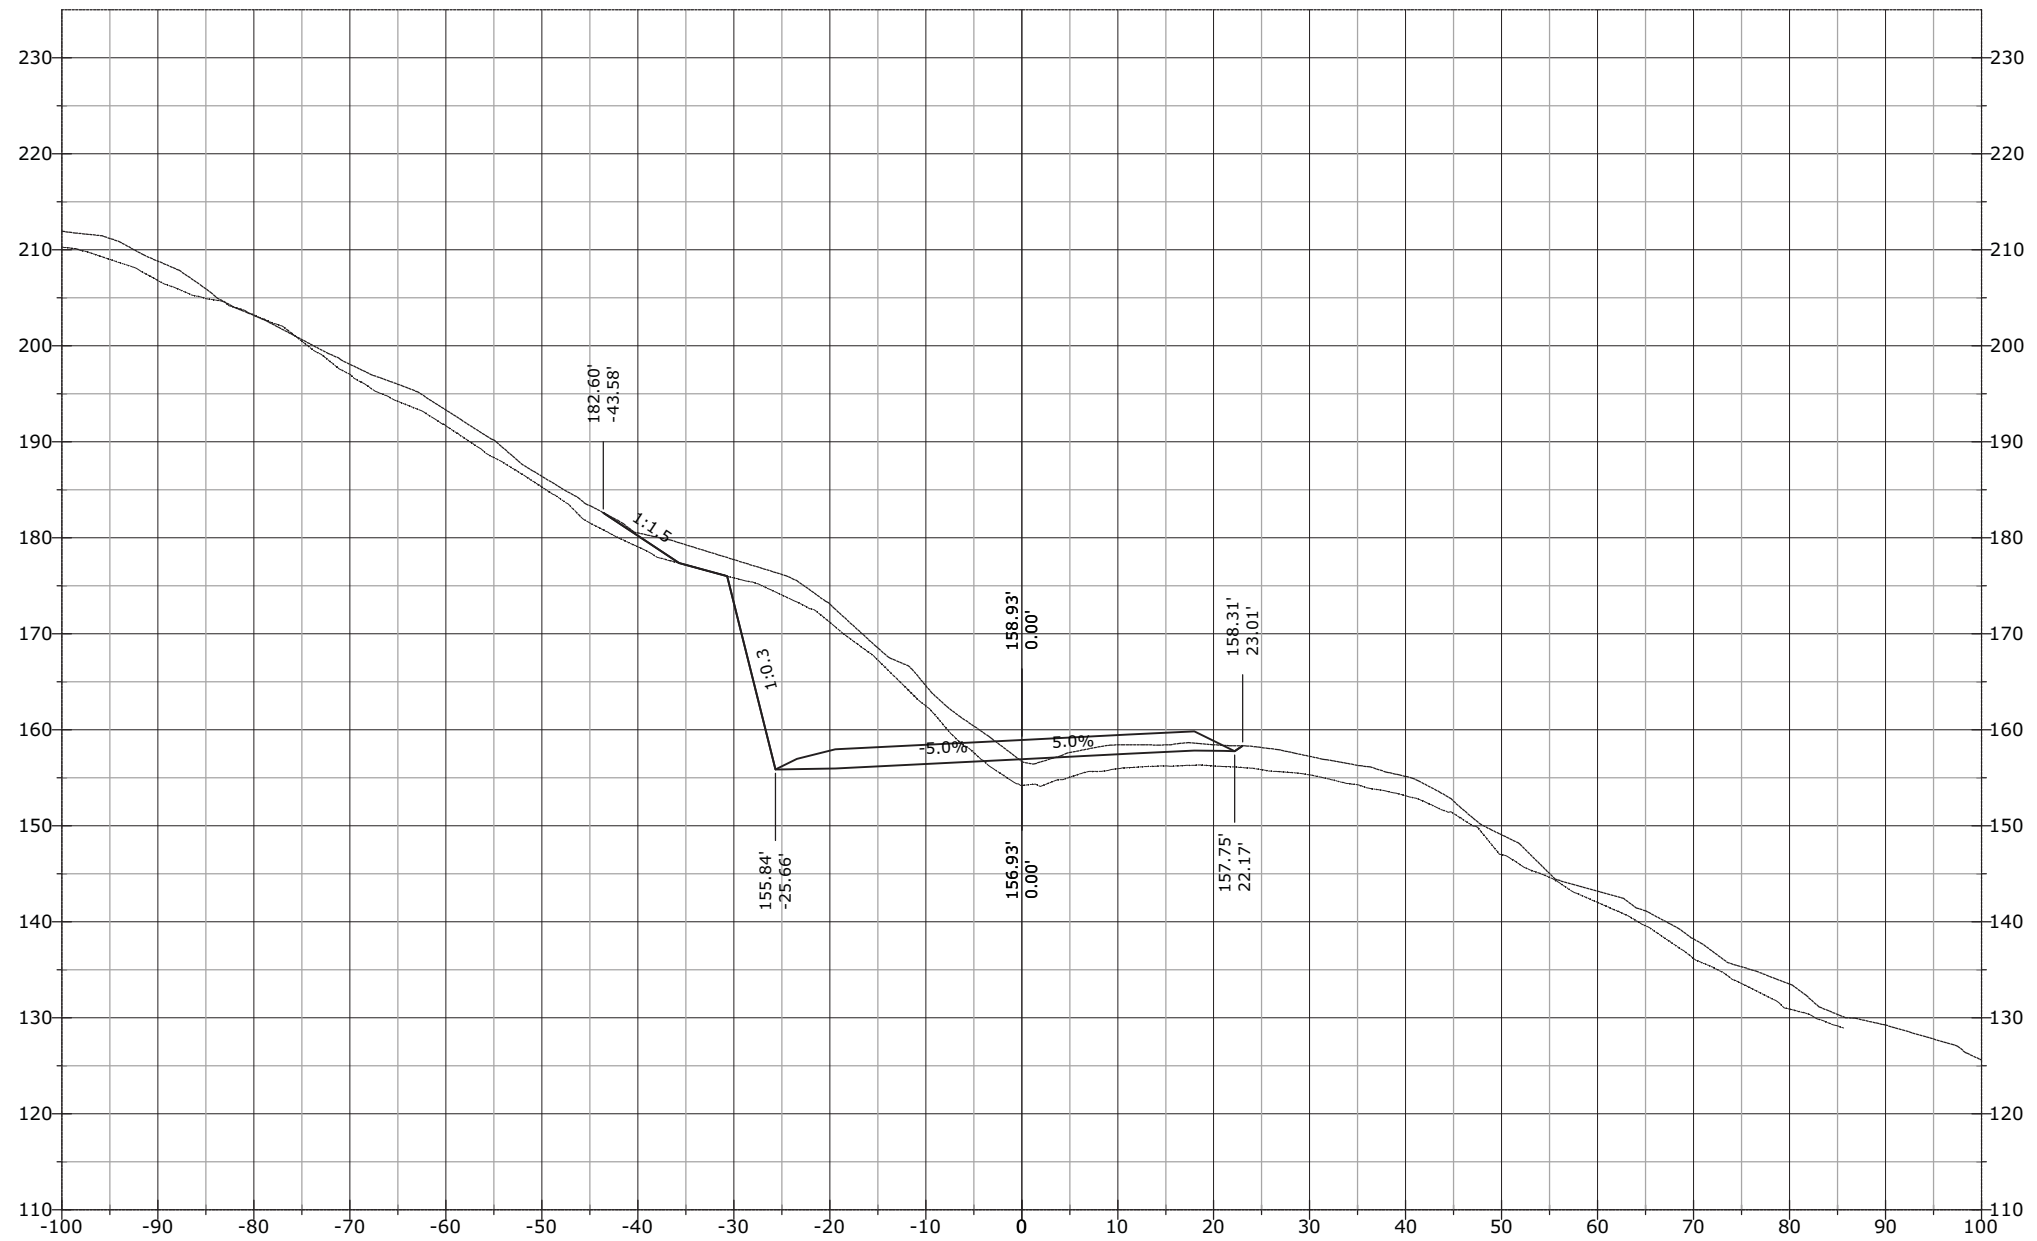


STATE	PROJECT	SHEET NUMBER
AK	AK PFH 43(10)	XS.293

917+89.52

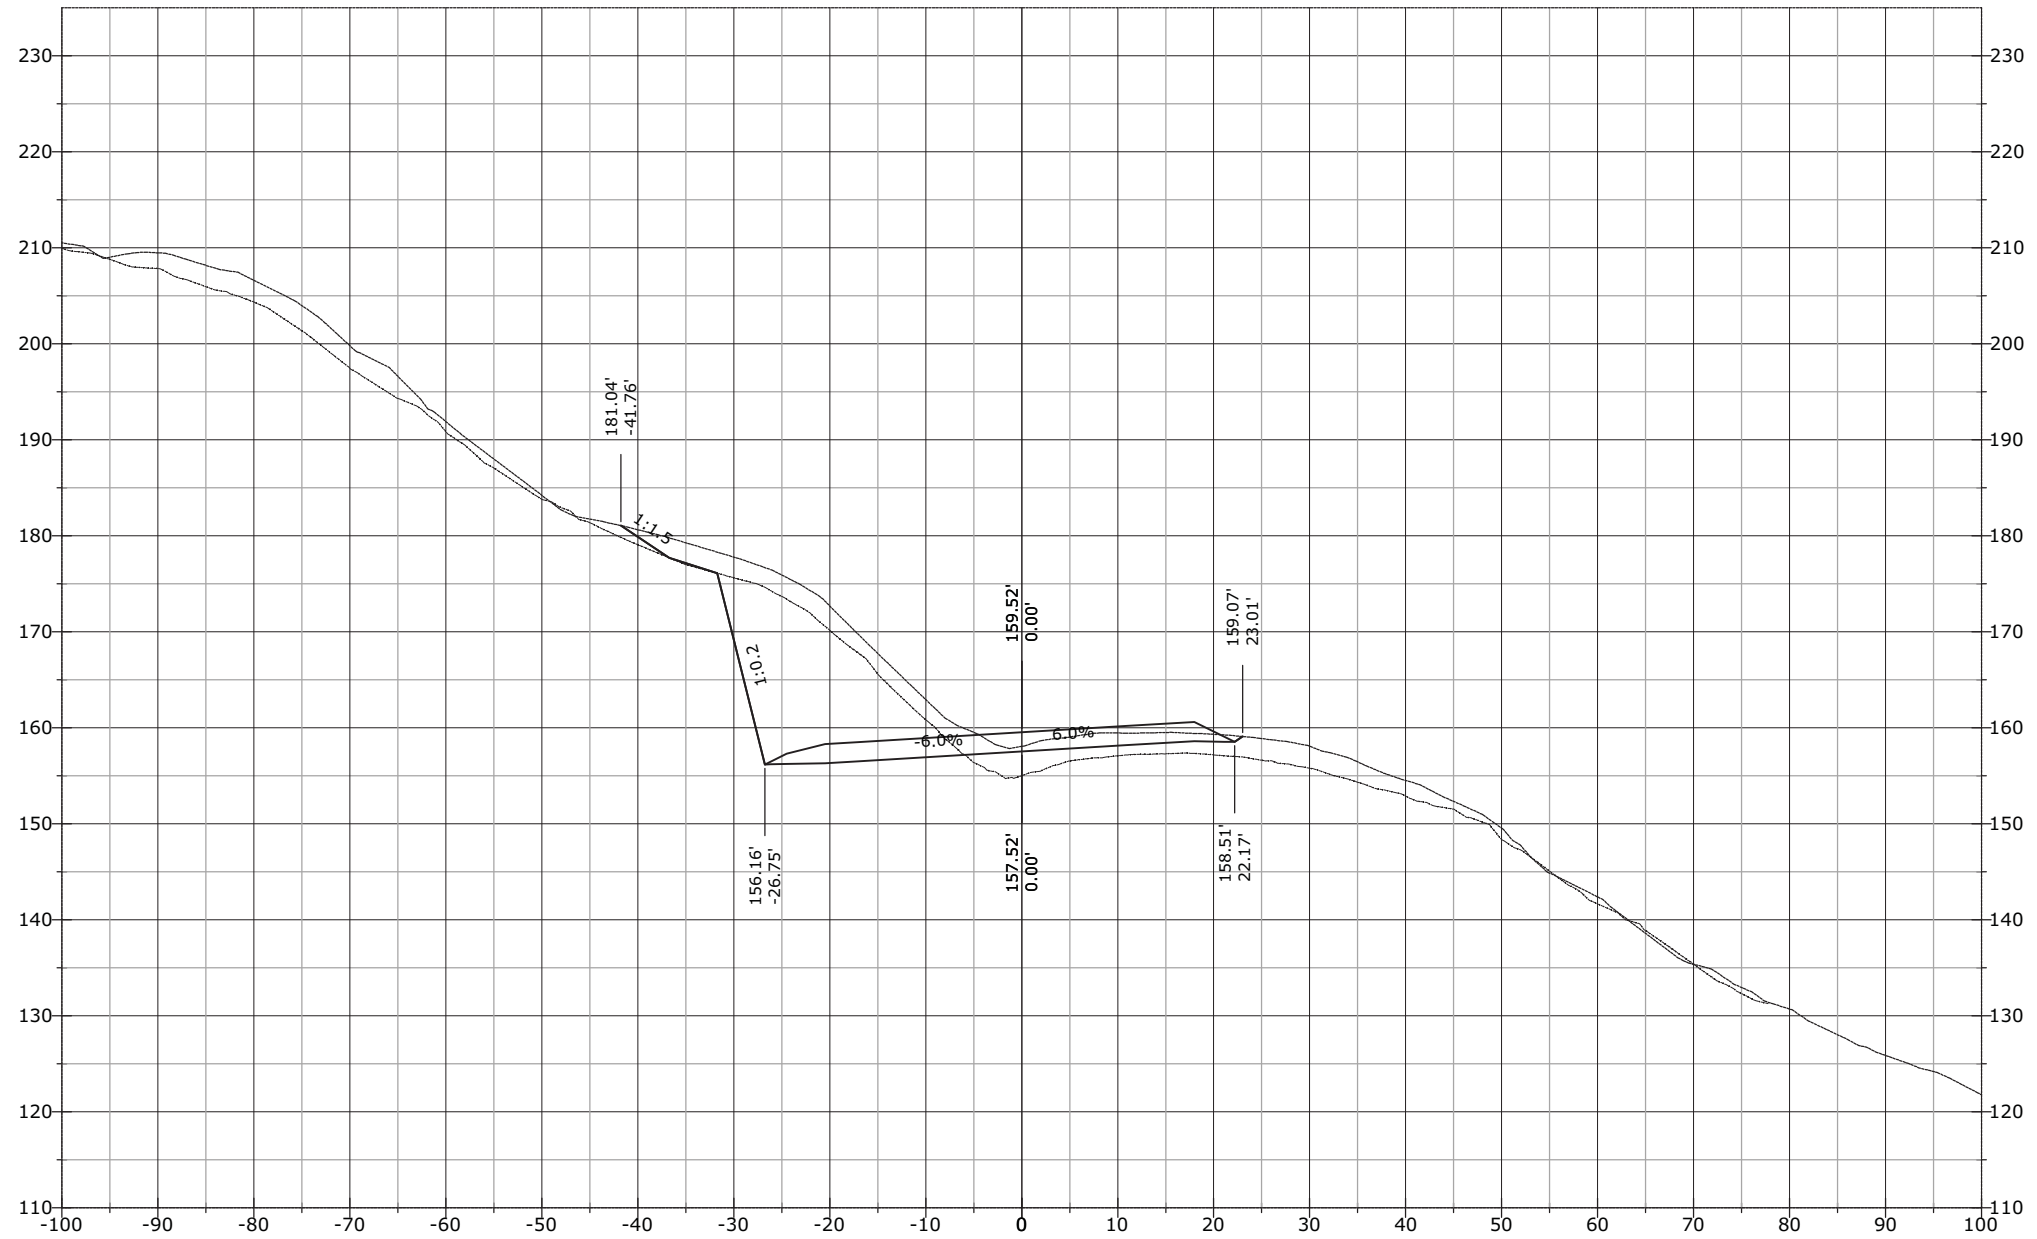


STATE	PROJECT	SHEET NUMBER
AK	AK PFH 43(10)	XS.294

918+00.00

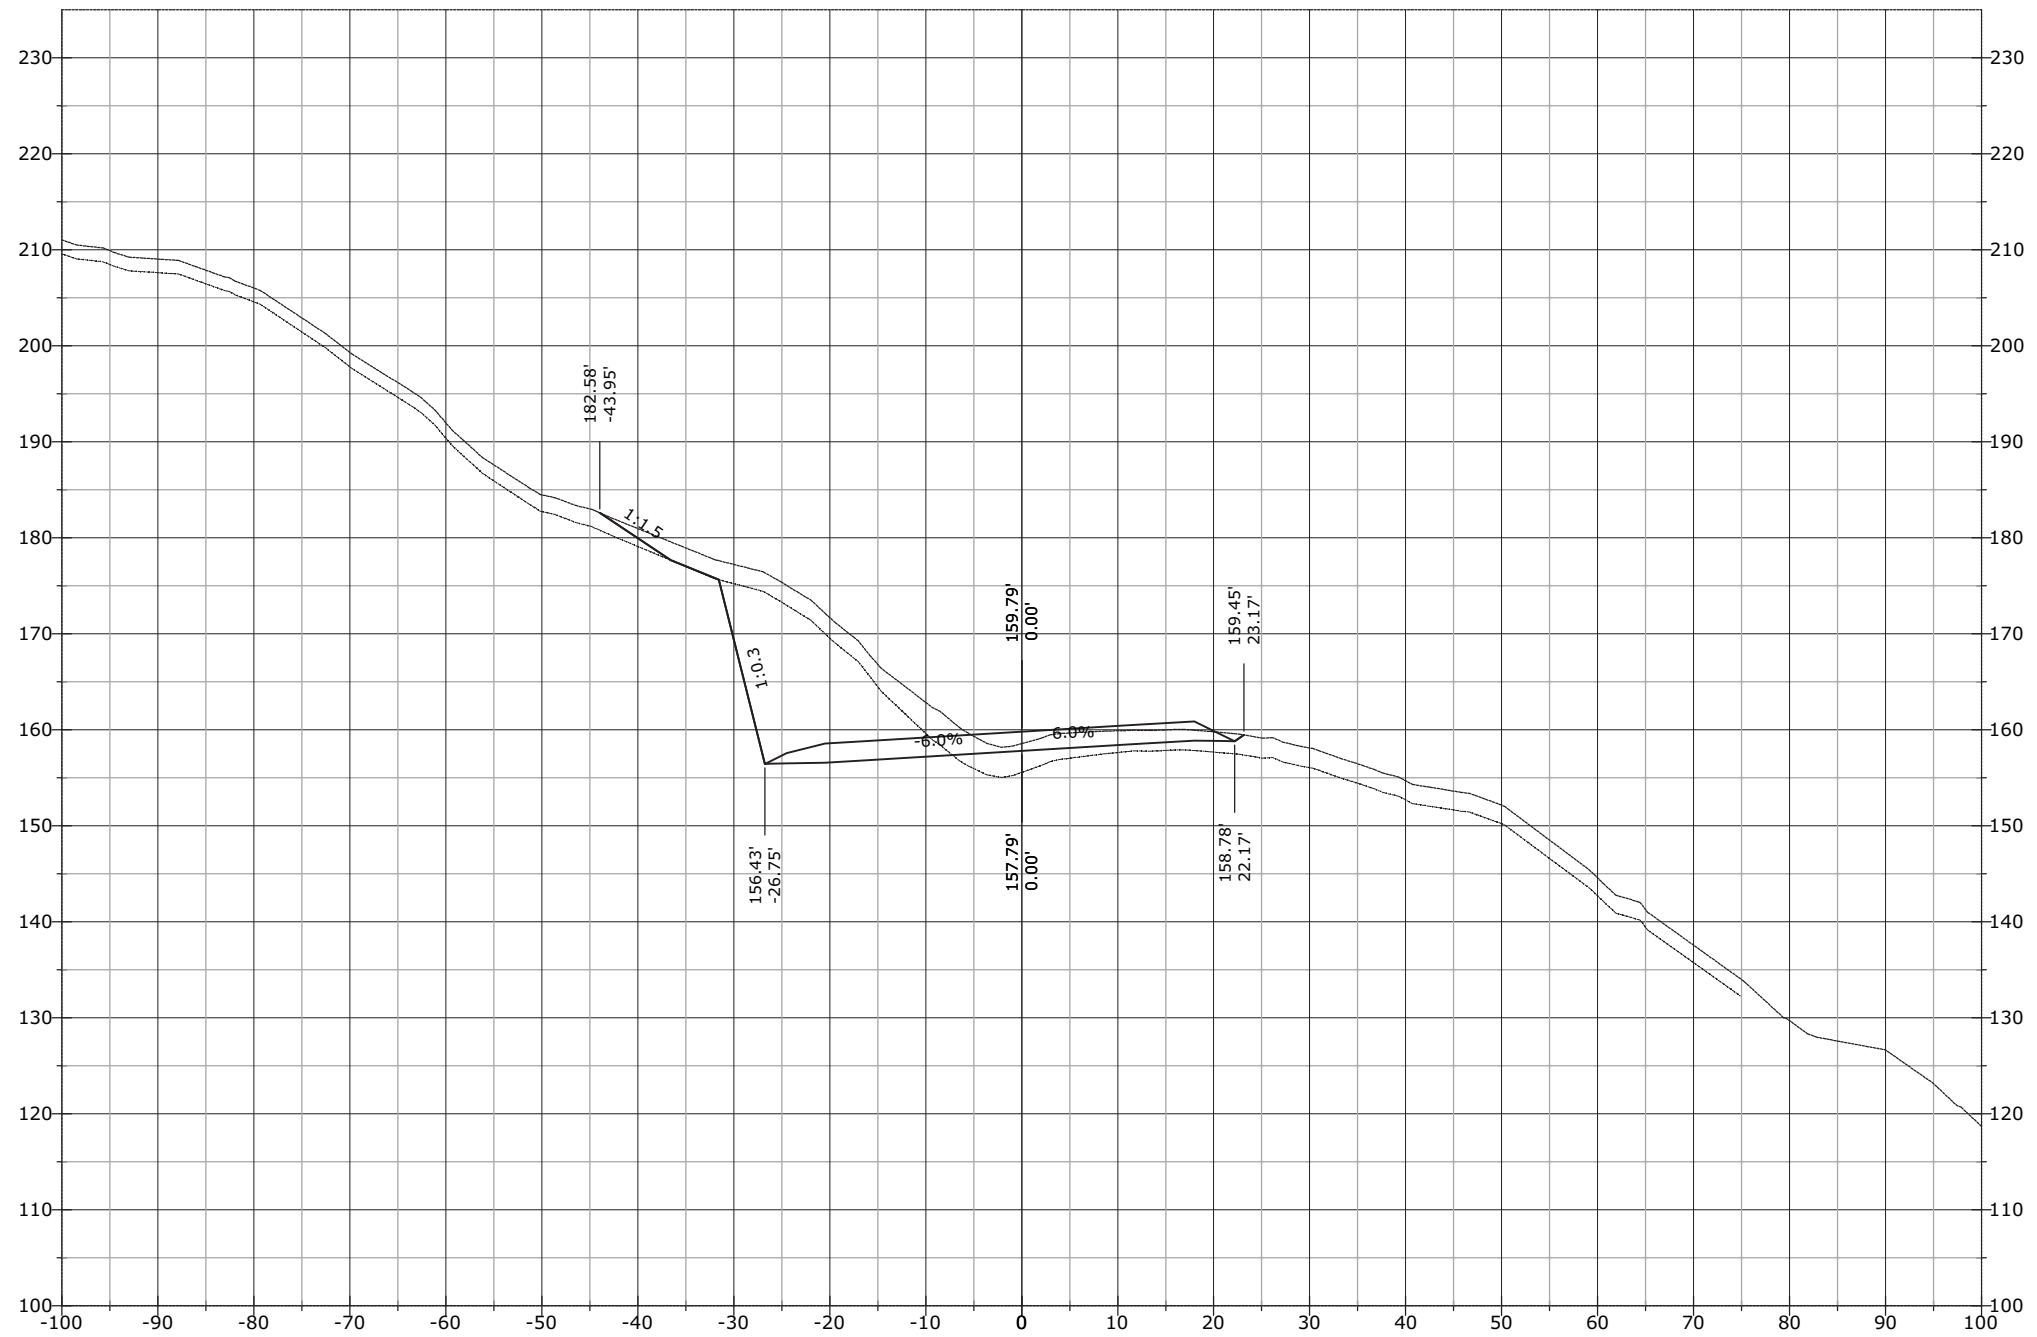


STATE	PROJECT	SHEET NUMBER
AK	AK PFH 43(10)	XS.295

918+50.00

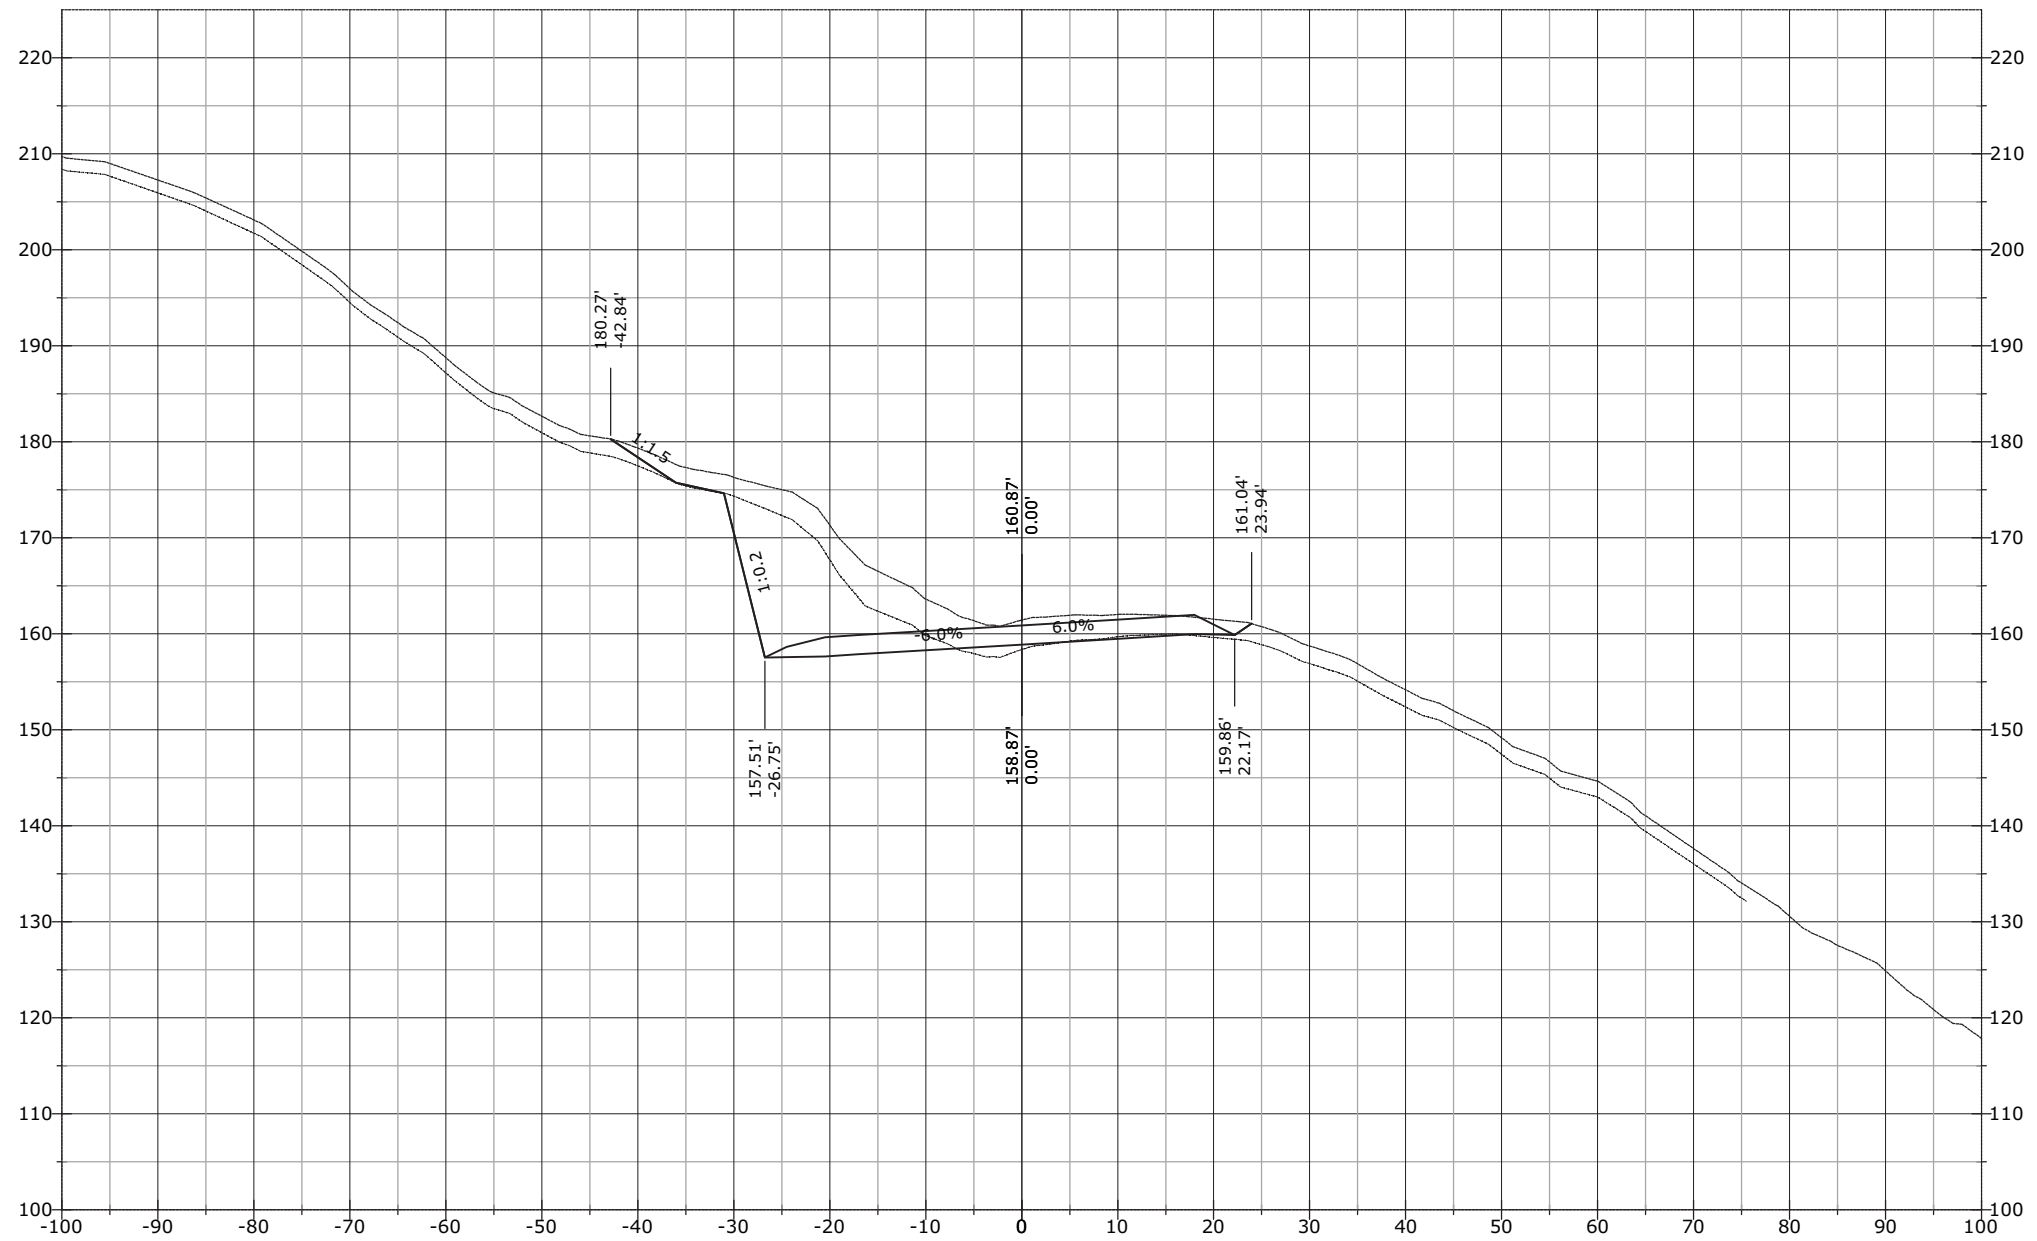


STATE	PROJECT	SHEET NUMBER
AK	AK PFH 43(10)	XS.296

919+00.00

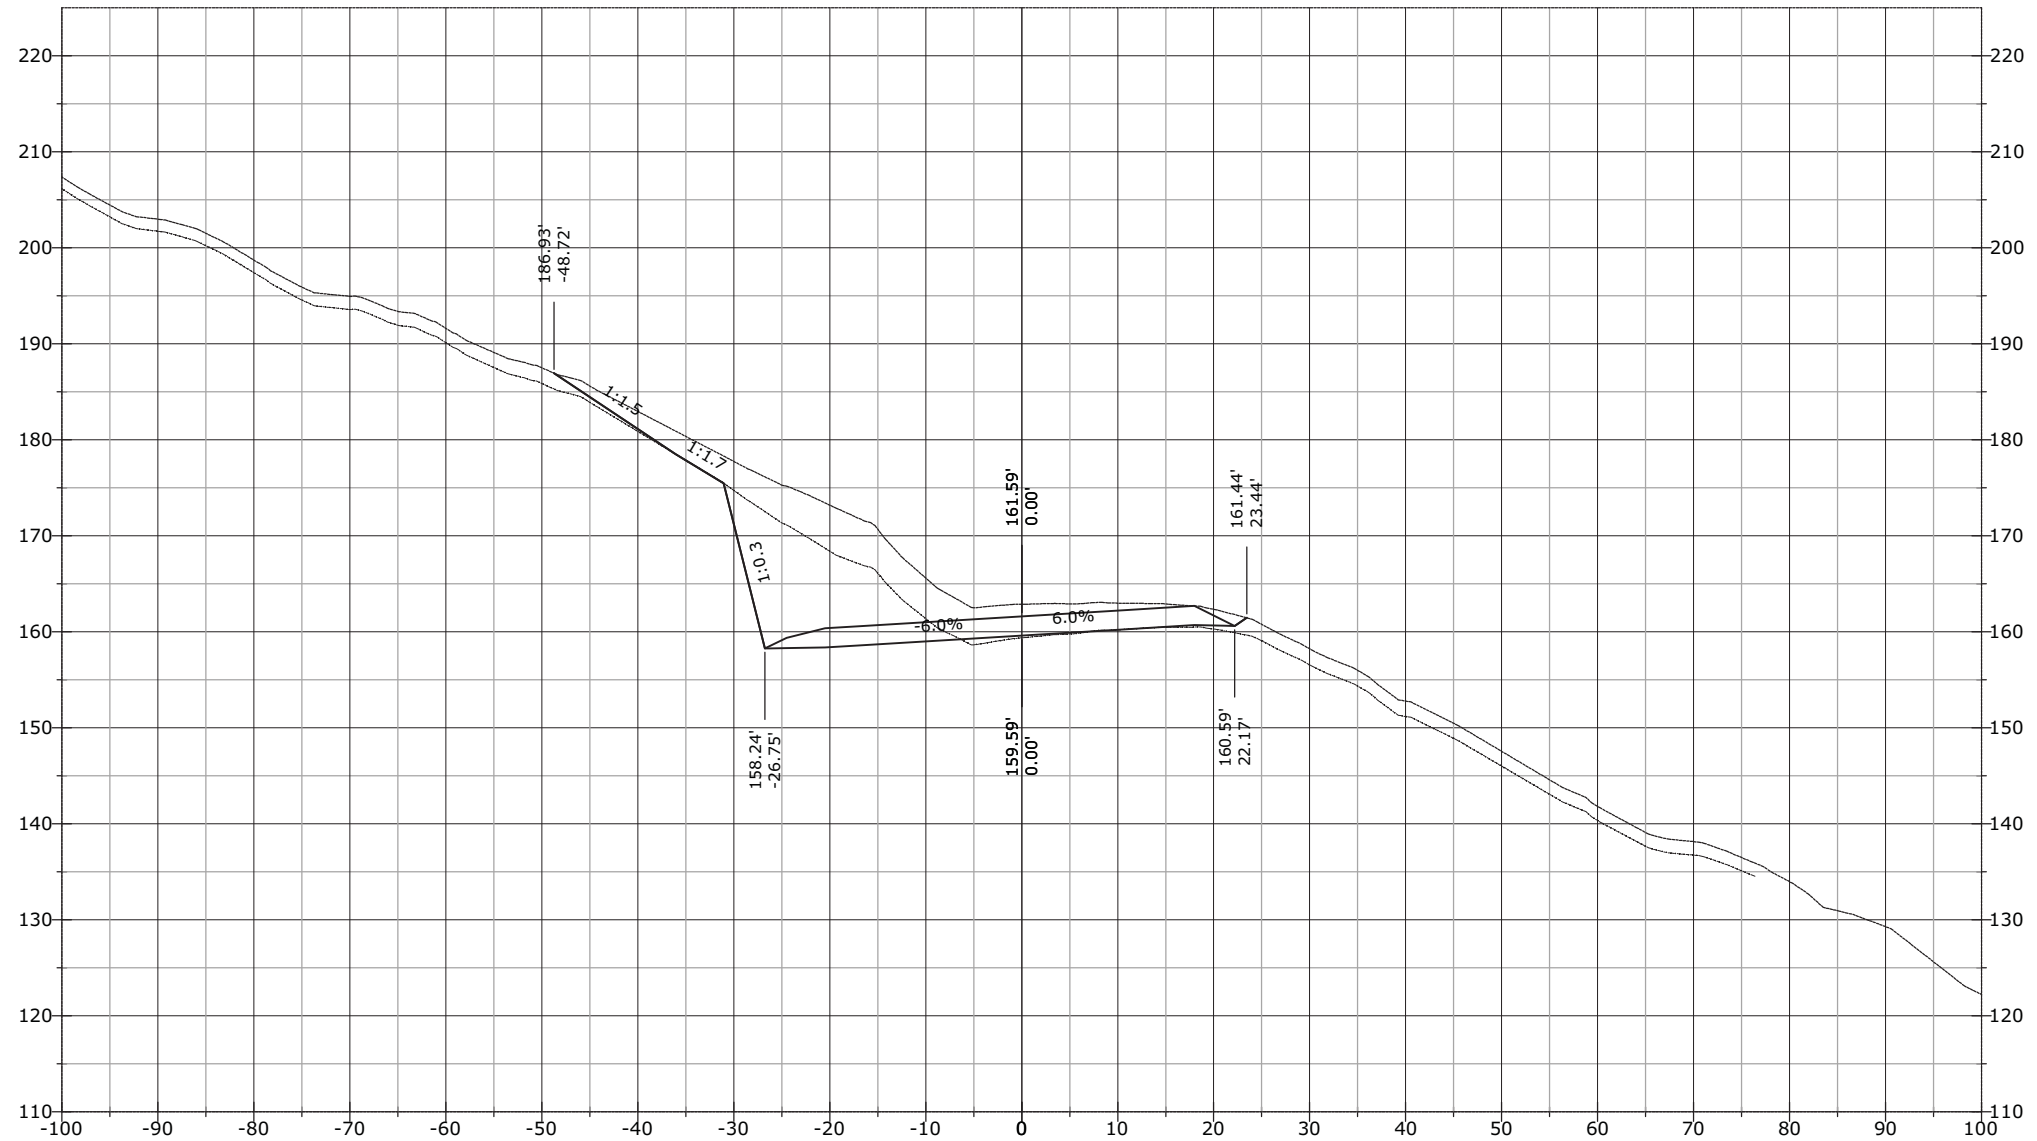


STATE	PROJECT	SHEET NUMBER
AK	AK PFH 43(10)	XS.297

919+07.59

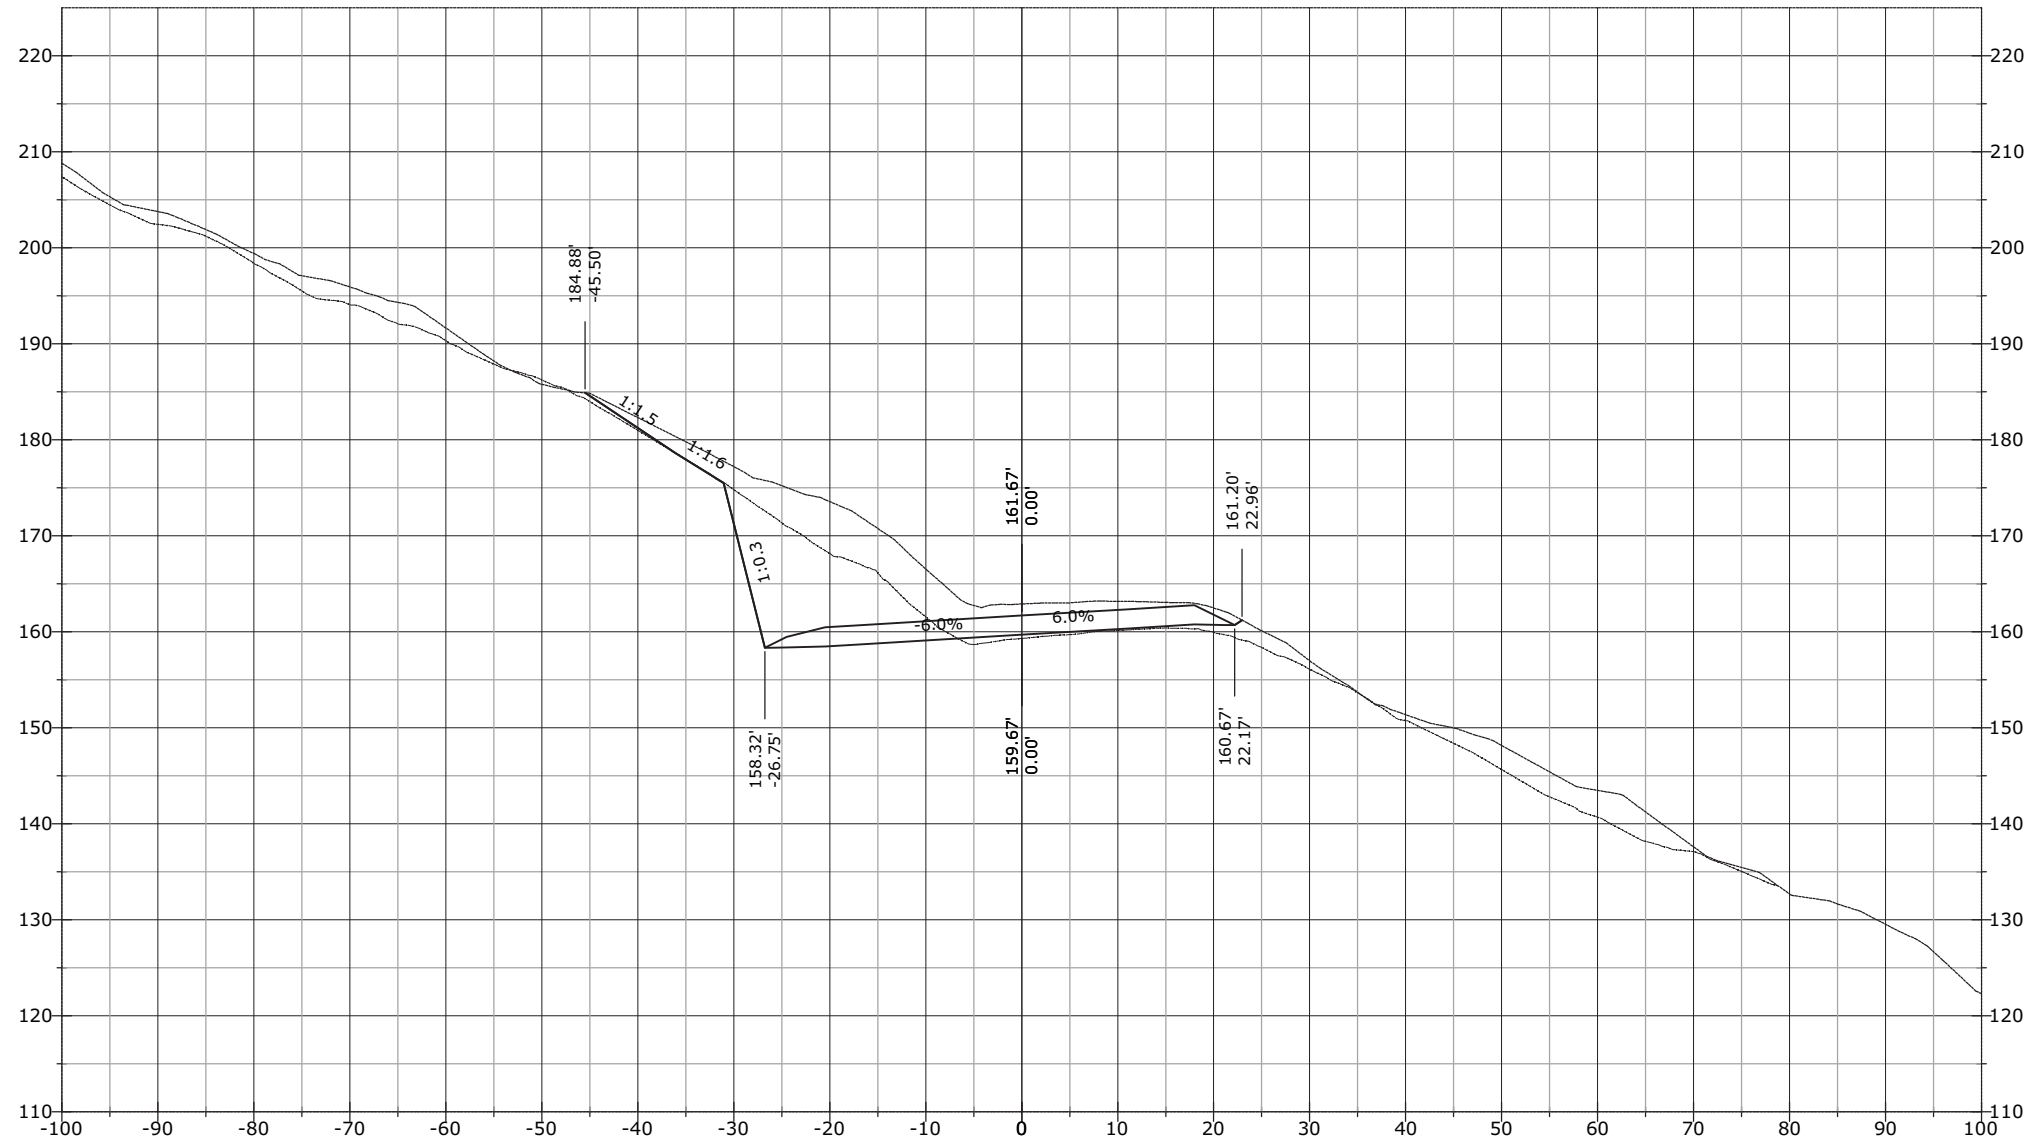


STATE	PROJECT	SHEET NUMBER
AK	AK PFH 43(10)	XS.298

919+43.28

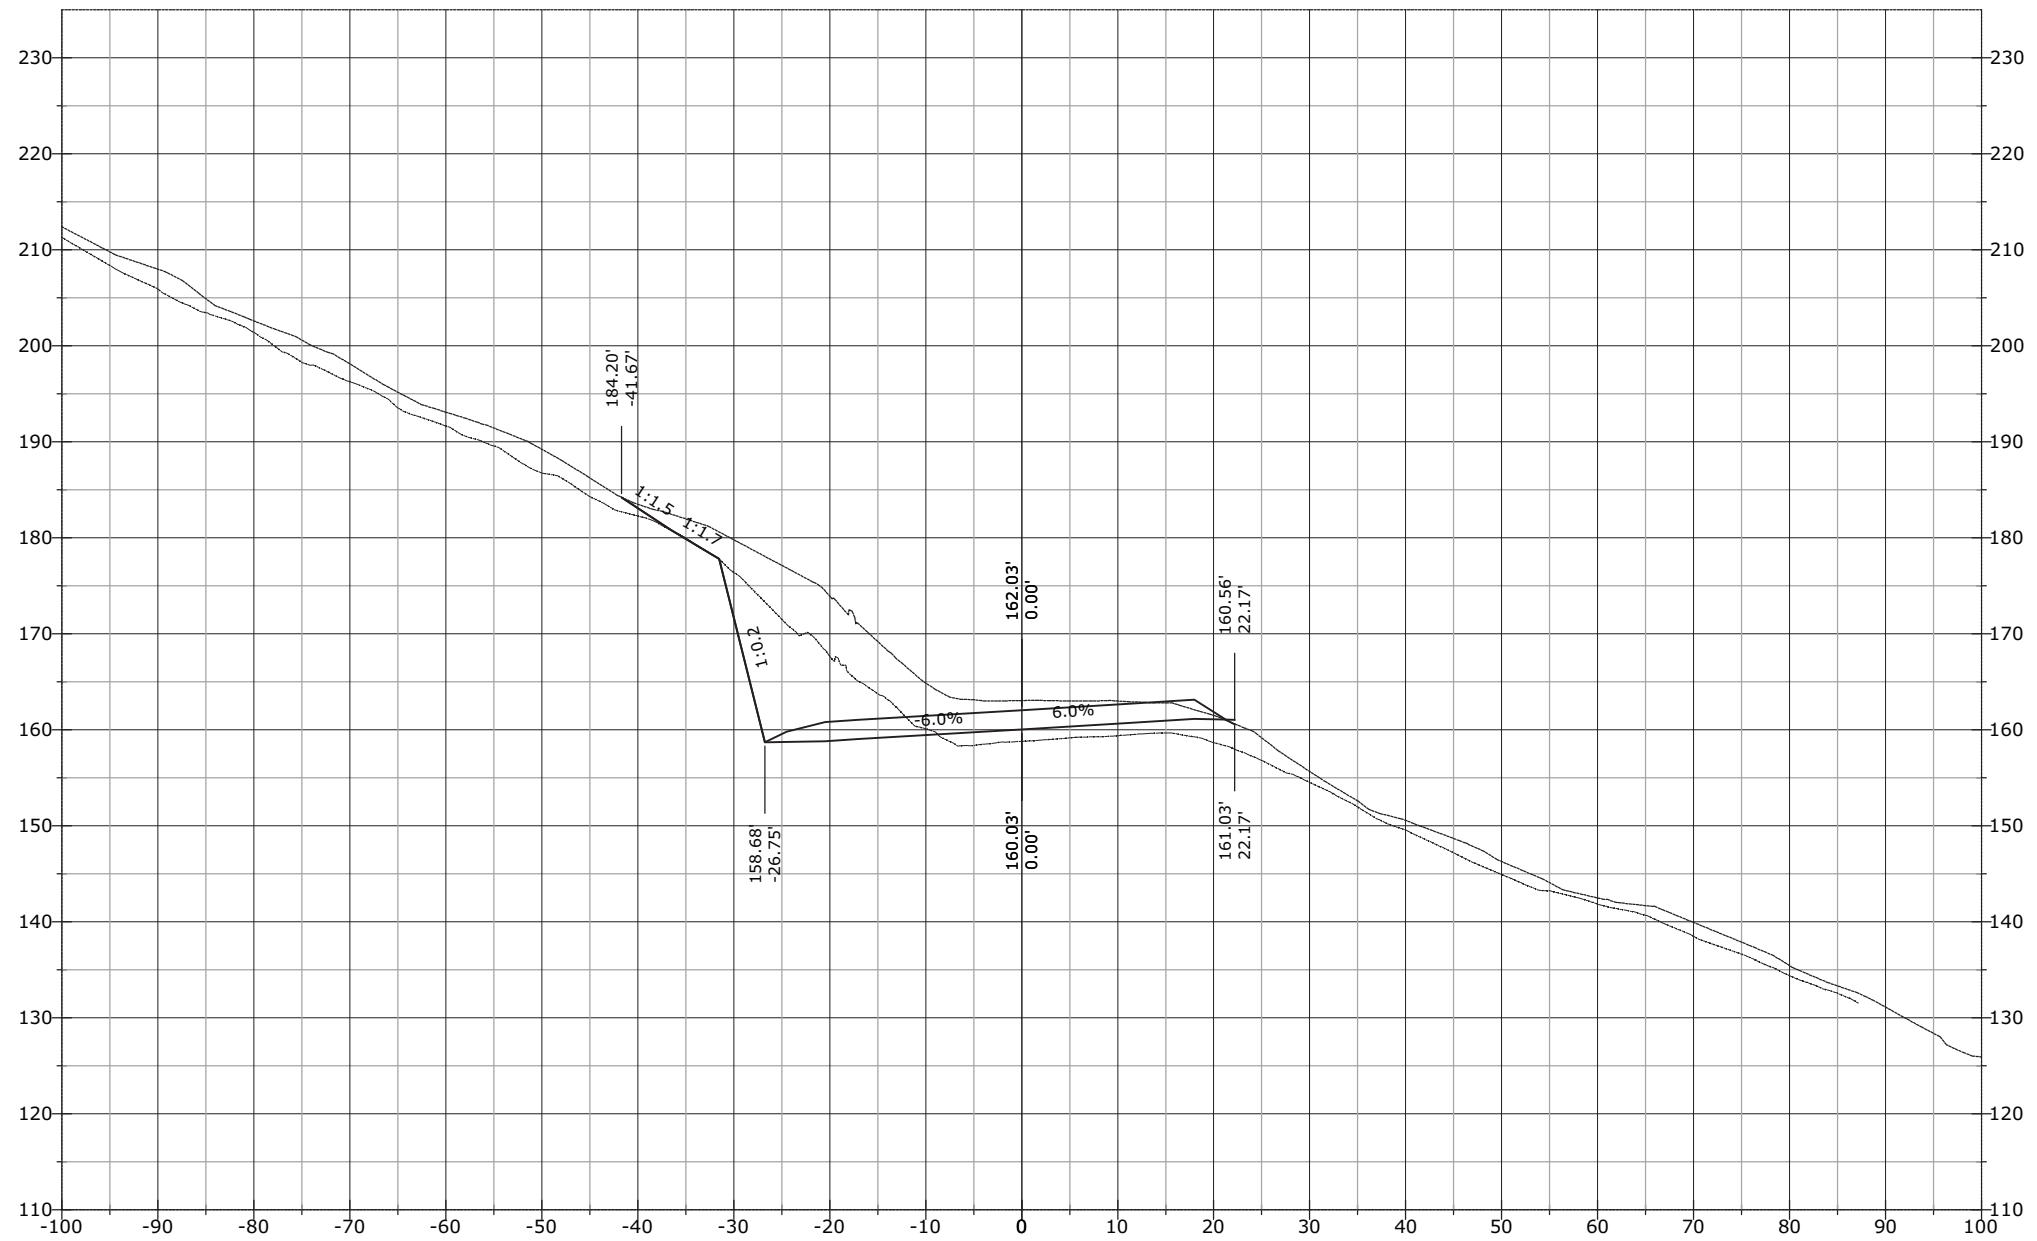


STATE	PROJECT	SHEET NUMBER
AK	AK PFH 43(10)	XS.299

919+50.00

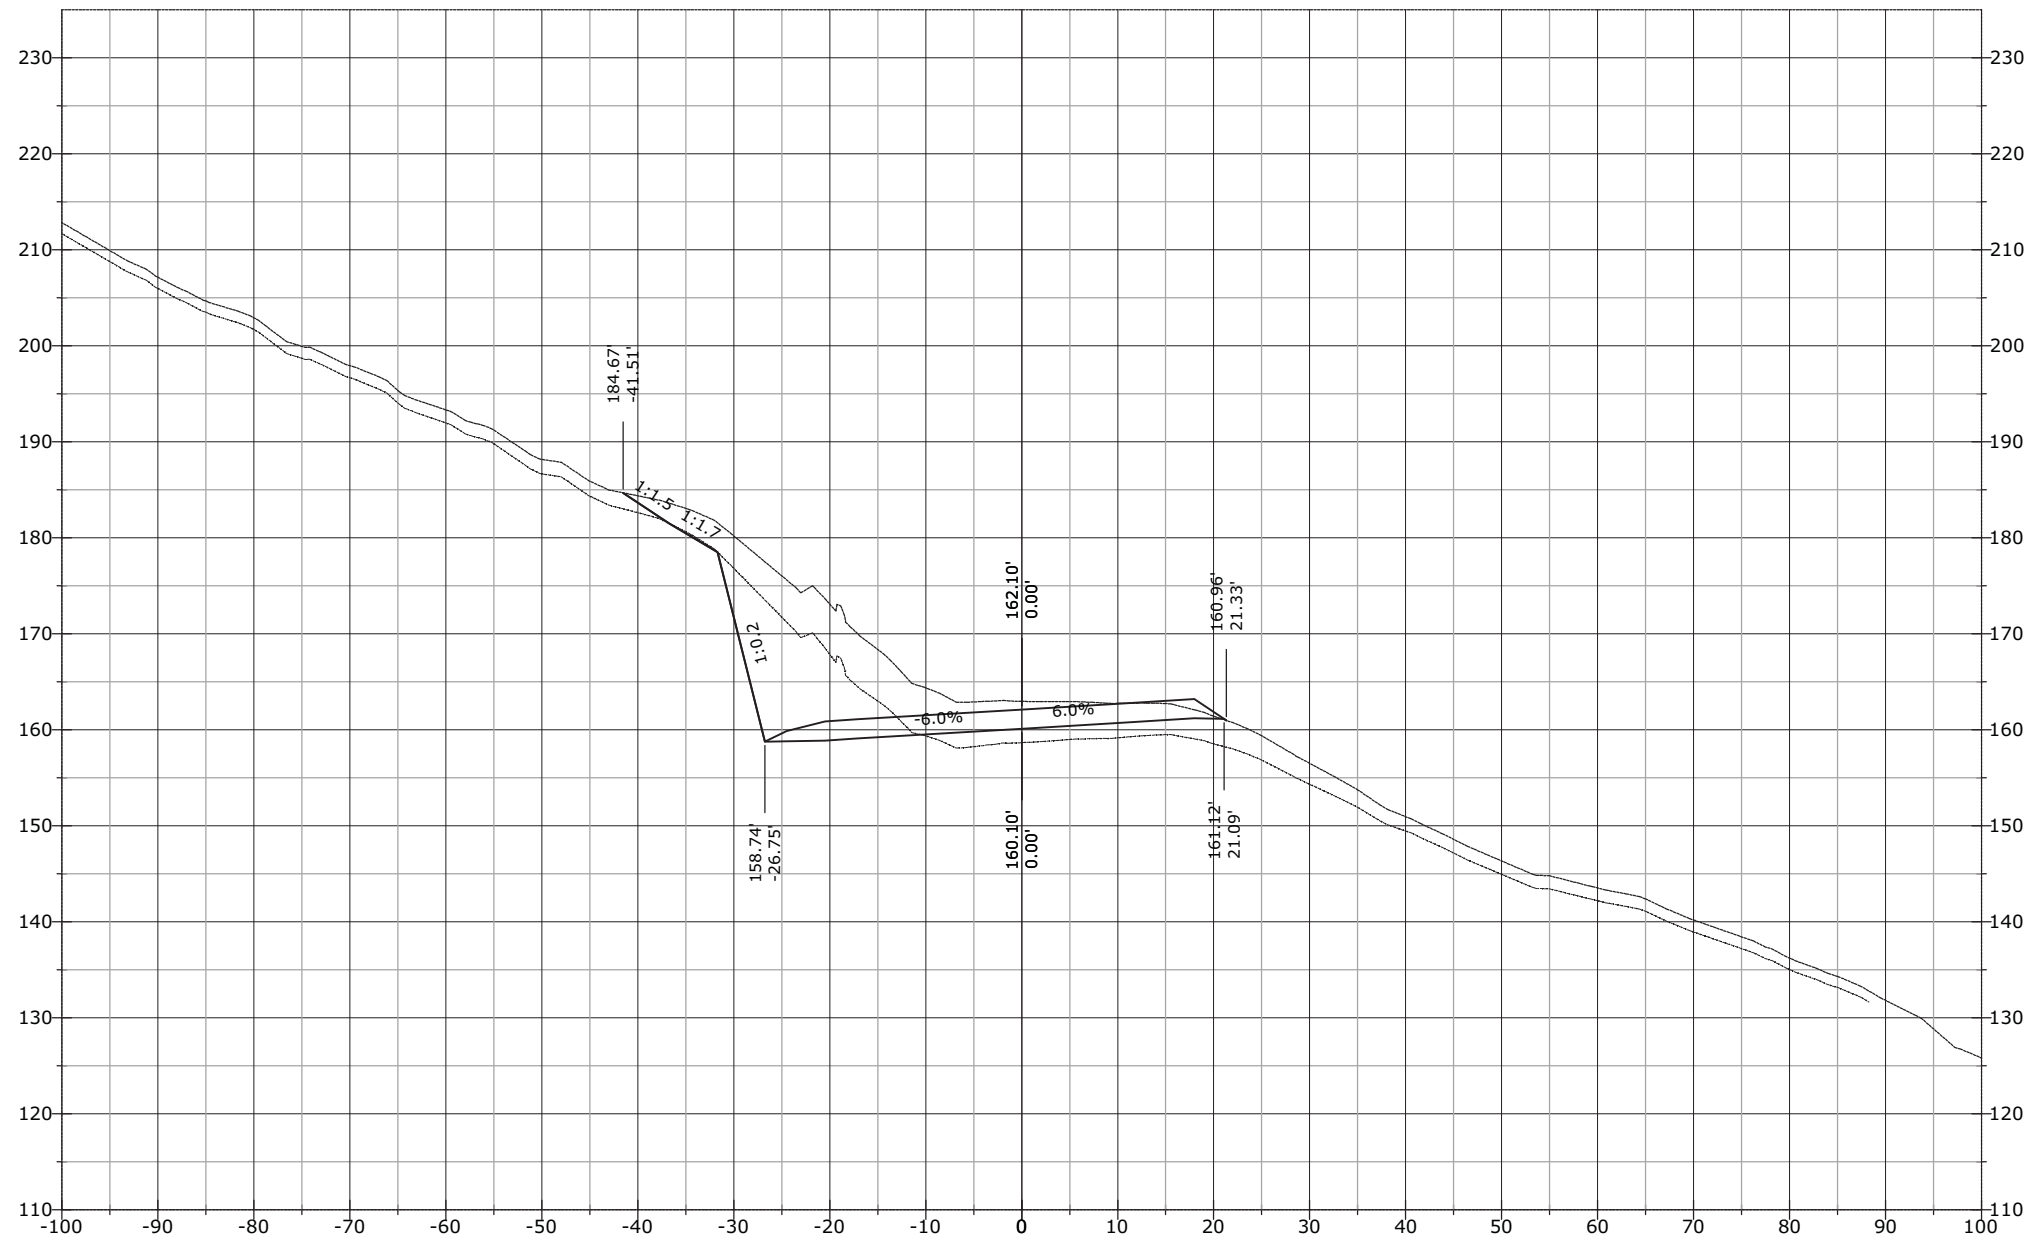


STATE	PROJECT	SHEET NUMBER
AK	AK PFH 43(10)	XS.300

919+83.50

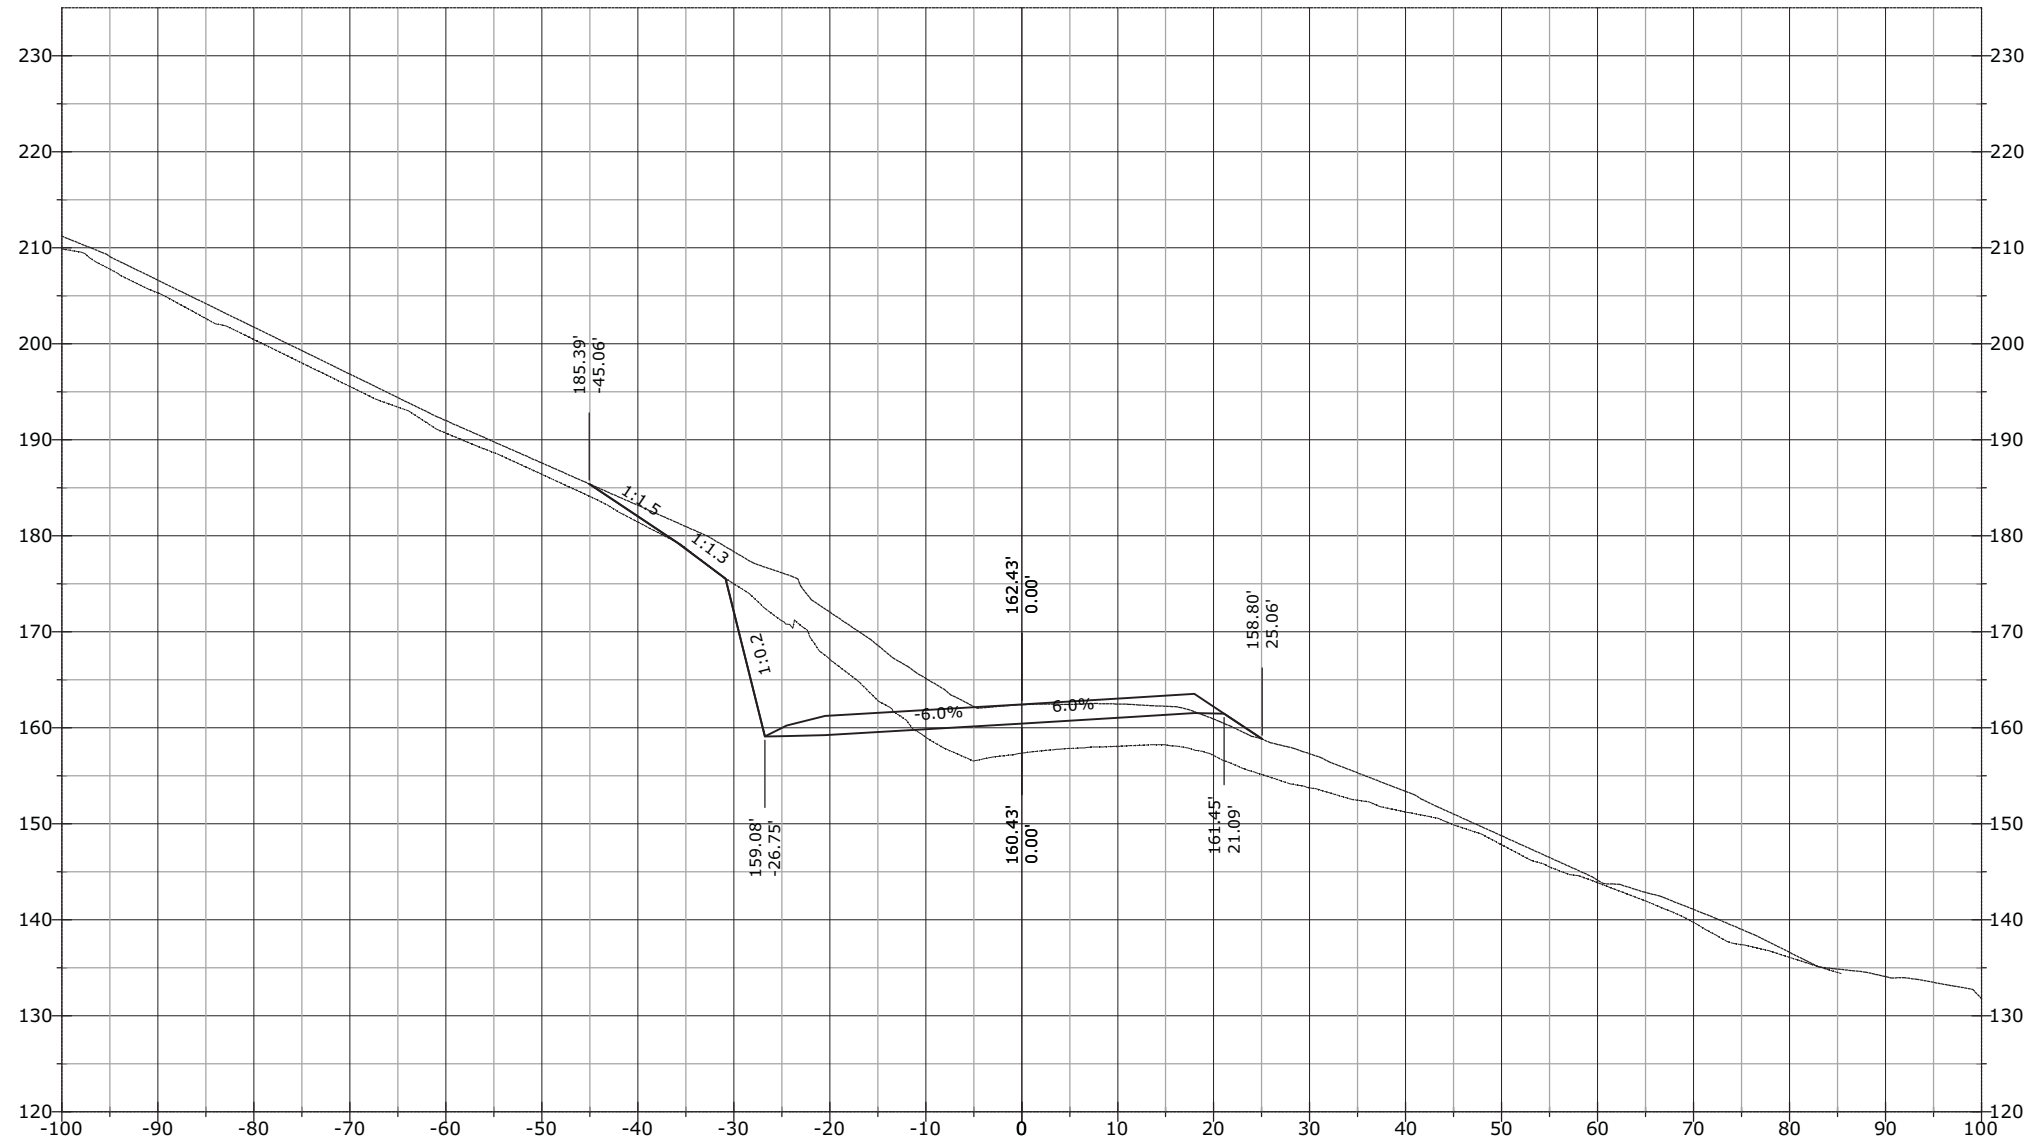


STATE	PROJECT	SHEET NUMBER
AK	AK PFH 43(10)	XS.301

919+90.00

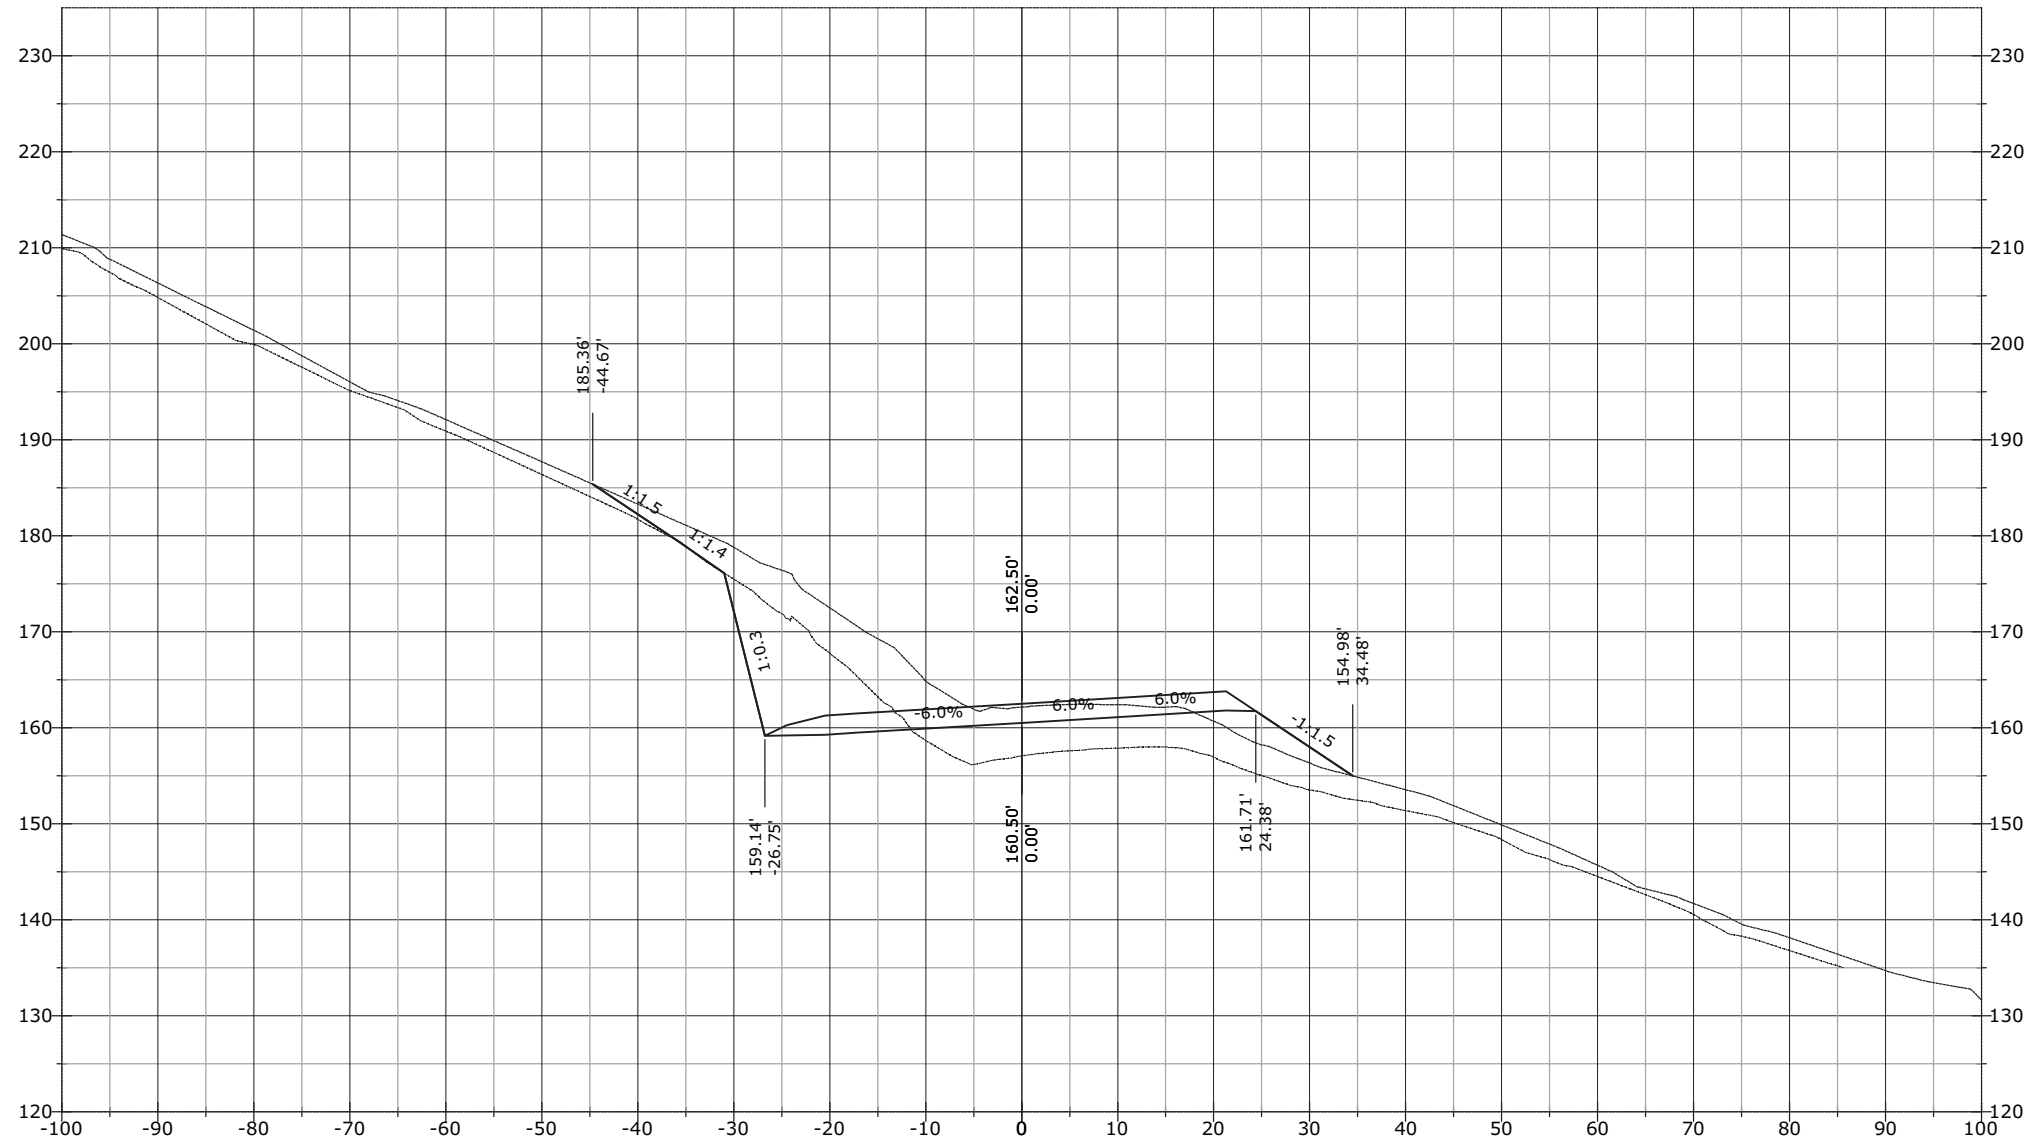


STATE	PROJECT	SHEET NUMBER
AK	AK PFH 43(10)	XS.302

920+00.00

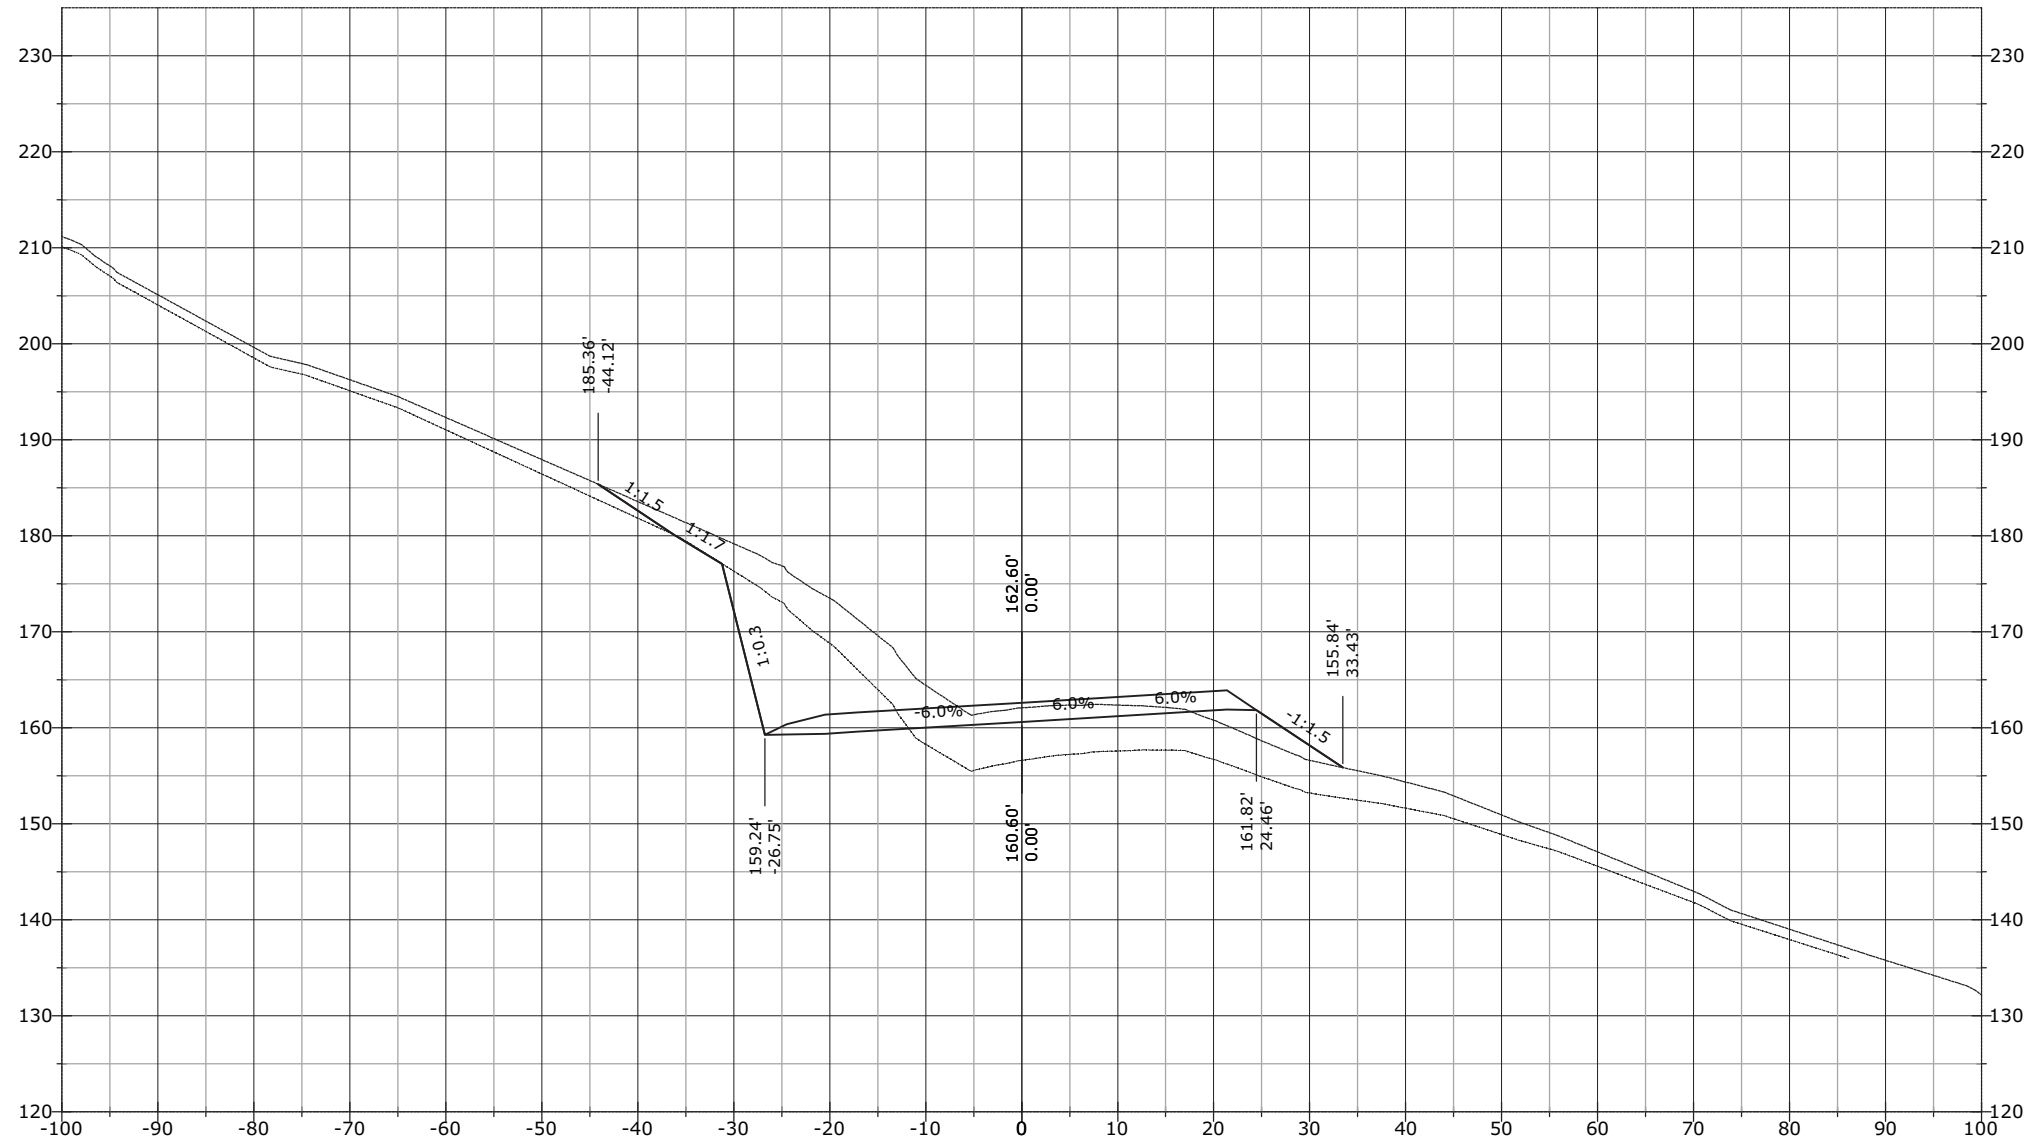


STATE	PROJECT	SHEET NUMBER
AK	AK PFH 43(10)	XS.303

920+19.60

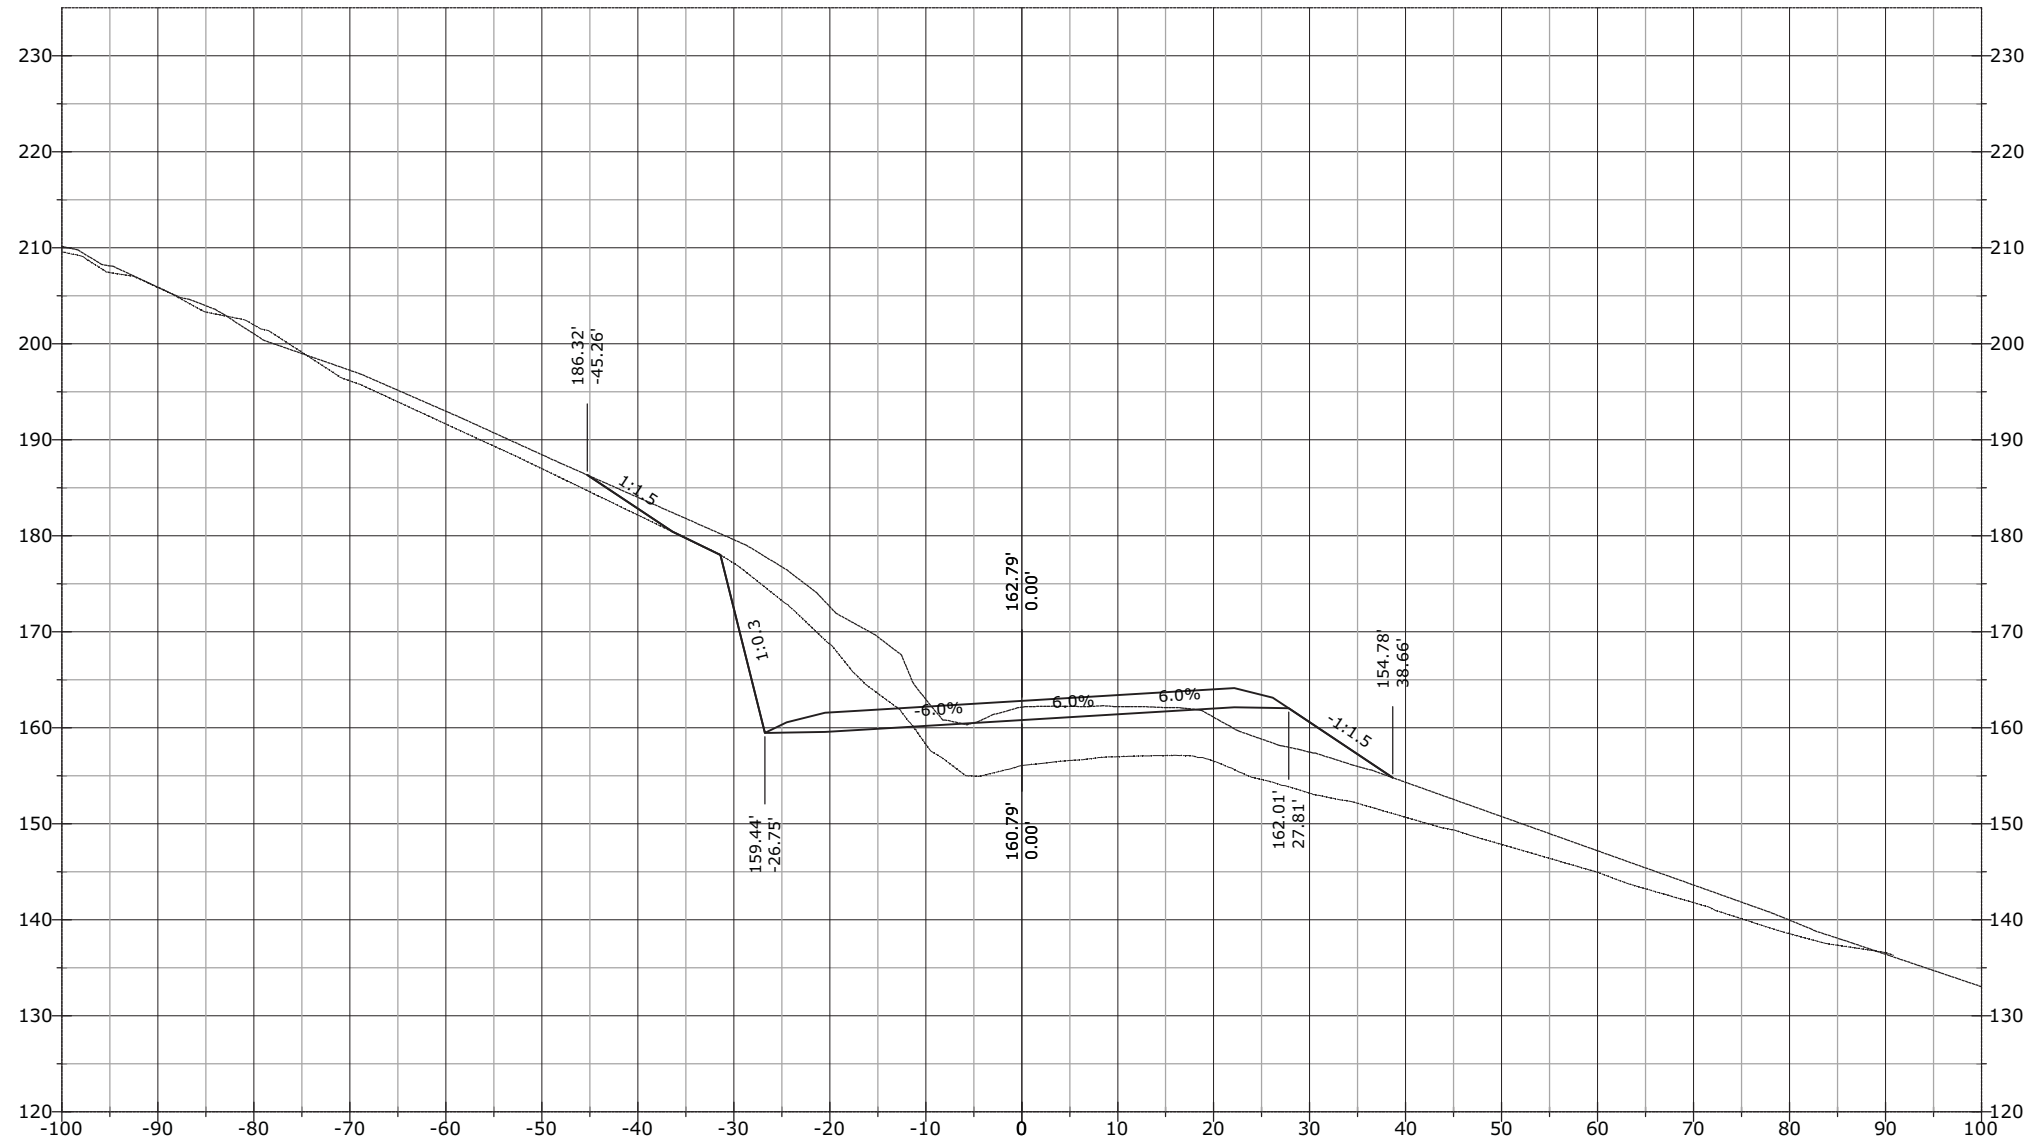


STATE	PROJECT	SHEET NUMBER
AK	AK PFH 43(10)	XS.304

920+38.74

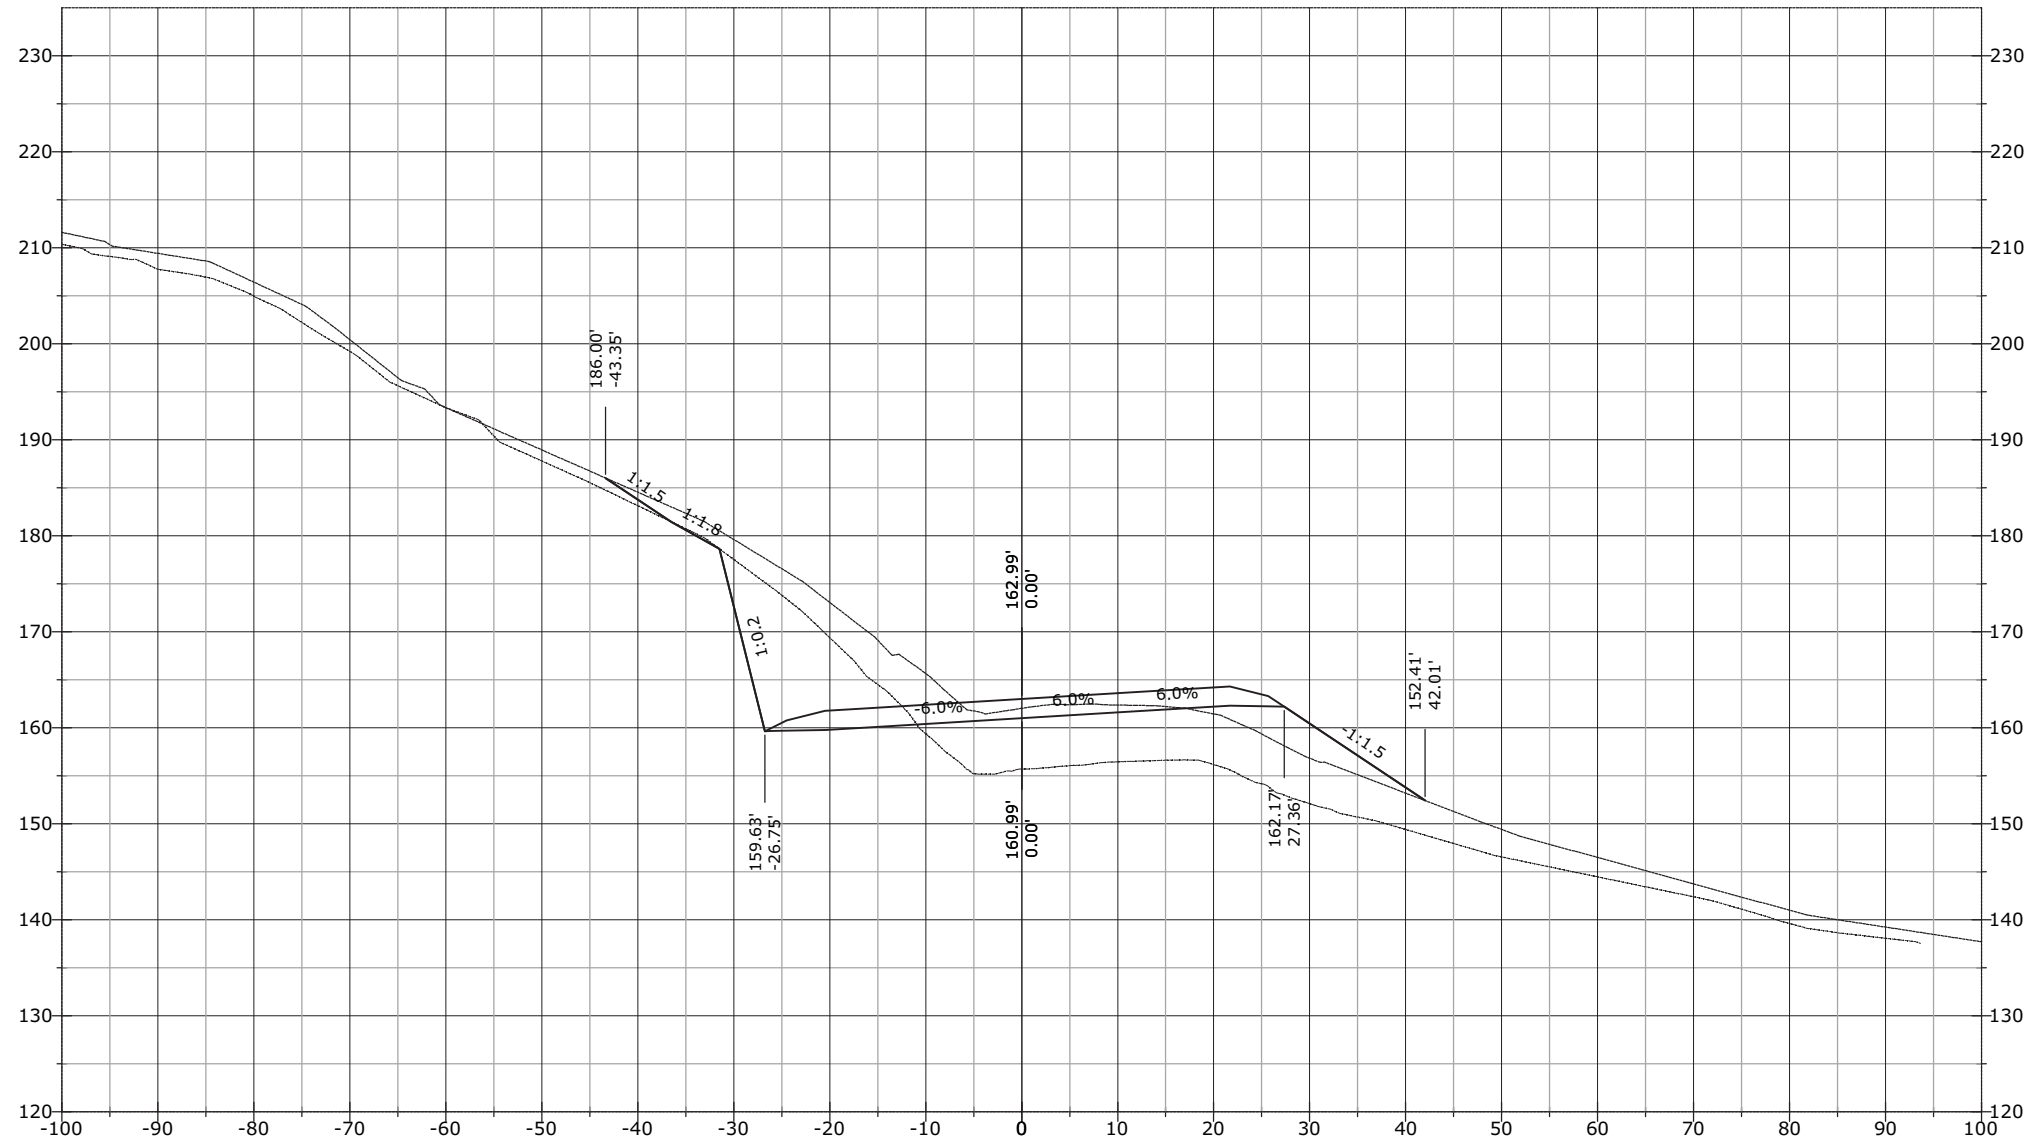


STATE	PROJECT	SHEET NUMBER
AK	AK PFH 43(10)	XS.305

920+50.00

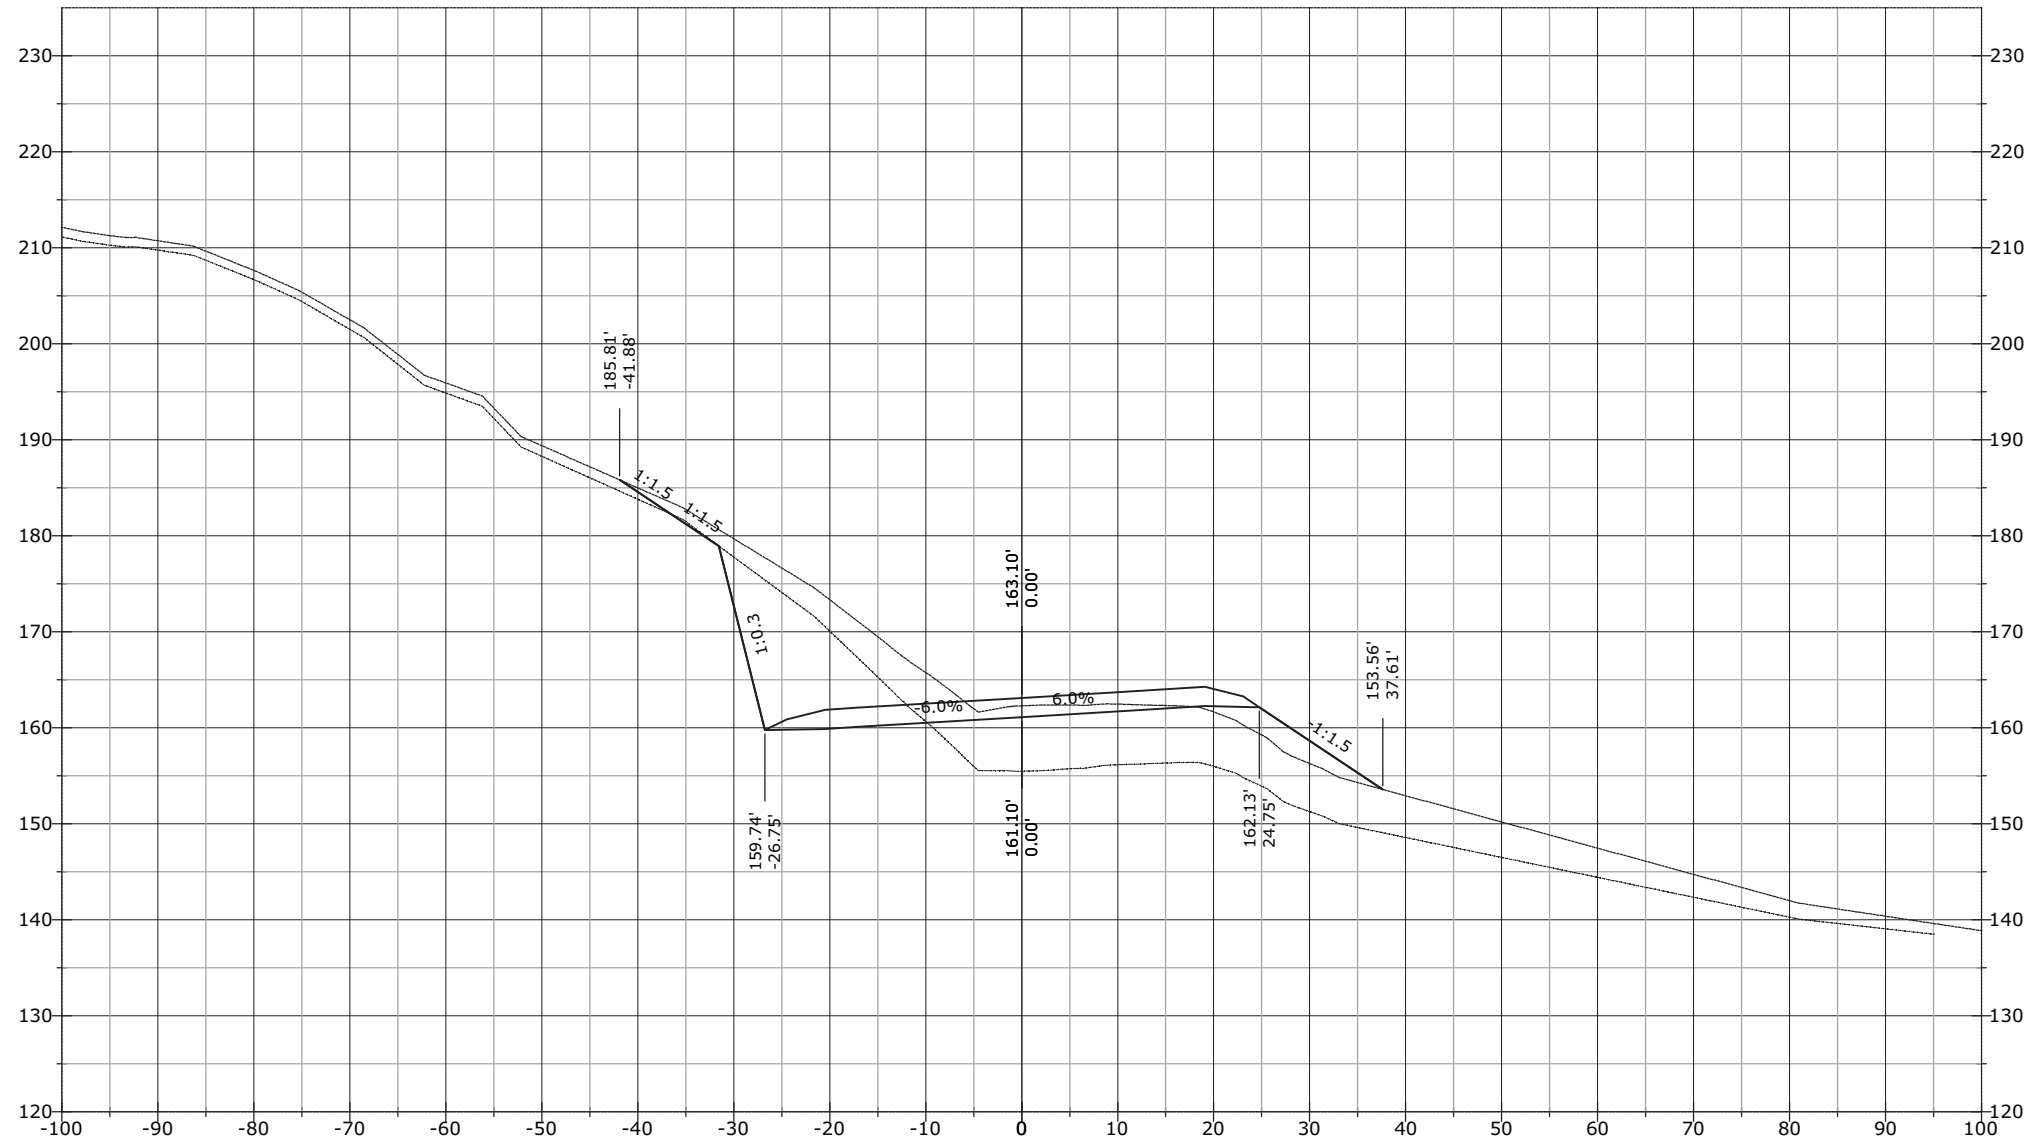


STATE	PROJECT	SHEET NUMBER
AK	AK PFH 43(10)	XS.306

920+76.98

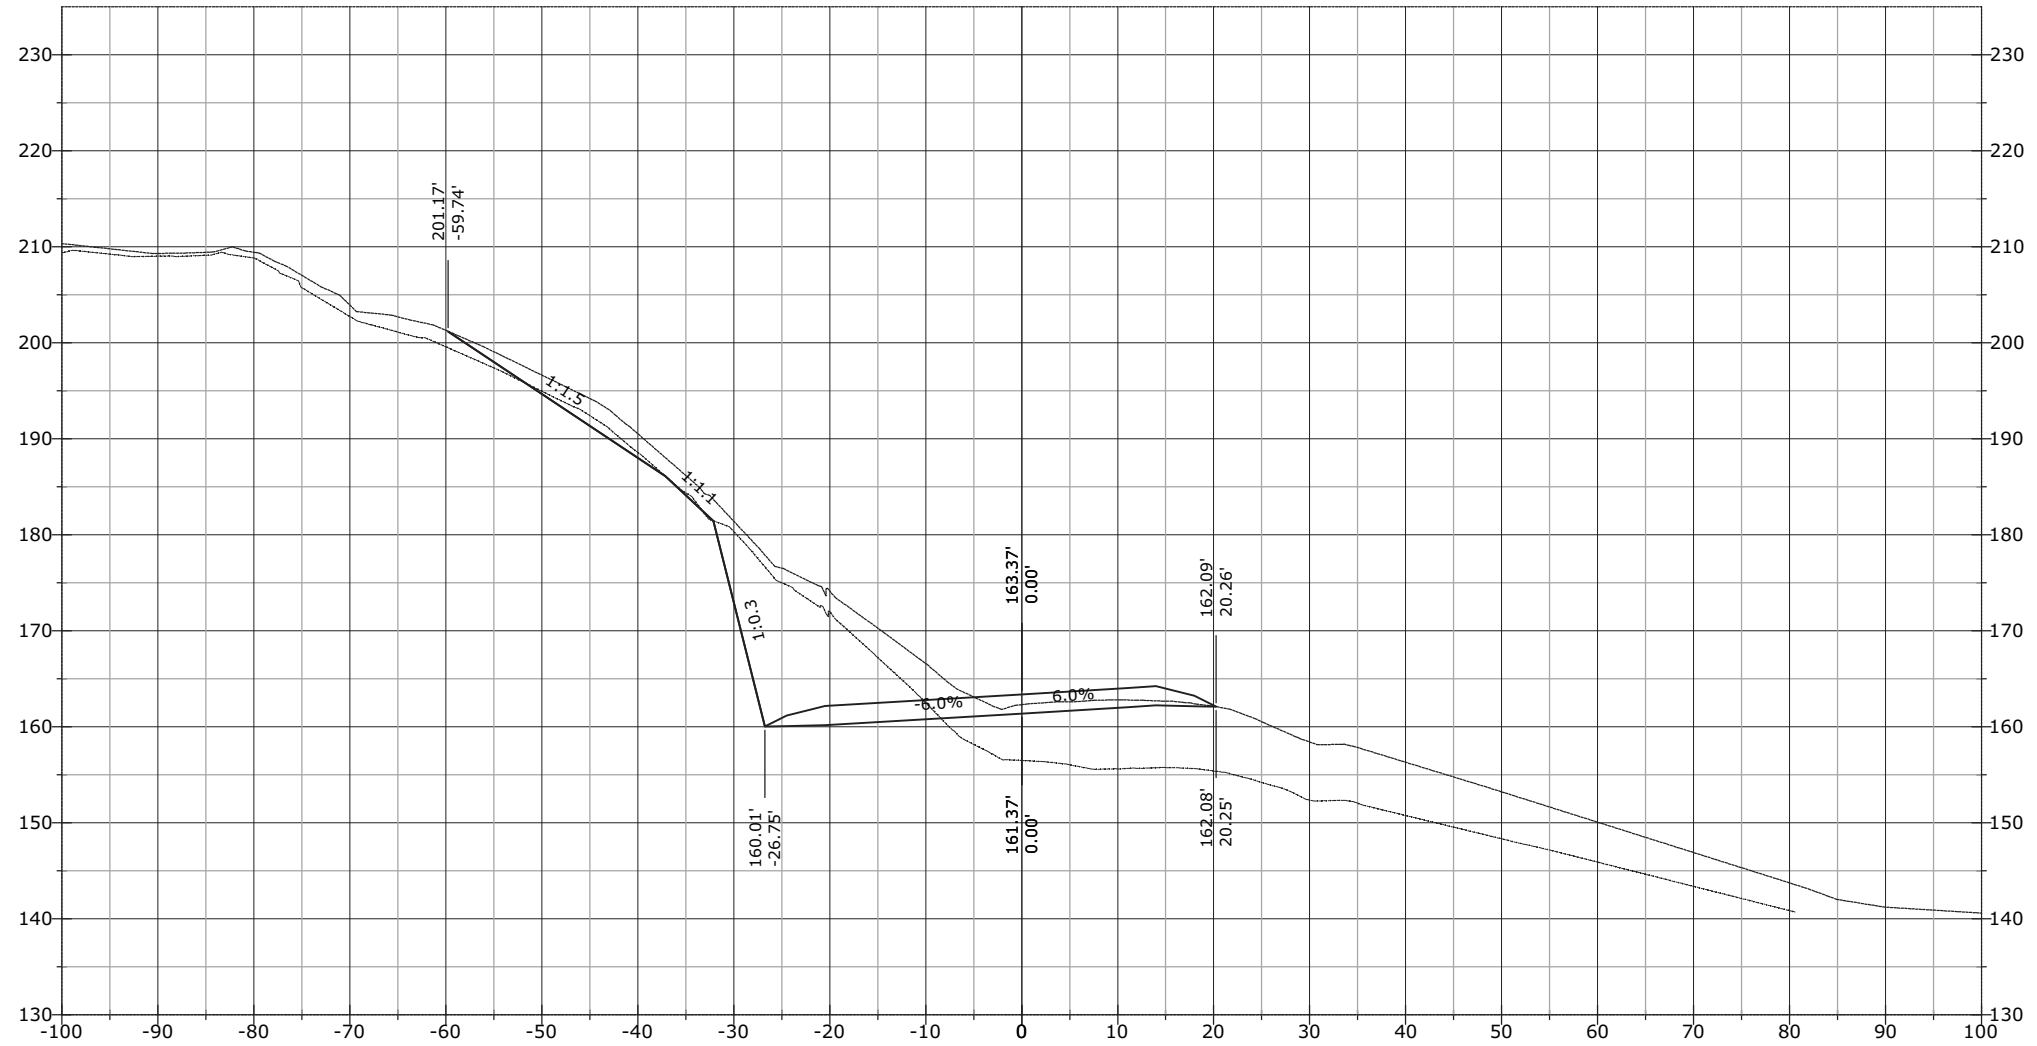


STATE	PROJECT	SHEET NUMBER
AK	AK PFH 43(10)	XS.307

920+97.04

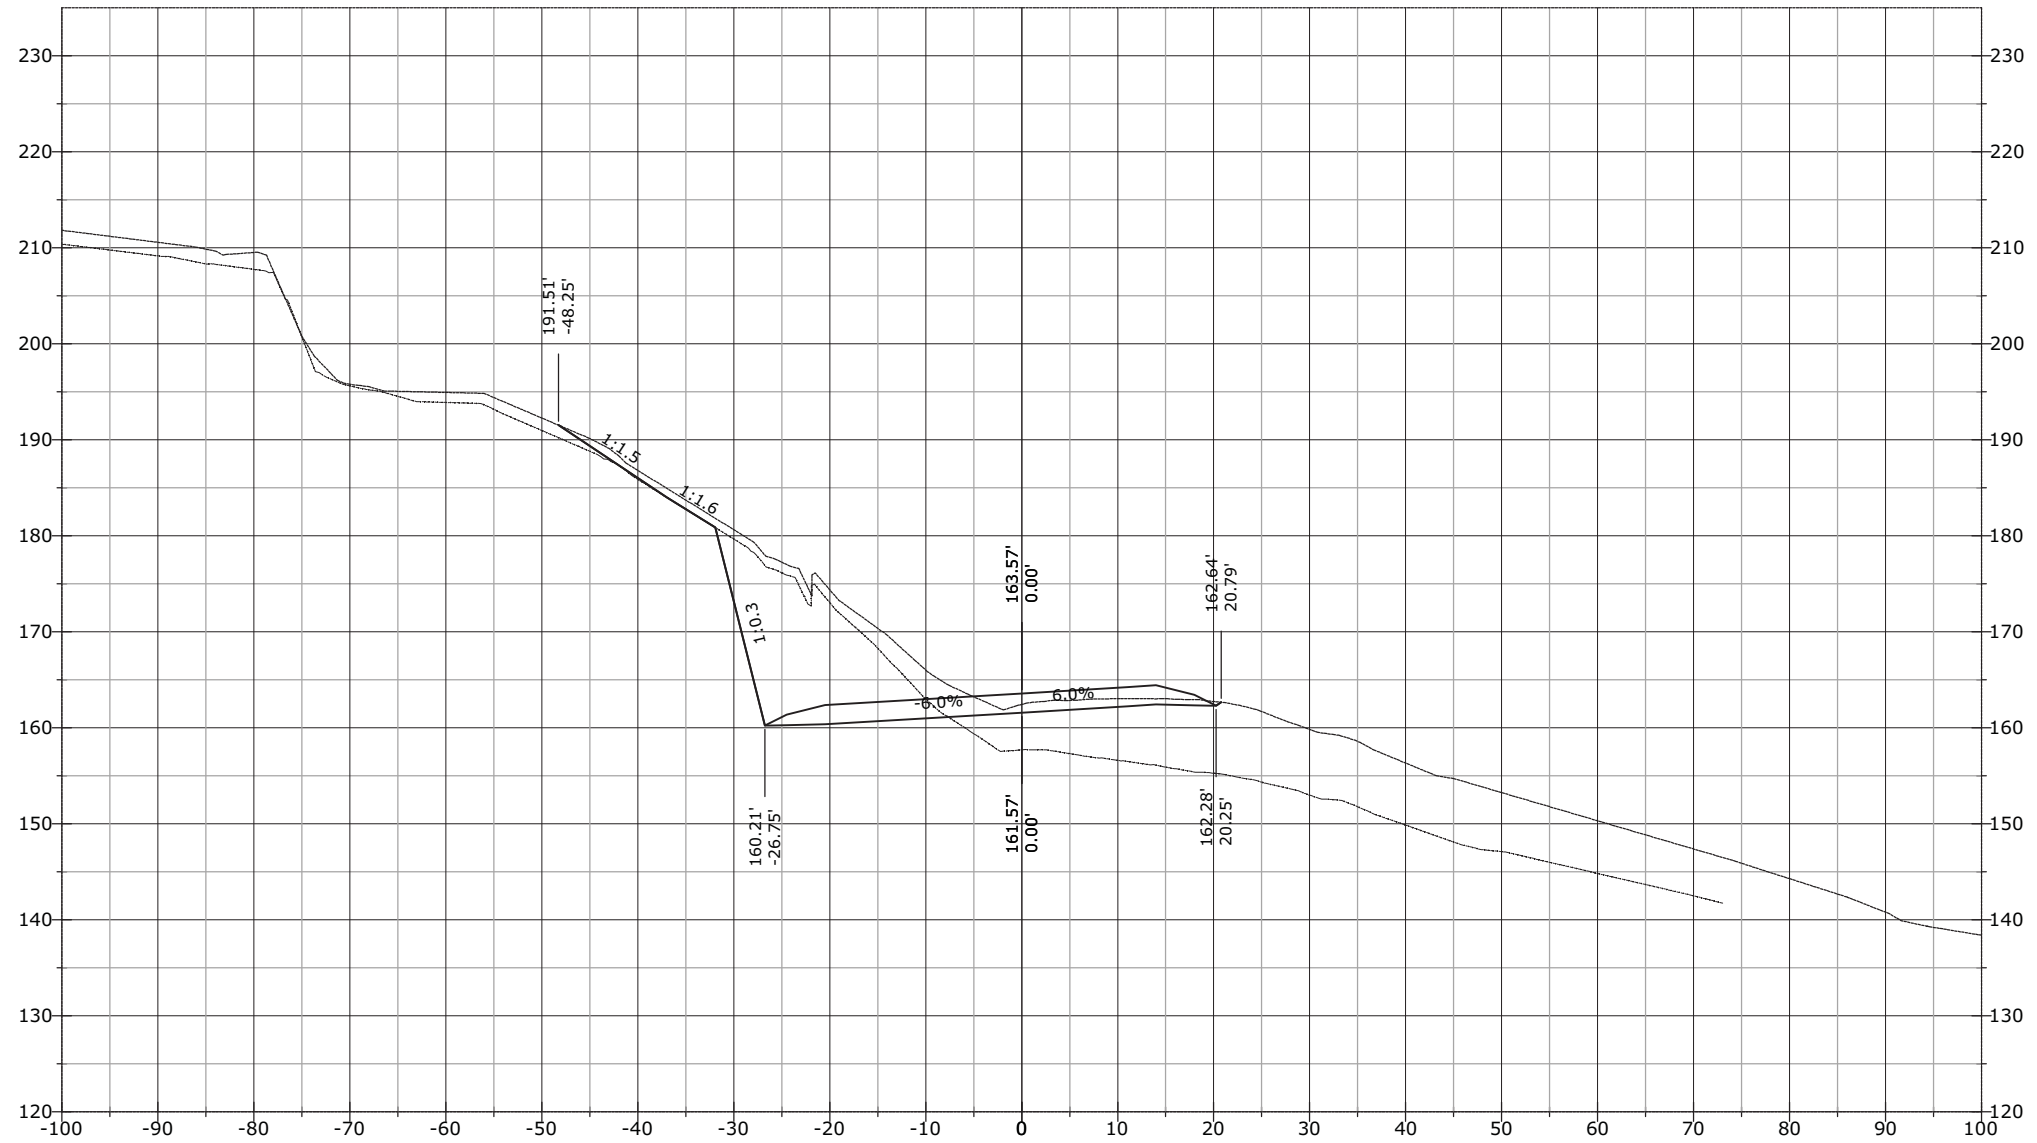


STATE	PROJECT	SHEET NUMBER
AK	AK PFH 43(10)	XS.308

921+00.00

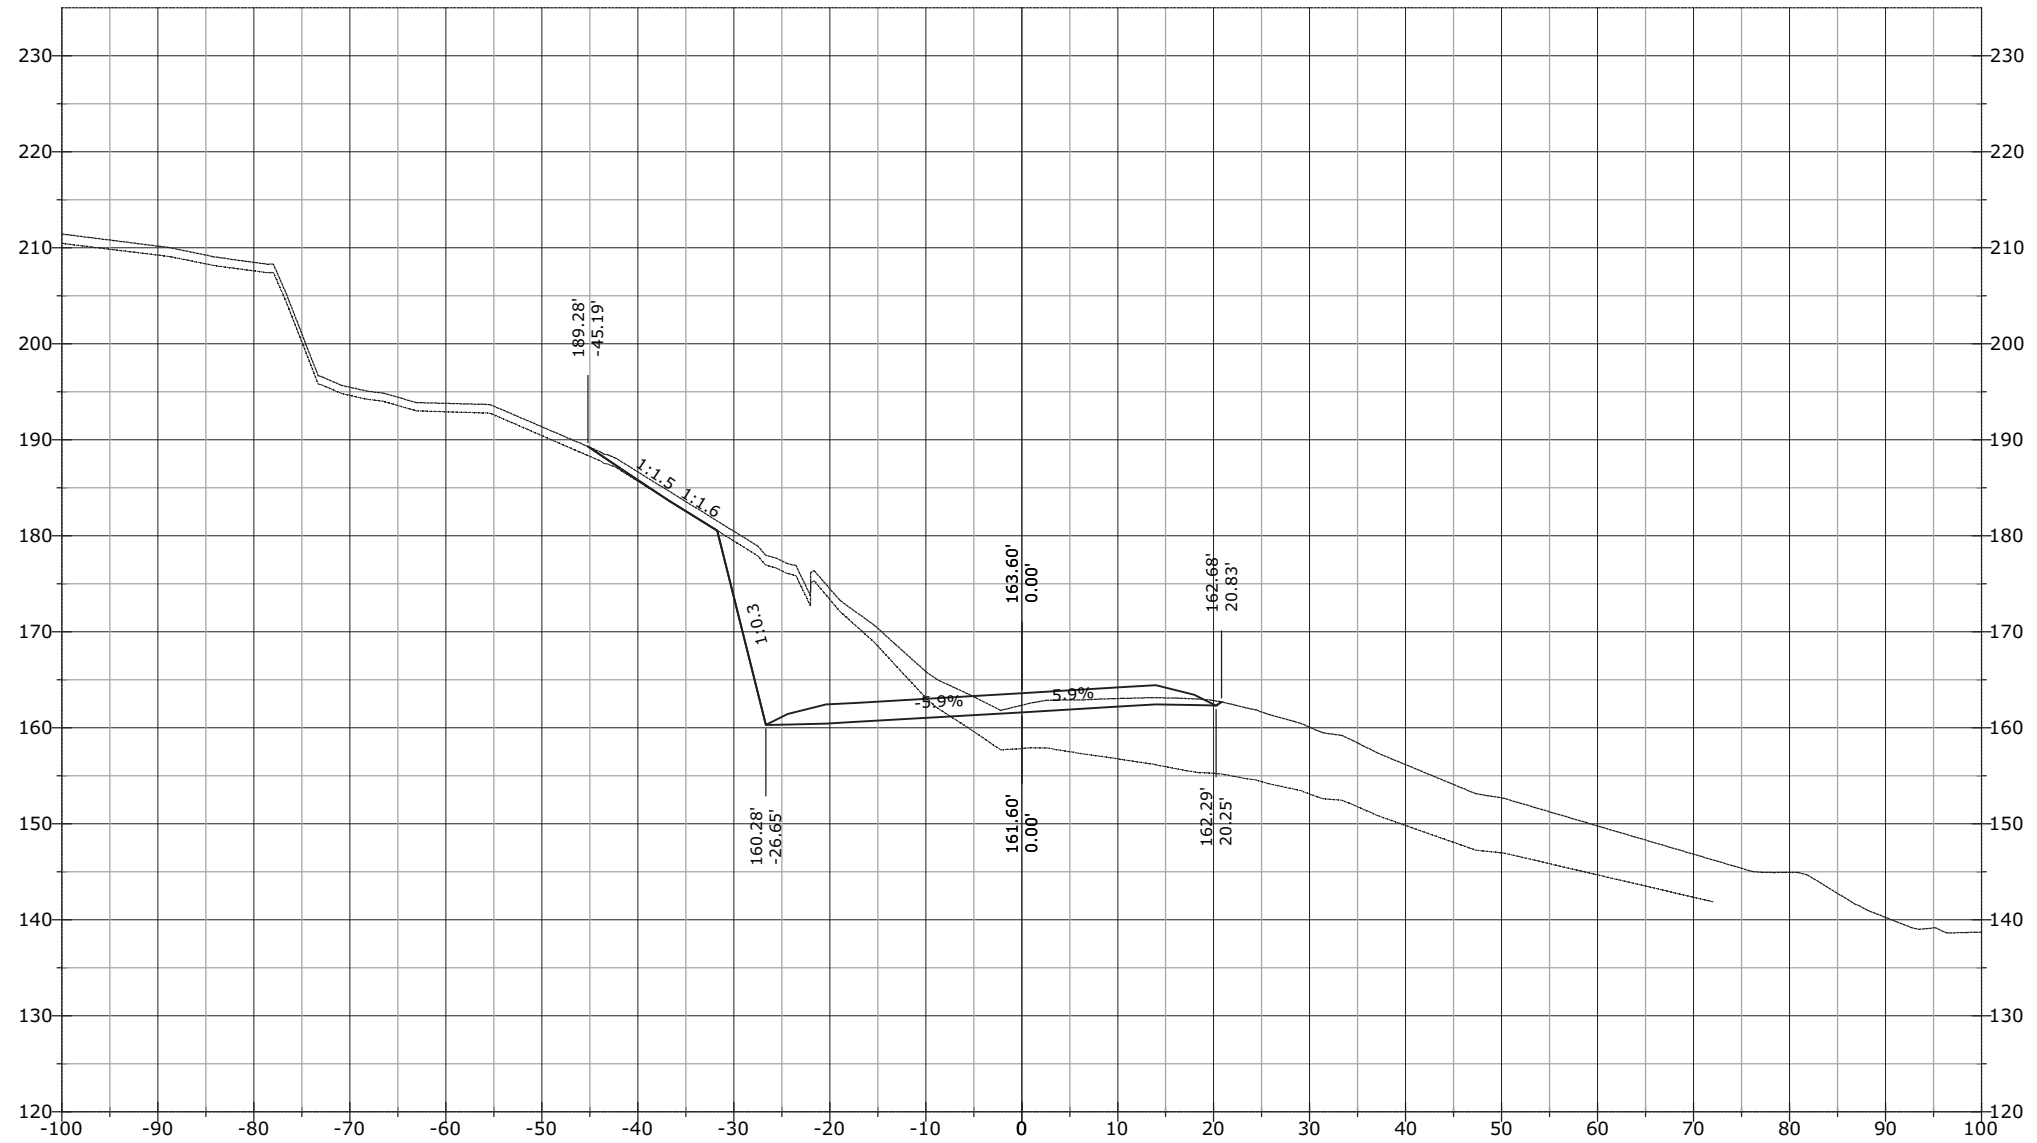


STATE	PROJECT	SHEET NUMBER
AK	AK PFH 43(10)	XS.309

921+17.88

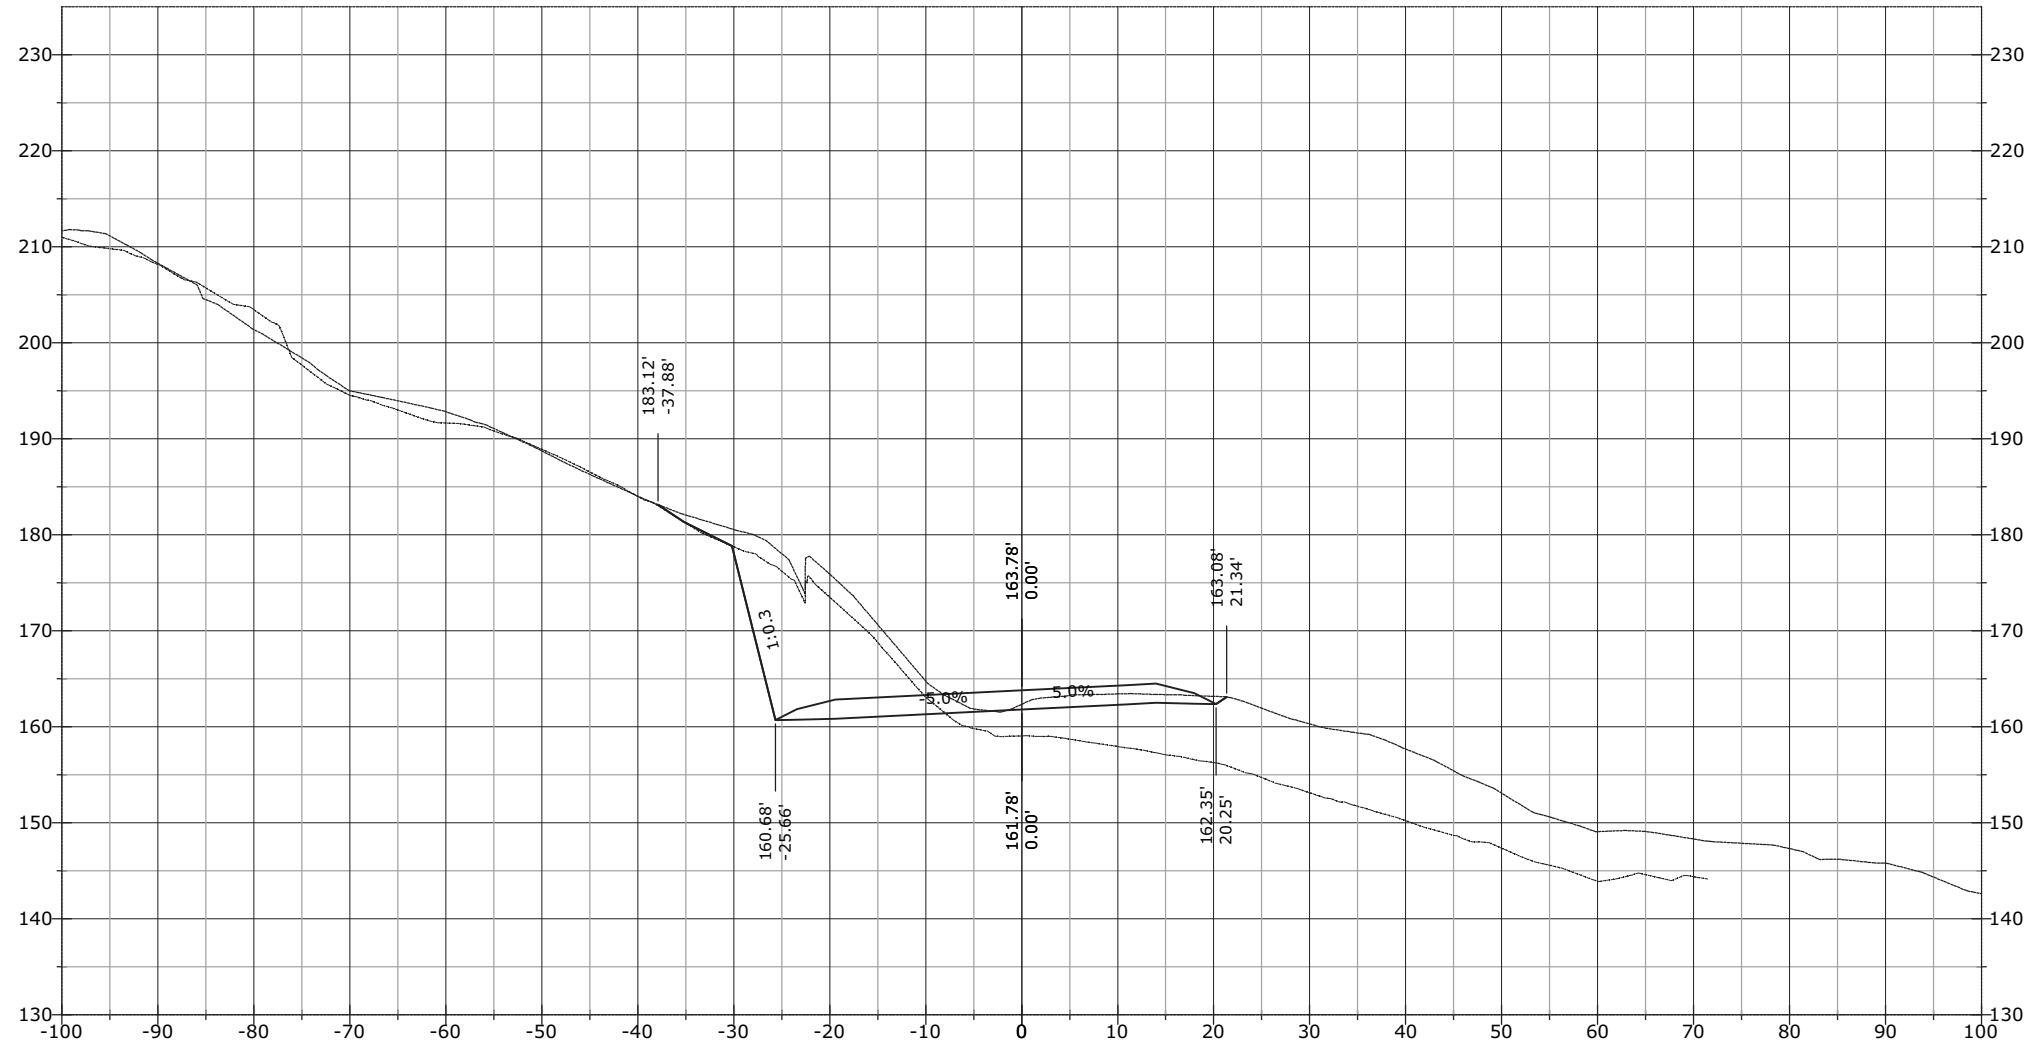


STATE	PROJECT	SHEET NUMBER
AK	AK PFH 43(10)	XS.310

921+28.30

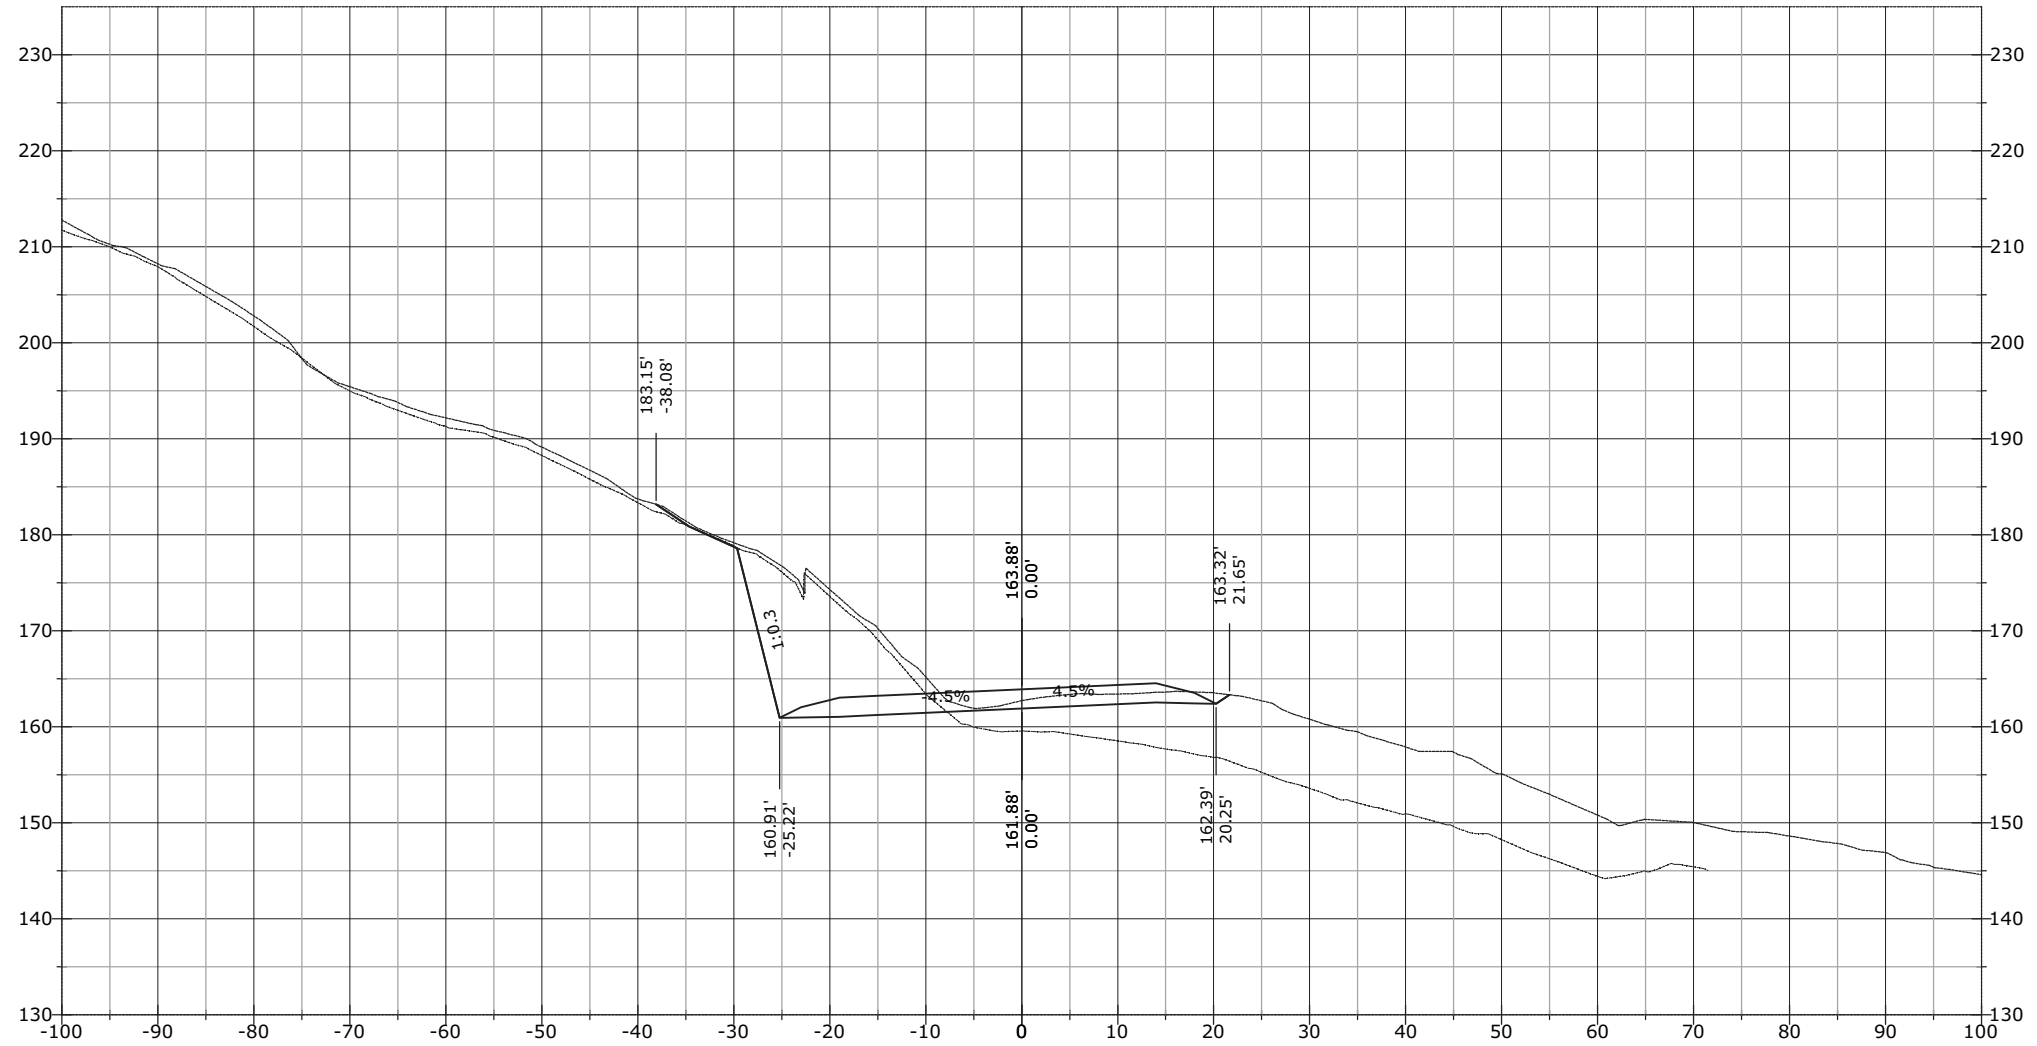


STATE	PROJECT	SHEET NUMBER
AK	AK PFH 43(10)	XS.311

921+38.37

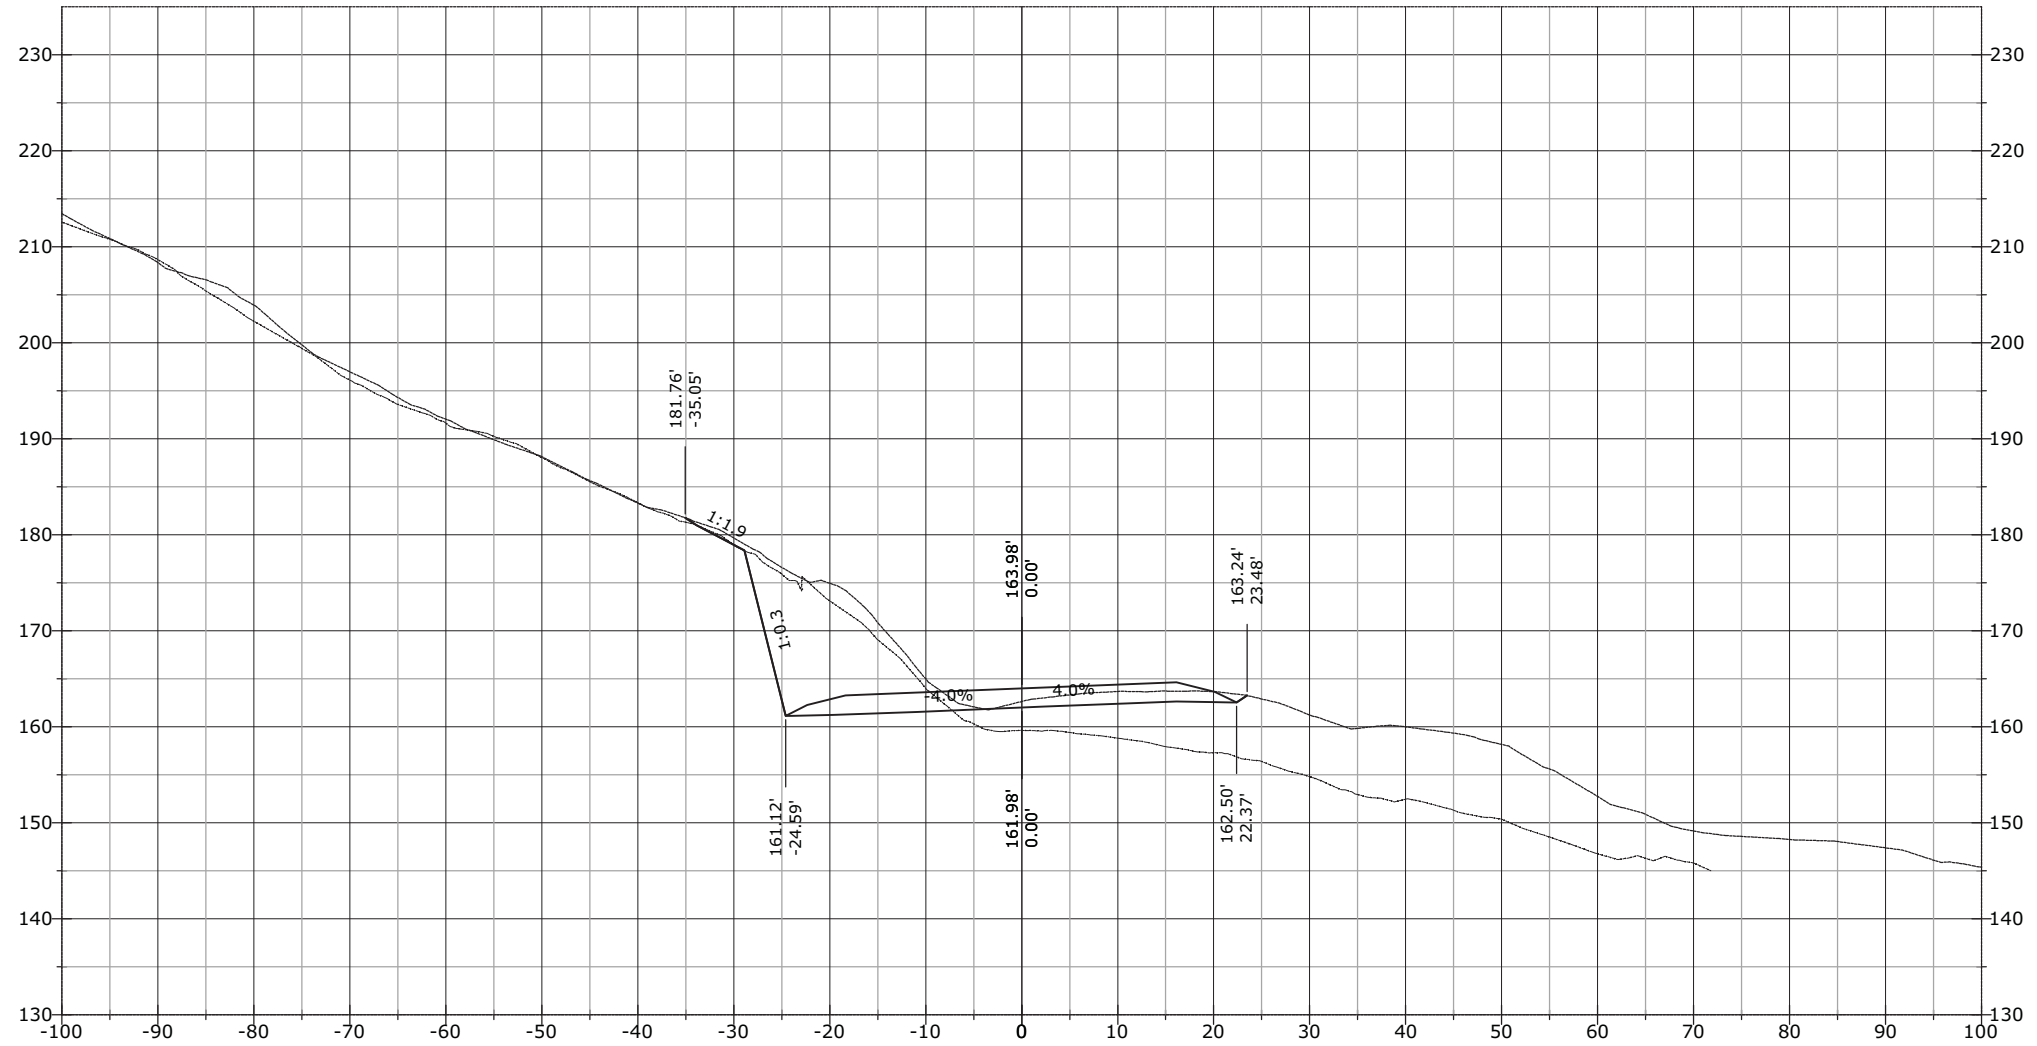


STATE	PROJECT	SHEET NUMBER
AK	AK PFH 43(10)	XS.312

921+50.00

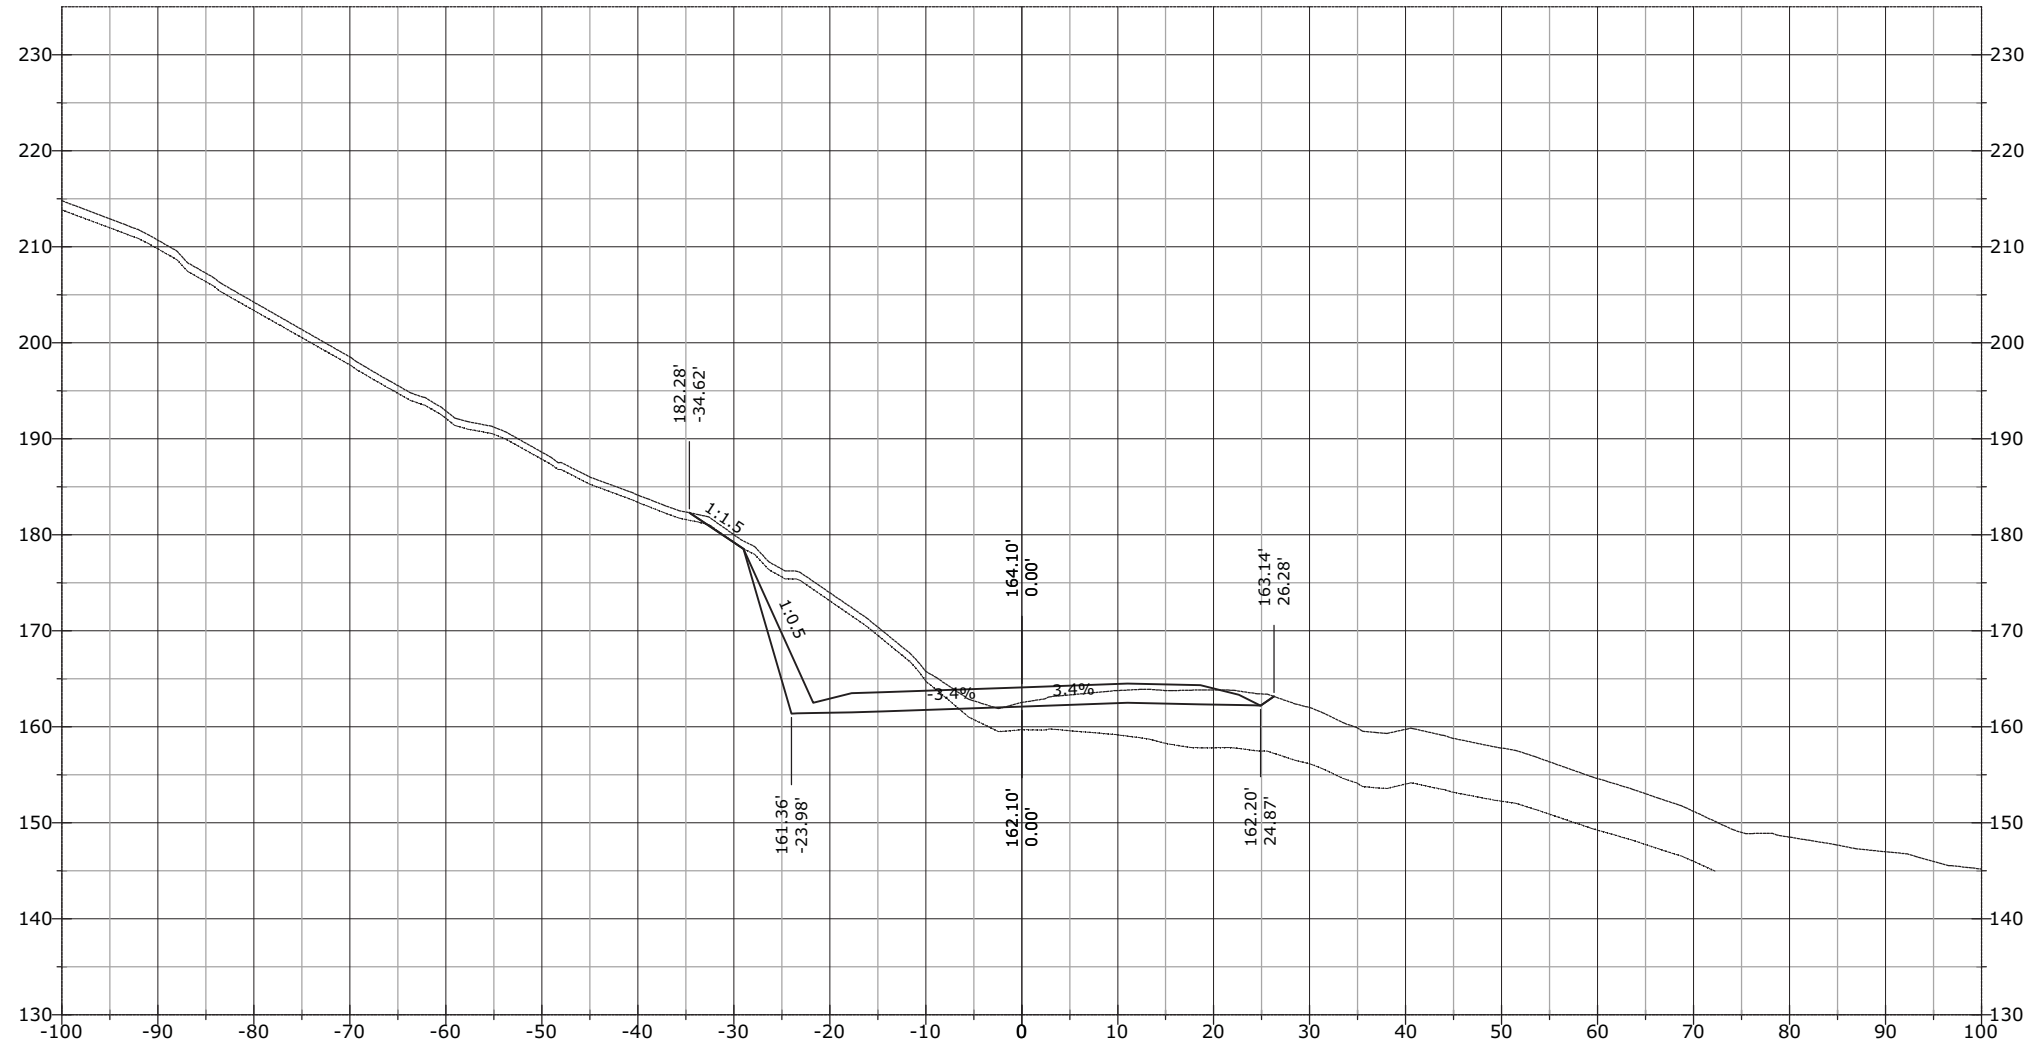


STATE	PROJECT	SHEET NUMBER
AK	AK PFH 43(10)	XS.313

921+75.00

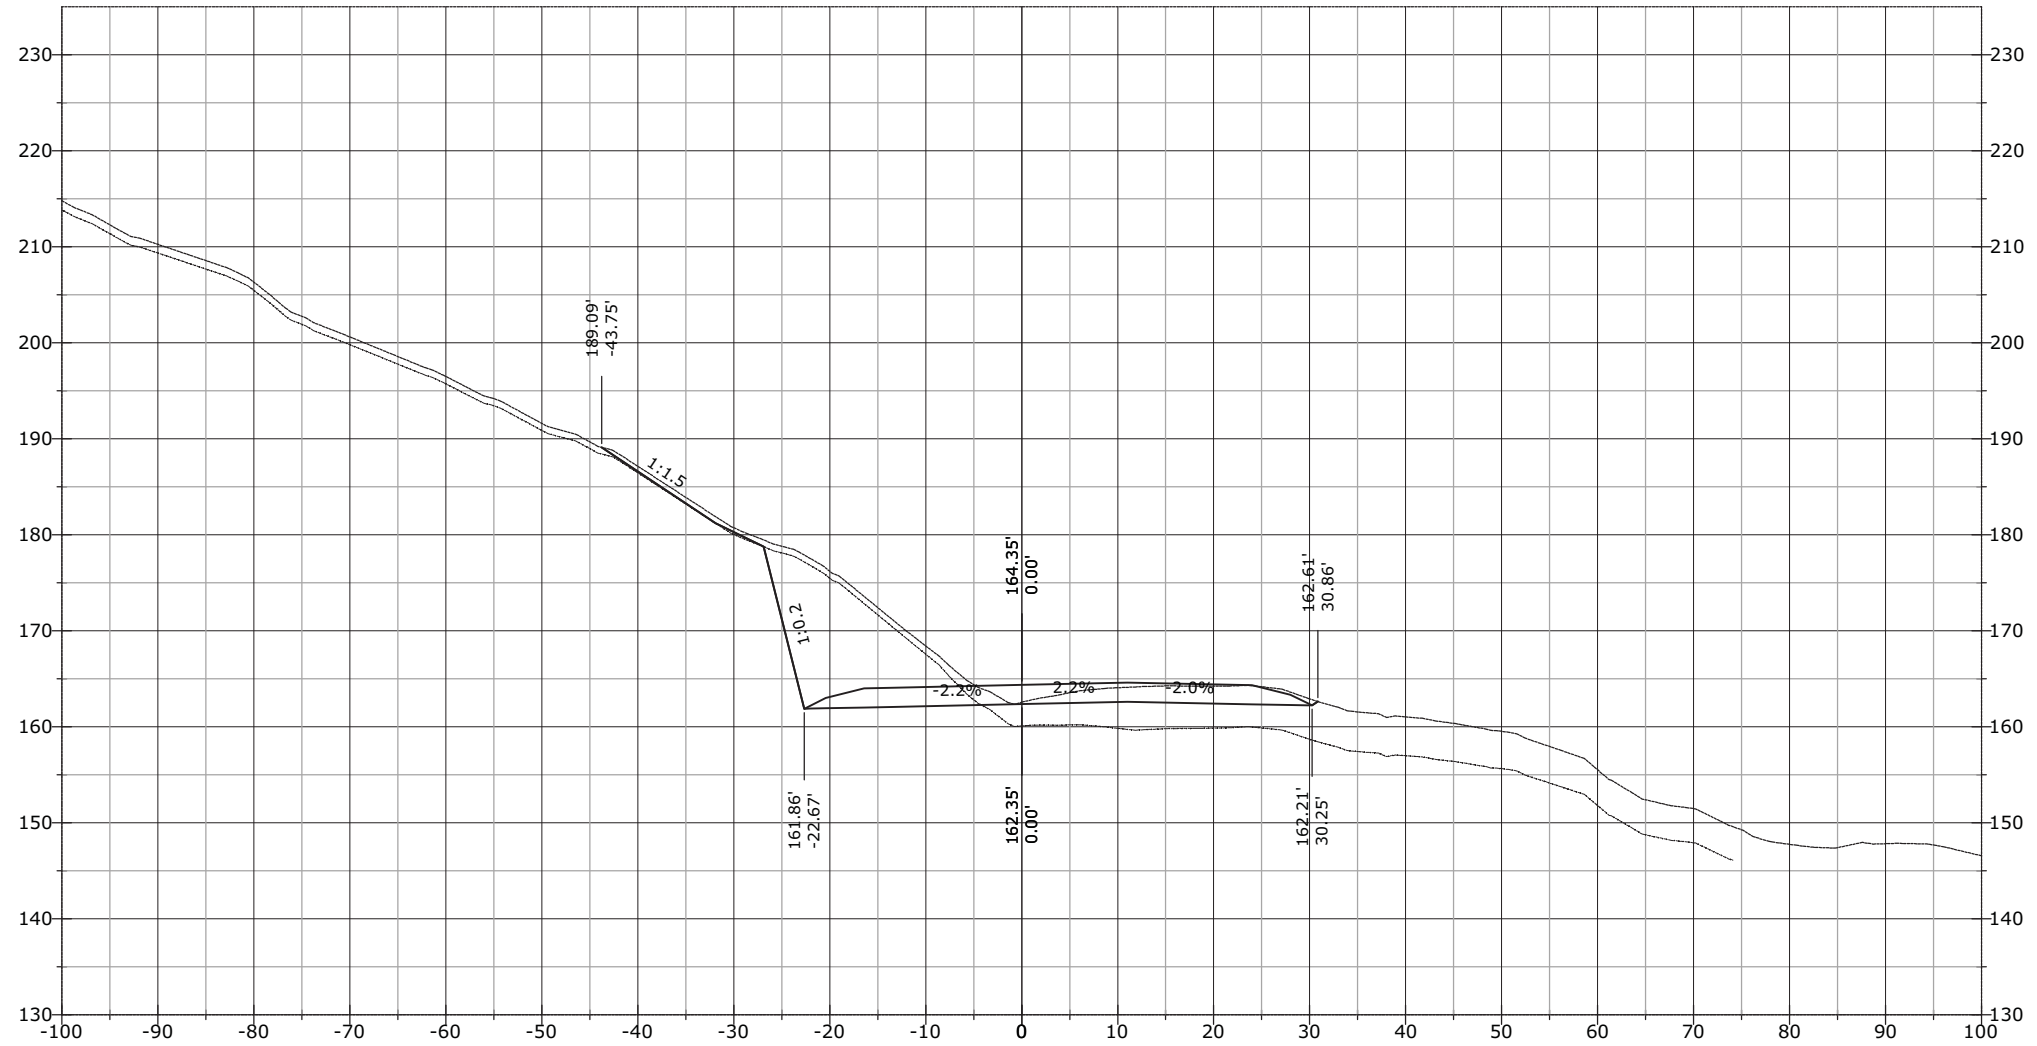


STATE	PROJECT	SHEET NUMBER
AK	AK PFH 43(10)	XS.314

921+79.71

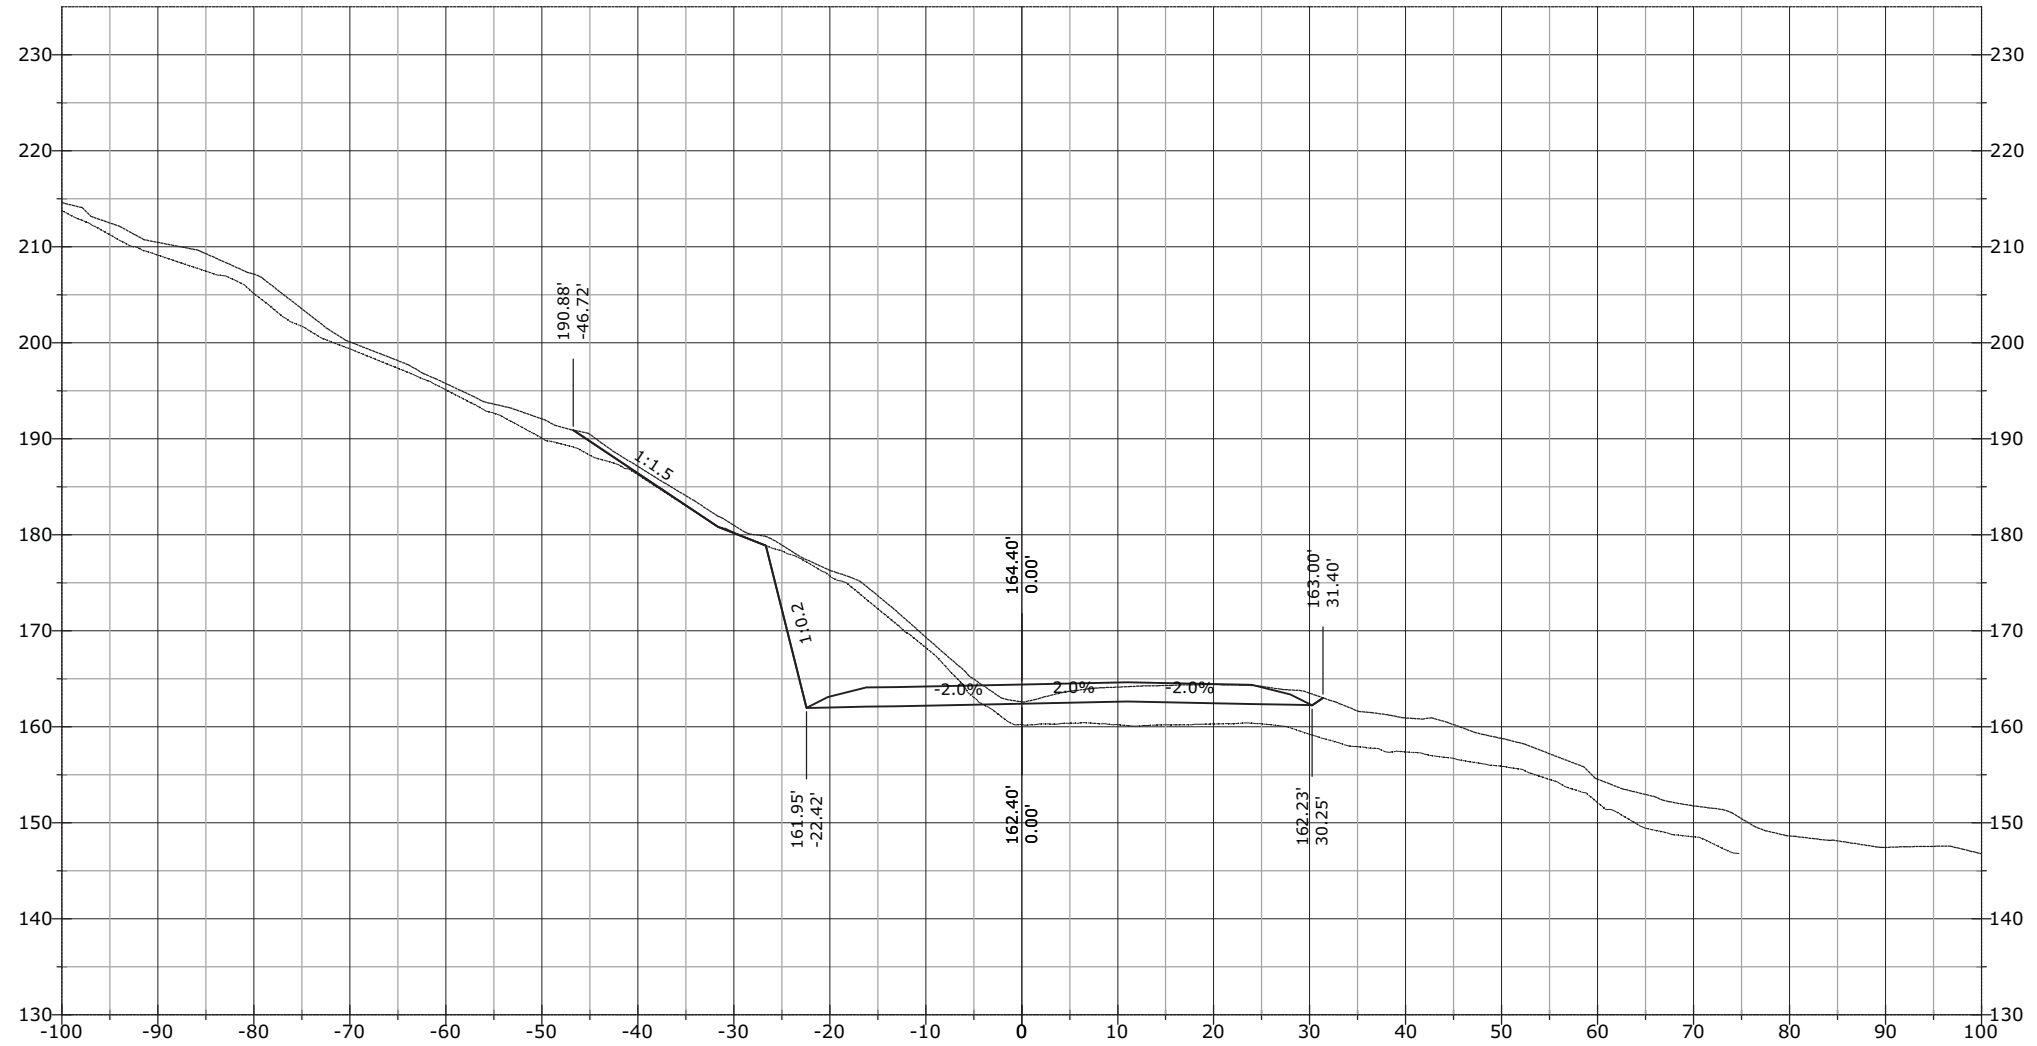


STATE	PROJECT	SHEET NUMBER
AK	AK PFH 43(10)	XS.315

922+00.00

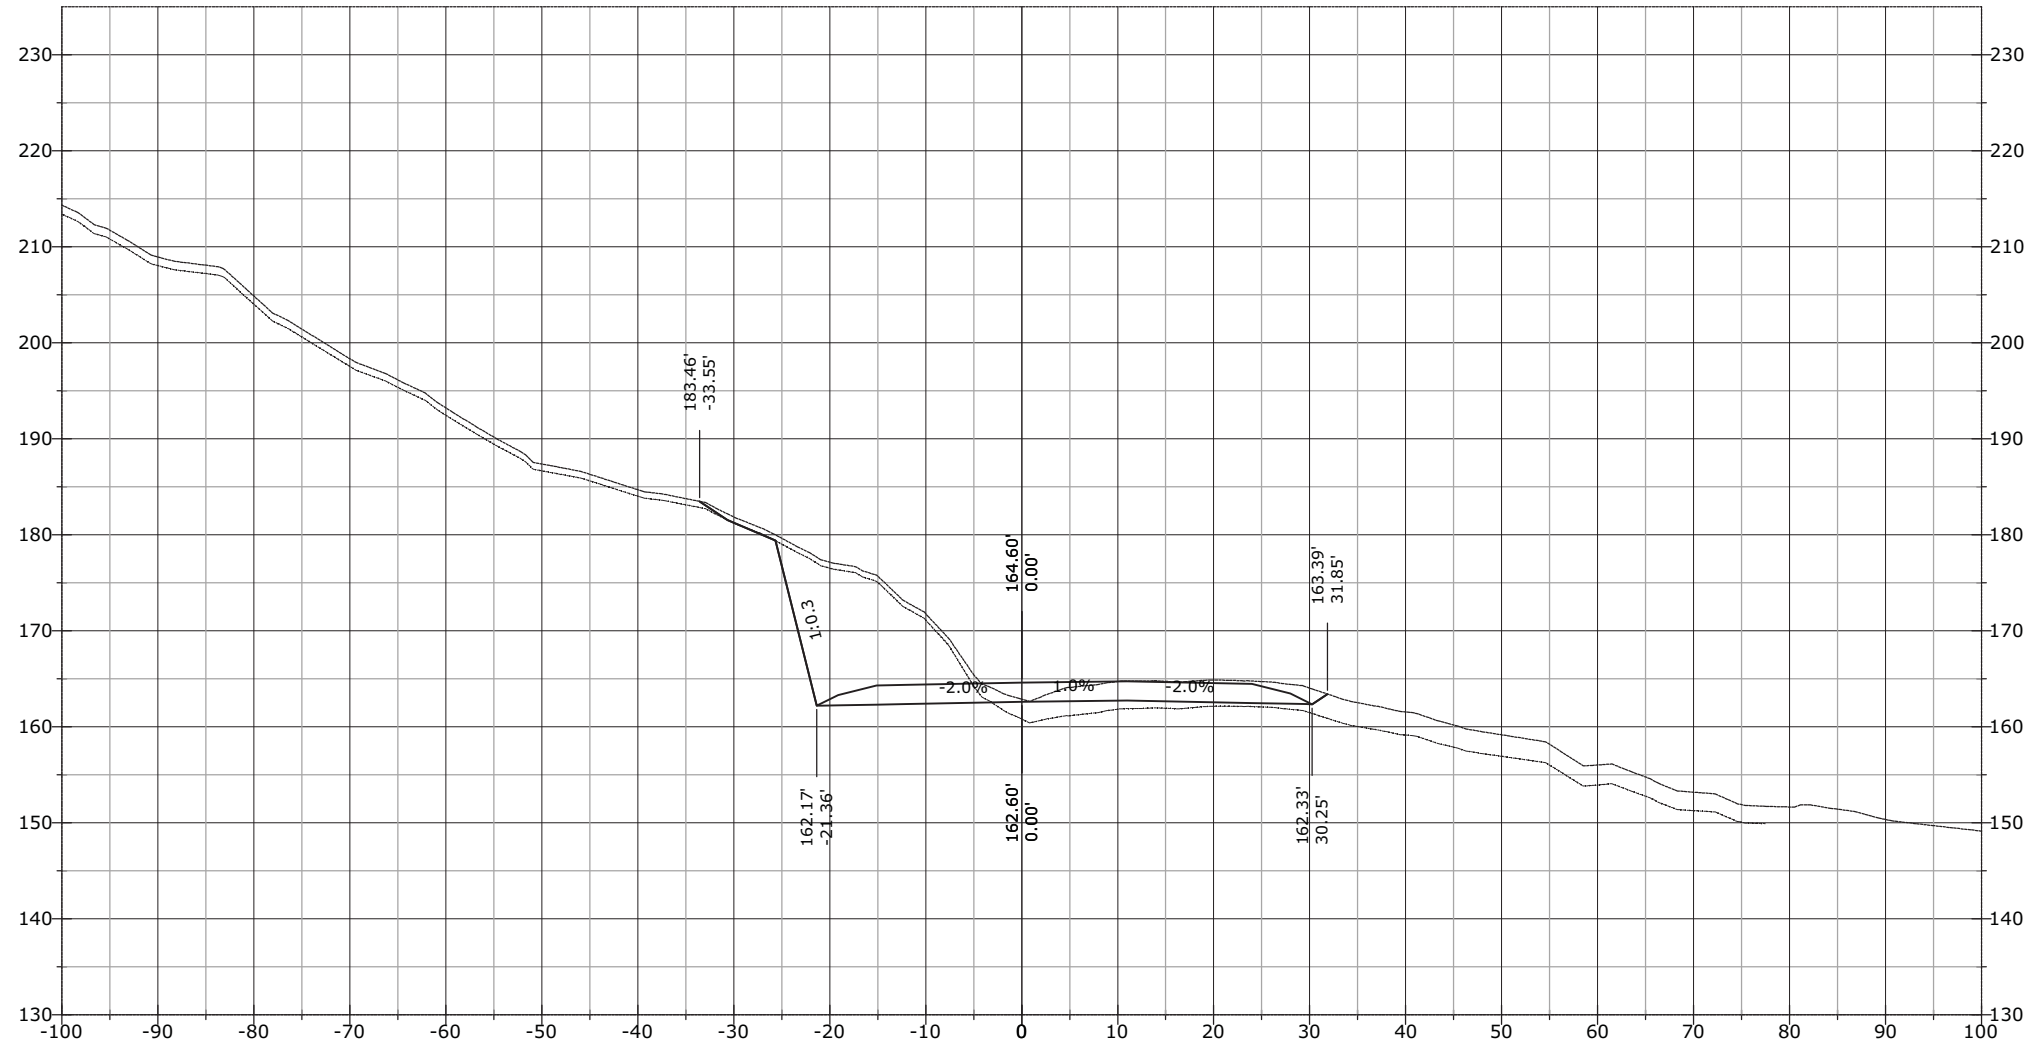


STATE	PROJECT	SHEET NUMBER
AK	AK PFH 43(10)	XS.316

922+21.04

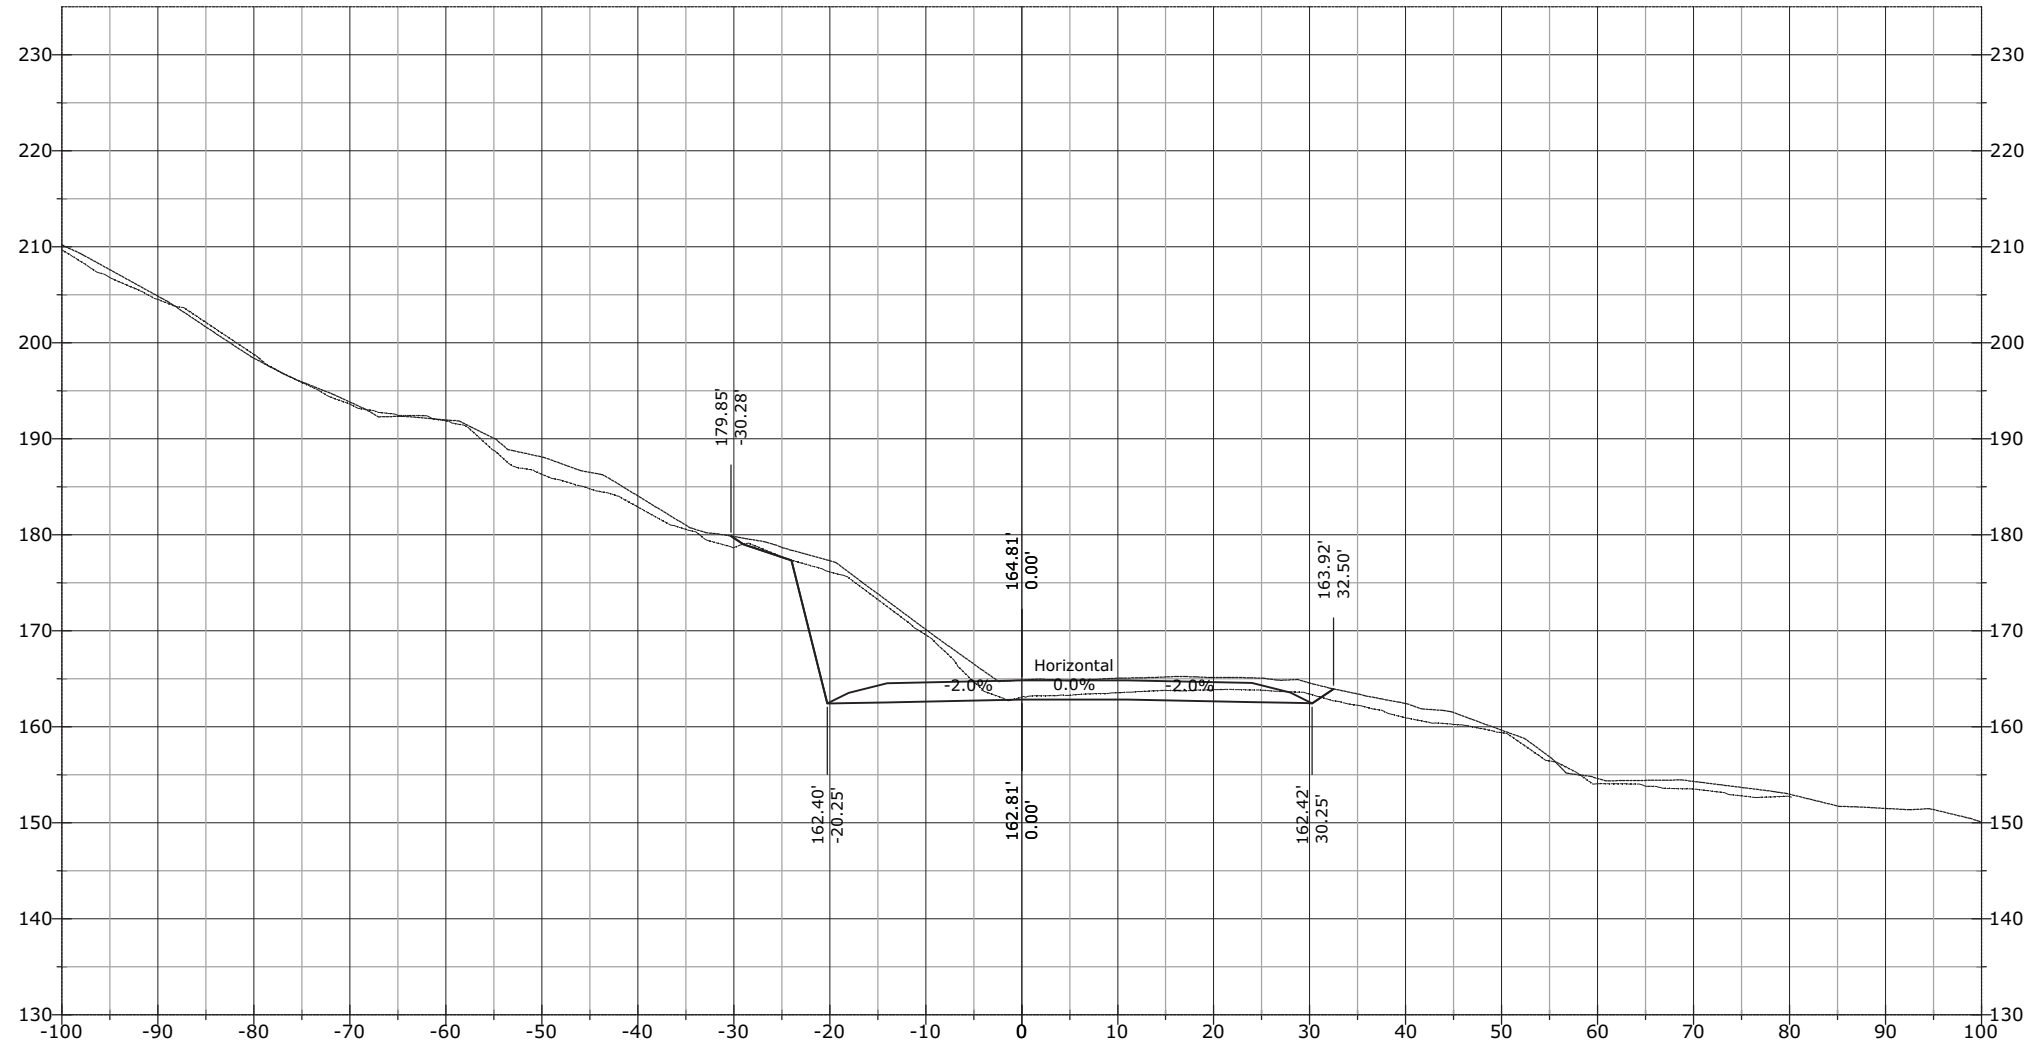


STATE	PROJECT	SHEET NUMBER
AK	AK PFH 43(10)	XS.317

922+50.00

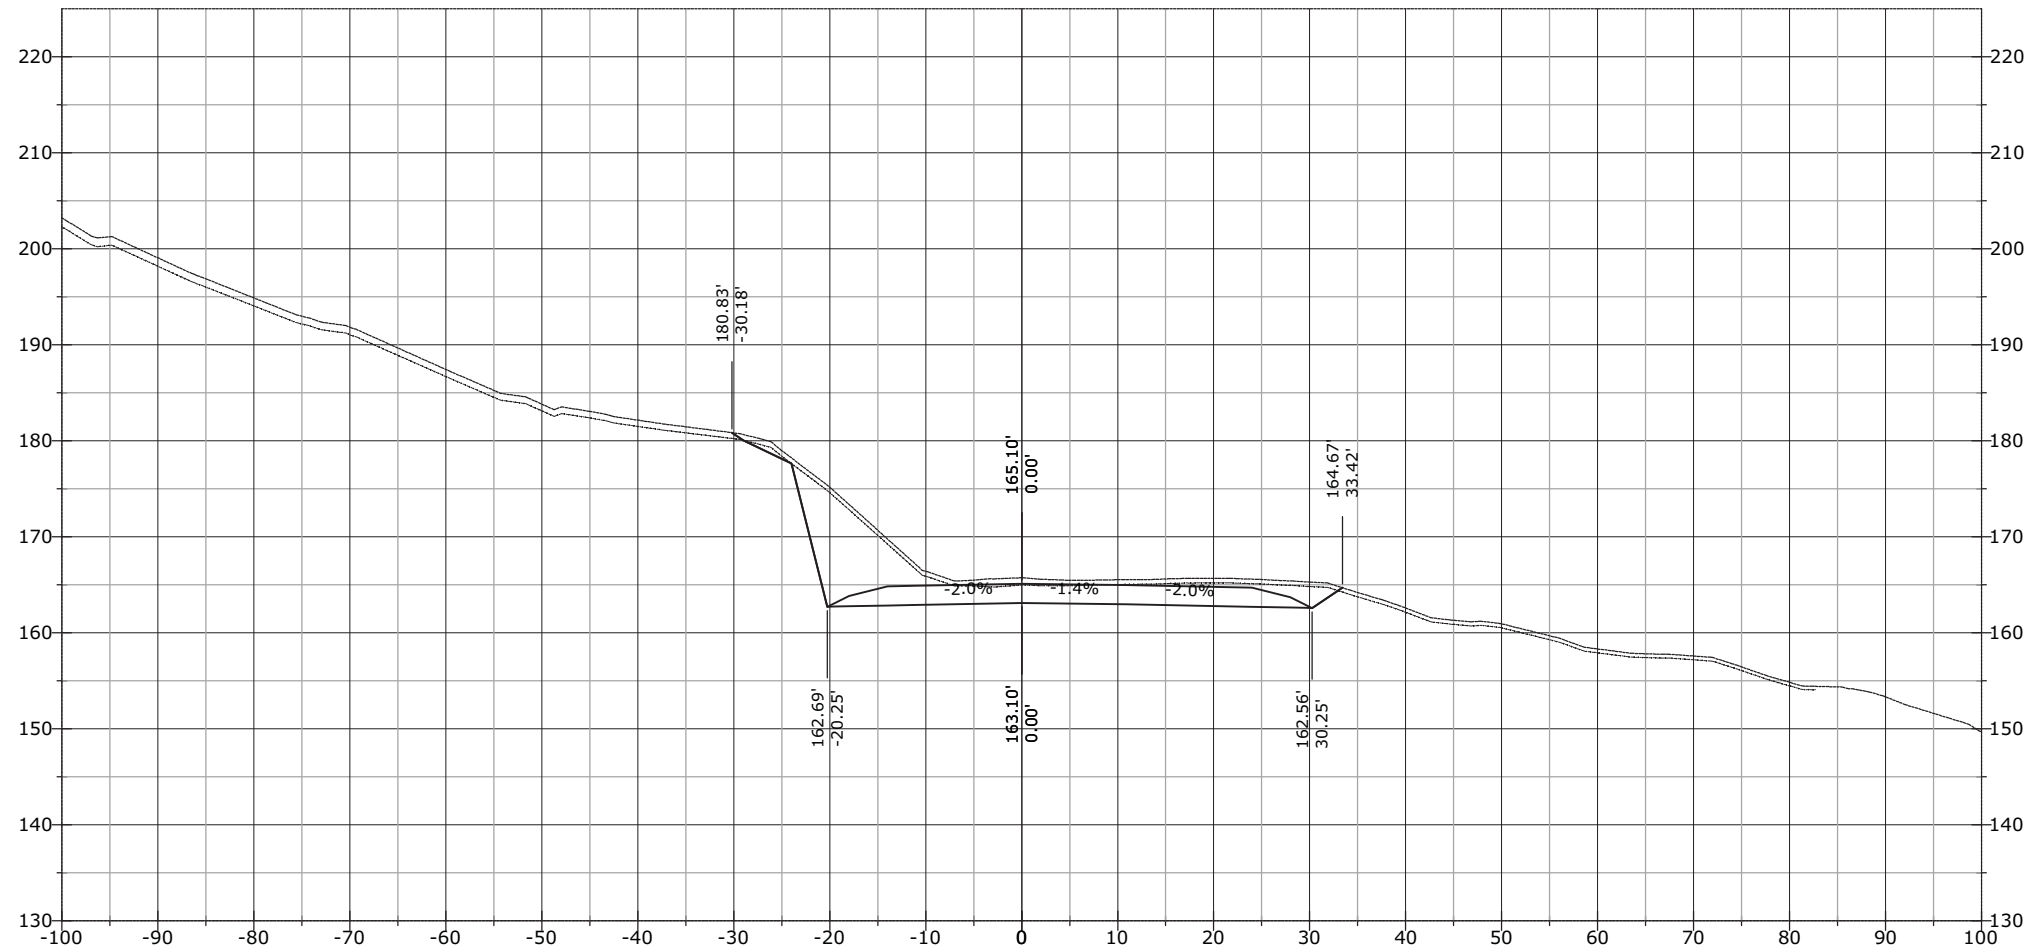


STATE	PROJECT	SHEET NUMBER
AK	AK PFH 43(10)	XS.318

923+00.00

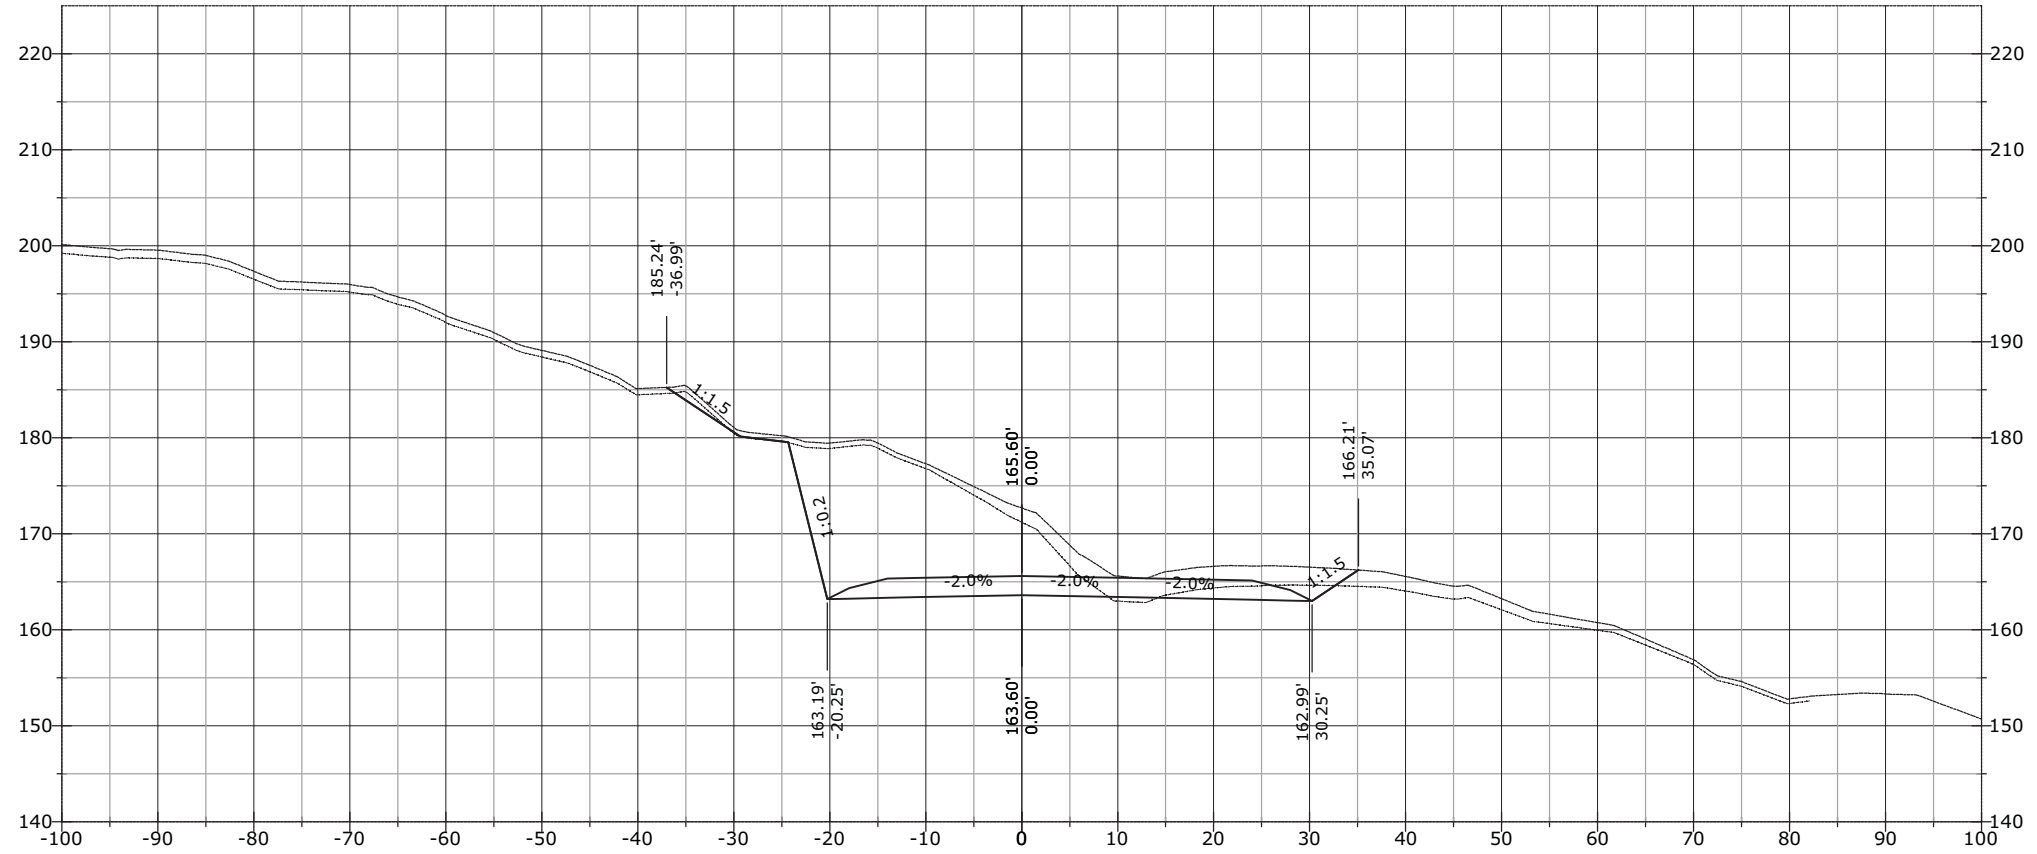


922+62.38

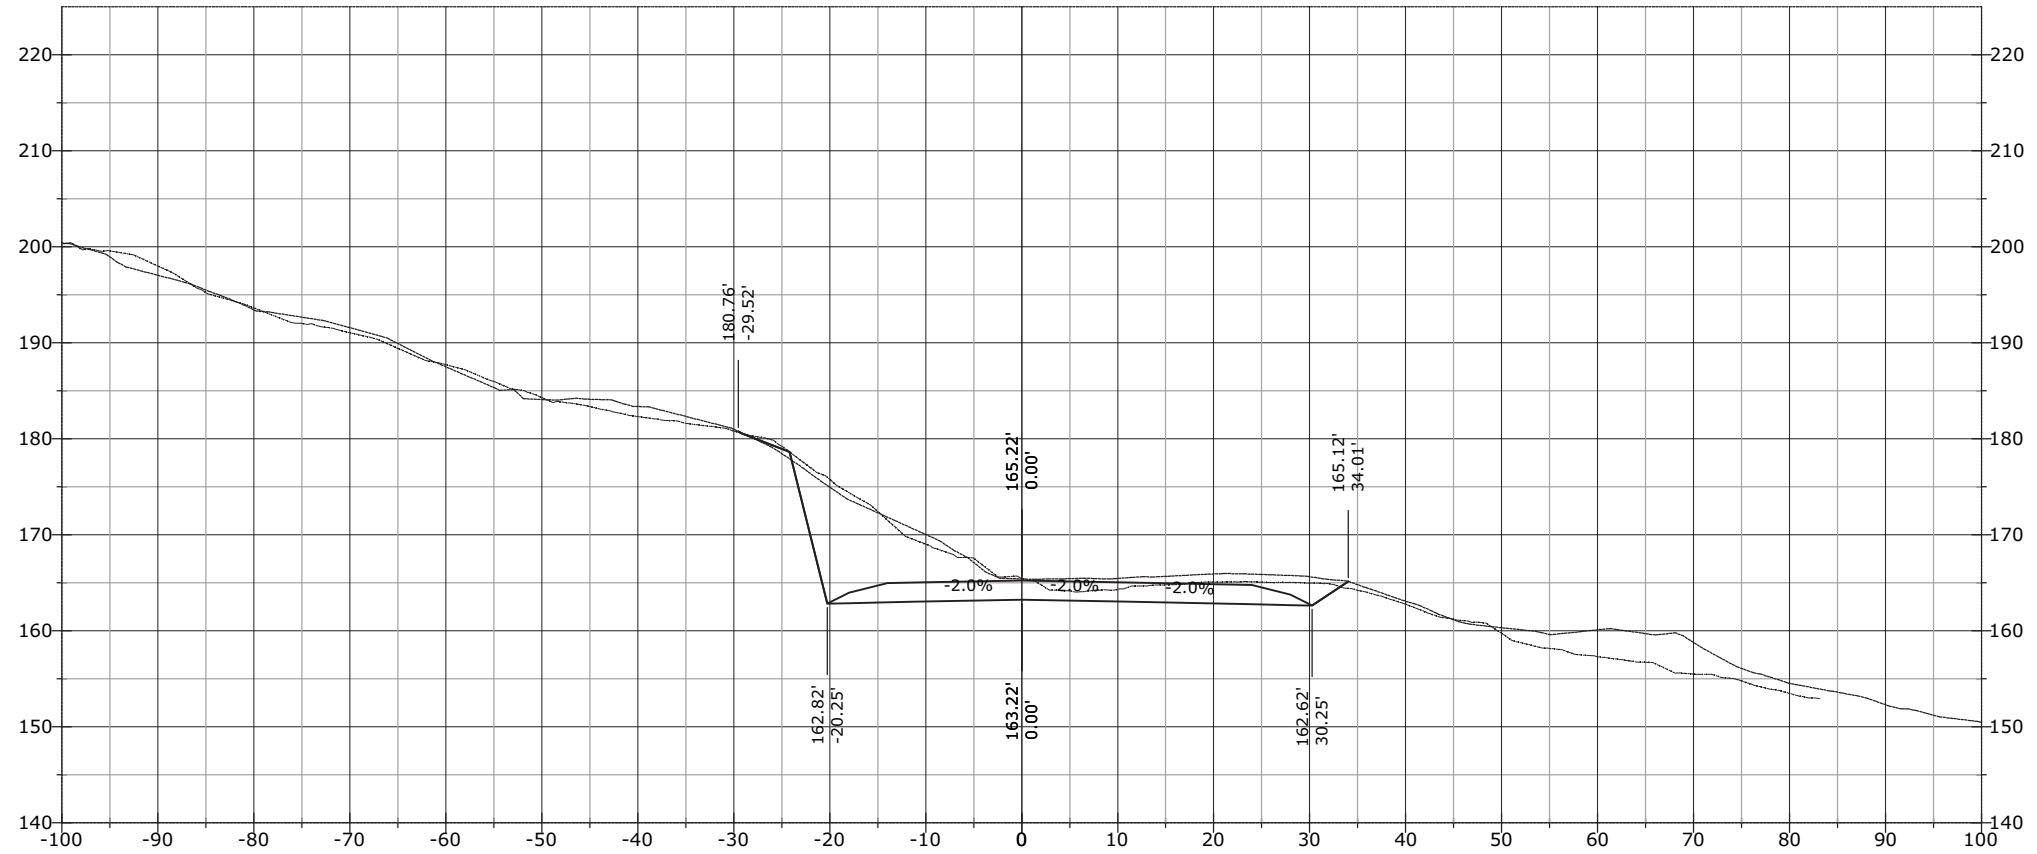


STATE	PROJECT	SHEET NUMBER
AK	AK PFH 43(10)	XS.319

923+50.00

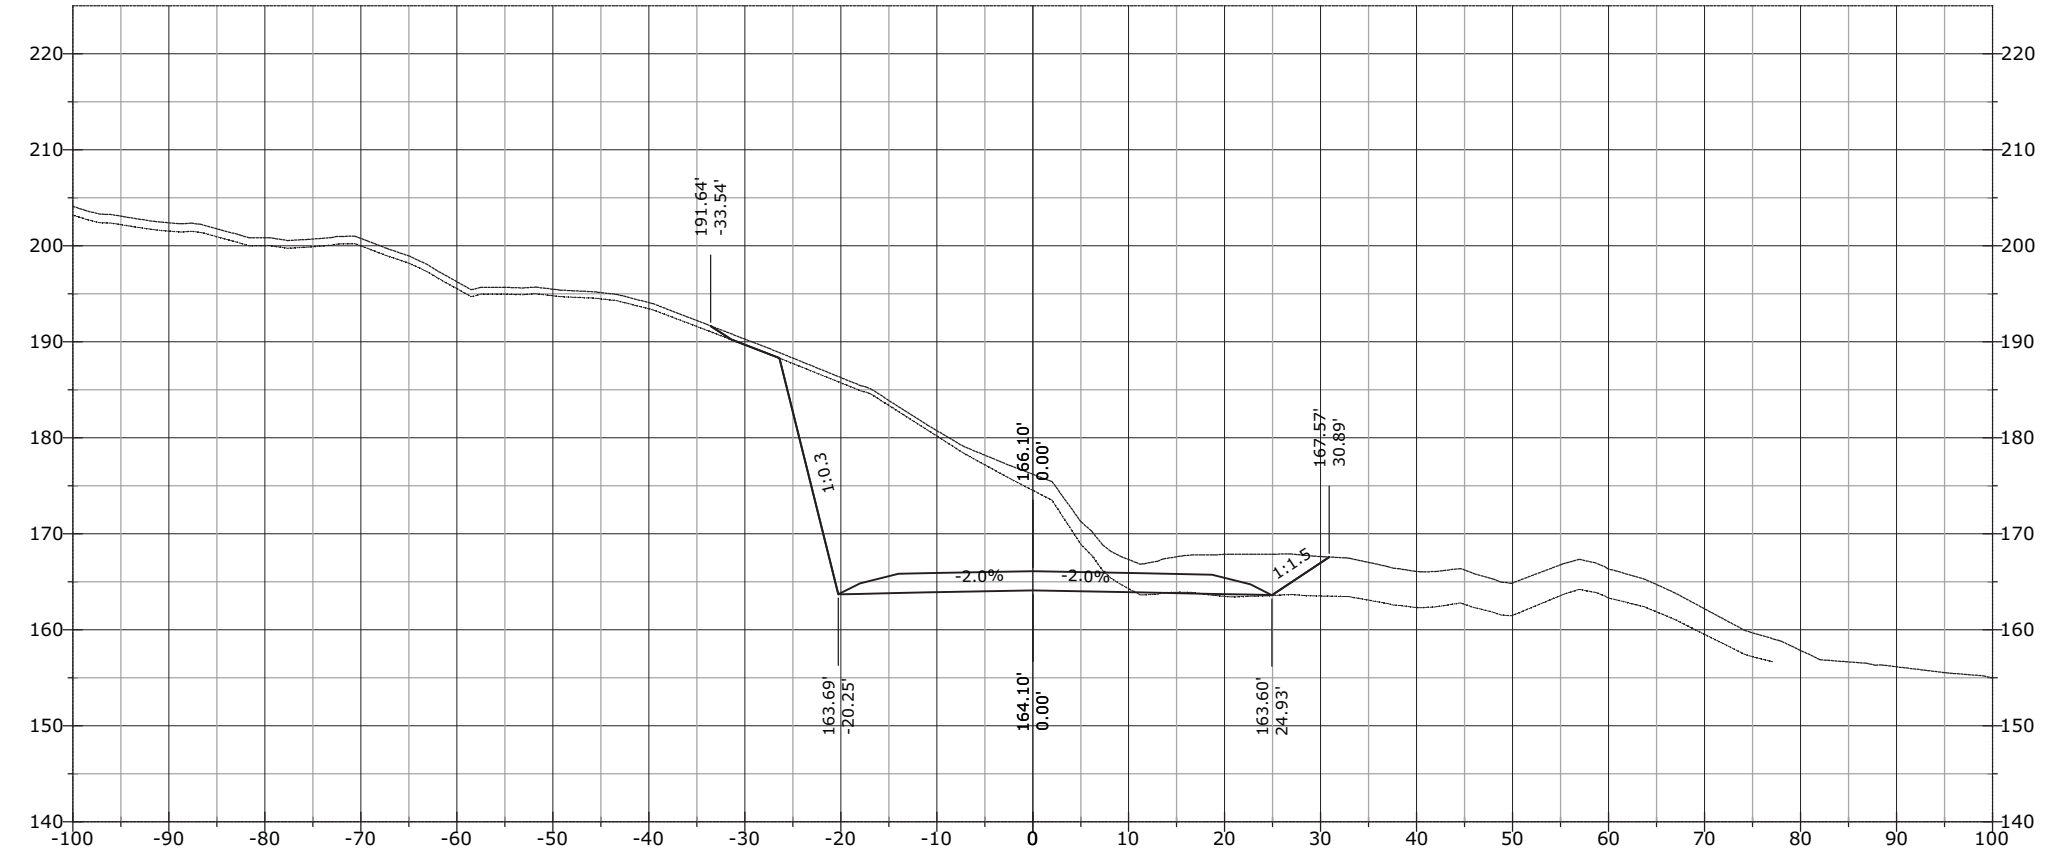


923+25.00

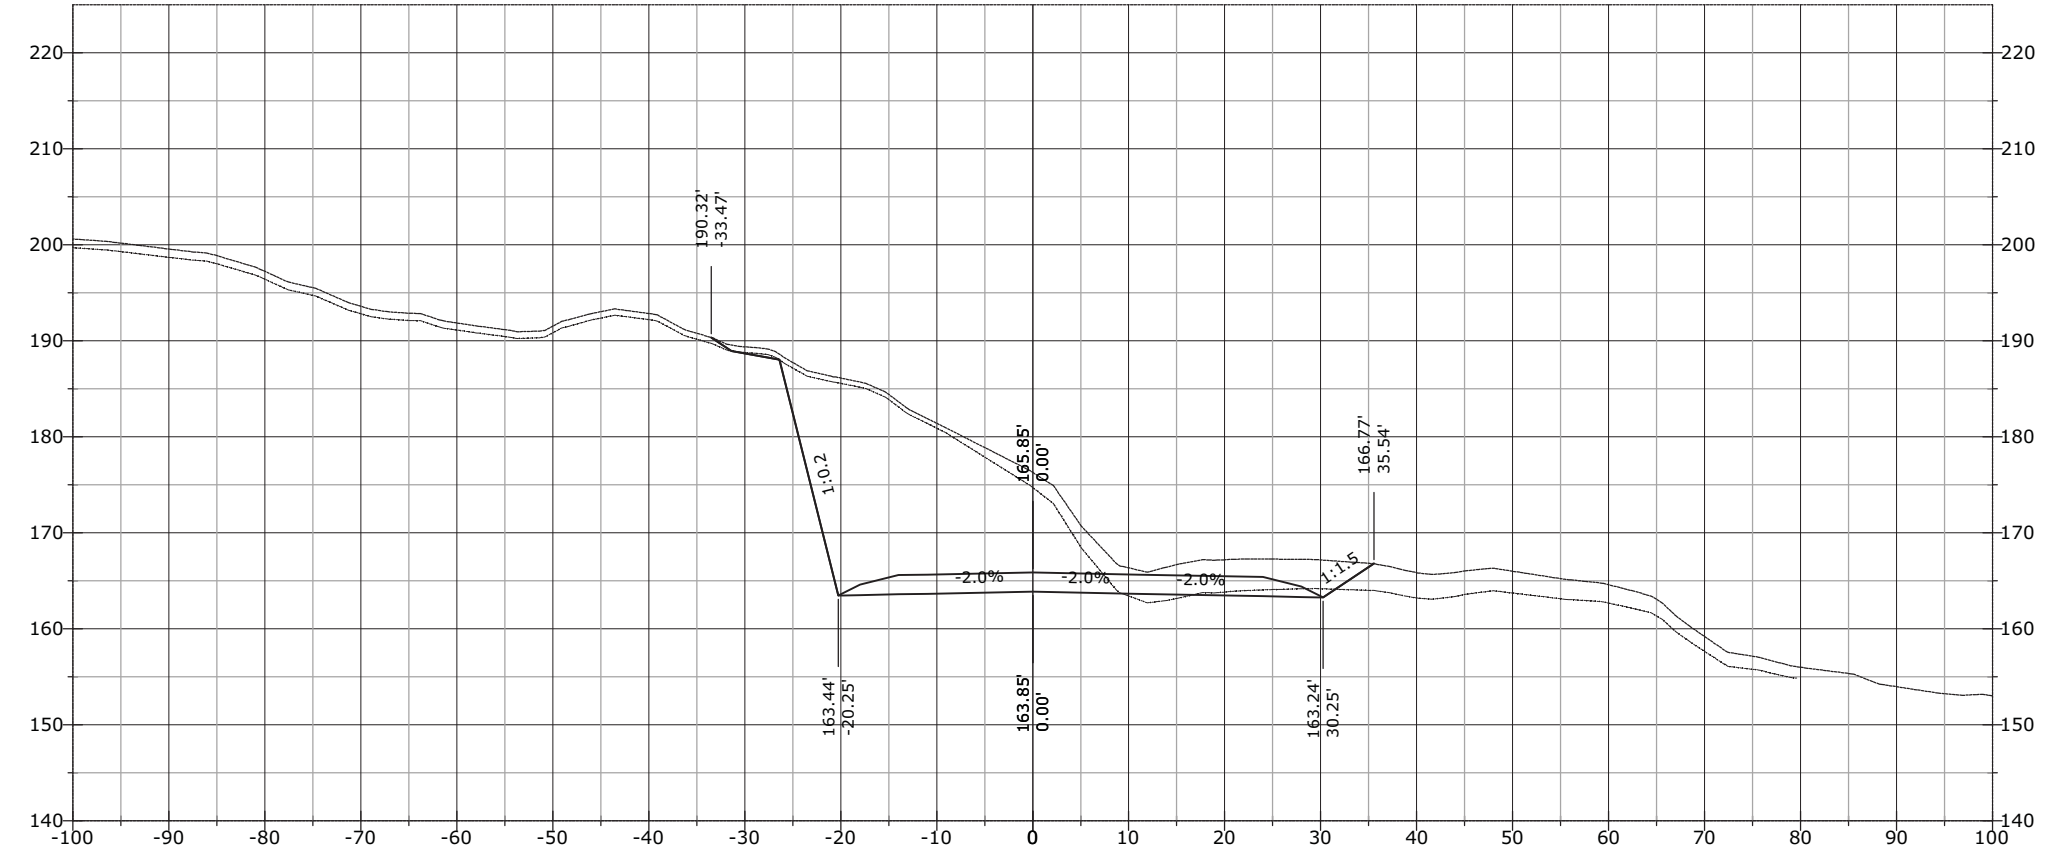


STATE	PROJECT	SHEET NUMBER
AK	AK PFH 43(10)	XS.320

924+00.00

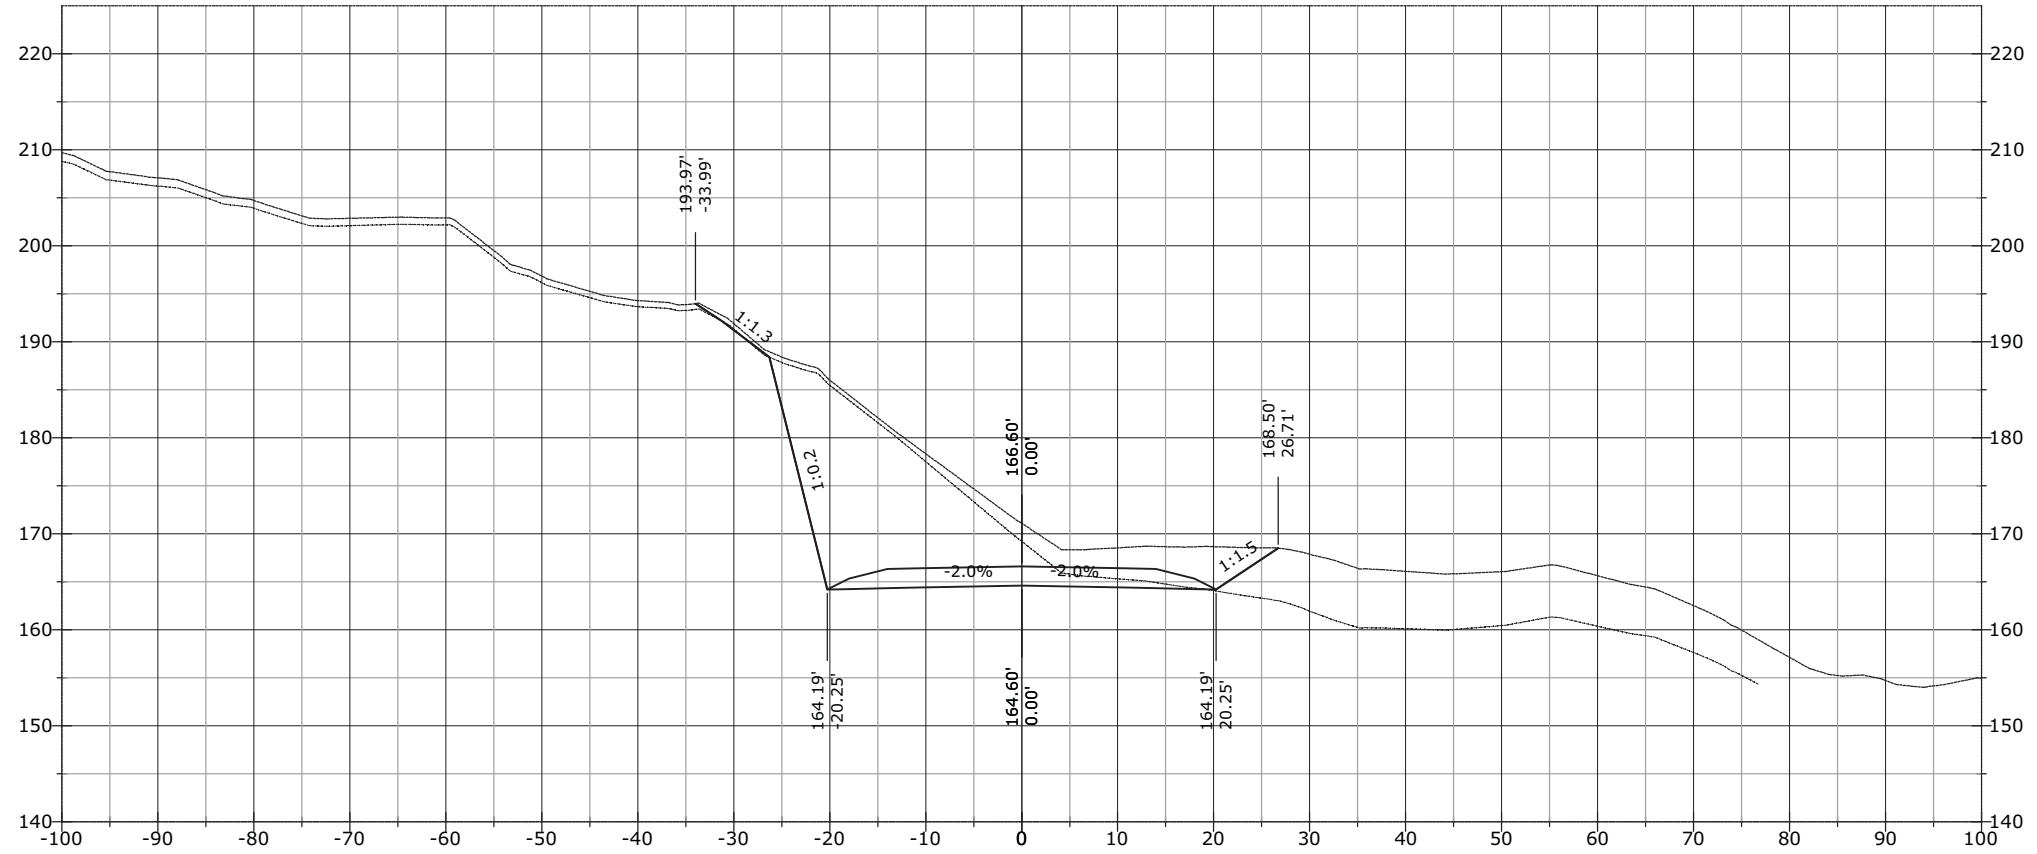


923+72.02

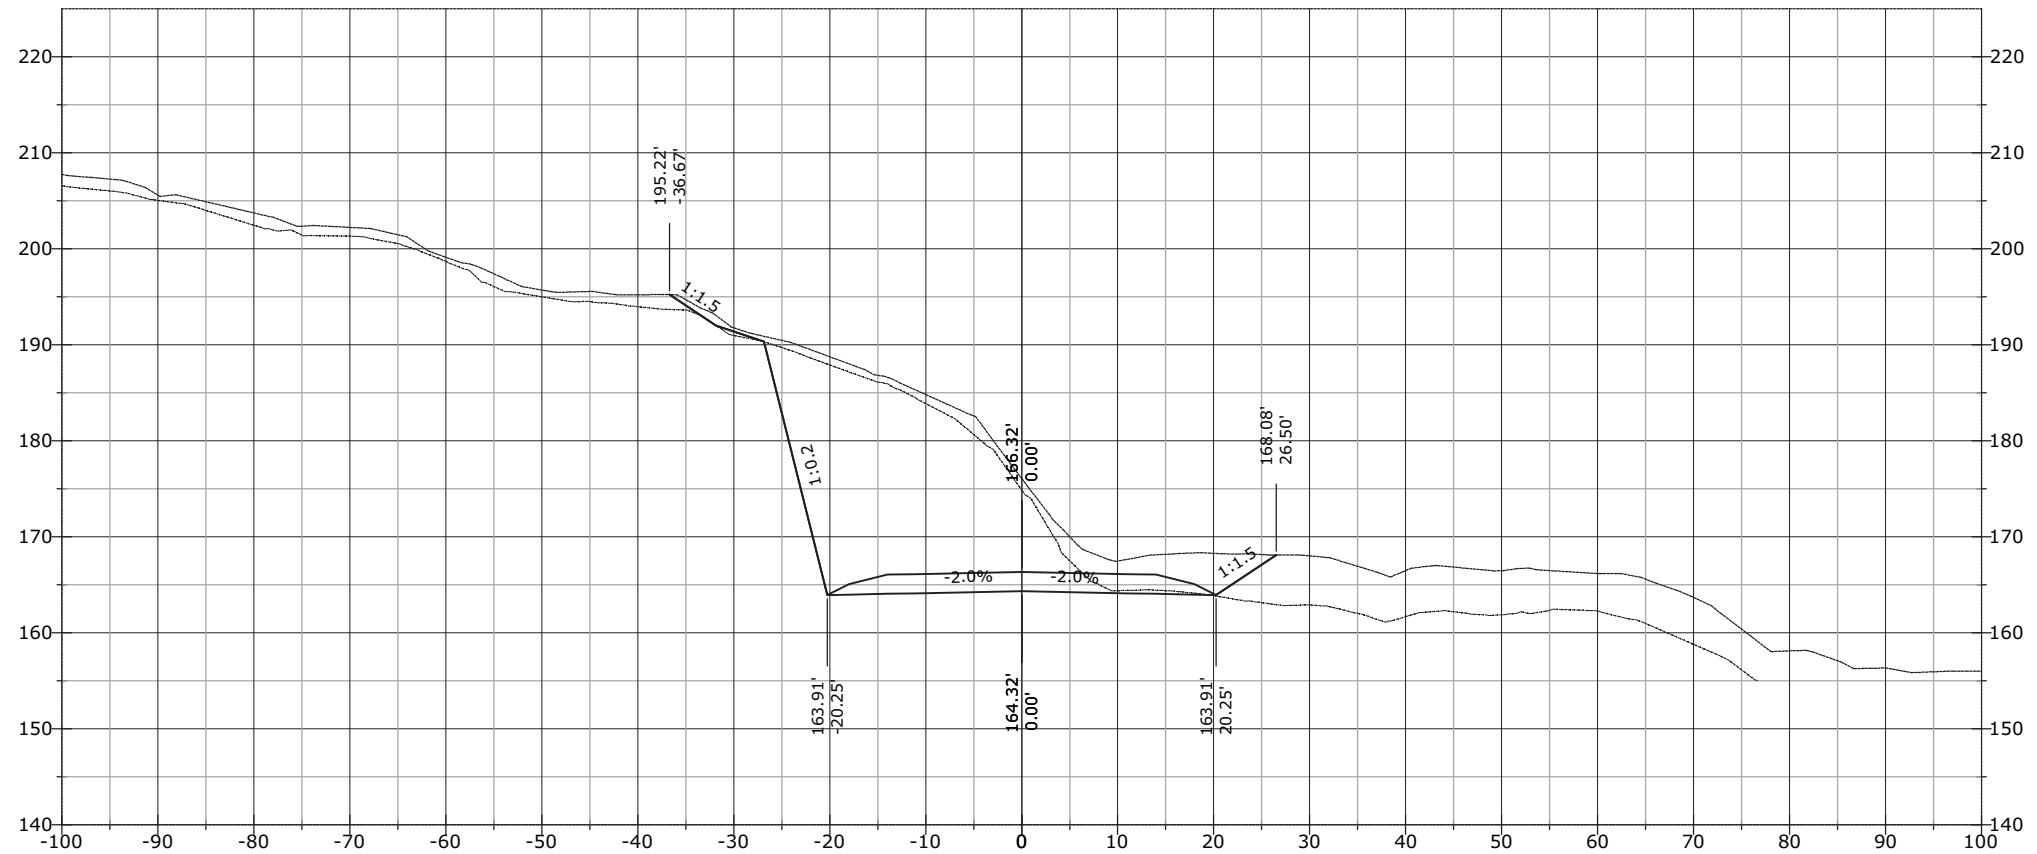


STATE	PROJECT	SHEET NUMBER
AK	AK PFH 43(10)	XS.321

924+17.50

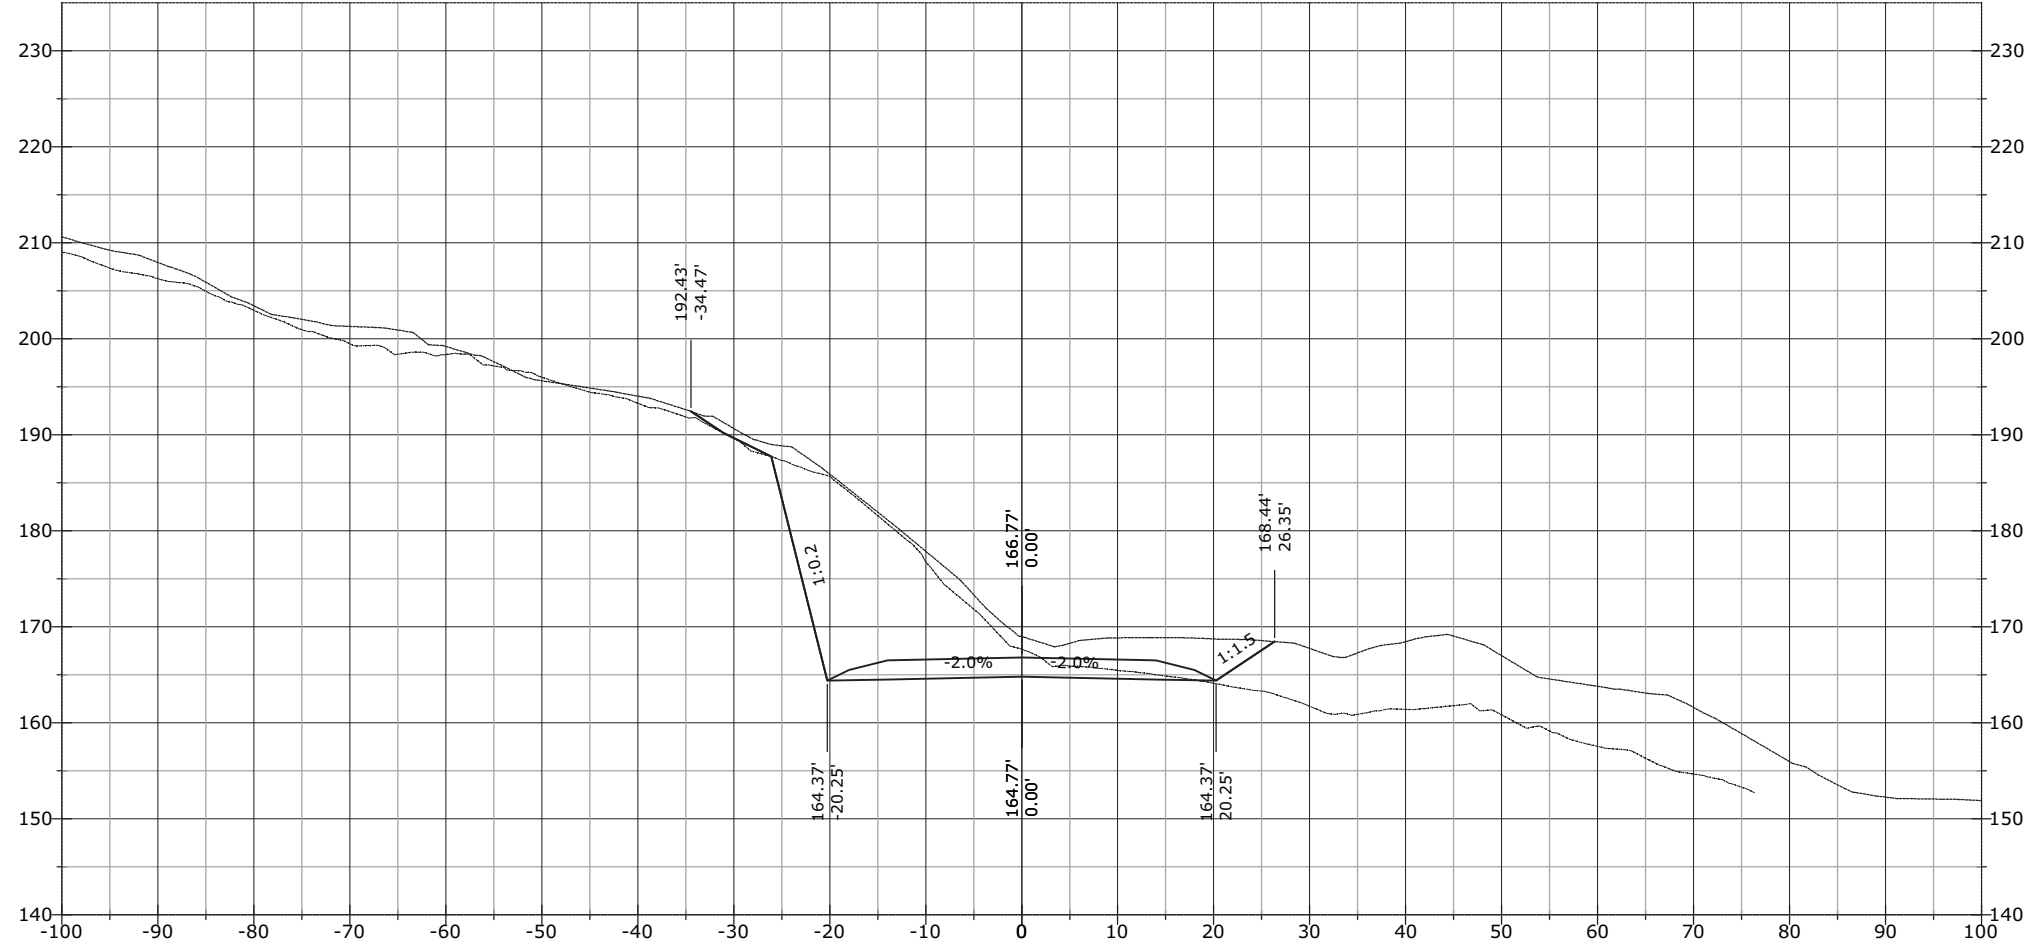


STATE	PROJECT	SHEET NUMBER
AK	AK PFH 43(10)	XS.322

924+50.00

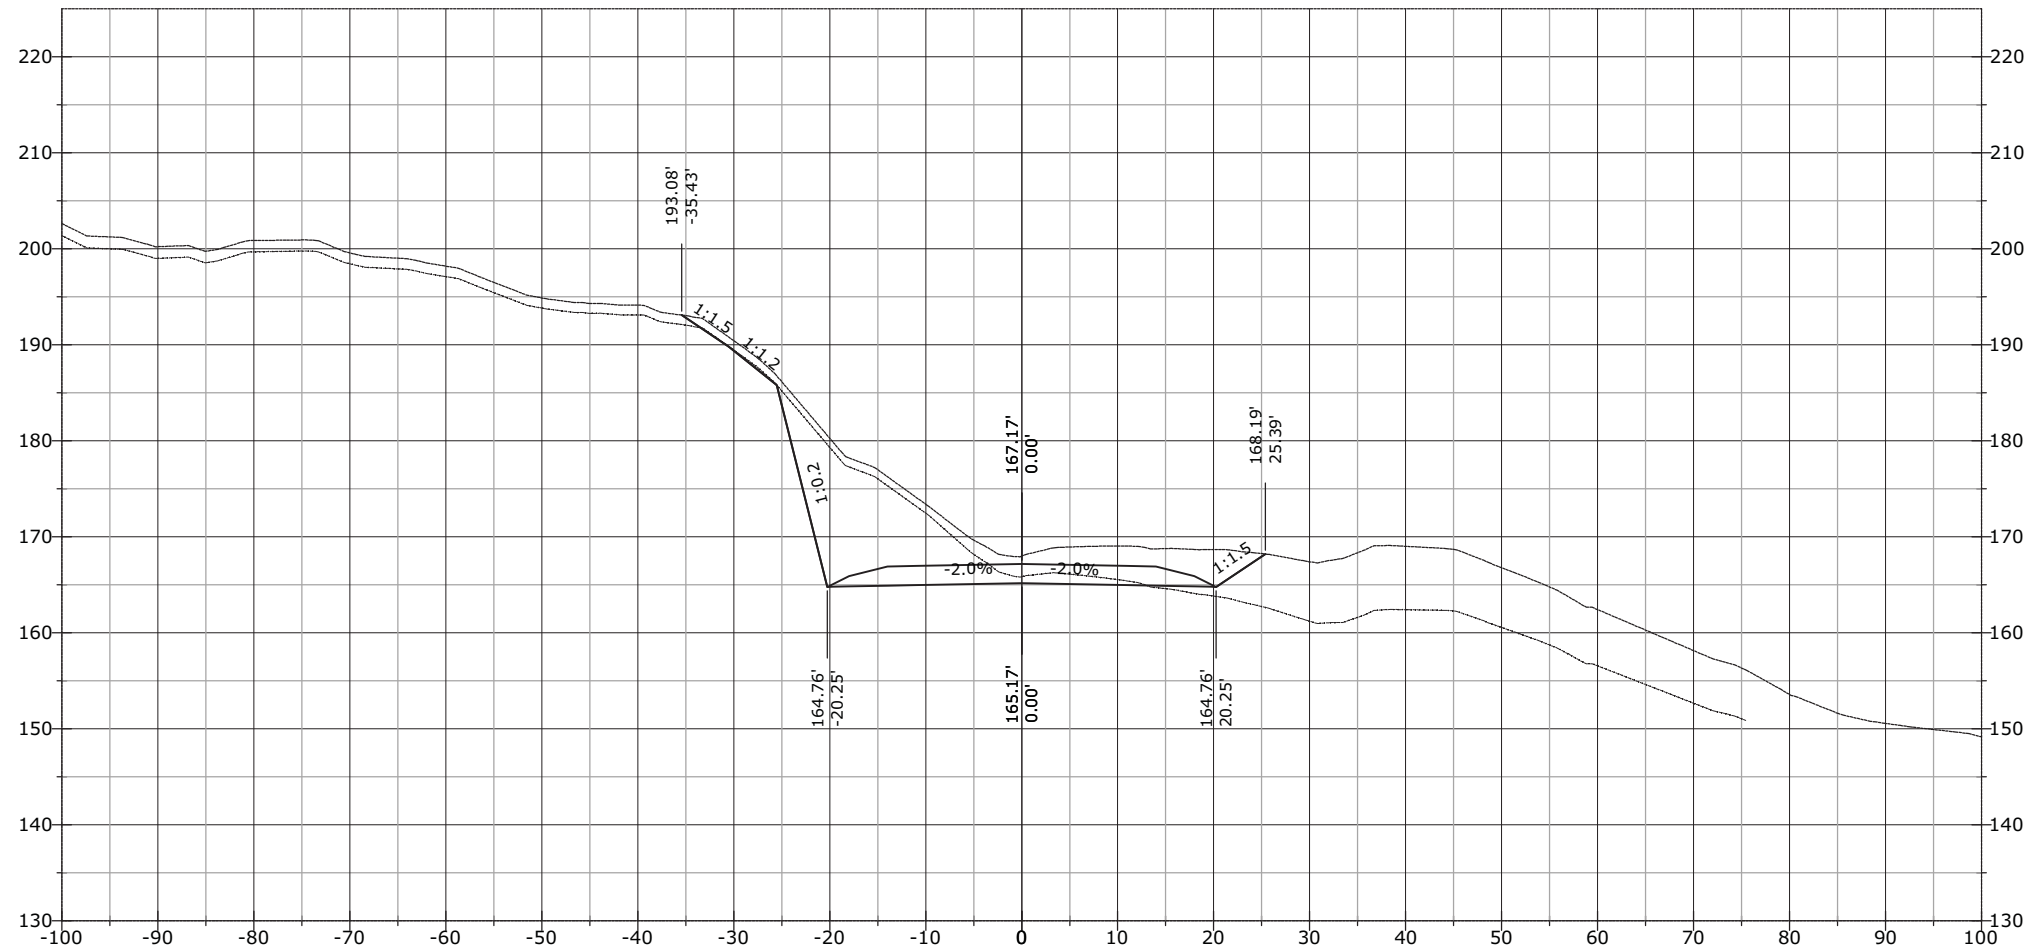


STATE	PROJECT	SHEET NUMBER
AK	AK PFH 43(10)	XS.323

925+50.00

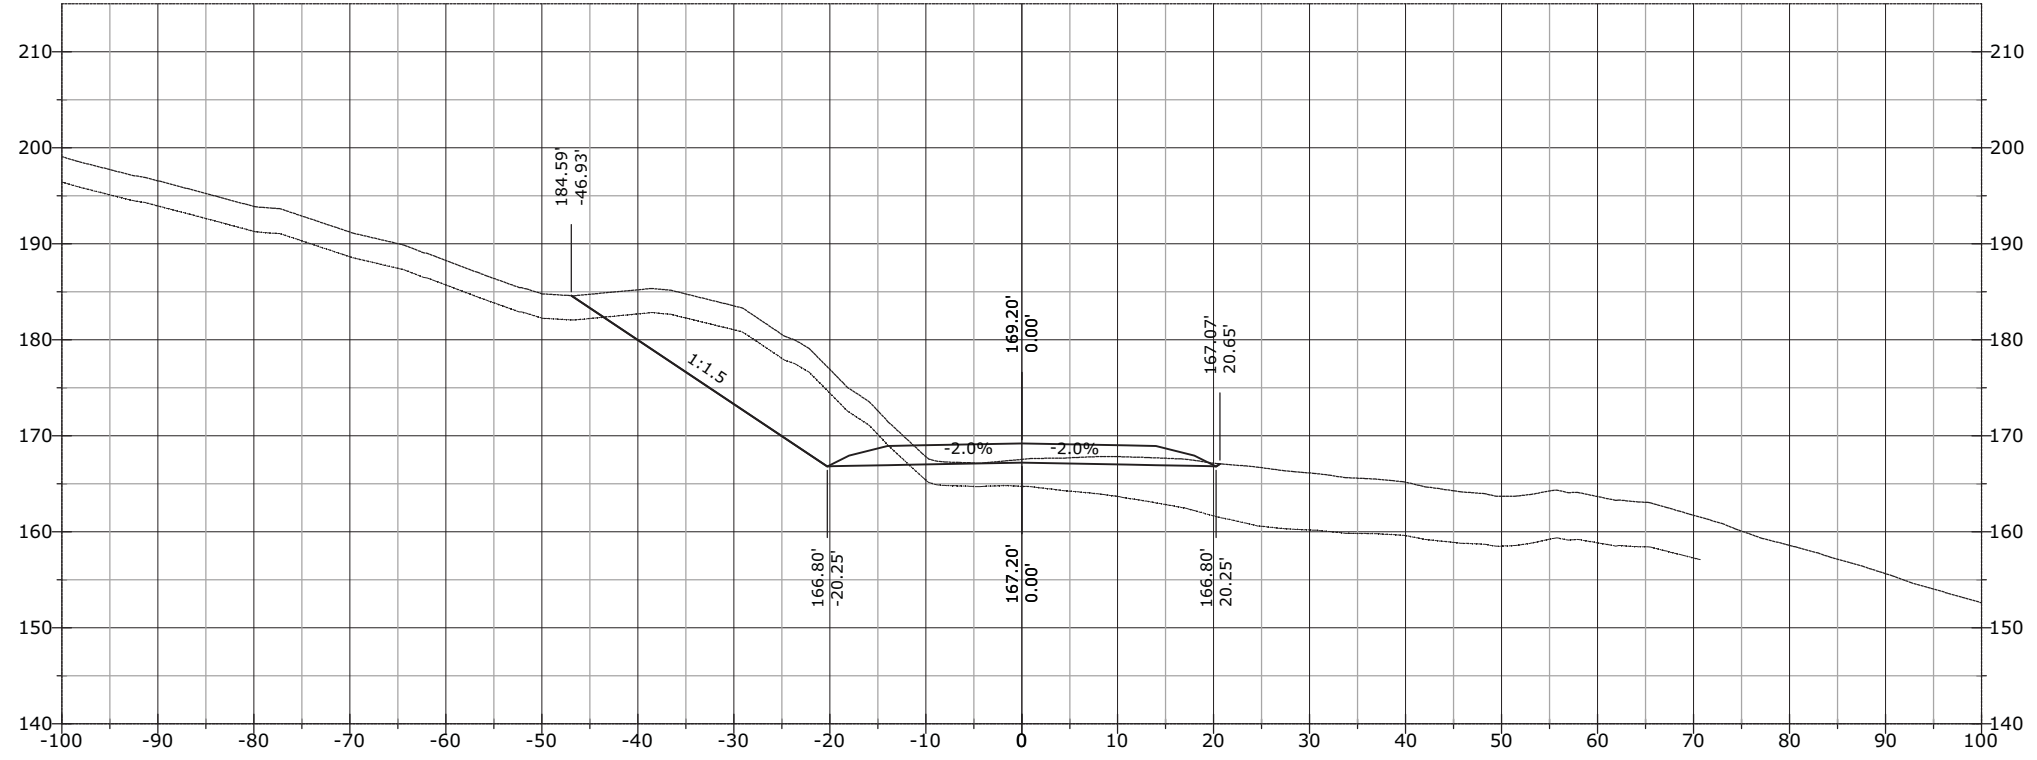


925+00.00

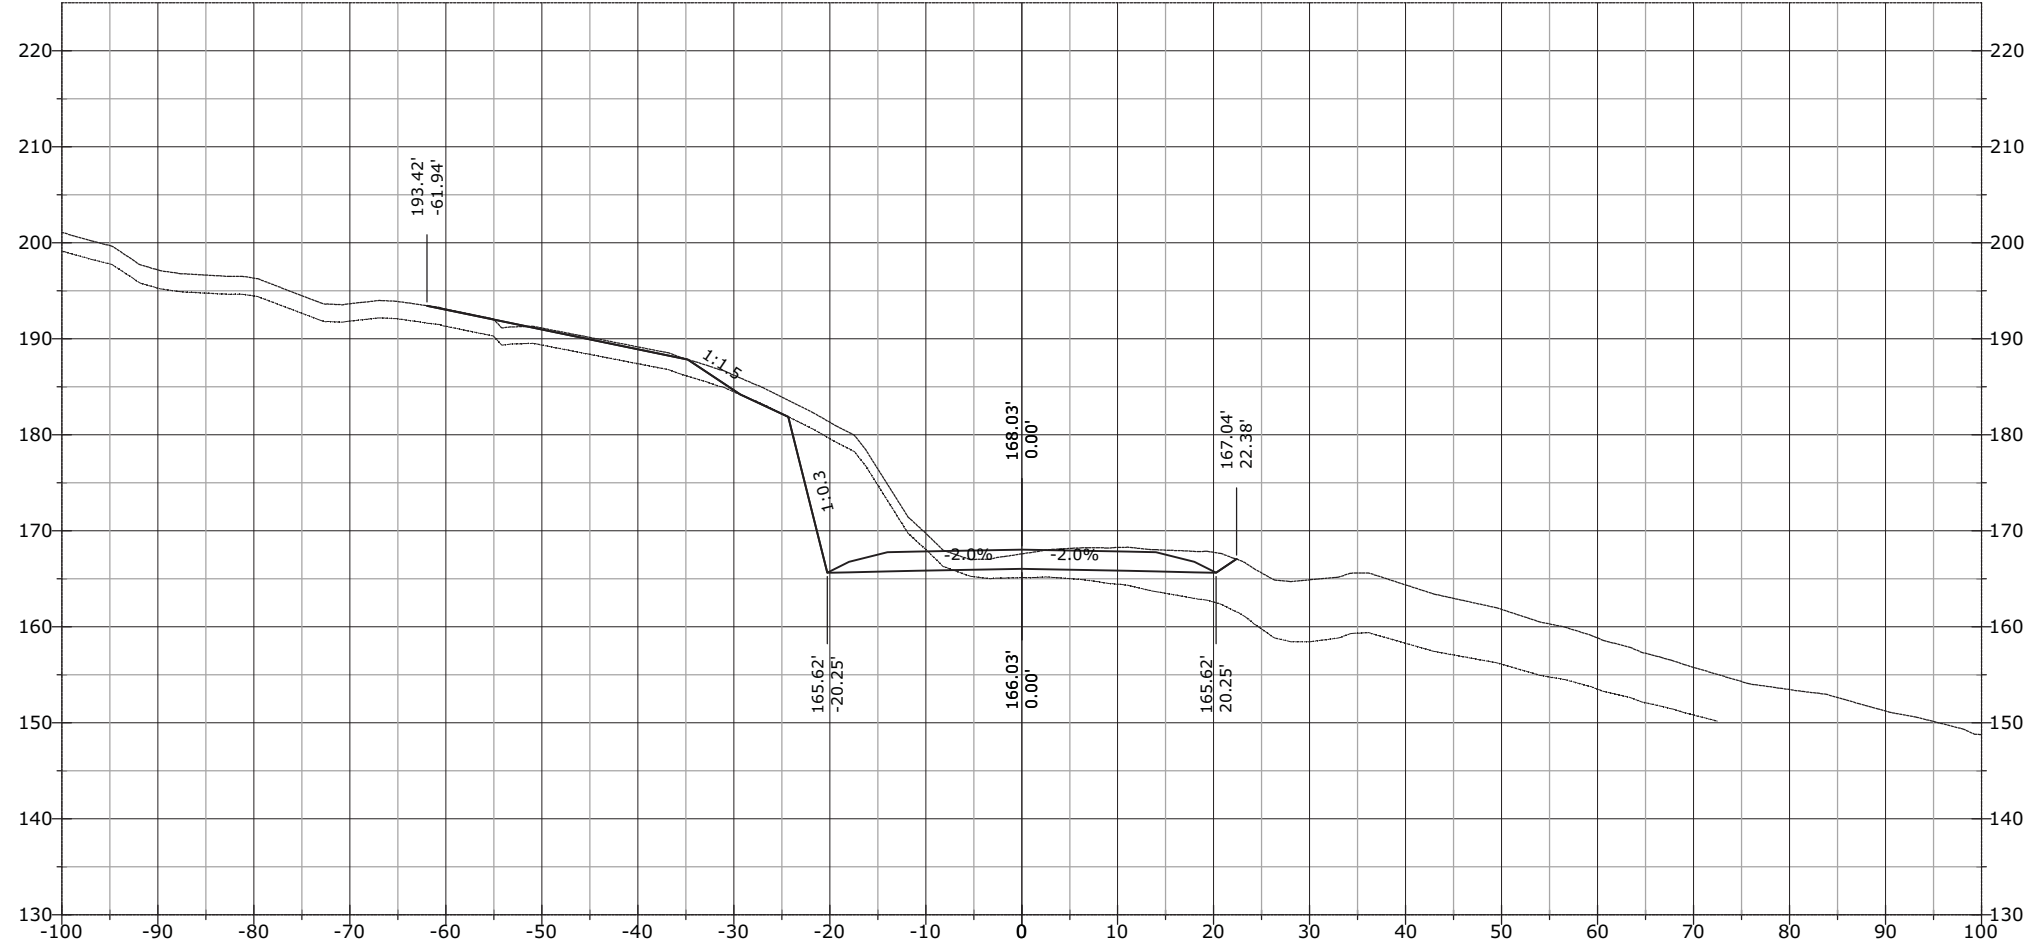


STATE	PROJECT	SHEET NUMBER
AK	AK PFH 43(10)	XS.324

926+00.00

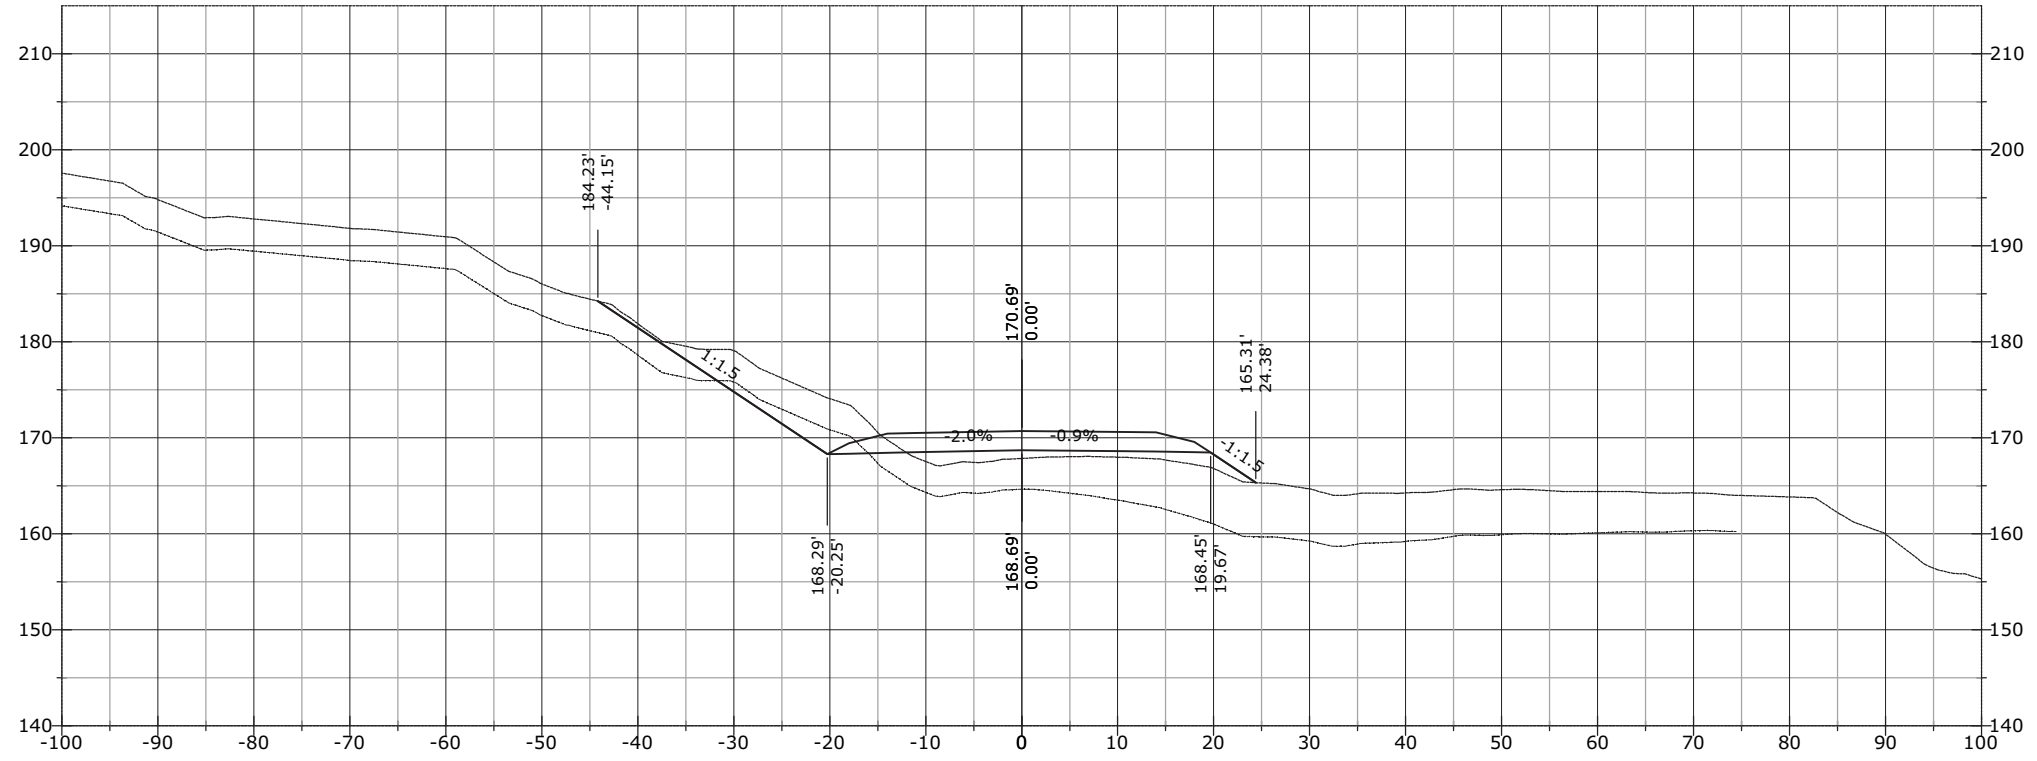


925+77.83

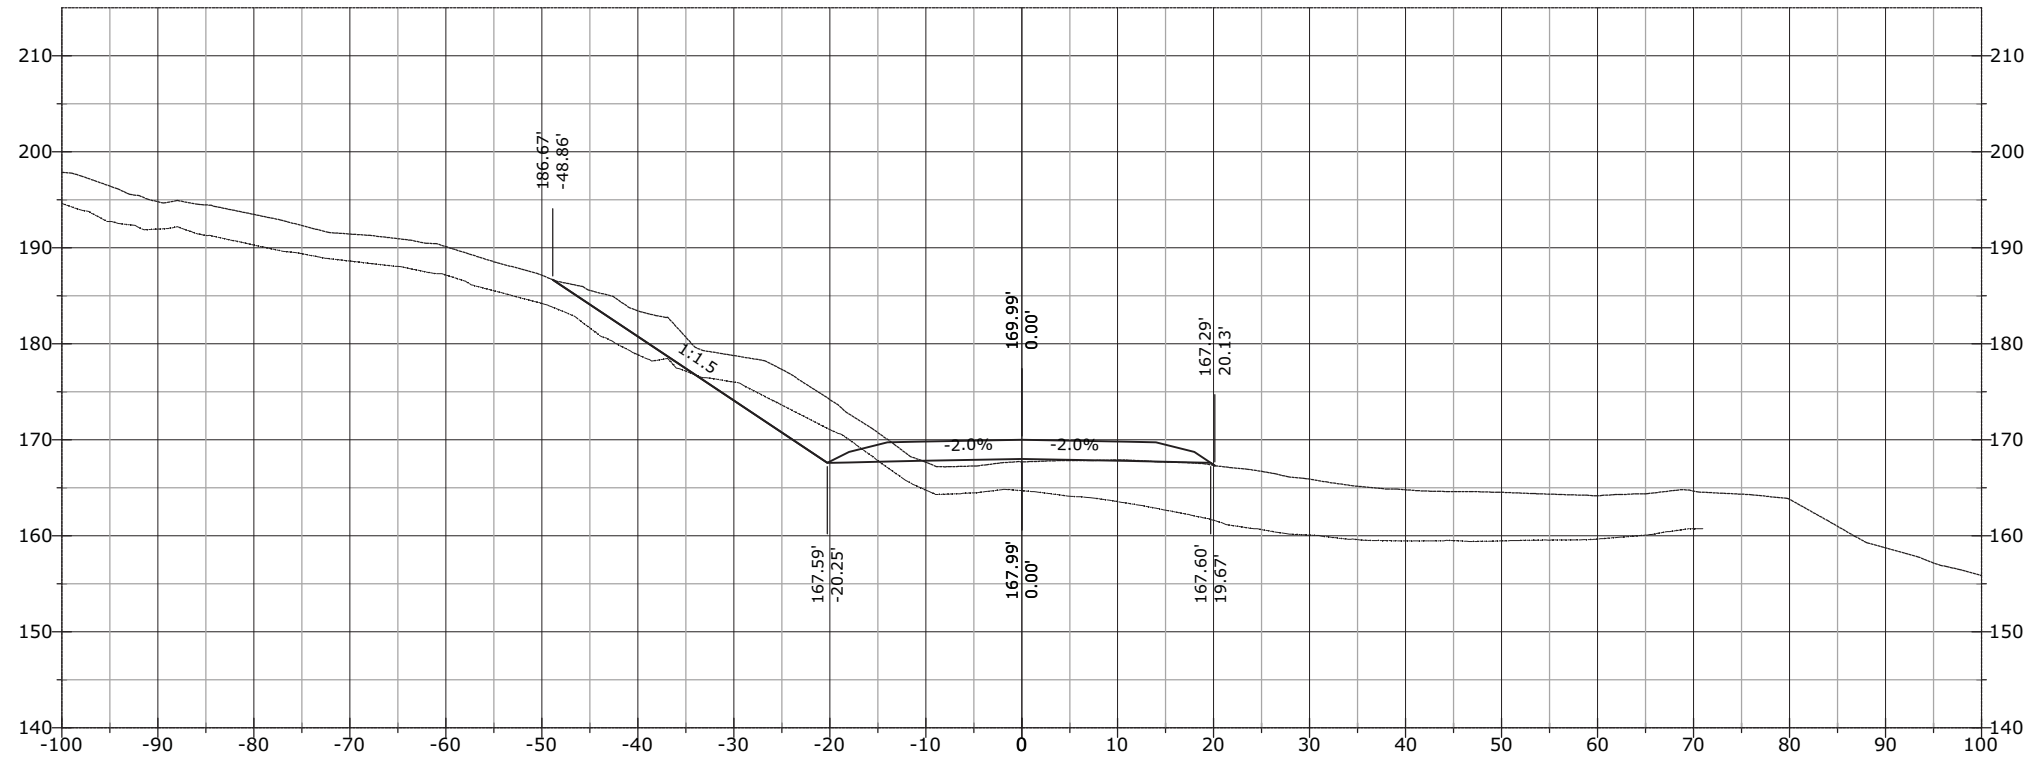


STATE	PROJECT	SHEET NUMBER
AK	AK PFH 43(10)	XS.325

926+50.00

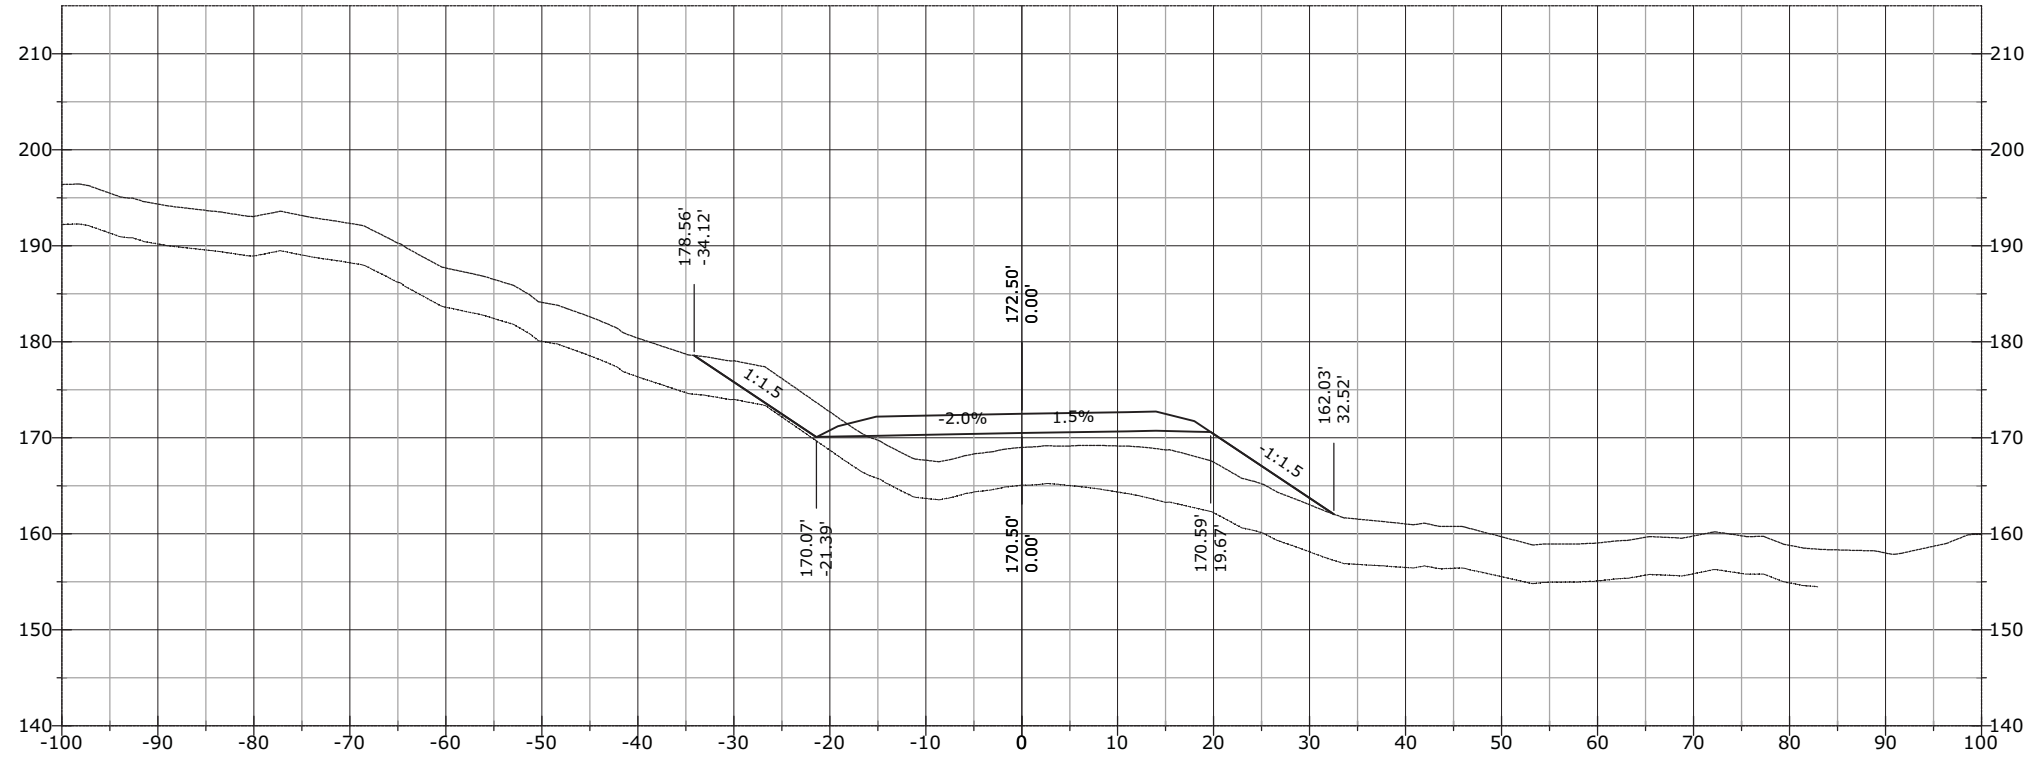


926+19.26

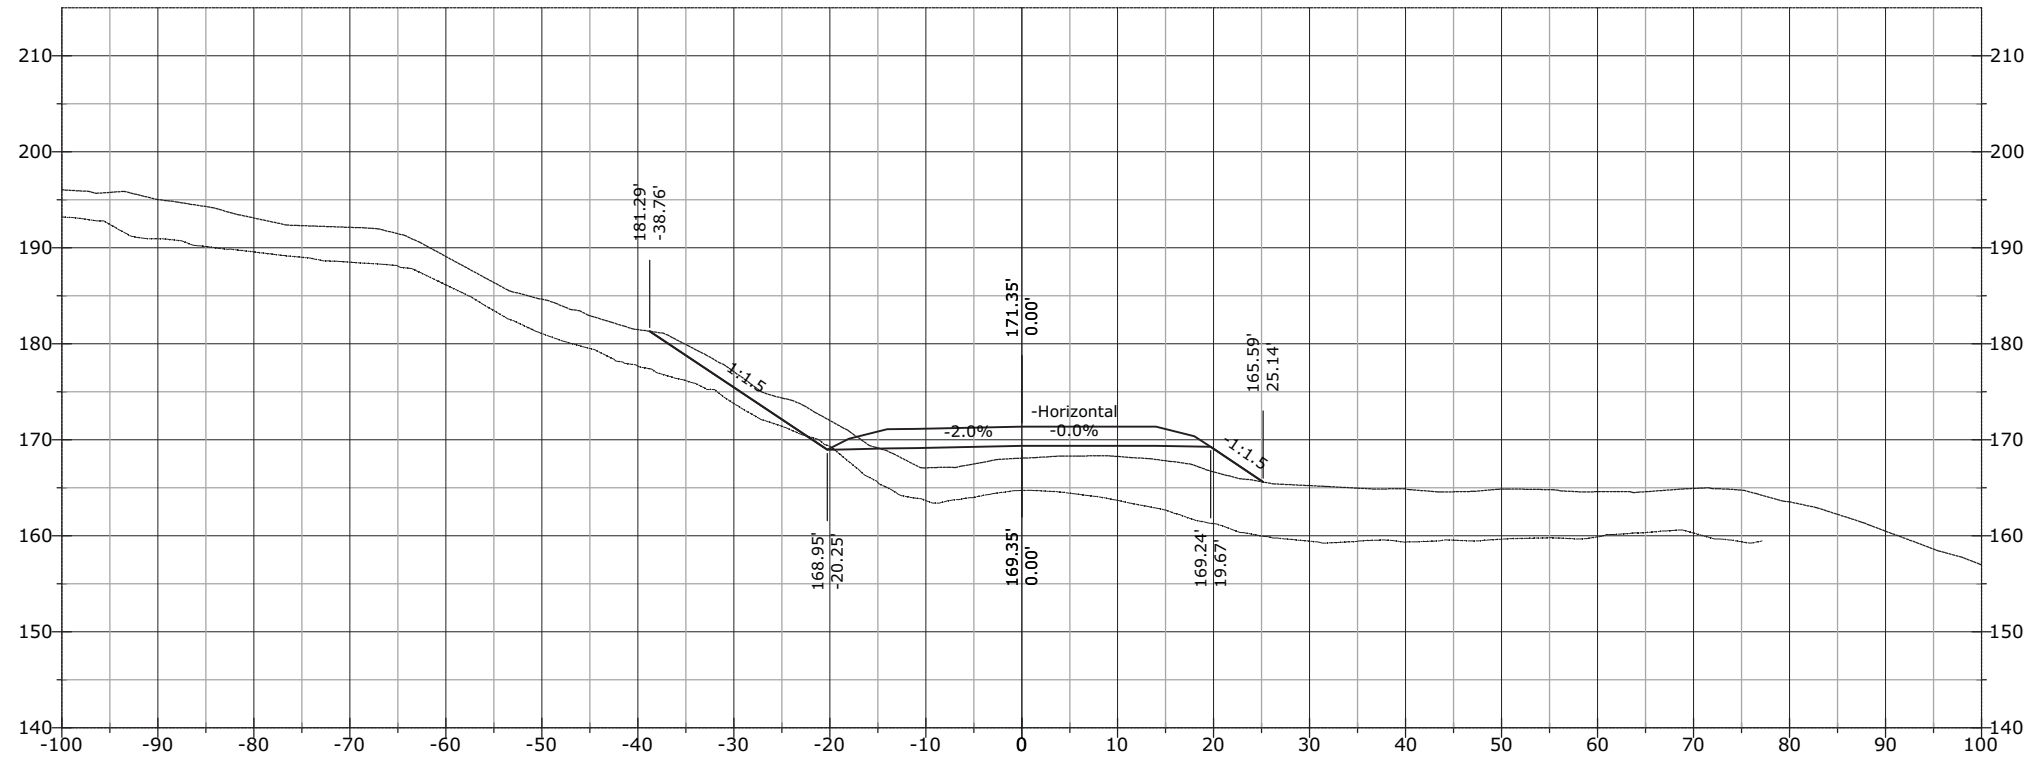


STATE	PROJECT	SHEET NUMBER
AK	AK PFH 43(10)	XS.326

926+96.60

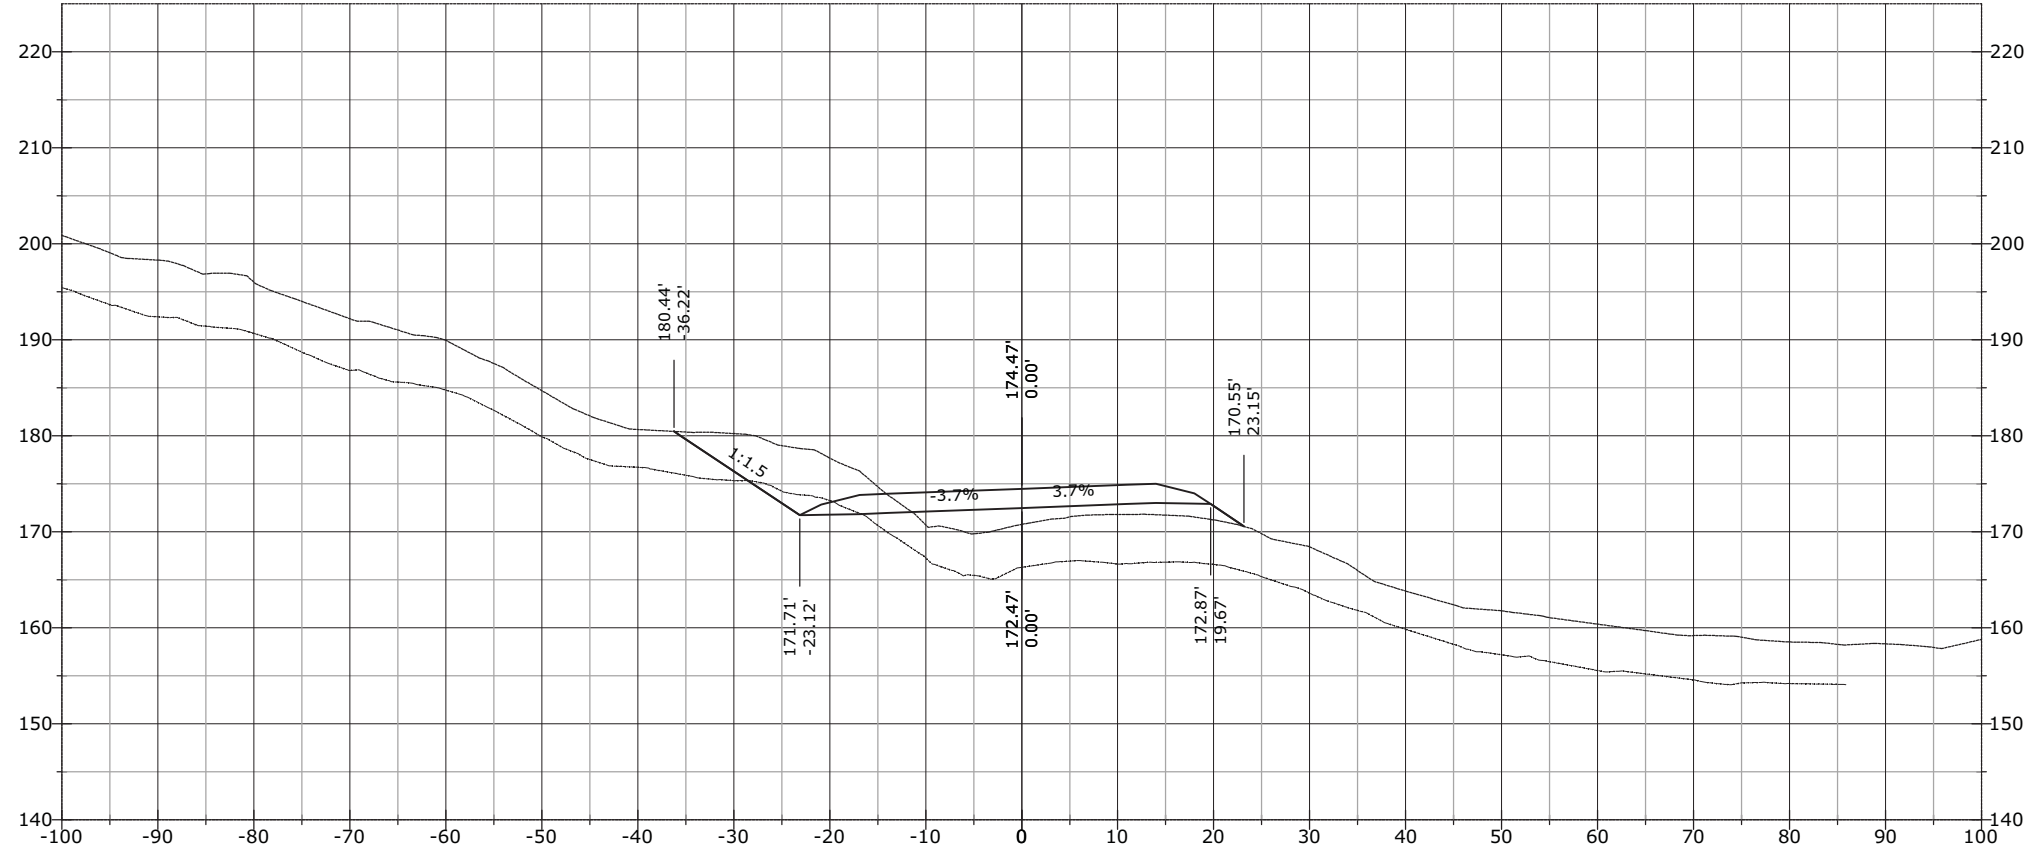


926+60.69

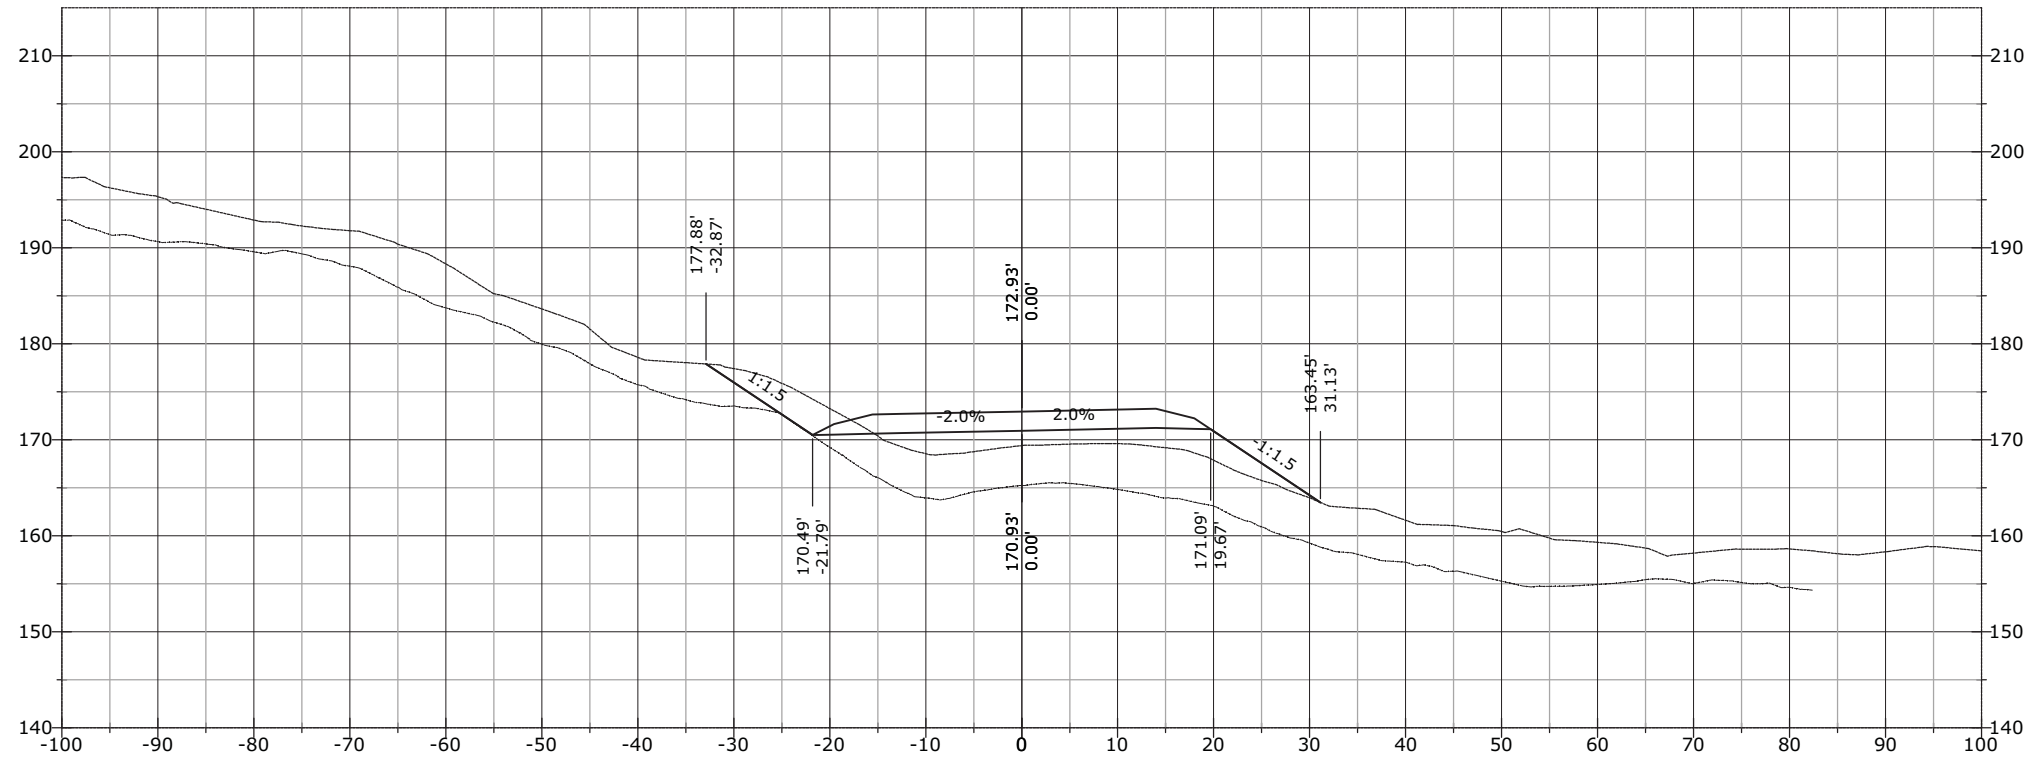


STATE	PROJECT	SHEET NUMBER
AK	AK PFH 43(10)	XS.327

927+15.81

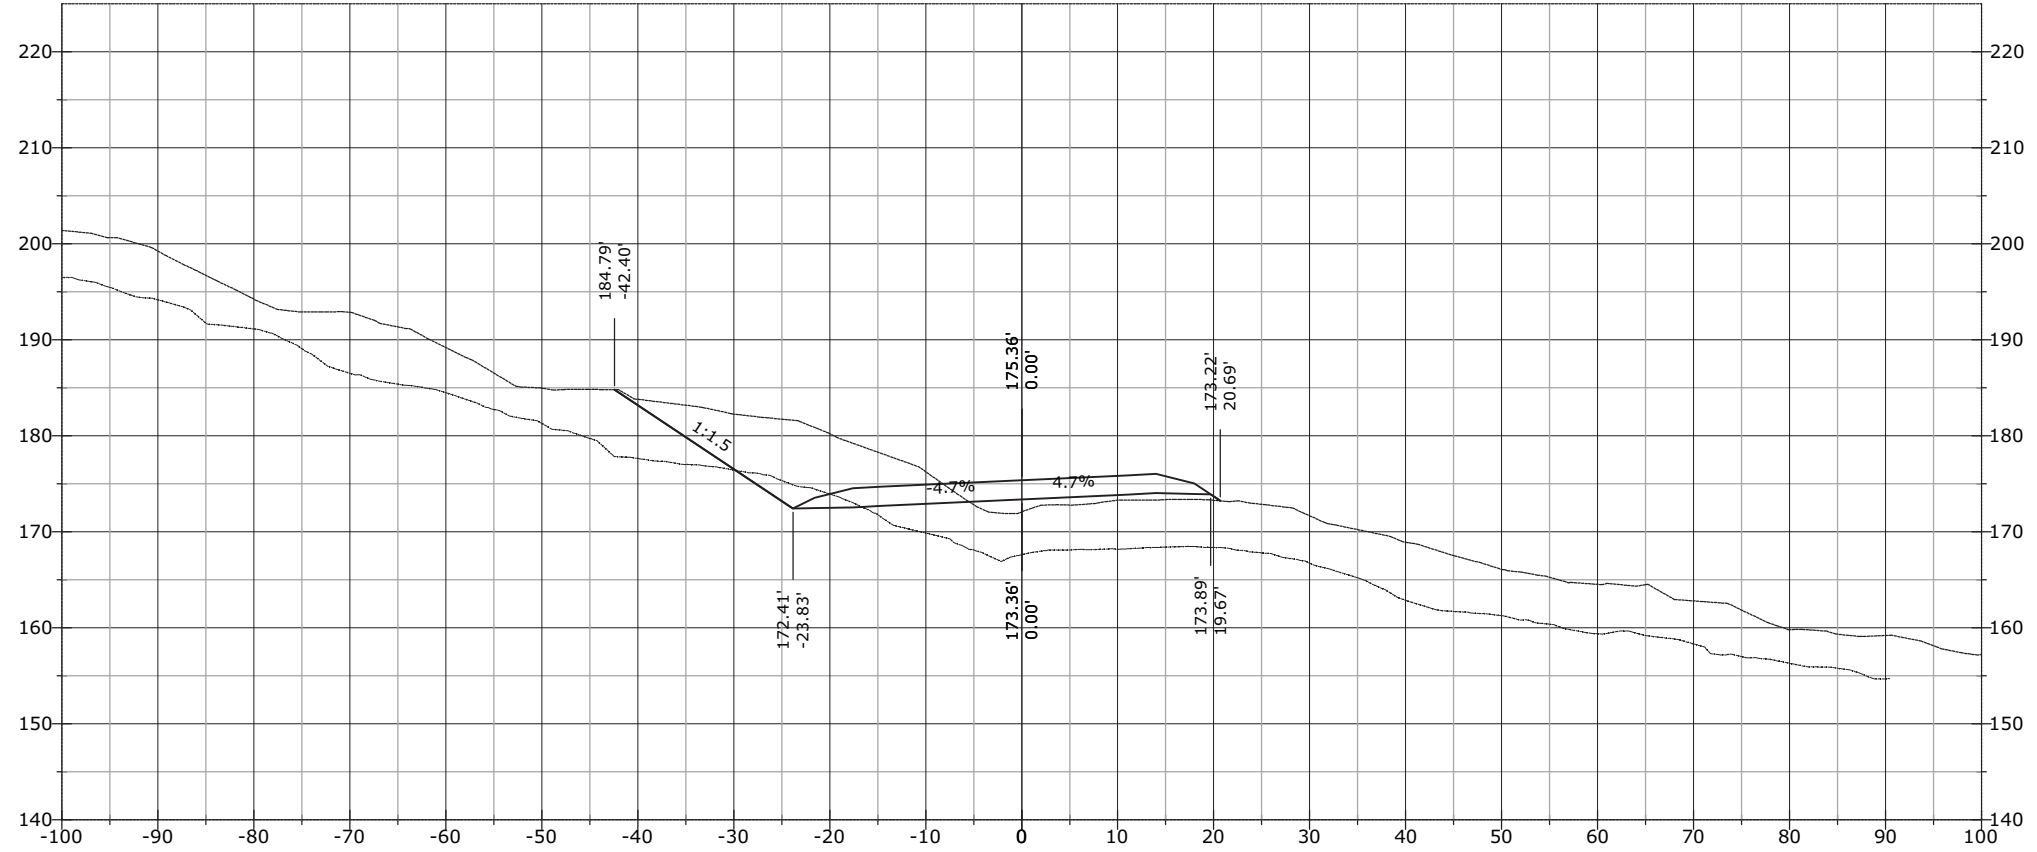


927+00.00

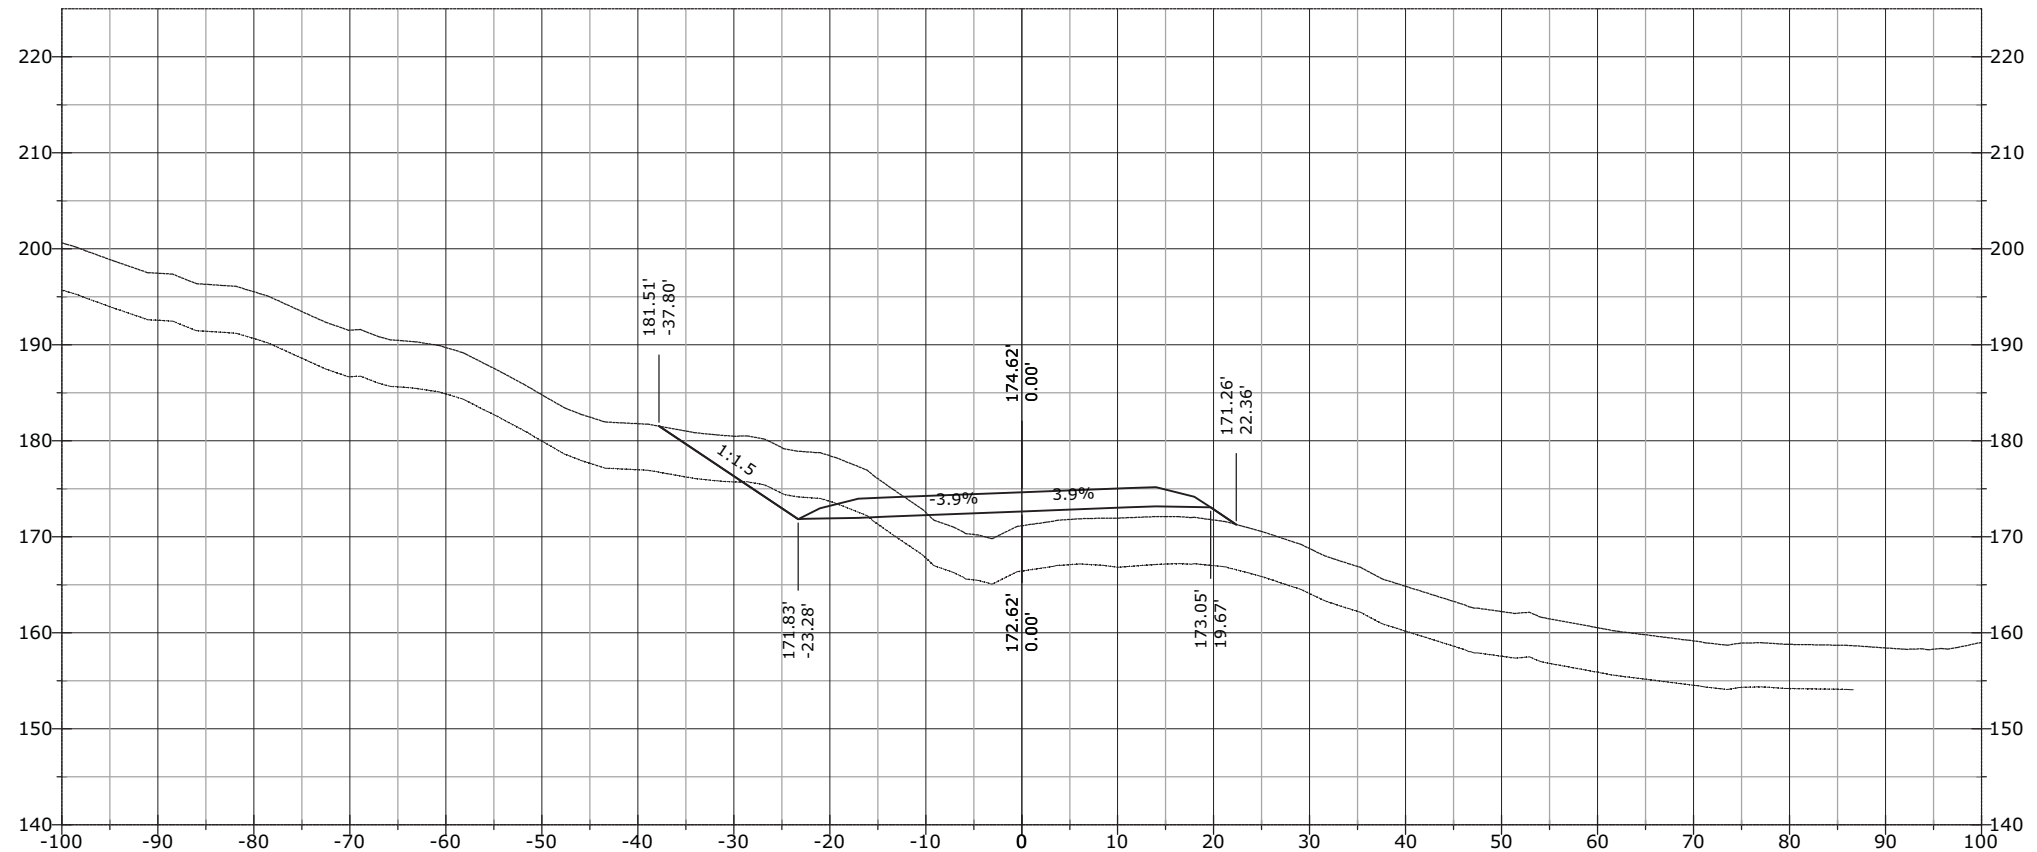


STATE	PROJECT	SHEET NUMBER
AK	AK PFH 43(10)	XS.328

927+35.26

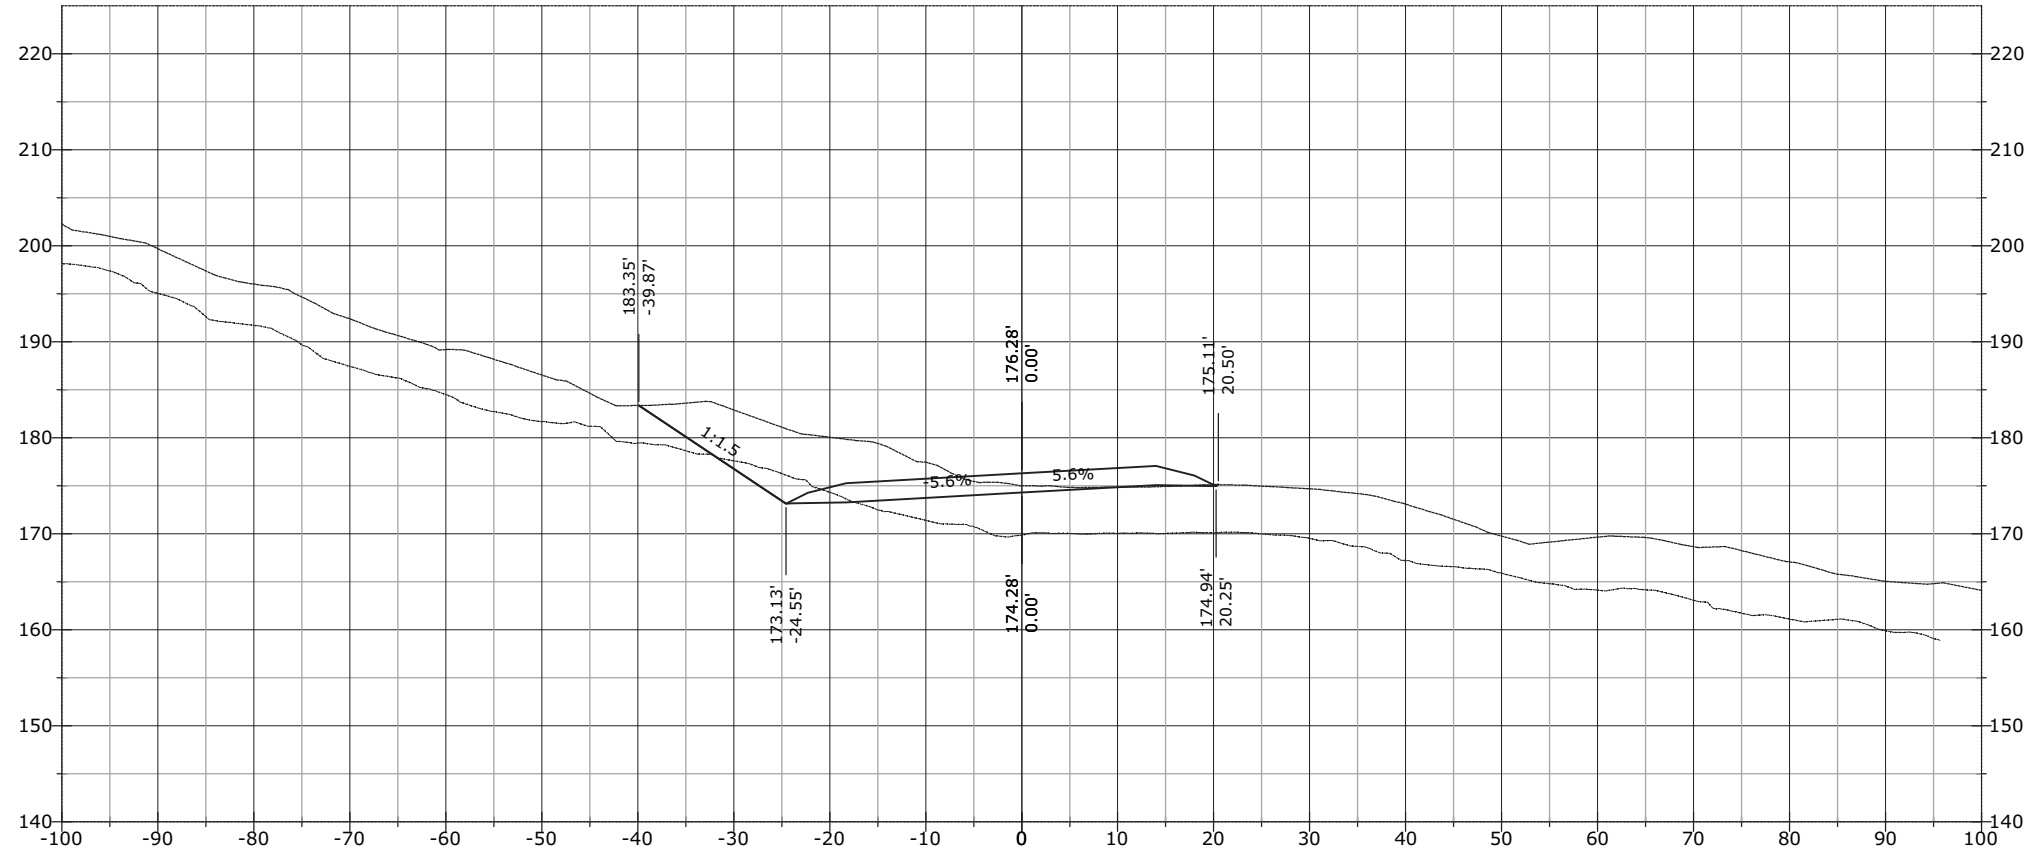


927+17.50

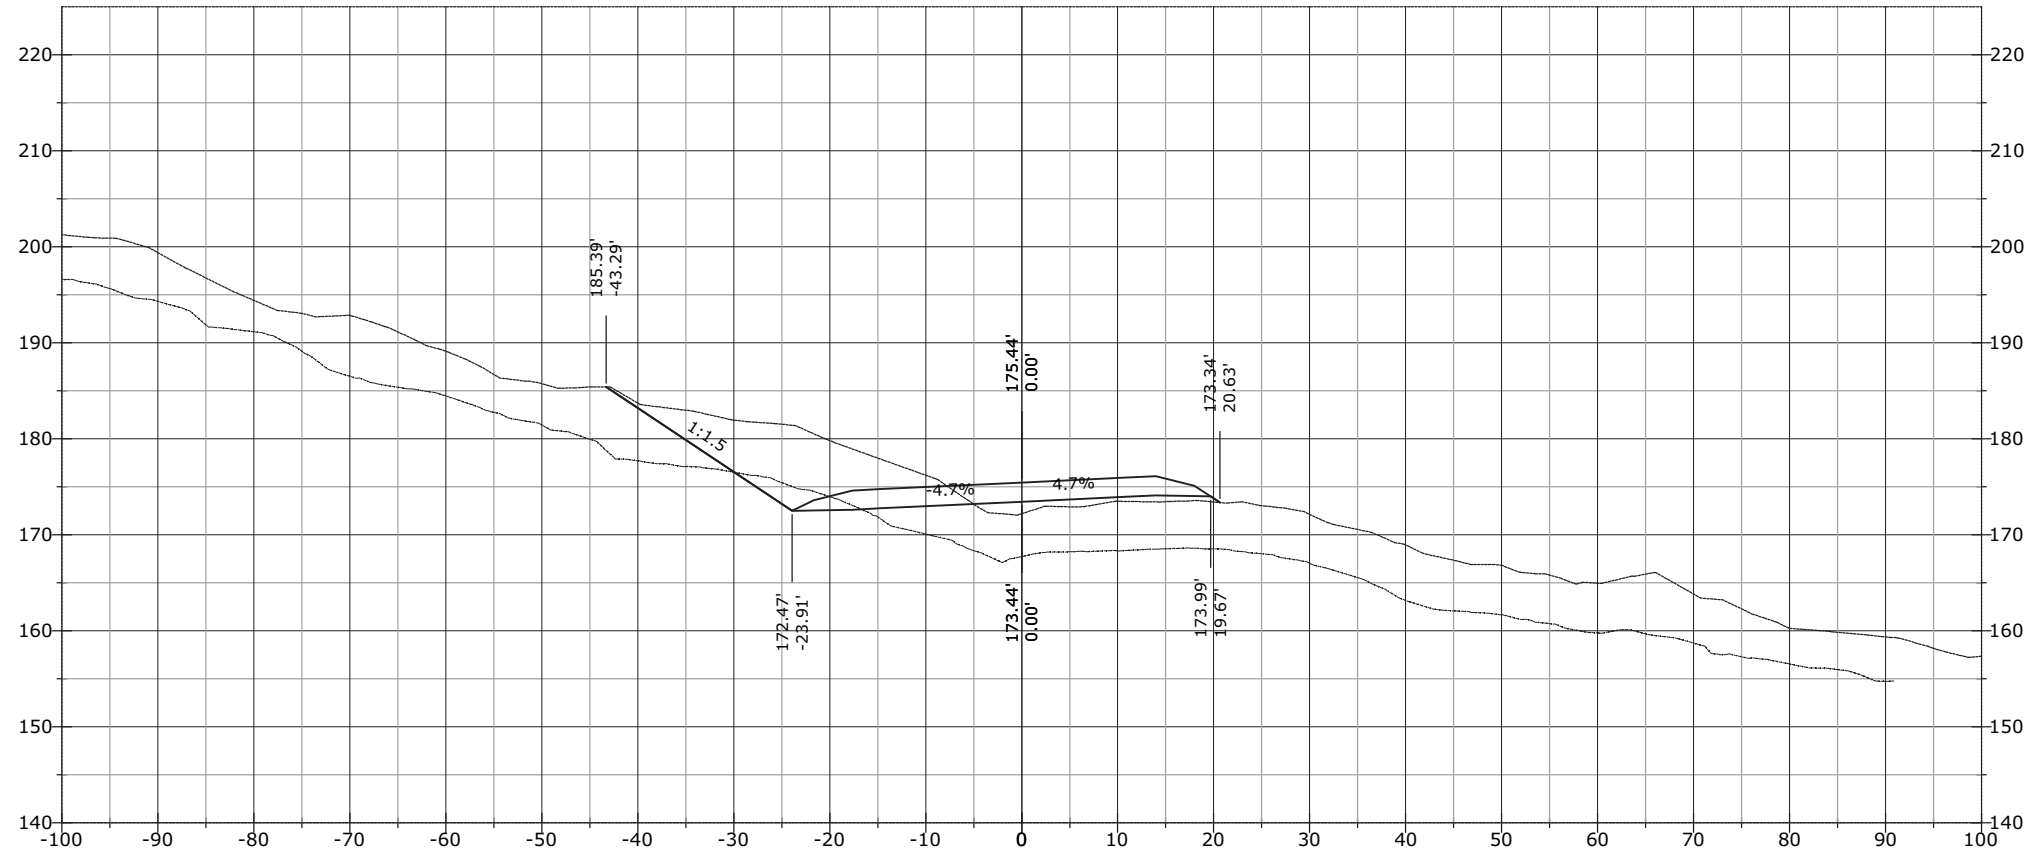


STATE	PROJECT	SHEET NUMBER
AK	AK PFH 43(10)	XS.329

927+85.44

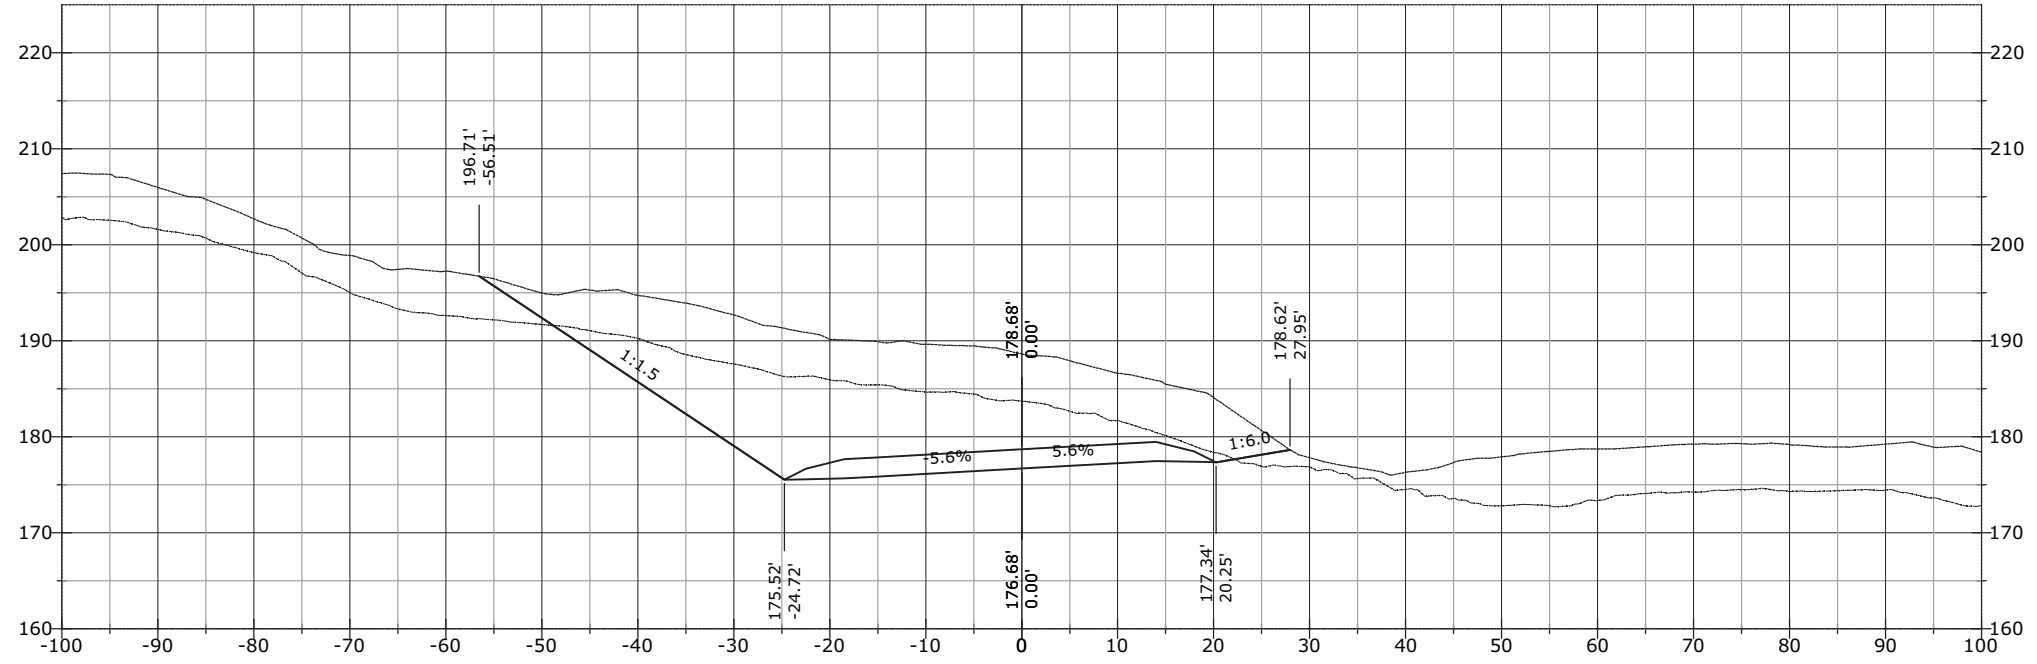


927+50.00

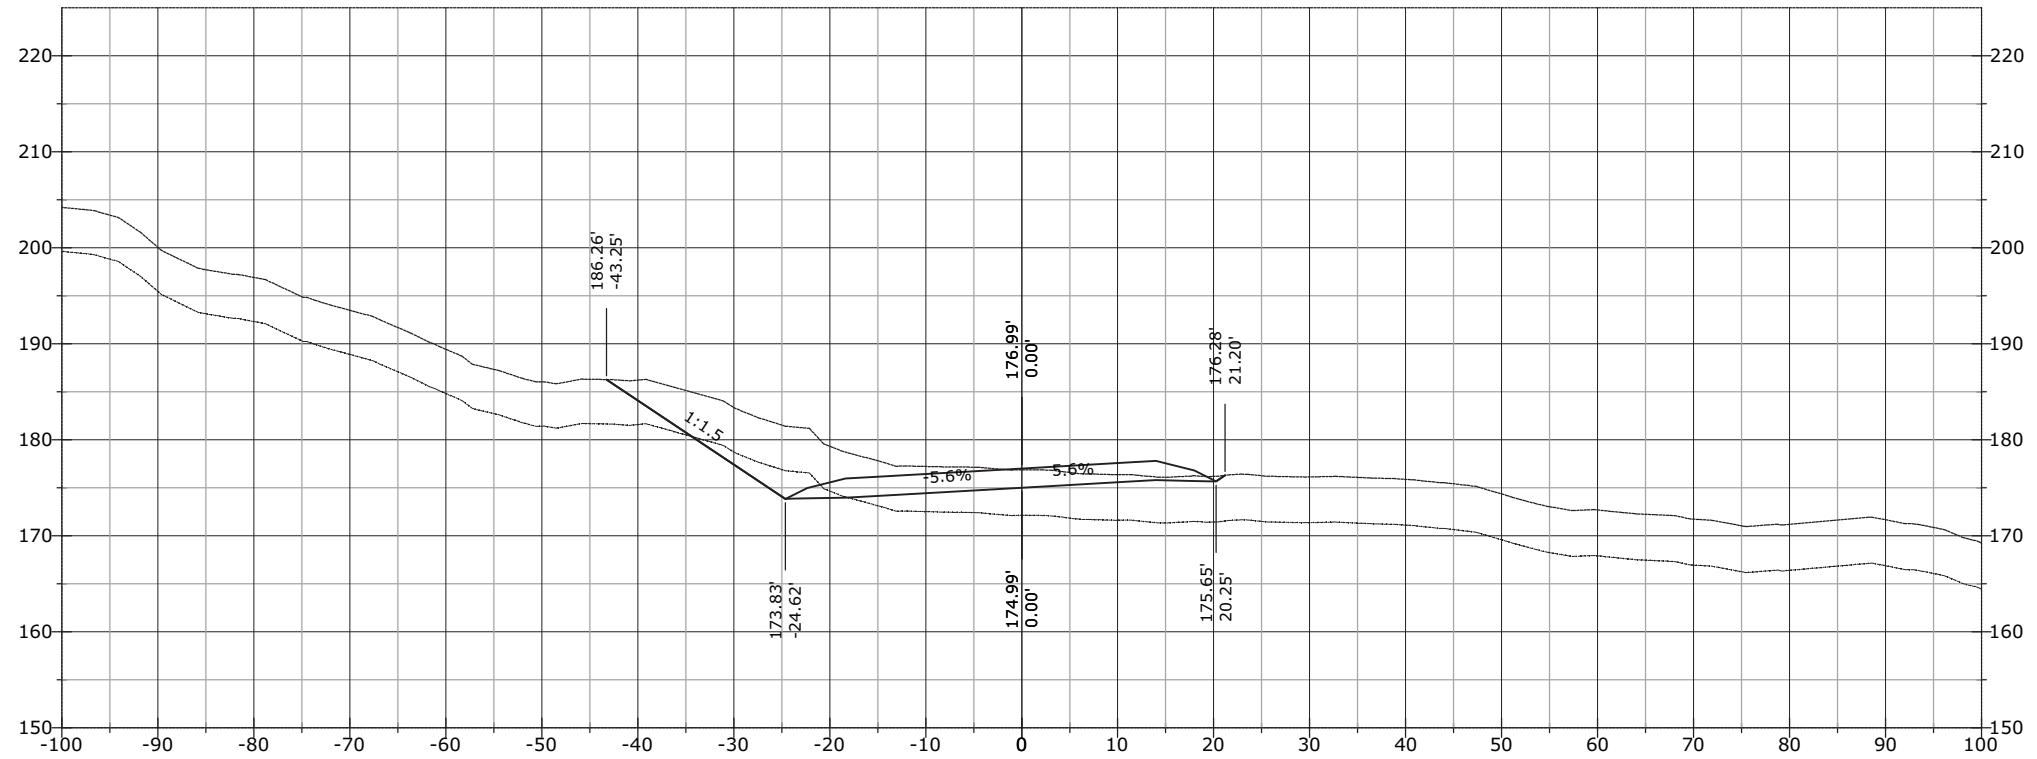


STATE	PROJECT	SHEET NUMBER
AK	AK PFH 43(10)	XS.330

928+50.00

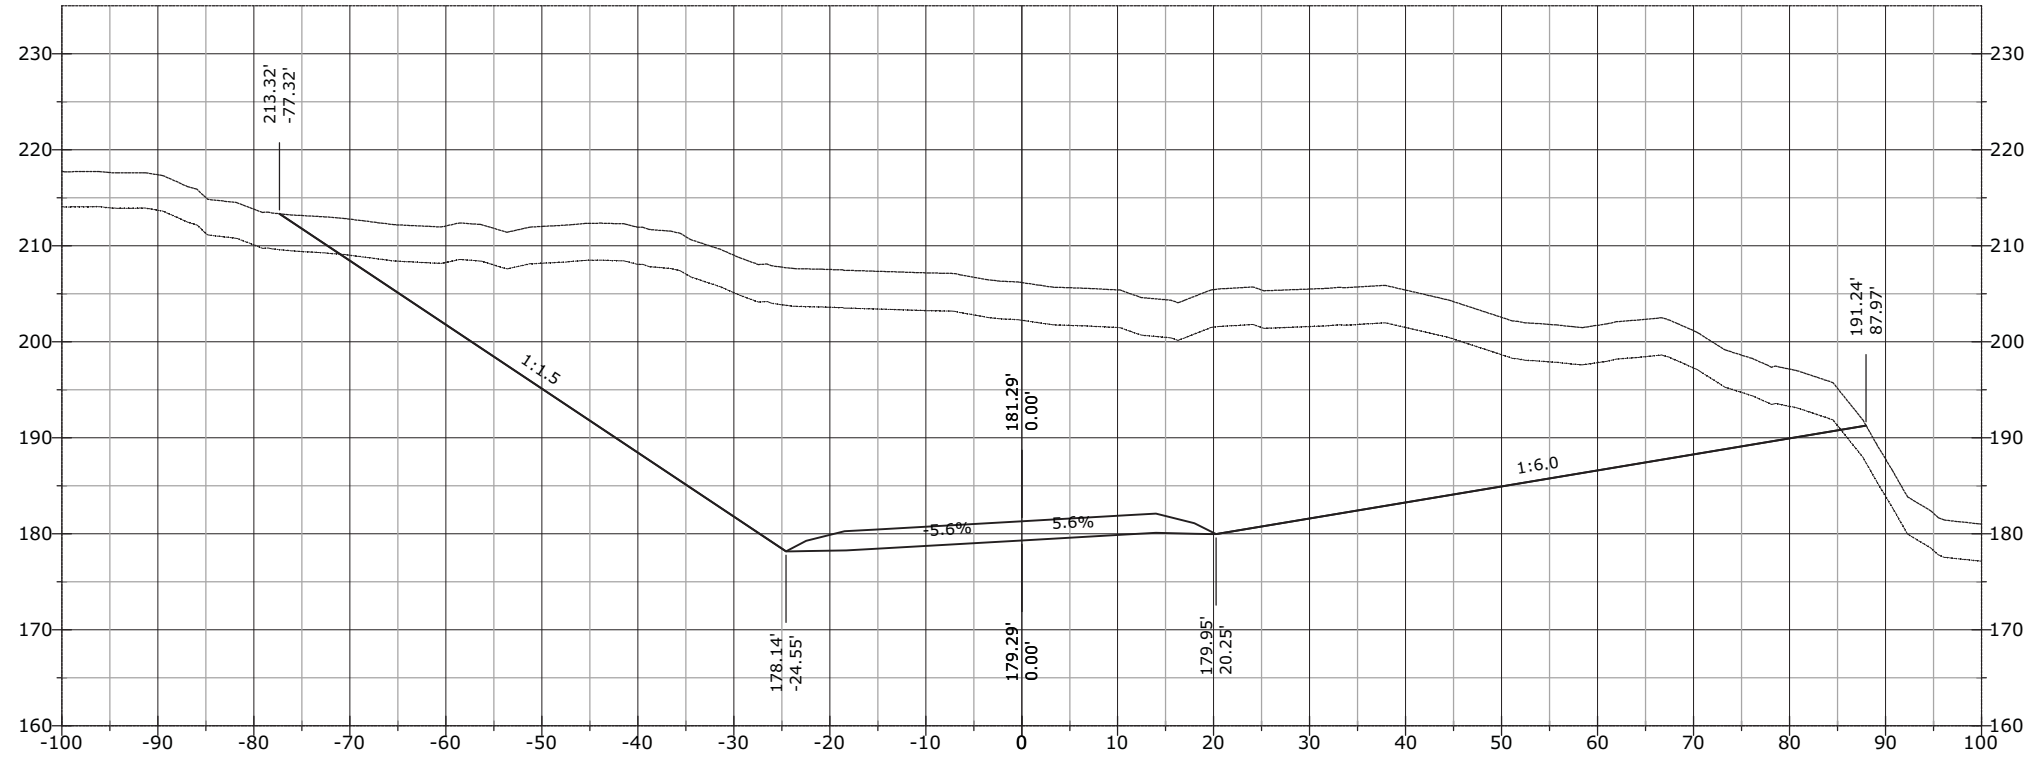


928+00.00

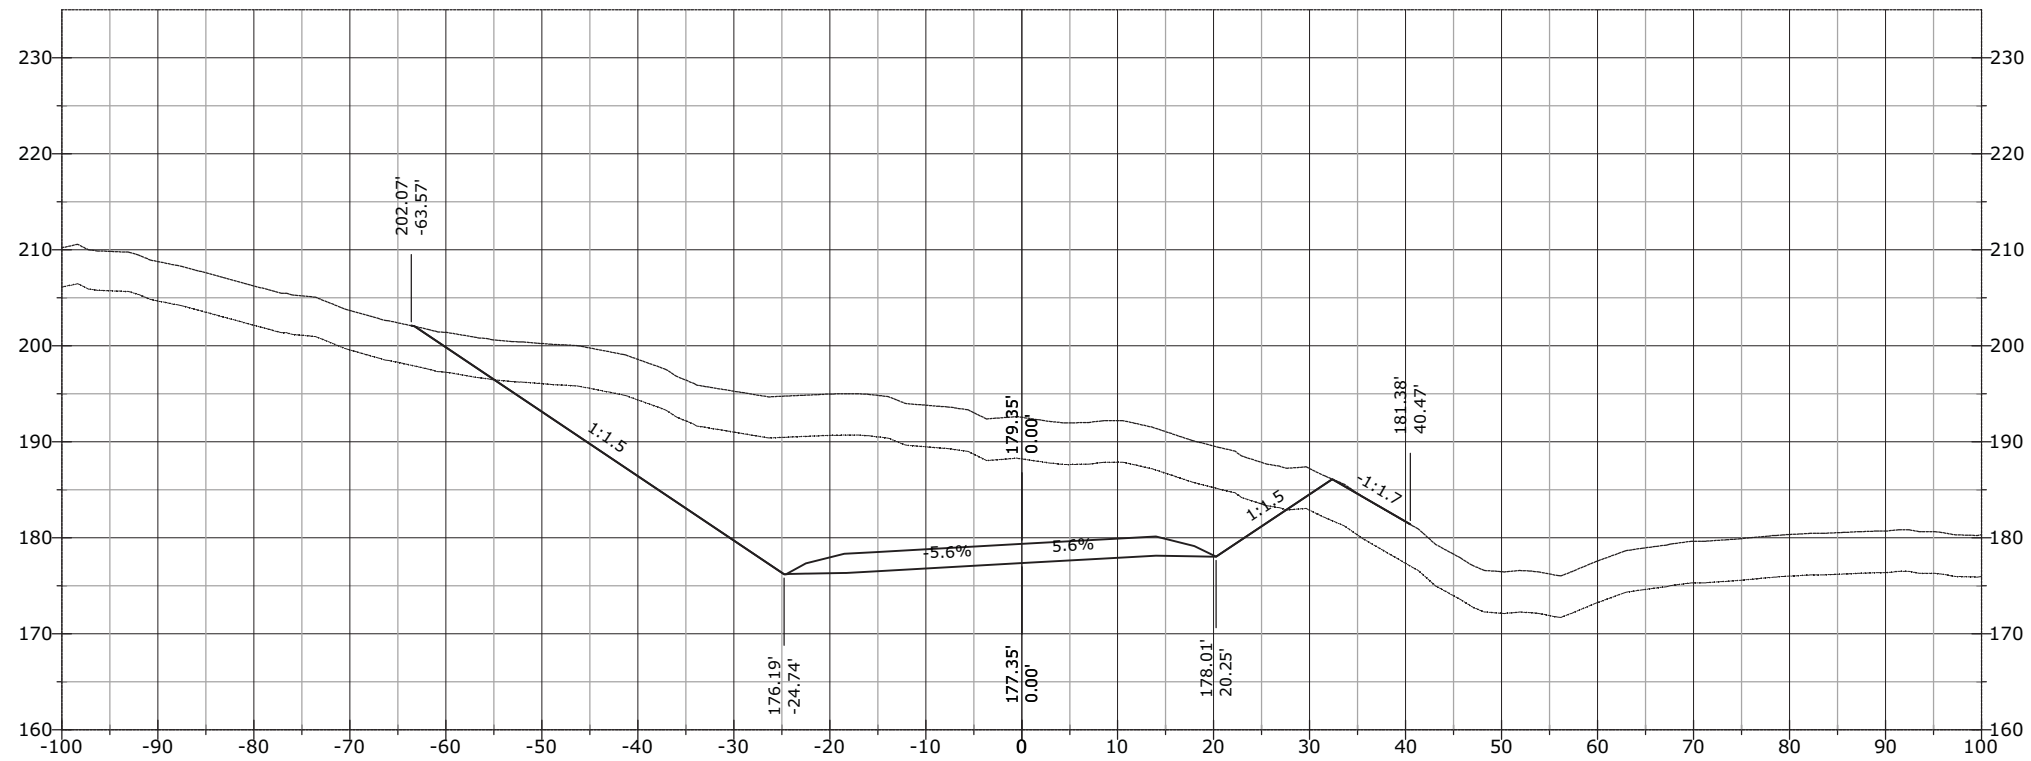


STATE	PROJECT	SHEET NUMBER
AK	AK PFH 43(10)	XS.331

929+00.00

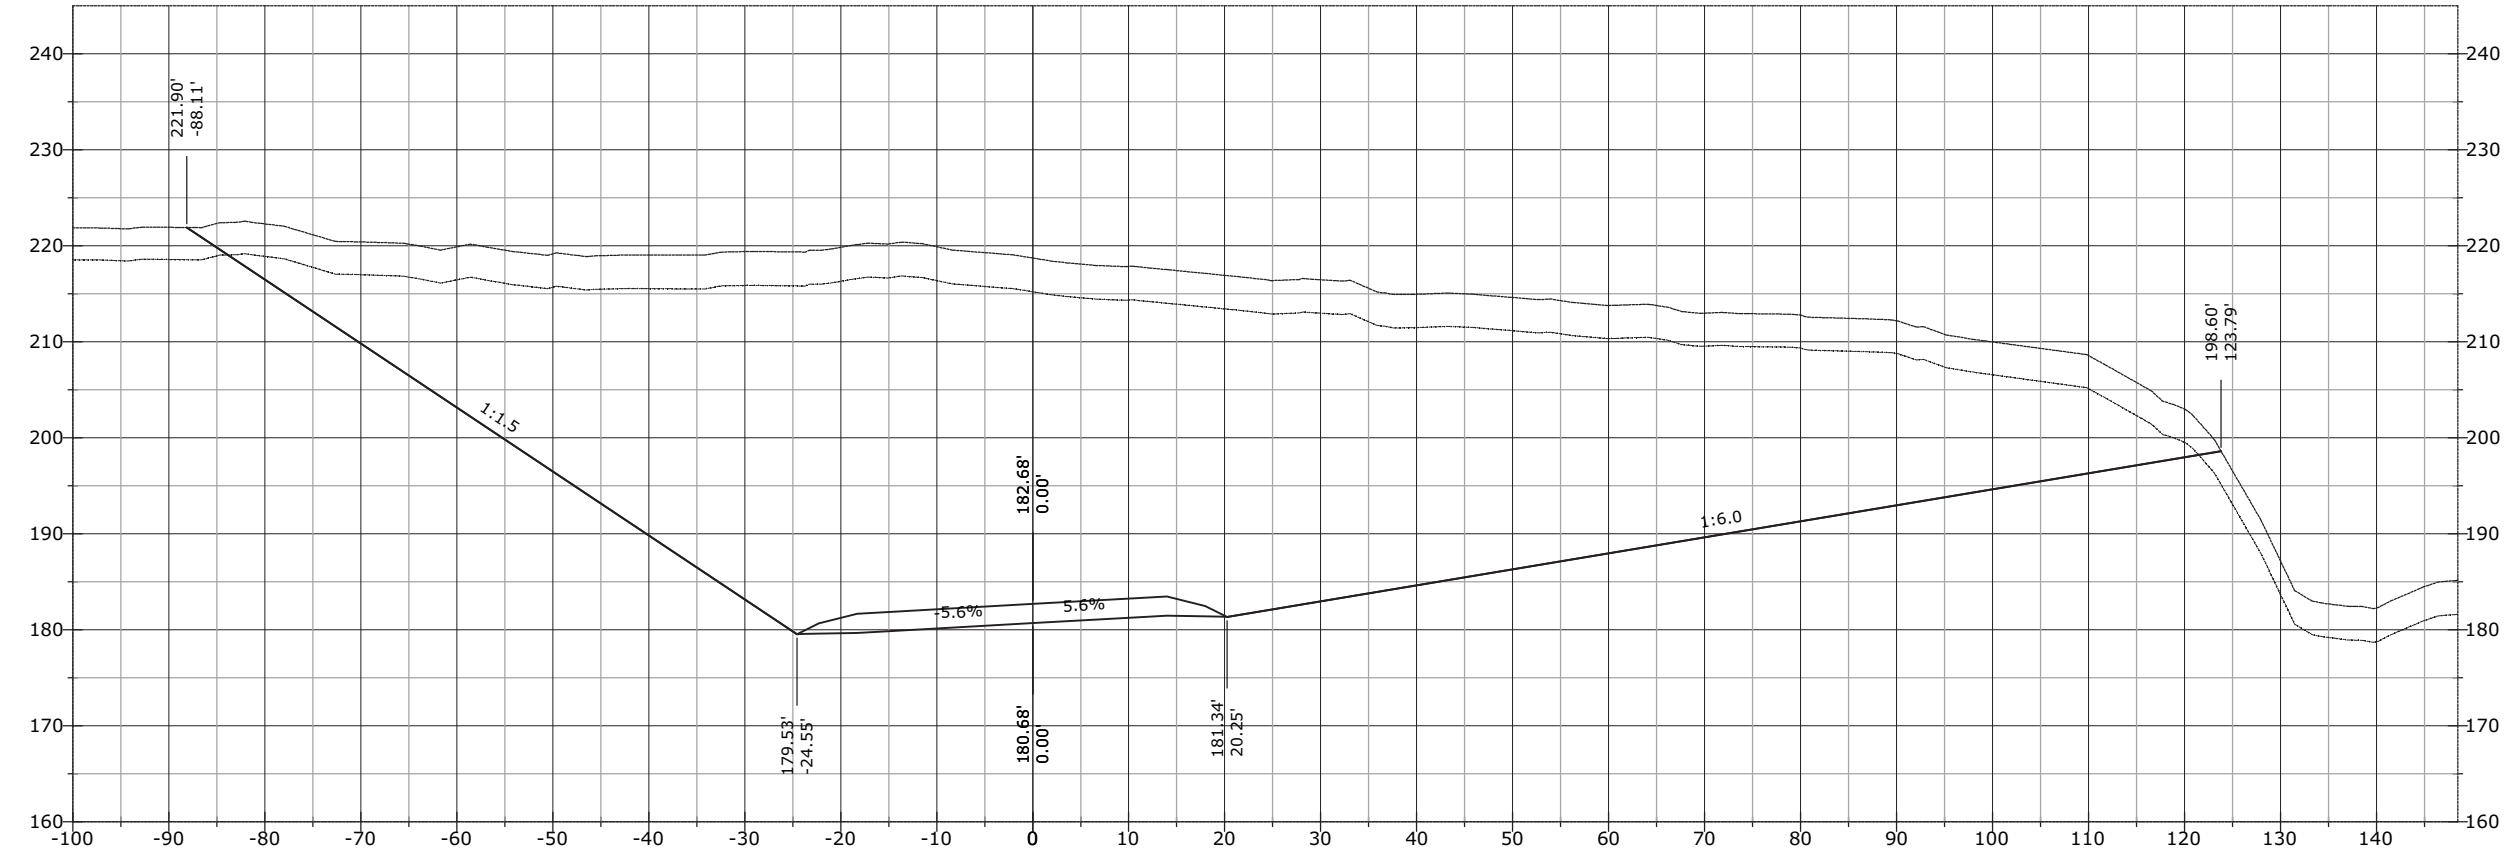


928+94.59

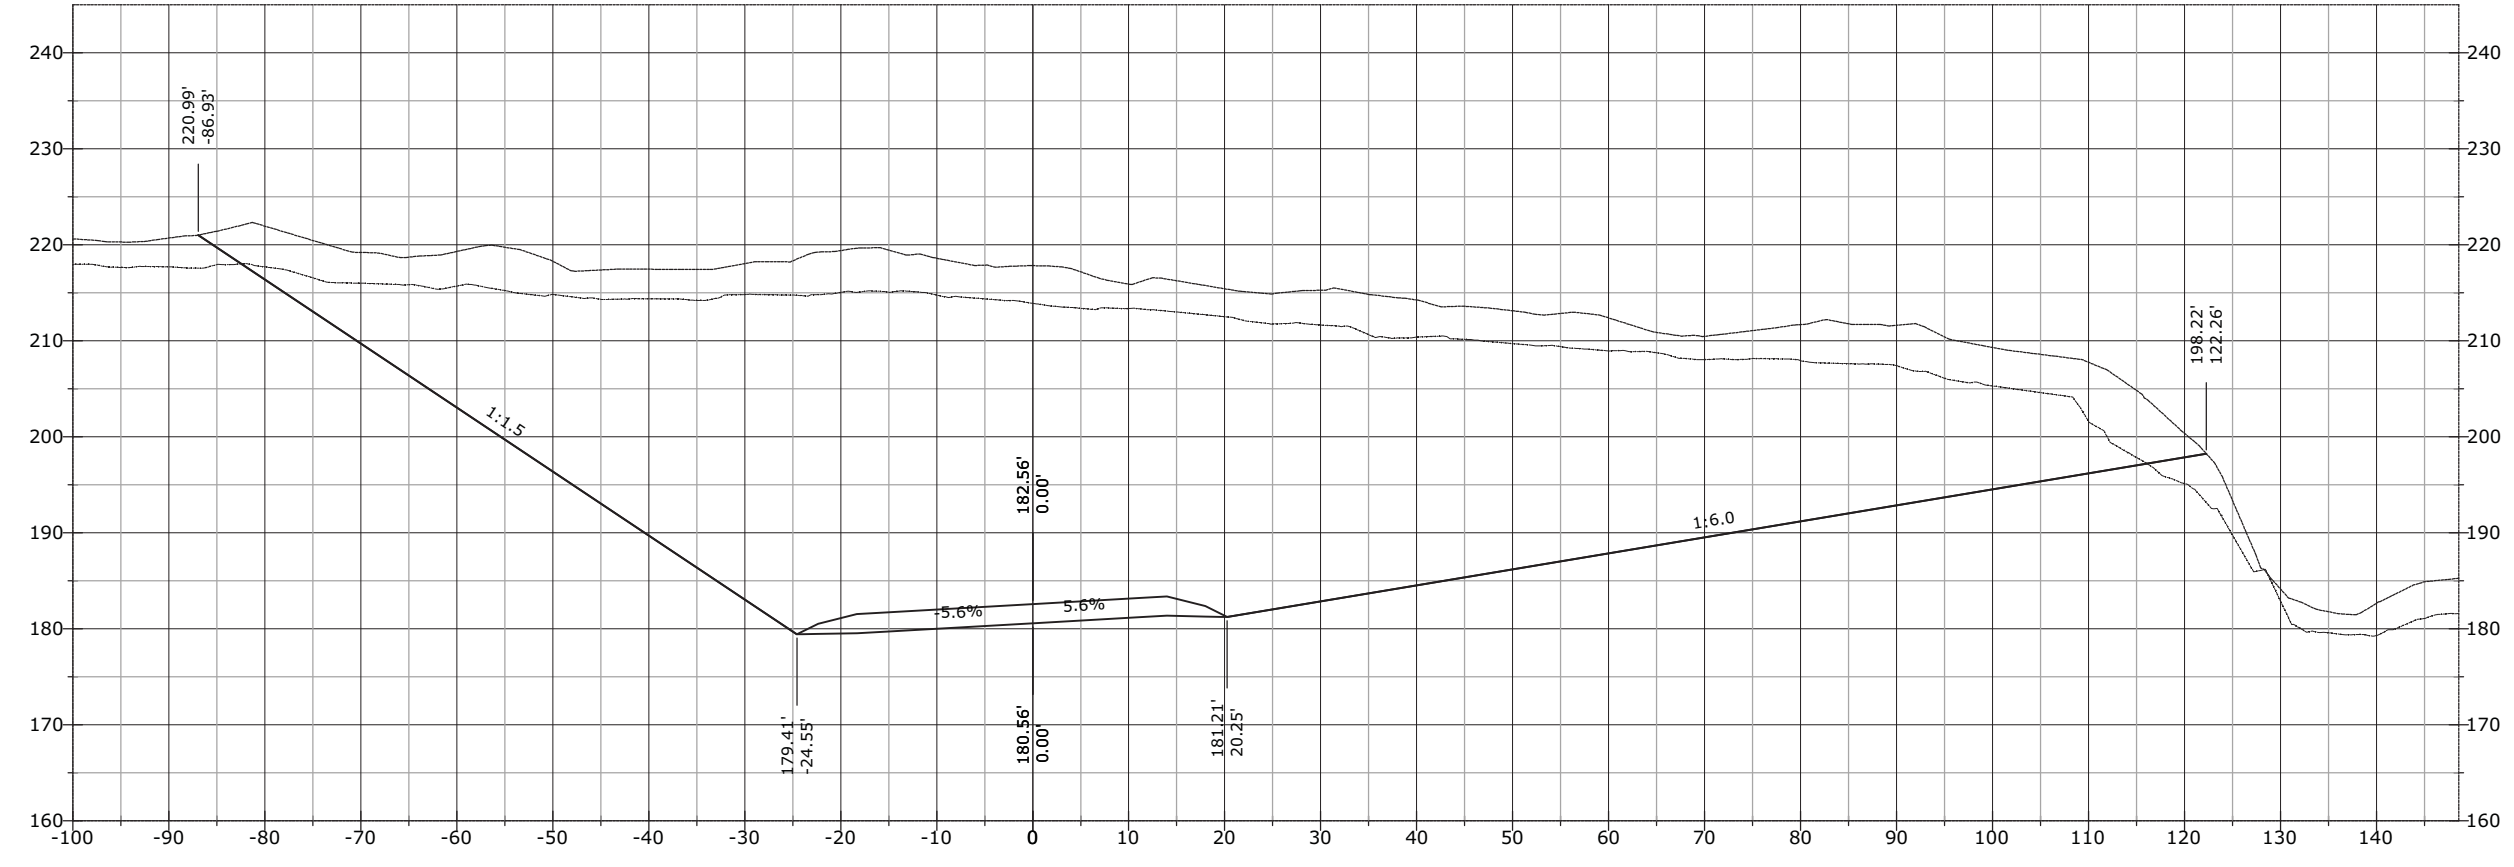


STATE	PROJECT	SHEET NUMBER
AK	AK PFH 43(10)	XS.332

929+43.61

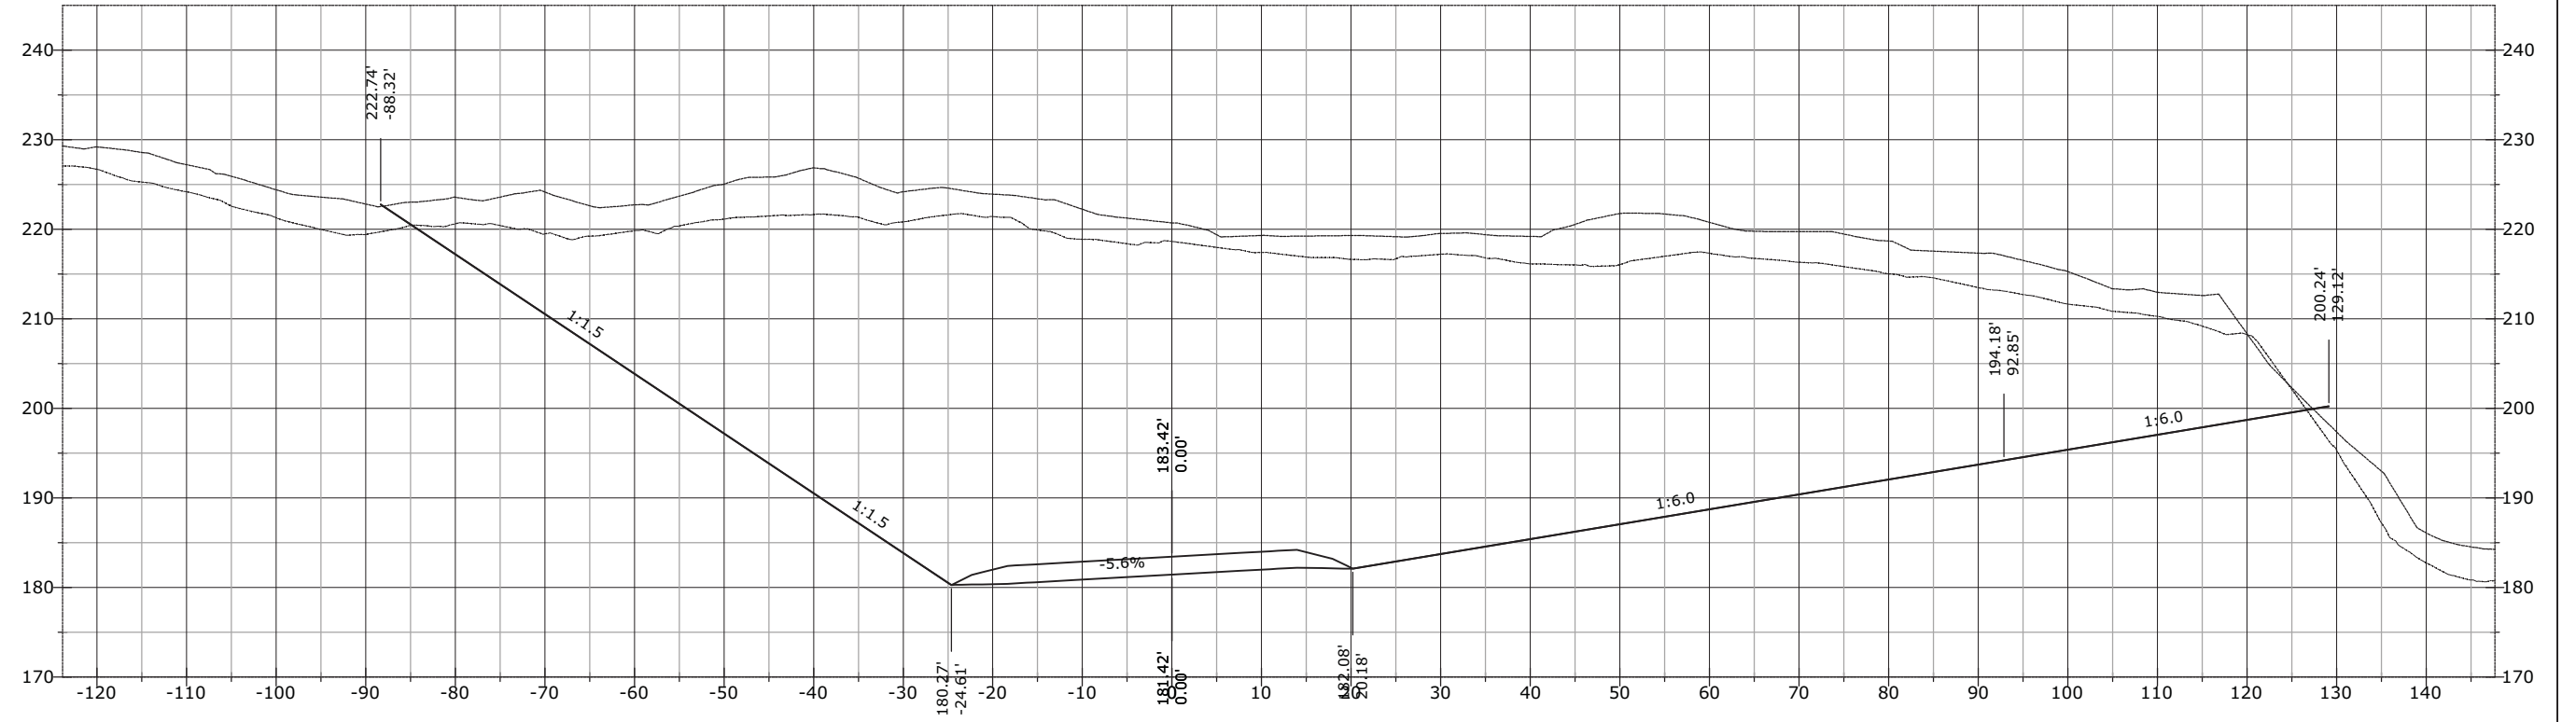


929+28.62

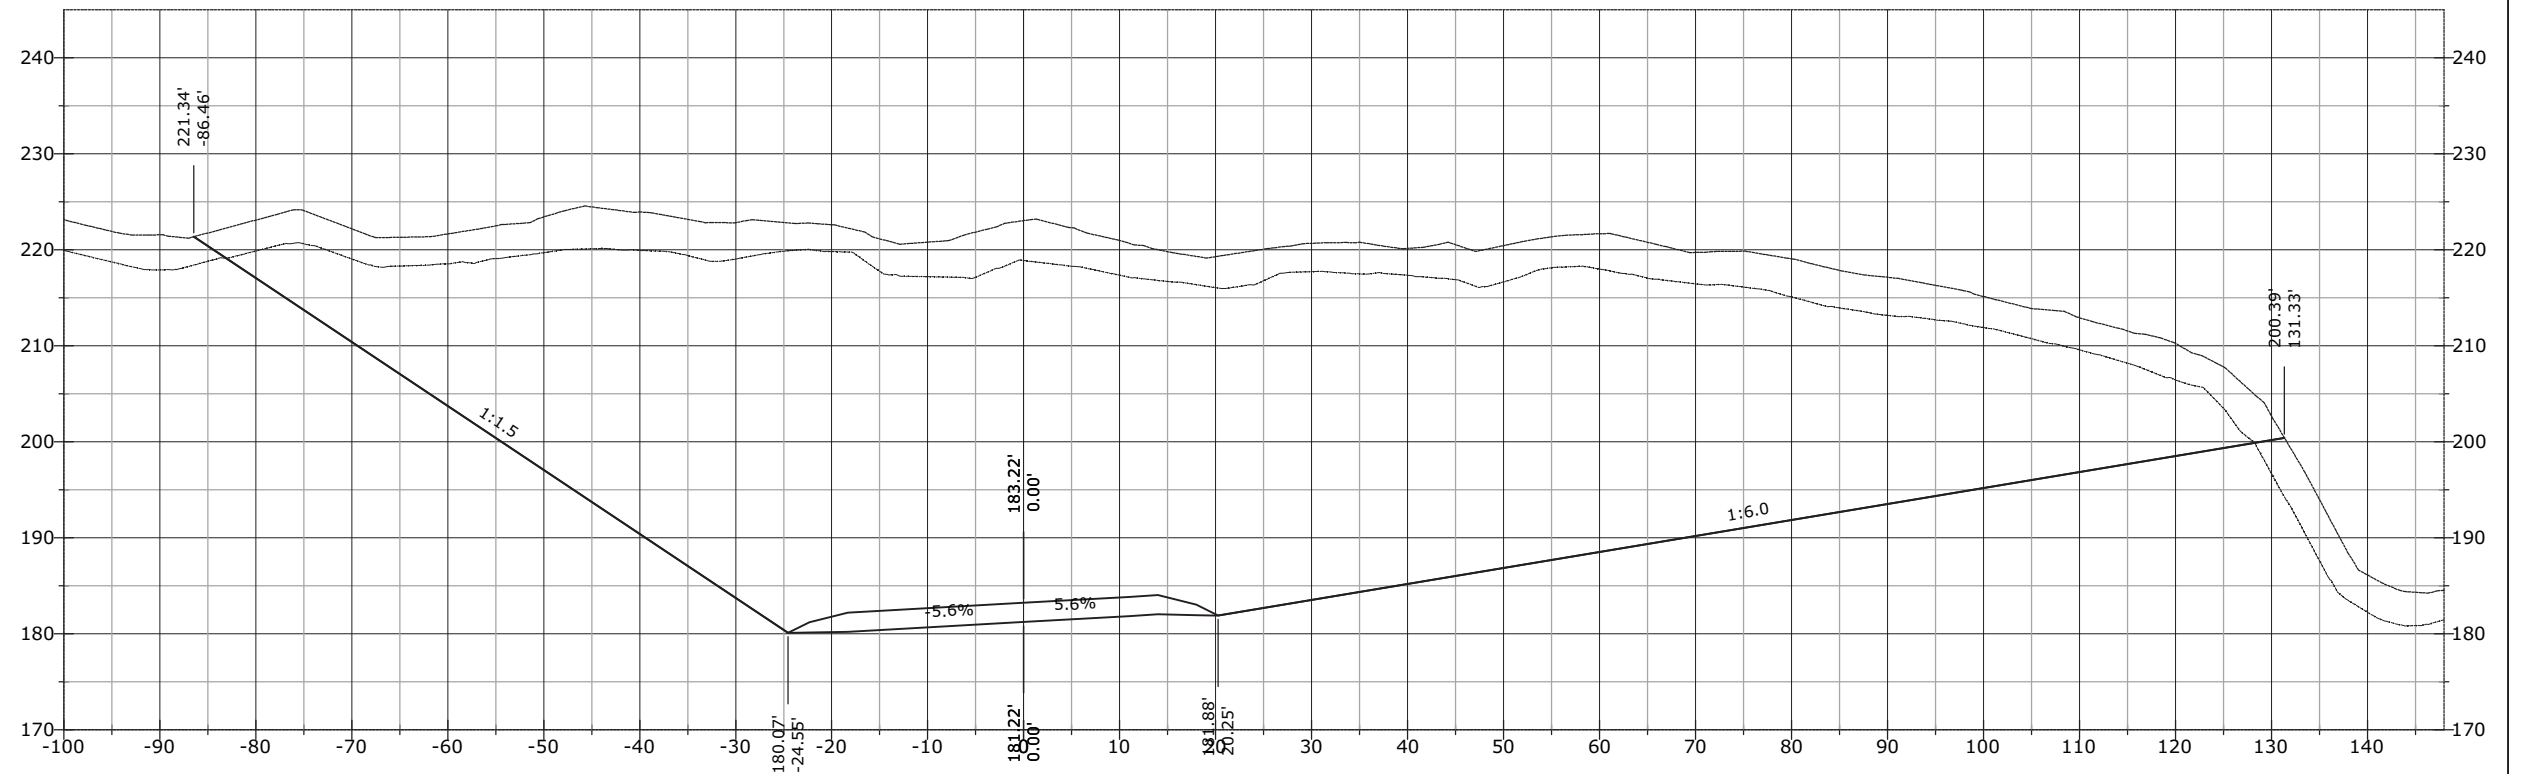


STATE	PROJECT	SHEET NUMBER
AK	AK PFH 43(10)	XS.333

930+00.00

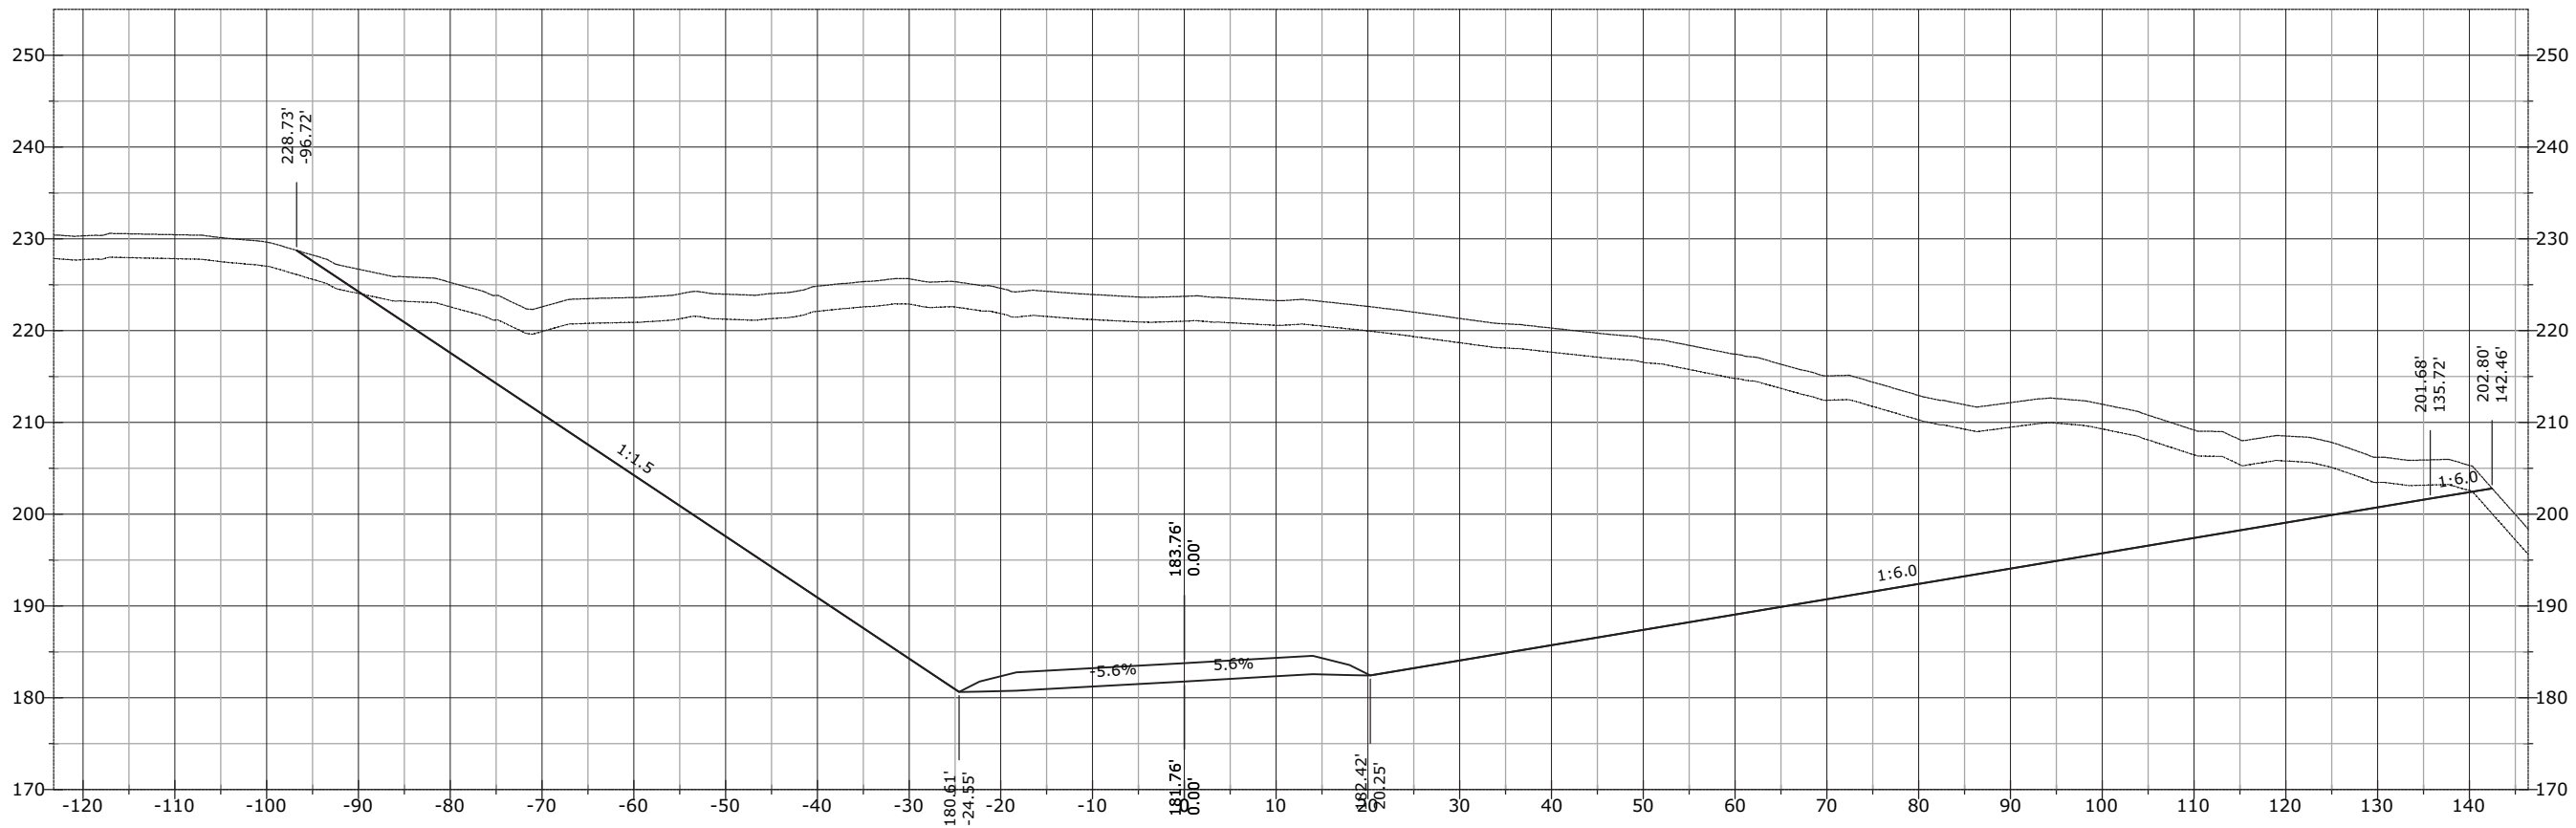


929+50.00

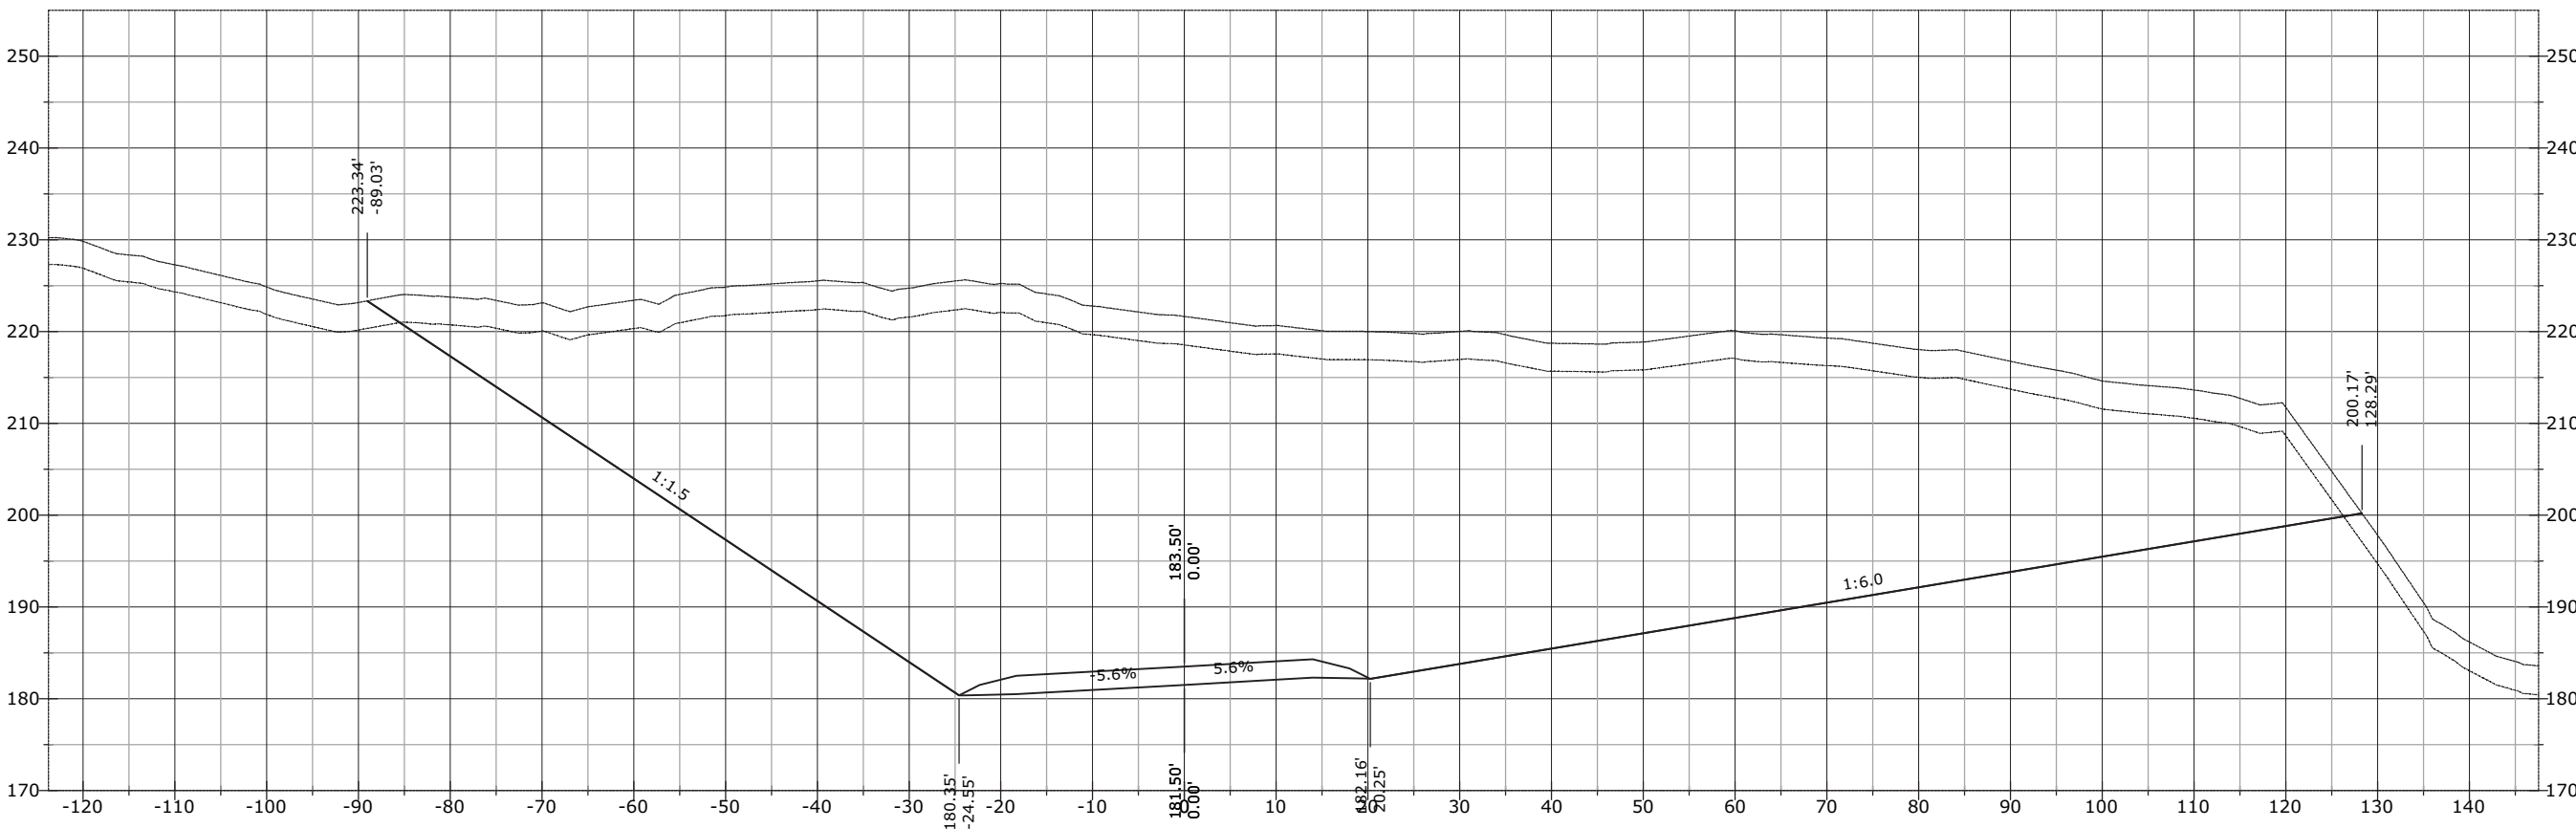


STATE	PROJECT	SHEET NUMBER
AK	AK PFH 43(10)	XS.334

930+70.22

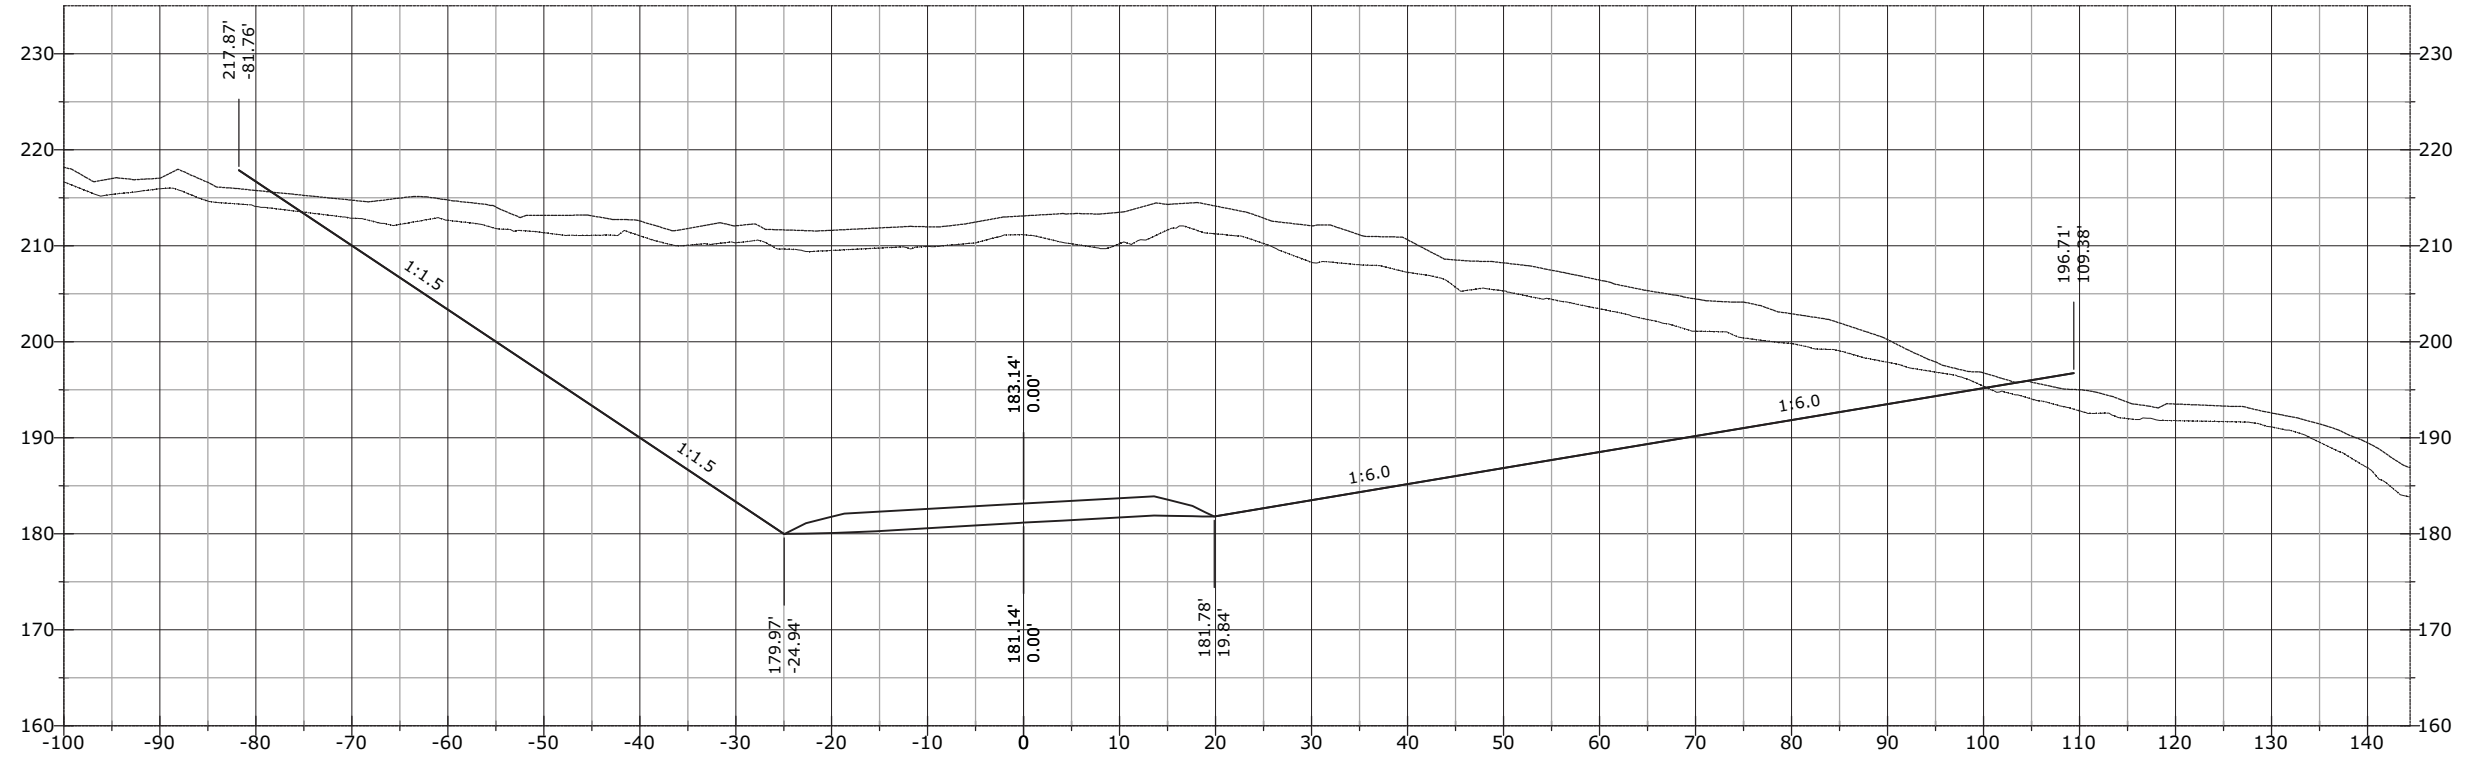


930+50.00

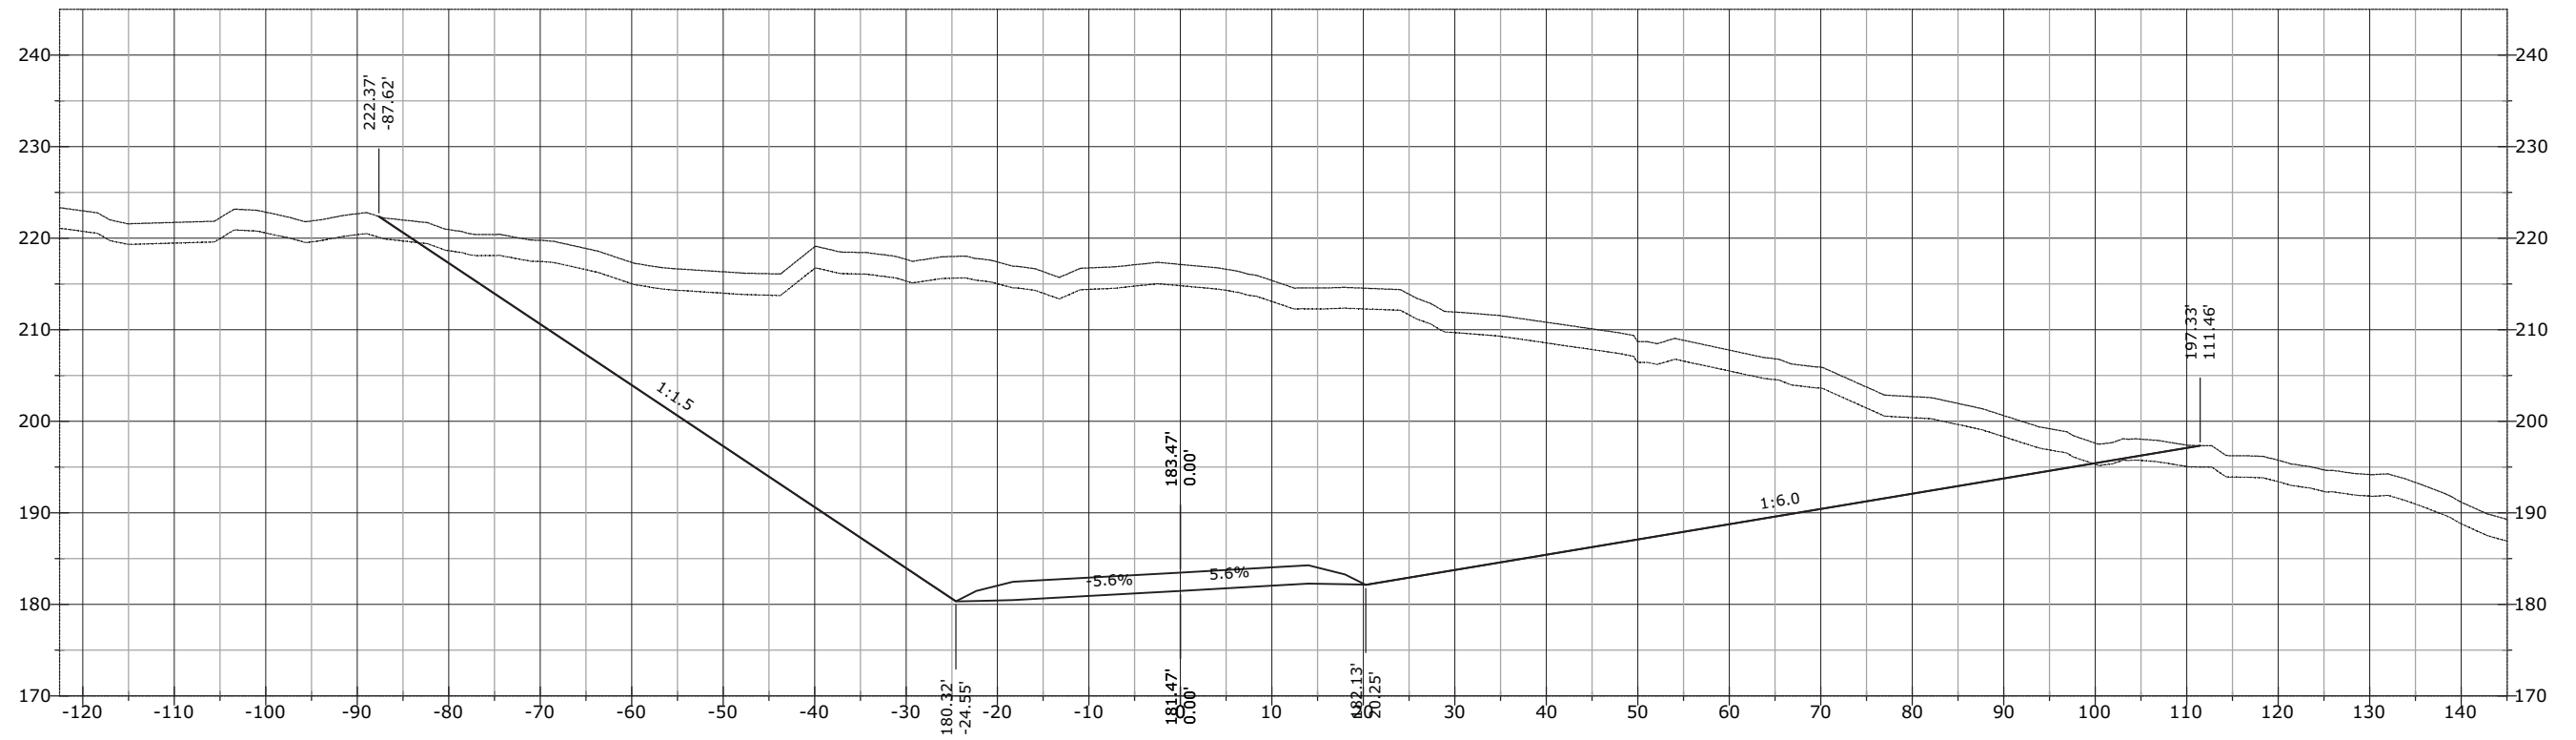


STATE	PROJECT	SHEET NUMBER
AK	AK PFH 43(10)	XS.335

931+00.00

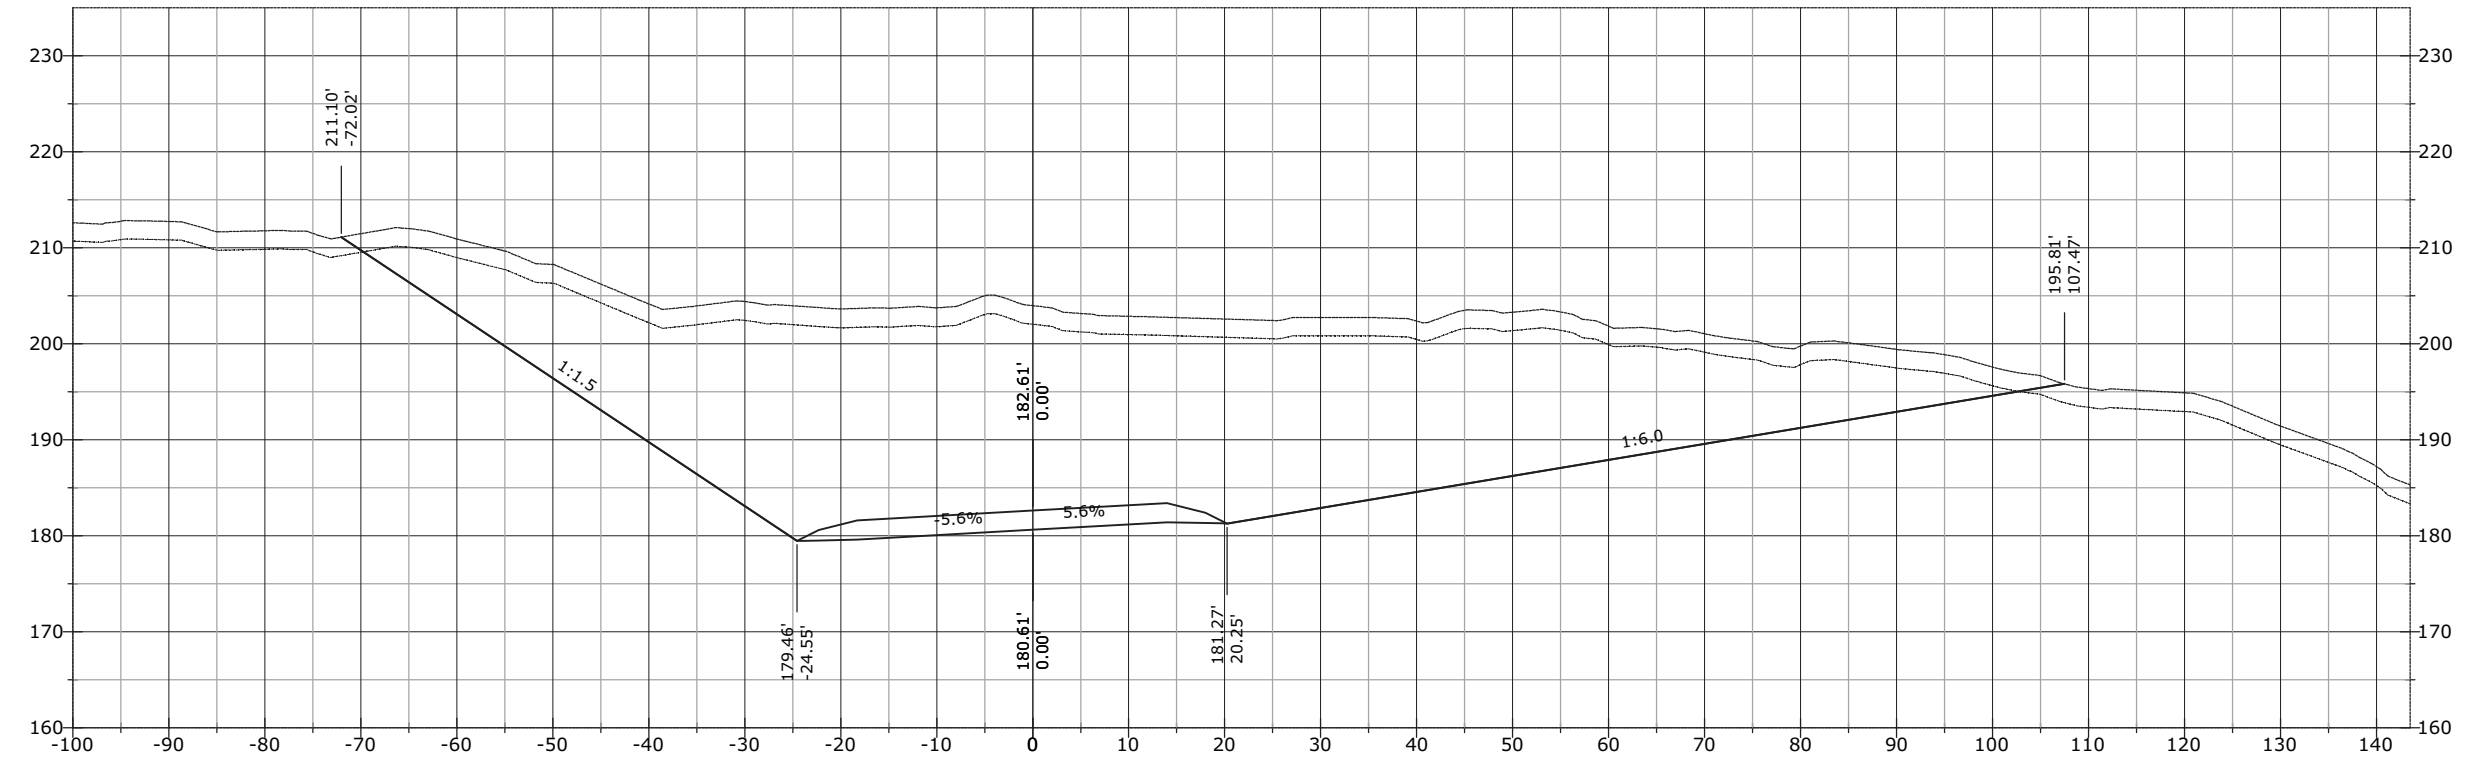


930+96.10

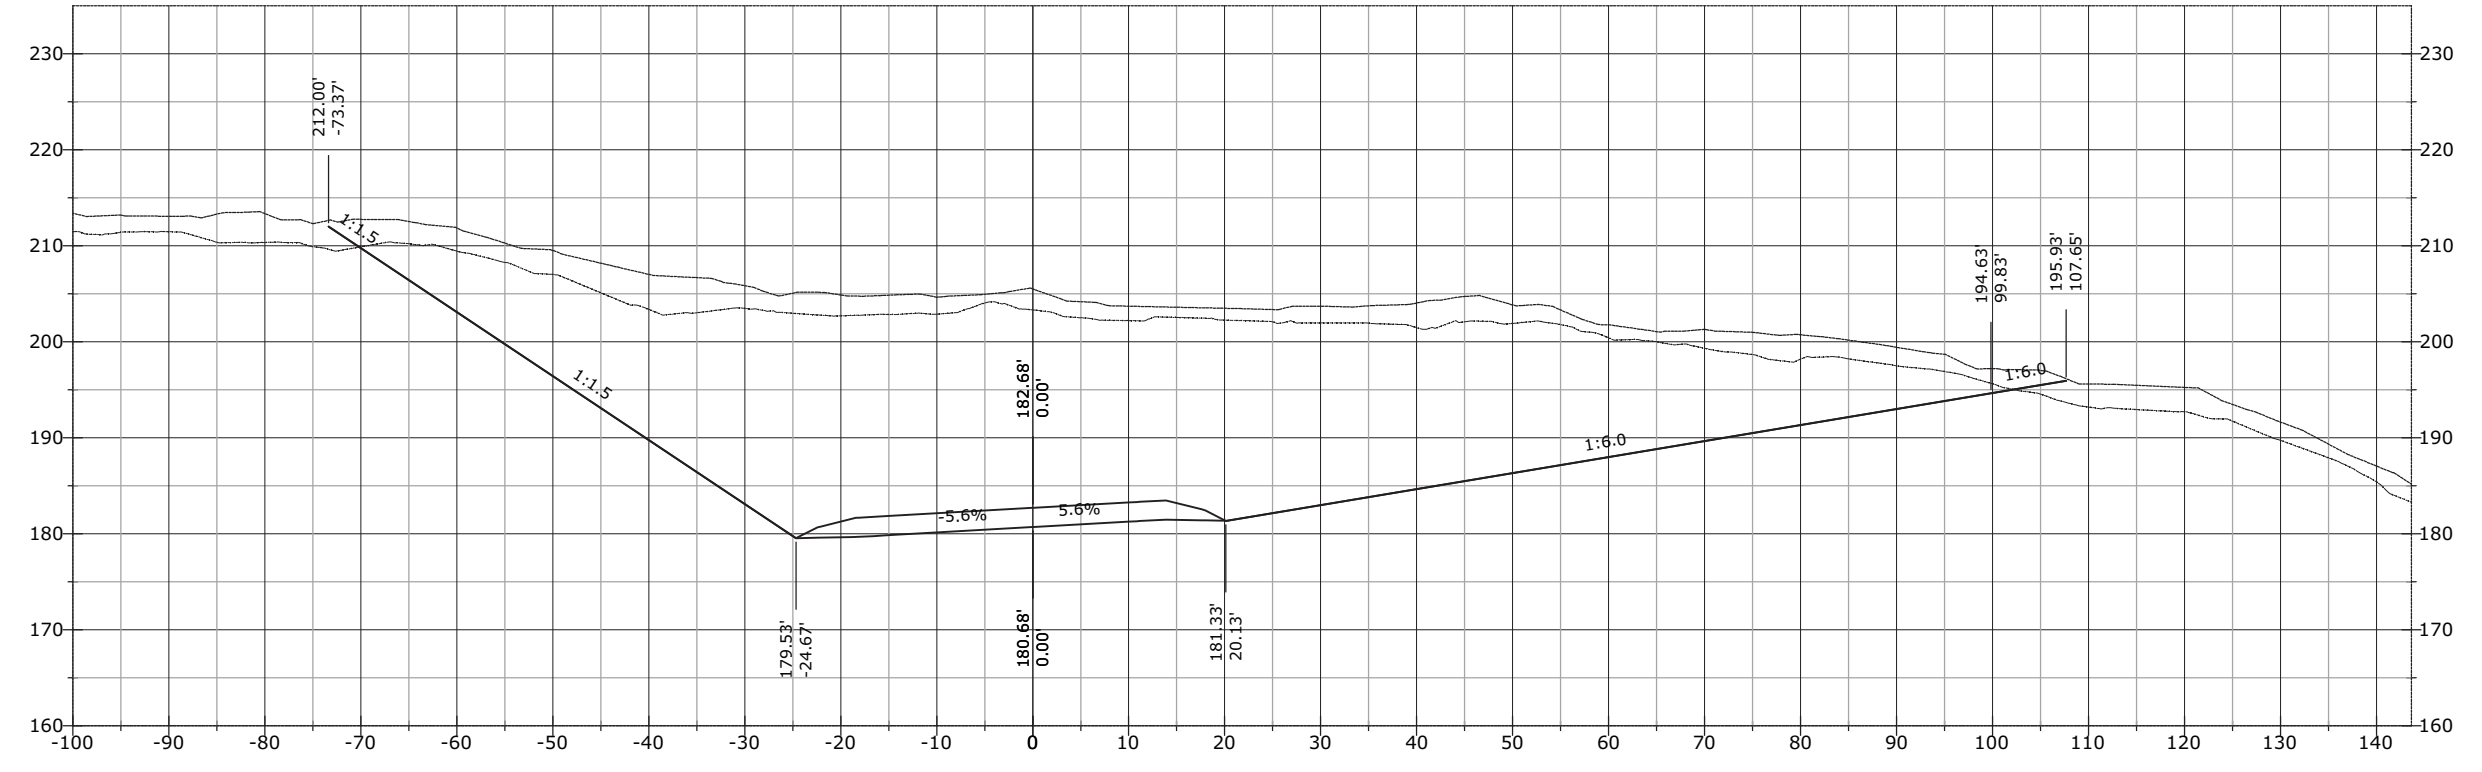


STATE	PROJECT	SHEET NUMBER
AK	AK PFH 43(10)	XS.336

931+41.65

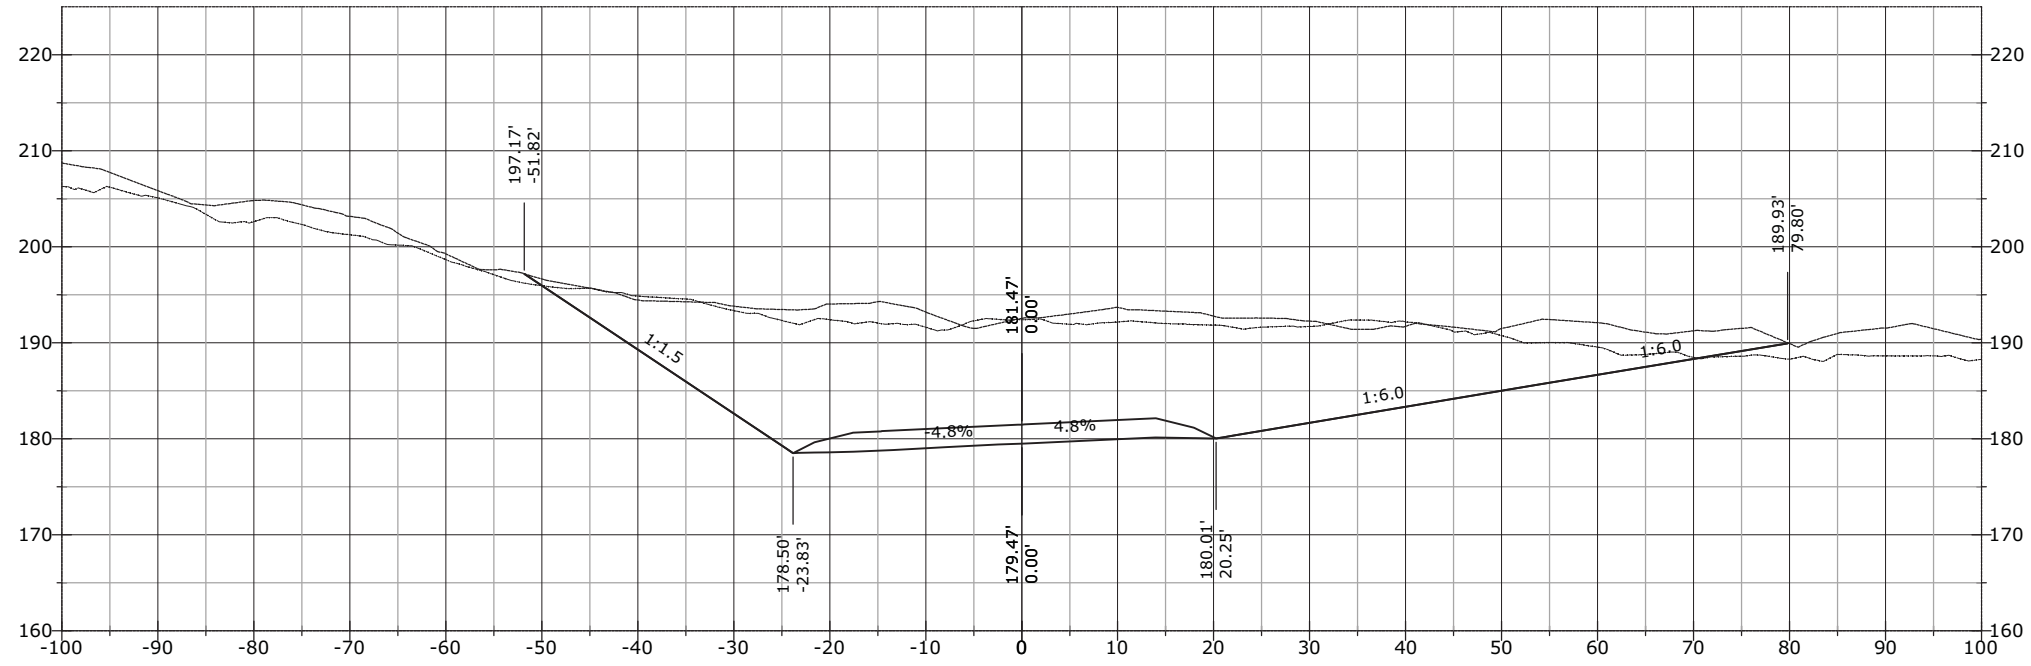


931+21.98

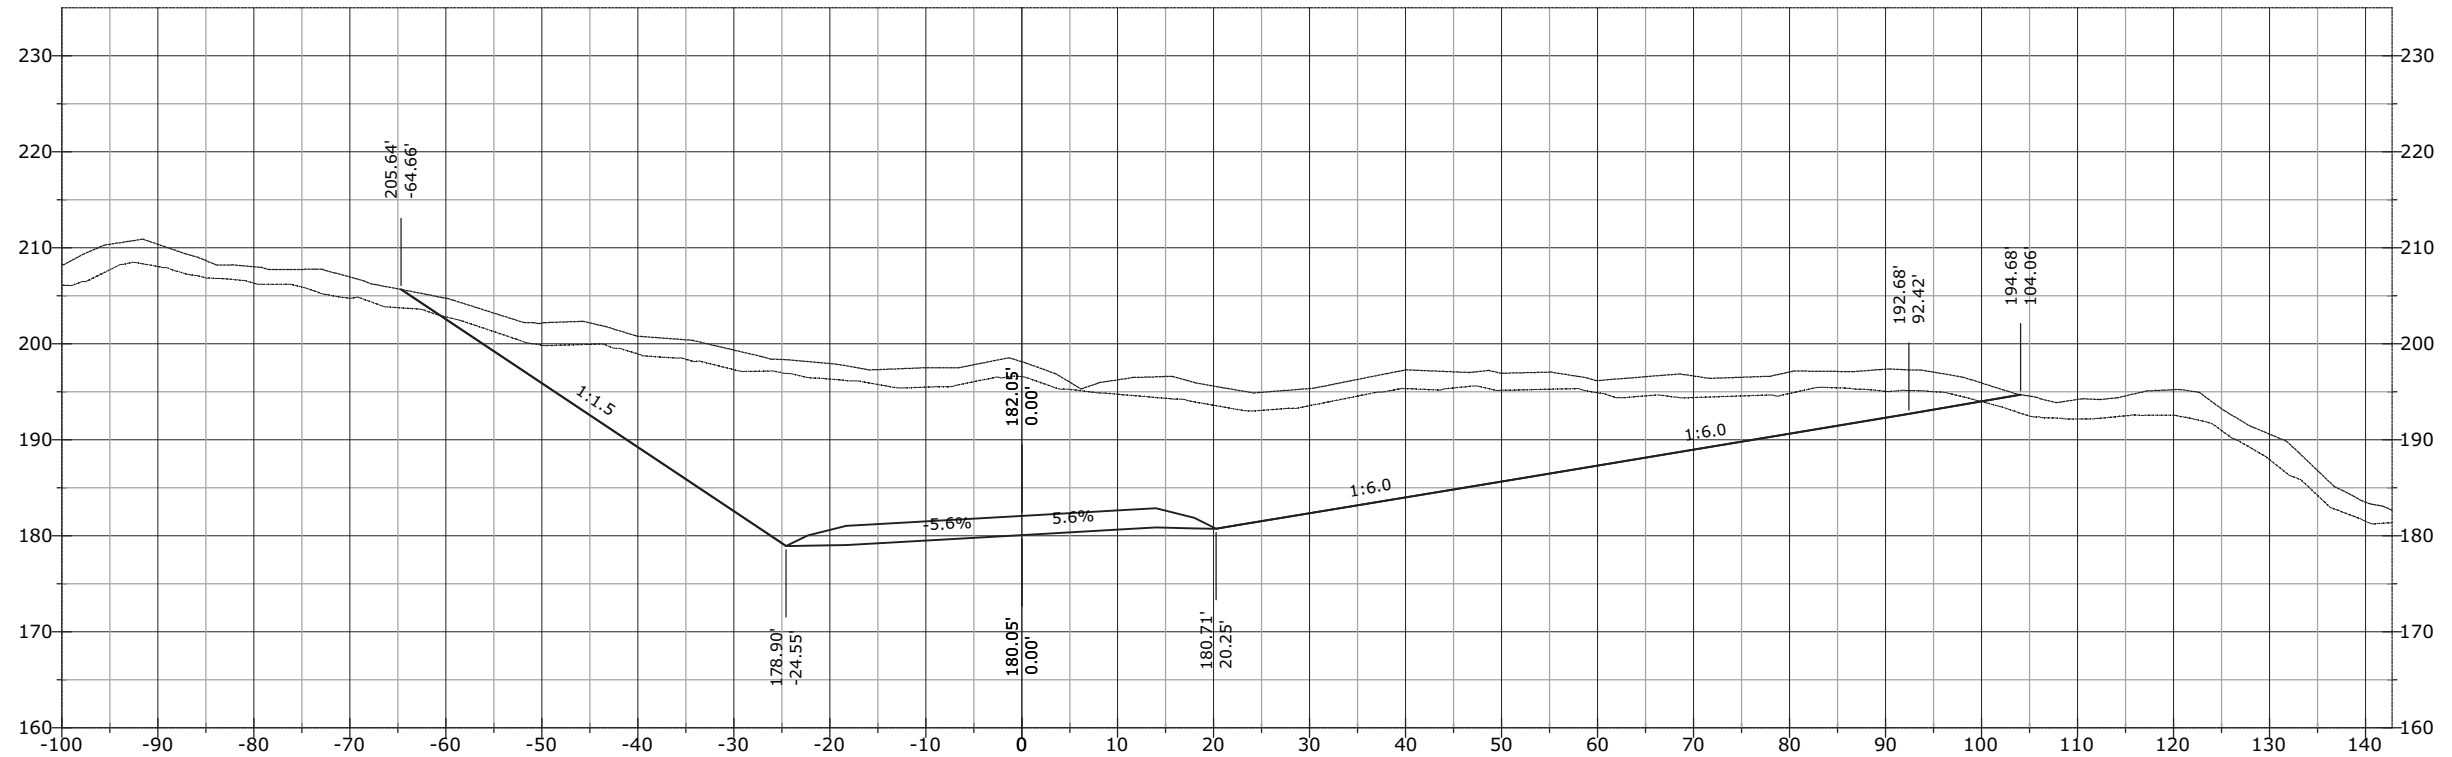


STATE	PROJECT	SHEET NUMBER
AK	AK PFH 43(10)	XS.337

931+60.64

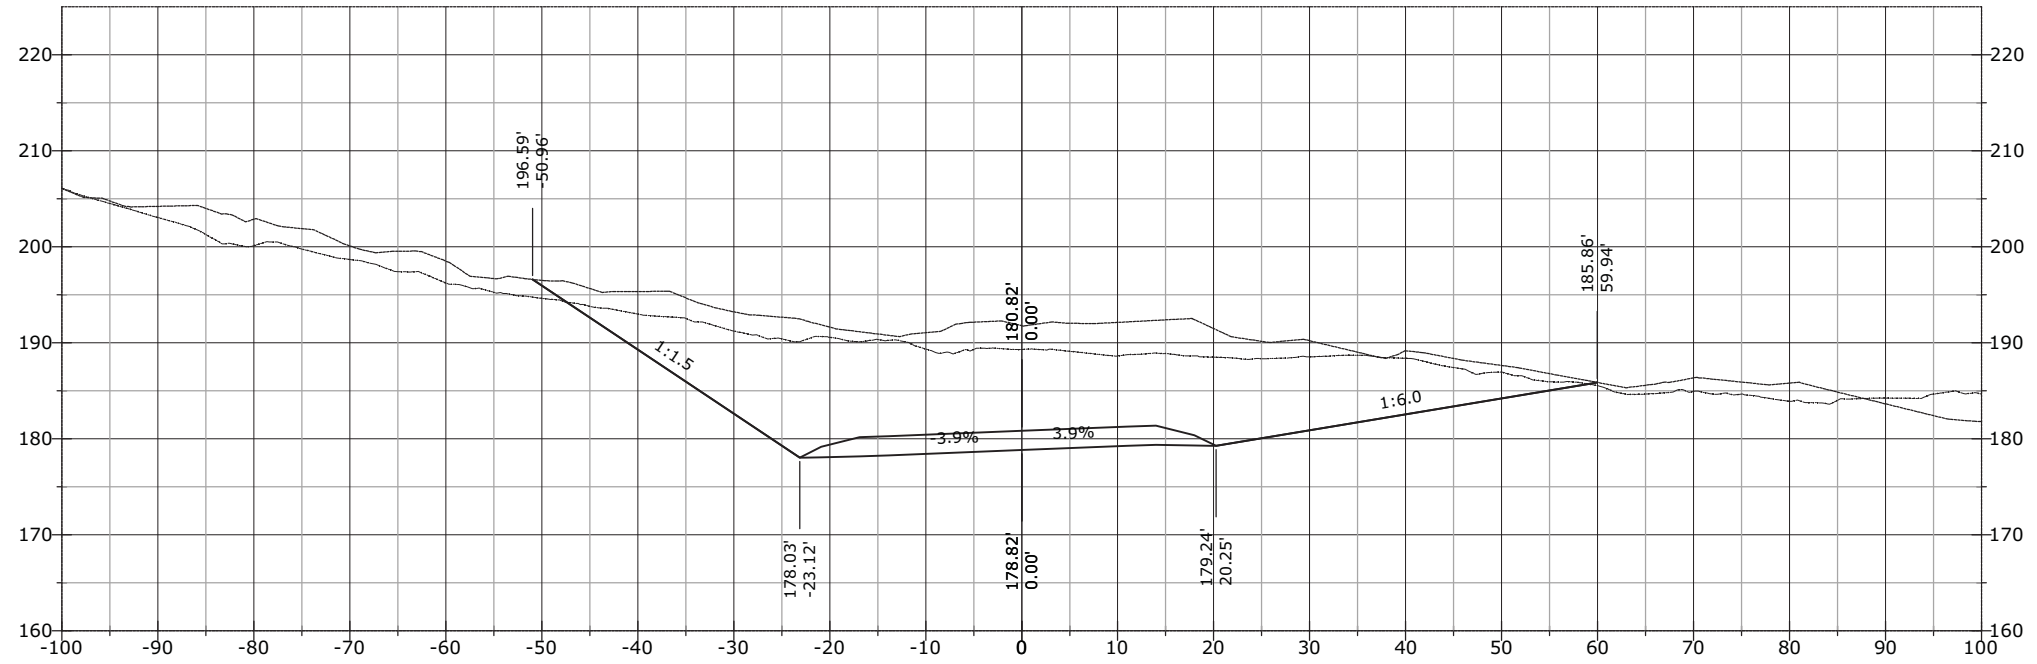


931+50.00

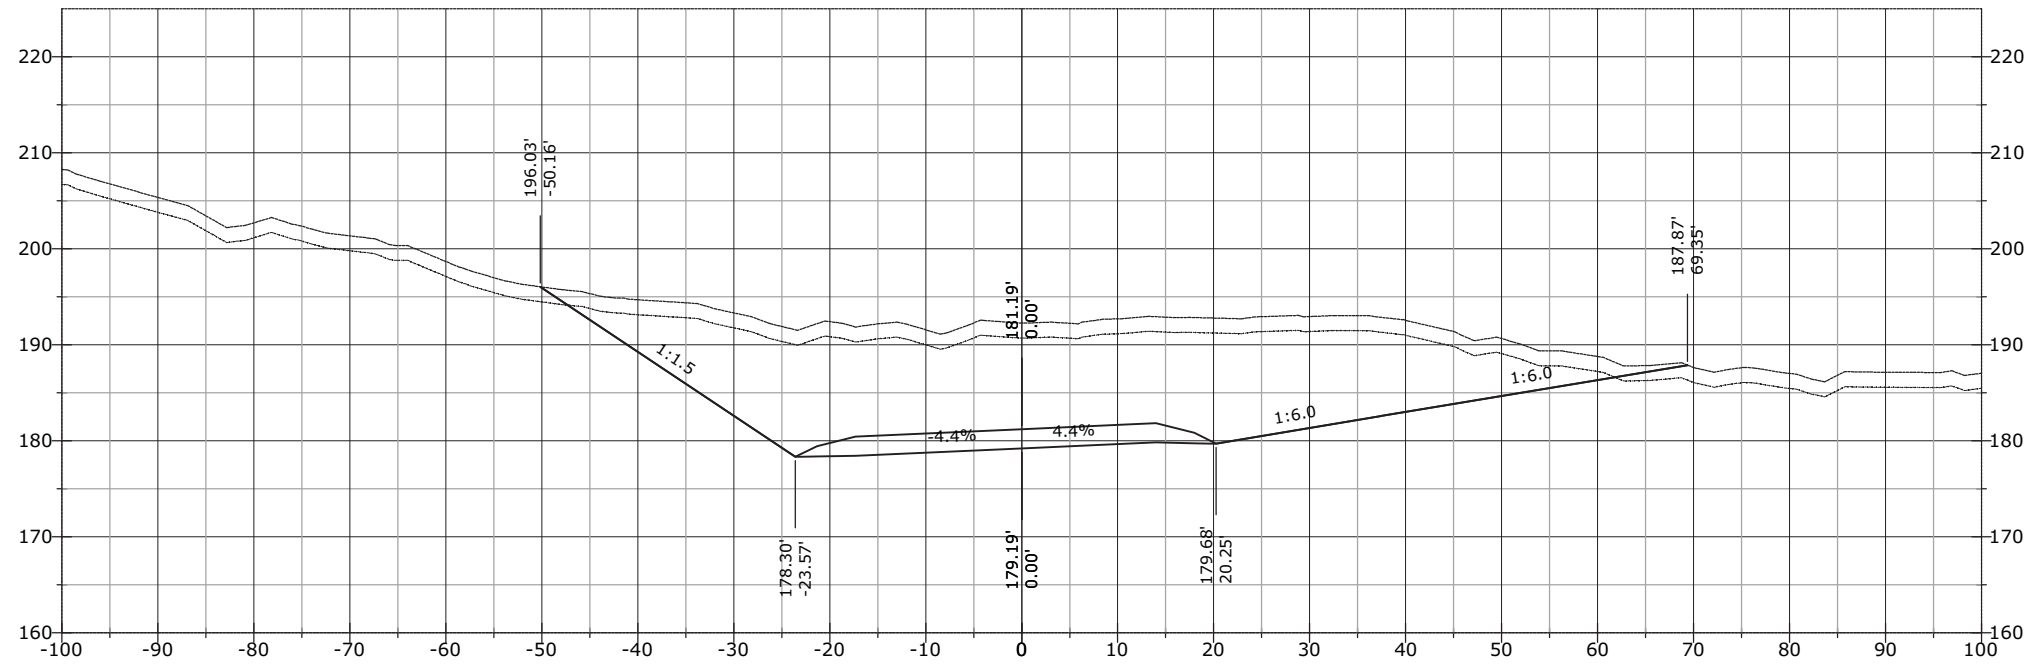


STATE	PROJECT	SHEET NUMBER
AK	AK PFH 43(10)	XS.338

932+00.00

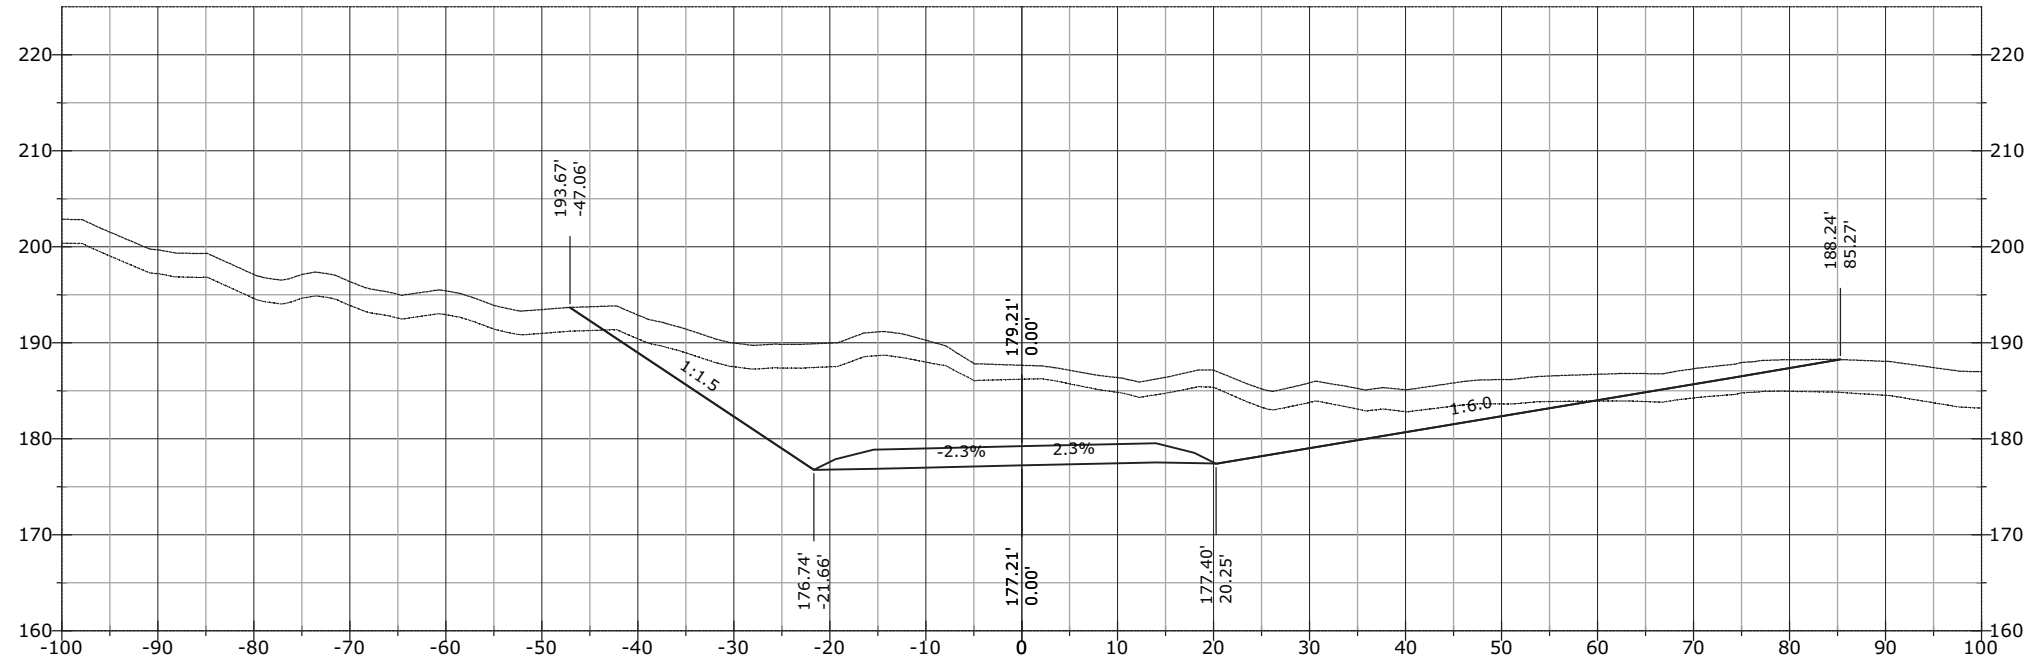


931+68.14

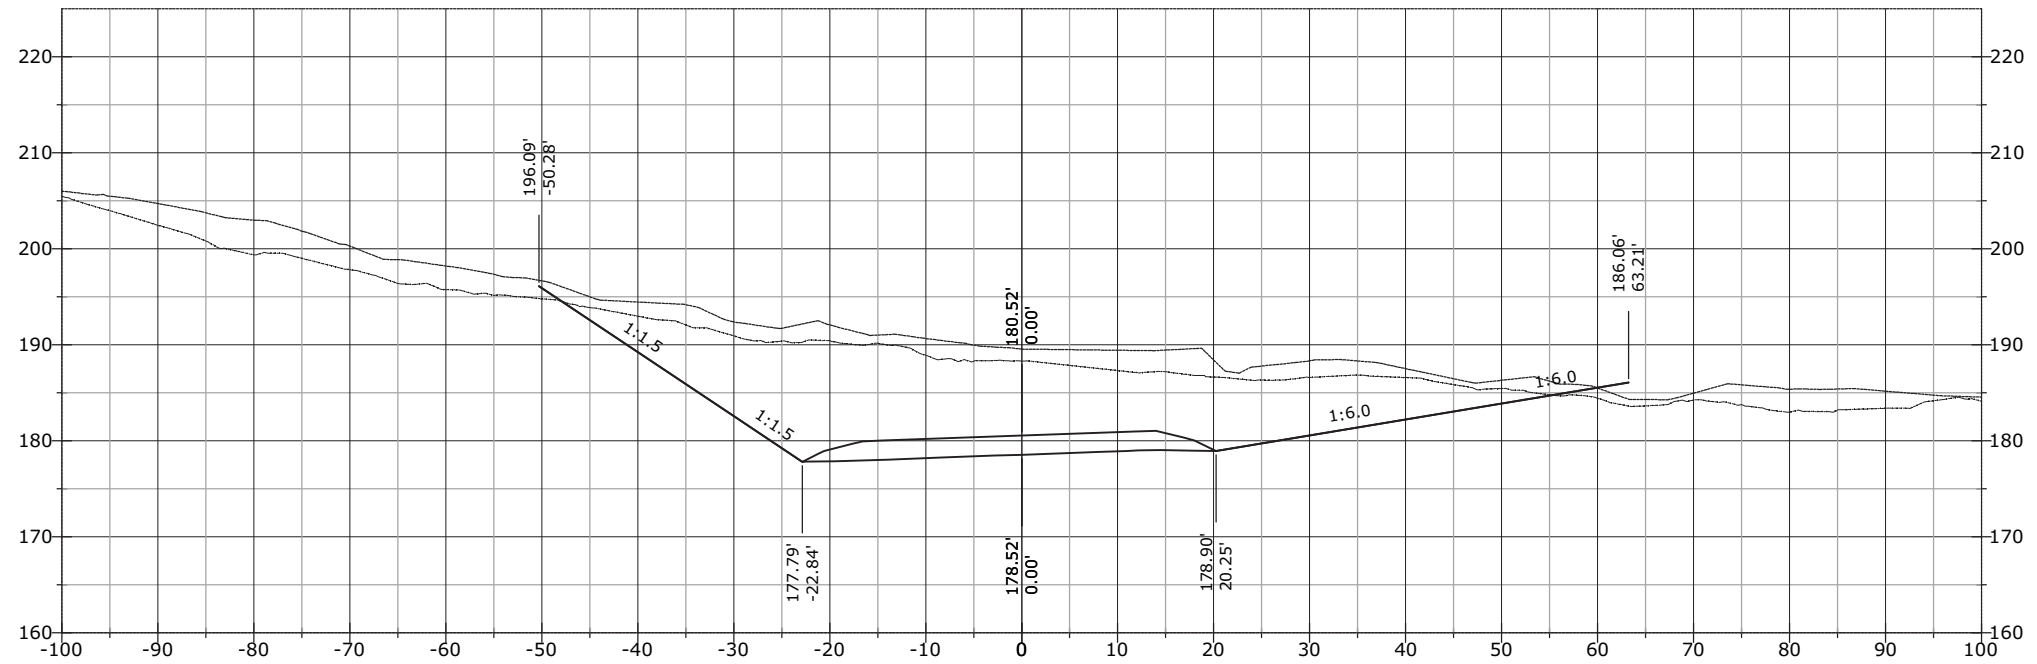


STATE	PROJECT	SHEET NUMBER
AK	AK PFH 43(10)	XS.339

932+38.04

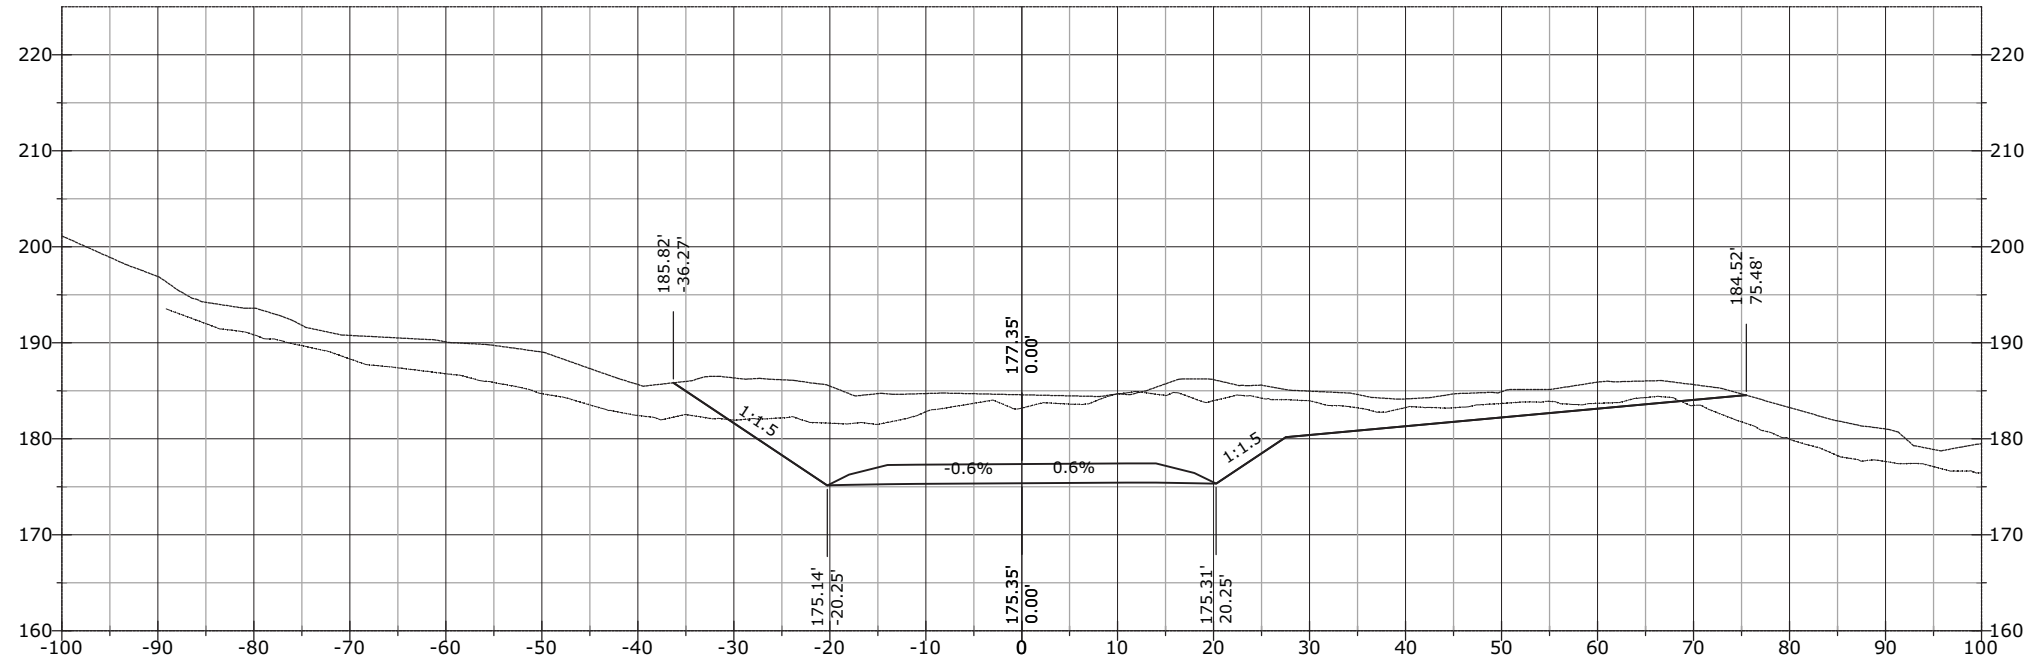


932+25.44

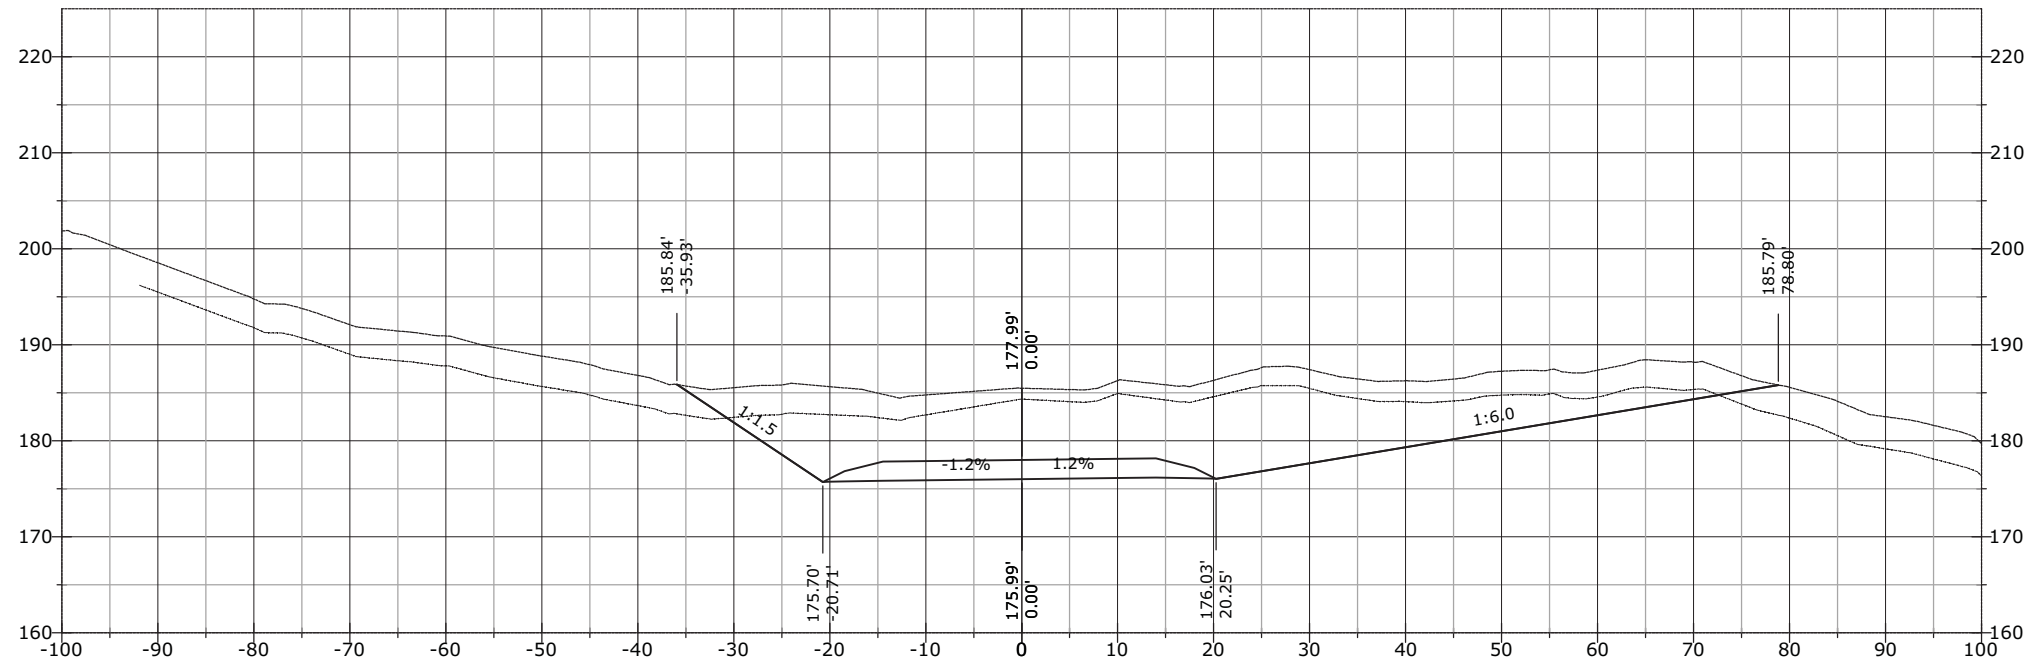


STATE	PROJECT	SHEET NUMBER
AK	AK PFH 43(10)	XS.340

932+68.10

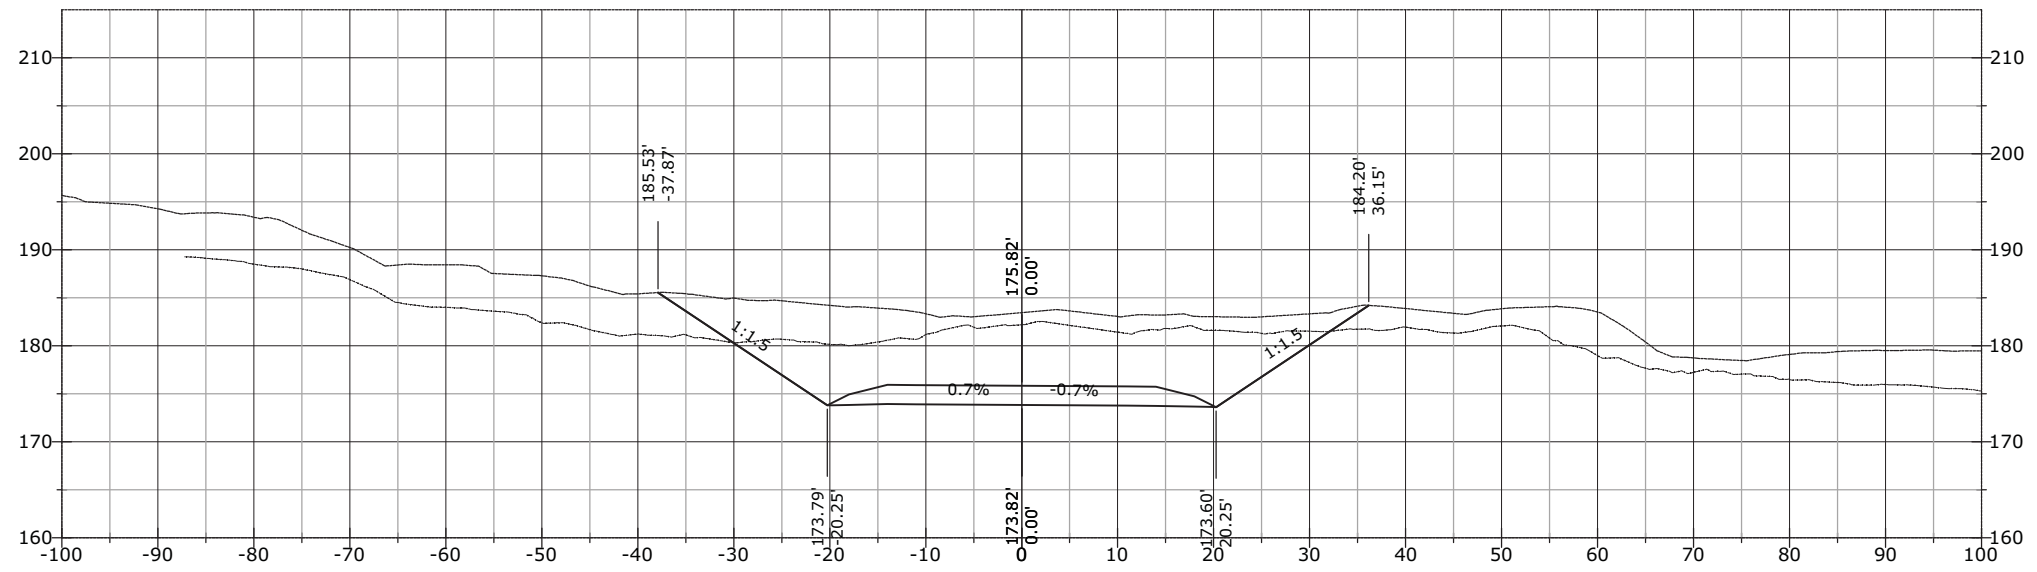


932+50.00

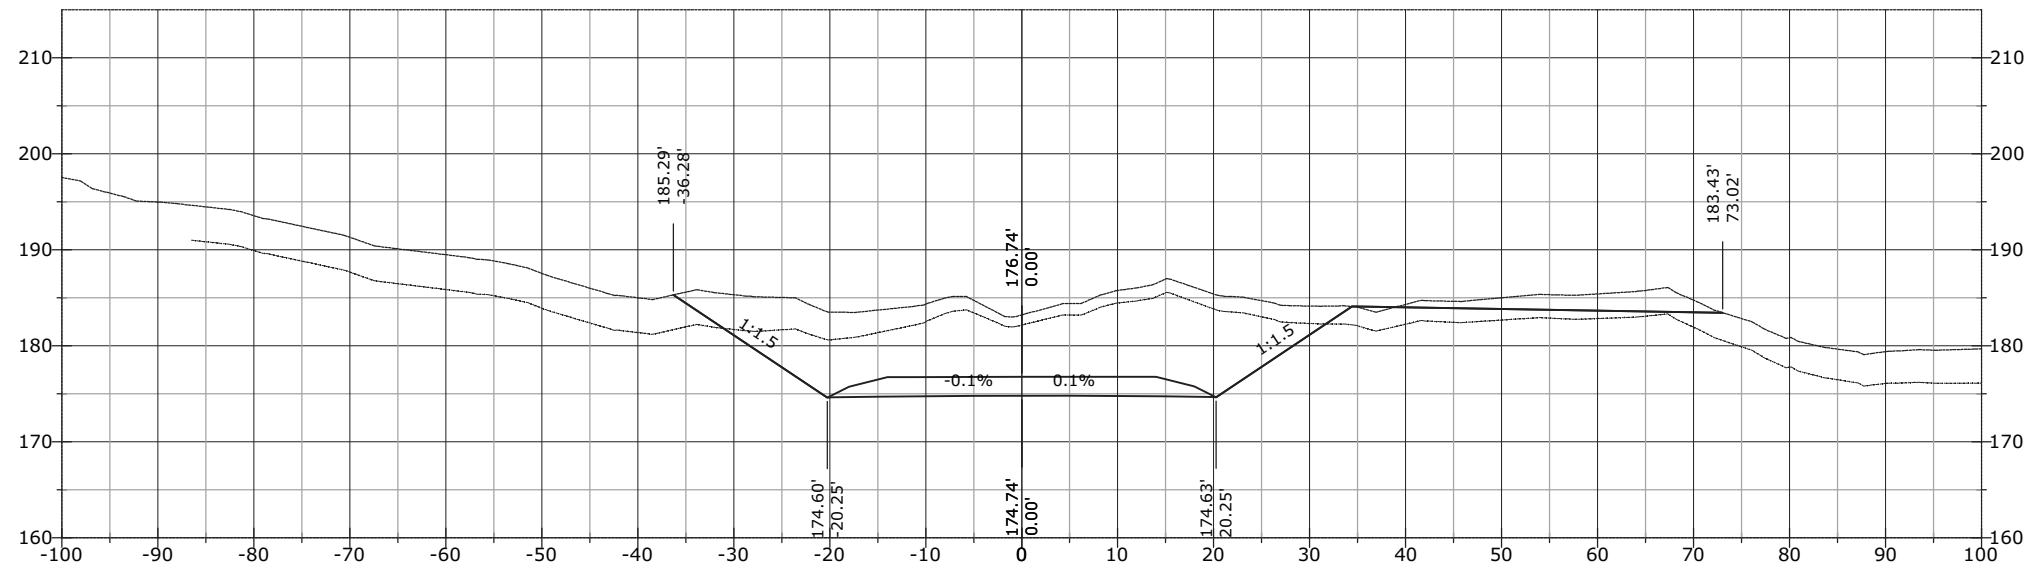


STATE	PROJECT	SHEET NUMBER
AK	AK PFH 43(10)	XS.341


933+50.00

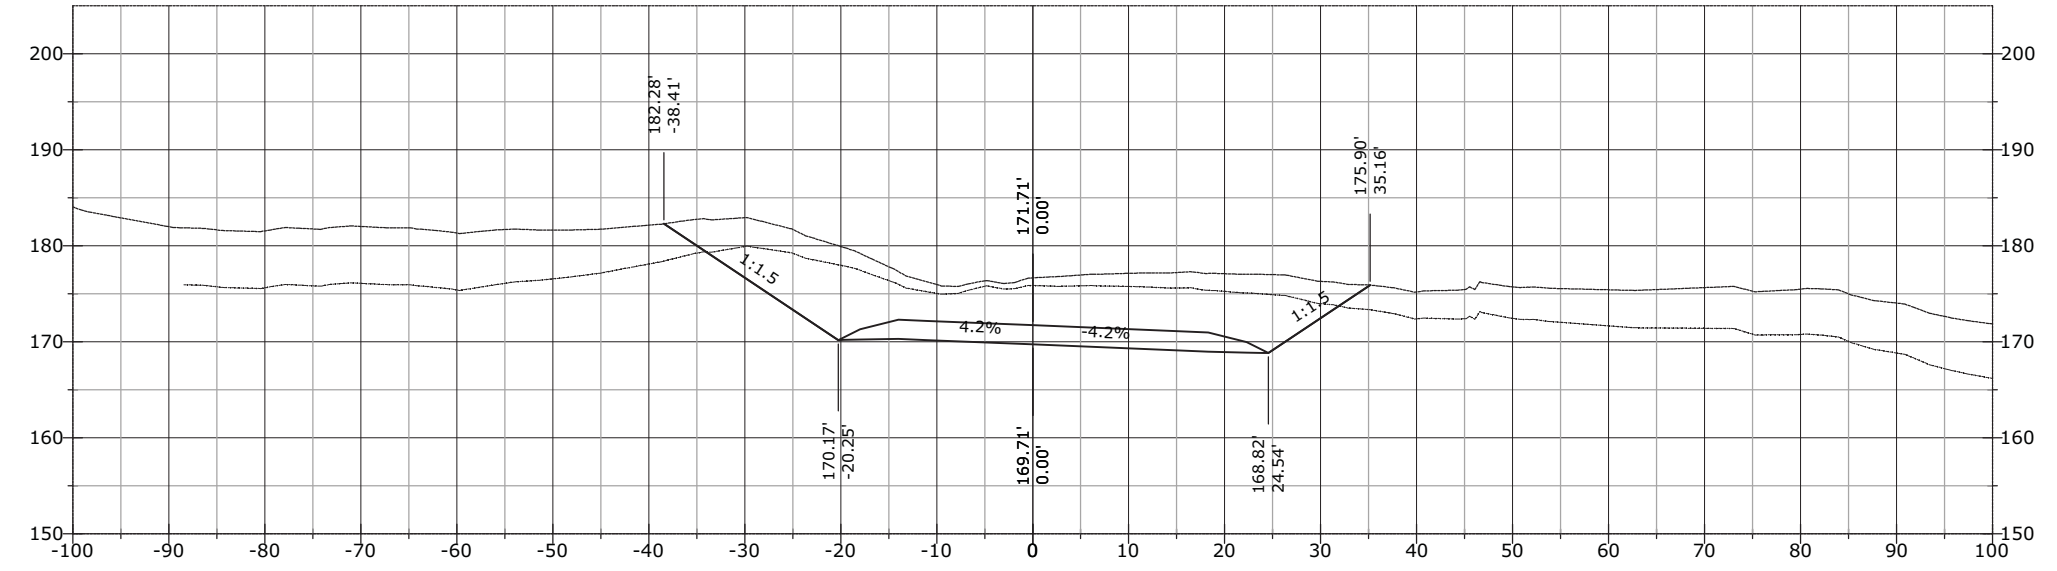

933+20.79

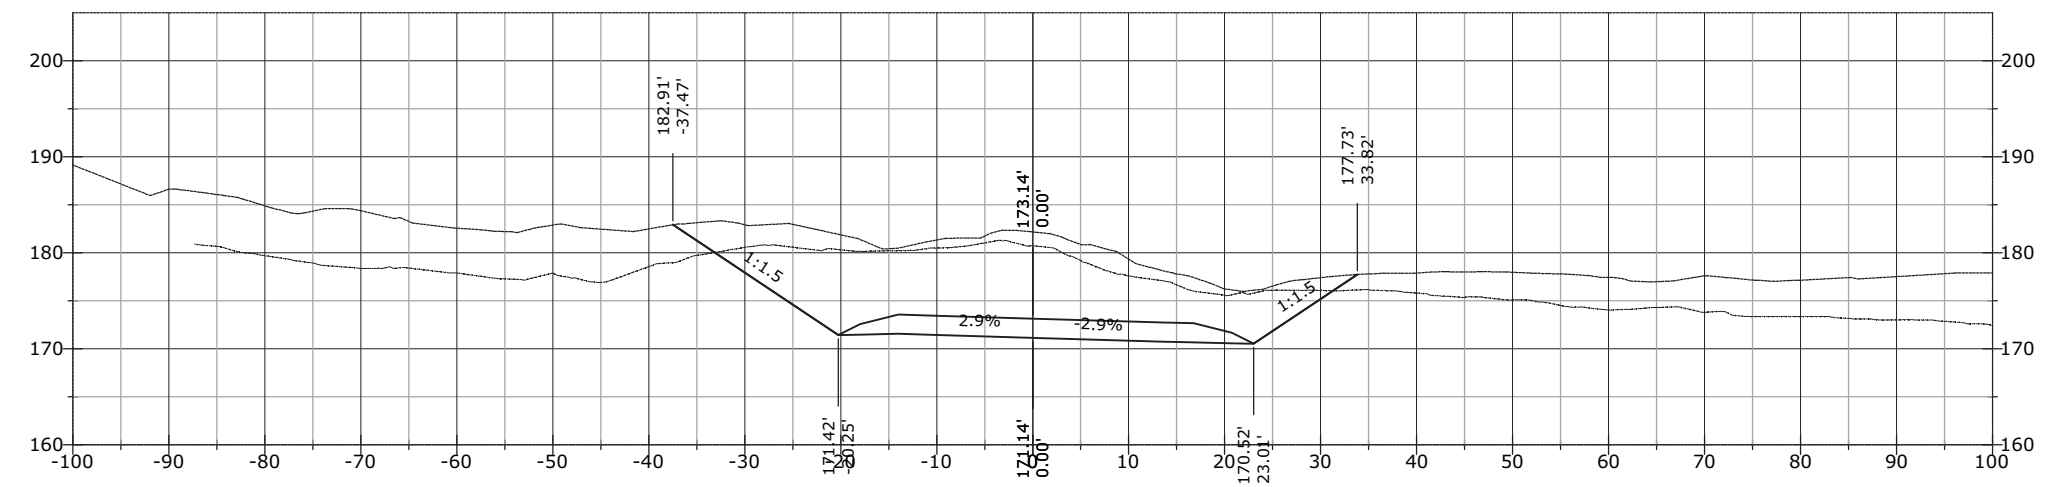


933+00.00

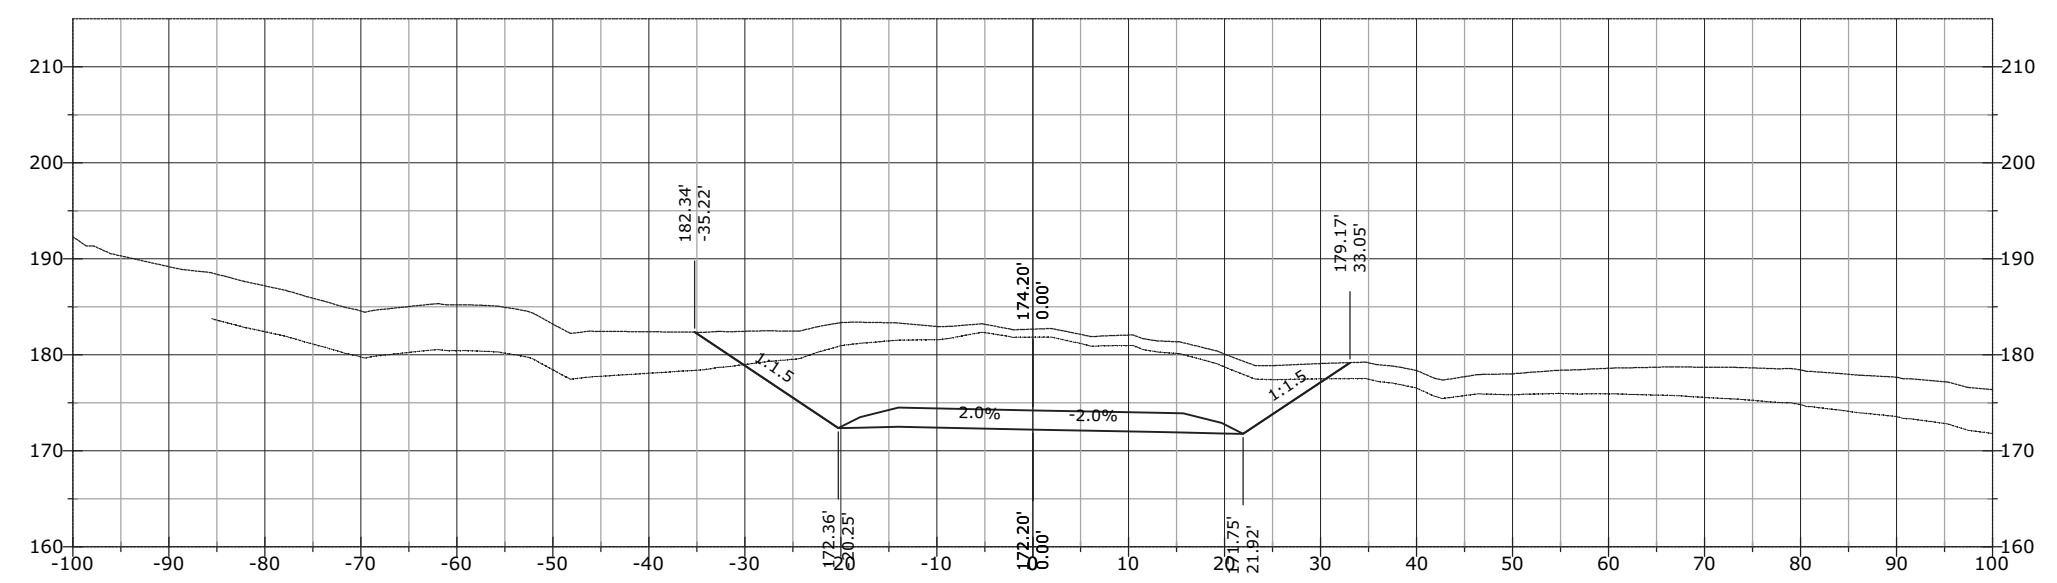


STATE	PROJECT	SHEET NUMBER
AK	AK PFH 43(10)	XS.342

933+71.35

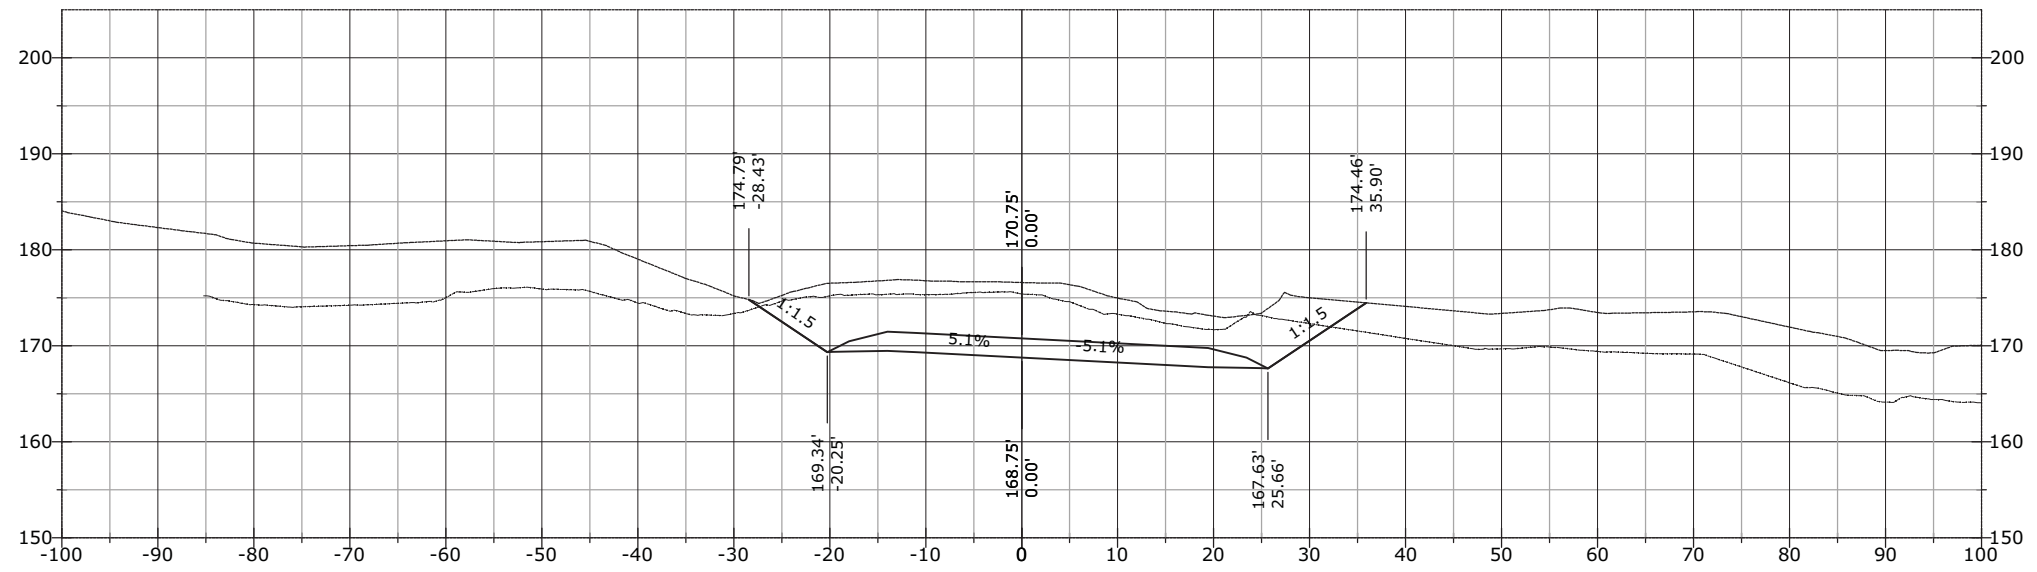


933+50.85

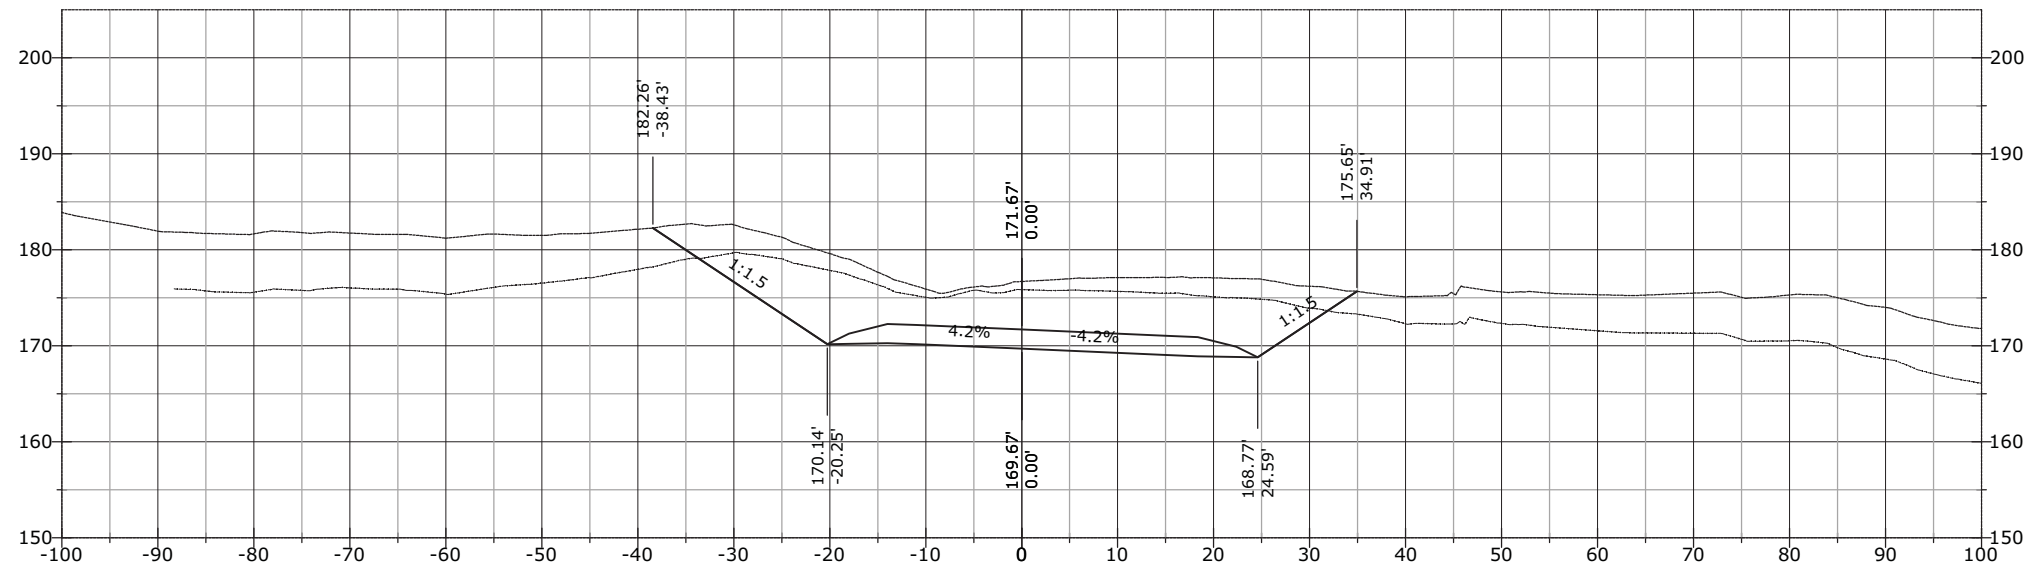


STATE	PROJECT	SHEET NUMBER
AK	AK PFH 43(10)	XS.343

934+00.00

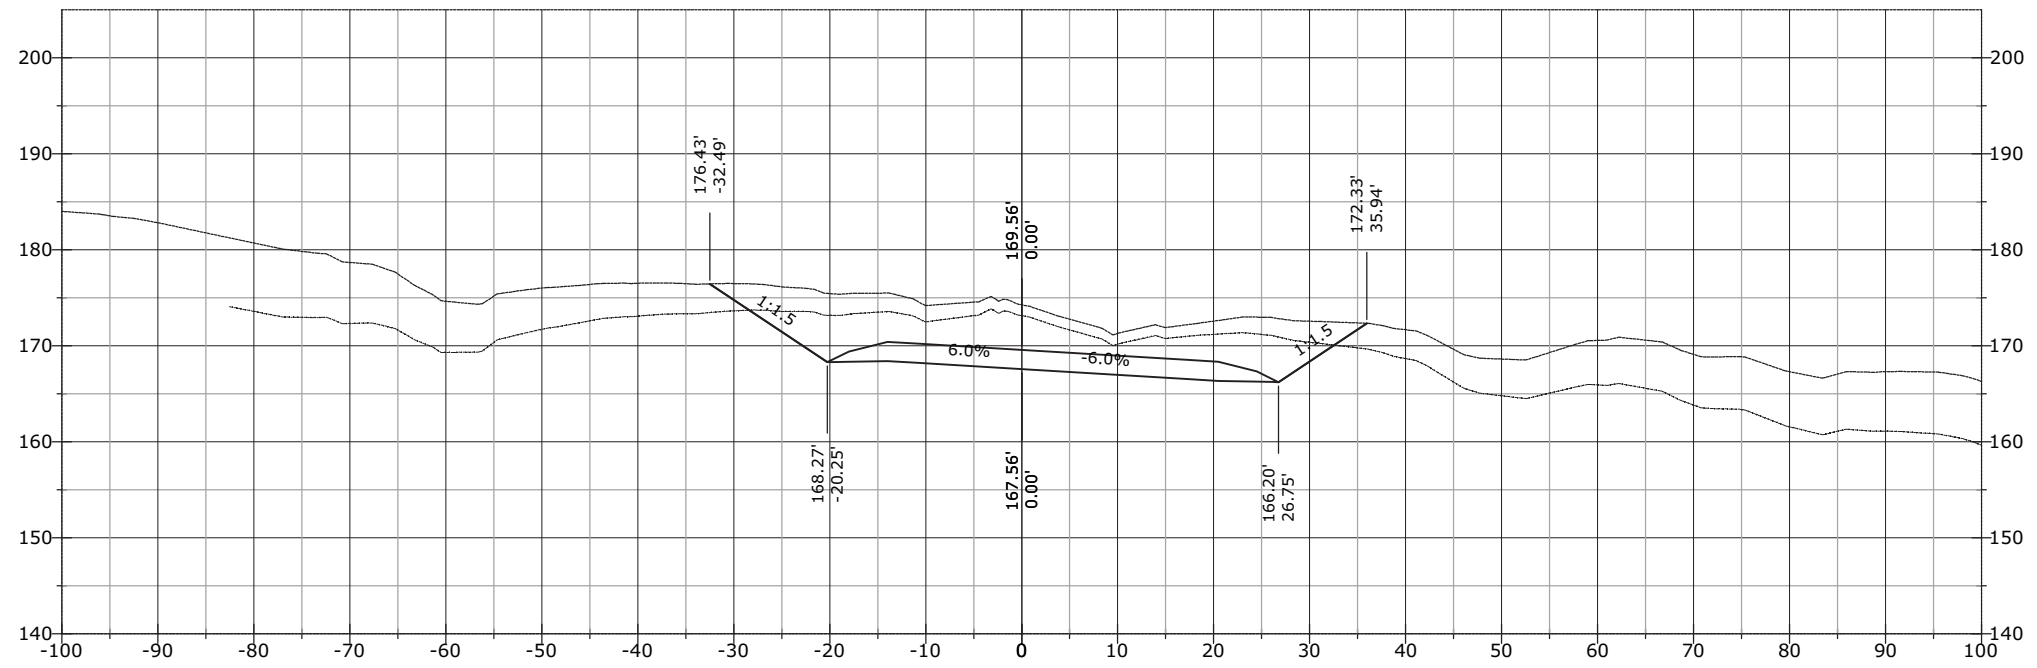


933+92.18

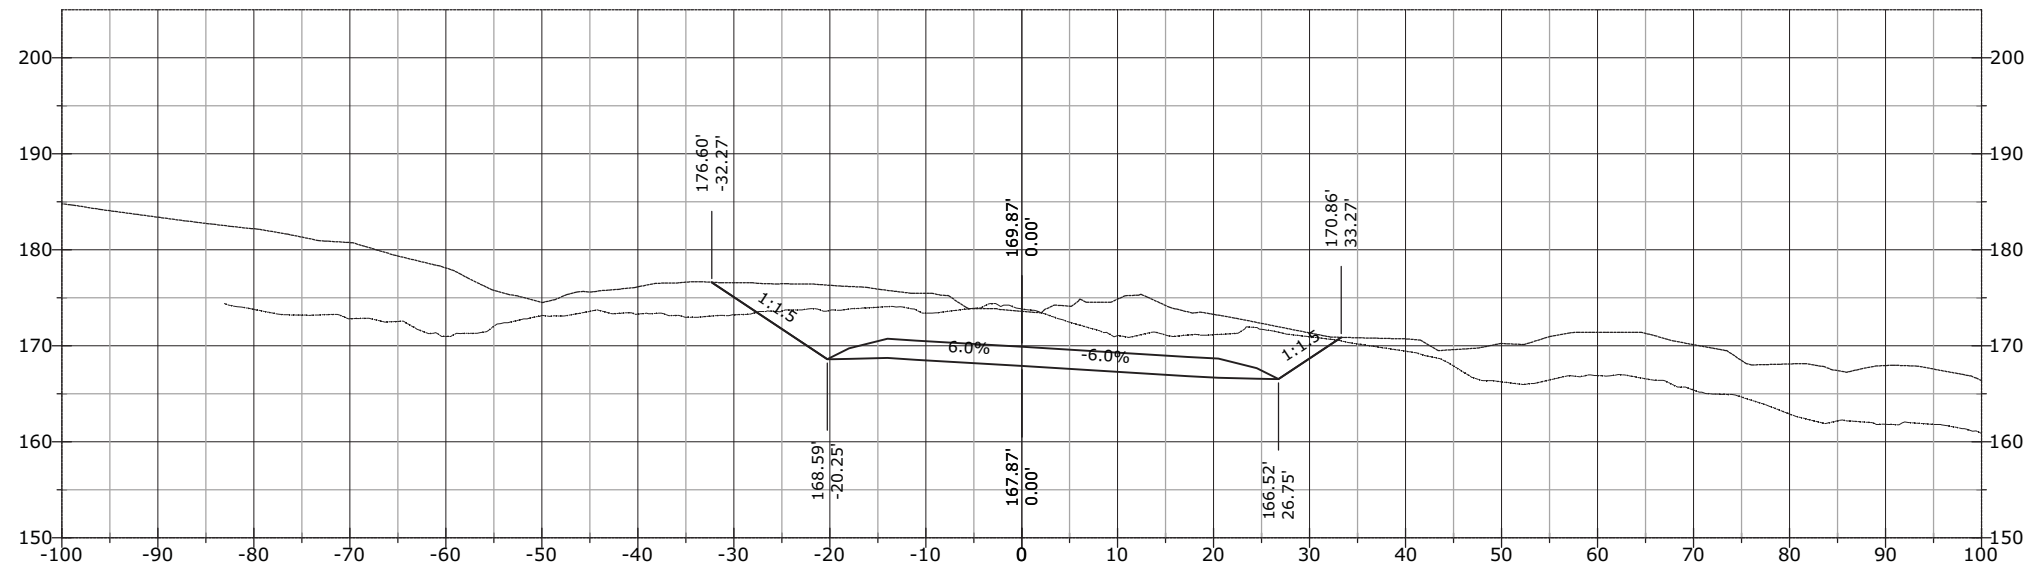


STATE	PROJECT	SHEET NUMBER
AK	AK PFH 43(10)	XS.344

935+00.00

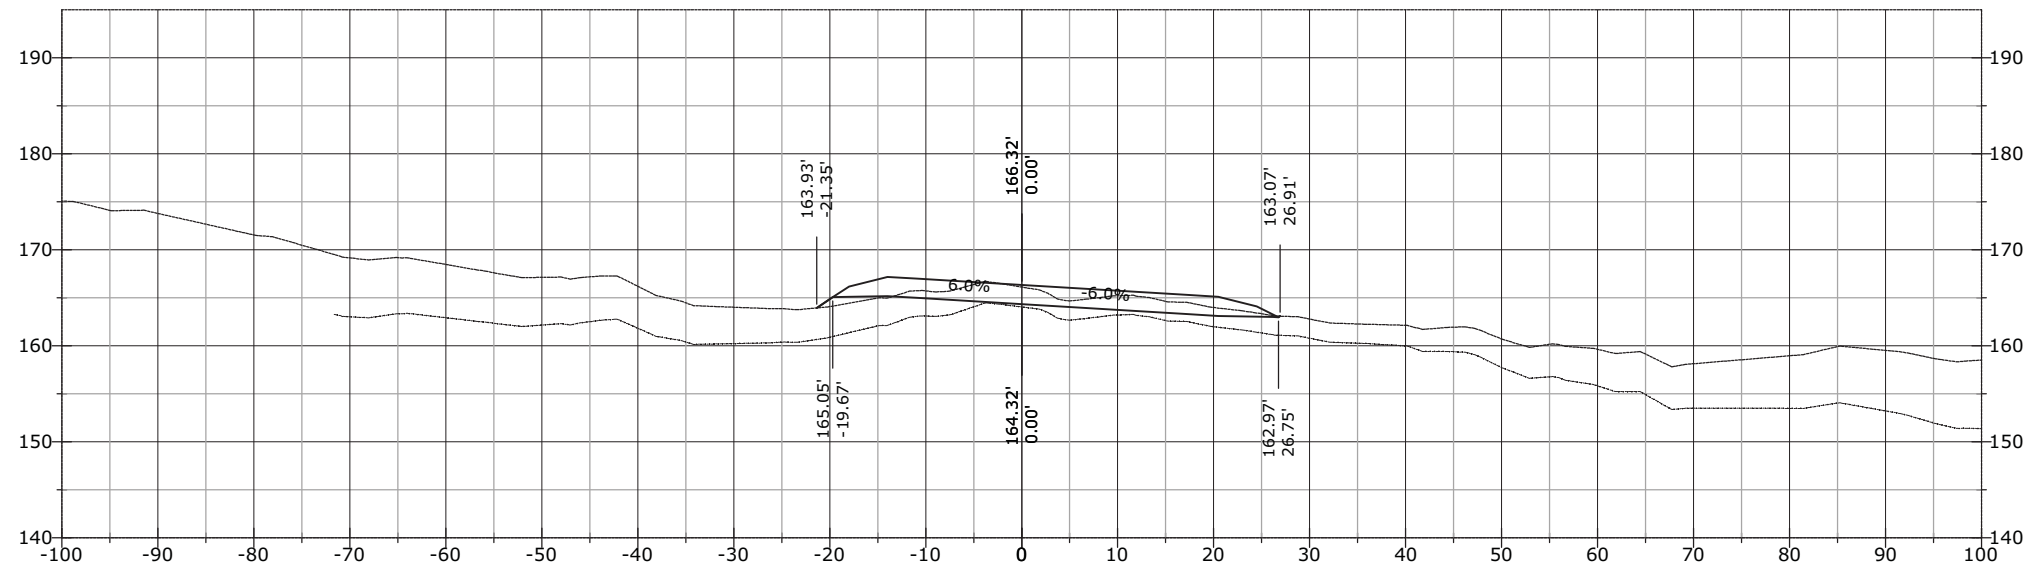


934+50.00

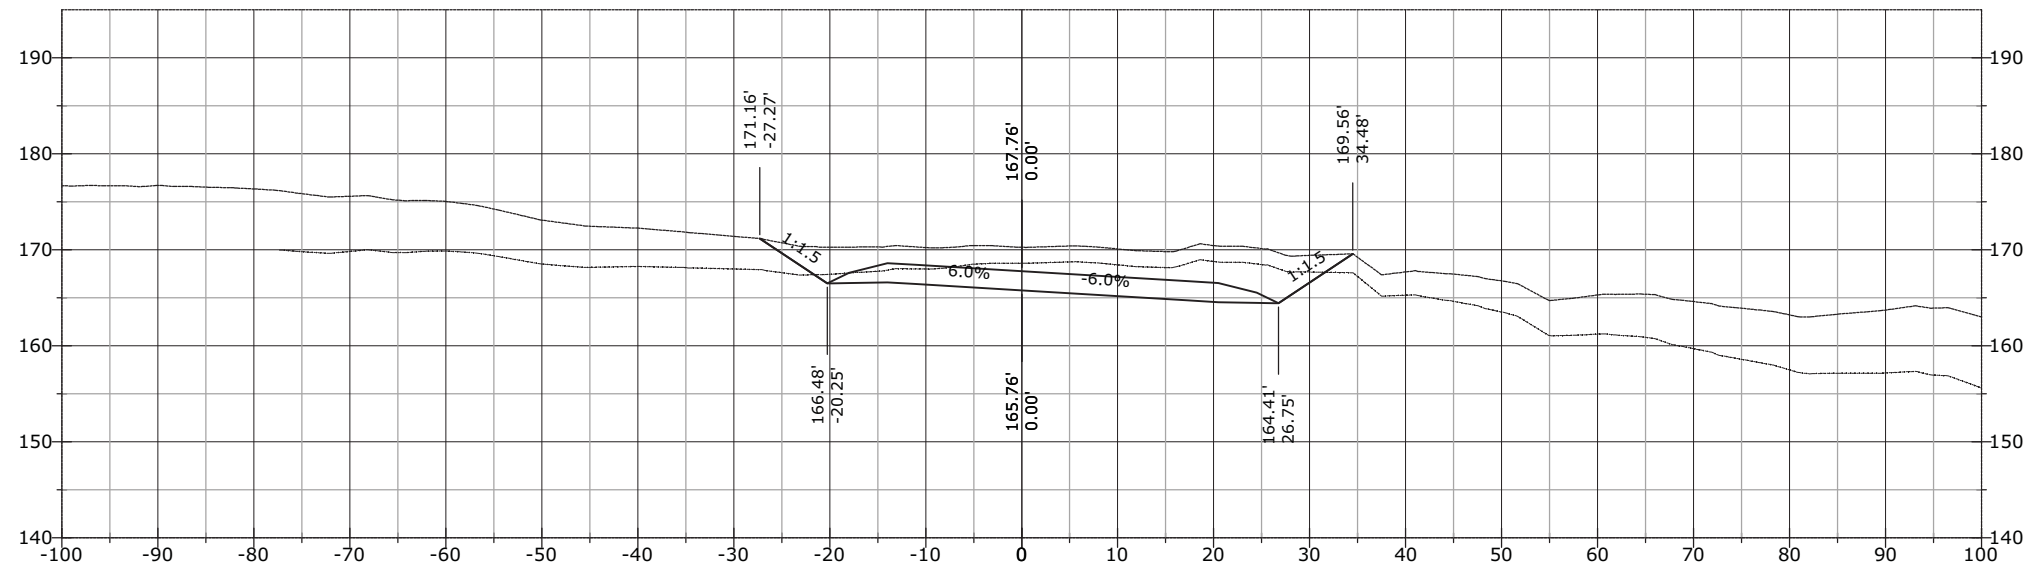


STATE	PROJECT	SHEET NUMBER
AK	AK PFH 43(10)	XS.345

936+00.00

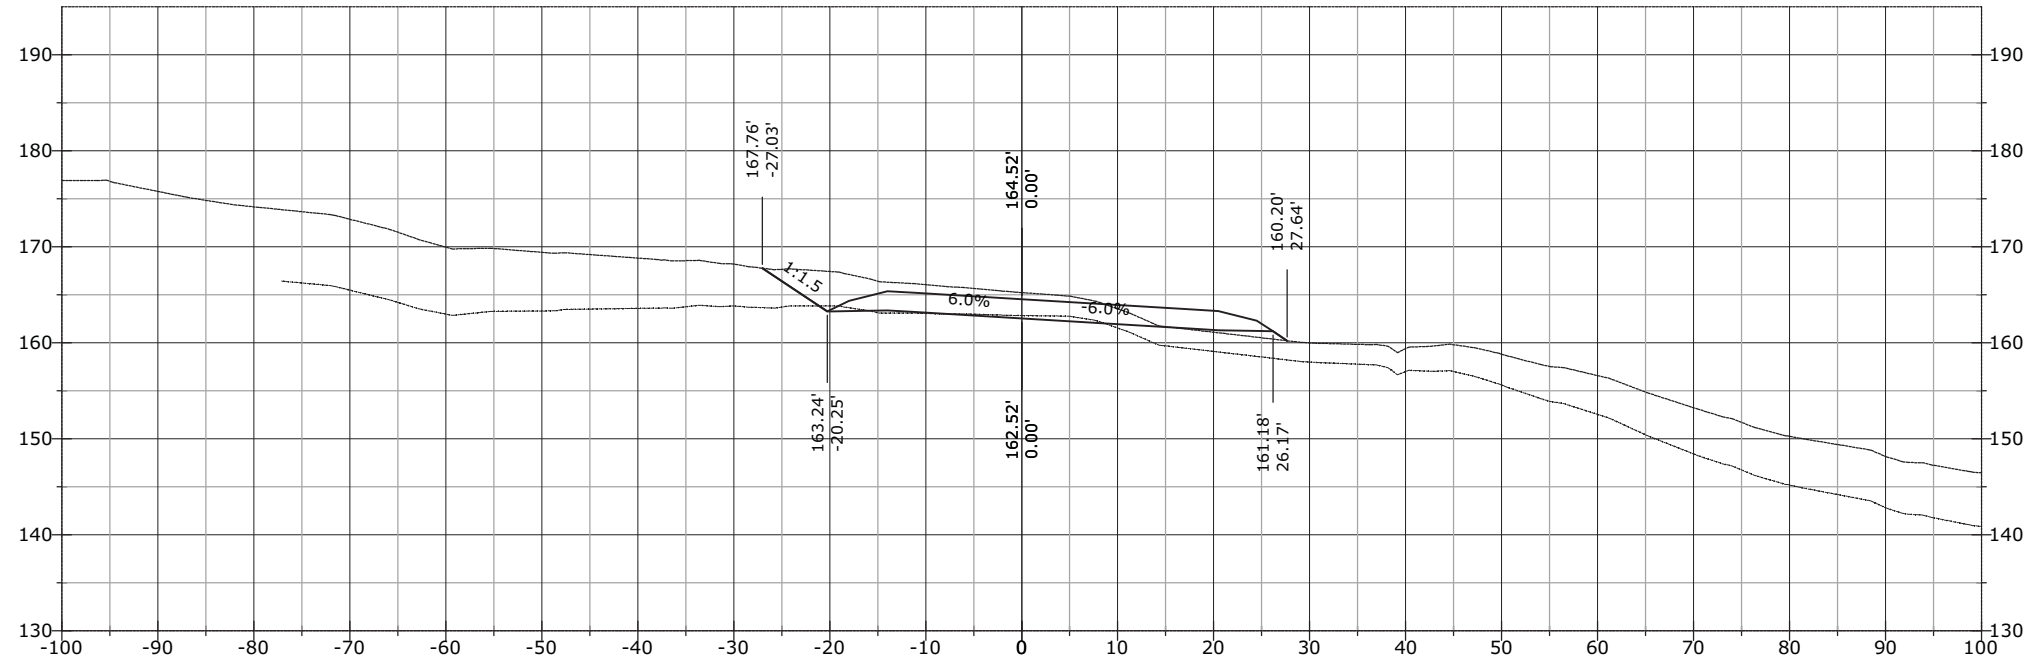


935+50.00

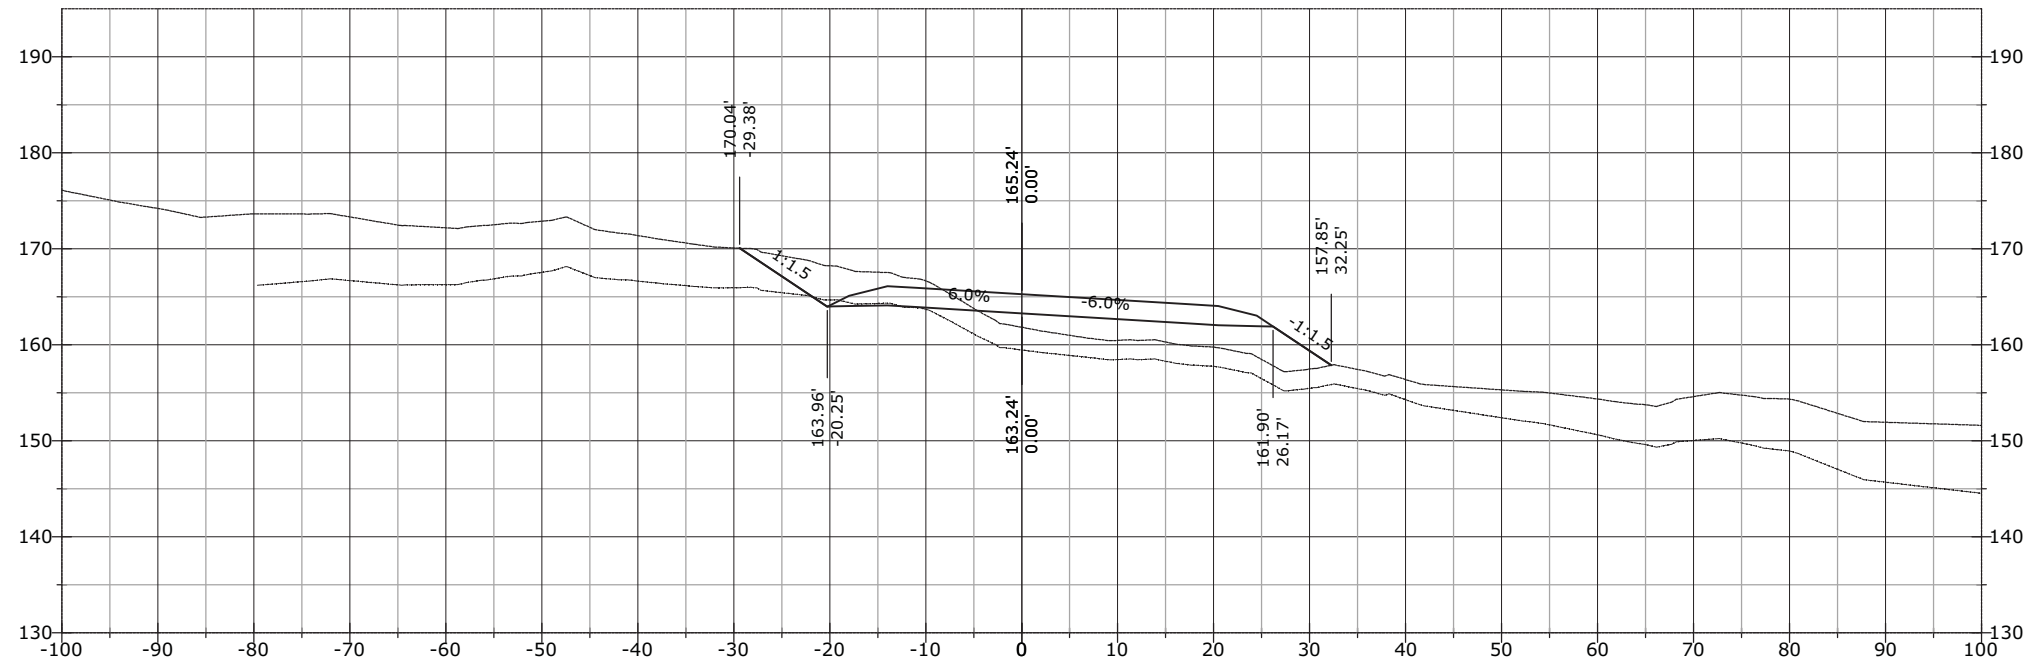


STATE	PROJECT	SHEET NUMBER
AK	AK PFH 43(10)	XS.346

936+50.00

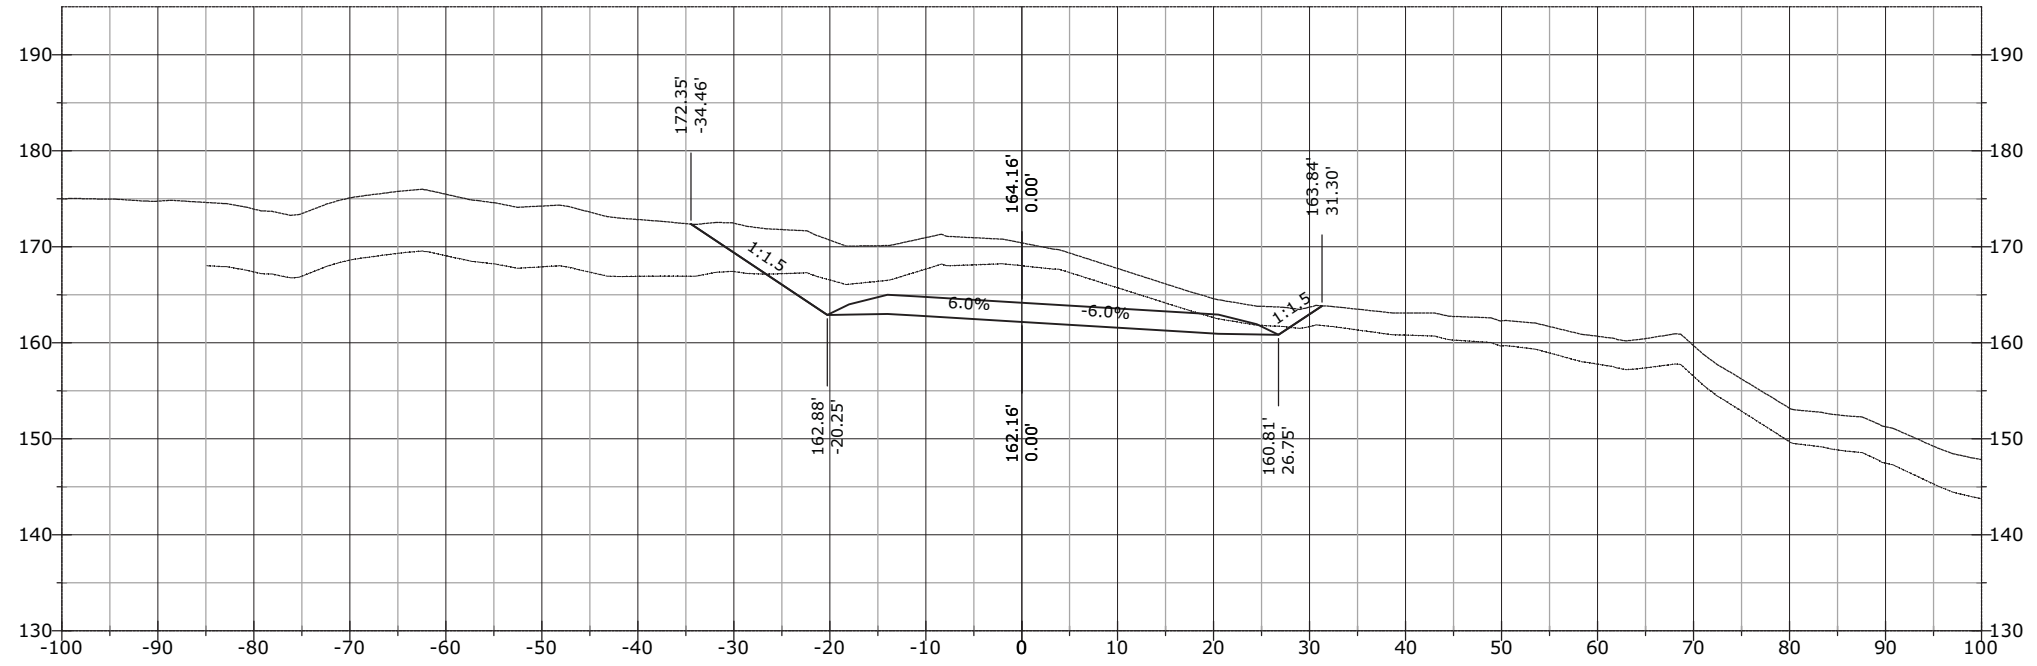


936+26.41

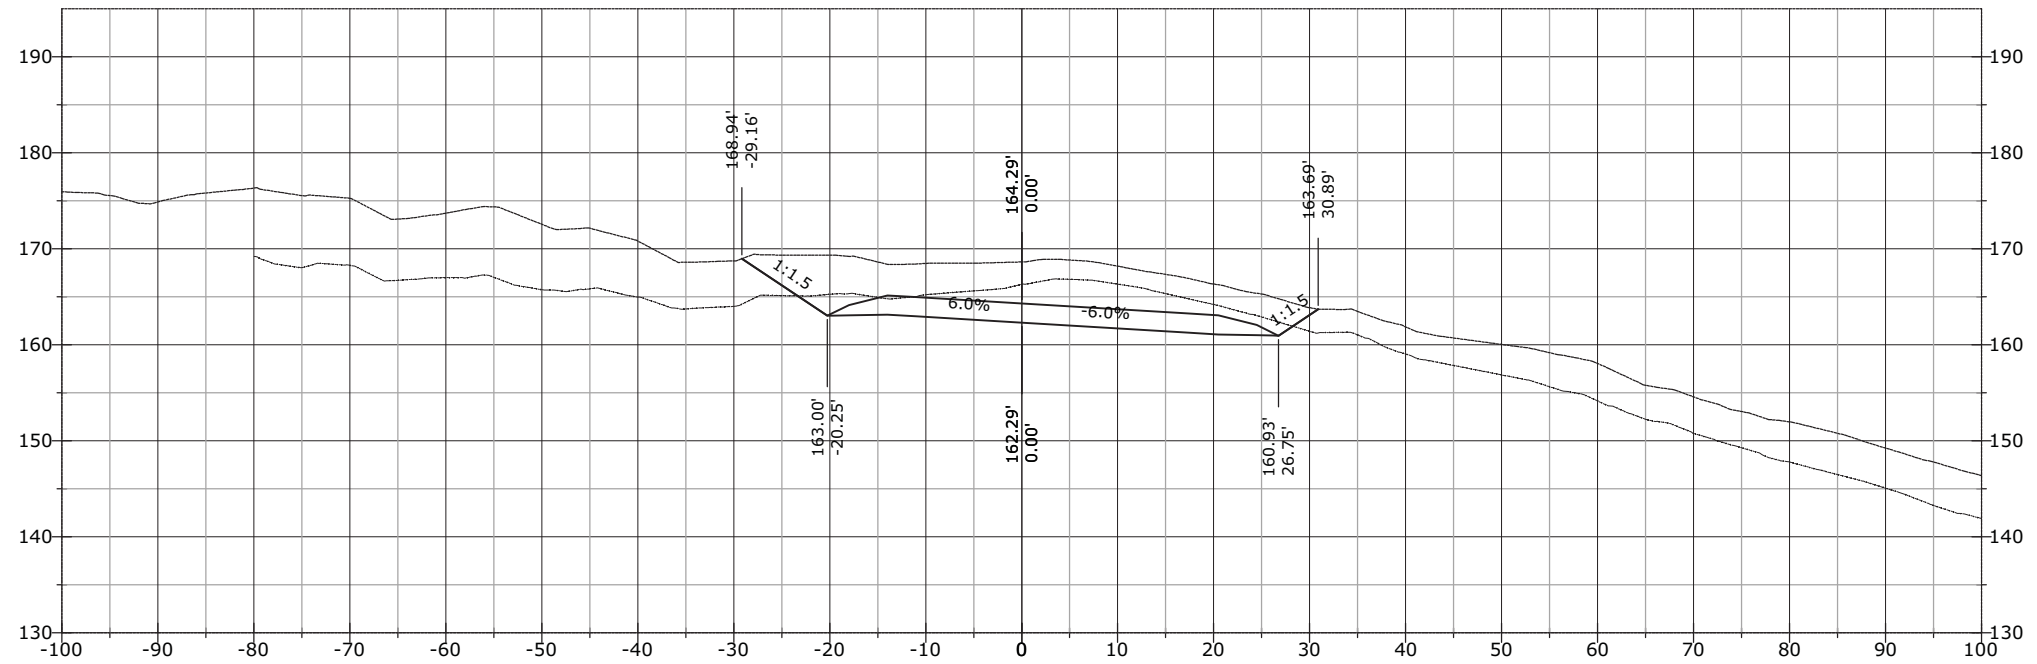


STATE	PROJECT	SHEET NUMBER
AK	AK PFH 43(10)	XS.347

937+50.00

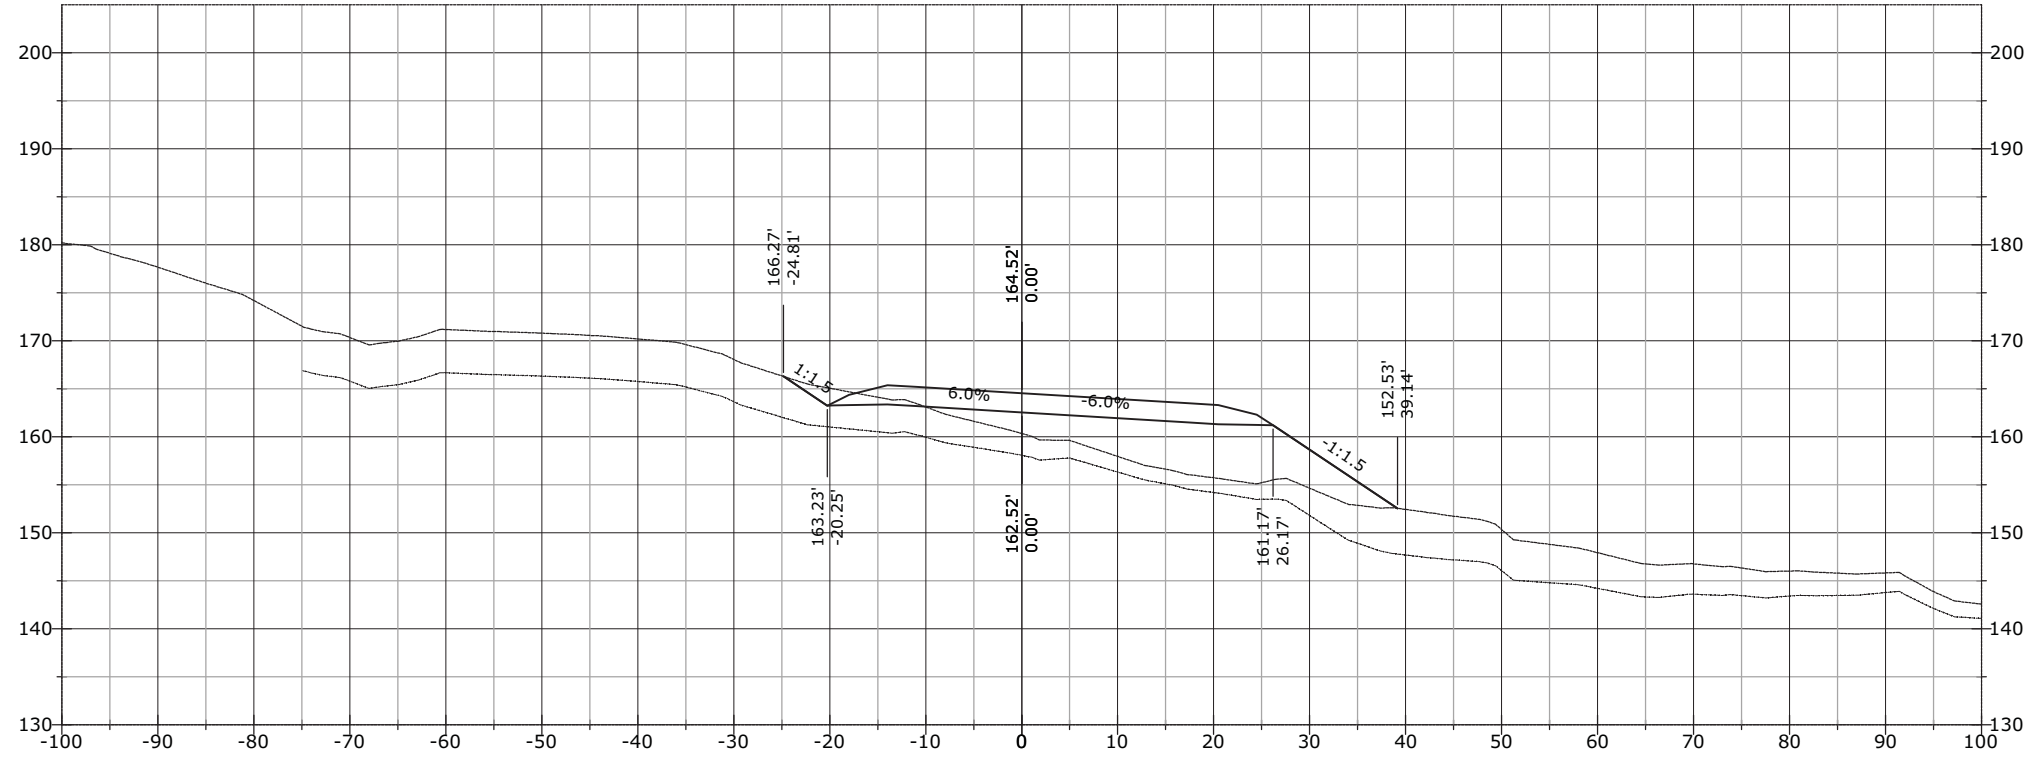


937+00.00

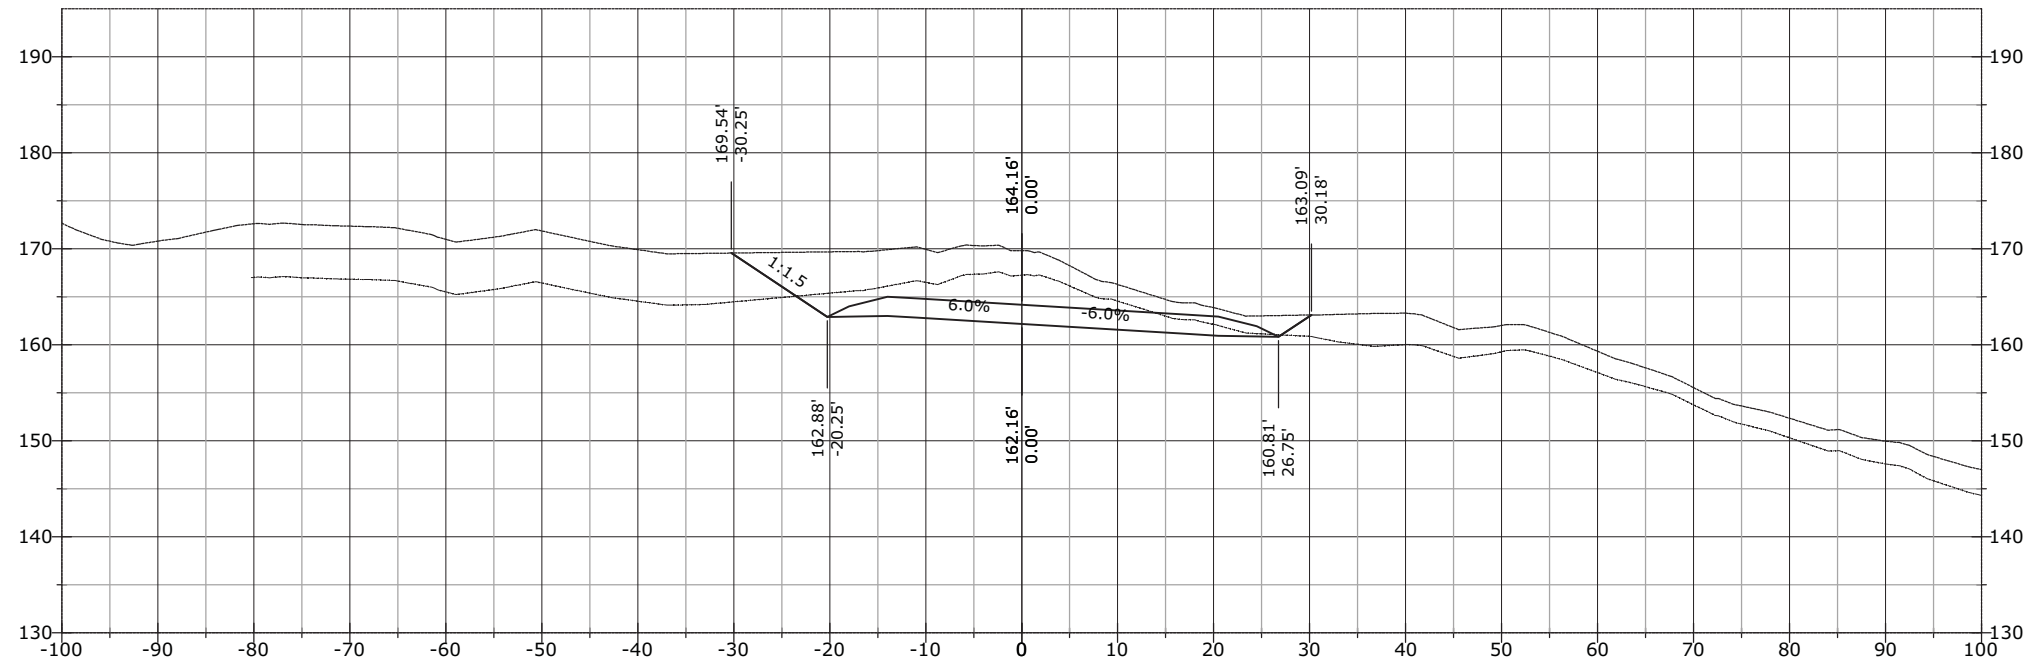


STATE	PROJECT	SHEET NUMBER
AK	AK PFH 43(10)	XS.348

938+50.00

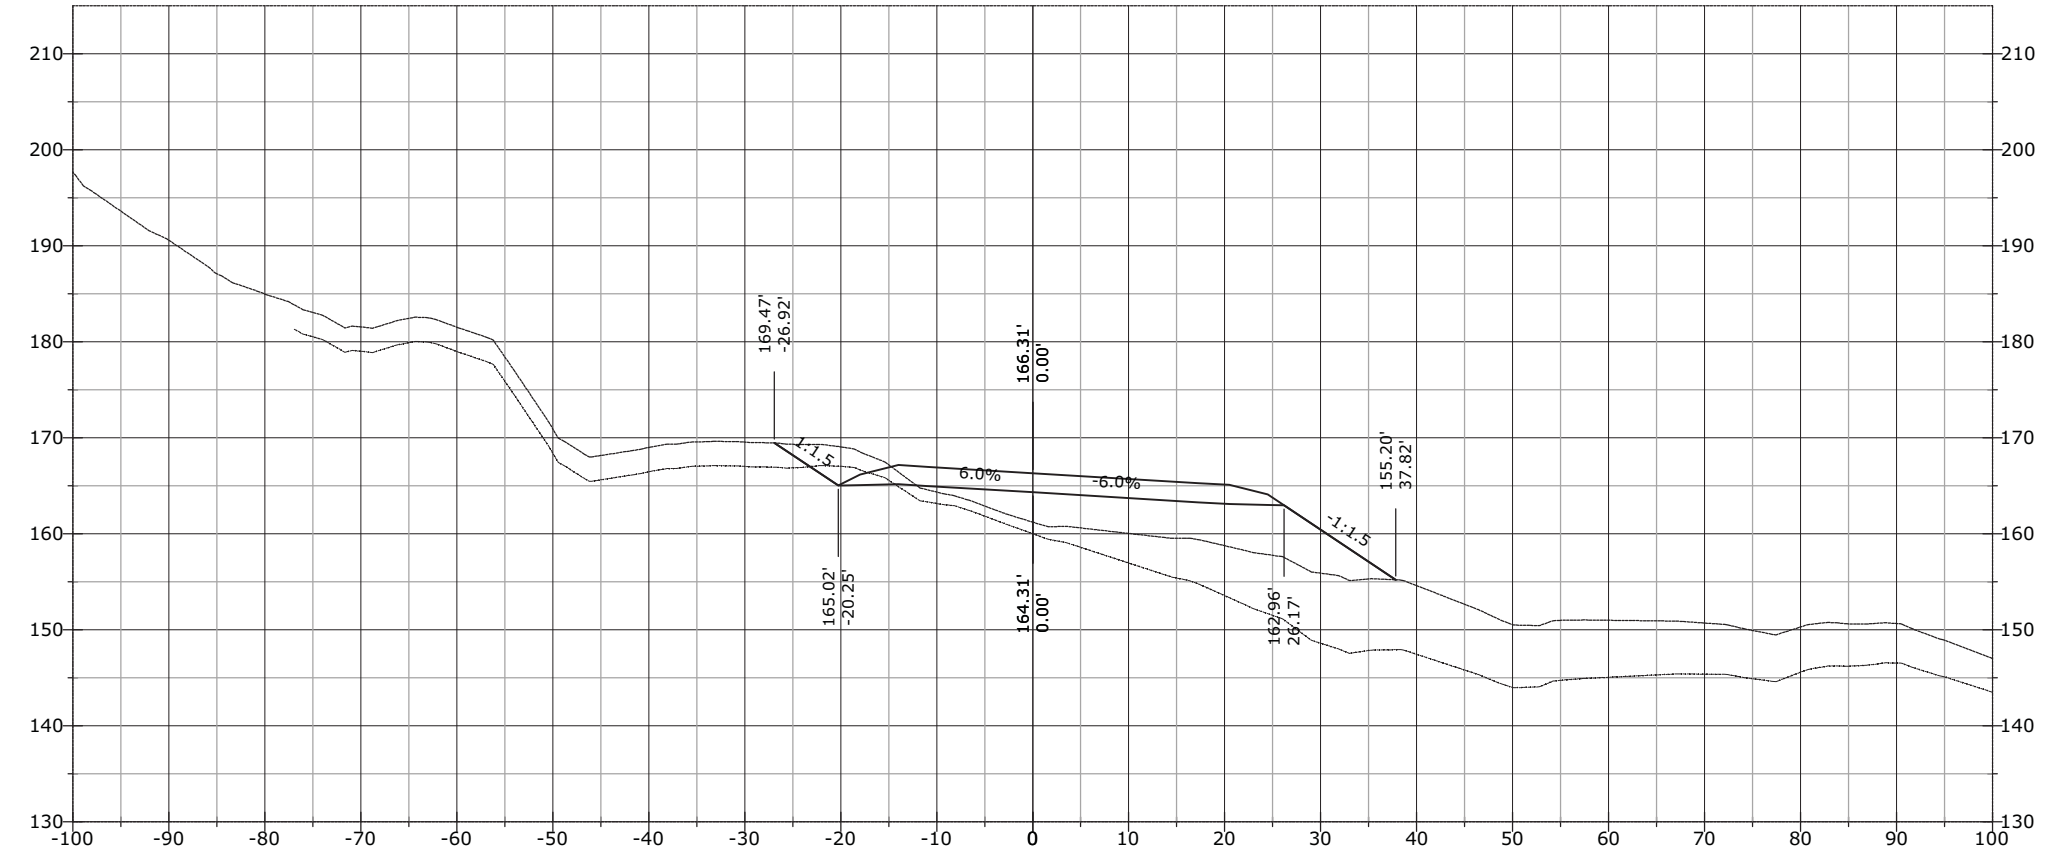


938+00.00

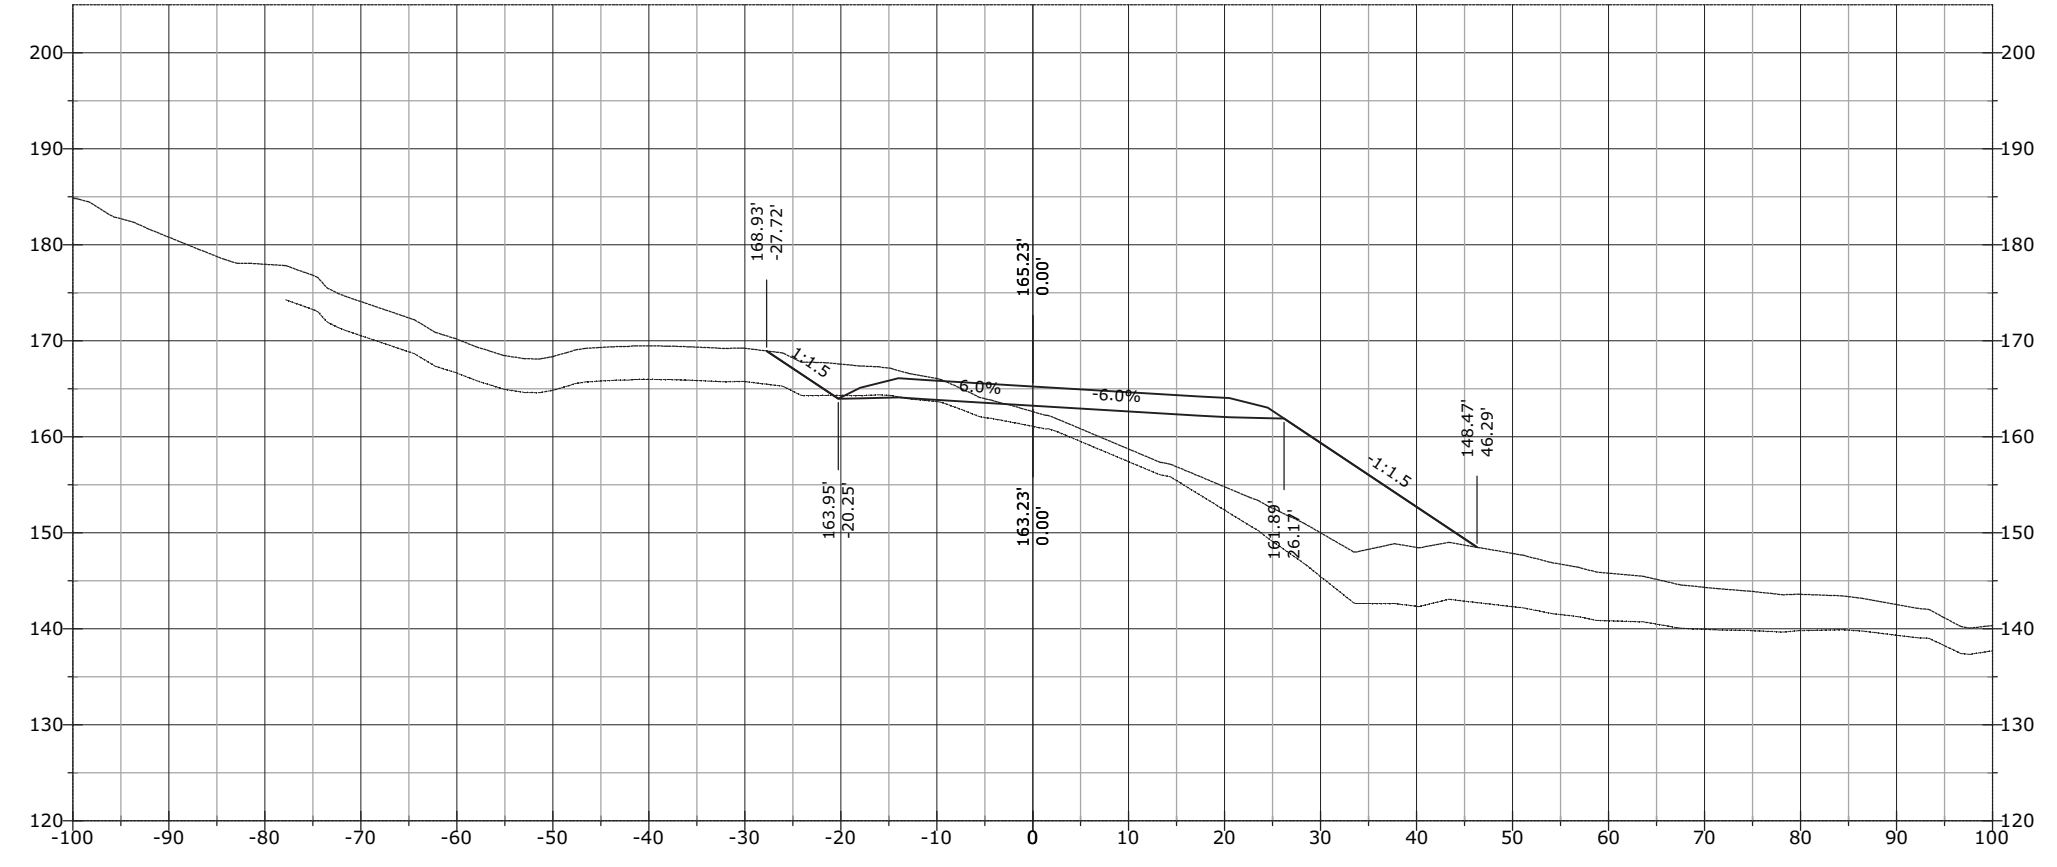


STATE	PROJECT	SHEET NUMBER
AK	AK PFH 43(10)	XS.349

938+60.63

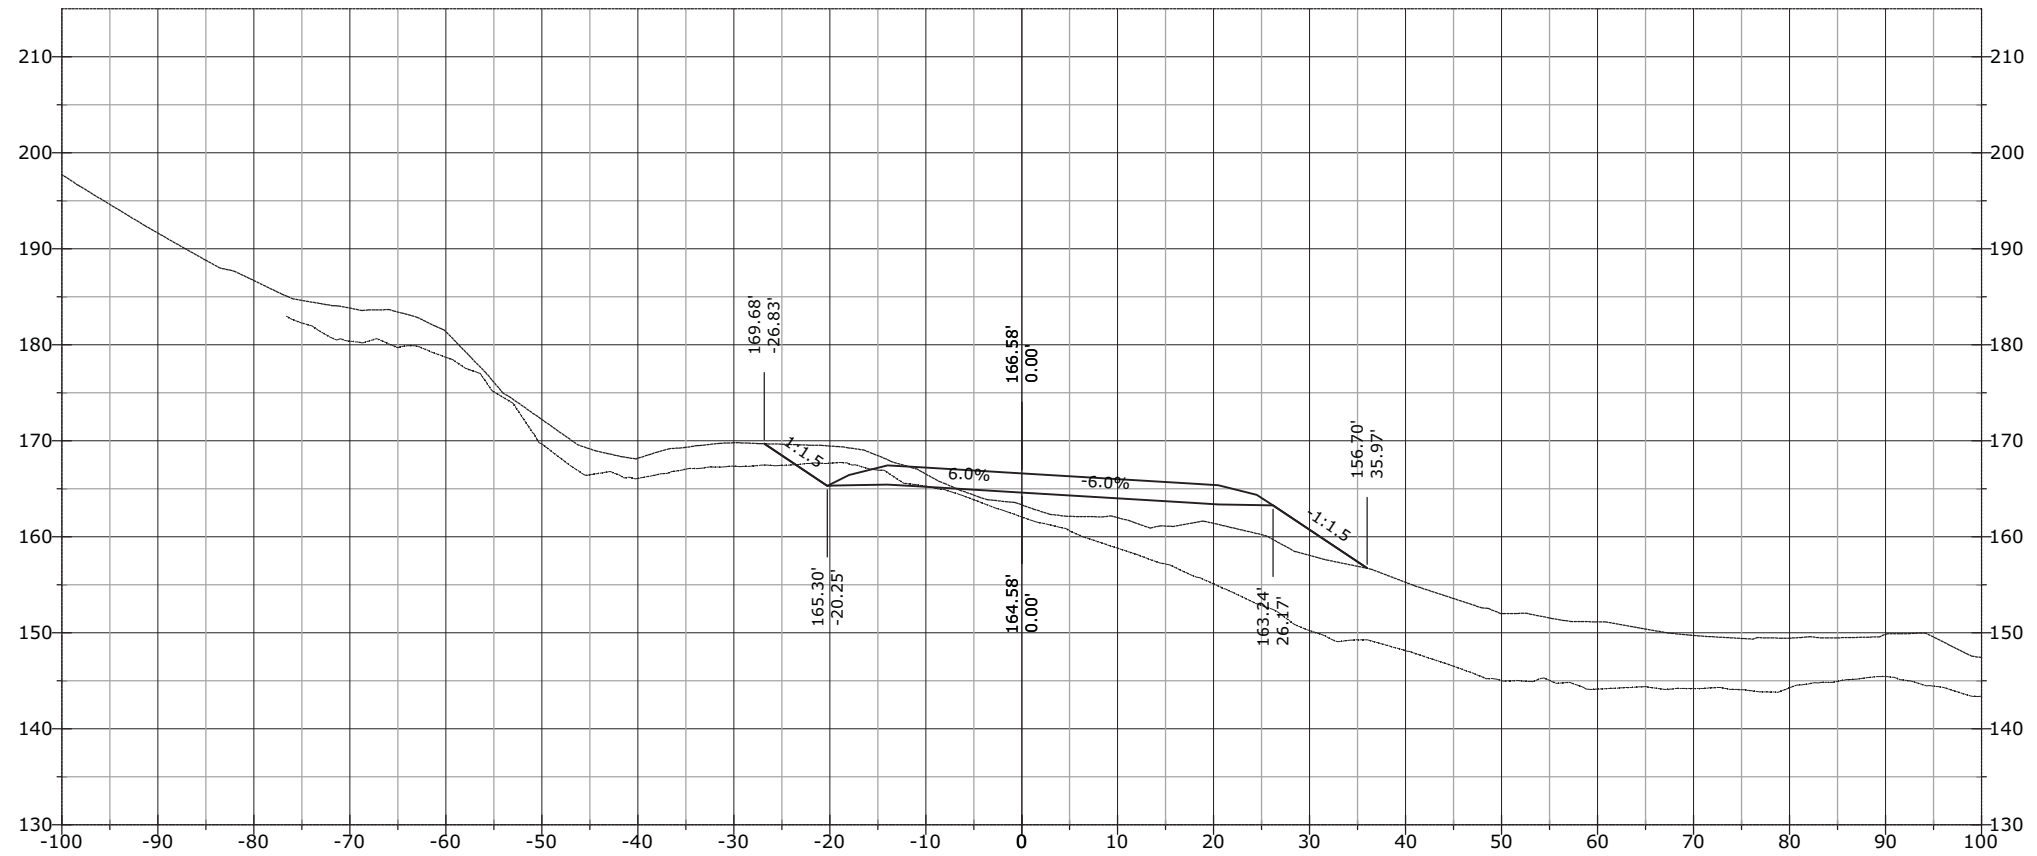


STATE	PROJECT	SHEET NUMBER
AK	AK PFH 43(10)	XS.350

938+81.47

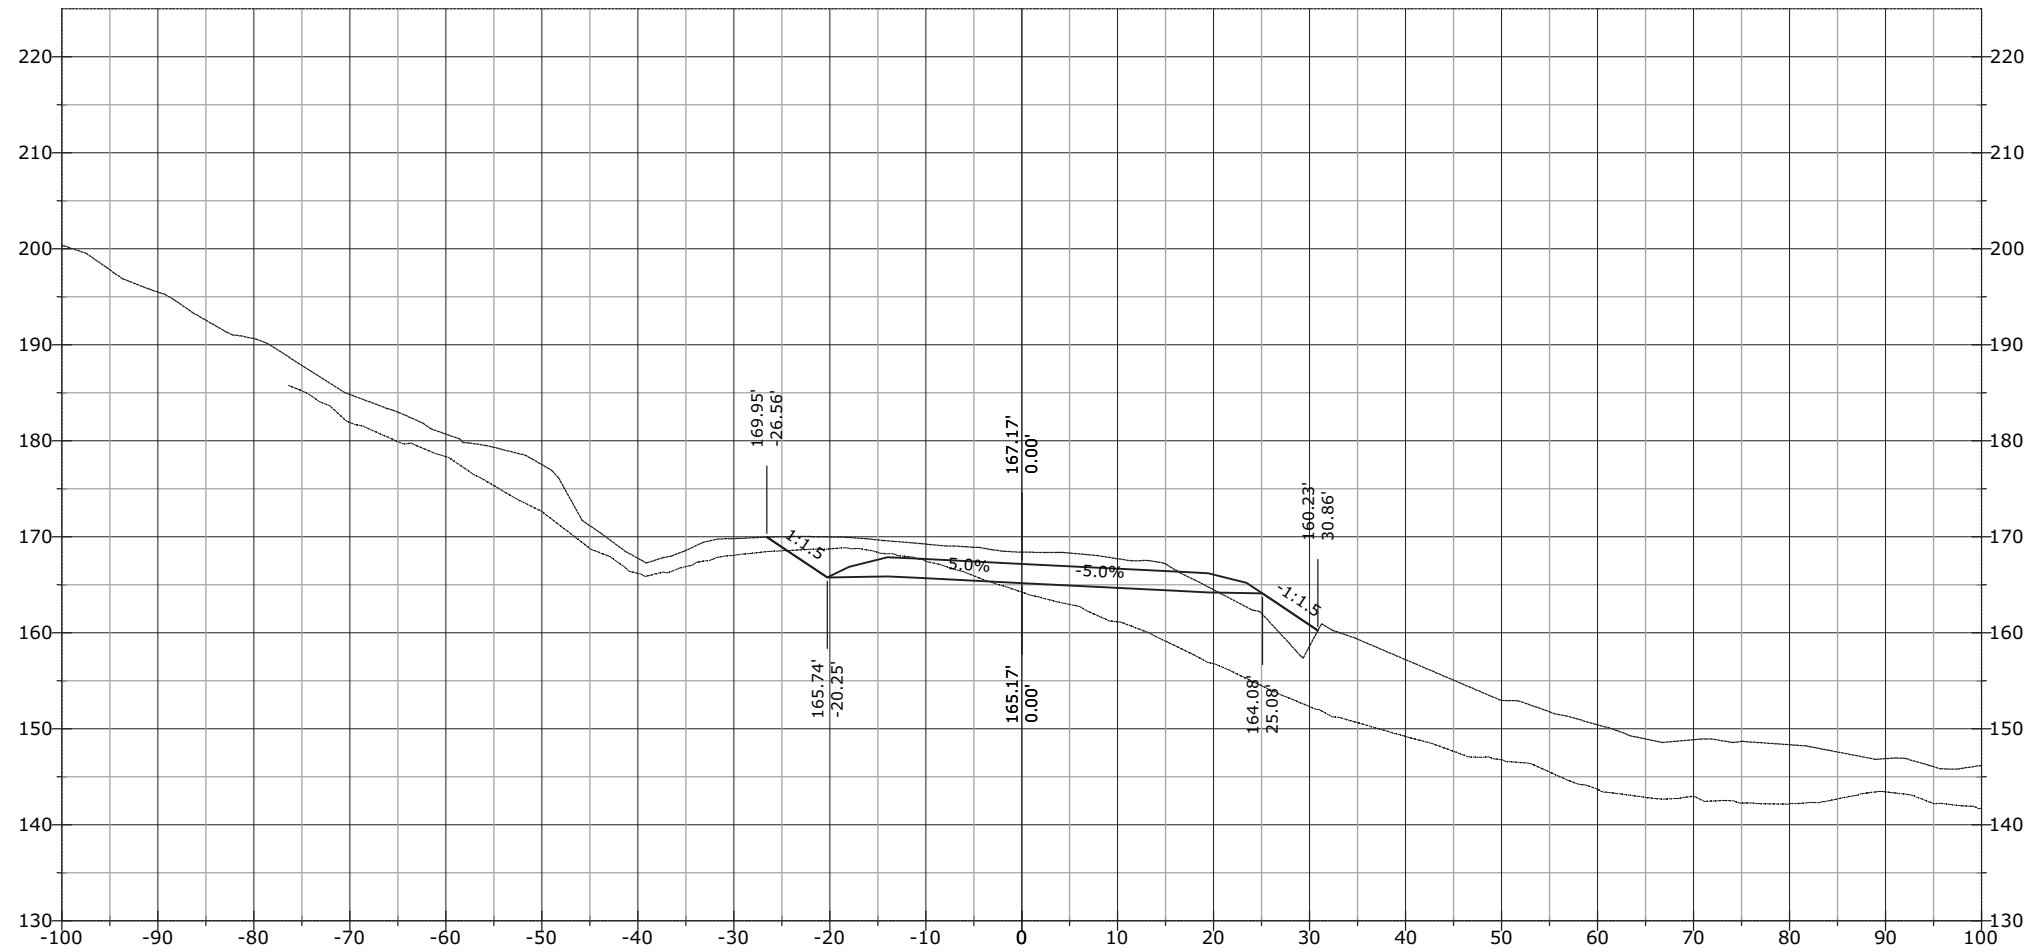


STATE	PROJECT	SHEET NUMBER
AK	AK PFH 43(10)	XS.351

939+00.00

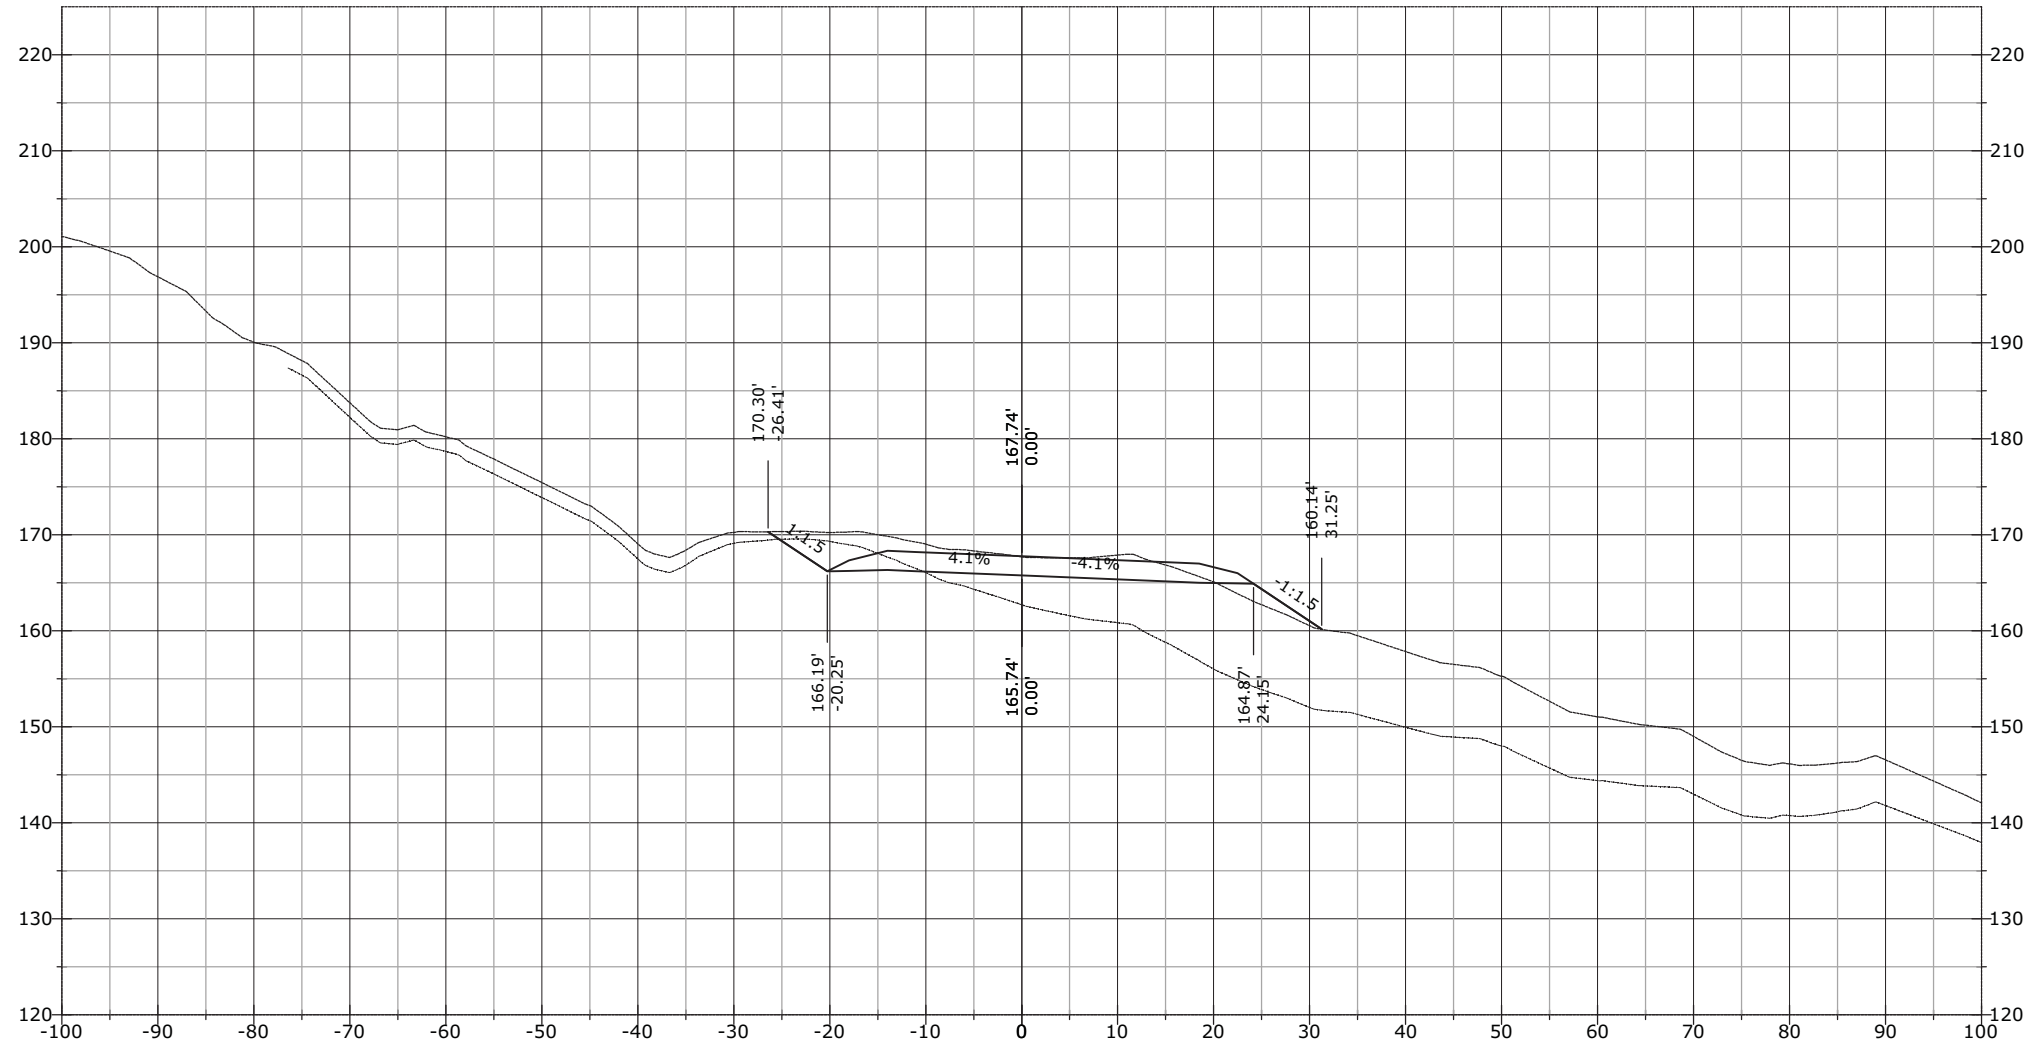


STATE	PROJECT	SHEET NUMBER
AK	AK PFH 43(10)	XS.352

939+01.96

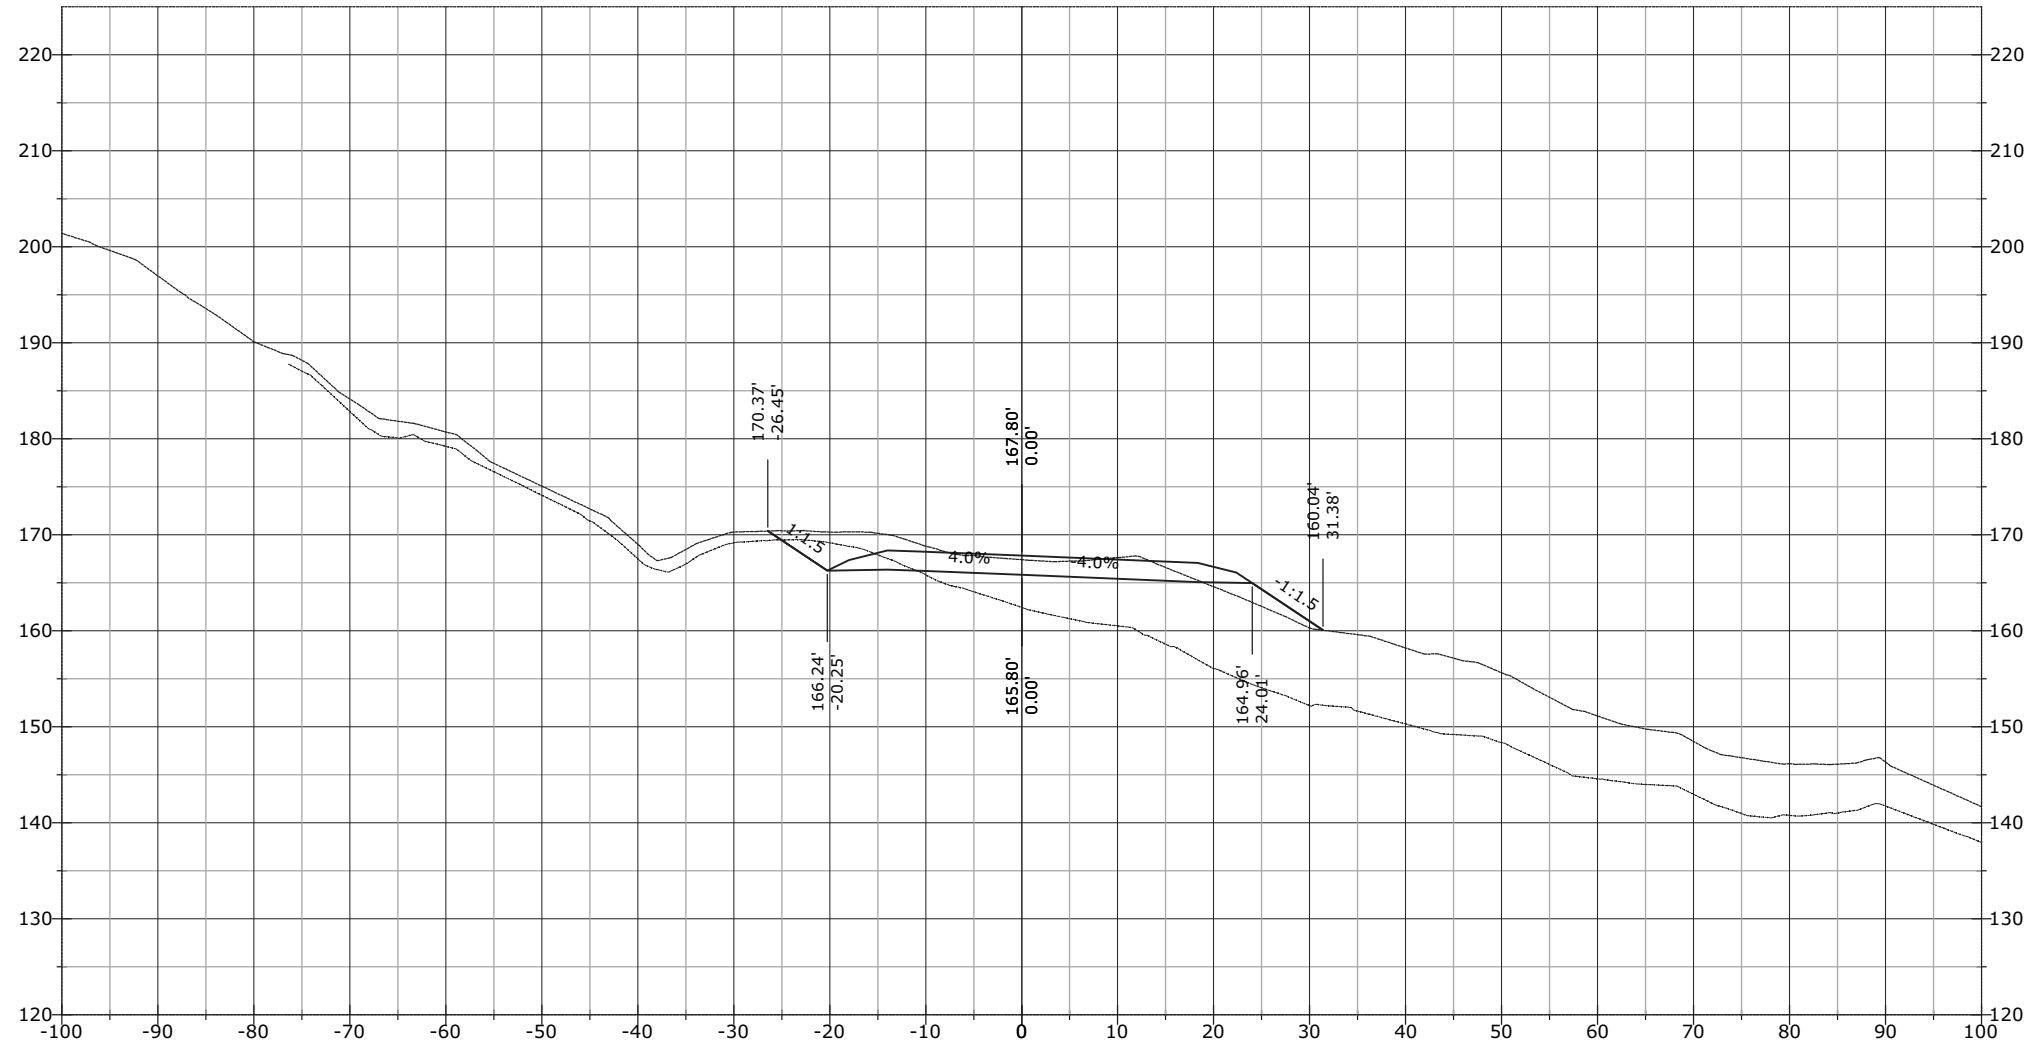


STATE	PROJECT	SHEET NUMBER
AK	AK PFH 43(10)	XS.353

939+43.30

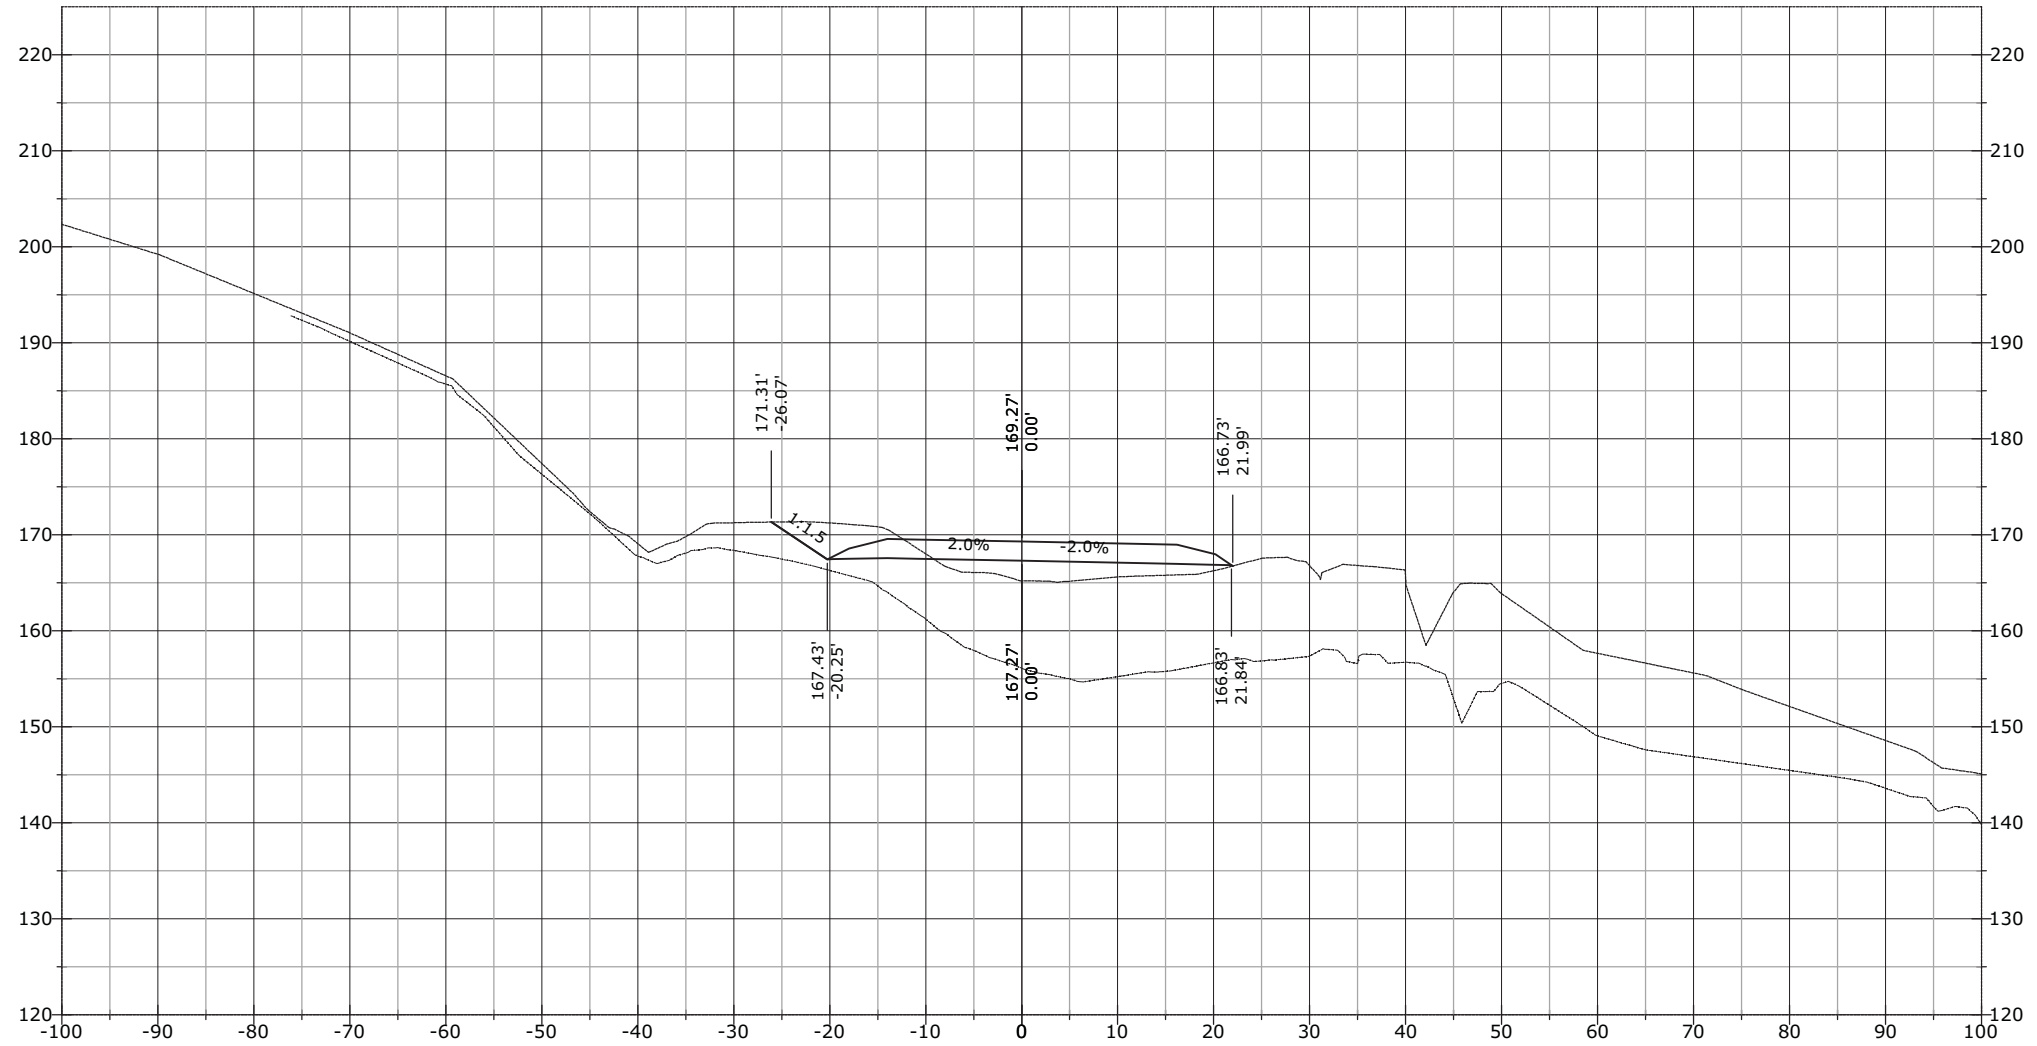


STATE	PROJECT	SHEET NUMBER
AK	AK PFH 43(10)	XS.354

939+50.00

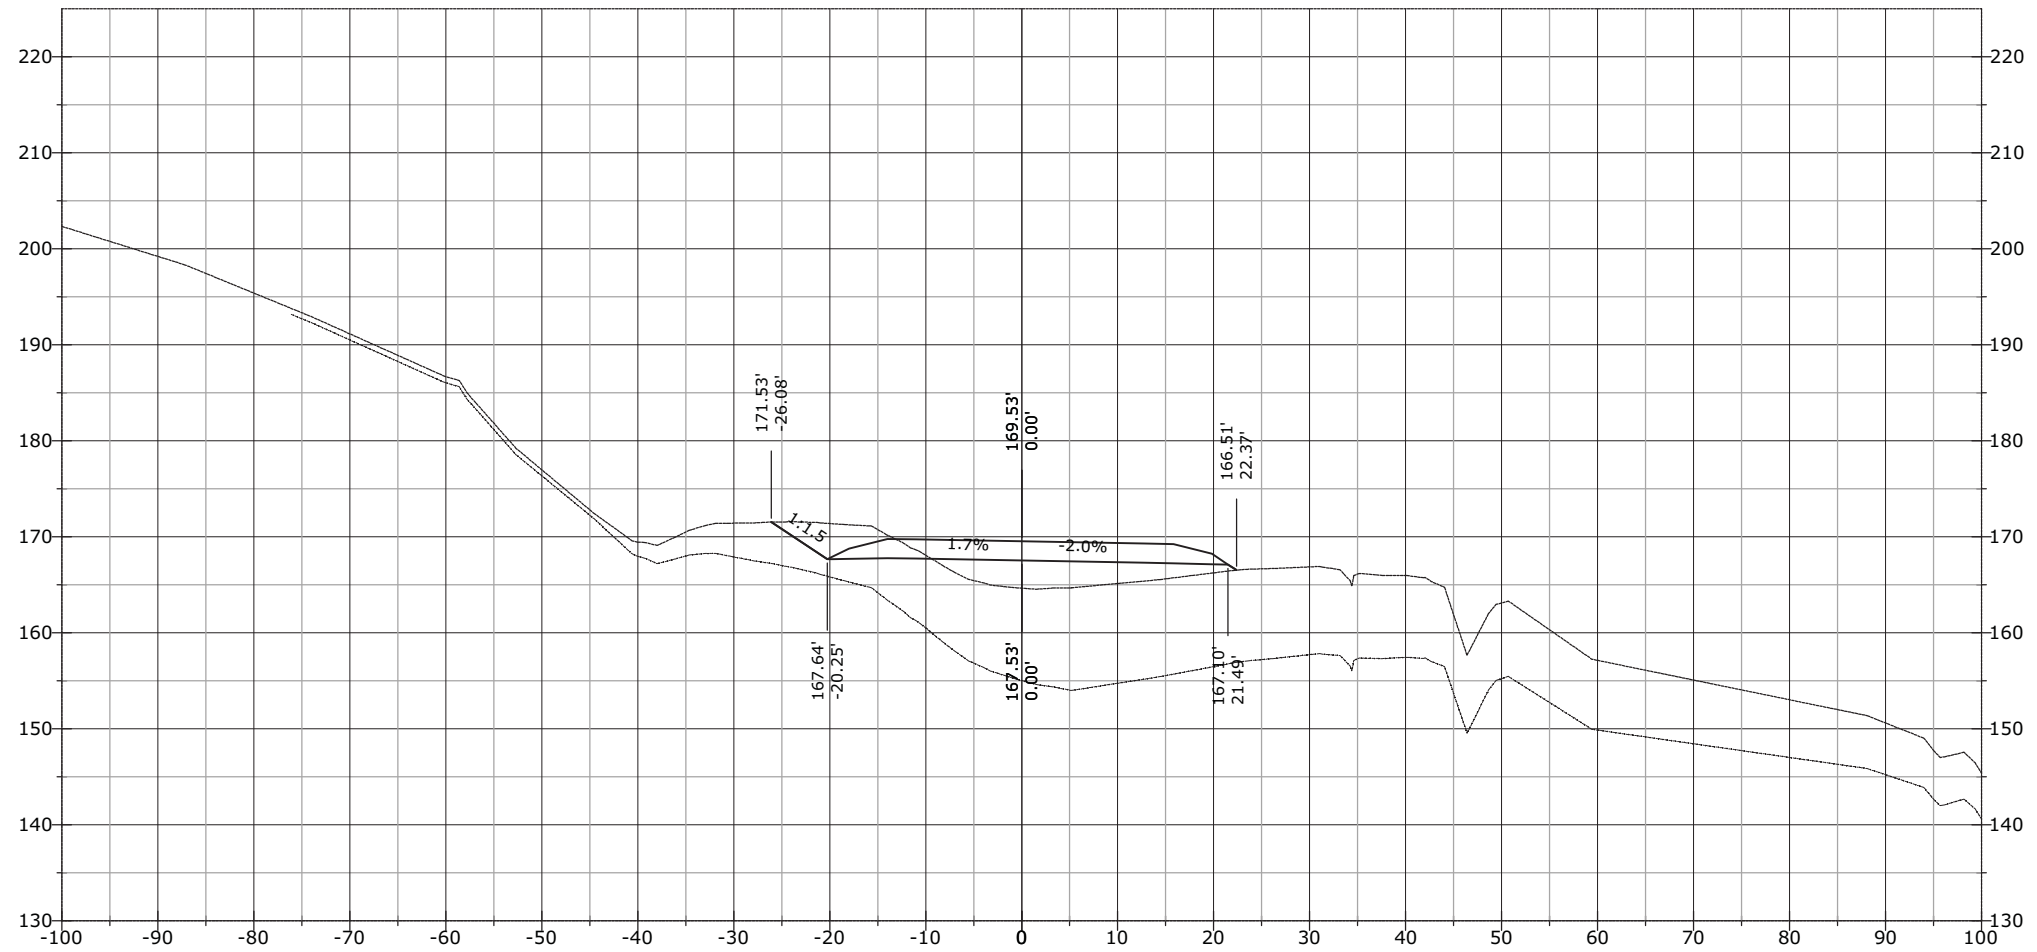


STATE	PROJECT	SHEET NUMBER
AK	AK PFH 43(10)	XS.355

939+84.63

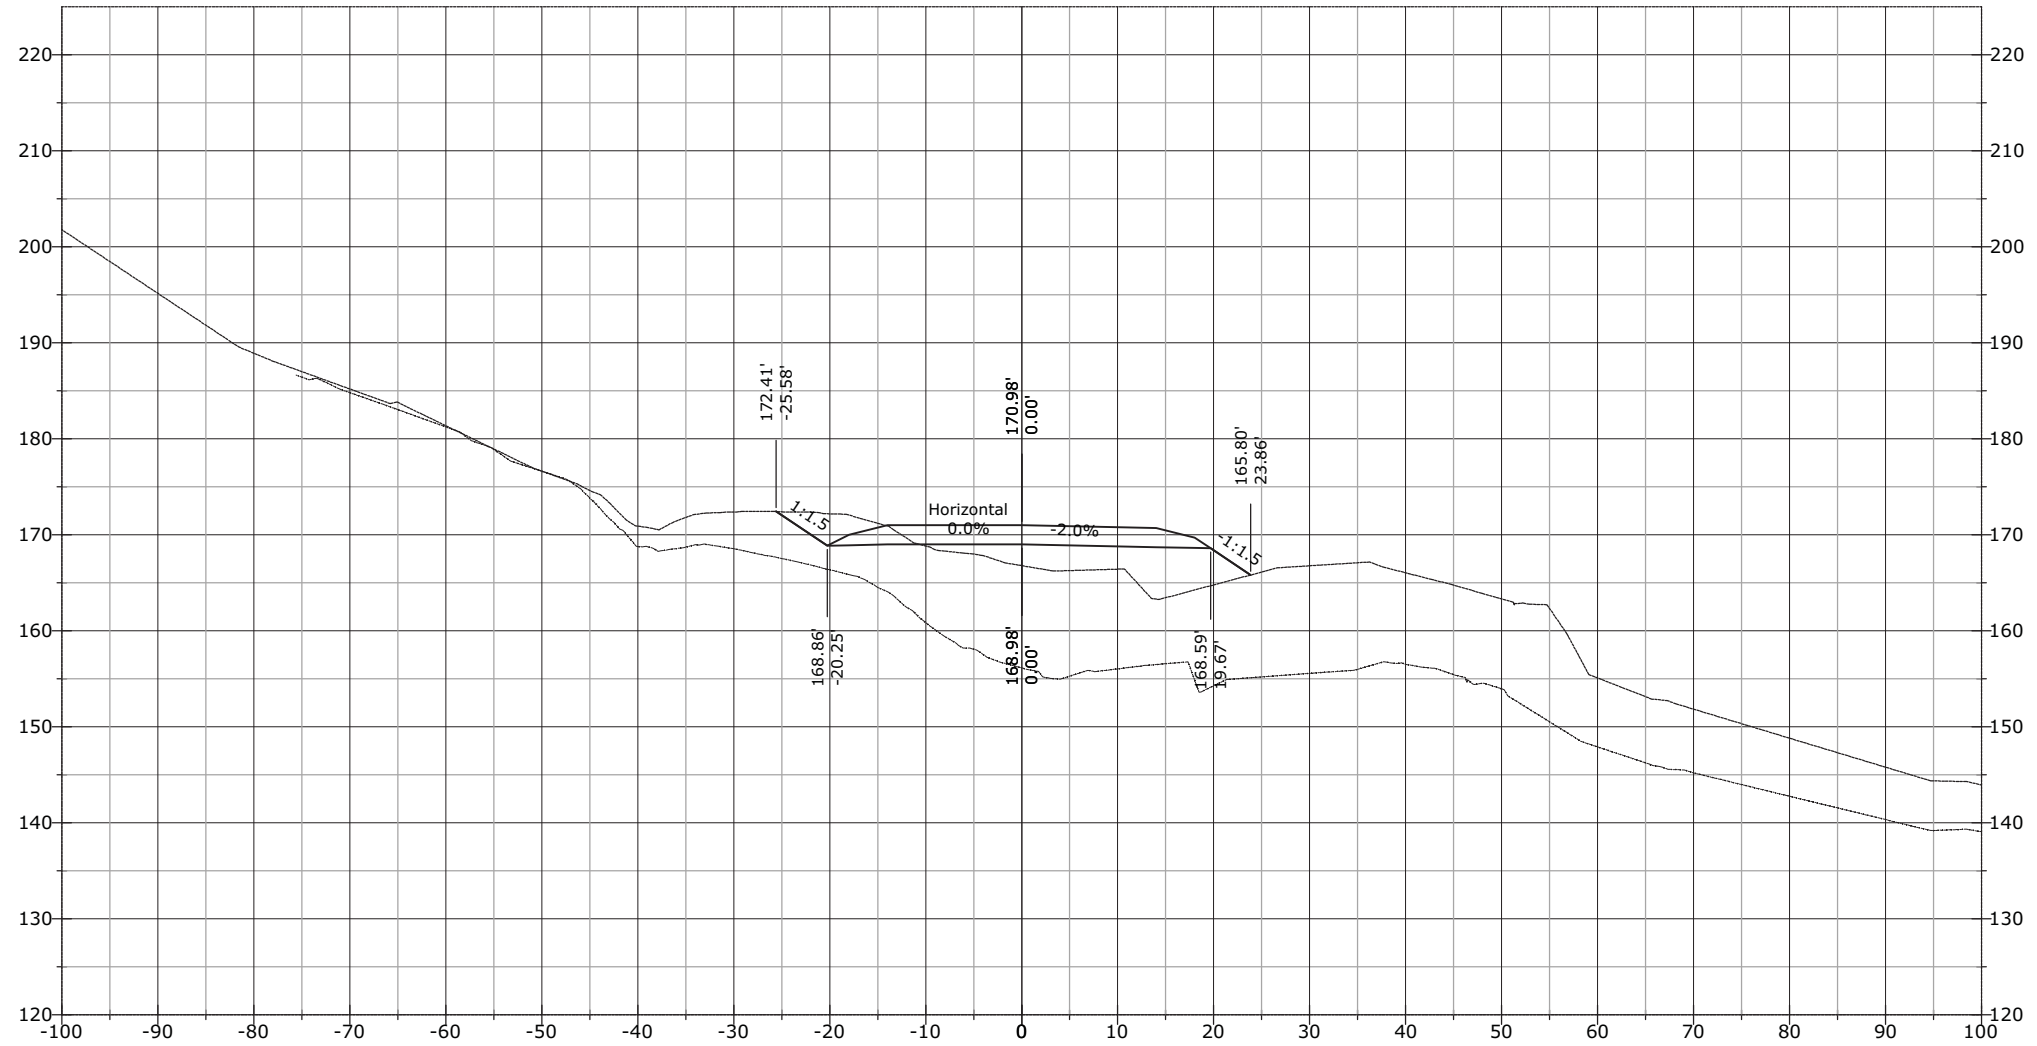


STATE	PROJECT	SHEET NUMBER
AK	AK PFH 43(10)	XS.356

940+00.00

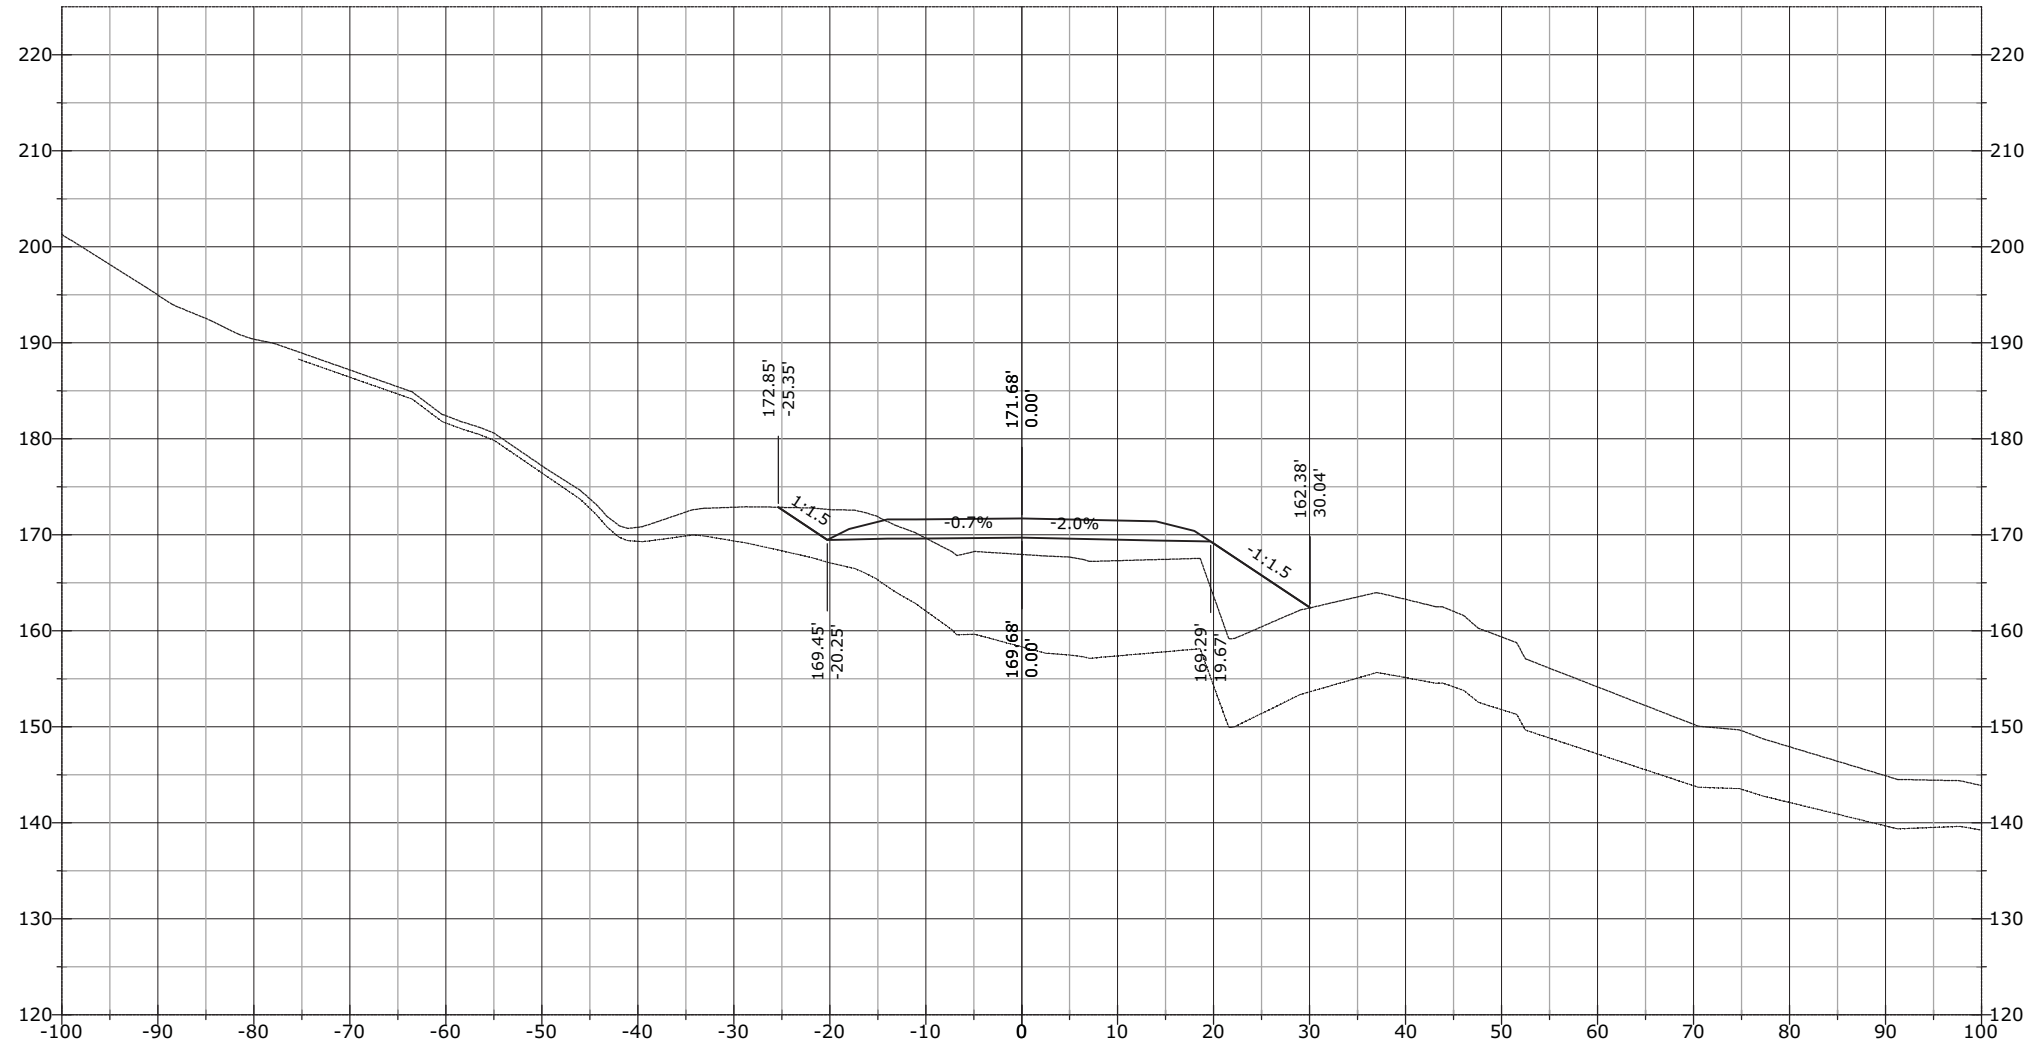


STATE	PROJECT	SHEET NUMBER
AK	AK PFH 43(10)	XS.357

940+25.96

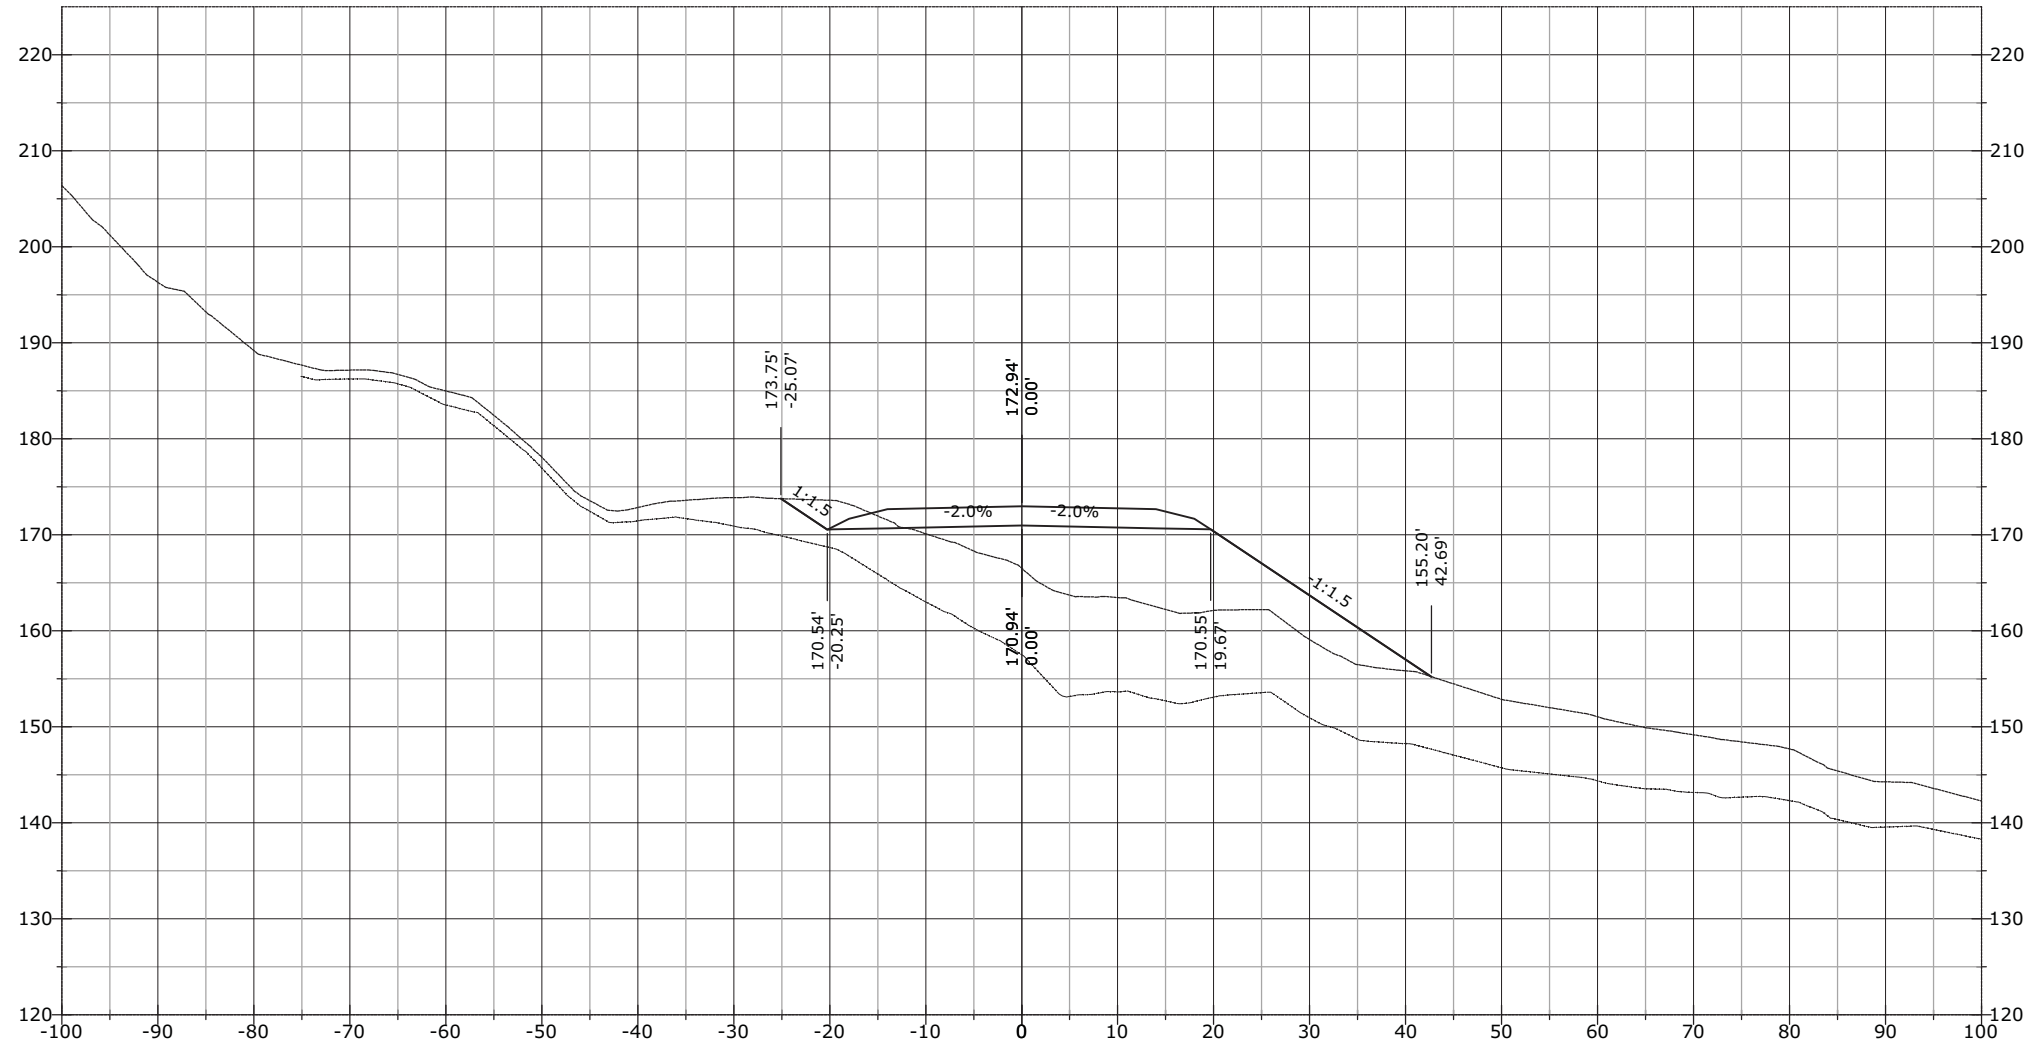


STATE	PROJECT	SHEET NUMBER
AK	AK PFH 43(10)	XS.358

940+50.00

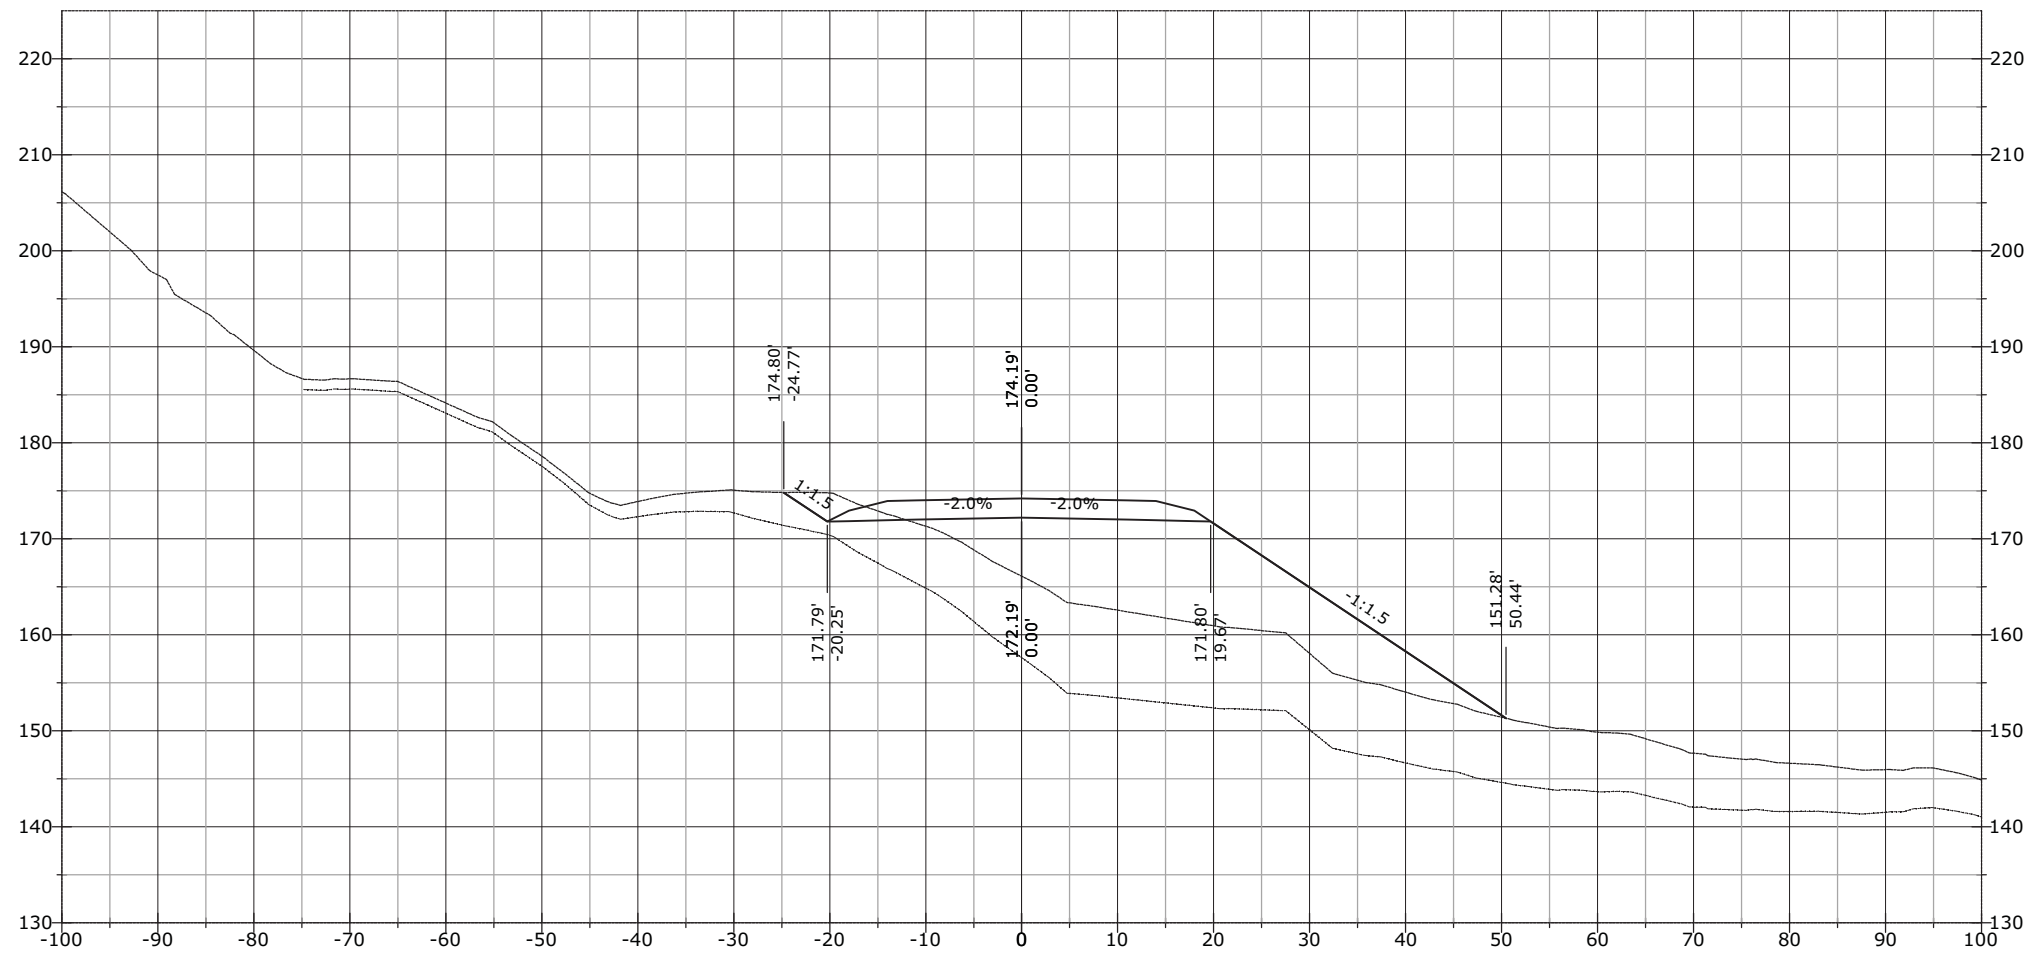


STATE	PROJECT	SHEET NUMBER
AK	AK PFH 43(10)	XS.359

941+00.00

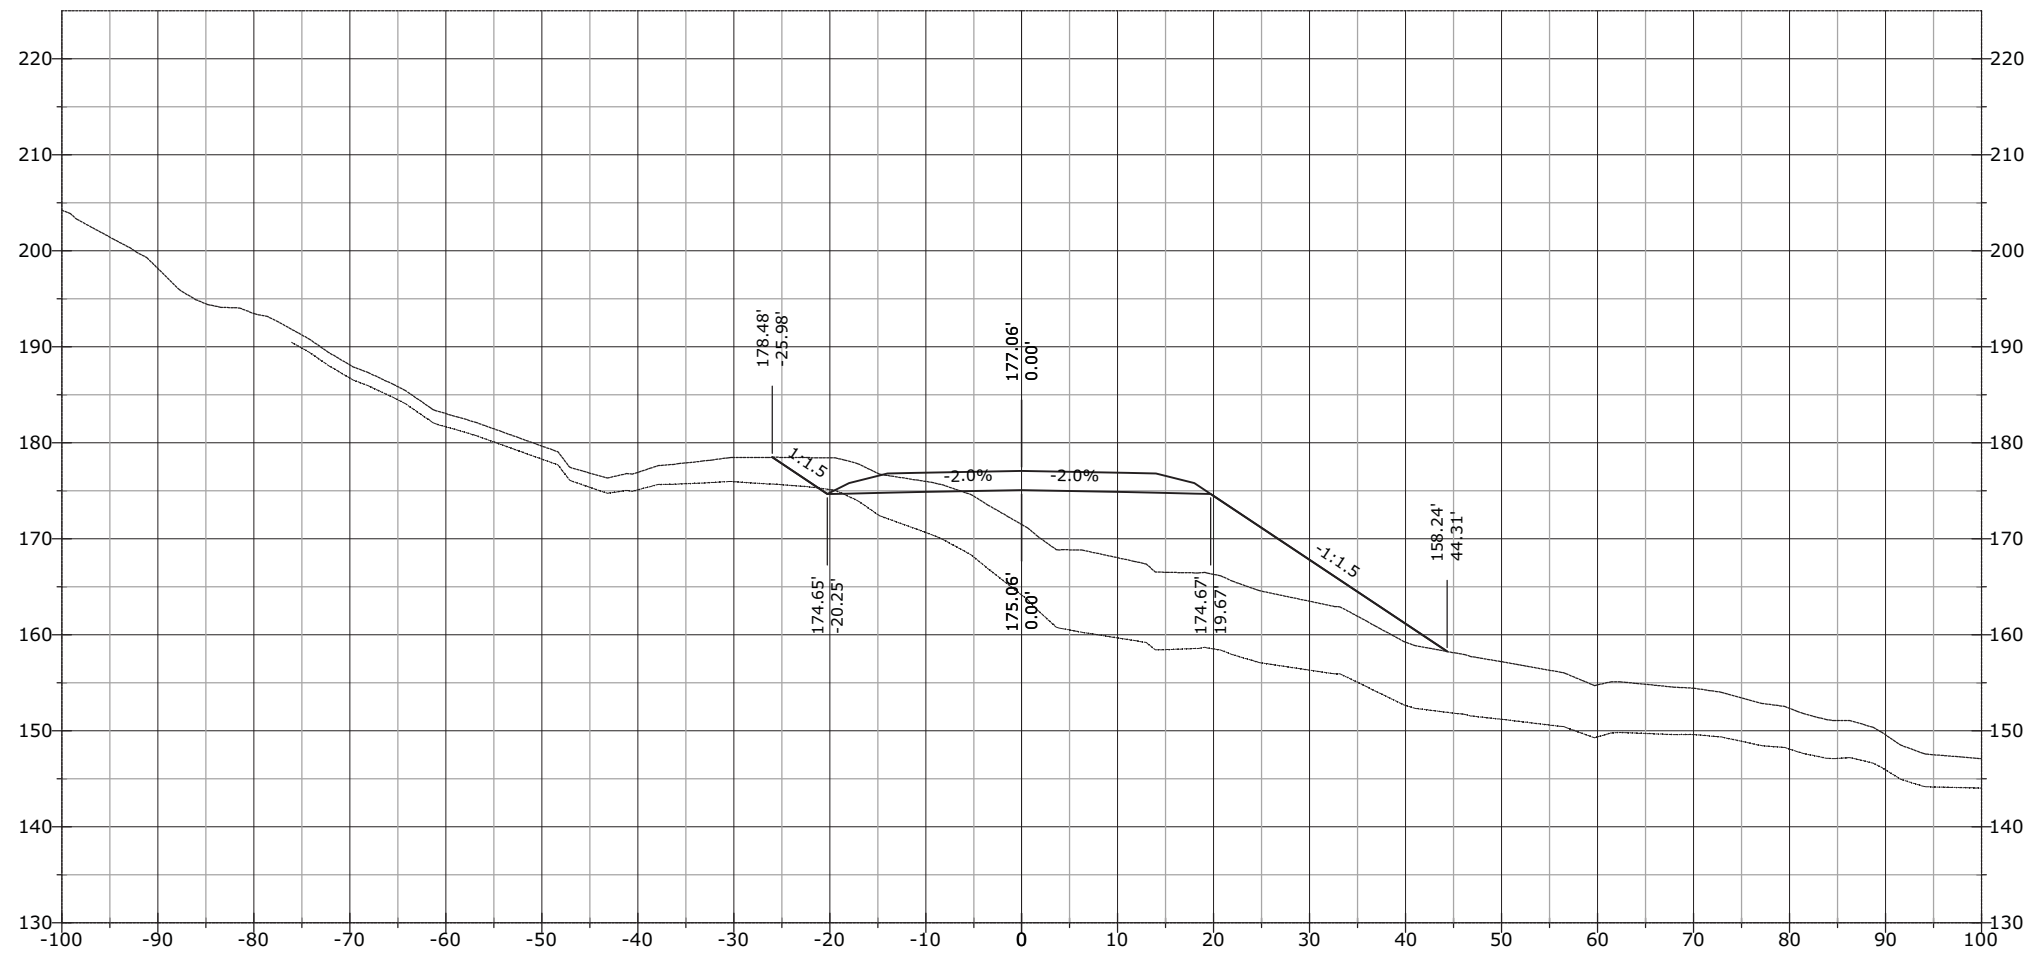


STATE	PROJECT	SHEET NUMBER
AK	AK PFH 43(10)	XS.360

941+50.79

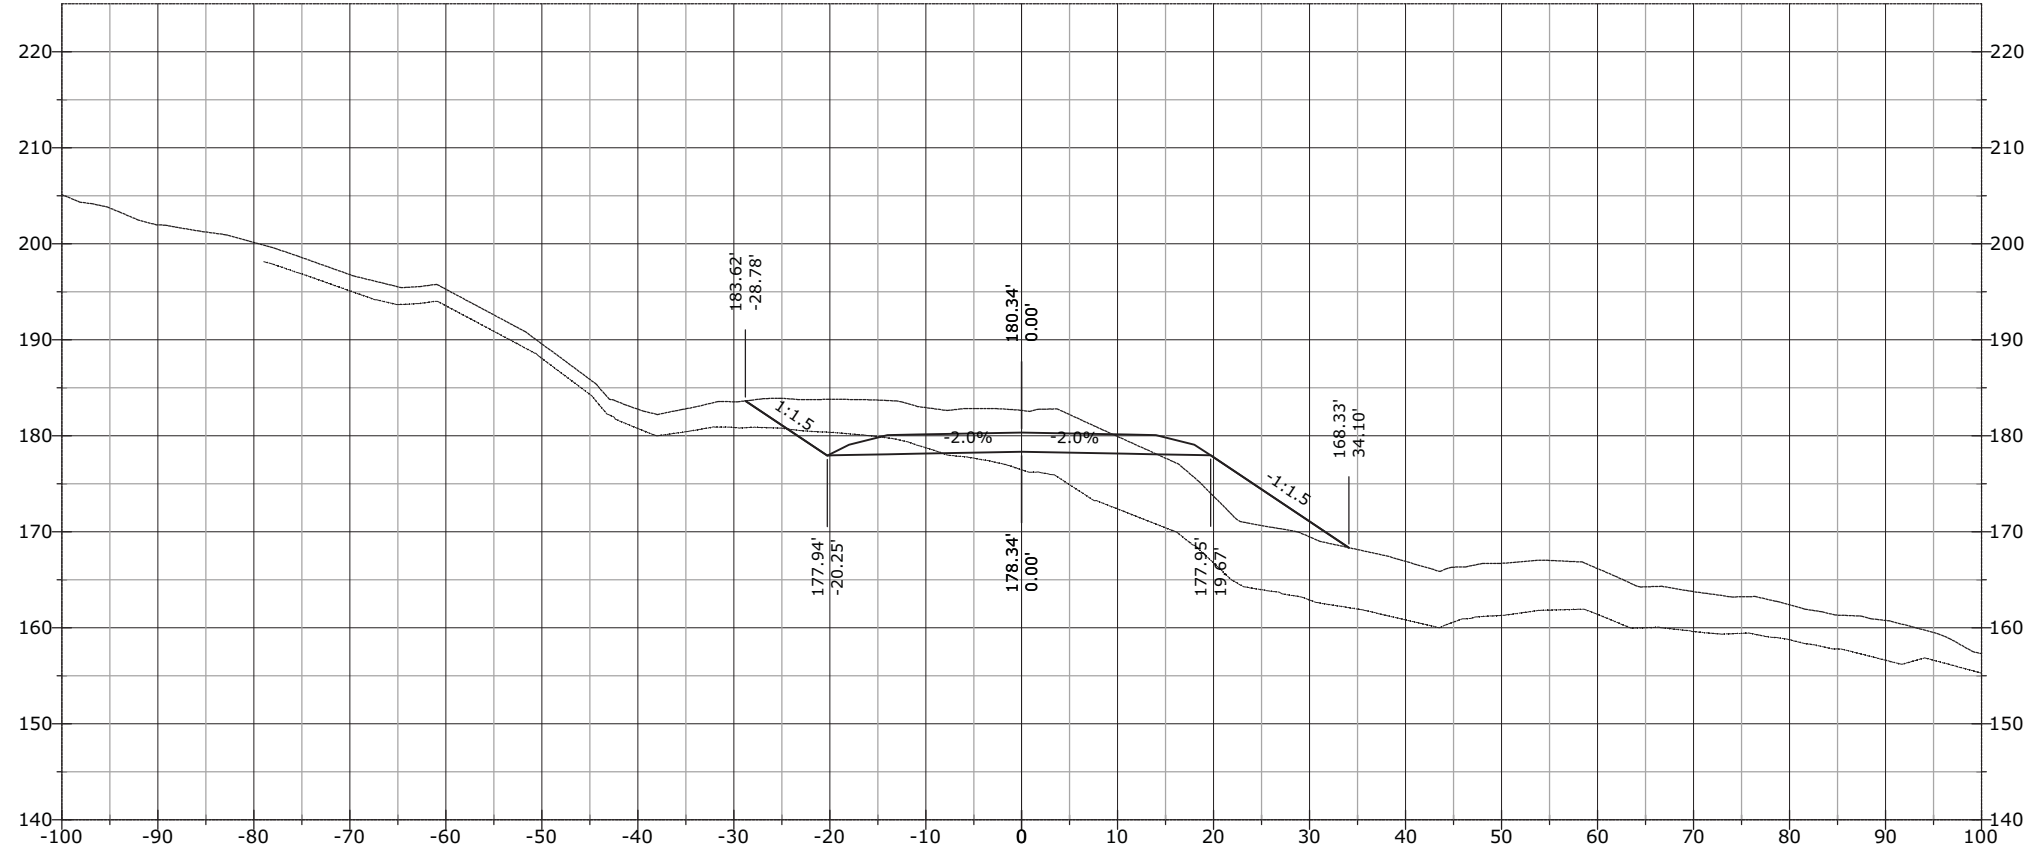


941+50.00

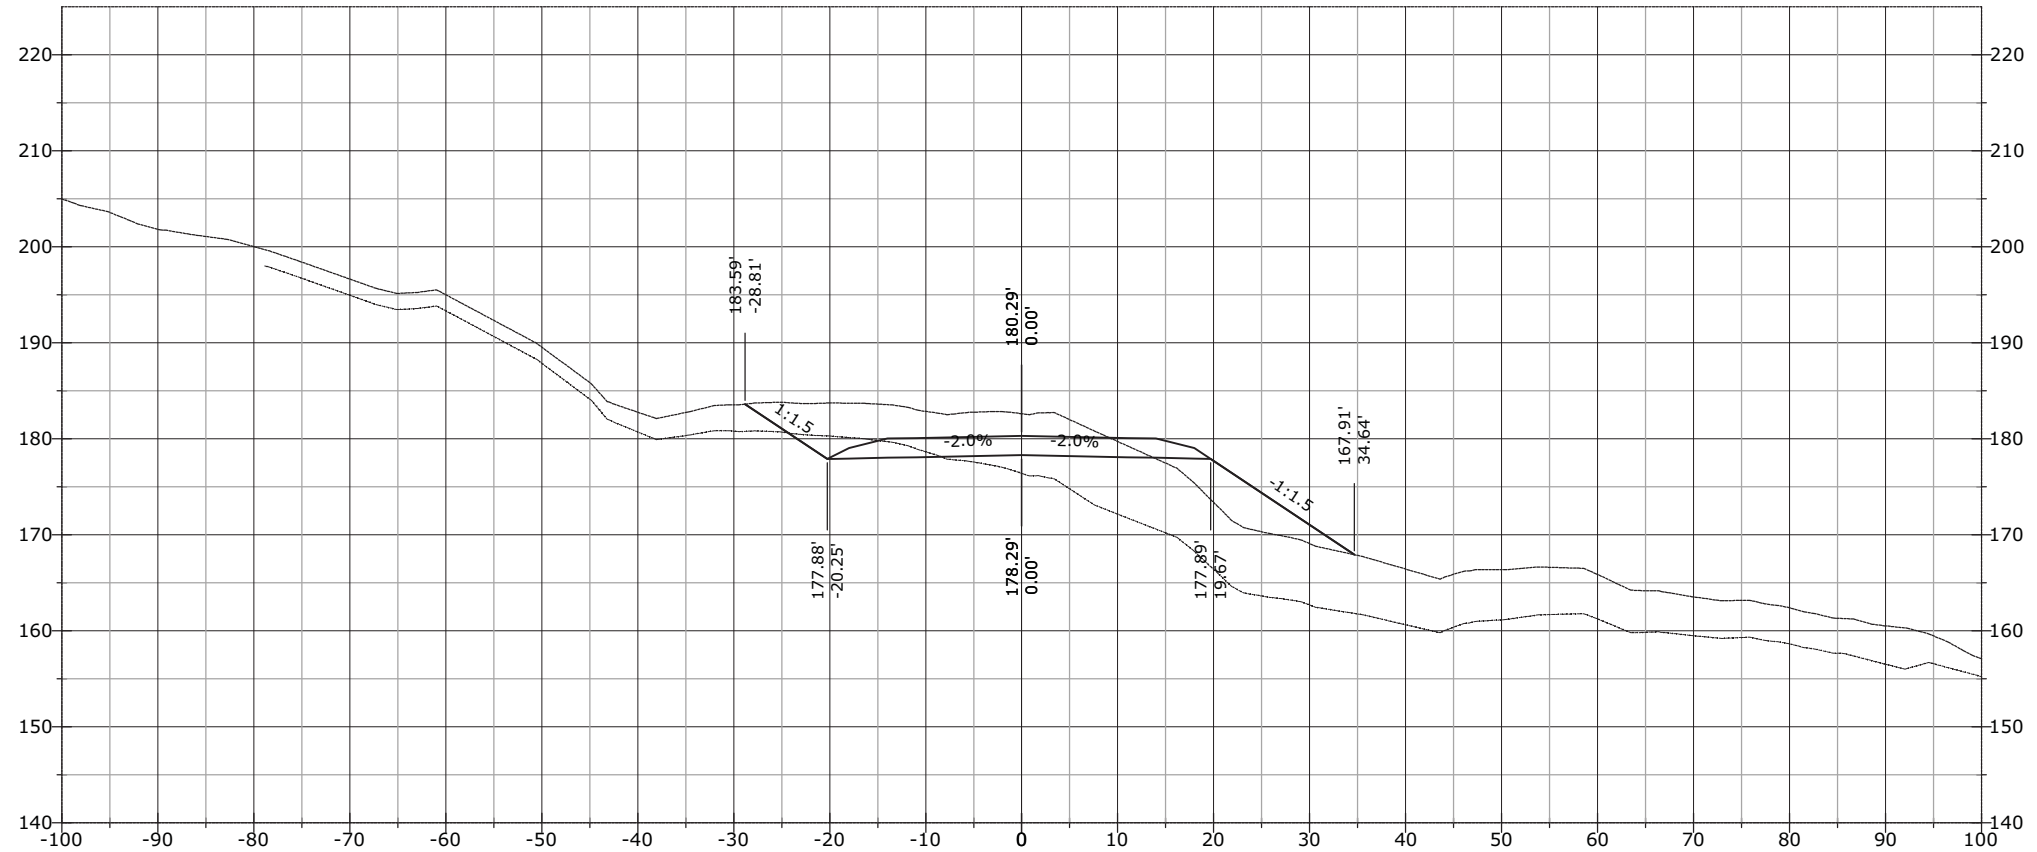


STATE	PROJECT	SHEET NUMBER
AK	AK PFH 43(10)	XS.361

942+00.00

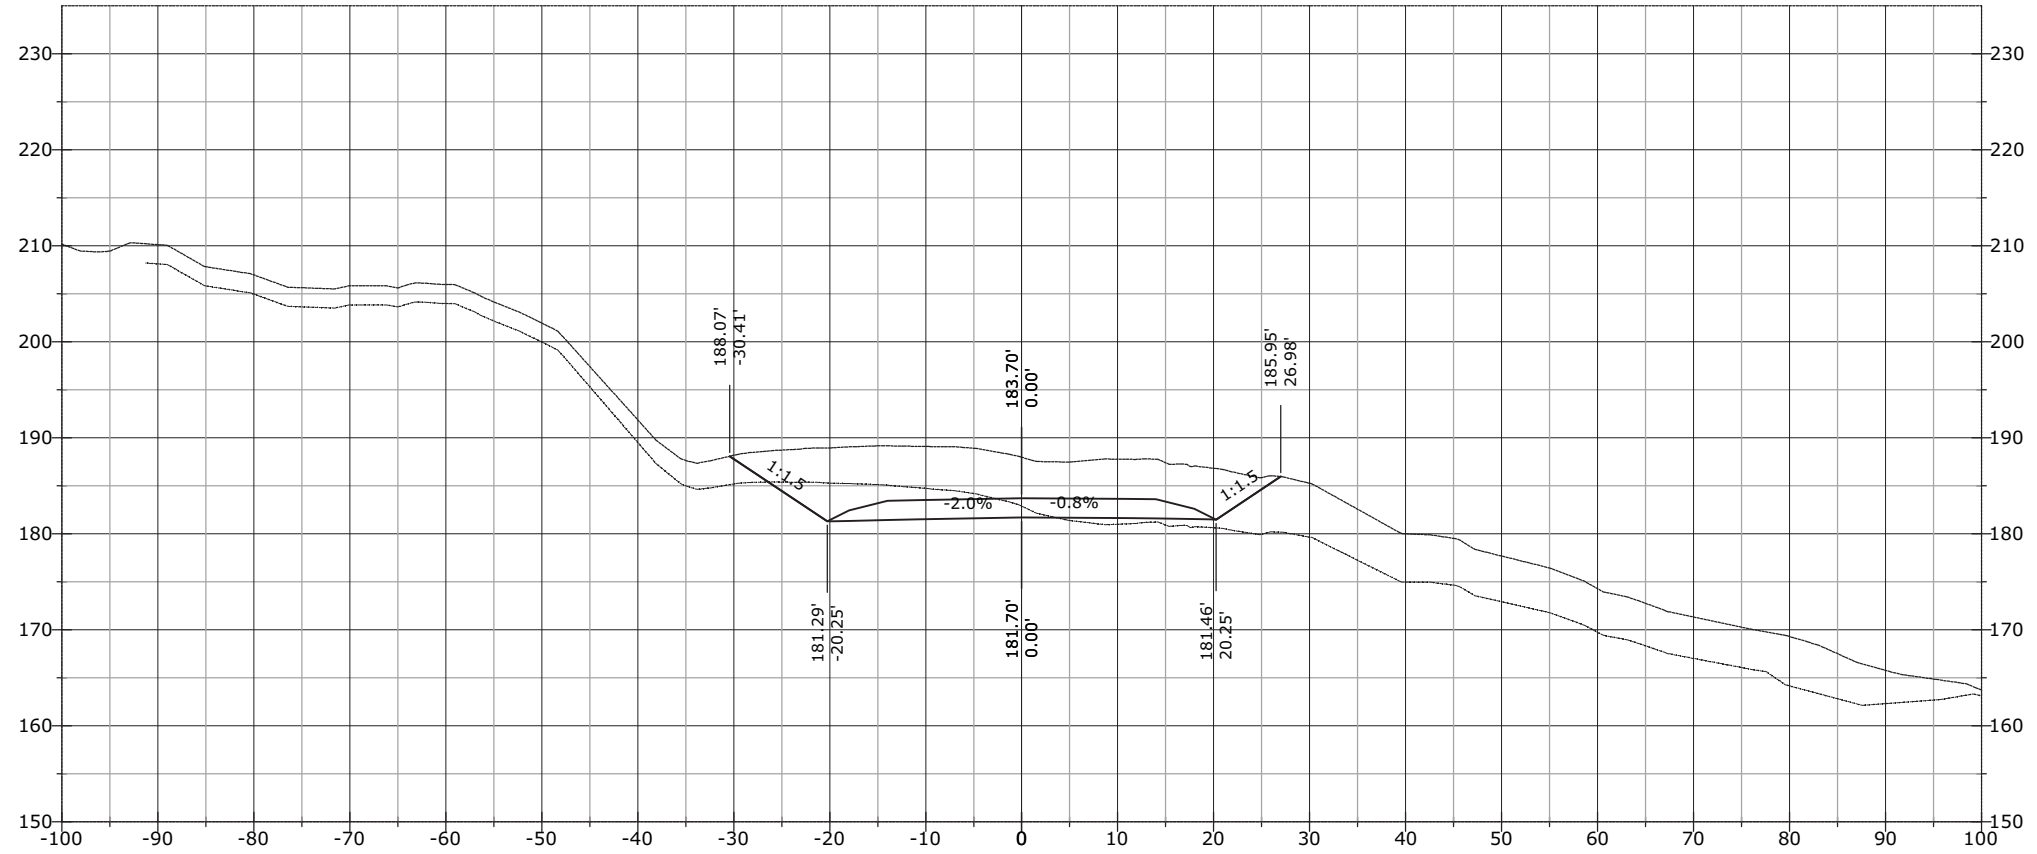


941+75.10

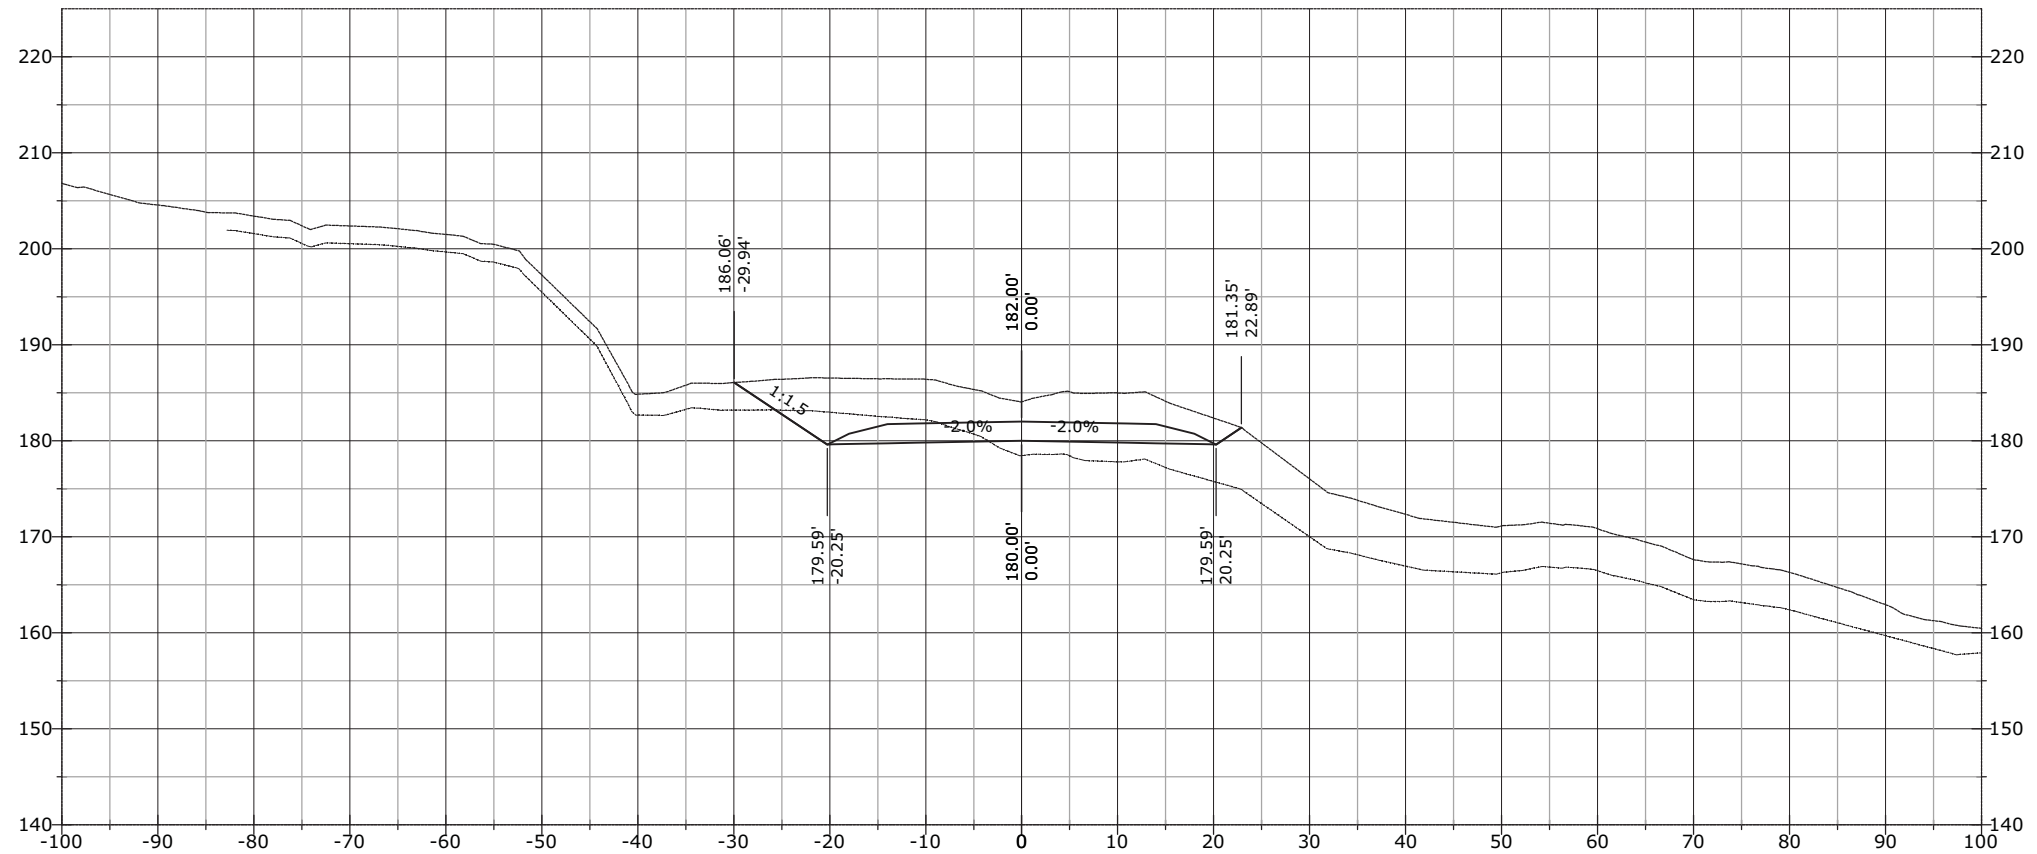


STATE	PROJECT	SHEET NUMBER
AK	AK PFH 43(10)	XS.362

942+50.00

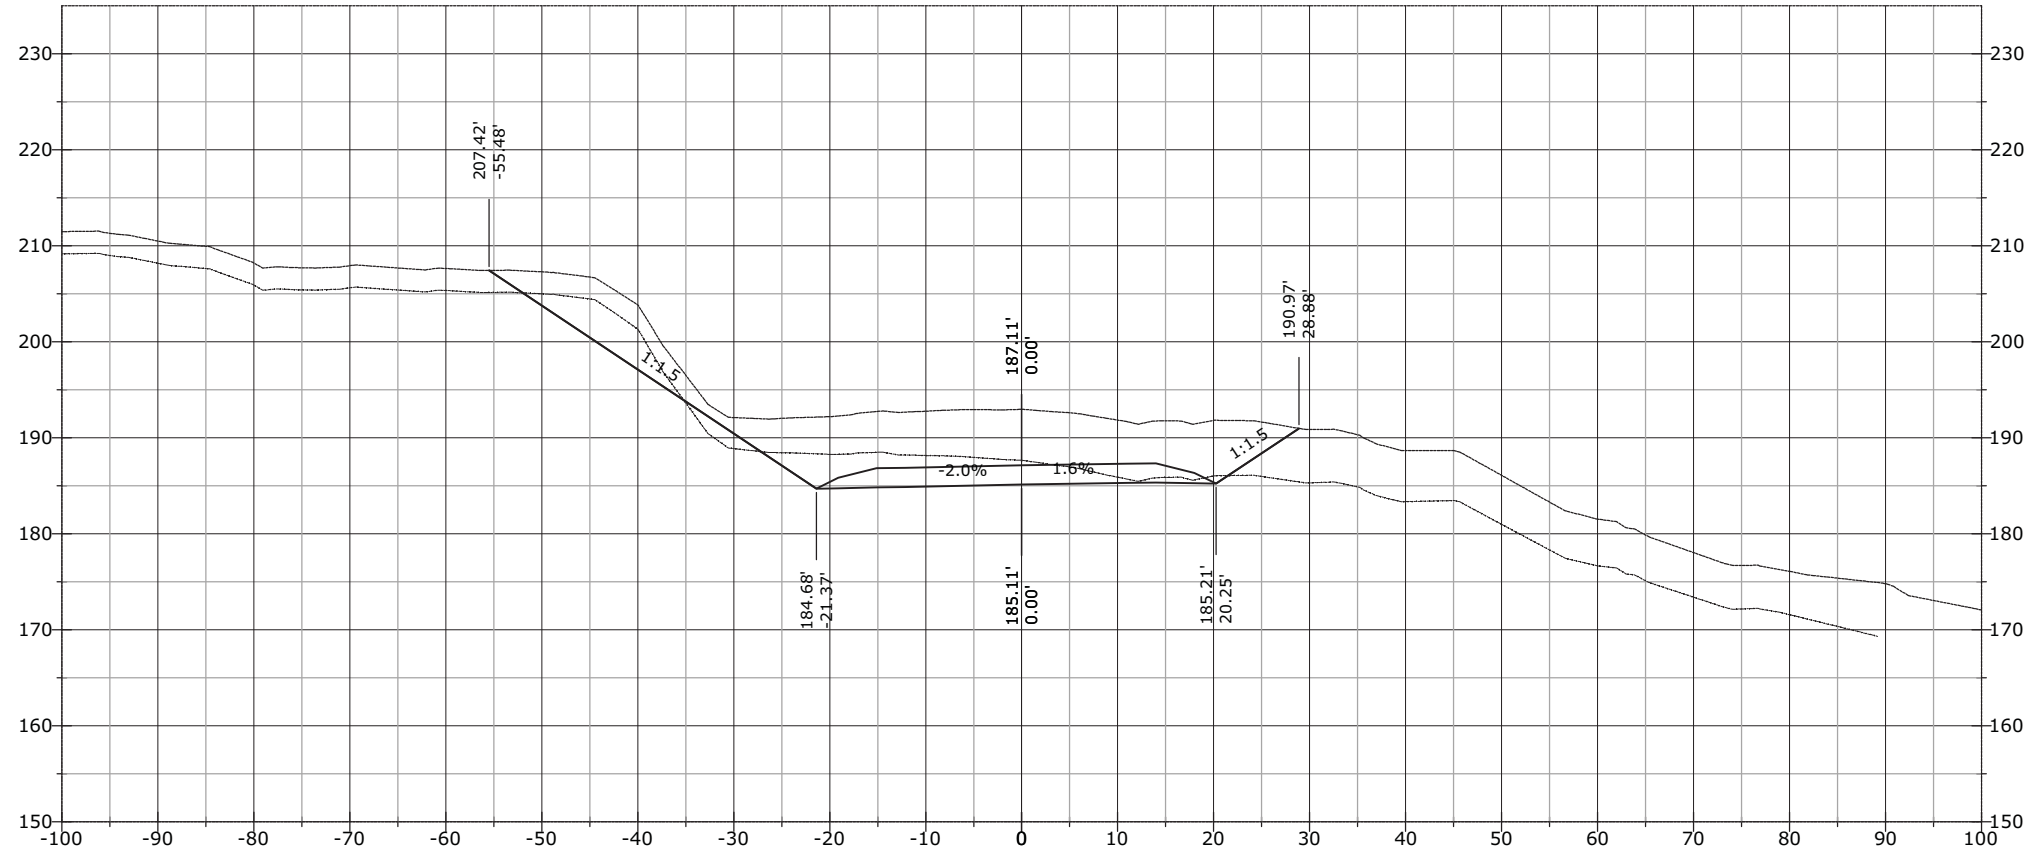


942+16.35

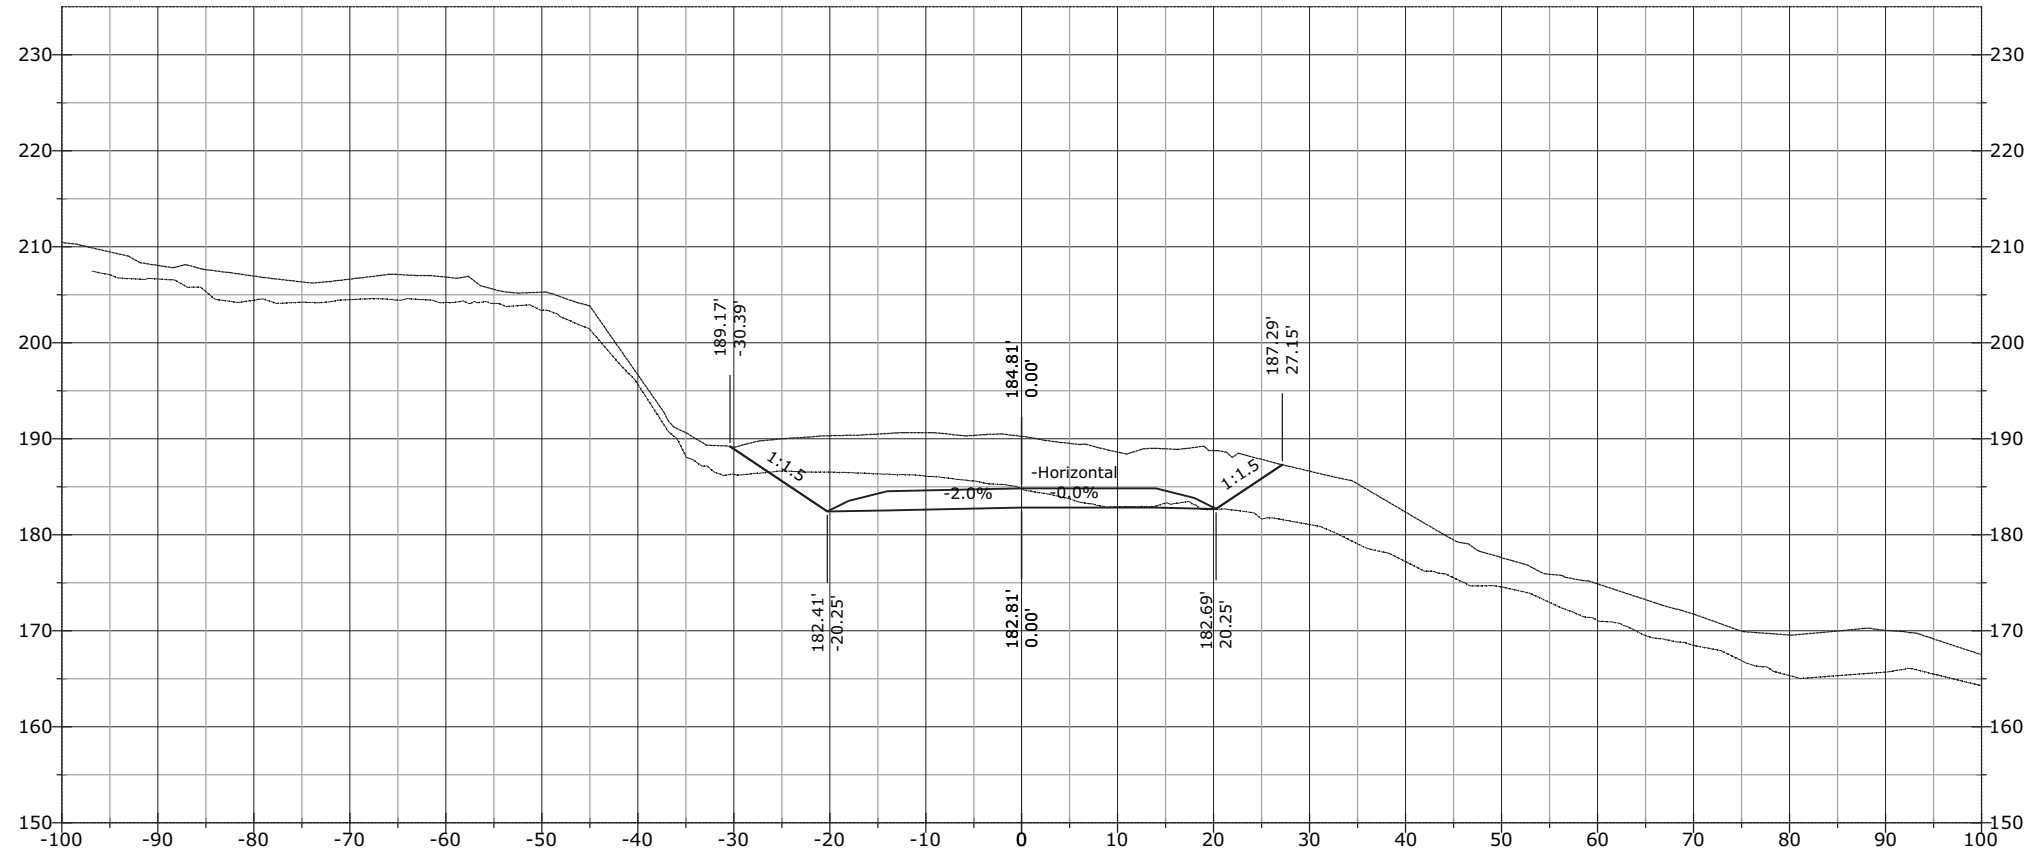


STATE	PROJECT	SHEET NUMBER
AK	AK PFH 43(10)	XS.363

942+82.35

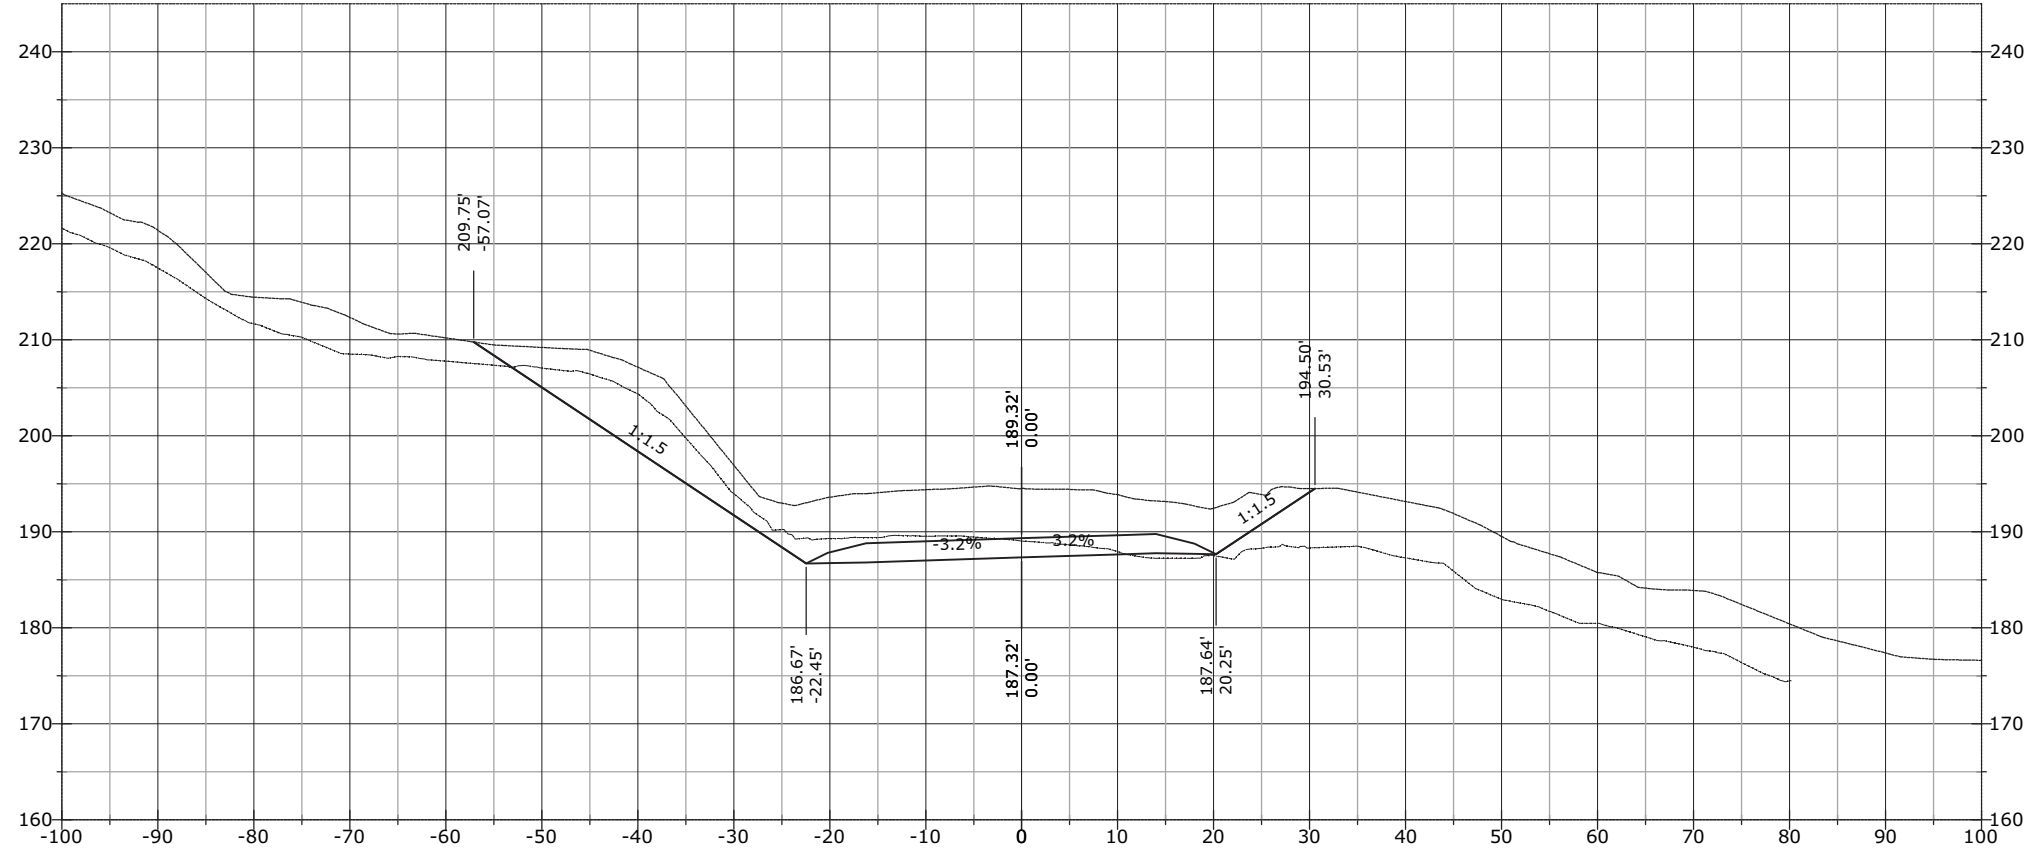


942+57.60

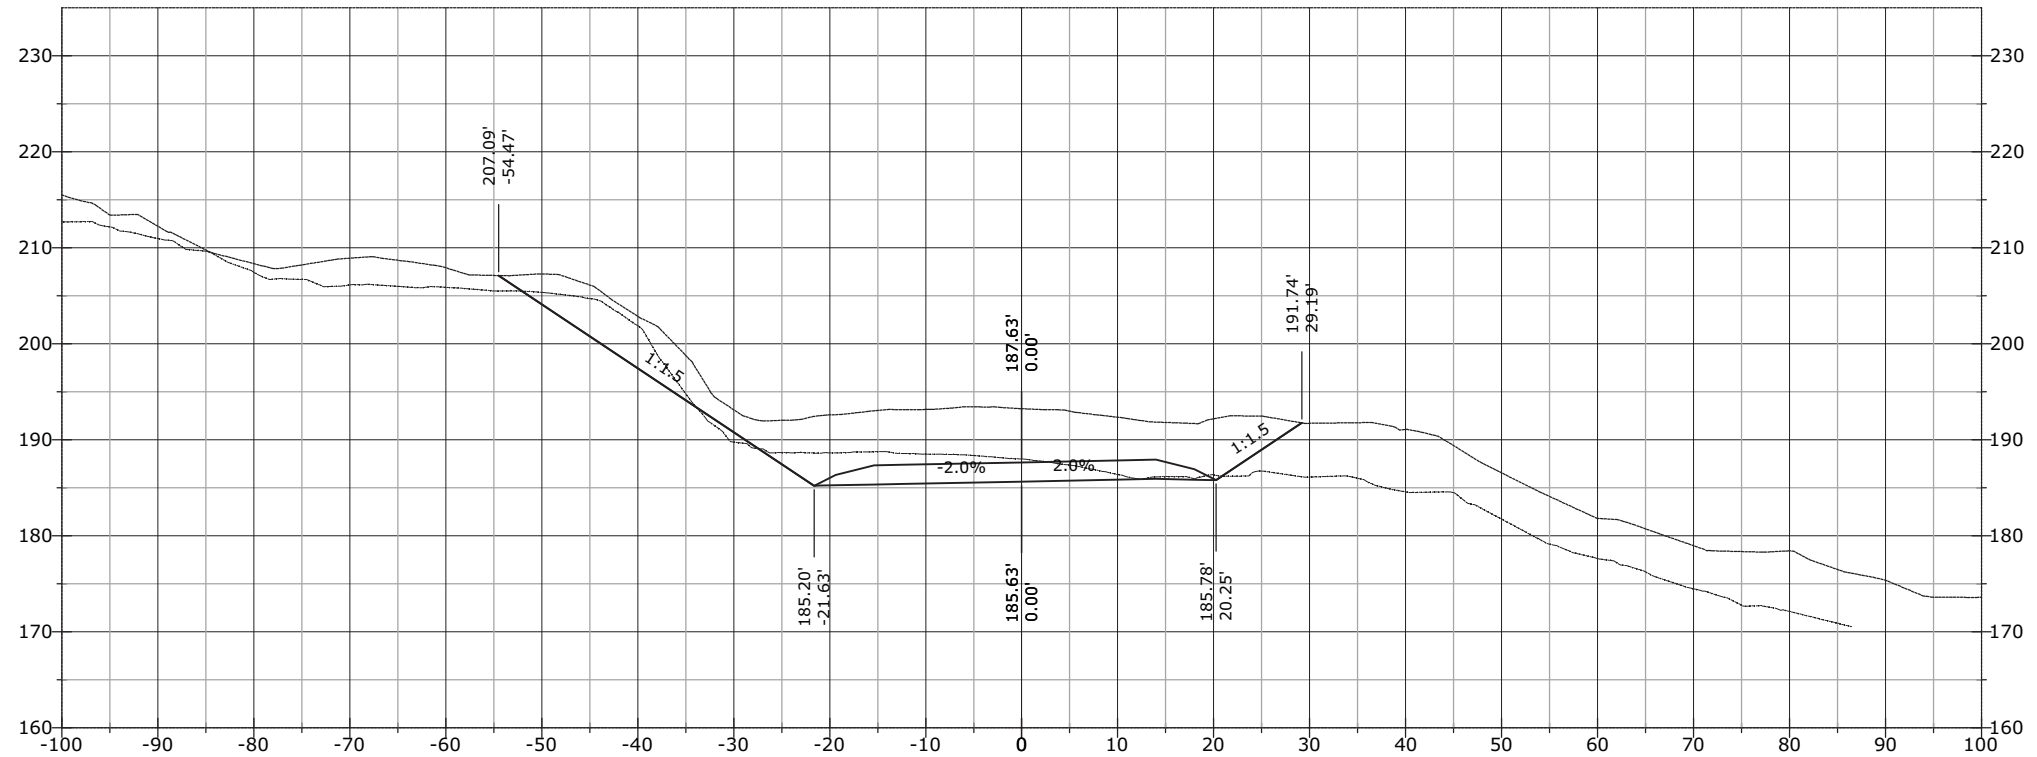


STATE	PROJECT	SHEET NUMBER
AK	AK PFH 43(10)	XS.364

943+15.35

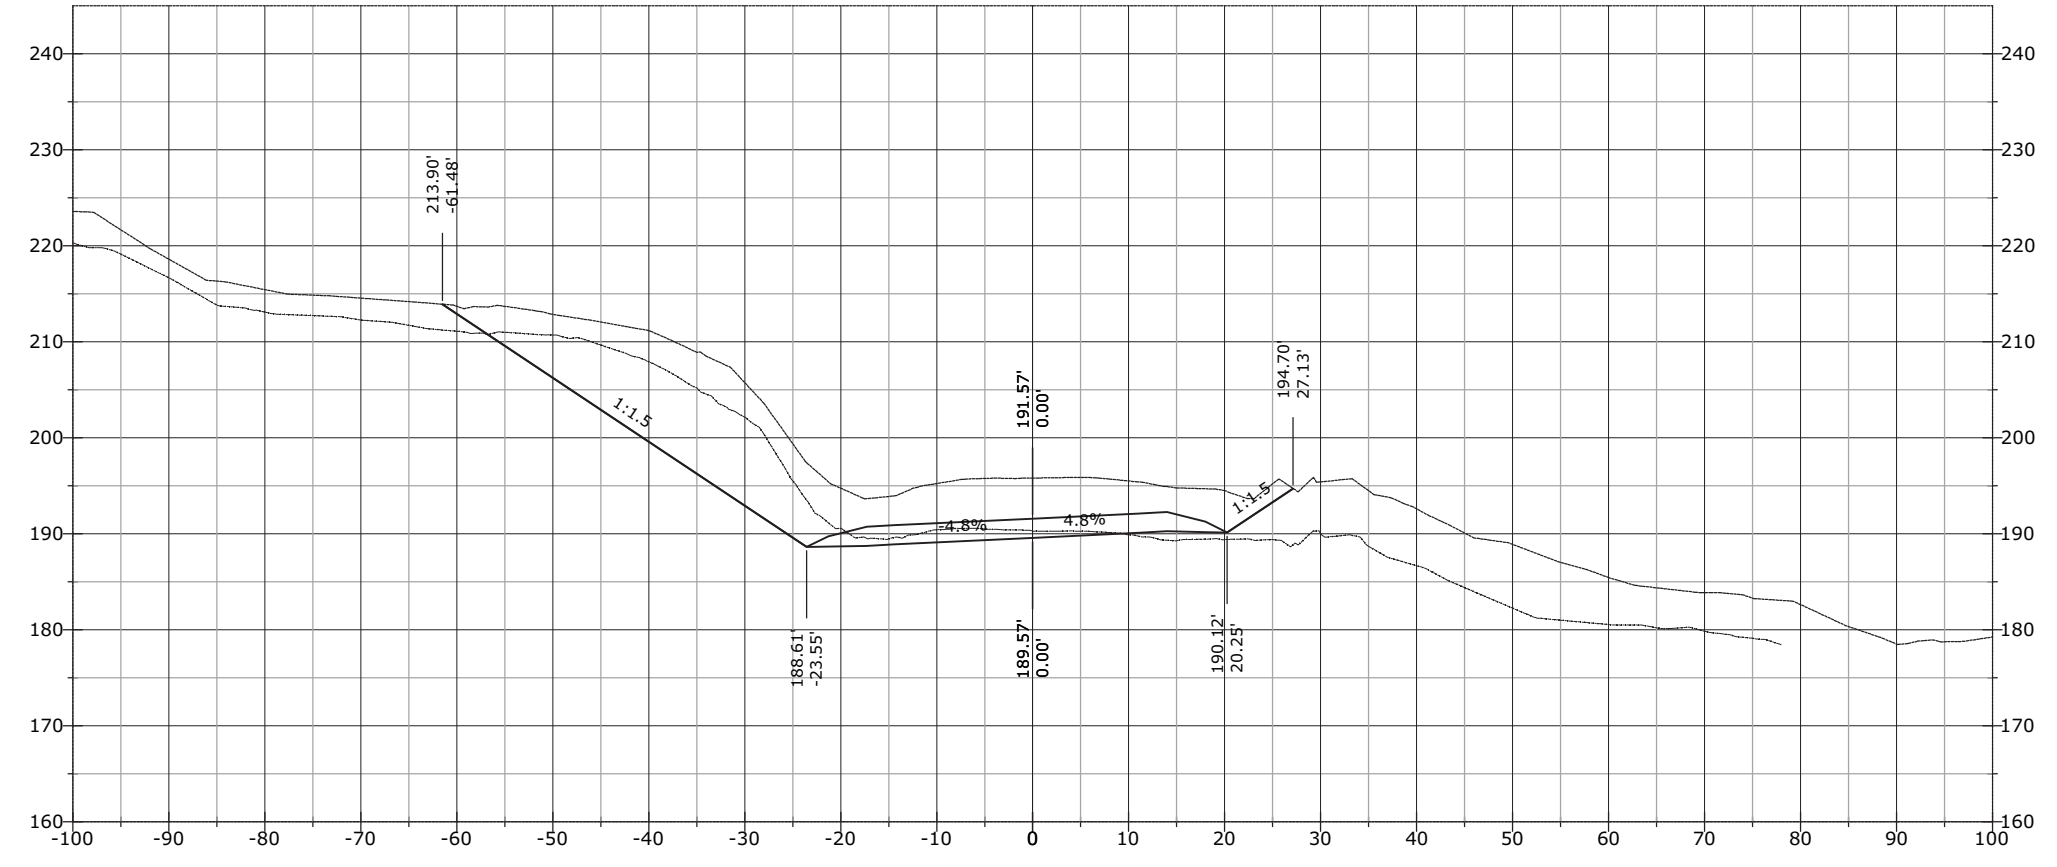


943+00.00

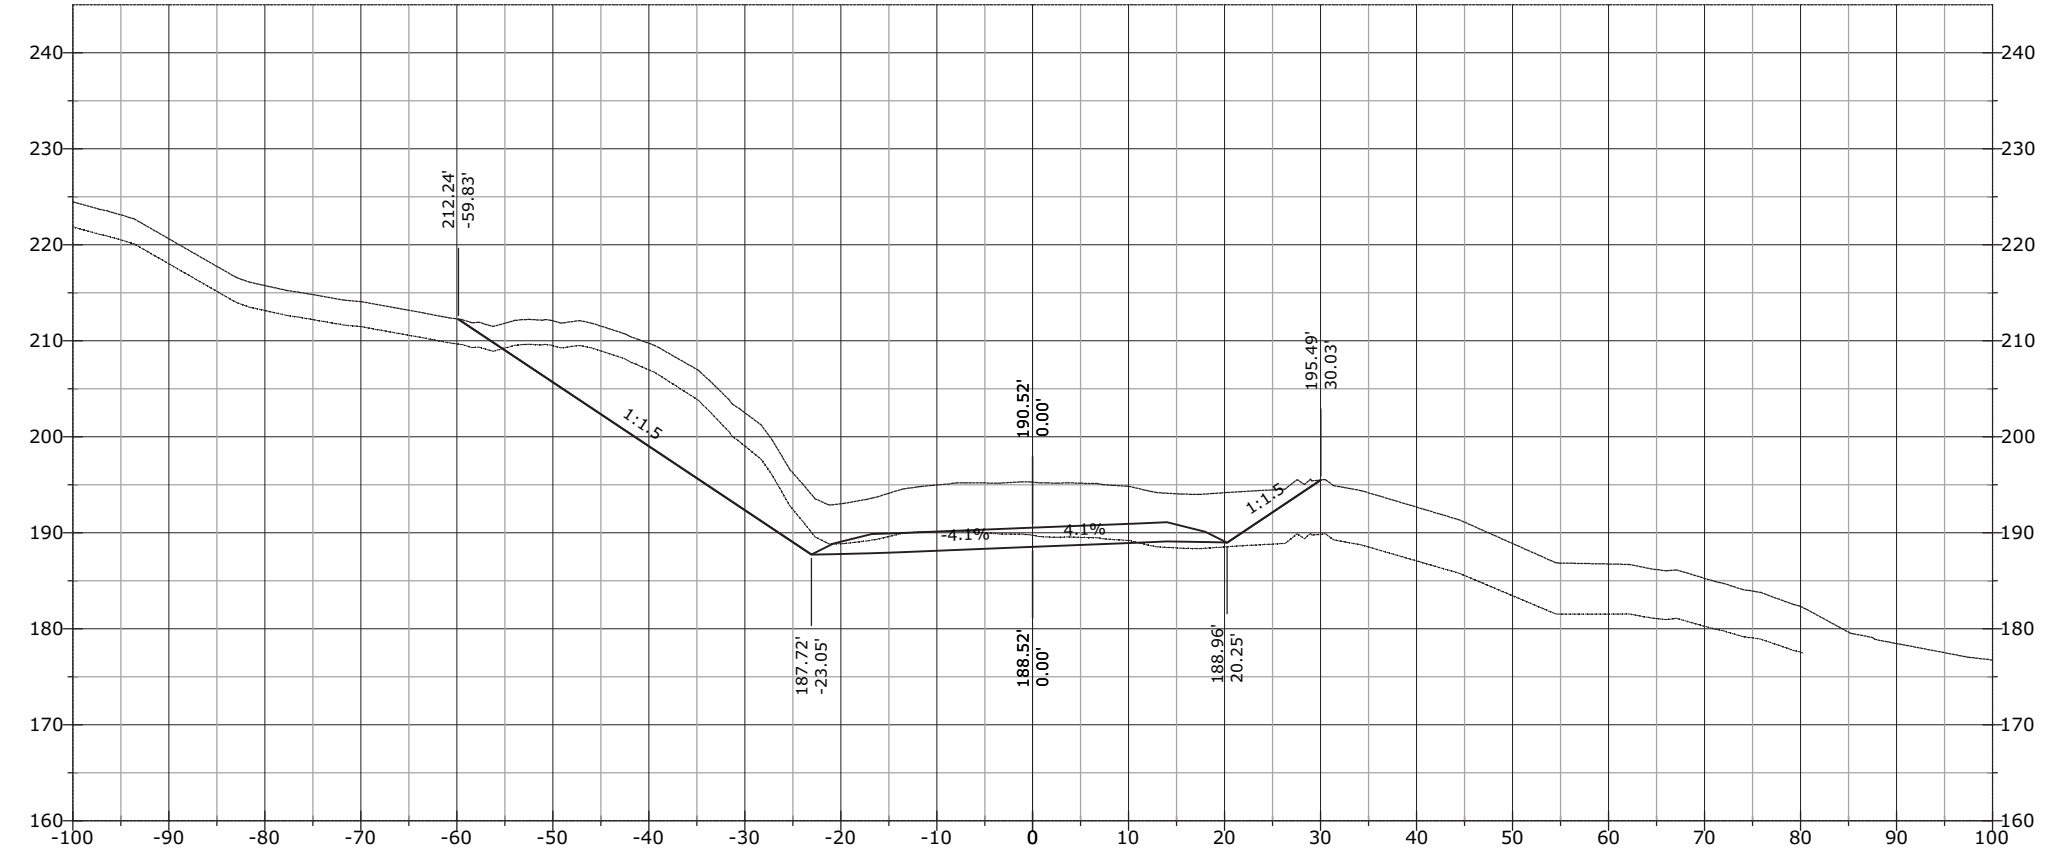


STATE	PROJECT	SHEET NUMBER
AK	AK PFH 43(10)	XS.365

944+00.00

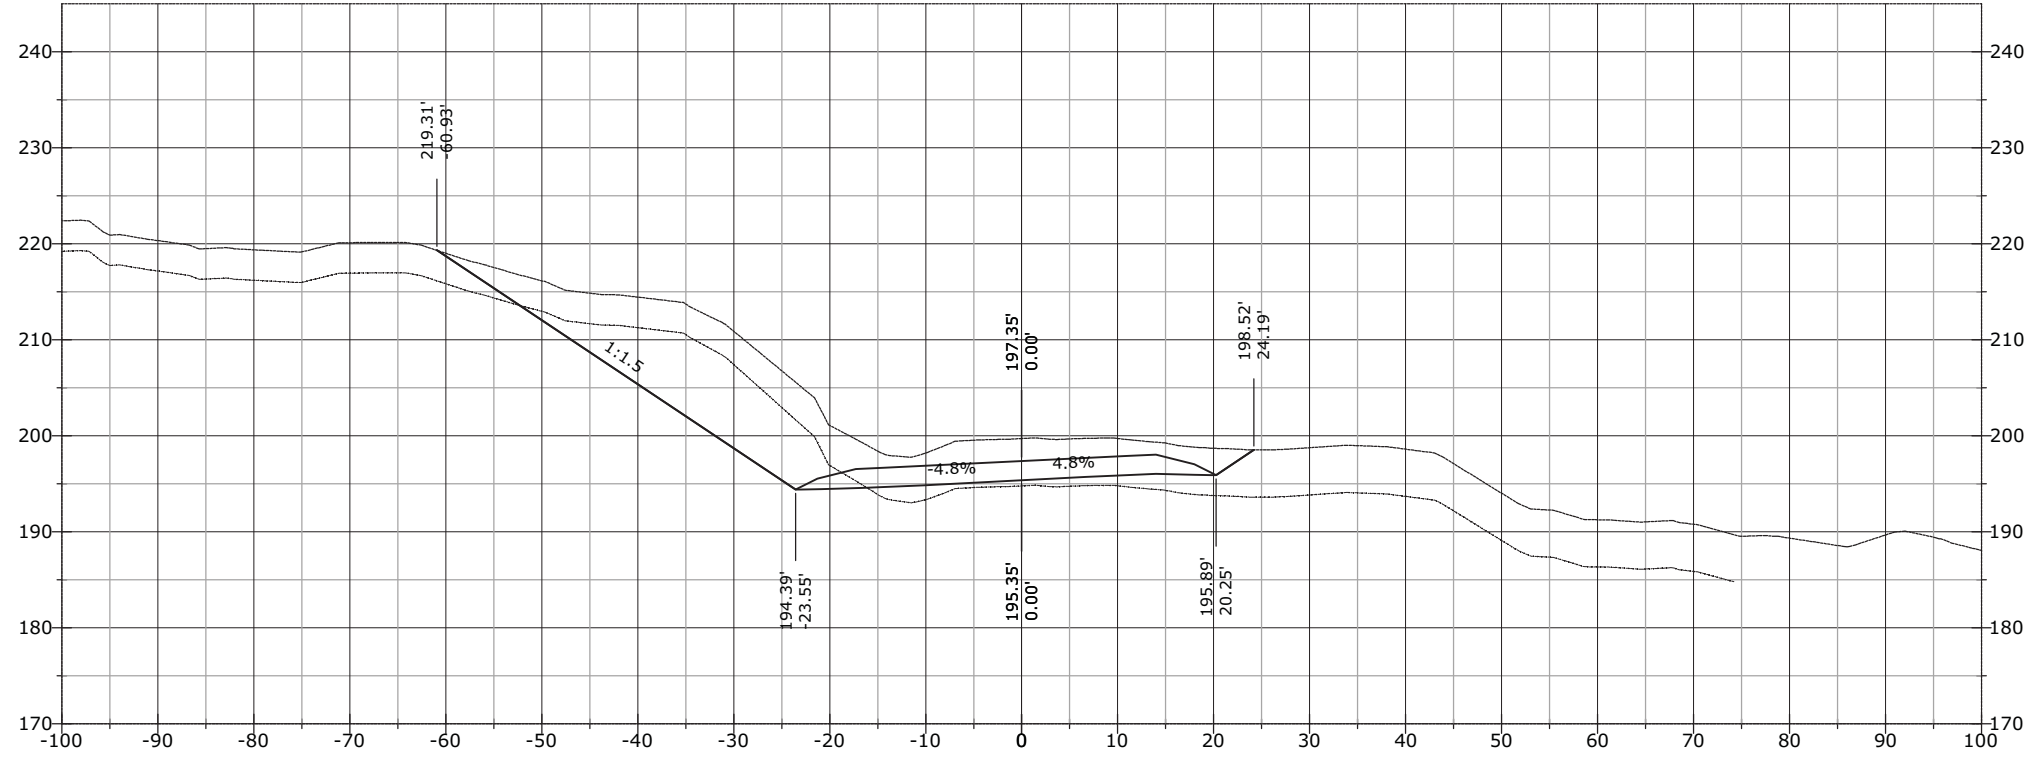


943+50.00

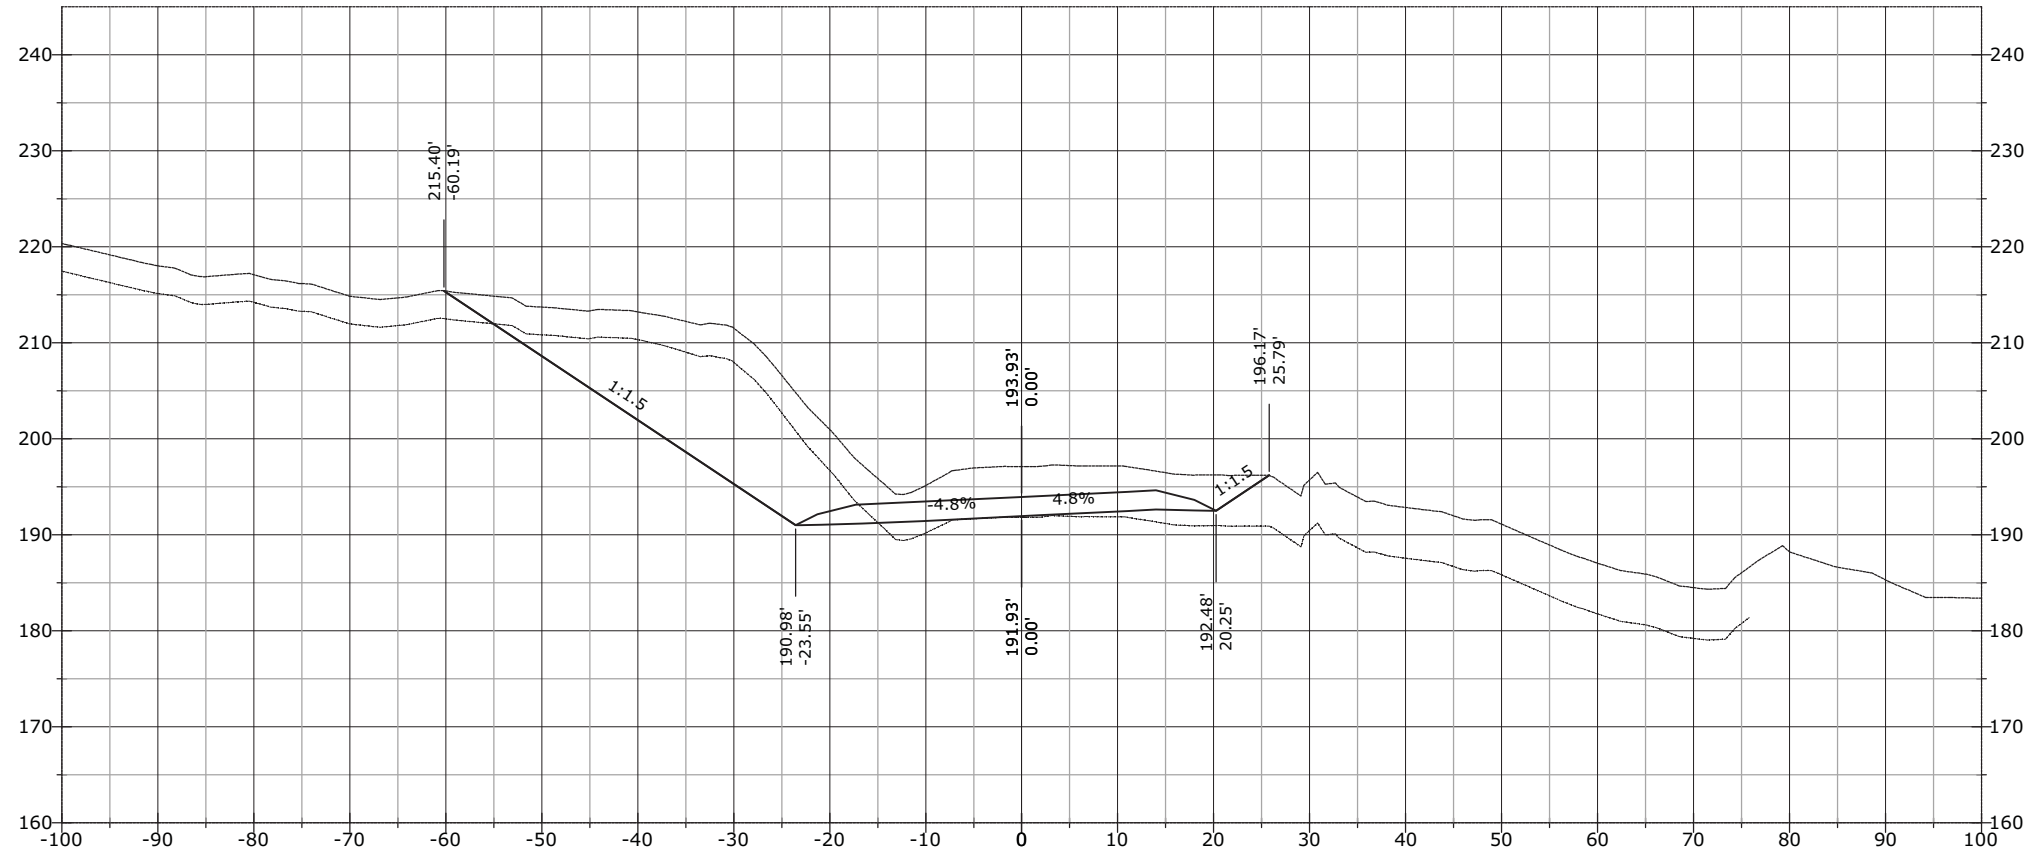


STATE	PROJECT	SHEET NUMBER
AK	AK PFH 43(10)	XS.366

944+50.00

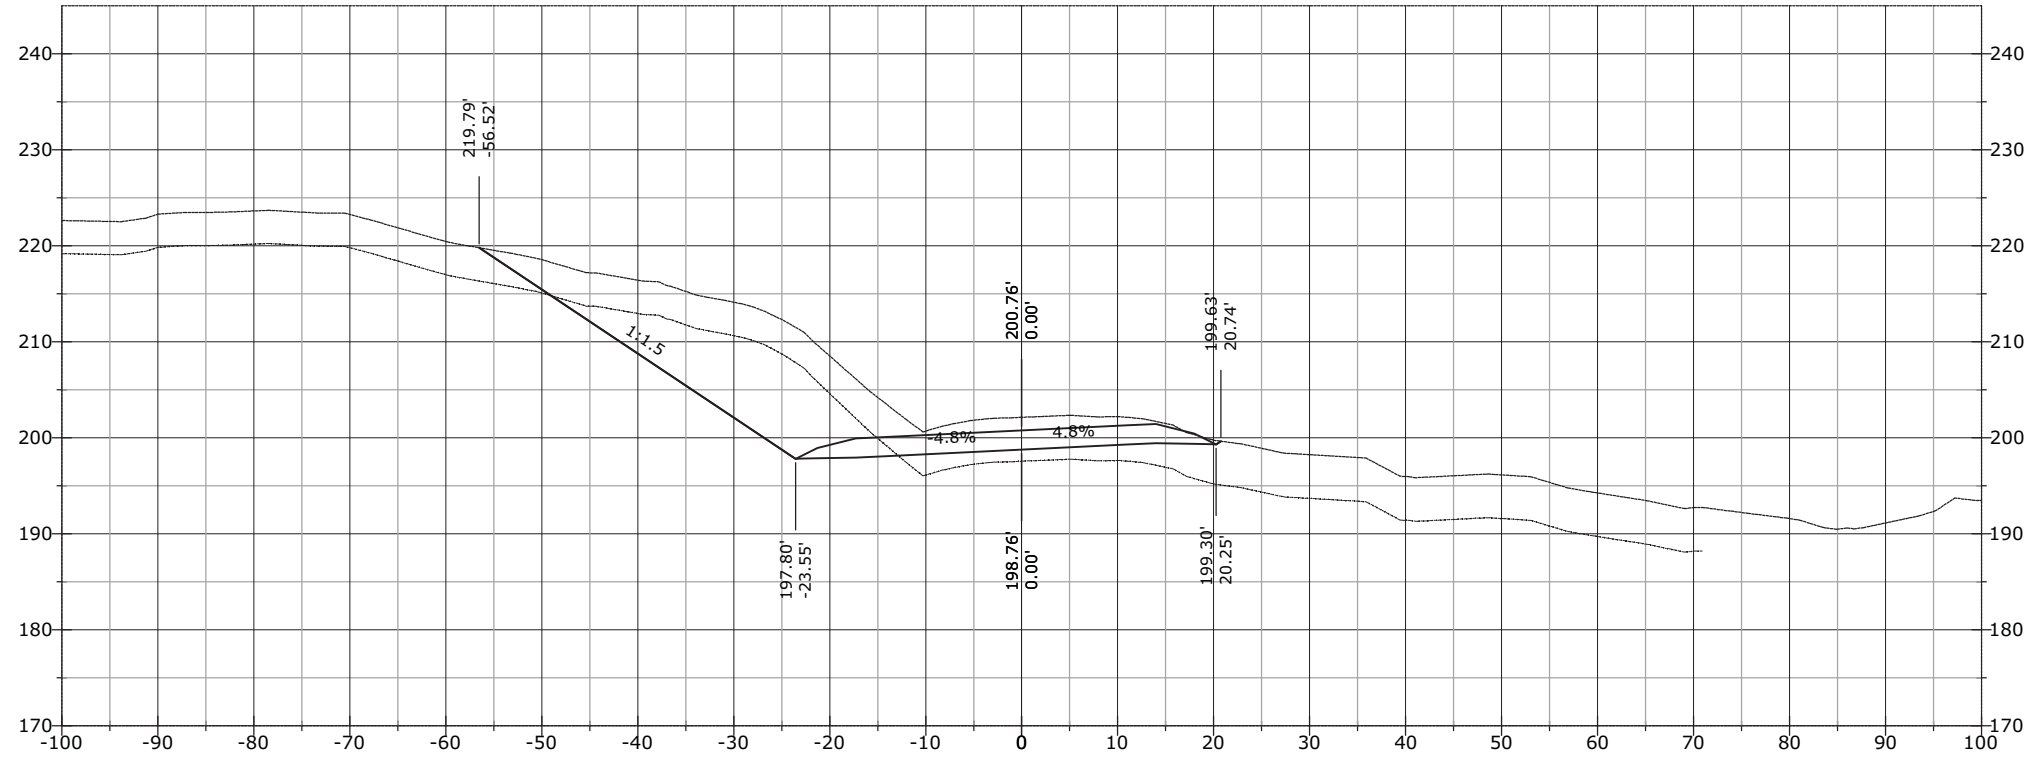


944+24.23

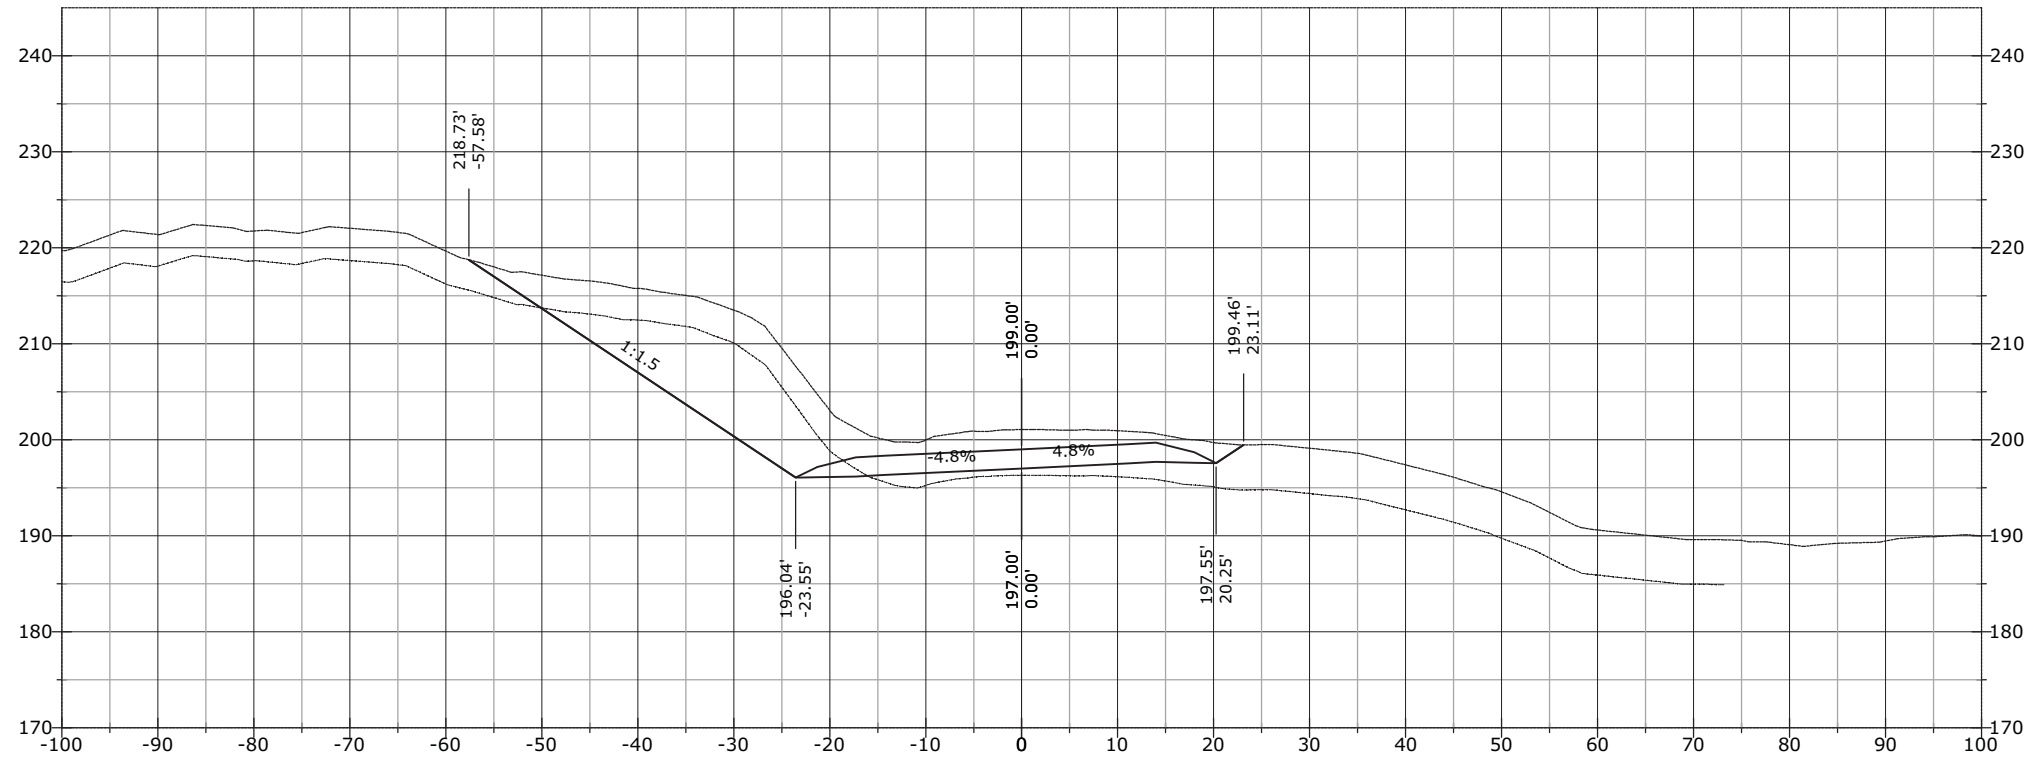


STATE	PROJECT	SHEET NUMBER
AK	AK PFH 43(10)	XS.367

945+33.11

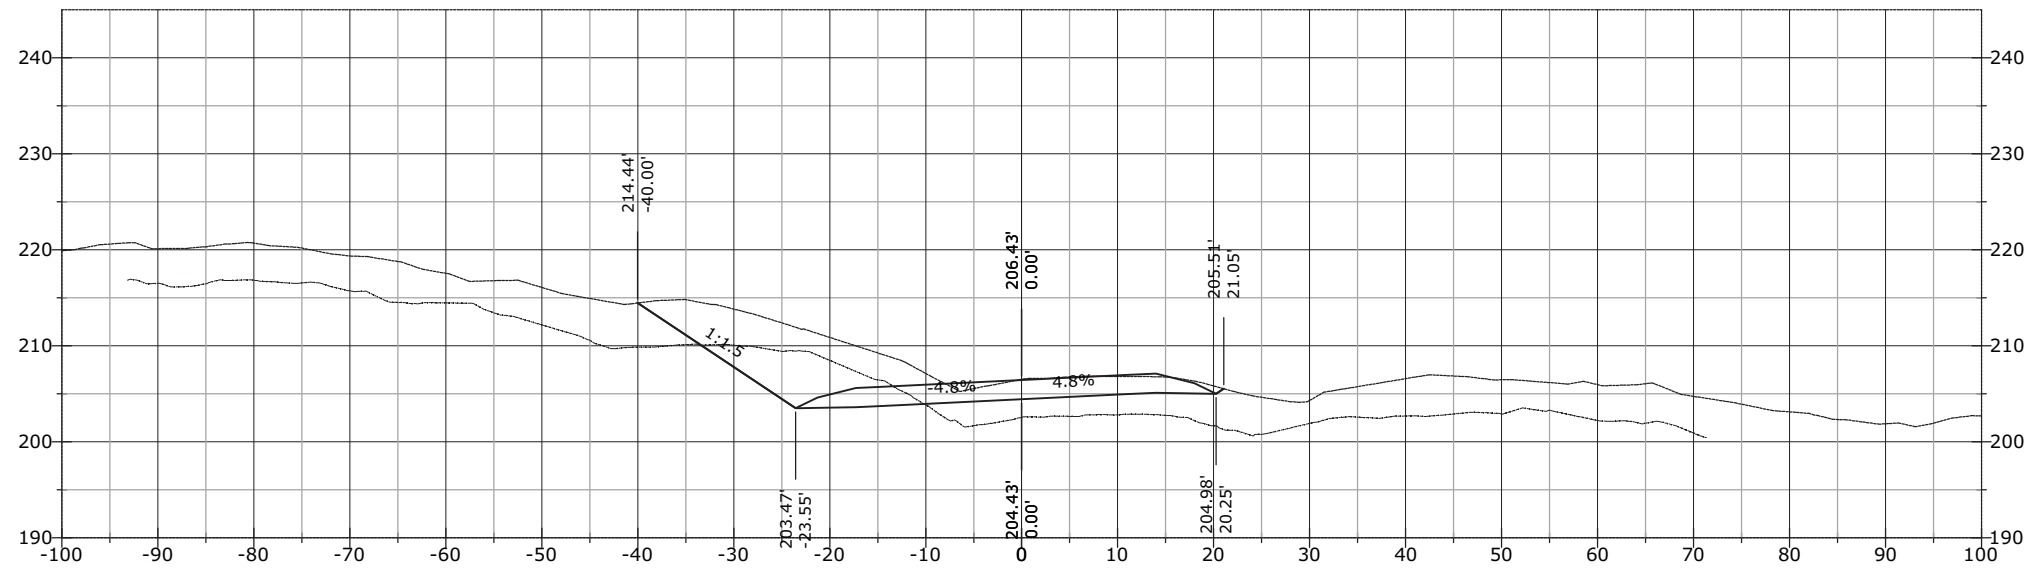


945+00.00

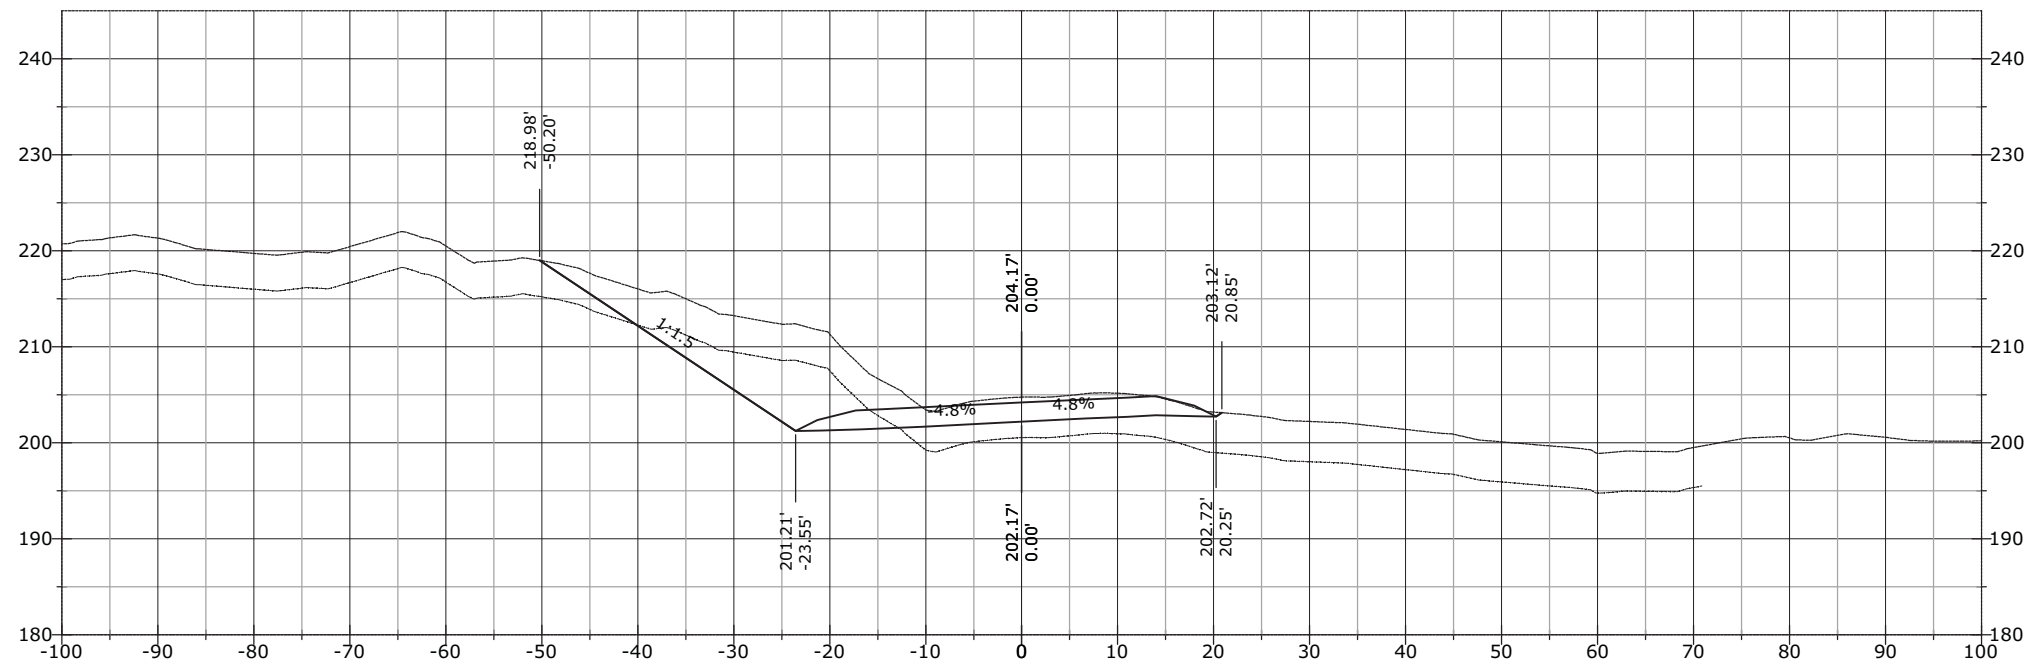


STATE	PROJECT	SHEET NUMBER
AK	AK PFH 43(10)	XS.368

945+66.10

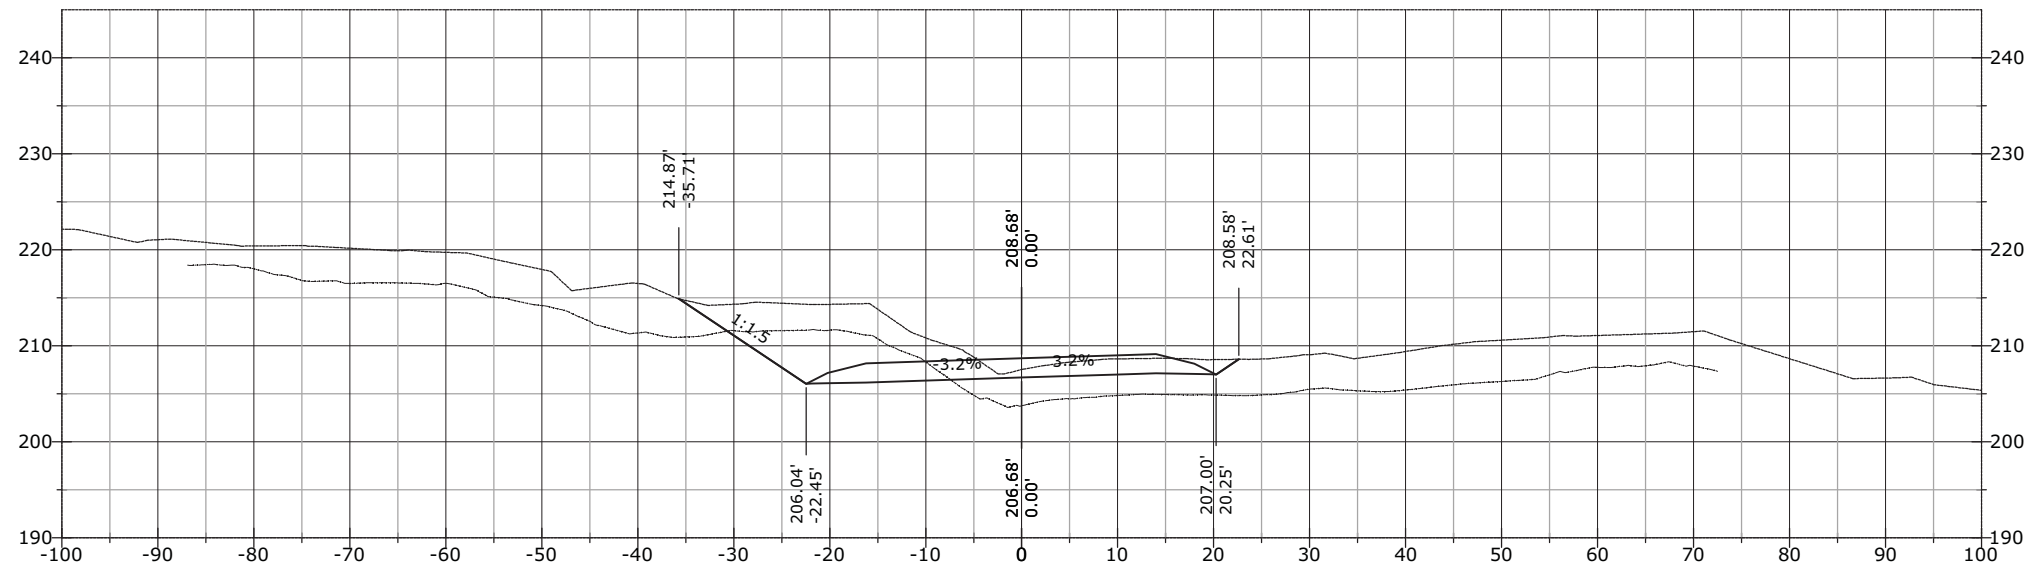


945+50.00

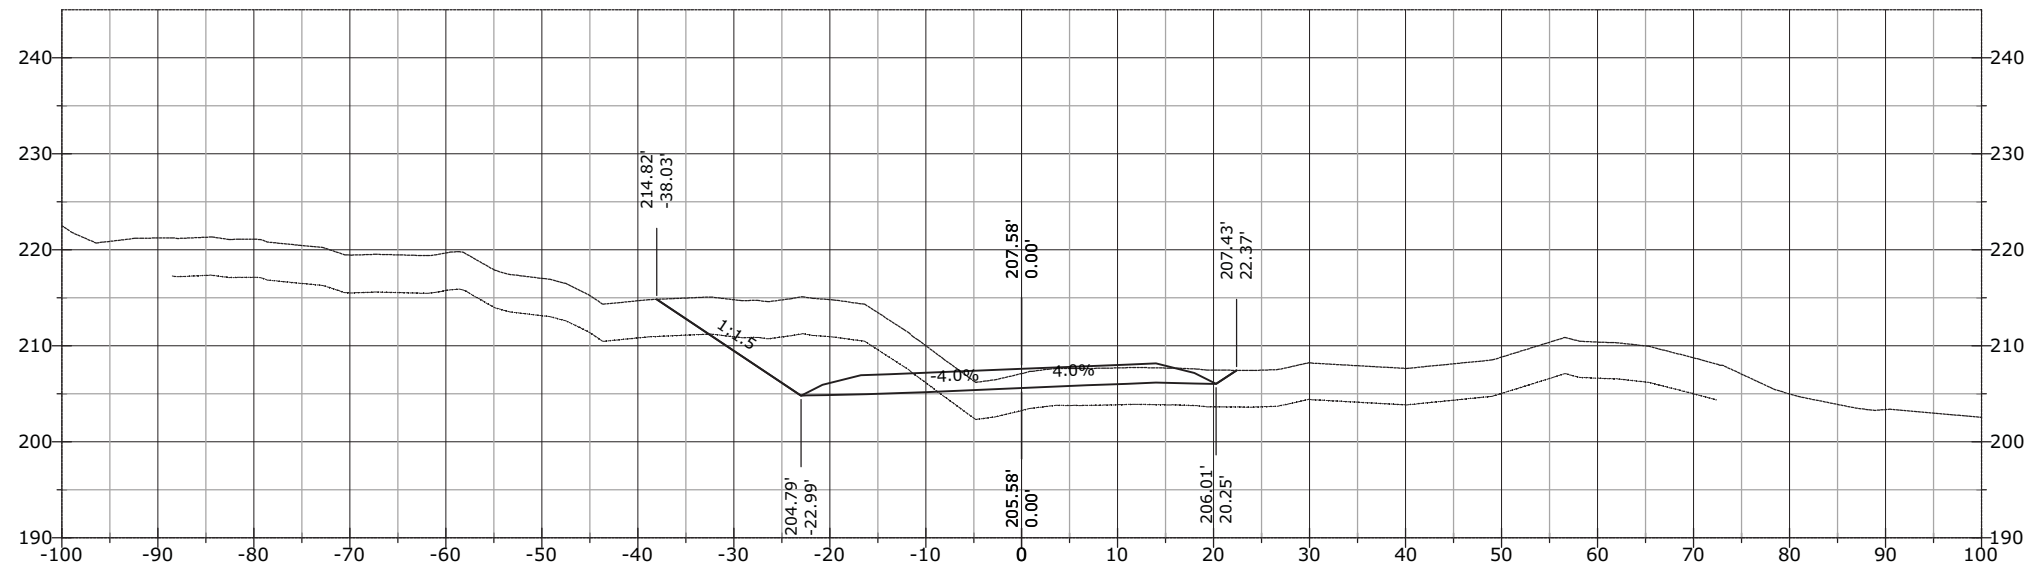


STATE	PROJECT	SHEET NUMBER
AK	AK PFH 43(10)	XS.369

946+00.00

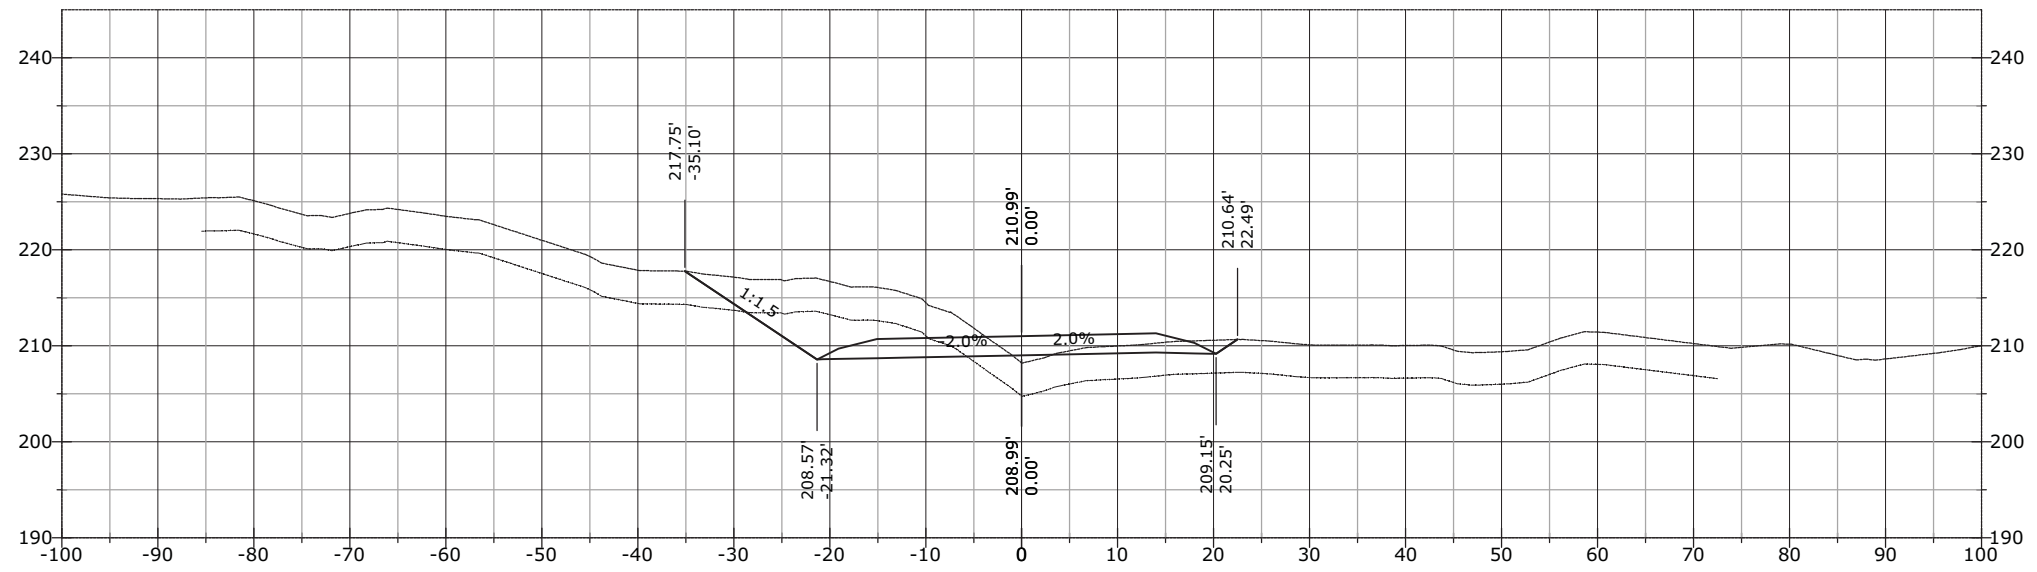


945+90.86

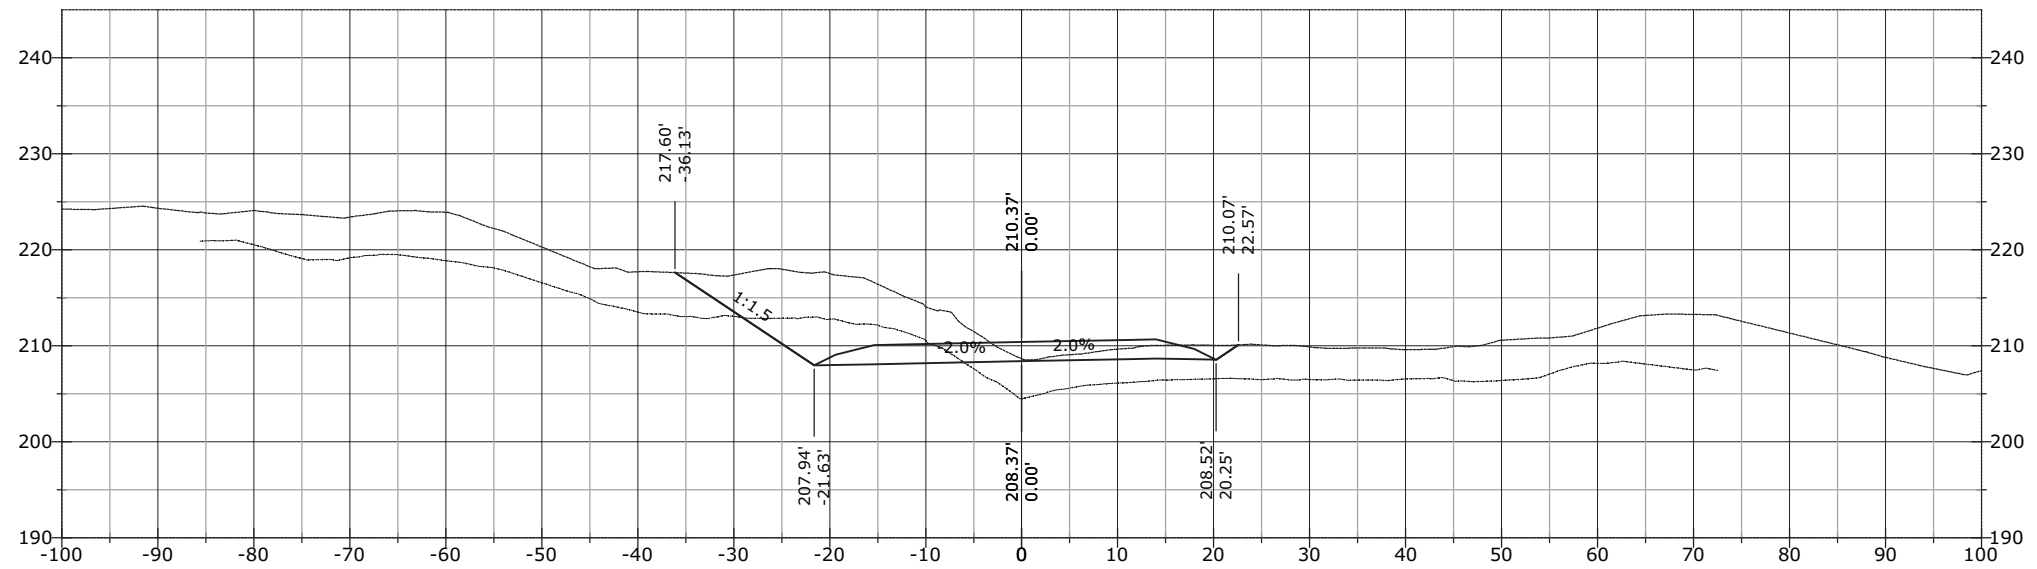


STATE	PROJECT	SHEET NUMBER
AK	AK PFH 43(10)	XS.370

946+50.00

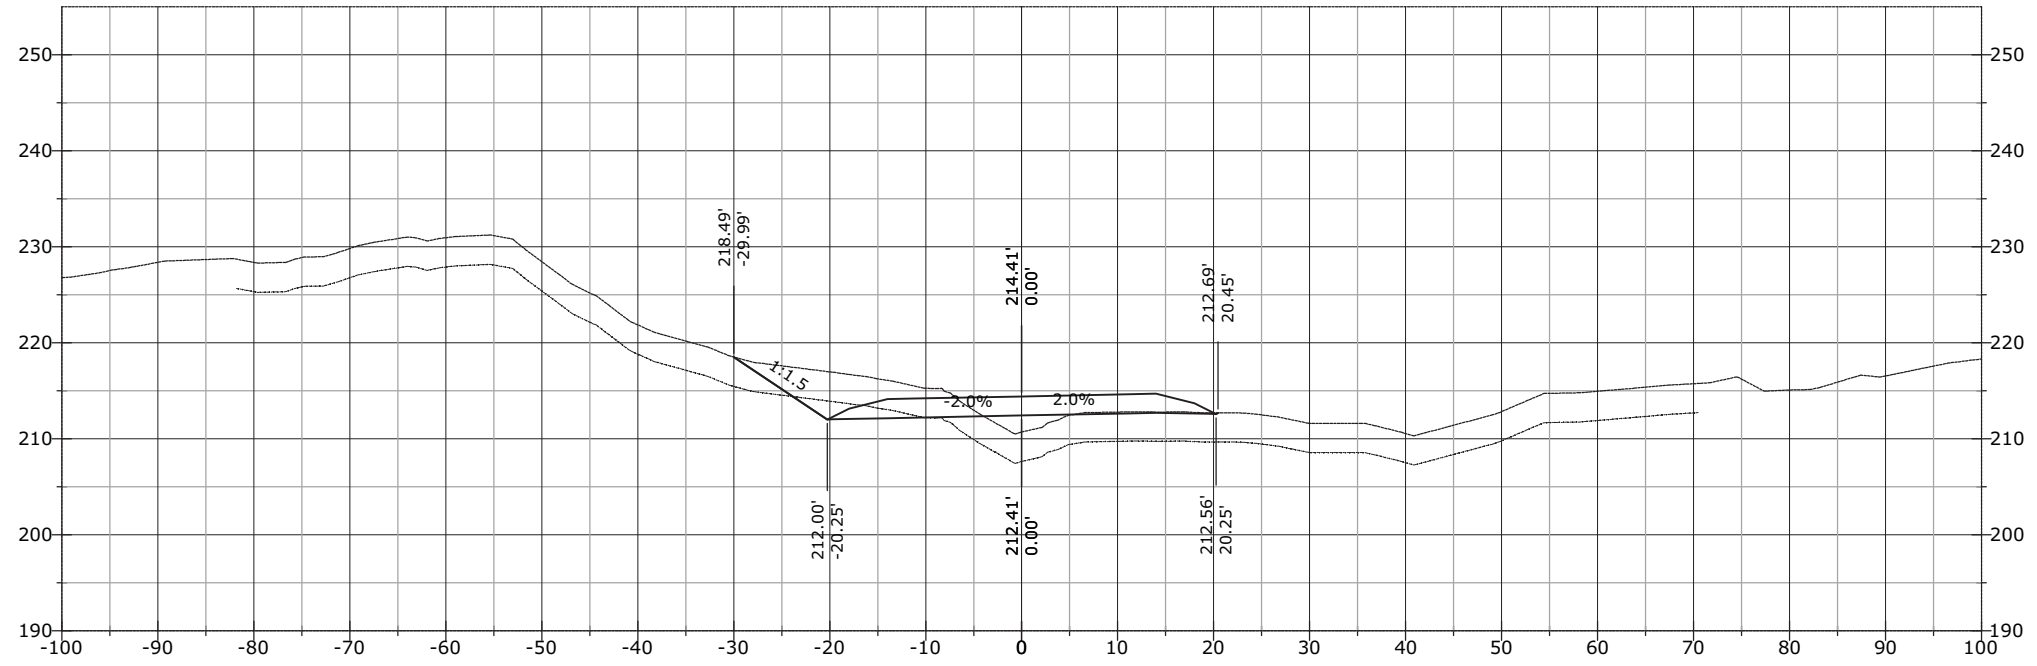


946+32.16

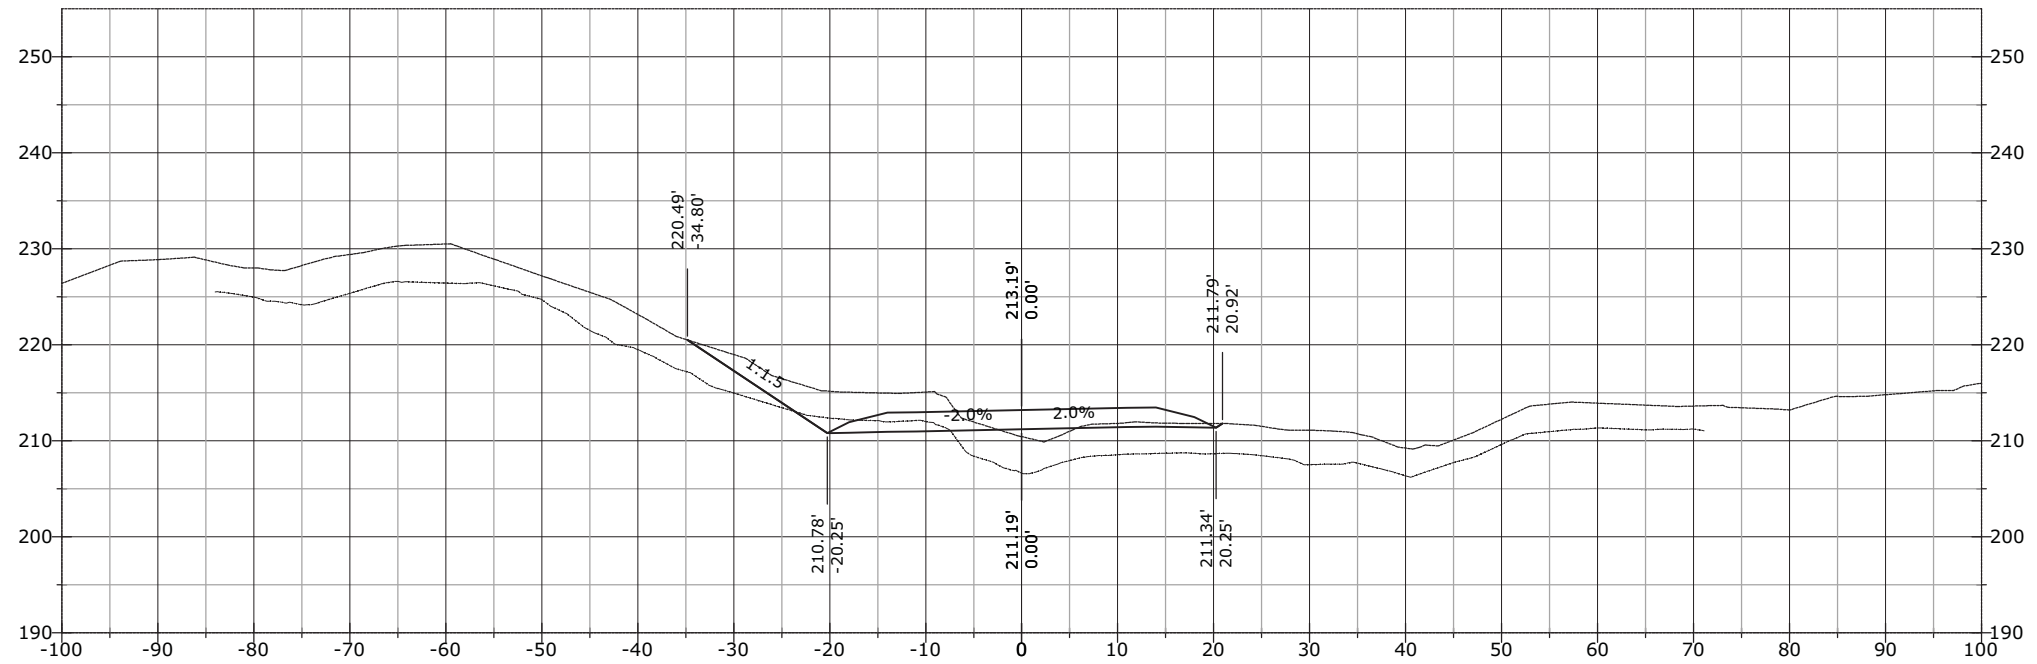


STATE	PROJECT	SHEET NUMBER
AK	AK PFH 43(10)	XS.371


947+50.00

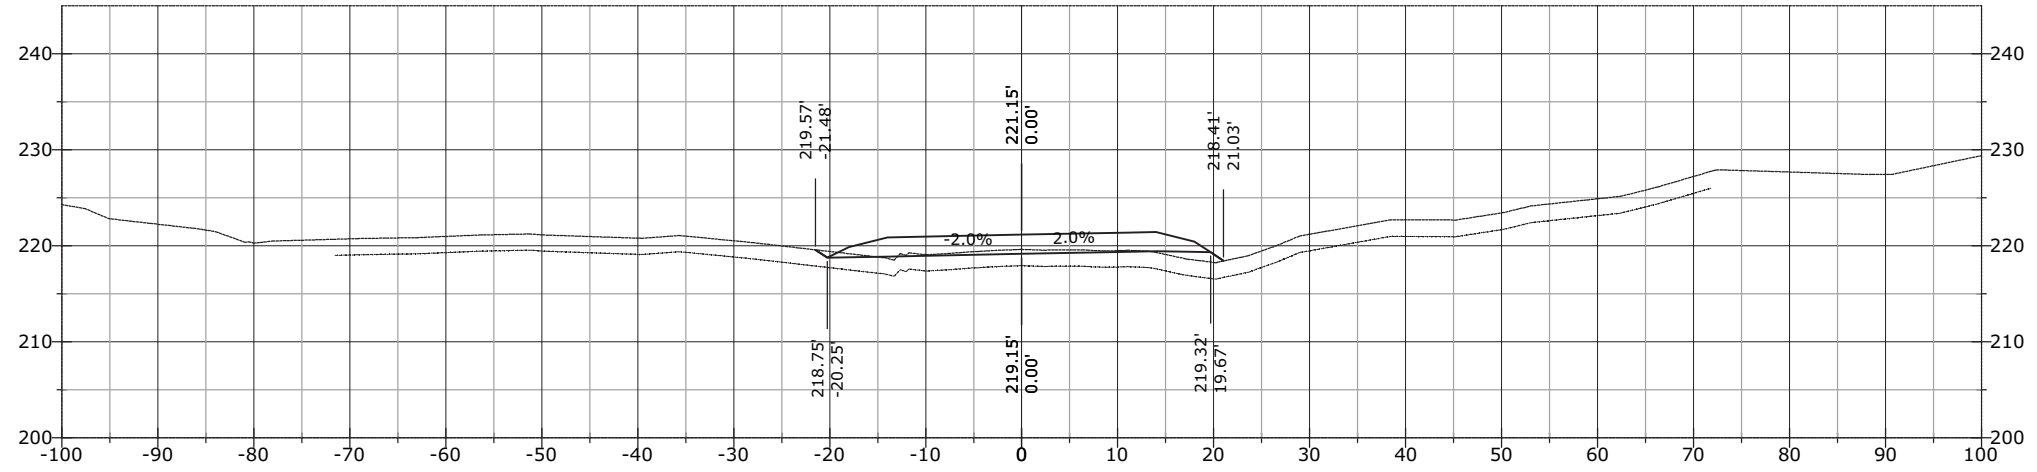

947+22.53

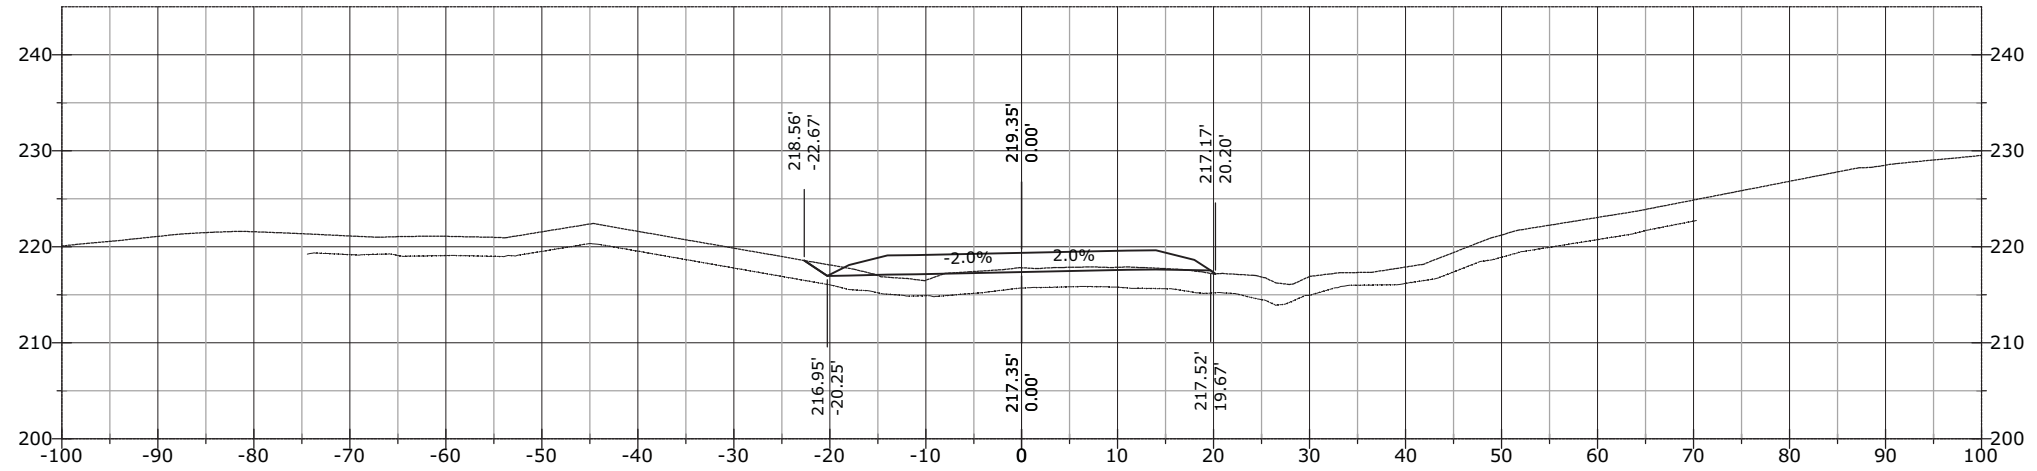


947+00.00

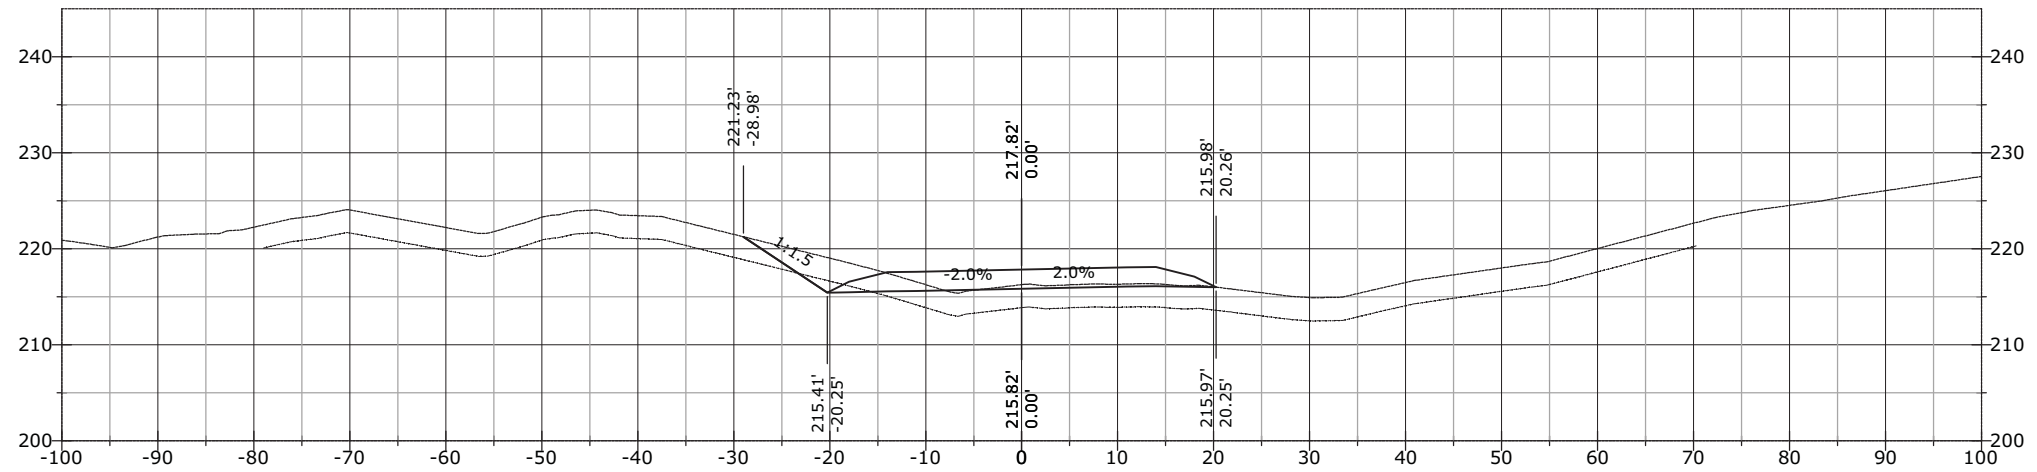


STATE	PROJECT	SHEET NUMBER
AK	AK PFH 43(10)	XS.372


949+00.00

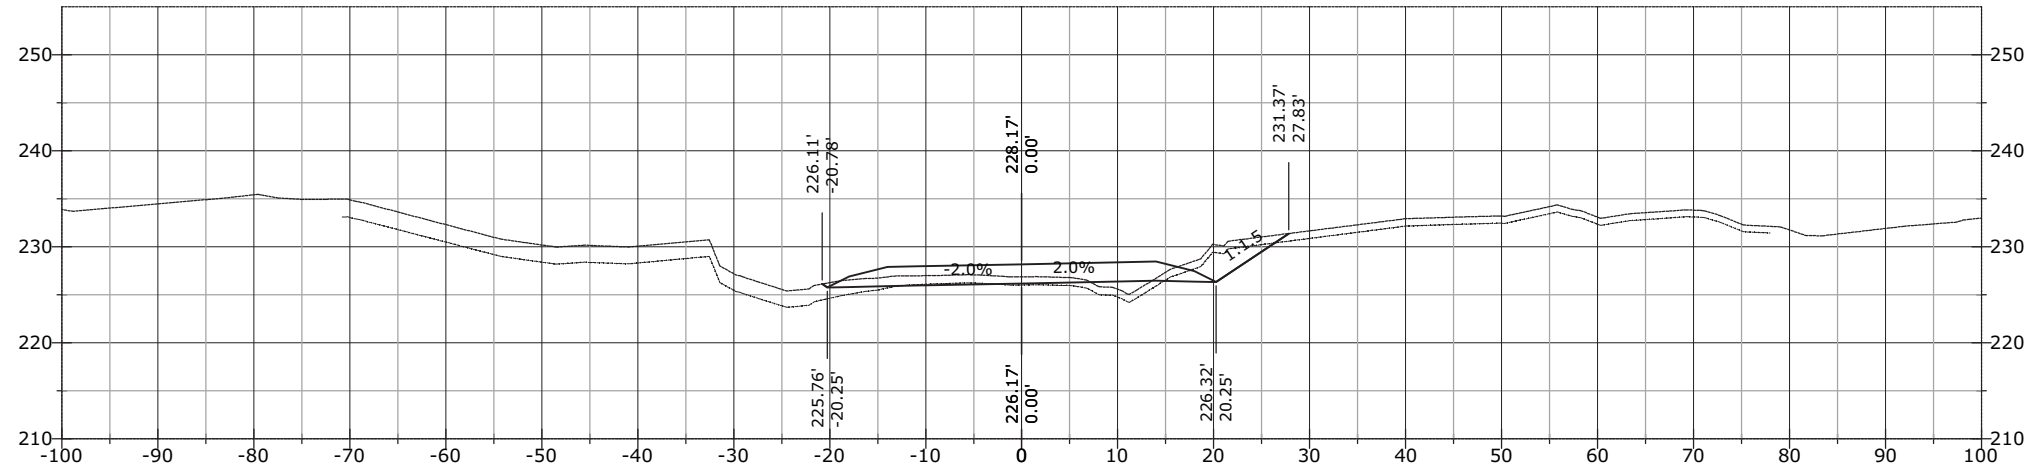

948+50.00

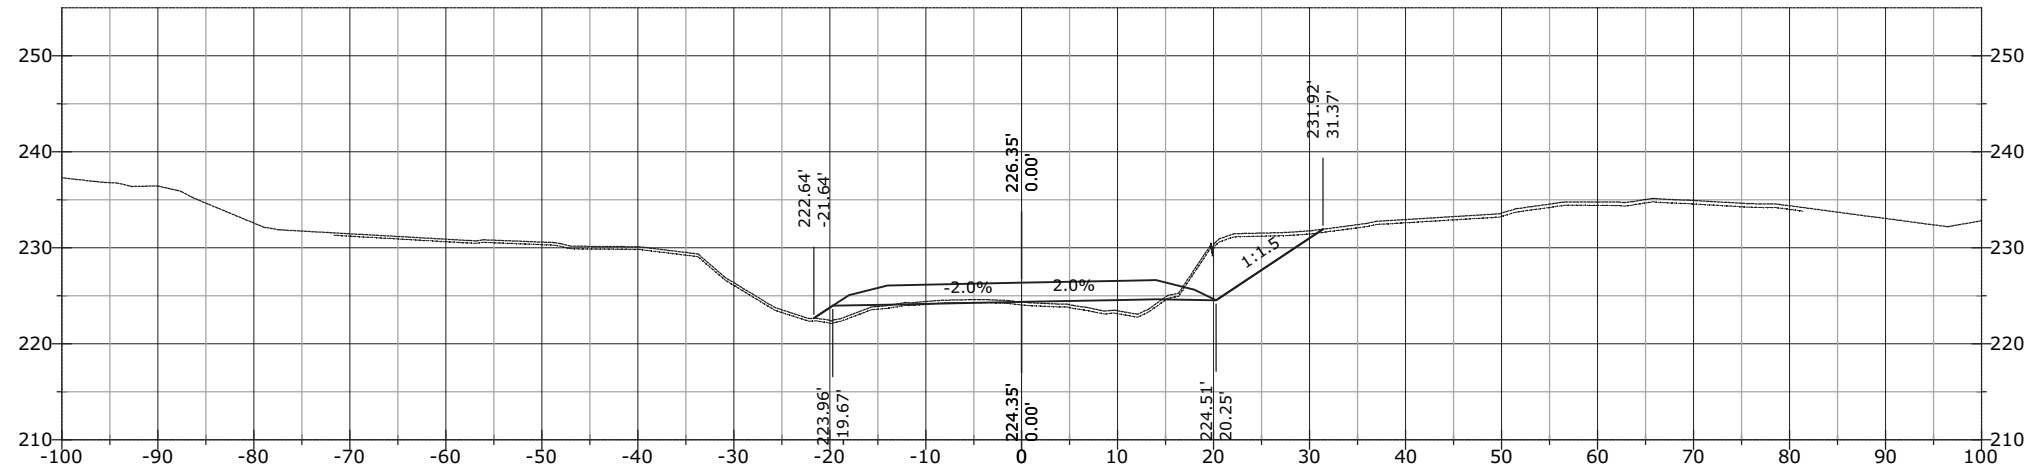


948+00.00

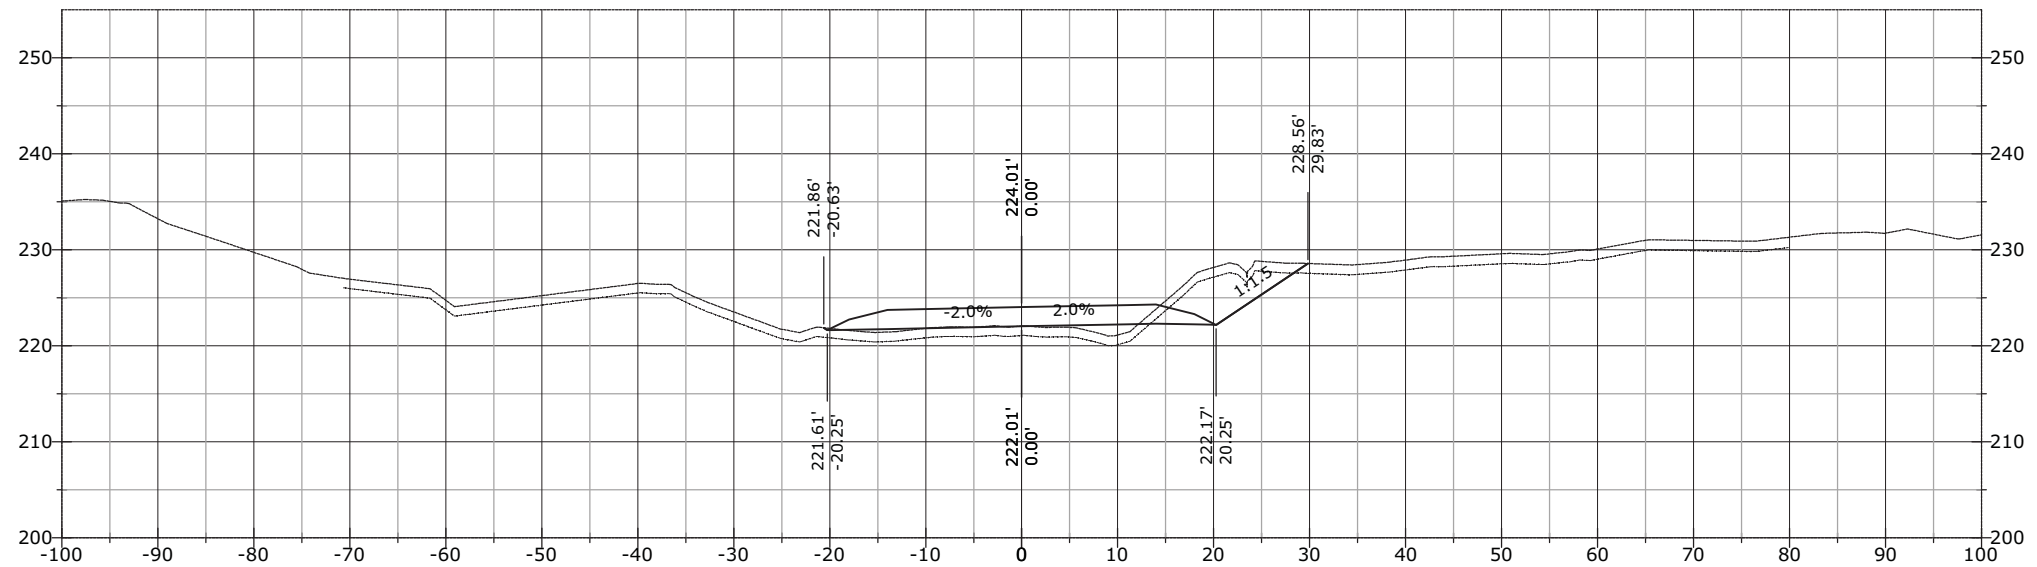


STATE	PROJECT	SHEET NUMBER
AK	AK PFH 43(10)	XS.373


949+50.00

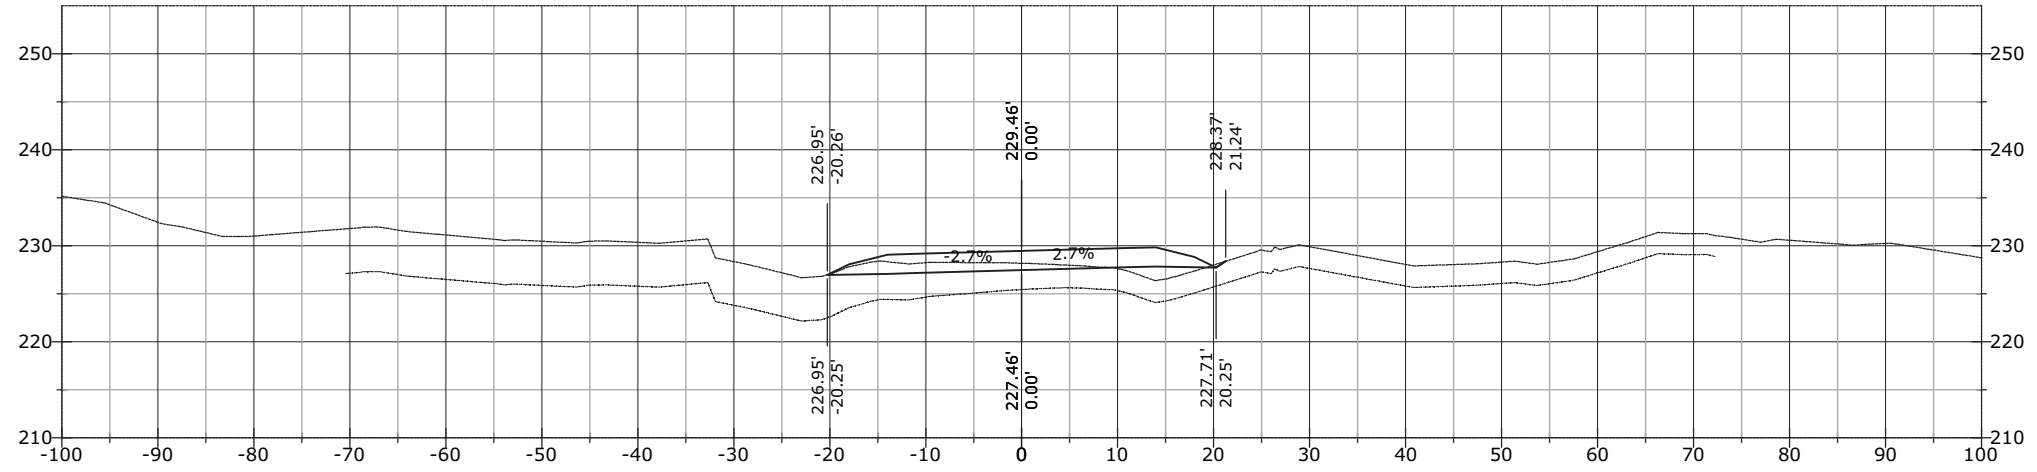

949+37.63

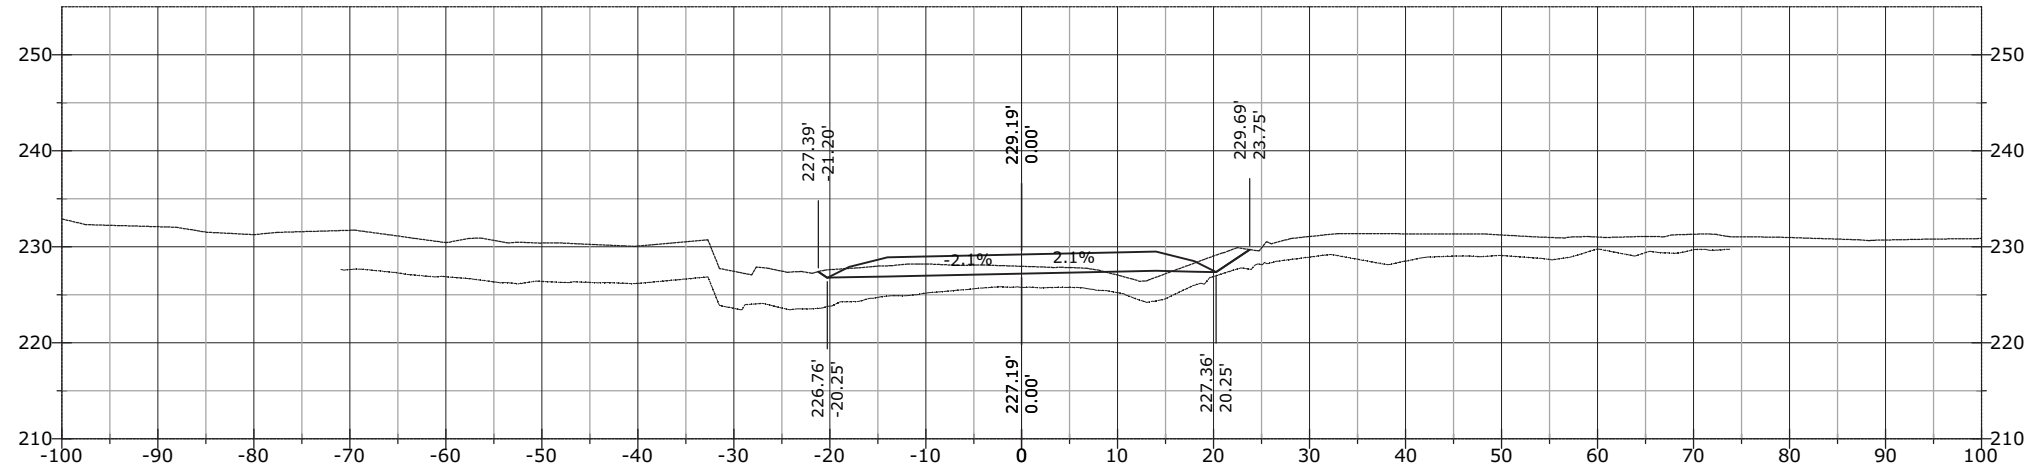


949+34.88

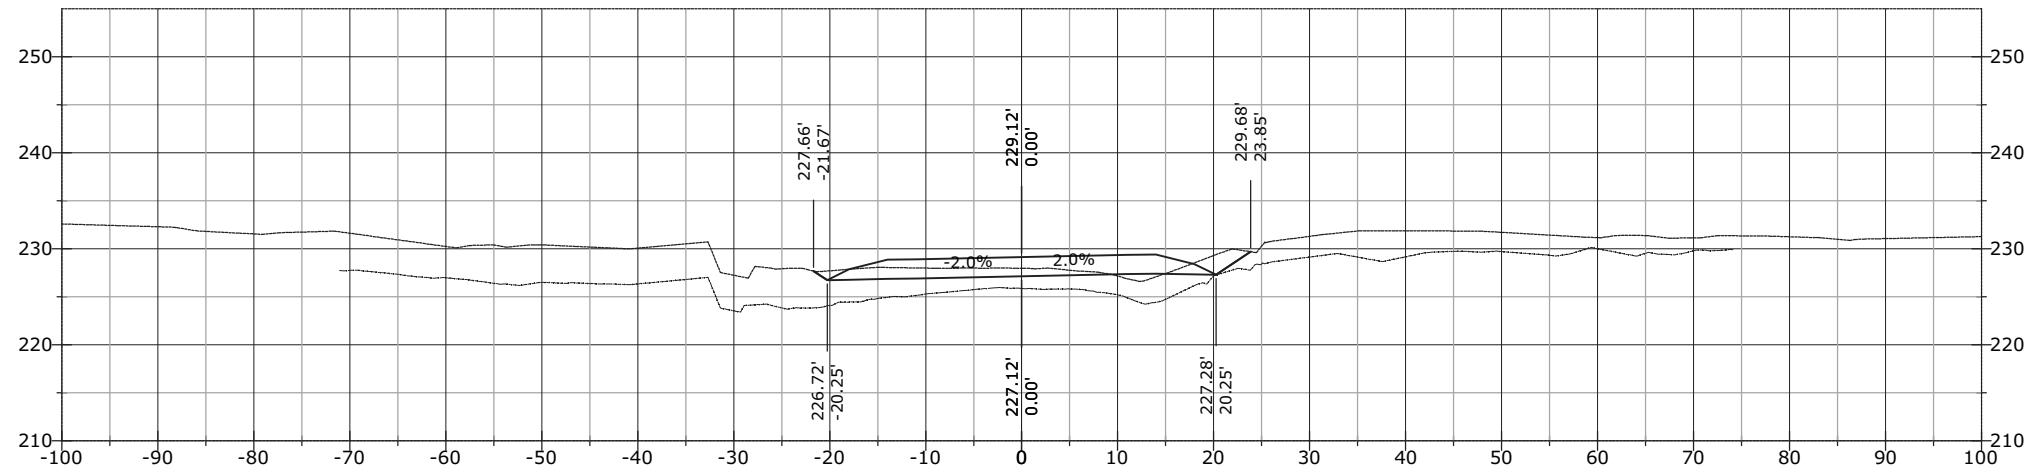


STATE	PROJECT	SHEET NUMBER
AK	AK PFH 43(10)	XS.374

950+00.00

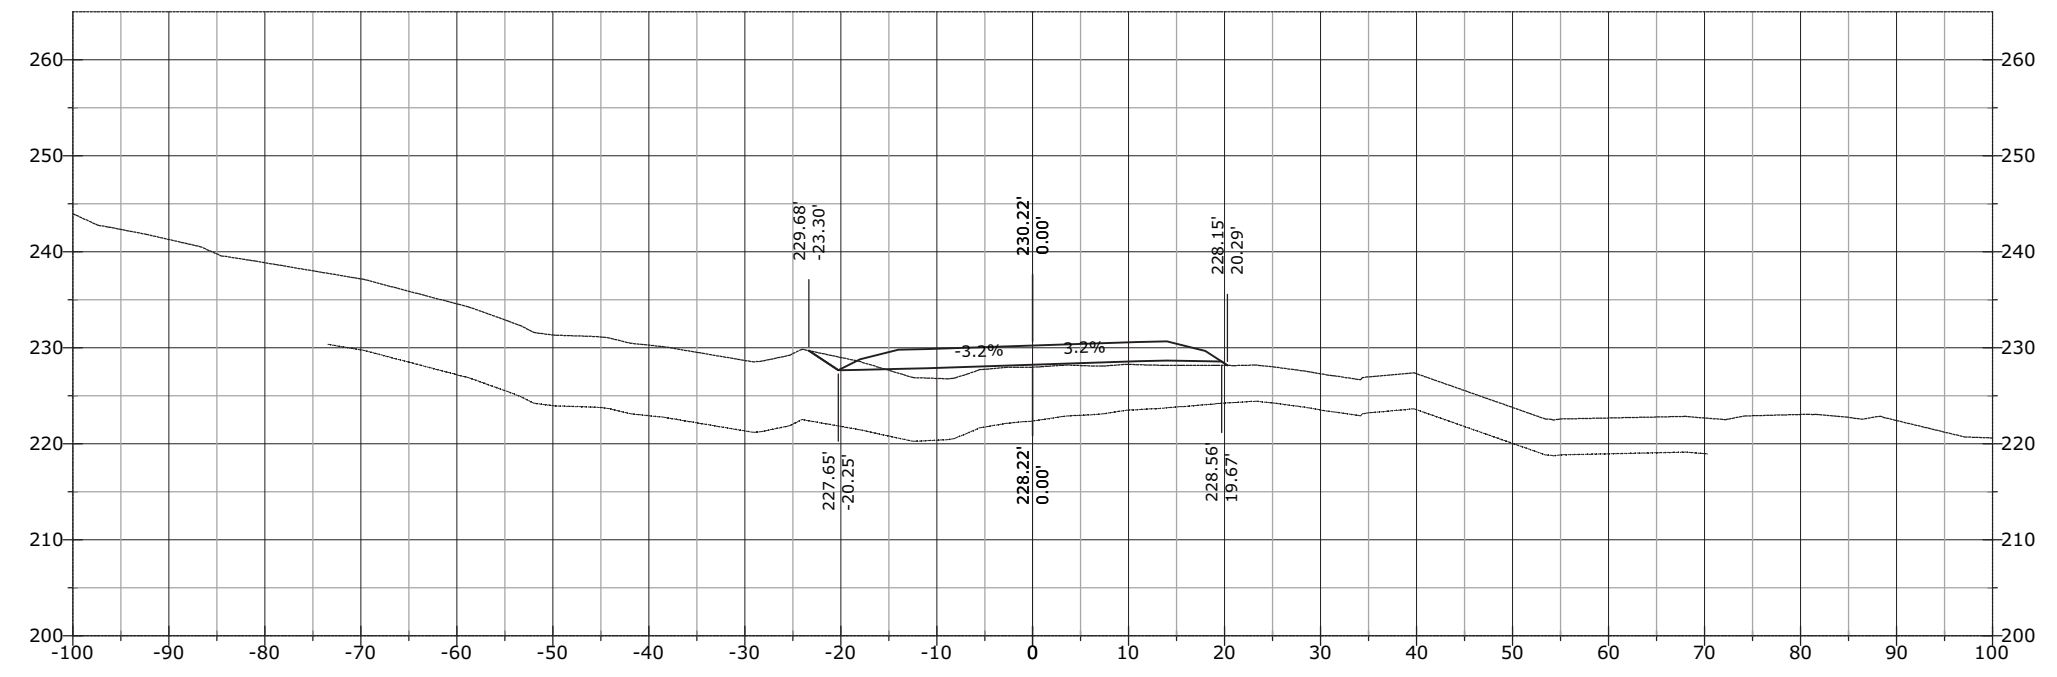


949+59.63

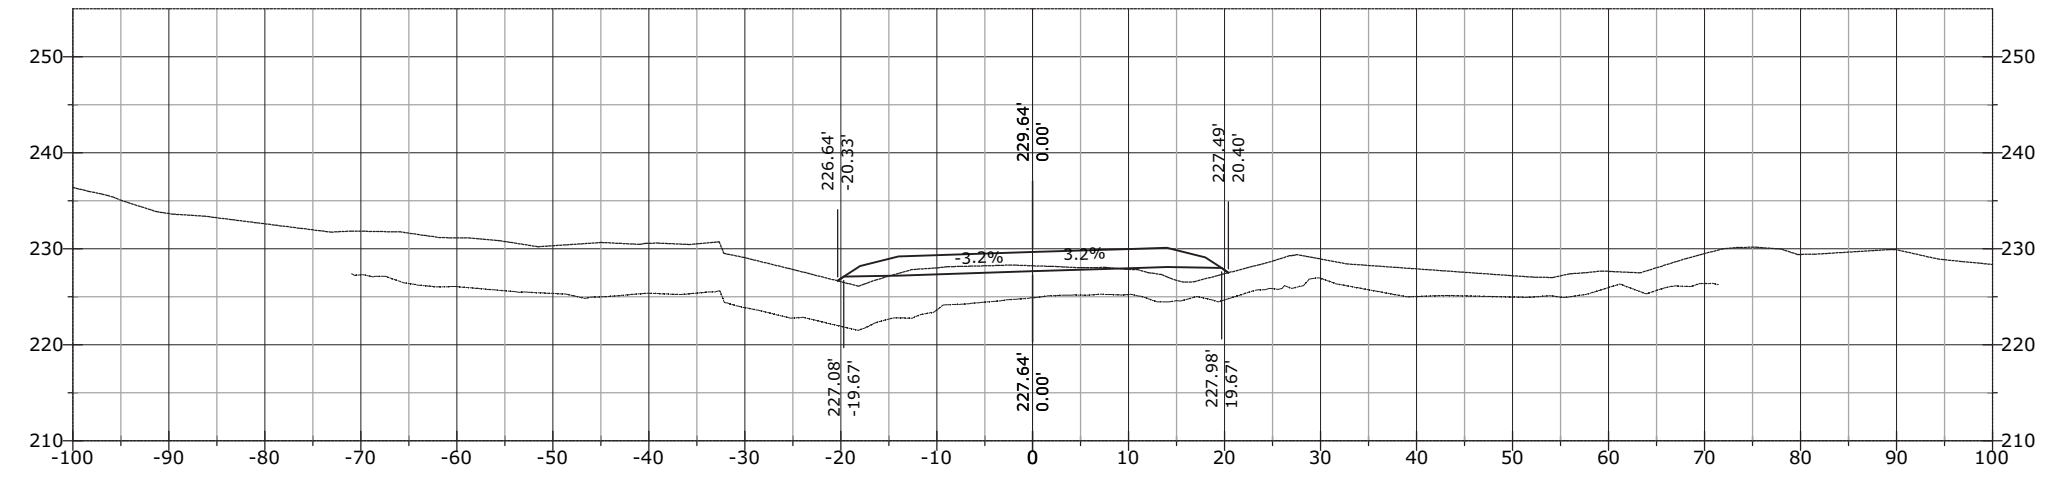


STATE	PROJECT	SHEET NUMBER
AK	AK PFH 43(10)	XS.375

950+50.00

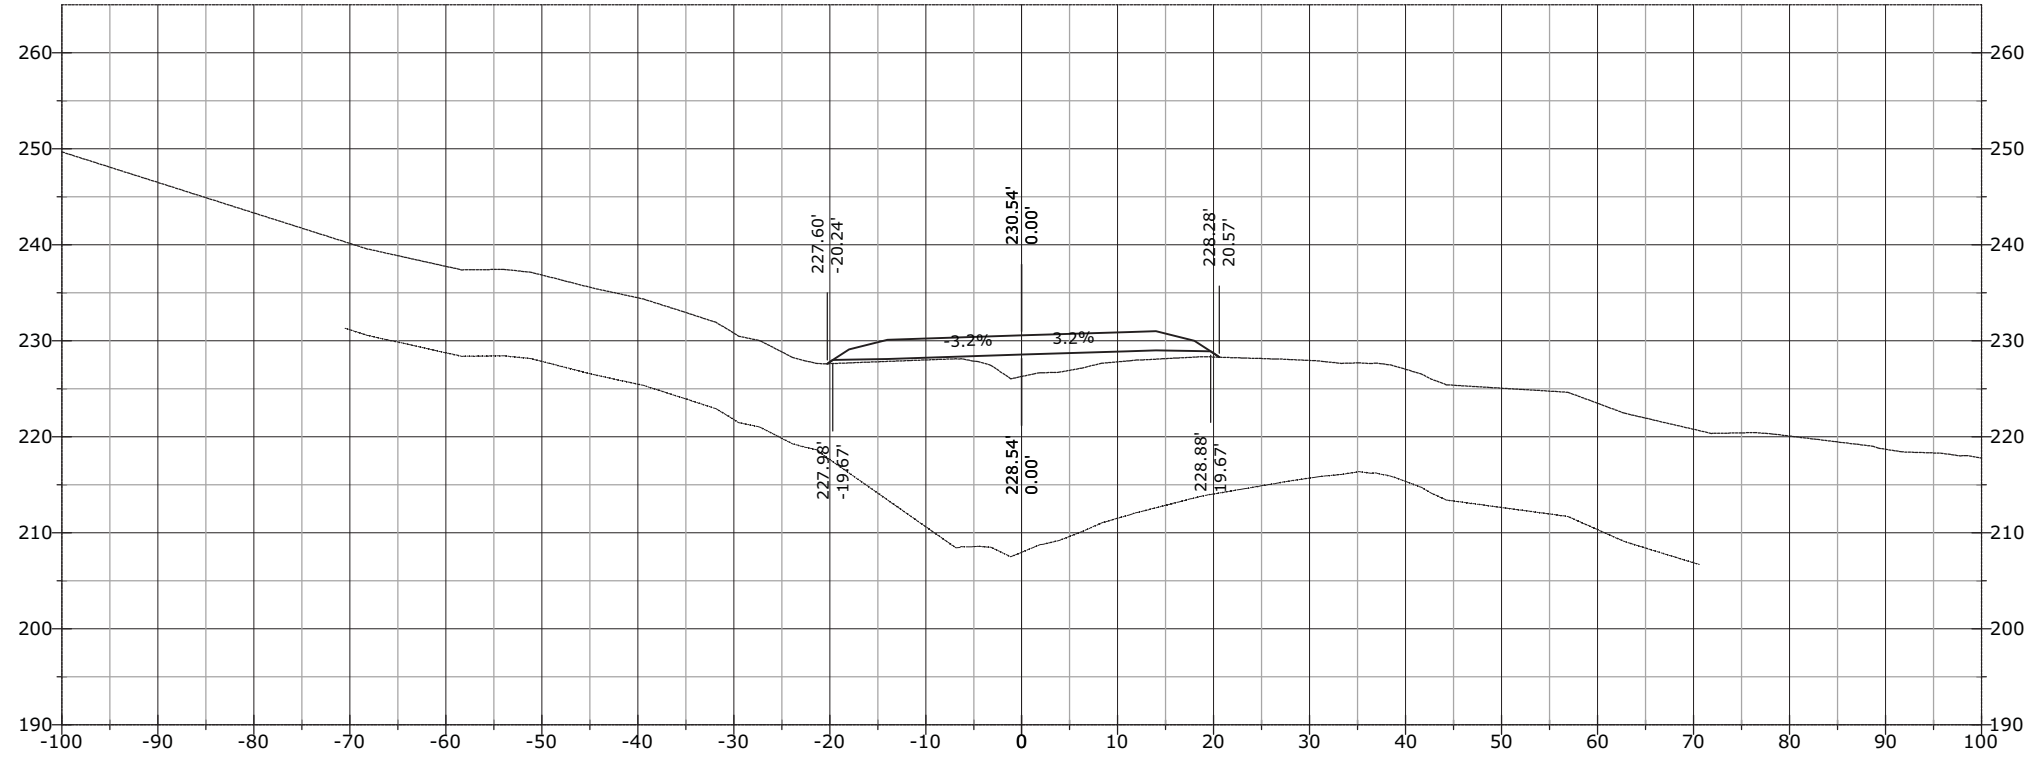


950+22.53

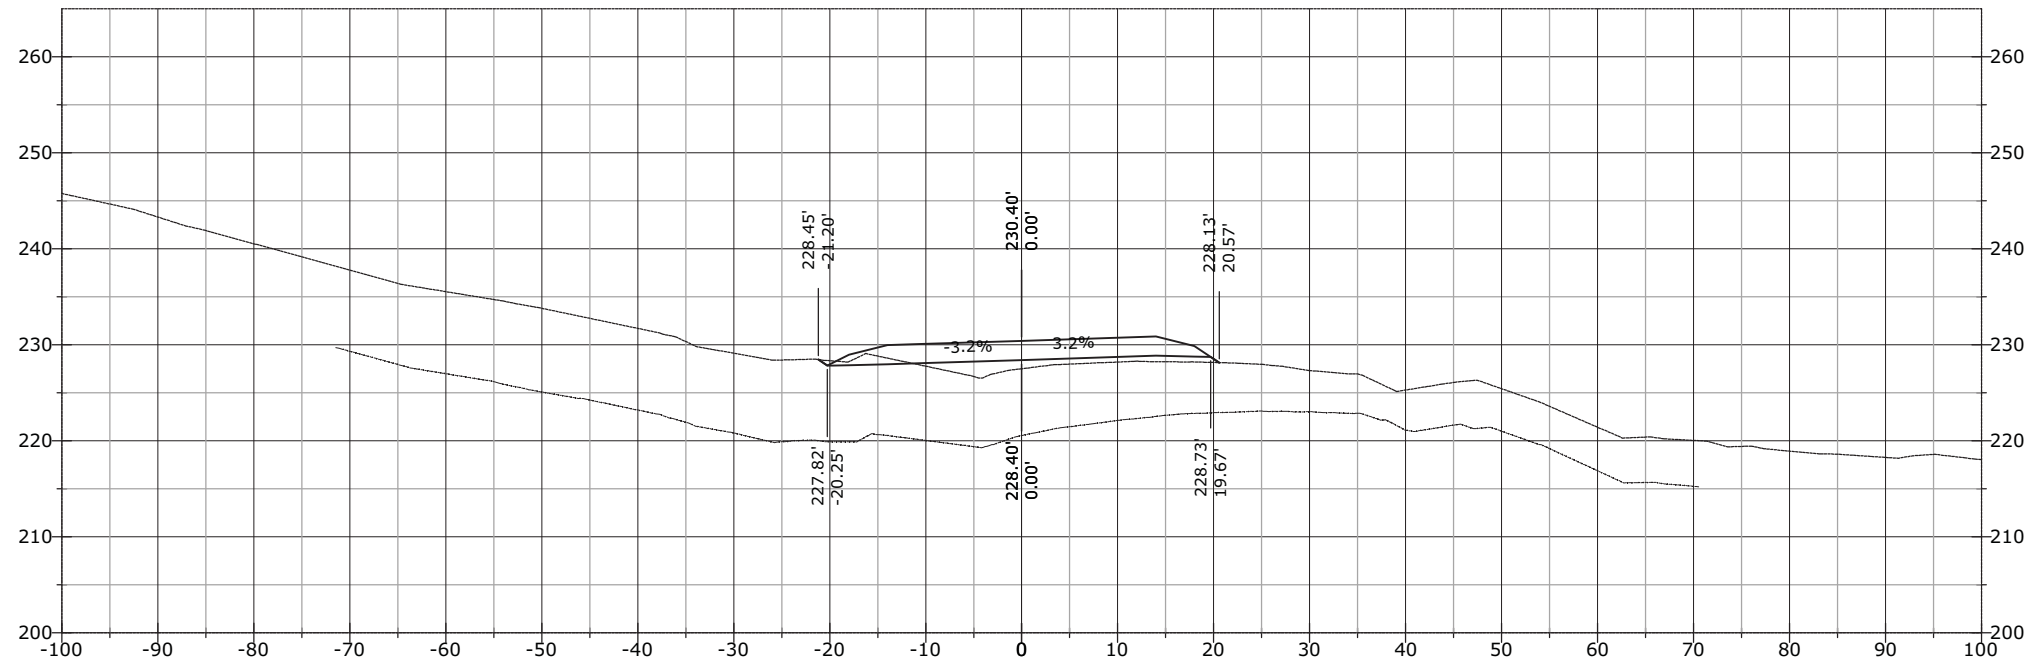


STATE	PROJECT	SHEET NUMBER
AK	AK PFH 43(10)	XS.376

951+00.00

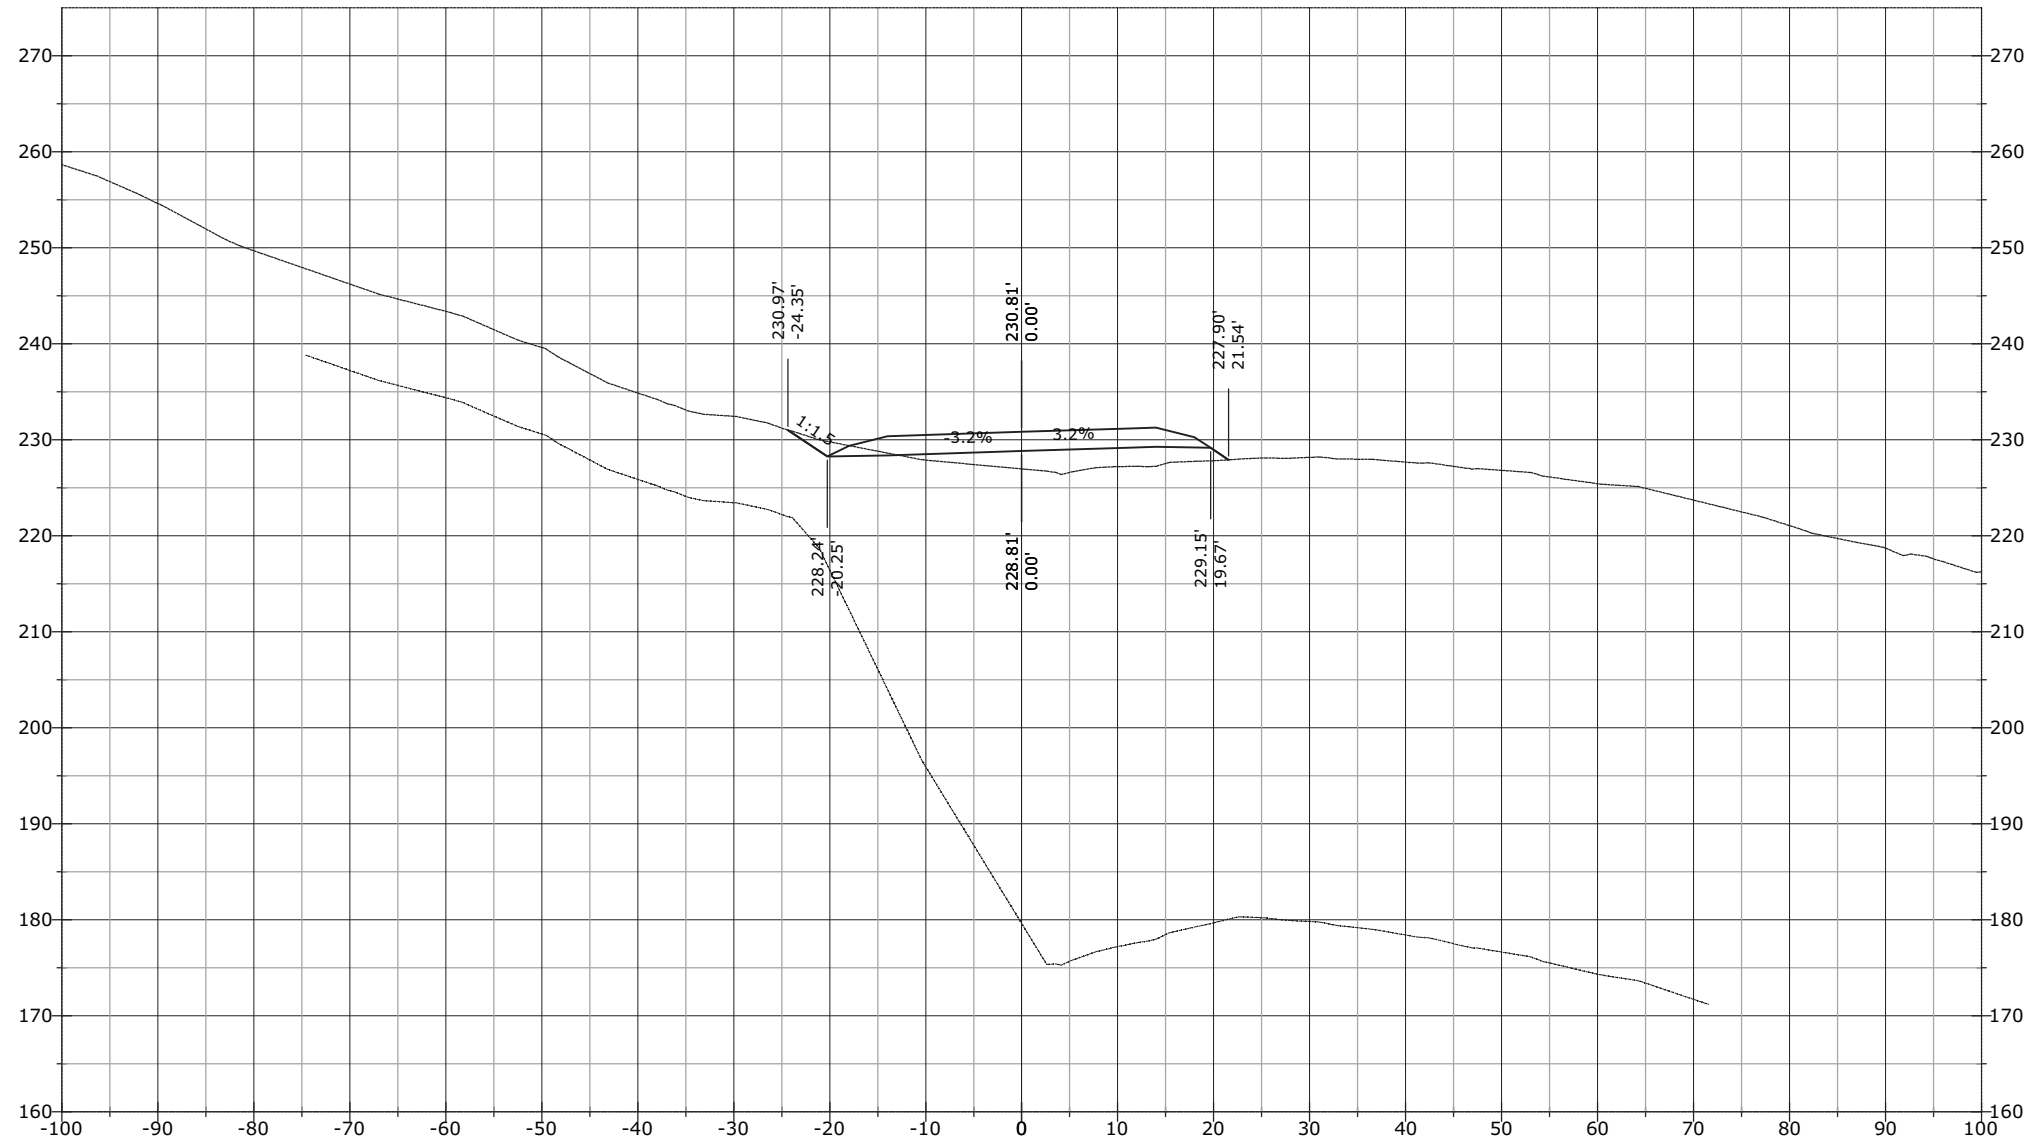


STATE	PROJECT	SHEET NUMBER
AK	AK PFH 43(10)	XS.377

951+50.00

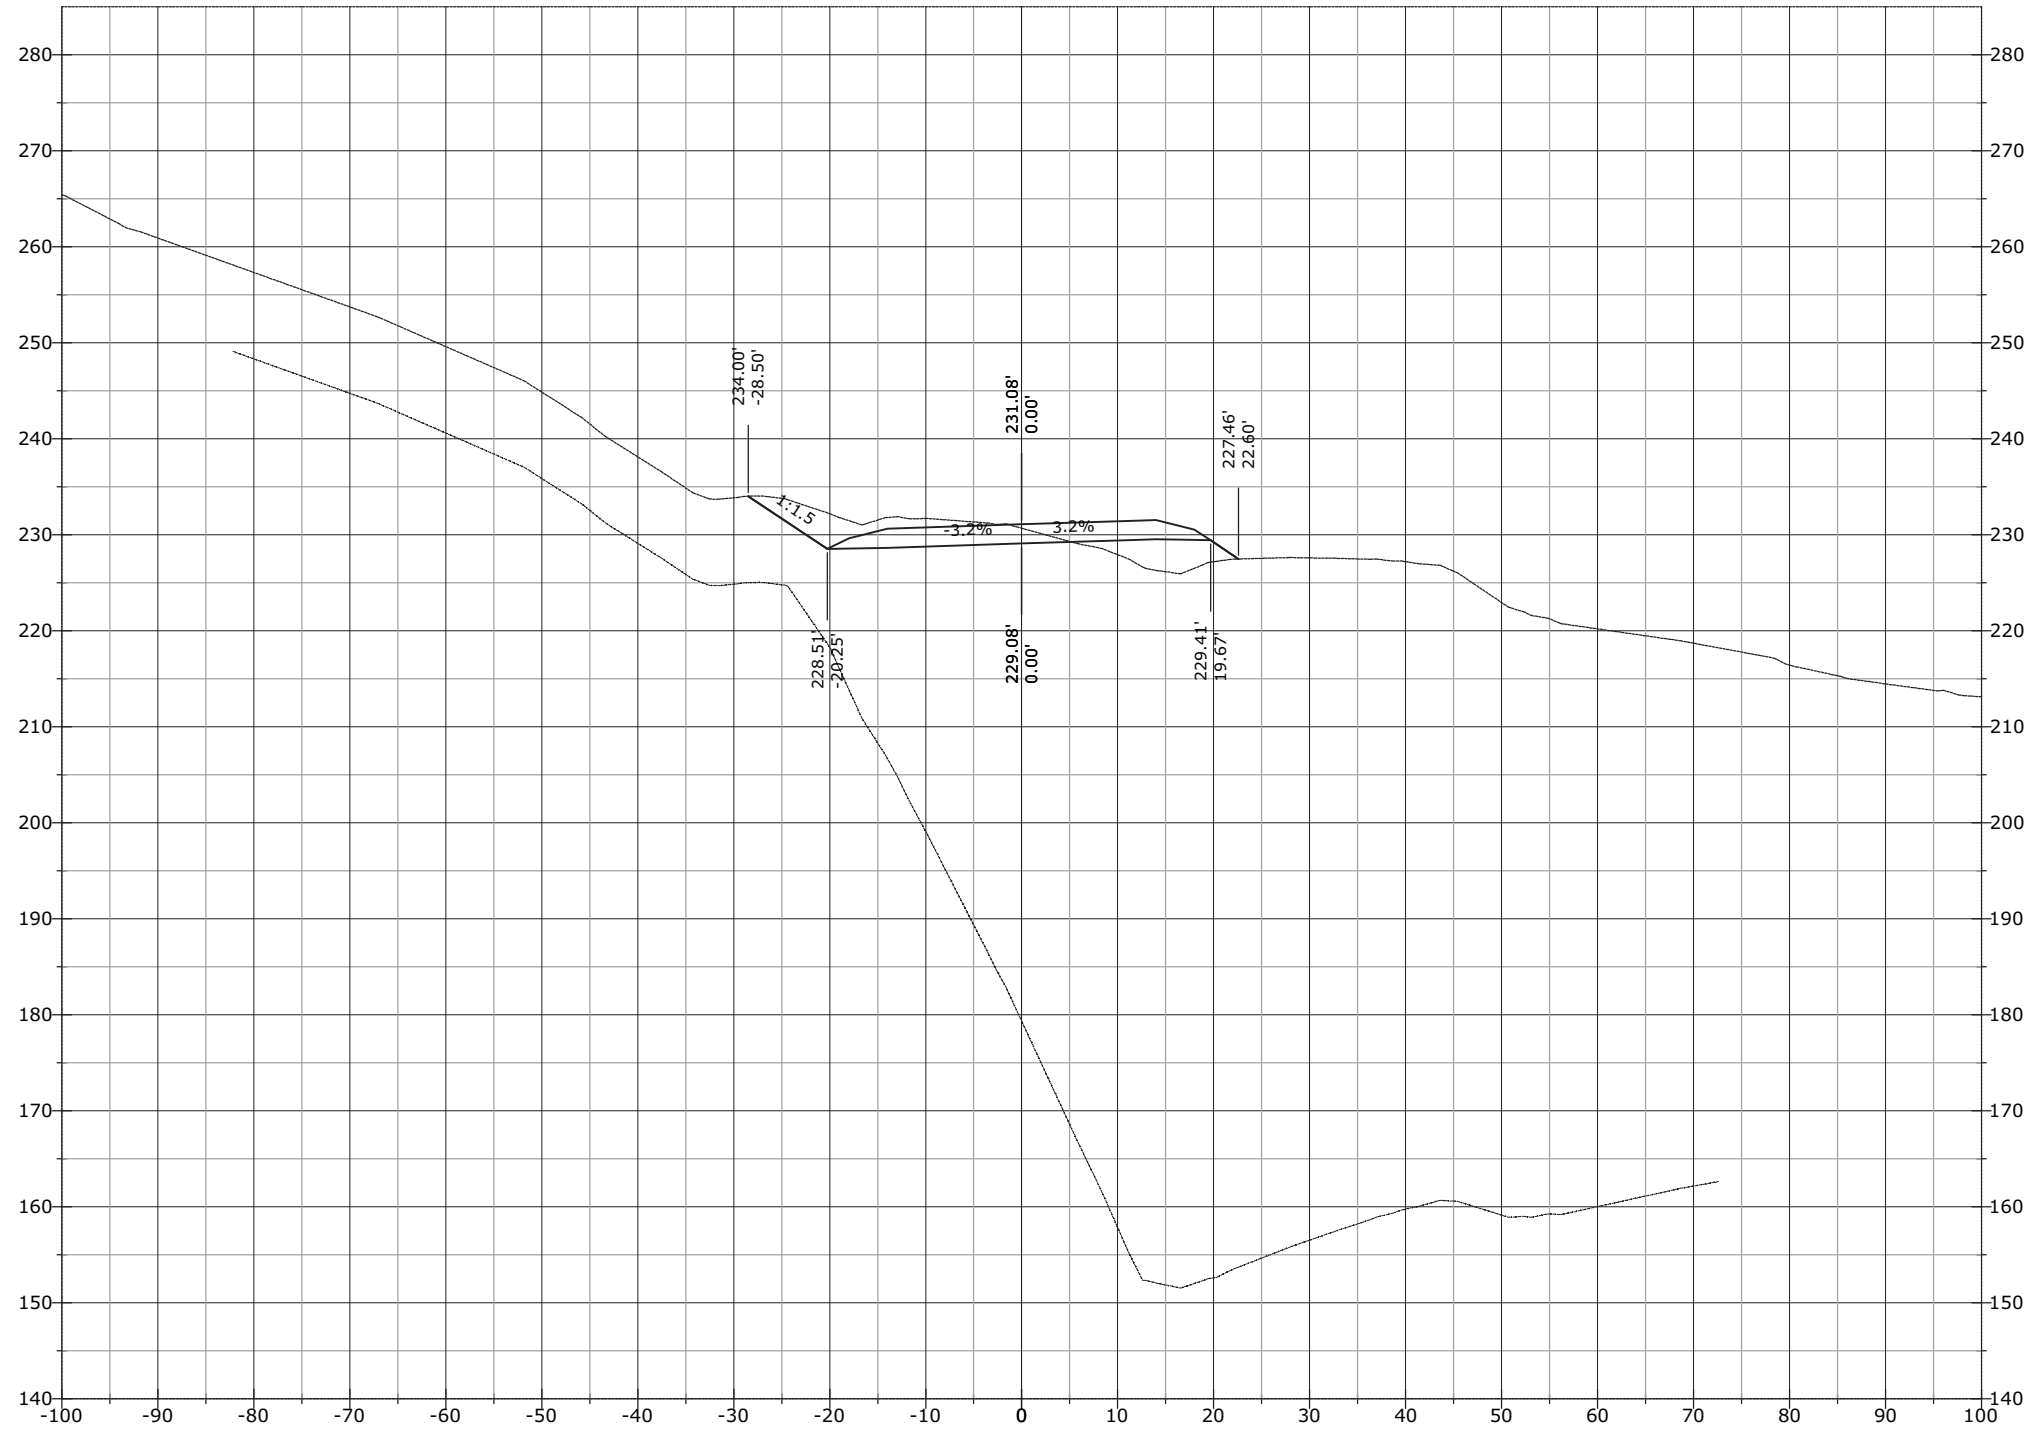


STATE	PROJECT	SHEET NUMBER
AK	AK PFH 43(10)	XS.378

952+00.00

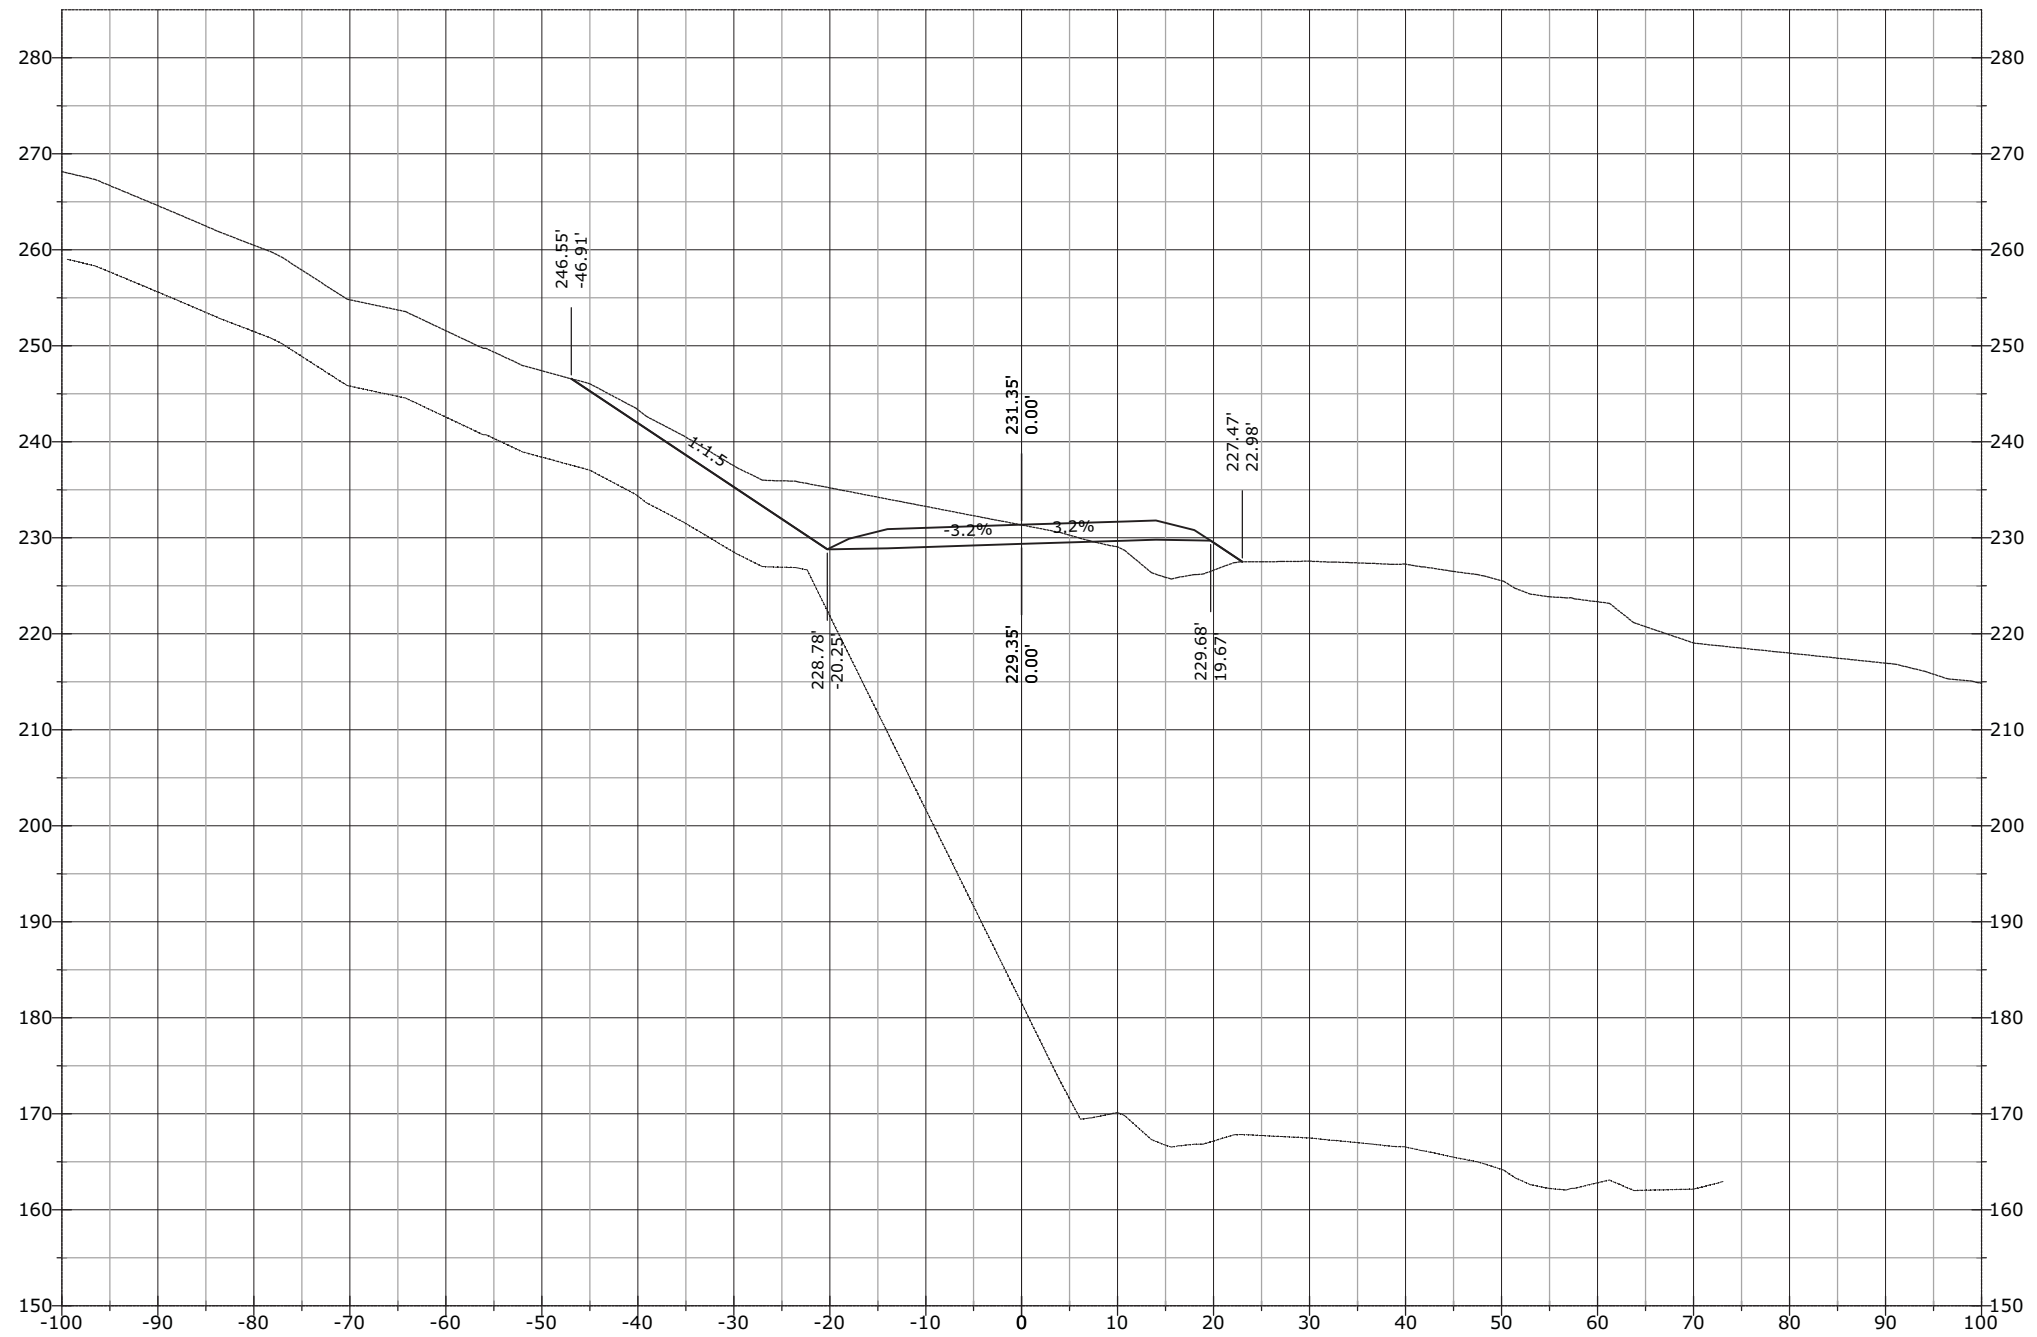


STATE	PROJECT	SHEET NUMBER
AK	AK PFH 43(10)	XS.379

952+50.00

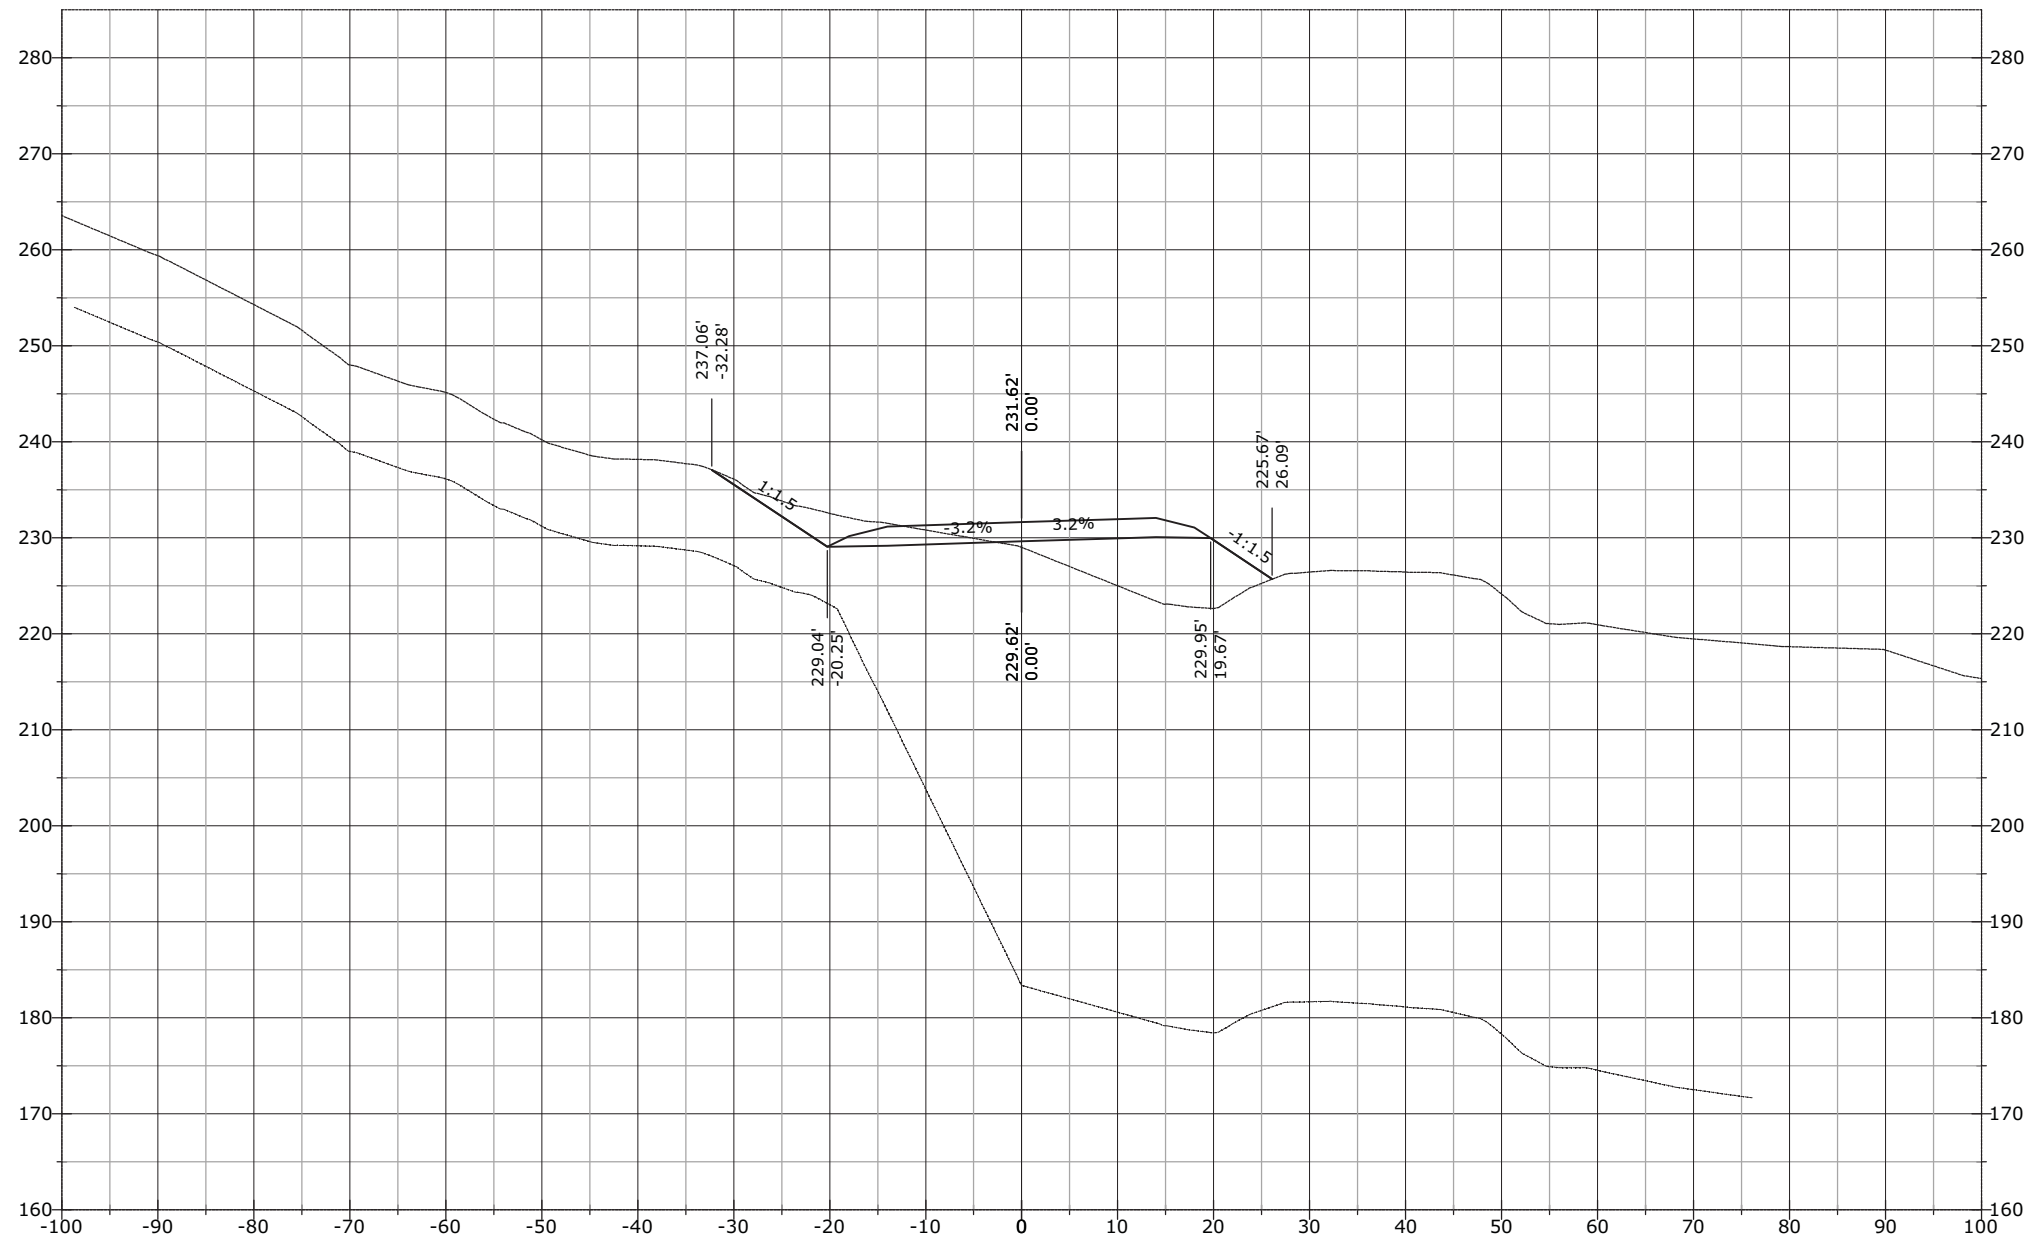


STATE	PROJECT	SHEET NUMBER
AK	AK PFH 43(10)	XS.380

953+00.00

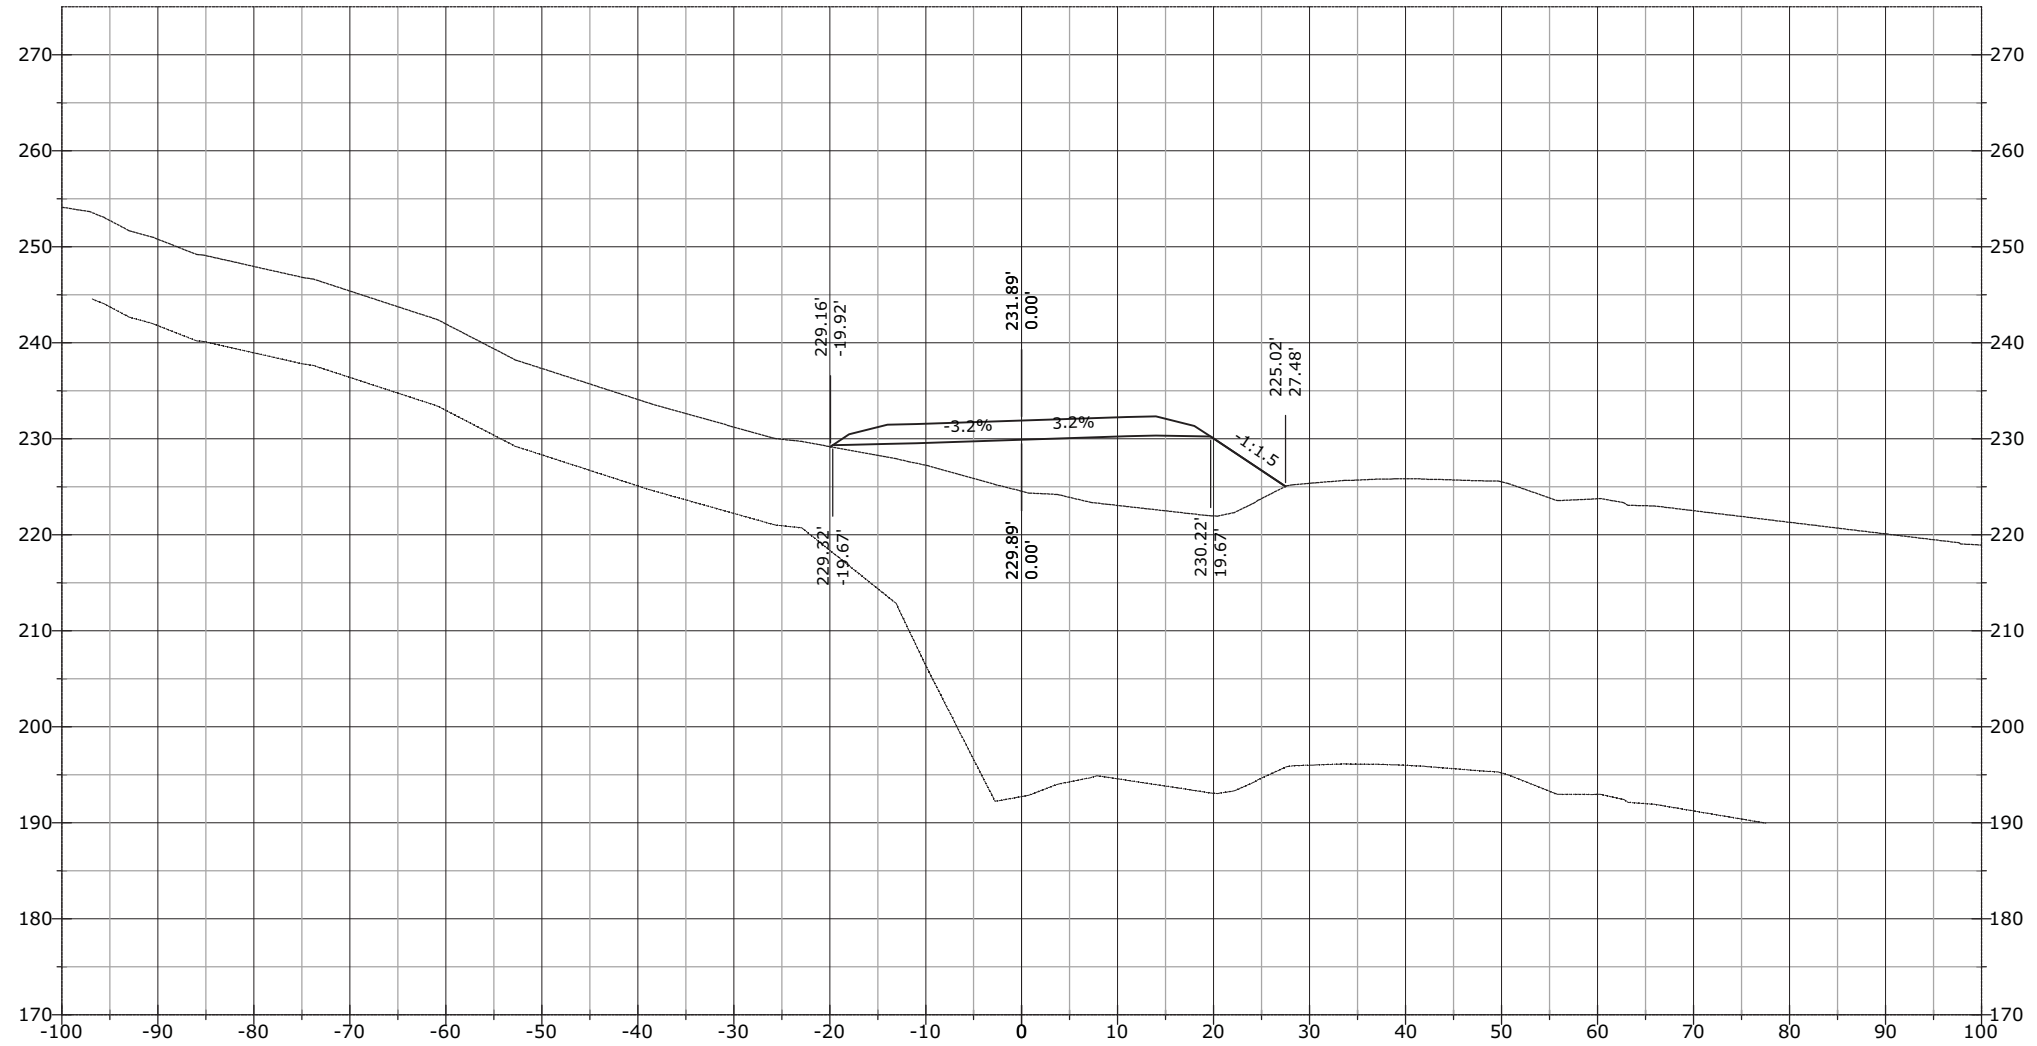


STATE	PROJECT	SHEET NUMBER
AK	AK PFH 43(10)	XS.381

954+00.00

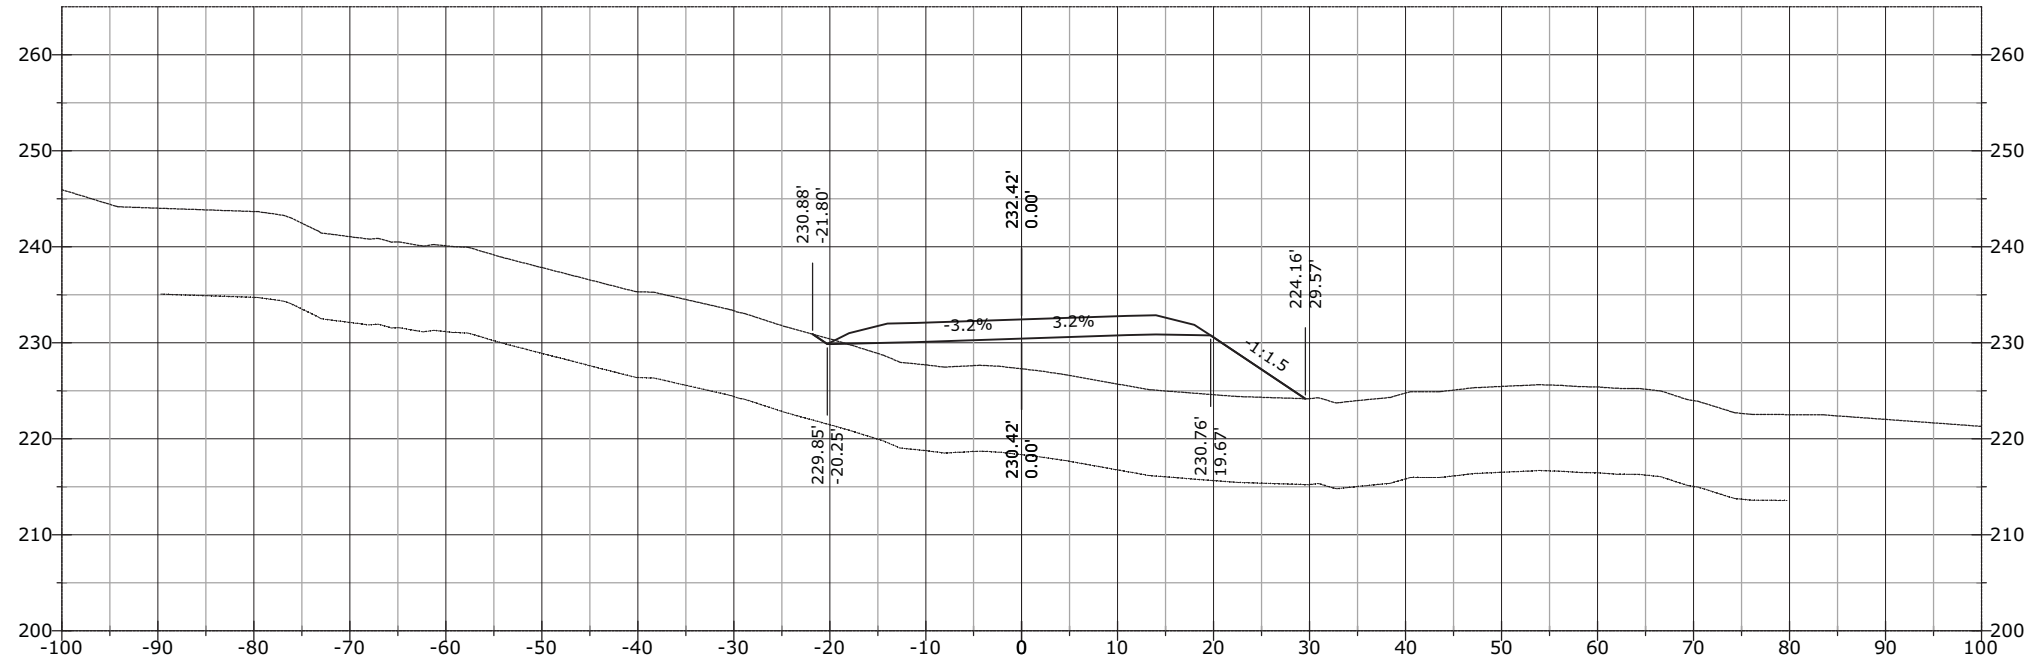


953+50.00

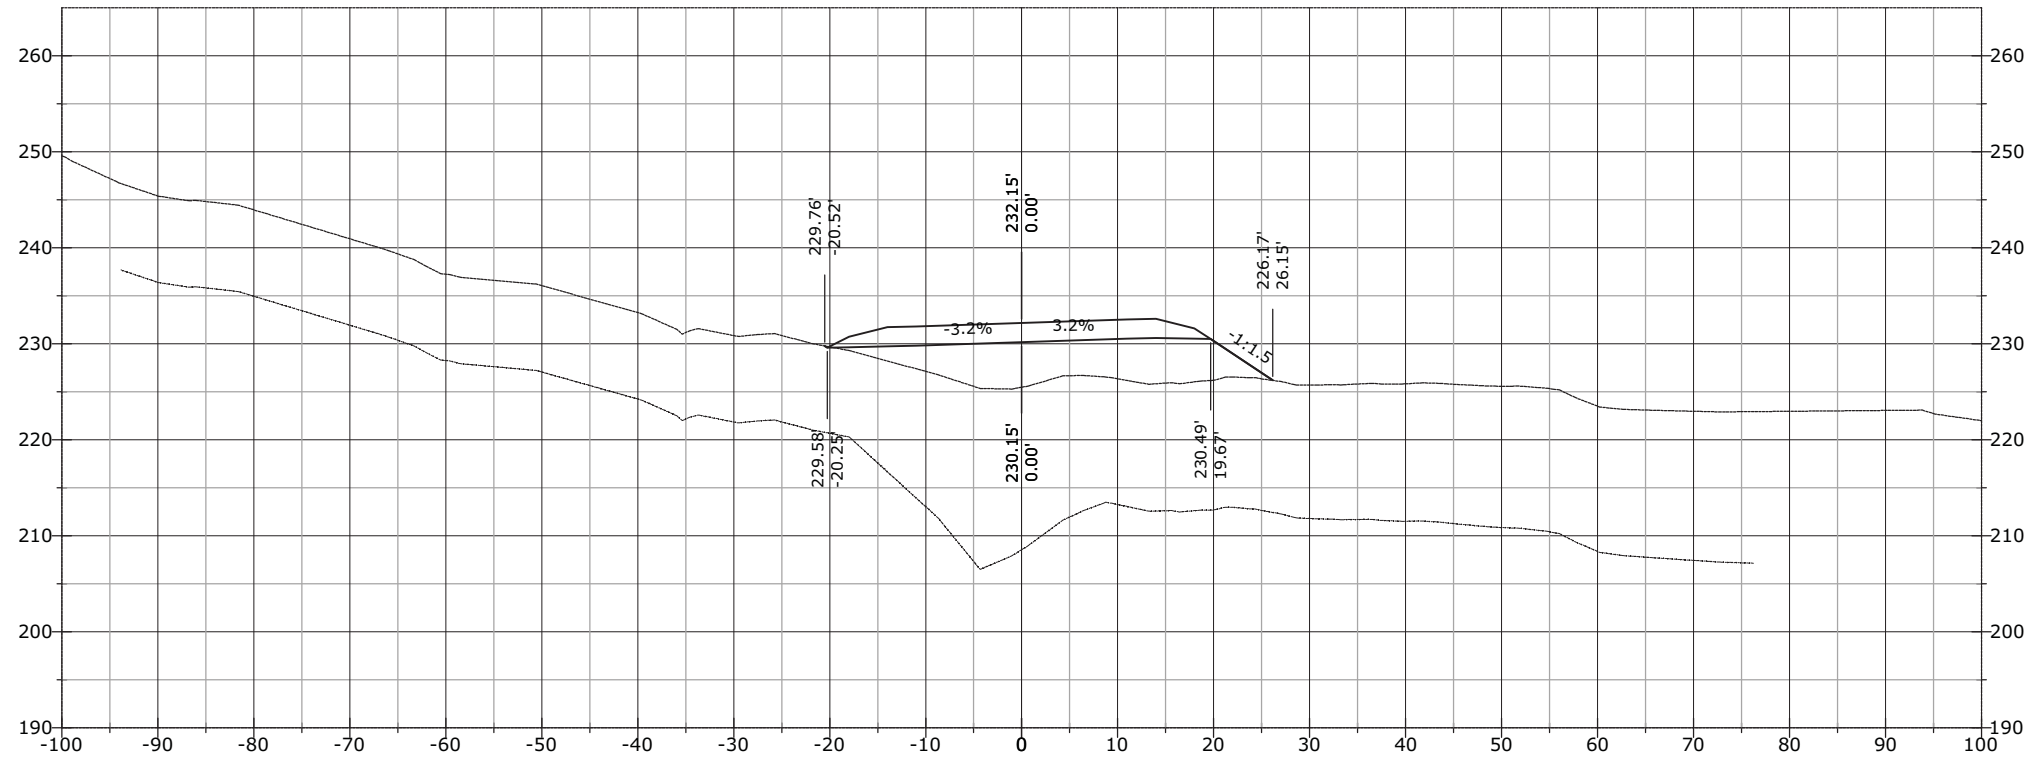


STATE	PROJECT	SHEET NUMBER
AK	AK PFH 43(10)	XS.382

955+00.00

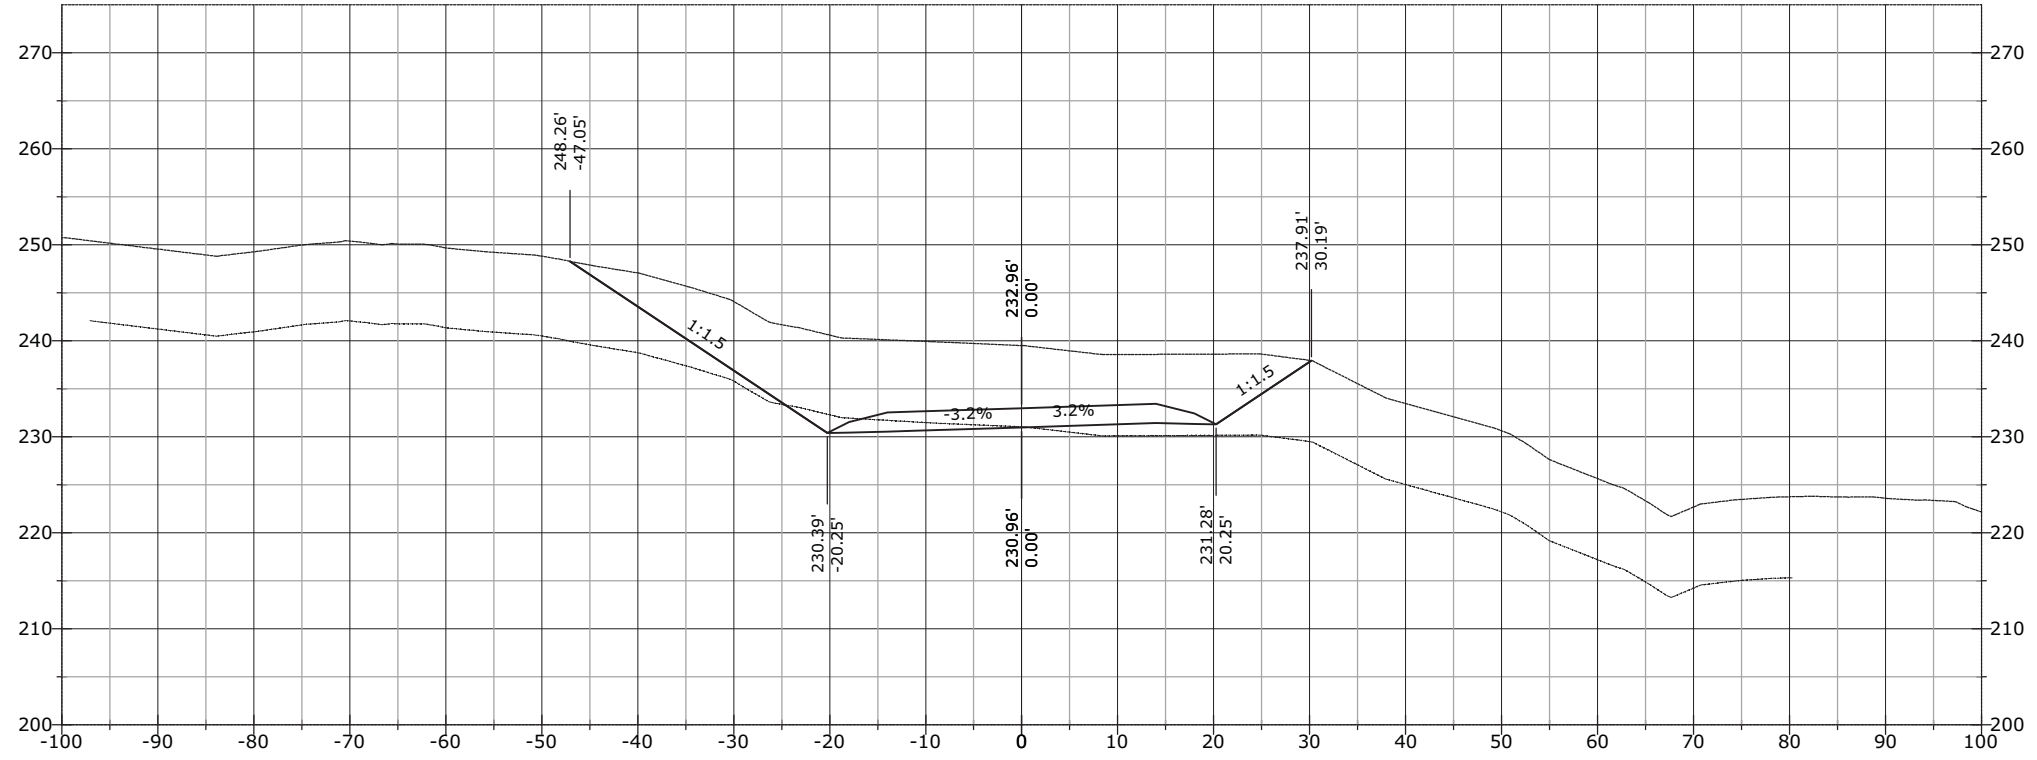


954+50.00

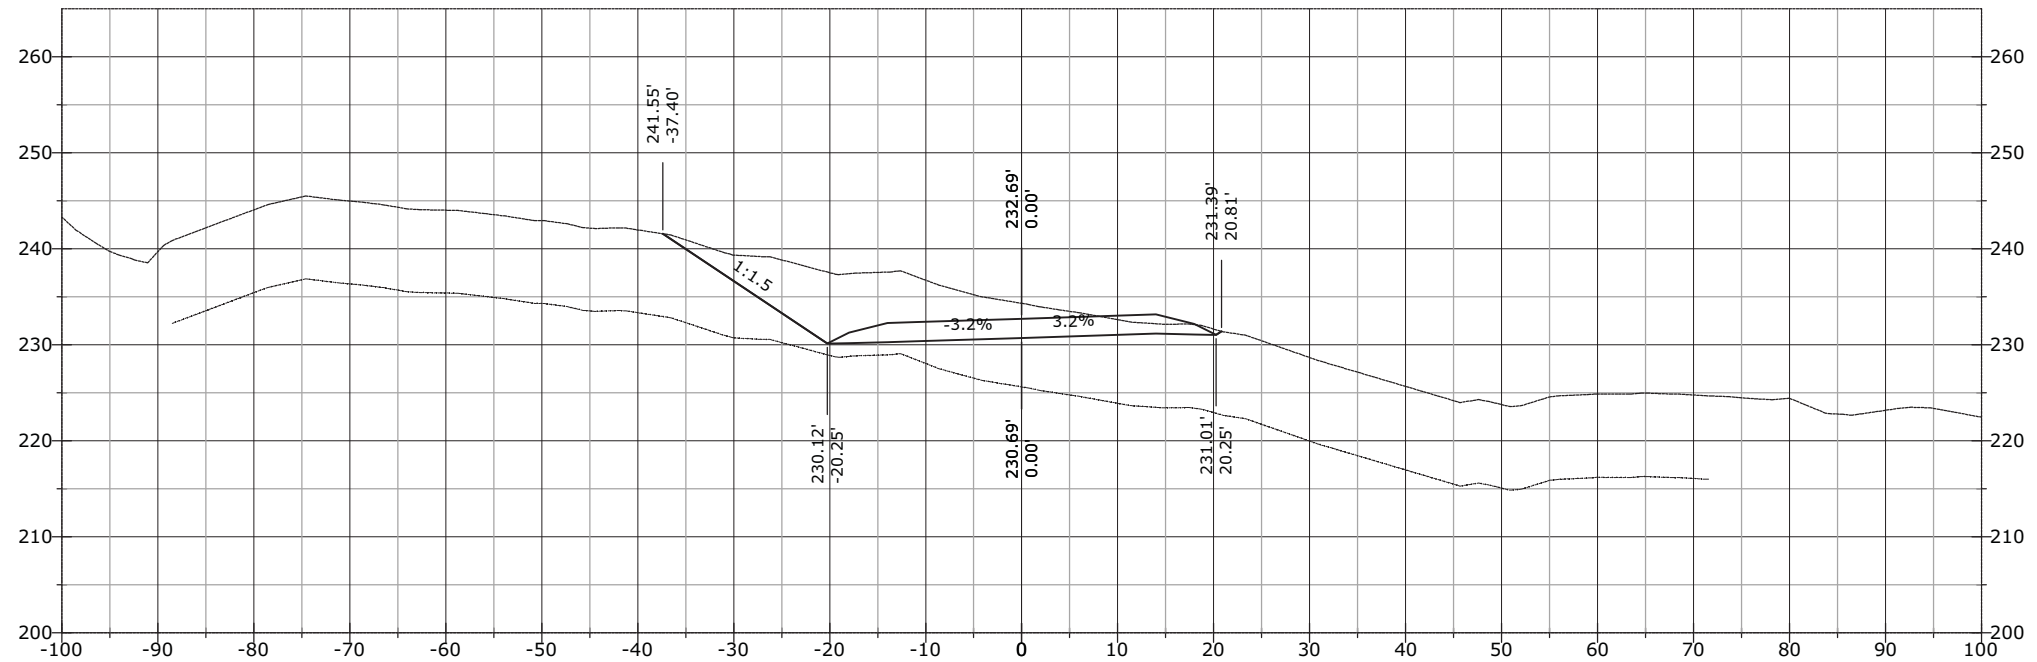


STATE	PROJECT	SHEET NUMBER
AK	AK PFH 43(10)	XS.383

956+00.00

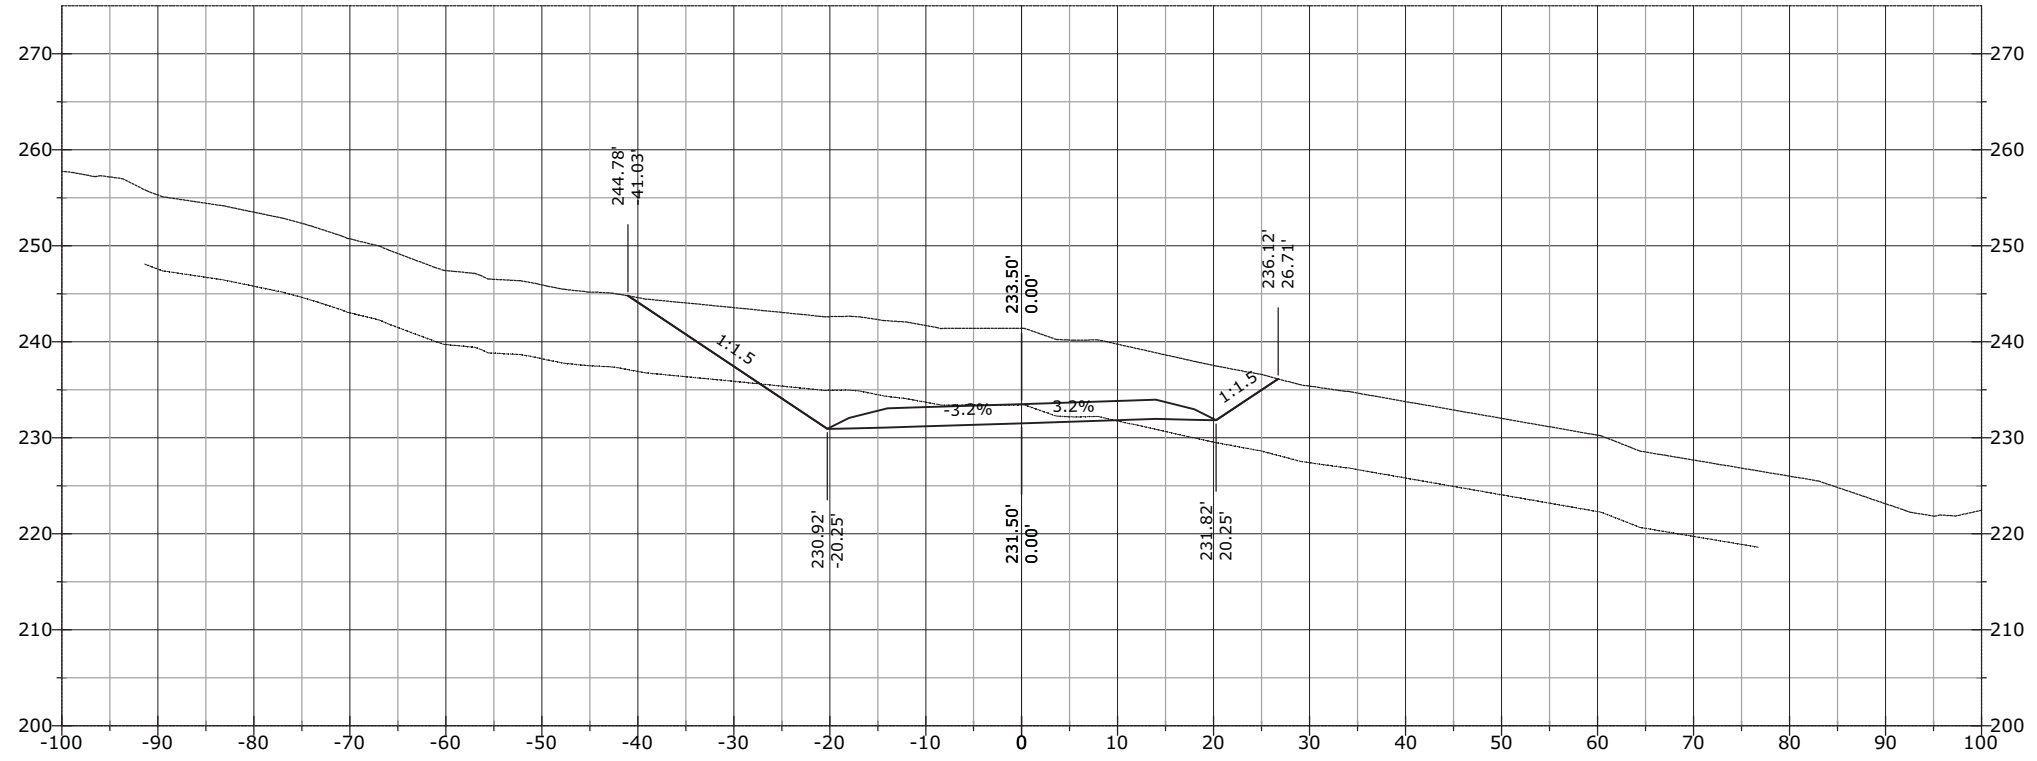


955+50.00

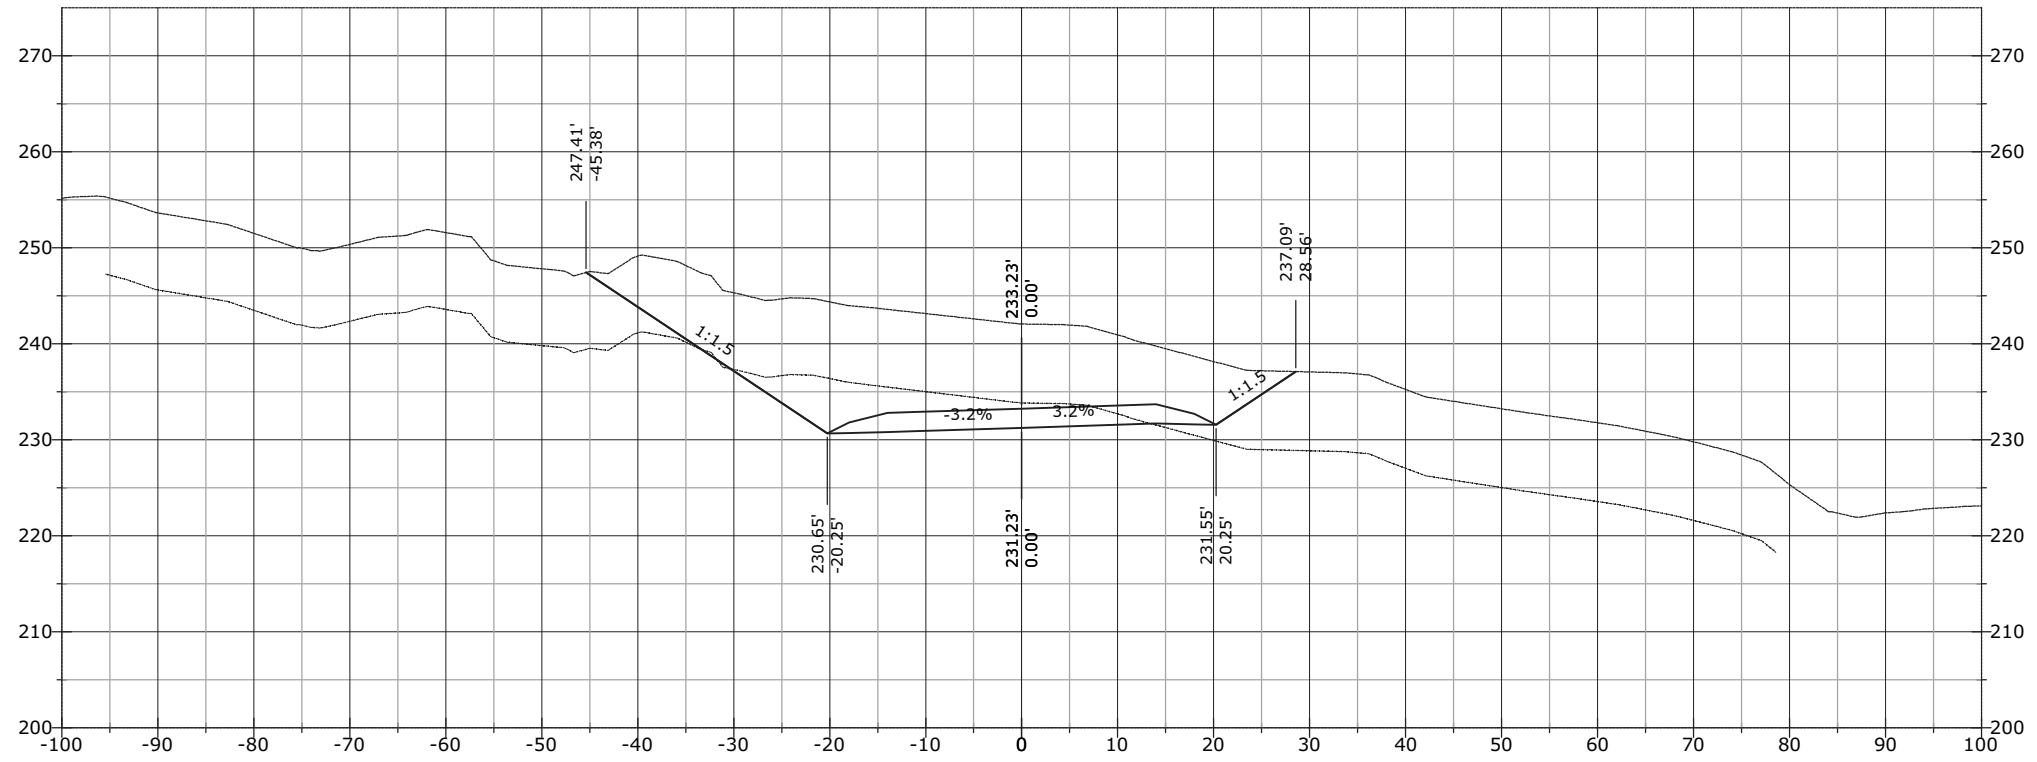


STATE	PROJECT	SHEET NUMBER
AK	AK PFH 43(10)	XS.384

956+95.14

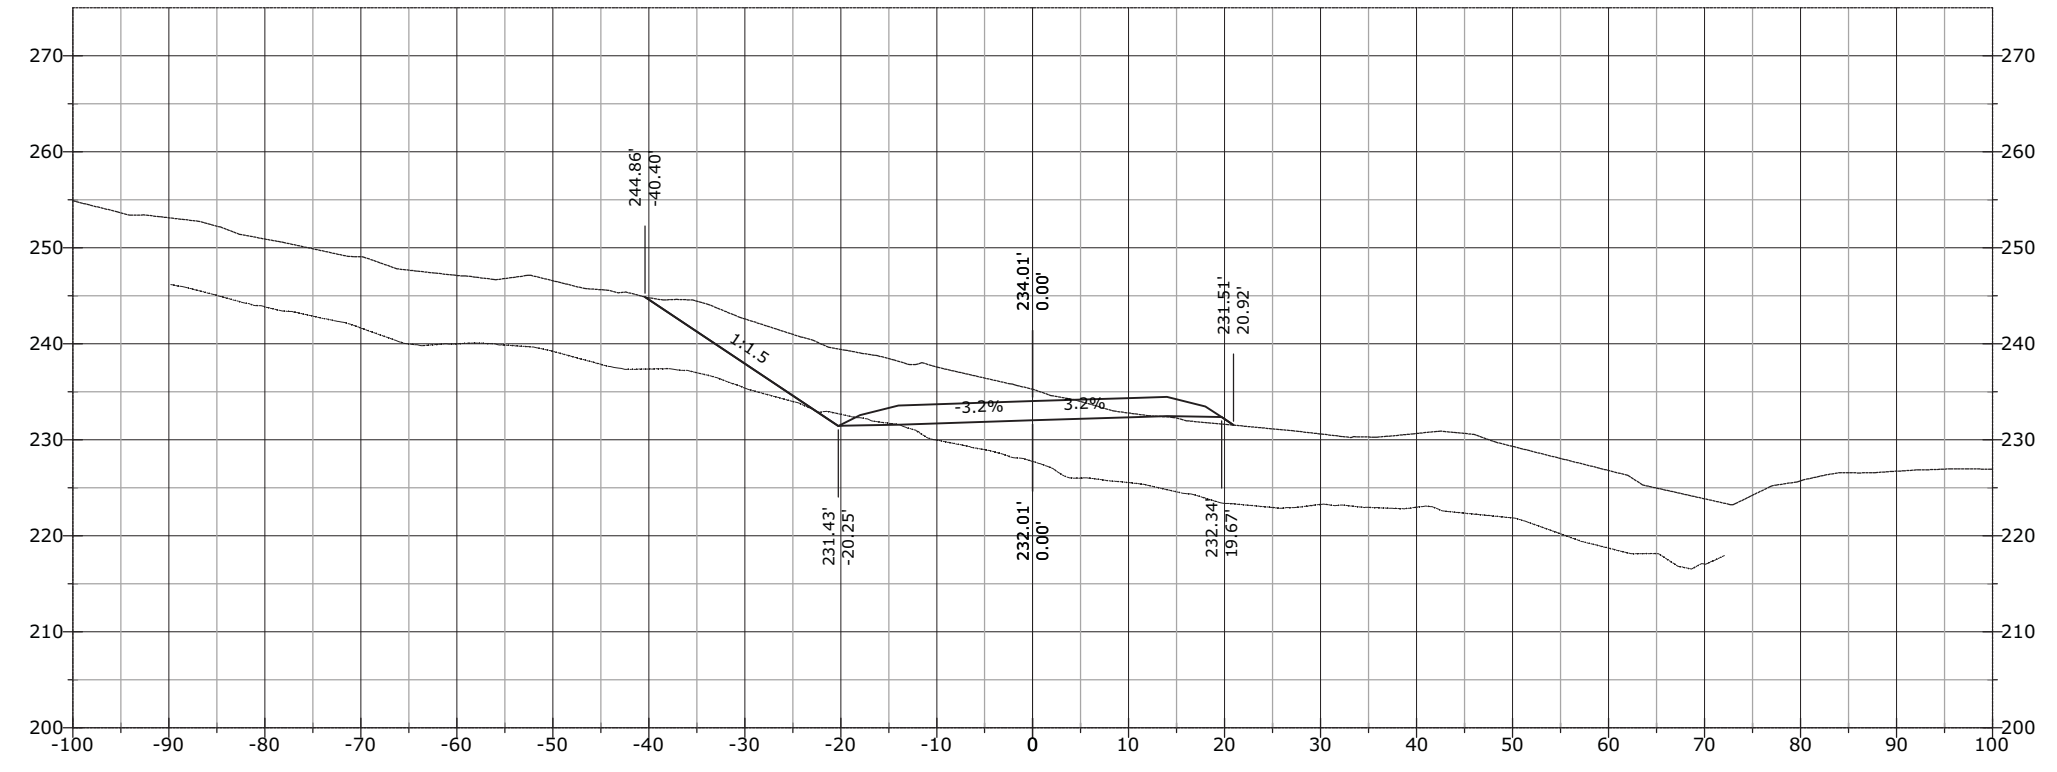


956+50.00

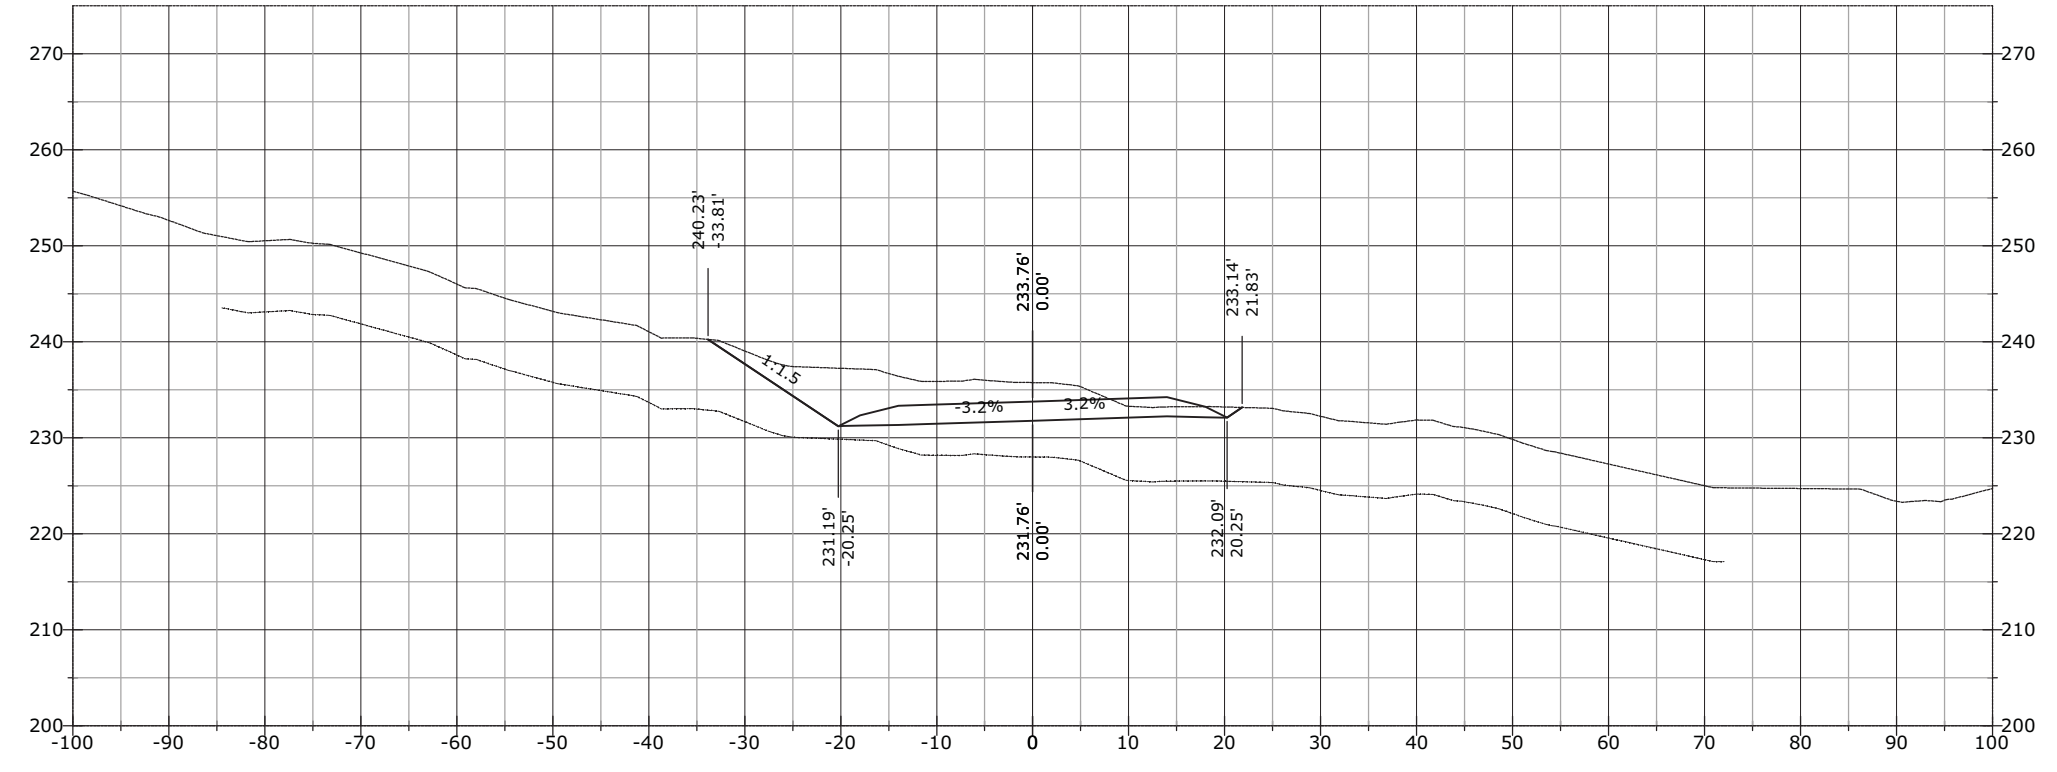


STATE	PROJECT	SHEET NUMBER
AK	AK PFH 43(10)	XS.385

957+50.00

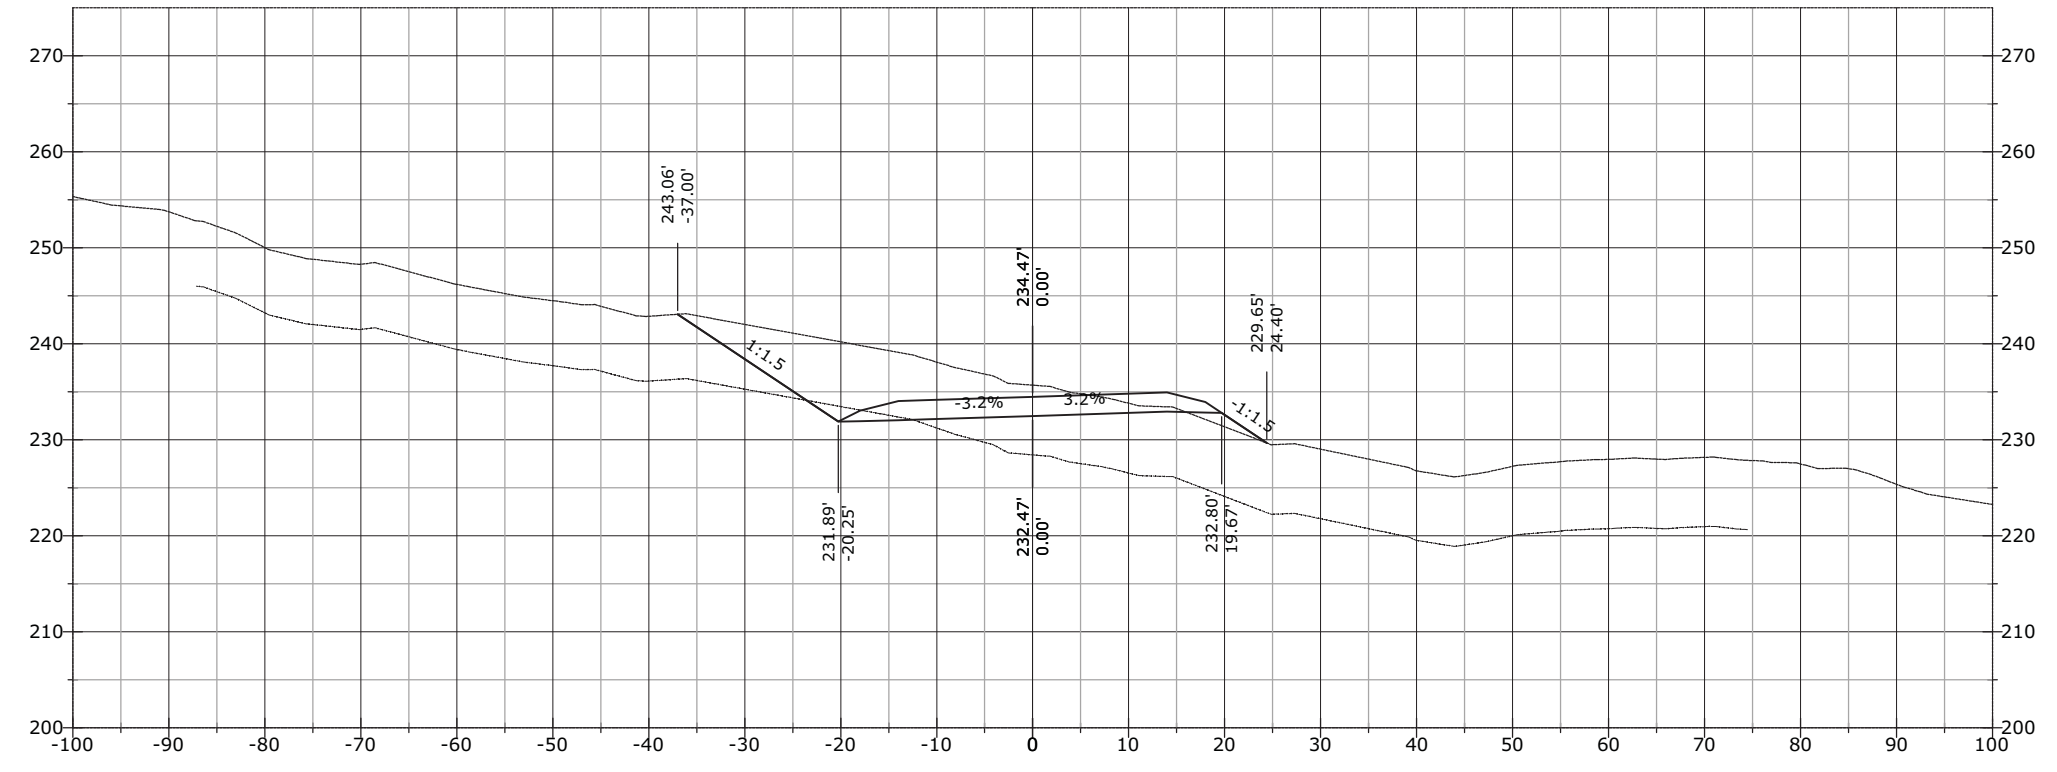


957+00.00

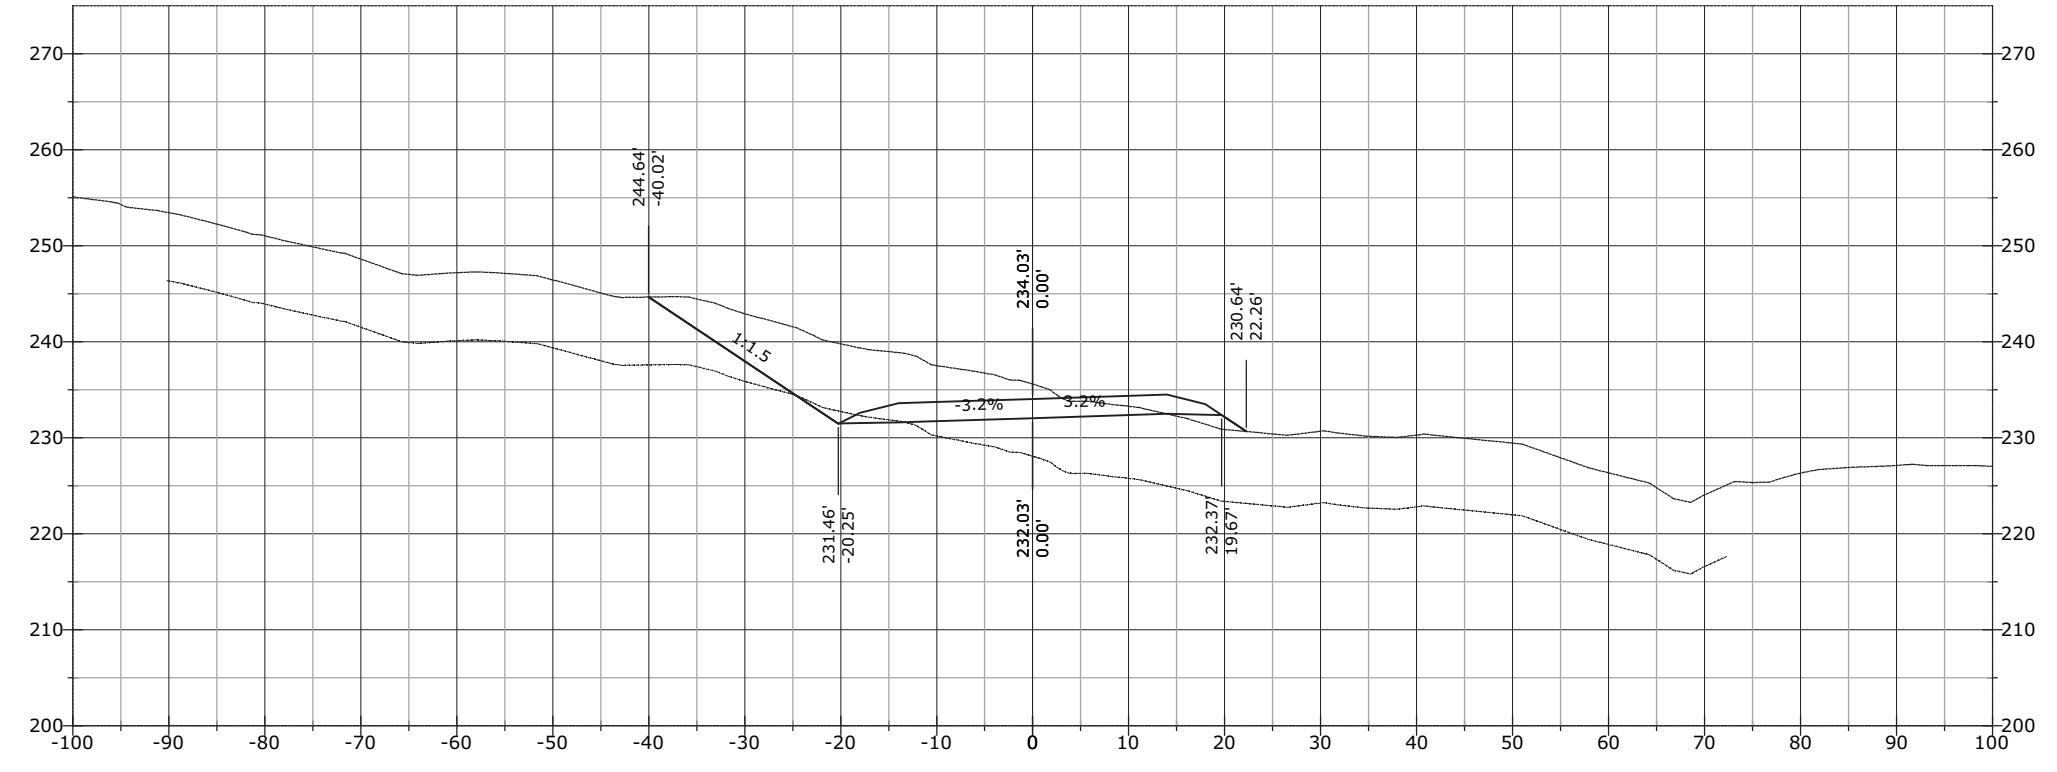


STATE	PROJECT	SHEET NUMBER
AK	AK PFH 43(10)	XS.386

958+50.00

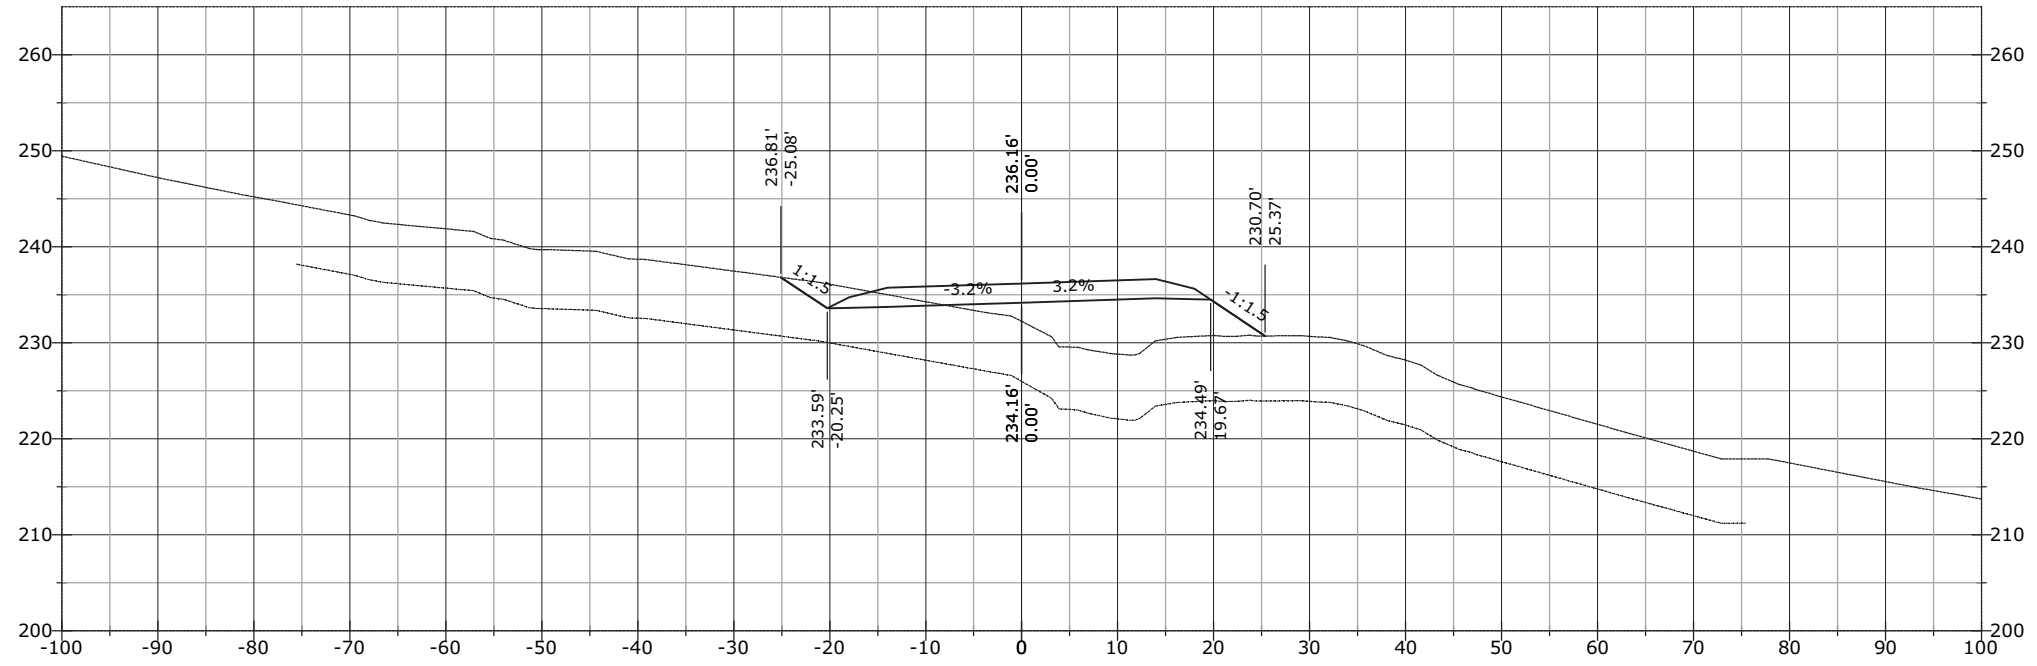


958+00.00

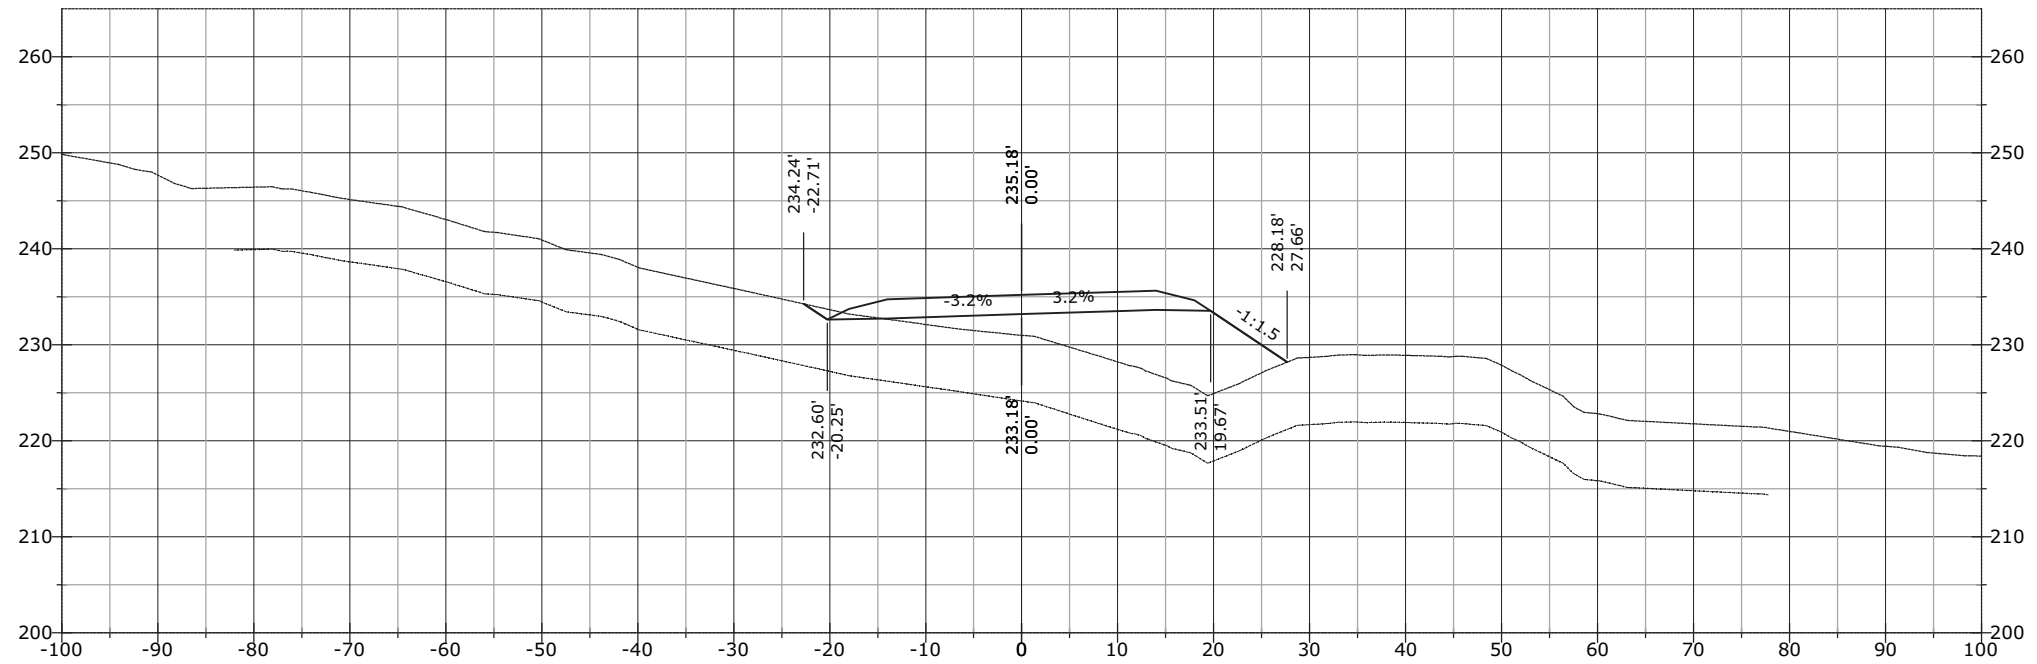


STATE	PROJECT	SHEET NUMBER
AK	AK PFH 43(10)	XS.387

959+13.67

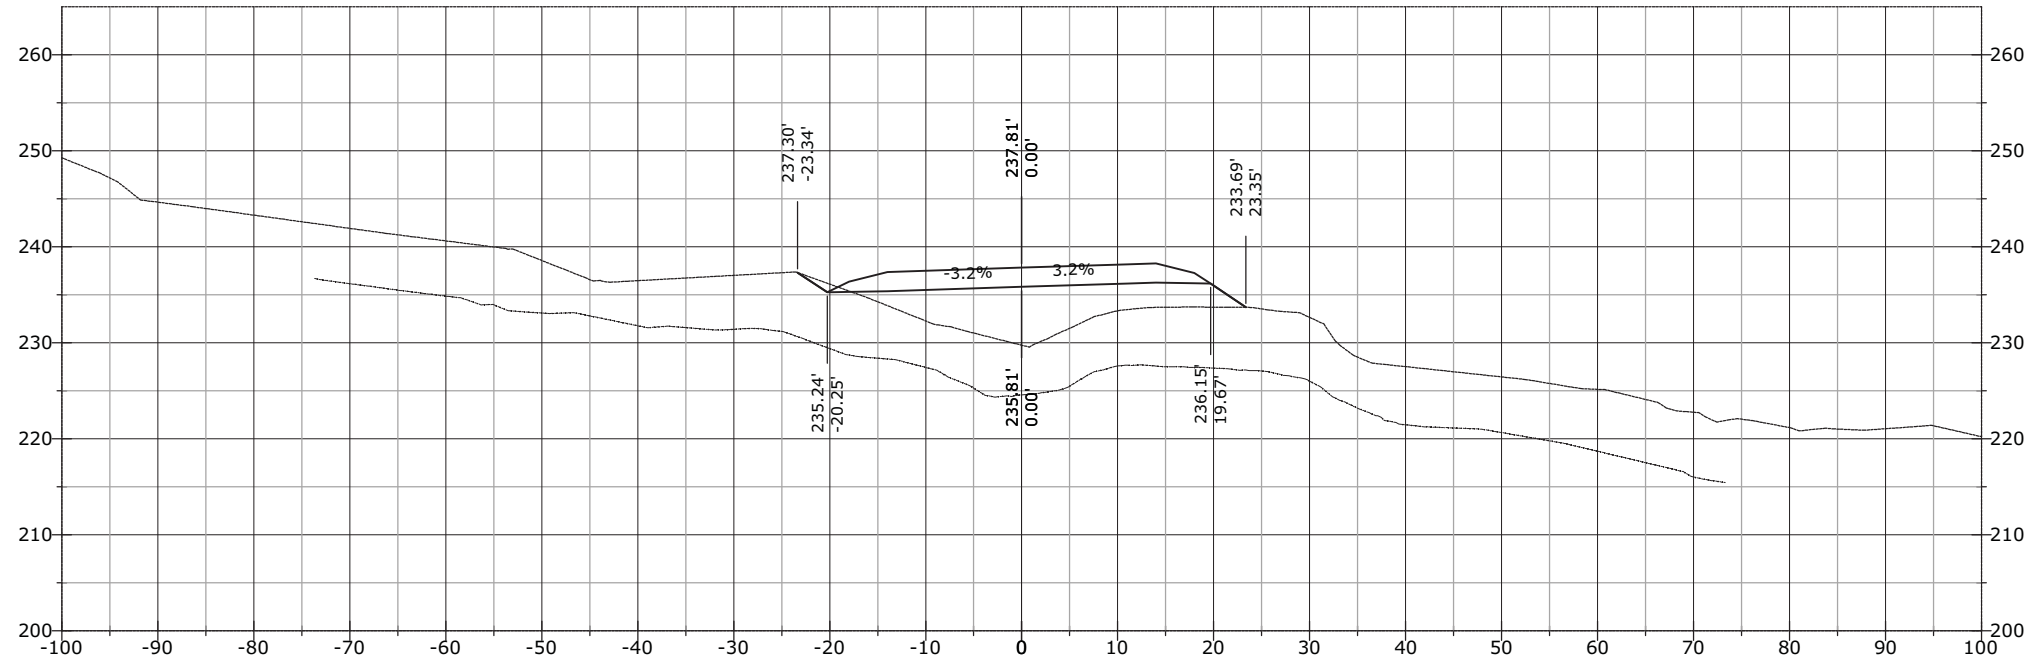


959+00.00

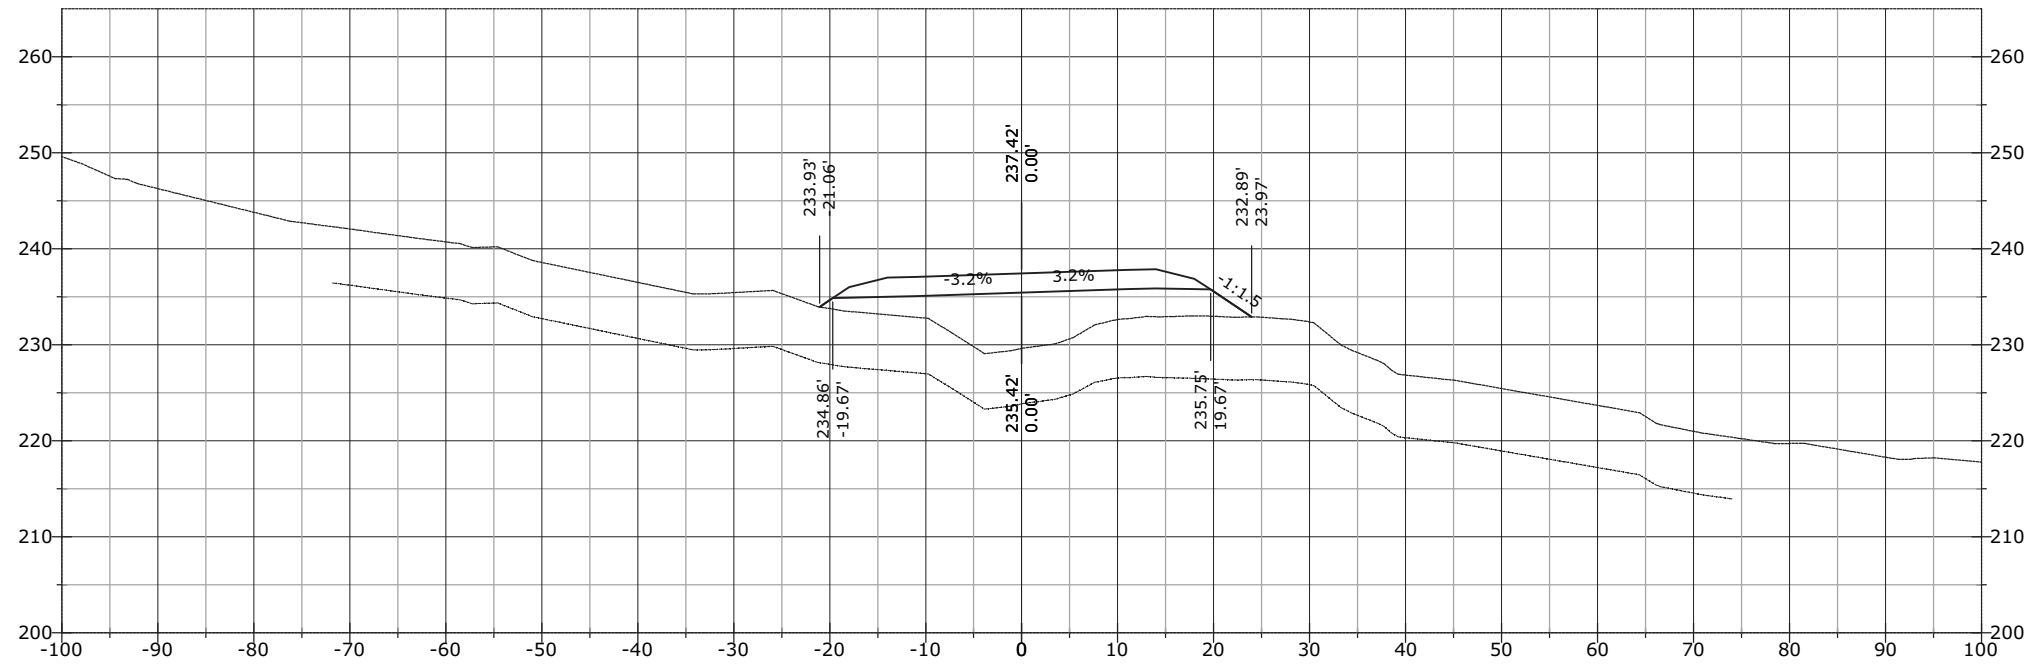


STATE	PROJECT	SHEET NUMBER
AK	AK PFH 43(10)	XS.388

959+95.14

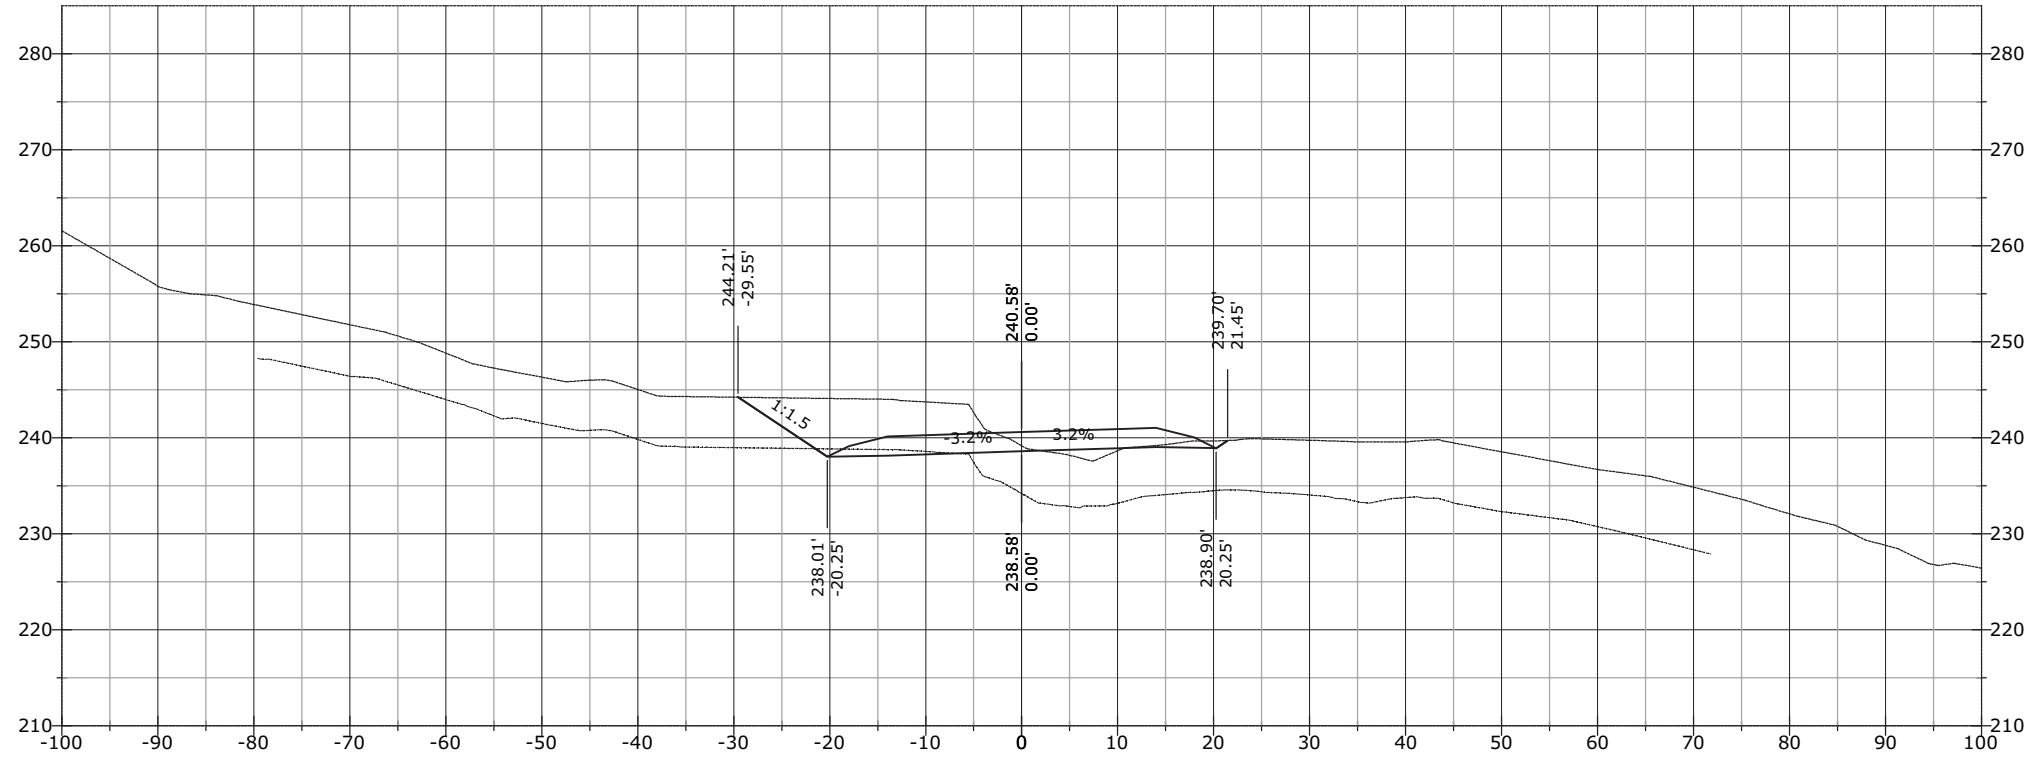


959+50.00

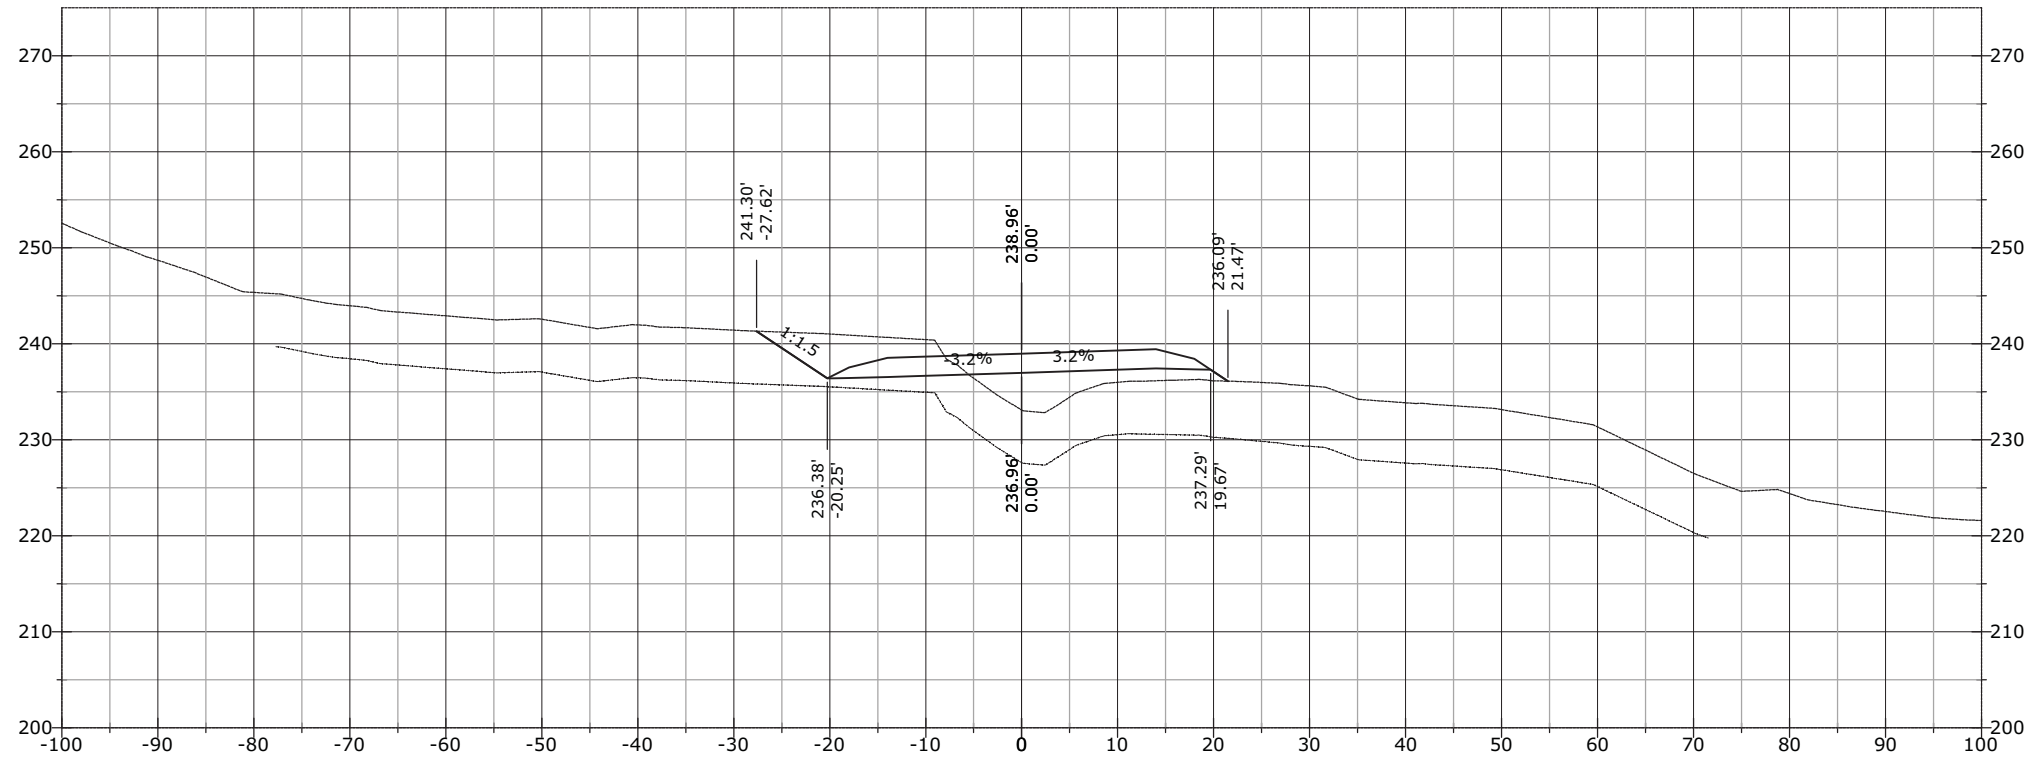


STATE	PROJECT	SHEET NUMBER
AK	AK PFH 43(10)	XS.389

960+35.15

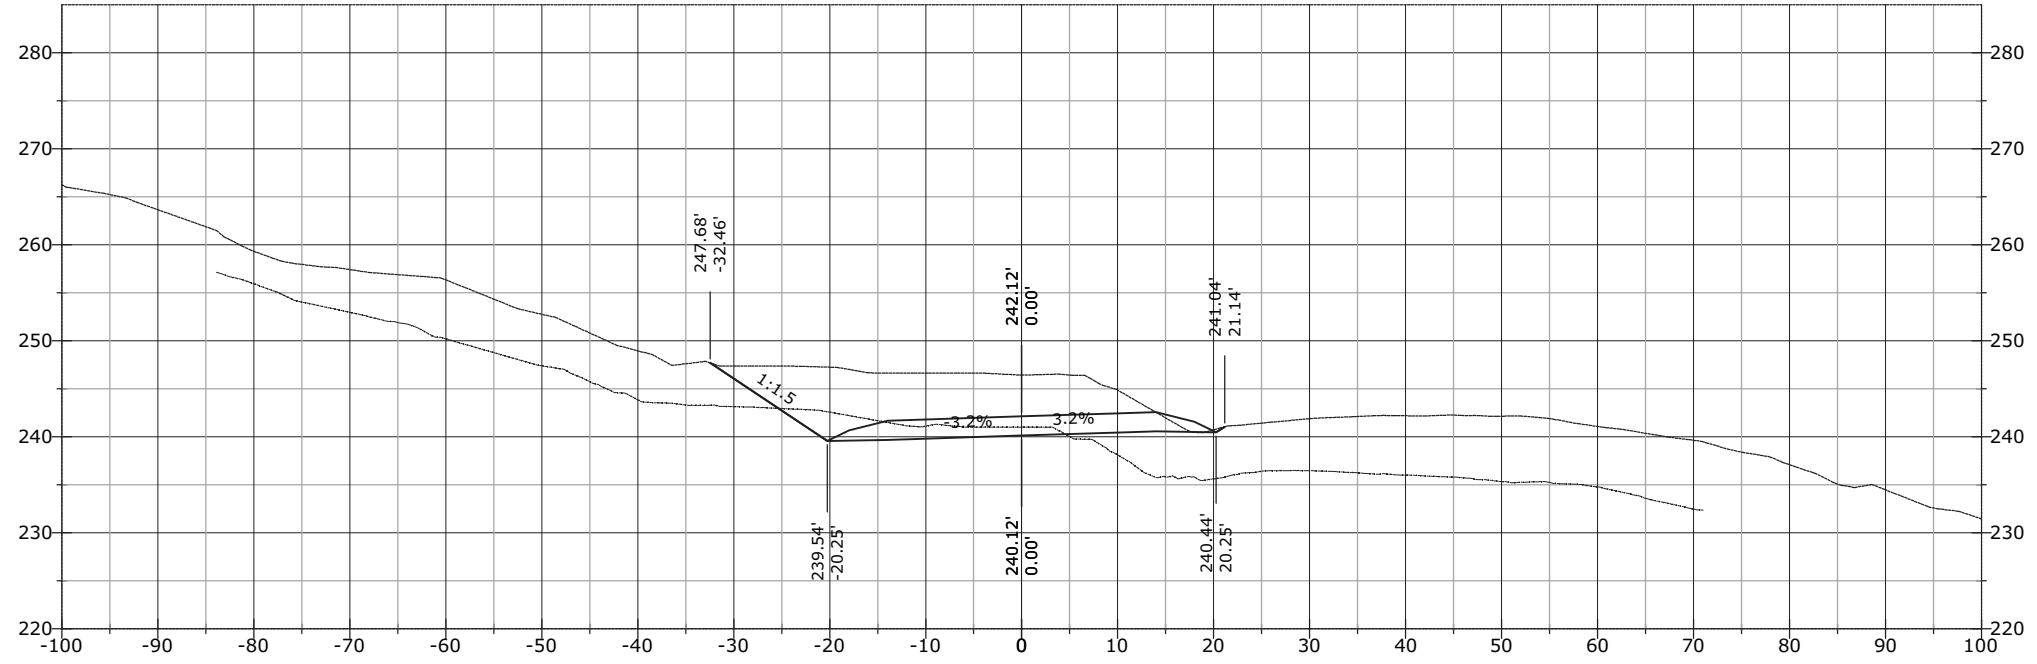


960+00.00

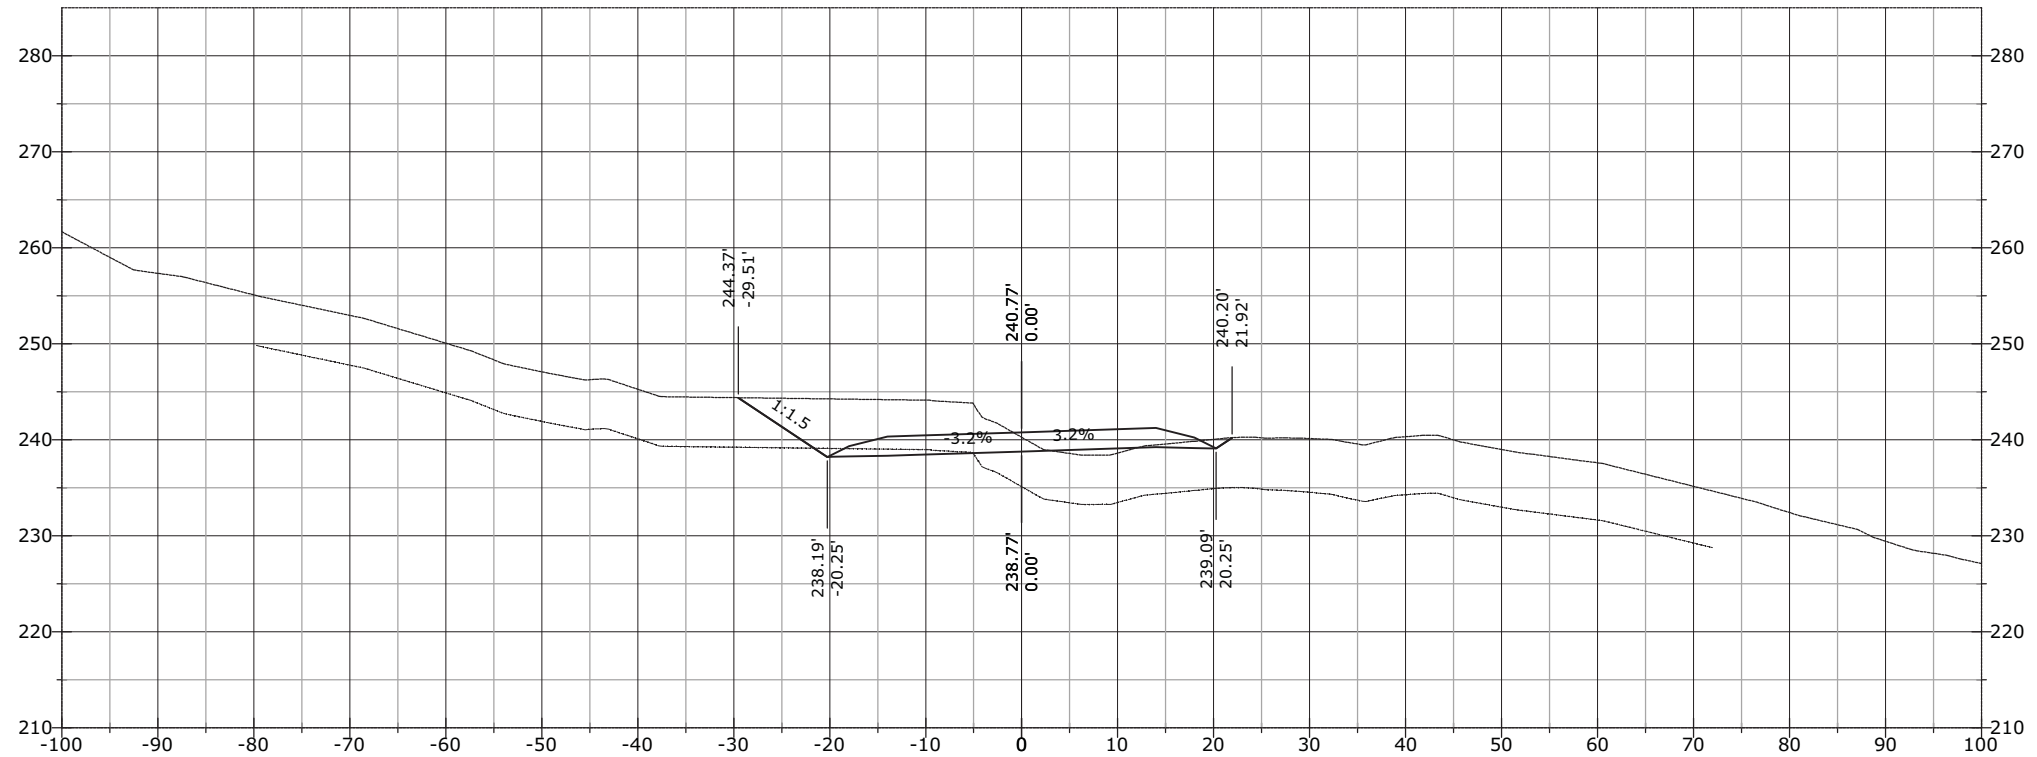


STATE	PROJECT	SHEET NUMBER
AK	AK PFH 43(10)	XS.390

961+00.00

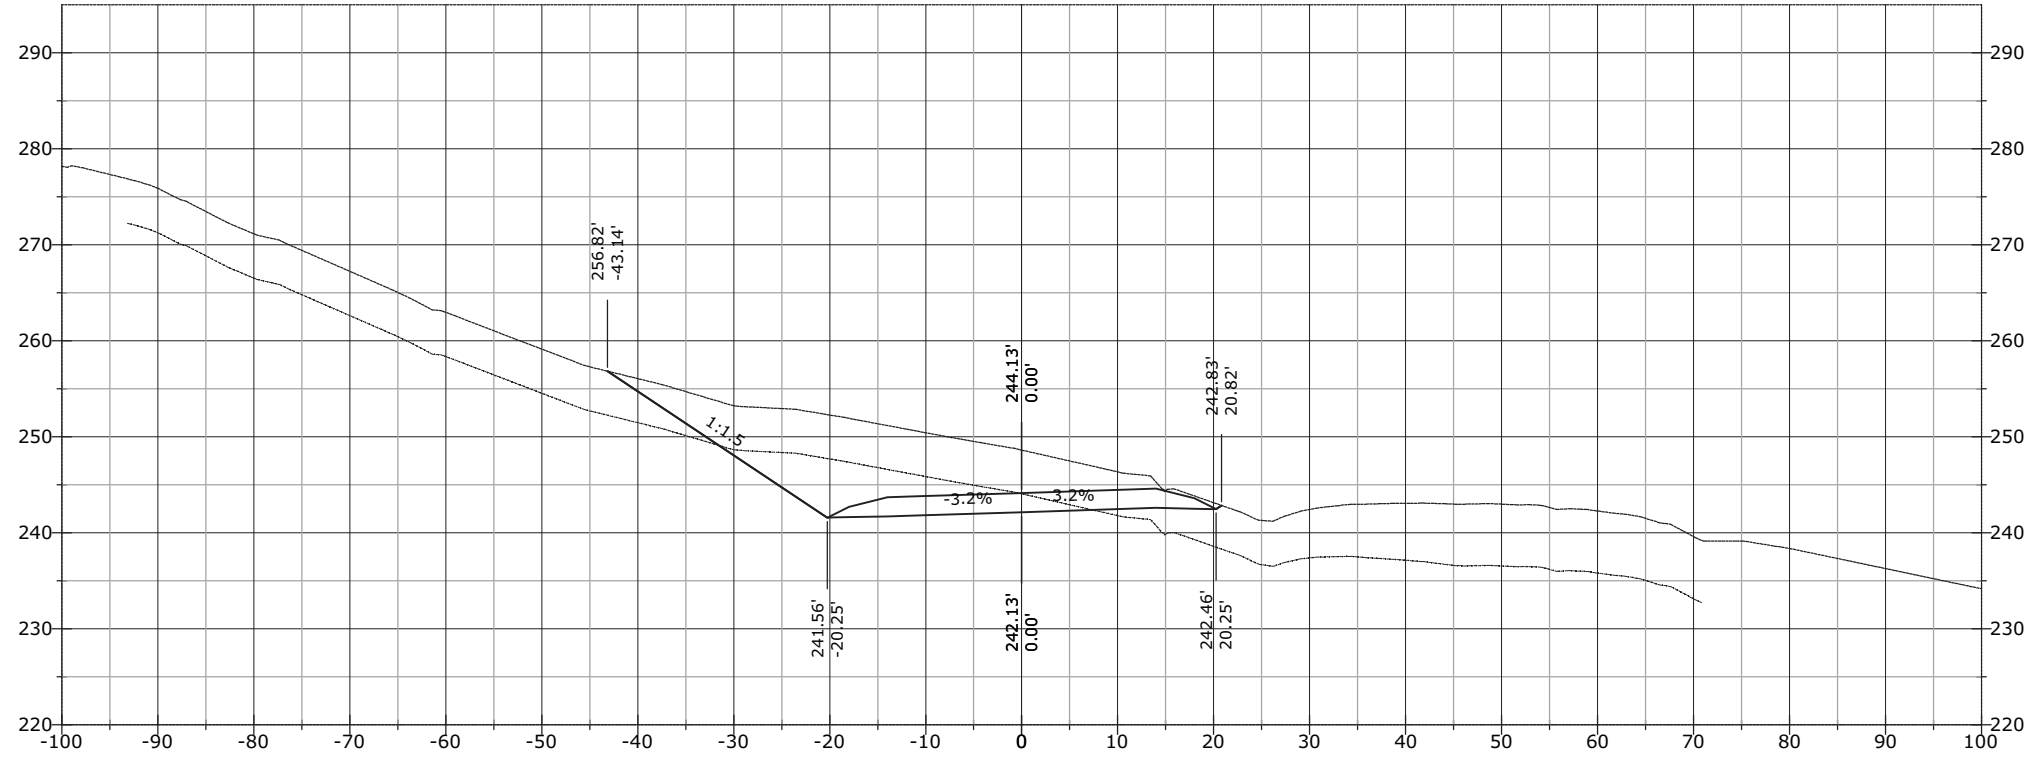


960+50.00

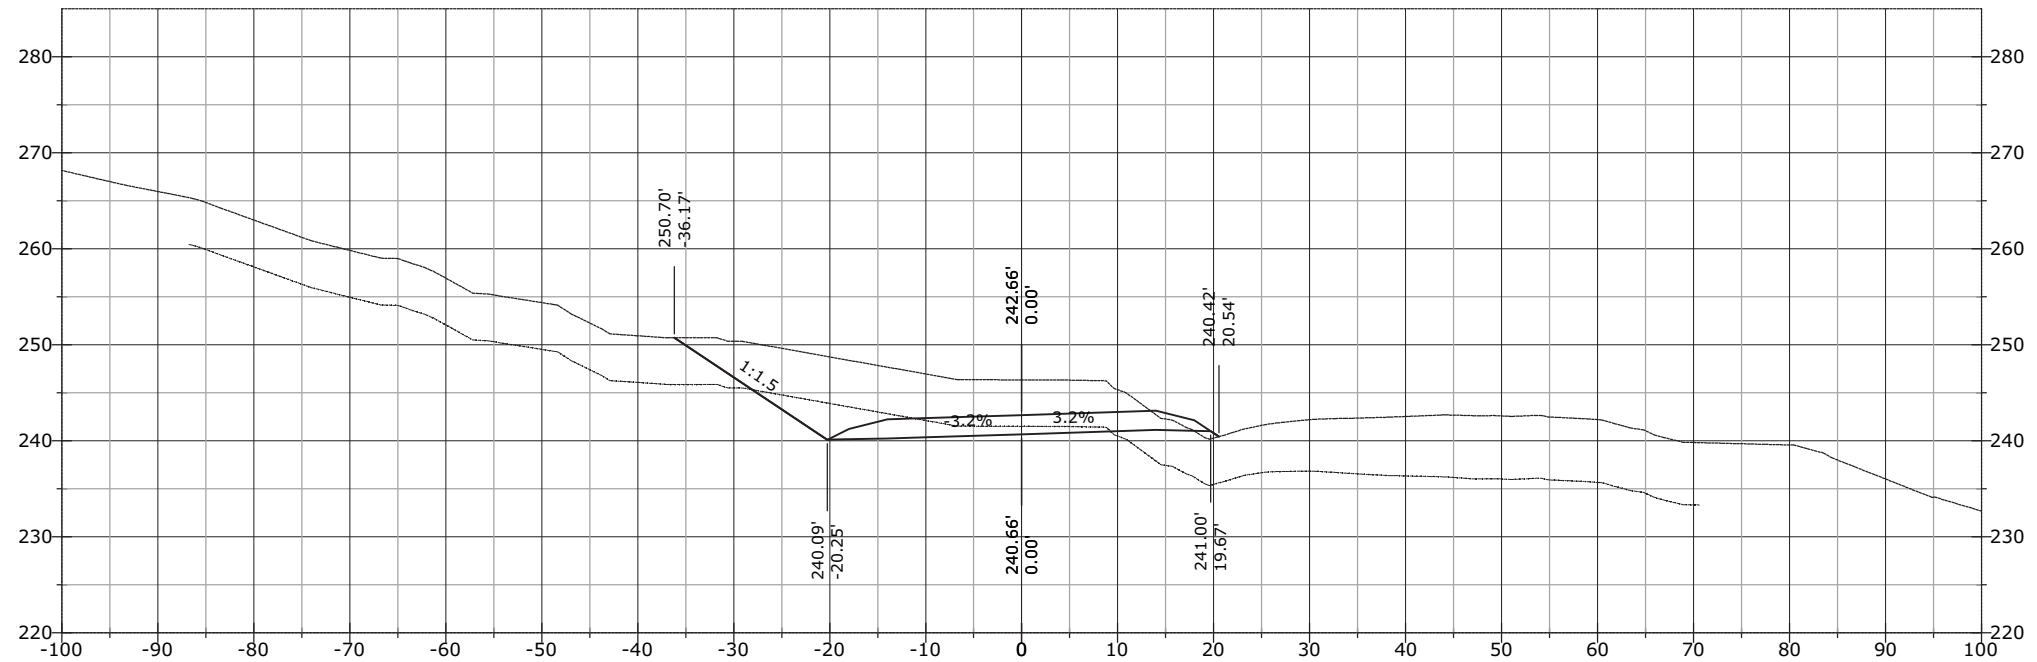


STATE	PROJECT	SHEET NUMBER
AK	AK PFH 43(10)	XS.391

961+50.00

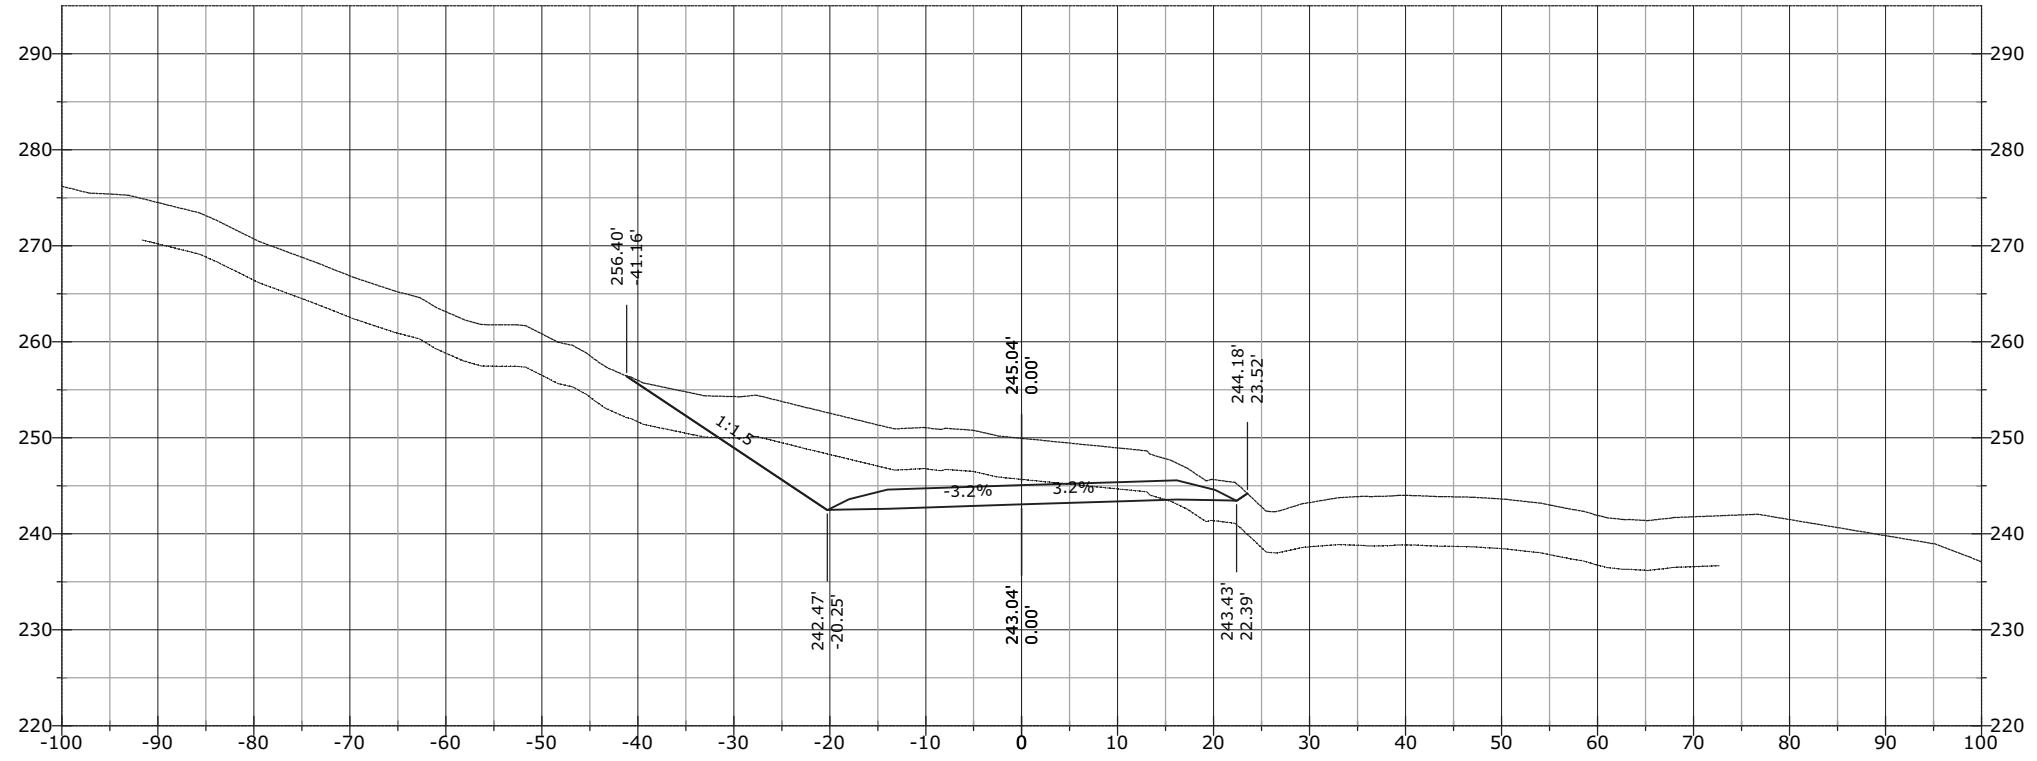


961+39.56

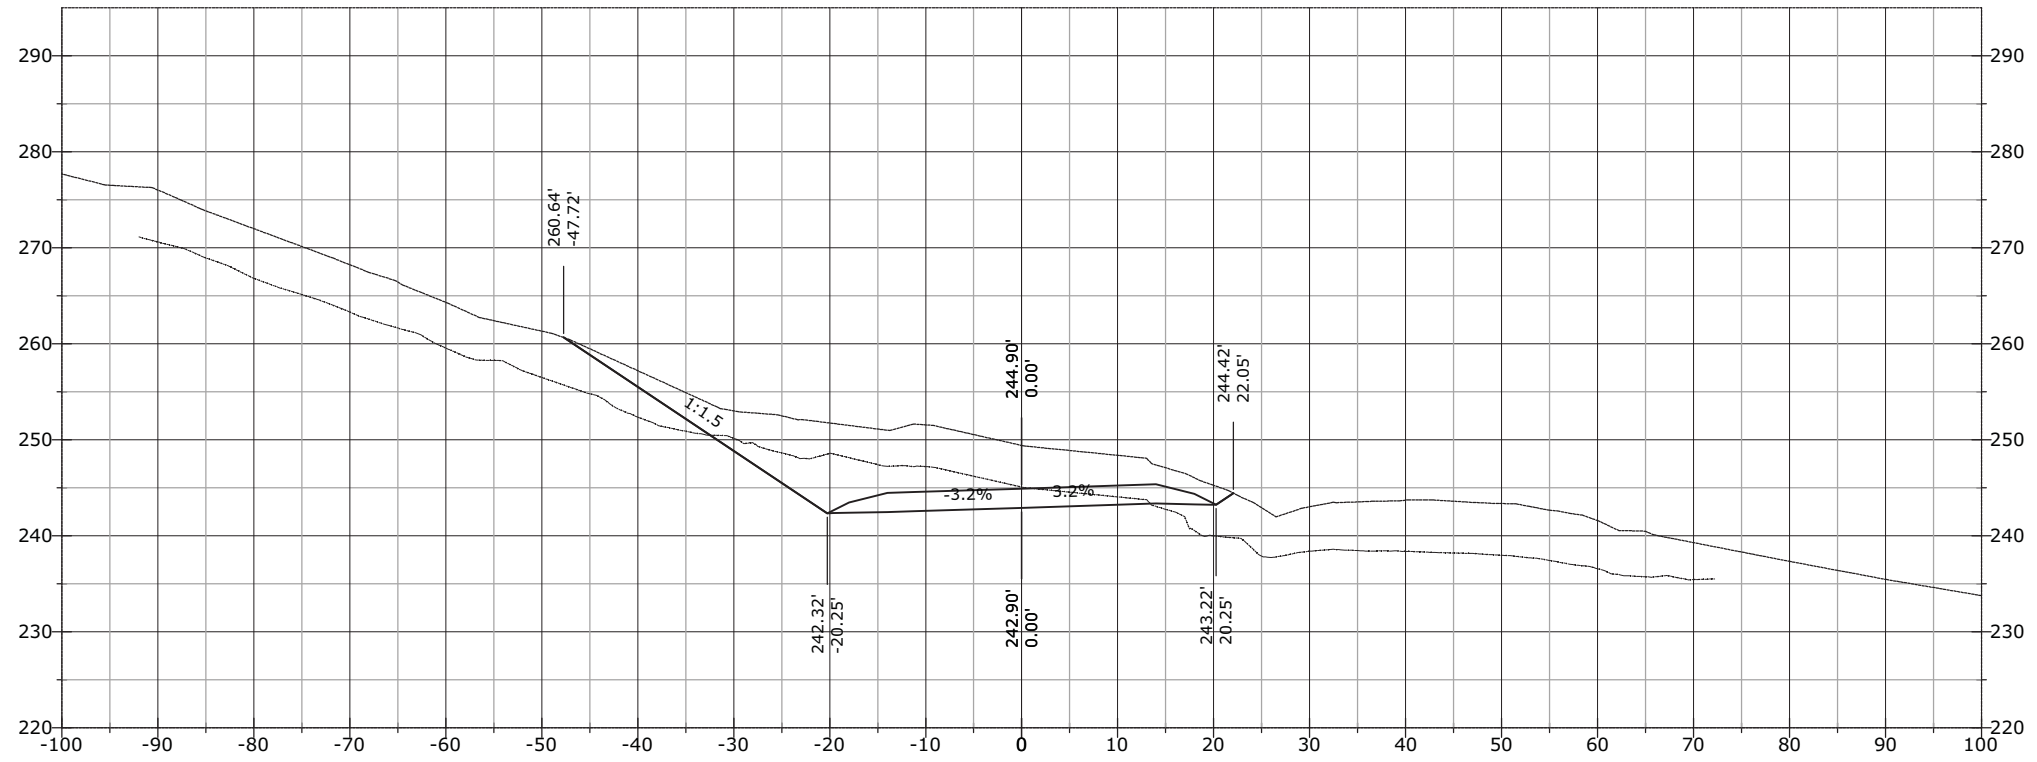


STATE	PROJECT	SHEET NUMBER
AK	AK PFH 43(10)	XS.392

962+00.00

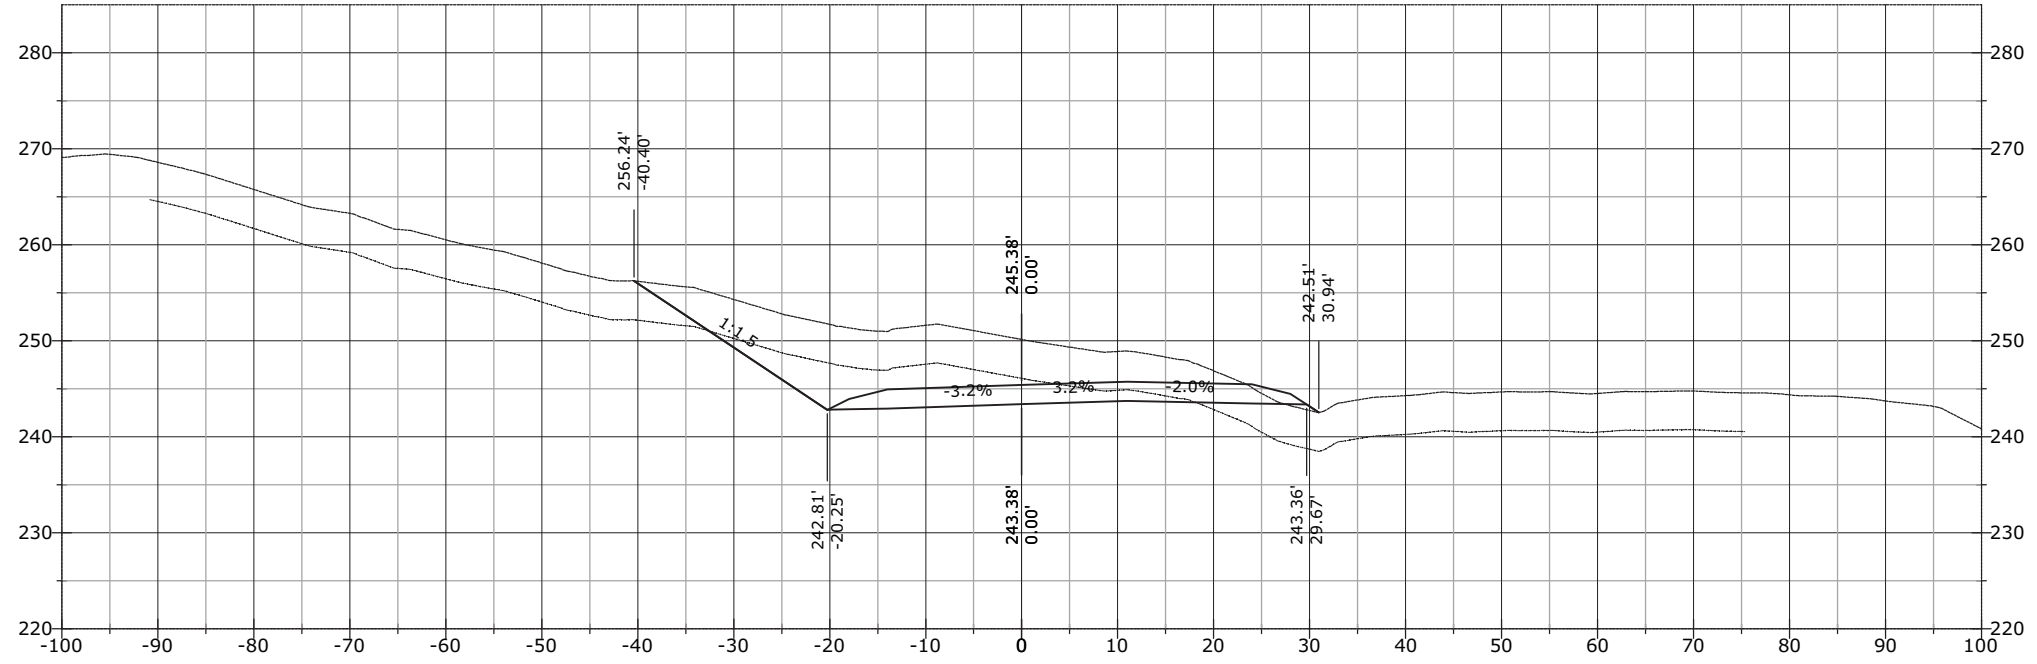


961+86.09

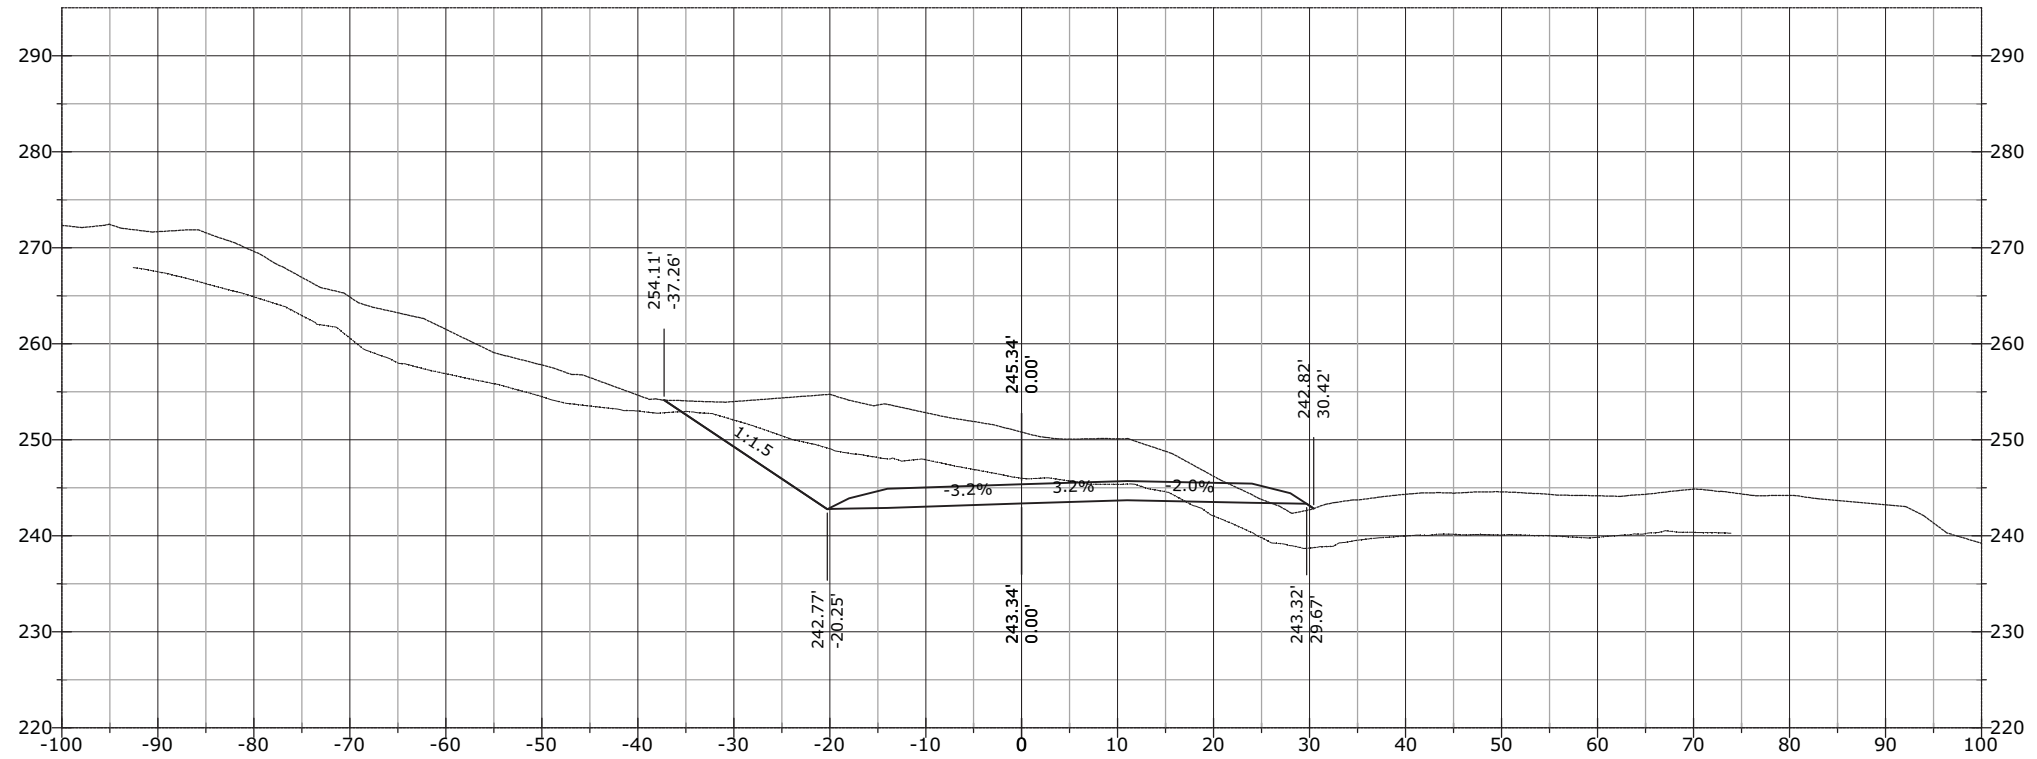


STATE	PROJECT	SHEET NUMBER
AK	AK PFH 43(10)	XS.393

963+00.00

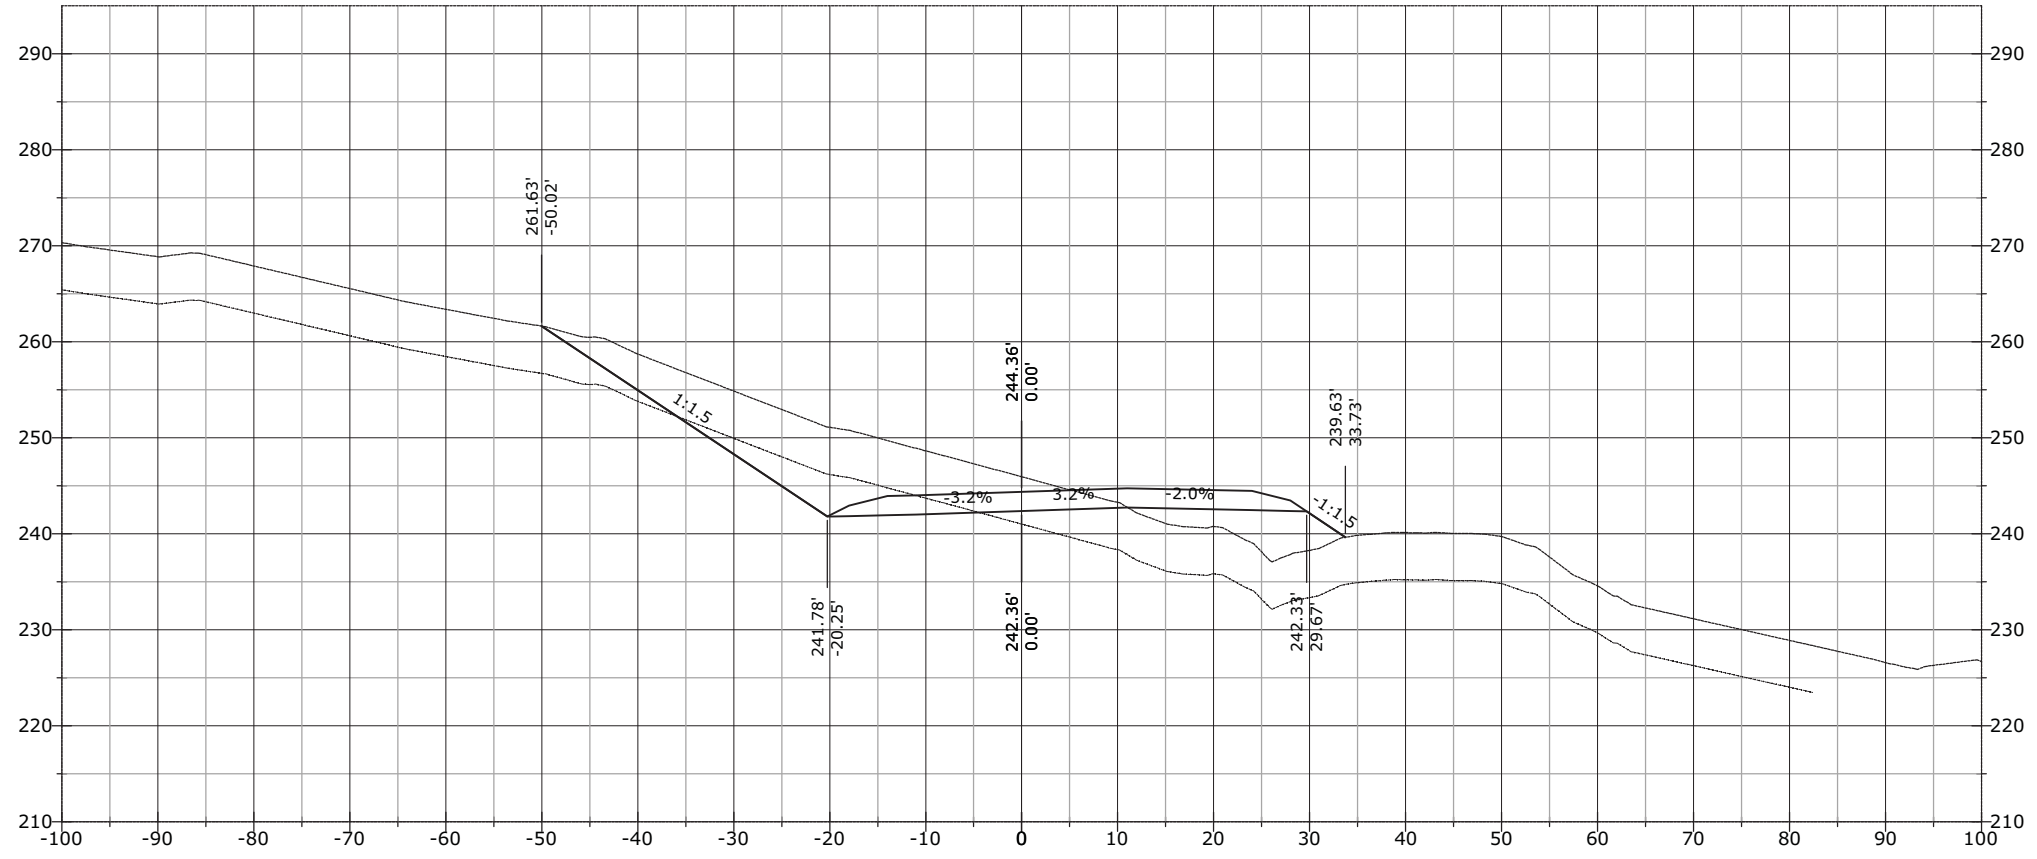


962+50.00

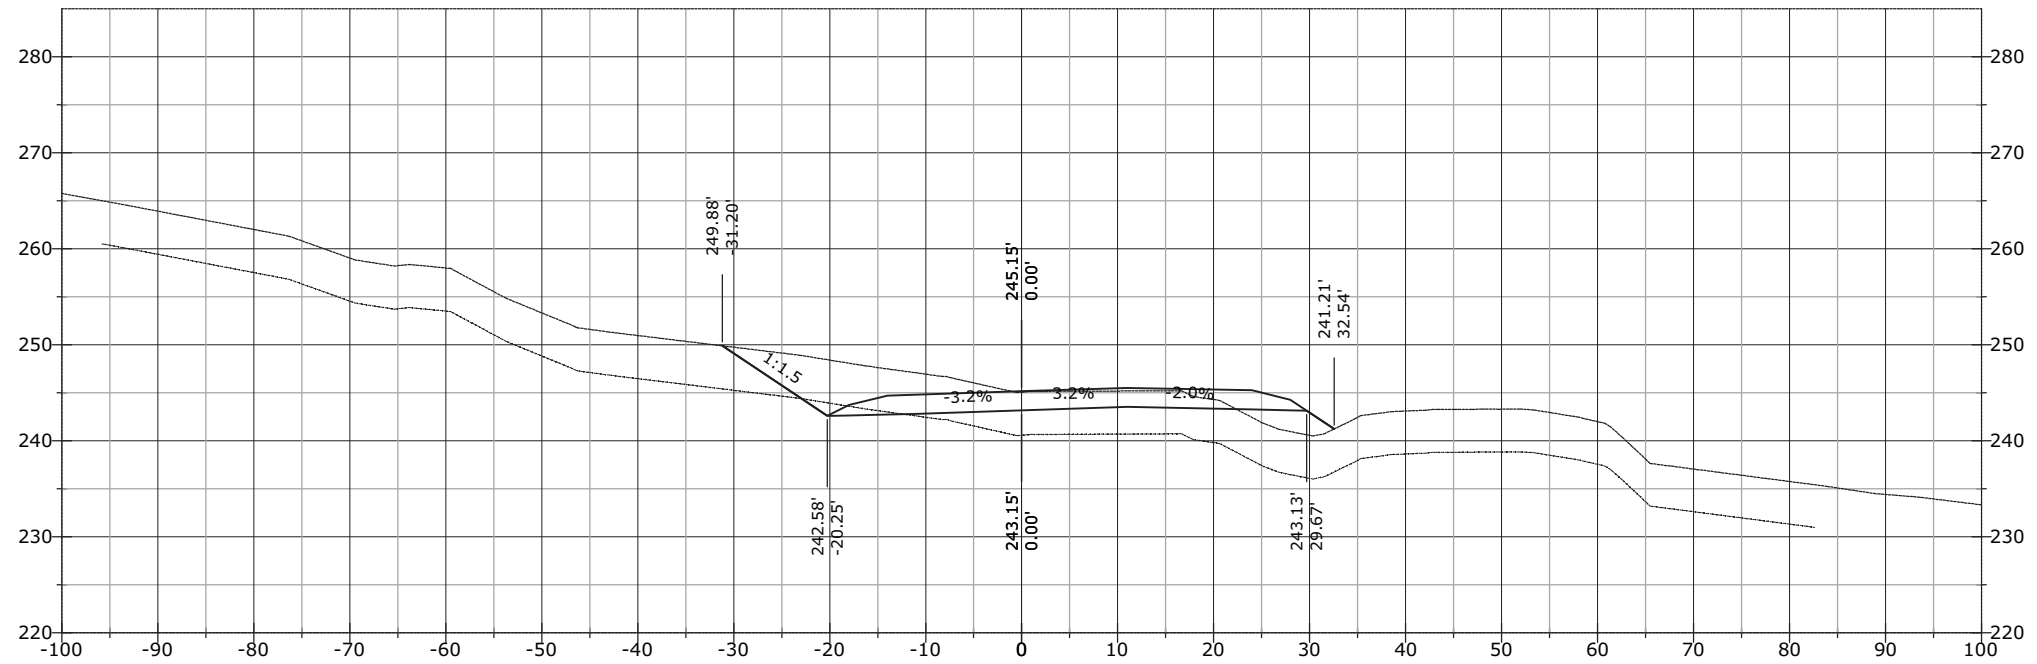


STATE	PROJECT	SHEET NUMBER
AK	AK PFH 43(10)	XS.394

963+50.00

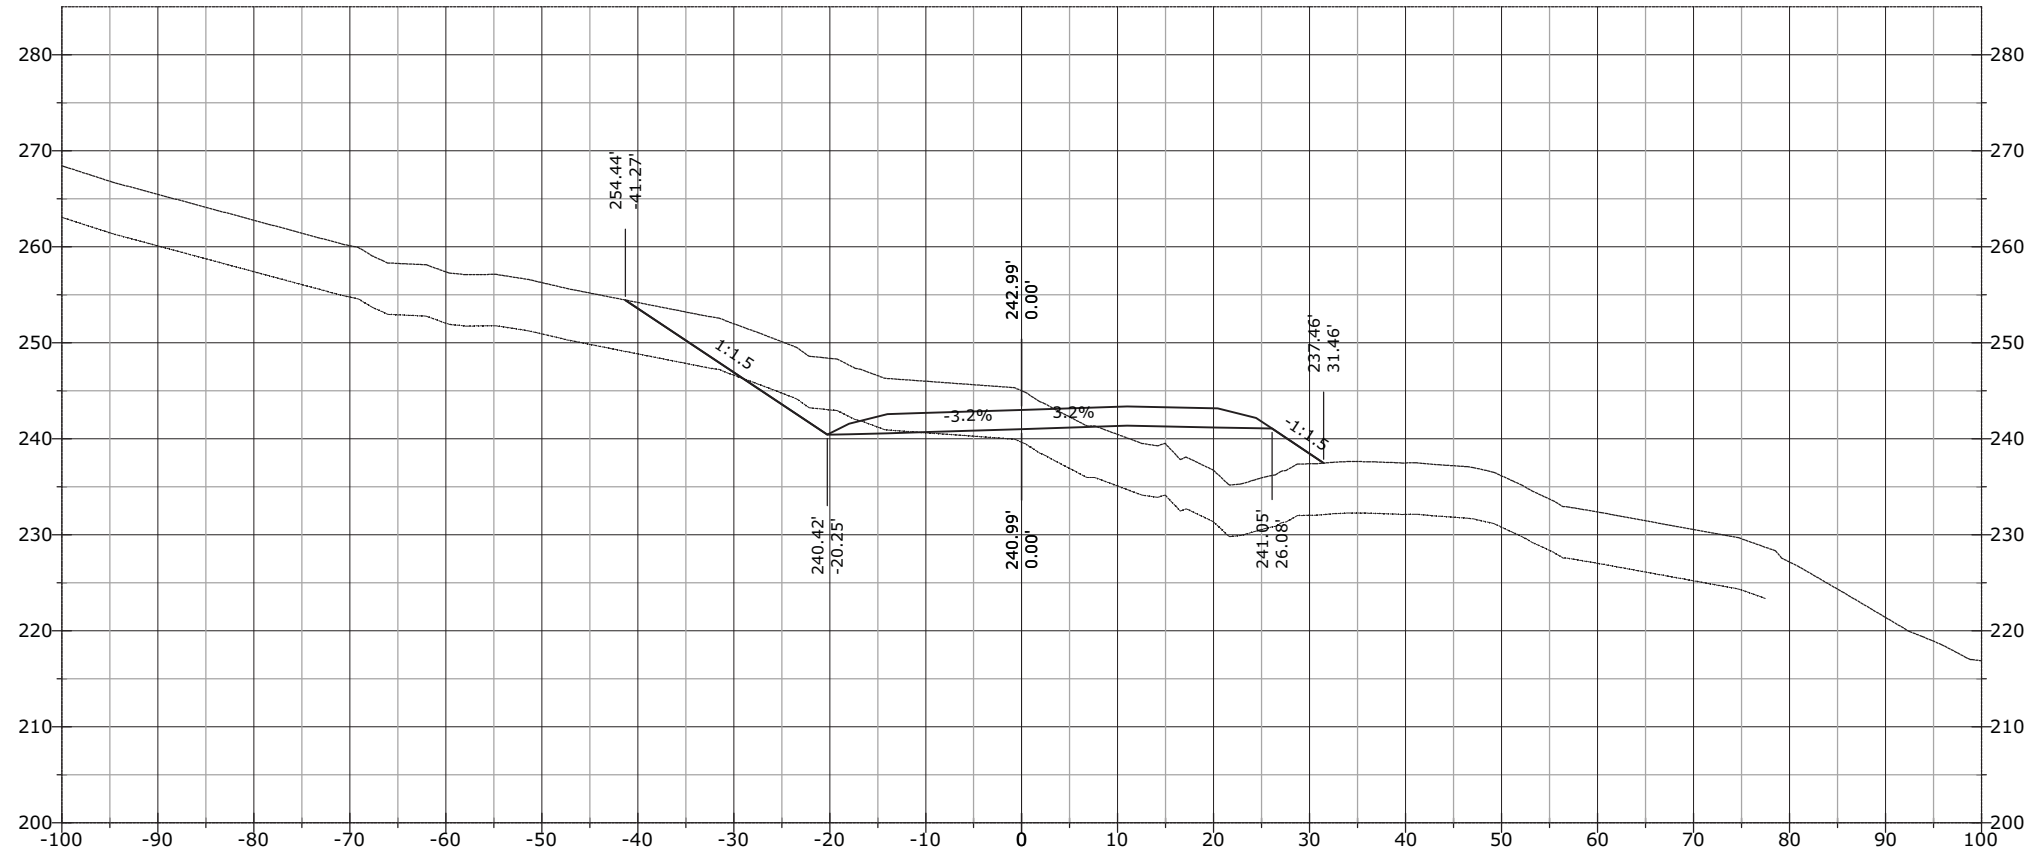


963+33.91

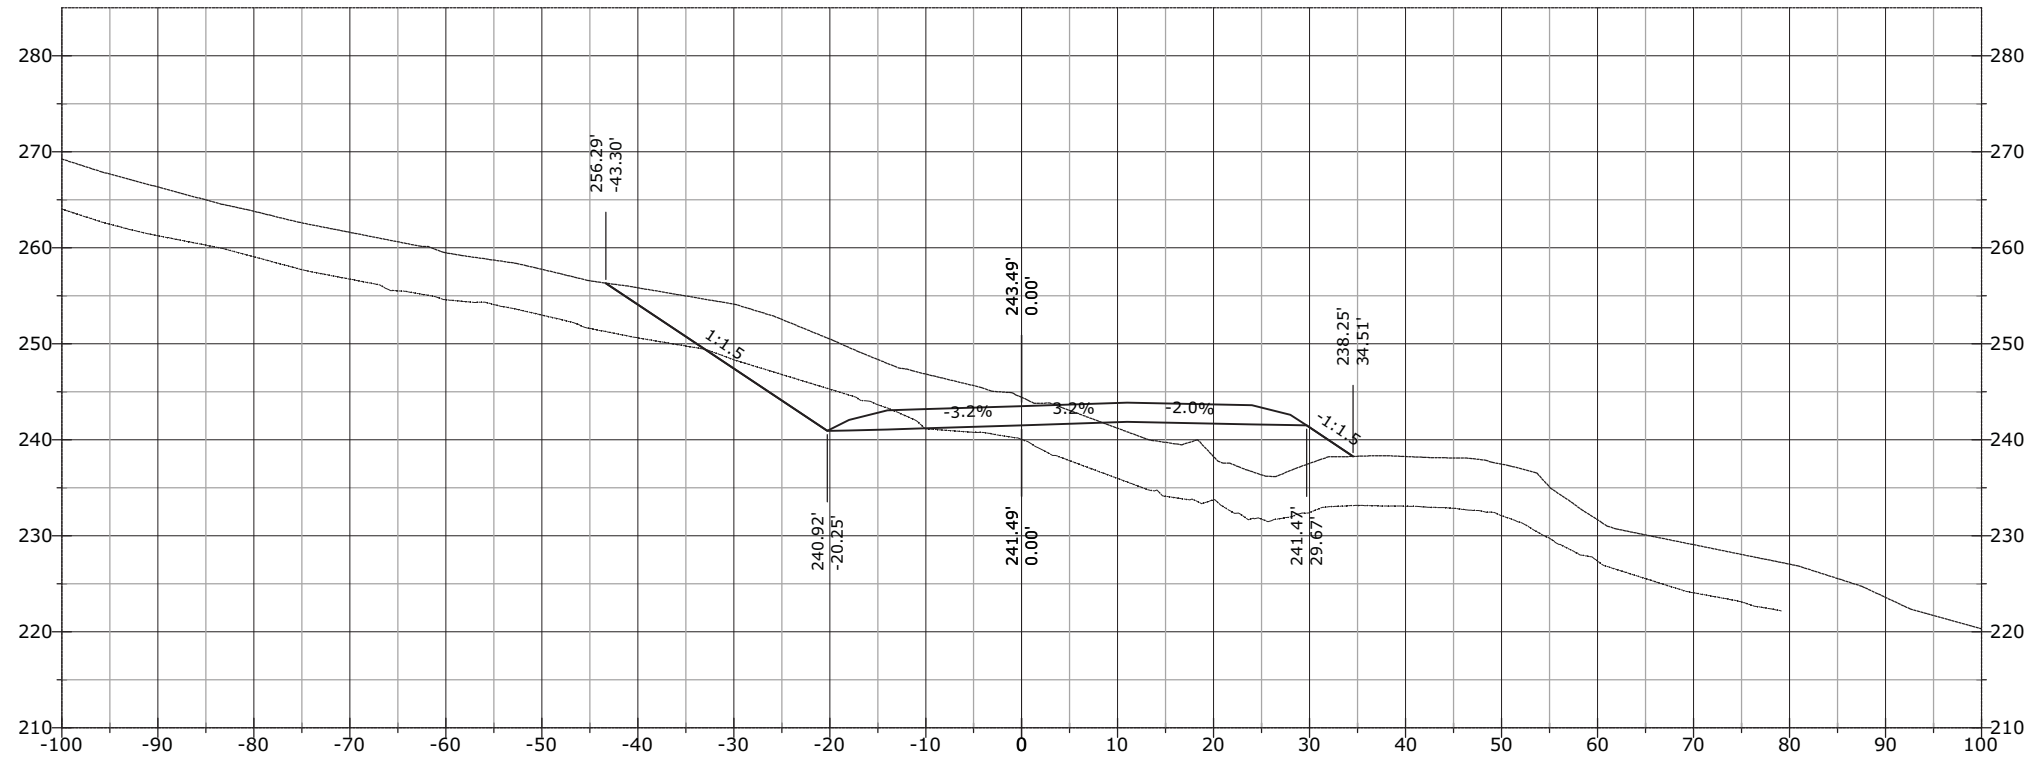


STATE	PROJECT	SHEET NUMBER
AK	AK PFH 43(10)	XS.395

964+00.00

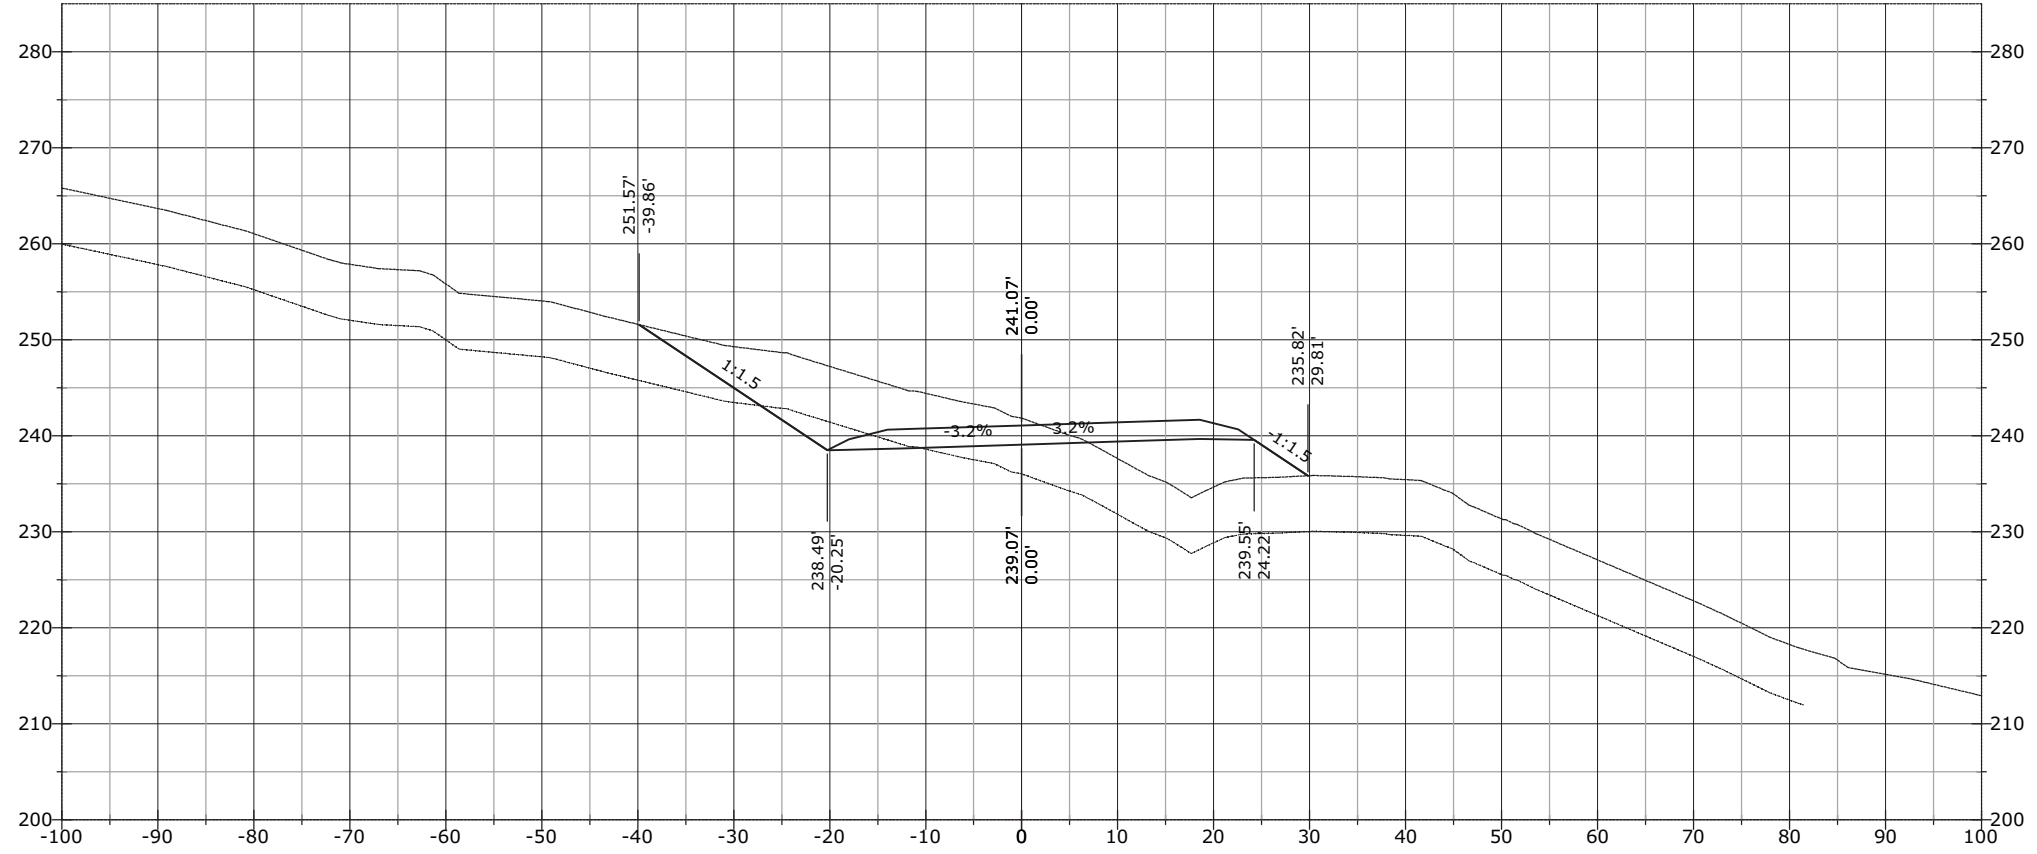


963+80.44

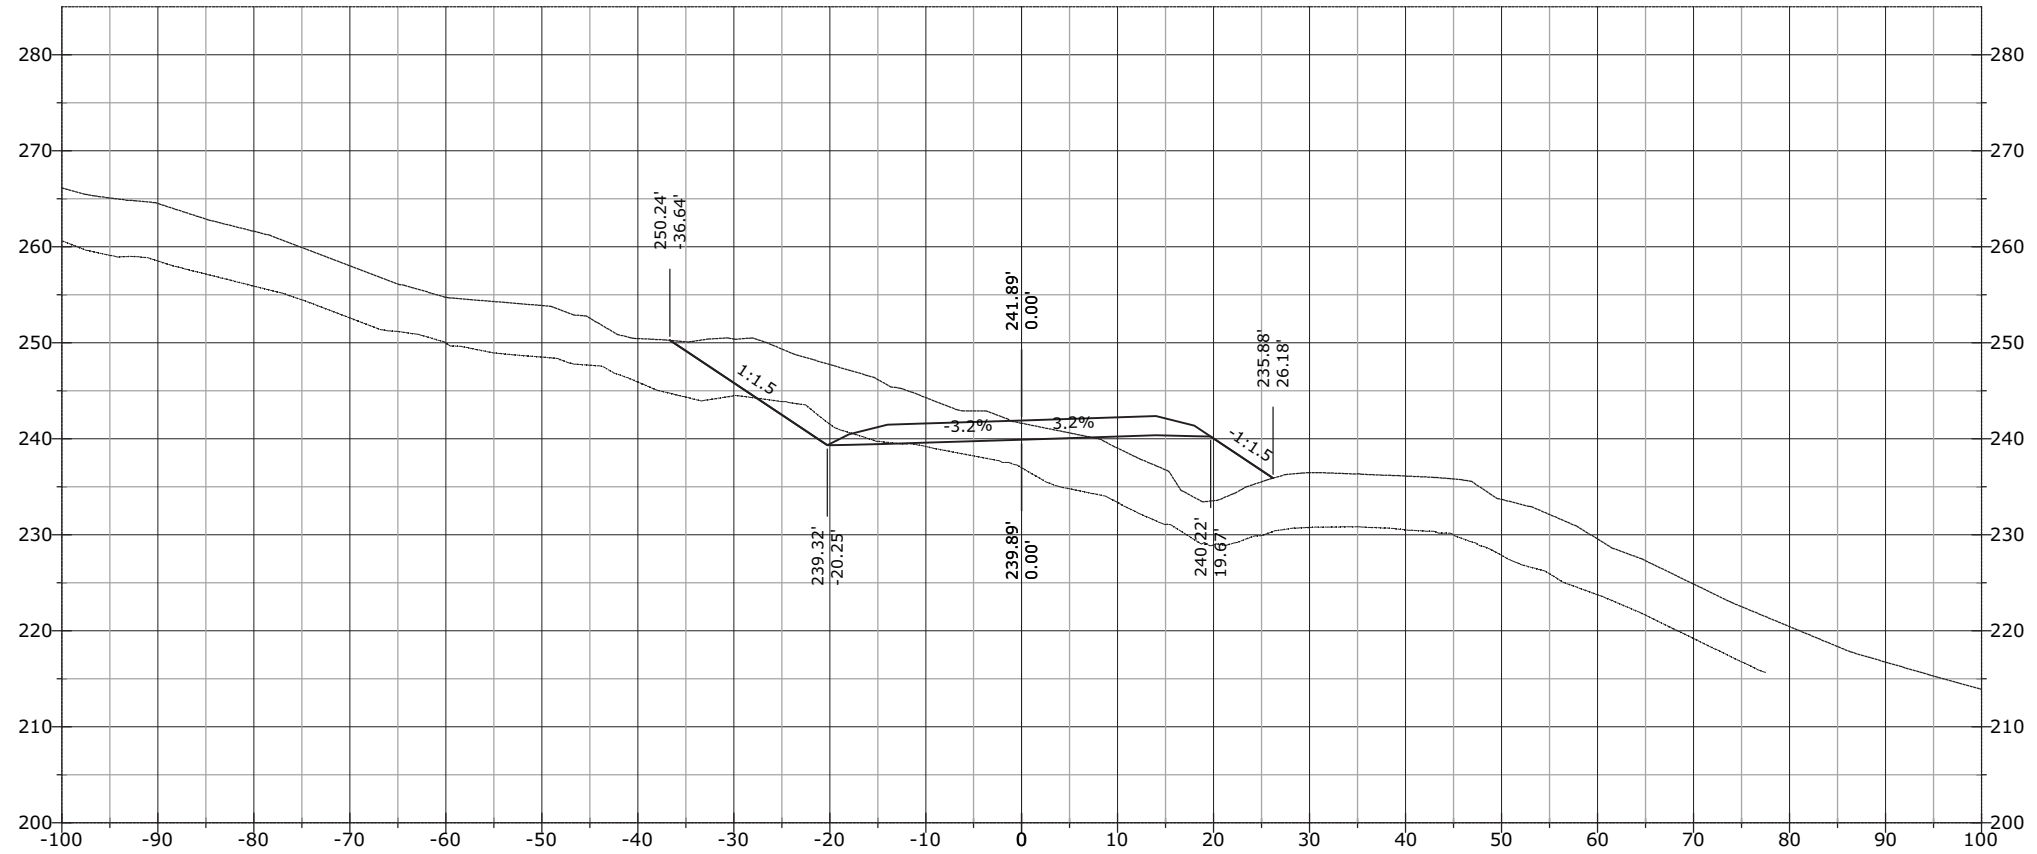


STATE	PROJECT	SHEET NUMBER
AK	AK PFH 43(10)	XS.396

964+19.76

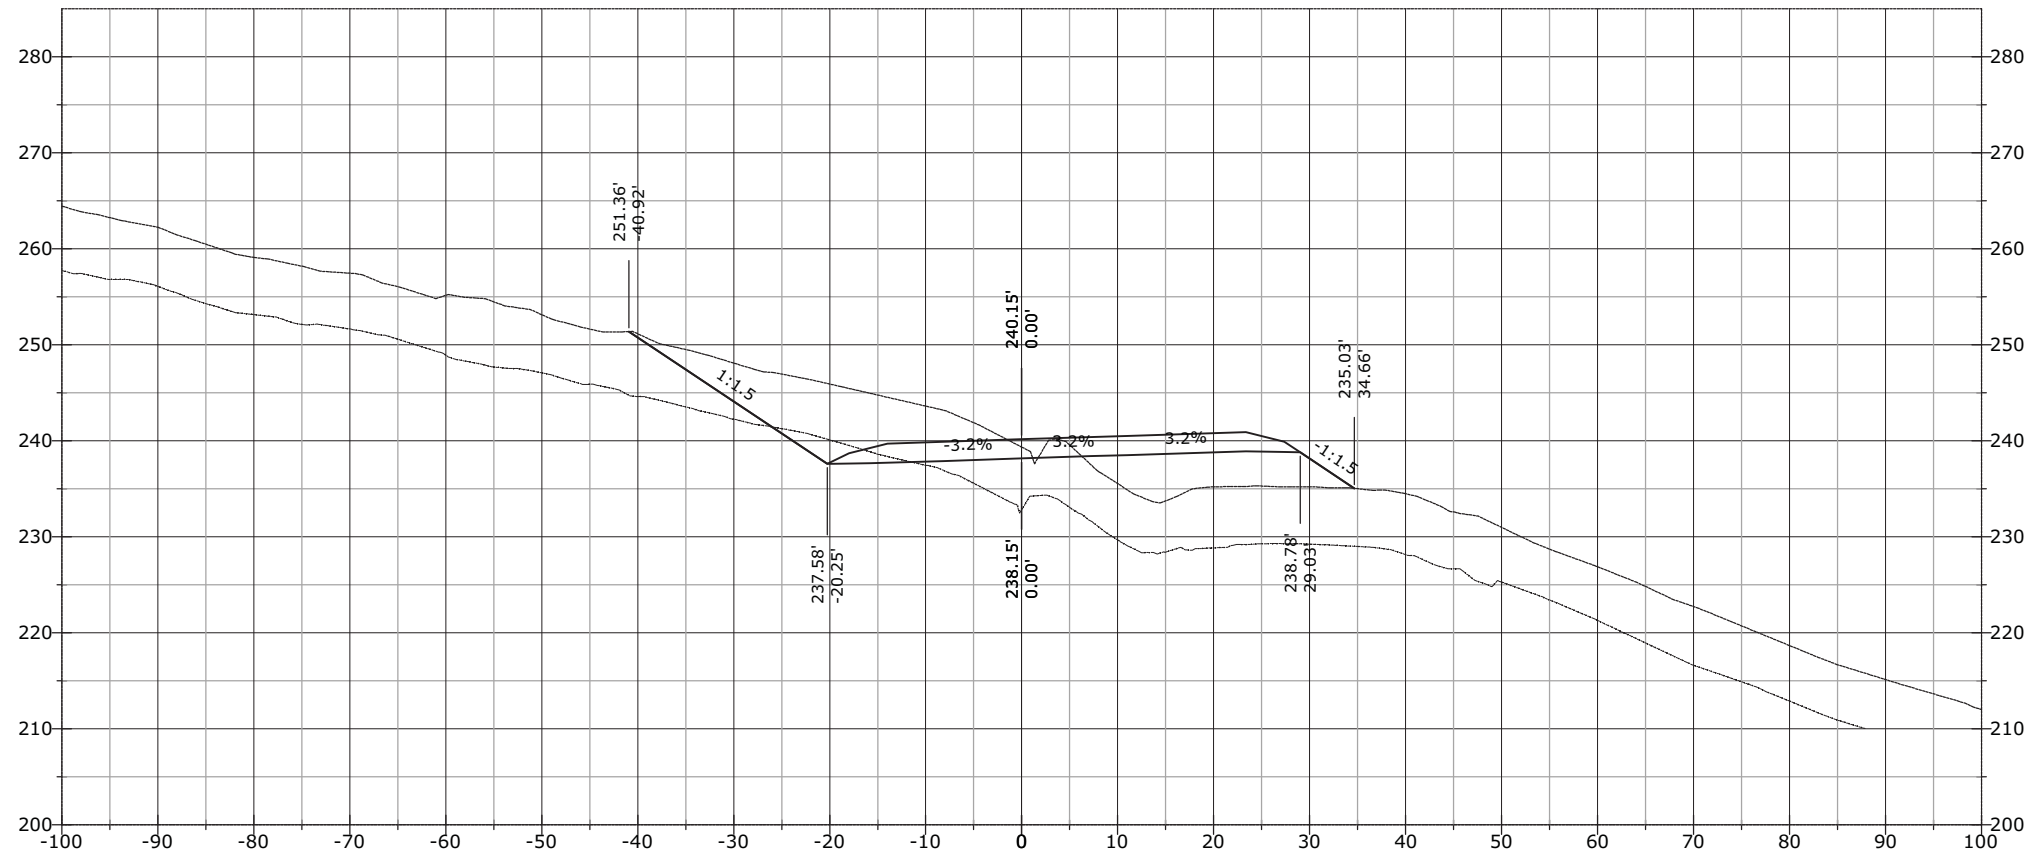


STATE	PROJECT	SHEET NUMBER
AK	AK PFH 43(10)	XS.397

964+39.53

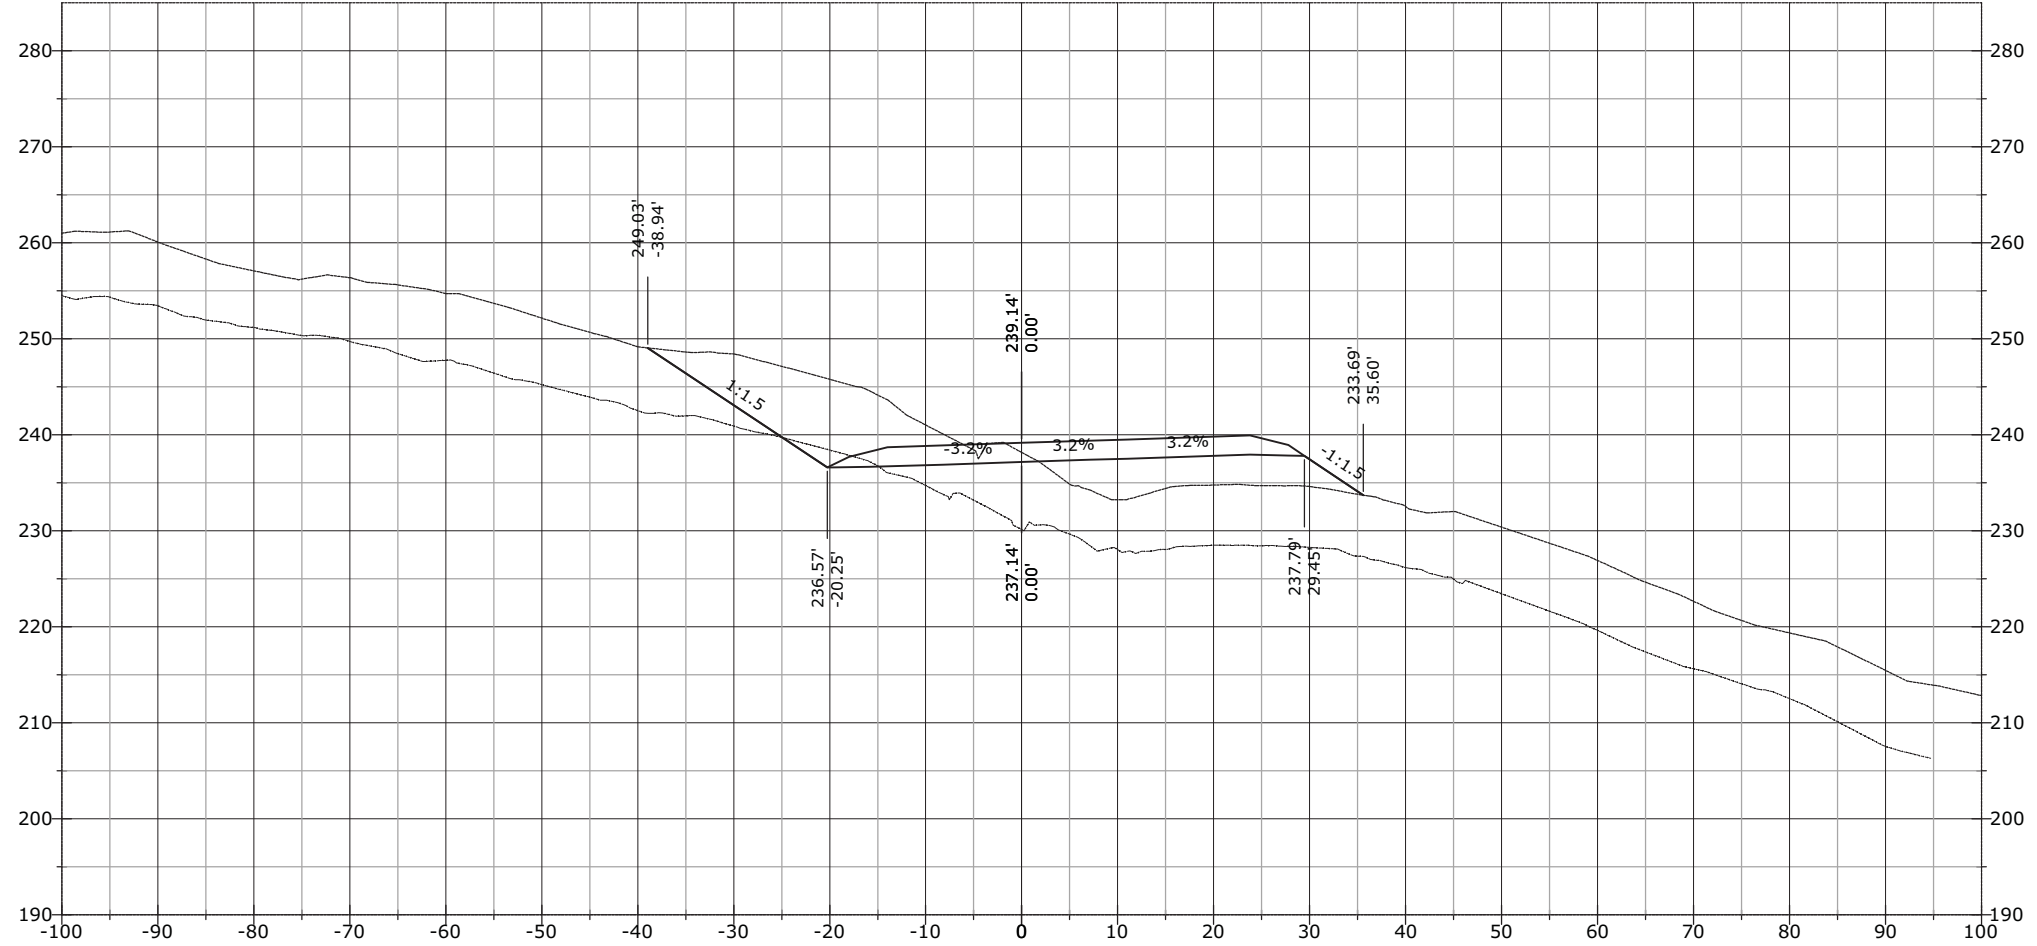


STATE	PROJECT	SHEET NUMBER
AK	AK PFH 43(10)	XS.398

964+45.15

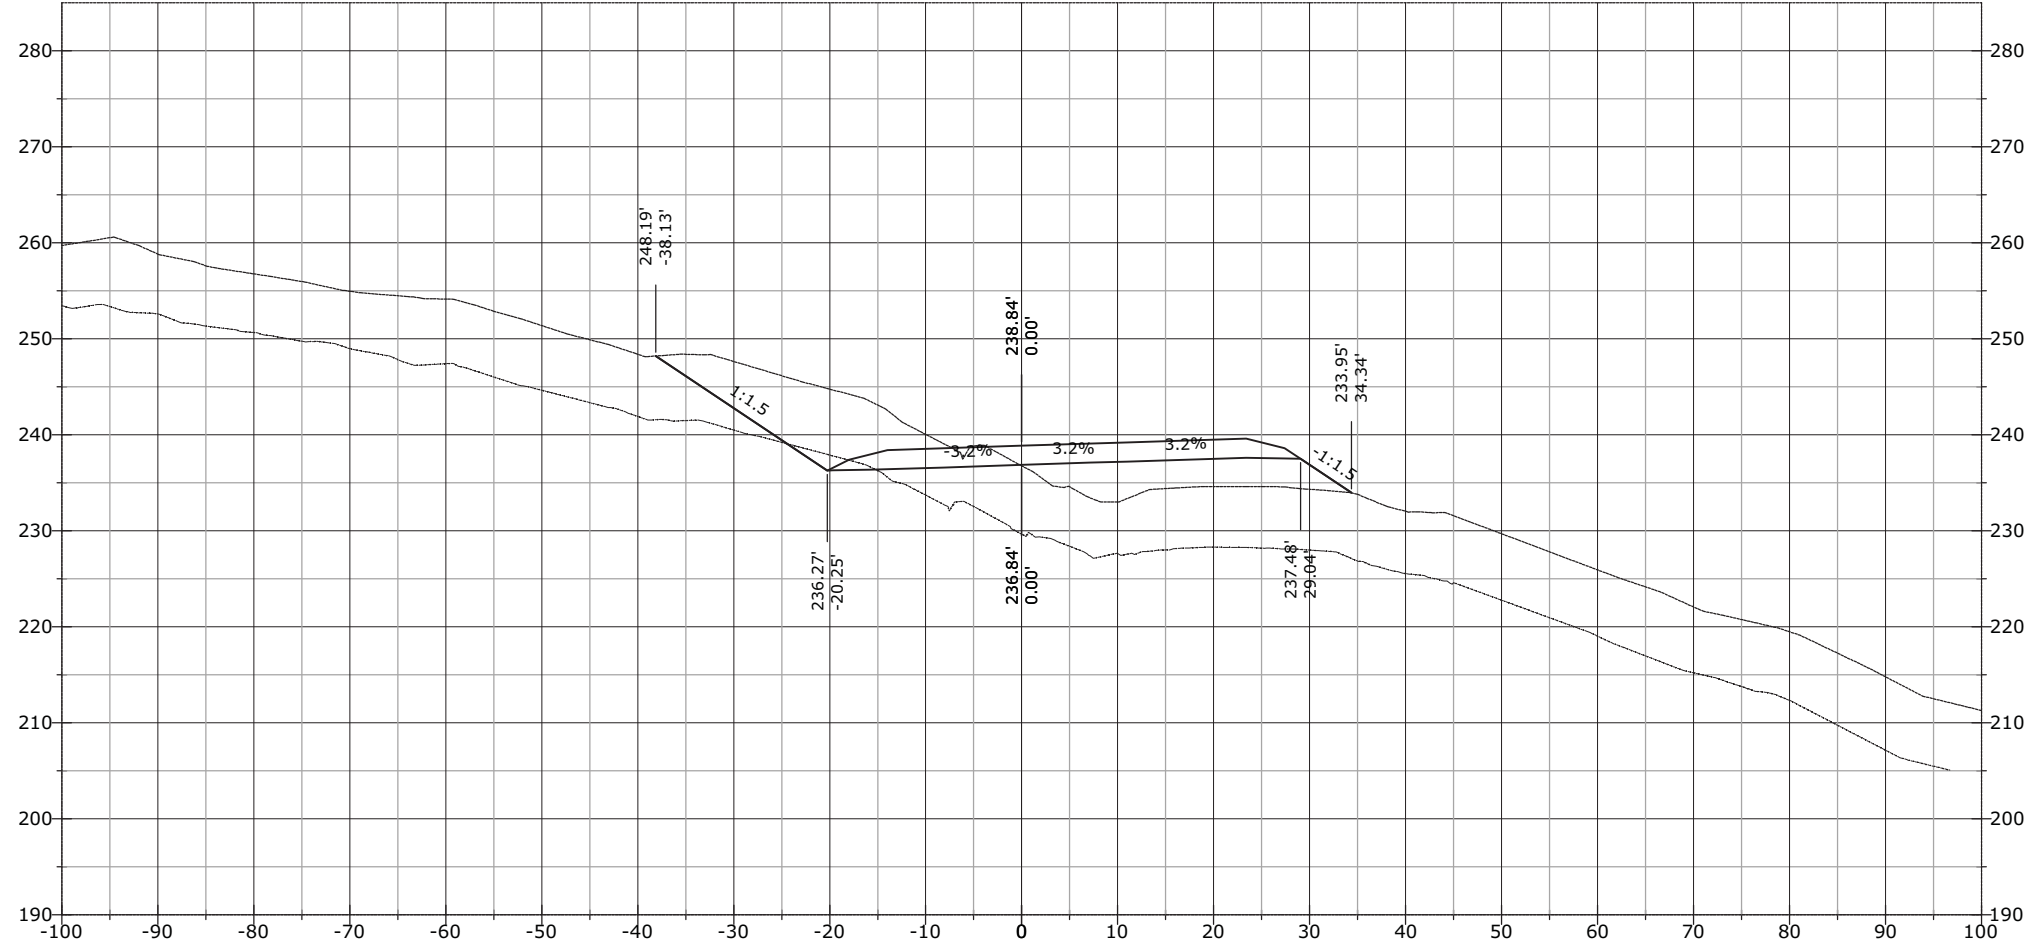


STATE	PROJECT	SHEET NUMBER
AK	AK PFH 43(10)	XS.399

964+50.00

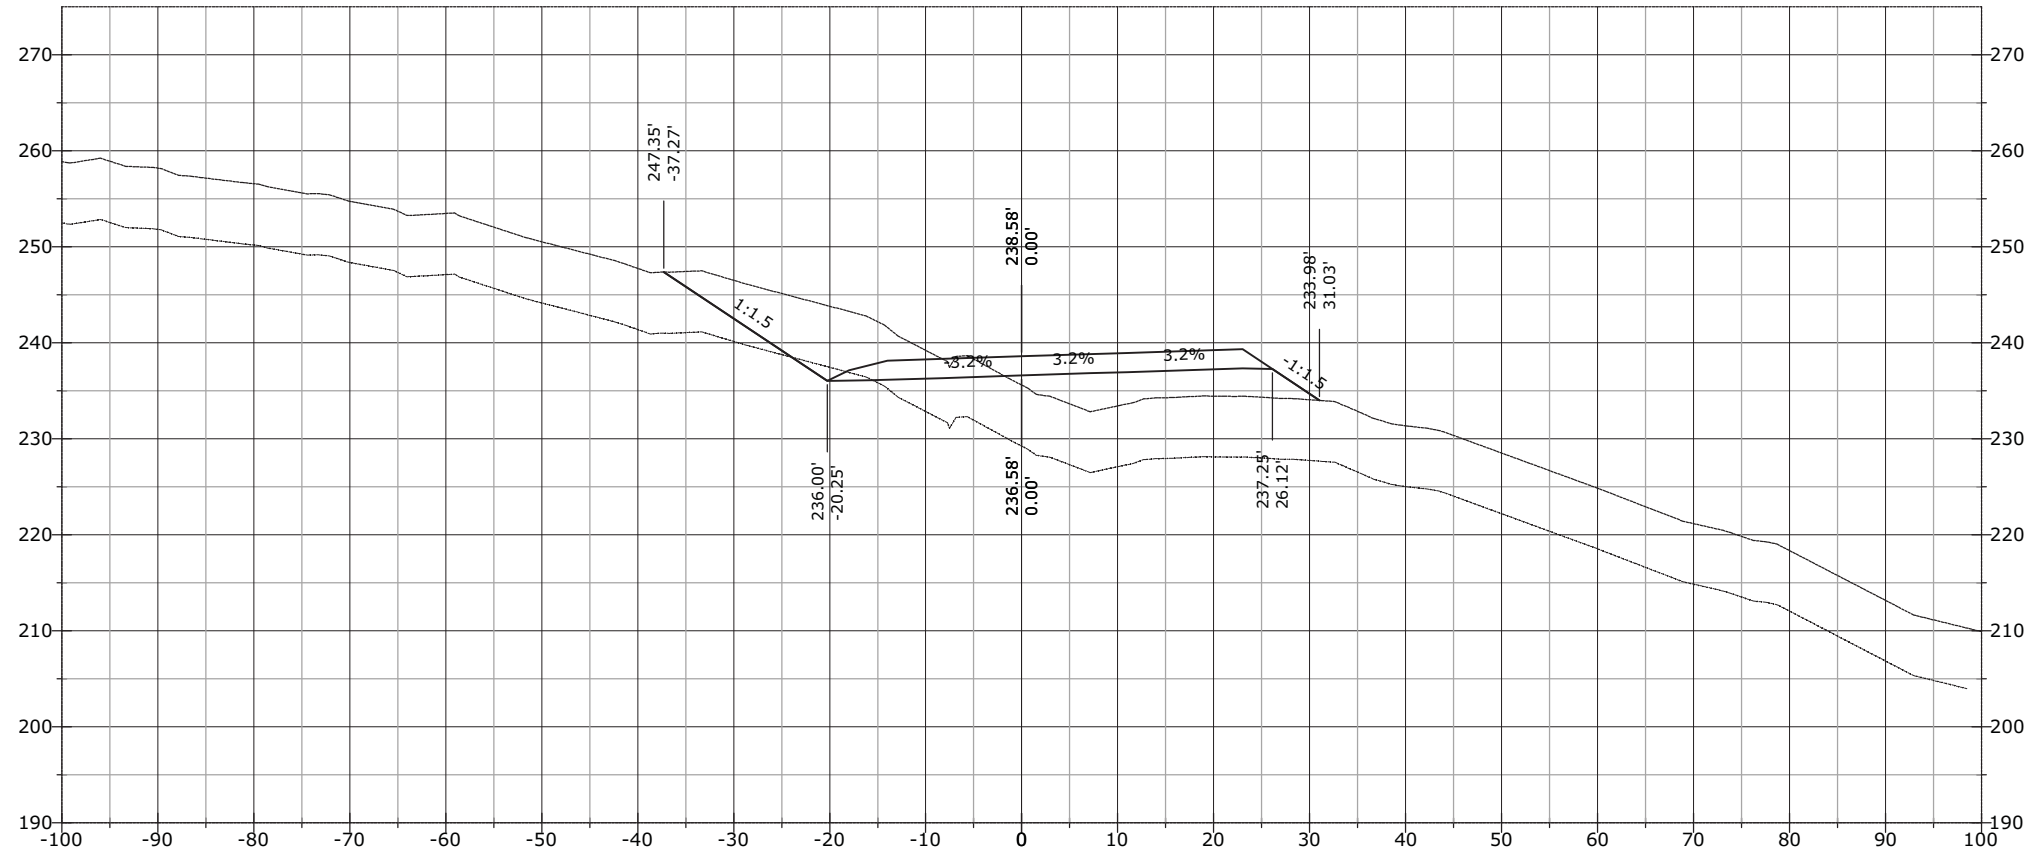


STATE	PROJECT	SHEET NUMBER
AK	AK PFH 43(10)	XS.400

964+70.04

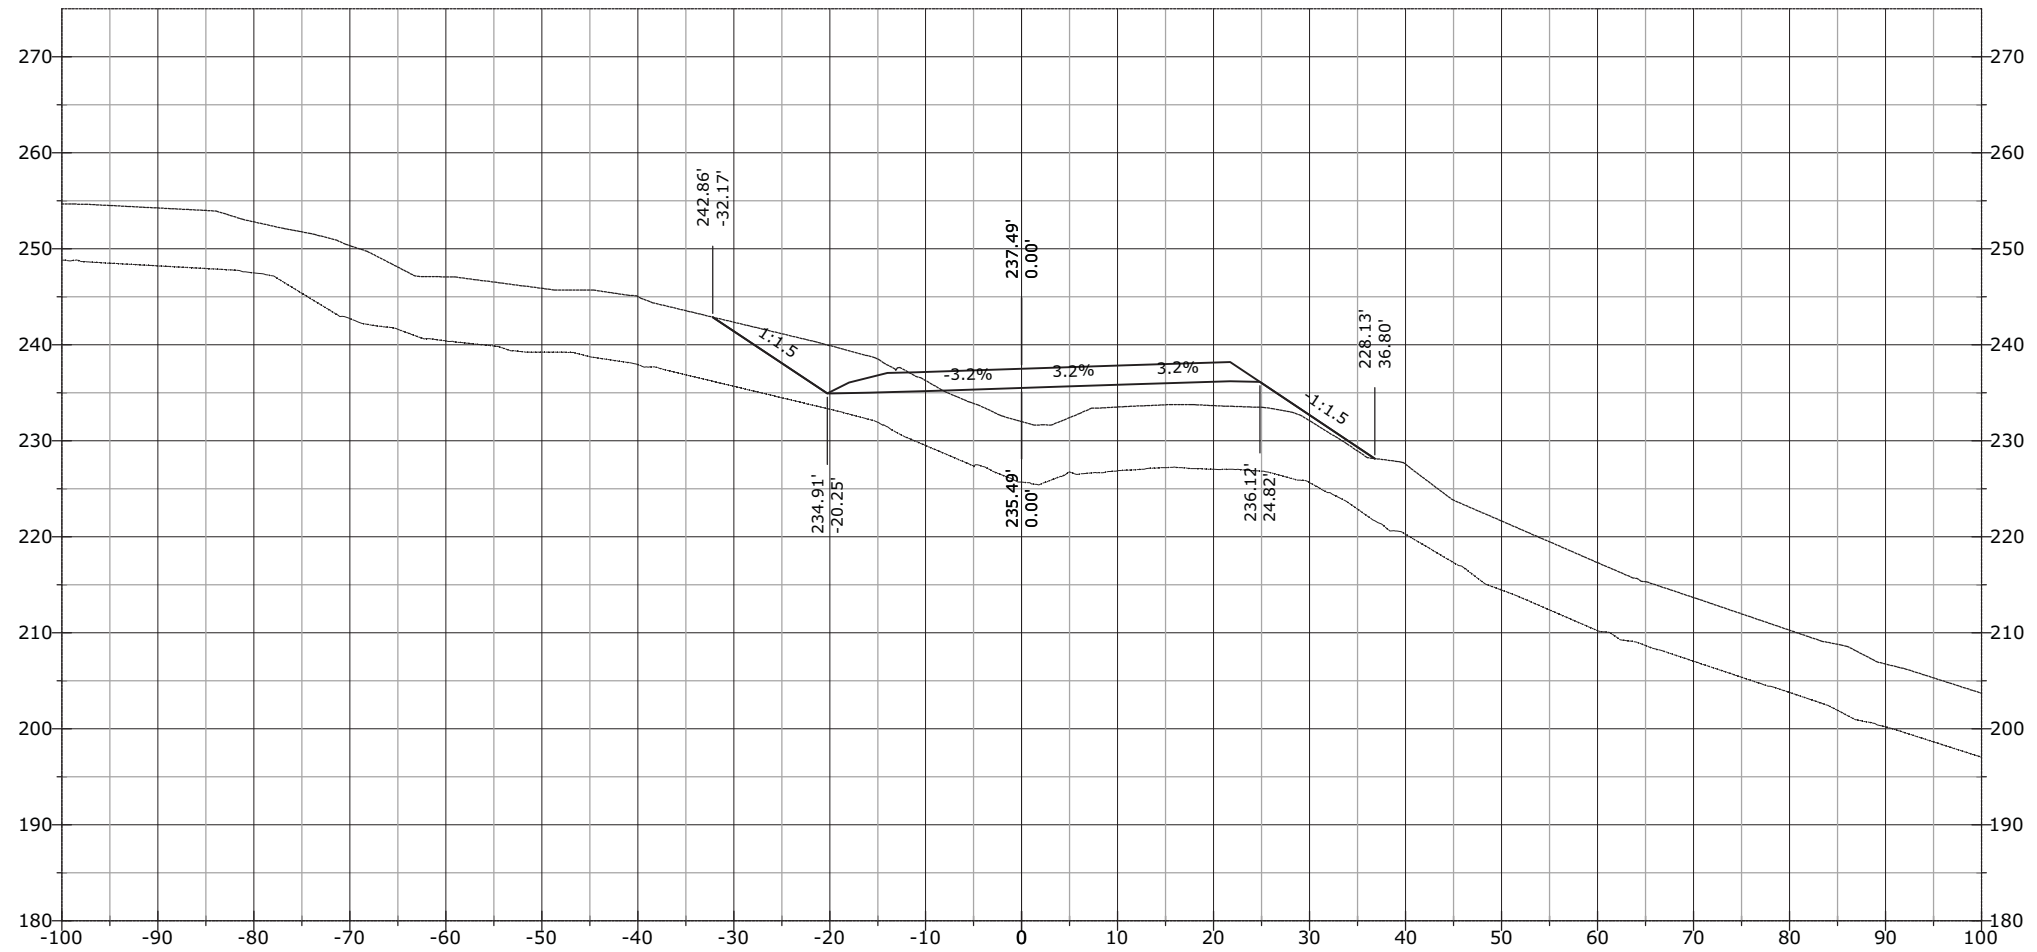


STATE	PROJECT	SHEET NUMBER
AK	AK PFH 43(10)	XS.401

964+76.50

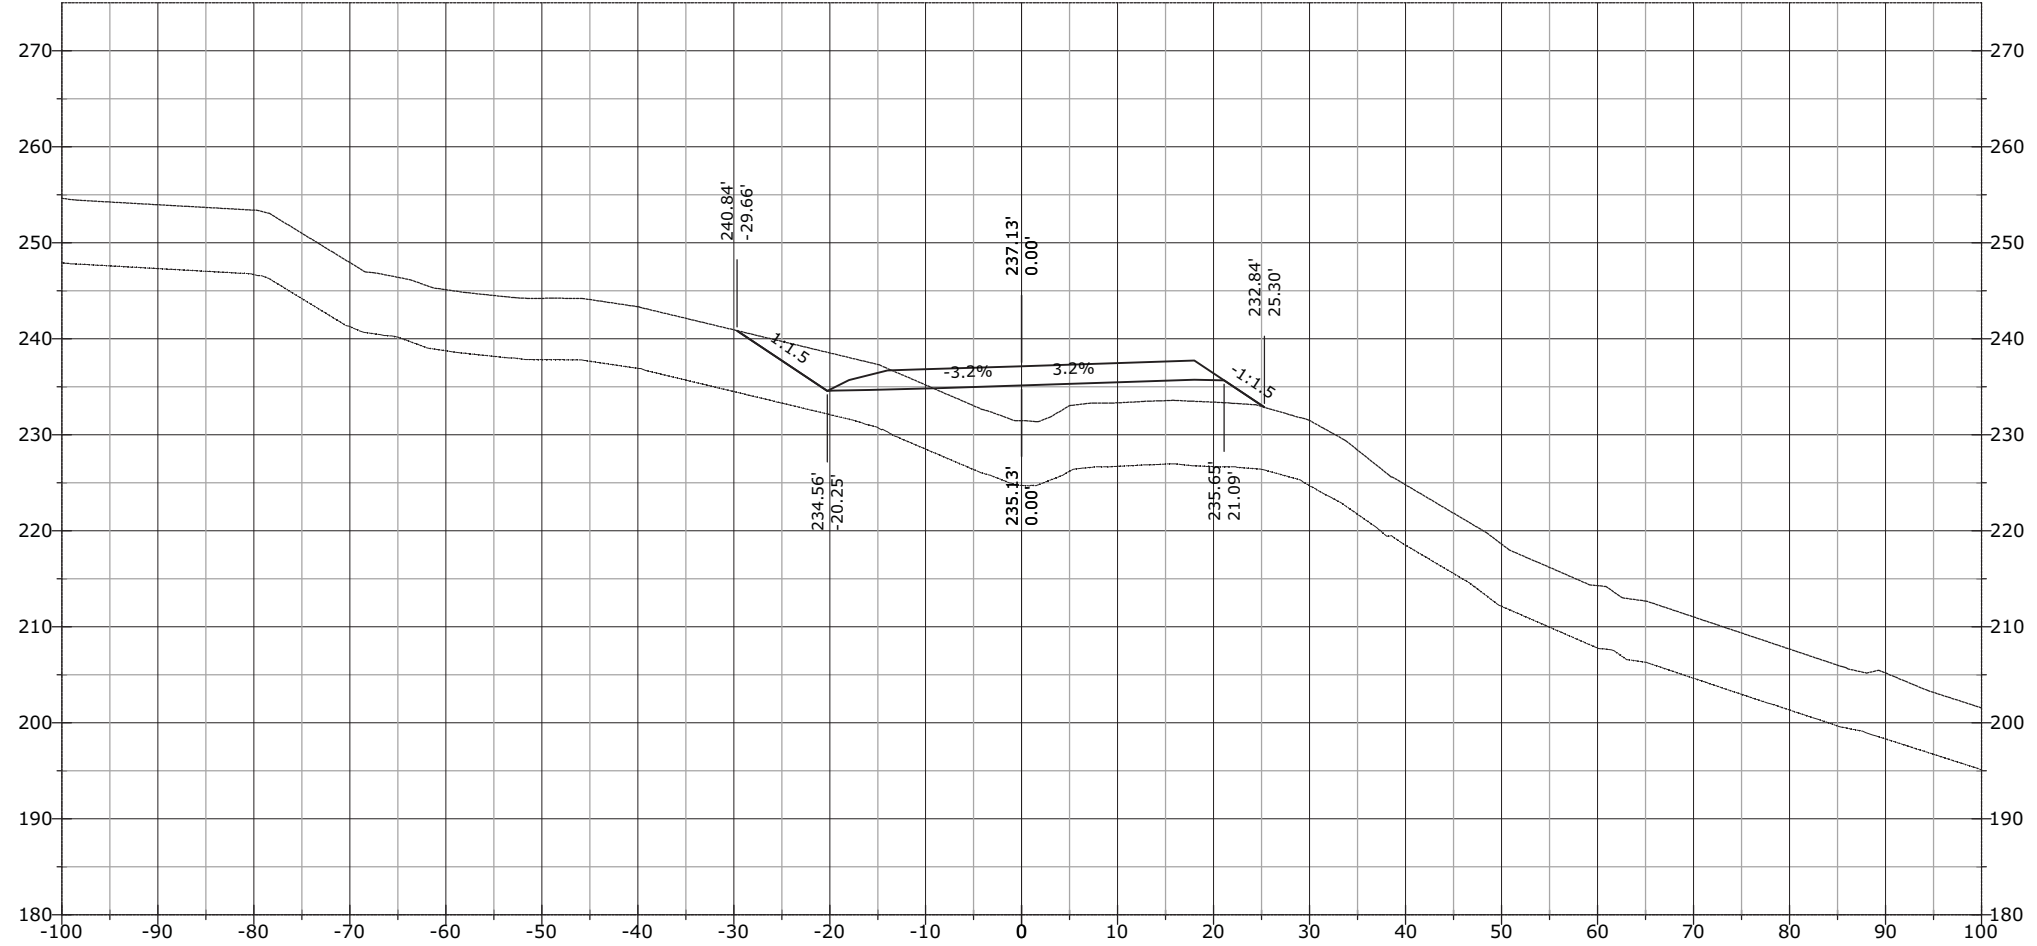


STATE	PROJECT	SHEET NUMBER
AK	AK PFH 43(10)	XS.402

965+00.00

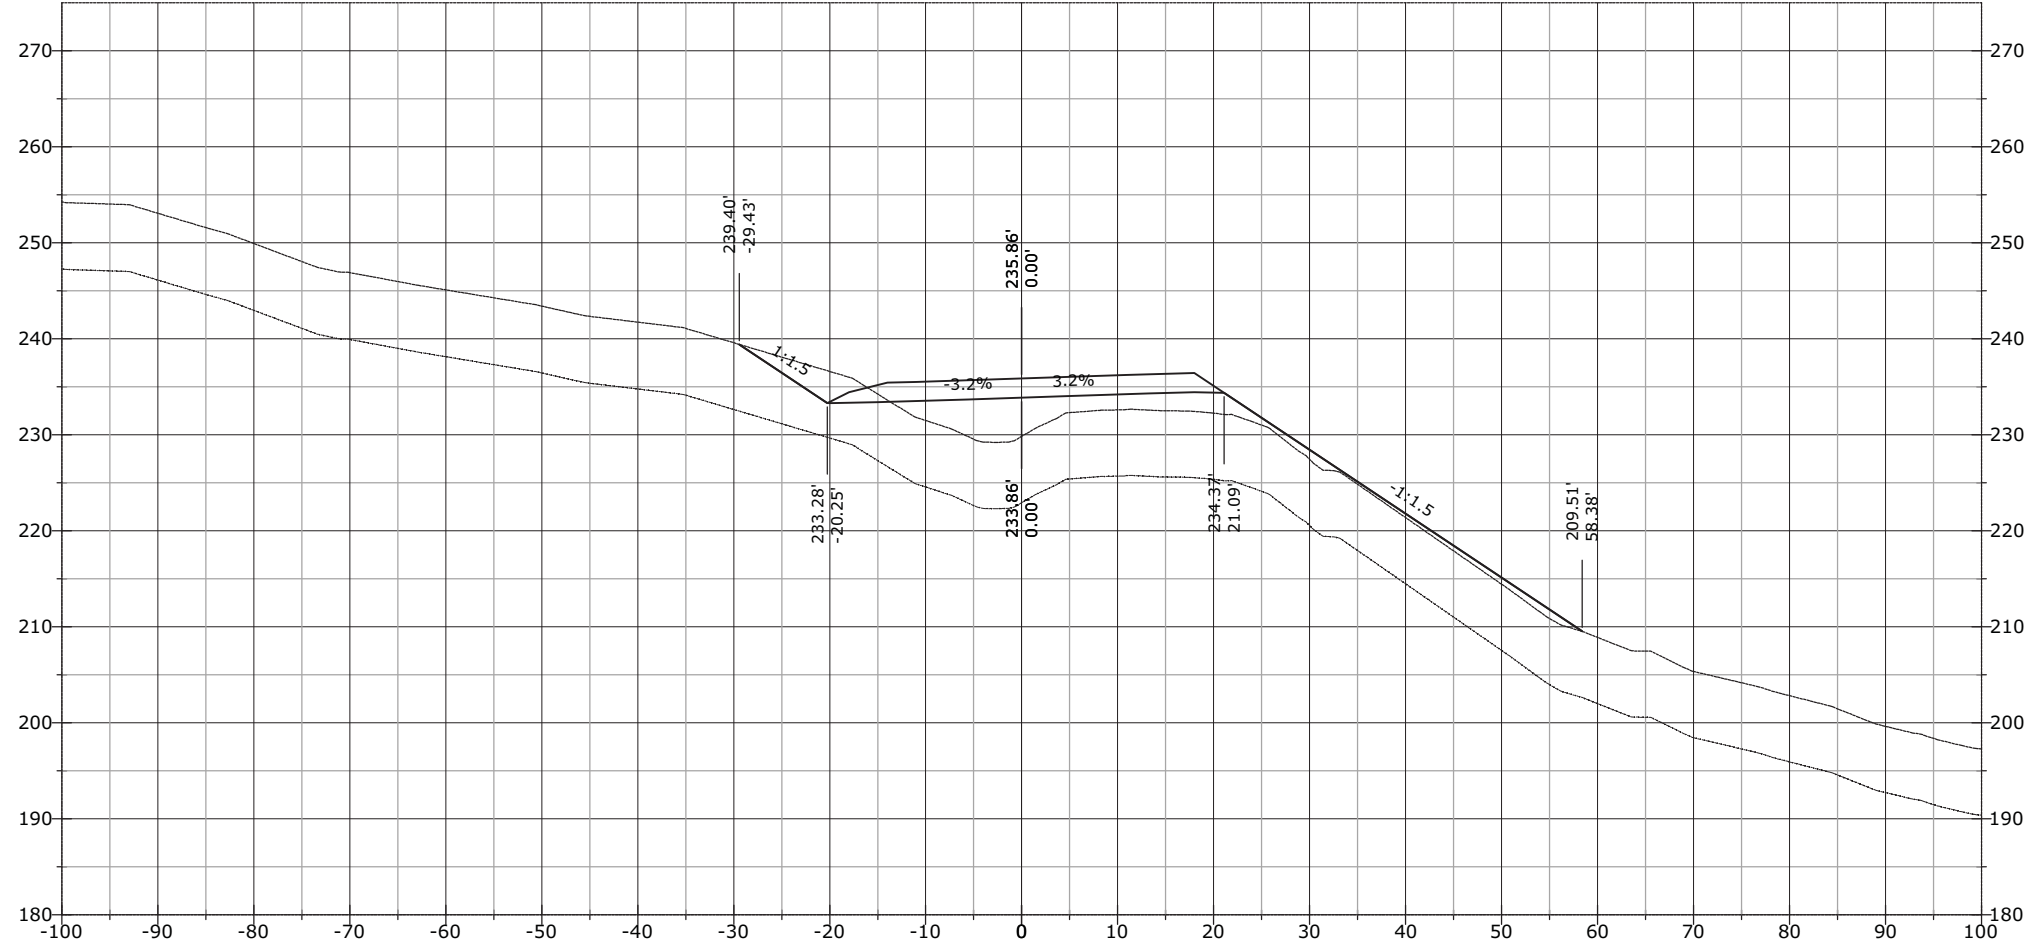


STATE	PROJECT	SHEET NUMBER
AK	AK PFH 43(10)	XS.403

965+50.00

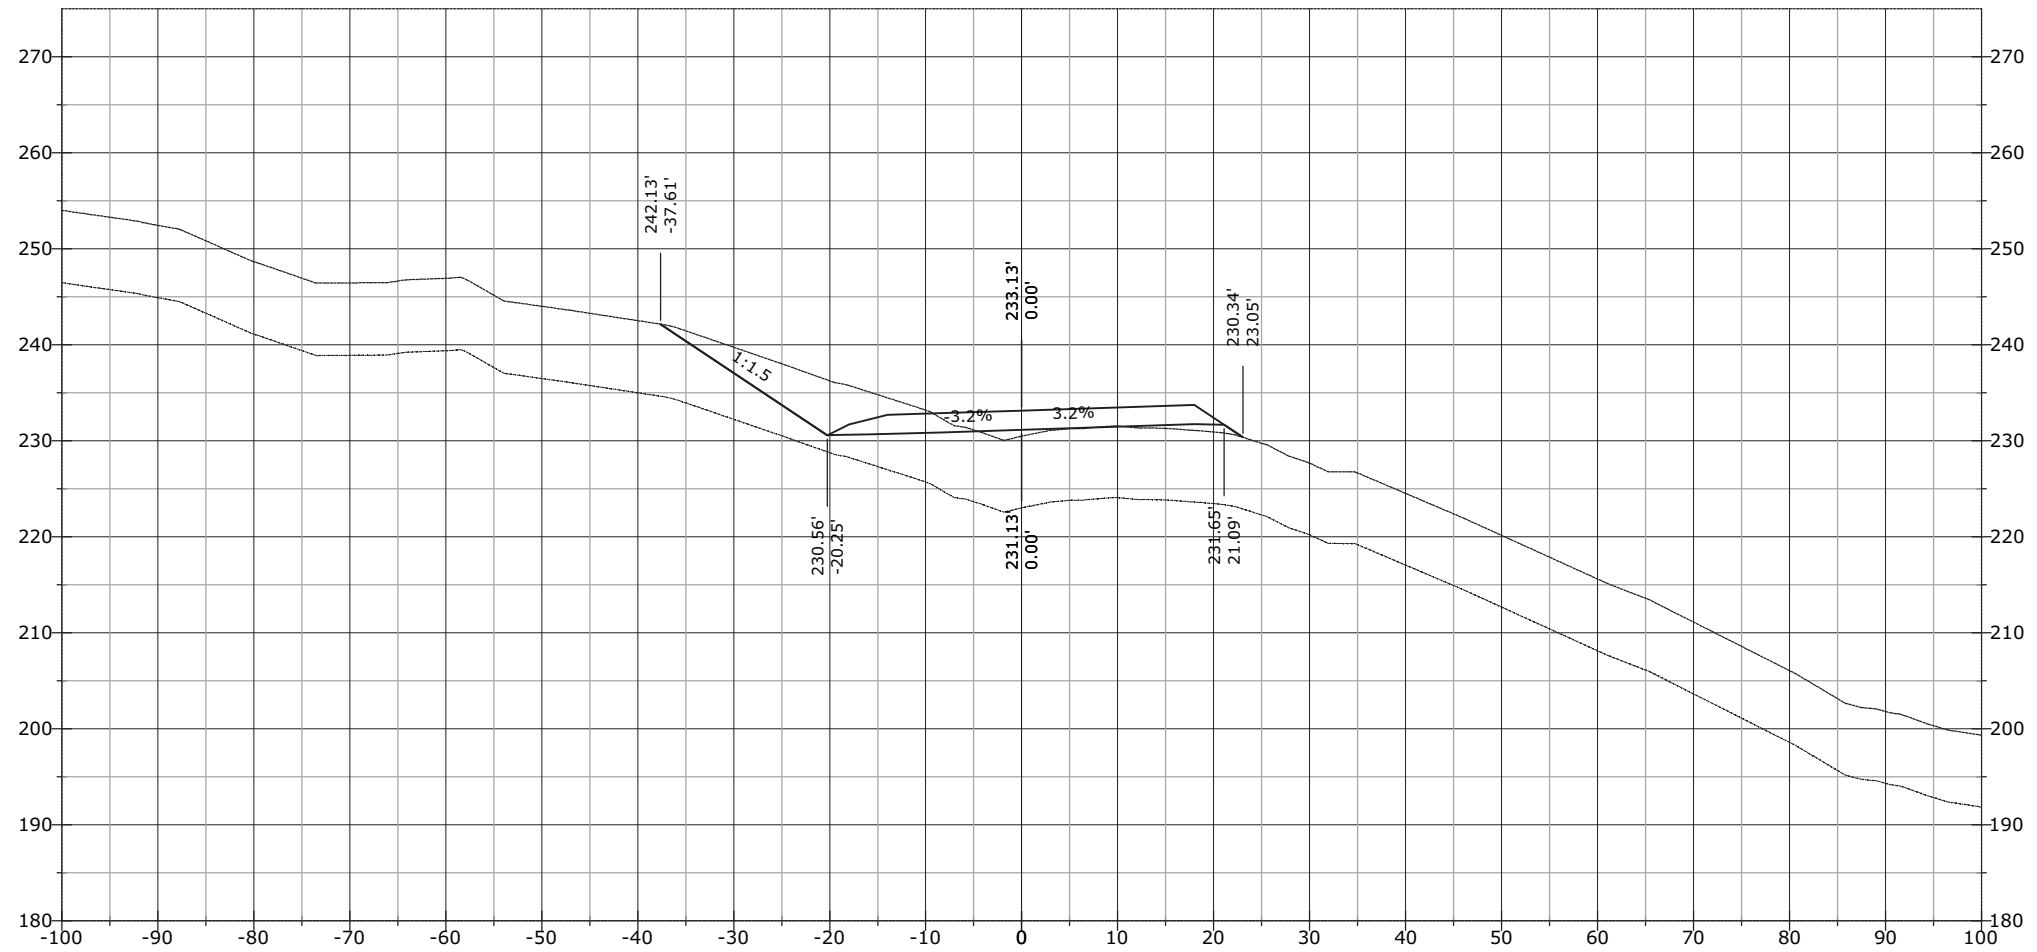


STATE	PROJECT	SHEET NUMBER
AK	AK PFH 43(10)	XS.404

966+00.00

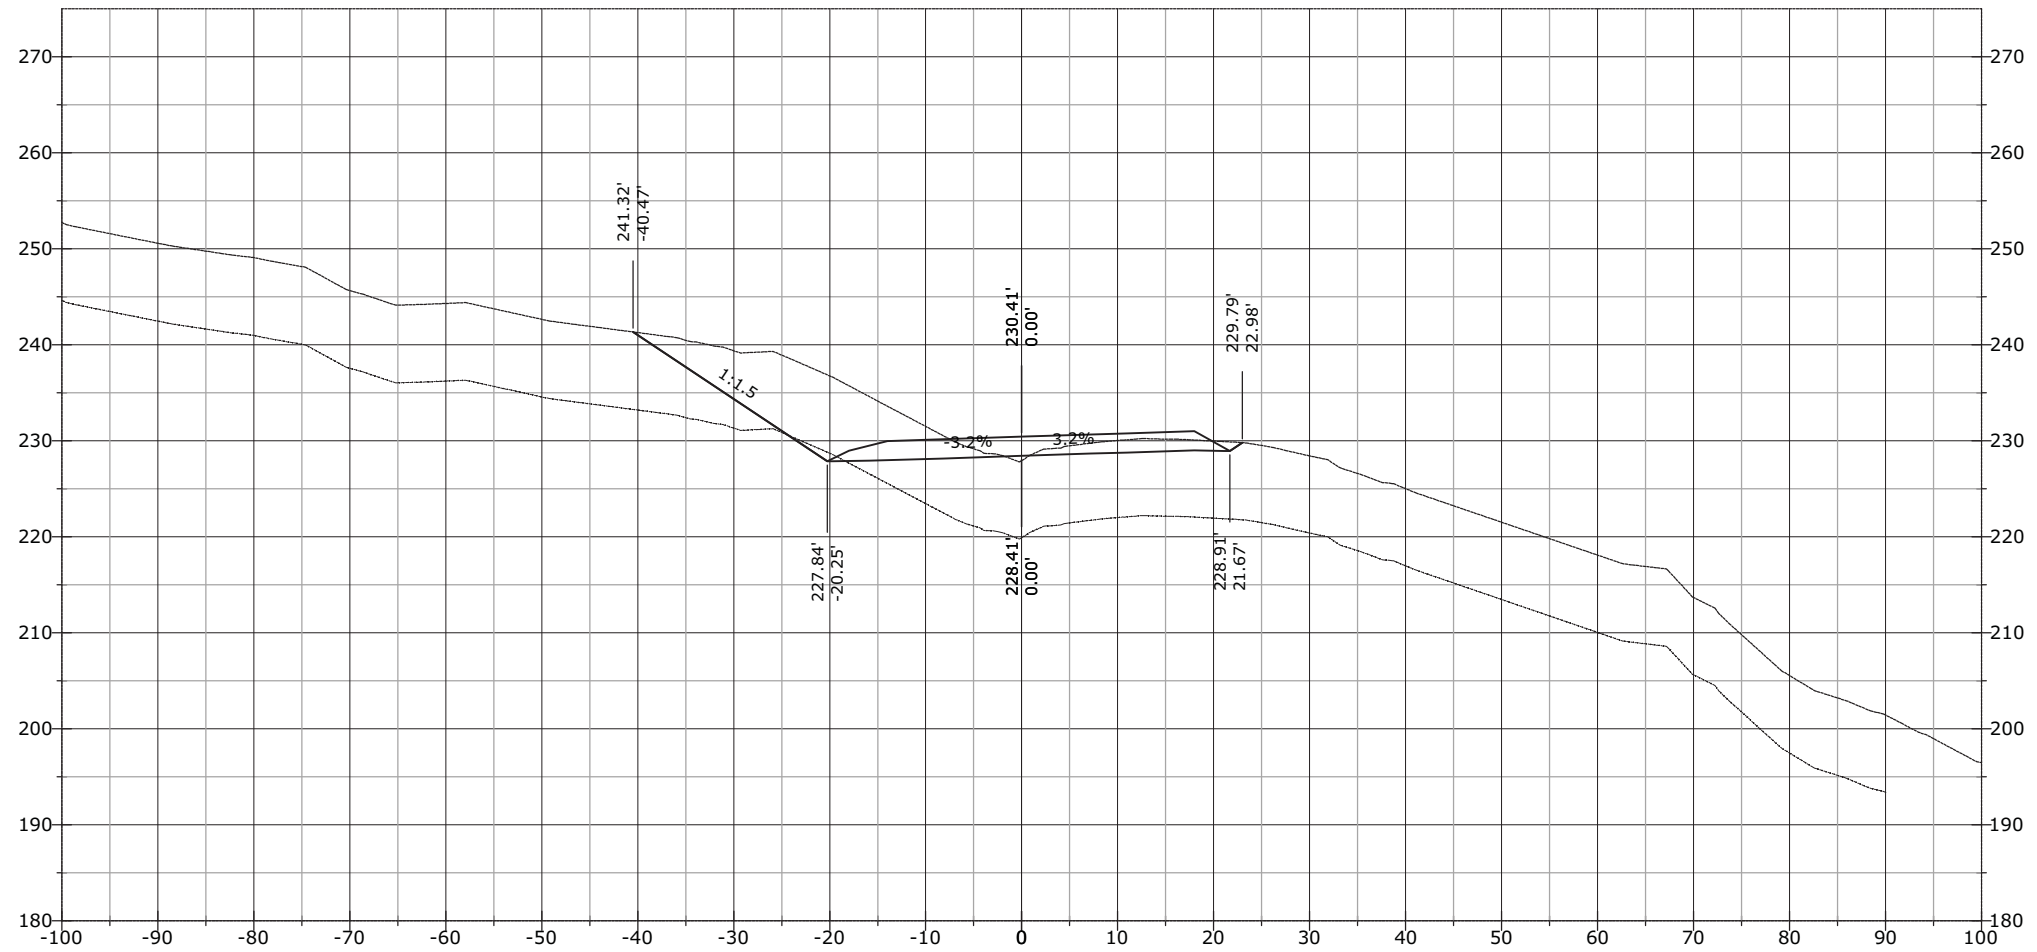


STATE	PROJECT	SHEET NUMBER
AK	AK PFH 43(10)	XS.405

966+50.00

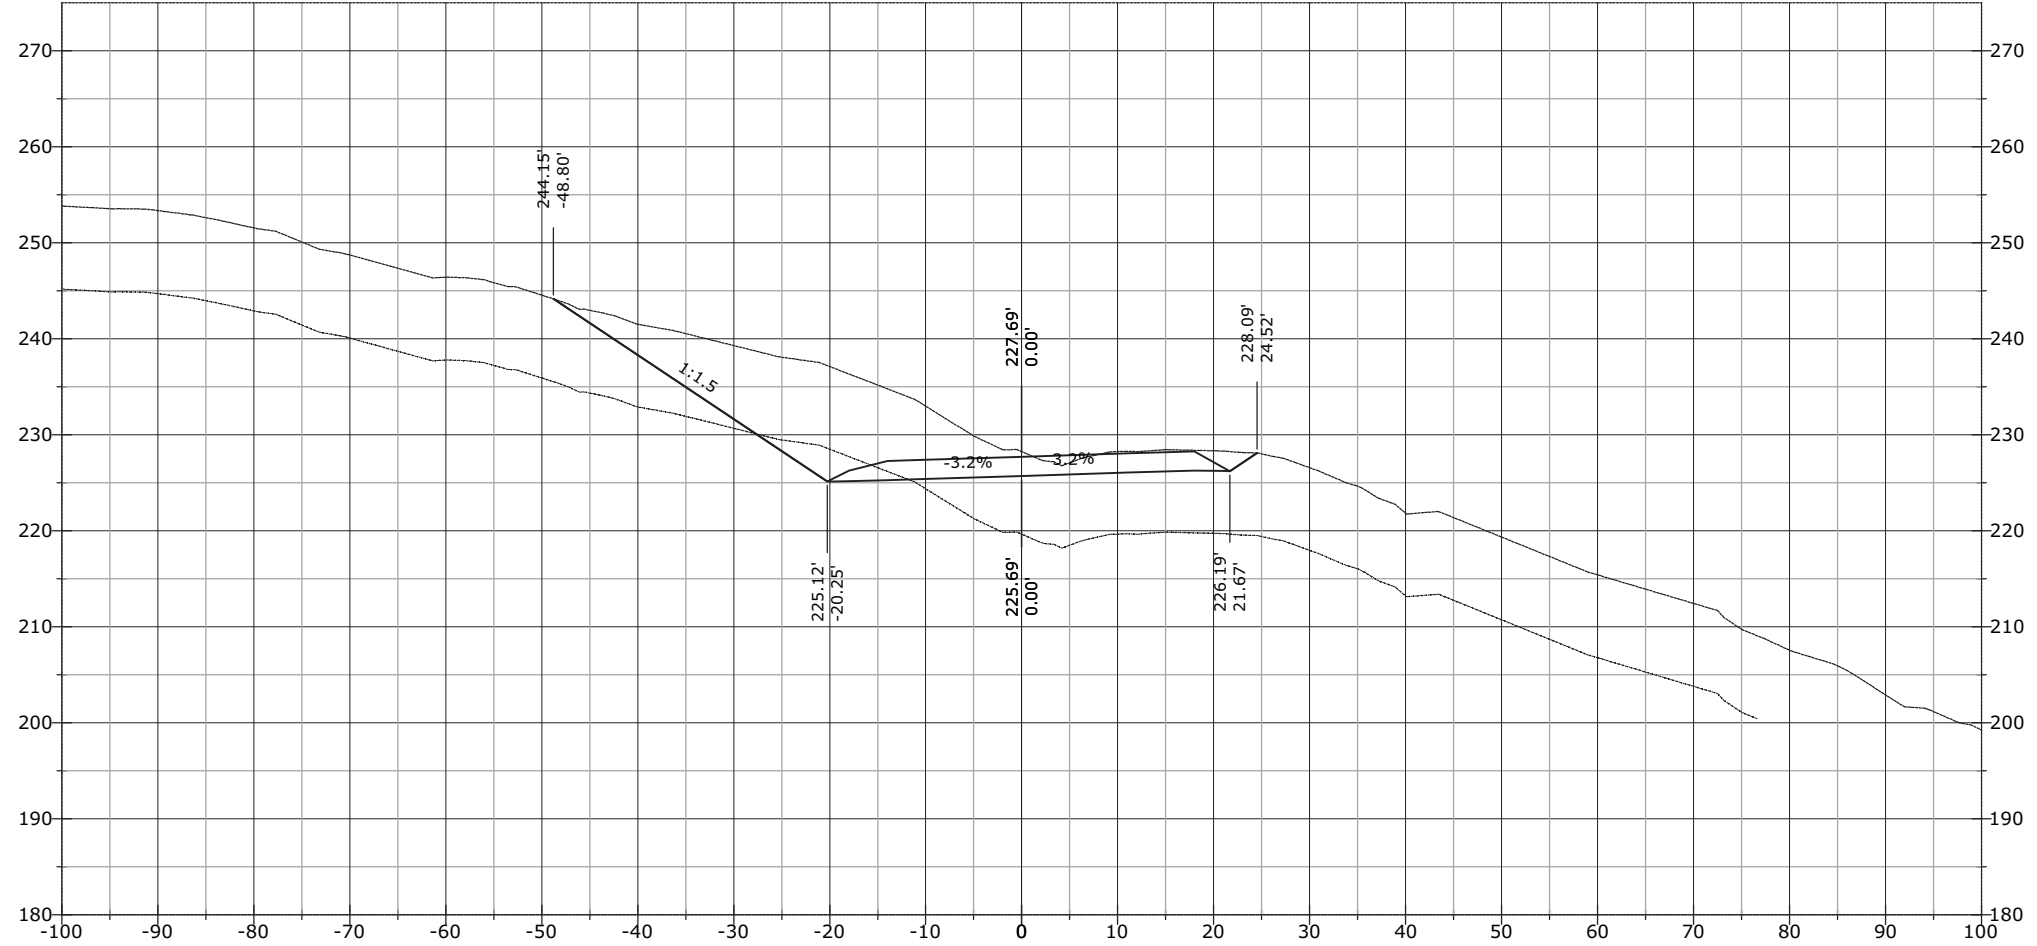


STATE	PROJECT	SHEET NUMBER
AK	AK PFH 43(10)	XS.406

967+00.00

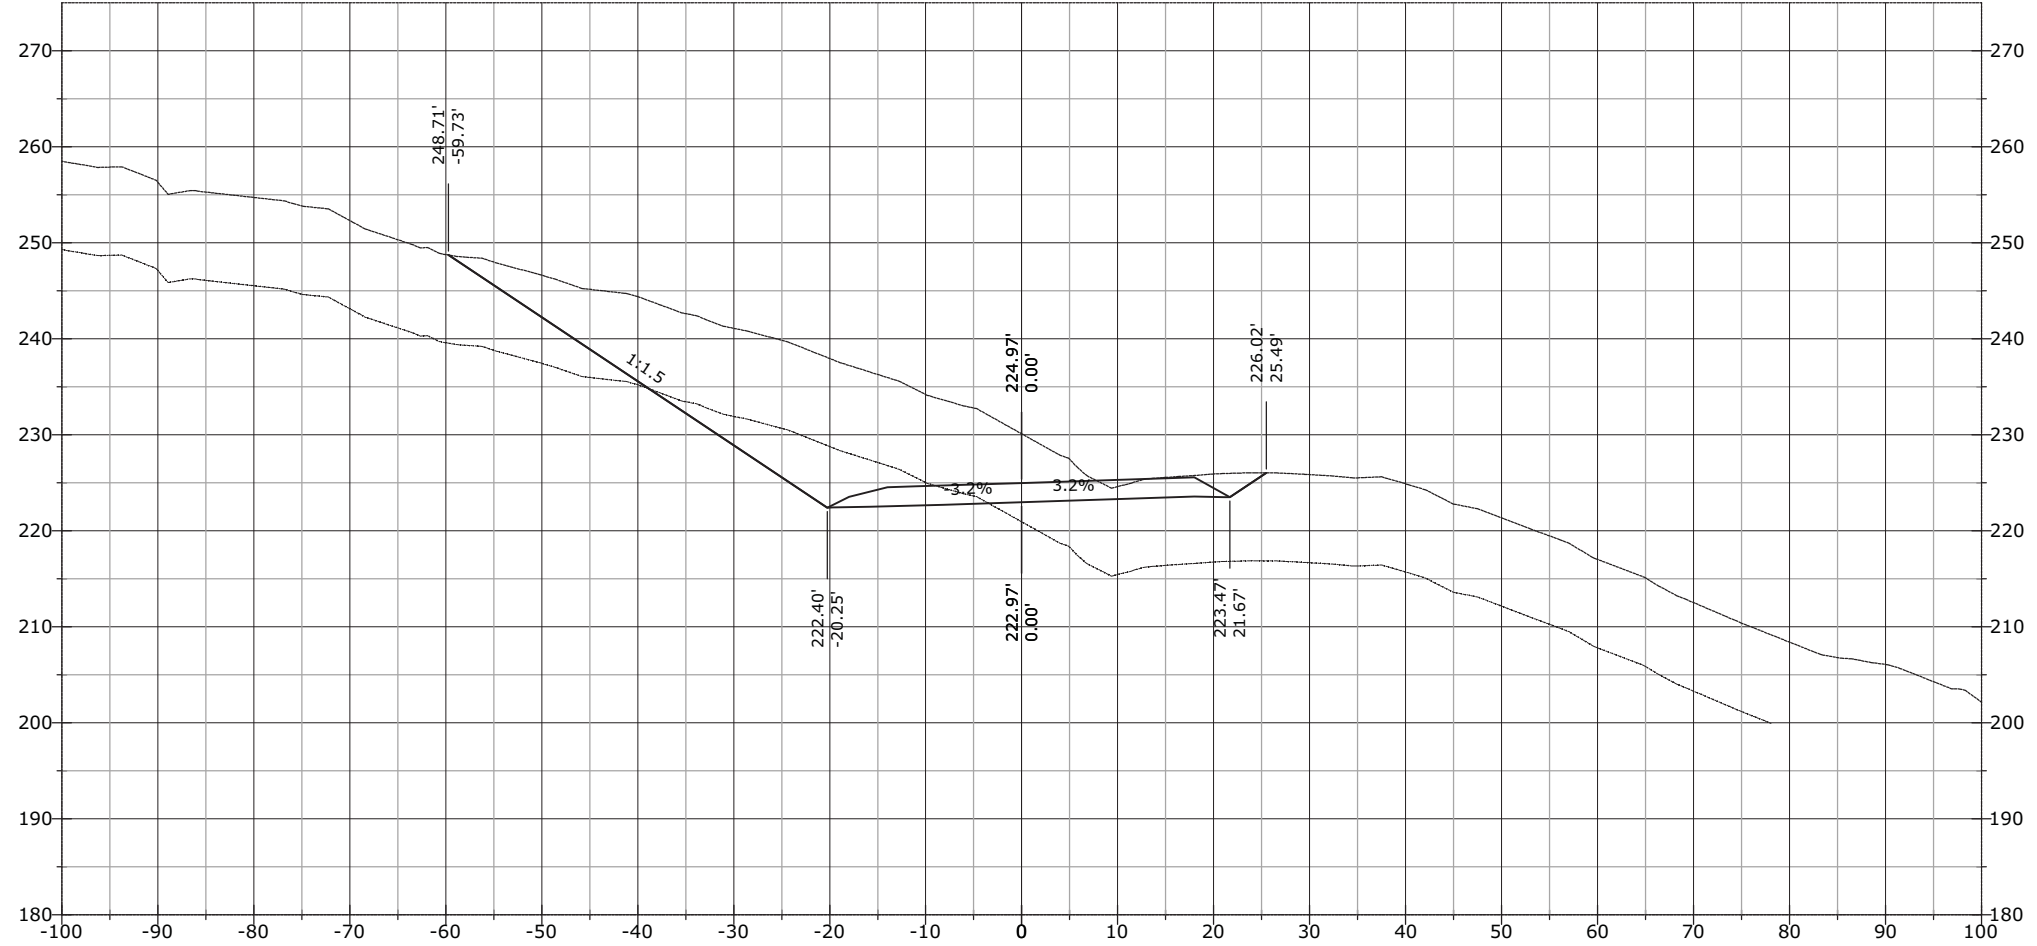


STATE	PROJECT	SHEET NUMBER
AK	AK PFH 43(10)	XS.407

967+04.05

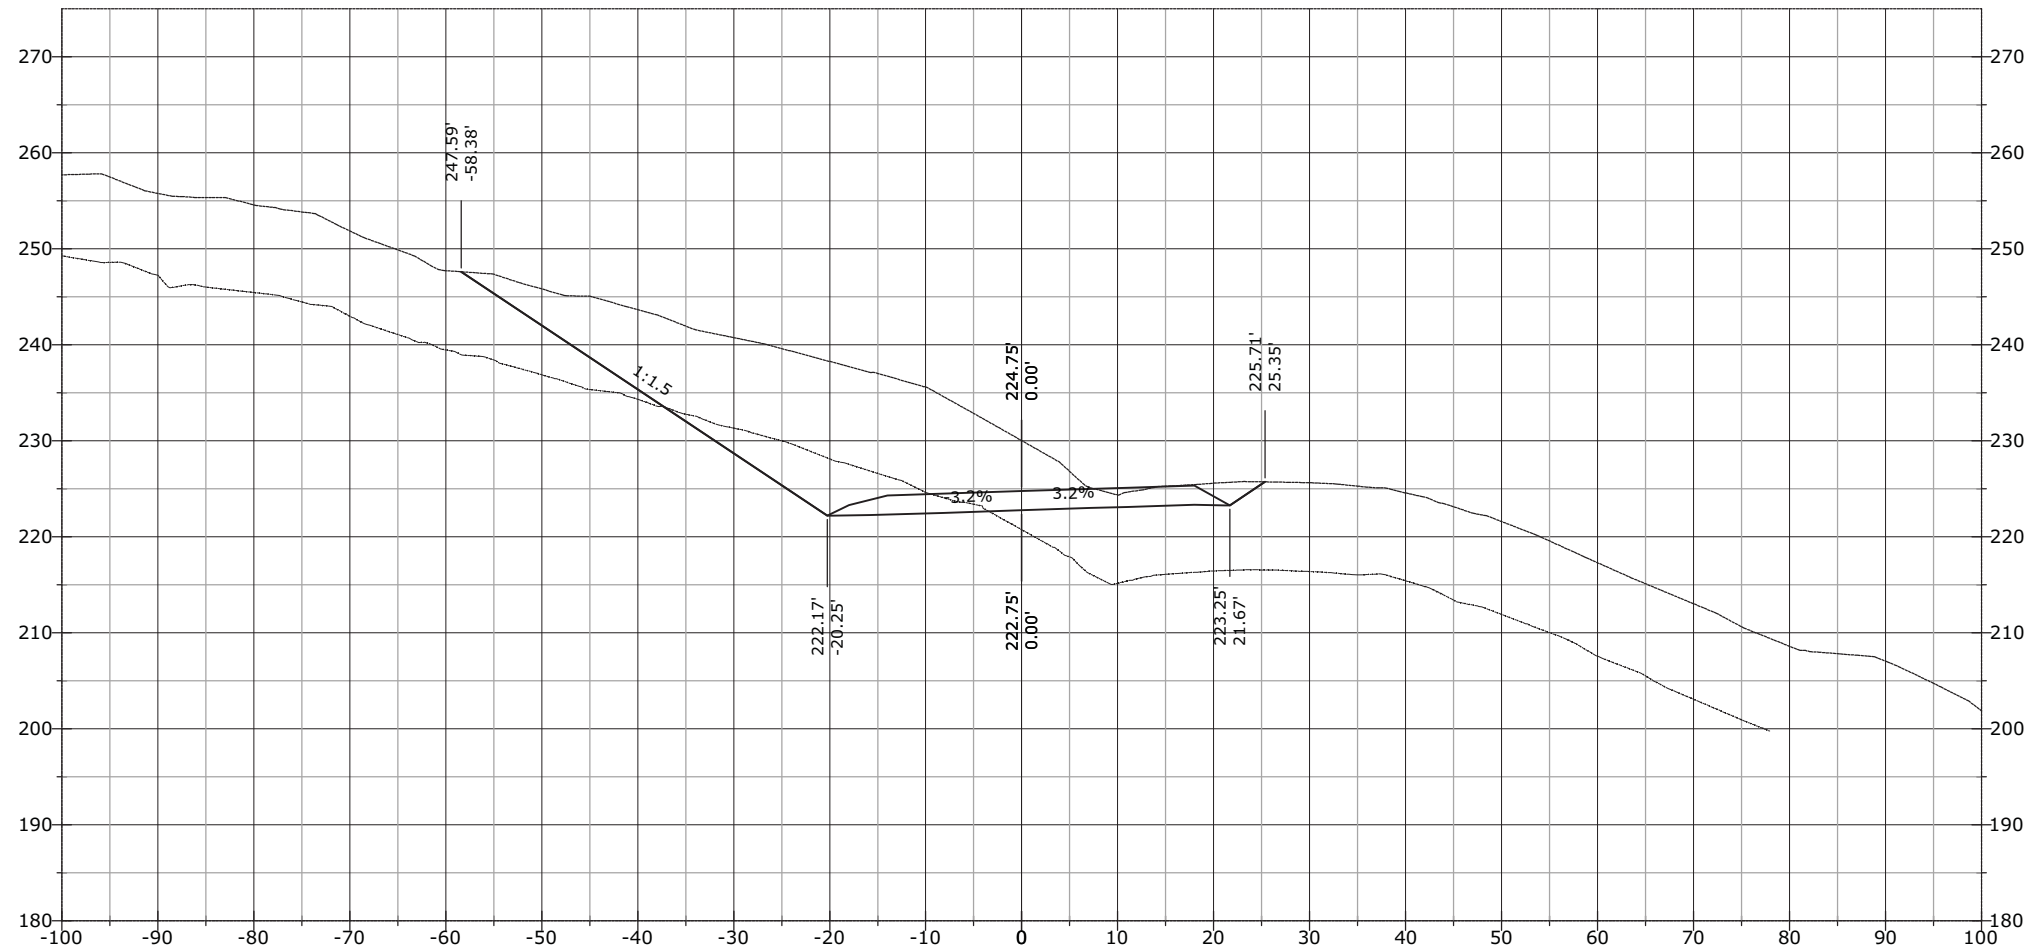


STATE	PROJECT	SHEET NUMBER
AK	AK PFH 43(10)	XS.408

967+50.00

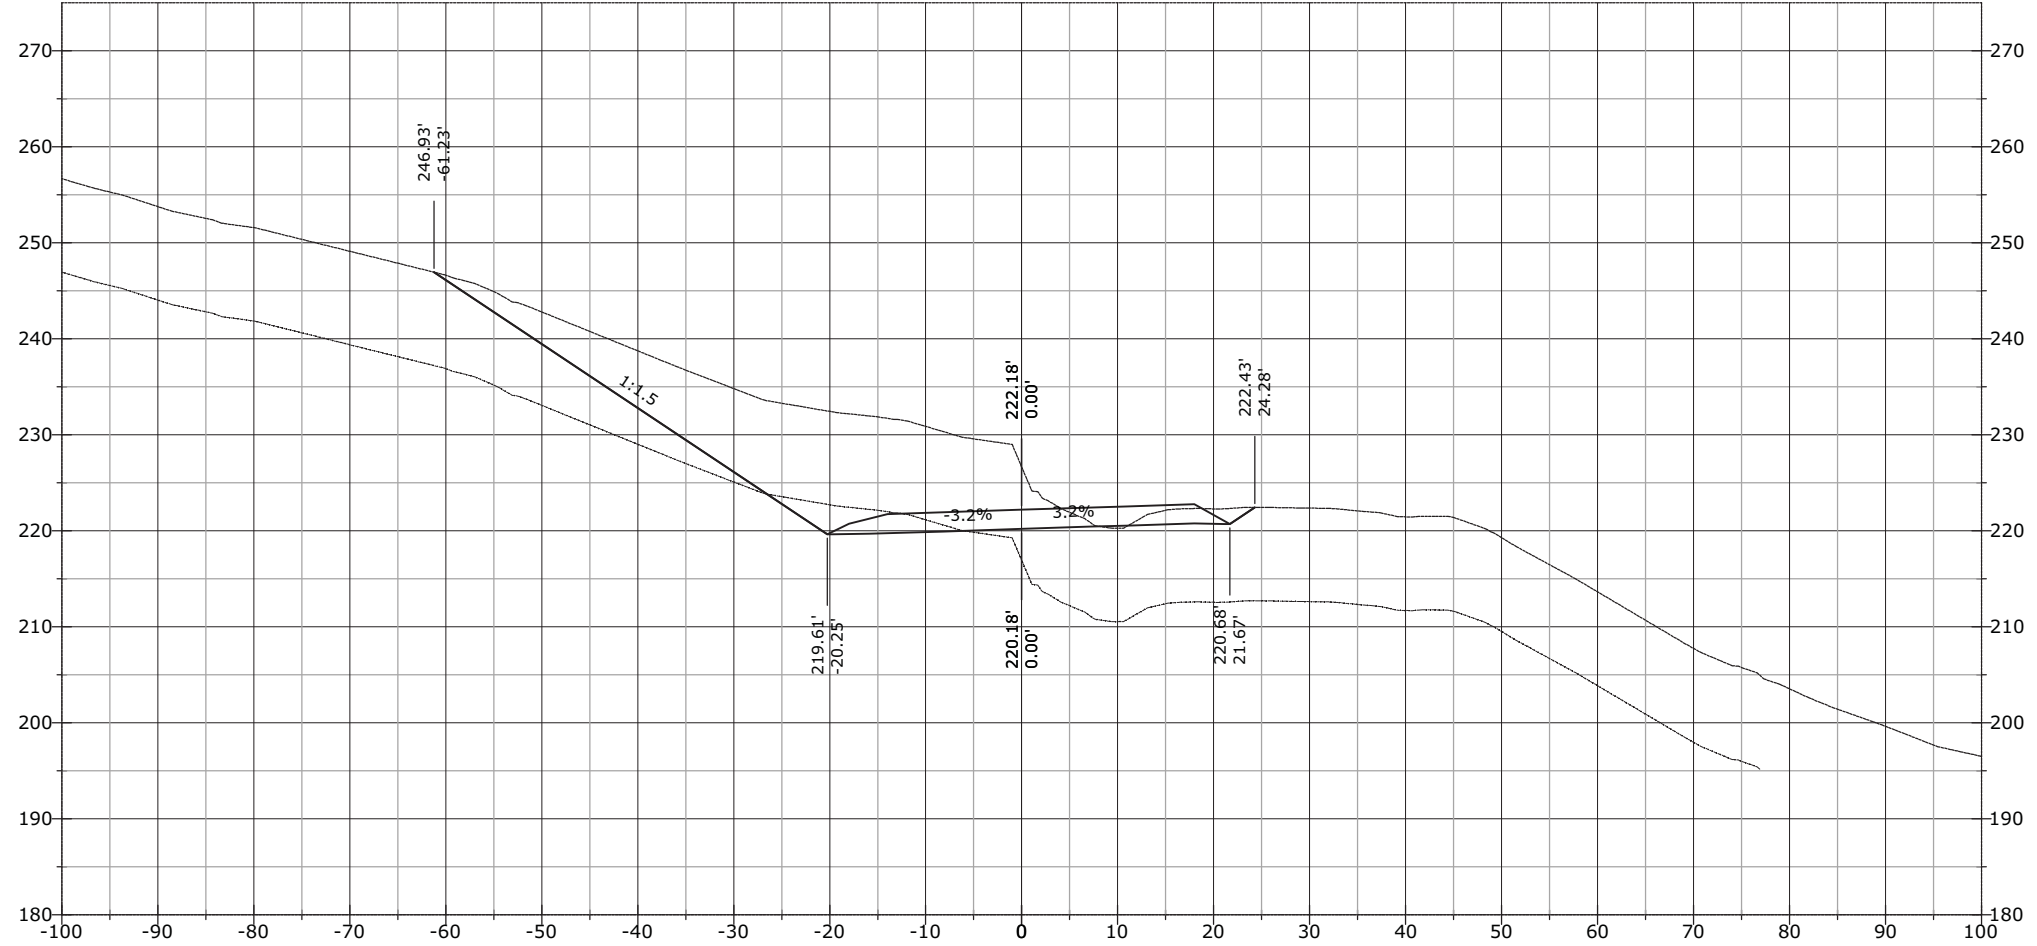


STATE	PROJECT	SHEET NUMBER
AK	AK PFH 43(10)	XS.409

968+00.00

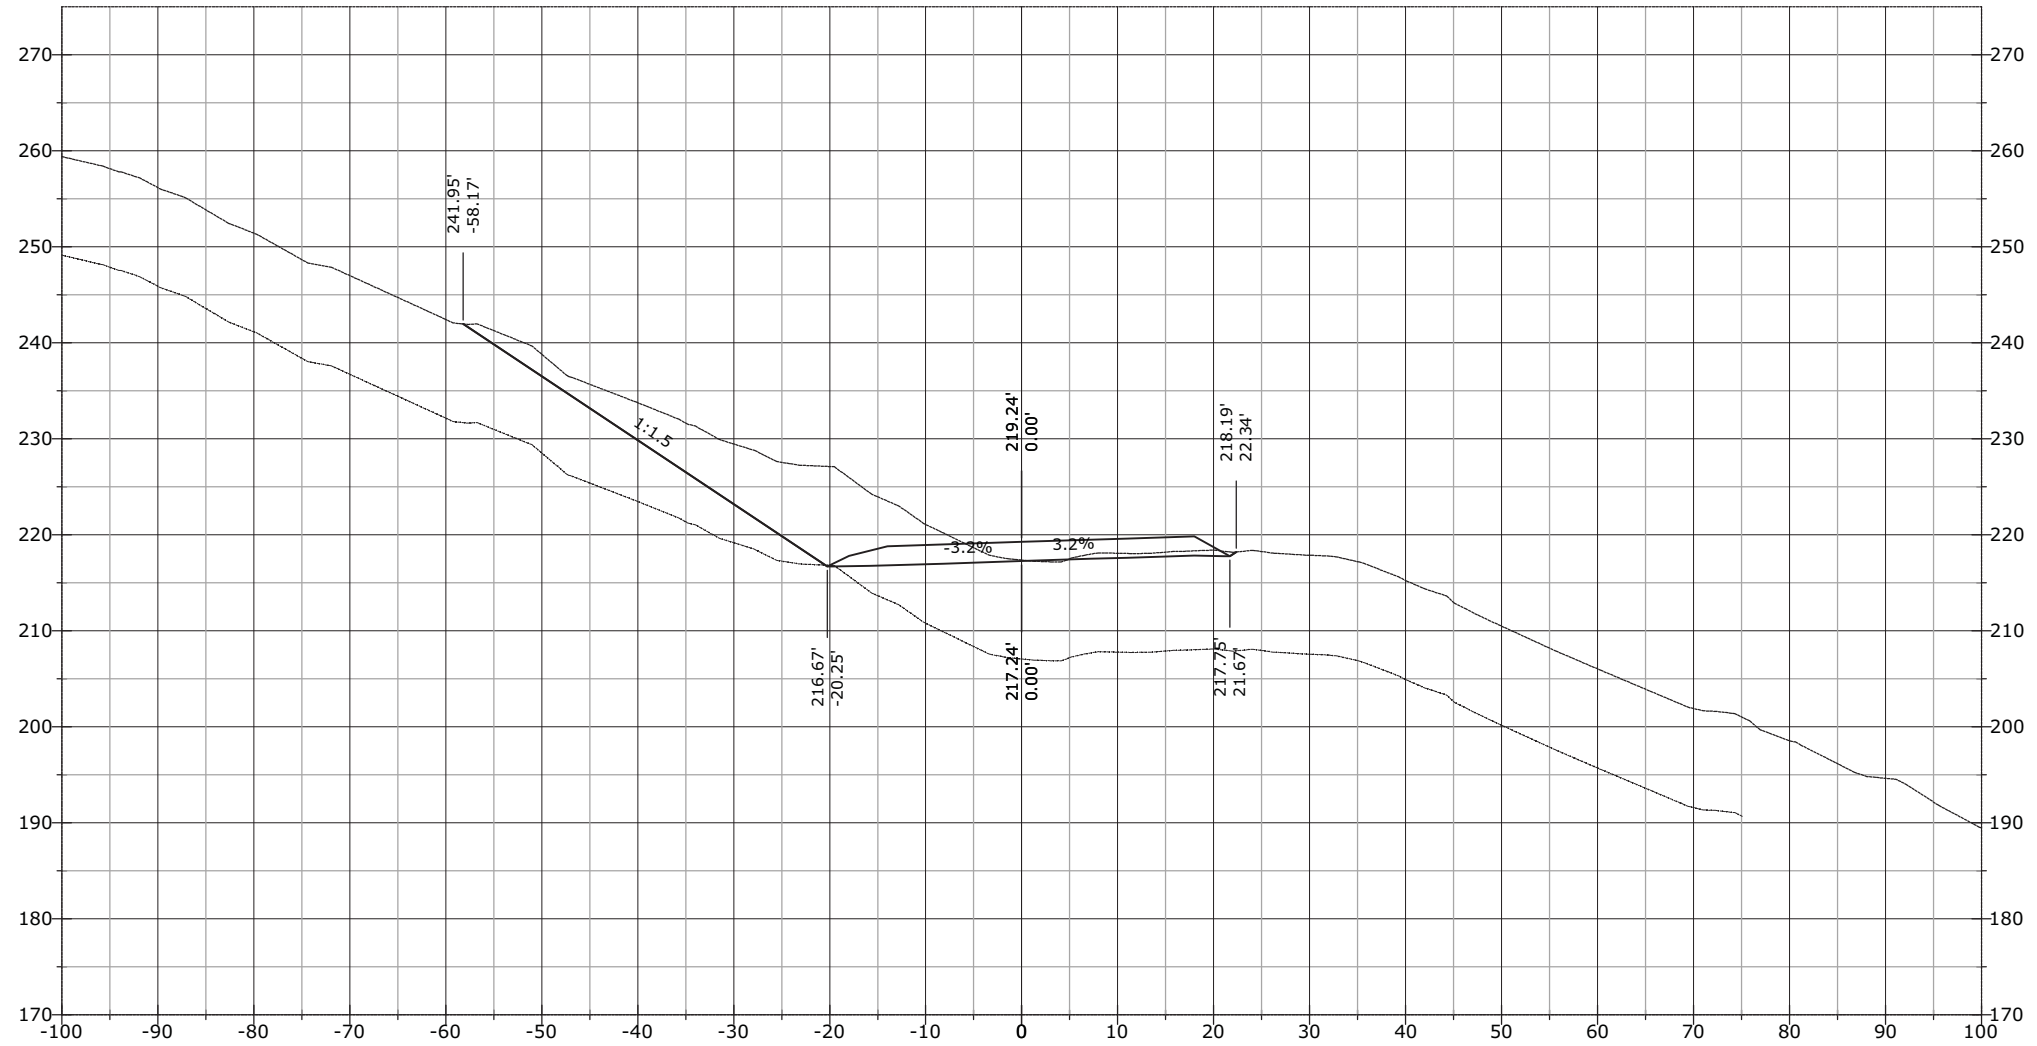


STATE	PROJECT	SHEET NUMBER
AK	AK PFH 43(10)	XS.410

968+50.00

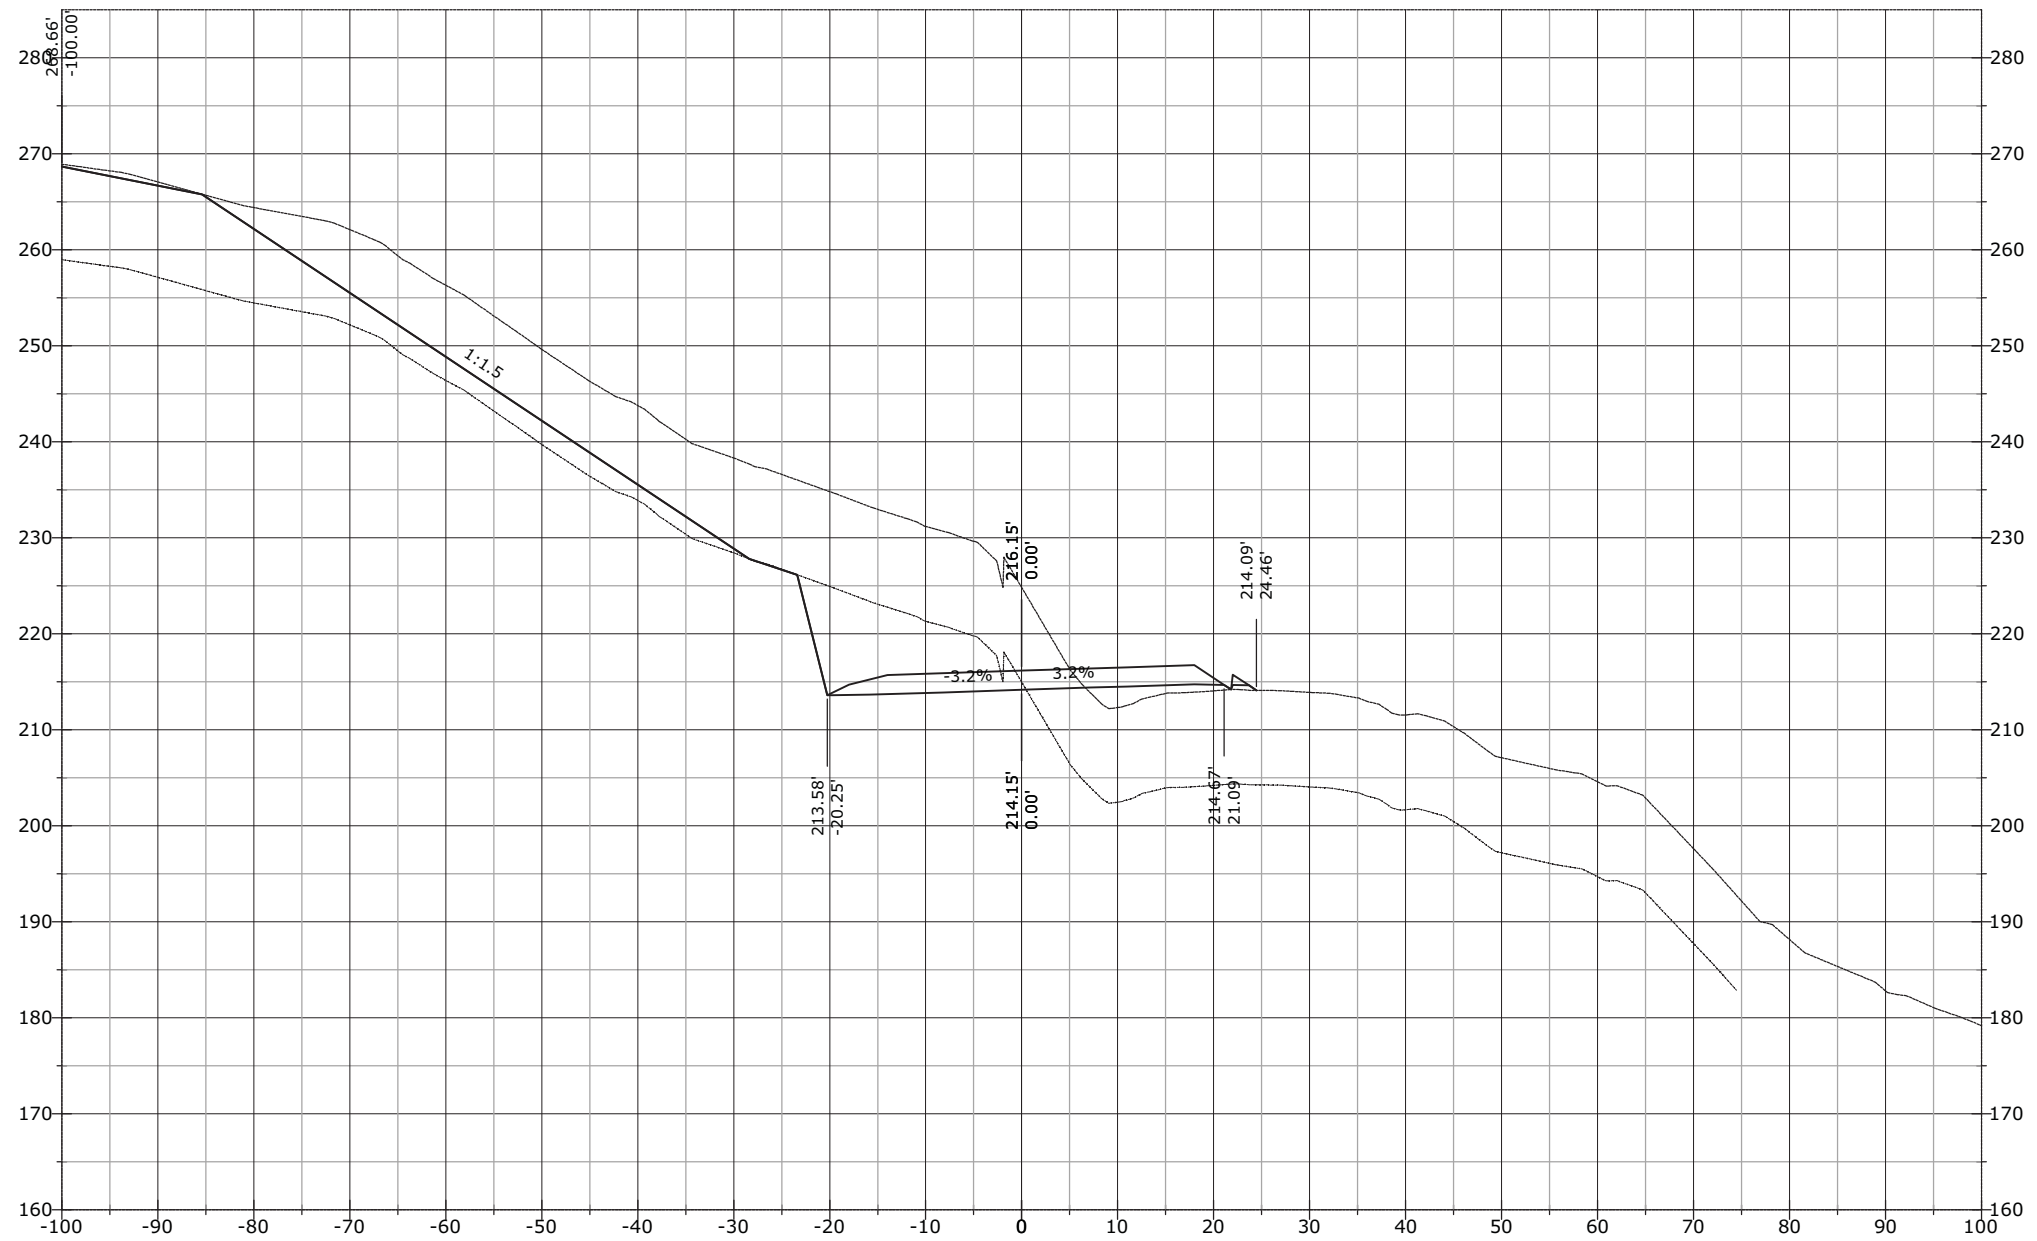


STATE	PROJECT	SHEET NUMBER
AK	AK PFH 43(10)	XS.411

968+67.70

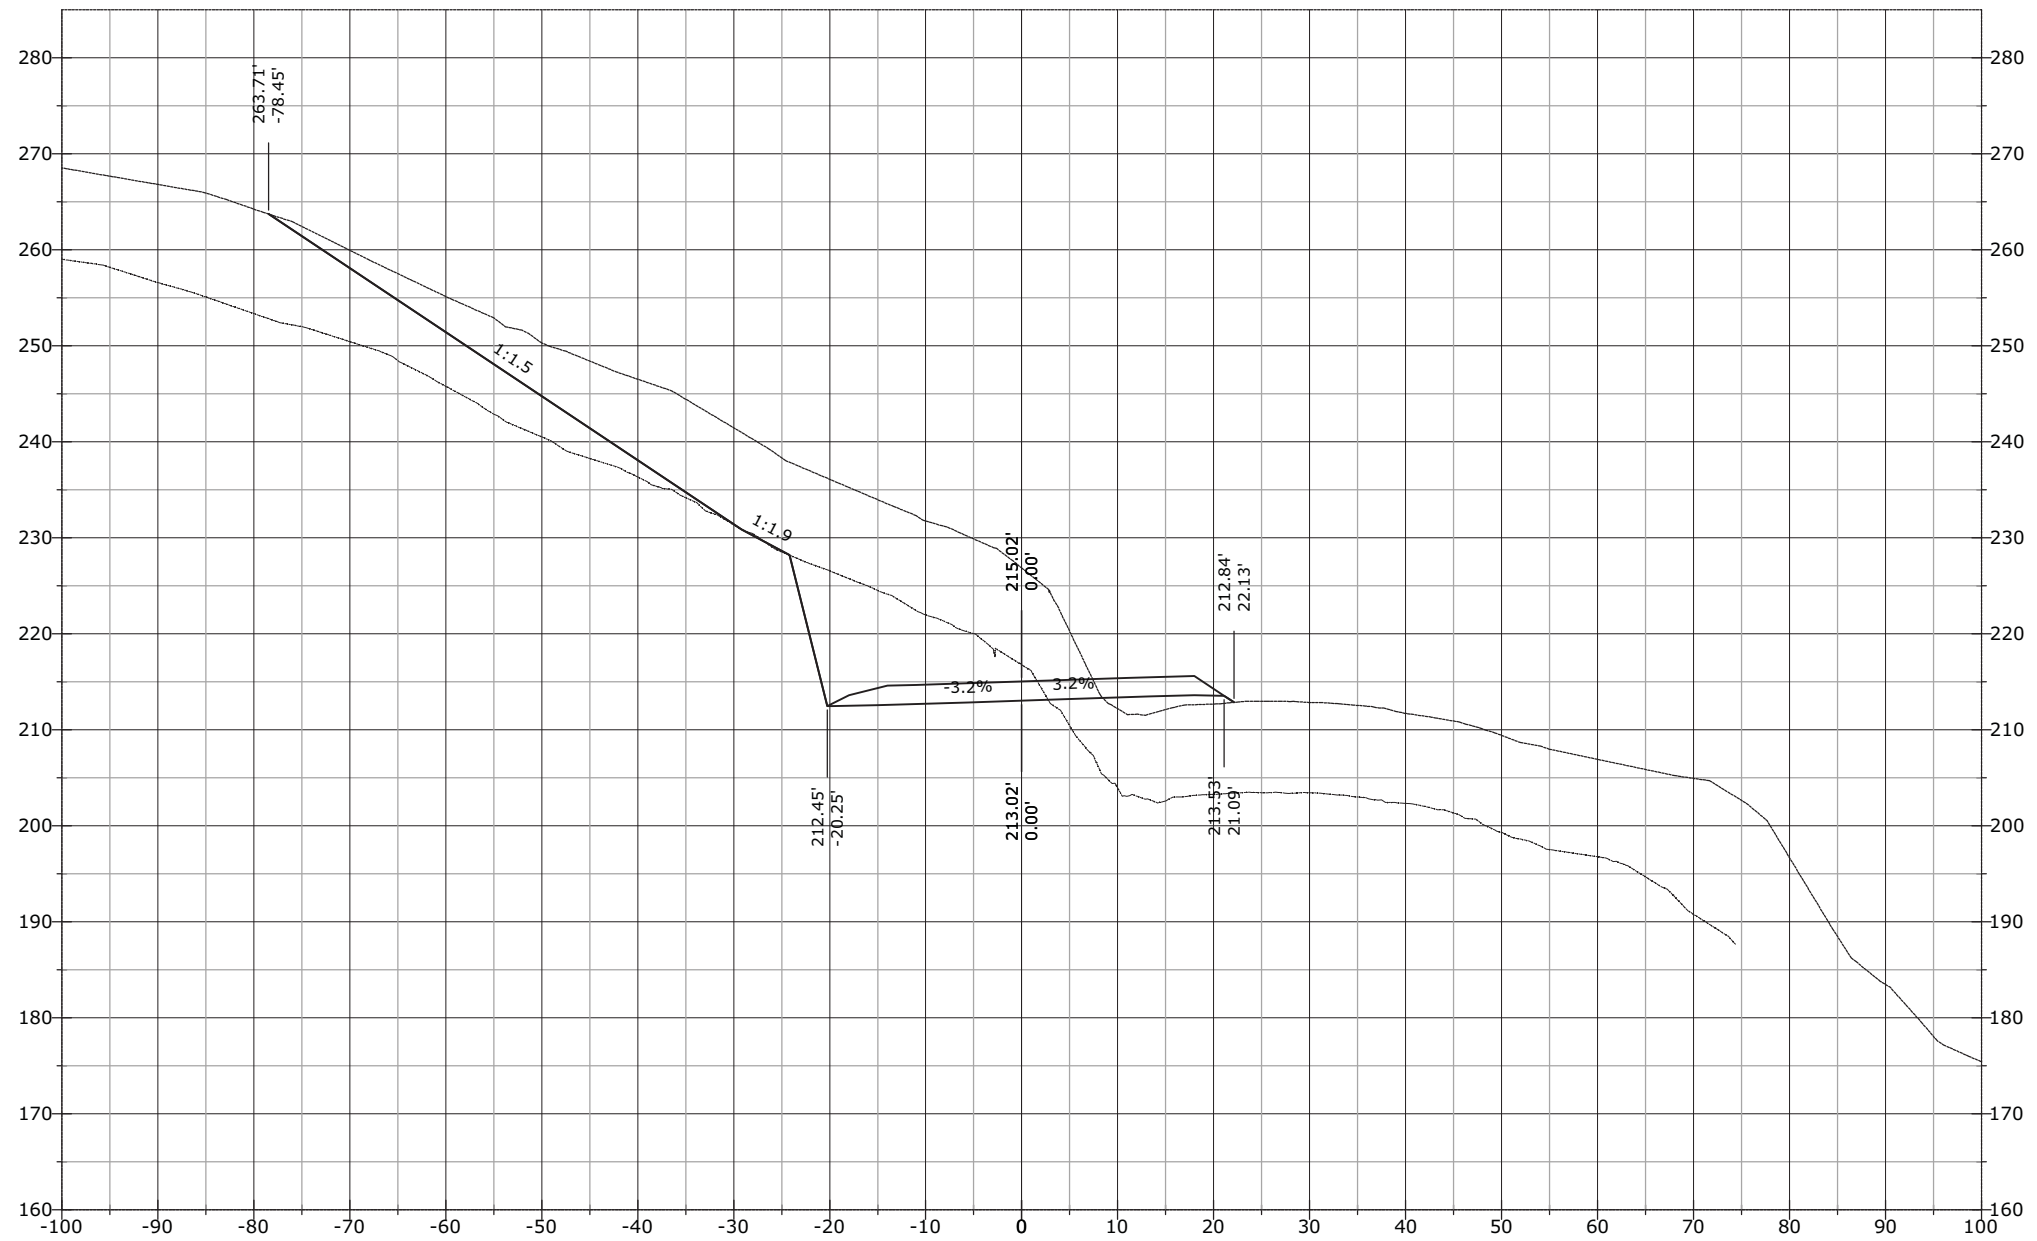


STATE	PROJECT	SHEET NUMBER
AK	AK PFH 43(10)	XS.412

968+89.70

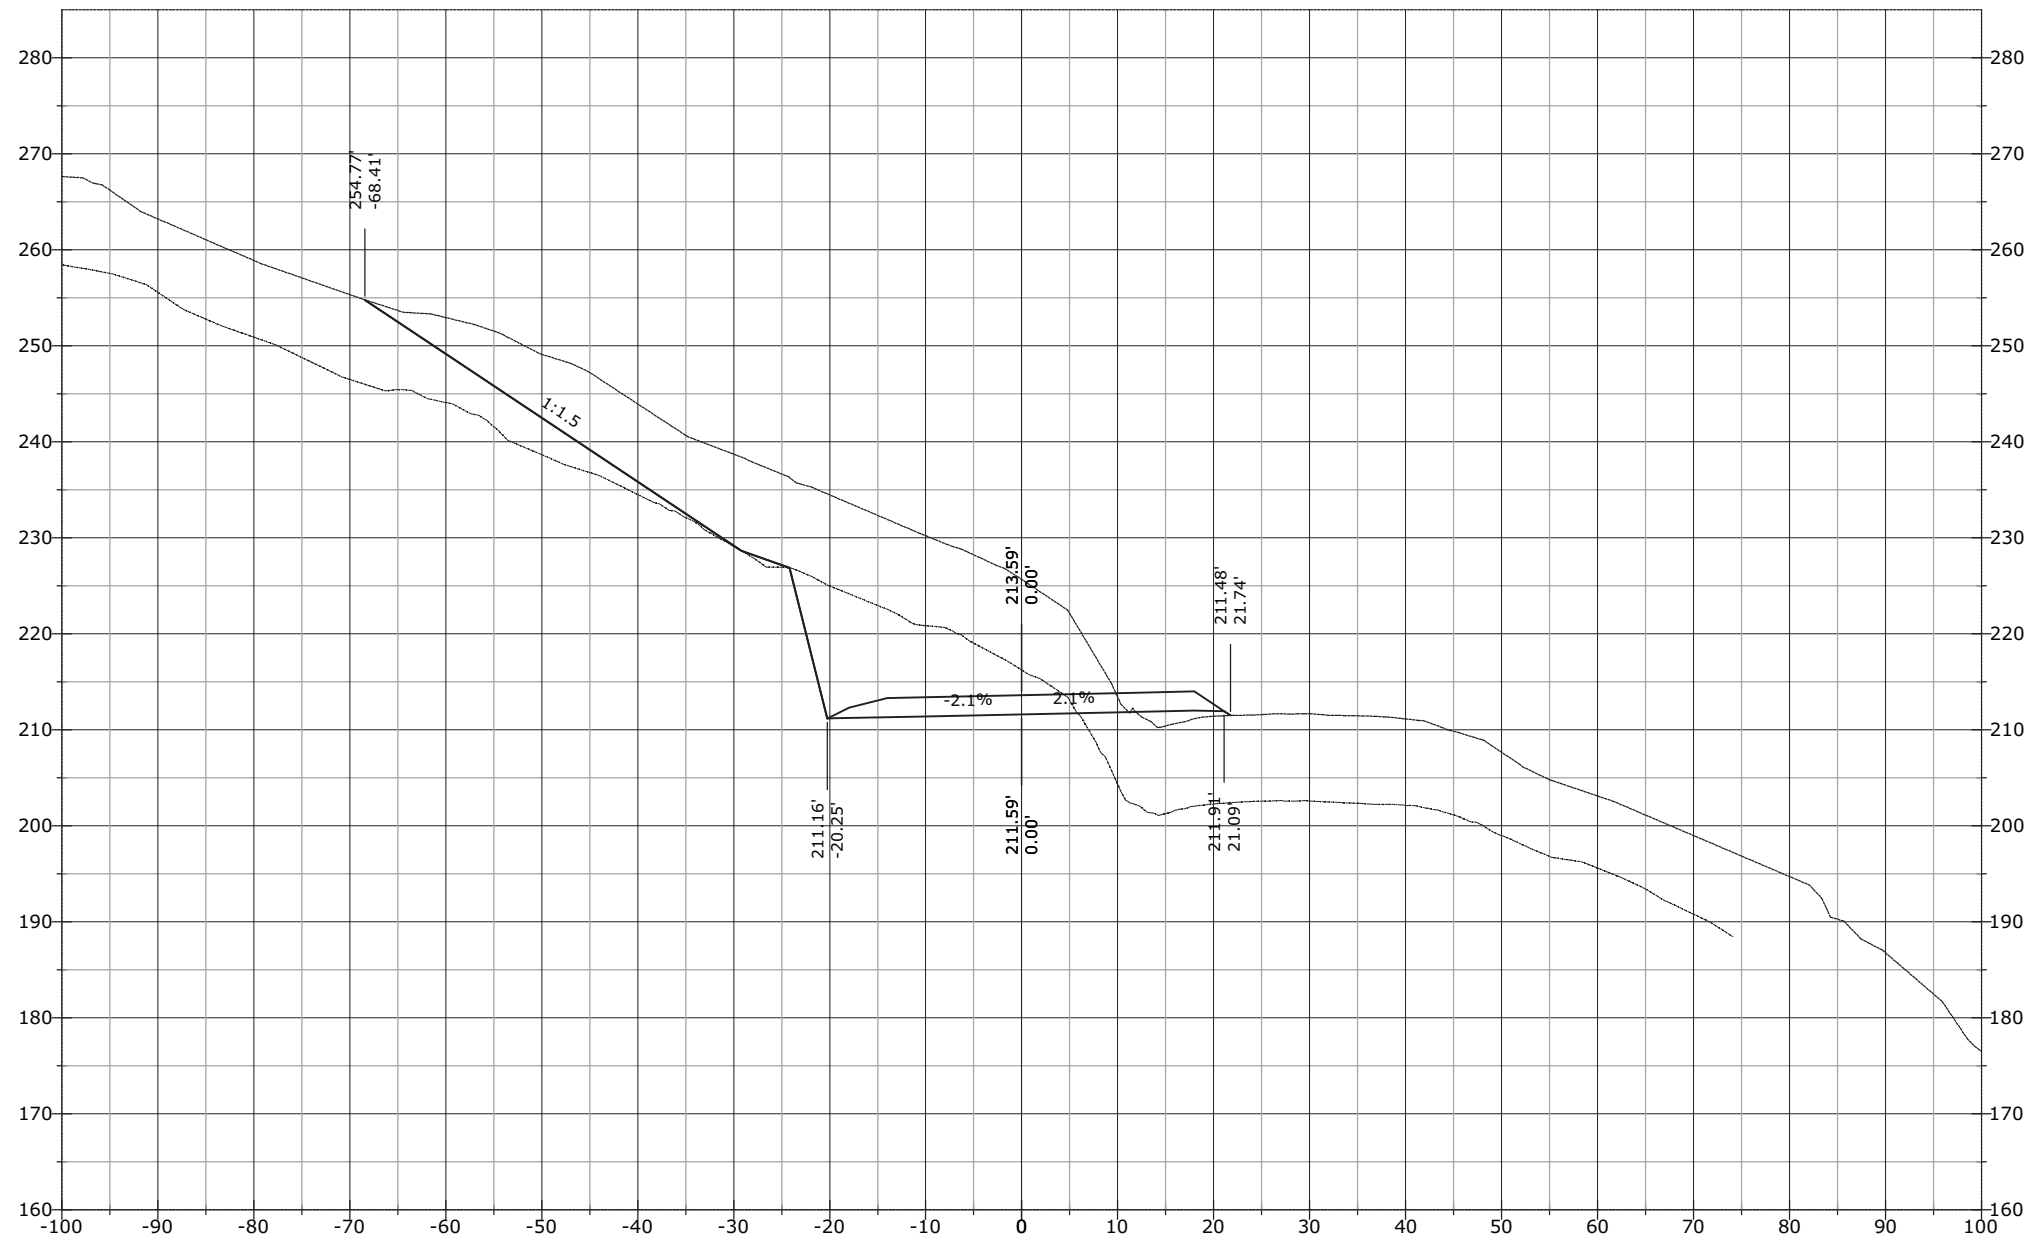


STATE	PROJECT	SHEET NUMBER
AK	AK PFH 43(10)	XS.413

968+92.45

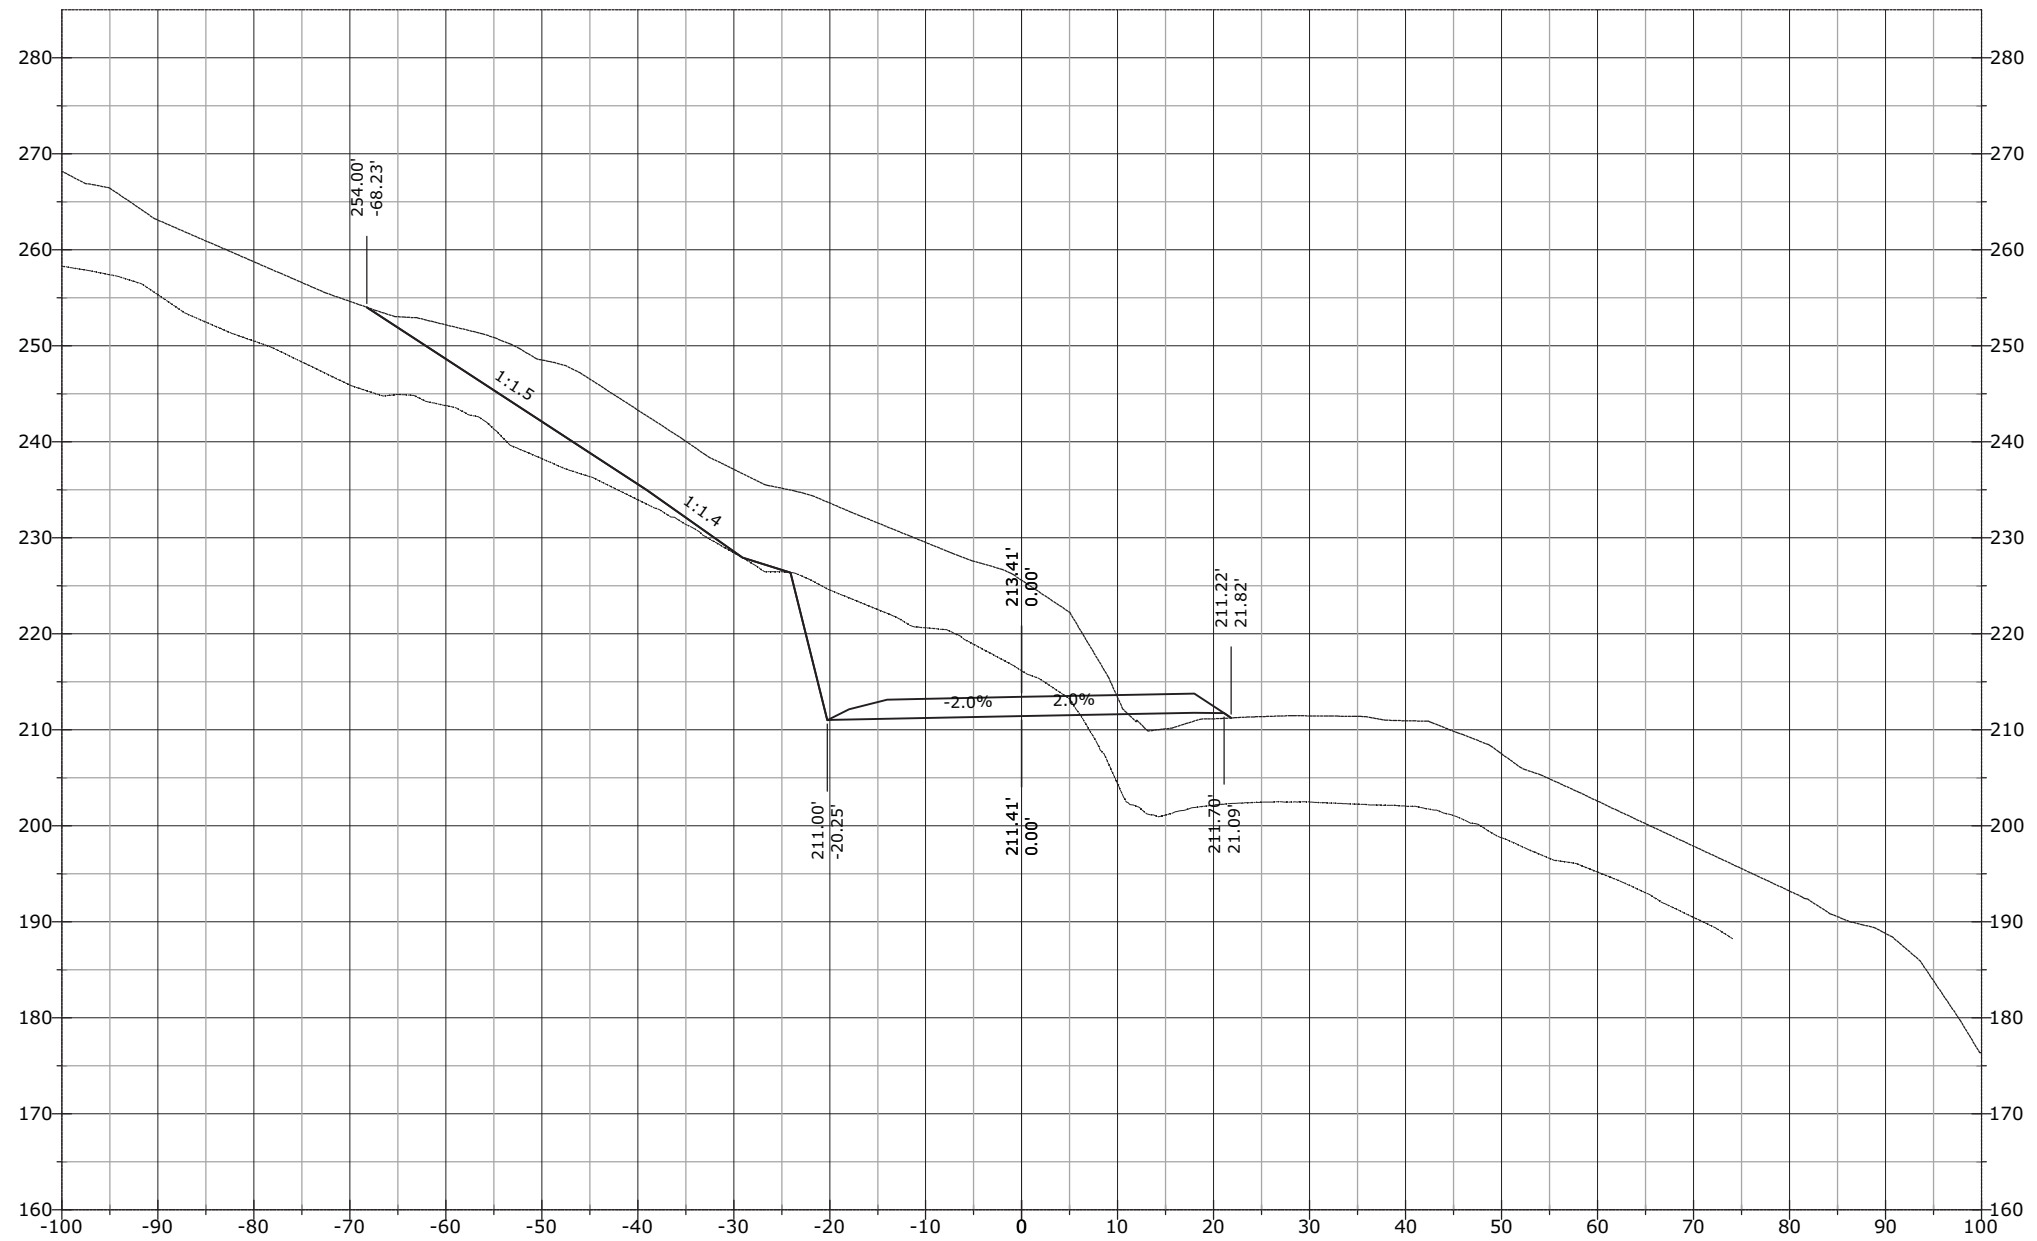


STATE	PROJECT	SHEET NUMBER
AK	AK PFH 43(10)	XS.414

969+00.00

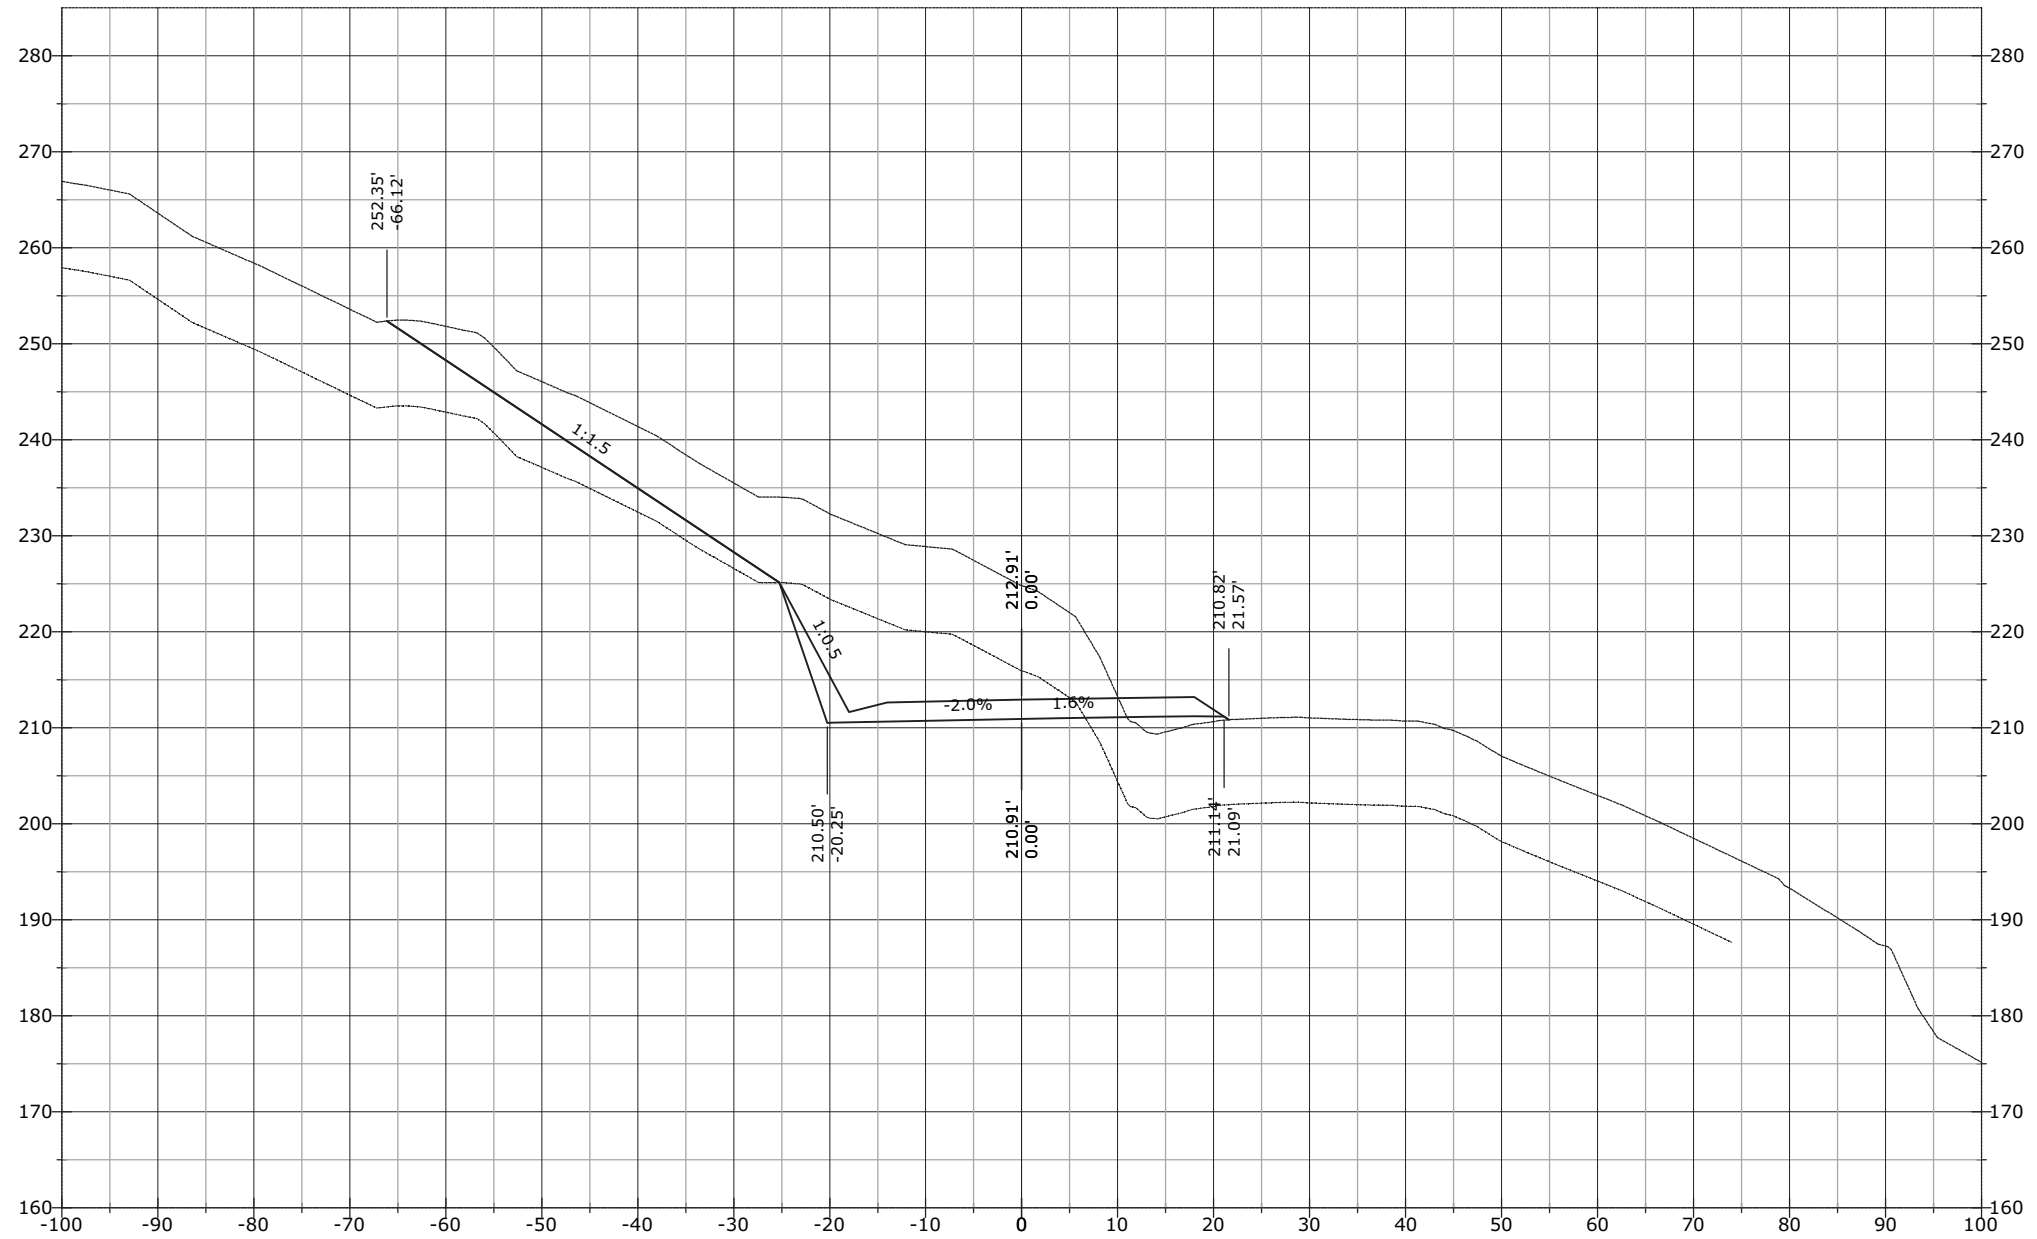


STATE	PROJECT	SHEET NUMBER
AK	AK PFH 43(10)	XS.415

969+33.70

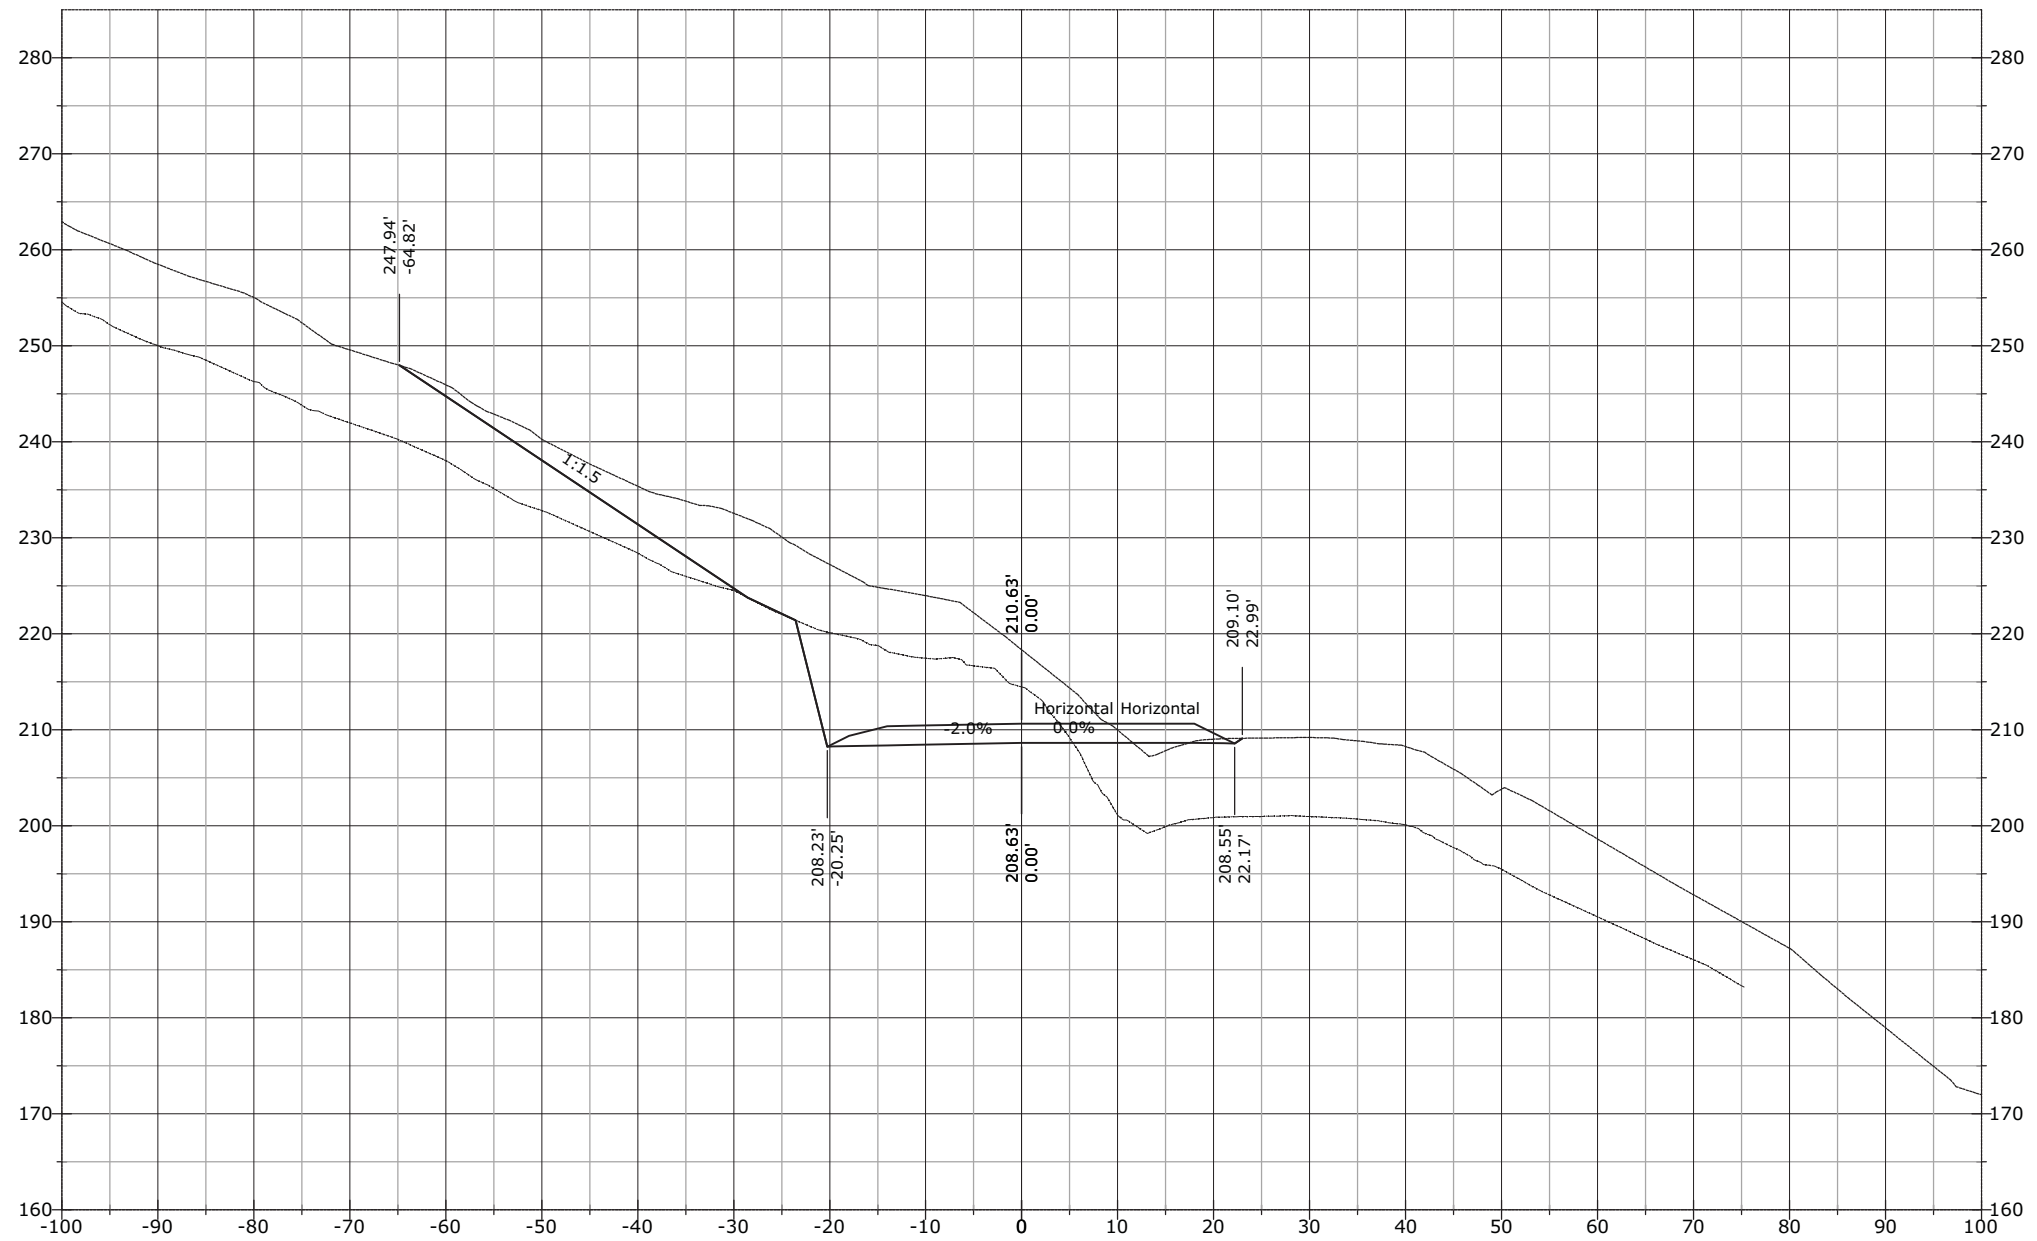


STATE	PROJECT	SHEET NUMBER
AK	AK PFH 43(10)	XS.416

969+50.00

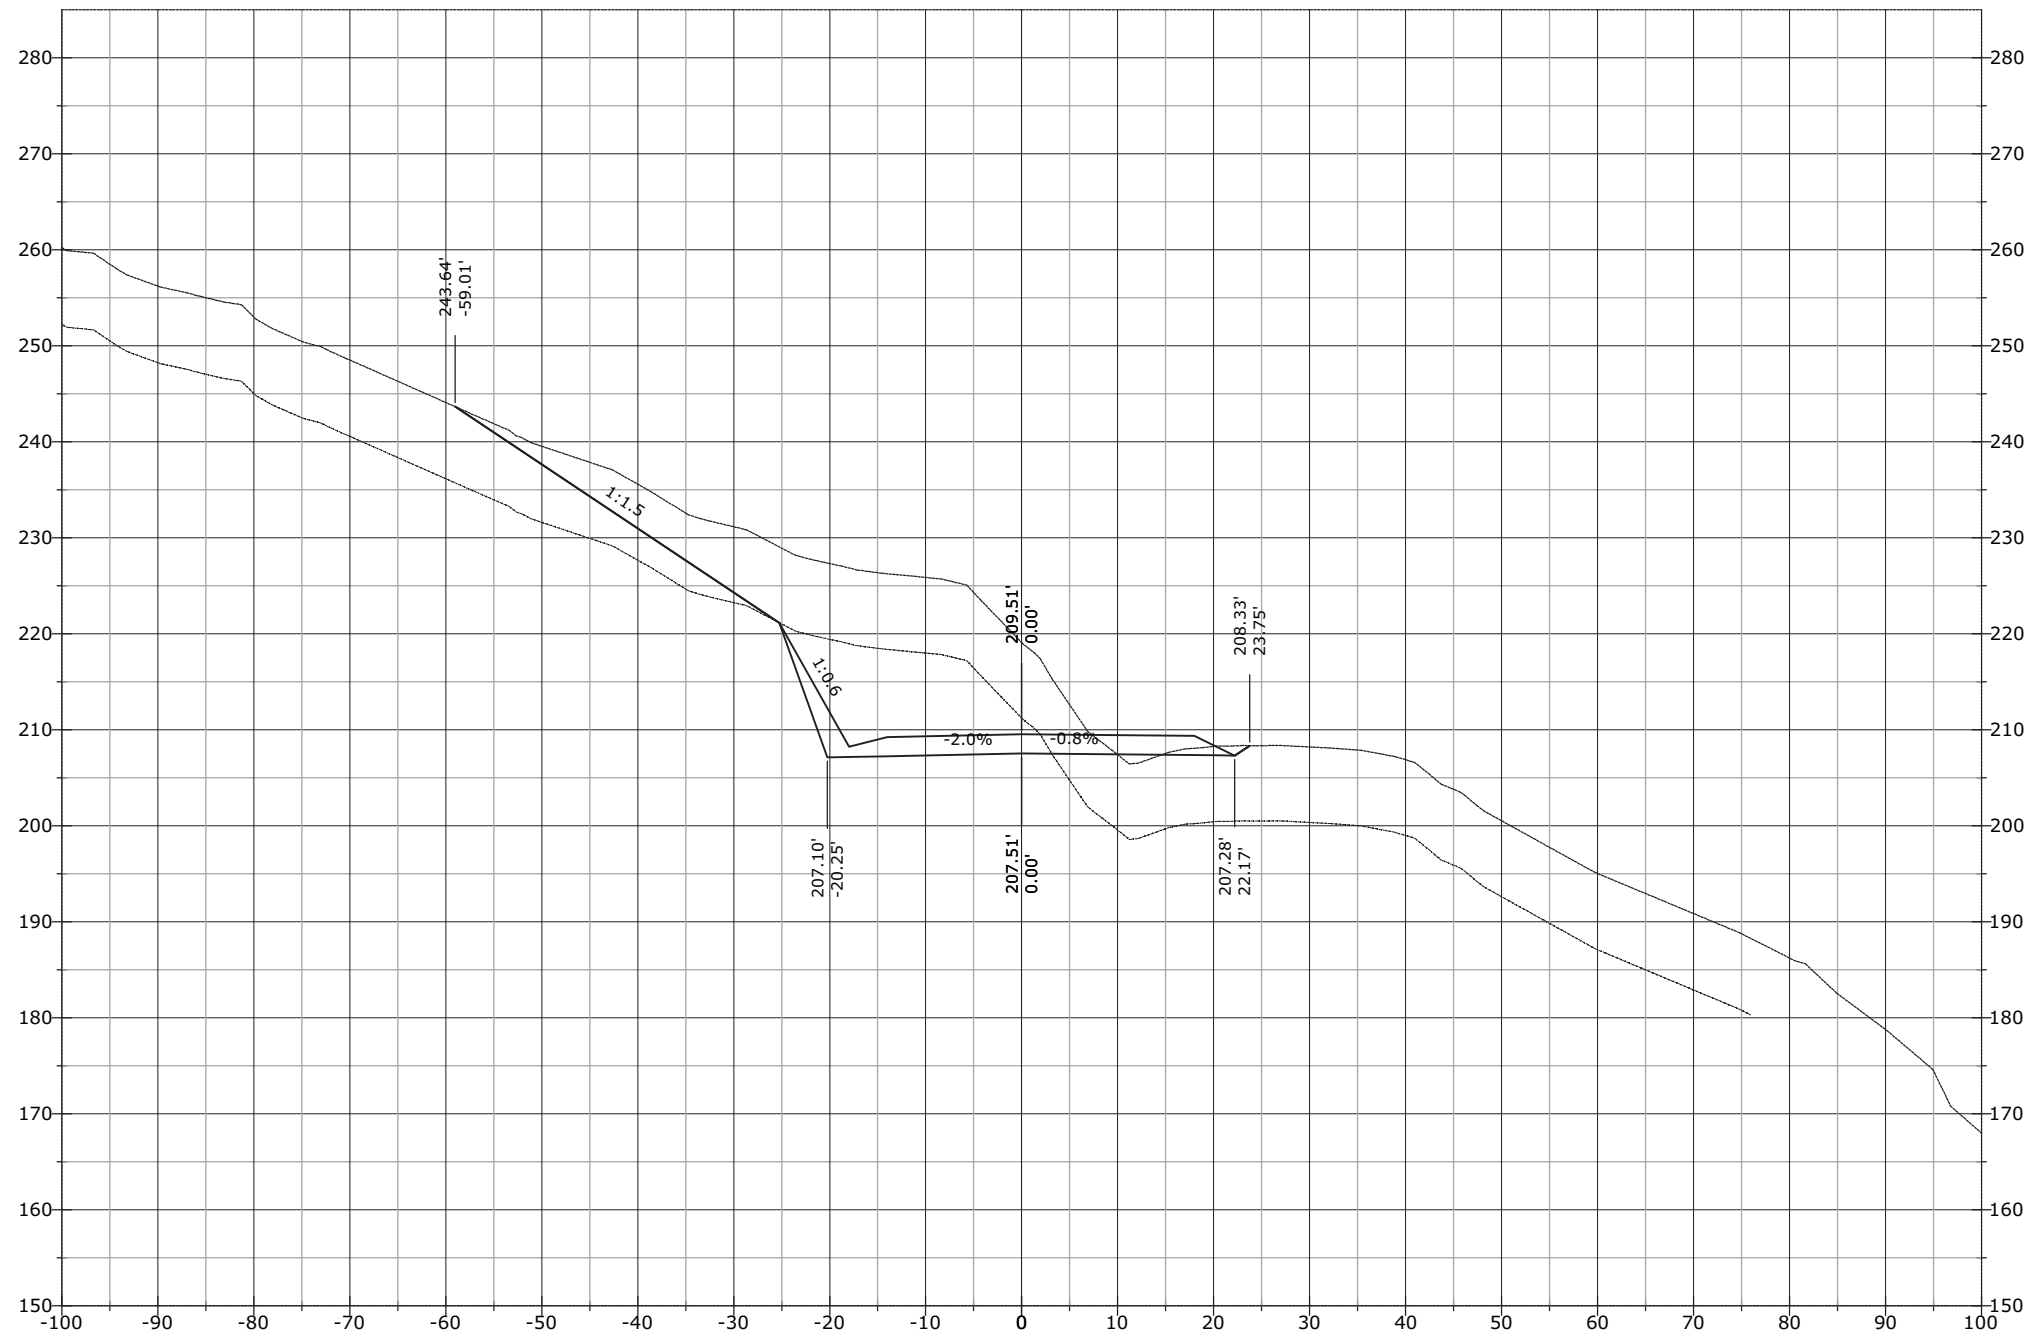


STATE	PROJECT	SHEET NUMBER
AK	AK PFH 43(10)	XS.417

969+74.95

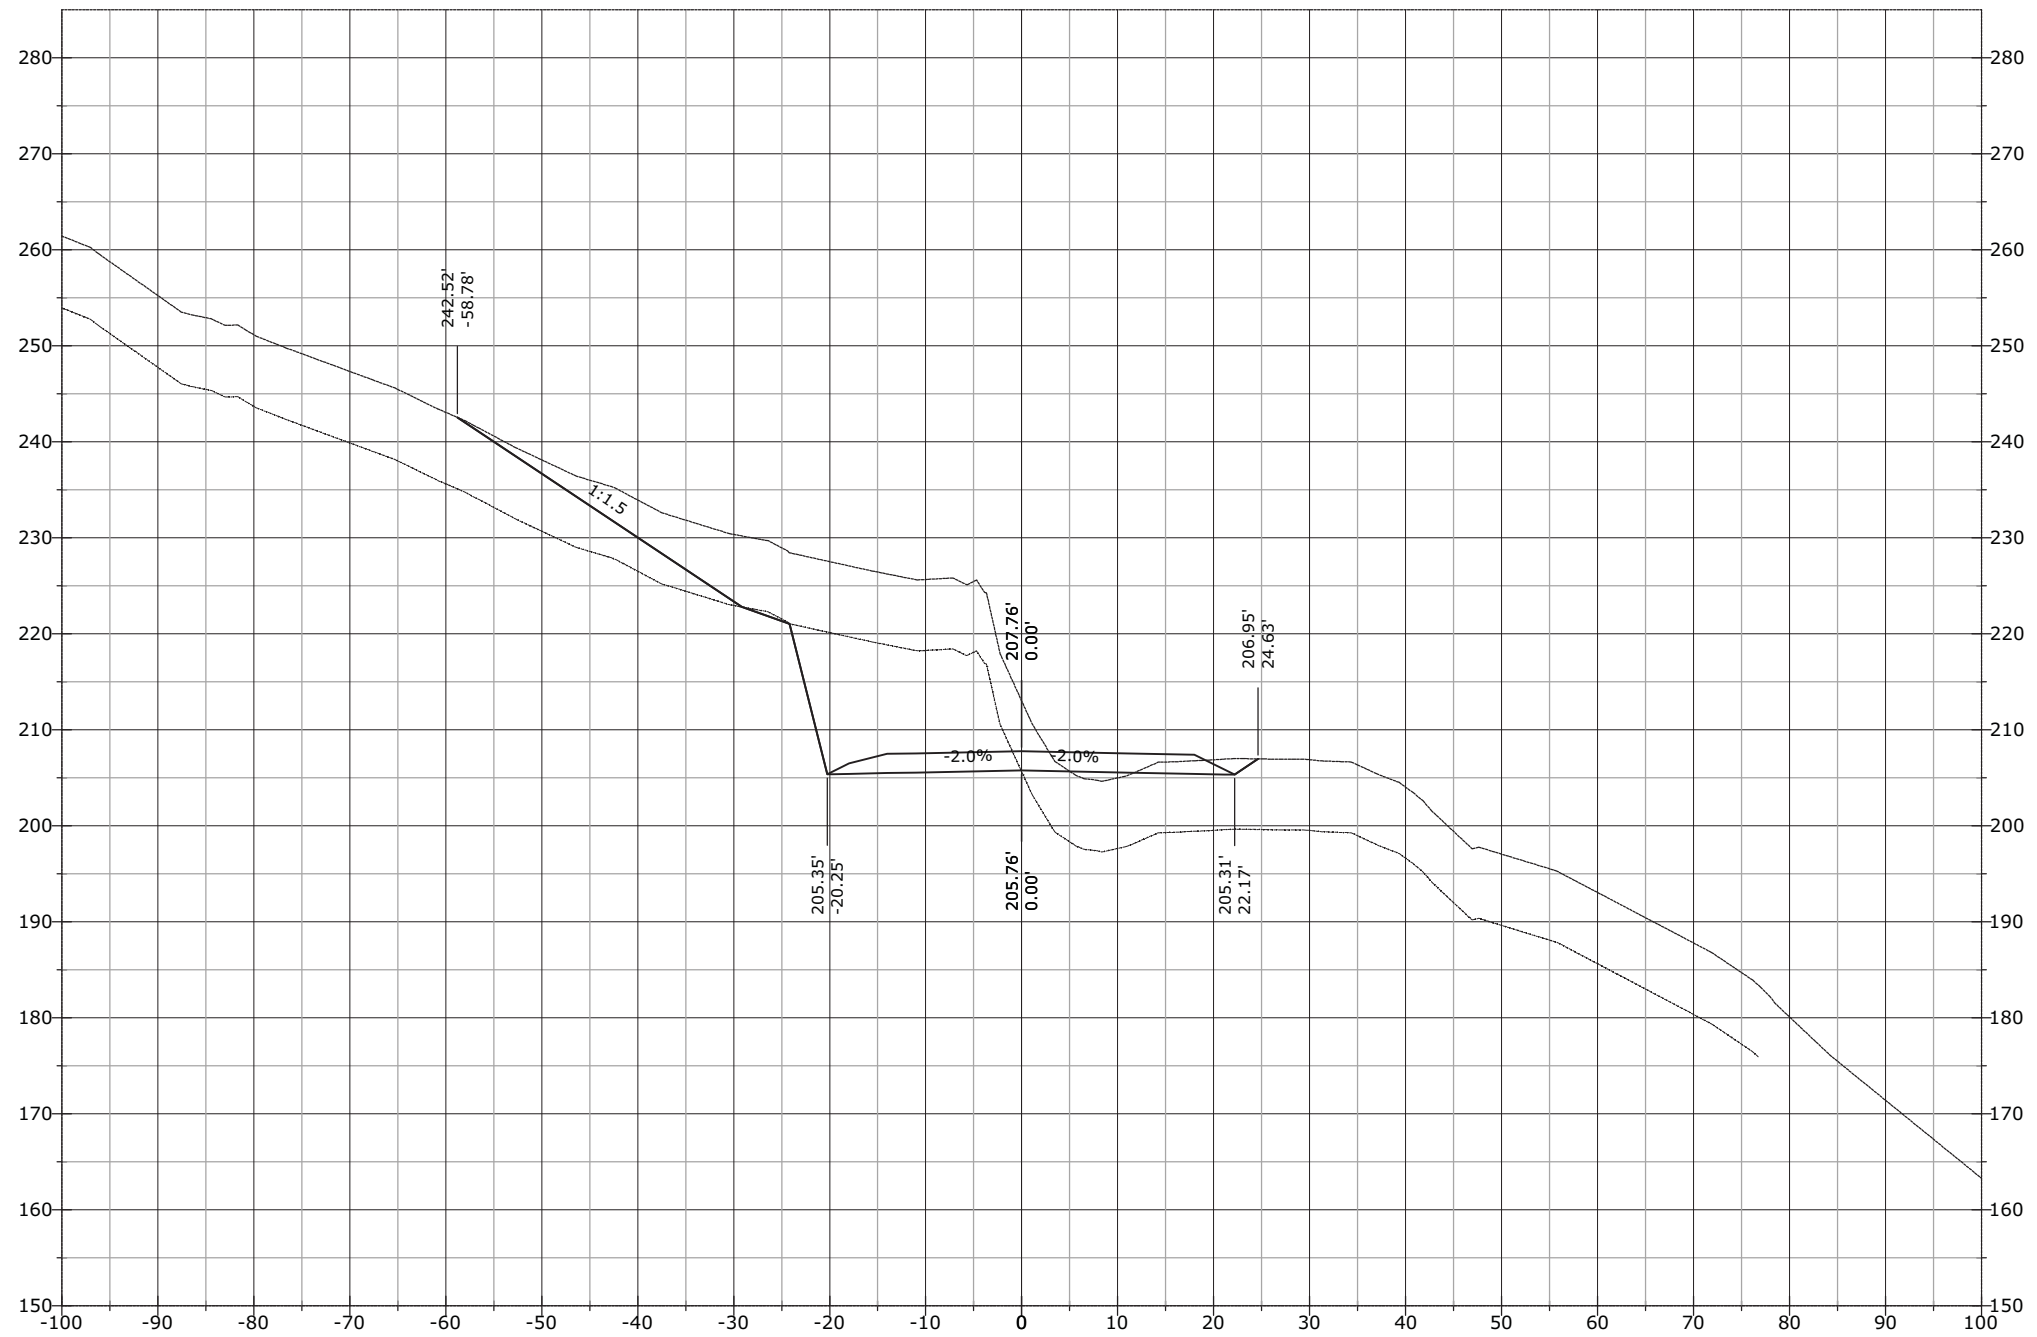


STATE	PROJECT	SHEET NUMBER
AK	AK PFH 43(10)	XS.418

970+00.00

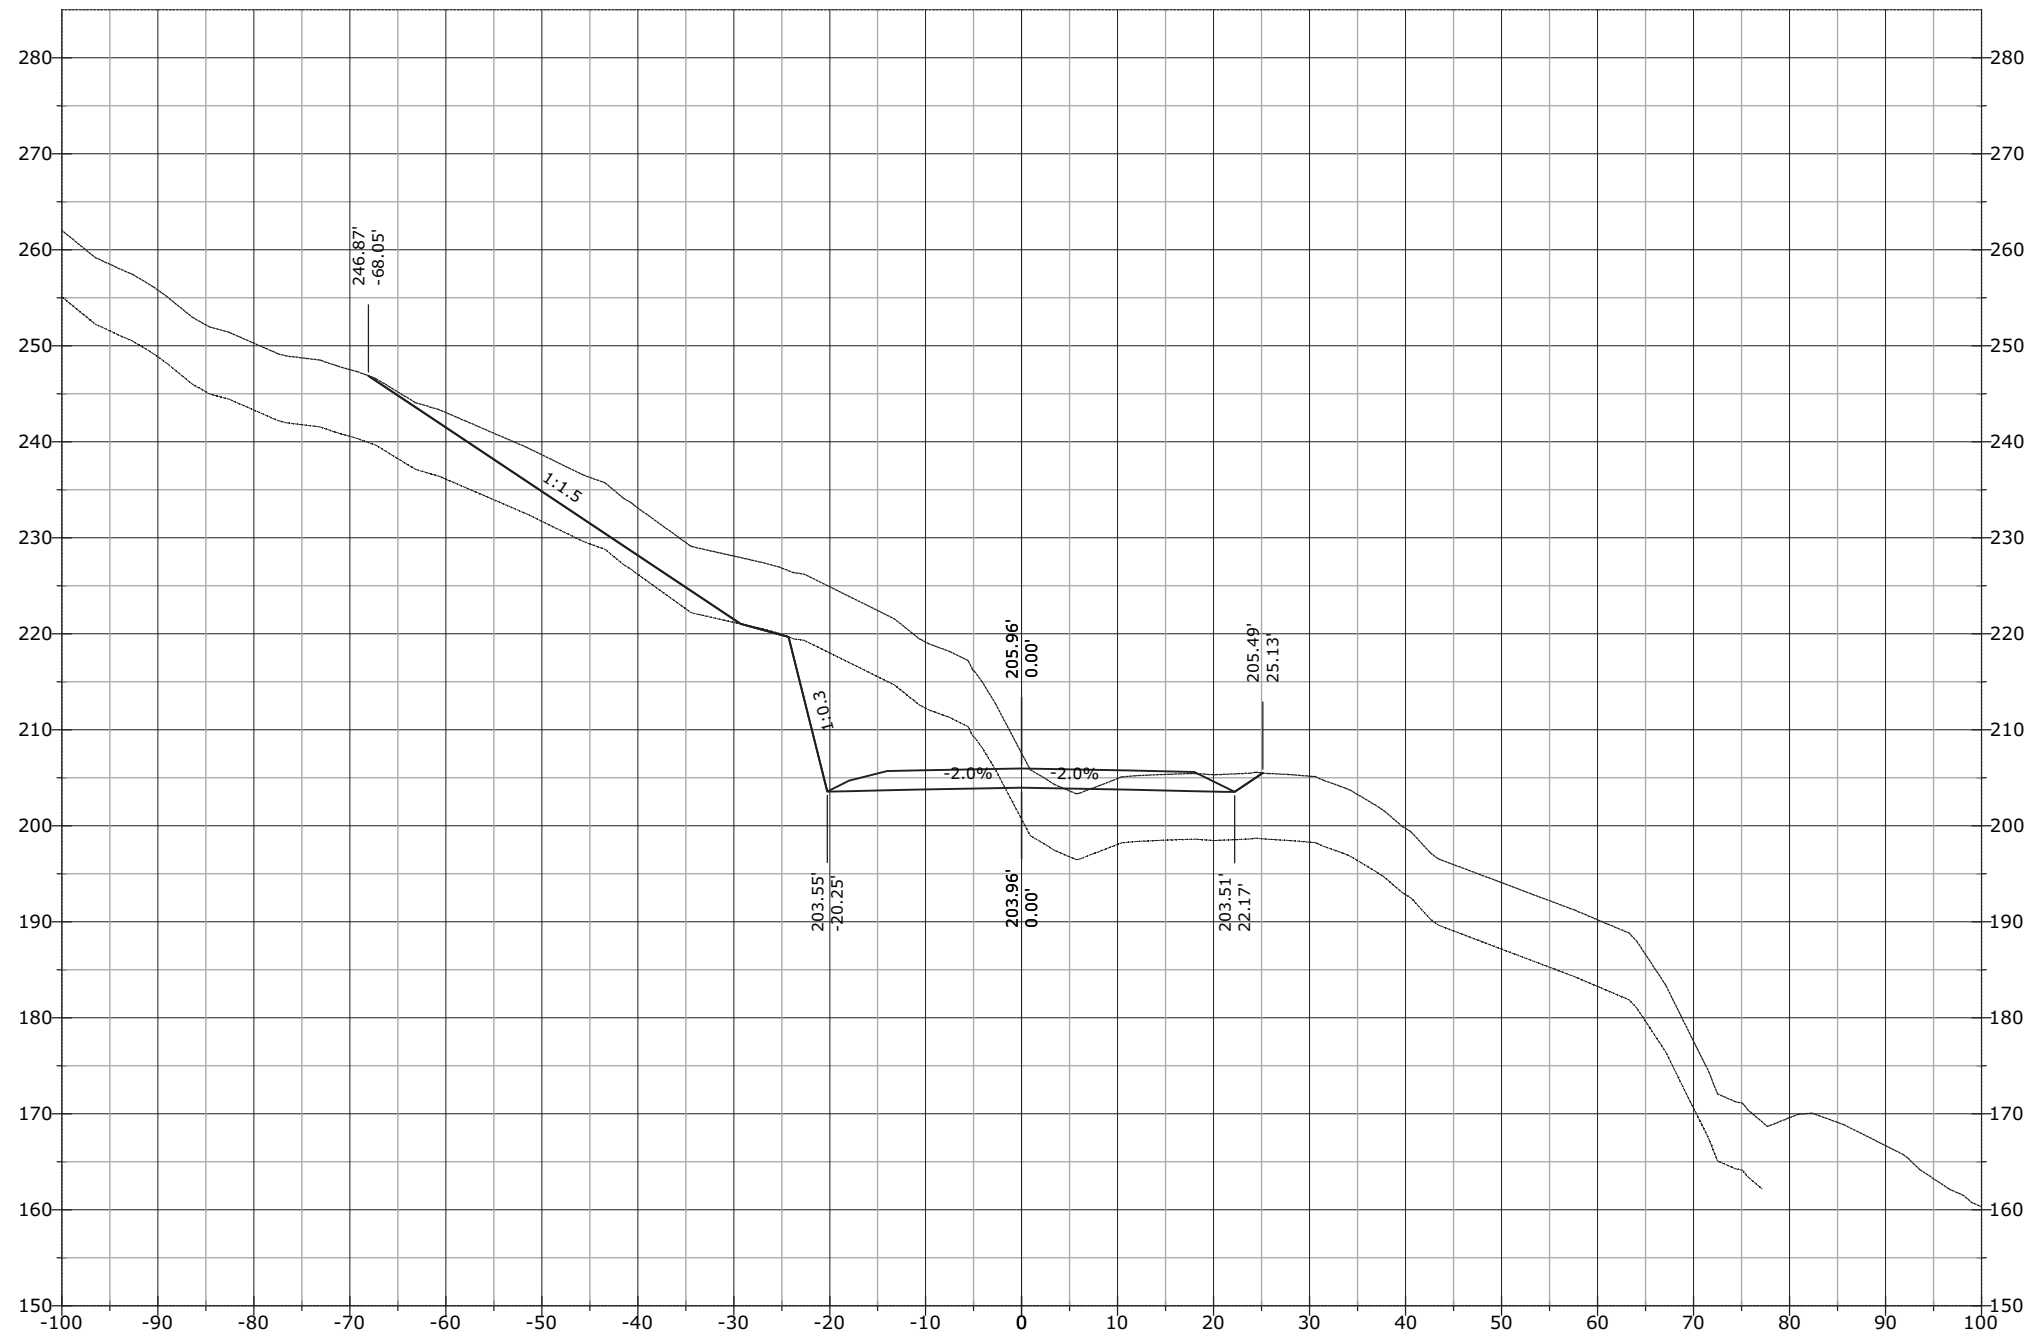


STATE	PROJECT	SHEET NUMBER
AK	AK PFH 43(10)	XS.419

970+04.05

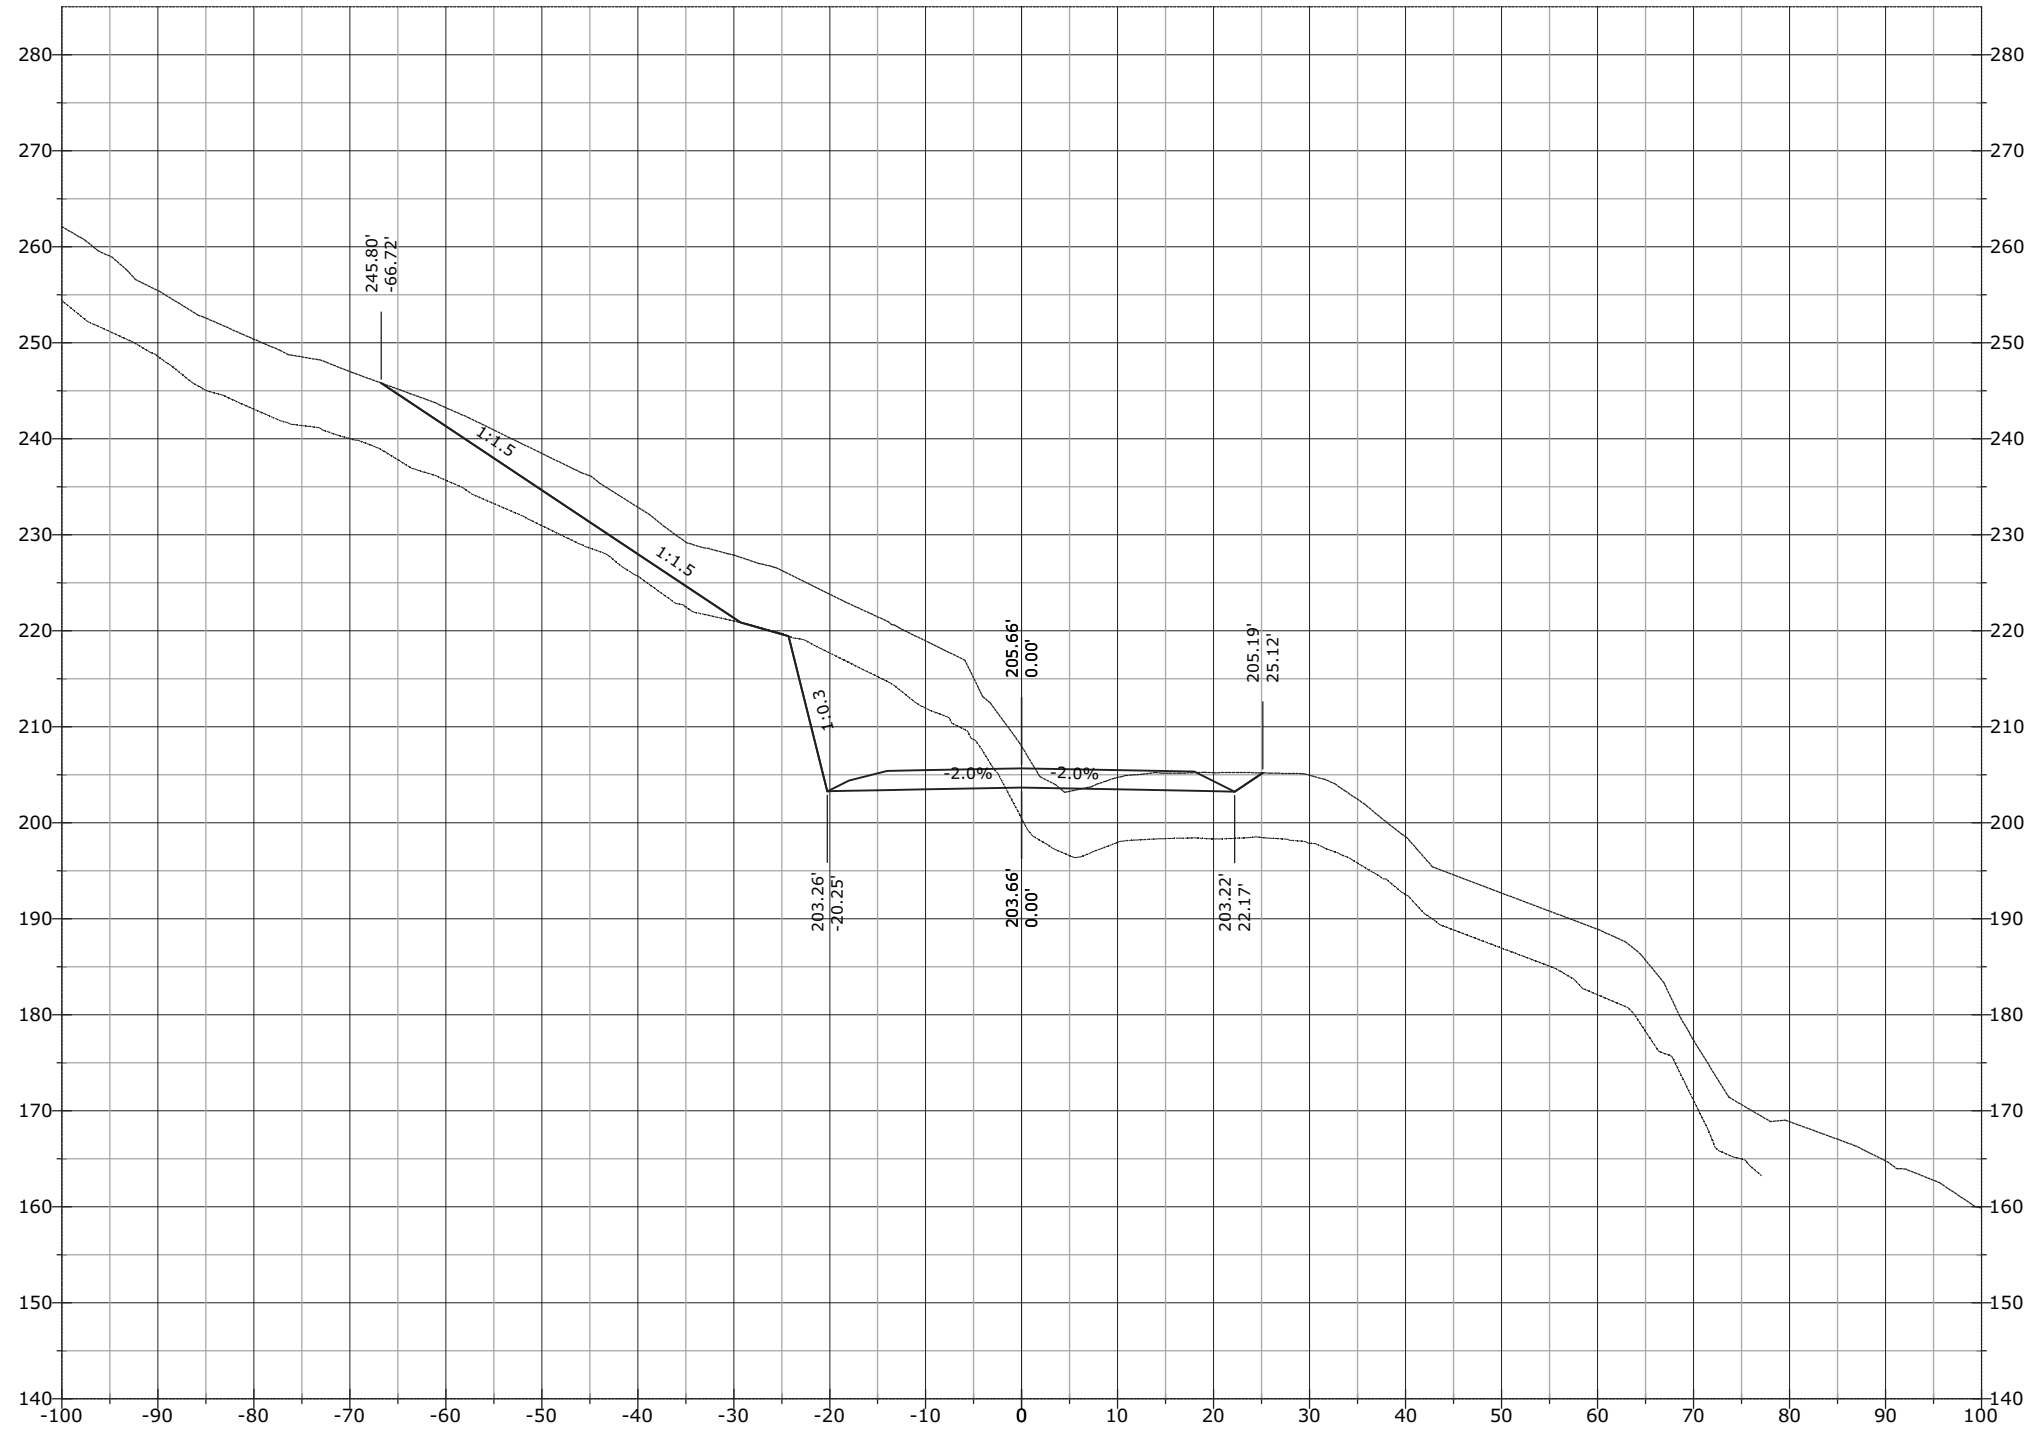


STATE	PROJECT	SHEET NUMBER
AK	AK PFH 43(10)	XS.420

970+09.50

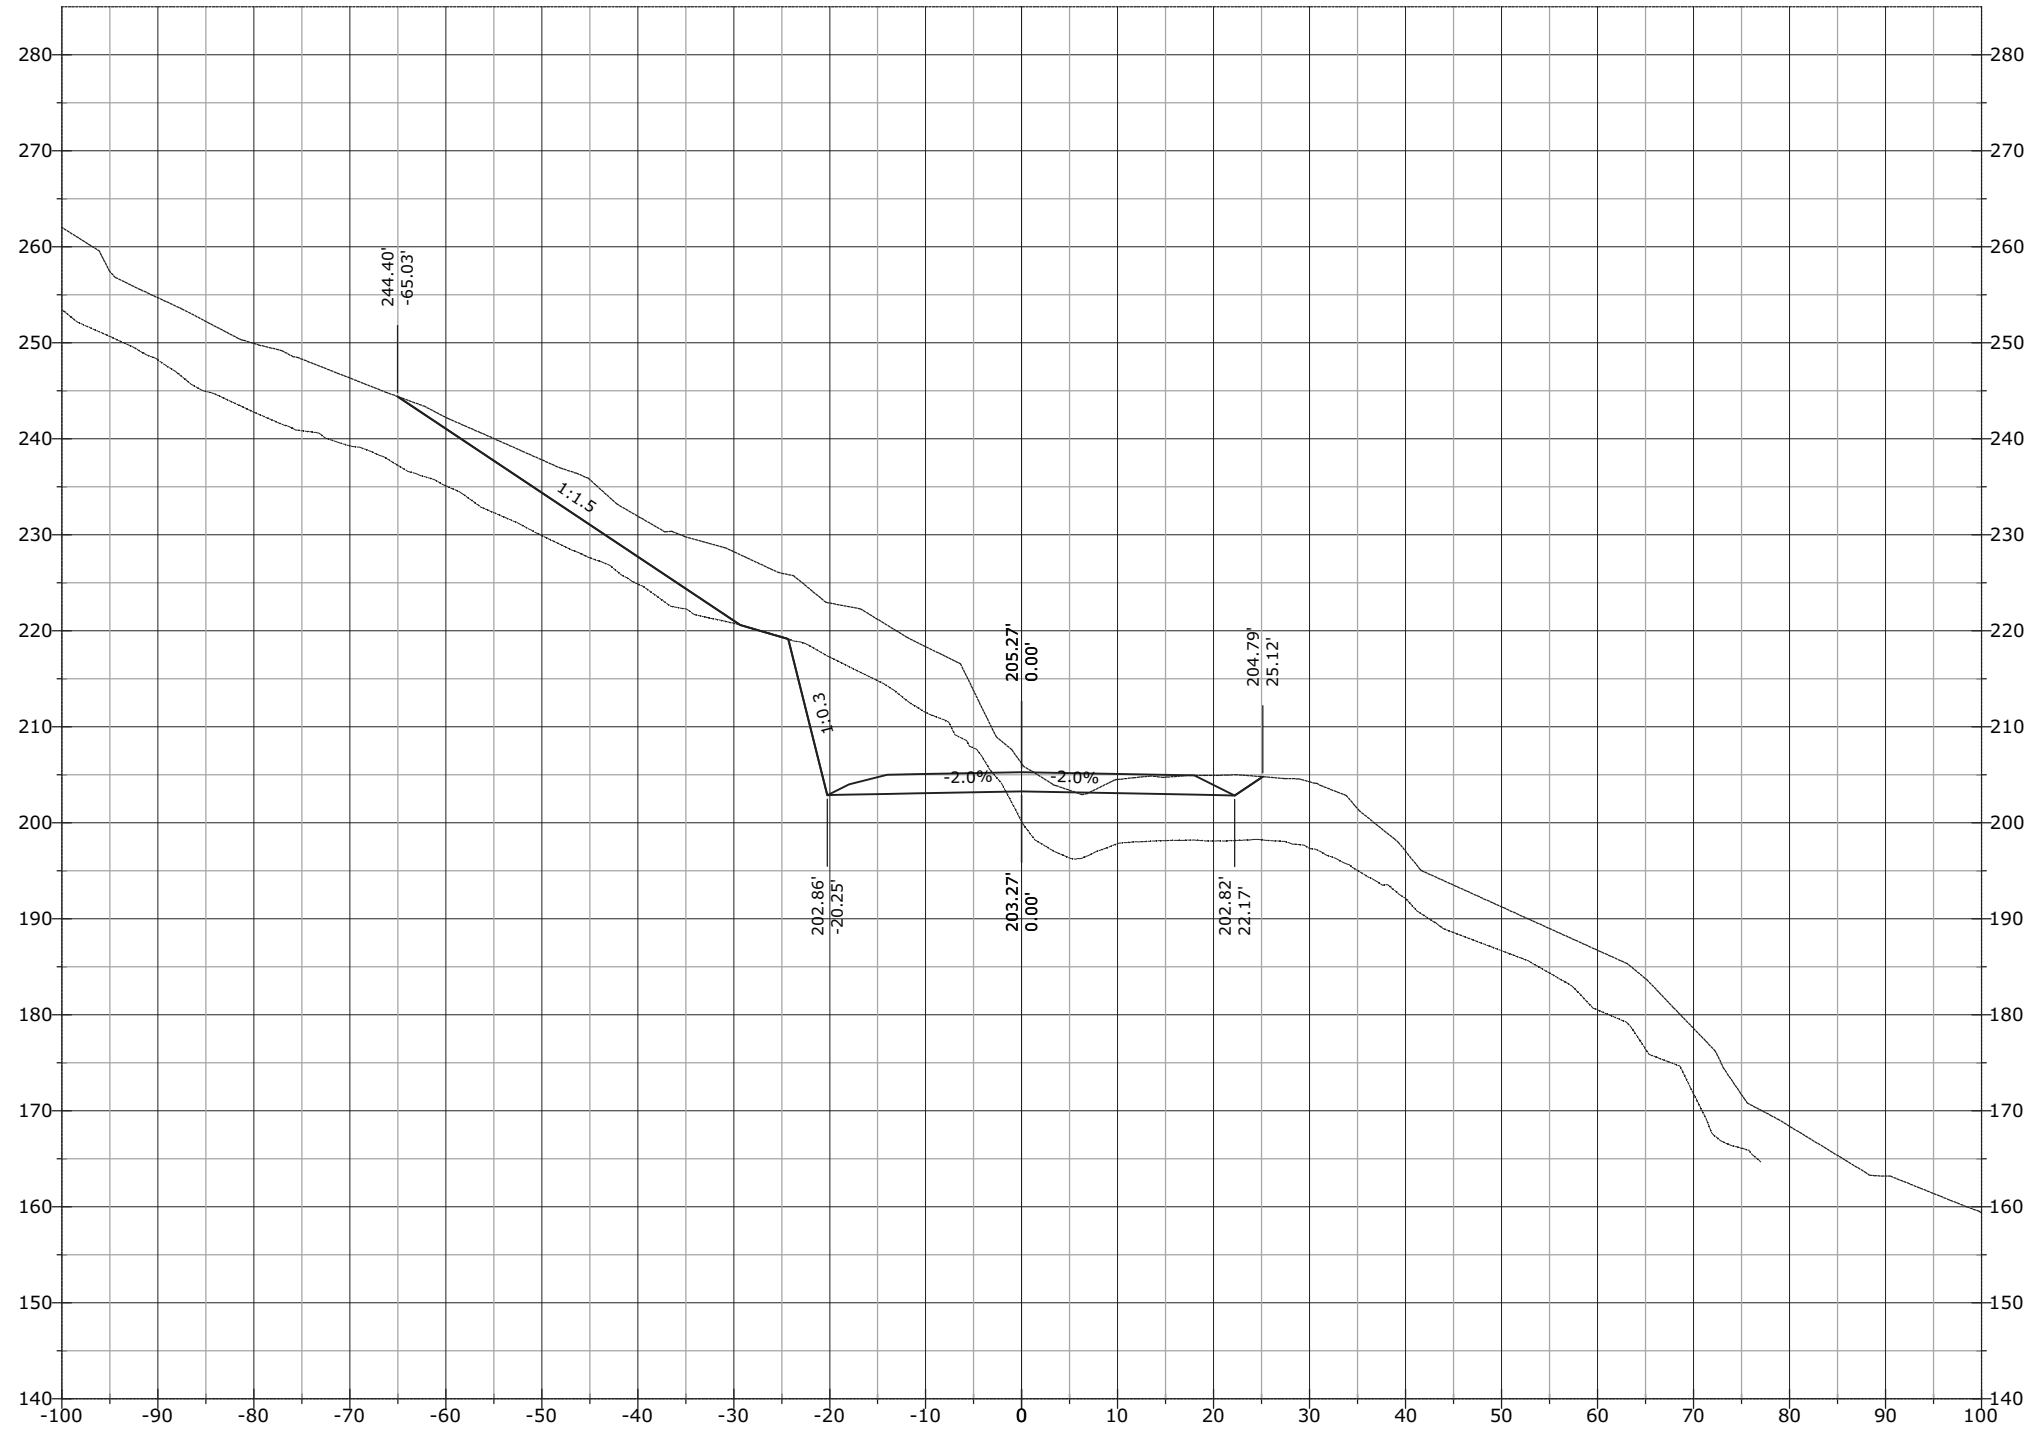


STATE	PROJECT	SHEET NUMBER
AK	AK PFH 43(10)	XS.421

970+50.00

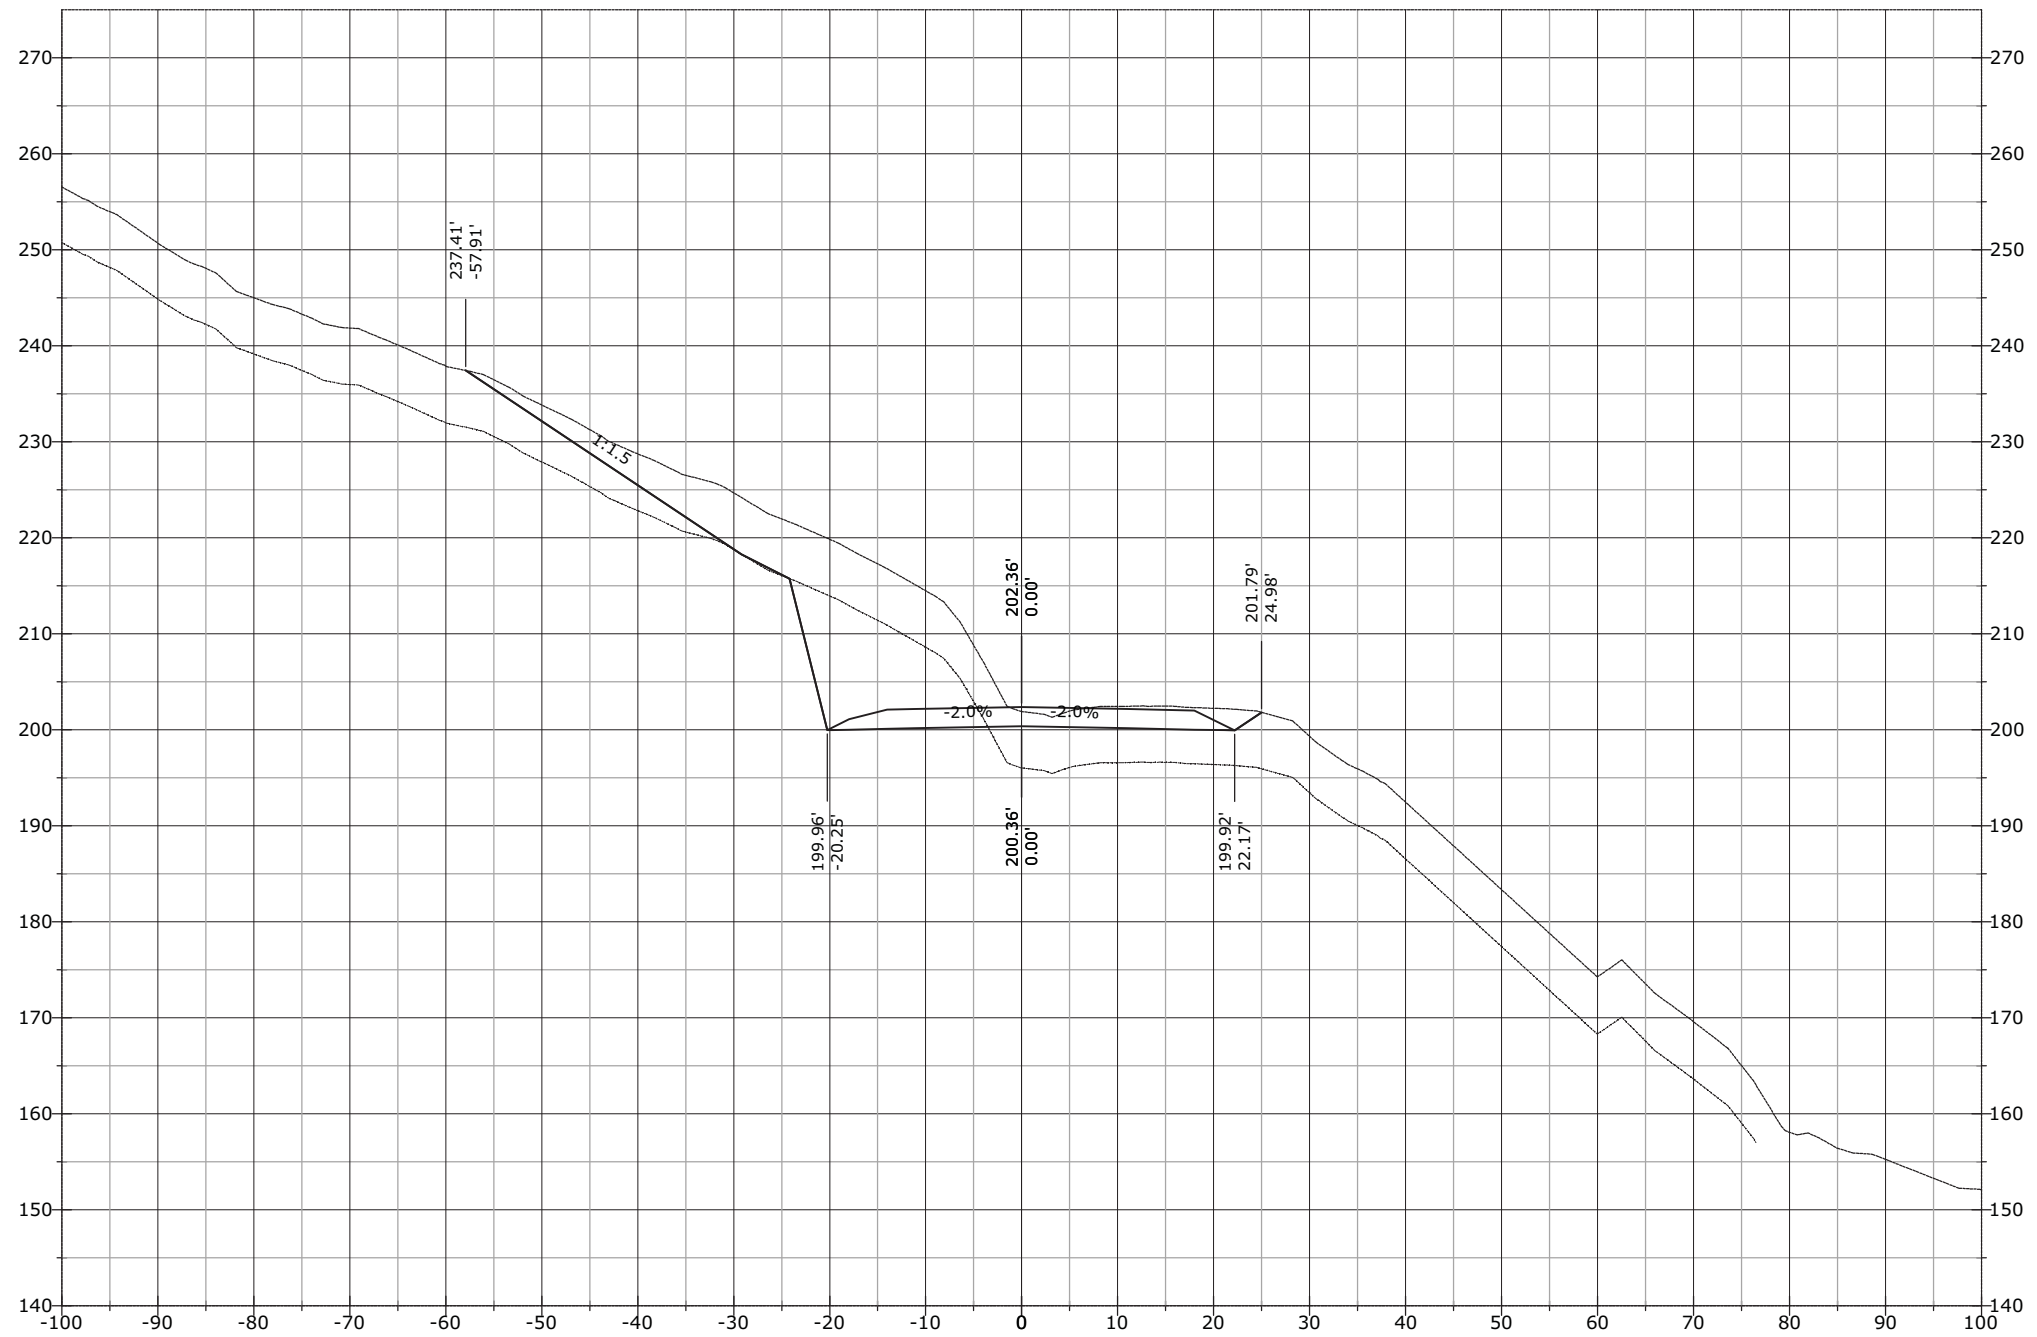


STATE	PROJECT	SHEET NUMBER
AK	AK PFH 43(10)	XS.422

971+00.00

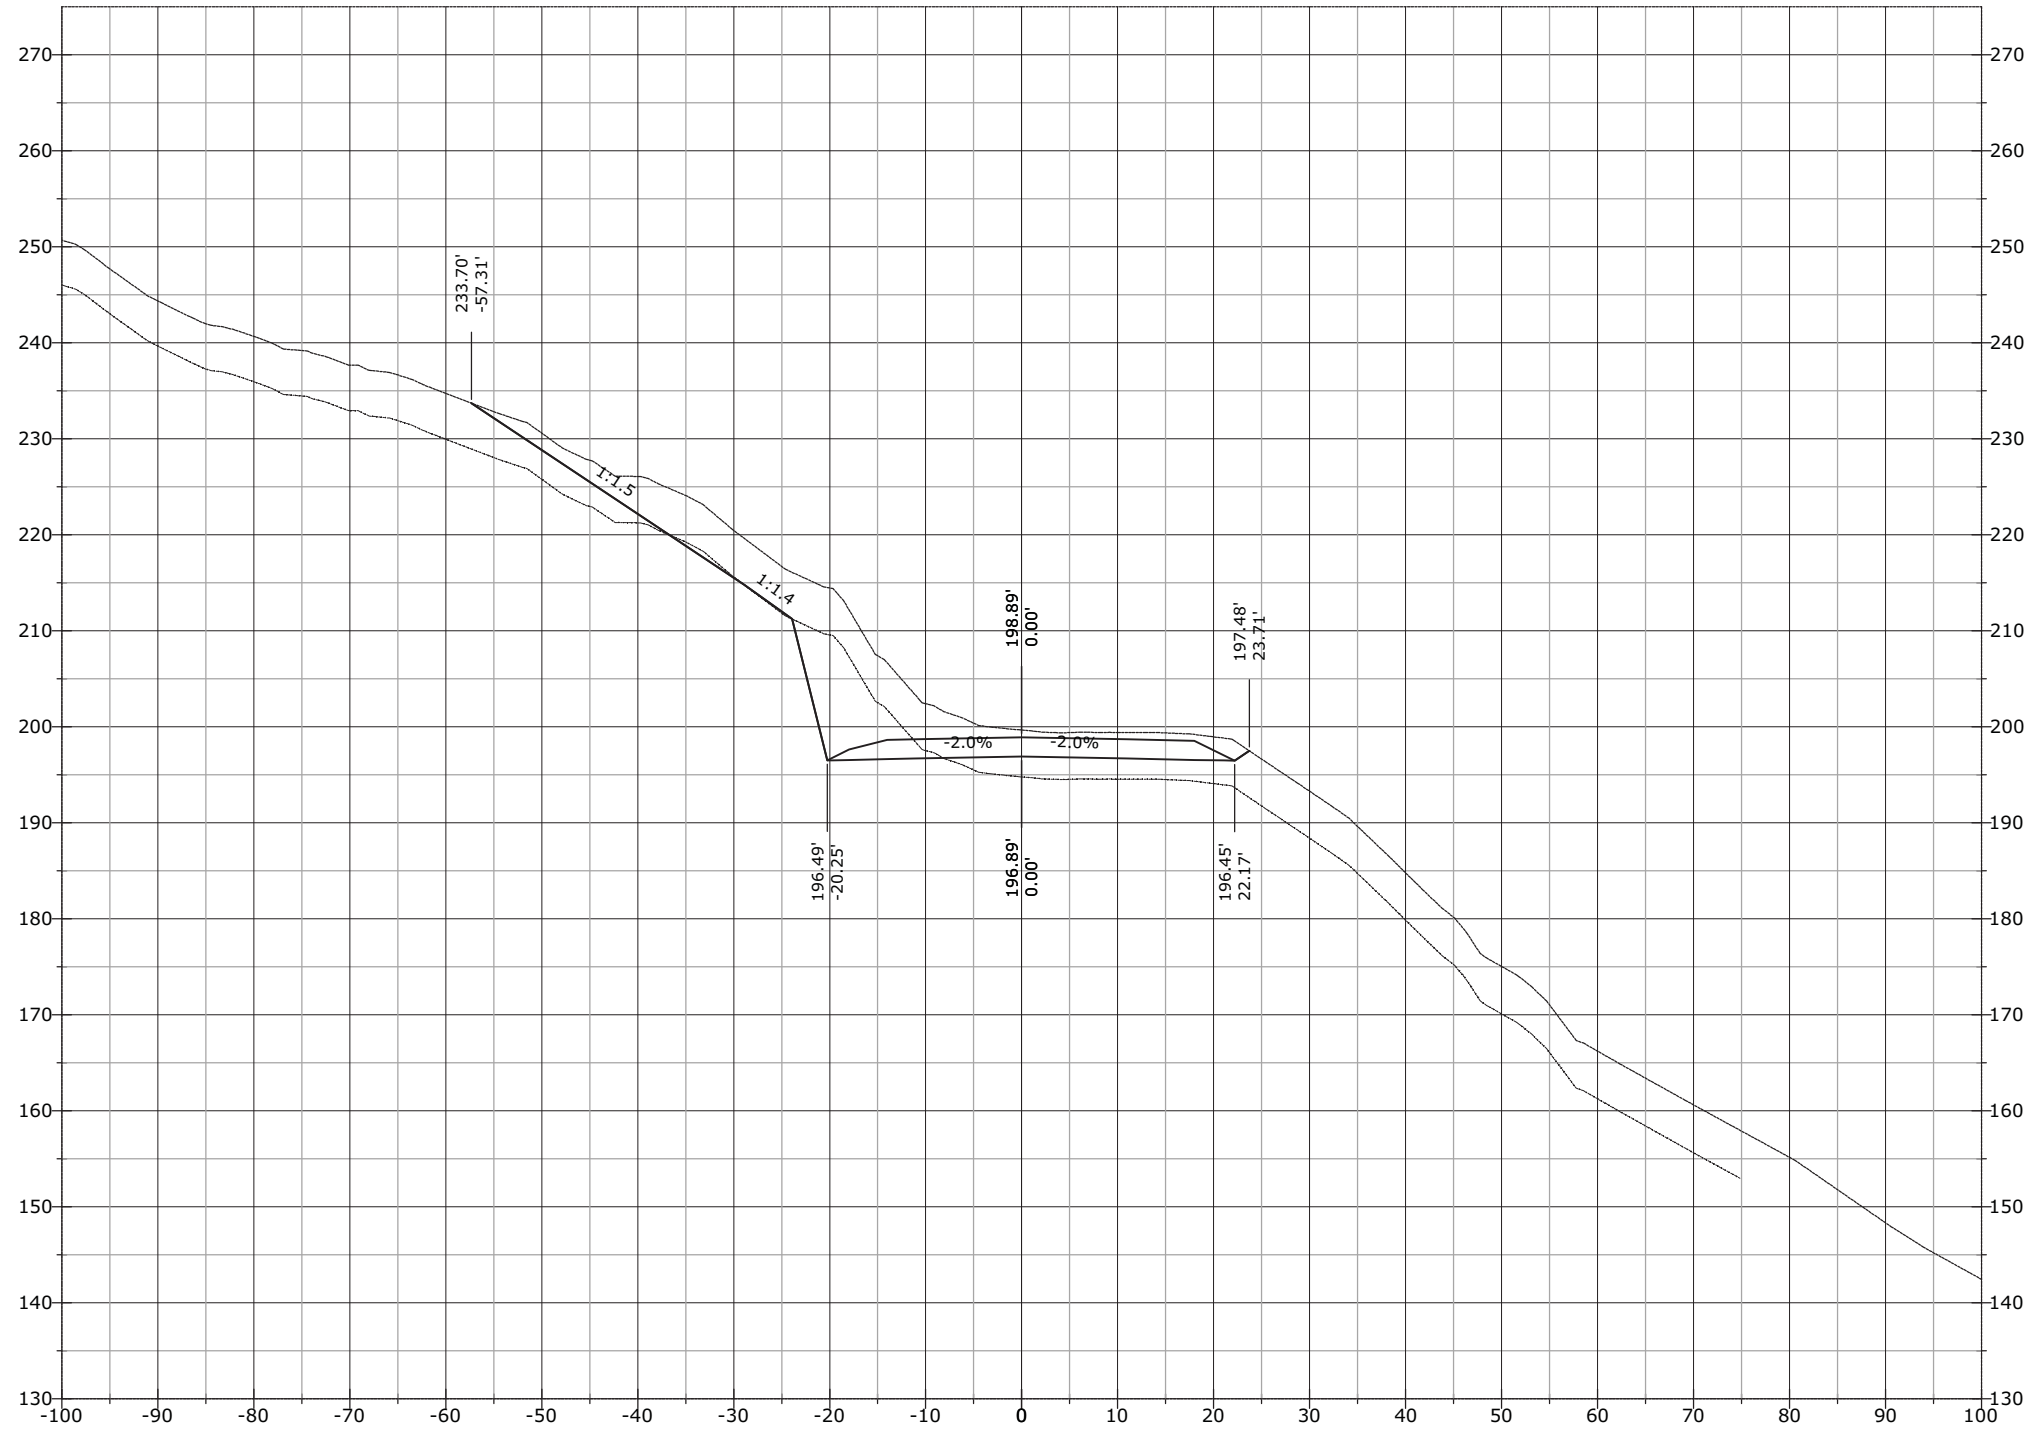


STATE	PROJECT	SHEET NUMBER
AK	AK PFH 43(10)	XS.423

971+50.00

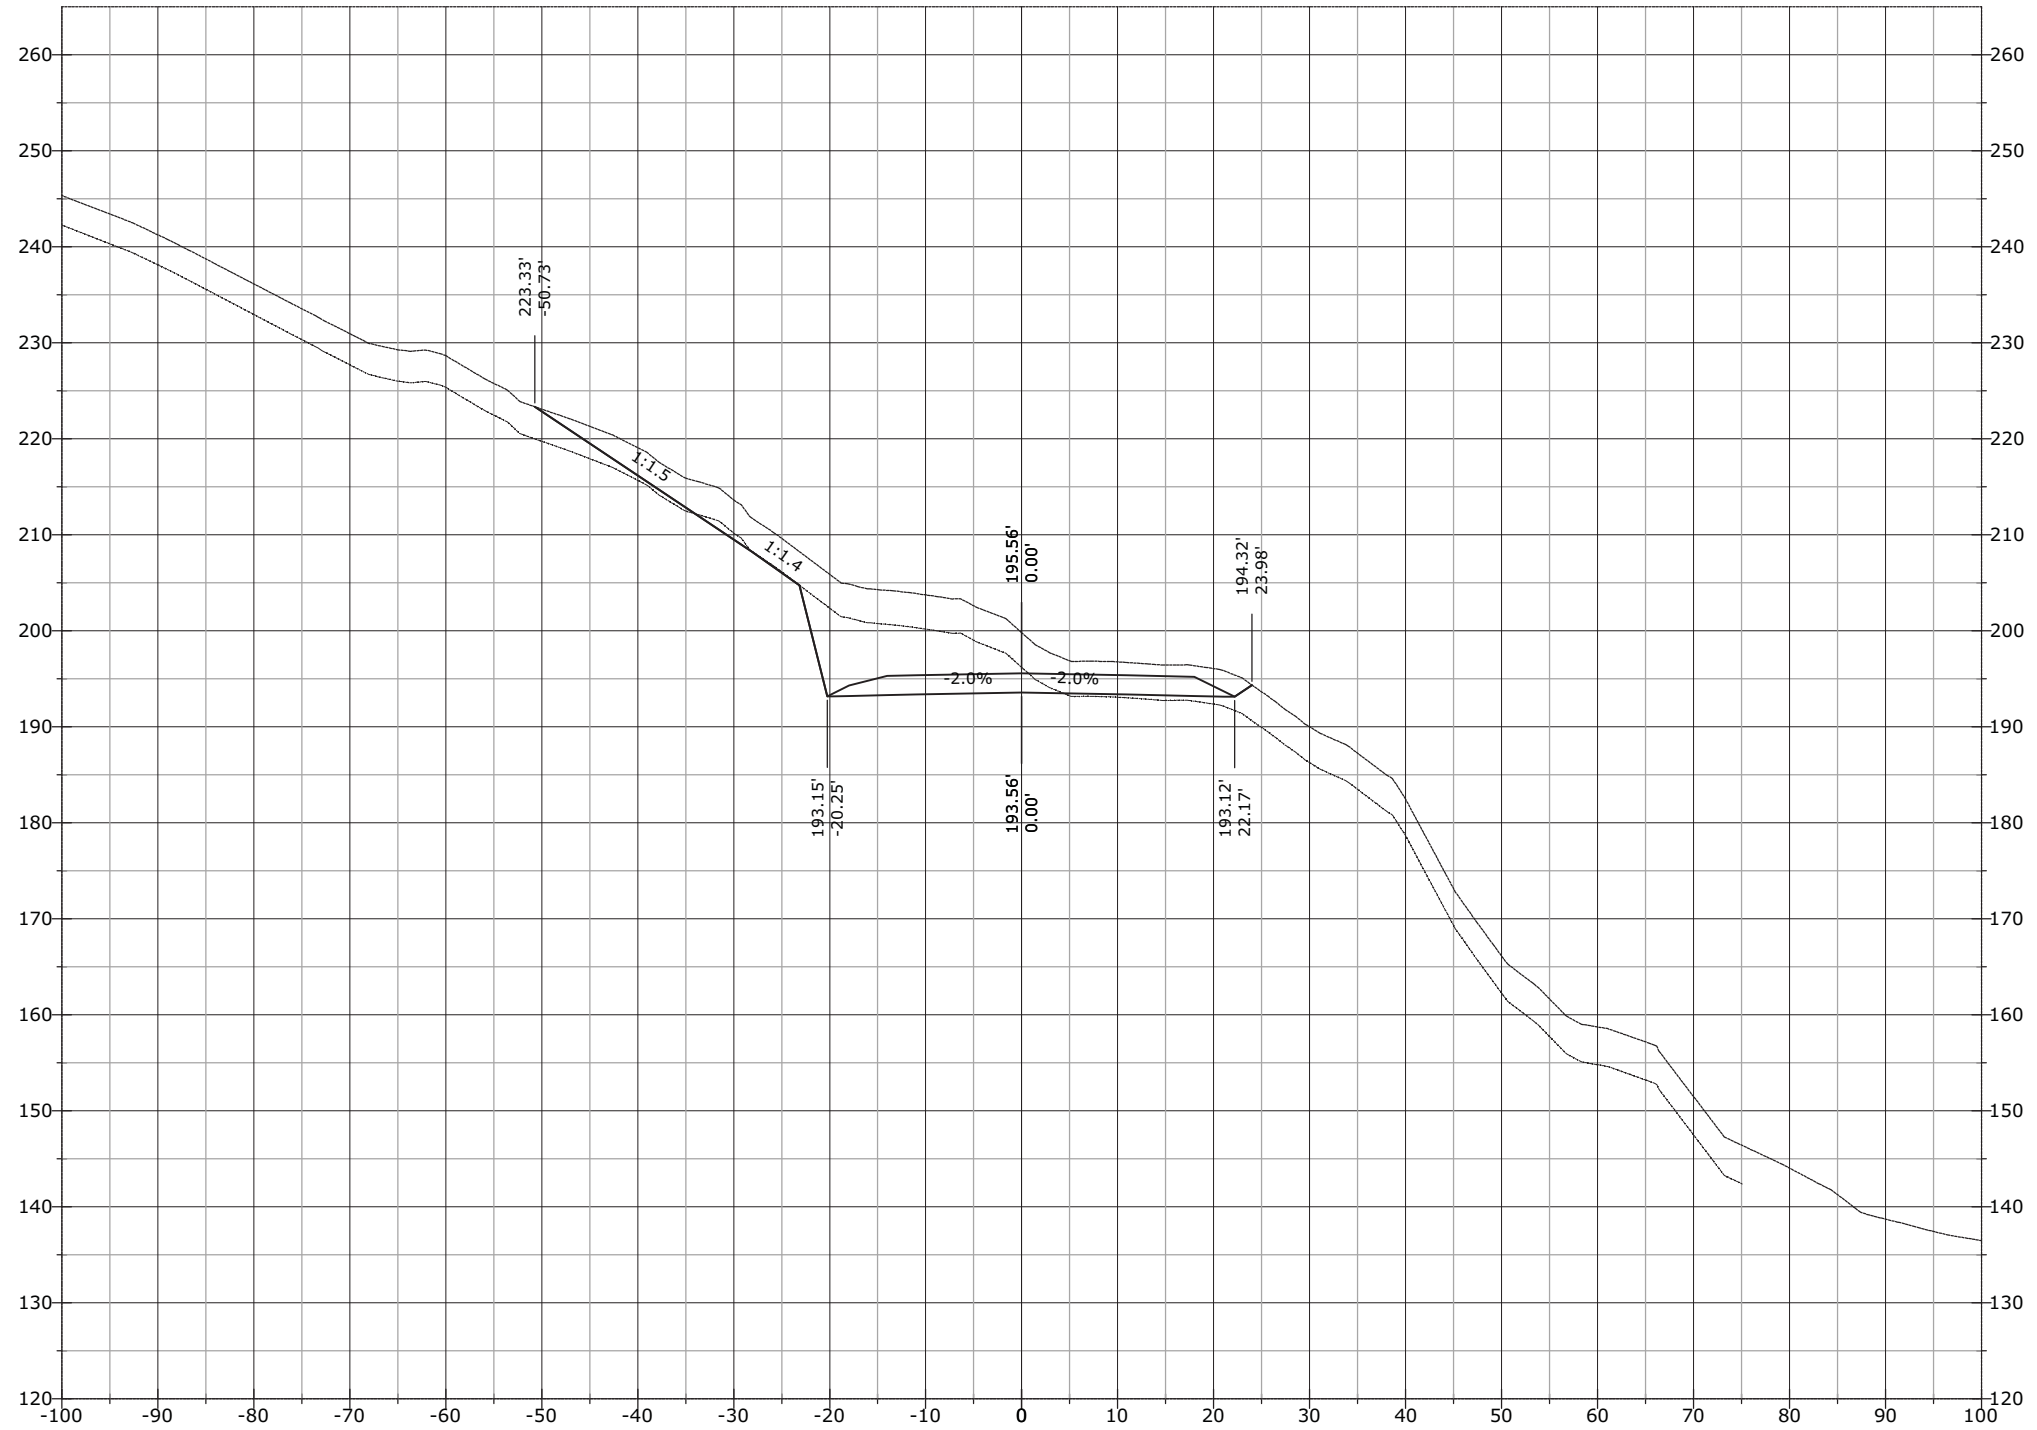


STATE	PROJECT	SHEET NUMBER
AK	AK PFH 43(10)	XS.424

972+00.00

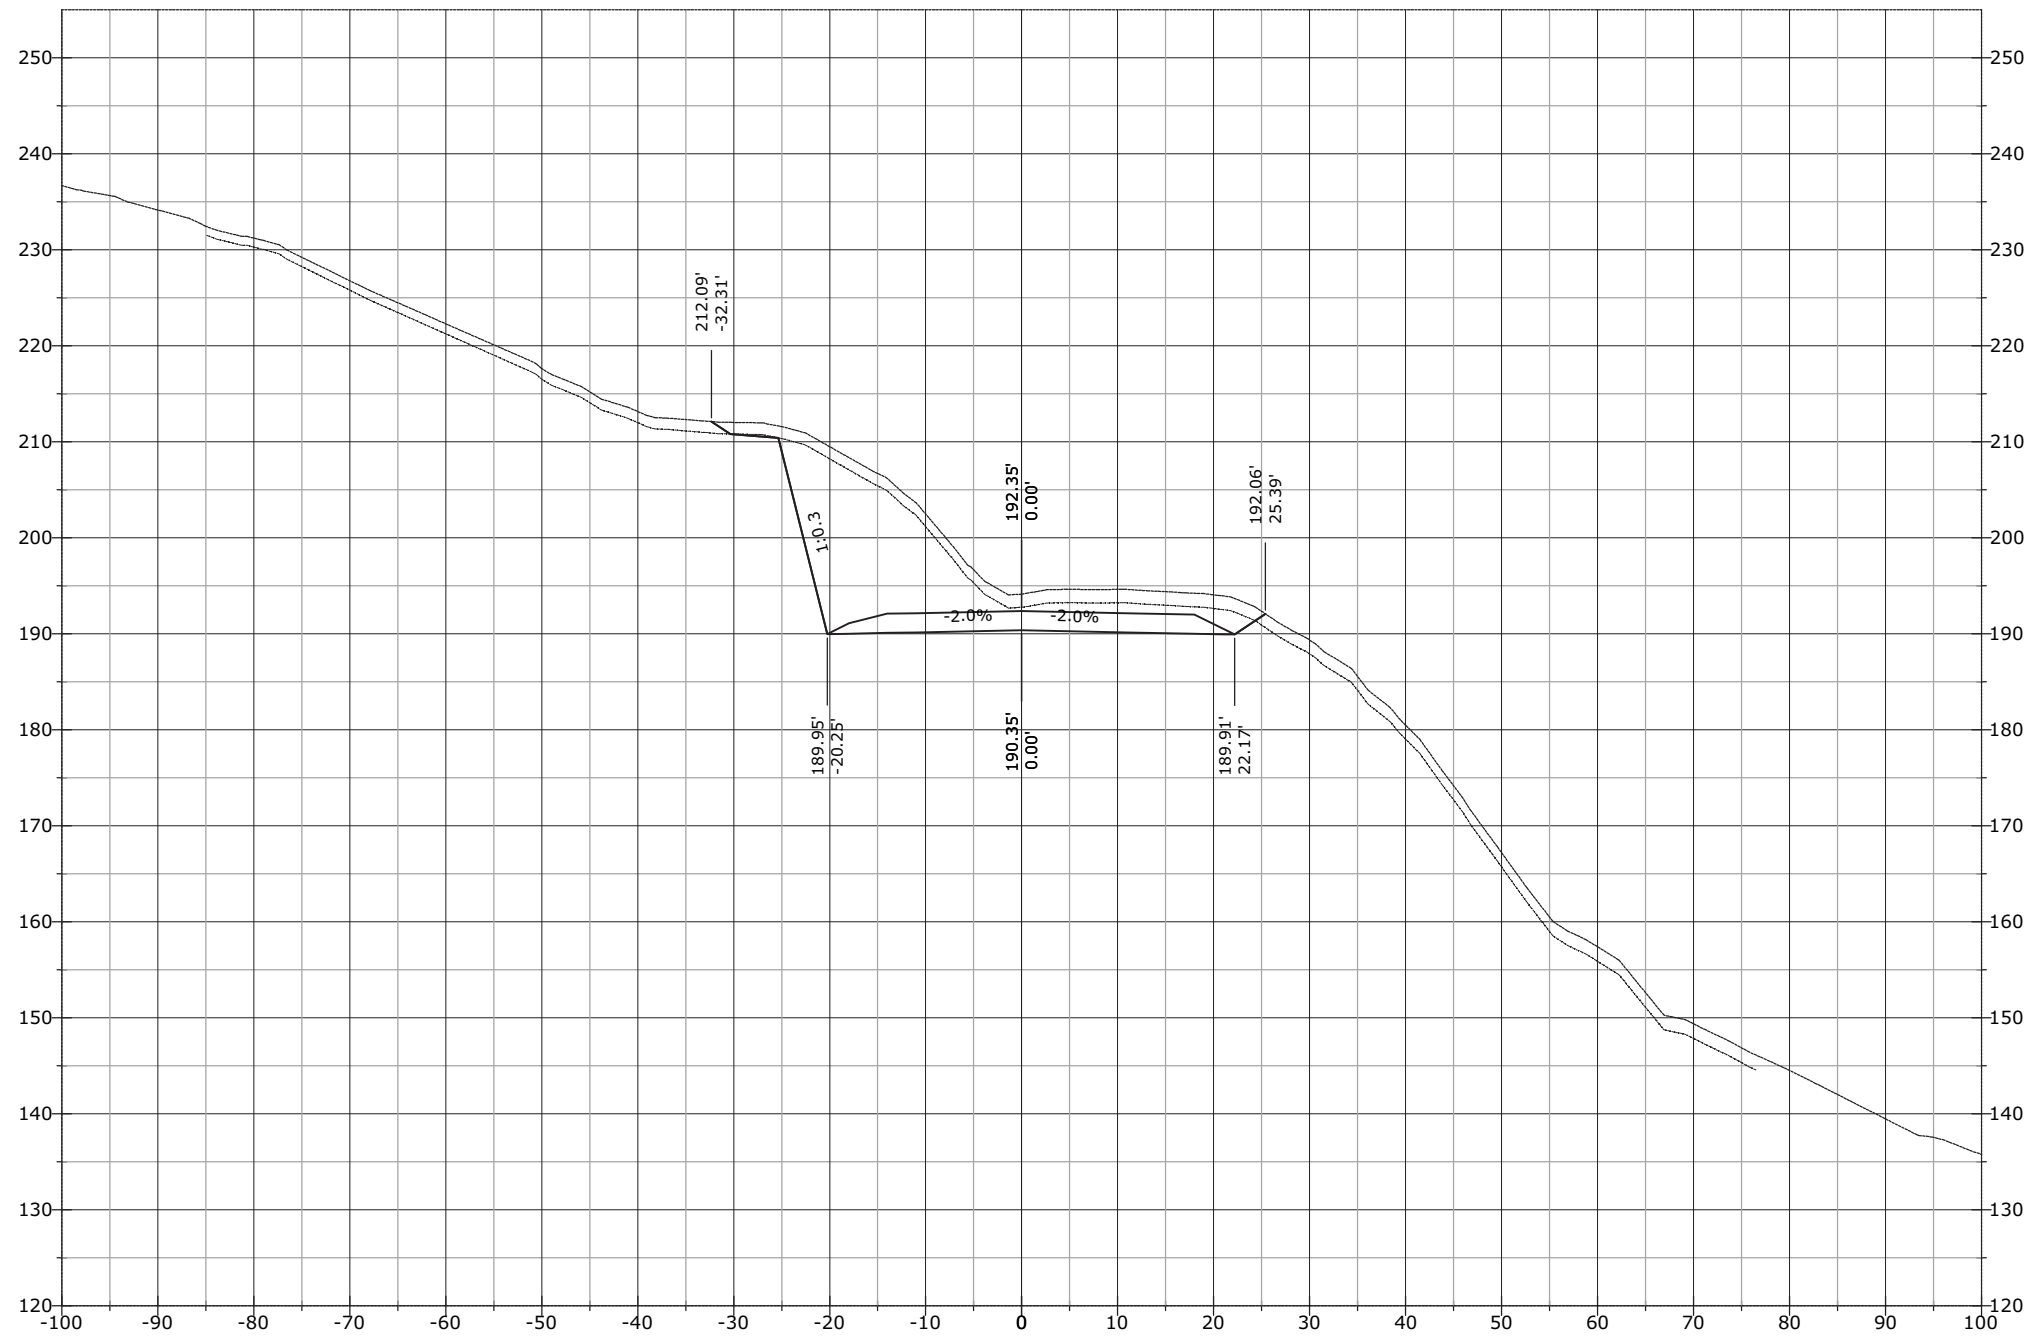


STATE	PROJECT	SHEET NUMBER
AK	AK PFH 43(10)	XS.425

972+50.00

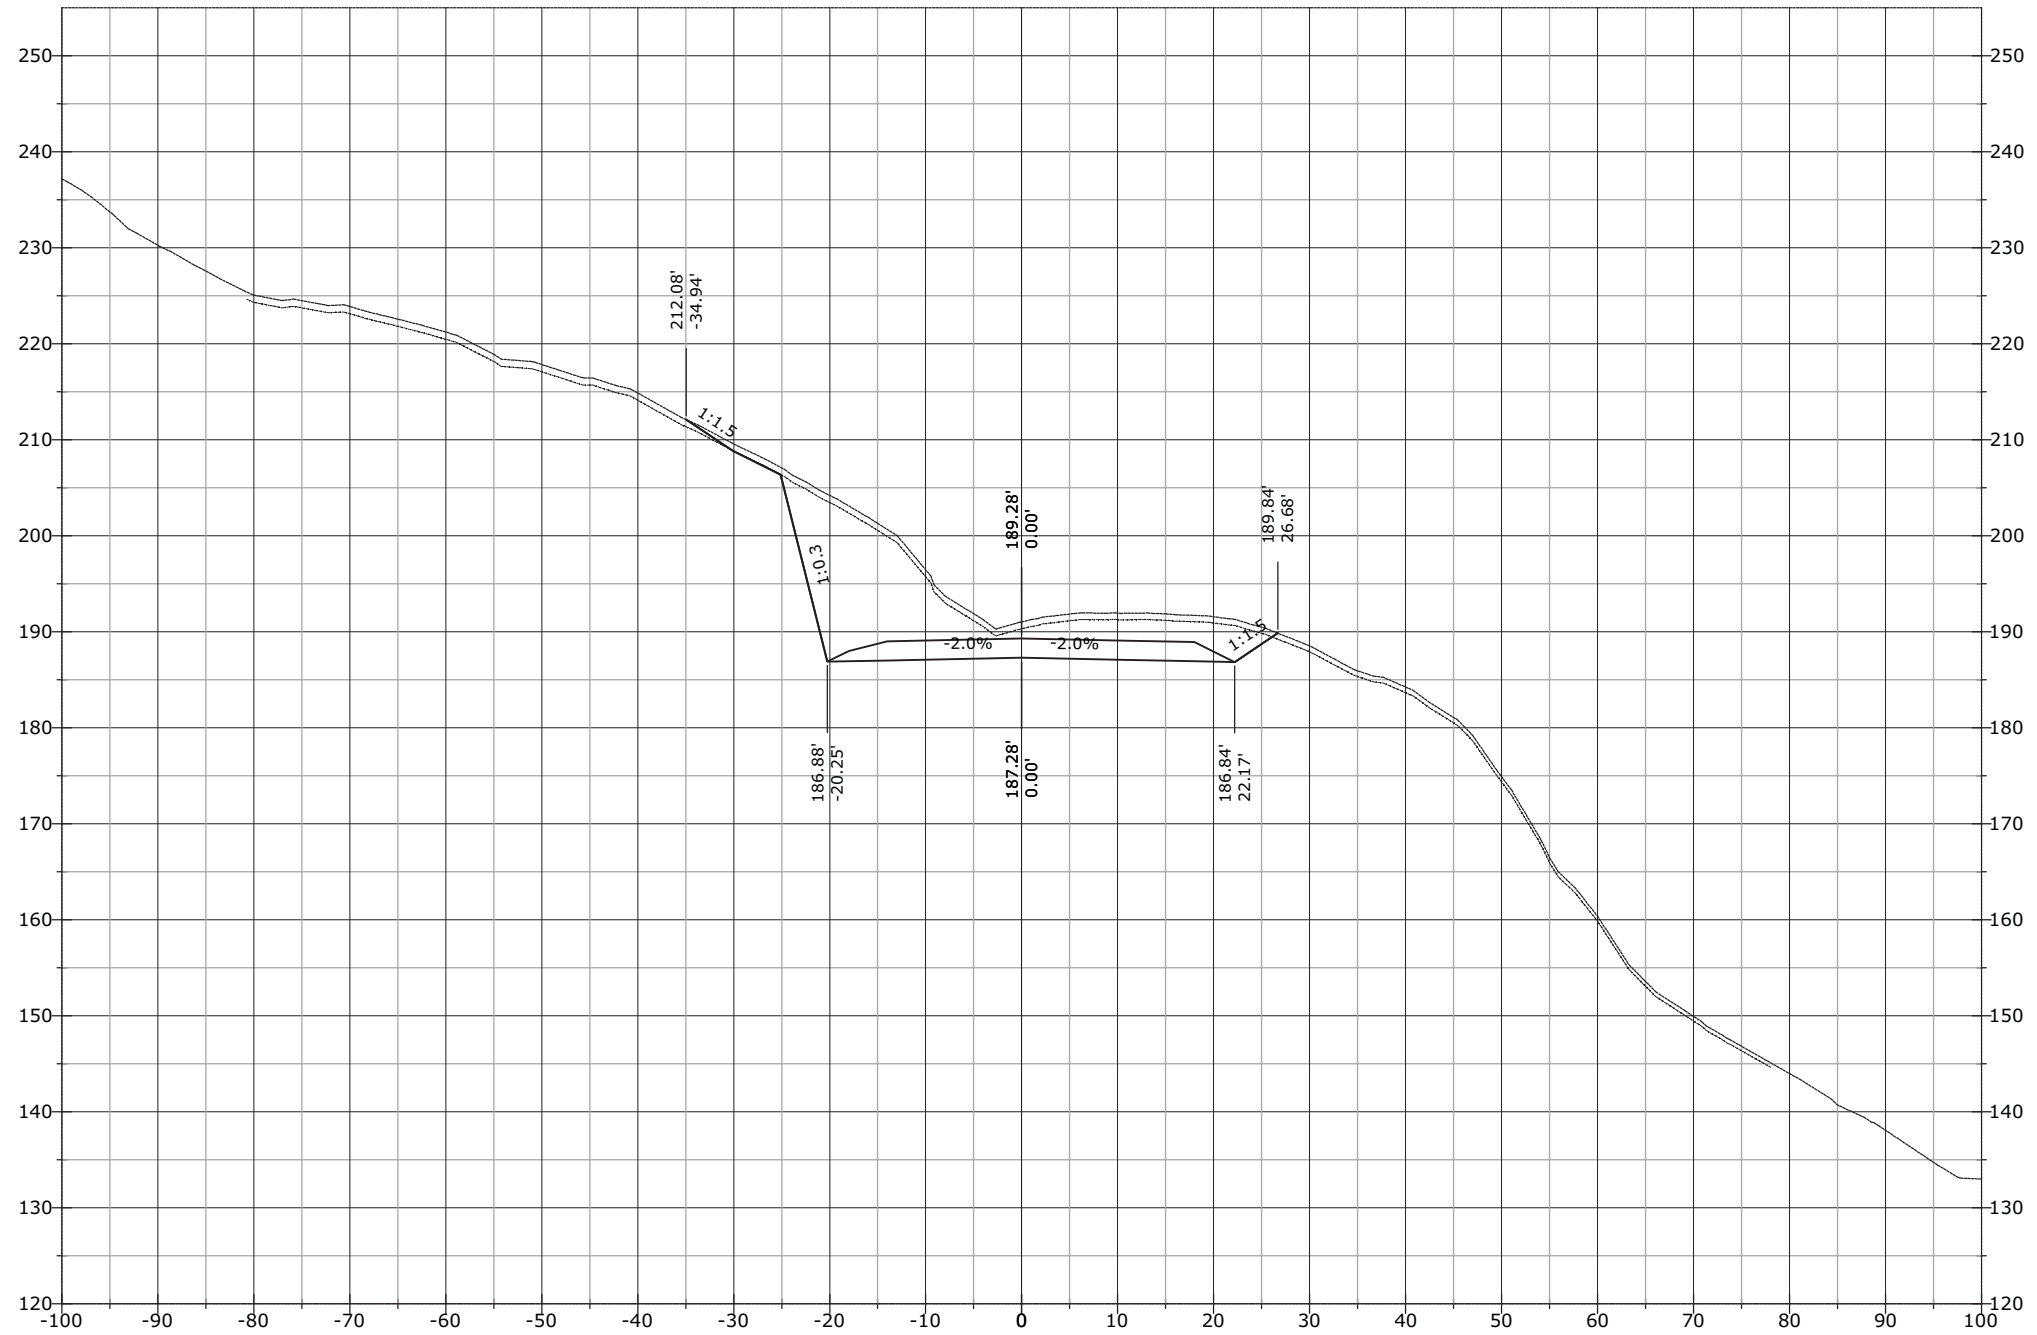


STATE	PROJECT	SHEET NUMBER
AK	AK PFH 43(10)	XS.426

972+89.50

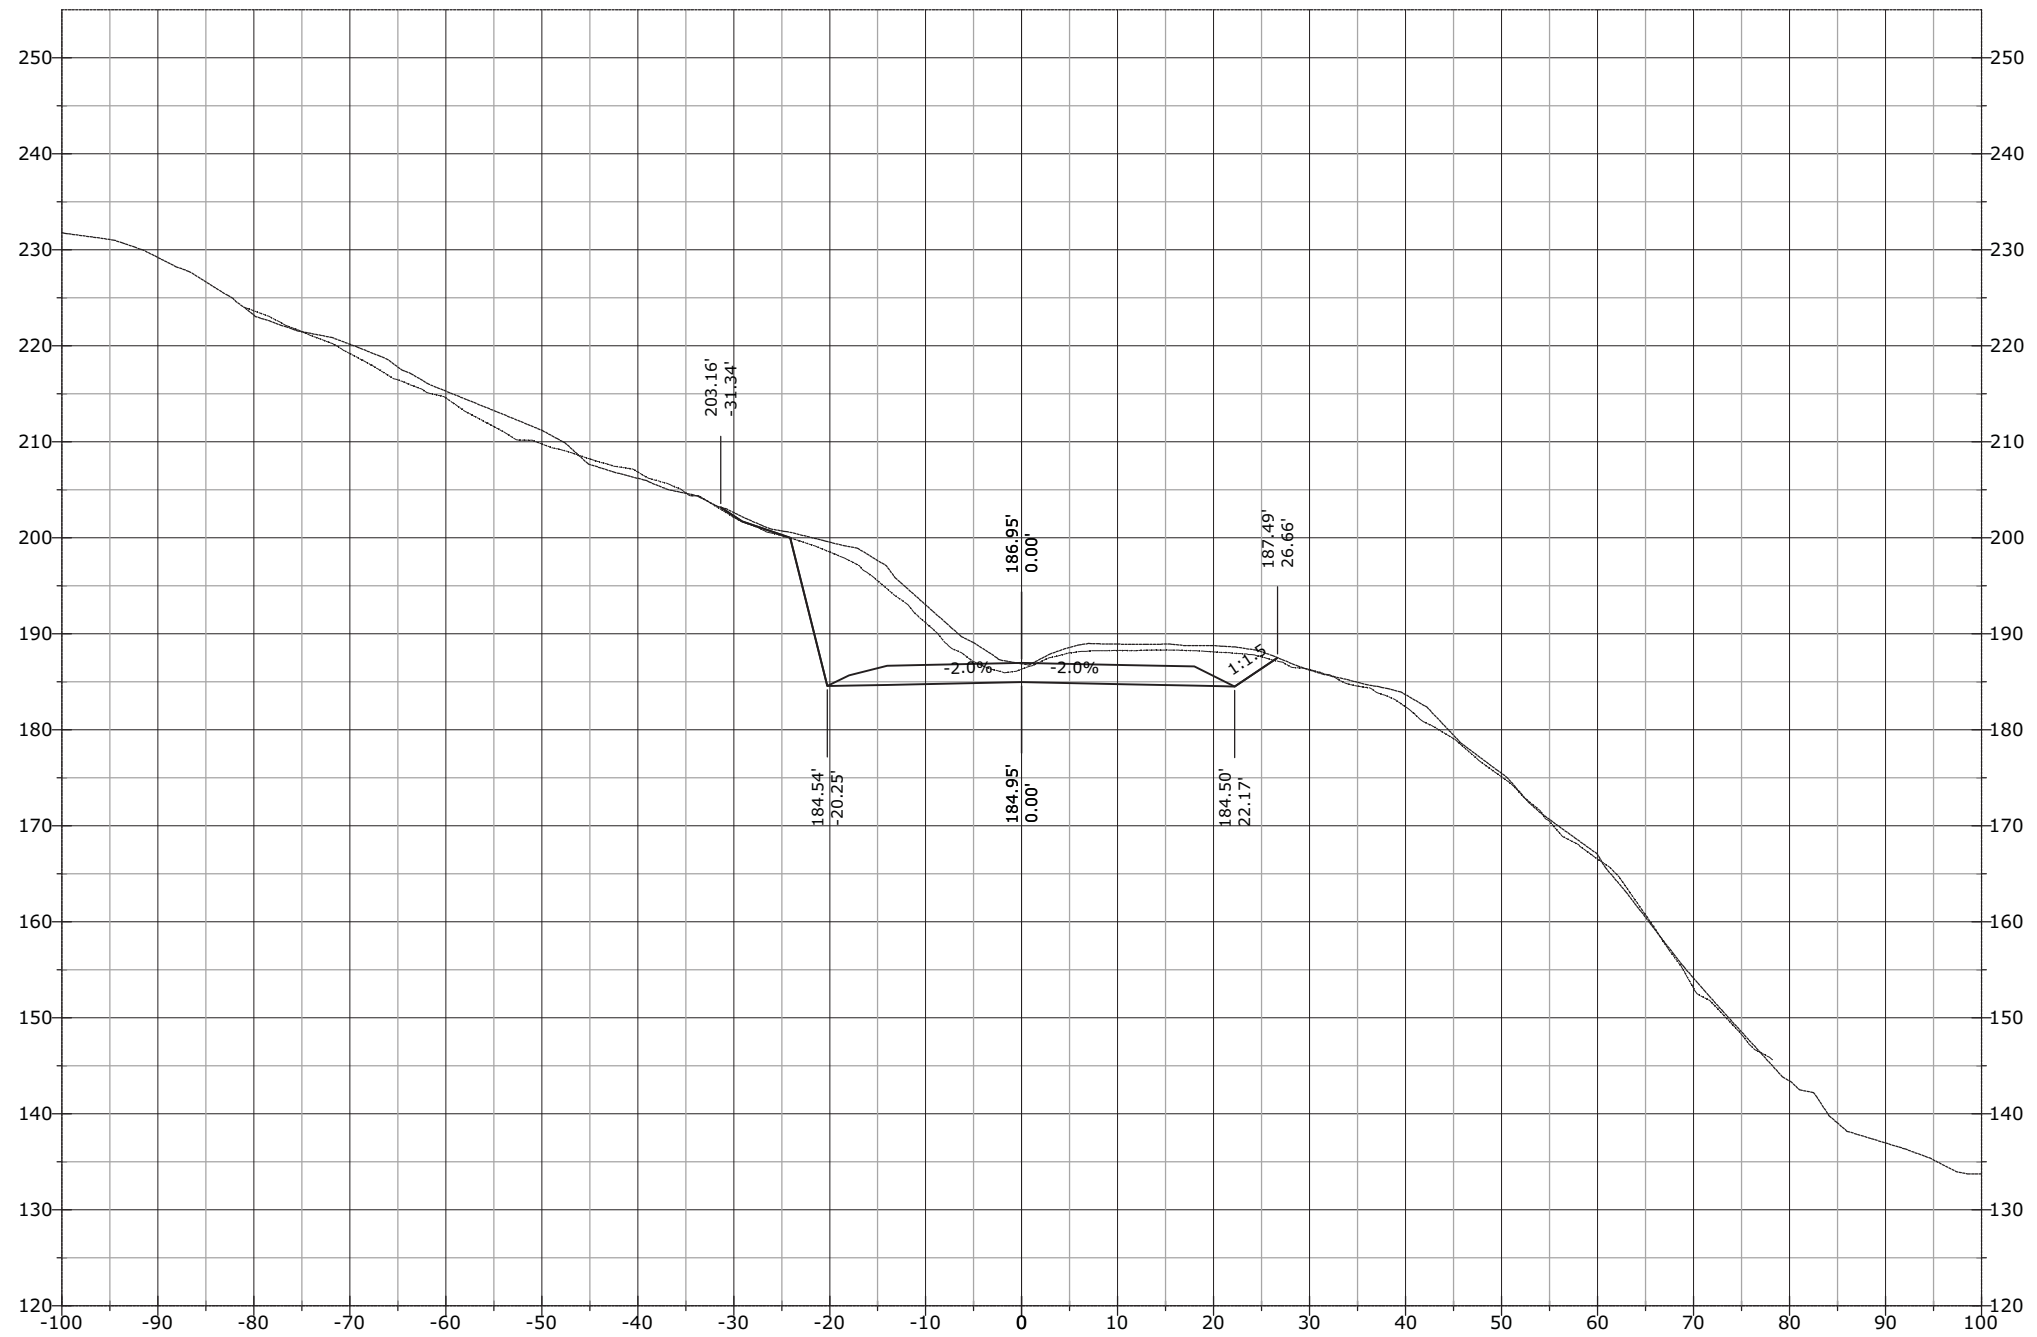


STATE	PROJECT	SHEET NUMBER
AK	AK PFH 43(10)	XS.427

973+00.00

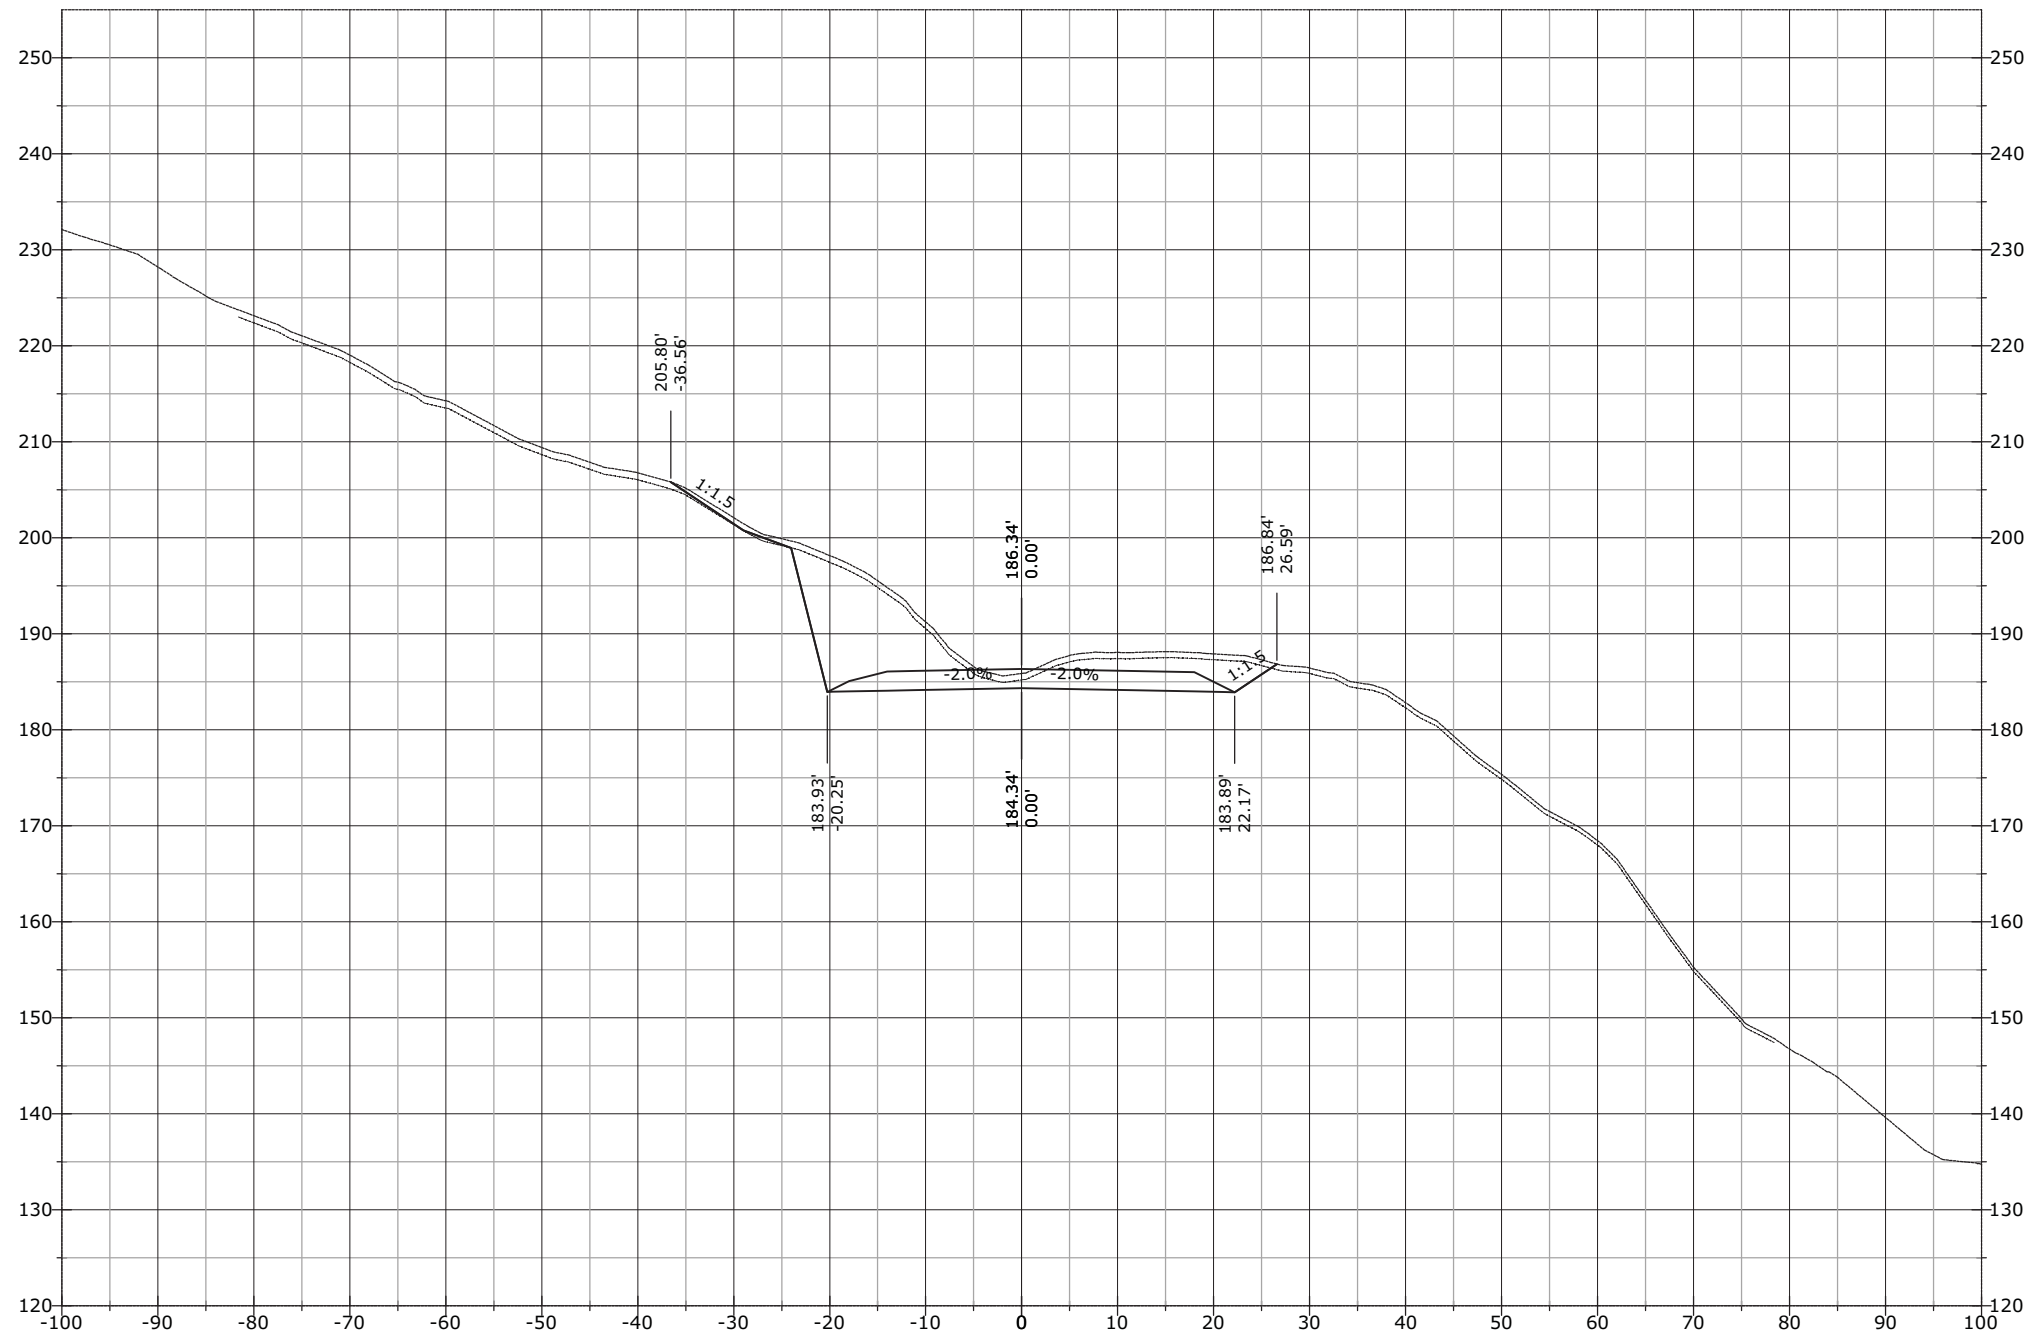


STATE	PROJECT	SHEET NUMBER
AK	AK PFH 43(10)	XS.428

973+50.00

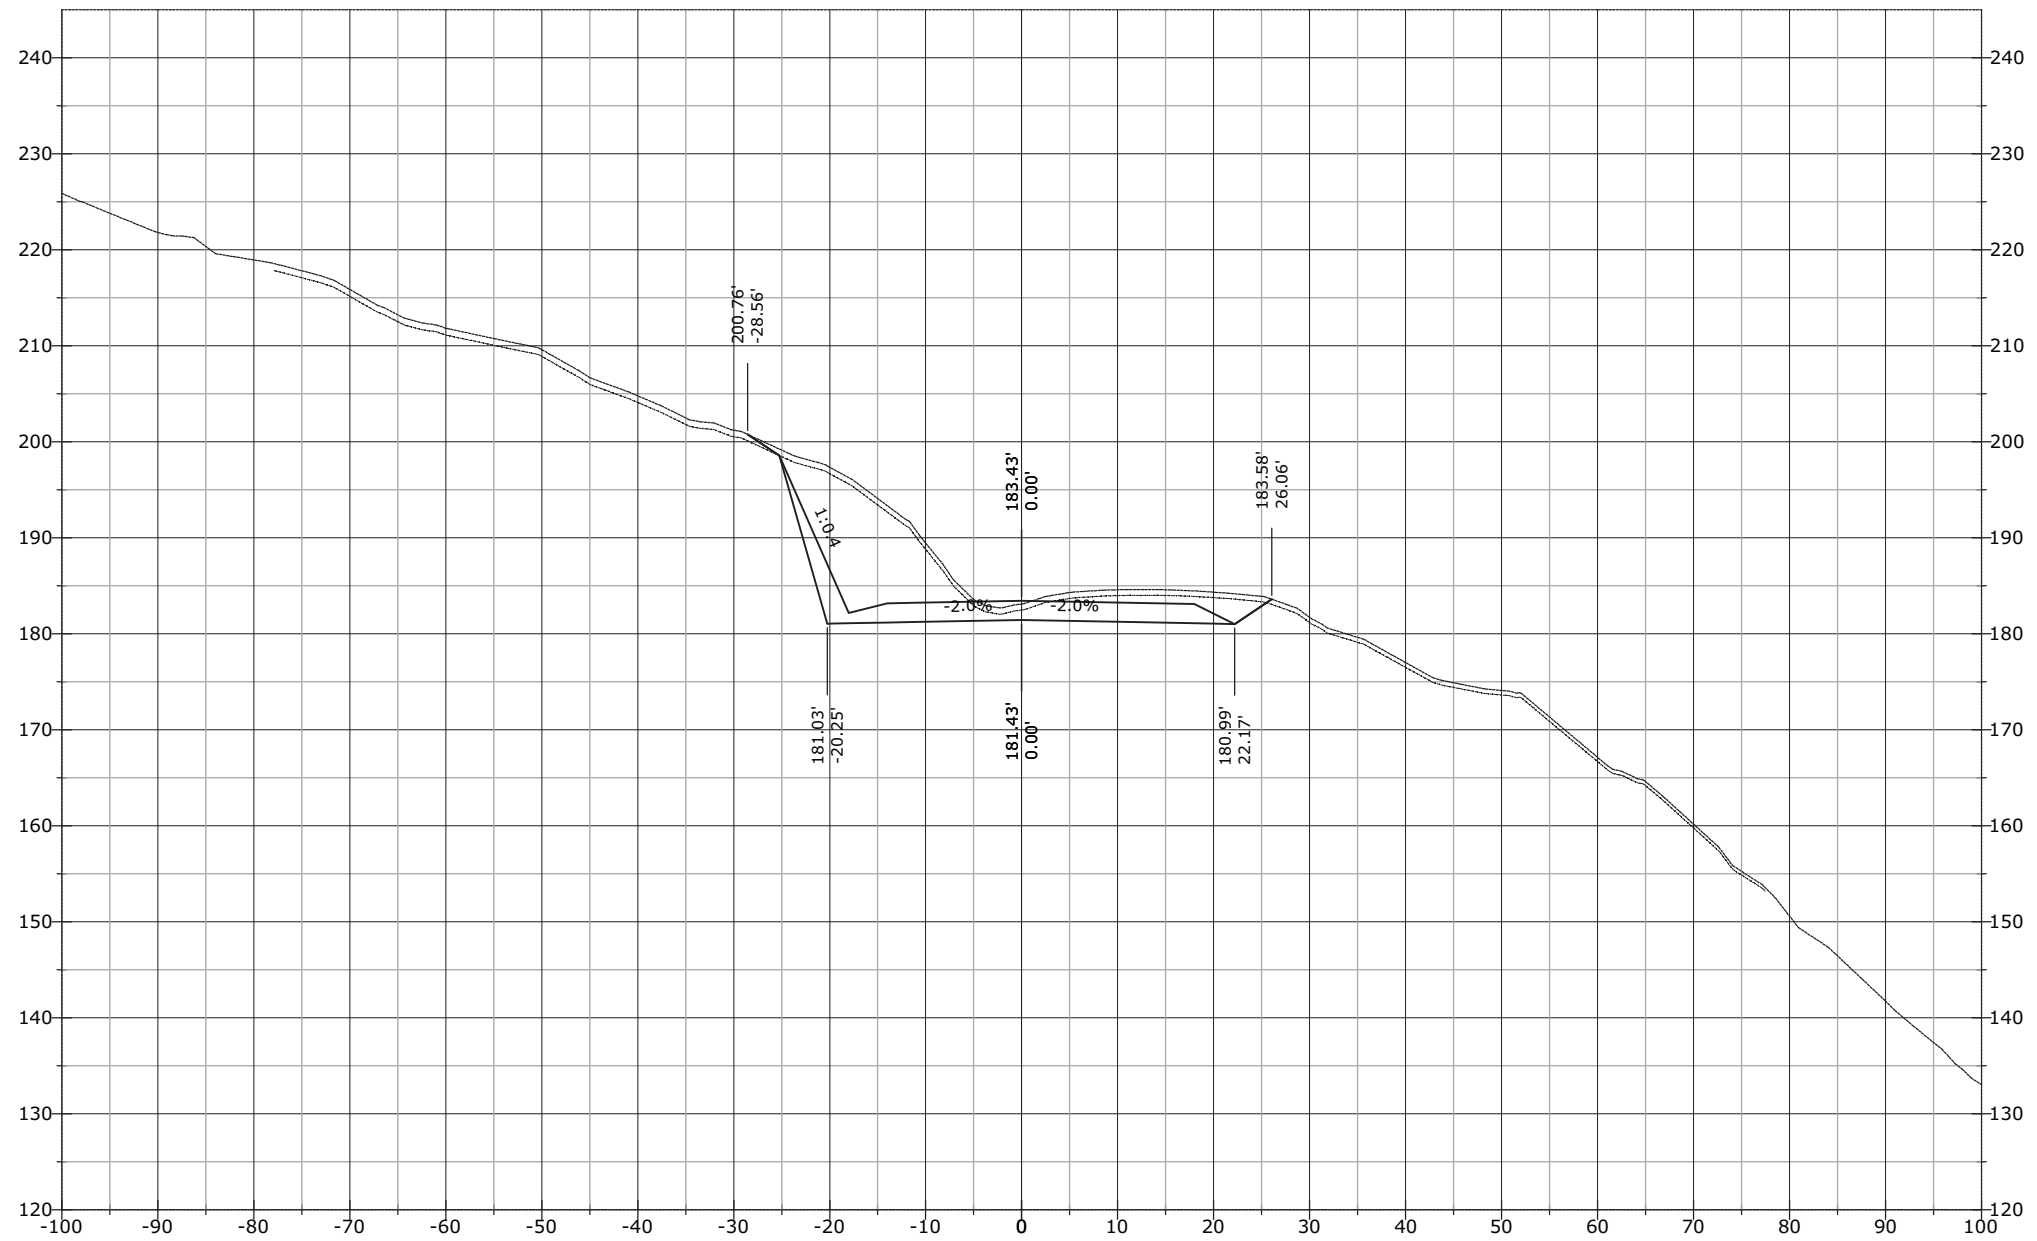


STATE	PROJECT	SHEET NUMBER
AK	AK PFH 43(10)	XS.429

974+00.00

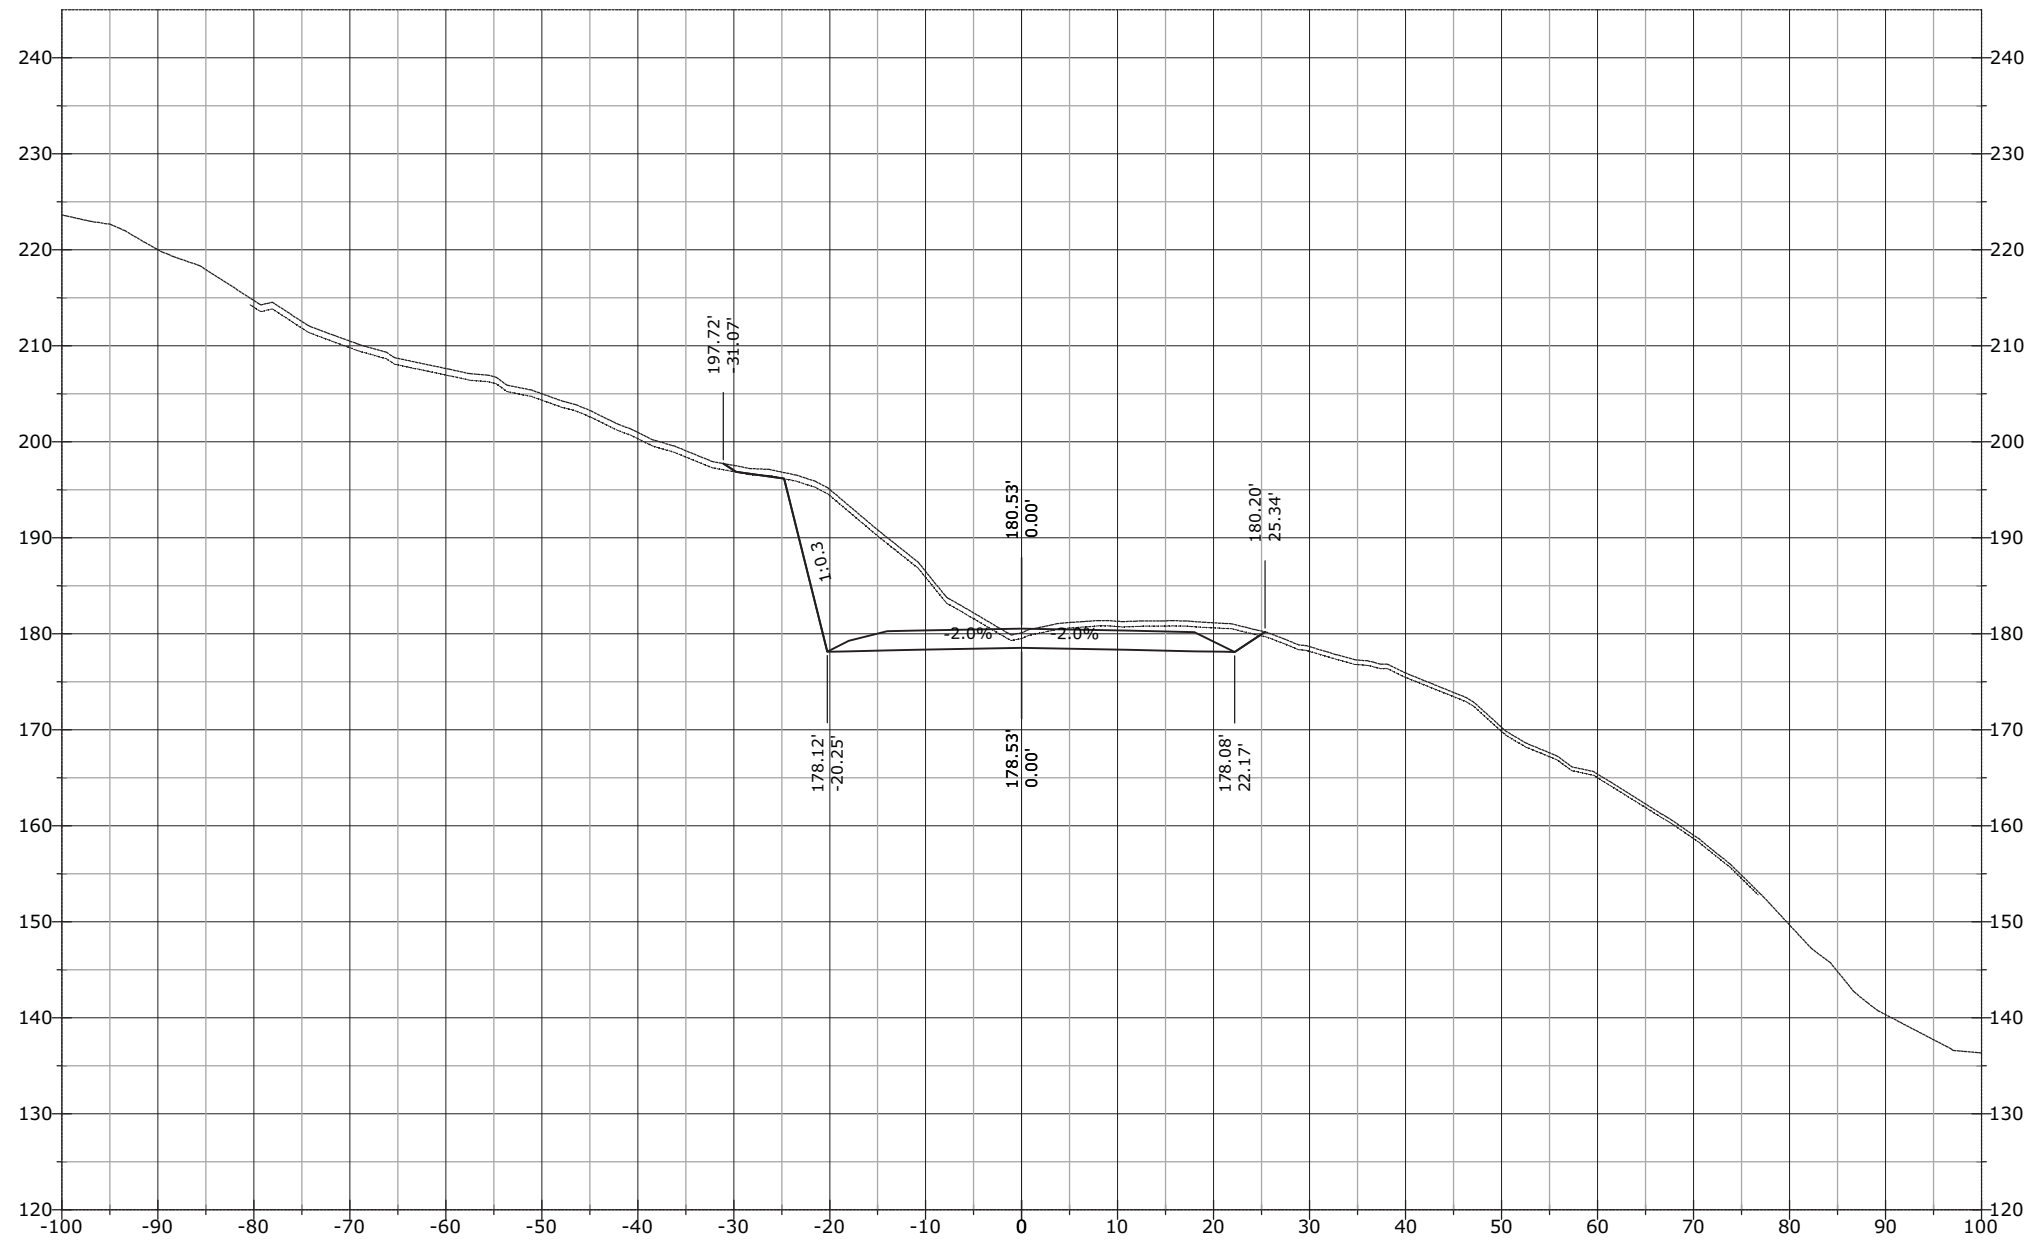


STATE	PROJECT	SHEET NUMBER
AK	AK PFH 43(10)	XS.430

974+50.00

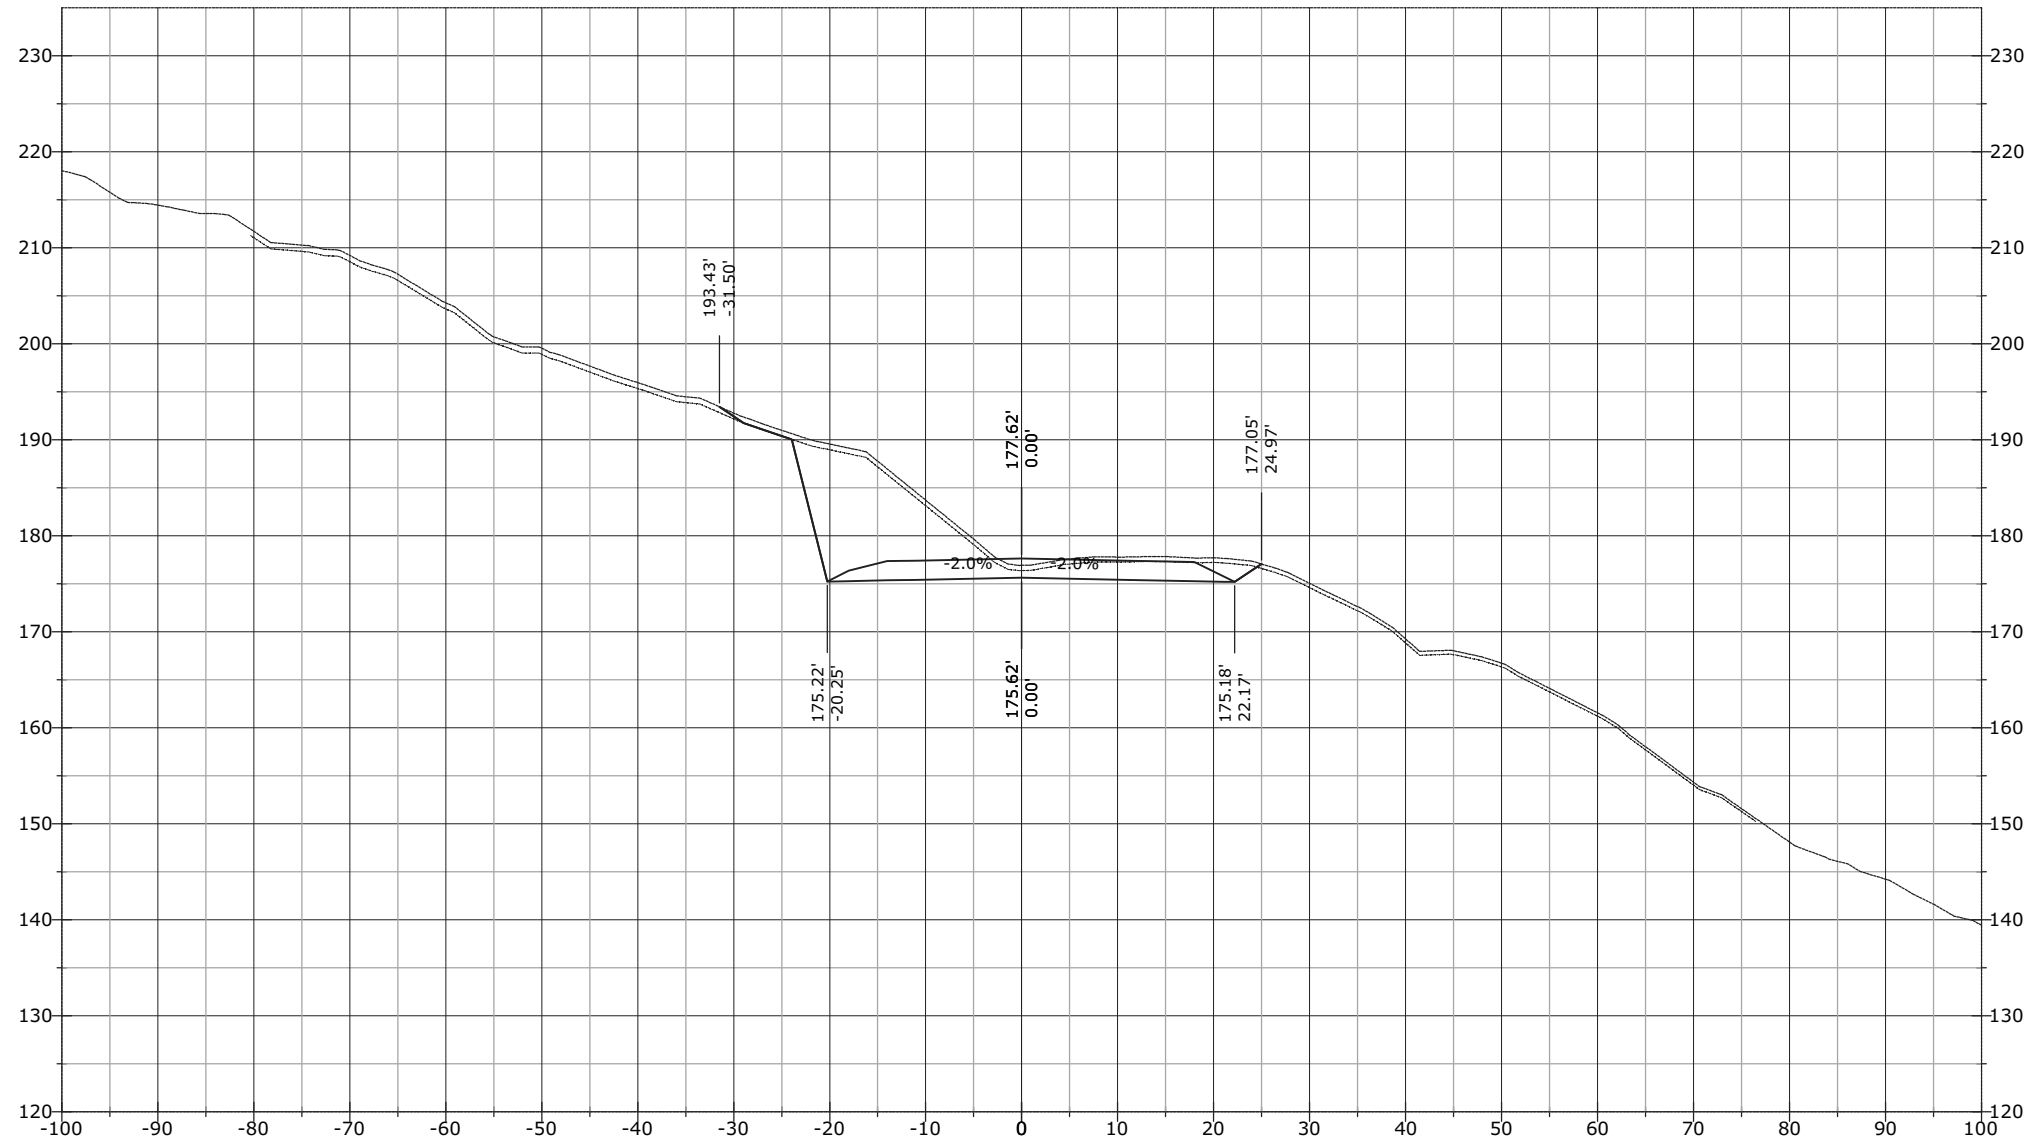


STATE	PROJECT	SHEET NUMBER
AK	AK PFH 43(10)	XS.431

975+00.00

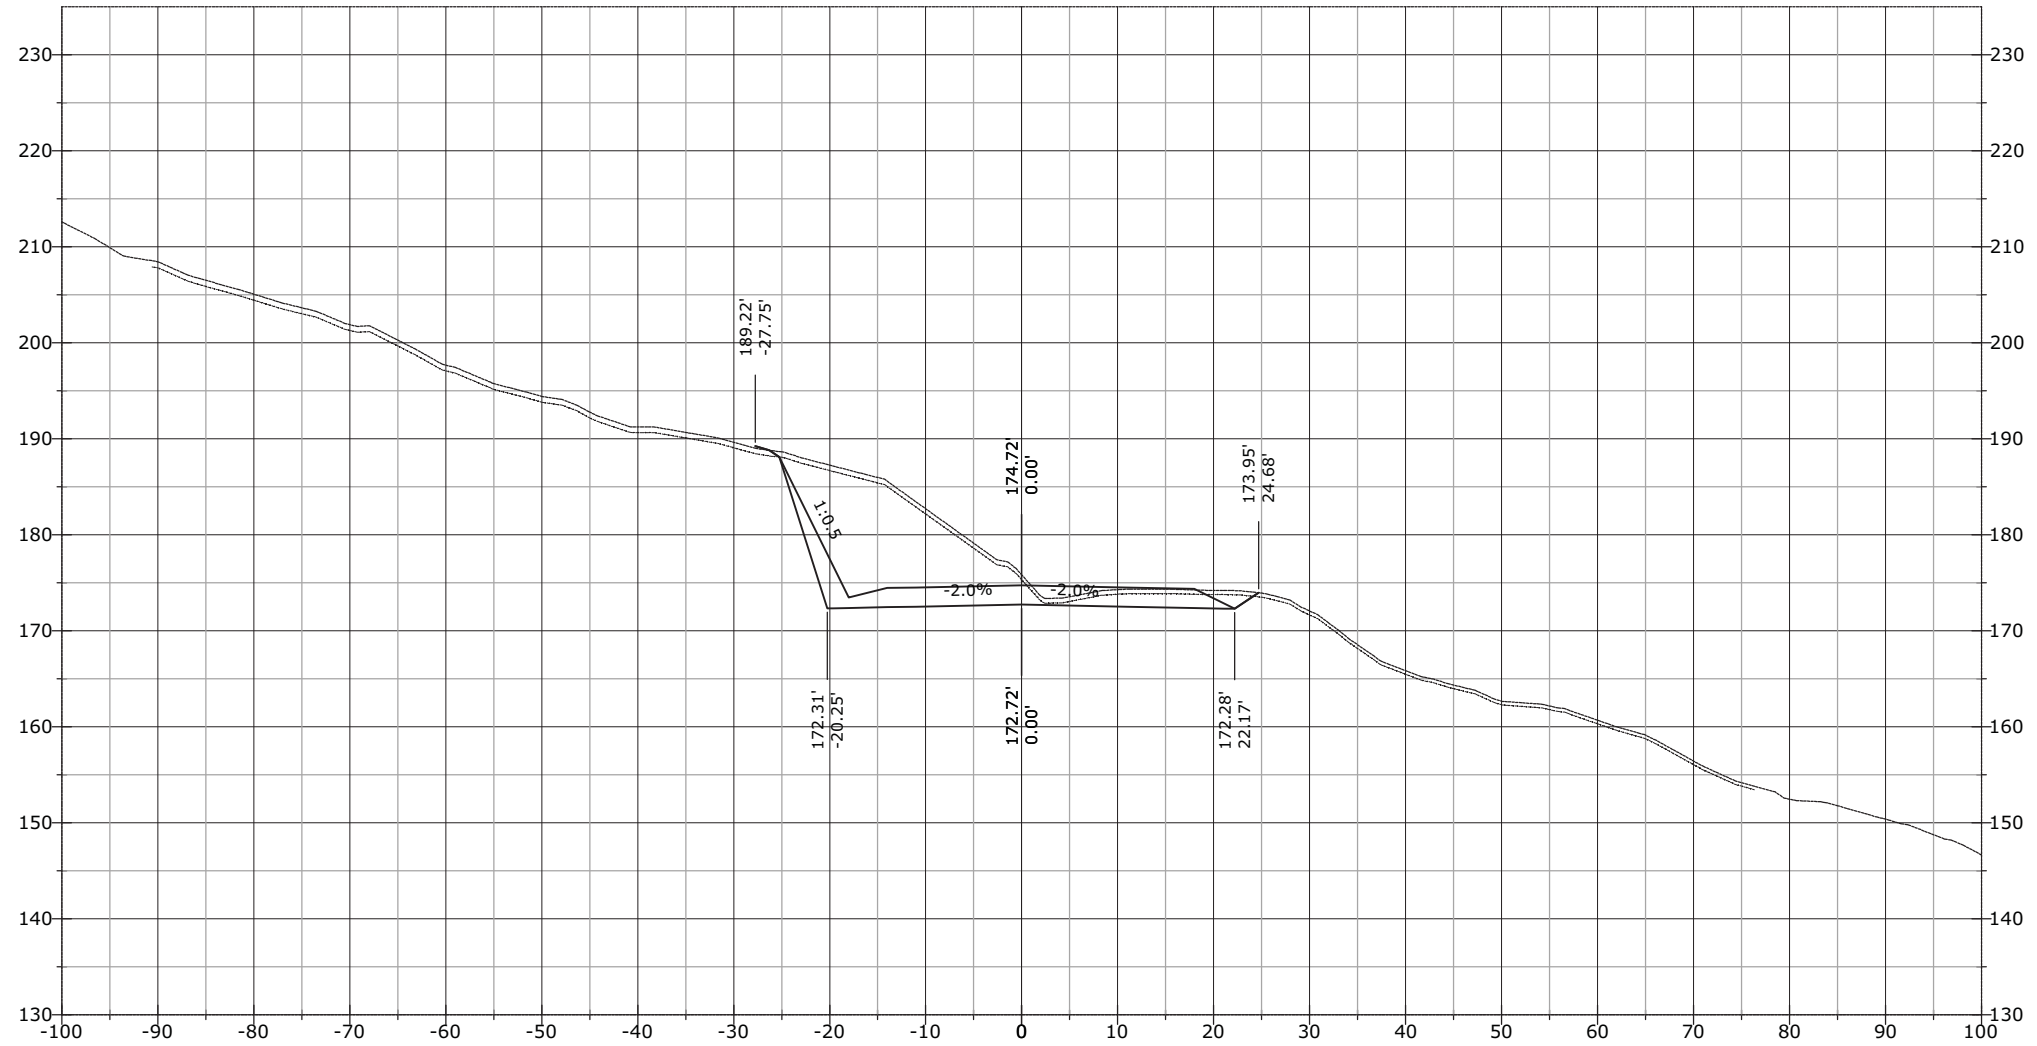


STATE	PROJECT	SHEET NUMBER
AK	AK PFH 43(10)	XS.432

975+50.00

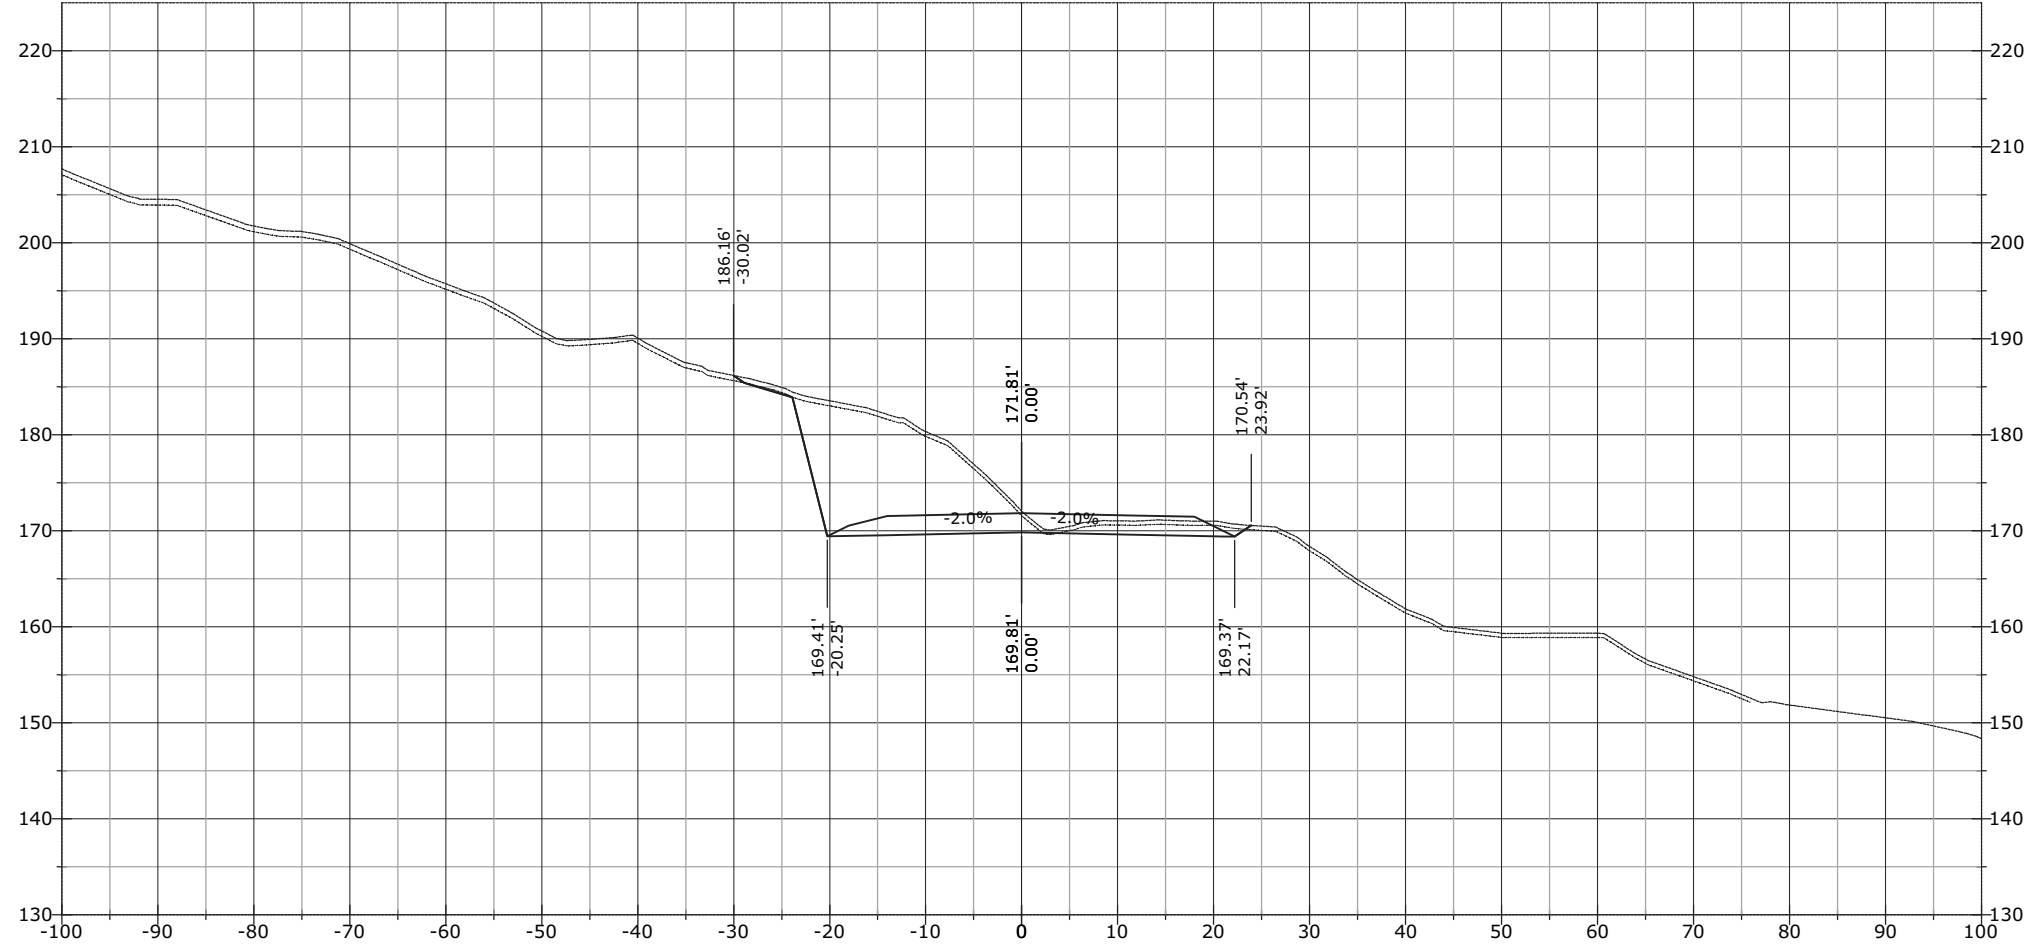


STATE	PROJECT	SHEET NUMBER
AK	AK PFH 43(10)	XS.433

975+73.29

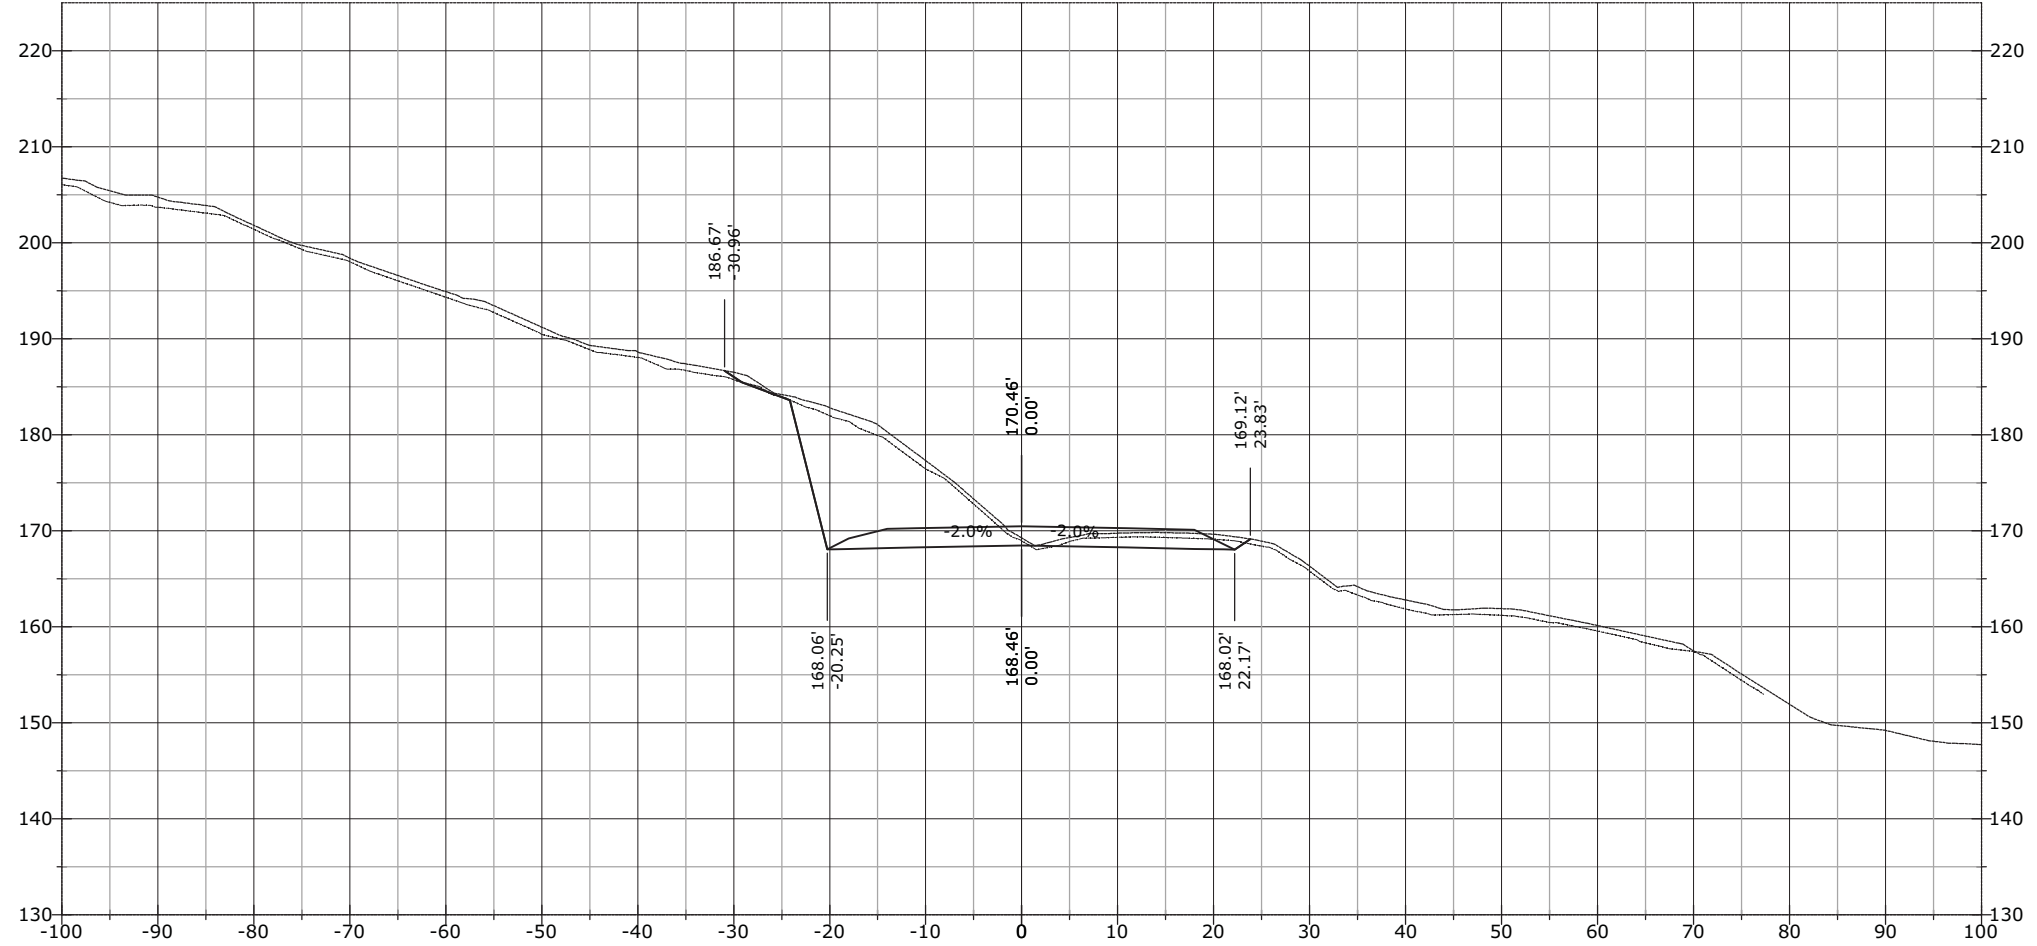


STATE	PROJECT	SHEET NUMBER
AK	AK PFH 43(10)	XS.434

975+76.50

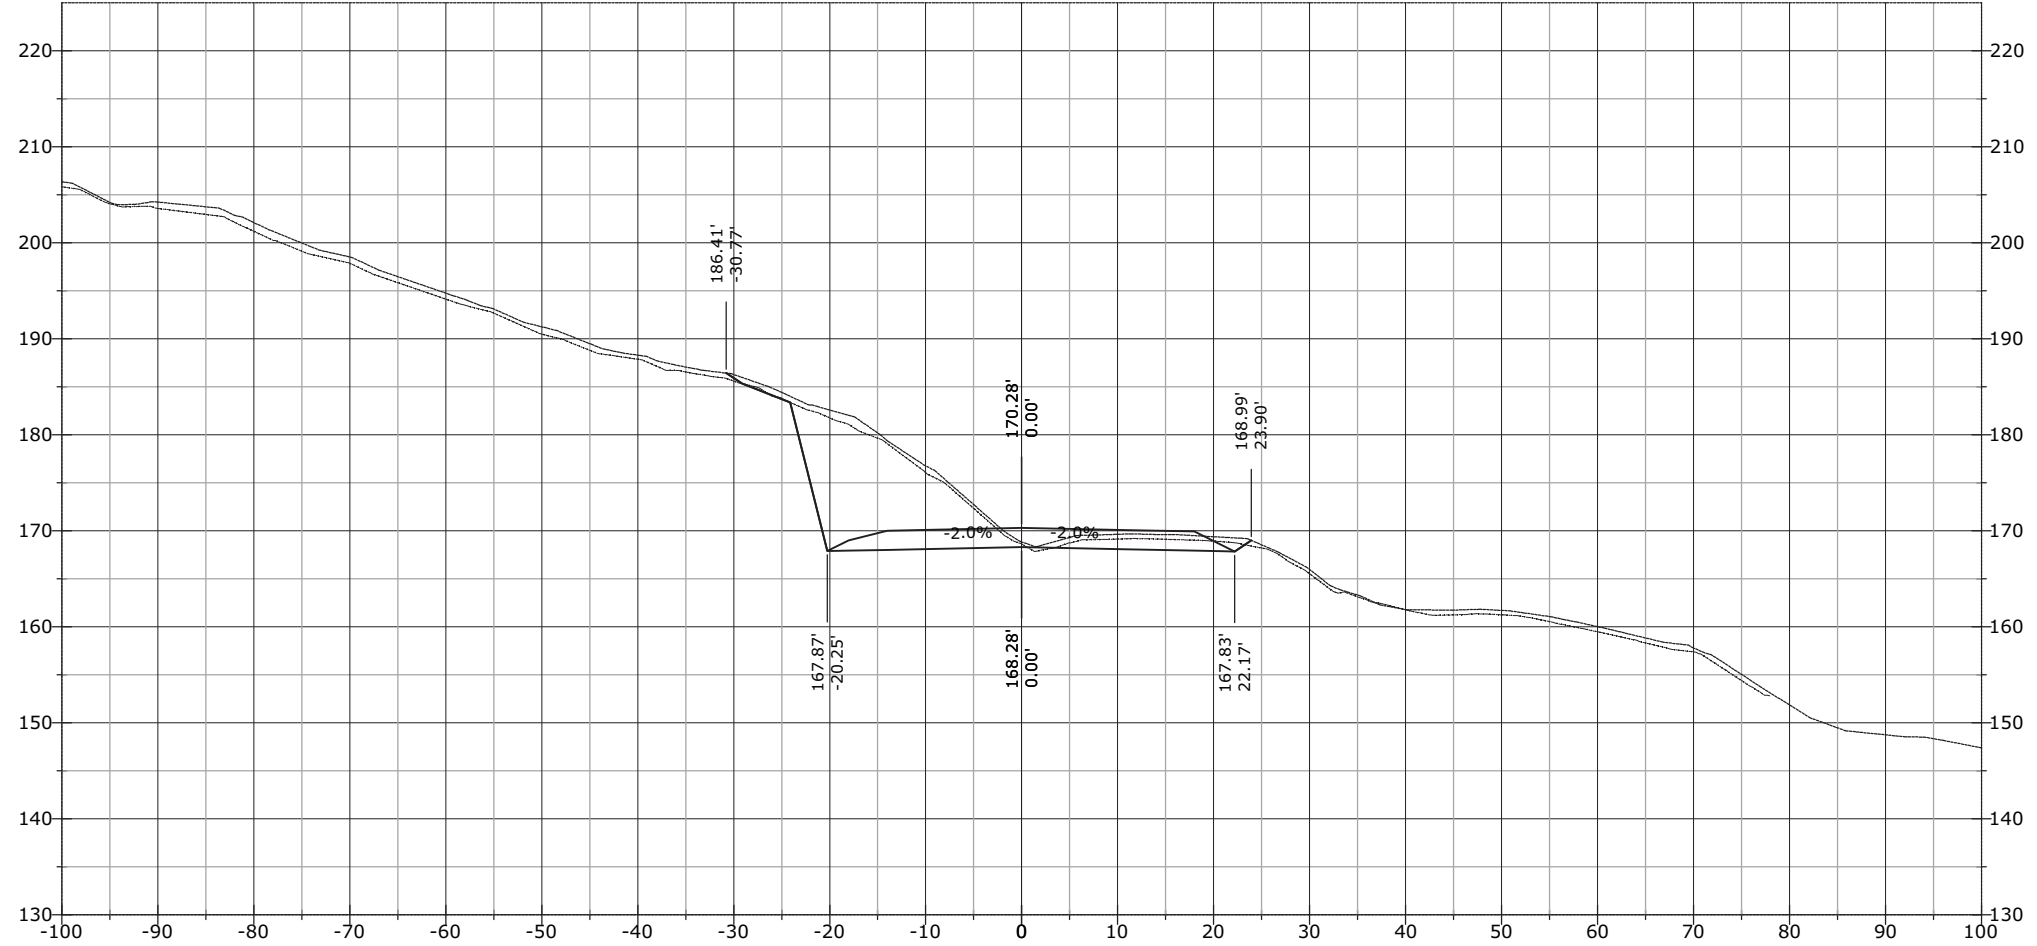


STATE	PROJECT	SHEET NUMBER
AK	AK PFH 43(10)	XS.435

975+82.94

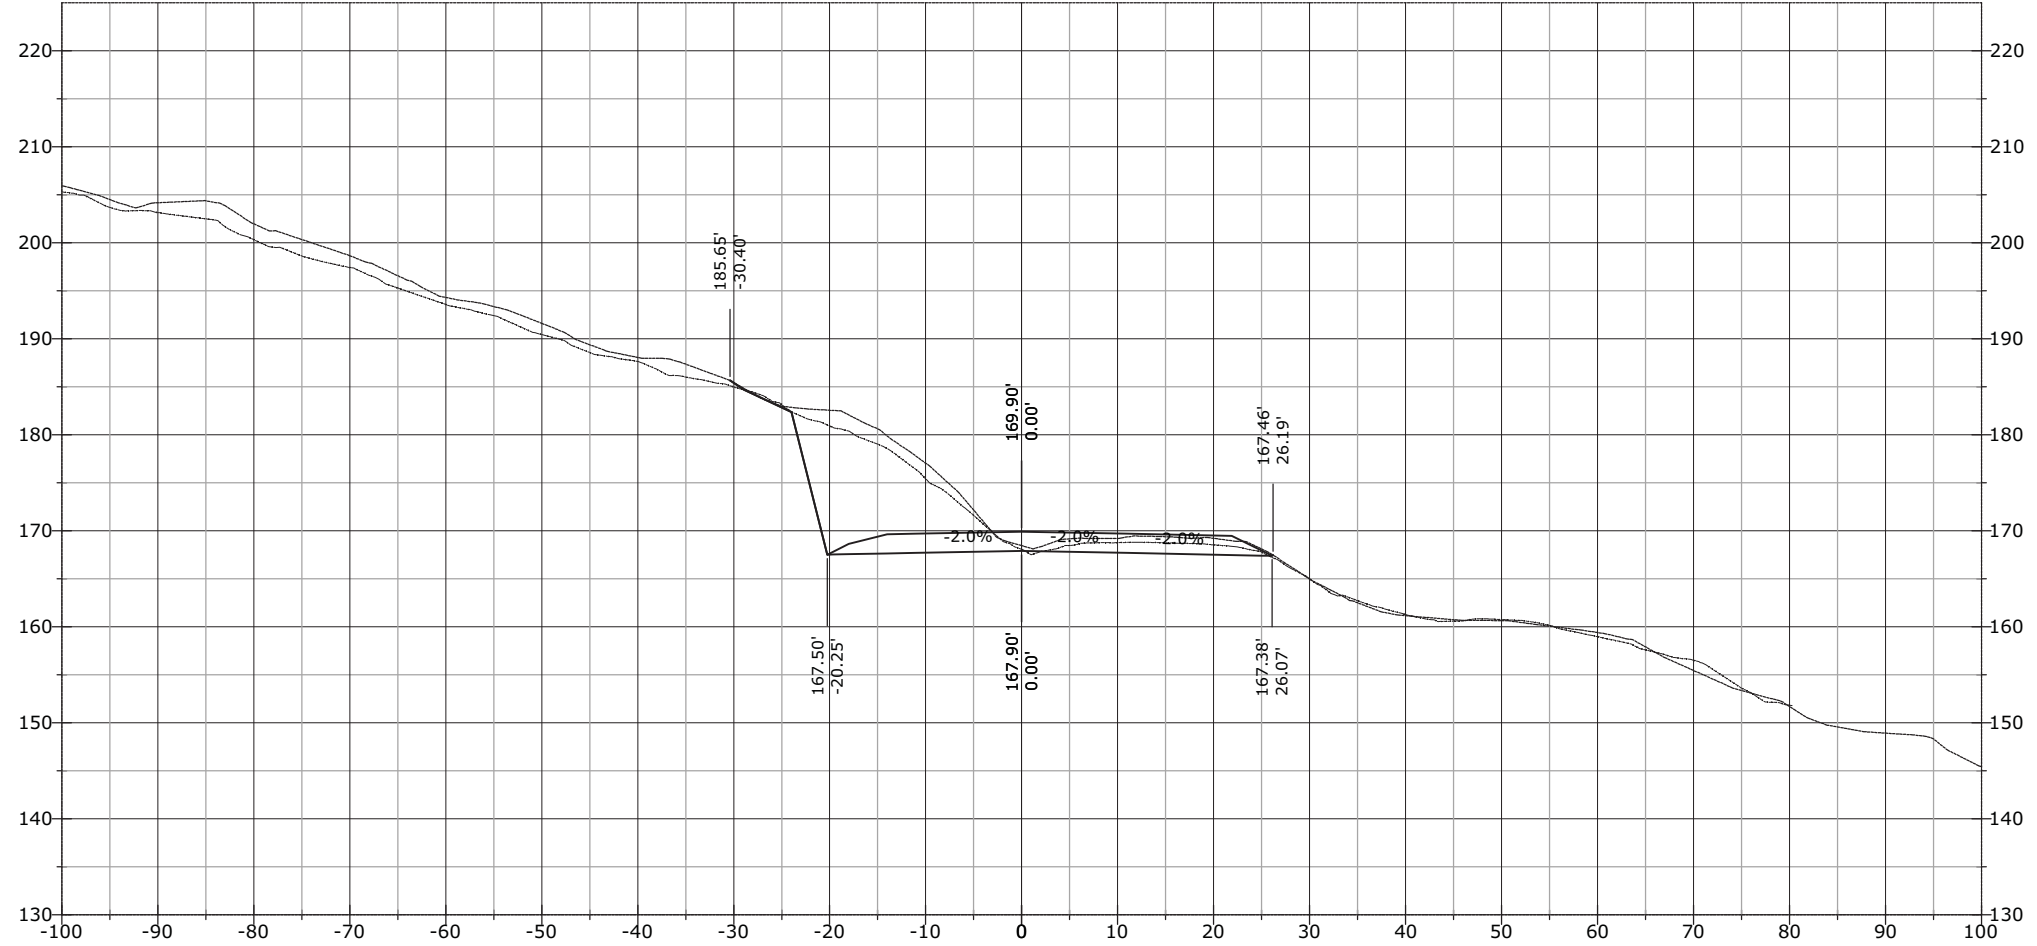


STATE	PROJECT	SHEET NUMBER
AK	AK PFH 43(10)	XS.436

976+00.00

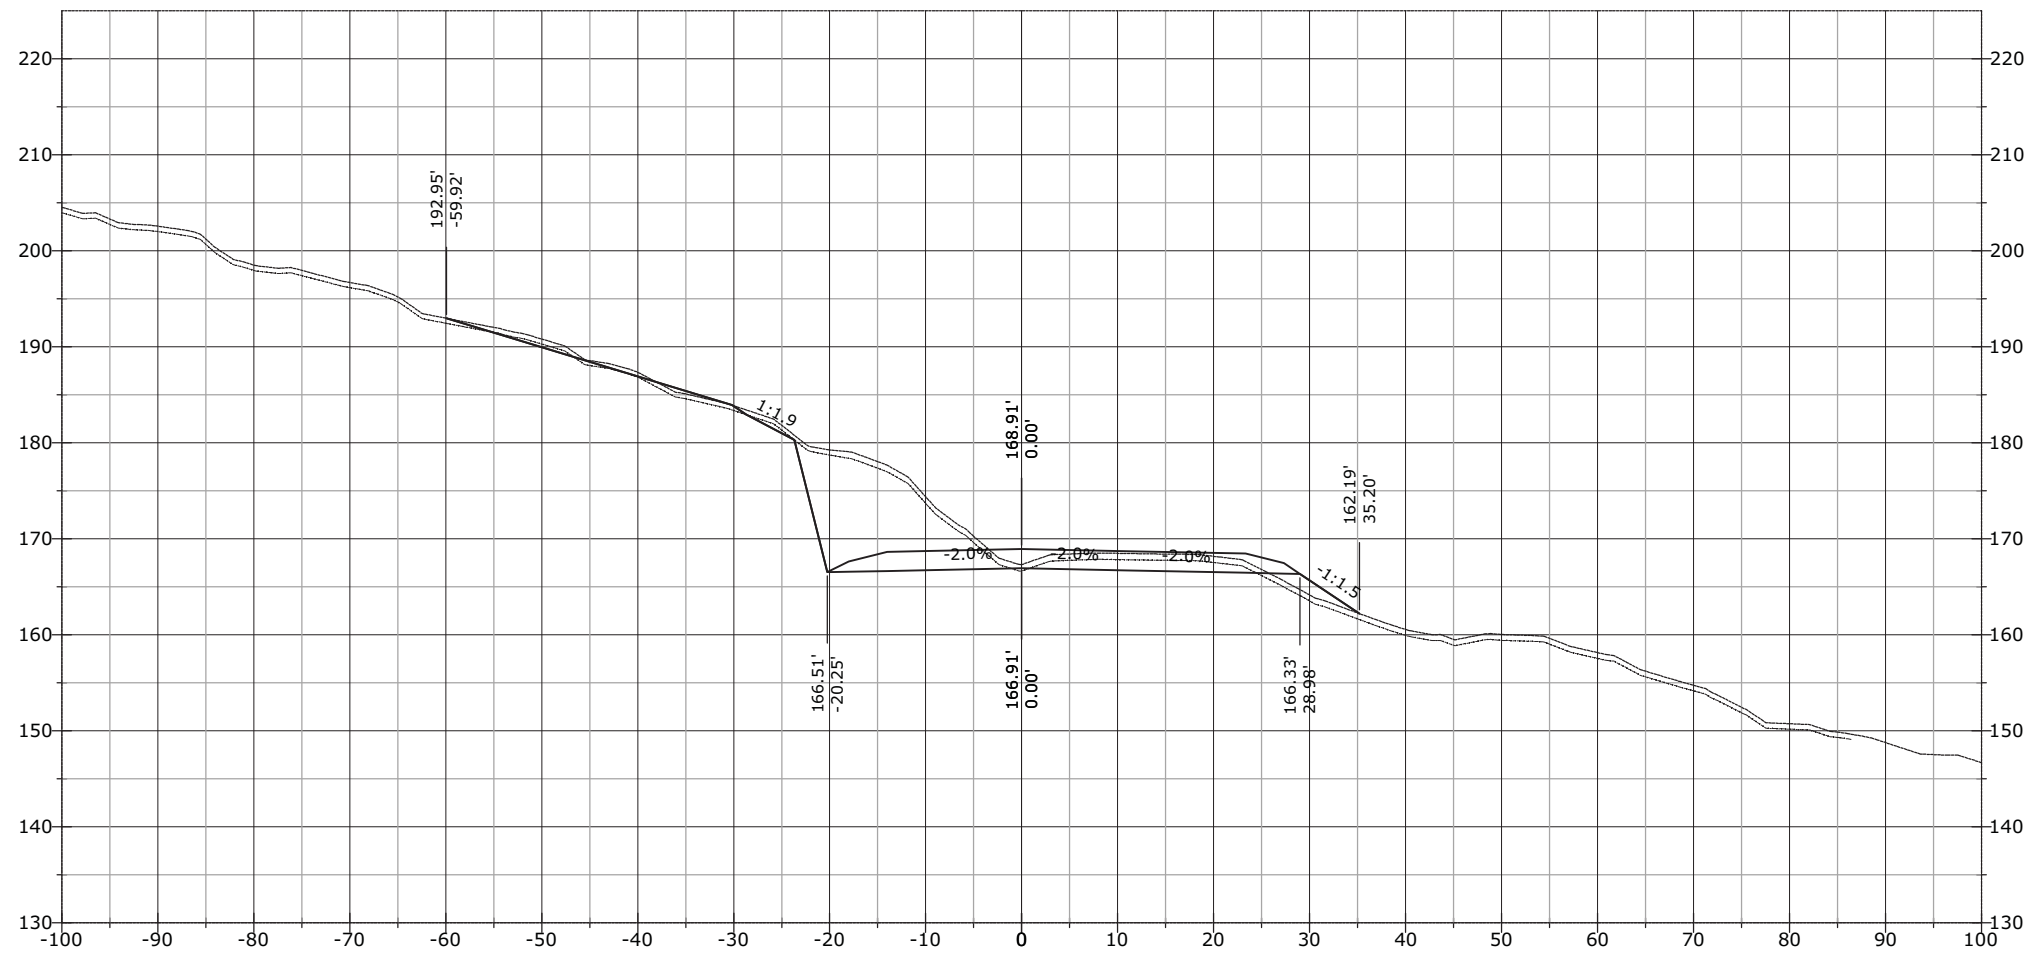


STATE	PROJECT	SHEET NUMBER
AK	AK PFH 43(10)	XS.437

976+13.82

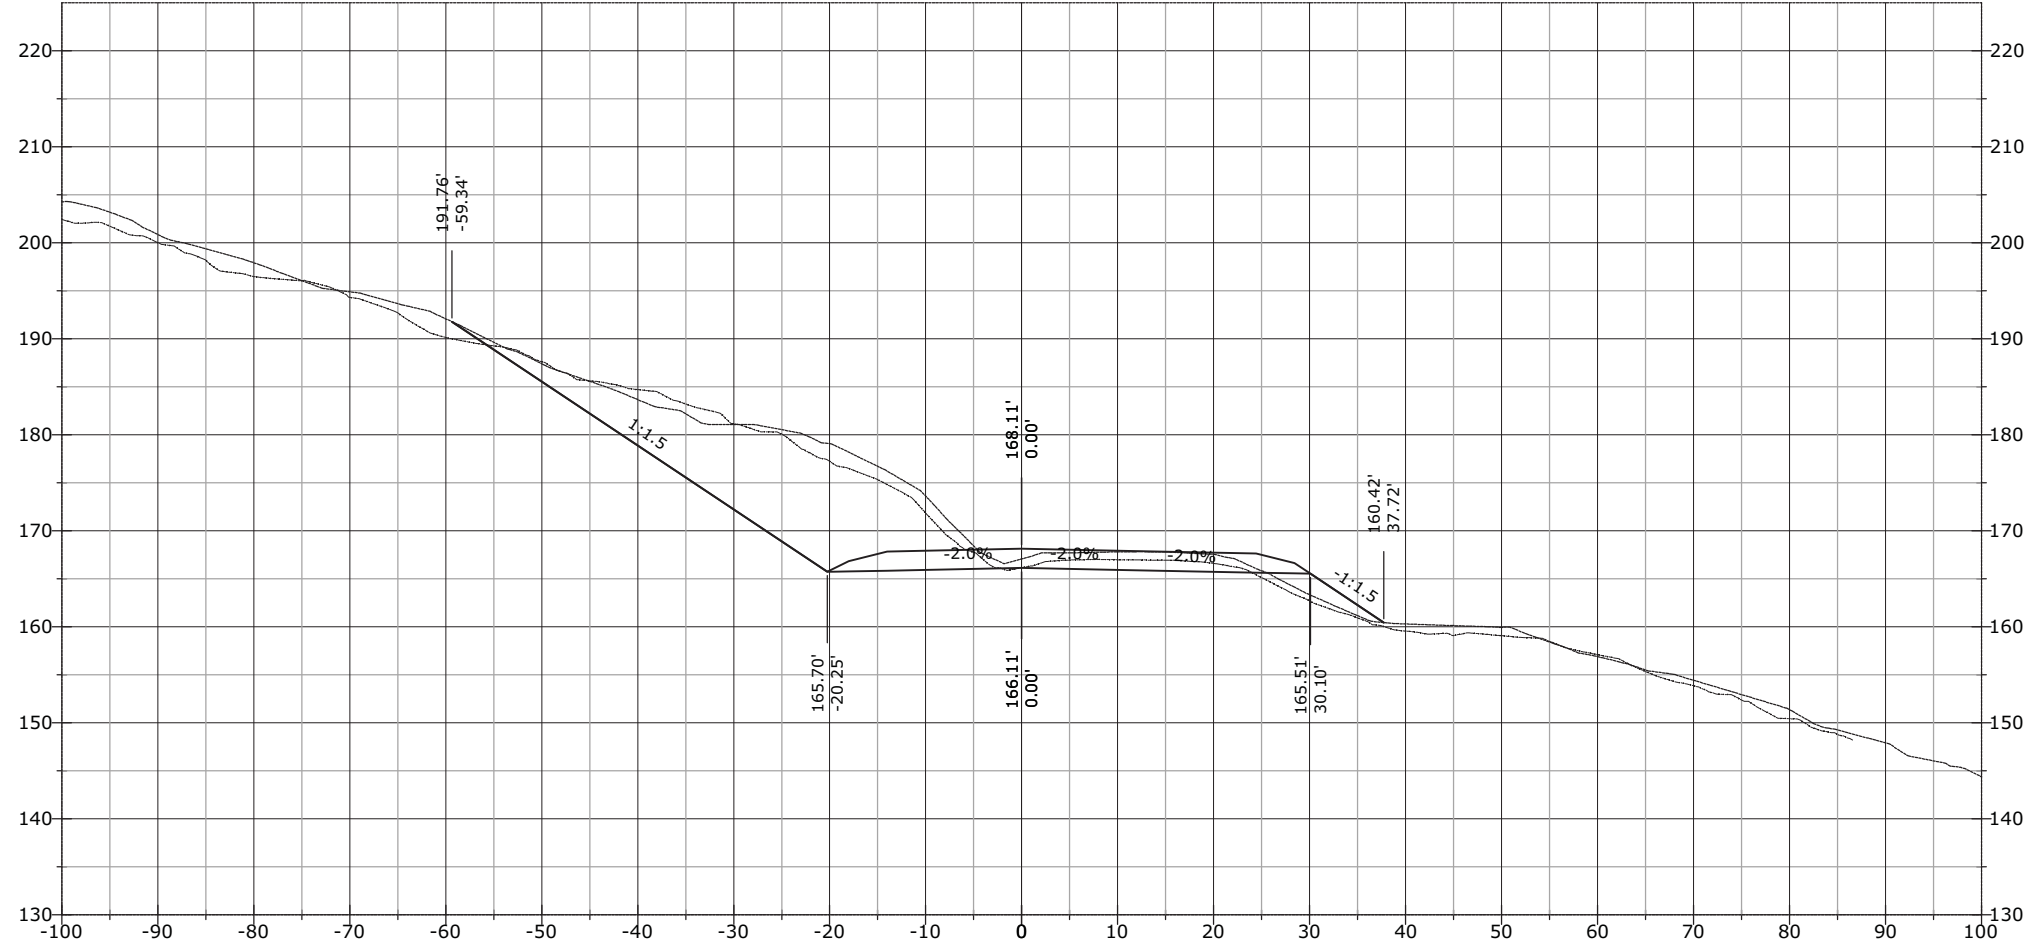


STATE	PROJECT	SHEET NUMBER
AK	AK PFH 43(10)	XS.438

976+33.87

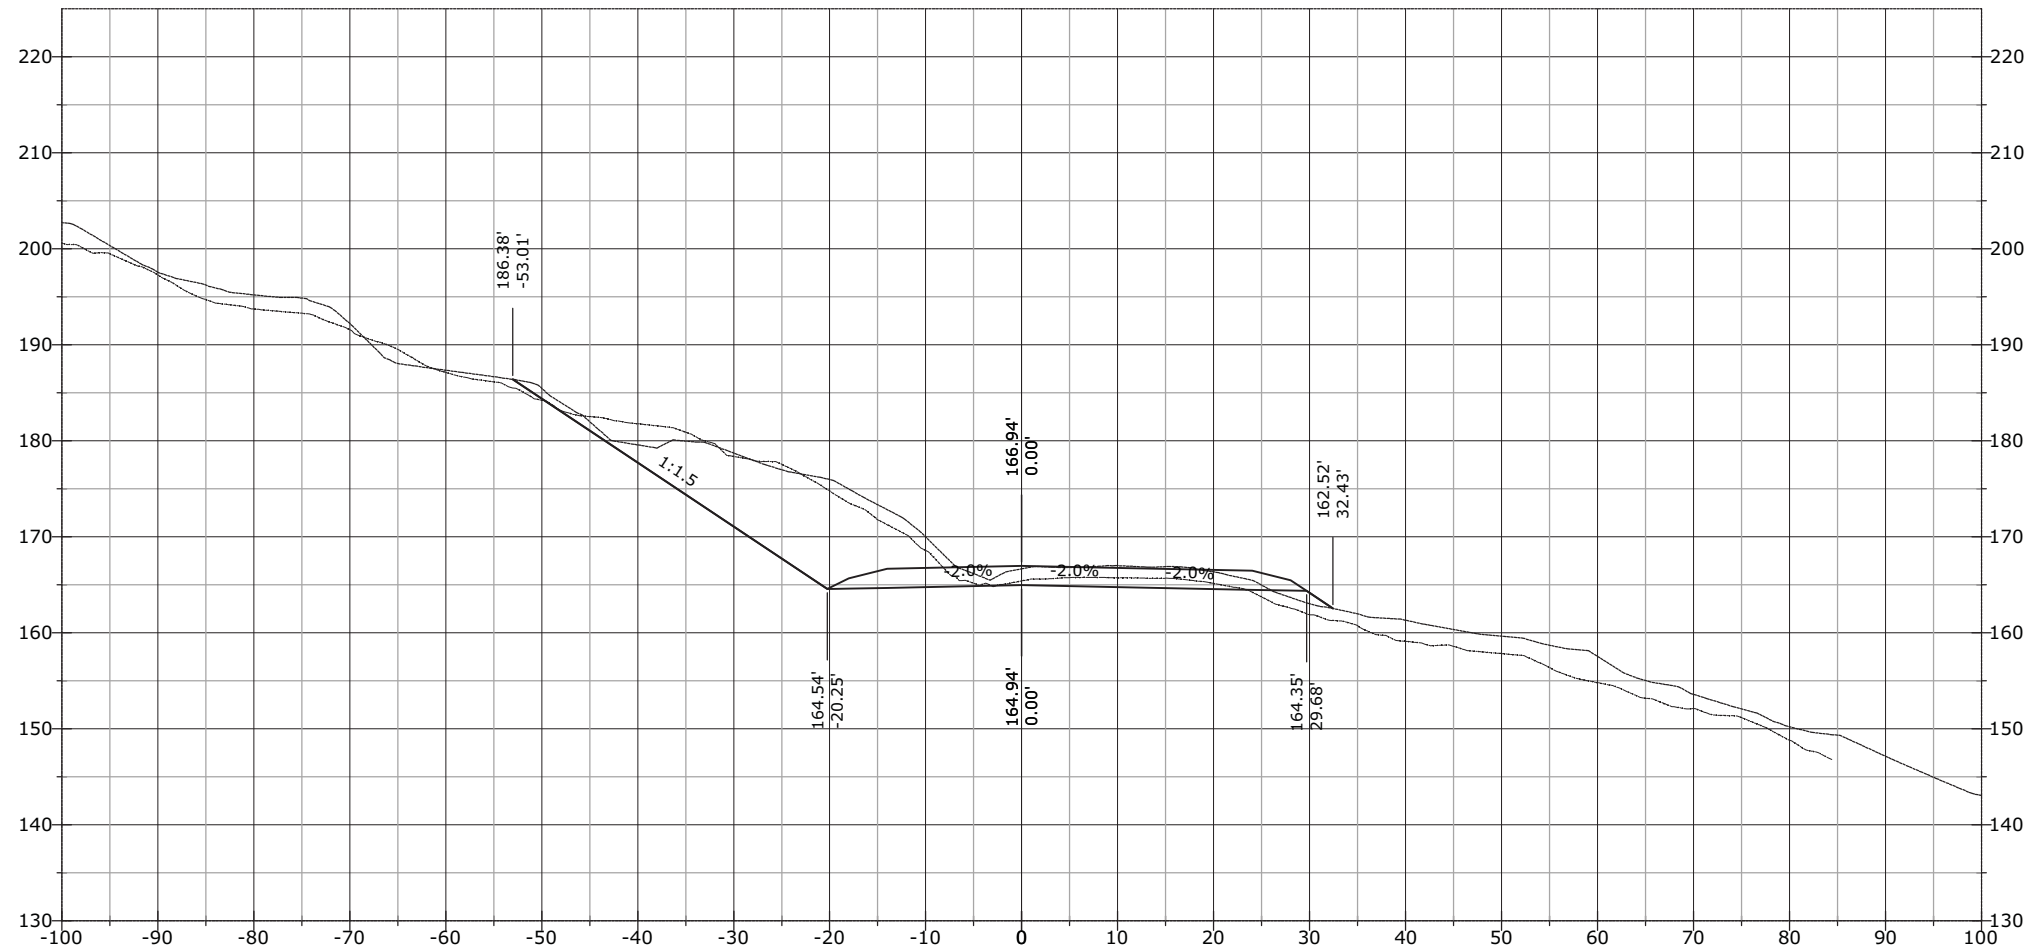


STATE	PROJECT	SHEET NUMBER
AK	AK PFH 43(10)	XS.439

976+50.00

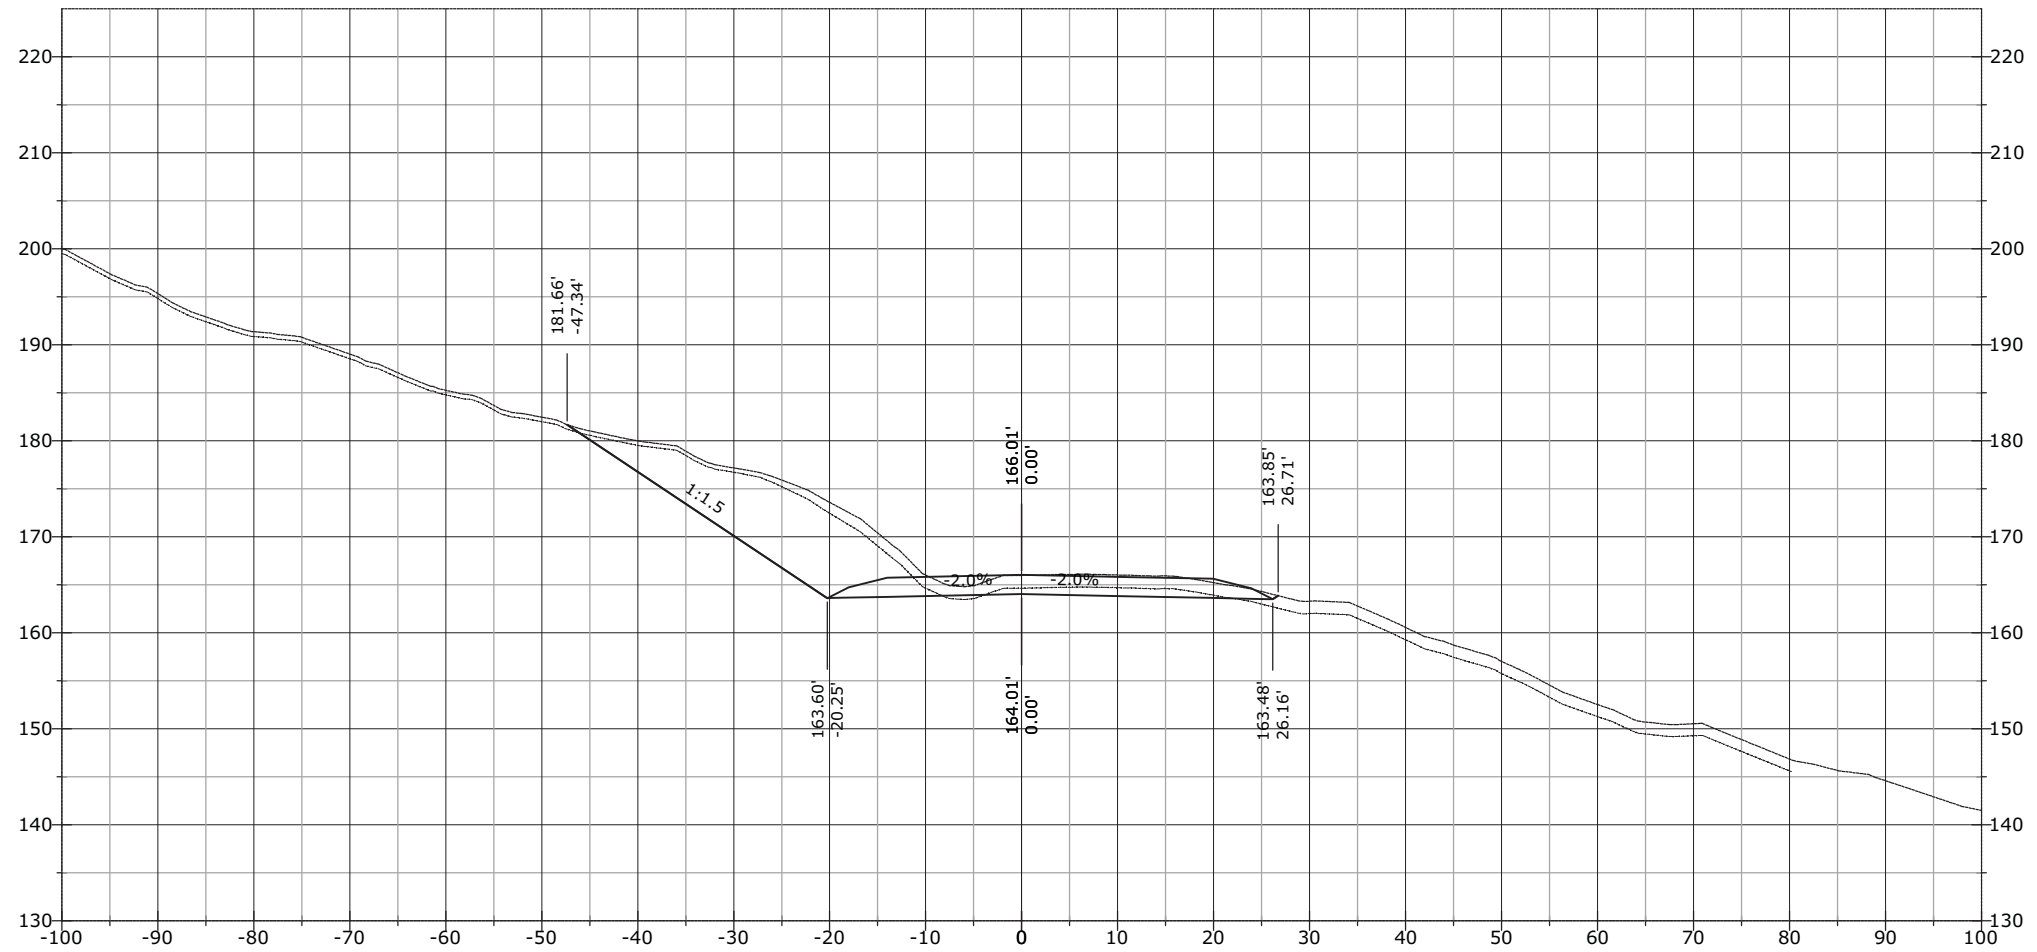


STATE	PROJECT	SHEET NUMBER
AK	AK PFH 43(10)	XS.440

976+73.03

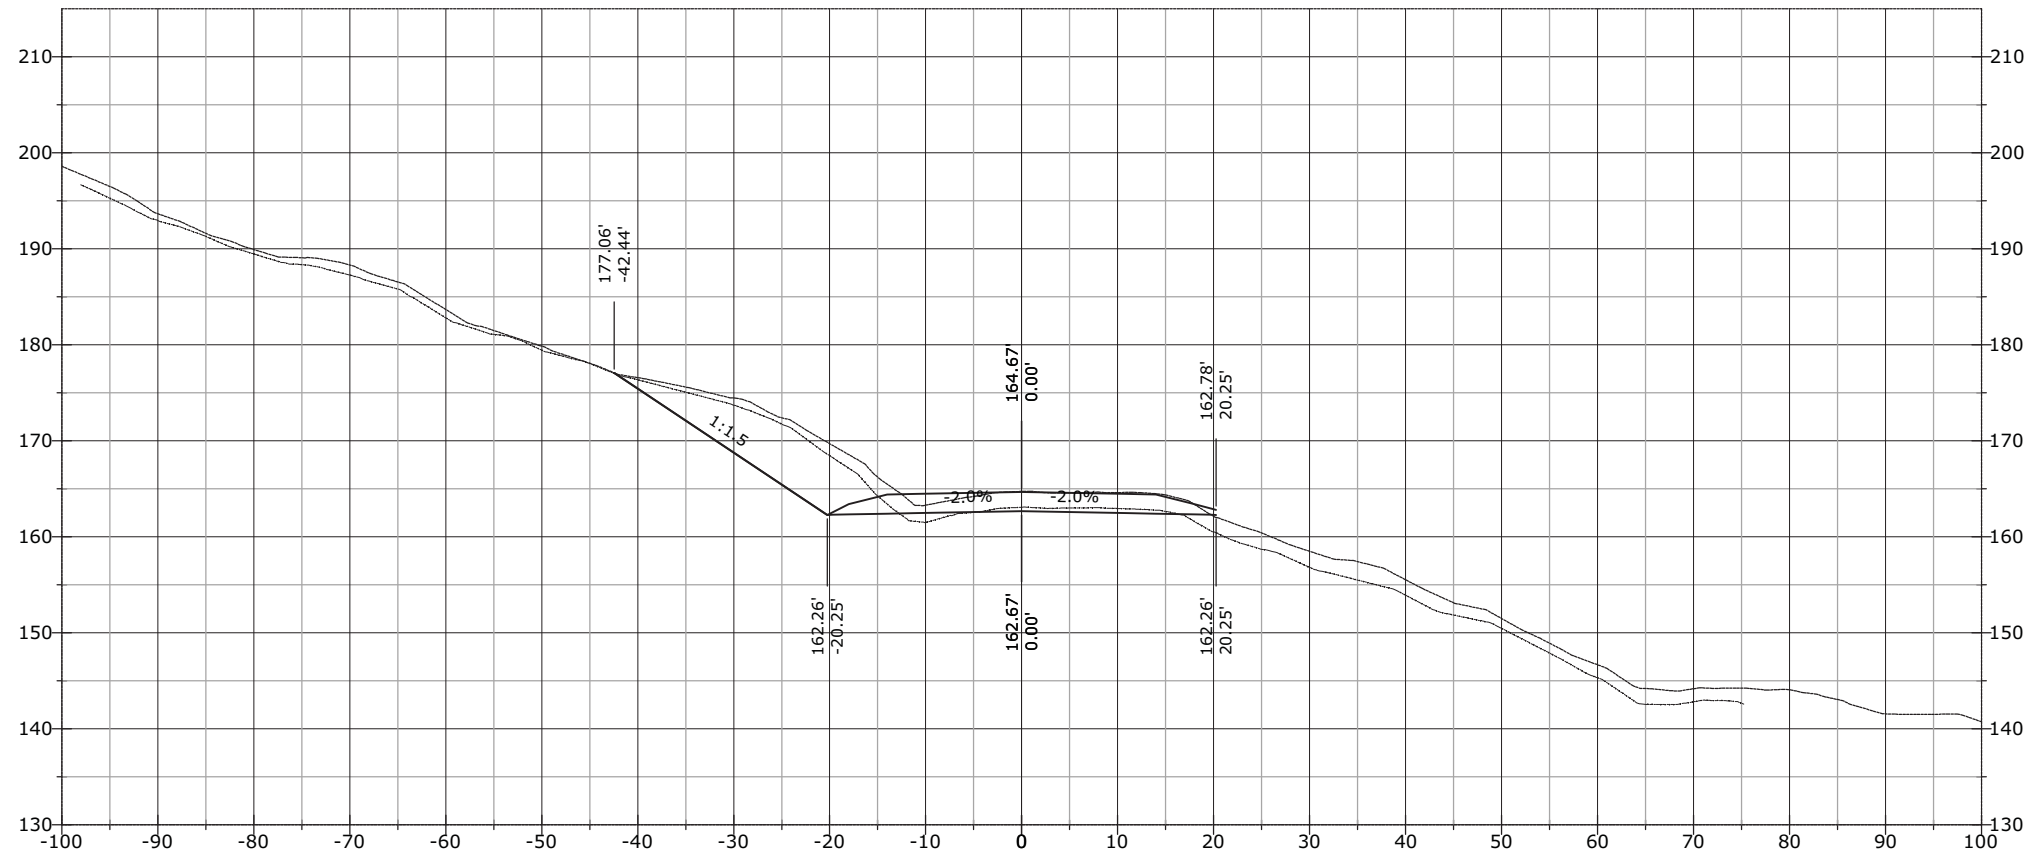


STATE	PROJECT	SHEET NUMBER
AK	AK PFH 43(10)	XS.441

977+00.00

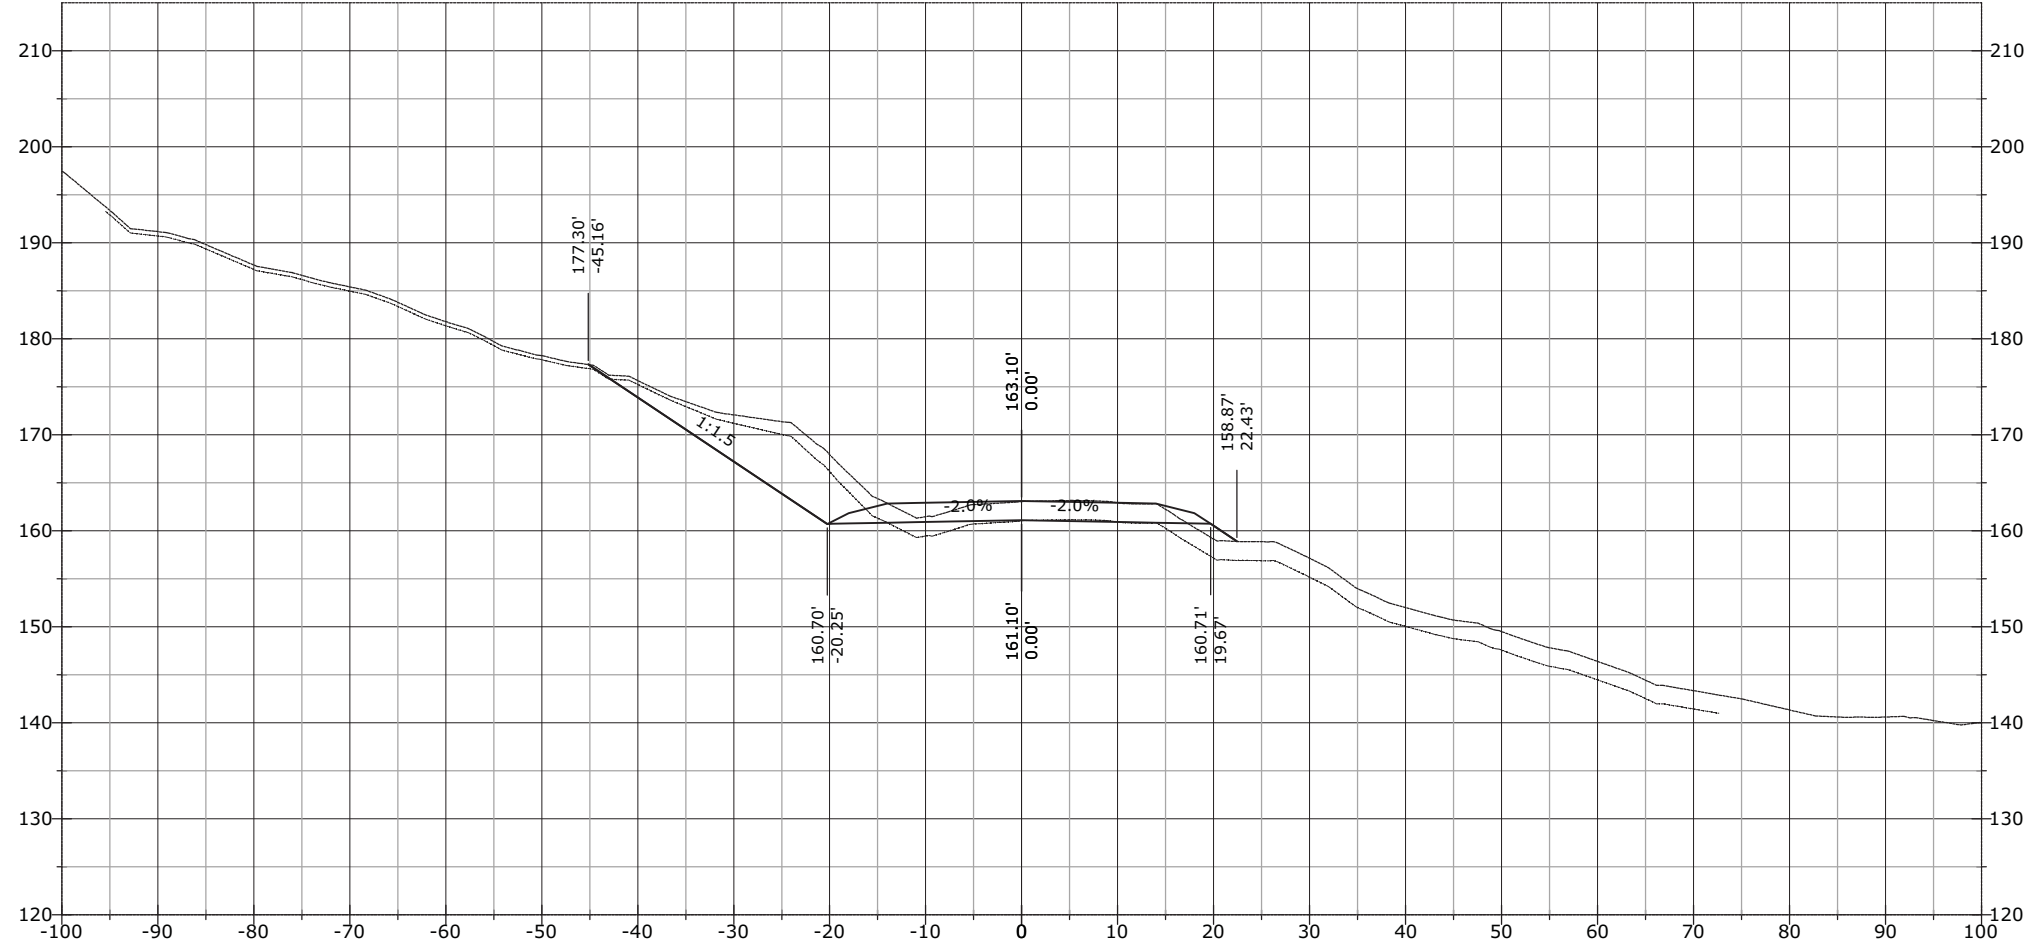


STATE	PROJECT	SHEET NUMBER
AK	AK PFH 43(10)	XS.442

977+50.00

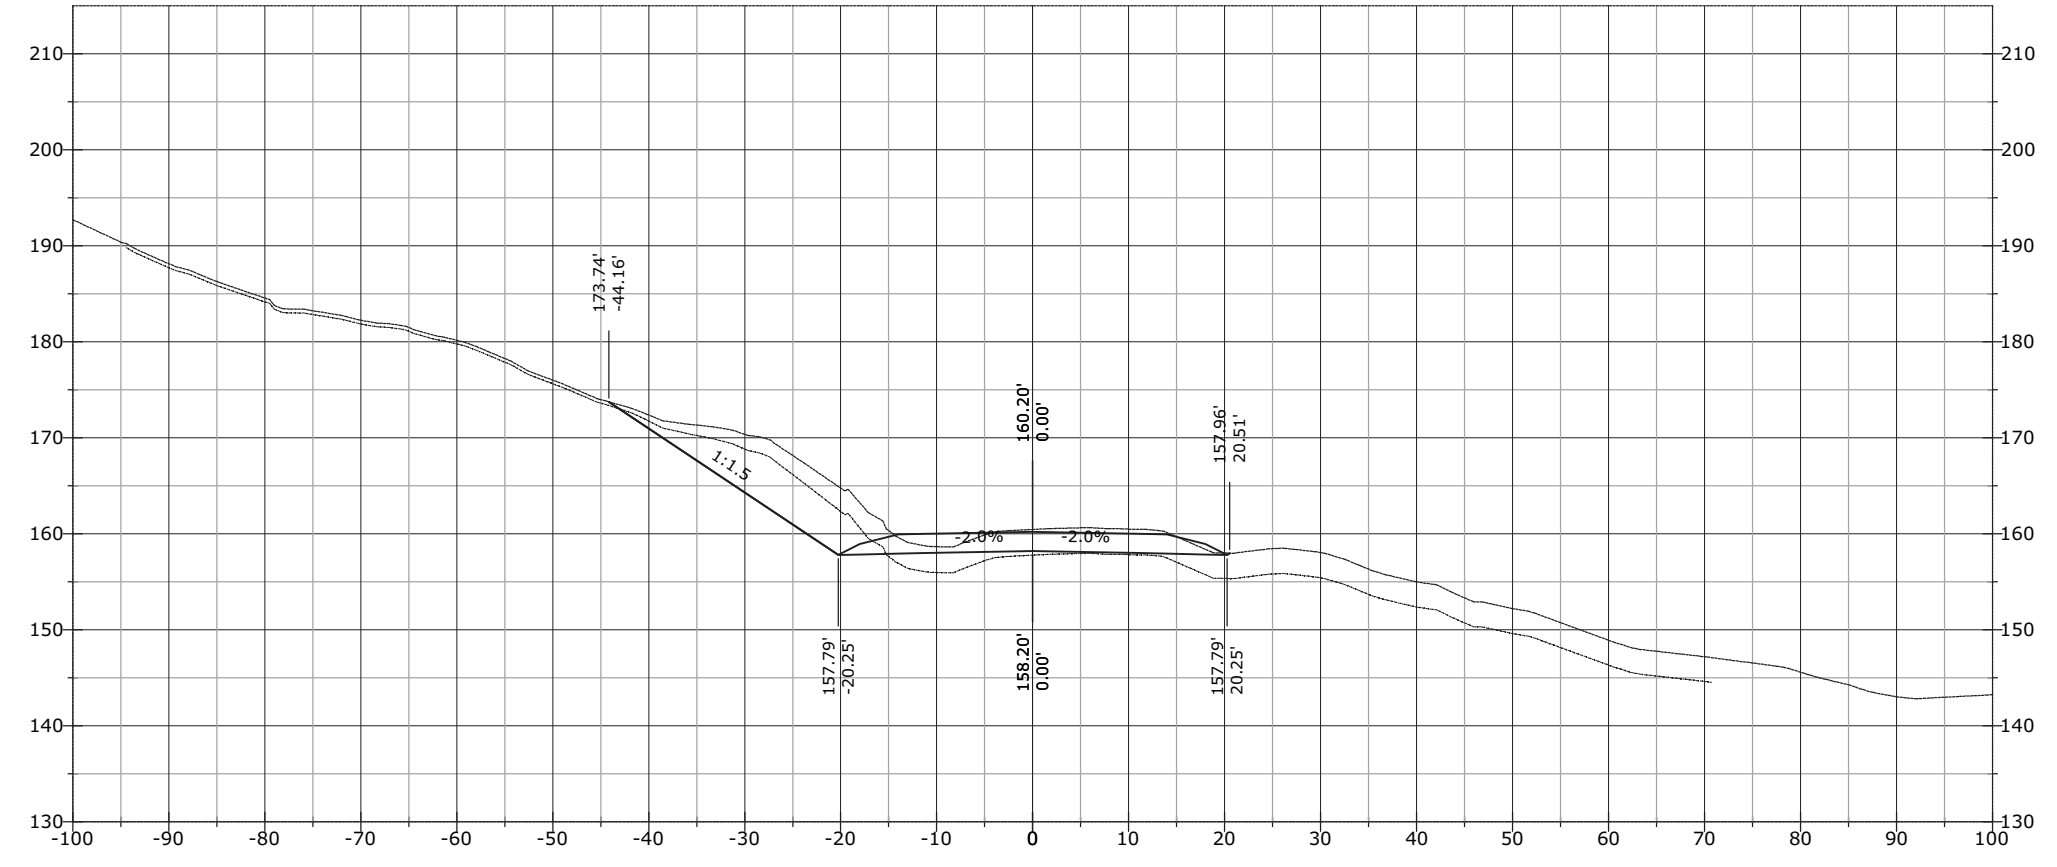


977+20.08

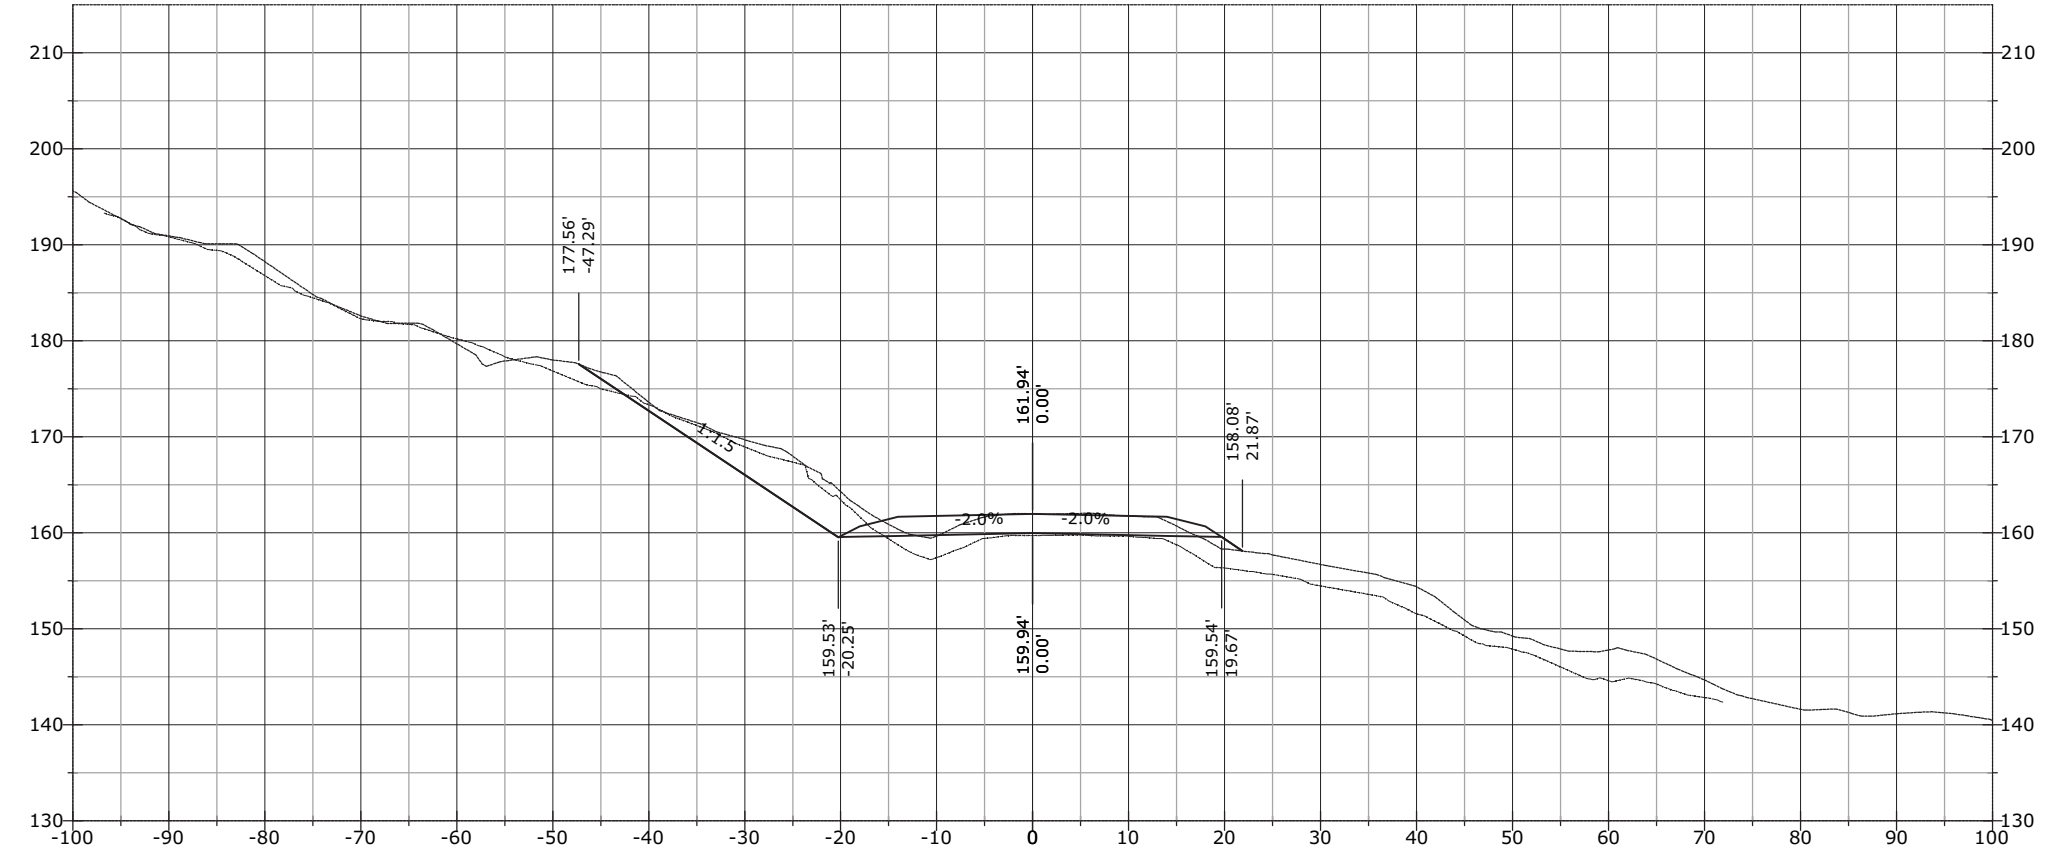


STATE	PROJECT	SHEET NUMBER
AK	AK PFH 43(10)	XS.443

978+50.00

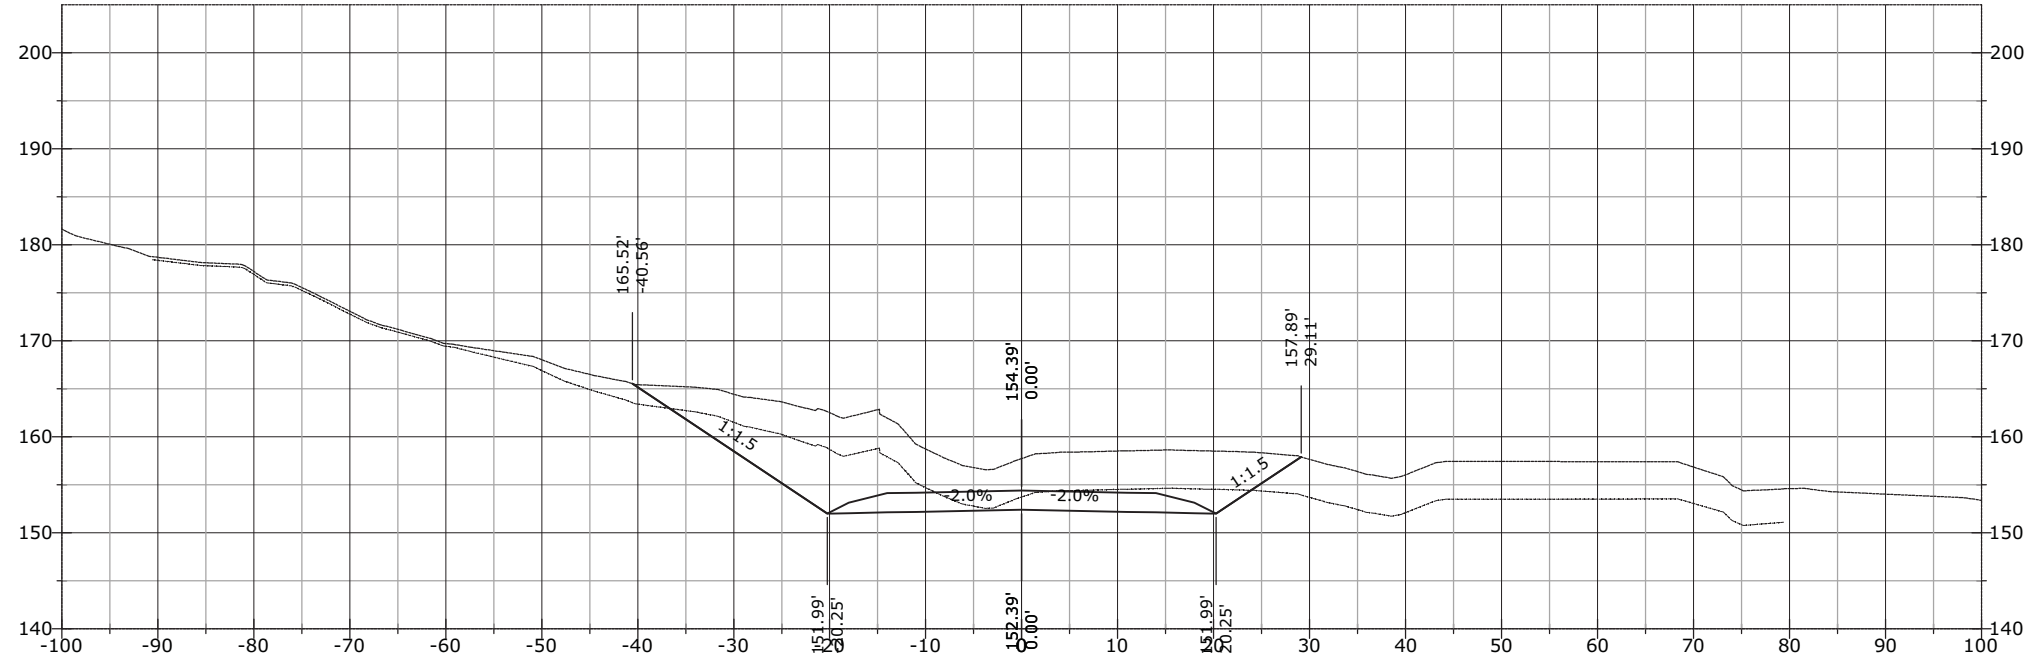


978+00.00

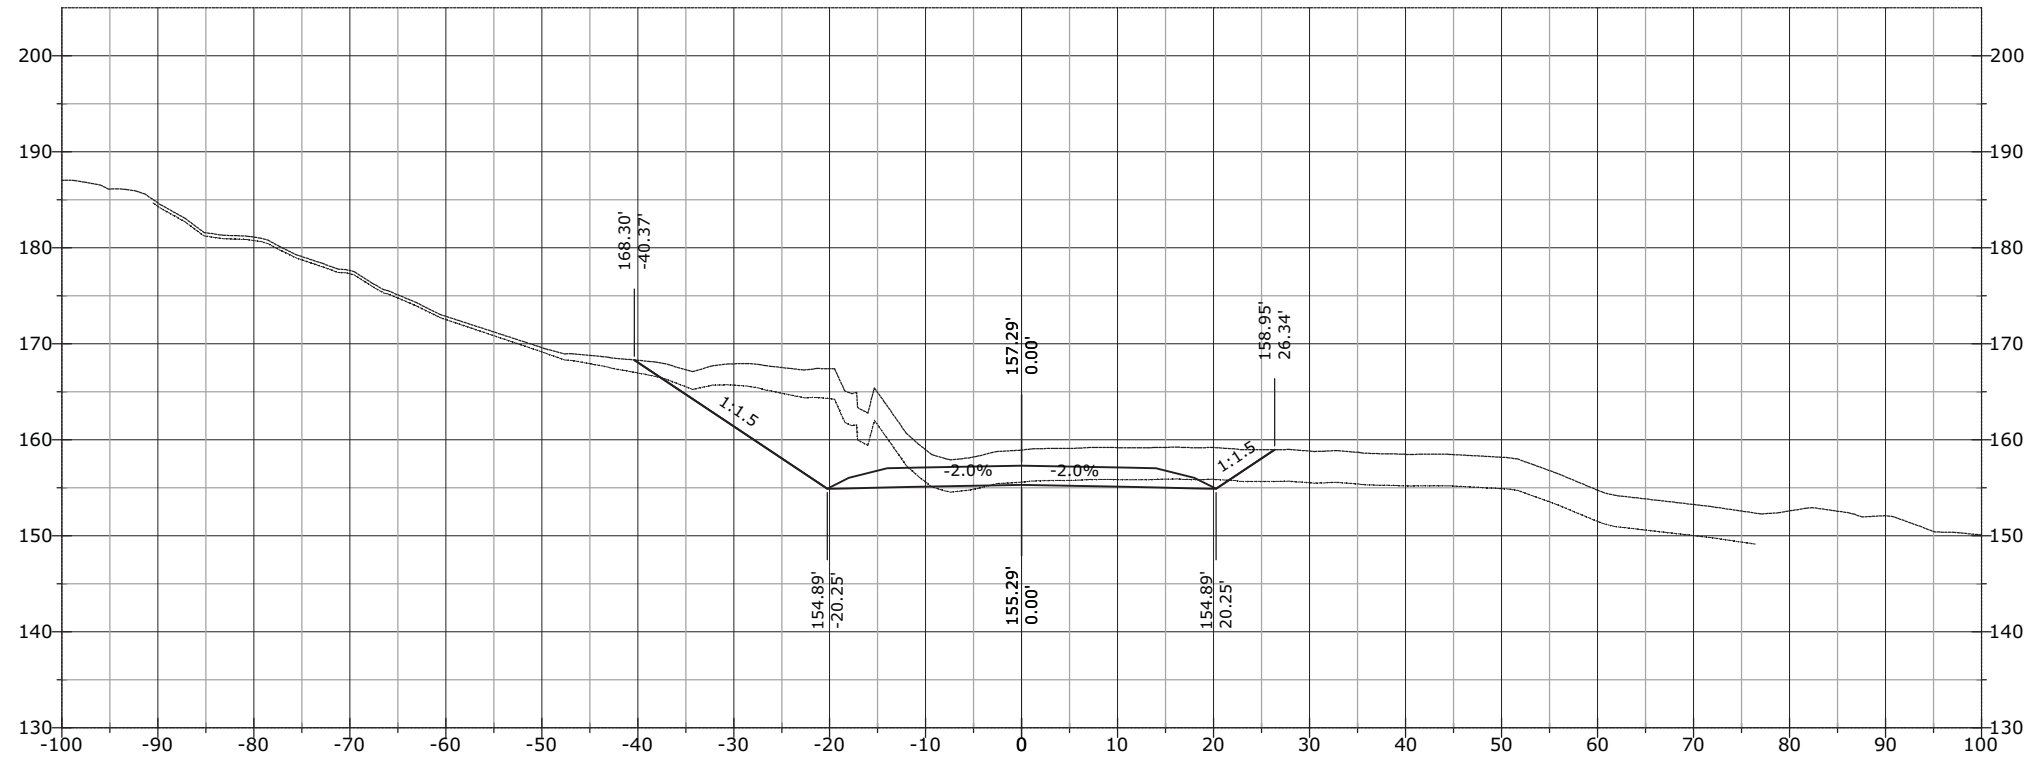


STATE	PROJECT	SHEET NUMBER
AK	AK PFH 43(10)	XS.444

979+00.00

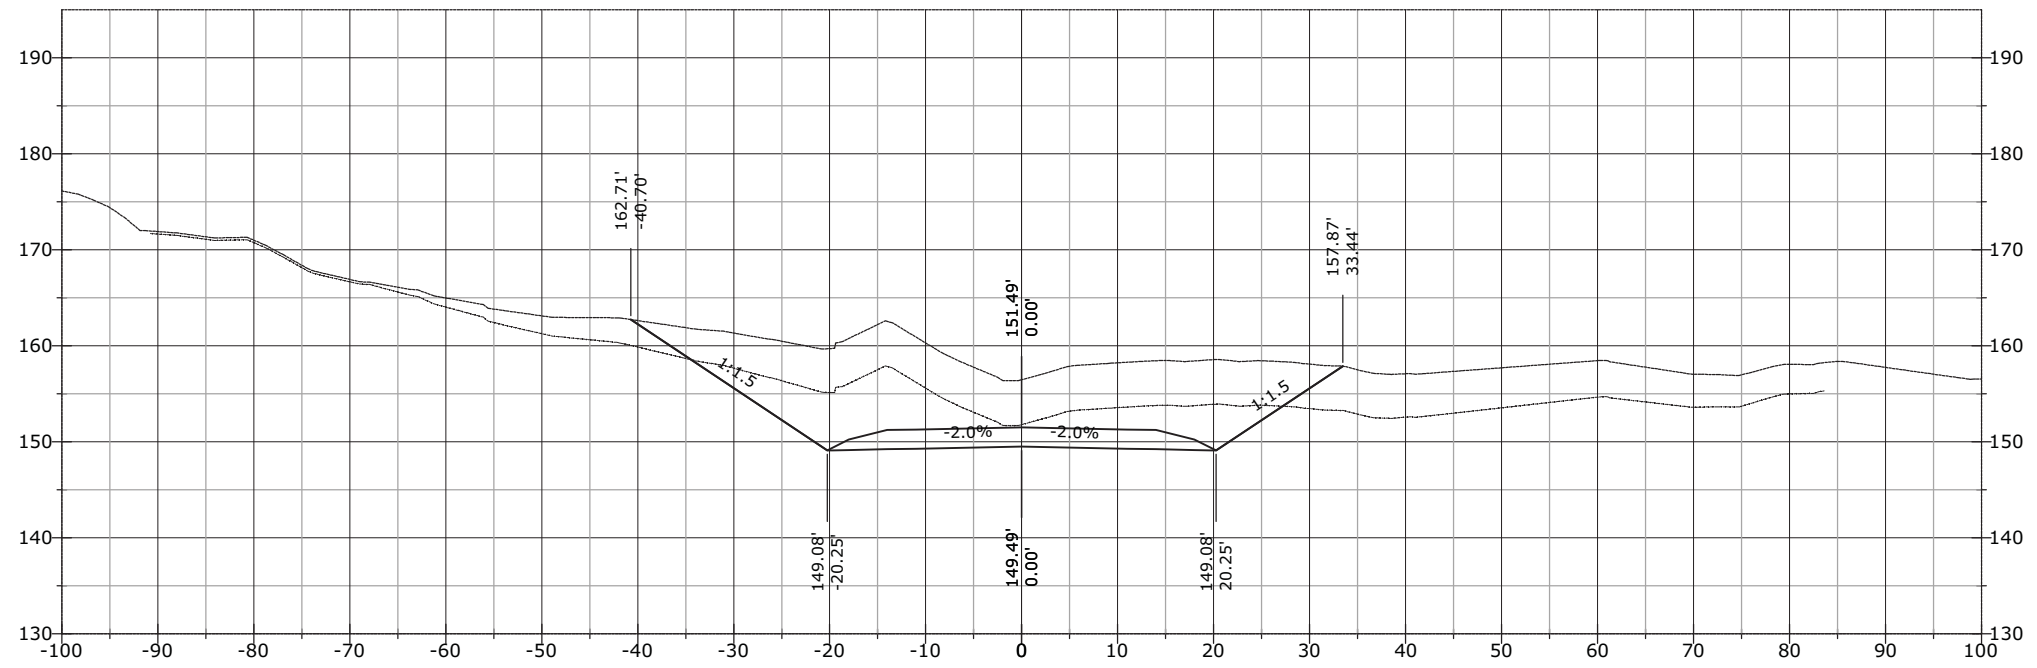


978+66.87

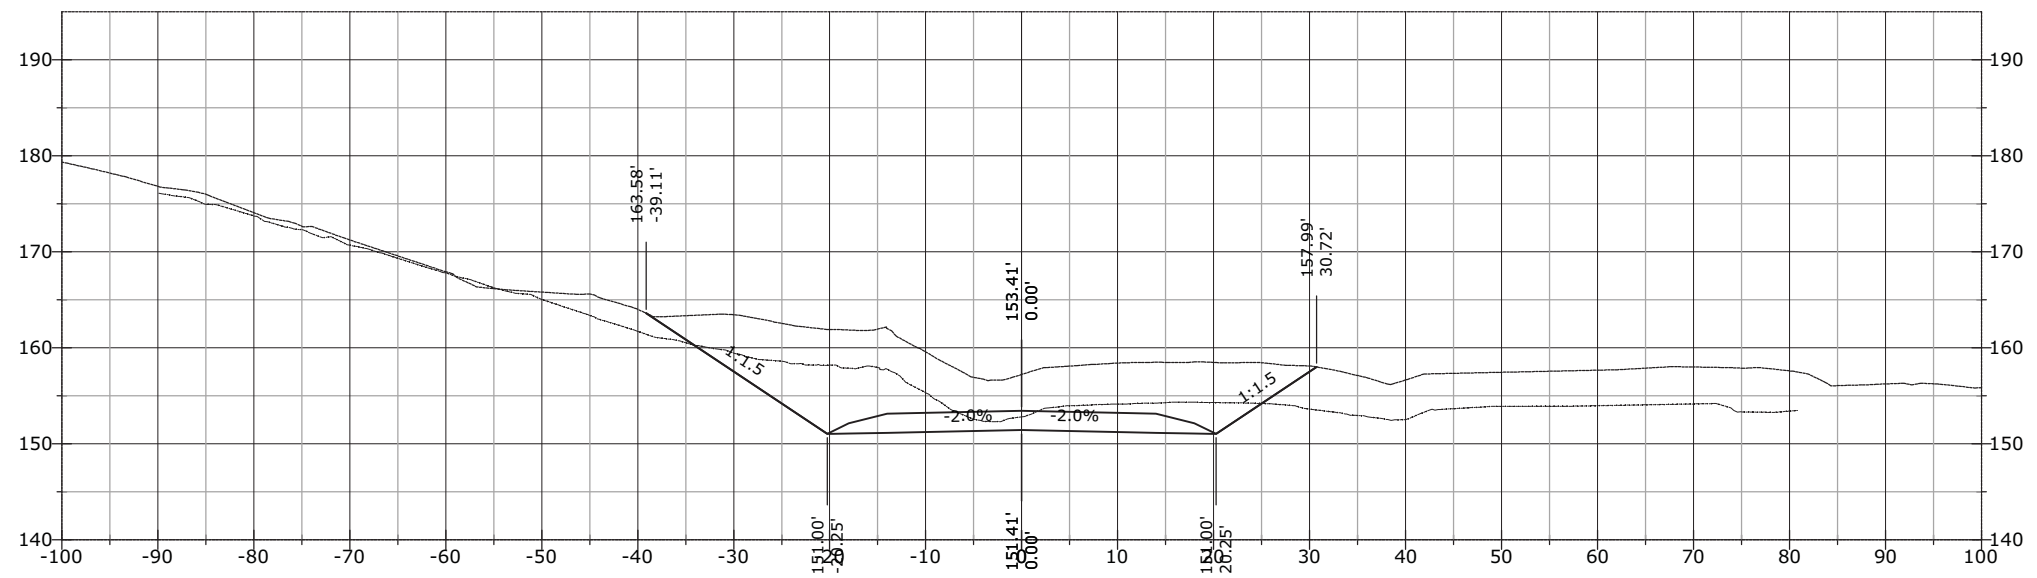


STATE	PROJECT	SHEET NUMBER
AK	AK PFH 43(10)	XS.445

979+91.37

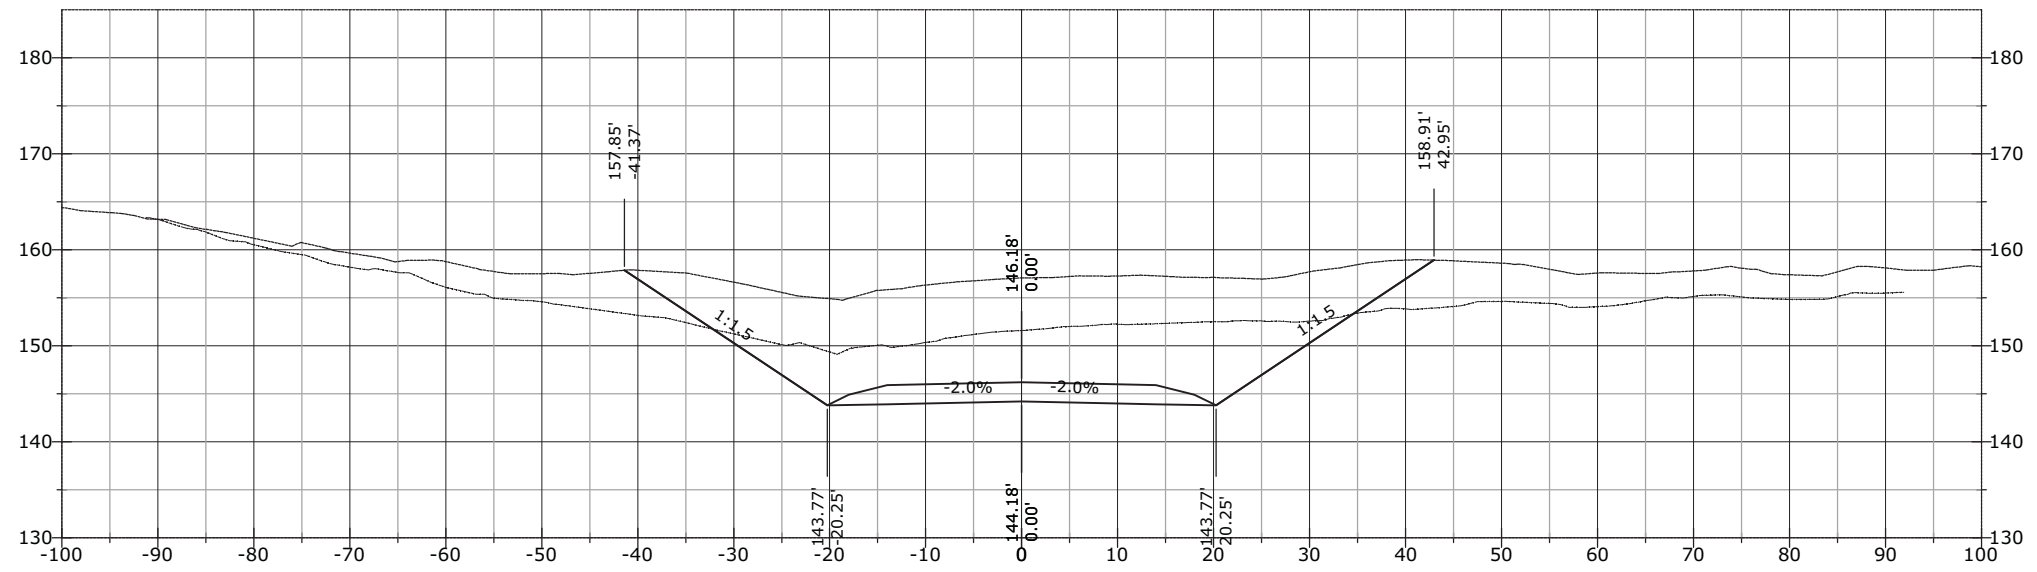


979+50.00

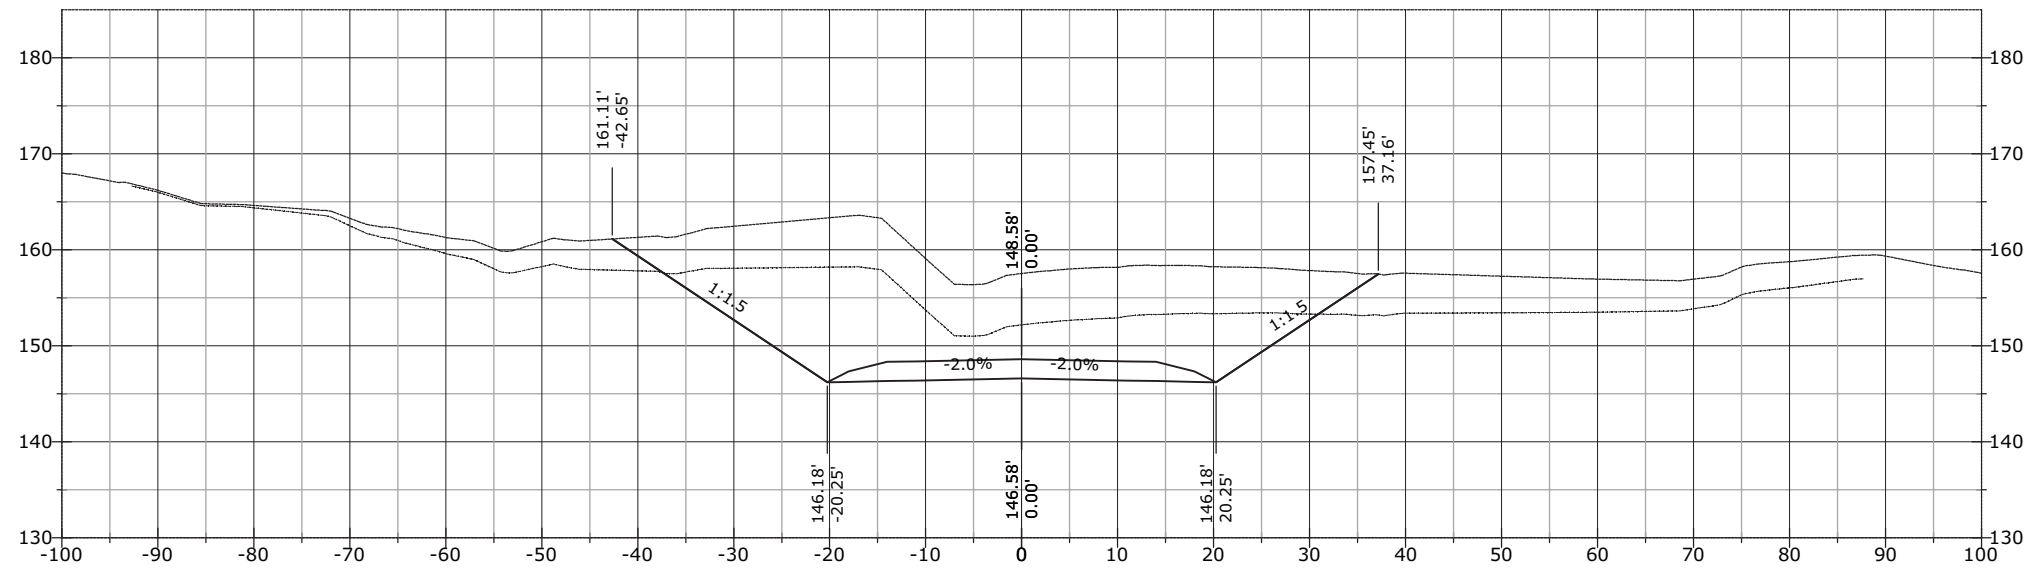


STATE	PROJECT	SHEET NUMBER
AK	AK PFH 43(10)	XS.446


980+69.07

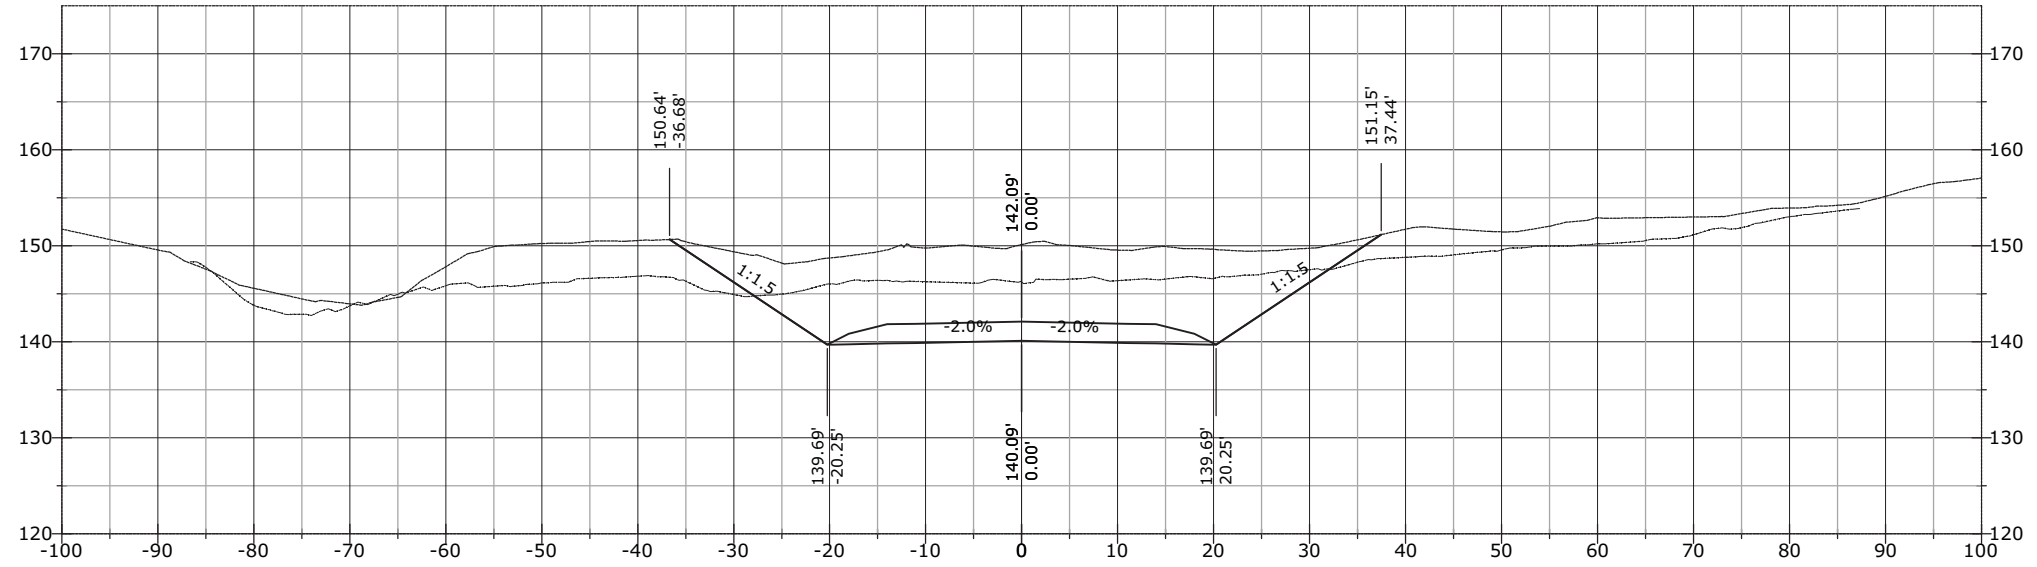

980+50.00

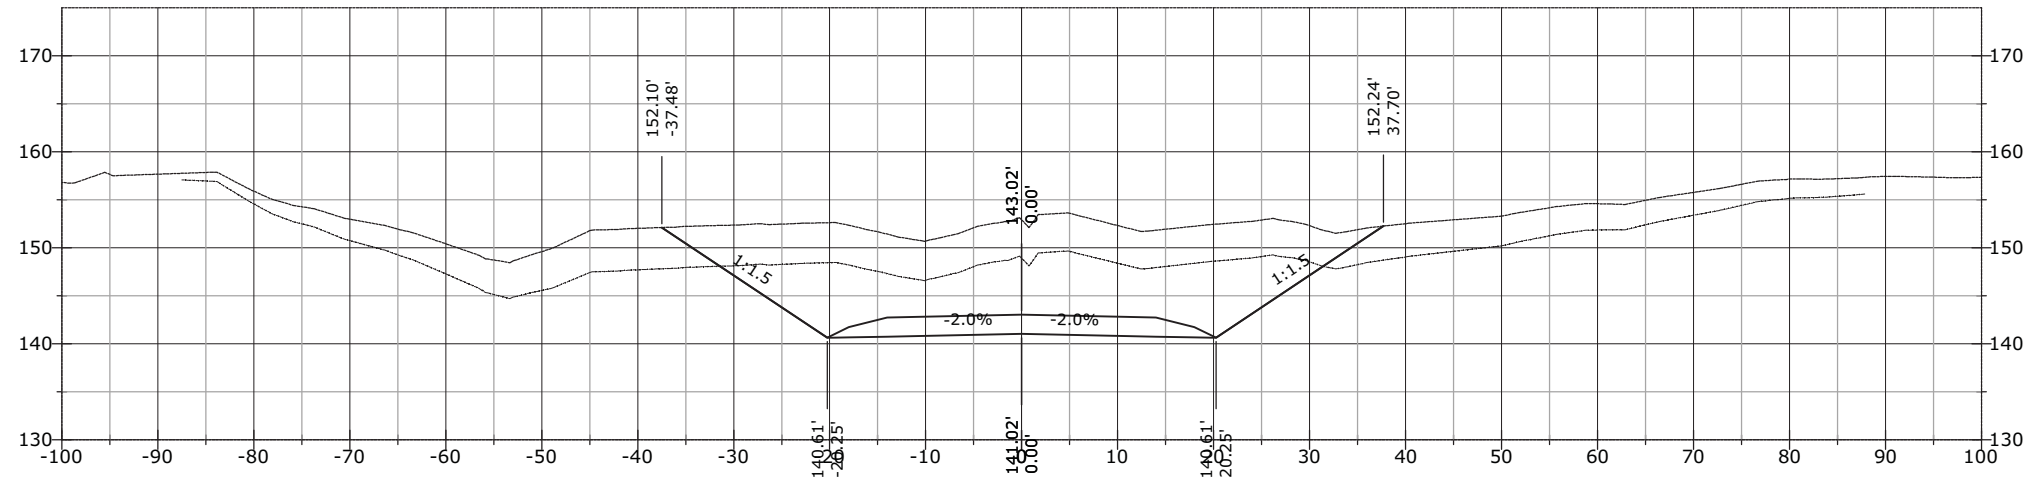


980+00.00

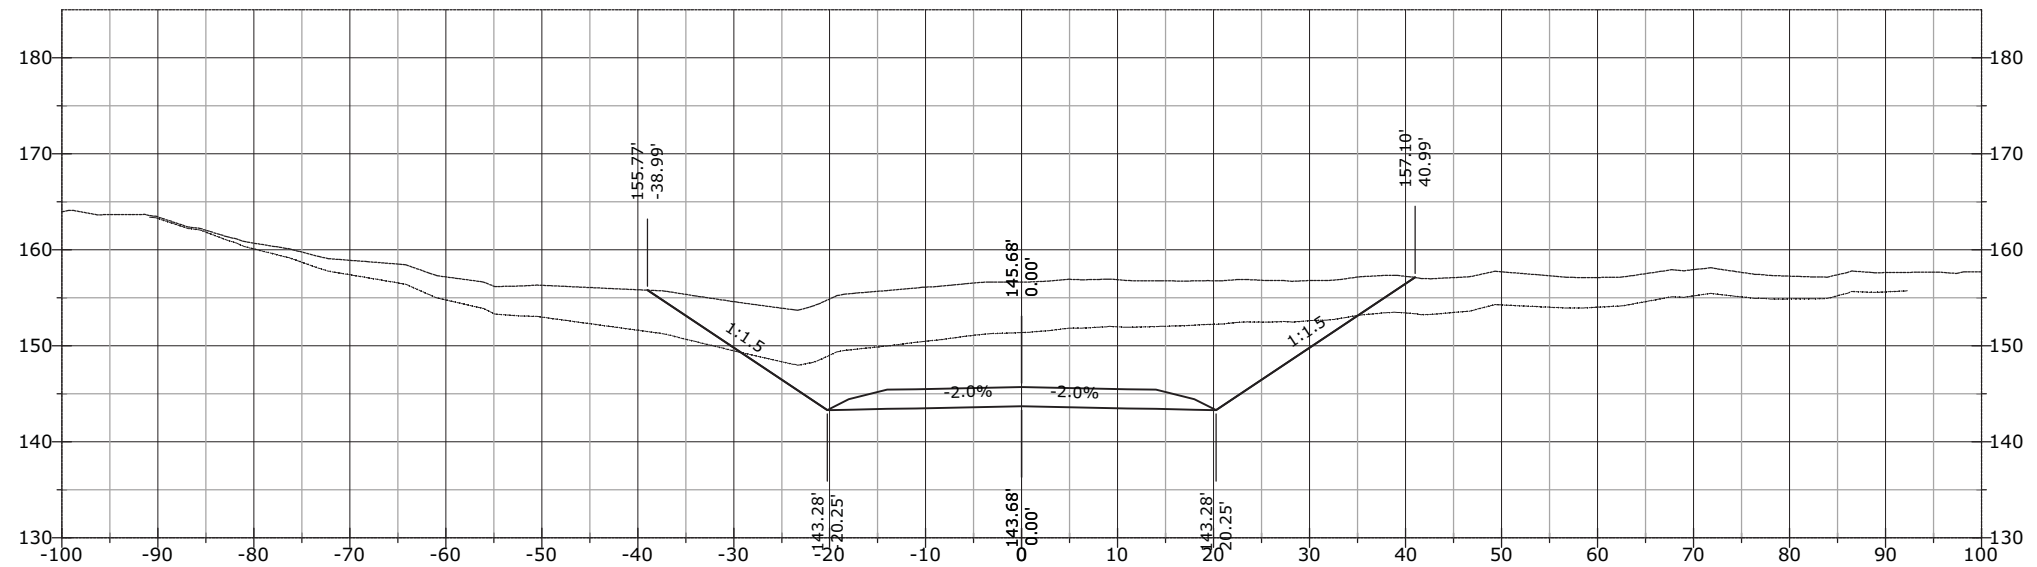


STATE	PROJECT	SHEET NUMBER
AK	AK PFH 43(10)	XS.447


981+50.00

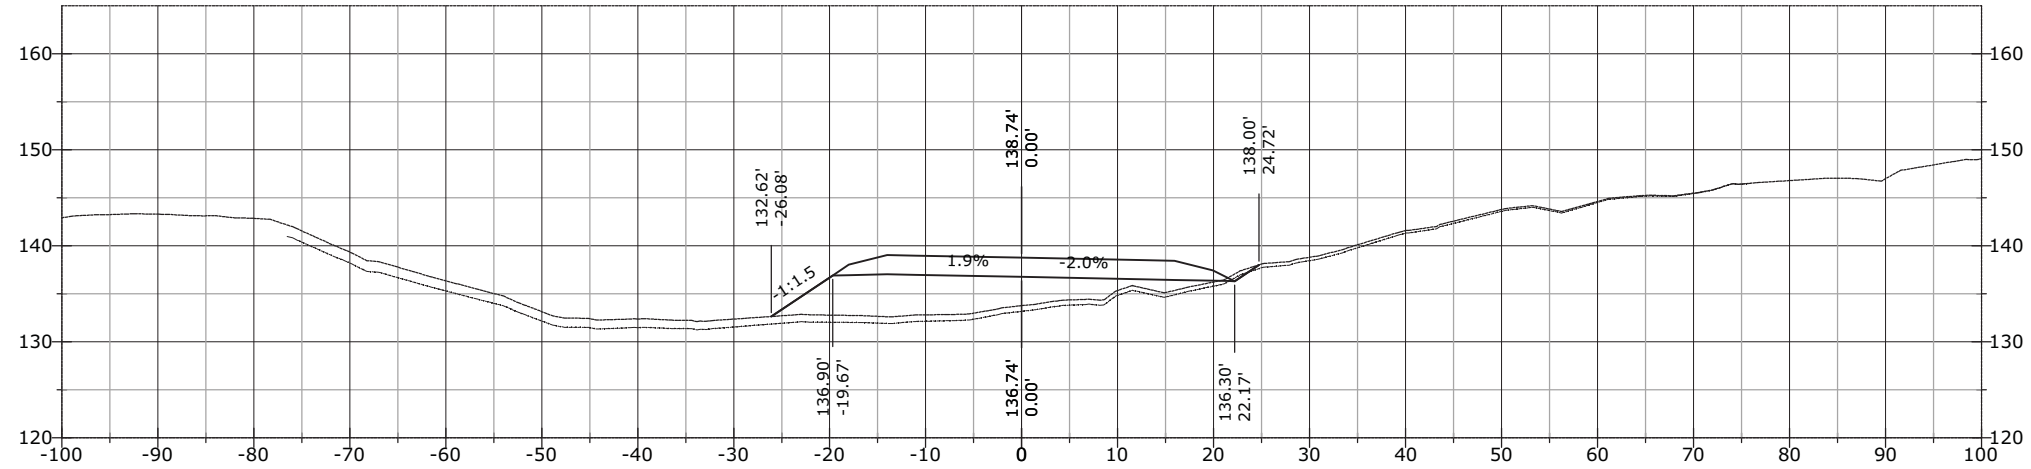

981+10.41

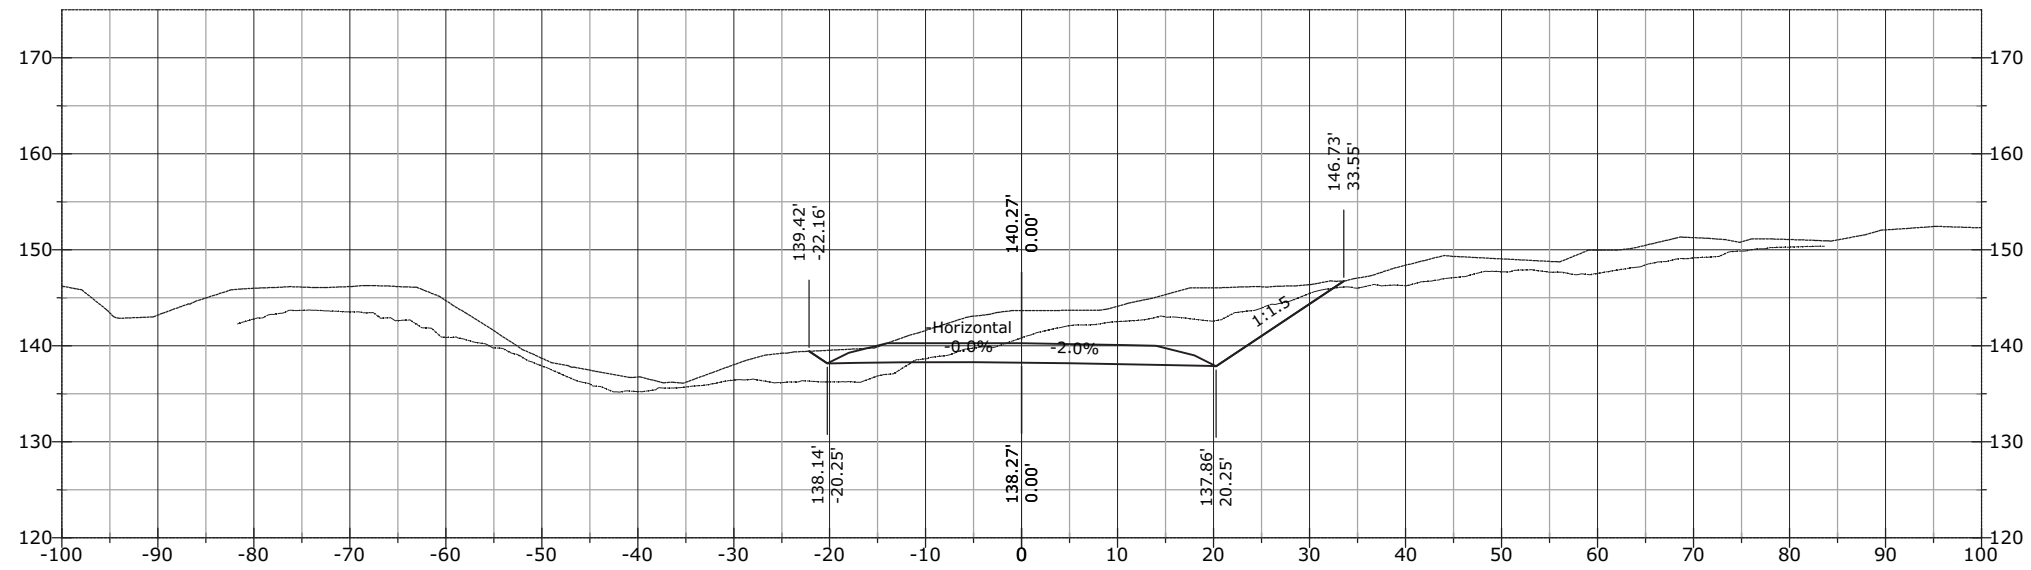


981+00.00

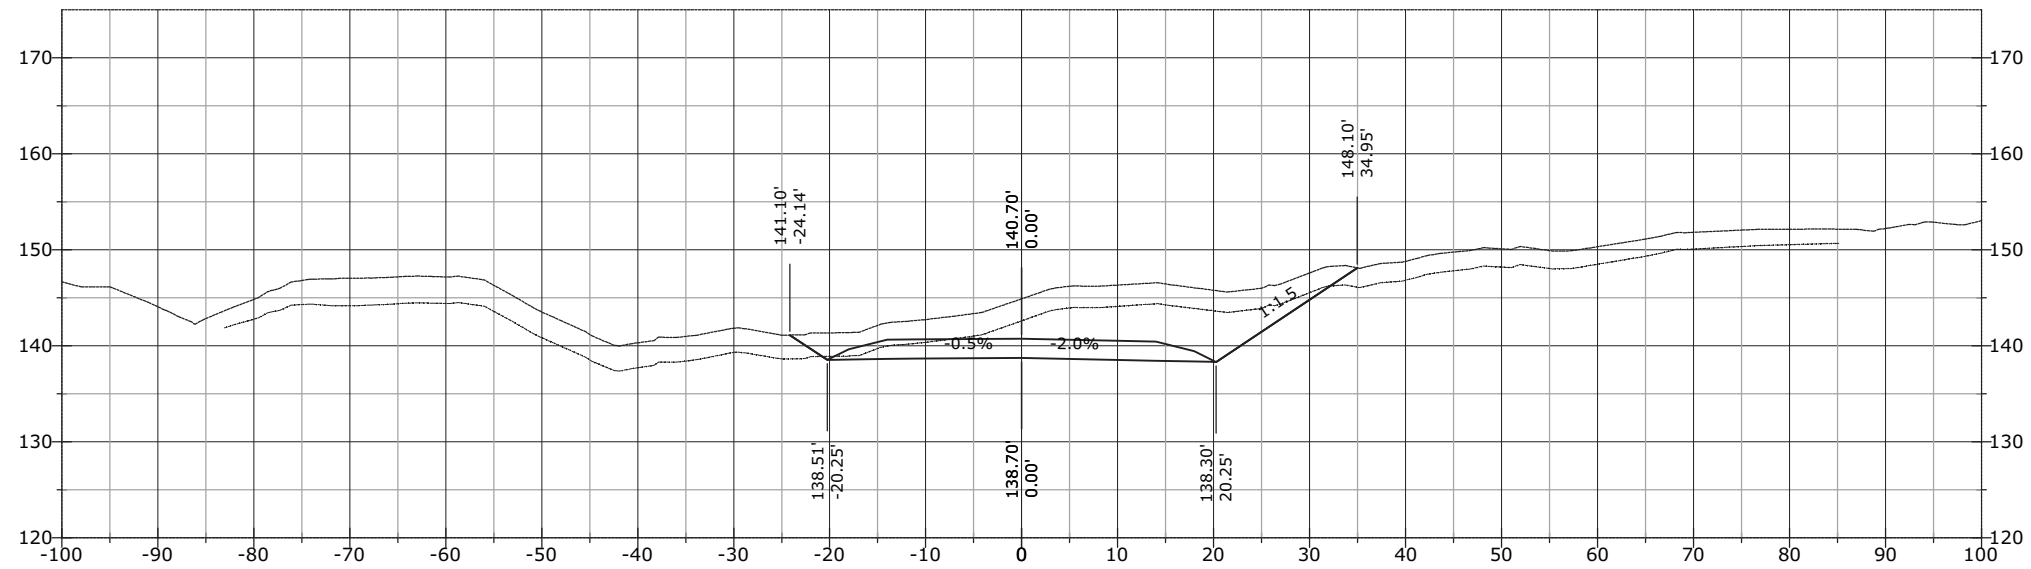


STATE	PROJECT	SHEET NUMBER
AK	AK PFH 43(10)	XS.448


982+00.00

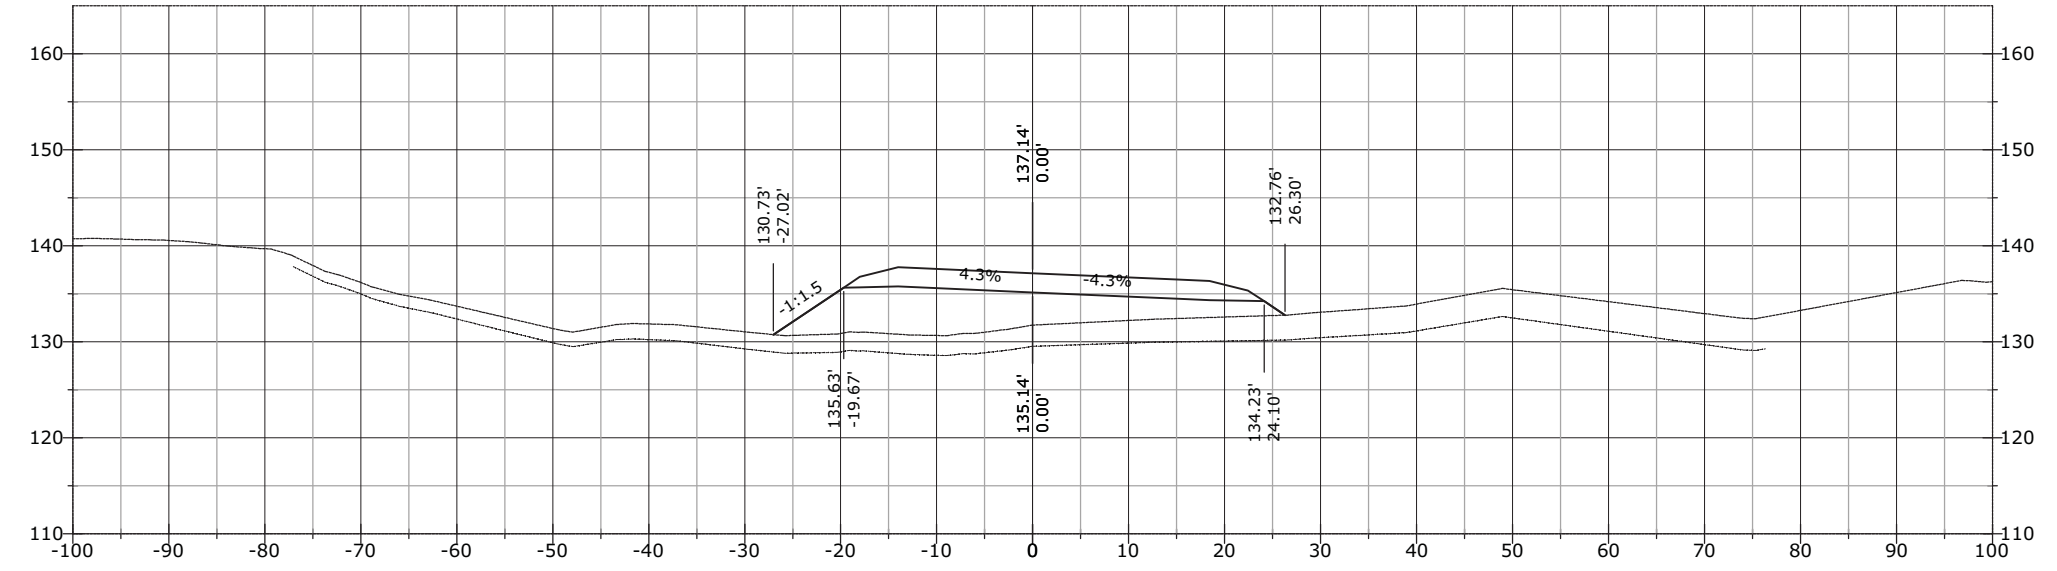

981+93.08

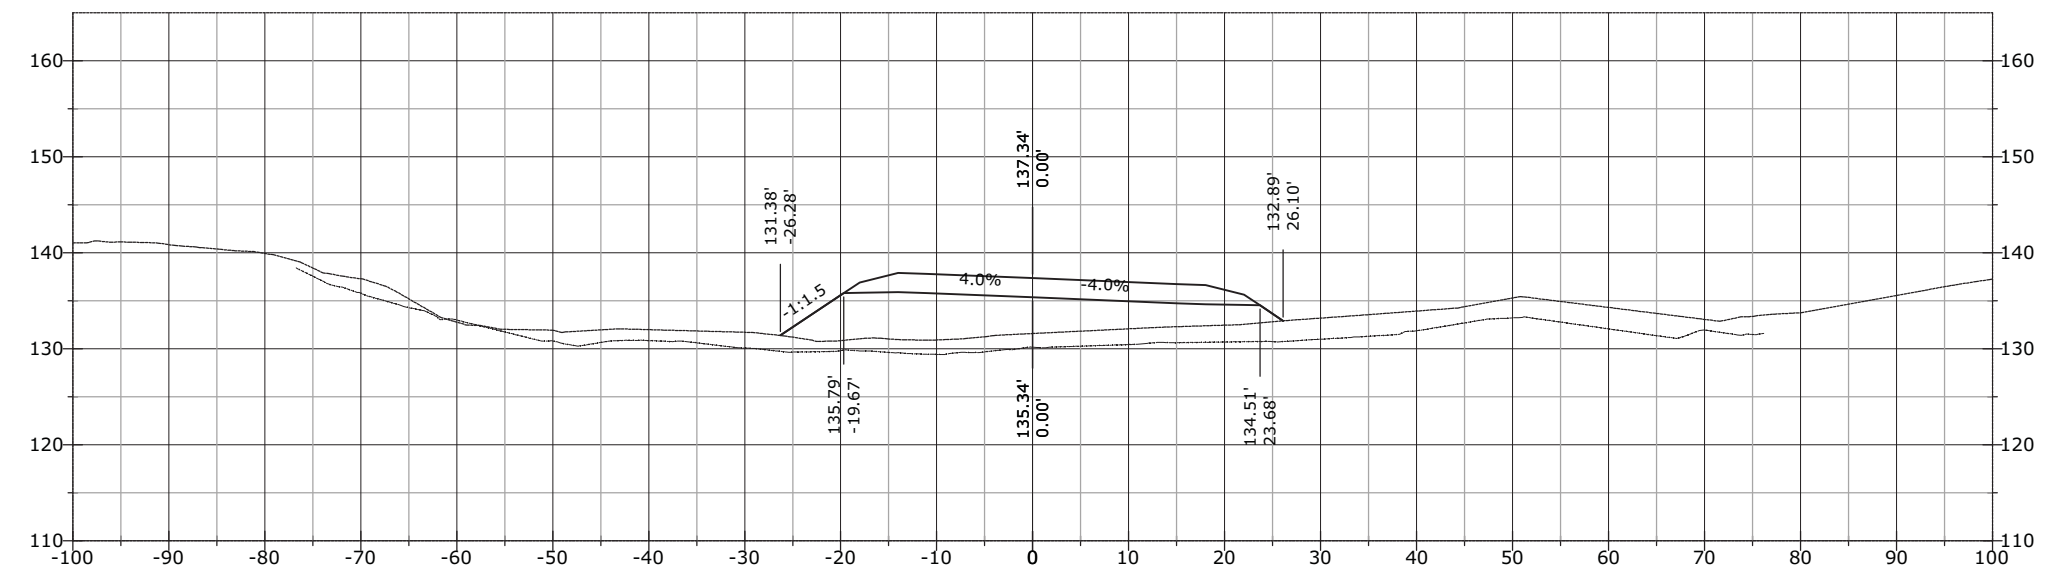


981+51.74

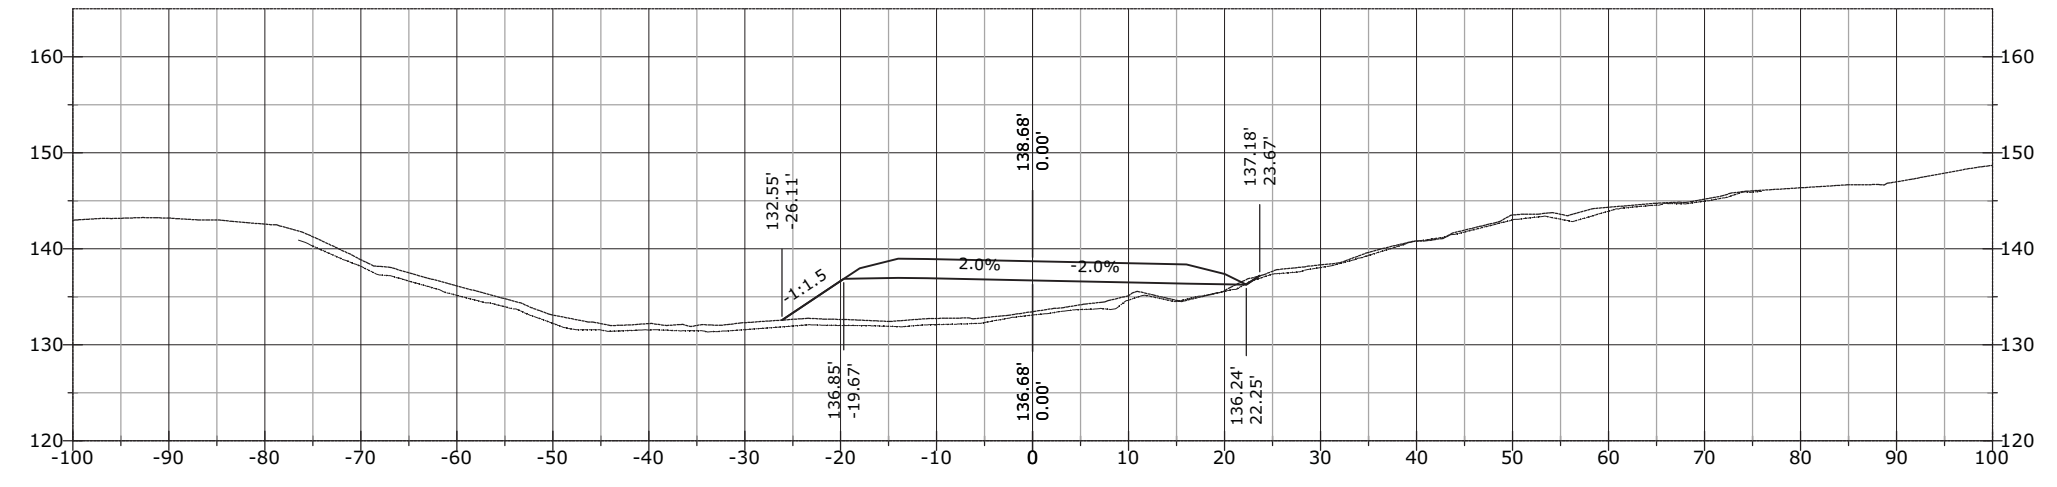


STATE	PROJECT	SHEET NUMBER
AK	AK PFH 43(10)	XS.449


982+50.00

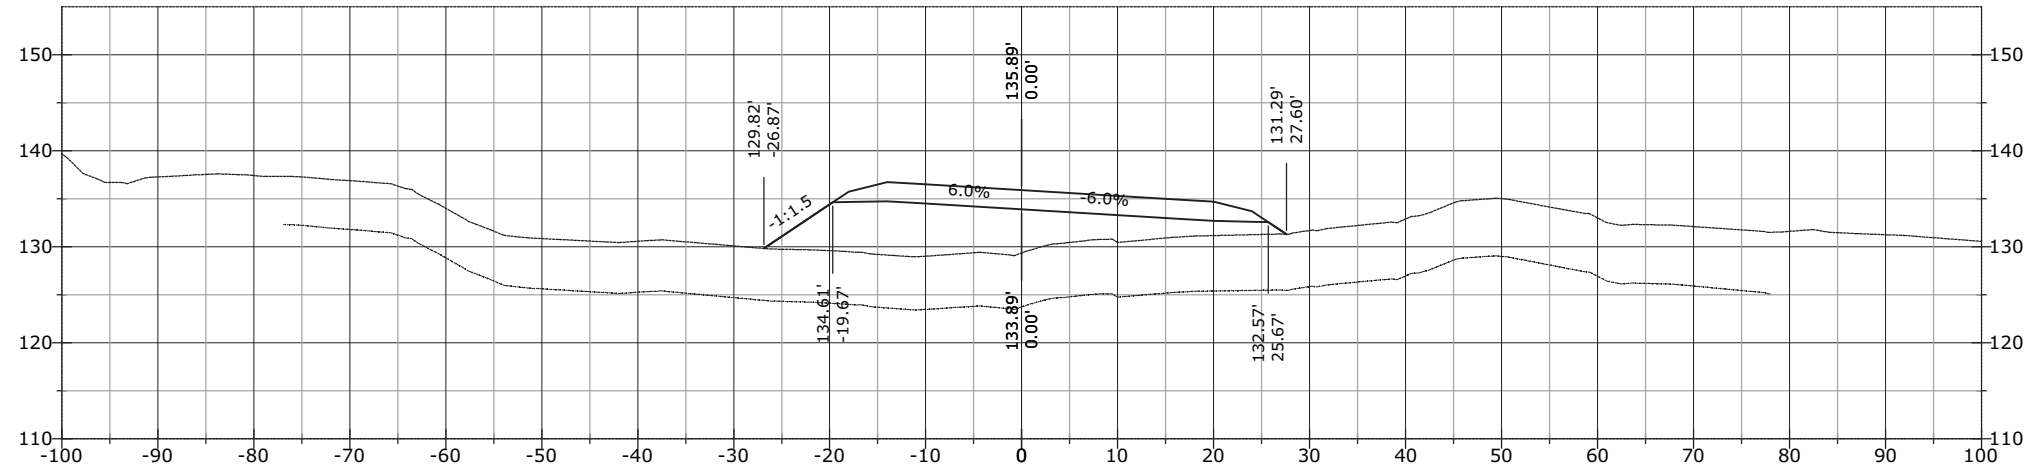

982+34.41

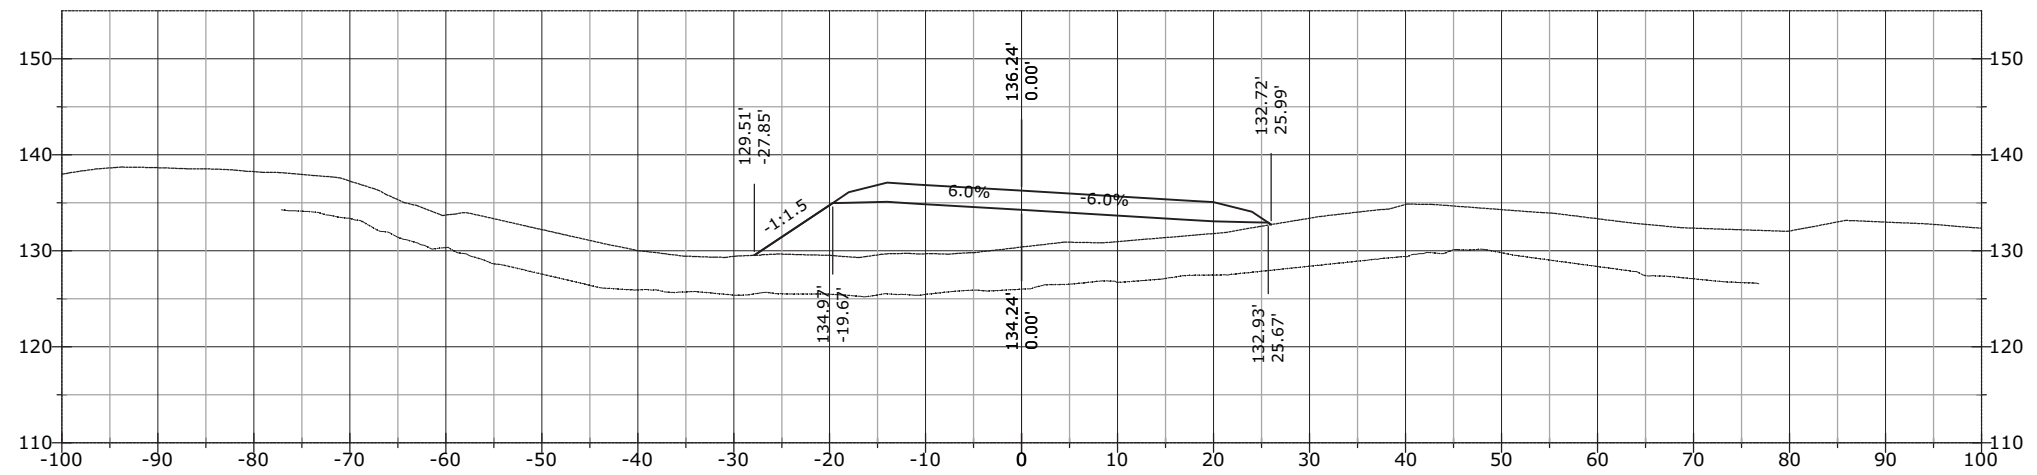


982+13.59

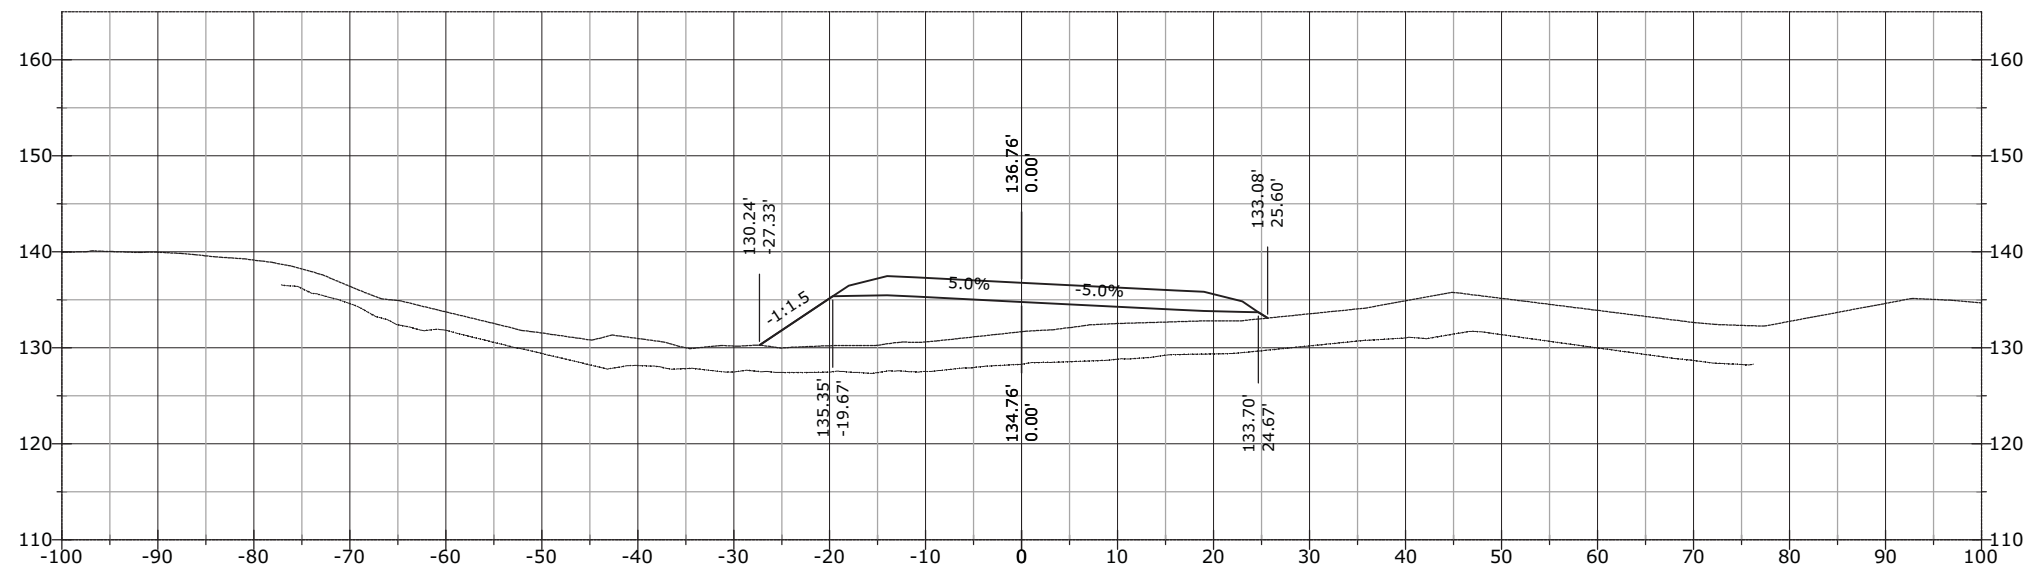


STATE	PROJECT	SHEET NUMBER
AK	AK PFH 43(10)	XS.450

983+10.10

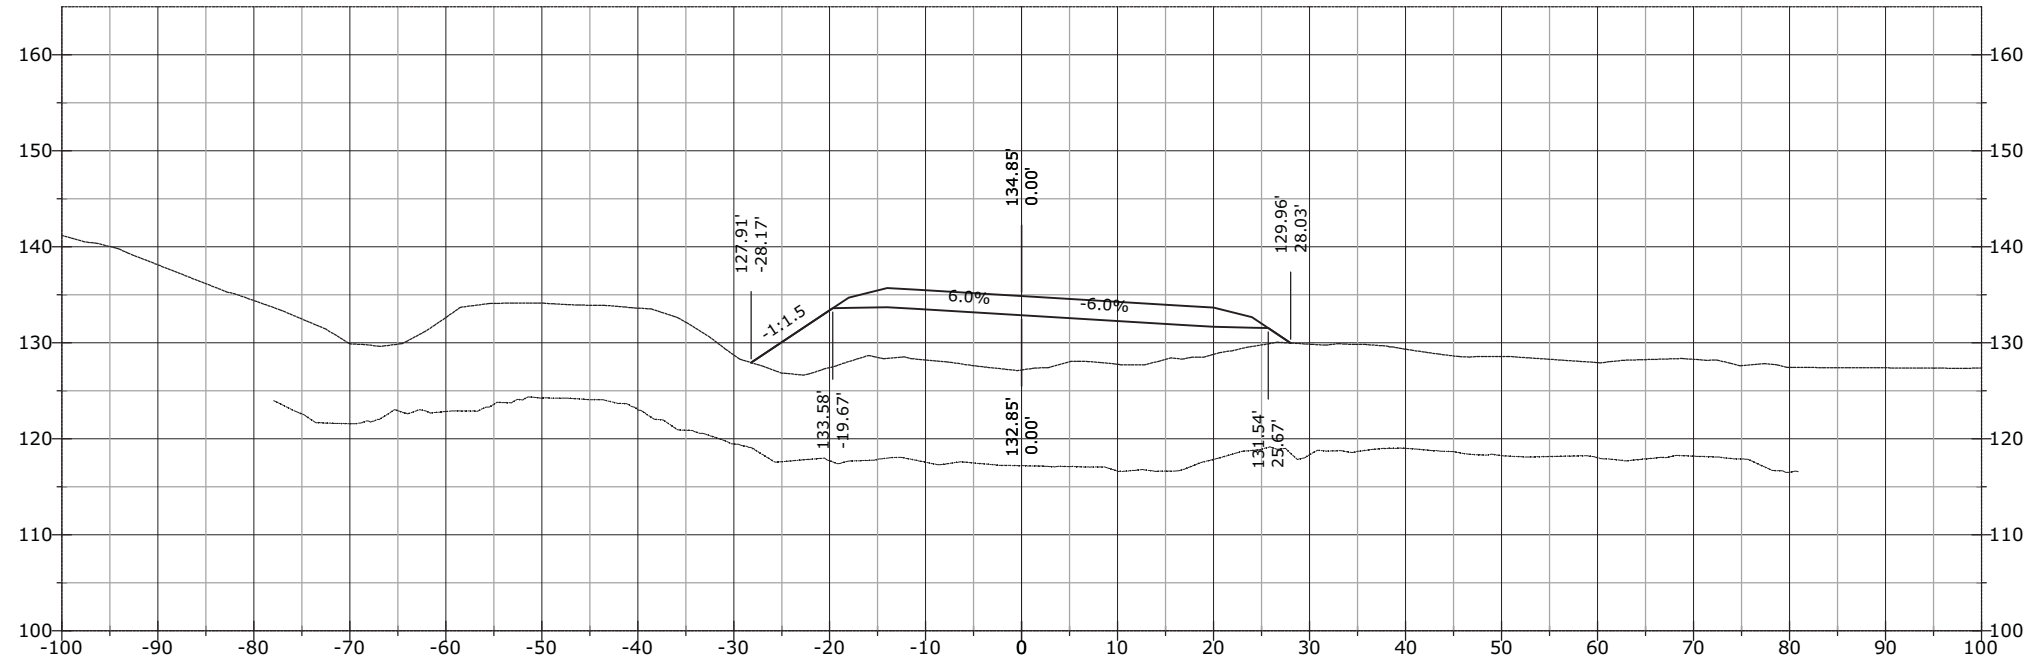


983+00.00

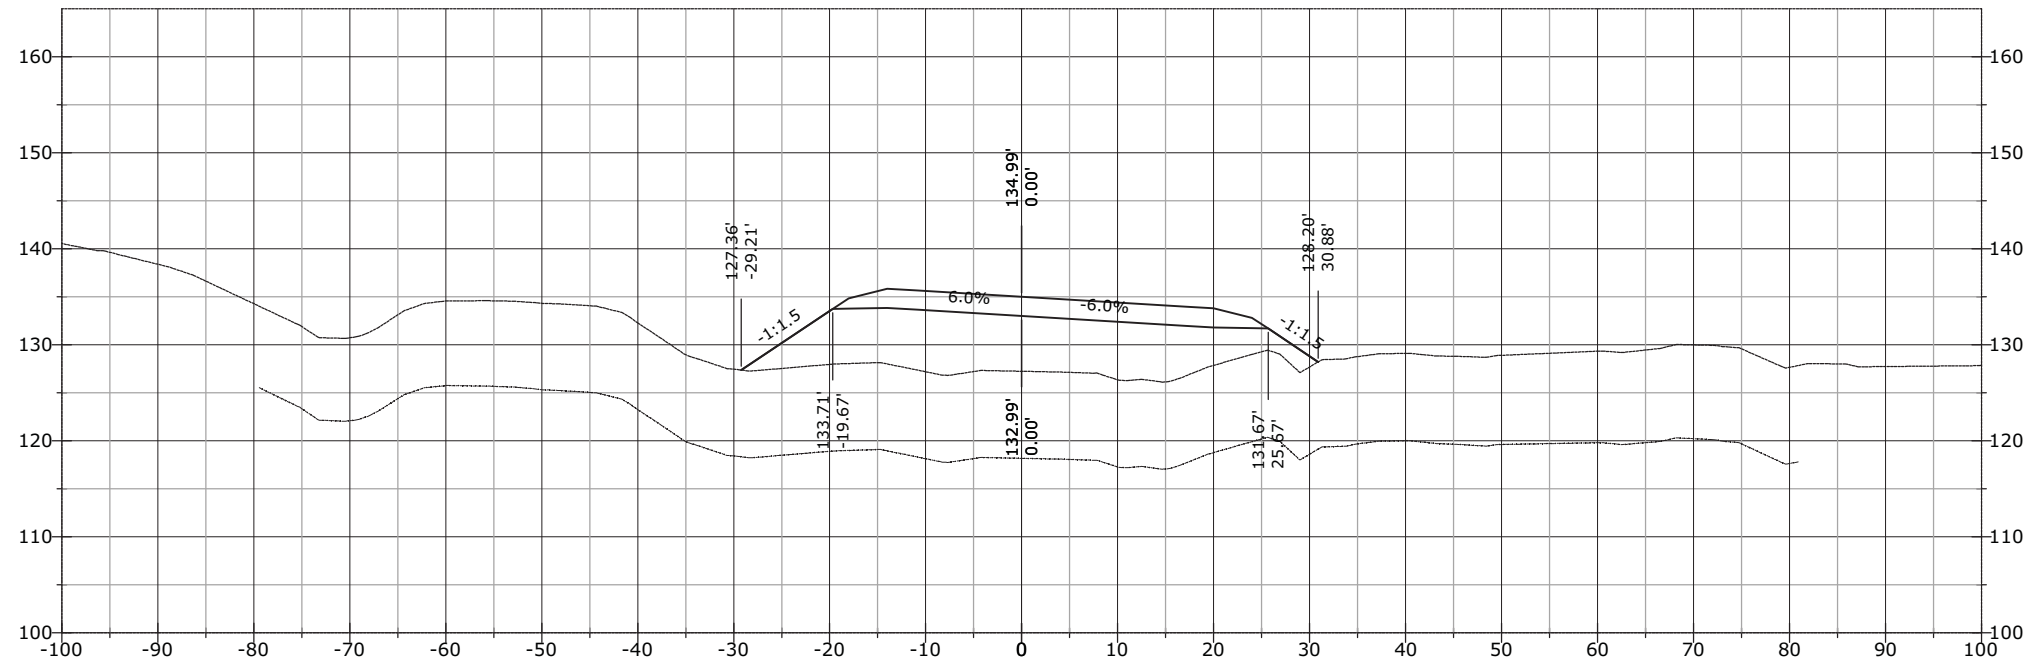


STATE	PROJECT	SHEET NUMBER
AK	AK PFH 43(10)	XS.451

983+50.00

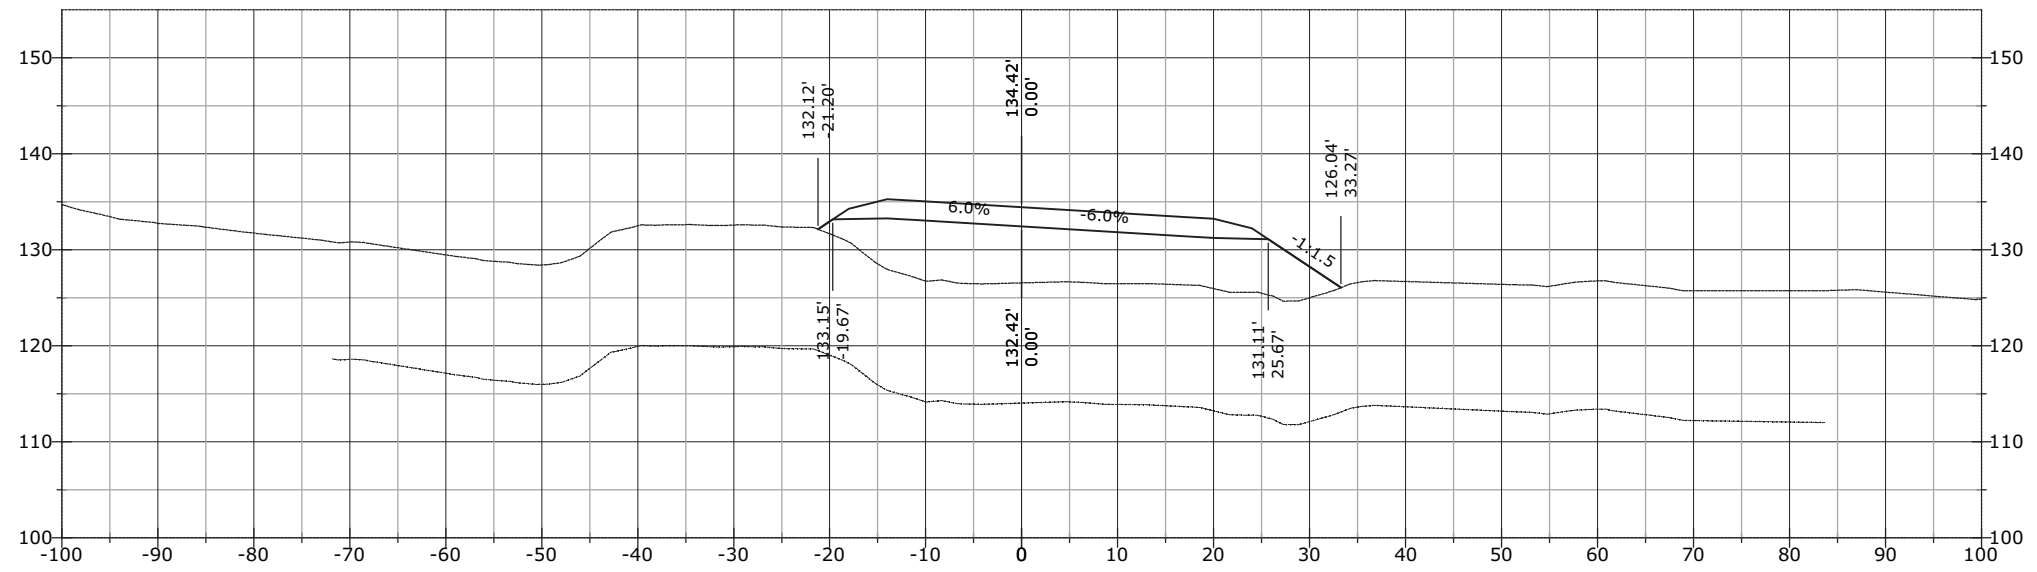


983+31.37

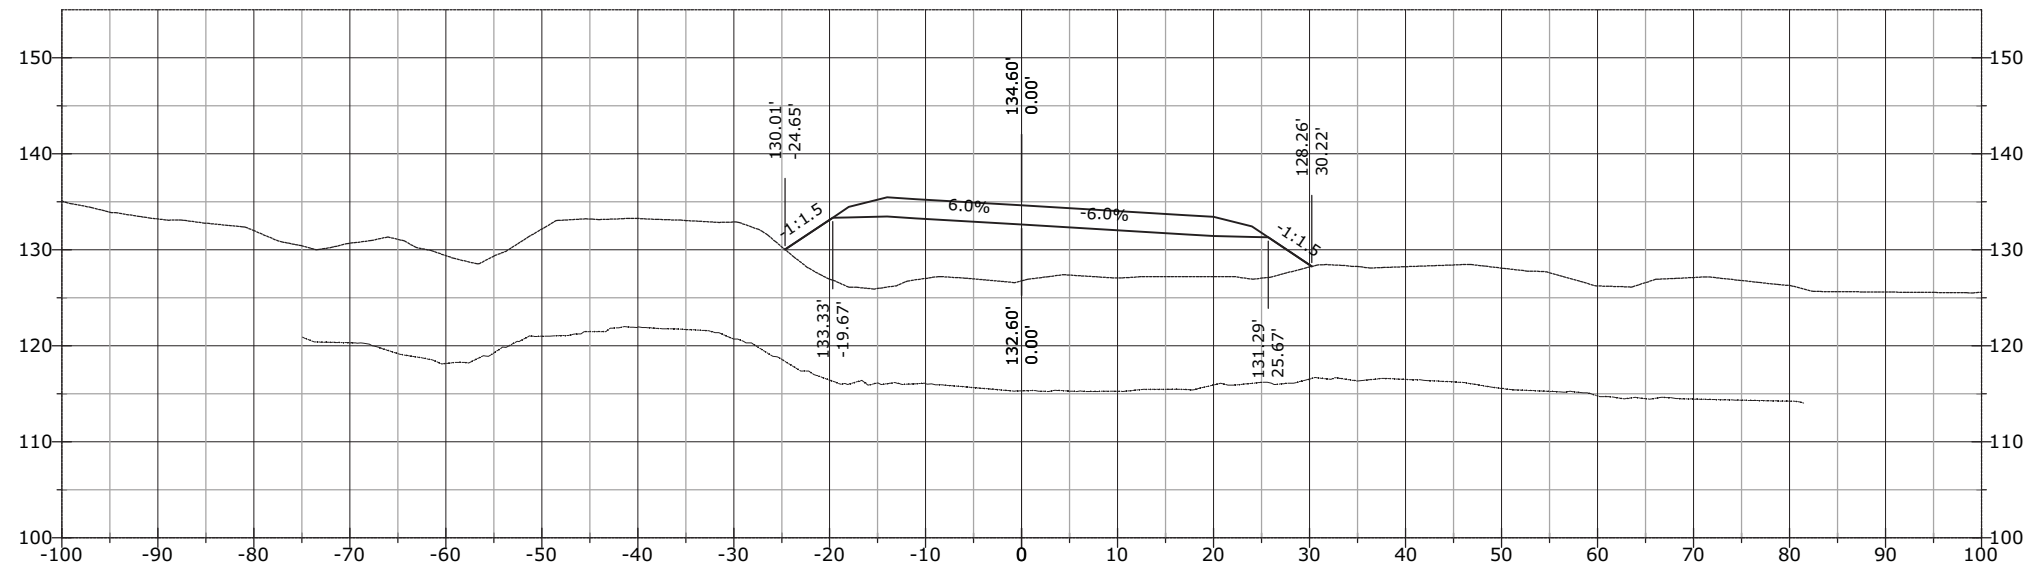


STATE	PROJECT	SHEET NUMBER
AK	AK PFH 43(10)	XS.452

984+00.00

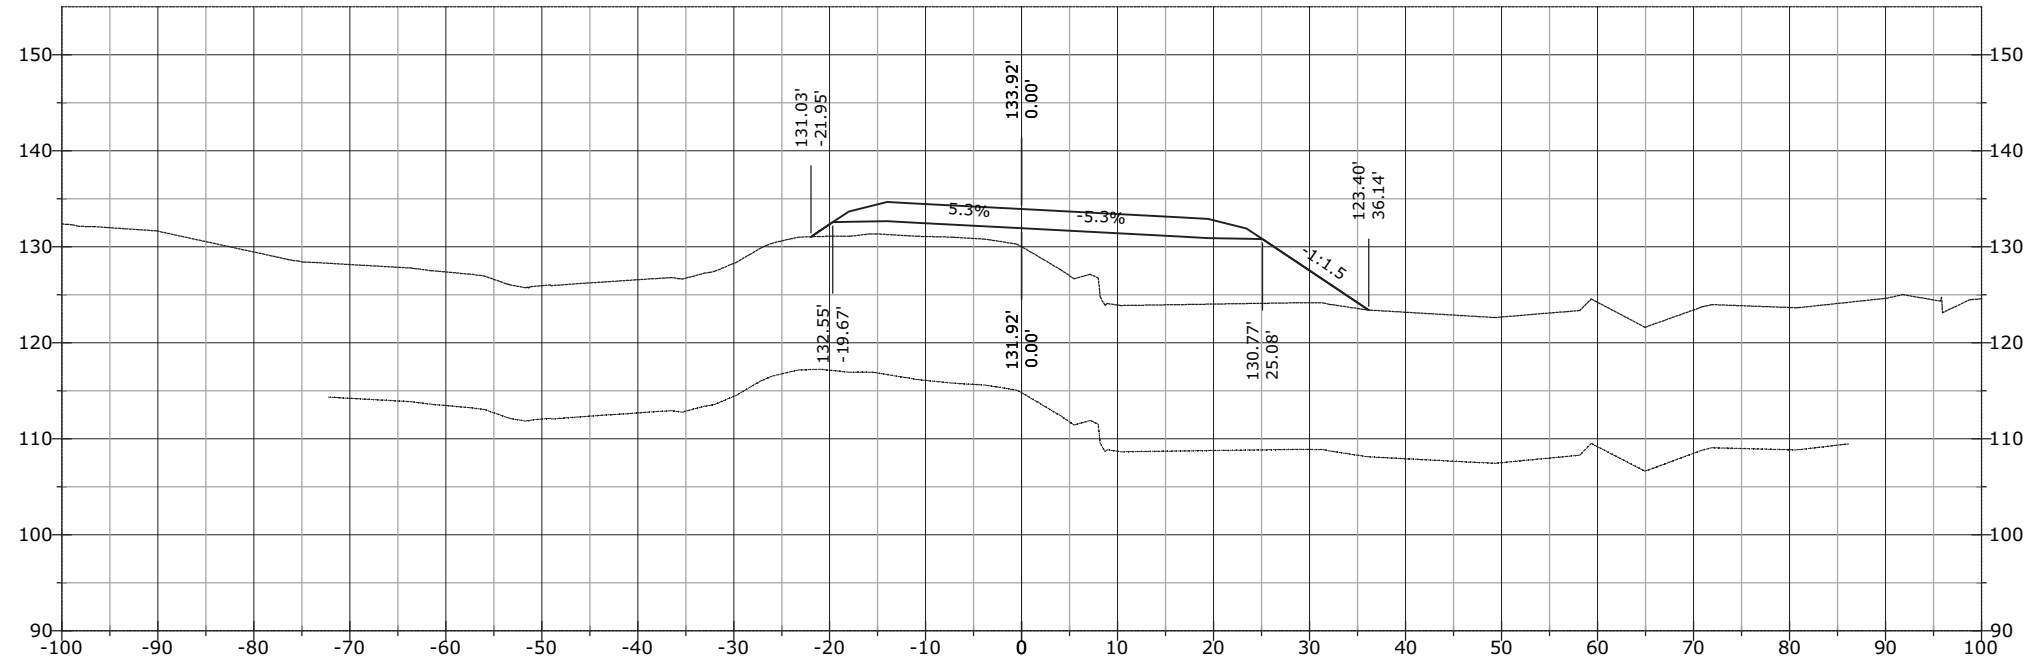


983+85.80

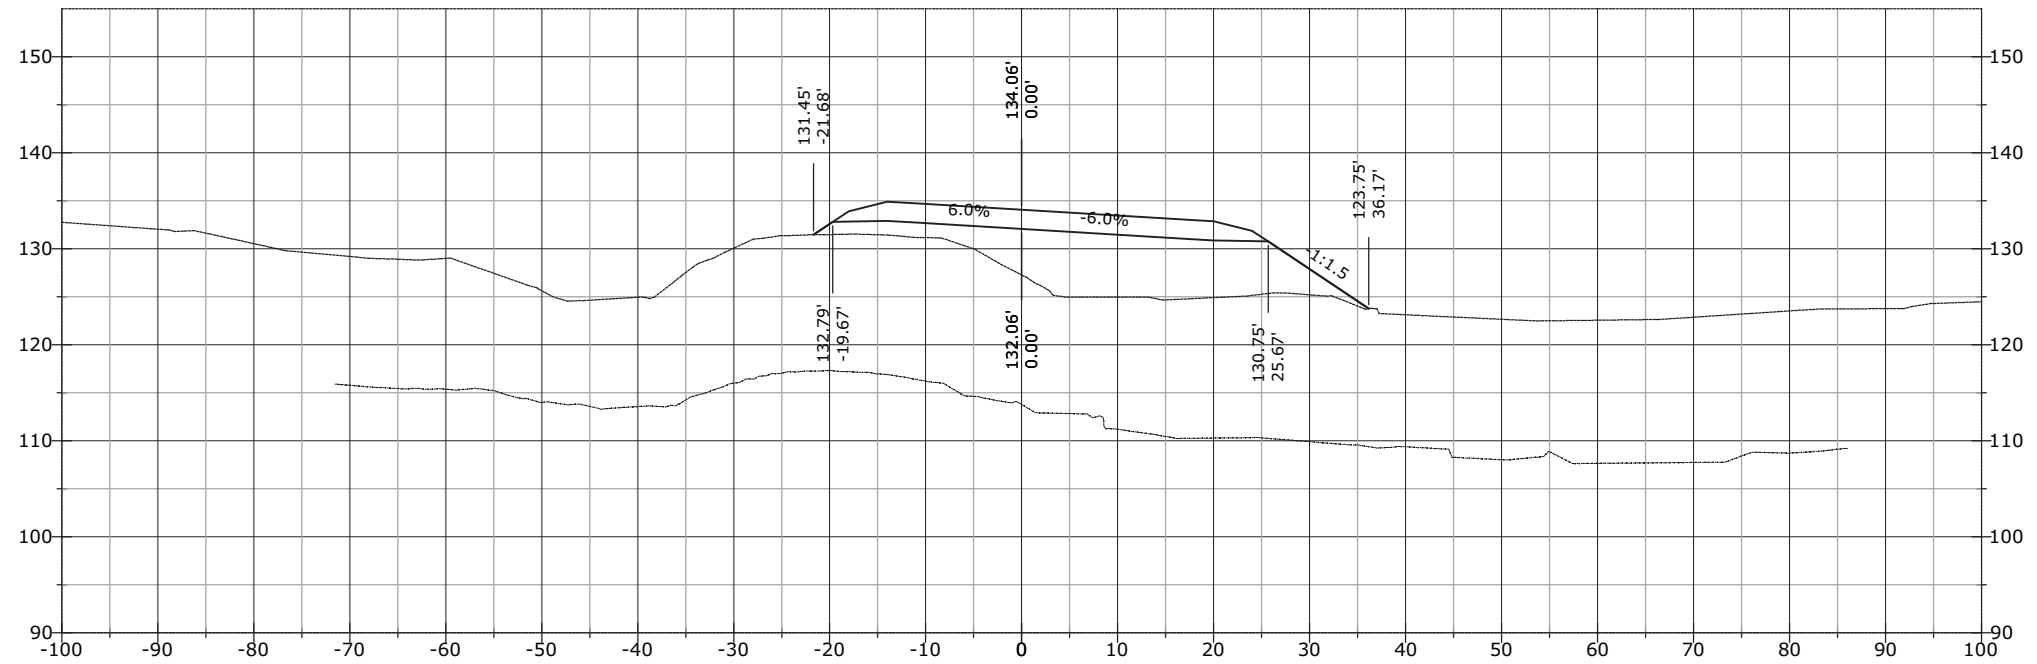


STATE	PROJECT	SHEET NUMBER
AK	AK PFH 43(10)	XS.453

984+27.13

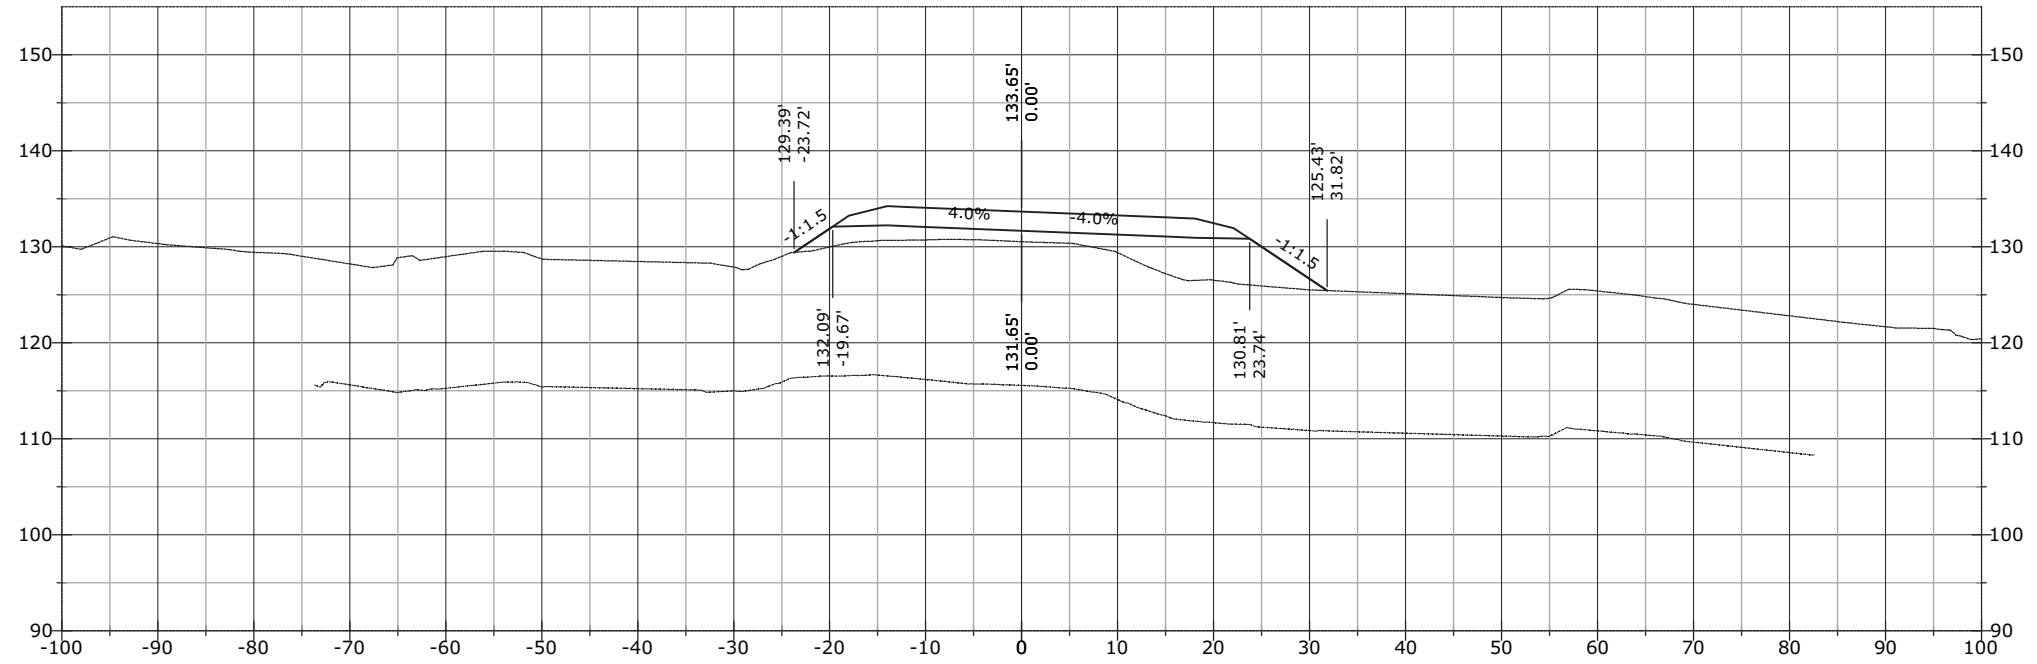


984+06.62

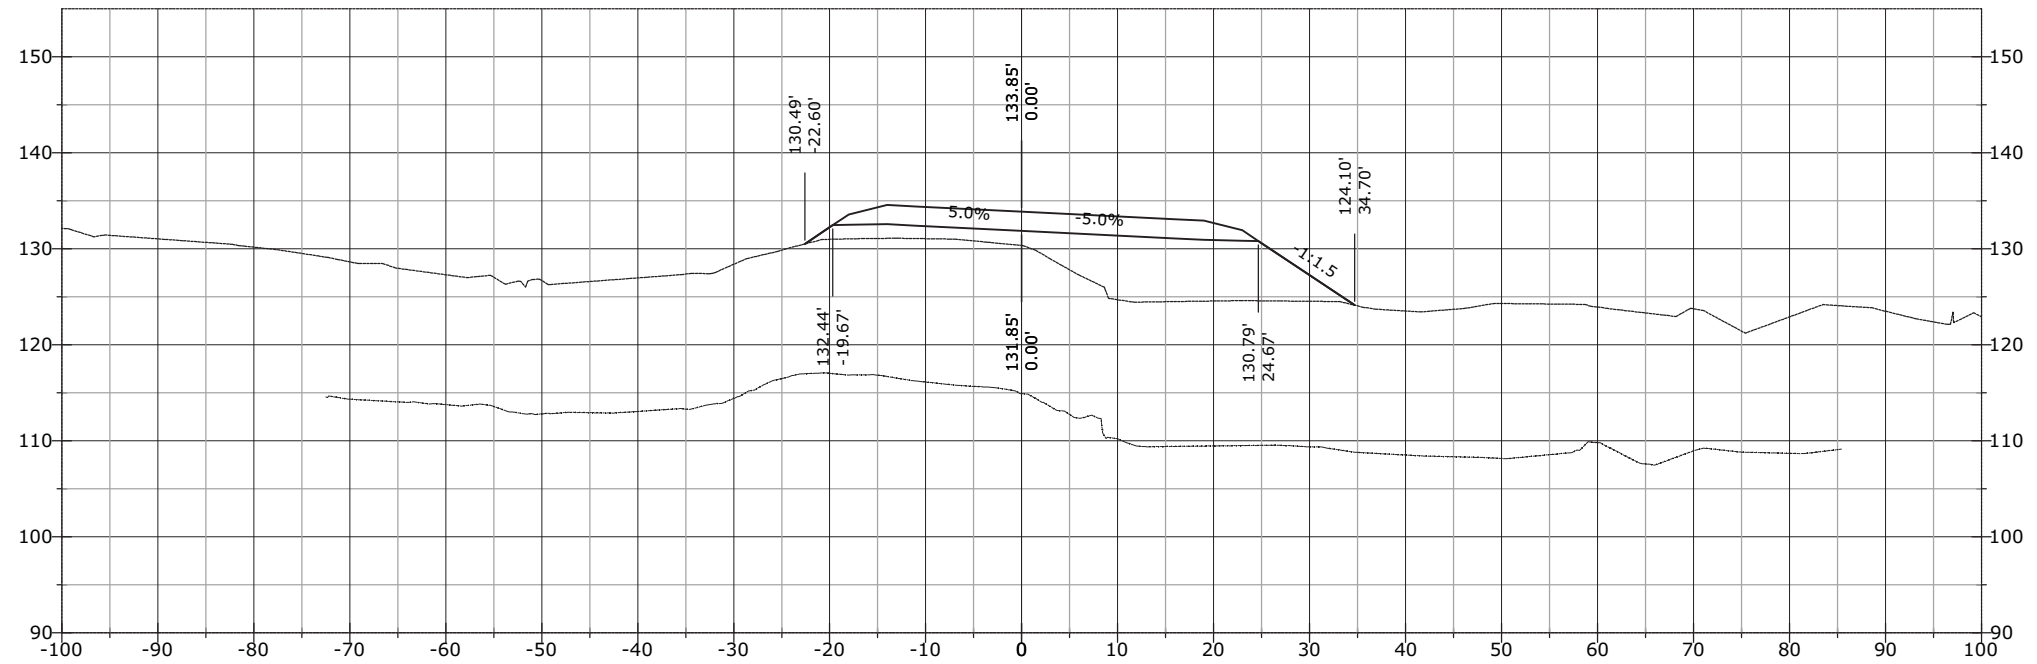


STATE	PROJECT	SHEET NUMBER
AK	AK PFH 43(10)	XS.454

984+50.00

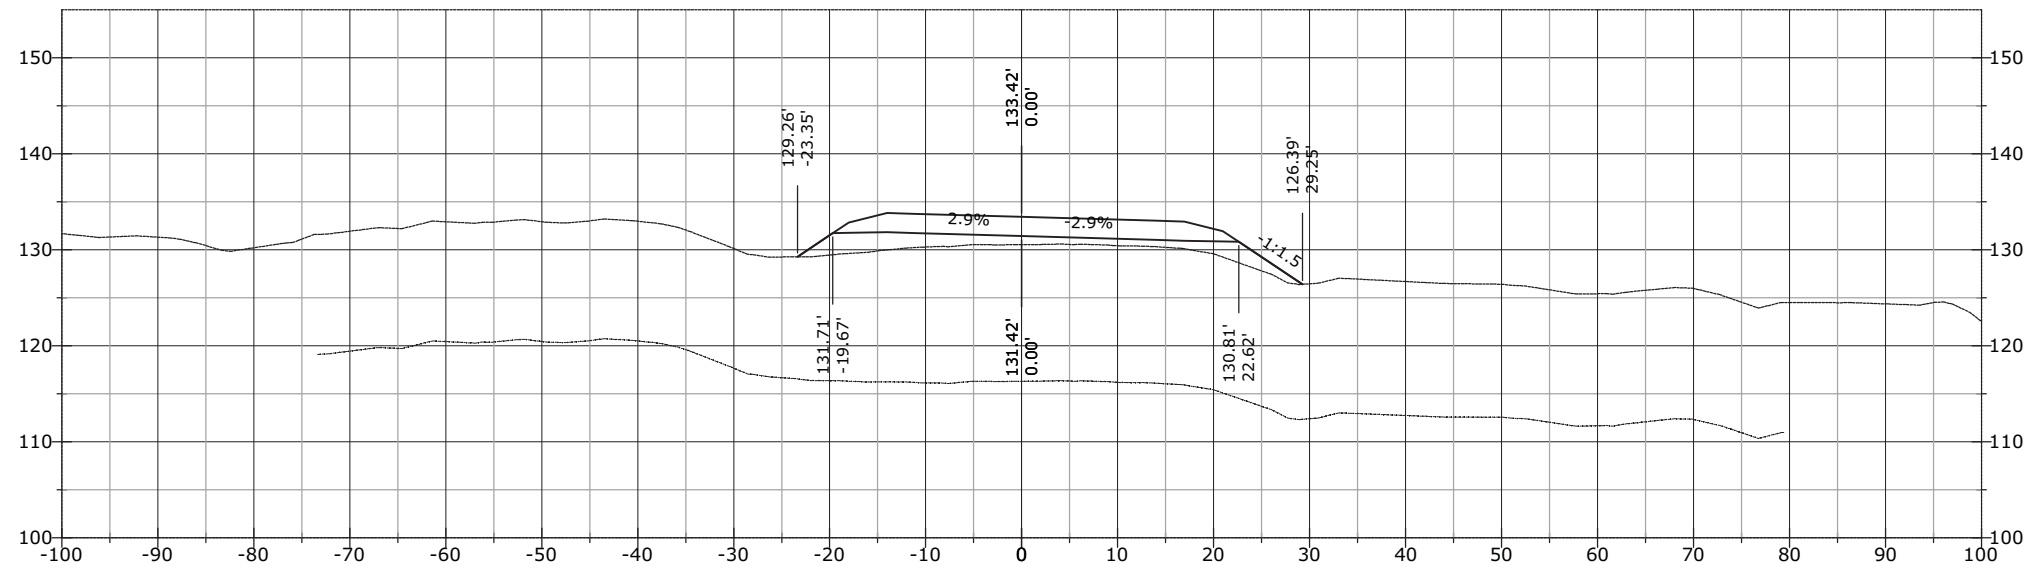


984+45.00

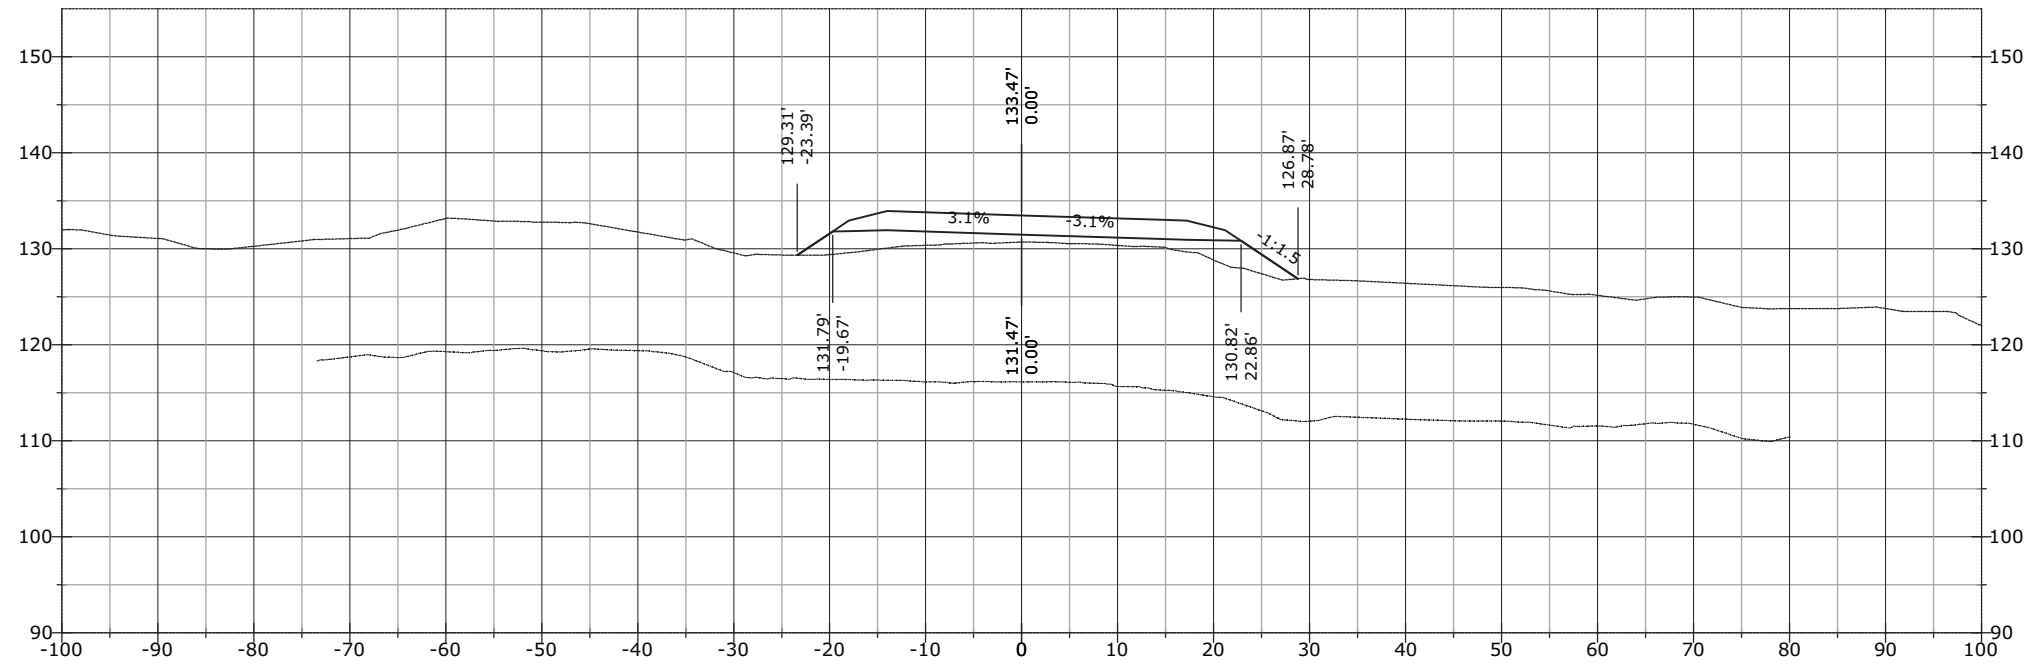


STATE	PROJECT	SHEET NUMBER
AK	AK PFH 43(10)	XS.455

985+00.00

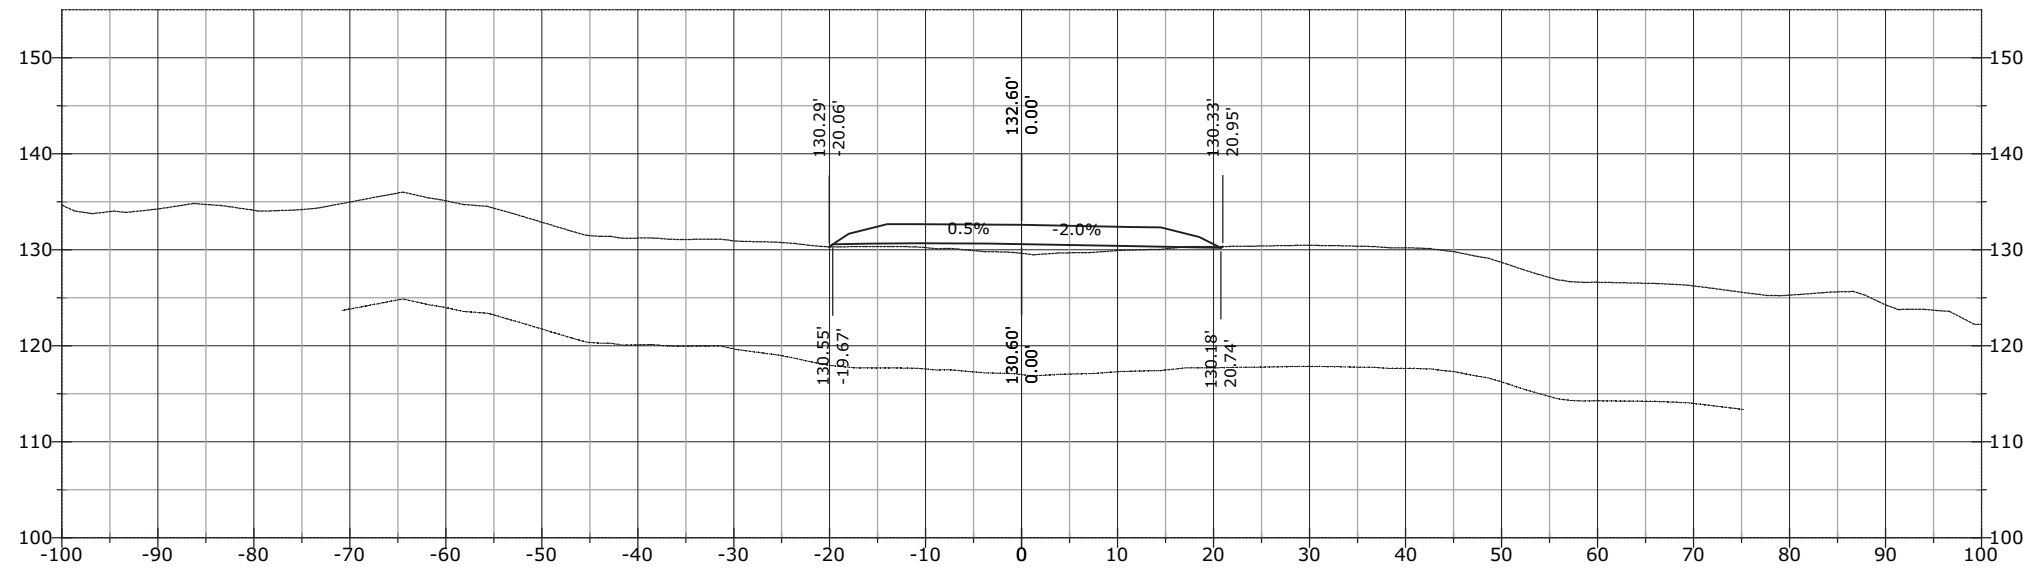


984+68.46

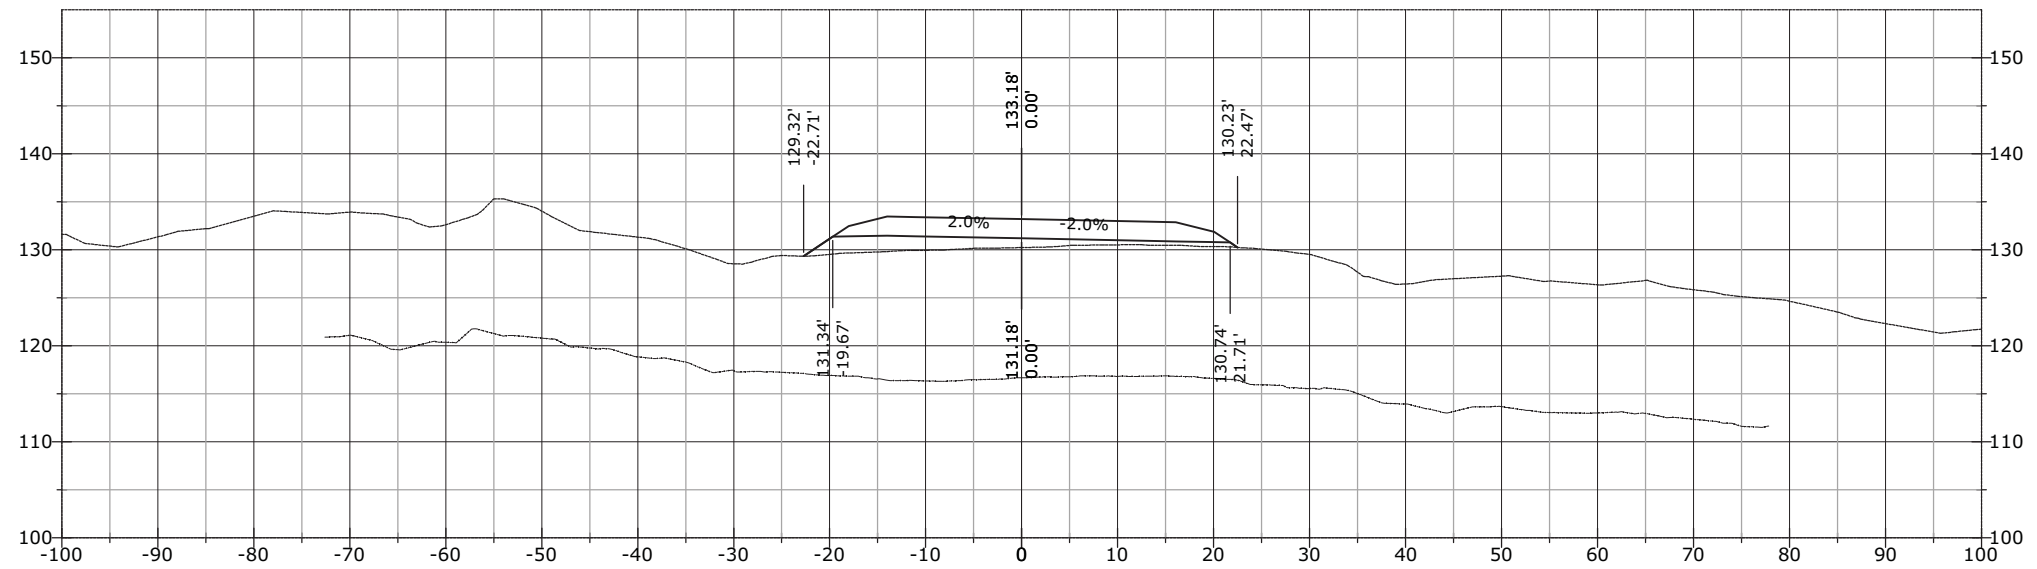


STATE	PROJECT	SHEET NUMBER
AK	AK PFH 43(10)	XS.456

985+50.00

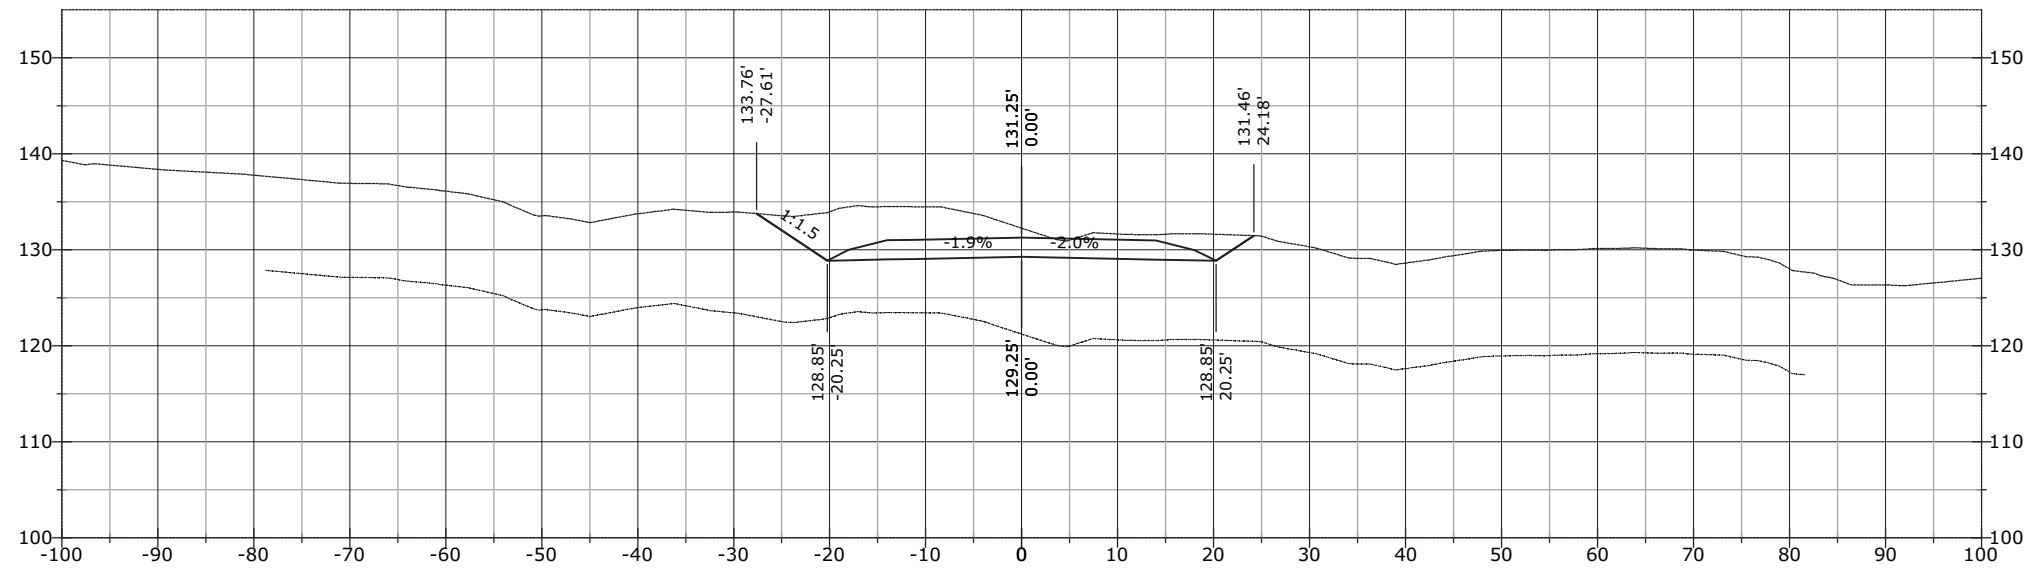


985+09.80

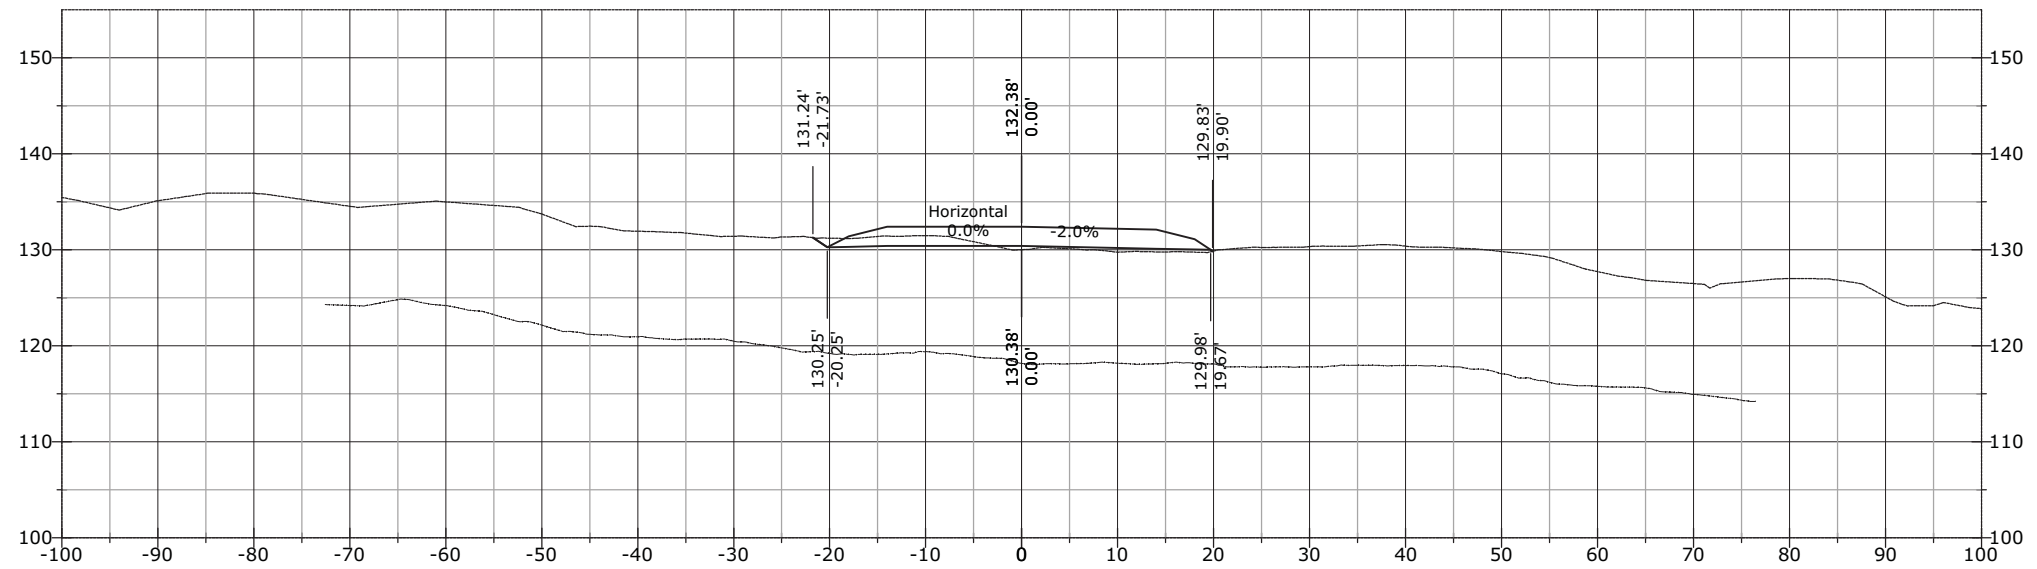


STATE	PROJECT	SHEET NUMBER
AK	AK PFH 43(10)	XS.457

986+00.00

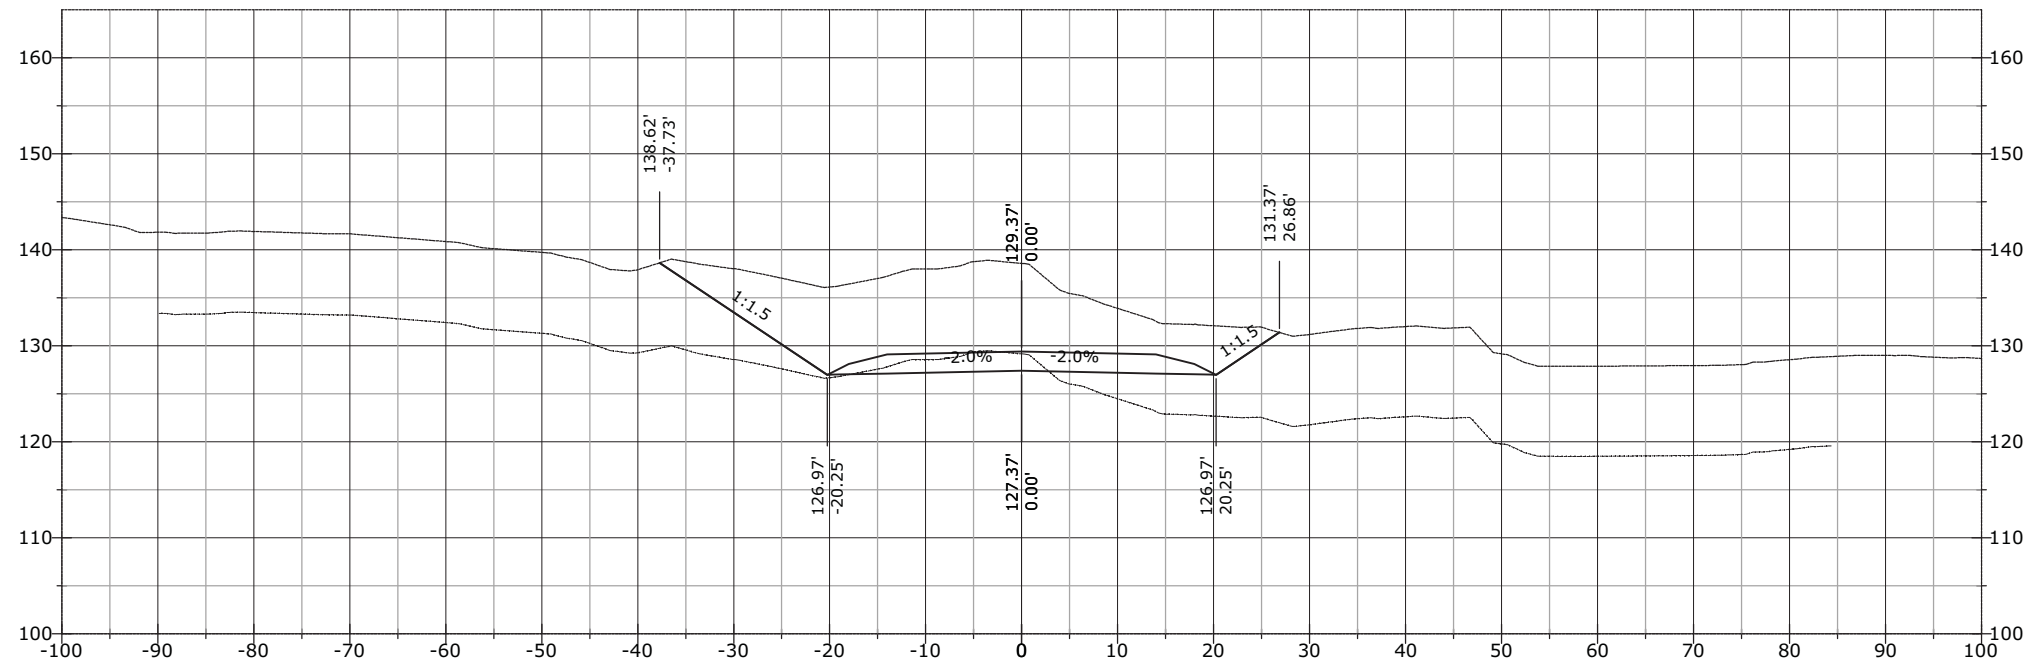


985+51.13

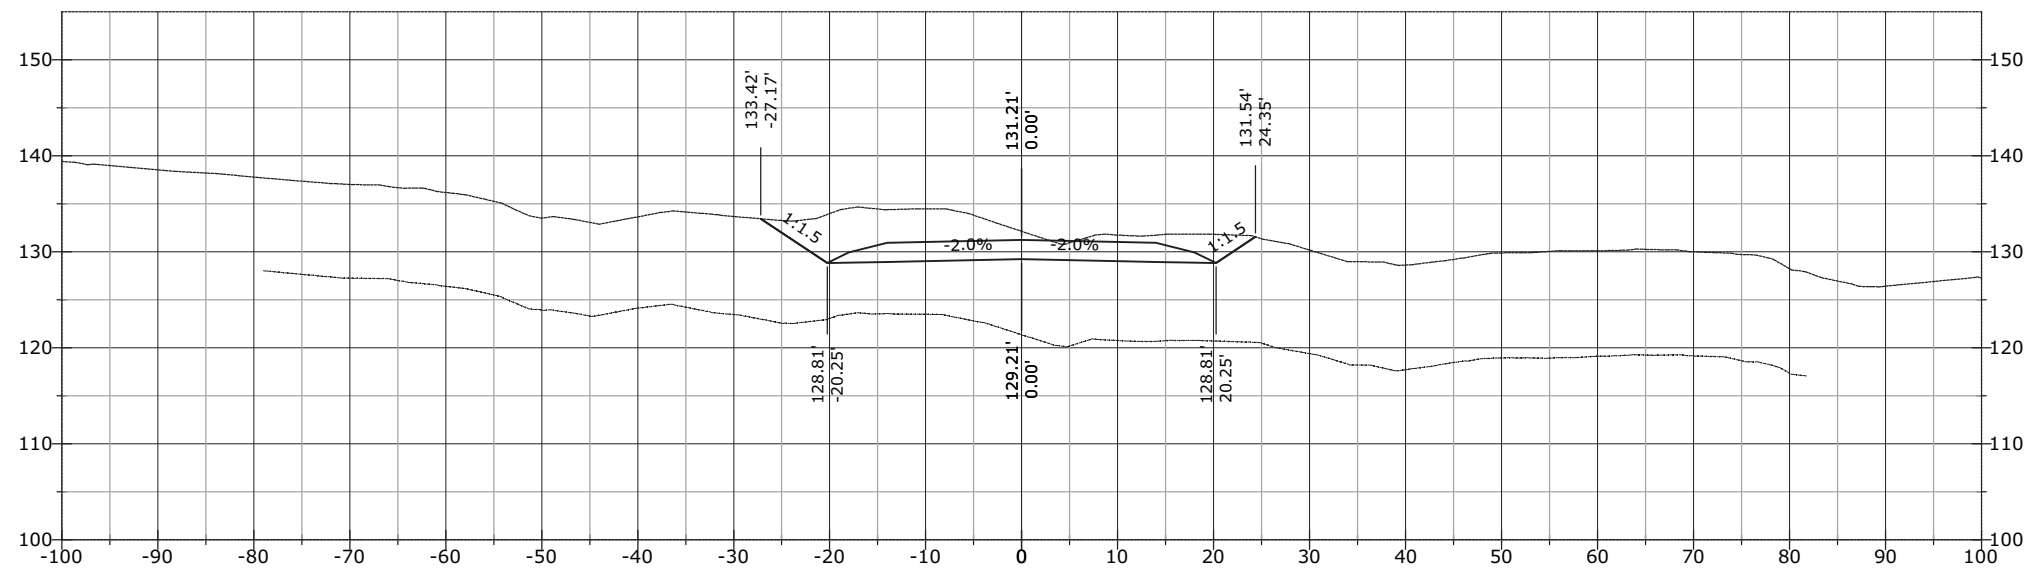


STATE	PROJECT	SHEET NUMBER
AK	AK PFH 43(10)	XS.458

987+00.00

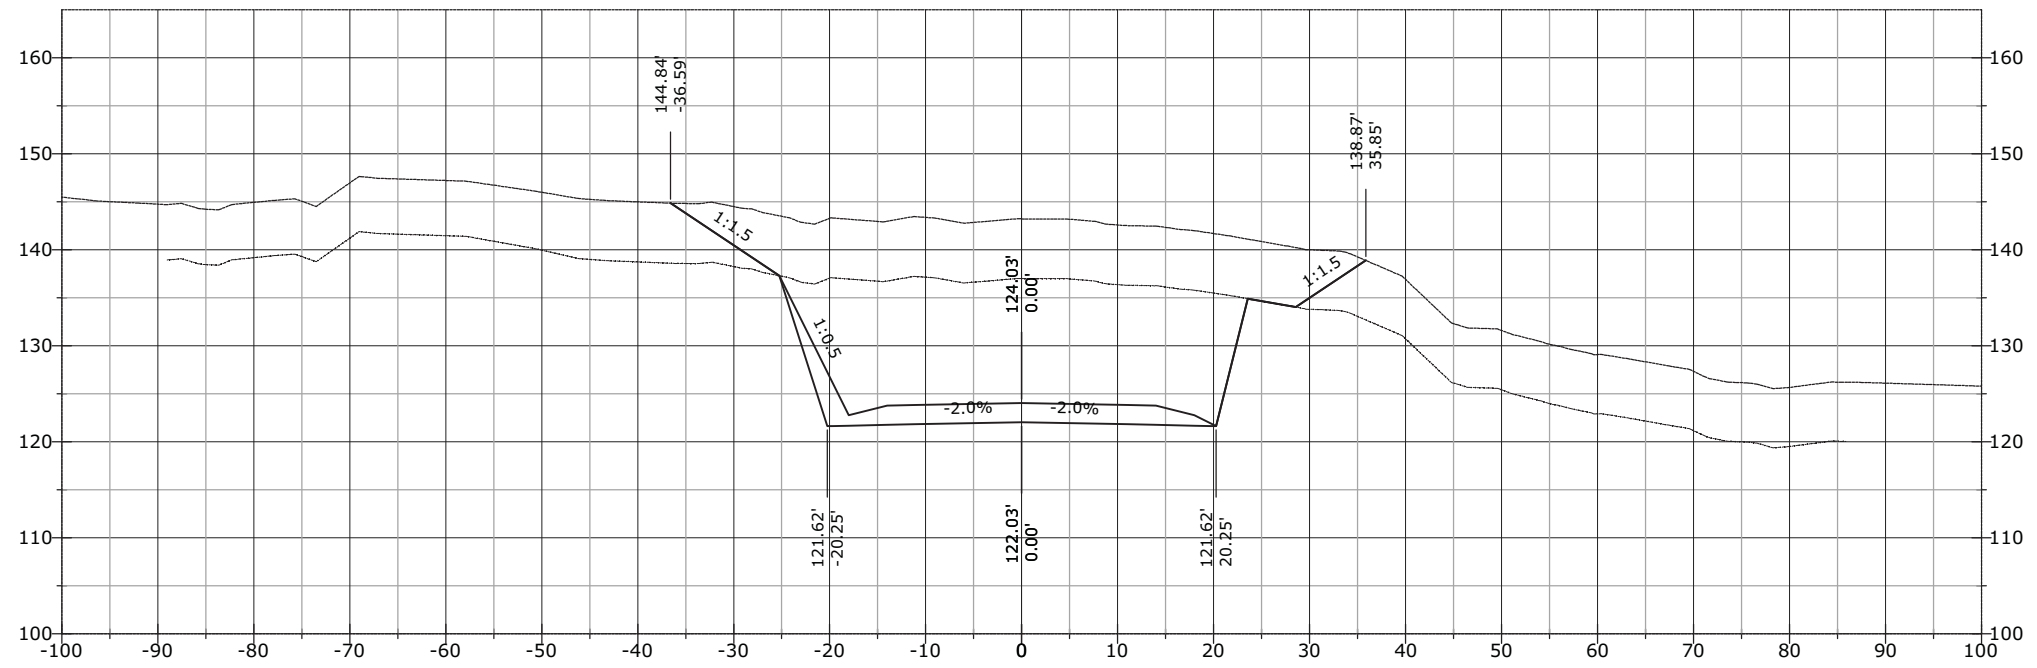


986+50.00

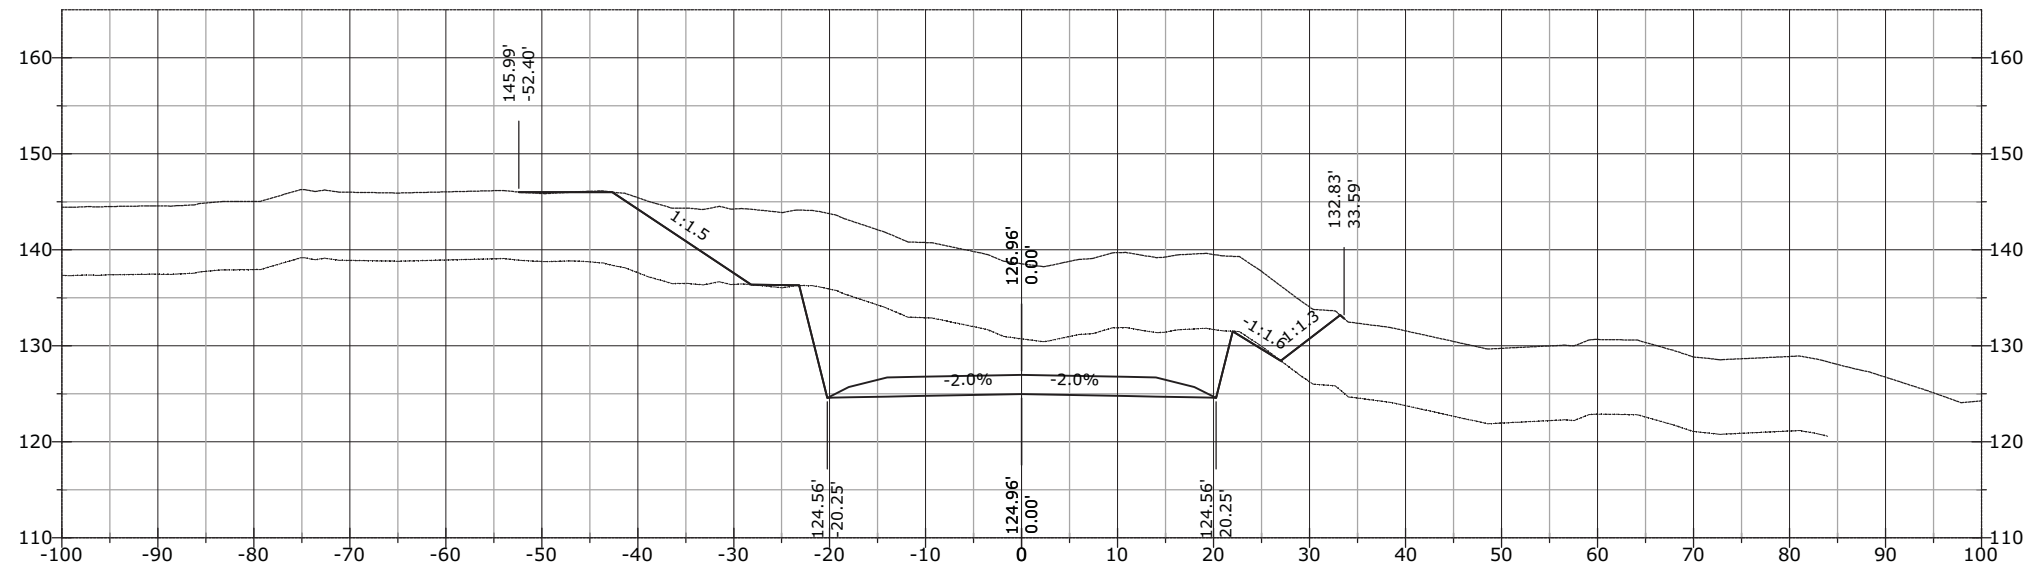


STATE	PROJECT	SHEET NUMBER
AK	AK PFH 43(10)	XS.459

988+00.00

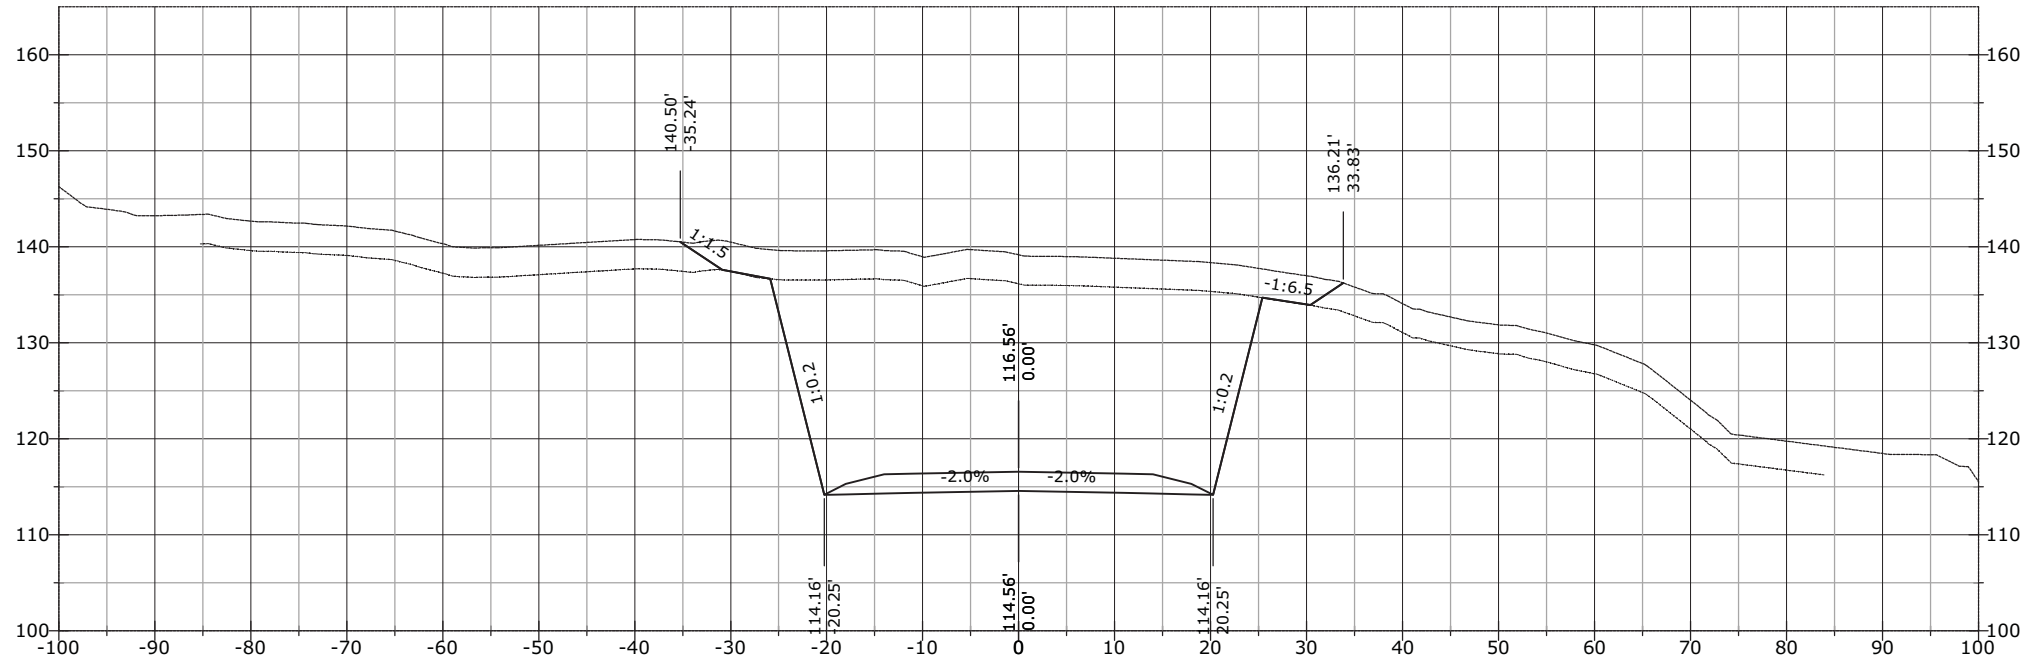


987+50.00

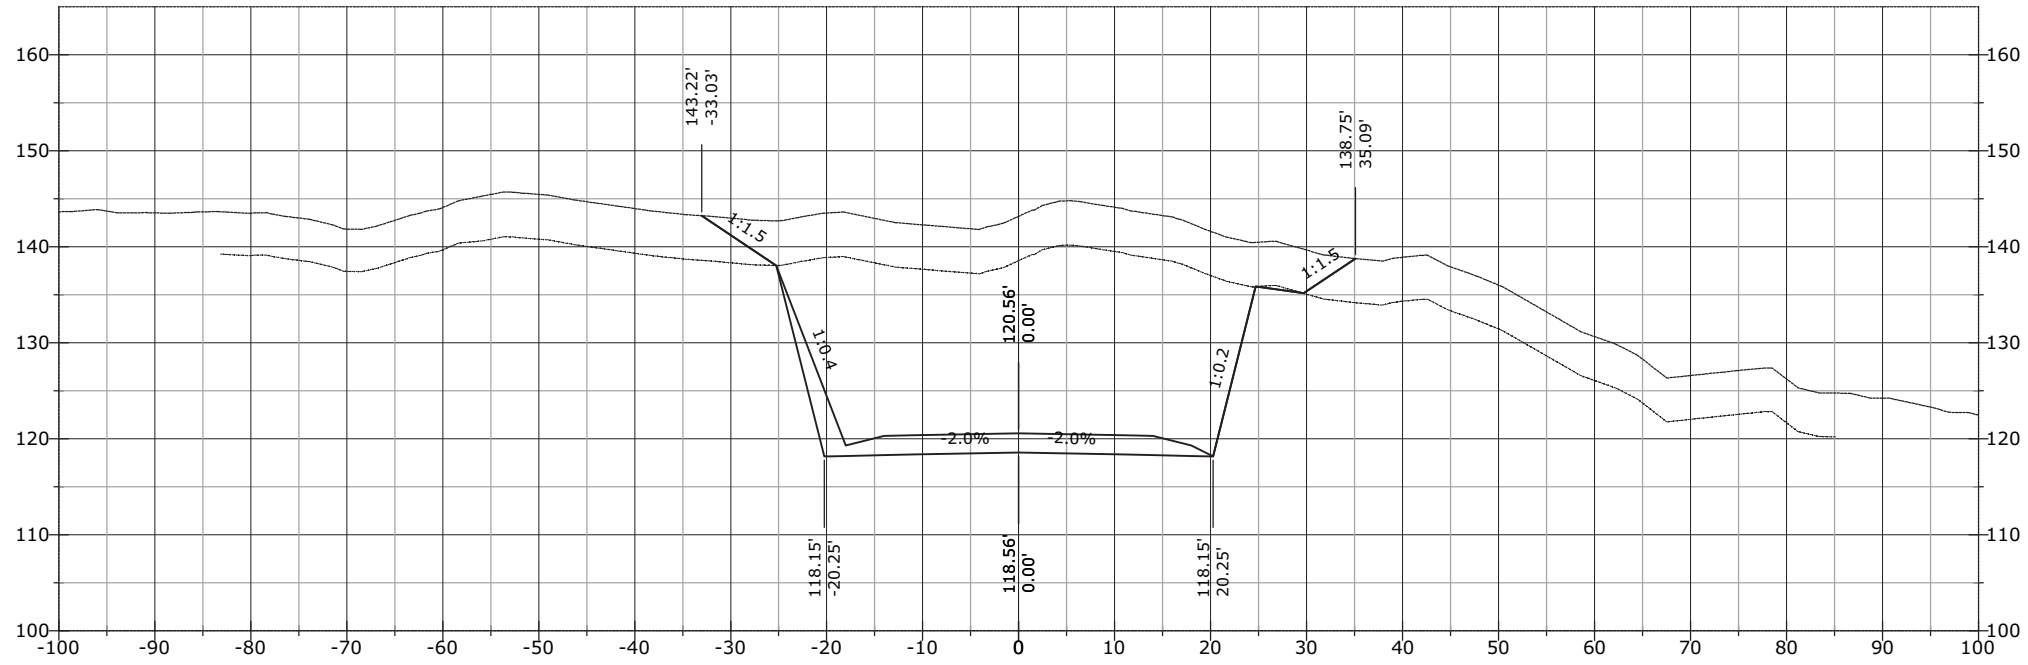


STATE	PROJECT	SHEET NUMBER
AK	AK PFH 43(10)	XS.460

988+50.00

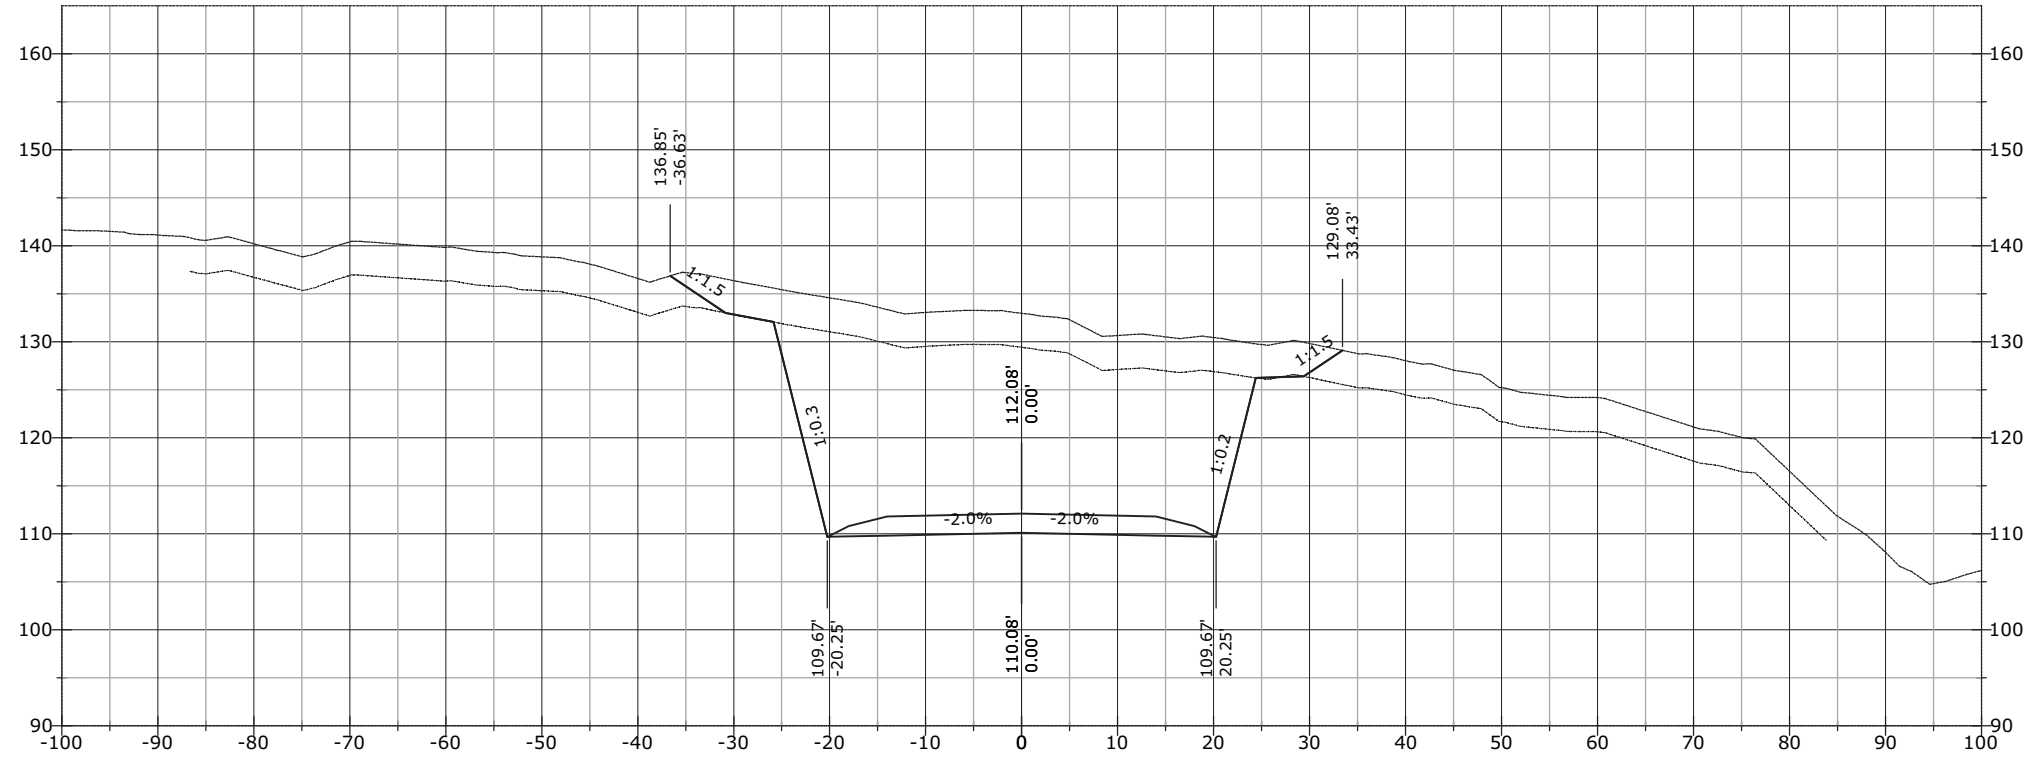


988+35.00

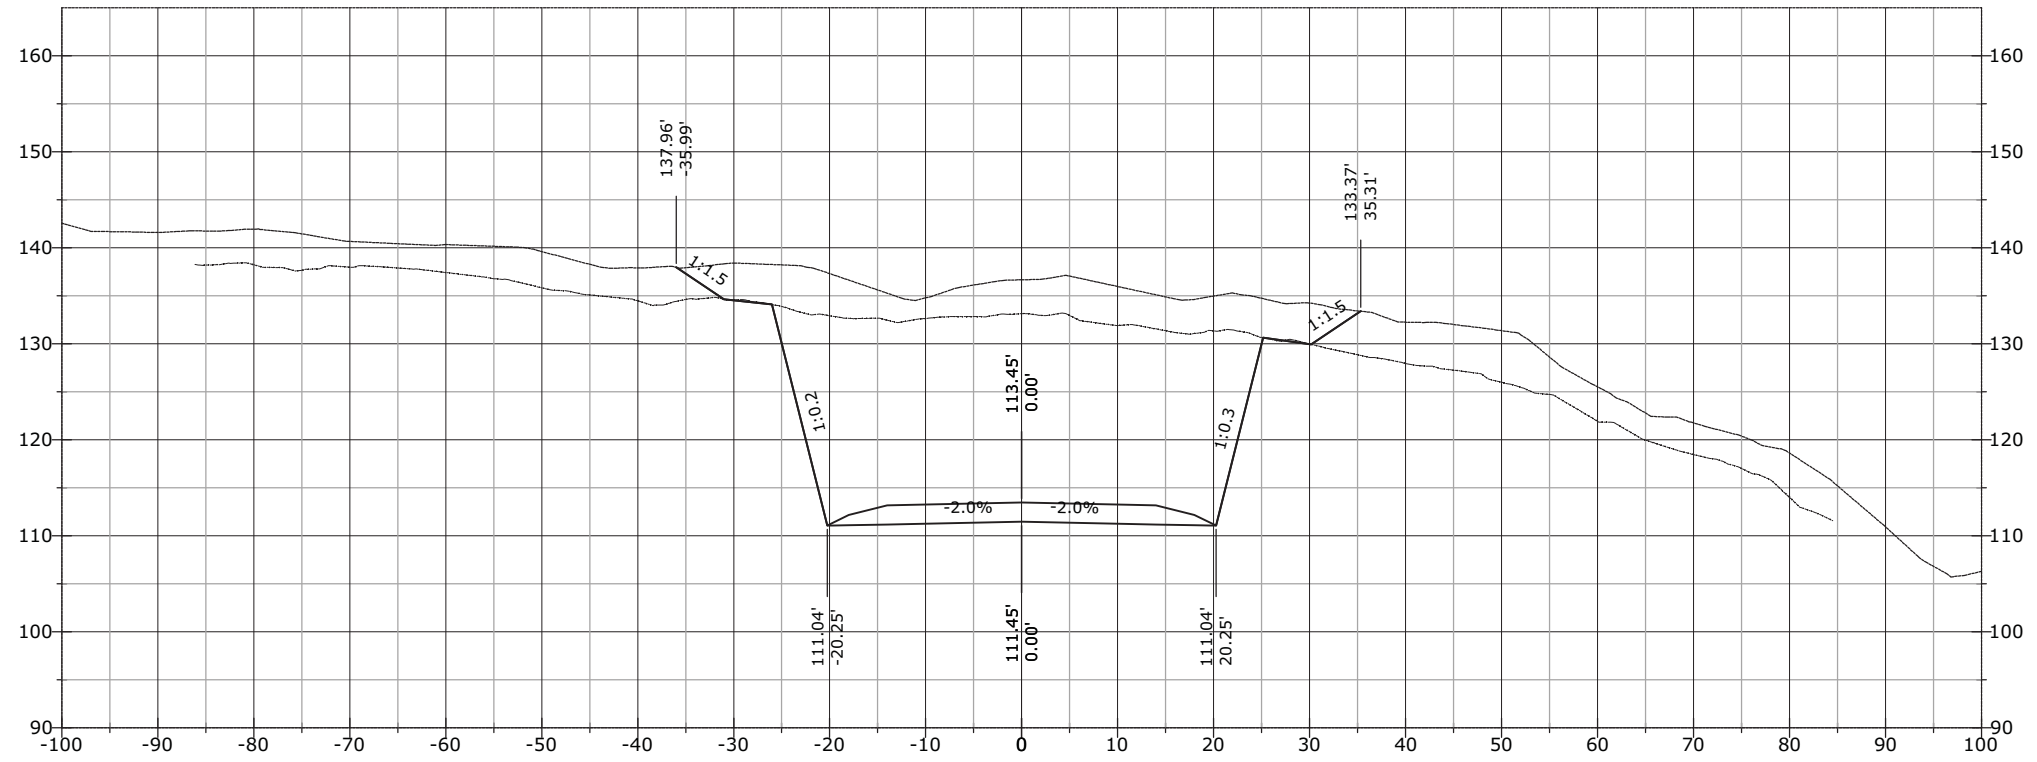


STATE	PROJECT	SHEET NUMBER
AK	AK PFH 43(10)	XS.461

989+50.00

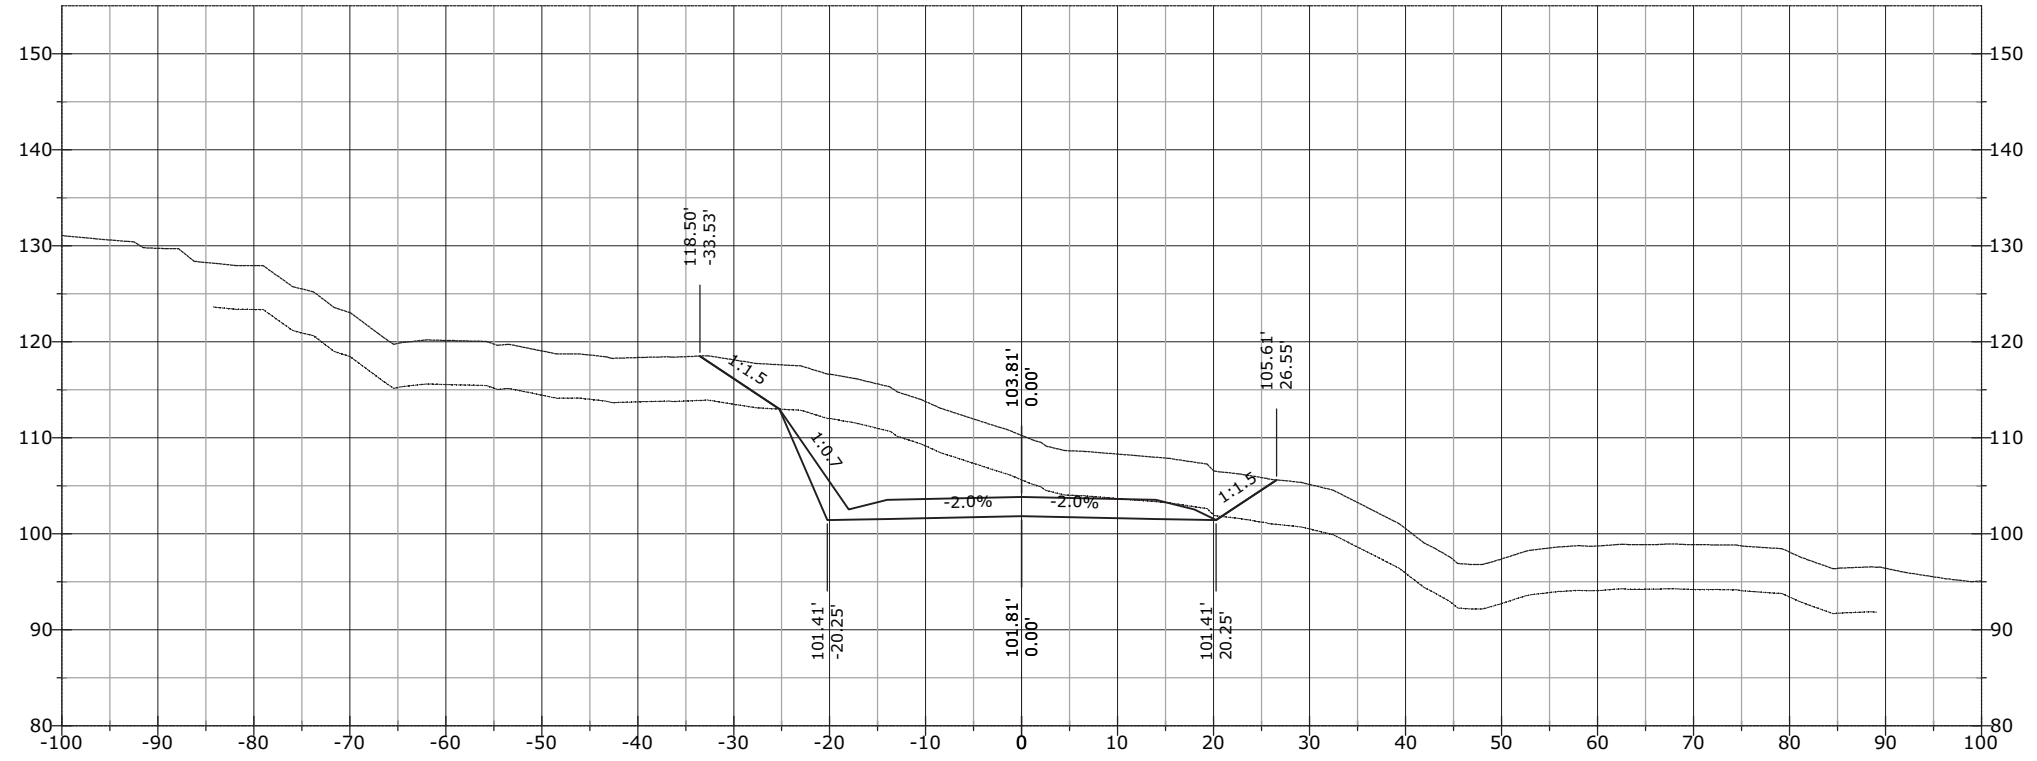


989+00.00

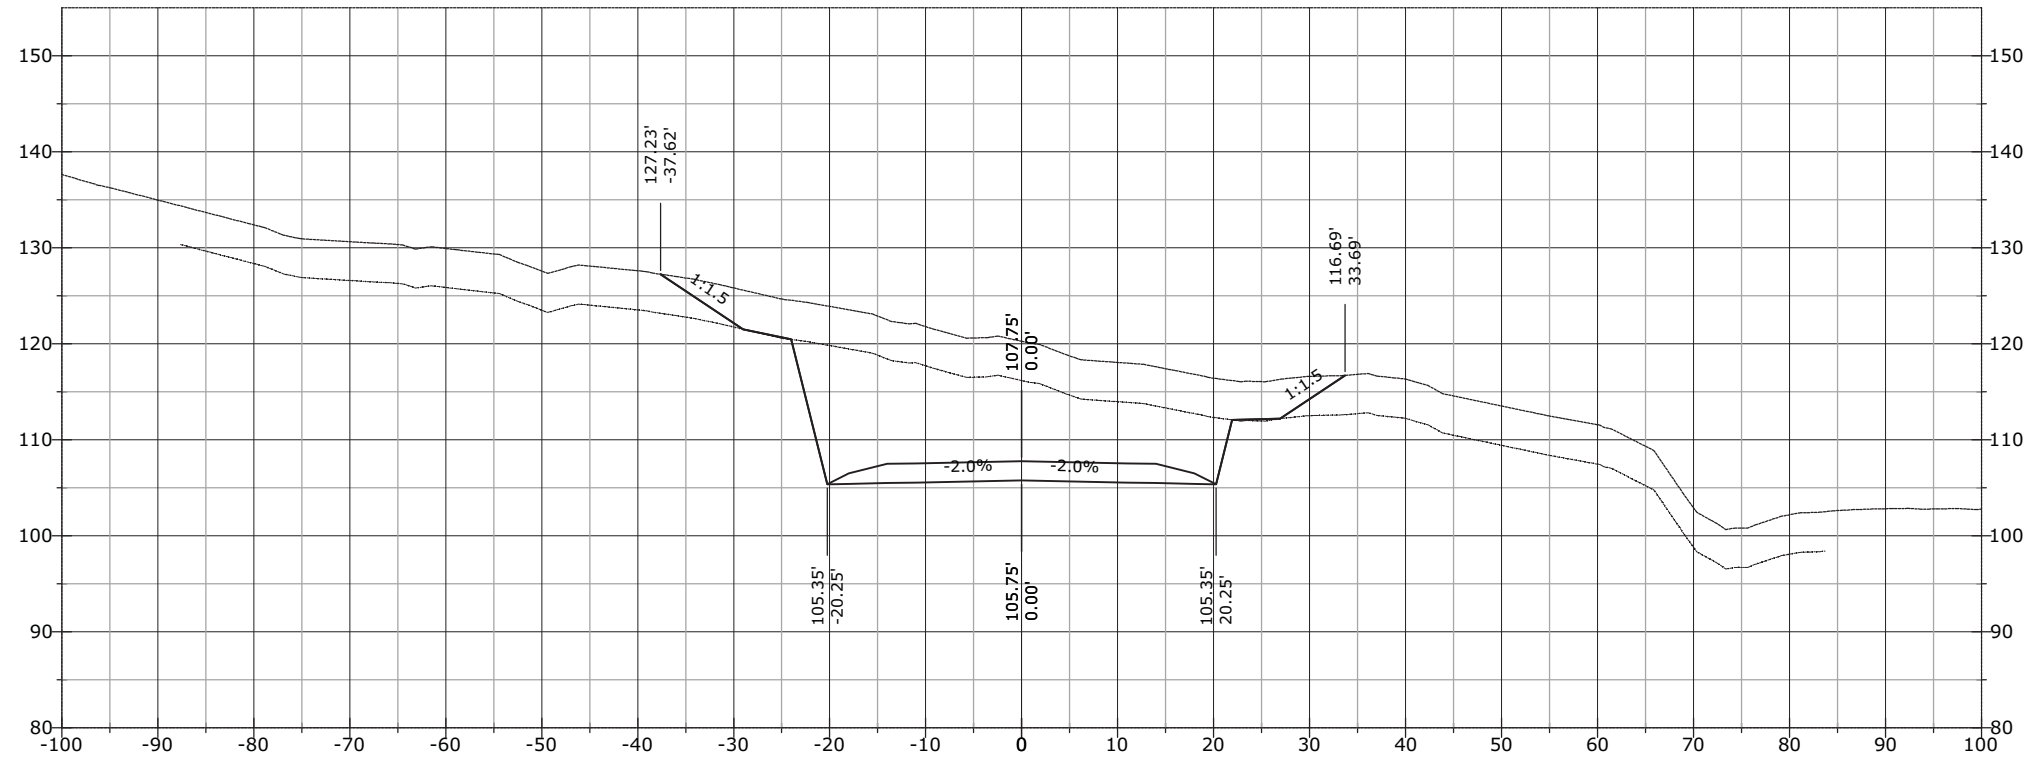


STATE	PROJECT	SHEET NUMBER
AK	AK PFH 43(10)	XS.462

990+00.00

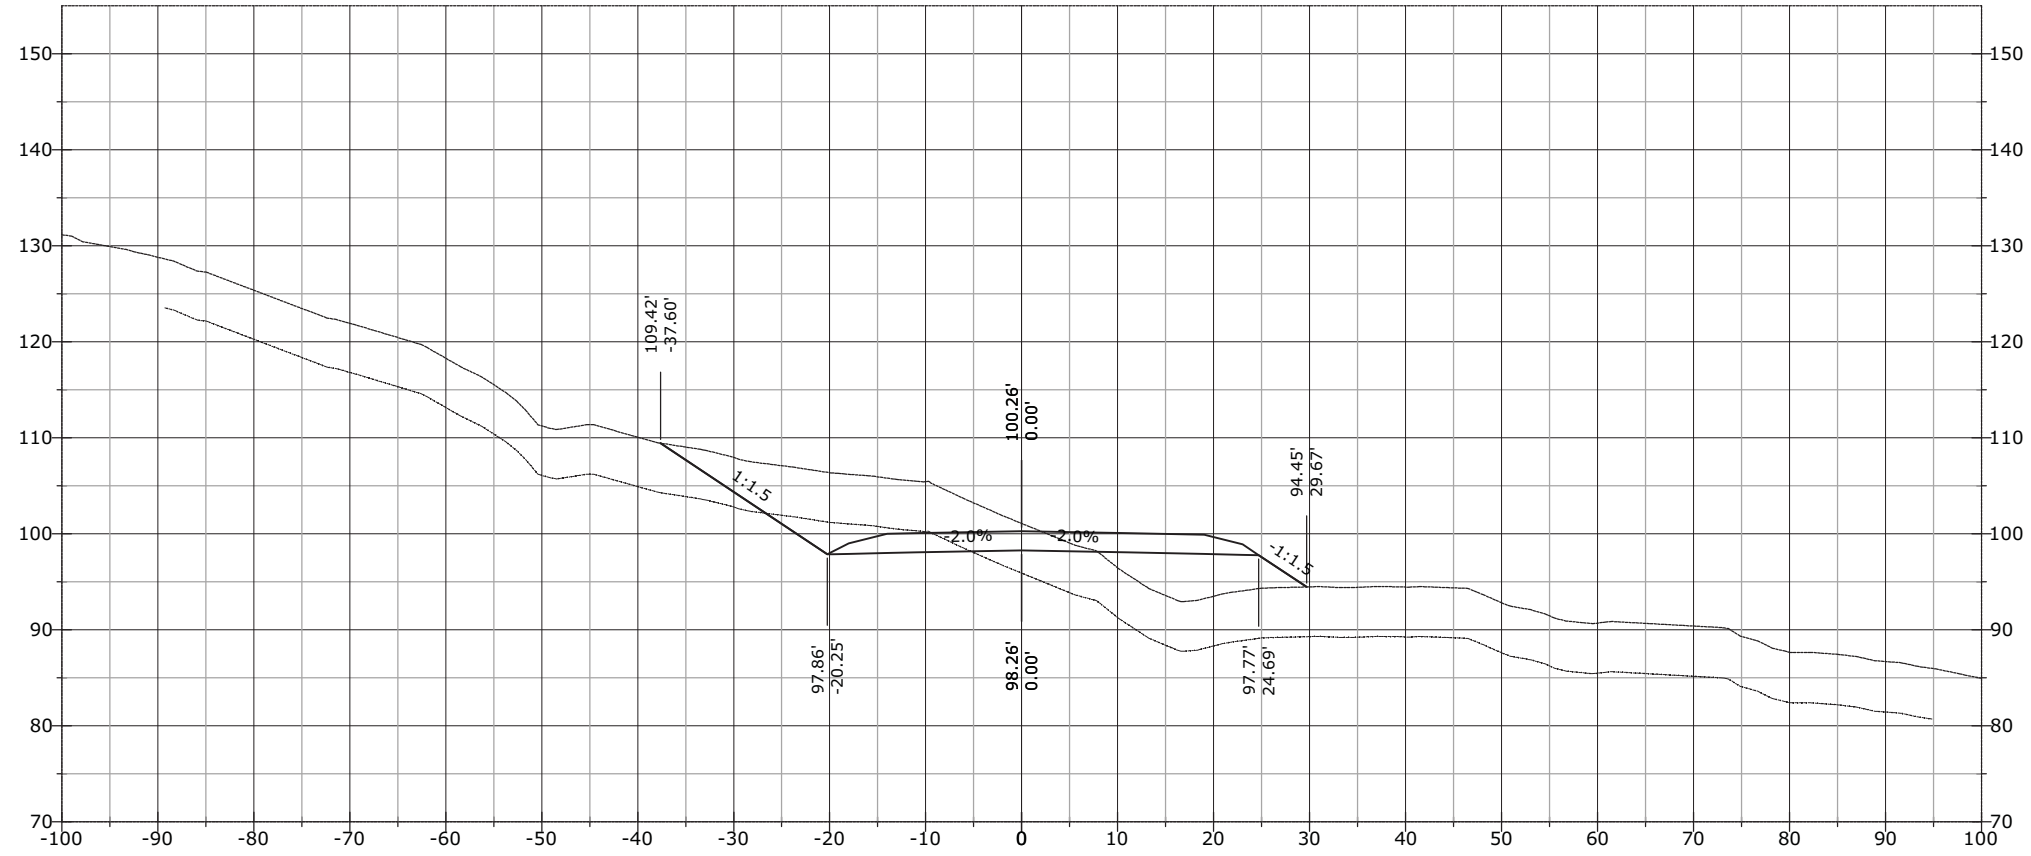


989+80.14

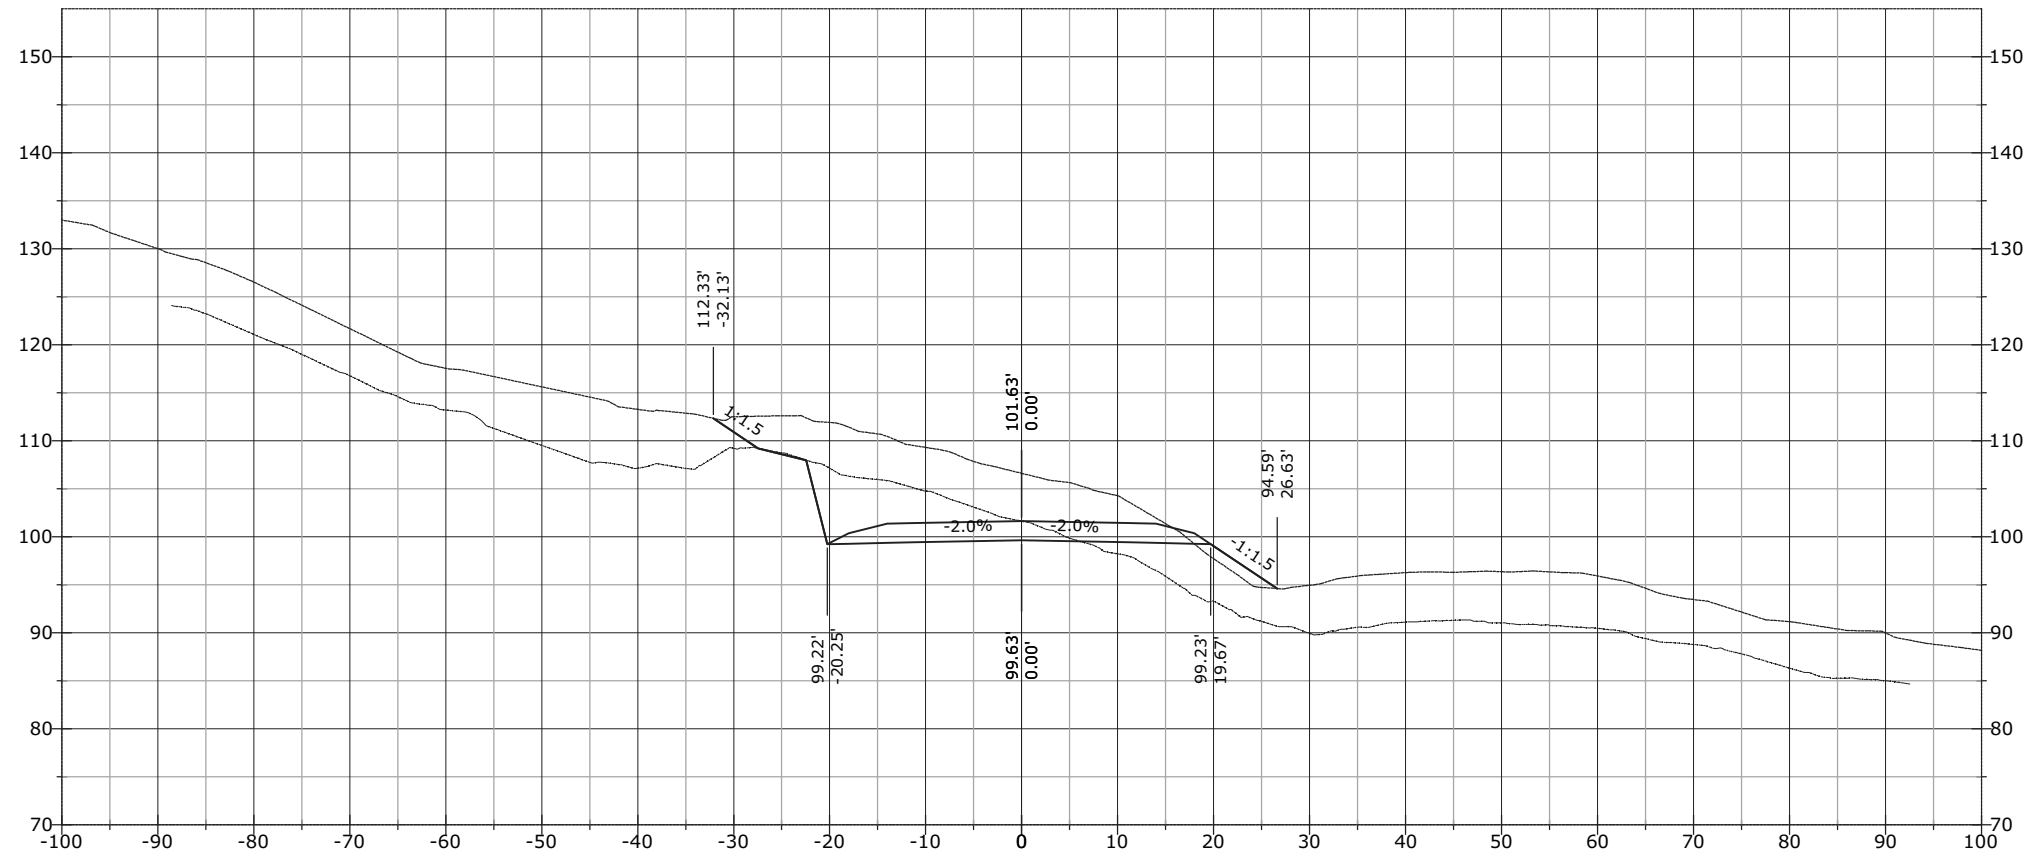


STATE	PROJECT	SHEET NUMBER
AK	AK PFH 43(10)	XS.463

990+39.25

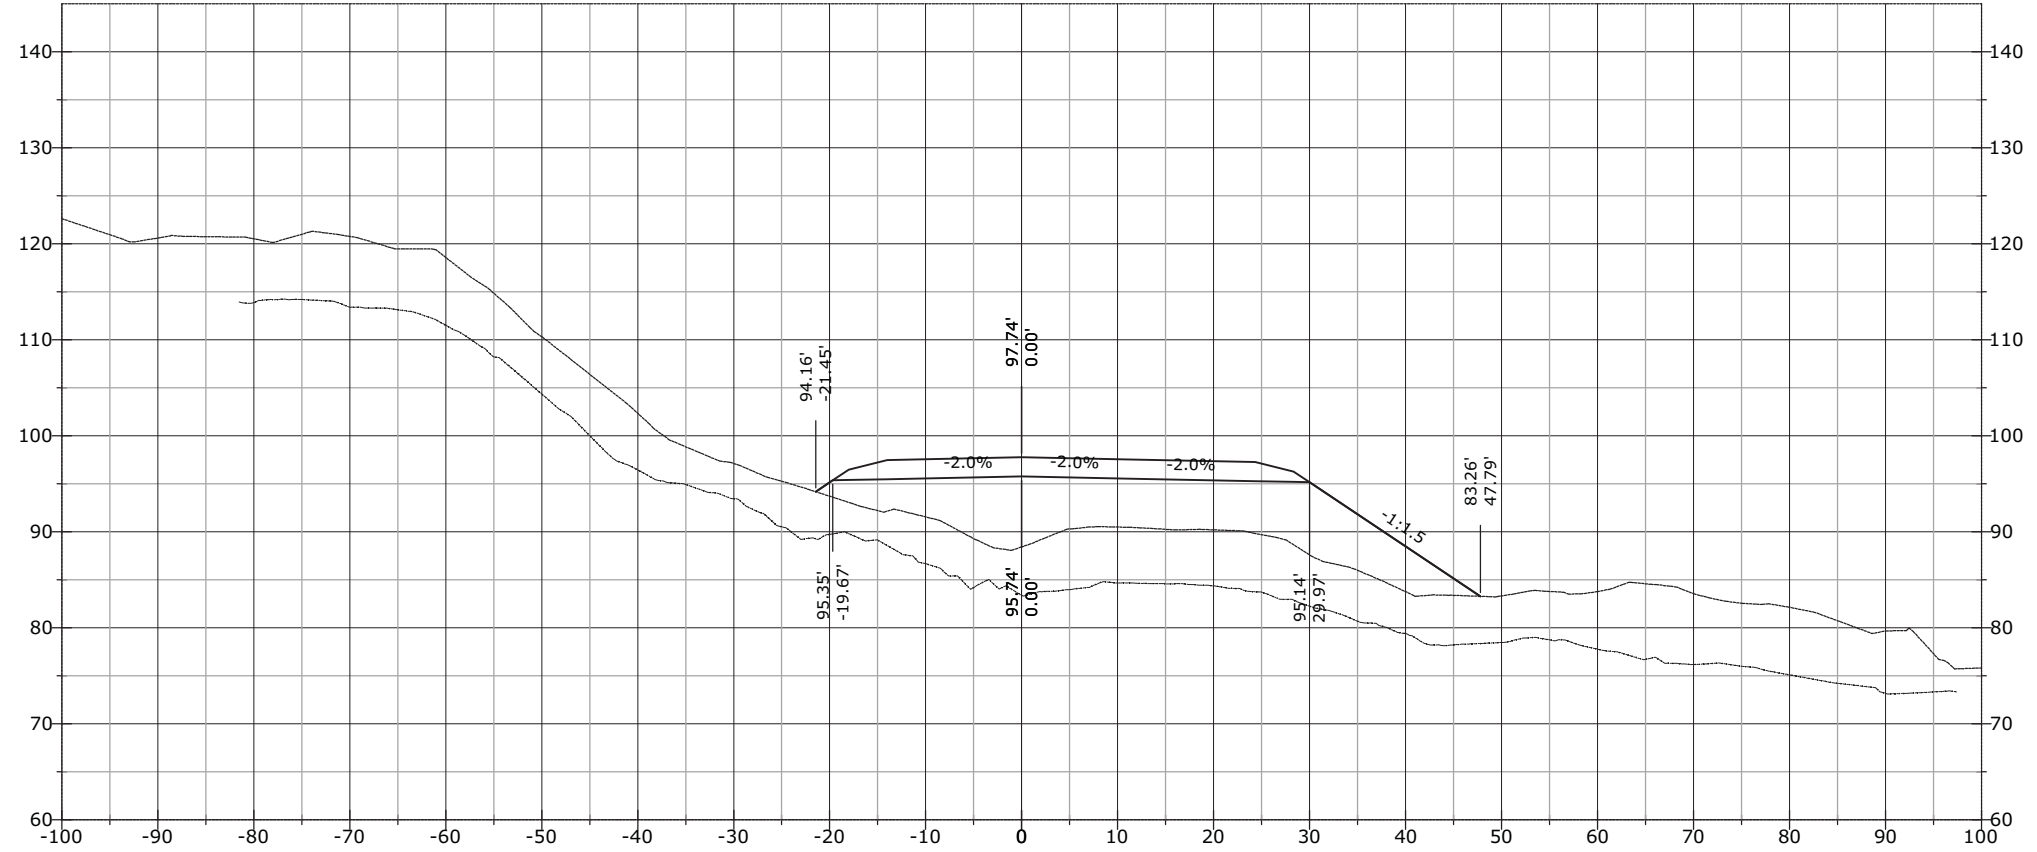


990+19.25

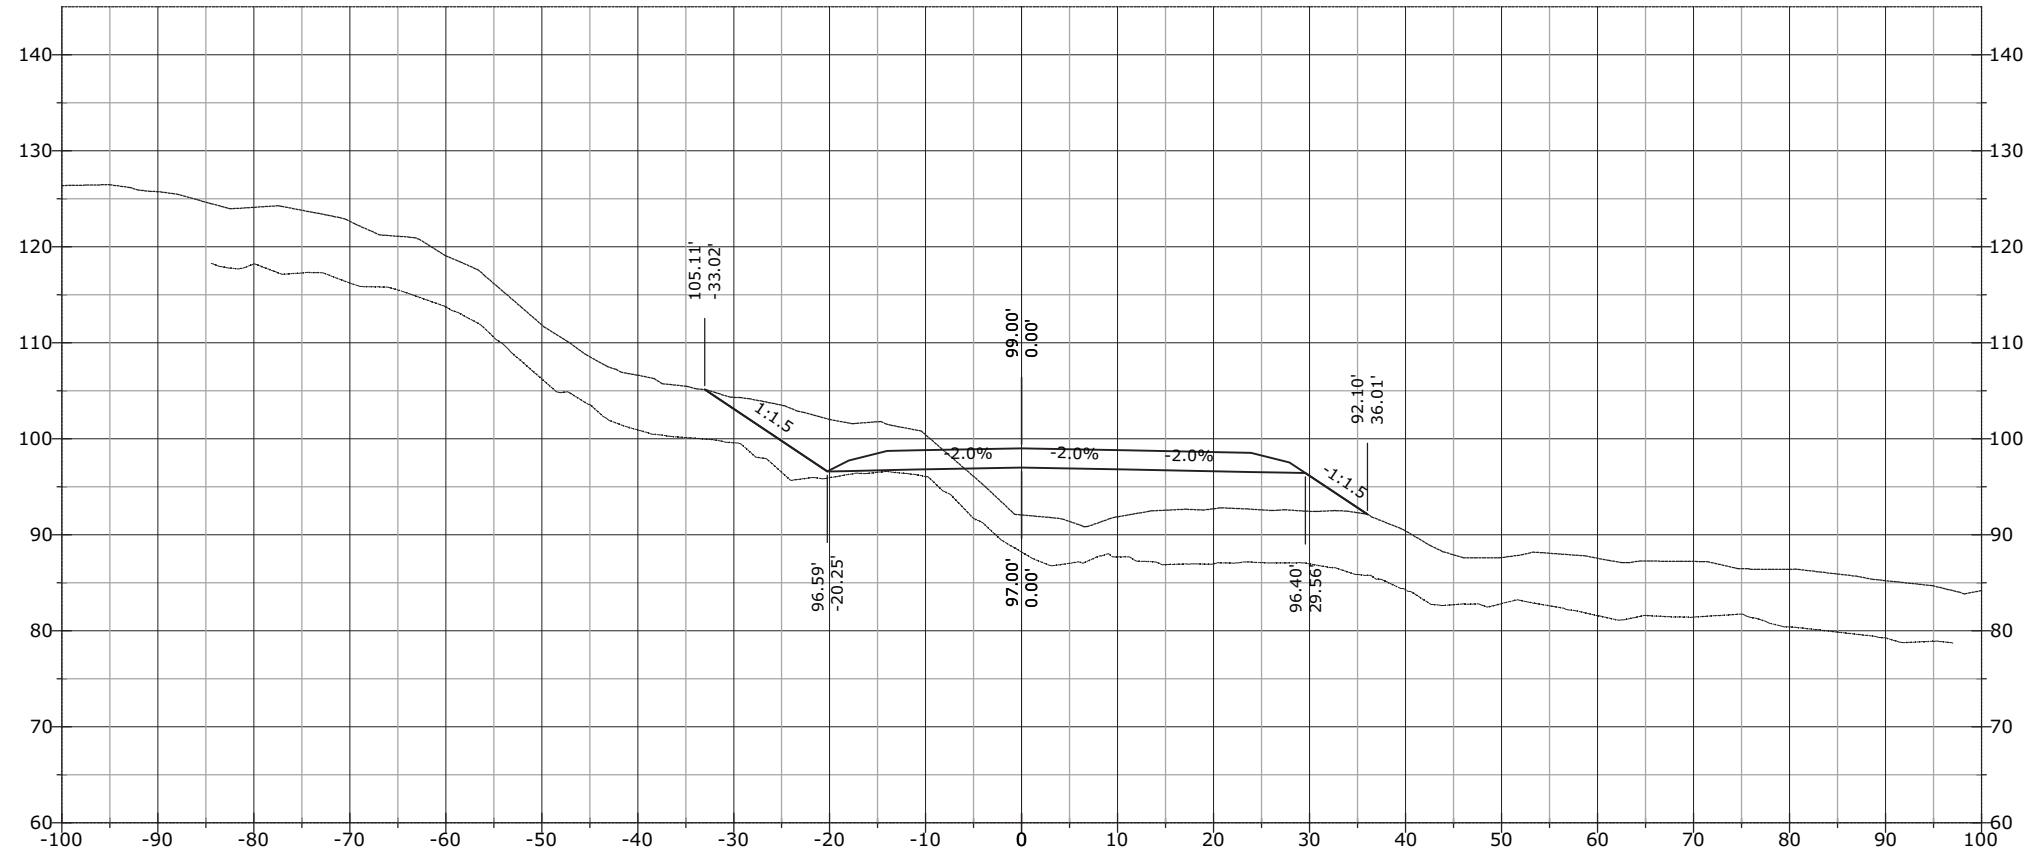


STATE	PROJECT	SHEET NUMBER
AK	AK PFH 43(10)	XS.464

990+50.00

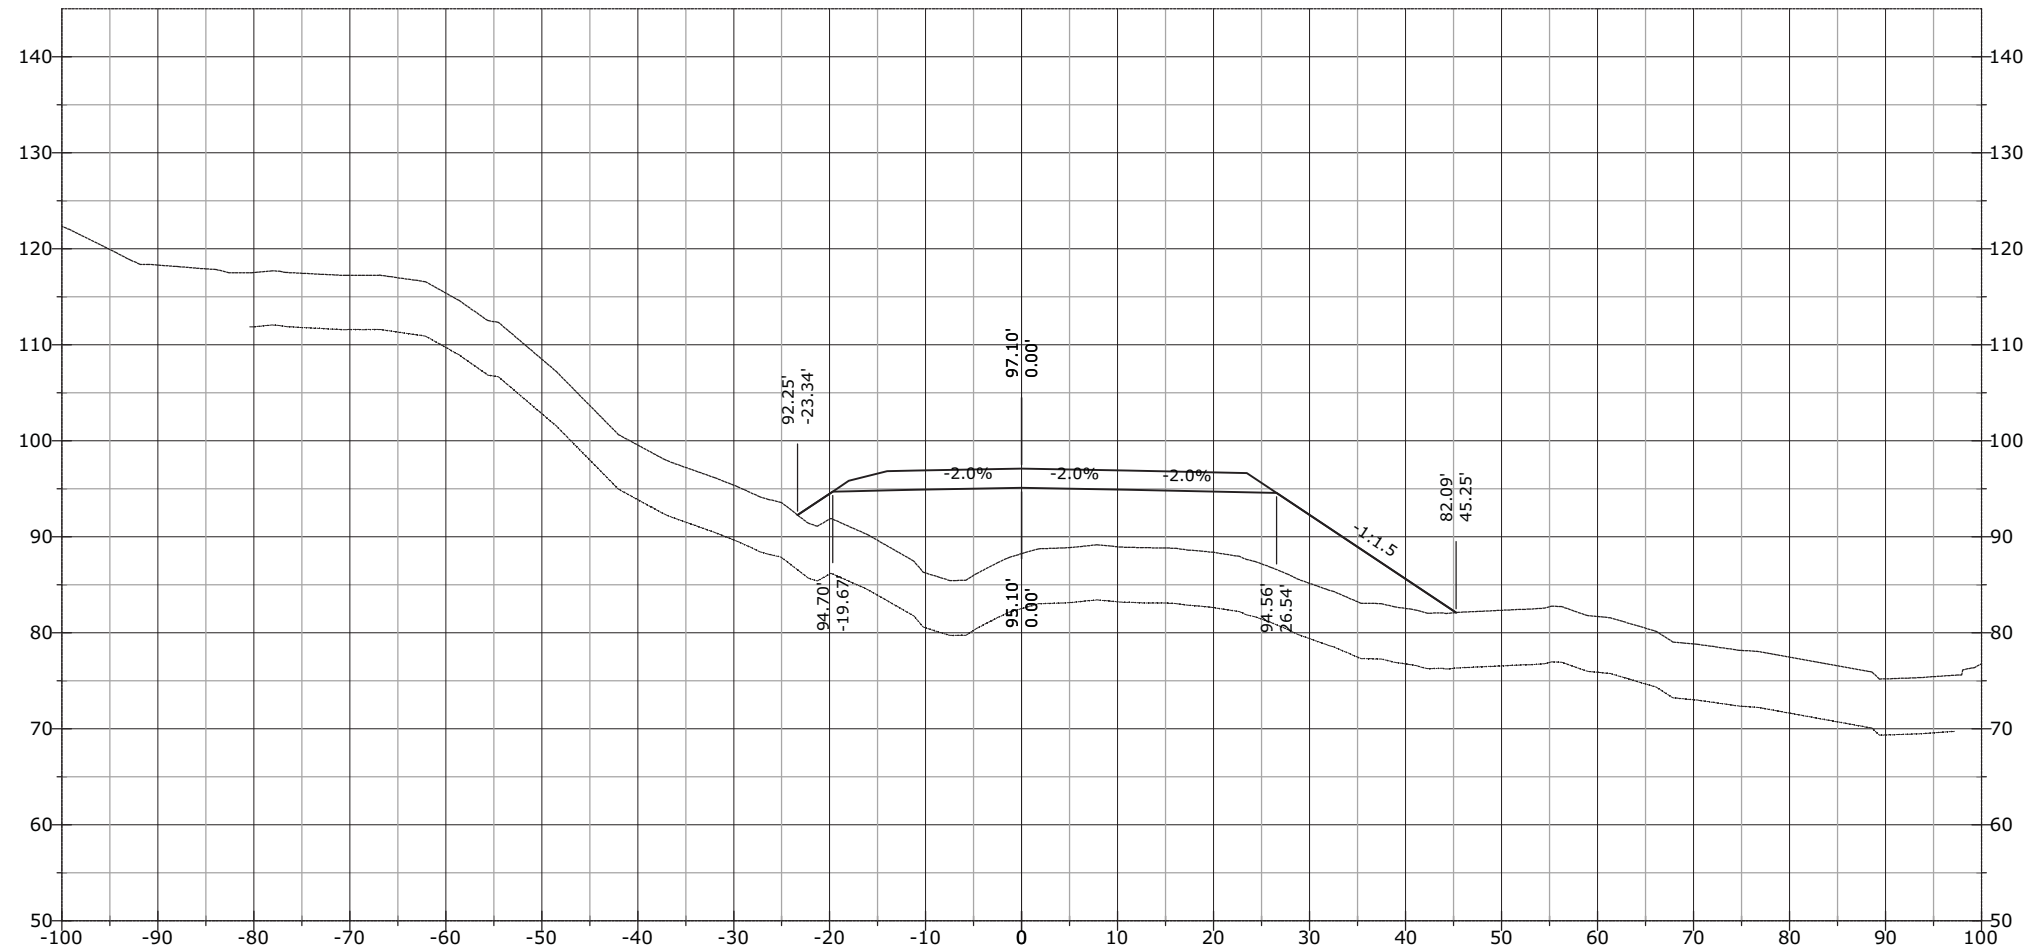


STATE	PROJECT	SHEET NUMBER
AK	AK PFH 43(10)	XS.465

990+76.50

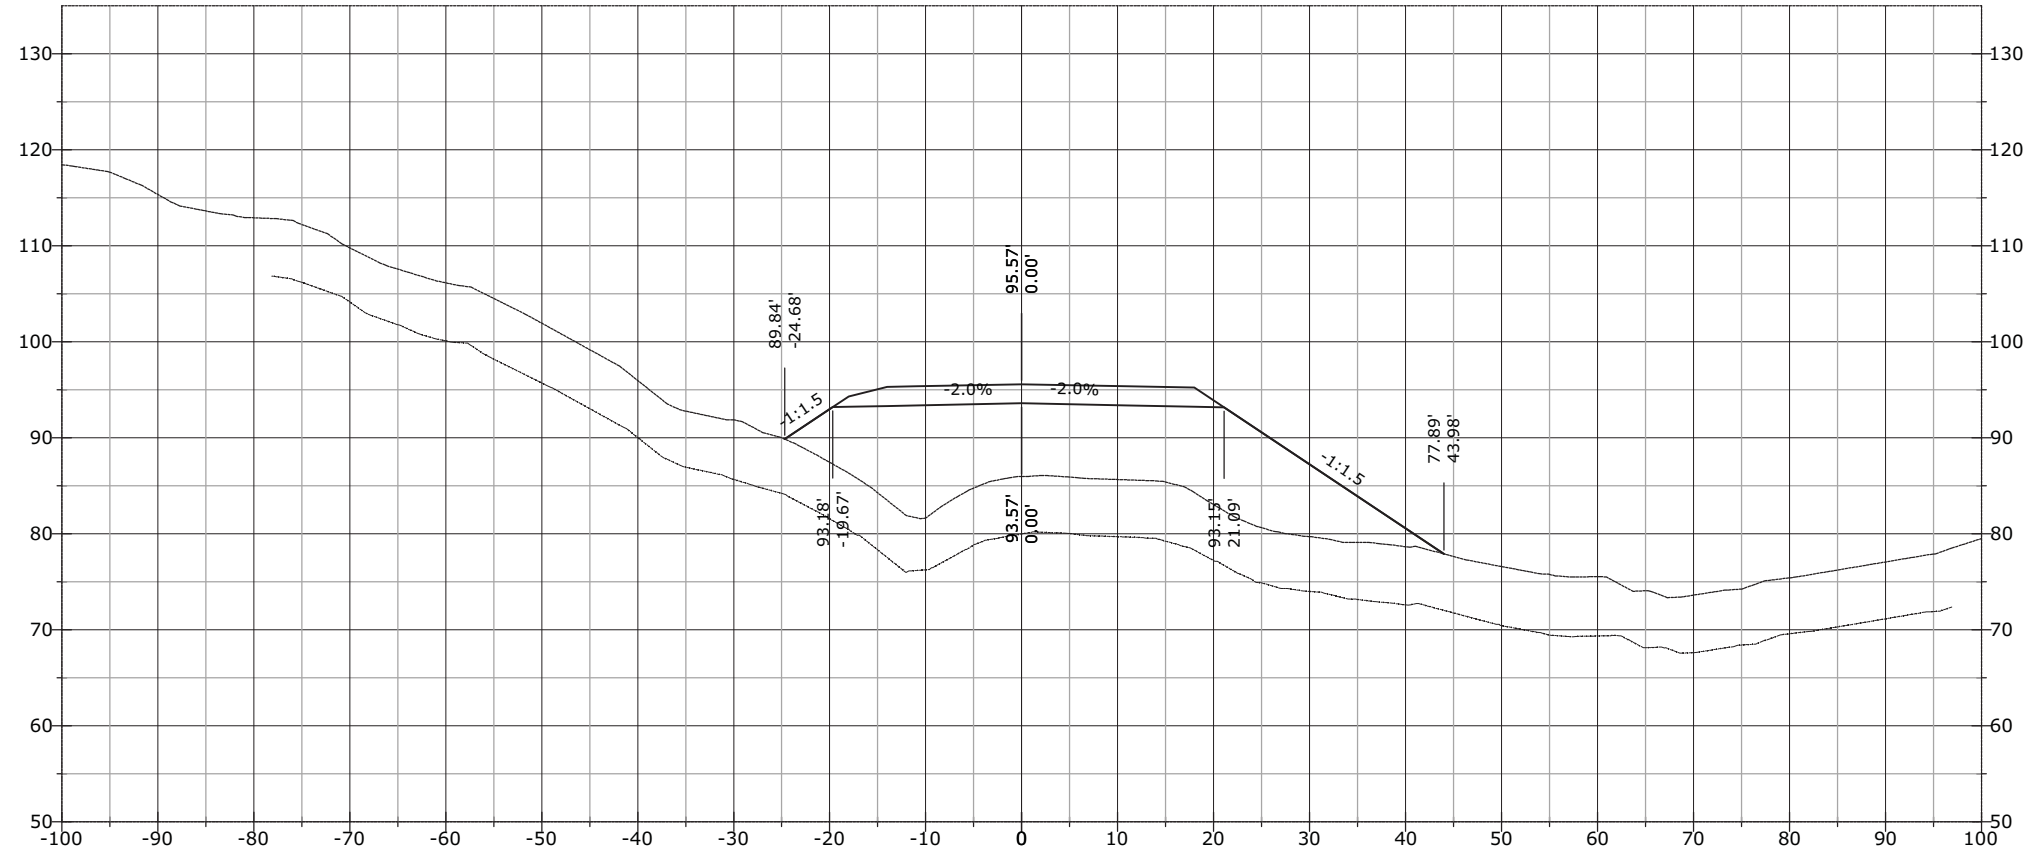


990+70.06

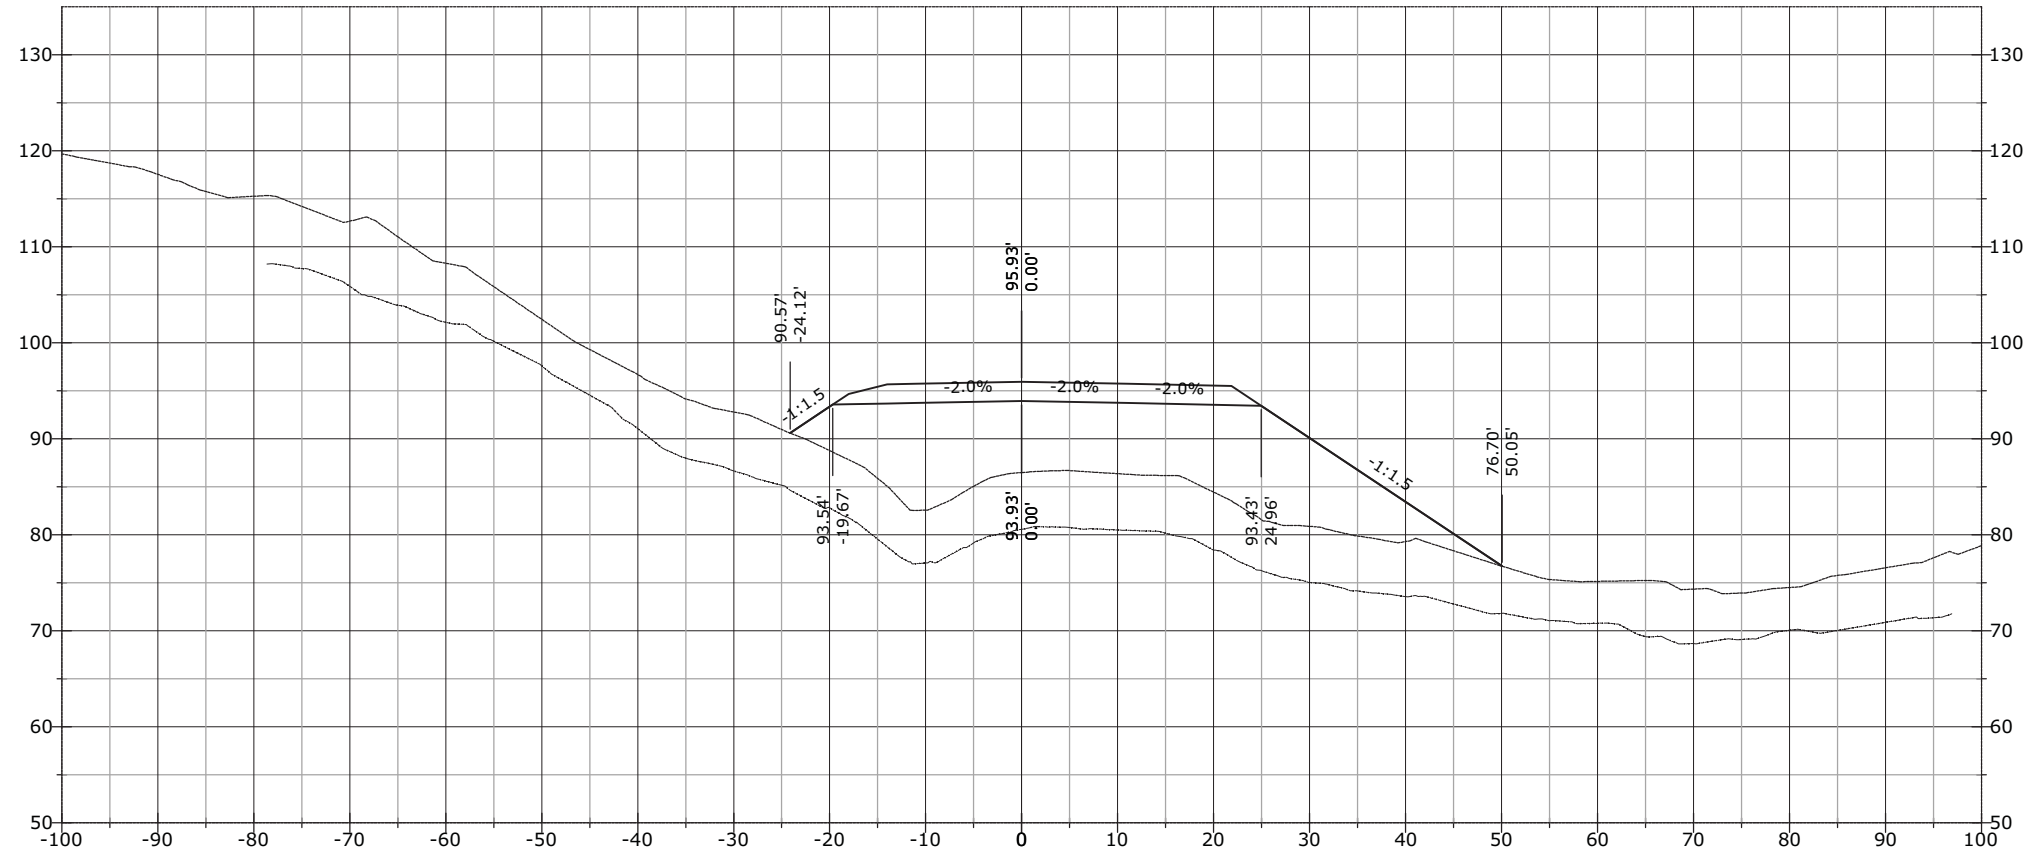


STATE	PROJECT	SHEET NUMBER
AK	AK PFH 43(10)	XS.466

991+50.00

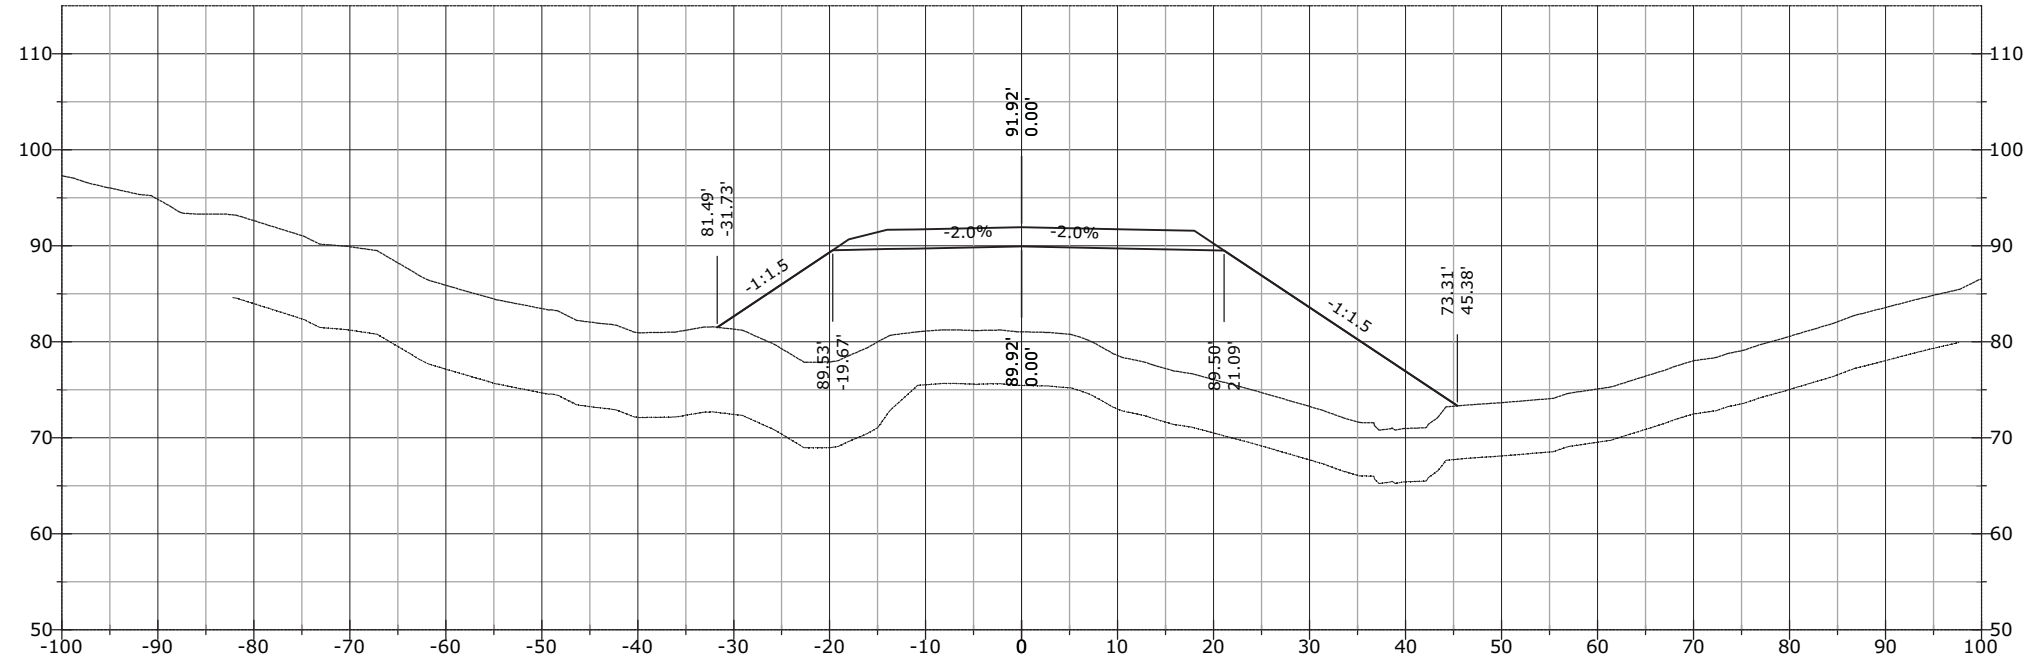


991+00.00

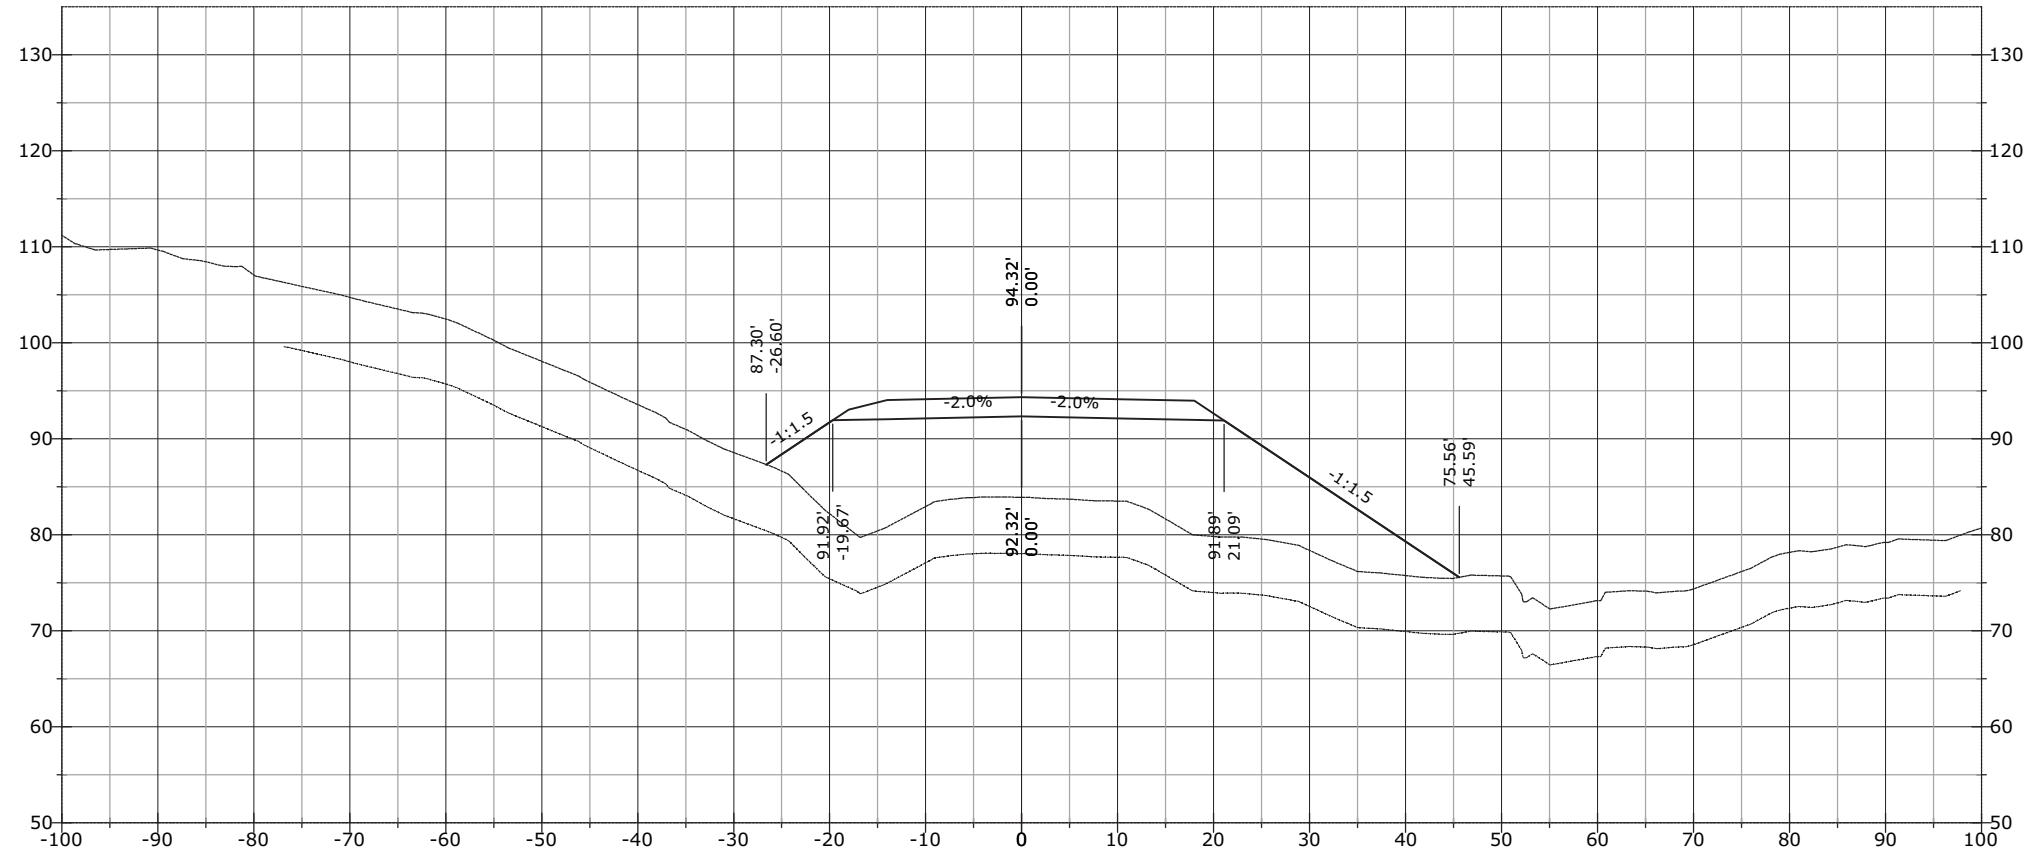


STATE	PROJECT	SHEET NUMBER
AK	AK PFH 43(10)	XS.467

992+29.76

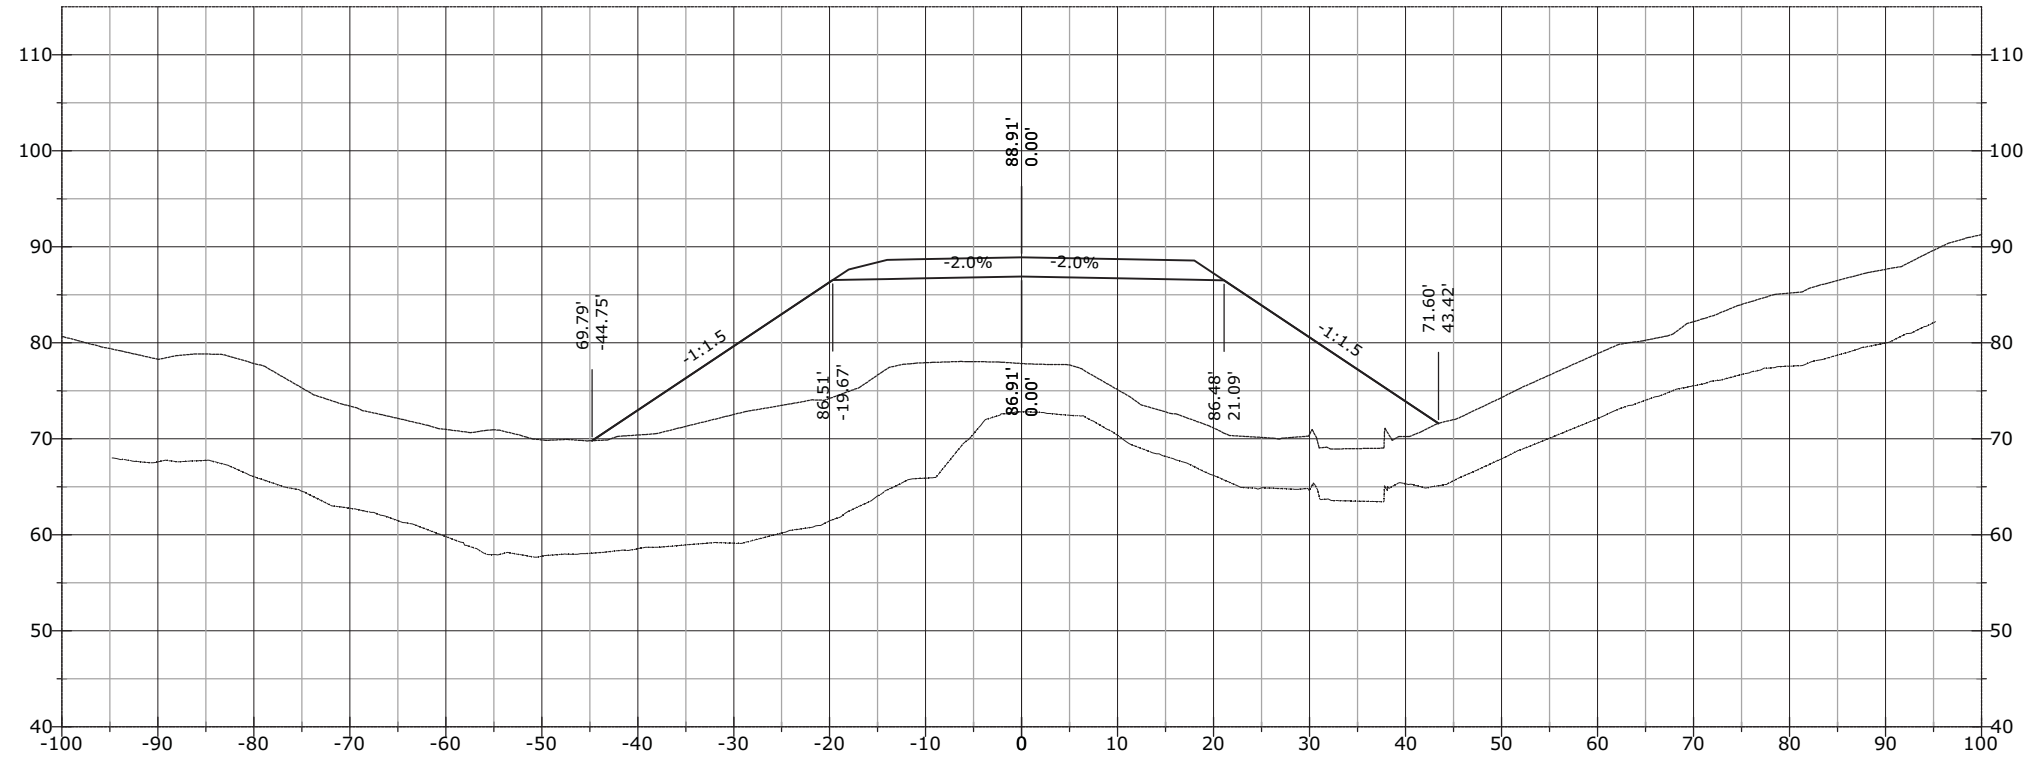


992+00.00

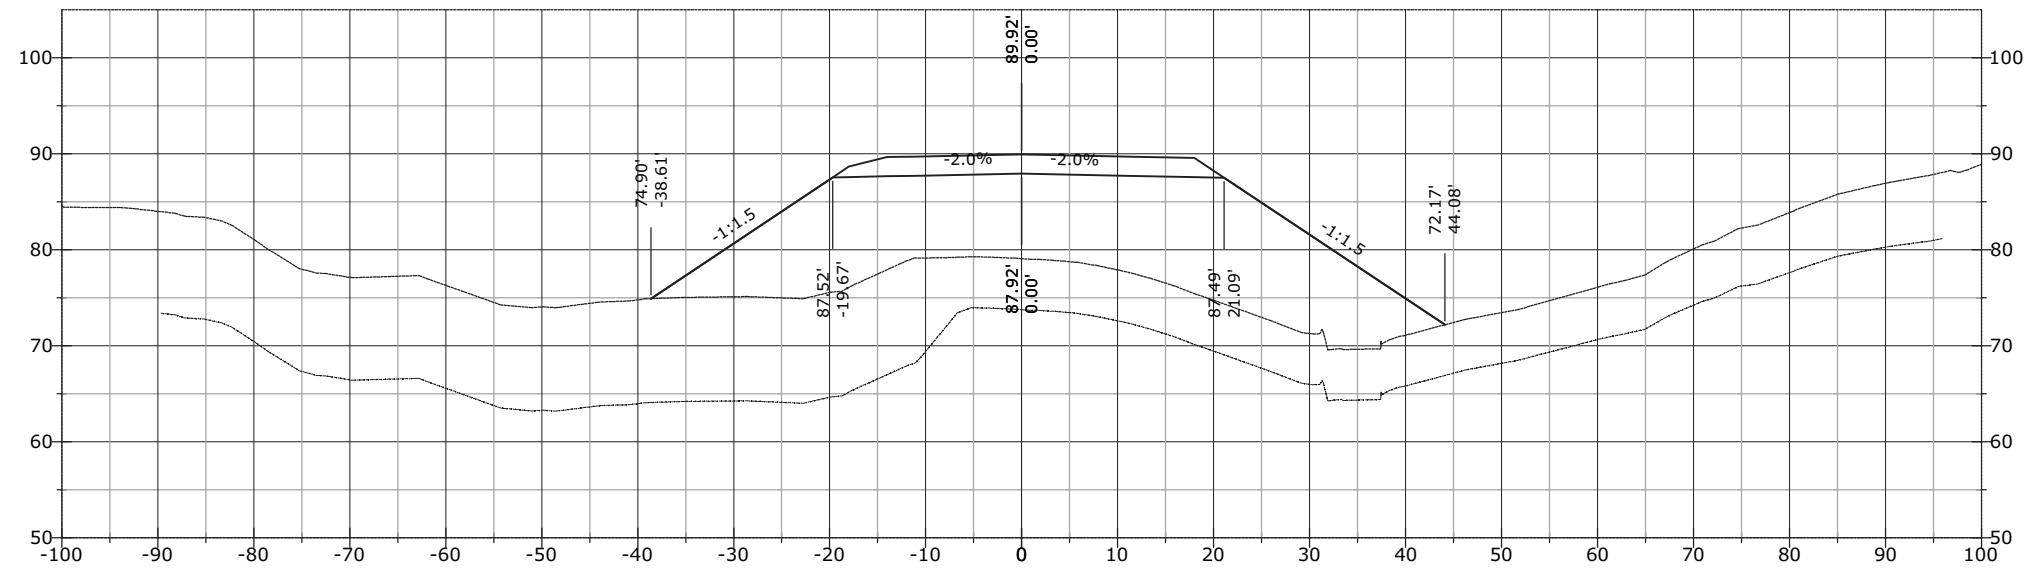


STATE	PROJECT	SHEET NUMBER
AK	AK PFH 43(10)	XS.468

992+71.34

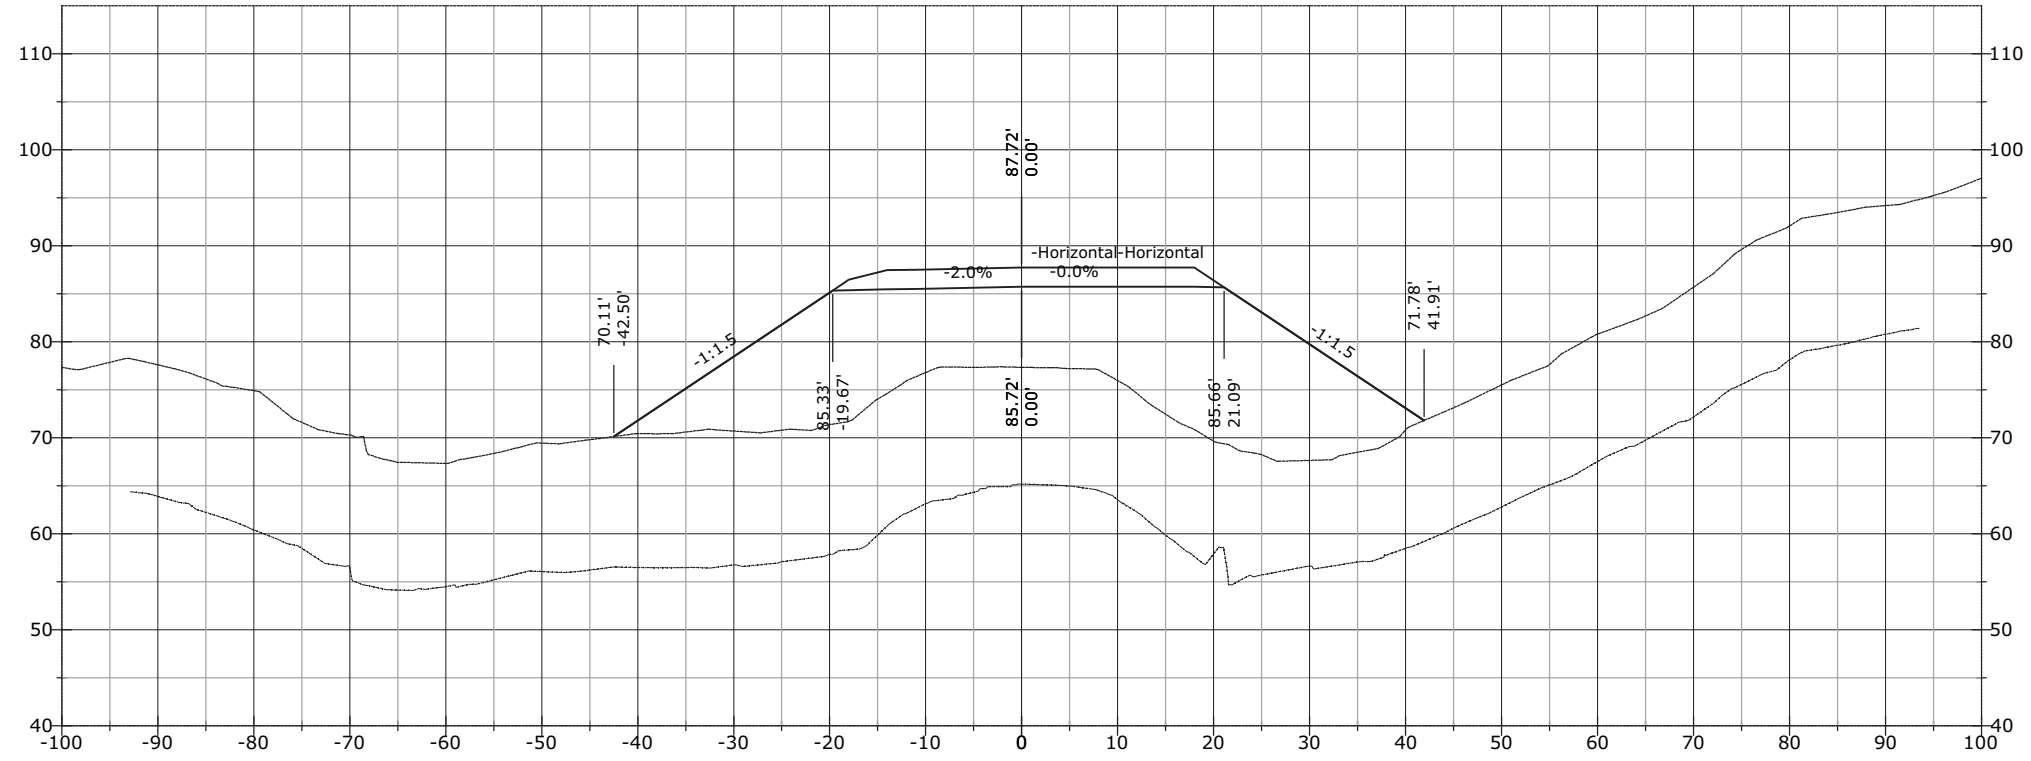


992+50.00

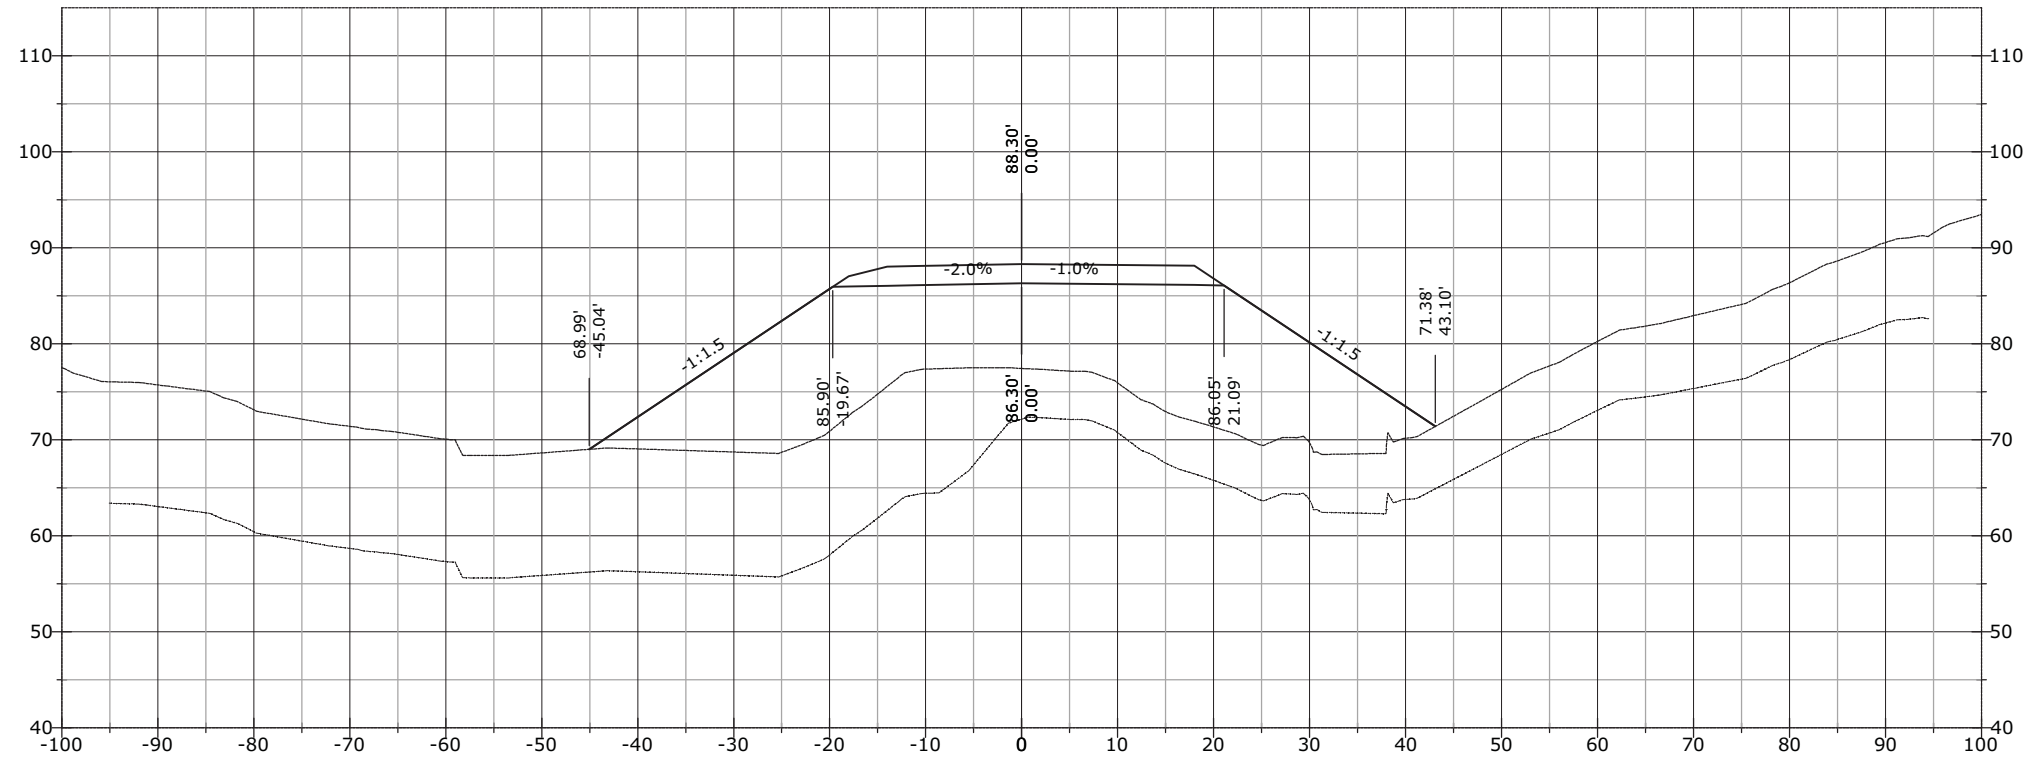


STATE	PROJECT	SHEET NUMBER
AK	AK PFH 43(10)	XS.469

993+12.92

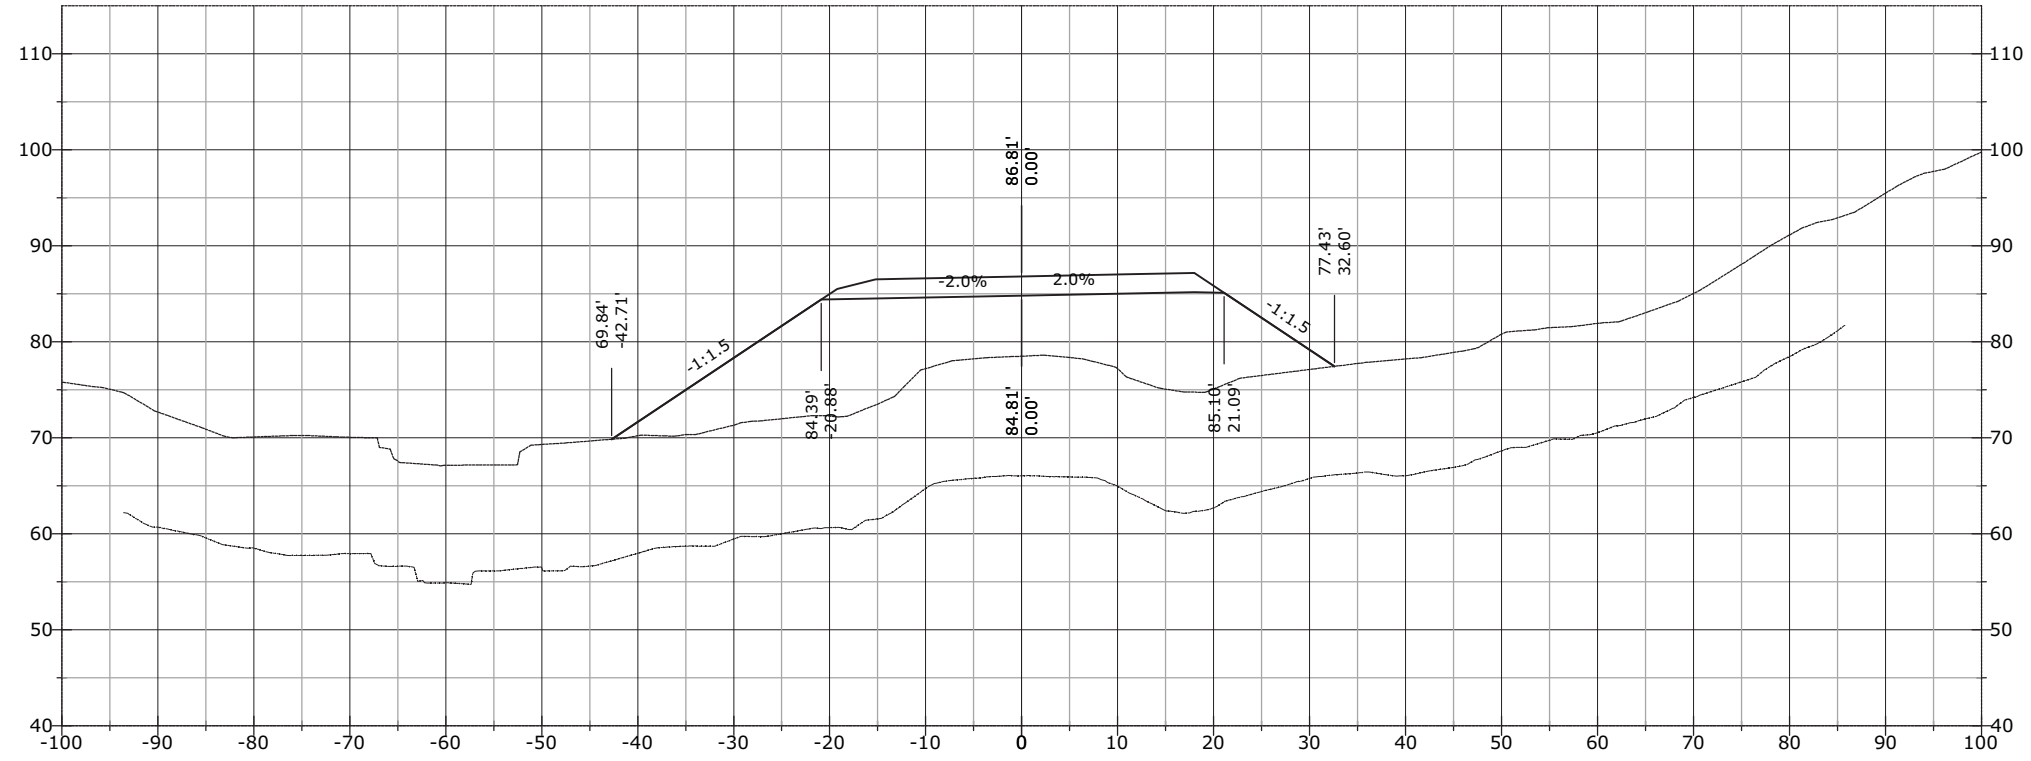


993+00.00

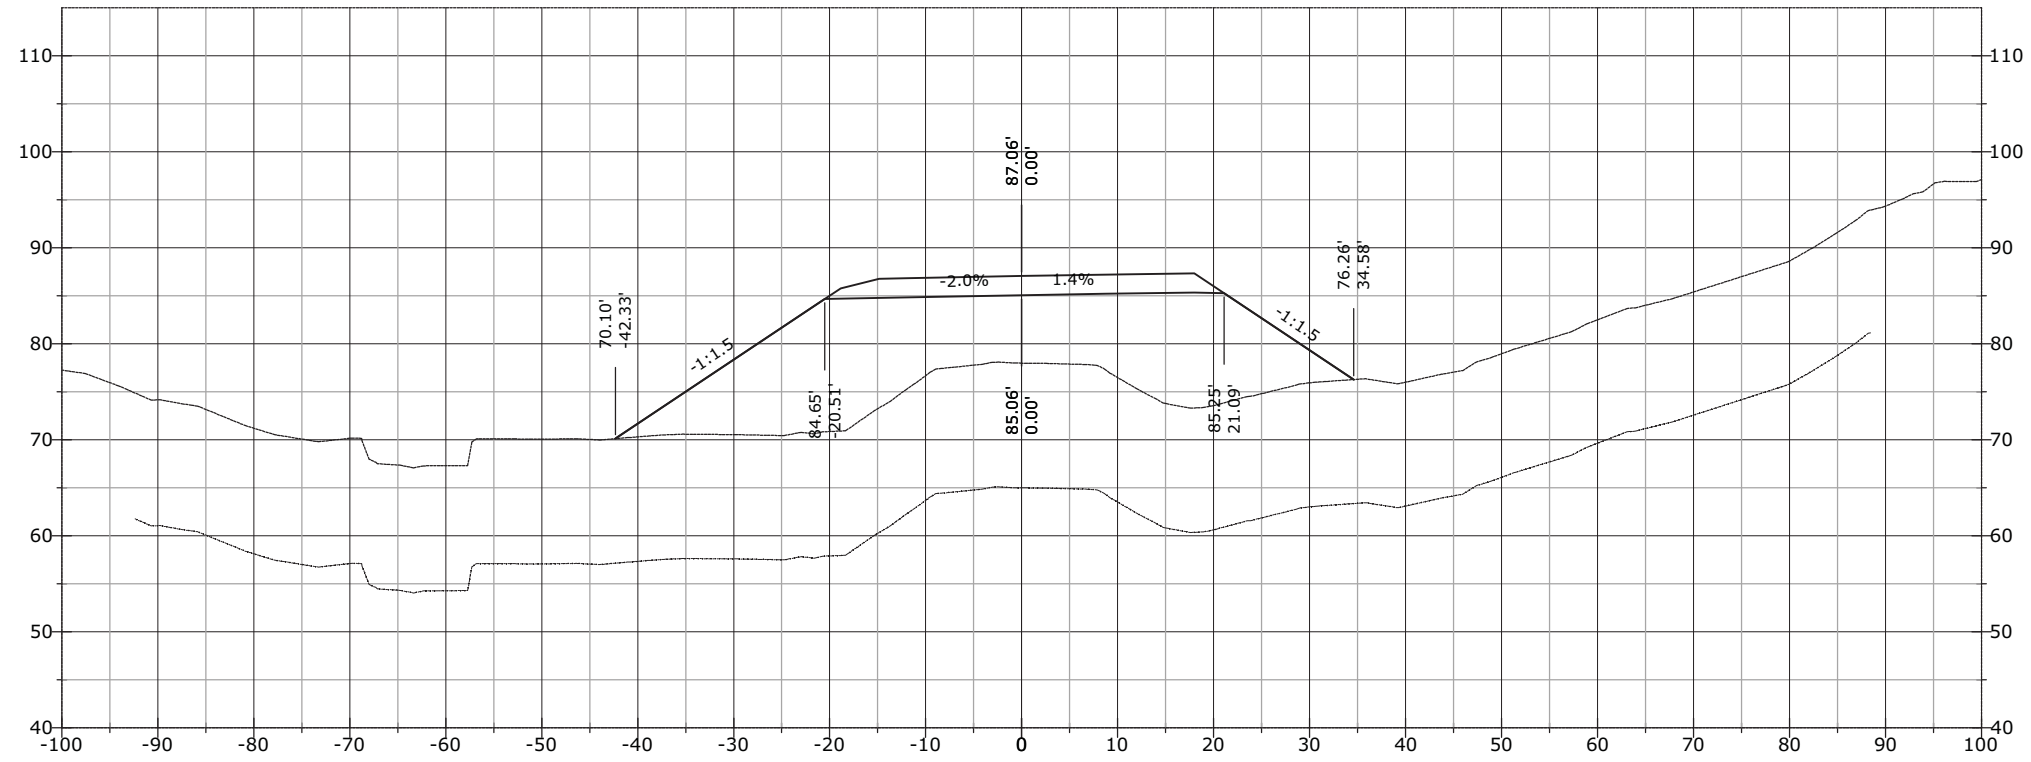


STATE	PROJECT	SHEET NUMBER
AK	AK PFH 43(10)	XS.470

993+37.09

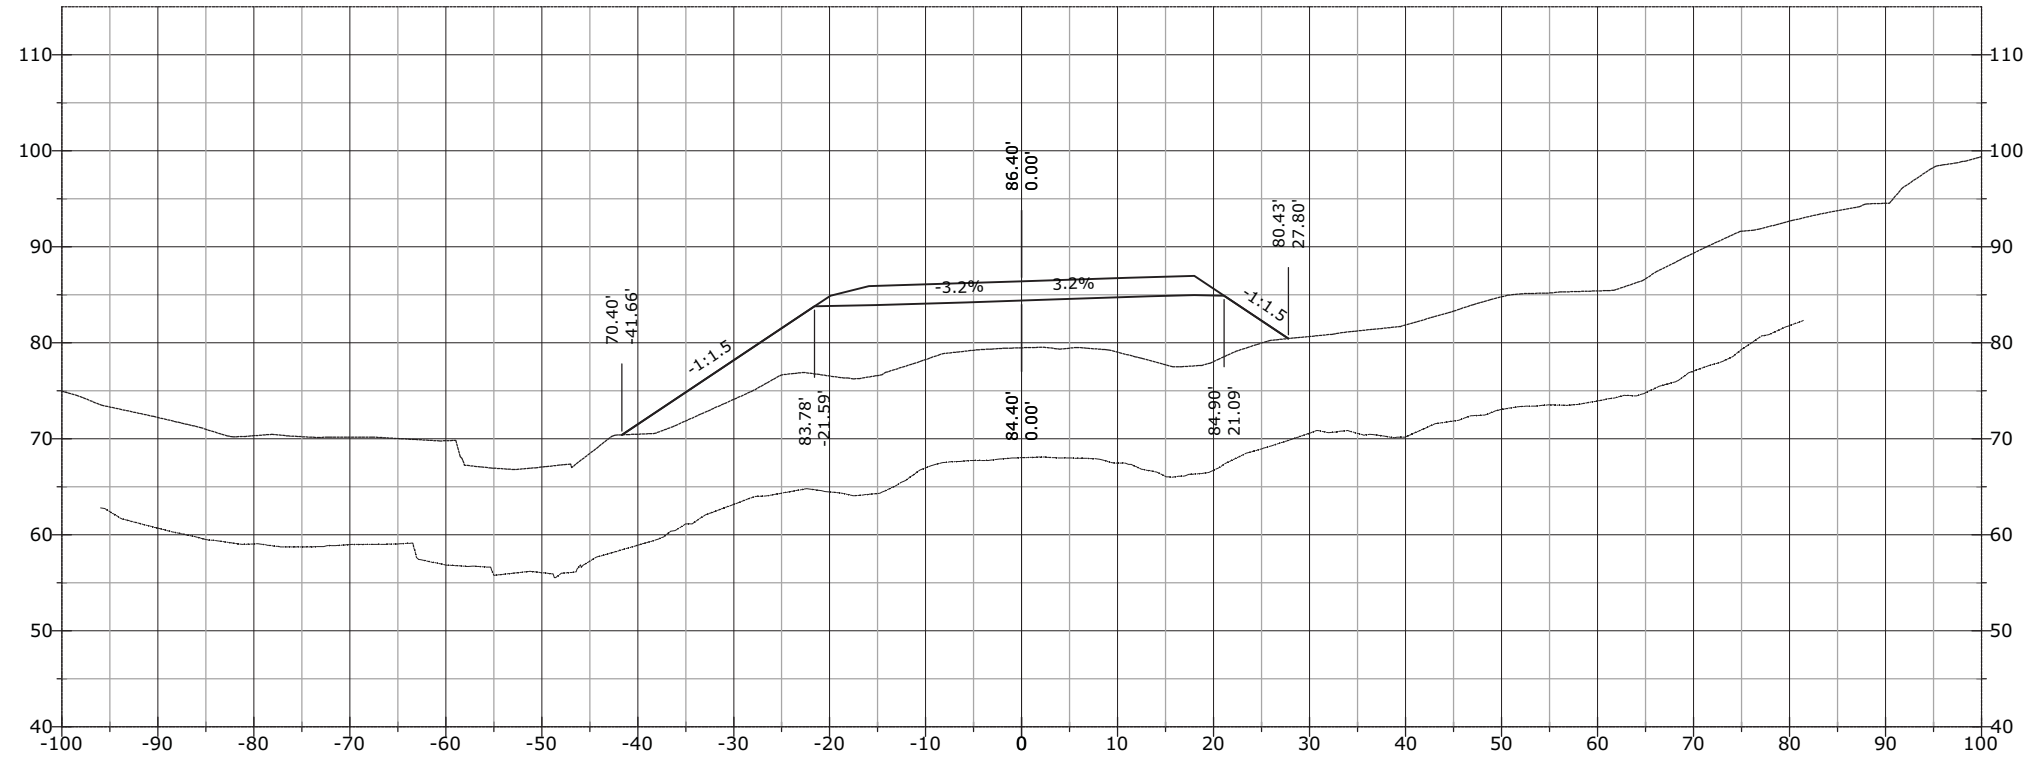


993+24.01

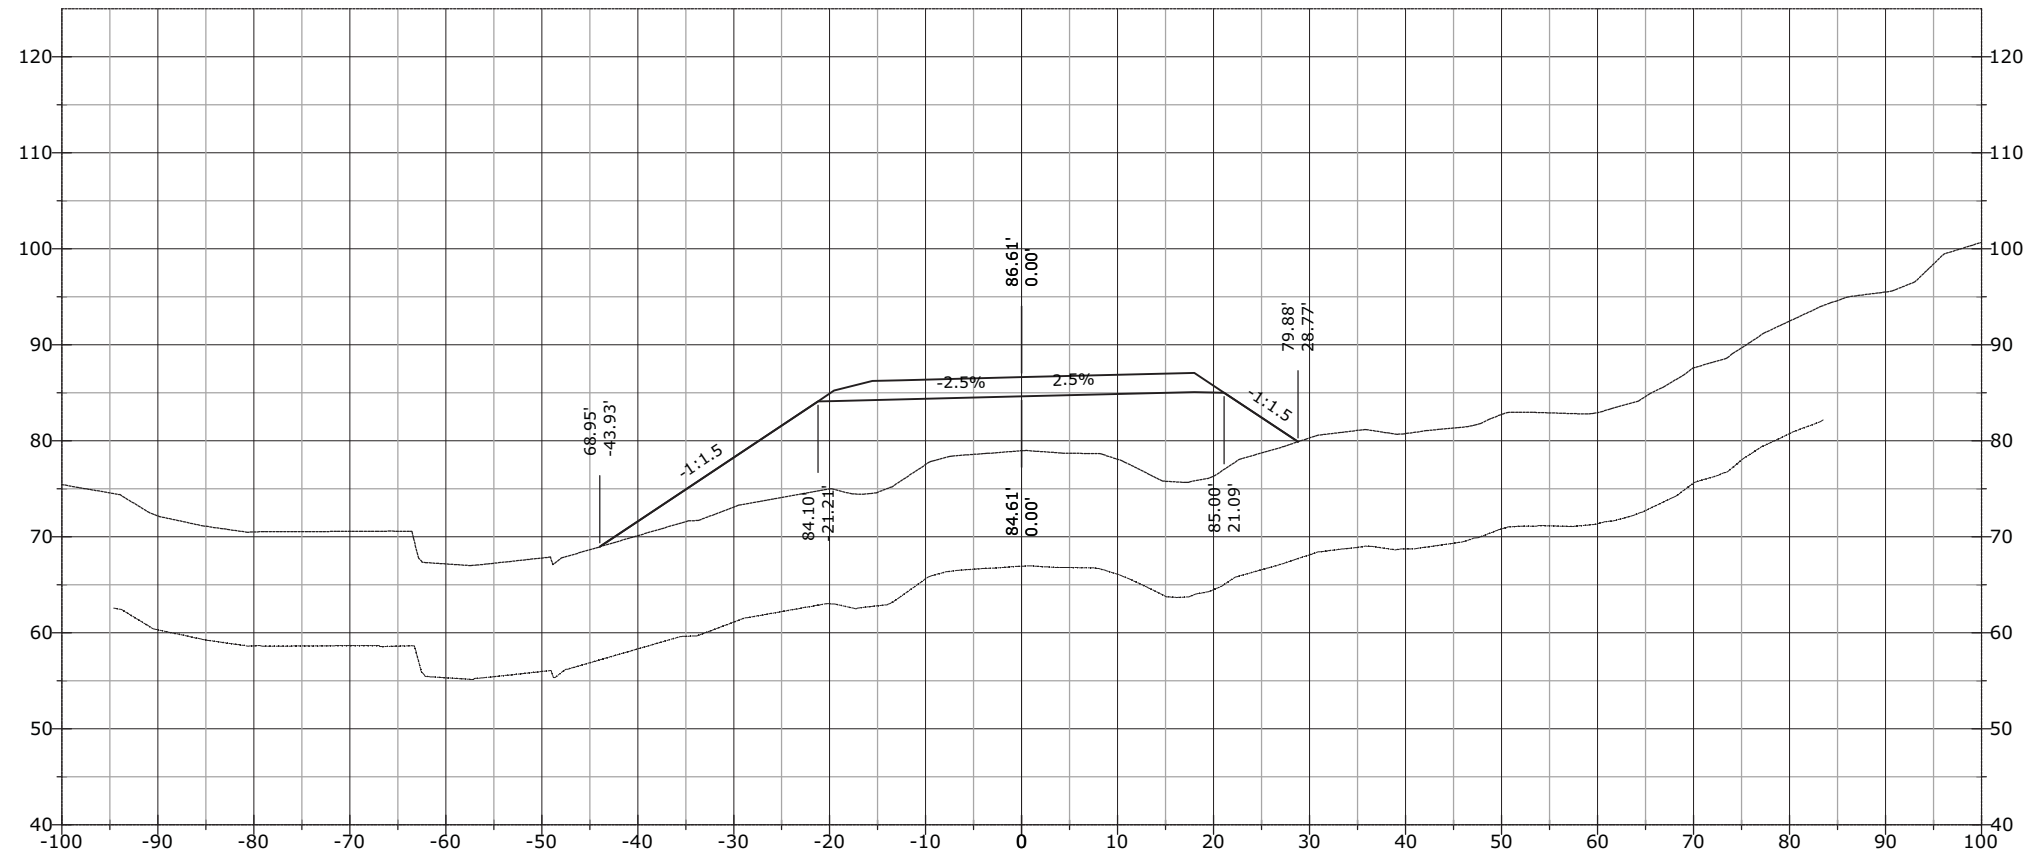


STATE	PROJECT	SHEET NUMBER
AK	AK PFH 43(10)	XS.471

993+50.34

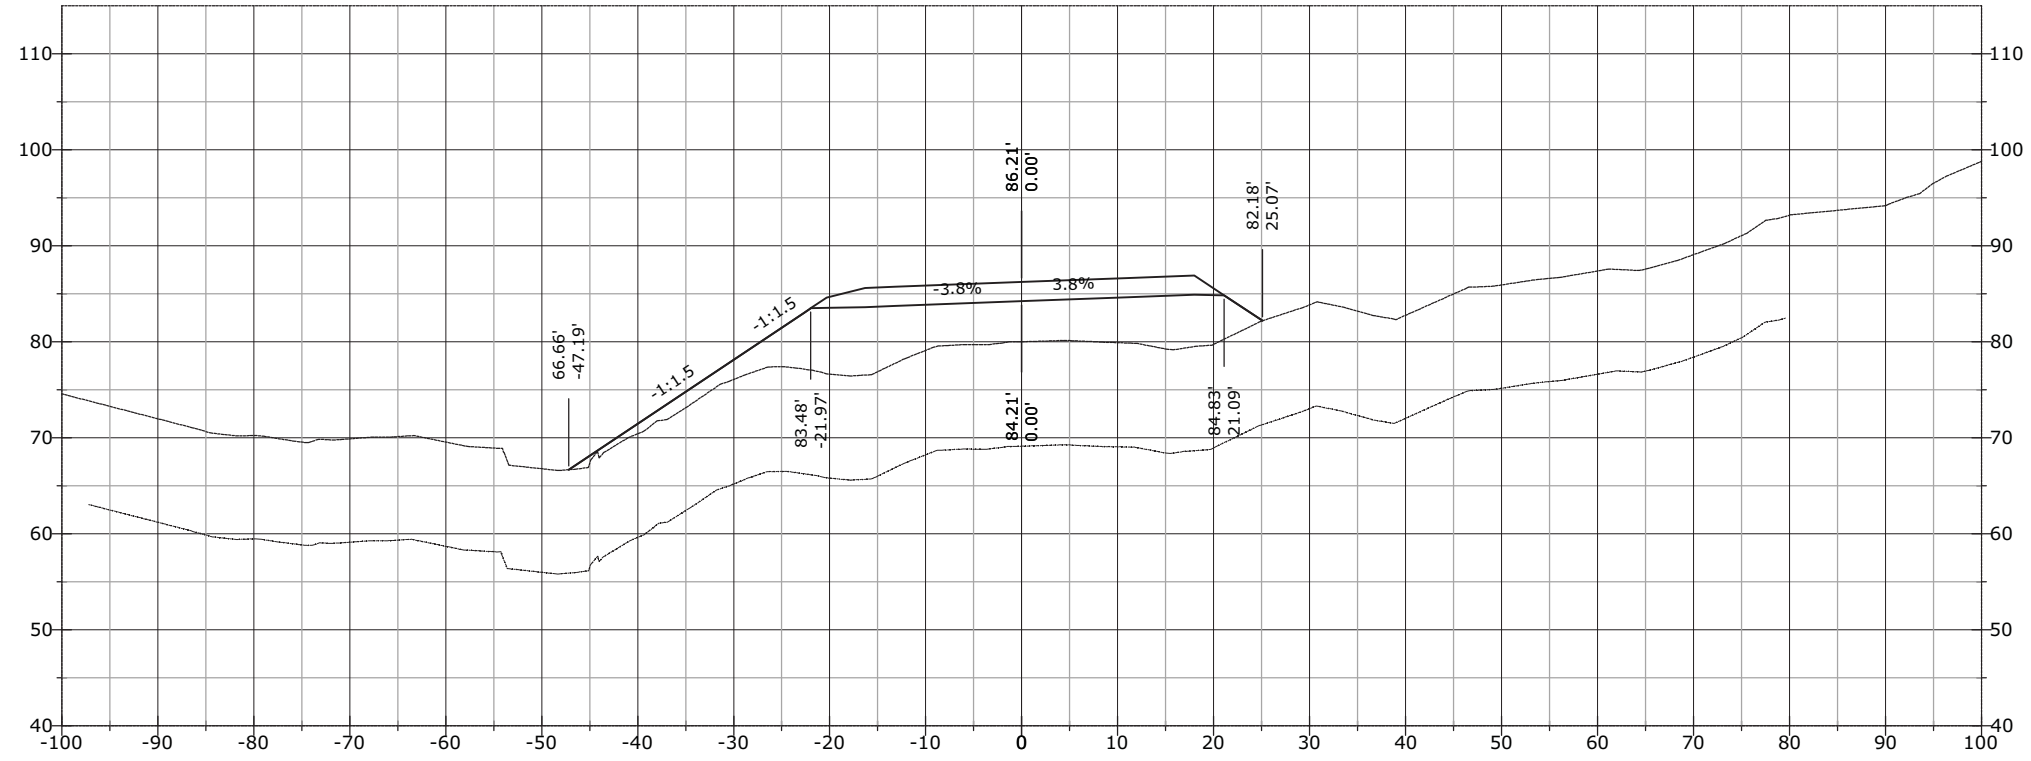


993+50.00

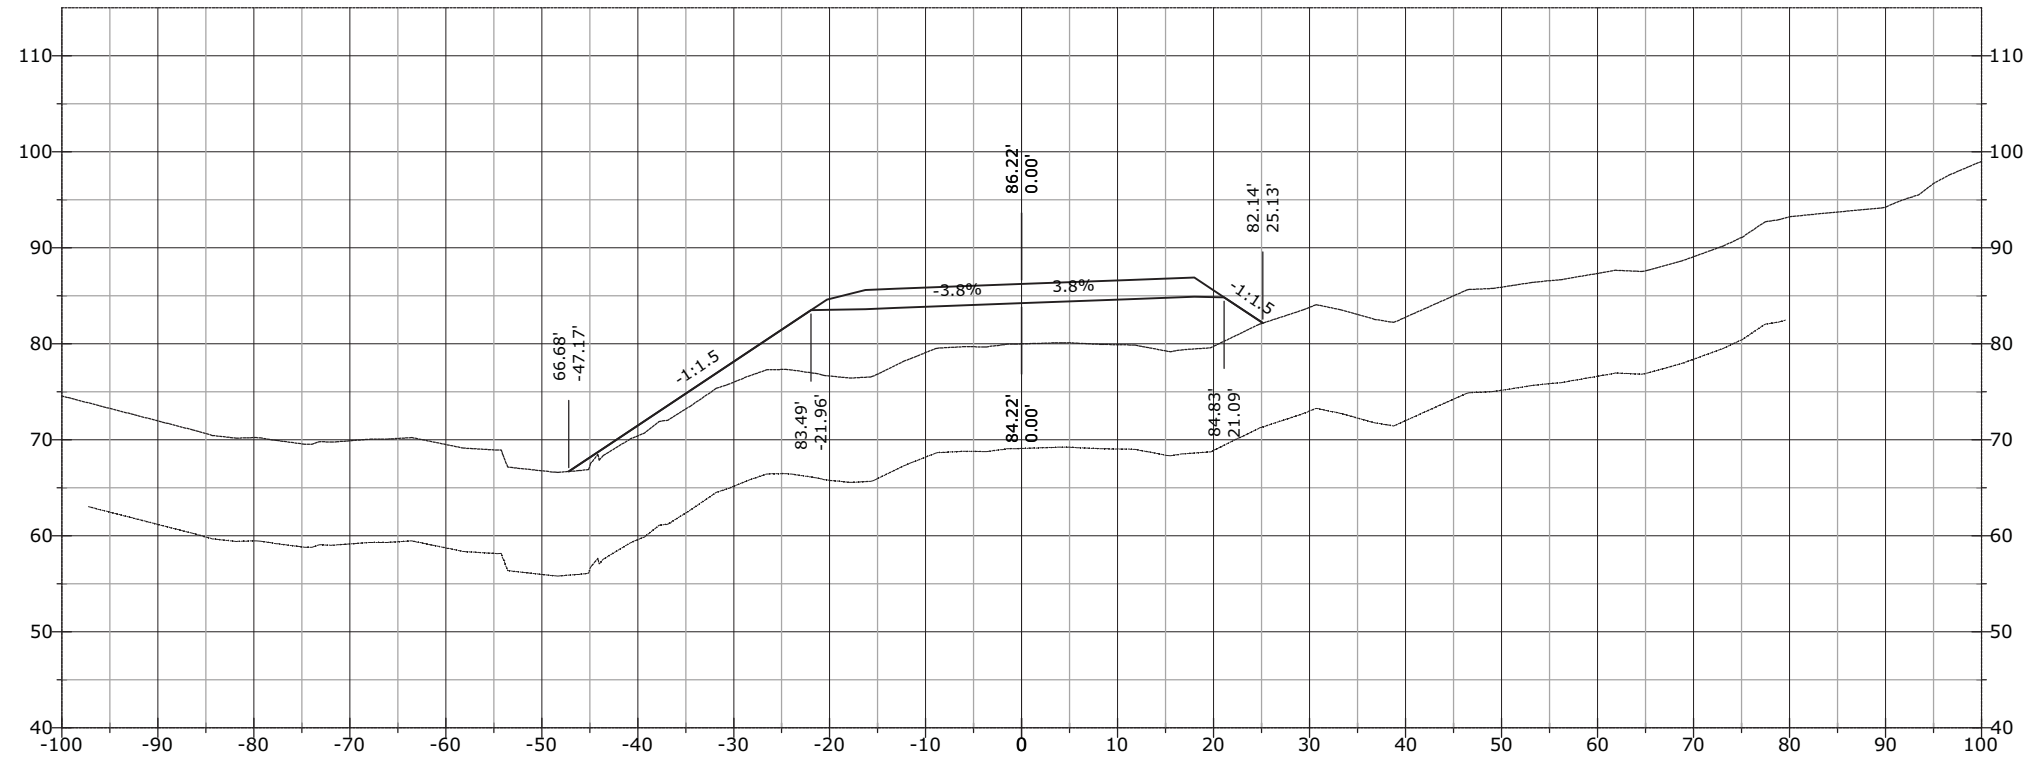


STATE	PROJECT	SHEET NUMBER
AK	AK PFH 43(10)	XS.472

993+57.97

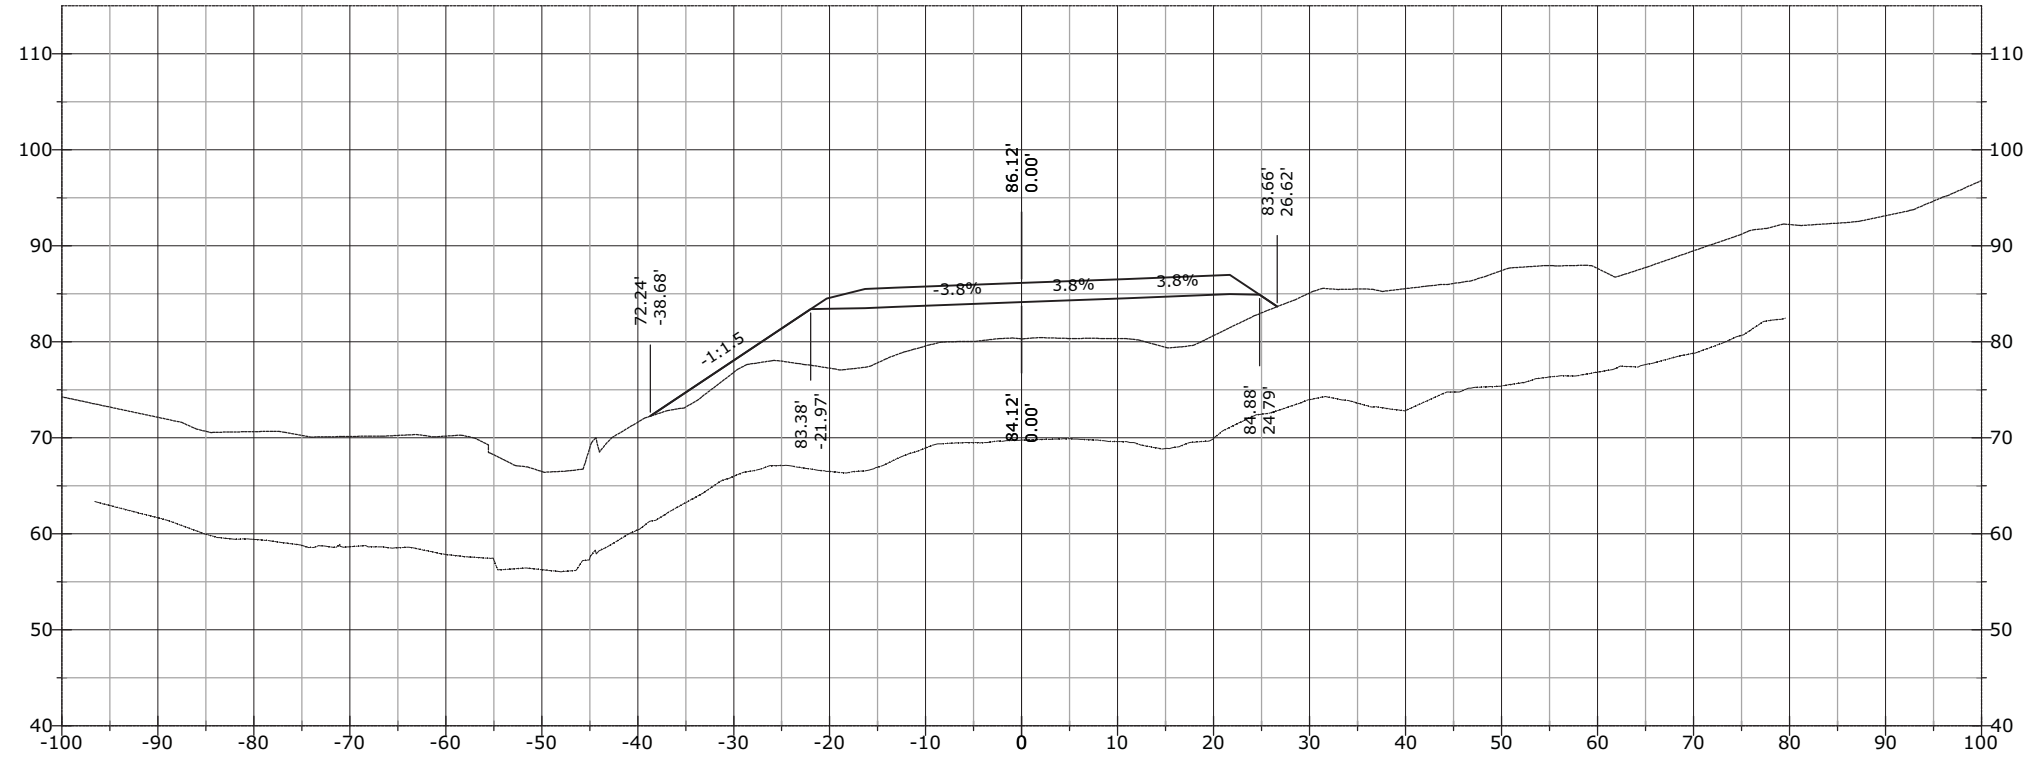


993+51.50

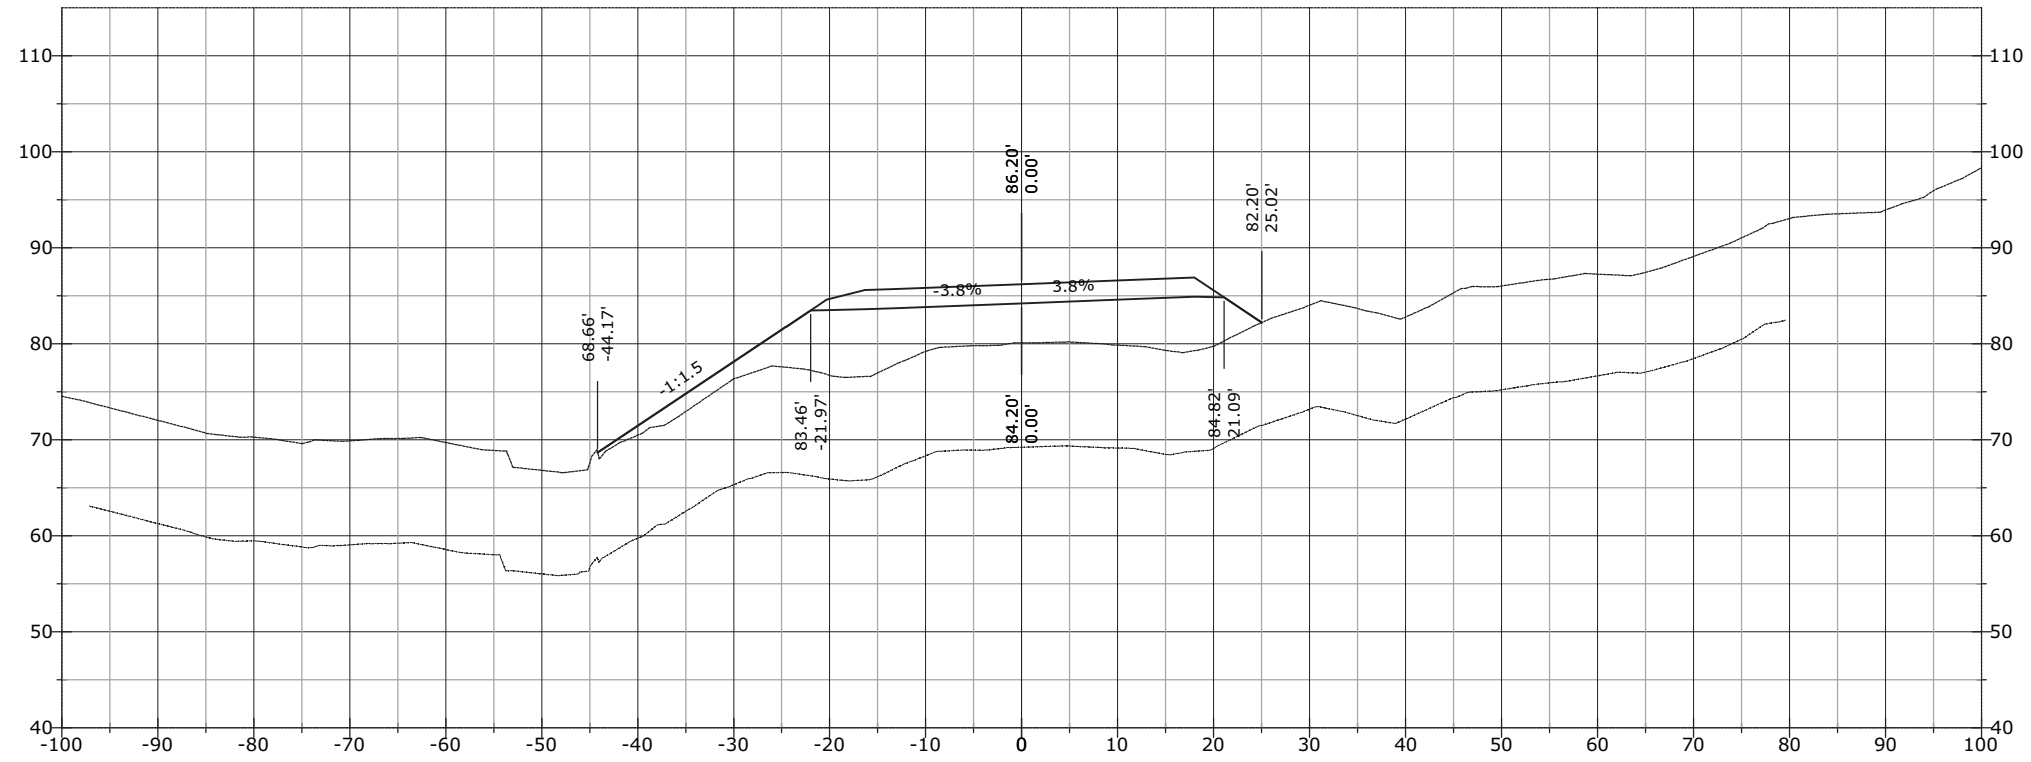


STATE	PROJECT	SHEET NUMBER
AK	AK PFH 43(10)	XS.473

994+00.00

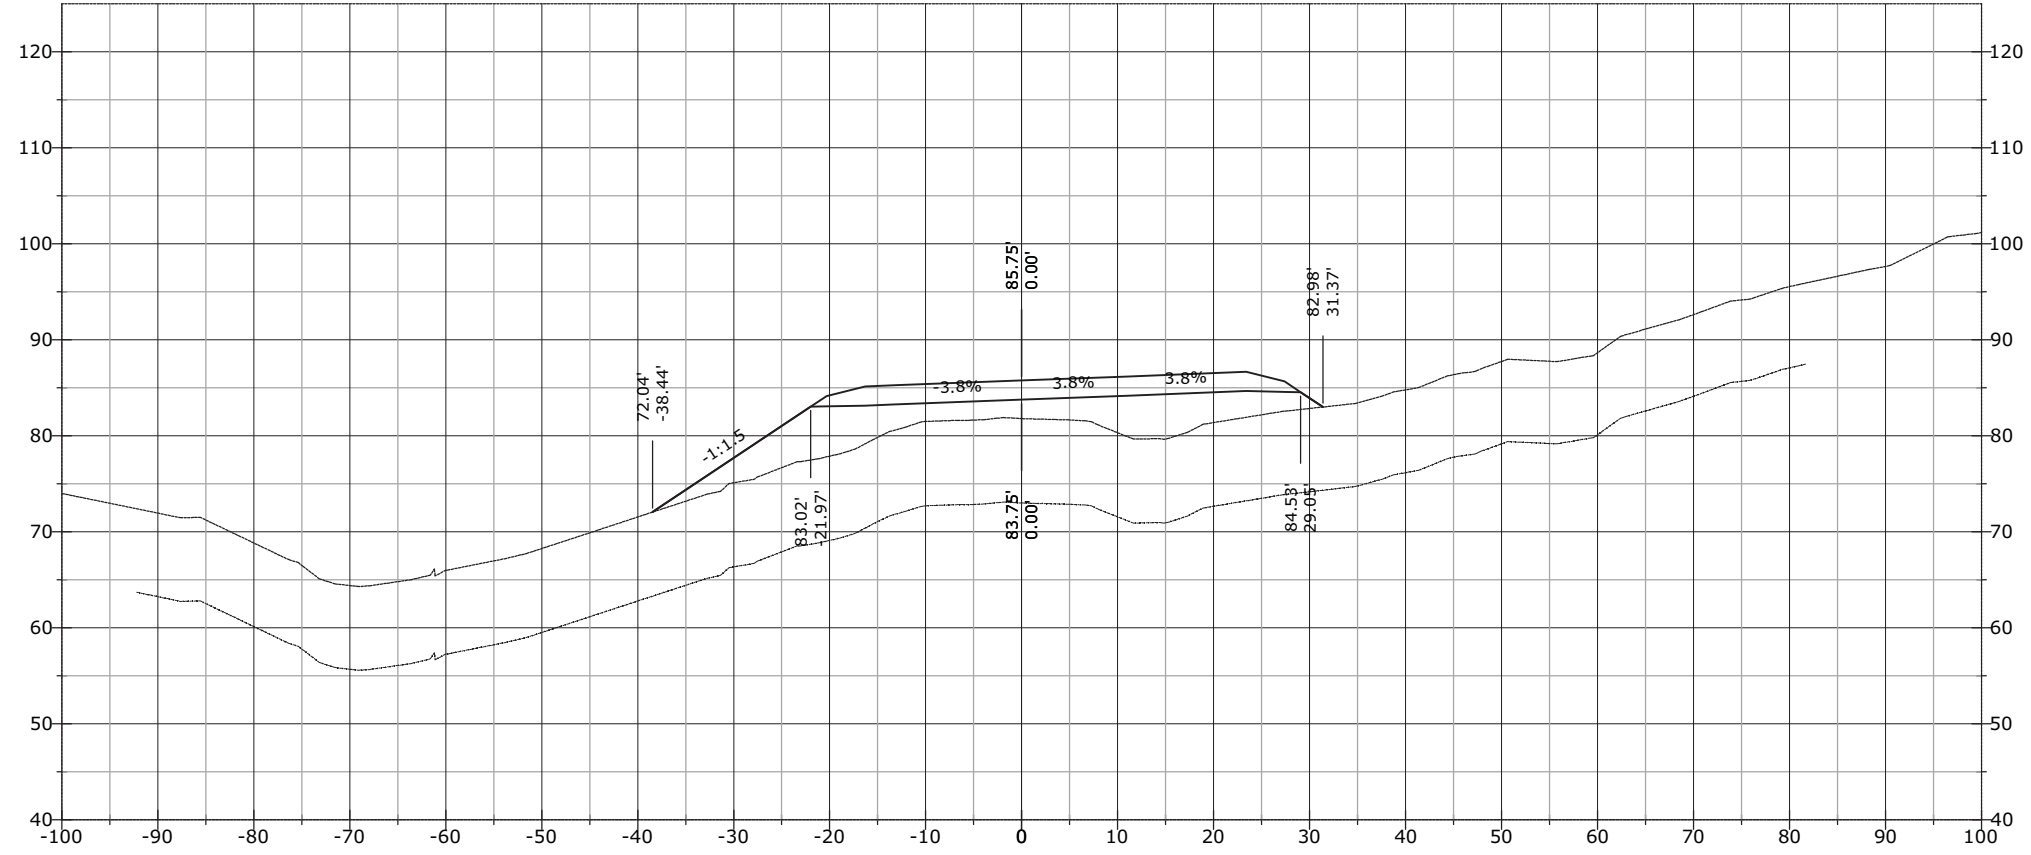


993+88.40

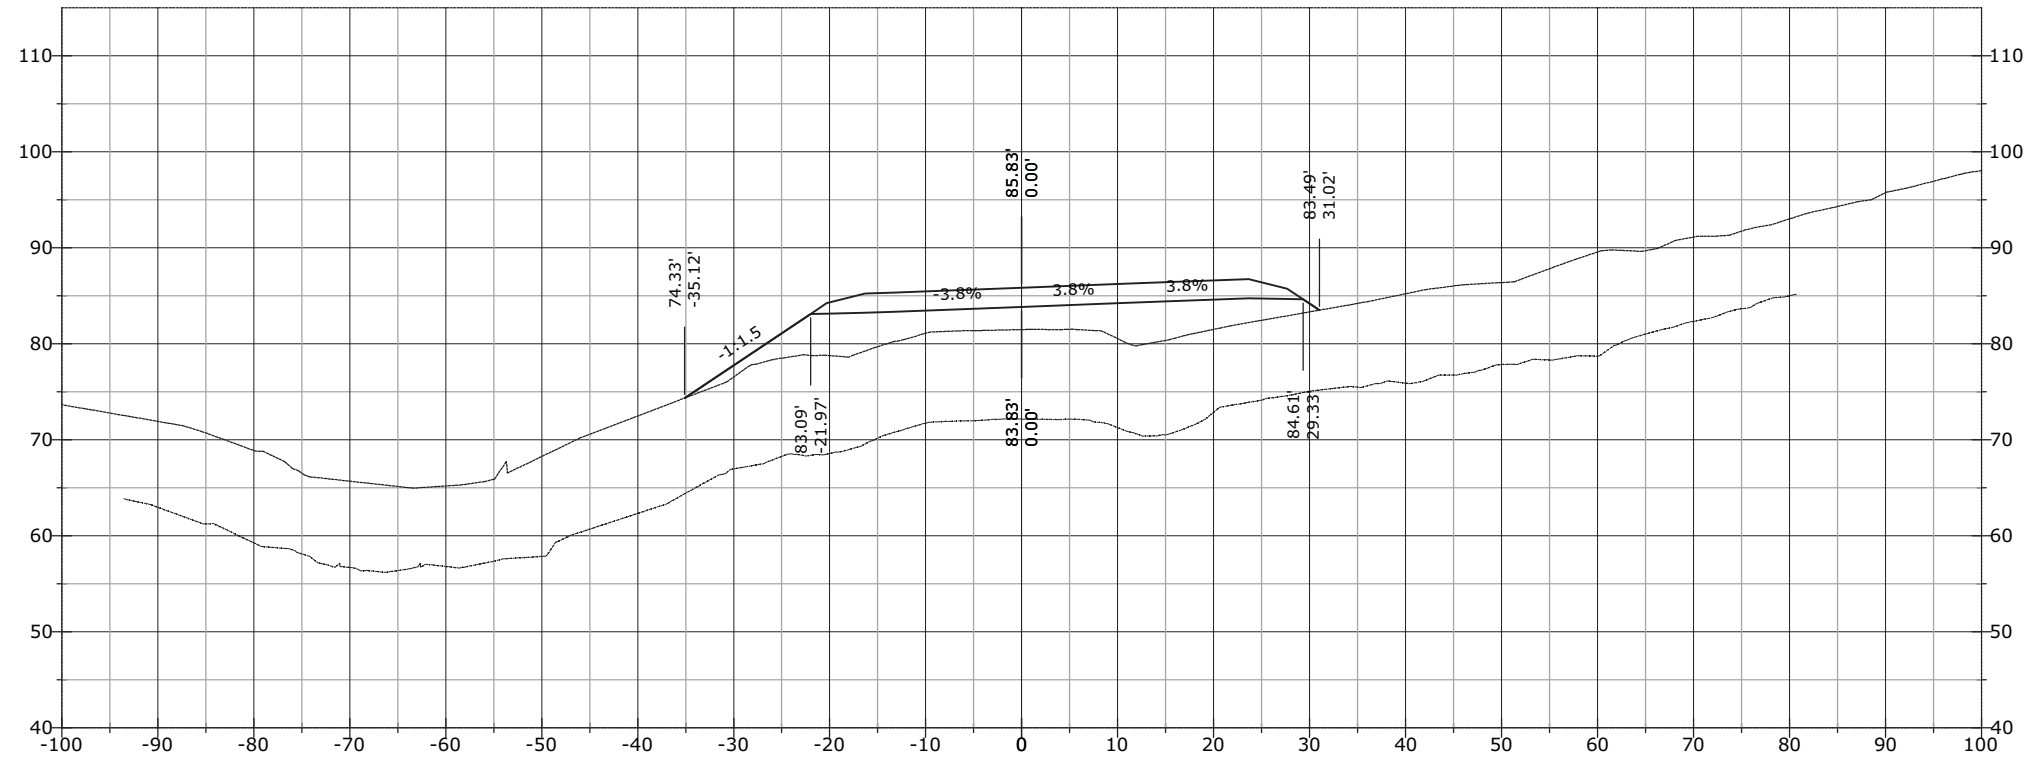


STATE	PROJECT	SHEET NUMBER
AK	AK PFH 43(10)	XS.474

994+43.48

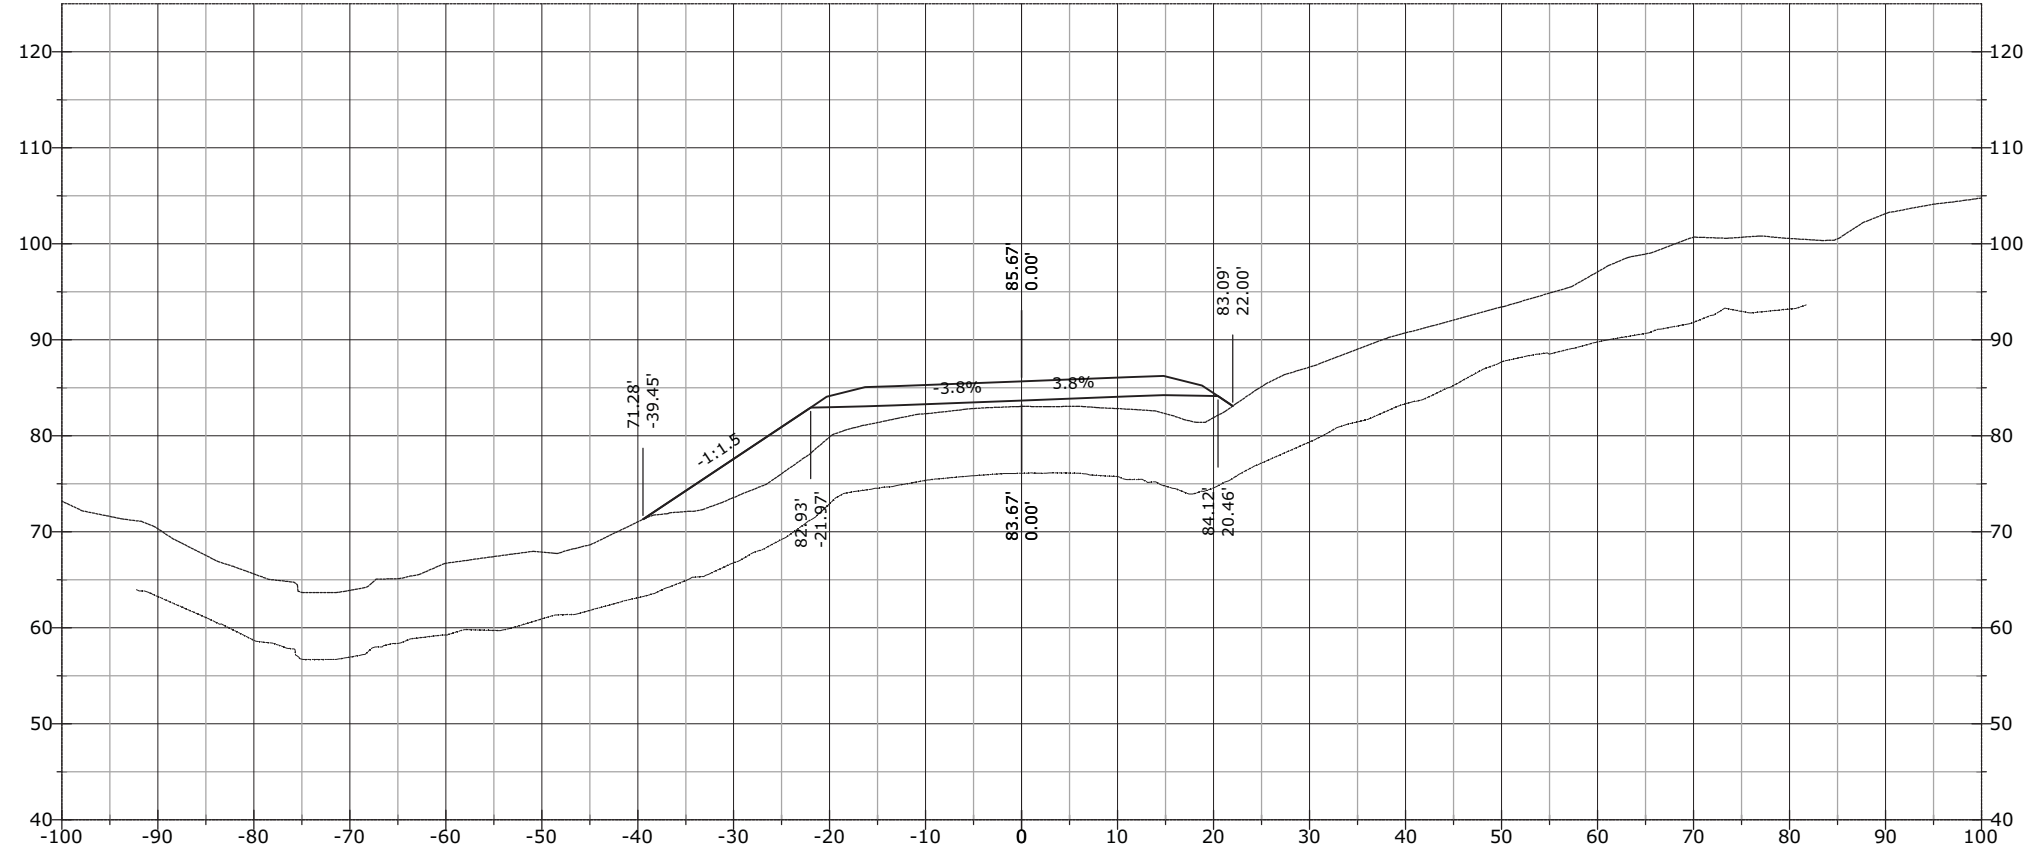


994+08.12

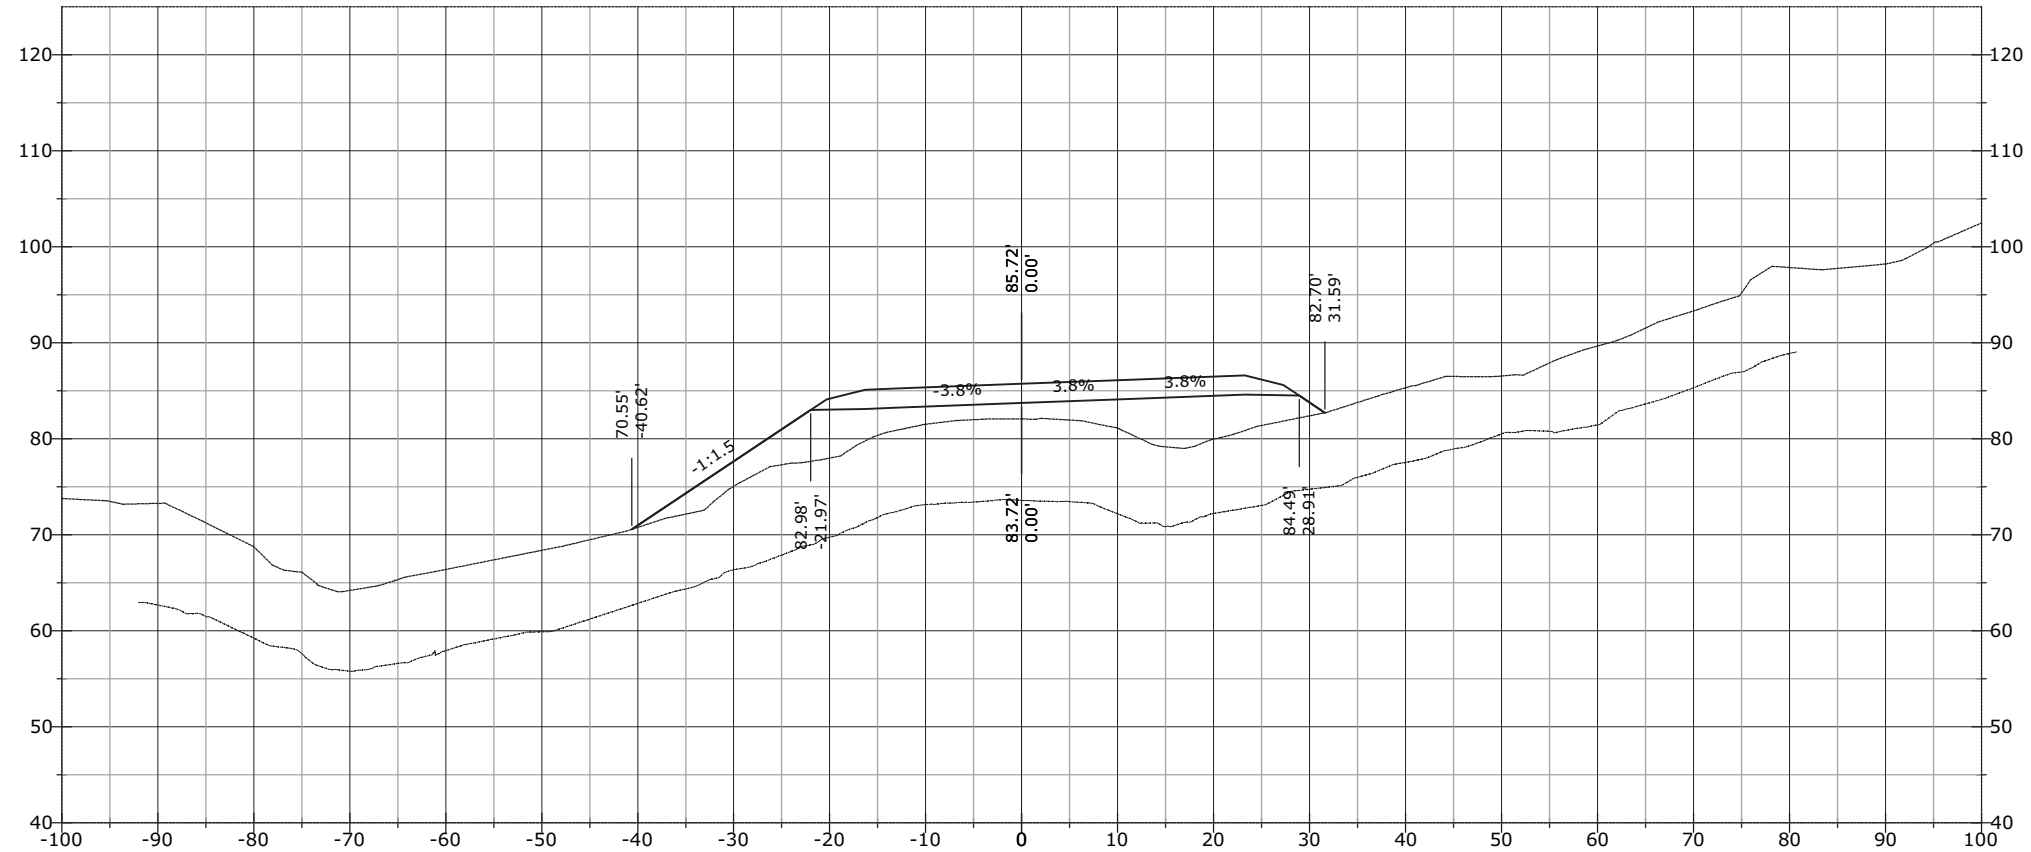


STATE	PROJECT	SHEET NUMBER
AK	AK PFH 43(10)	XS.475

994+50.00

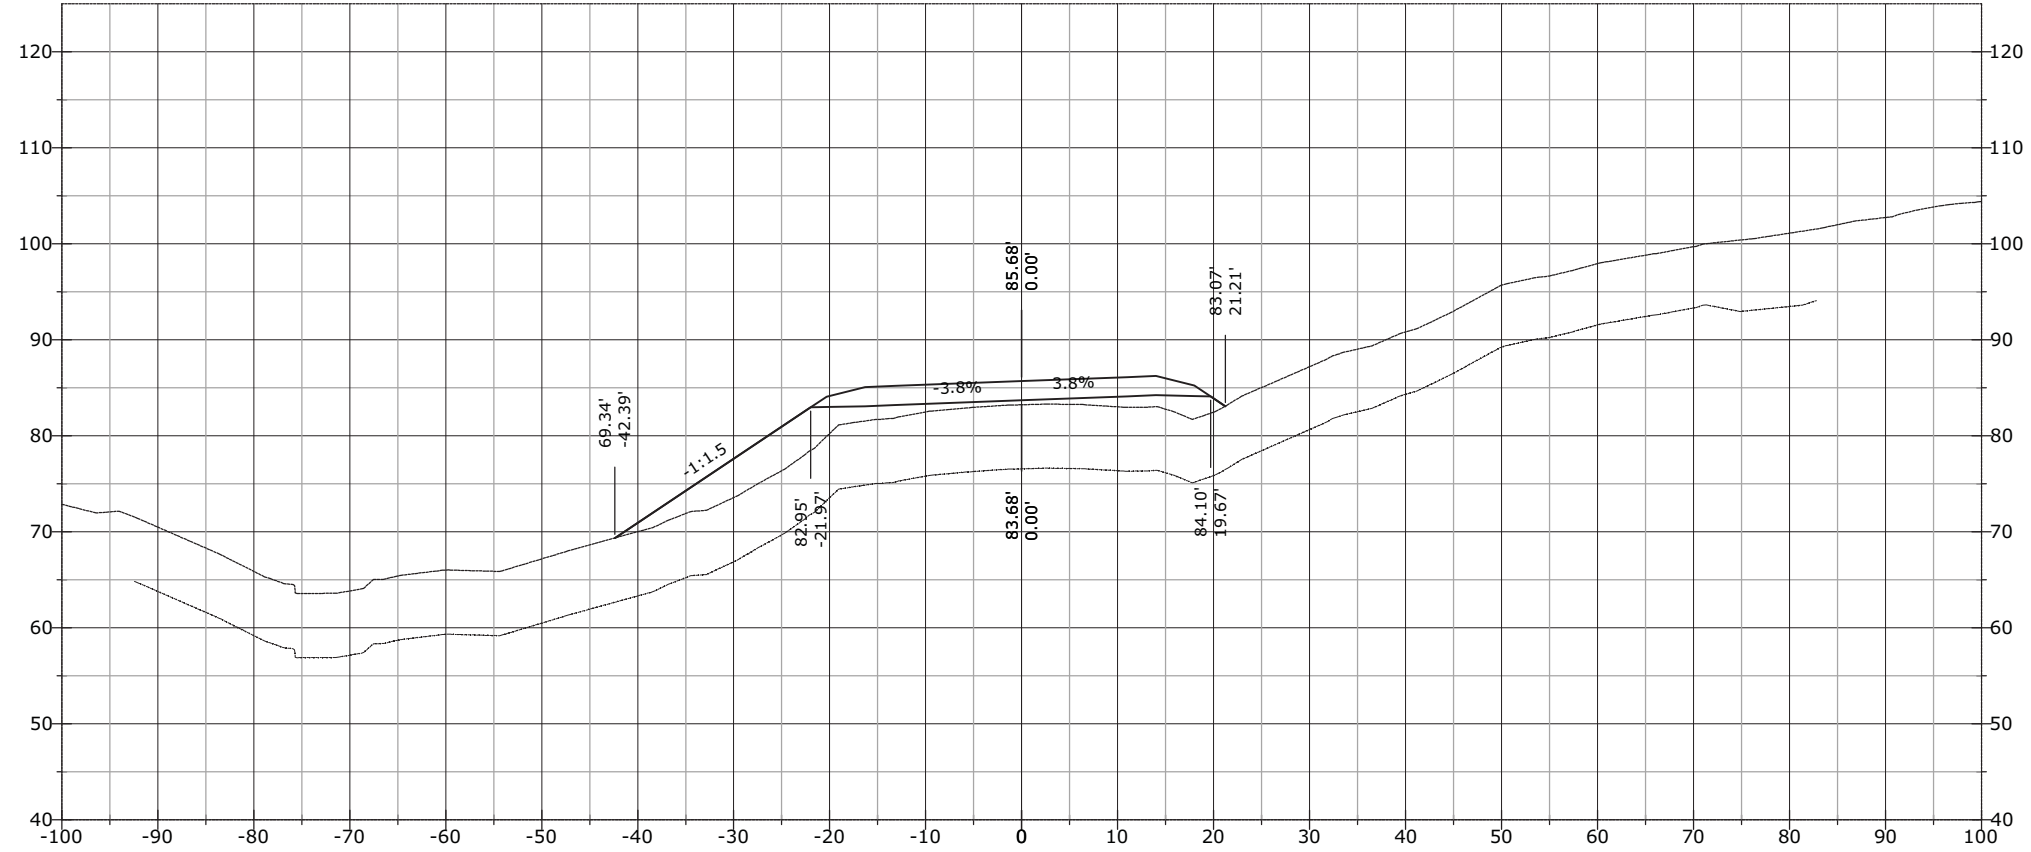


994+46.97

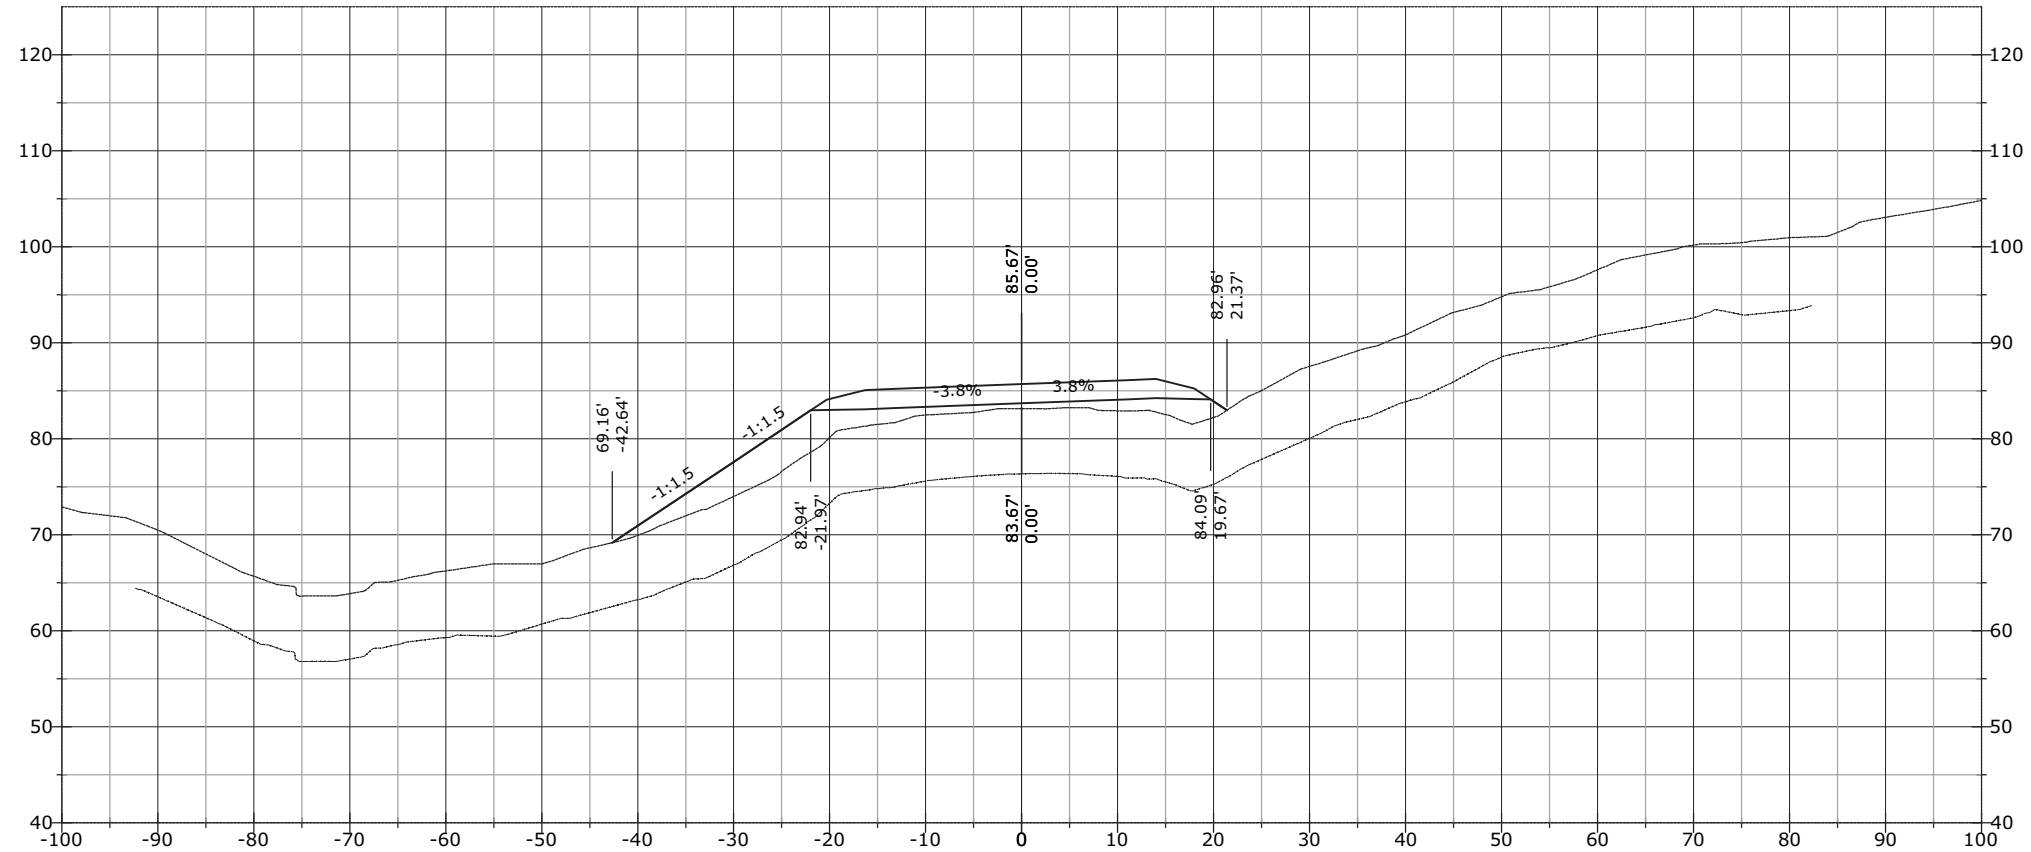


STATE	PROJECT	SHEET NUMBER
AK	AK PFH 43(10)	XS.476

995+36.61

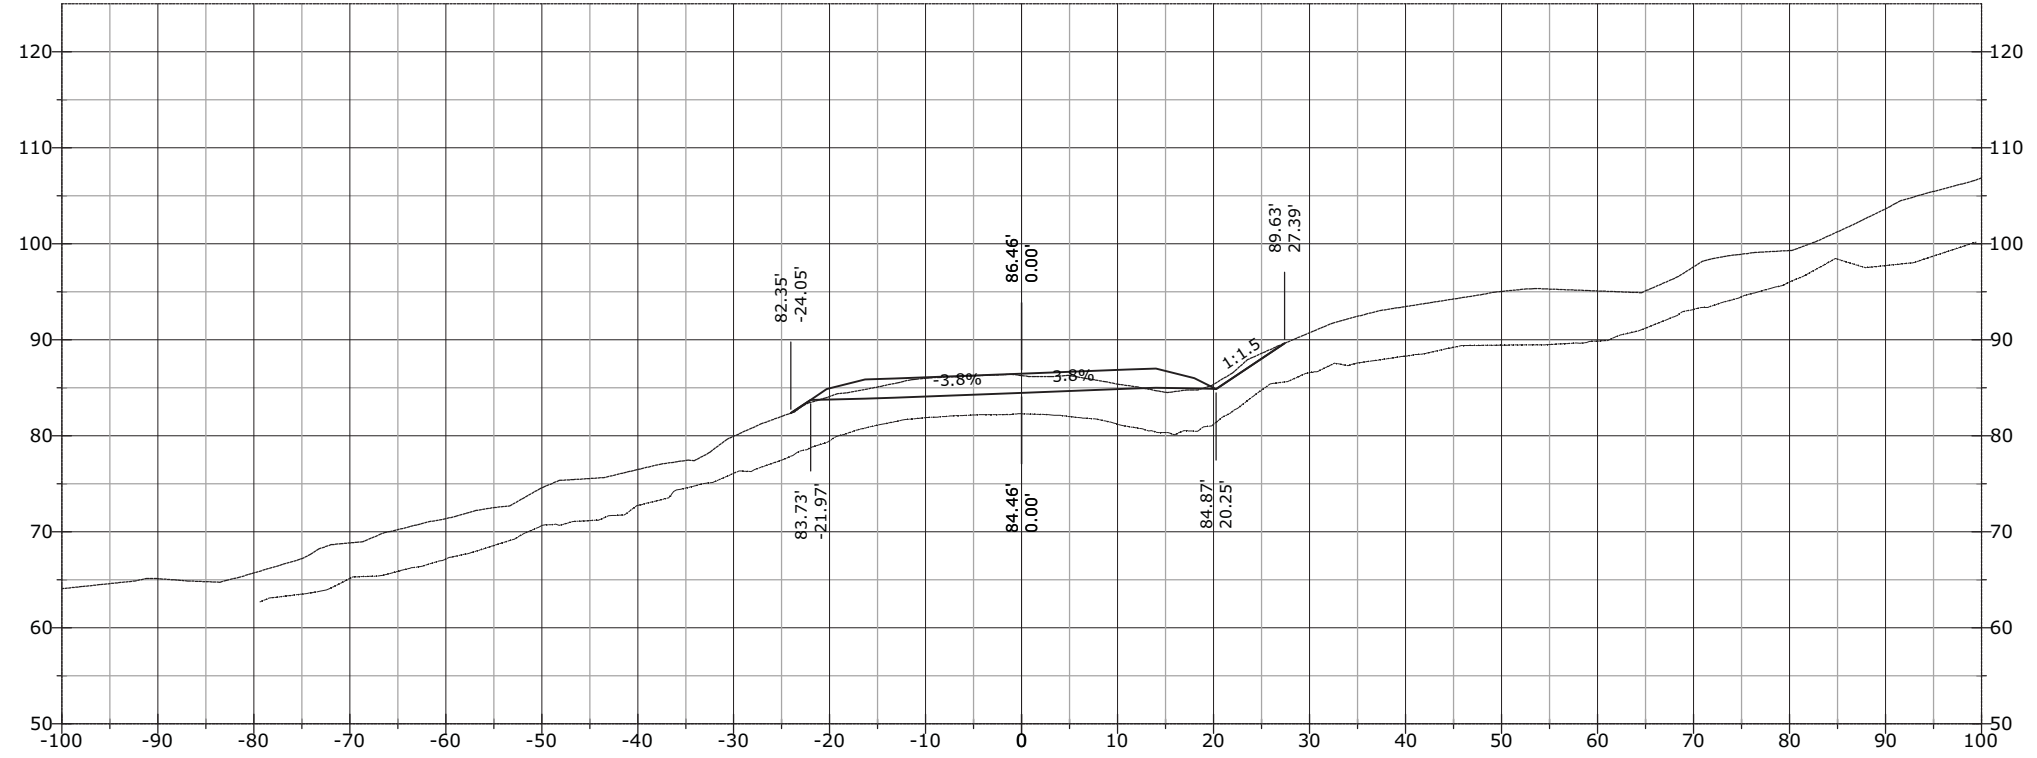


995+00.00

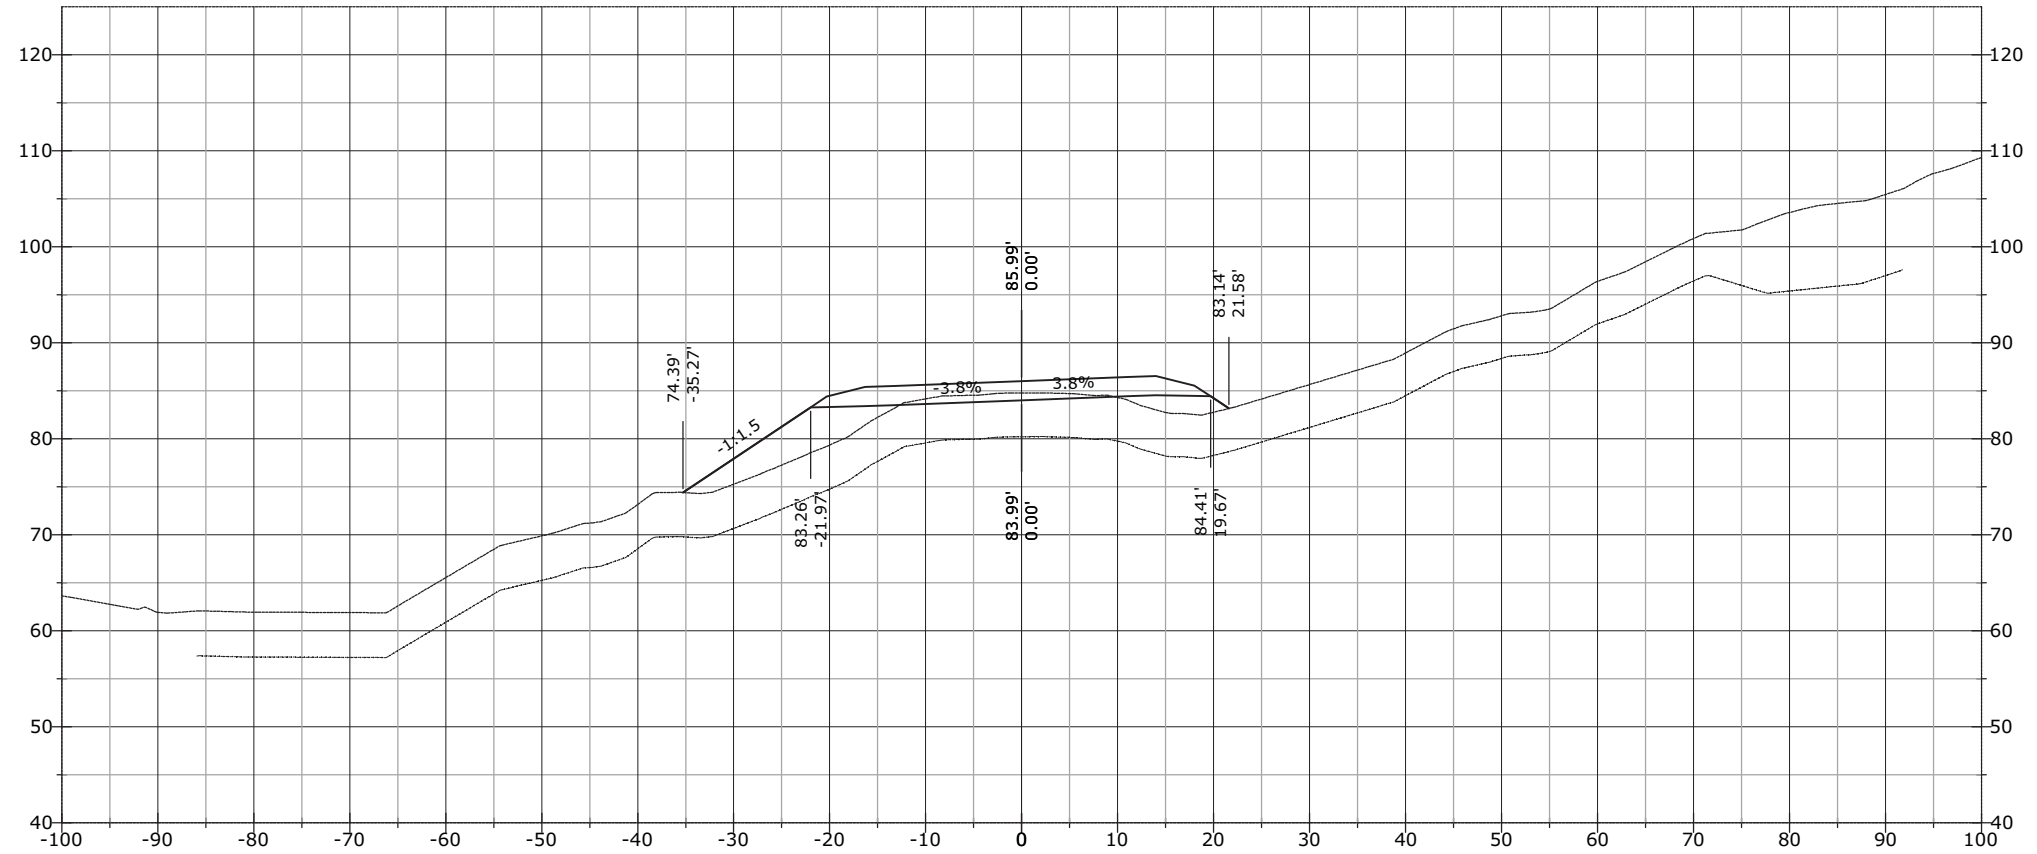


STATE	PROJECT	SHEET NUMBER
AK	AK PFH 43(10)	XS.477

995+62.94

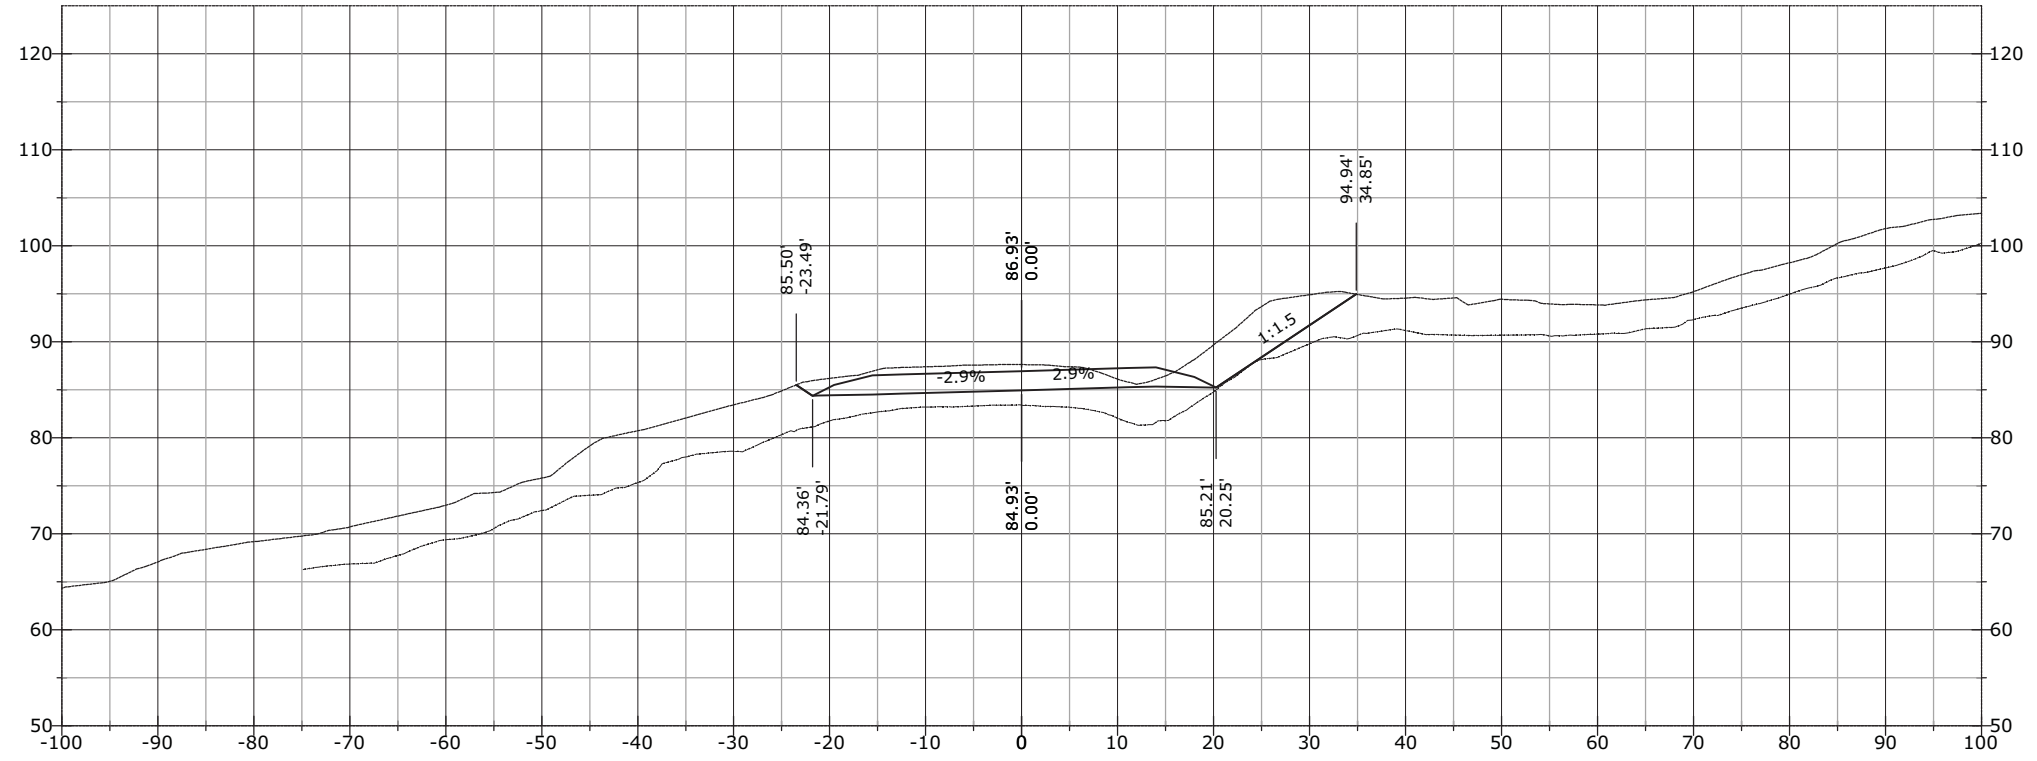


995+50.00

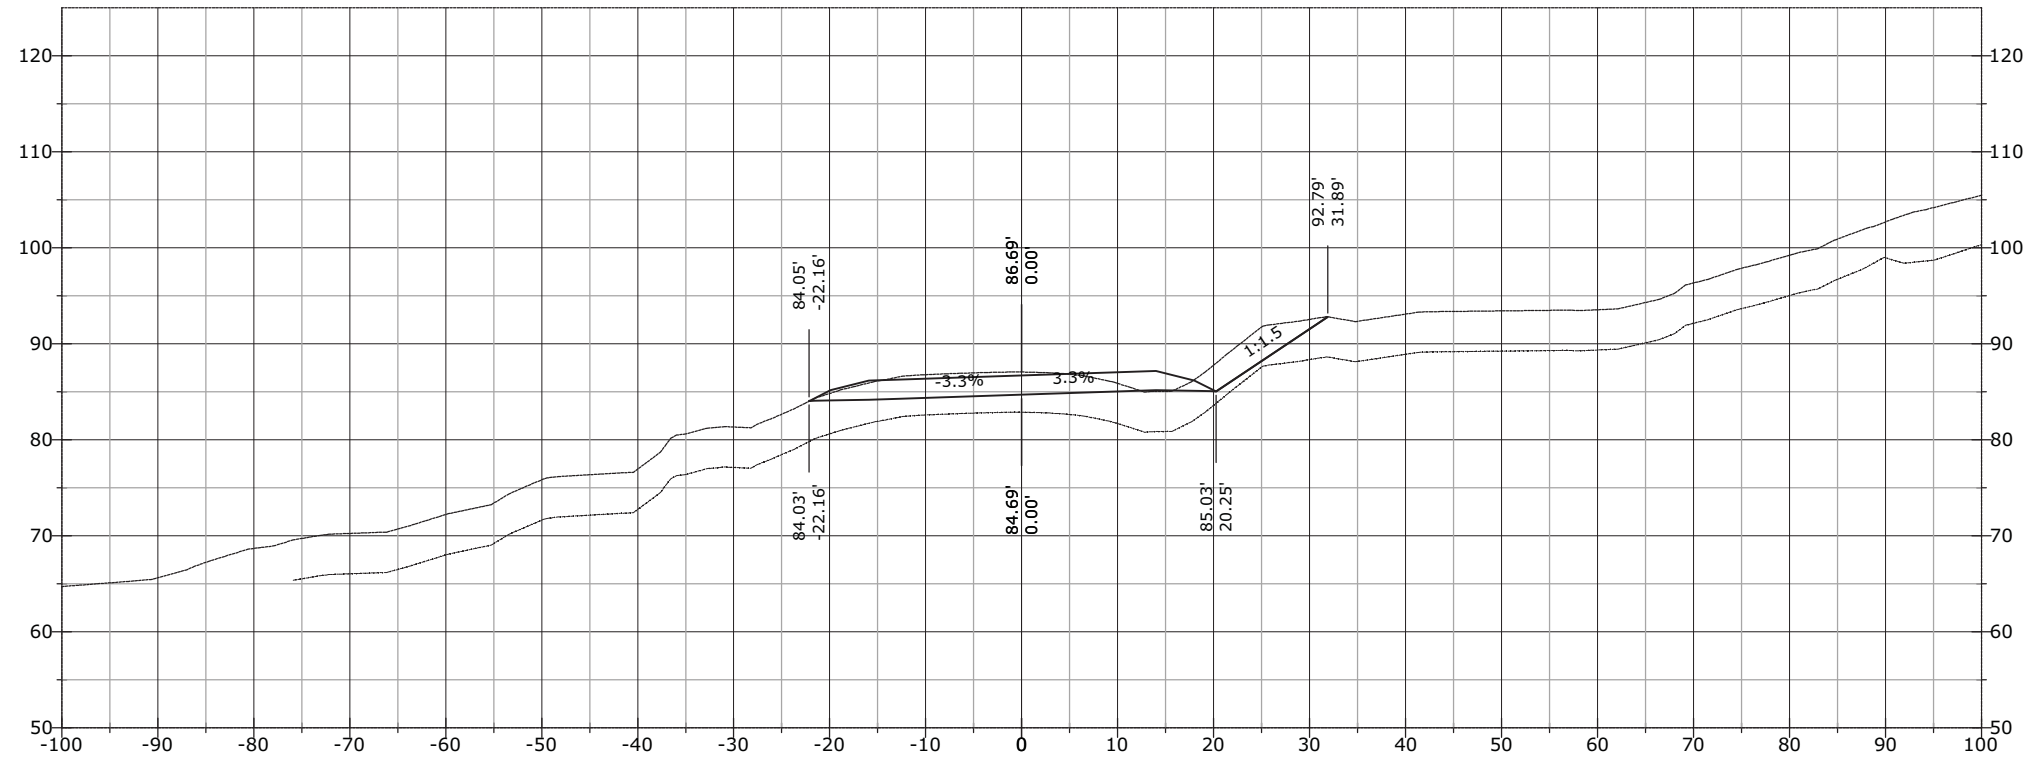


STATE	PROJECT	SHEET NUMBER
AK	AK PFH 43(10)	XS.478

996+15.66

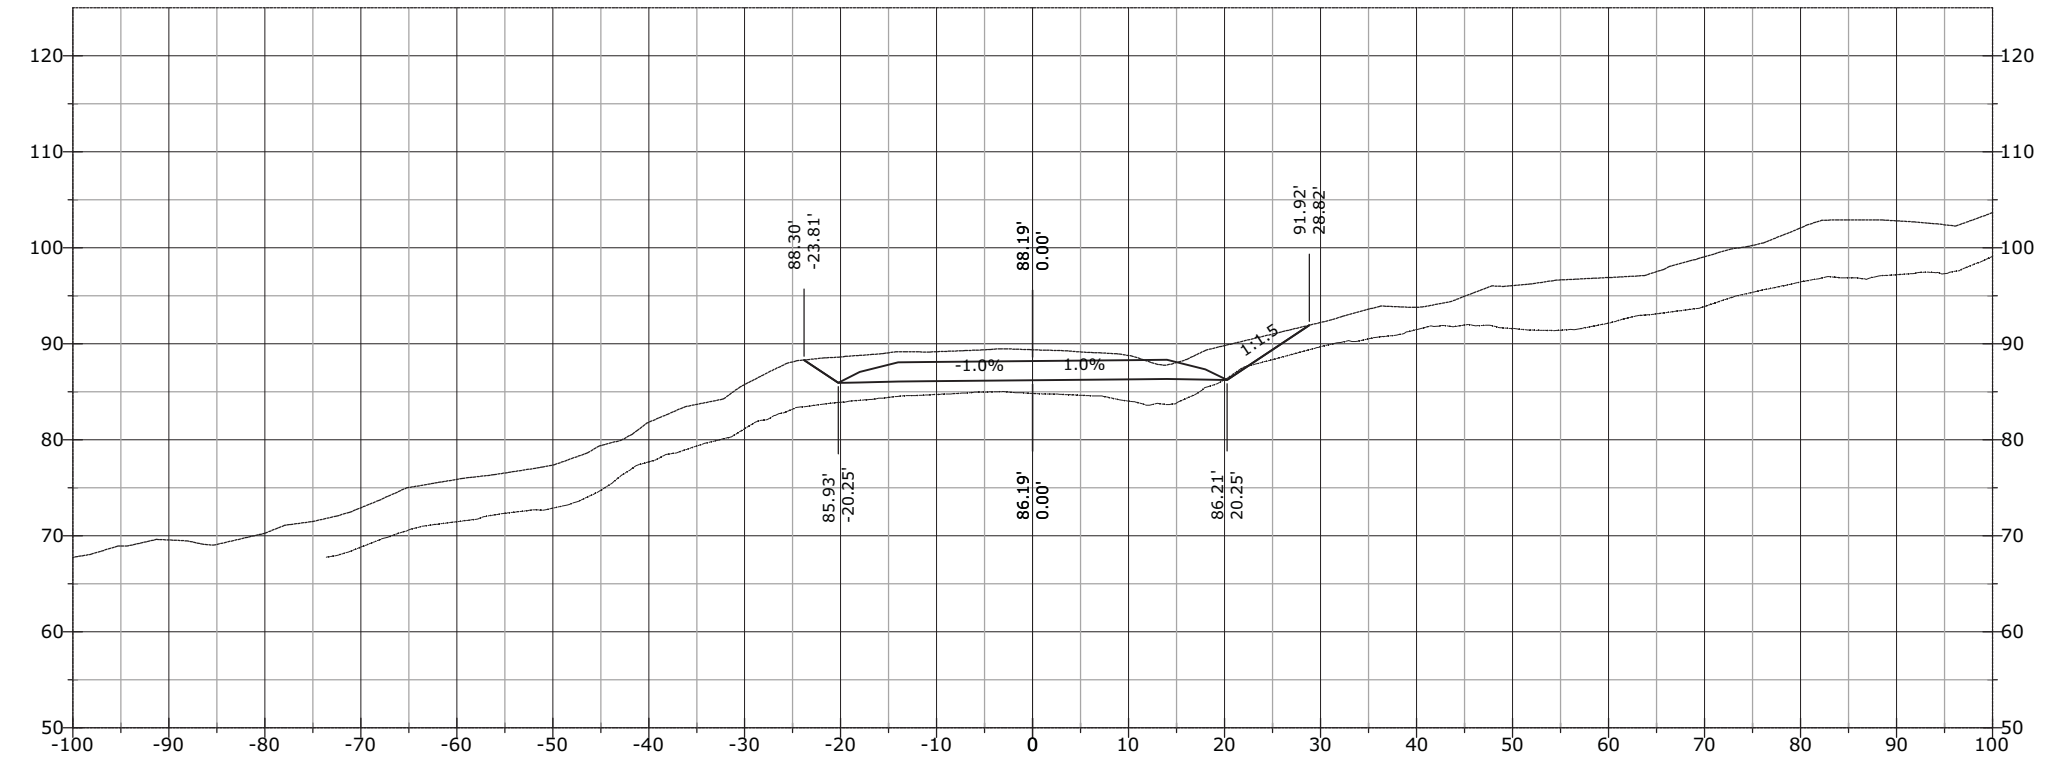


996+00.00

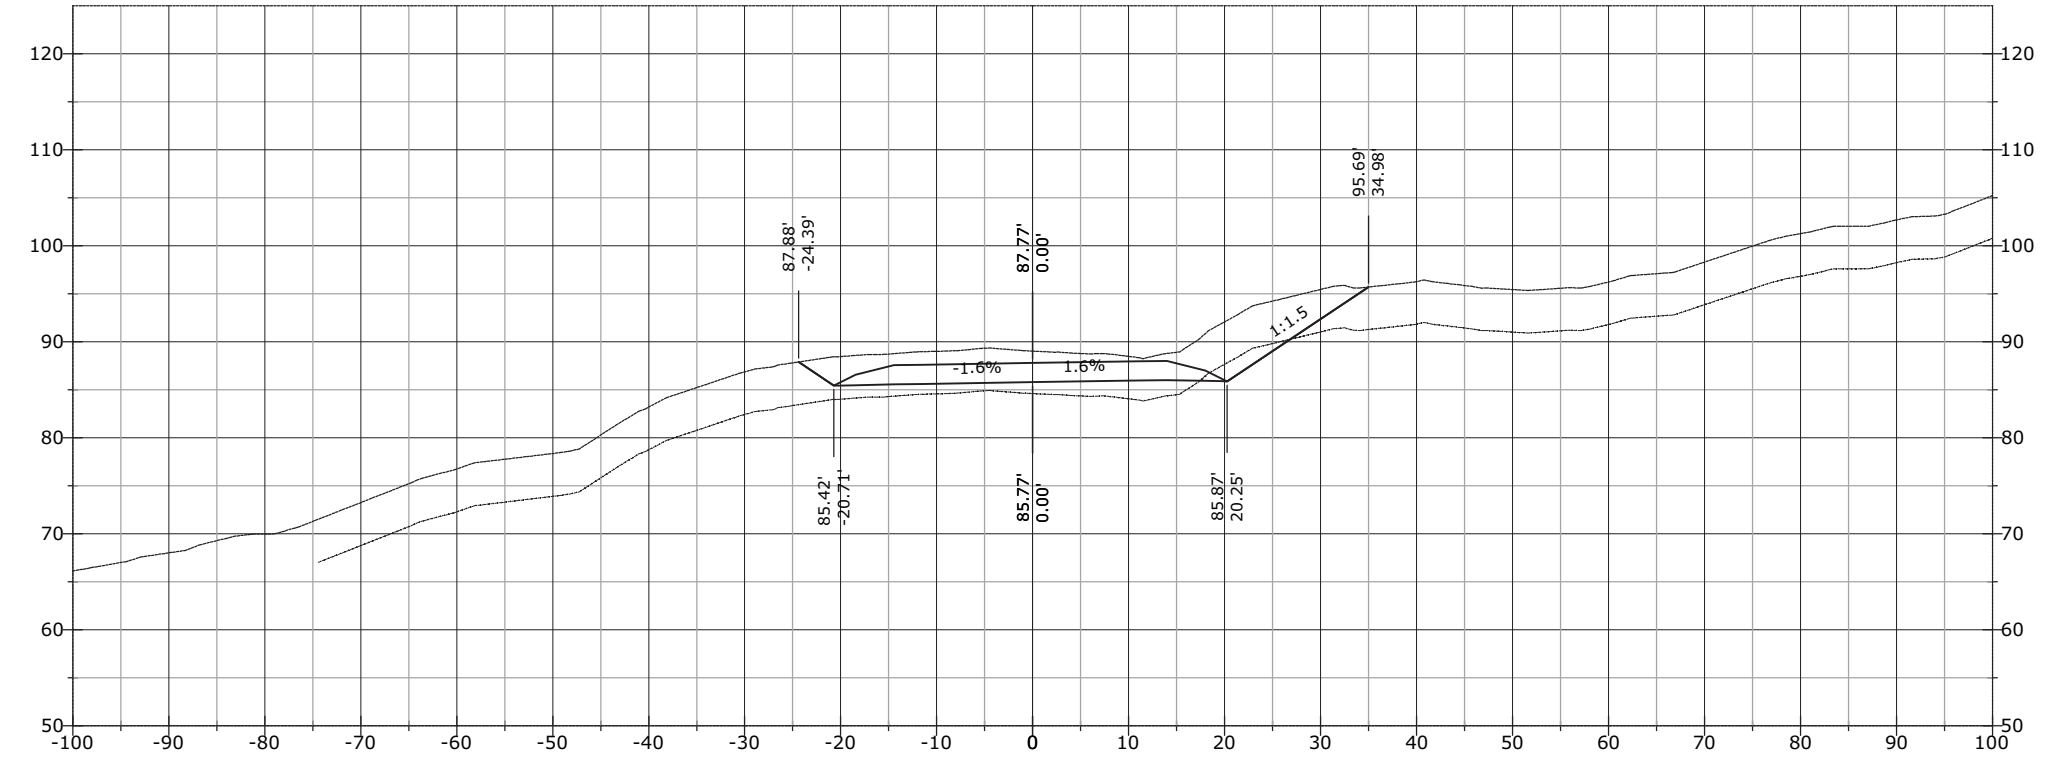


STATE	PROJECT	SHEET NUMBER
AK	AK PFH 43(10)	XS.479

996+90.84

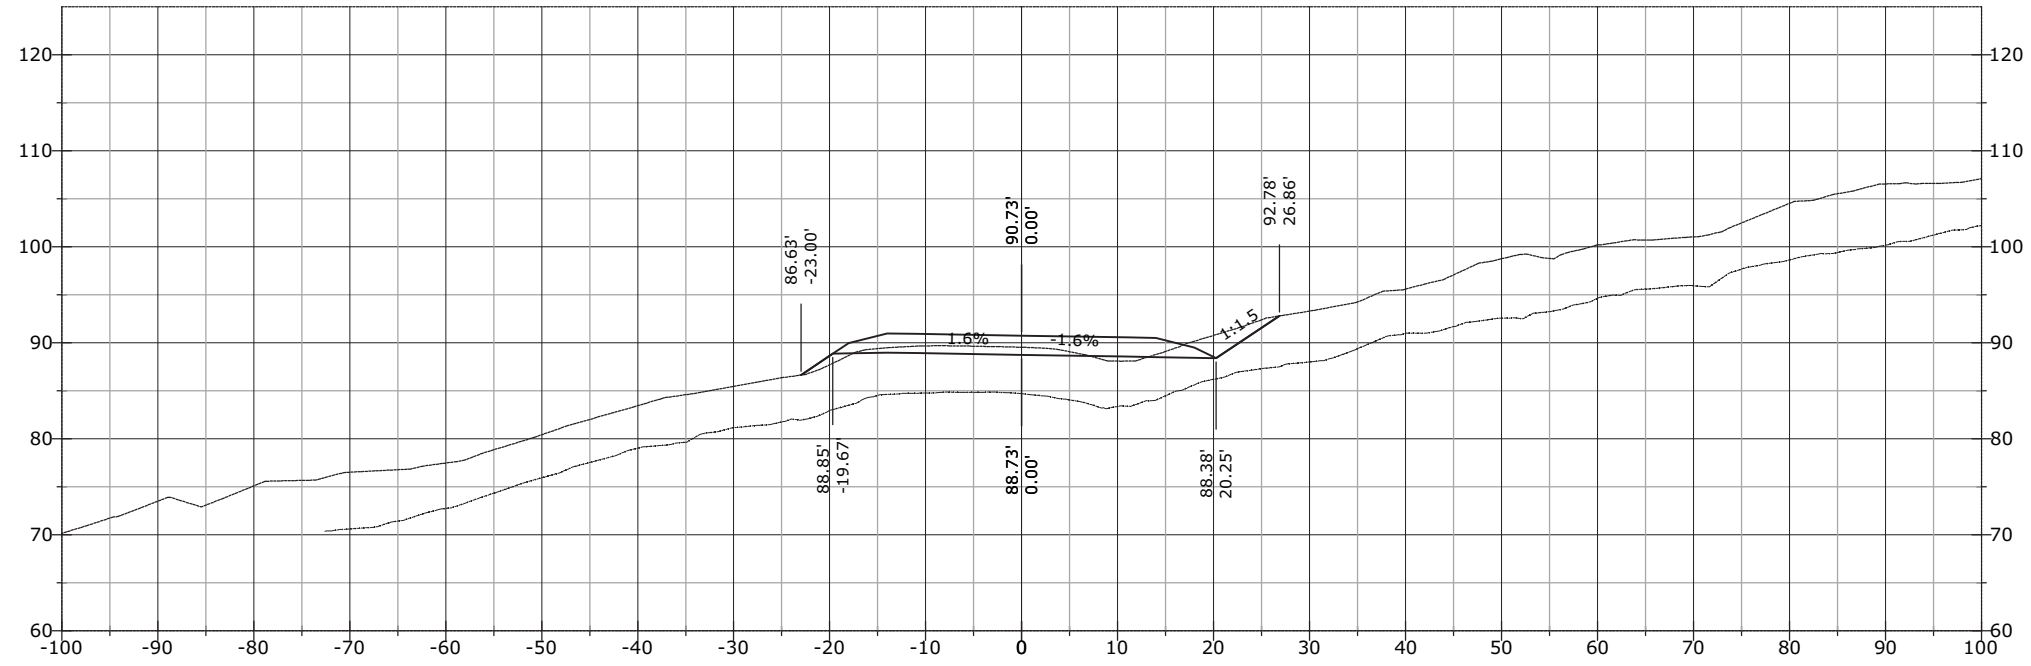


996+50.00

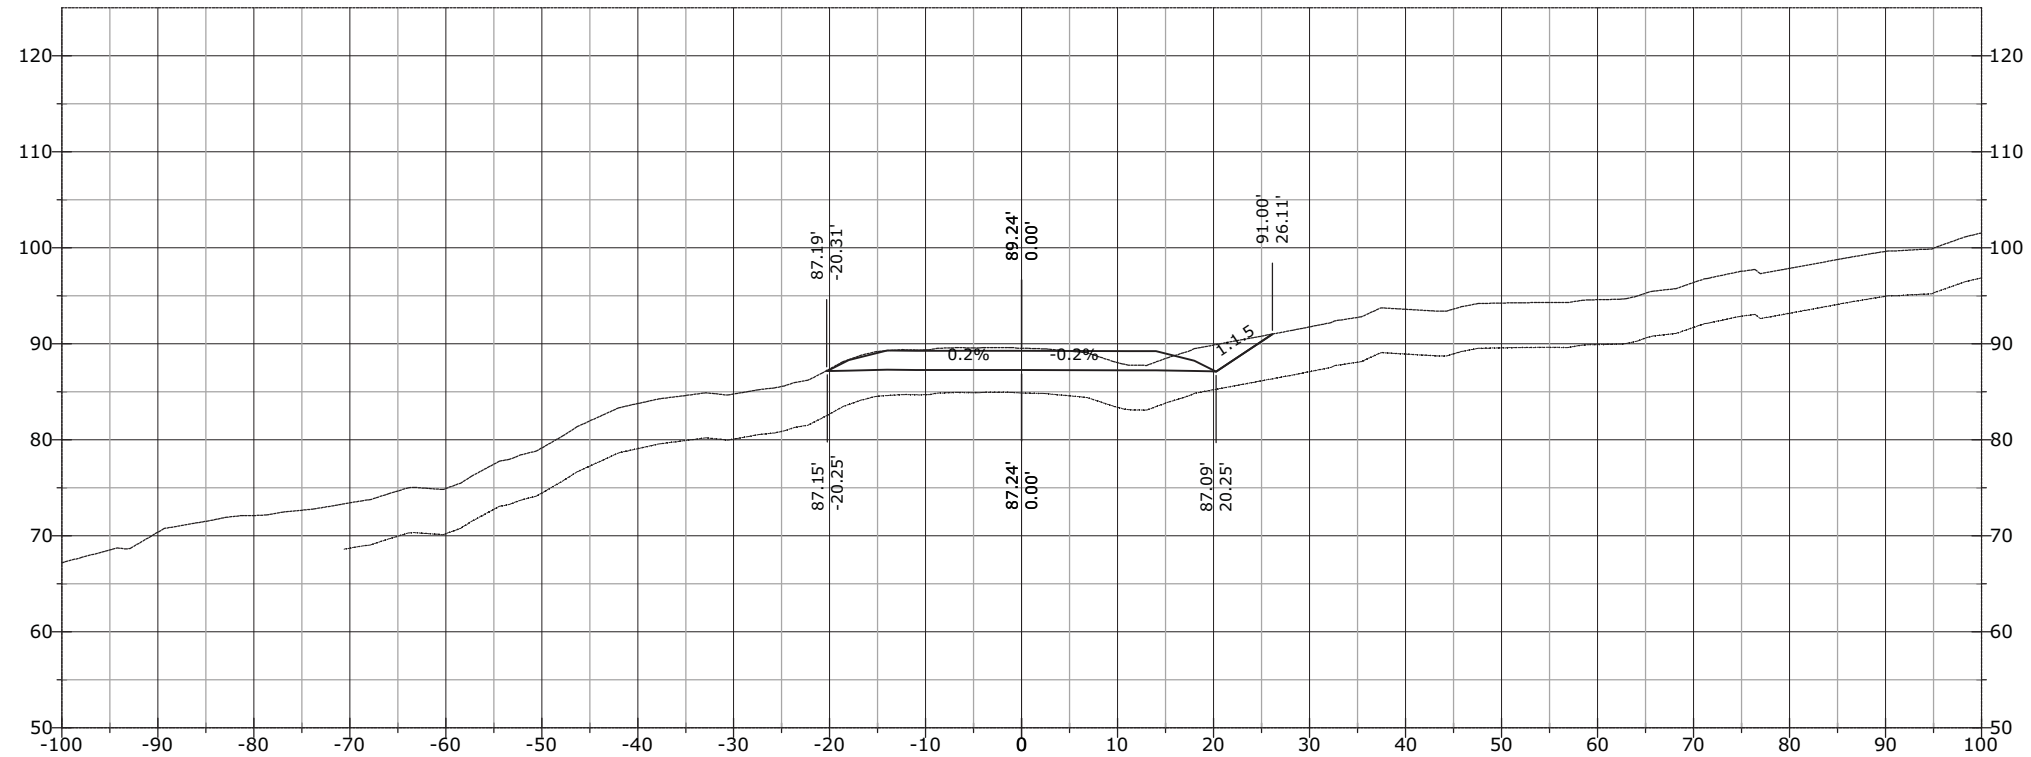


STATE	PROJECT	SHEET NUMBER
AK	AK PFH 43(10)	XS.480

997+45.00

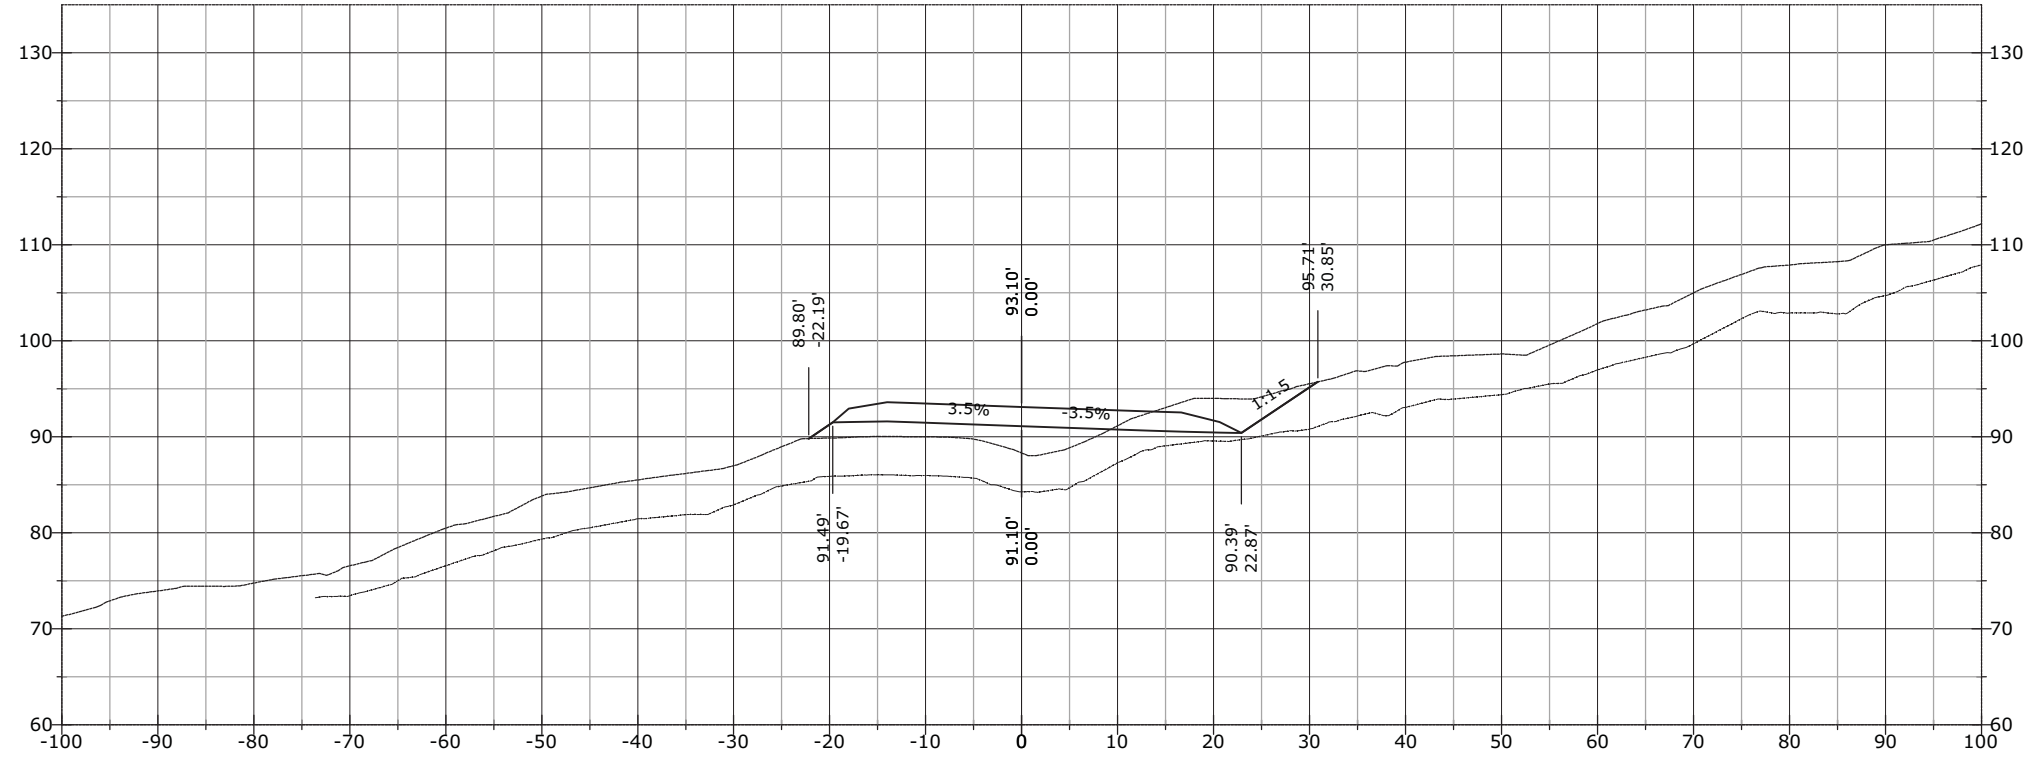


997+00.00

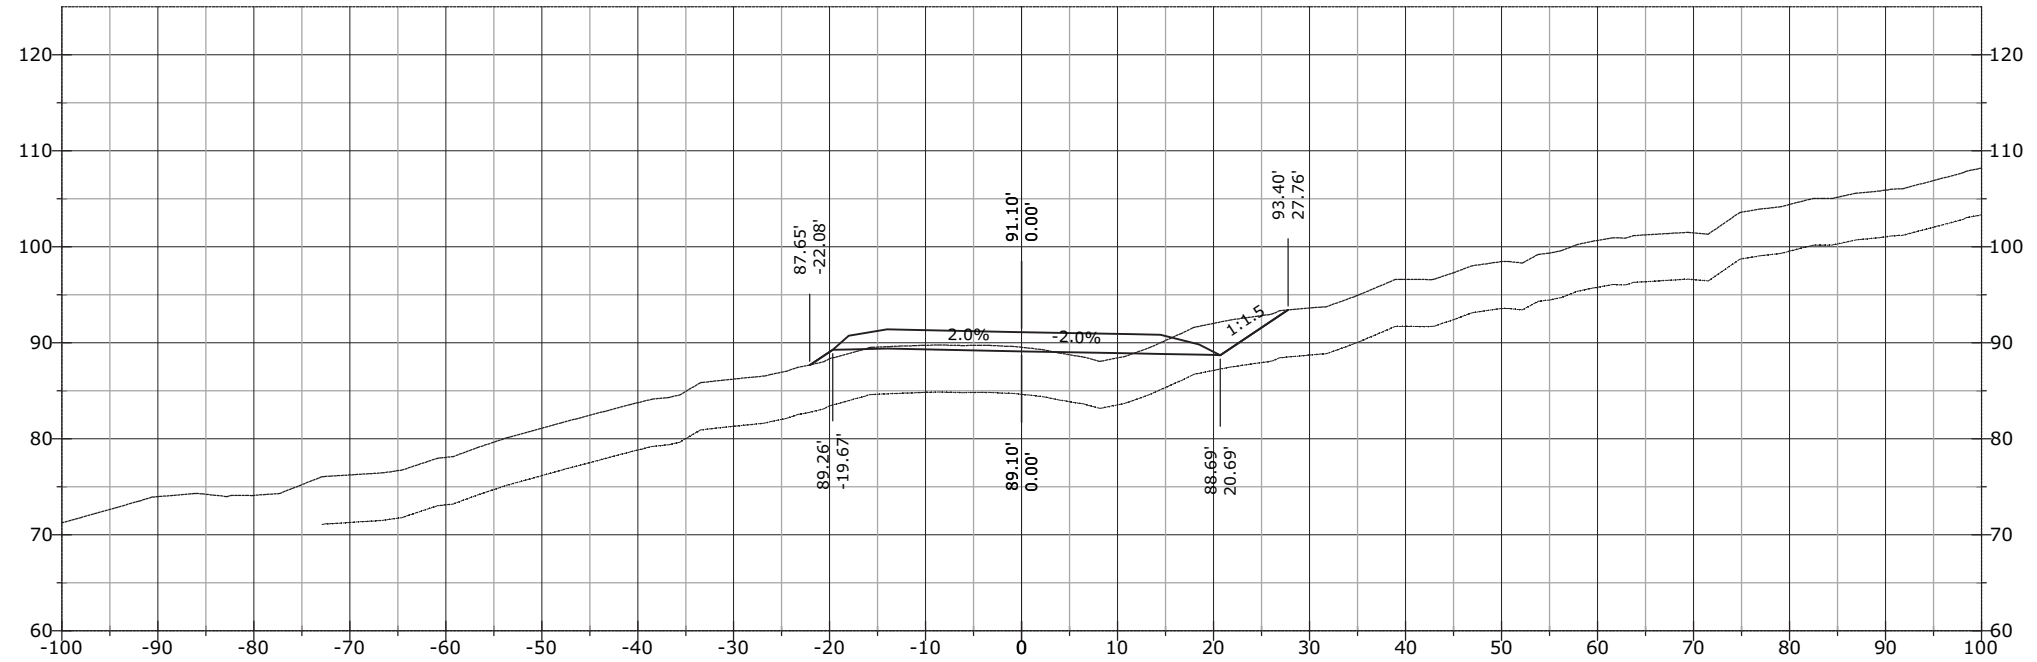


STATE	PROJECT	SHEET NUMBER
AK	AK PFH 43(10)	XS.481

997+73.58

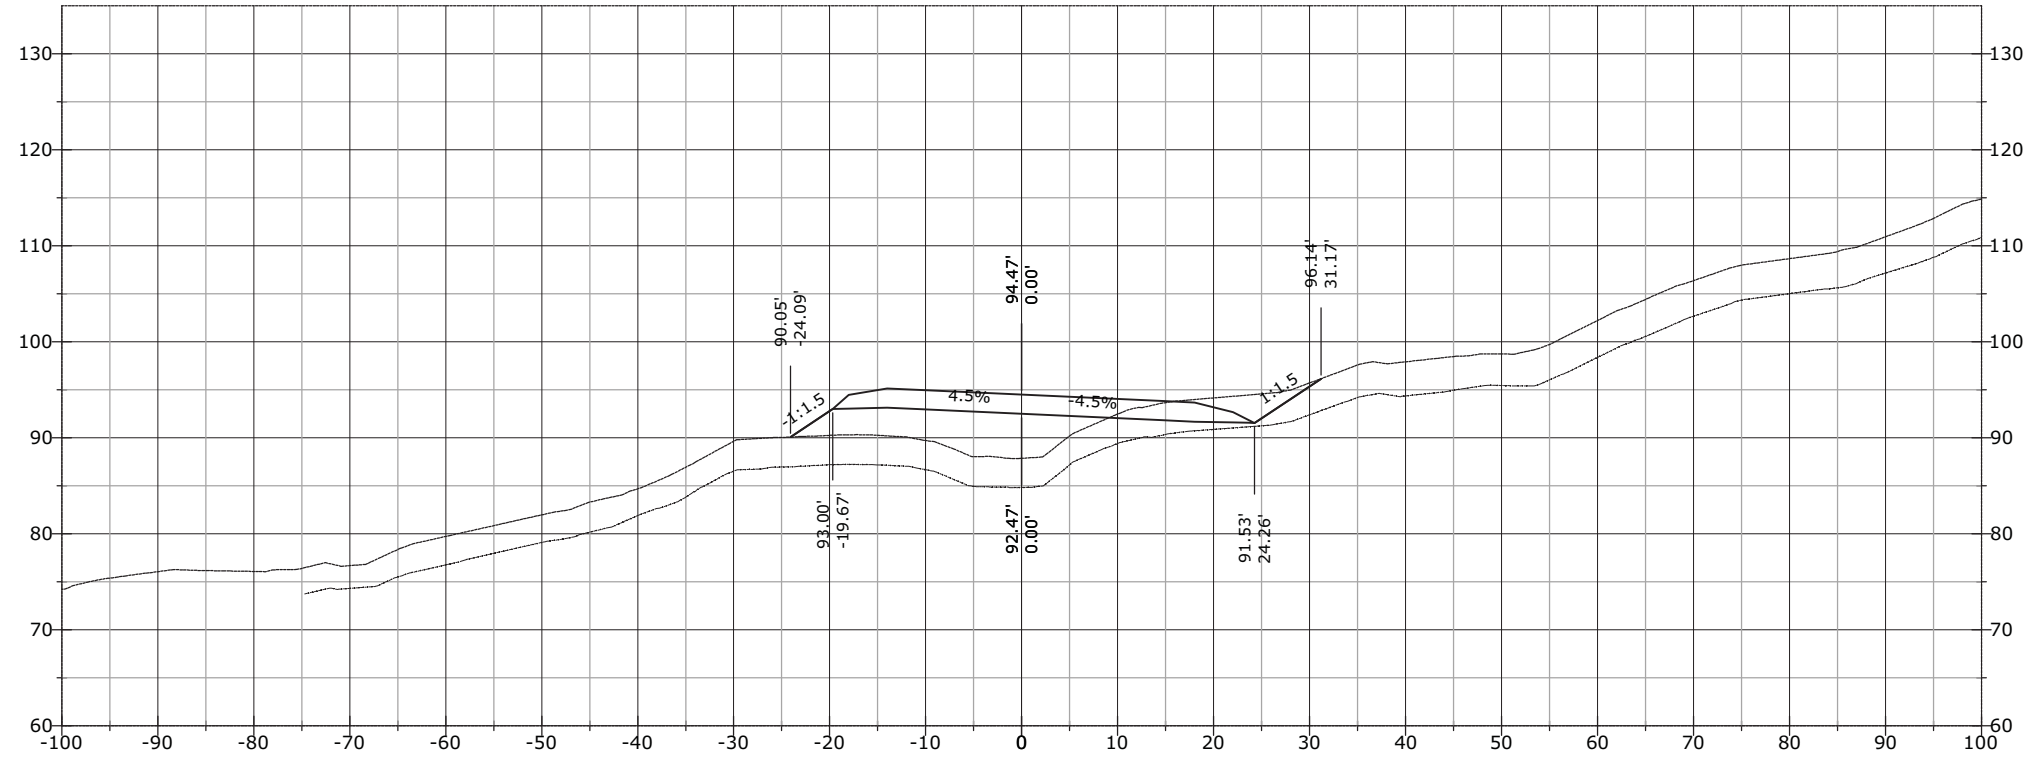


997+50.00

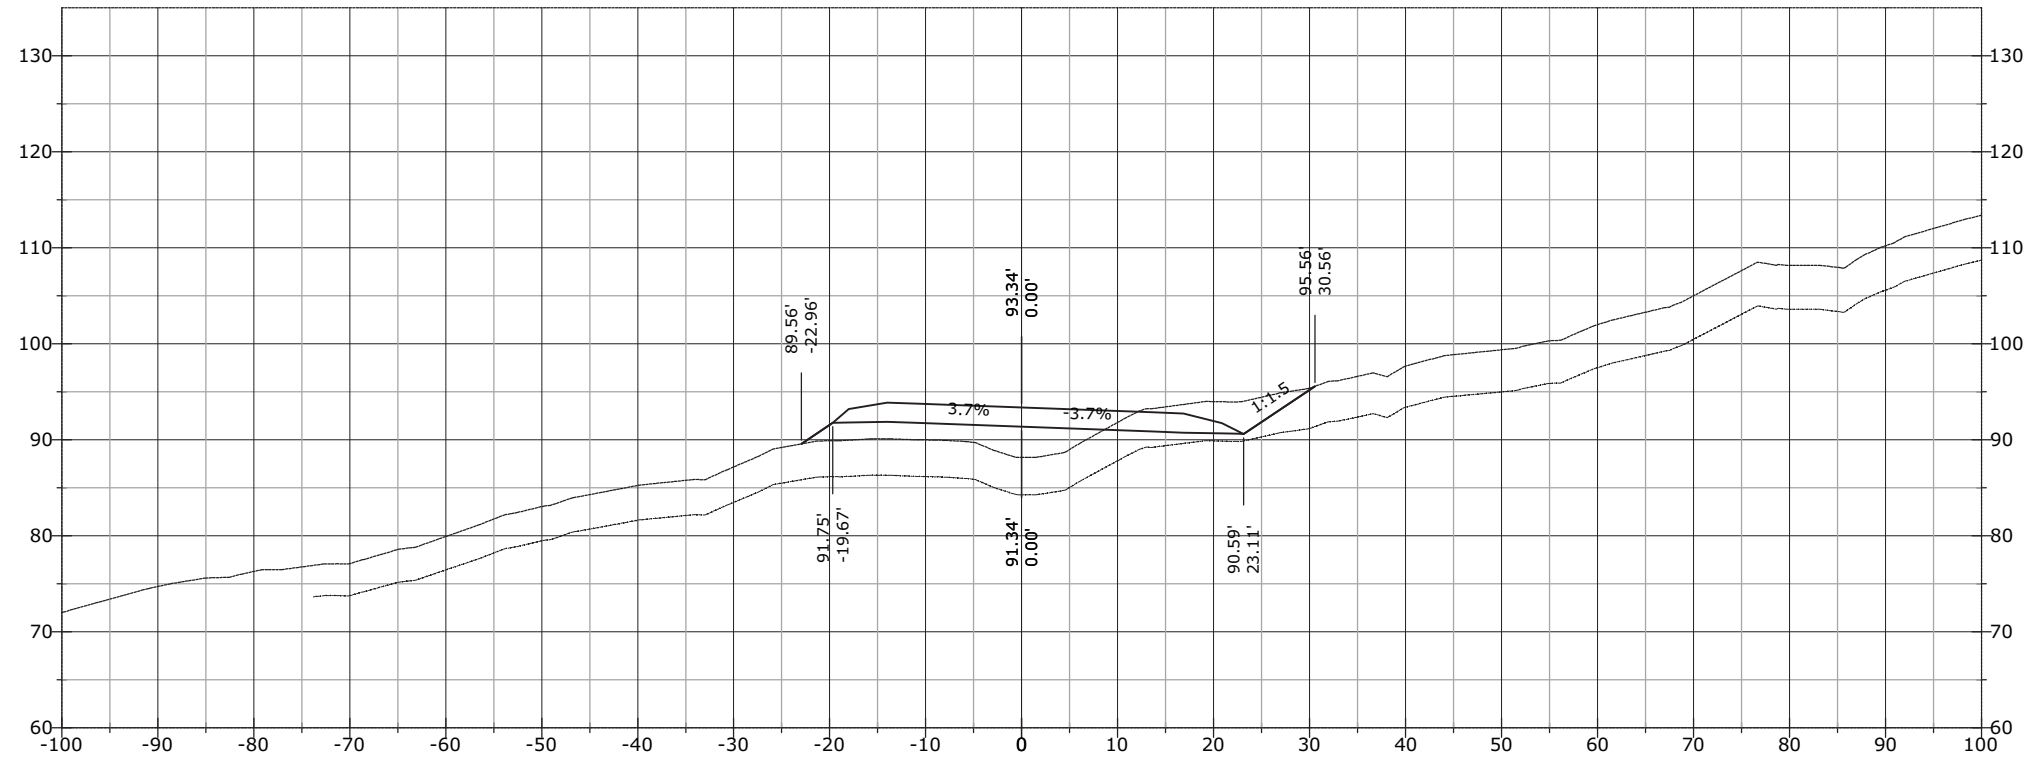


STATE	PROJECT	SHEET NUMBER
AK	AK PFH 43(10)	XS.482

998+00.00

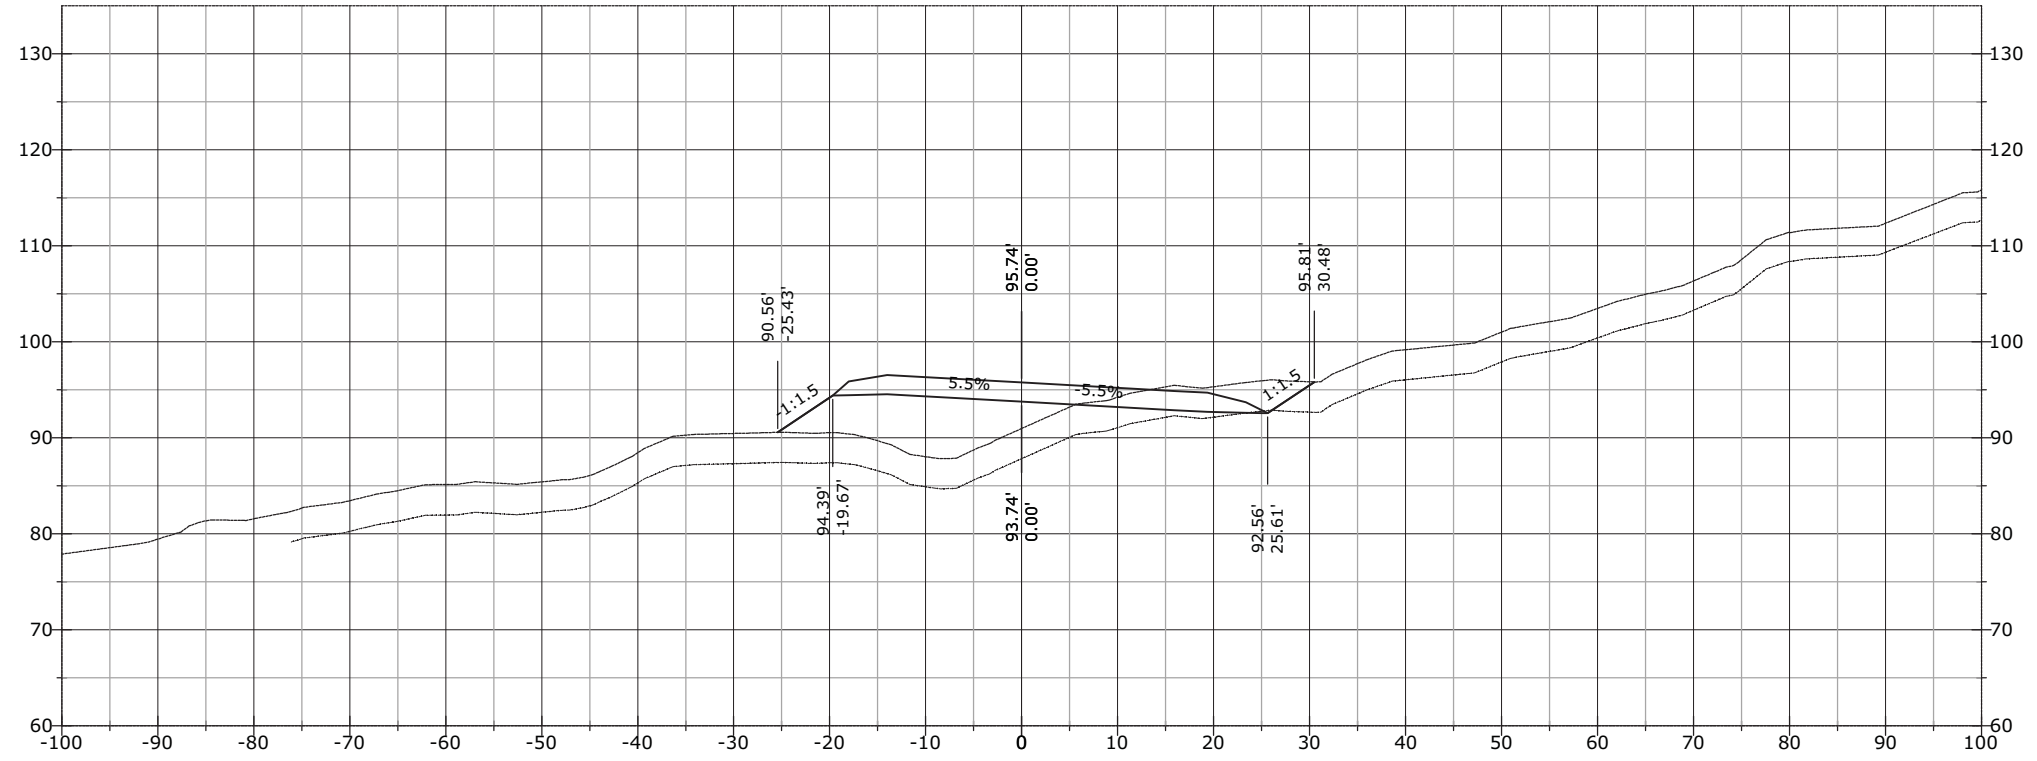


997+94.09

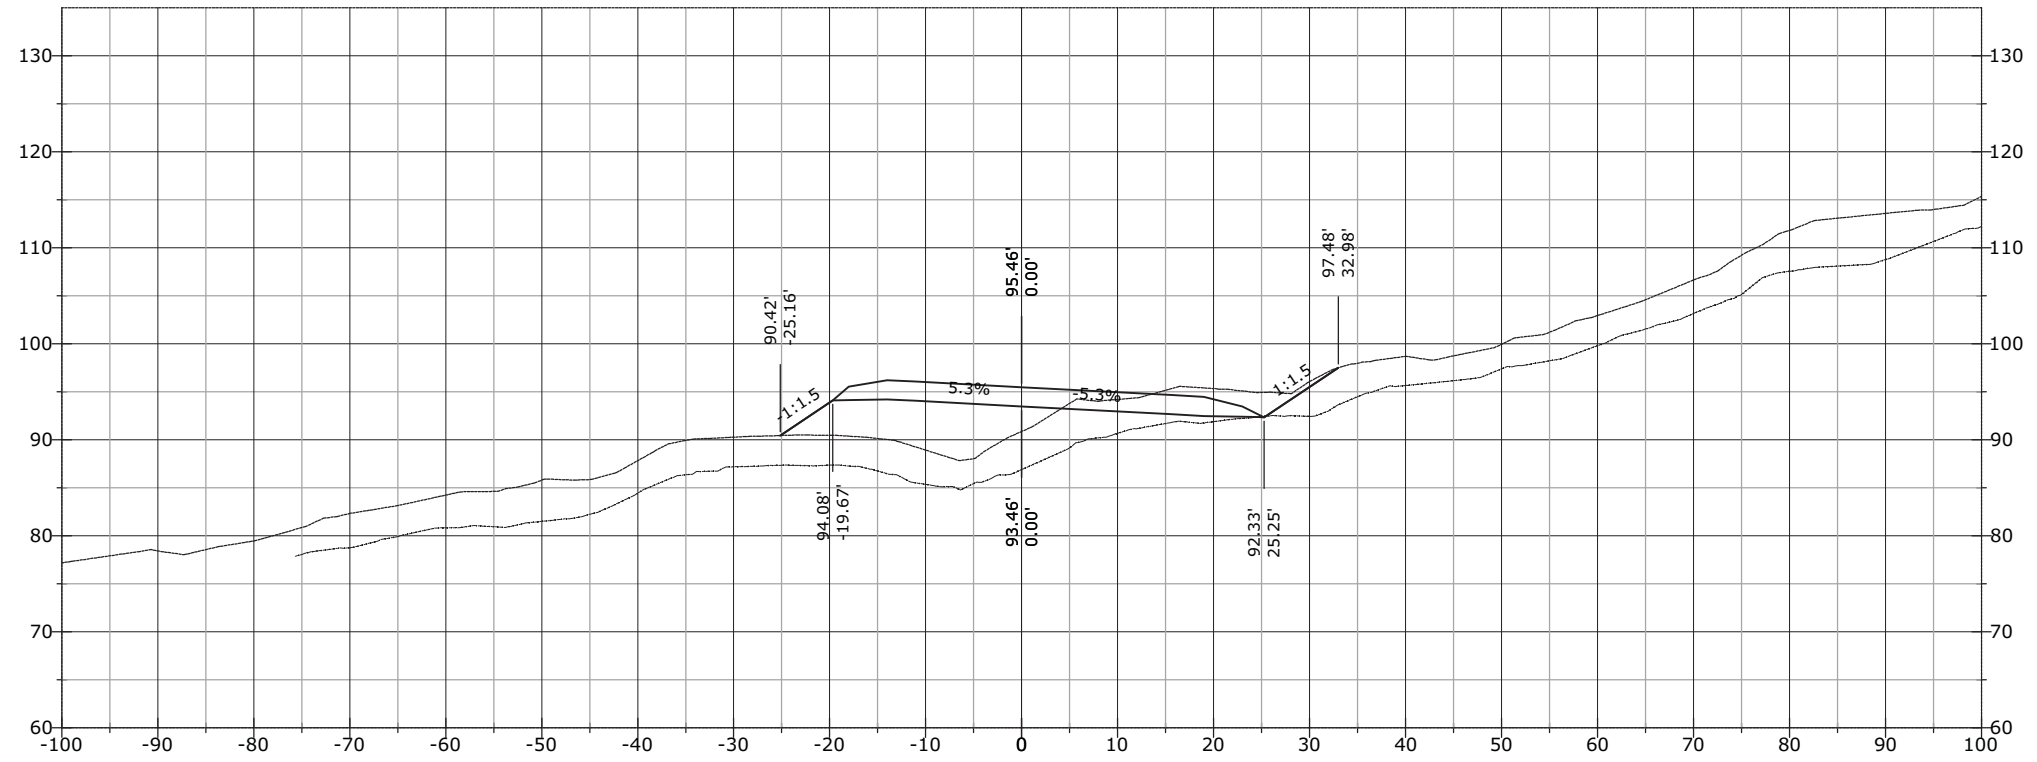


STATE	PROJECT	SHEET NUMBER
AK	AK PFH 43(10)	XS.483

998+50.00

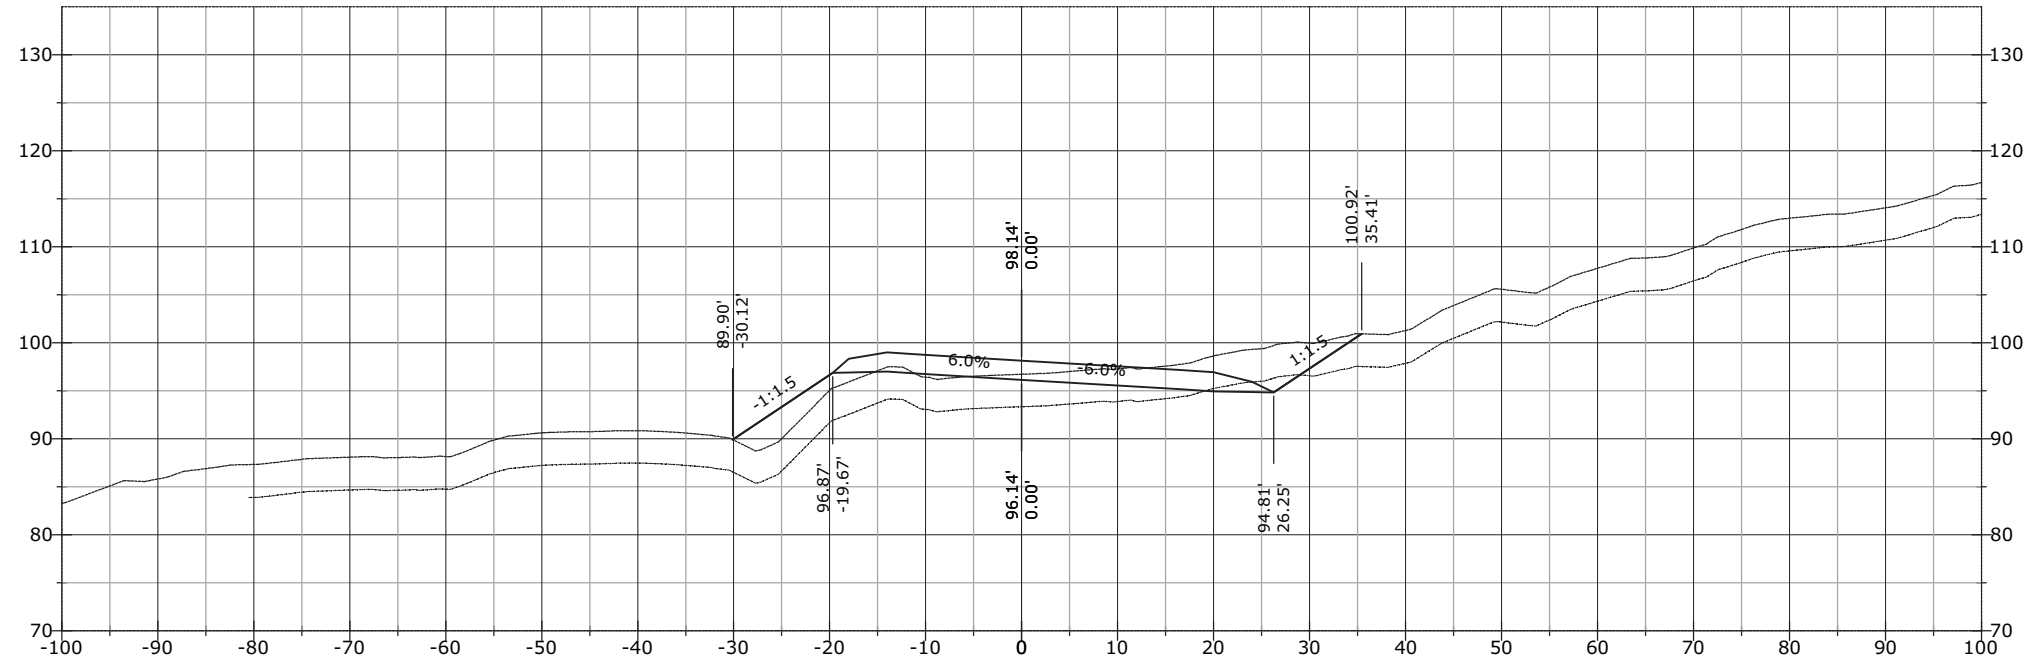


998+14.91

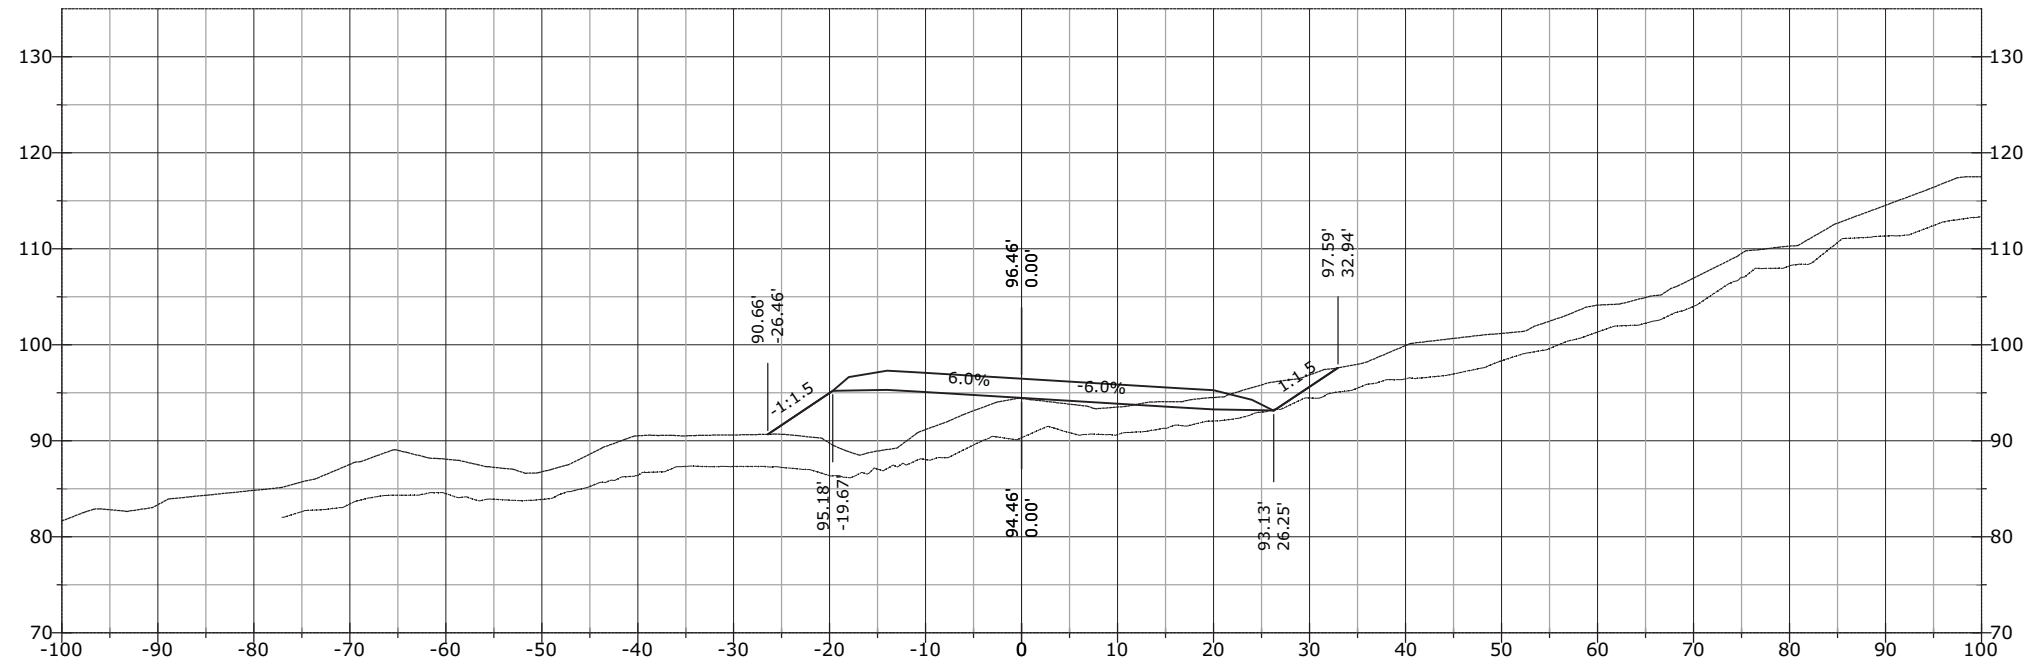


STATE	PROJECT	SHEET NUMBER
AK	AK PFH 43(10)	XS.484

999+50.00

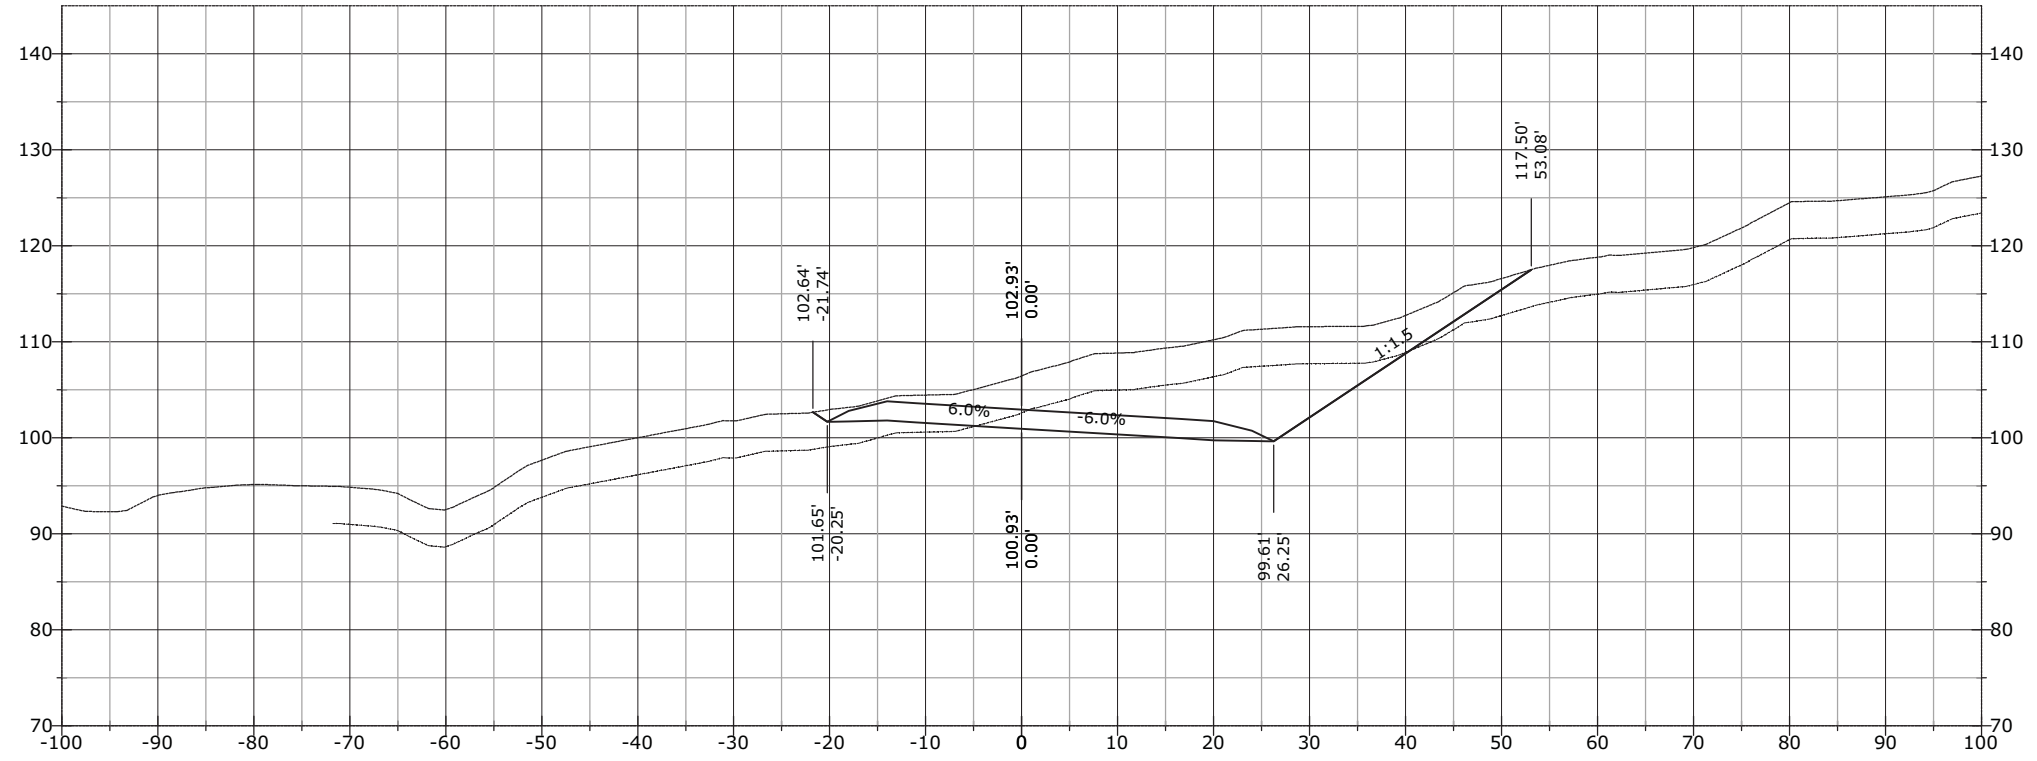


999+00.00

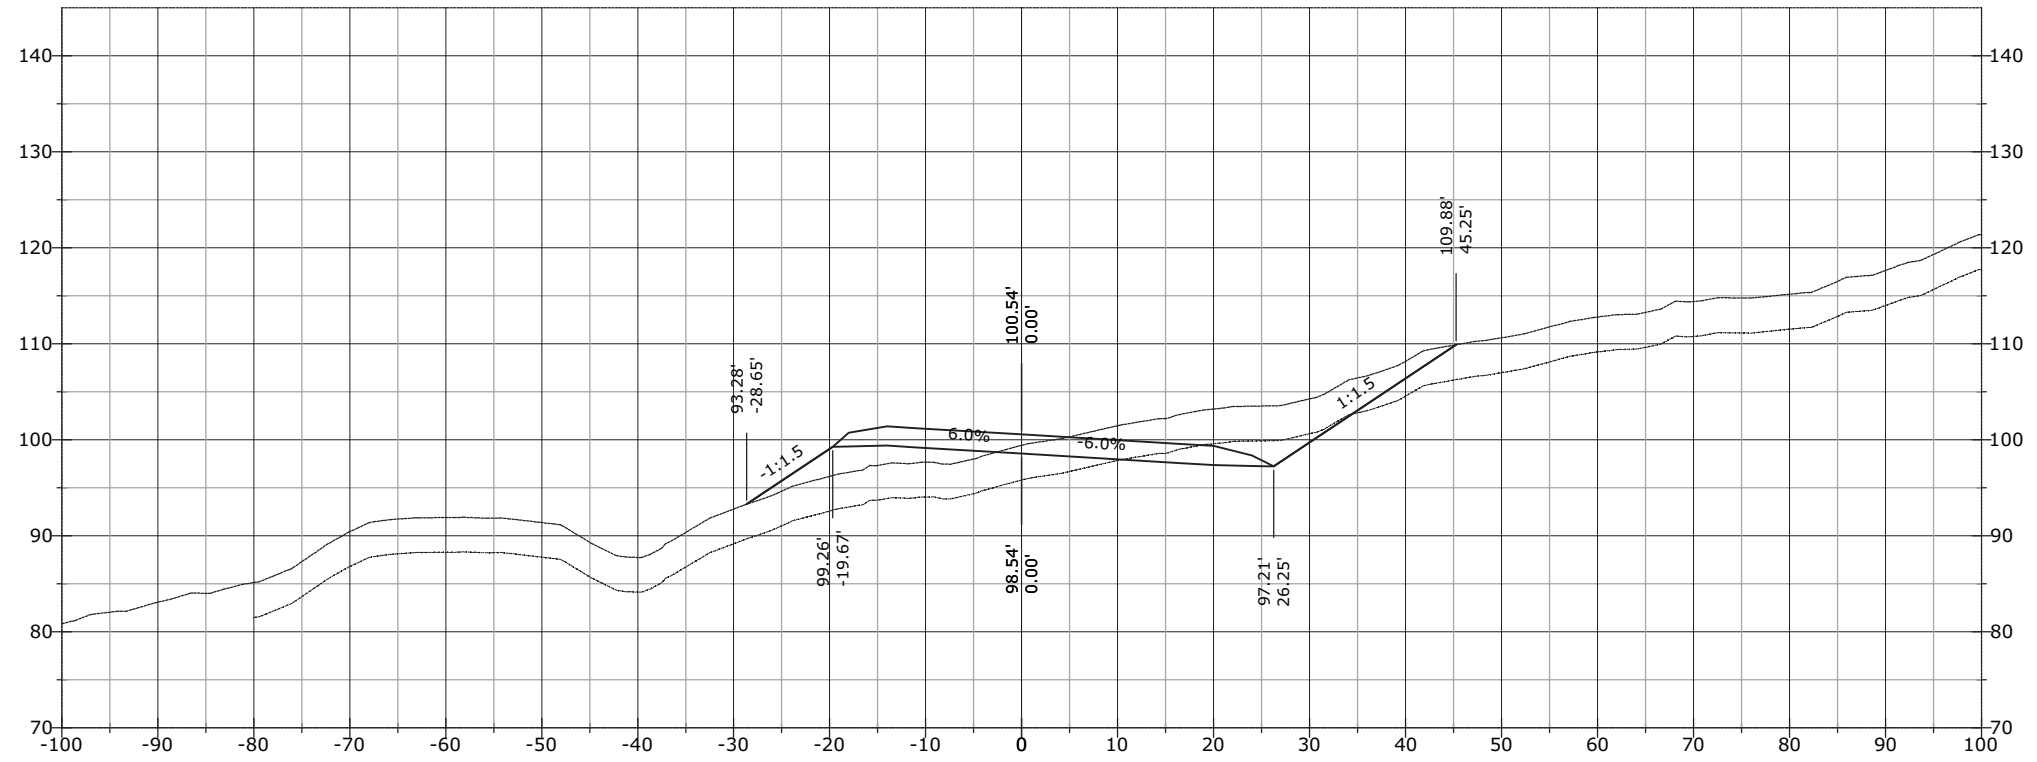


STATE	PROJECT	SHEET NUMBER
AK	AK PFH 43(10)	XS.485

1000+41.66

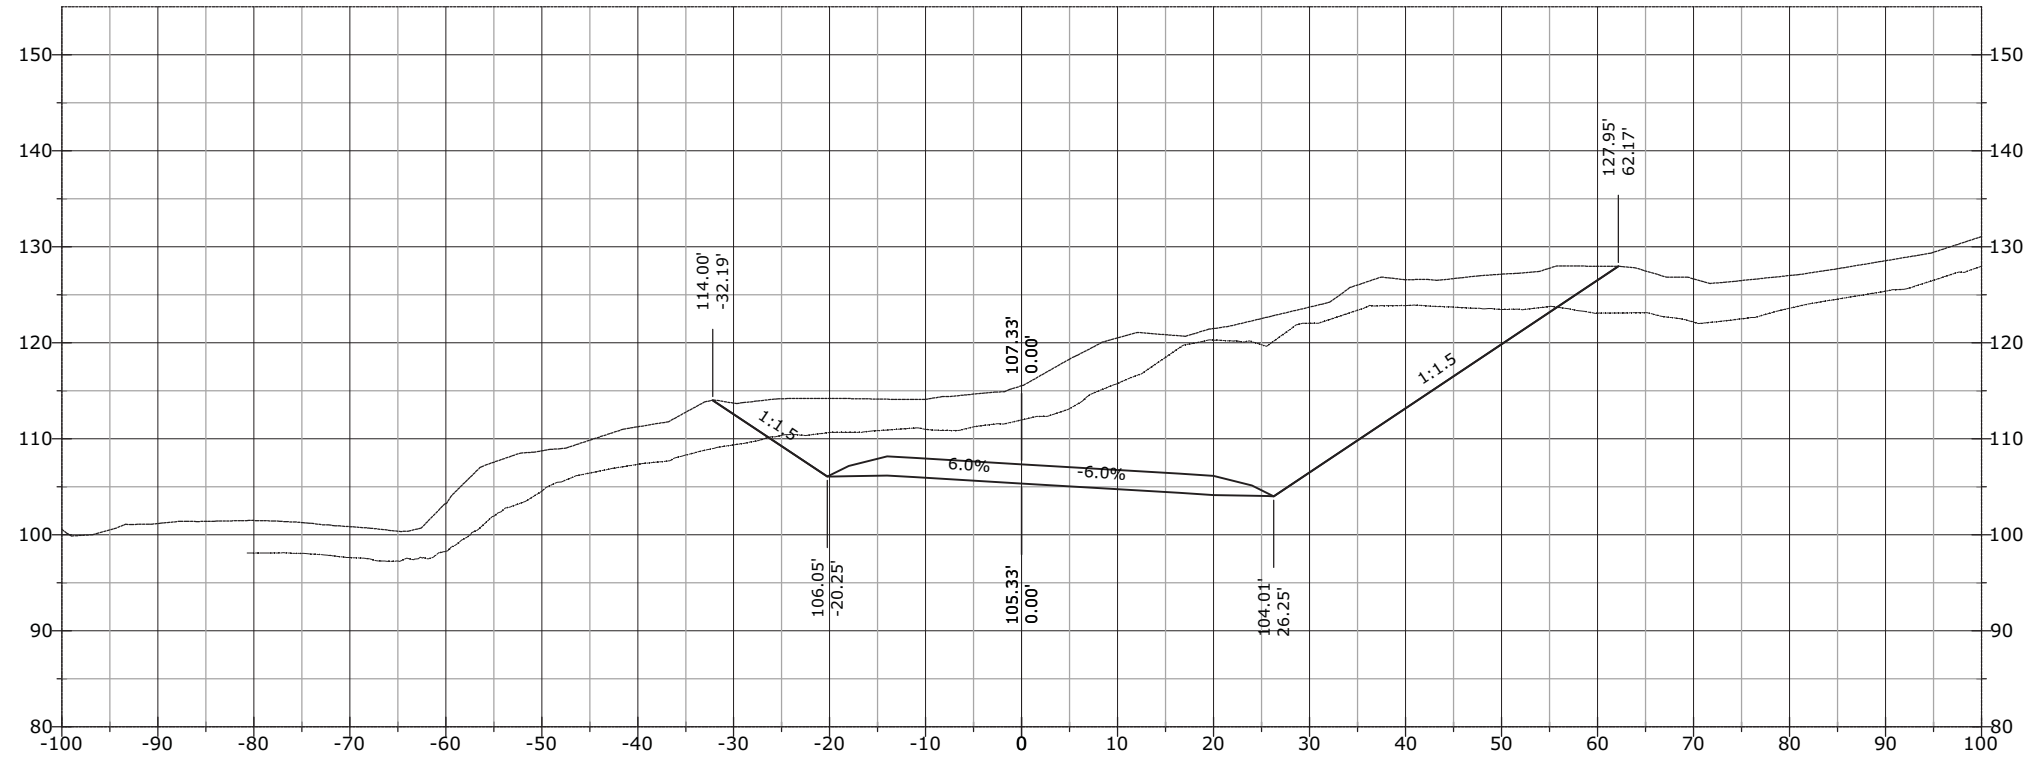


1000+00.00

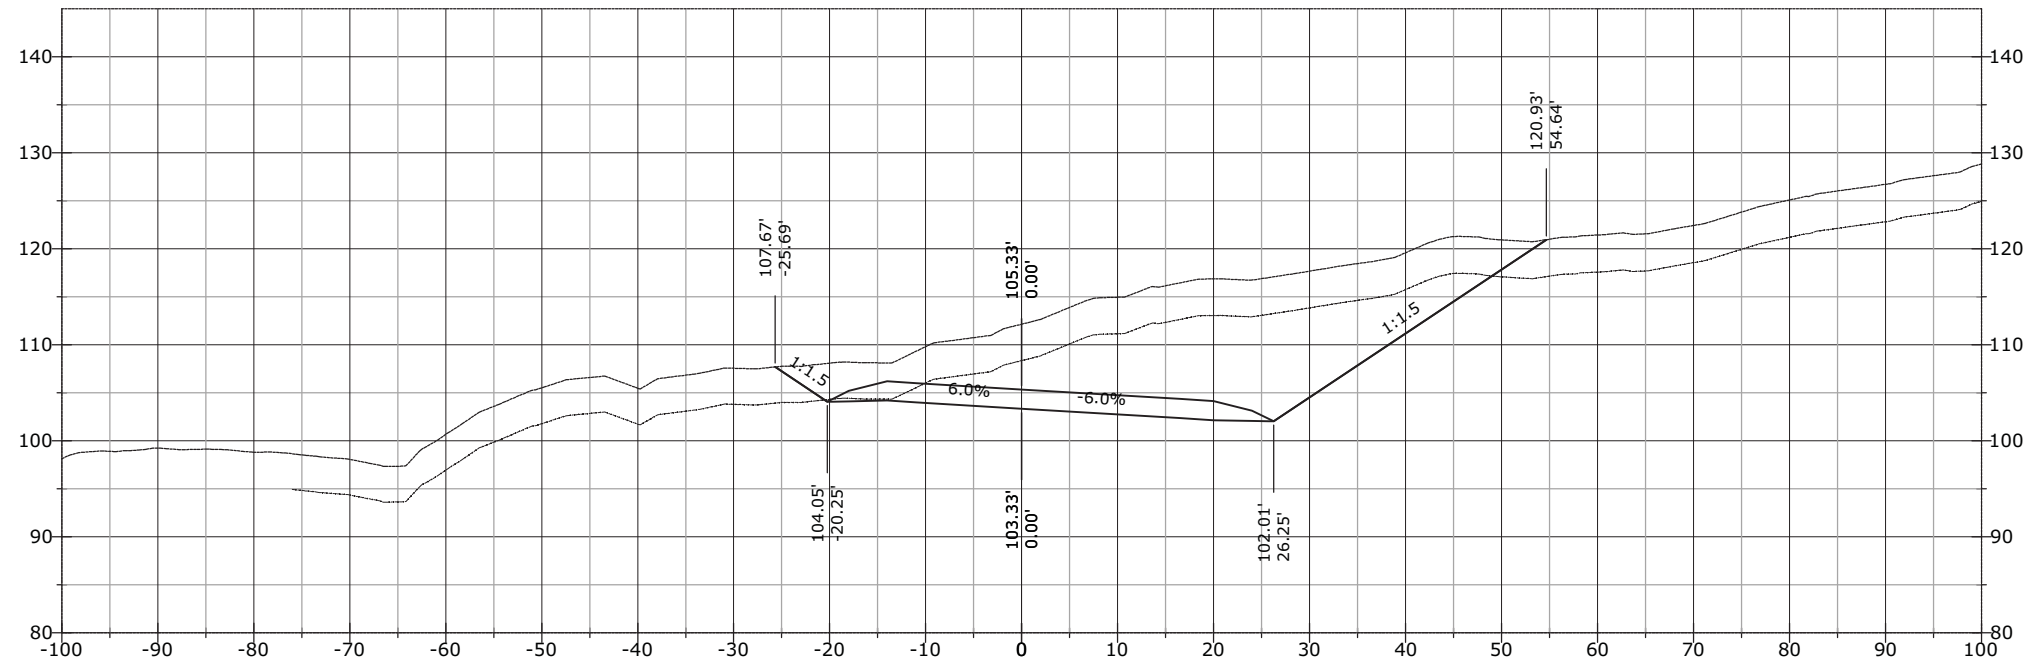


STATE	PROJECT	SHEET NUMBER
AK	AK PFH 43(10)	XS.486

1000+91.42

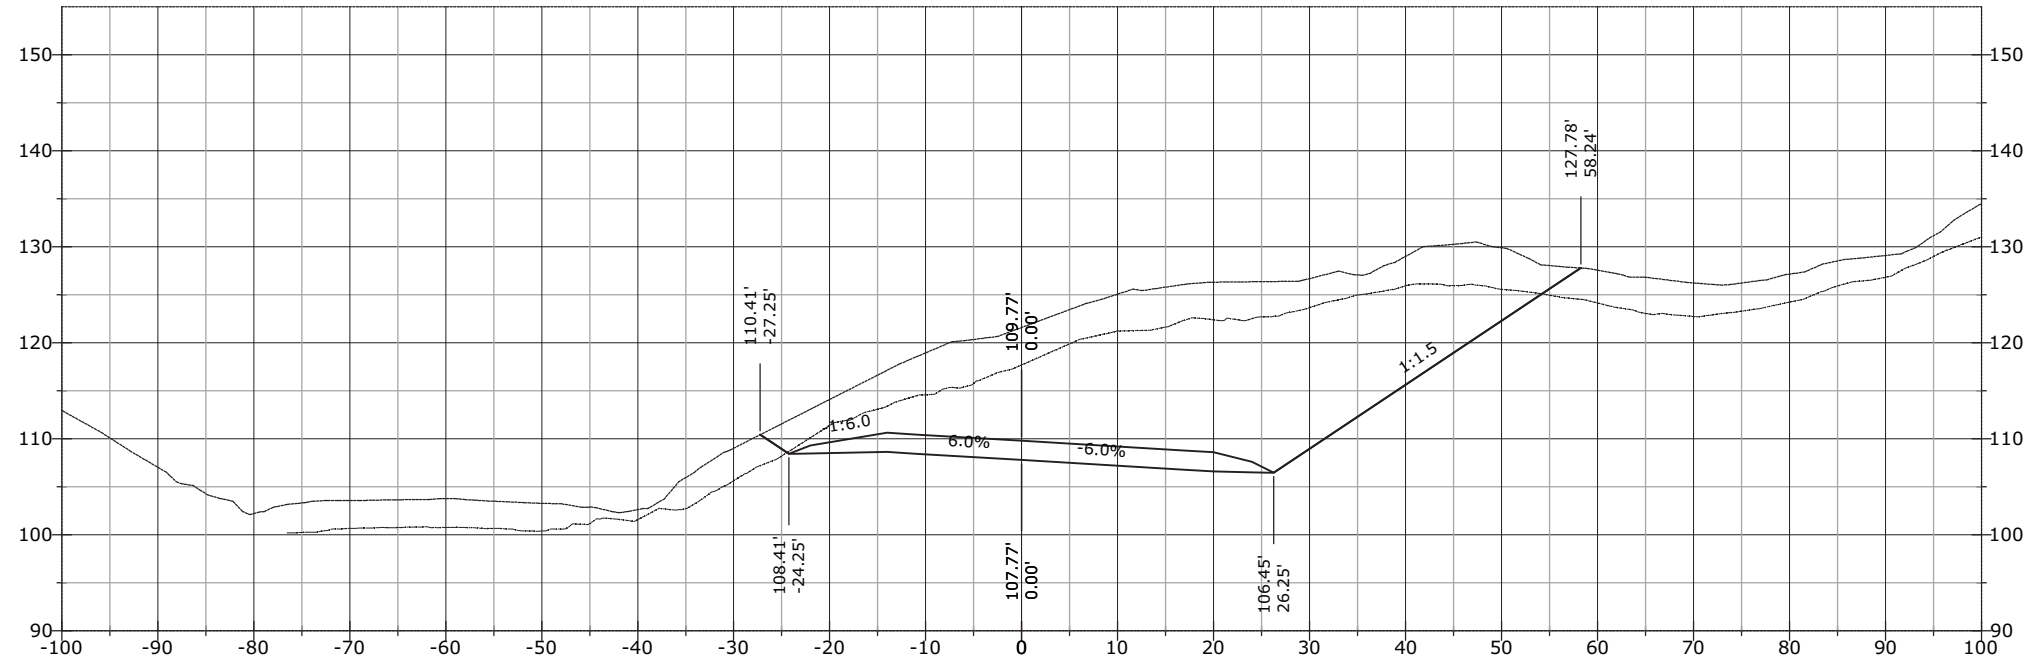


1000+50.00

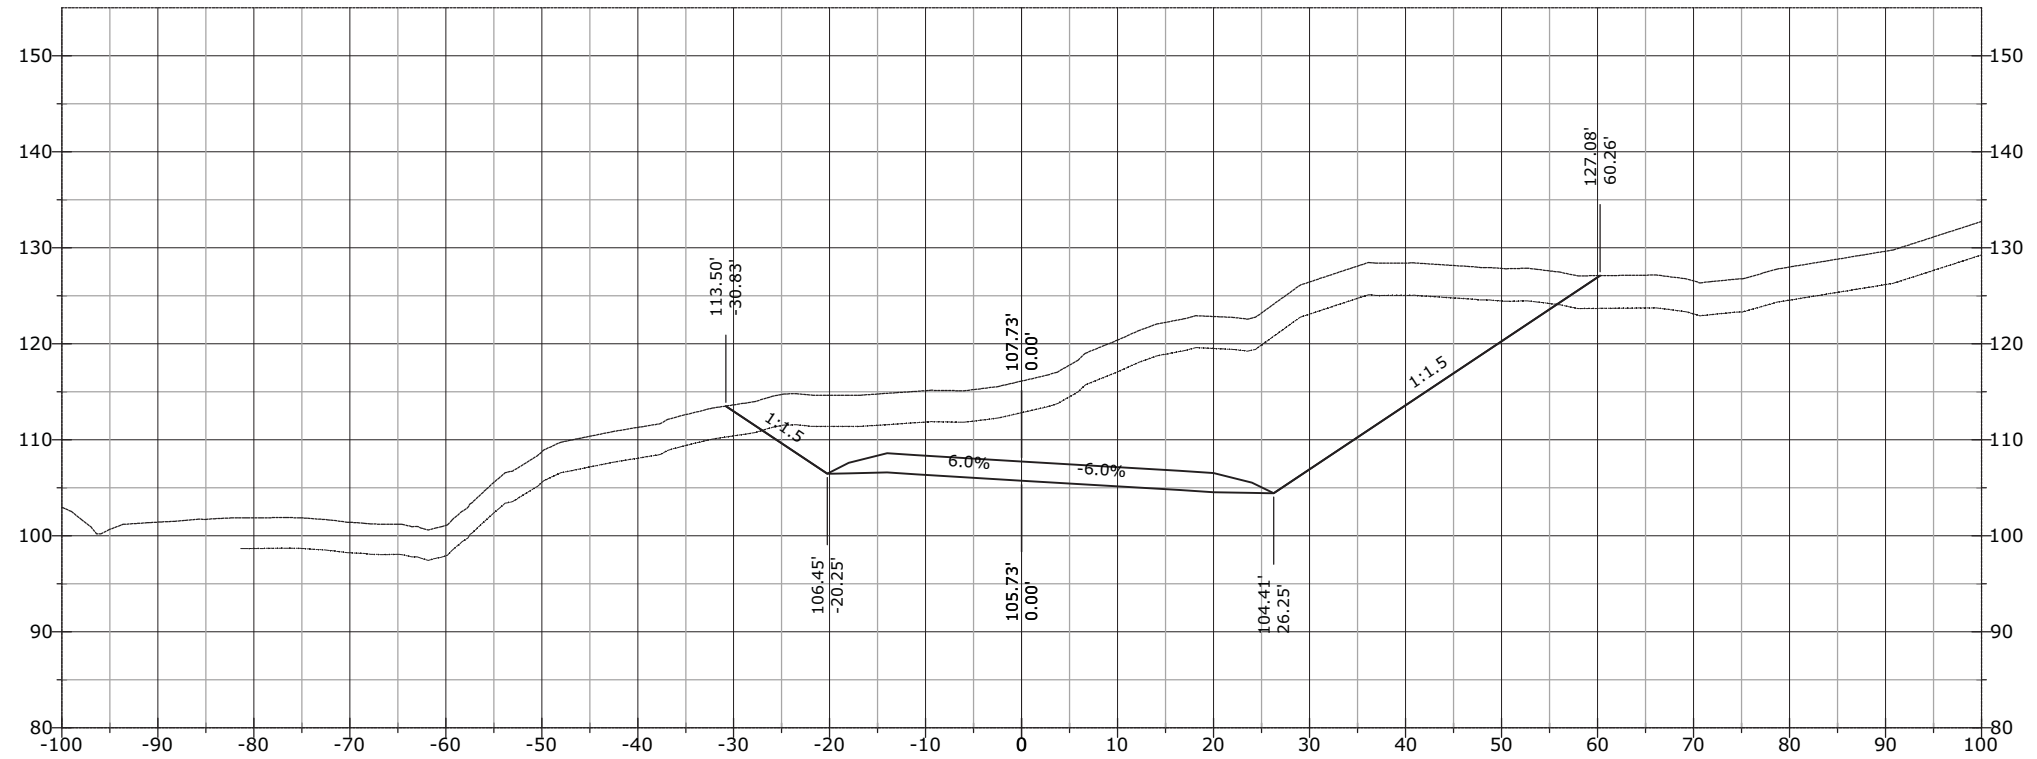


STATE	PROJECT	SHEET NUMBER
AK	AK PFH 43(10)	XS.487

1001+50.00

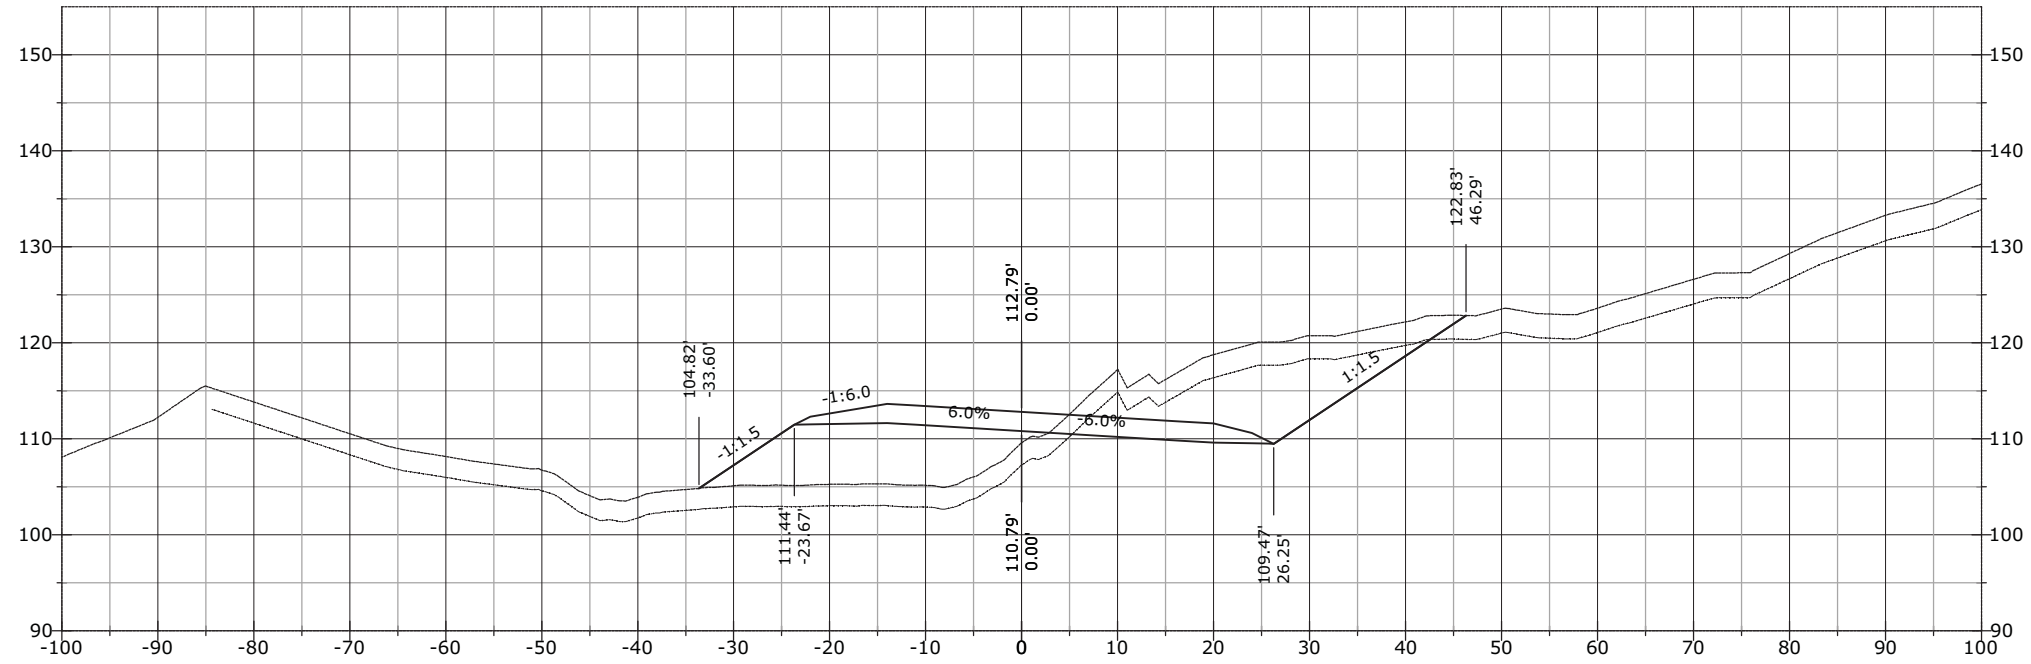


1001+00.00

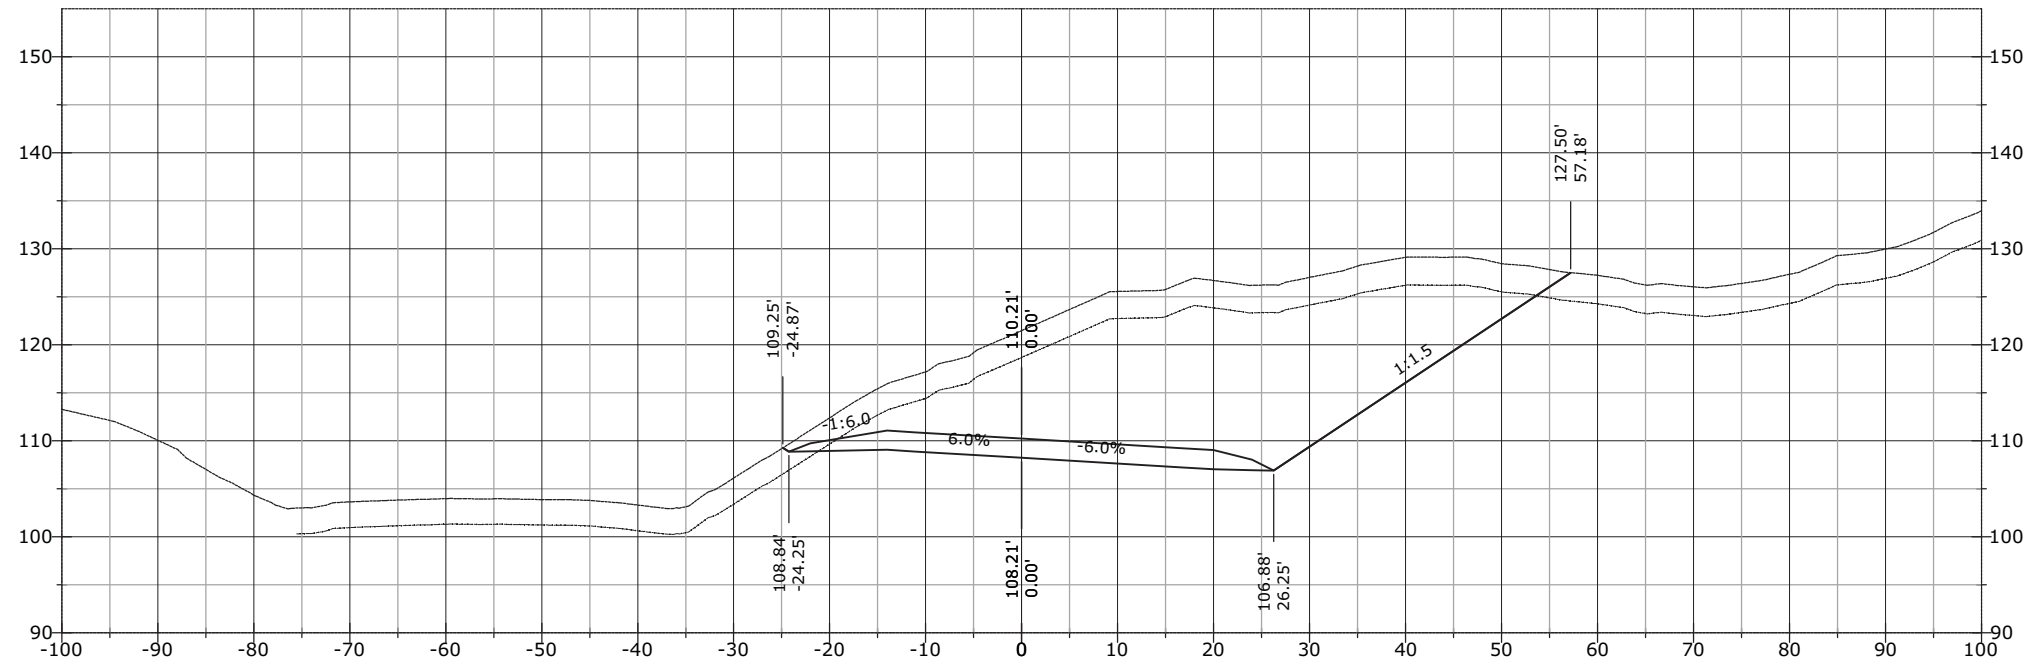


STATE	PROJECT	SHEET NUMBER
AK	AK PFH 43(10)	XS.488

1002+50.00

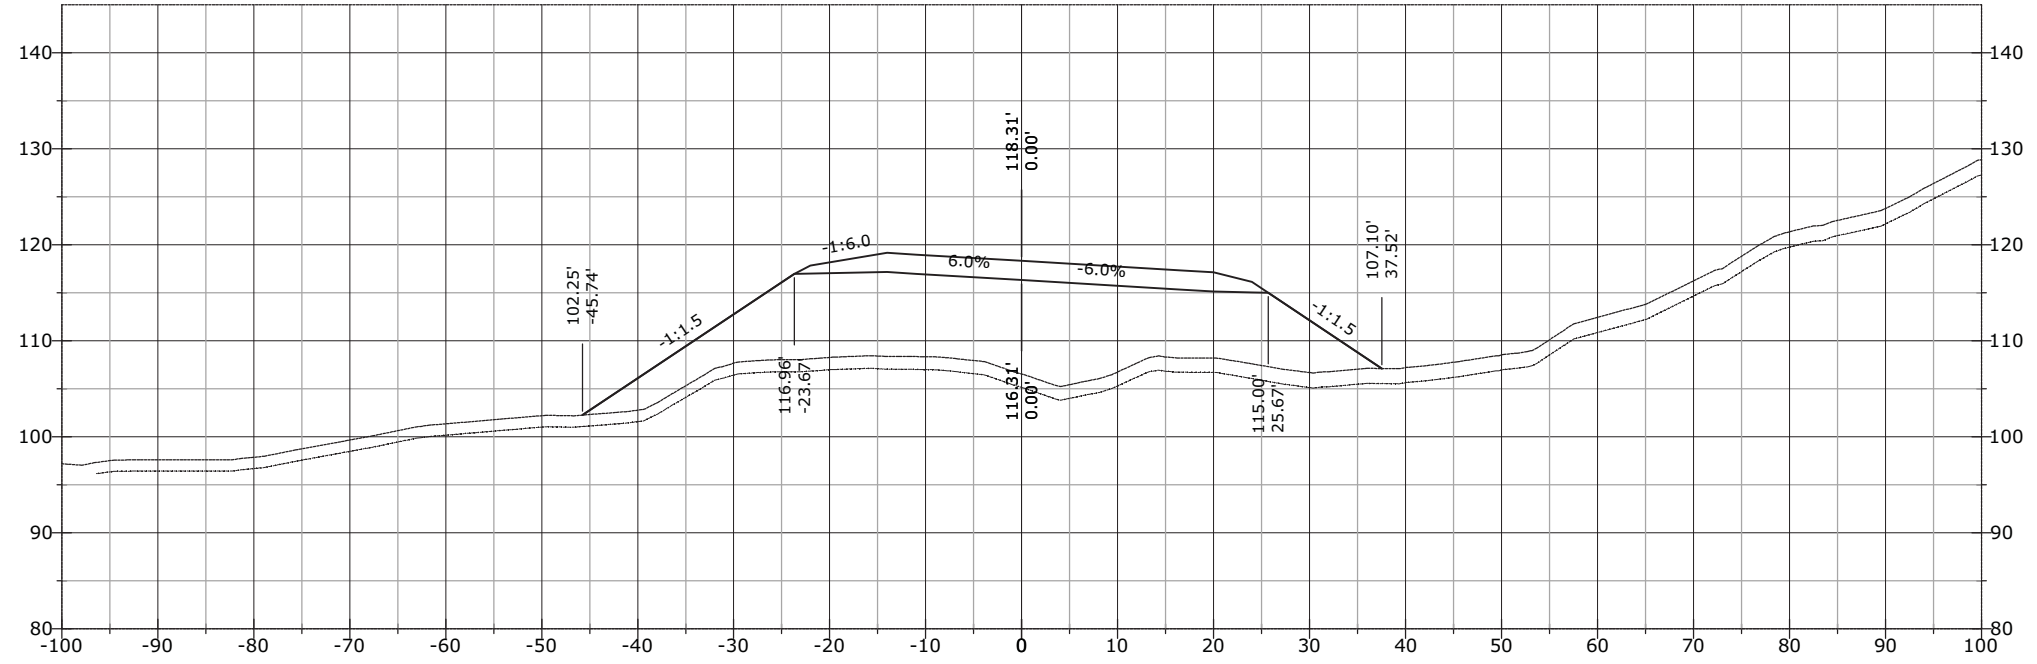


1002+00.00

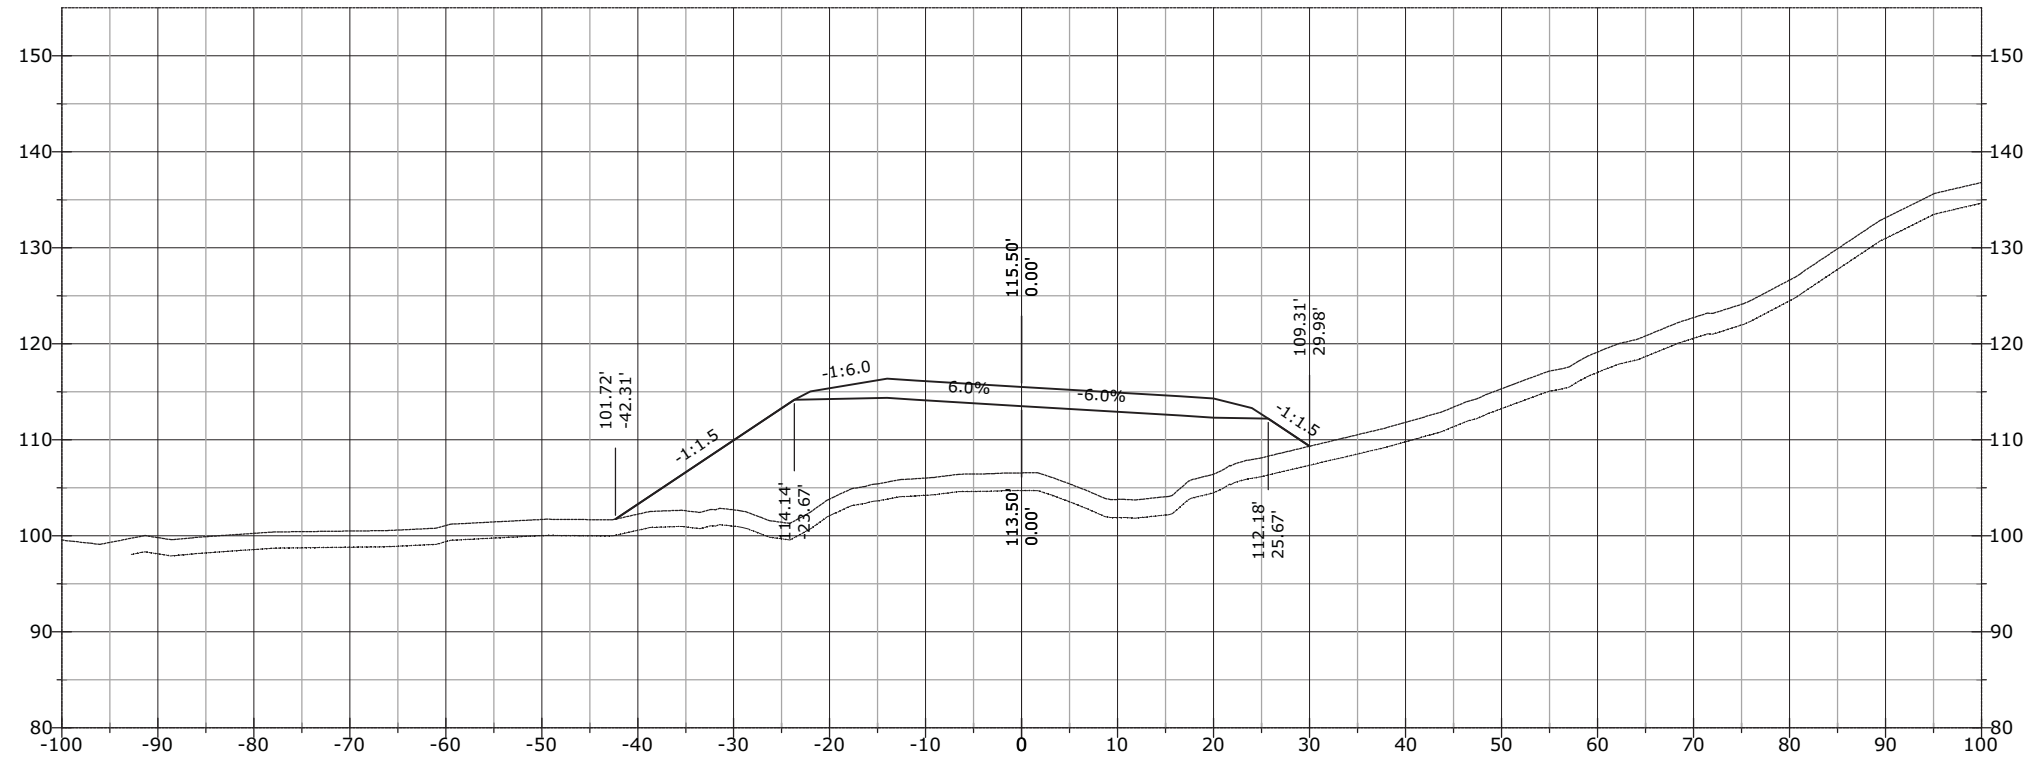


STATE	PROJECT	SHEET NUMBER
AK	AK PFH 43(10)	XS.489


1003+50.00

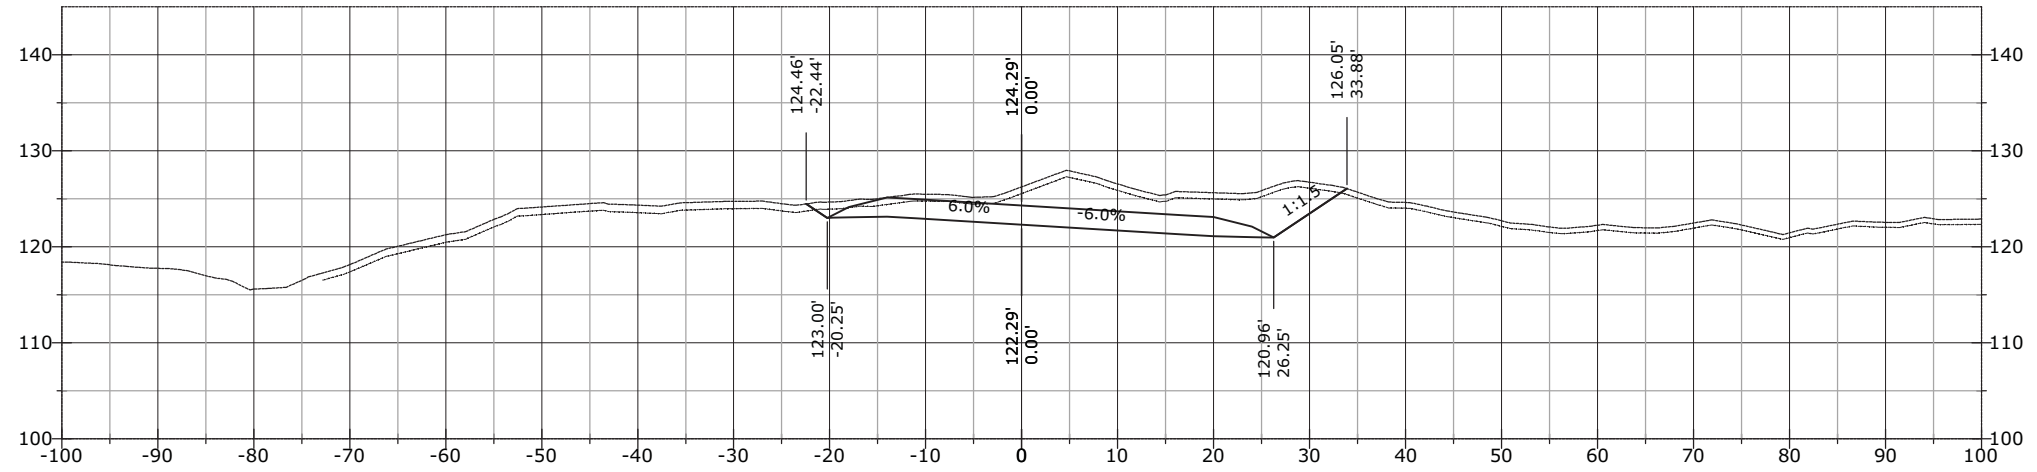

1003+41.66

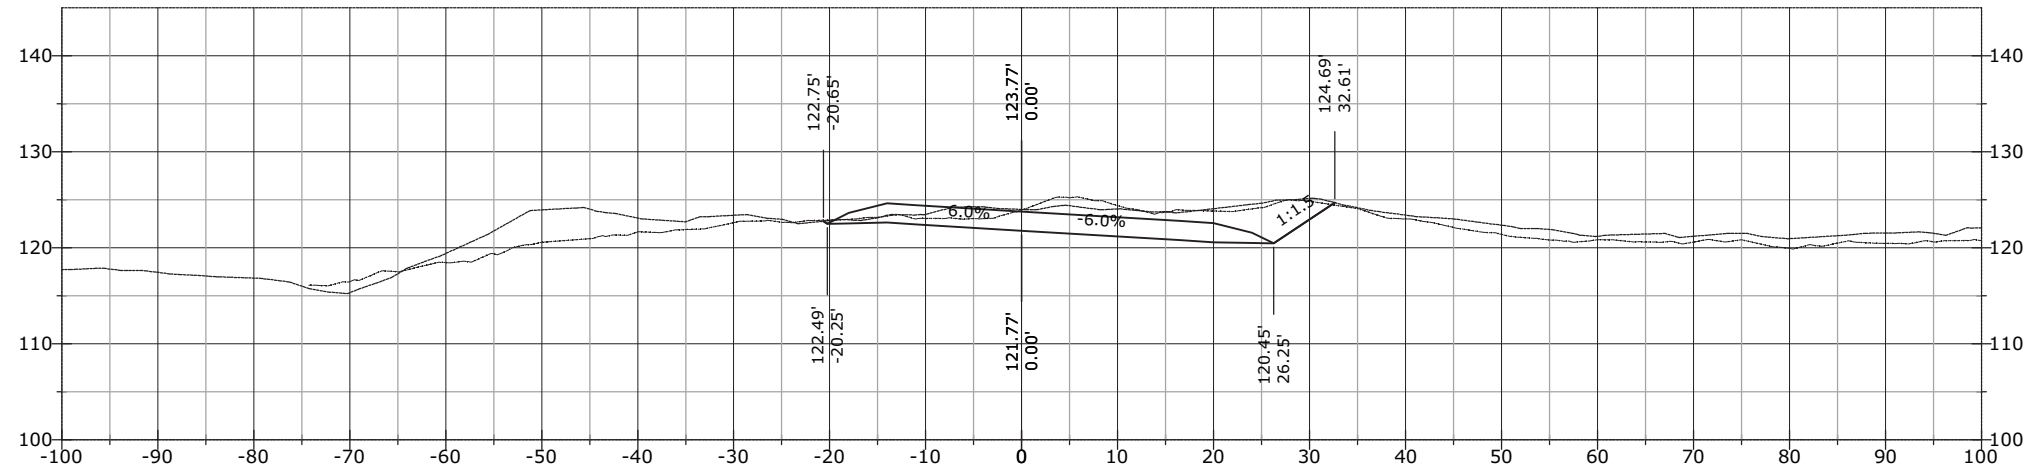


1003+00.00

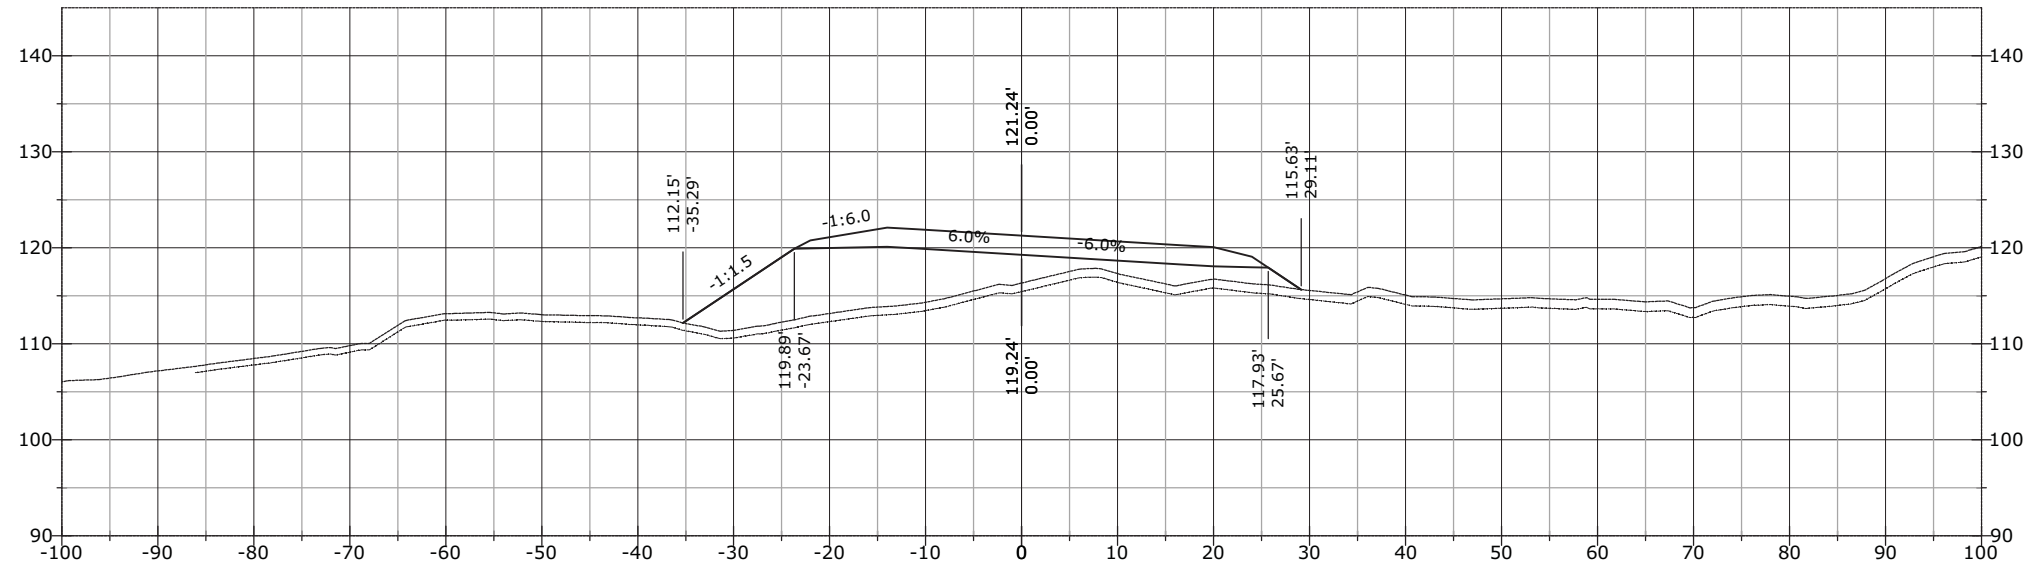


STATE	PROJECT	SHEET NUMBER
AK	AK PFH 43(10)	XS.490


1004+00.00

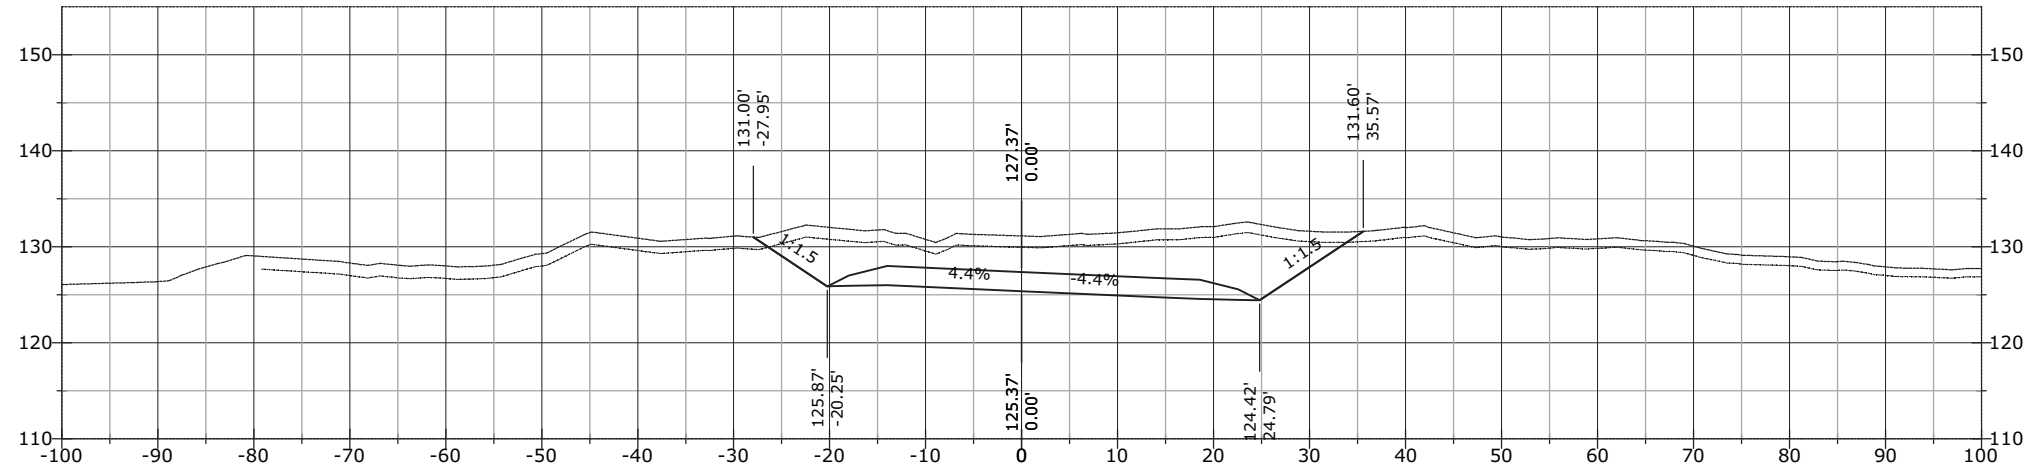

1003+88.76

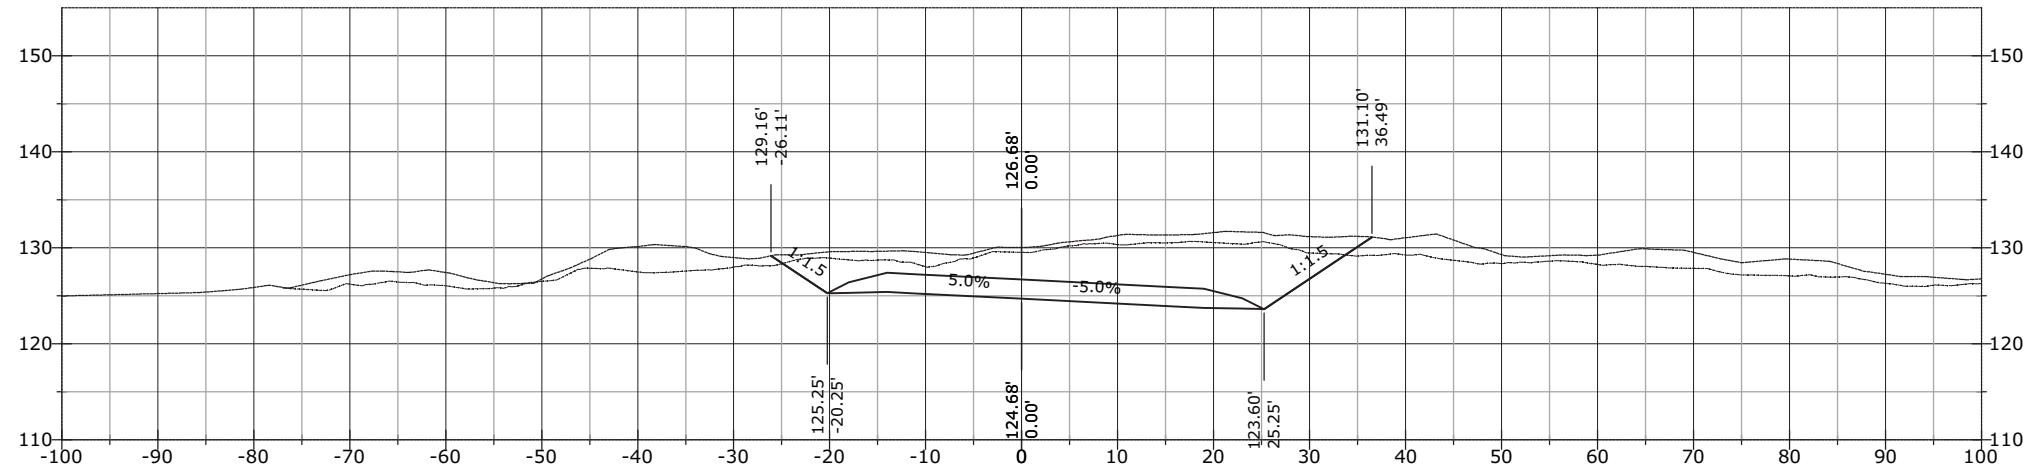


1003+67.94

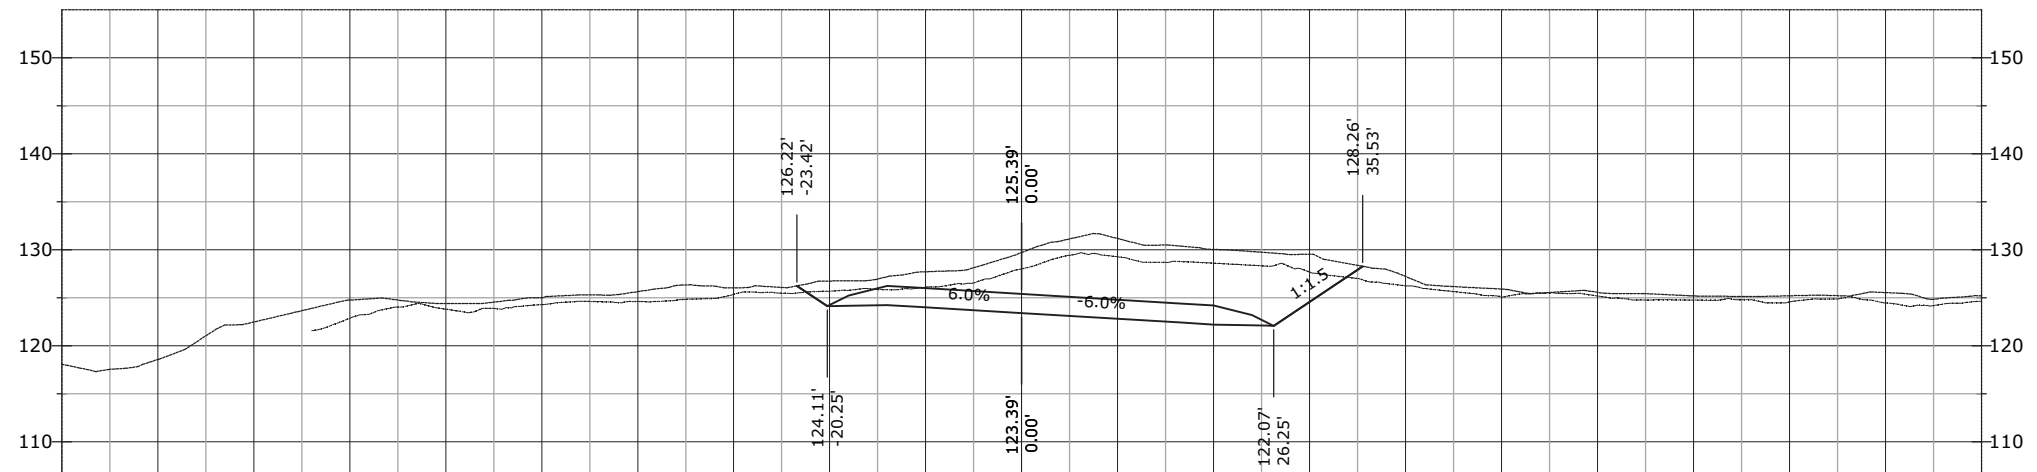


STATE	PROJECT	SHEET NUMBER
AK	AK PFH 43(10)	XS.491


1004+50.61

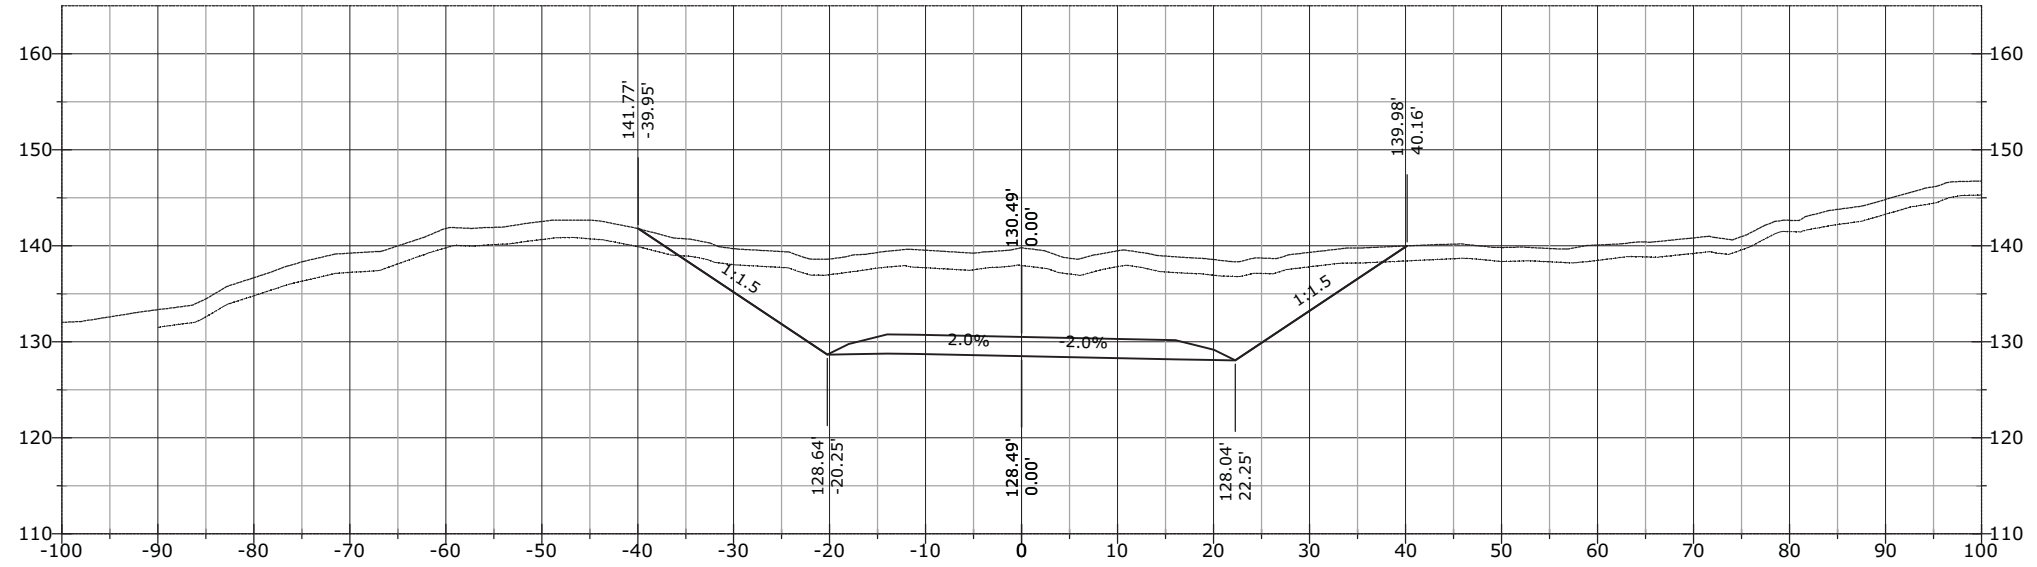

1004+50.00

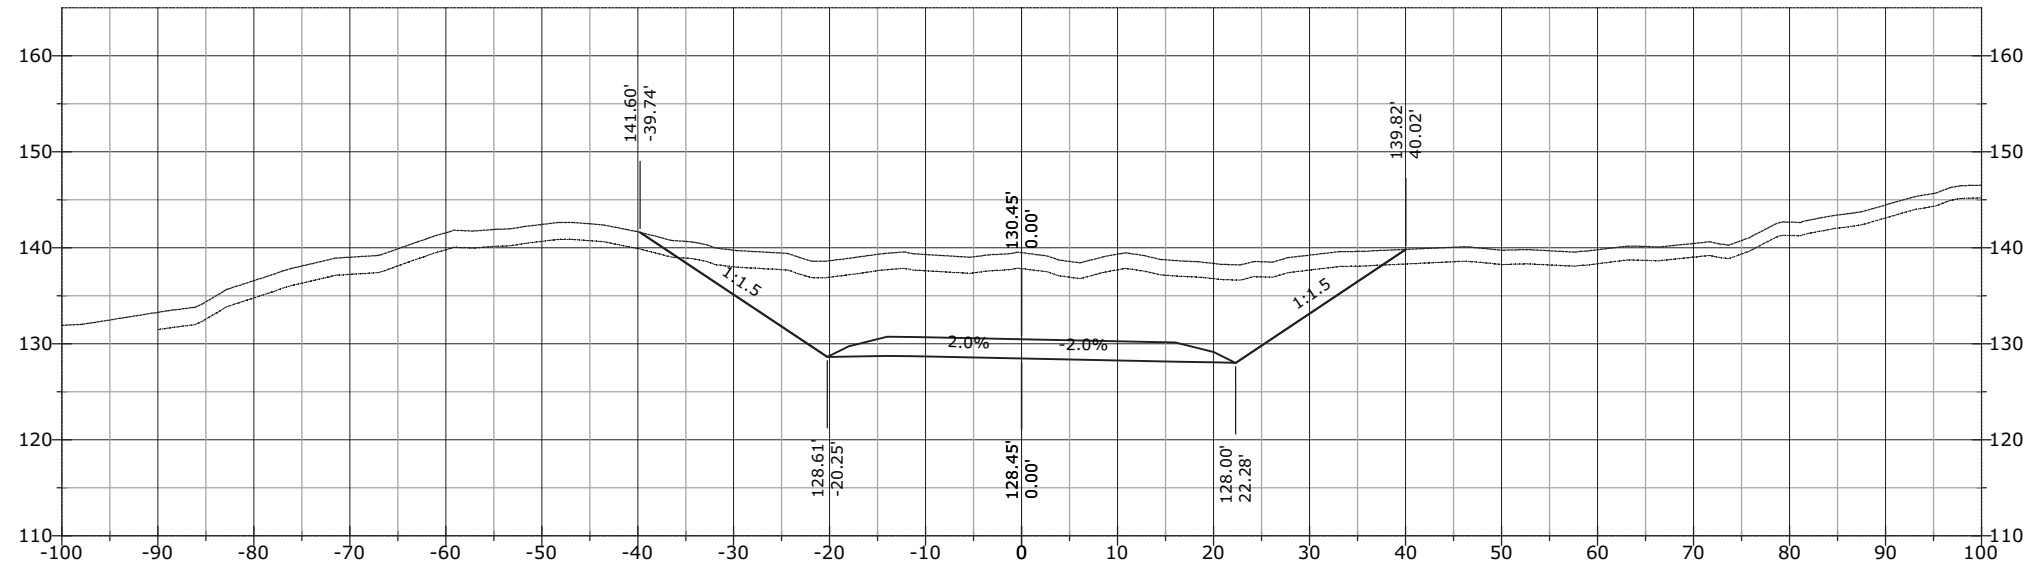


1004+09.27

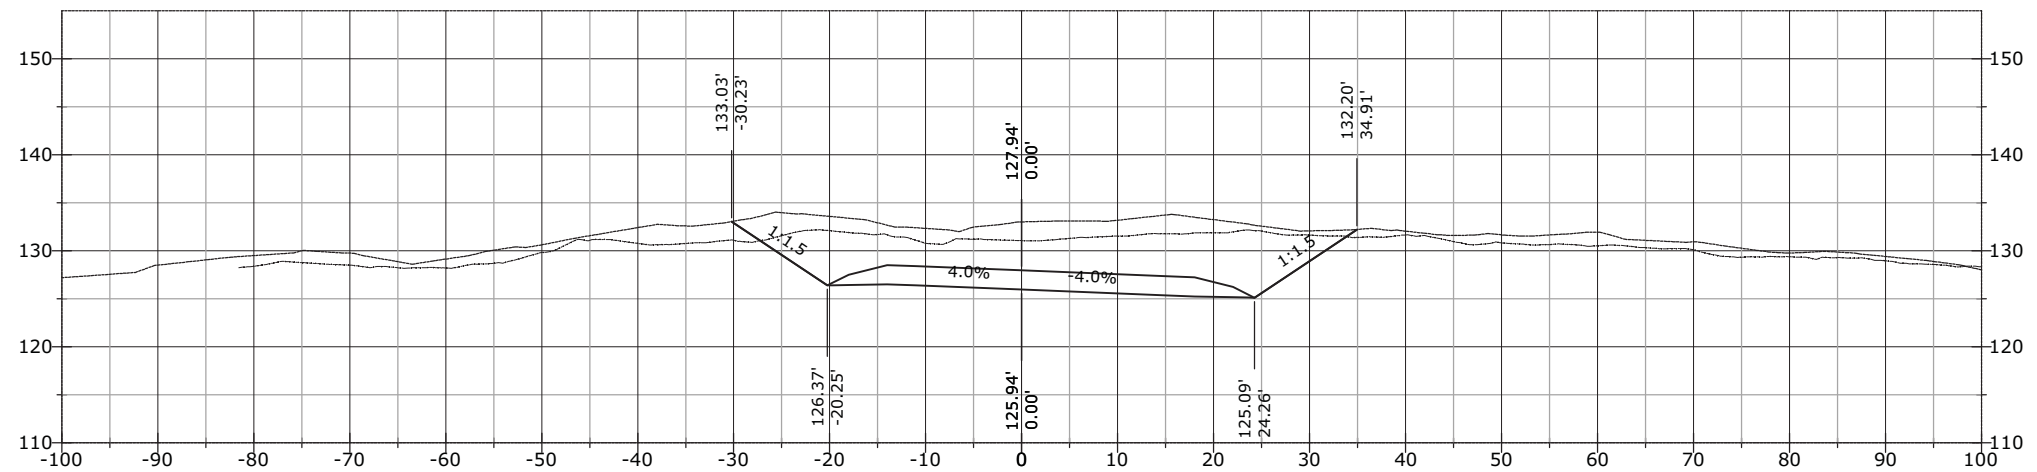


STATE	PROJECT	SHEET NUMBER
AK	AK PFH 43(10)	XS.492

1005+00.00

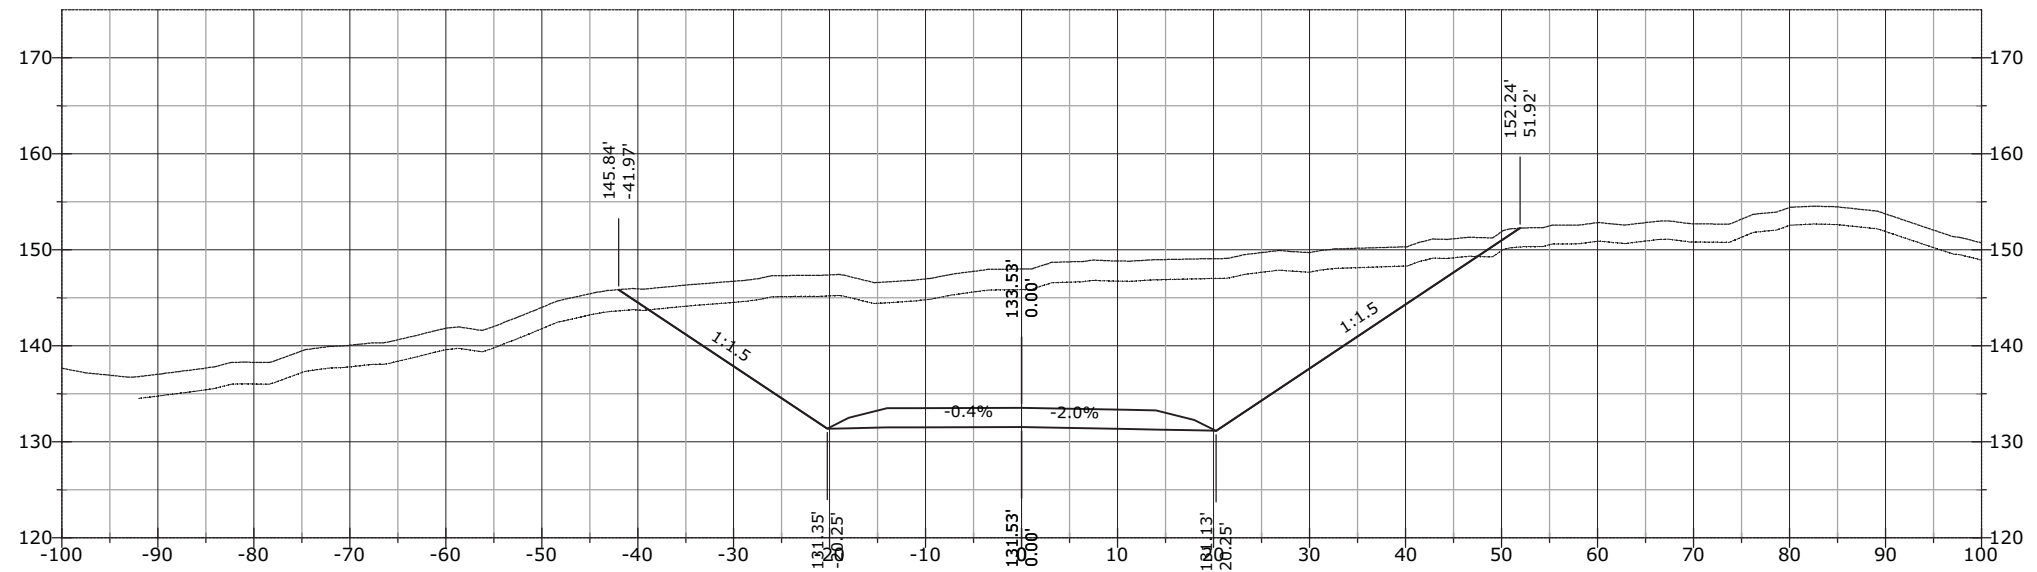


1004+91.94

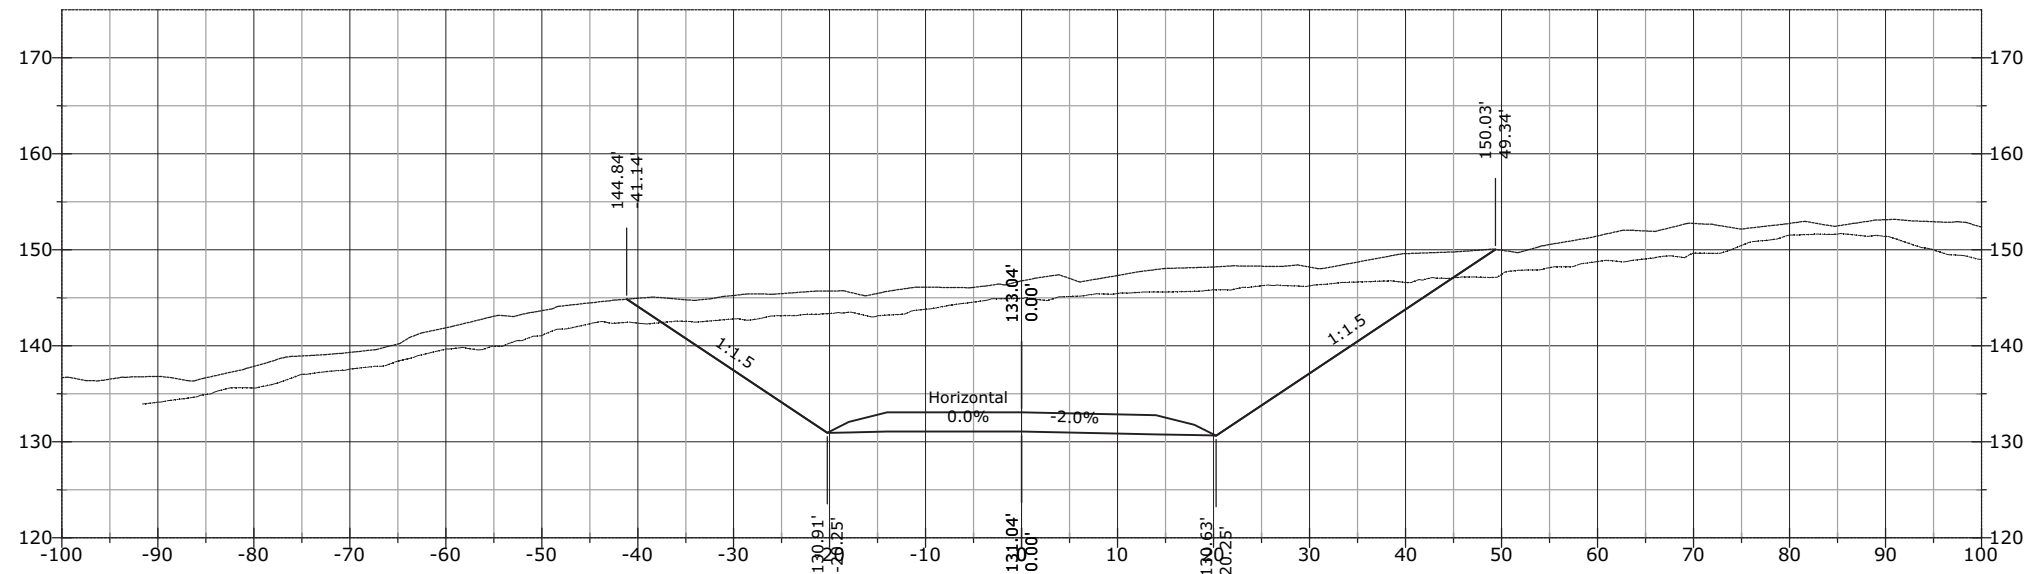


STATE	PROJECT	SHEET NUMBER
AK	AK PFH 43(10)	XS.493

1005+33.28

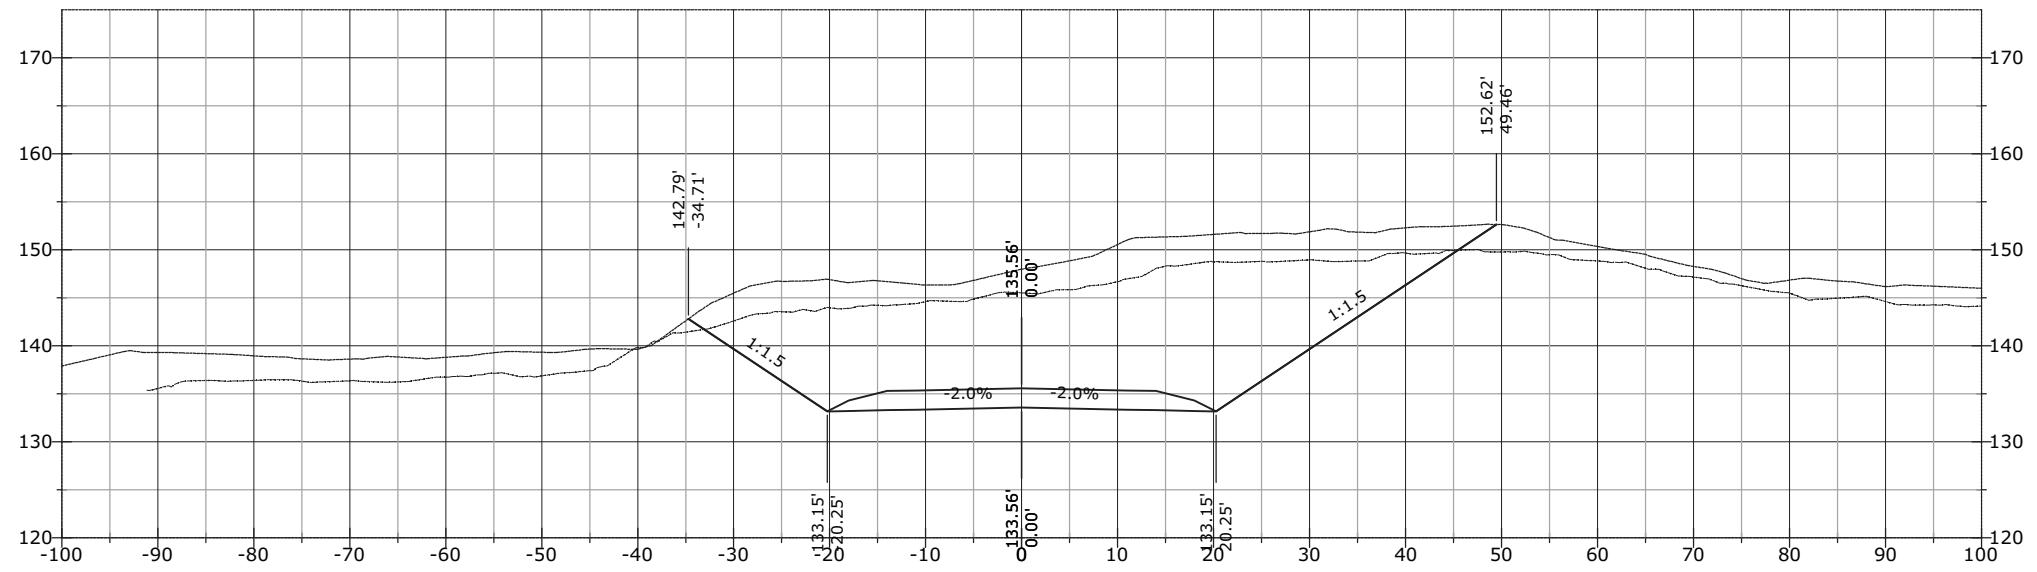


1005+10.32

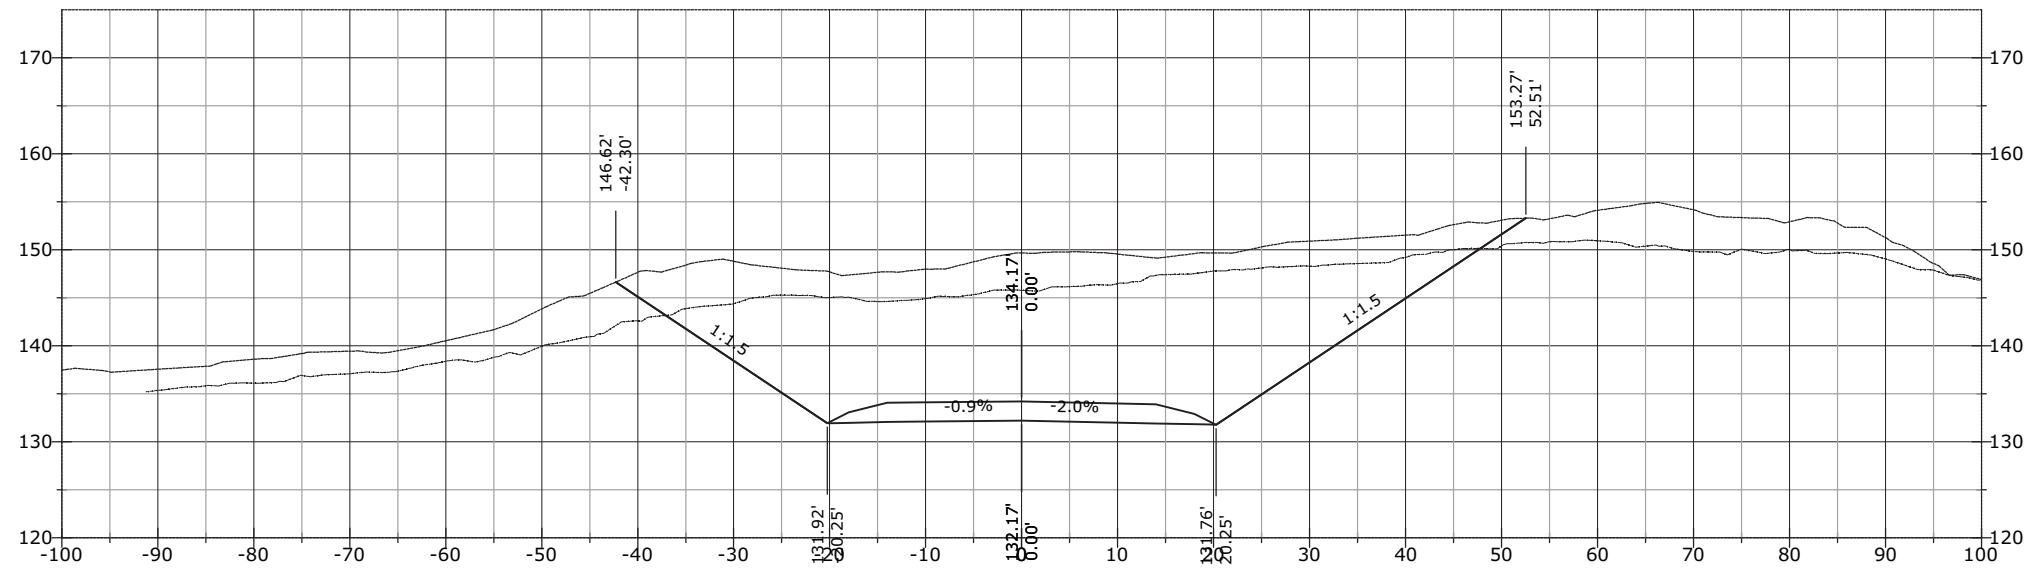


STATE	PROJECT	SHEET NUMBER
AK	AK PFH 43(10)	XS.494

1006+00.00

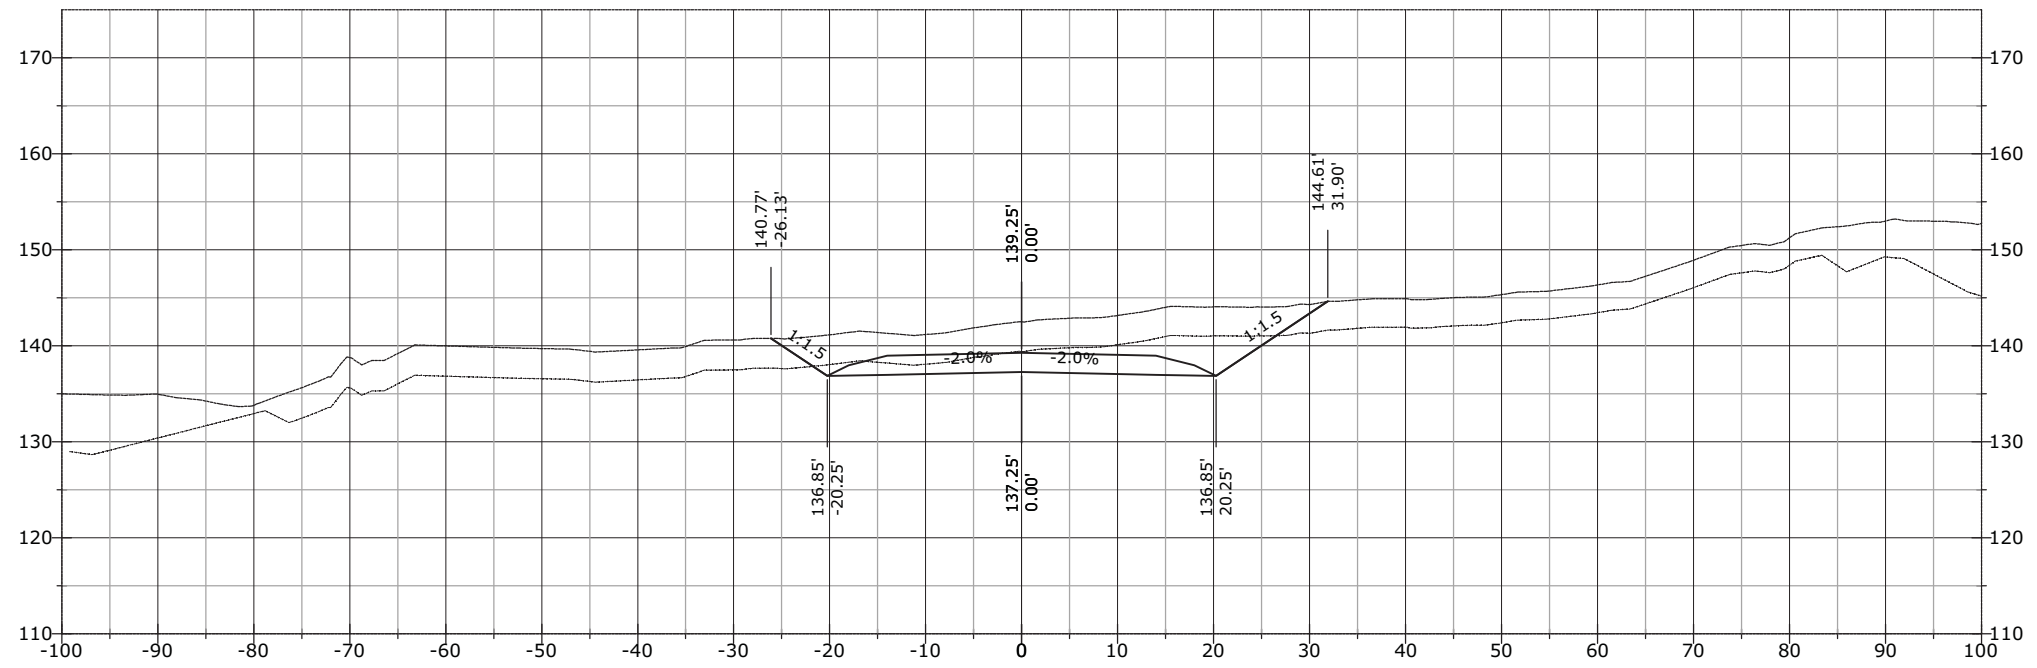


1005+50.00

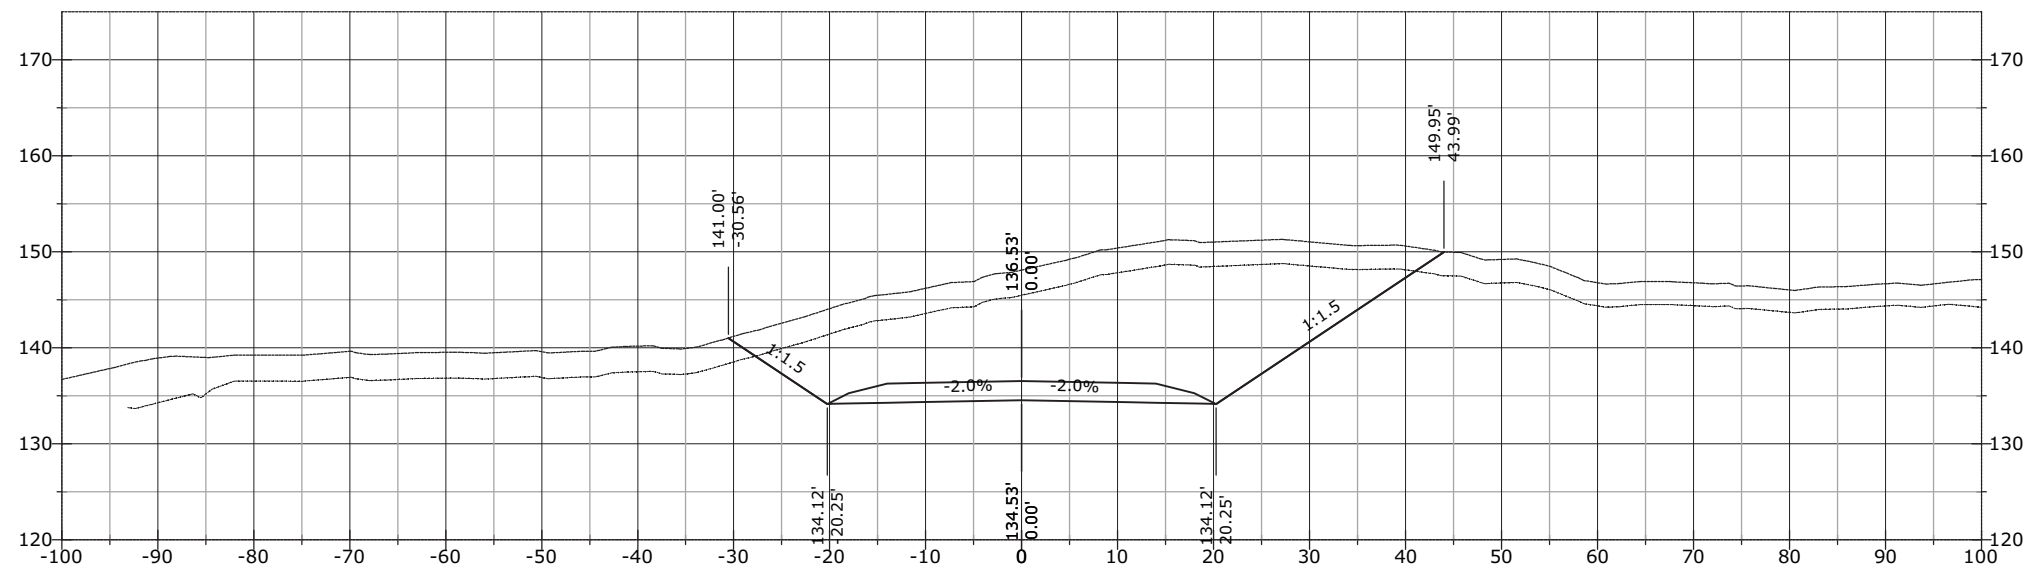


STATE	PROJECT	SHEET NUMBER
AK	AK PFH 43(10)	XS.495

1007+00.00

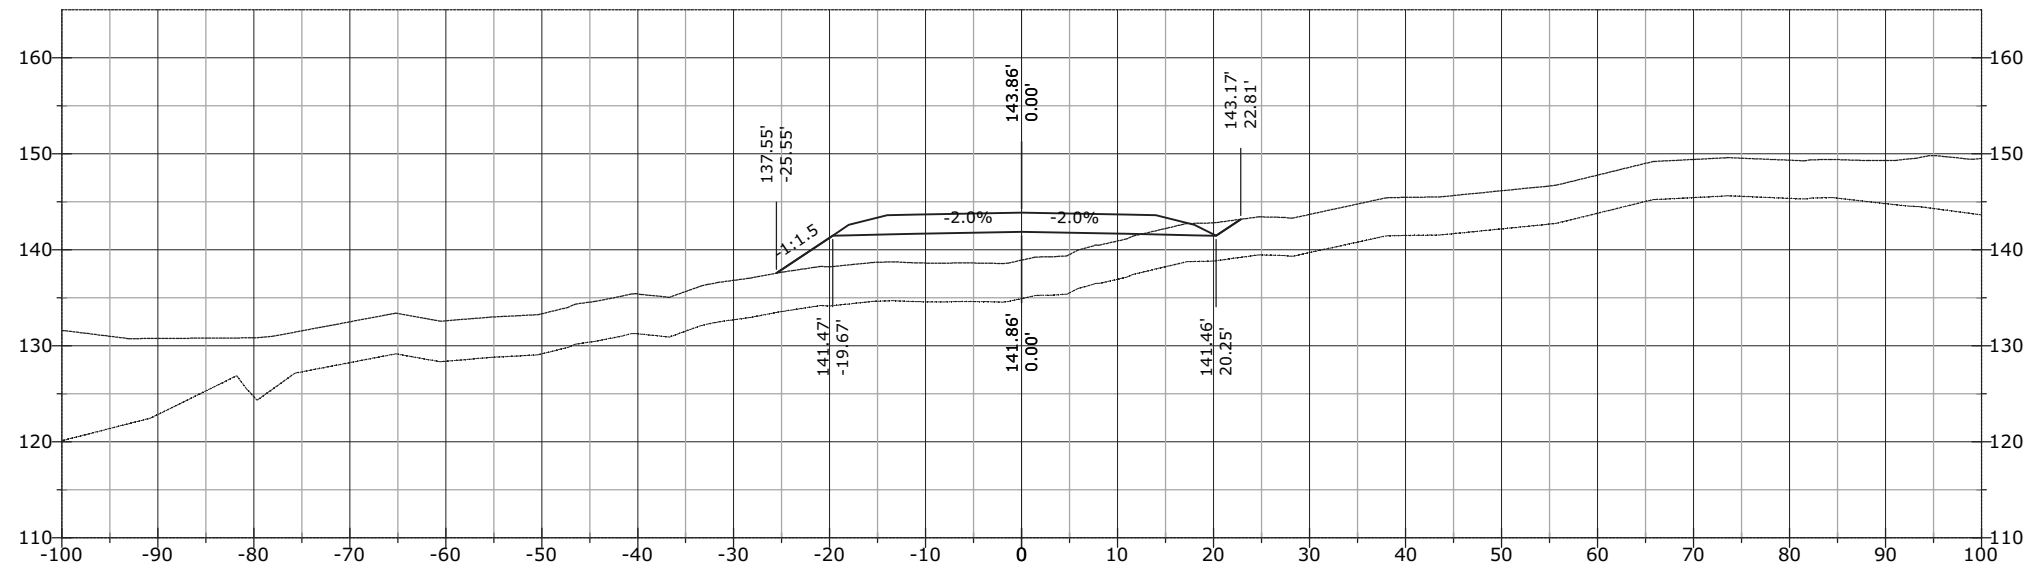


1006+50.00

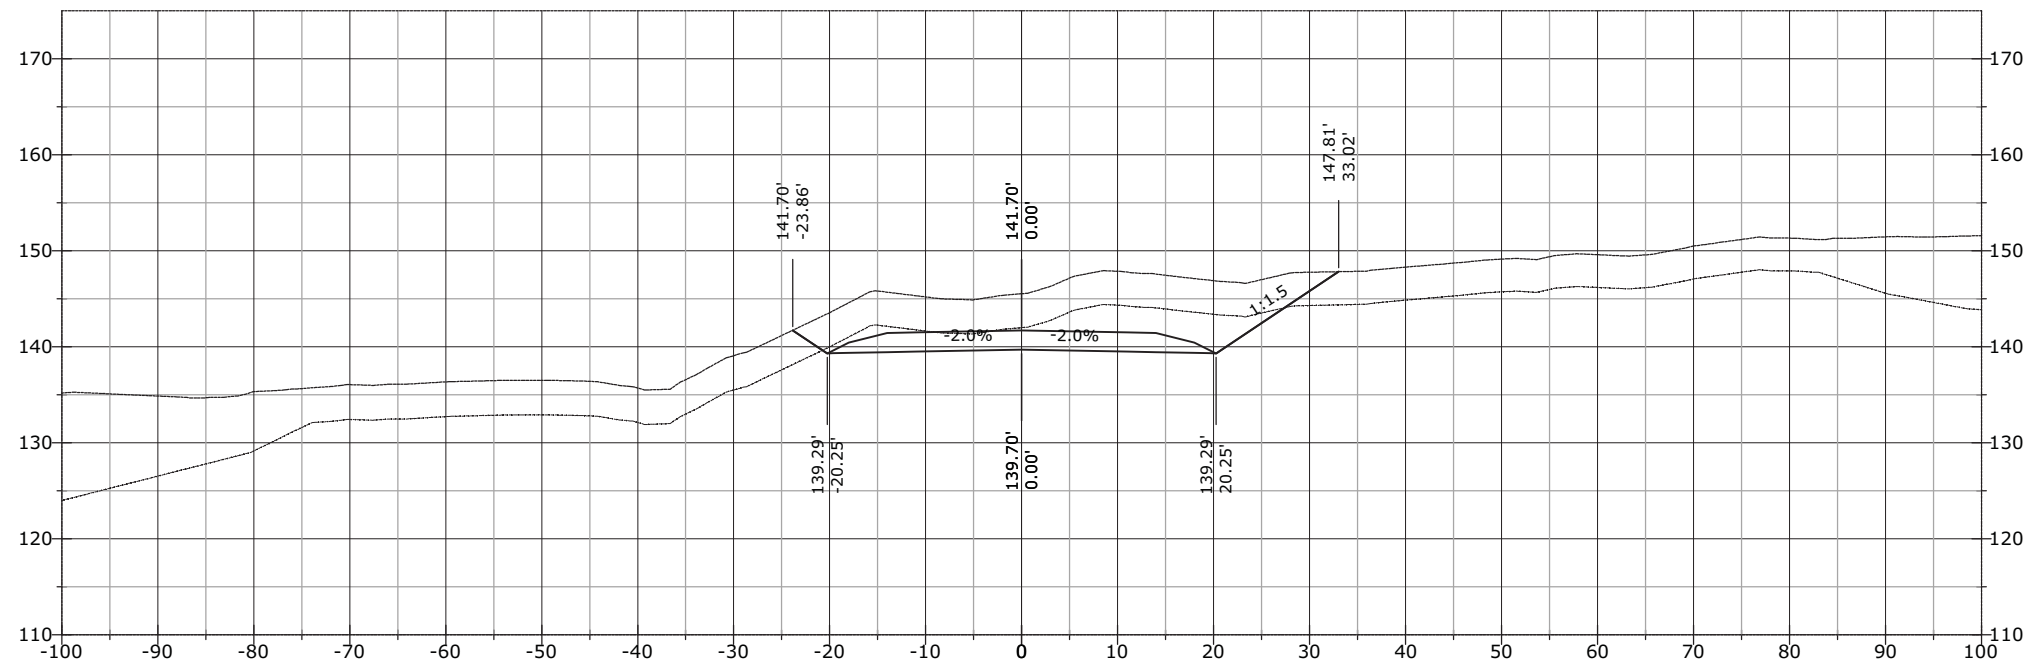


STATE	PROJECT	SHEET NUMBER
AK	AK PFH 43(10)	XS.496

1008+00.00

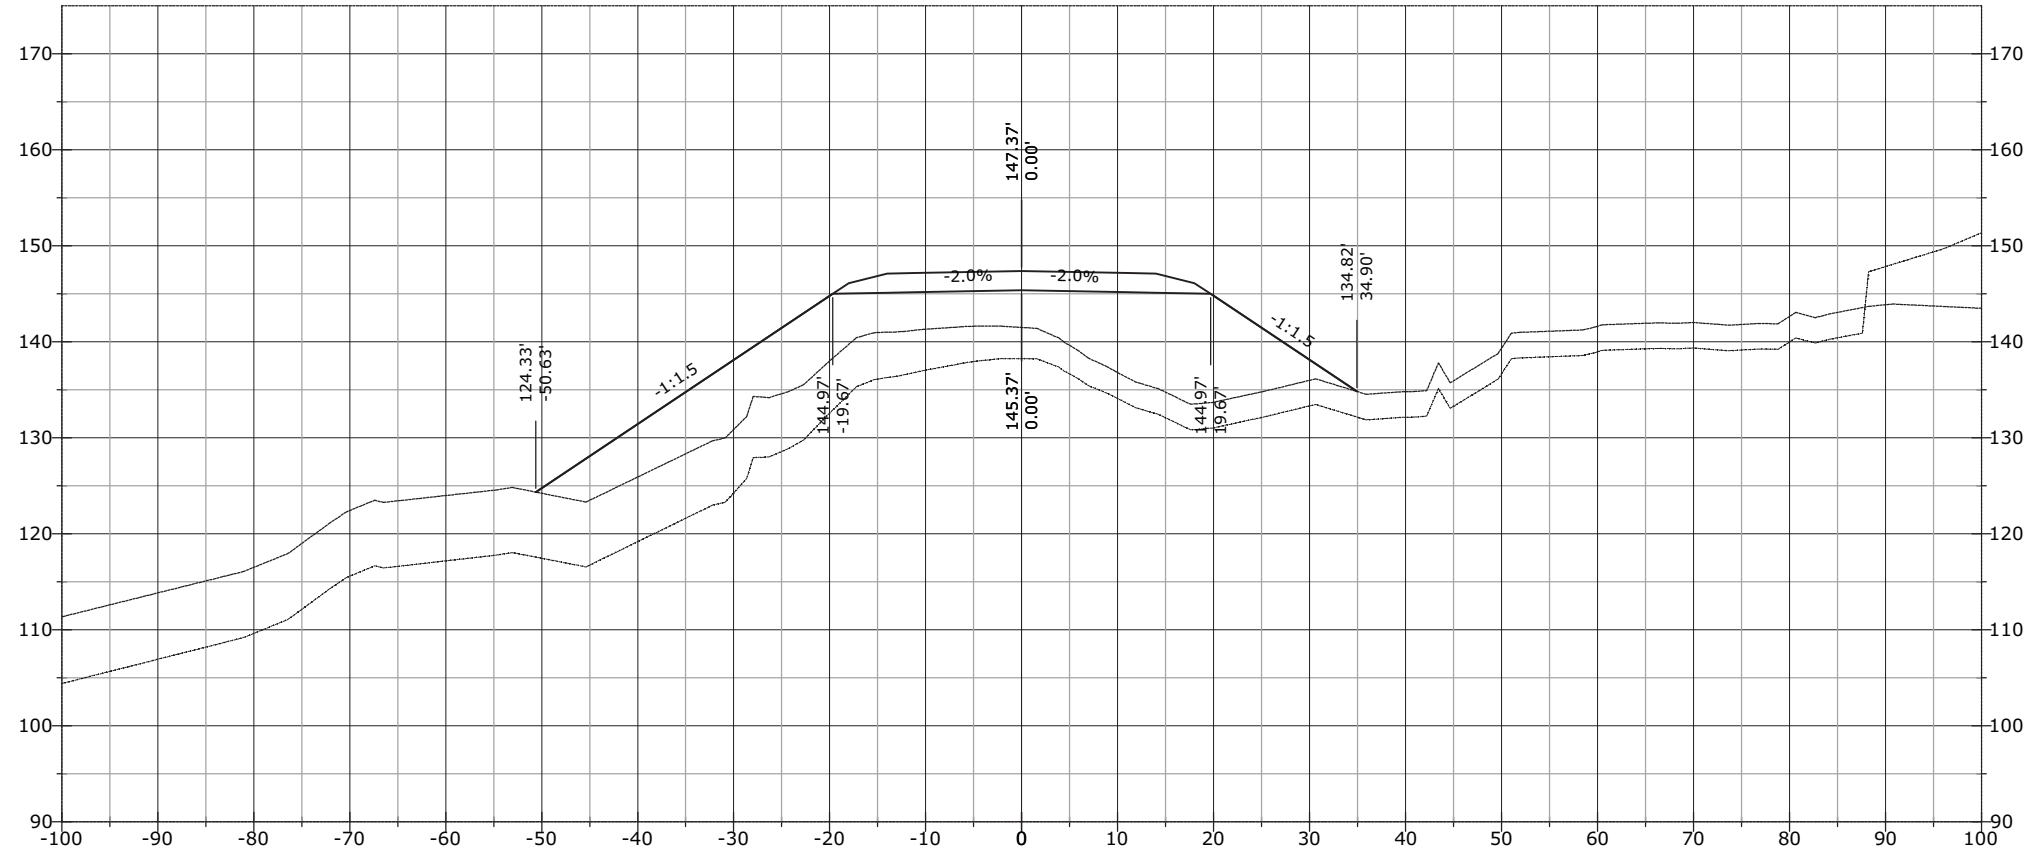


1007+50.00

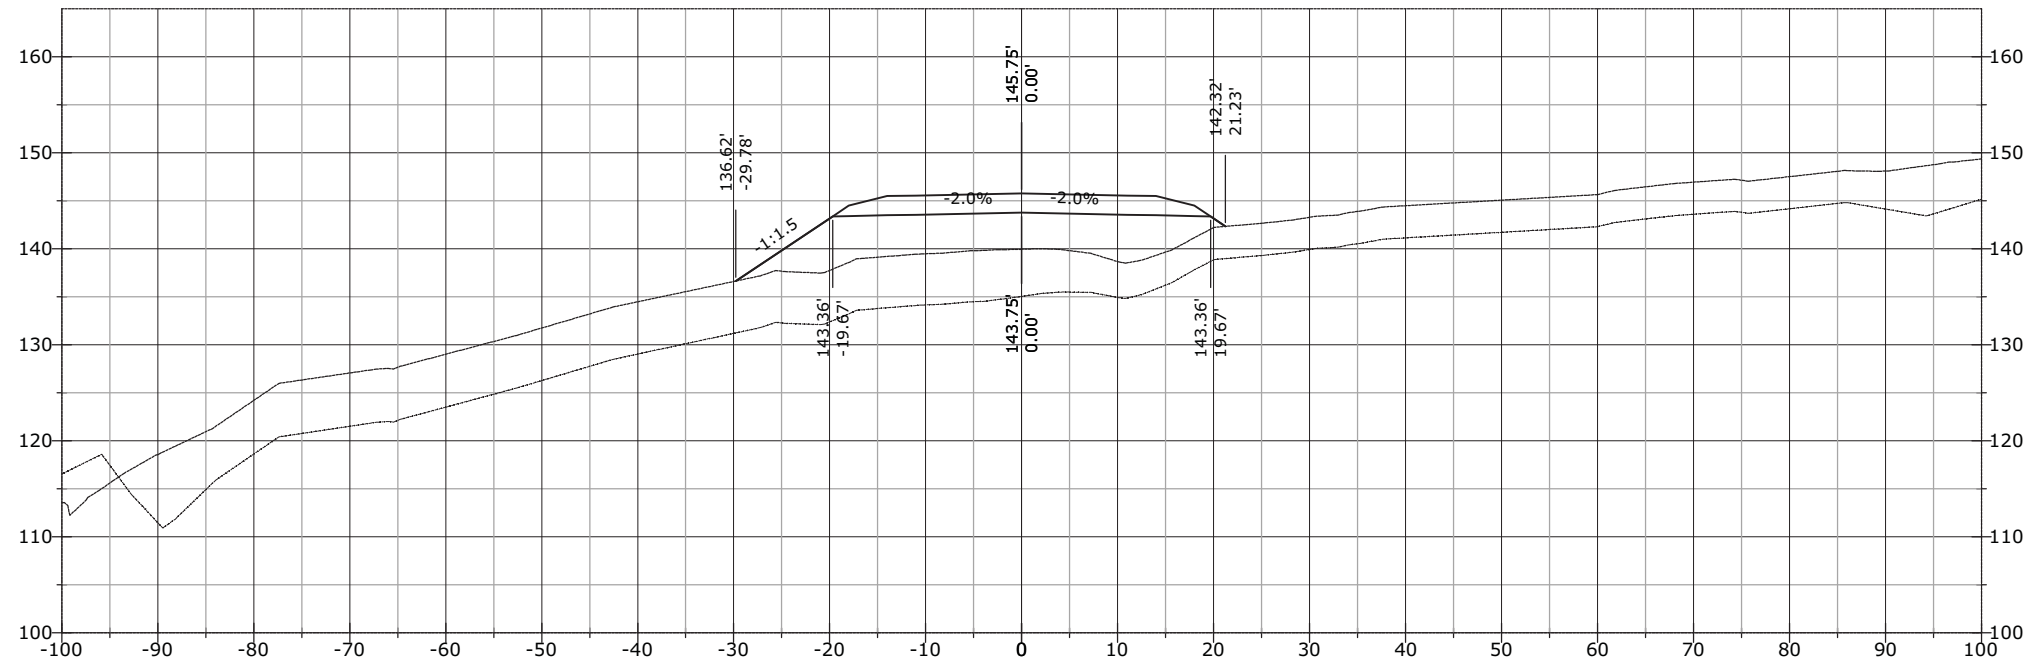


STATE	PROJECT	SHEET NUMBER
AK	AK PFH 43(10)	XS.497

1008+50.00

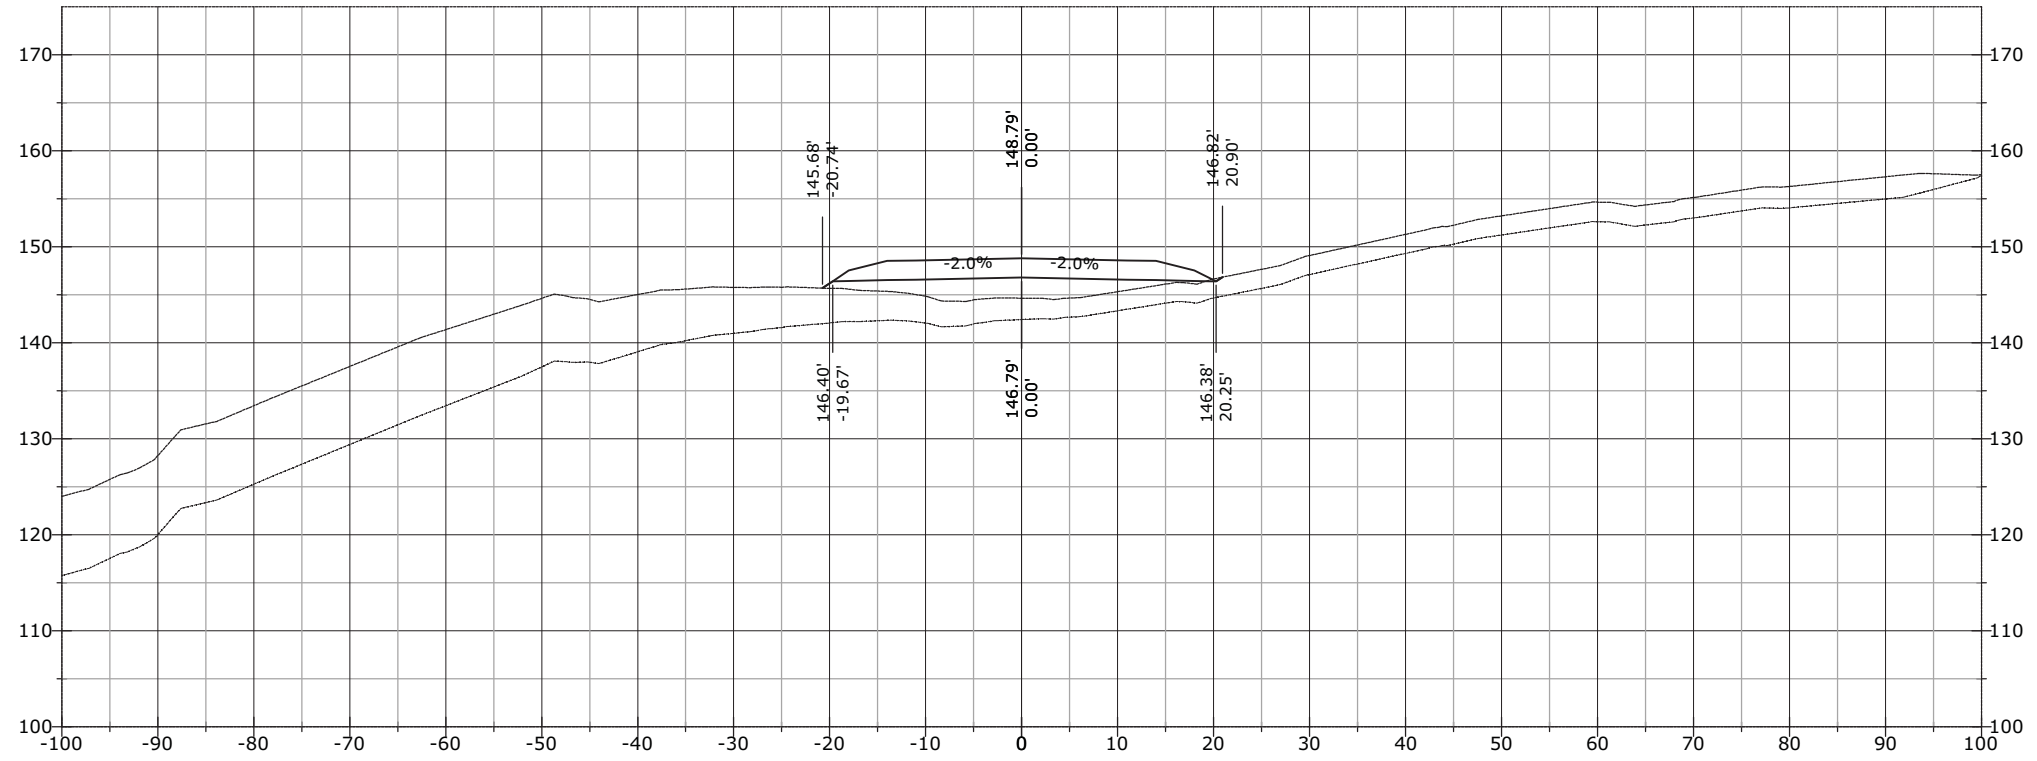


1008+10.32

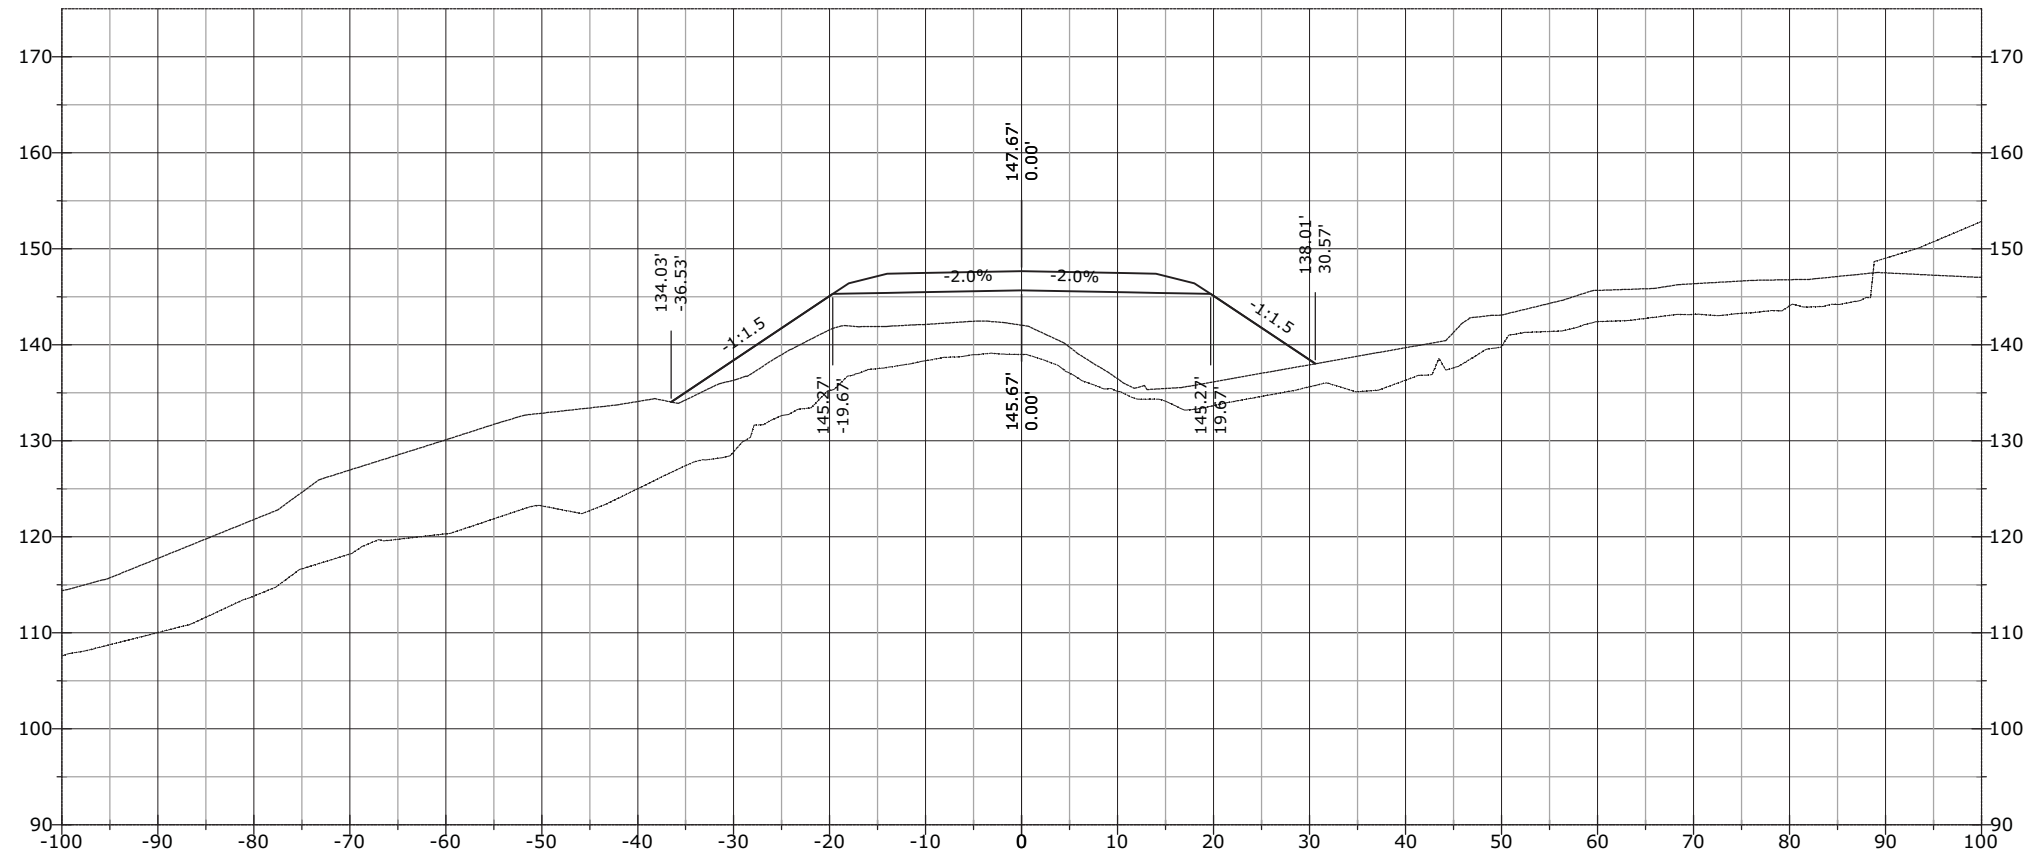


STATE	PROJECT	SHEET NUMBER
AK	AK PFH 43(10)	XS.498

1009+50.00

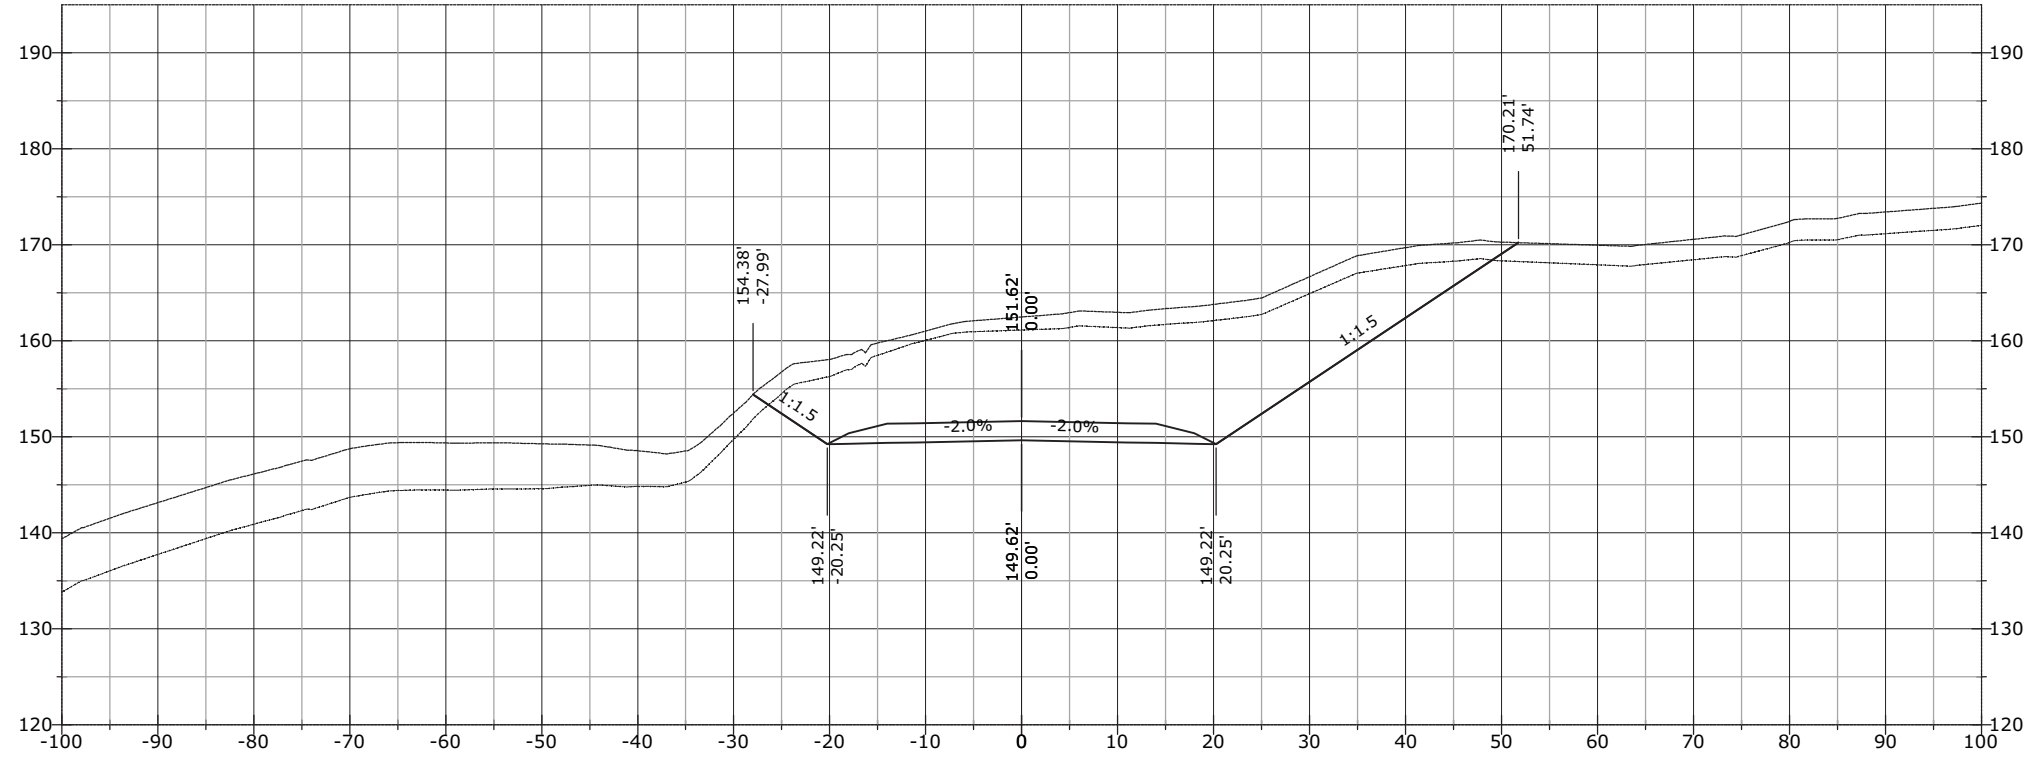


1009+00.00

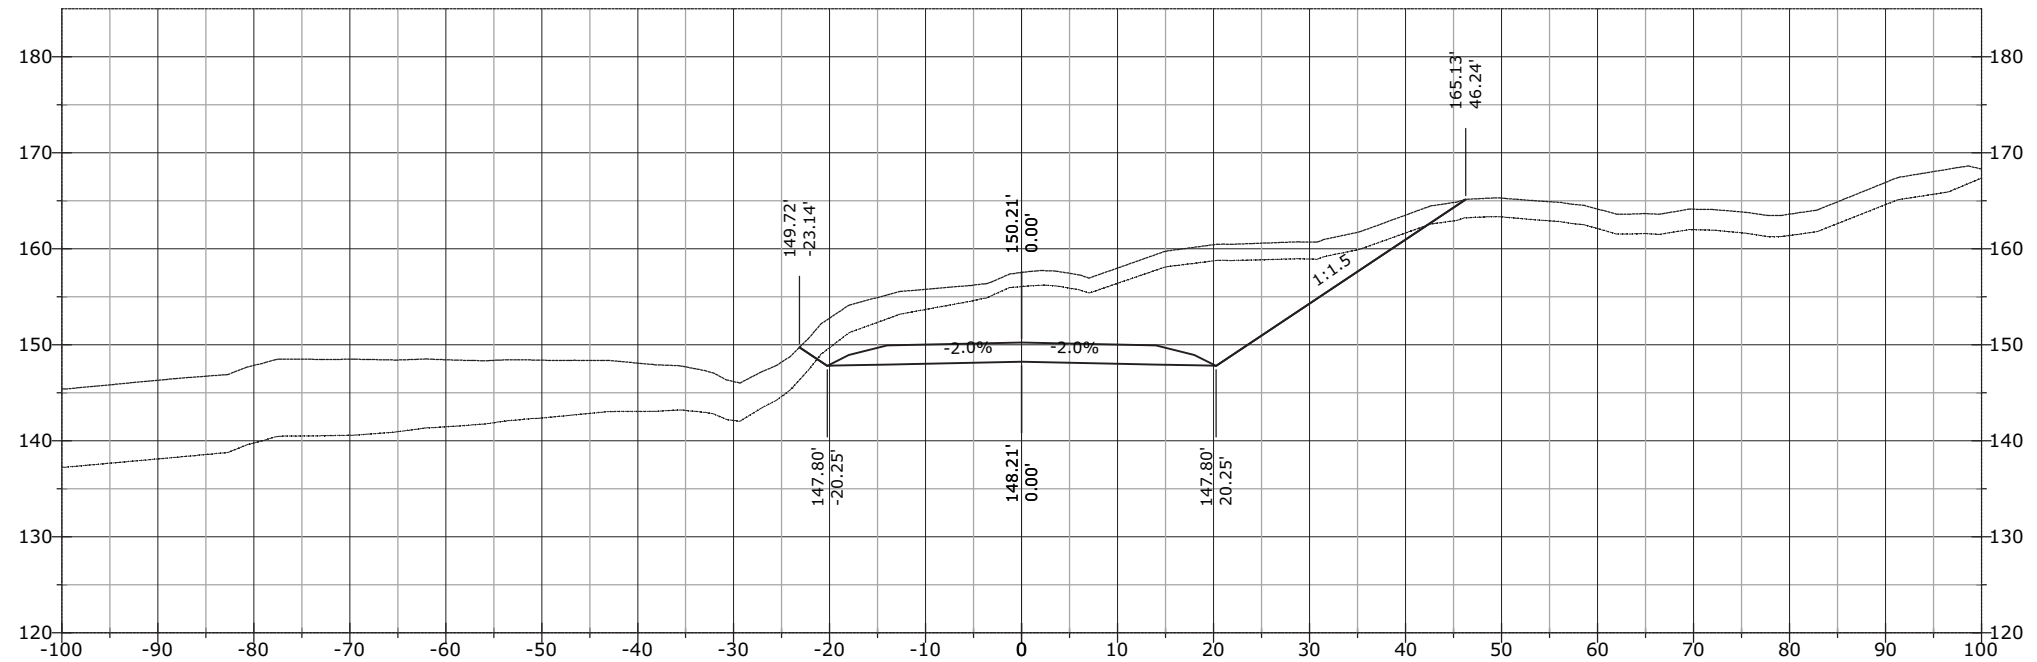

STATE	PROJECT	SHEET NUMBER
AK	AK PFH 43(10)	XS.499


1010+00.00

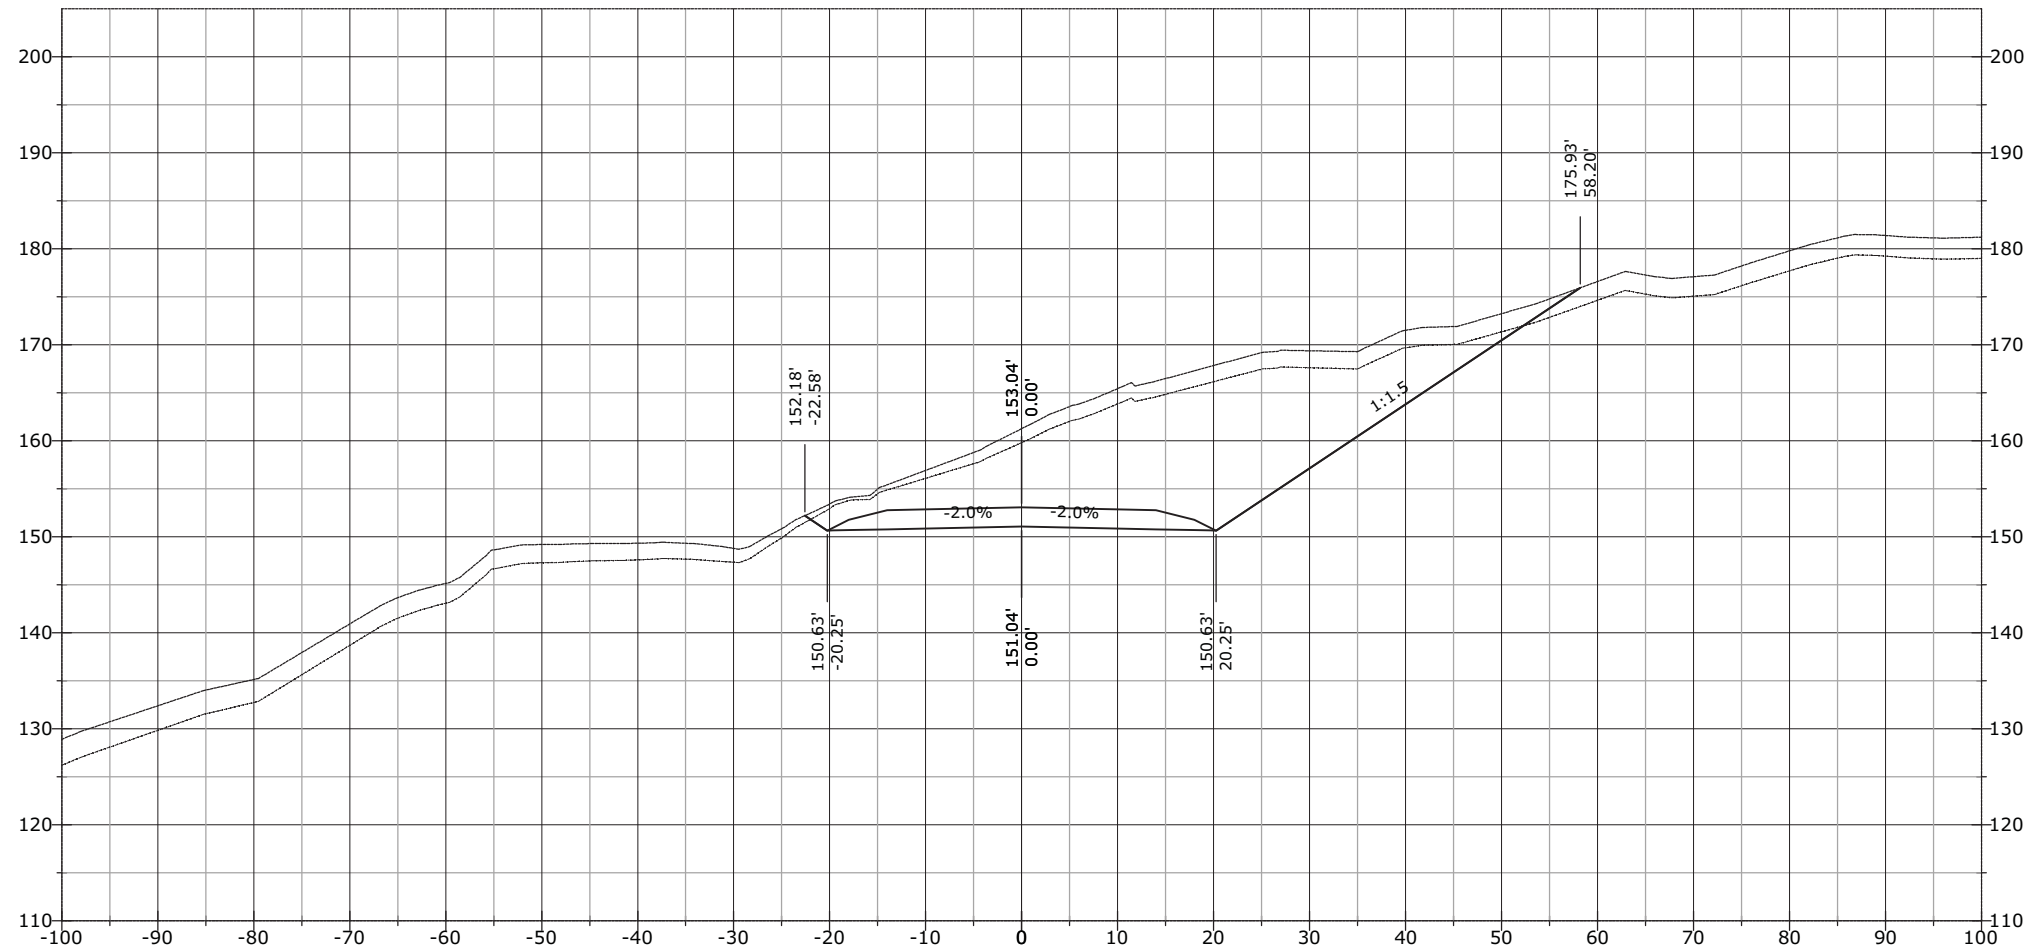

STATE	PROJECT	SHEET NUMBER
AK	AK PFH 43(10)	XS.500


J:\2012\121088 FH43 Deweyville Trailhead to Neck Lake\E_Drawings\Civil\PDFs\Cross Section March\# - RFC Cross Sections EXPLODED DELETED.dwg [USC] 29 March 2013 11:53 AM

1010+50.00

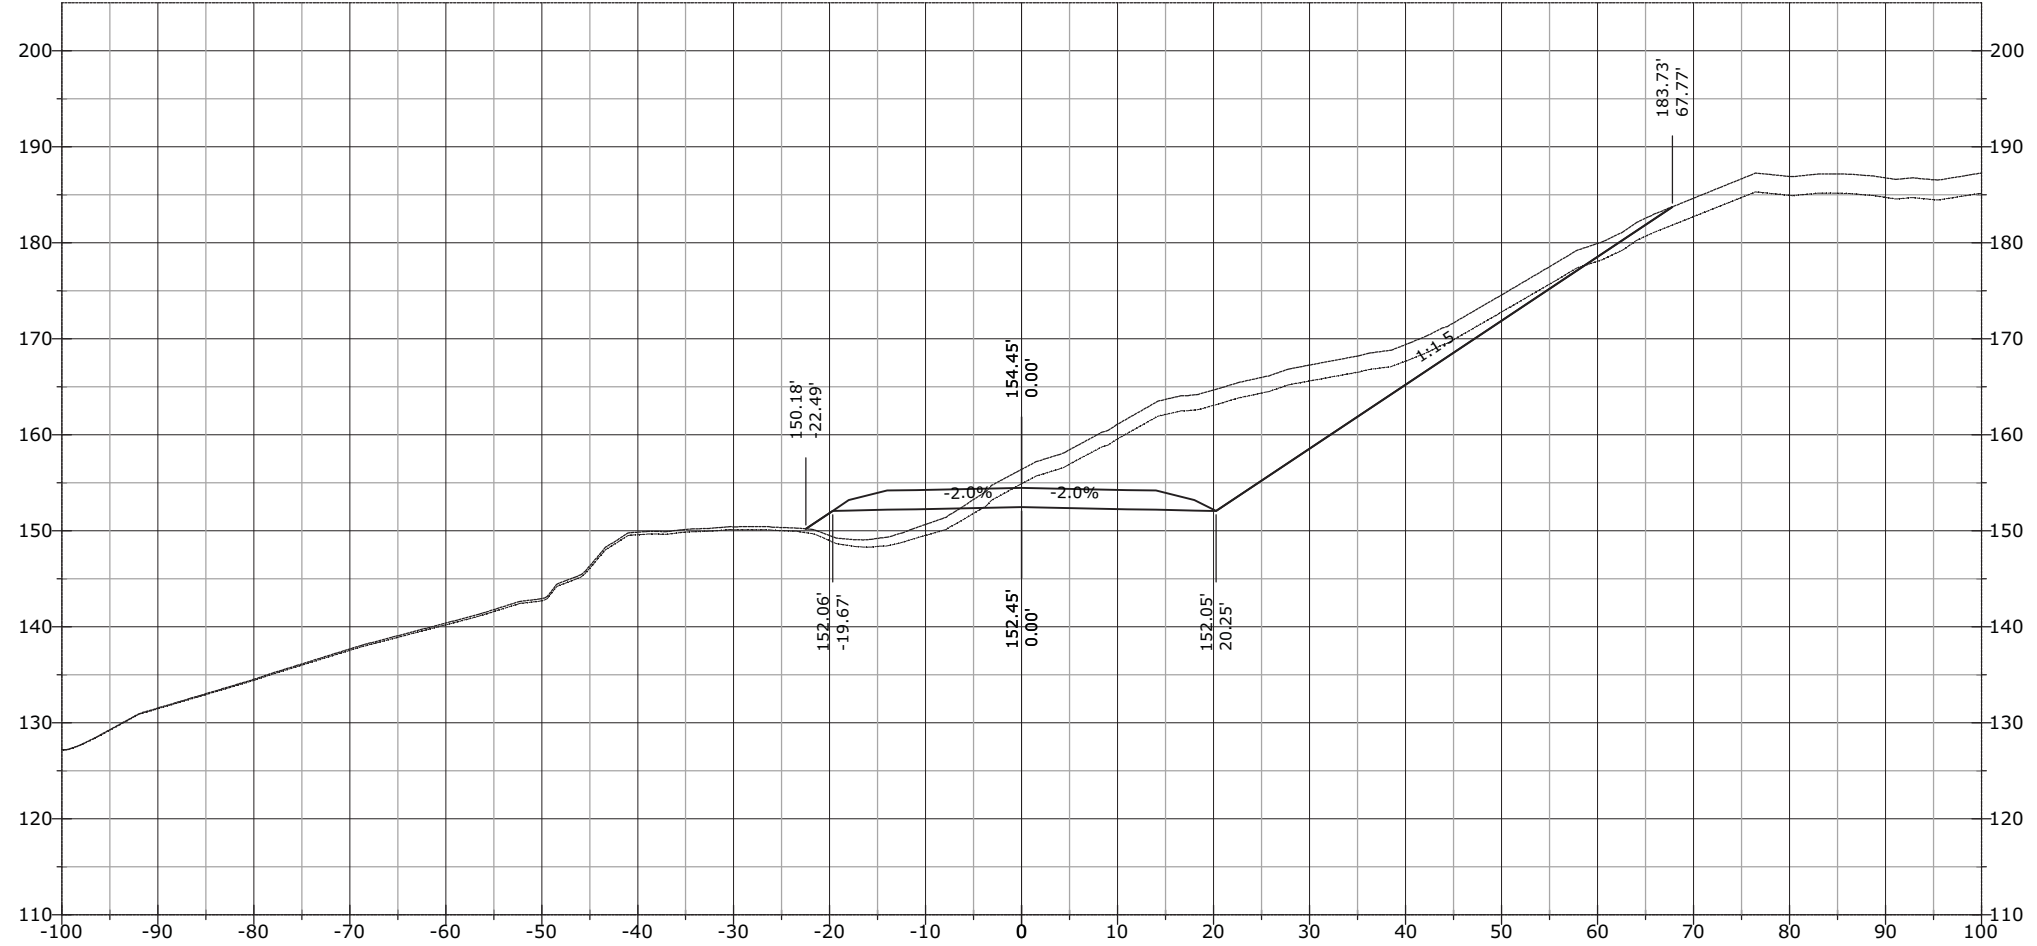


STATE	PROJECT	SHEET NUMBER
AK	AK PFH 43(10)	XS.501

1010+65.53

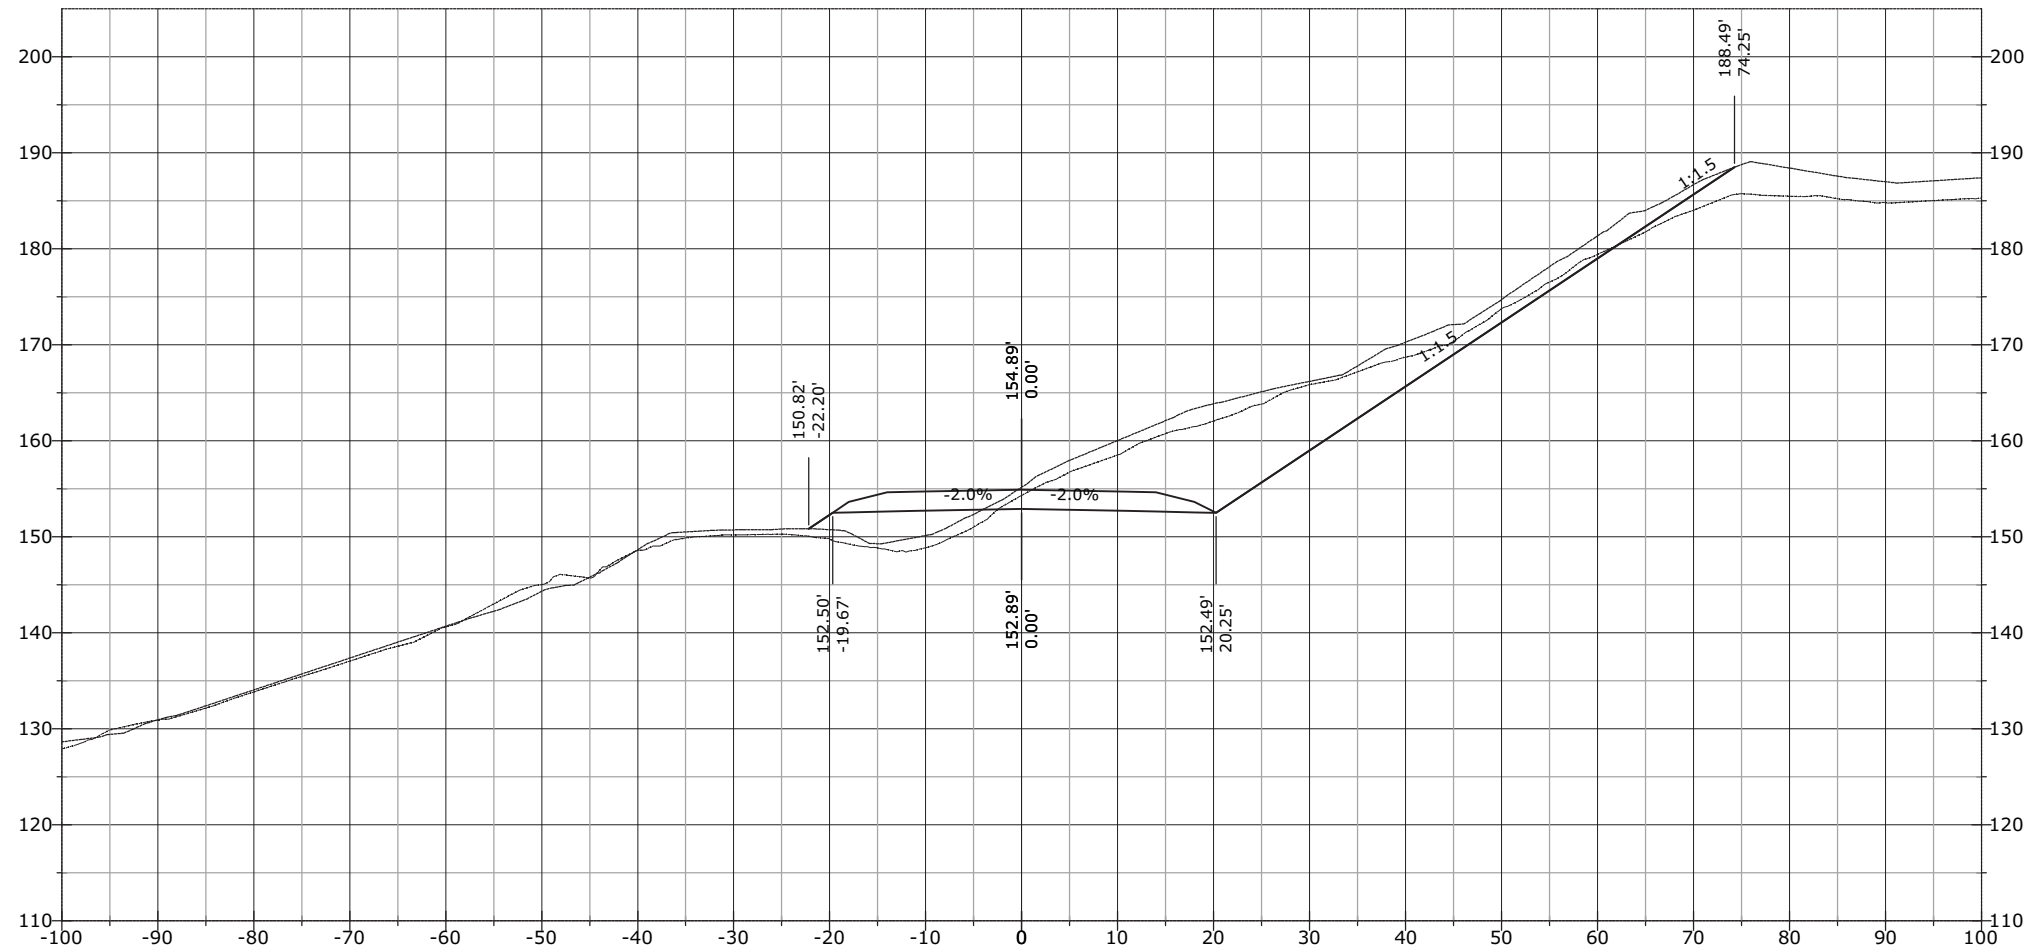


STATE	PROJECT	SHEET NUMBER
AK	AK PFH 43(10)	XS.502

1010+79.63

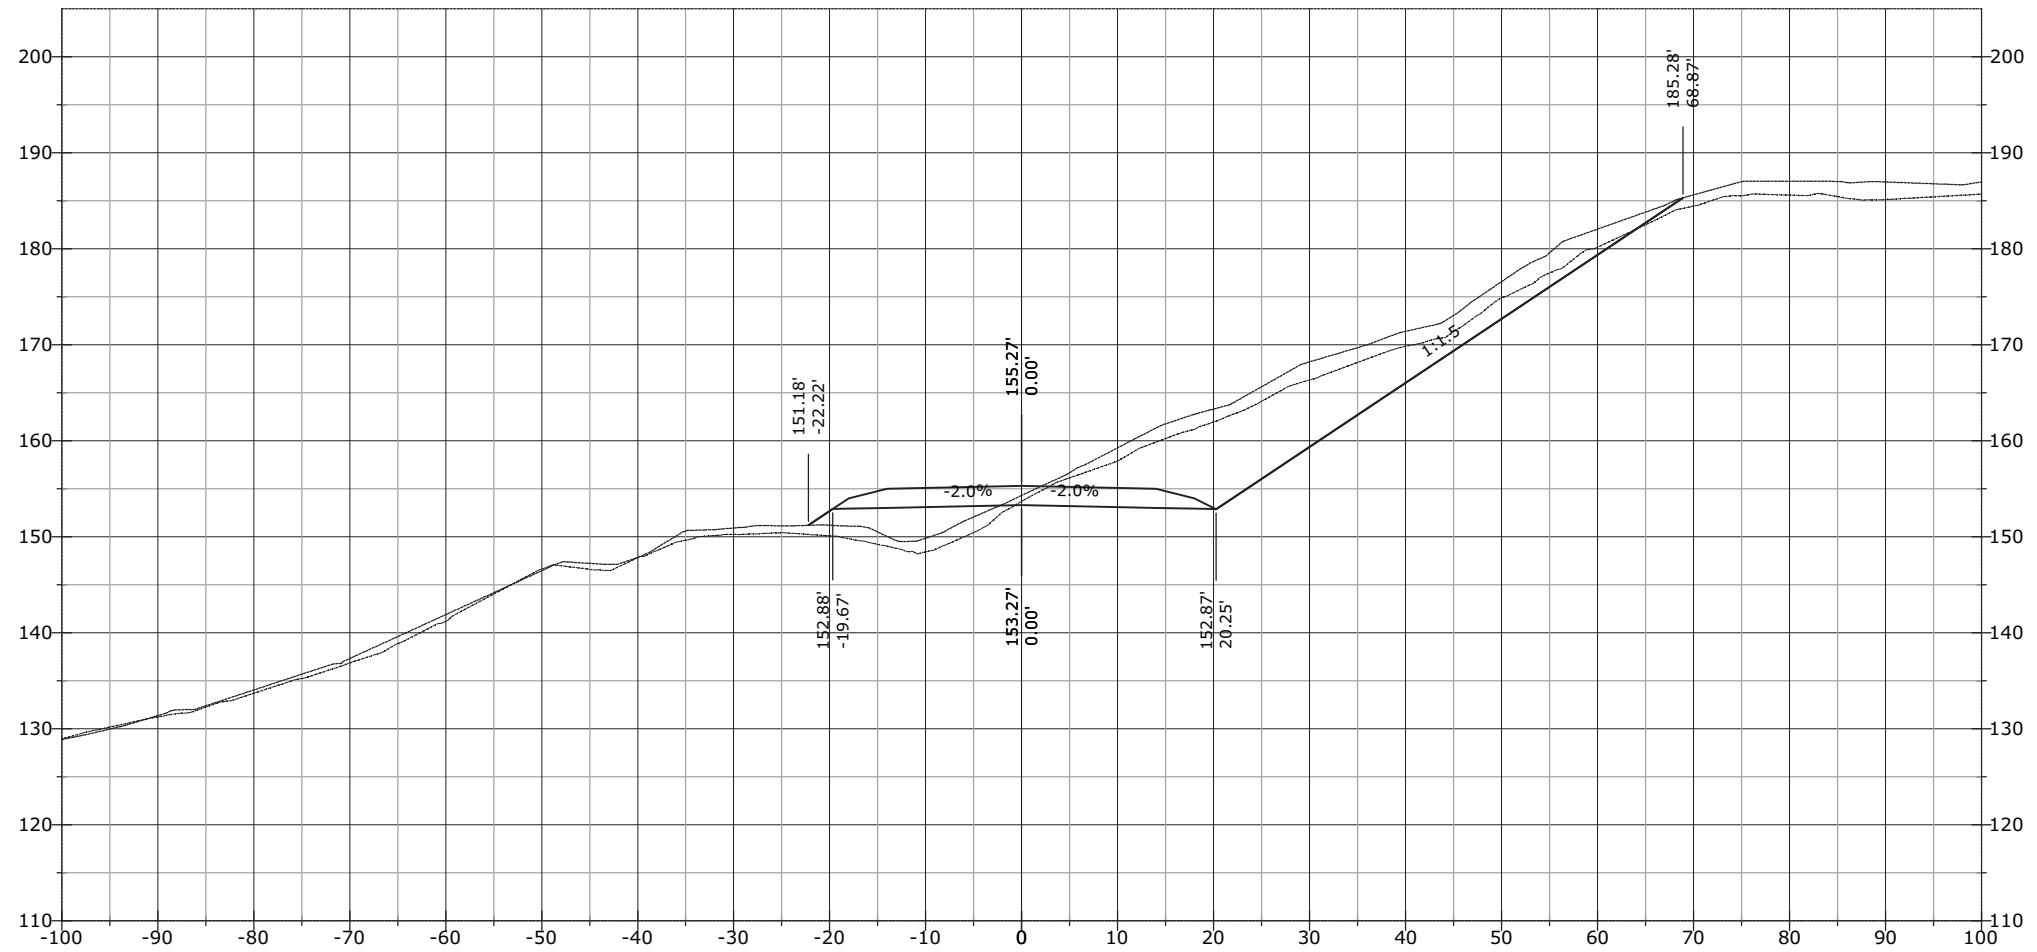


STATE	PROJECT	SHEET NUMBER
AK	AK PFH 43(10)	XS.503

1011+20.96

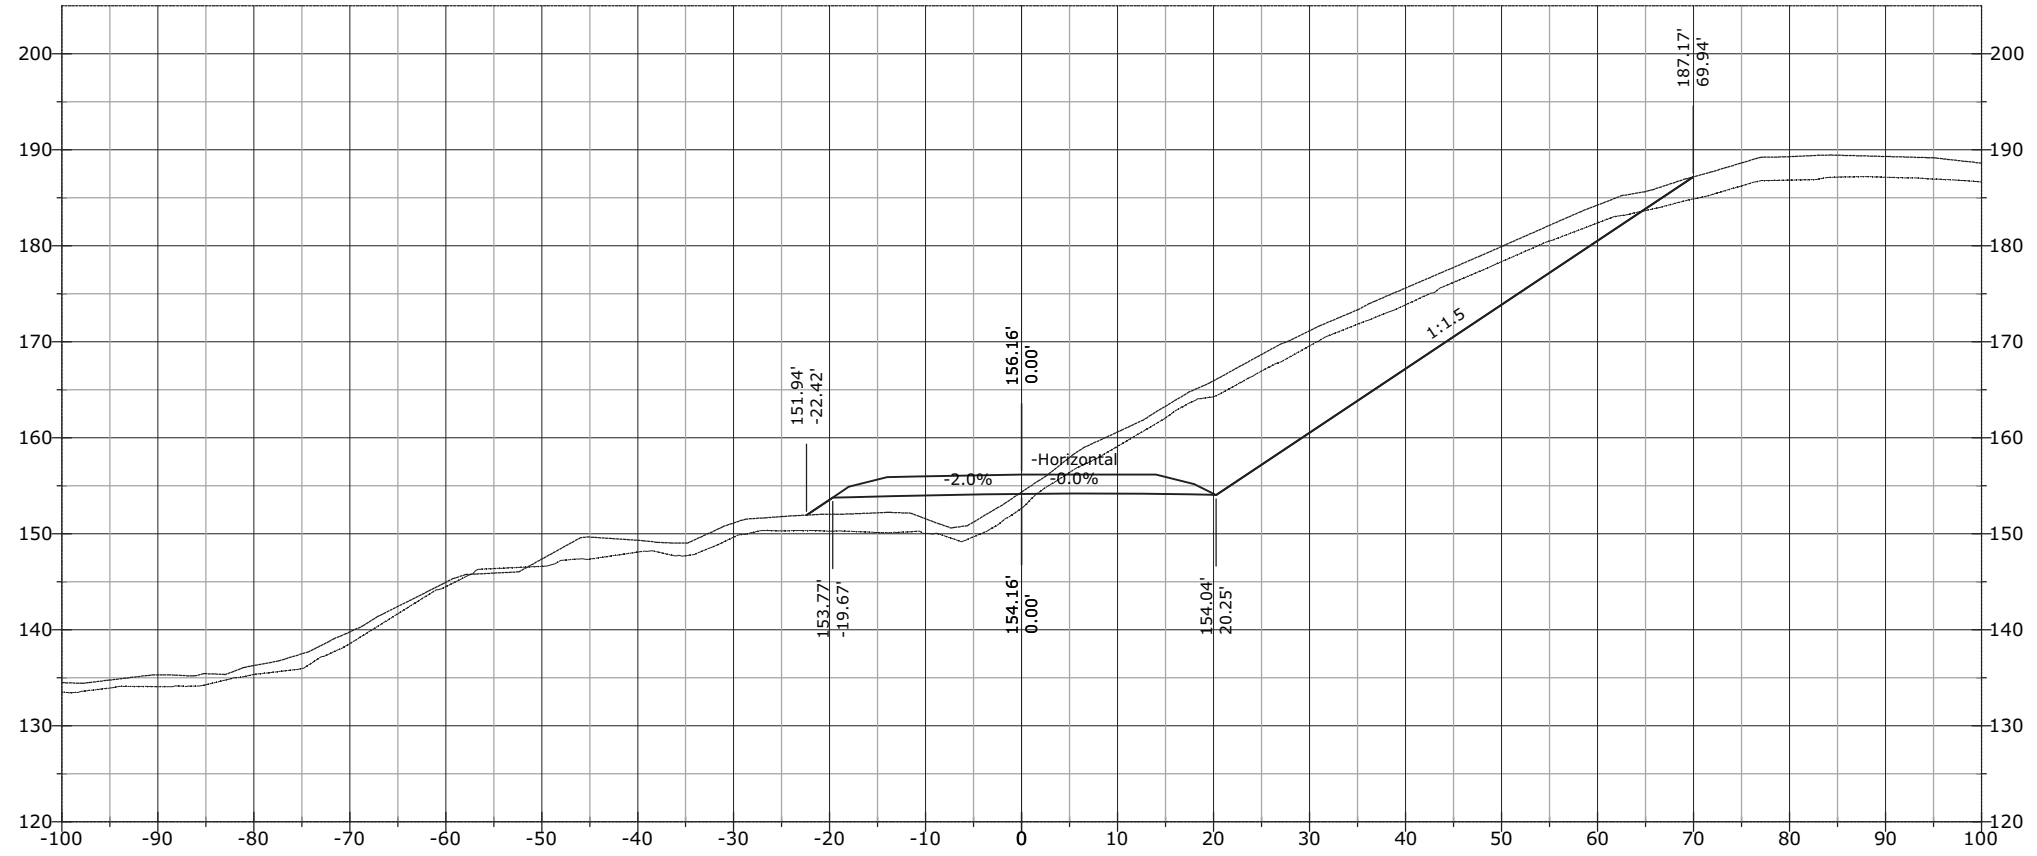


1011+00.00

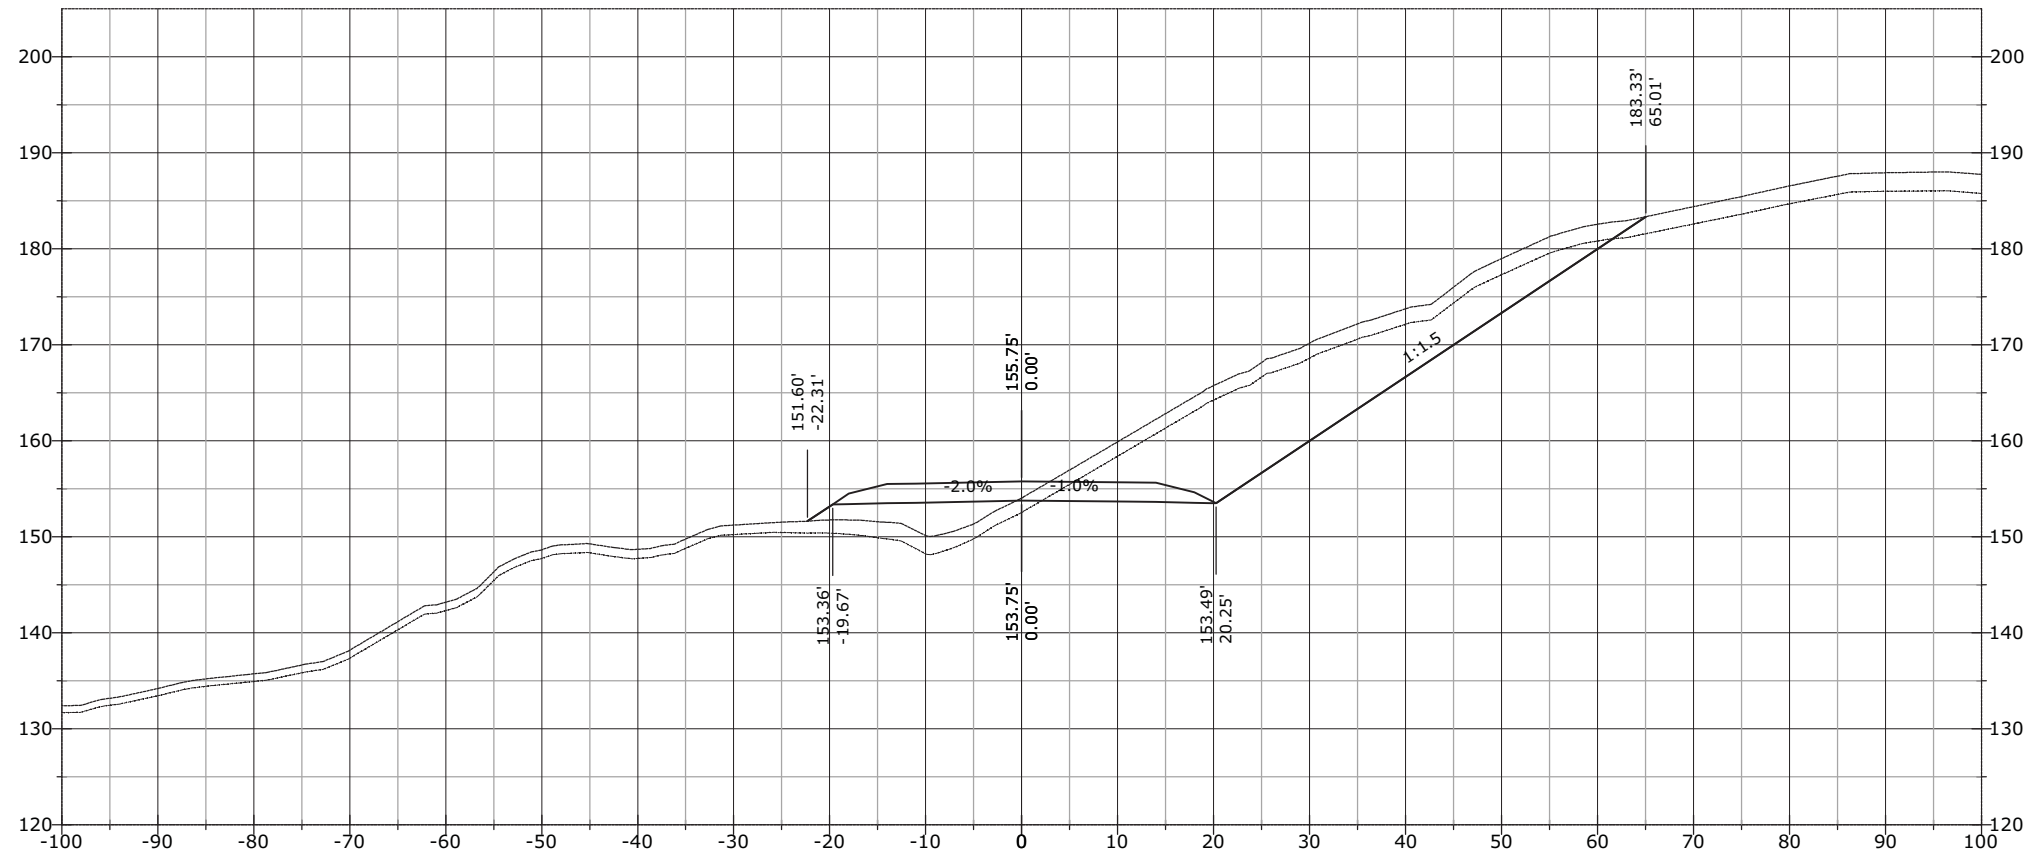


STATE	PROJECT	SHEET NUMBER
AK	AK PFH 43(10)	XS.504

1011+62.29

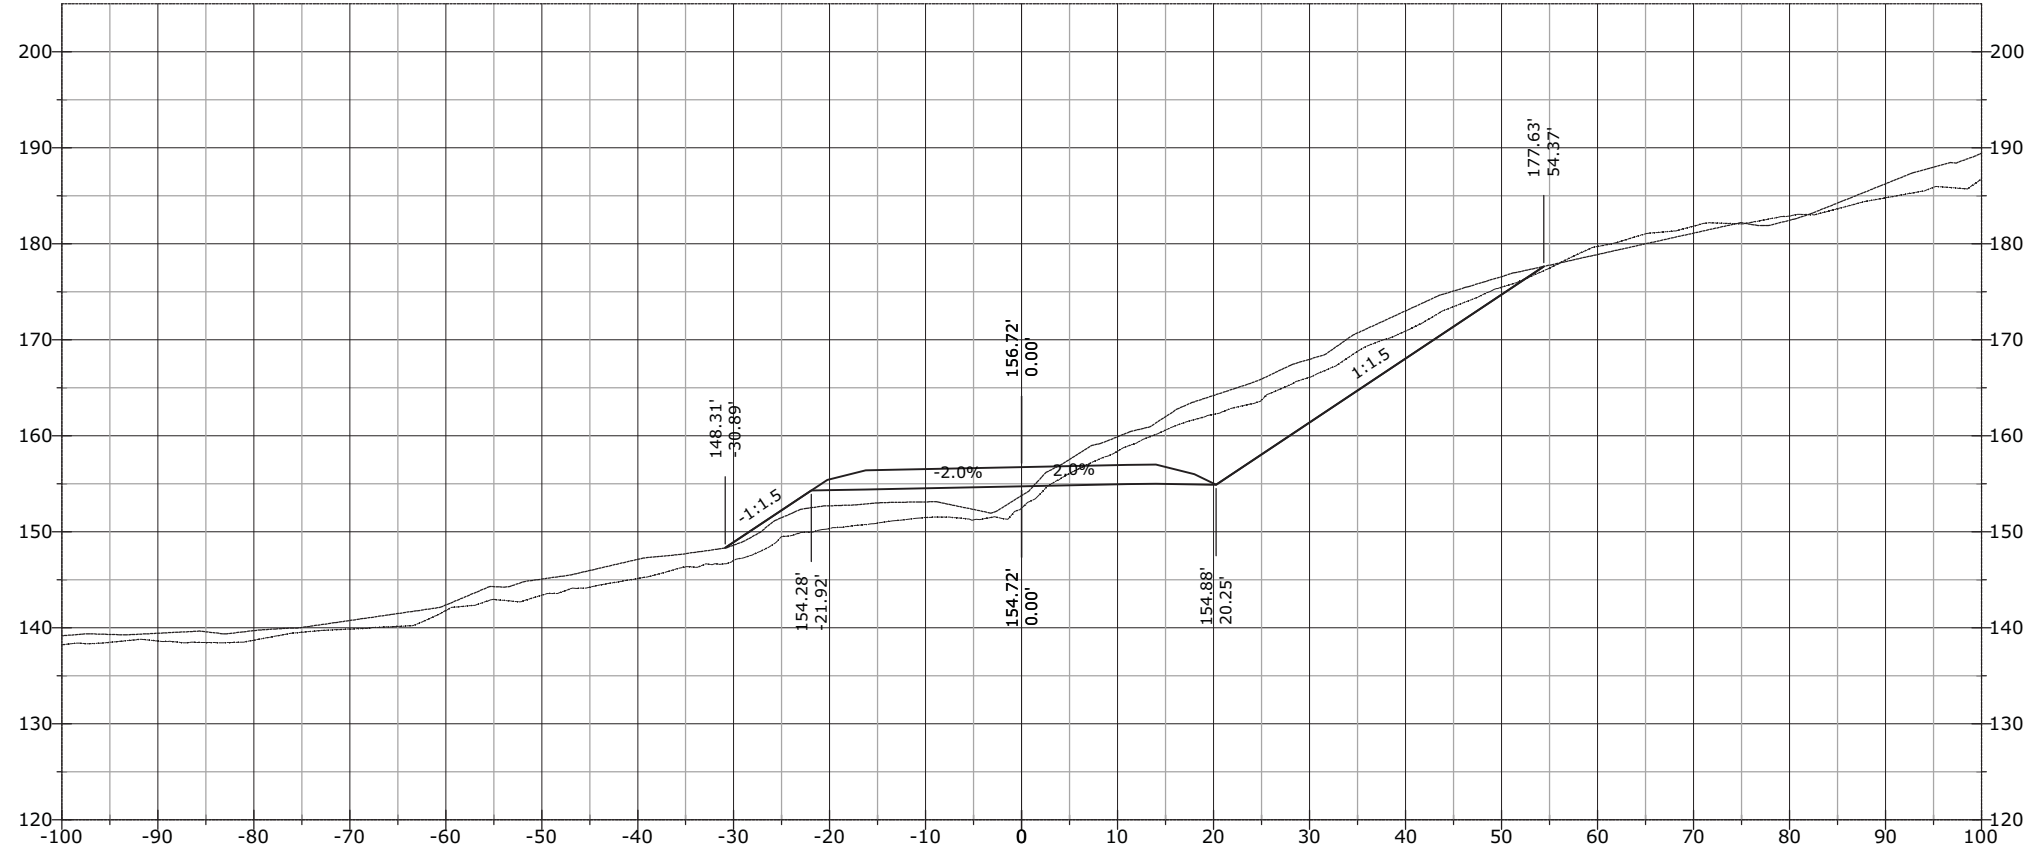


1011+50.00

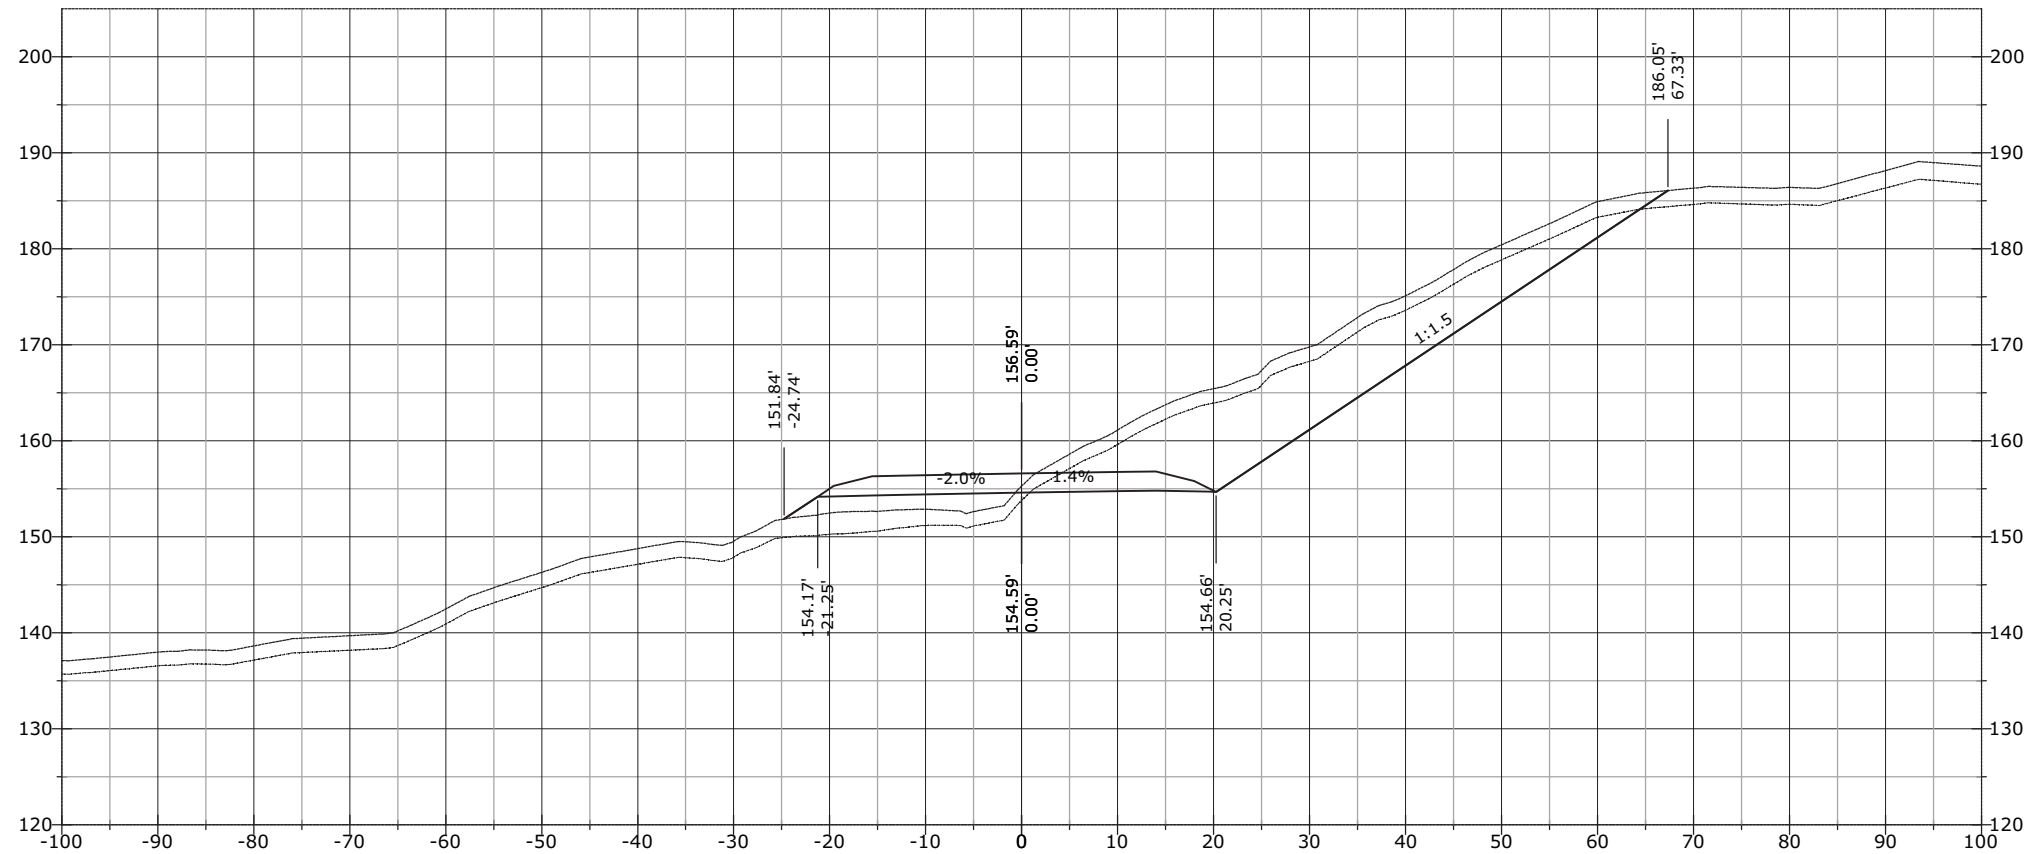


STATE	PROJECT	SHEET NUMBER
AK	AK PFH 43(10)	XS.505

1012+03.63

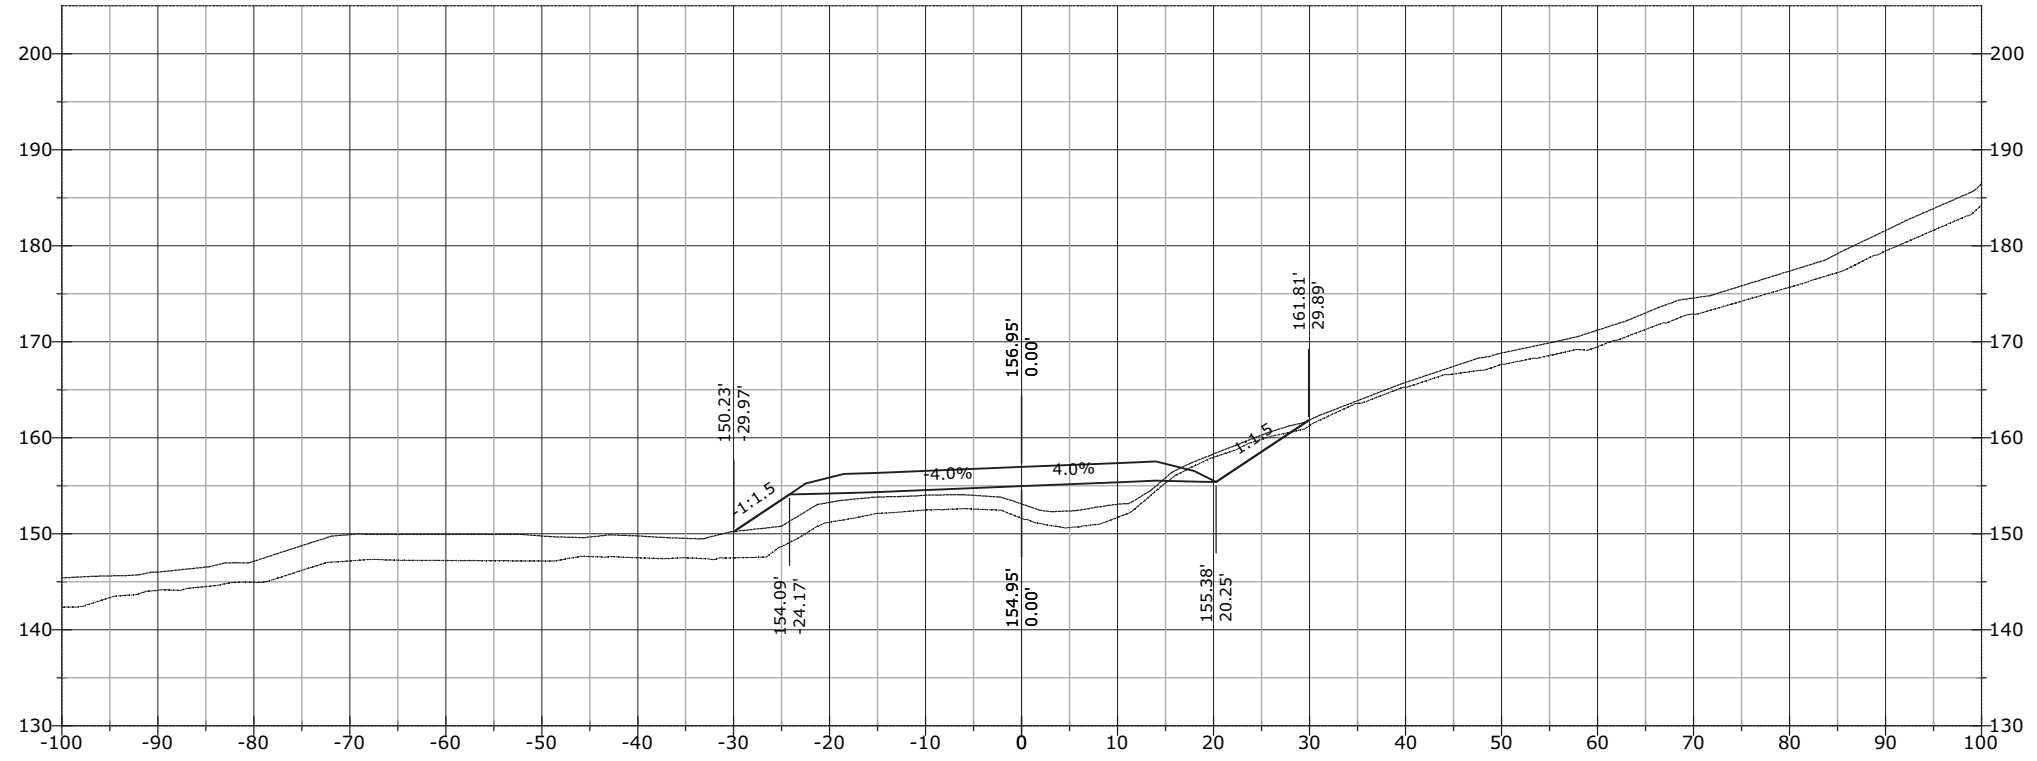


1012+00.00

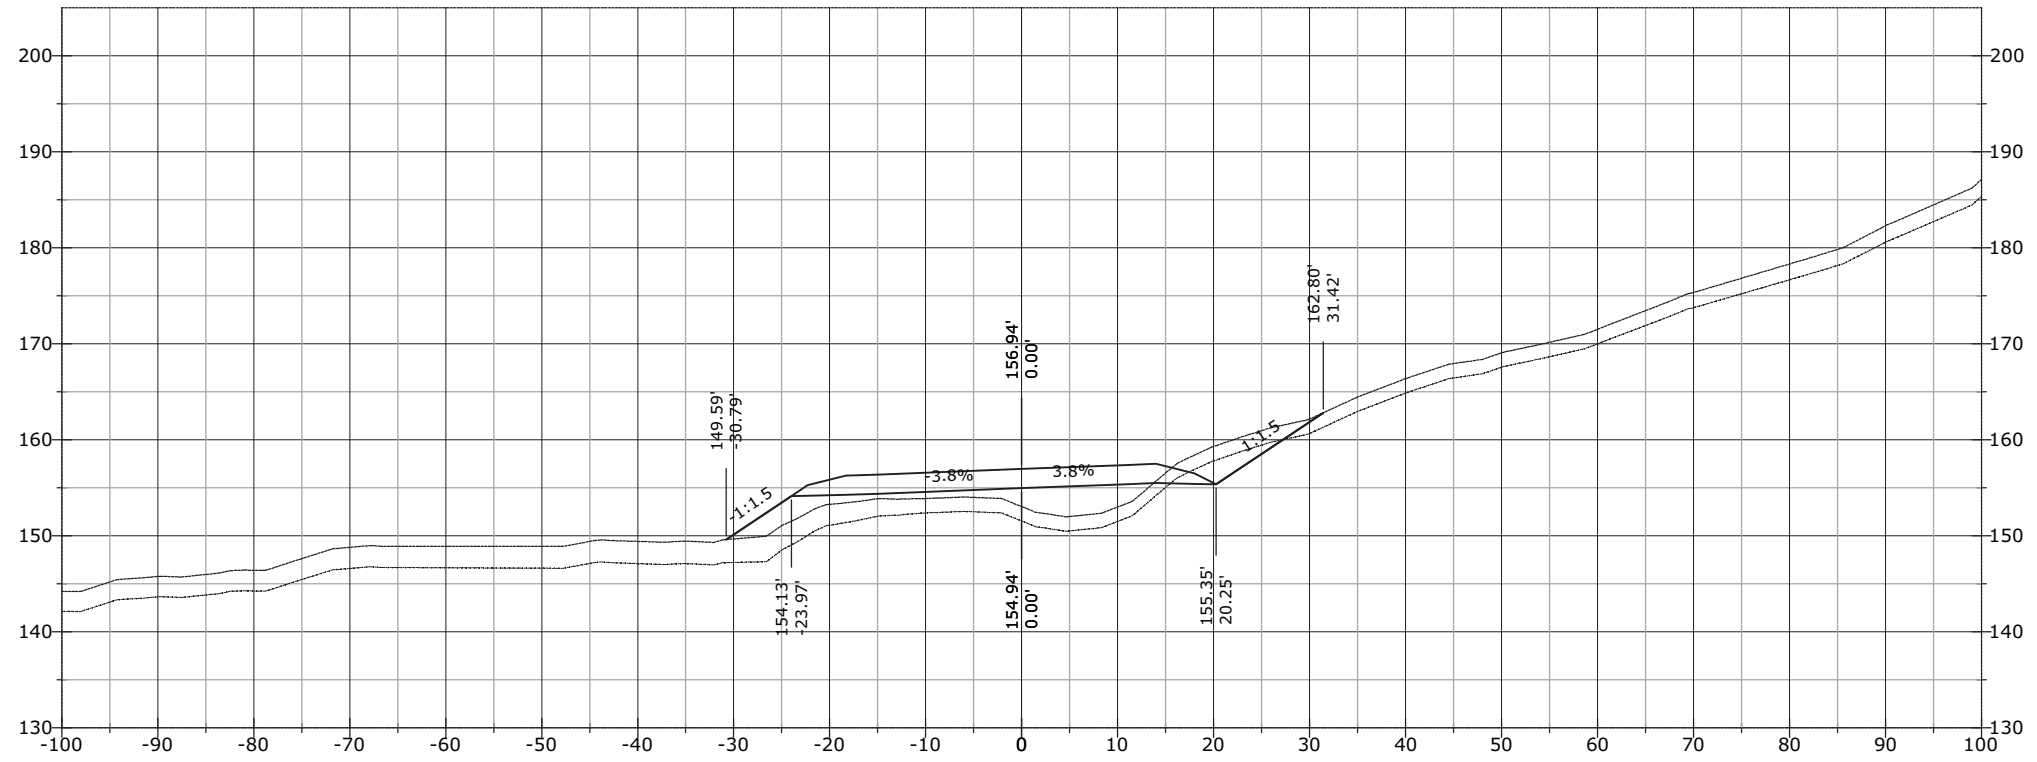


STATE	PROJECT	SHEET NUMBER
AK	AK PFH 43(10)	XS.506

1012+44.96

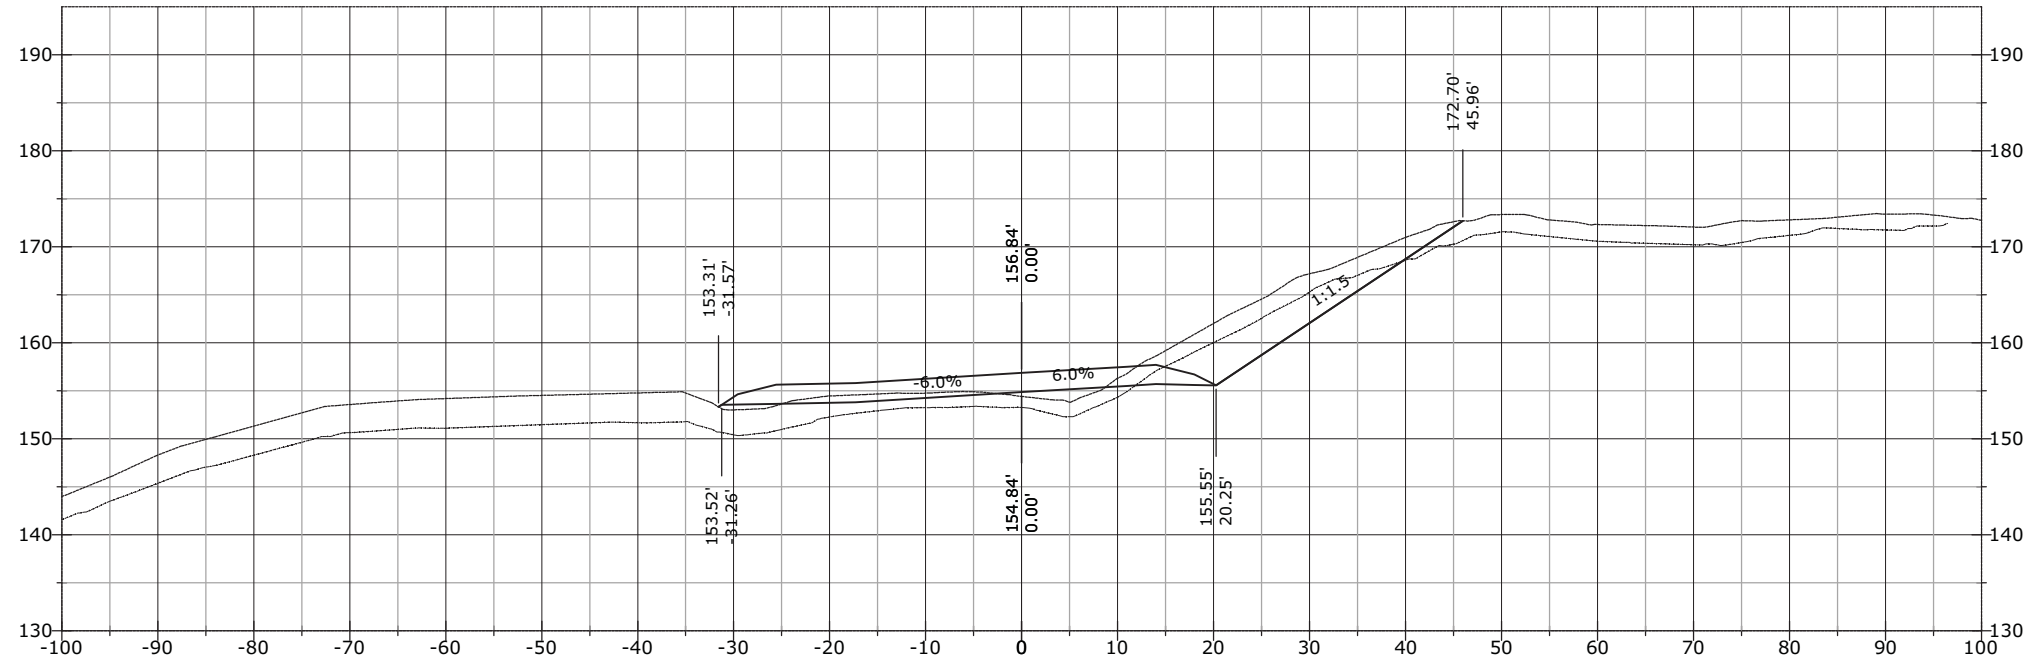


1012+19.19

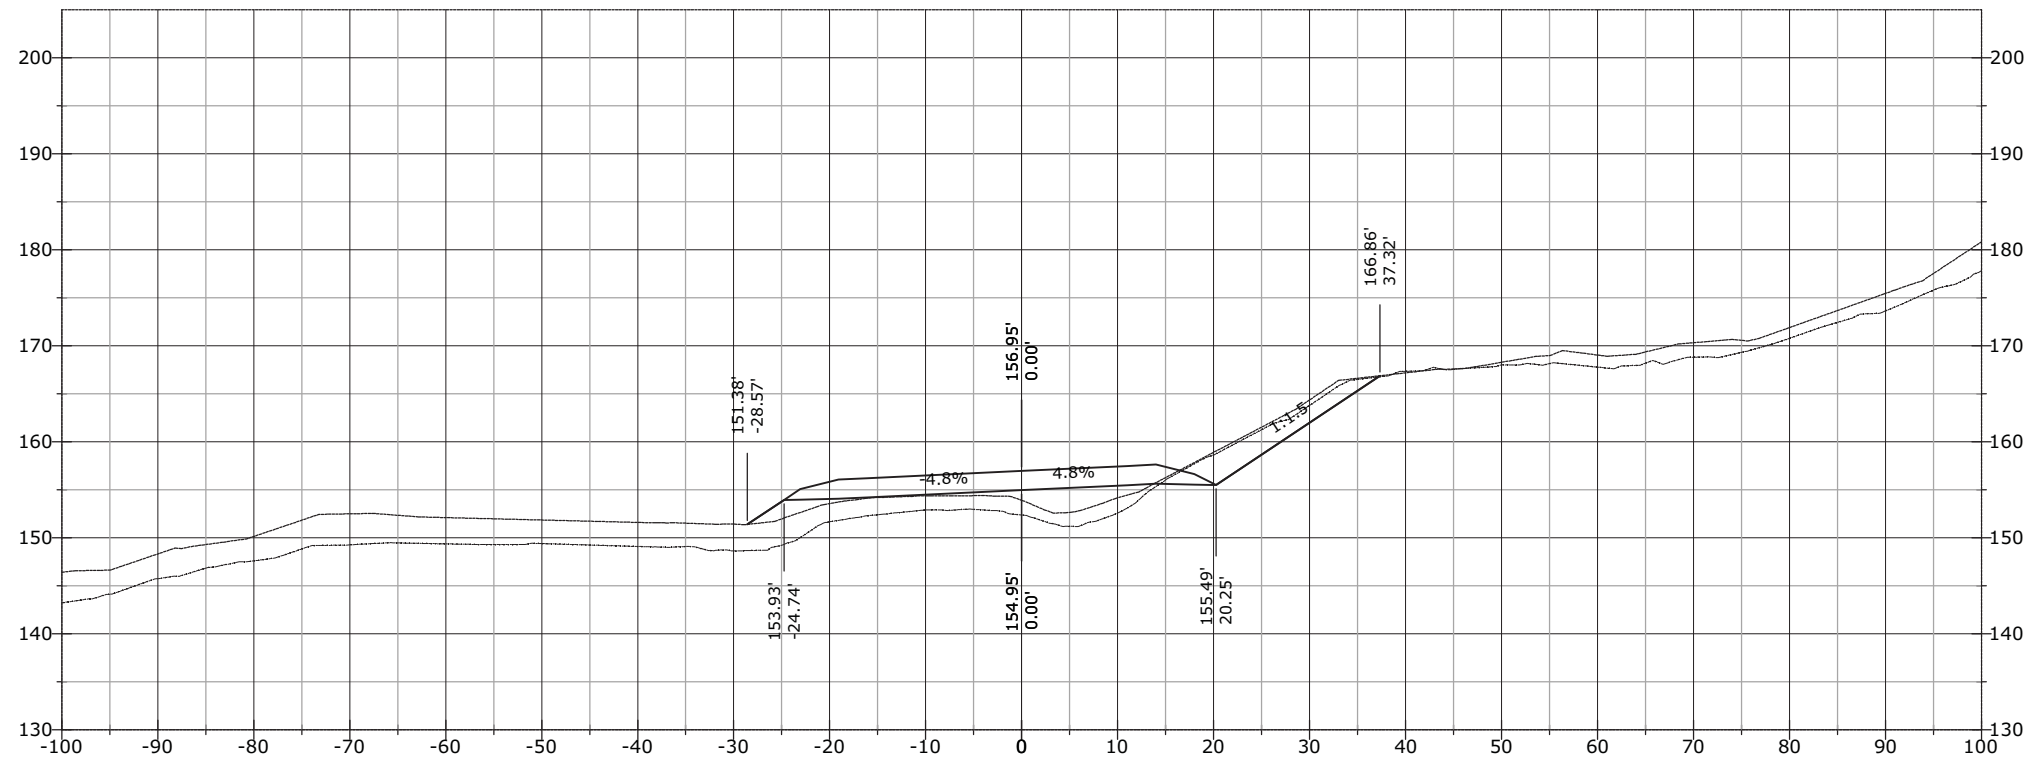


STATE	PROJECT	SHEET NUMBER
AK	AK PFH 43(10)	XS.507

1012+68.66

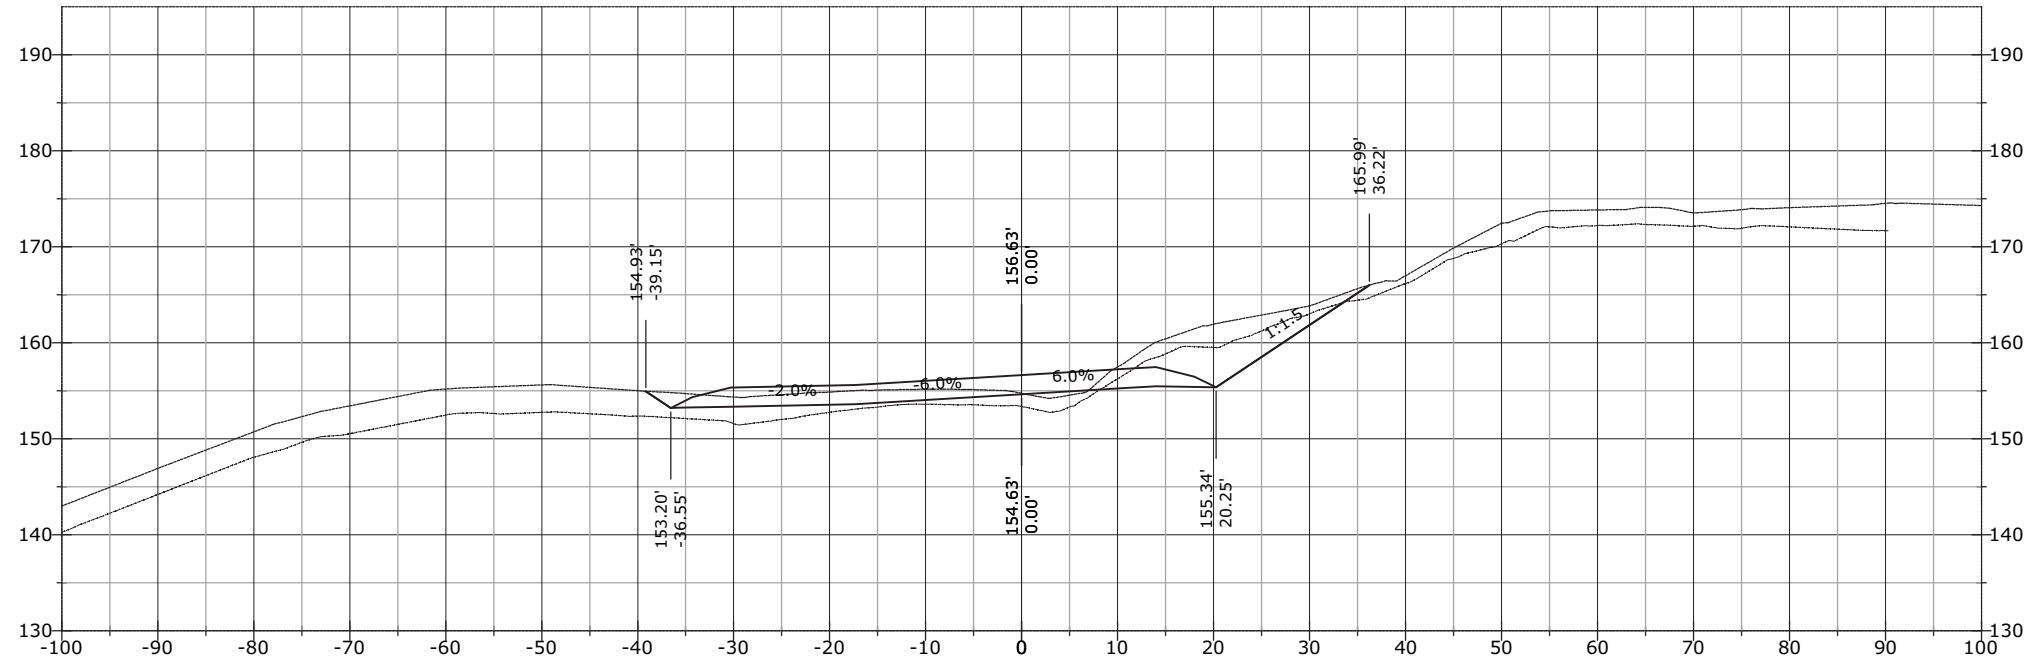


1012+50.00

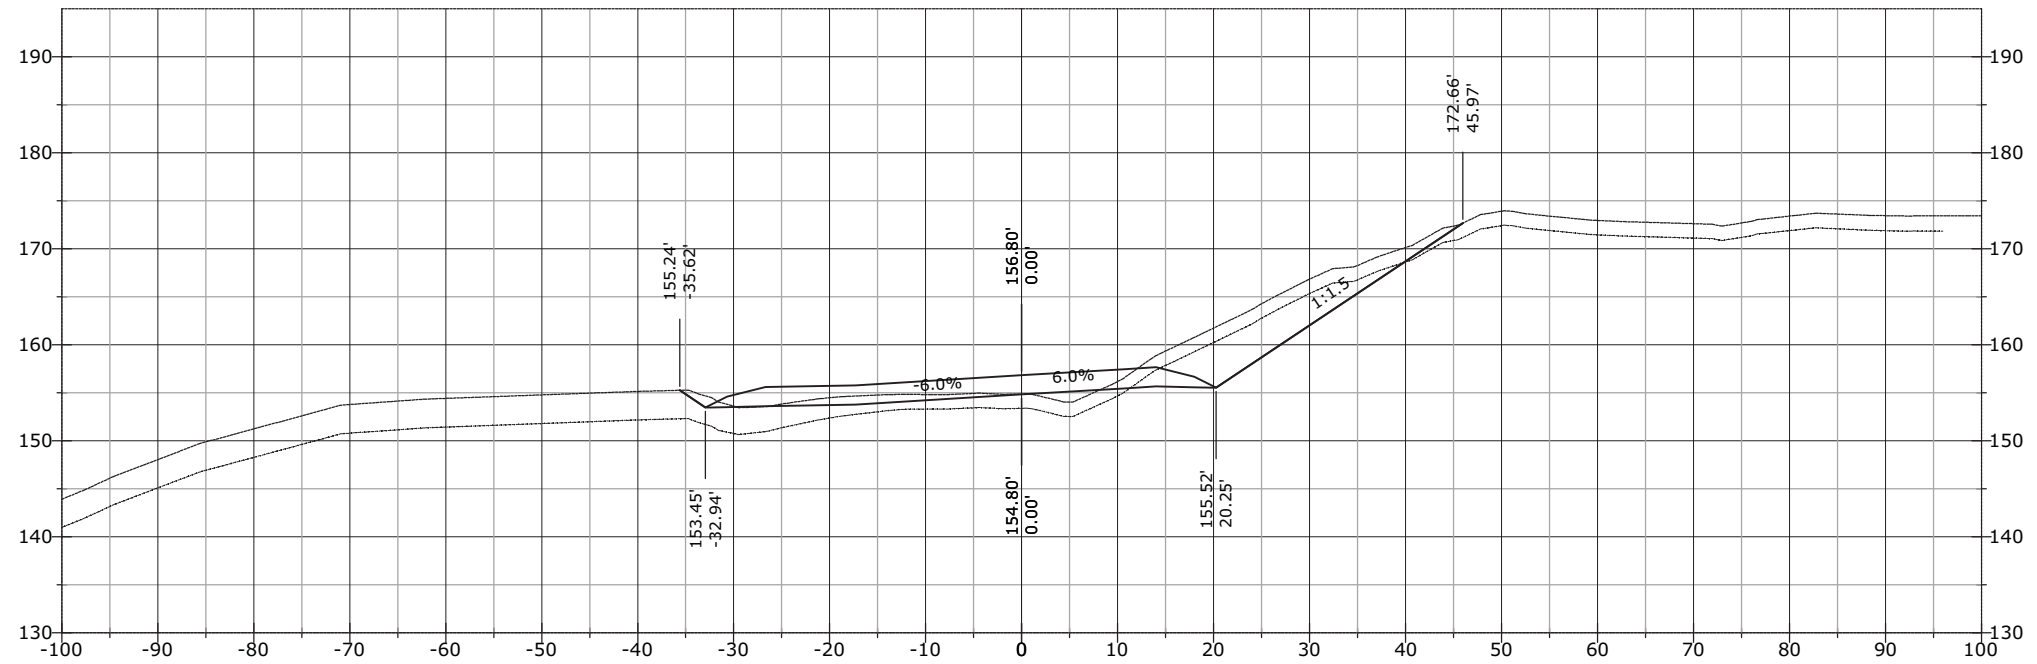


STATE	PROJECT	SHEET NUMBER
AK	AK PFH 43(10)	XS.508

1013+50.00

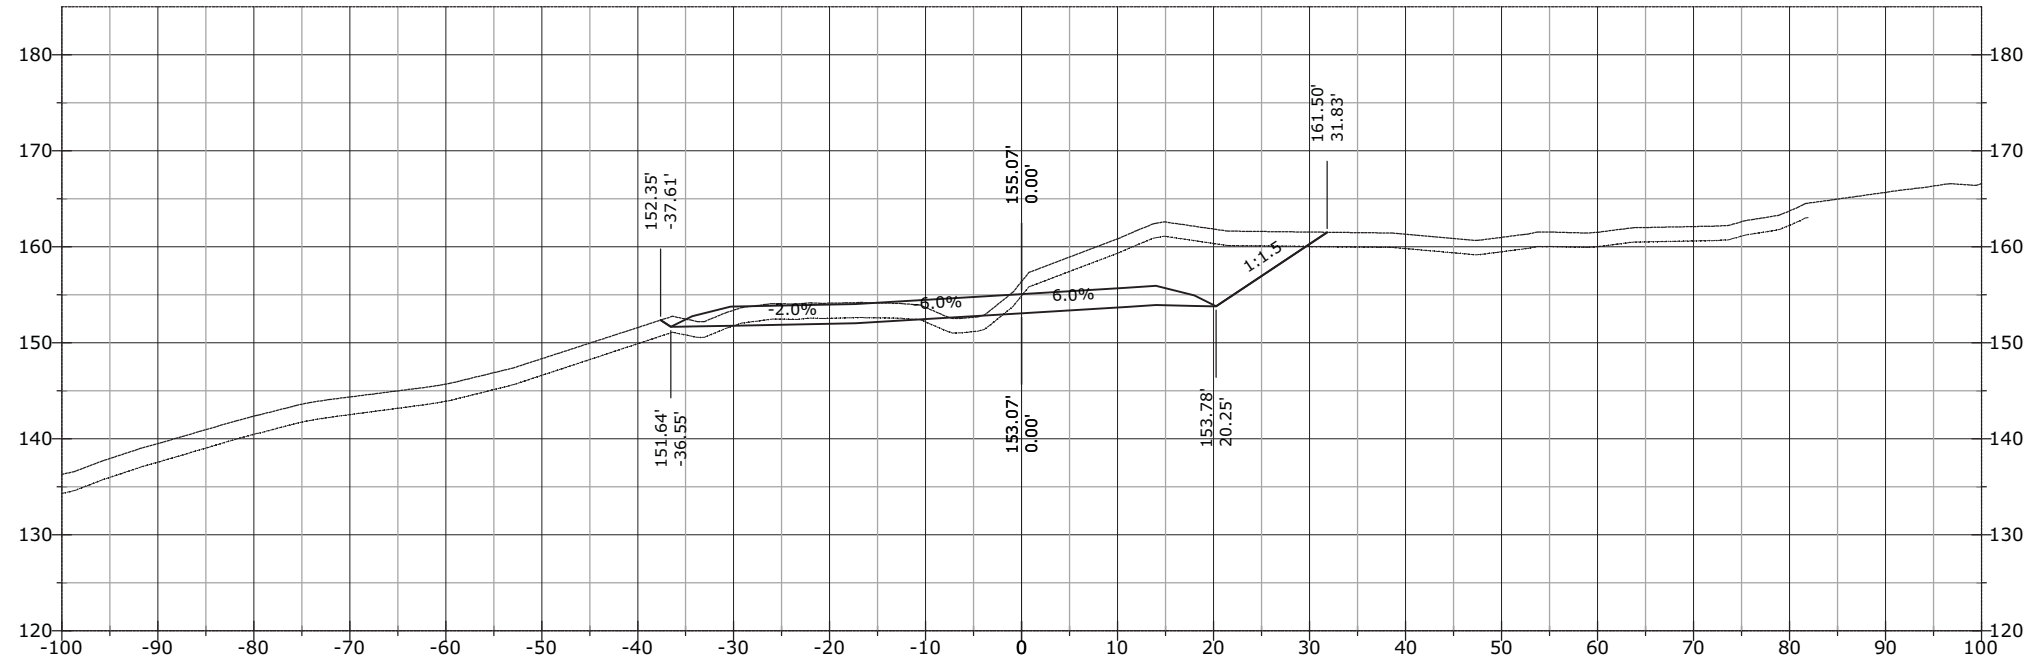


1013+00.00

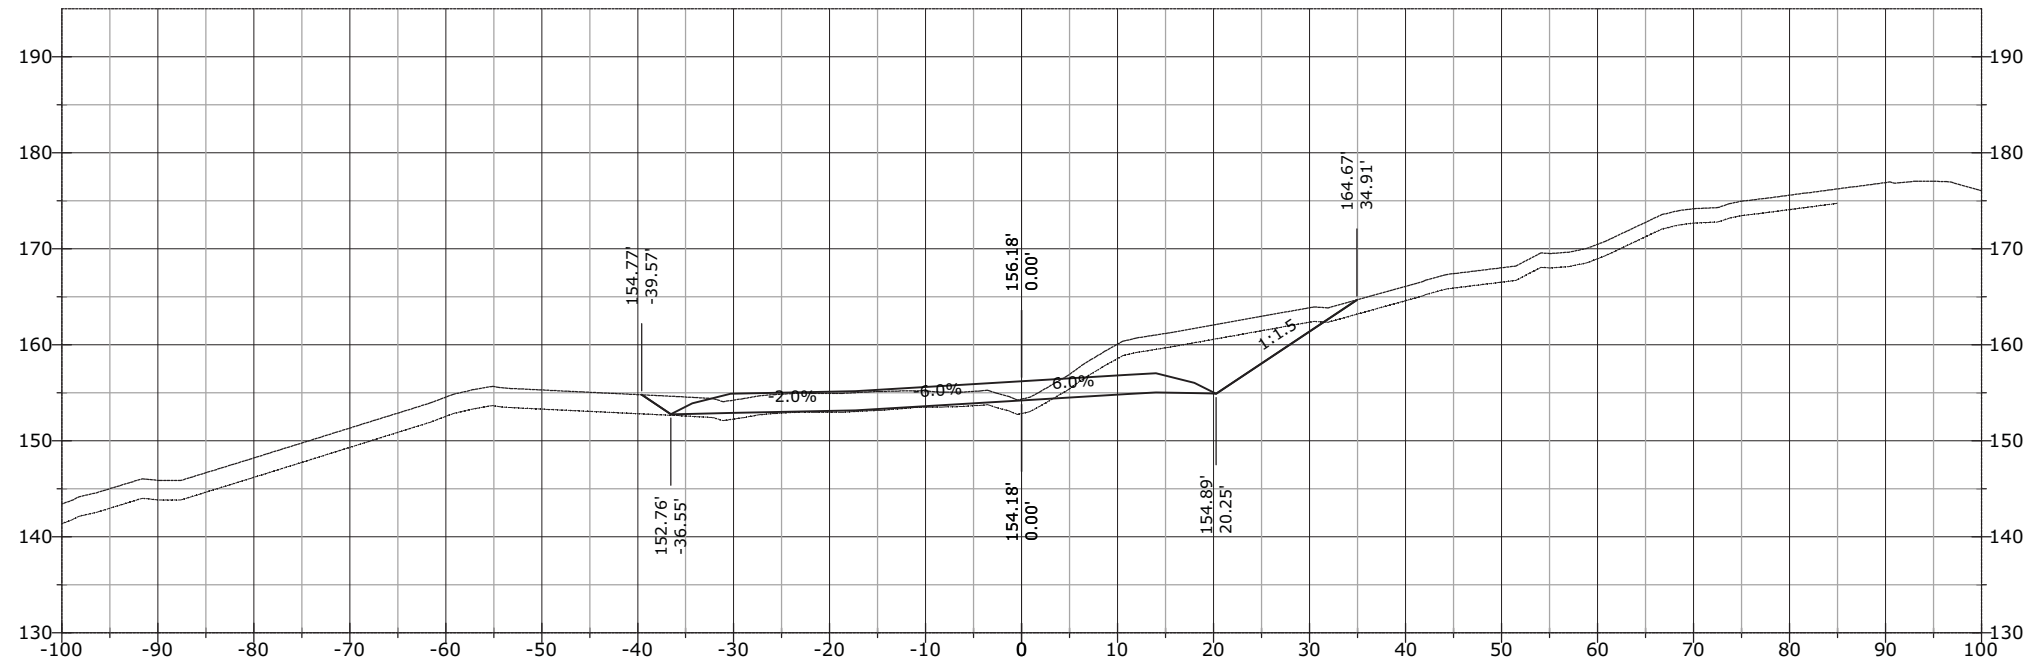


STATE	PROJECT	SHEET NUMBER
AK	AK PFH 43(10)	XS.509

1014+00.00

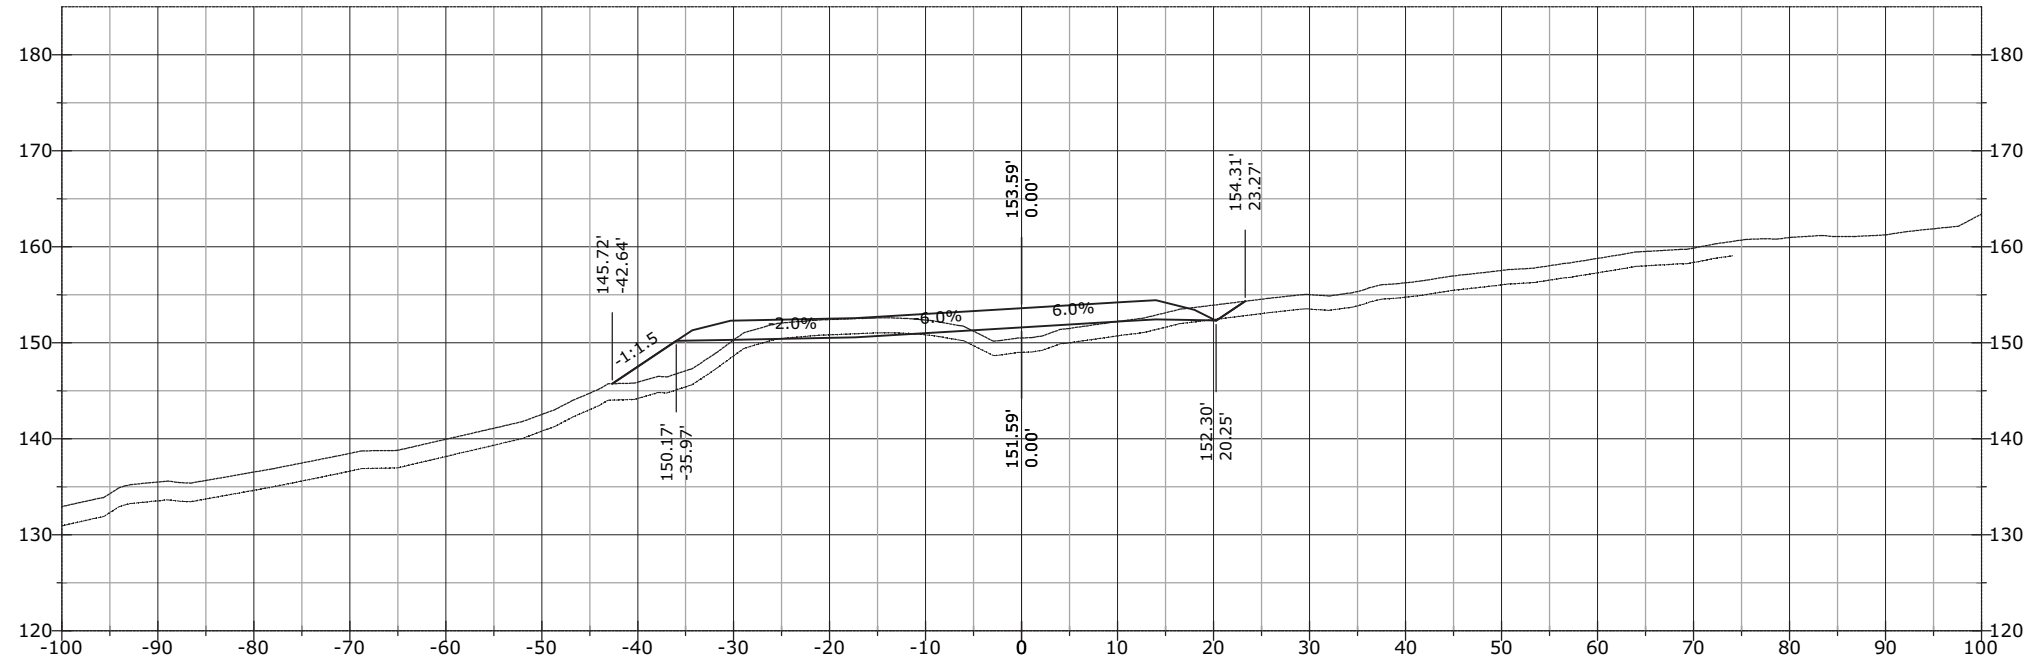


1013+65.53

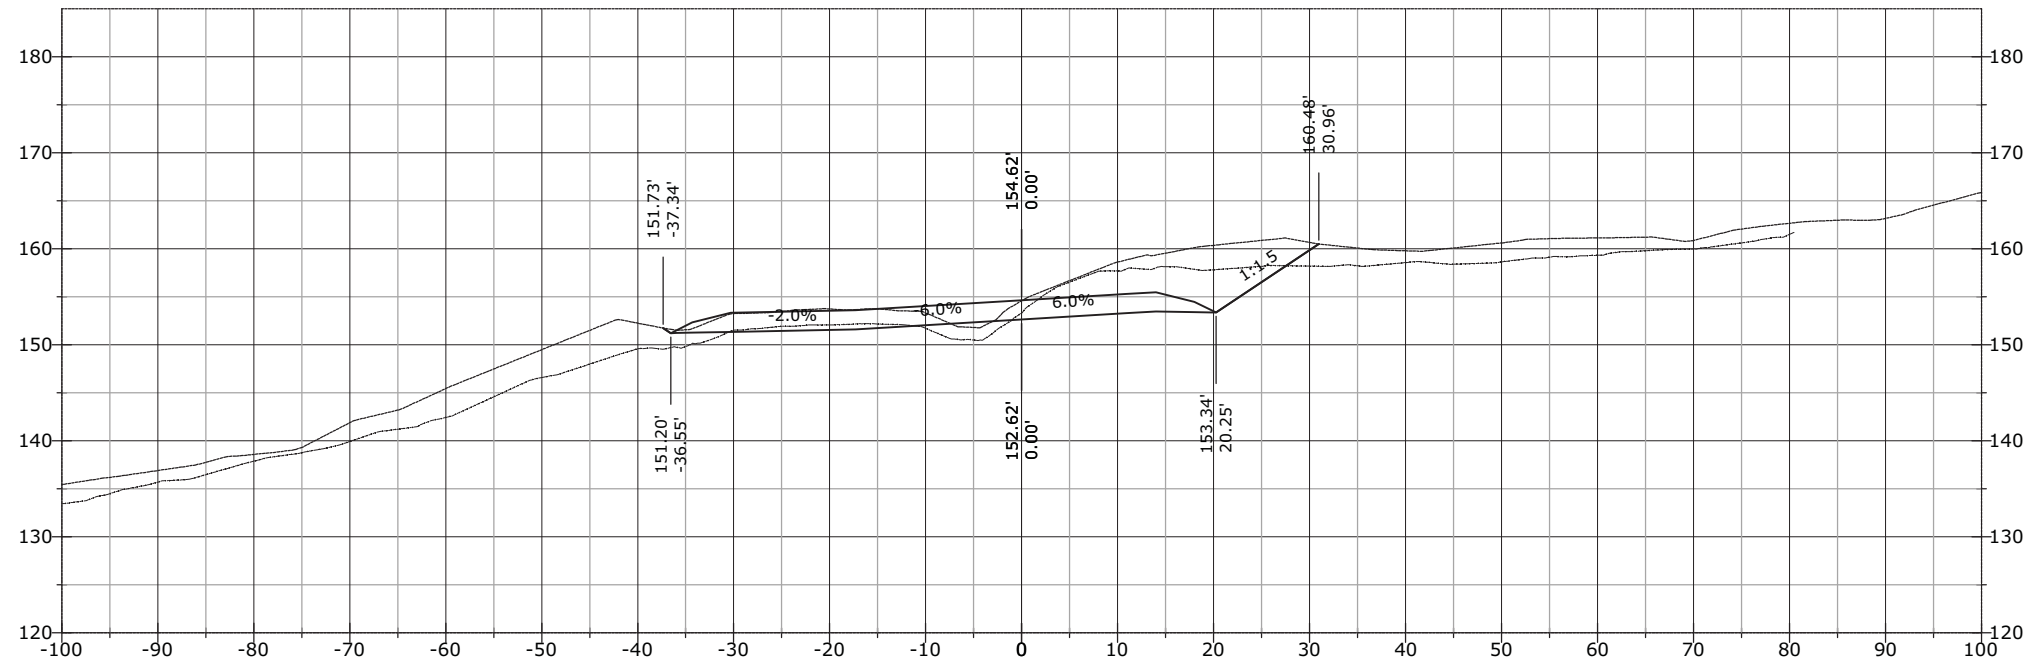


STATE	PROJECT	SHEET NUMBER
AK	AK PFH 43(10)	XS.510

1014+50.00

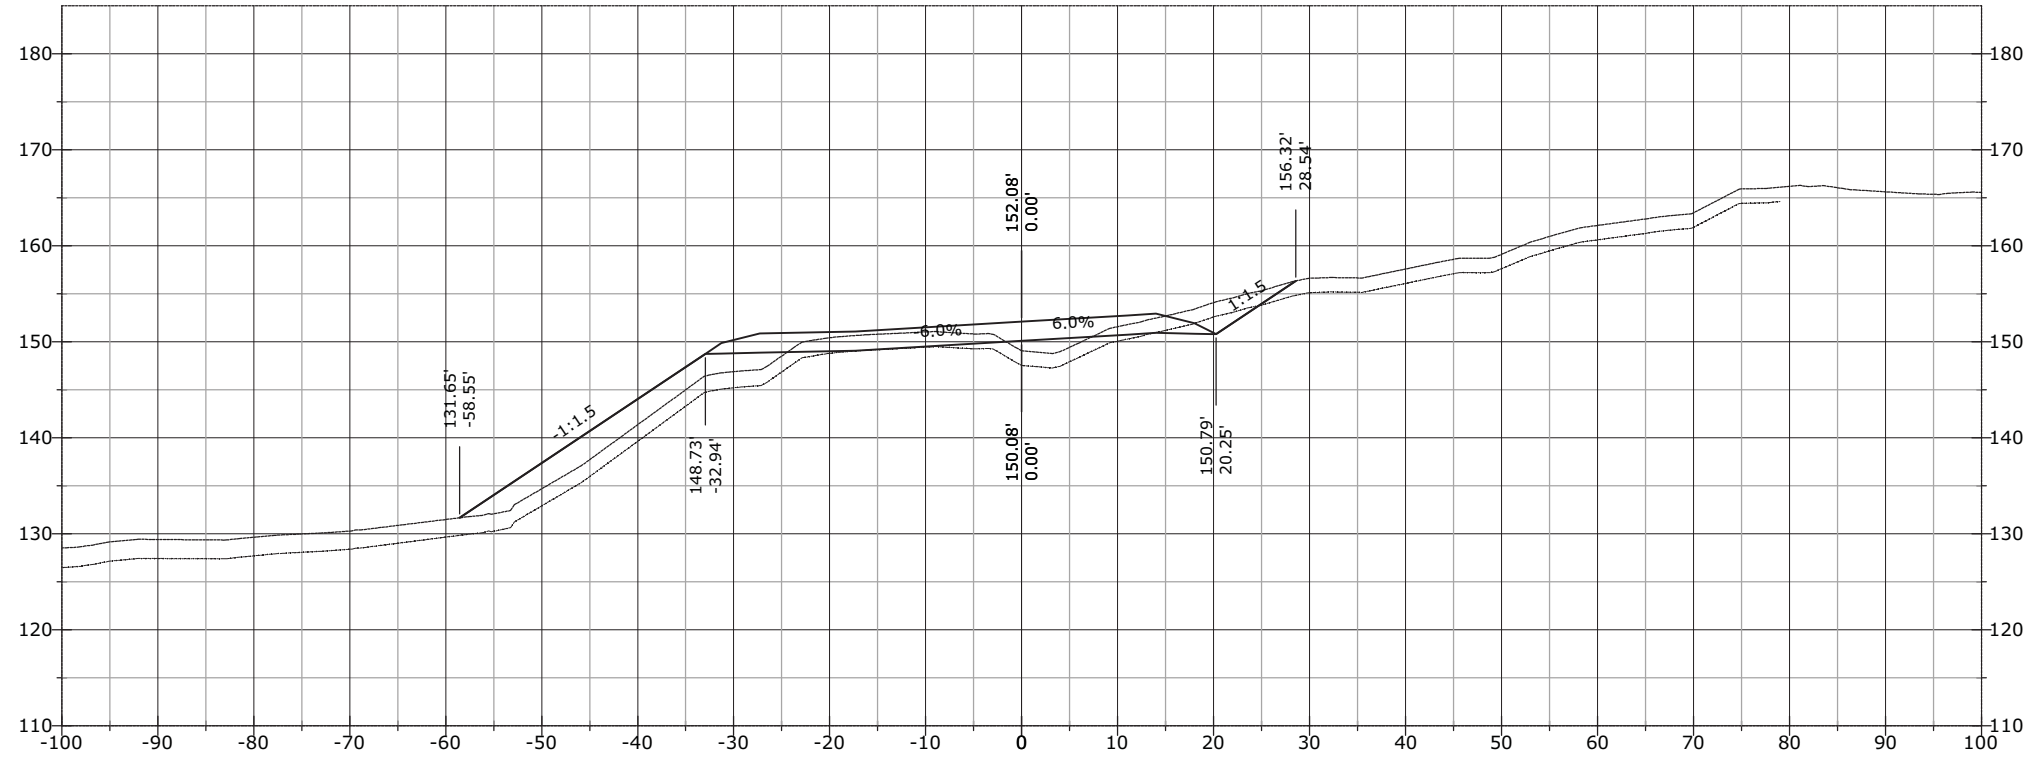


1014+31.34

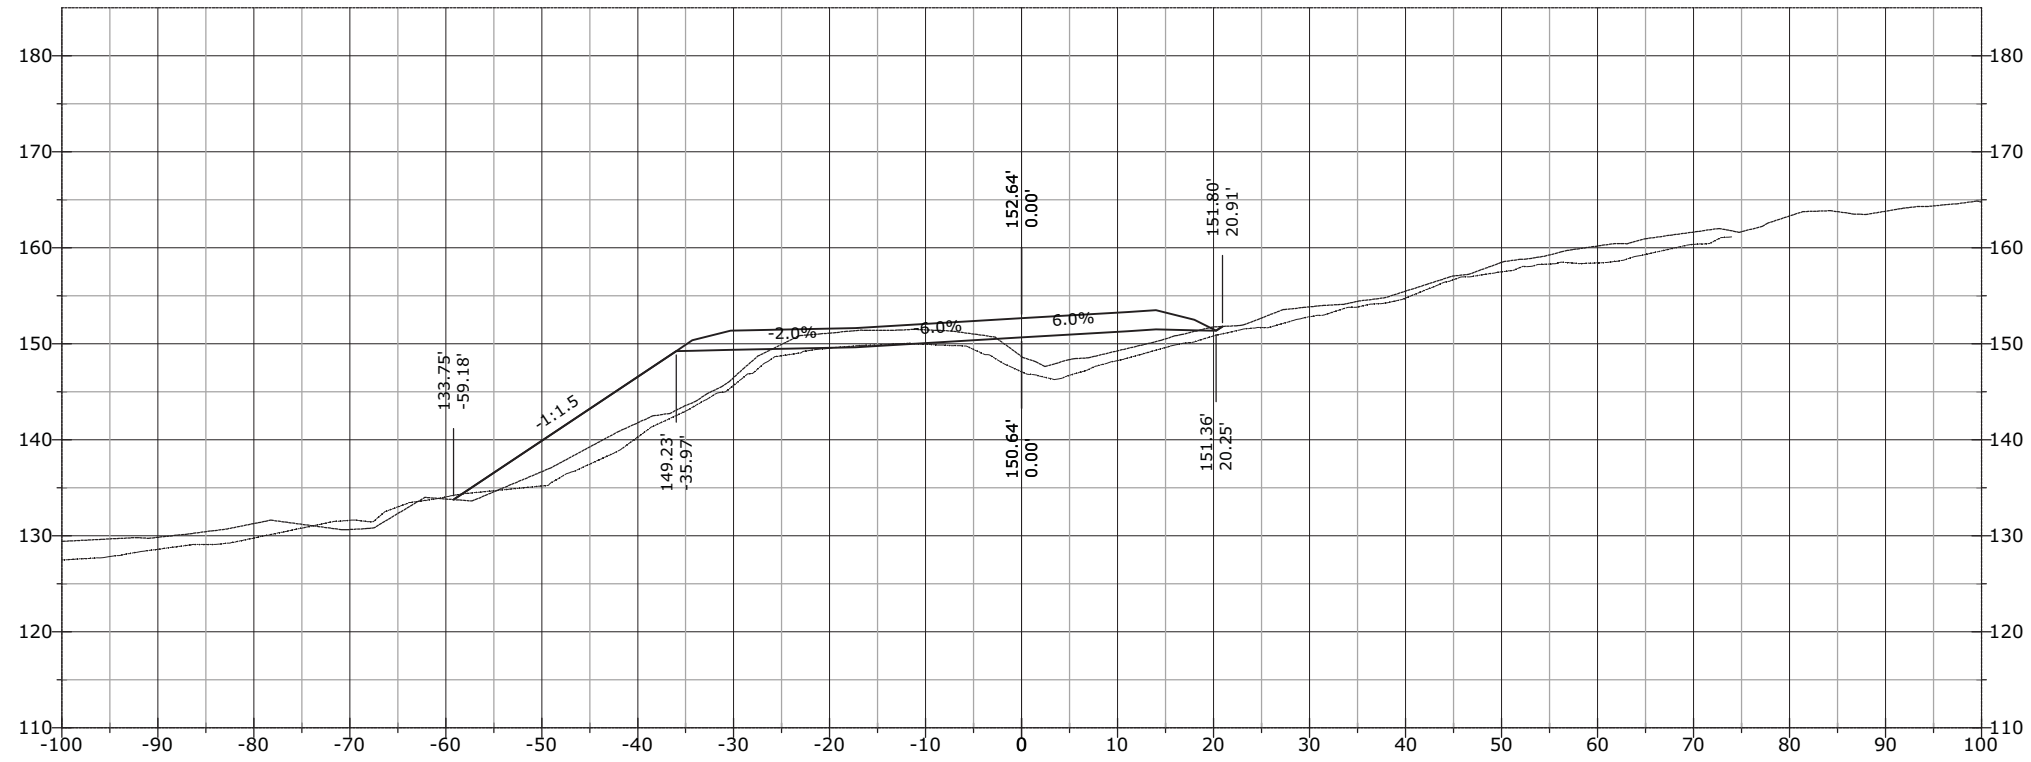


STATE	PROJECT	SHEET NUMBER
AK	AK PFH 43(10)	XS.511

1015+00.00

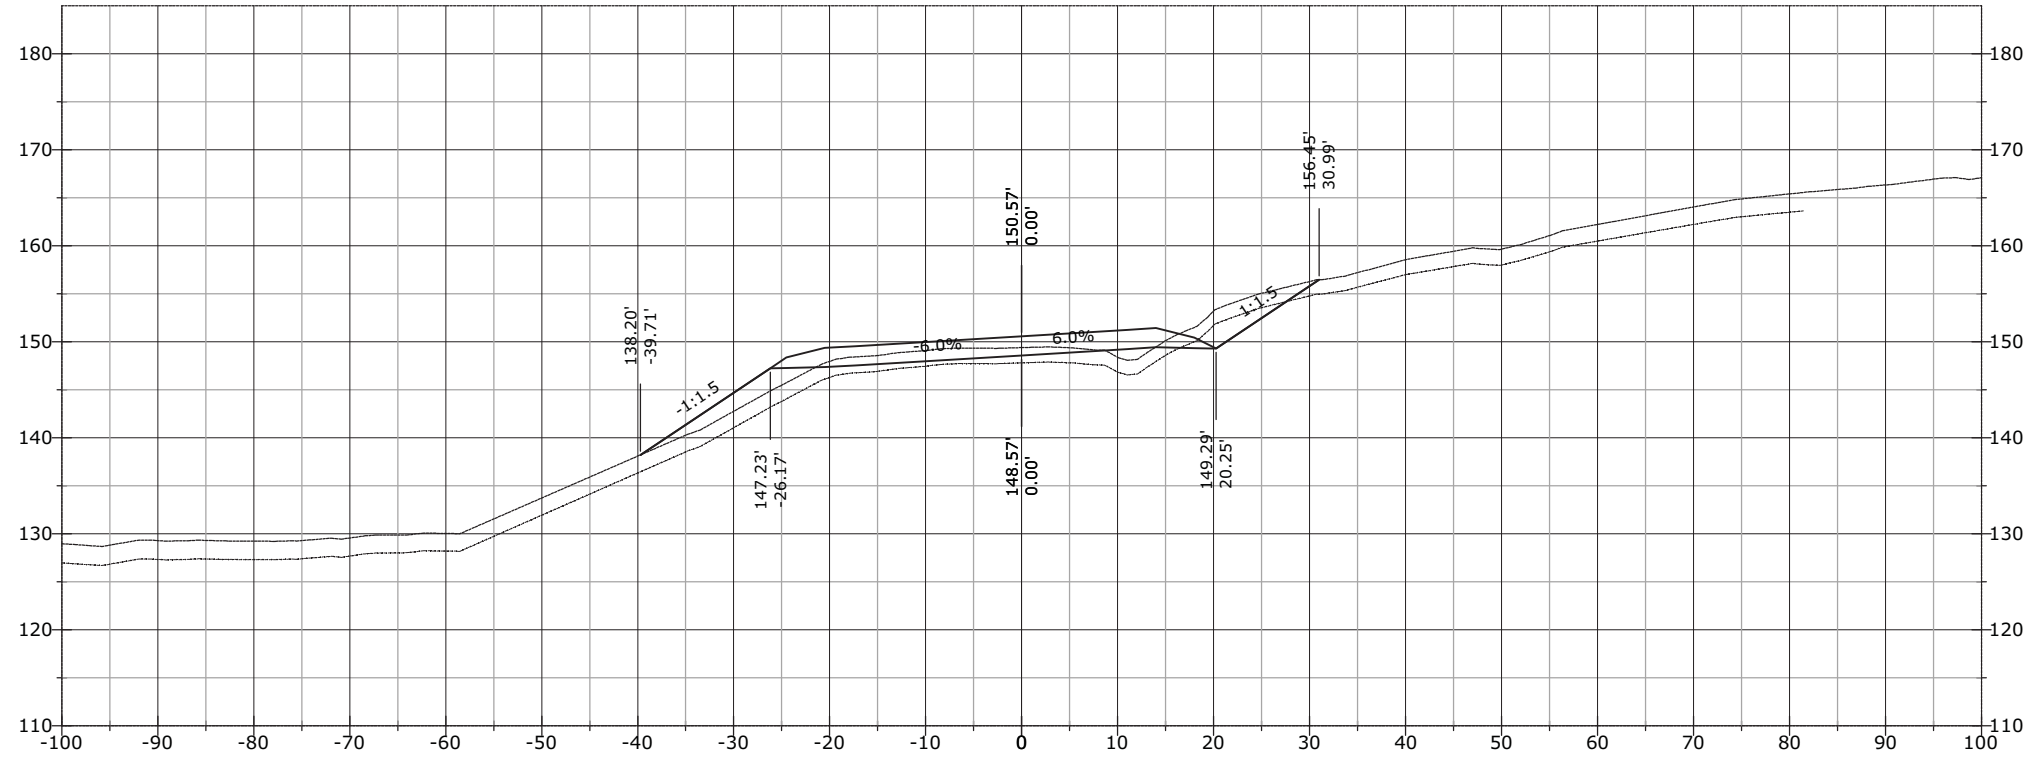


1014+81.15

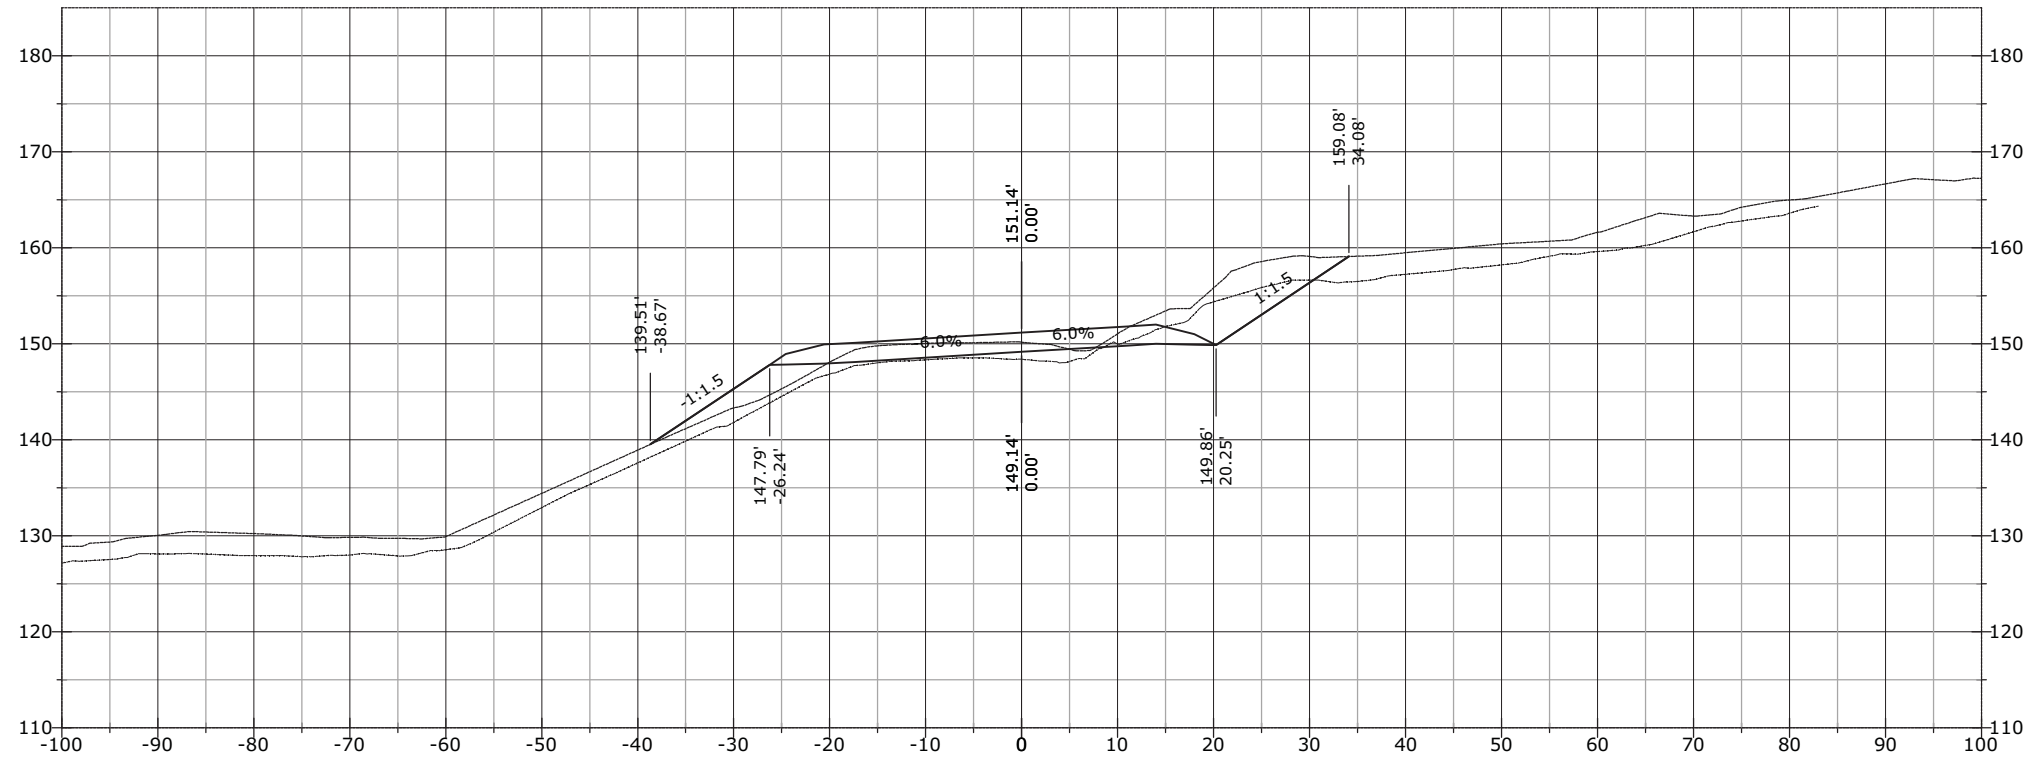


STATE	PROJECT	SHEET NUMBER
AK	AK PFH 43(10)	XS.512

1015+69.93

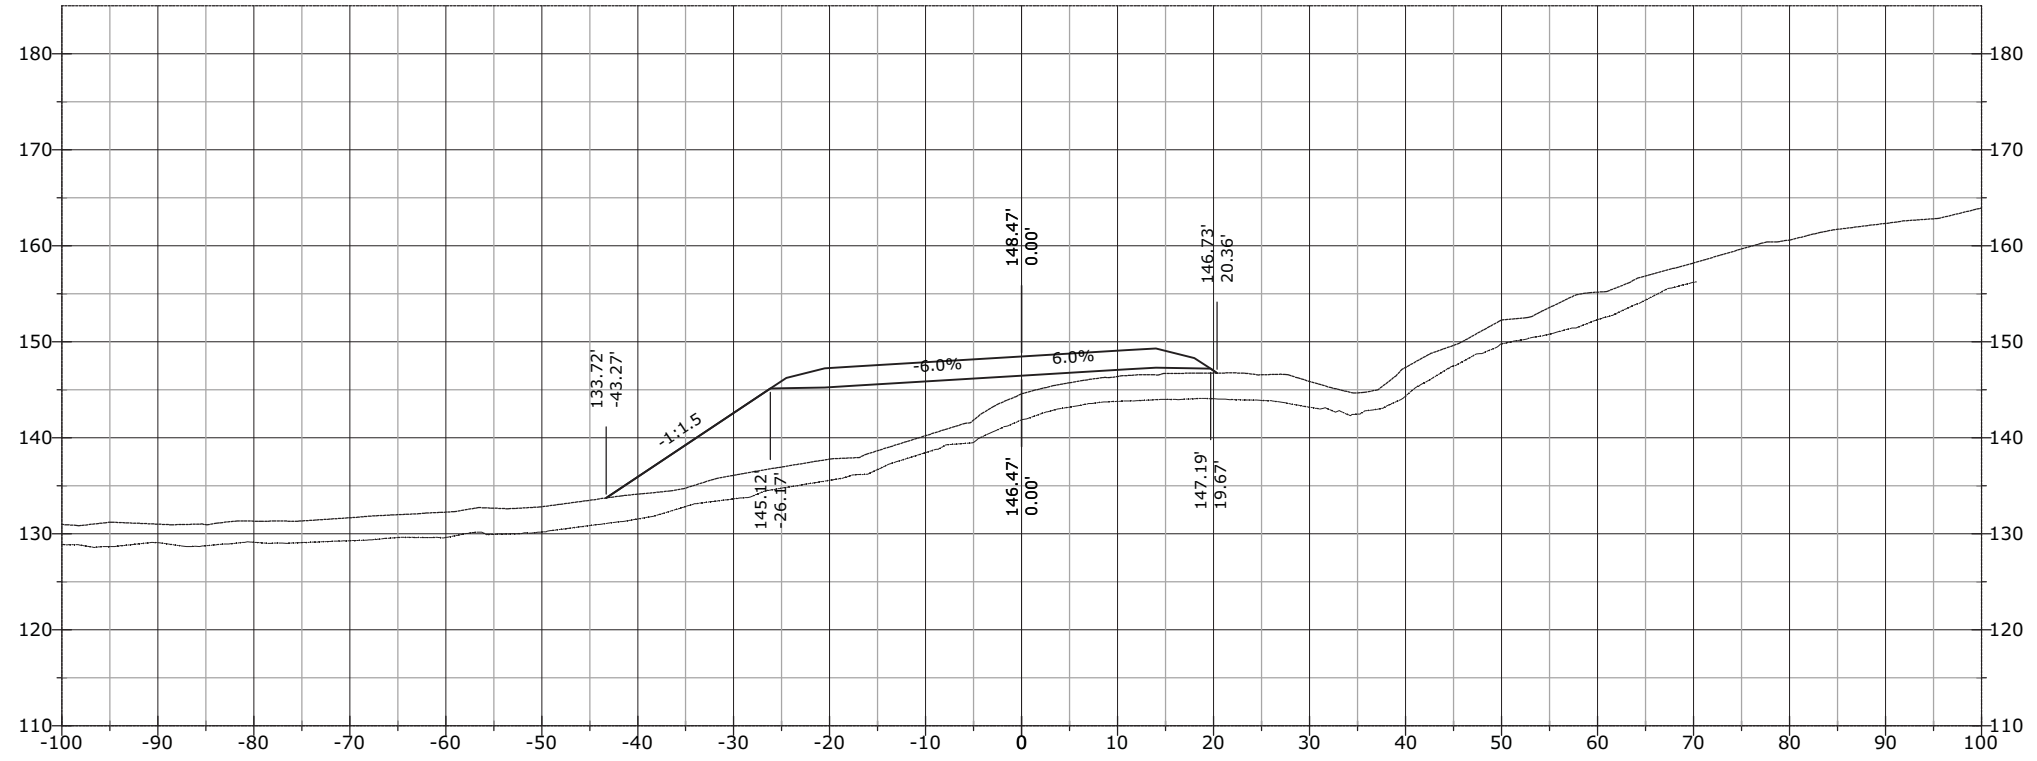


1015+50.00

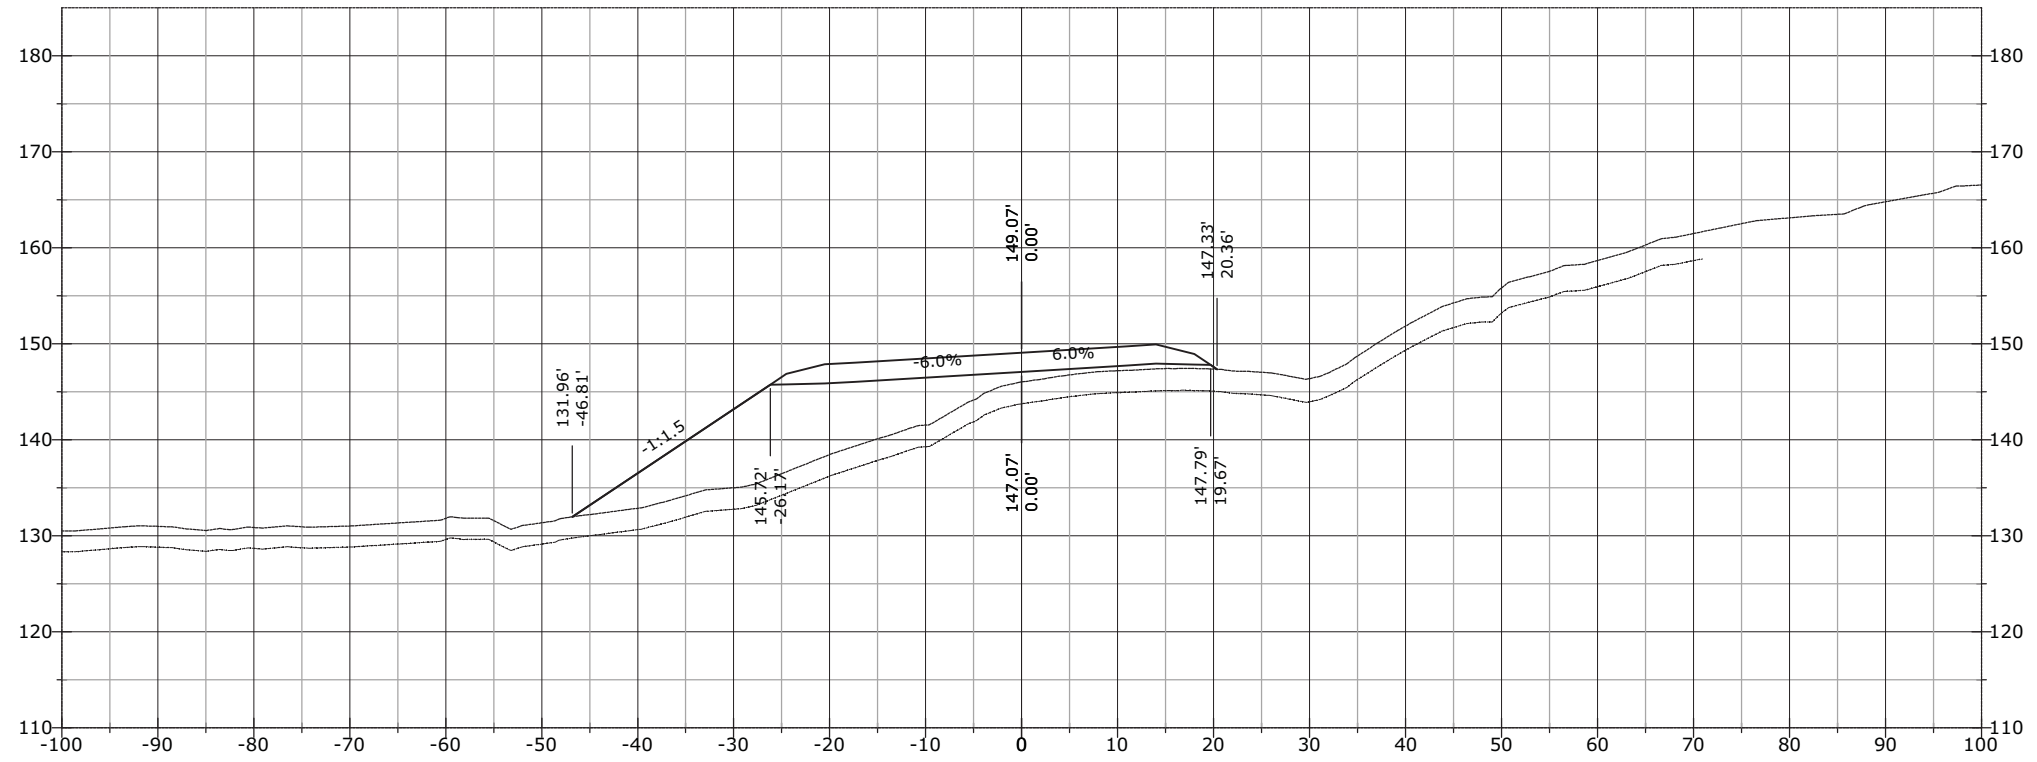


STATE	PROJECT	SHEET NUMBER
AK	AK PFH 43(10)	XS.513

1016+50.00

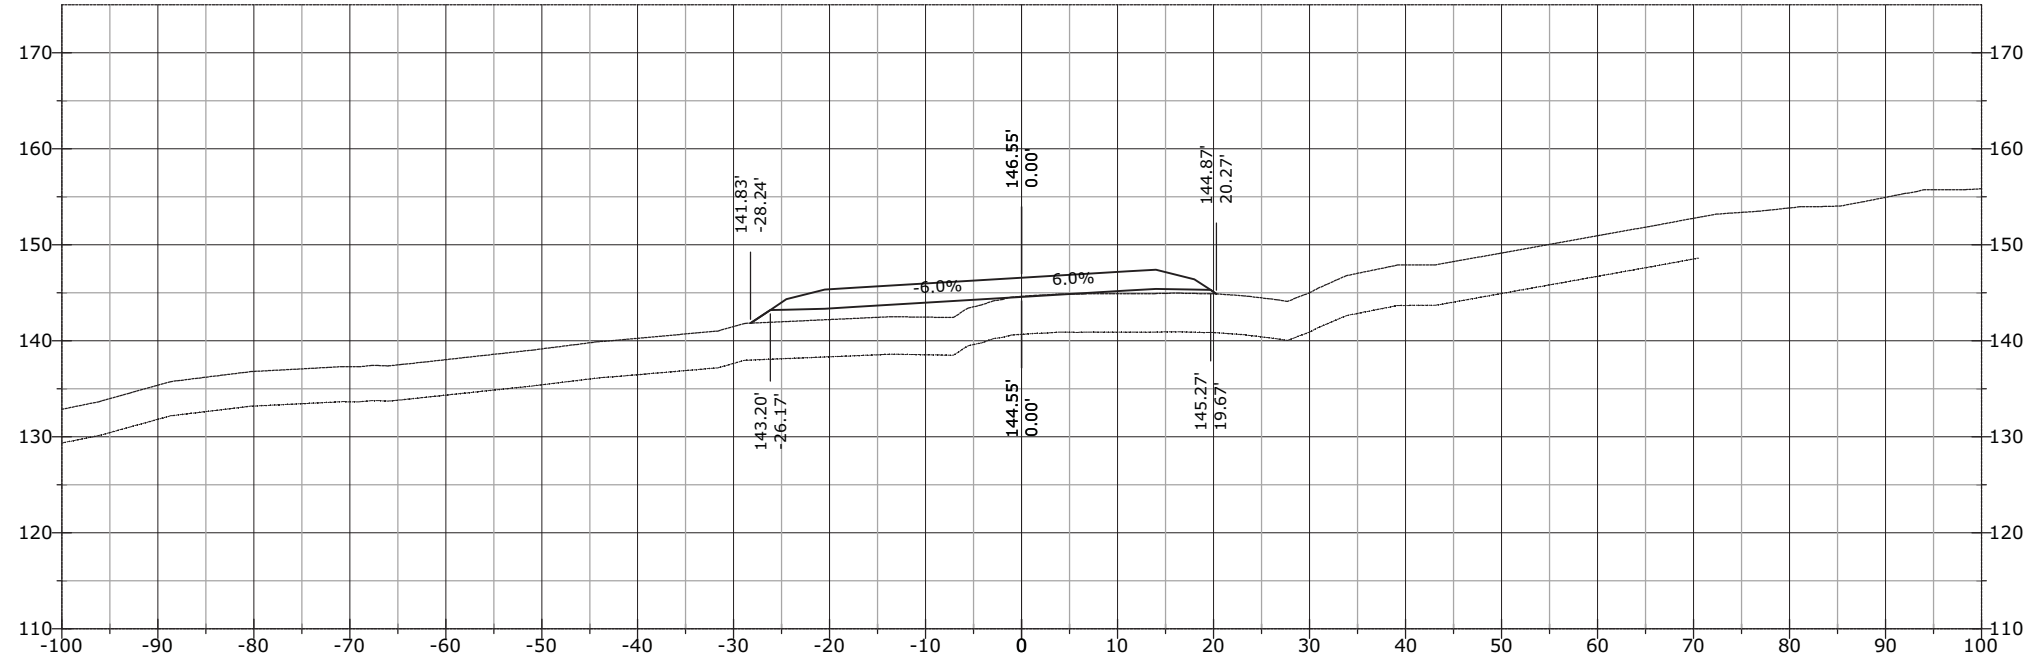


1016+00.00

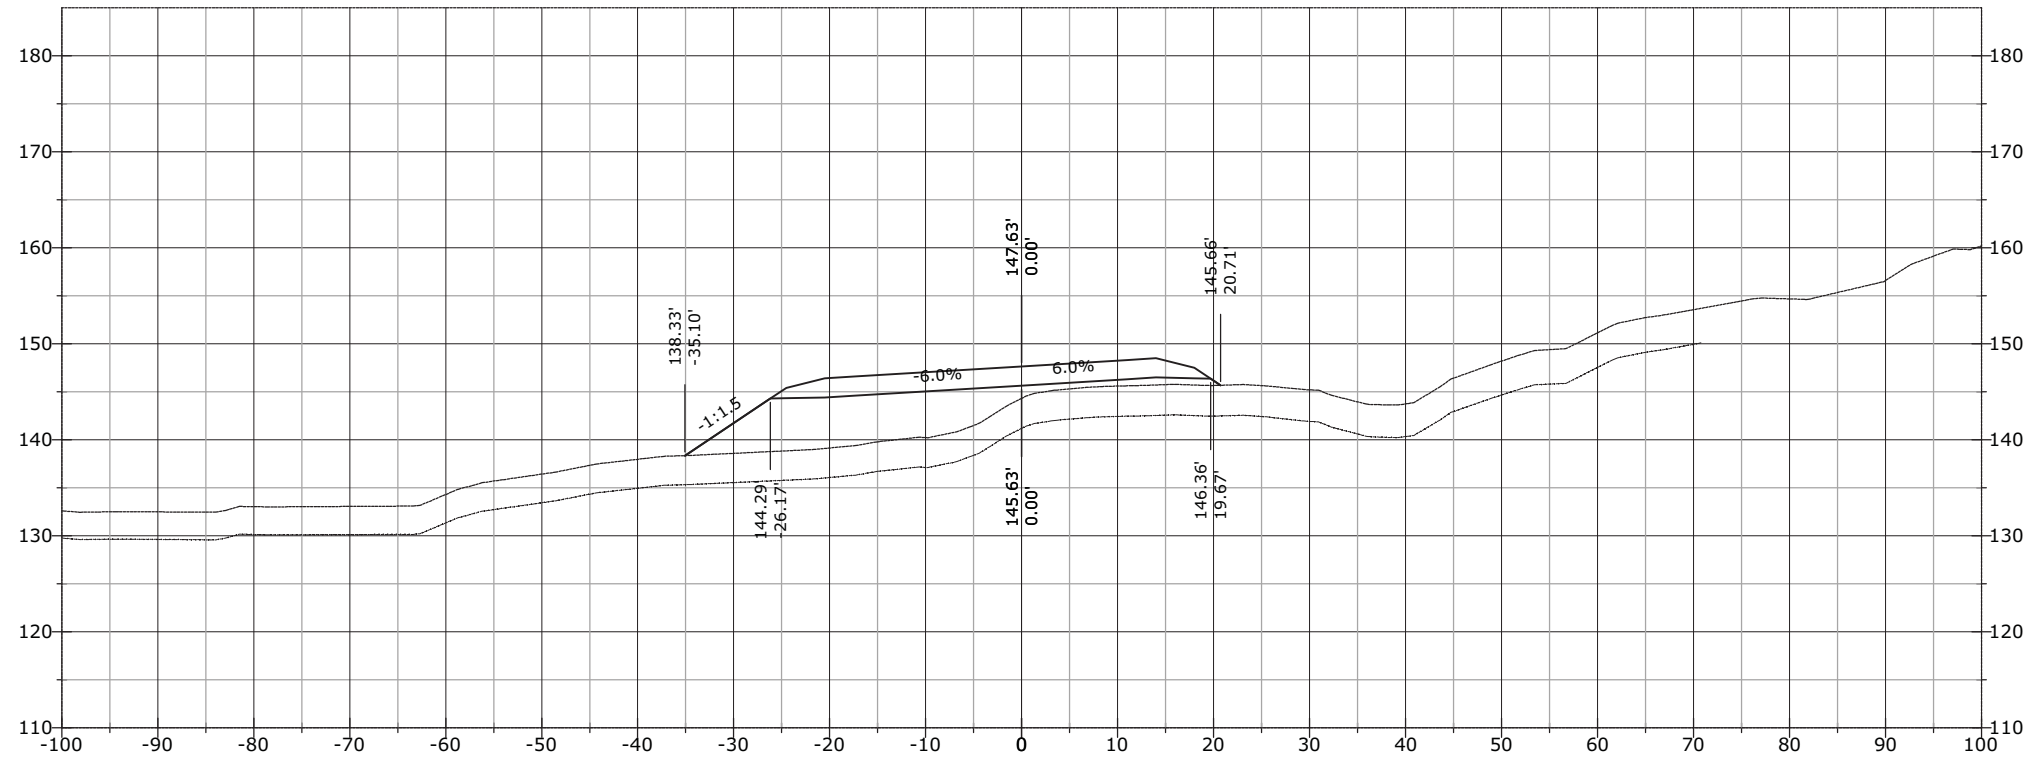


STATE	PROJECT	SHEET NUMBER
AK	AK PFH 43(10)	XS.514

1017+17.35

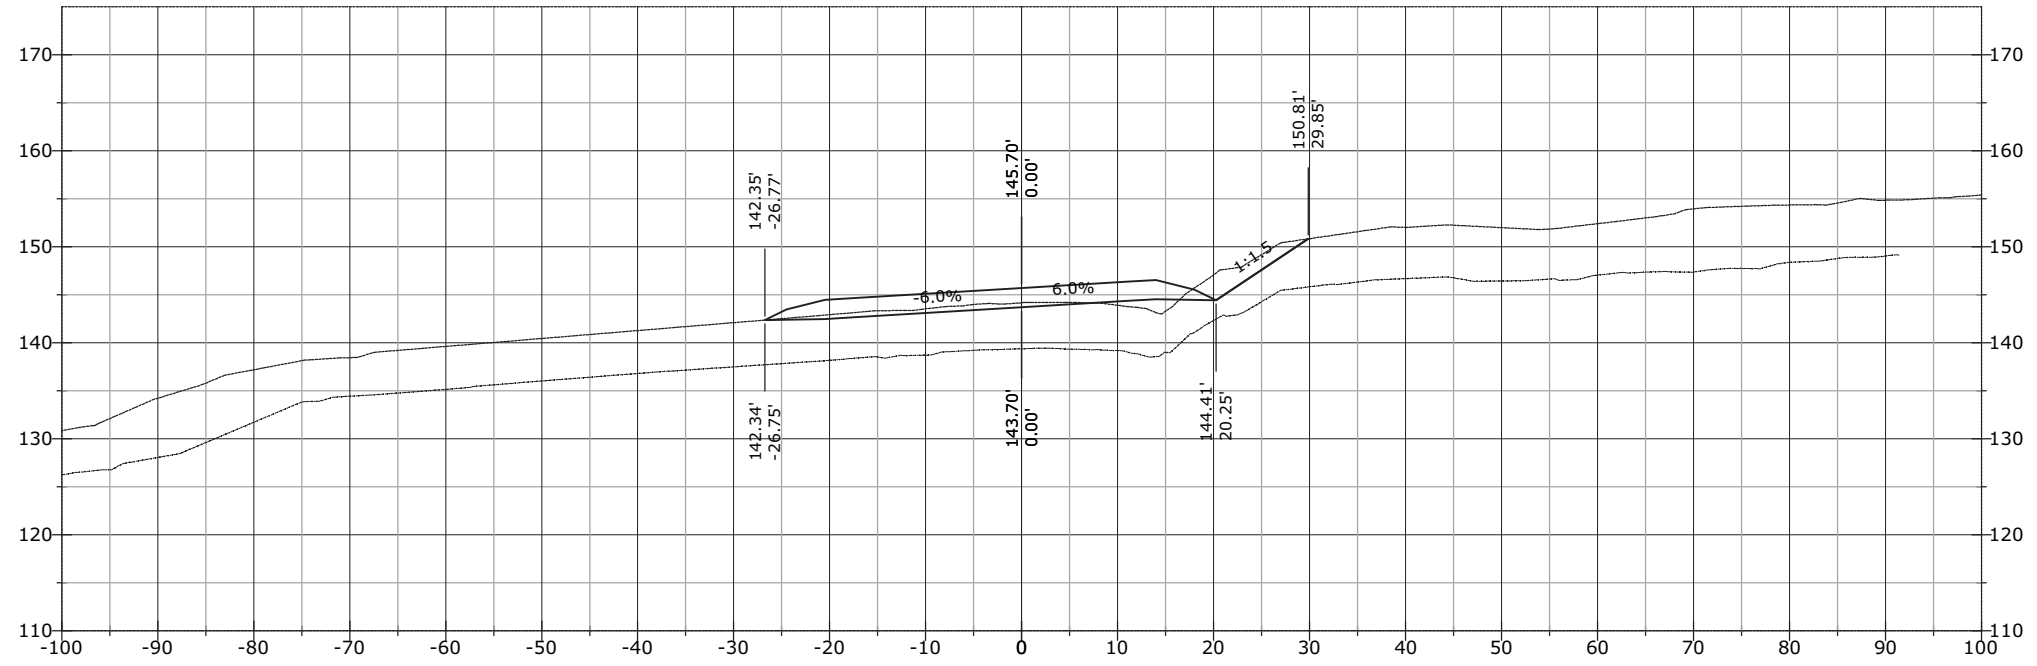


1017+00.00

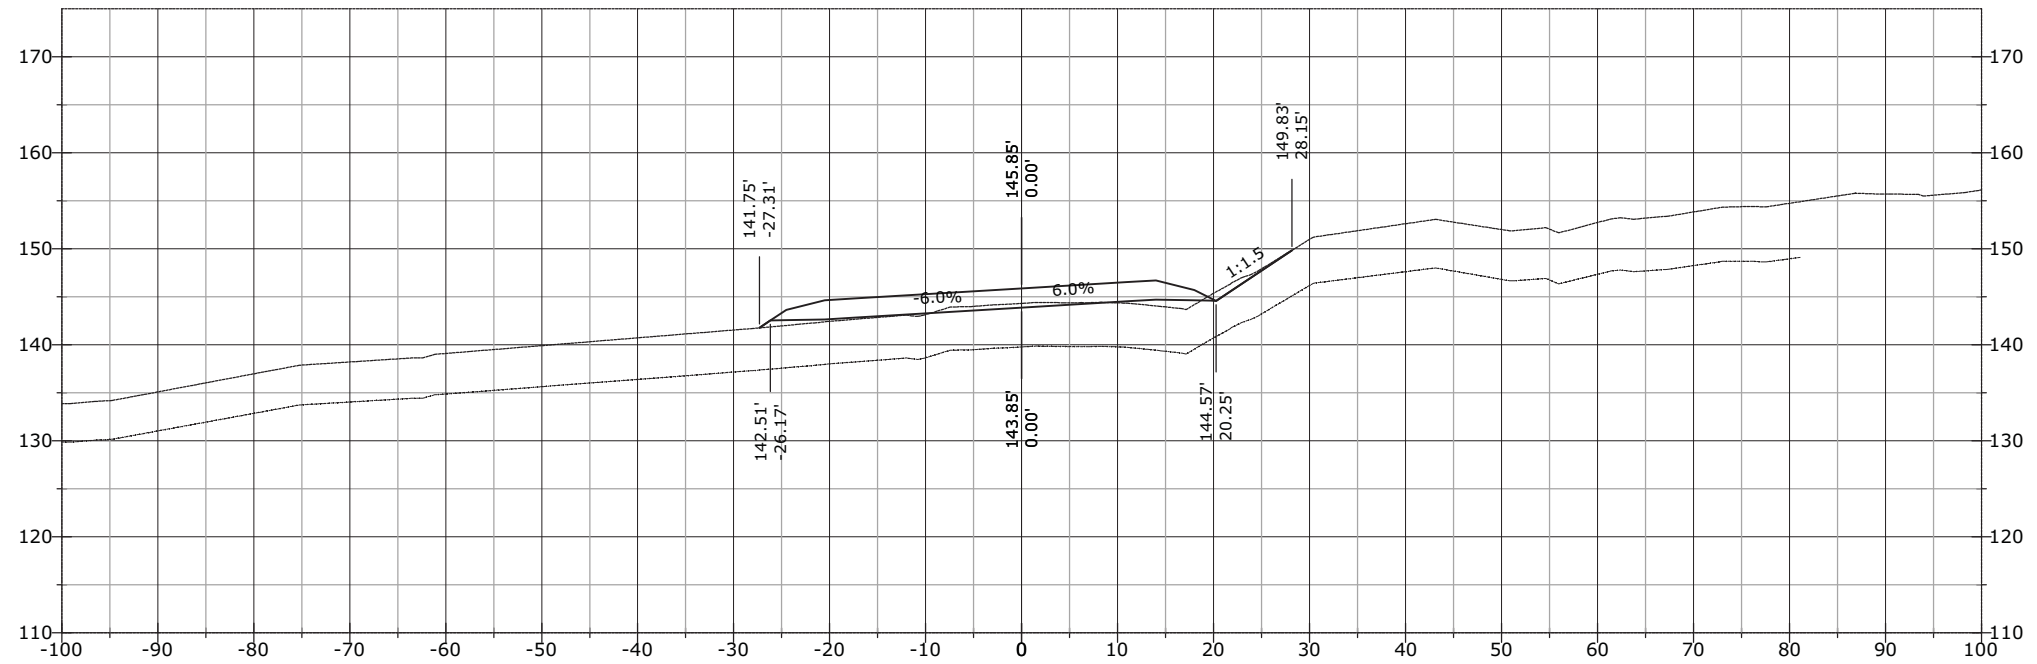


STATE	PROJECT	SHEET NUMBER
AK	AK PFH 43(10)	XS.515

1017+50.00

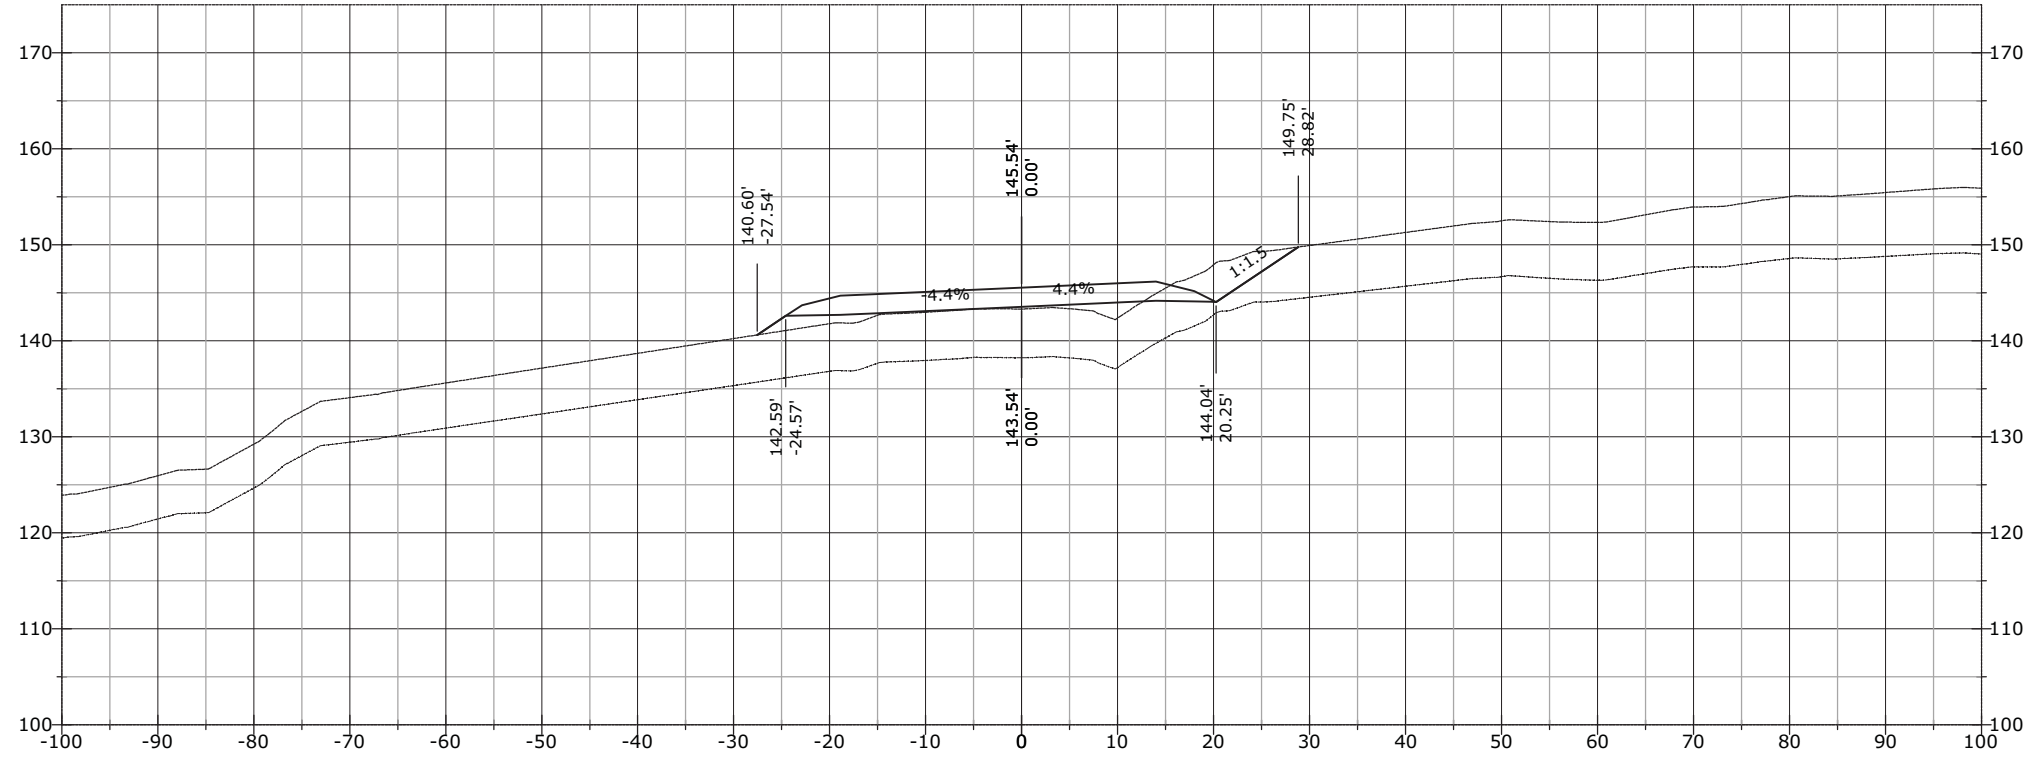


1017+38.18

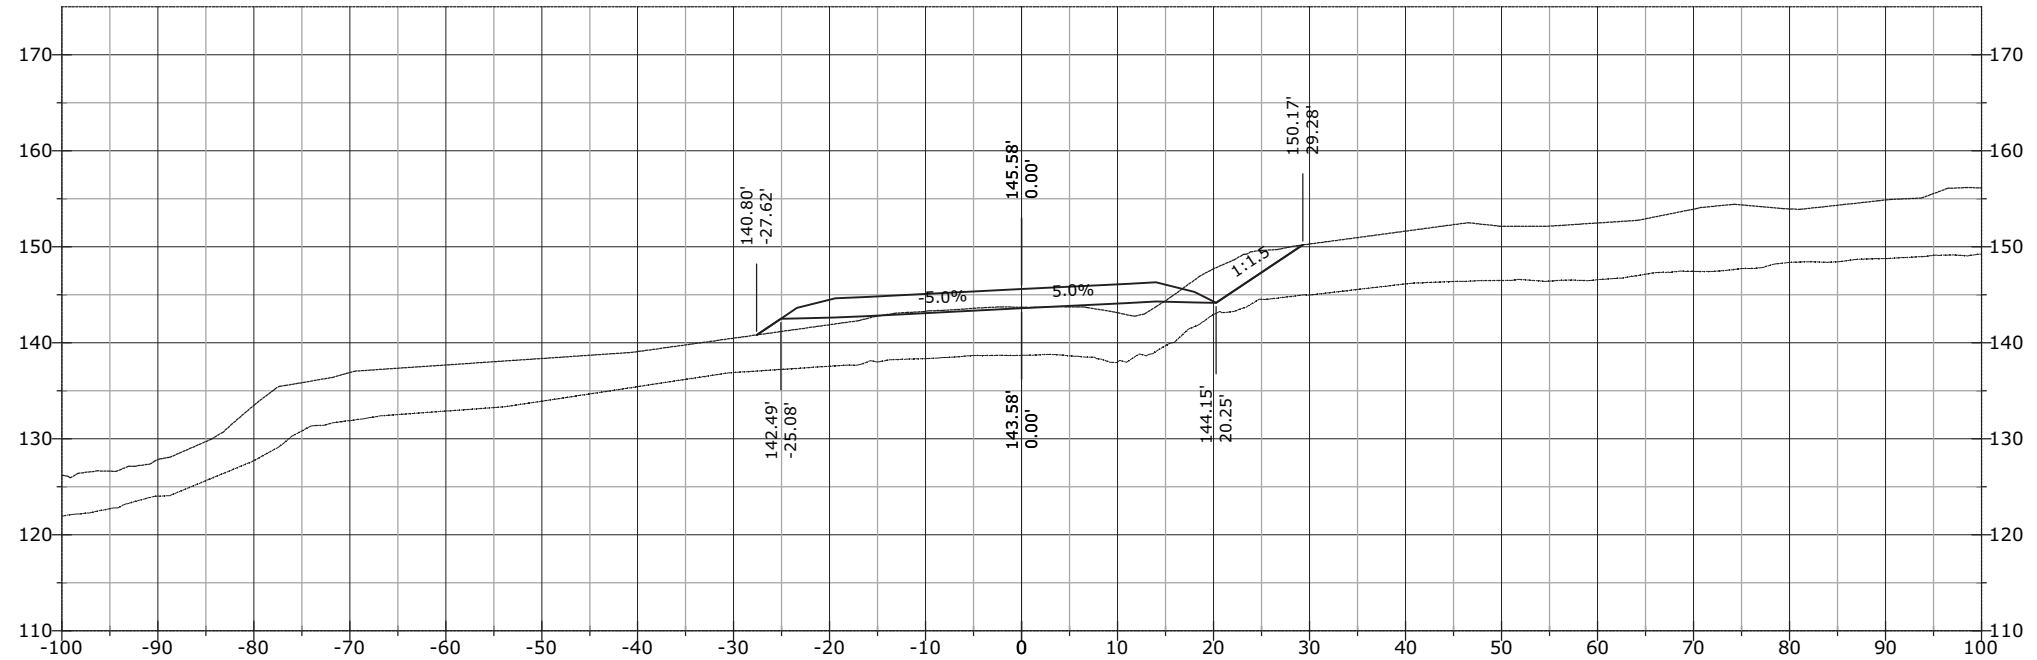


STATE	PROJECT	SHEET NUMBER
AK	AK PFH 43(10)	XS.516

1018+00.00

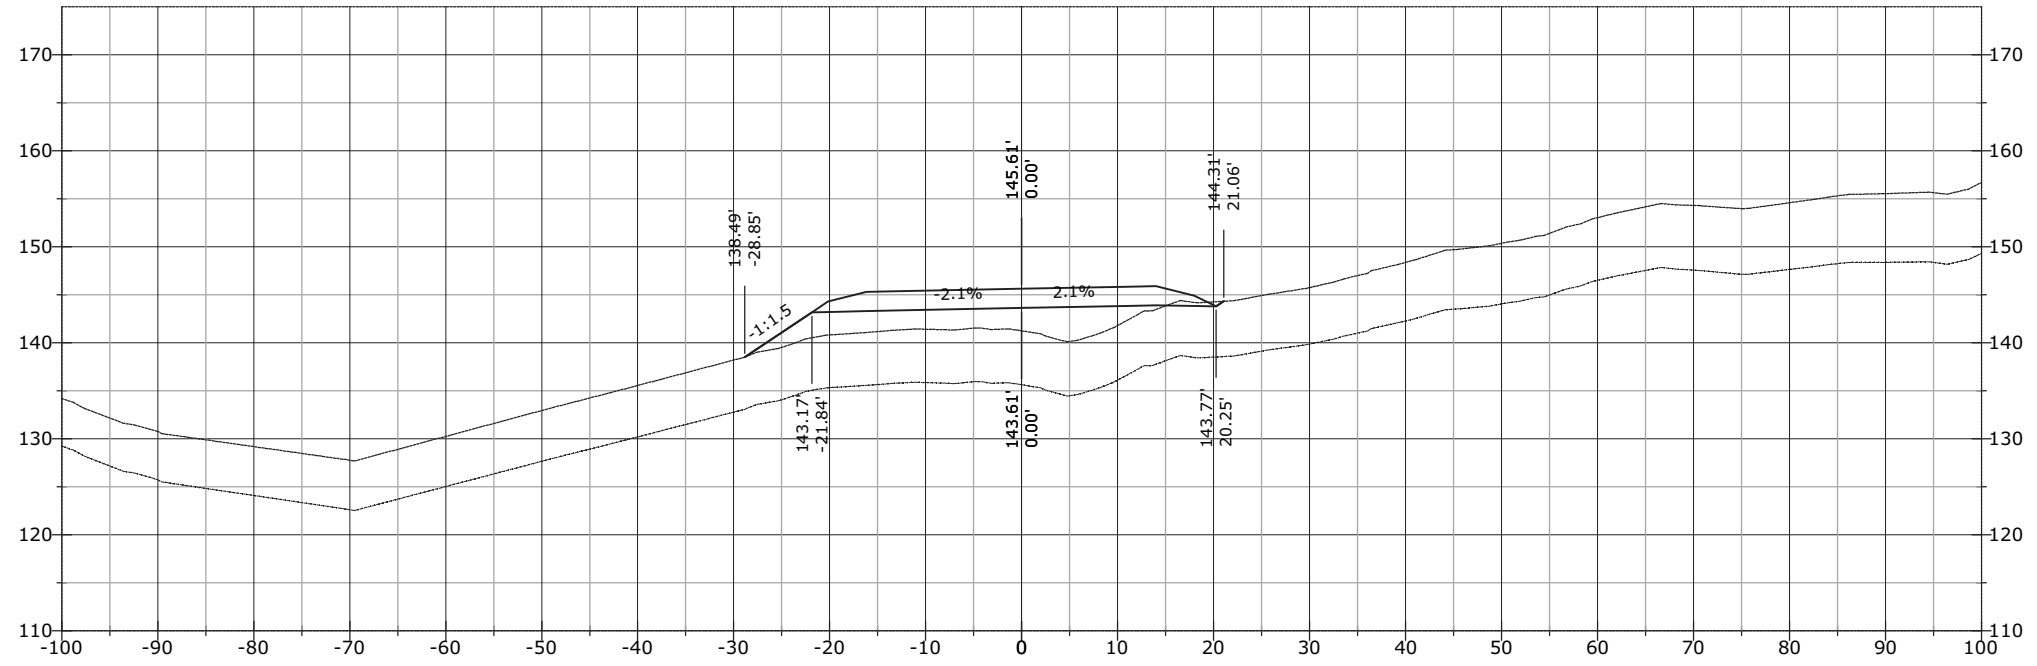


1017+58.68

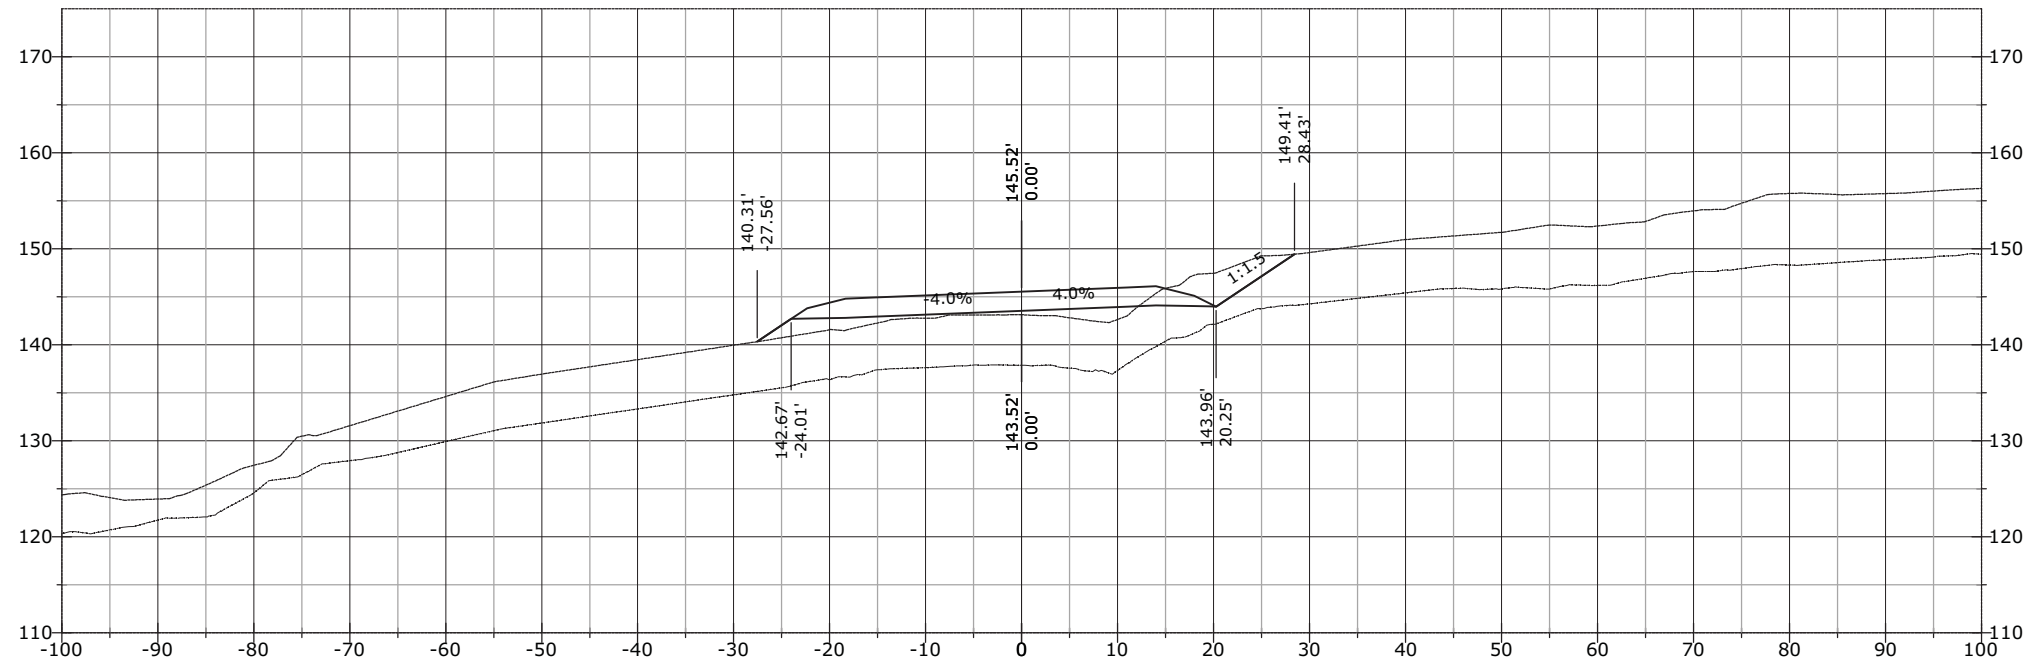


STATE	PROJECT	SHEET NUMBER
AK	AK PFH 43(10)	XS.517

1018+44.50

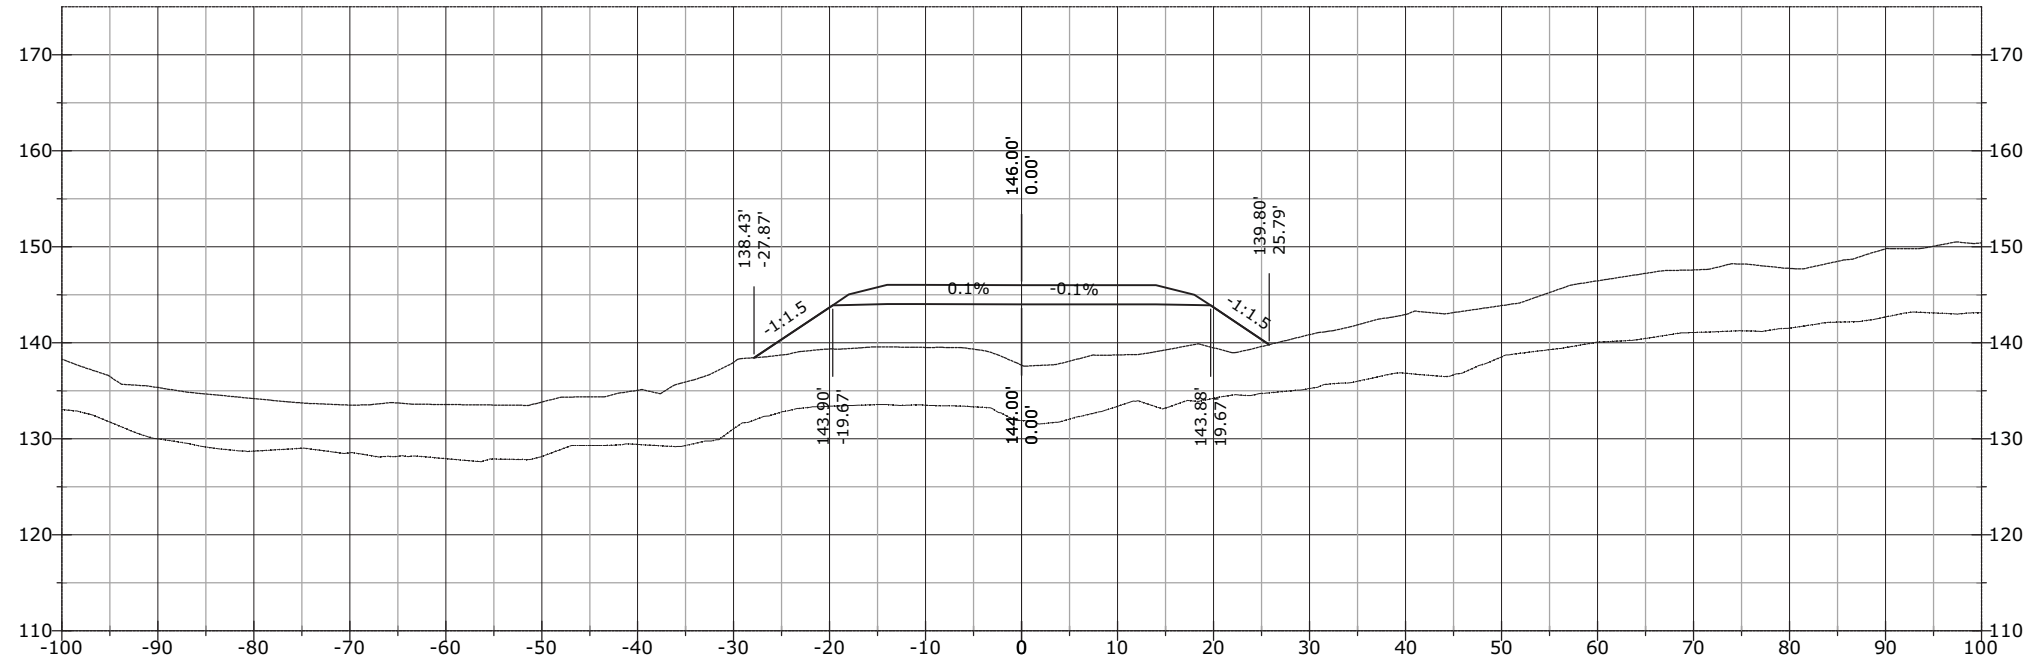


1018+41.43

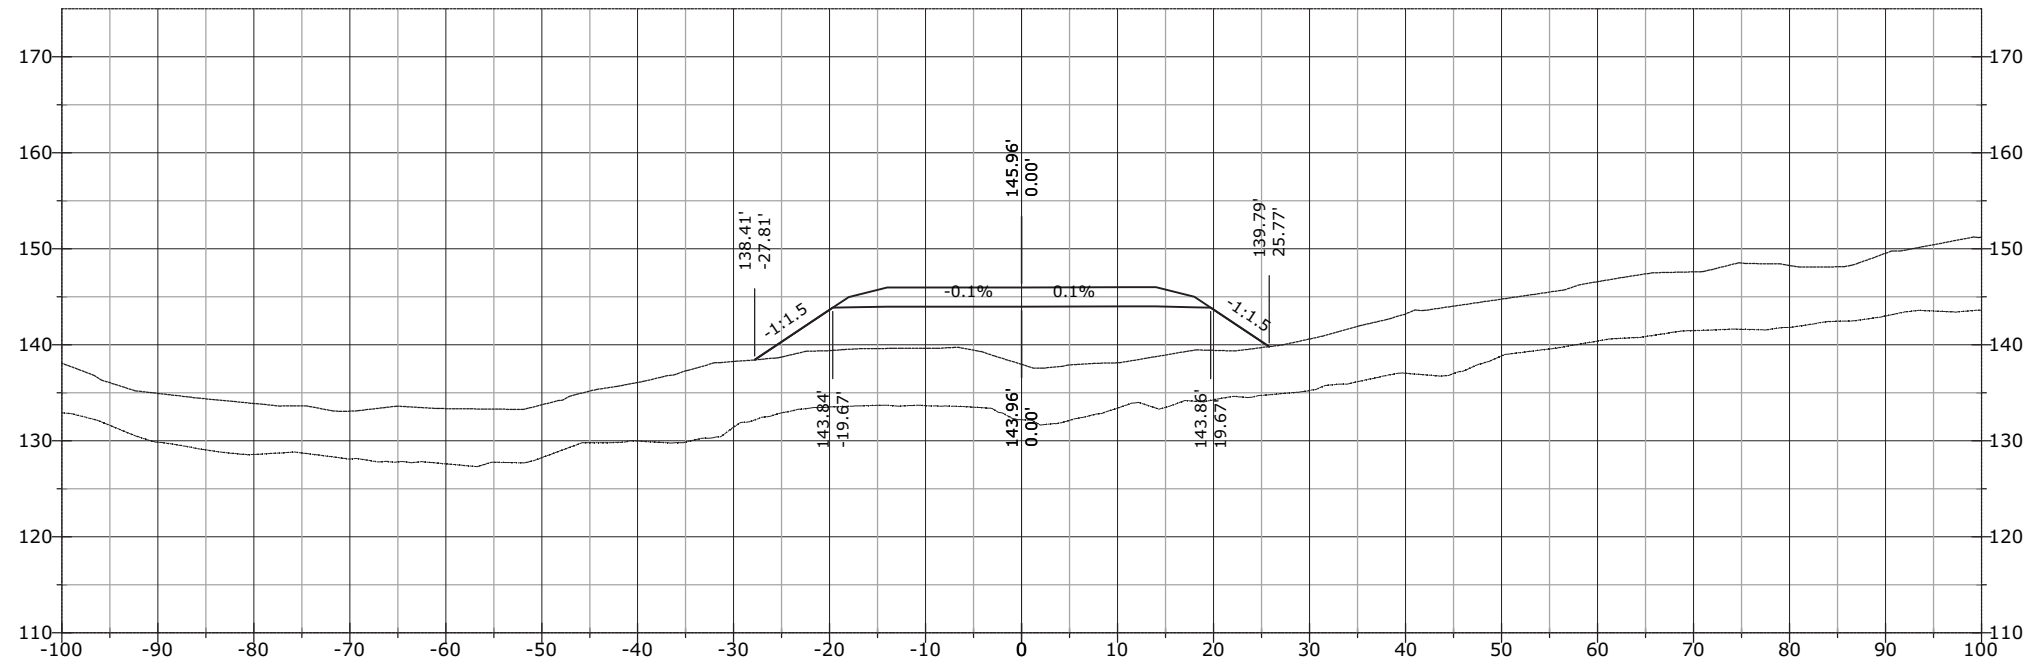


STATE	PROJECT	SHEET NUMBER
AK	AK PFH 43(10)	XS.518

1019+00.00

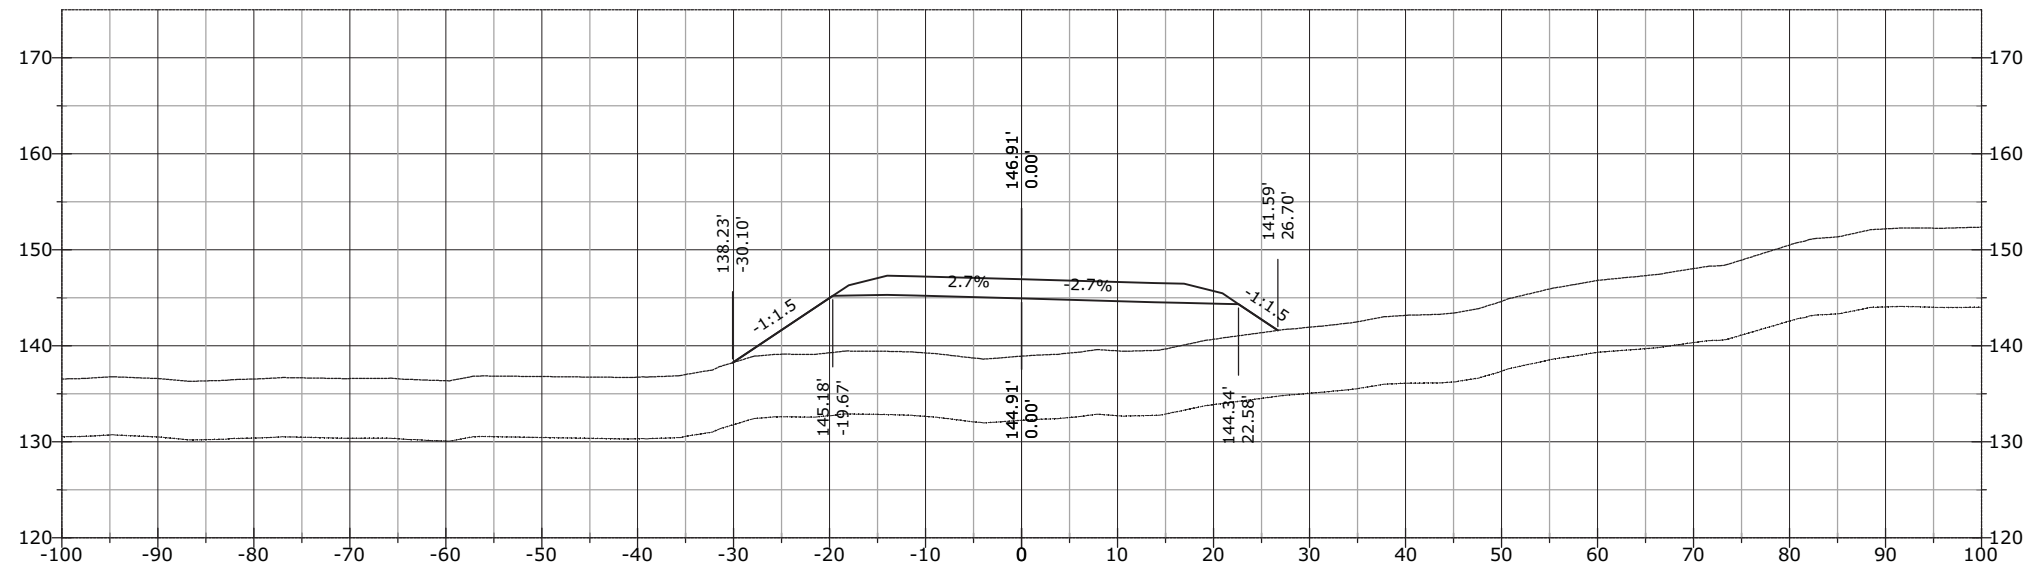


1018+50.00

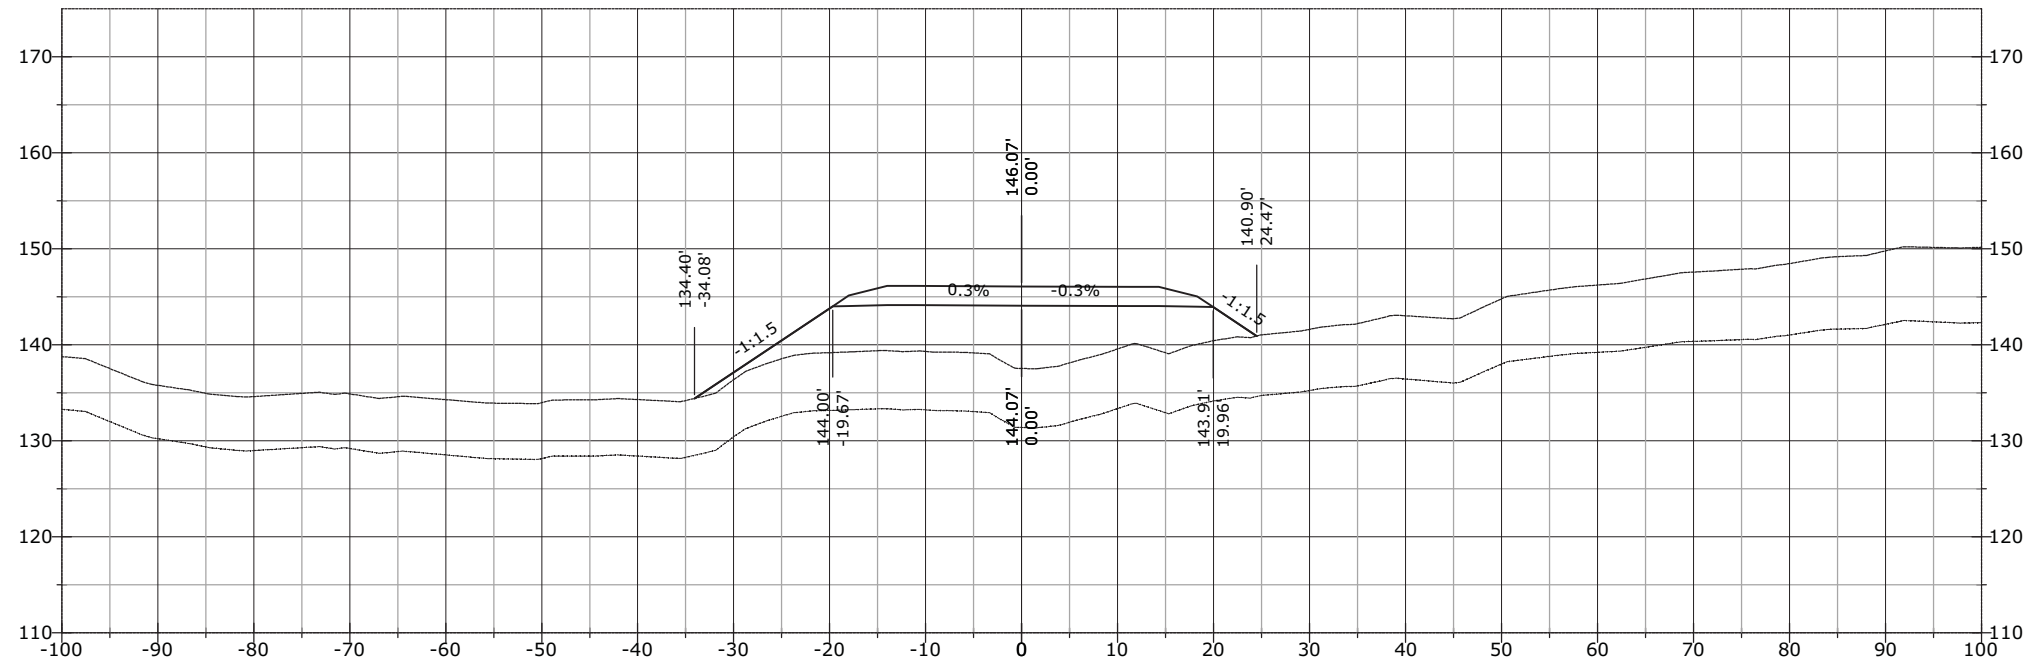


STATE	PROJECT	SHEET NUMBER
AK	AK PFH 43(10)	XS.519

1019+50.00

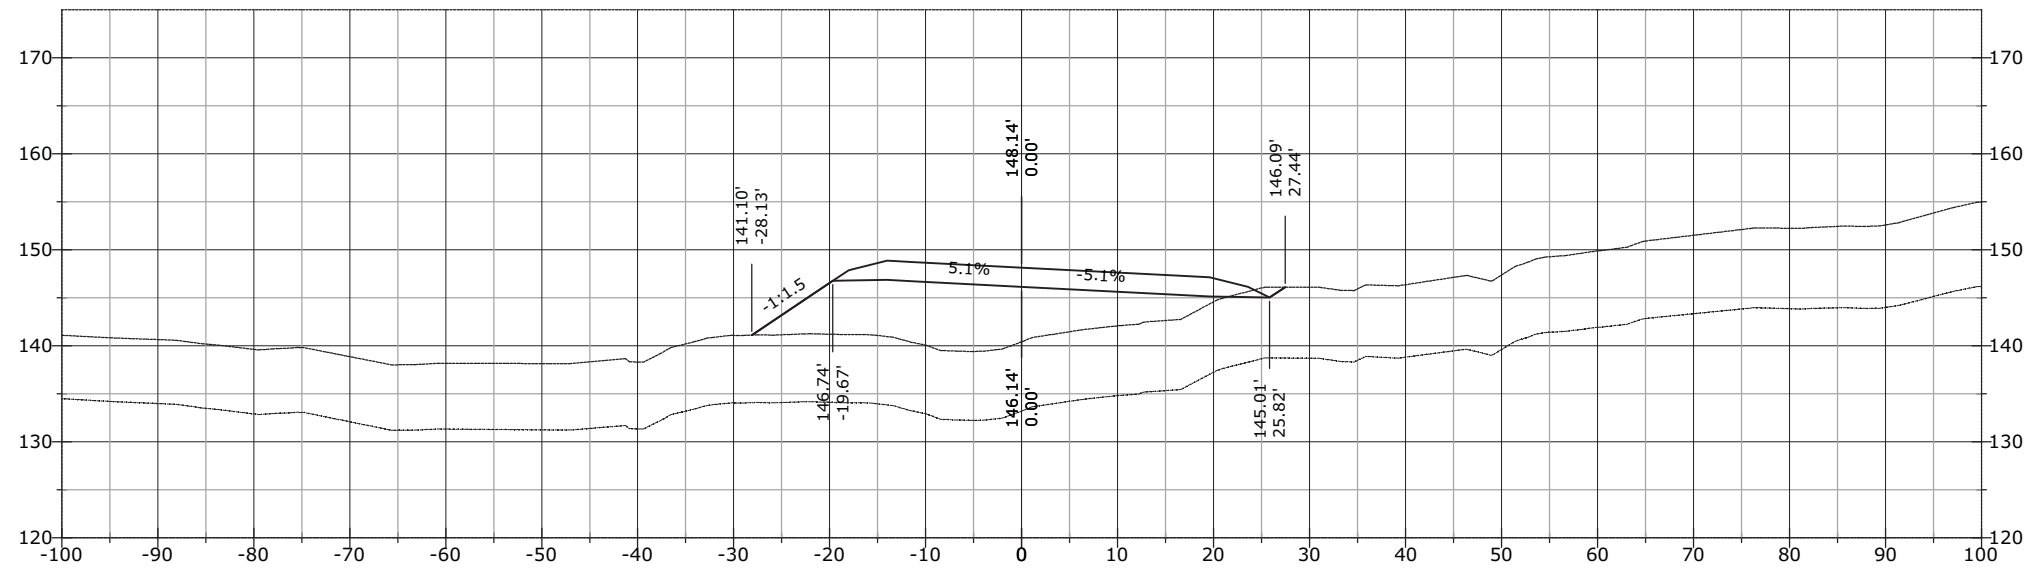


1019+27.25

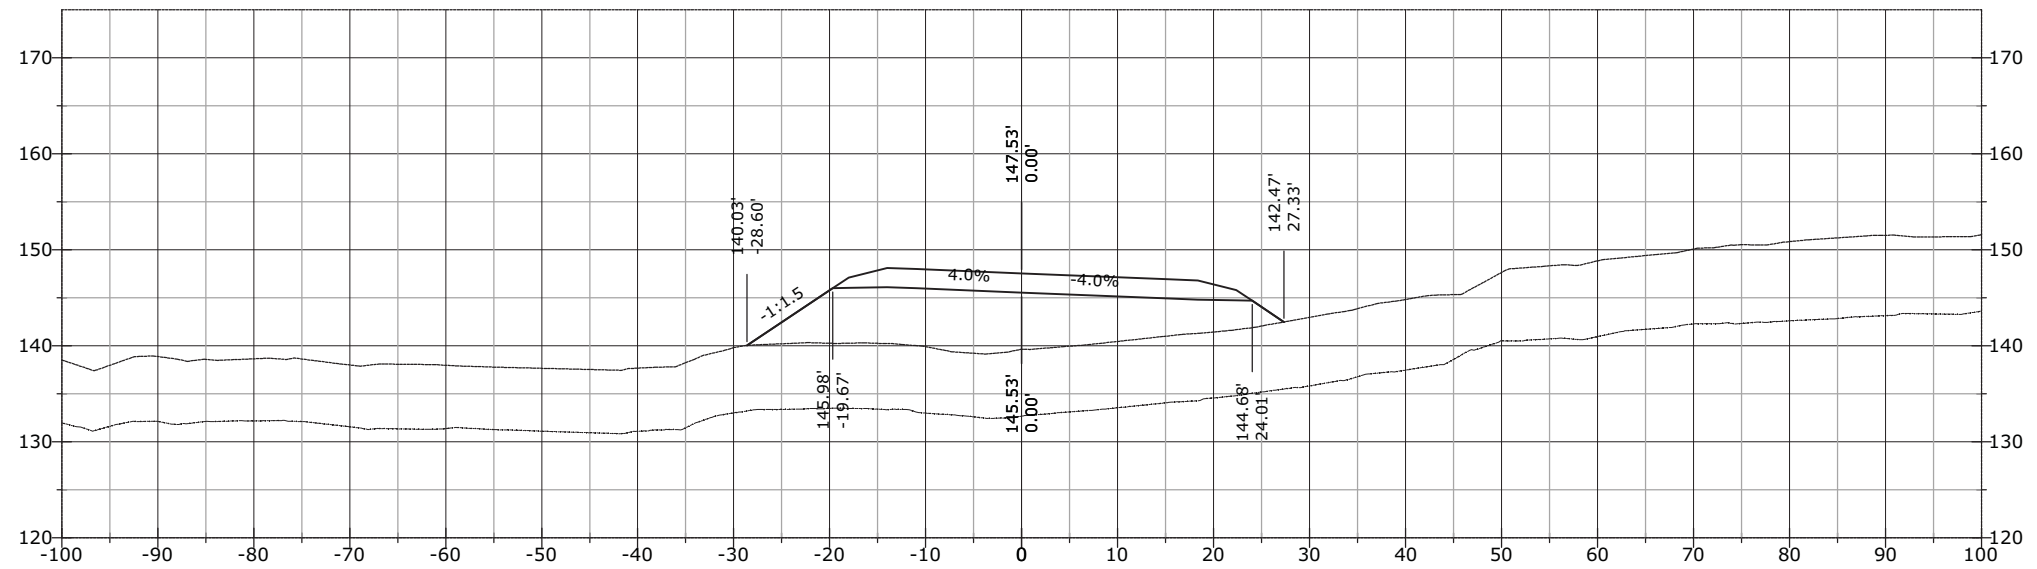


STATE	PROJECT	SHEET NUMBER
AK	AK PFH 43(10)	XS.520

1020+00.00

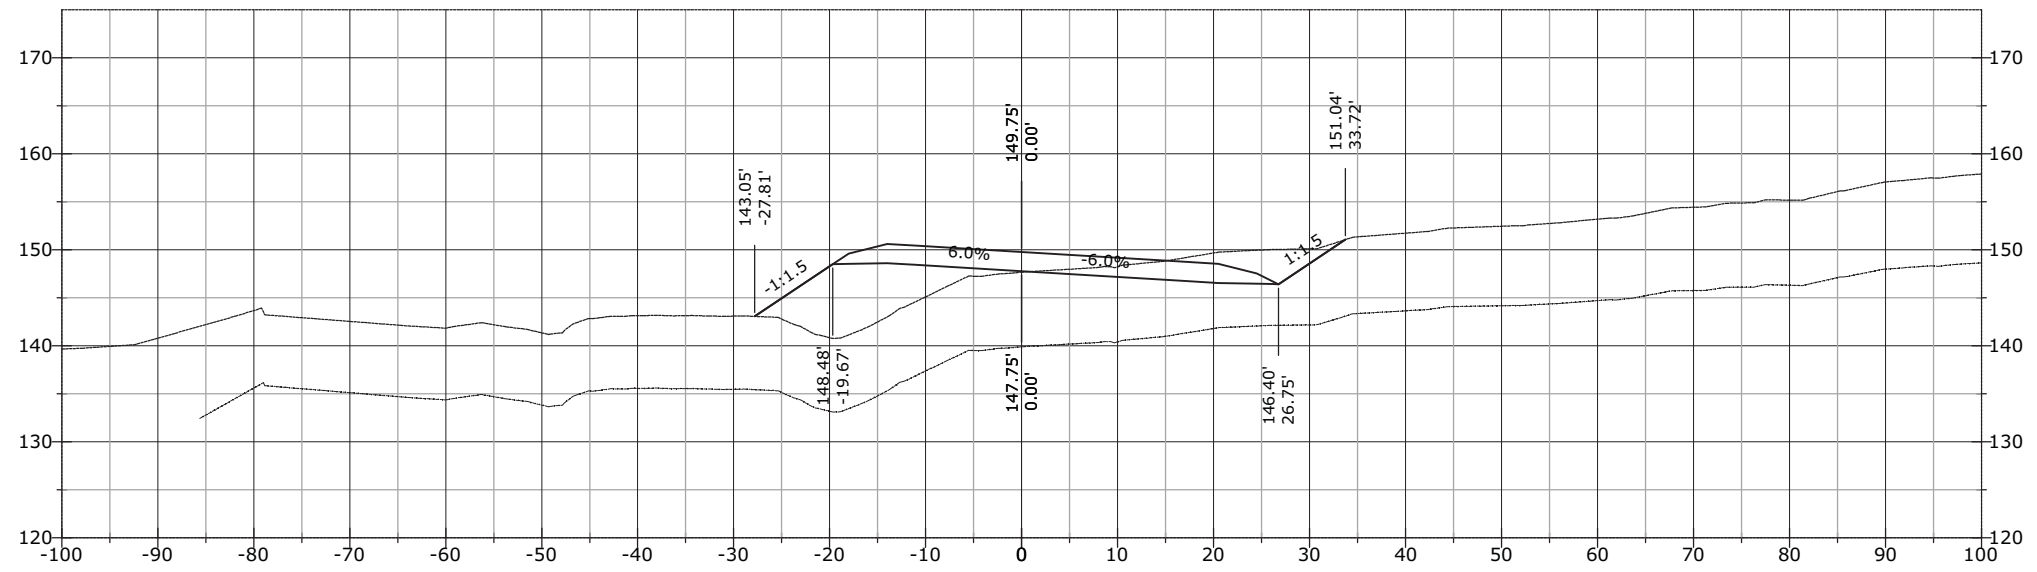


1019+68.58

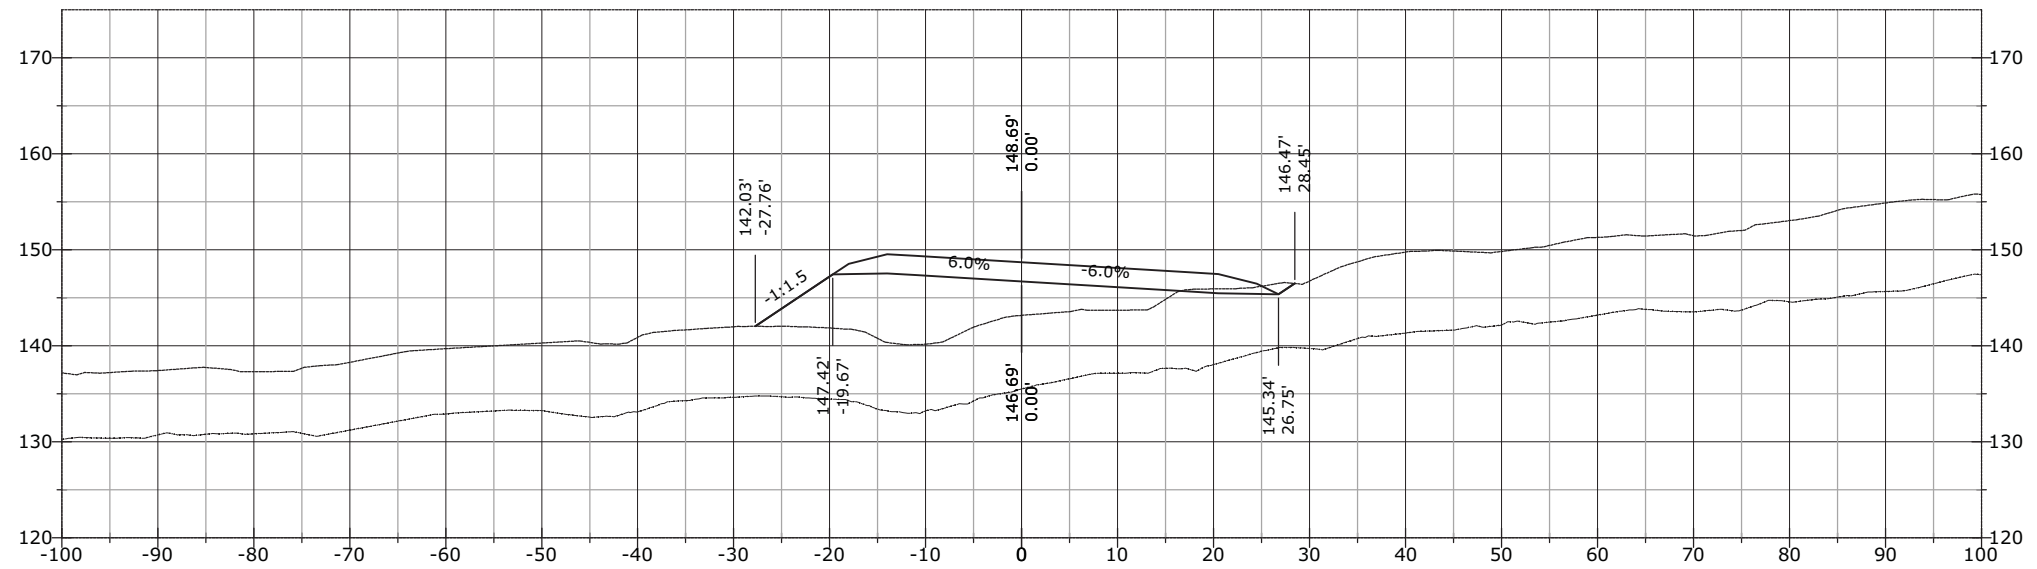


STATE	PROJECT	SHEET NUMBER
AK	AK PFH 43(10)	XS.521

1020+69.93

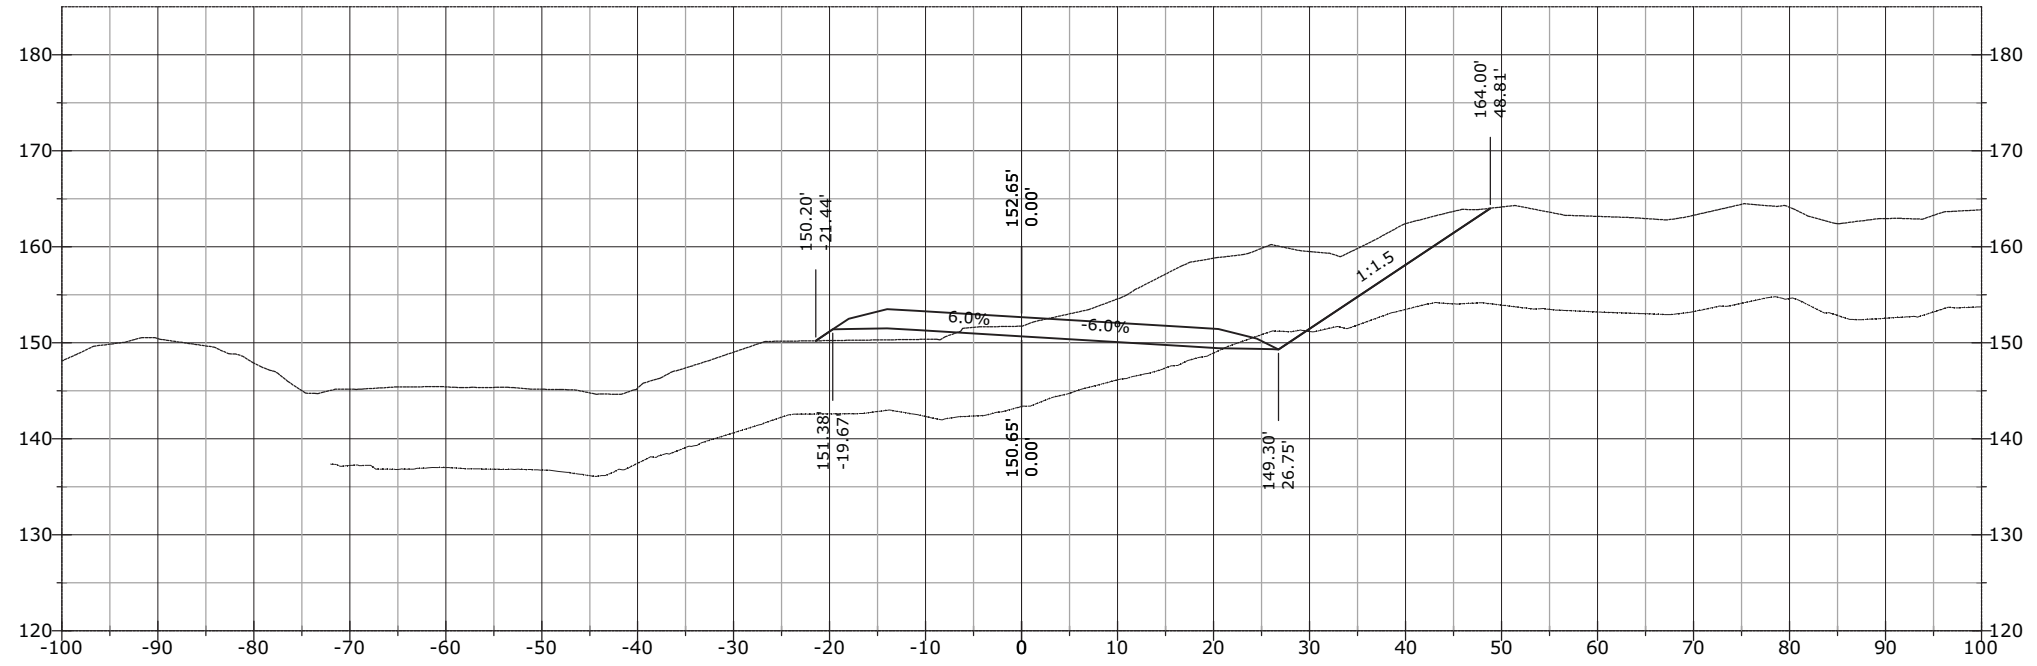


1020+50.00

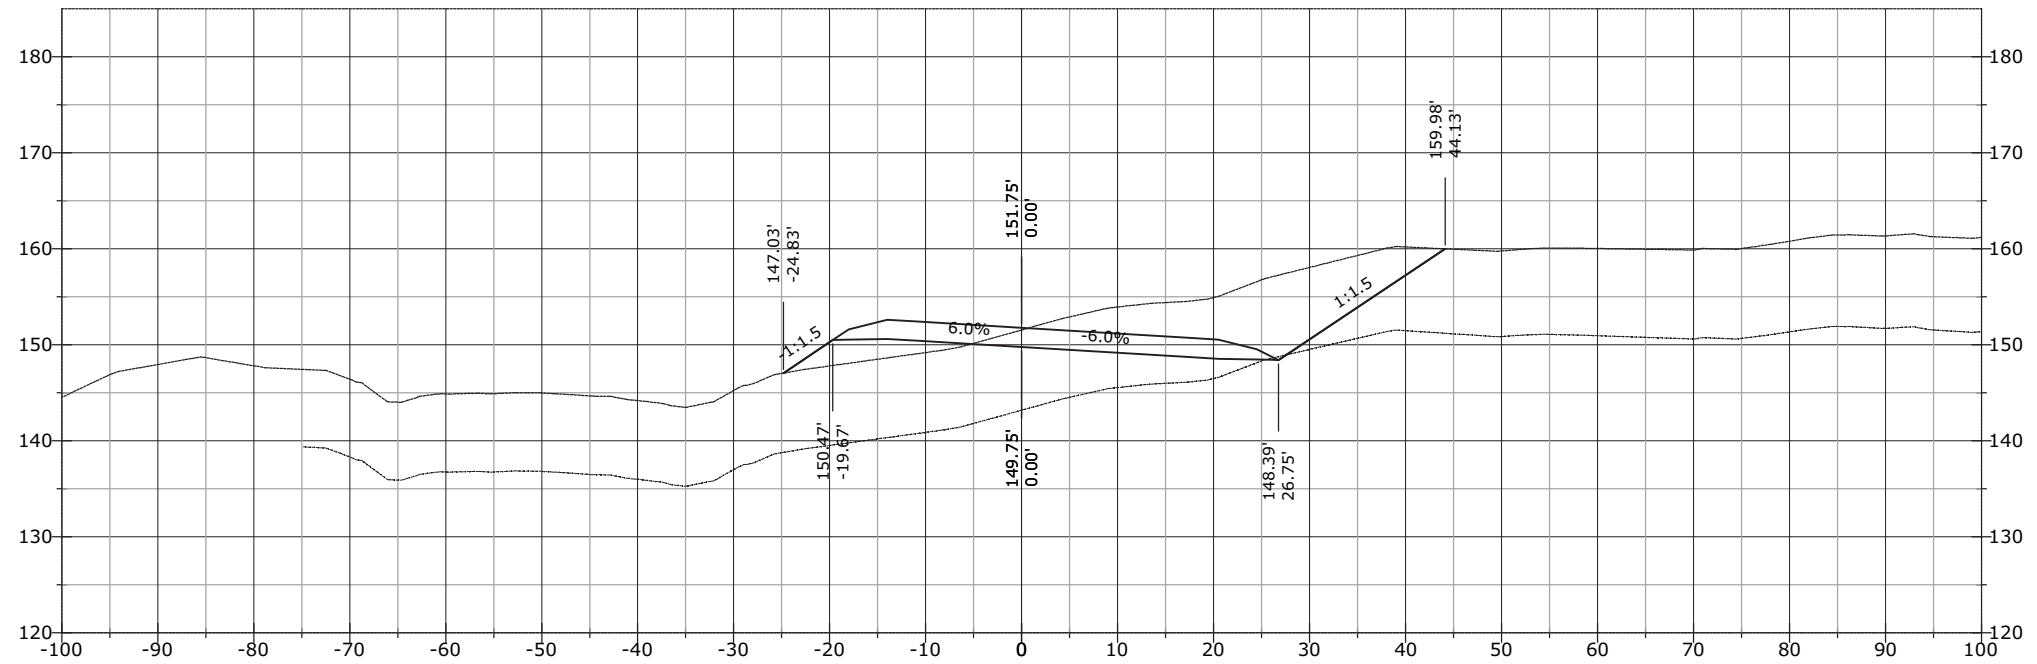


STATE	PROJECT	SHEET NUMBER
AK	AK PFH 43(10)	XS.522

1021+41.60

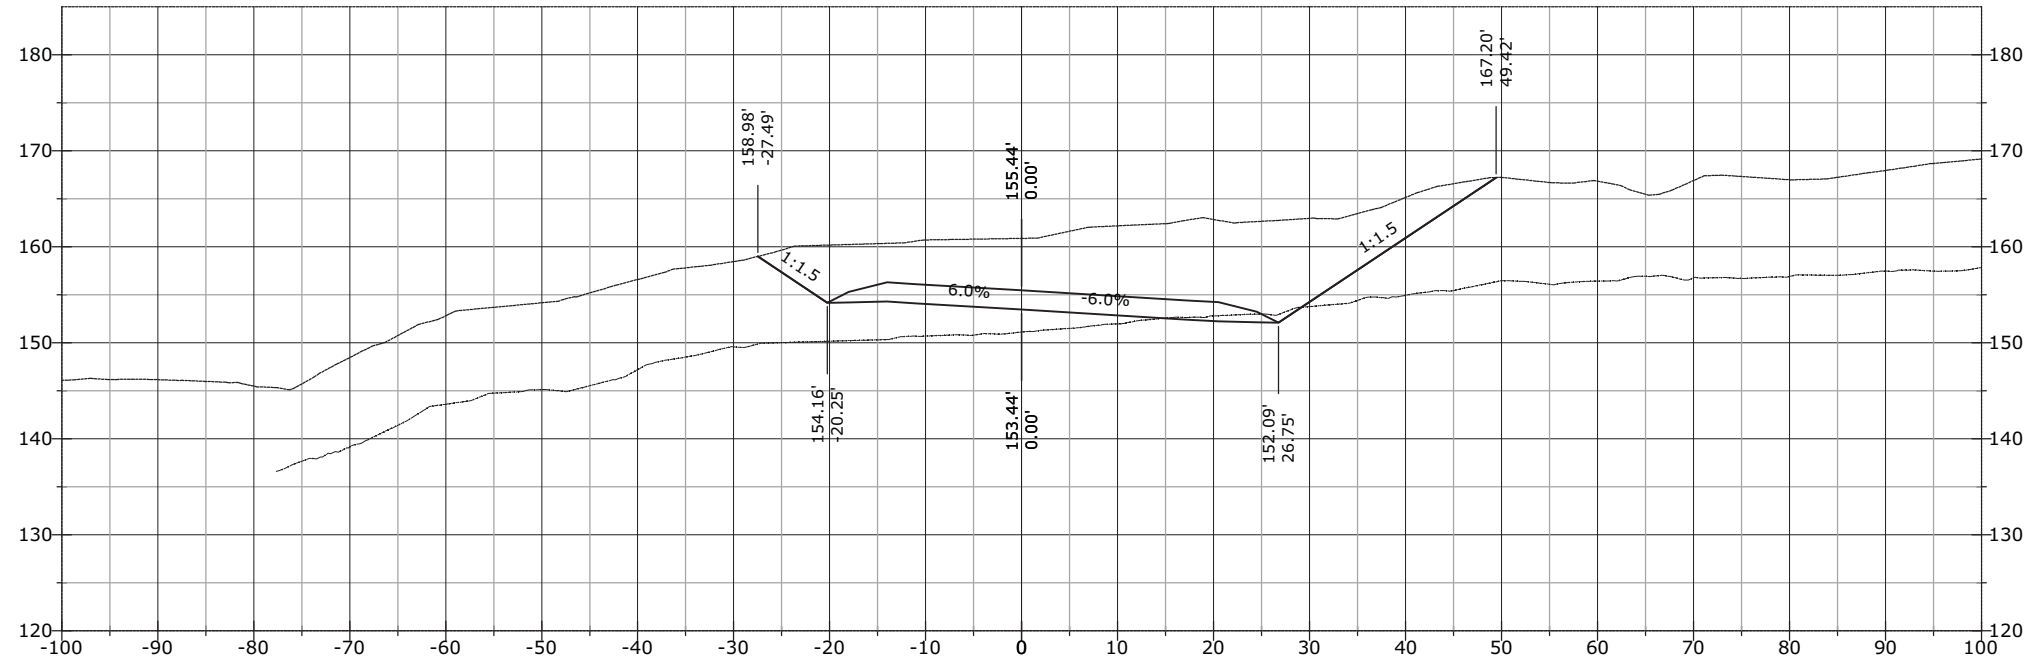


1021+00.00

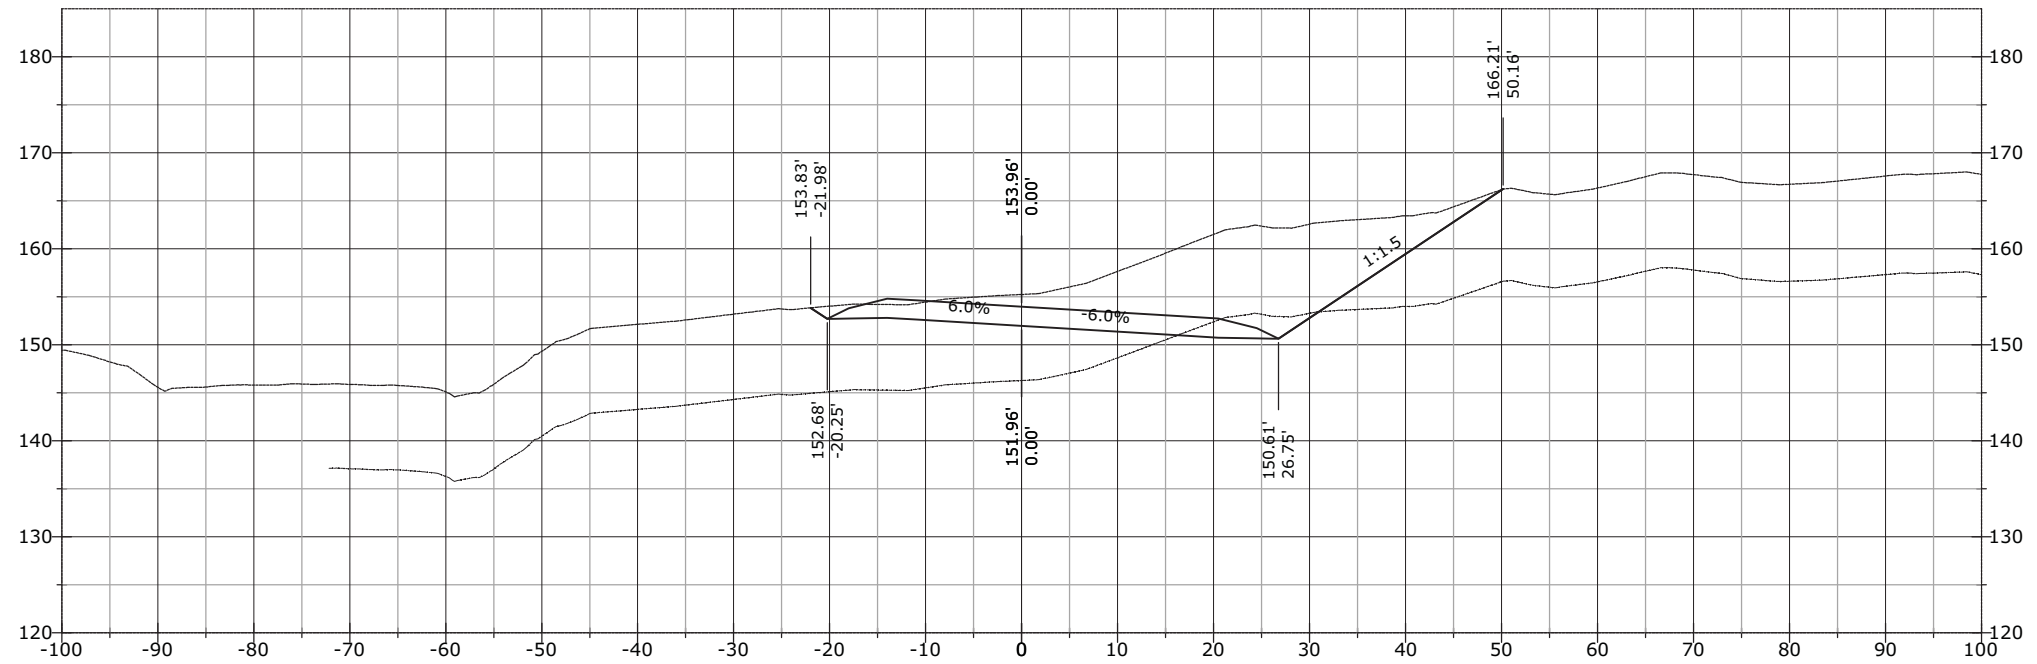


STATE	PROJECT	SHEET NUMBER
AK	AK PFH 43(10)	XS.523

1022+00.00

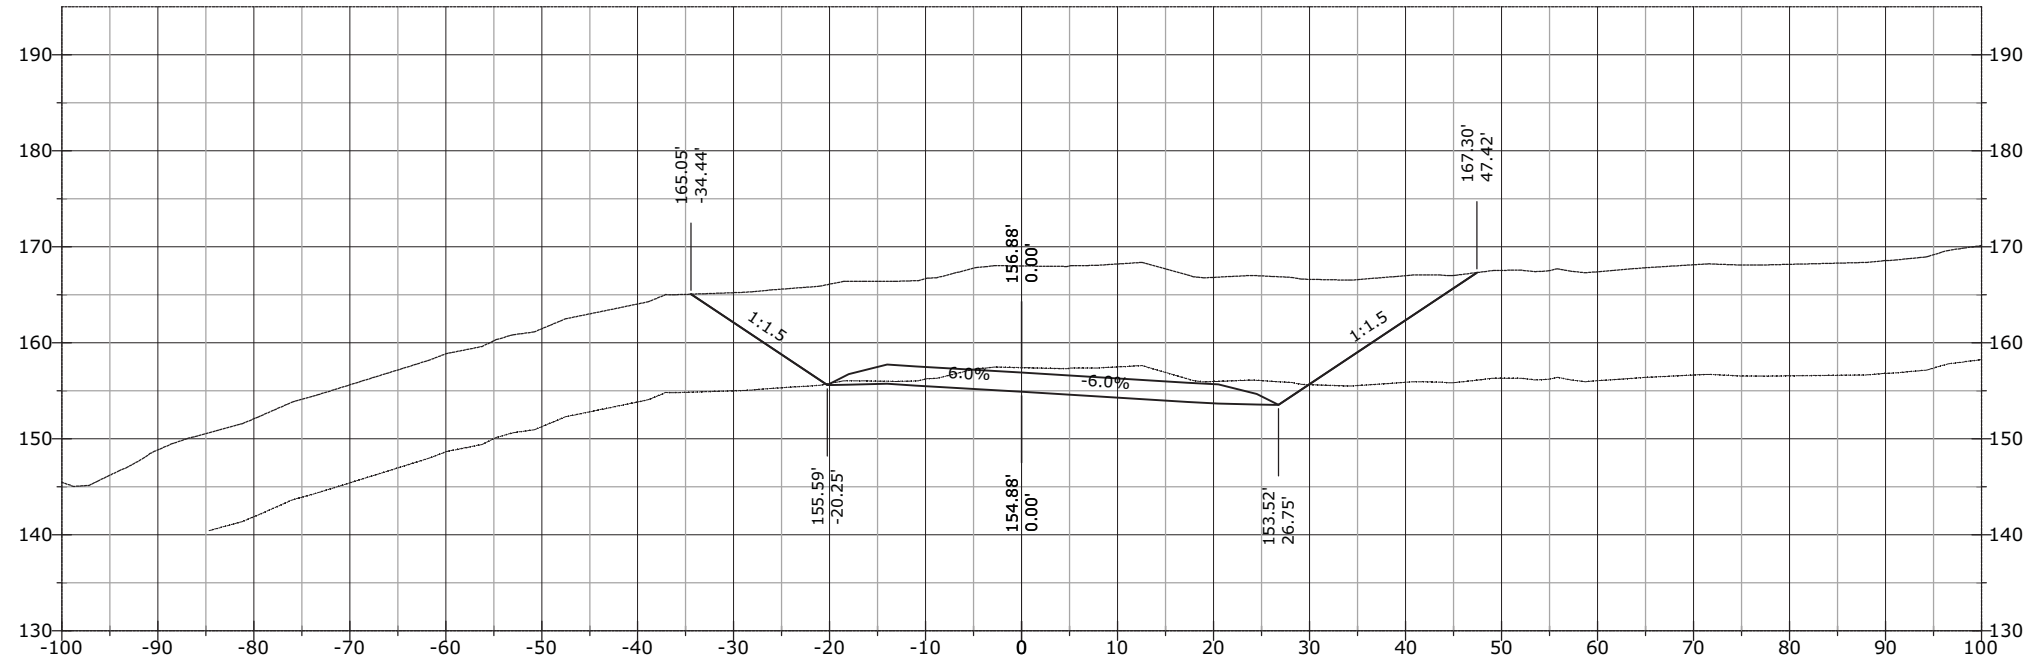


1021+50.00

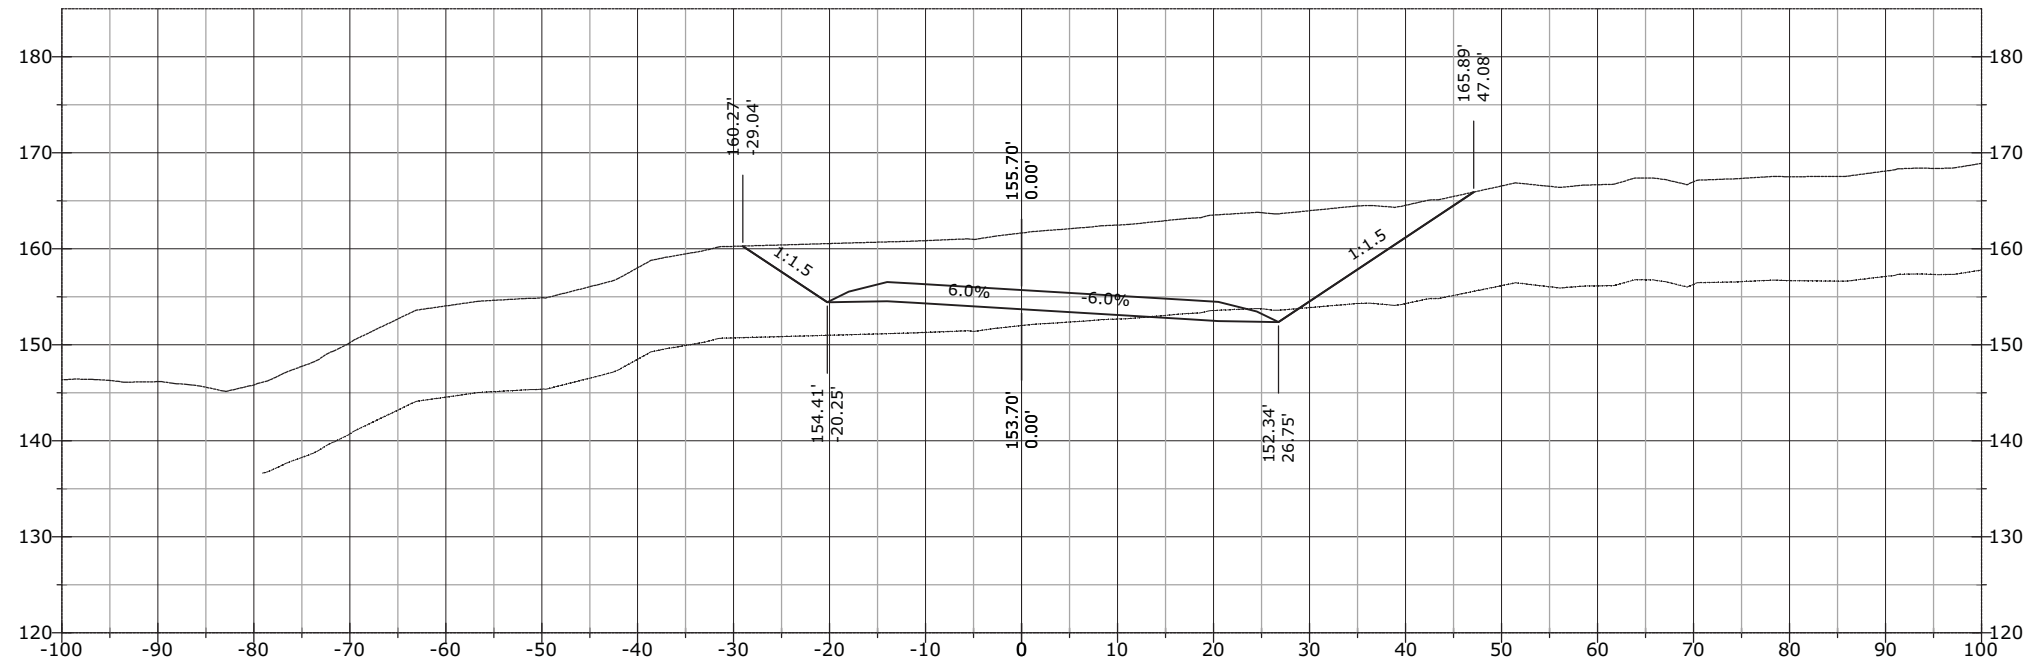


STATE	PROJECT	SHEET NUMBER
AK	AK PFH 43(10)	XS.524

1023+00.00

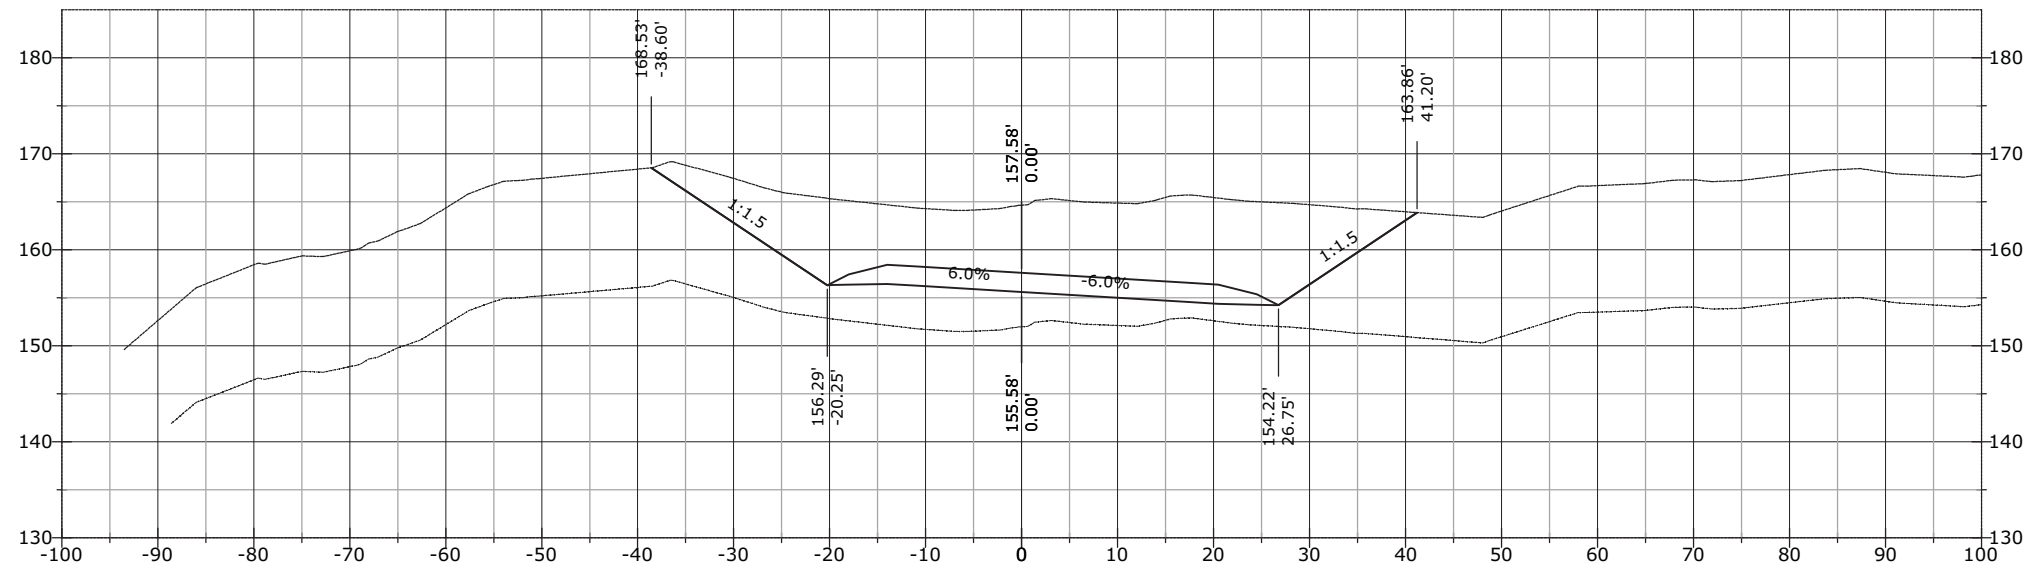


1022+50.00

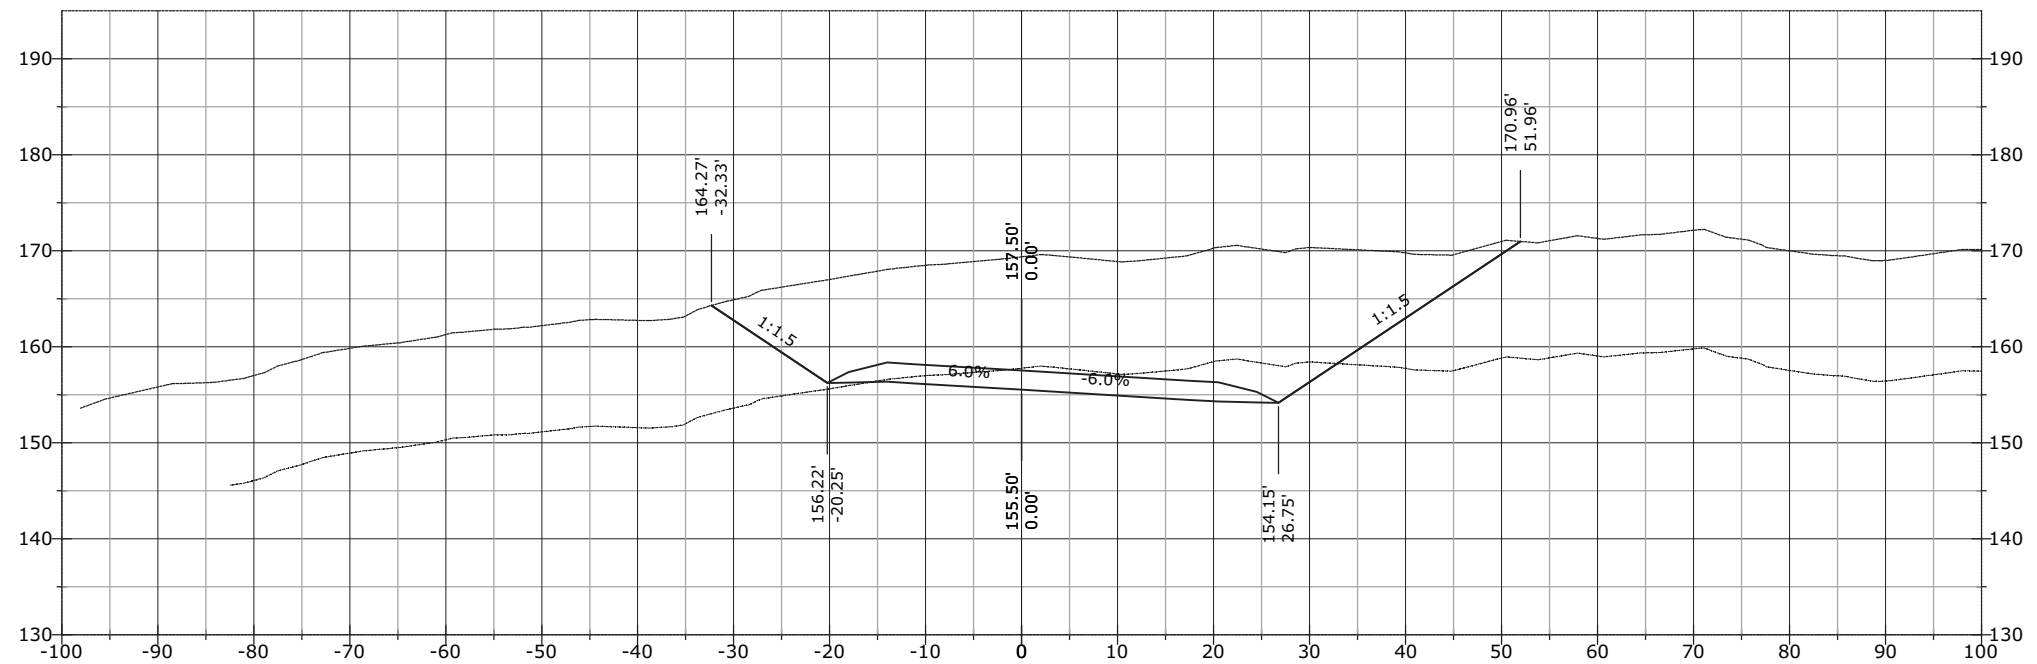


STATE	PROJECT	SHEET NUMBER
AK	AK PFH 43(10)	XS.525

1023+35.45

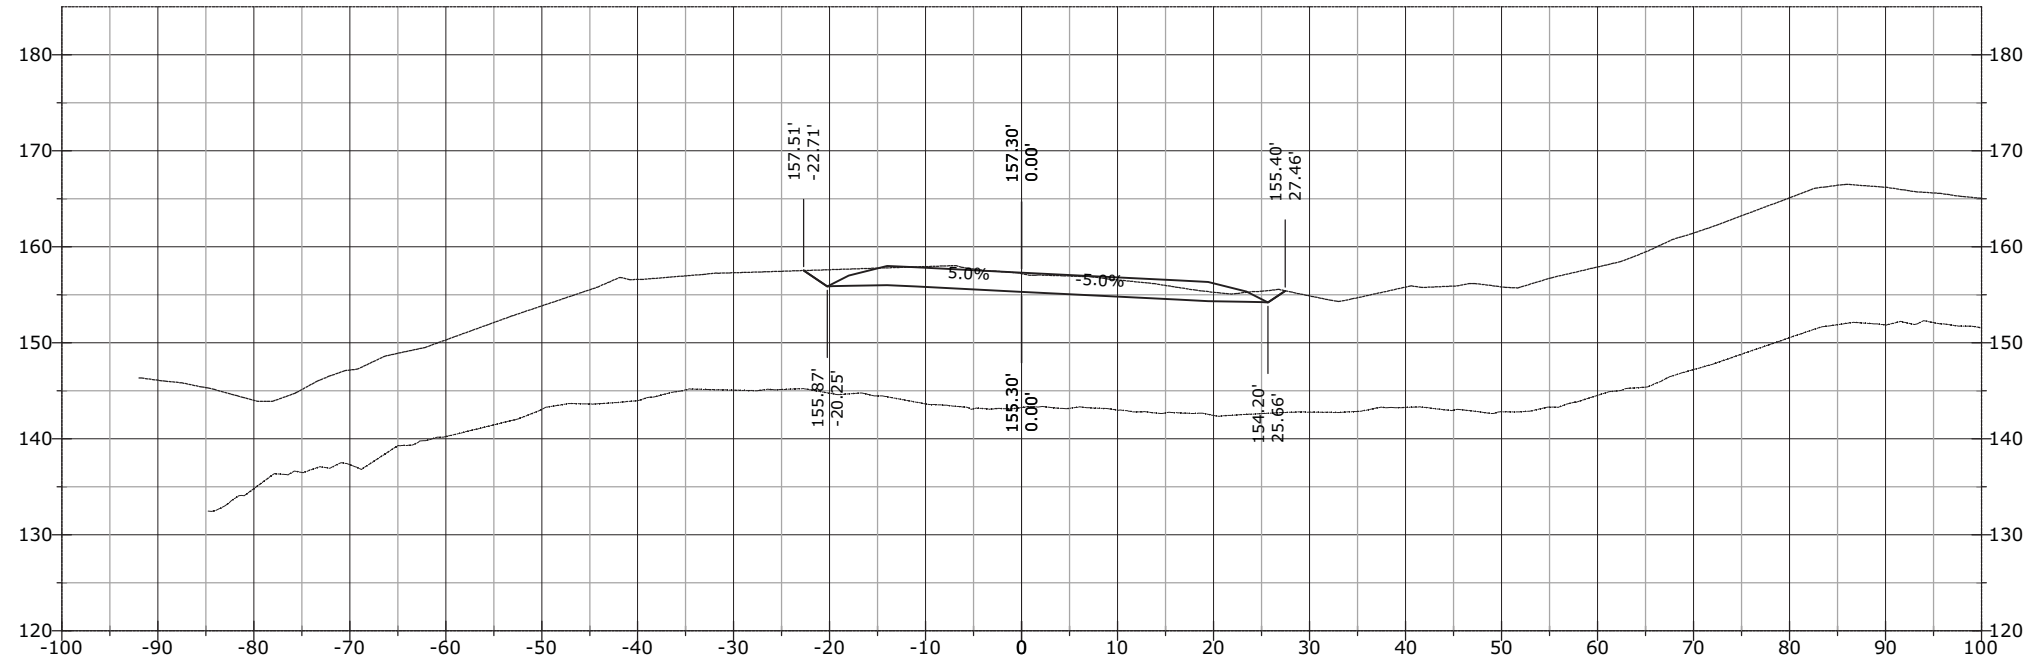


1023+14.61

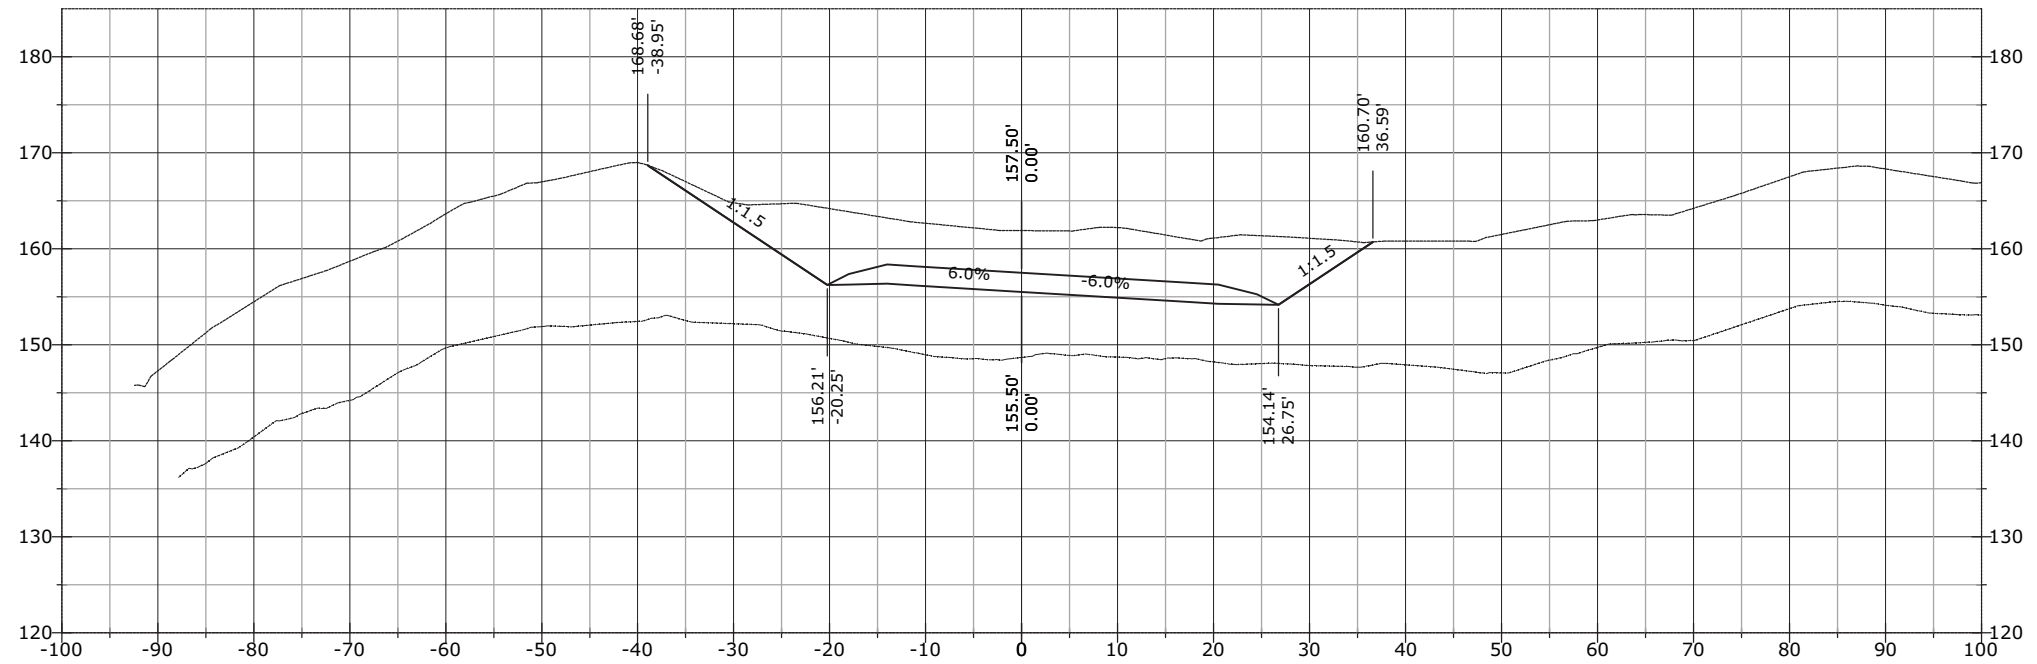


STATE	PROJECT	SHEET NUMBER
AK	AK PFH 43(10)	XS.526

1023+55.94

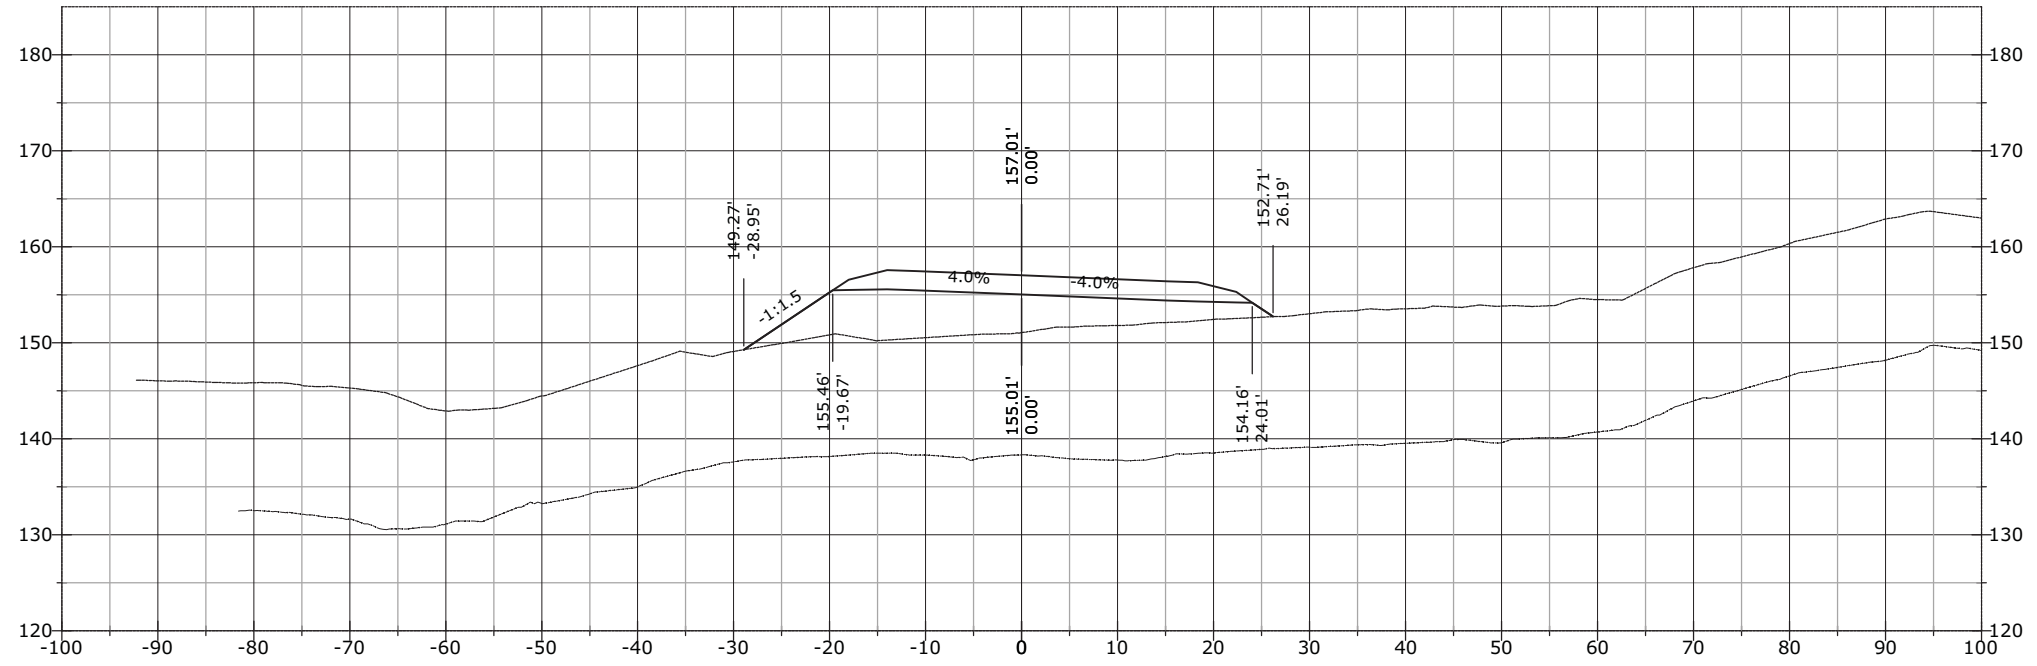


1023+50.00

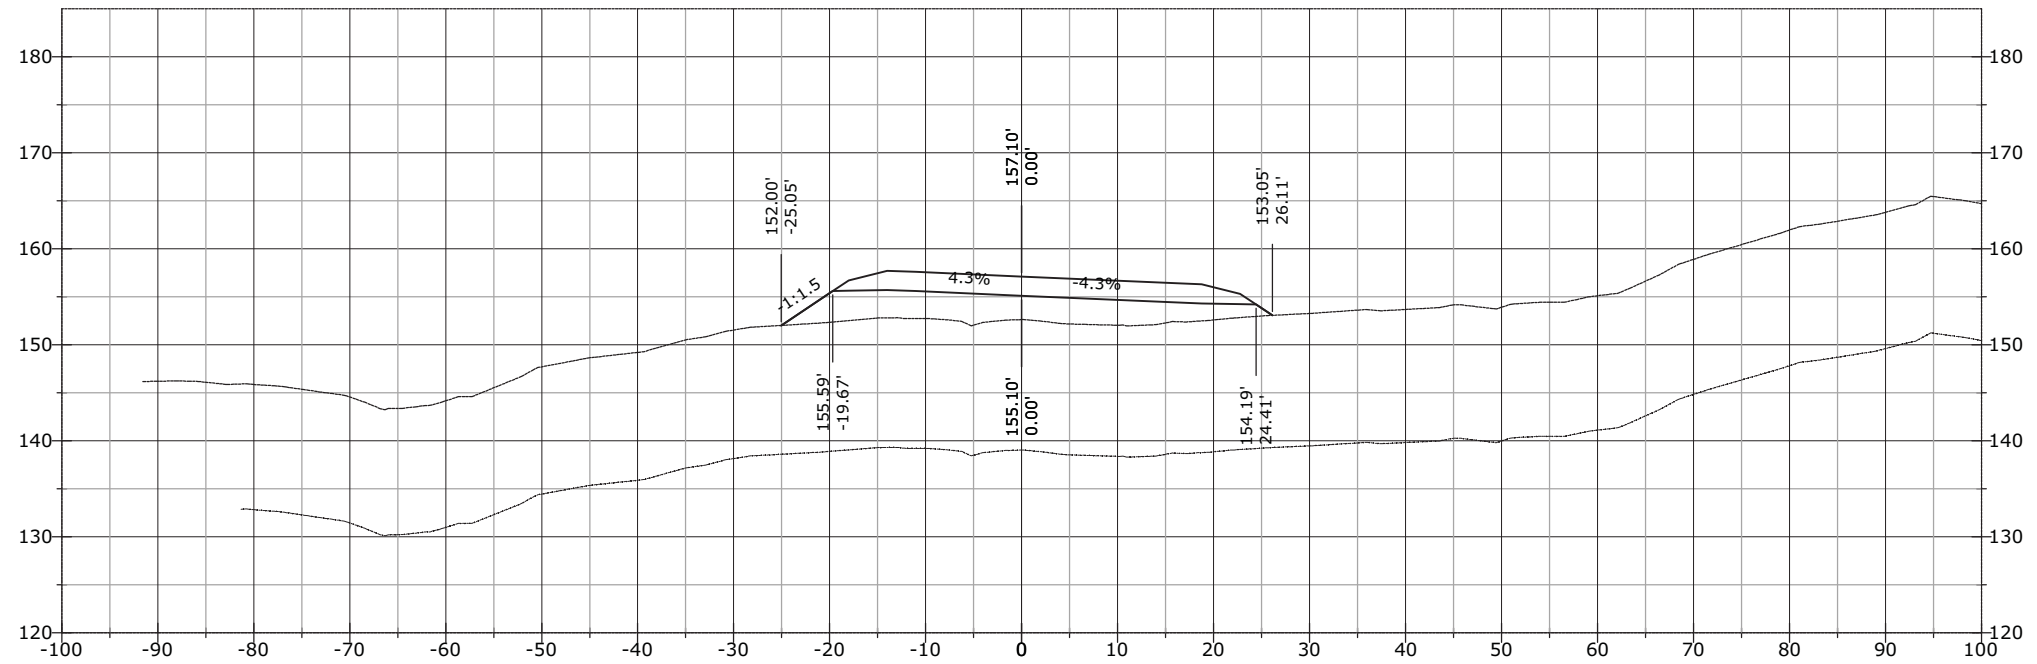


STATE	PROJECT	SHEET NUMBER
AK	AK PFH 43(10)	XS.527

1023+97.28

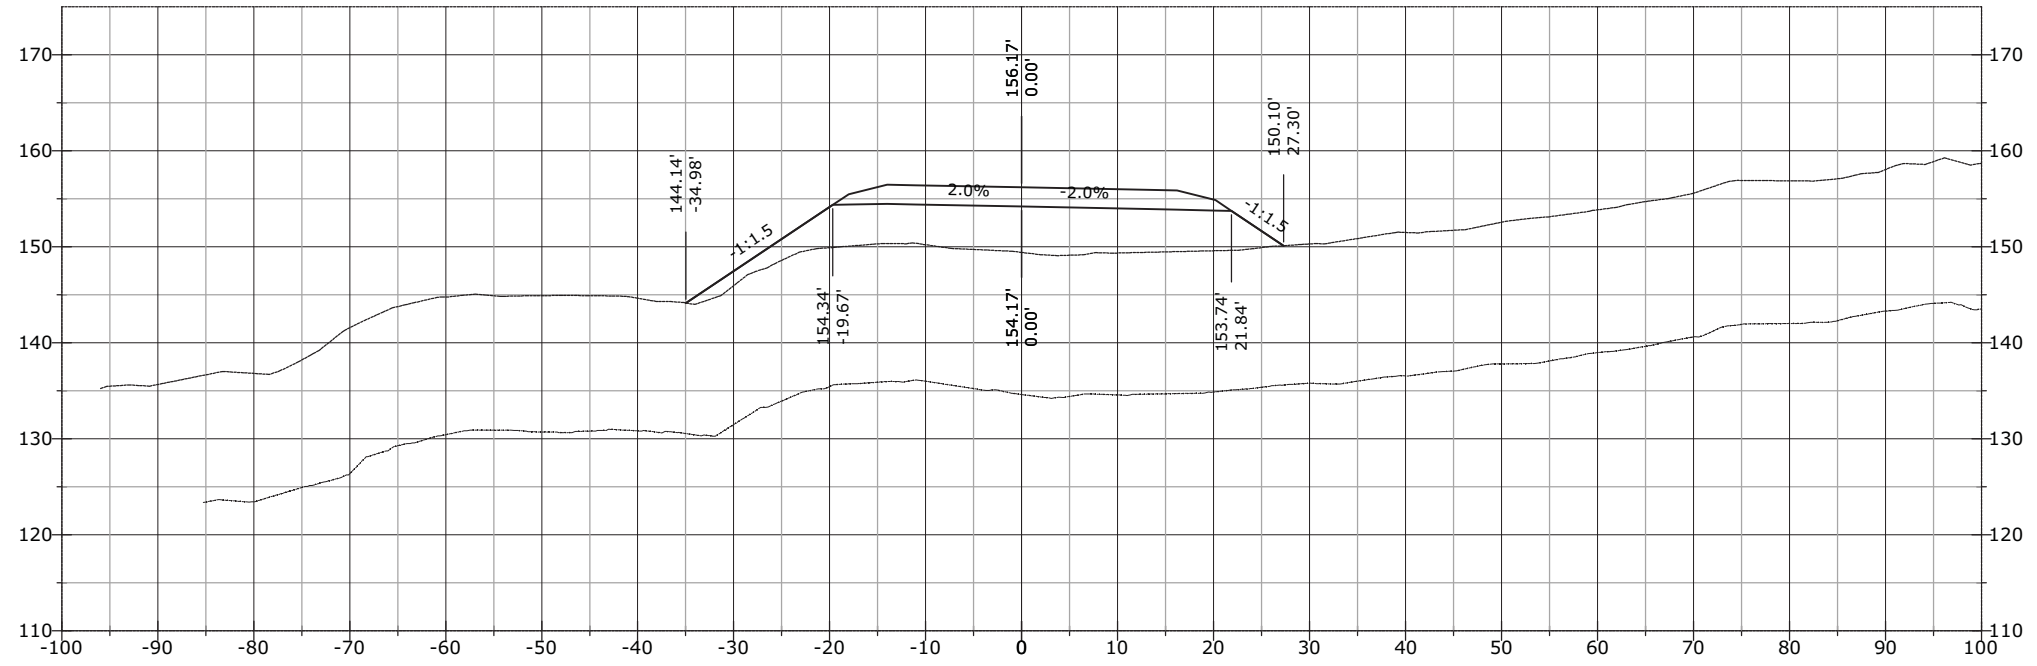


1023+79.93

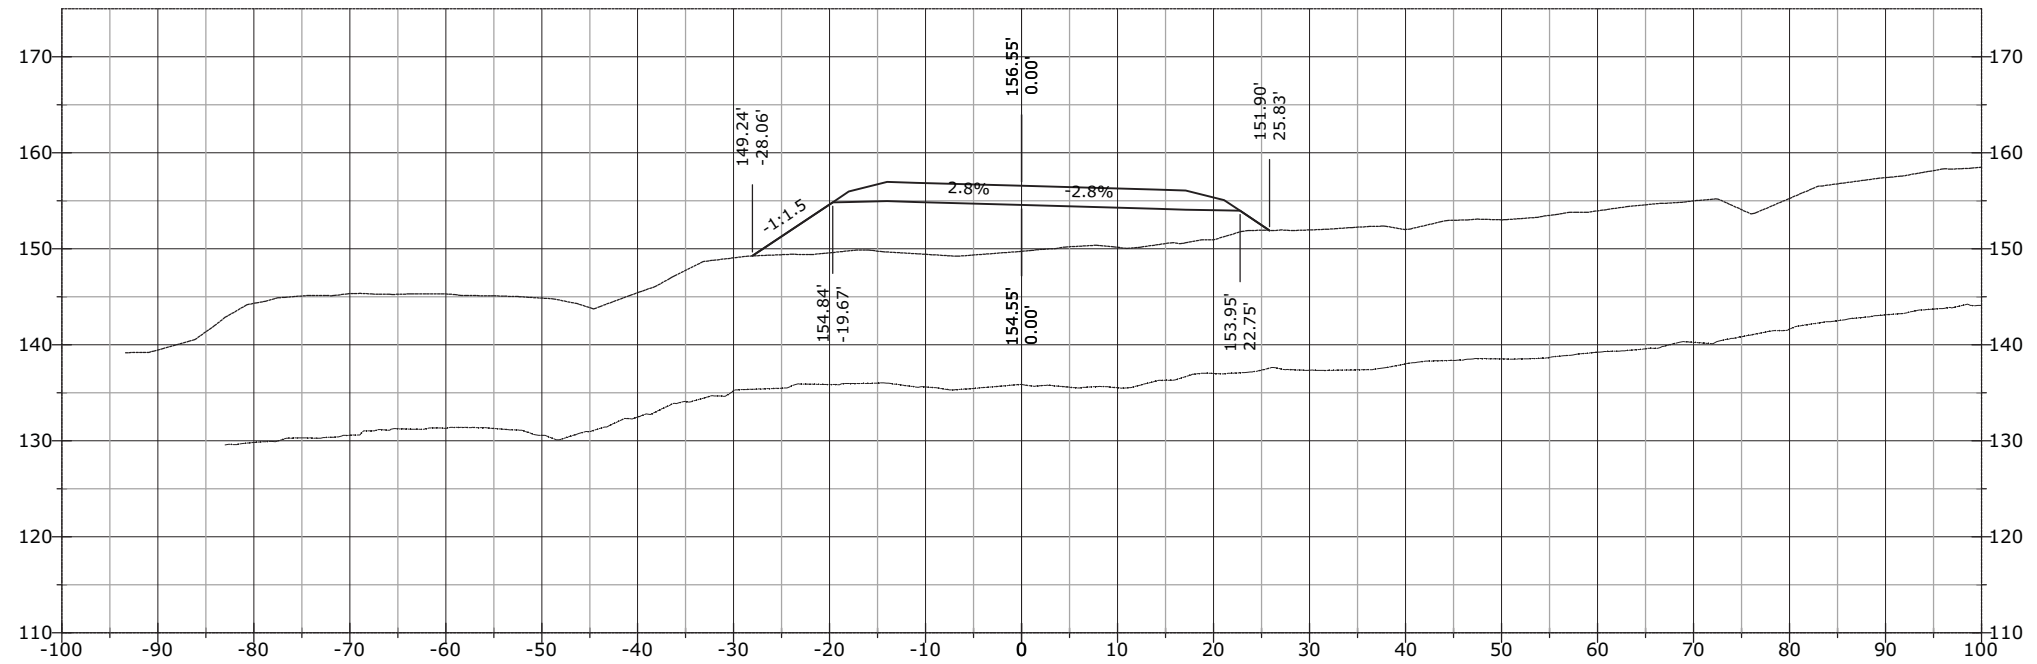


STATE	PROJECT	SHEET NUMBER
AK	AK PFH 43(10)	XS.528

1024+38.61

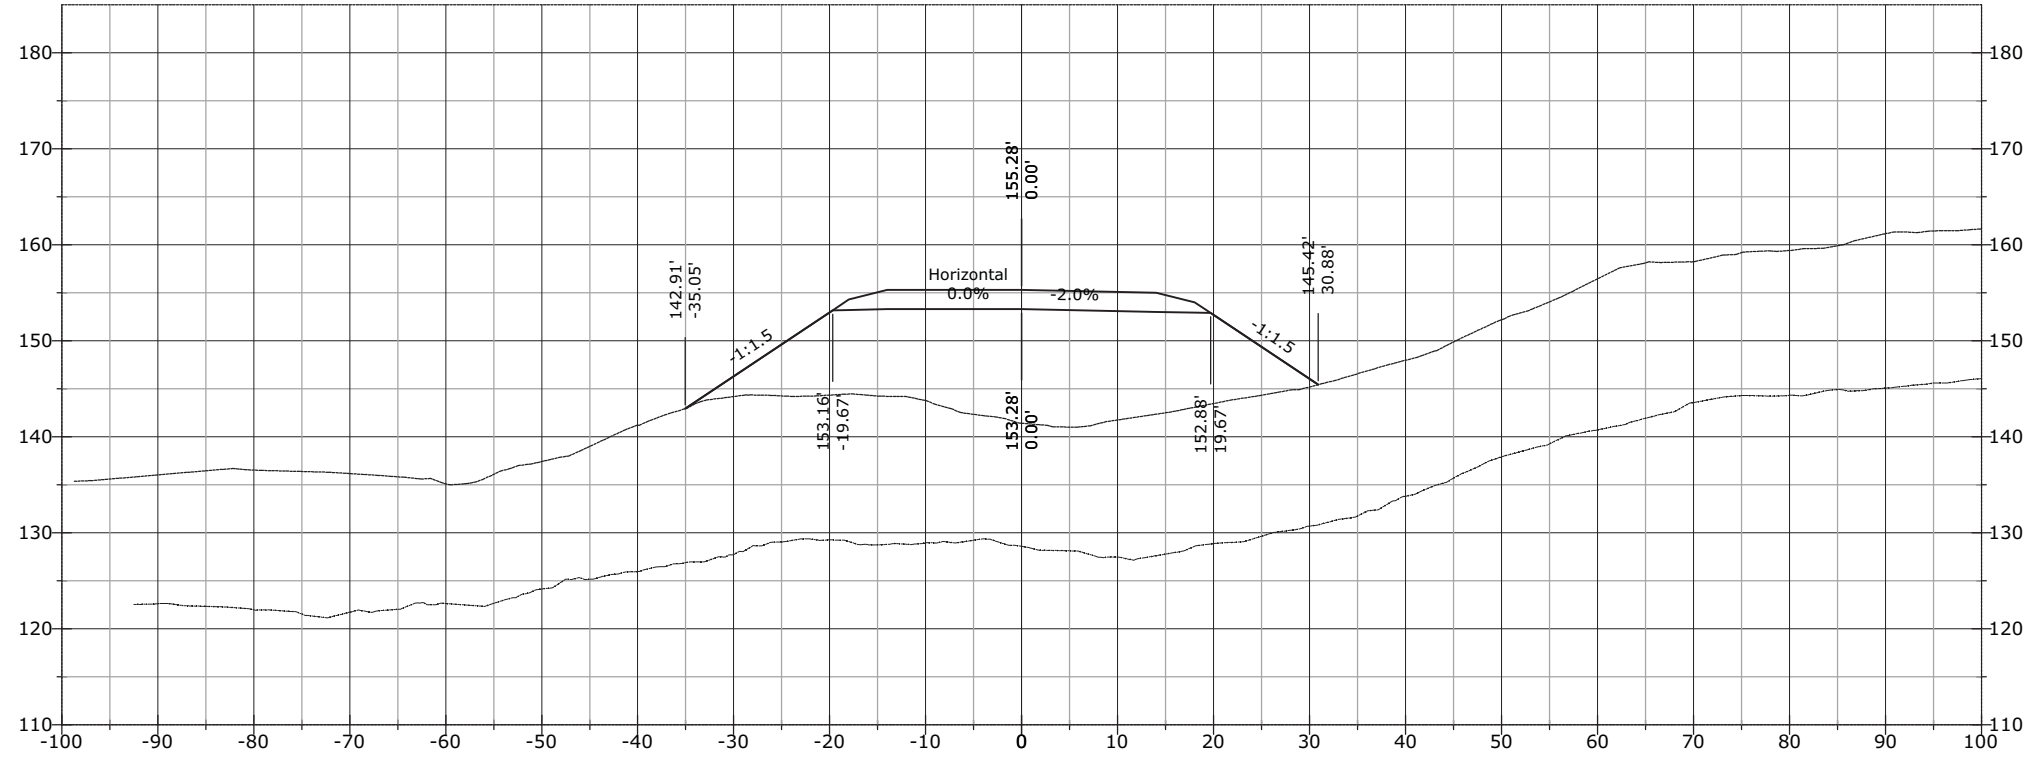


1024+00.00

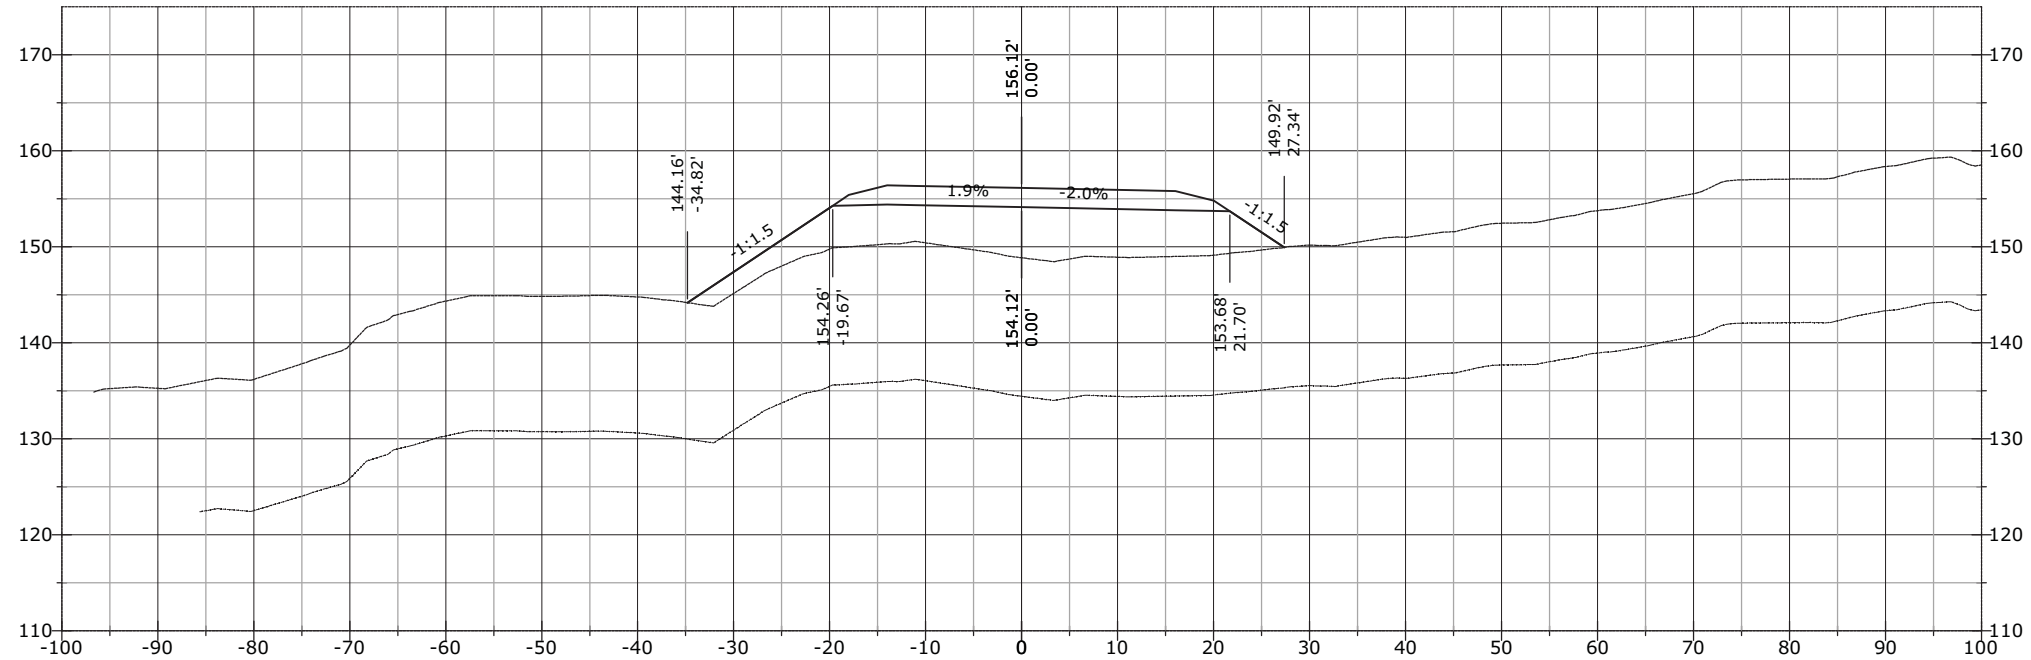


STATE	PROJECT	SHEET NUMBER
AK	AK PFH 43(10)	XS.529

1024+79.95

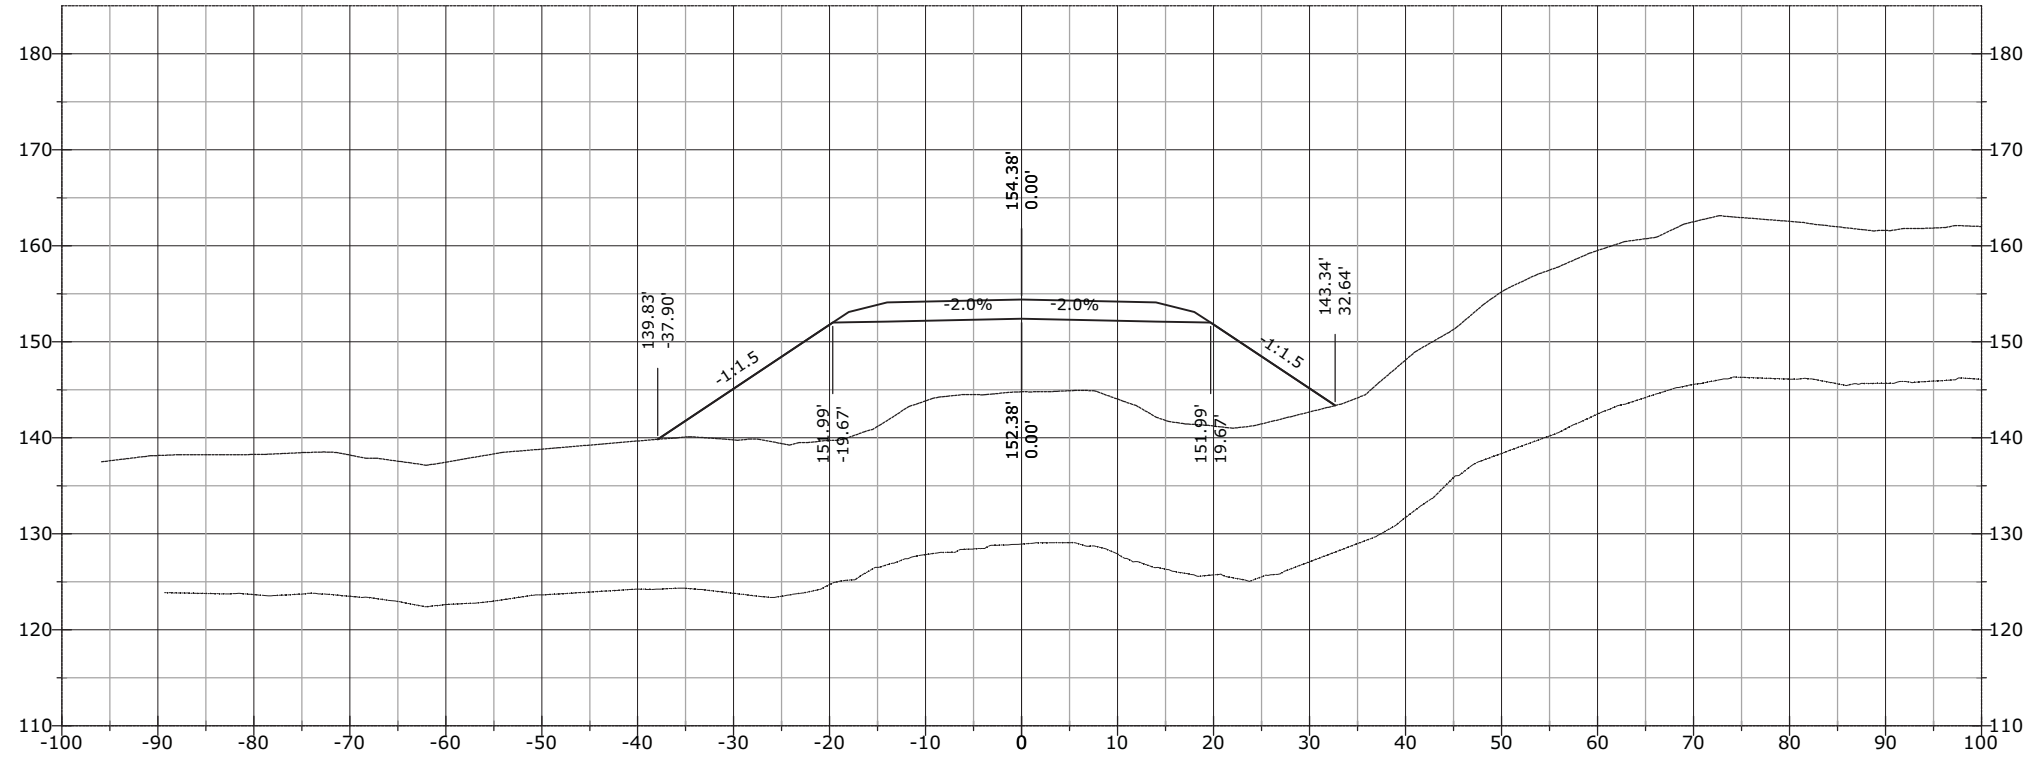


1024+50.00

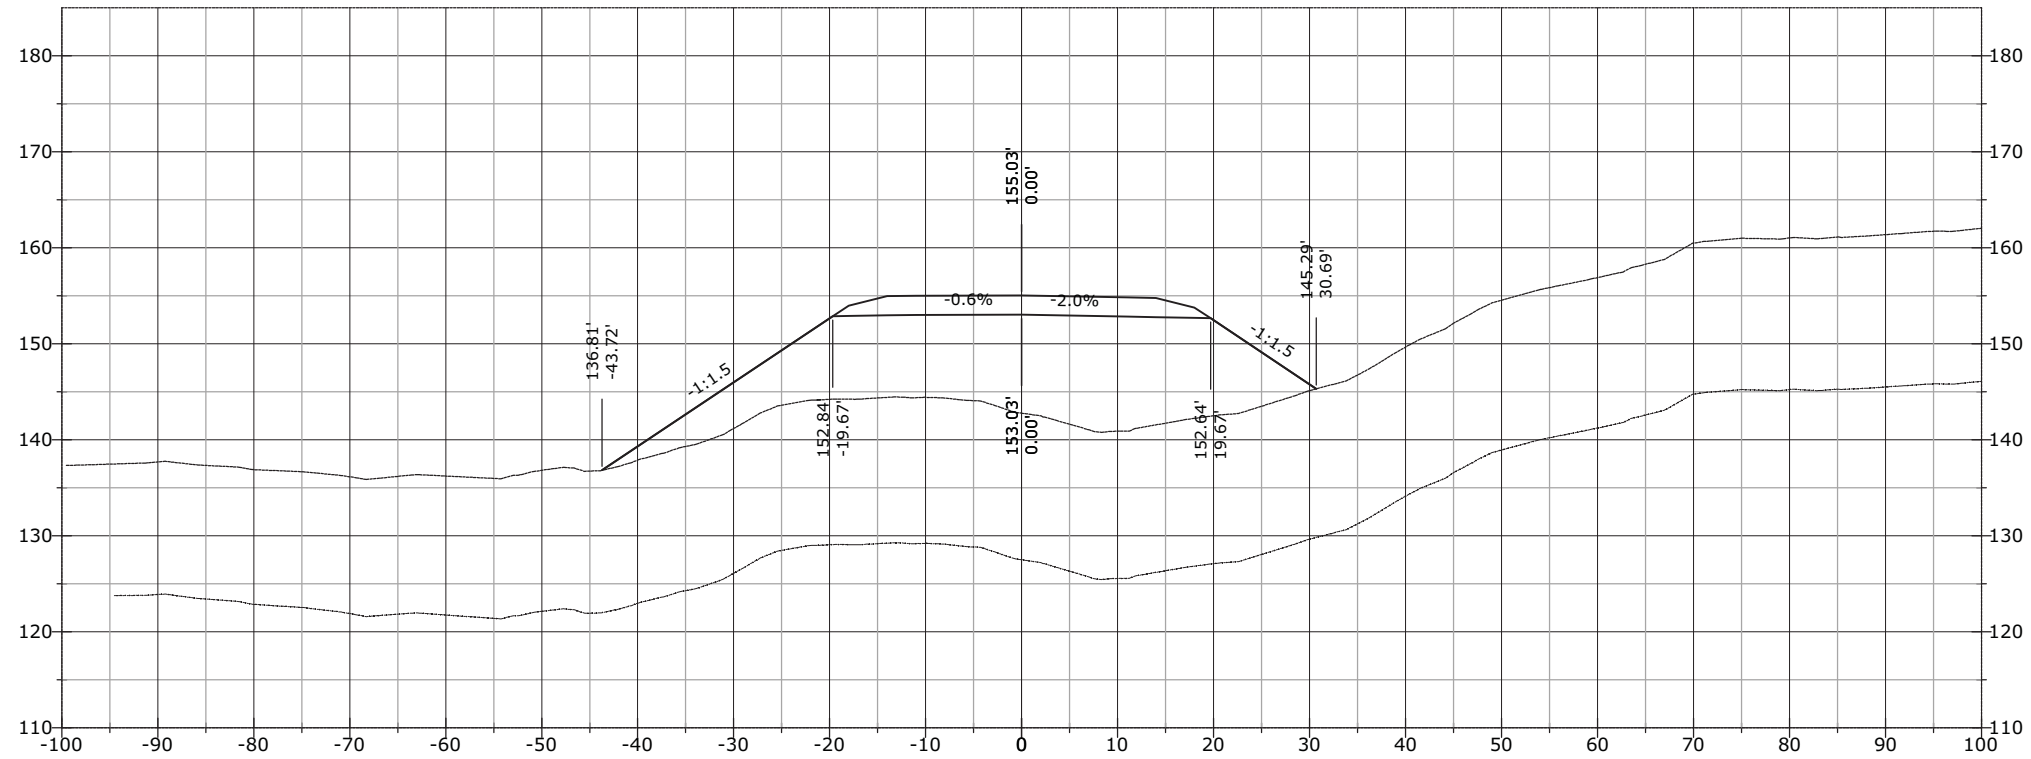


STATE	PROJECT	SHEET NUMBER
AK	AK PFH 43(10)	XS.530

1025+50.00

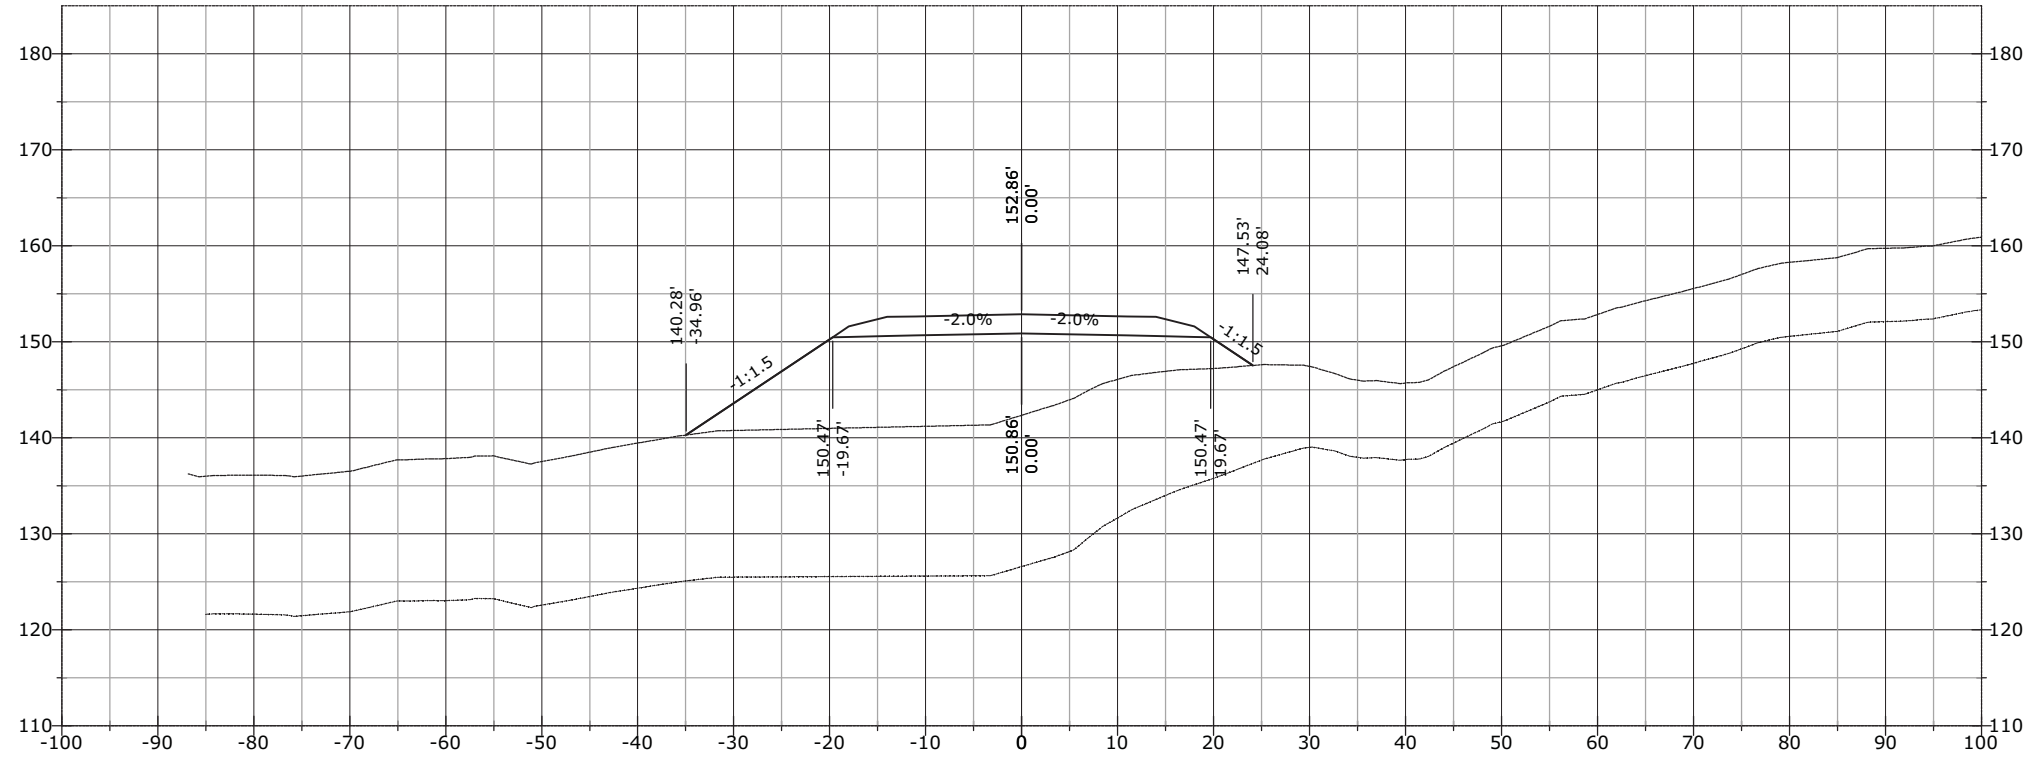


1025+00.00

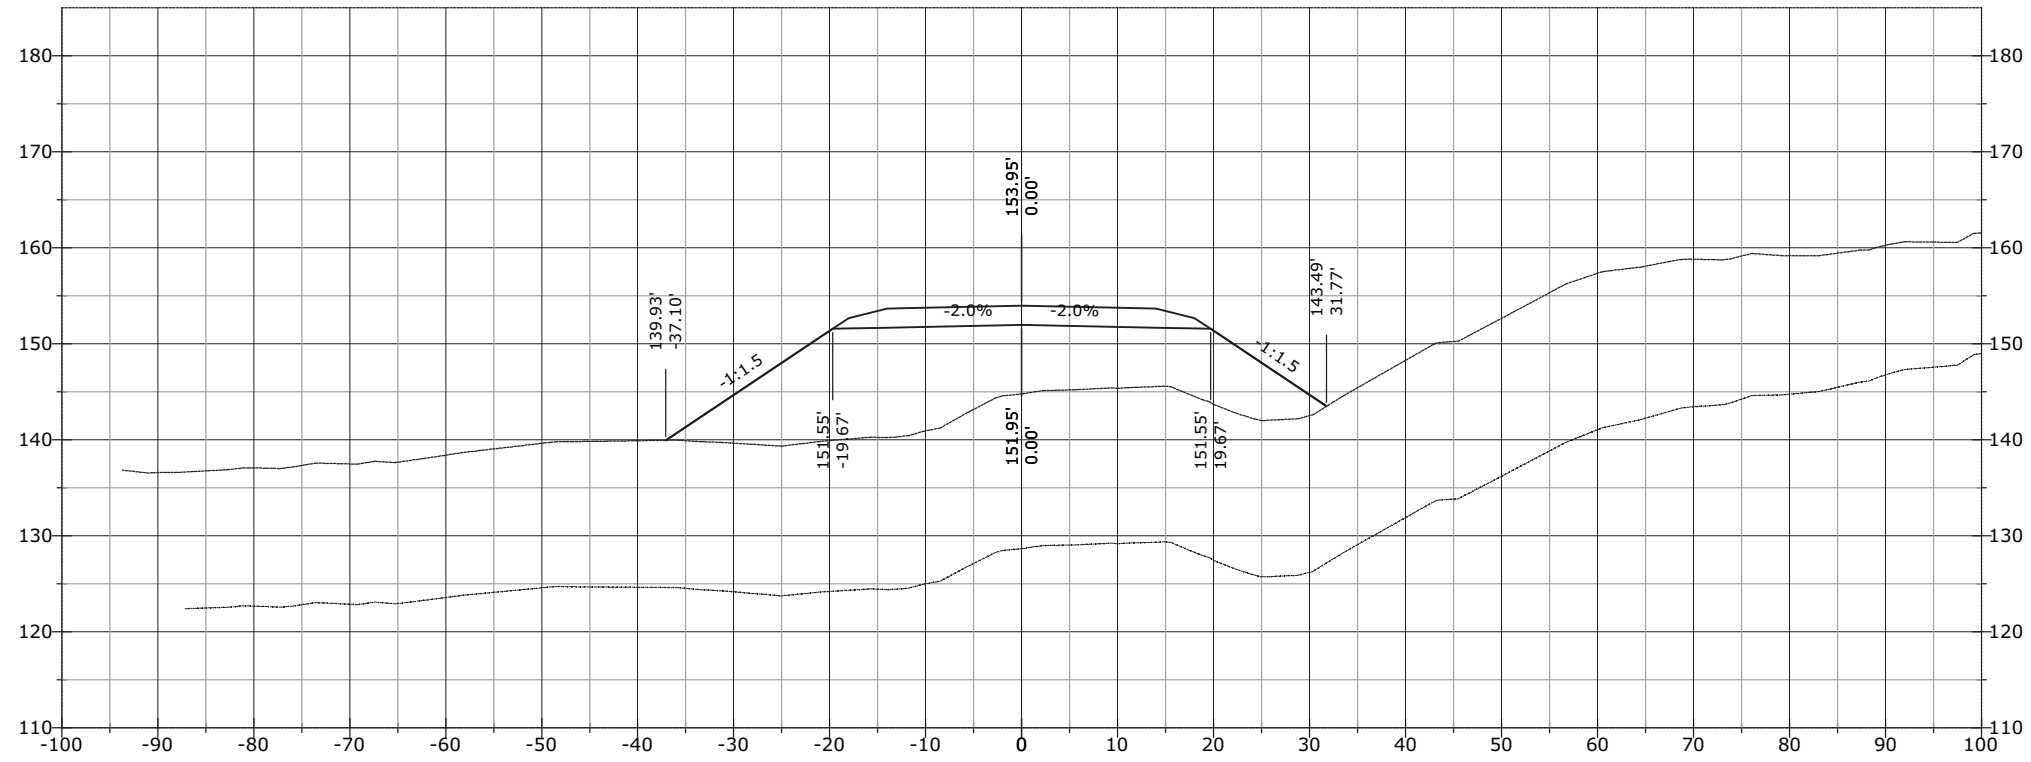

STATE	PROJECT	SHEET NUMBER
AK	AK PFH 43(10)	XS.531


J:\2012\121088 FH43 Deweyville Trailhead to Neck Lake\E. Drawings\Civil\PDFs\Cross Section March\# - RFC Cross Sections EXPLODED DELETED.dwg [USC] 29 March 2013 11:53 AM

1026+00.00

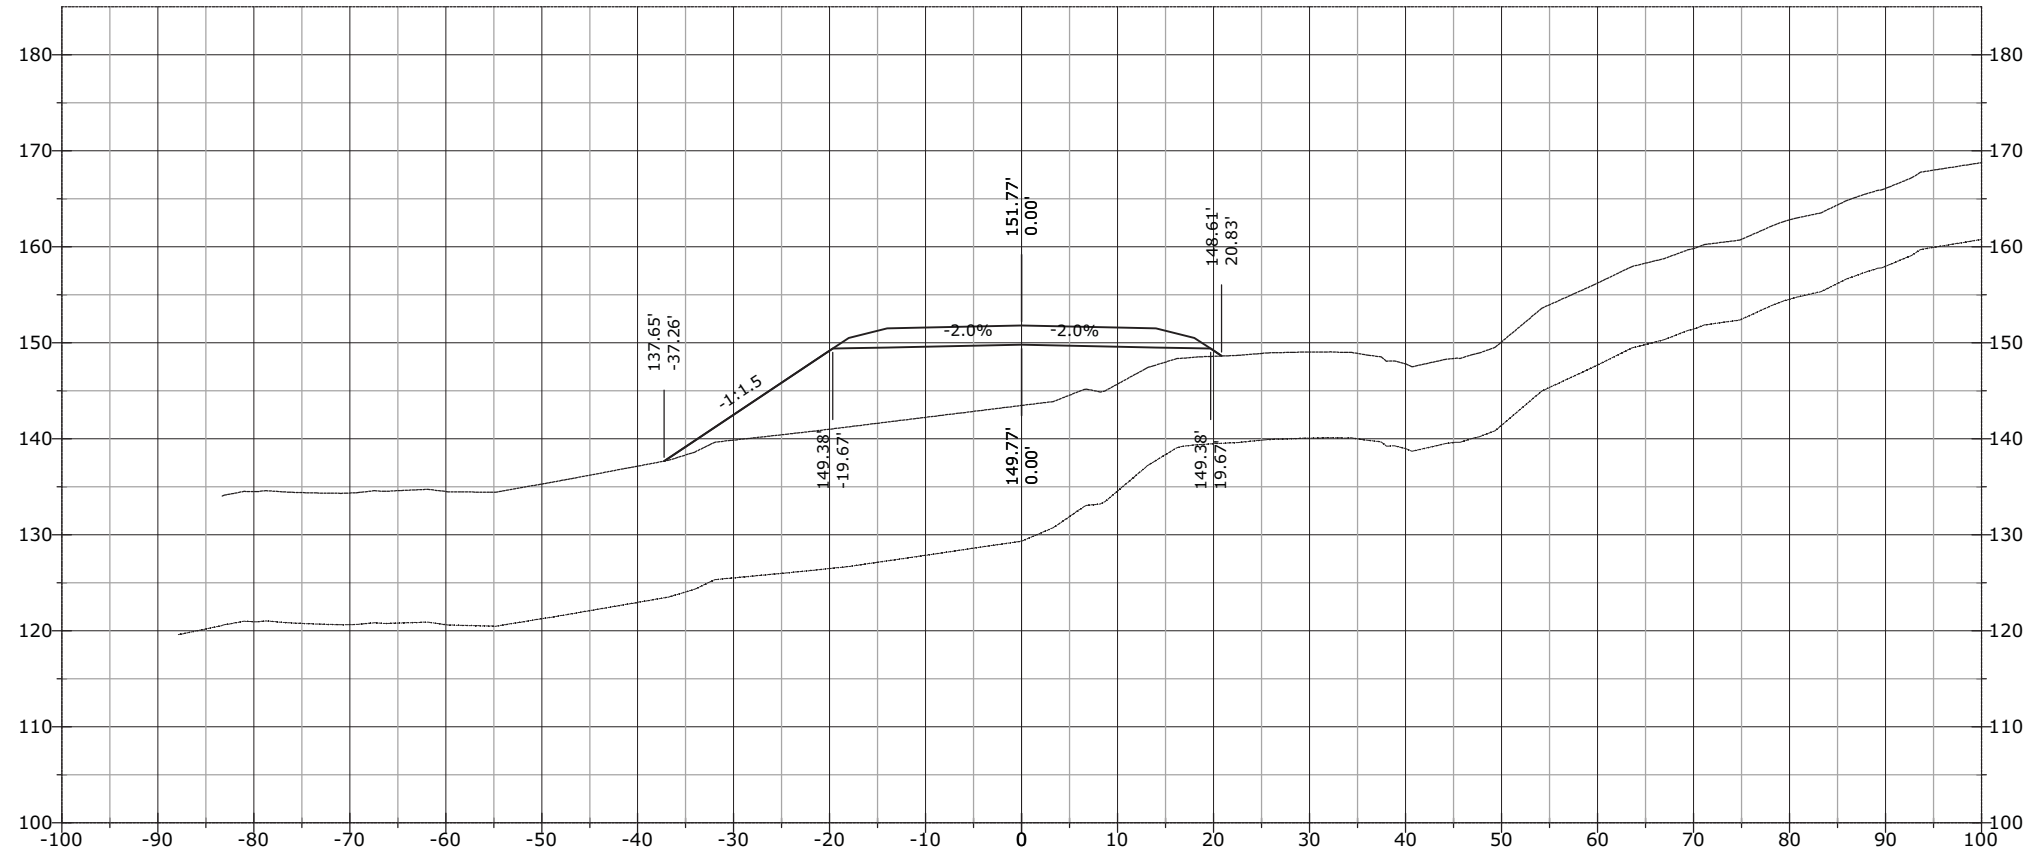


STATE	PROJECT	SHEET NUMBER
AK	AK PFH 43(10)	XS.532

1026+50.00

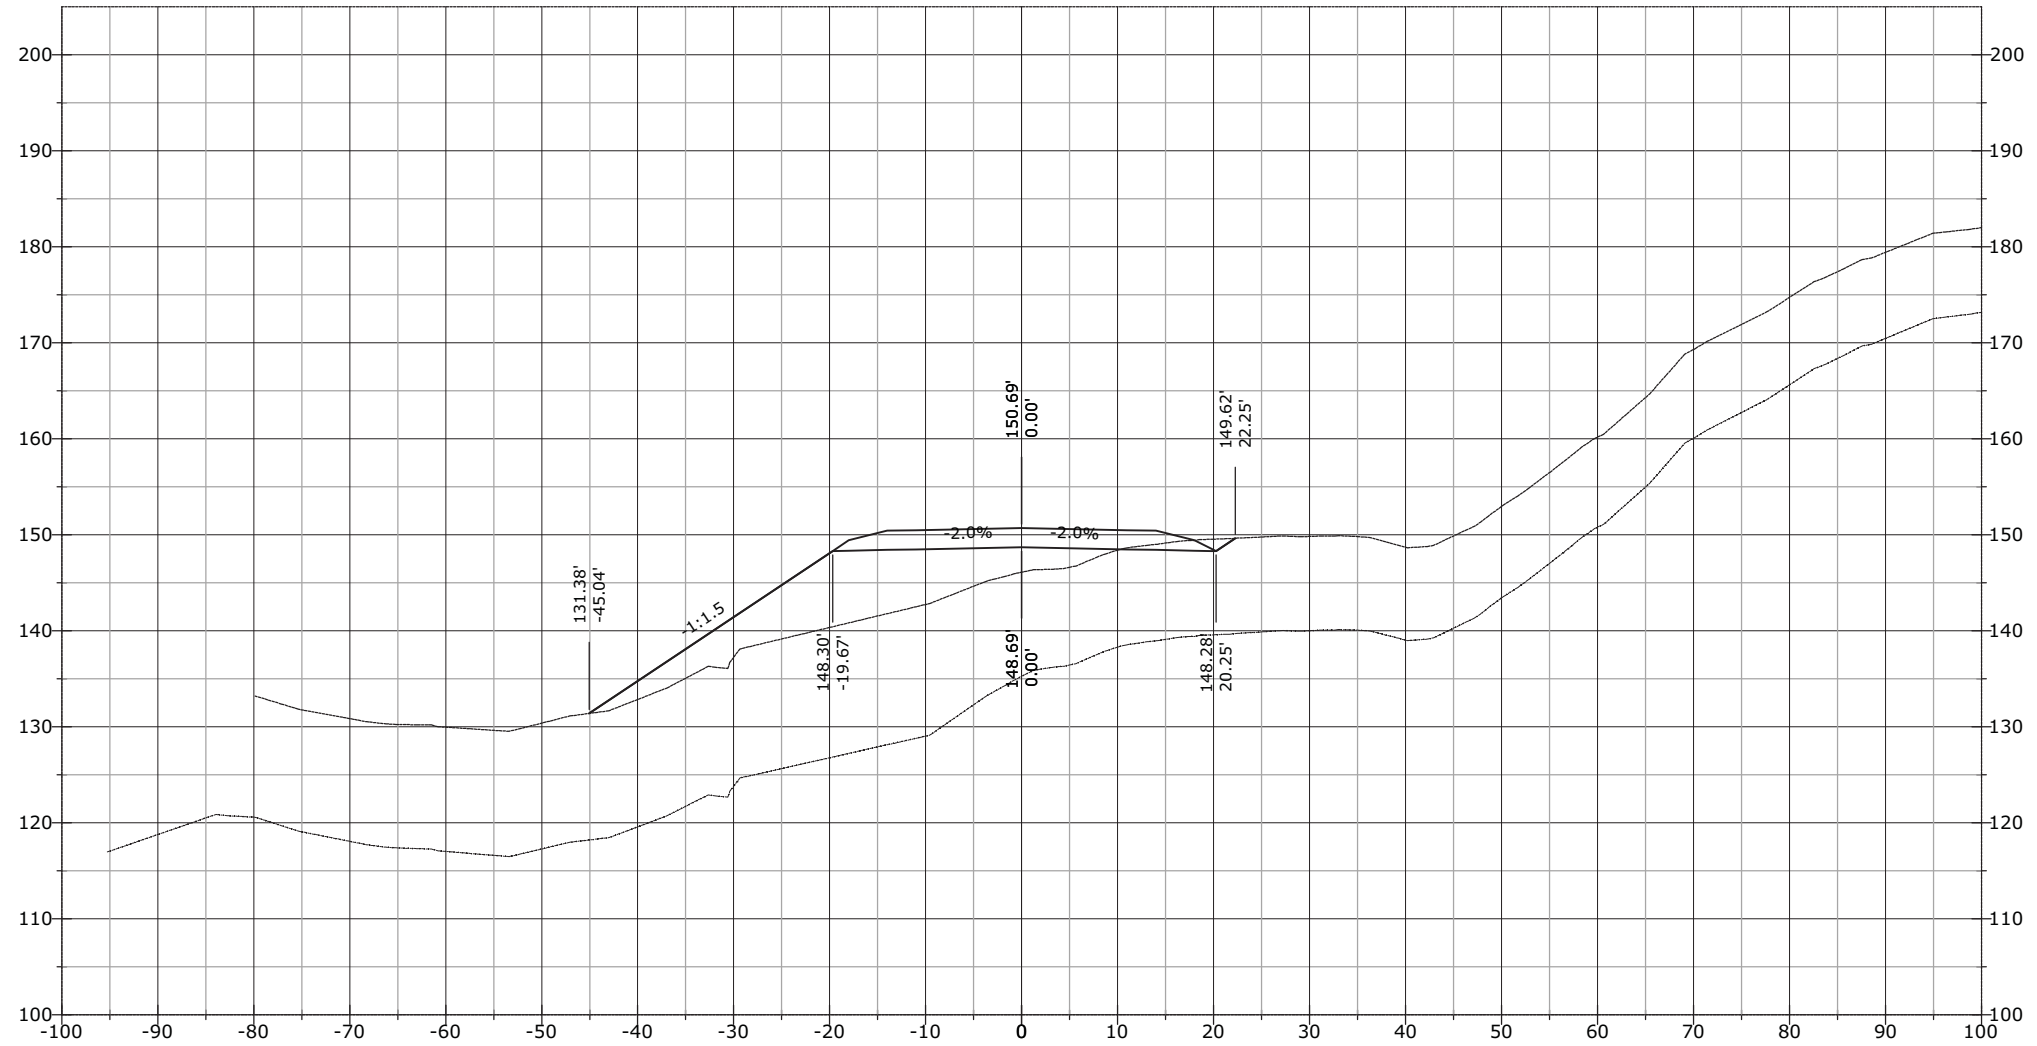


STATE	PROJECT	SHEET NUMBER
AK	AK PFH 43(10)	XS.533

1027+00.00

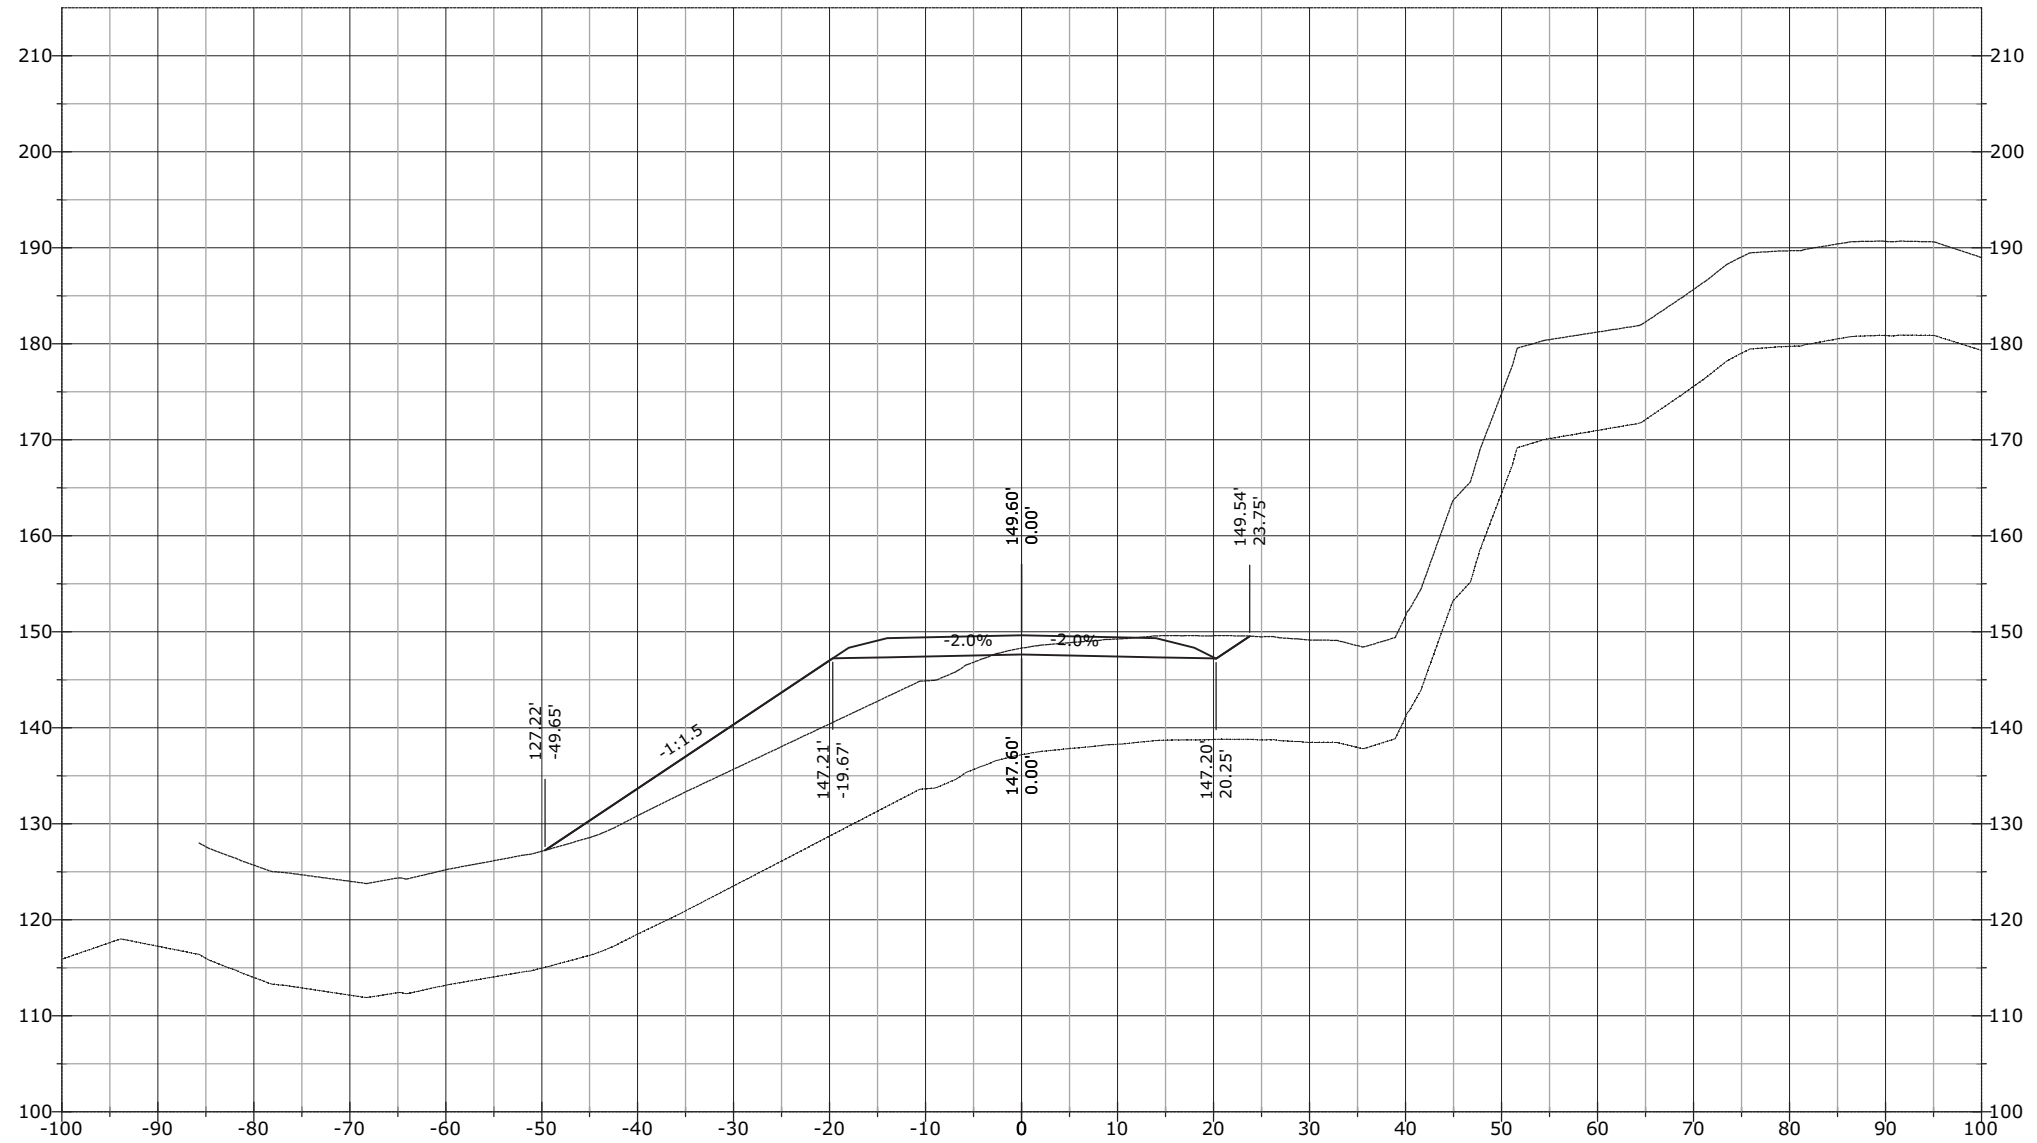


STATE	PROJECT	SHEET NUMBER
AK	AK PFH 43(10)	XS.534

1027+50.00

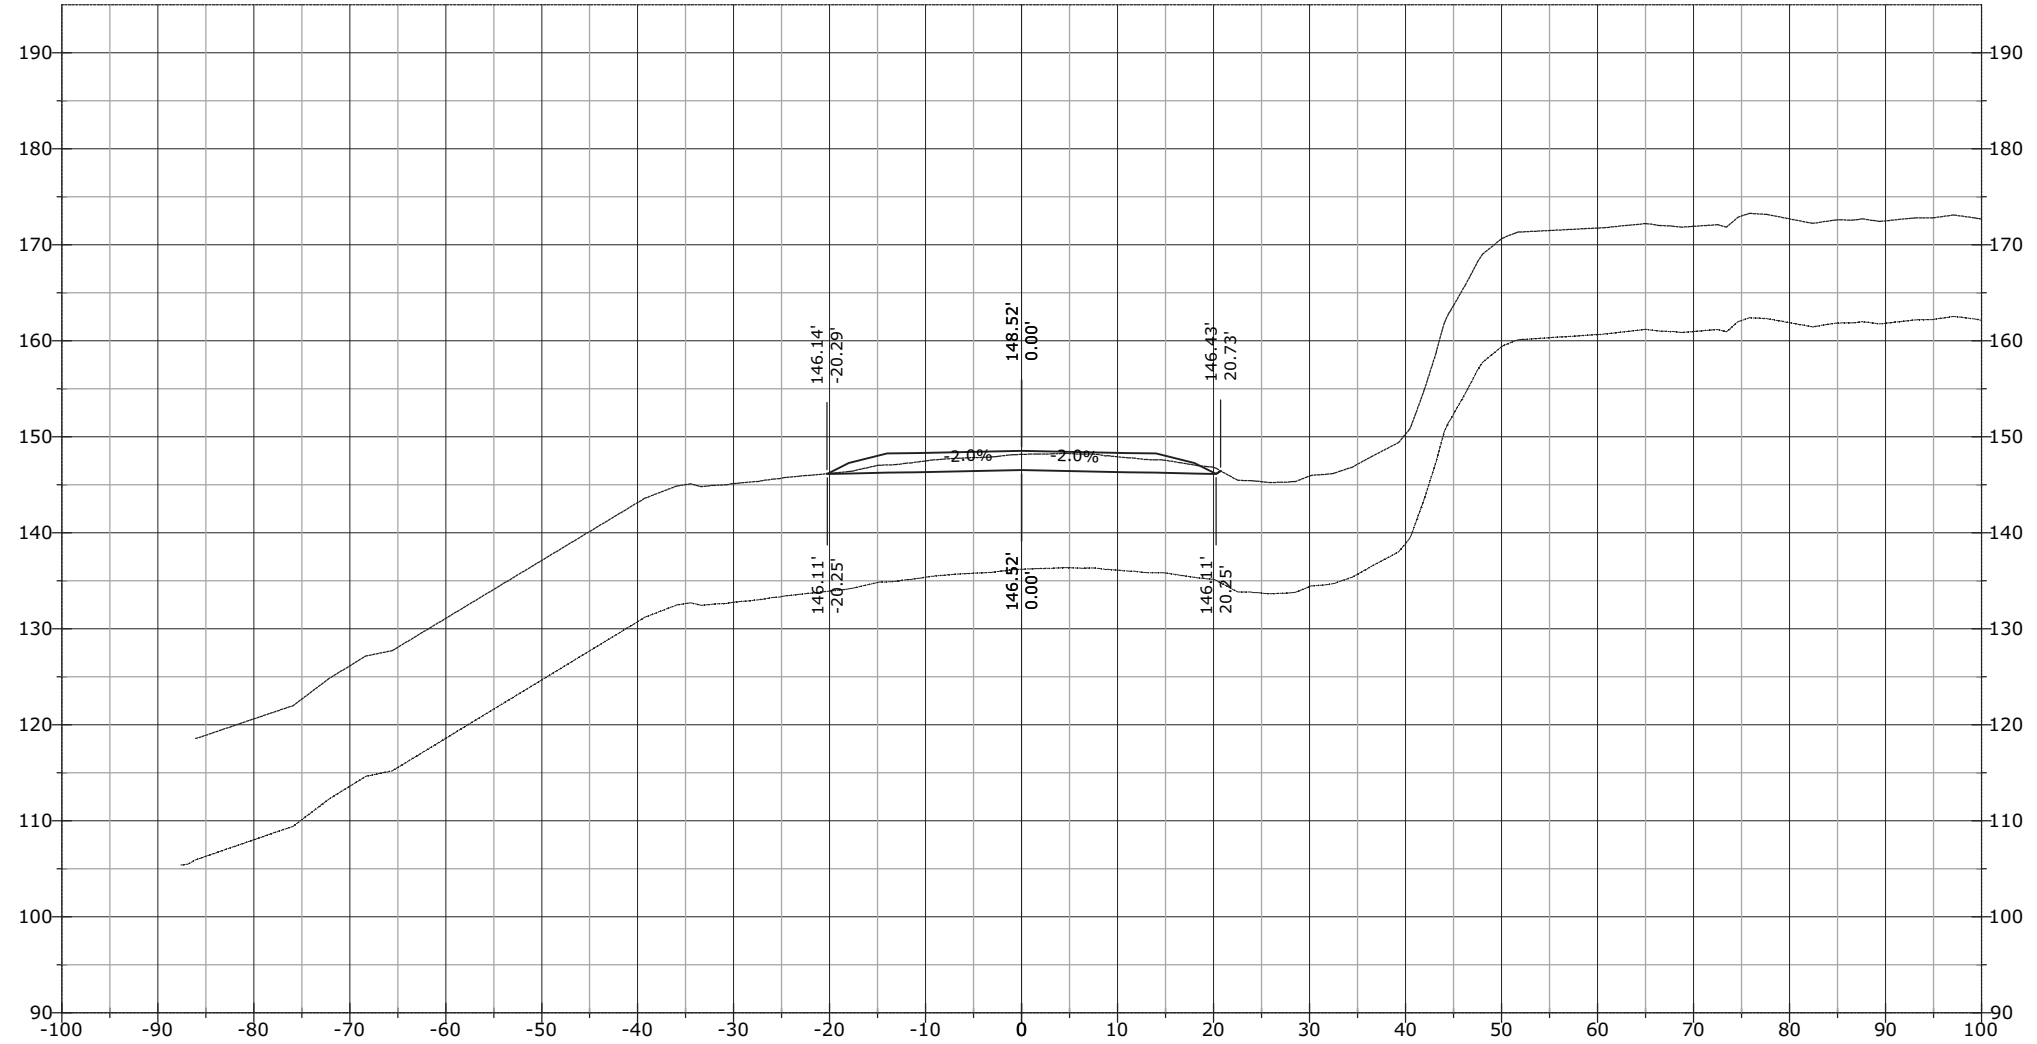


STATE	PROJECT	SHEET NUMBER
AK	AK PFH 43(10)	XS.535

1028+00.00

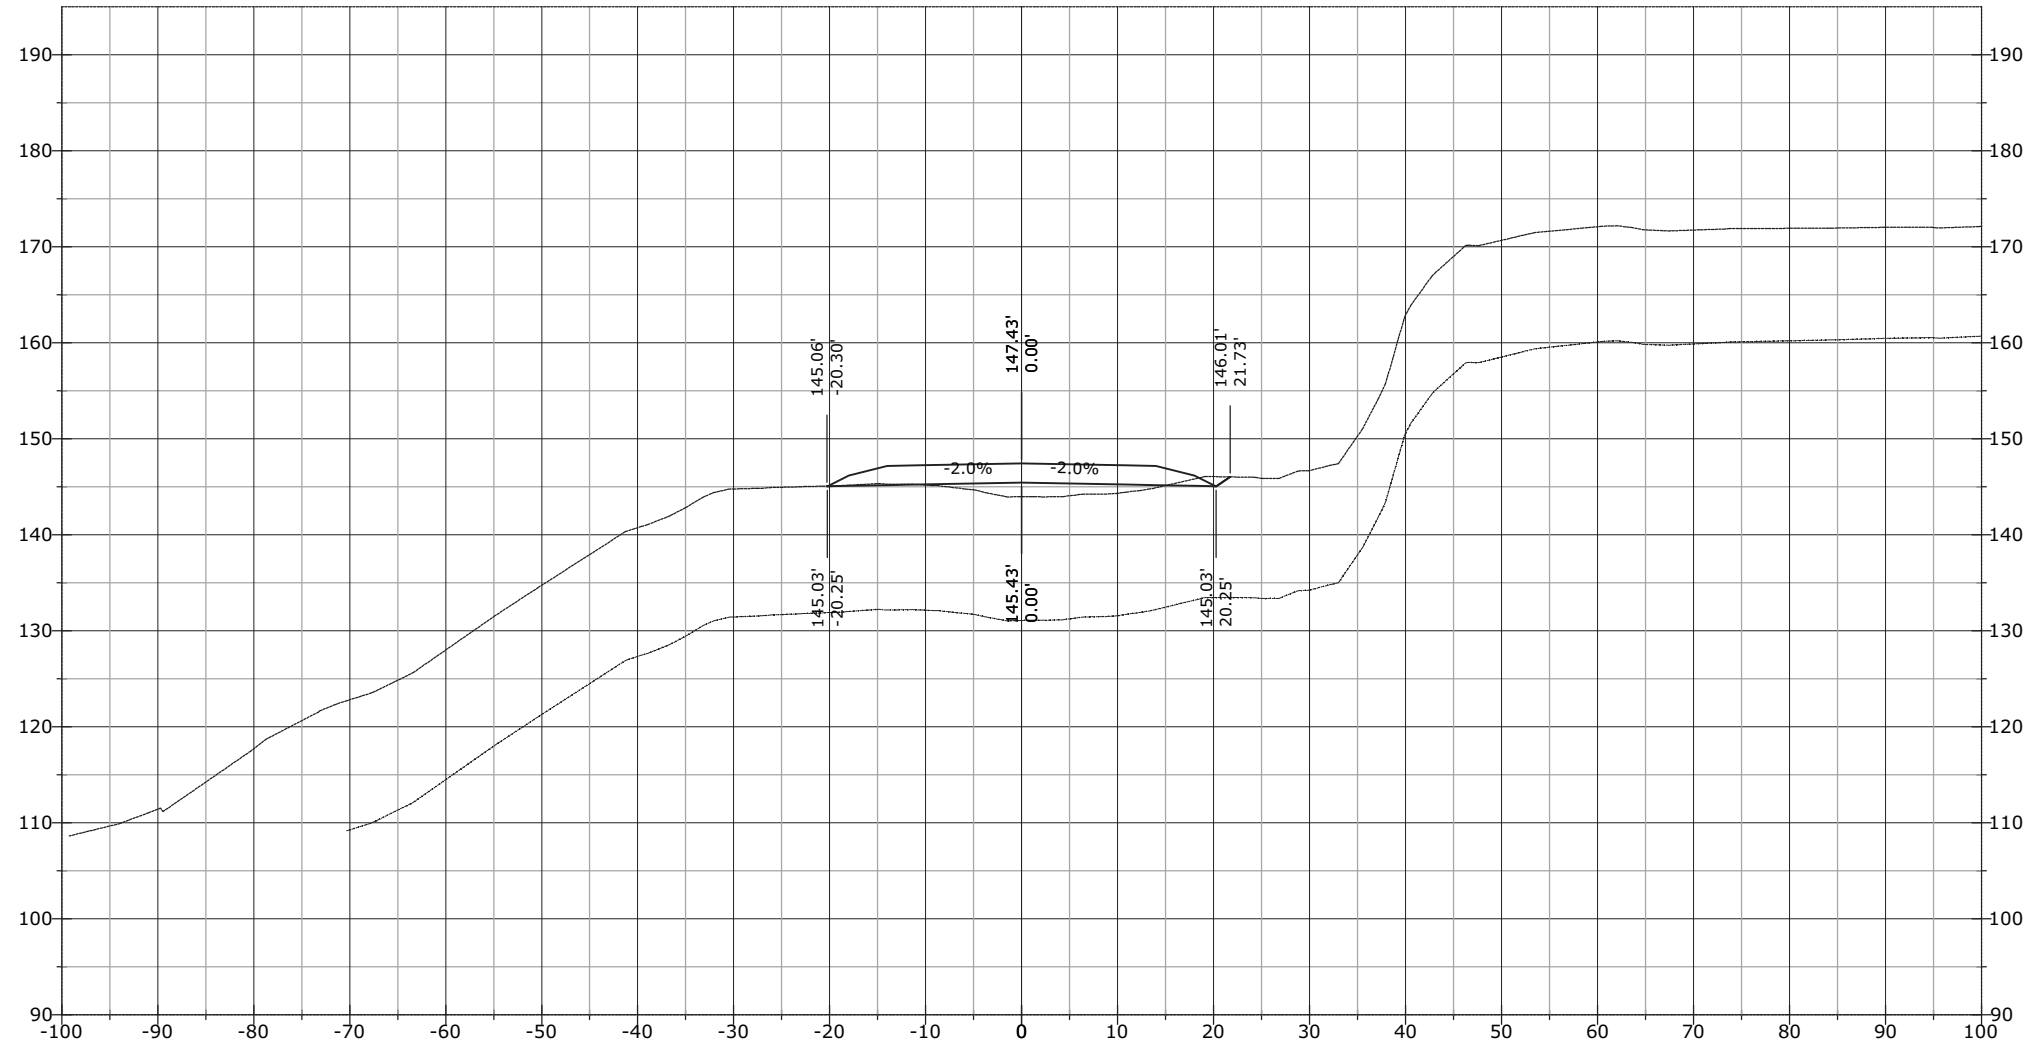


STATE	PROJECT	SHEET NUMBER
AK	AK PFH 43(10)	XS.536

1028+19.92

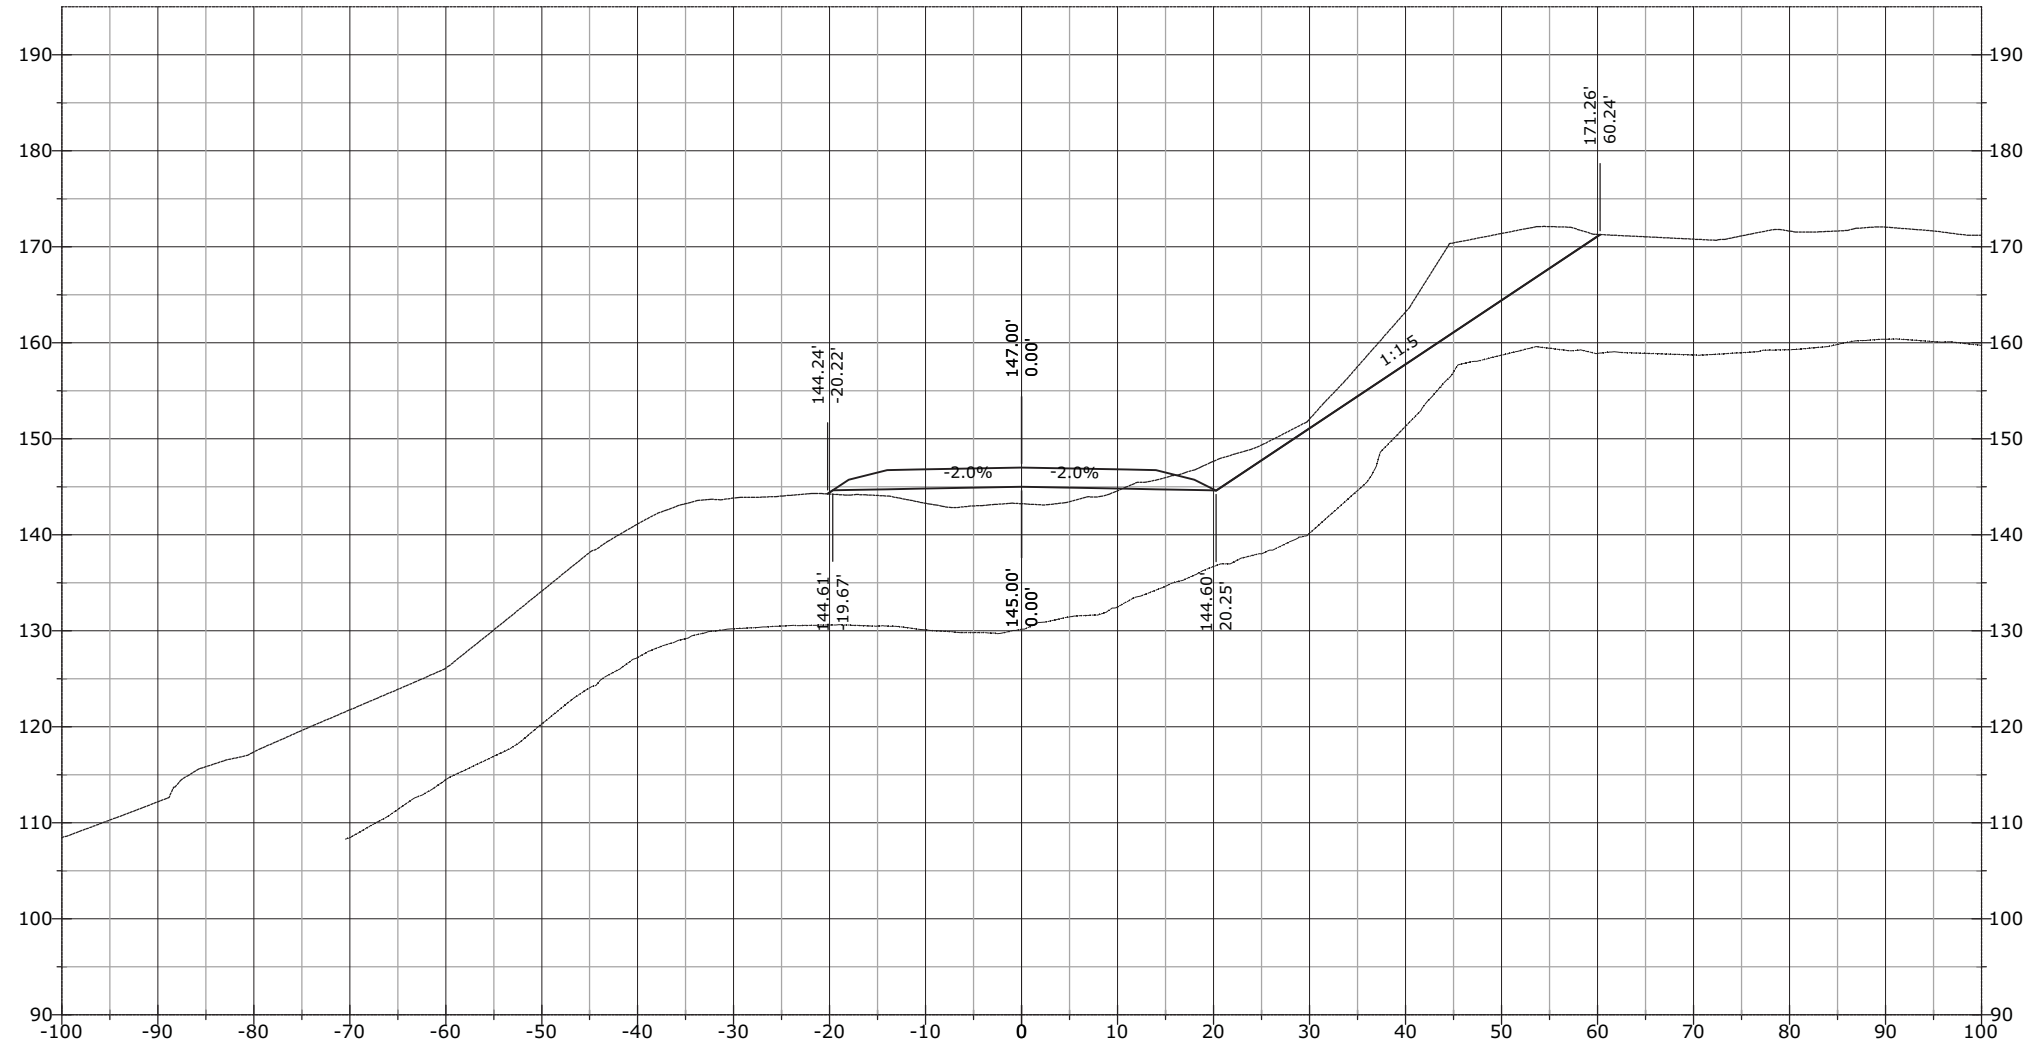


STATE	PROJECT	SHEET NUMBER
AK	AK PFH 43(10)	XS.537

1028+50.00

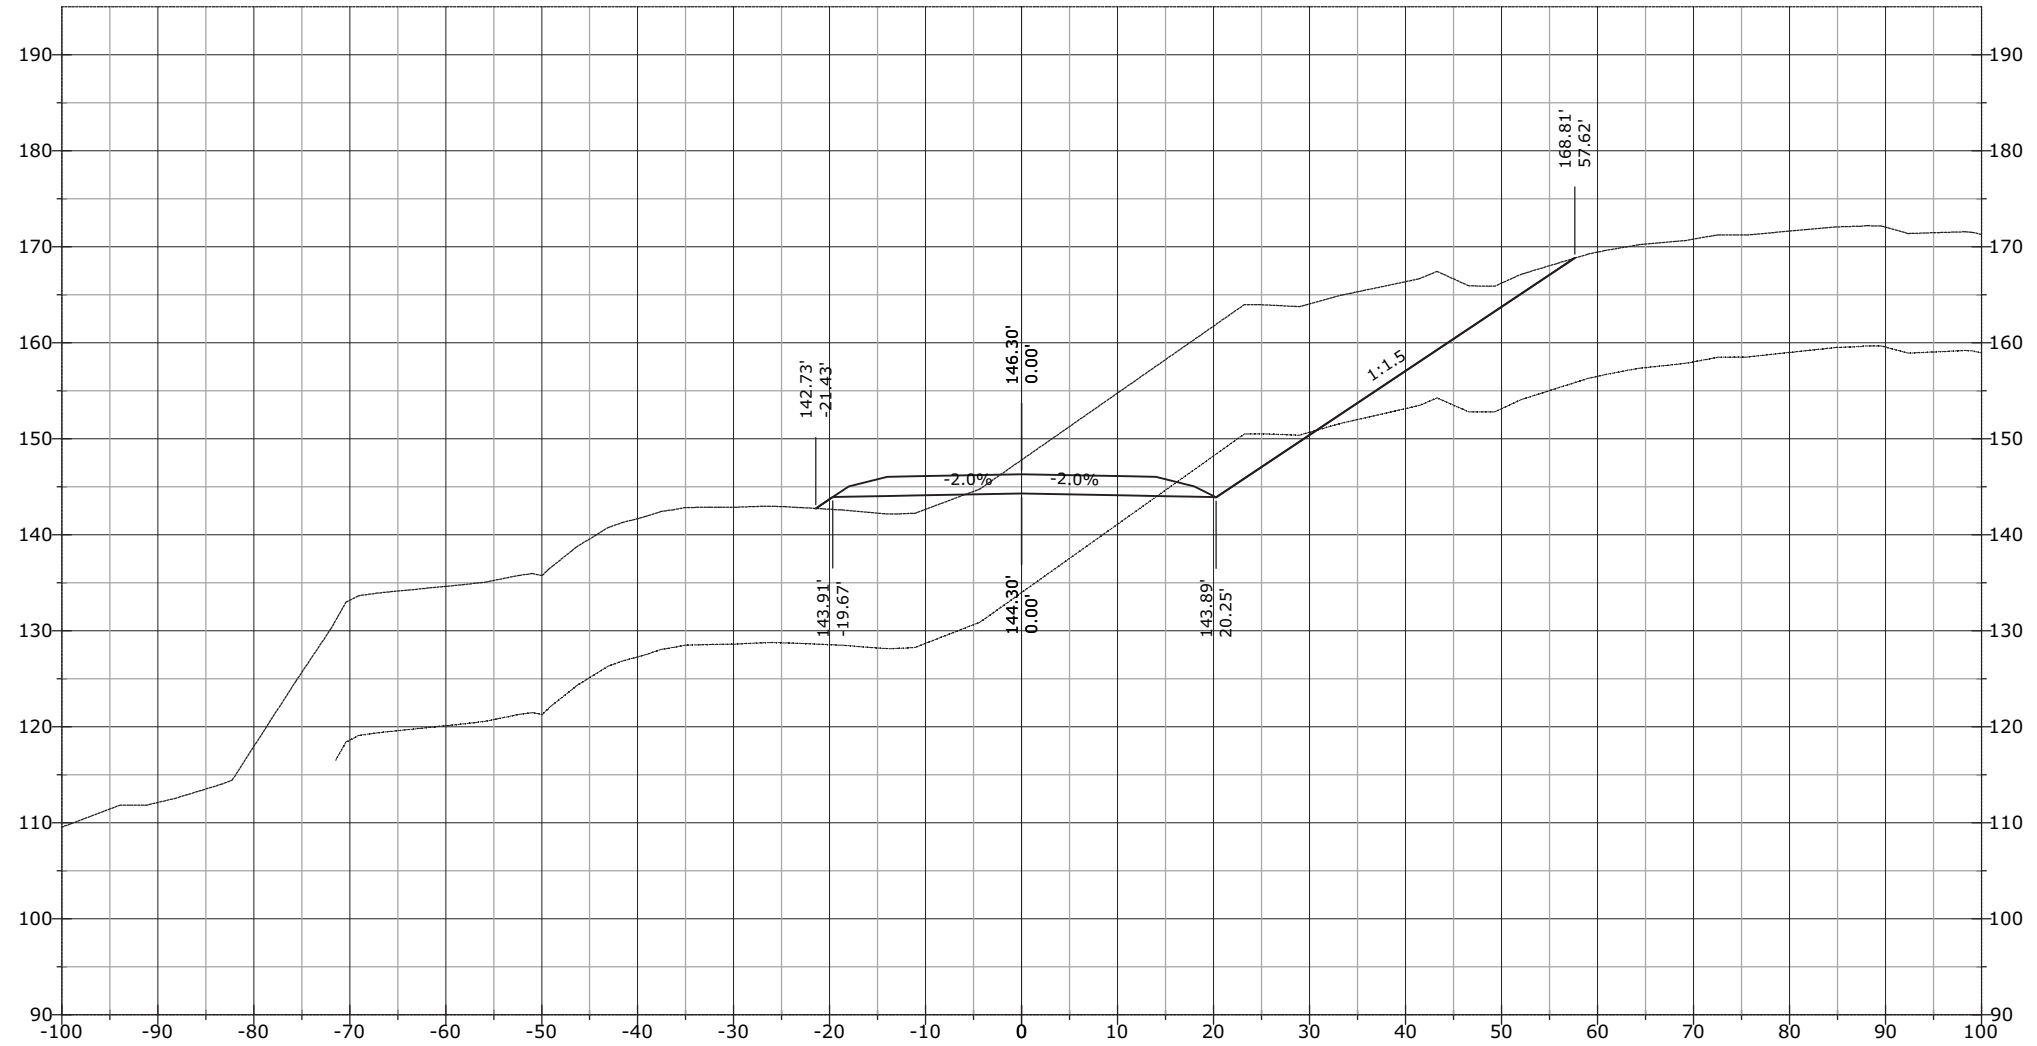


STATE	PROJECT	SHEET NUMBER
AK	AK PFH 43(10)	XS.538

1029+07.50

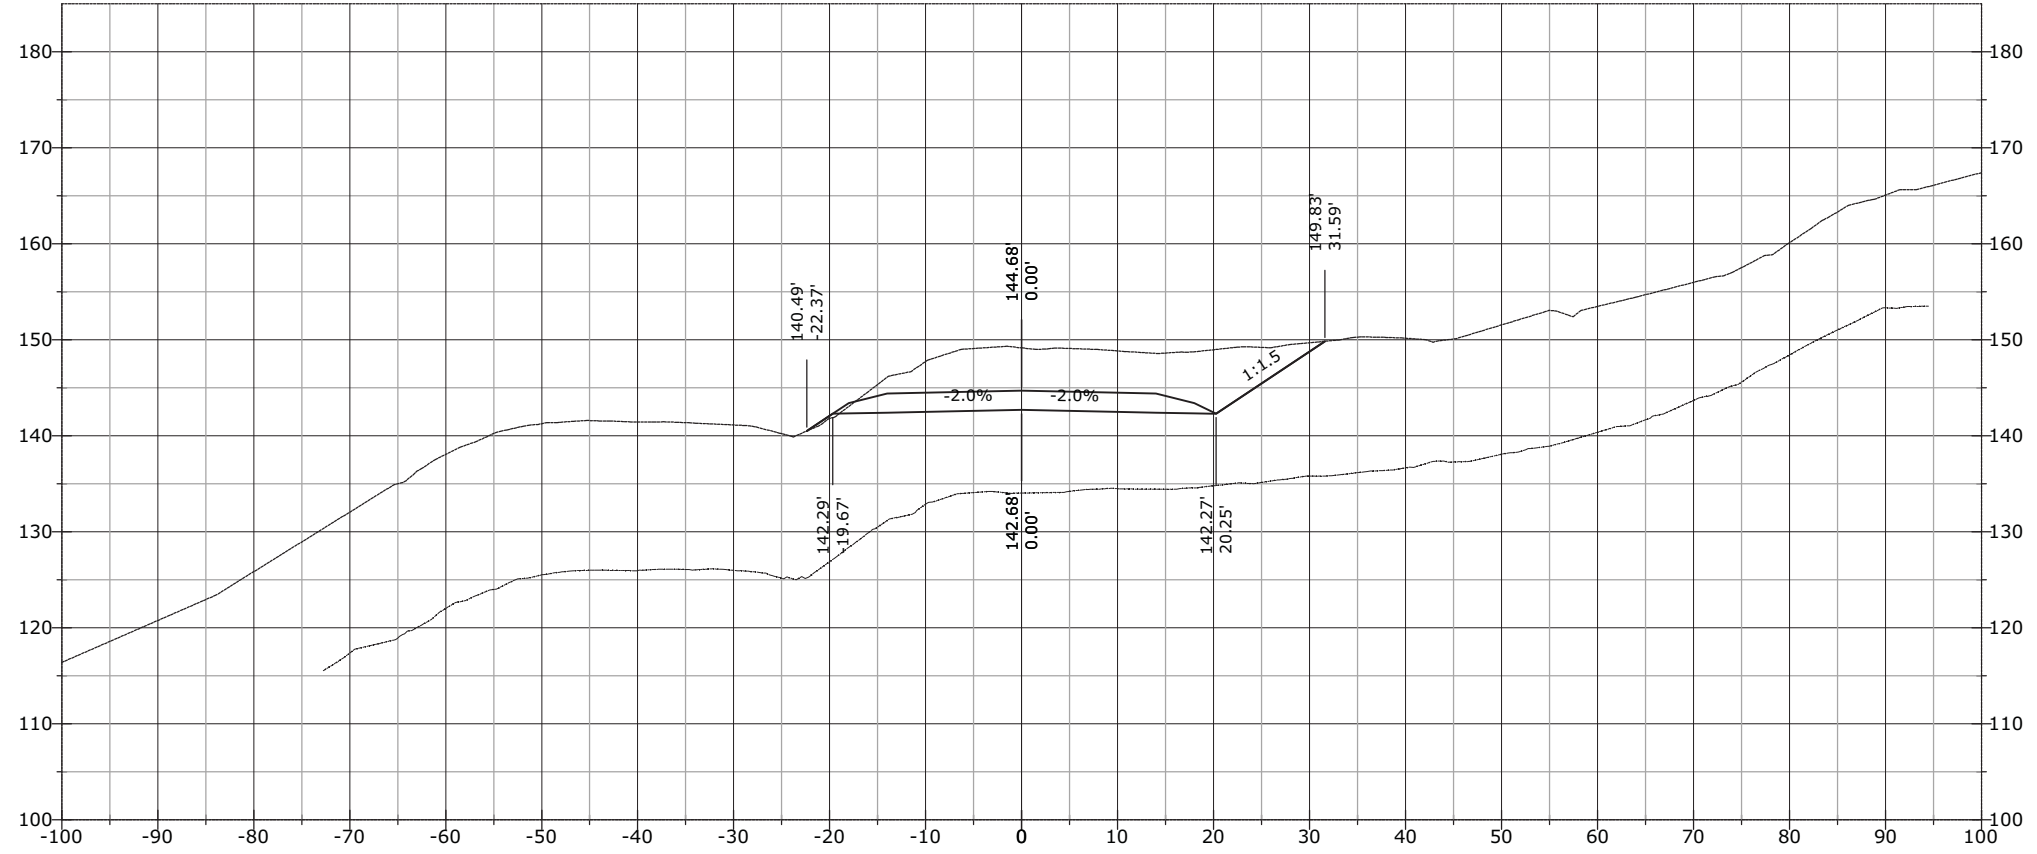


1029+00.00

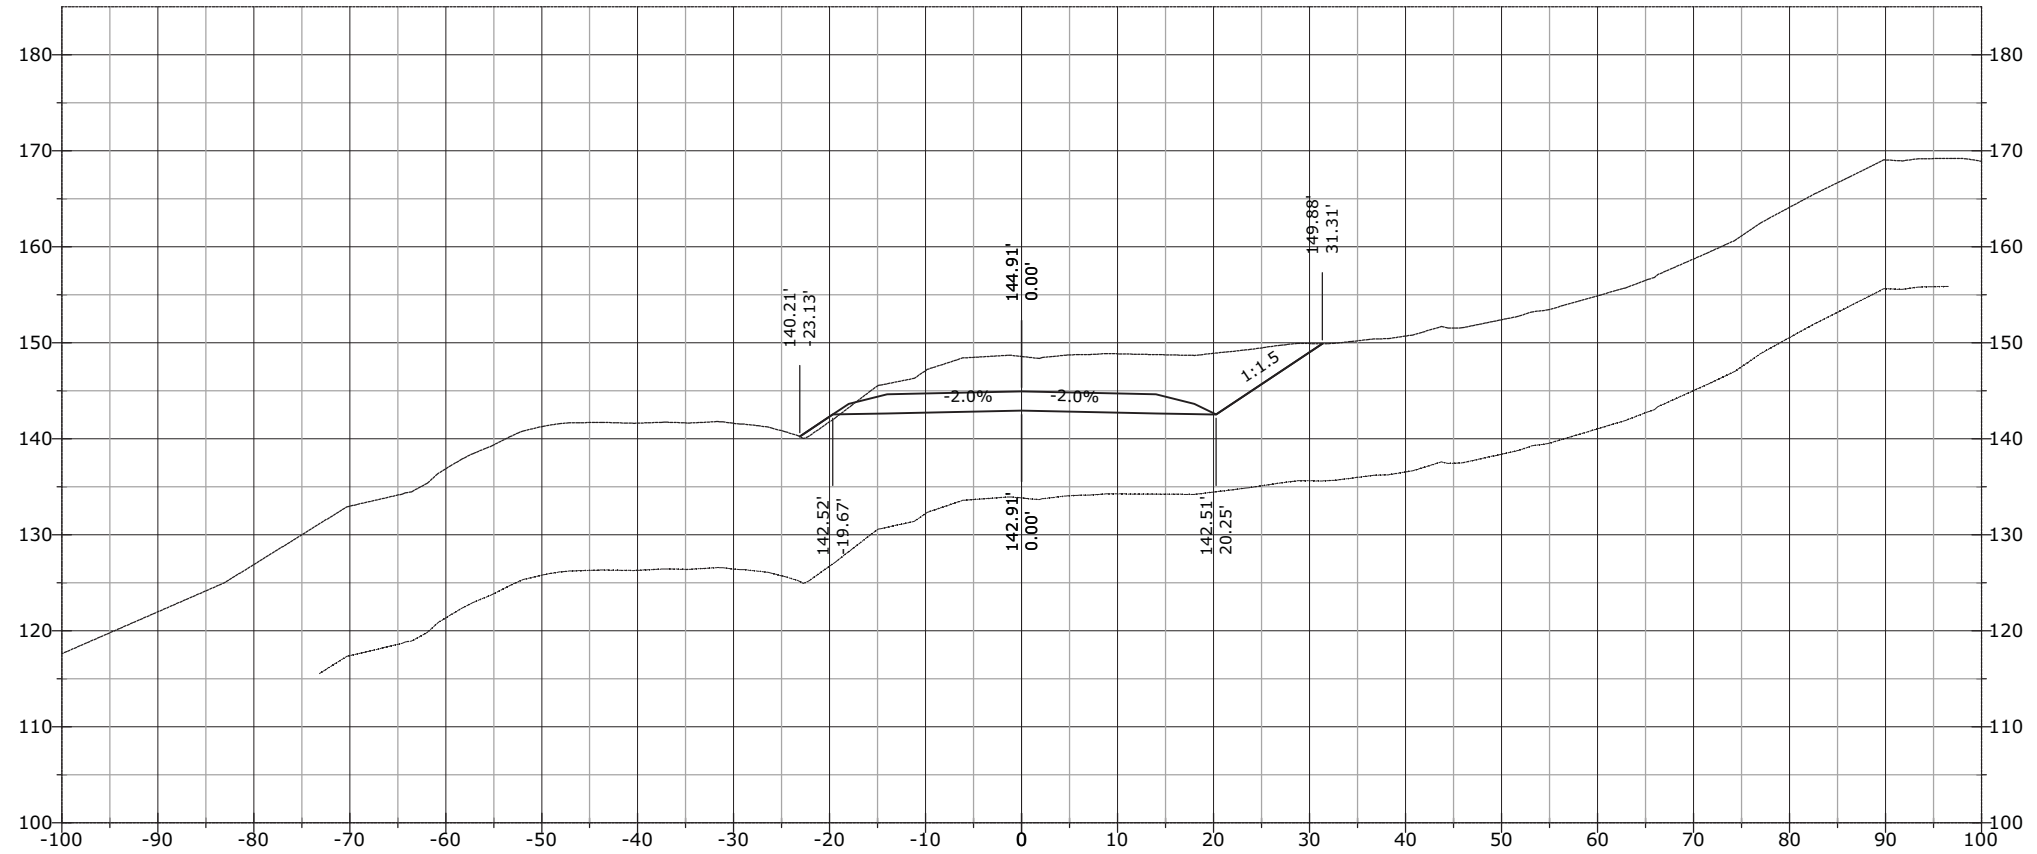


STATE	PROJECT	SHEET NUMBER
AK	AK PFH 43(10)	XS.539

1029+50.00

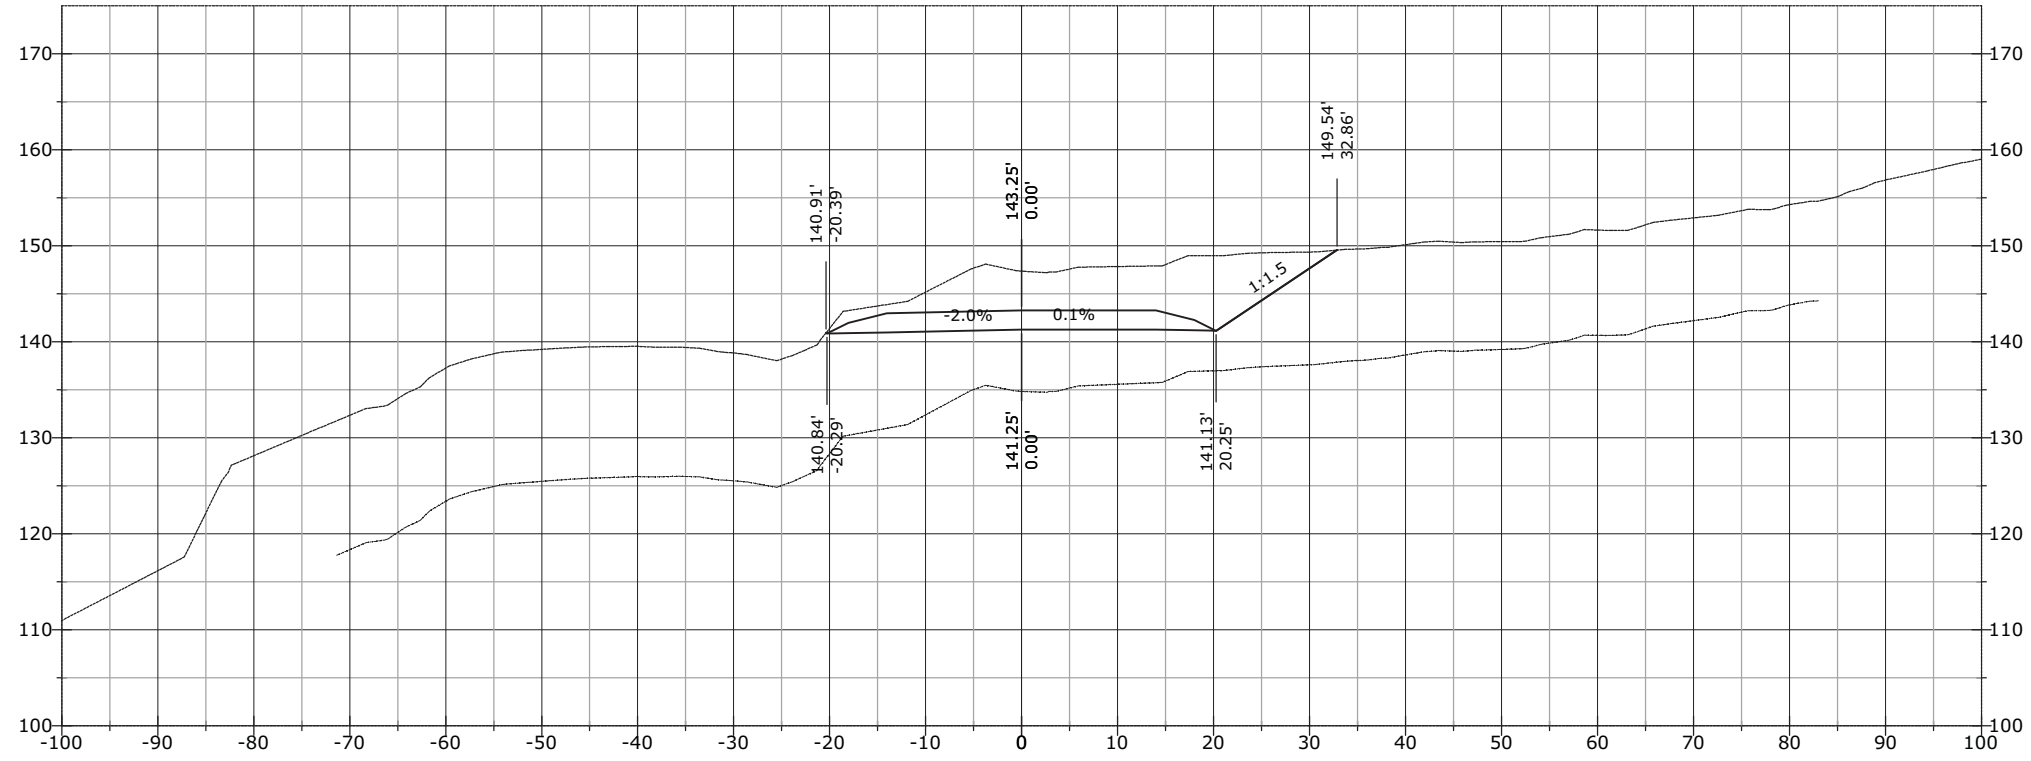


1029+48.86

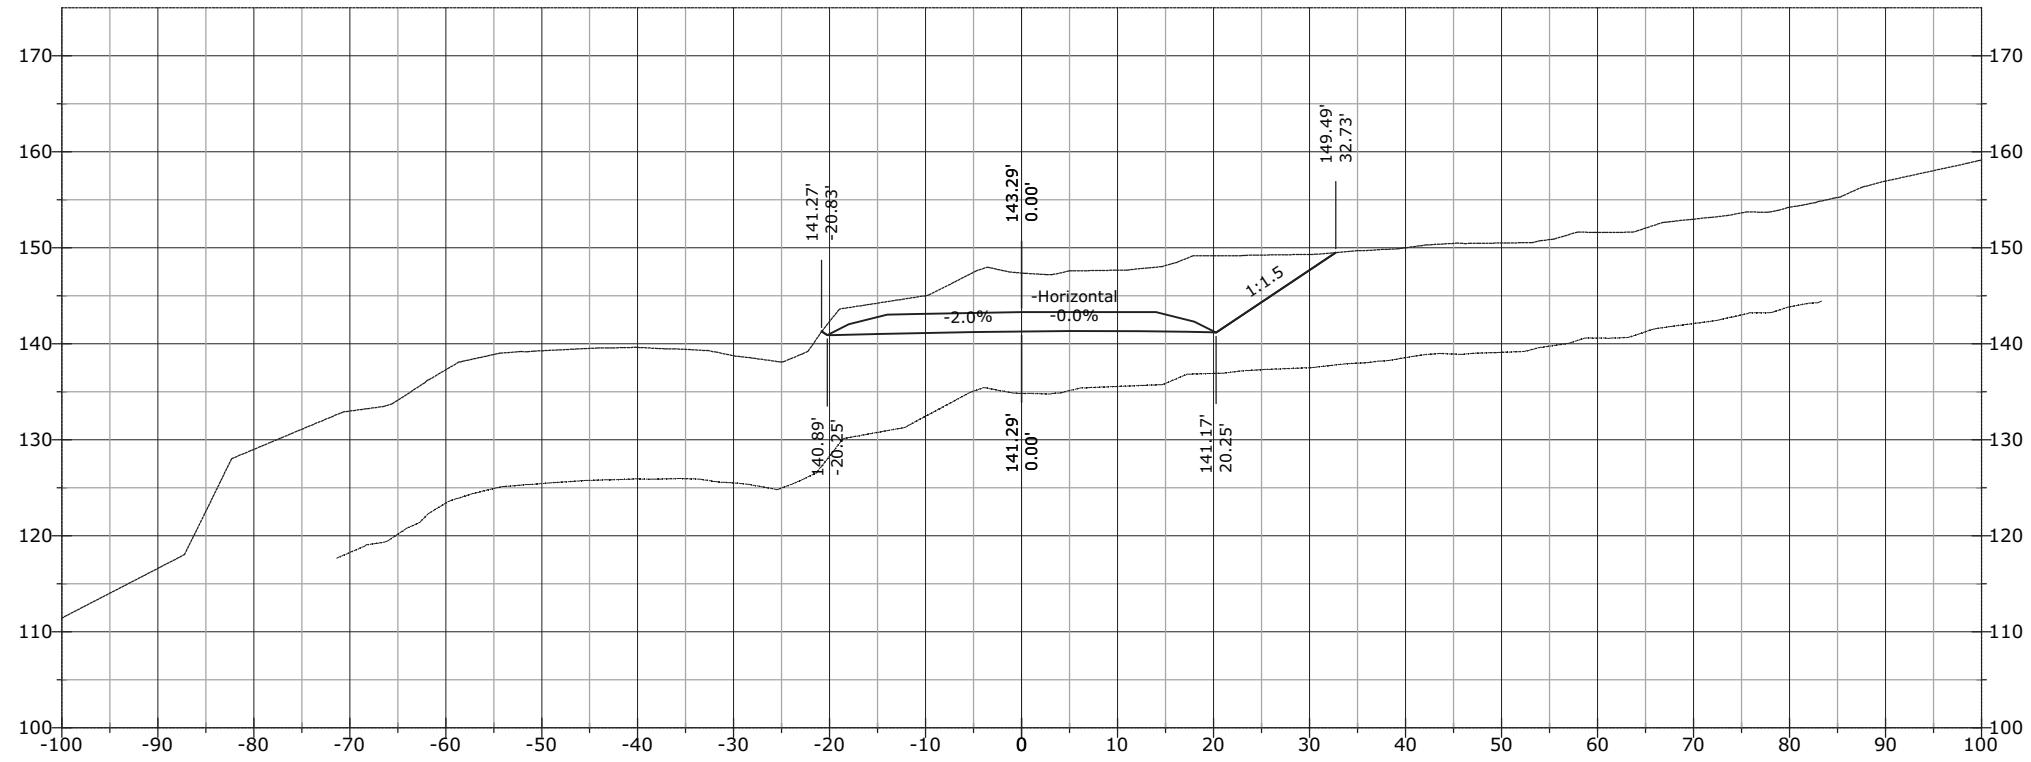


STATE	PROJECT	SHEET NUMBER
AK	AK PFH 43(10)	XS.540

1030+00.00

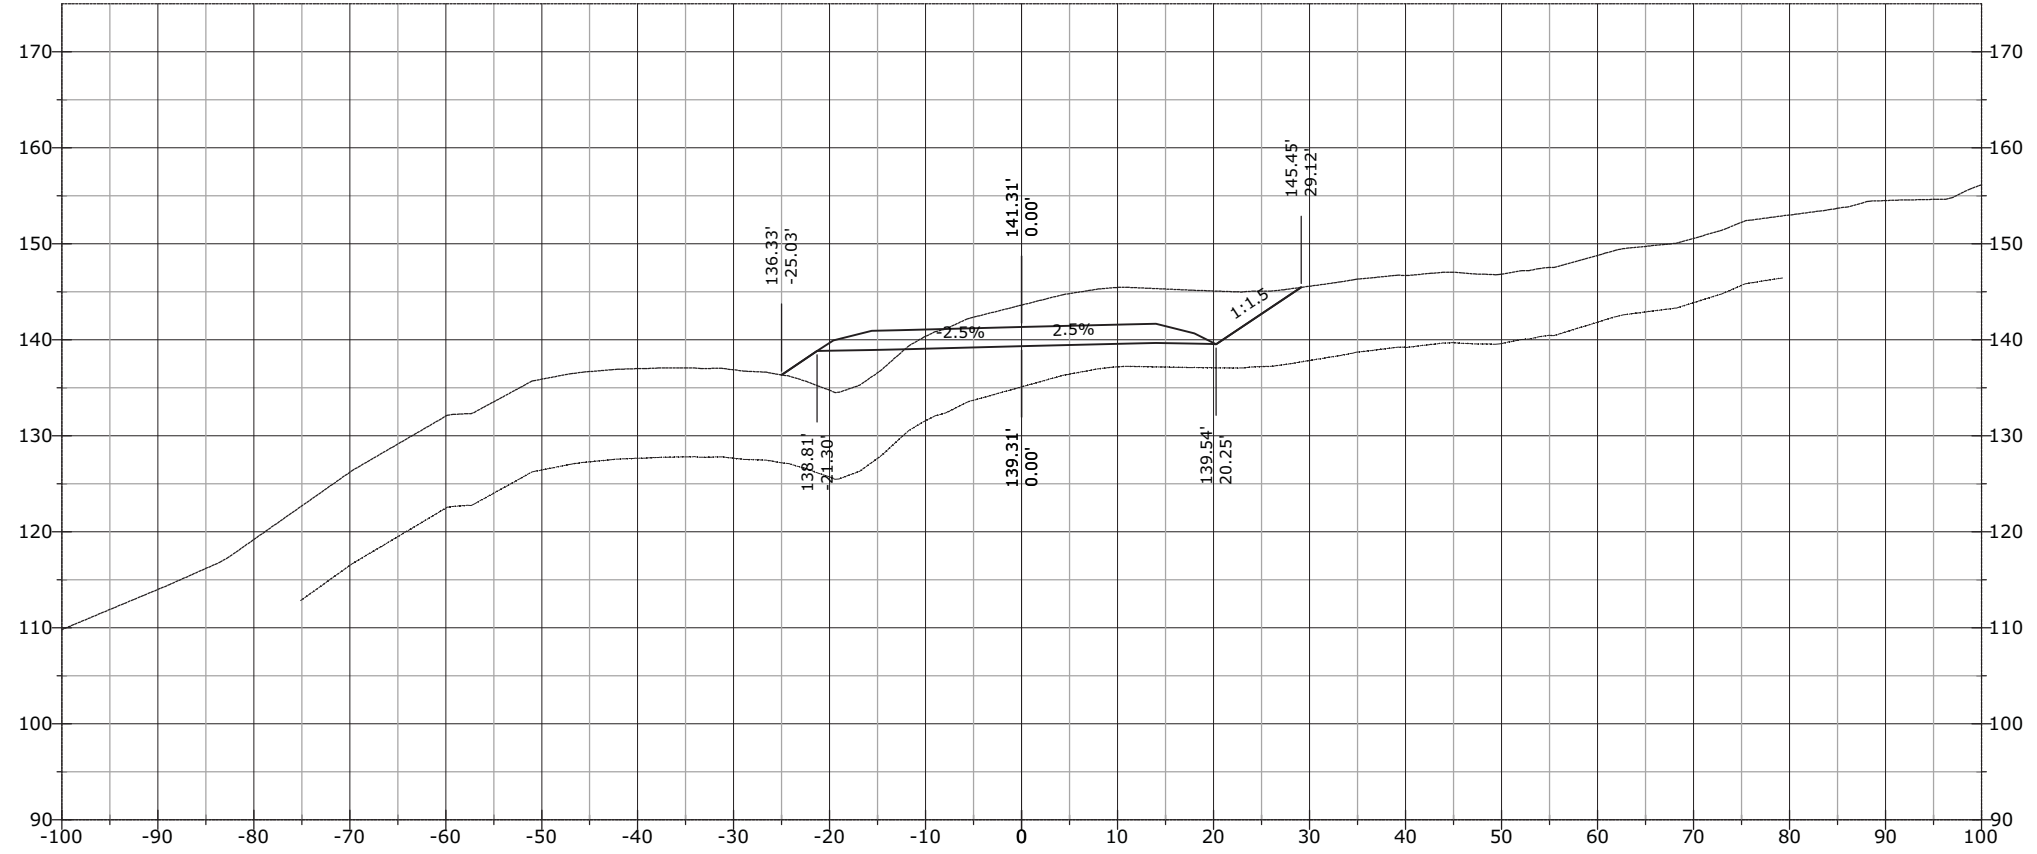


1029+90.23

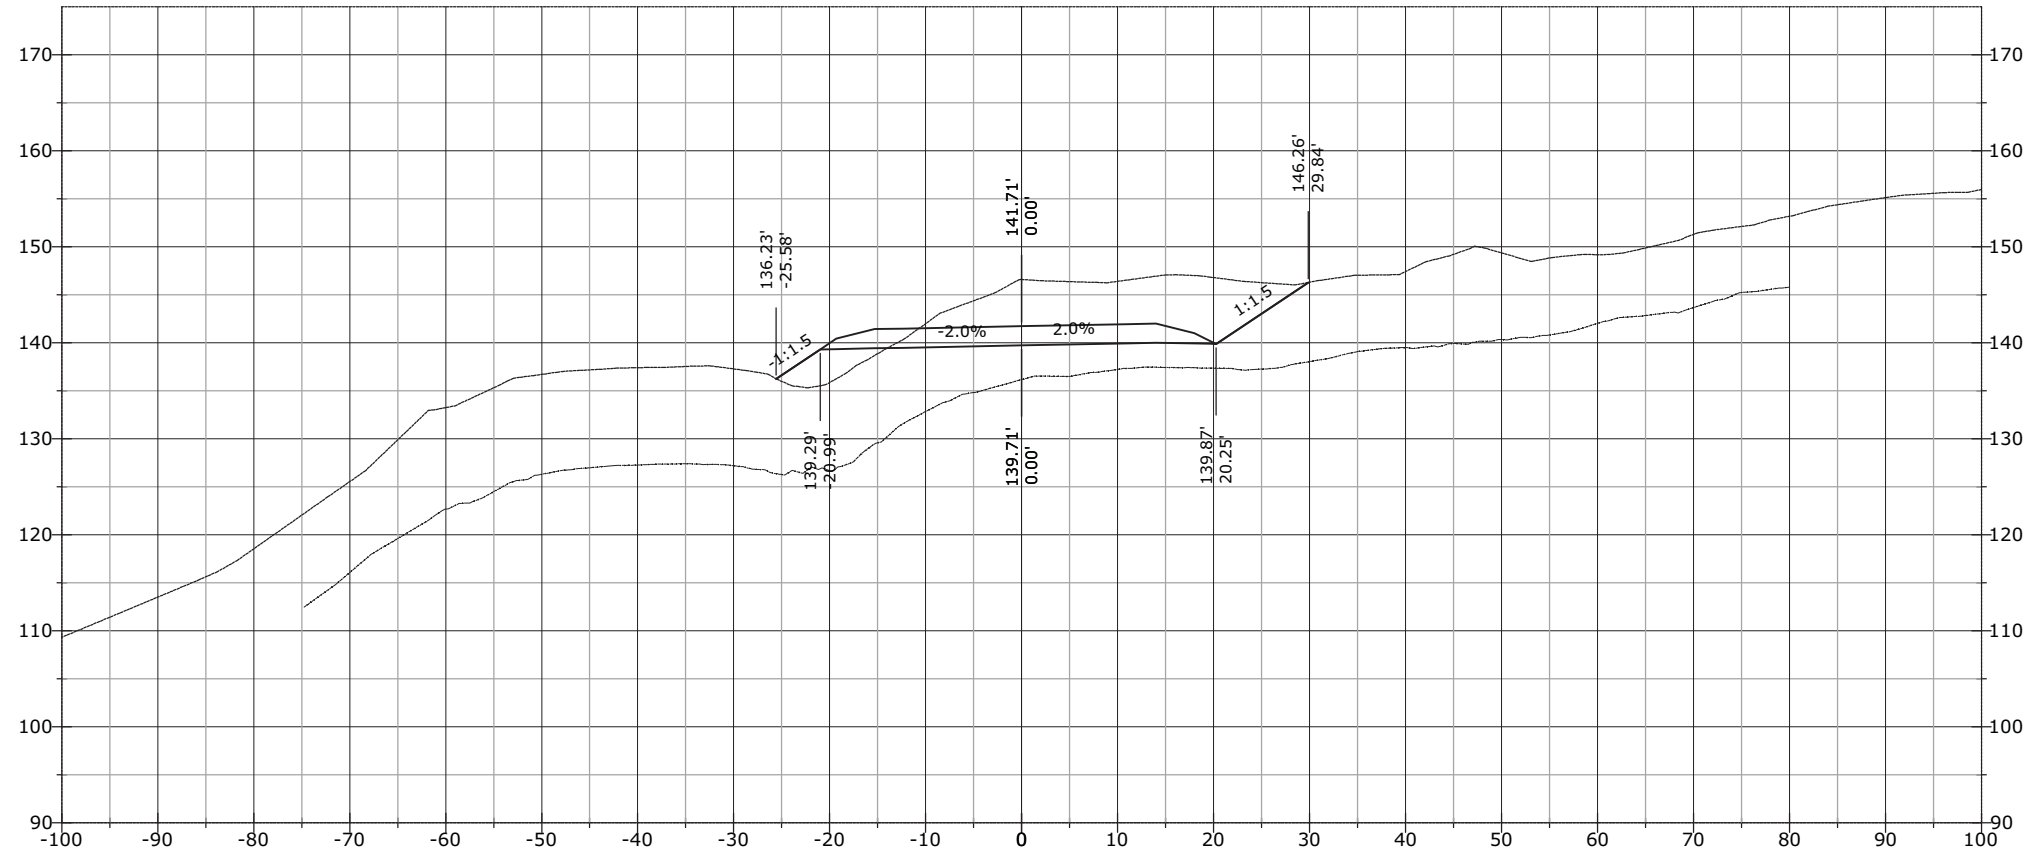


STATE	PROJECT	SHEET NUMBER
AK	AK PFH 43(10)	XS.541

1030+24.60

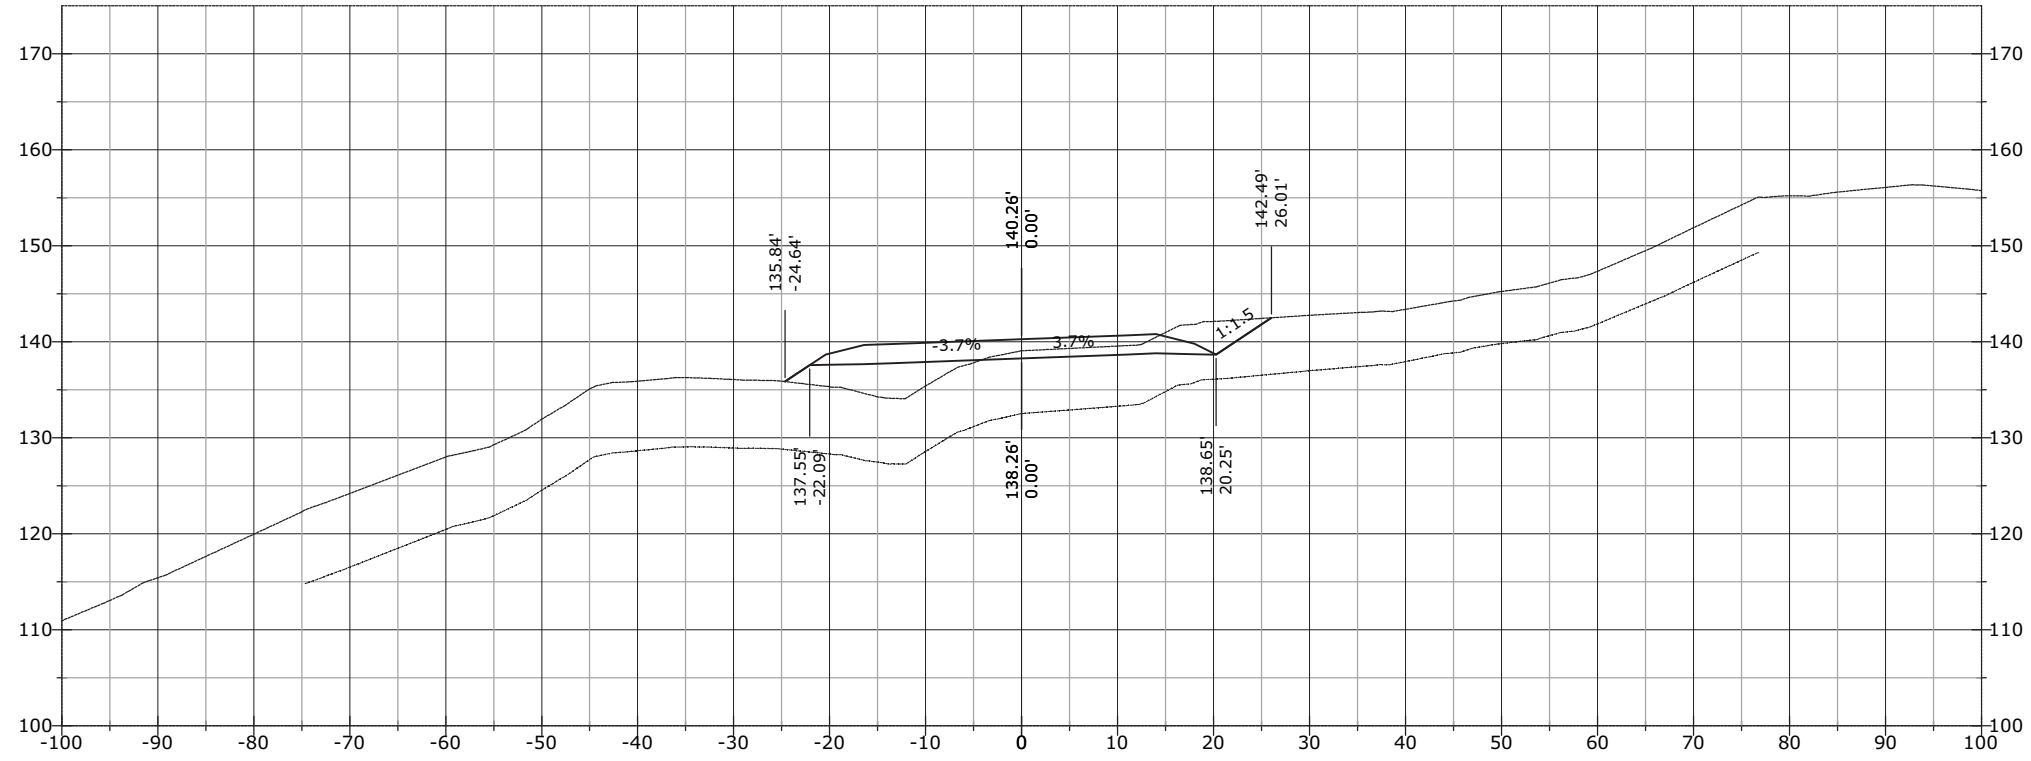


1030+09.53

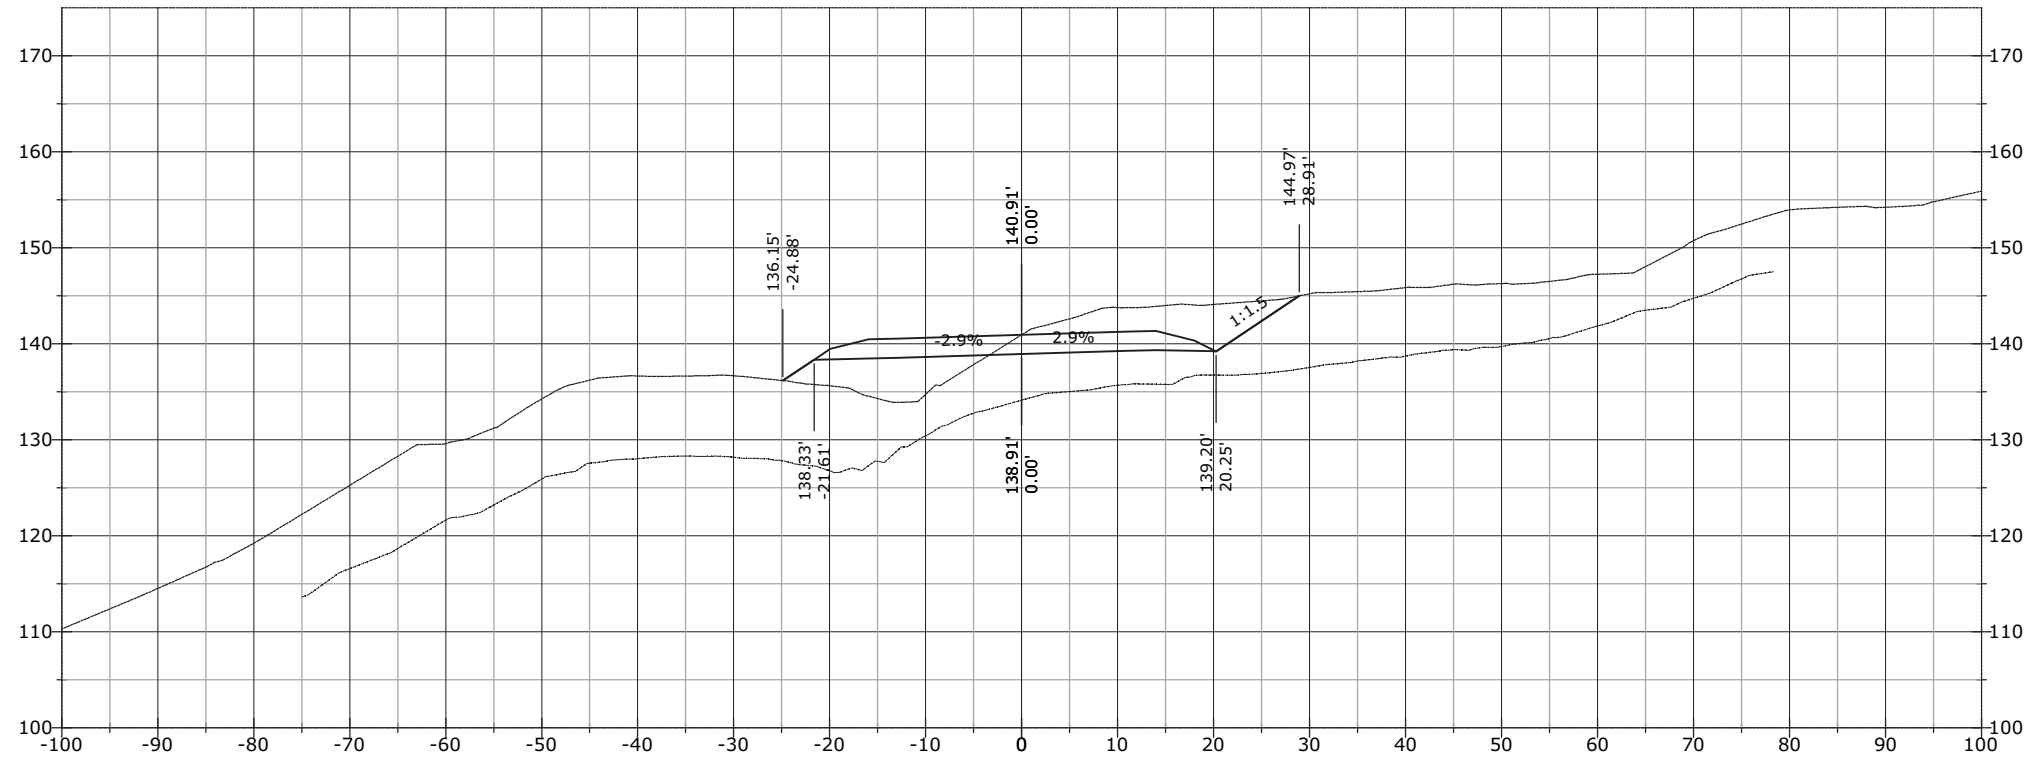


STATE	PROJECT	SHEET NUMBER
AK	AK PFH 43(10)	XS.542

1030+50.00

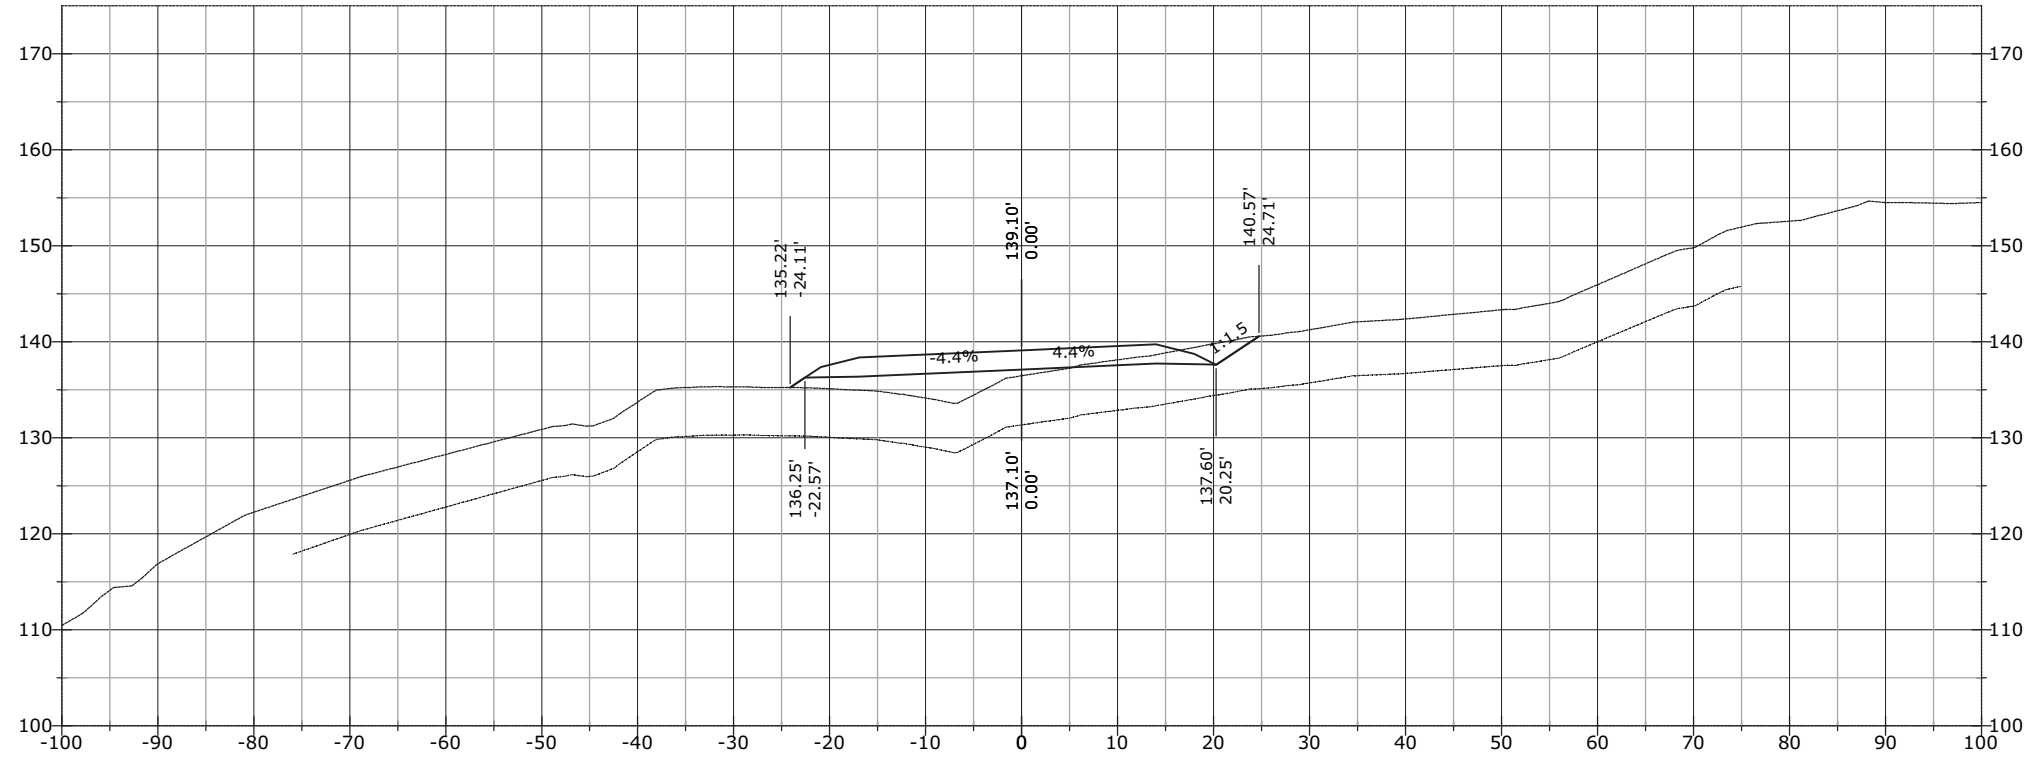


1030+39.86

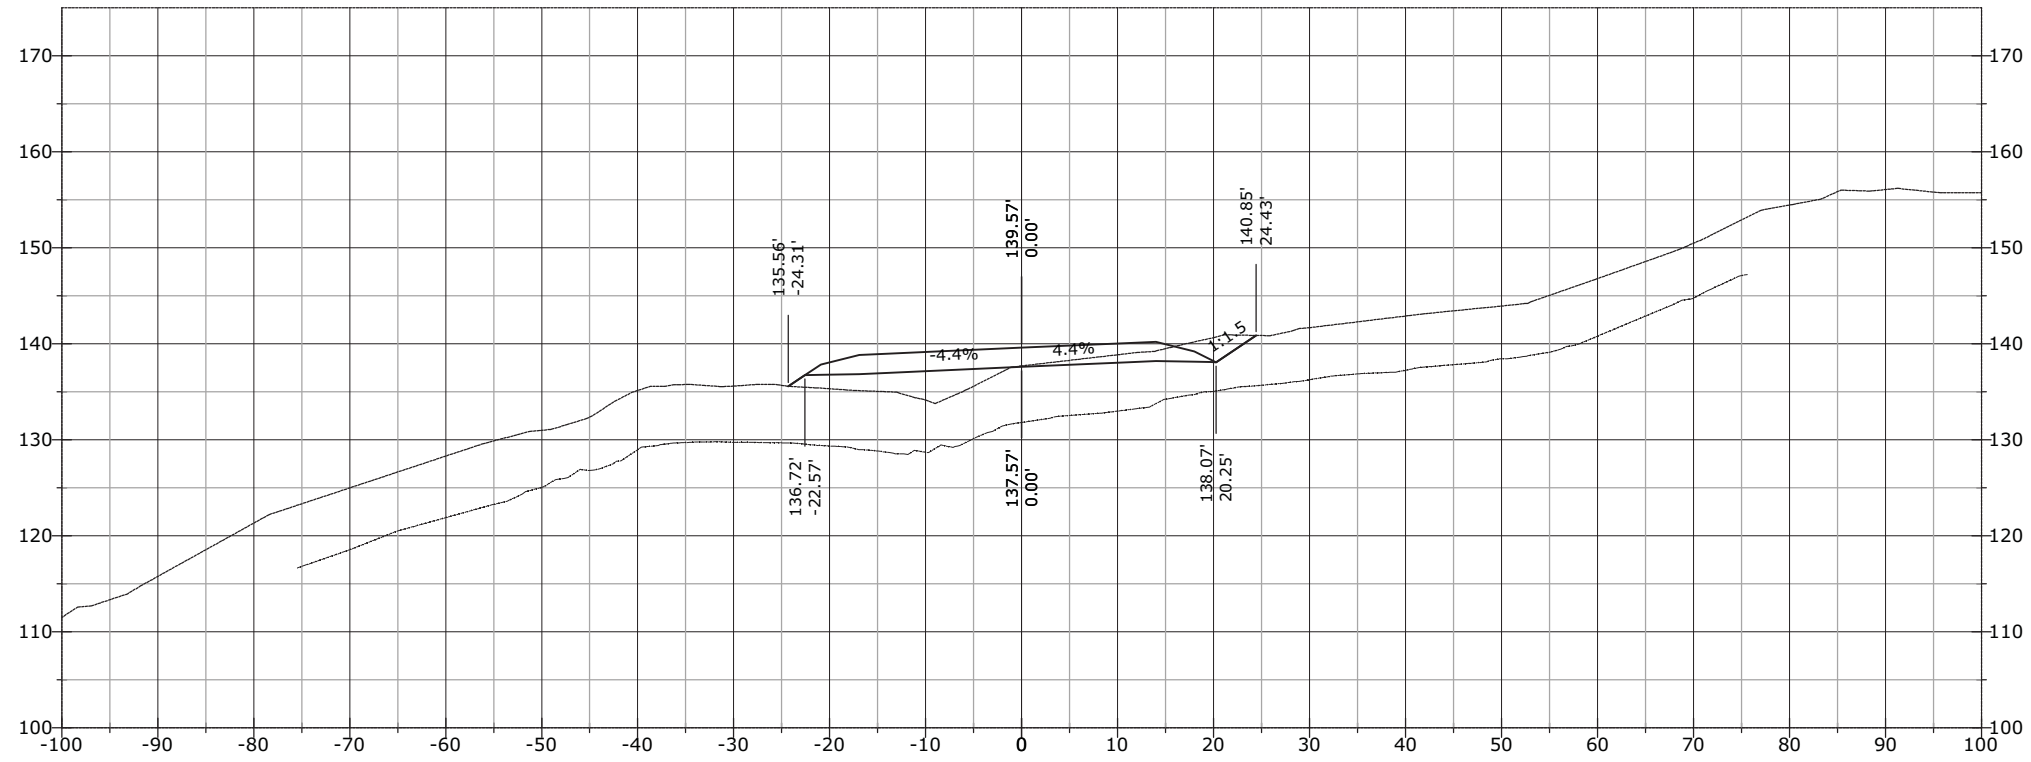


STATE	PROJECT	SHEET NUMBER
AK	AK PFH 43(10)	XS.543

1031+00.00

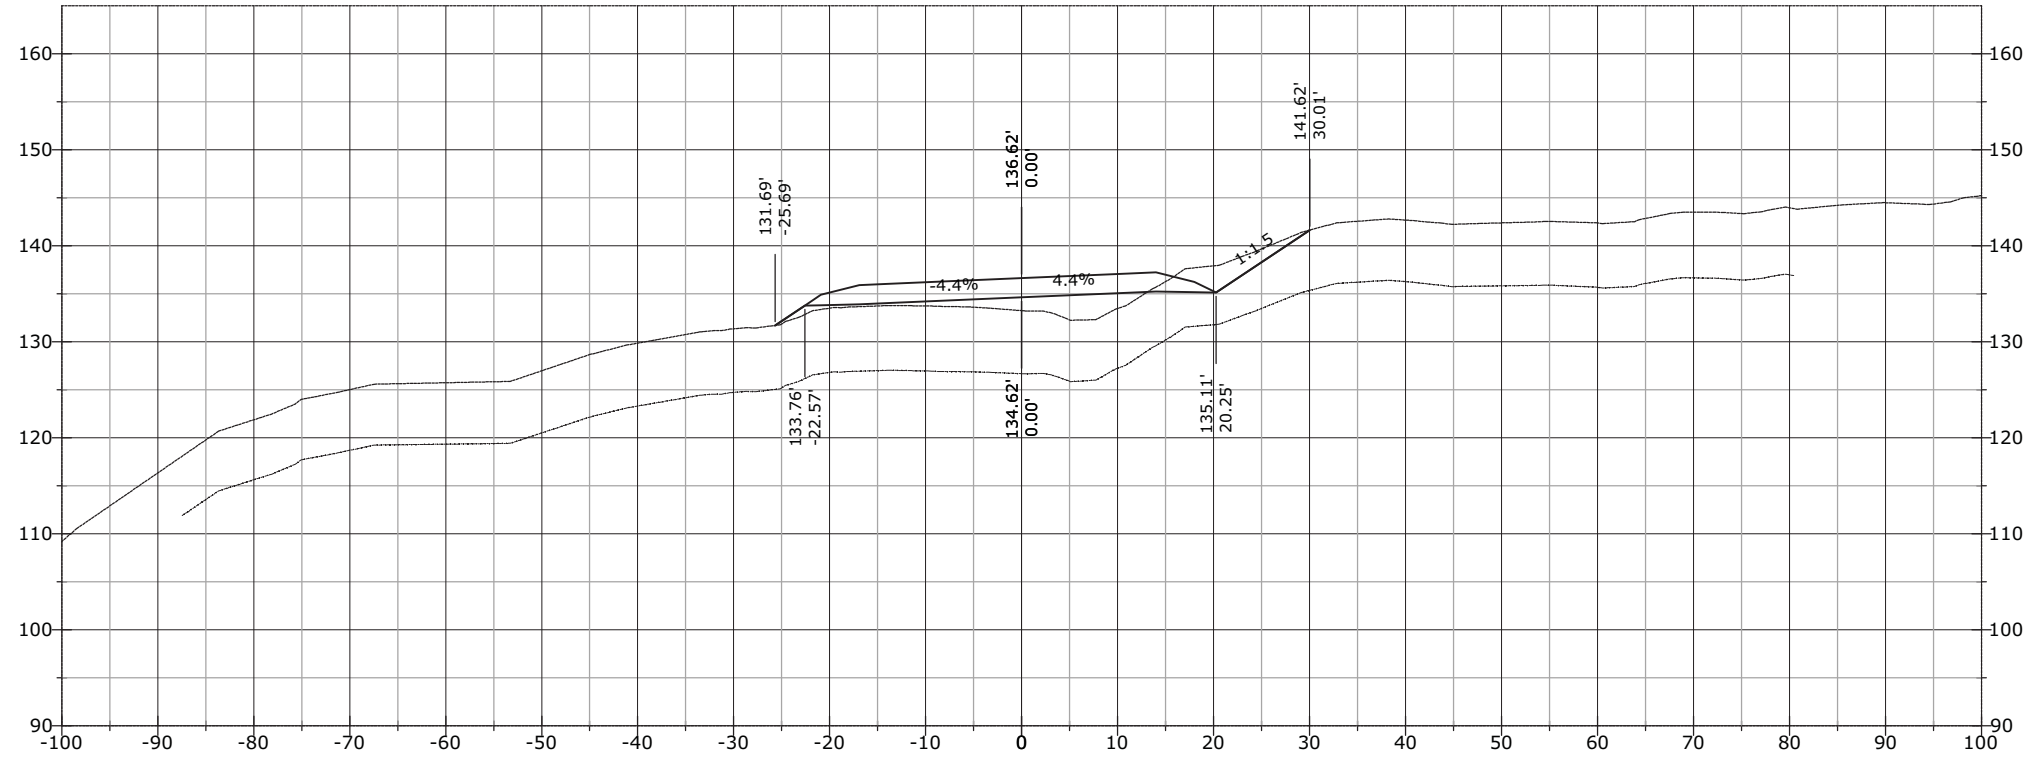

1030+97.76

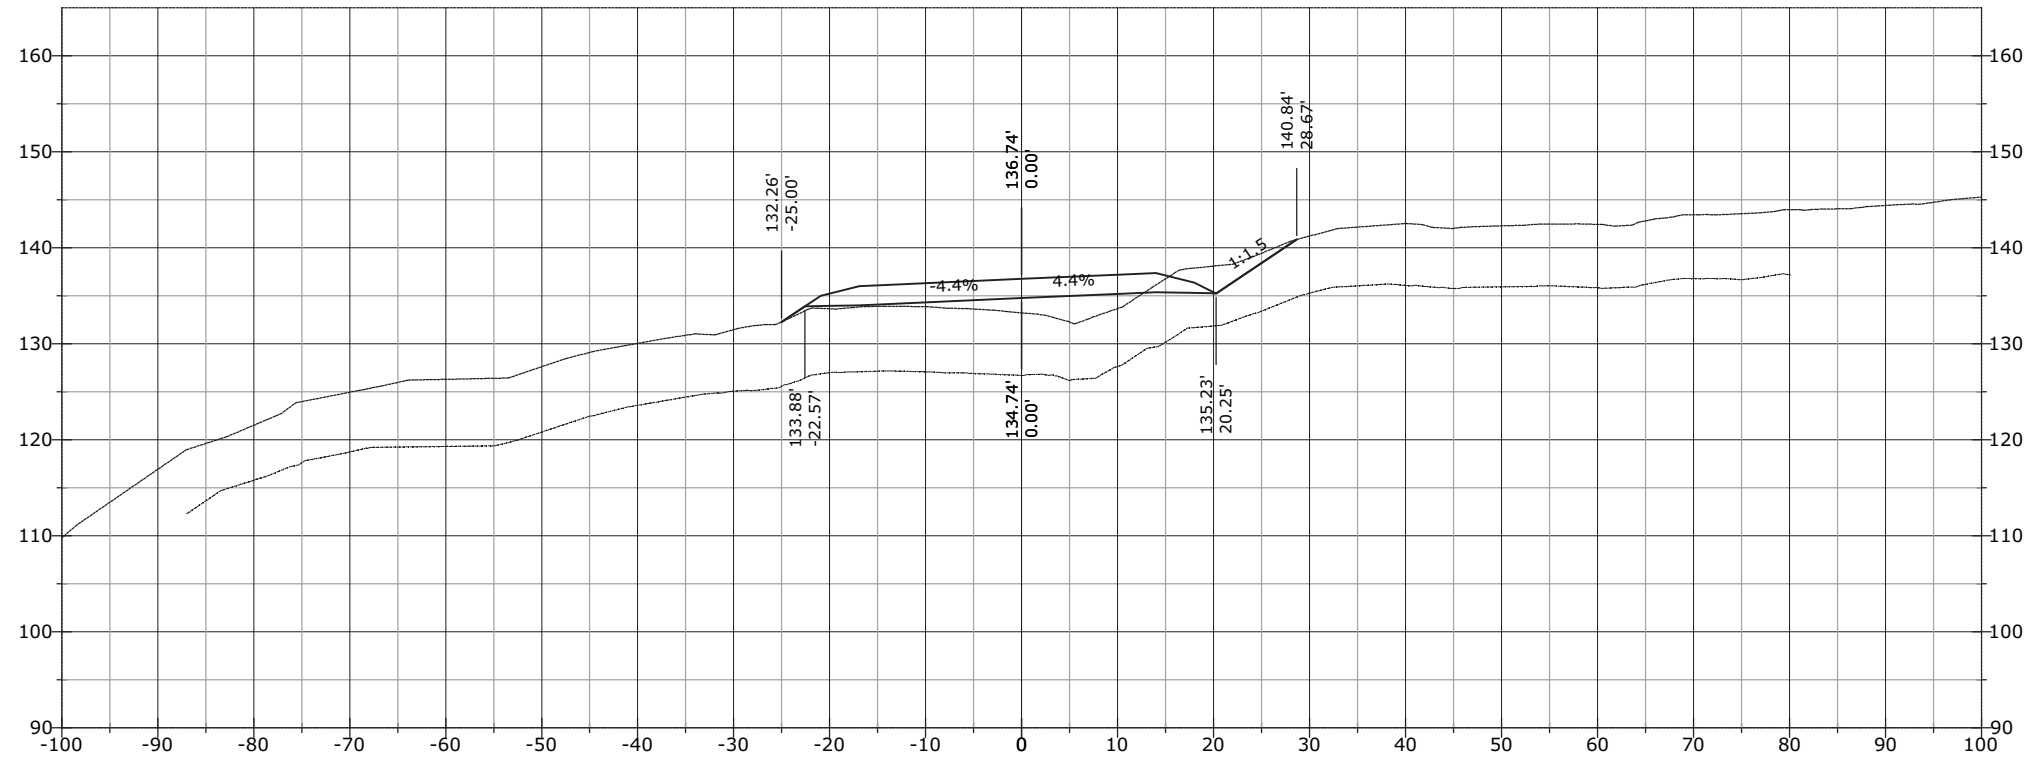


STATE	PROJECT	SHEET NUMBER
AK	AK PFH 43(10)	XS.544

1031+50.00




1031+19.92

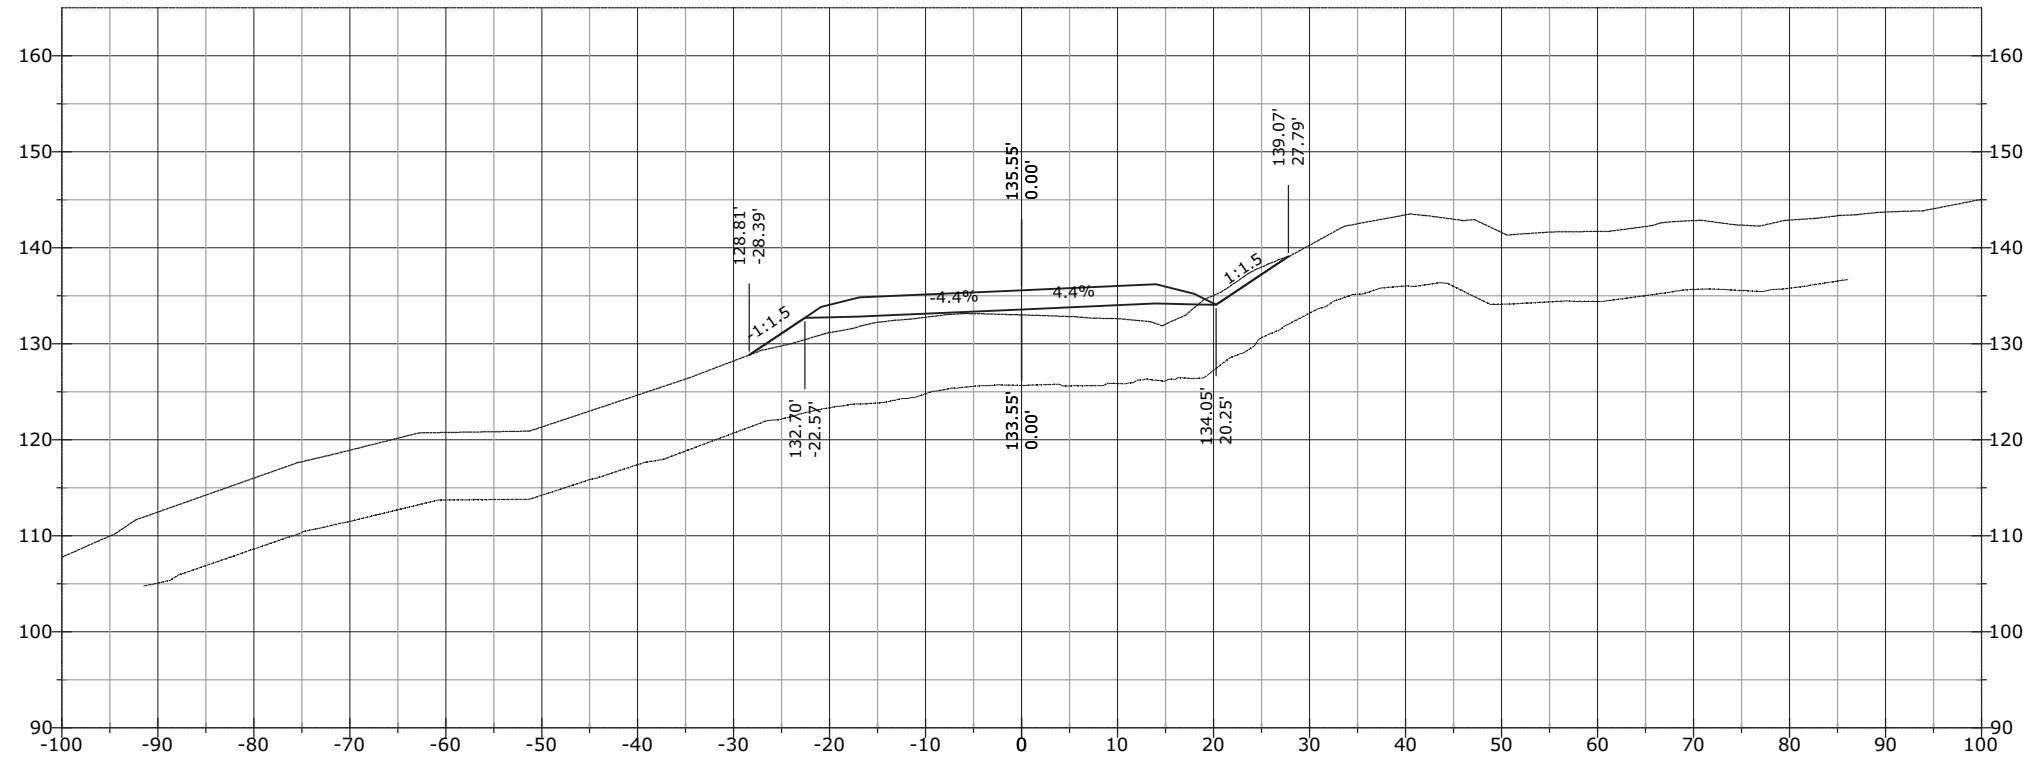


STATE	PROJECT	SHEET NUMBER
AK	AK PFH 43(10)	XS.545

1031+70.91

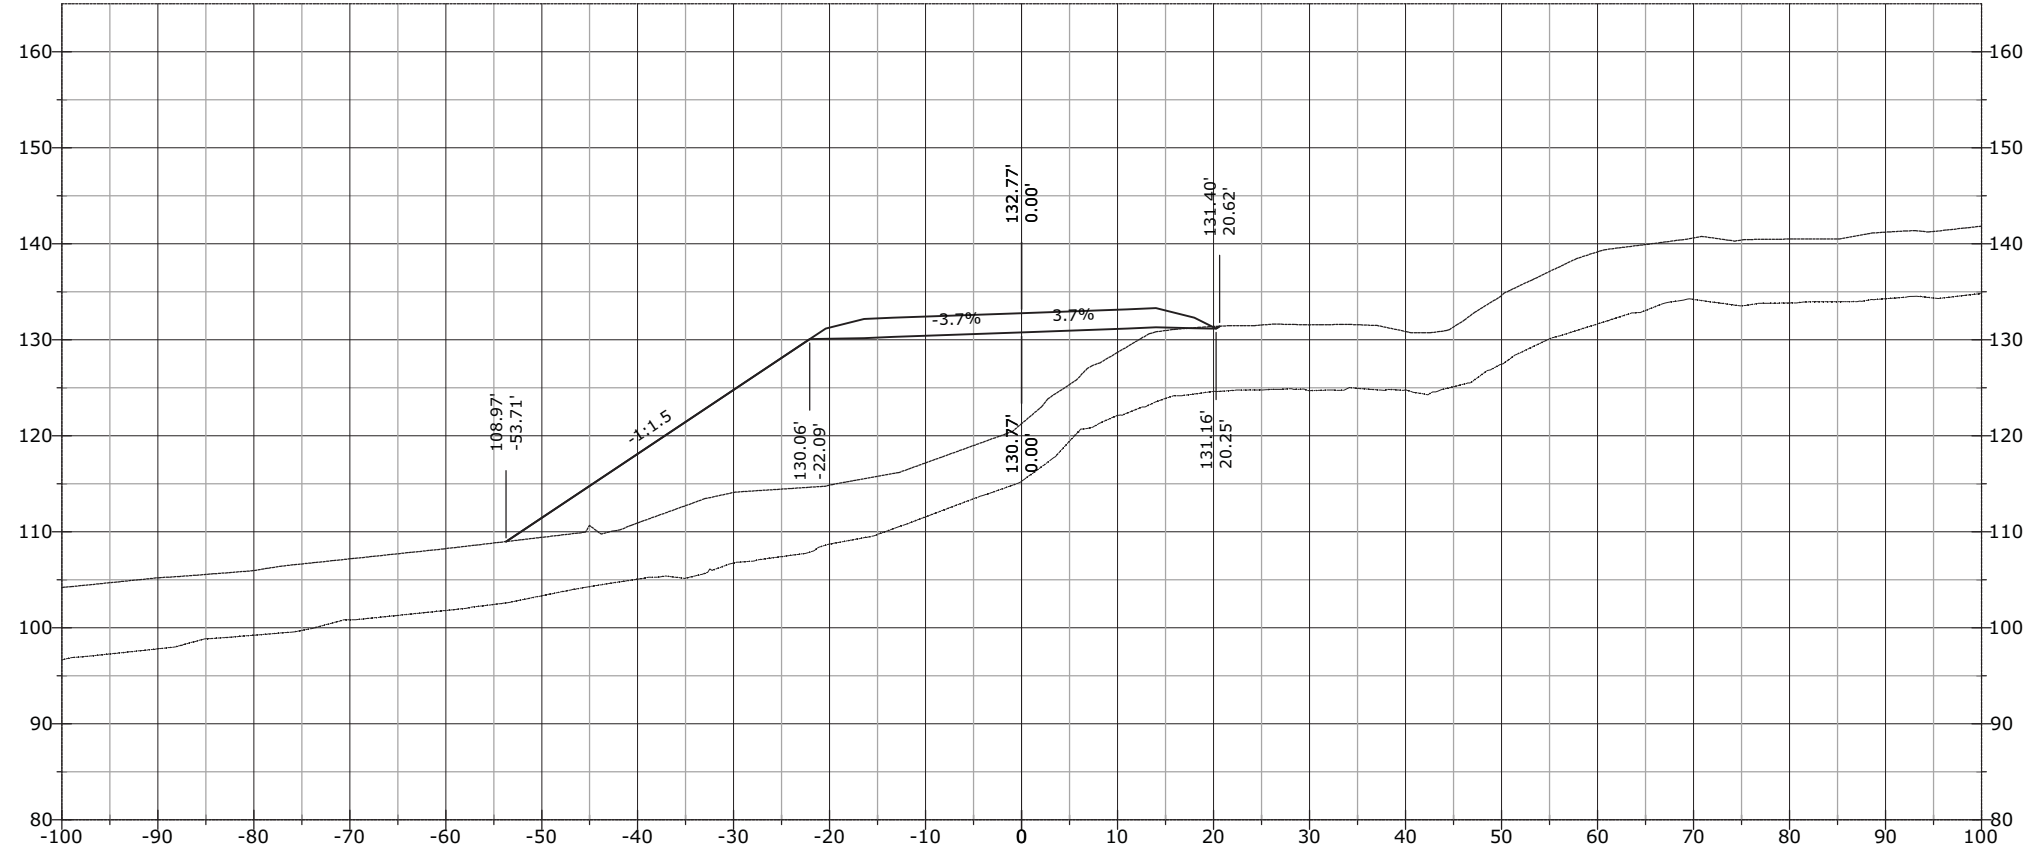


1031+55.65

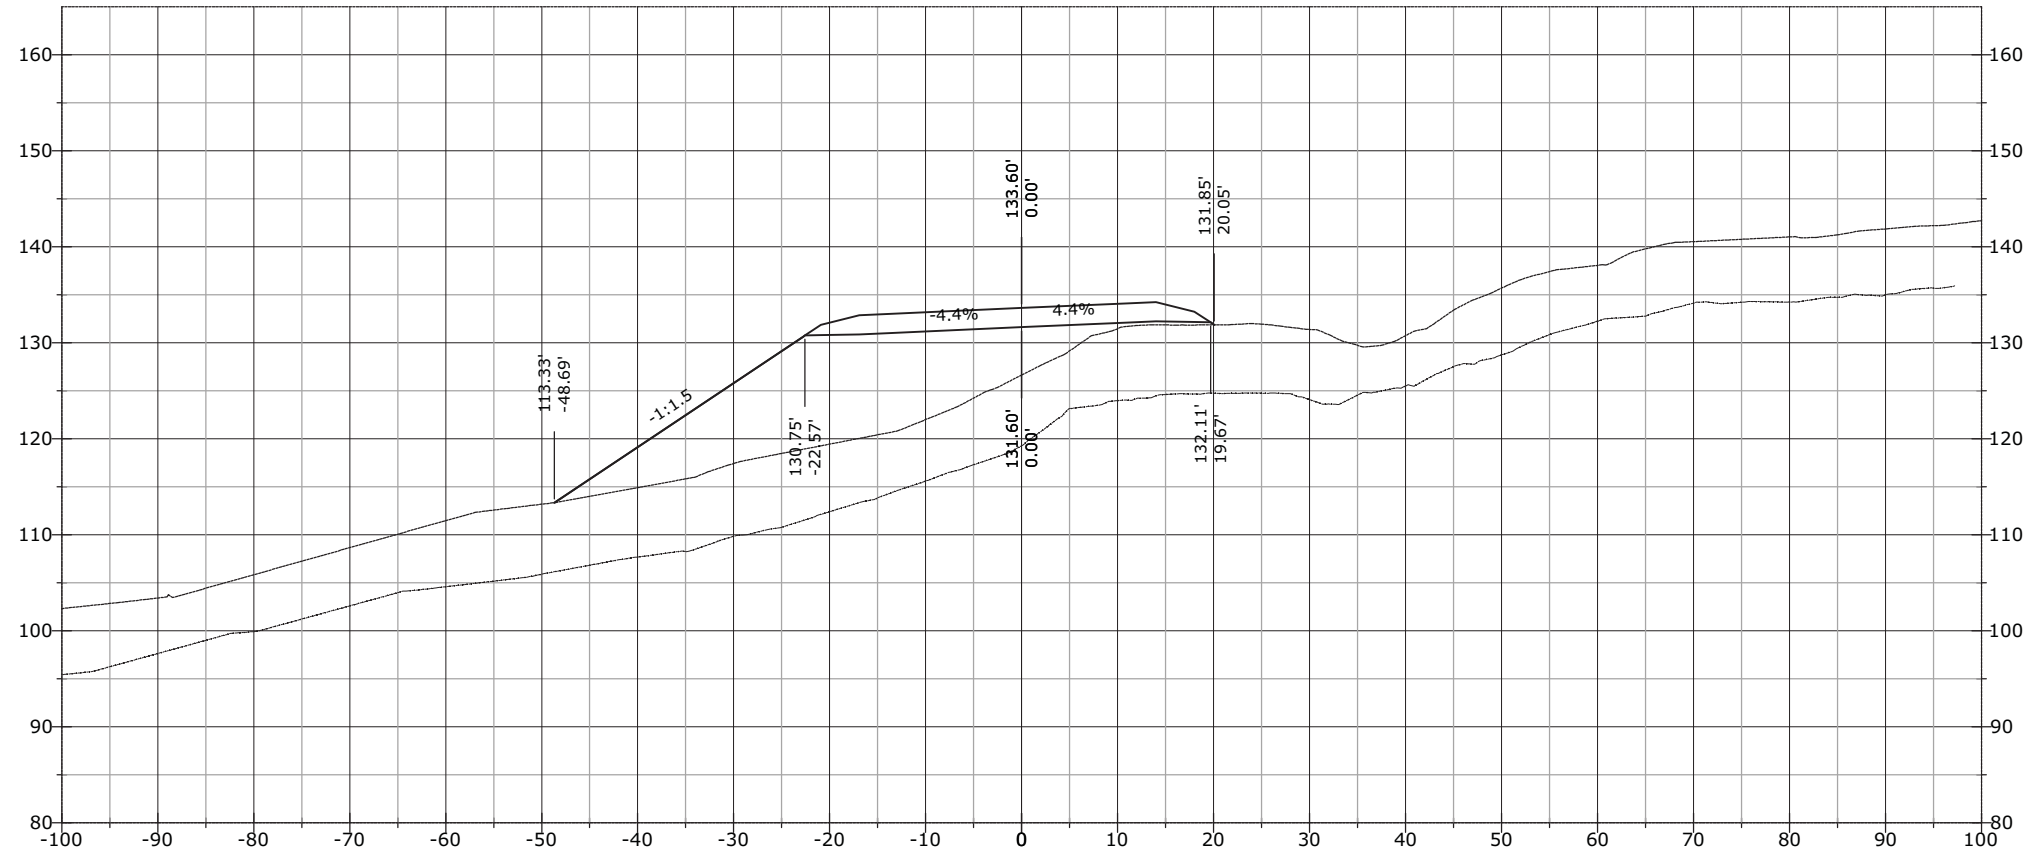


STATE	PROJECT	SHEET NUMBER
AK	AK PFH 43(10)	XS.546

1032+00.00

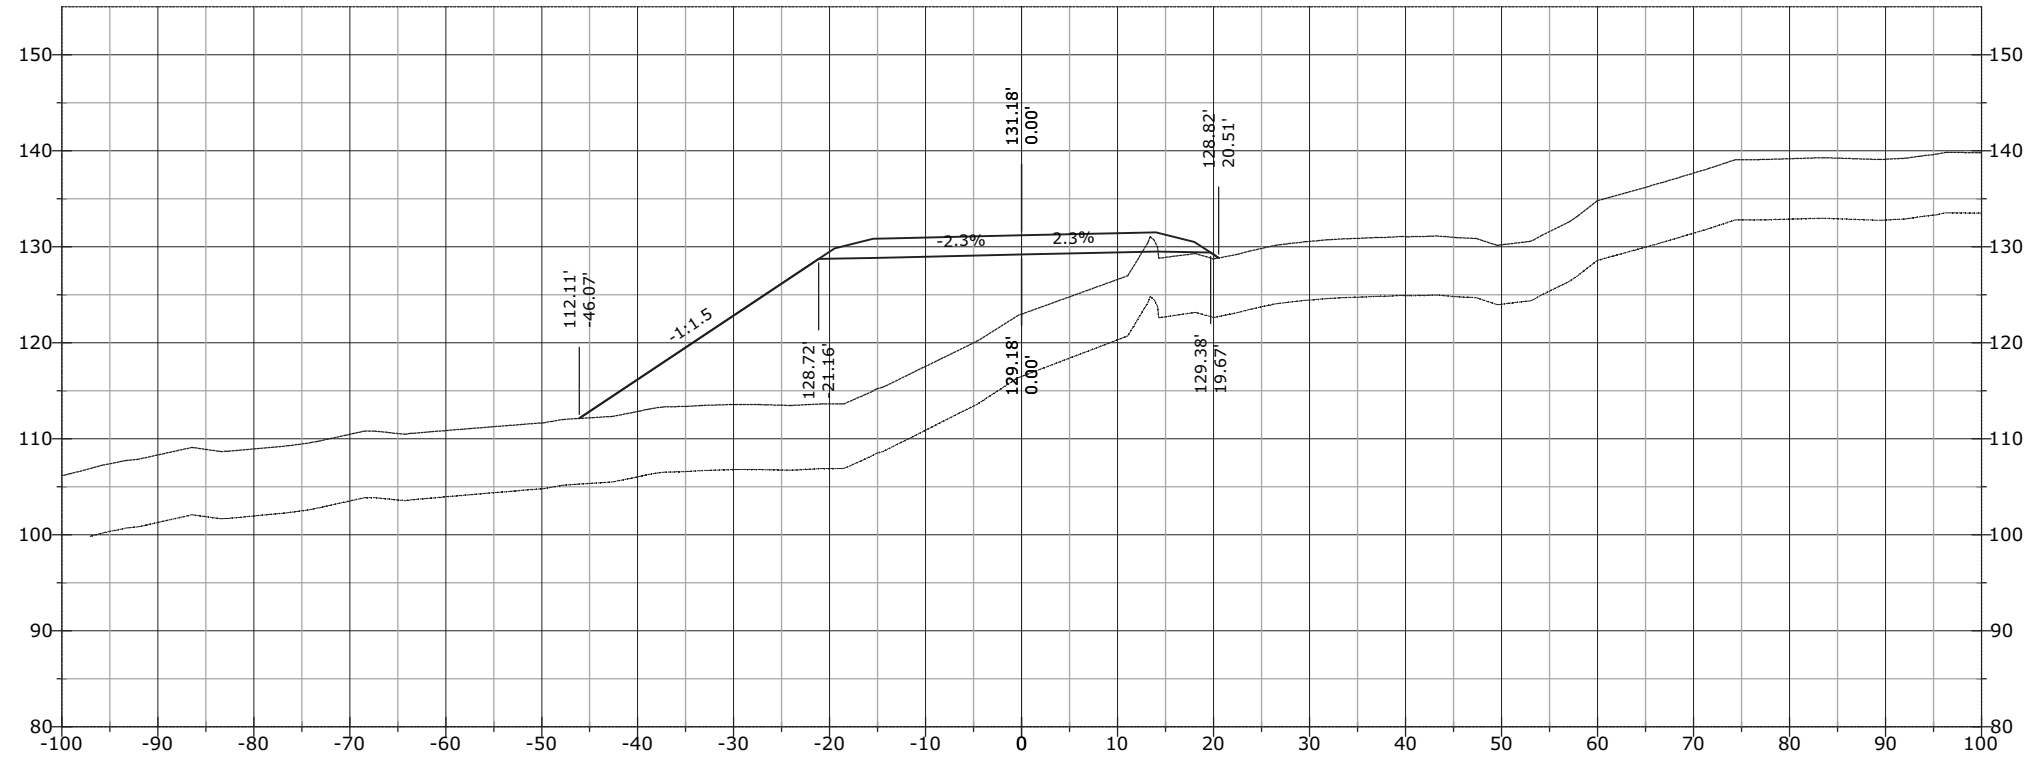


1031+85.98

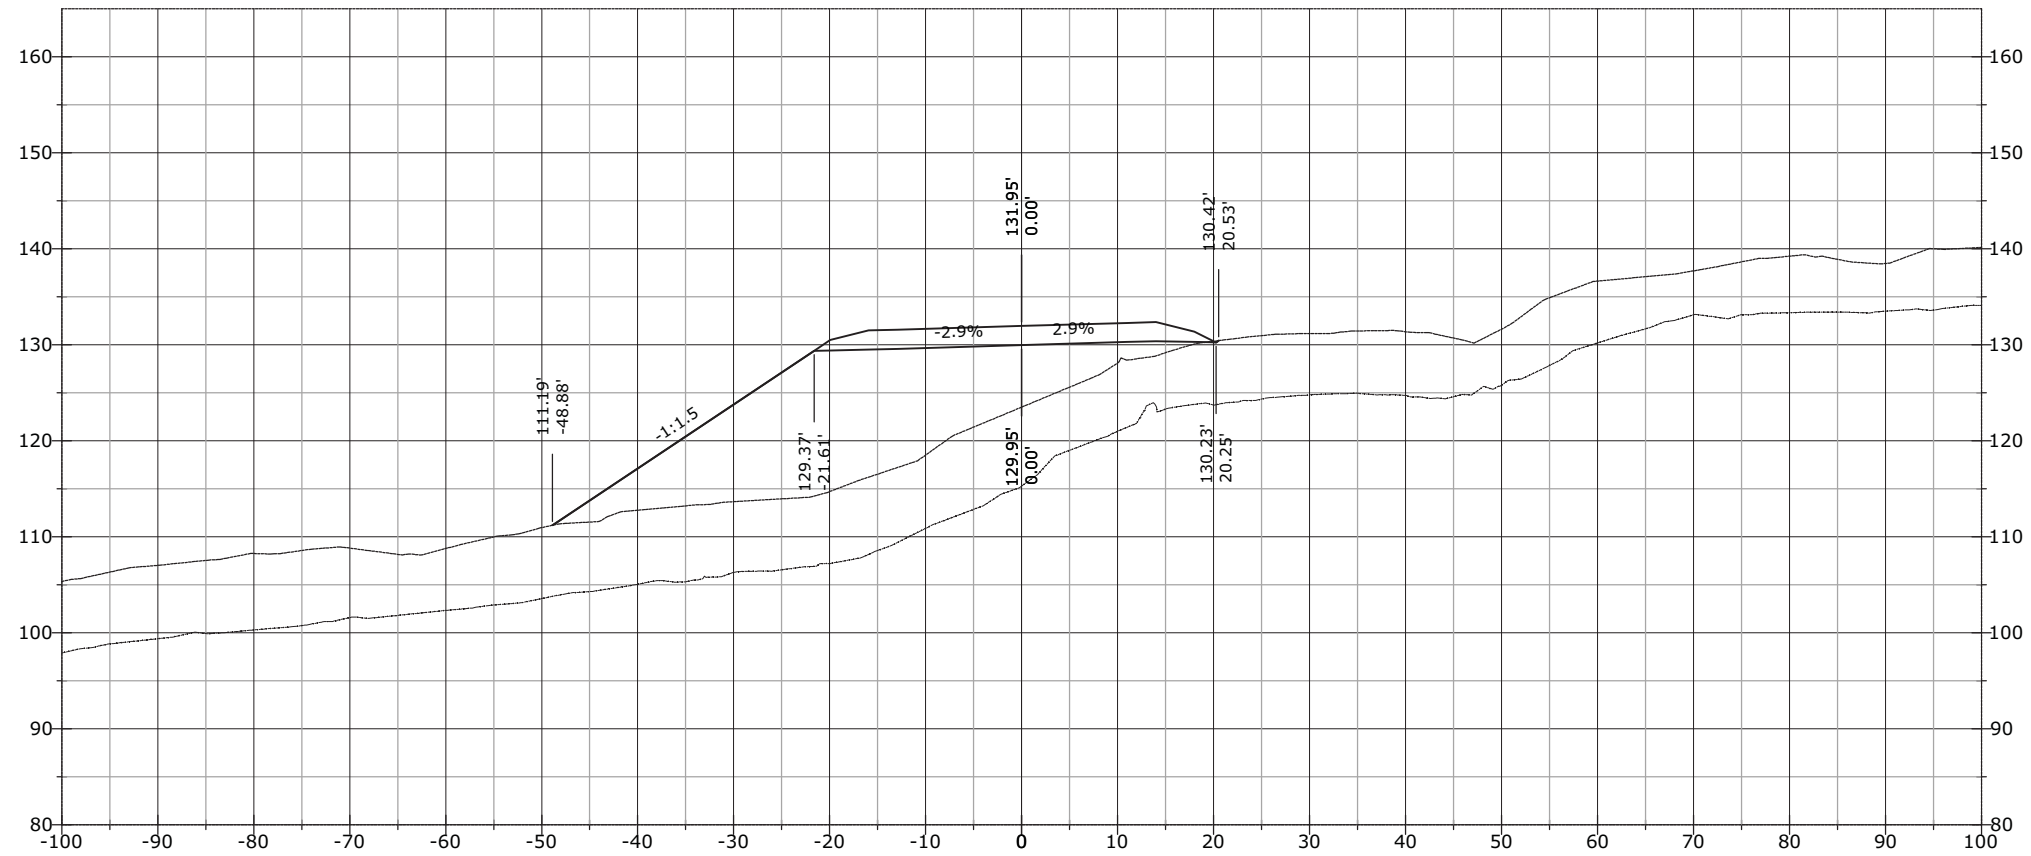


STATE	PROJECT	SHEET NUMBER
AK	AK PFH 43(10)	XS.547

1032+46.70

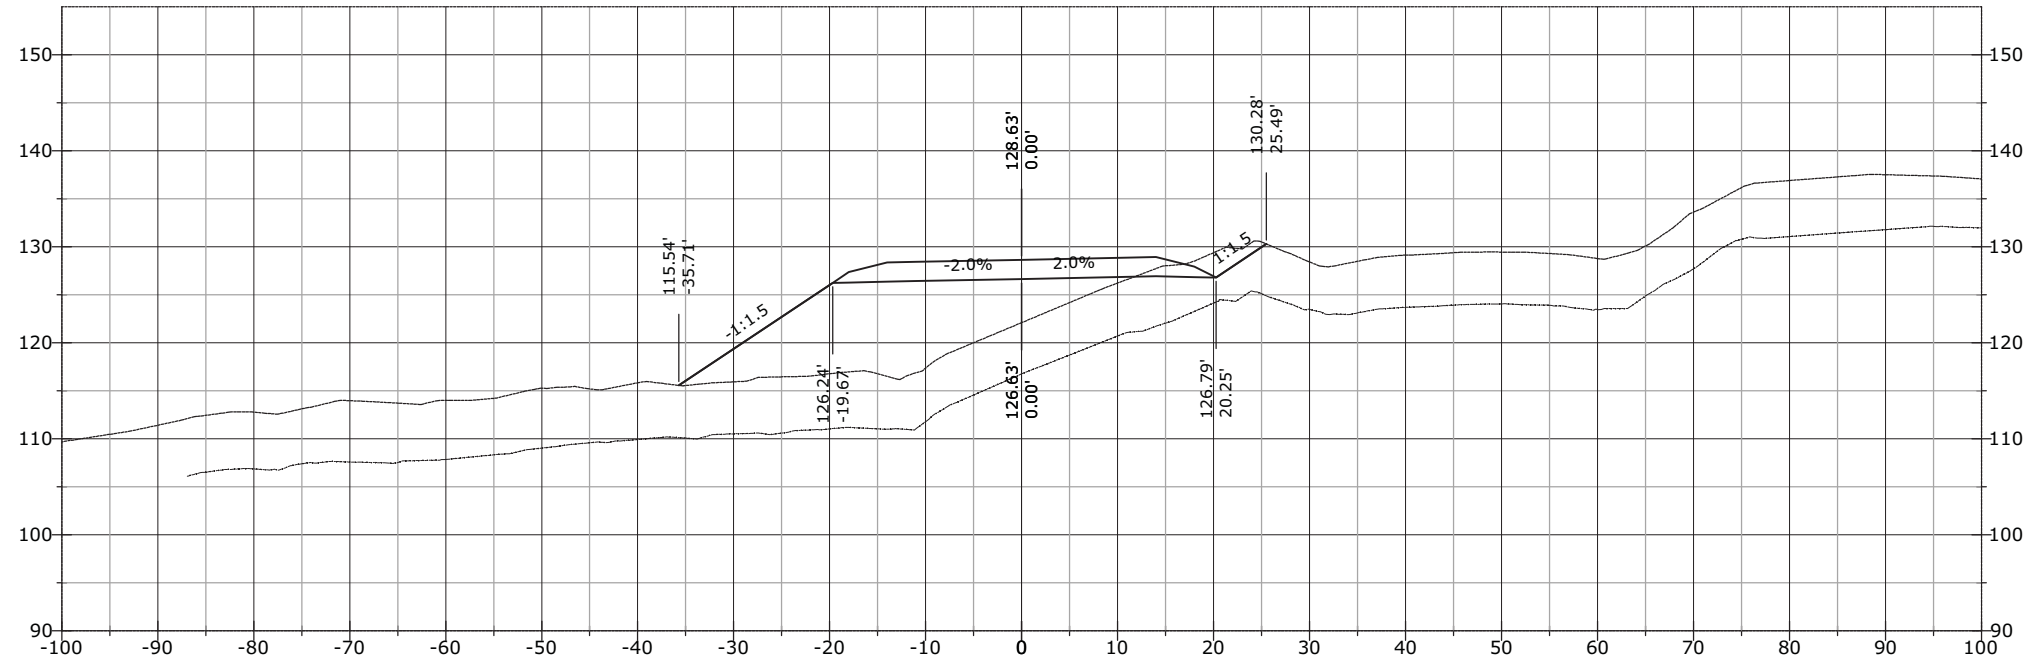


1032+05.29

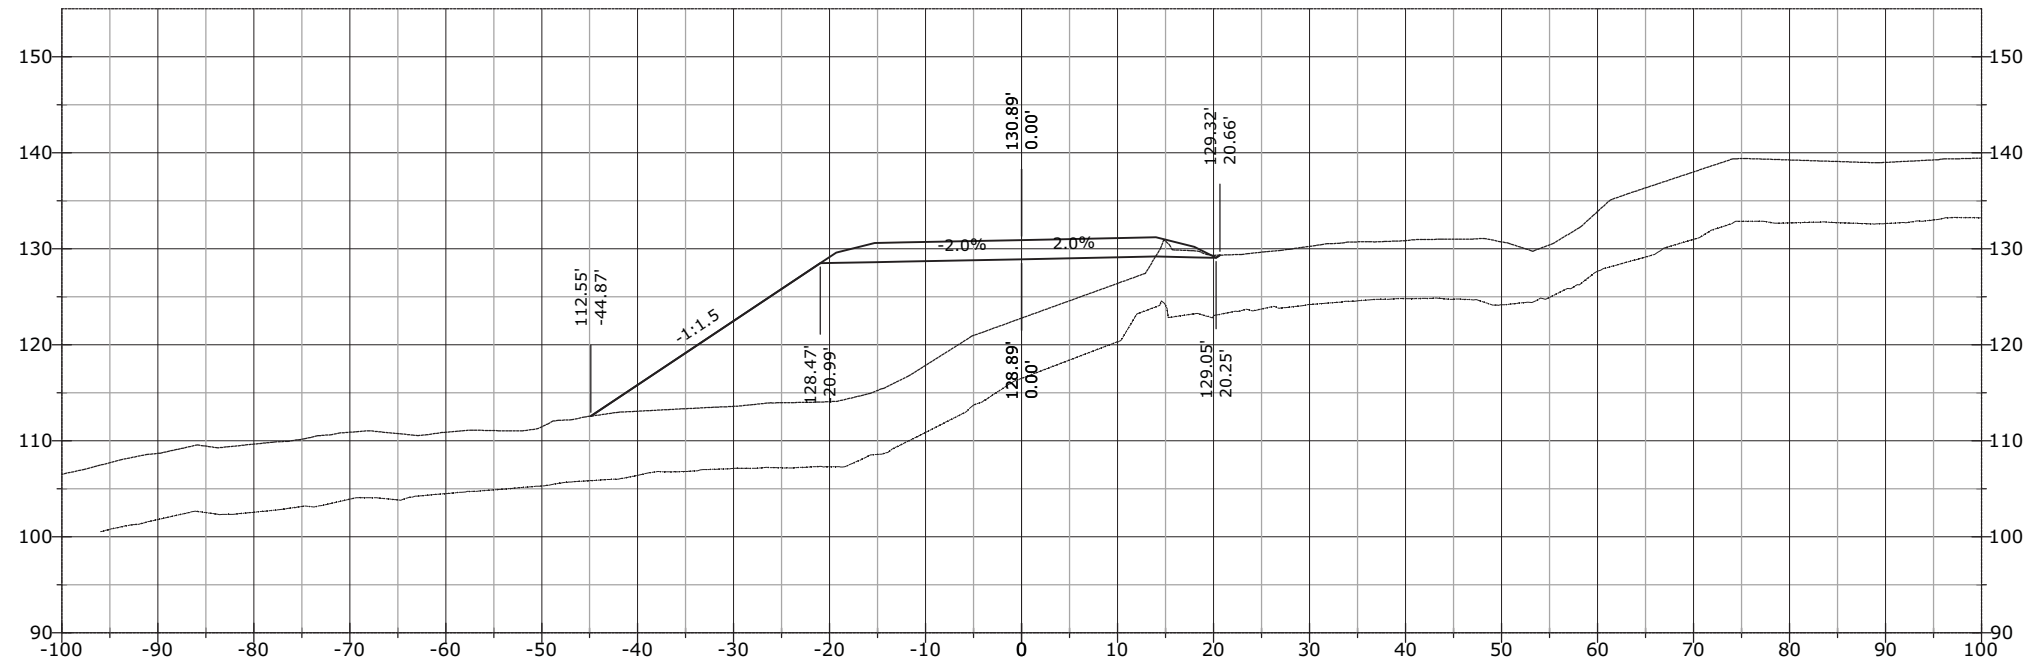


STATE	PROJECT	SHEET NUMBER
AK	AK PFH 43(10)	XS.548

1033+00.00

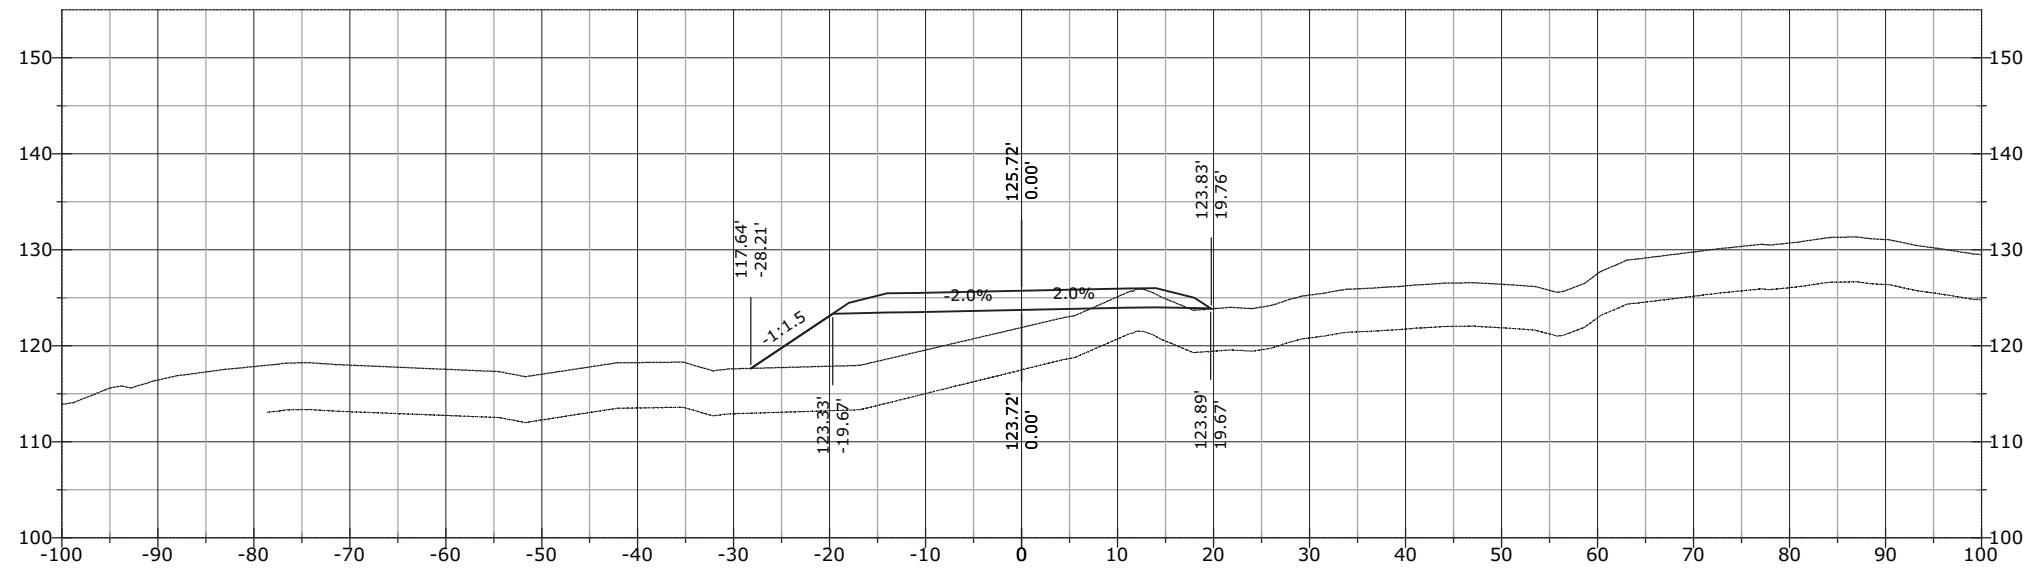


1032+50.00

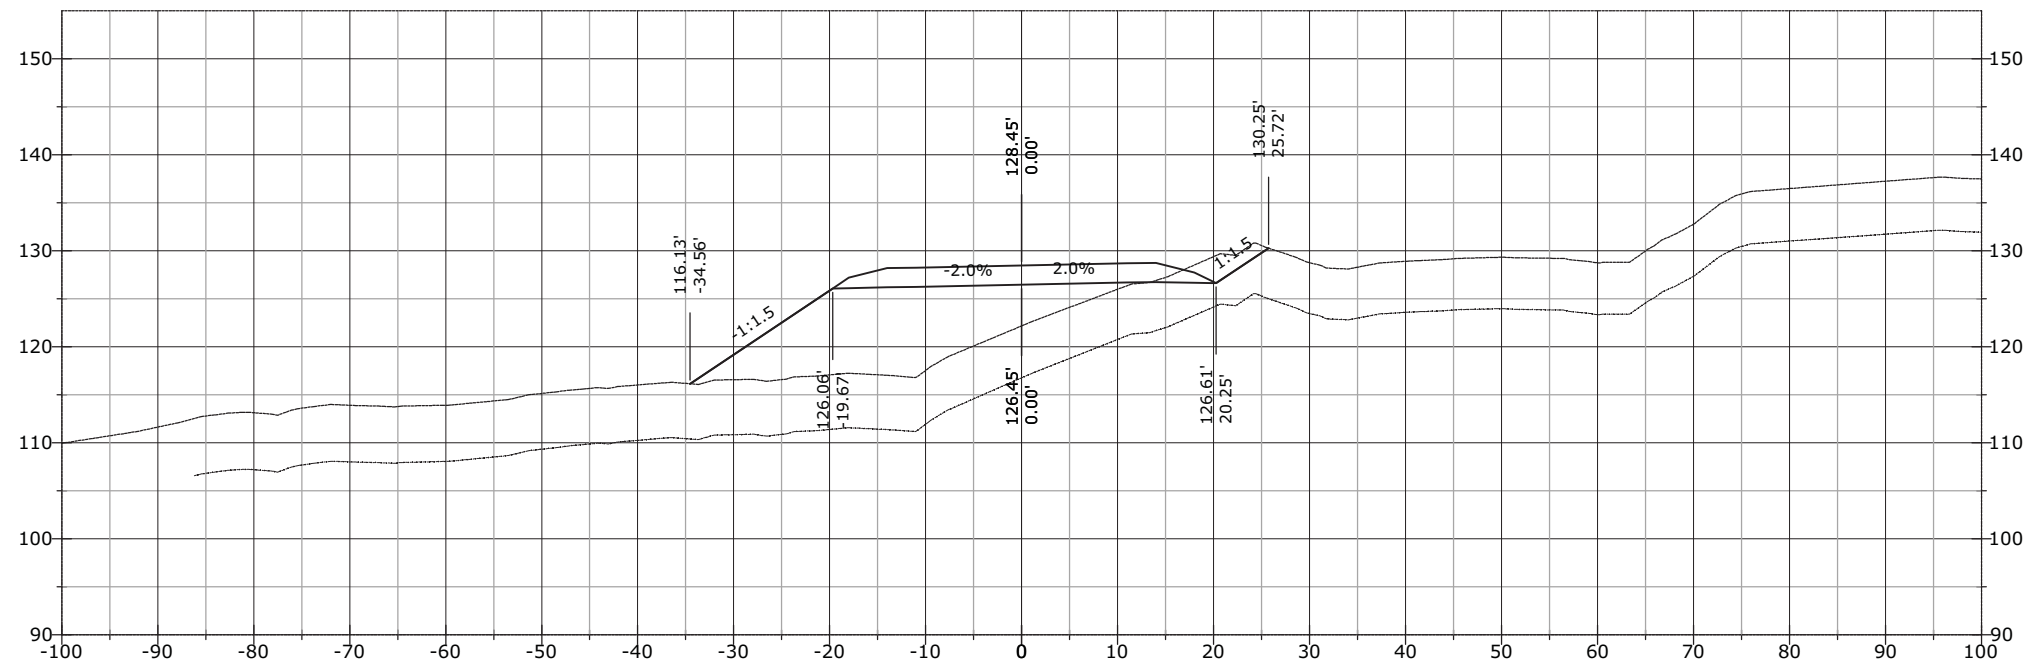


STATE	PROJECT	SHEET NUMBER
AK	AK PFH 43(10)	XS.549

1033+22.01

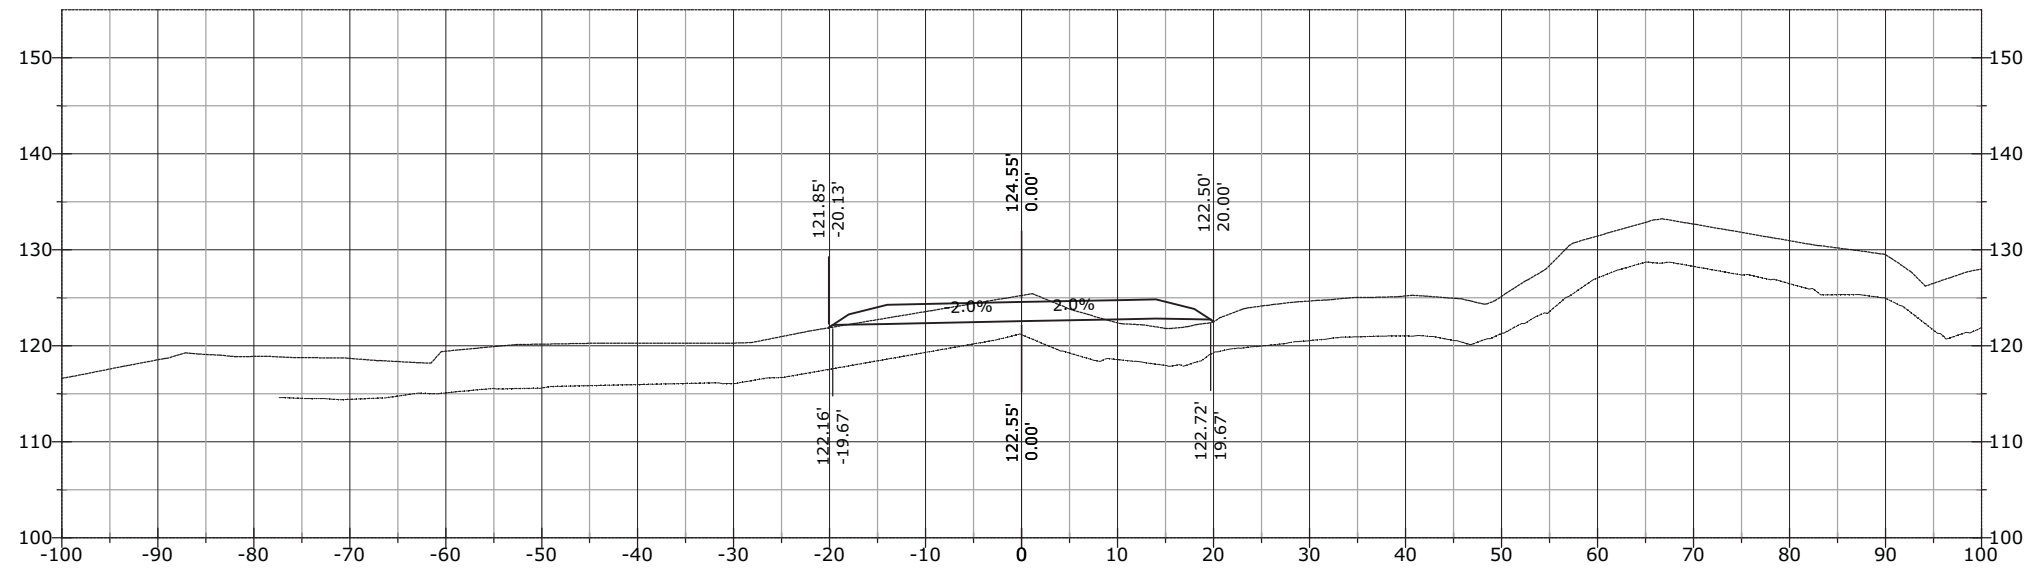


1033+01.76

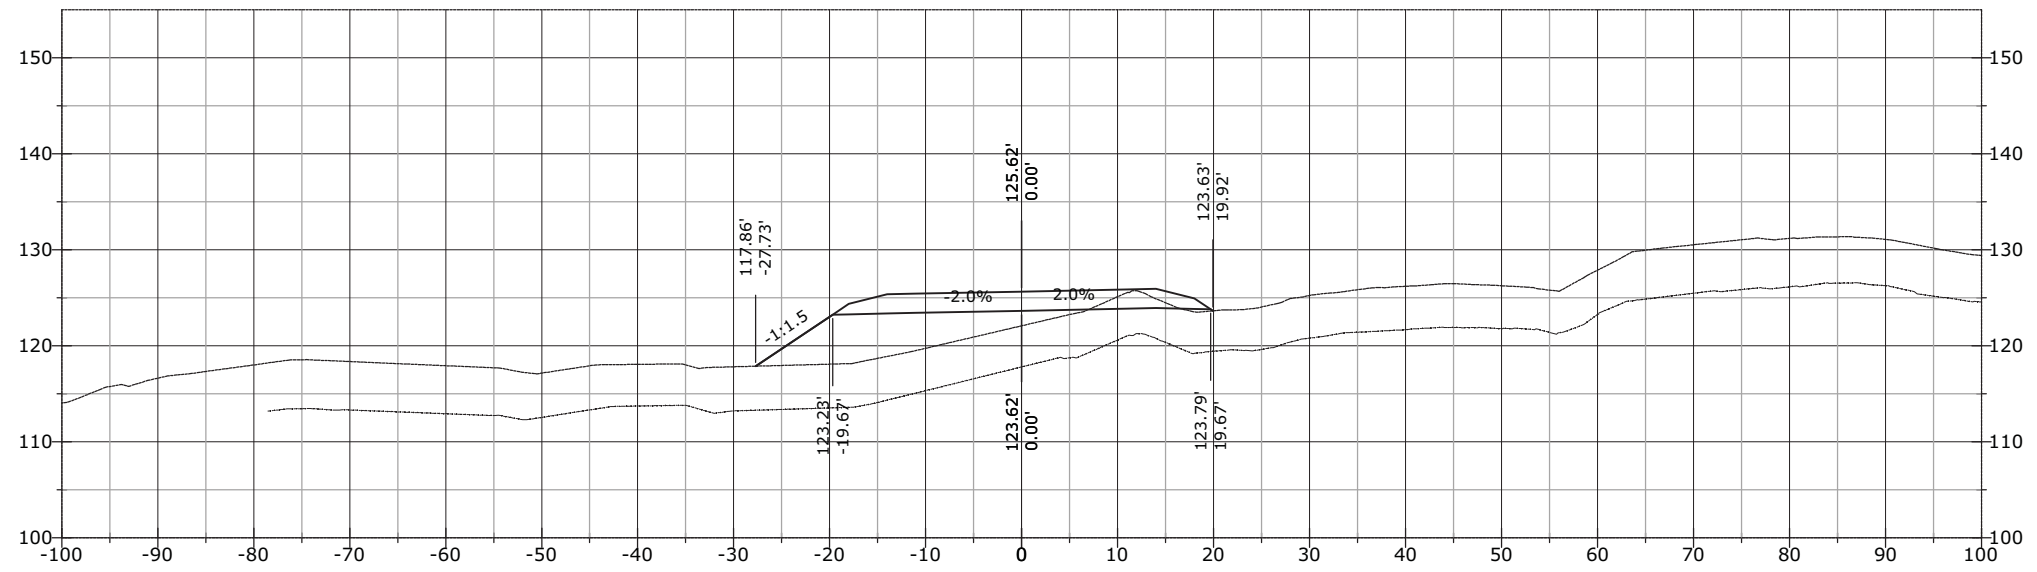


STATE	PROJECT	SHEET NUMBER
AK	AK PFH 43(10)	XS.550

J:\2012\121088 FH43 Deweyville Trailhead to Neck Lake\E. Drawings\Civil\PDFs\Cross Section March\# - RFC Cross Sections EXPLODED DELETED.dwg [USC] 29 March 2013 11:53 AM

1033+63.40

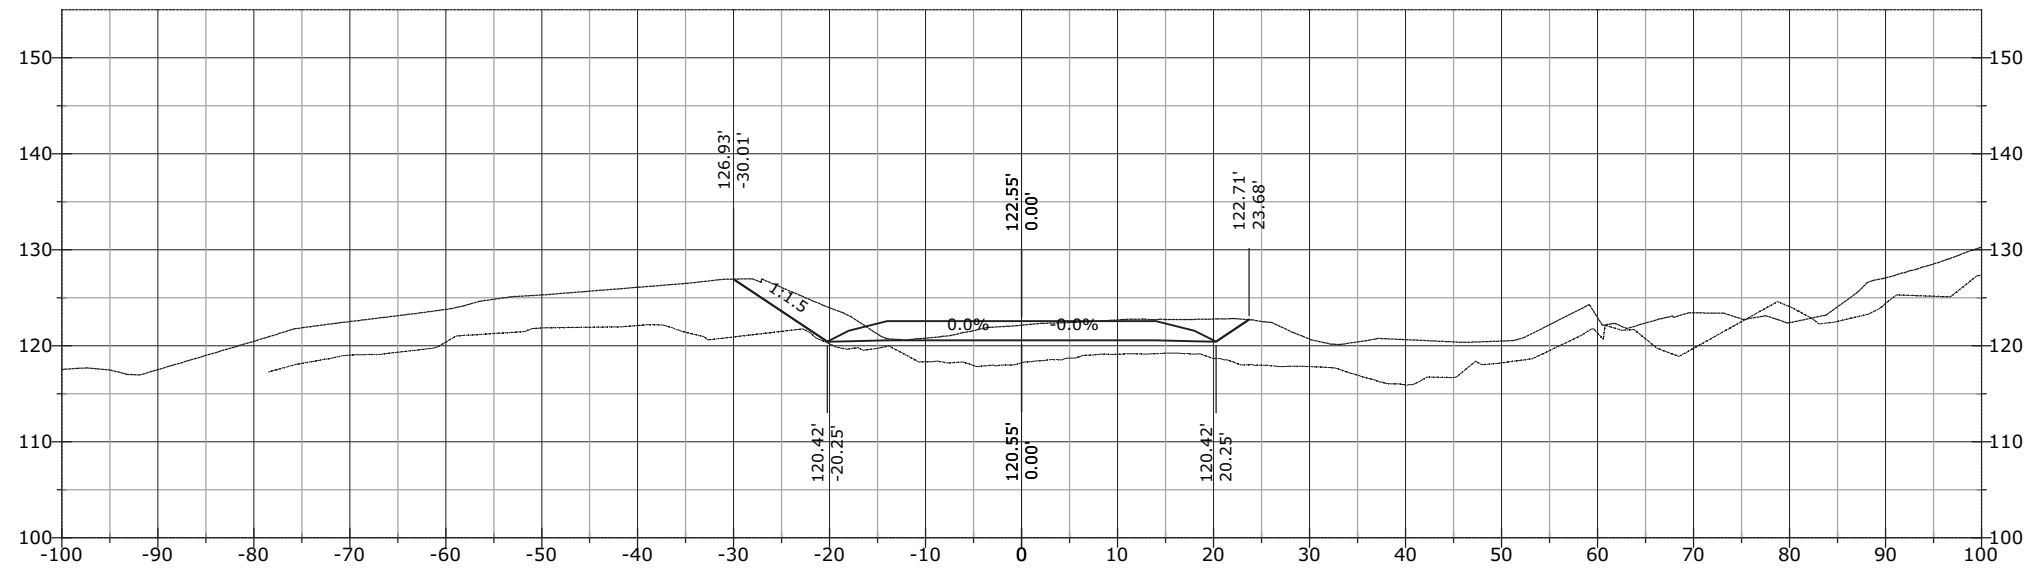


1033+50.00

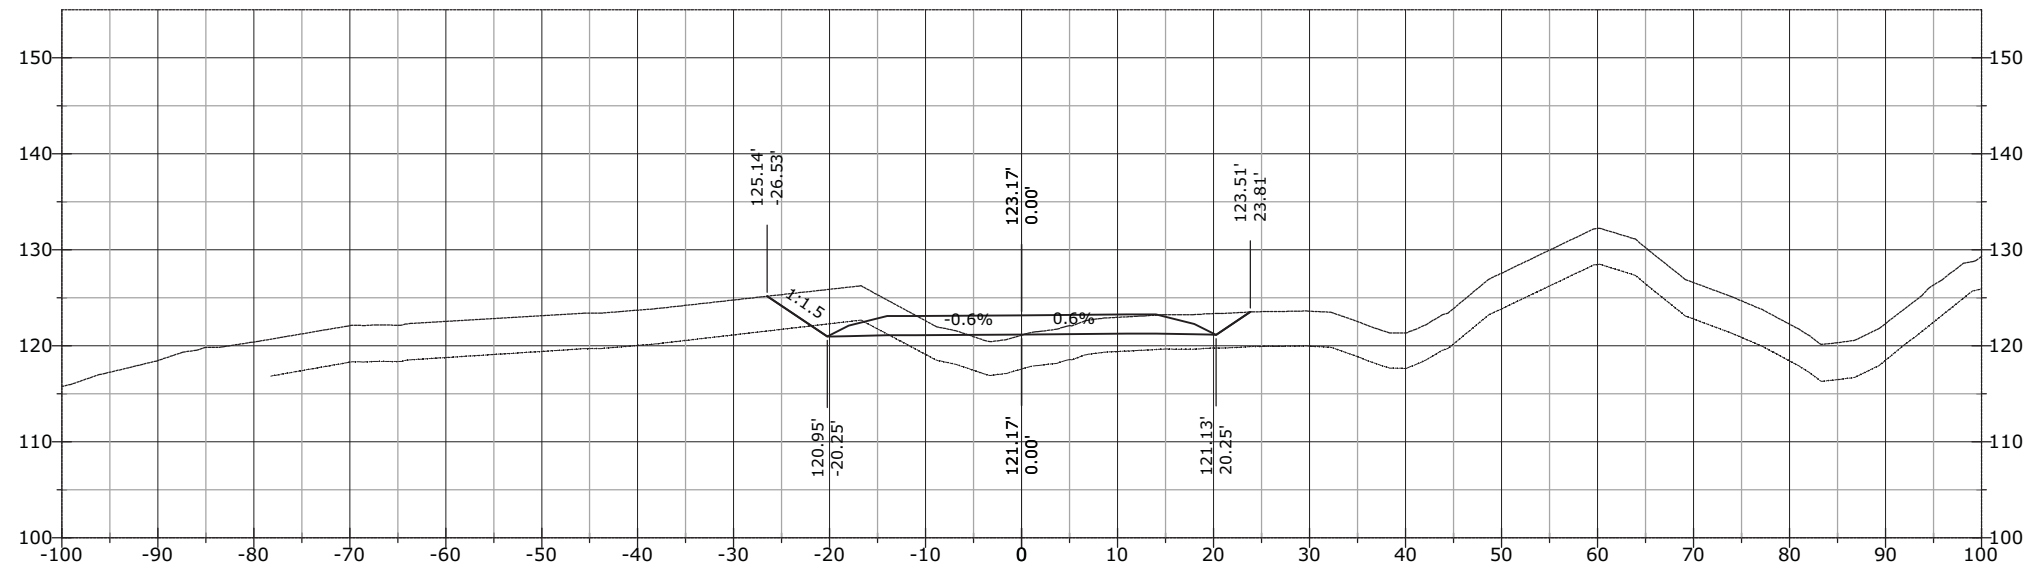


STATE	PROJECT	SHEET NUMBER
AK	AK PFH 43(10)	XS.551

1034+46.15

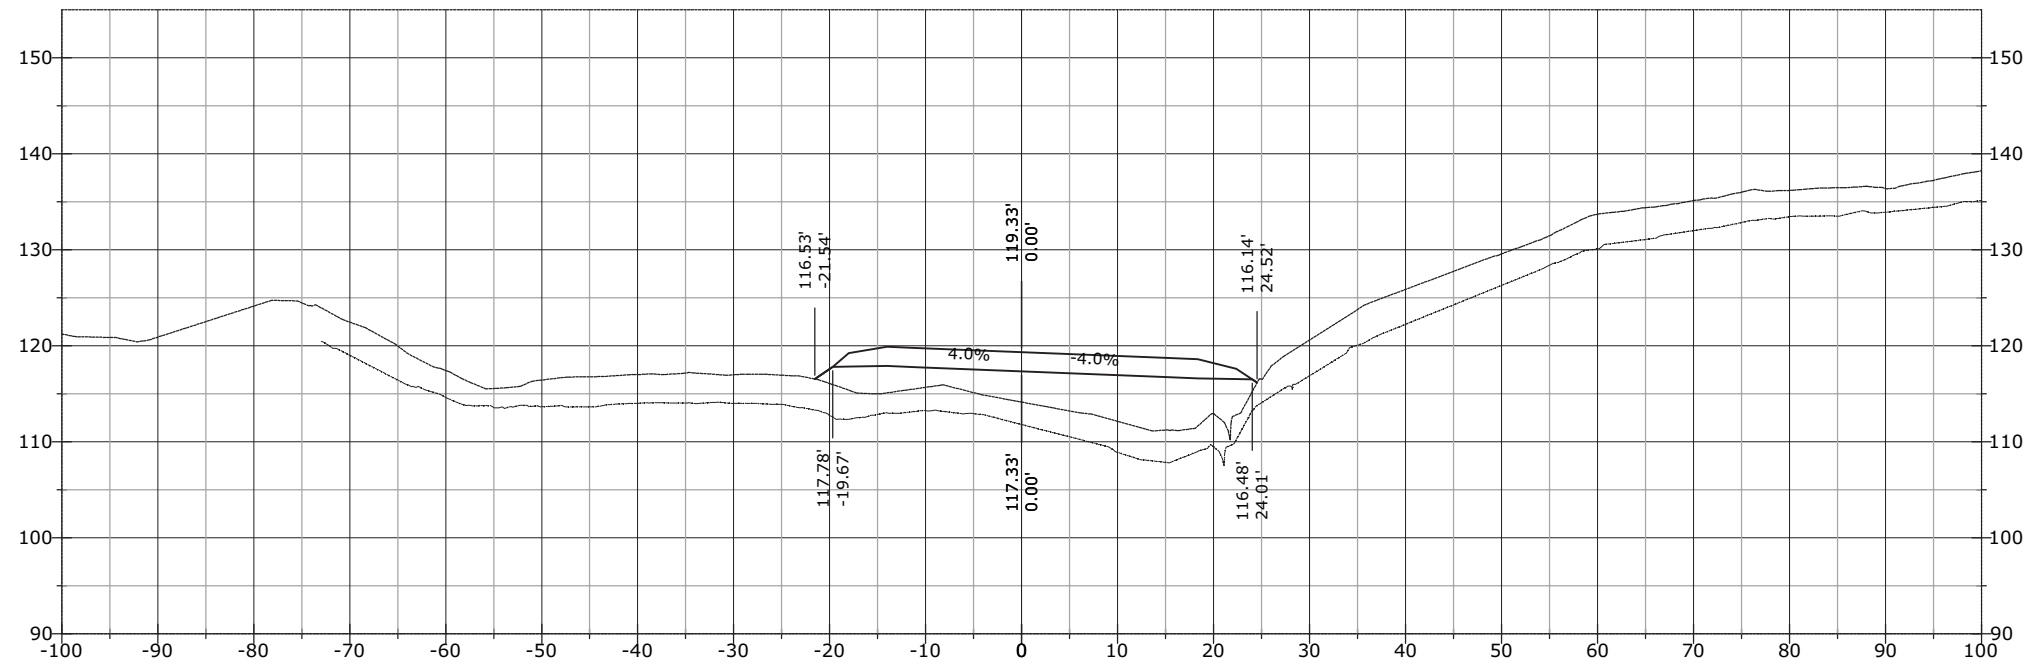


1034+00.00

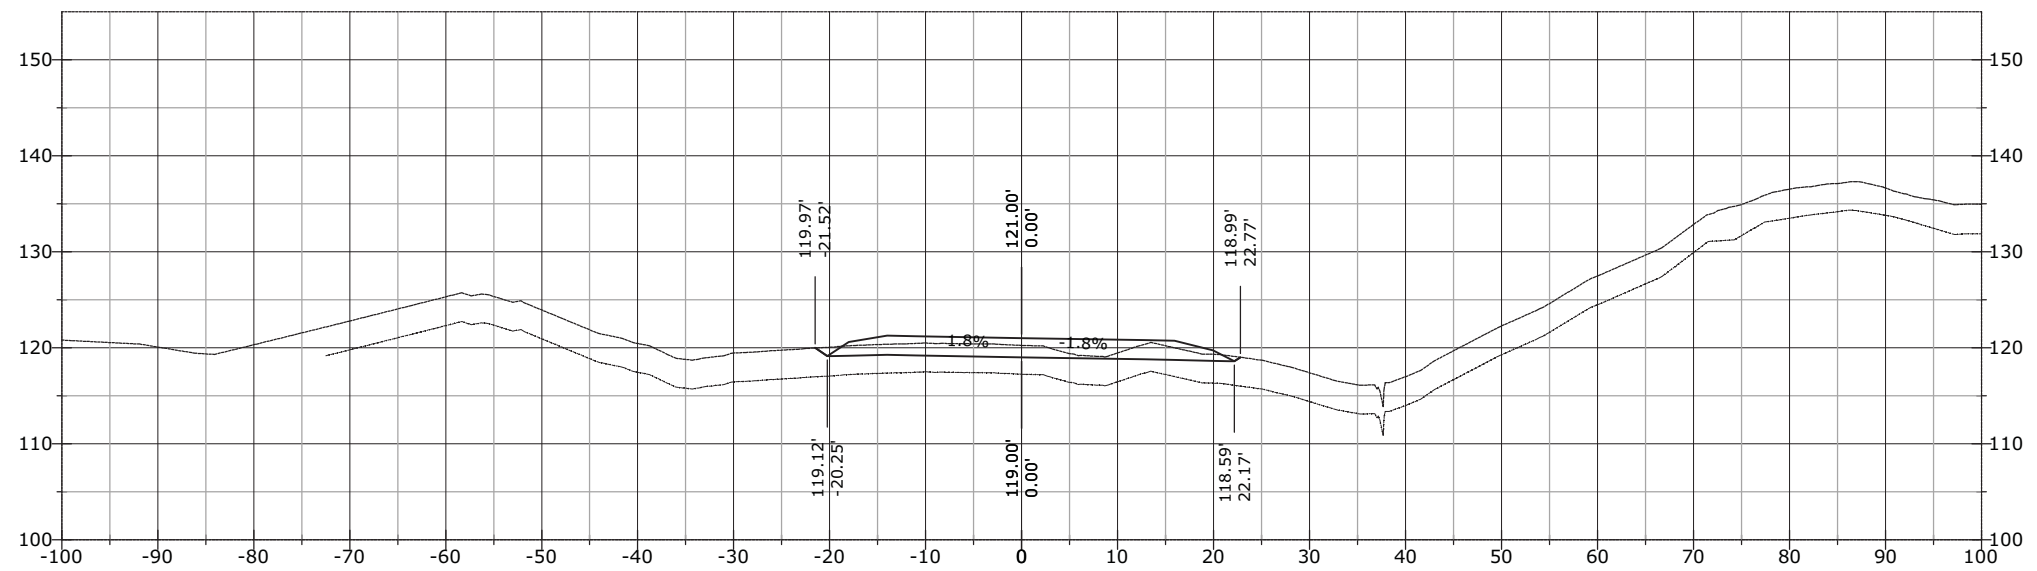


STATE	PROJECT	SHEET NUMBER
AK	AK PFH 43(10)	XS.552

1034+66.64

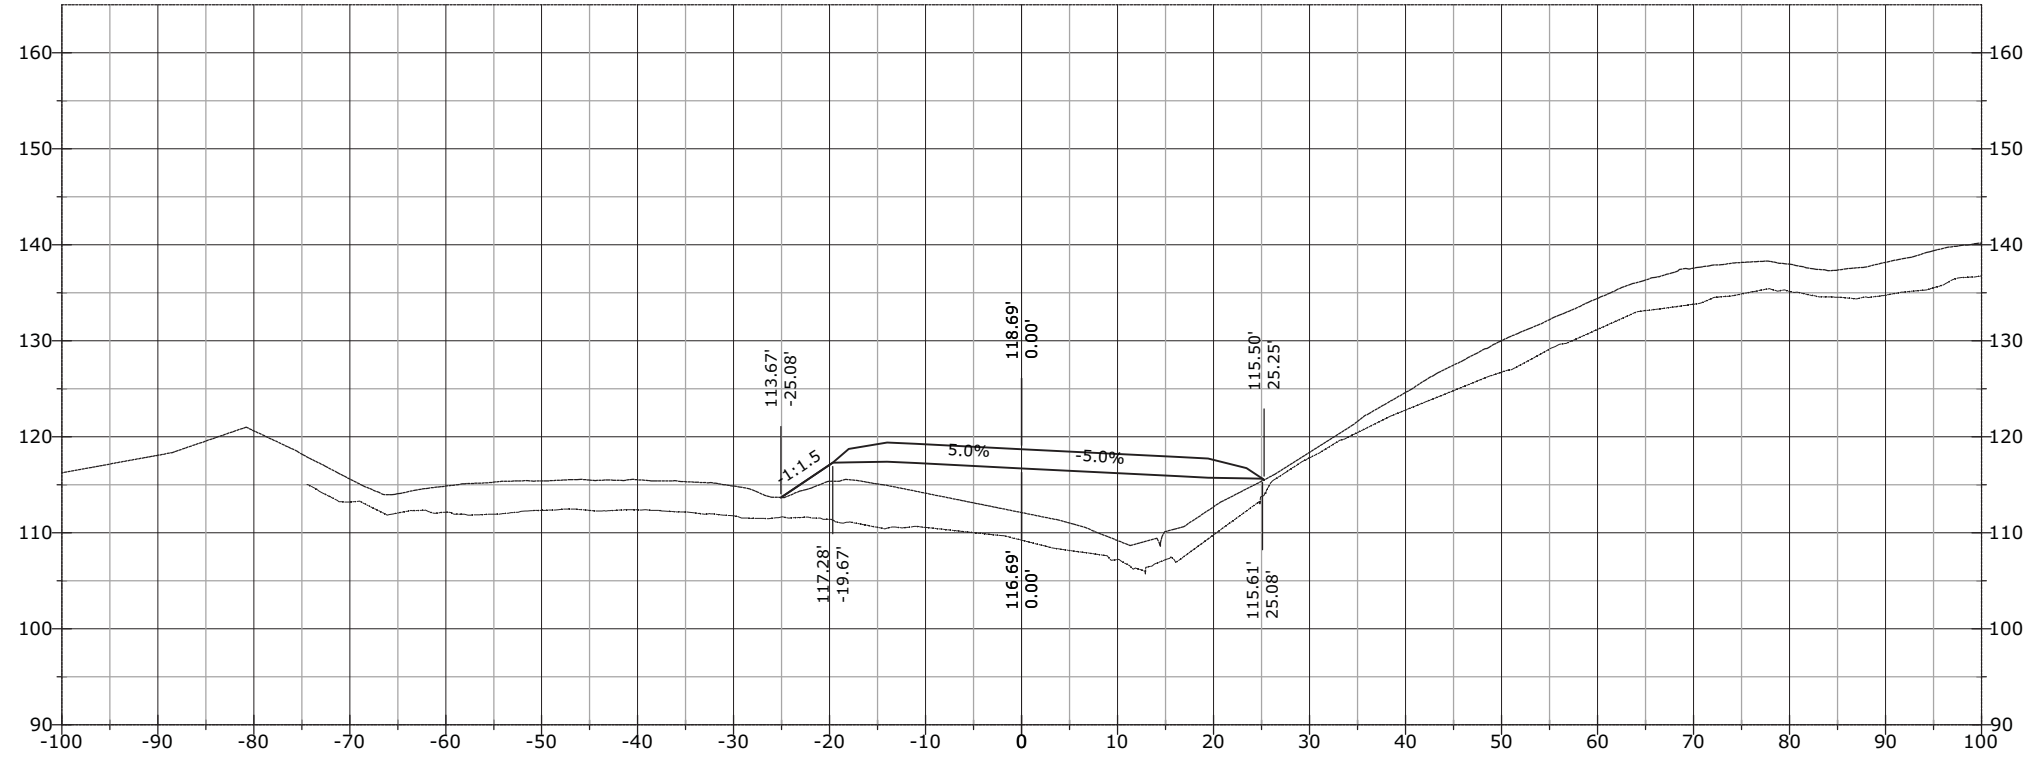


1034+50.00

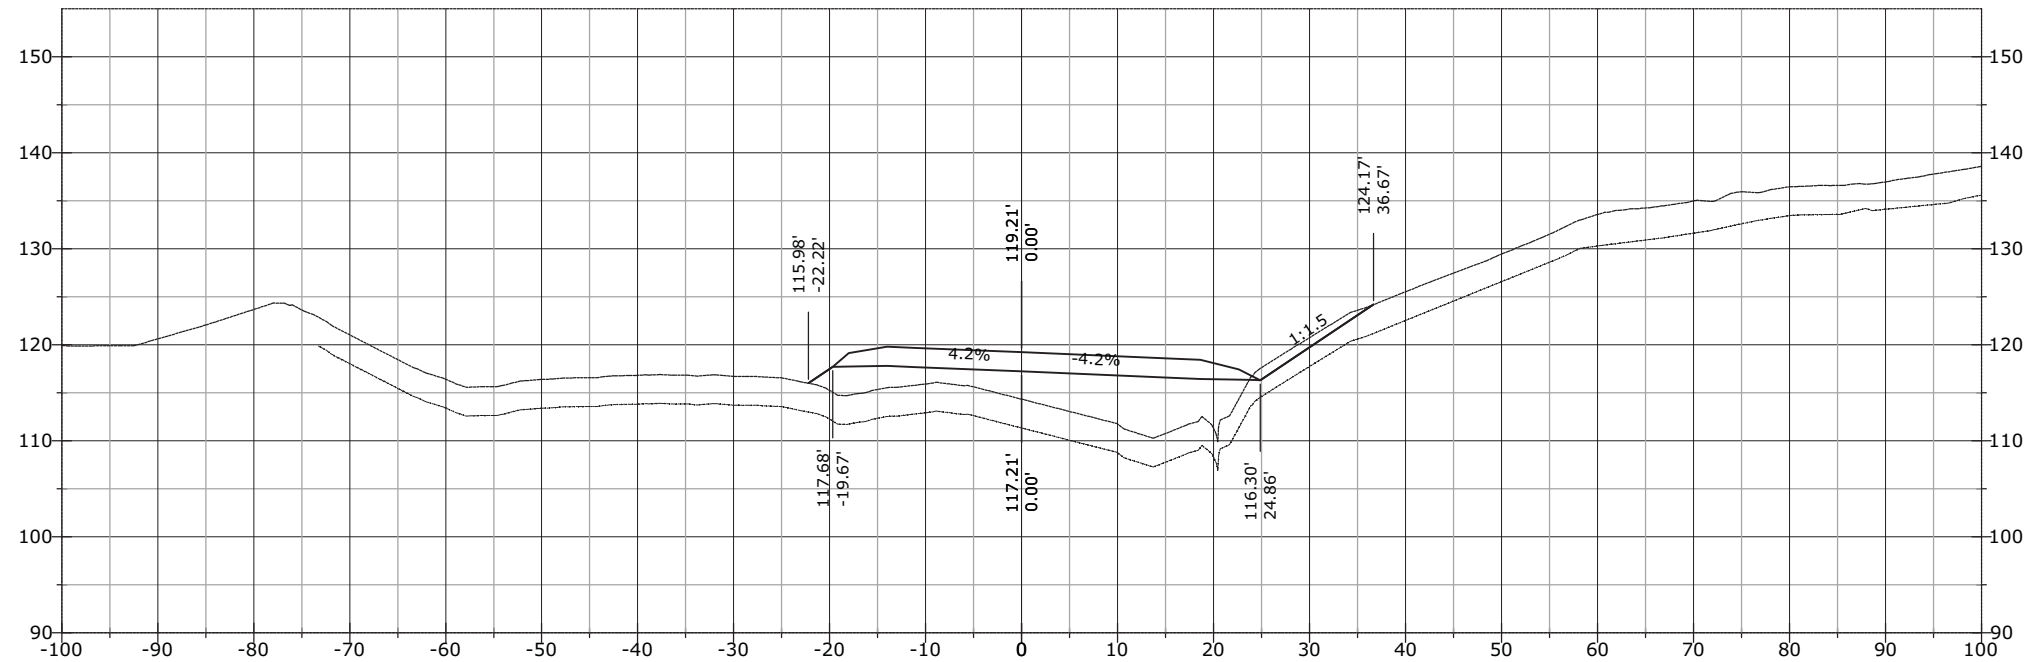


STATE	PROJECT	SHEET NUMBER
AK	AK PFH 43(10)	XS.553

1035+00.00

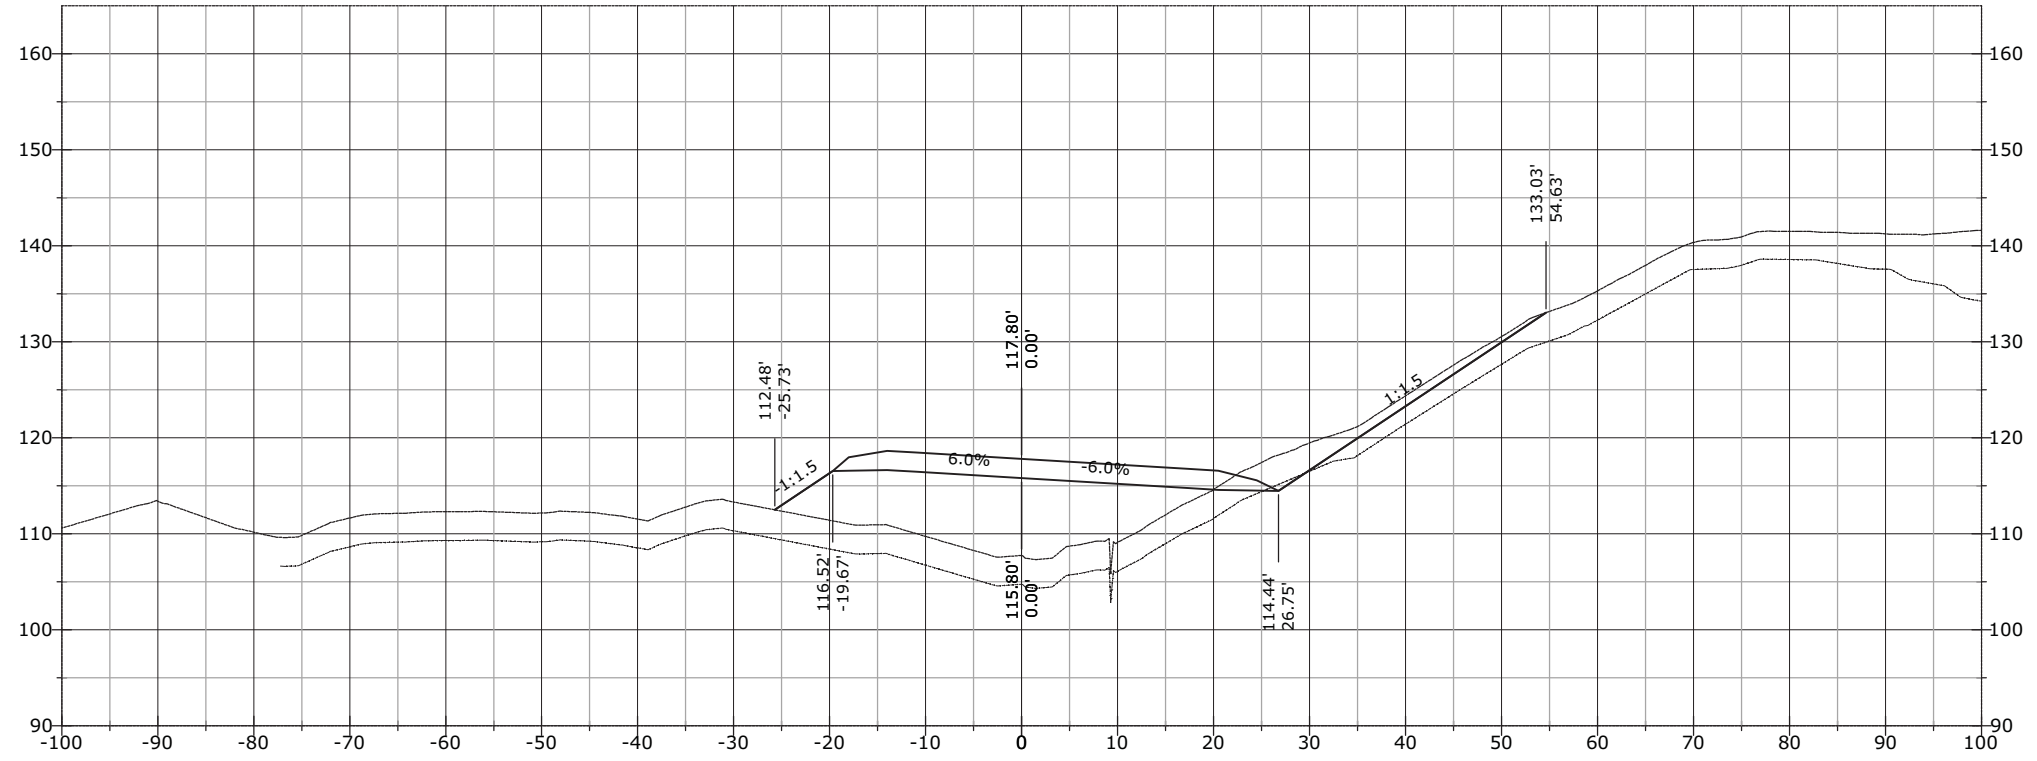


1034+87.48

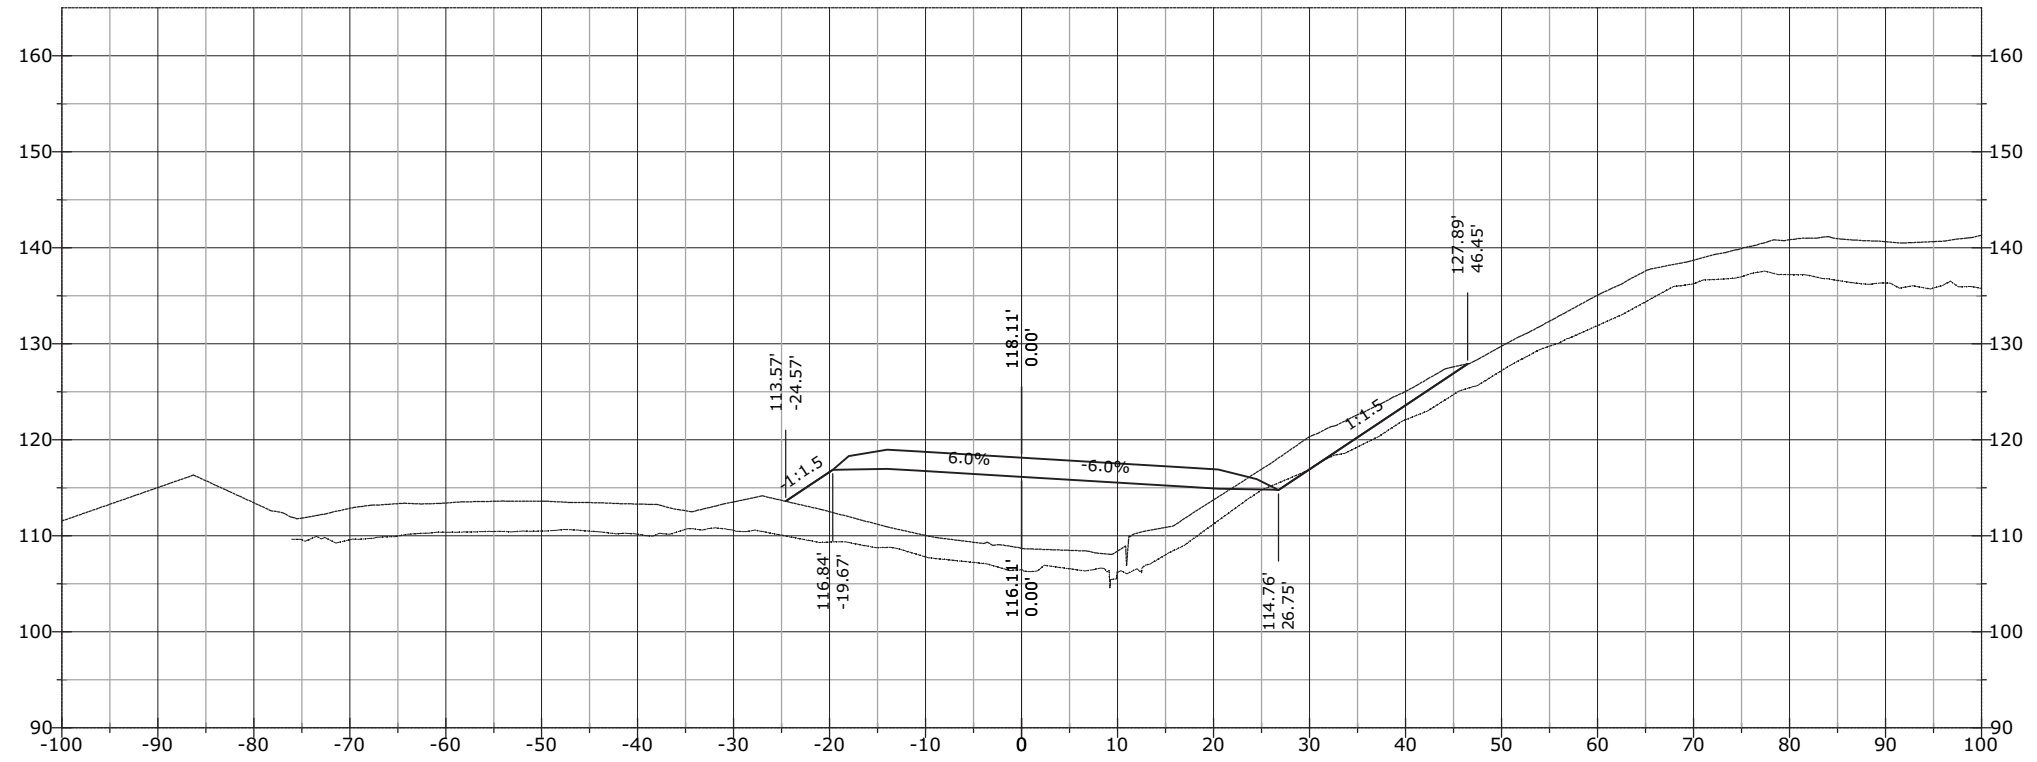


STATE	PROJECT	SHEET NUMBER
AK	AK PFH 43(10)	XS.554

1036+00.00

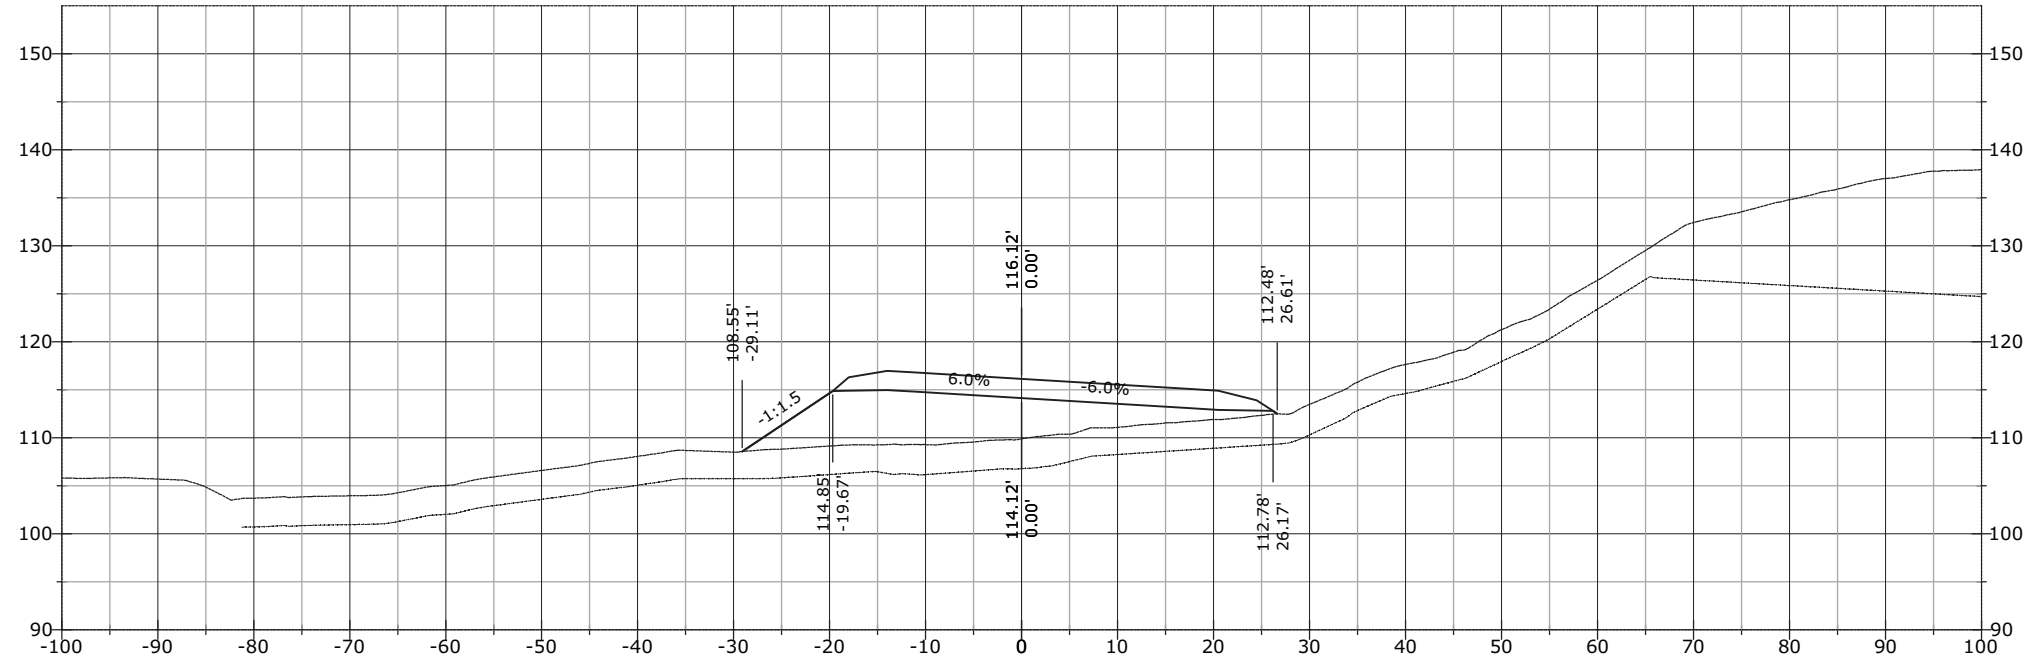


1035+50.00

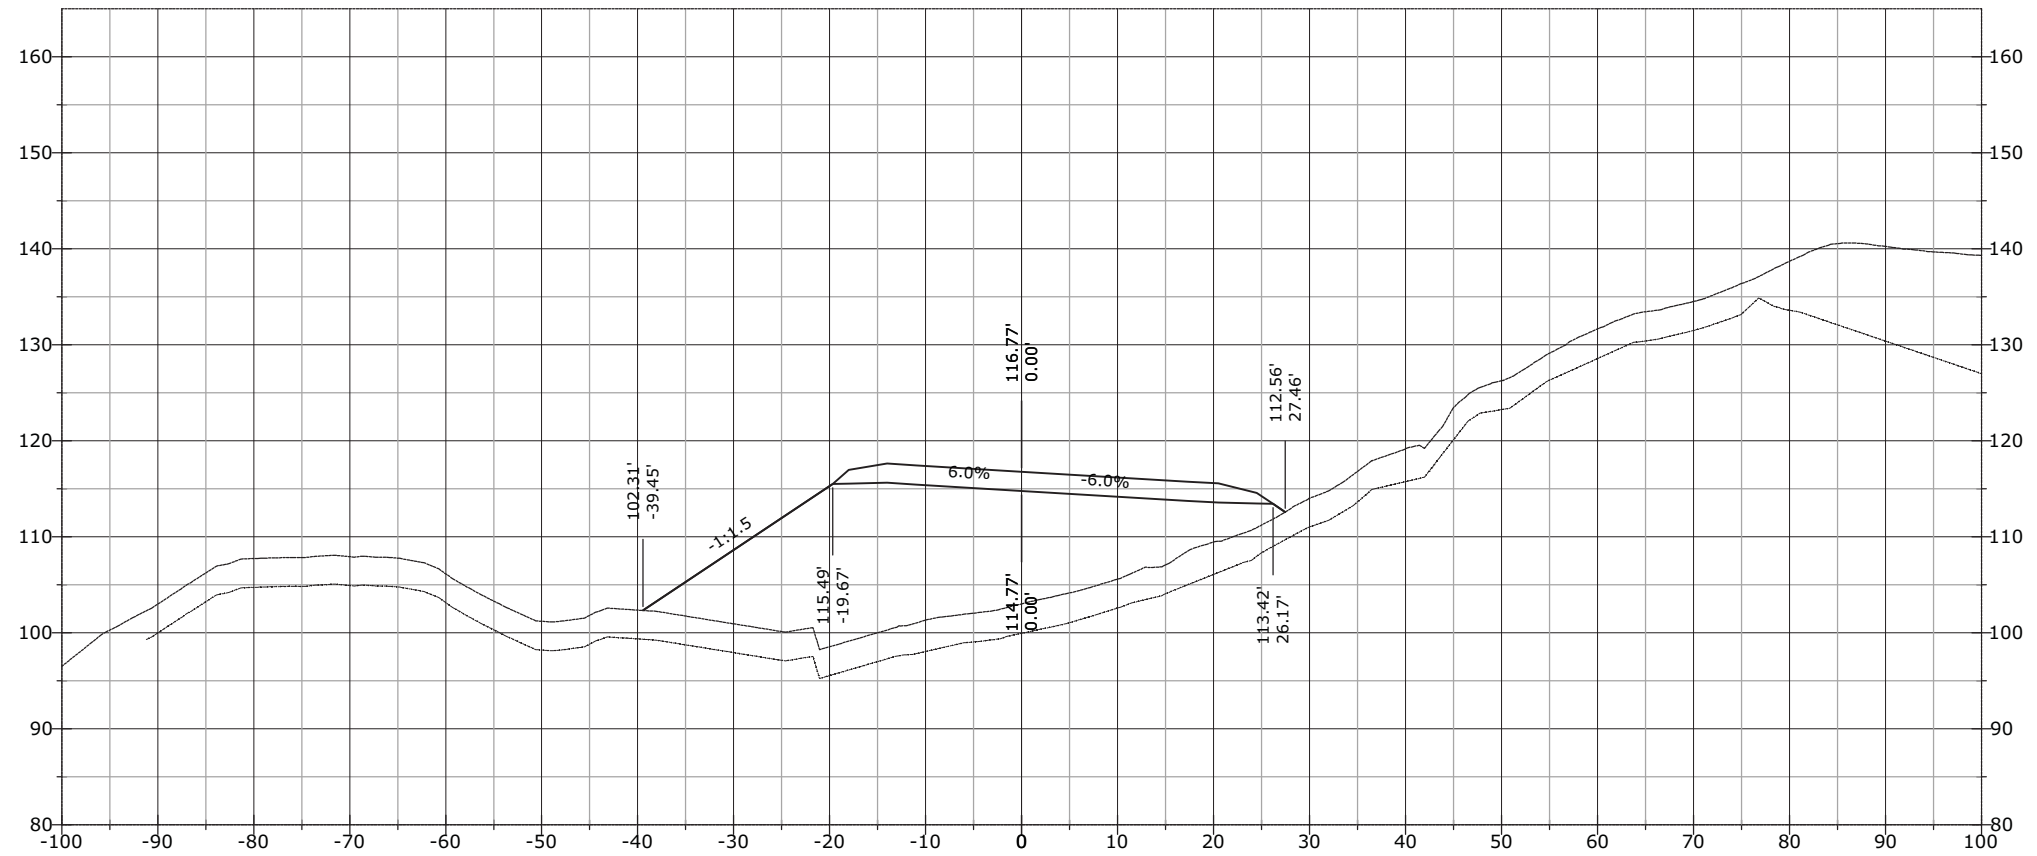


STATE	PROJECT	SHEET NUMBER
AK	AK PFH 43(10)	XS.555

1036+50.00

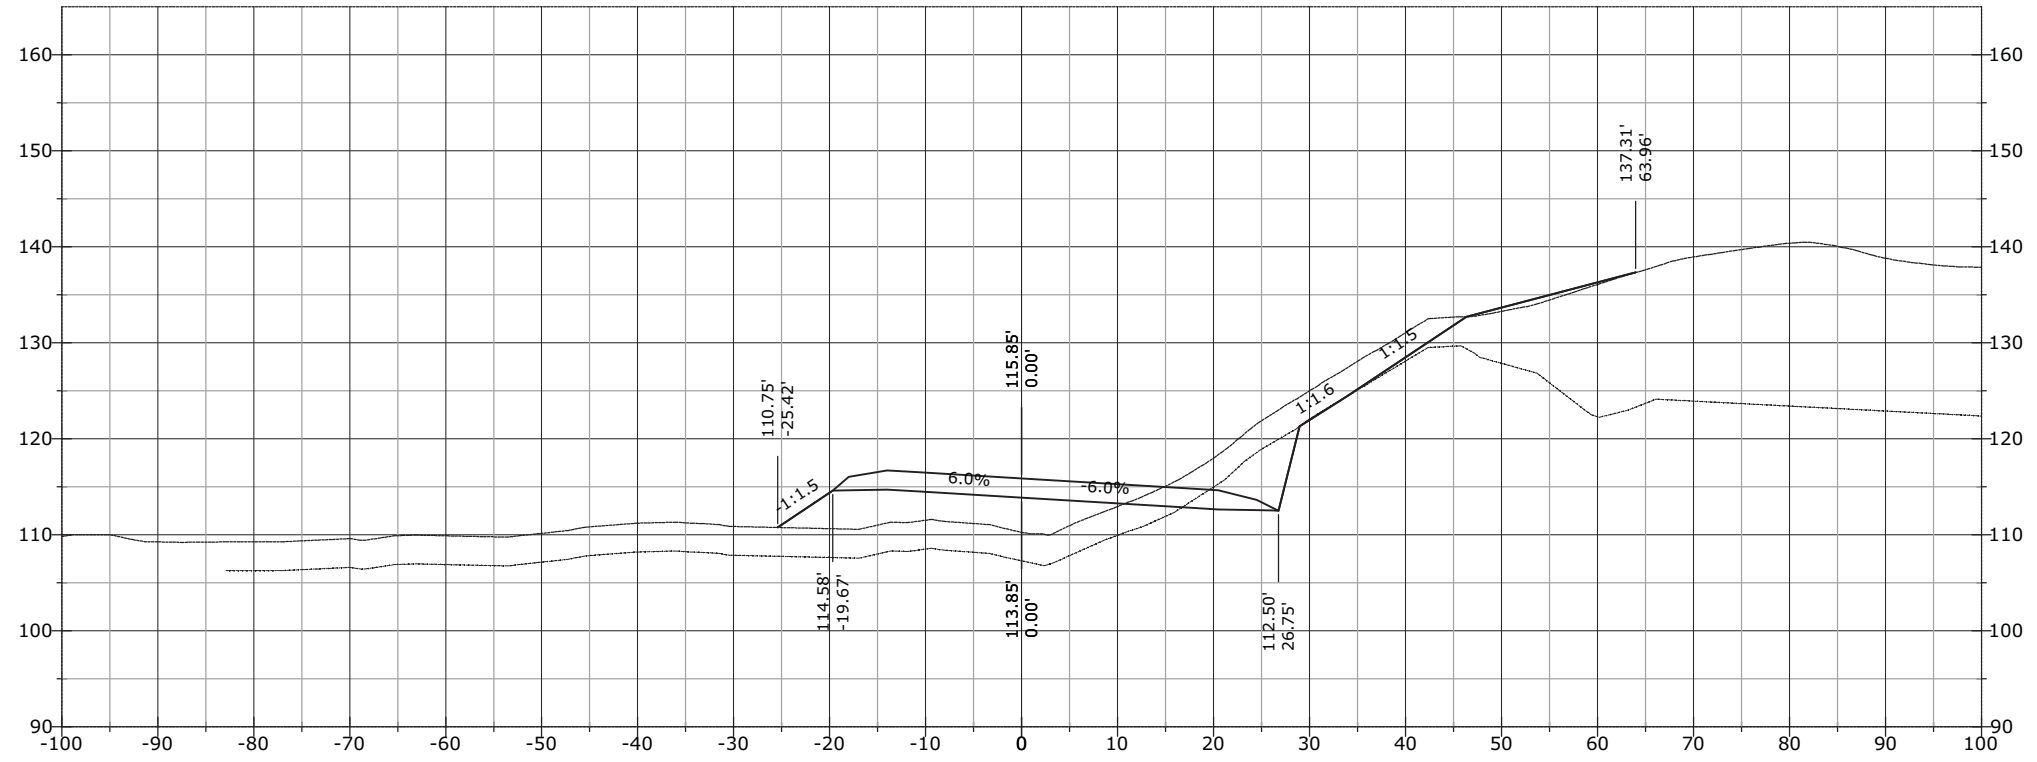


1036+15.96

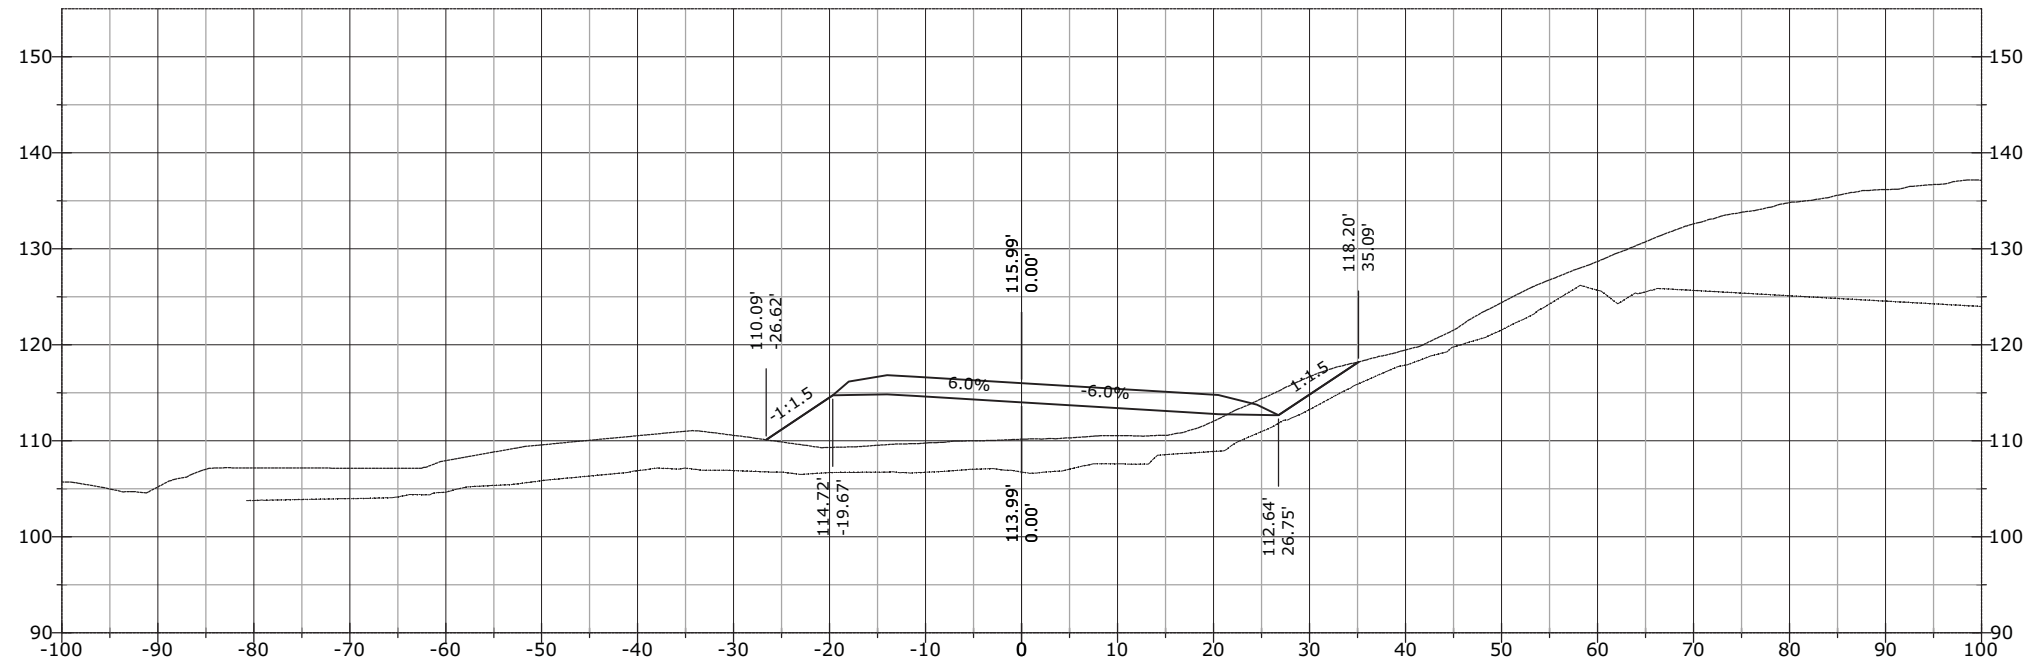


STATE	PROJECT	SHEET NUMBER
AK	AK PFH 43(10)	XS.556

1037+11.76

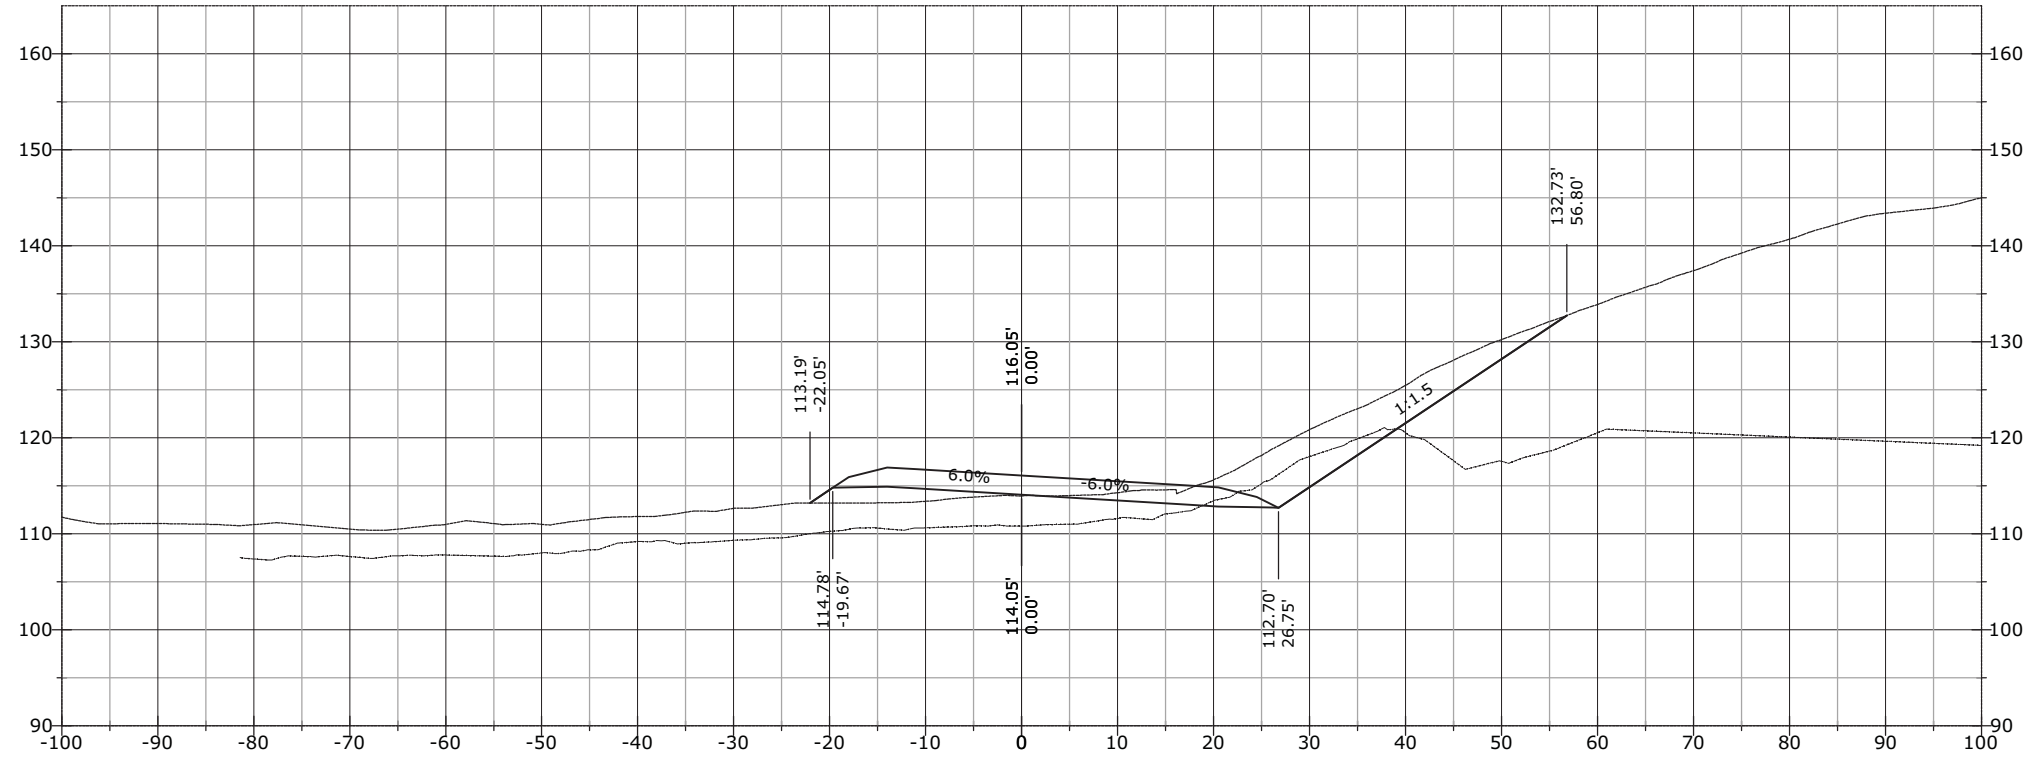


1037+00.00

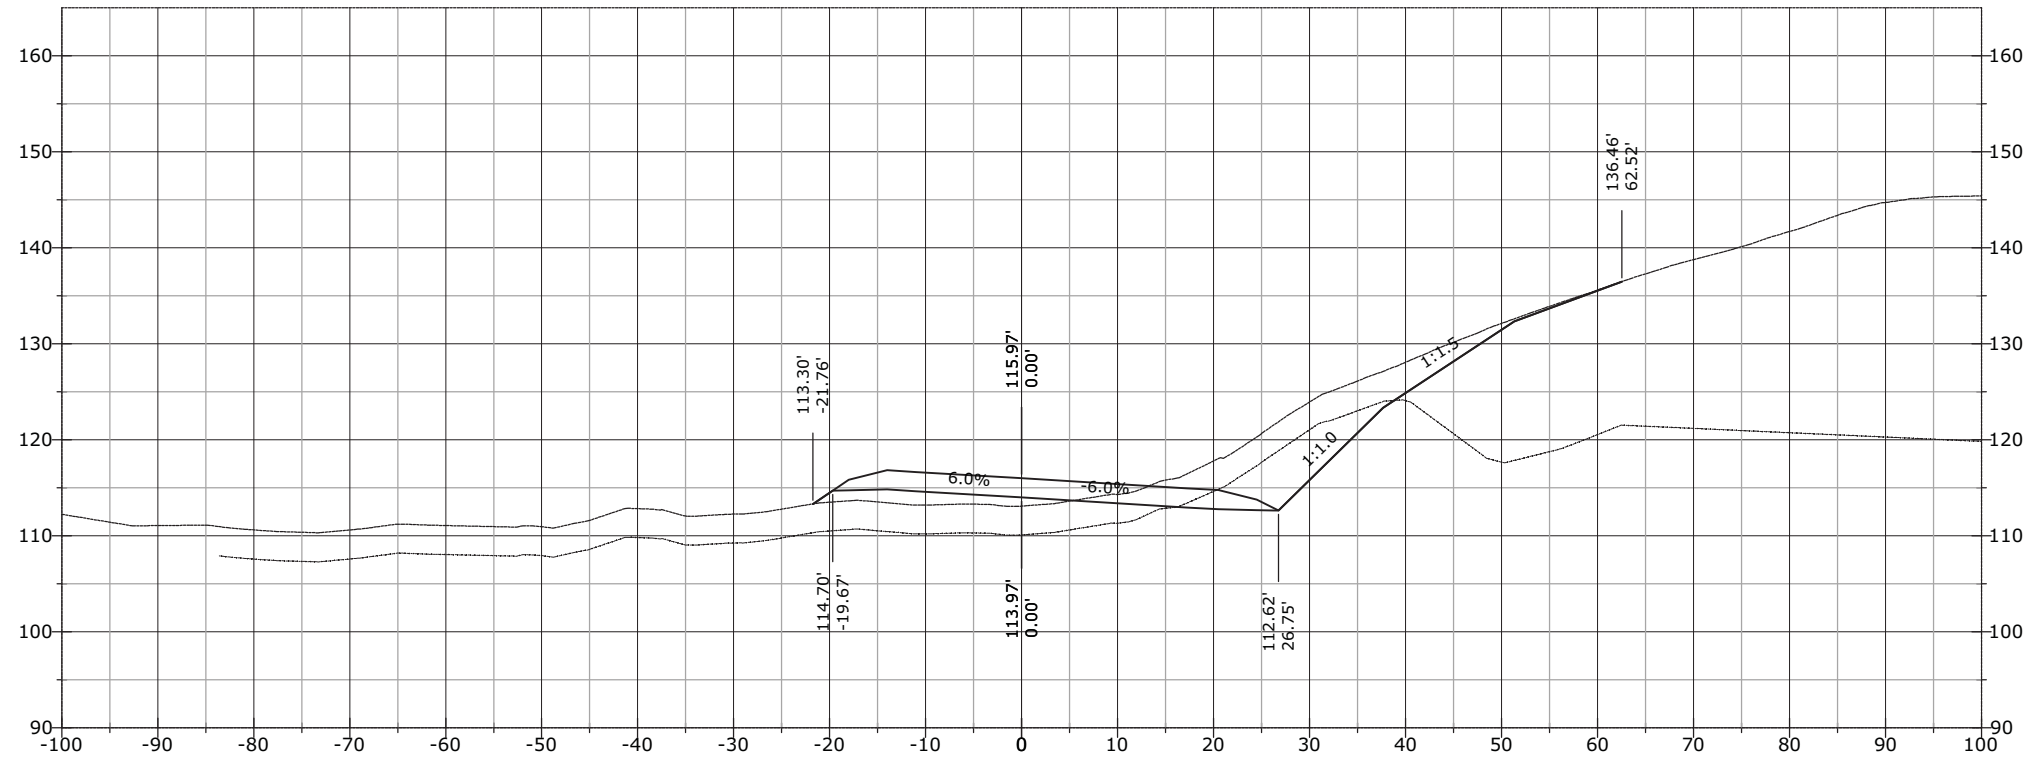


STATE	PROJECT	SHEET NUMBER
AK	AK PFH 43(10)	XS.557

1037+50.00

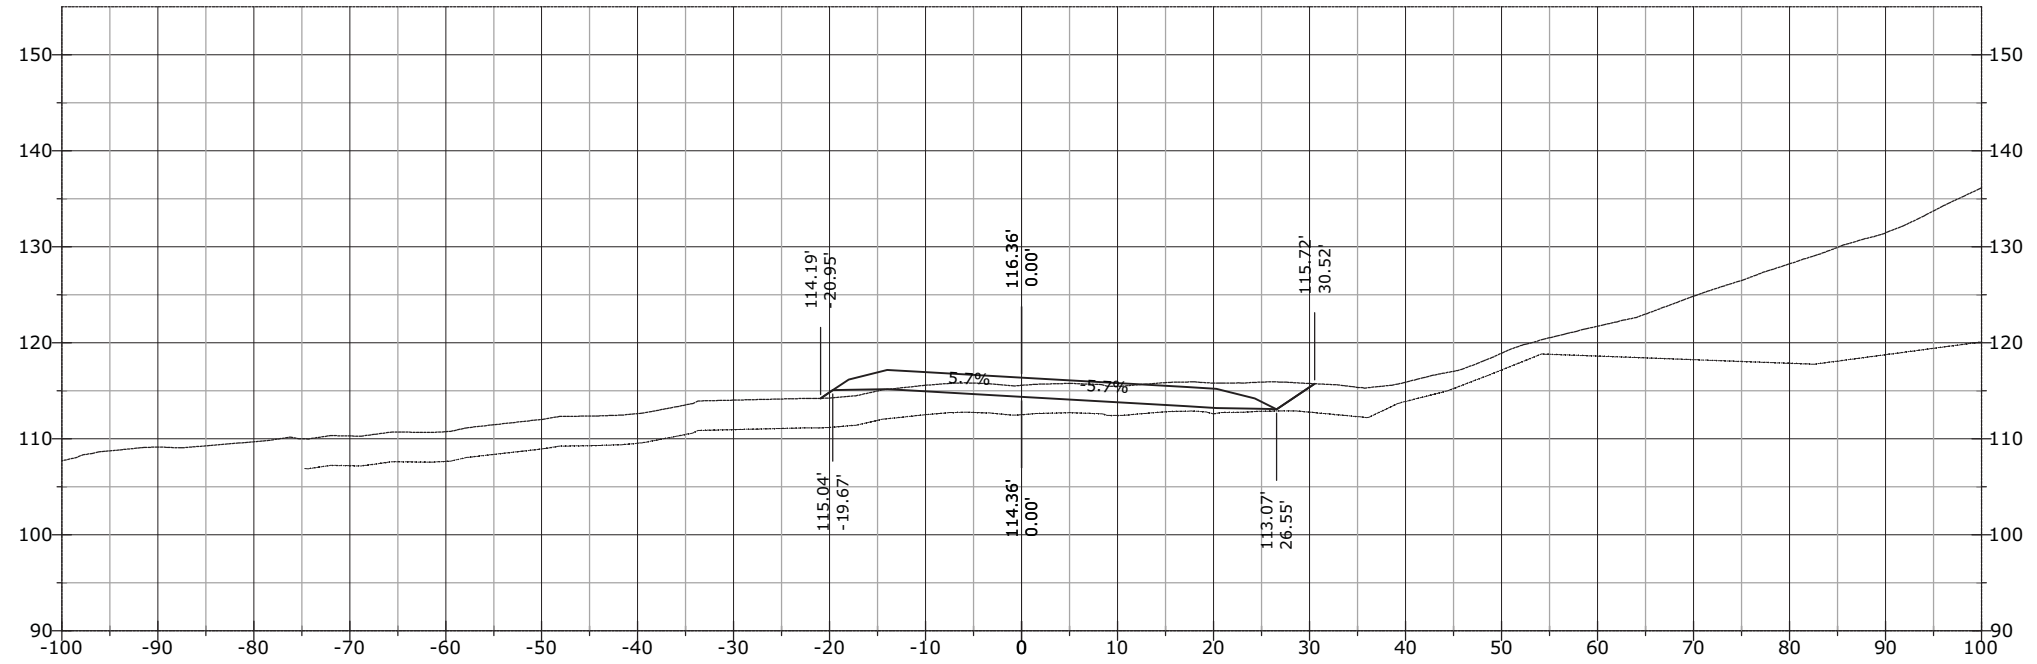


1037+44.45

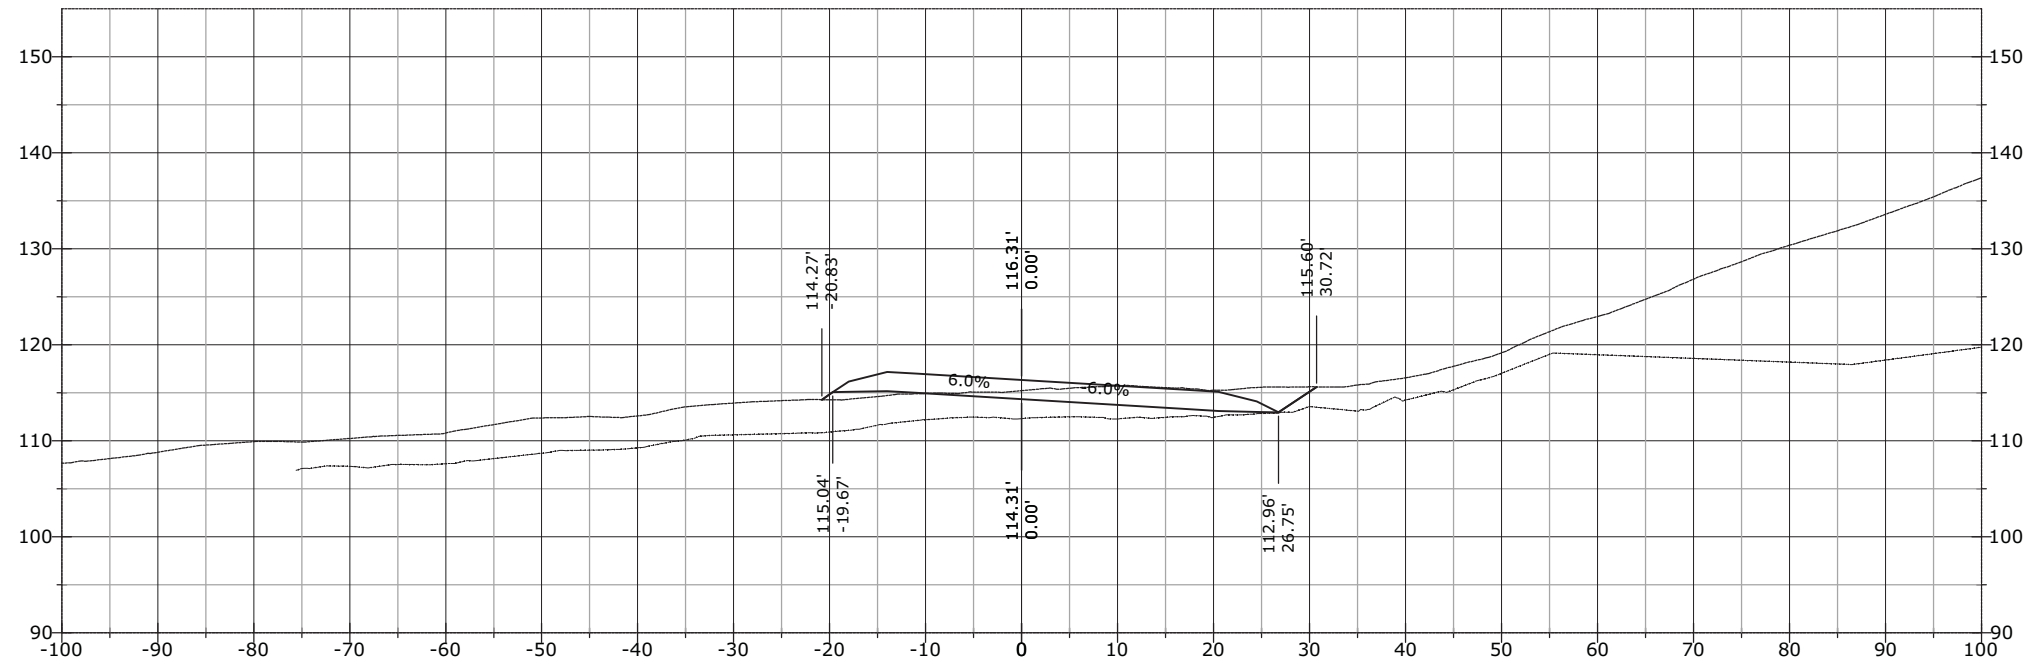


STATE	PROJECT	SHEET NUMBER
AK	AK PFH 43(10)	XS.558

1037+85.78

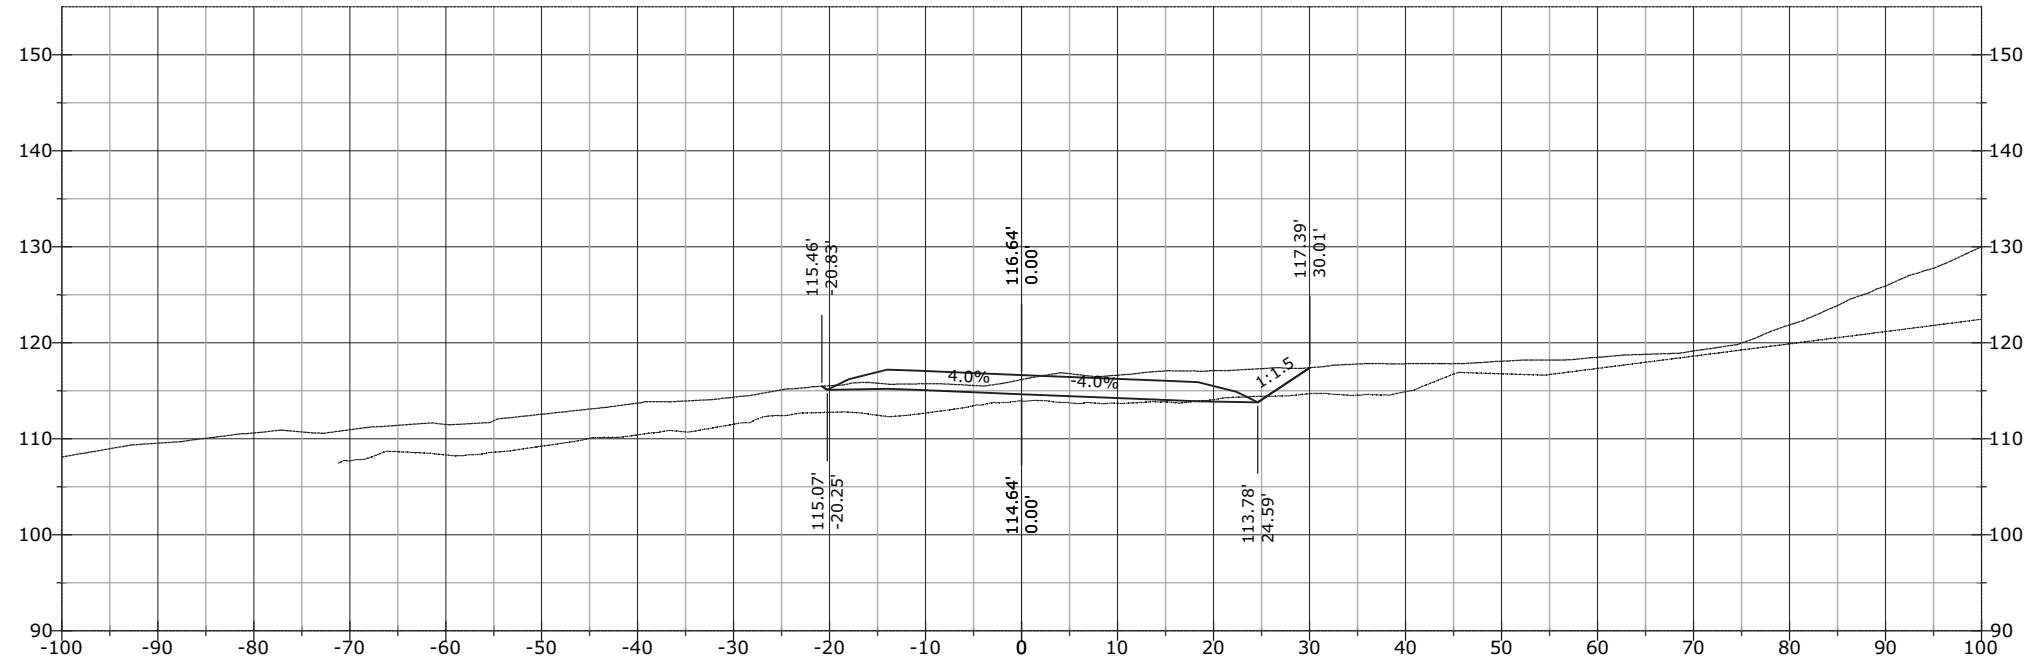


1037+65.28

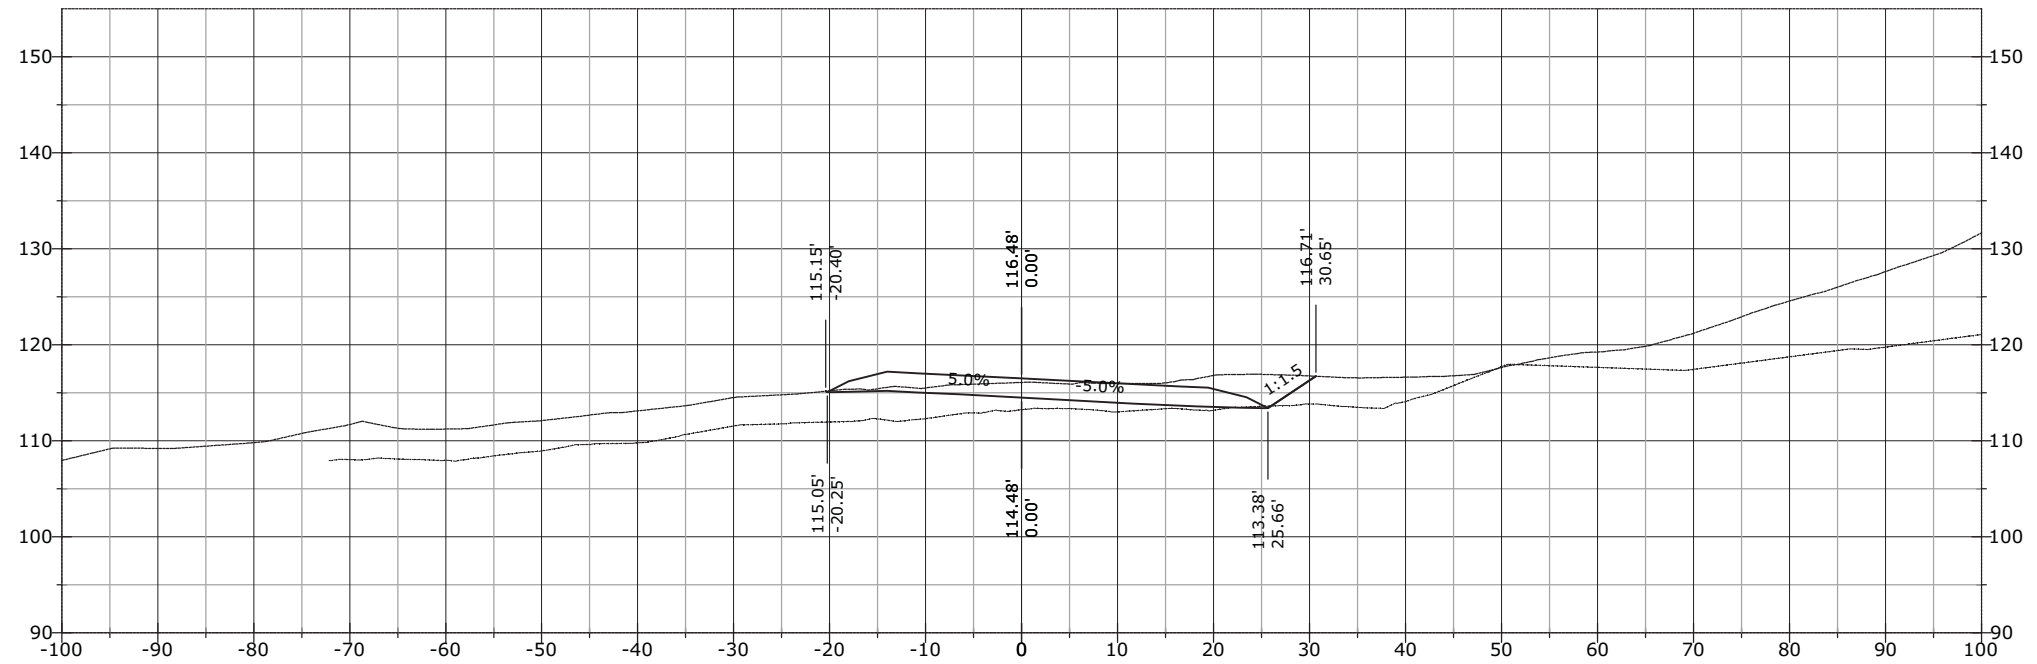


STATE	PROJECT	SHEET NUMBER
AK	AK PFH 43(10)	XS.559

1038+27.12

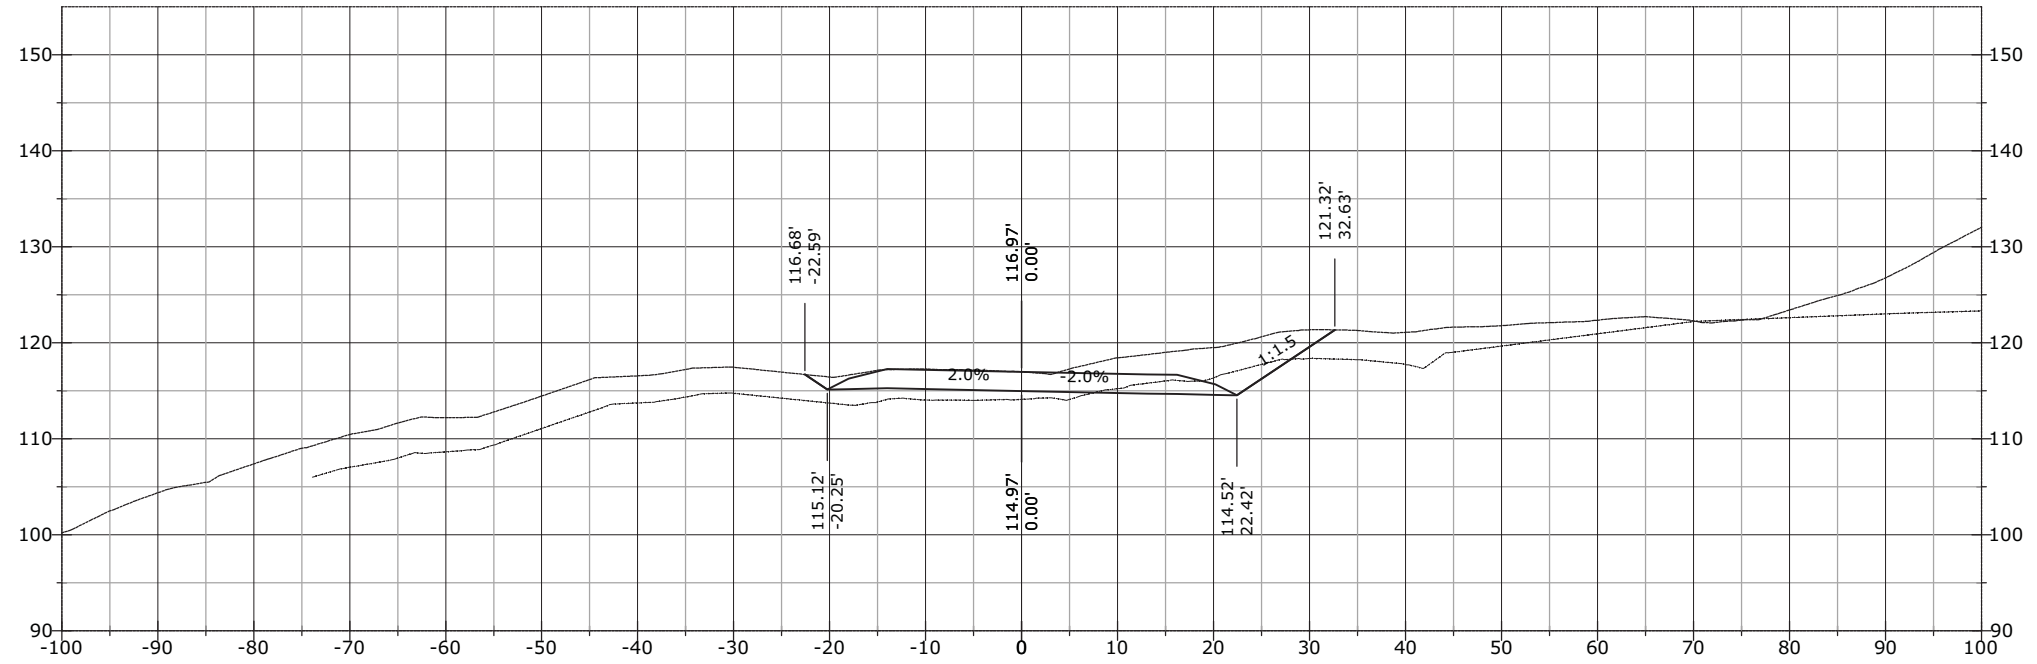


1038+00.00

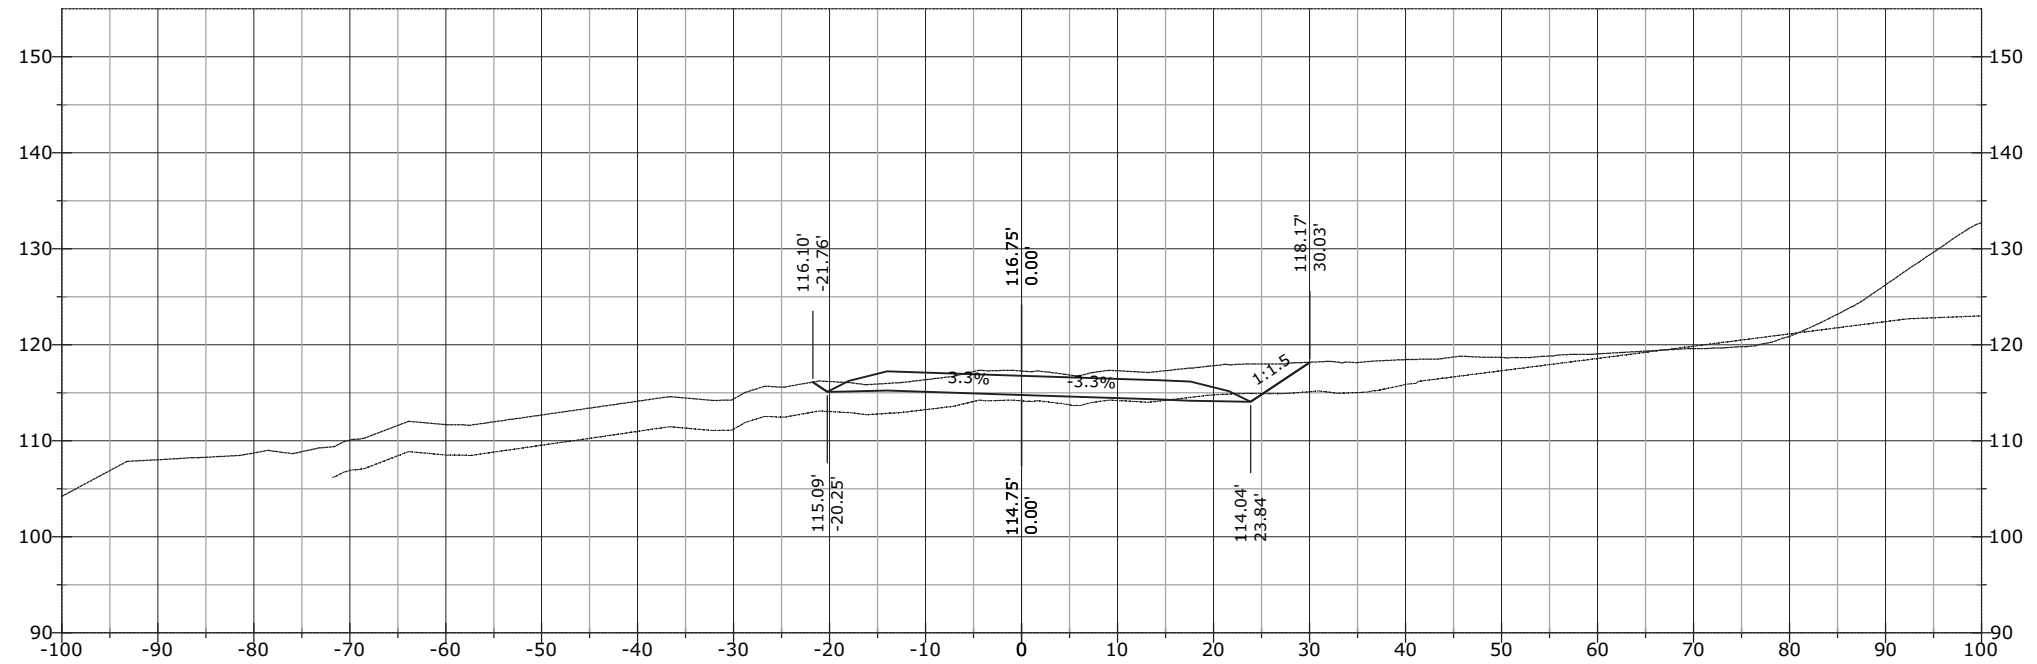


STATE	PROJECT	SHEET NUMBER
AK	AK PFH 43(10)	XS.560

1038+68.45

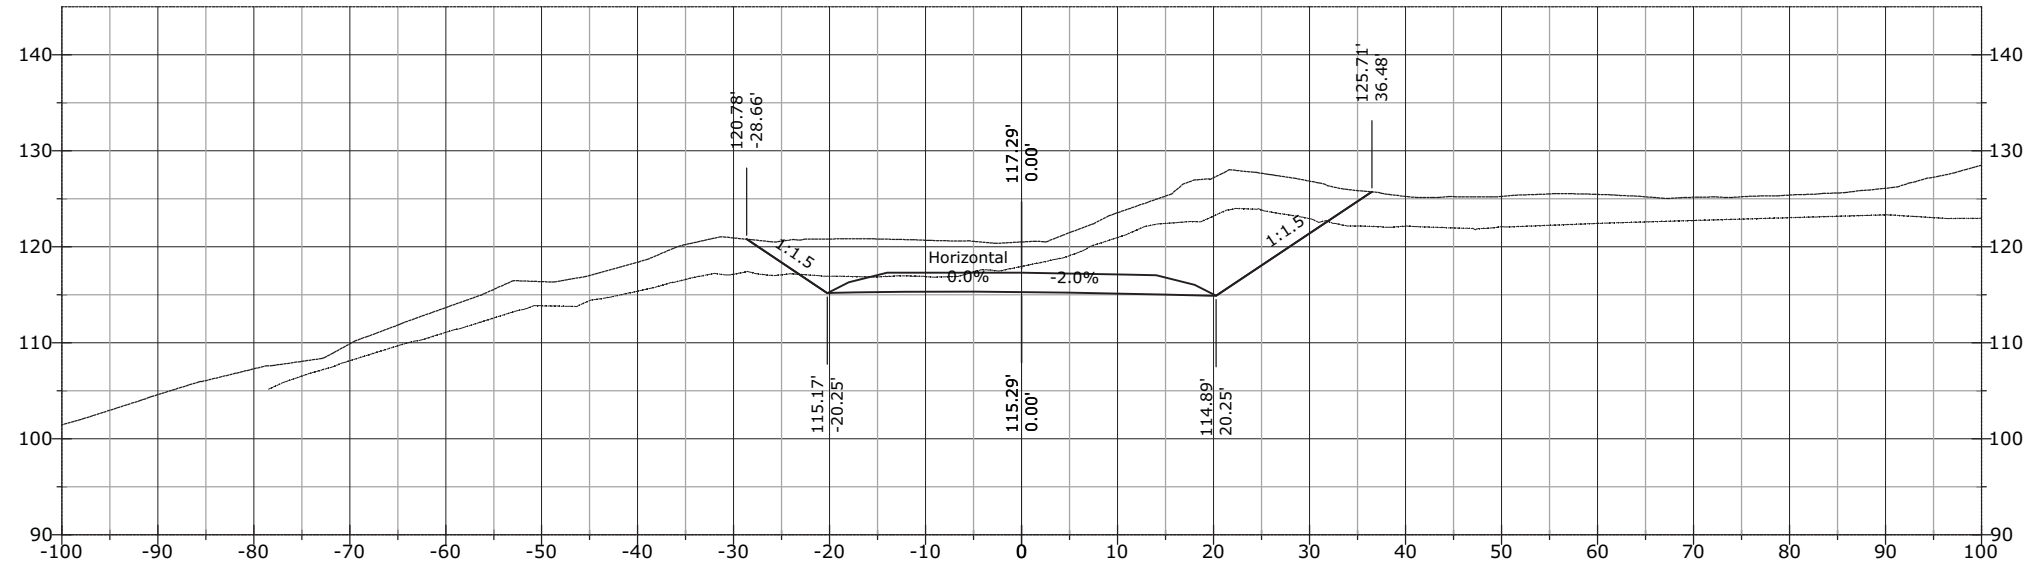


1038+50.00

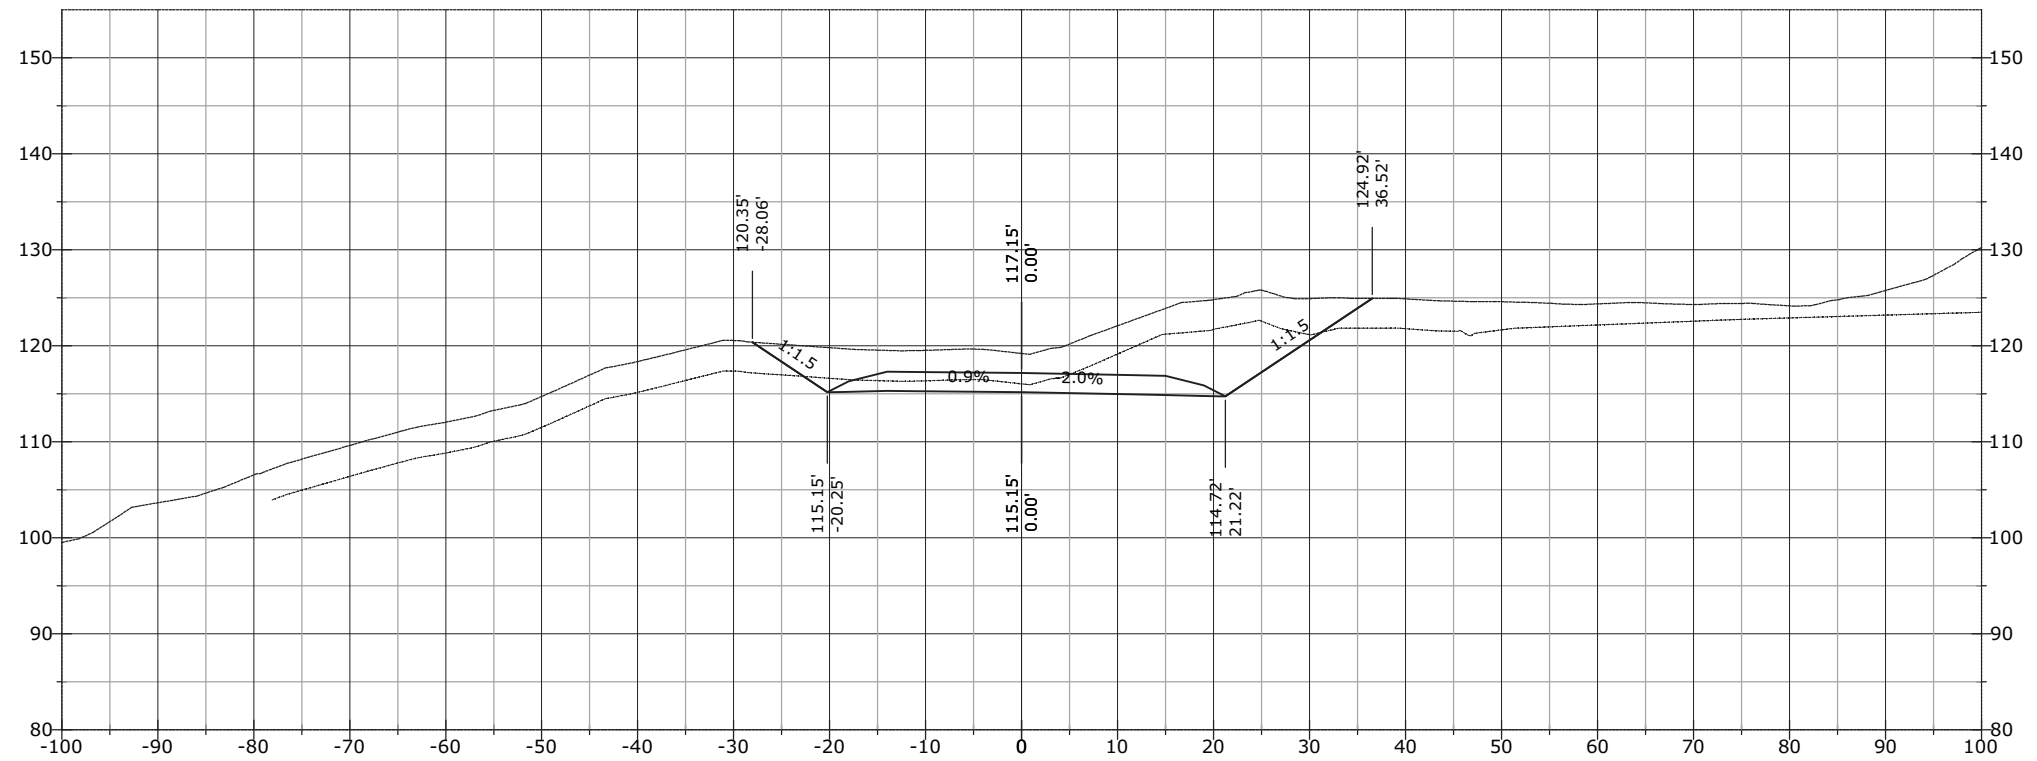


STATE	PROJECT	SHEET NUMBER
AK	AK PFH 43(10)	XS.561


1039+50.00

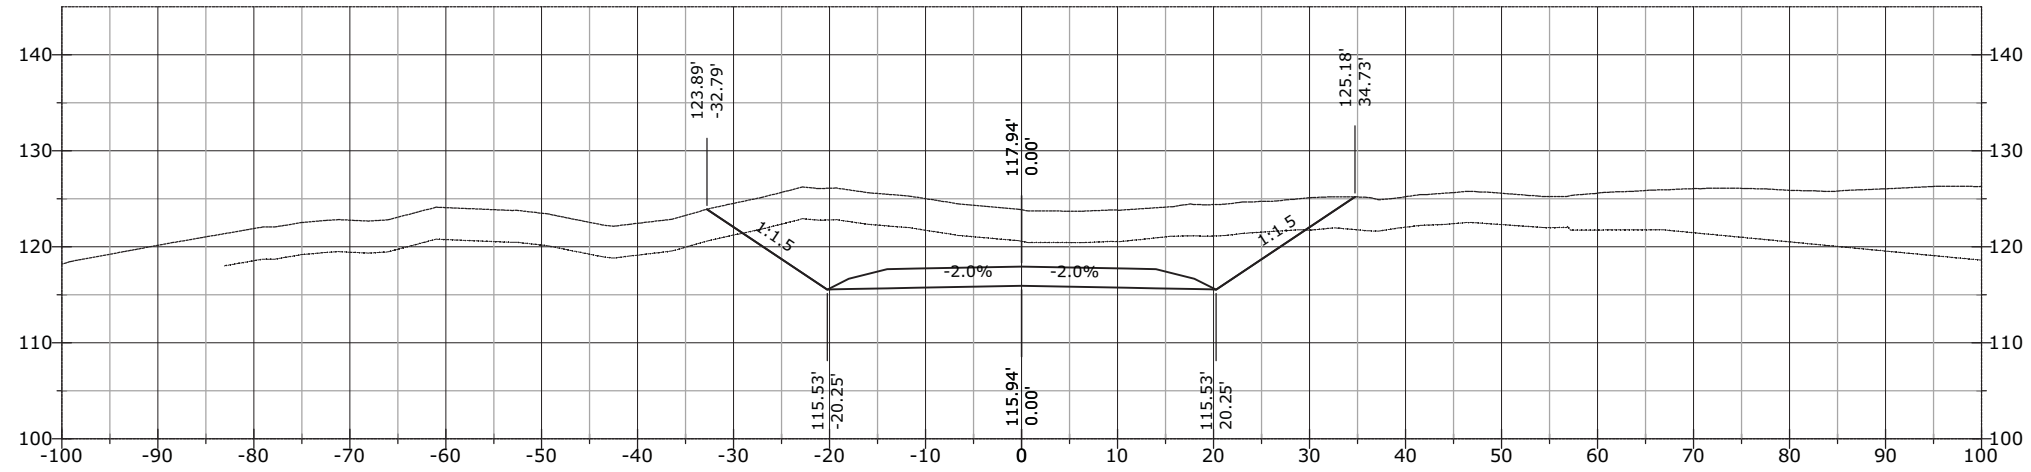

1039+09.78

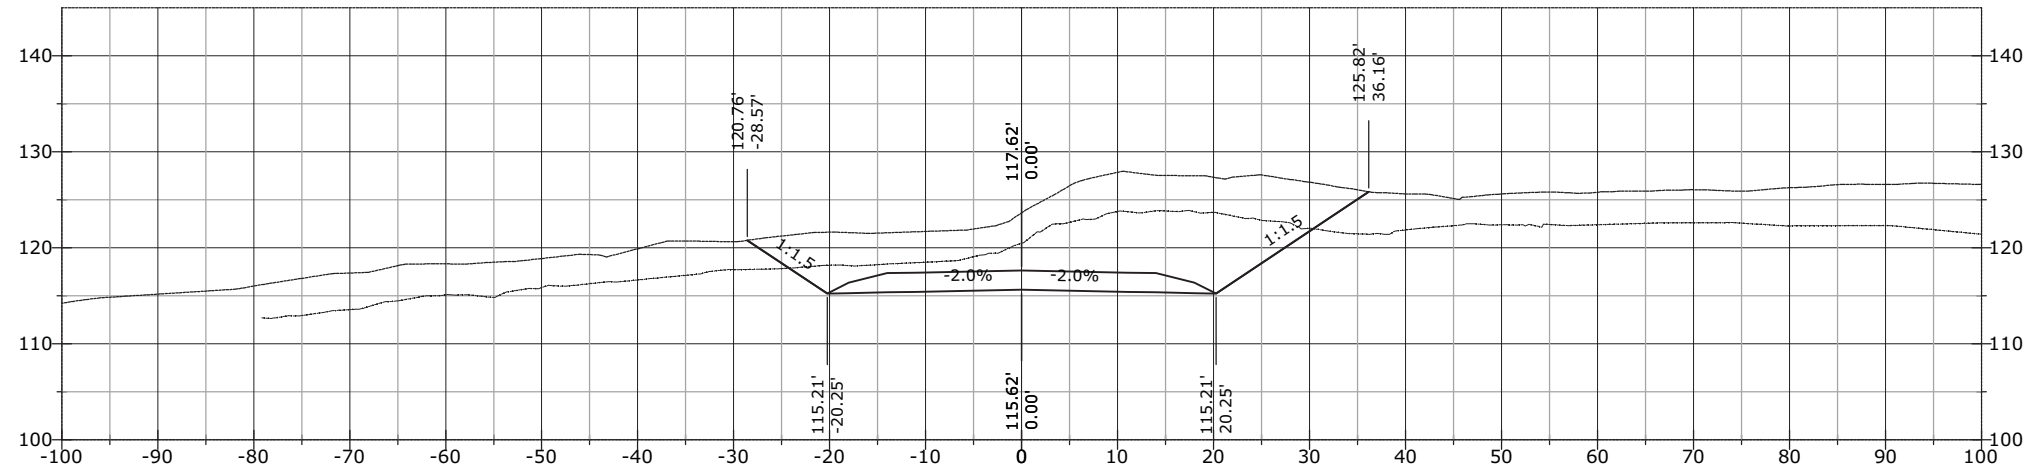


1039+00.00

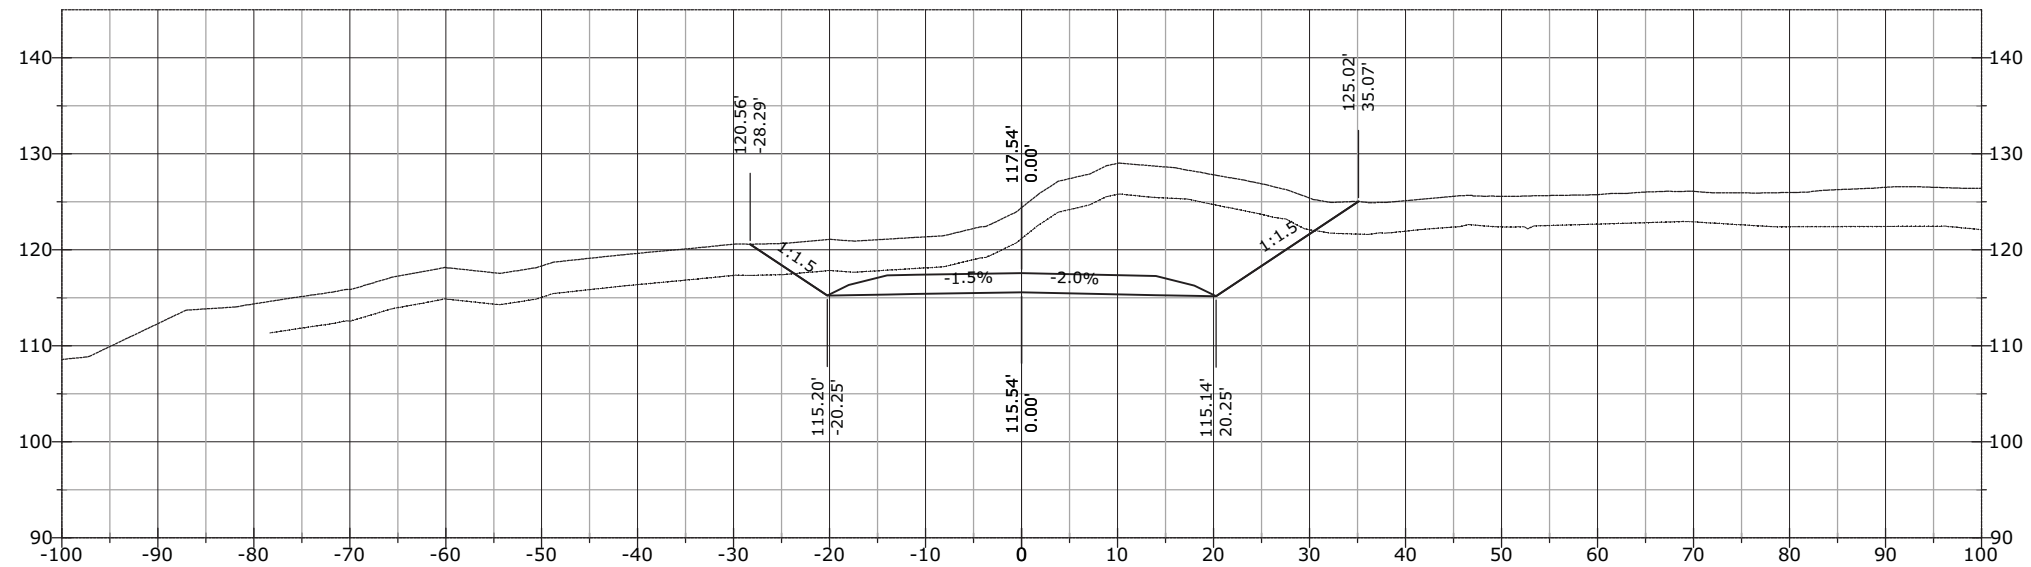


STATE	PROJECT	SHEET NUMBER
AK	AK PFH 43(10)	XS.562

J:\2012\121088 FH43 Deweyville Trailhead to Neck Lake\E. Drawings\Civil\PDFs\Cross Section March# - RFC Cross Sections EXPLODED DELETED.dwg [USC] 29 March 2013 11:53 AM

1040+00.00

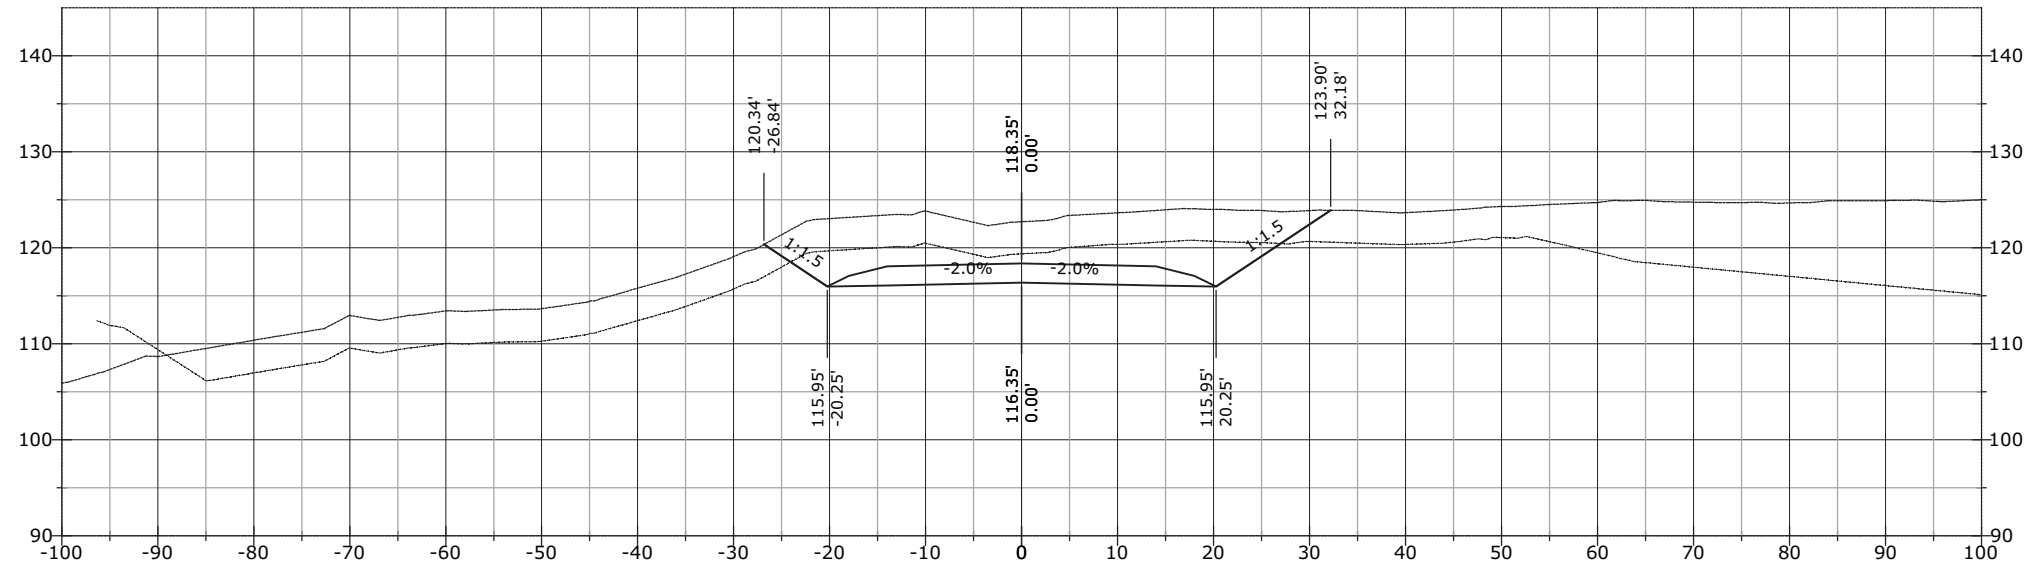


1039+76.43

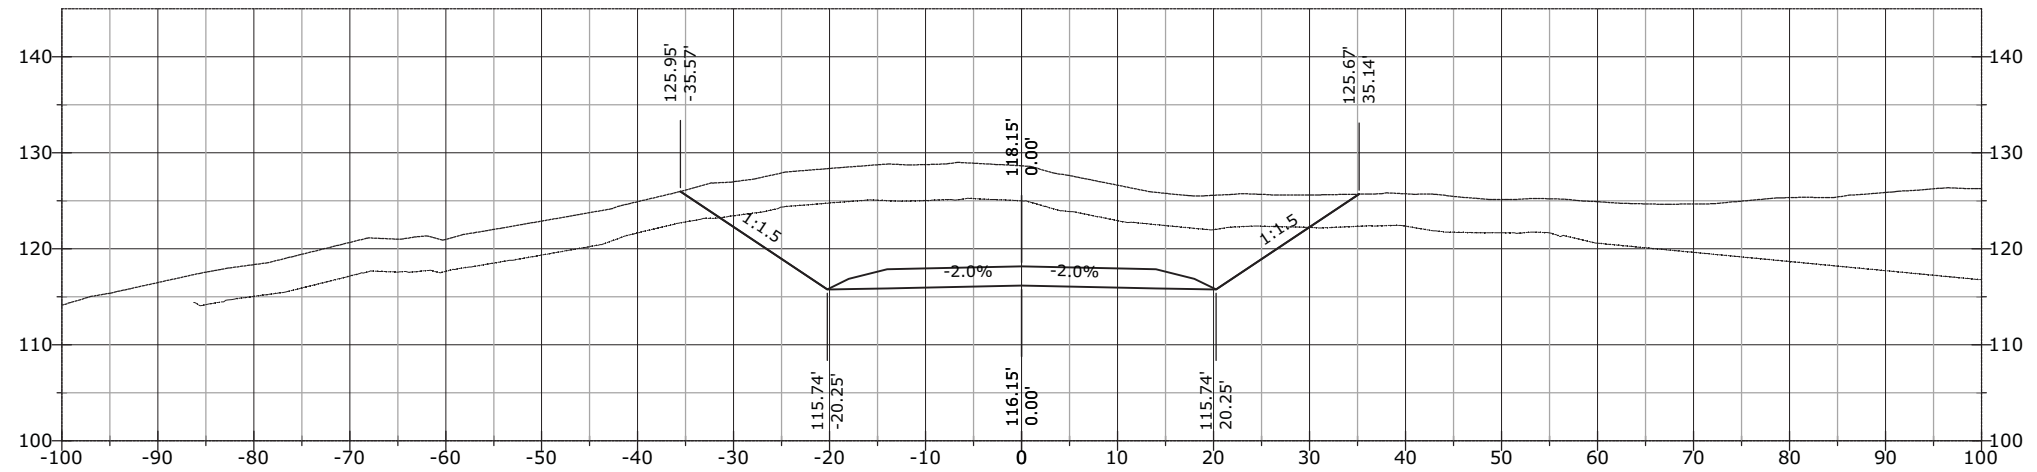


STATE	PROJECT	SHEET NUMBER
AK	AK PFH 43(10)	XS.563

1041+00.00

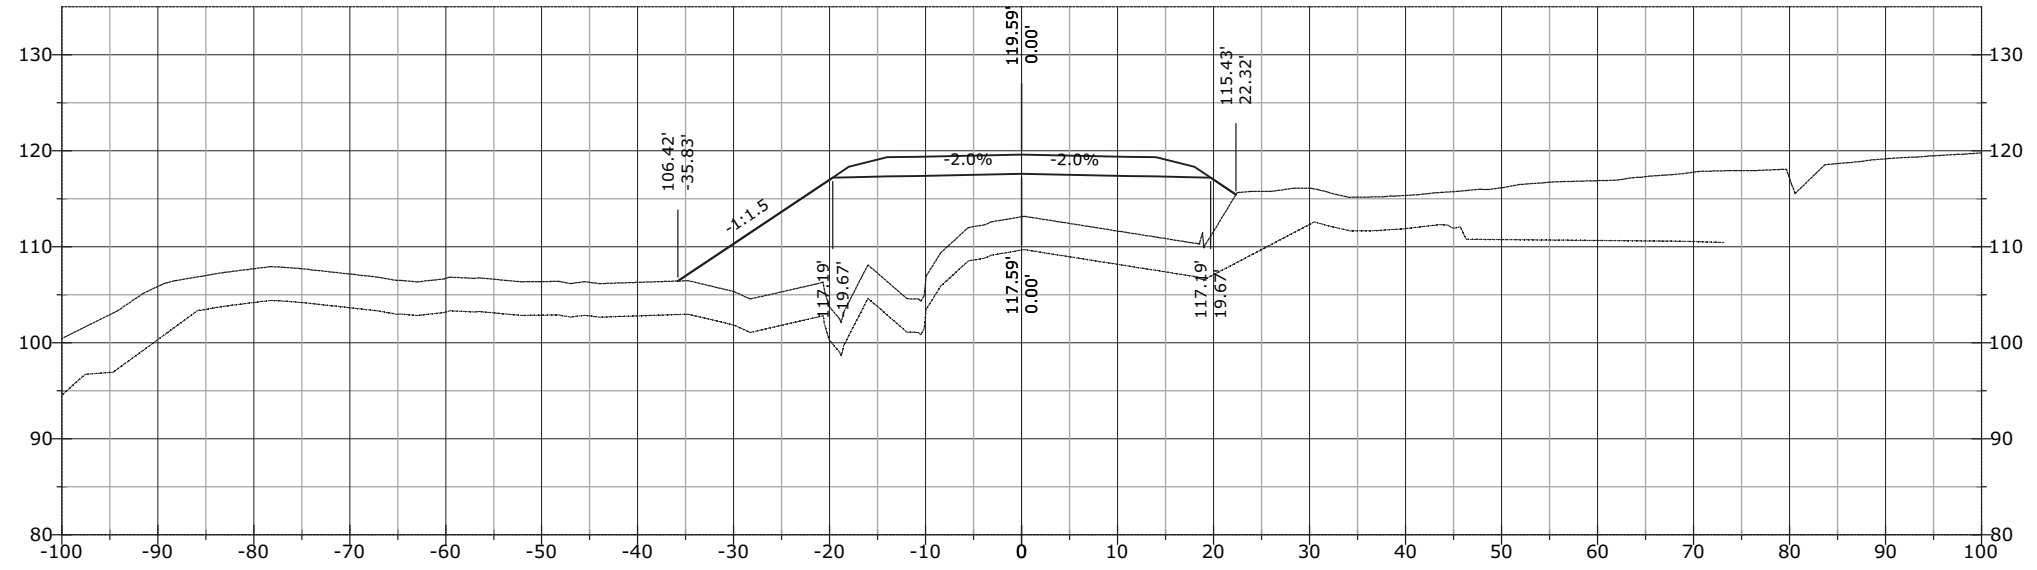


1040+50.00

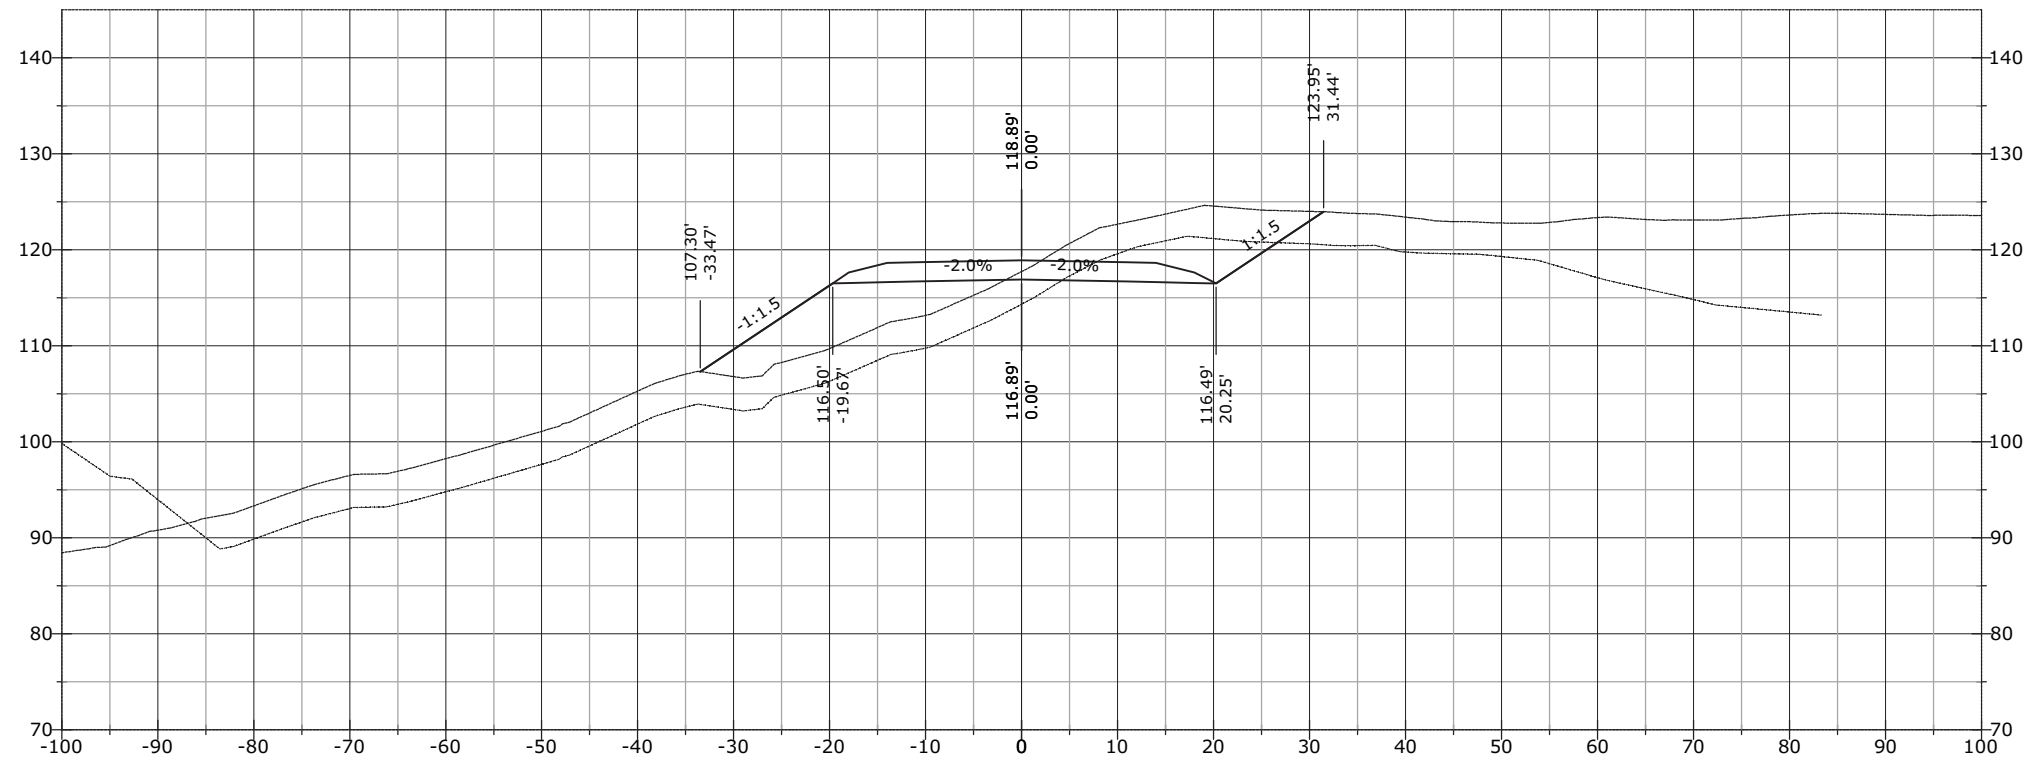


STATE	PROJECT	SHEET NUMBER
AK	AK PFH 43(10)	XS.564


1042+30.30

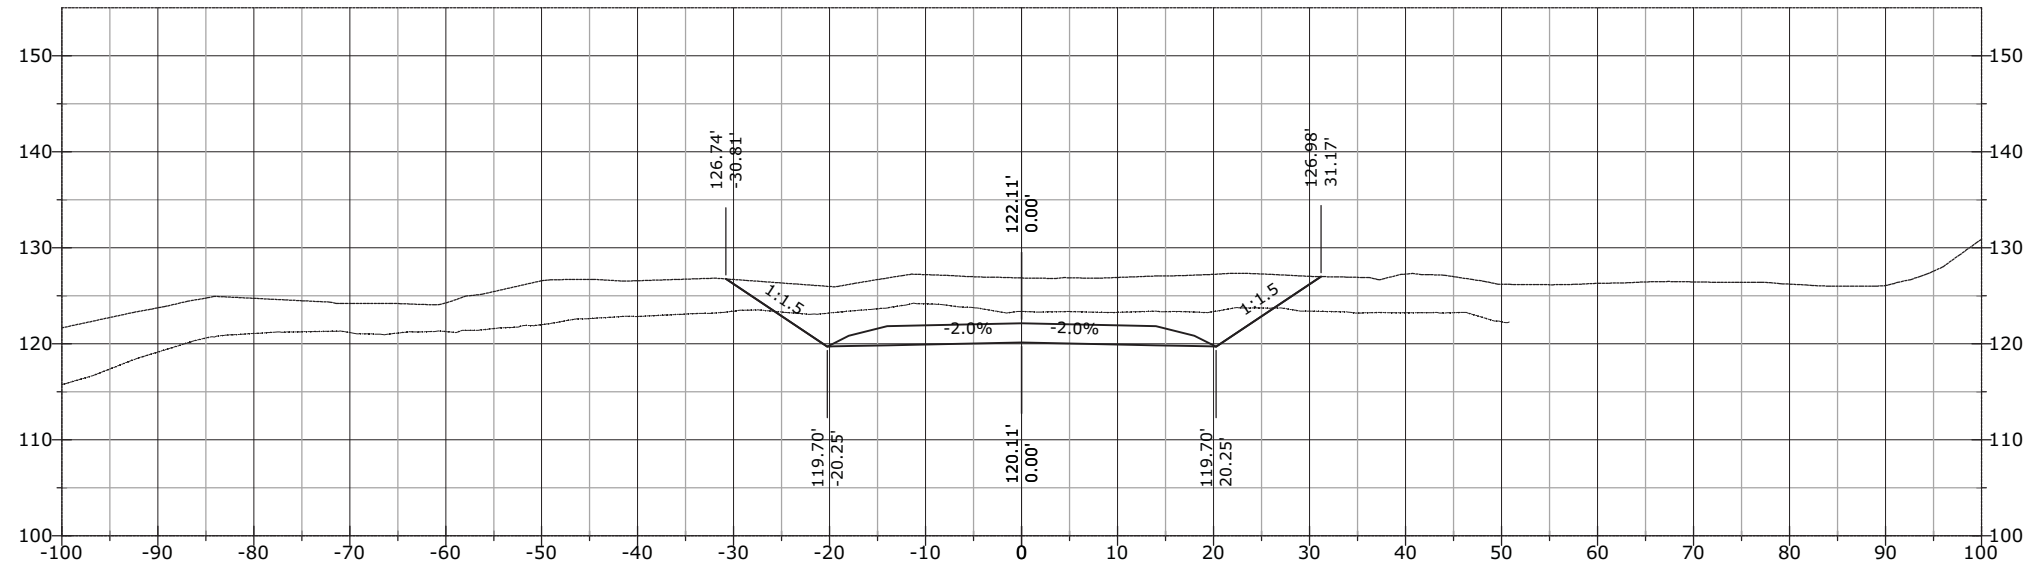

1042+00.00

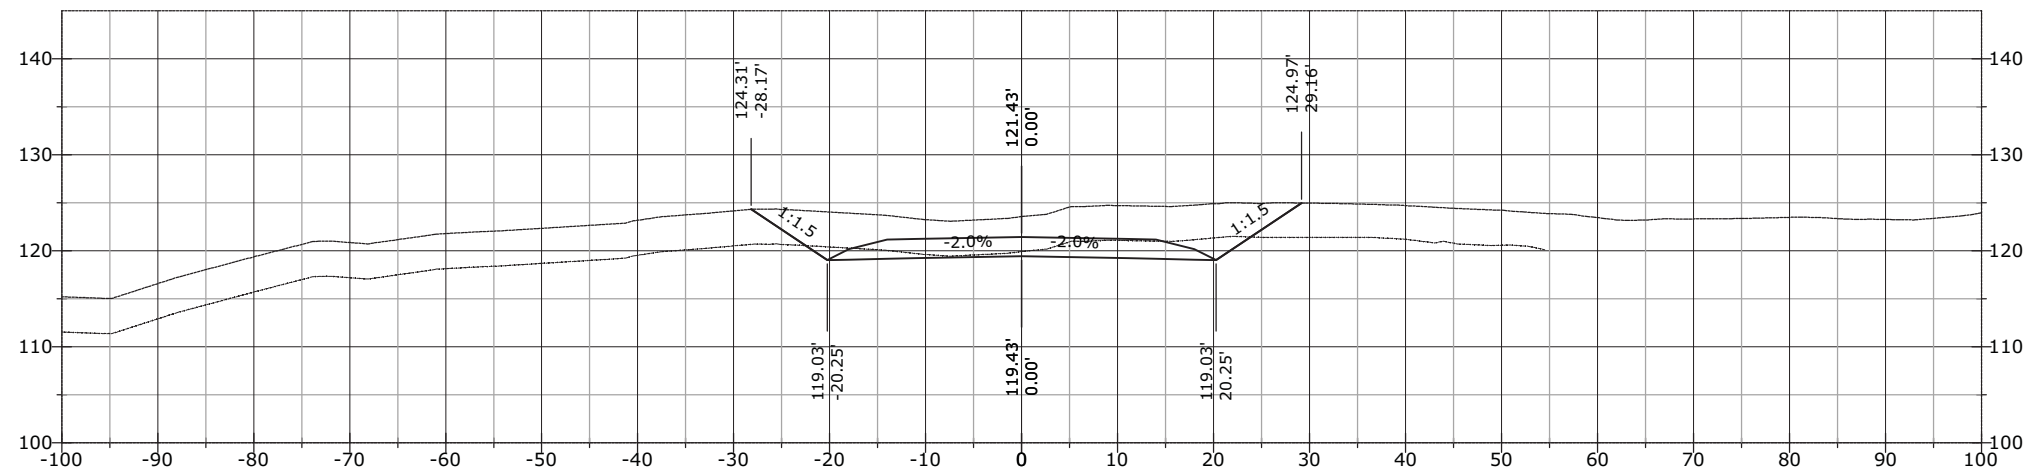


1041+50.00

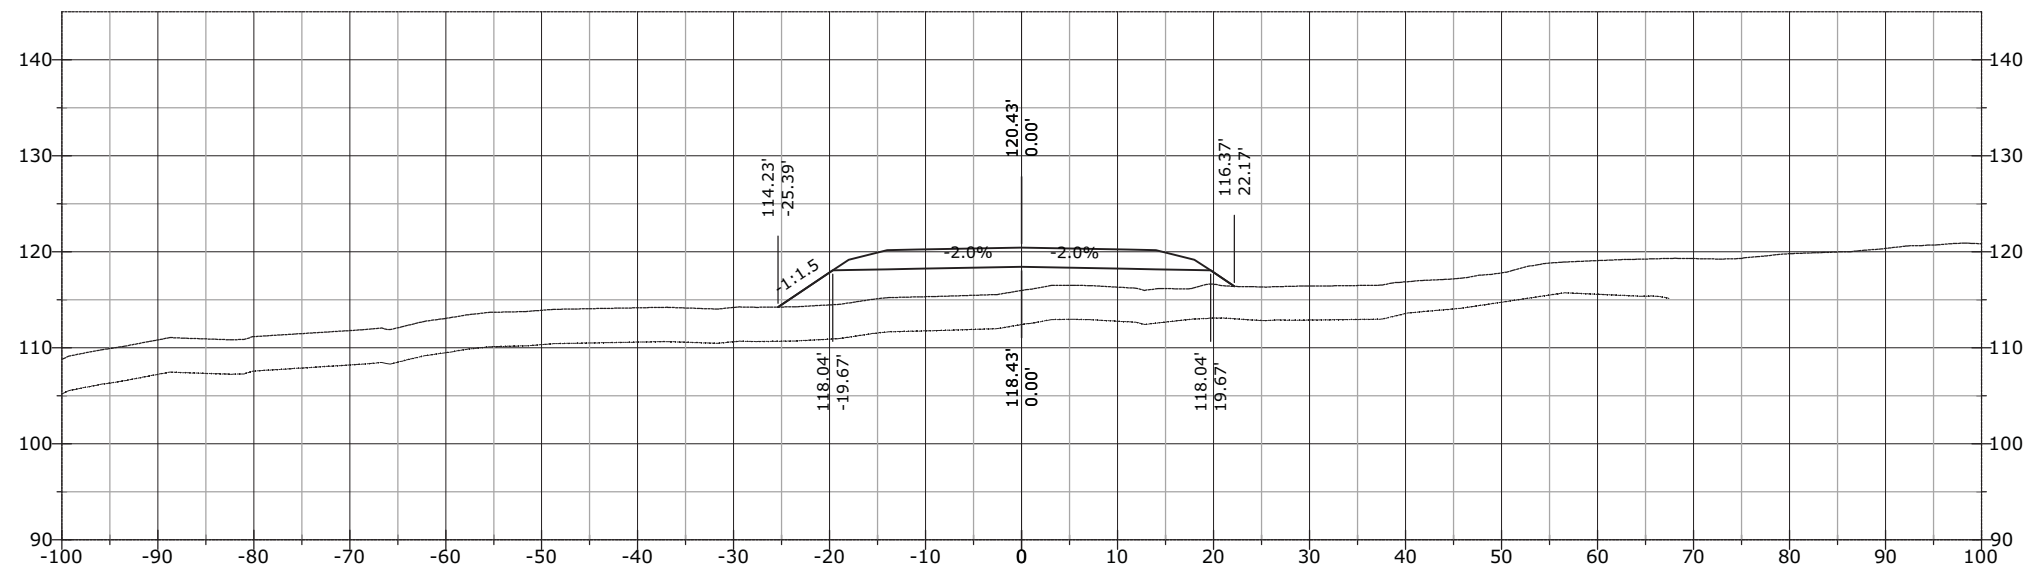


STATE	PROJECT	SHEET NUMBER
AK	AK PFH 43(10)	XS.565

1042+71.64

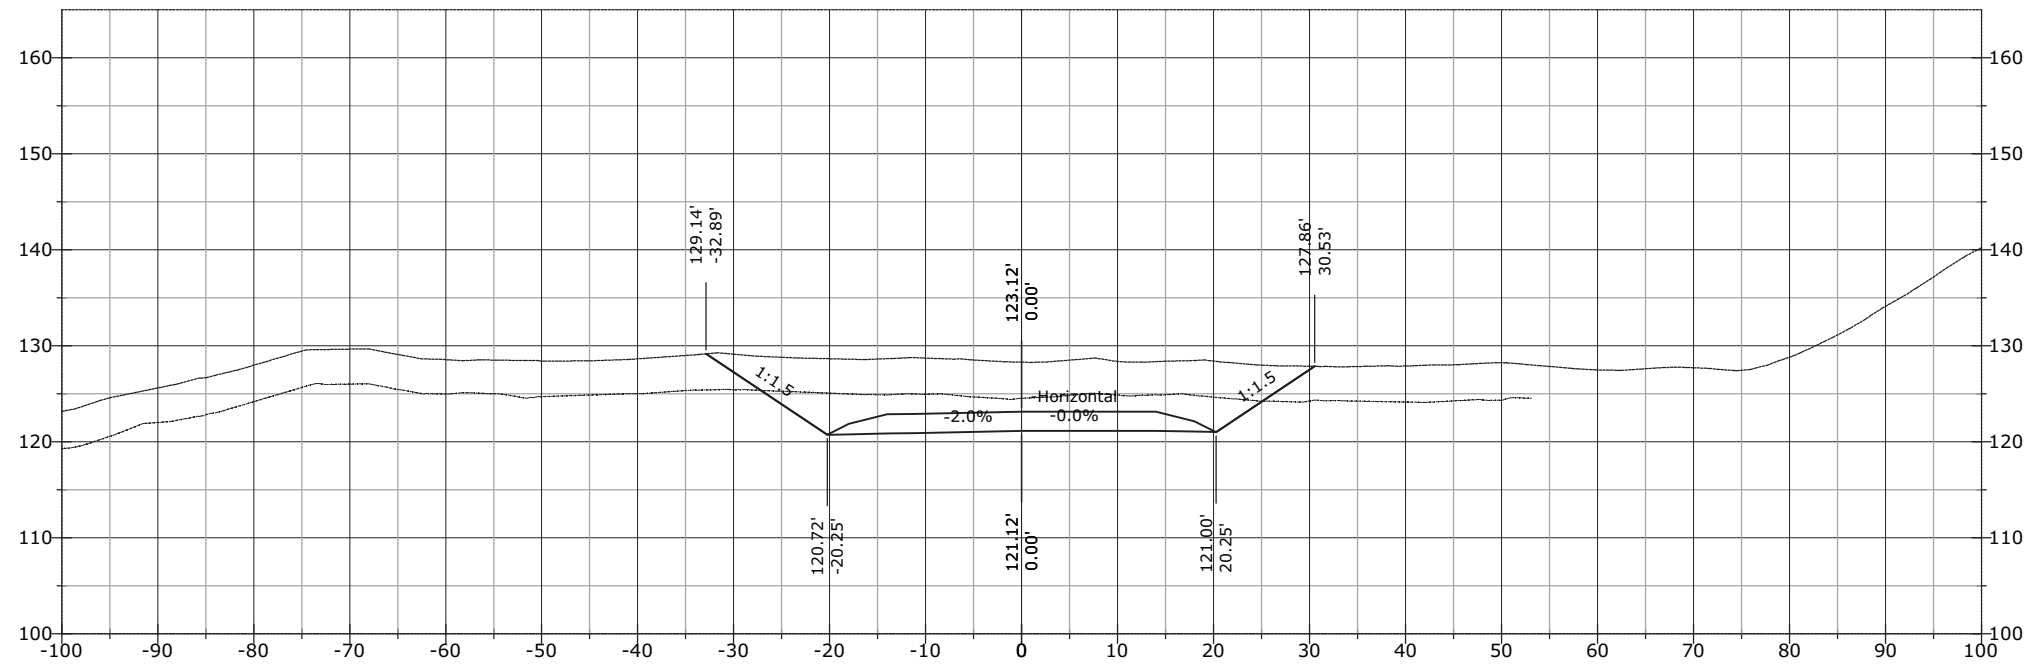


1042+50.00

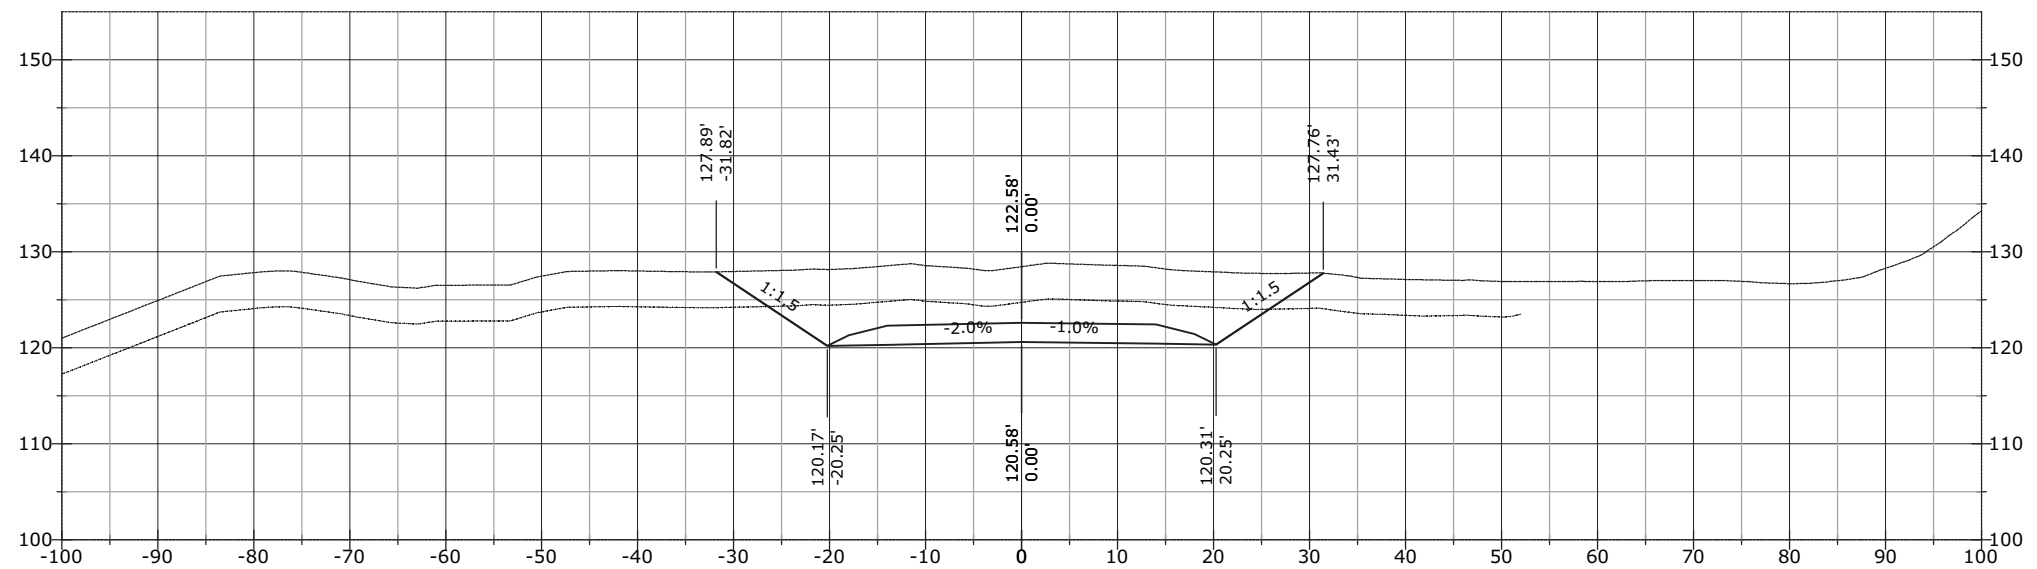


STATE	PROJECT	SHEET NUMBER
AK	AK PFH 43(10)	XS.566

1043+00.00

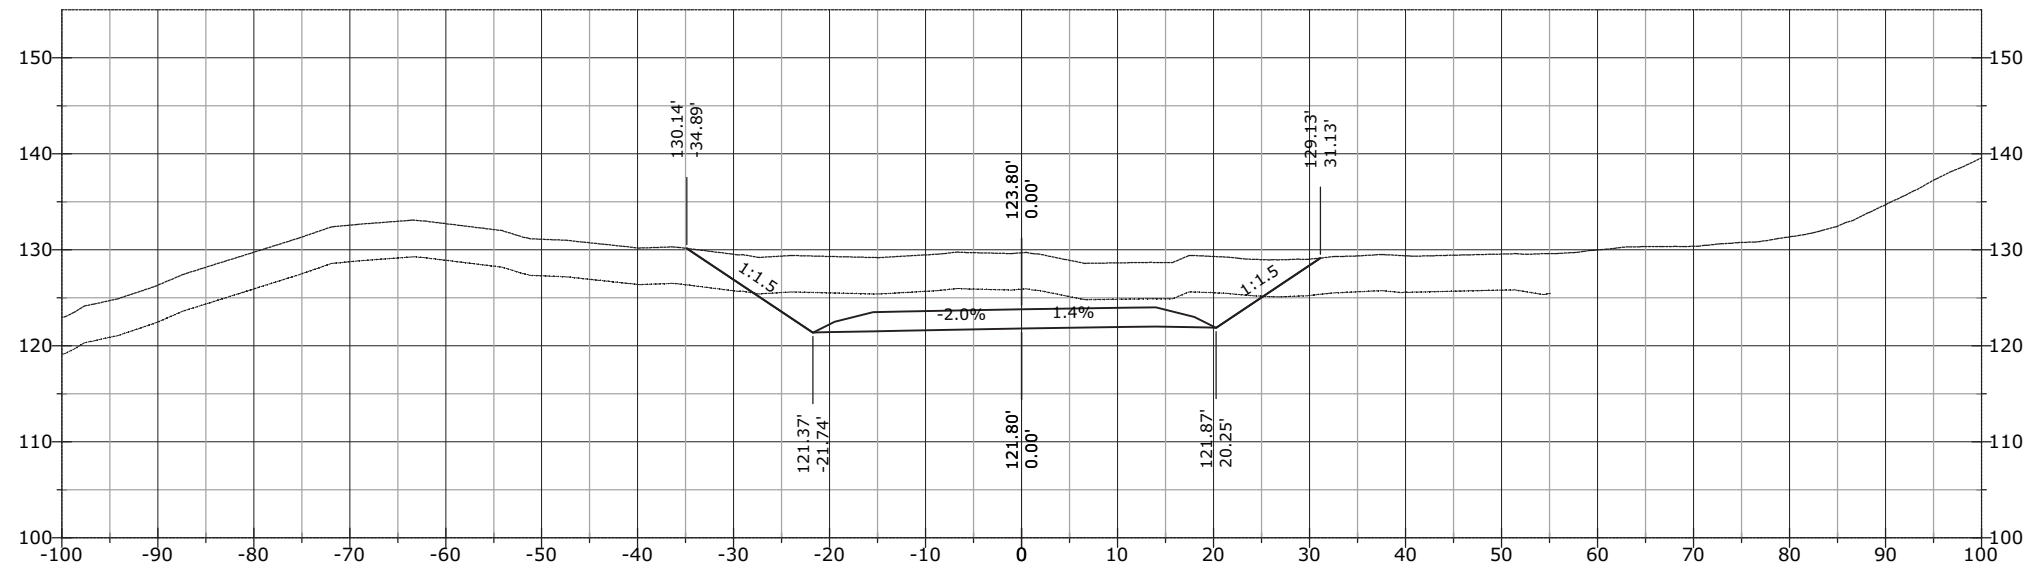


1042+76.43

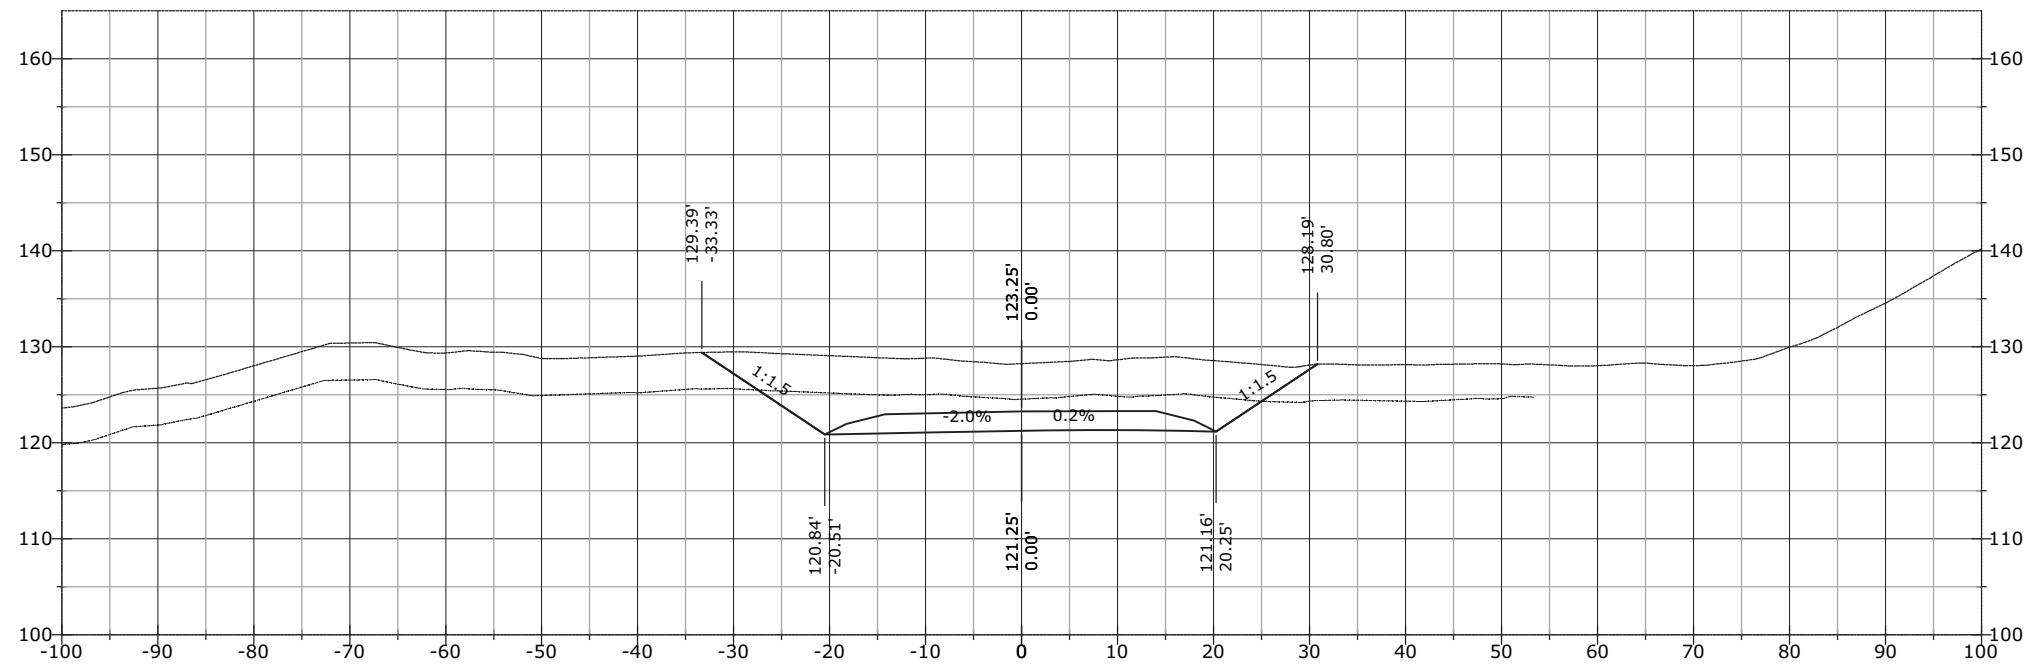


STATE	PROJECT	SHEET NUMBER
AK	AK PFH 43(10)	XS.567


1043+54.31

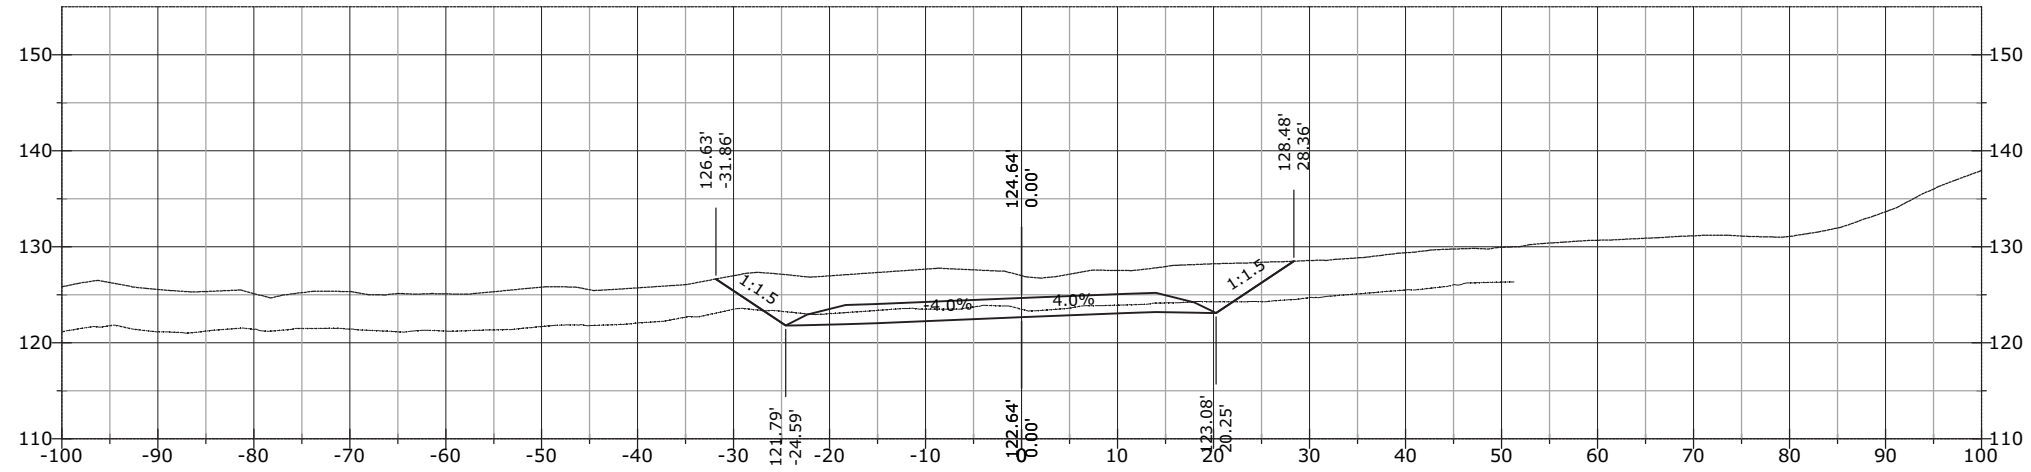

1043+50.00

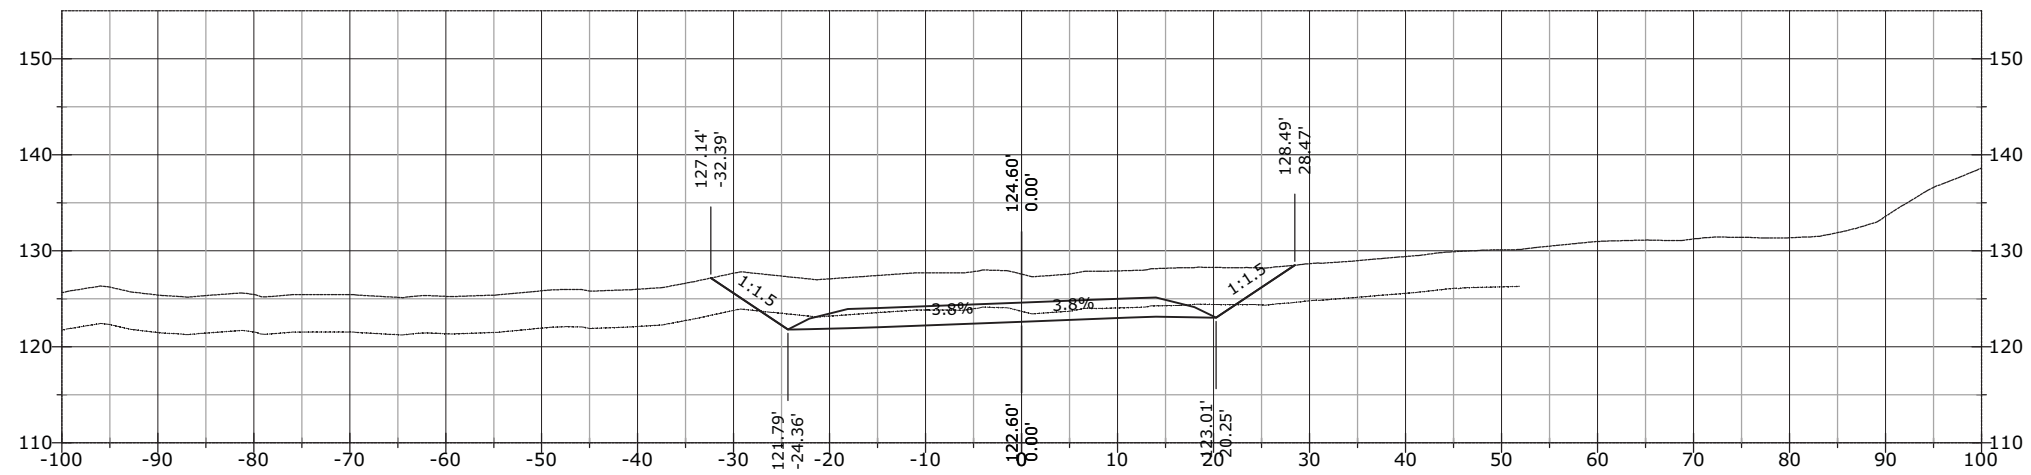


1043+12.97

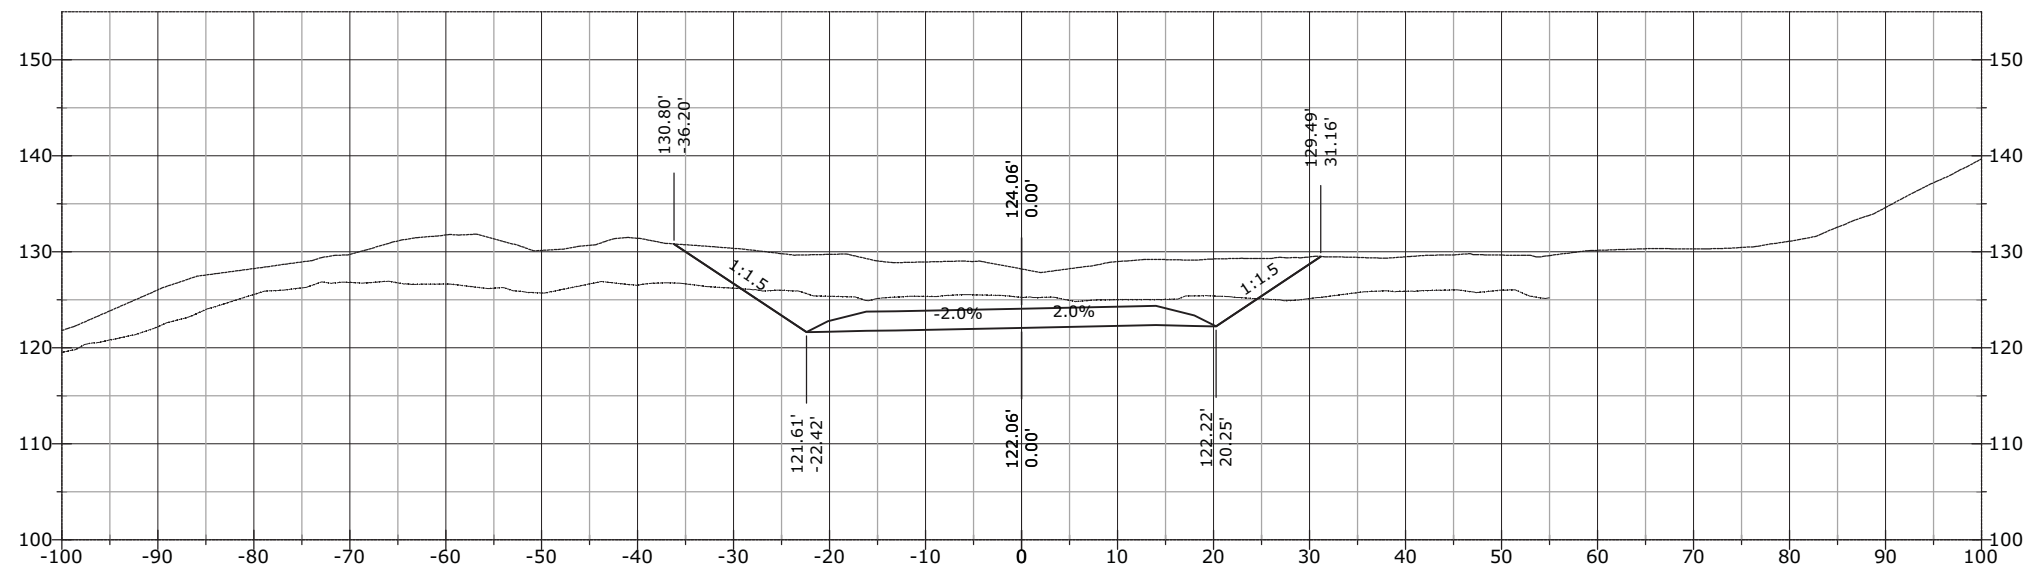


STATE	PROJECT	SHEET NUMBER
AK	AK PFH 43(10)	XS.568

1043+95.64

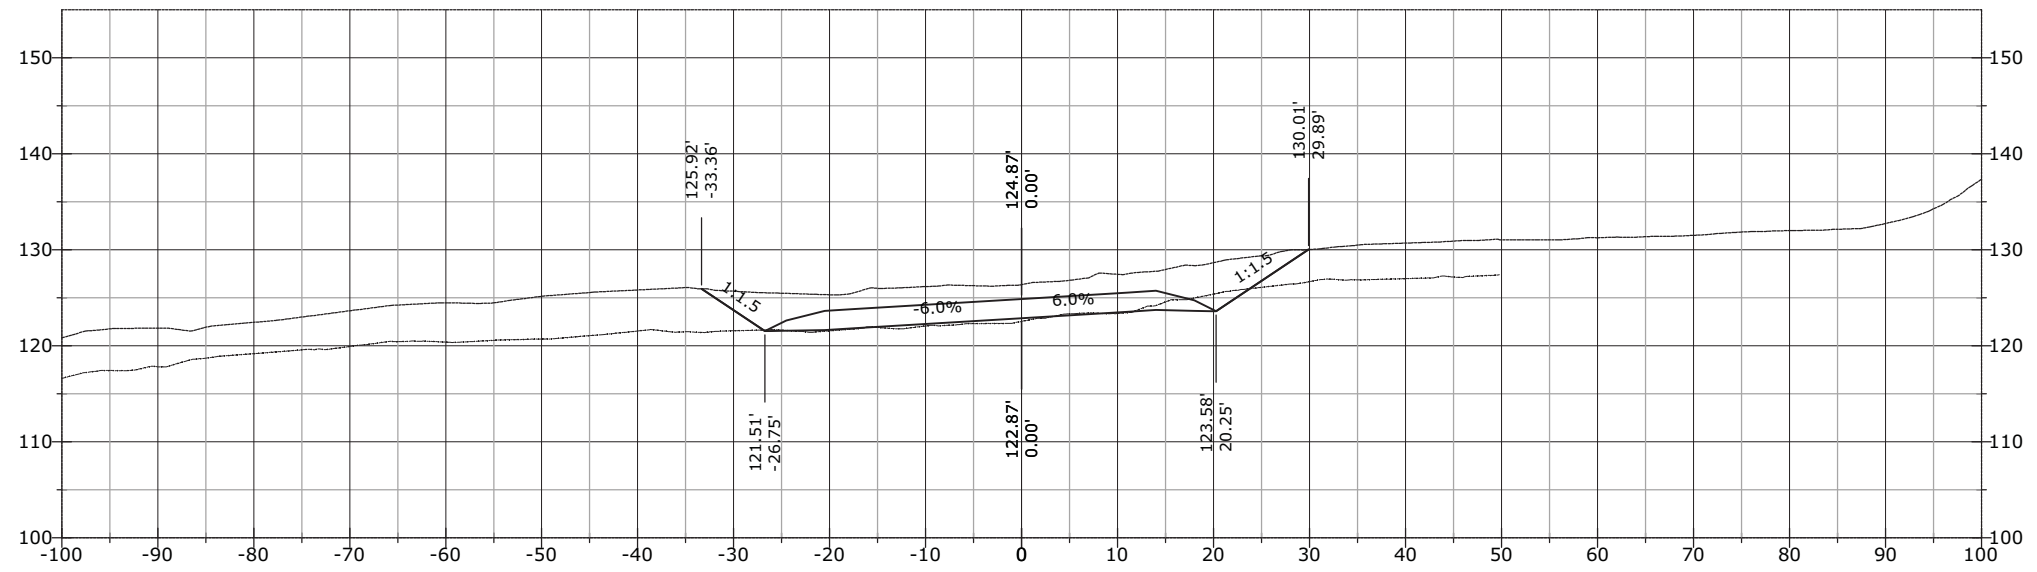


1043+74.80

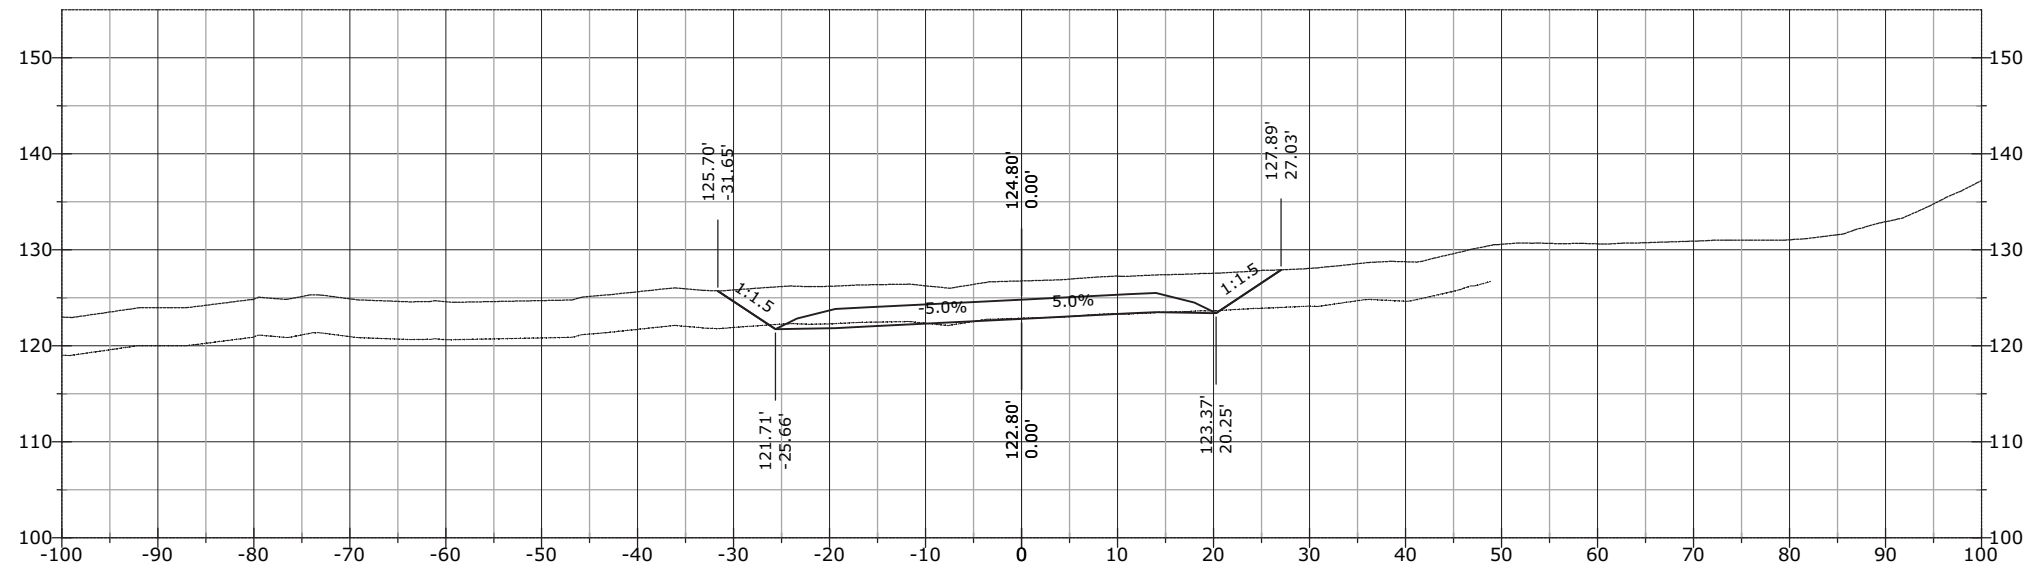


STATE	PROJECT	SHEET NUMBER
AK	AK PFH 43(10)	XS.569

1044+50.00

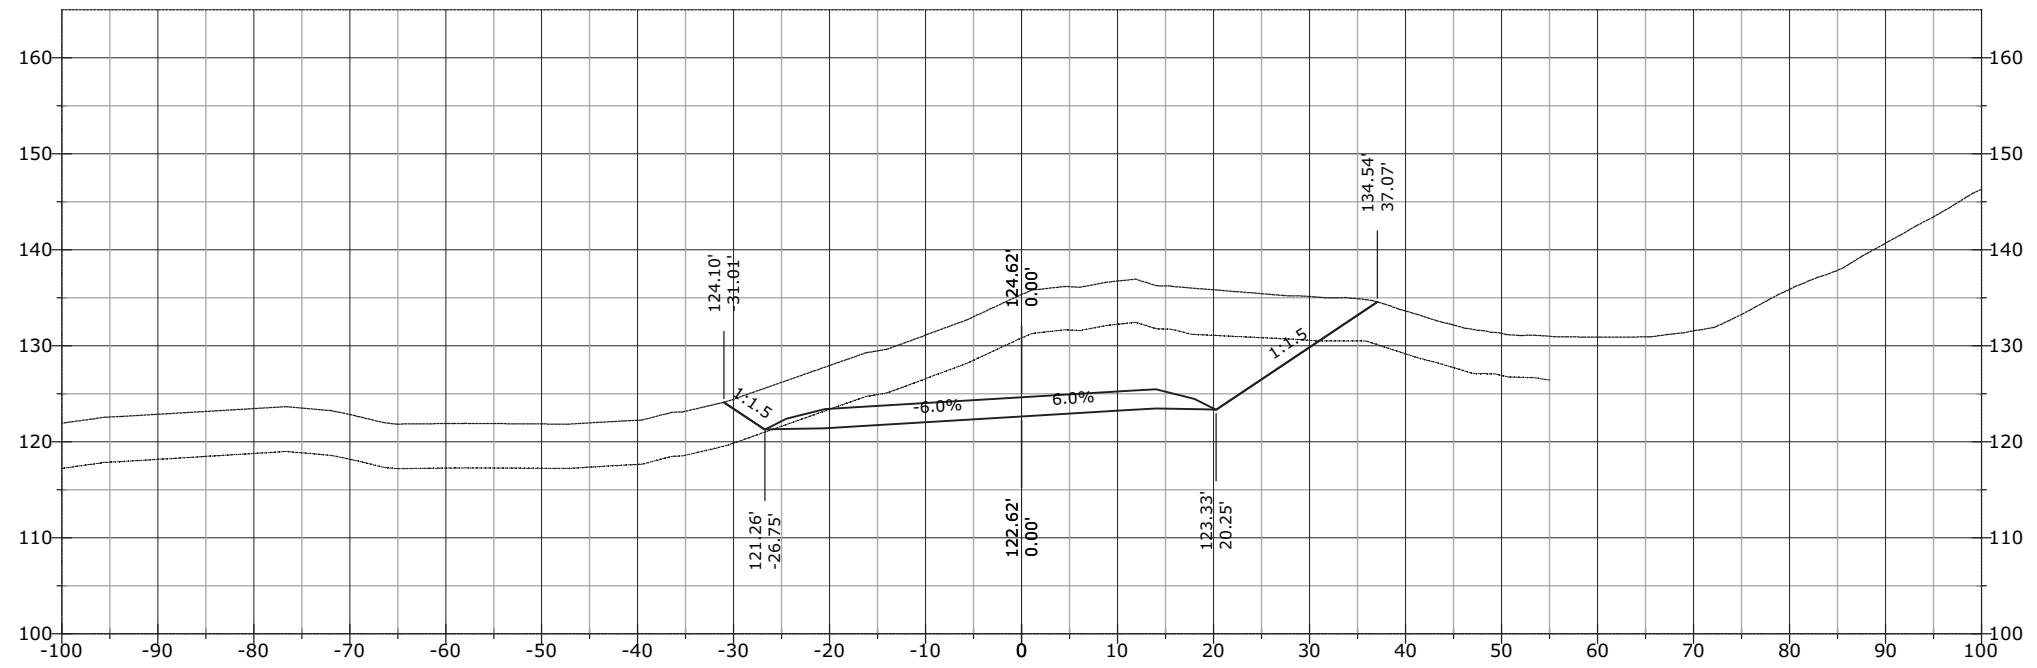


1044+00.00

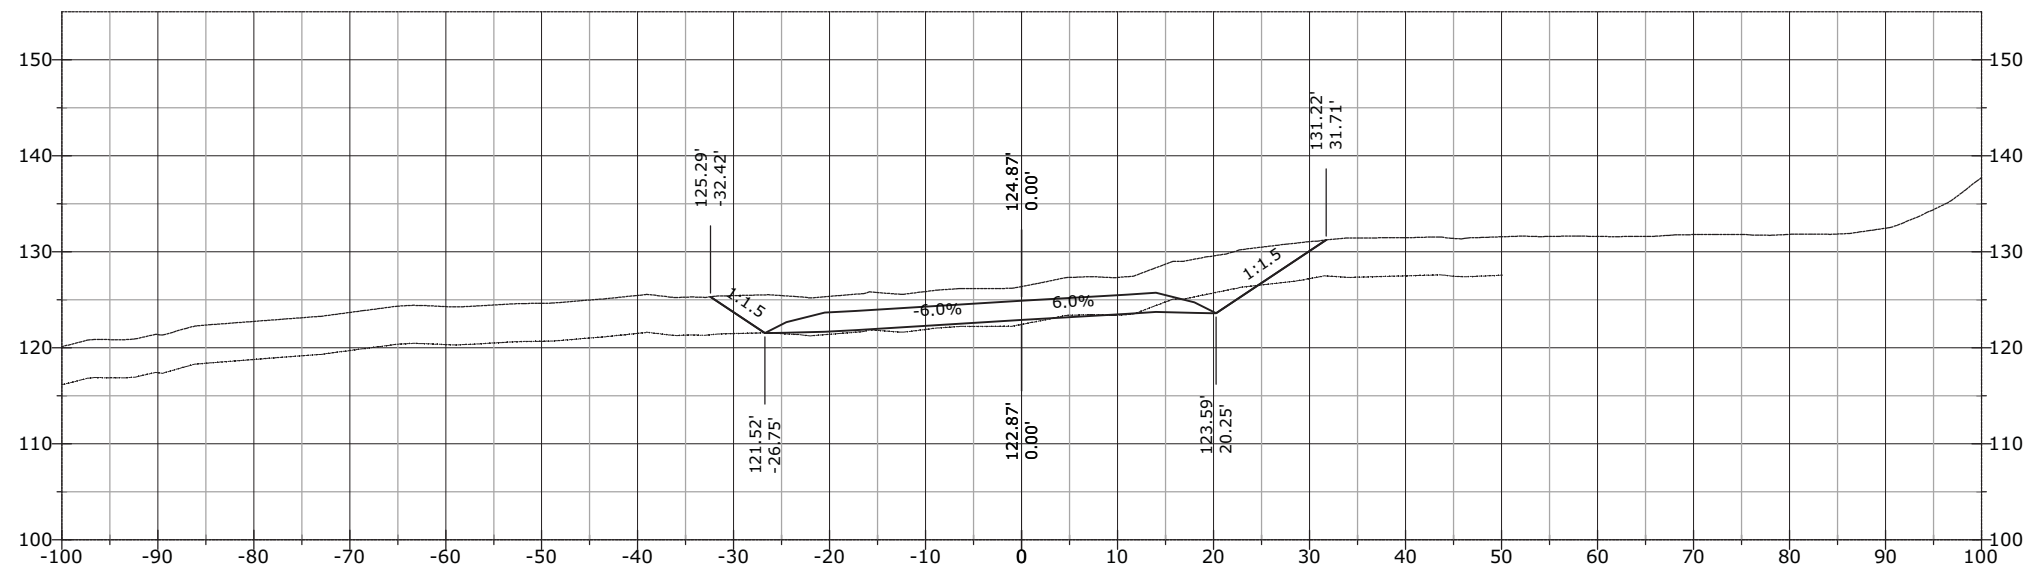


STATE	PROJECT	SHEET NUMBER
AK	AK PFH 43(10)	XS.570

1045+50.00

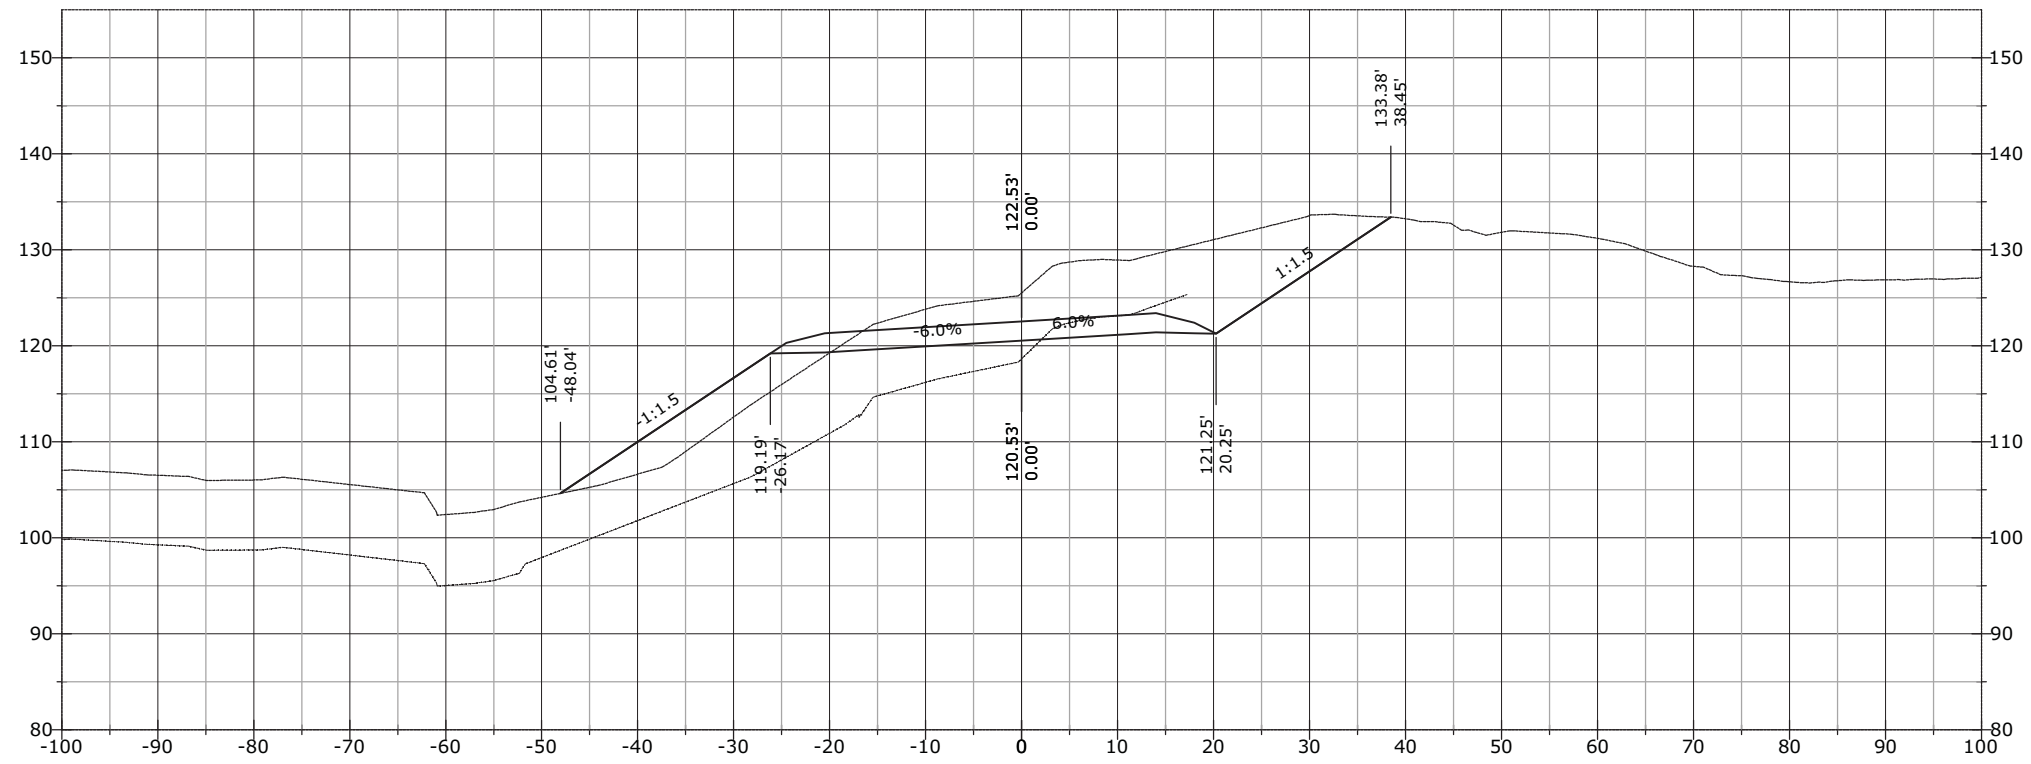


1045+00.00

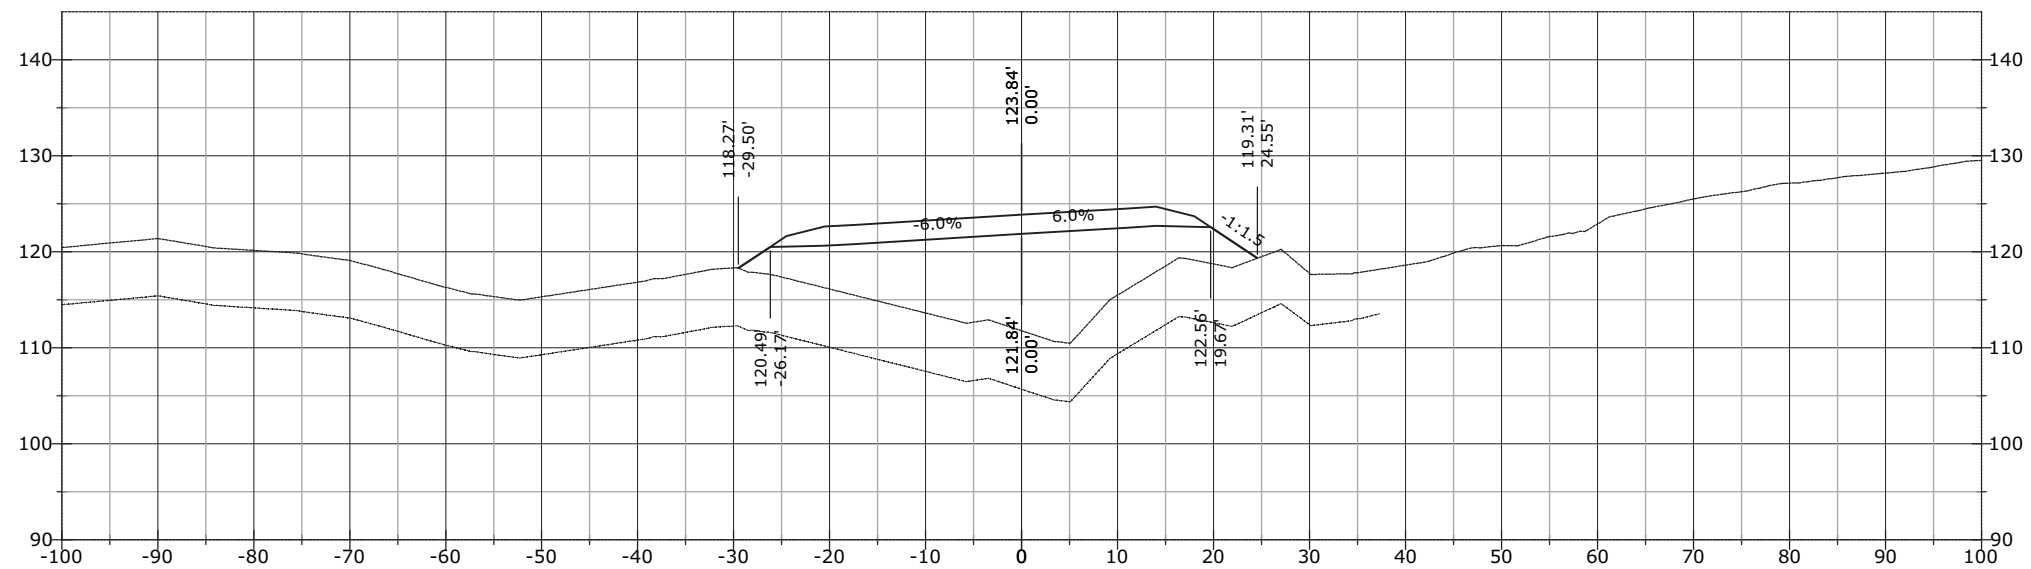


STATE	PROJECT	SHEET NUMBER
AK	AK PFH 43(10)	XS.571

1046+16.43

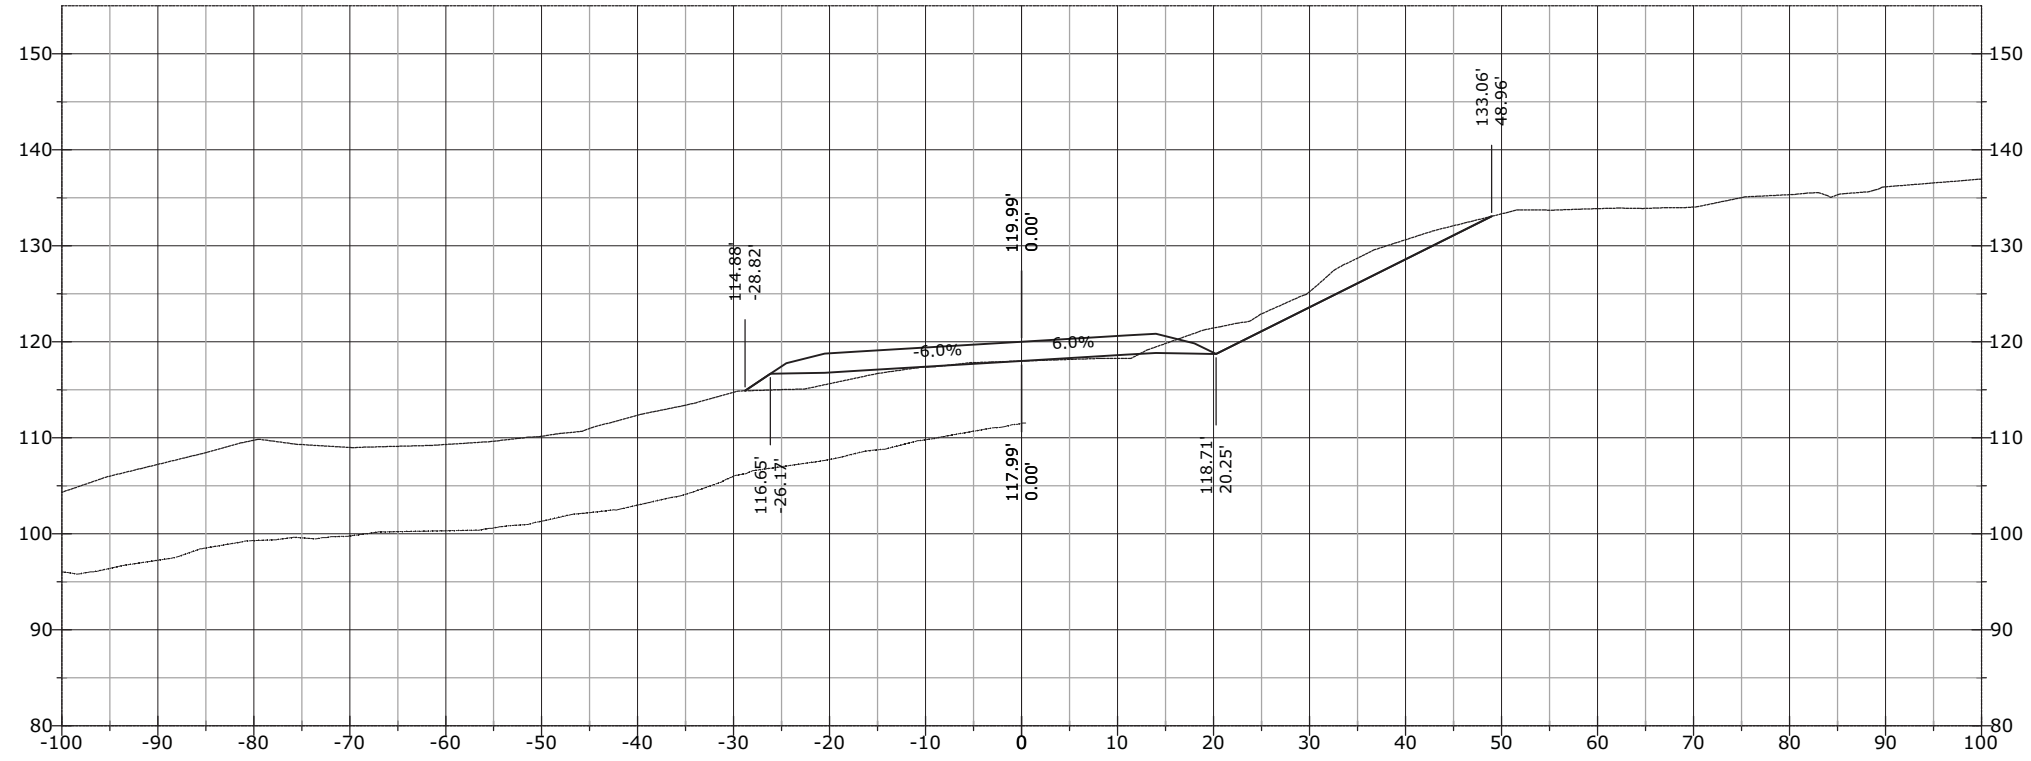


1046+00.00

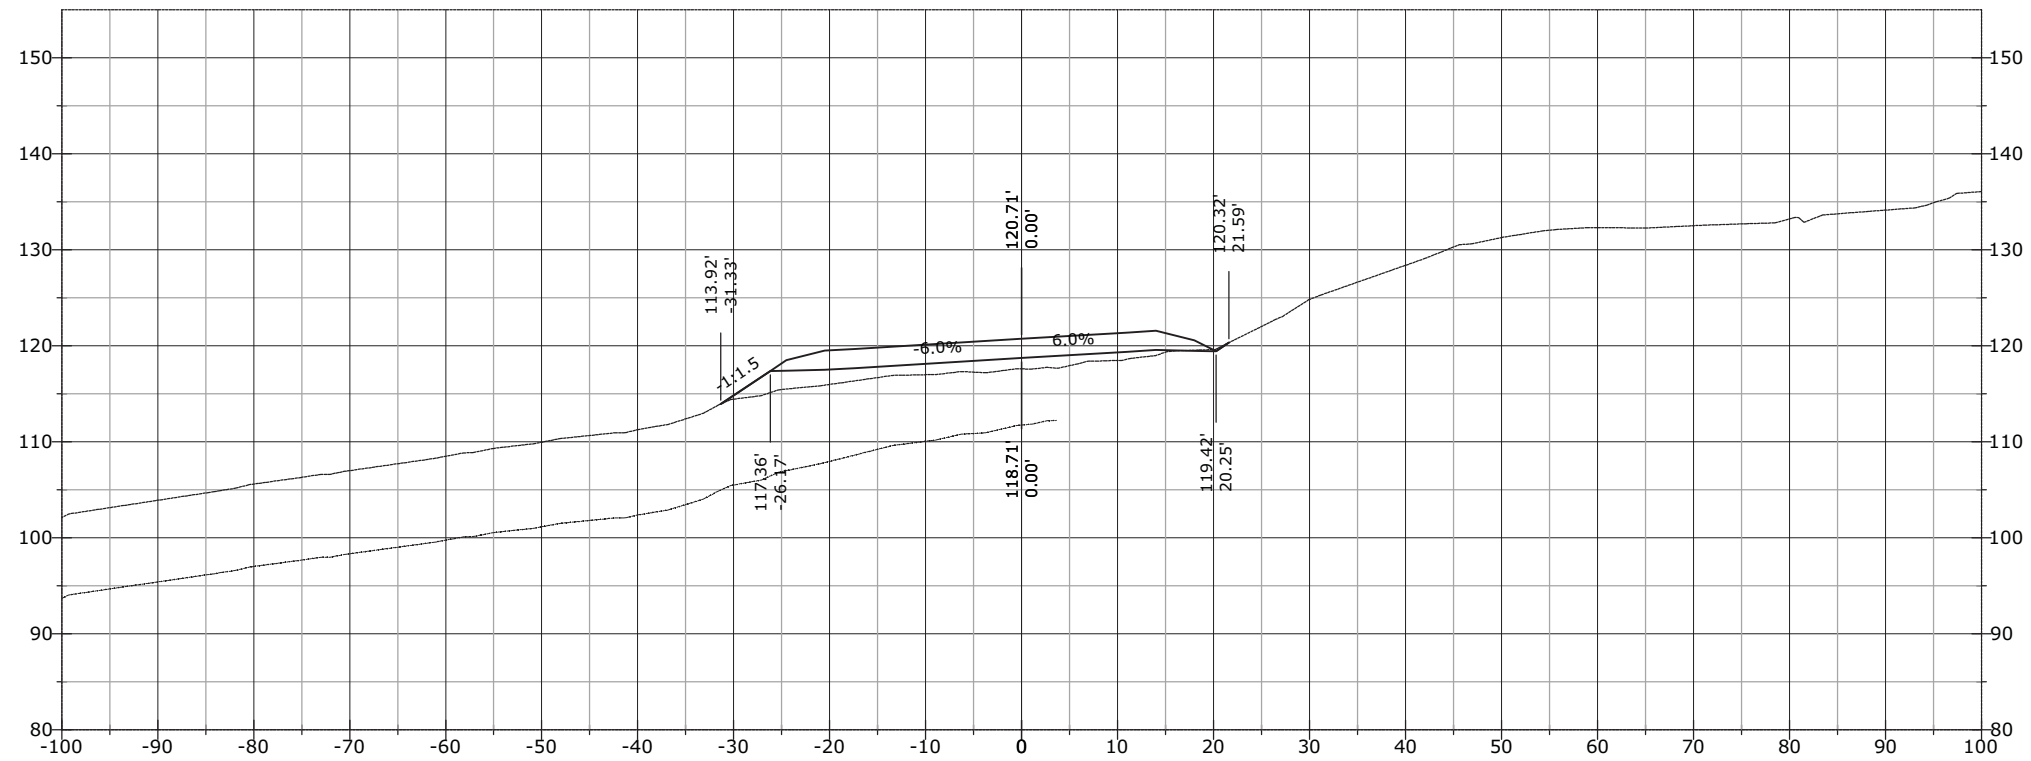


STATE	PROJECT	SHEET NUMBER
AK	AK PFH 43(10)	XS.572

1046+79.94

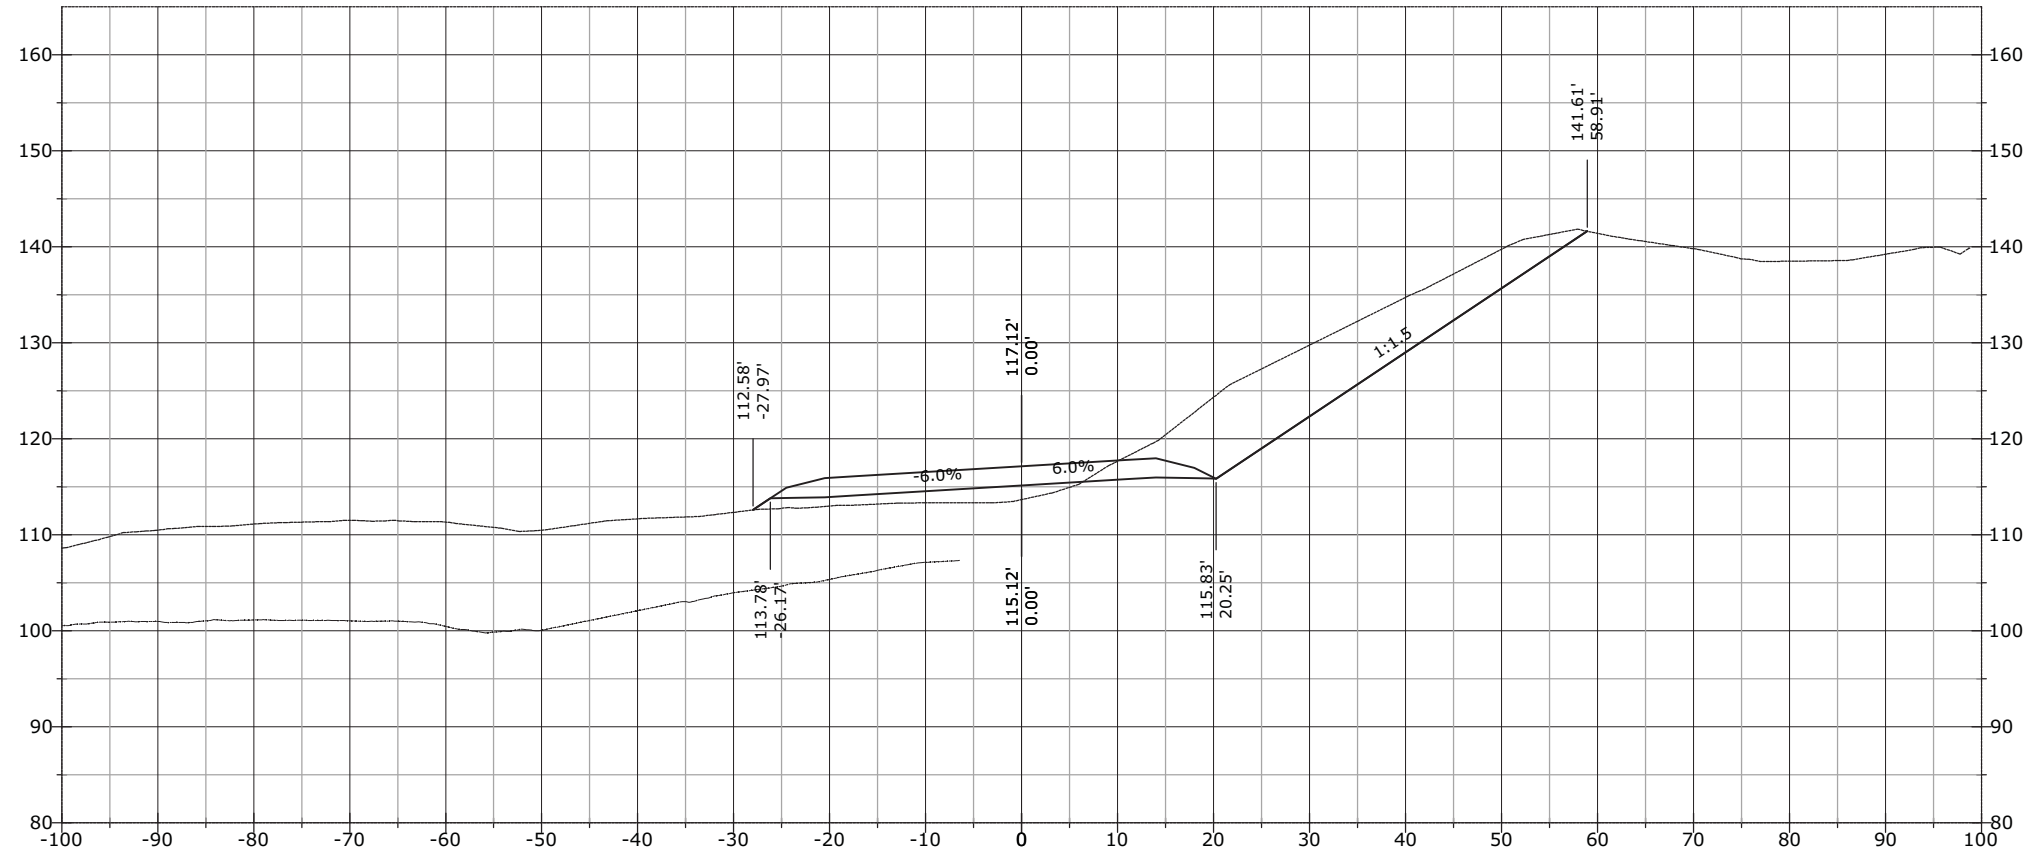


1046+50.00

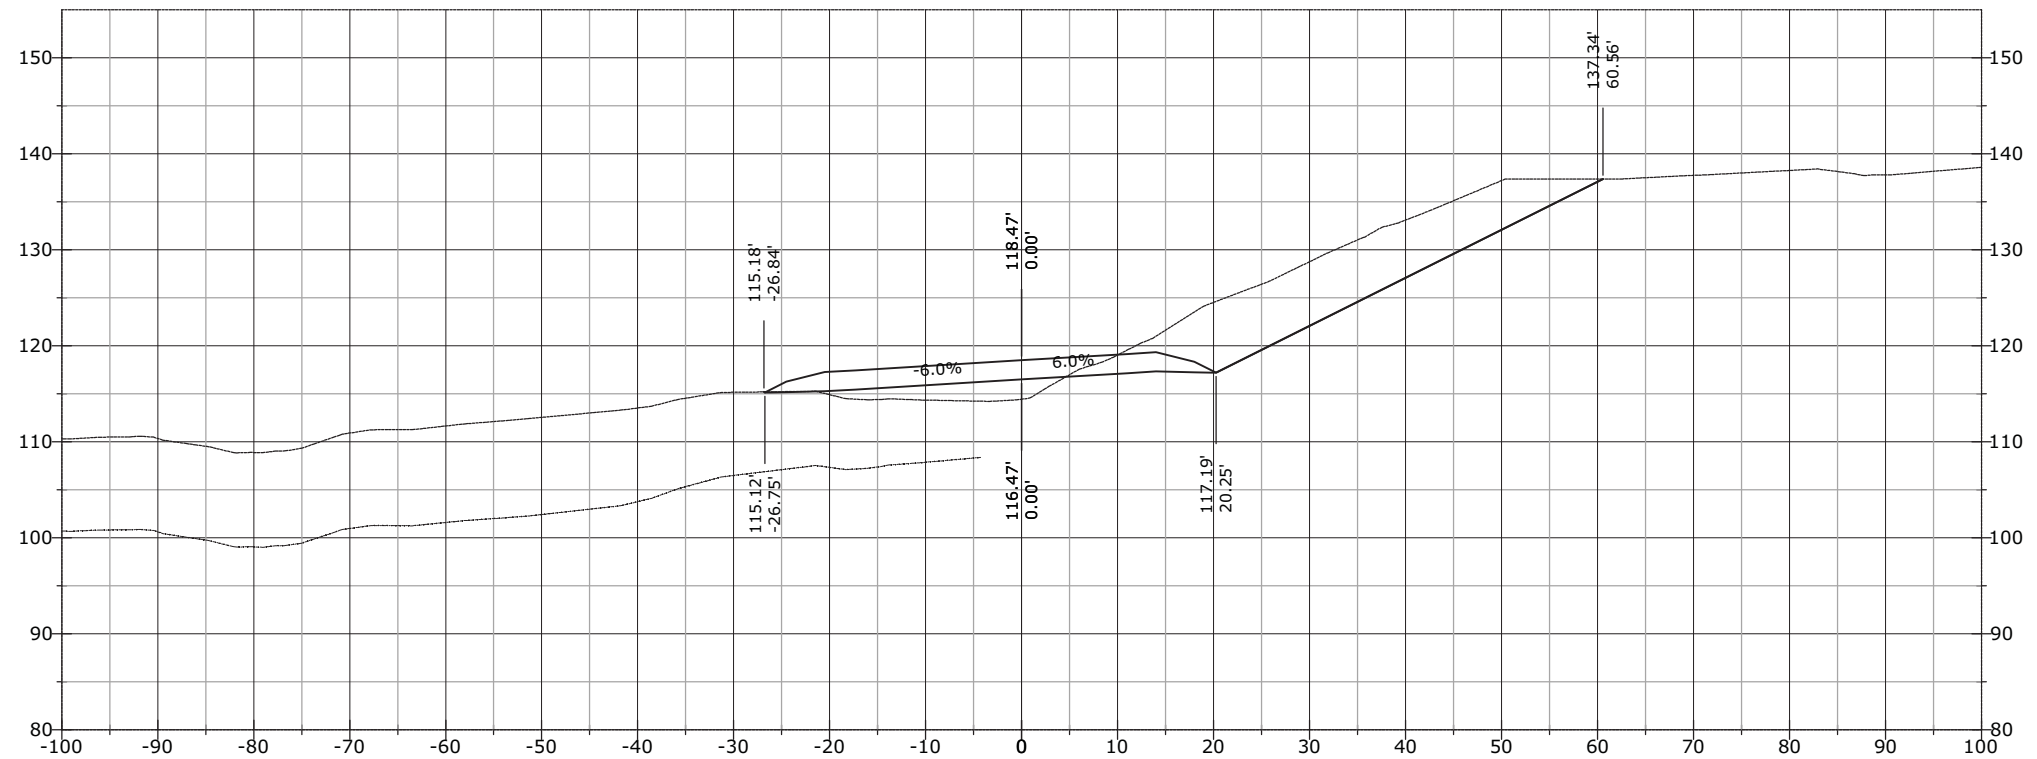


STATE	PROJECT	SHEET NUMBER
AK	AK PFH 43(10)	XS.573

1047+50.00

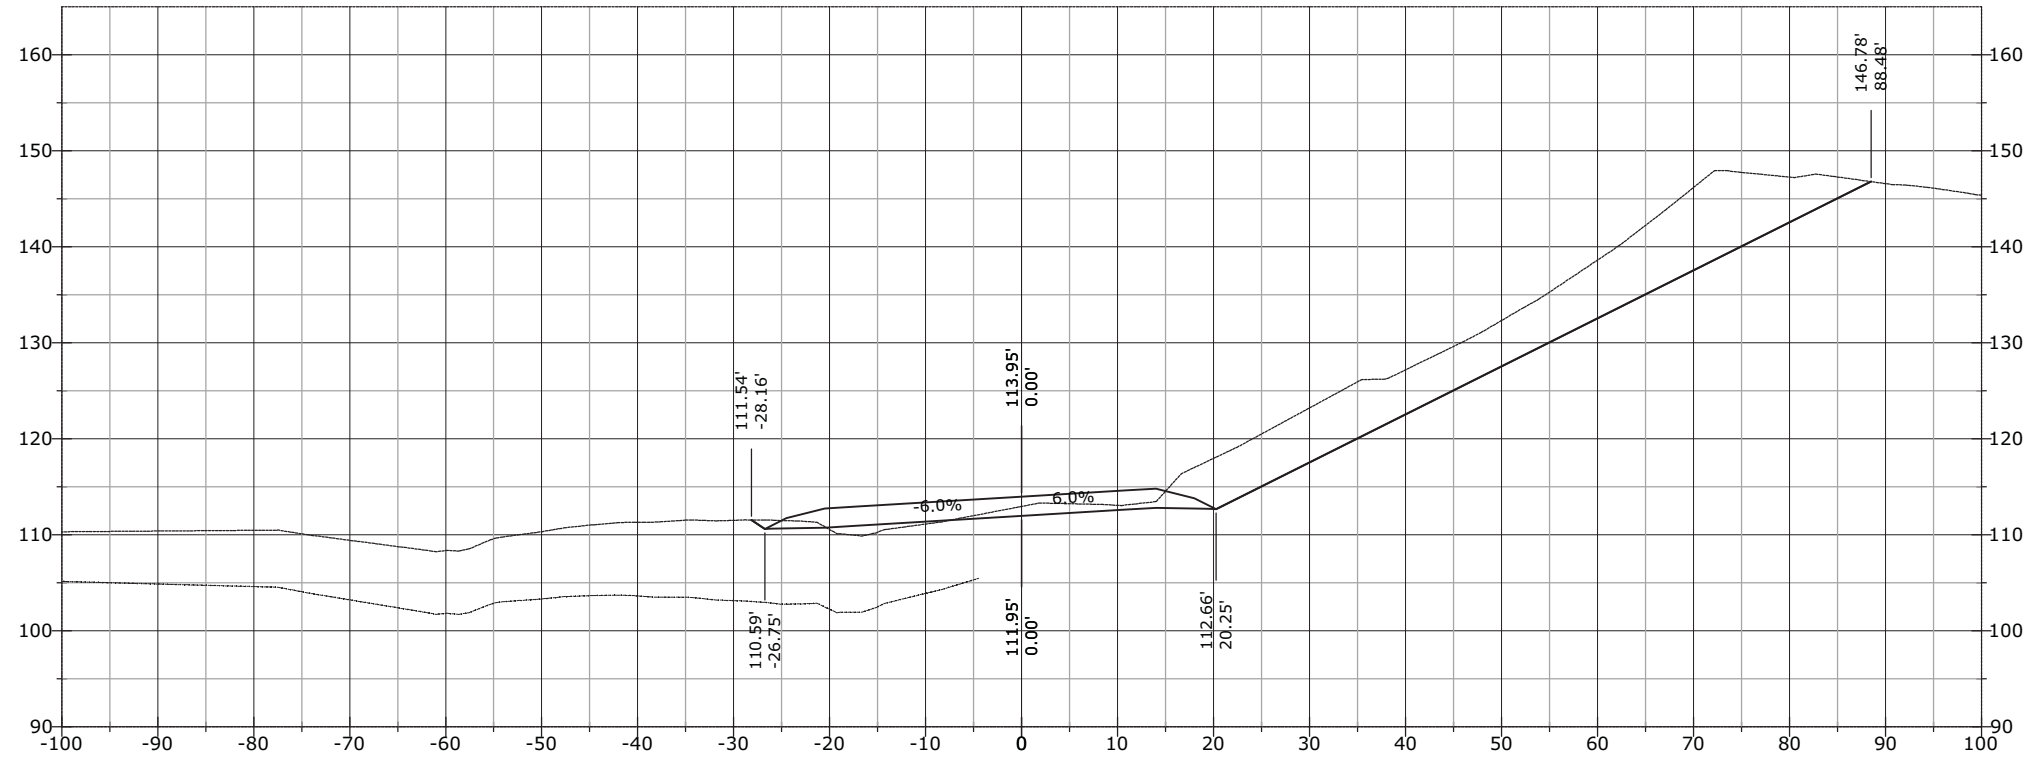


1047+00.00

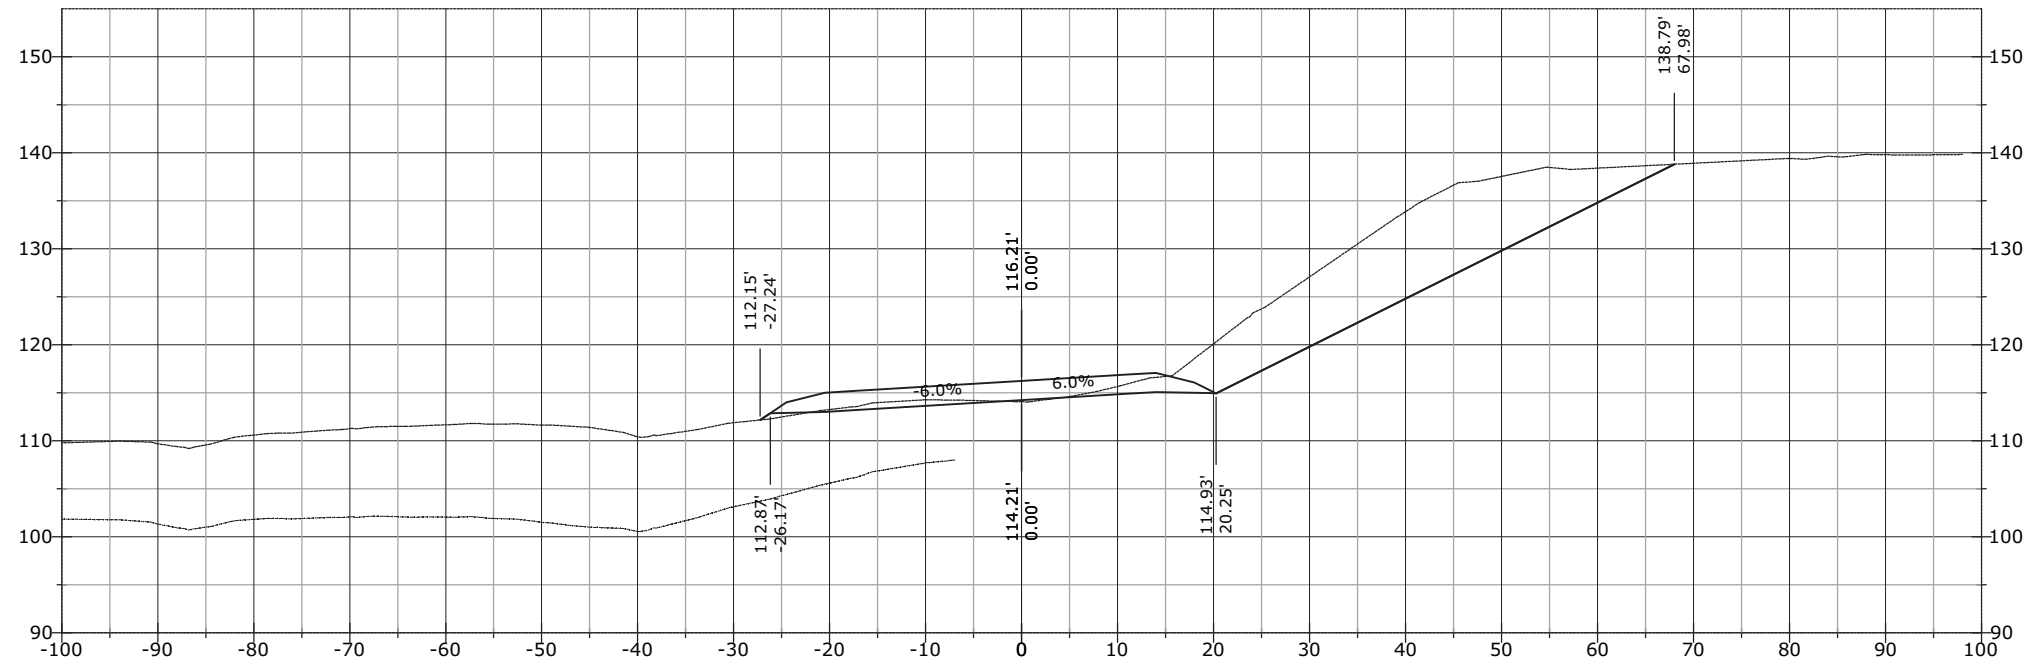


STATE	PROJECT	SHEET NUMBER
AK	AK PFH 43(10)	XS.574

1048+50.00

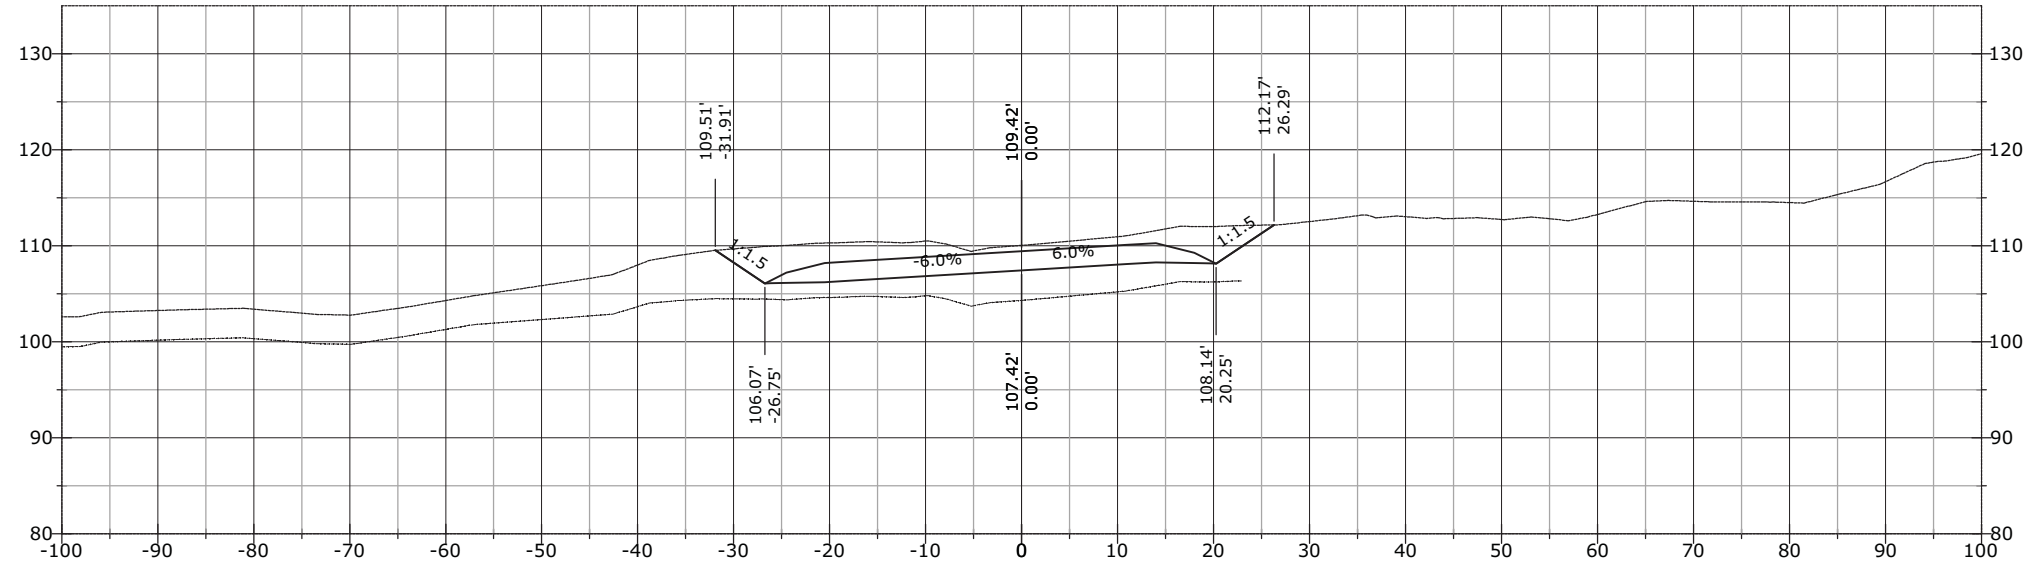


1048+00.00

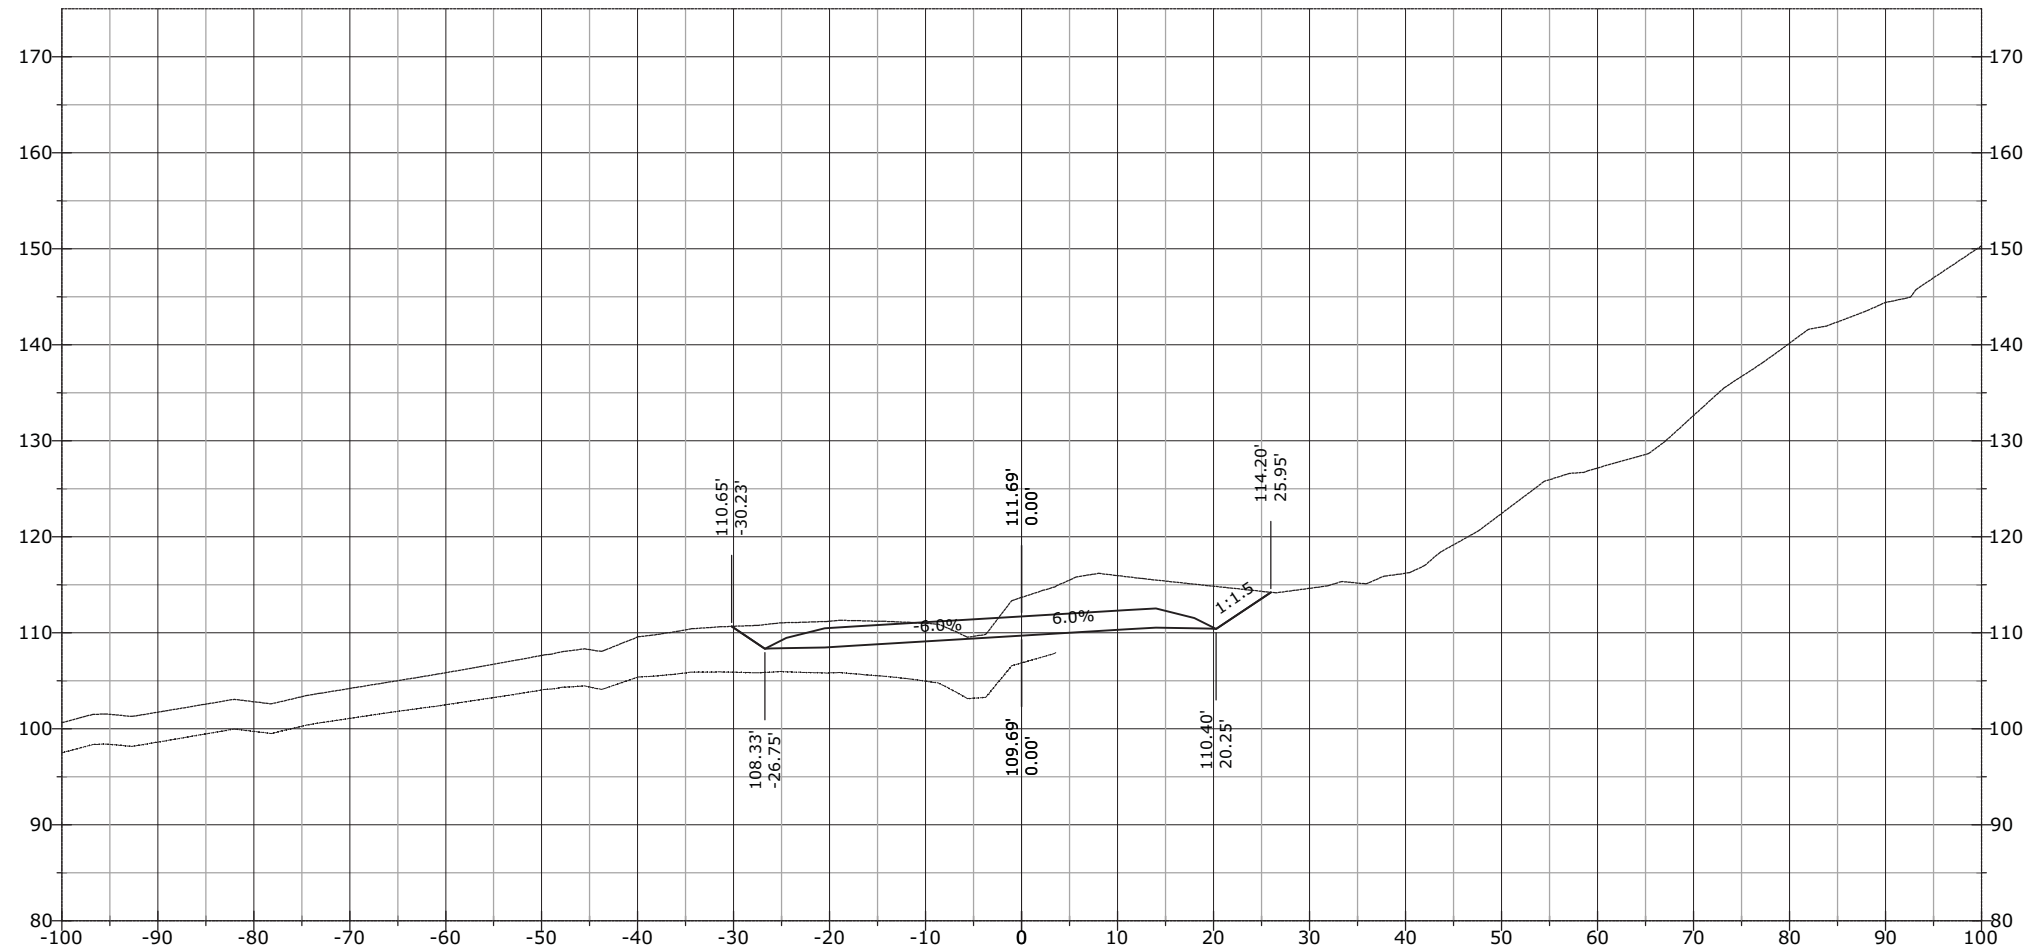


STATE	PROJECT	SHEET NUMBER
AK	AK PFH 43(10)	XS.575


1049+13.00

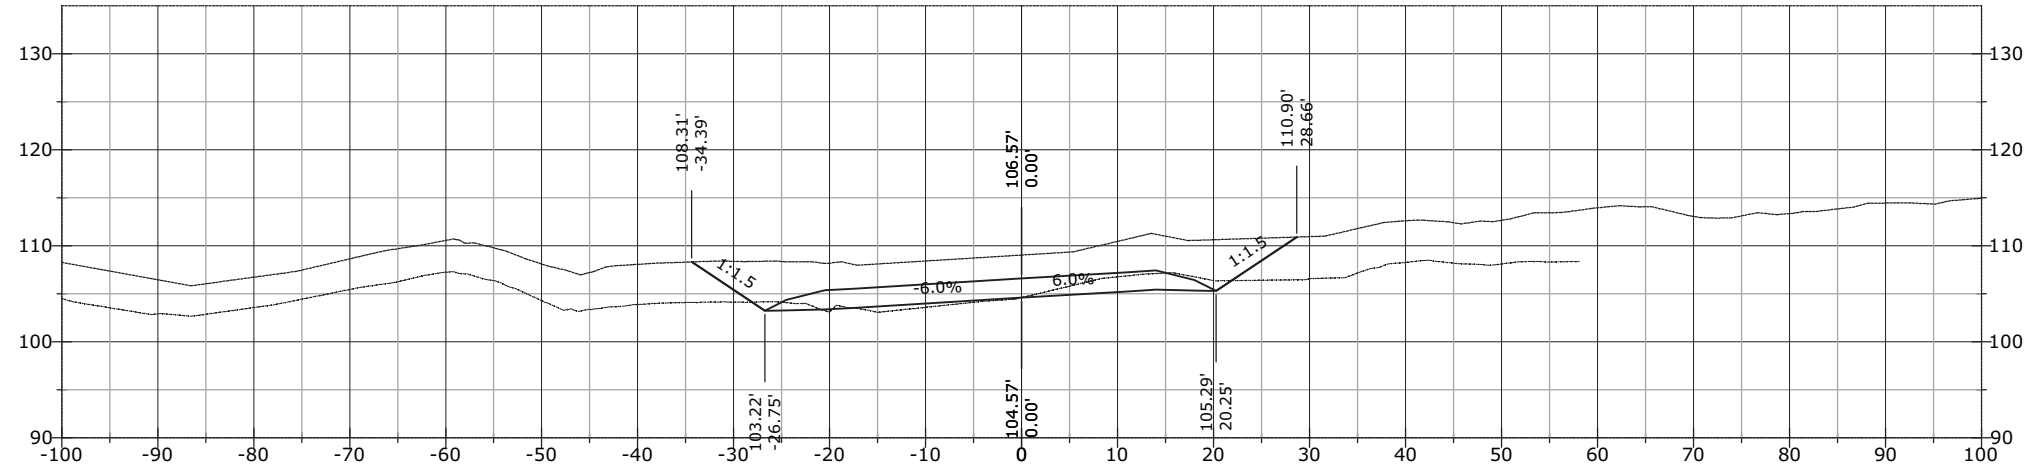

1049+00.00

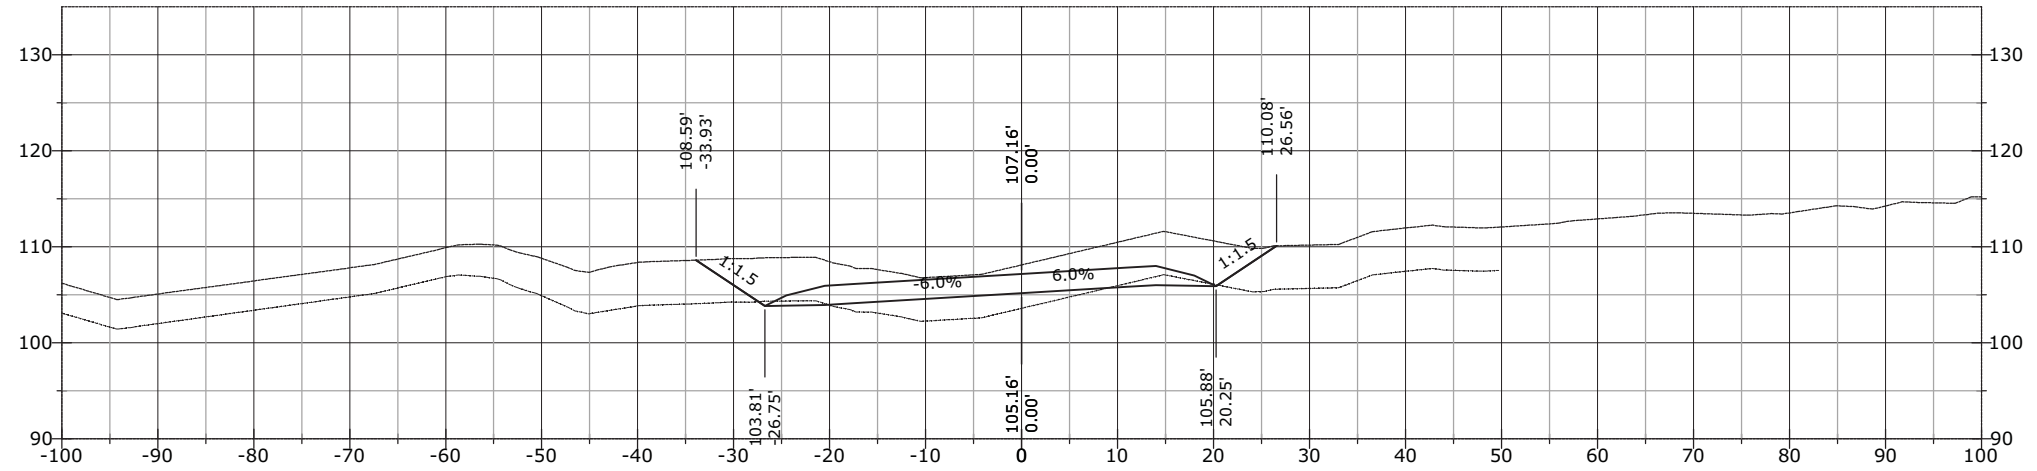


1048+91.42

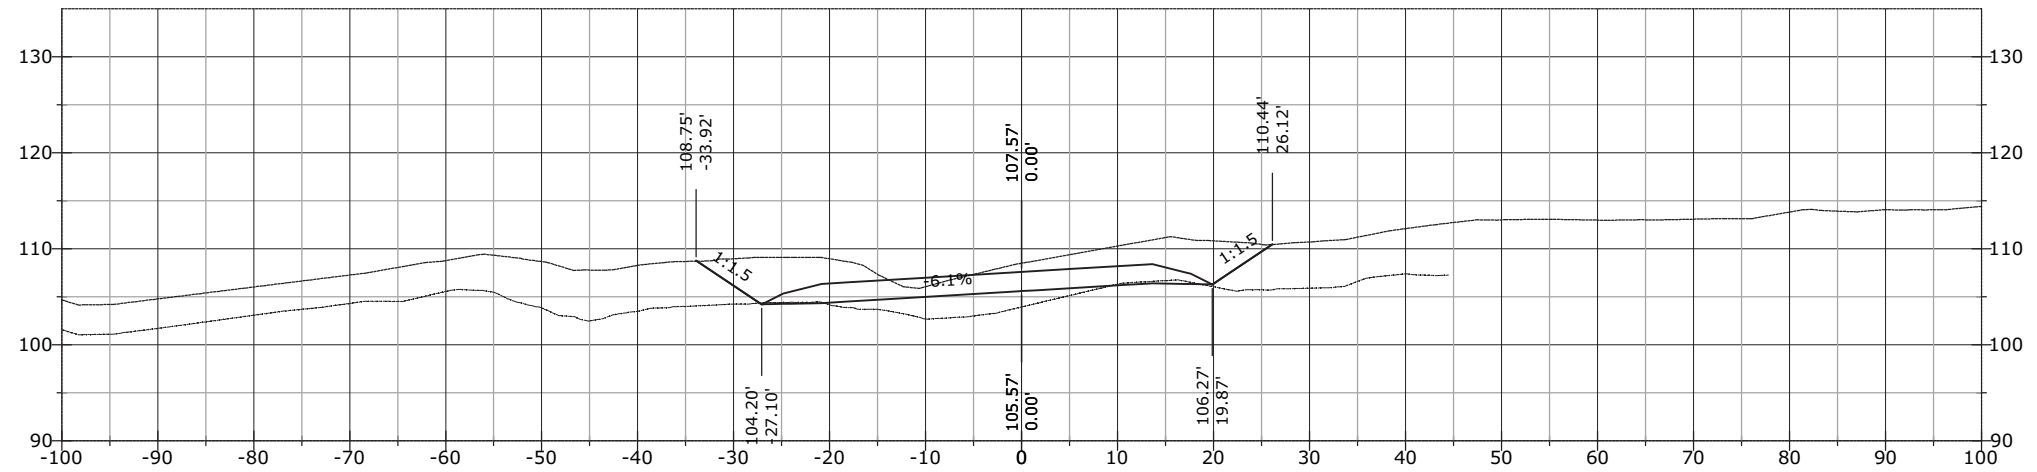


STATE	PROJECT	SHEET NUMBER
AK	AK PFH 43(10)	XS.576


1049+85.07

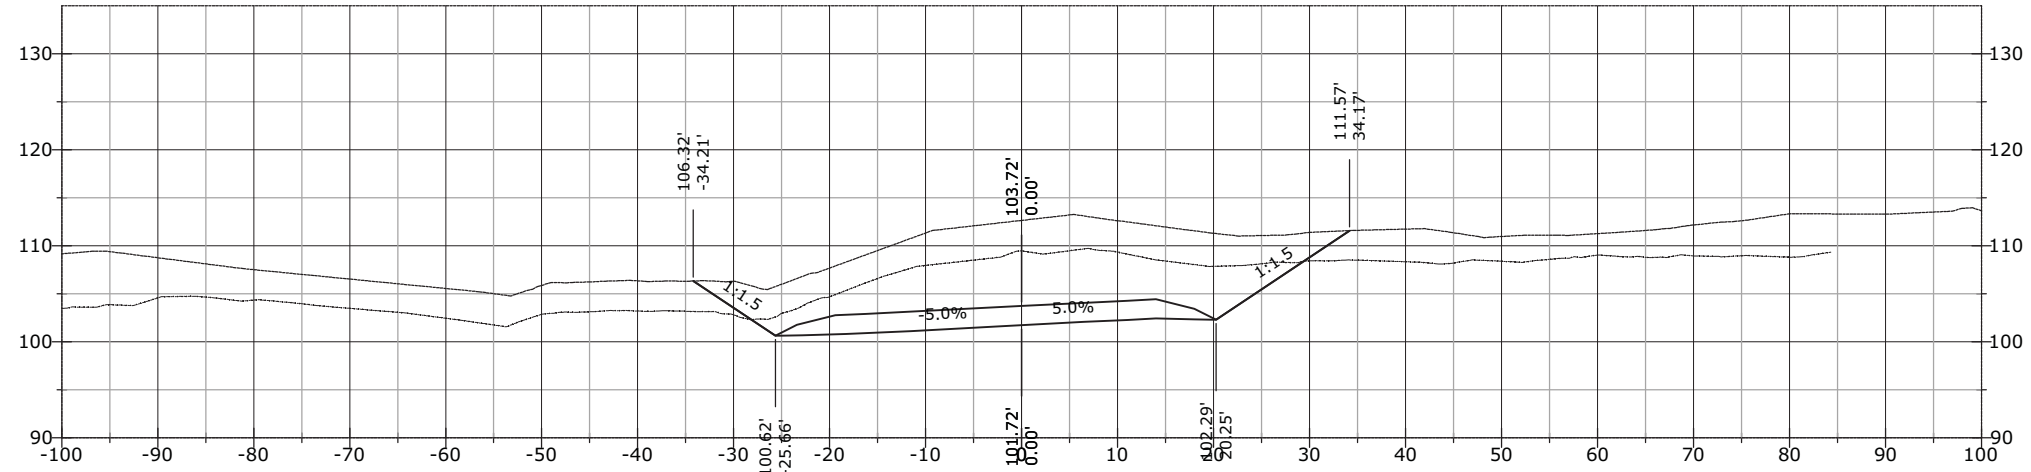

1049+64.24

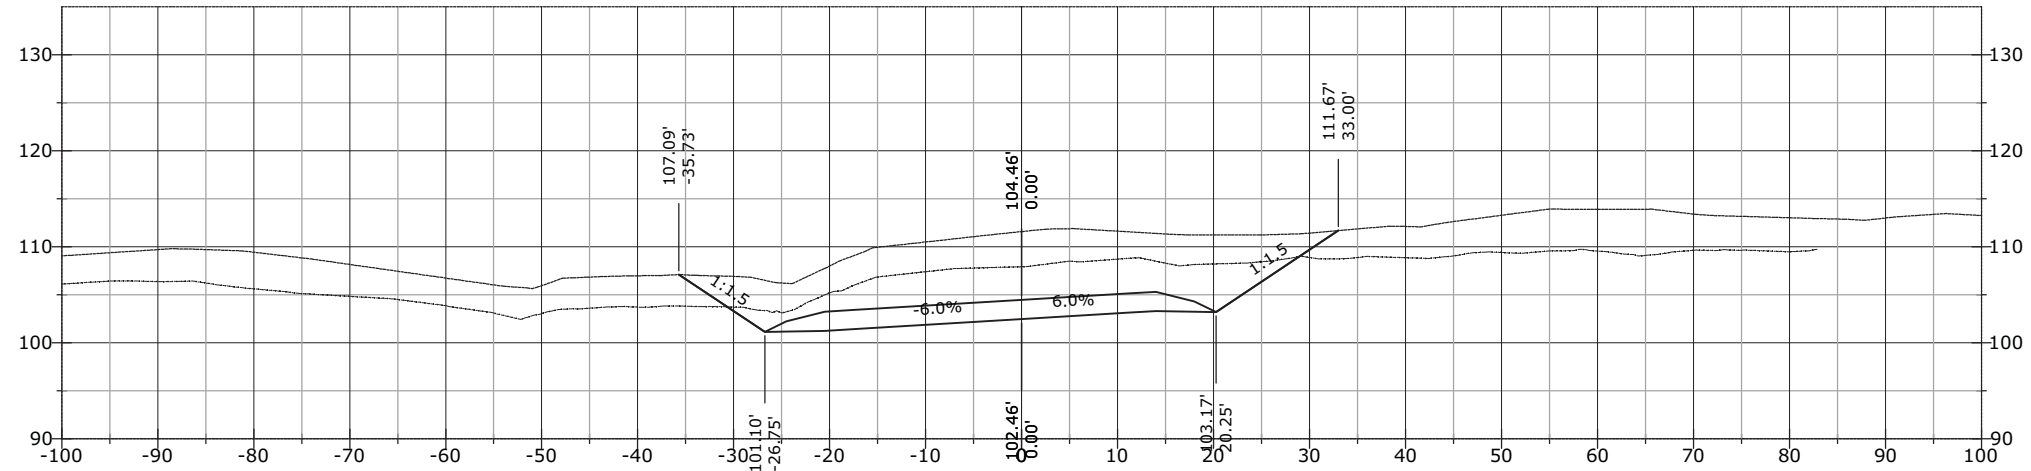


1049+50.00

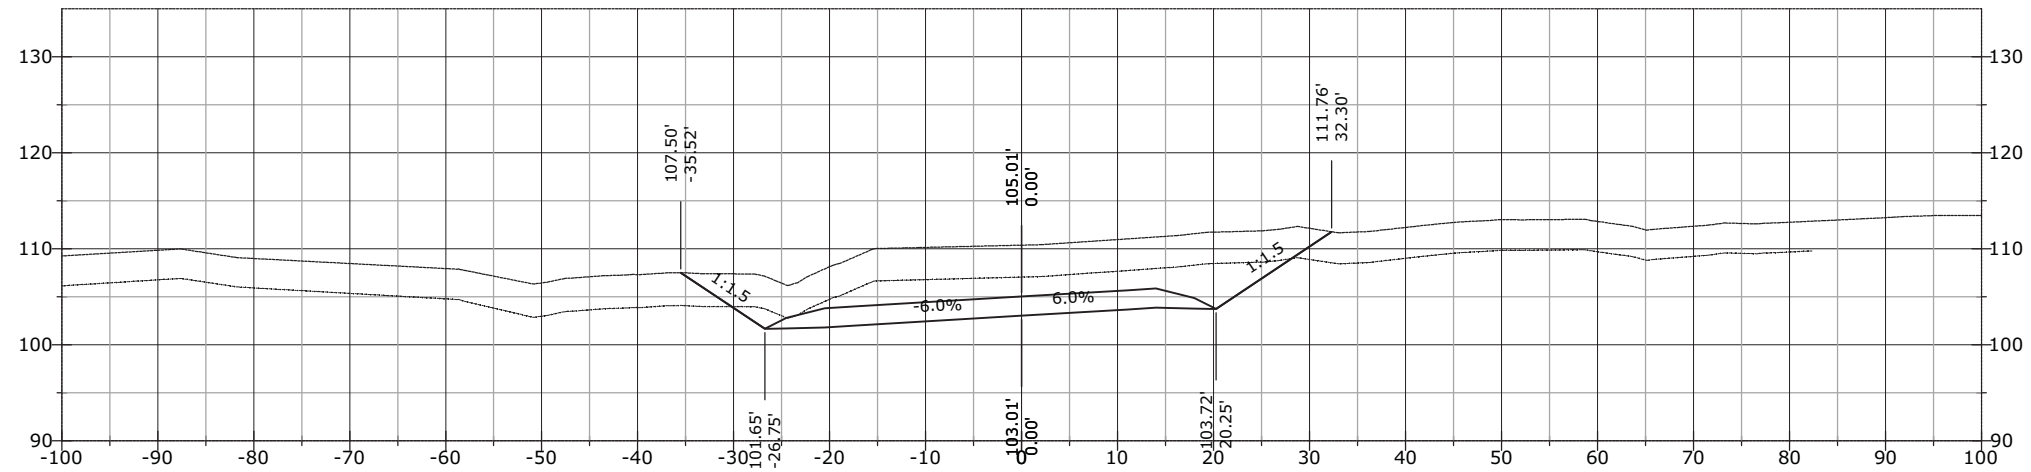


STATE	PROJECT	SHEET NUMBER
AK	AK PFH 43(10)	XS.577

1050+05.57

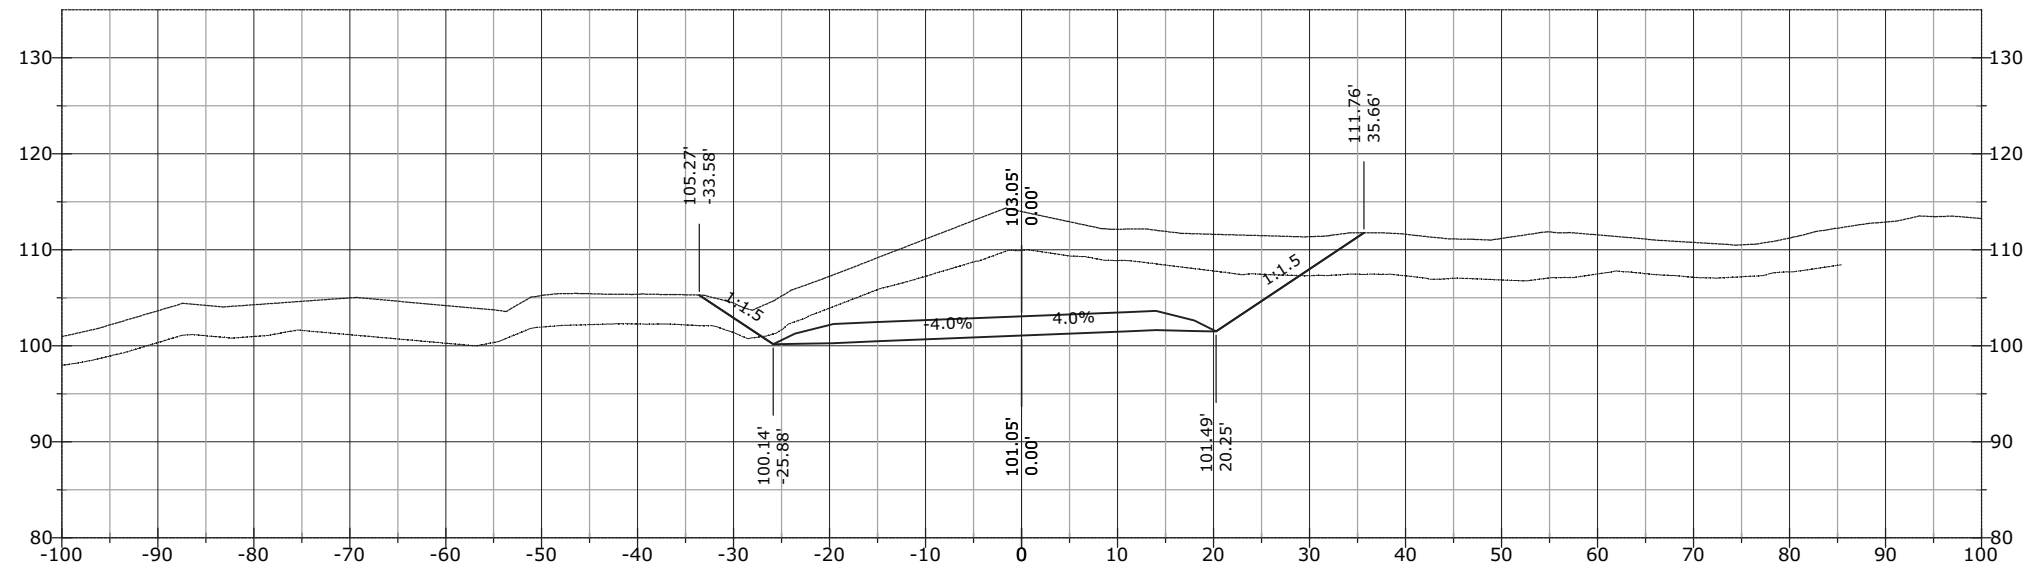


1050+00.00

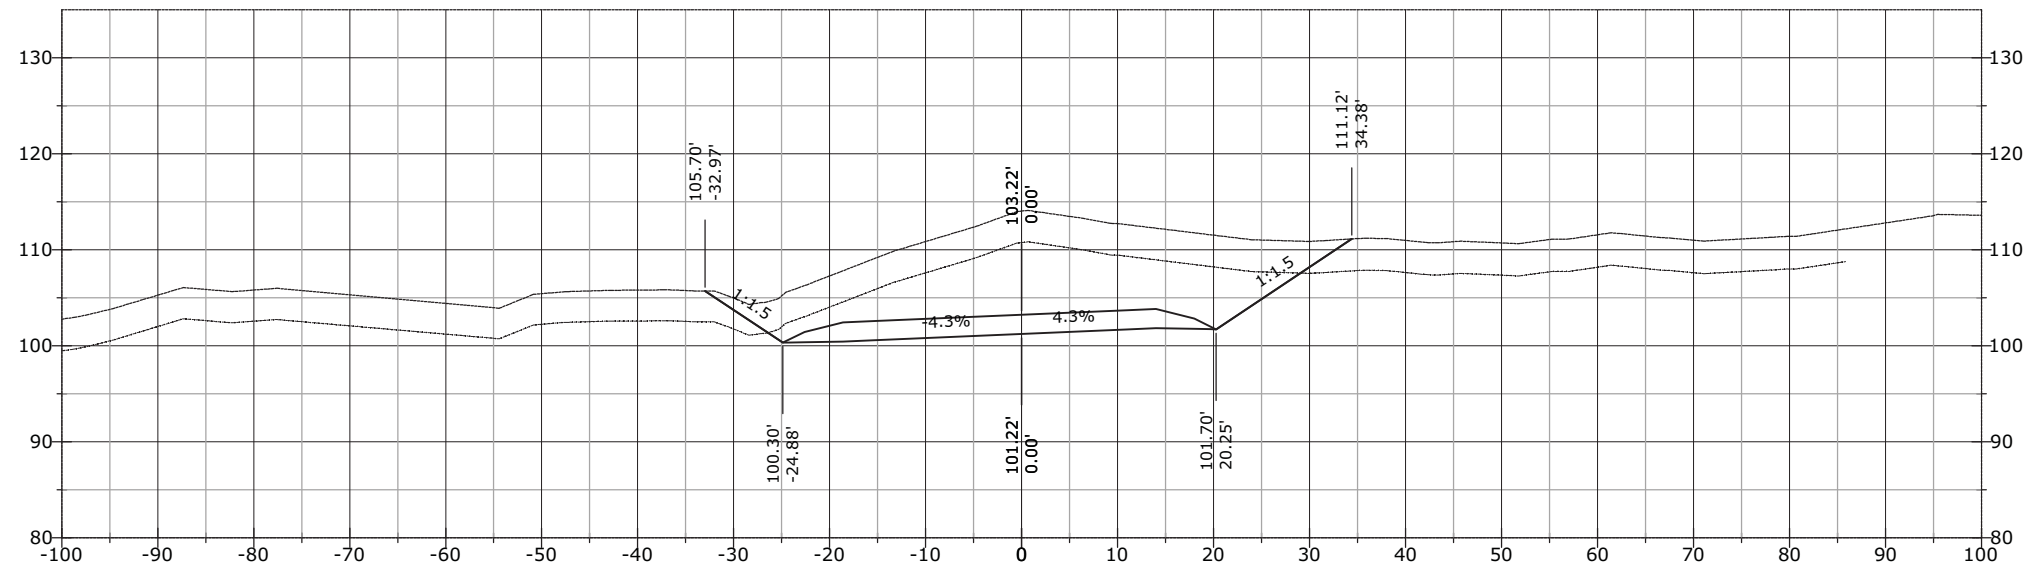


STATE	PROJECT	SHEET NUMBER
AK	AK PFH 43(10)	XS.578

1050+45.25

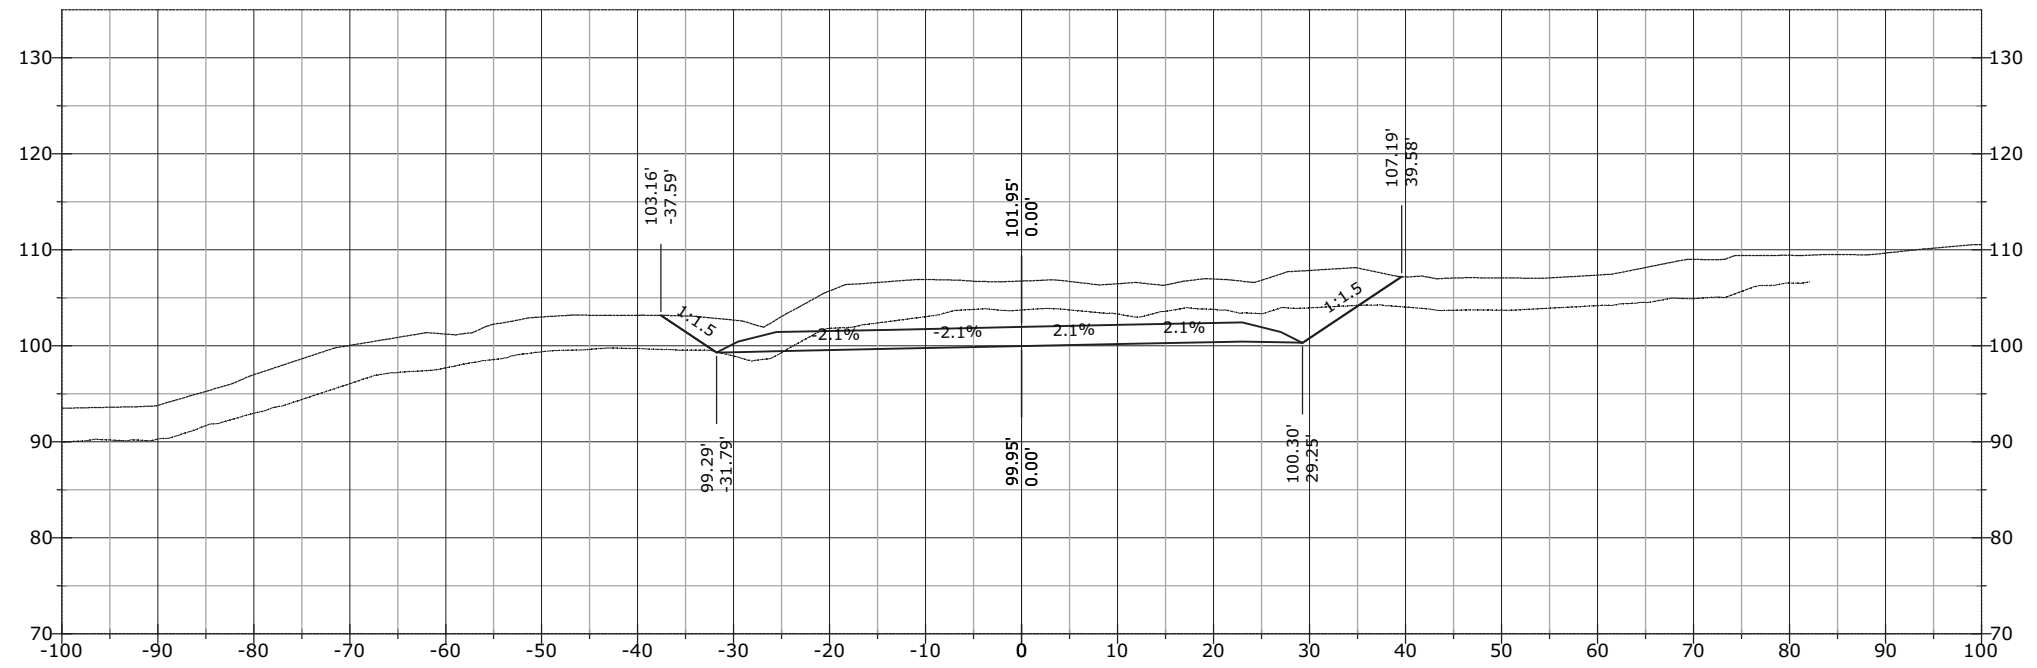


1050+39.69

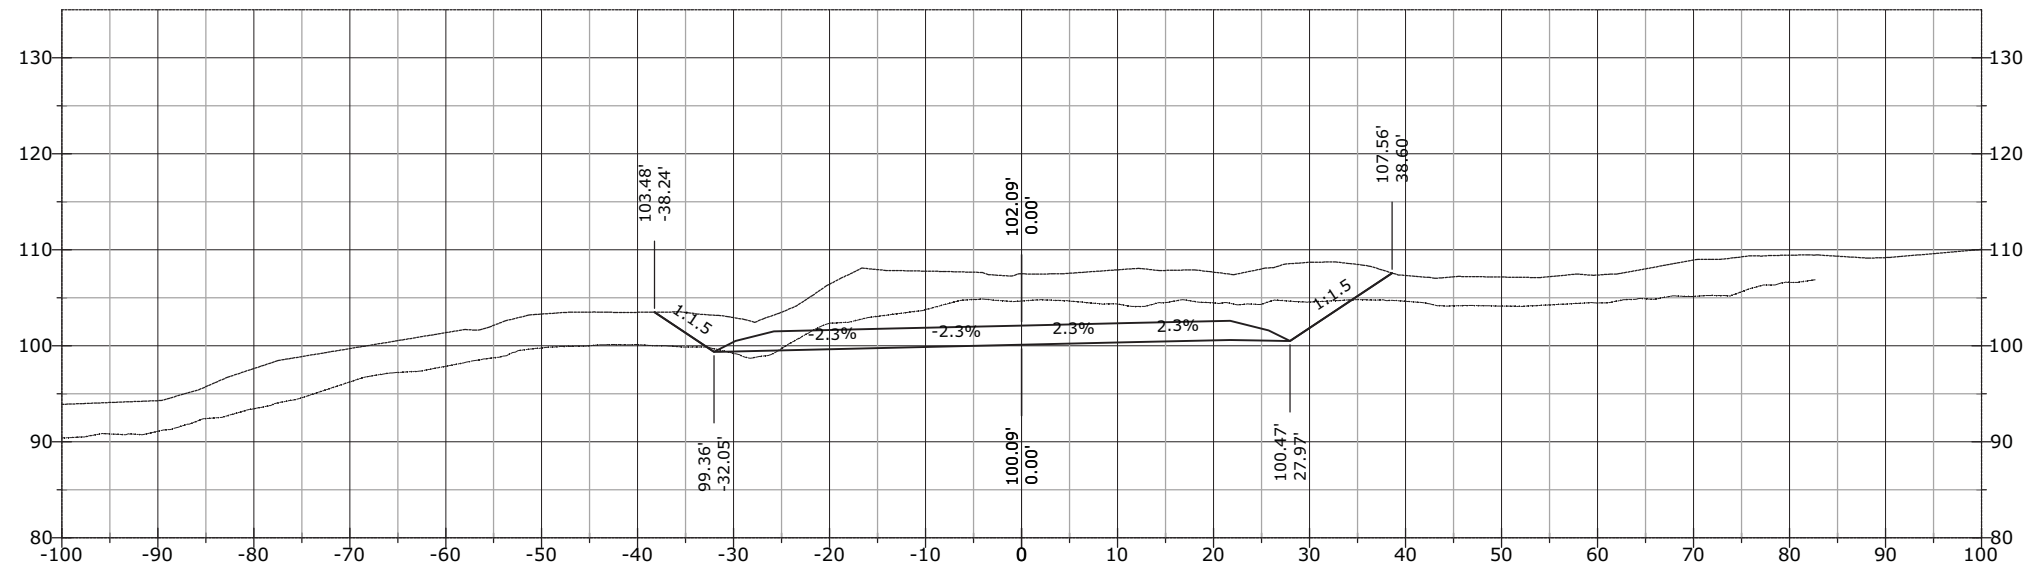


STATE	PROJECT	SHEET NUMBER
AK	AK PFH 43(10)	XS.579

1050+50.00

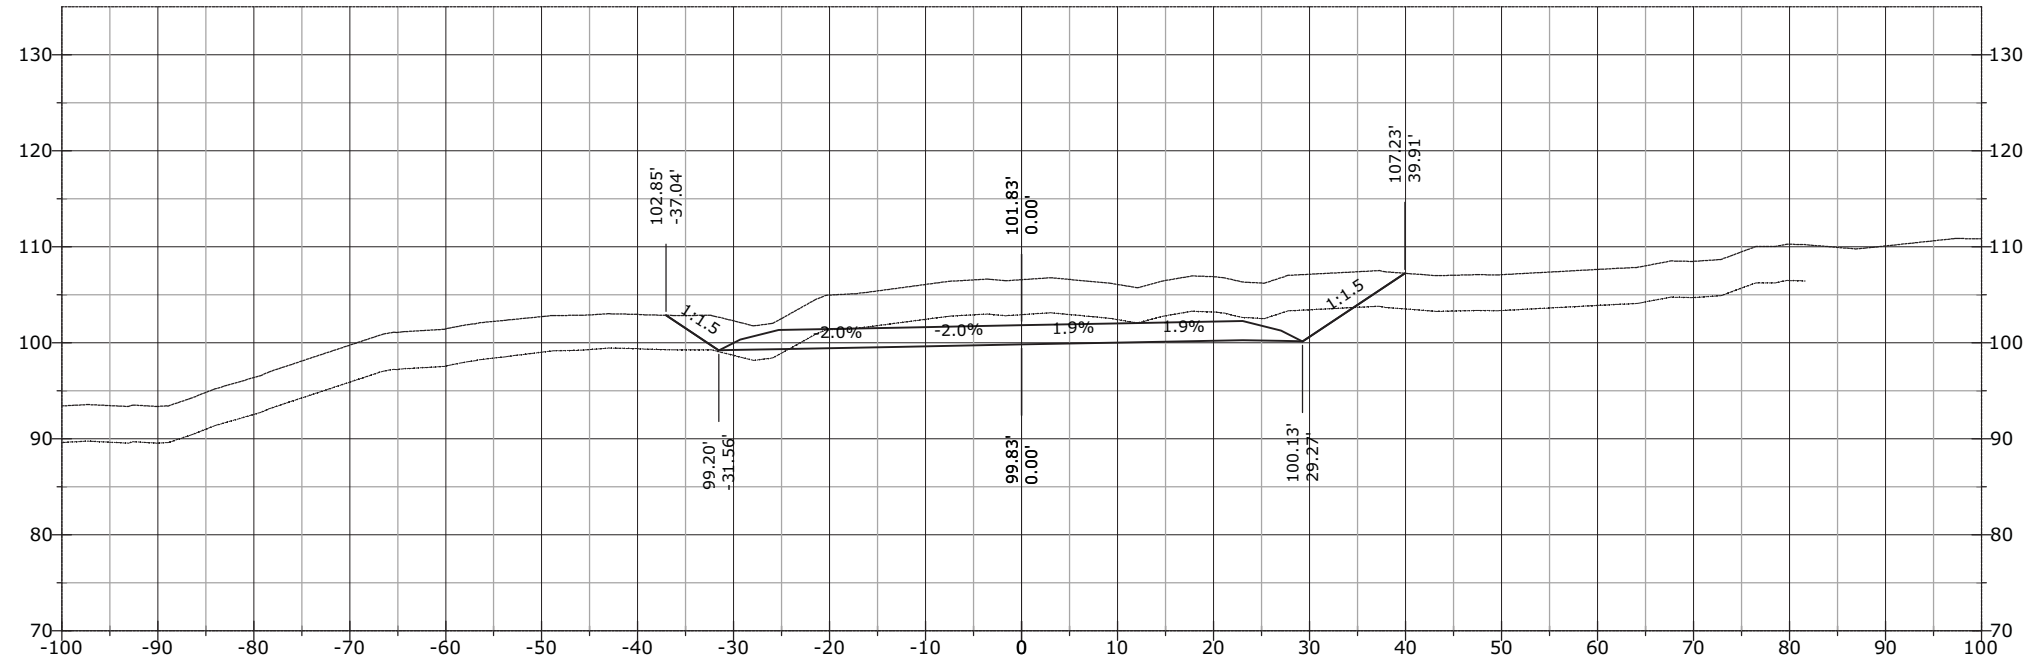


1050+46.91

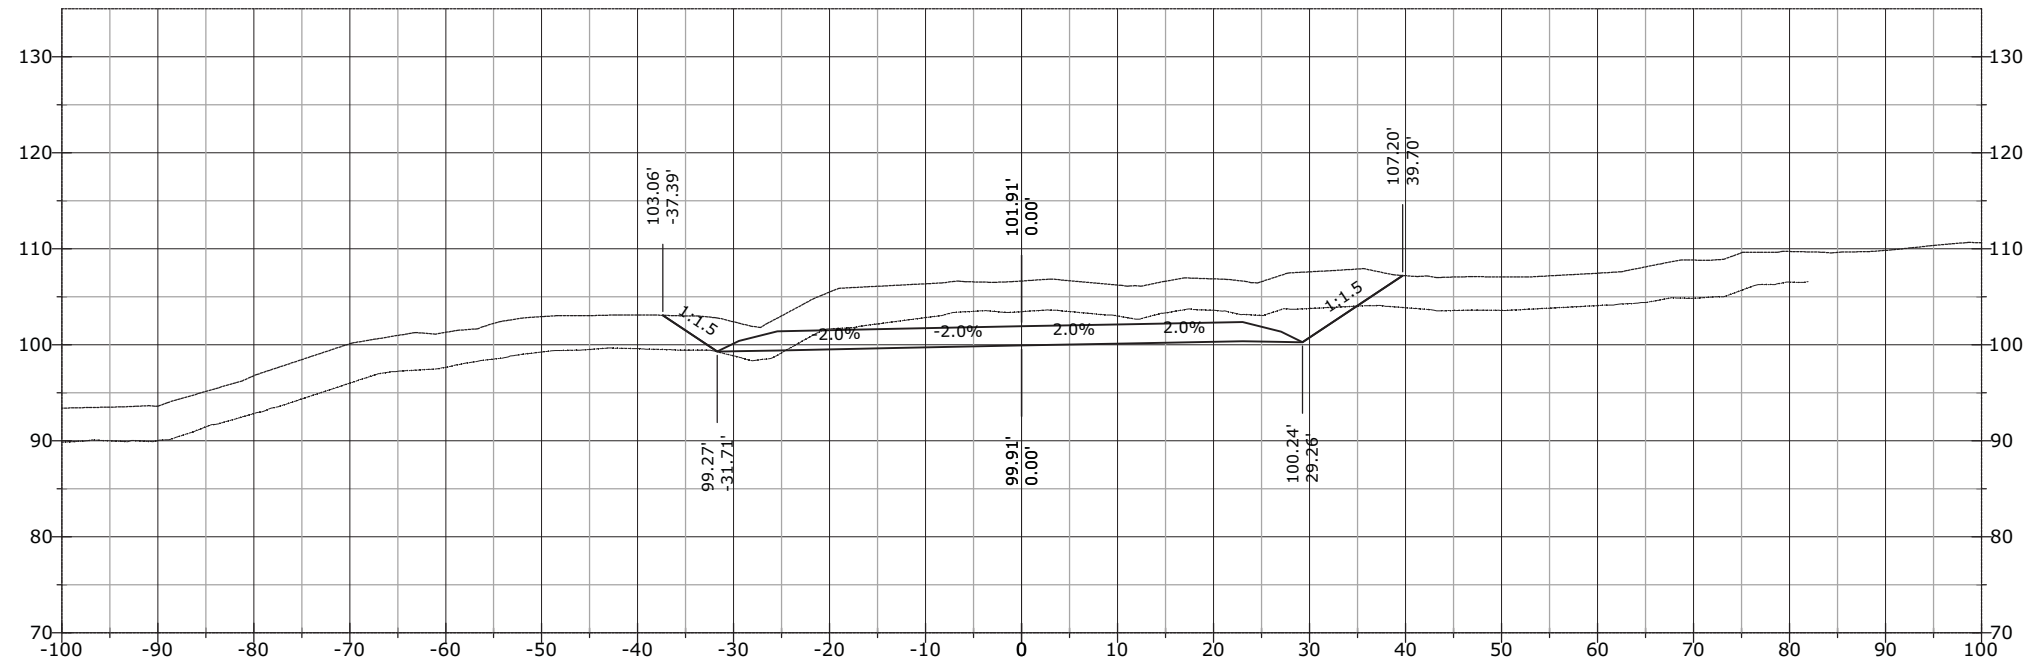


STATE	PROJECT	SHEET NUMBER
AK	AK PFH 43(10)	XS.580

1050+65.57

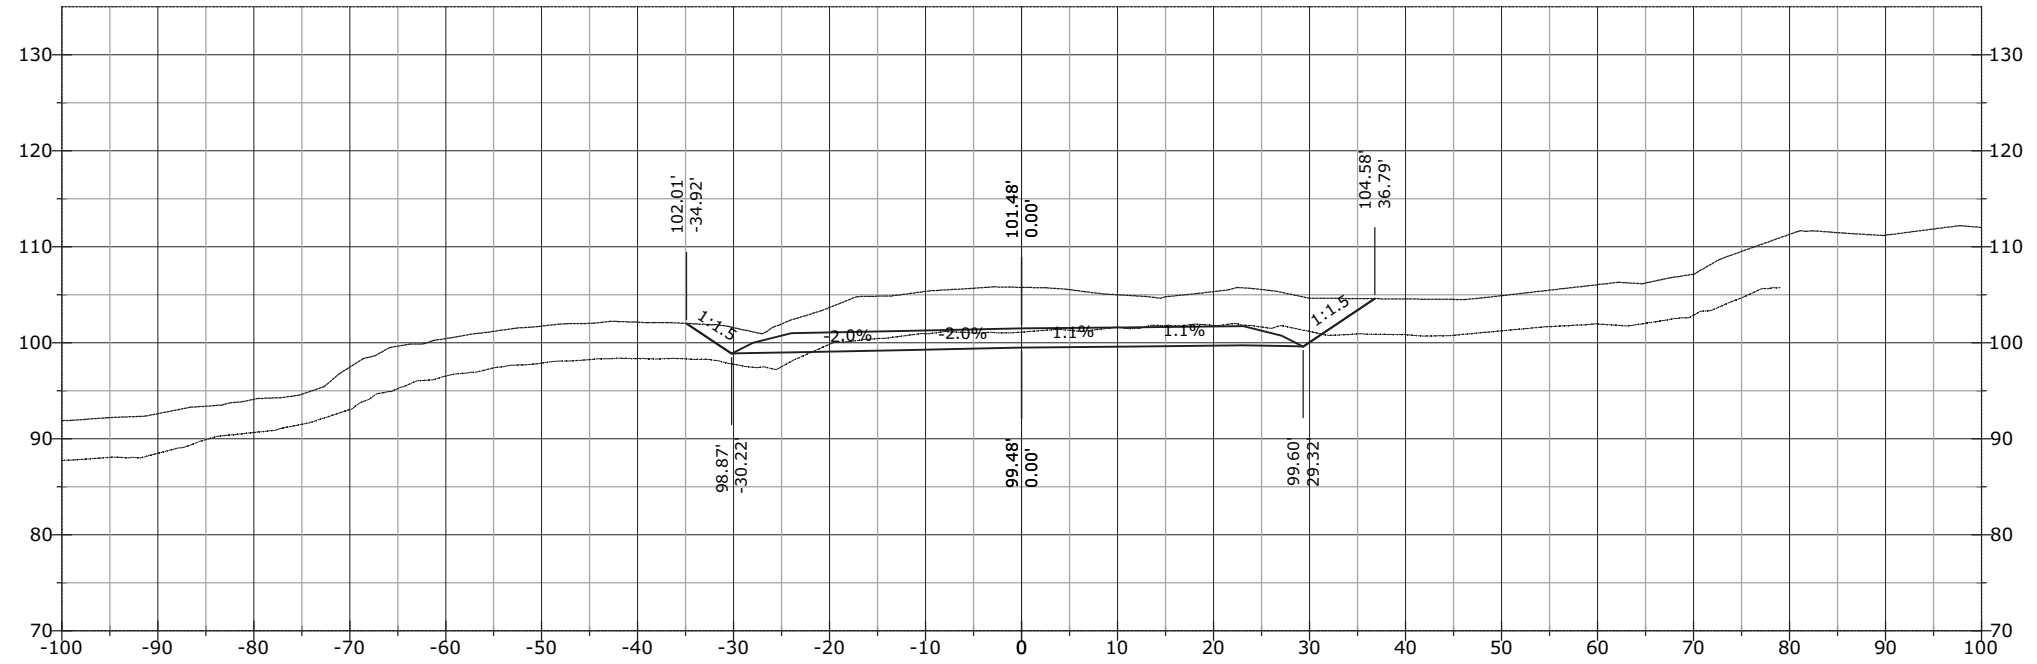


1050+59.66

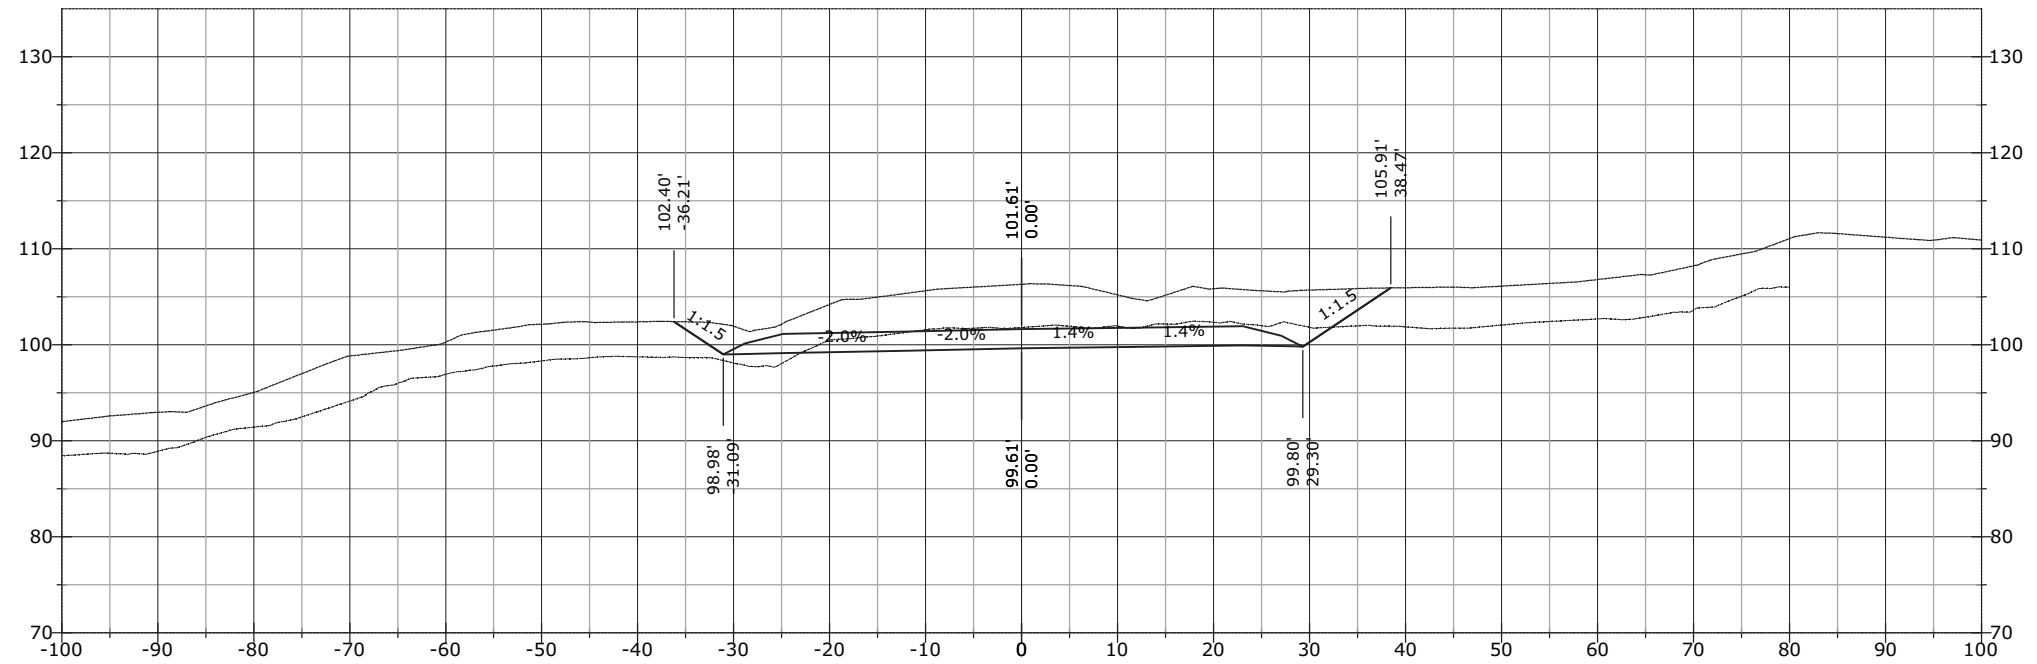


STATE	PROJECT	SHEET NUMBER
AK	AK PFH 43(10)	XS.581

1050+90.23

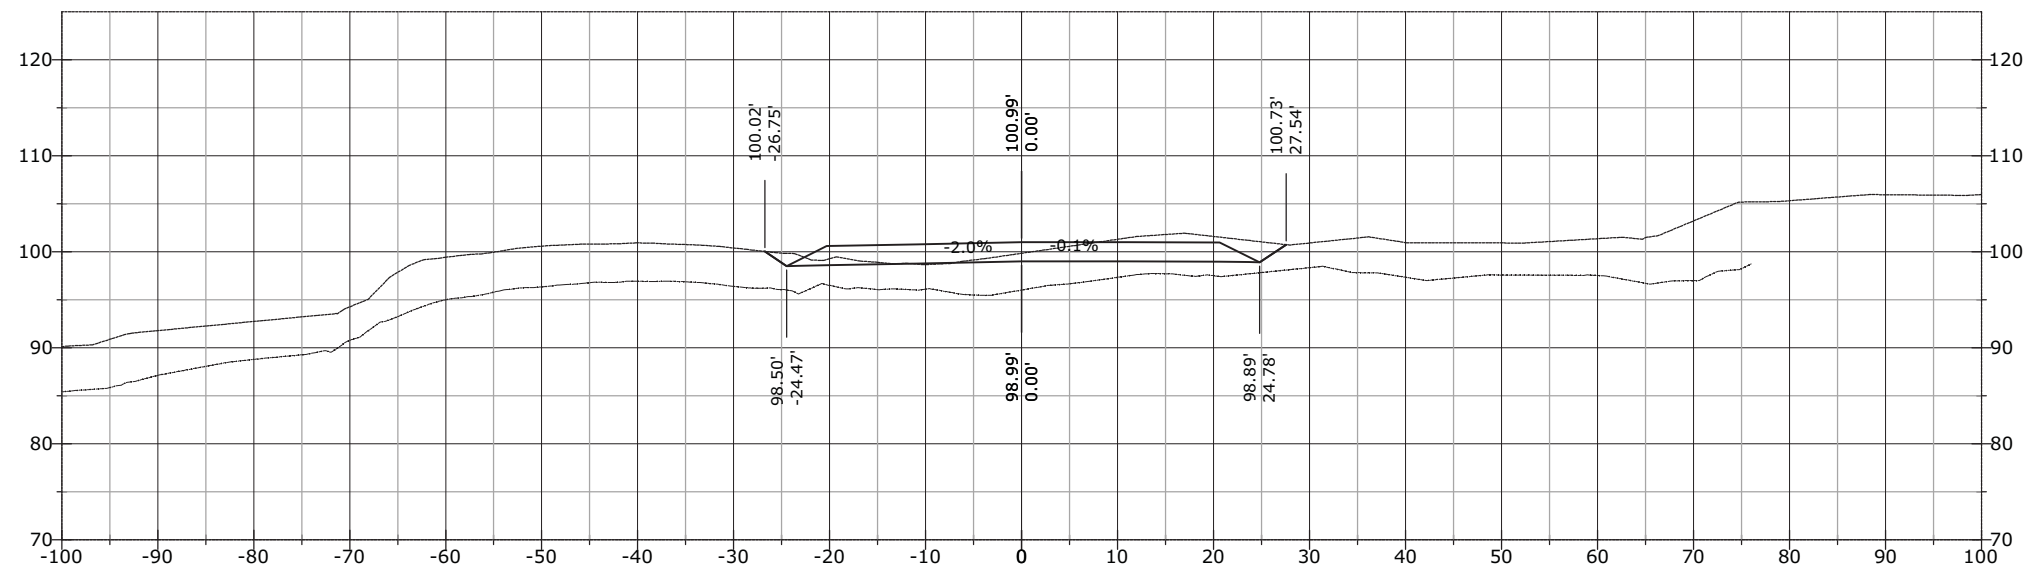


1050+88.24

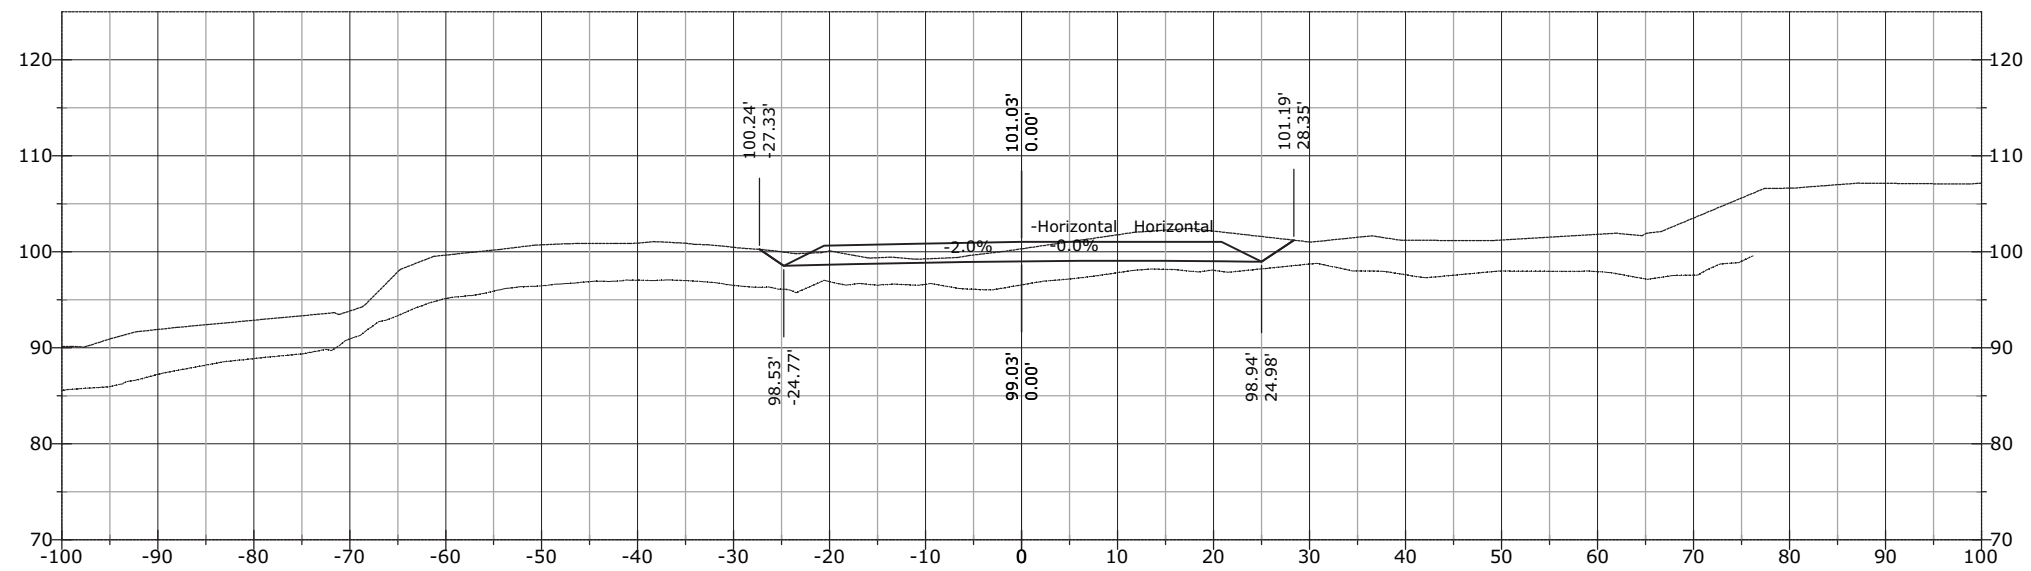


STATE	PROJECT	SHEET NUMBER
AK	AK PFH 43(10)	XS.582

1050+96.39

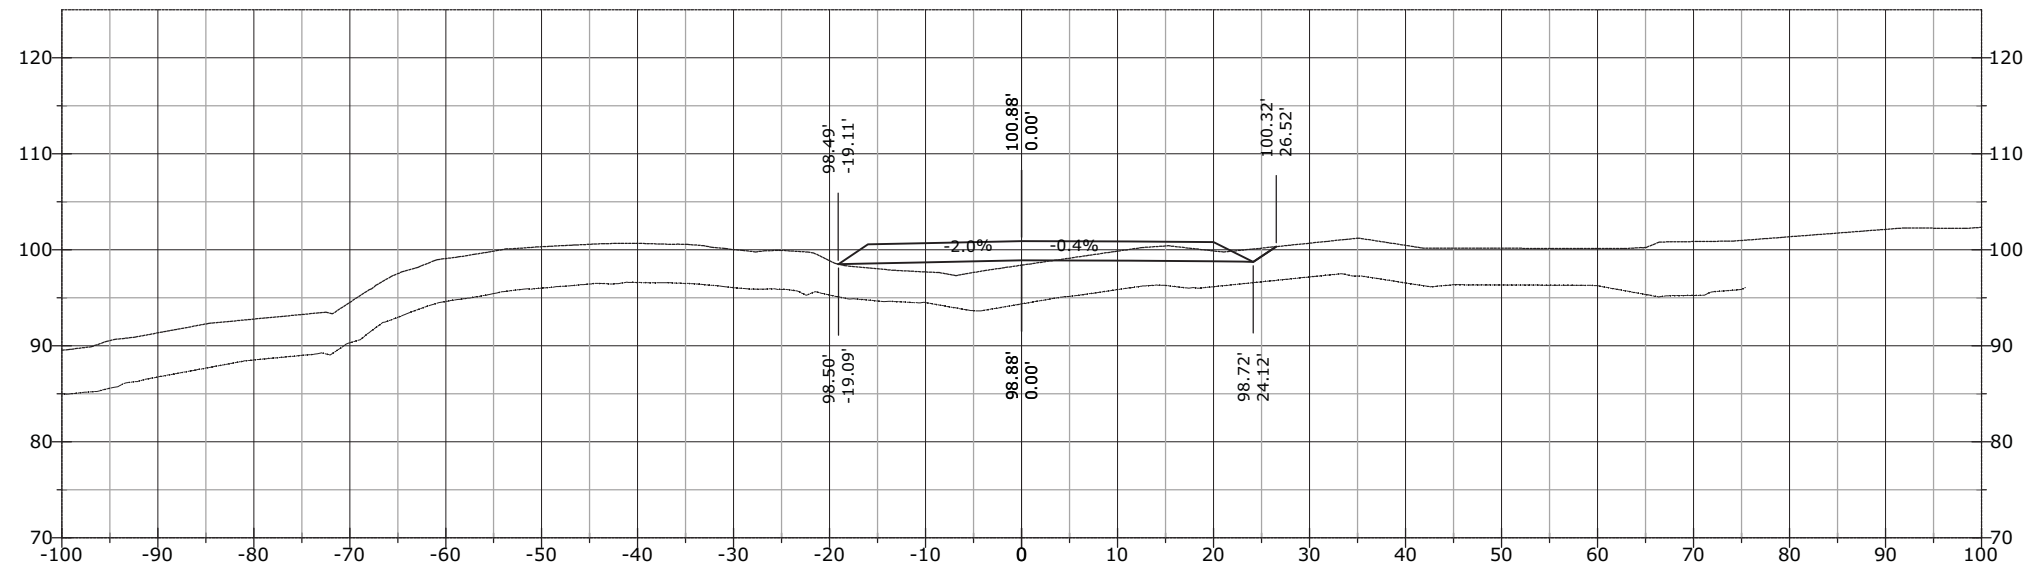


1050+96.32

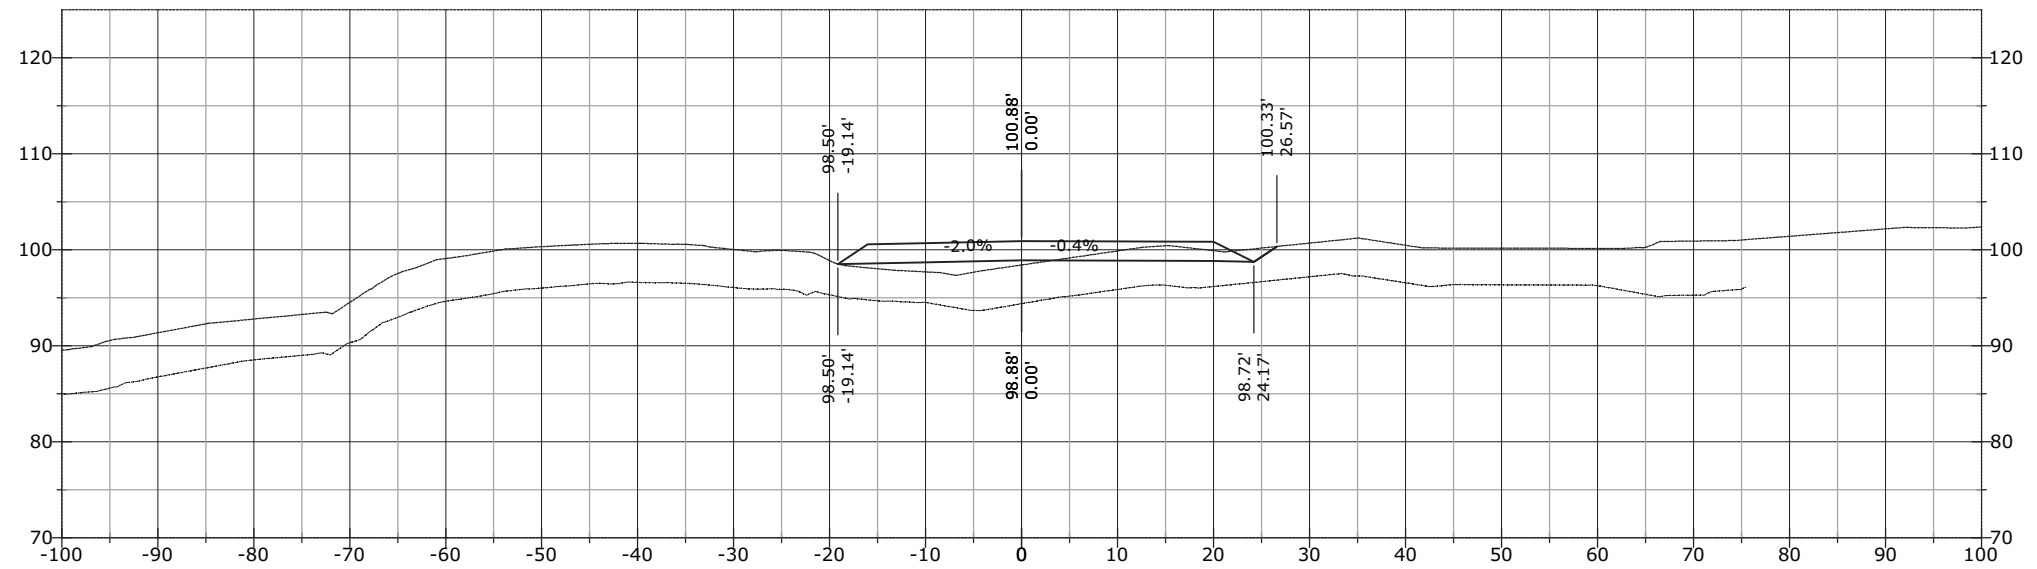


STATE	PROJECT	SHEET NUMBER
AK	AK PFH 43(10)	XS.583

1051+02.68

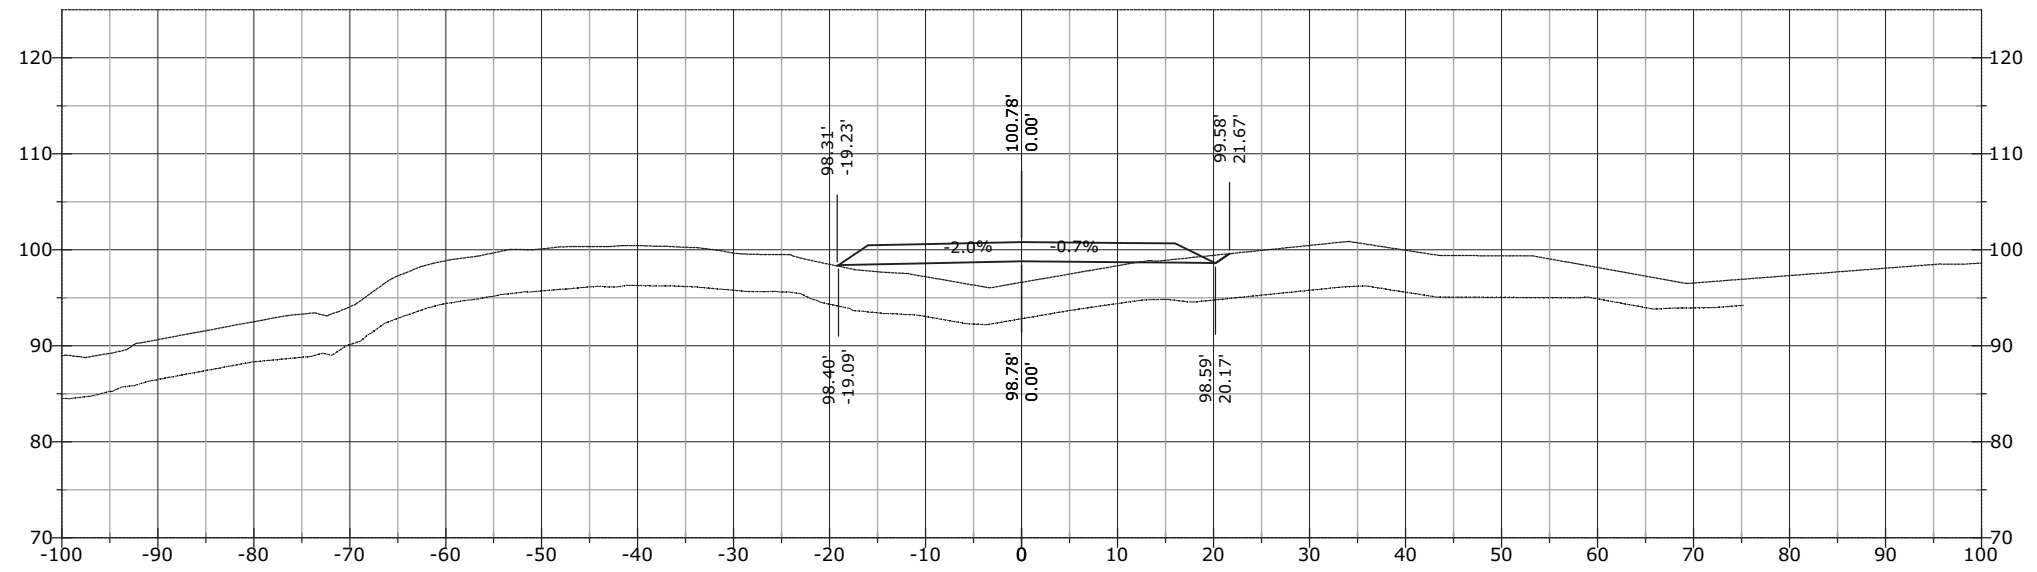


1051+00.00

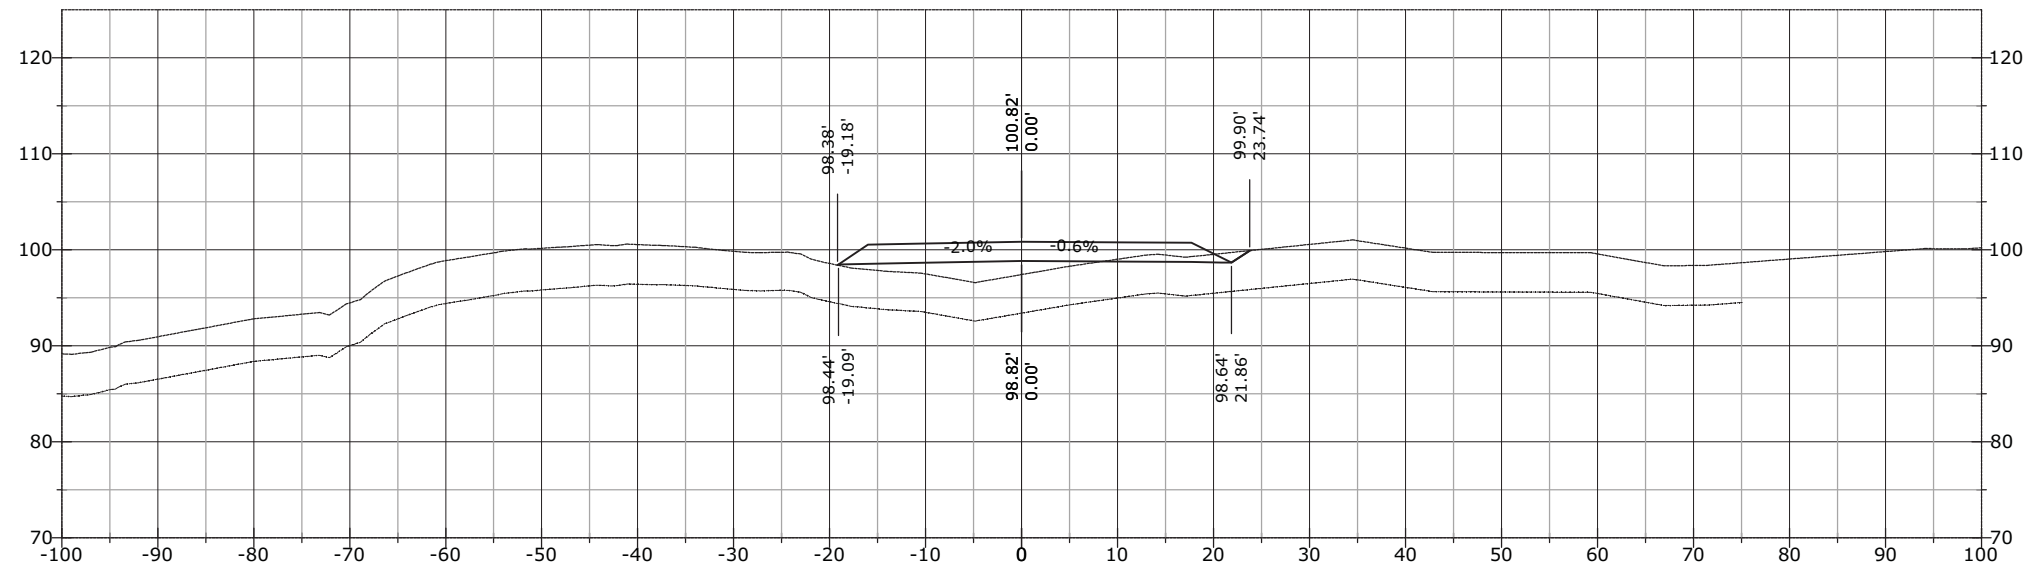


STATE	PROJECT	SHEET NUMBER
AK	AK PFH 43(10)	XS.584

1051+50.00

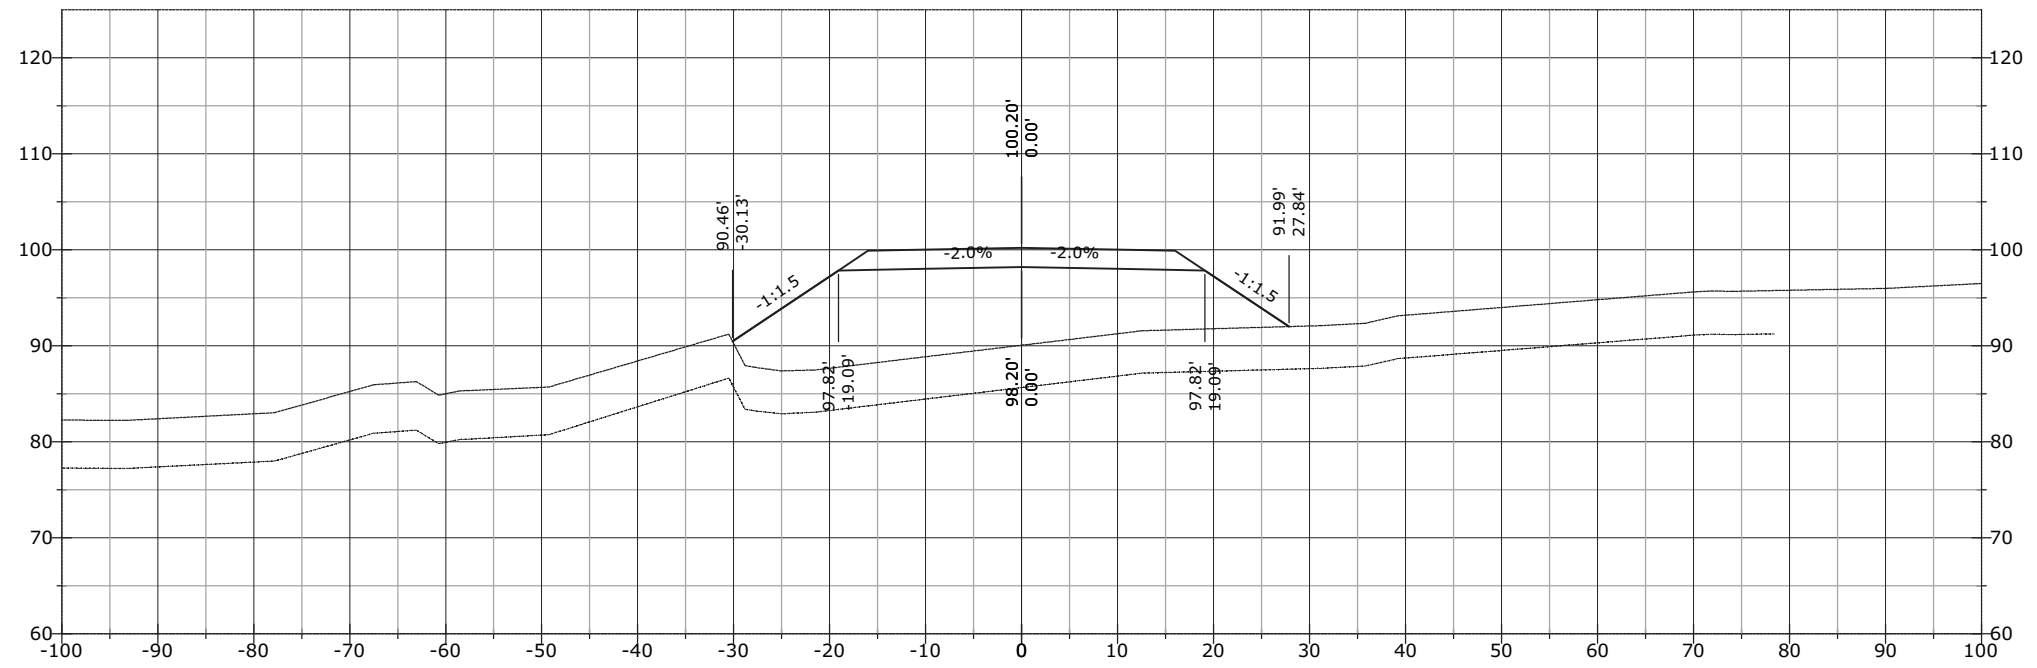


1051+29.57

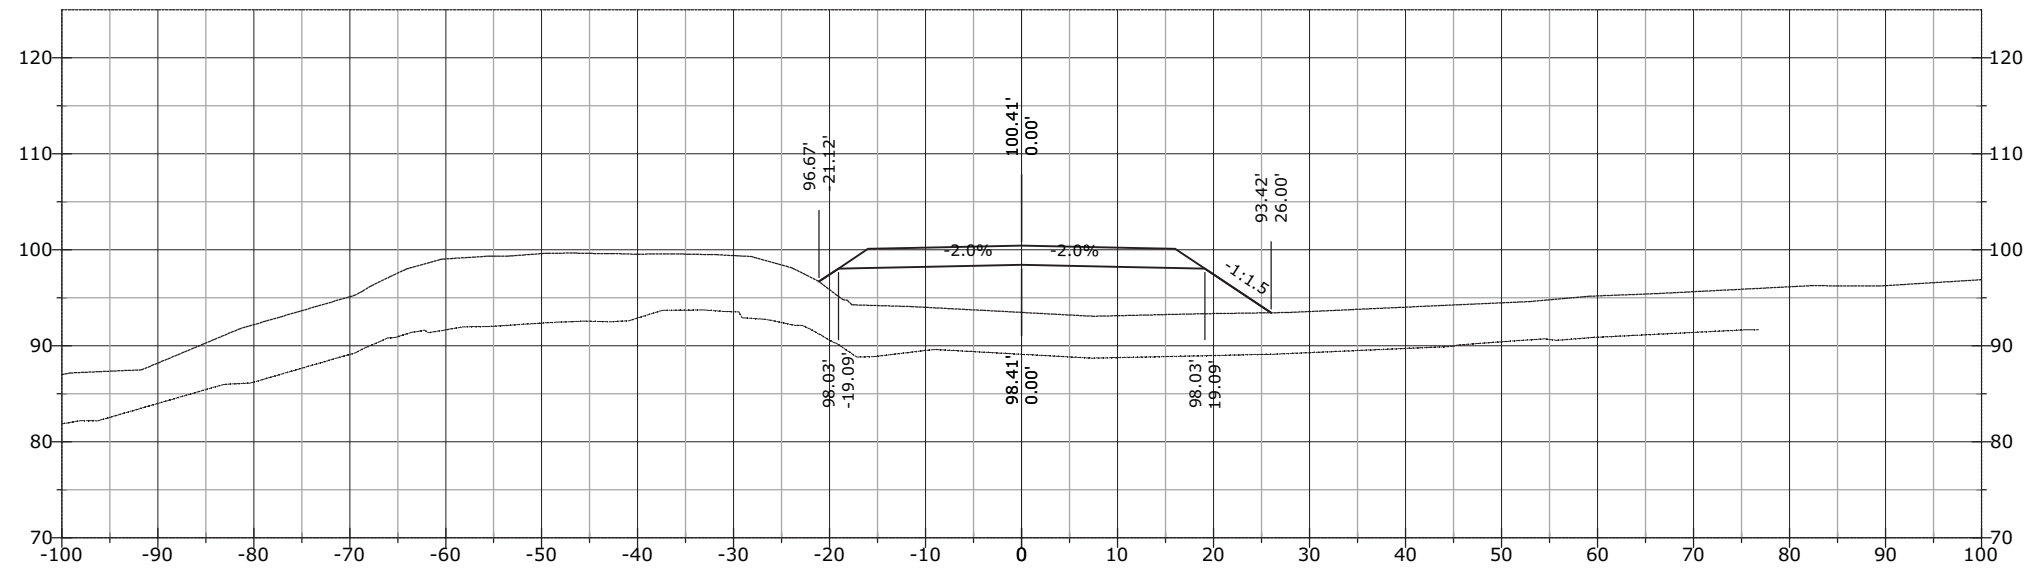


STATE	PROJECT	SHEET NUMBER
AK	AK PFH 43(10)	XS.585

1052+28.77

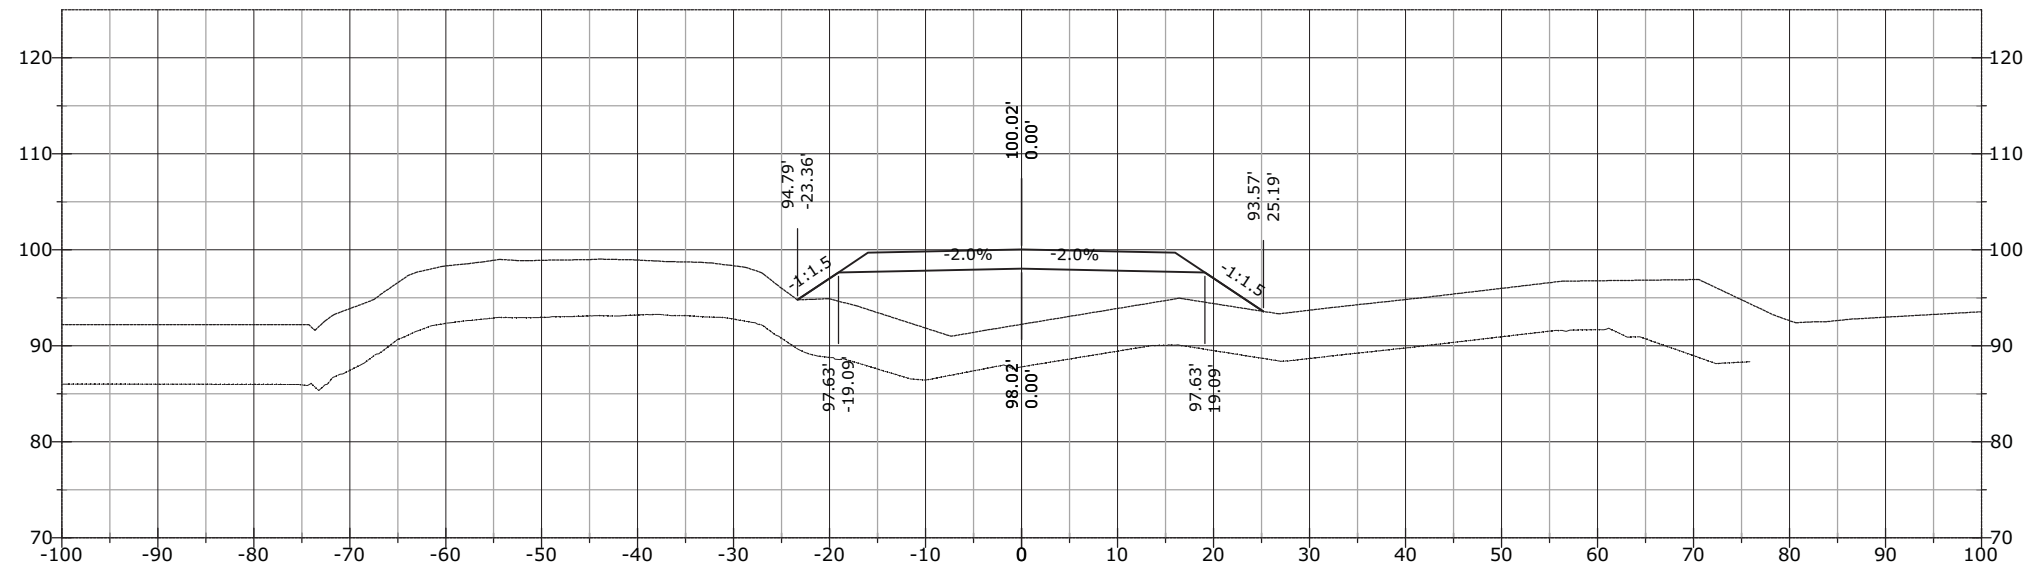


1052+00.00

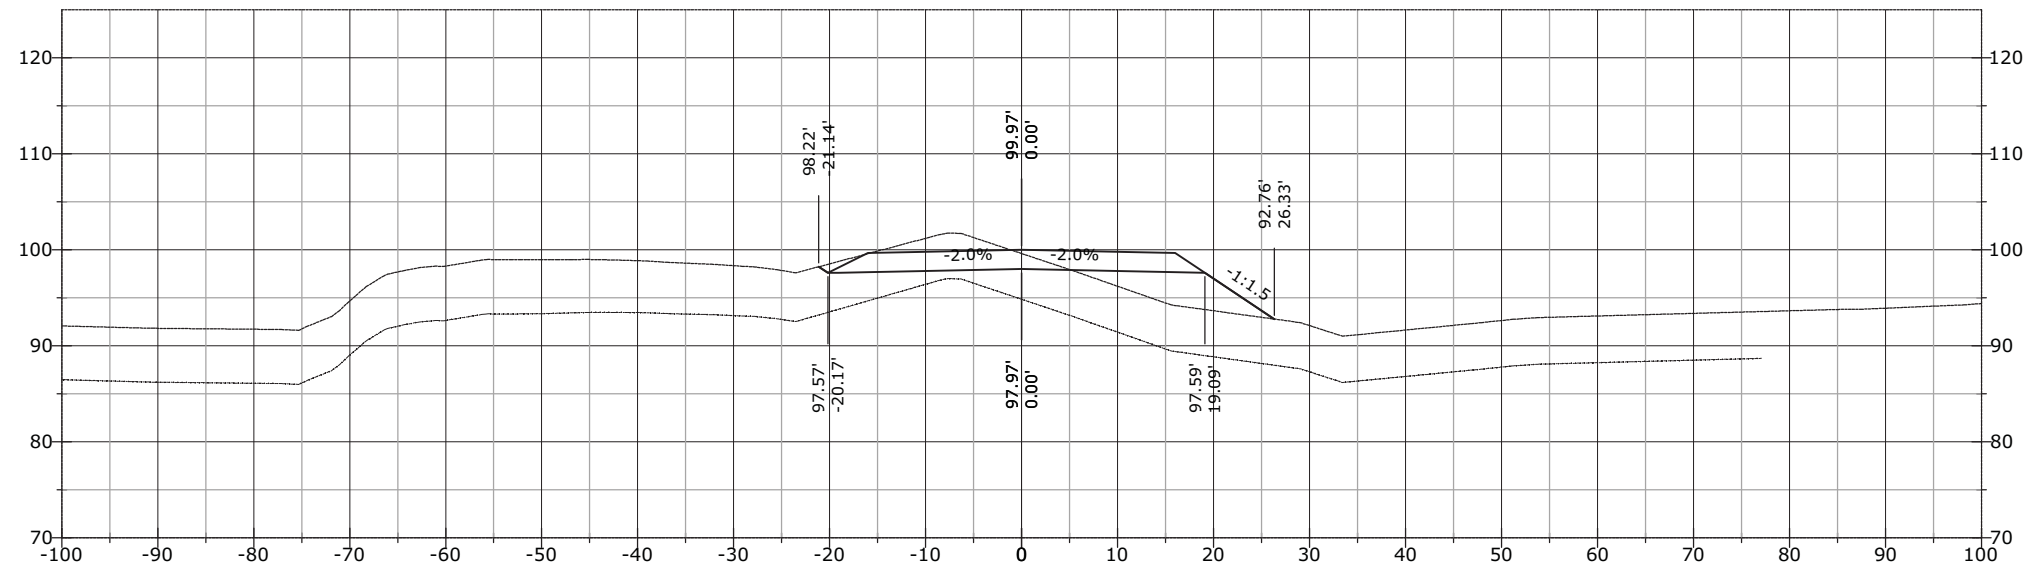


STATE	PROJECT	SHEET NUMBER
AK	AK PFH 43(10)	XS.586

1052+35.13

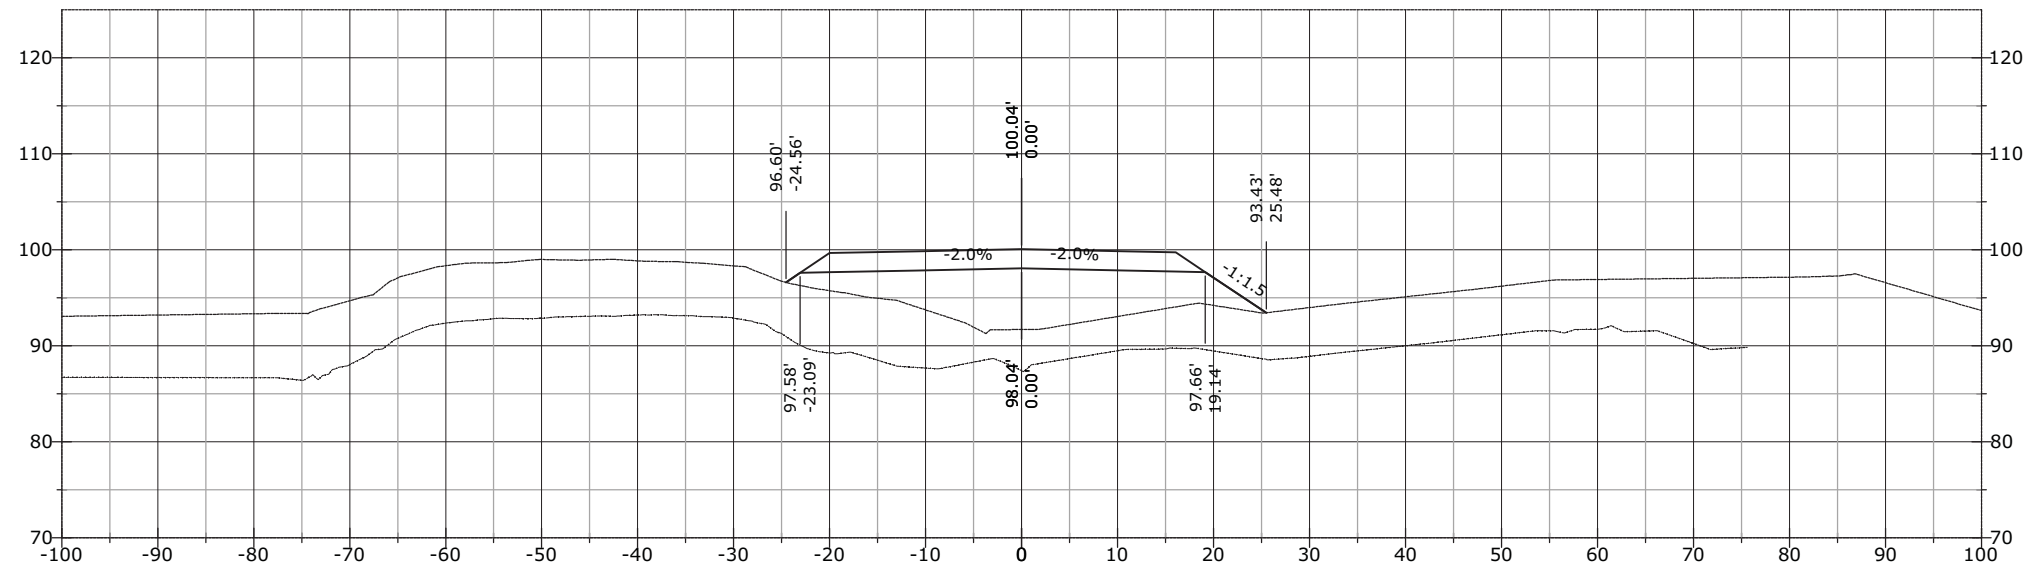


1052+35.06

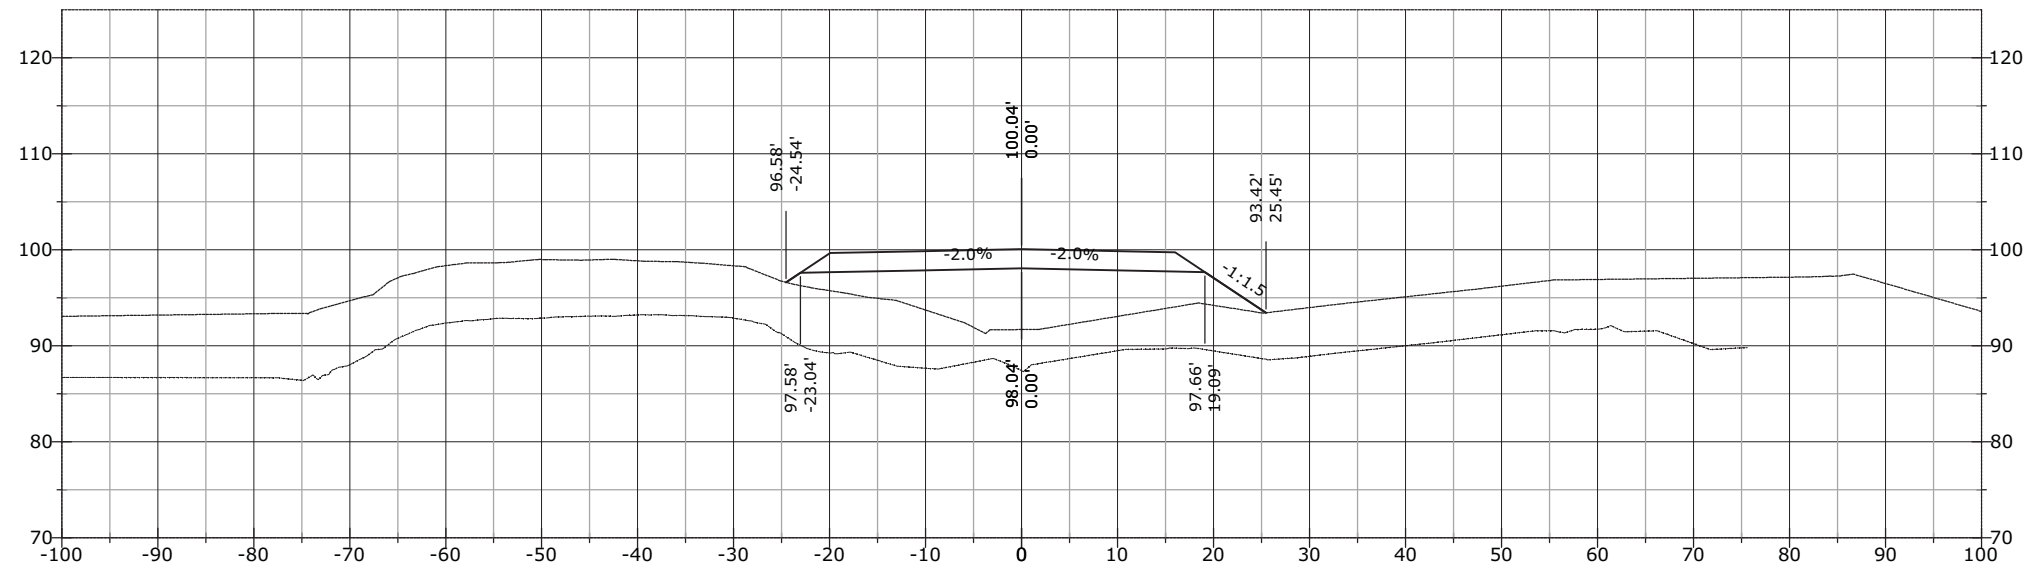


STATE	PROJECT	SHEET NUMBER
AK	AK PFH 43(10)	XS.587


1052+65.88

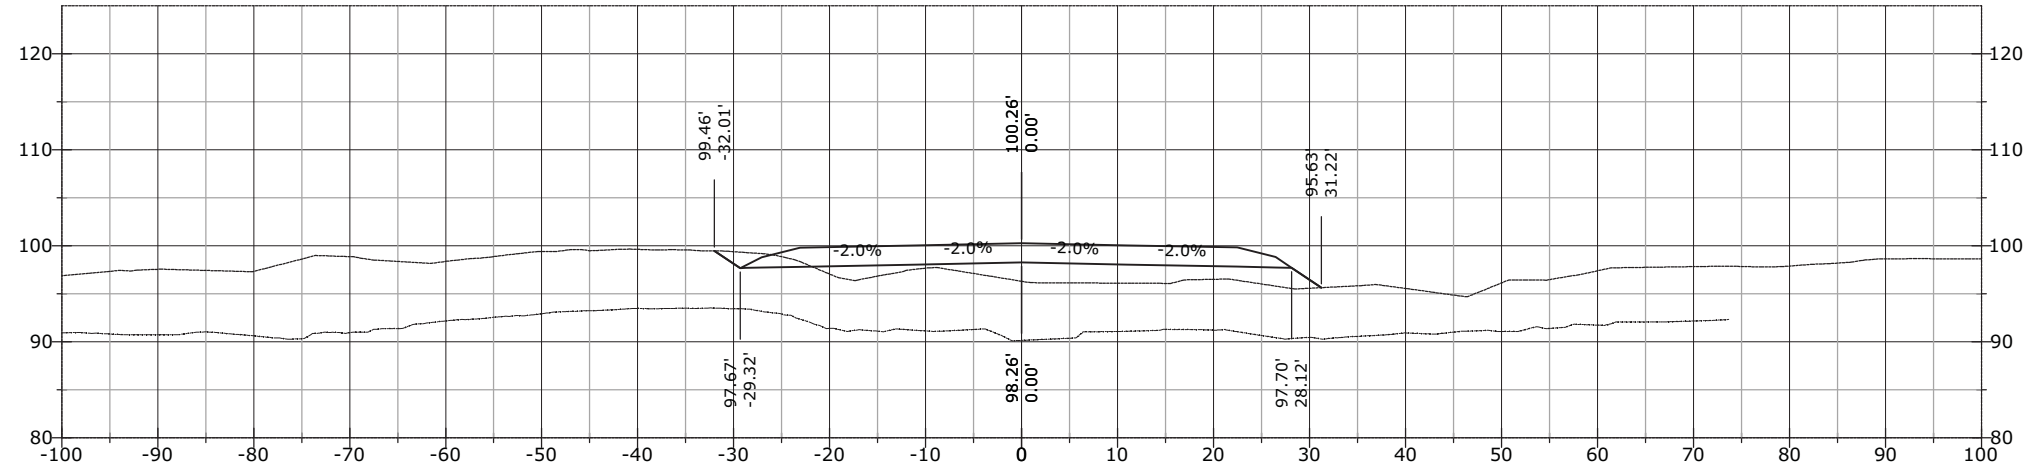

1052+50.00

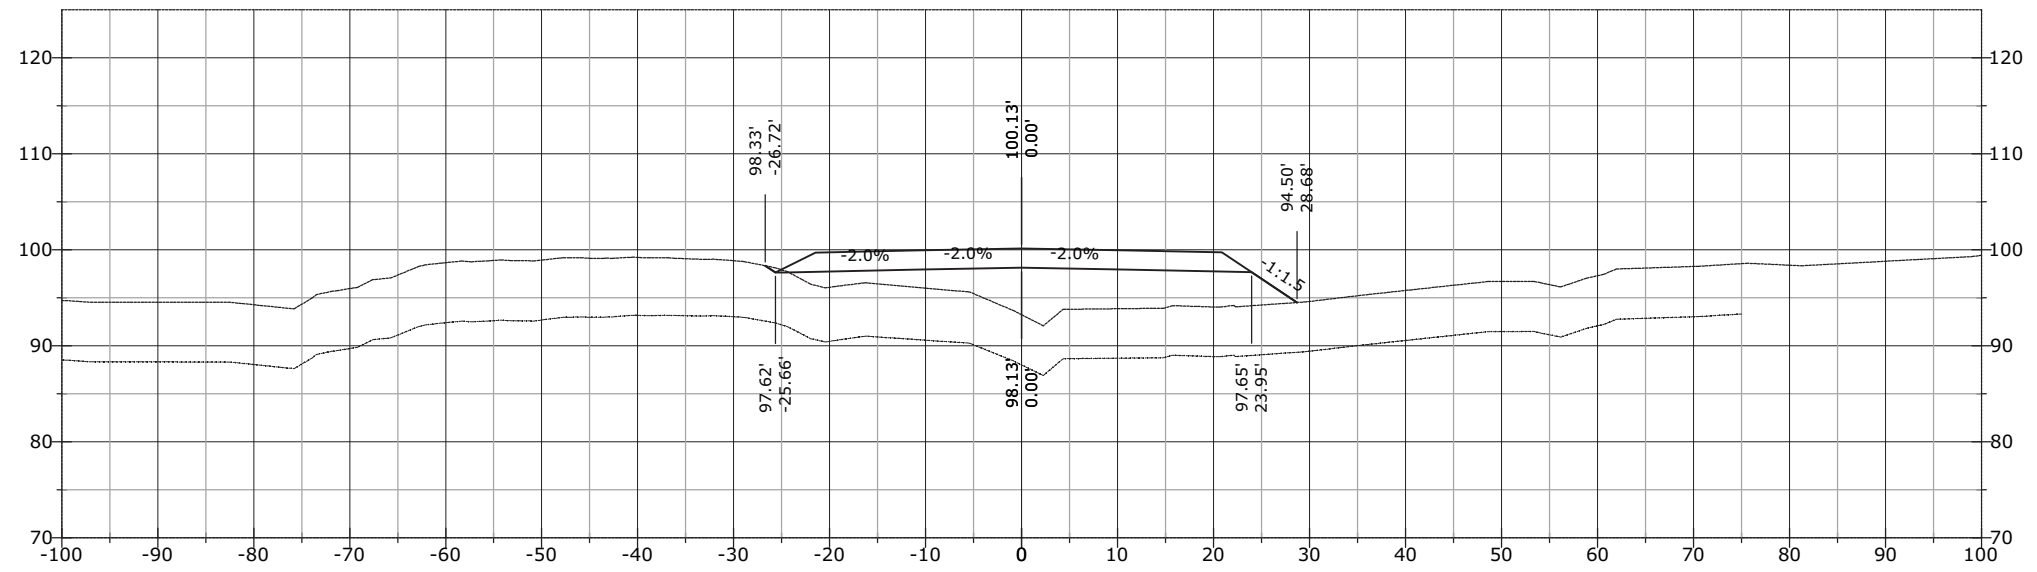


1052+41.42

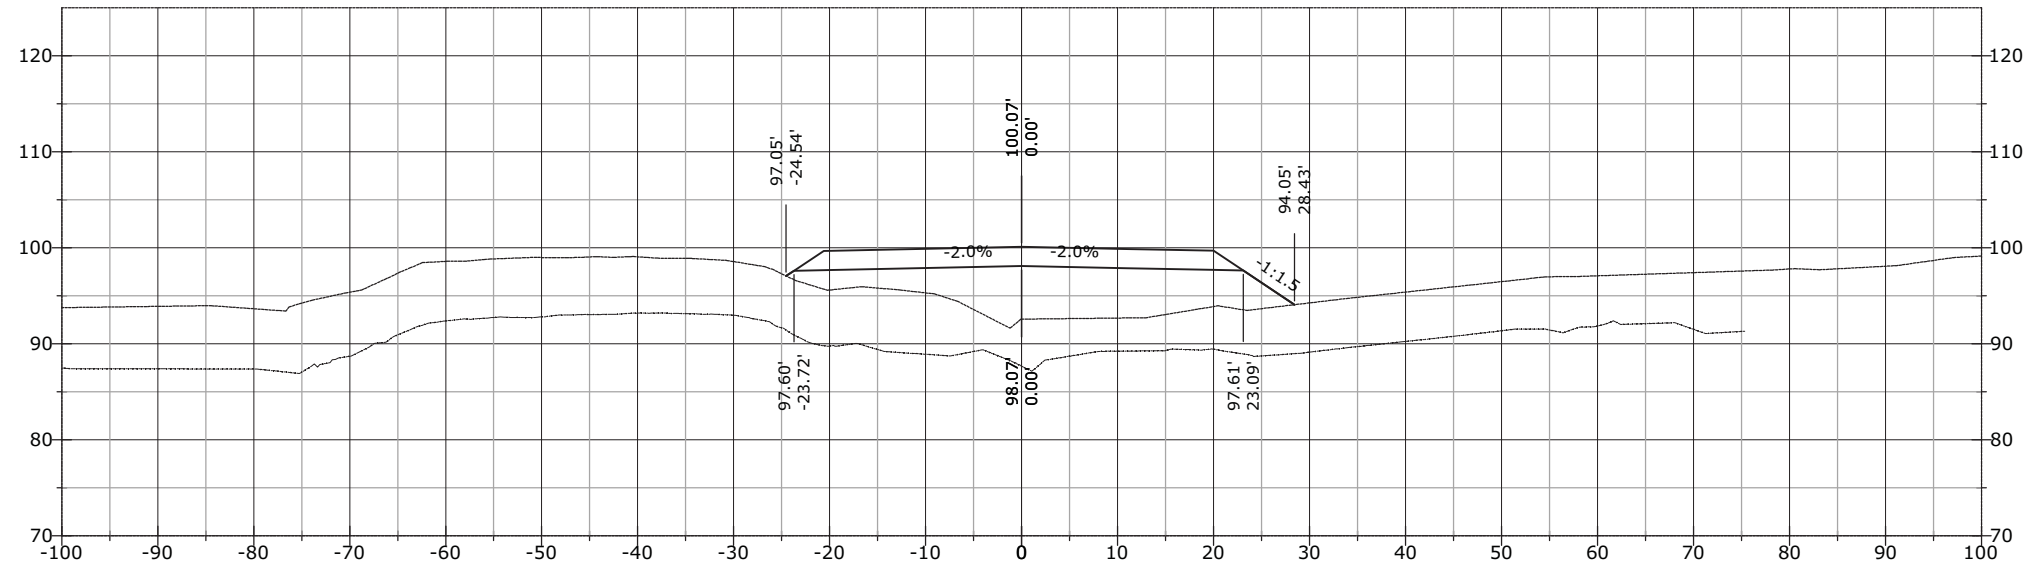


STATE	PROJECT	SHEET NUMBER
AK	AK PFH 43(10)	XS.588


1052+92.17

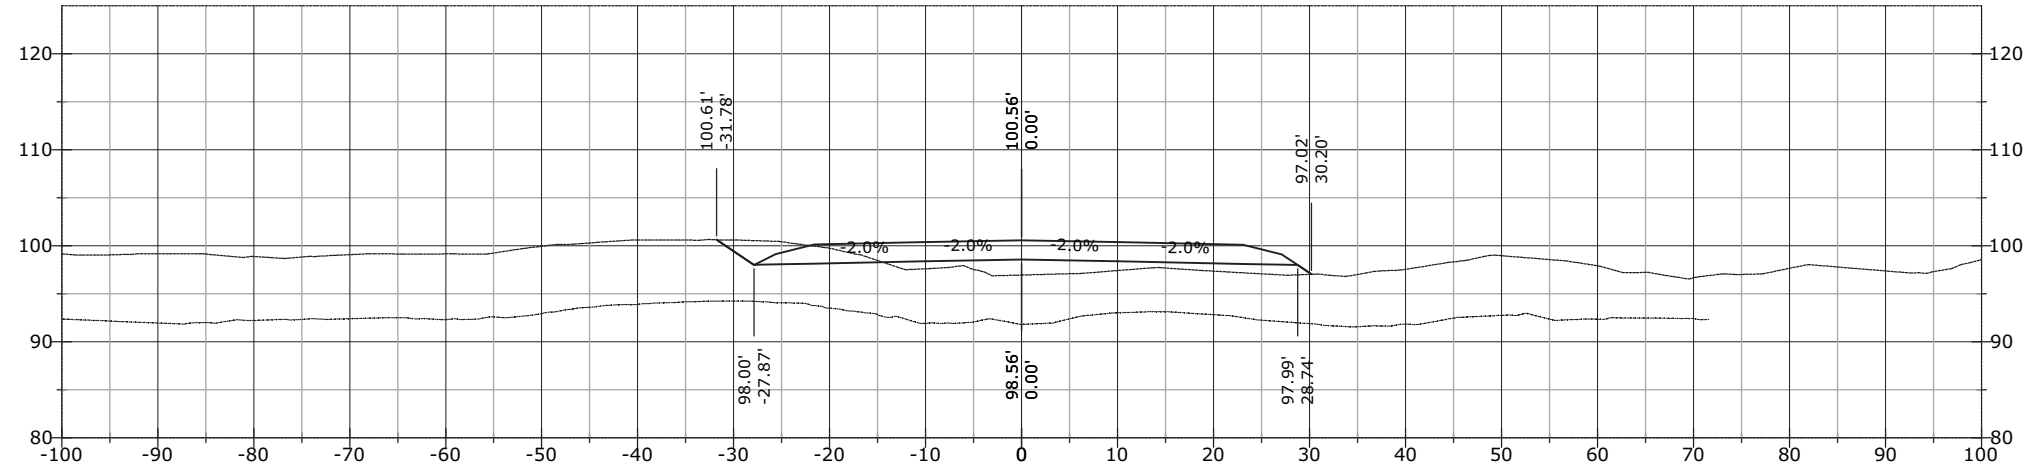

1052+85.88

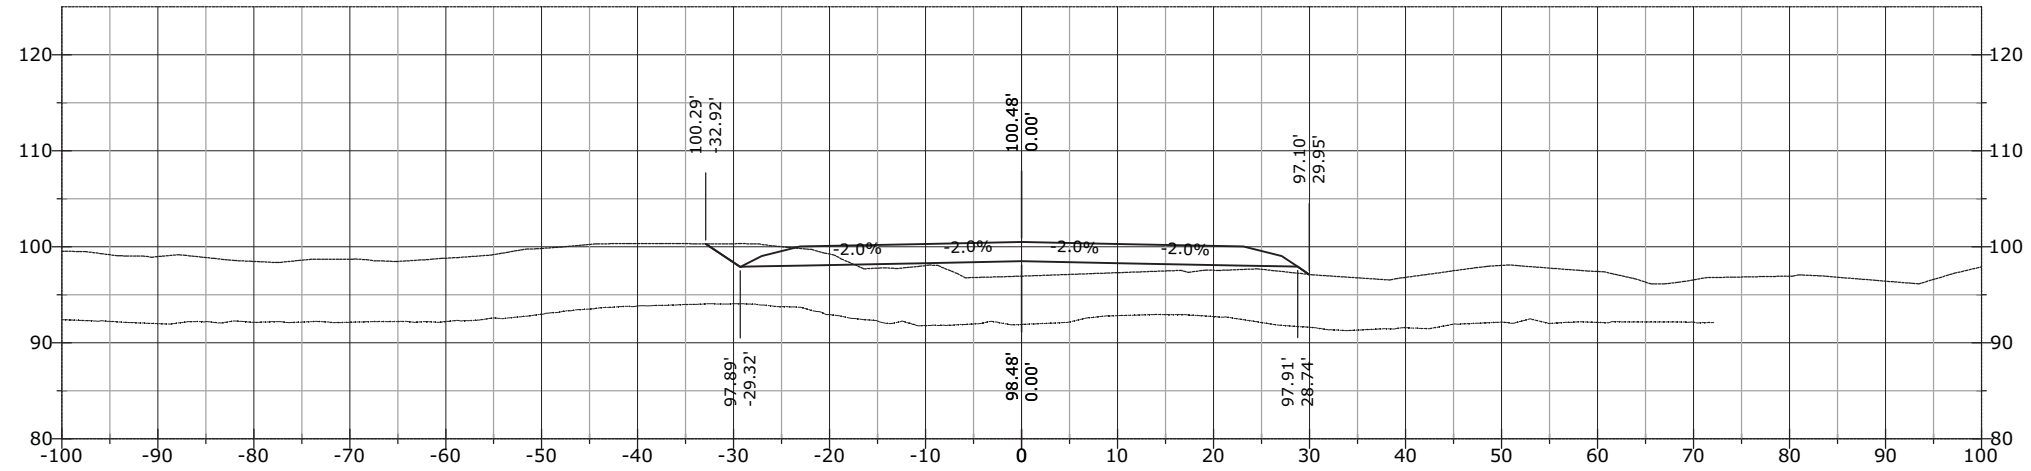


1052+72.17

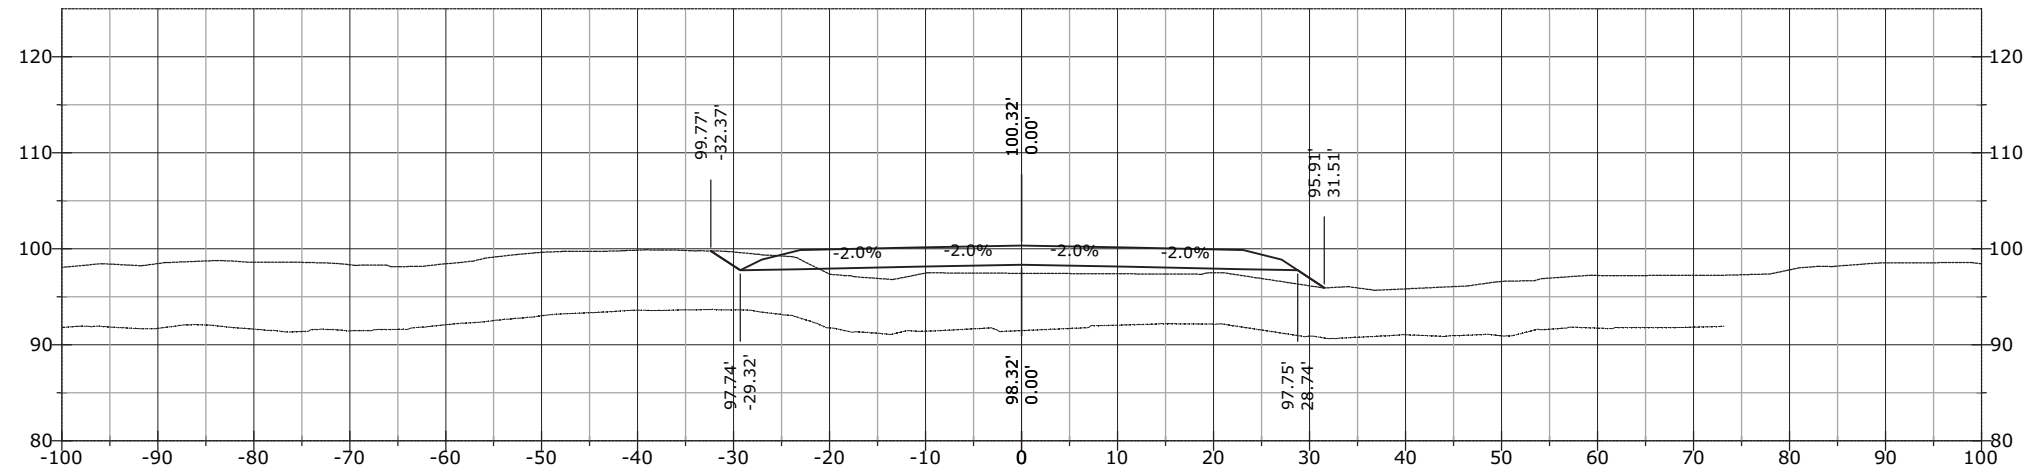


STATE	PROJECT	SHEET NUMBER
AK	AK PFH 43(10)	XS.589


1053+31.48

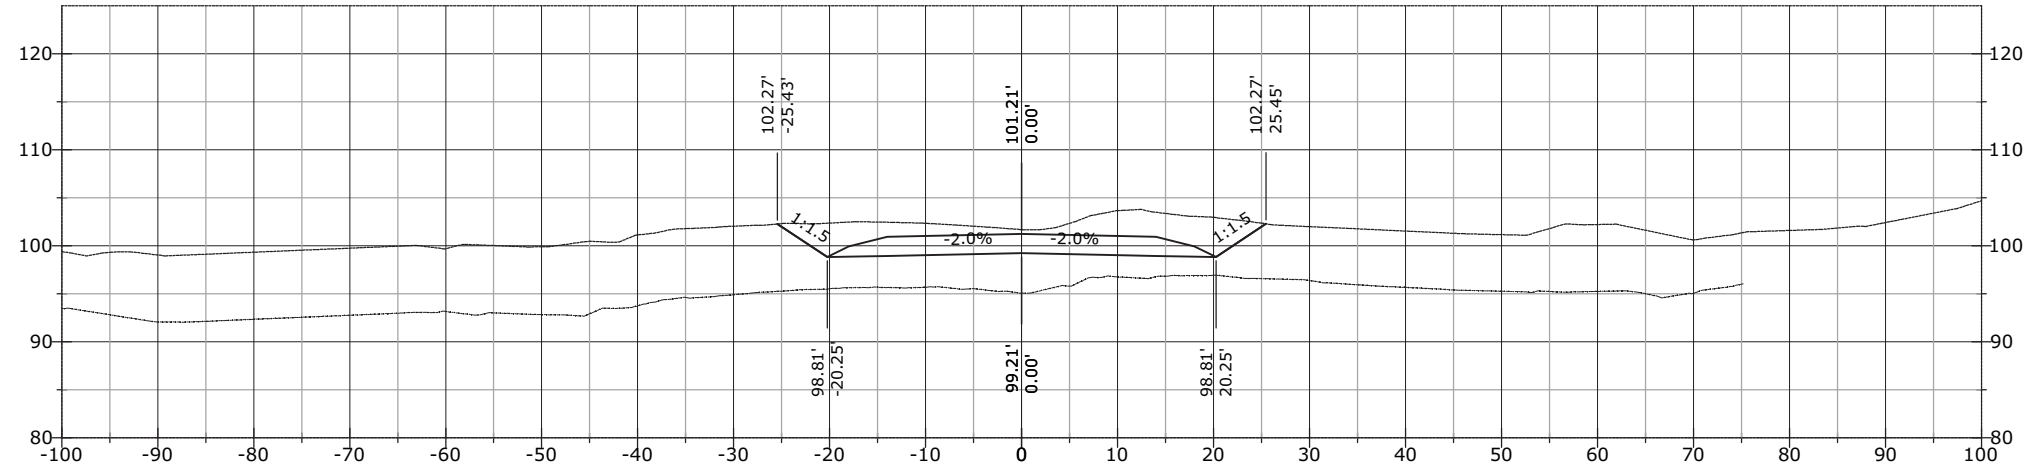

1053+25.19

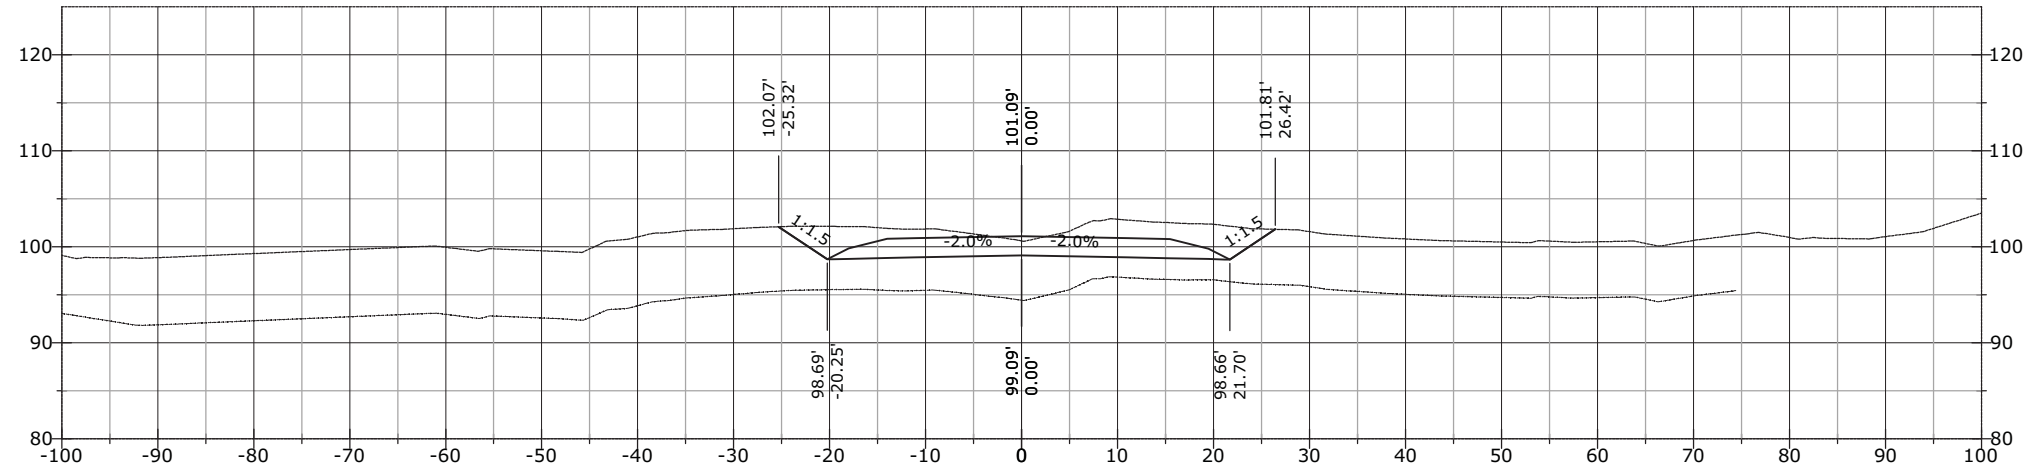


1053+00.00

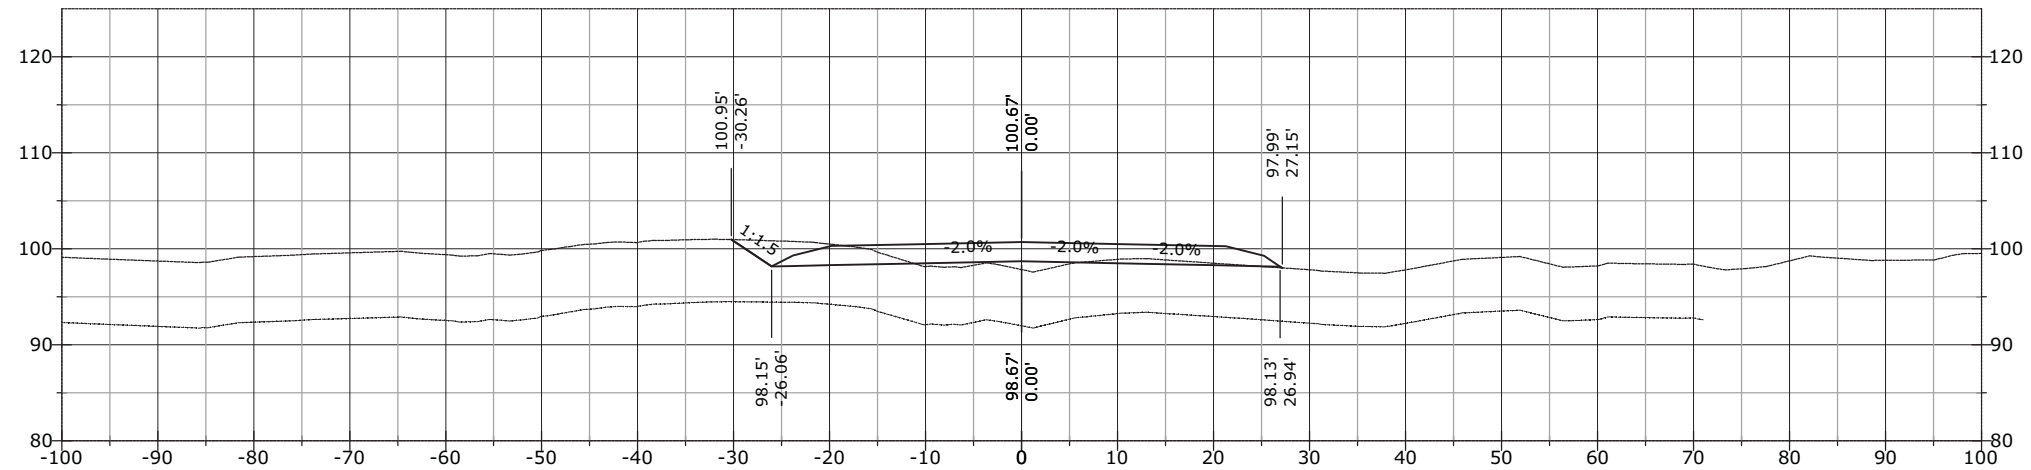


STATE	PROJECT	SHEET NUMBER
AK	AK PFH 43(10)	XS.590


1054+50.00

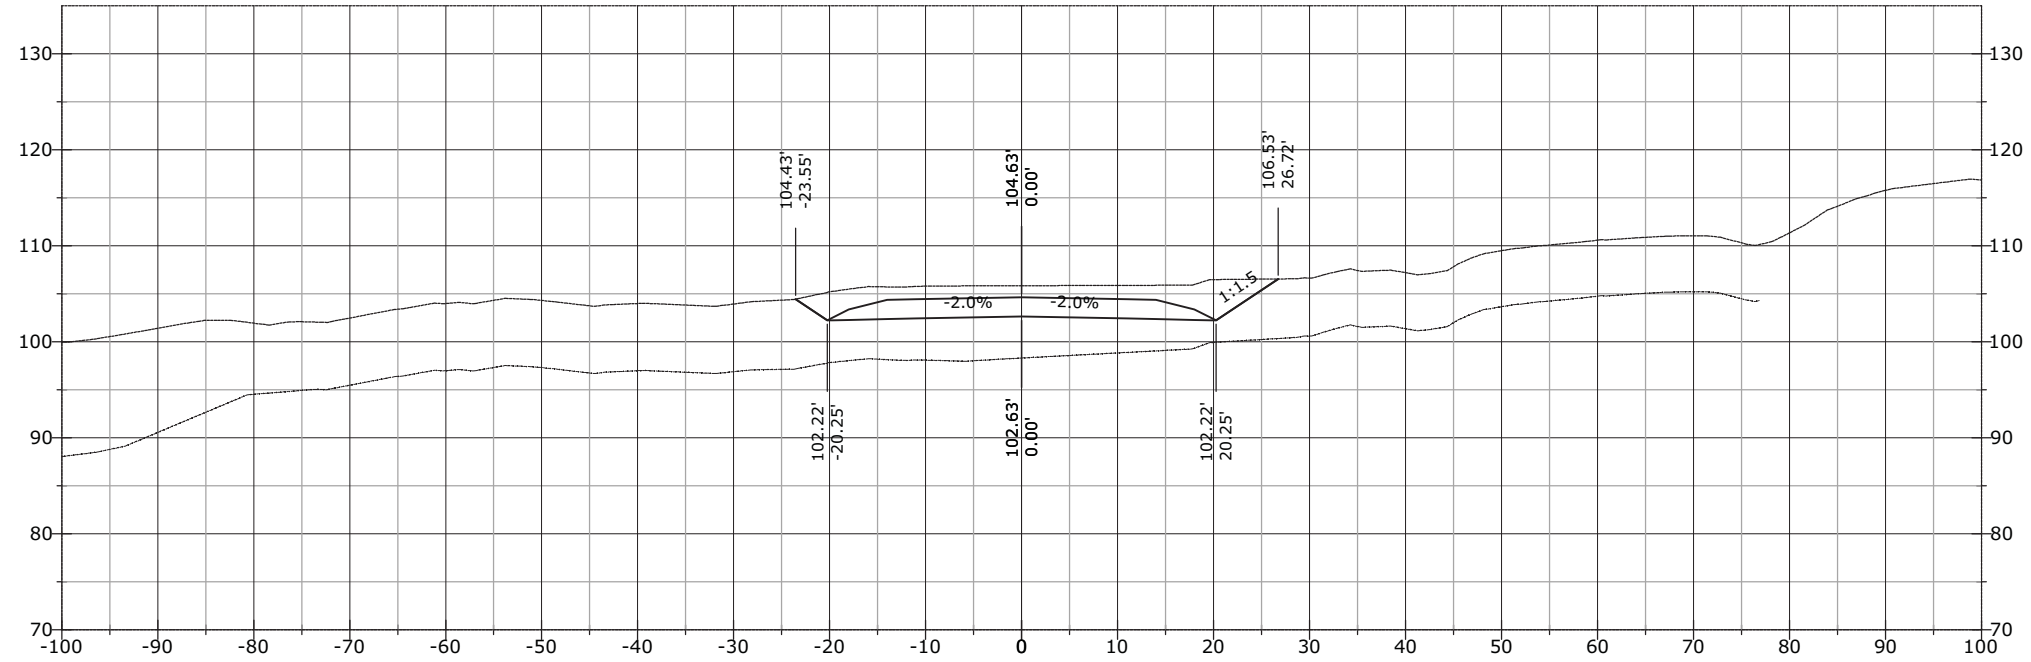

1054+00.00

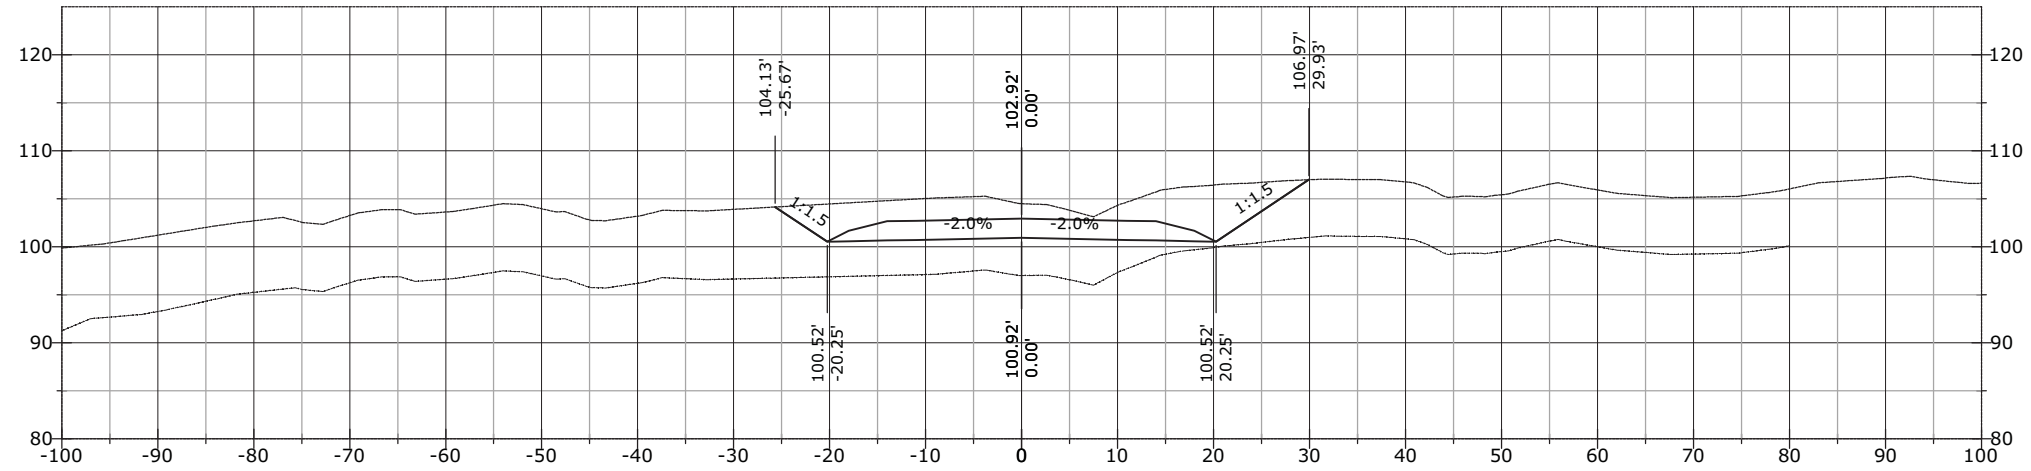


1053+50.00

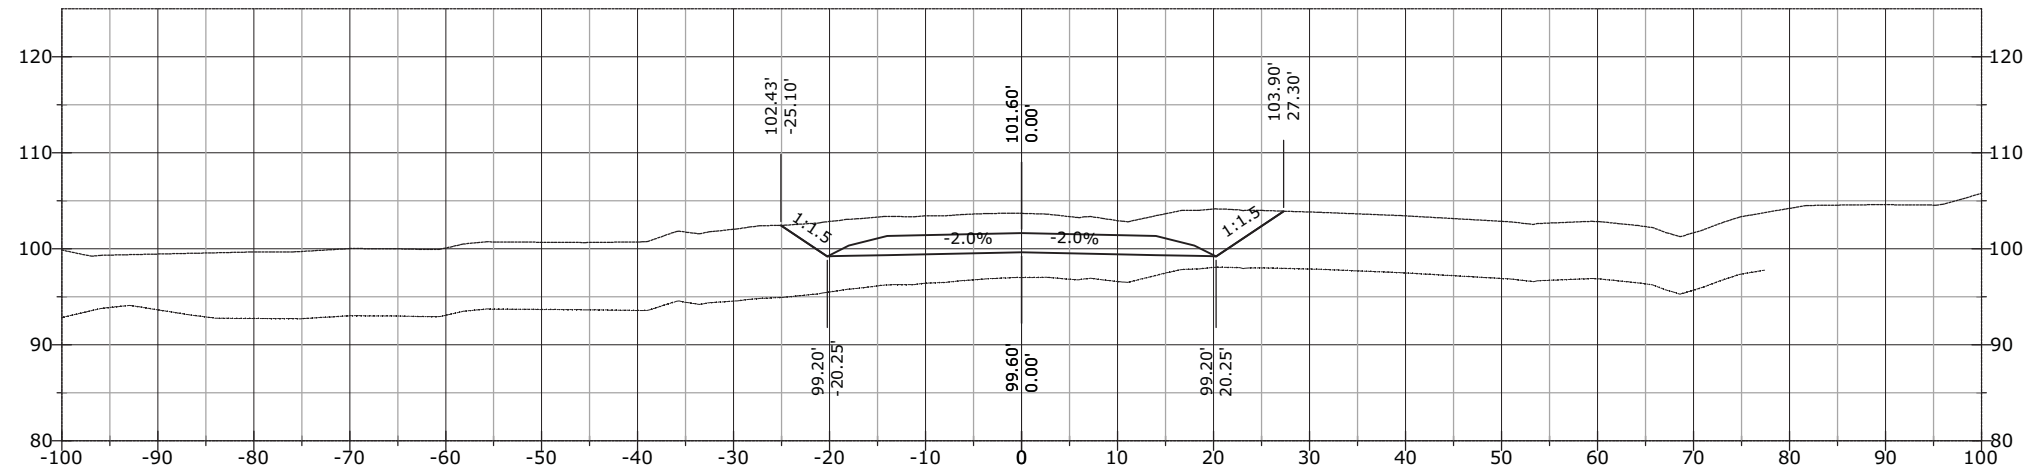


STATE	PROJECT	SHEET NUMBER
AK	AK PFH 43(10)	XS.591

1055+50.00

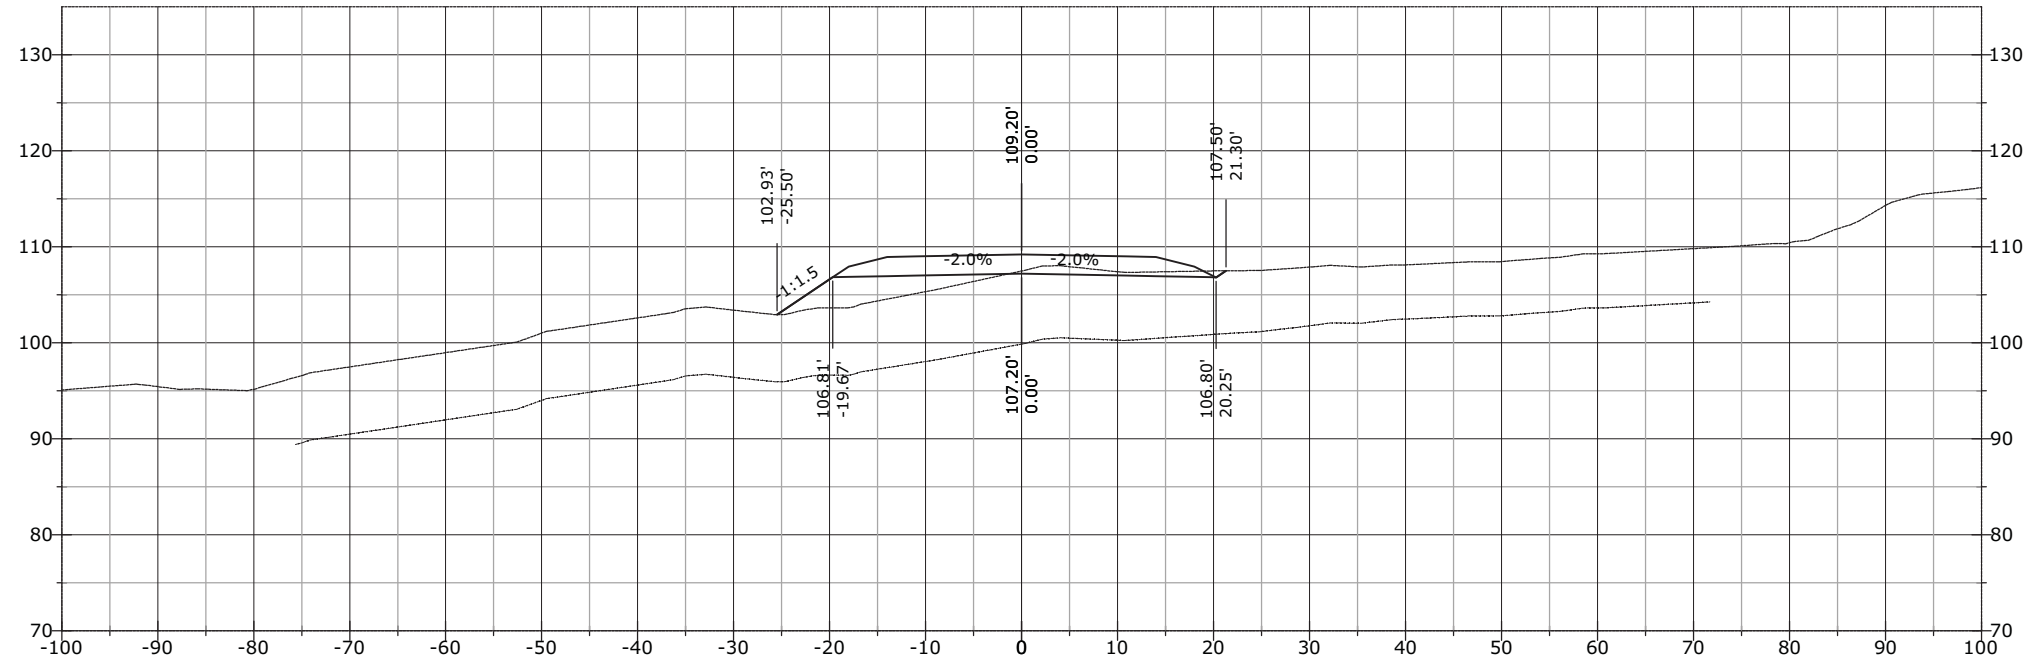


1055+00.00

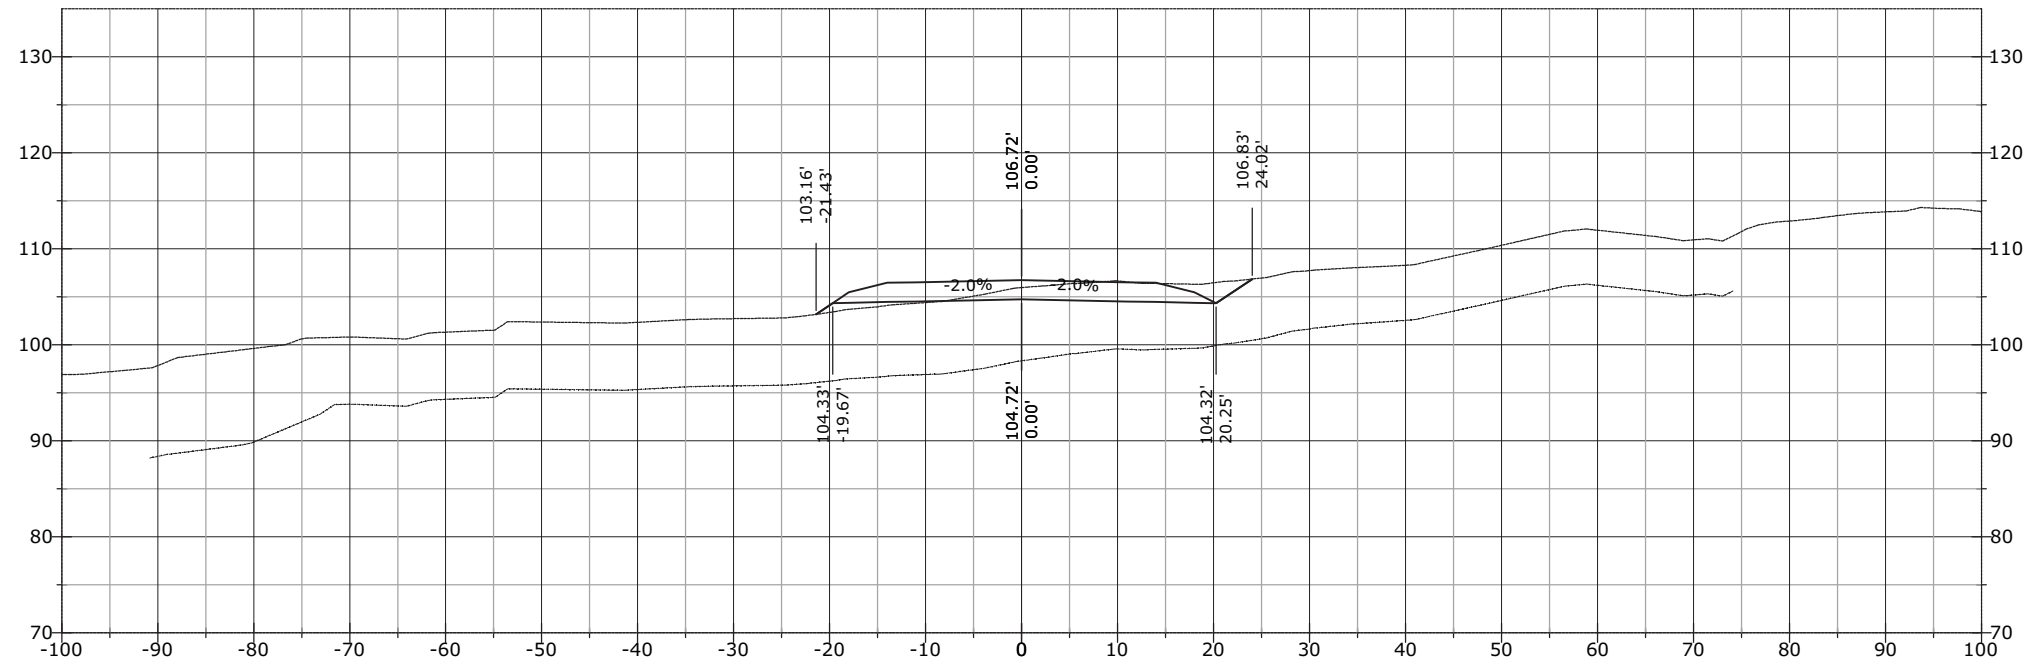


STATE	PROJECT	SHEET NUMBER
AK	AK PFH 43(10)	XS.592

1056+00.00

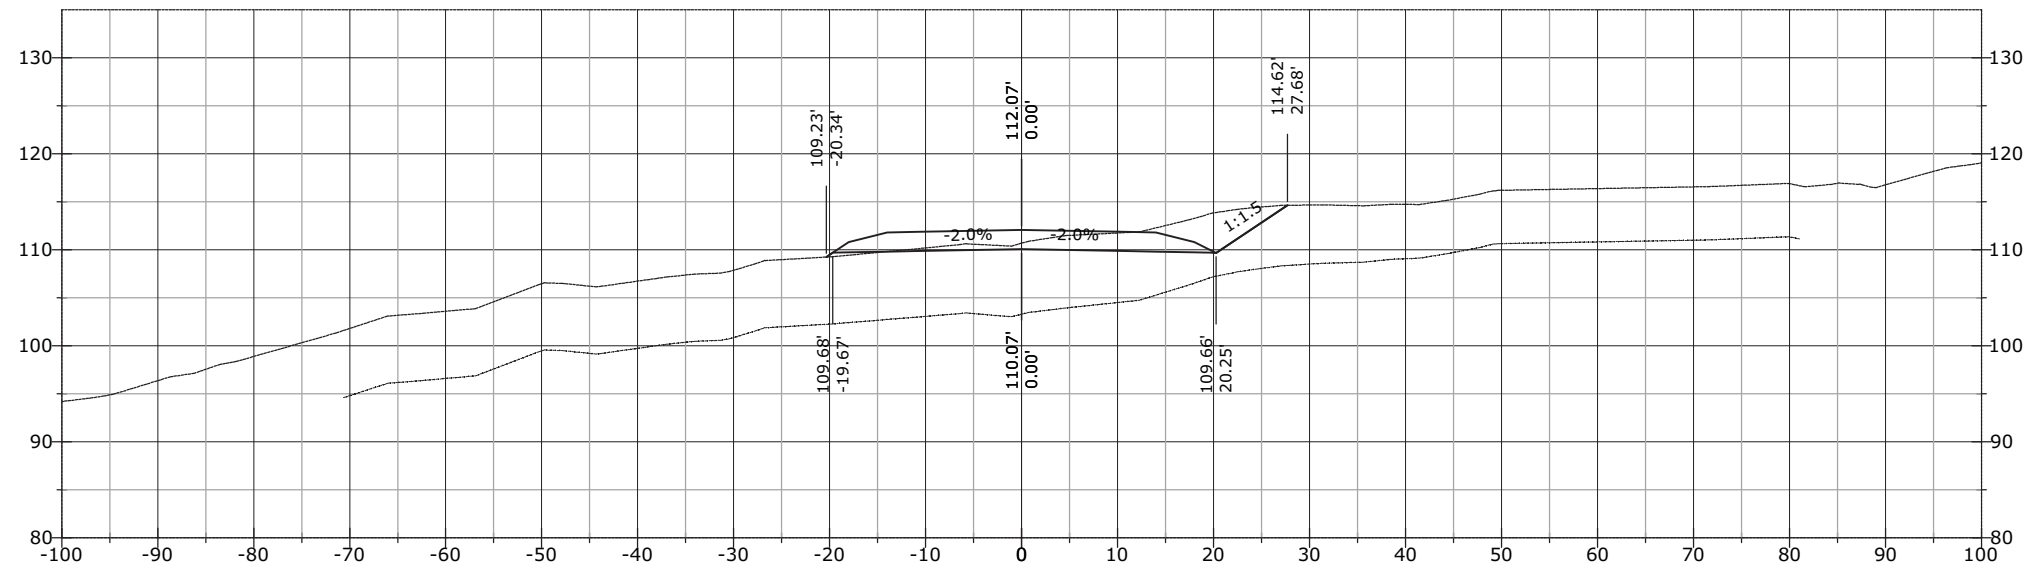


1055+93.00

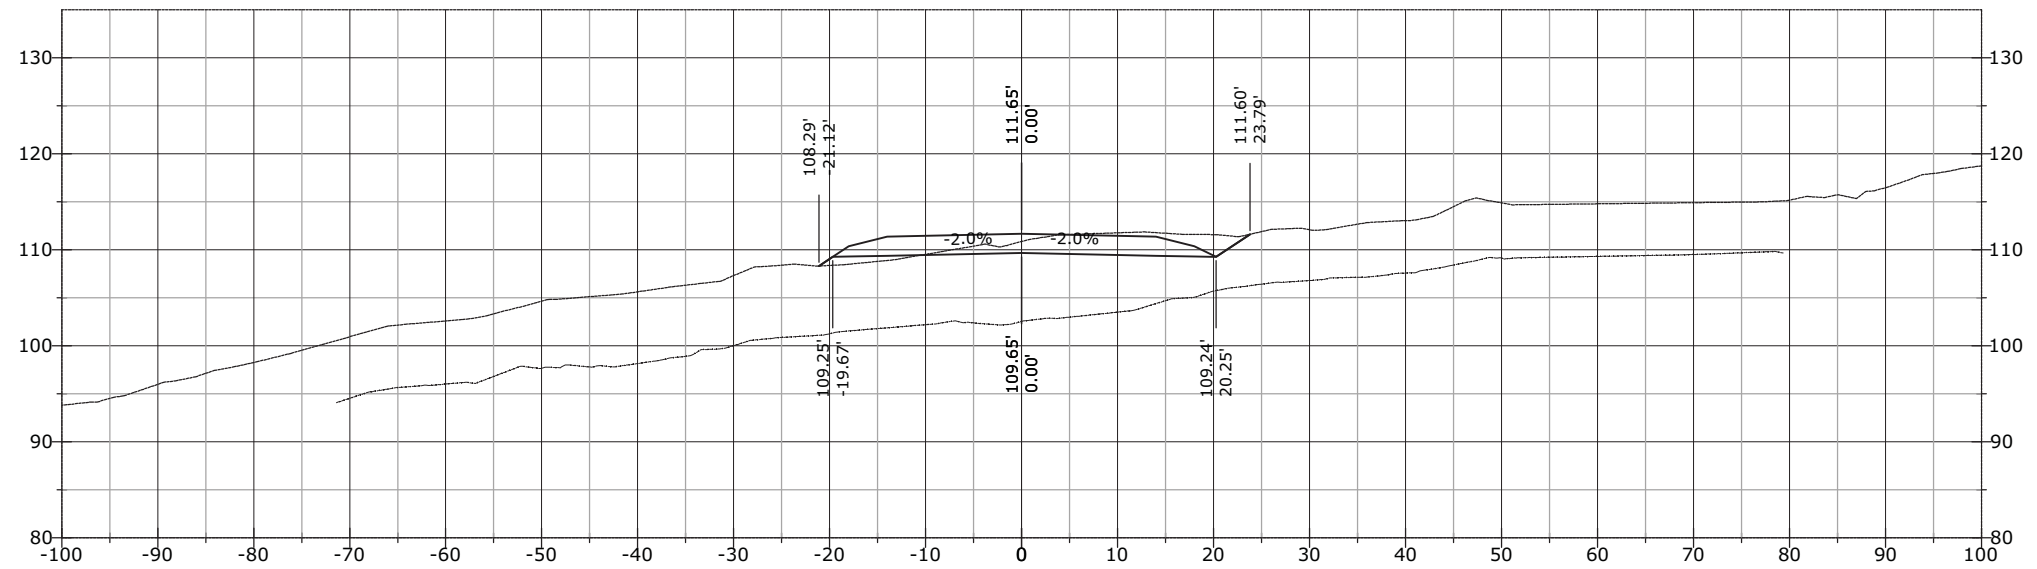


STATE	PROJECT	SHEET NUMBER
AK	AK PFH 43(10)	XS.593

1056+50.00

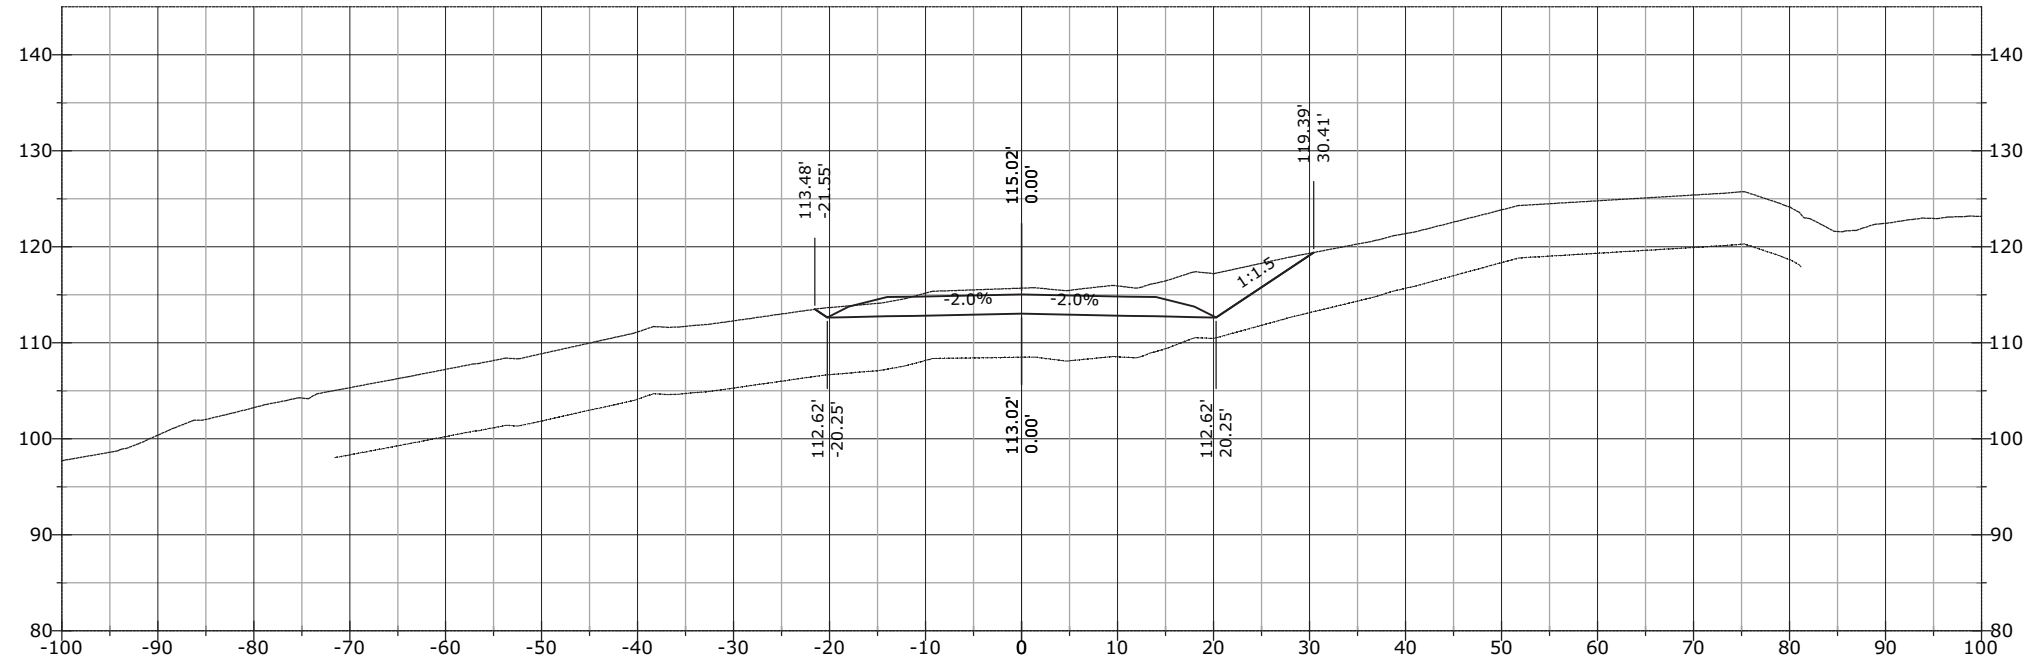


1056+20.31

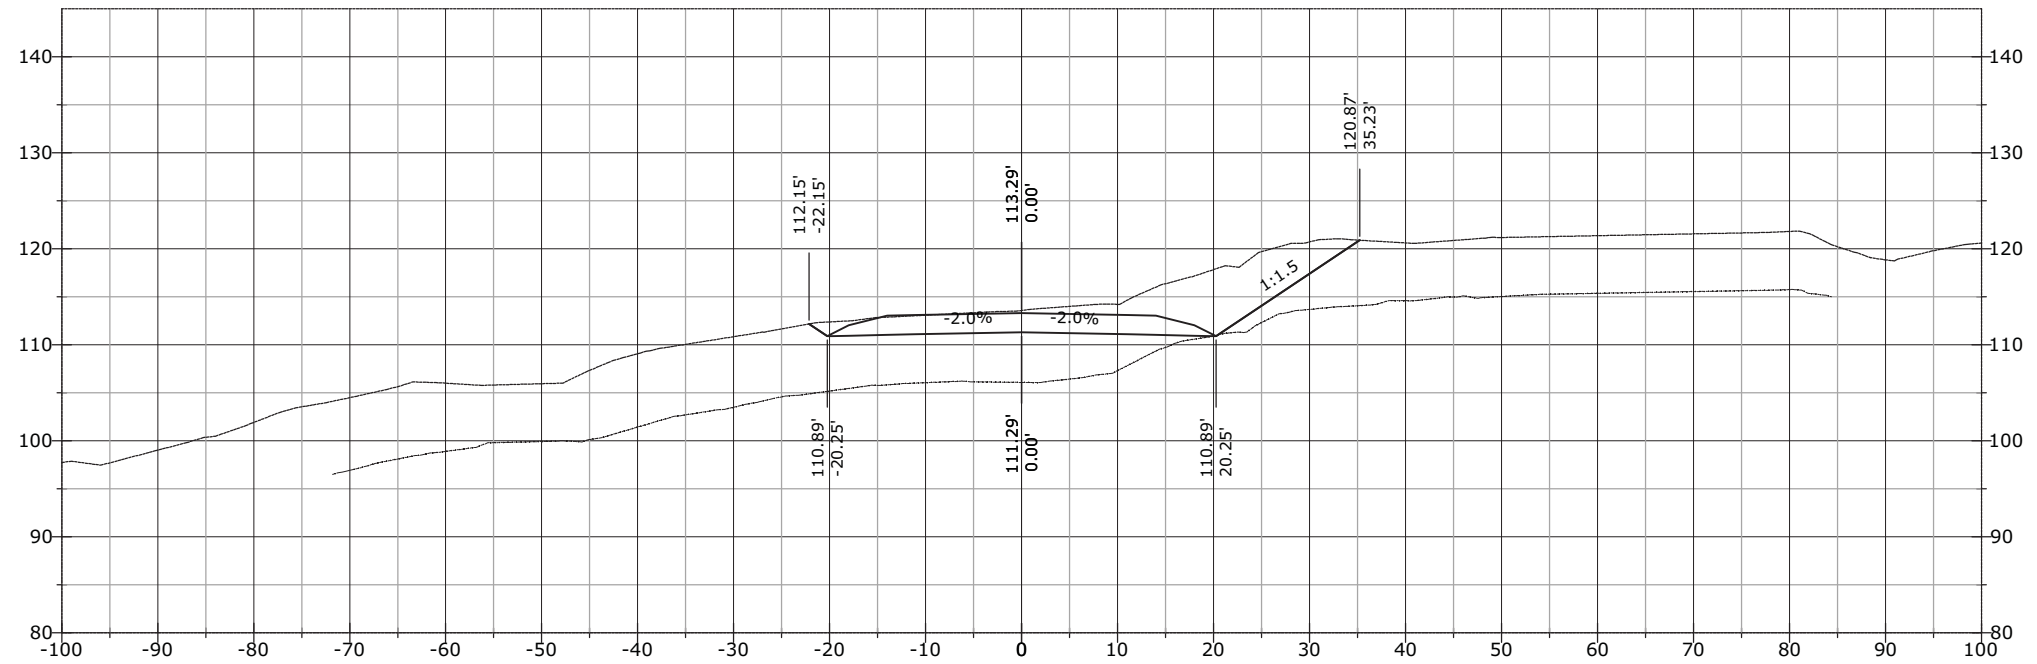


STATE	PROJECT	SHEET NUMBER
AK	AK PFH 43(10)	XS.594

1057+50.00

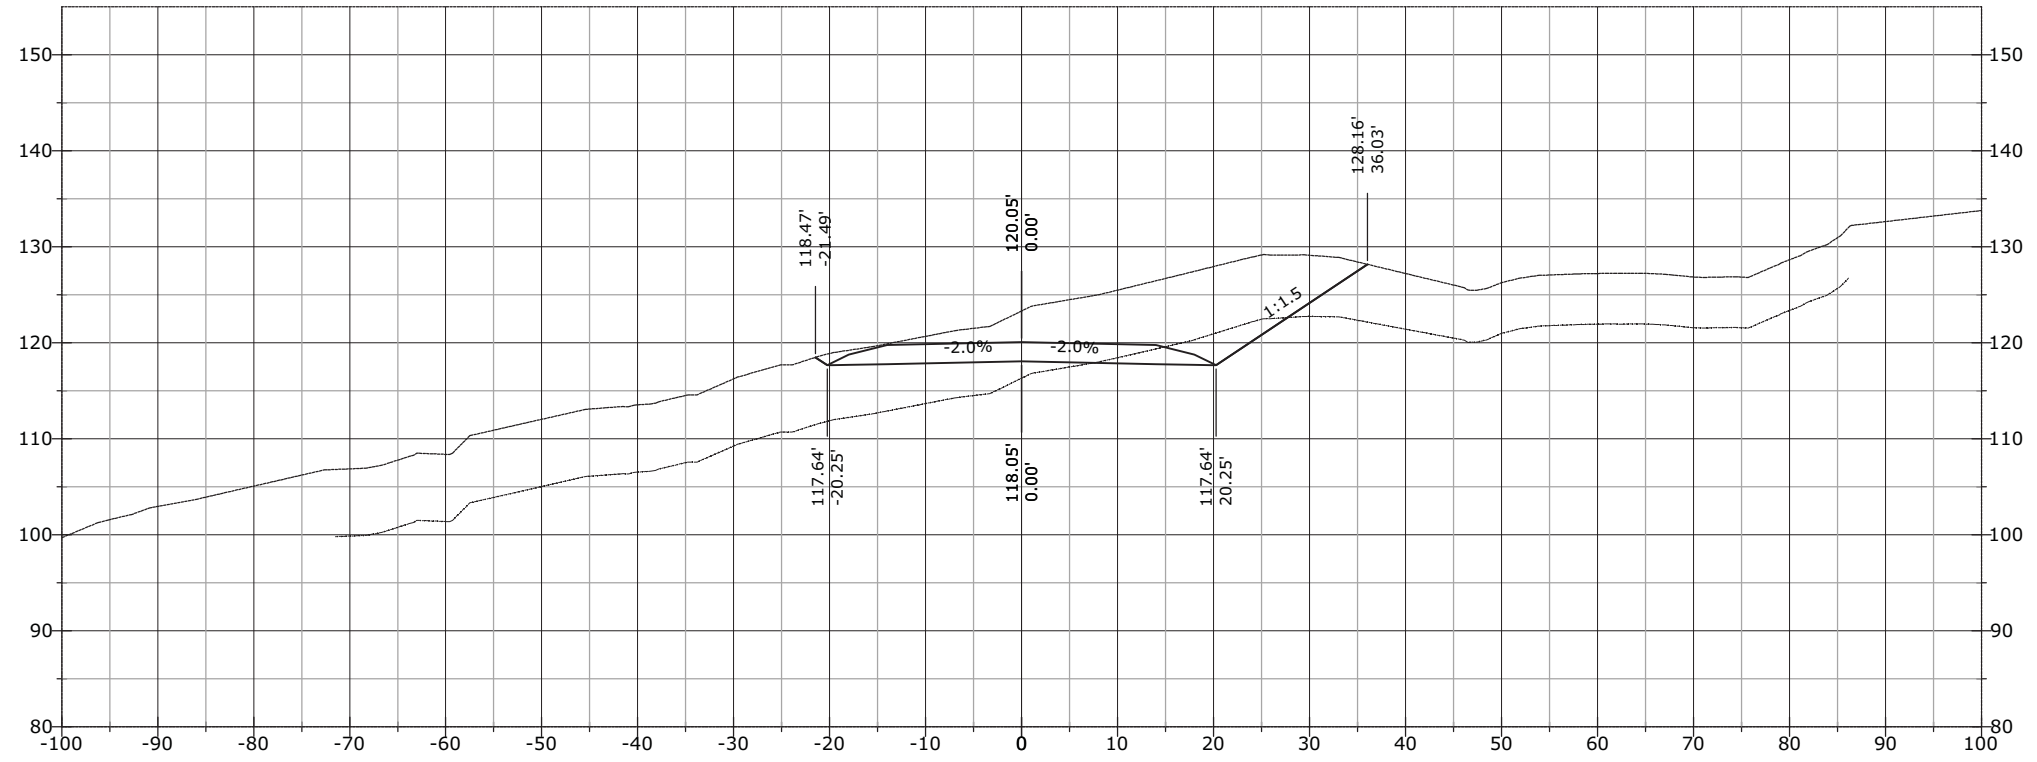


1057+00.00

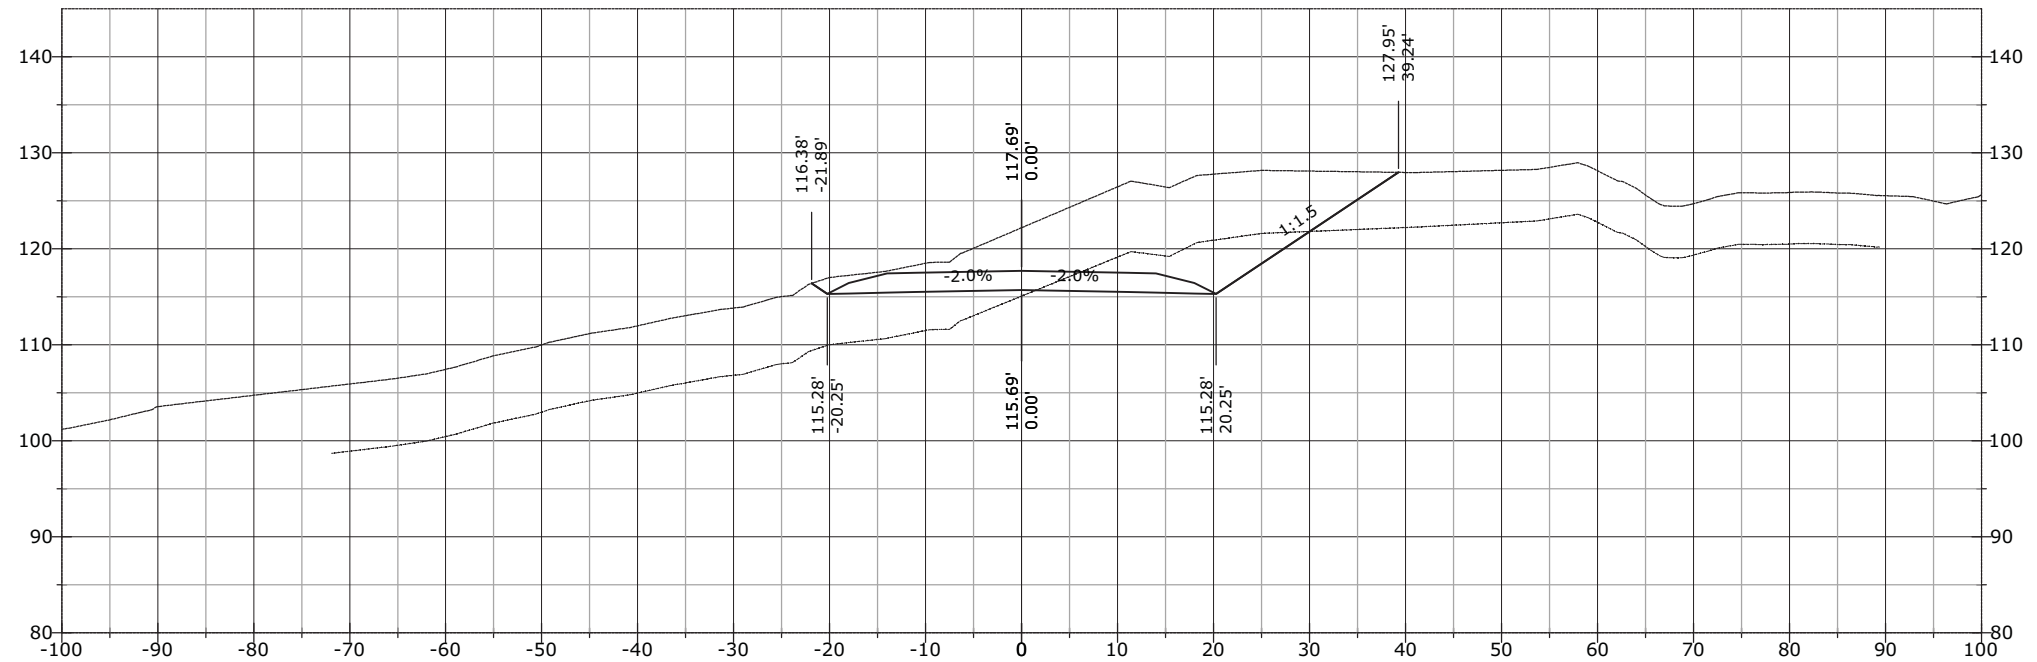


STATE	PROJECT	SHEET NUMBER
AK	AK PFH 43(10)	XS.595

1058+50.00

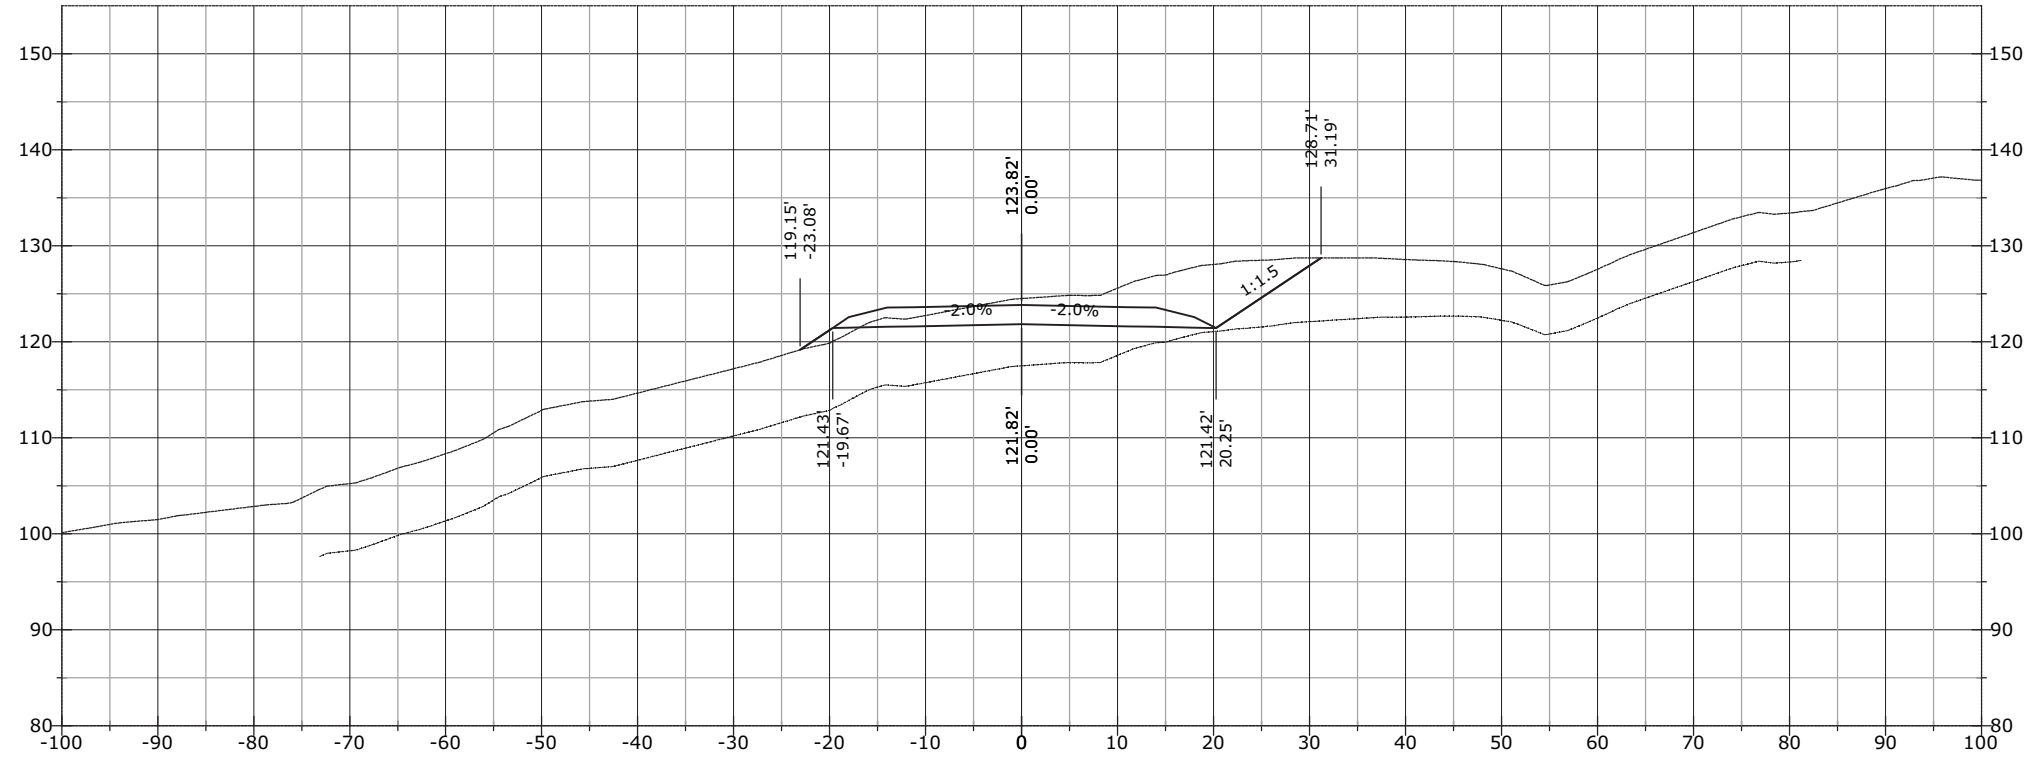


1058+00.00

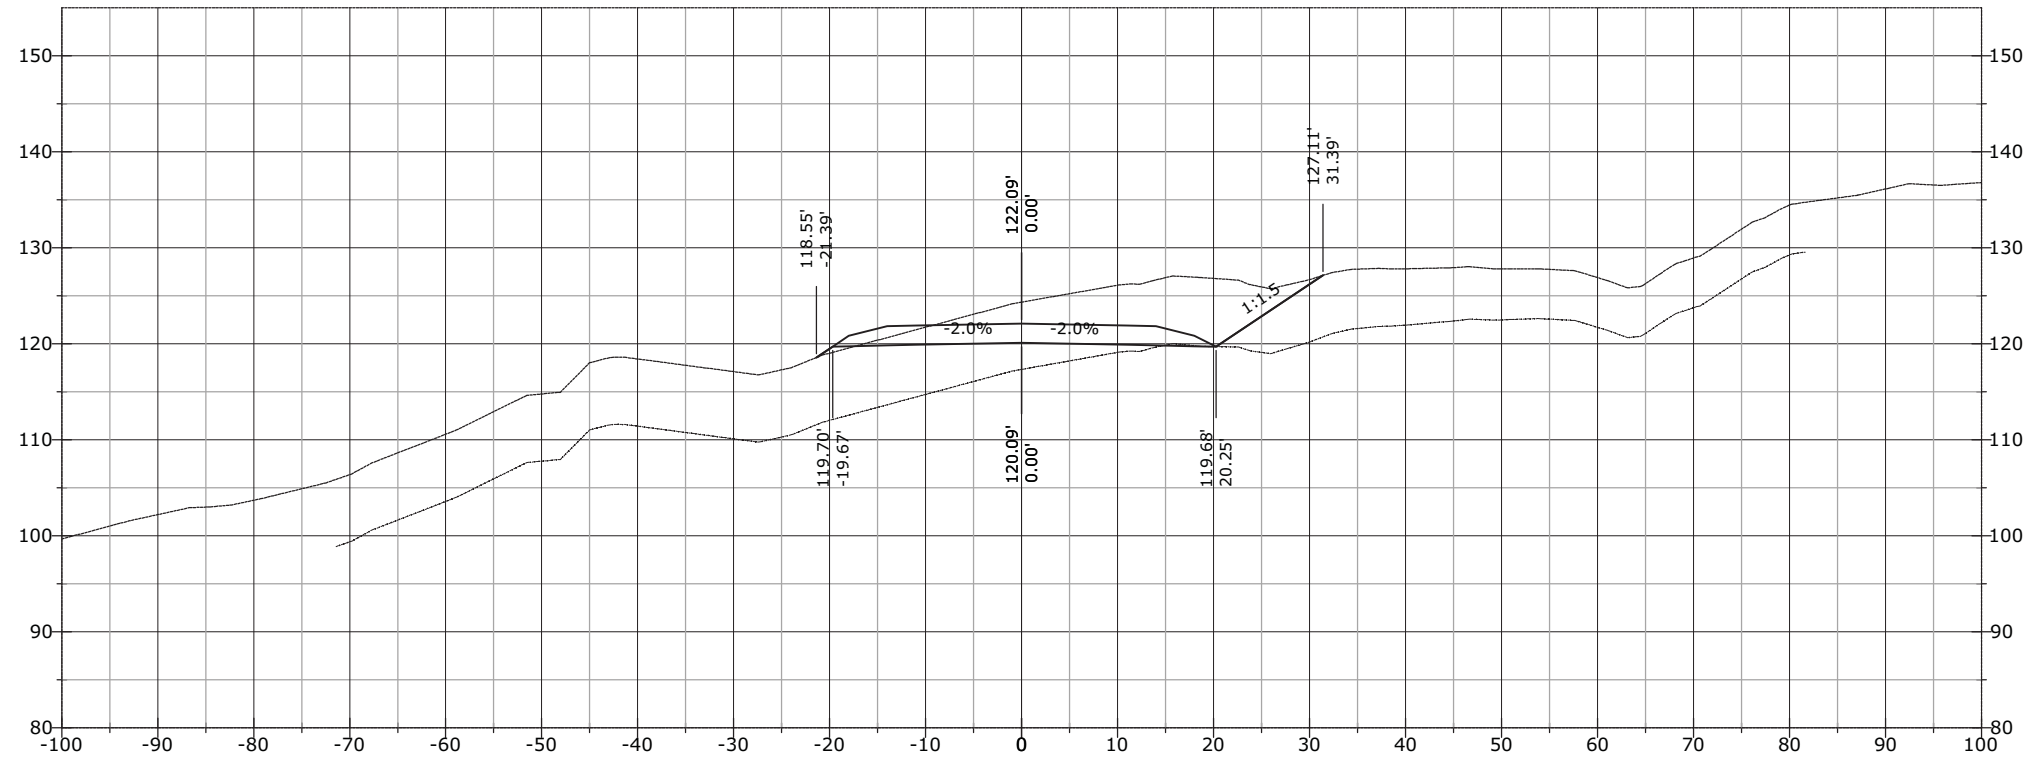


STATE	PROJECT	SHEET NUMBER
AK	AK PFH 43(10)	XS.596

1059+20.31

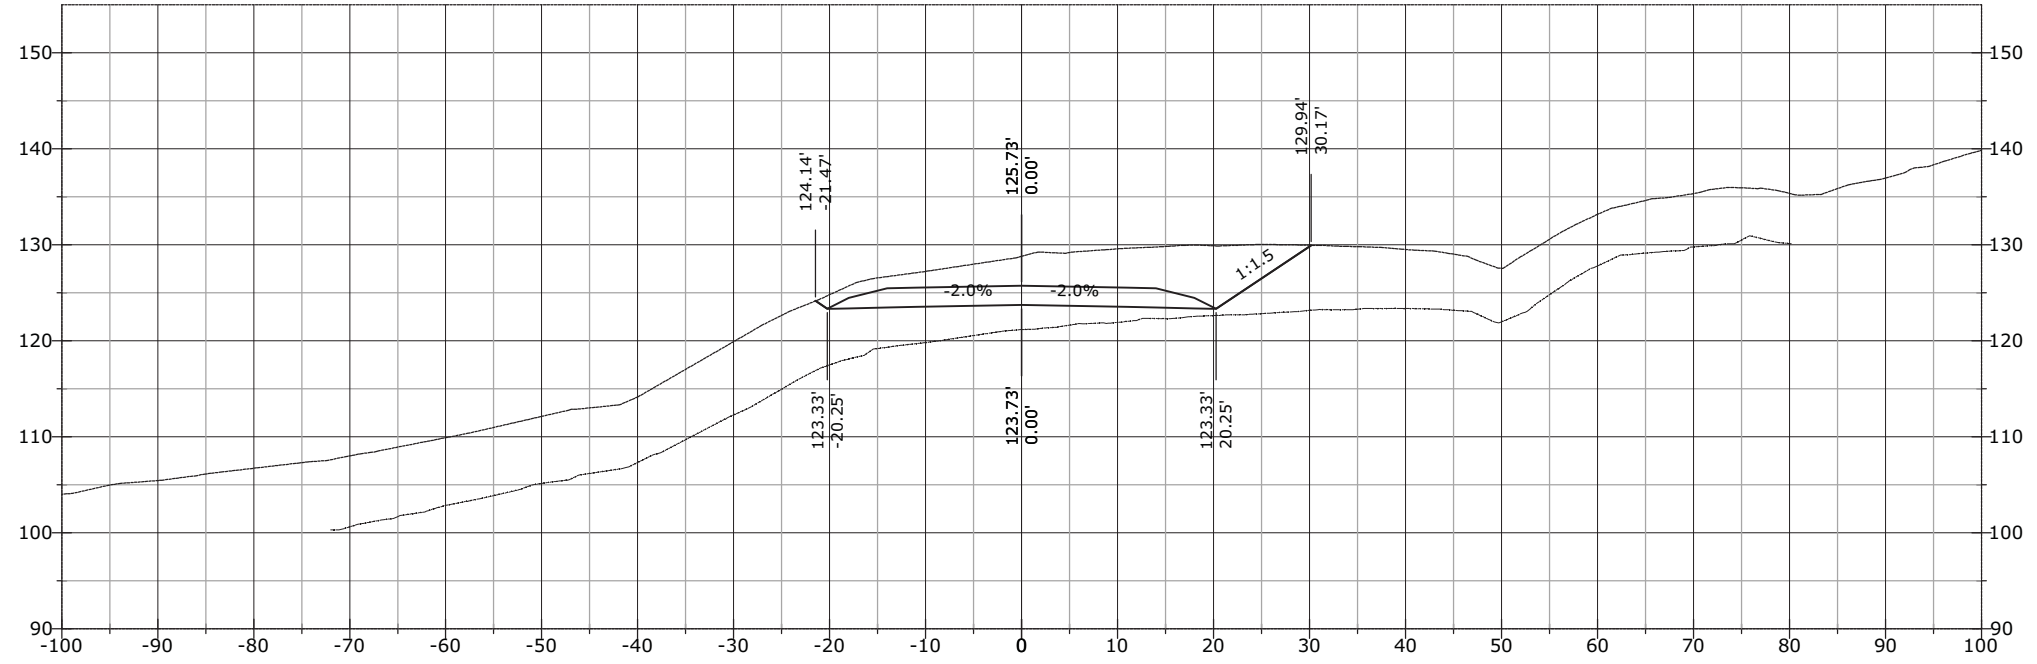


1059+00.00

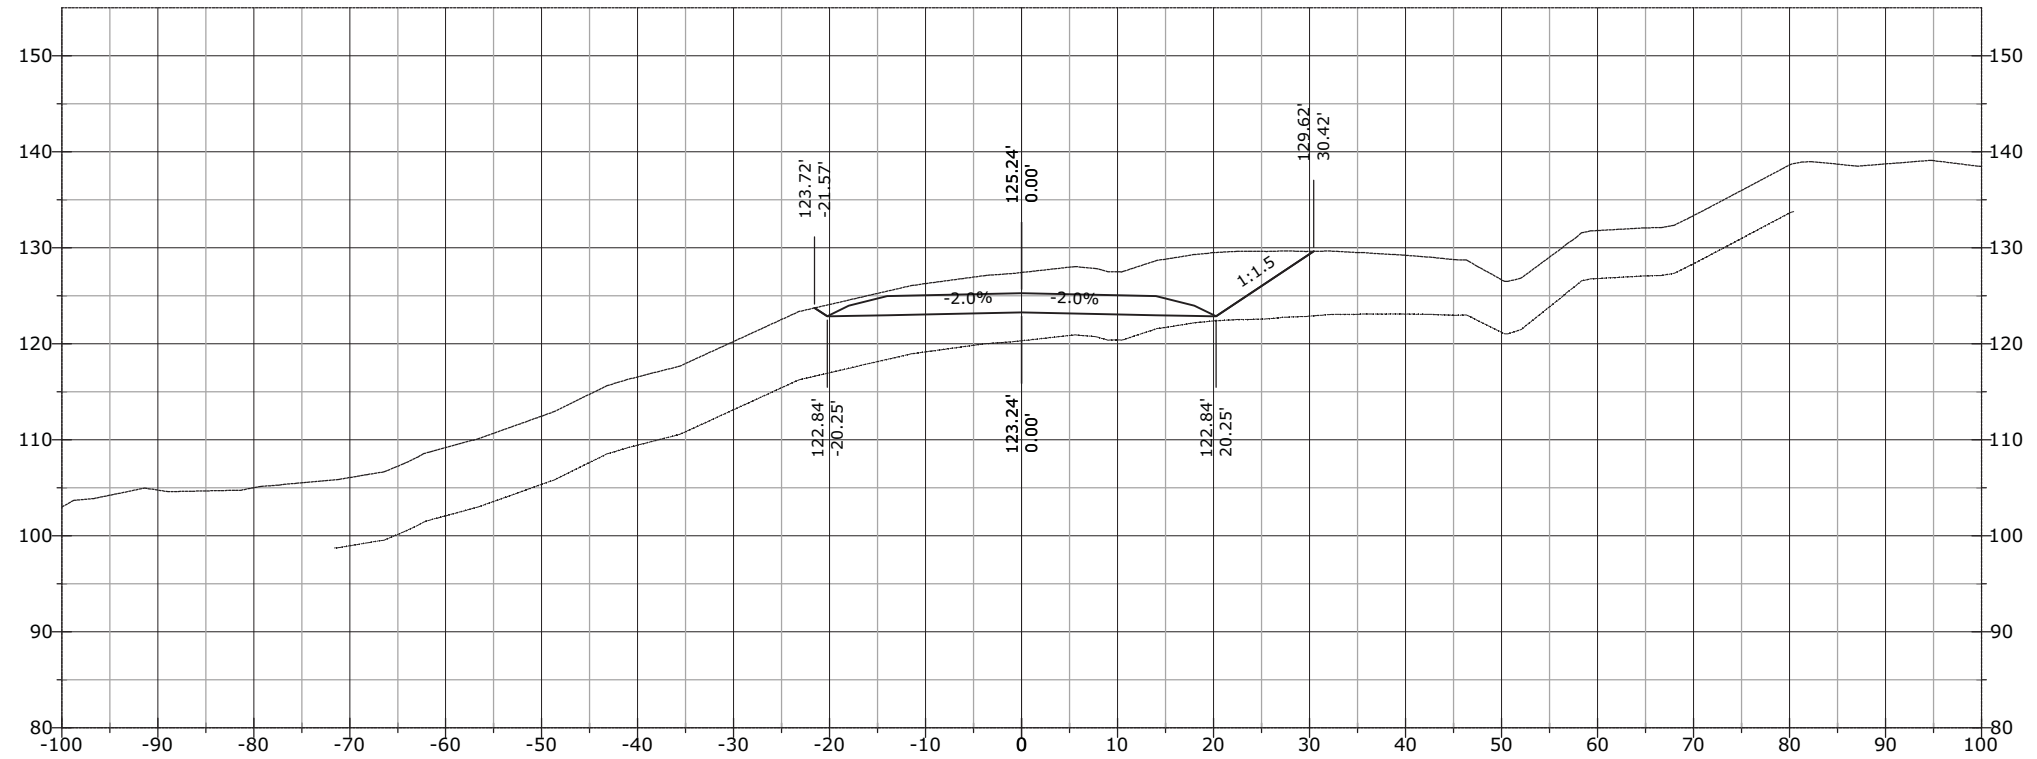


STATE	PROJECT	SHEET NUMBER
AK	AK PFH 43(10)	XS.597

1060+00.00

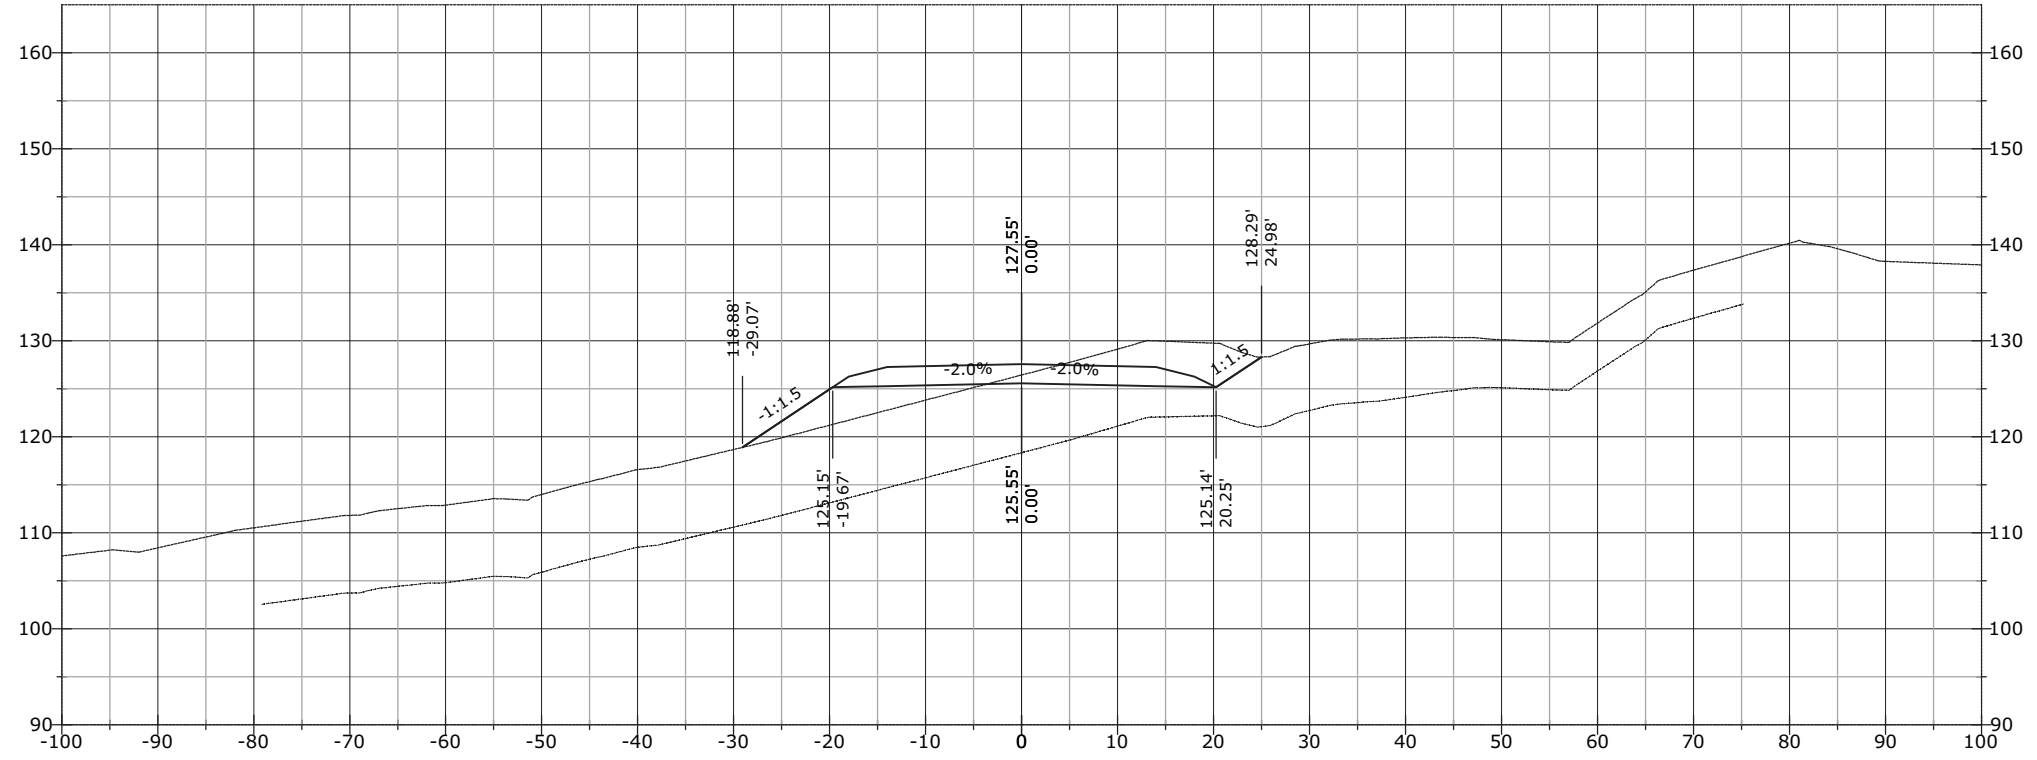


1059+50.00

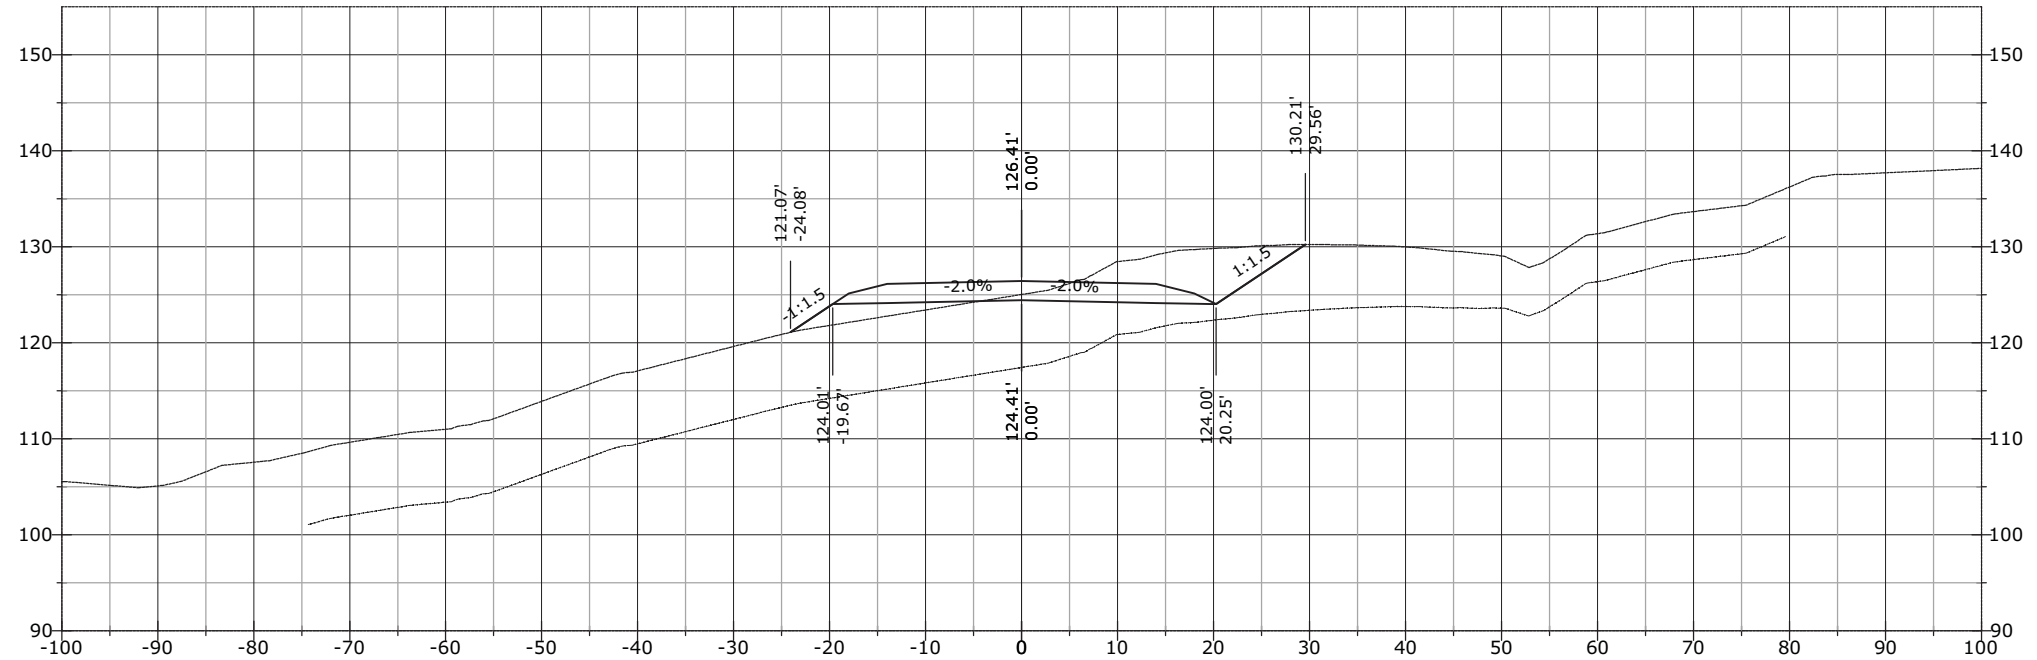


STATE	PROJECT	SHEET NUMBER
AK	AK PFH 43(10)	XS.598

1061+00.00

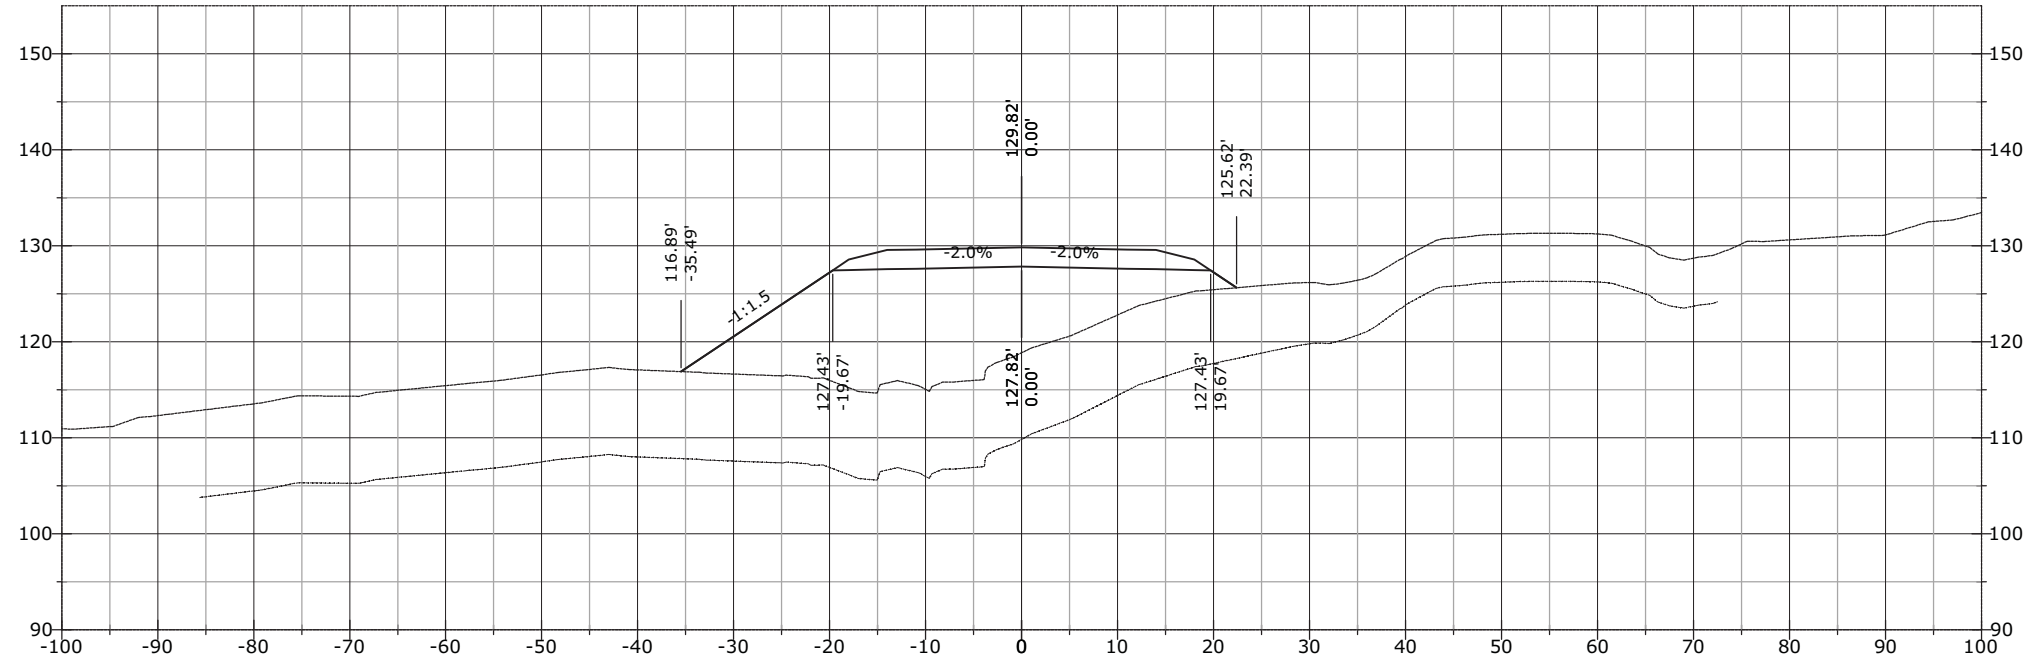


1060+50.00

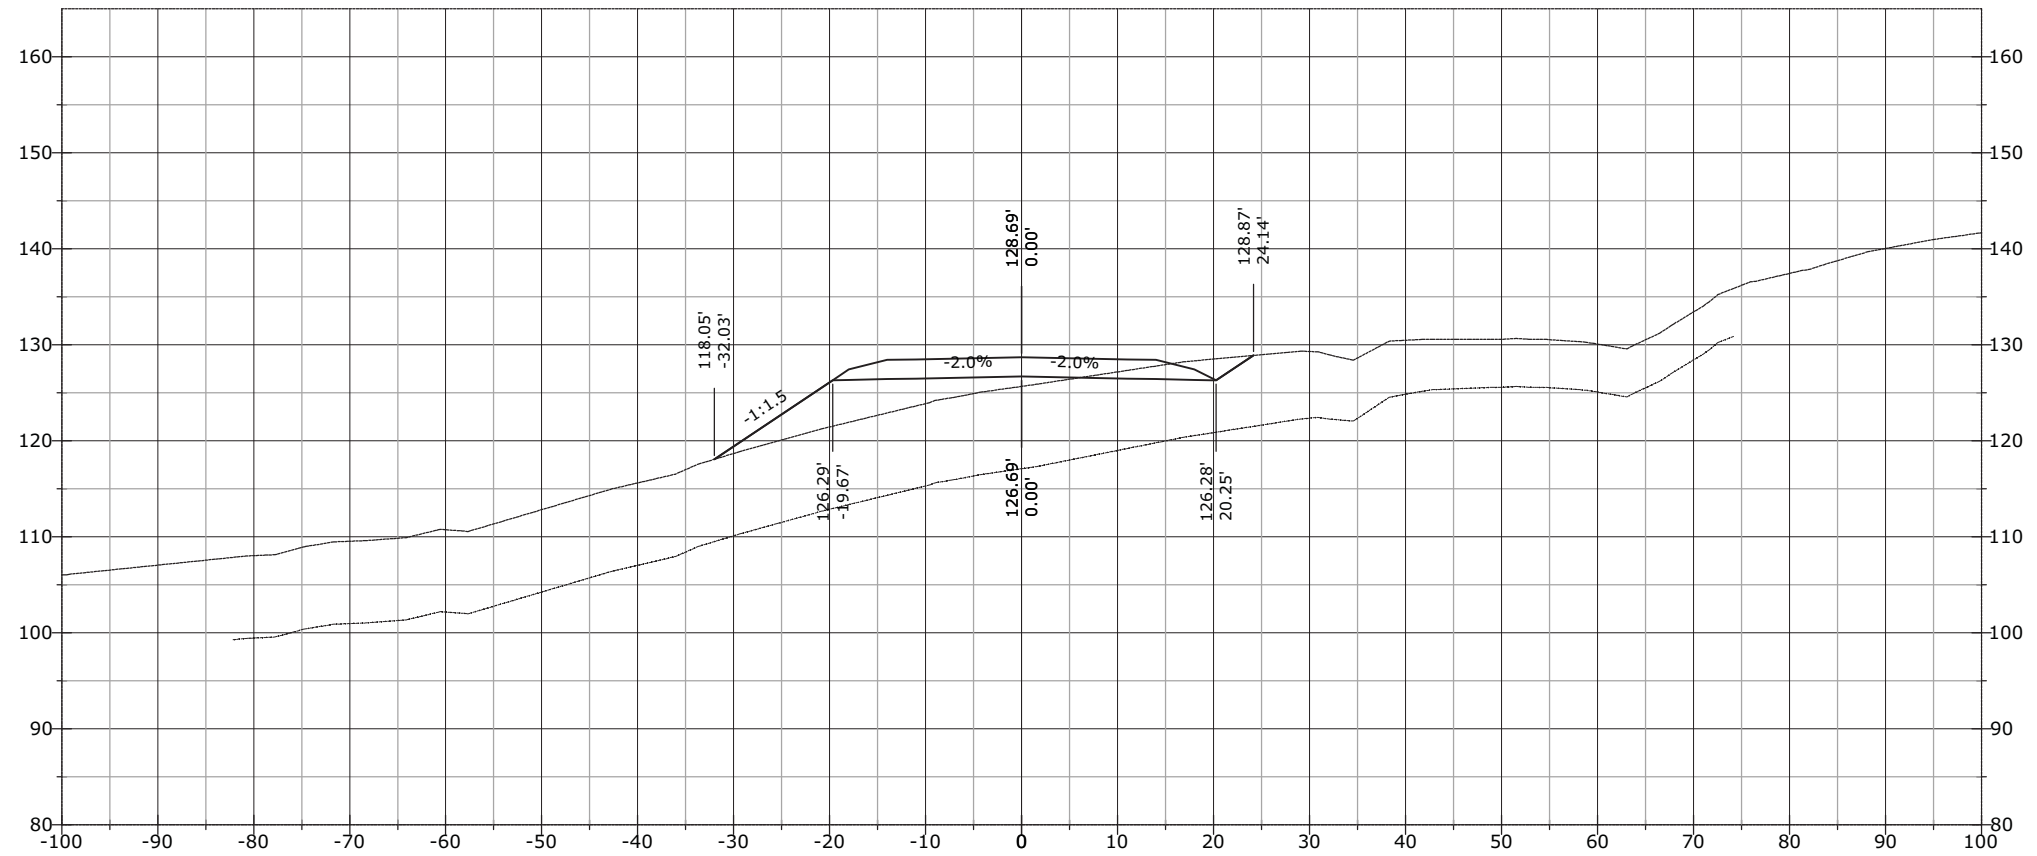


STATE	PROJECT	SHEET NUMBER
AK	AK PFH 43(10)	XS.599

1061+50.00

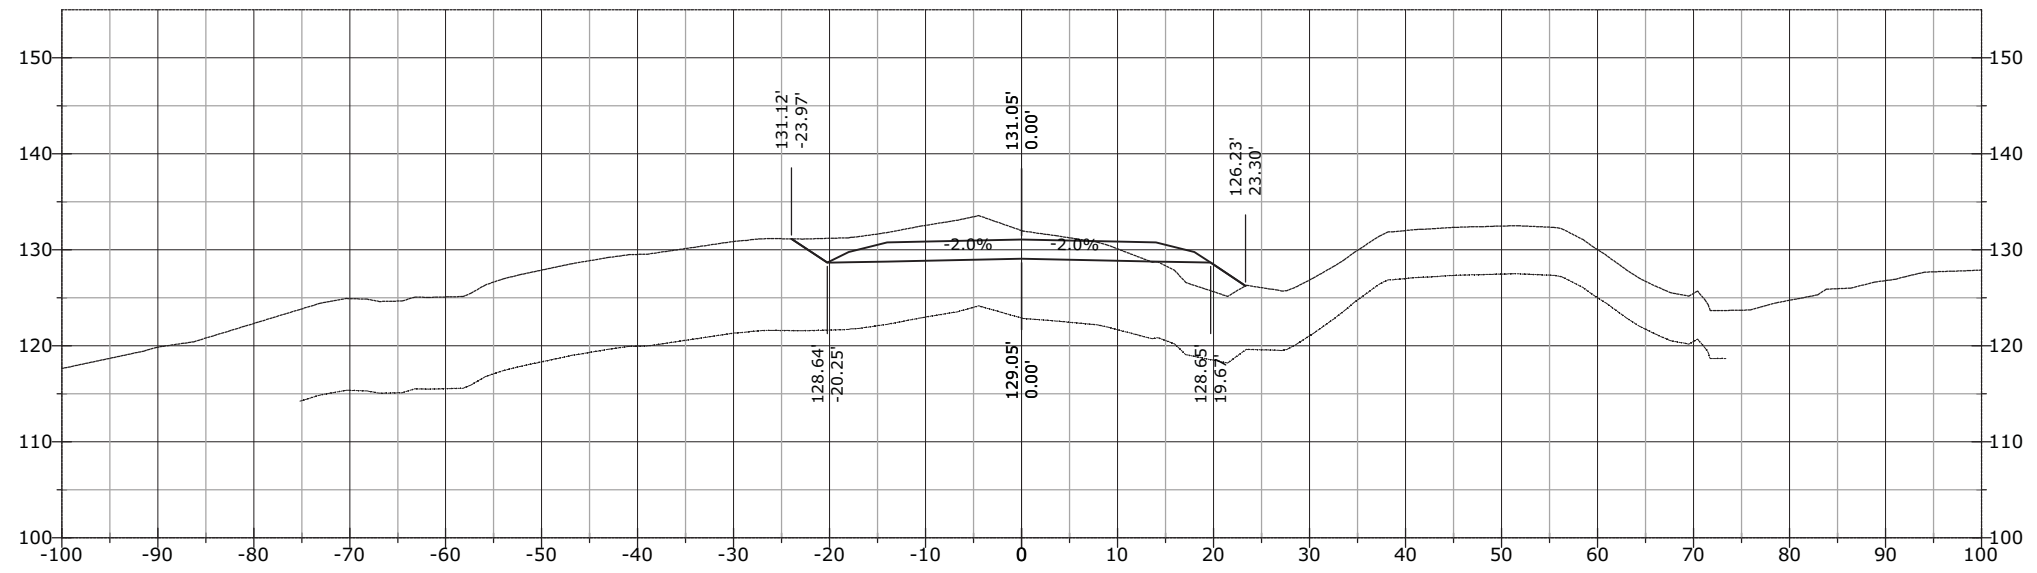


1061+12.84

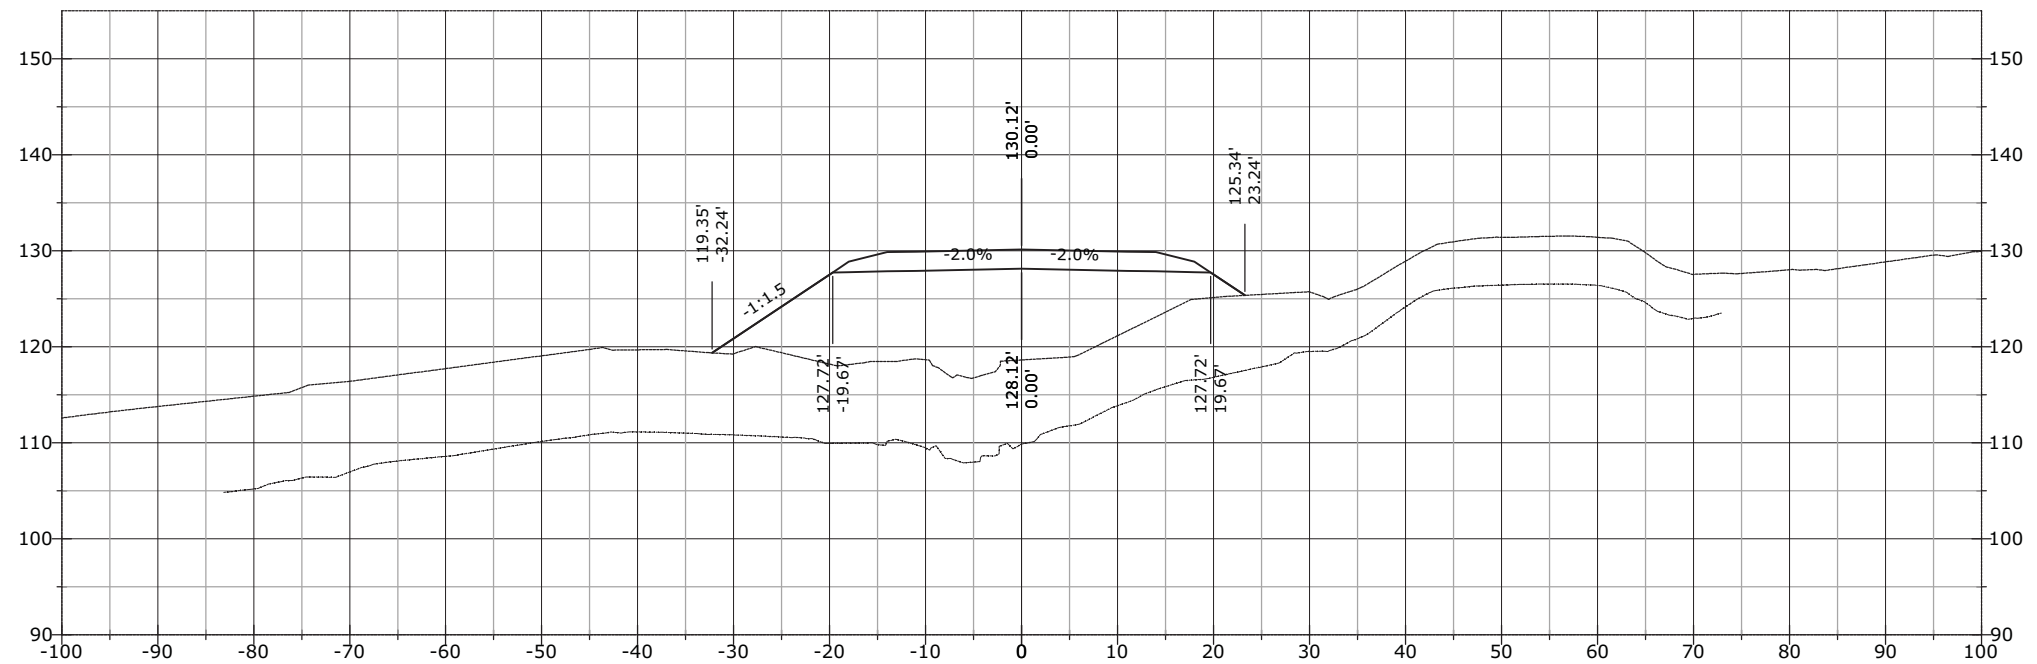


STATE	PROJECT	SHEET NUMBER
AK	AK PFH 43(10)	XS.600

1062+50.00

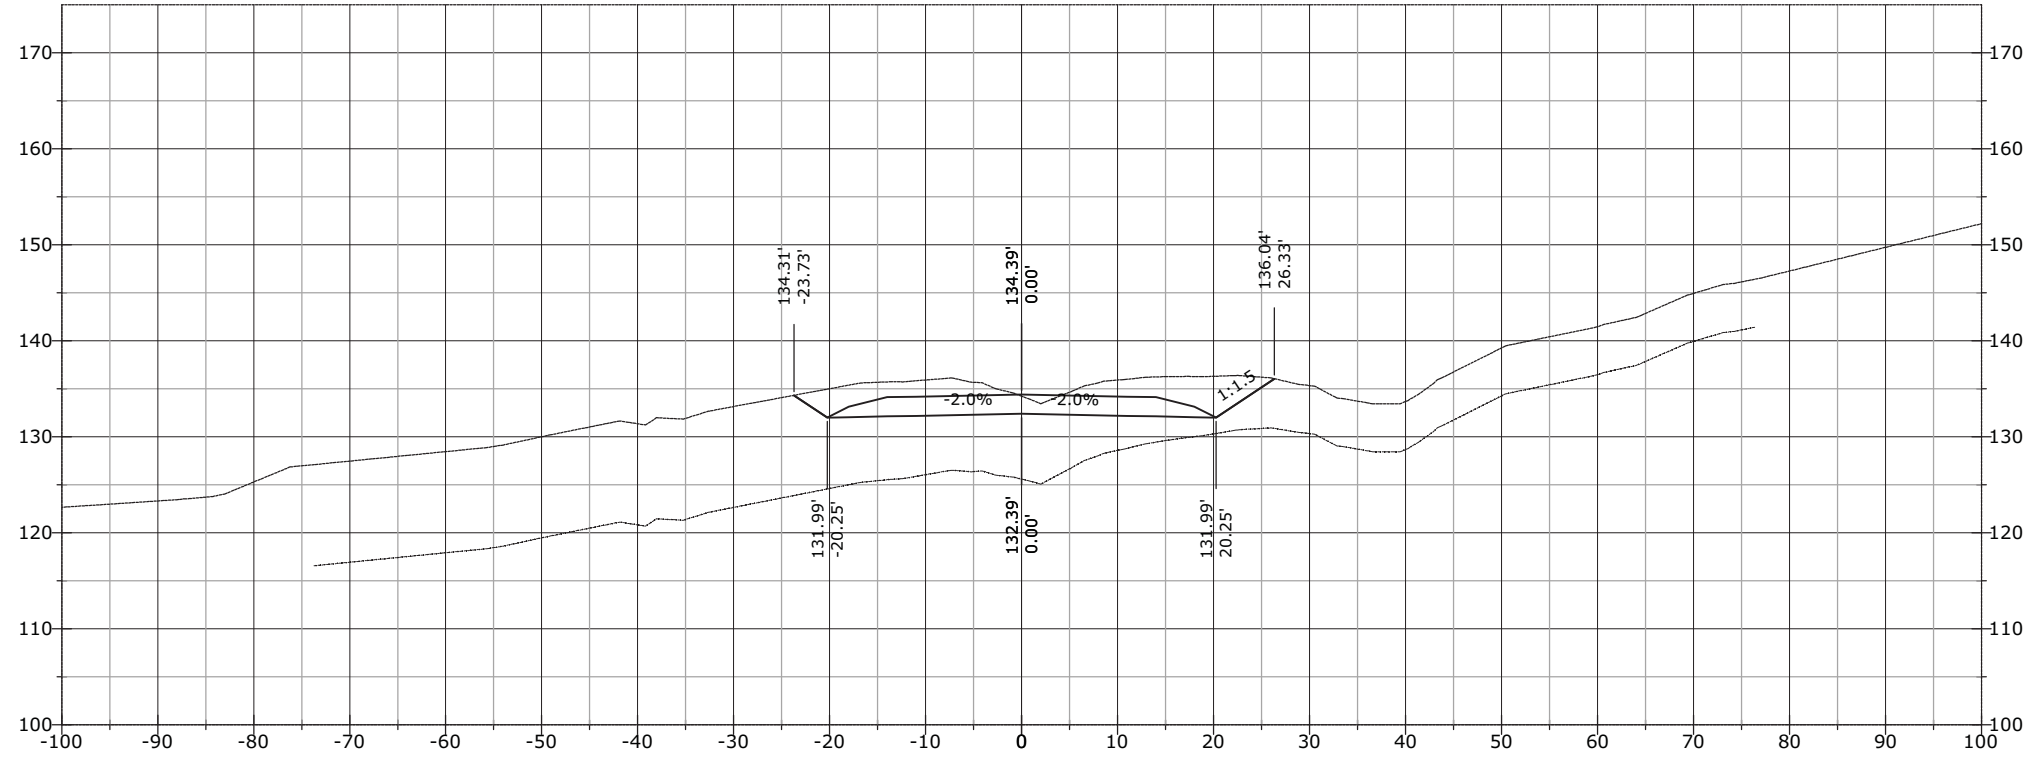


1062+00.00

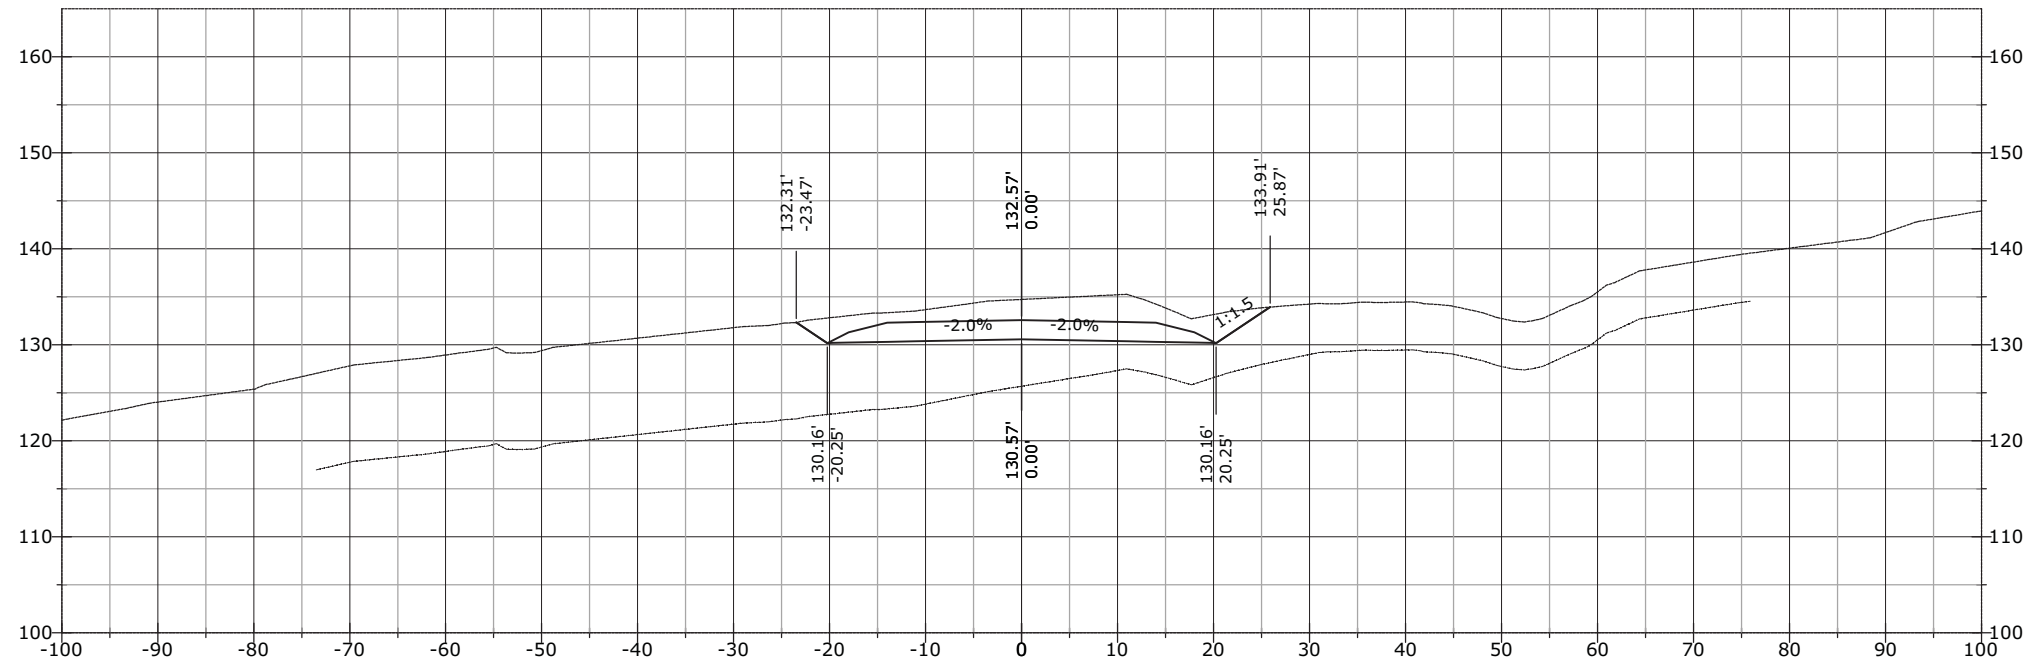


STATE	PROJECT	SHEET NUMBER
AK	AK PFH 43(10)	XS.601

1063+50.00

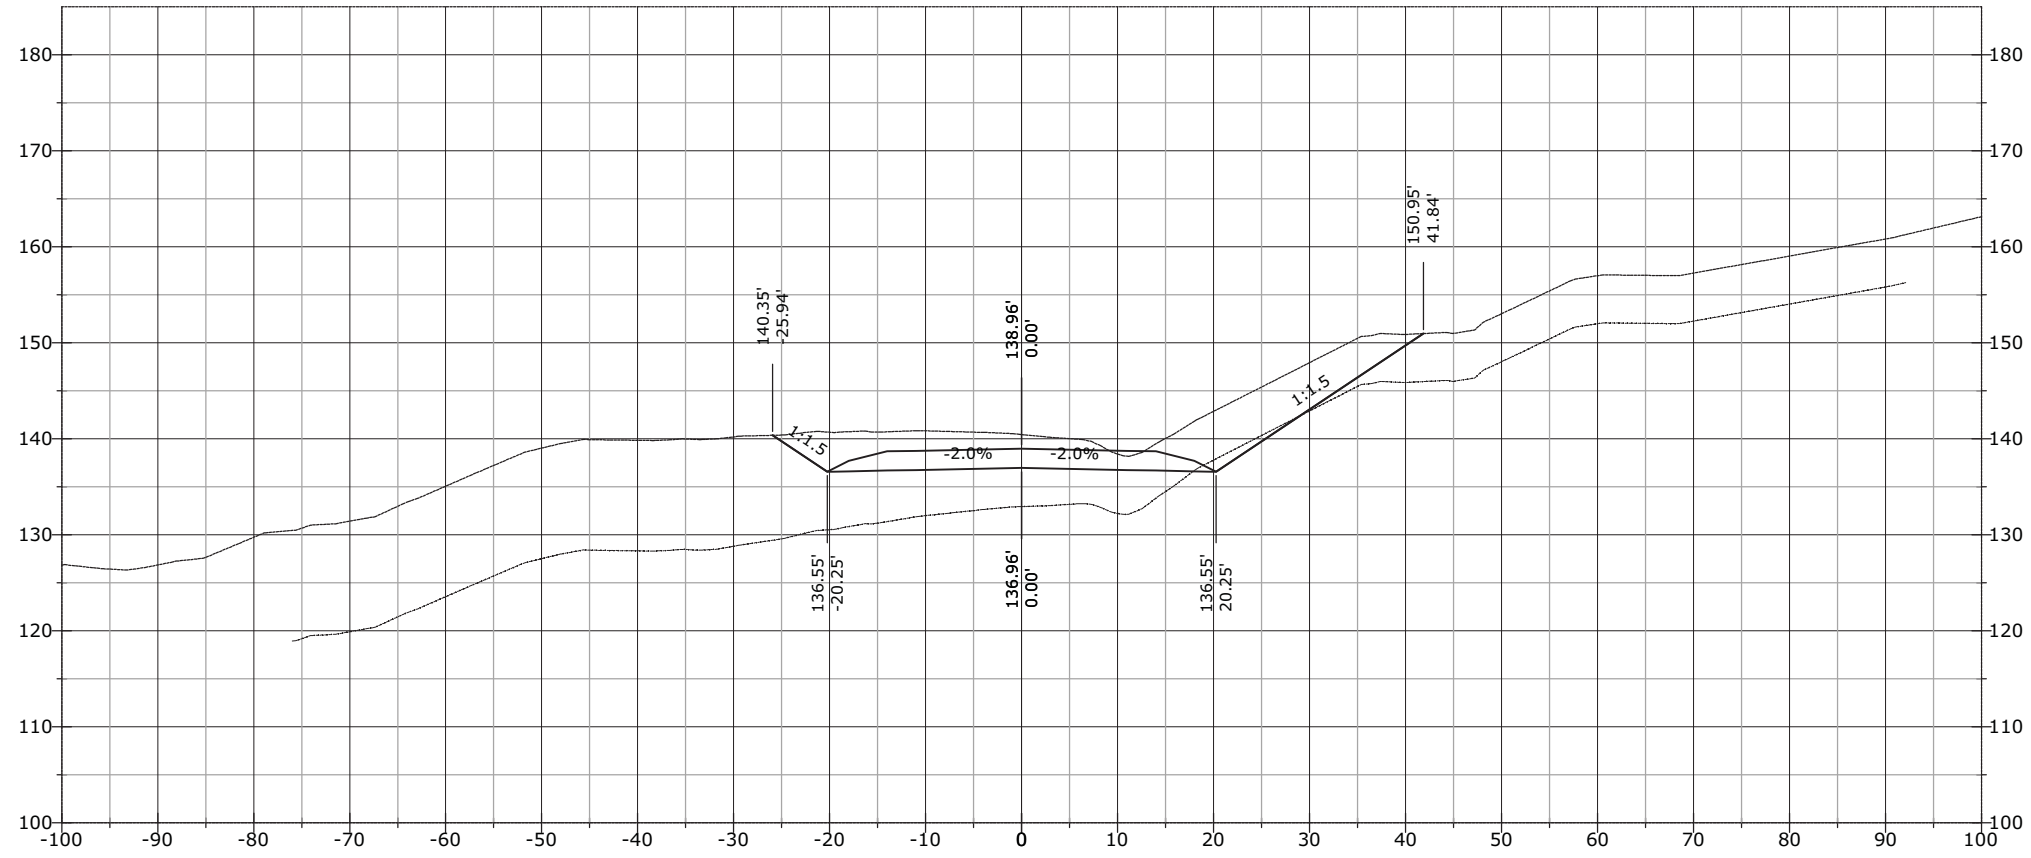


1063+00.00

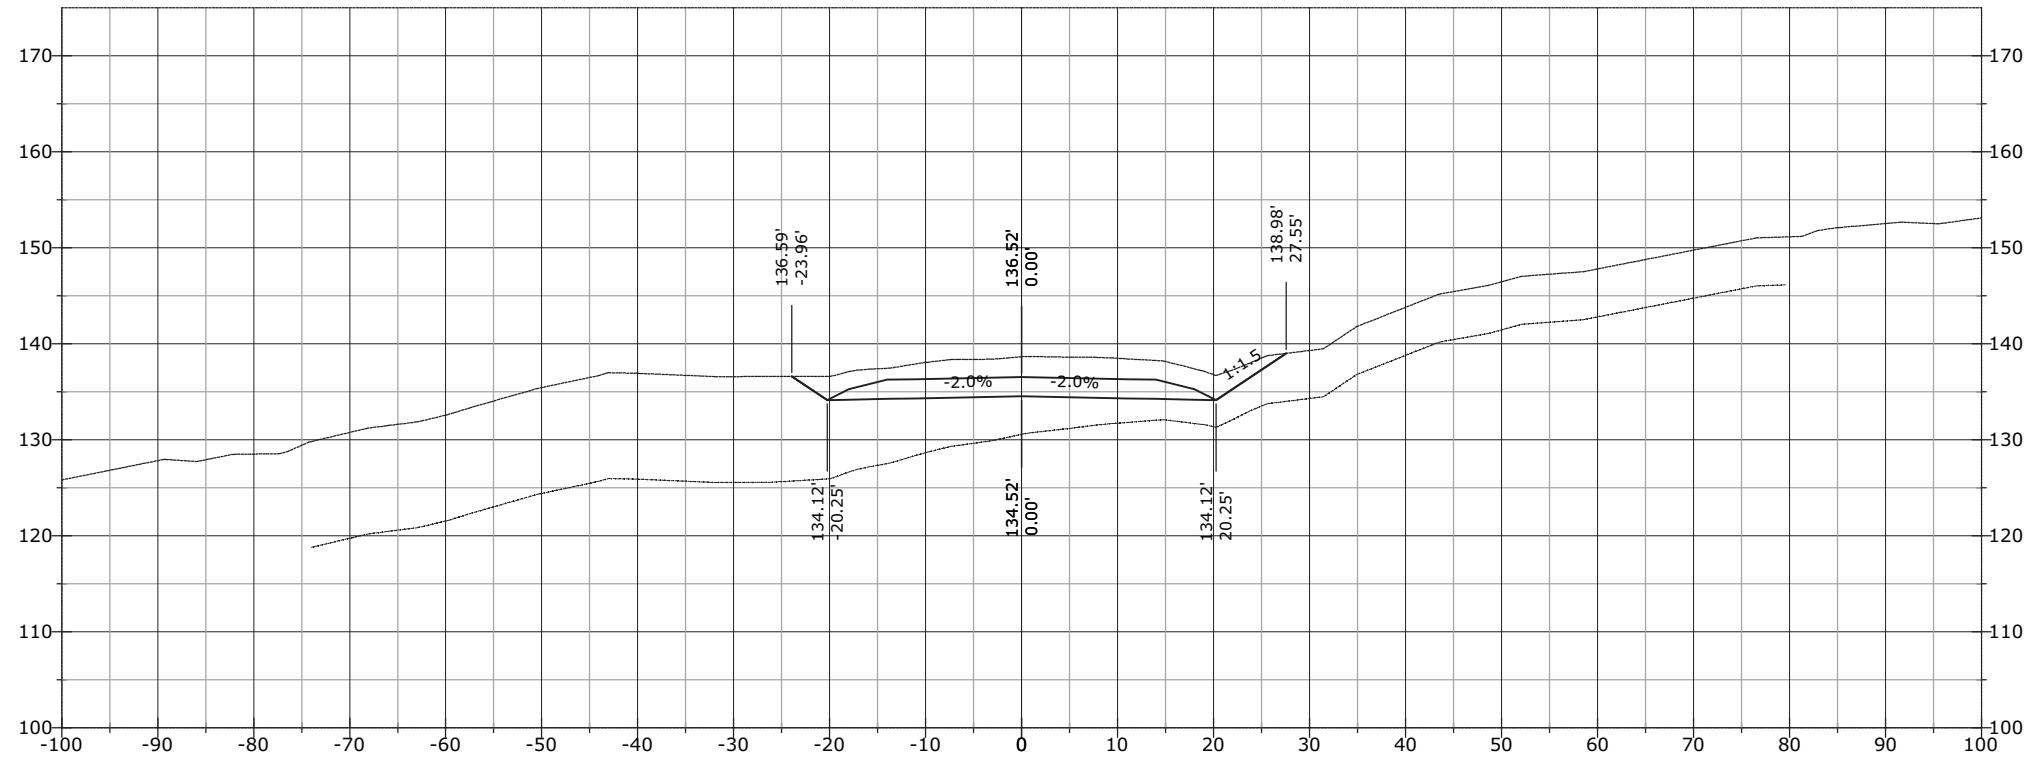


STATE	PROJECT	SHEET NUMBER
AK	AK PFH 43(10)	XS.602

1064+12.84

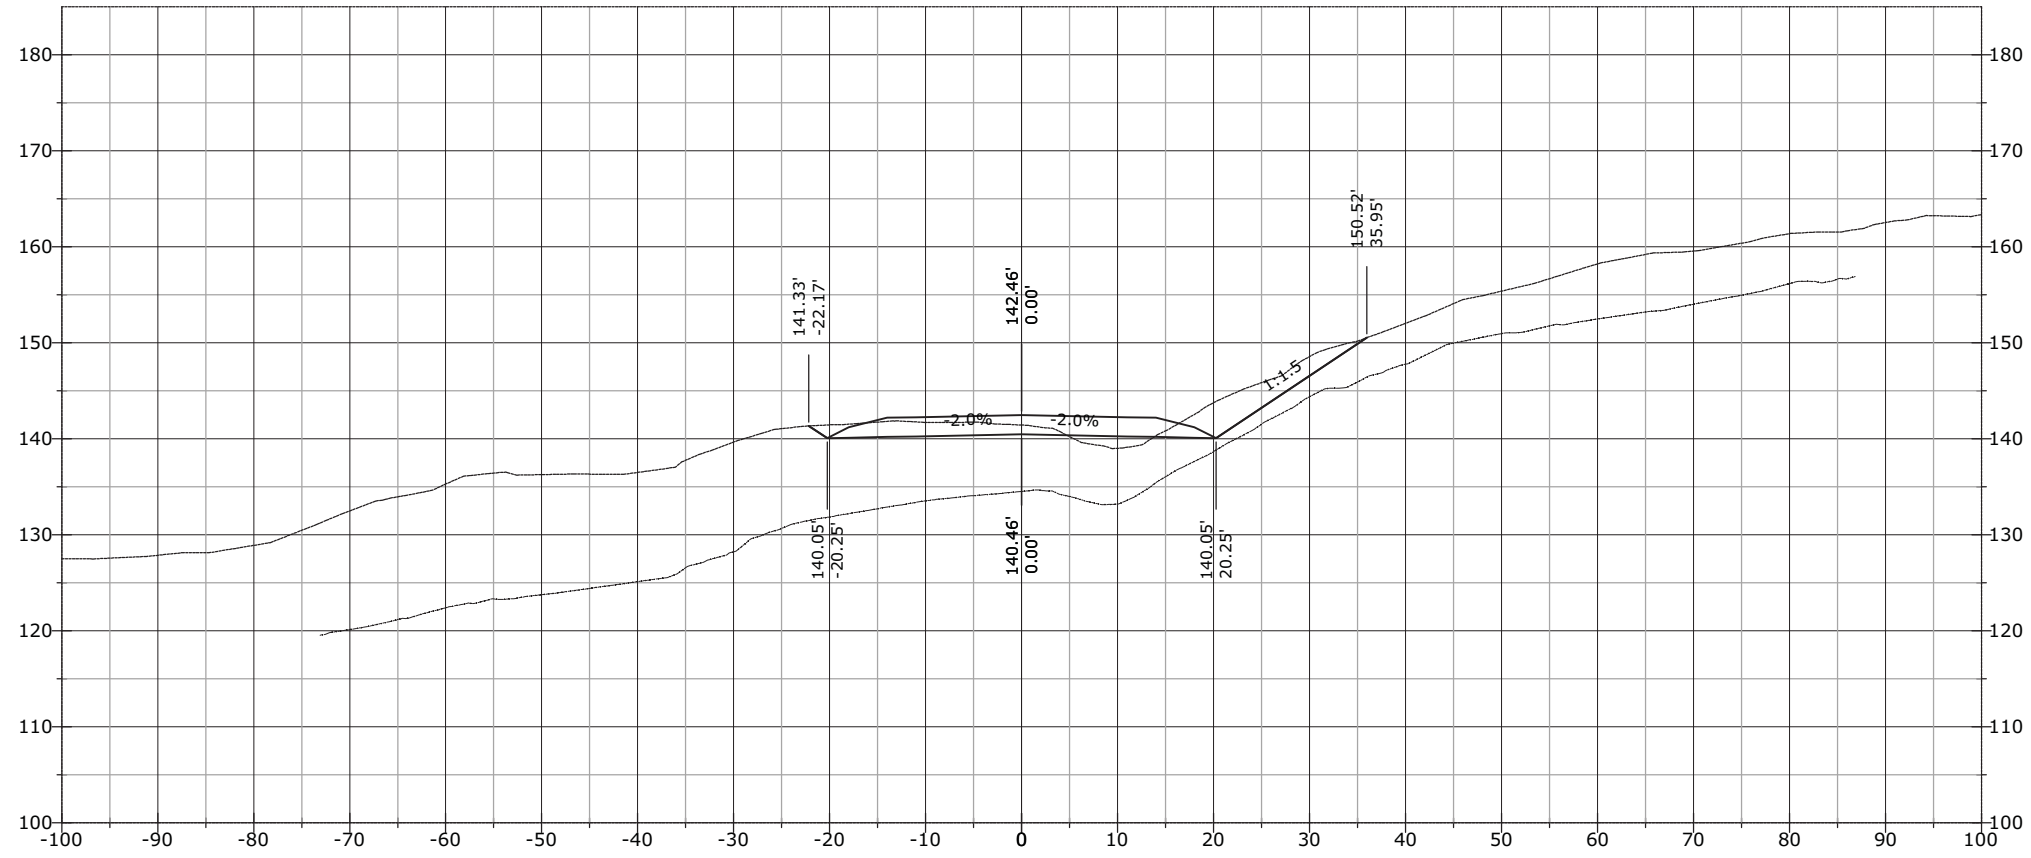


1064+00.00

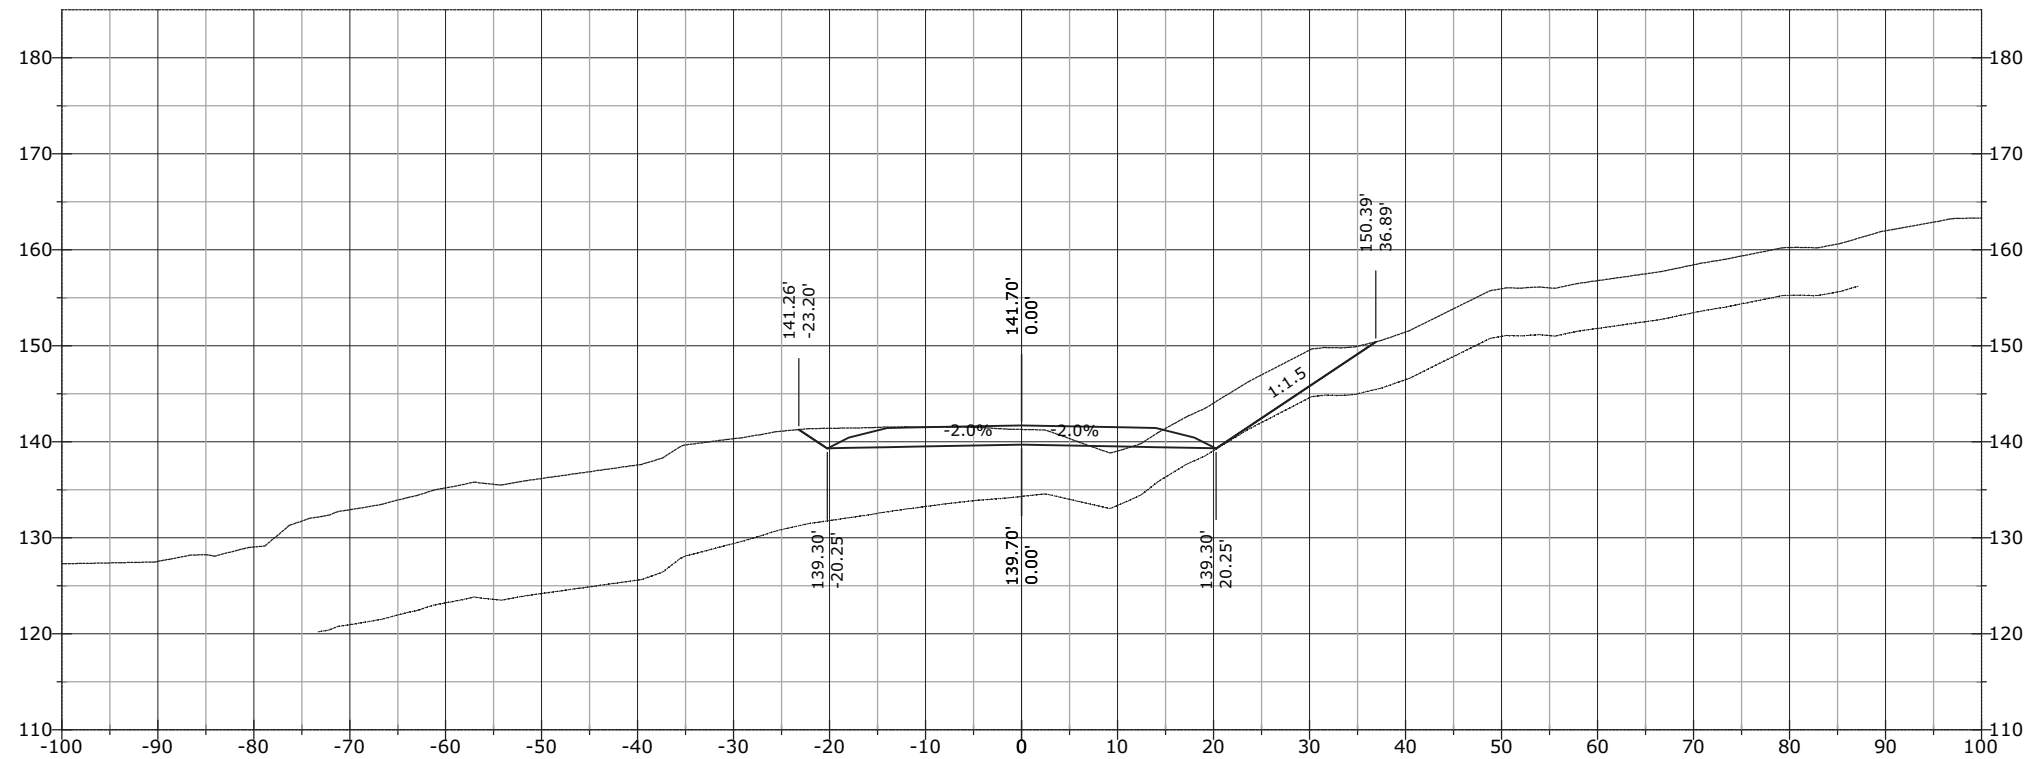


STATE	PROJECT	SHEET NUMBER
AK	AK PFH 43(10)	XS.603

1064+50.00

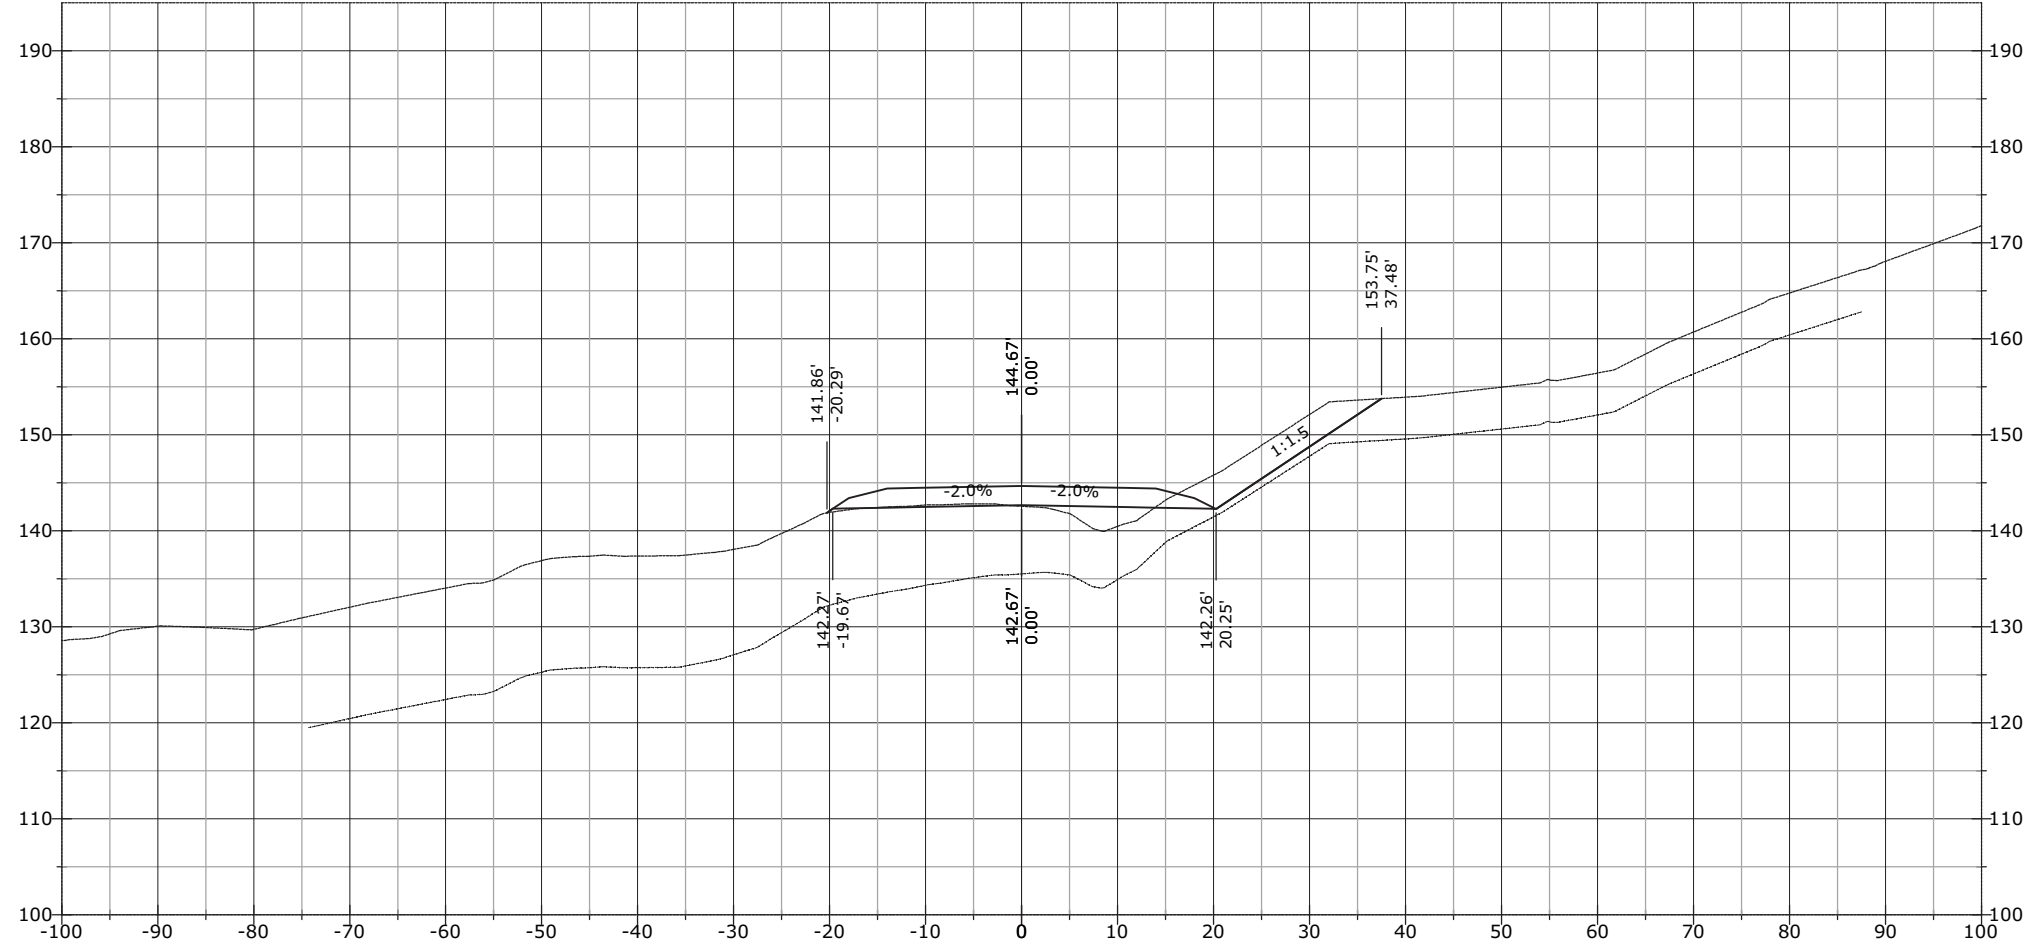


STATE	PROJECT	SHEET NUMBER
AK	AK PFH 43(10)	XS.604

1064+64.46

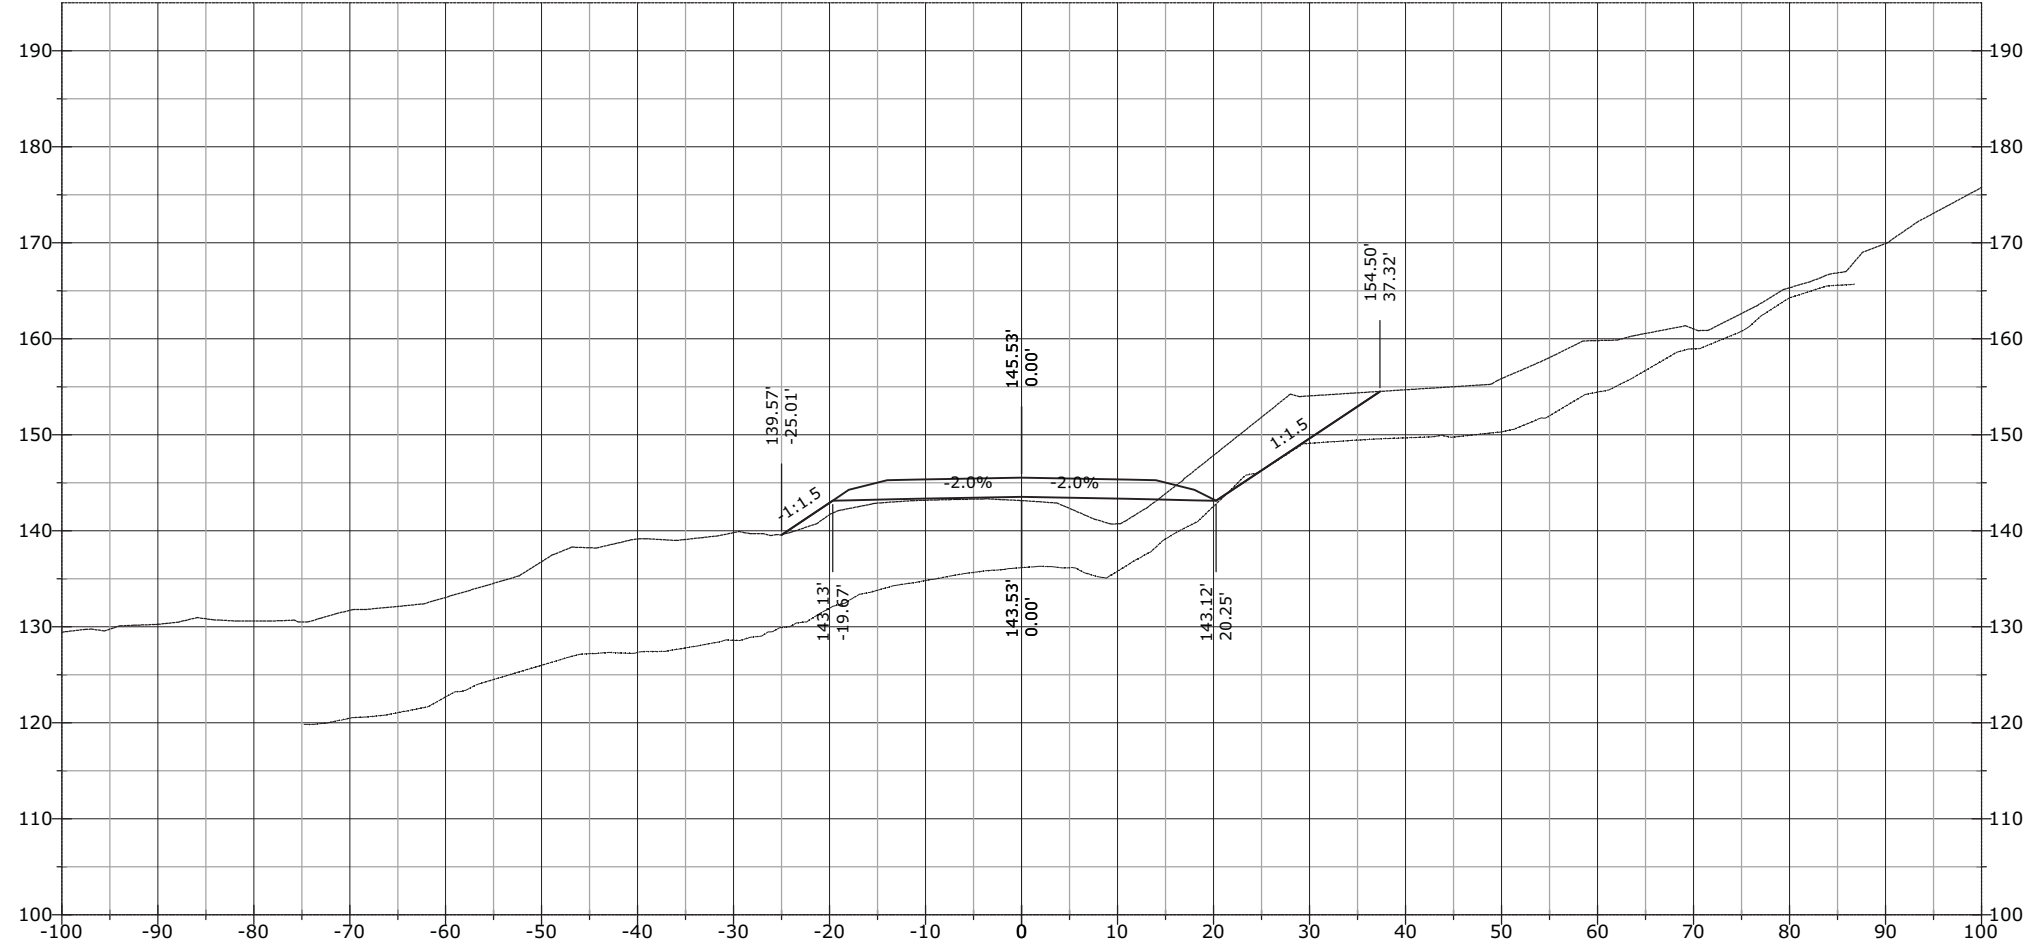


STATE	PROJECT	SHEET NUMBER
AK	AK PFH 43(10)	XS.605

1065+05.84

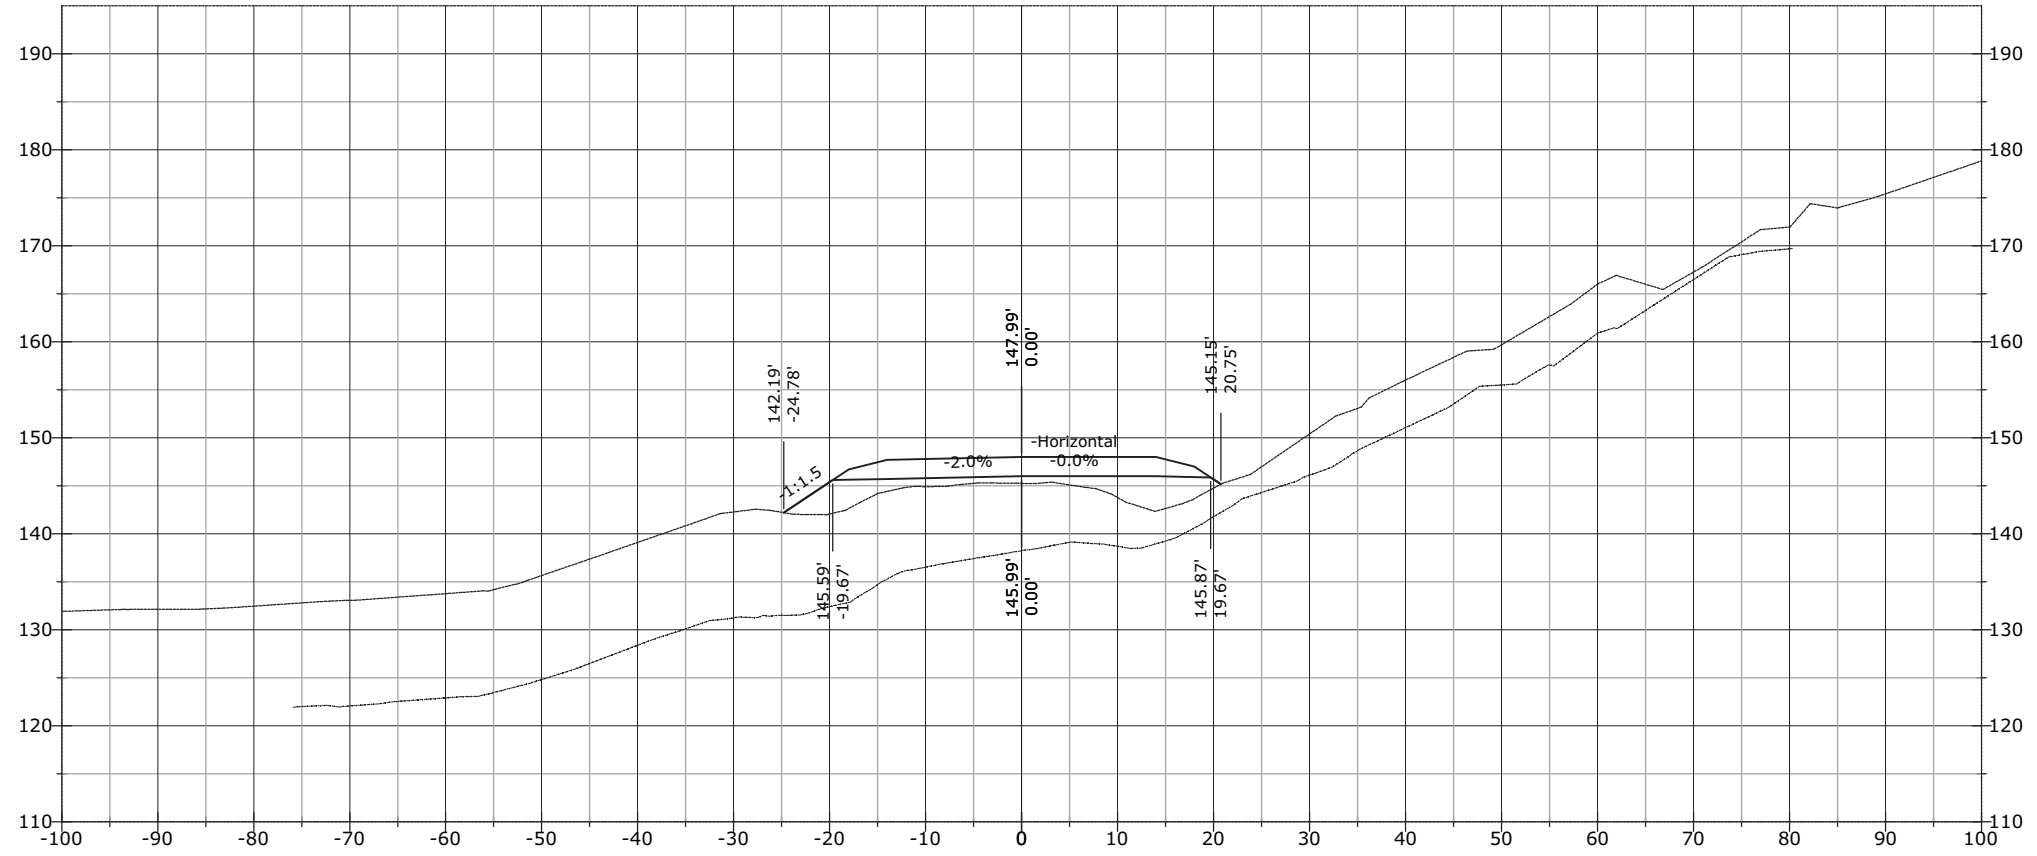


1065+00.00

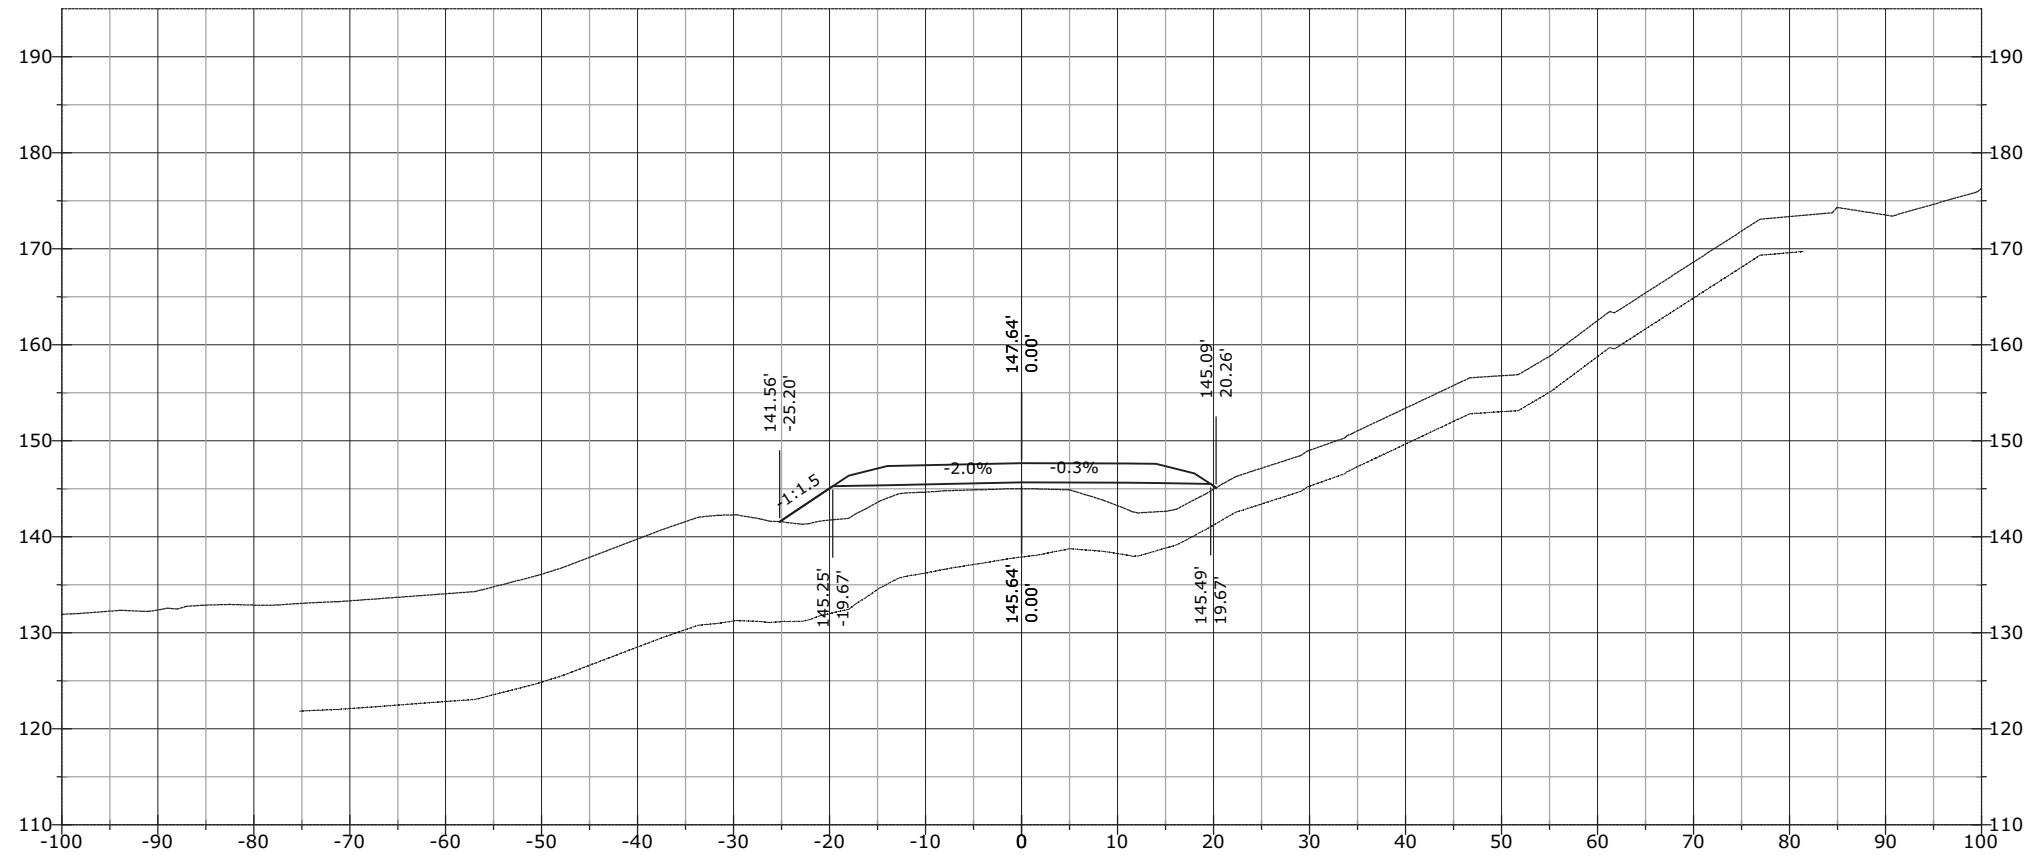


STATE	PROJECT	SHEET NUMBER
AK	AK PFH 43(10)	XS.606

1065+47.22

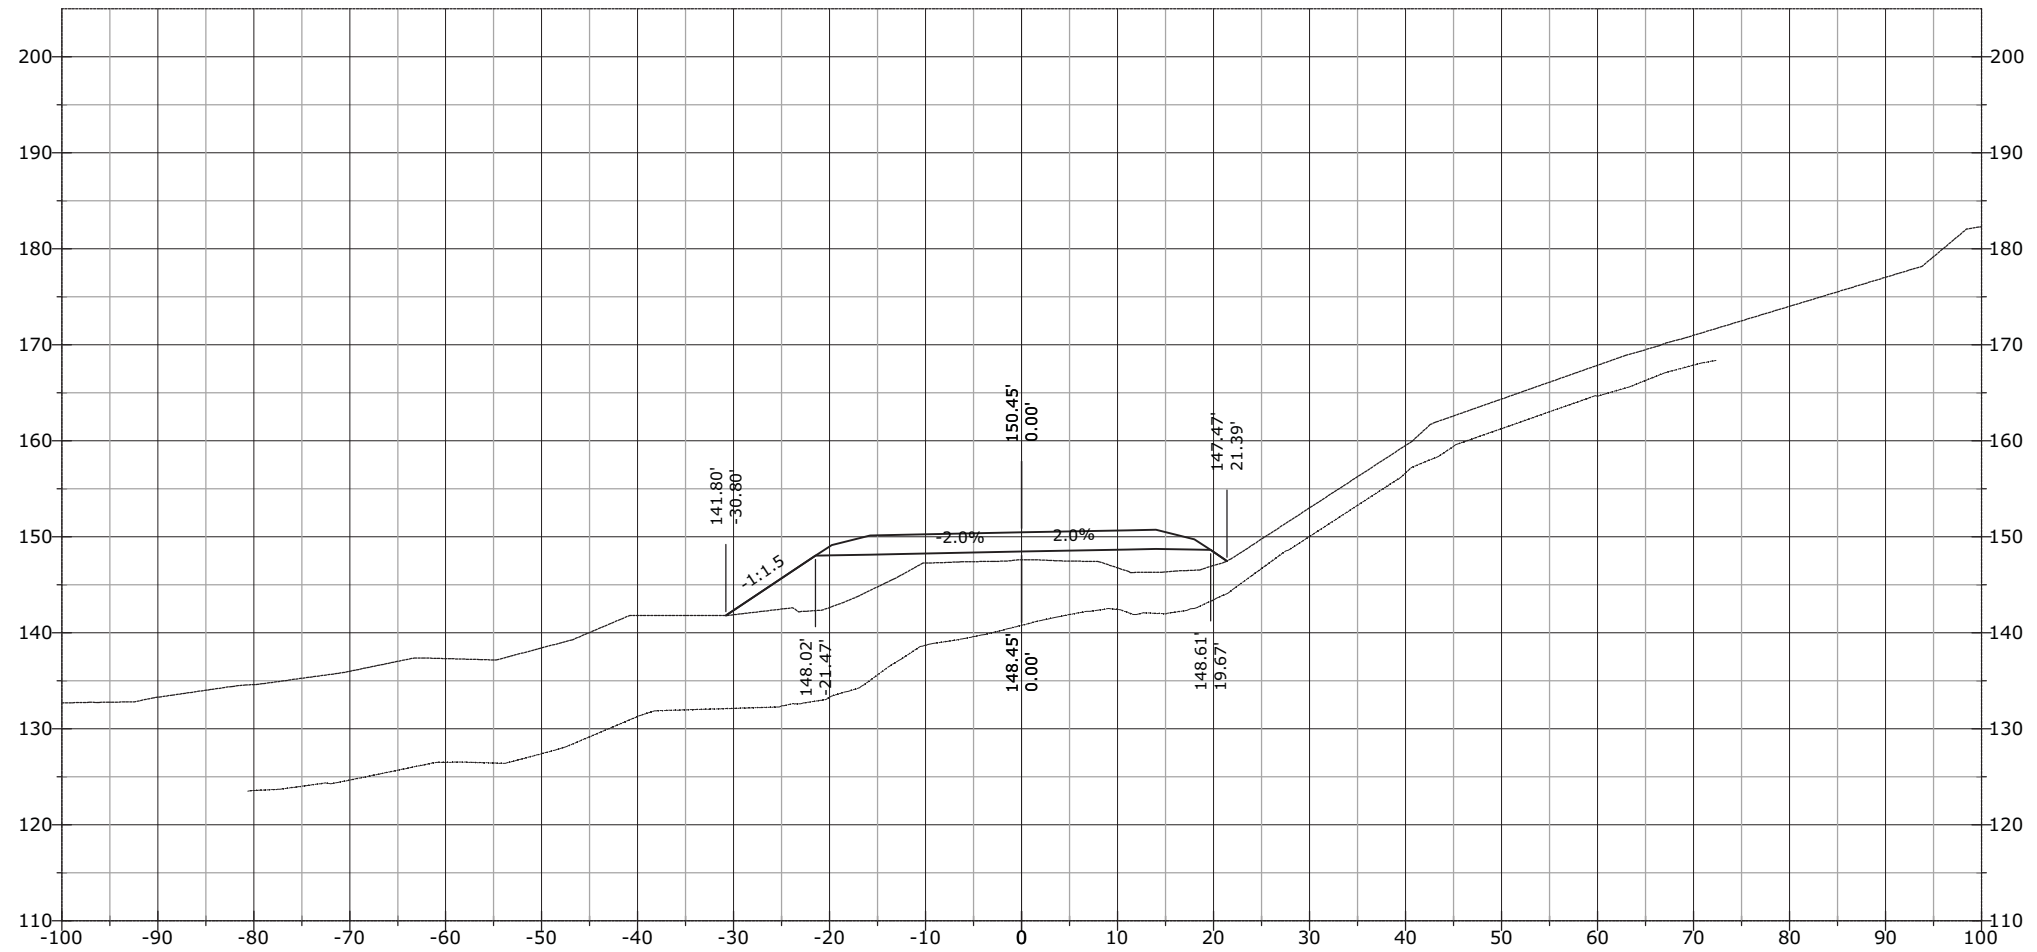


STATE	PROJECT	SHEET NUMBER
AK	AK PFH 43(10)	XS.607

1065+50.00

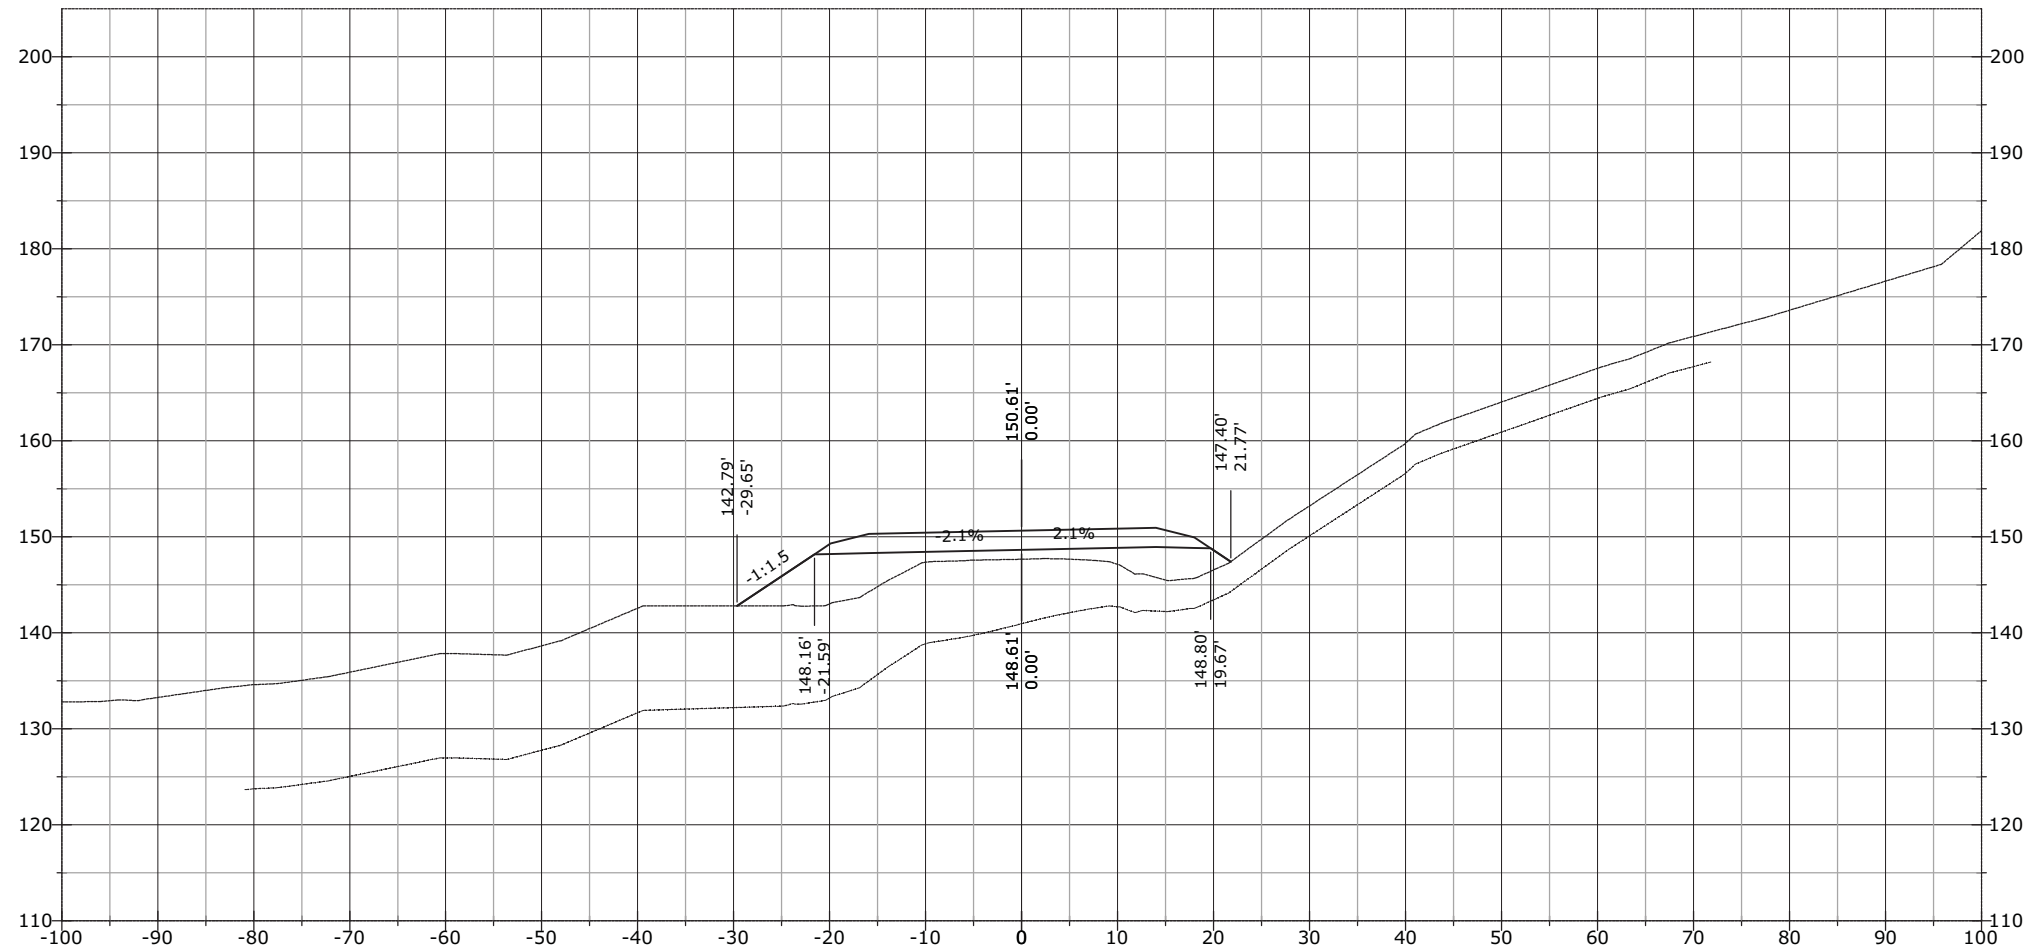


STATE	PROJECT	SHEET NUMBER
AK	AK PFH 43(10)	XS.608

1066+00.00

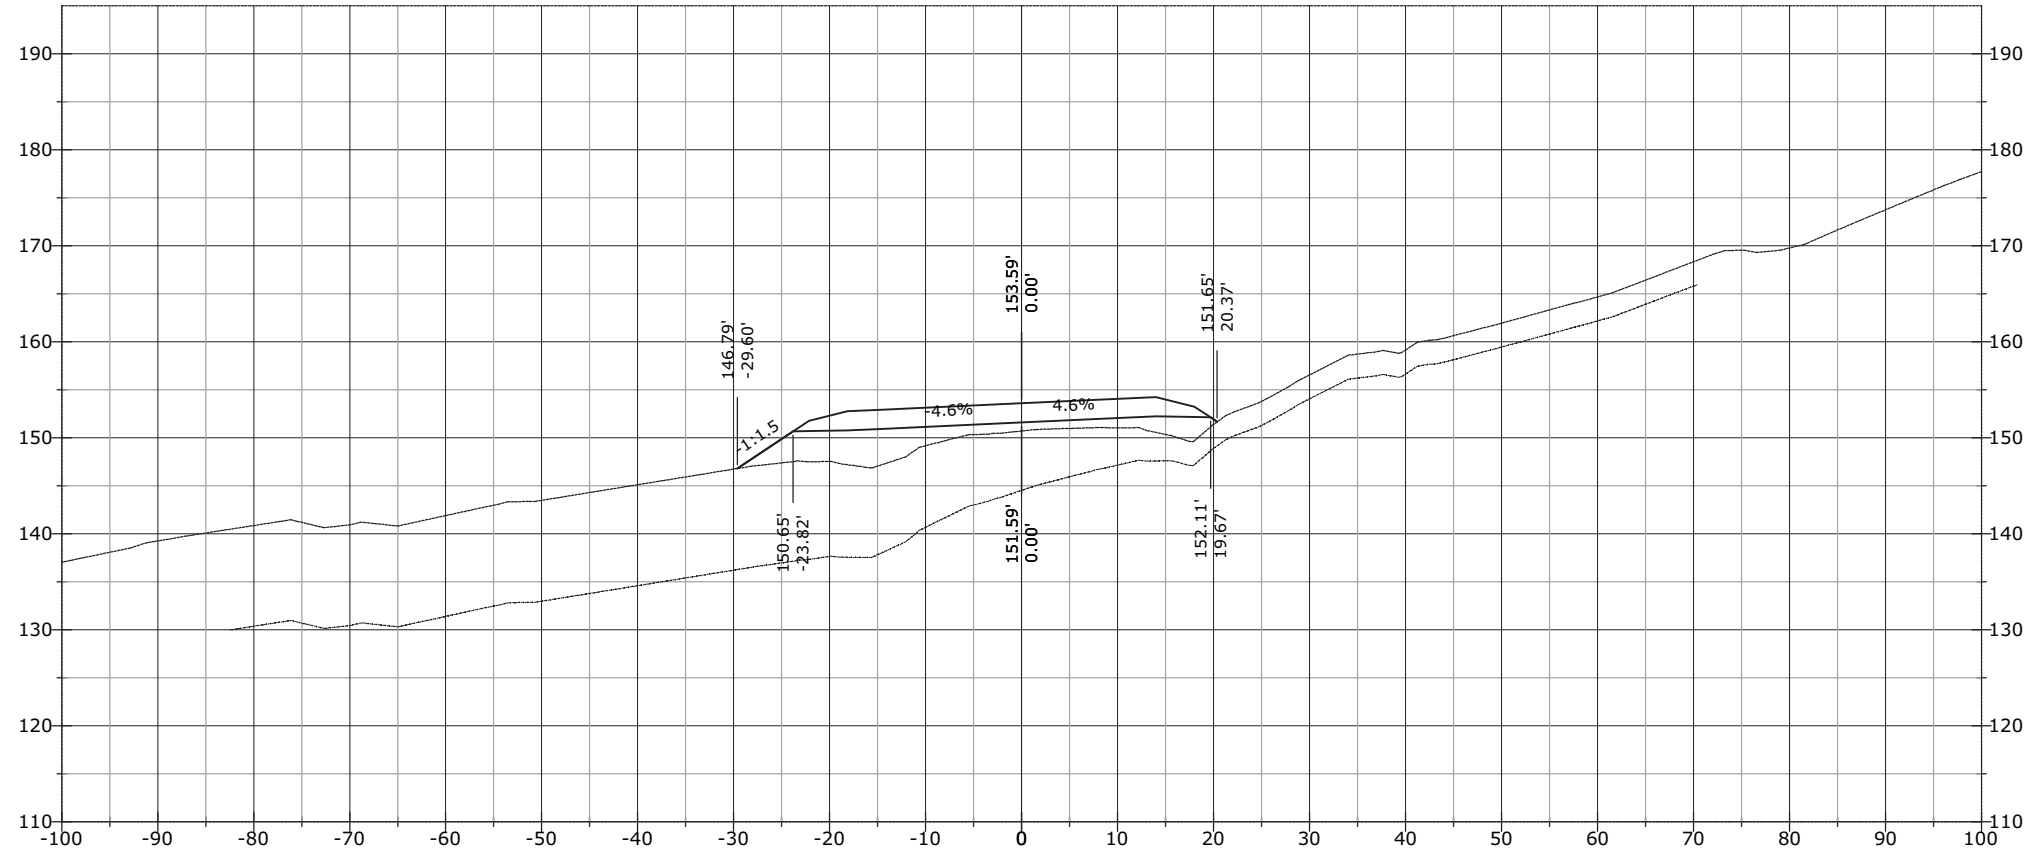


1065+85.85

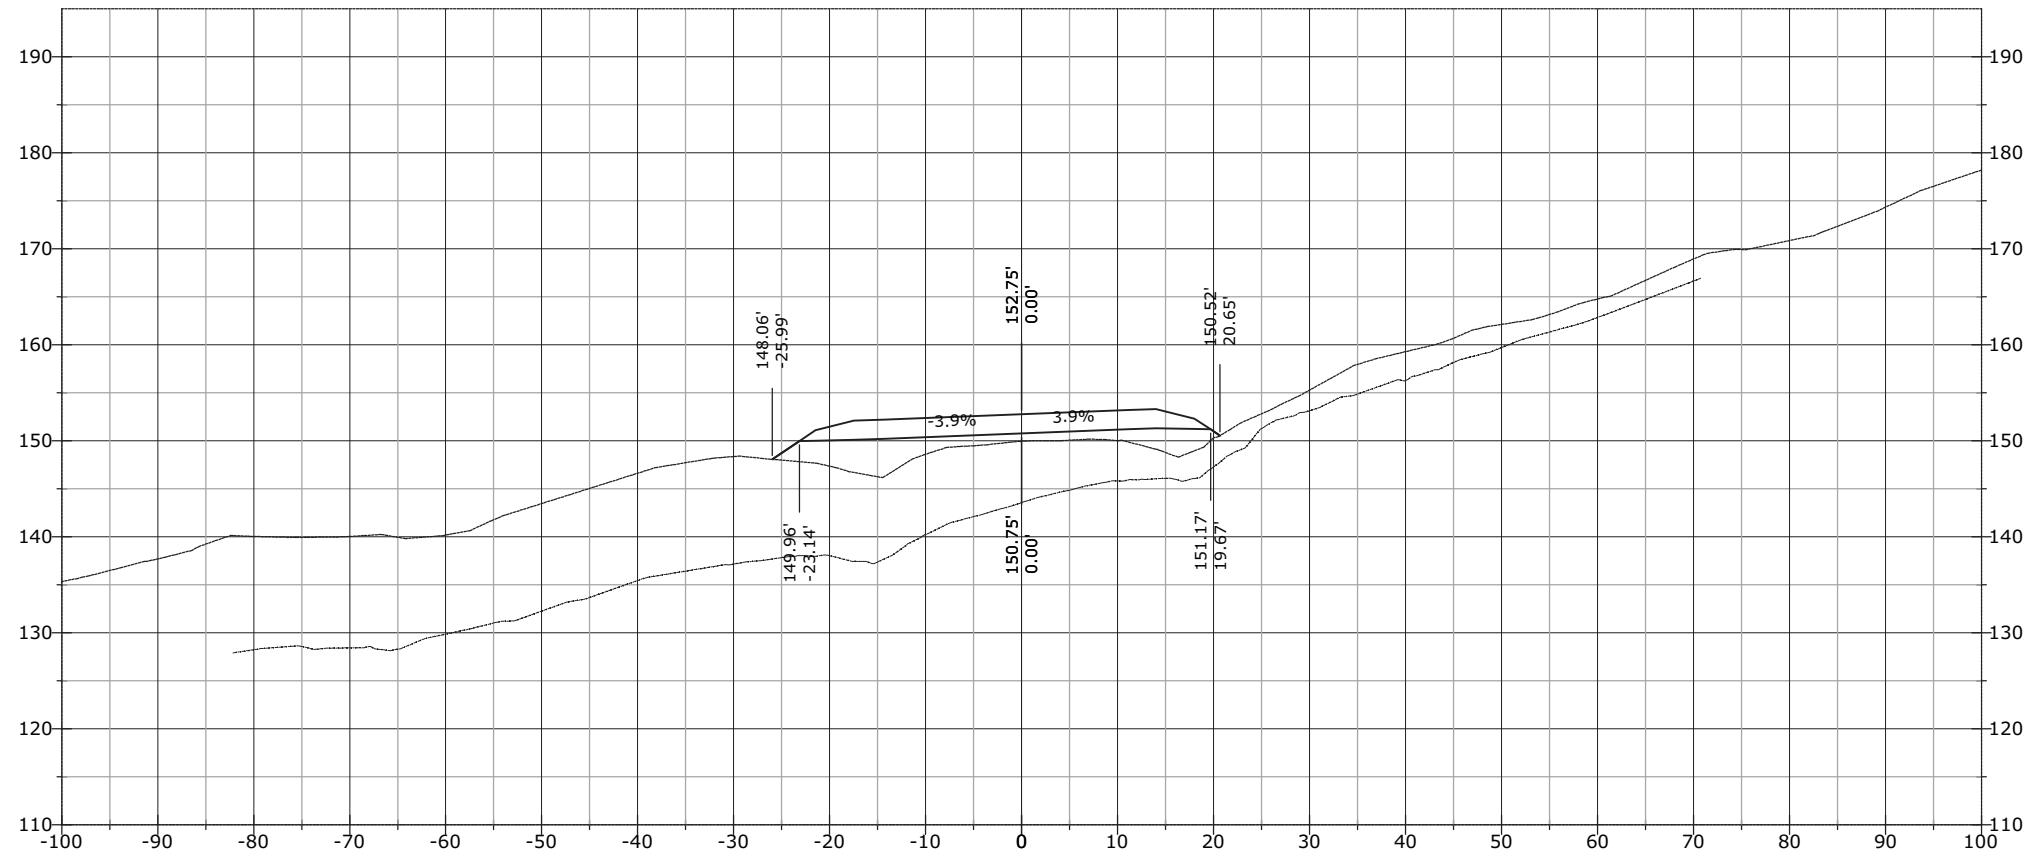

STATE	PROJECT	SHEET NUMBER
AK	AK PFH 43(10)	XS.609


J:\2012\121088 FH43 Deweyville Trailhead to Neck Lake\E. Drawings\Civil\PDFs\Cross Section March\ - RFC Cross Sections EXPLODED DELETED.dwg [USC] 29 March 2013 11:53 AM

1066+05.71

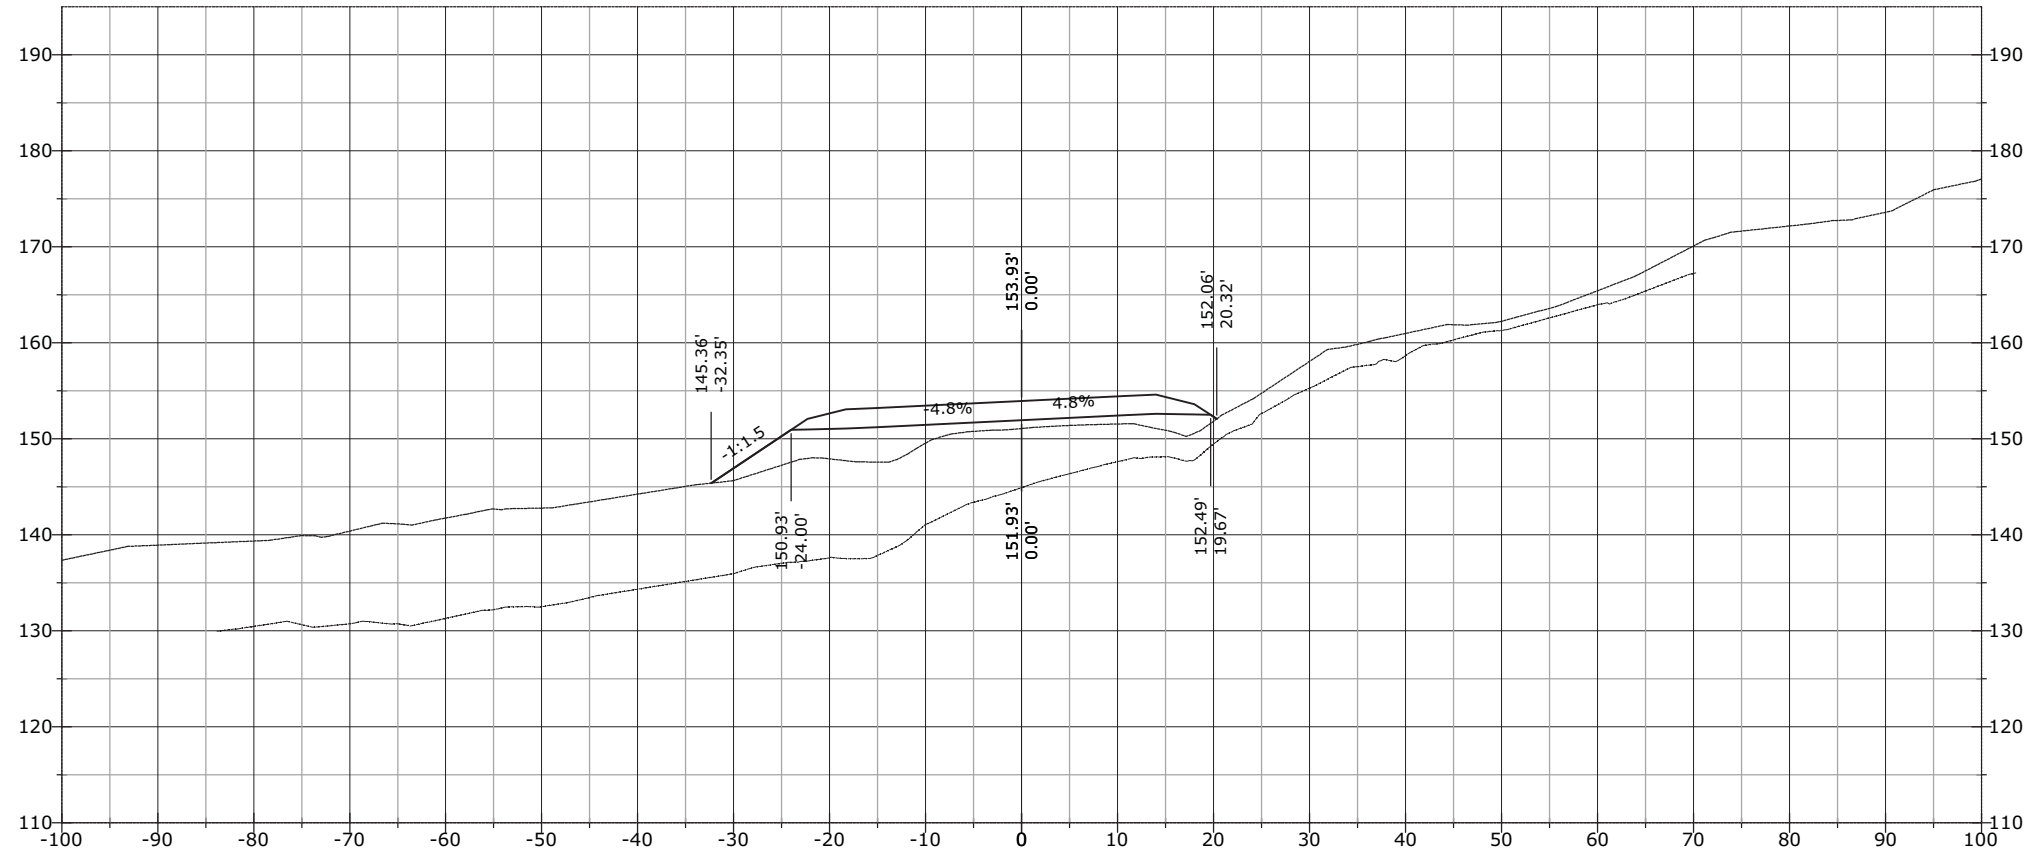


STATE	PROJECT	SHEET NUMBER
AK	AK PFH 43(10)	XS.610

1066+25.84

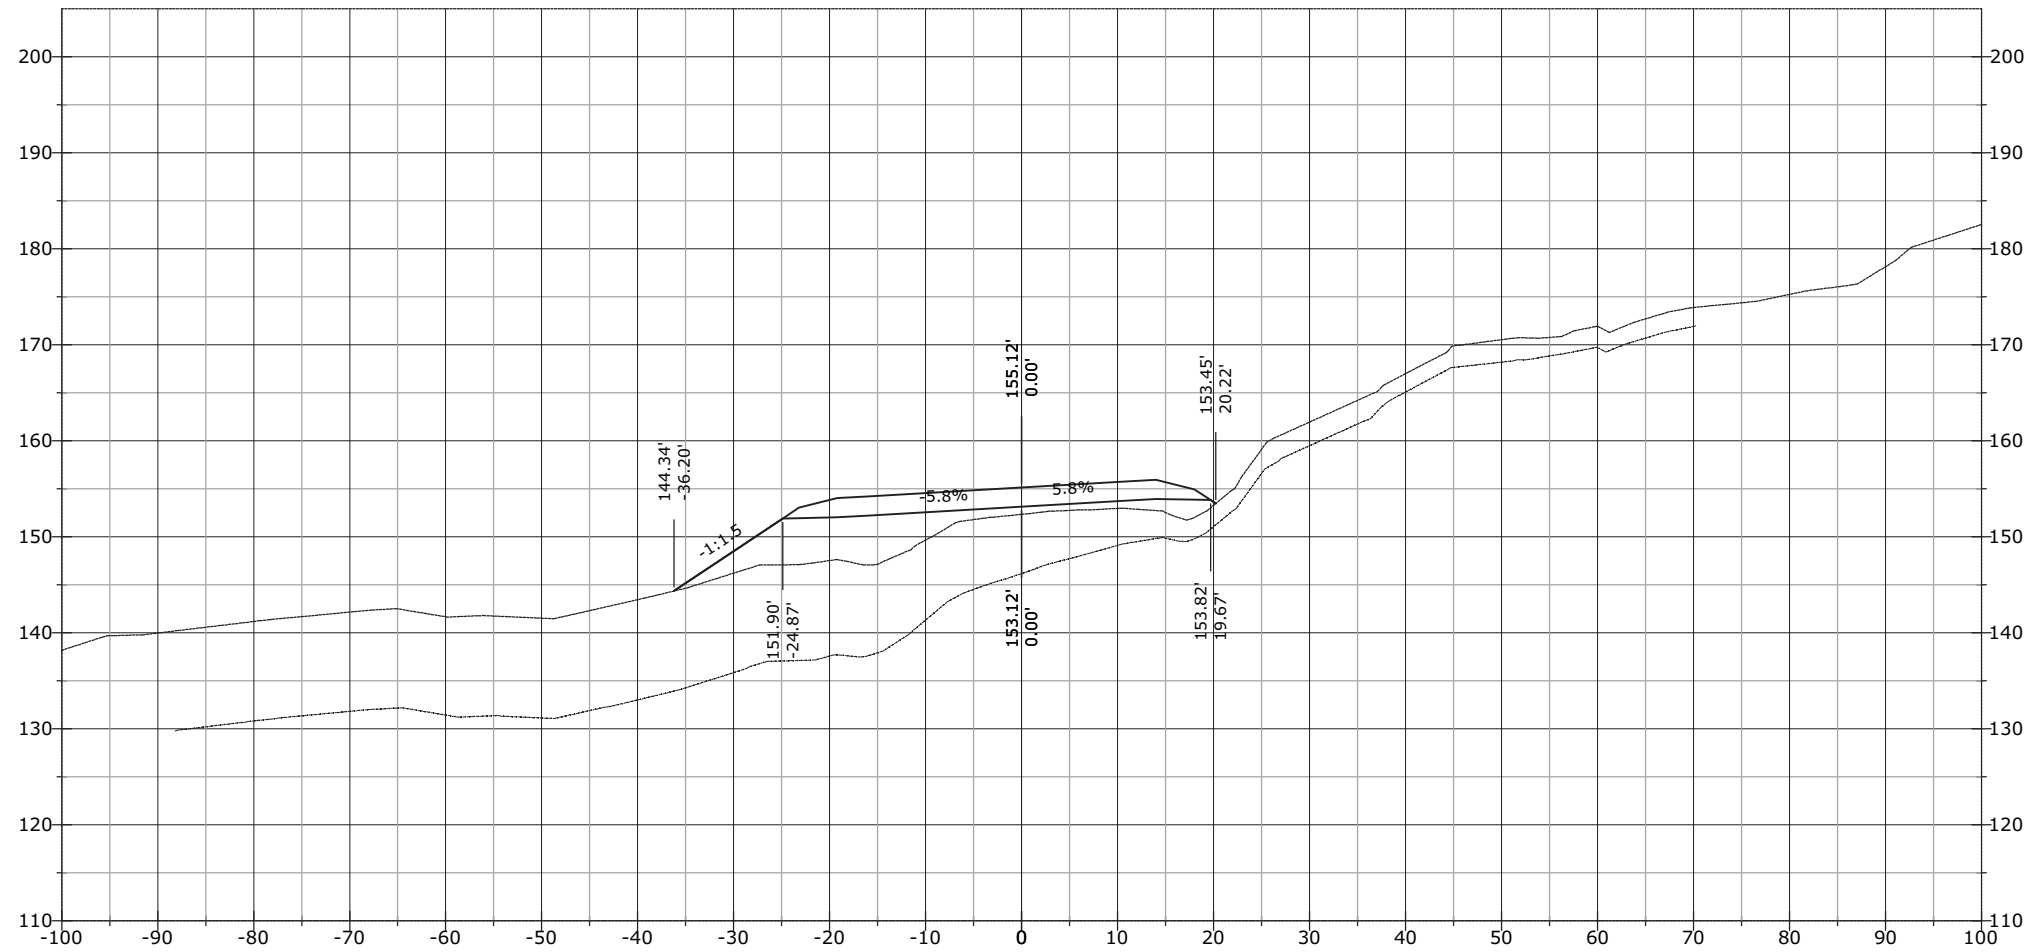


STATE	PROJECT	SHEET NUMBER
AK	AK PFH 43(10)	XS.611

1066+50.00

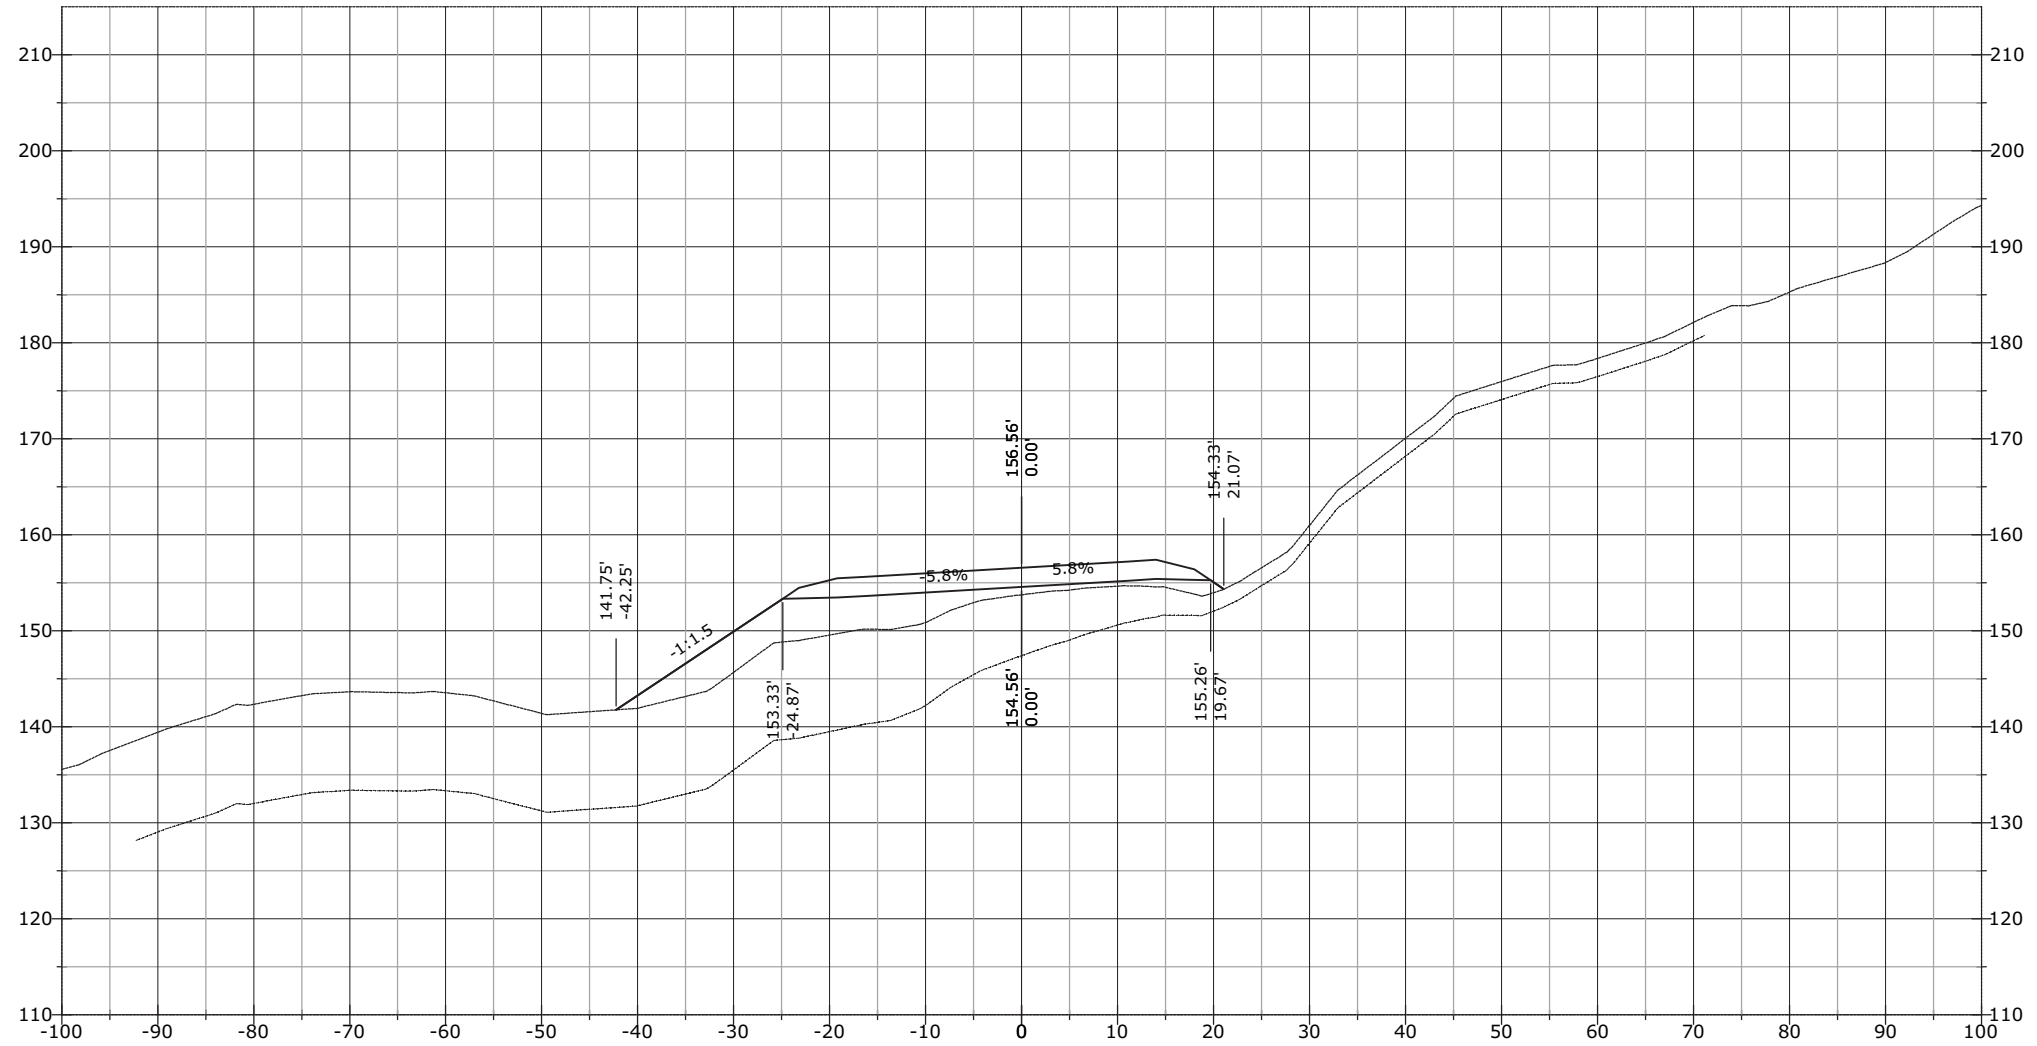


STATE	PROJECT	SHEET NUMBER
AK	AK PFH 43(10)	XS.612

1067+00.00

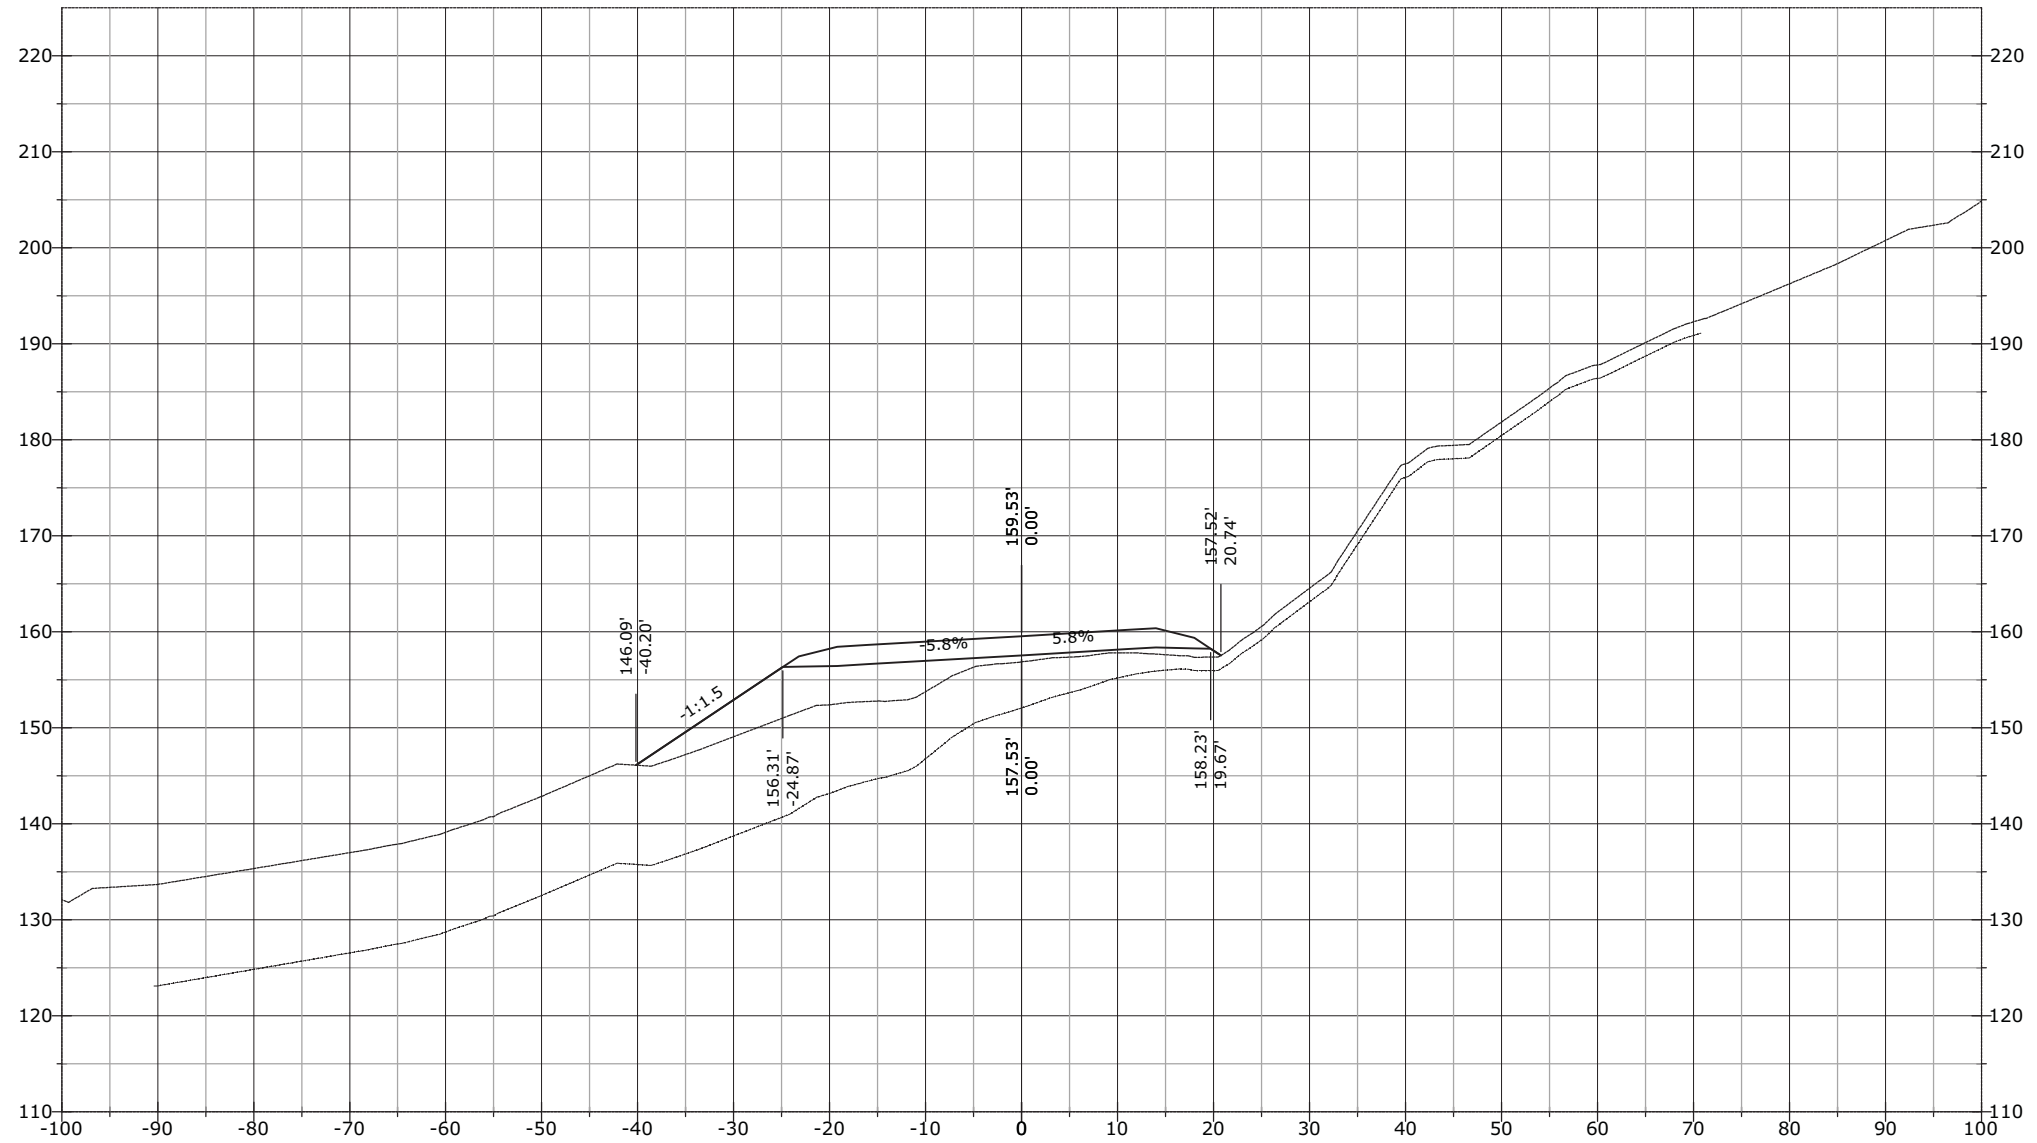


STATE	PROJECT	SHEET NUMBER
AK	AK PFH 43(10)	XS.613

1067+15.02

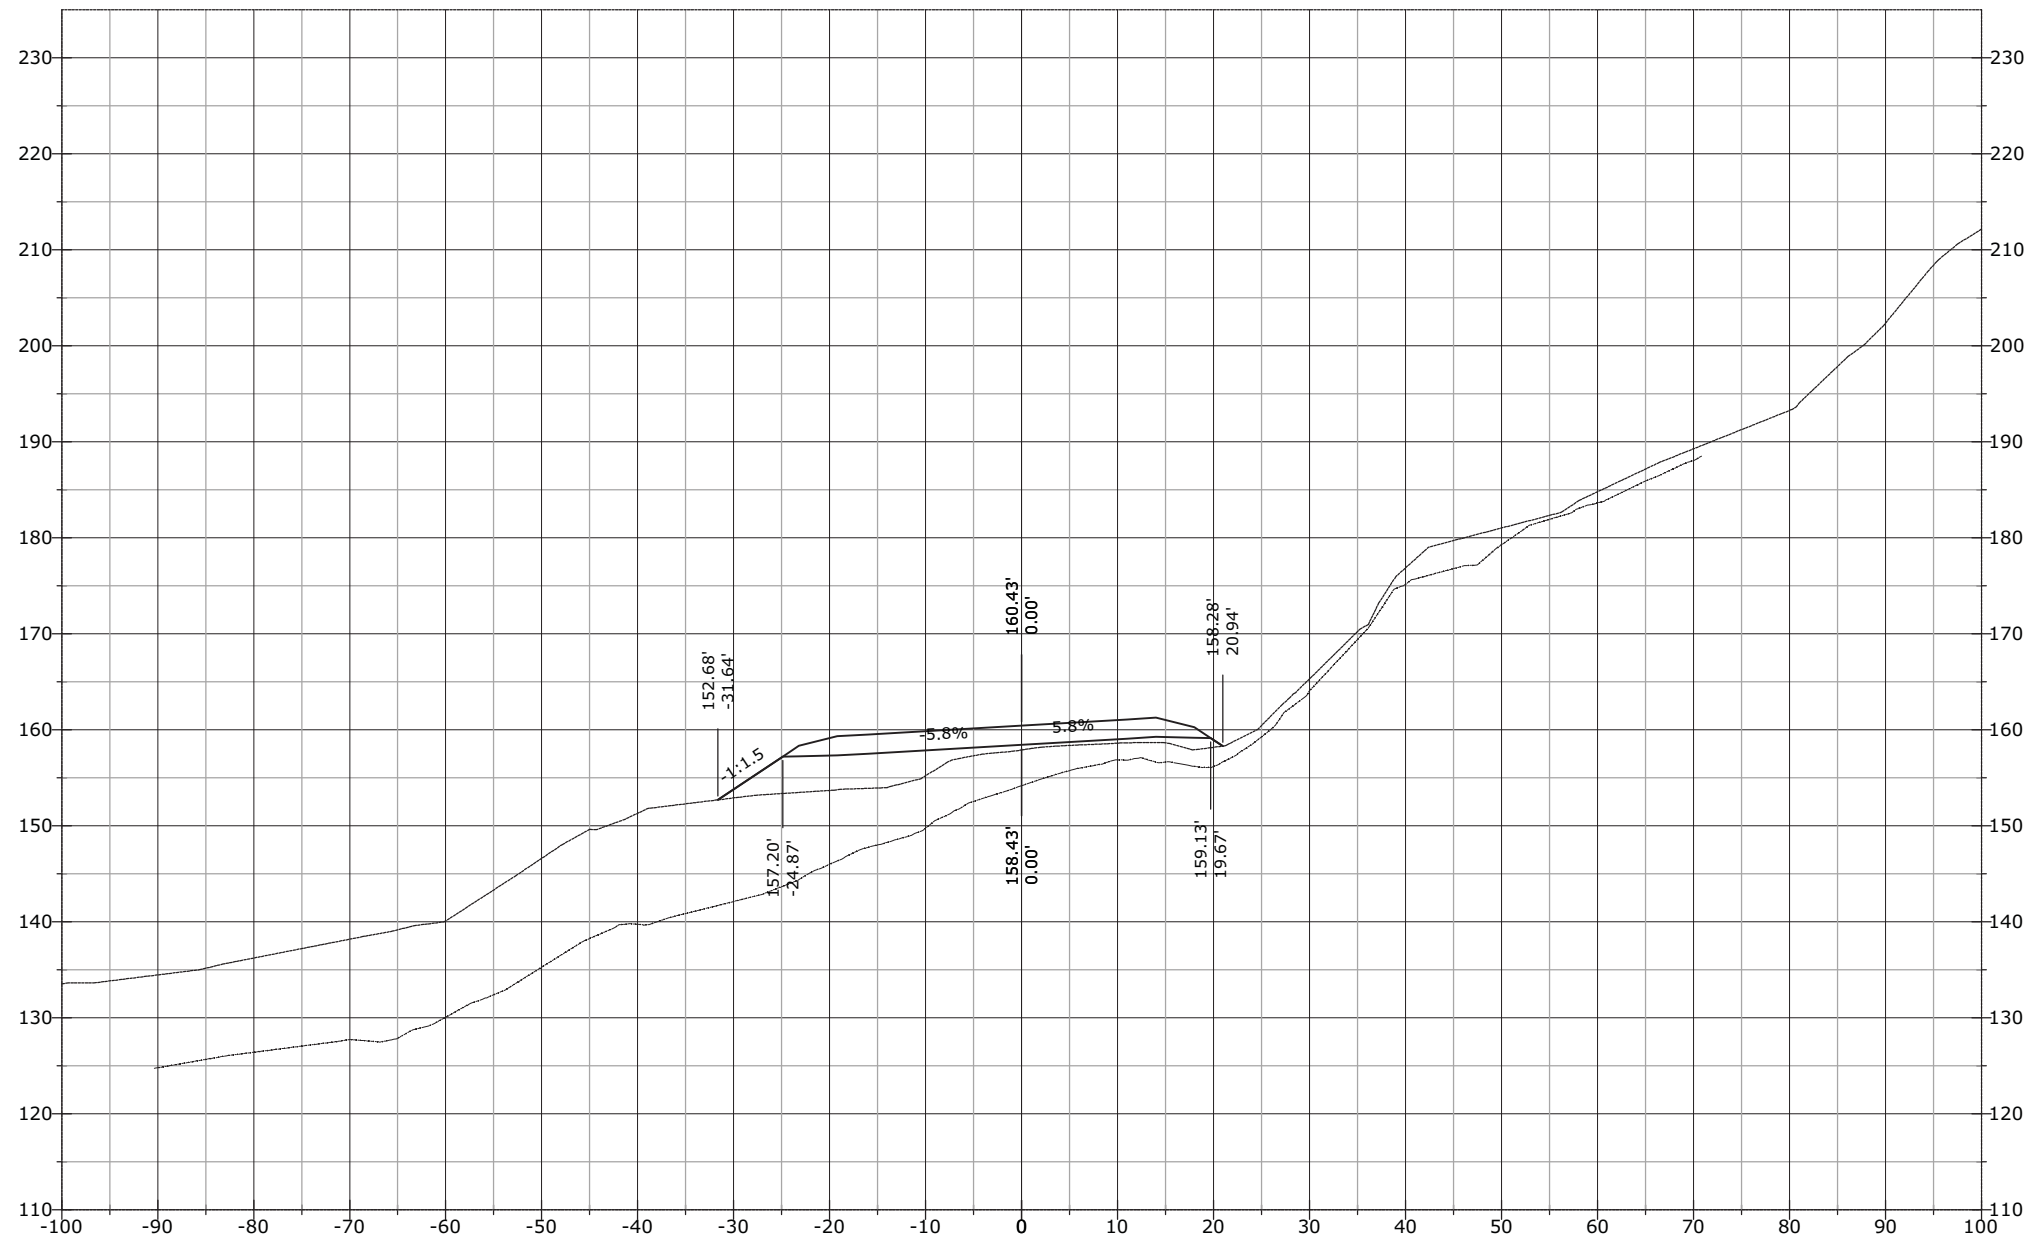


STATE	PROJECT	SHEET NUMBER
AK	AK PFH 43(10)	XS.614

1067+50.00

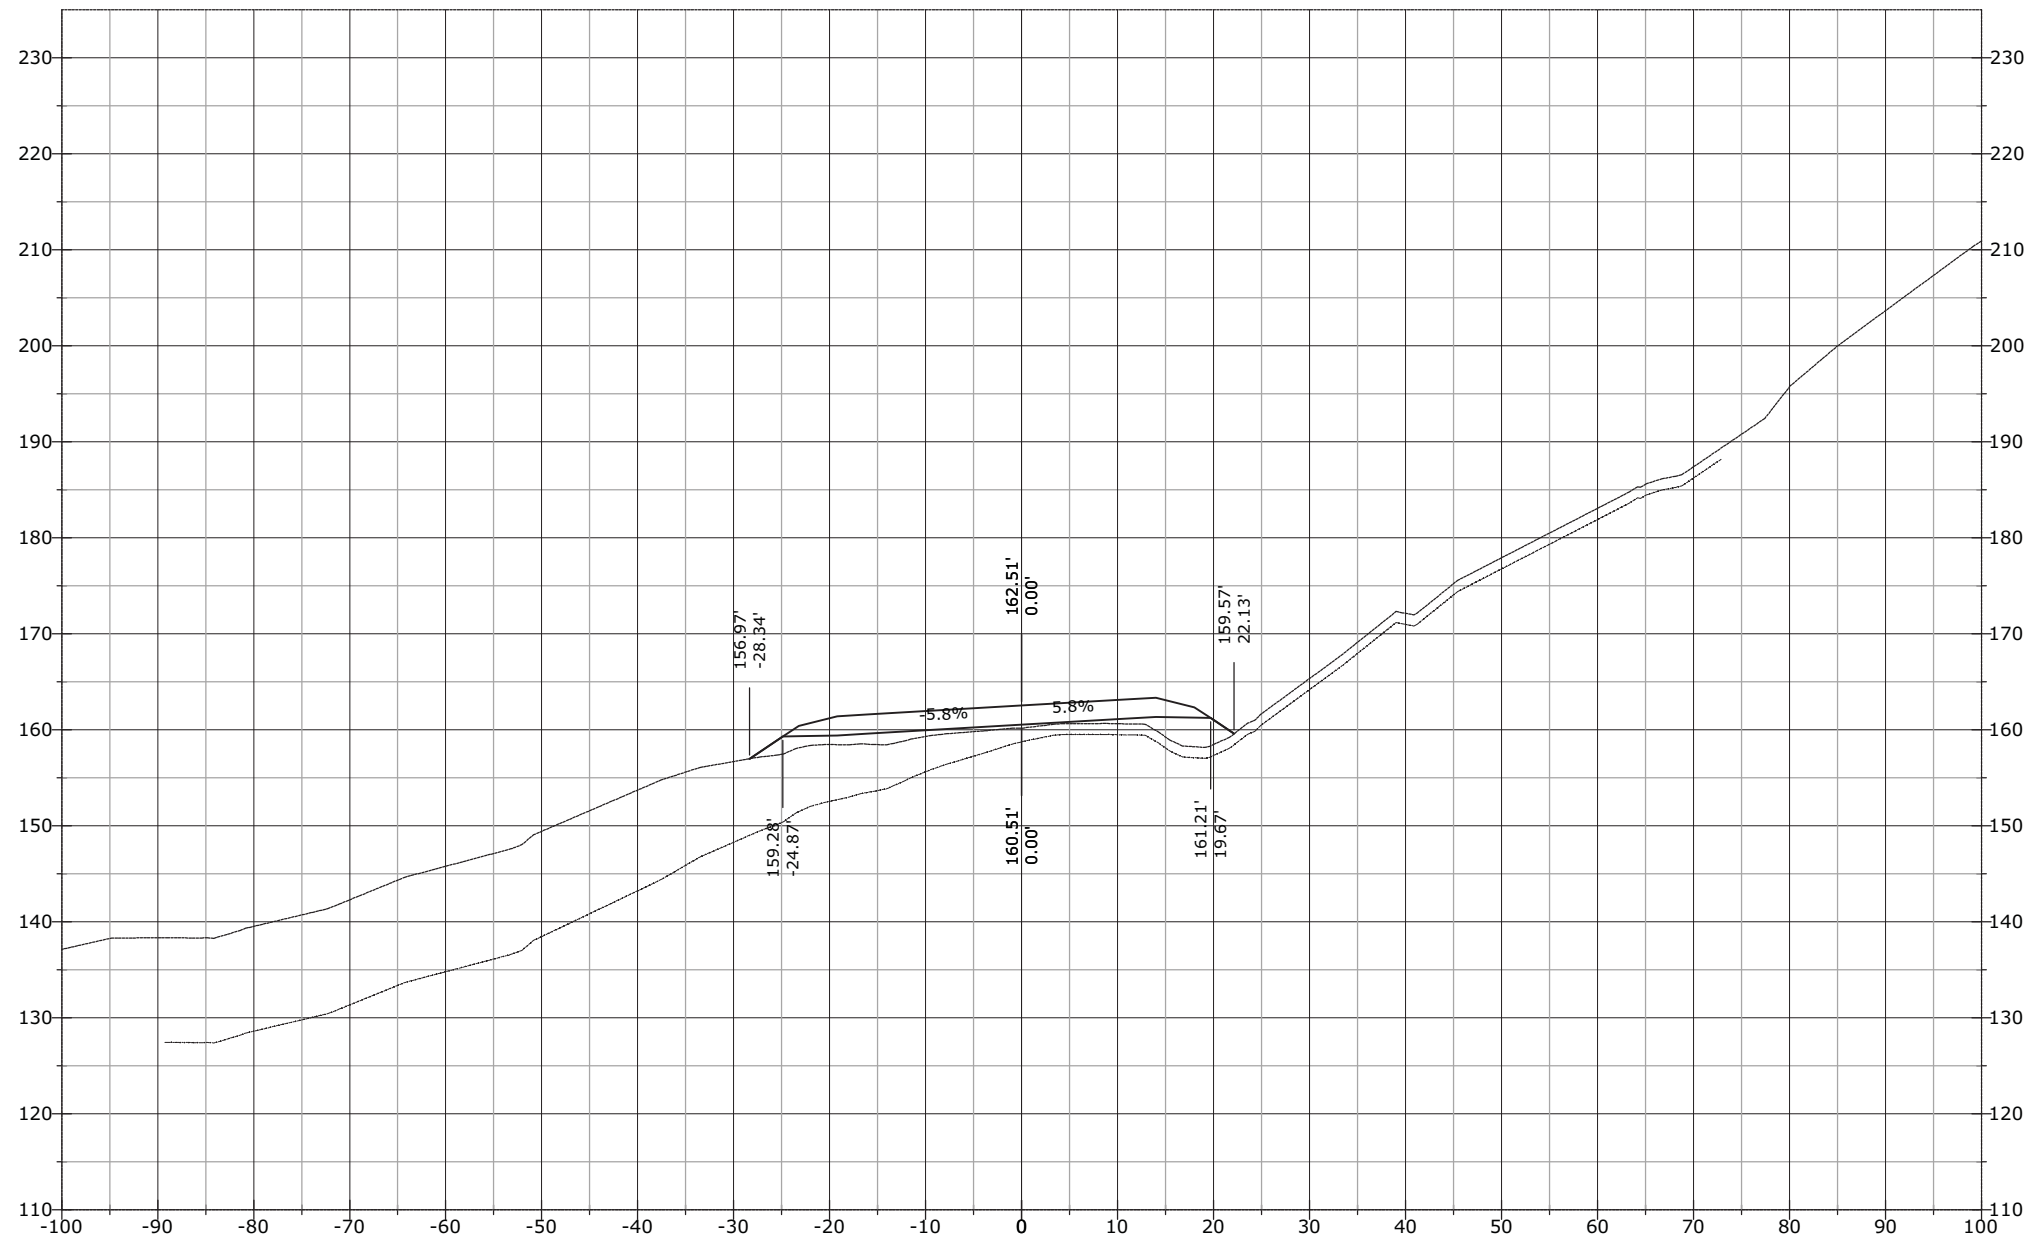


STATE	PROJECT	SHEET NUMBER
AK	AK PFH 43(10)	XS.615

1068+00.00

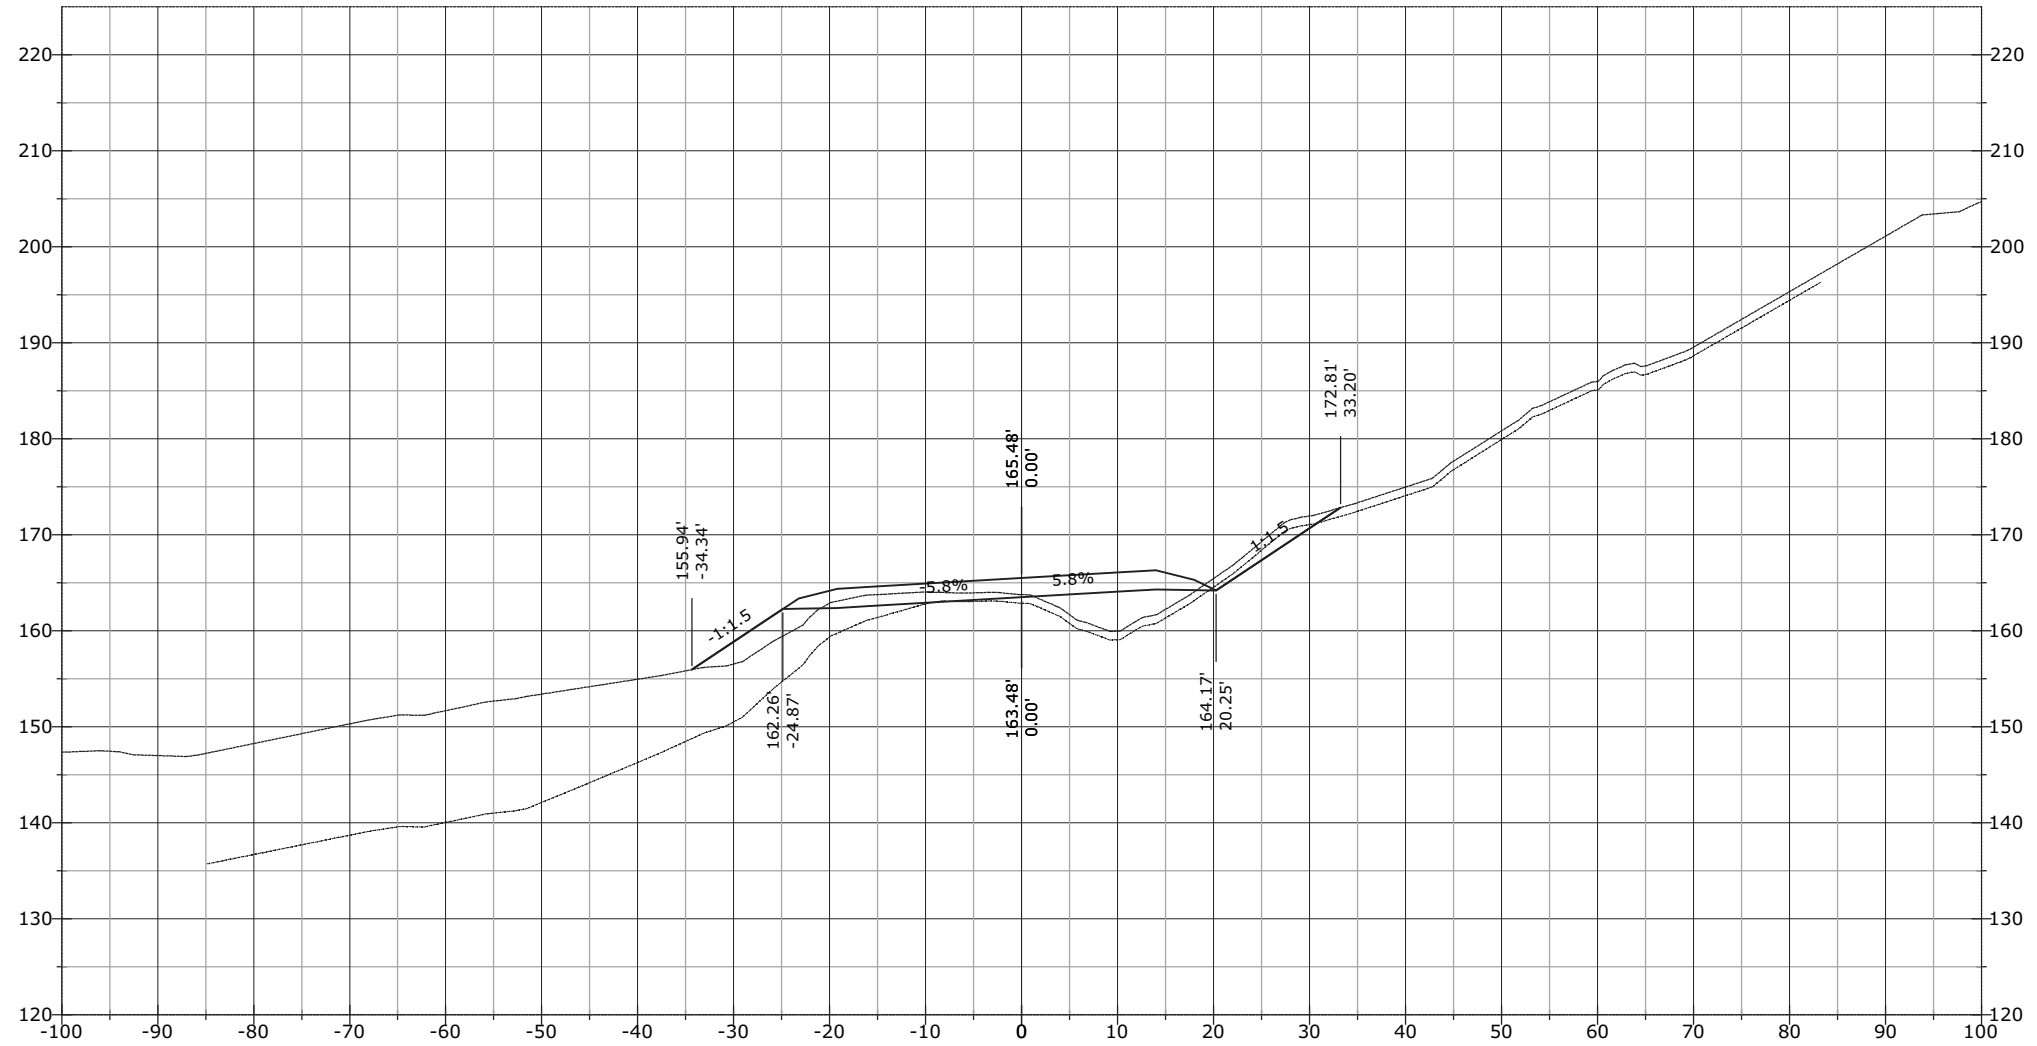

STATE	PROJECT	SHEET NUMBER
AK	AK PFH 43(10)	XS.616


1068+04.20

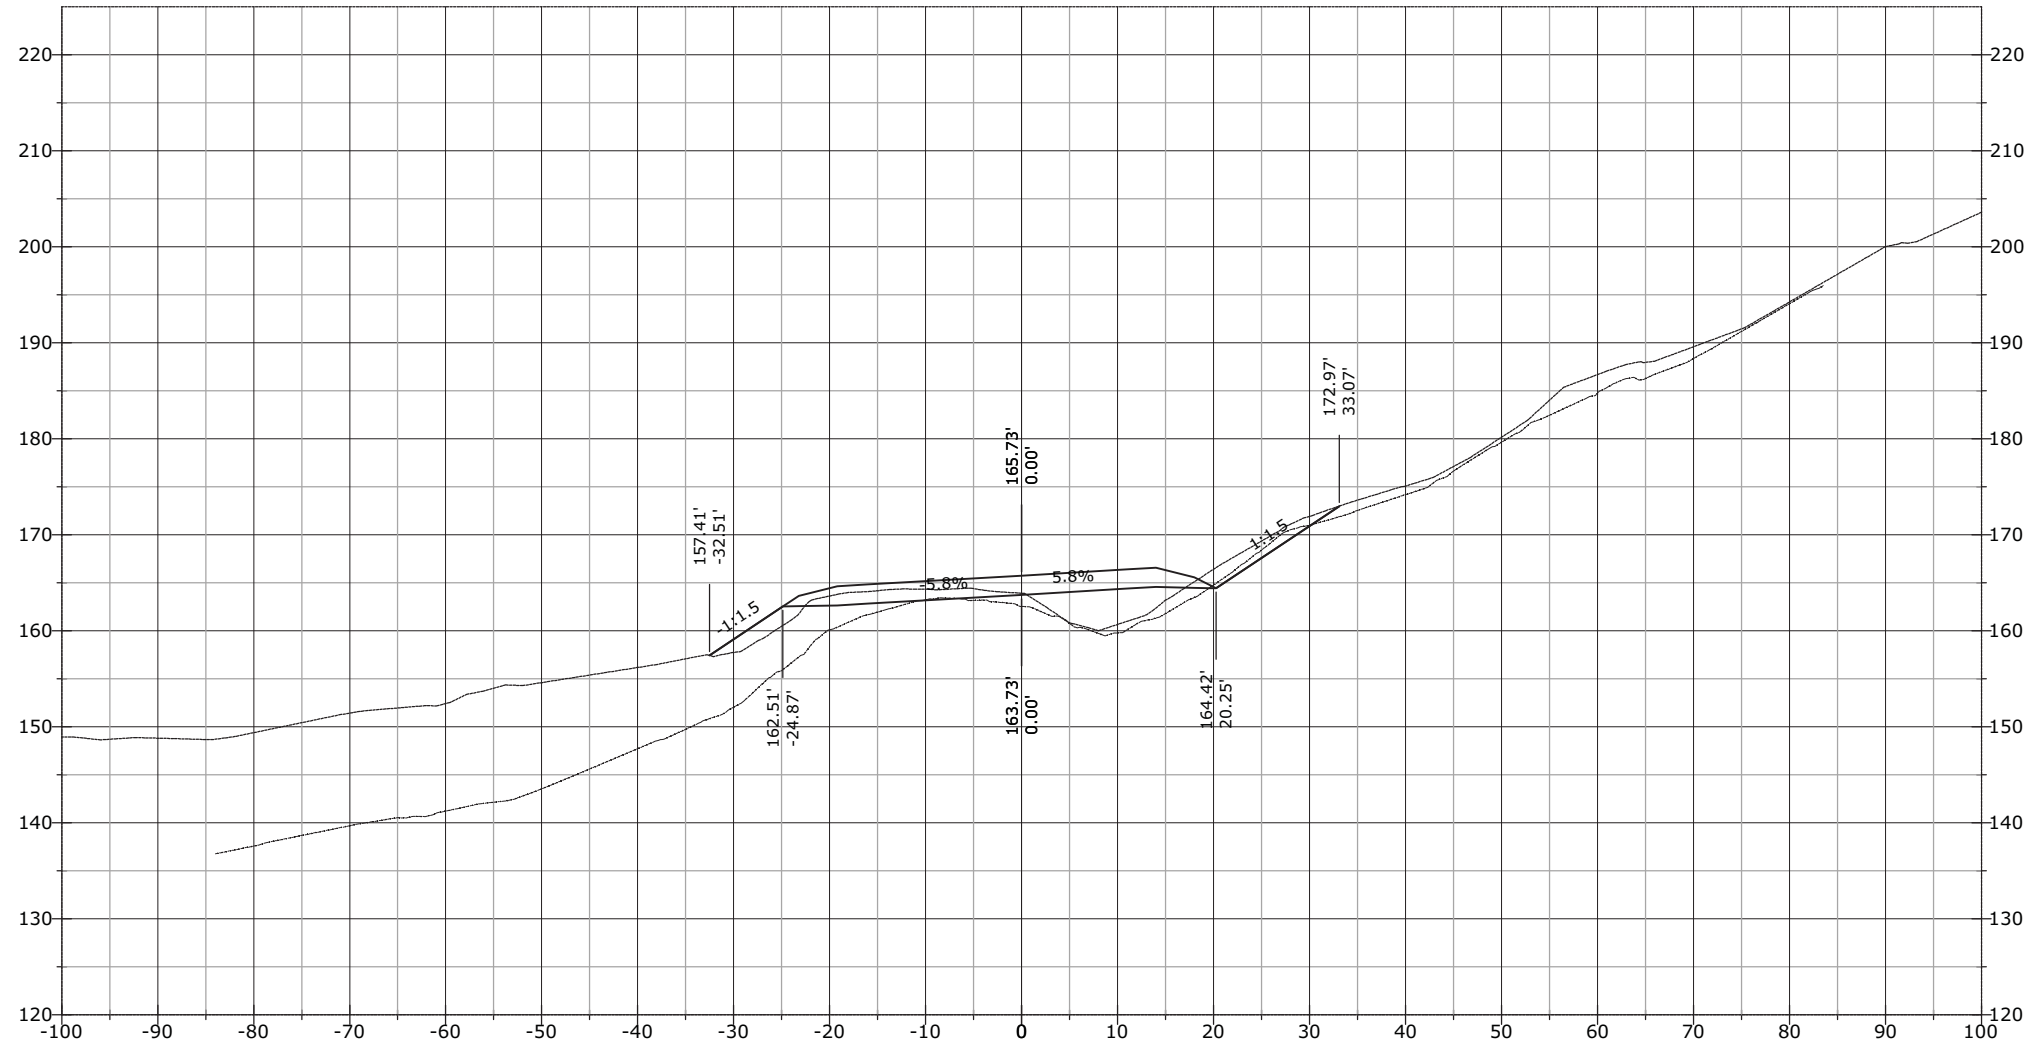

STATE	PROJECT	SHEET NUMBER
AK	AK PFH 43(10)	XS.617


J:\2012\121088 FH43 Deweyville Trailhead to Neck Lake\E. Drawings\Civil\PDFs\Cross Section March\# - RFC Cross Sections EXPLODED DELETED.dwg [USC] 29 March 2013 11:53 AM

1068+24.33

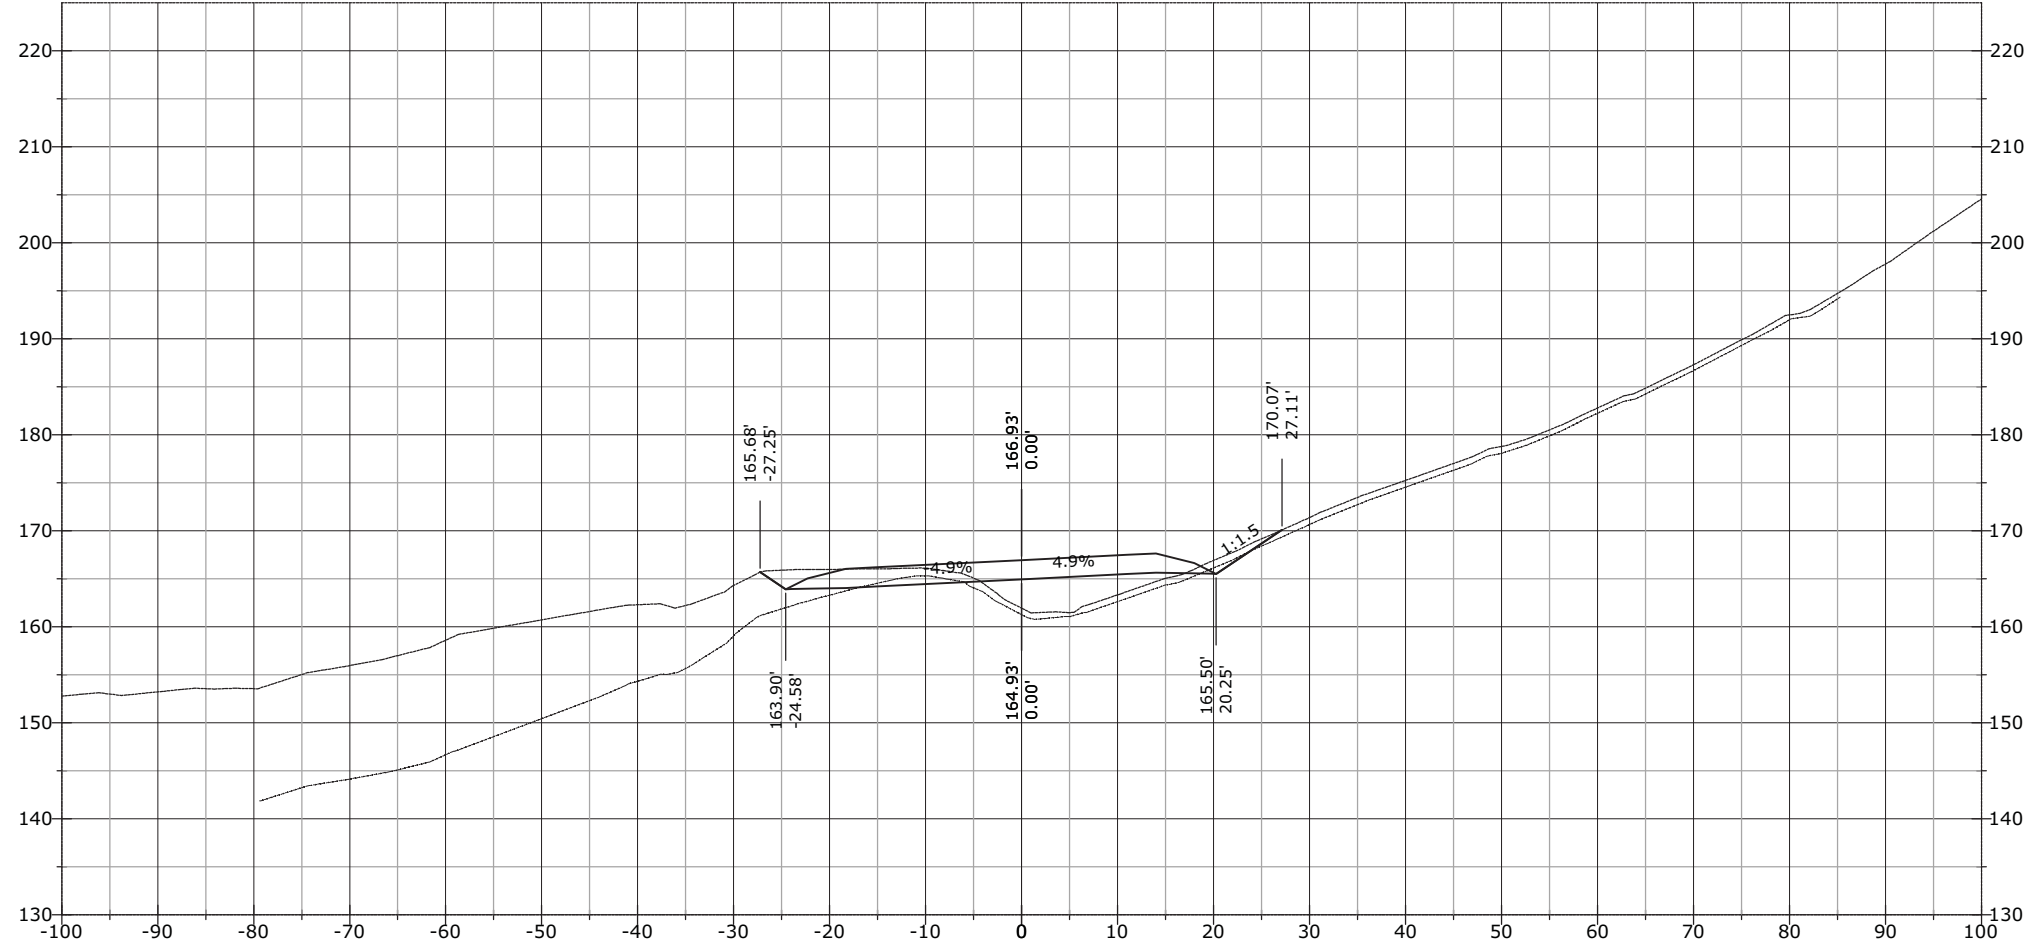


STATE	PROJECT	SHEET NUMBER
AK	AK PFH 43(10)	XS.618

1068+44.20

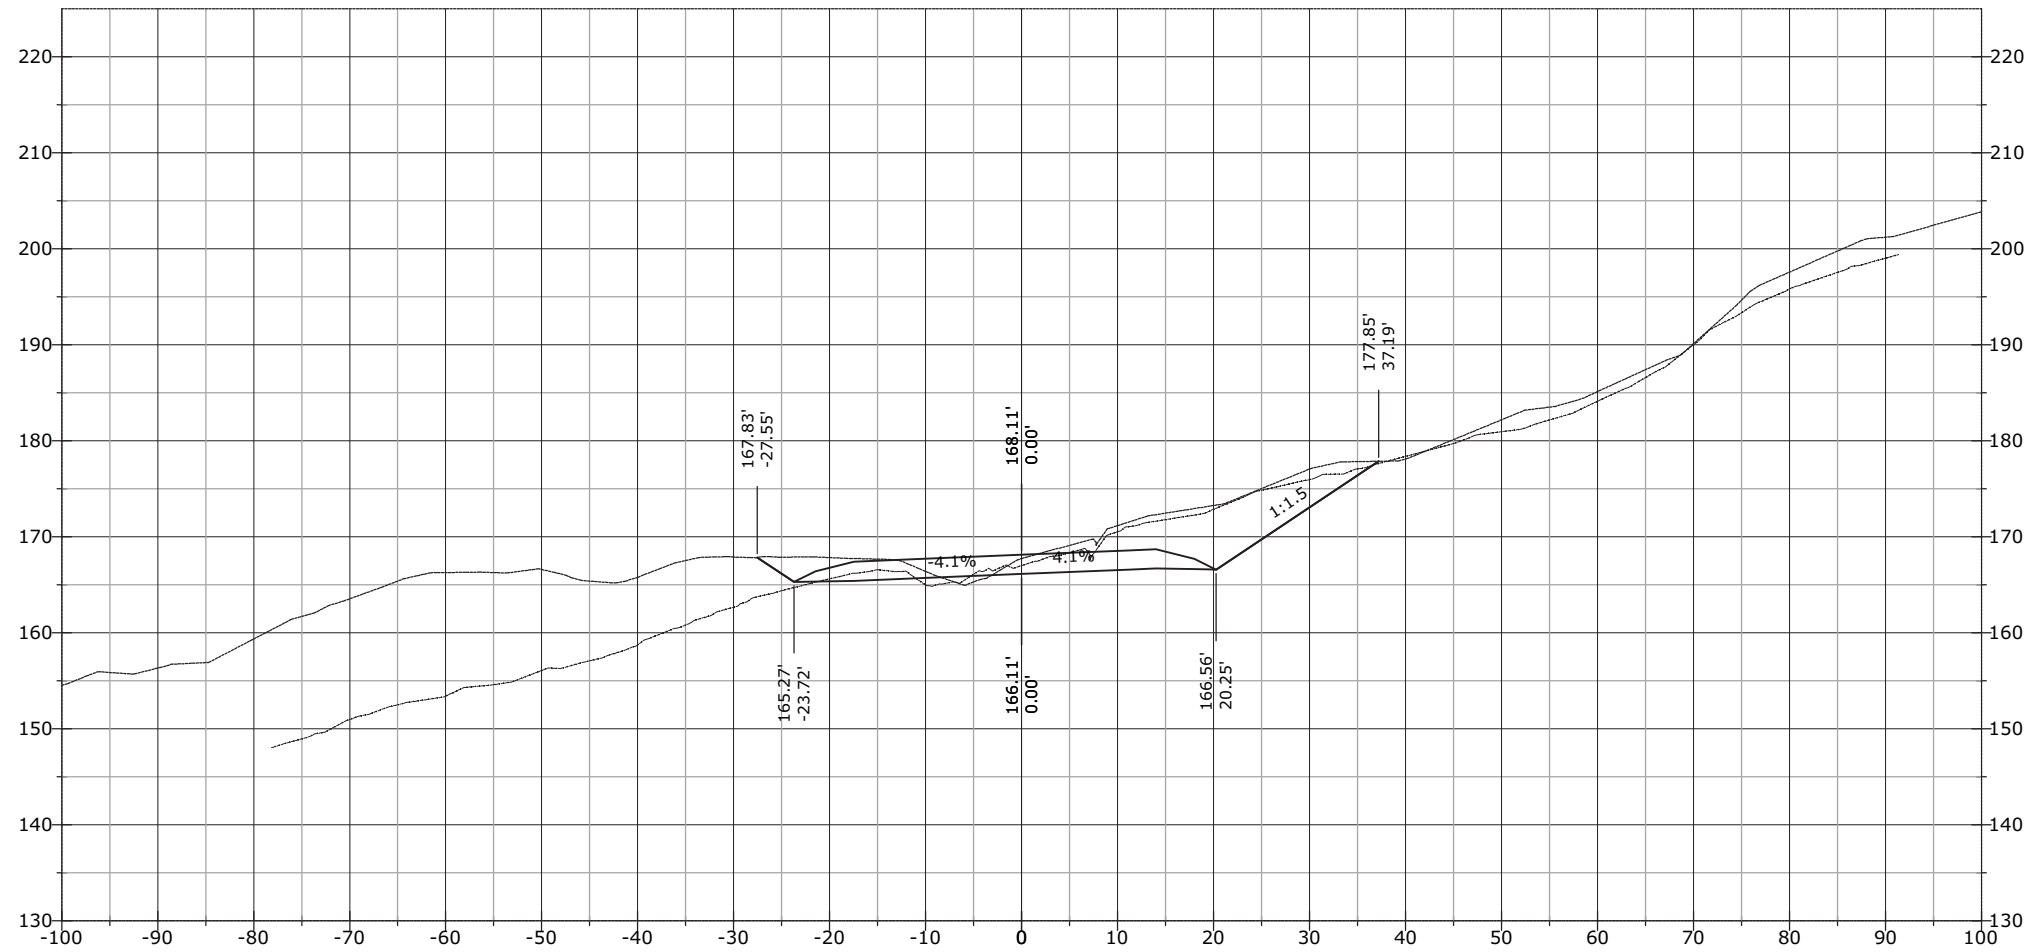


STATE	PROJECT	SHEET NUMBER
AK	AK PFH 43(10)	XS.619

1068+57.28

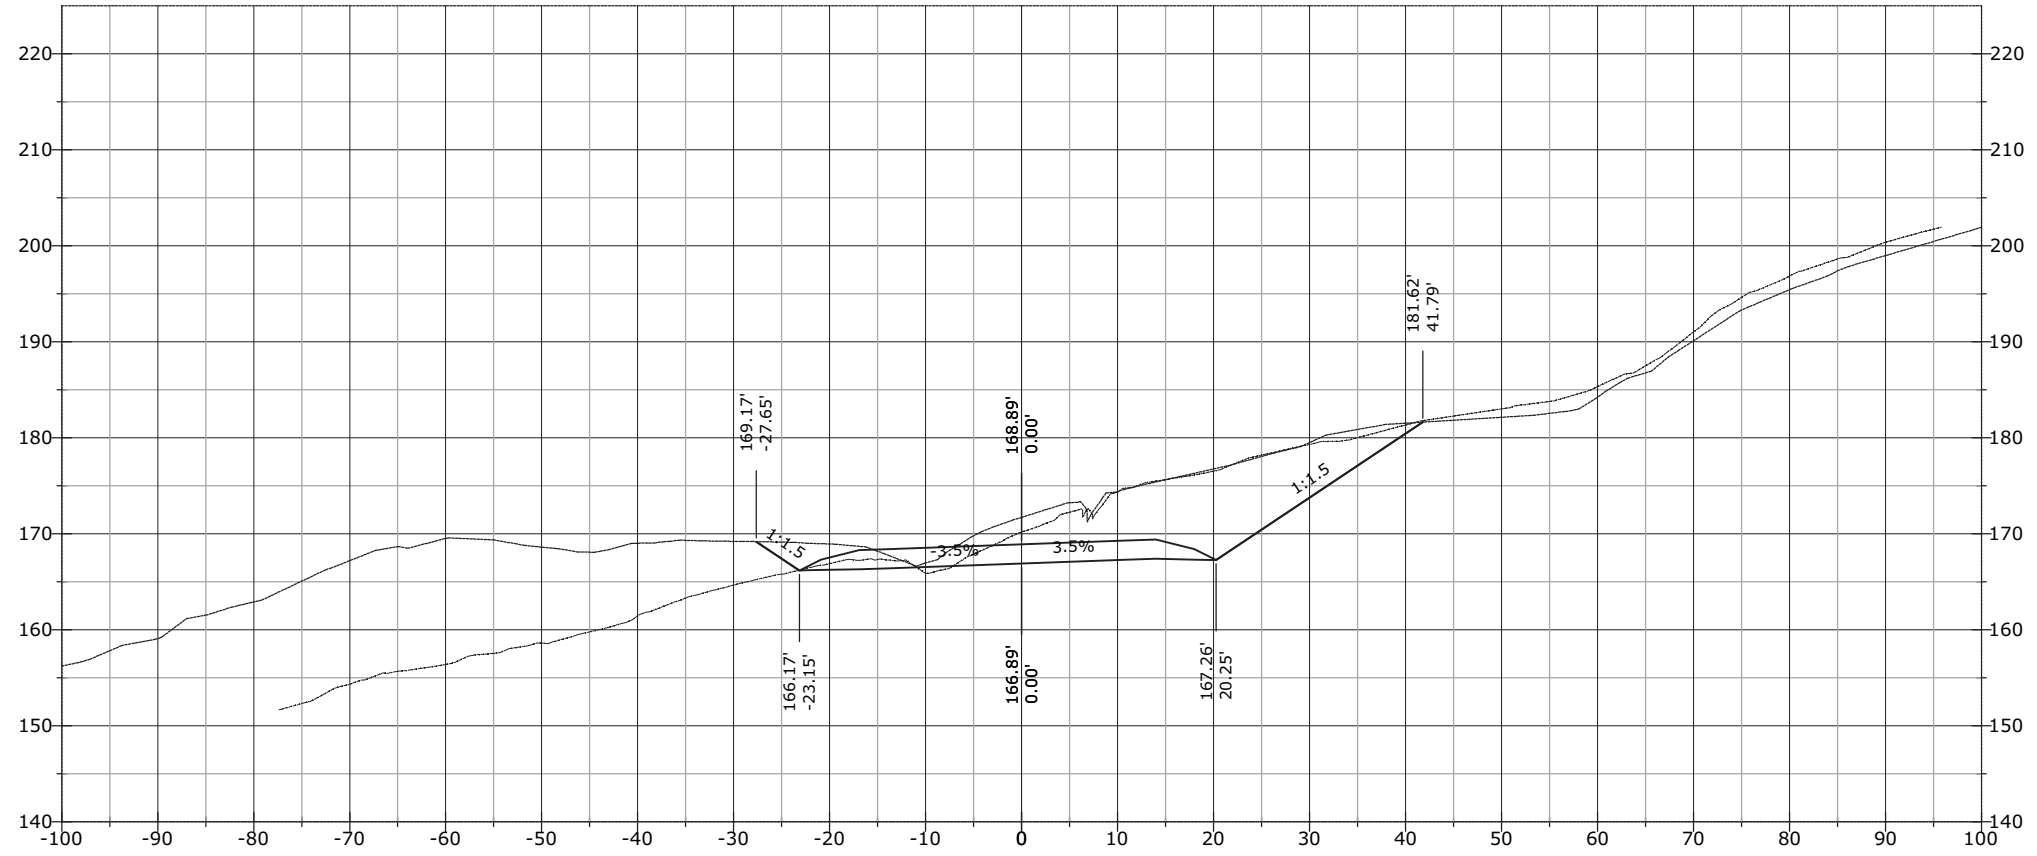


1068+50.00

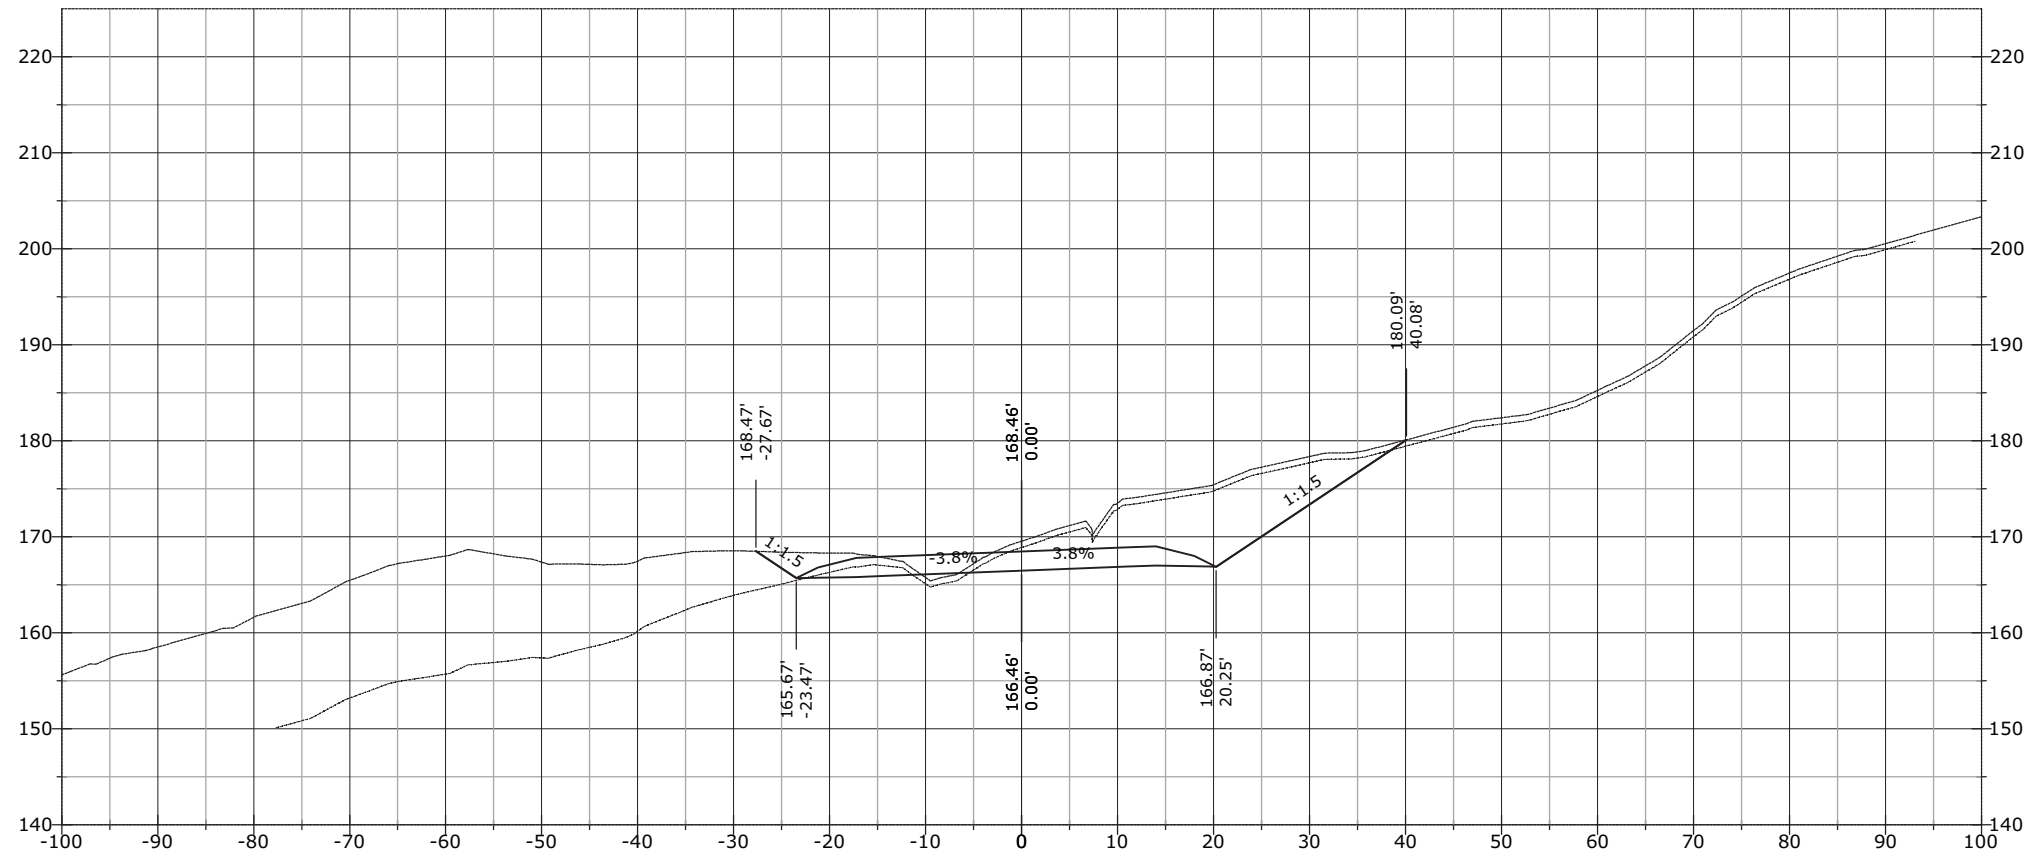


STATE	PROJECT	SHEET NUMBER
AK	AK PFH 43(10)	XS.620

1069+05.00

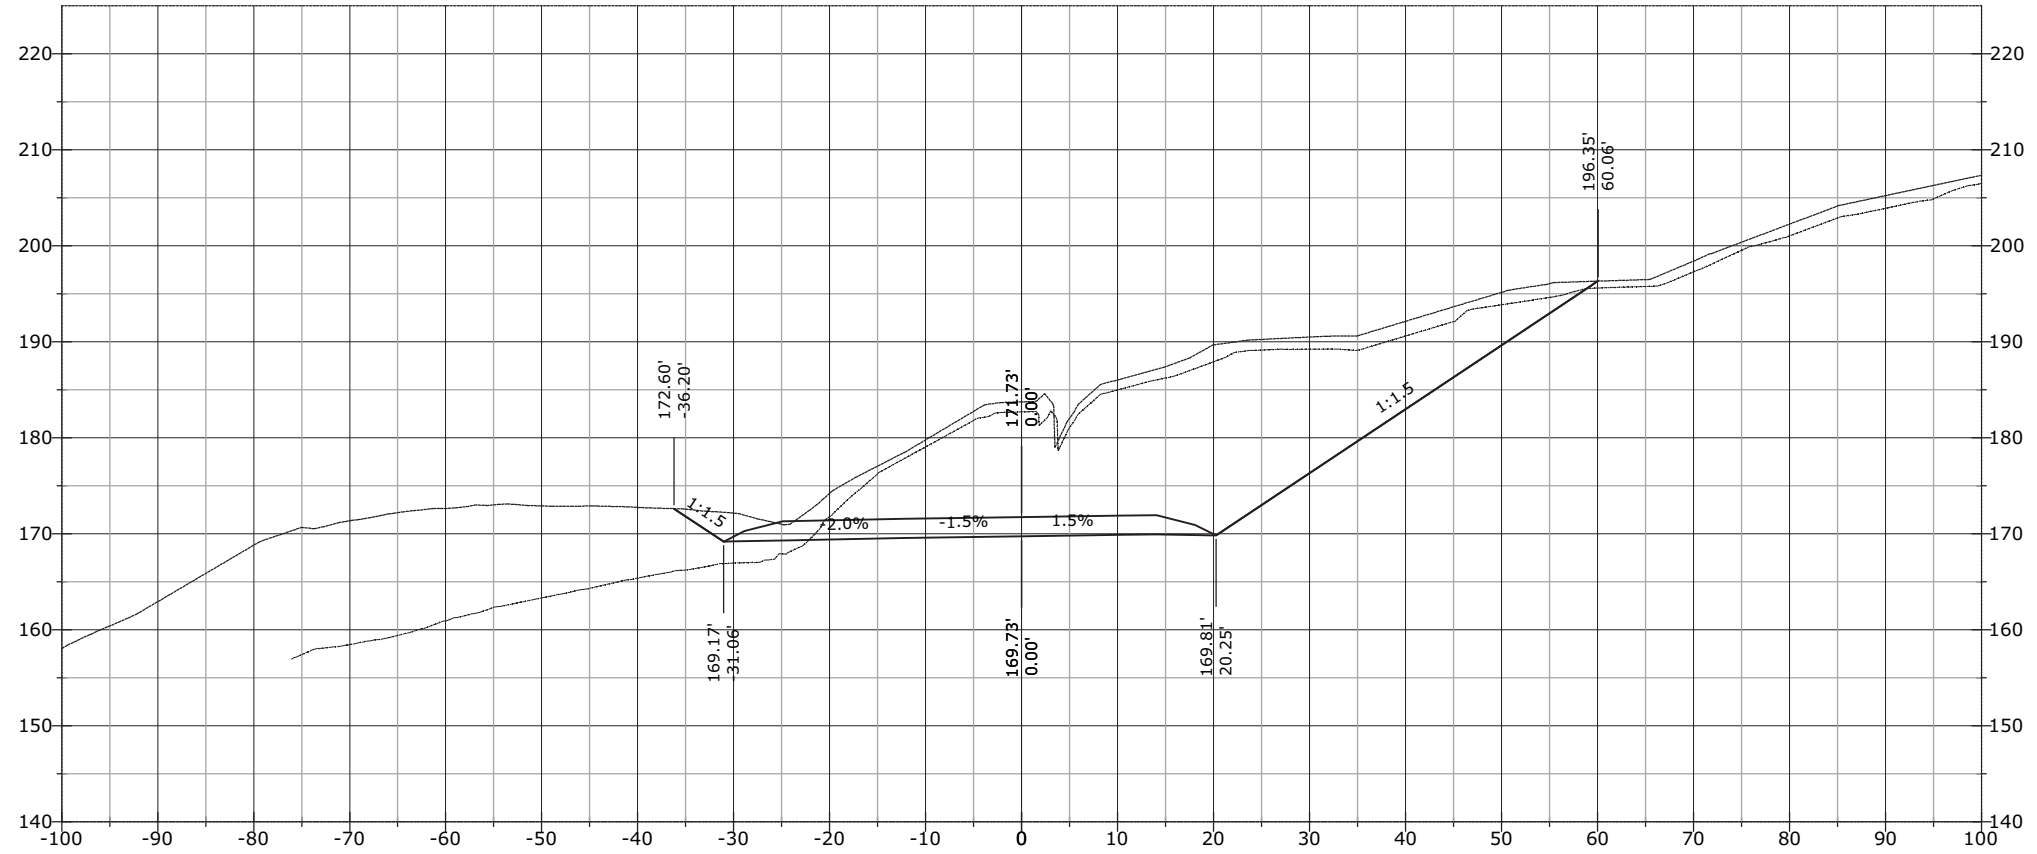


1069+00.00

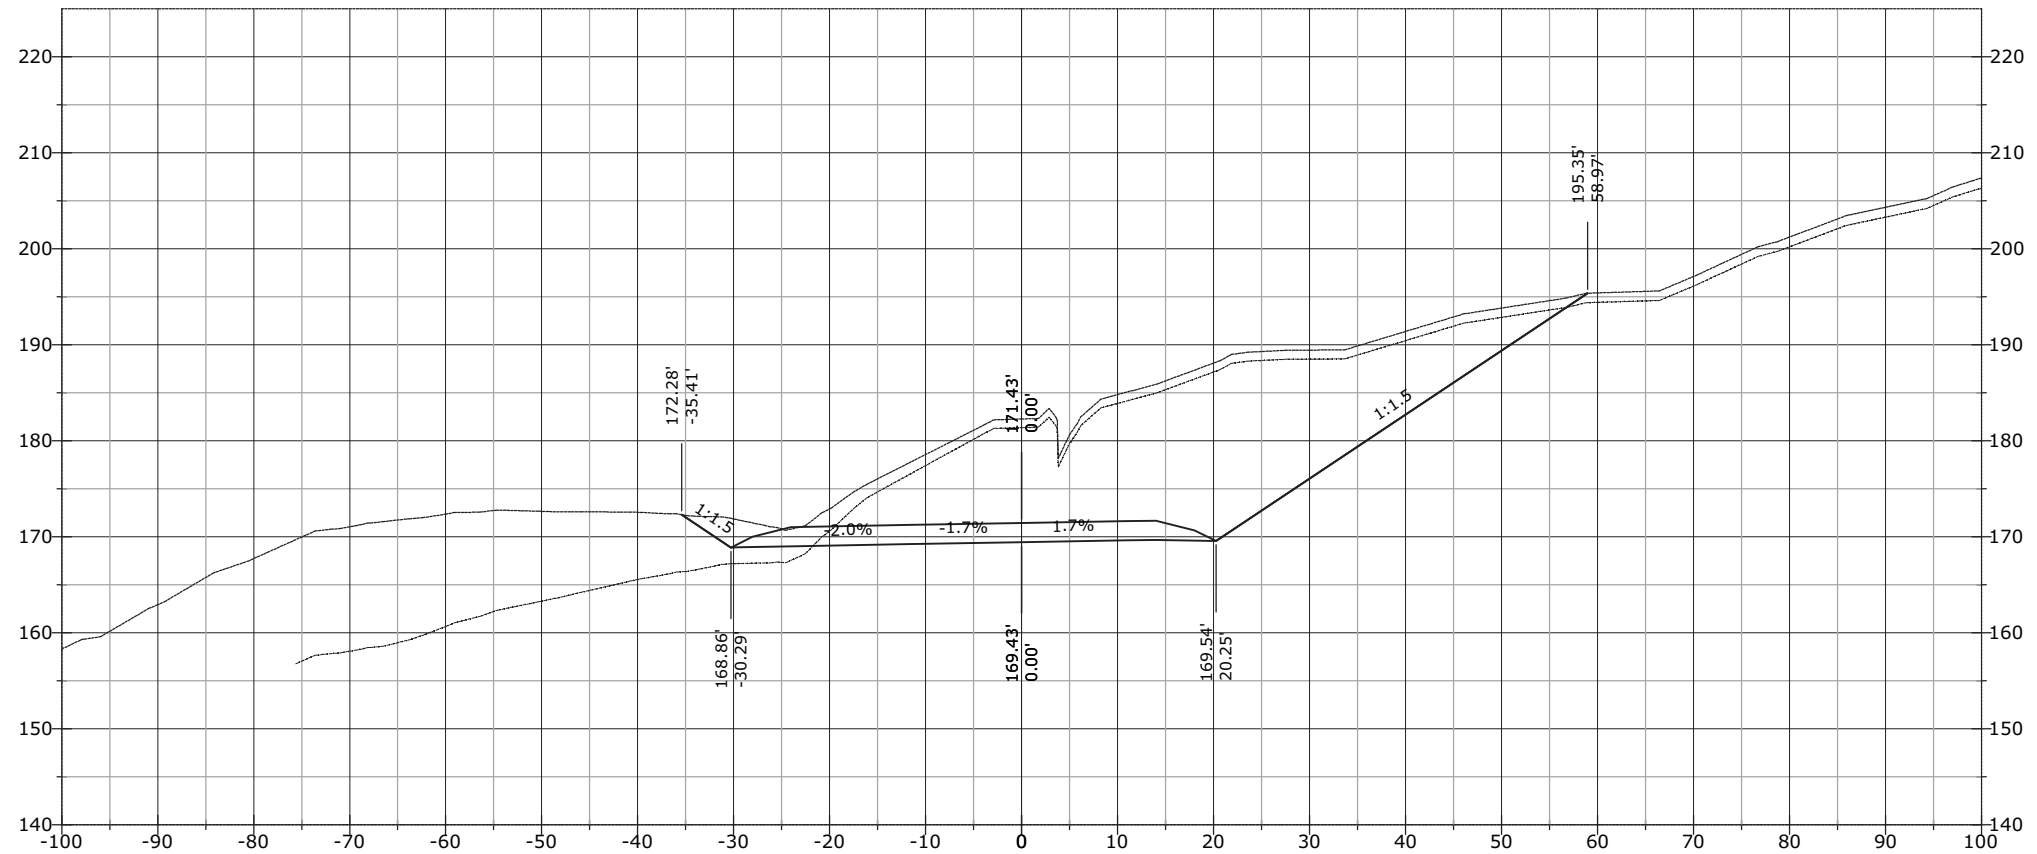


STATE	PROJECT	SHEET NUMBER
AK	AK PFH 43(10)	XS.621

1069+24.62

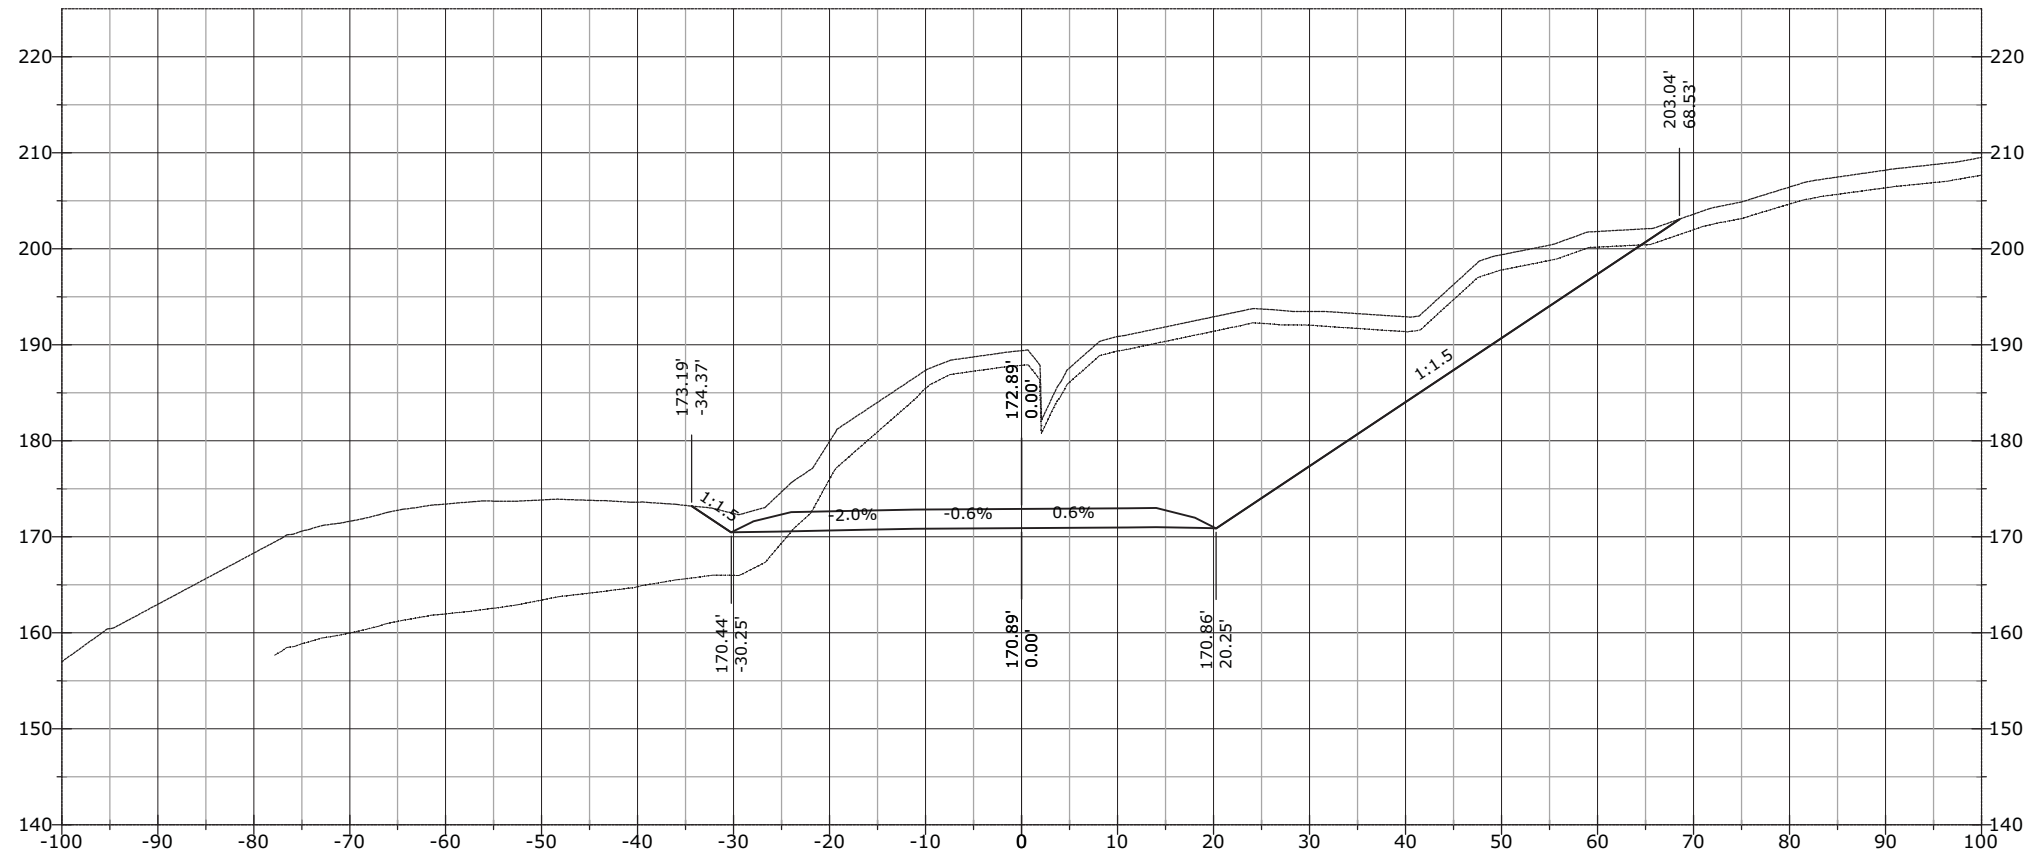


STATE	PROJECT	SHEET NUMBER
AK	AK PFH 43(10)	XS.622

1069+50.00

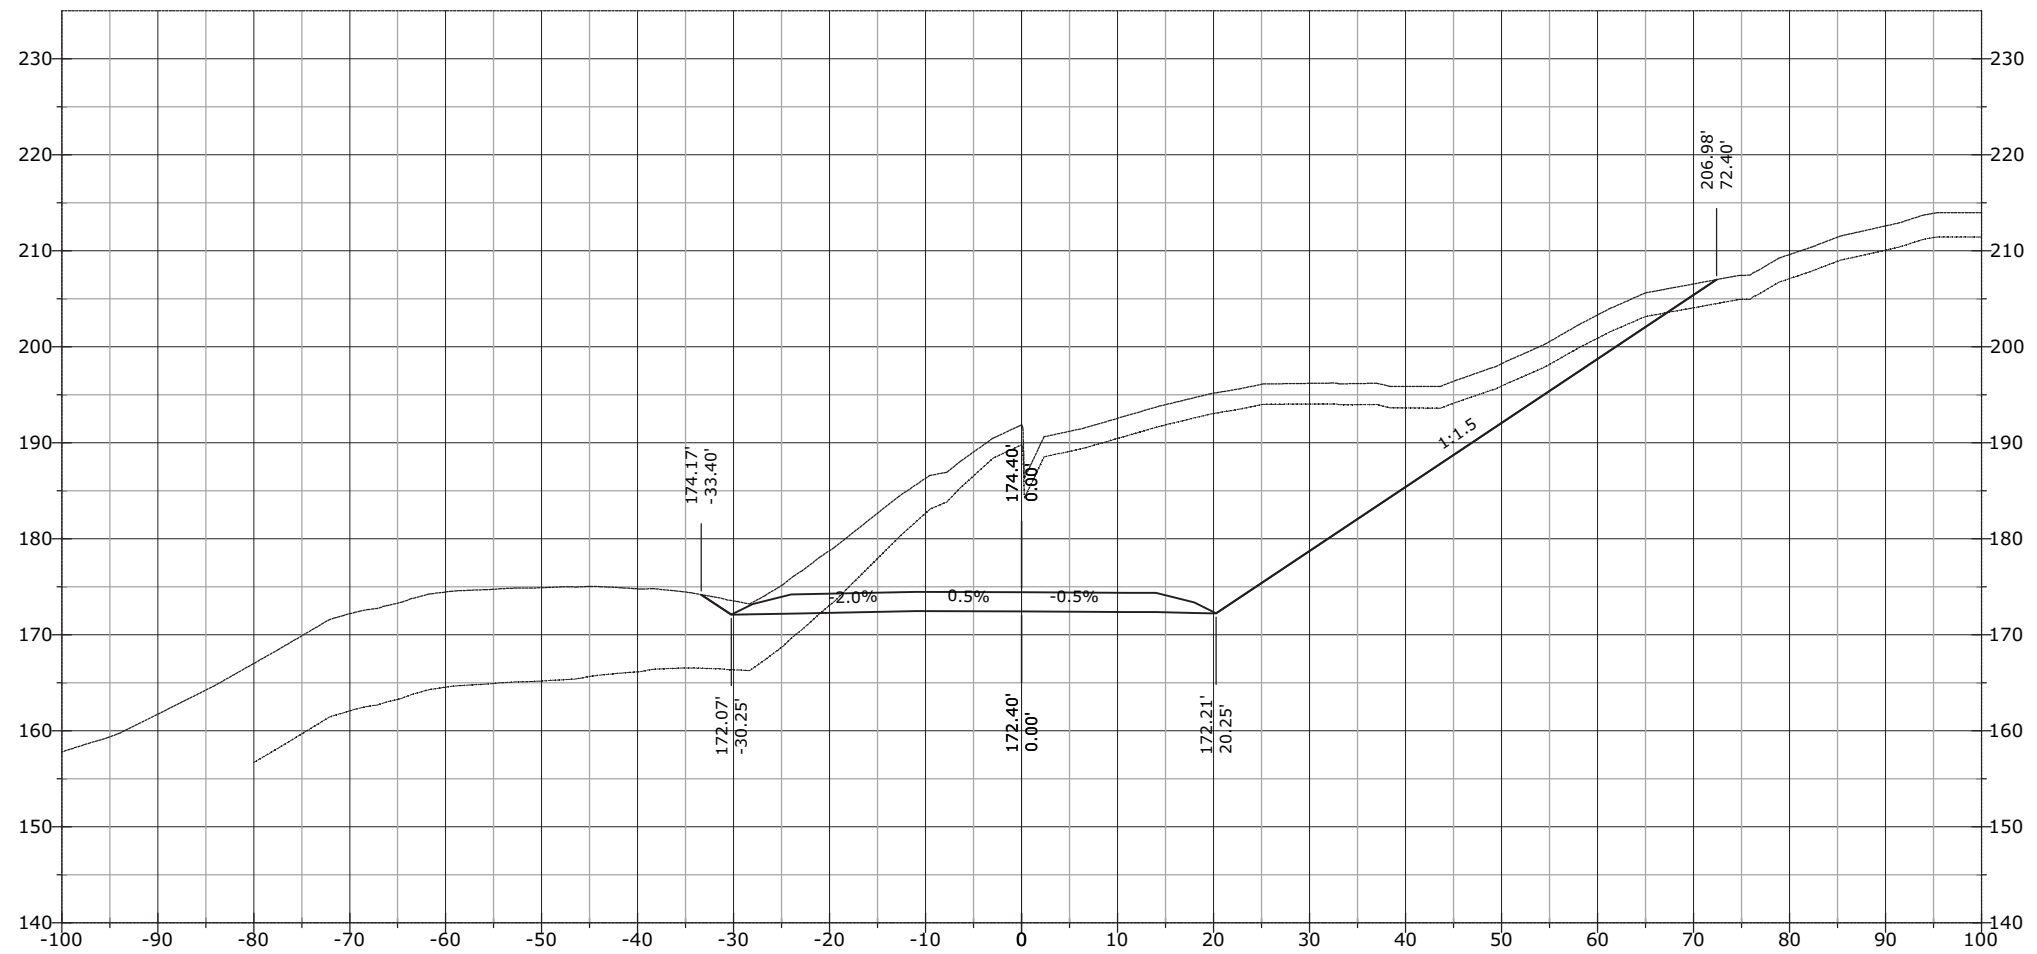


STATE	PROJECT	SHEET NUMBER
AK	AK PFH 43(10)	XS.623

1069+52.92

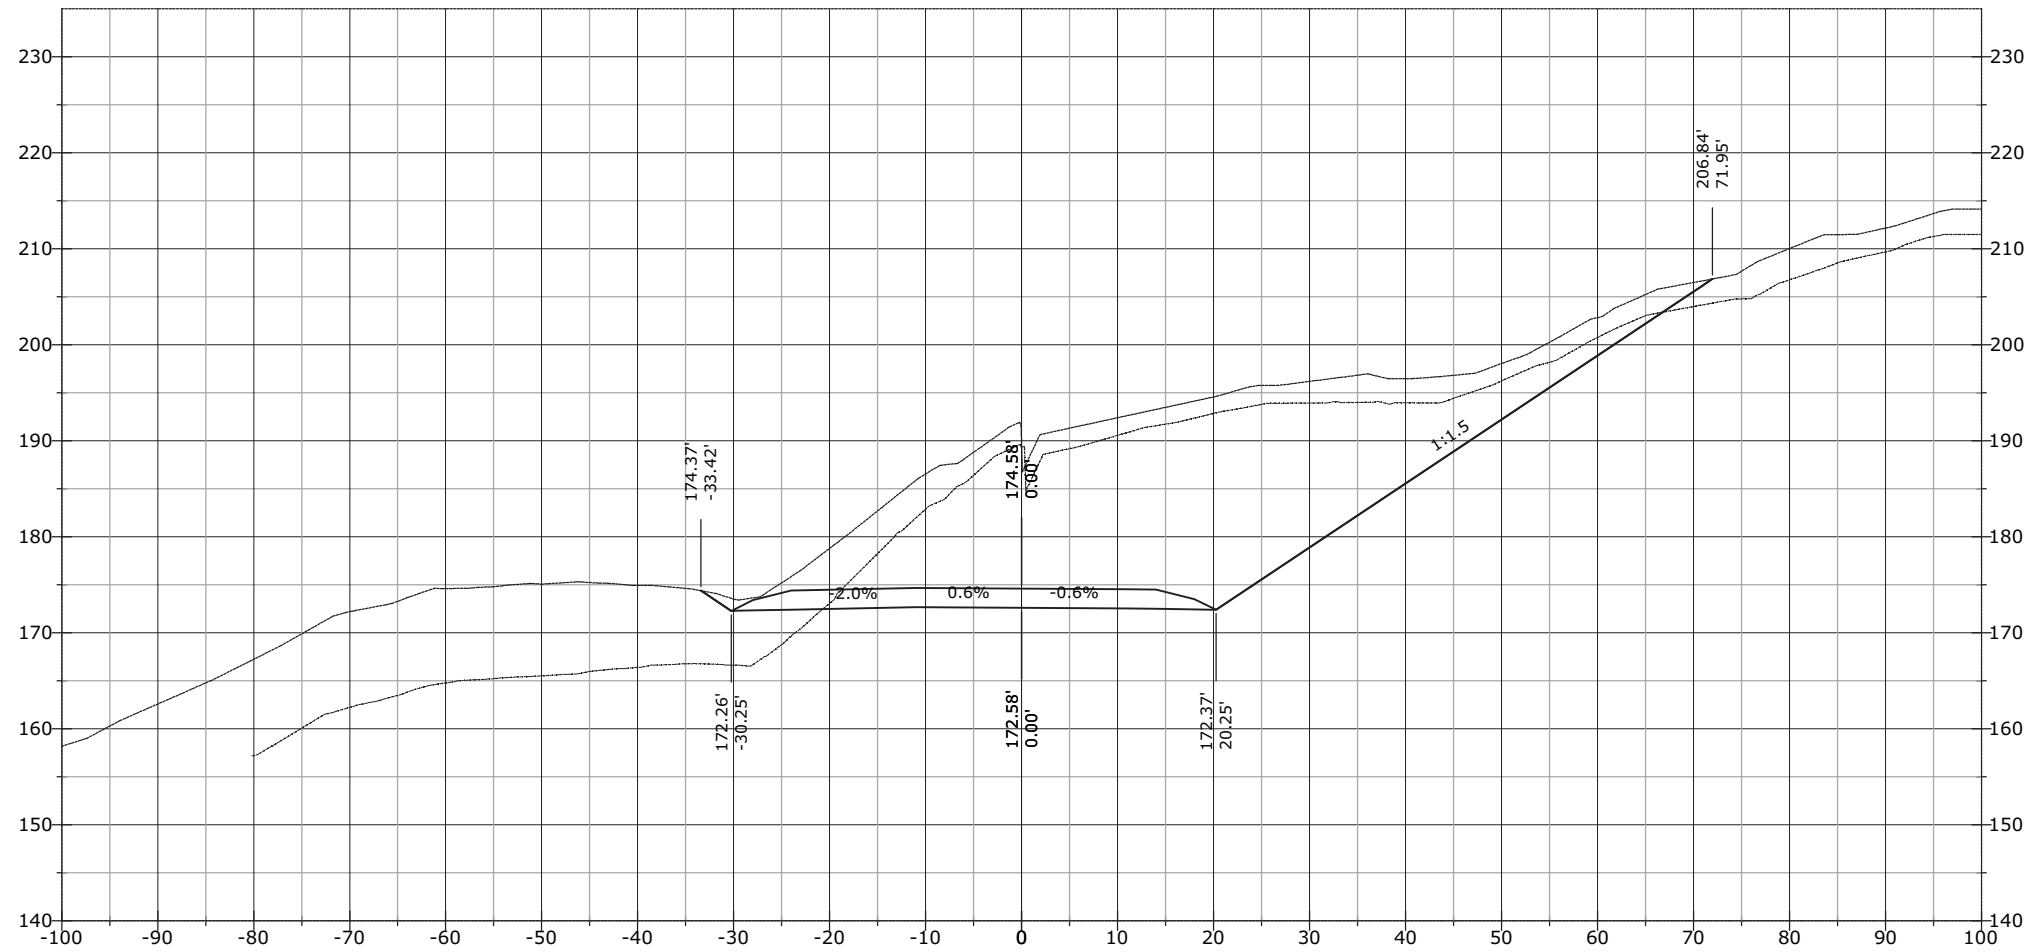


STATE	PROJECT	SHEET NUMBER
AK	AK PFH 43(10)	XS.624

1070+00.00

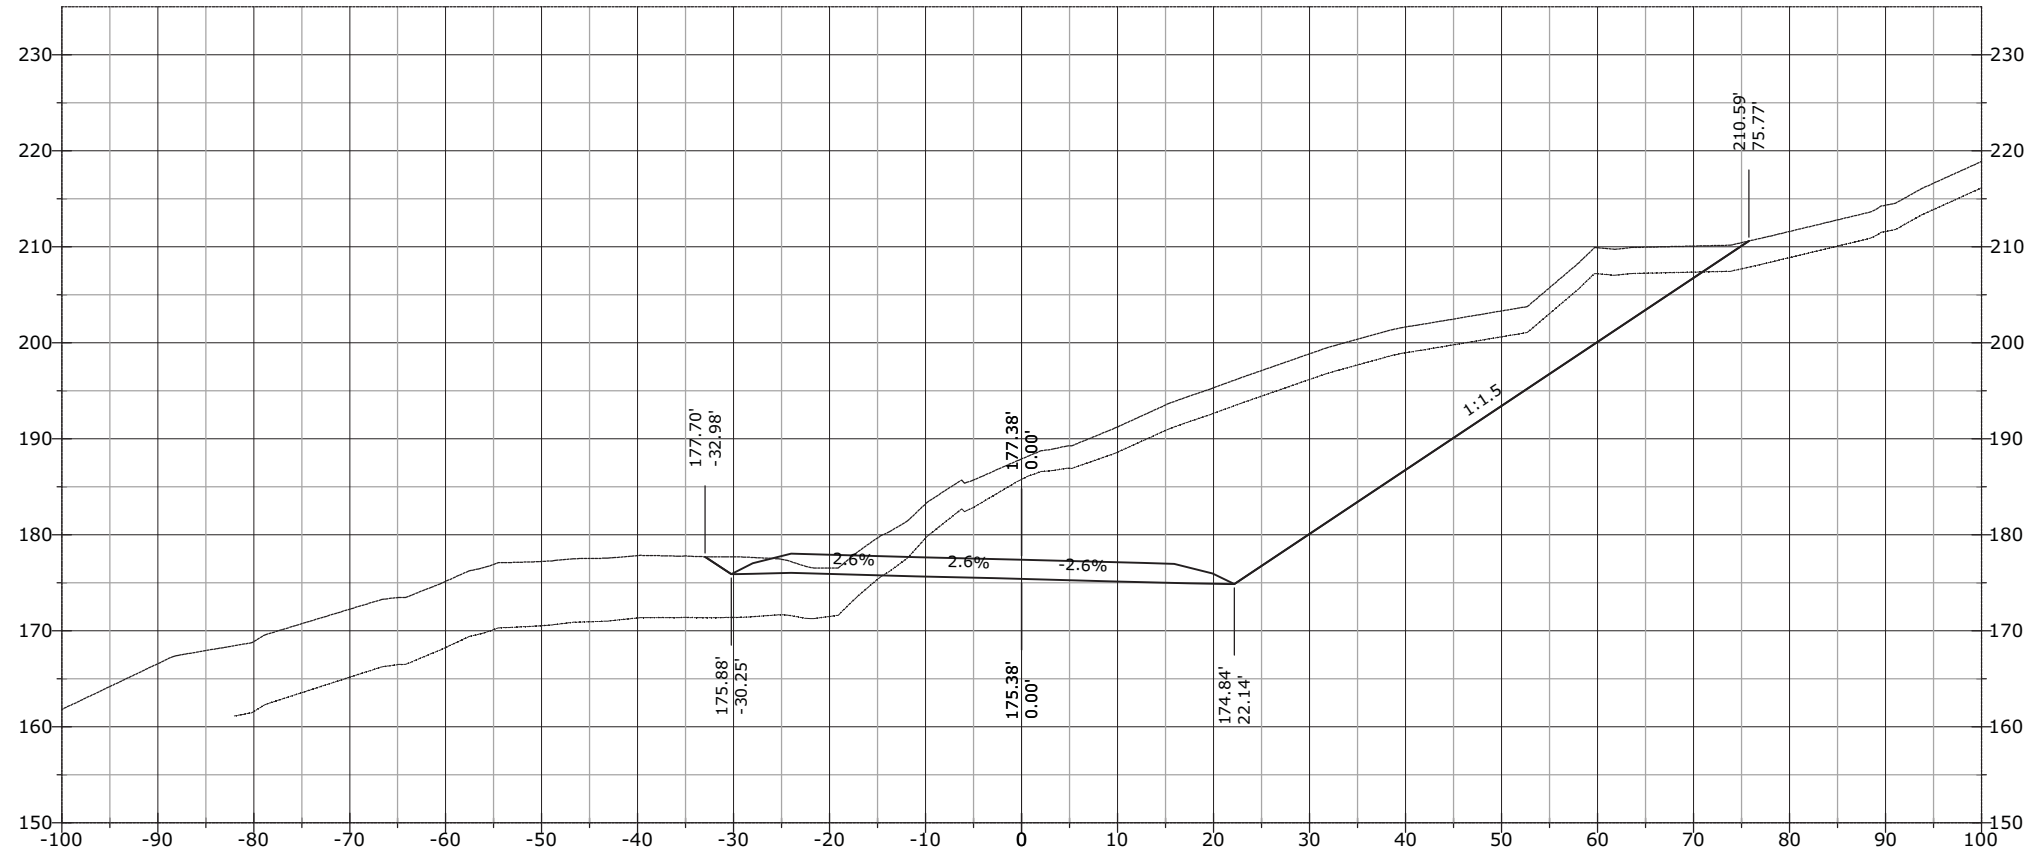


STATE	PROJECT	SHEET NUMBER
AK	AK PFH 43(10)	XS.625

1070+27.65

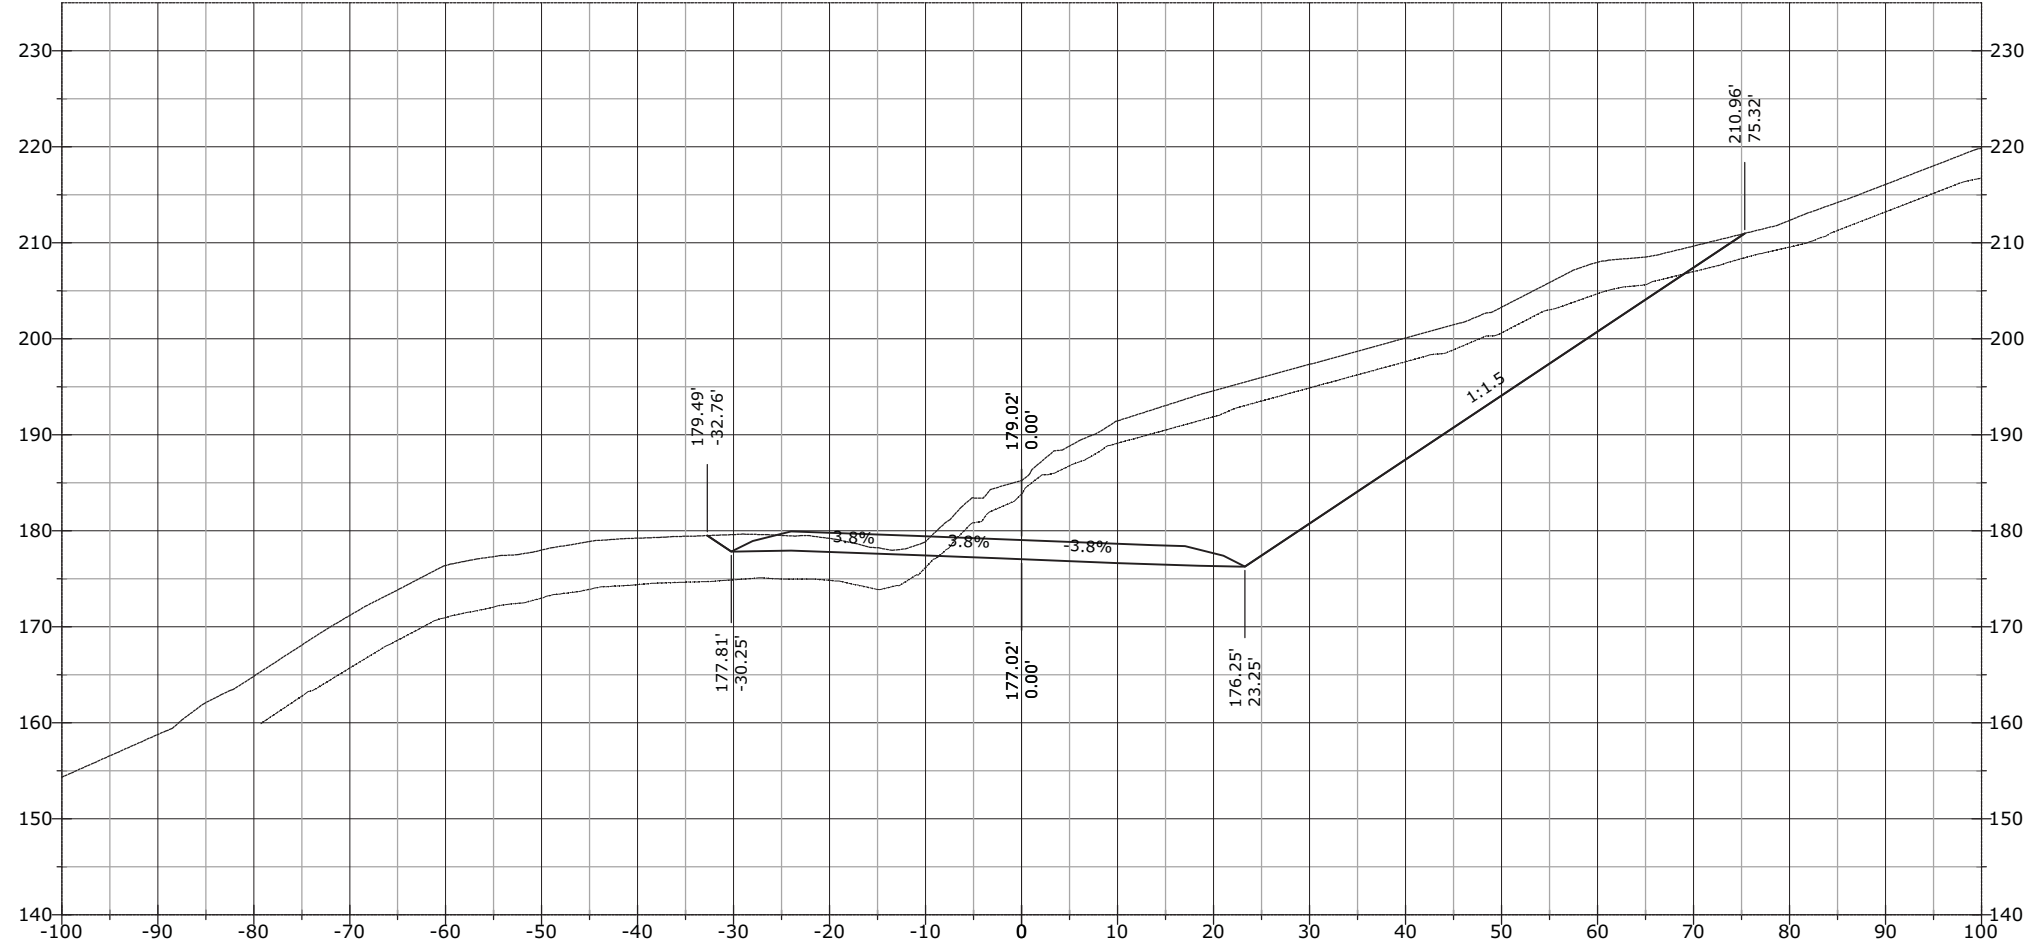


STATE	PROJECT	SHEET NUMBER
AK	AK PFH 43(10)	XS.626

1070+46.19

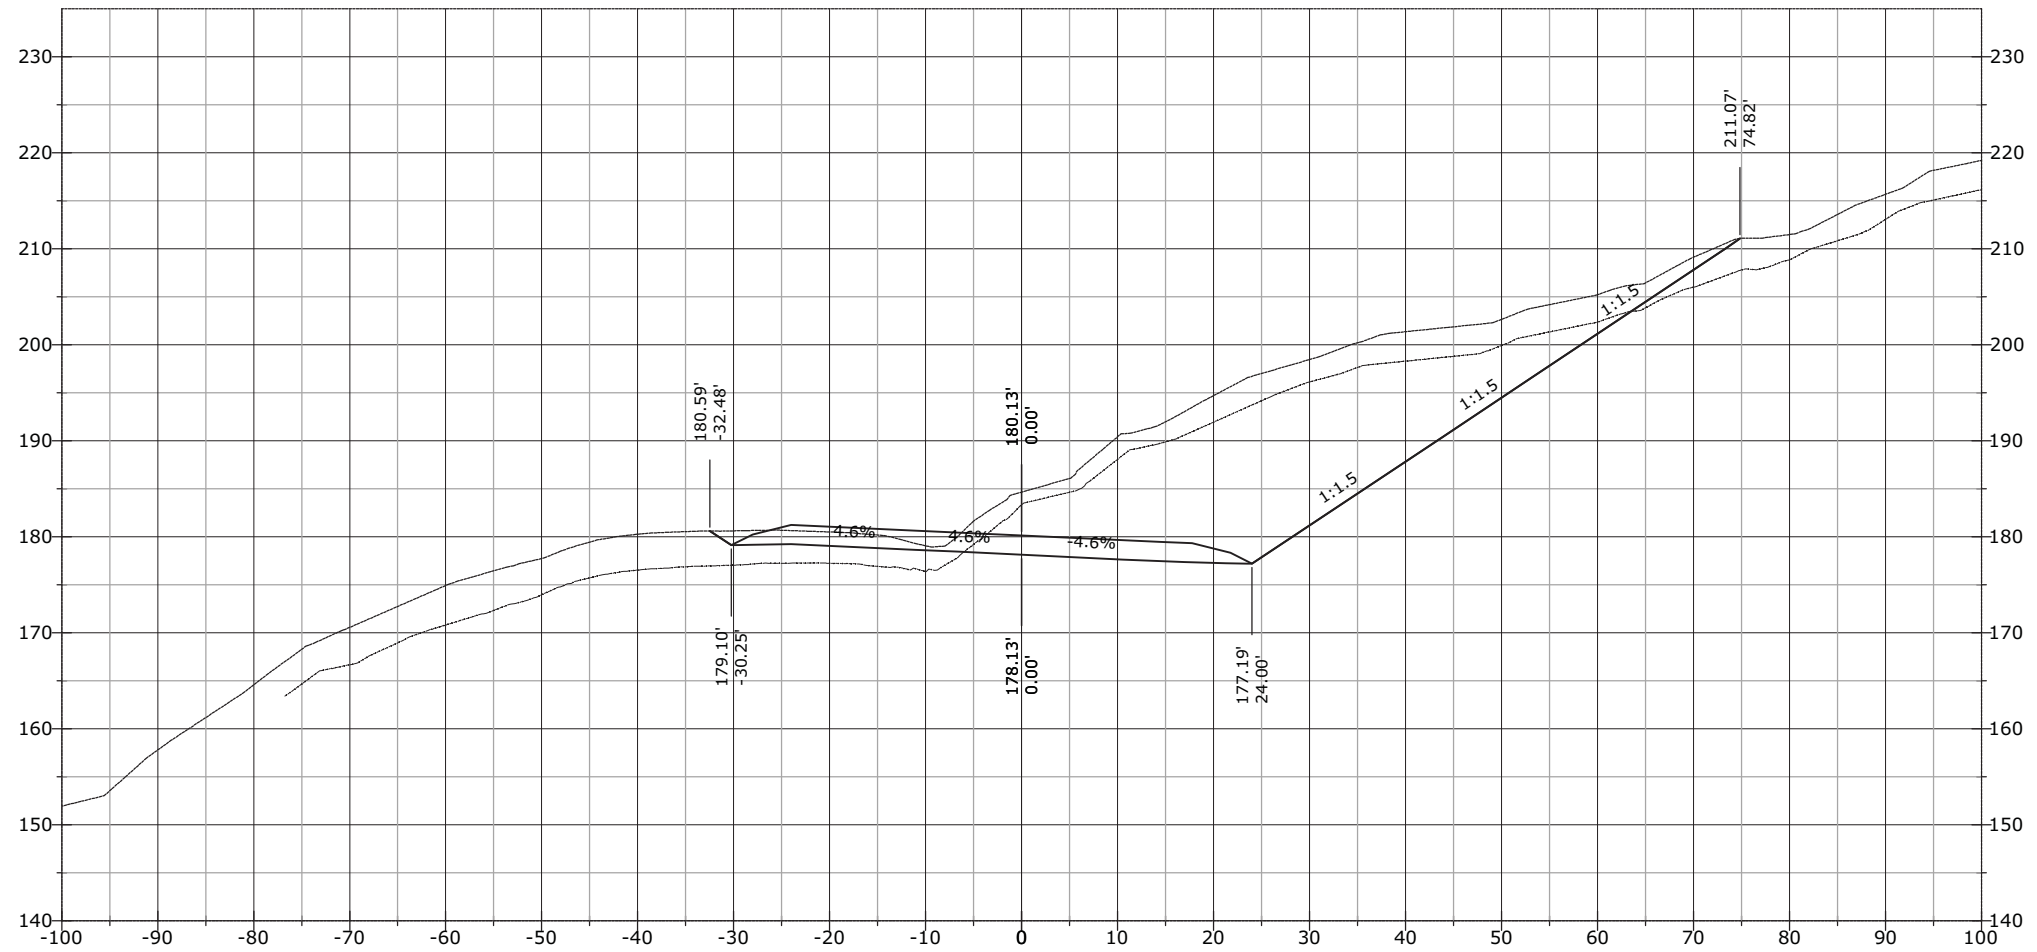


STATE	PROJECT	SHEET NUMBER
AK	AK PFH 43(10)	XS.627

1070+50.00

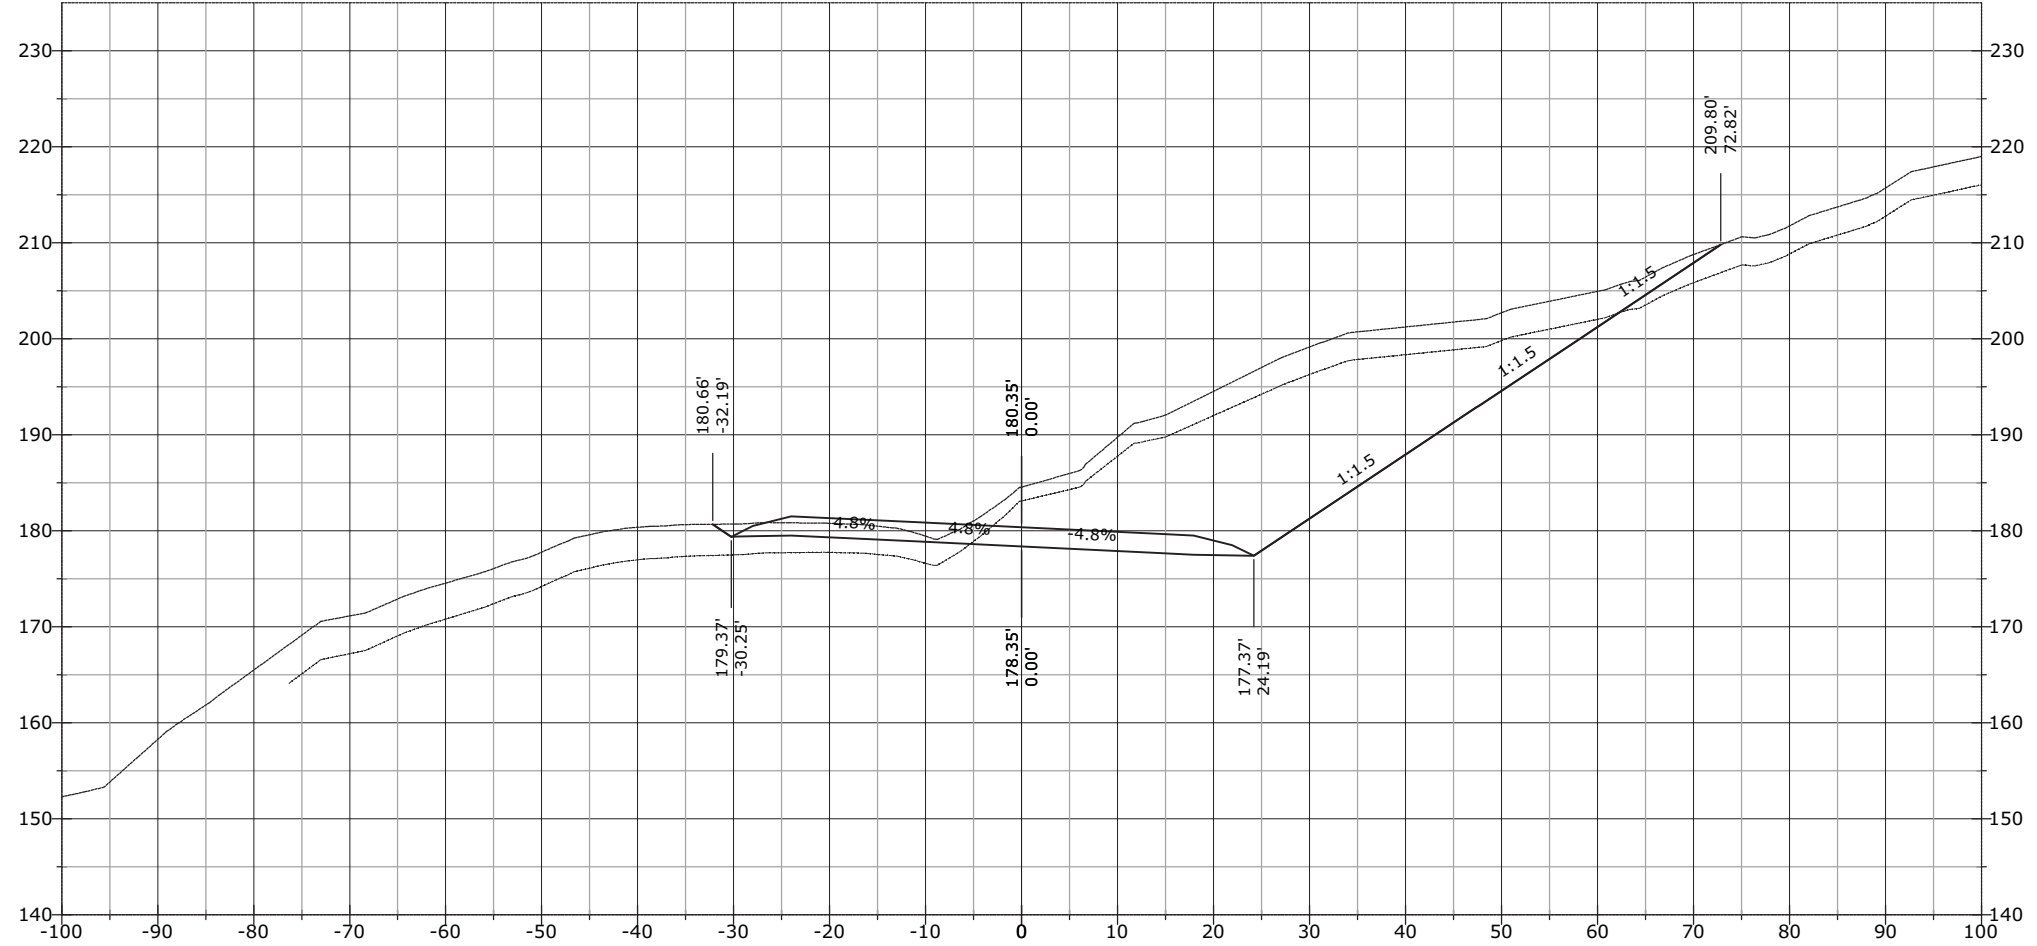


STATE	PROJECT	SHEET NUMBER
AK	AK PFH 43(10)	XS.628

1070+53.98

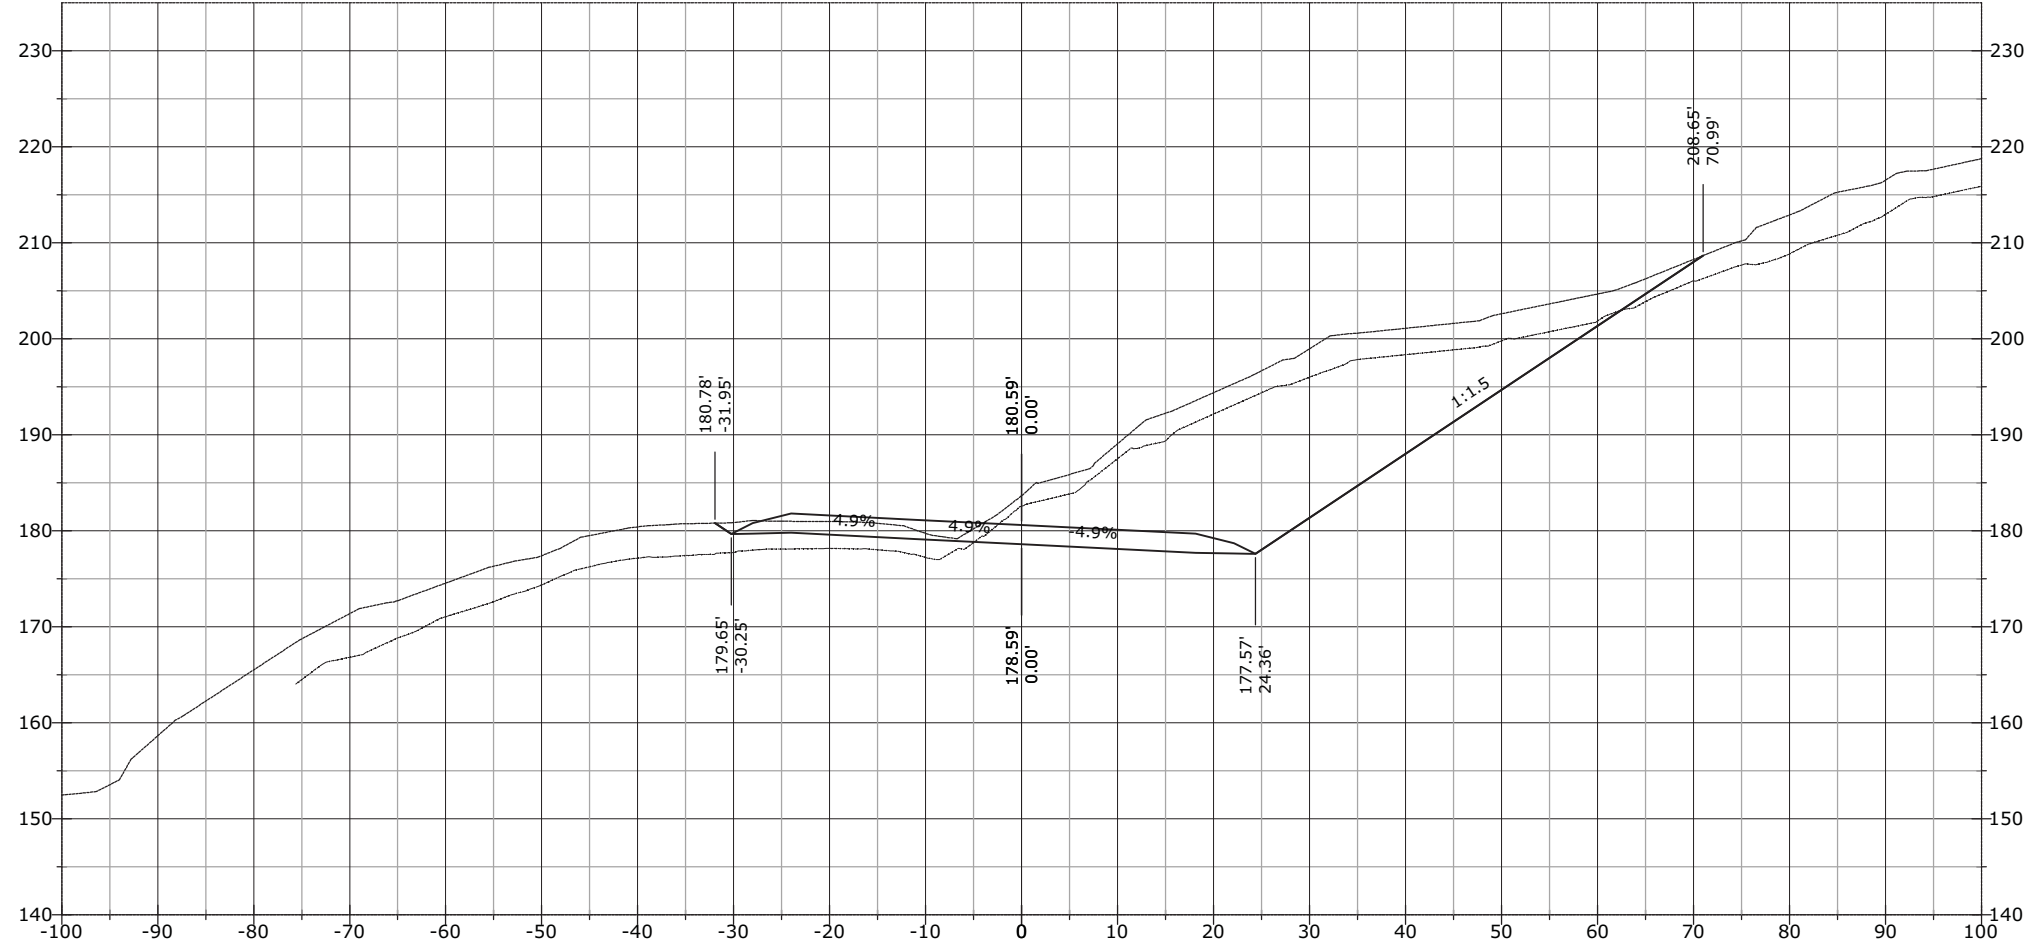

STATE	PROJECT	SHEET NUMBER
AK	AK PFH 43(10)	XS.629


1070+64.98

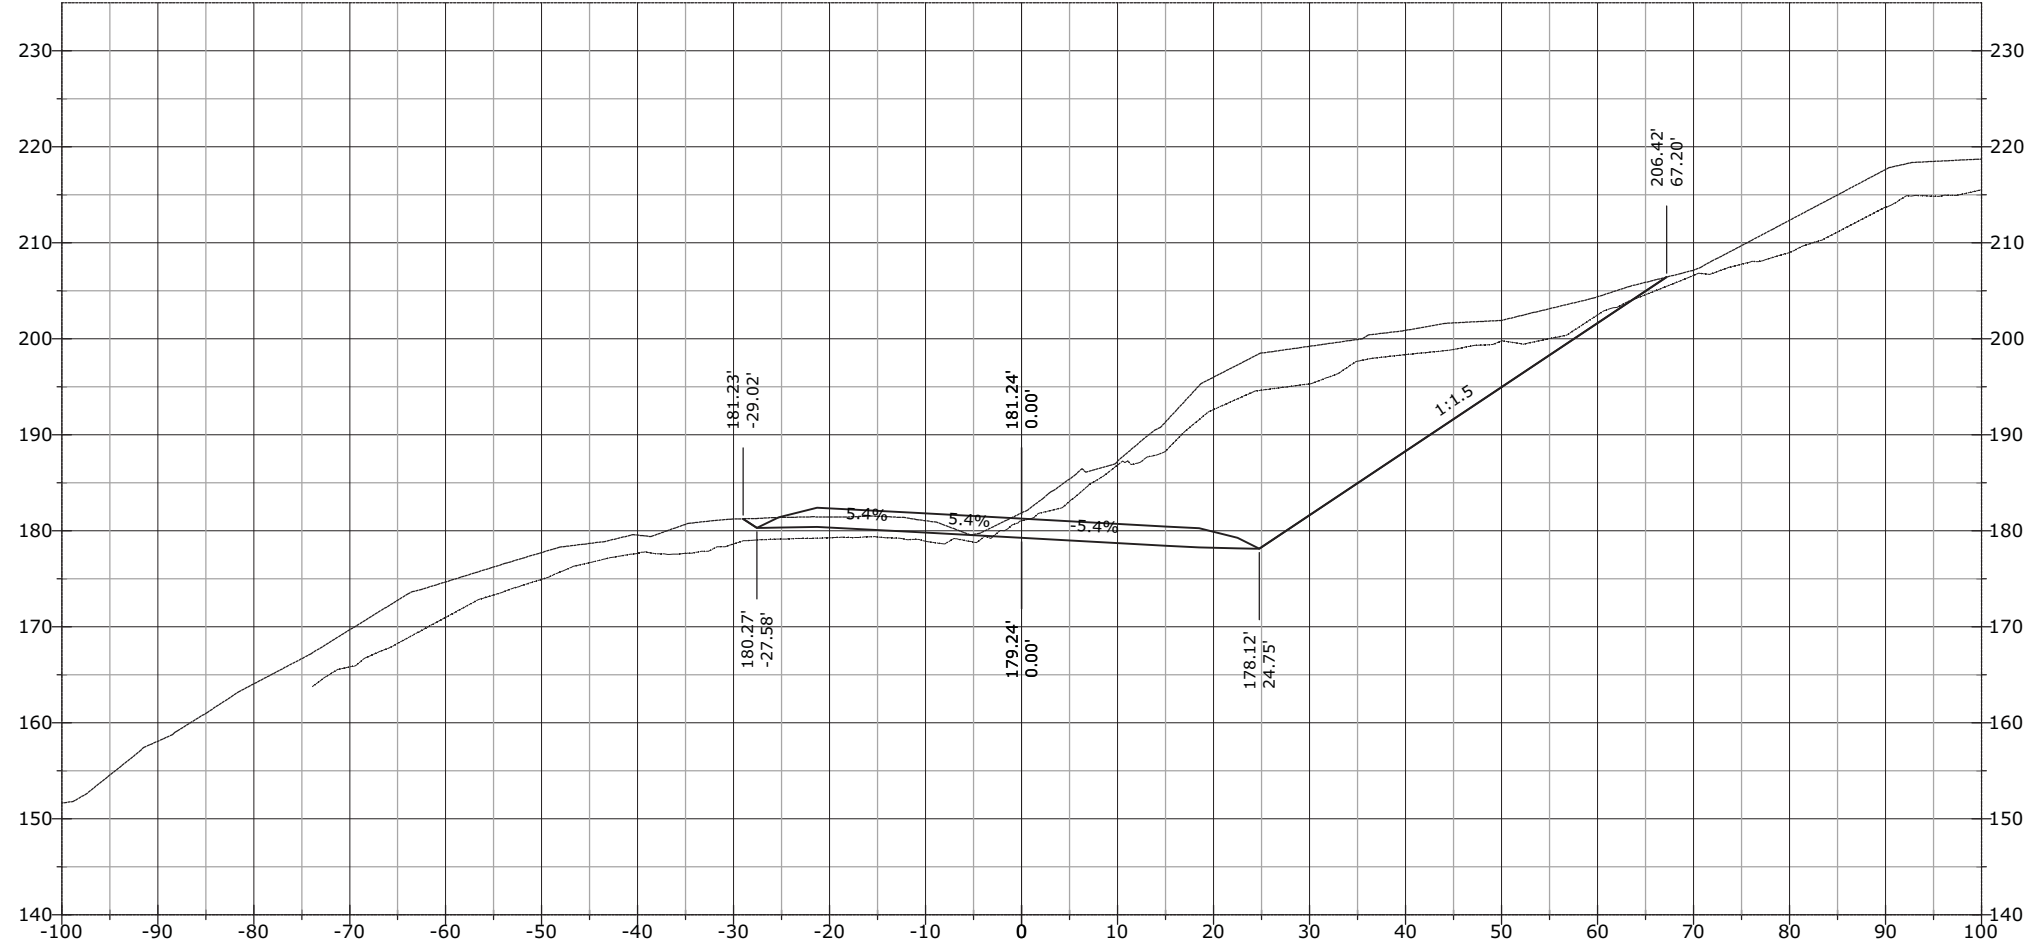

STATE	PROJECT	SHEET NUMBER
AK	AK PFH 43(10)	XS.630


J:\2012\121088 FH43 Deweyville Trailhead to Neck Lake\E. Drawings\Civil\PDFs\Cross Section March\# - RFC Cross Sections EXPLODED DELETED.dwg [USC] 29 March 2013 11:53 AM

1071+00.00

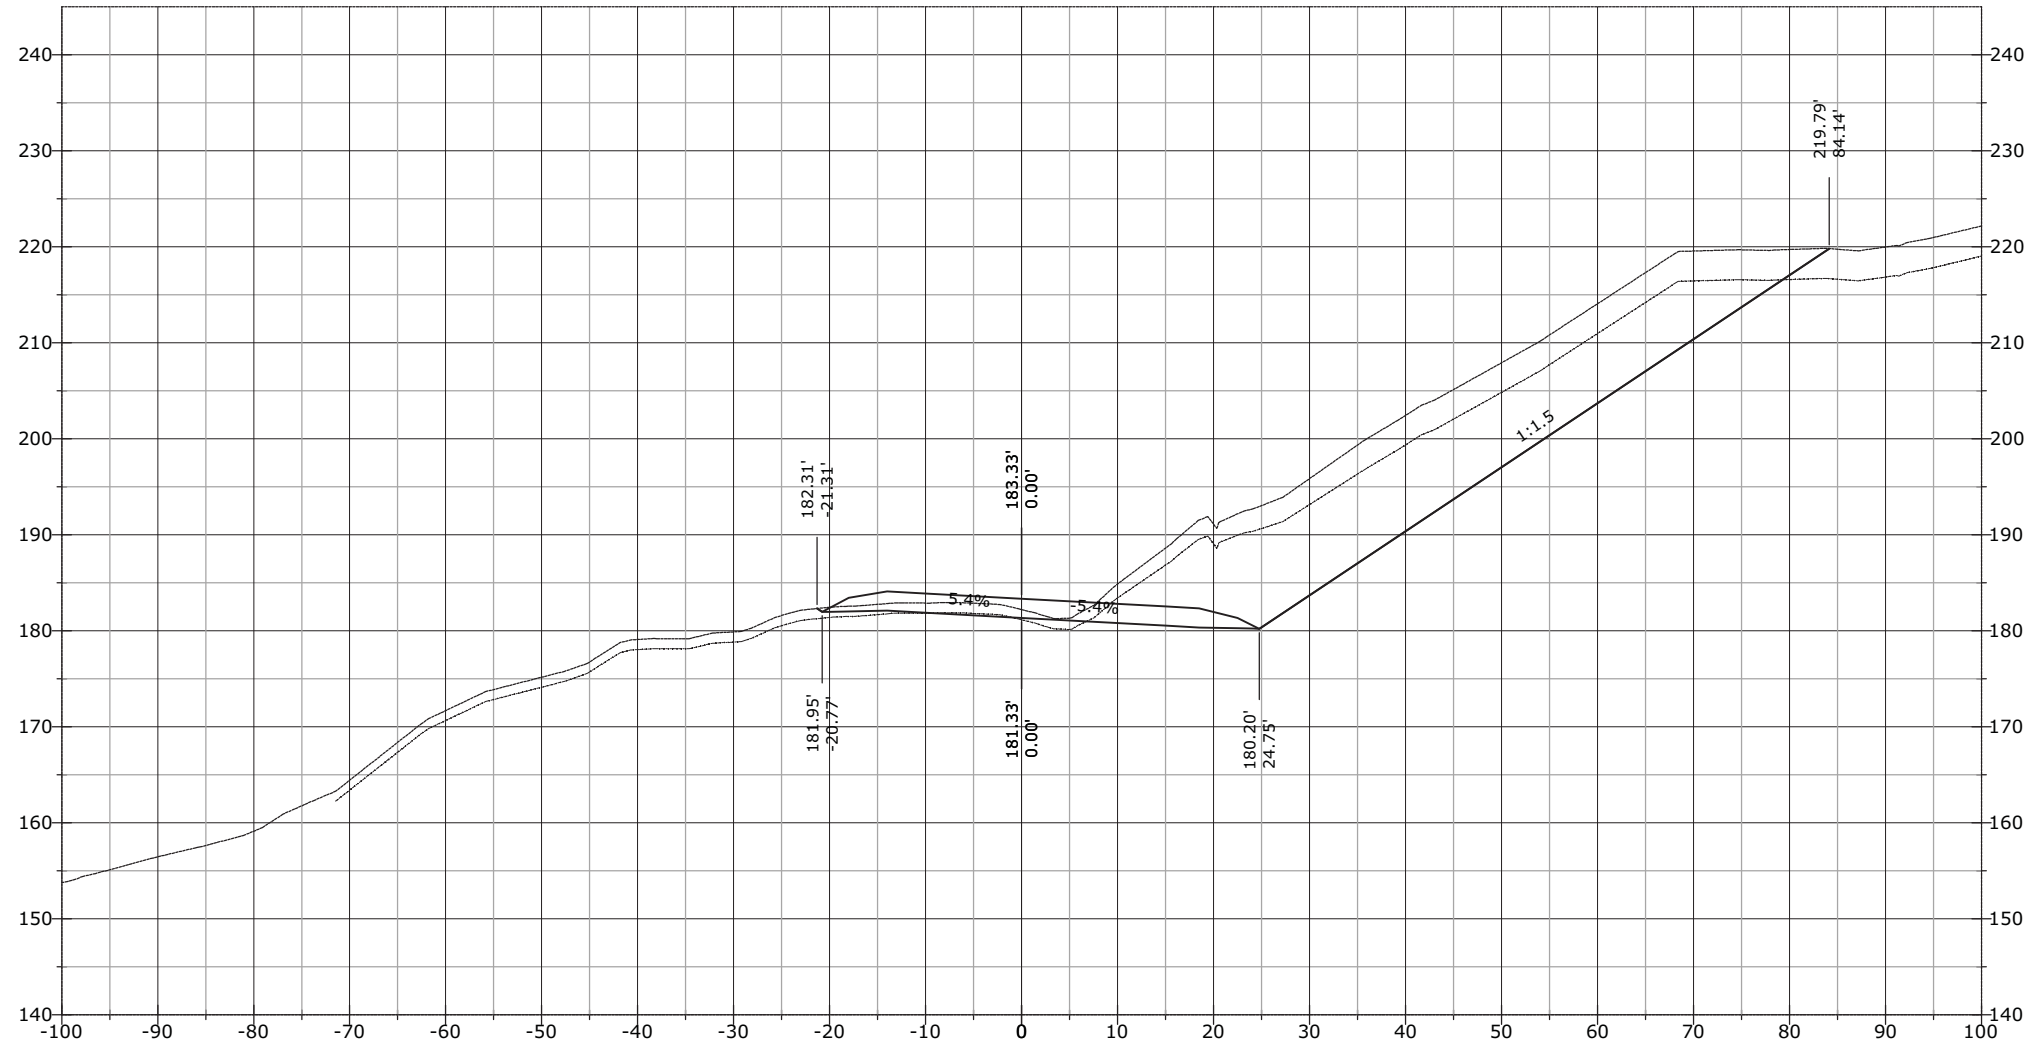

STATE	PROJECT	SHEET NUMBER
AK	AK PFH 43(10)	XS.631


1071+50.00

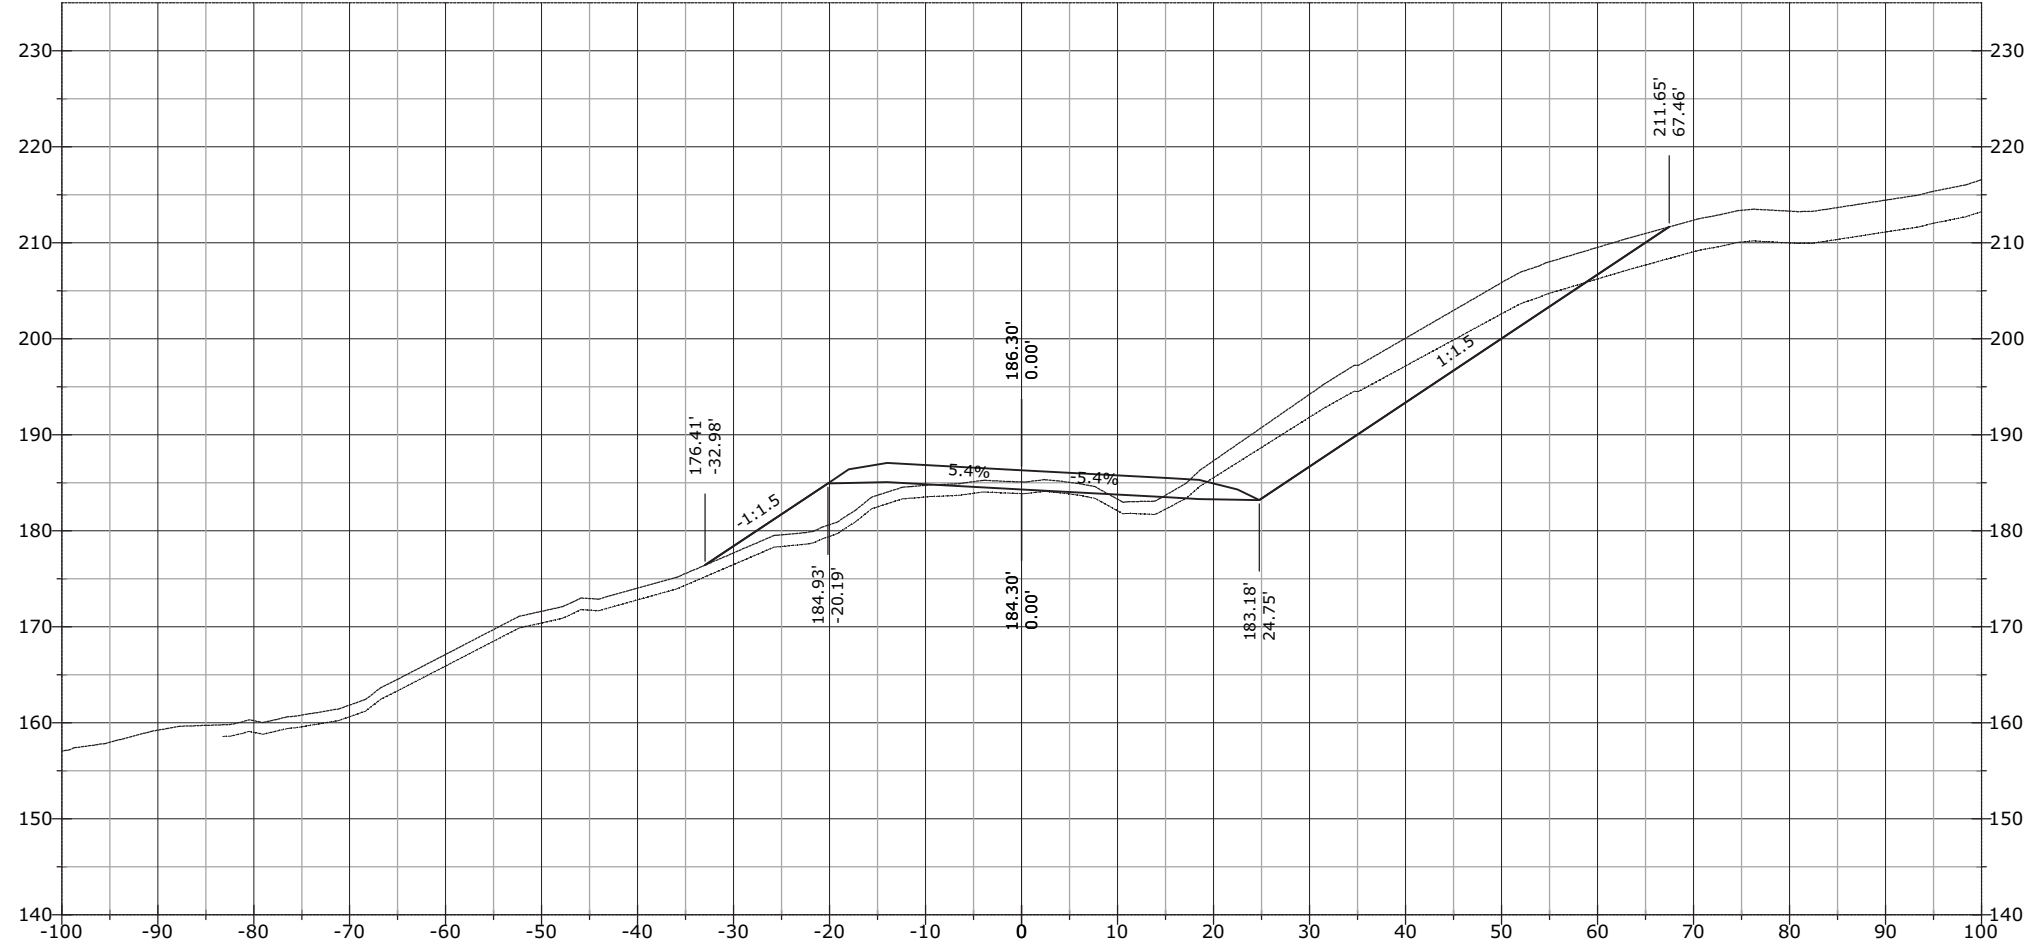

STATE	PROJECT	SHEET NUMBER
AK	AK PFH 43(10)	XS.632


J:\2012\121088 FH43 Deweyville Trailhead to Neck Lake\E. Drawings\Civil\PDFs\Cross Section March\# - RFC Cross Sections EXPLODED DELETED.dwg [USC] 29 March 2013 11:53 AM

1071+92.72

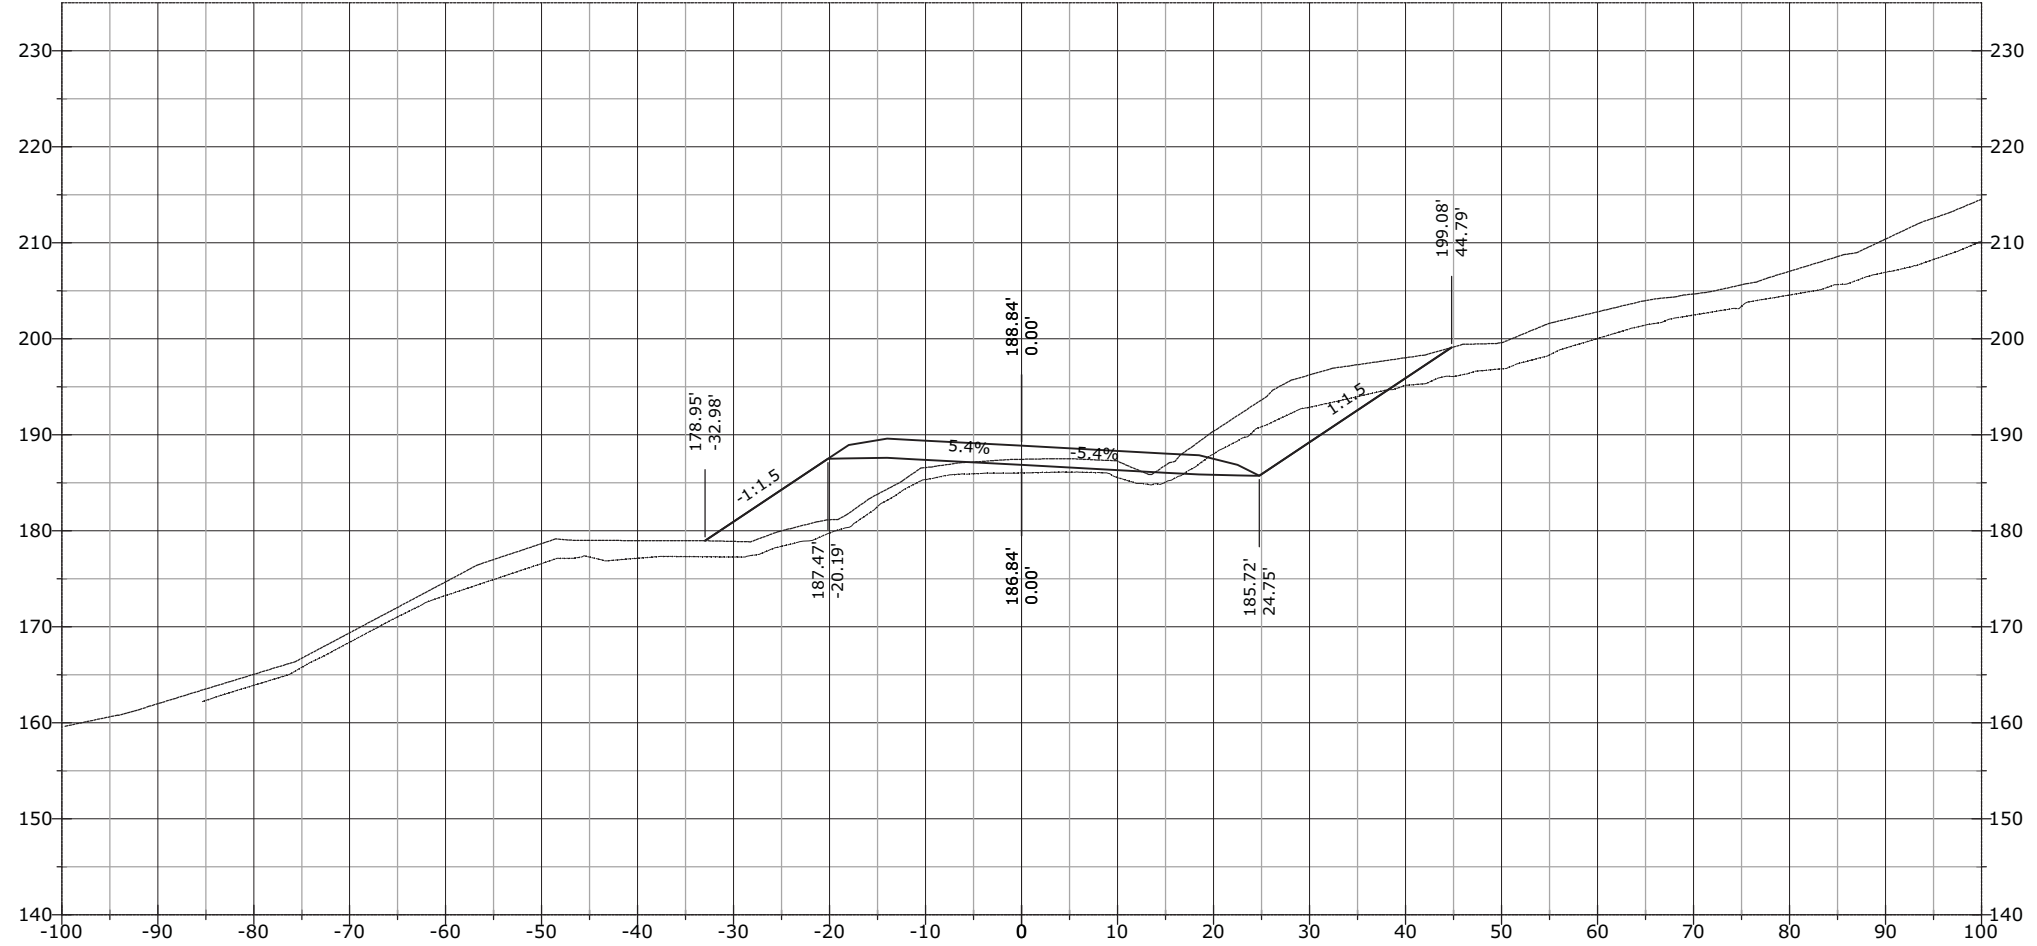


STATE	PROJECT	SHEET NUMBER
AK	AK PFH 43(10)	XS.633

1072+50.00

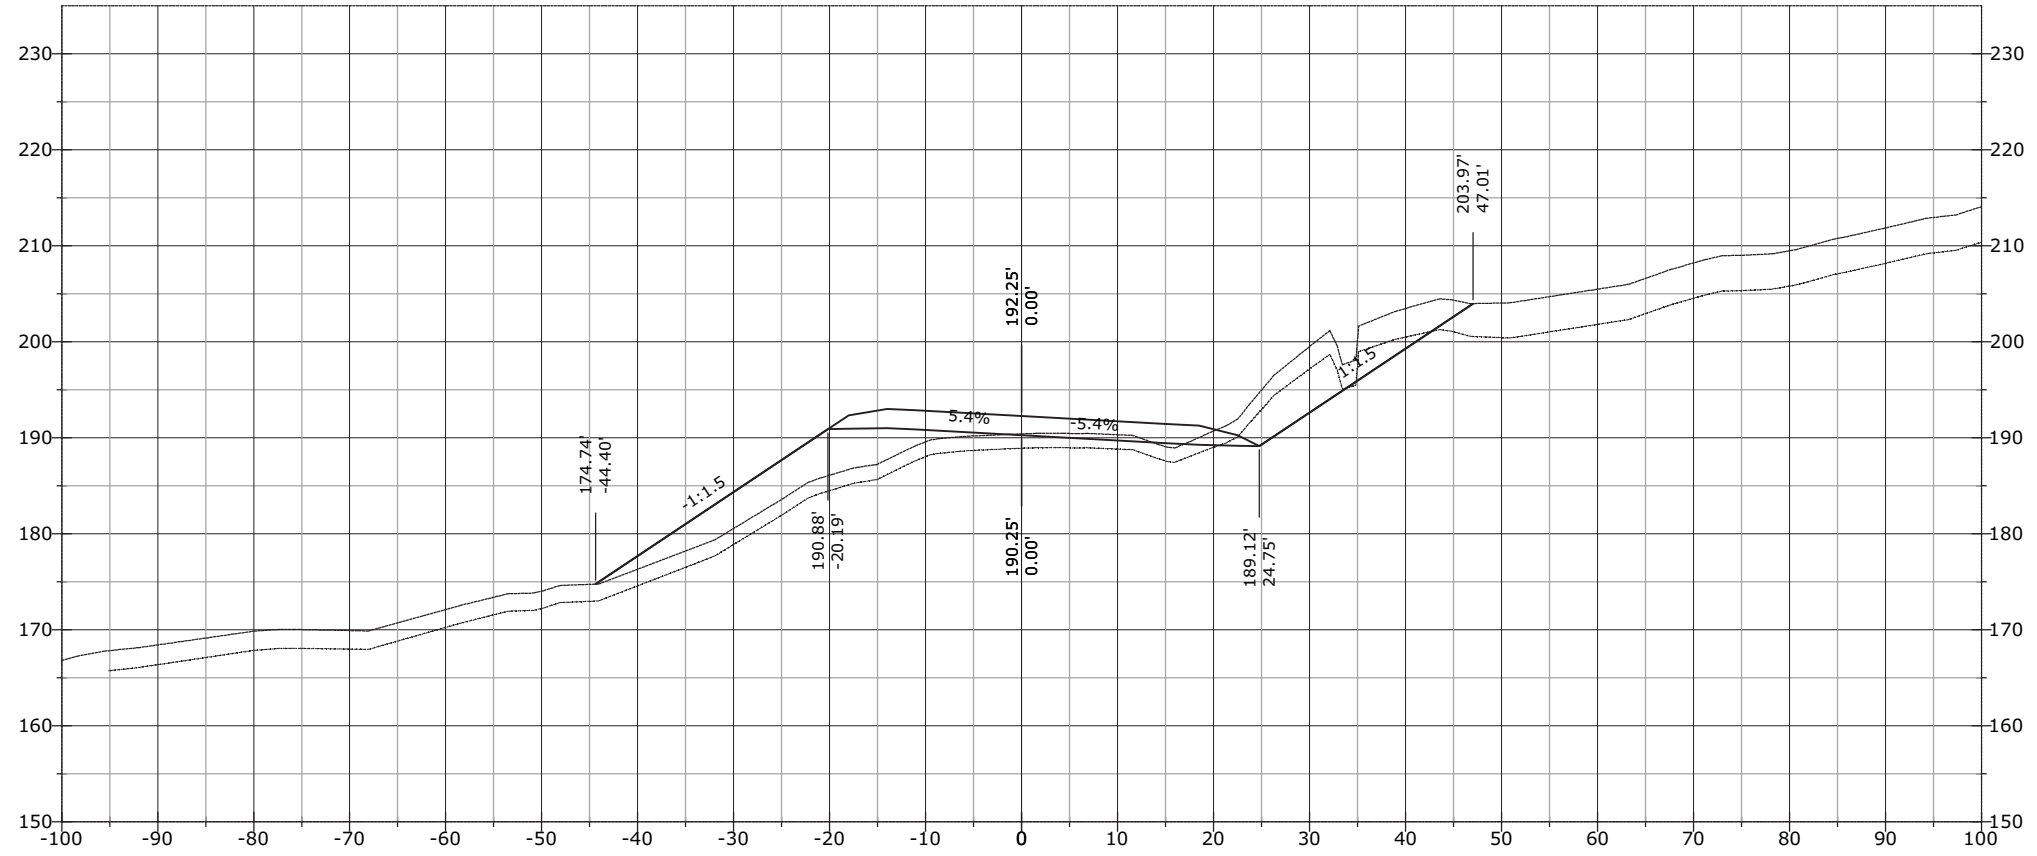


1072+00.00

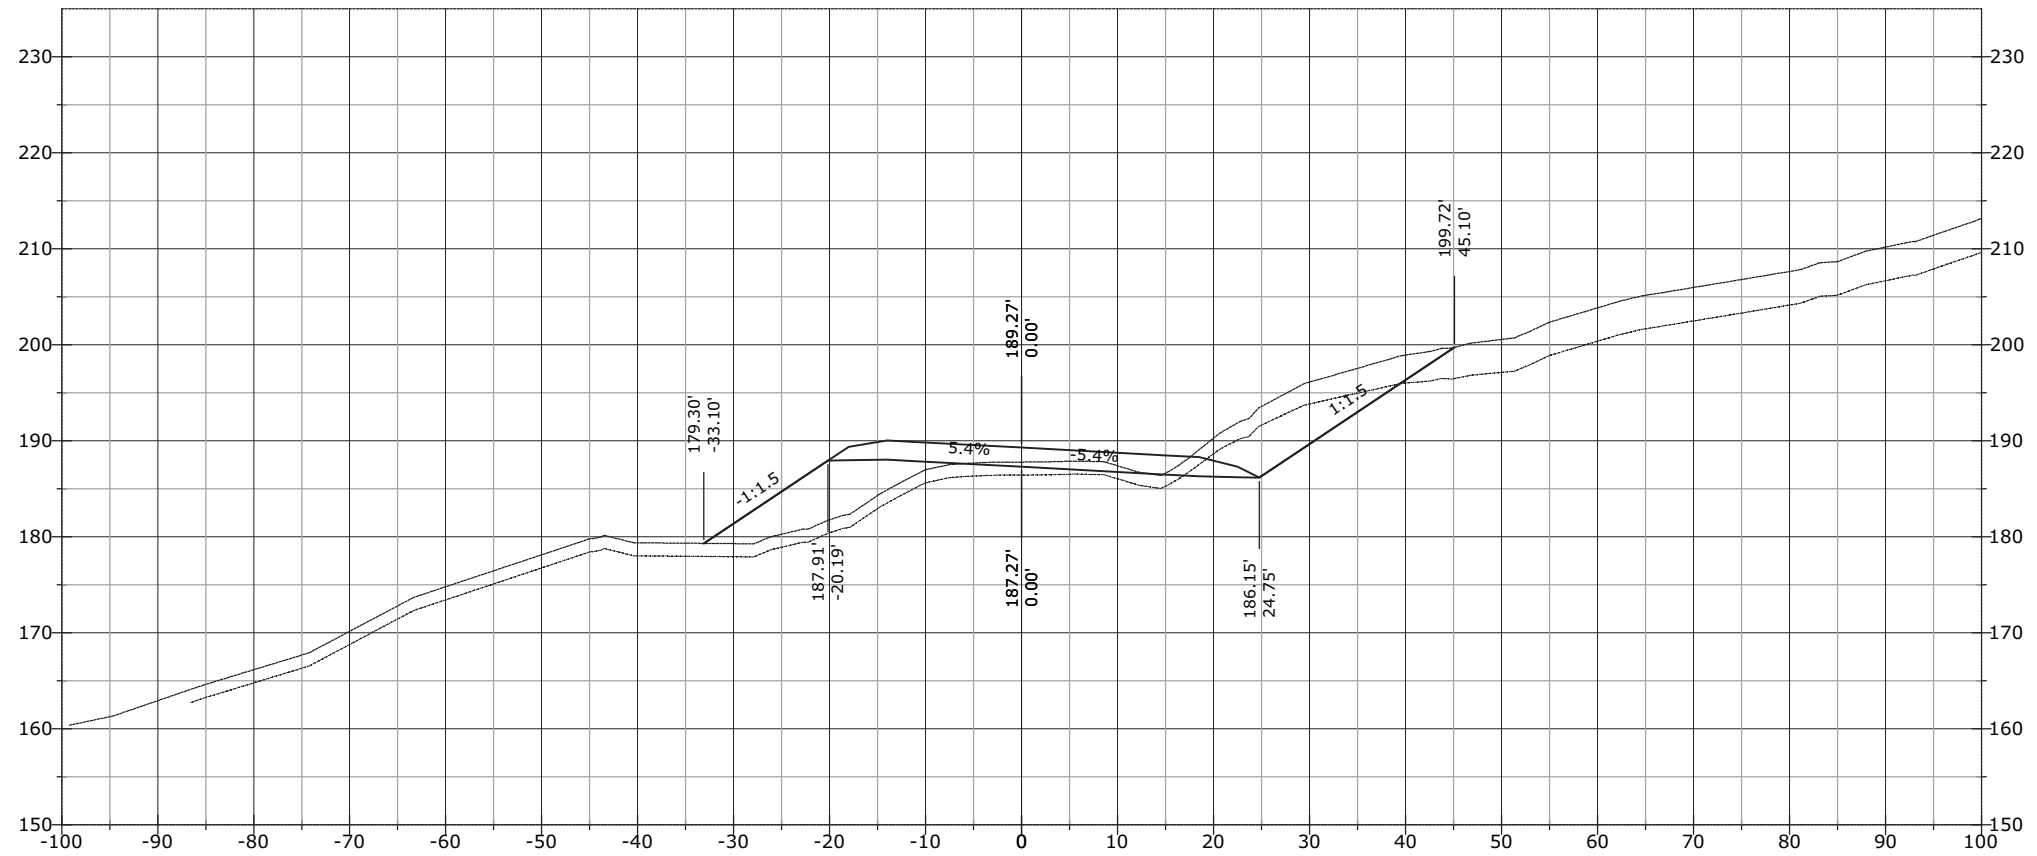


STATE	PROJECT	SHEET NUMBER
AK	AK PFH 43(10)	XS.634

1073+20.46

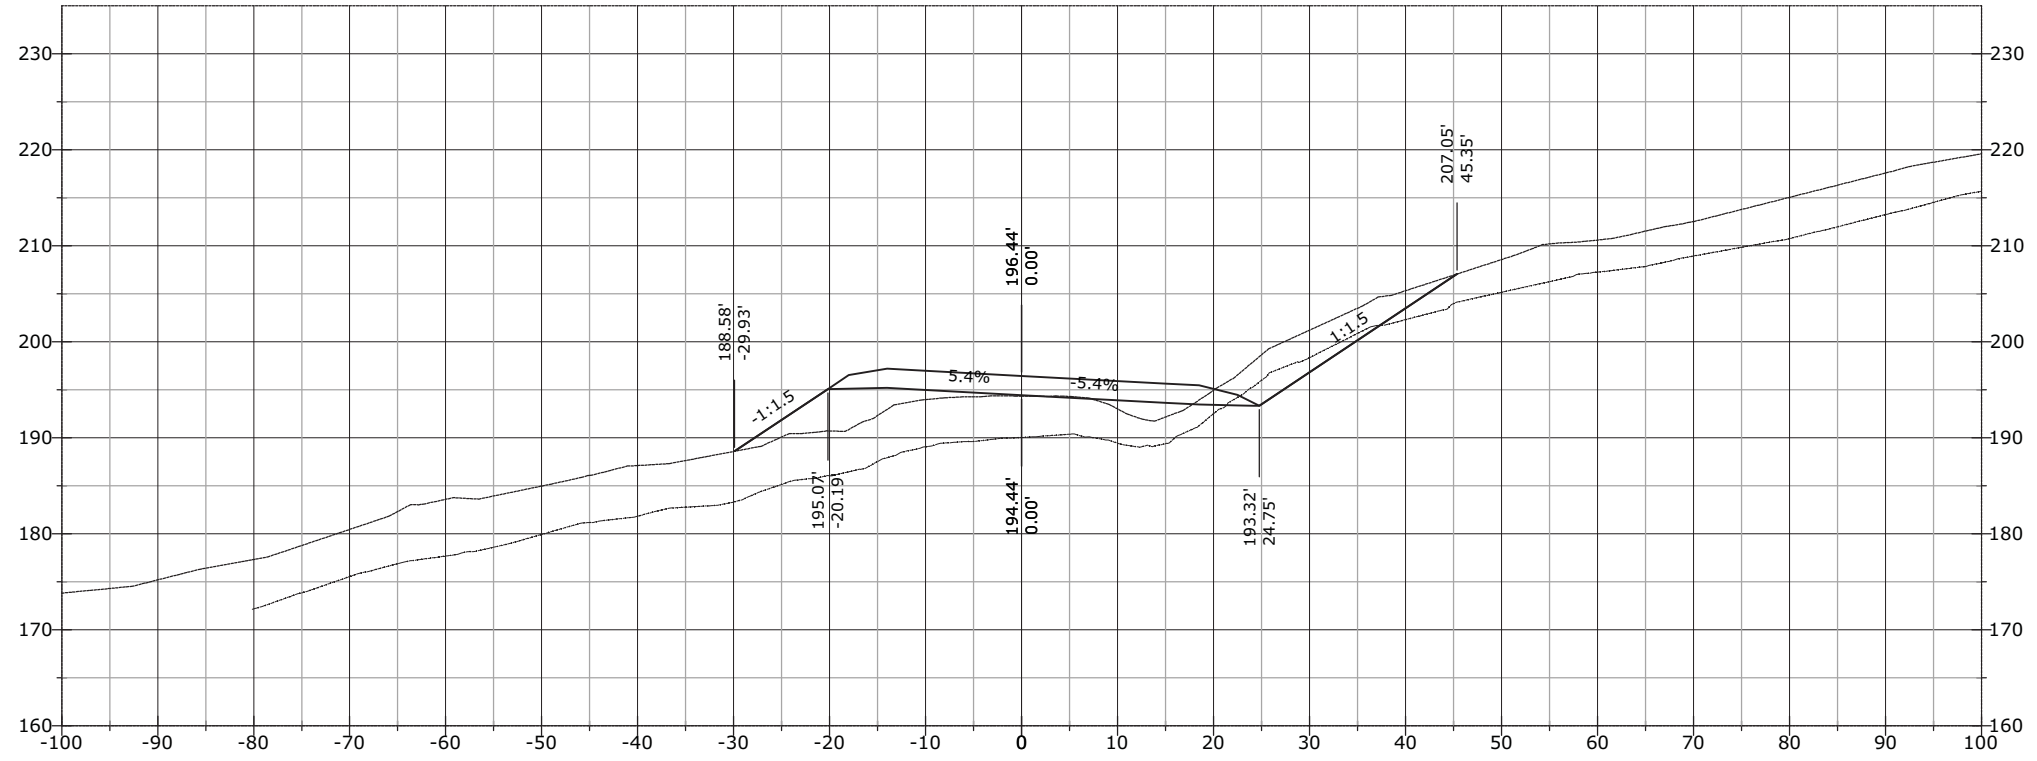


1073+00.00

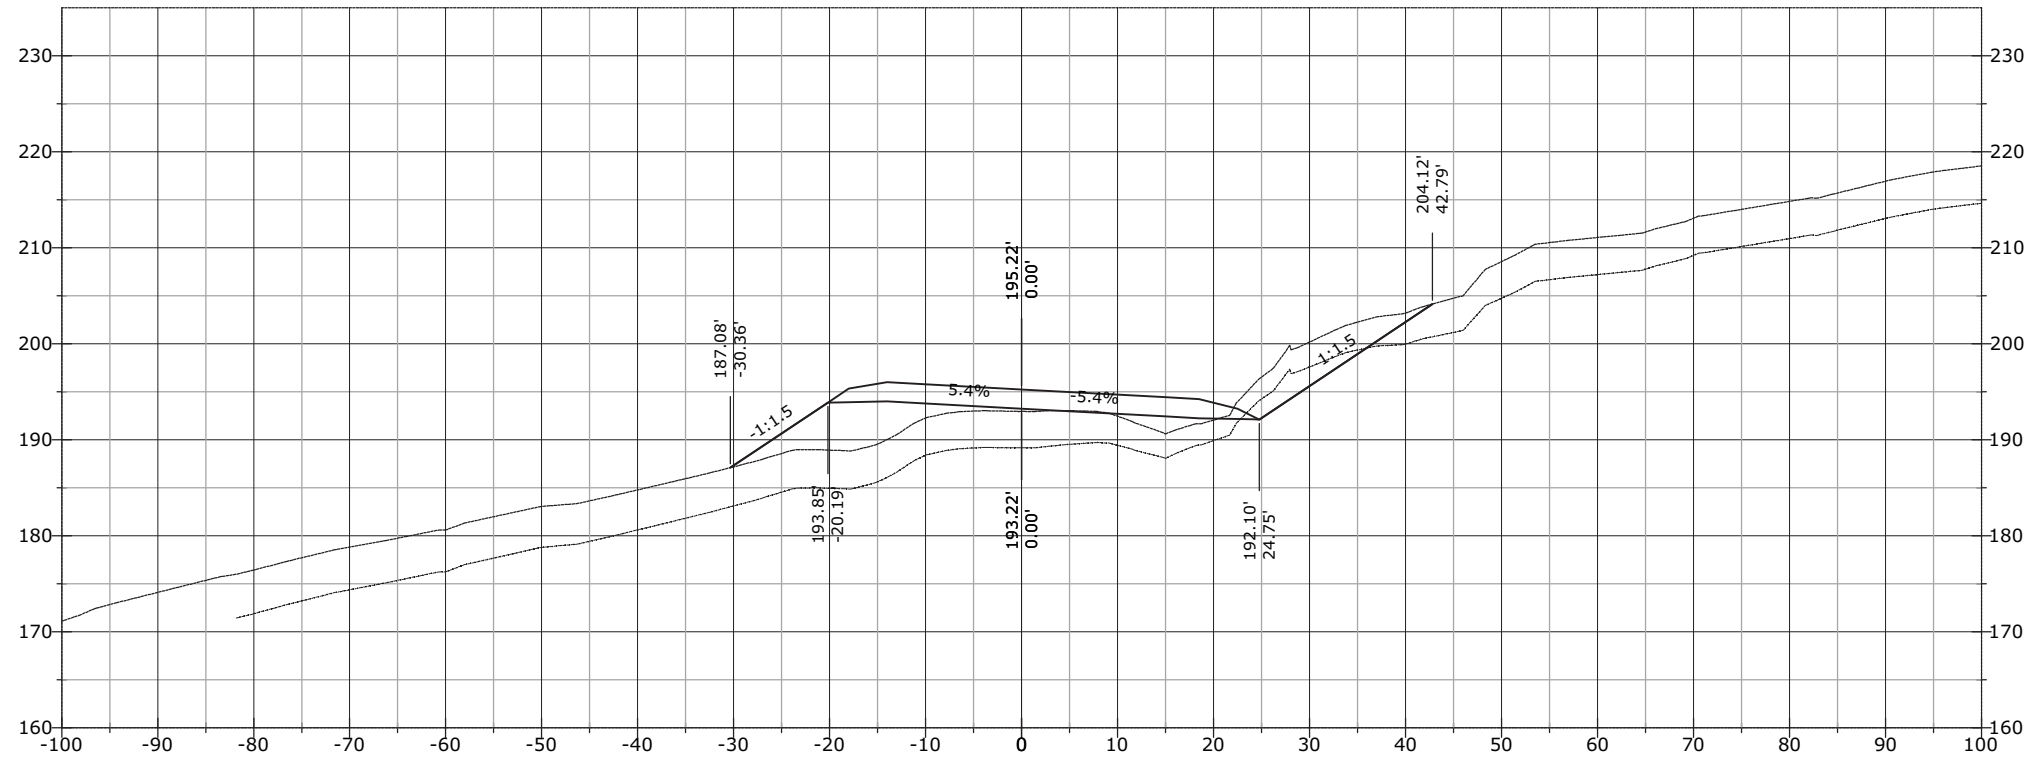


STATE	PROJECT	SHEET NUMBER
AK	AK PFH 43(10)	XS.635

1073+50.00

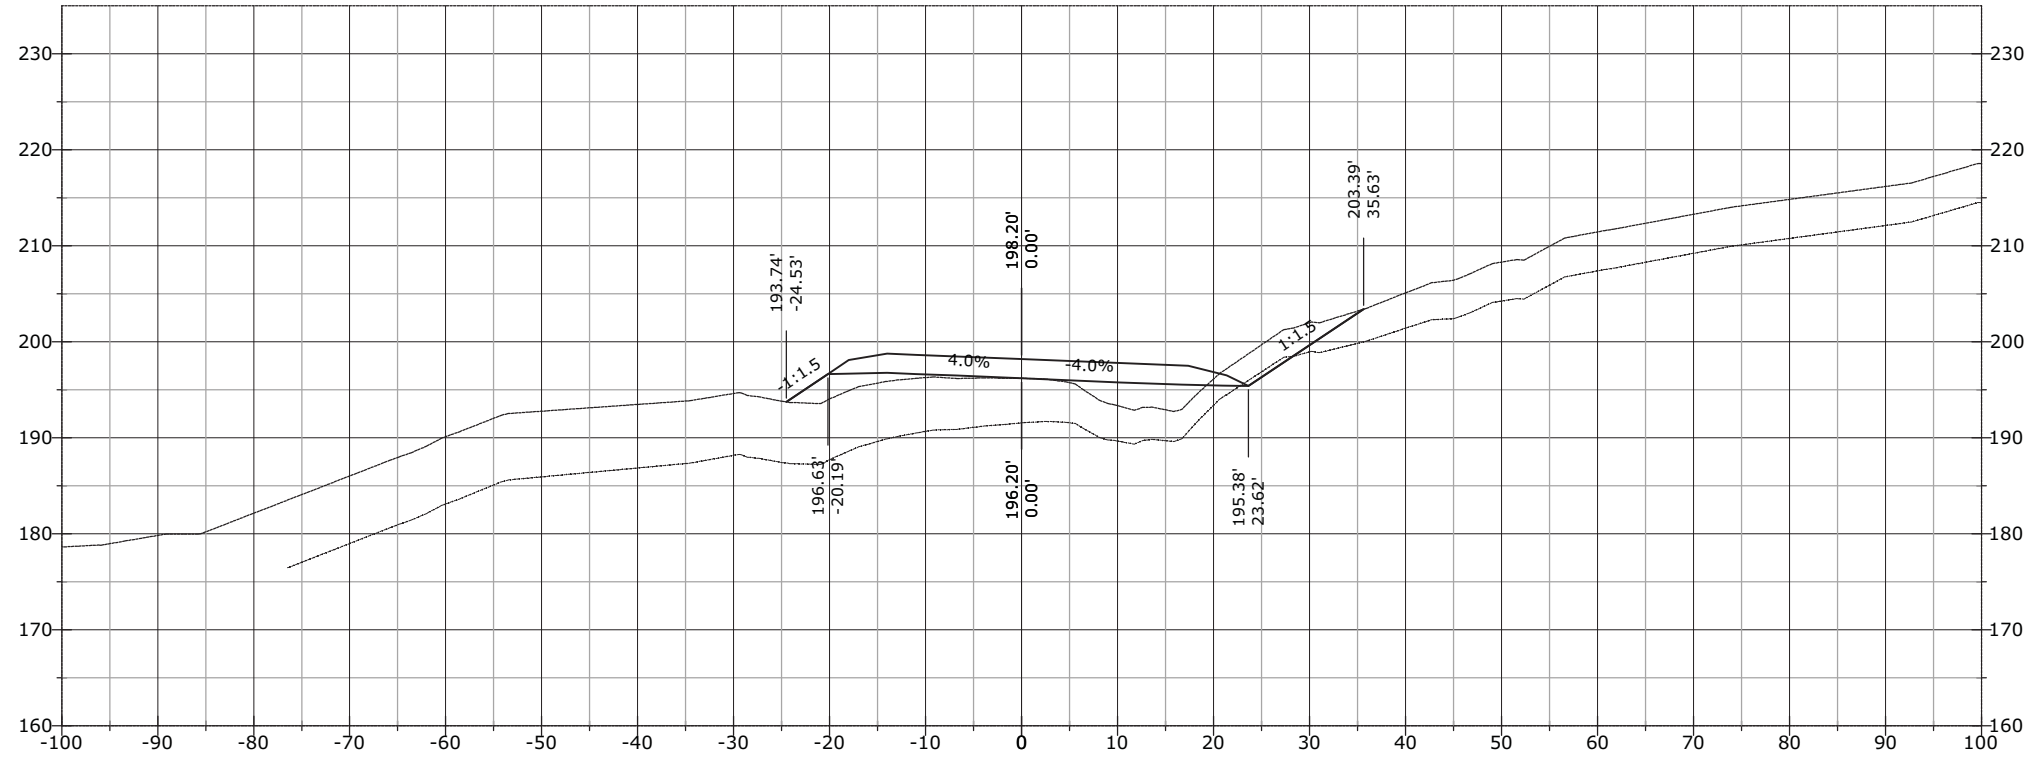


1073+39.25

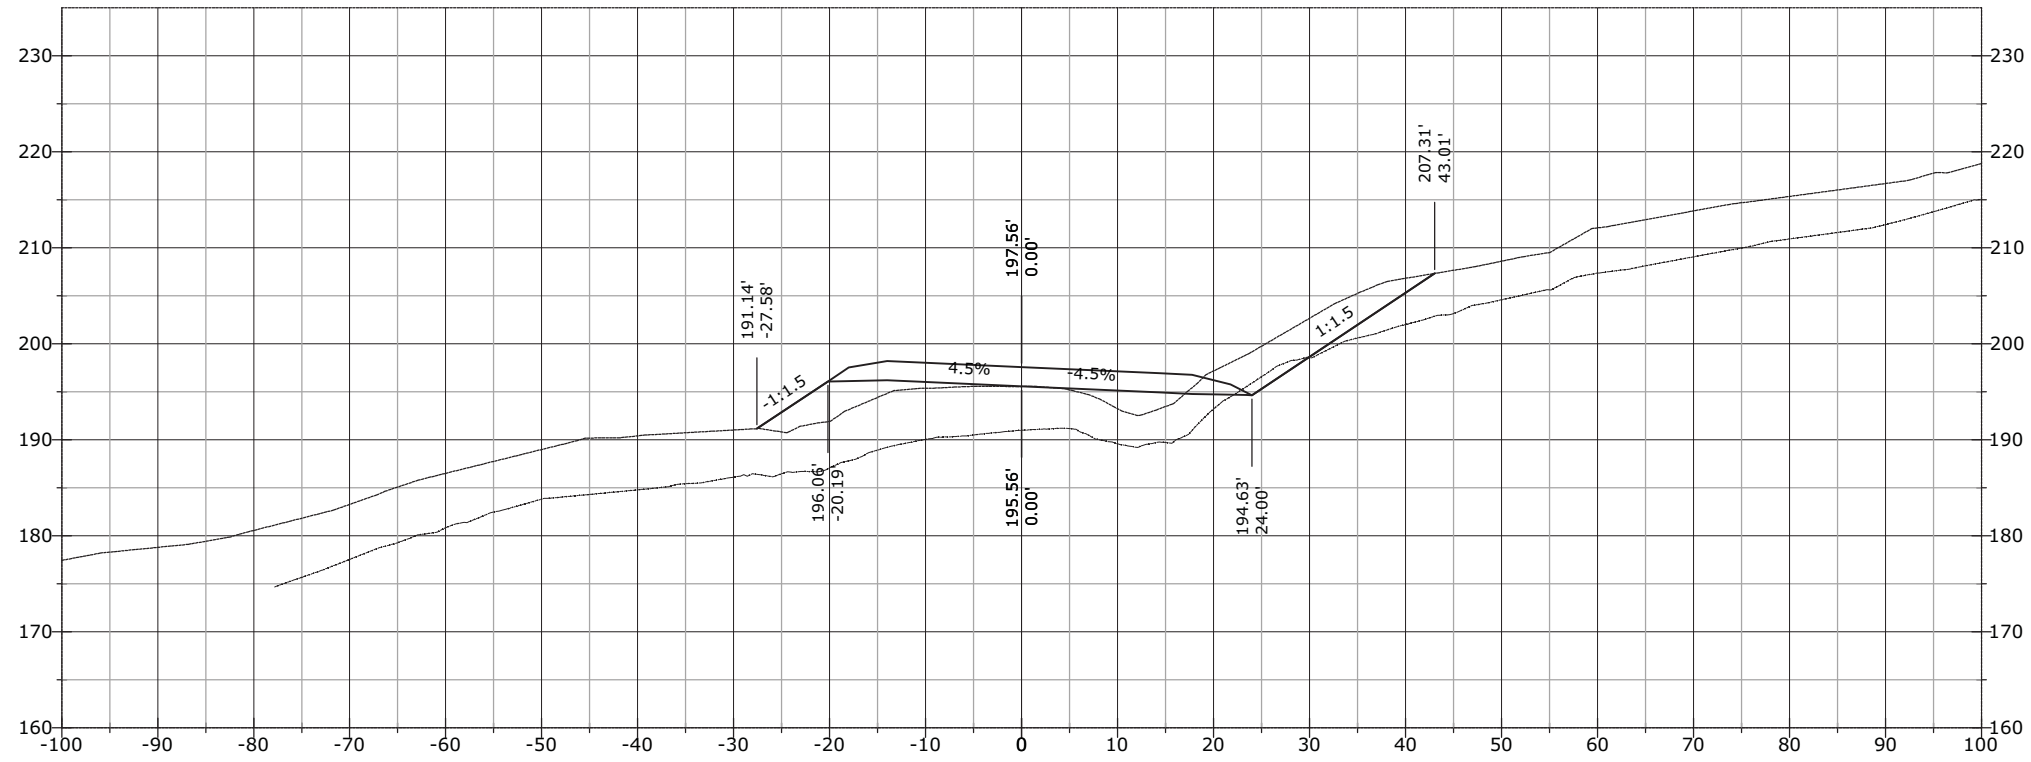


STATE	PROJECT	SHEET NUMBER
AK	AK PFH 43(10)	XS.636

1073+90.98

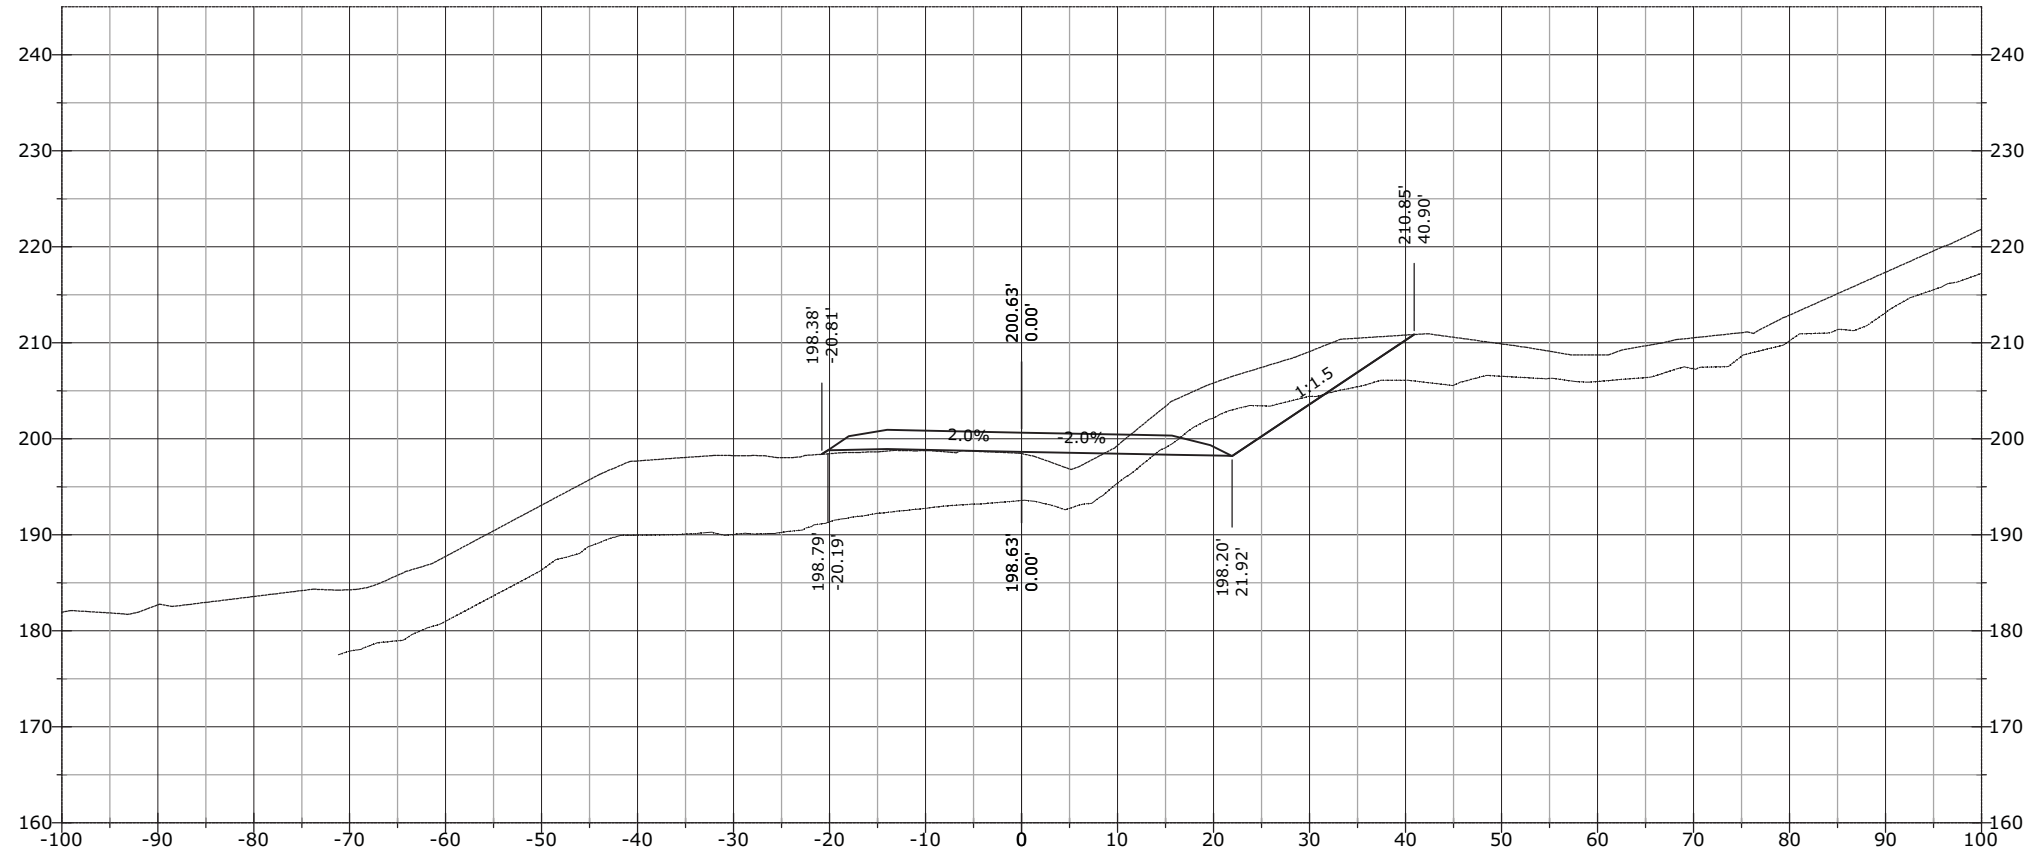


1073+57.79

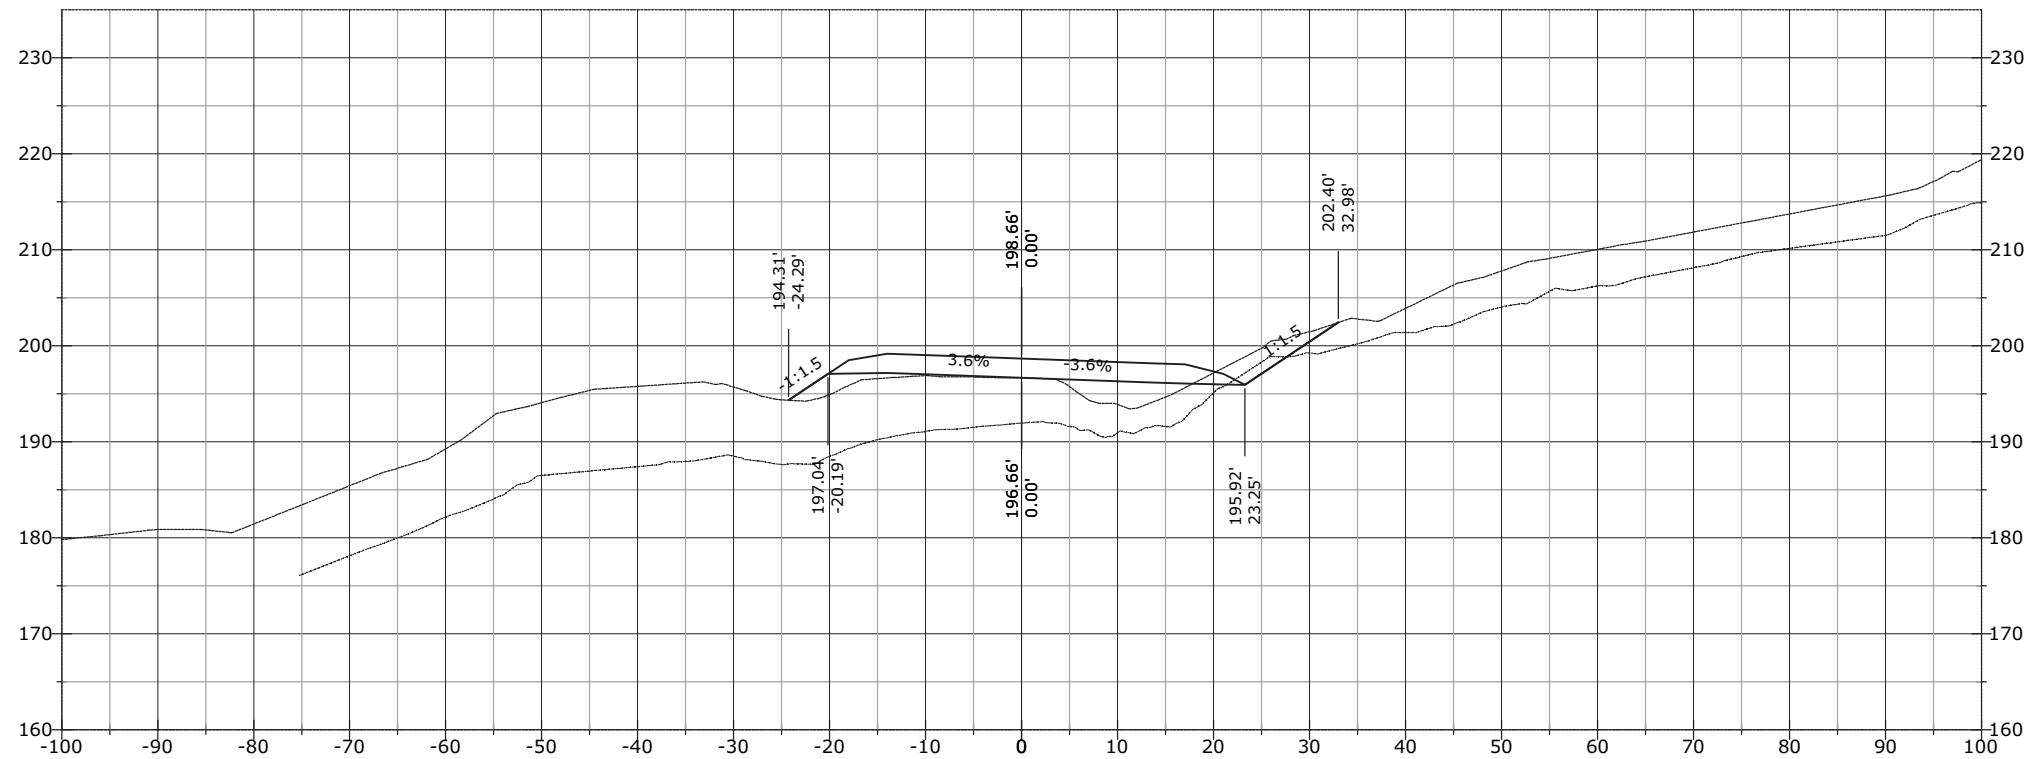


STATE	PROJECT	SHEET NUMBER
AK	AK PFH 43(10)	XS.637

1074+32.46

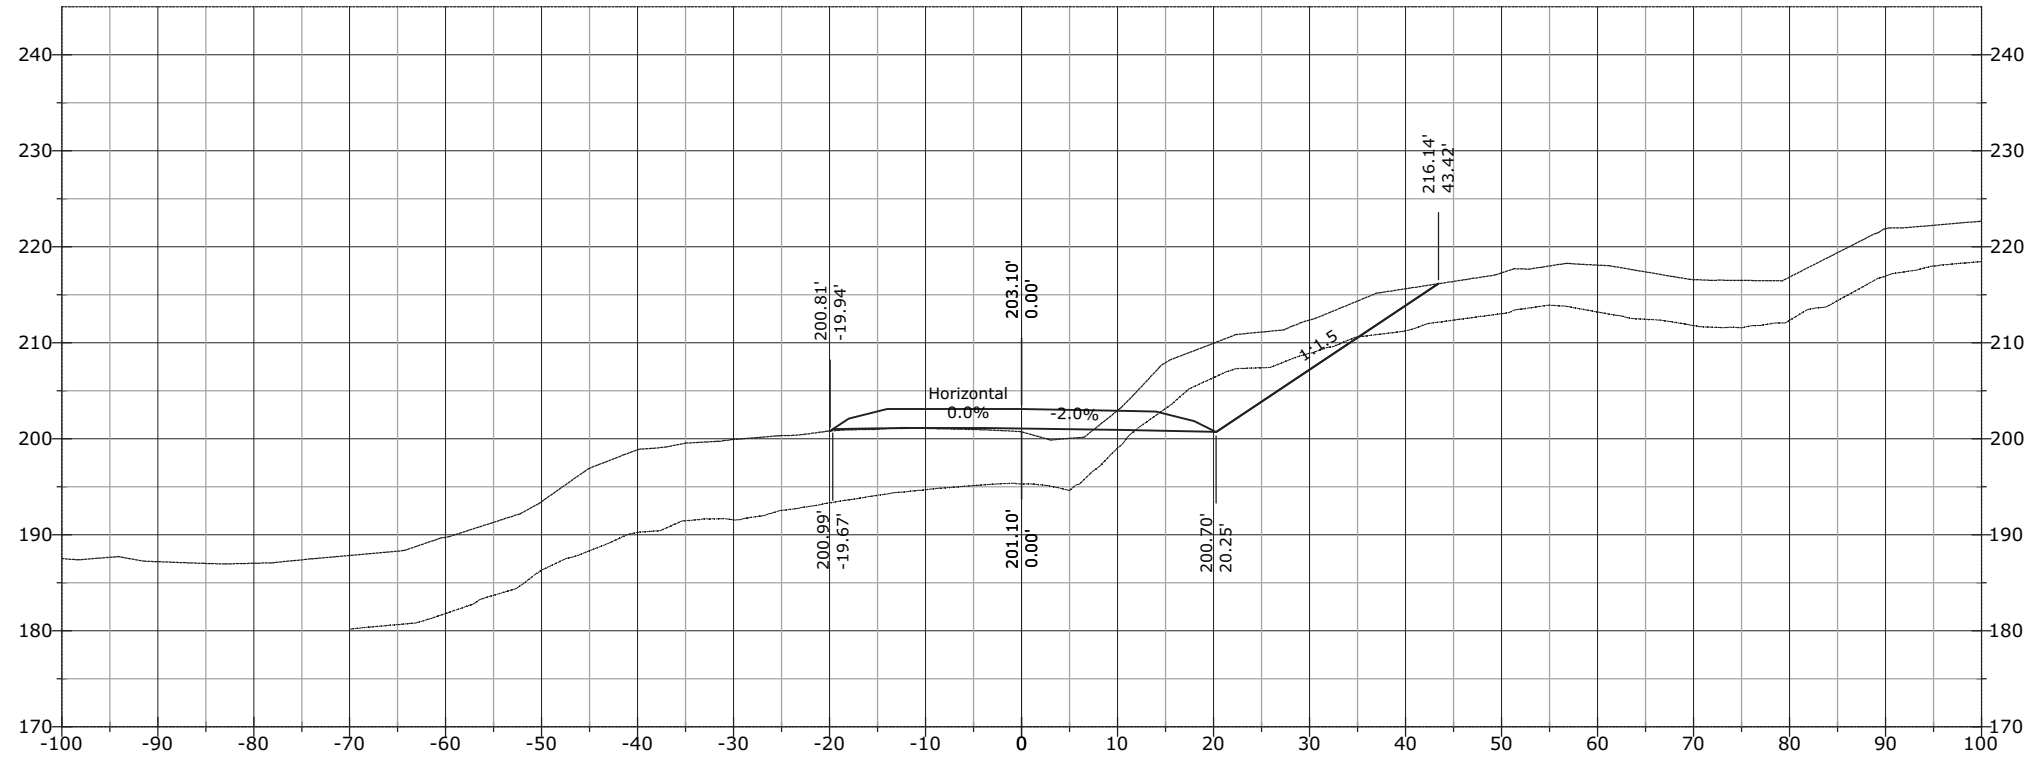


1074+00.00

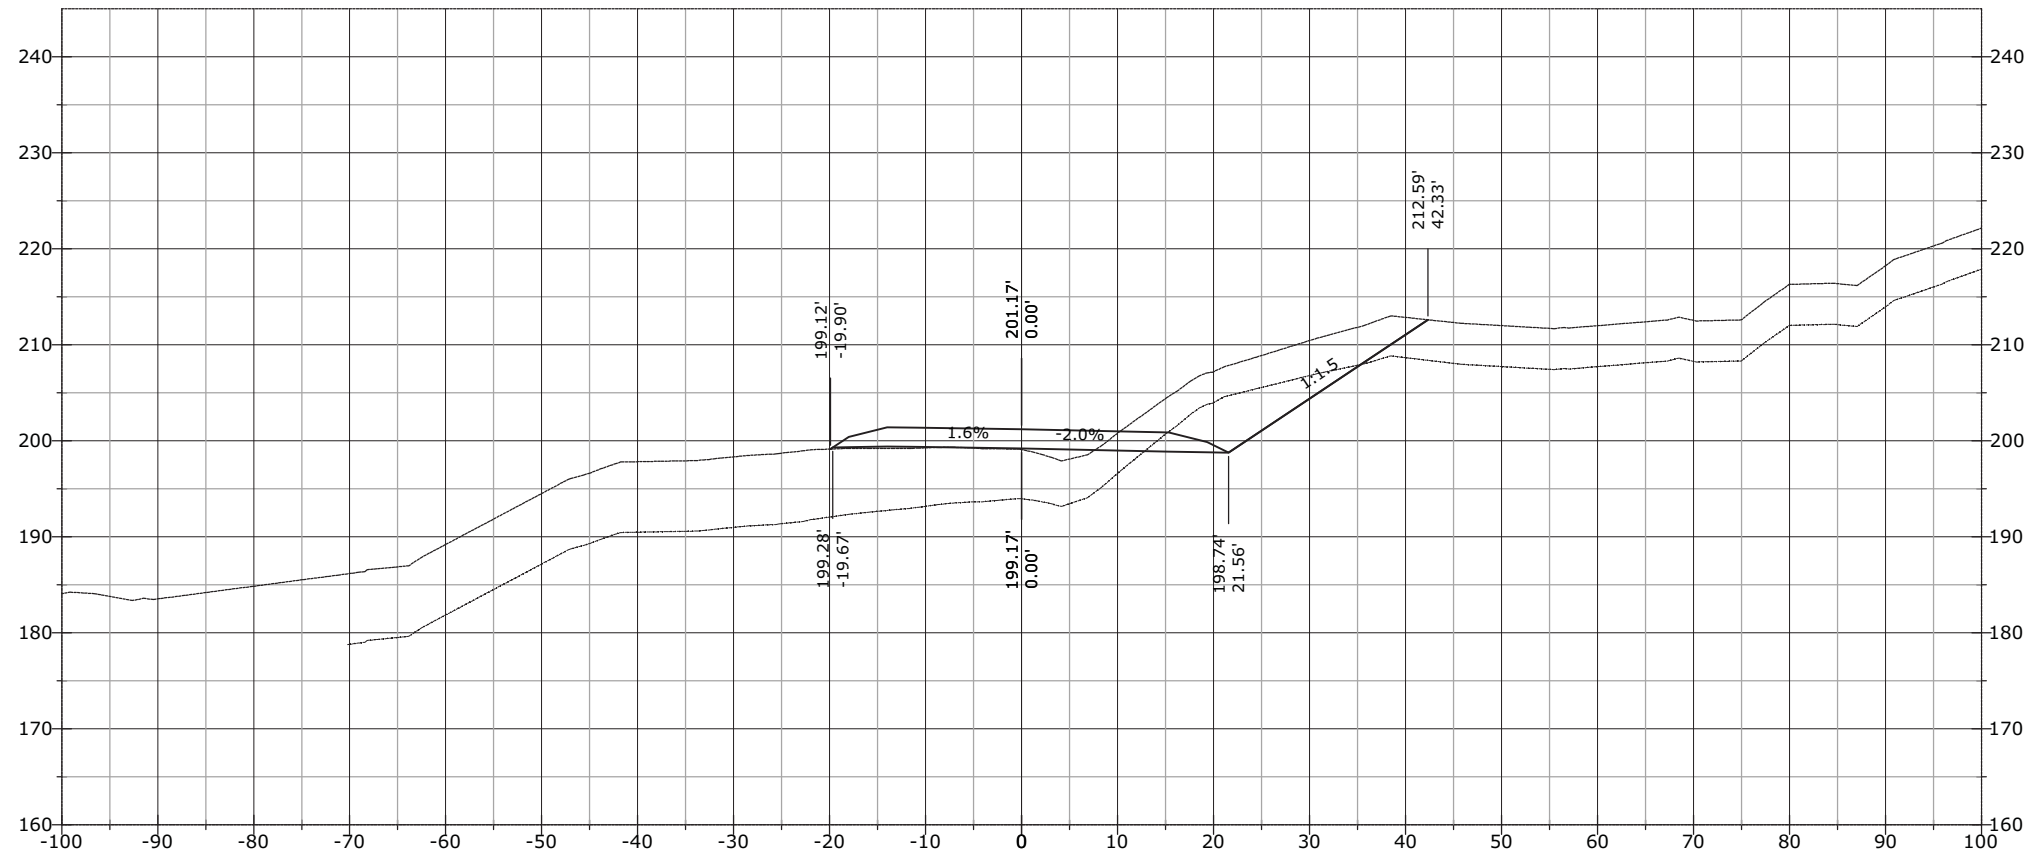


STATE	PROJECT	SHEET NUMBER
AK	AK PFH 43(10)	XS.638

1074+73.94

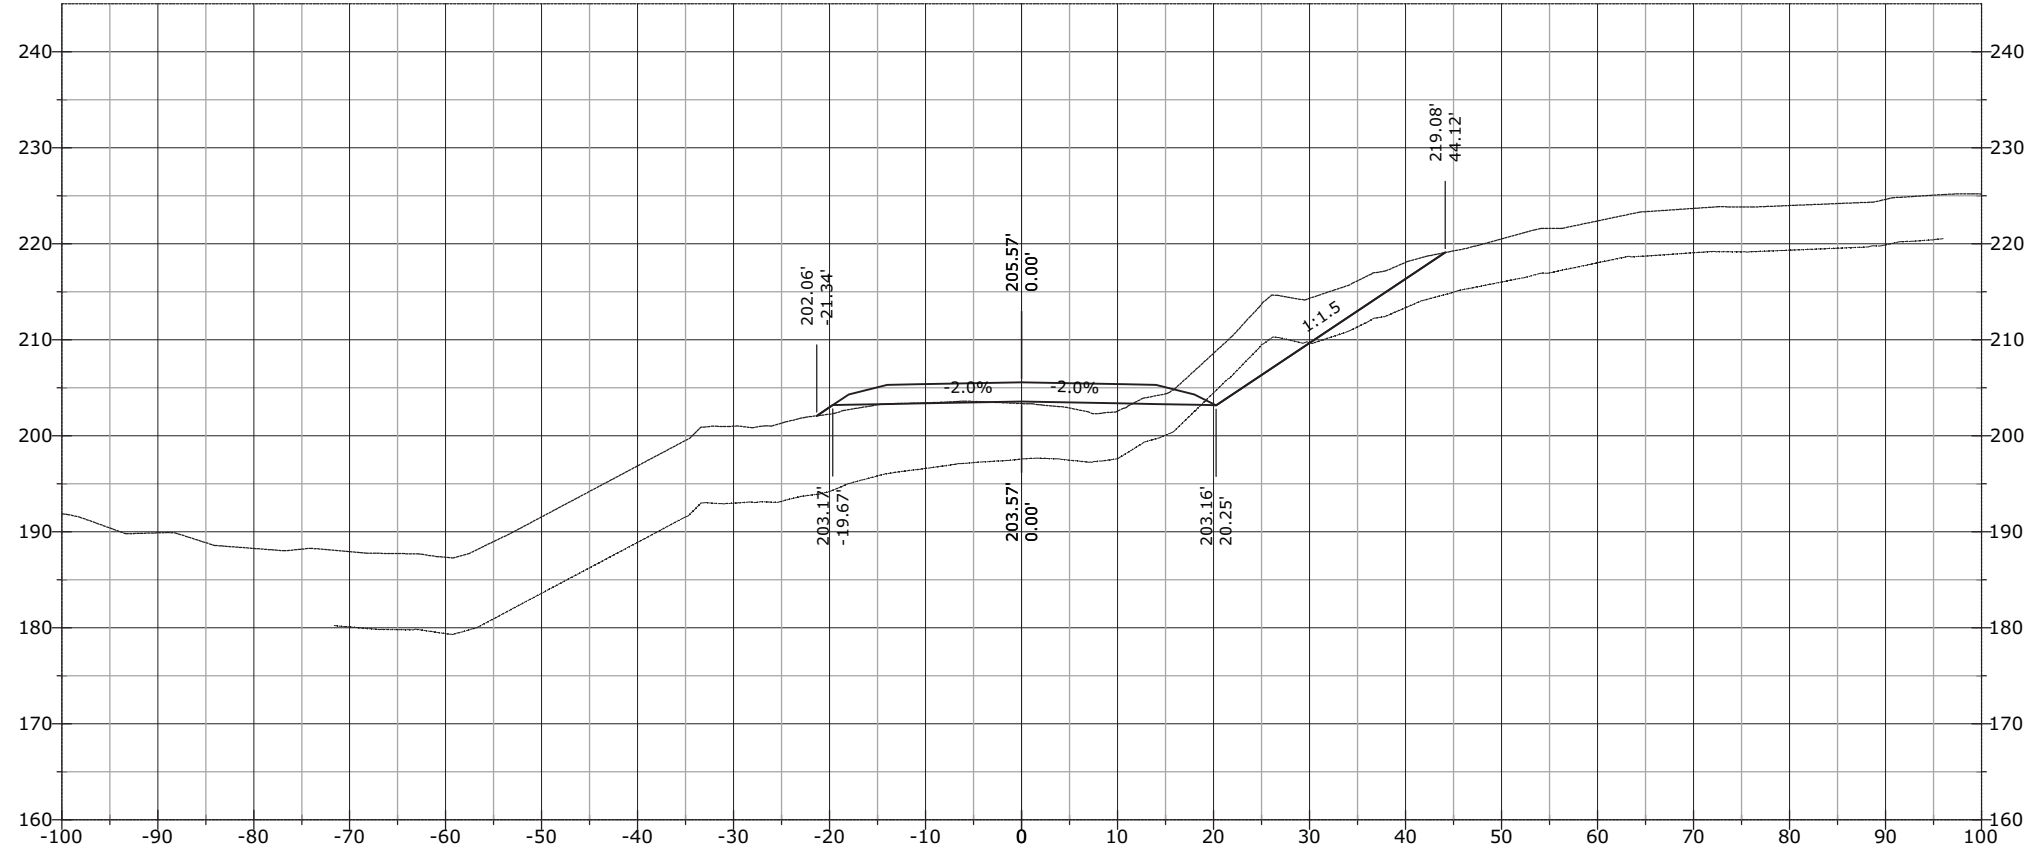


1074+50.00

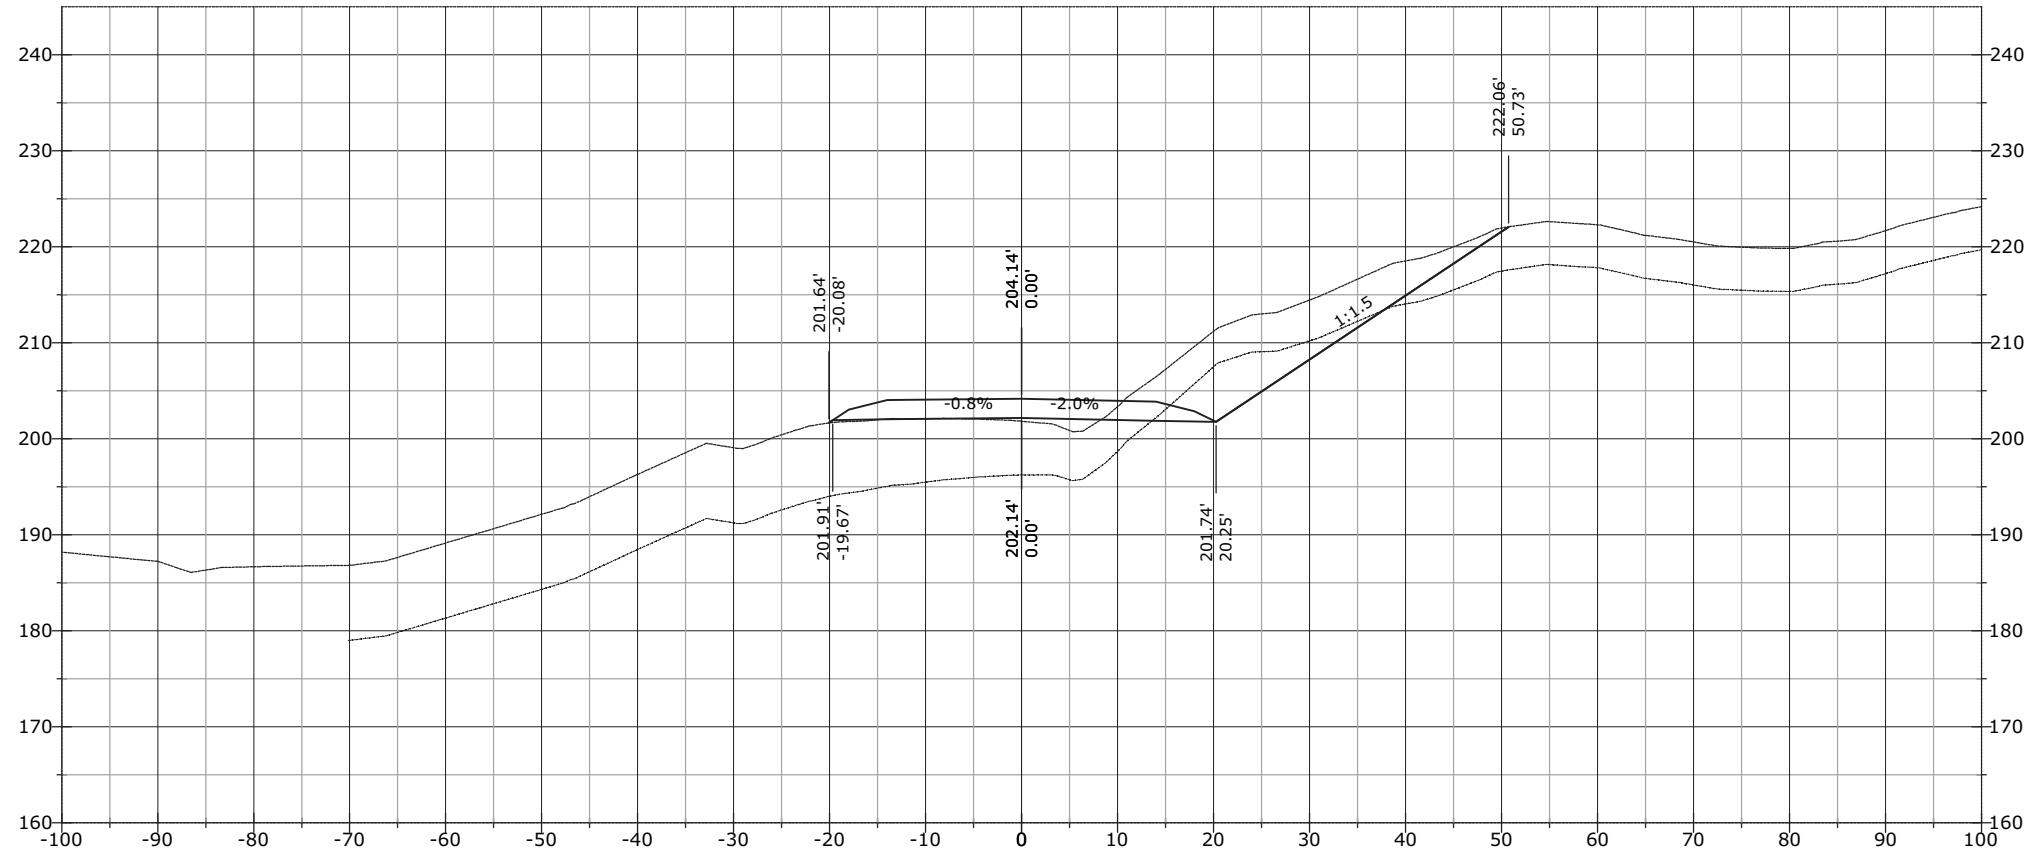


STATE	PROJECT	SHEET NUMBER
AK	AK PFH 43(10)	XS.639

1075+12.69

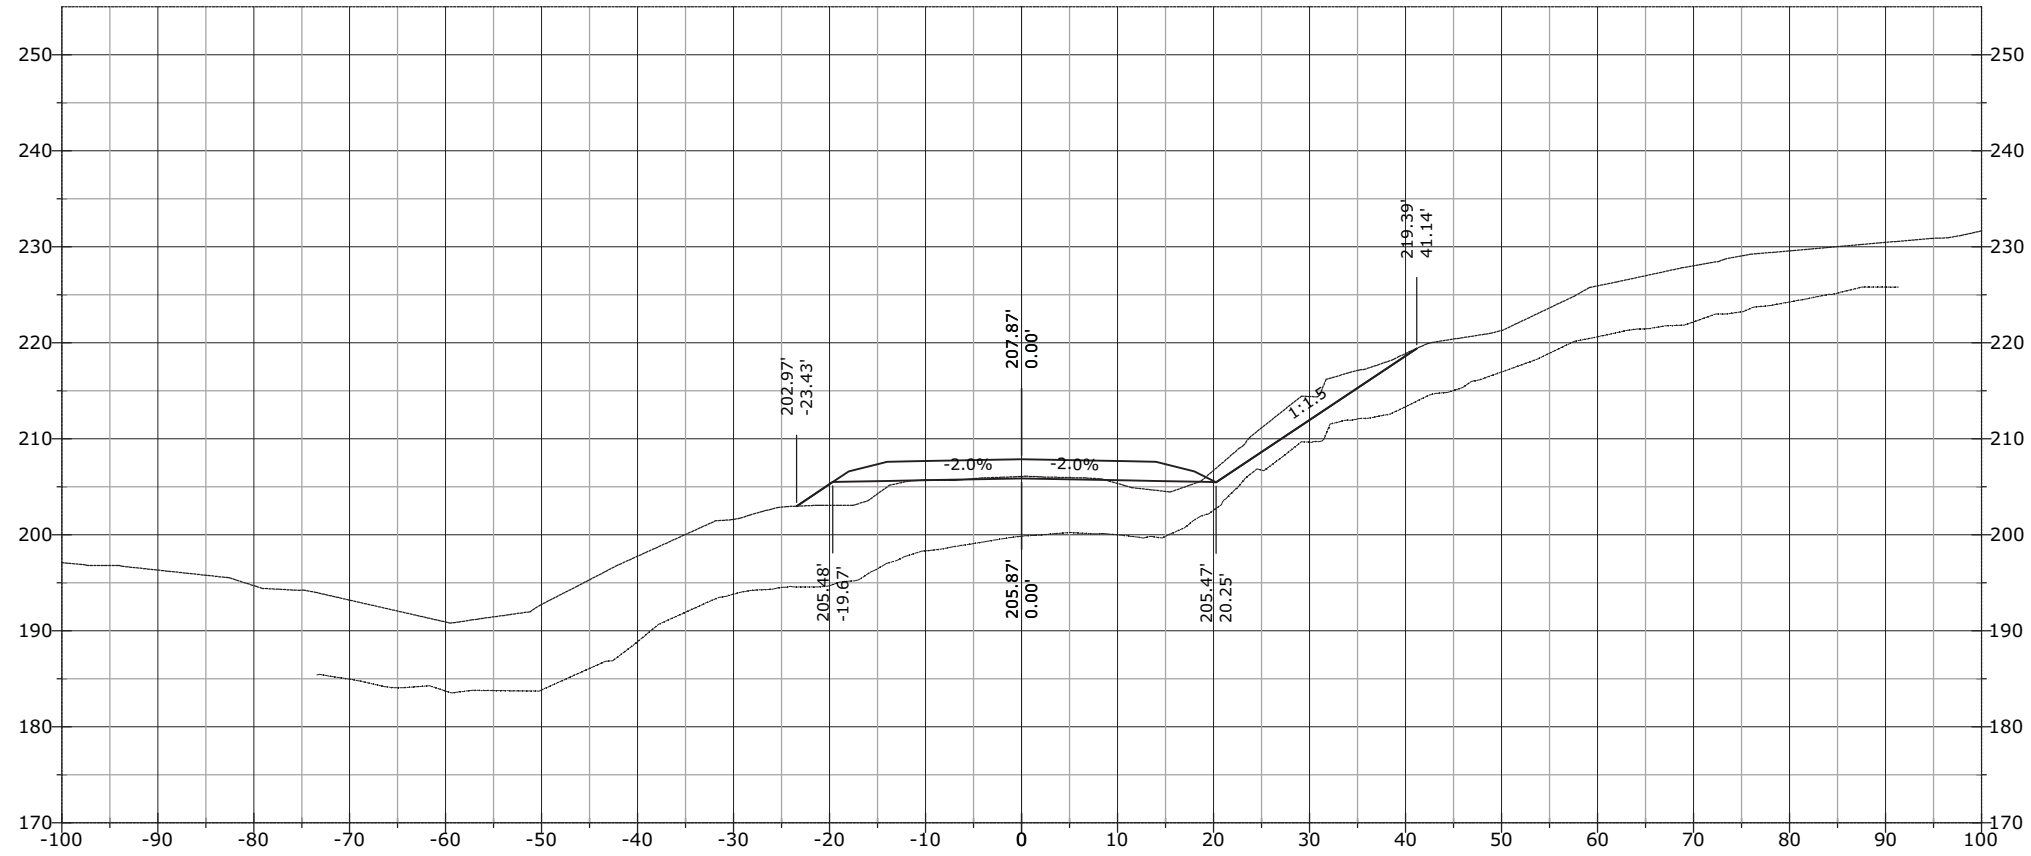


1075+00.00

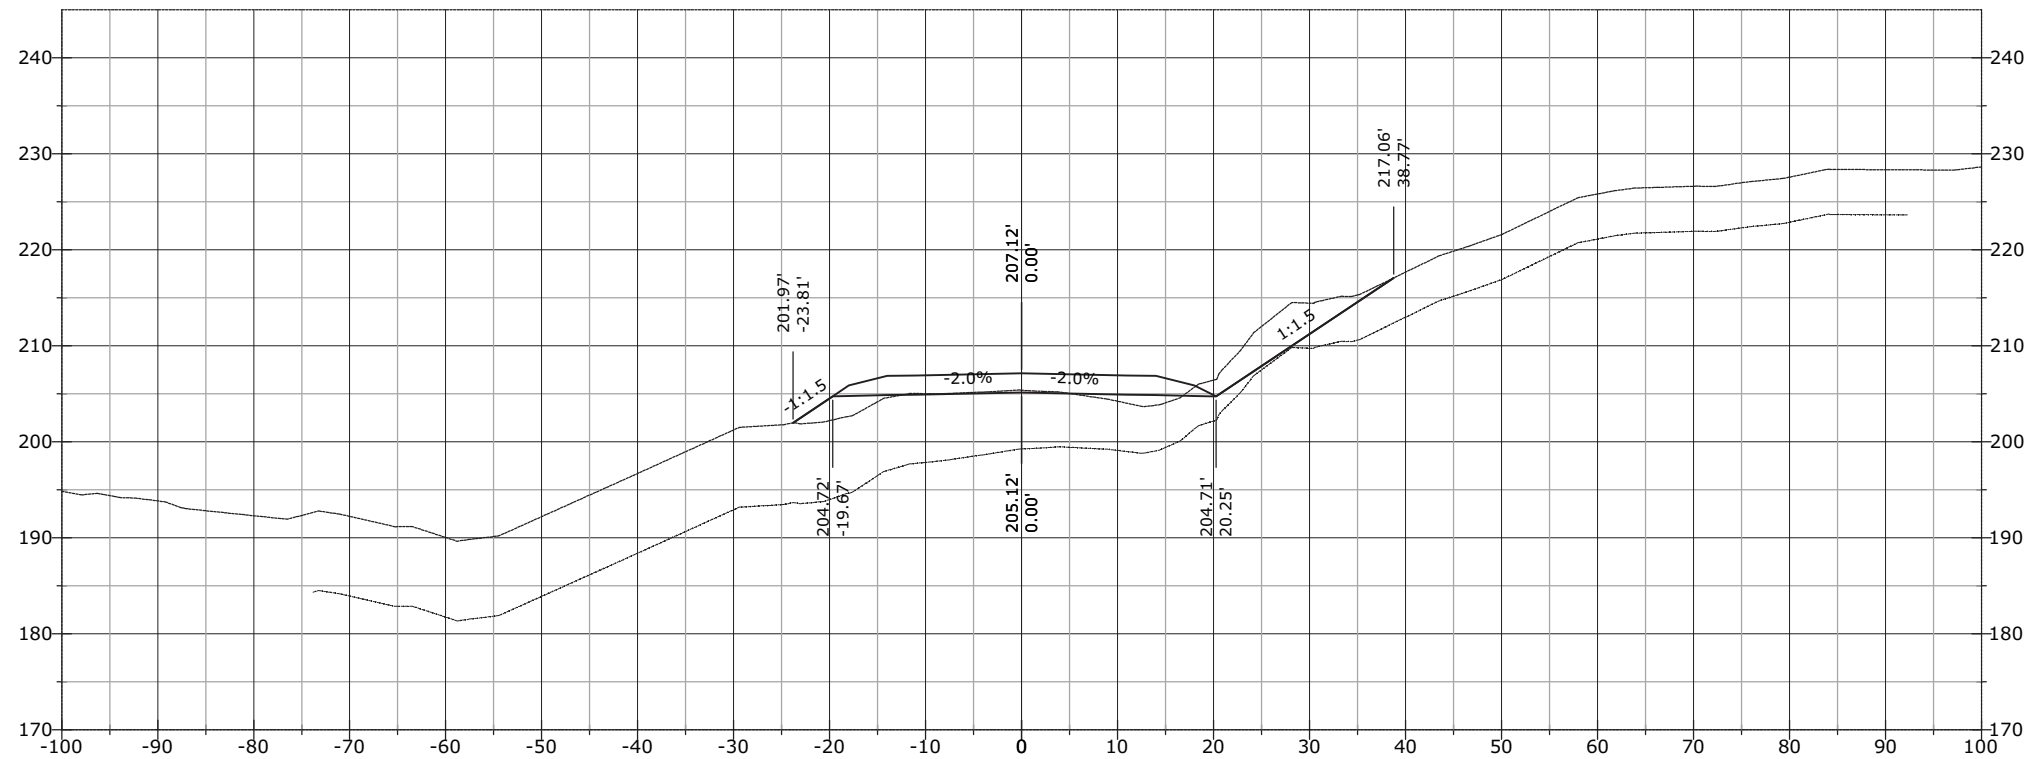


STATE	PROJECT	SHEET NUMBER
AK	AK PFH 43(10)	XS.640

1076+00.00

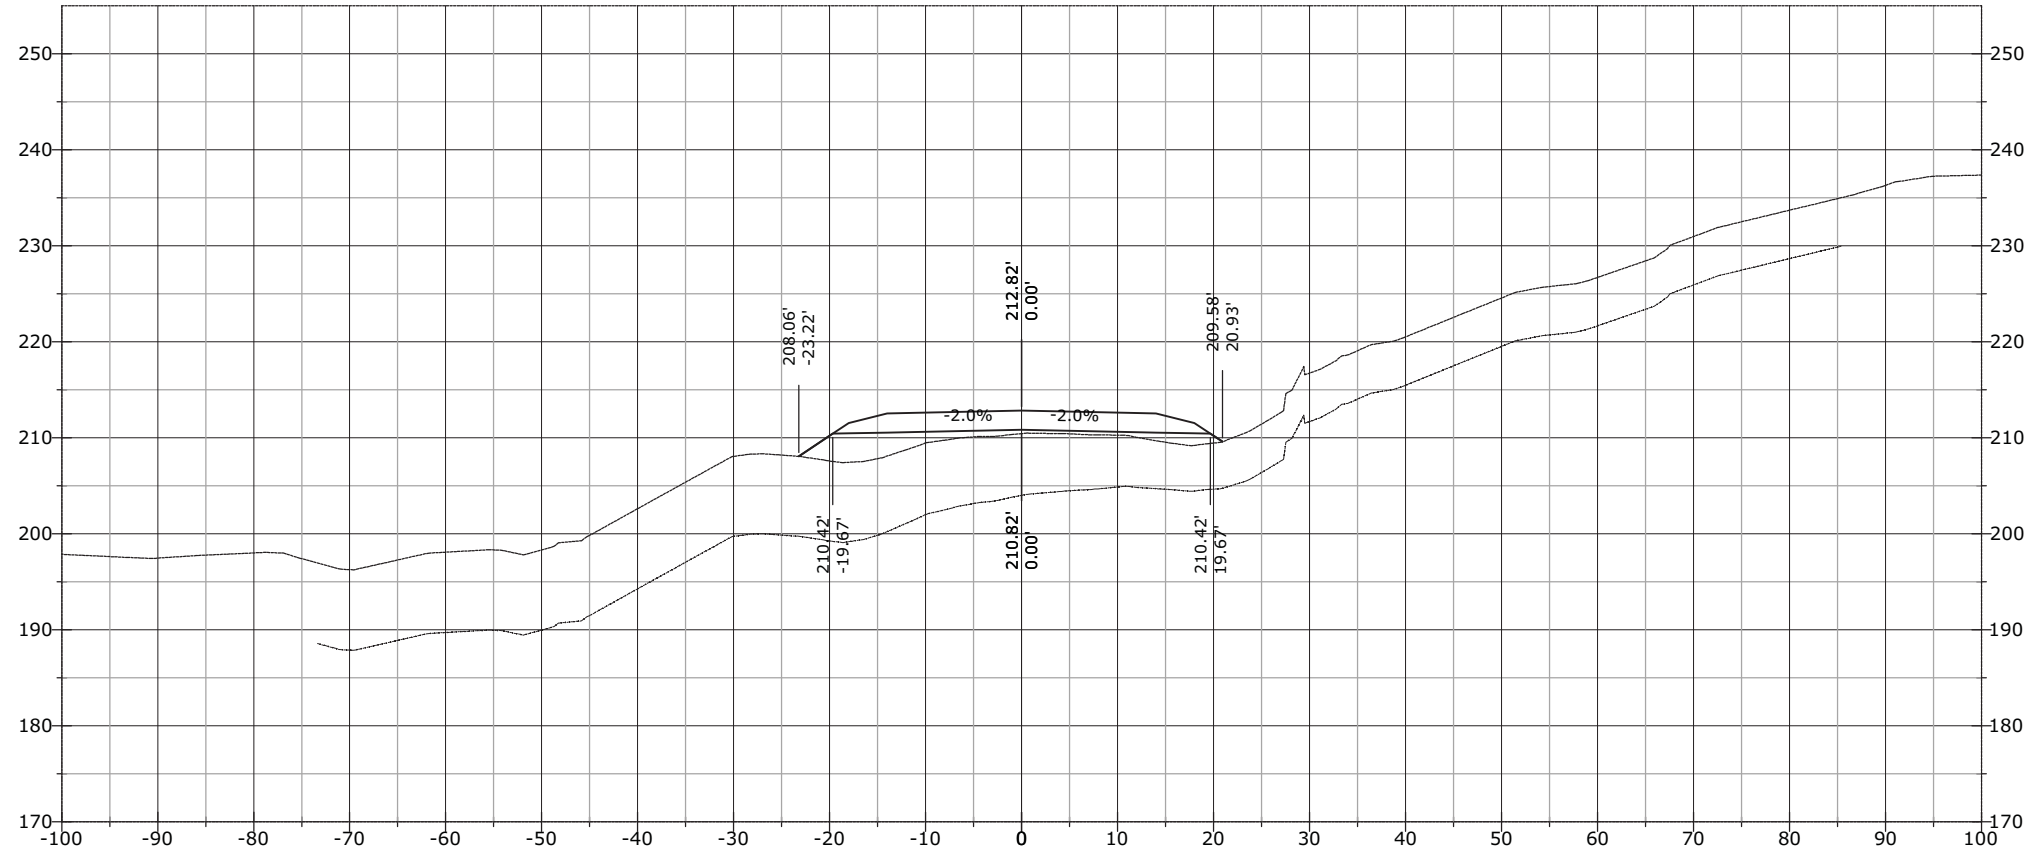


1075+50.00

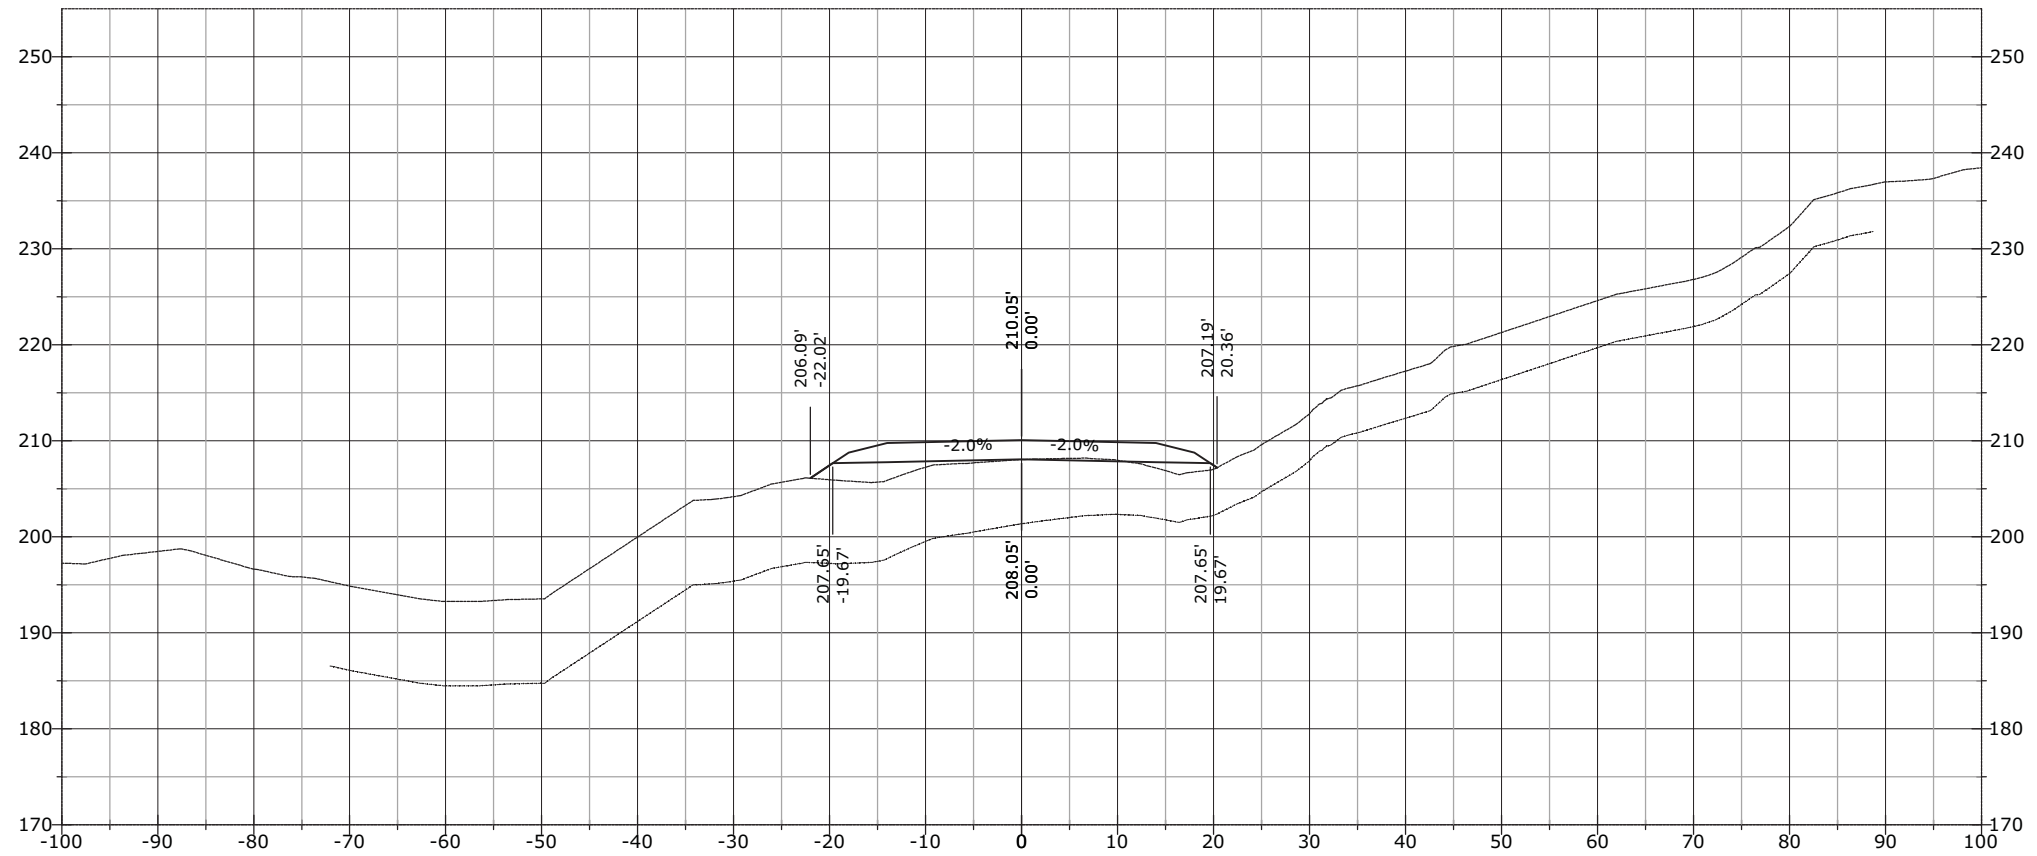


STATE	PROJECT	SHEET NUMBER
AK	AK PFH 43(10)	XS.641

1077+00.00

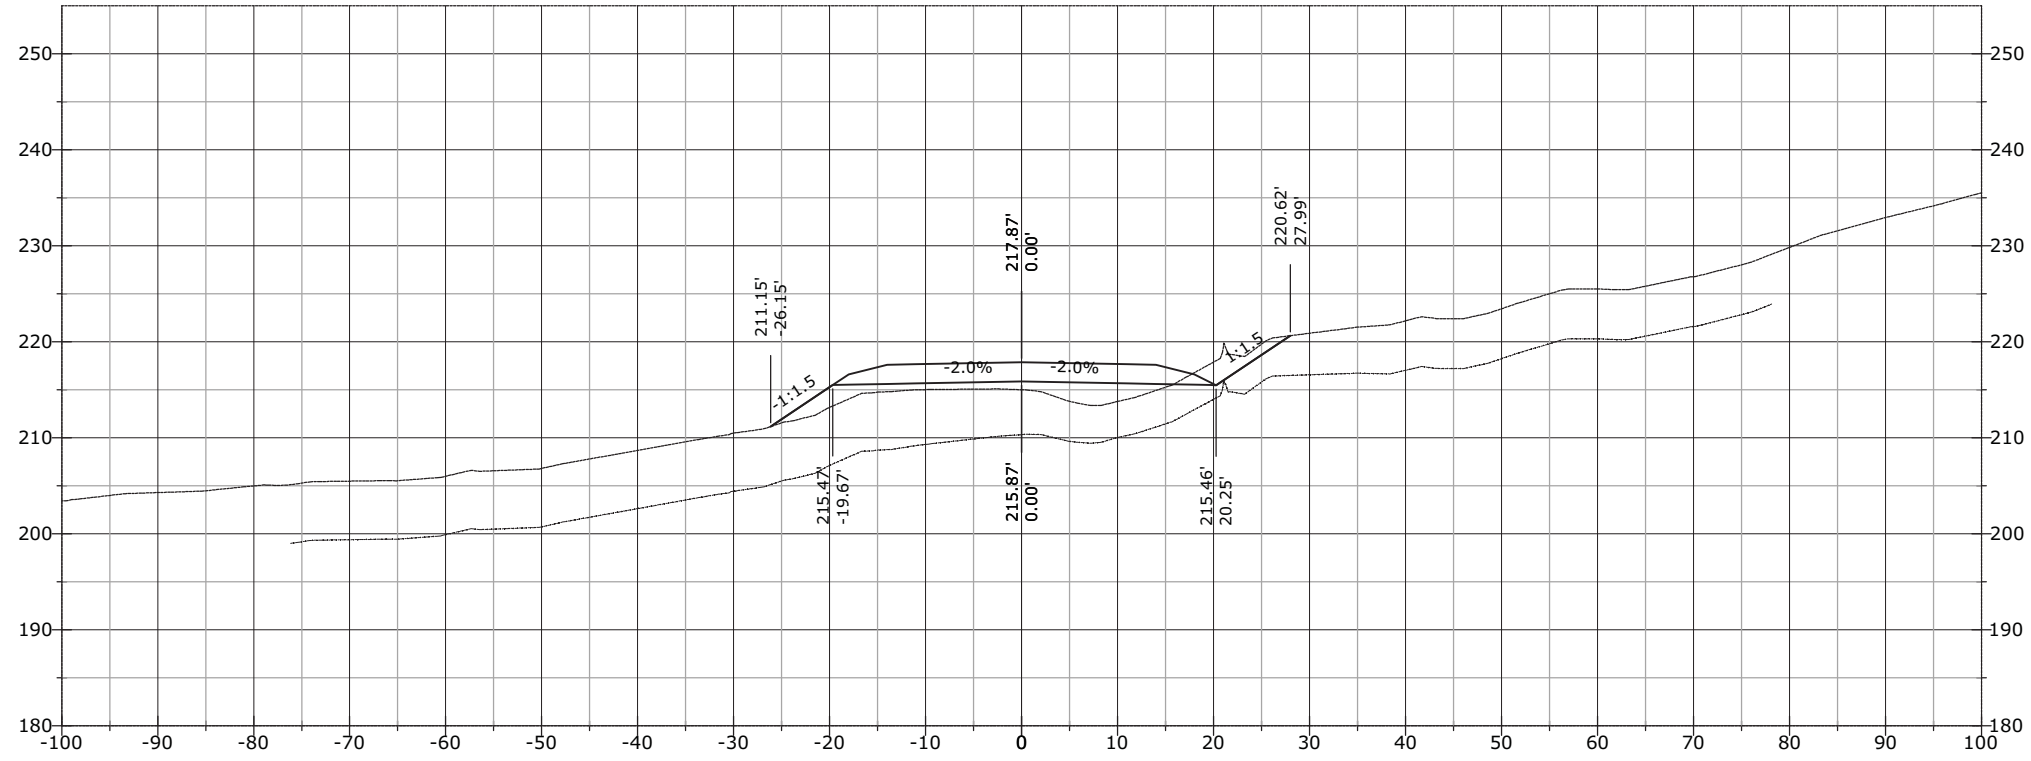


1076+50.00

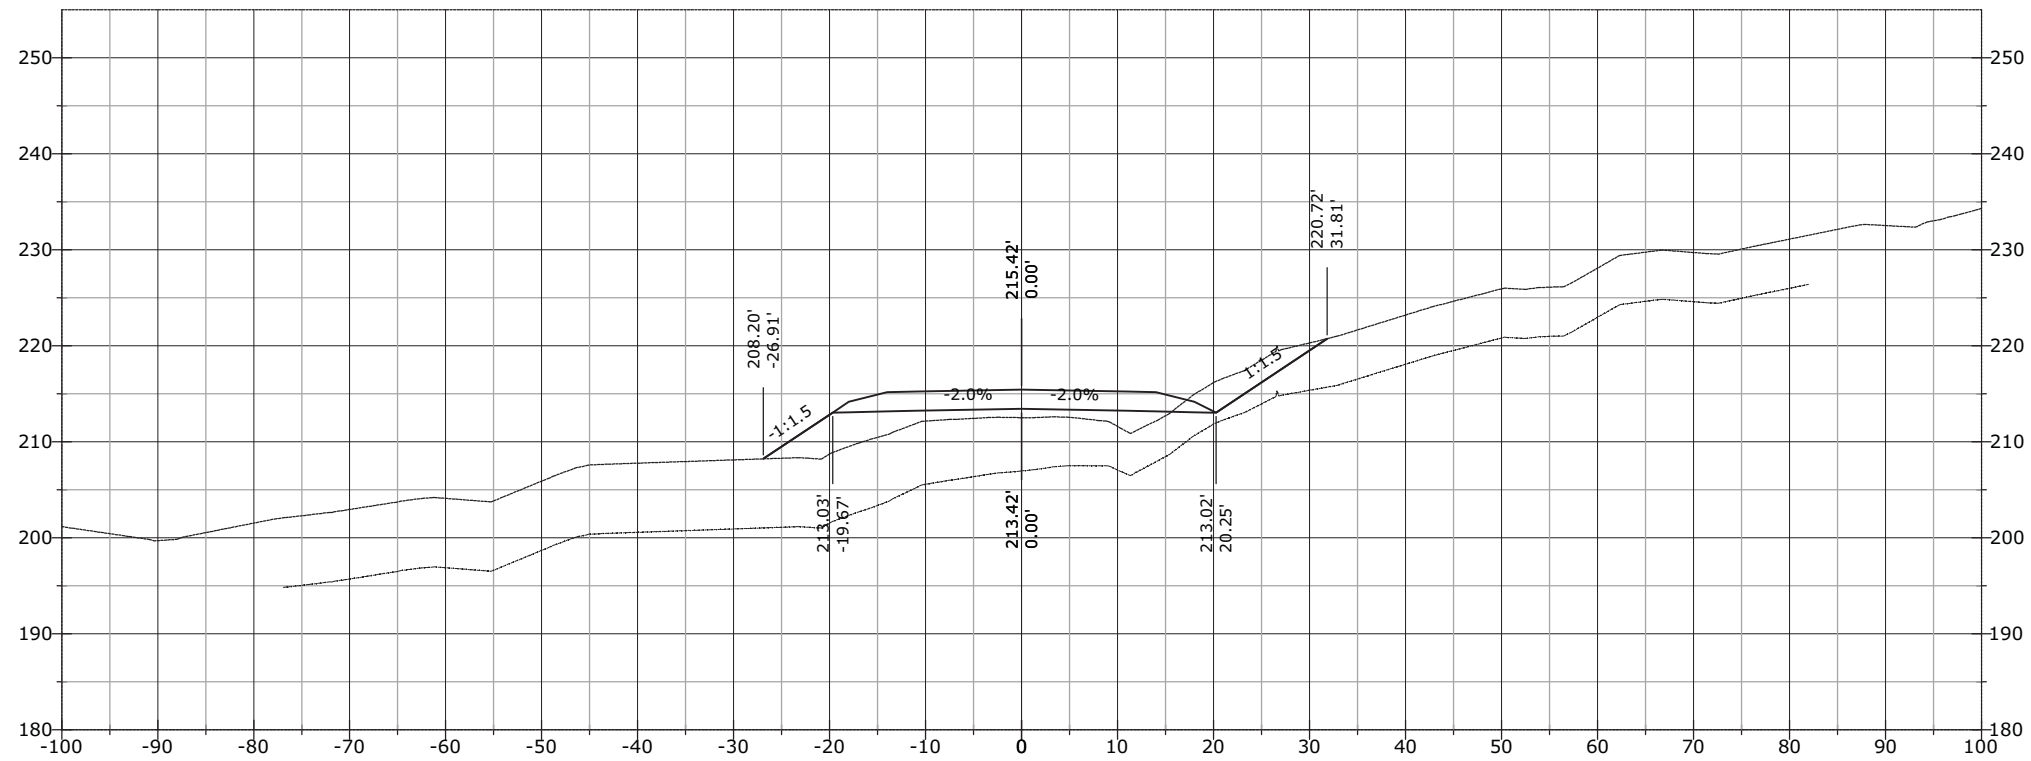


STATE	PROJECT	SHEET NUMBER
AK	AK PFH 43(10)	XS.642

1077+50.00

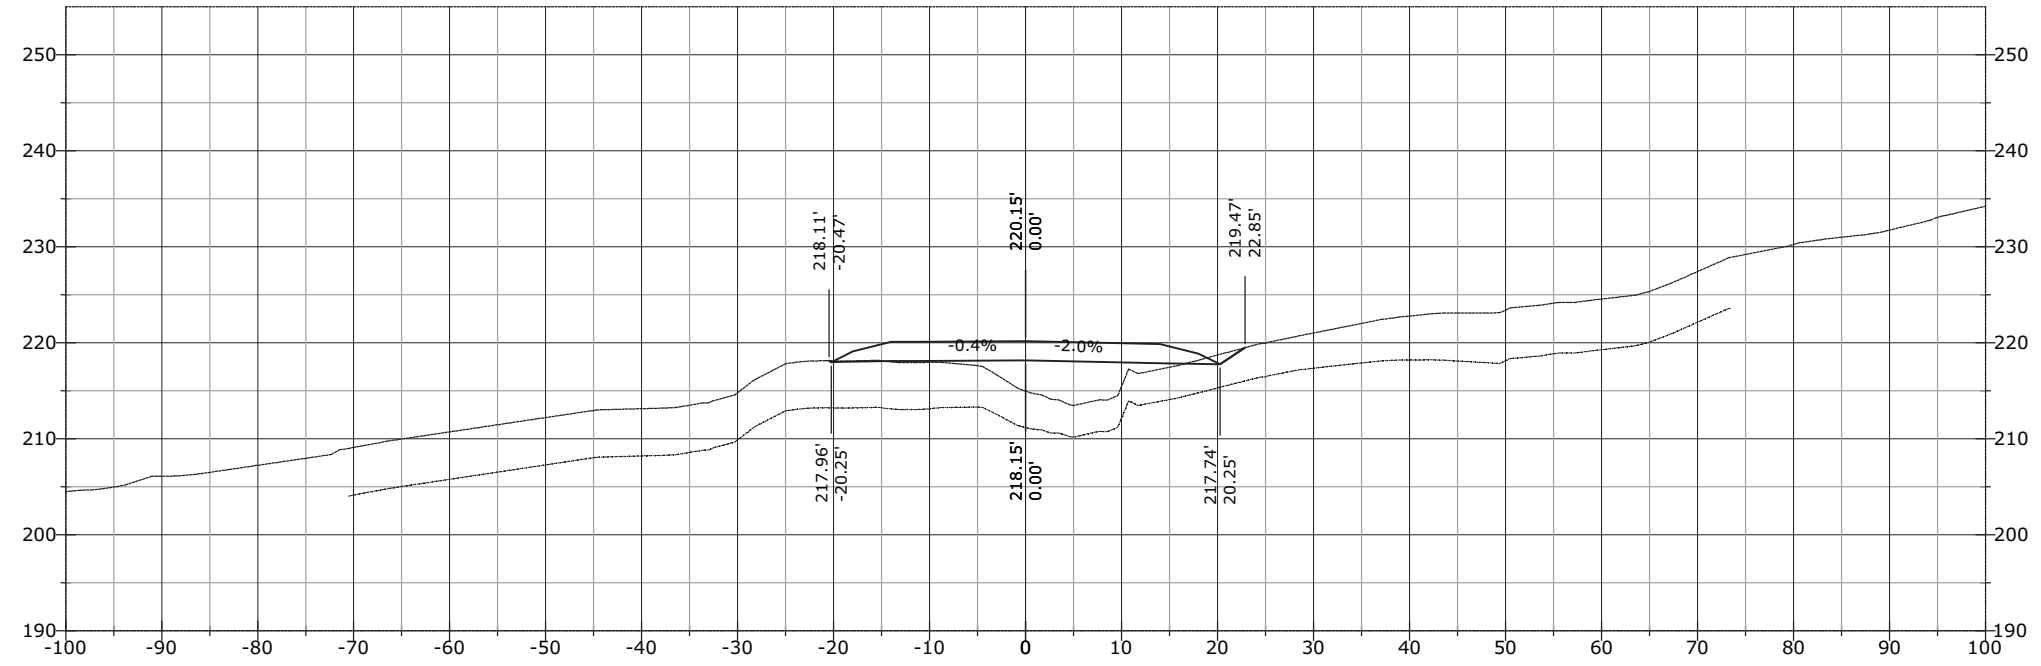


1077+17.72

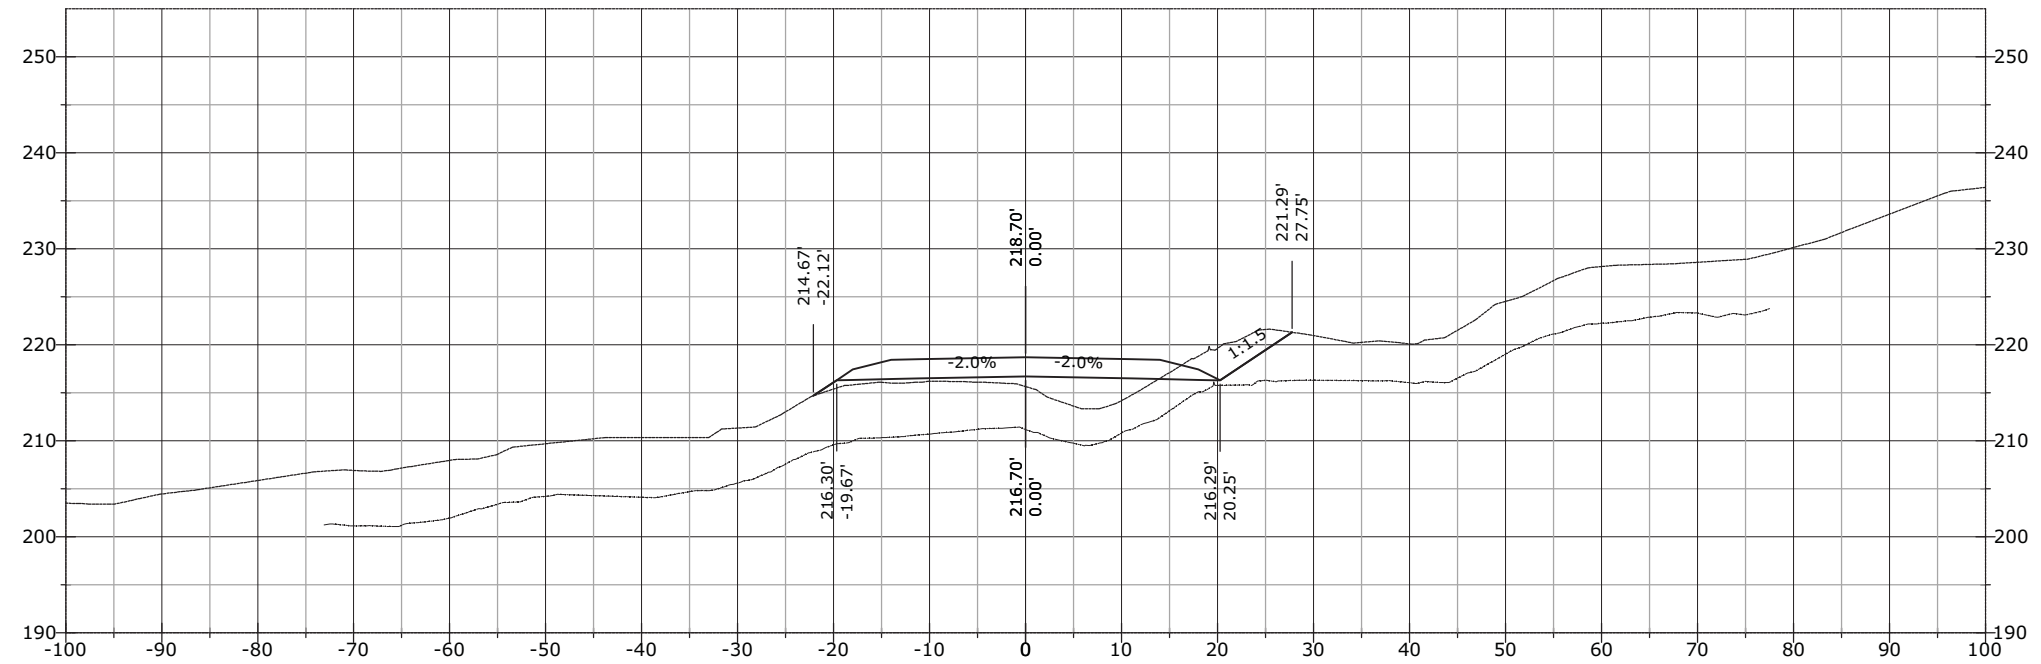


STATE	PROJECT	SHEET NUMBER
AK	AK PFH 43(10)	XS.643

1078+00.00

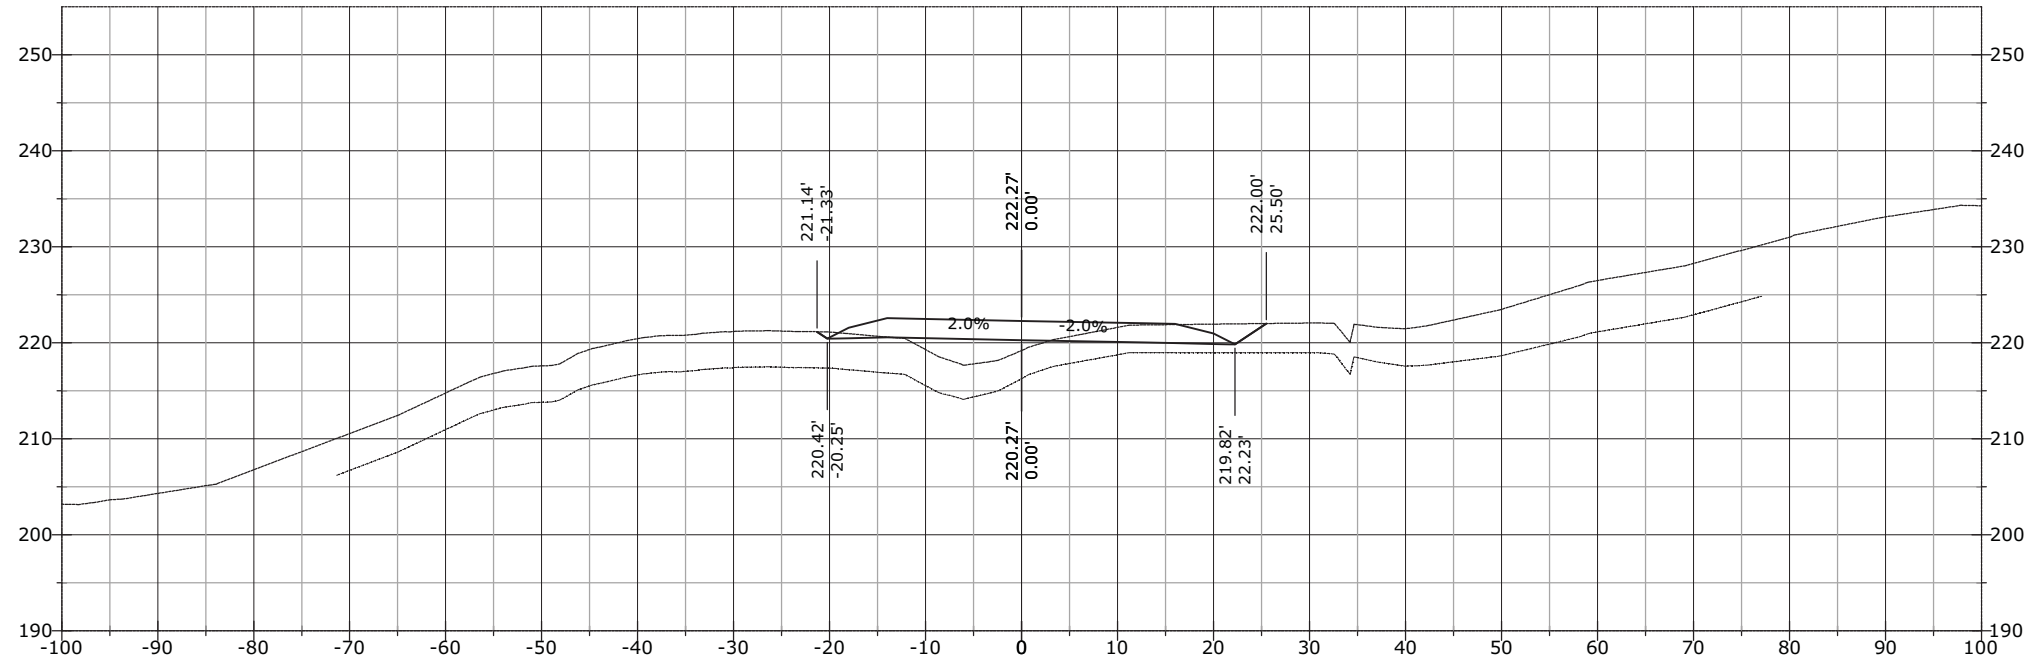


1077+59.06

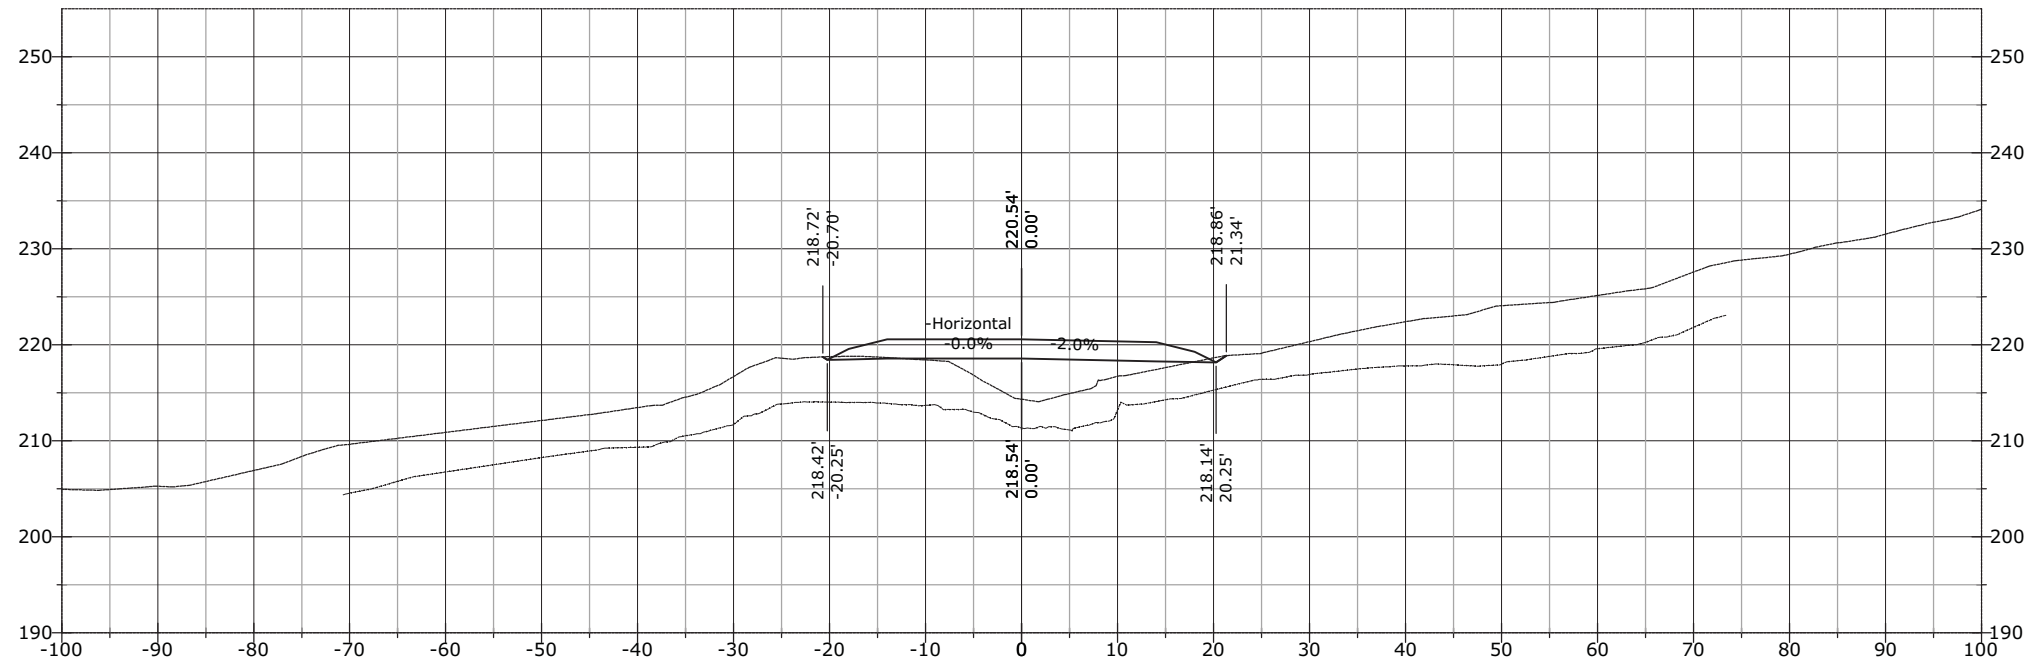


STATE	PROJECT	SHEET NUMBER
AK	AK PFH 43(10)	XS.644

1078+41.73

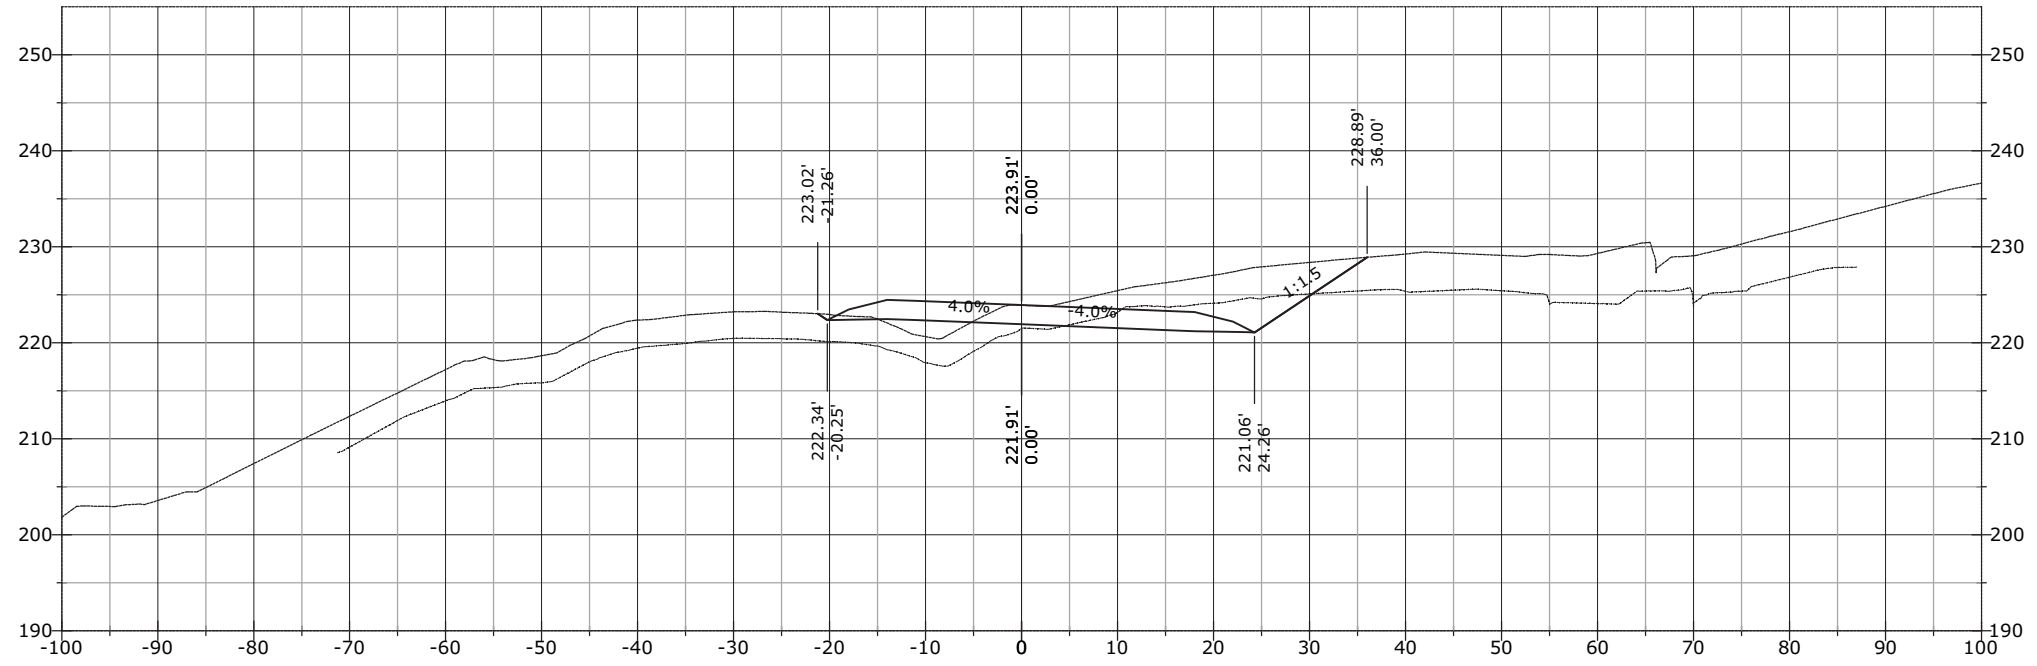


1078+00.39

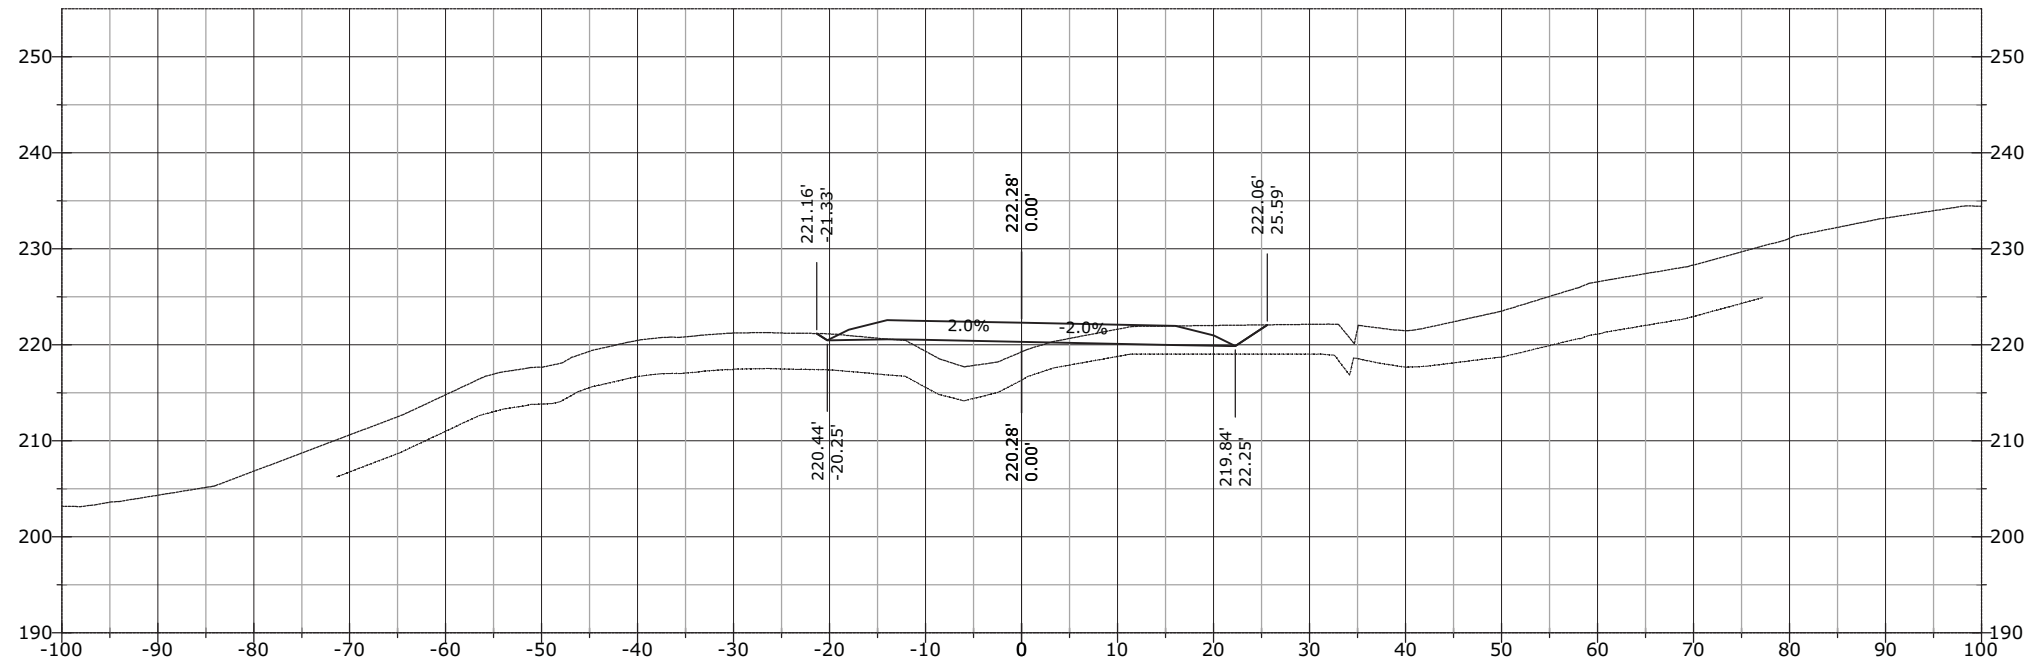


STATE	PROJECT	SHEET NUMBER
AK	AK PFH 43(10)	XS.645

1078+62.24

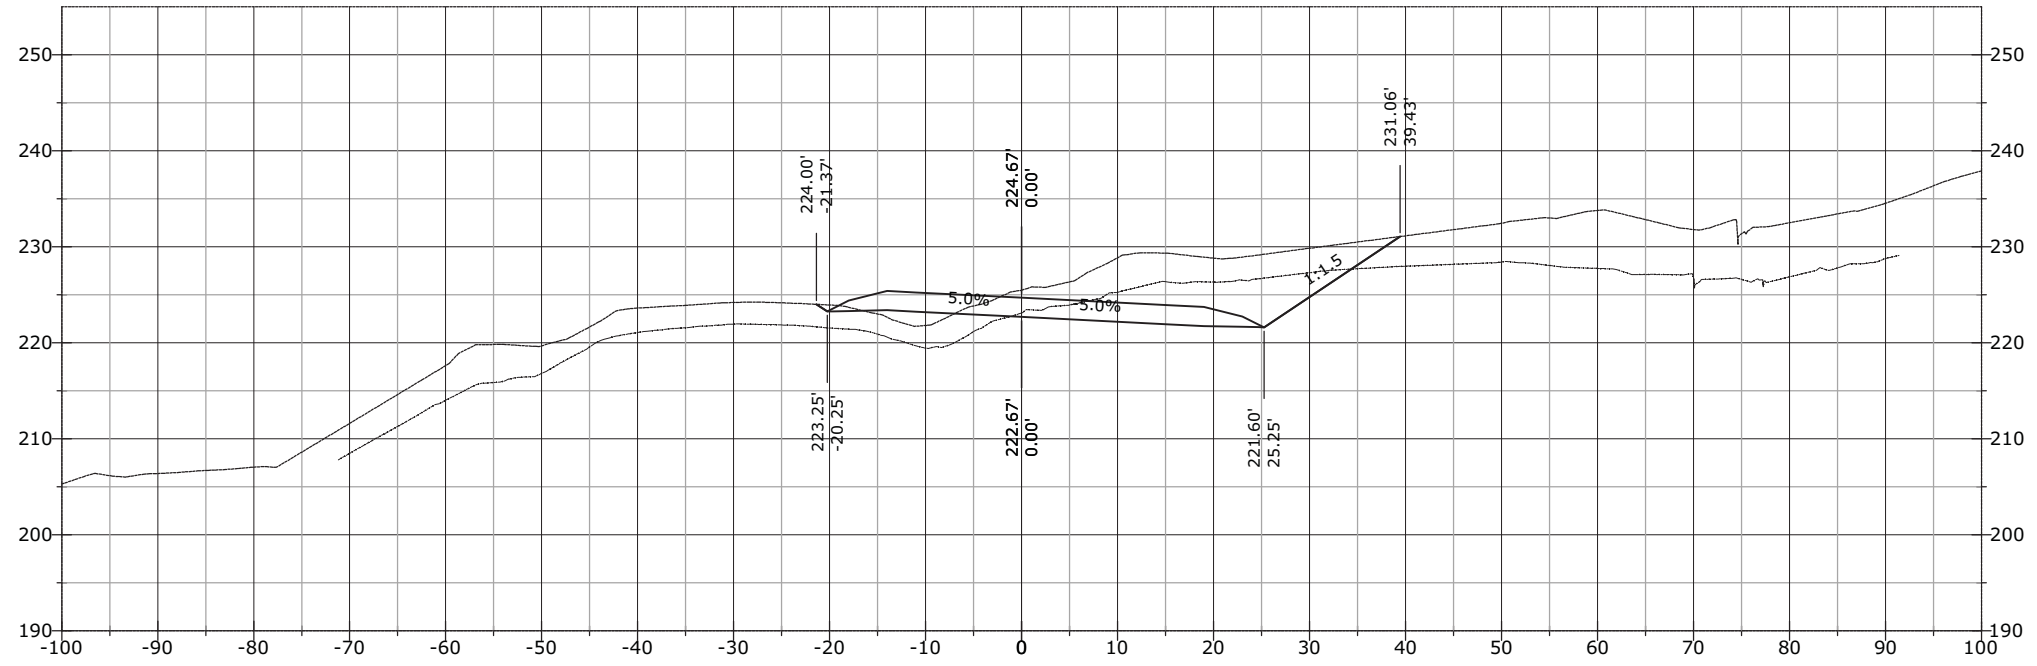


1078+50.00

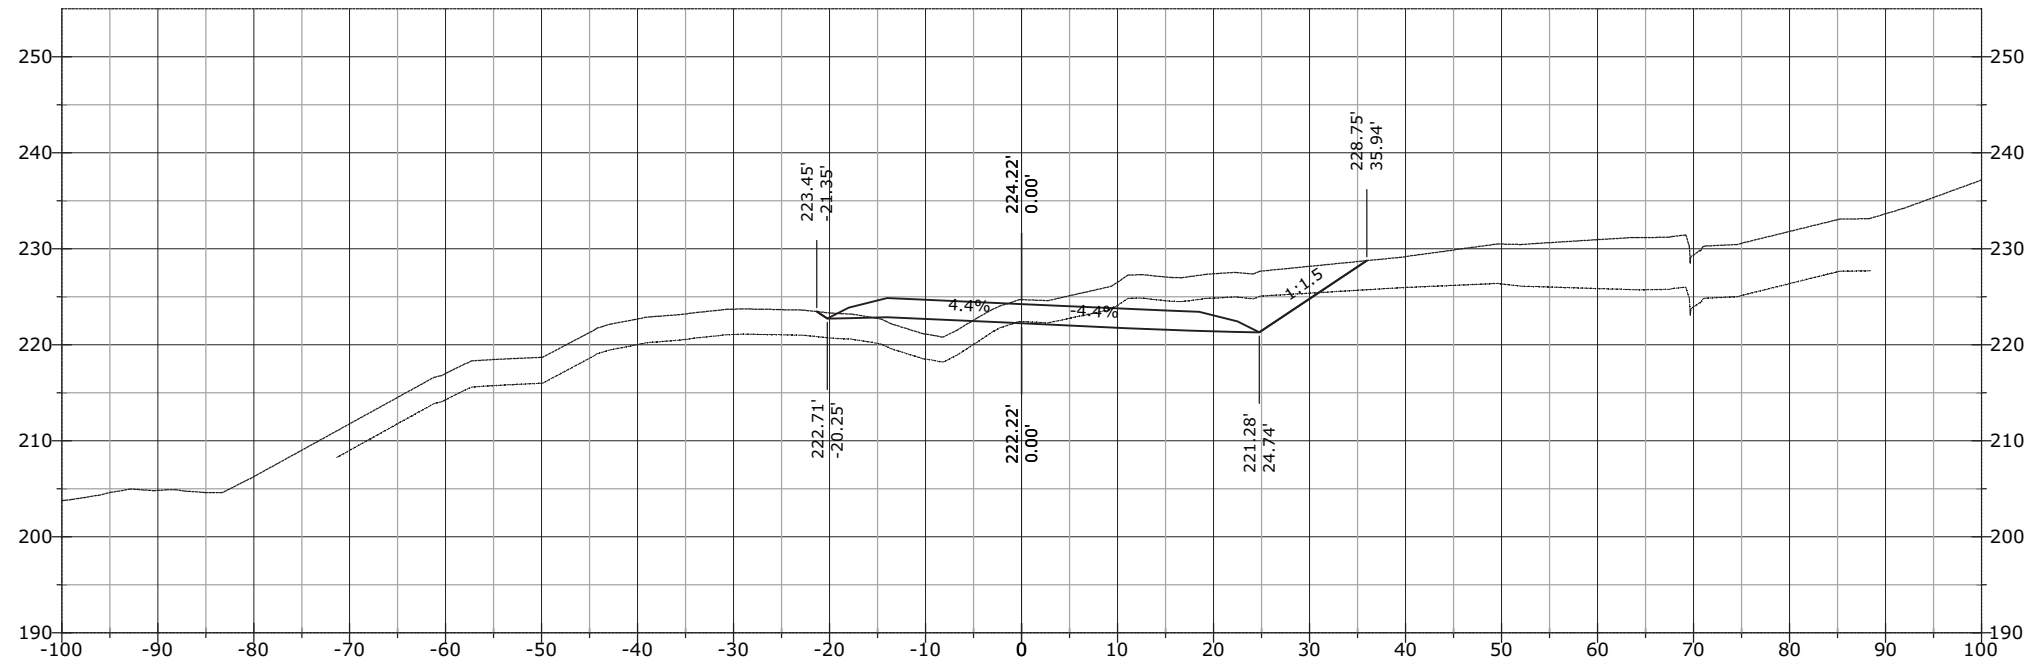


STATE	PROJECT	SHEET NUMBER
AK	AK PFH 43(10)	XS.646

1079+00.00

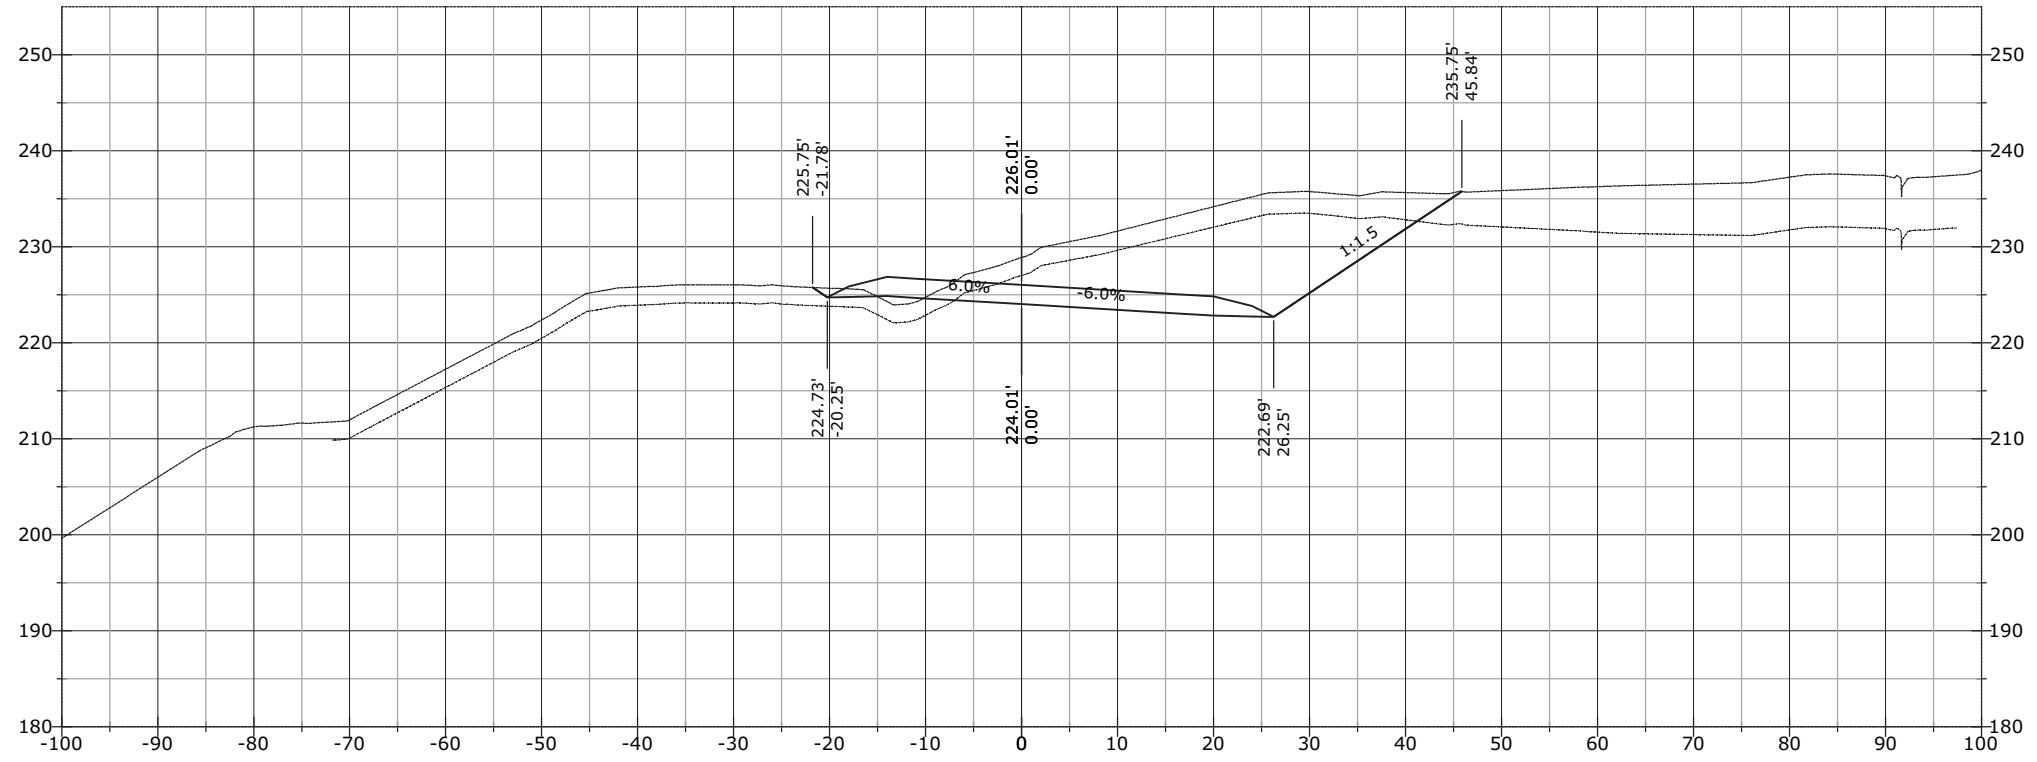


1078+83.06

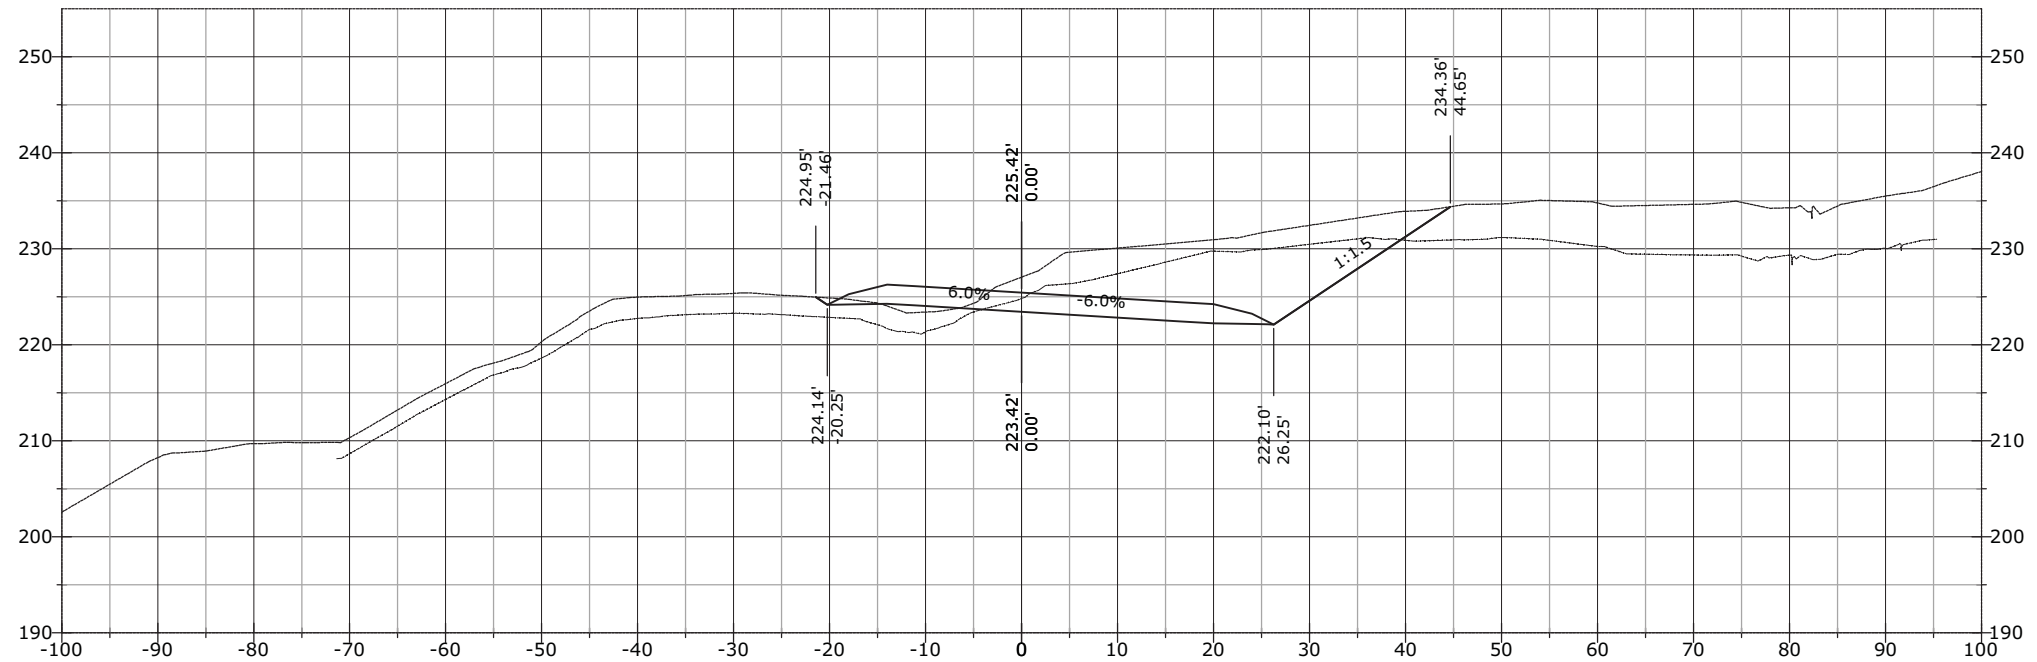


STATE	PROJECT	SHEET NUMBER
AK	AK PFH 43(10)	XS.647

1079+50.00

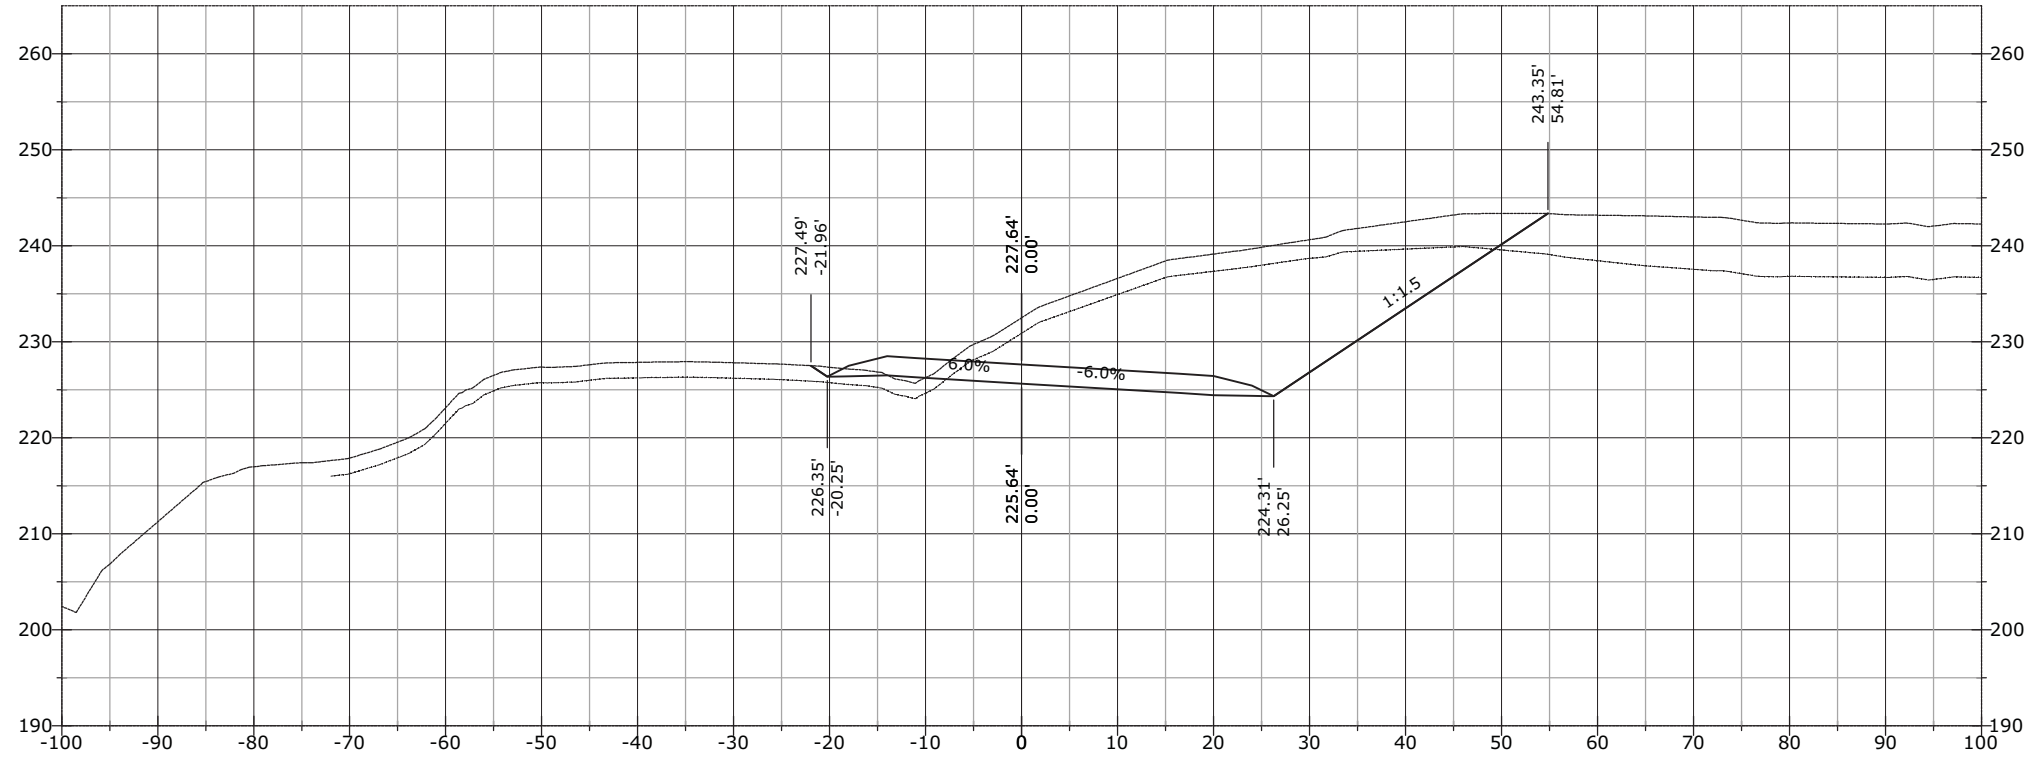


1079+43.36

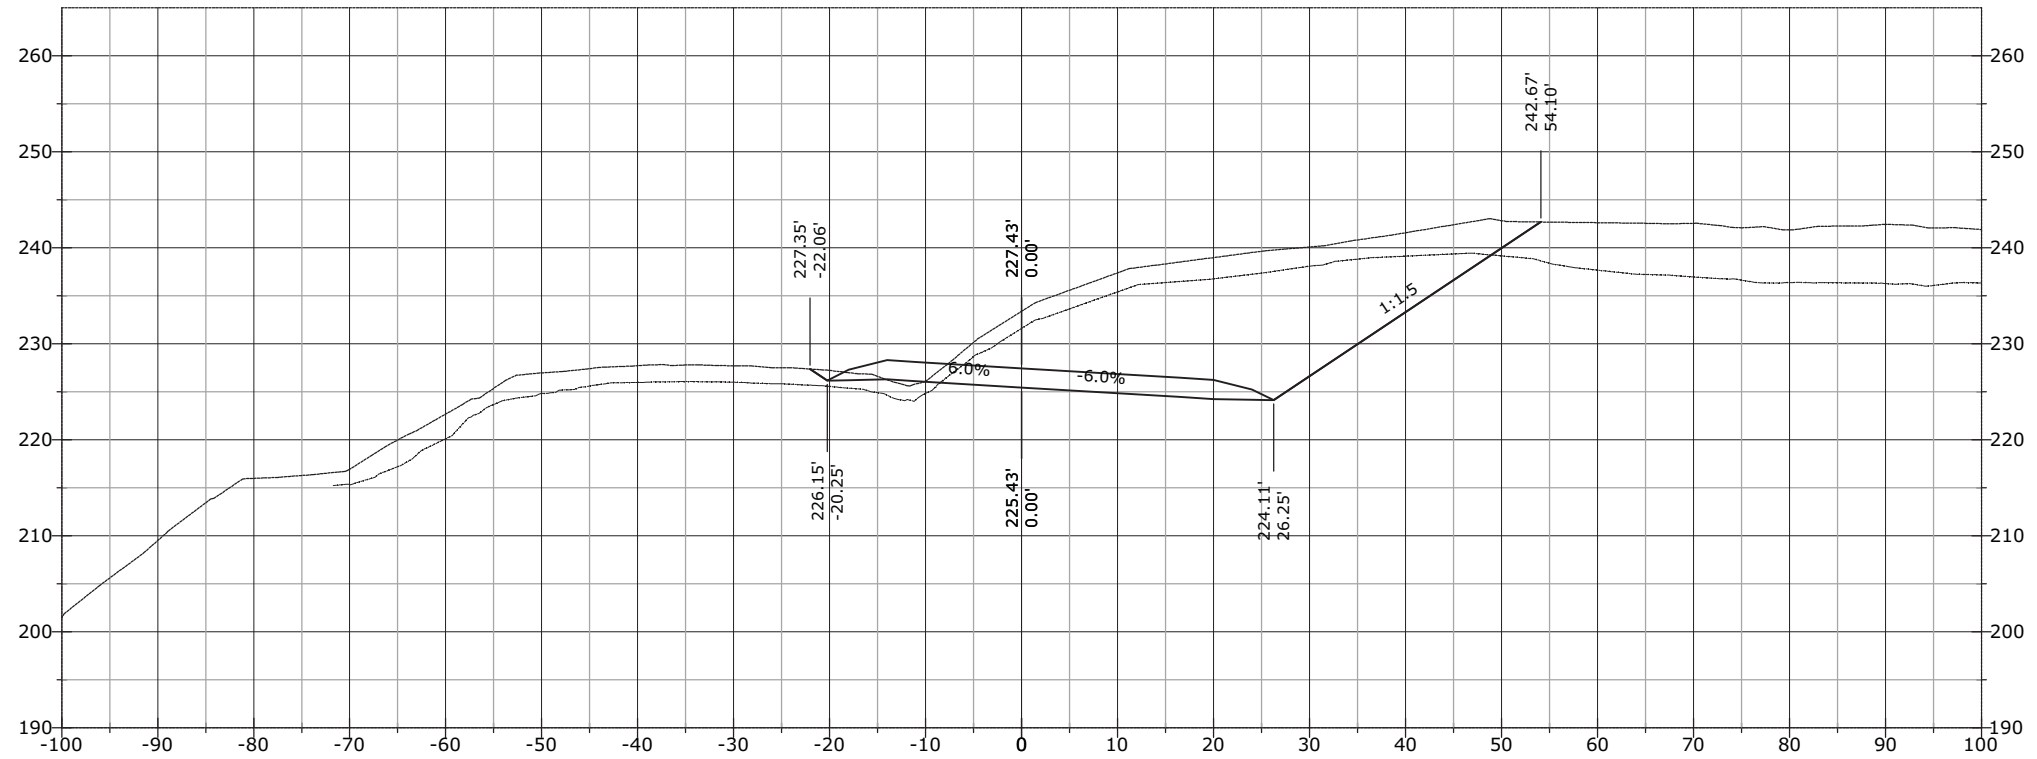


STATE	PROJECT	SHEET NUMBER
AK	AK PFH 43(10)	XS.648

1080+03.66

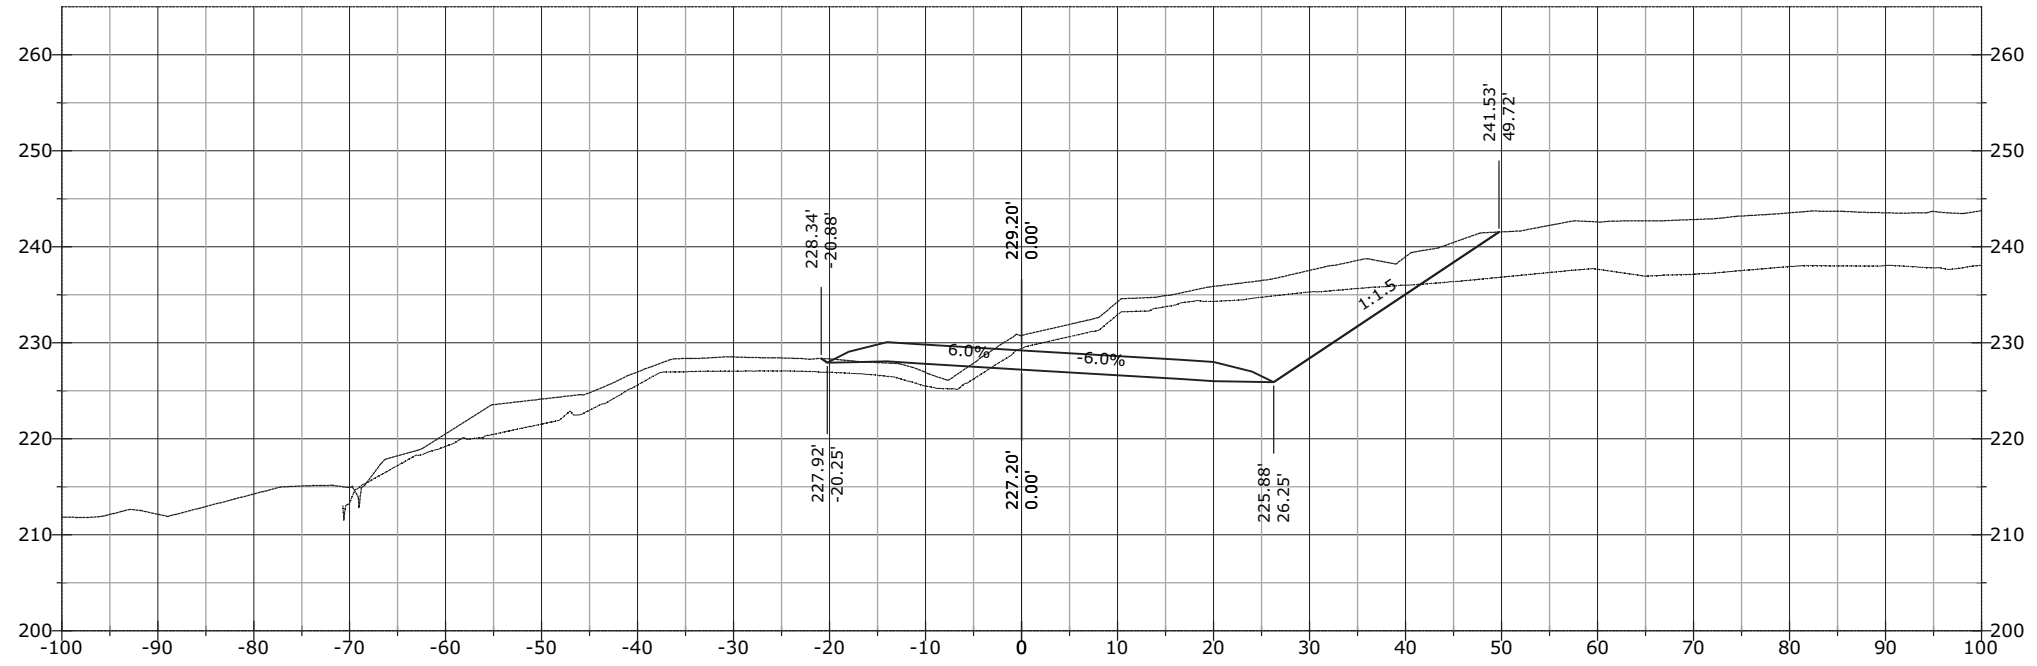


1080+00.00

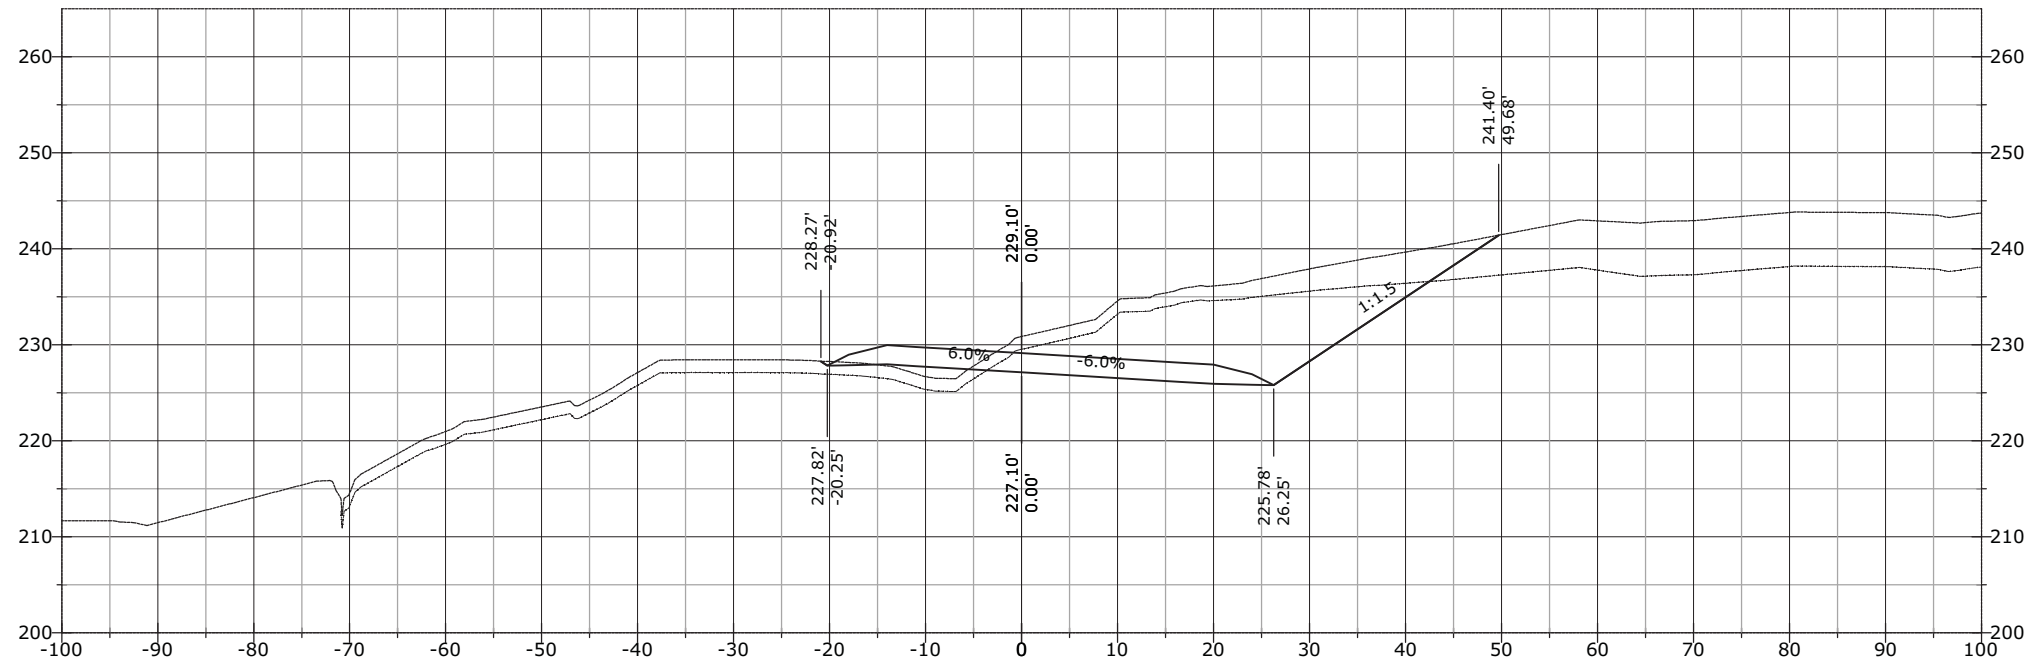


STATE	PROJECT	SHEET NUMBER
AK	AK PFH 43(10)	XS.649

1080+44.98

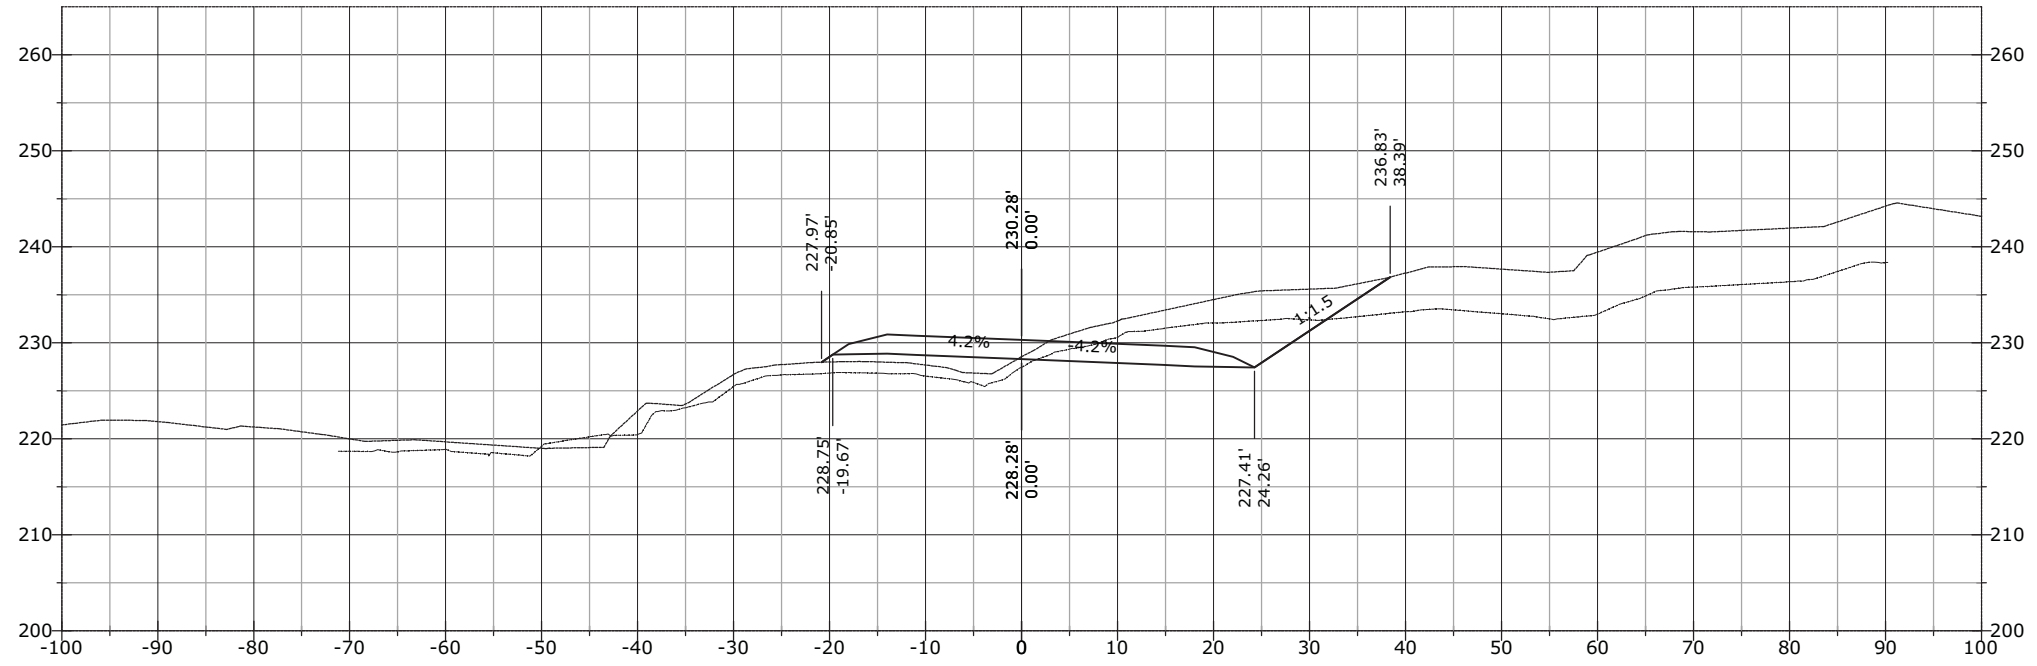


1080+24.47

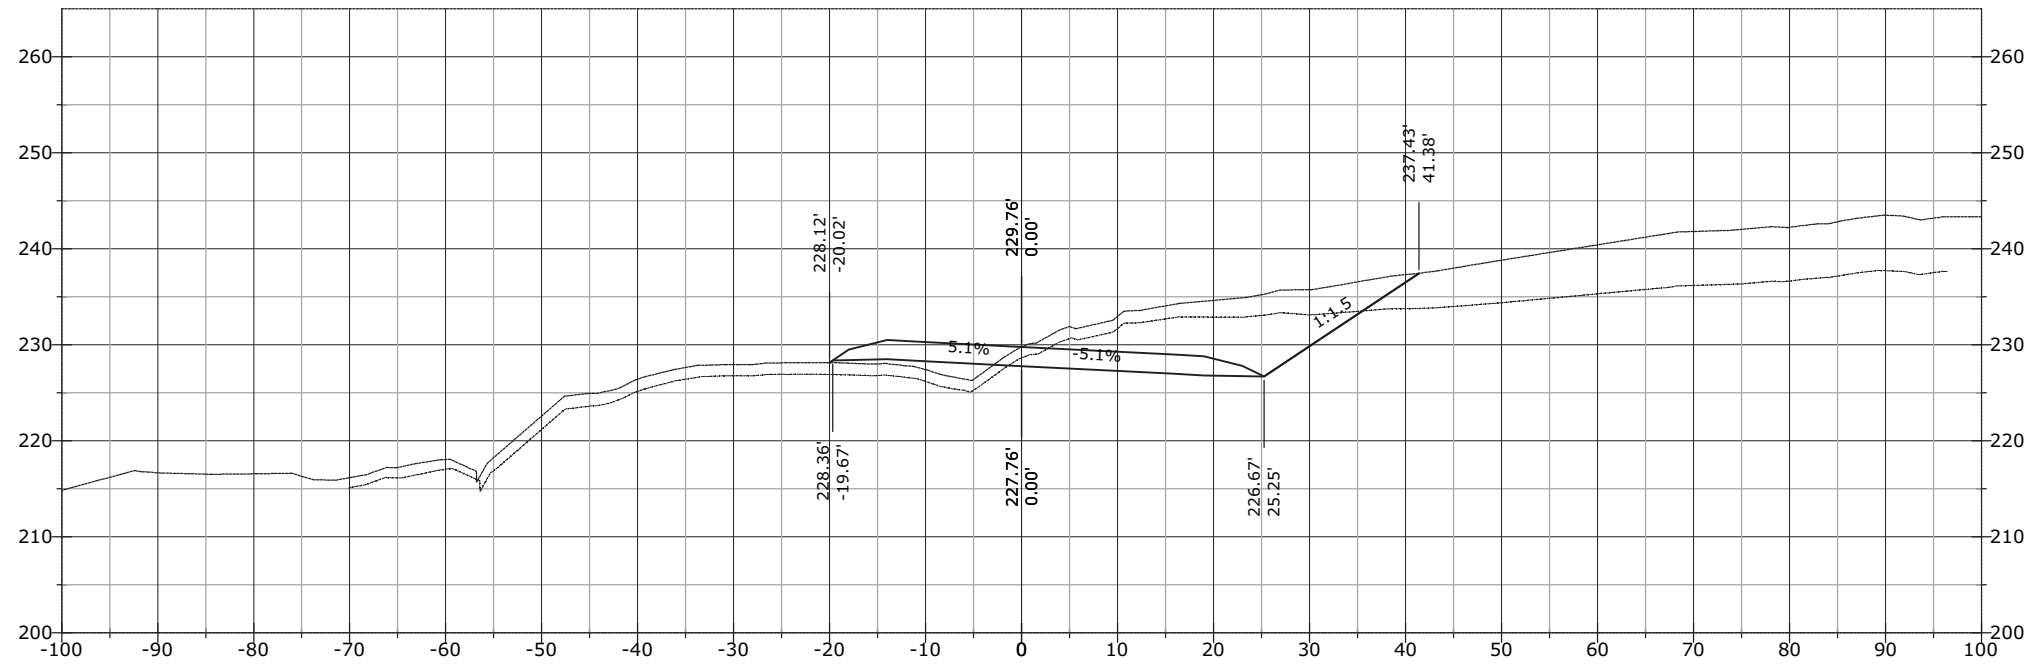


STATE	PROJECT	SHEET NUMBER
AK	AK PFH 43(10)	XS.650

1081+00.00

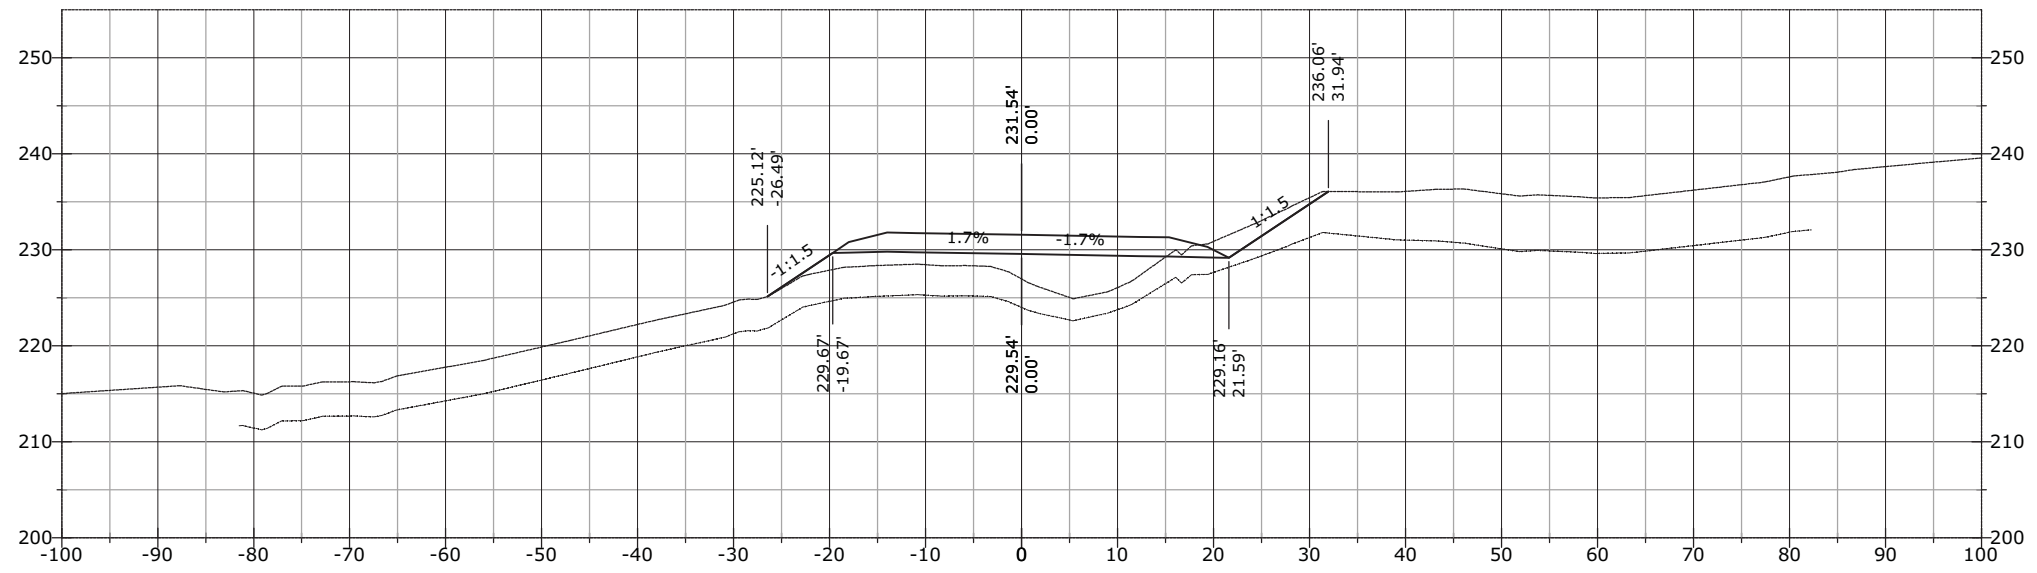


1080+50.00

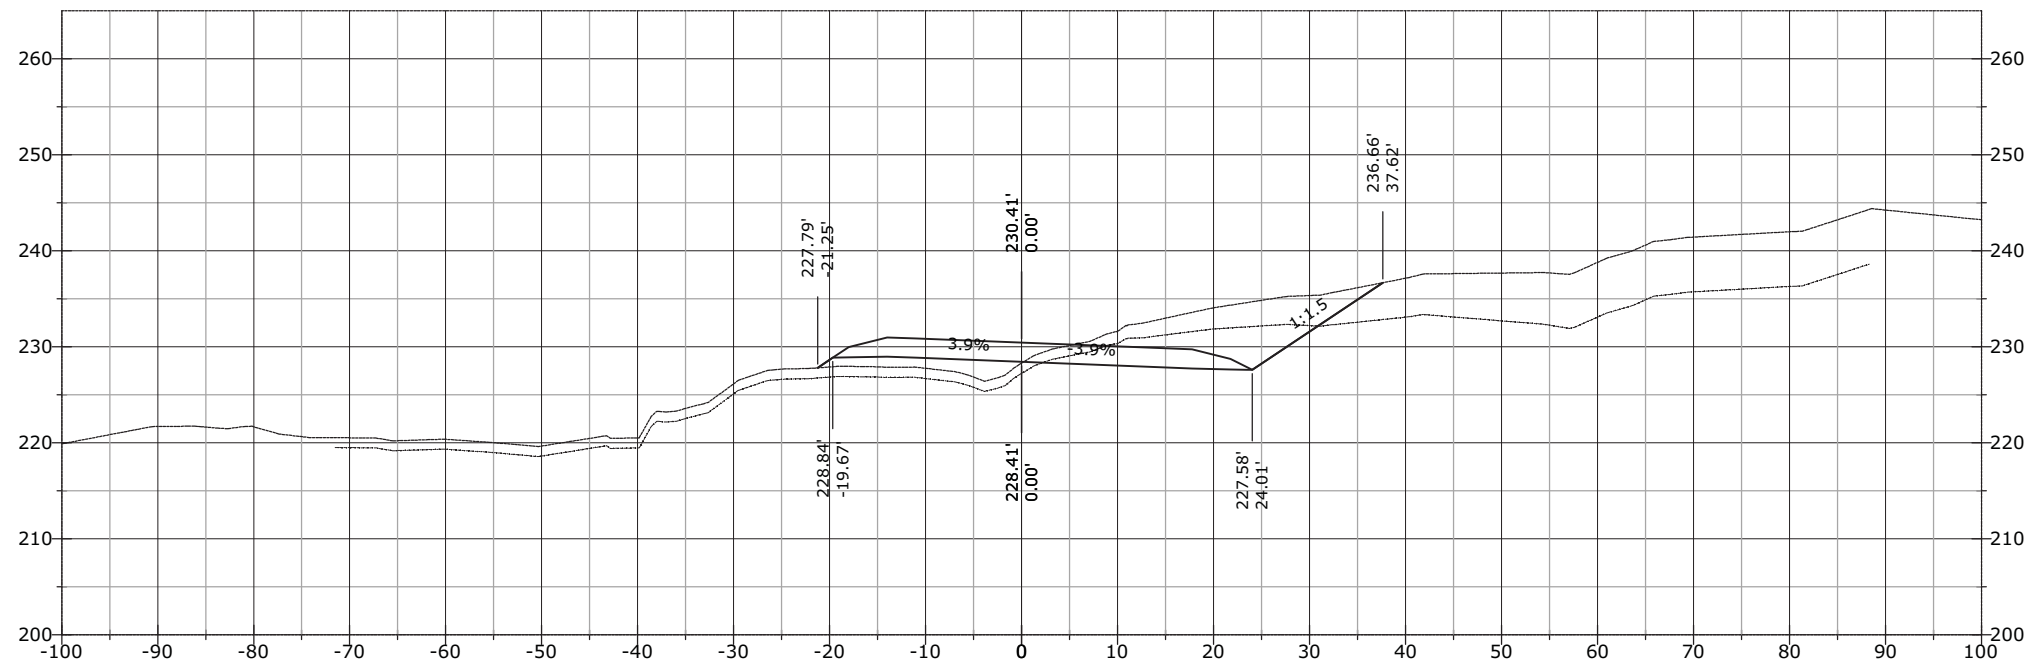


STATE	PROJECT	SHEET NUMBER
AK	AK PFH 43(10)	XS.651

1081+47.95

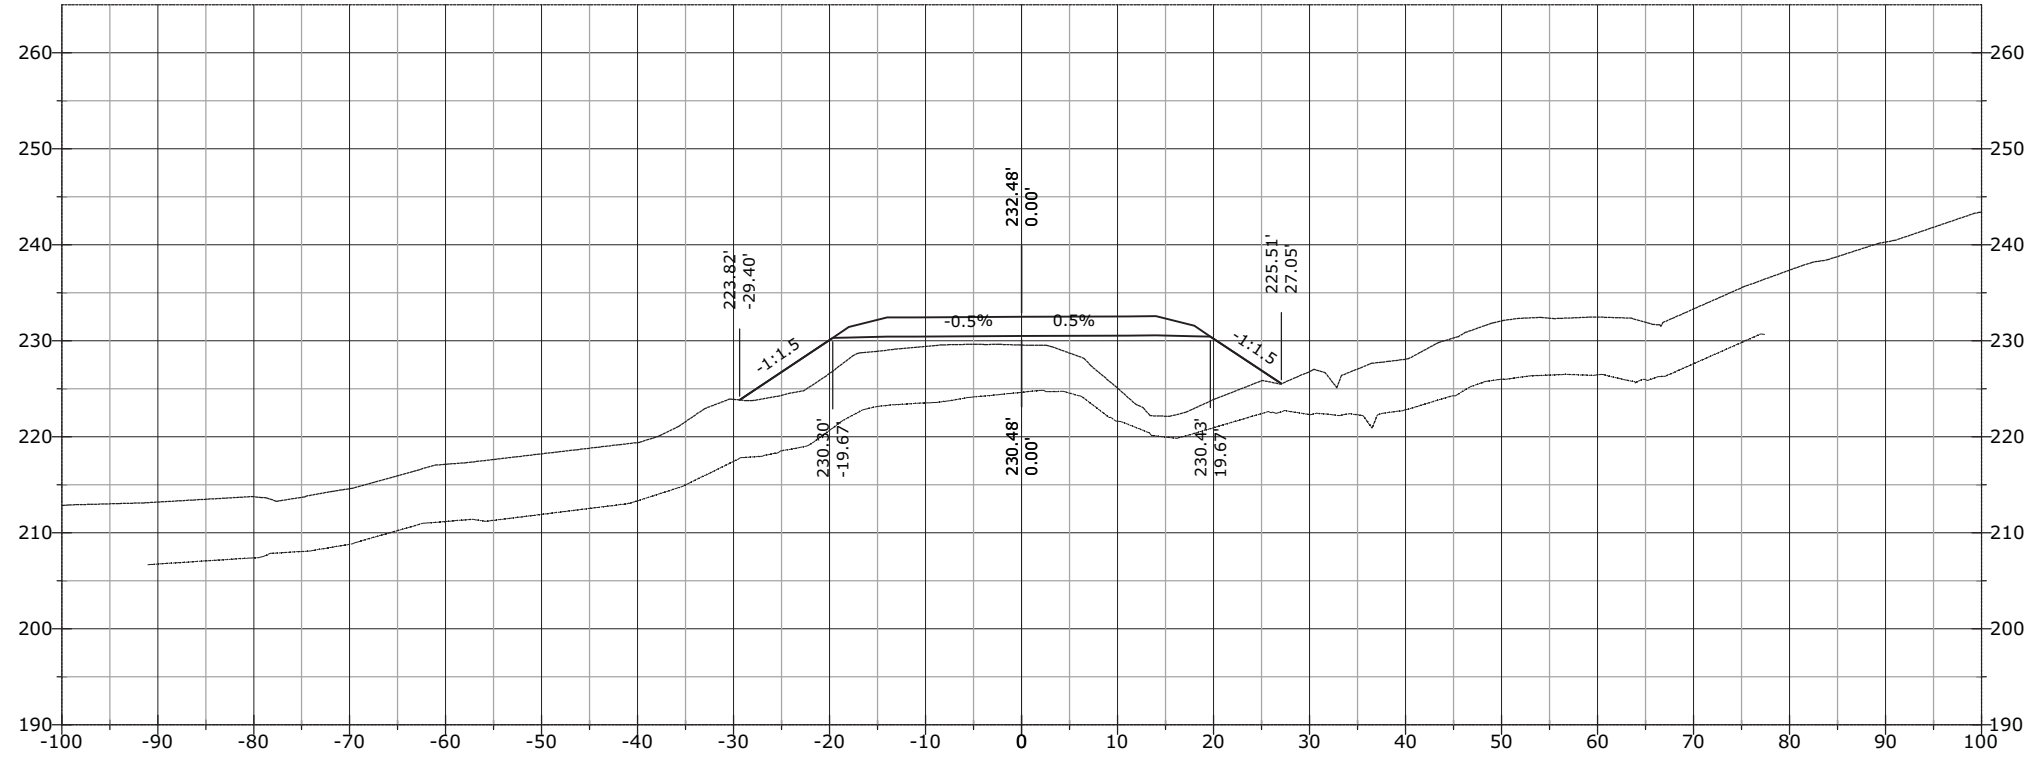


1081+27.73

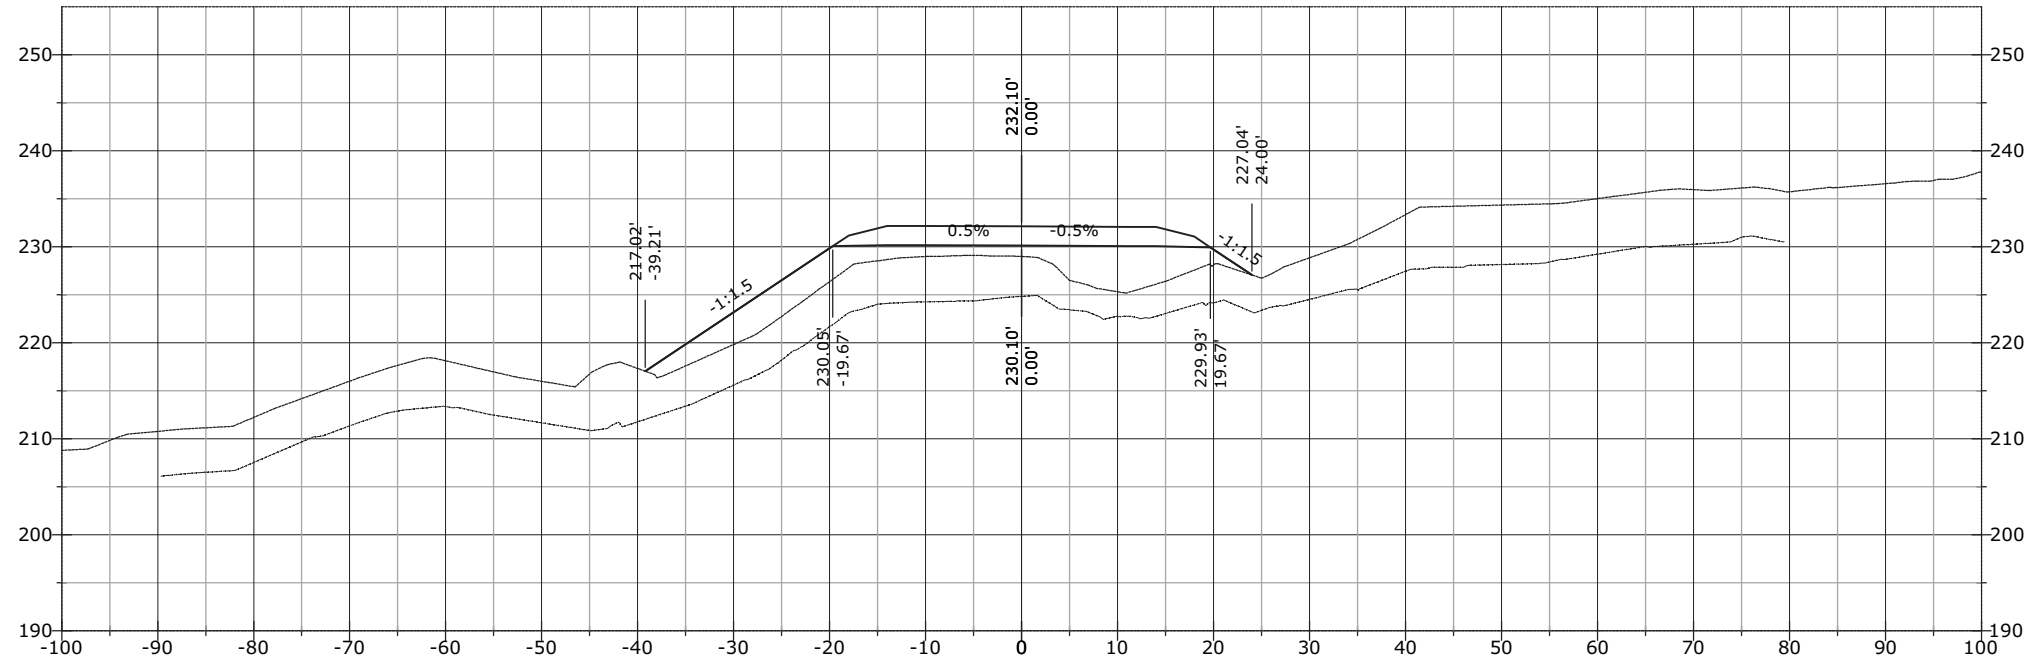


STATE	PROJECT	SHEET NUMBER
AK	AK PFH 43(10)	XS.652

1081+62.69

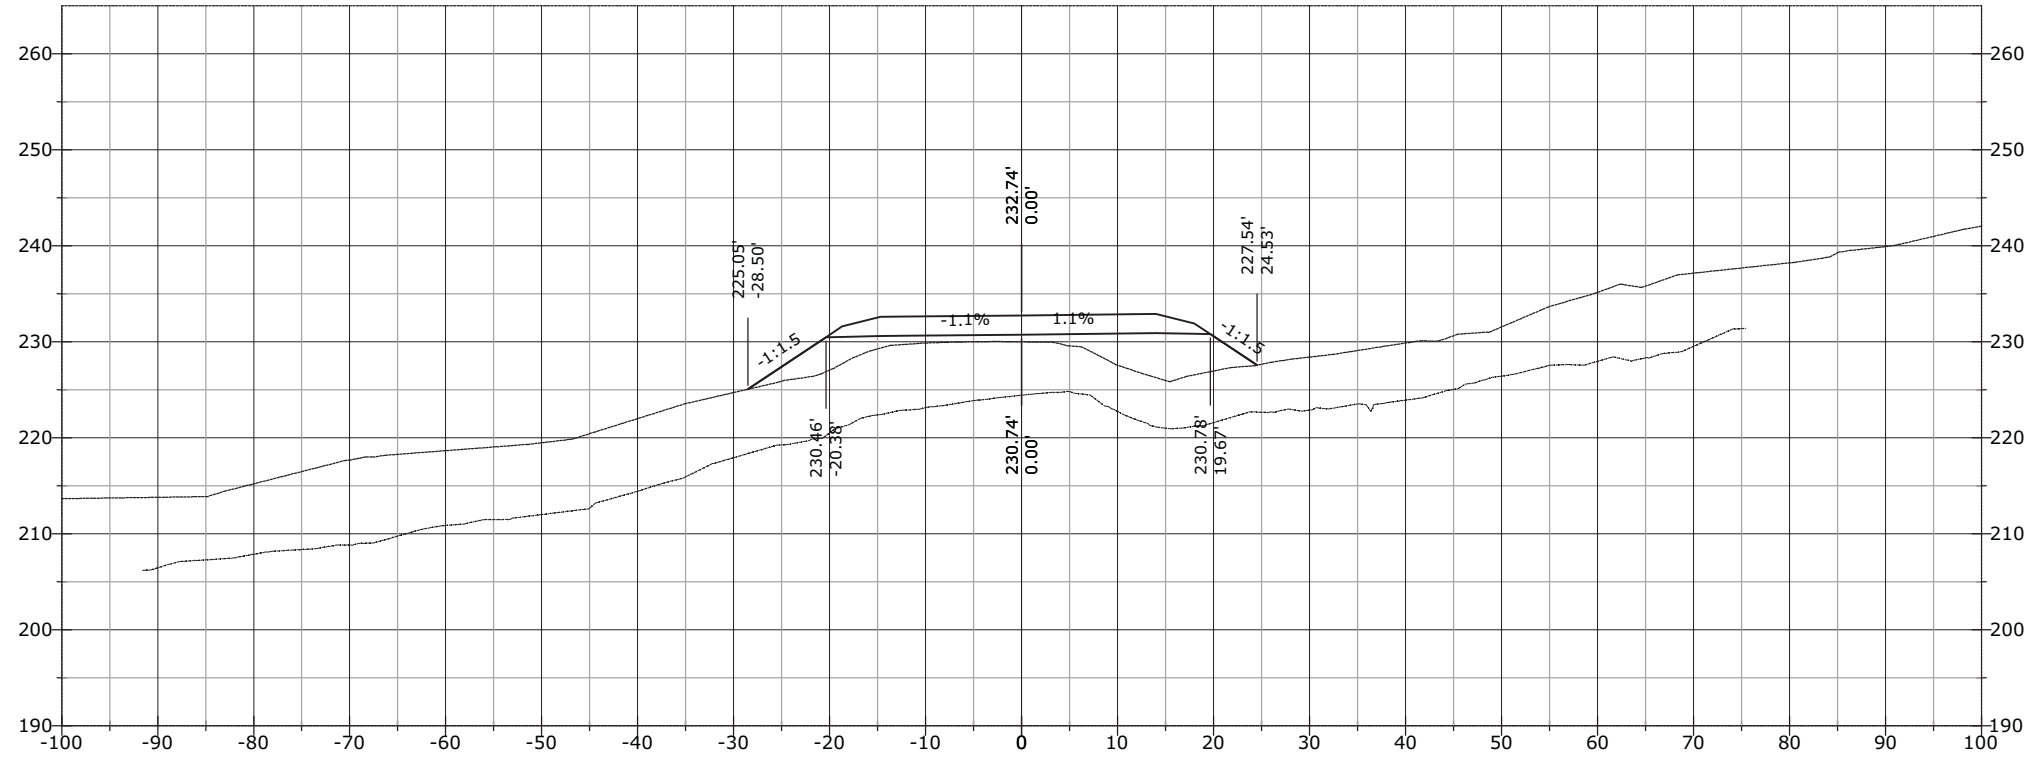


1081+50.00

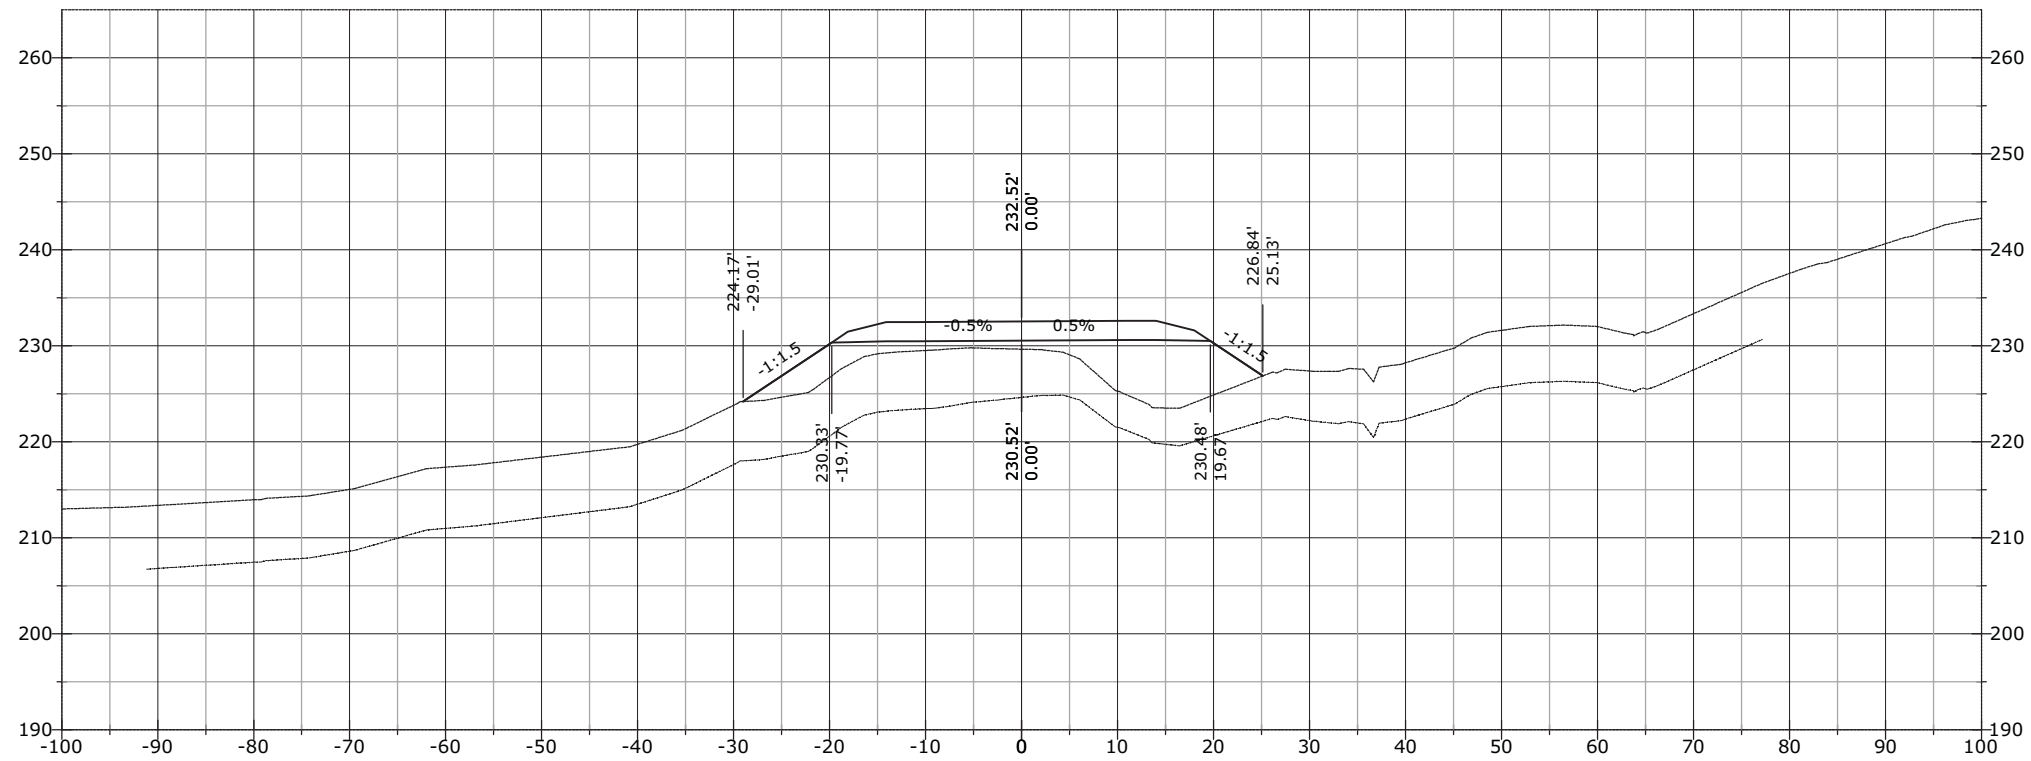


STATE	PROJECT	SHEET NUMBER
AK	AK PFH 43(10)	XS.653

1082+30.69

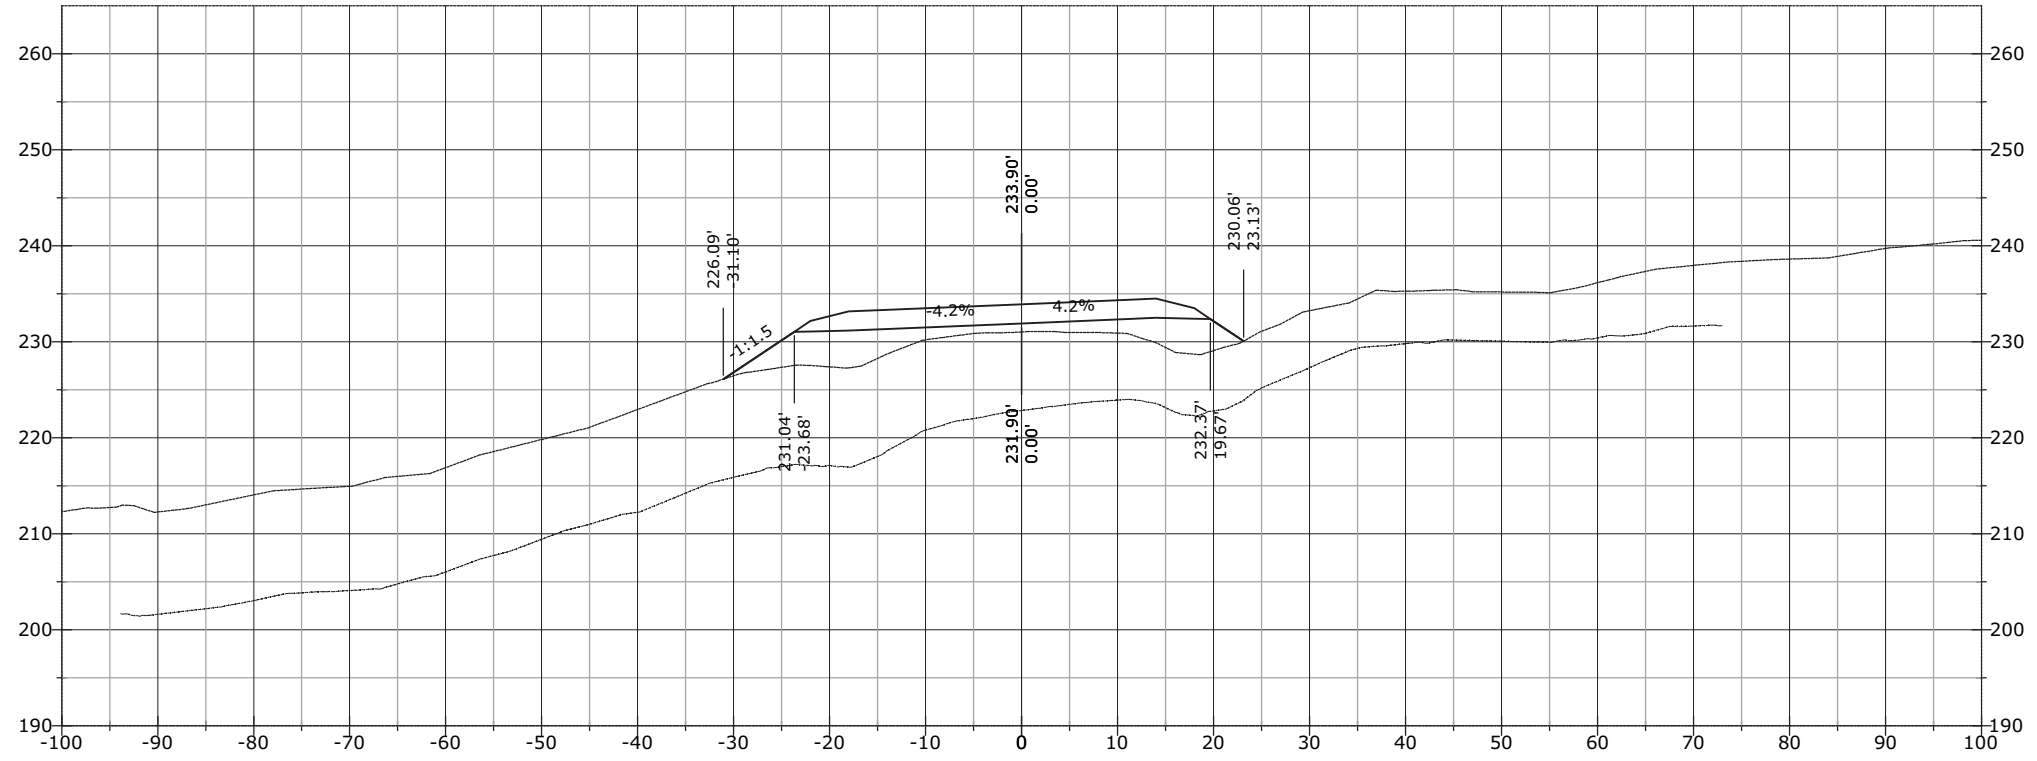


1082+00.00

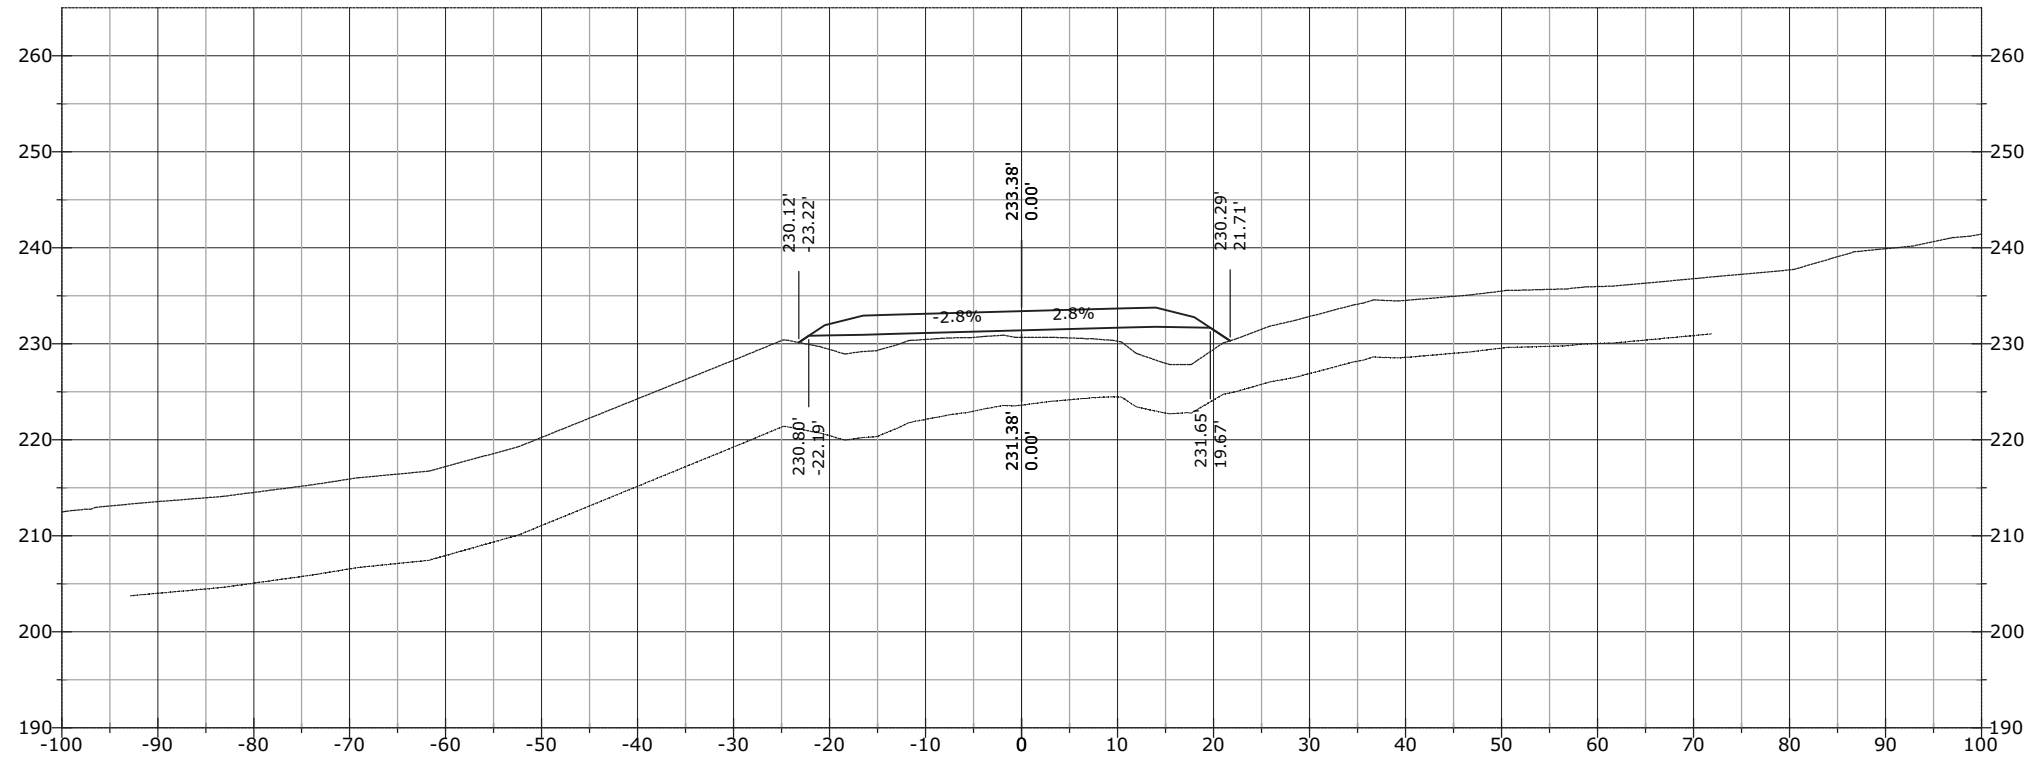


STATE	PROJECT	SHEET NUMBER
AK	AK PFH 43(10)	XS.654

1082+51.20

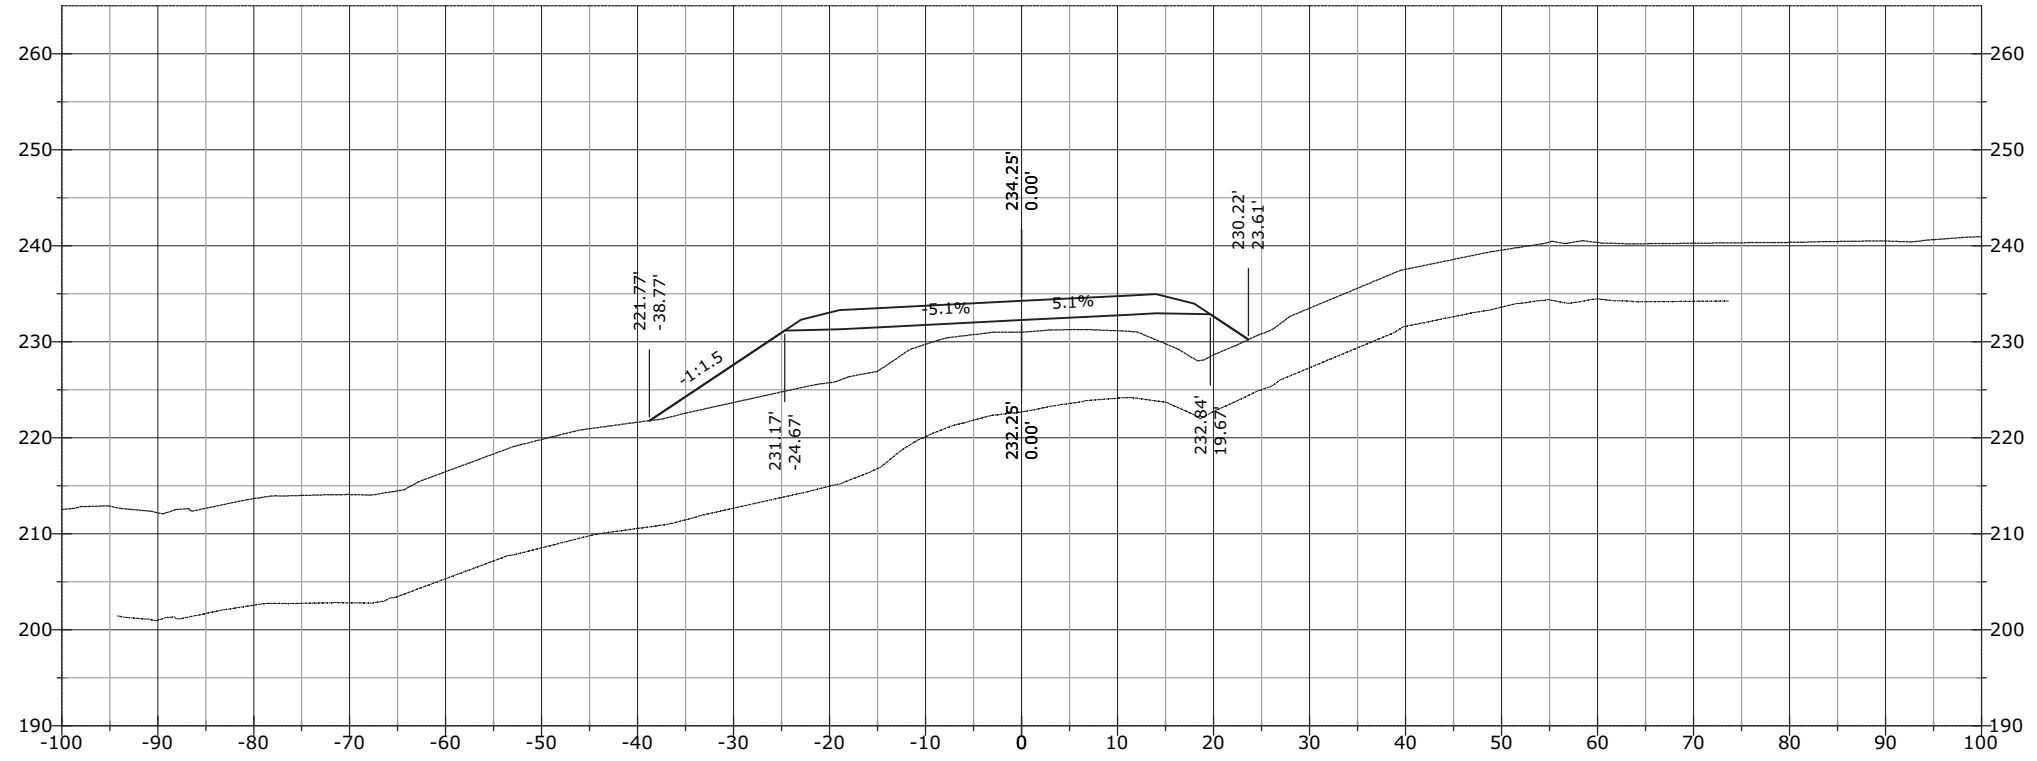


1082+50.00

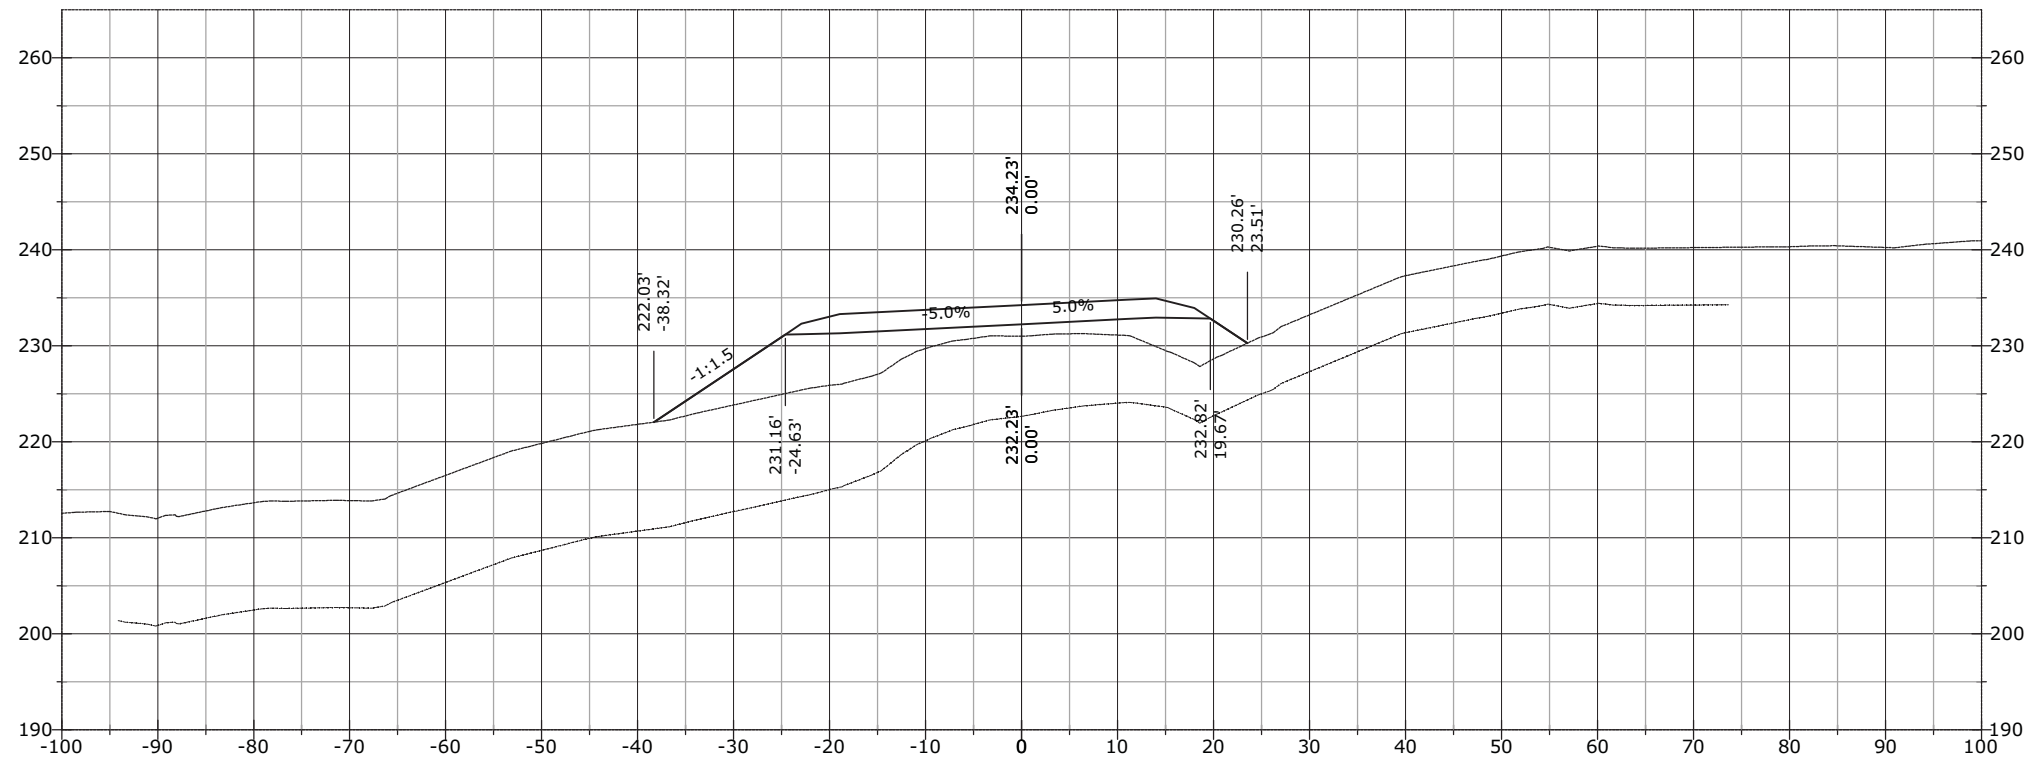


STATE	PROJECT	SHEET NUMBER
AK	AK PFH 43(10)	XS.655

1083+00.00

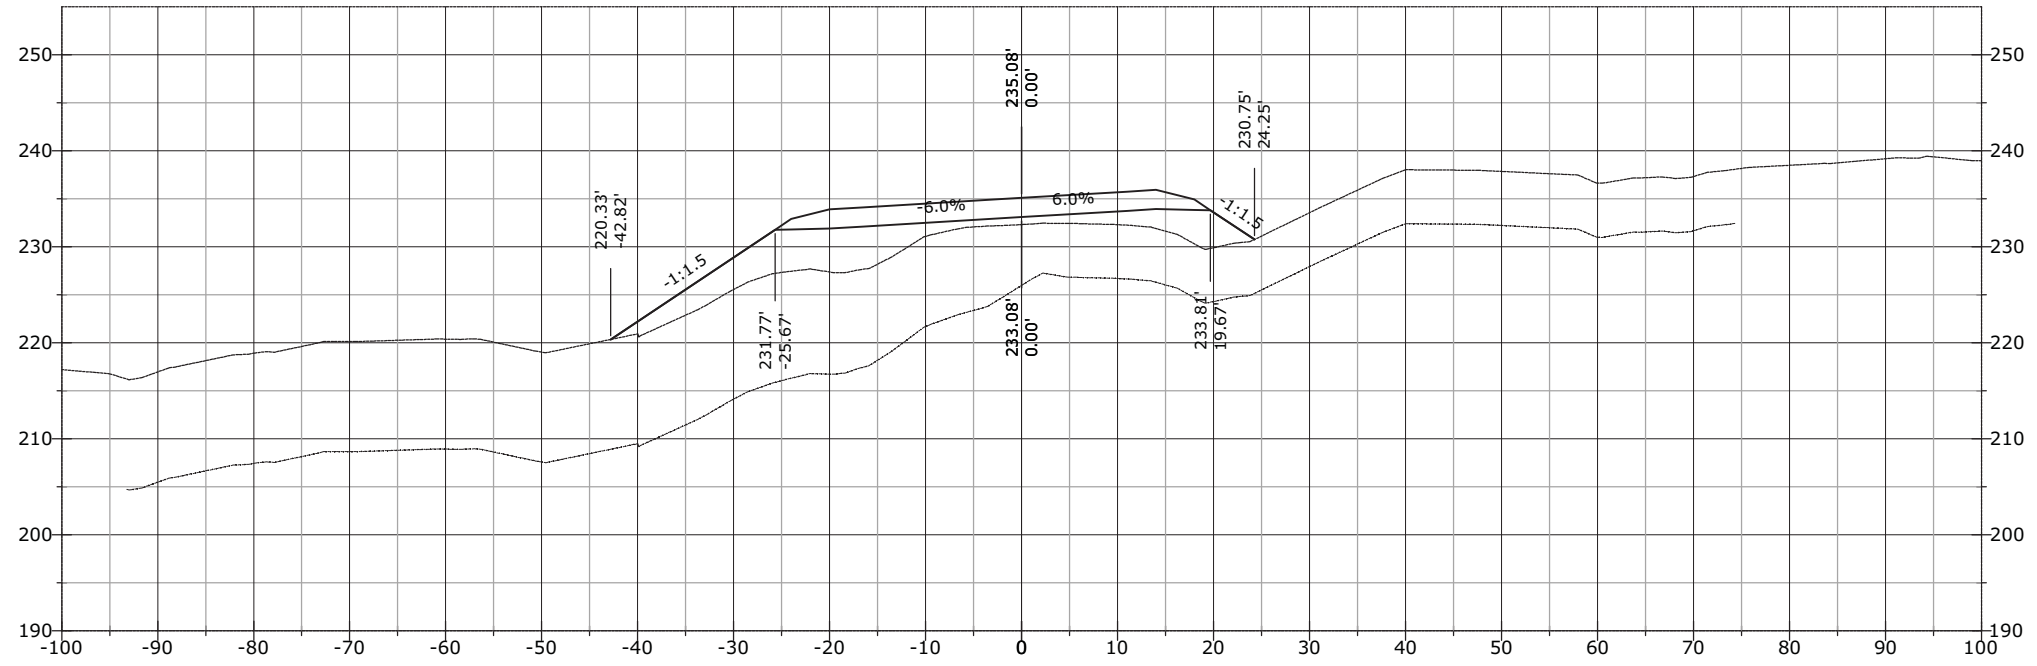


1082+72.02

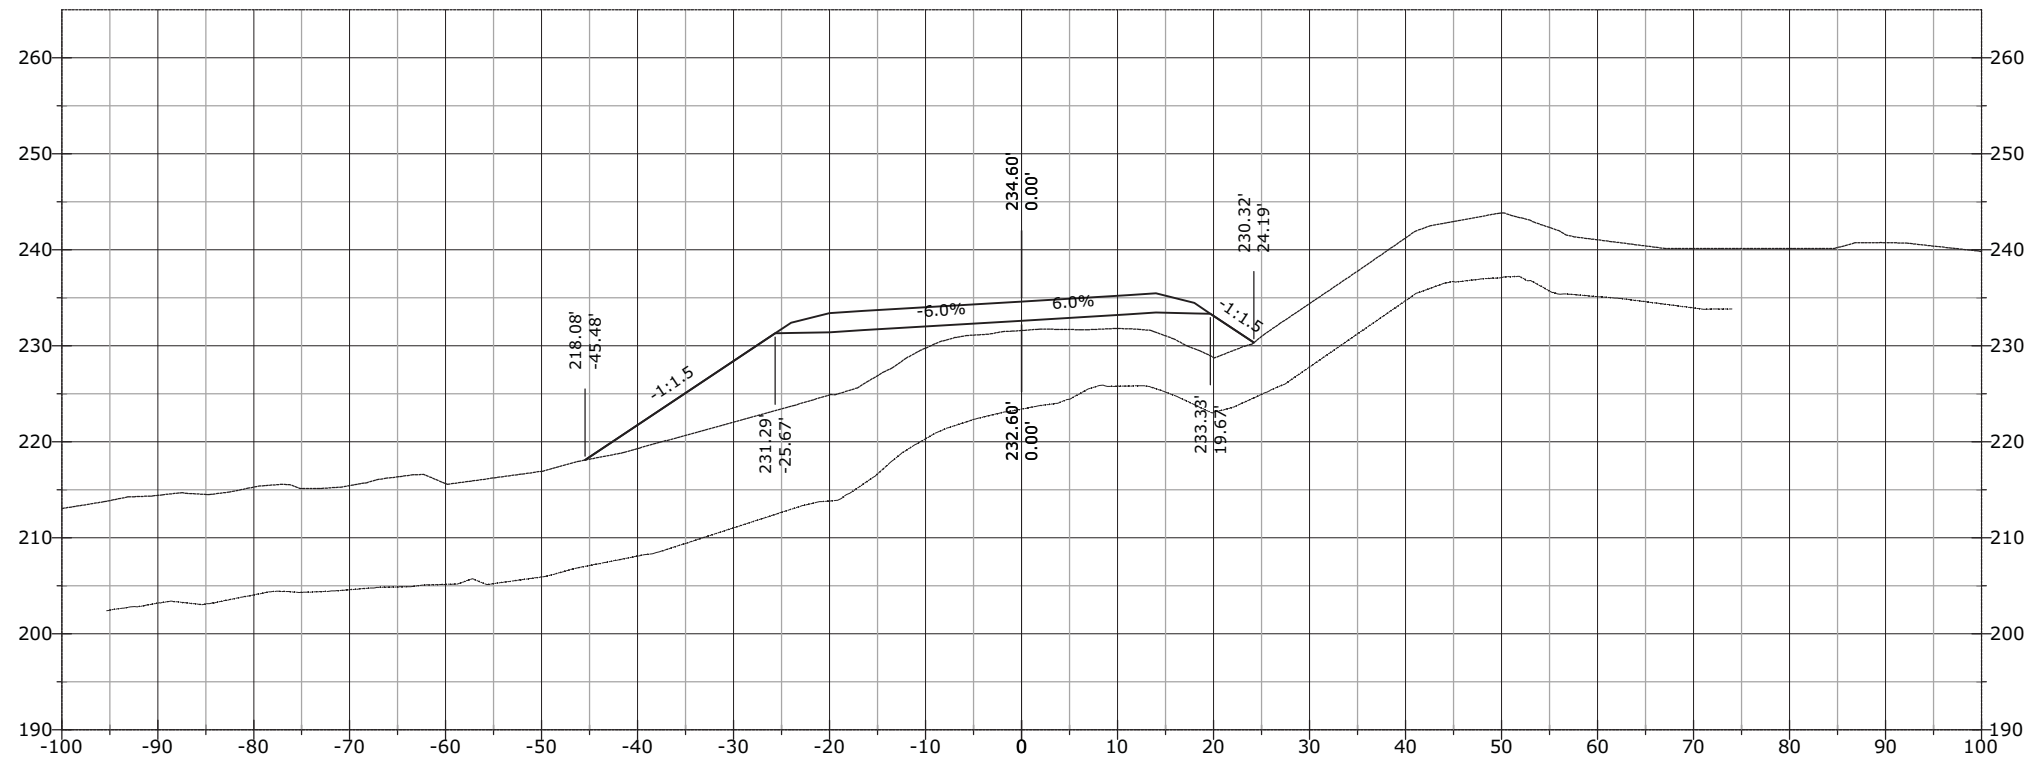


STATE	PROJECT	SHEET NUMBER
AK	AK PFH 43(10)	XS.656

1083+50.00

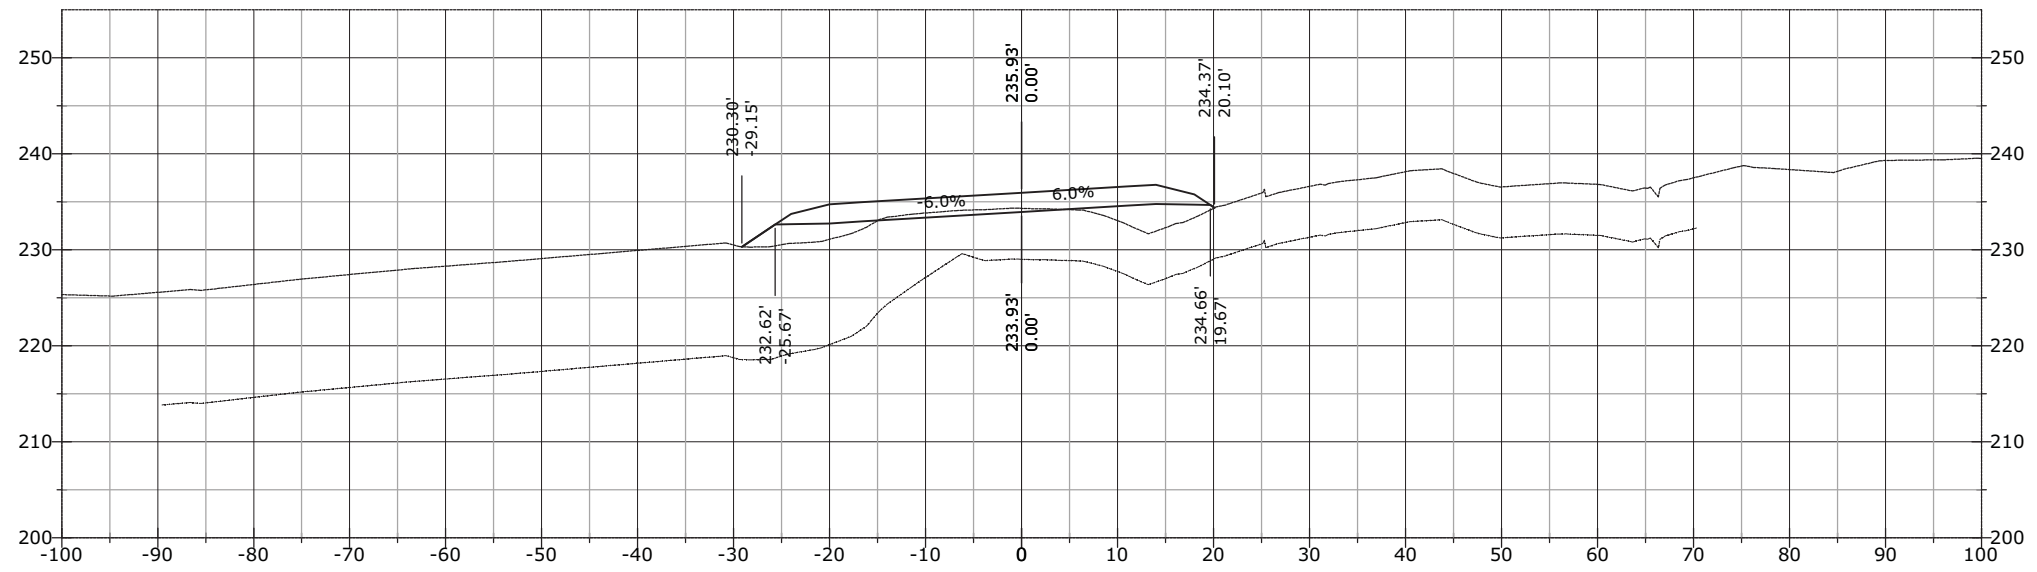


1083+38.00

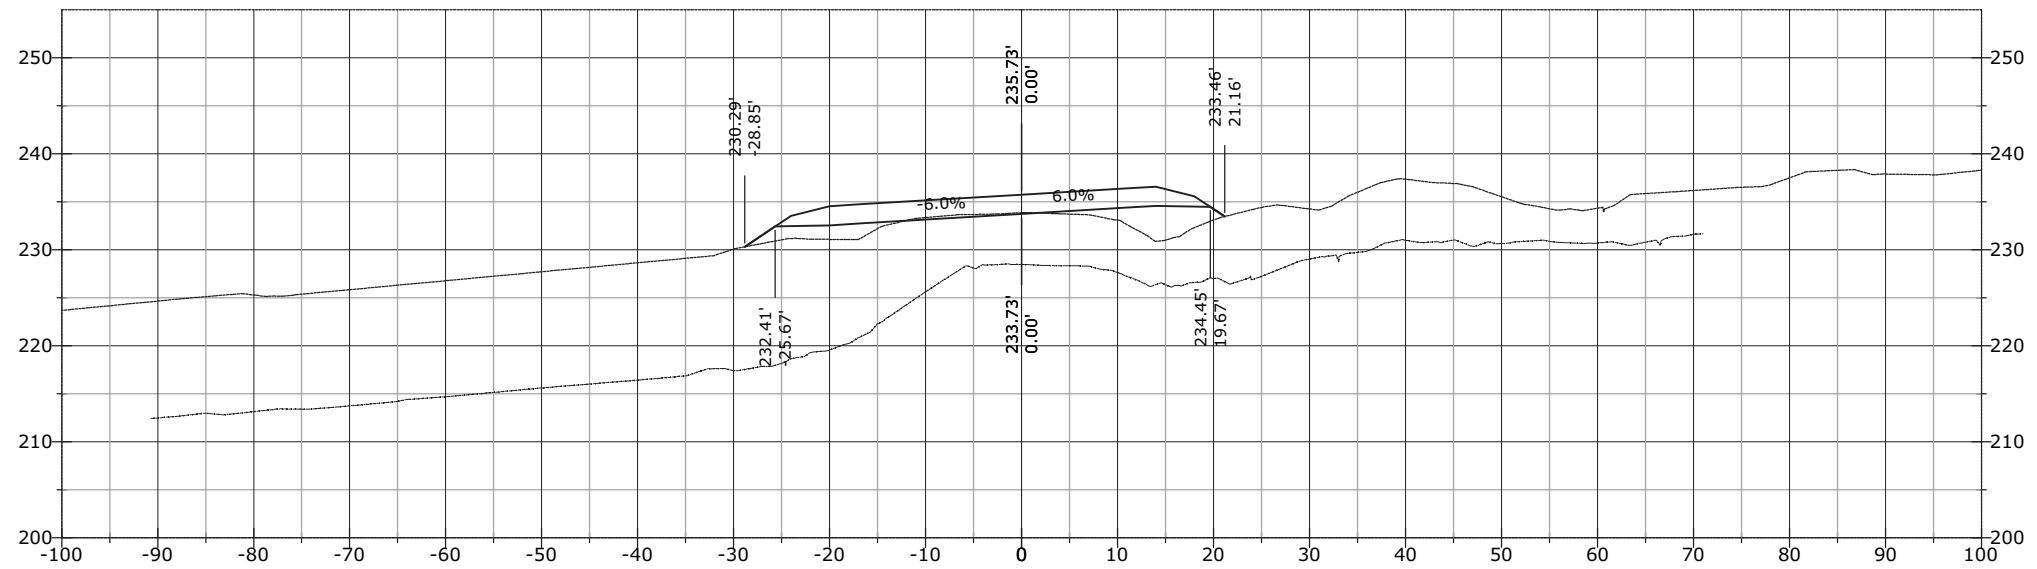


STATE	PROJECT	SHEET NUMBER
AK	AK PFH 43(10)	XS.657

1084+03.98

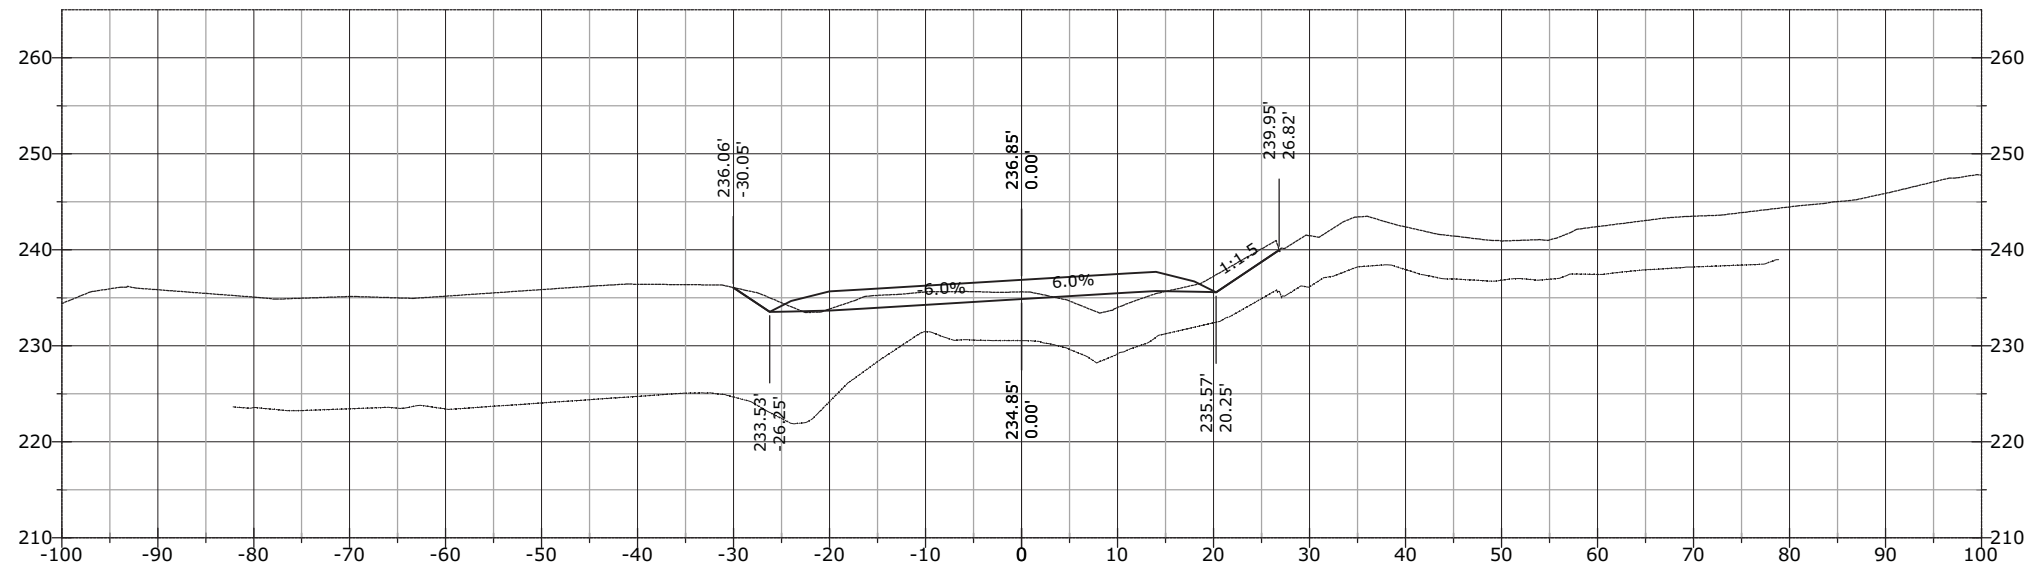


1084+00.00

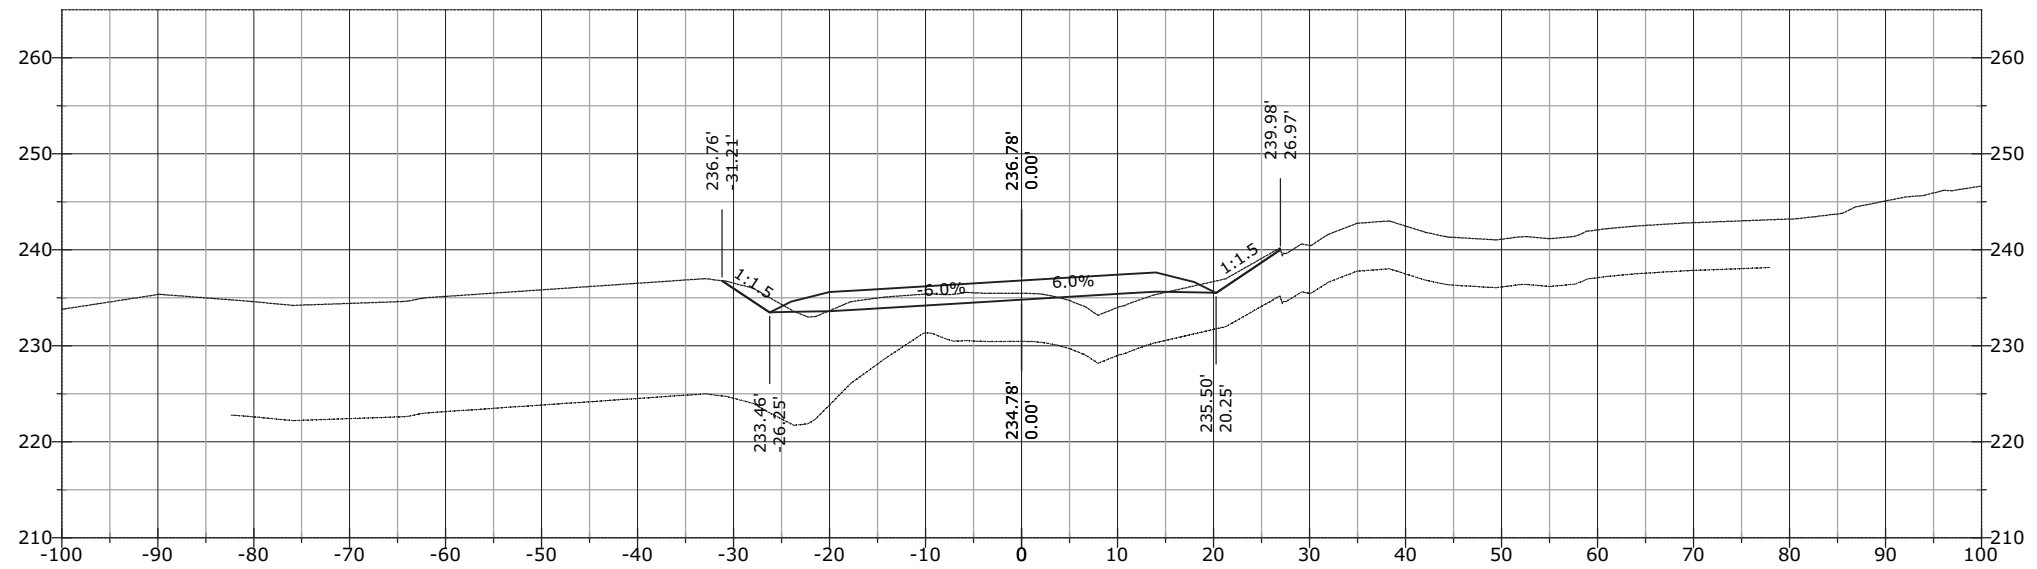


STATE	PROJECT	SHEET NUMBER
AK	AK PFH 43(10)	XS.658

1084+45.31

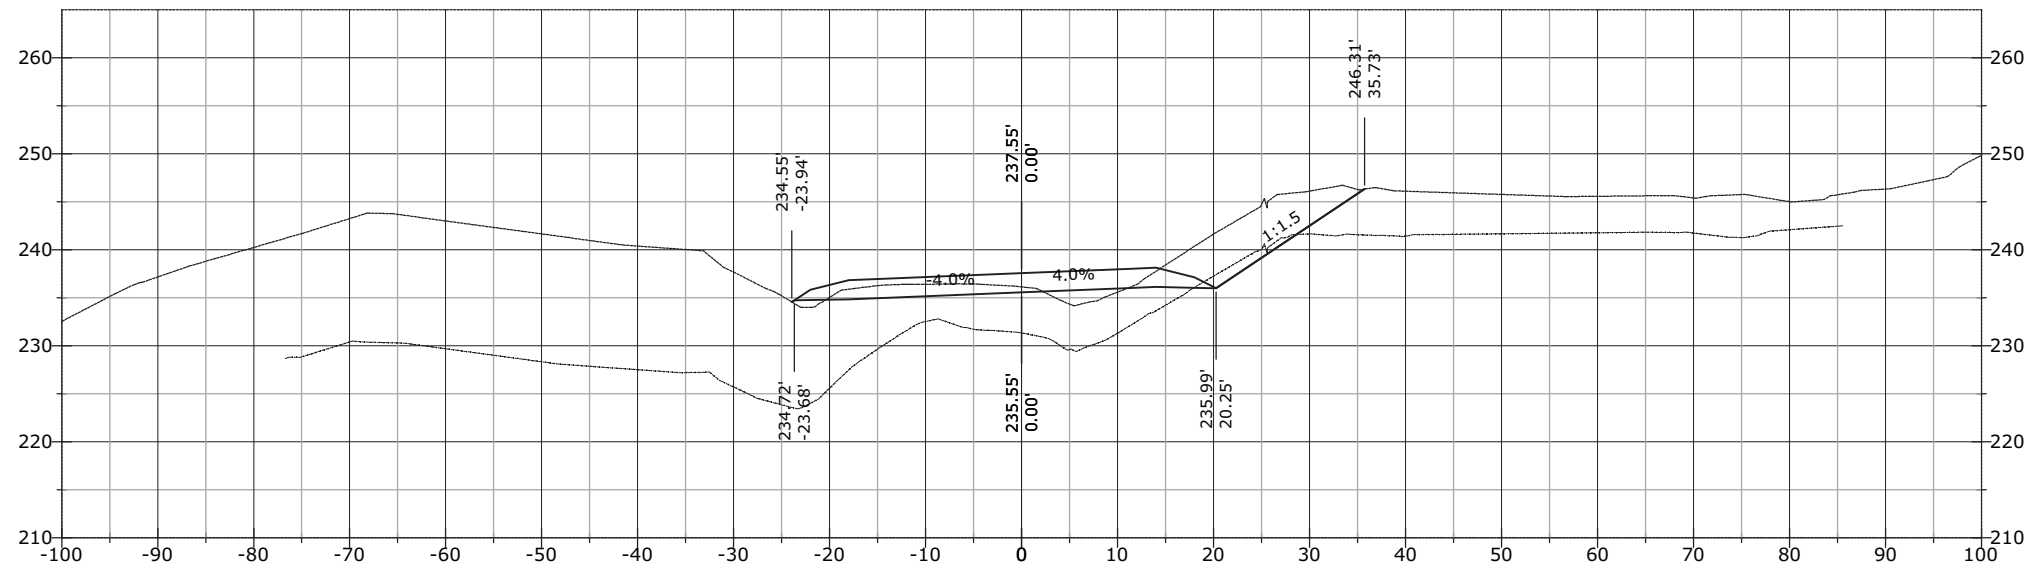


1084+24.80

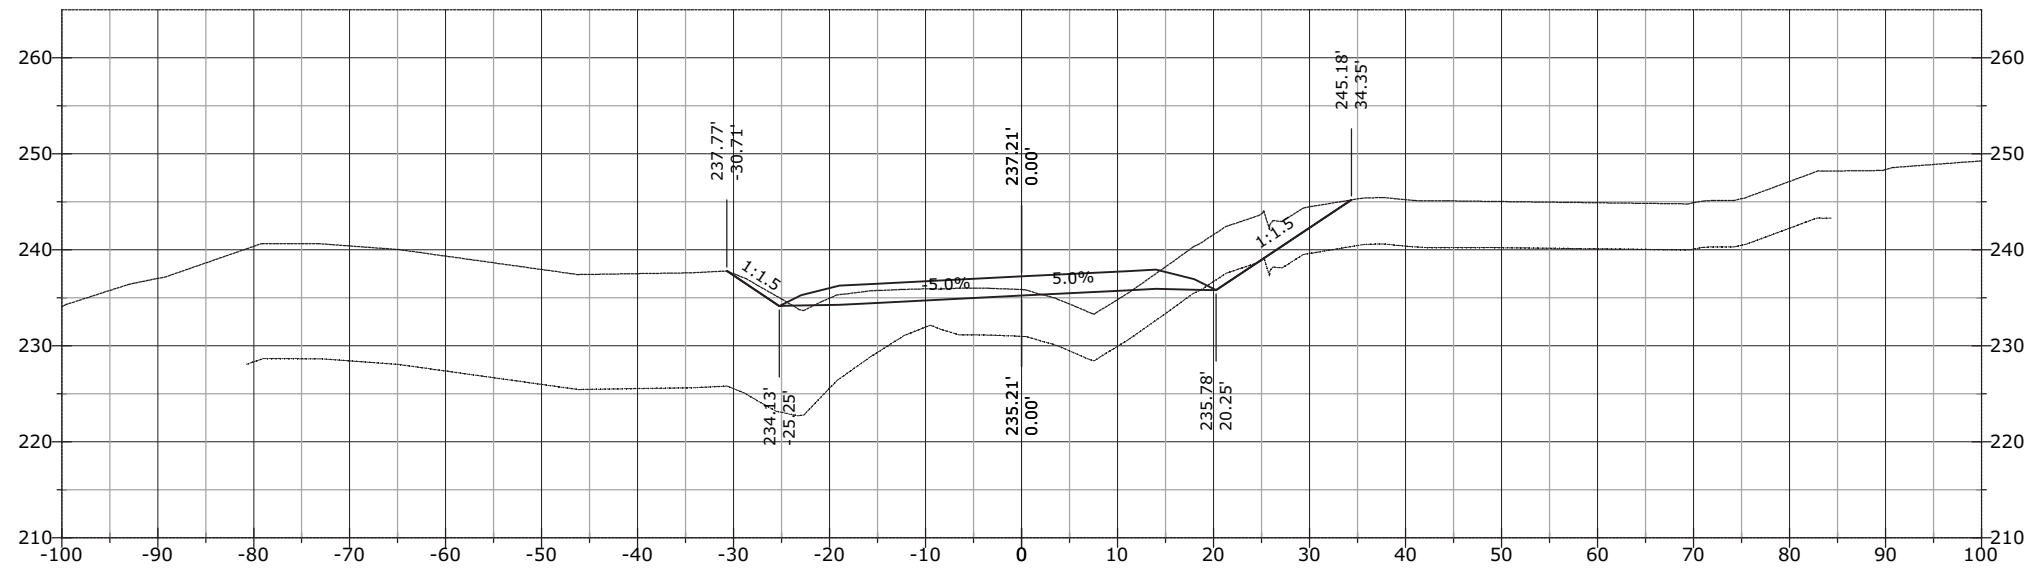


STATE	PROJECT	SHEET NUMBER
AK	AK PFH 43(10)	XS.659

1084+86.65

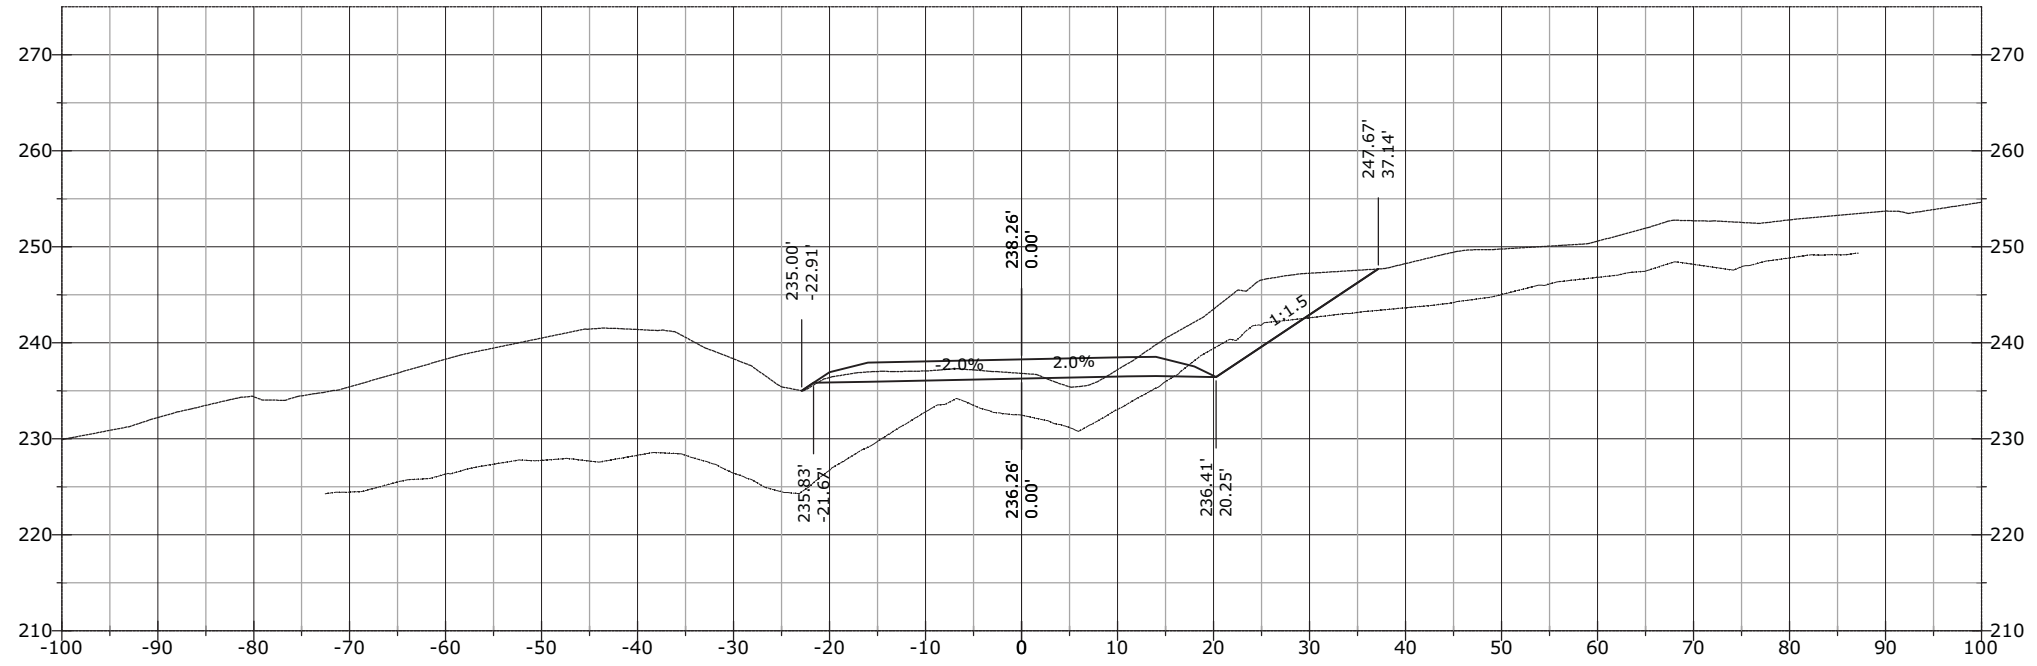


1084+50.00

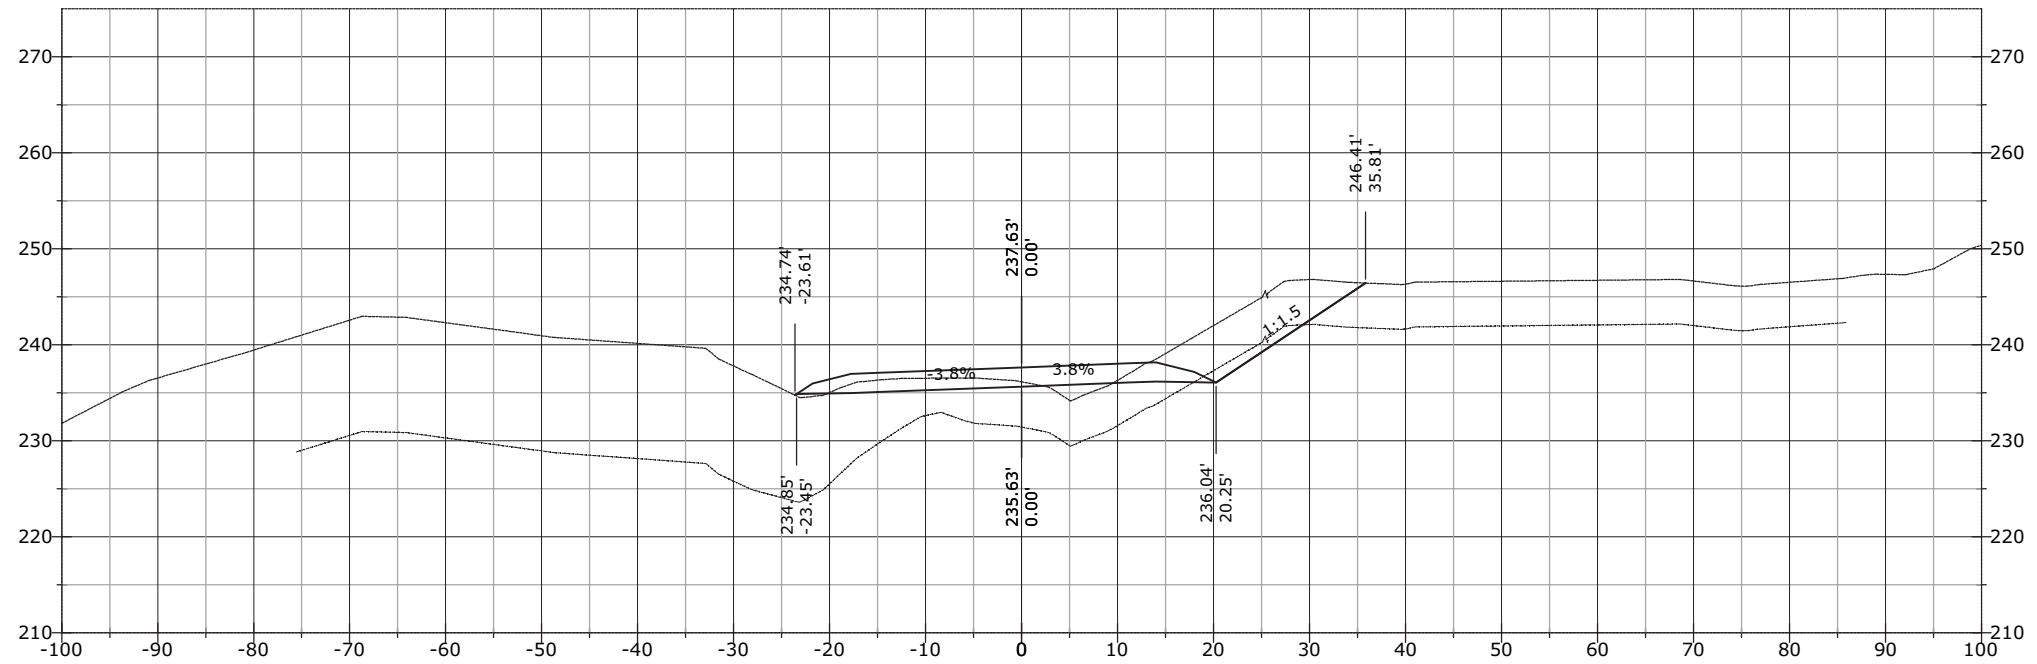


STATE	PROJECT	SHEET NUMBER
AK	AK PFH 43(10)	XS.660

1085+19.13

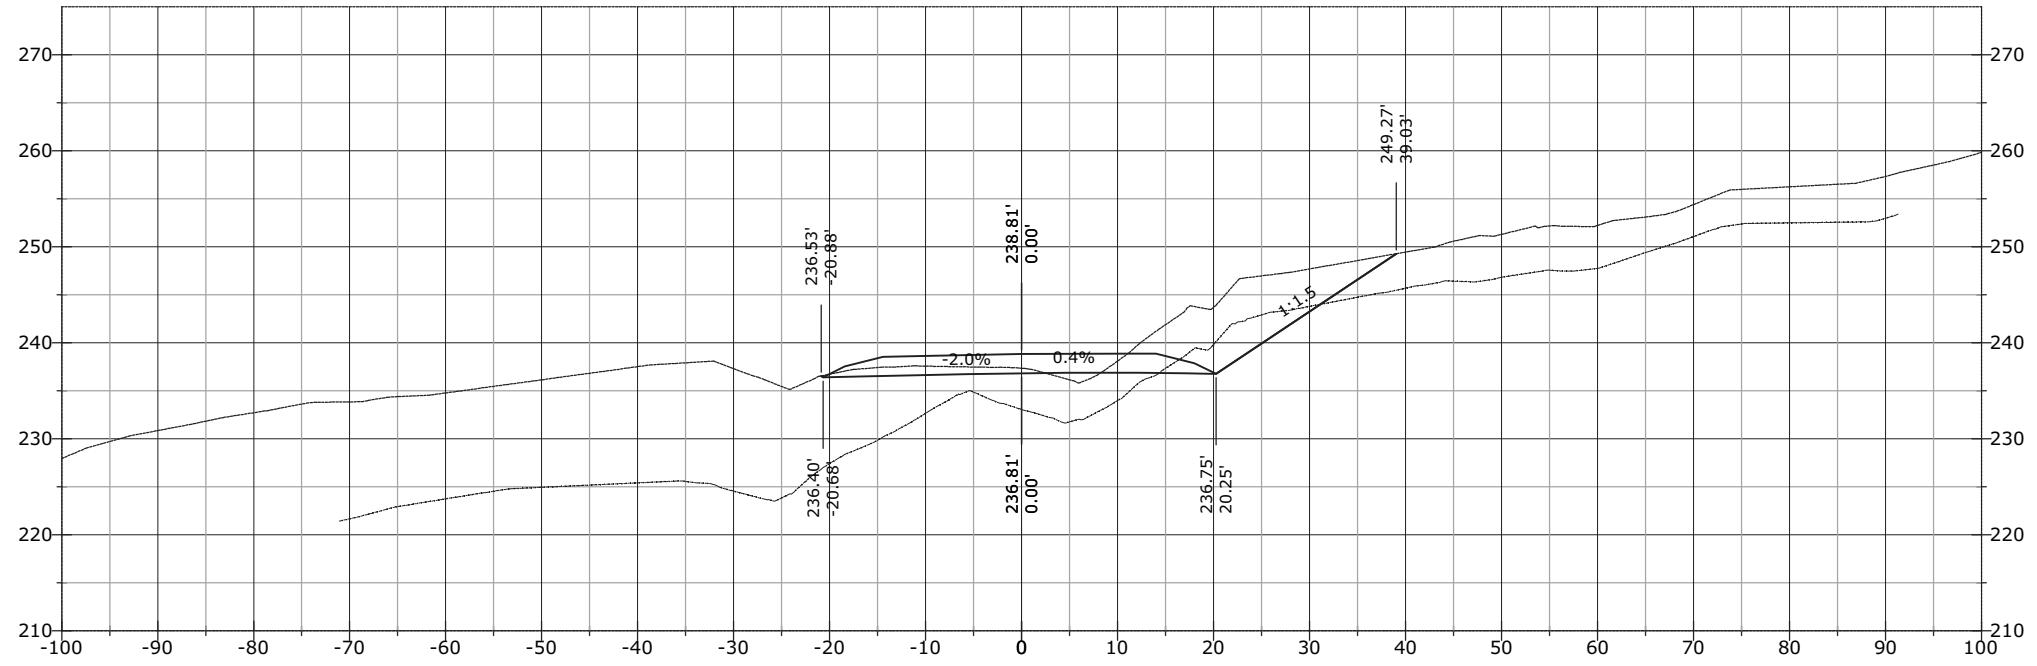


1085+00.00

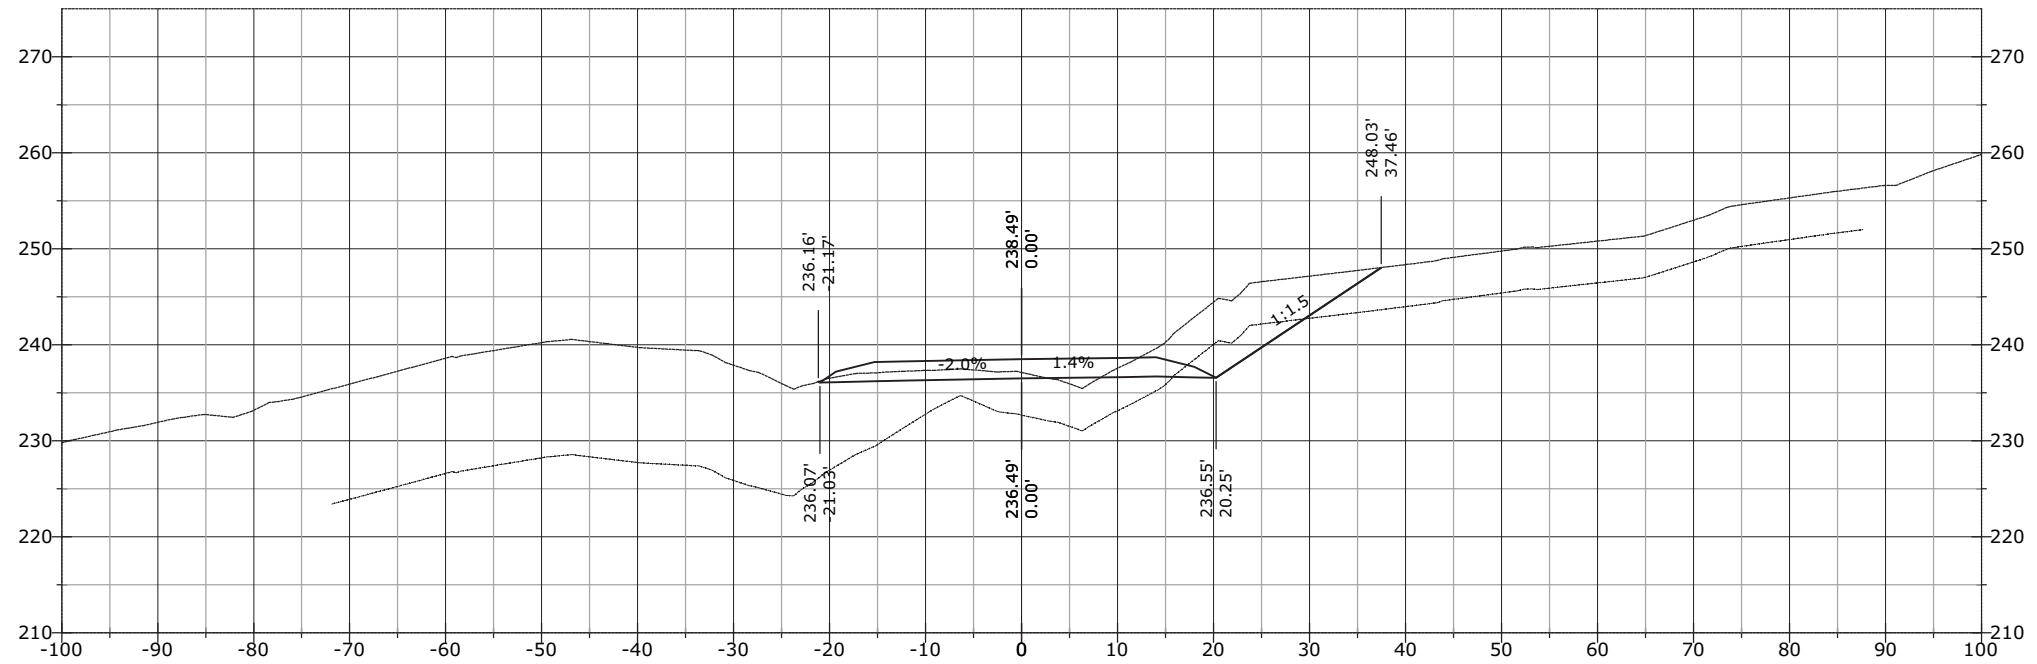


STATE	PROJECT	SHEET NUMBER
AK	AK PFH 43(10)	XS.661

1085+50.00

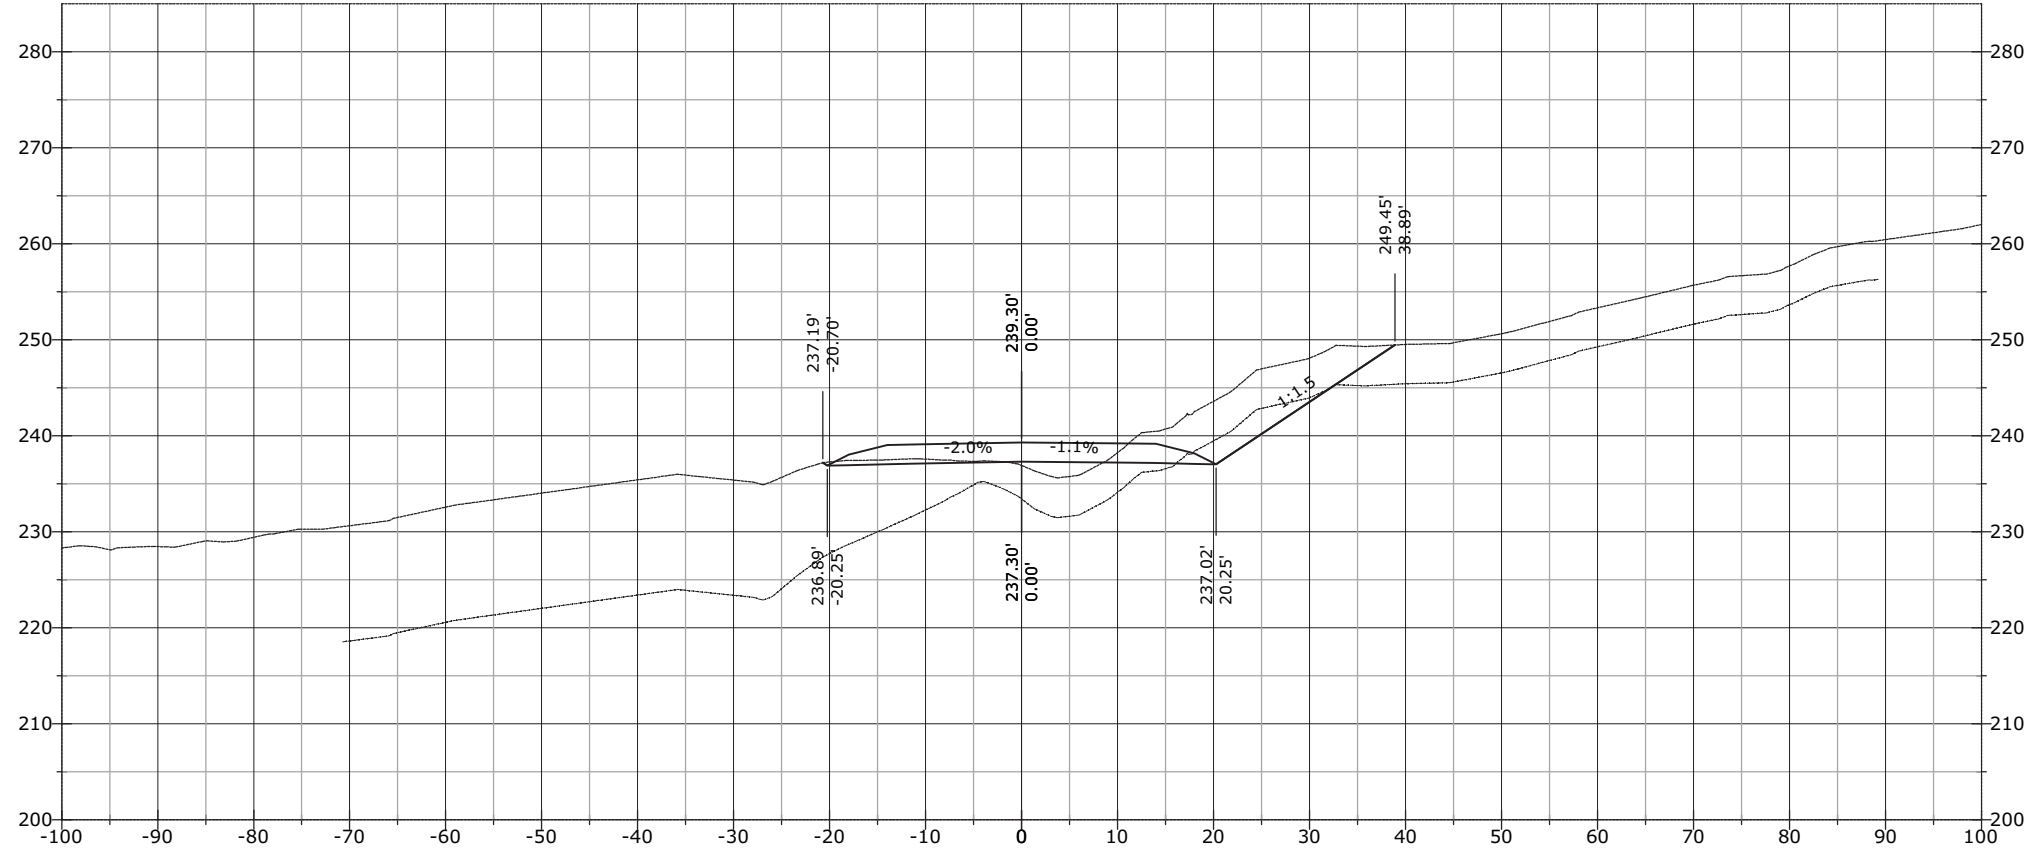


1085+27.98

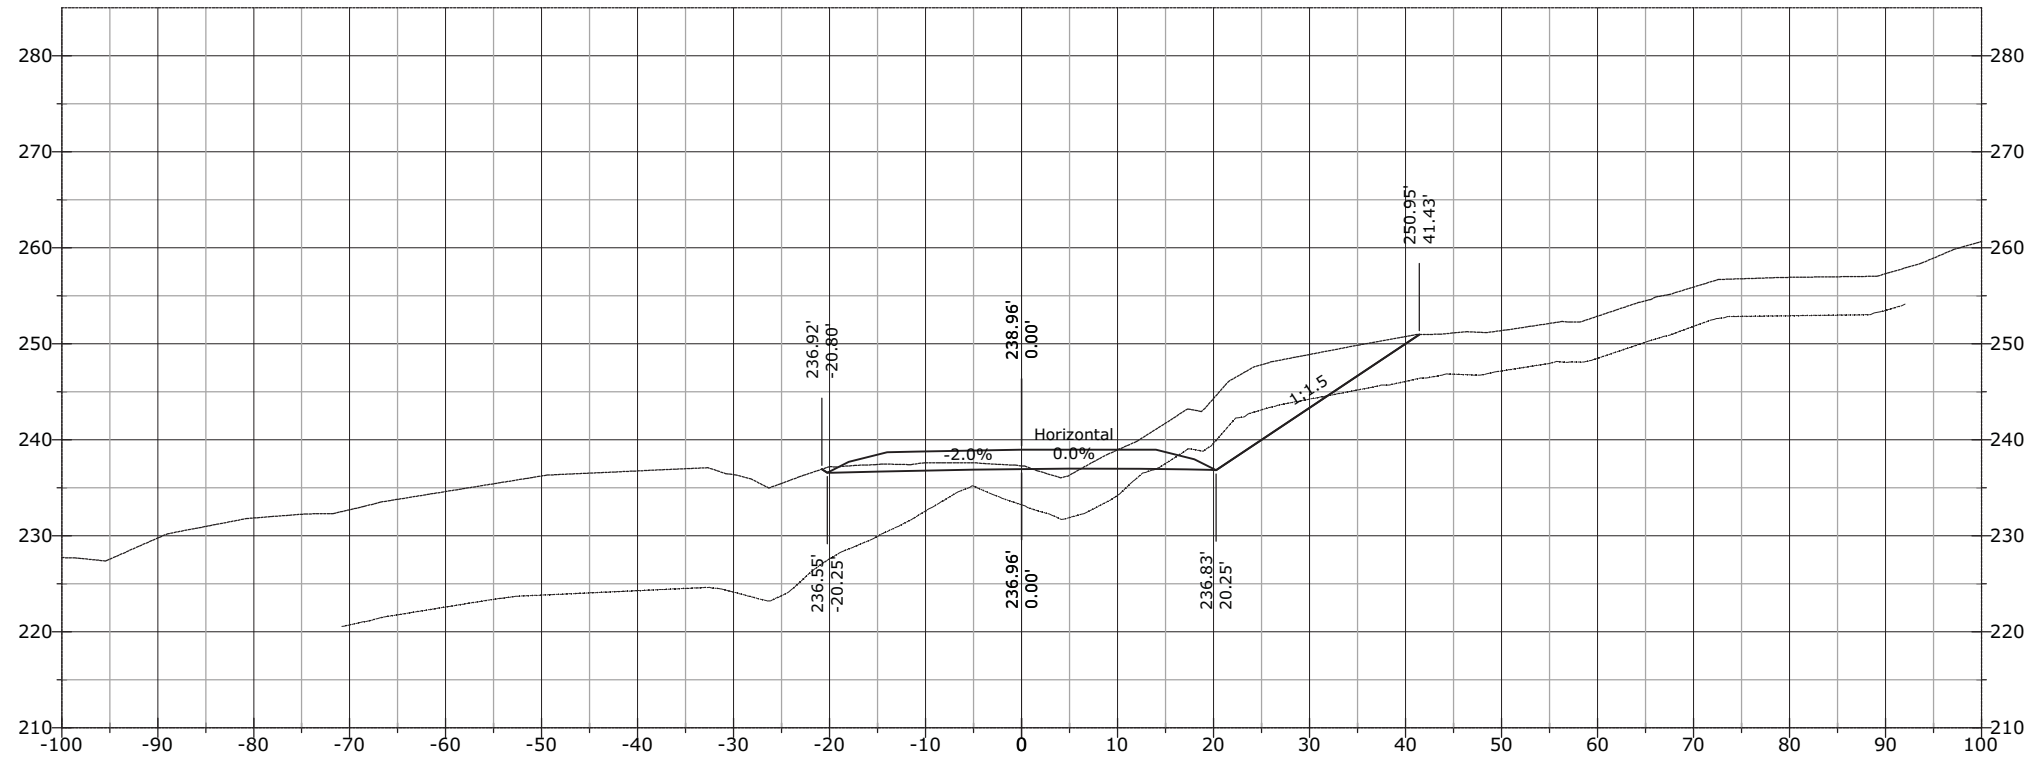


STATE	PROJECT	SHEET NUMBER
AK	AK PFH 43(10)	XS.662

1086+00.00

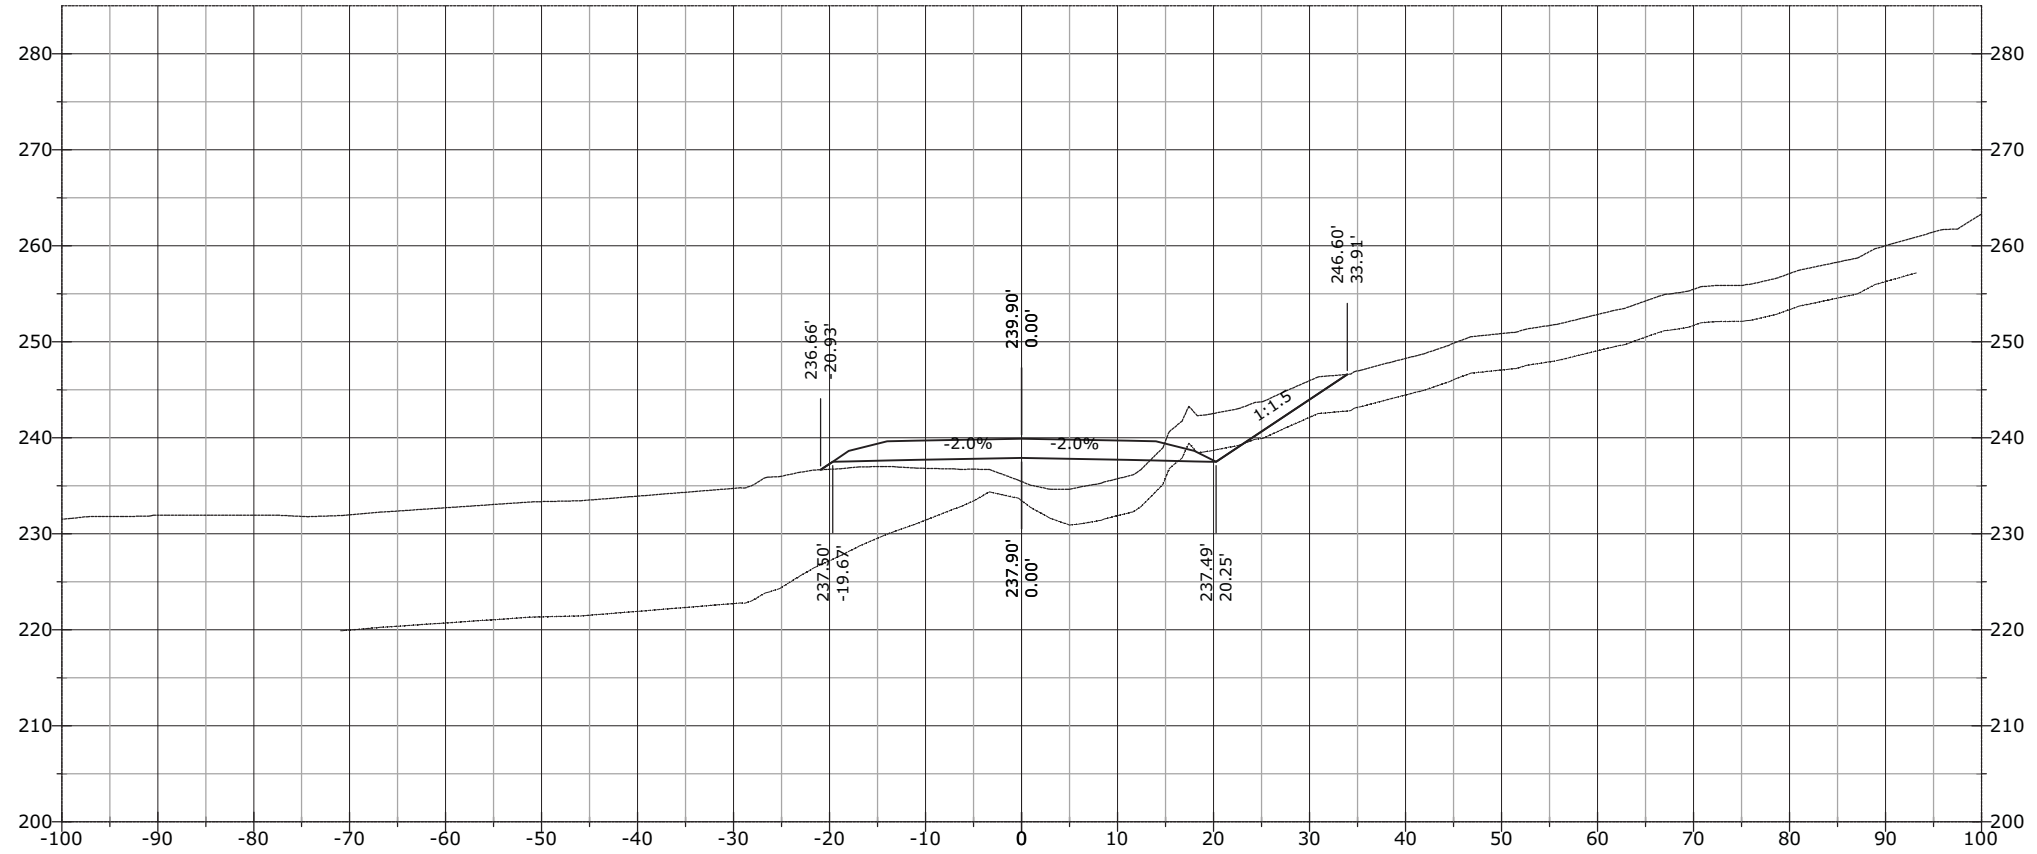


1085+69.32

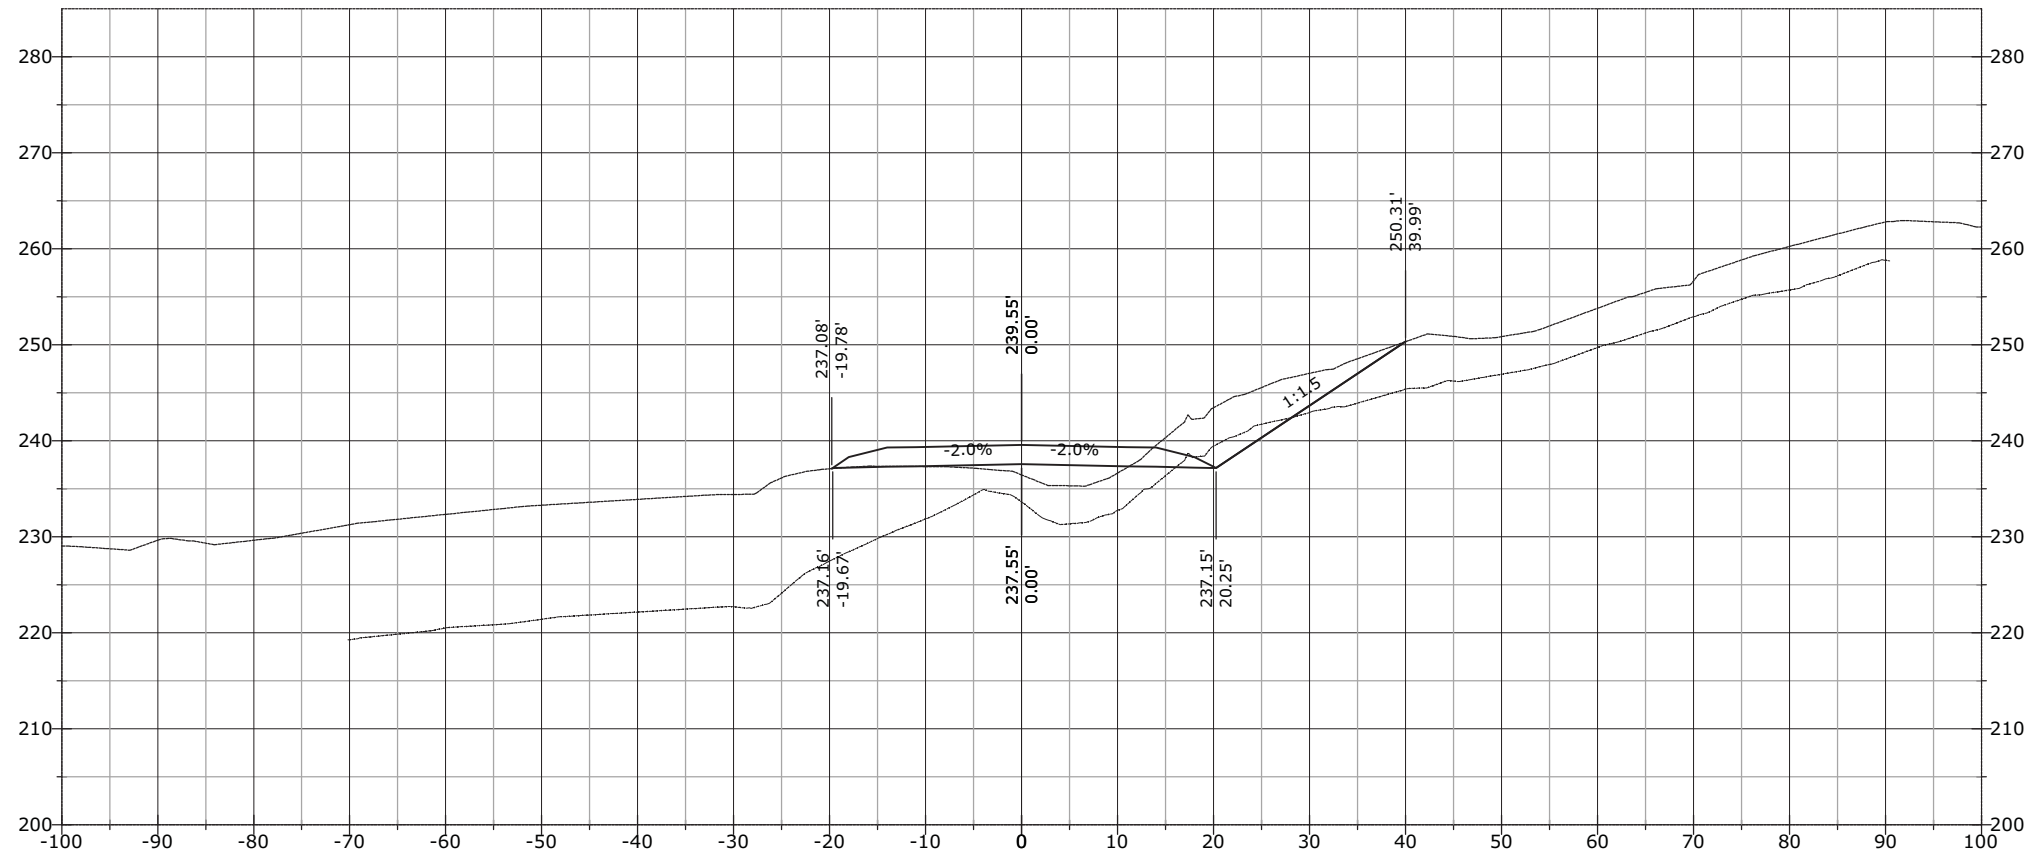


STATE	PROJECT	SHEET NUMBER
AK	AK PFH 43(10)	XS.663

1086+99.75

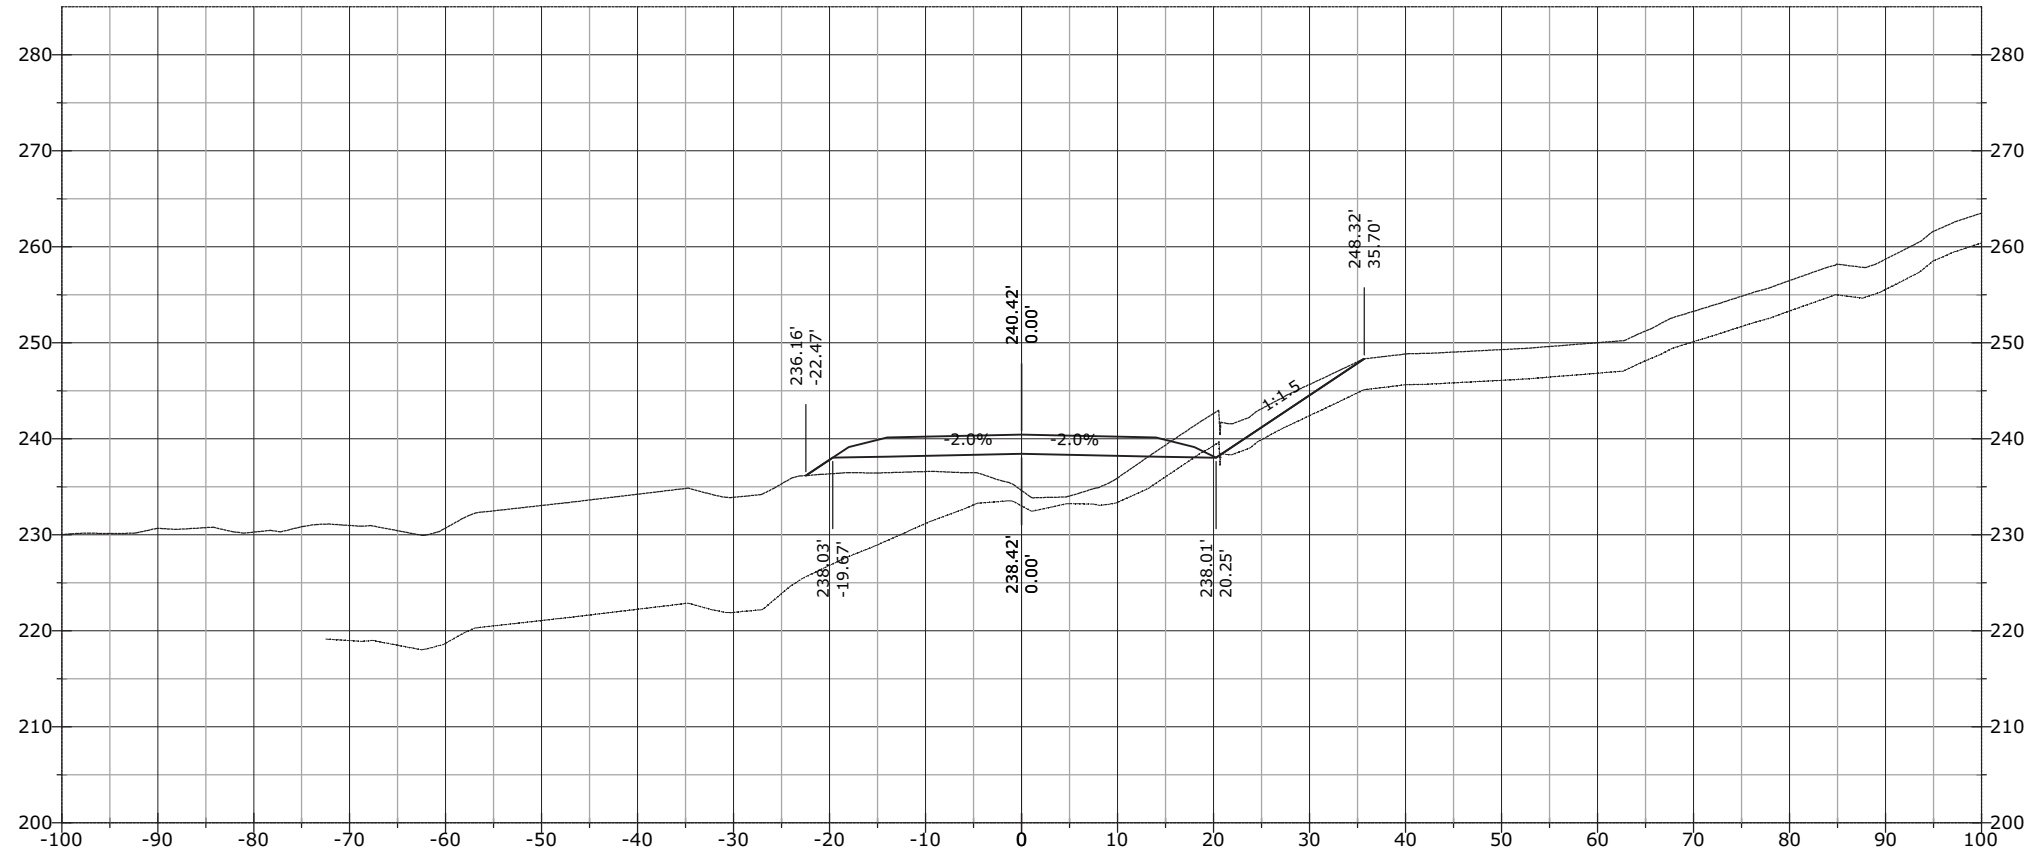


1086+50.00

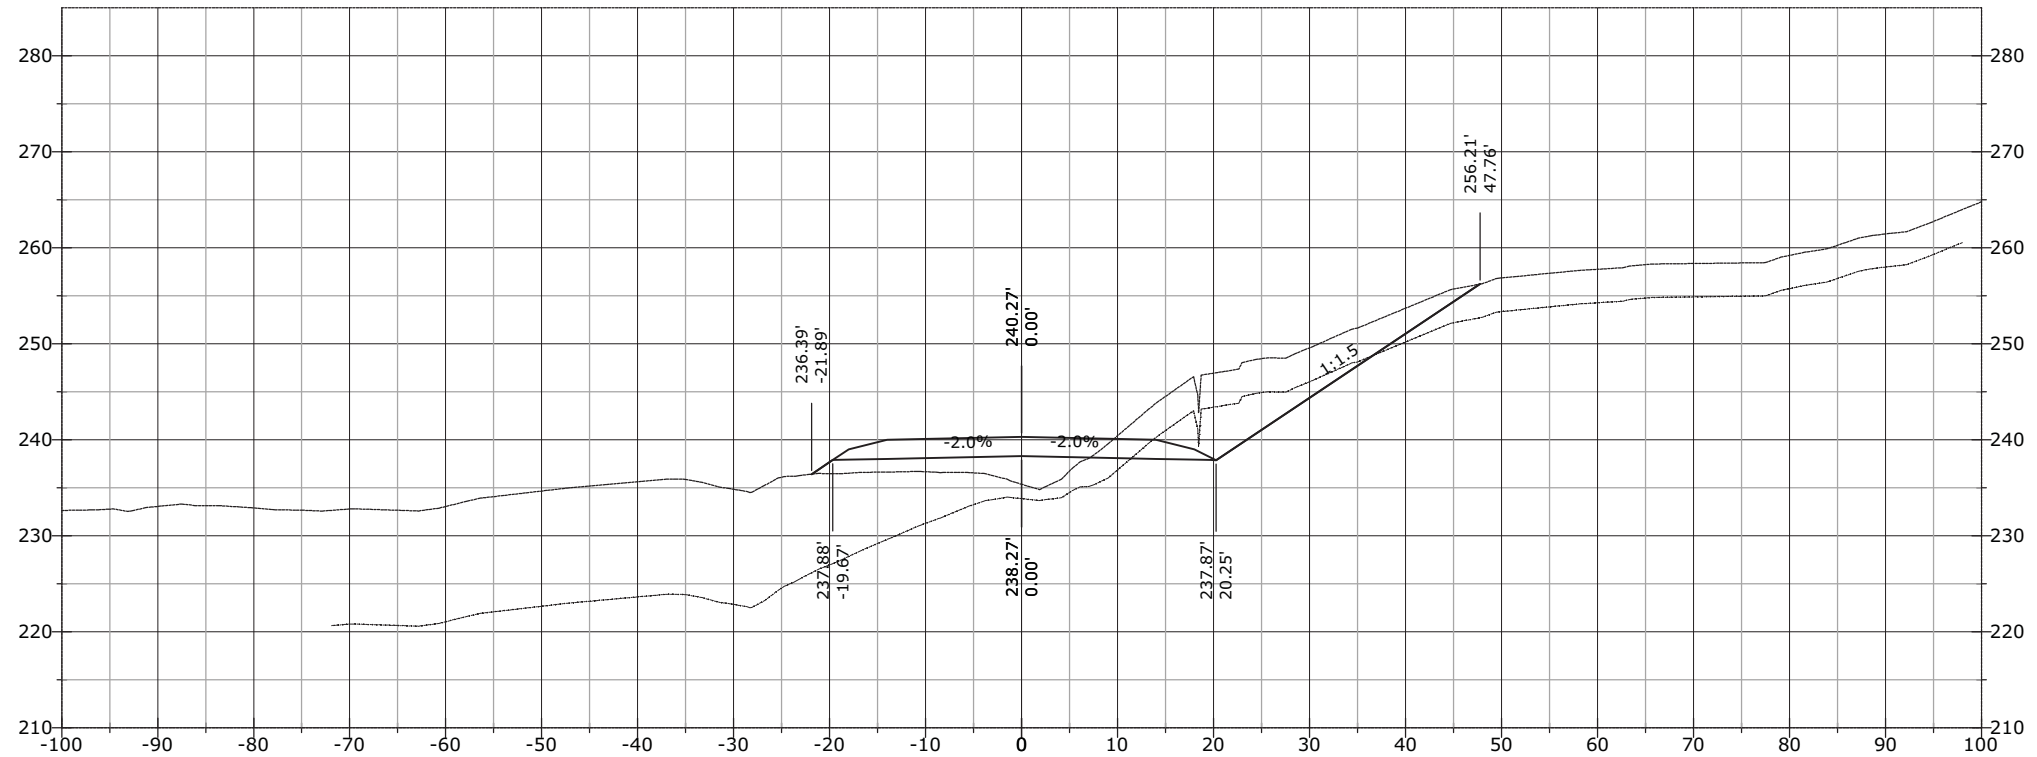


STATE	PROJECT	SHEET NUMBER
AK	AK PFH 43(10)	XS.664

1087+41.08

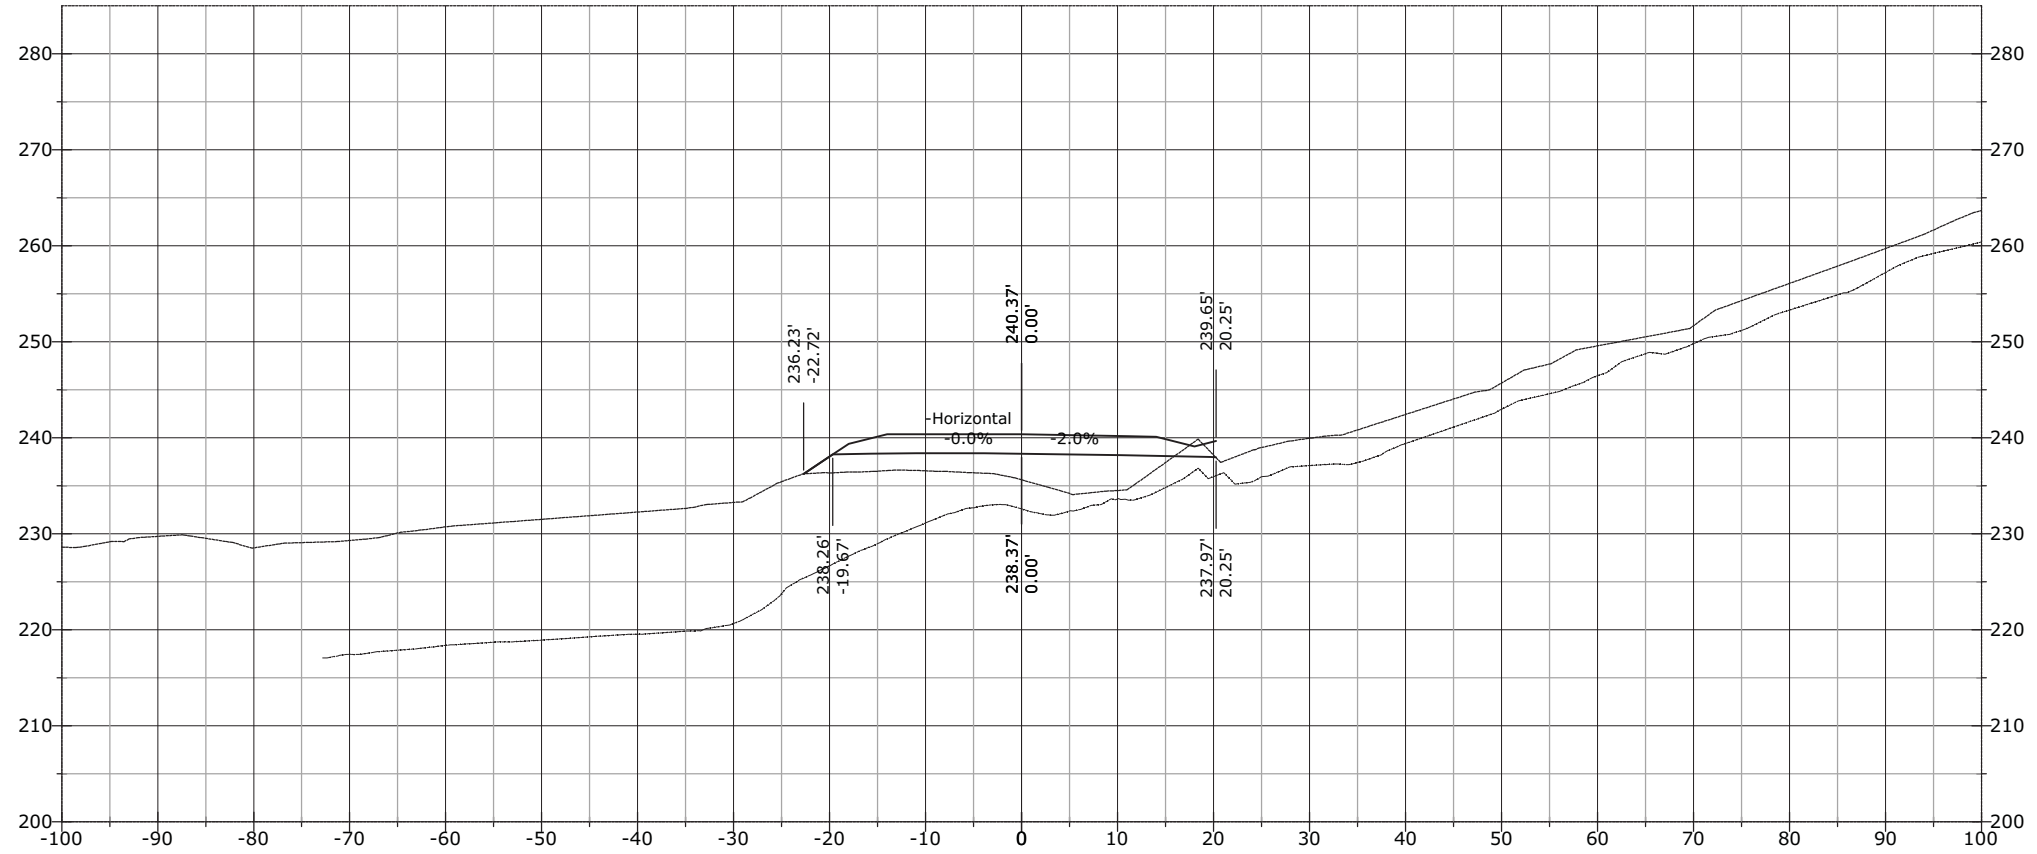


1087+00.00

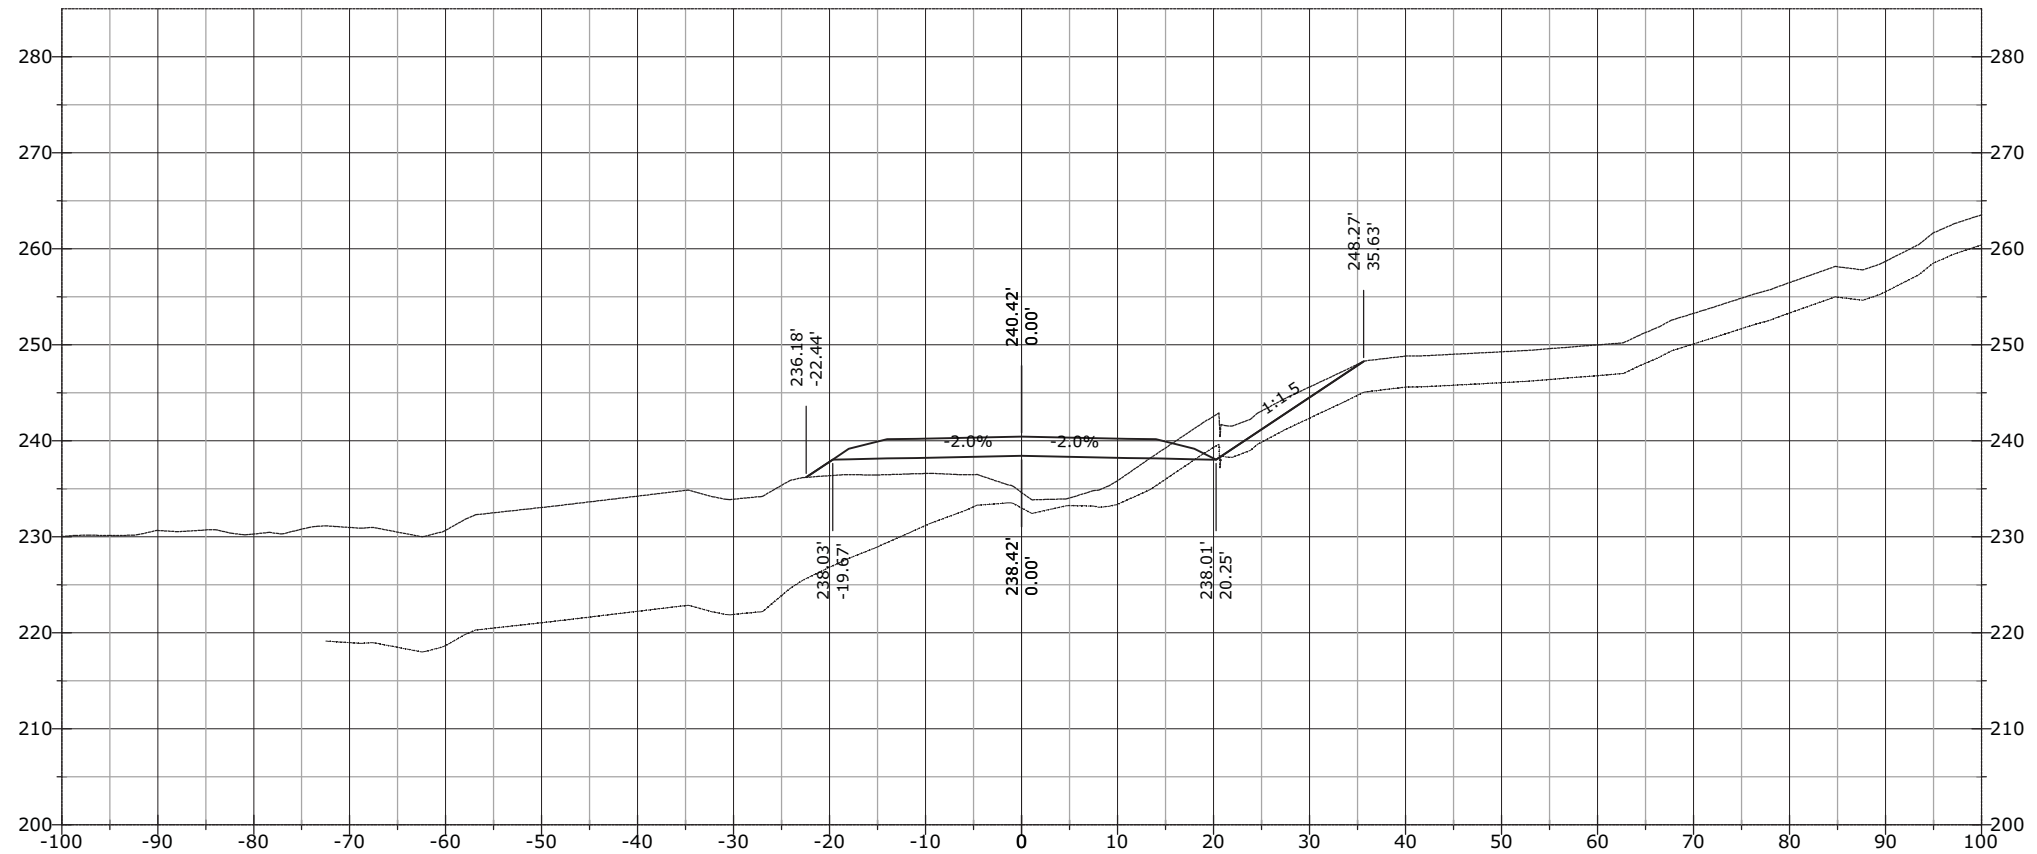


STATE	PROJECT	SHEET NUMBER
AK	AK PFH 43(10)	XS.665

1087+82.42

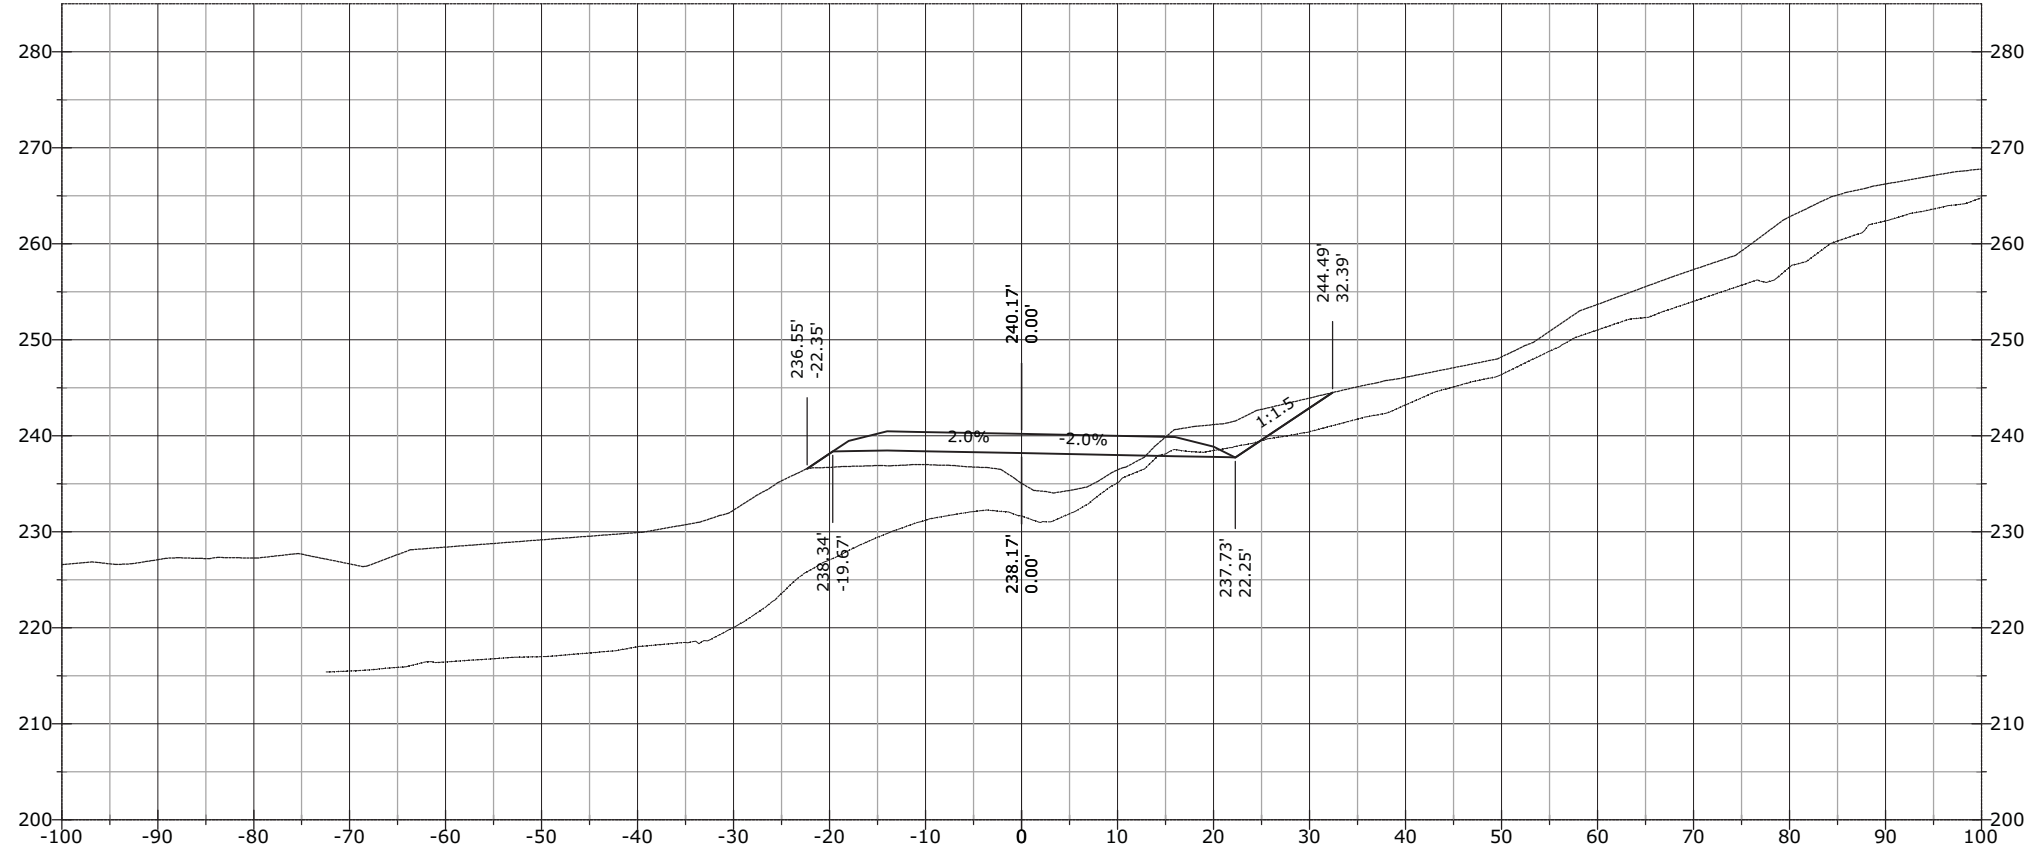


1087+50.00

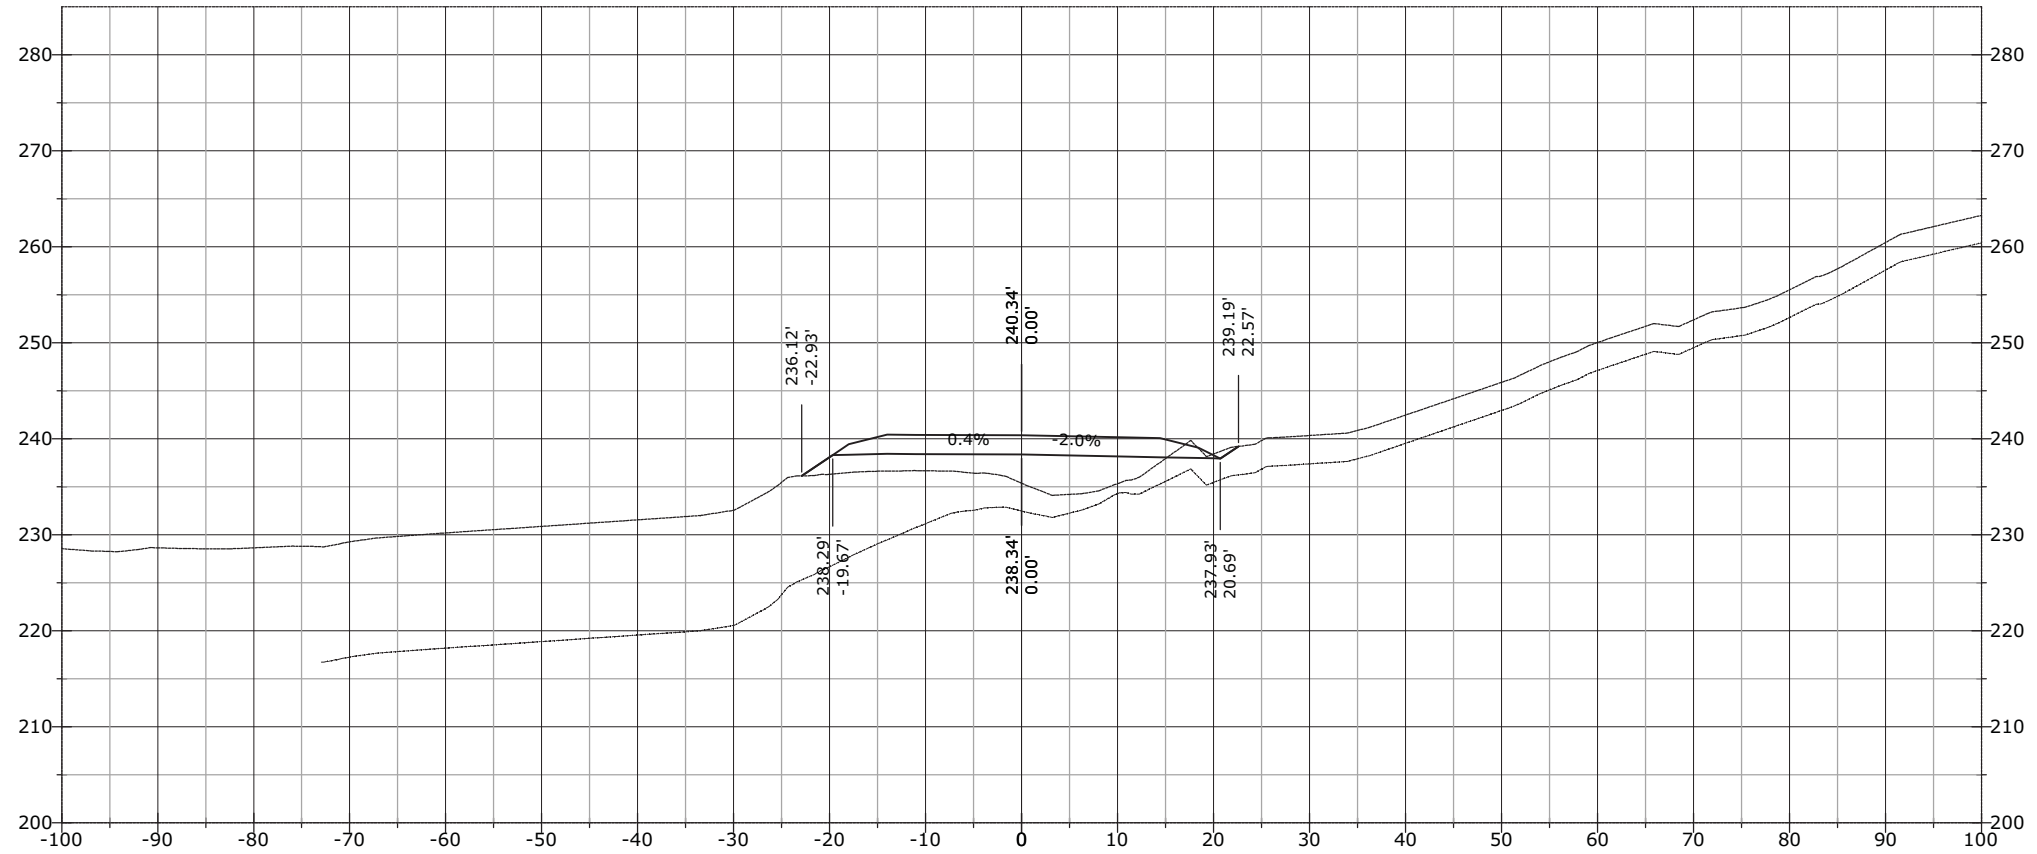

STATE	PROJECT	SHEET NUMBER
AK	AK PFH 43(10)	XS.666

J:\2012\121088 FH43 Deweyville Trailhead to Neck Lake\E. Drawings\Civil\PDFs\Cross Section March\# - RFC Cross Sections EXPLODED DELETED.dwg [USC] 29 March 2013 11:53 AM


1088+00.00

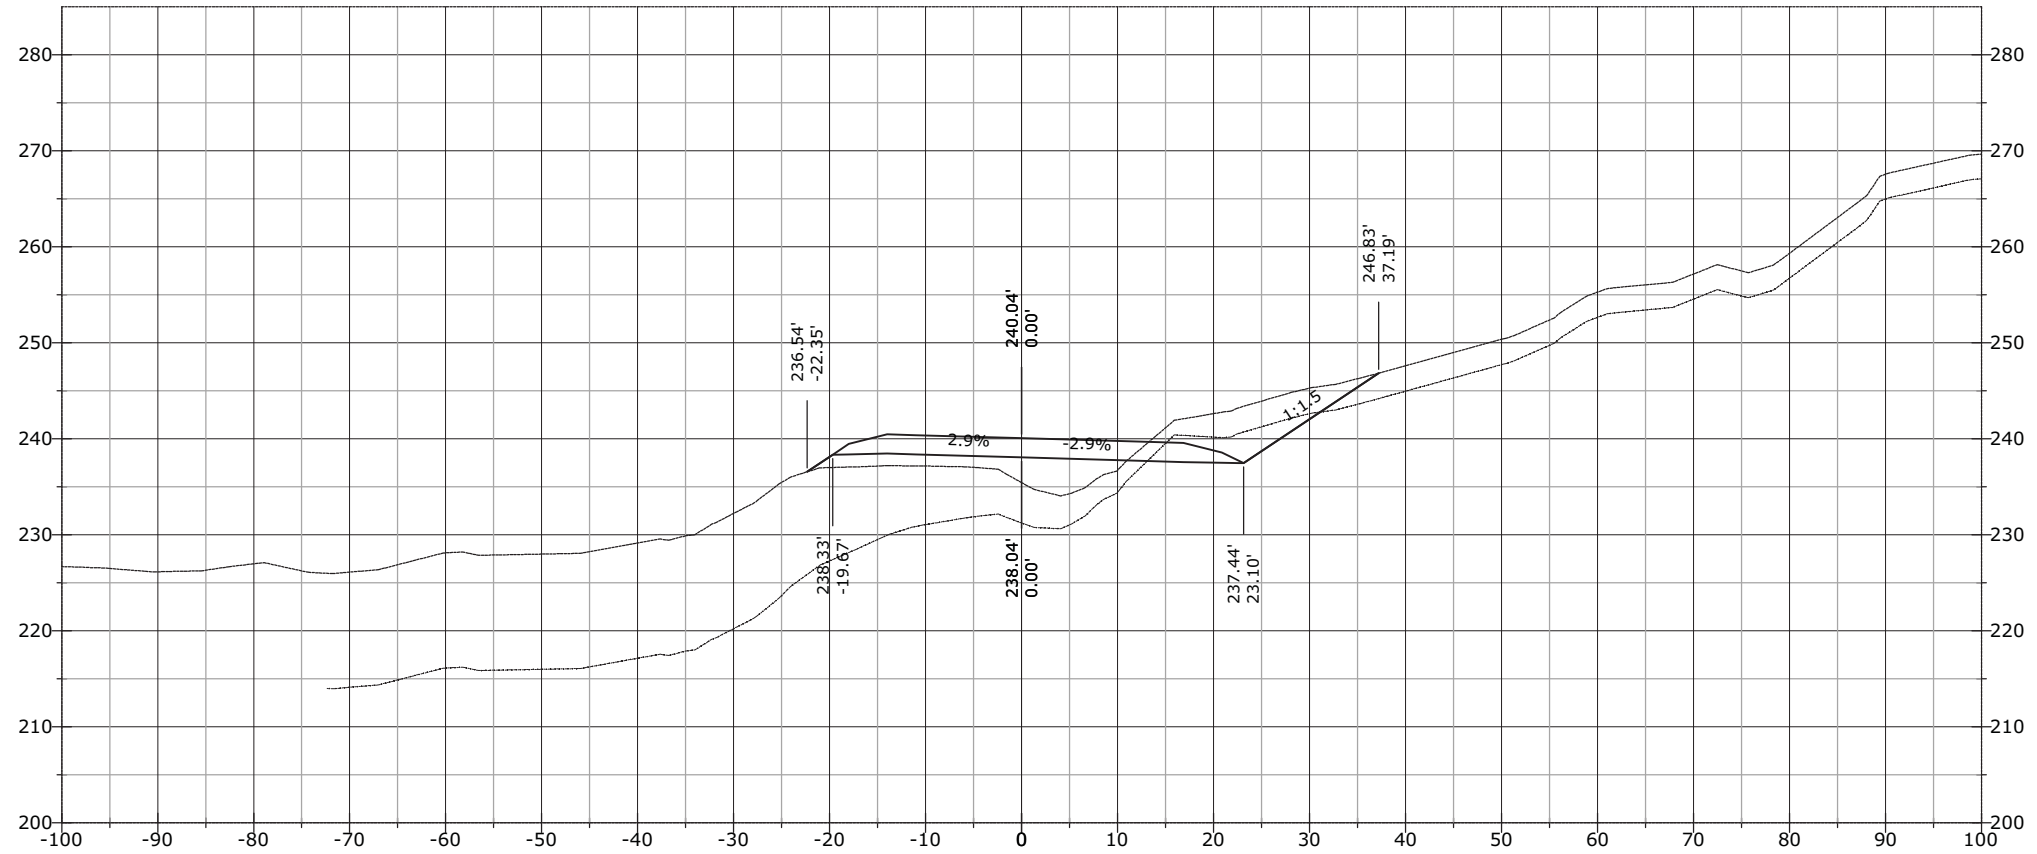

STATE	PROJECT	SHEET NUMBER
AK	AK PFH 43(10)	XS.667

J:\2012\121088 FH43 Deweyville Trailhead to Neck Lake\E. Drawings\Civil\PDFs\Cross Section March\# - RFC Cross Sections EXPLODED DELETED.dwg [USC] 29 March 2013 11:53 AM


1088+19.13

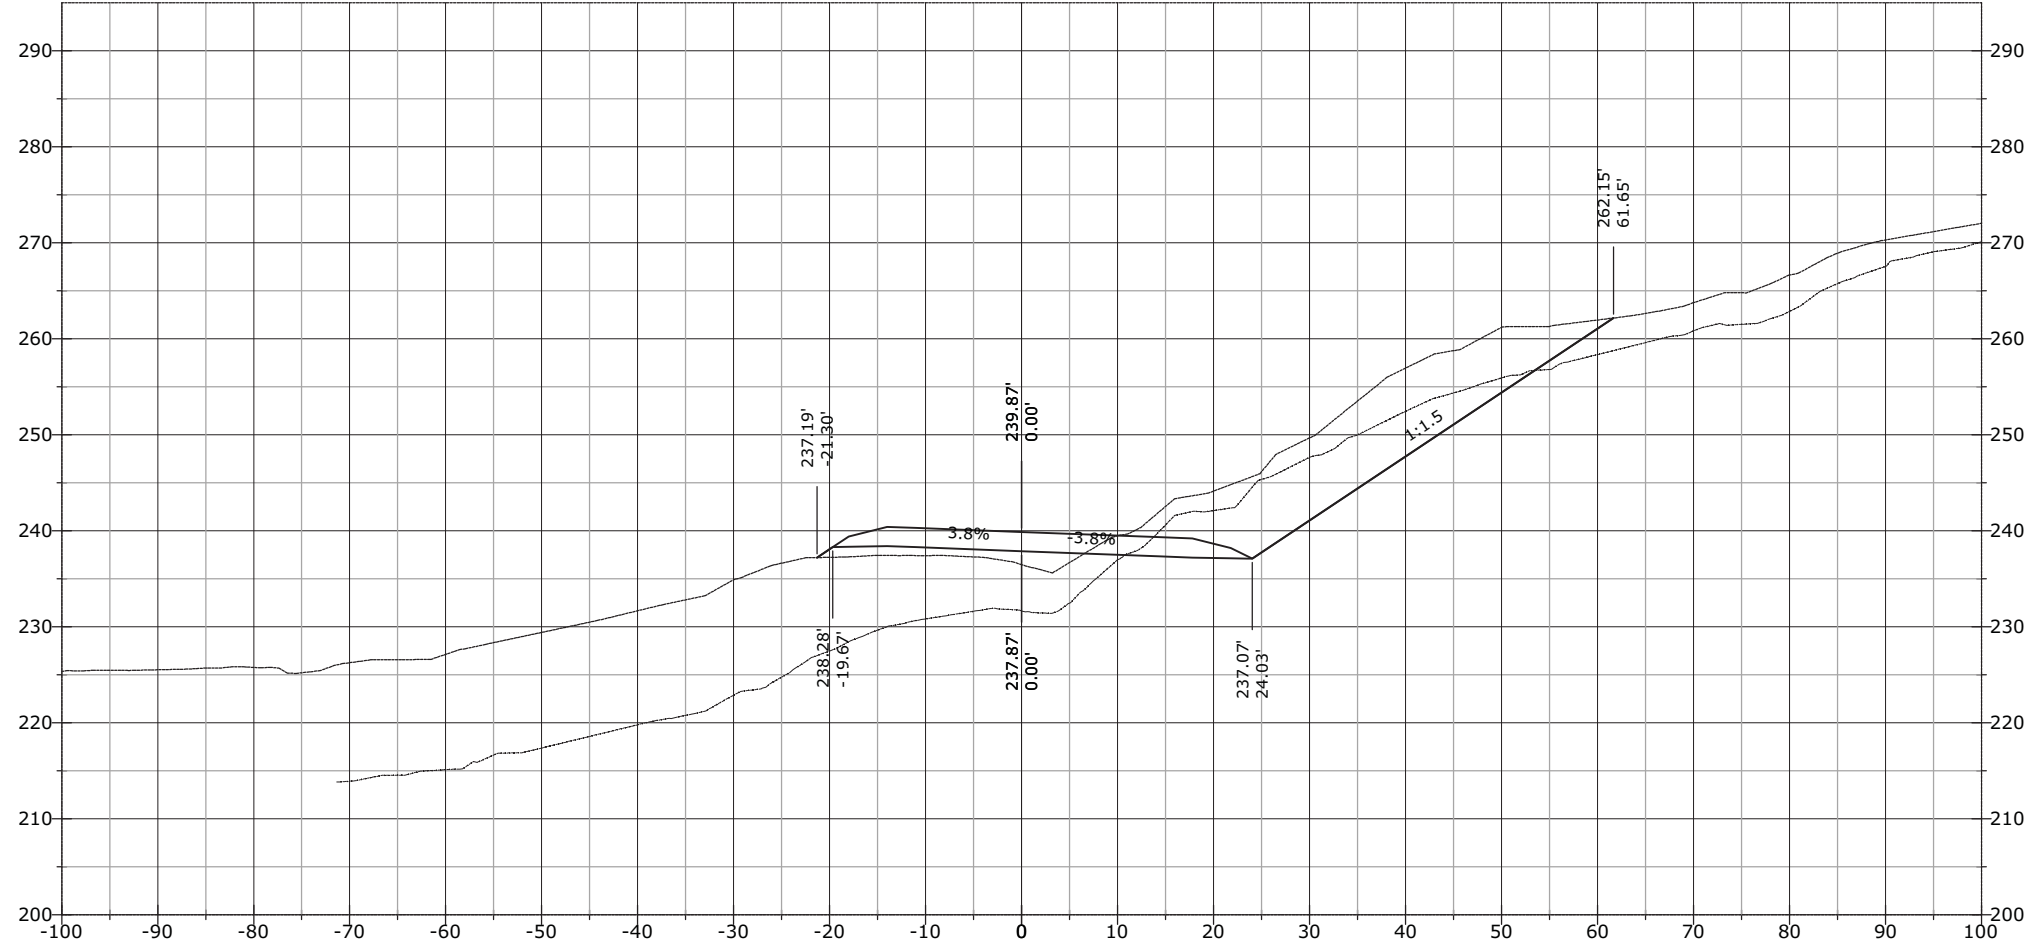

STATE	PROJECT	SHEET NUMBER
AK	AK PFH 43(10)	XS.668

J:\2012\121088 FH43 Deweyville Trailhead to Neck Lake\E. Drawings\Civil\PDFs\Cross Section March\ - RFC Cross Sections EXPLODED DELETED.dwg [USC] 29 March 2013 11:53 AM


1088+23.75

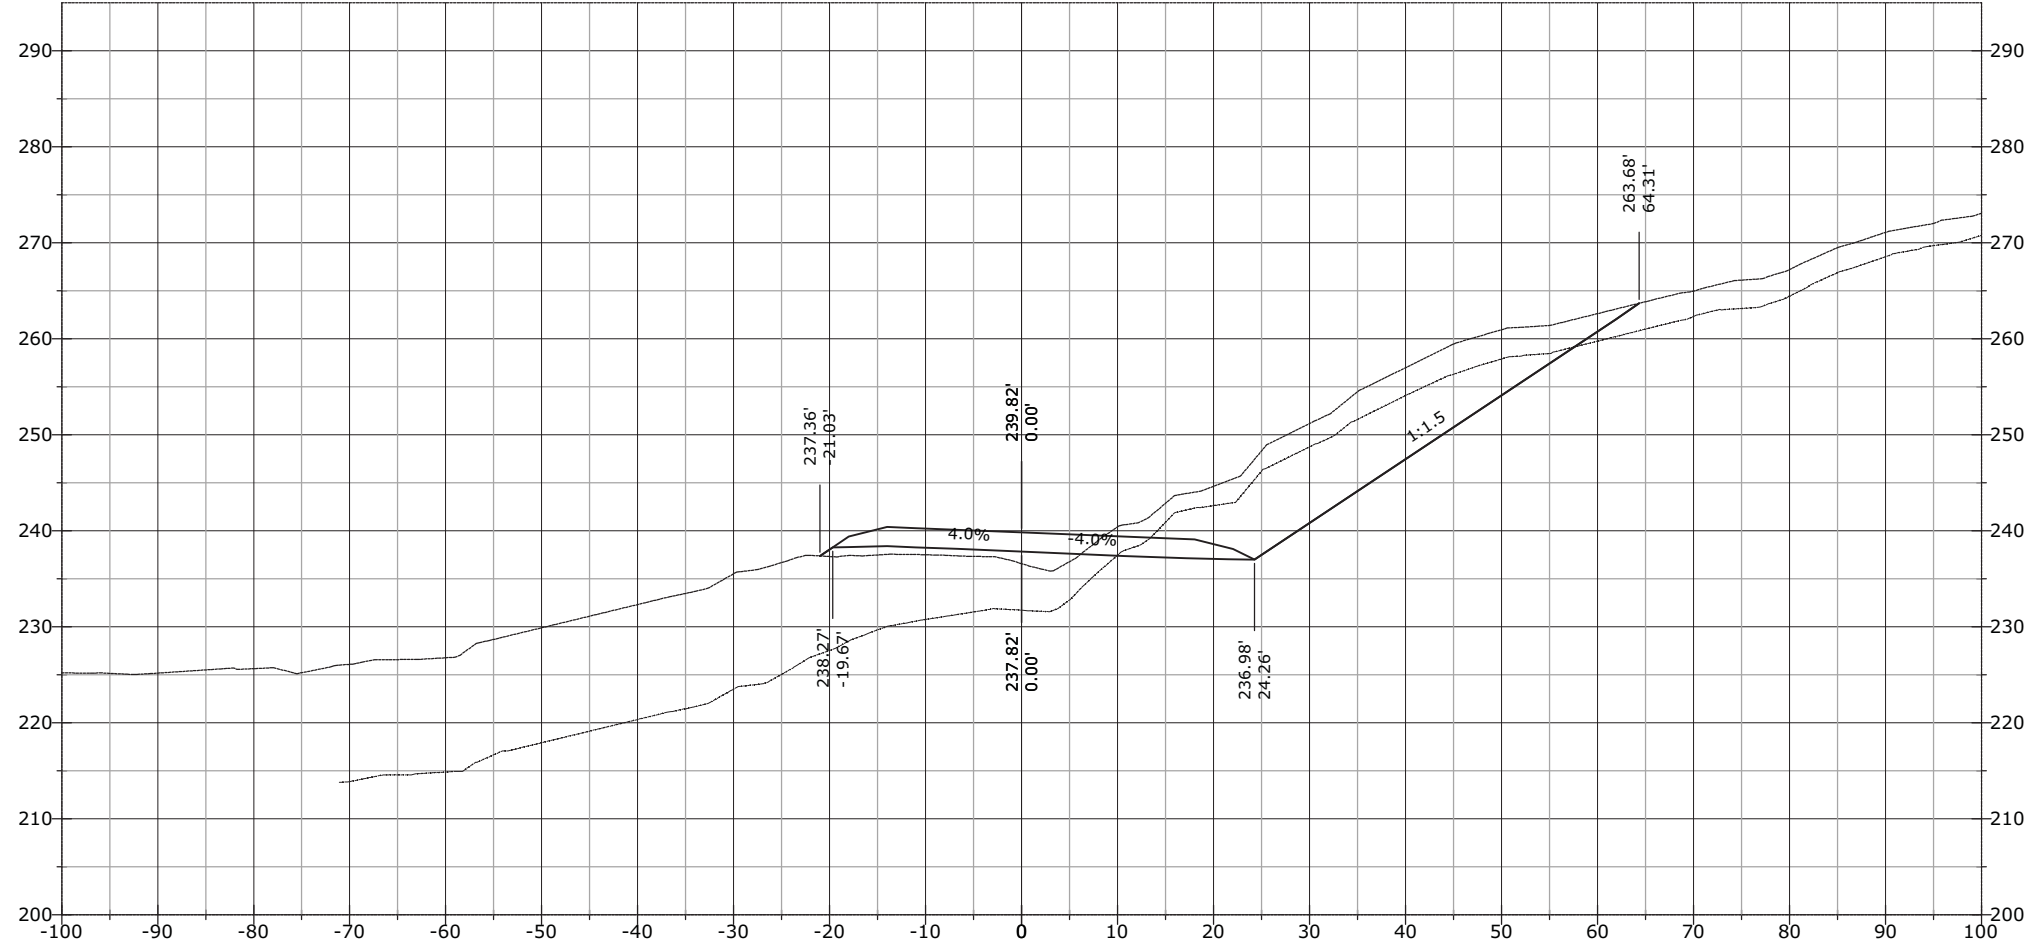

STATE	PROJECT	SHEET NUMBER
AK	AK PFH 43(10)	XS.669

J:\2012\121088 FH43 Deweyville Trailhead to Neck Lake\E. Drawings\Civil\PDFs\Cross Section March\ - RFC Cross Sections EXPLODED DELETED.dwg [USC] 29 March 2013 11:53 AM


1088+44.26

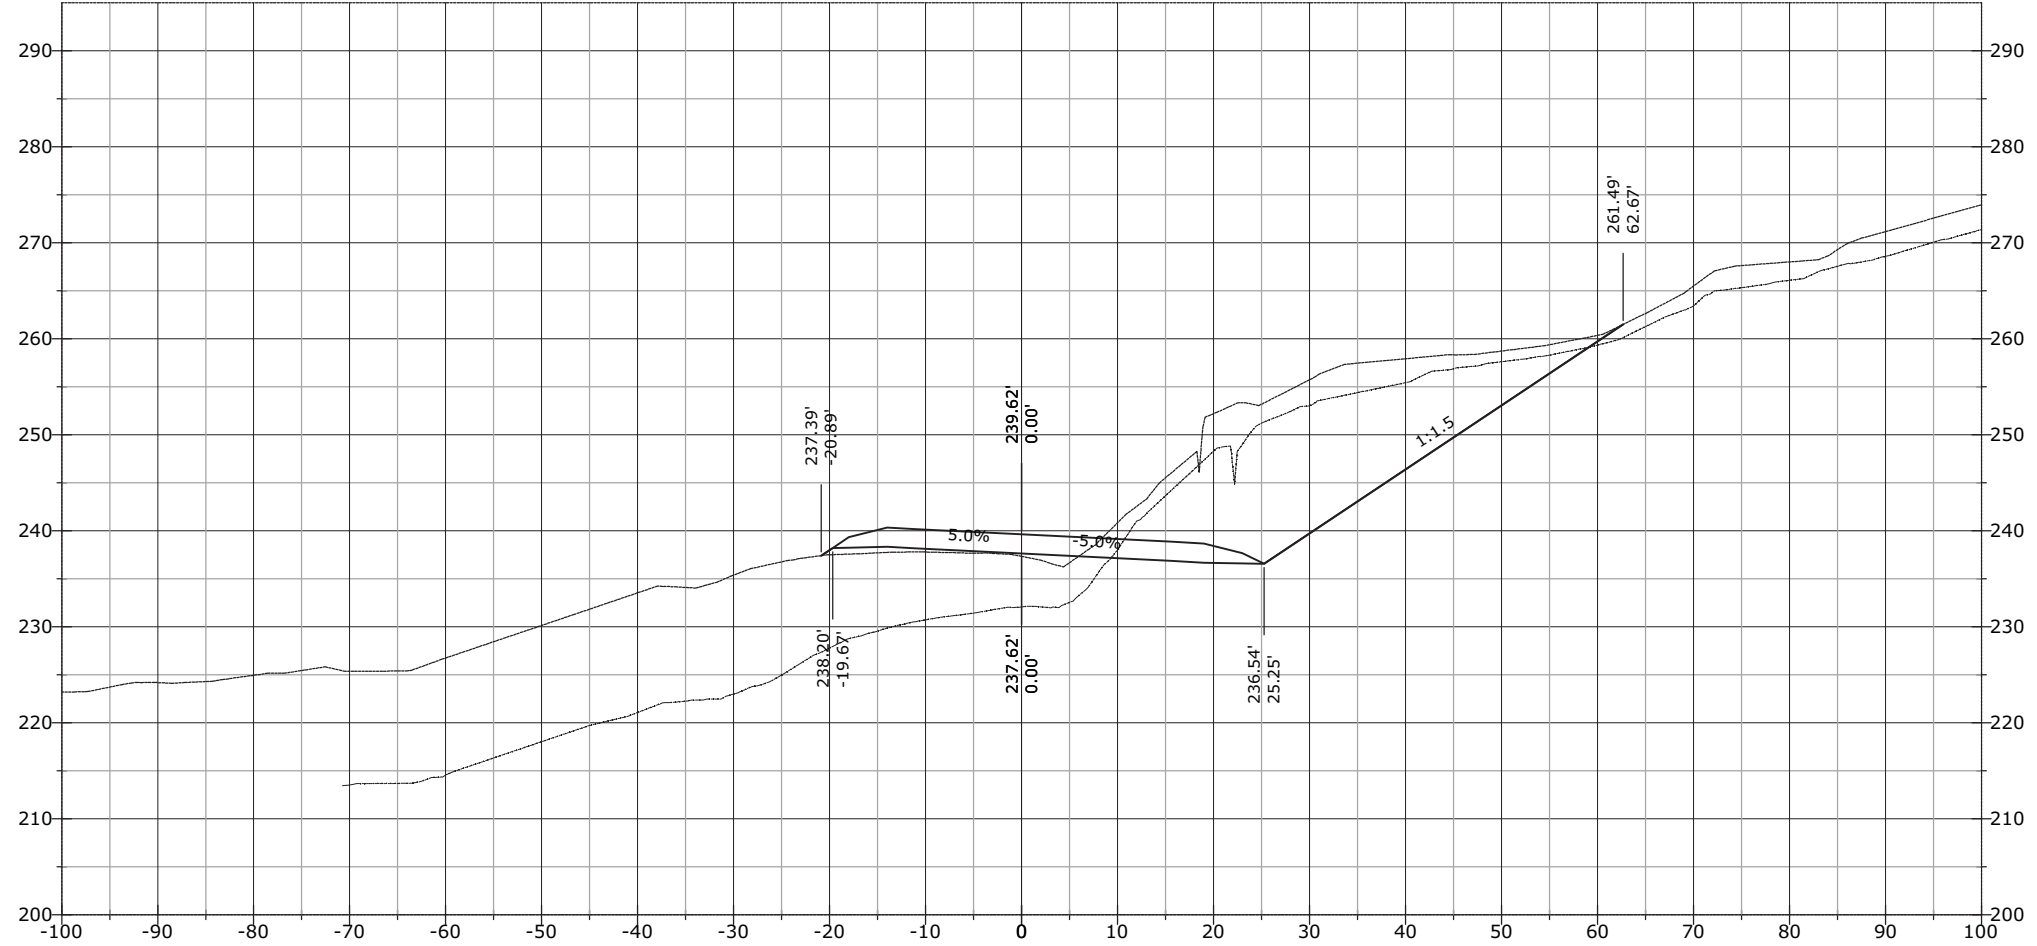

STATE	PROJECT	SHEET NUMBER
AK	AK PFH 43(10)	XS.670


J:\2012\121088 FH43 Deweyville Trailhead to Neck Lake\E. Drawings\Civil\PDFs\Cross Section March\ - RFC Cross Sections EXPLODED DELETED.dwg [USC] 29 March 2013 11:53 AM

1088+50.00

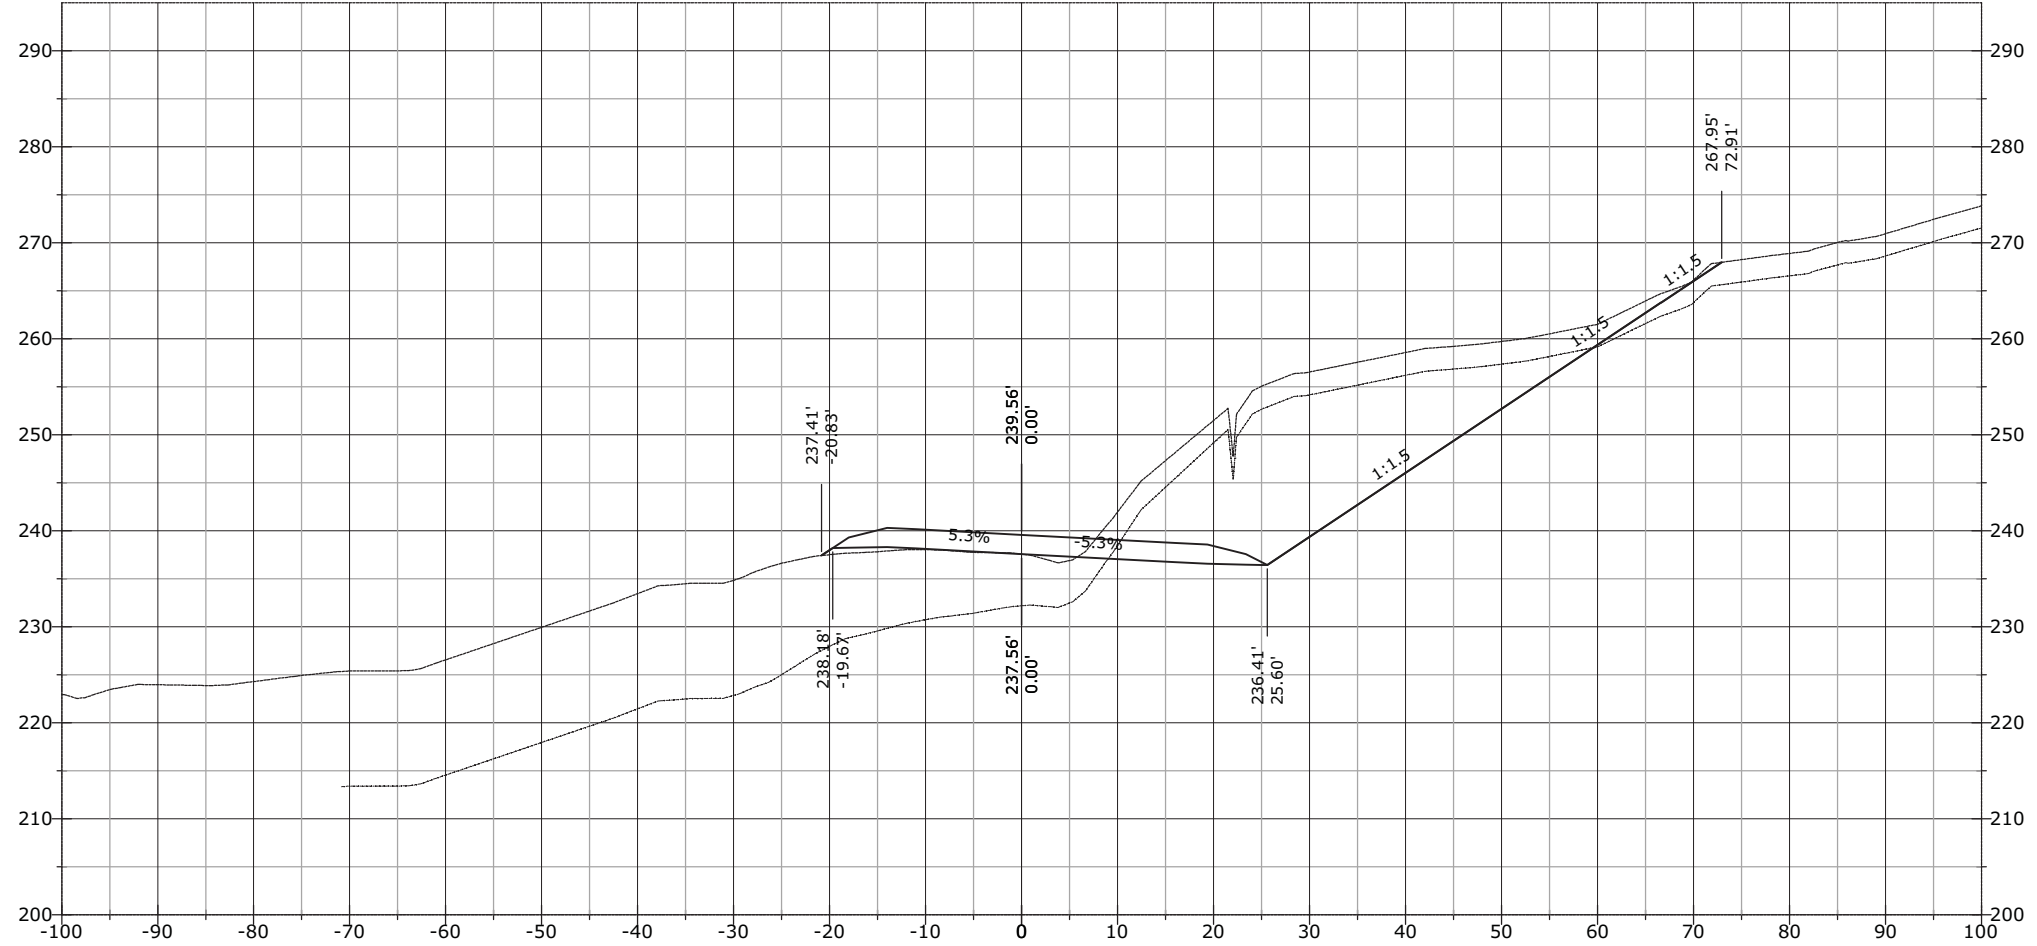


STATE	PROJECT	SHEET NUMBER
AK	AK PFH 43(10)	XS.671

1088+65.08

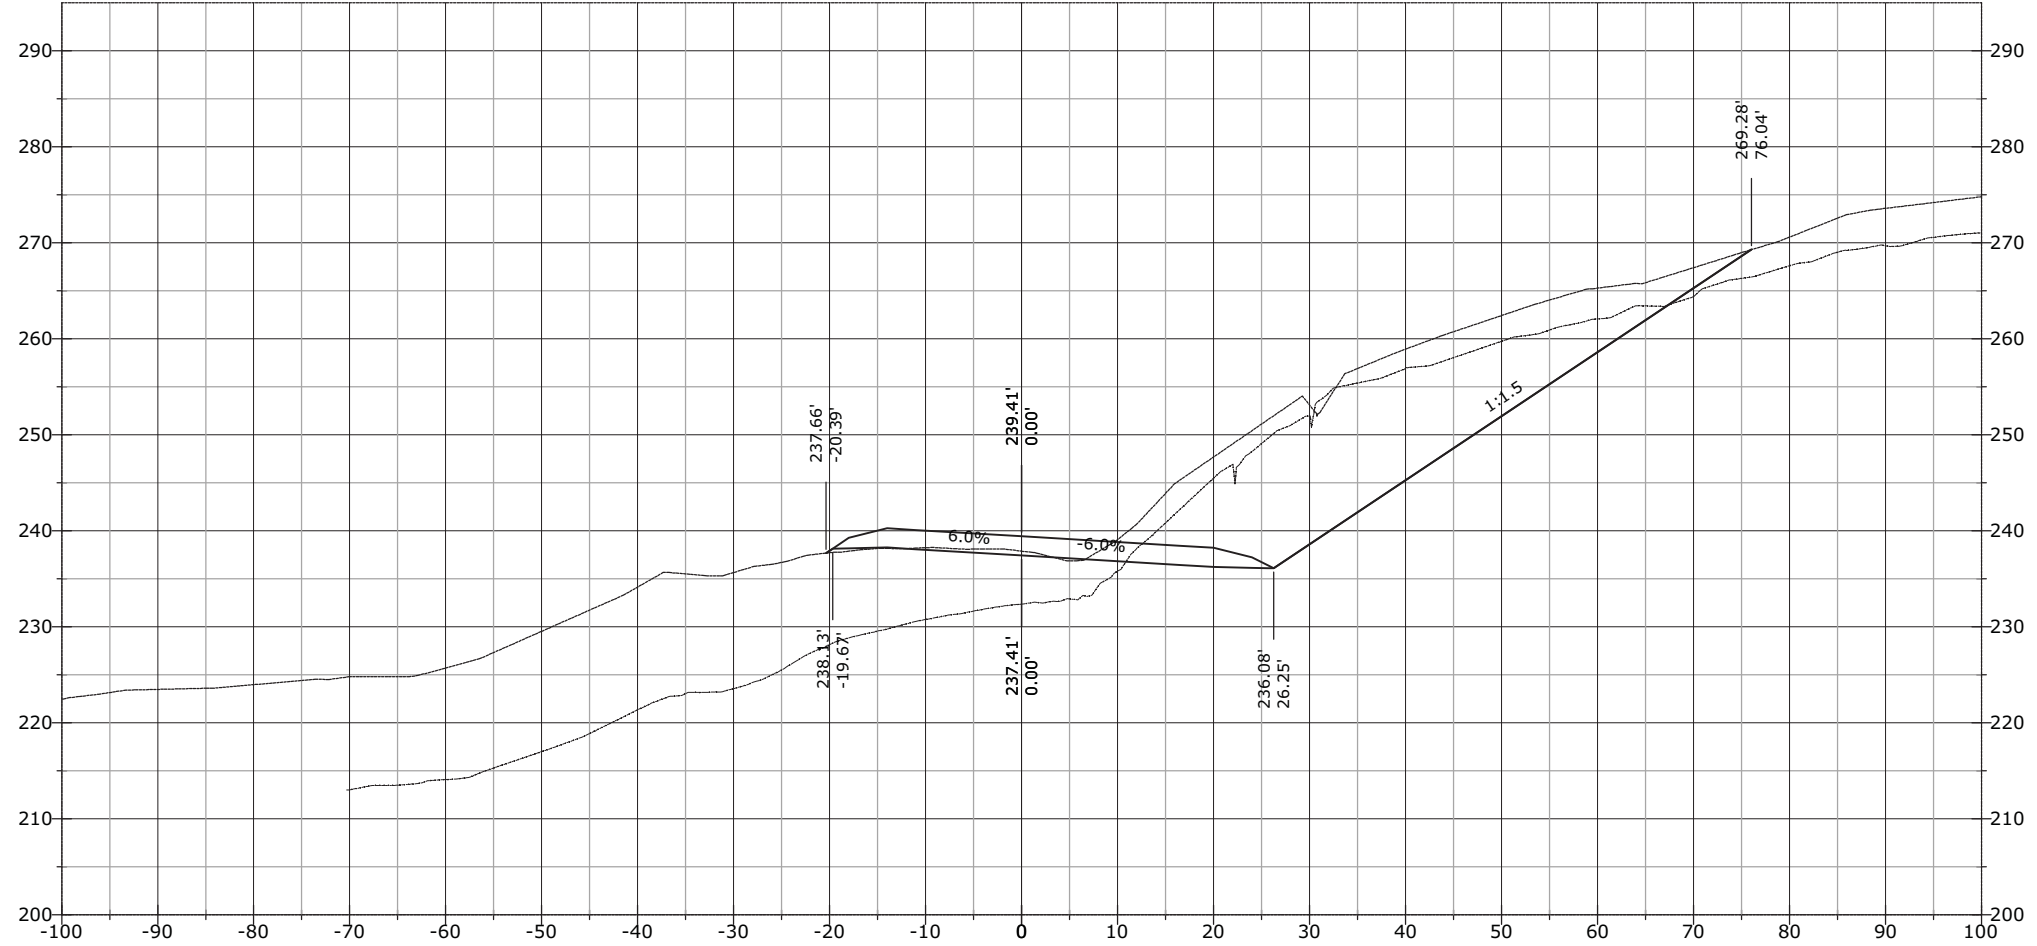


STATE	PROJECT	SHEET NUMBER
AK	AK PFH 43(10)	XS.672

1089+50.00

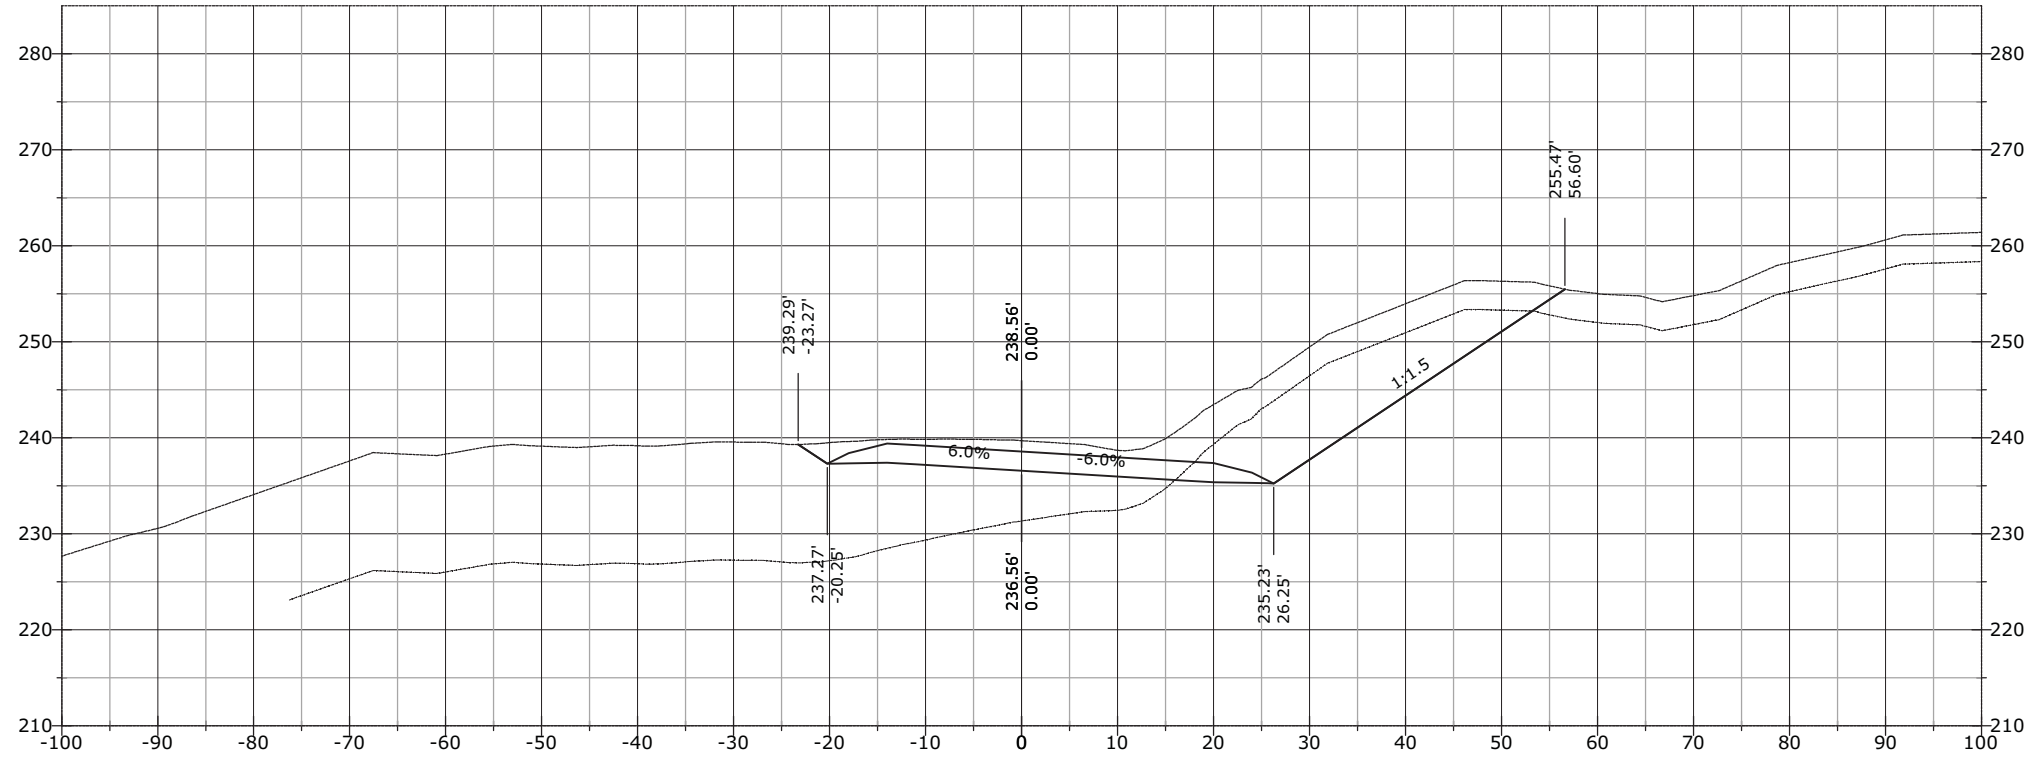


1089+00.00

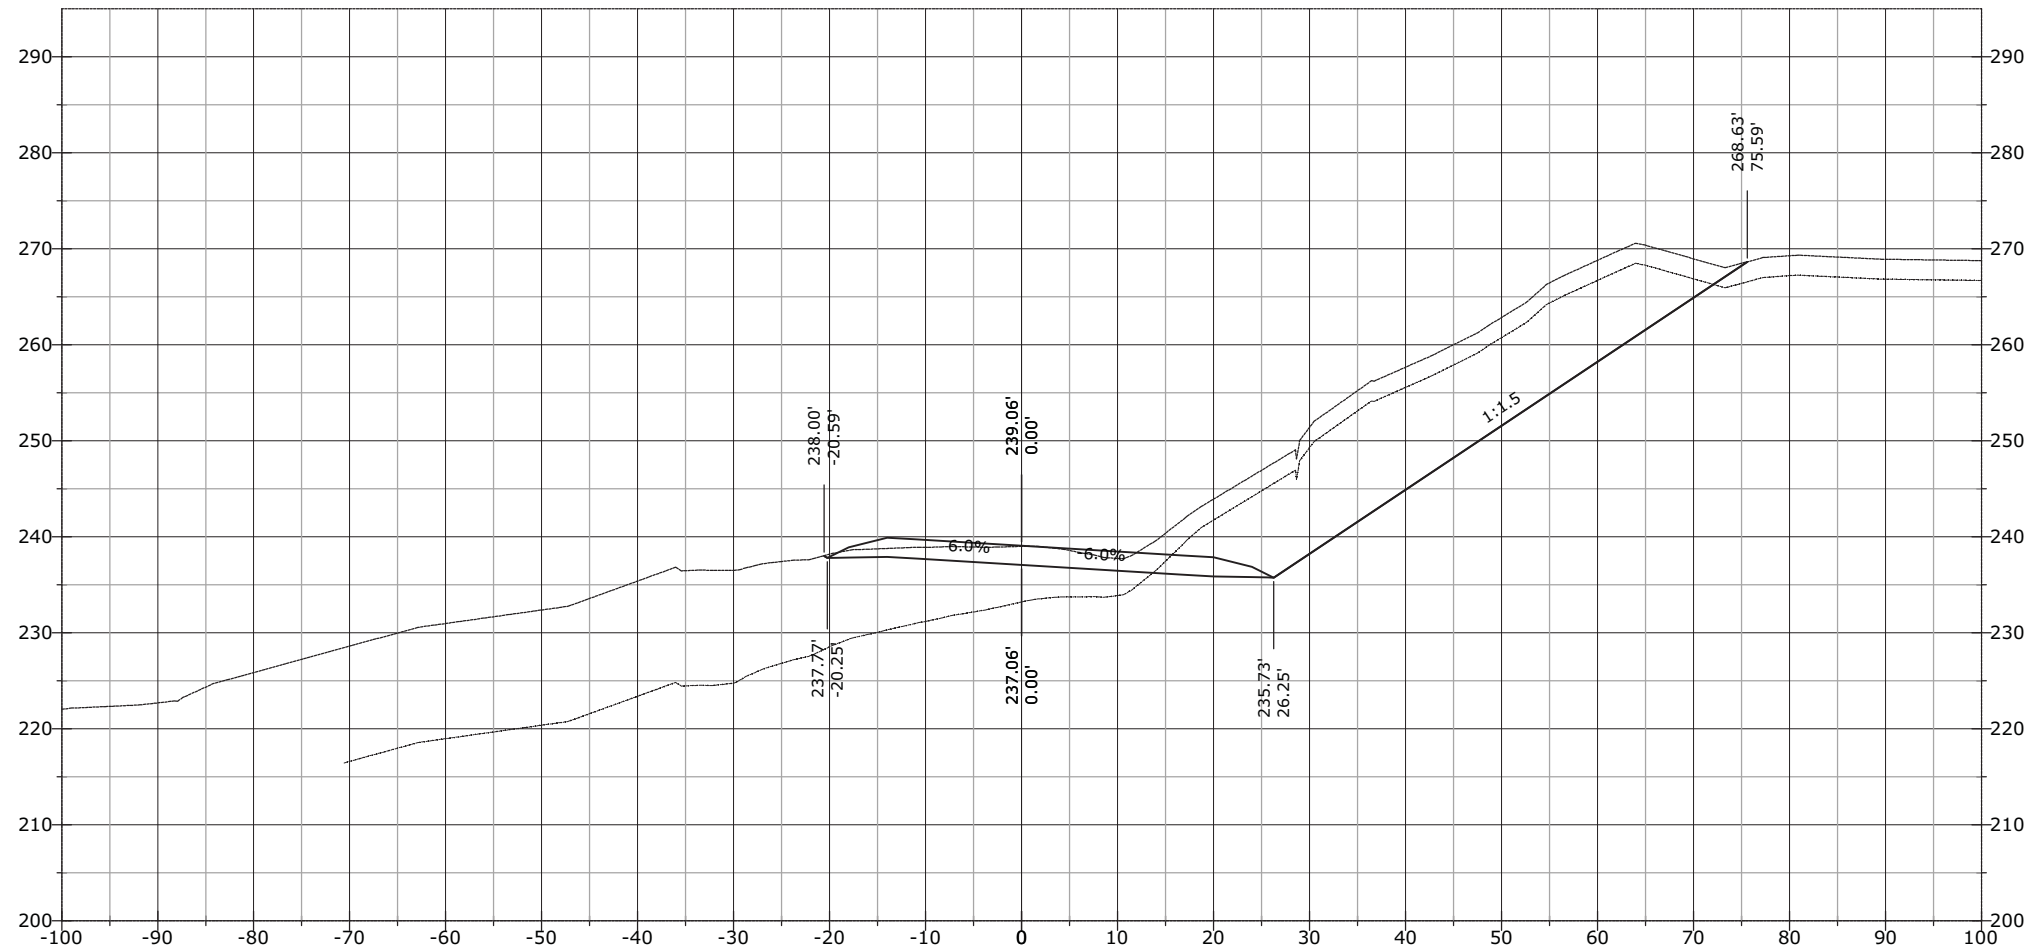


STATE	PROJECT	SHEET NUMBER
AK	AK PFH 43(10)	XS.673

1090+00.00

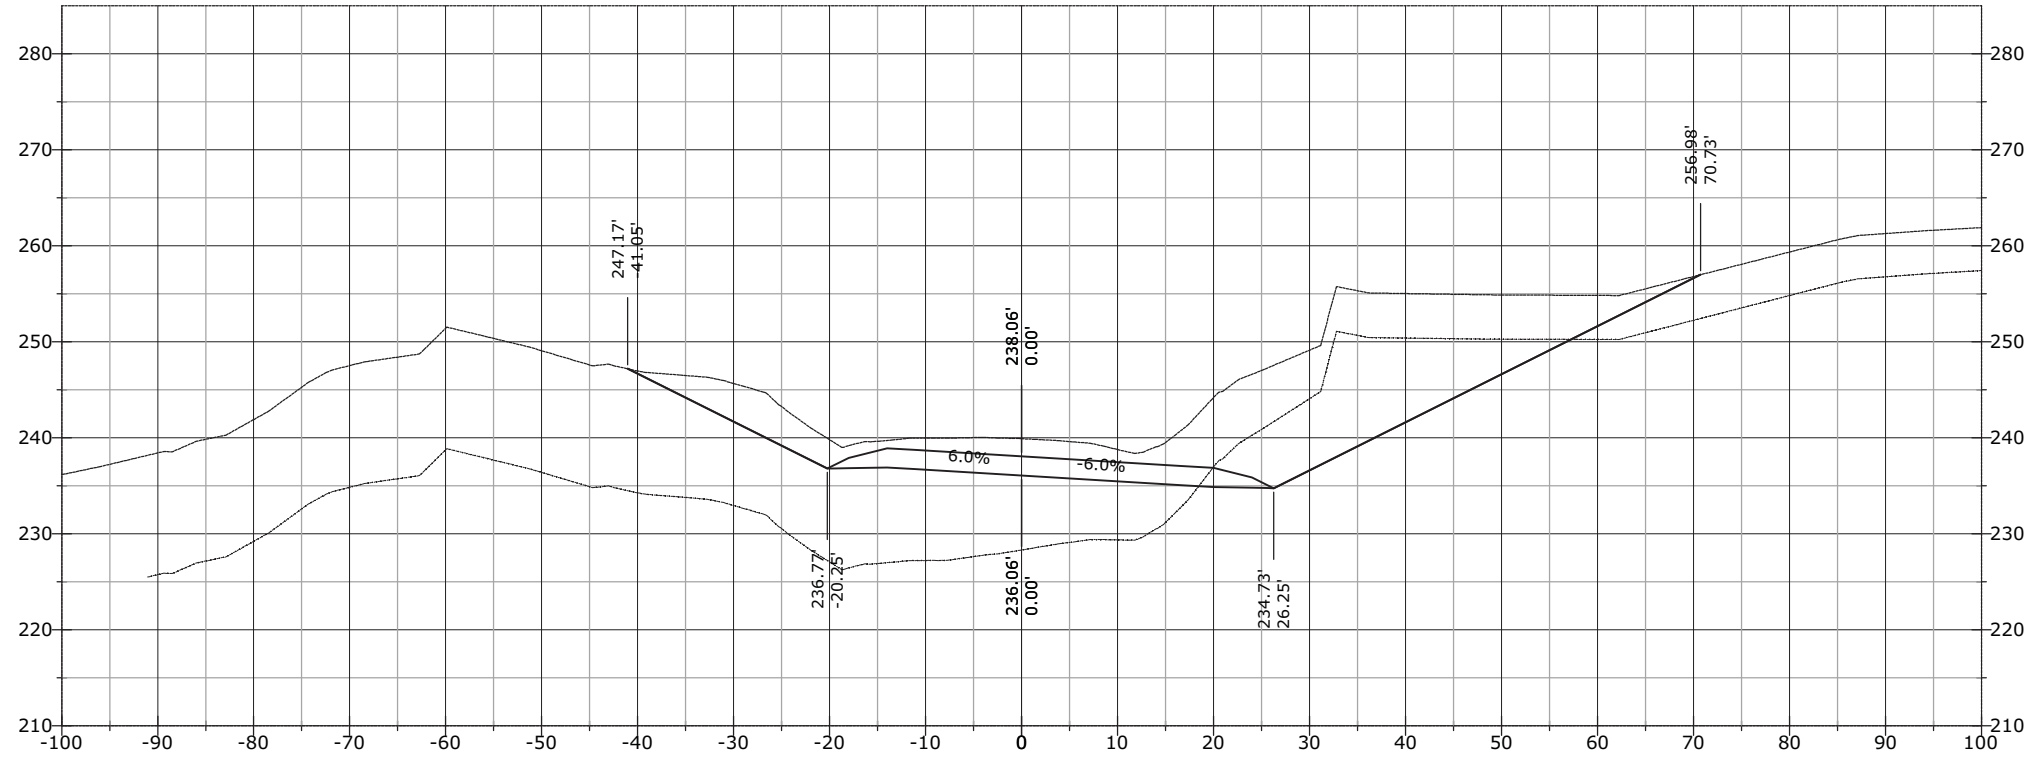


1089+92.55

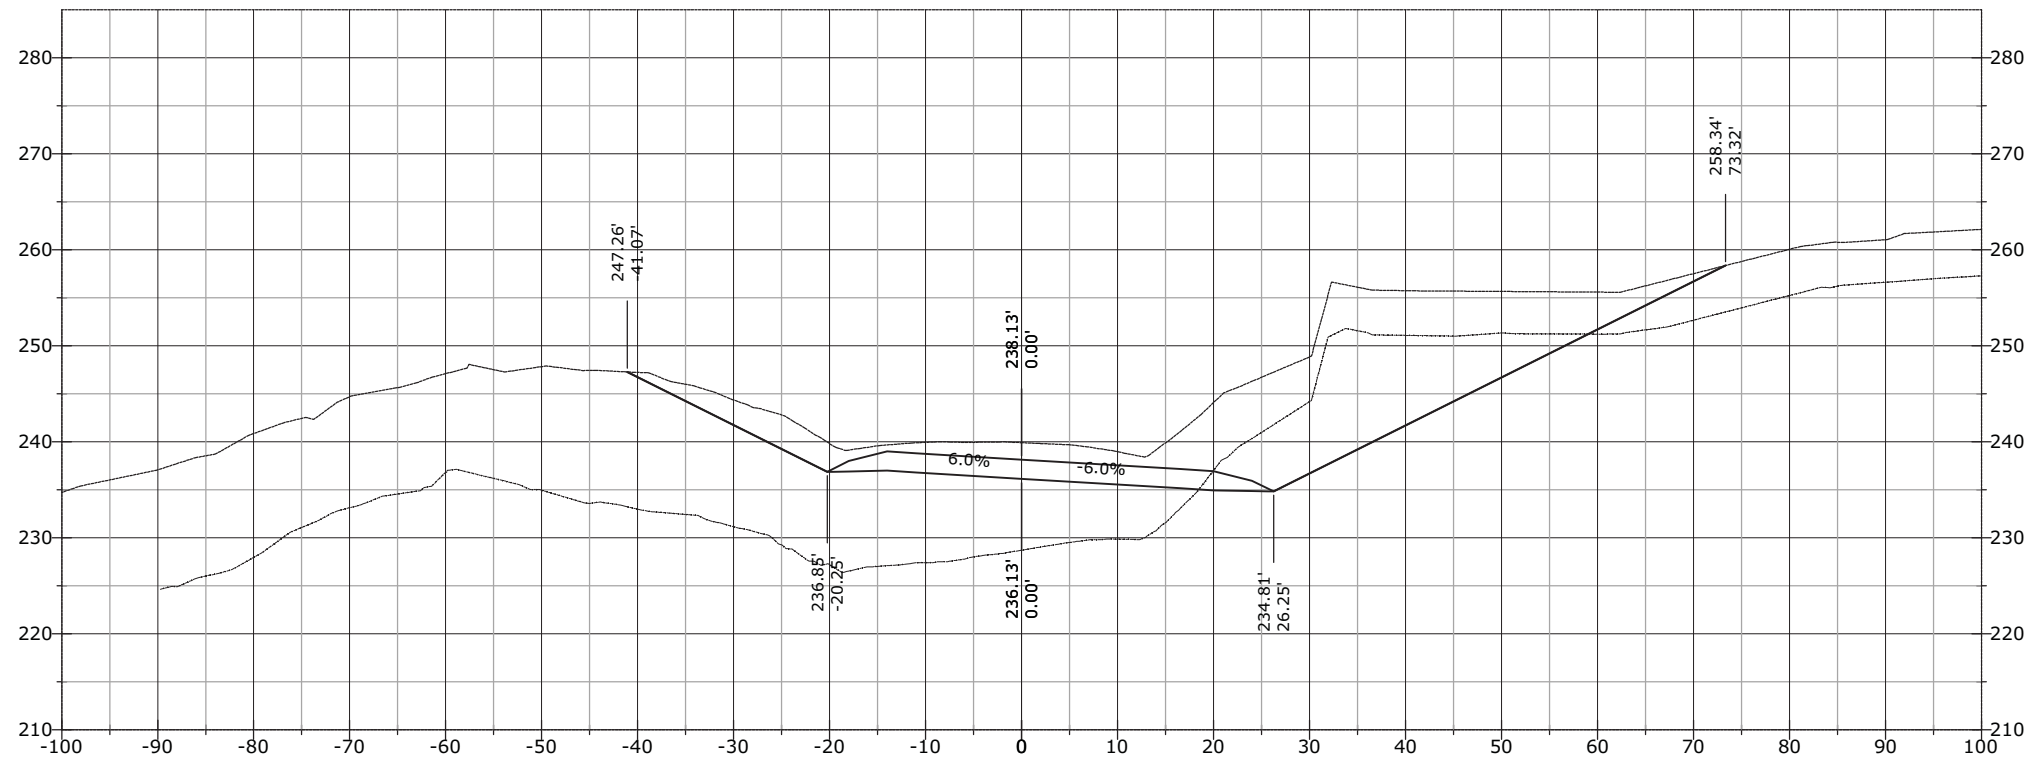


STATE	PROJECT	SHEET NUMBER
AK	AK PFH 43(10)	XS.674

1091+00.00

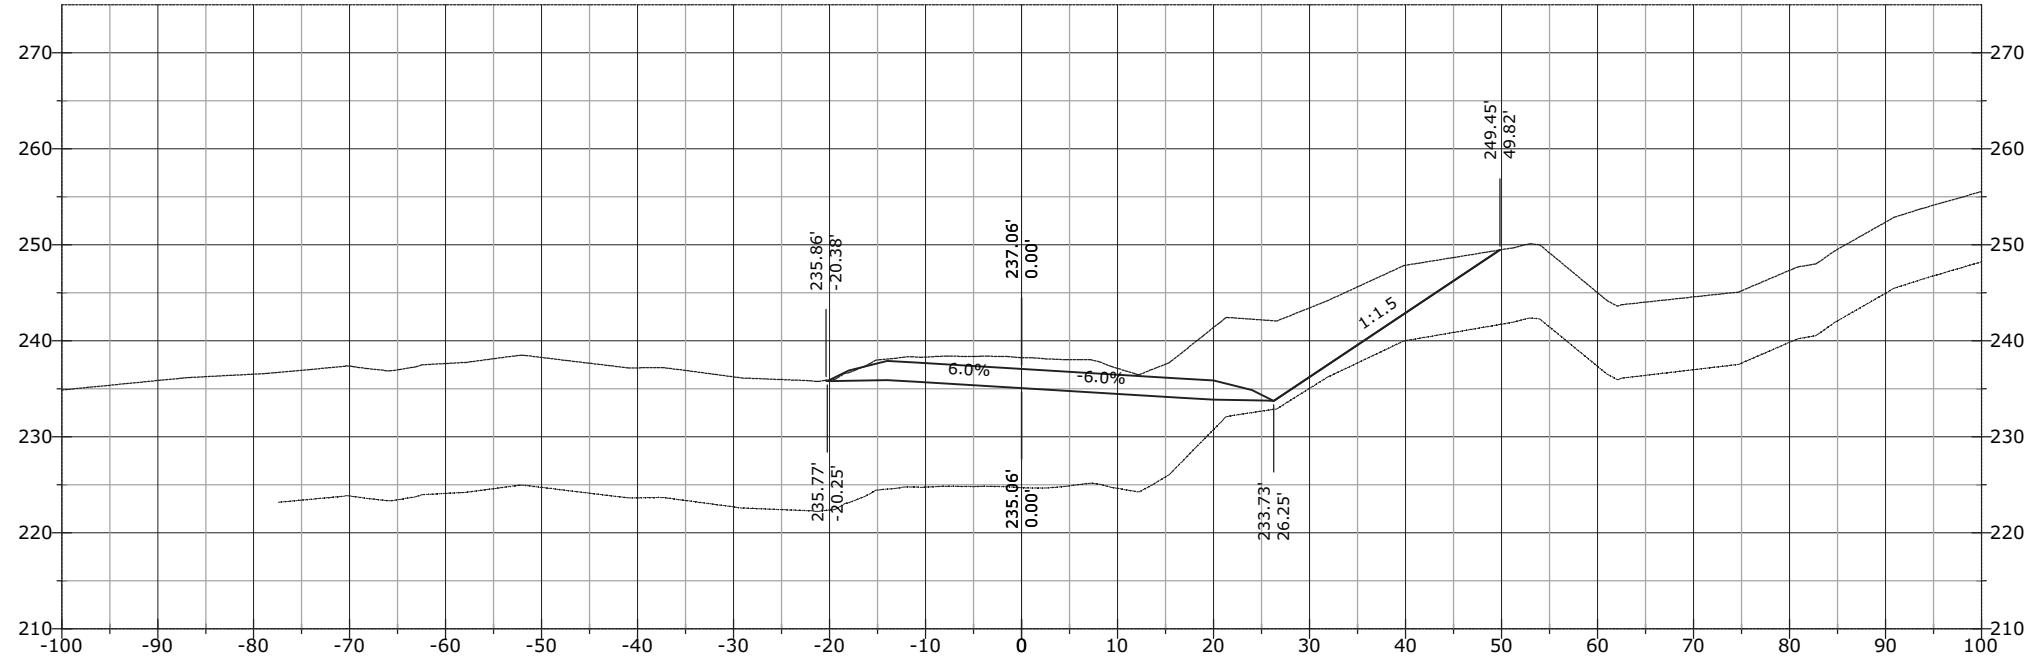


1090+50.00

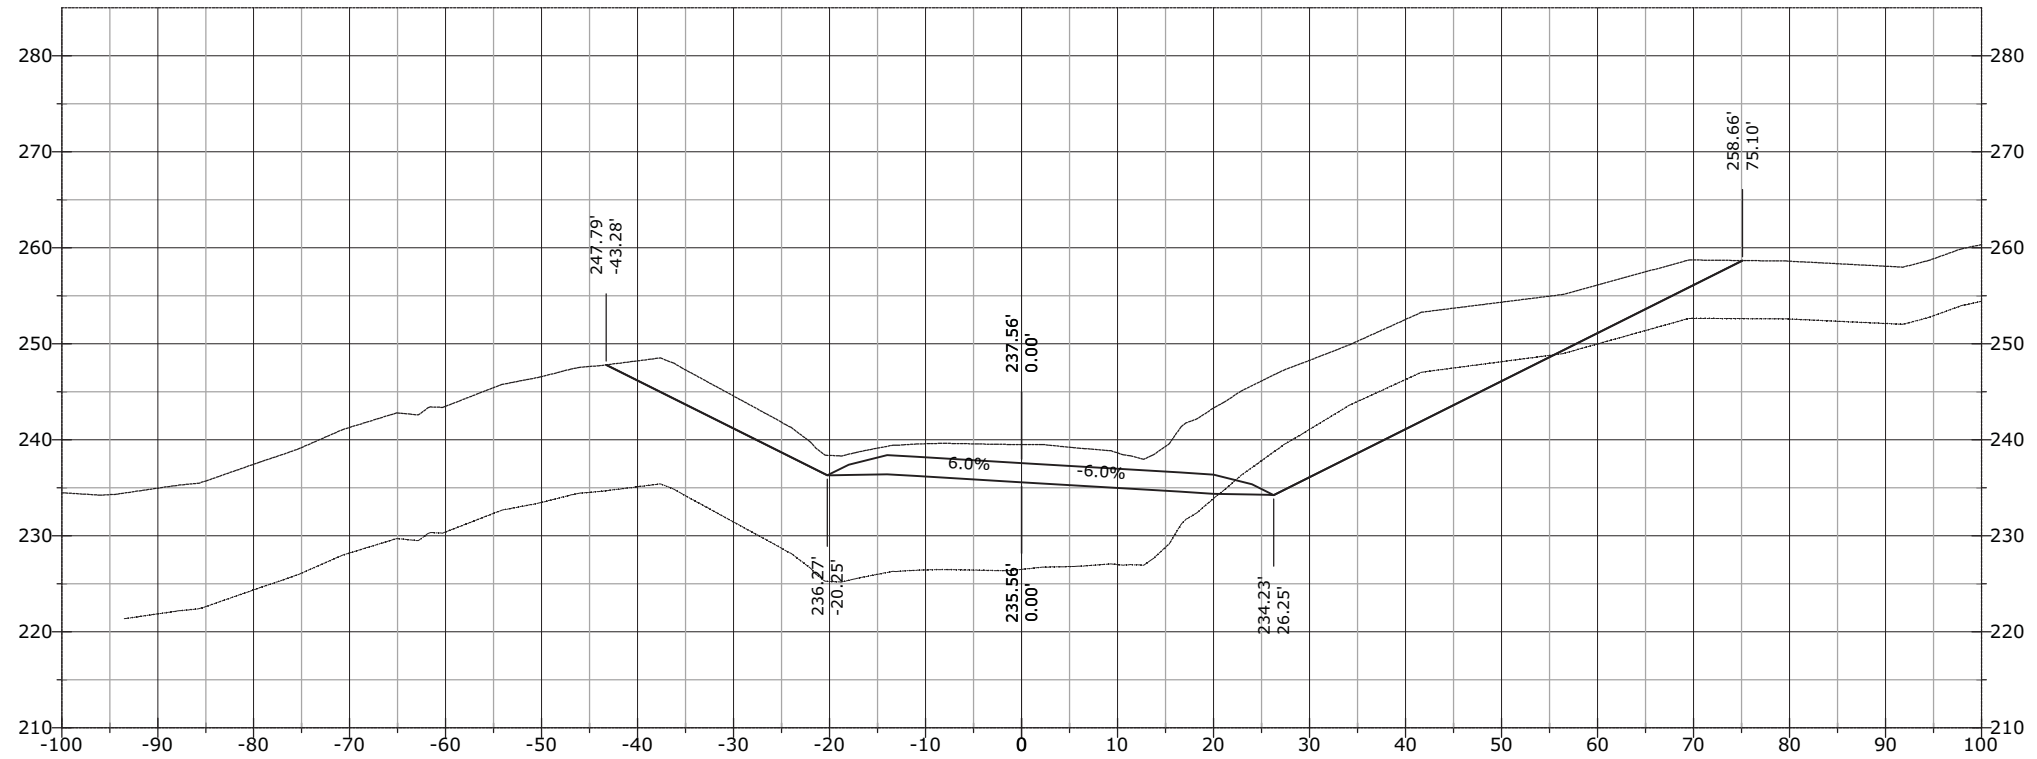


STATE	PROJECT	SHEET NUMBER
AK	AK PFH 43(10)	XS.675

1091+40.83

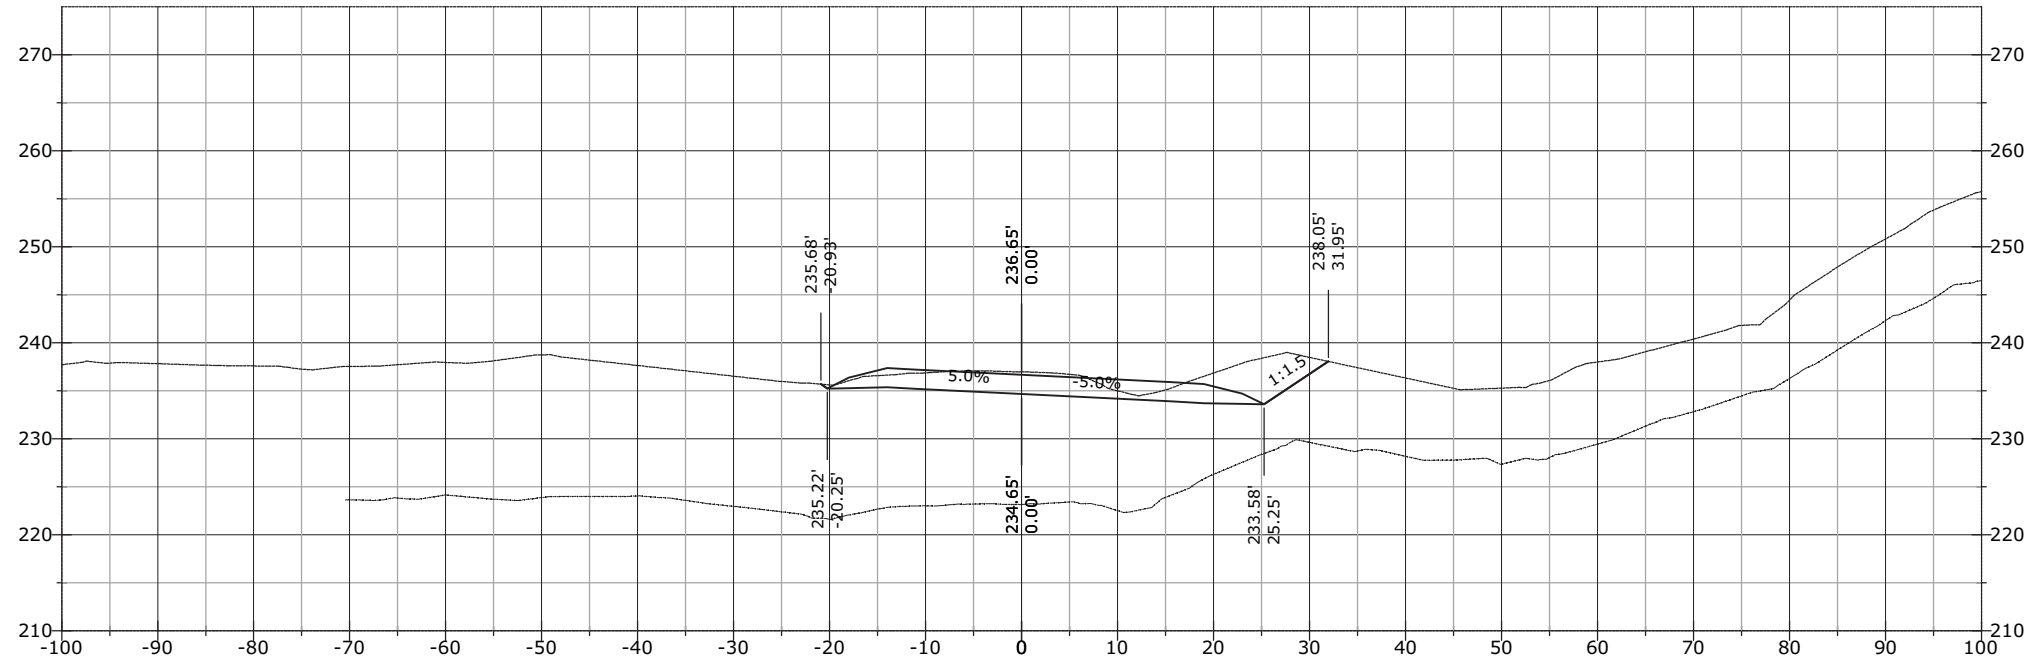


1091+20.01

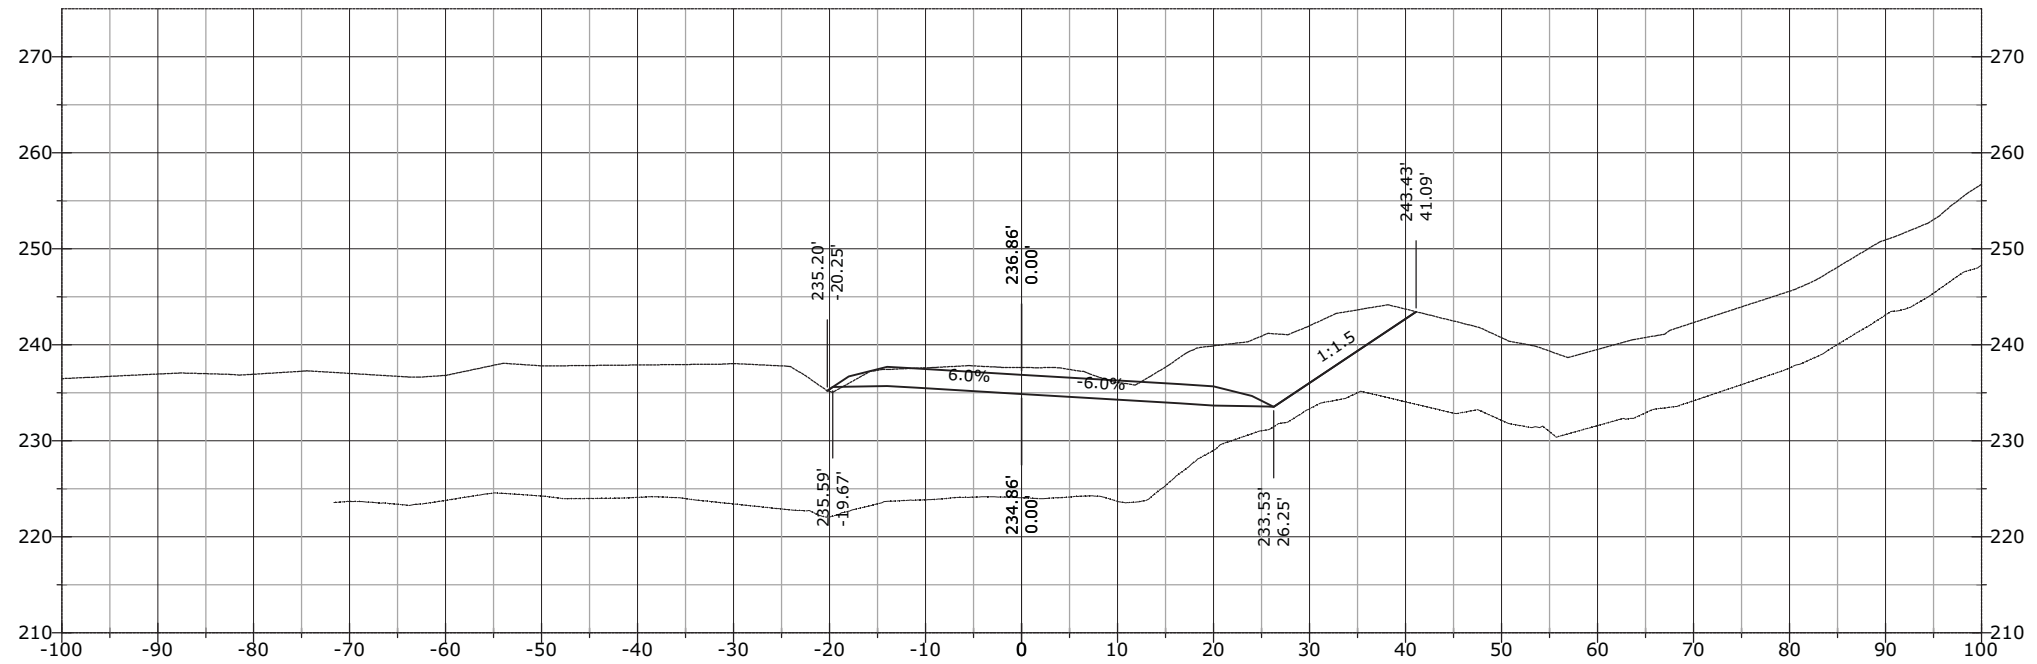


STATE	PROJECT	SHEET NUMBER
AK	AK PFH 43(10)	XS.676

1091+61.34

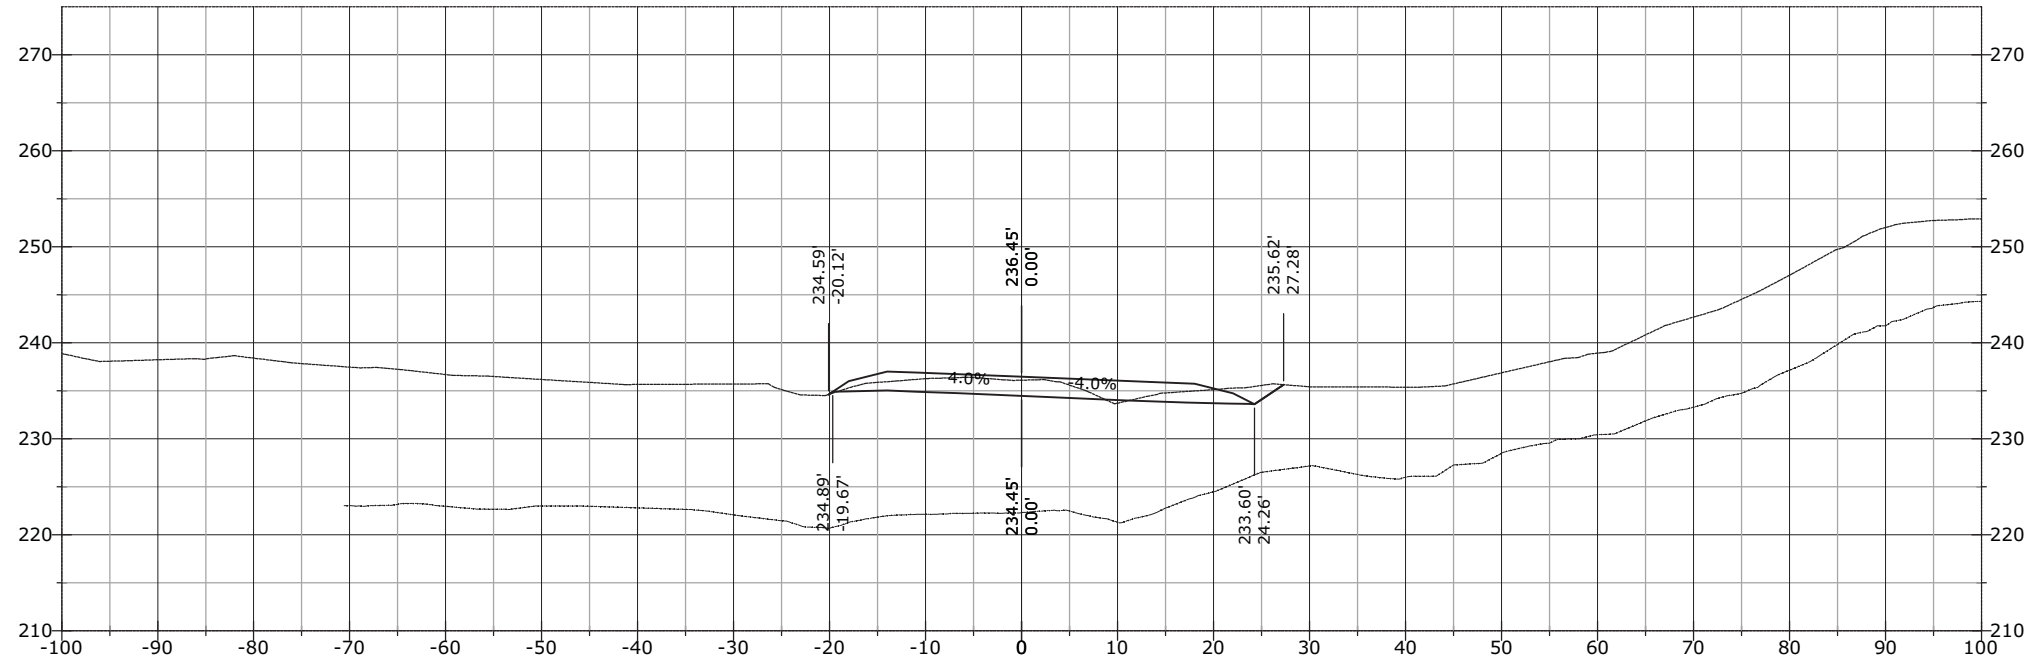


1091+50.00

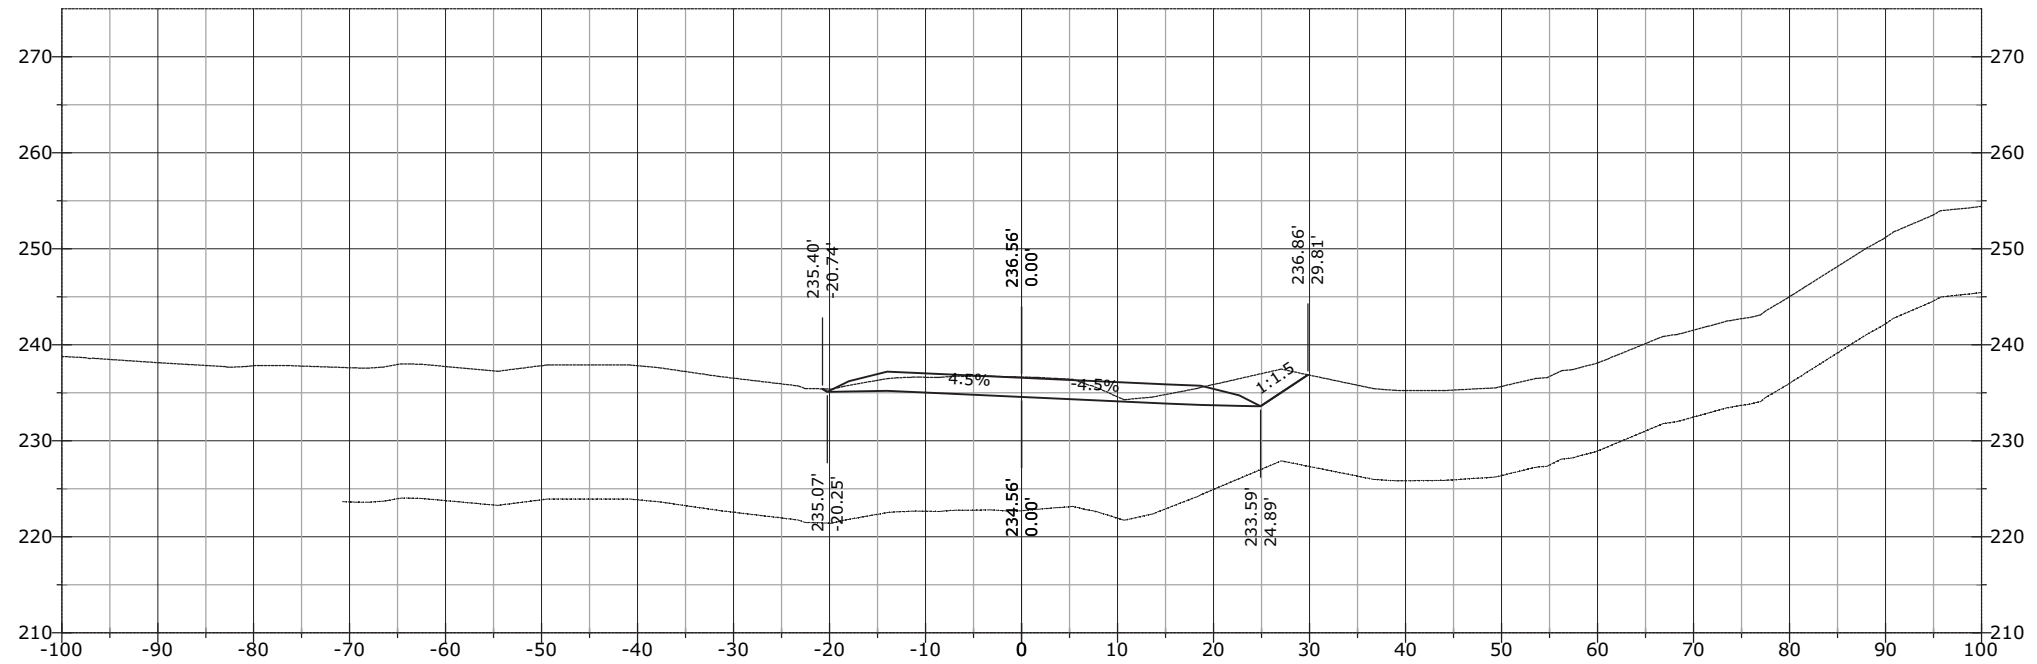


STATE	PROJECT	SHEET NUMBER
AK	AK PFH 43(10)	XS.677

1092+02.68

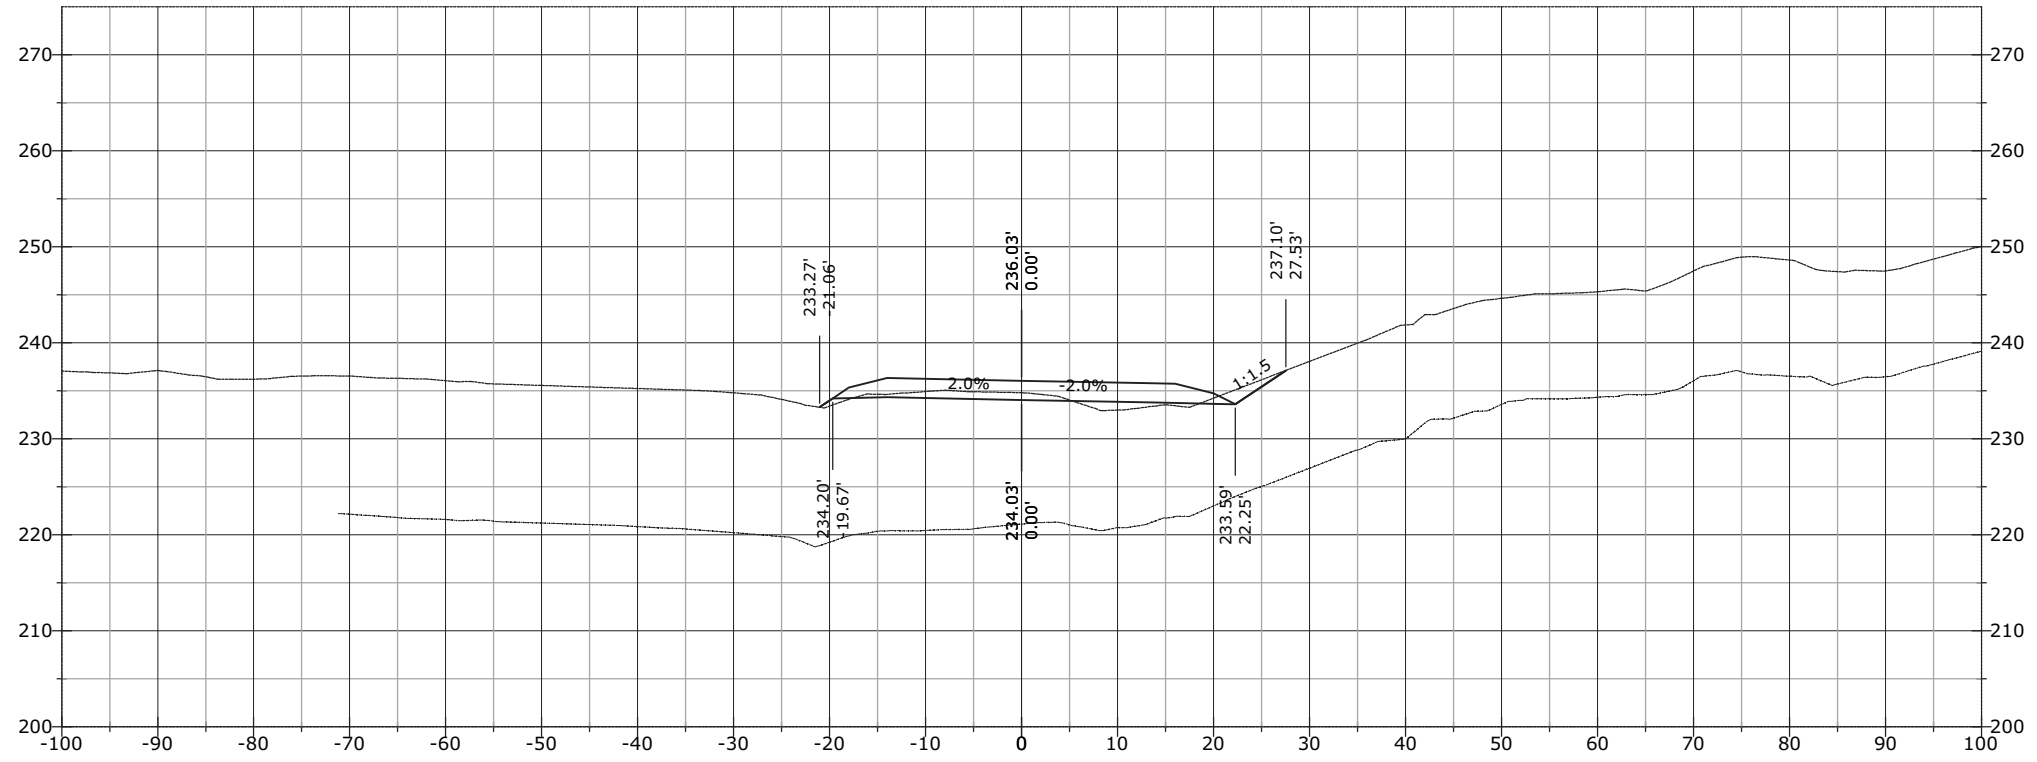


1092+00.00

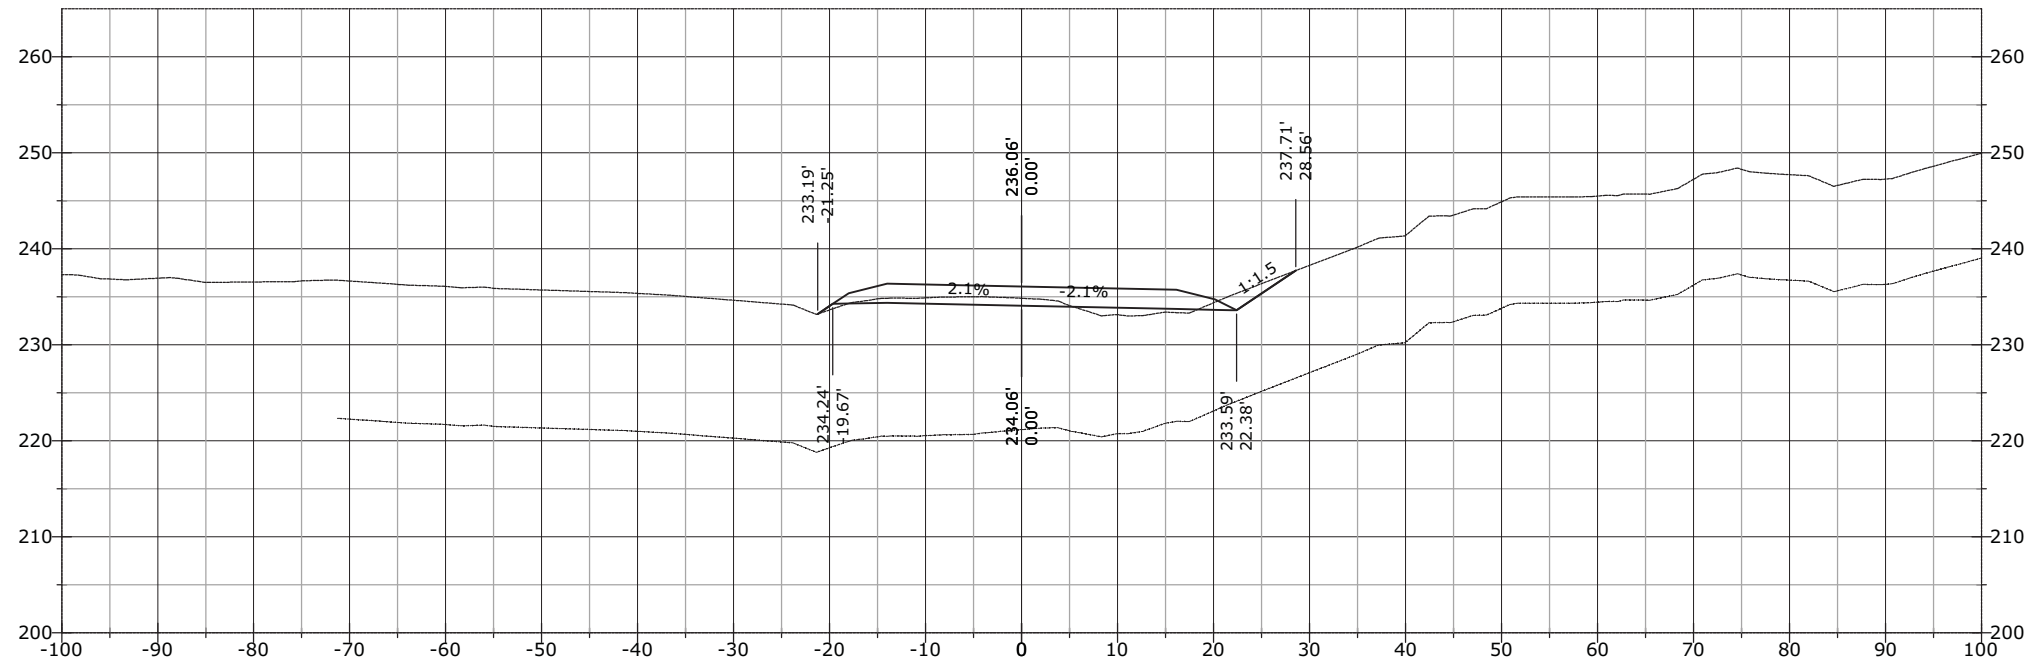


STATE	PROJECT	SHEET NUMBER
AK	AK PFH 43(10)	XS.678

1092+50.00

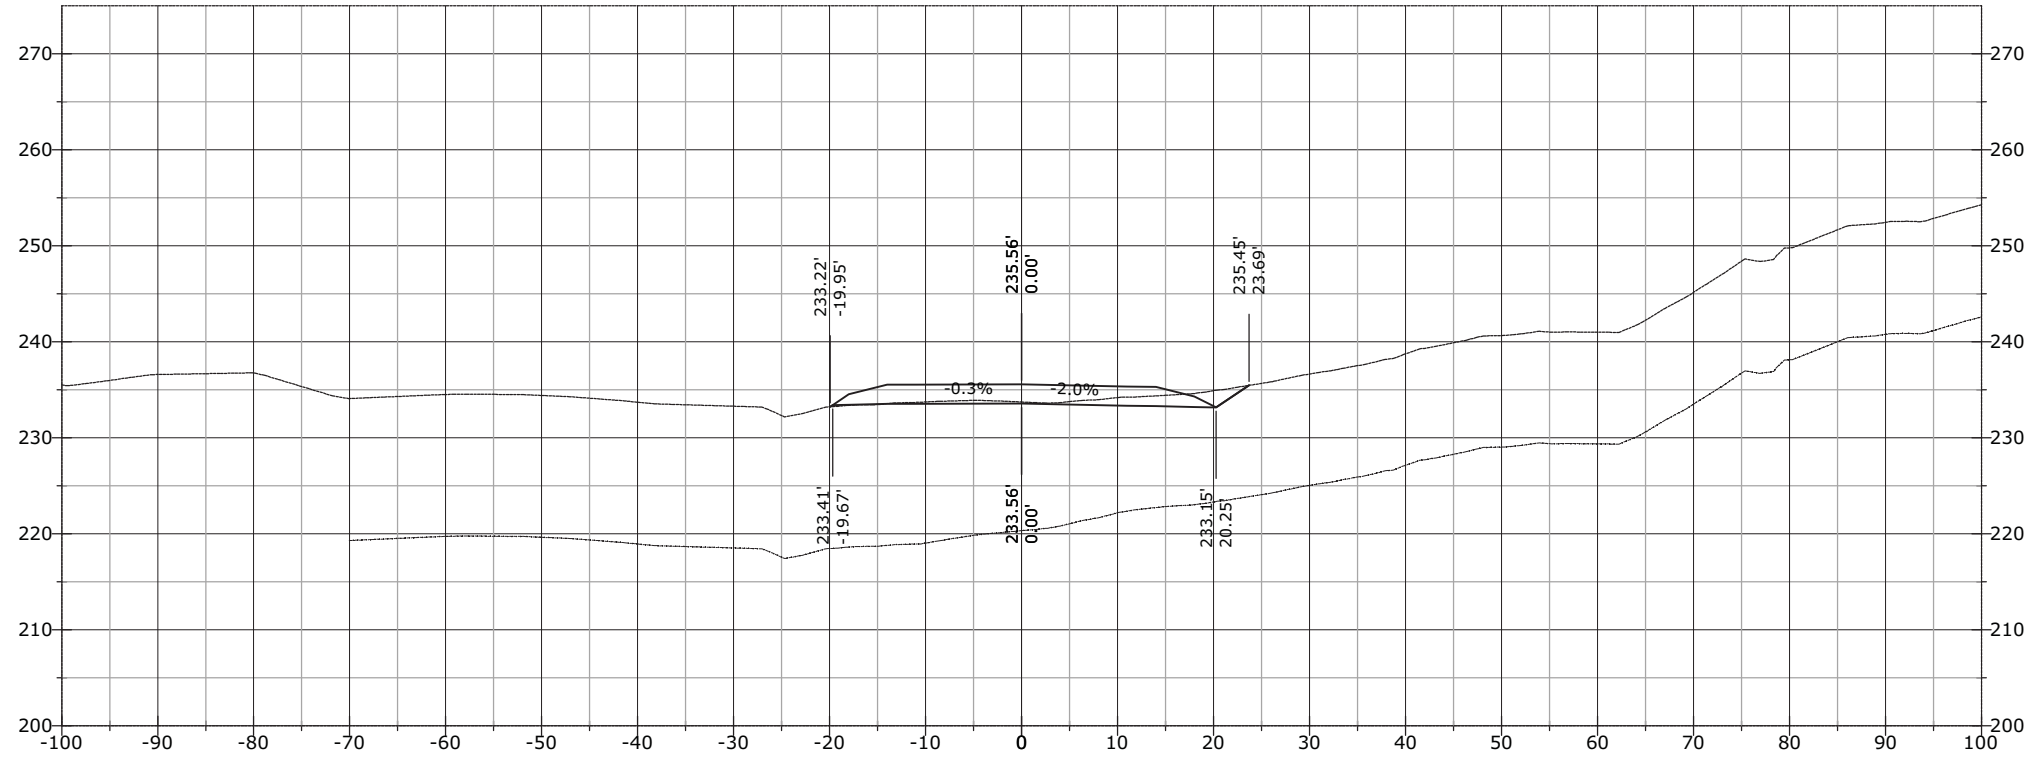


1092+44.01

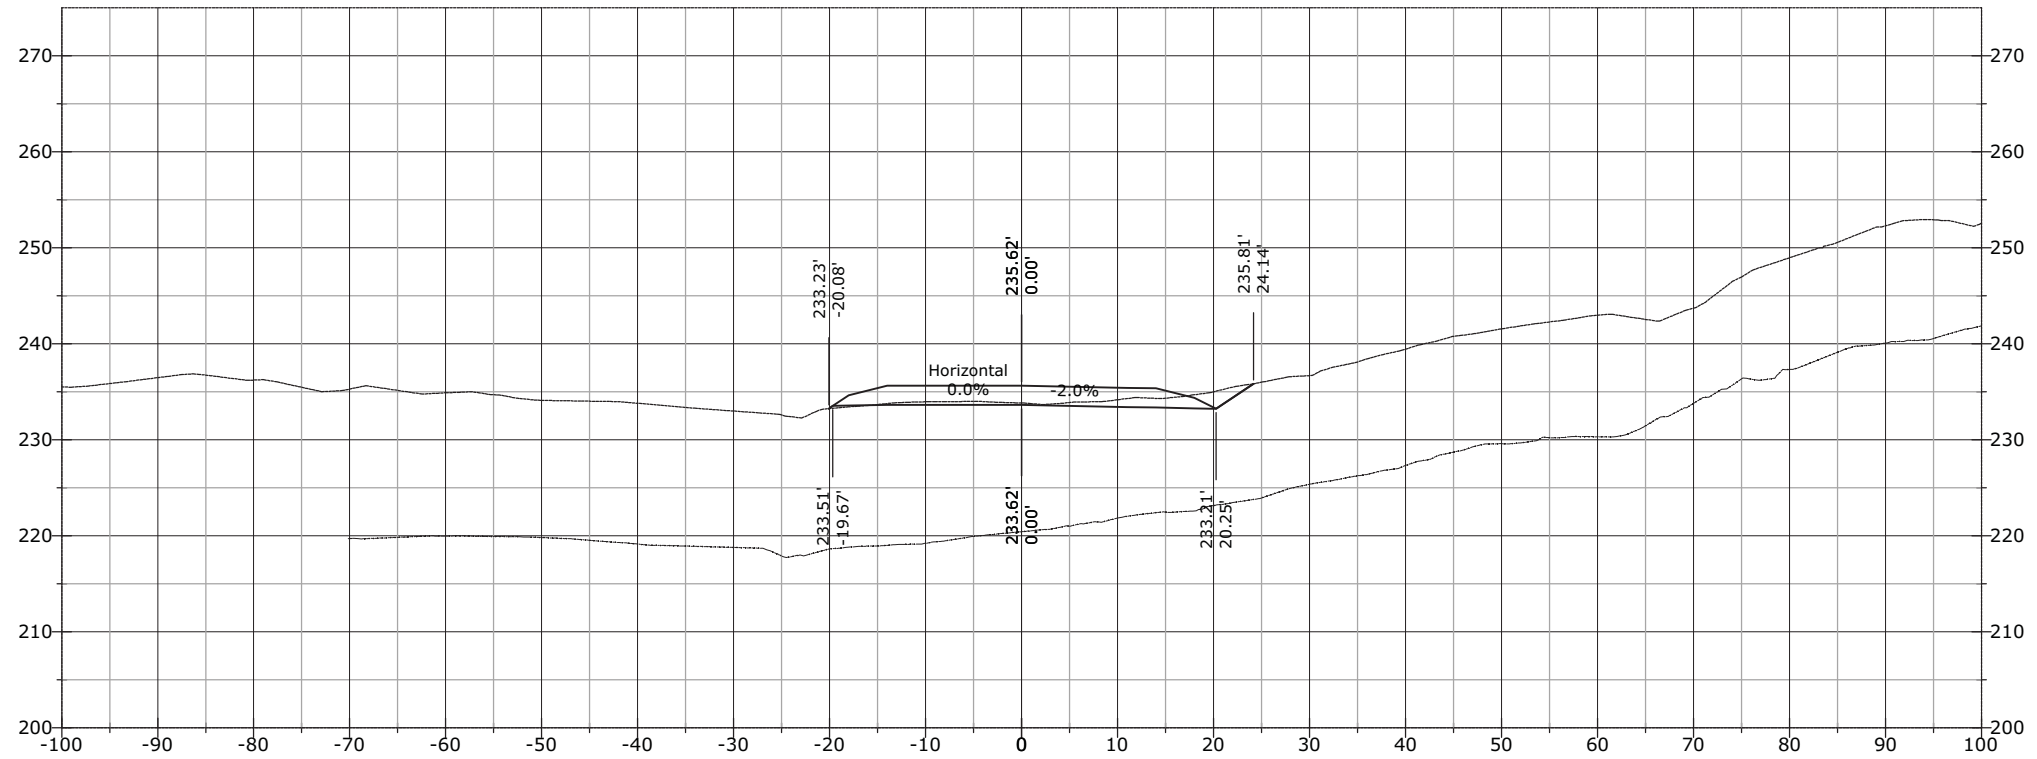


STATE	PROJECT	SHEET NUMBER
AK	AK PFH 43(10)	XS.679

1093+00.00

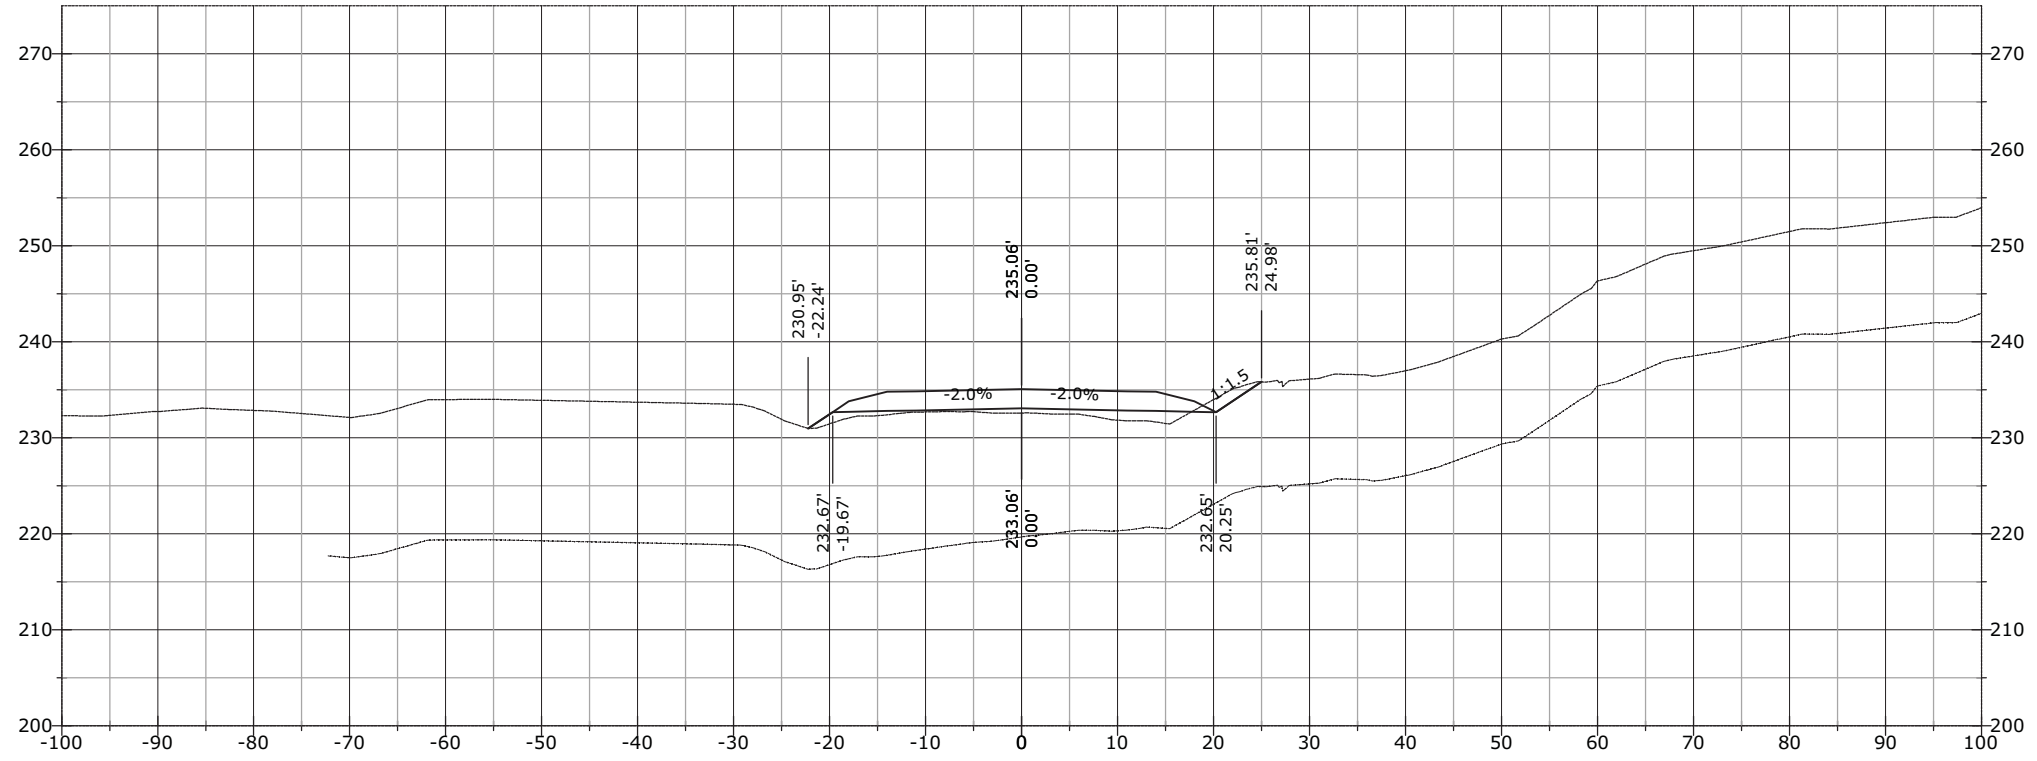


1092+85.34

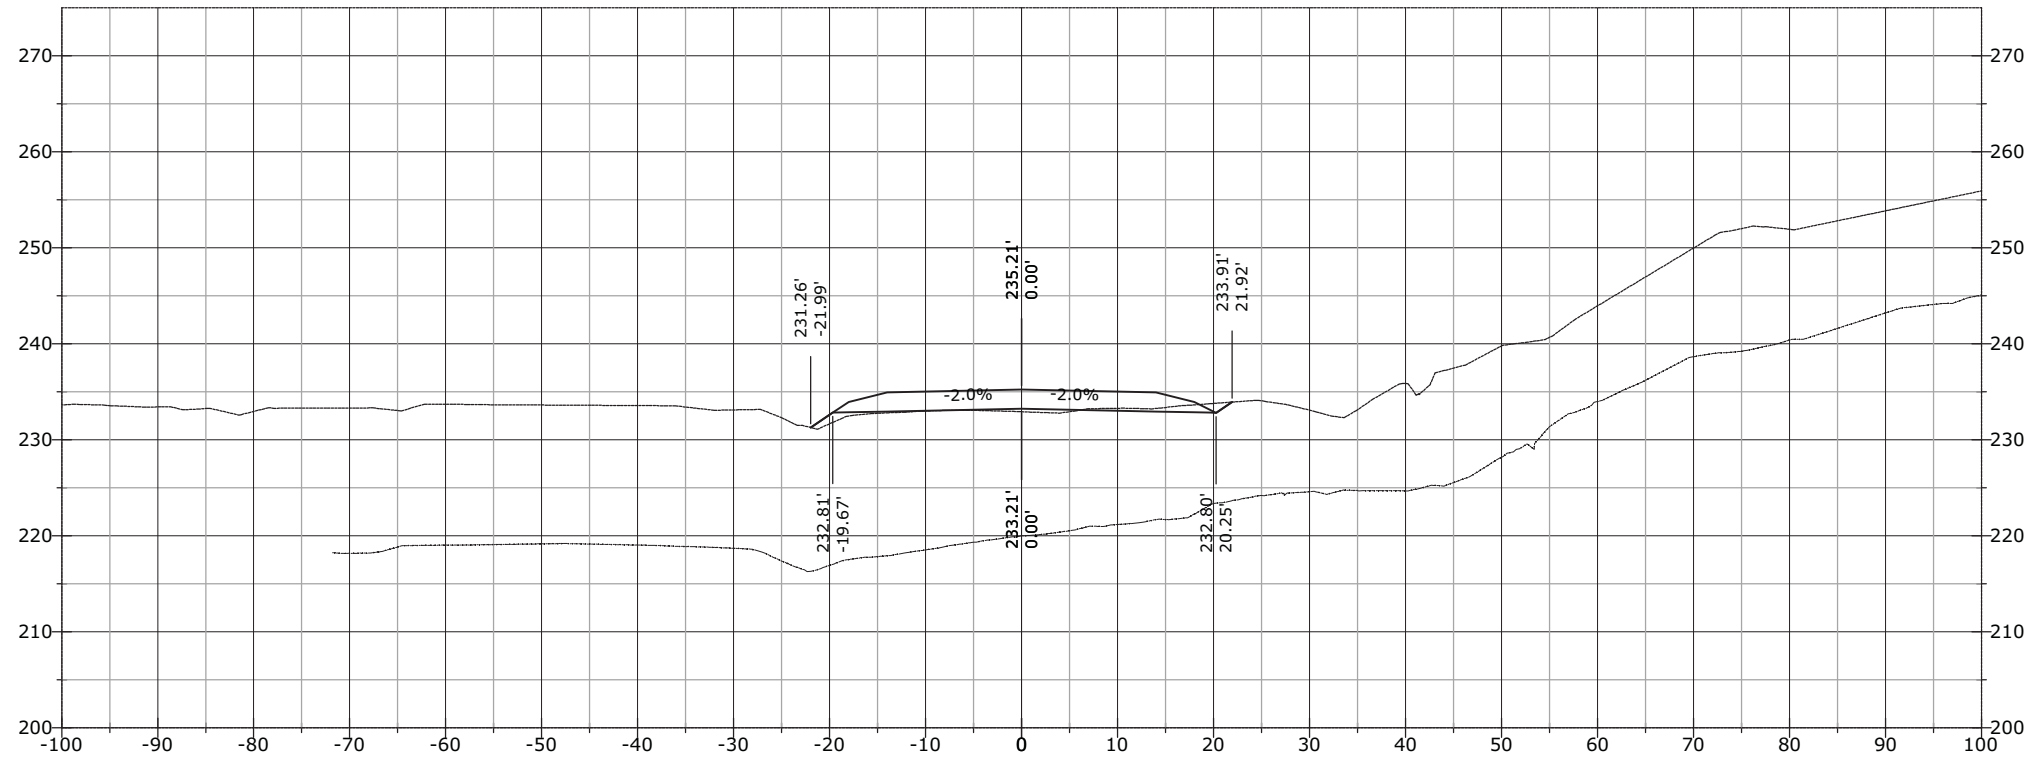


STATE	PROJECT	SHEET NUMBER
AK	AK PFH 43(10)	XS.680

1094+00.00

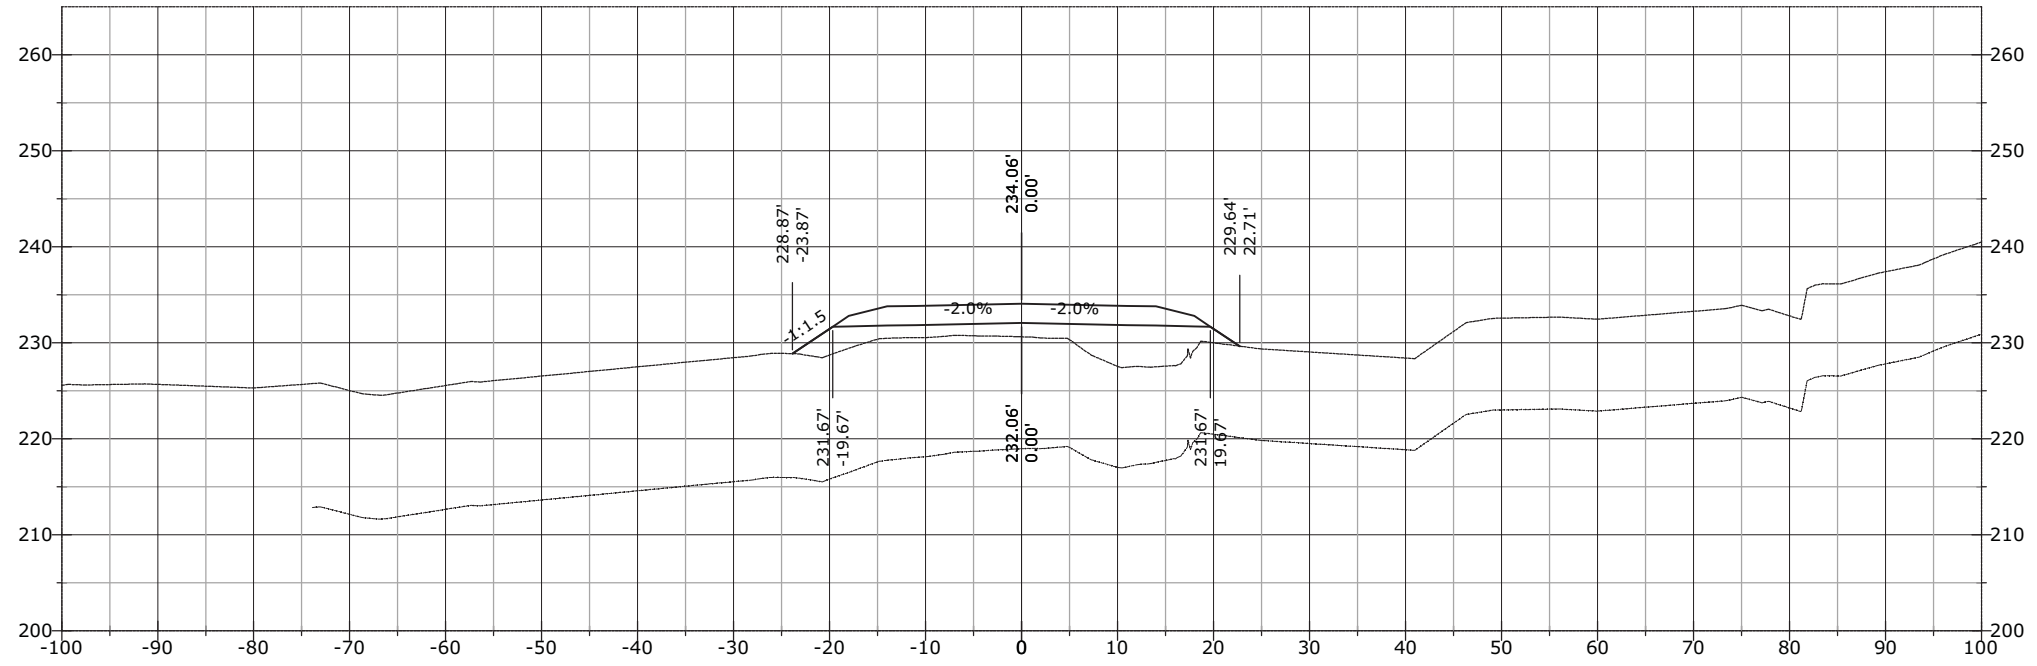


1093+50.00

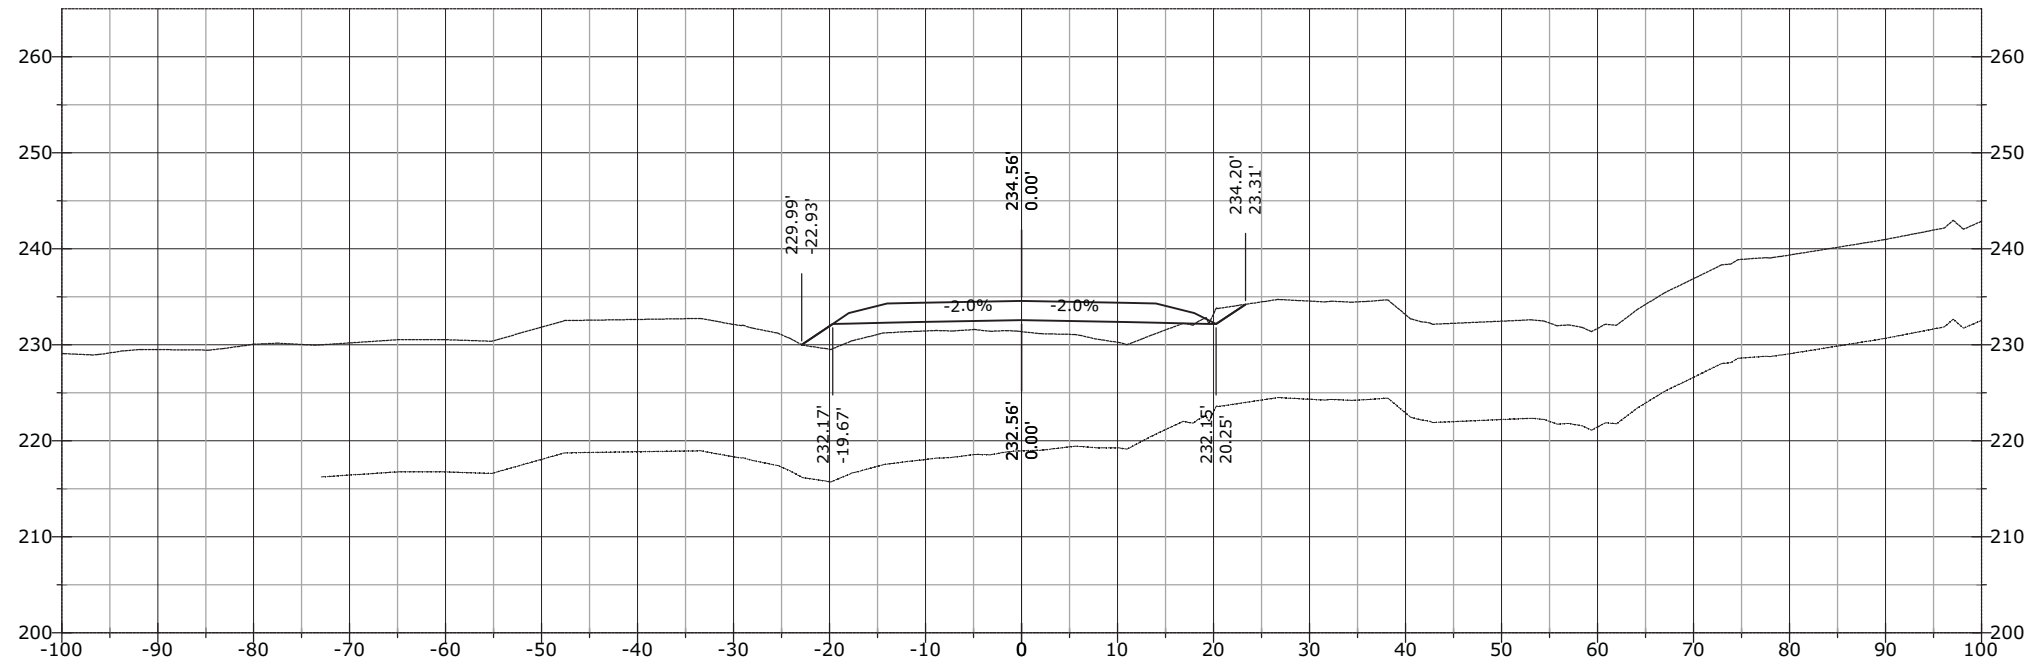


STATE	PROJECT	SHEET NUMBER
AK	AK PFH 43(10)	XS.681

1095+00.00

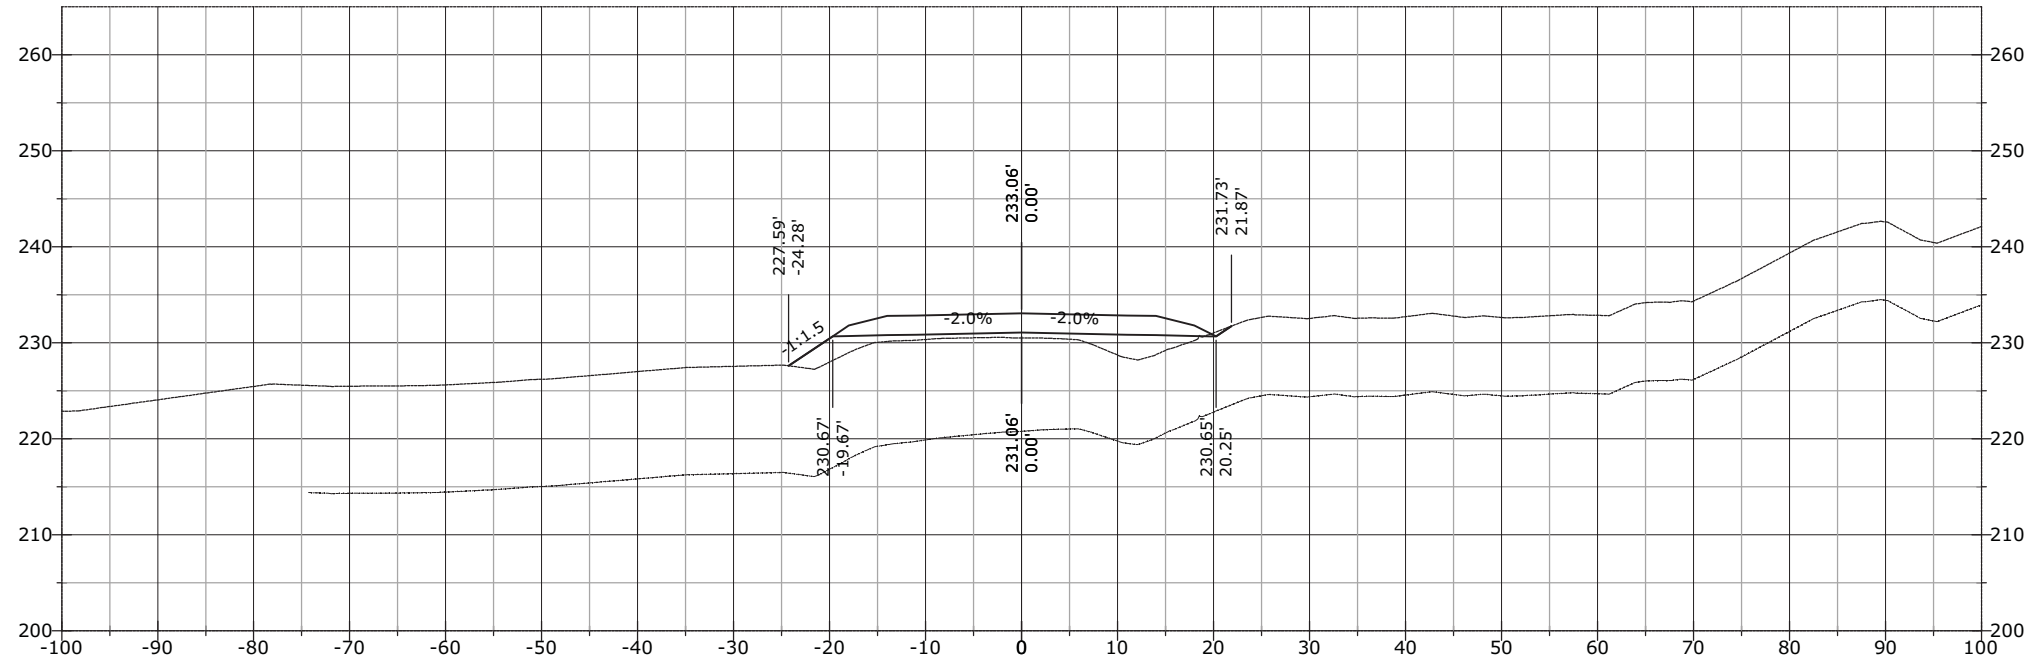


1094+50.00

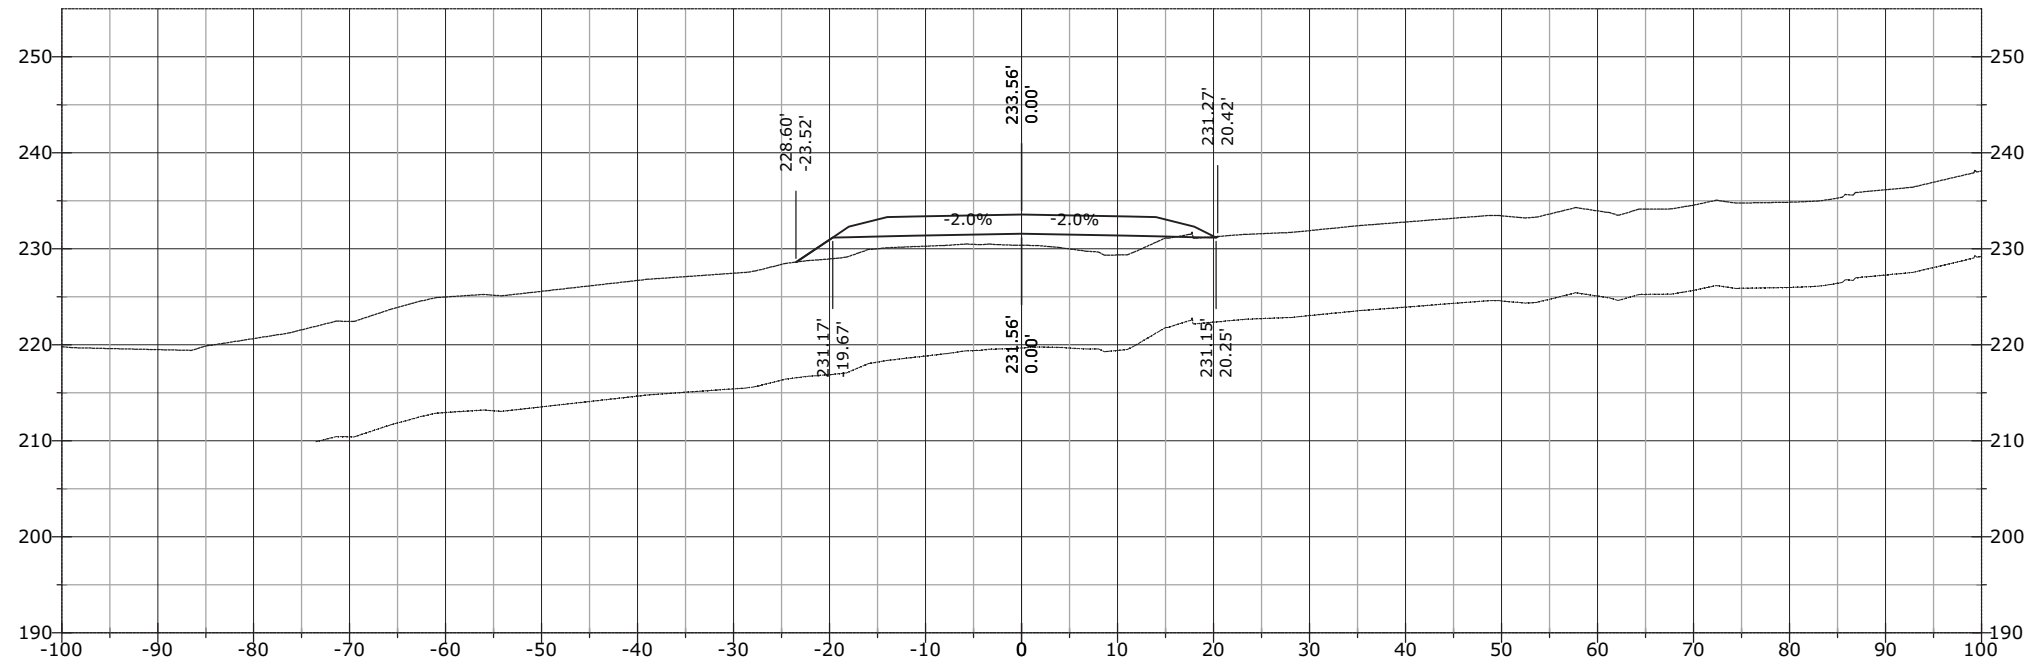


STATE	PROJECT	SHEET NUMBER
AK	AK PFH 43(10)	XS.682

1095+50.00

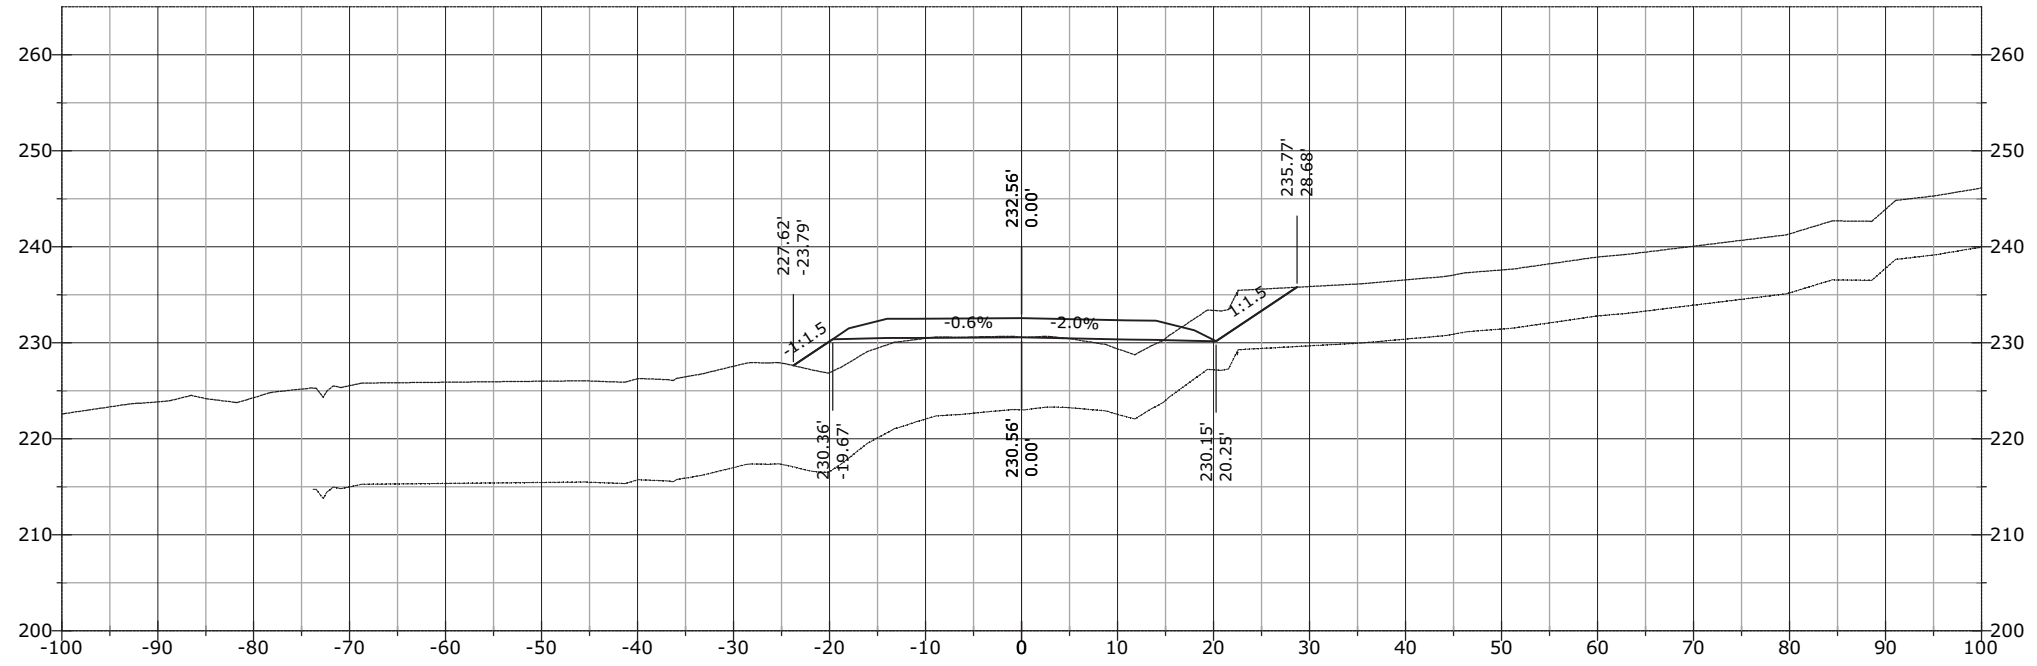


1095+21.27

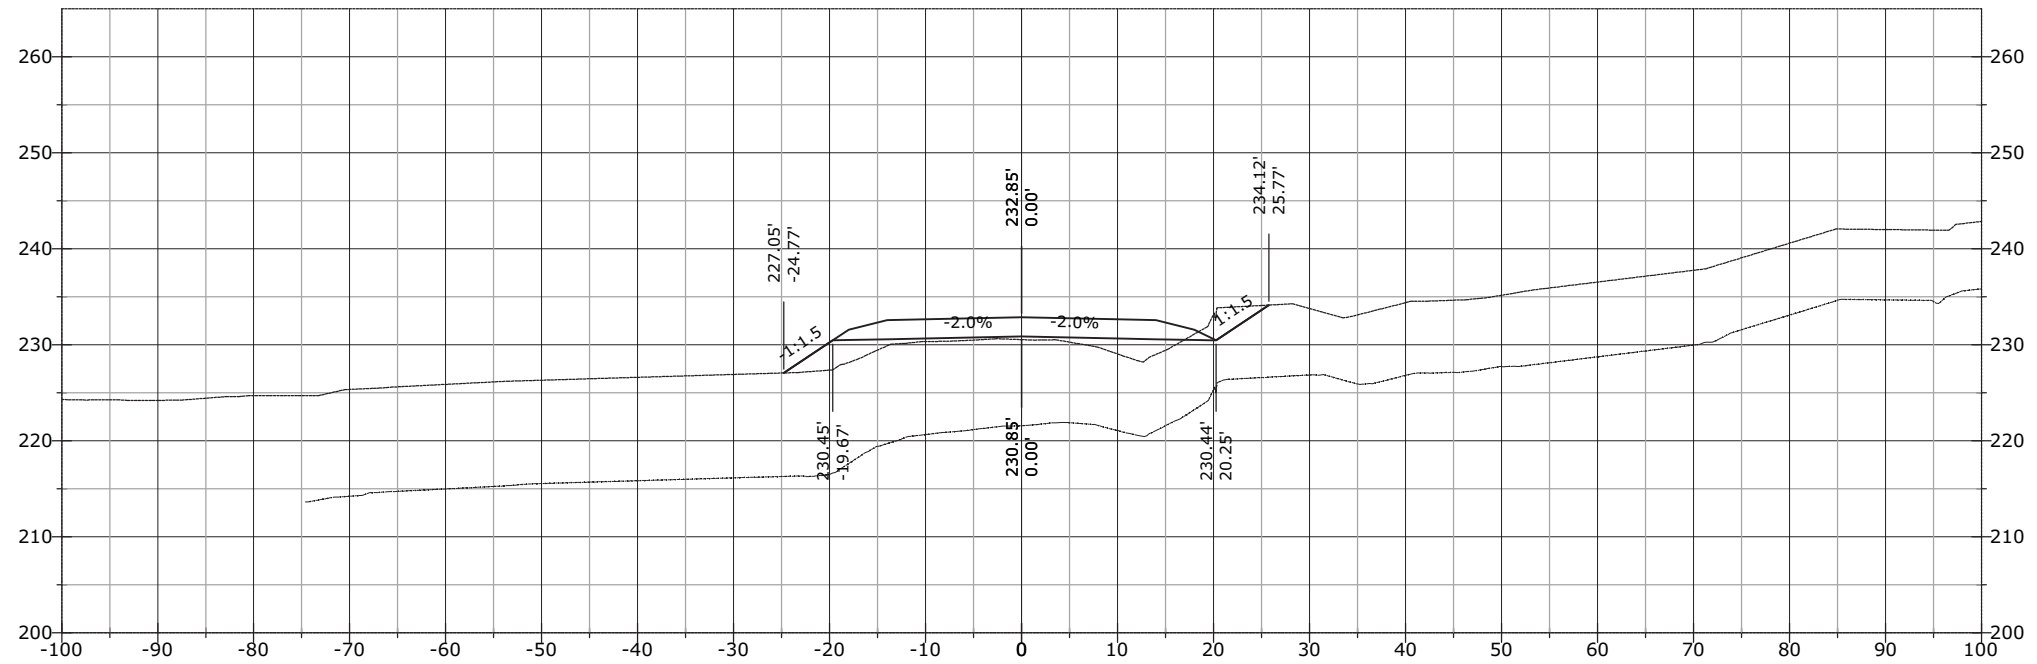


STATE	PROJECT	SHEET NUMBER
AK	AK PFH 43(10)	XS.683

1095+62.70

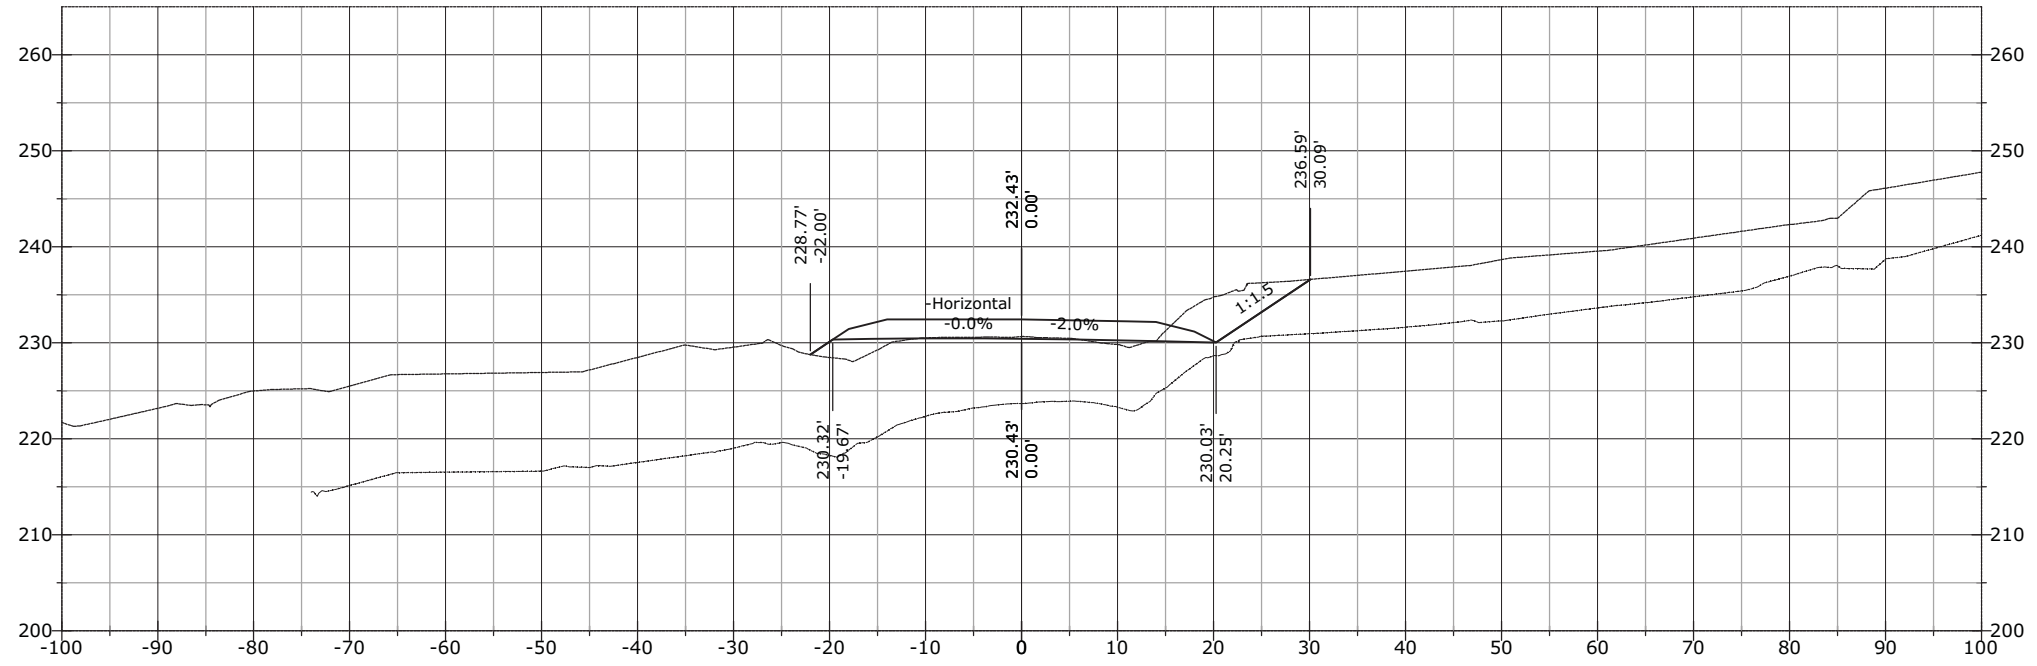


1095+61.66

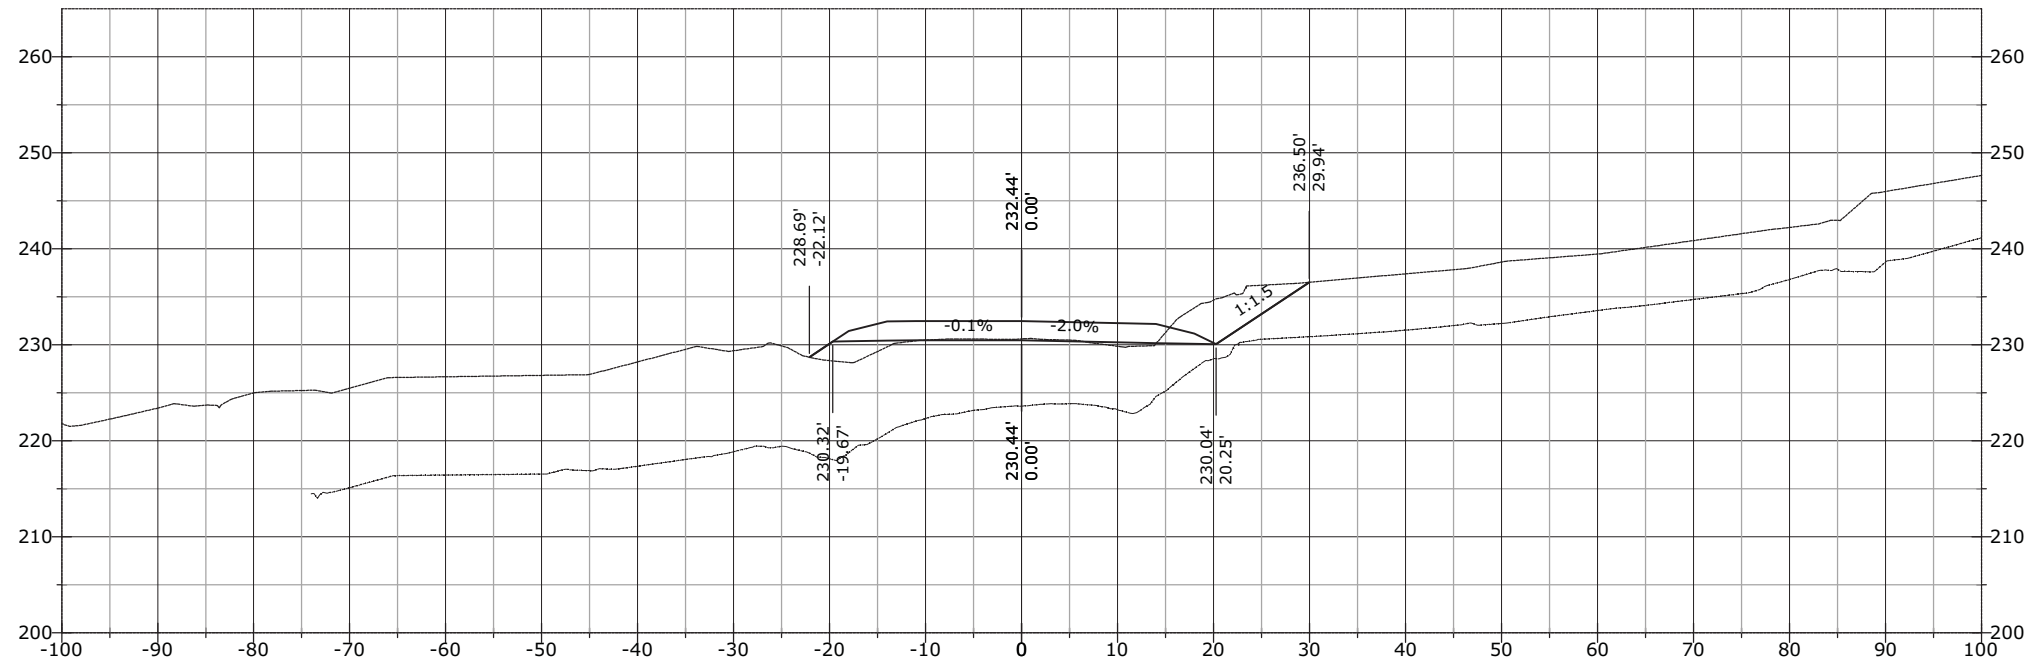


STATE	PROJECT	SHEET NUMBER
AK	AK PFH 43(10)	XS.684

1096+04.13

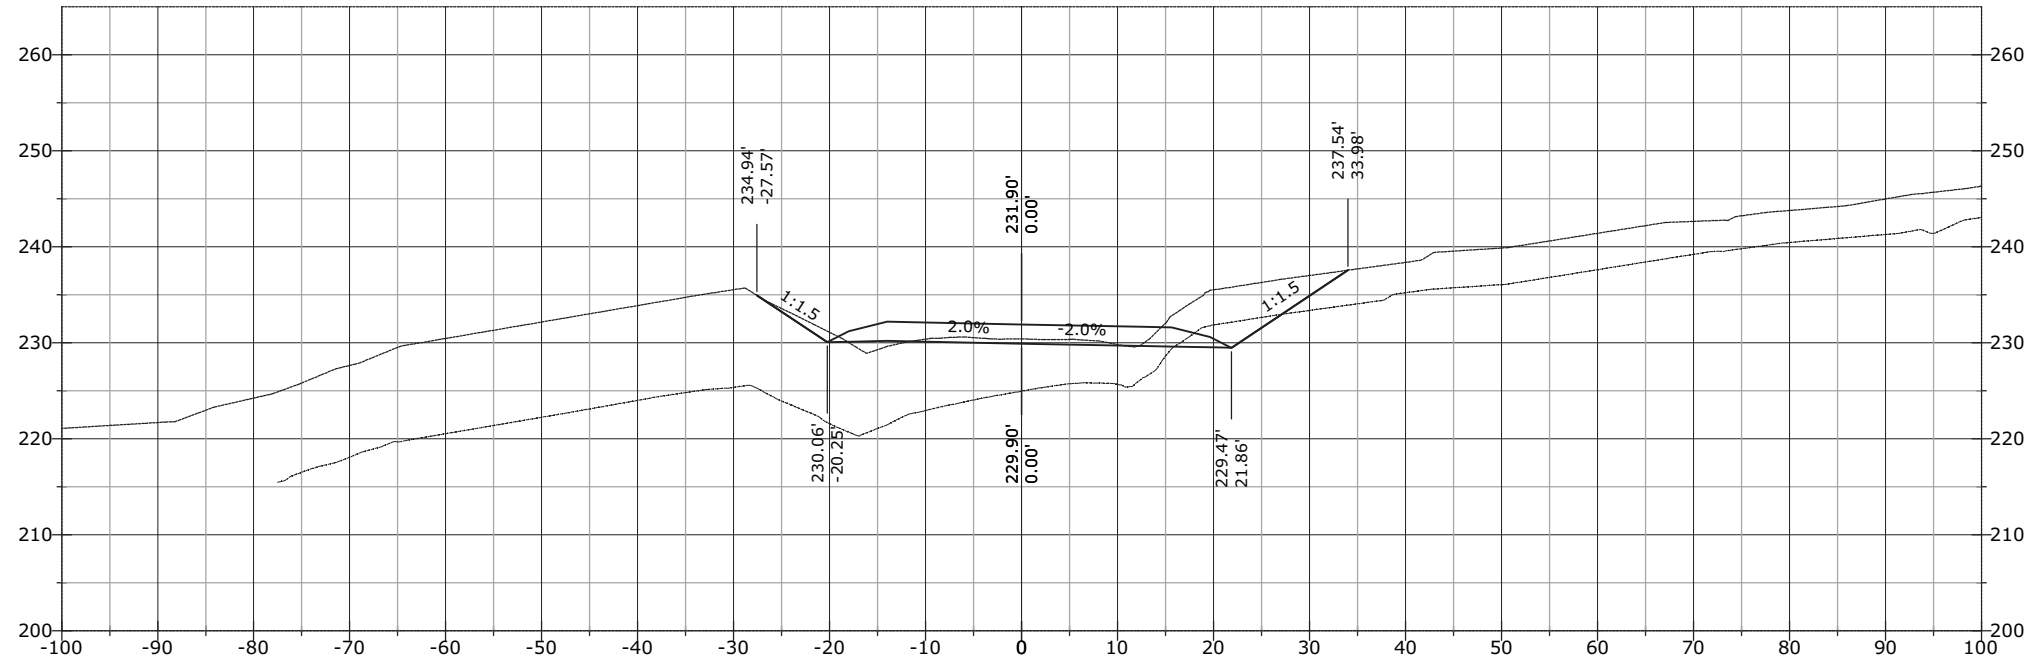


1096+00.00

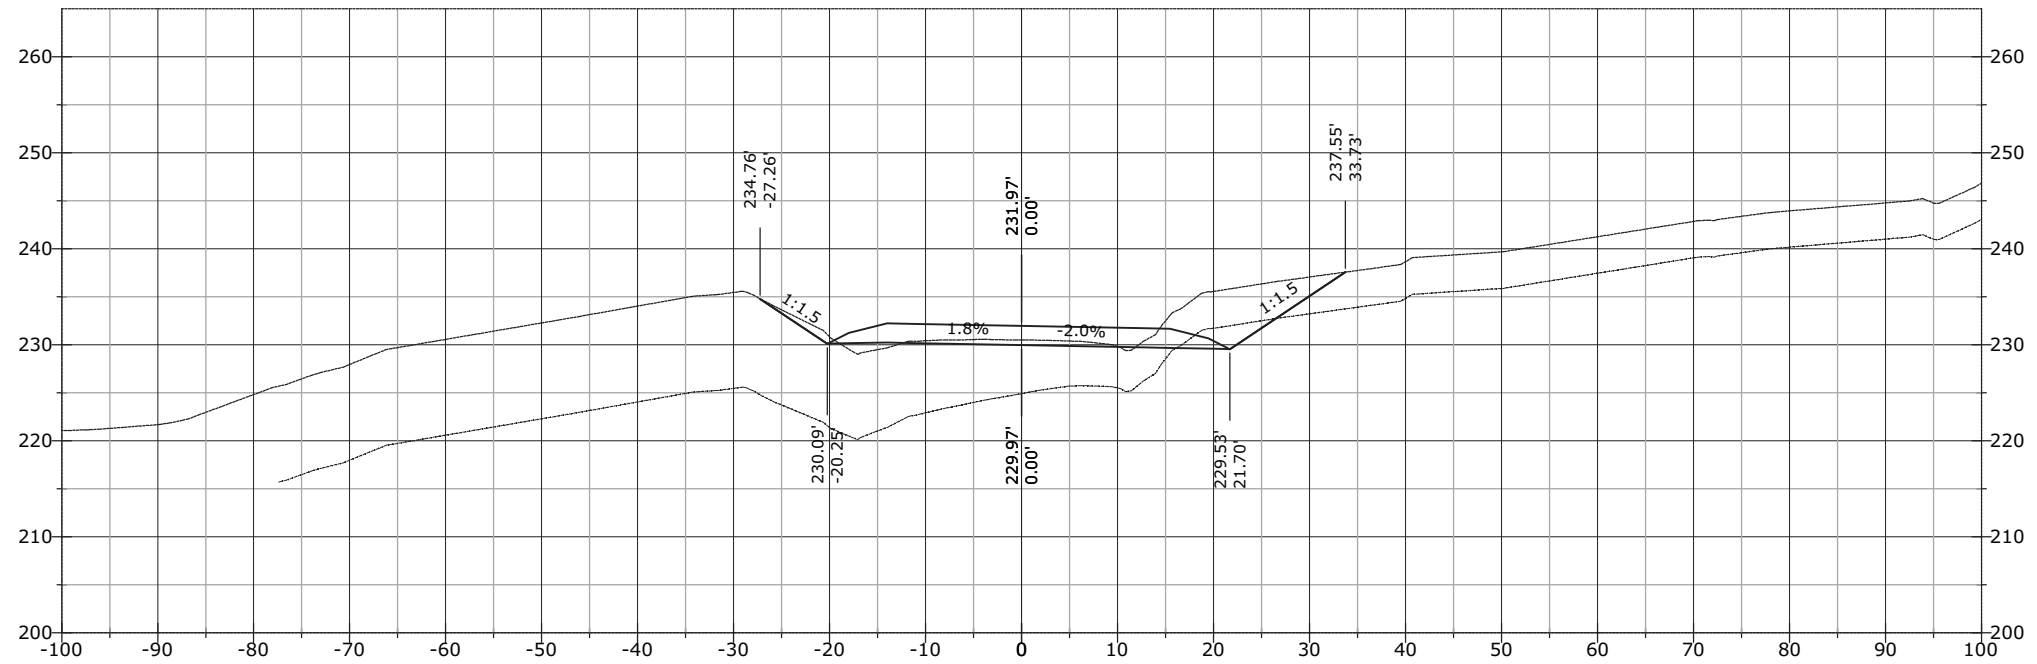


STATE	PROJECT	SHEET NUMBER
AK	AK PFH 43(10)	XS.685

1096+50.00

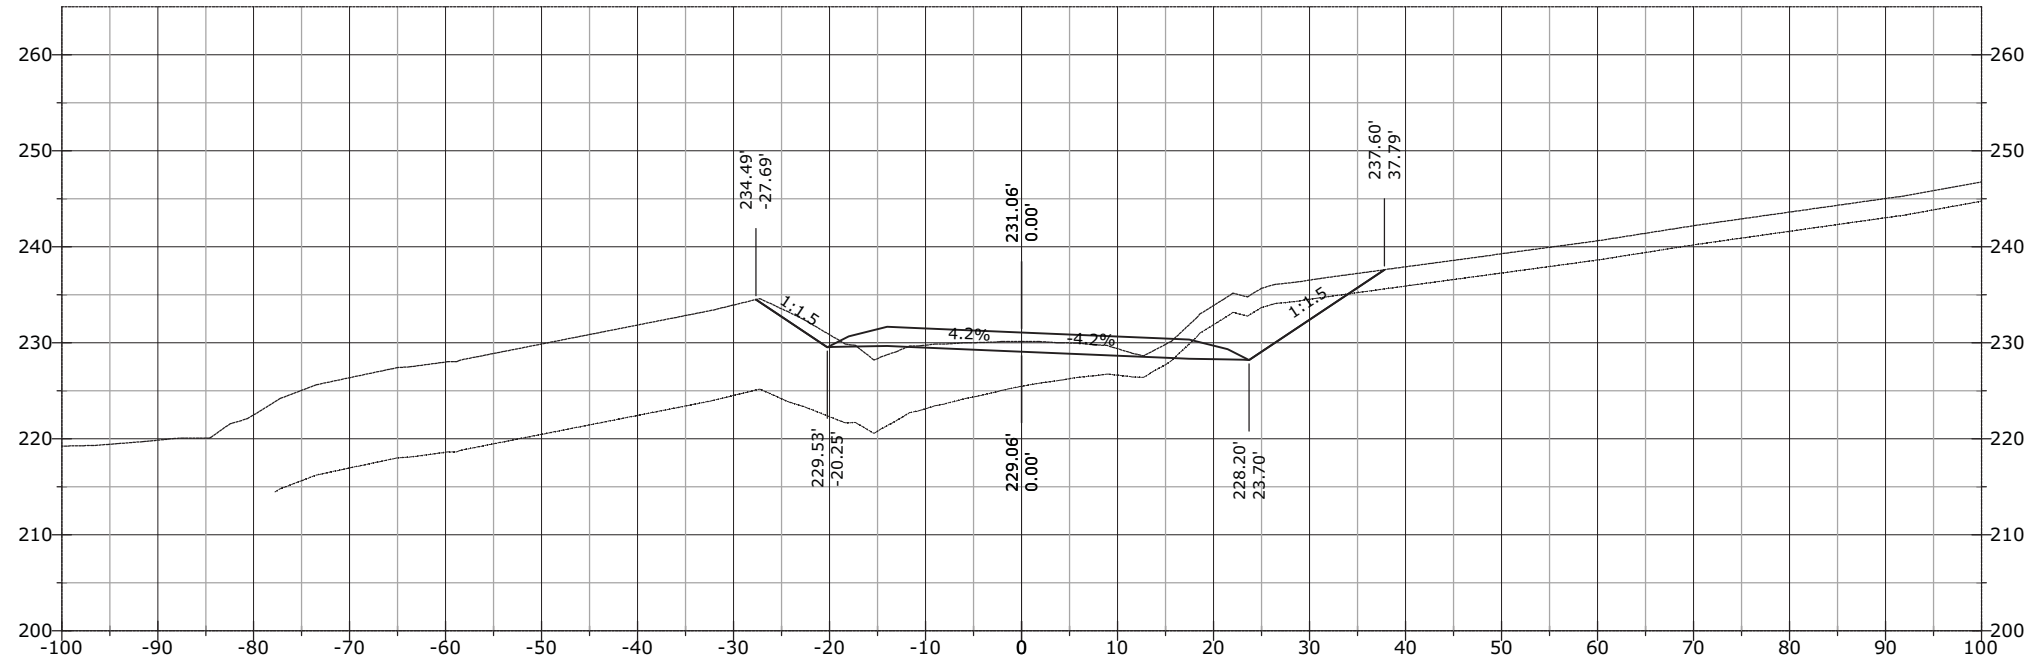


1096+40.04

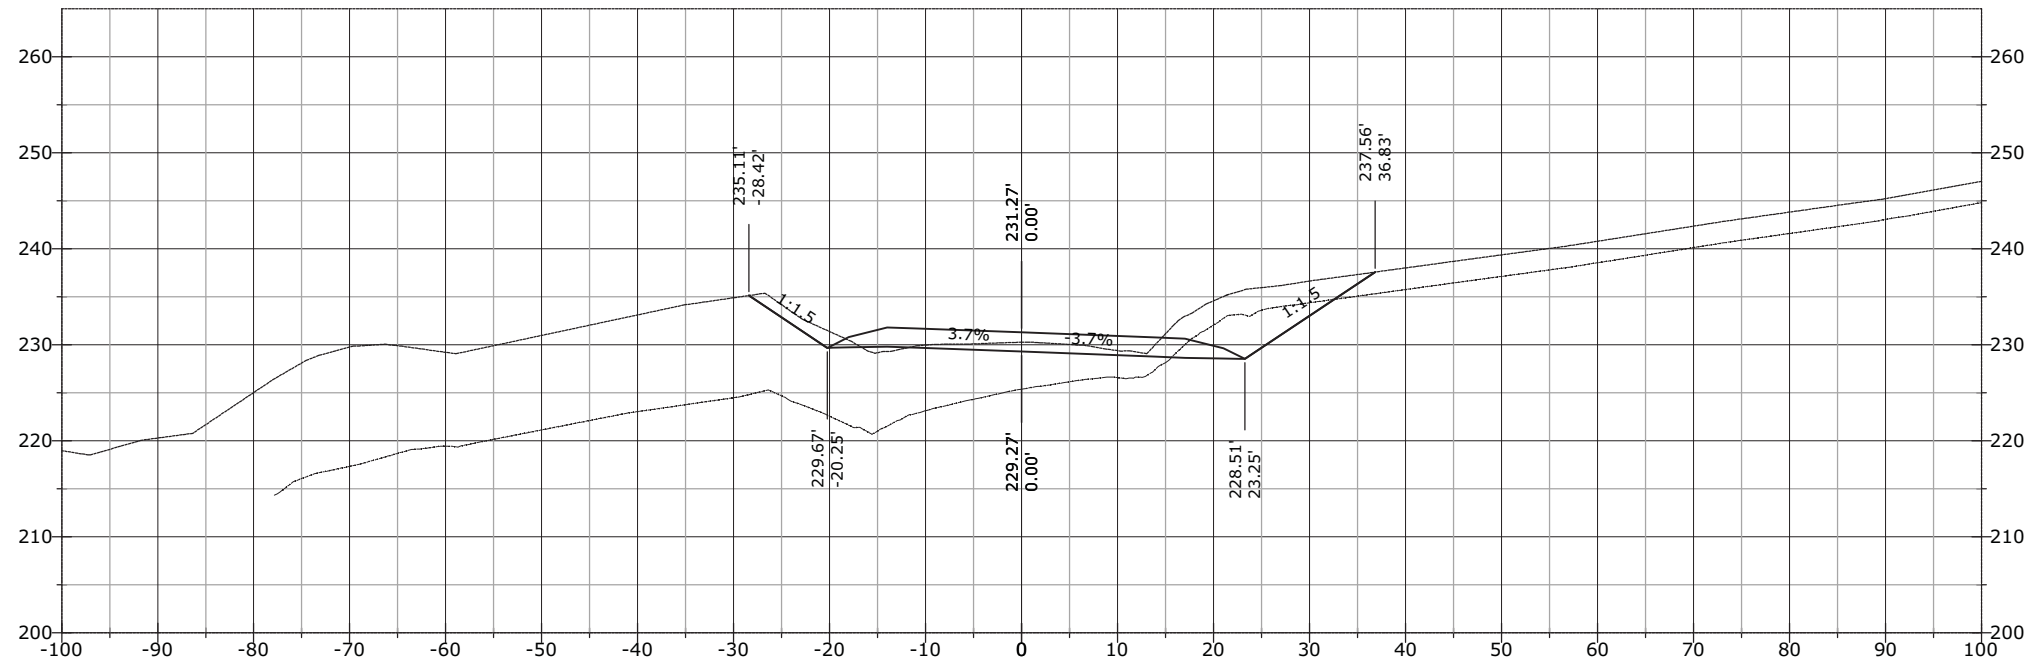


STATE	PROJECT	SHEET NUMBER
AK	AK PFH 43(10)	XS.686

1096+78.70

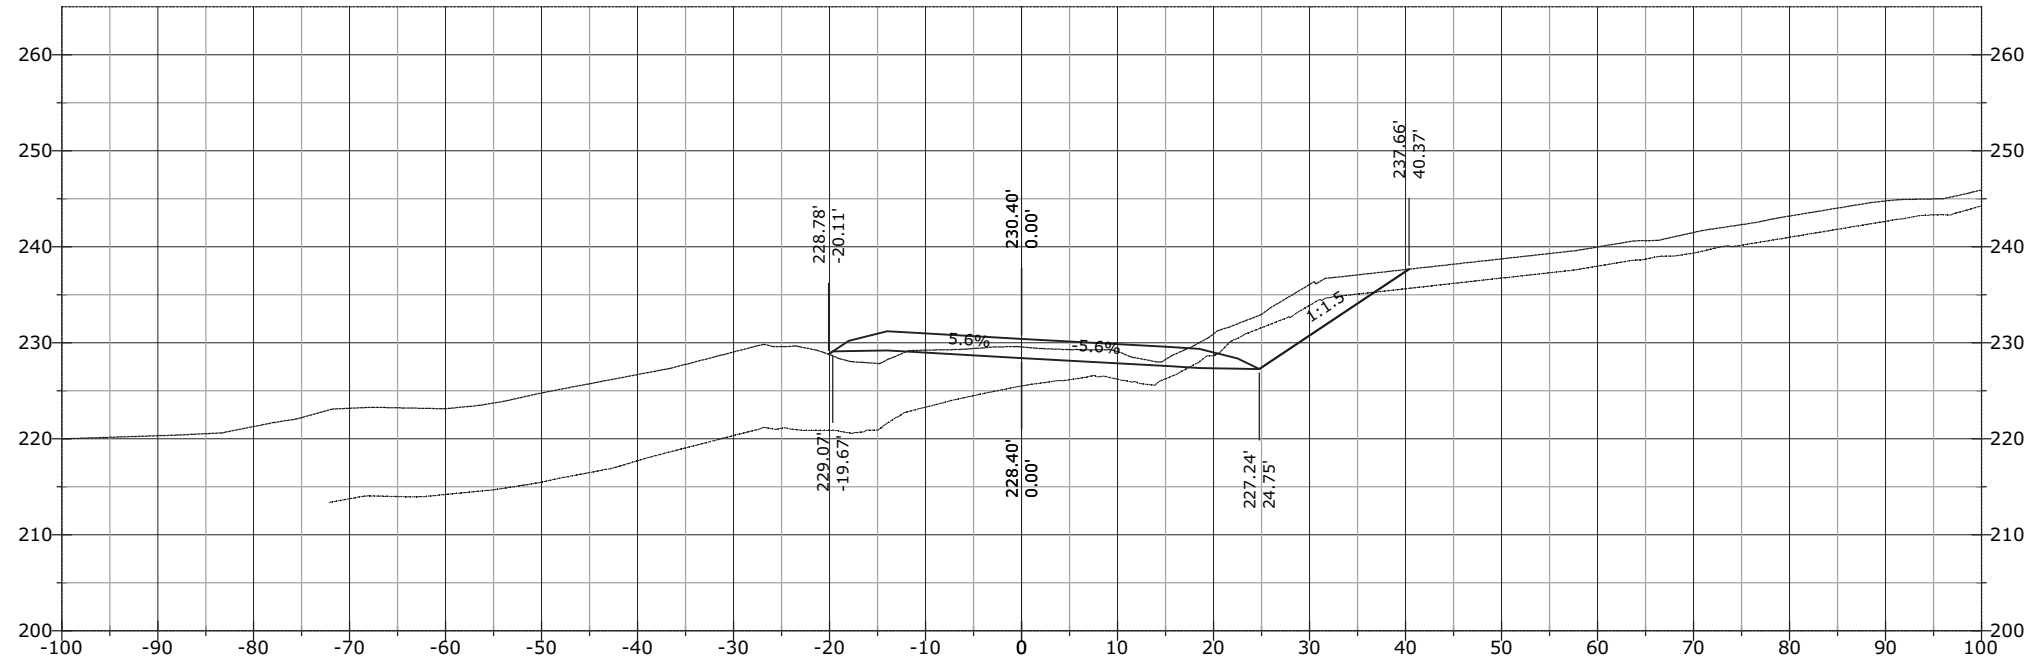


1096+59.25

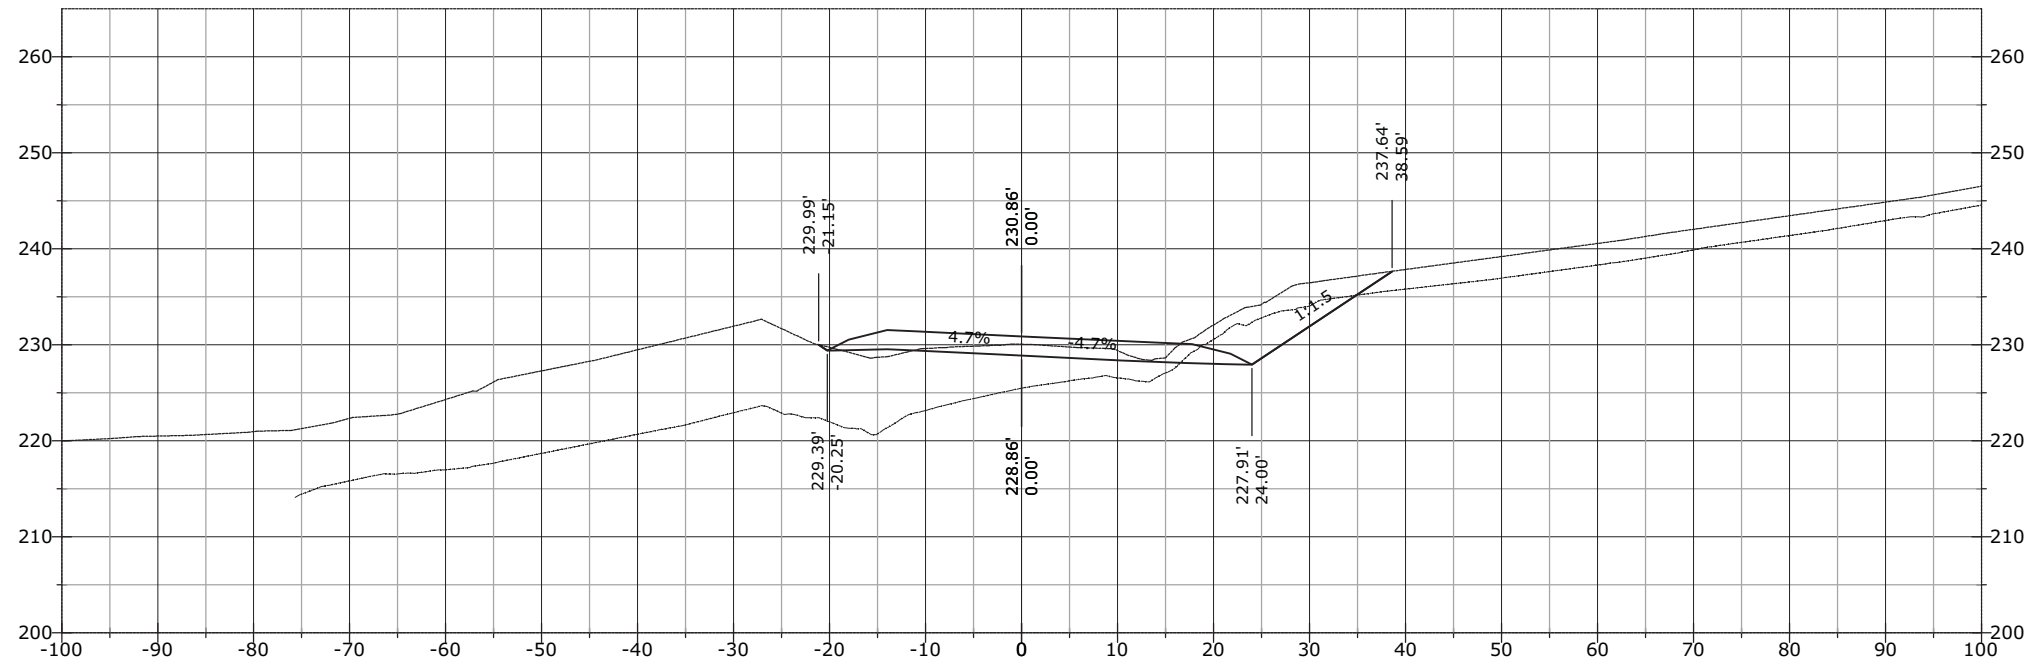


STATE	PROJECT	SHEET NUMBER
AK	AK PFH 43(10)	XS.687

1097+50.00

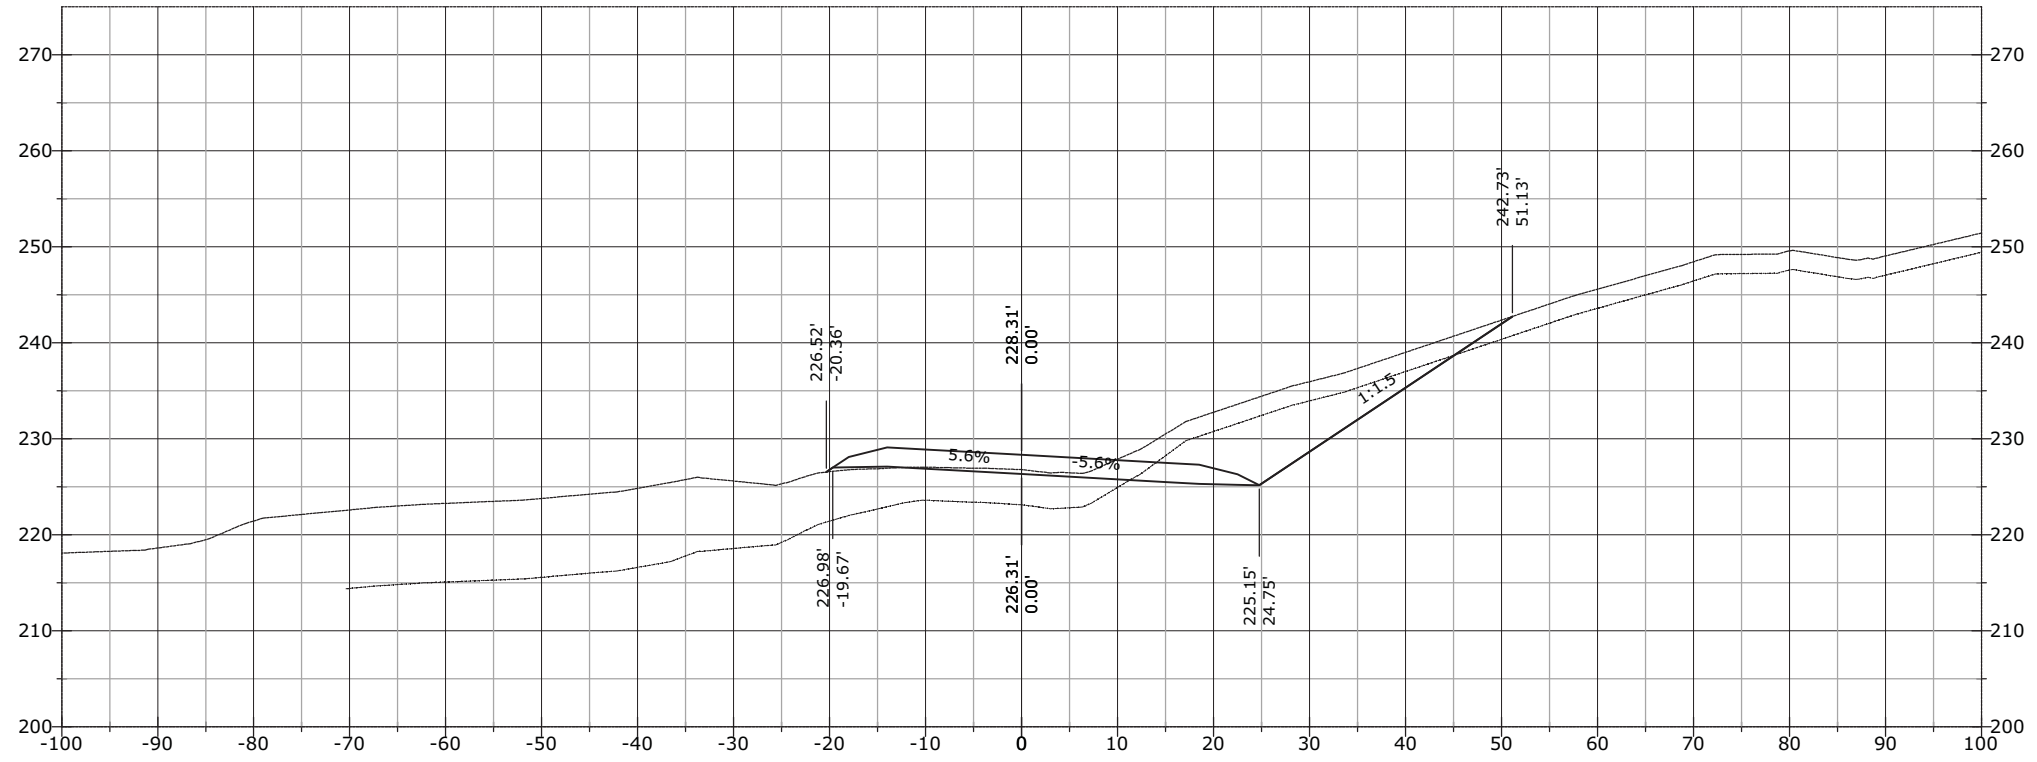


1097+00.00

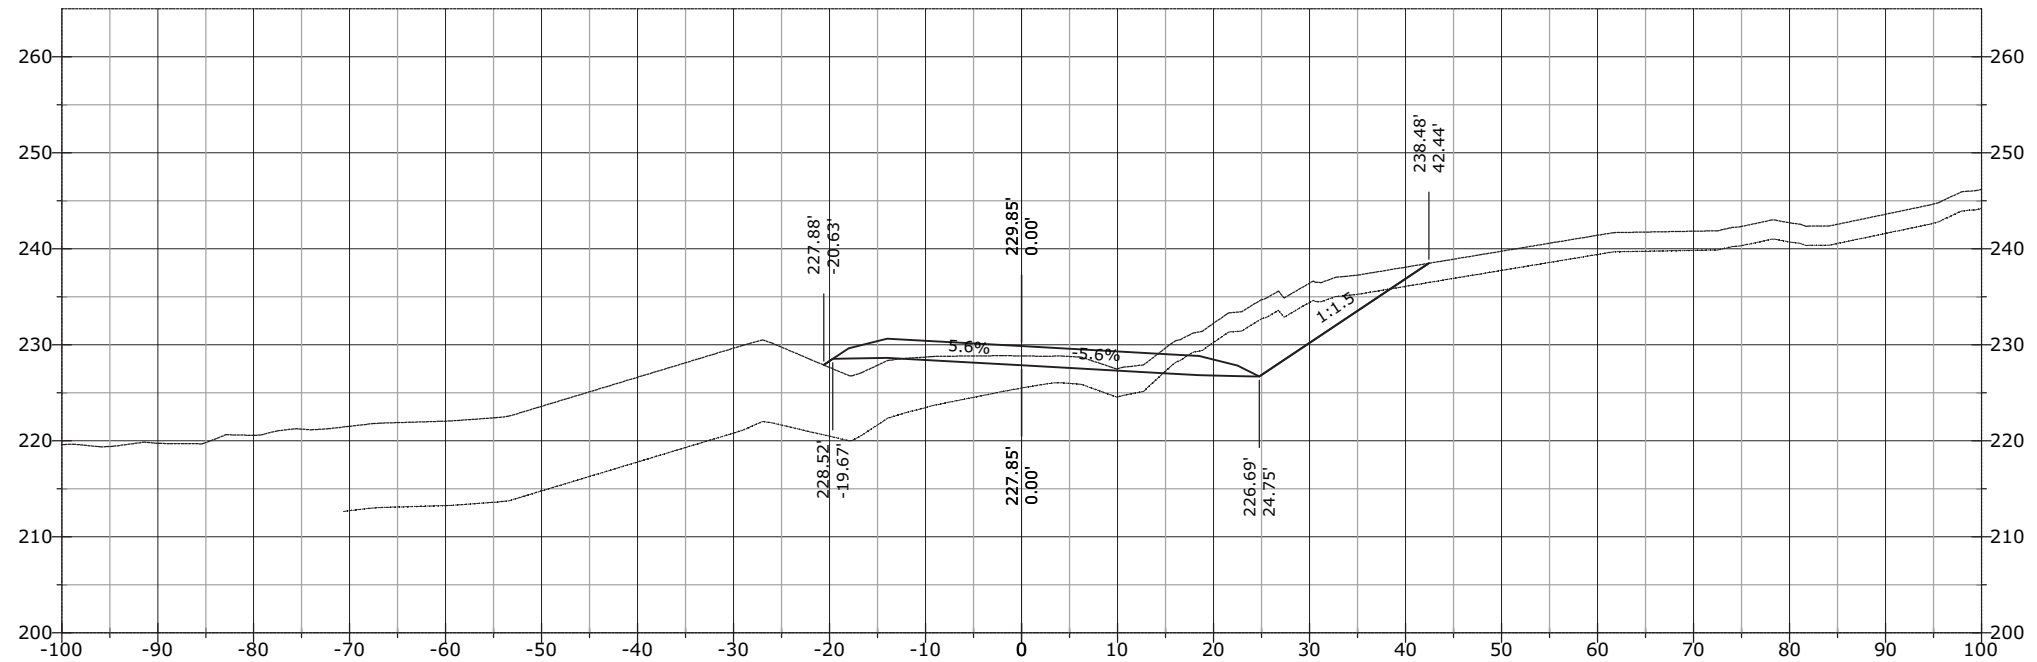


STATE	PROJECT	SHEET NUMBER
AK	AK PFH 43(10)	XS.688

1098+00.00

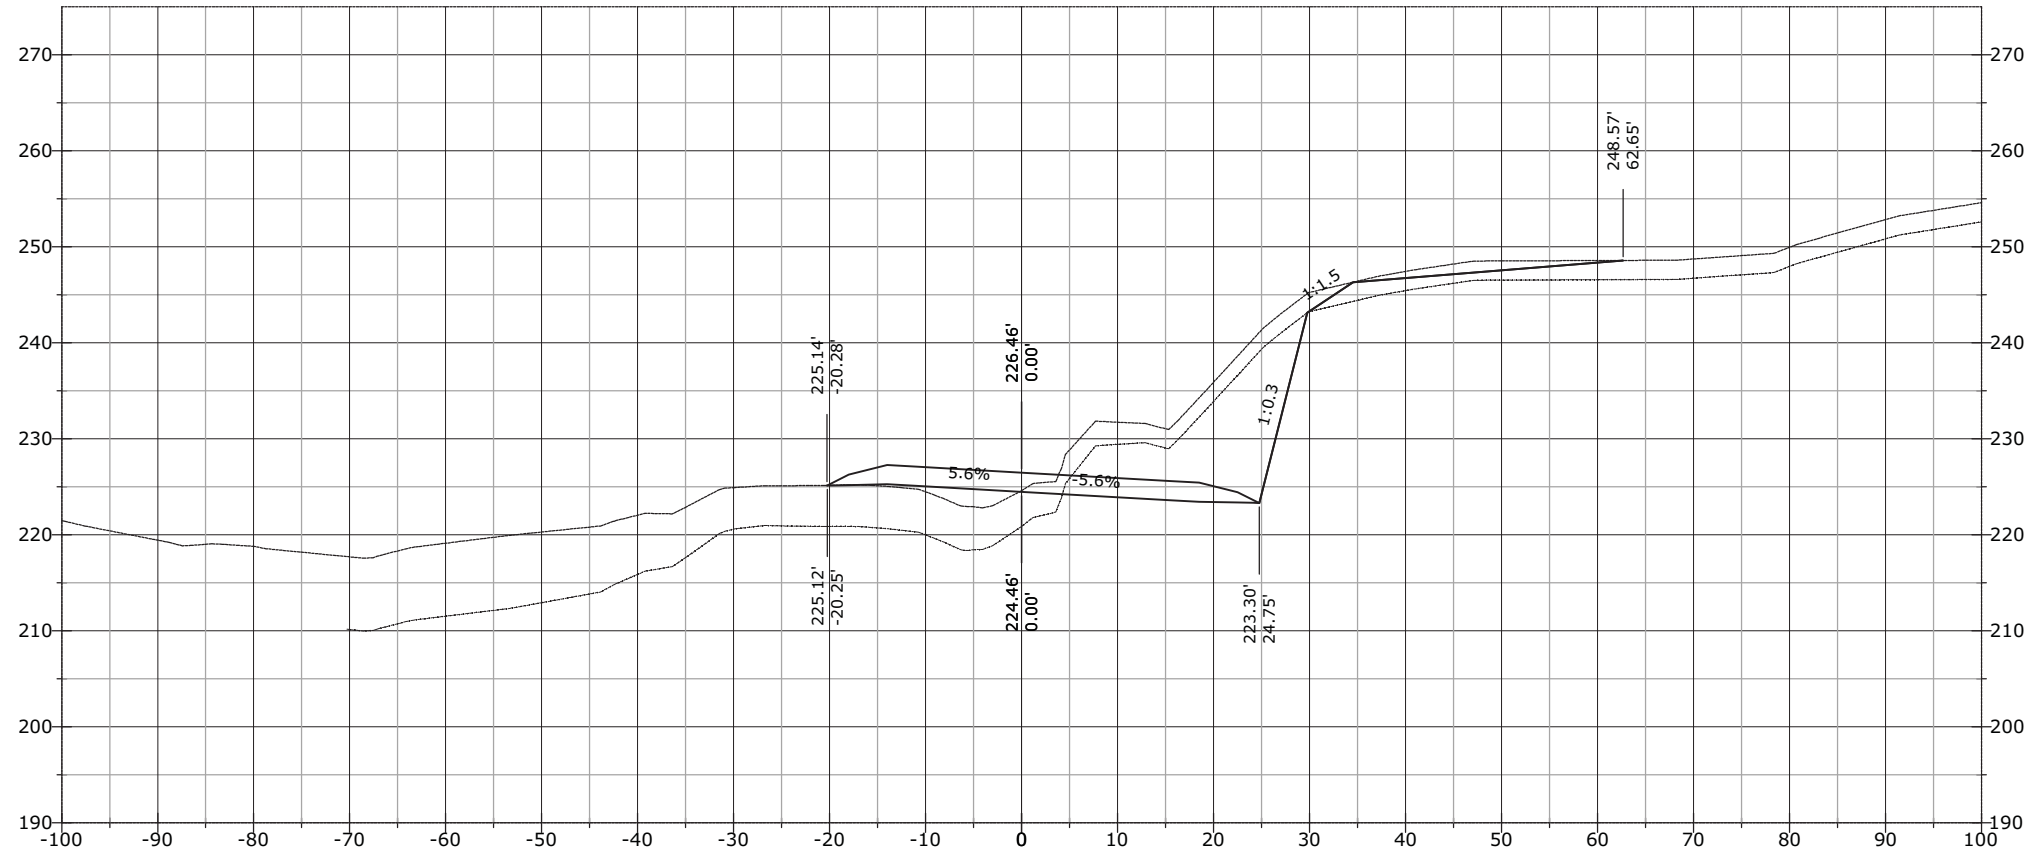


1097+61.14

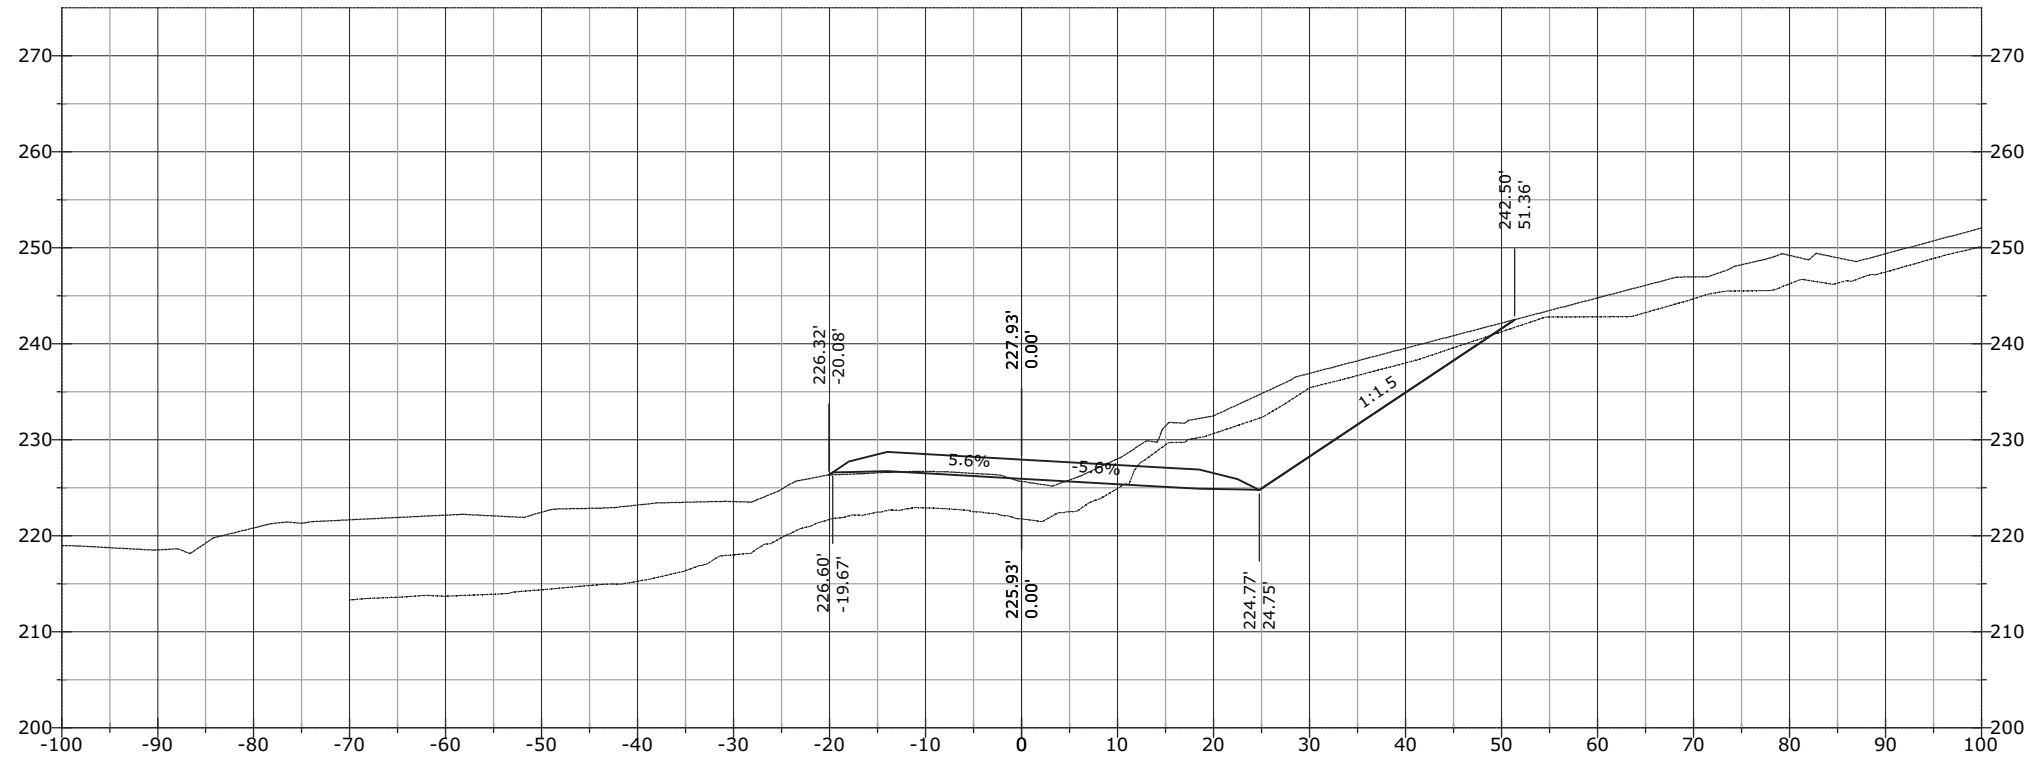


STATE	PROJECT	SHEET NUMBER
AK	AK PFH 43(10)	XS.689

1098+50.00

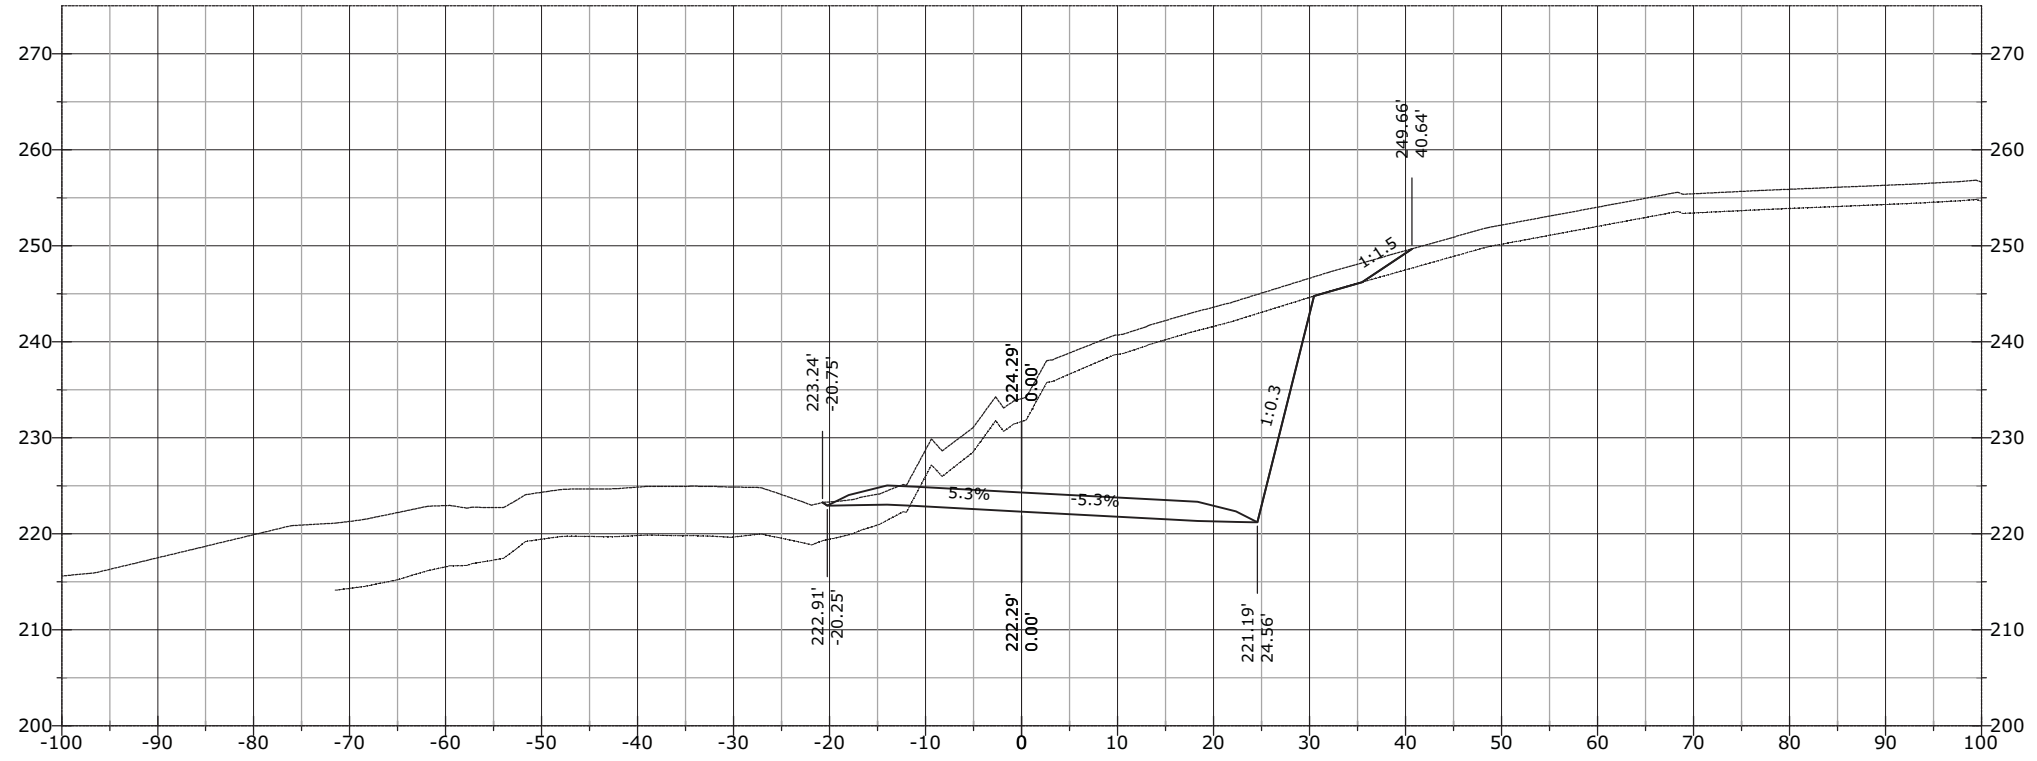


1098+43.58

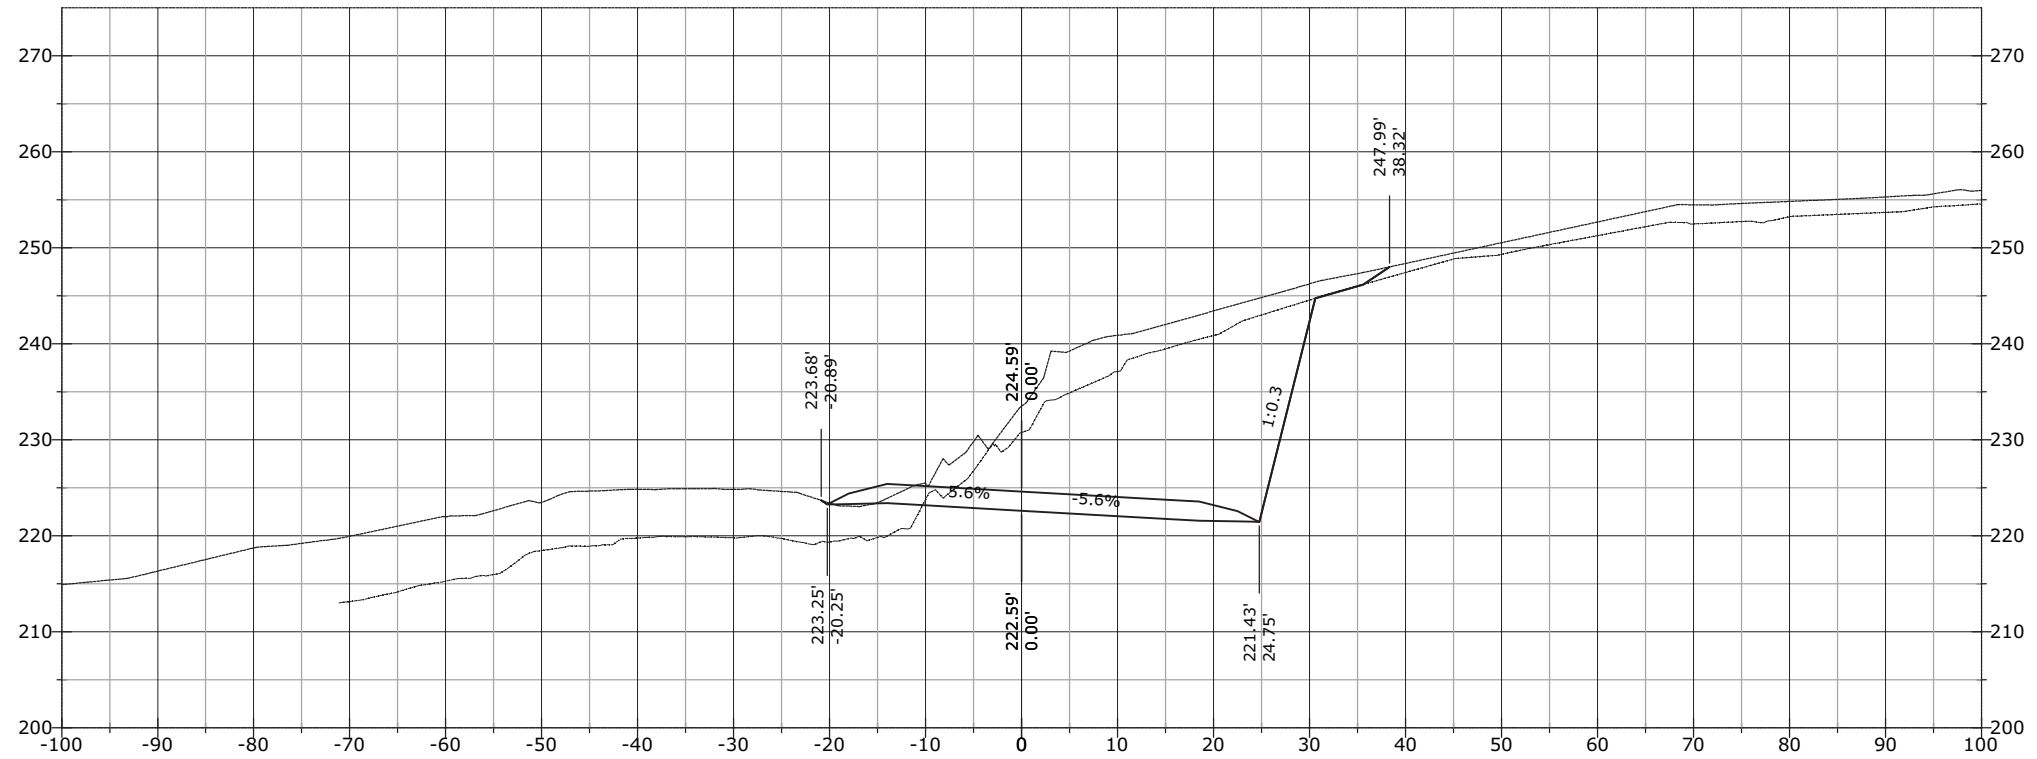


STATE	PROJECT	SHEET NUMBER
AK	AK PFH 43(10)	XS.690

1098+63.03

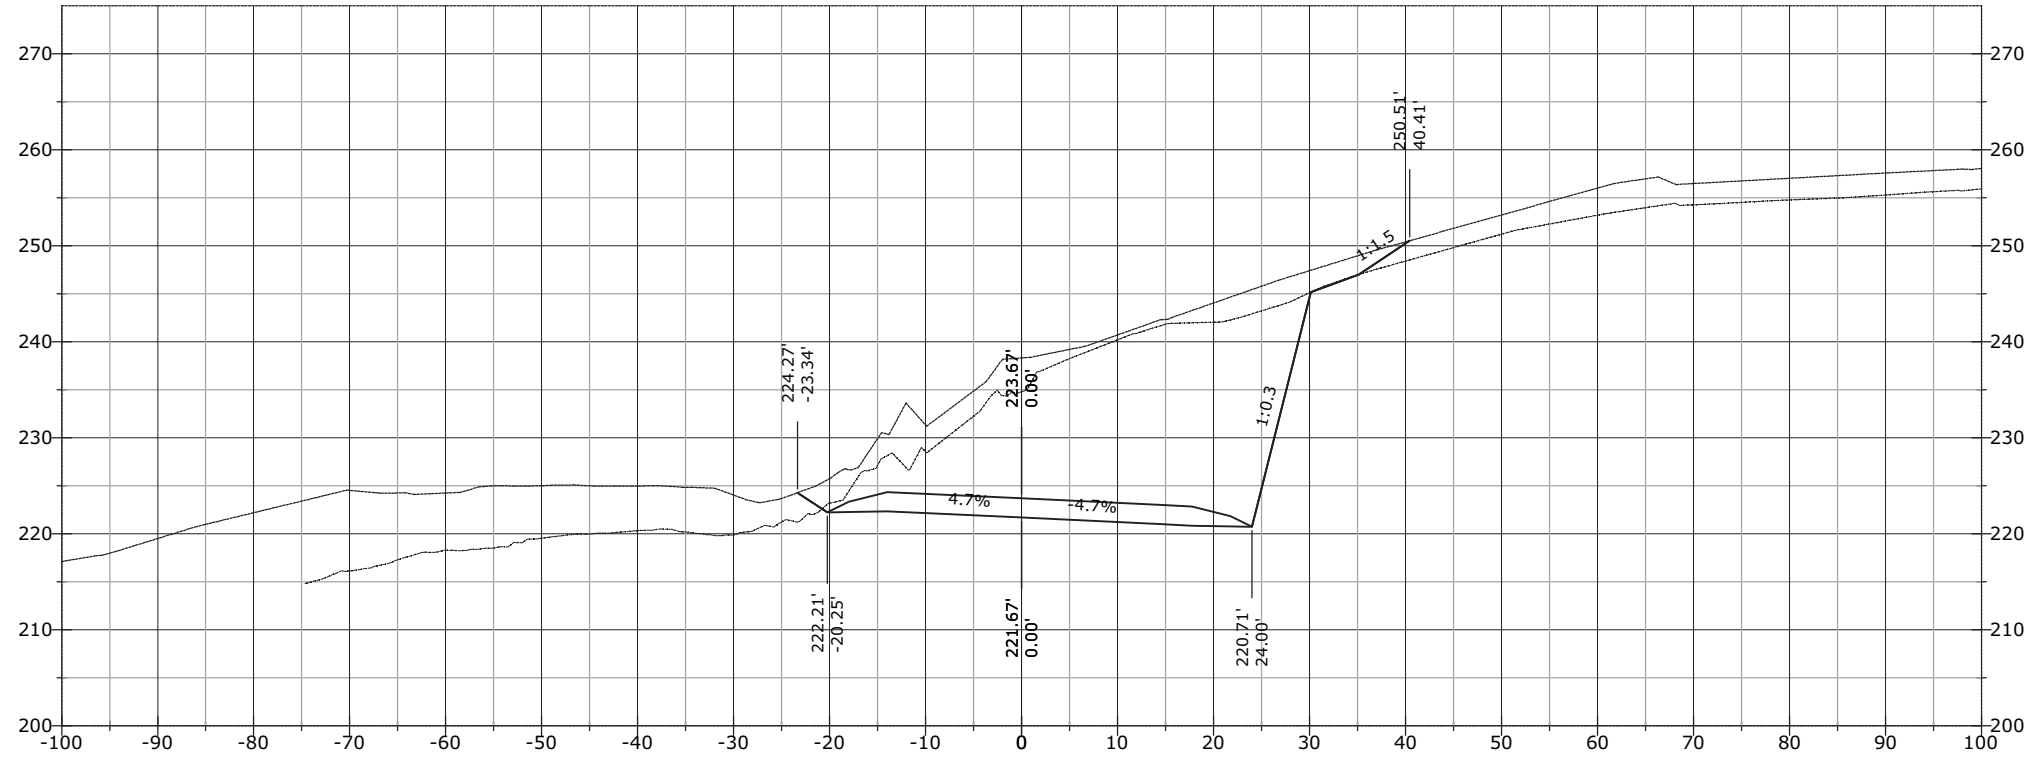


1098+61.66

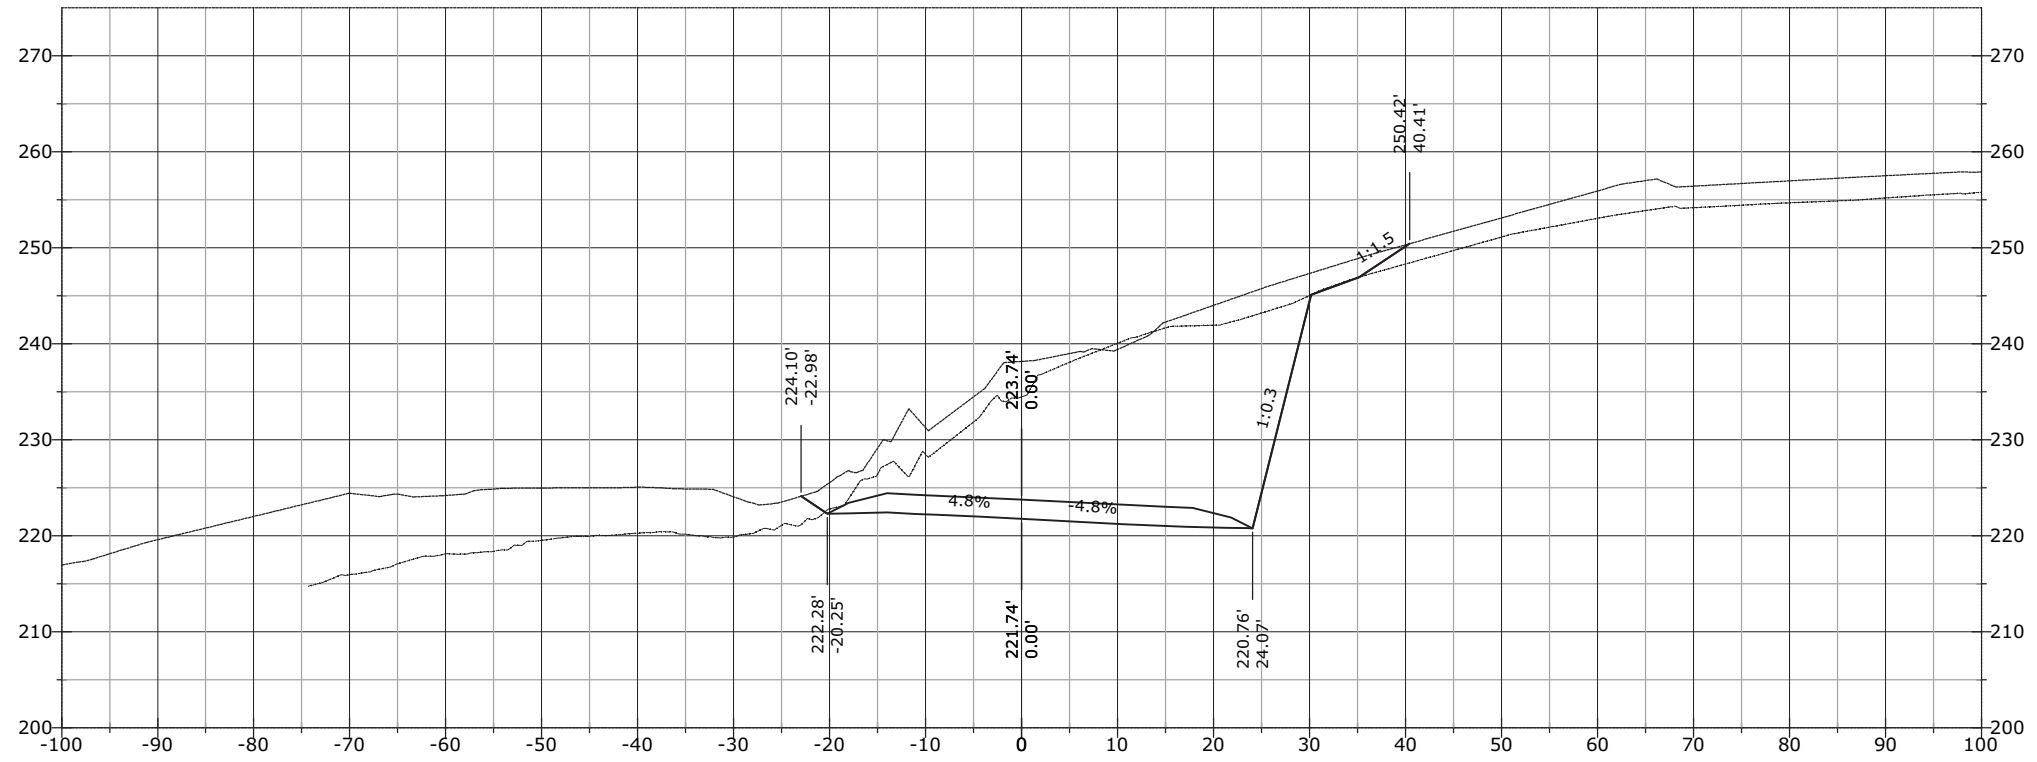


STATE	PROJECT	SHEET NUMBER
AK	AK PFH 43(10)	XS.691

1098+83.09

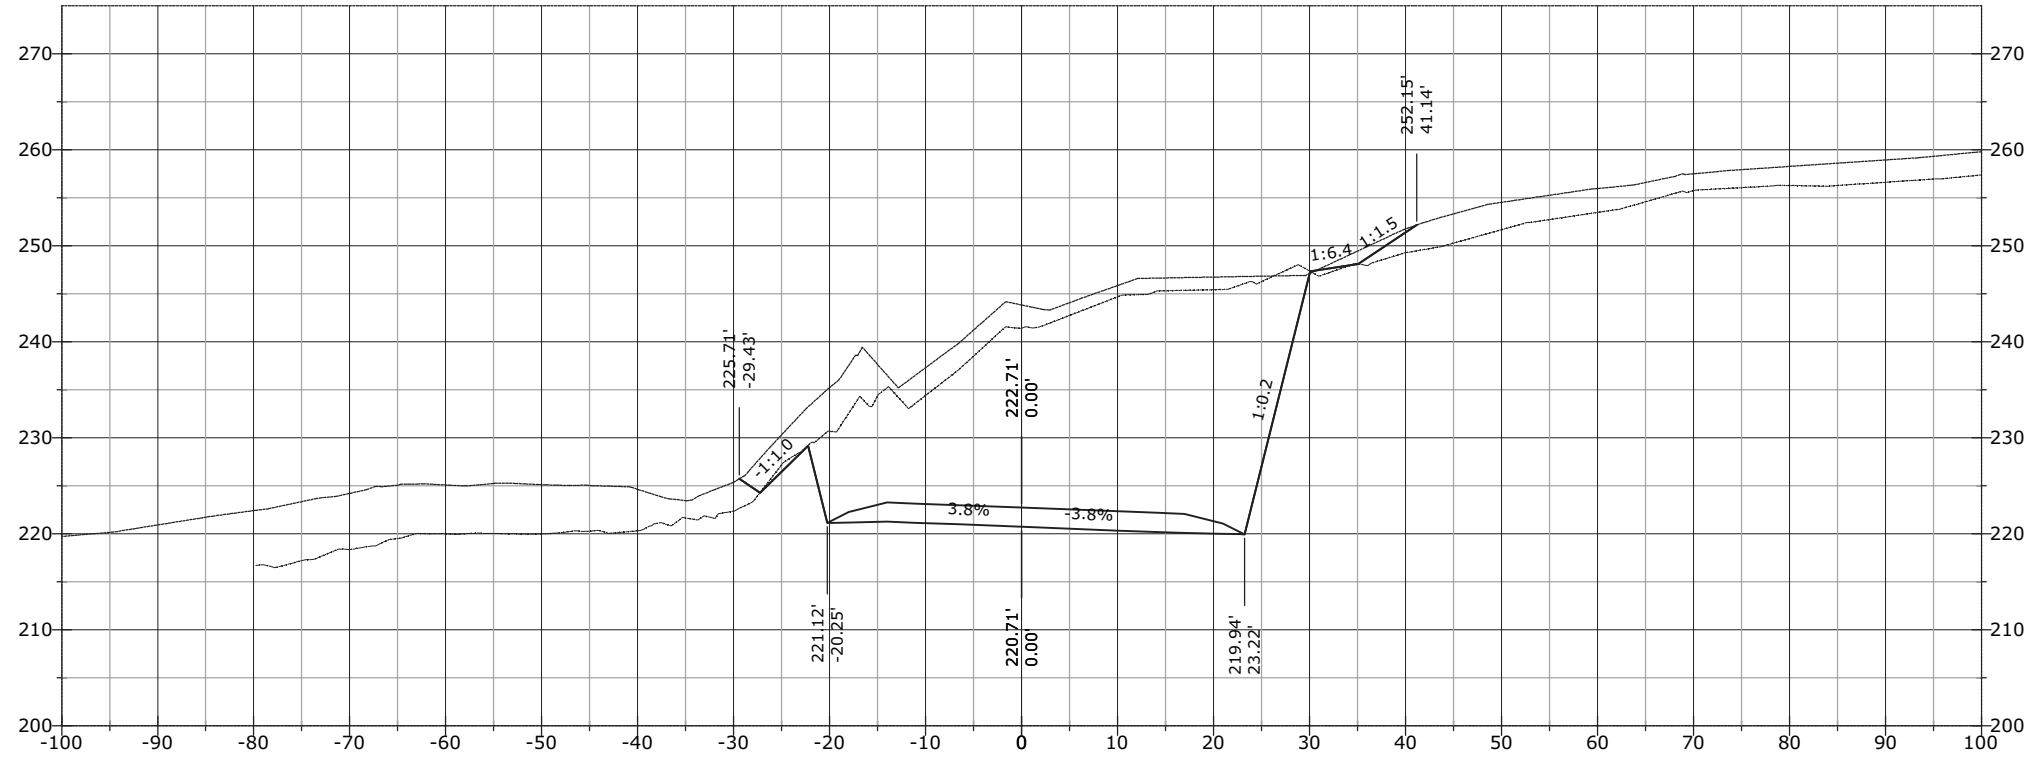


1098+82.24

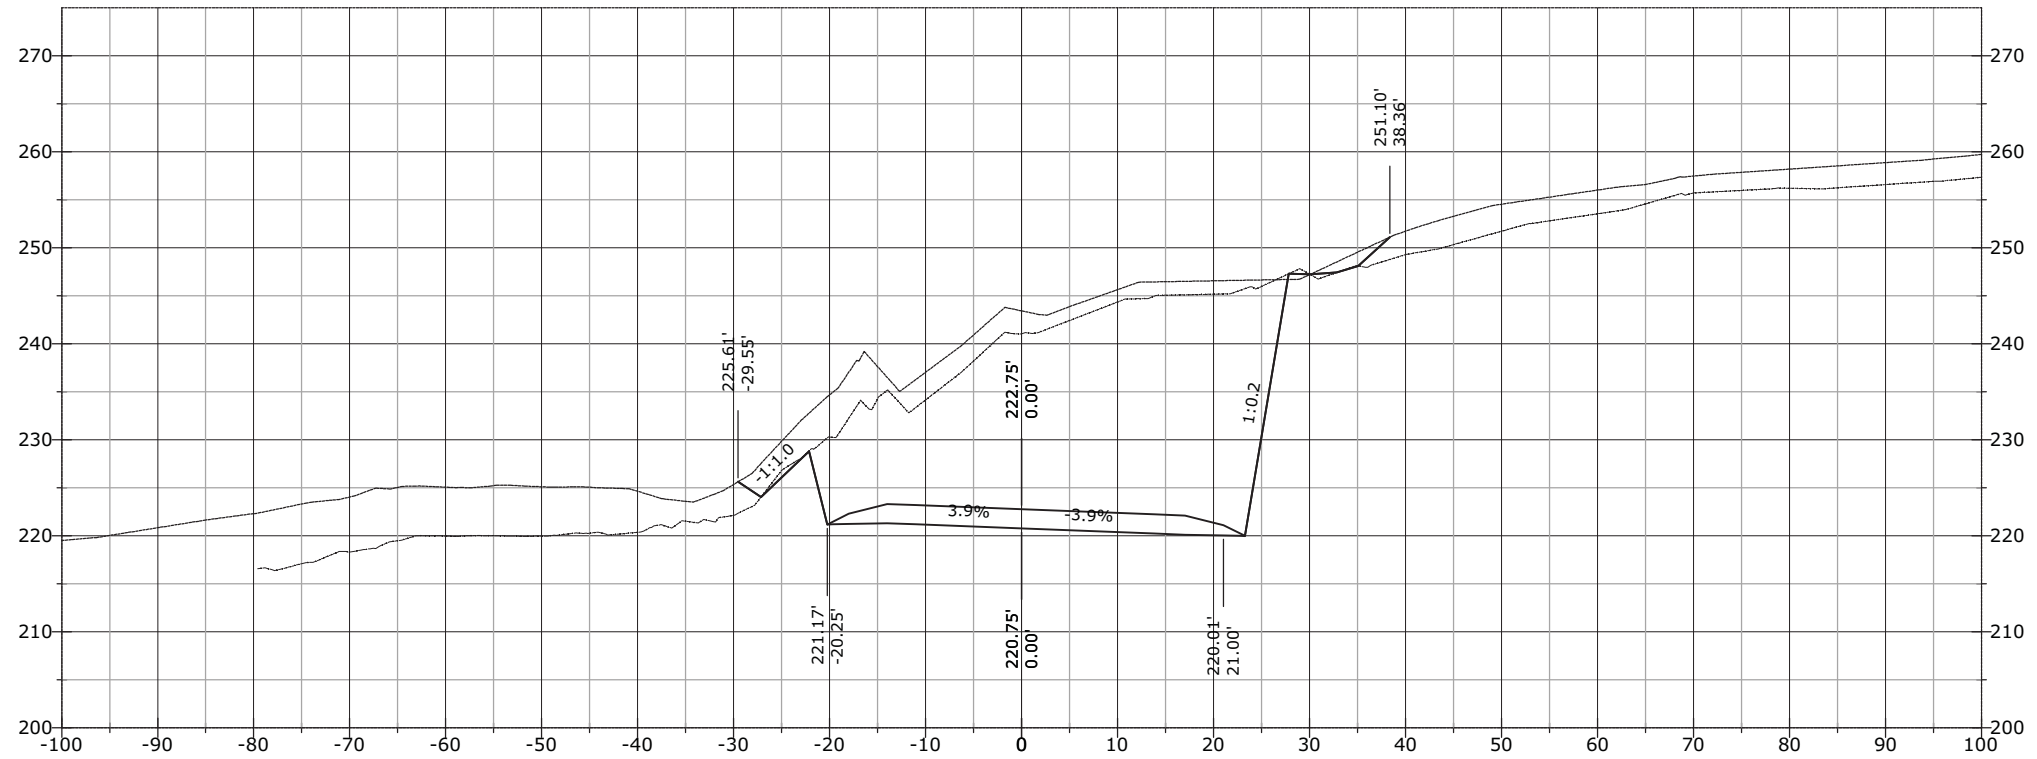


STATE	PROJECT	SHEET NUMBER
AK	AK PFH 43(10)	XS.692

1099+50.00

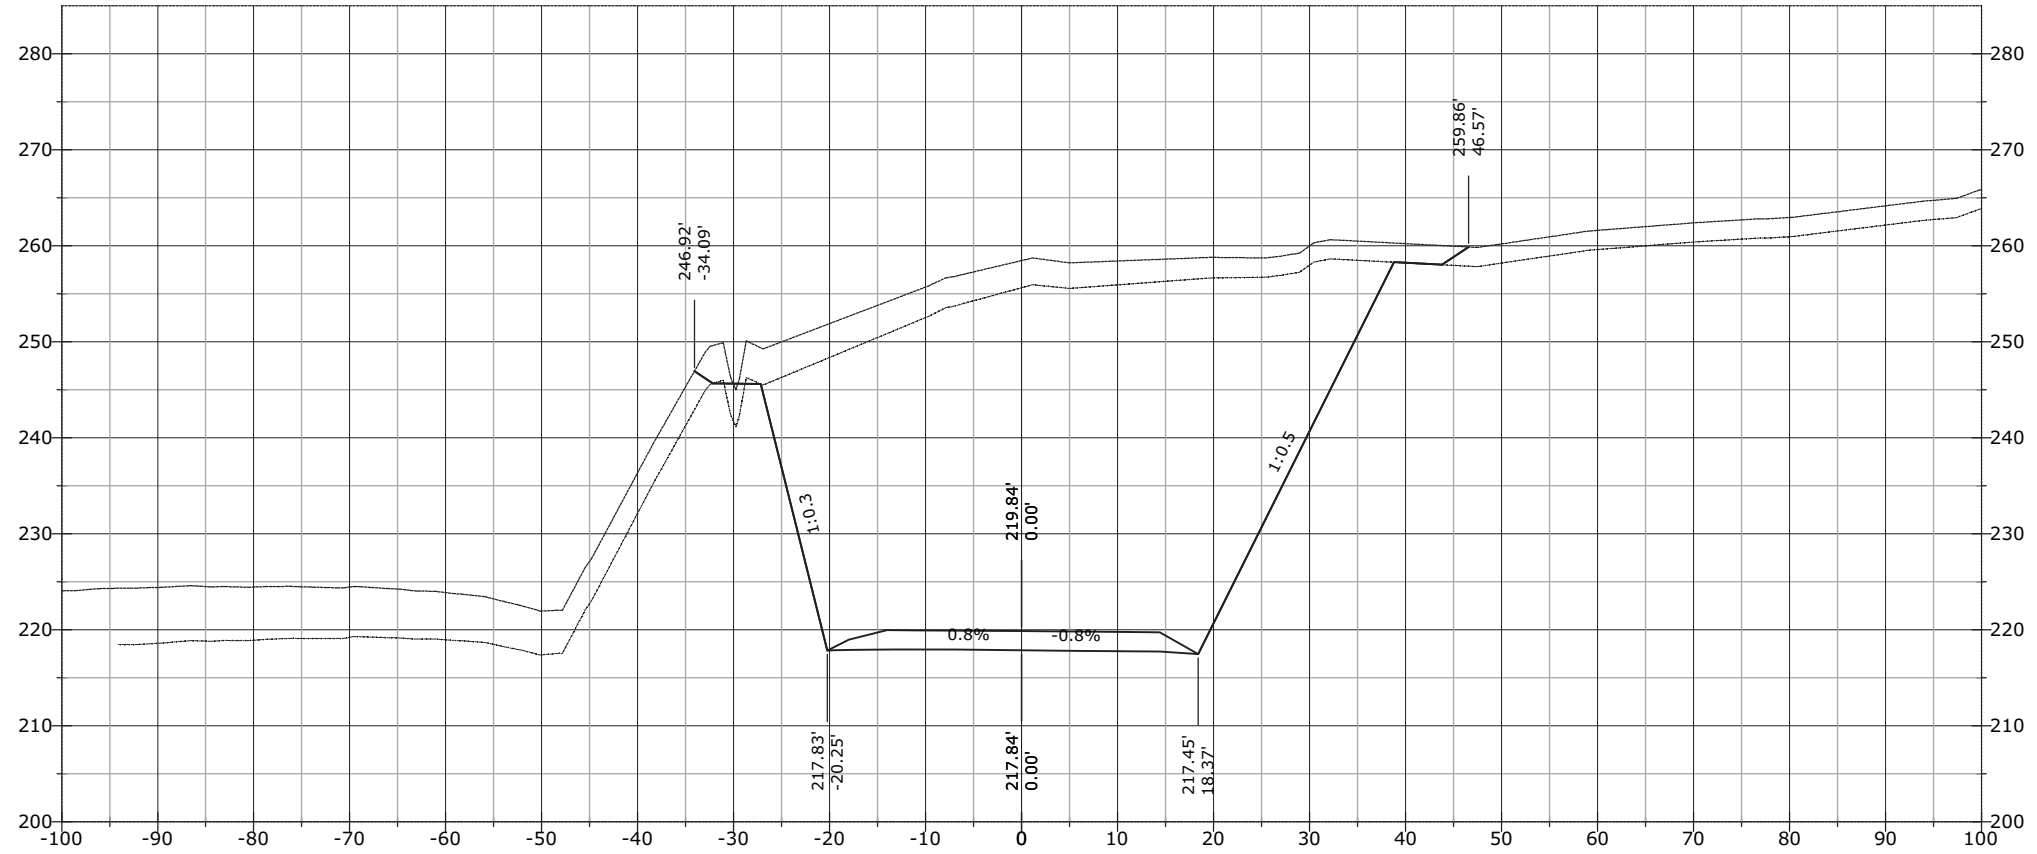


1099+00.00

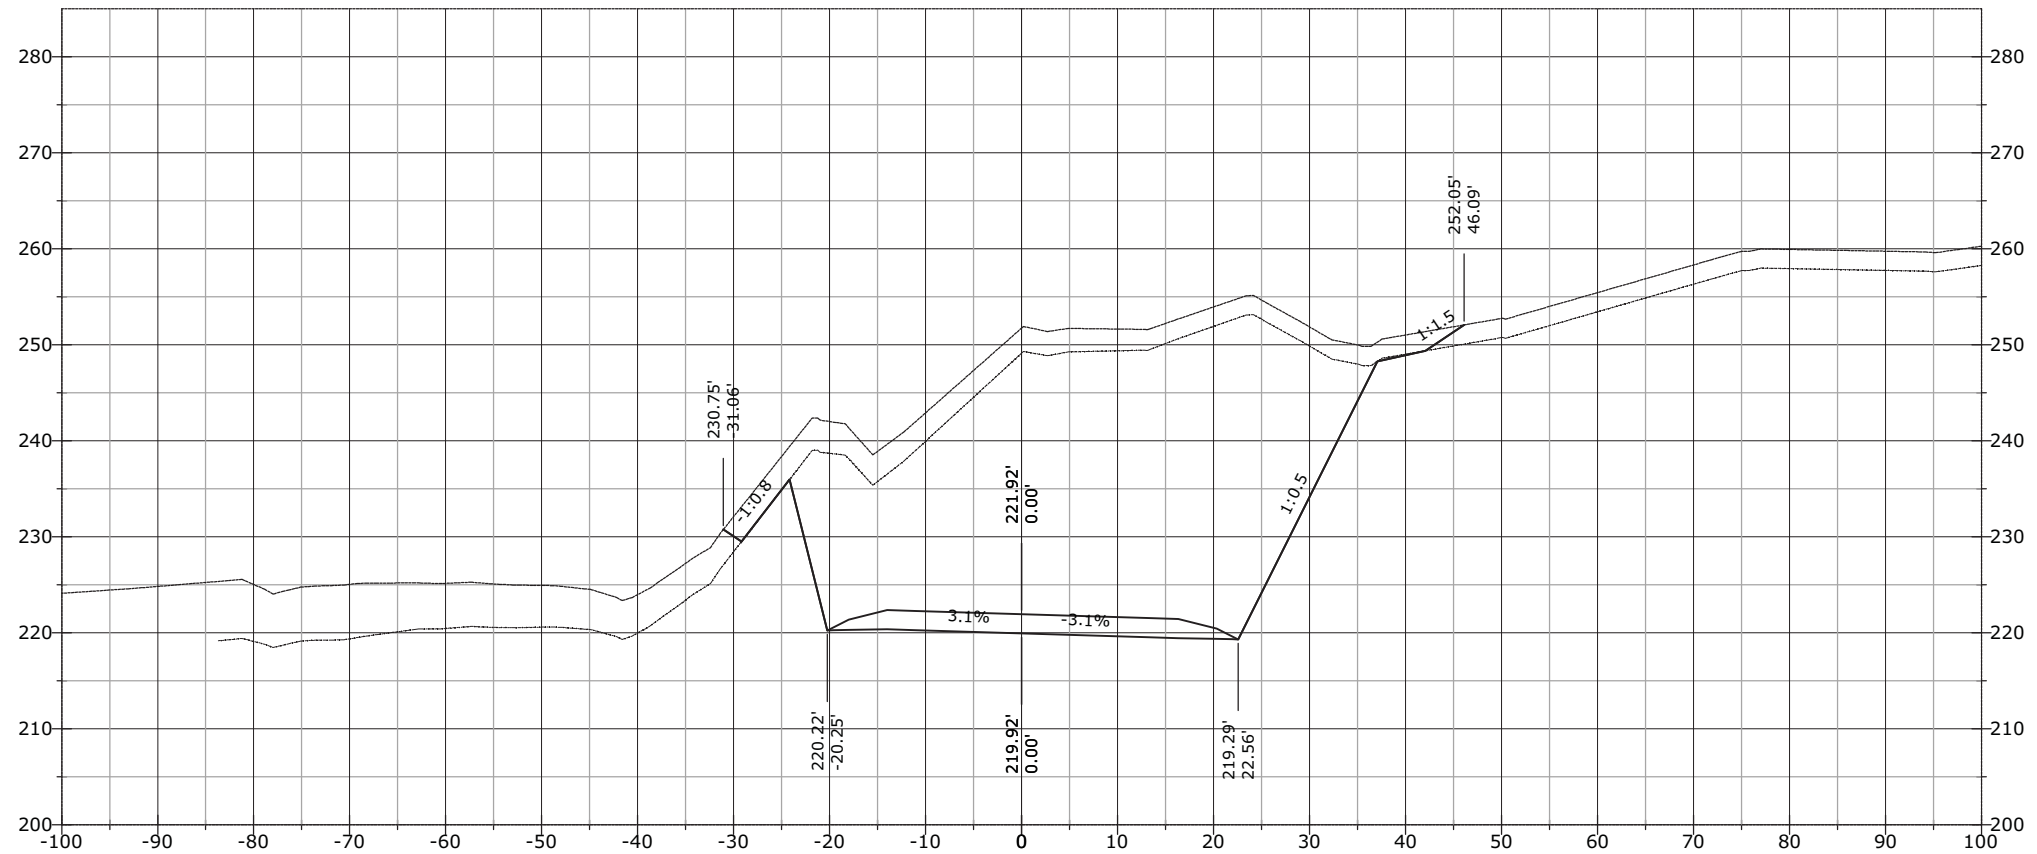


STATE	PROJECT	SHEET NUMBER
AK	AK PFH 43(10)	XS.693

1099+78.33

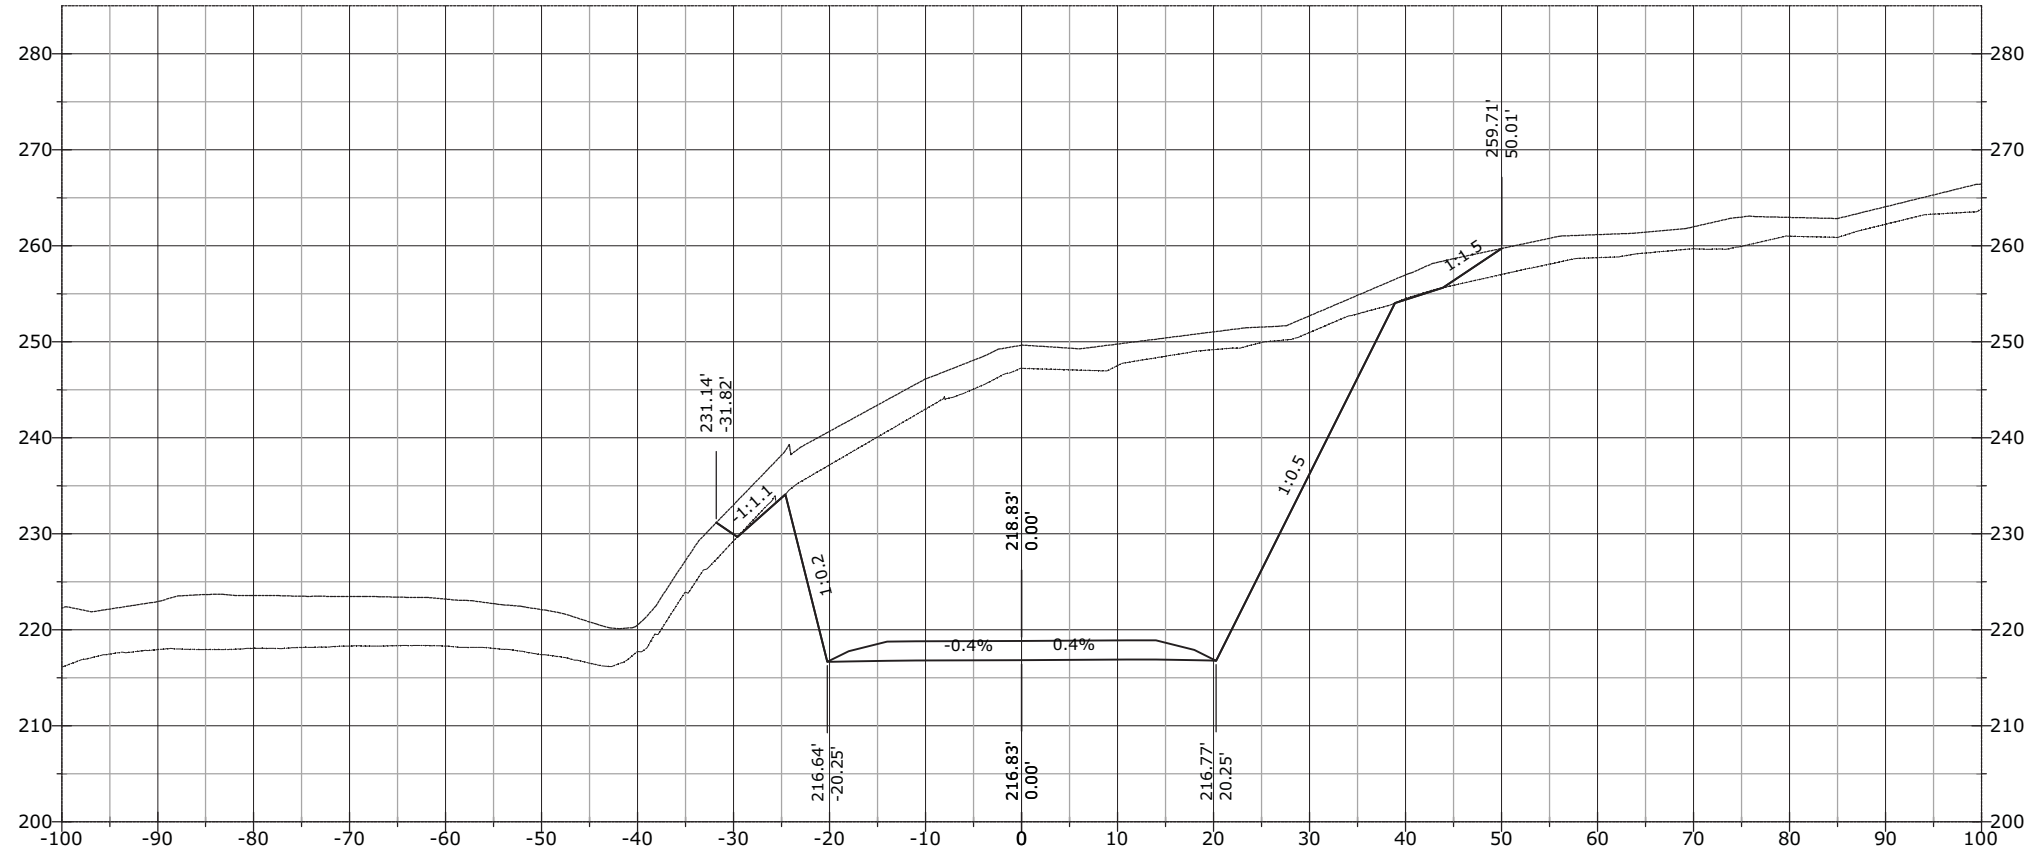


1099+59.64

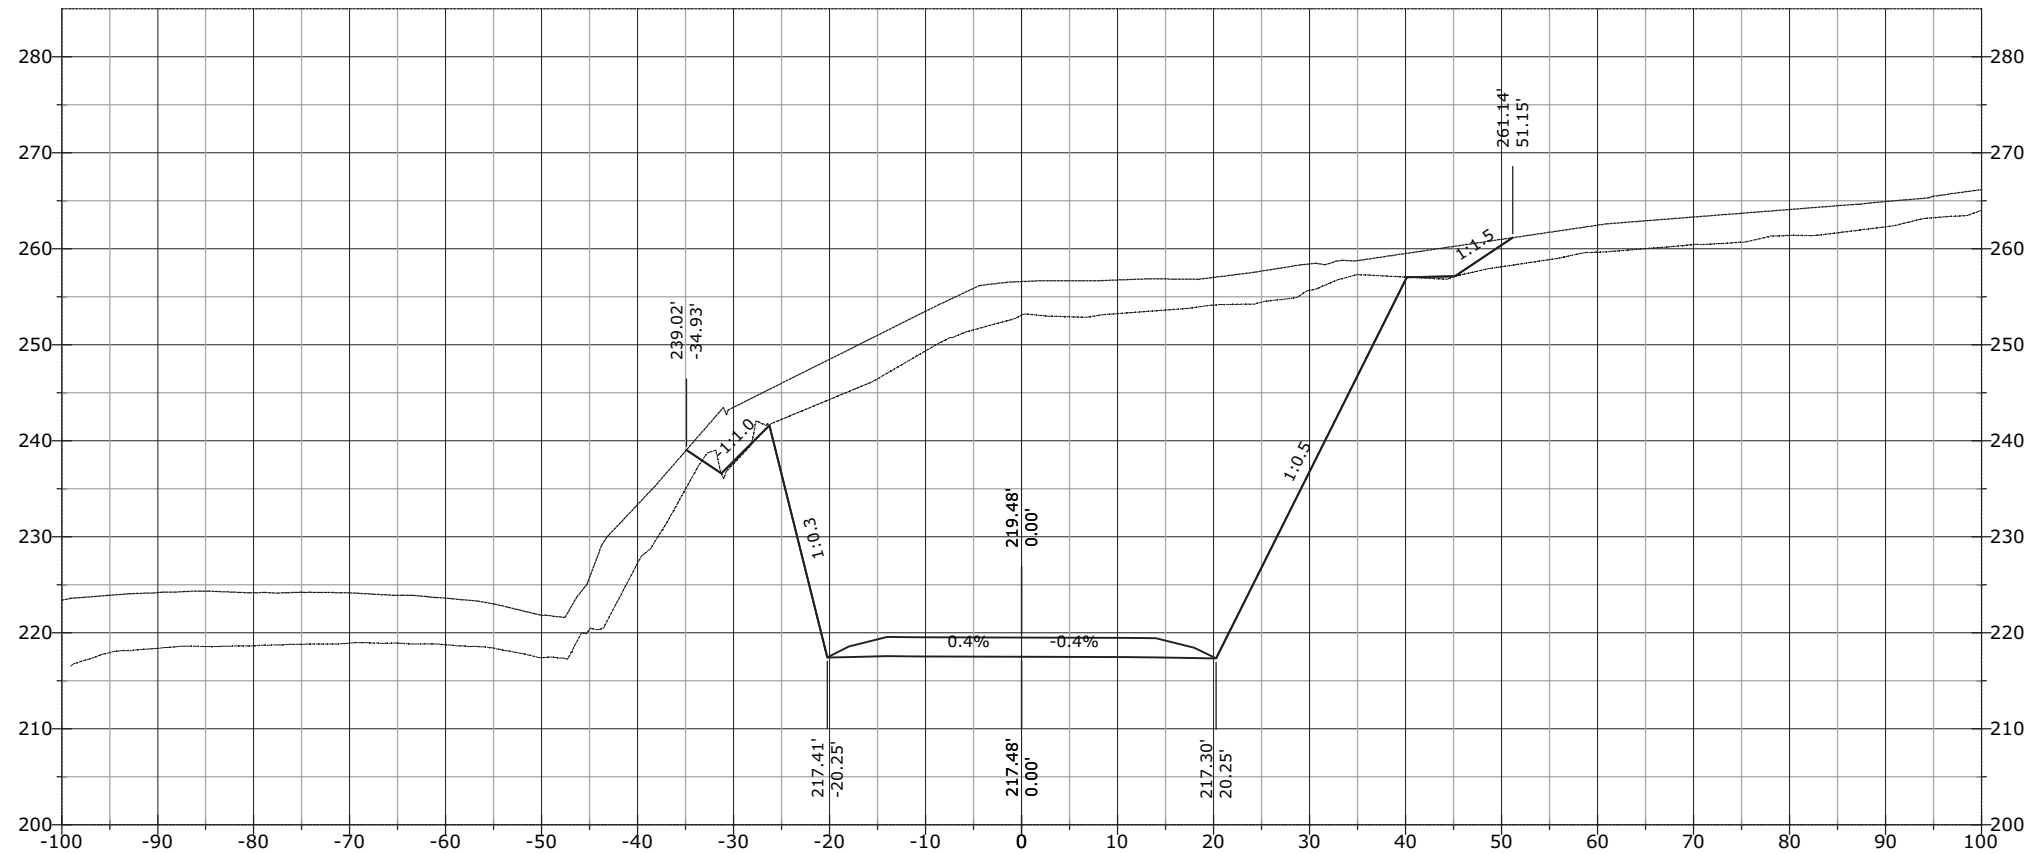


STATE	PROJECT	SHEET NUMBER
AK	AK PFH 43(10)	XS.694

1100+23.54

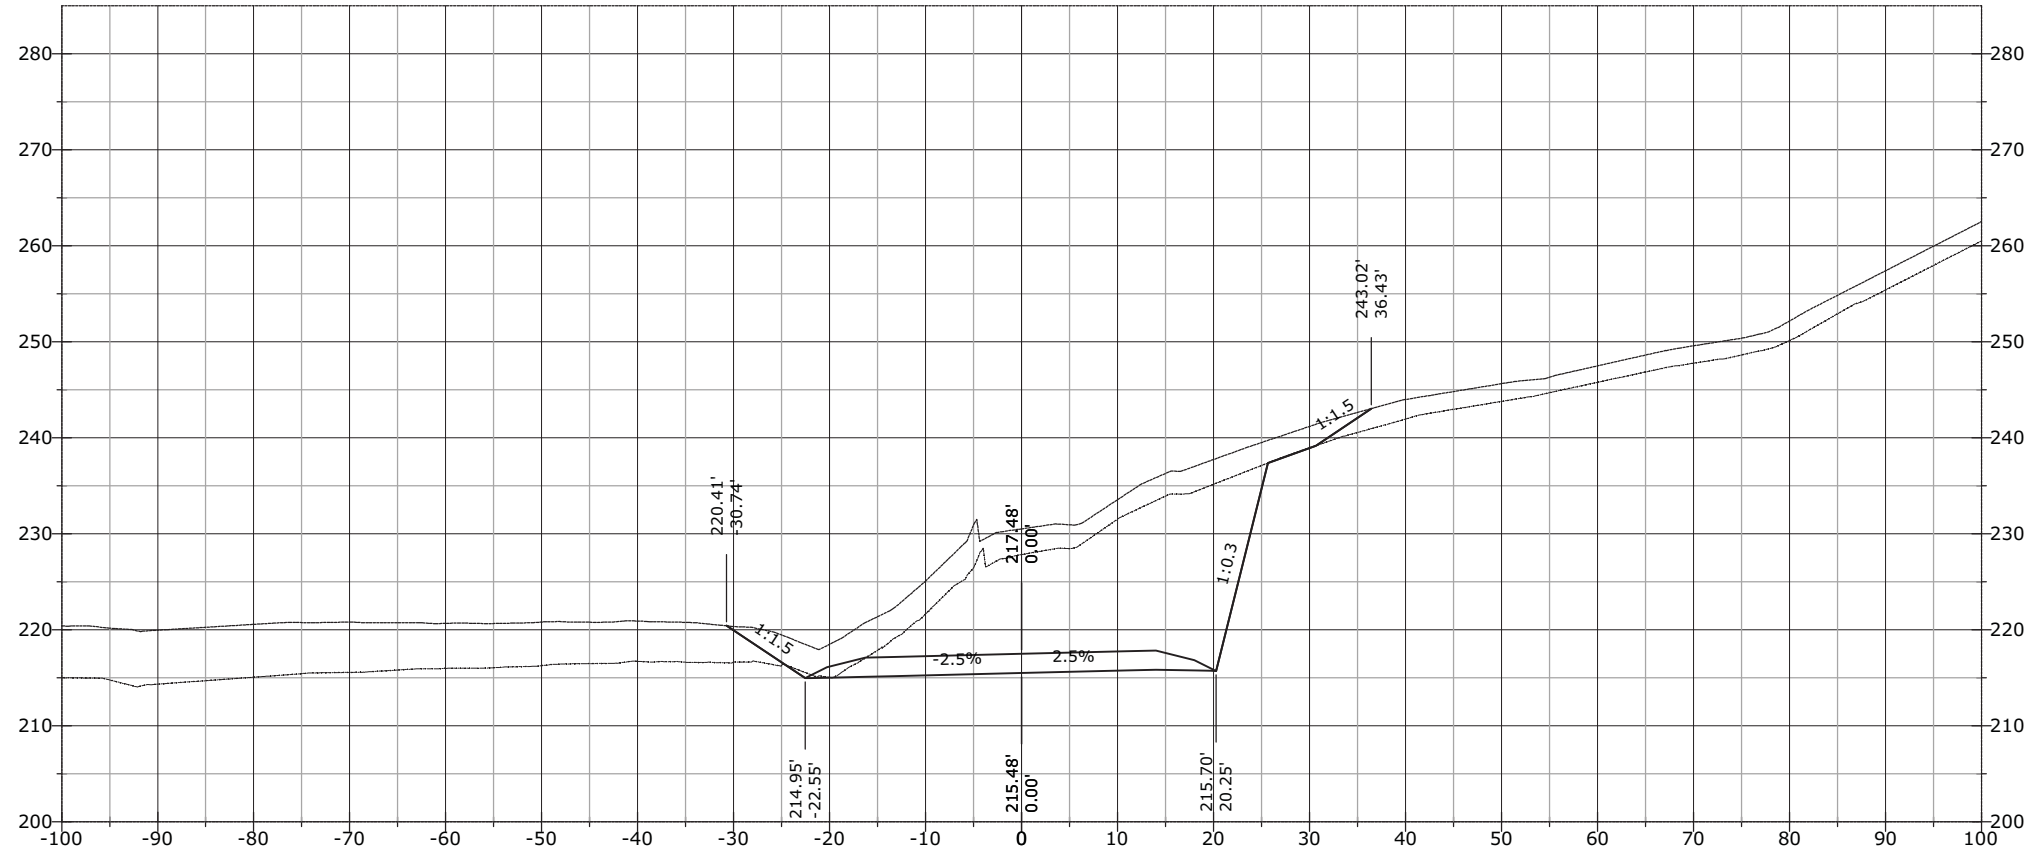


1100+00.00

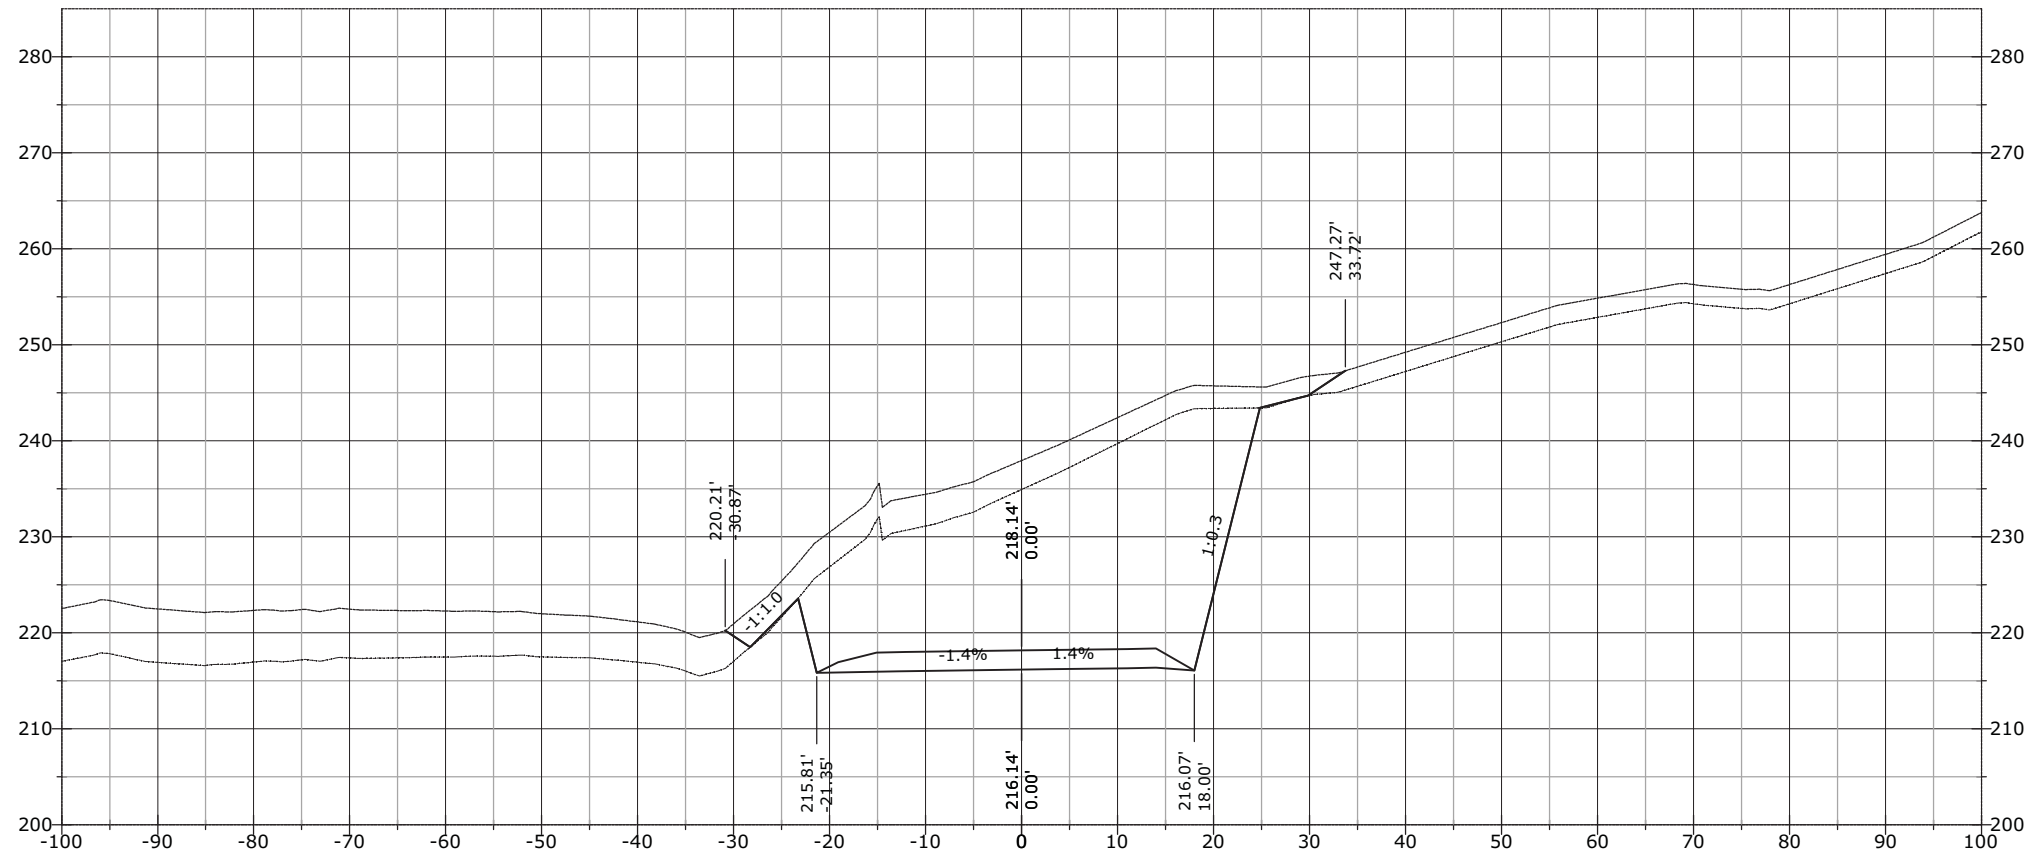

STATE	PROJECT	SHEET NUMBER
AK	AK PFH 43(10)	XS.695


J:\2012\121088 FH43 Deweyville Trailhead to Neck Lake\E. Drawings\Civil\PDFs\Cross Section March\# - RFC Cross Sections EXPLODED DELETED.dwg [USC] 29 March 2013 11:53 AM

1100+50.00

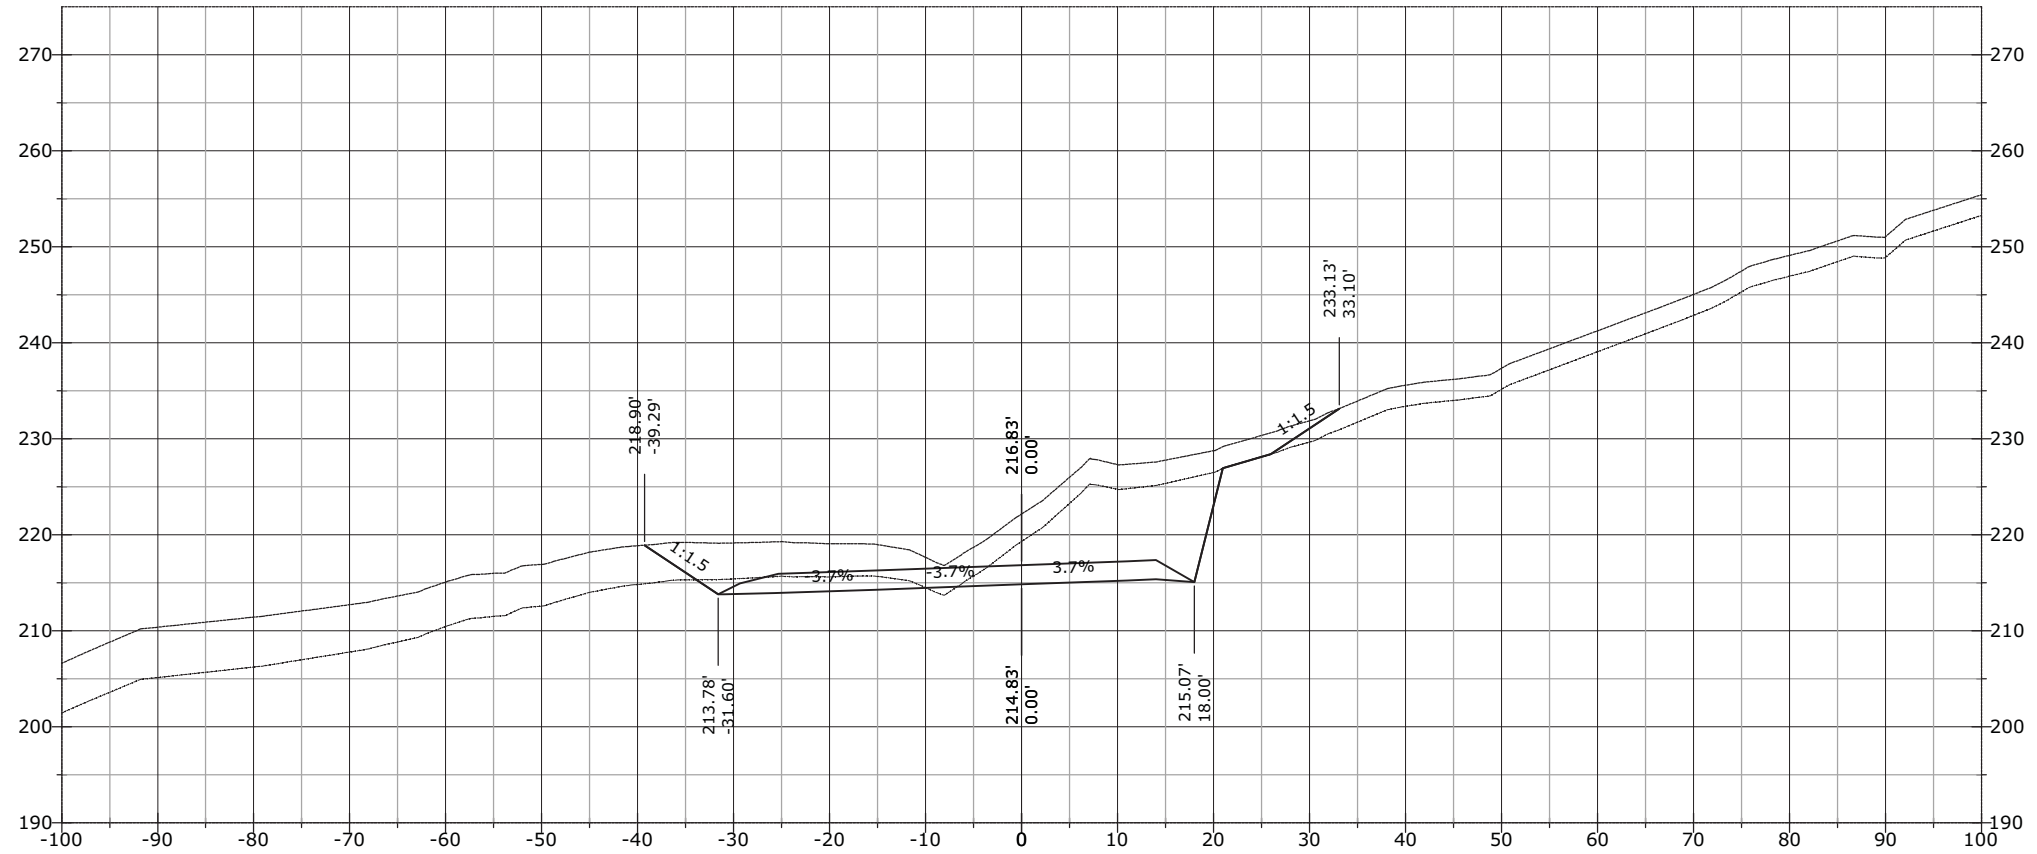


STATE	PROJECT	SHEET NUMBER
AK	AK PFH 43(10)	XS.696

1100+61.08

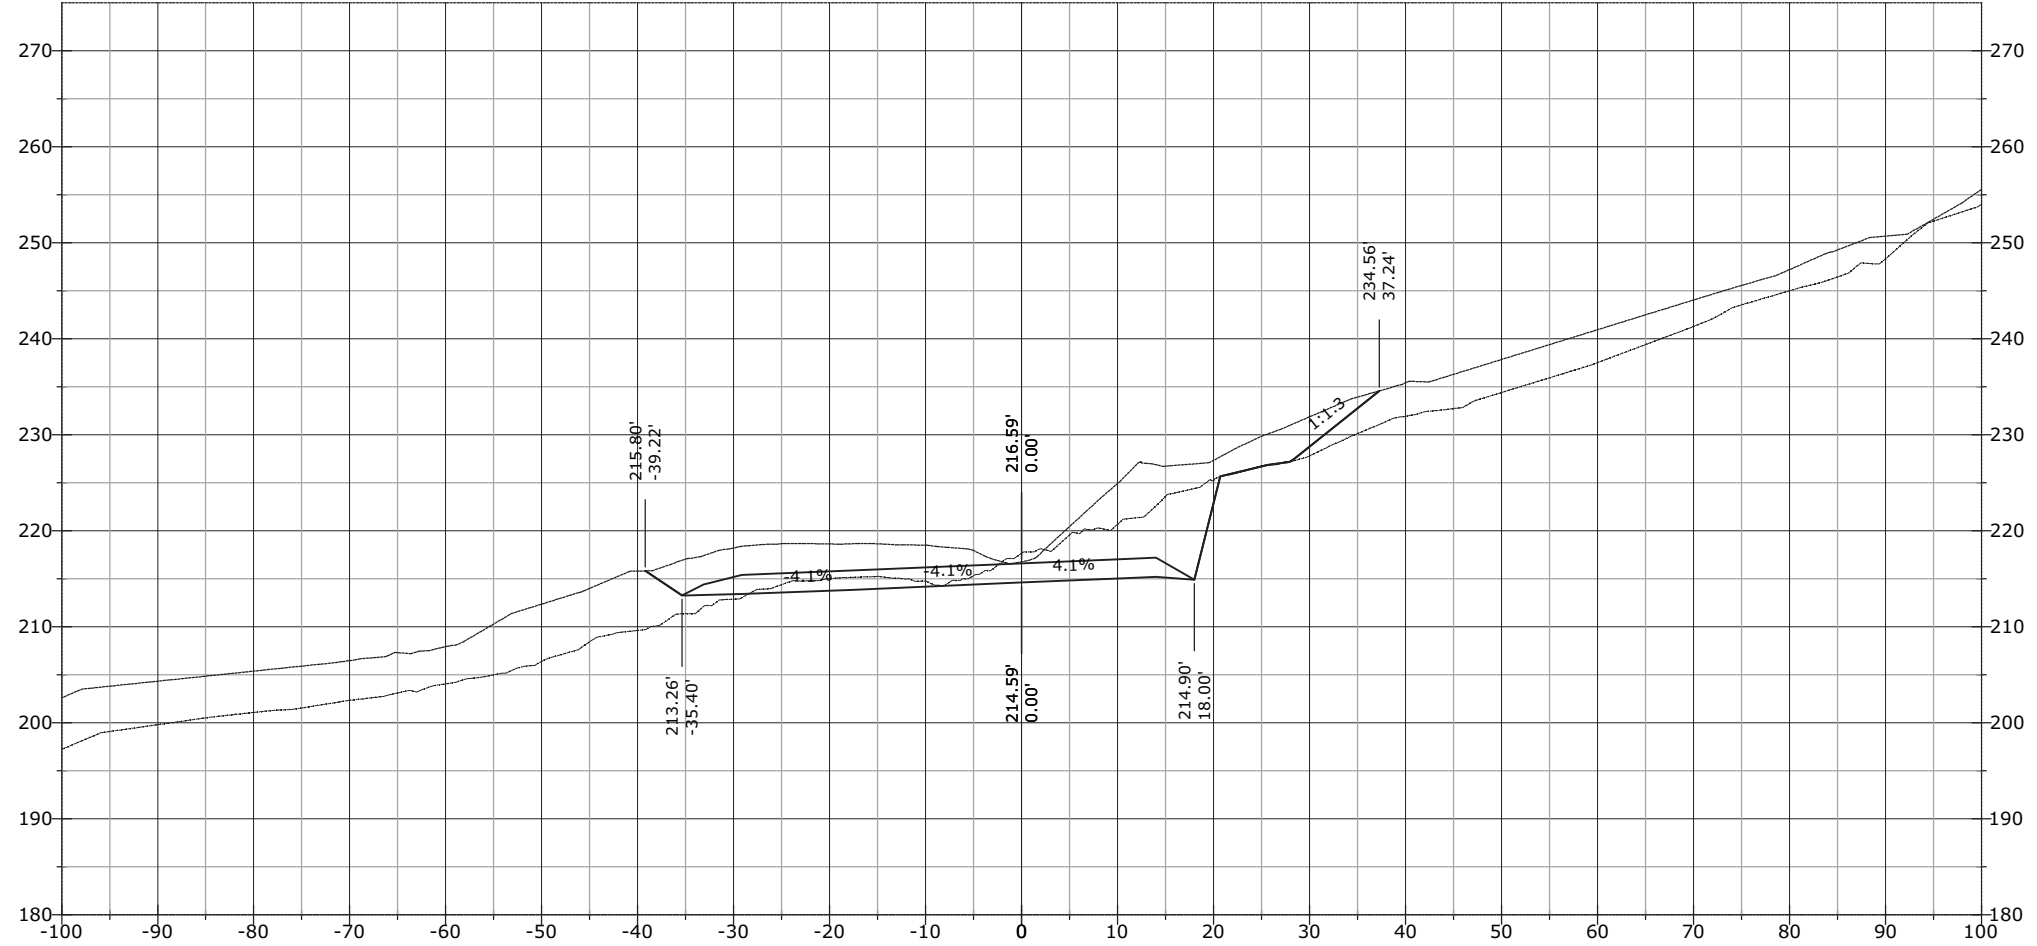


STATE	PROJECT	SHEET NUMBER
AK	AK PFH 43(10)	XS.697

1100+83.01

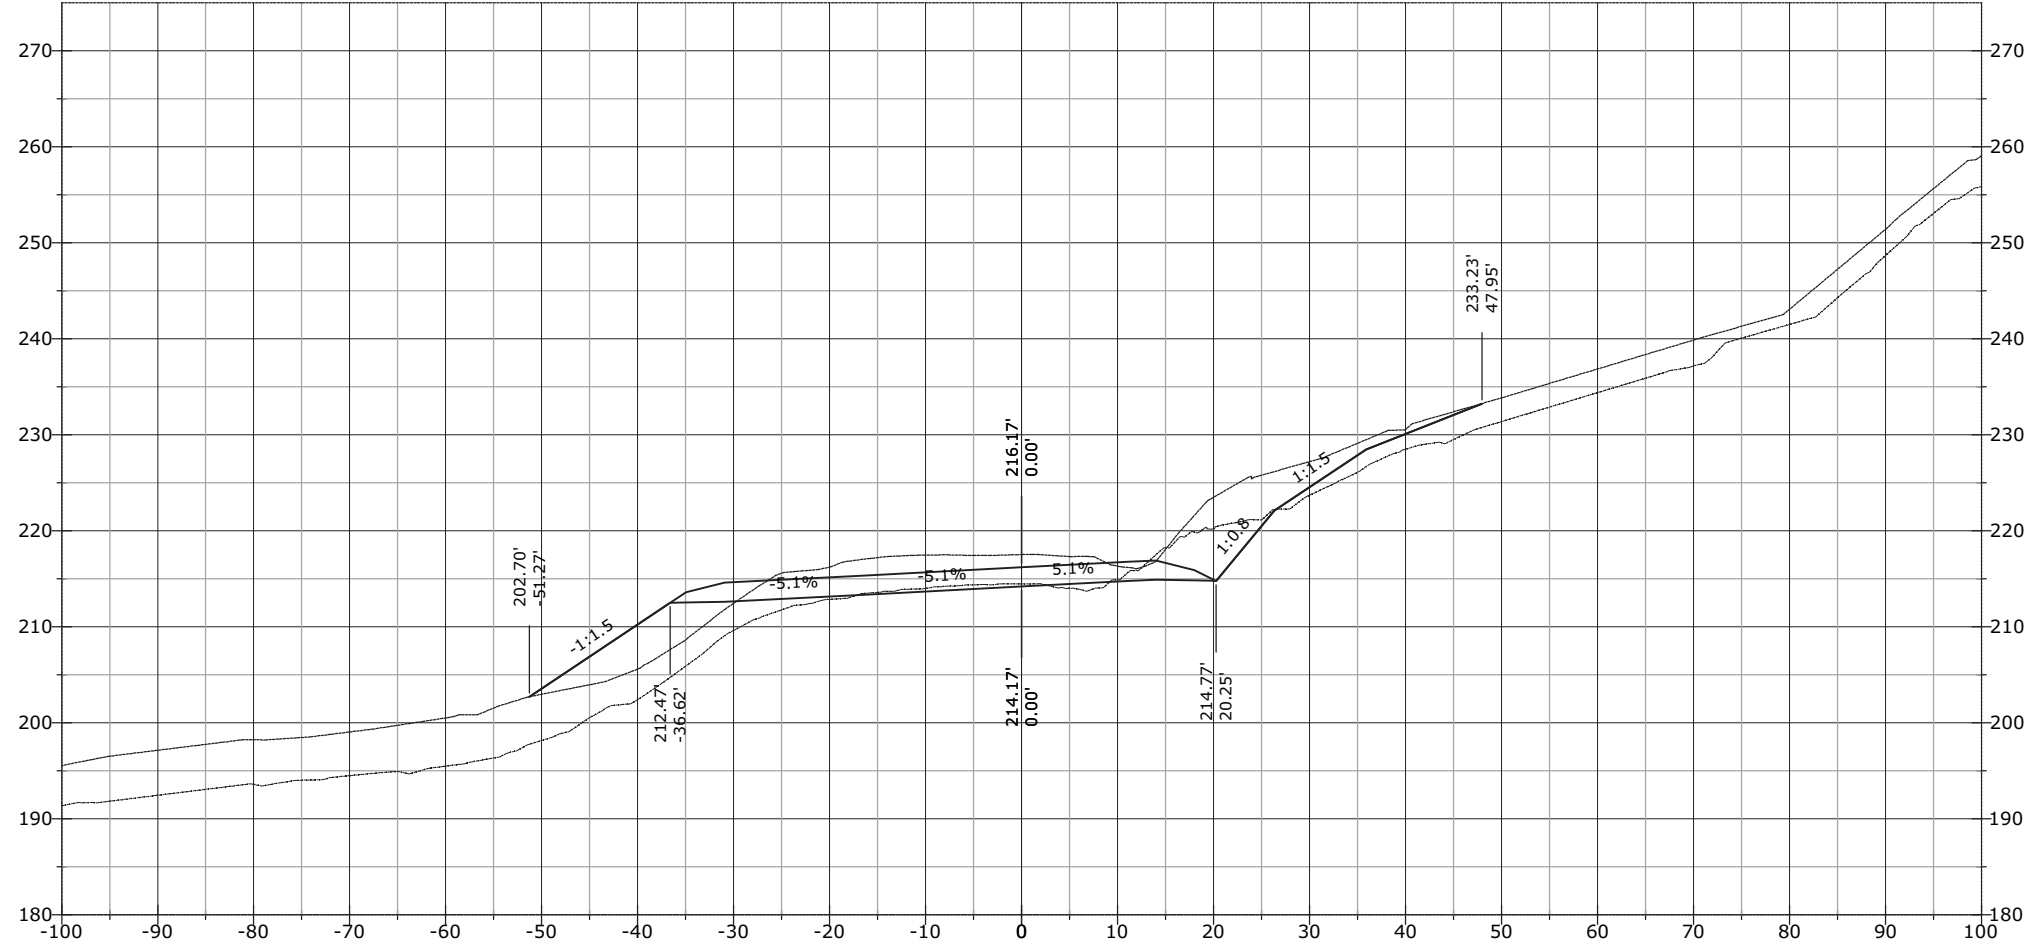


STATE	PROJECT	SHEET NUMBER
AK	AK PFH 43(10)	XS.698

1101+00.00

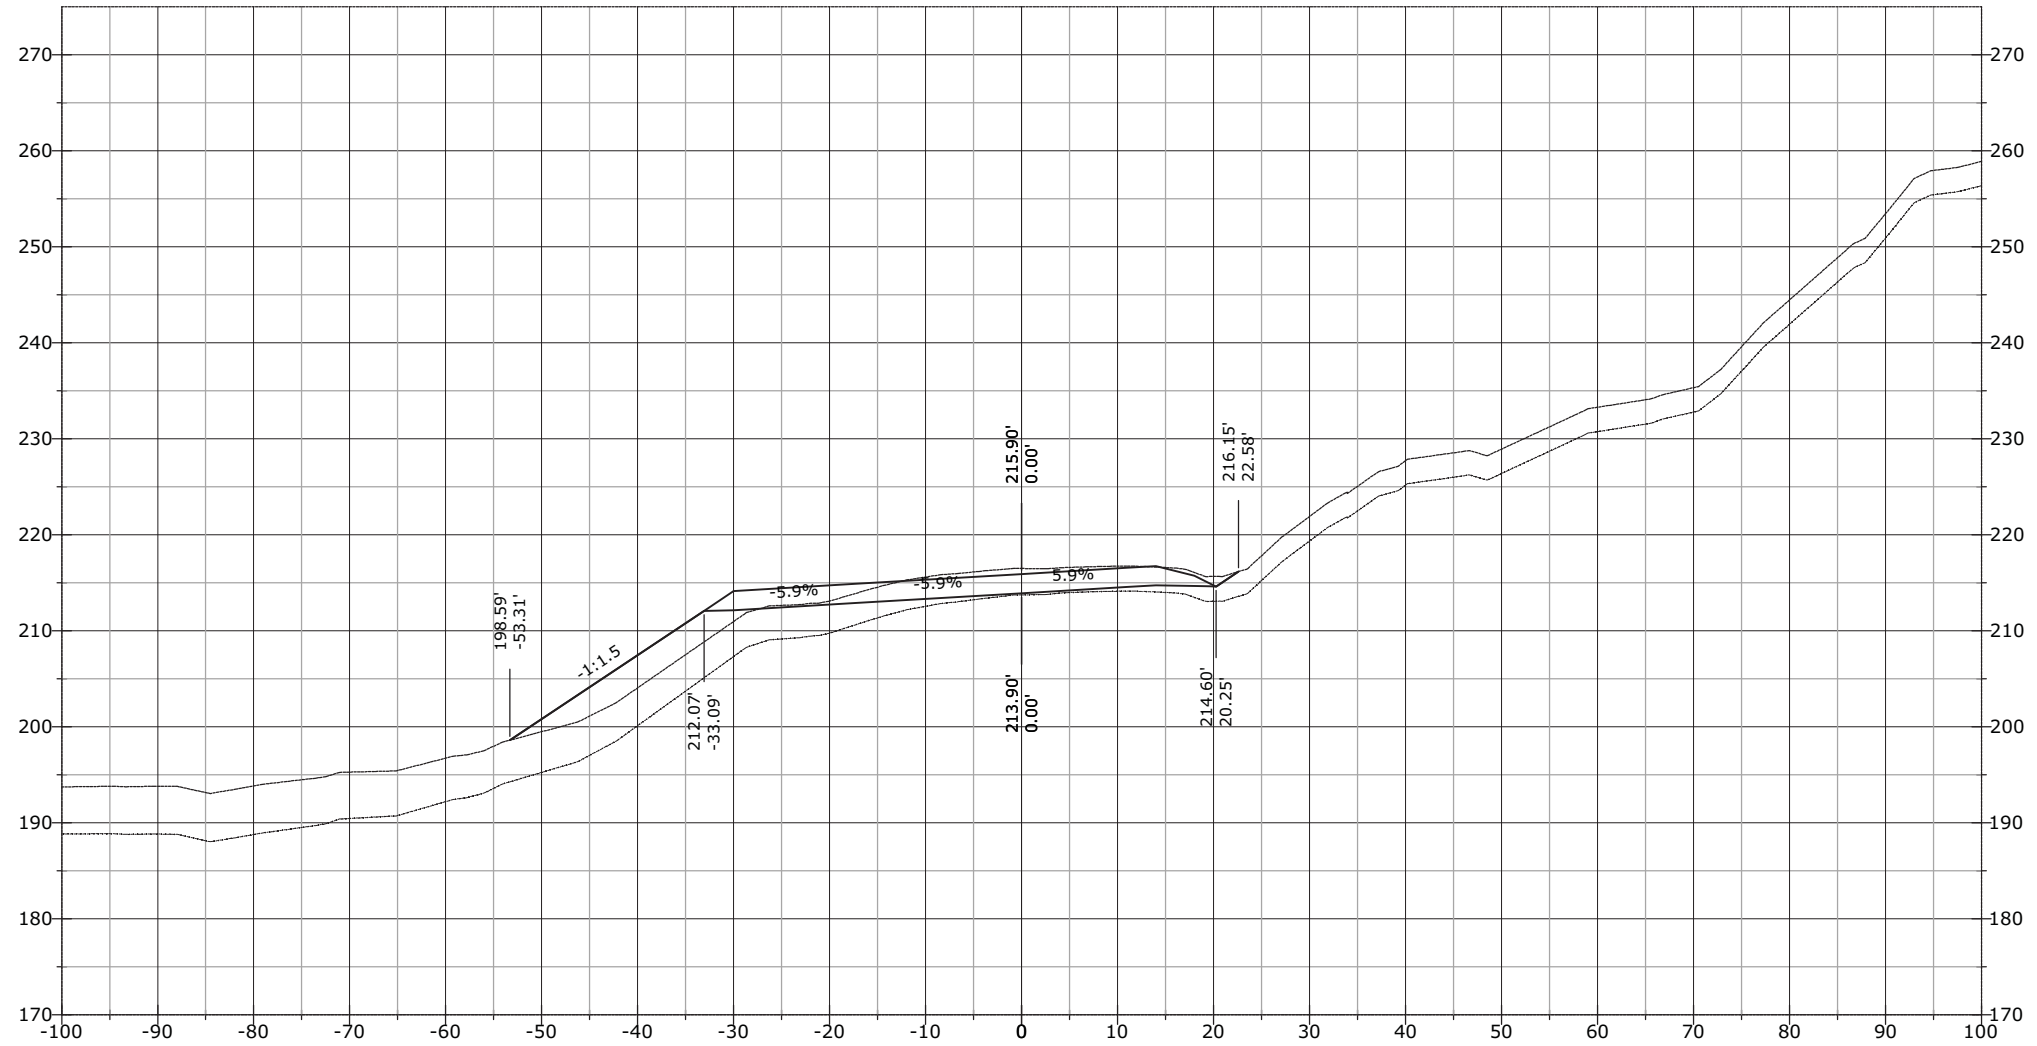


STATE	PROJECT	SHEET NUMBER
AK	AK PFH 43(10)	XS.699

1101+02.41

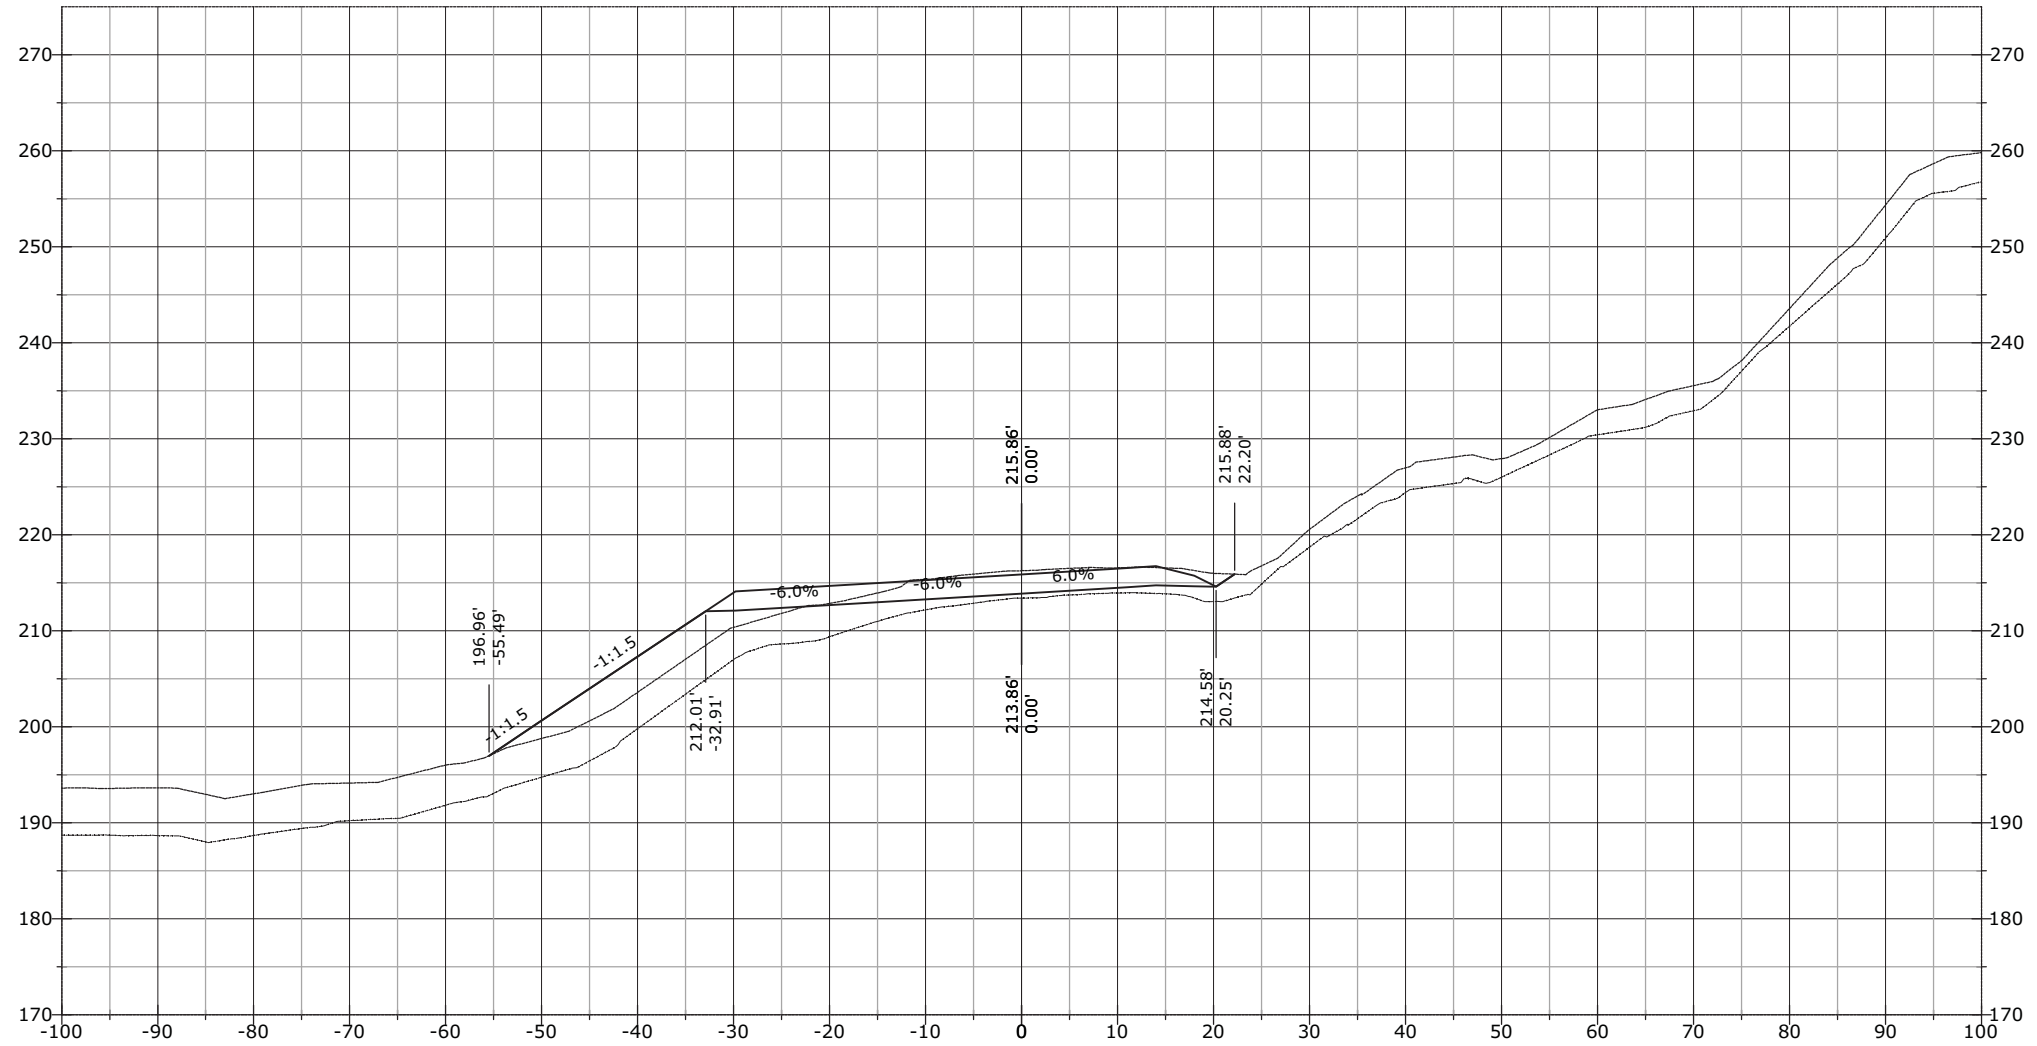


STATE	PROJECT	SHEET NUMBER
AK	AK PFH 43(10)	XS.700

1101+15.84

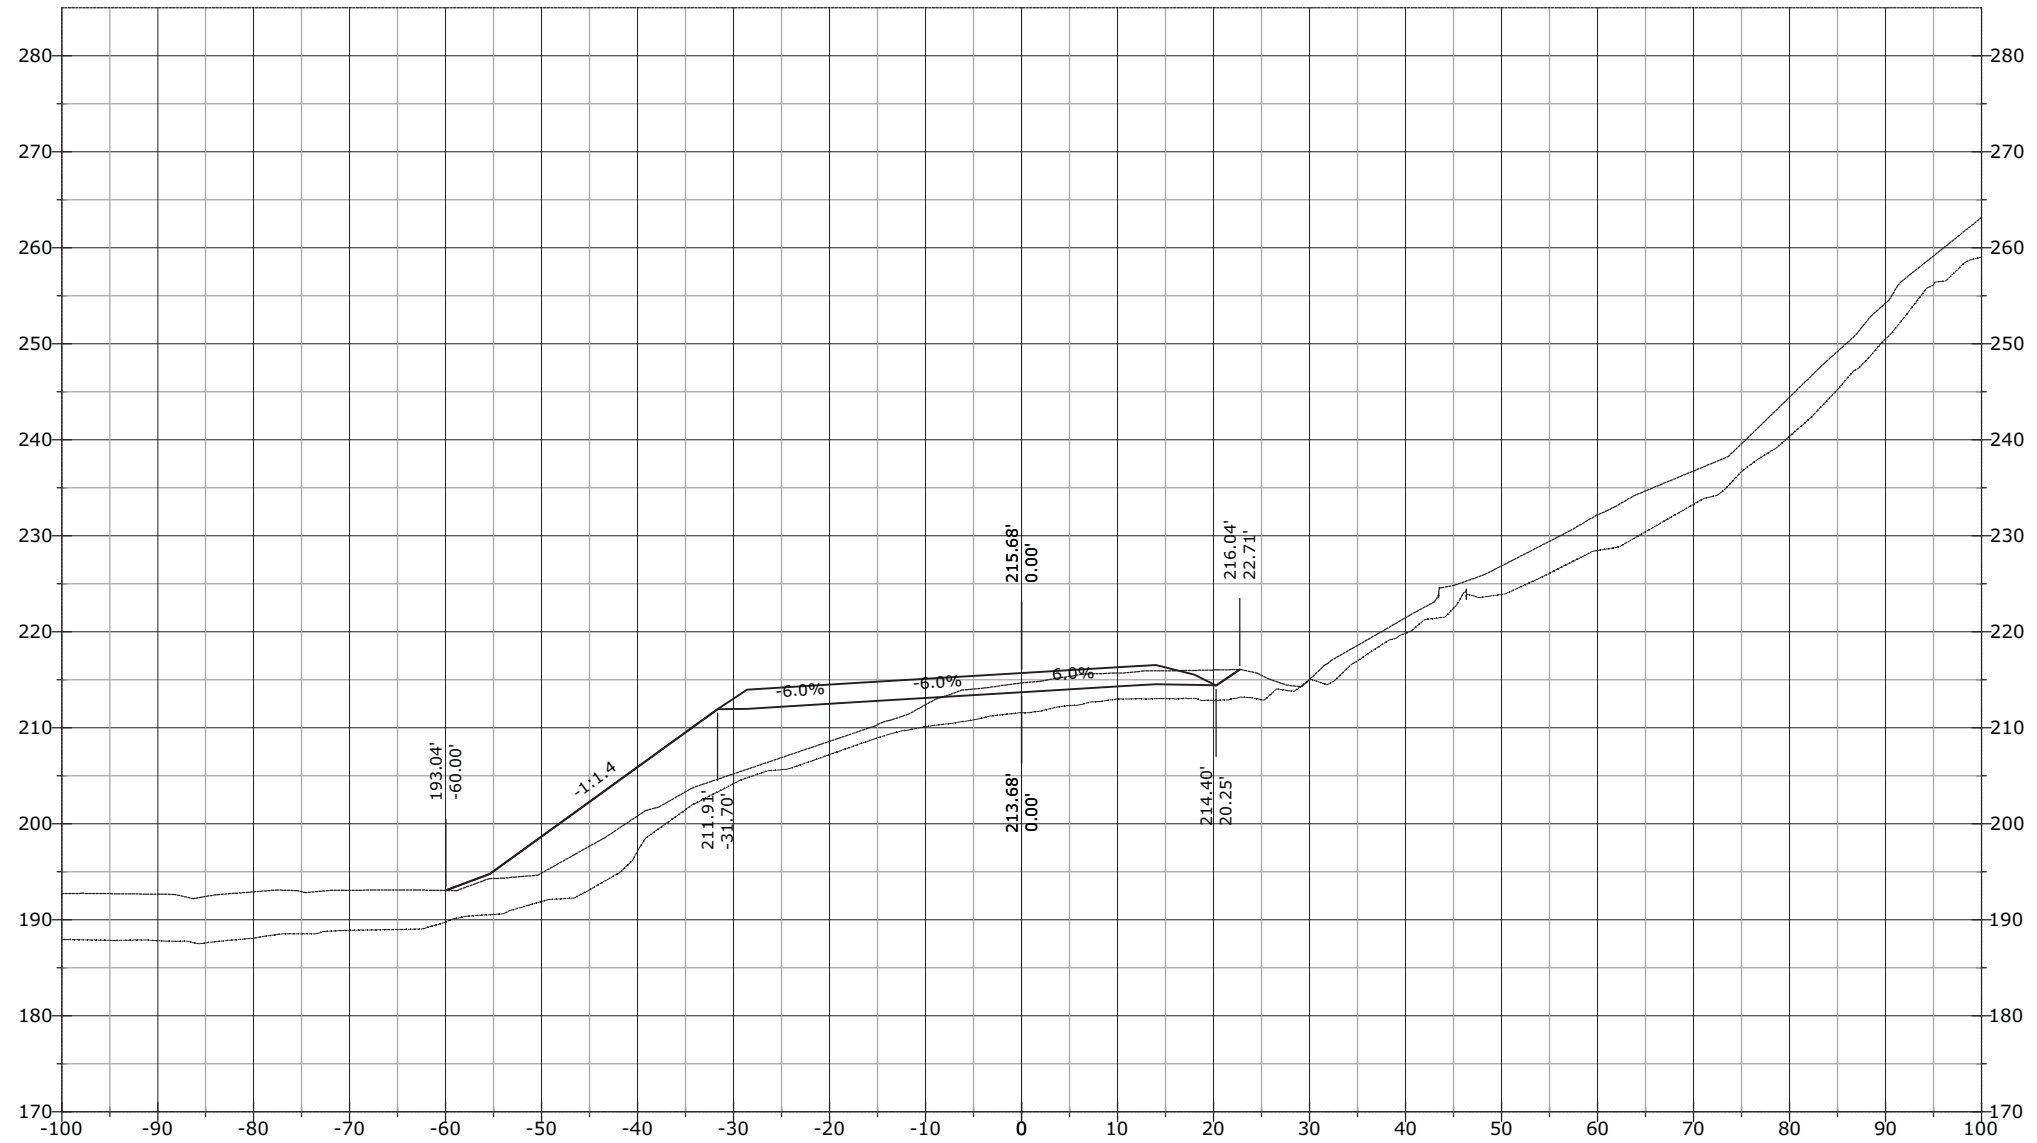


STATE	PROJECT	SHEET NUMBER
AK	AK PFH 43(10)	XS.701

1101+22.50

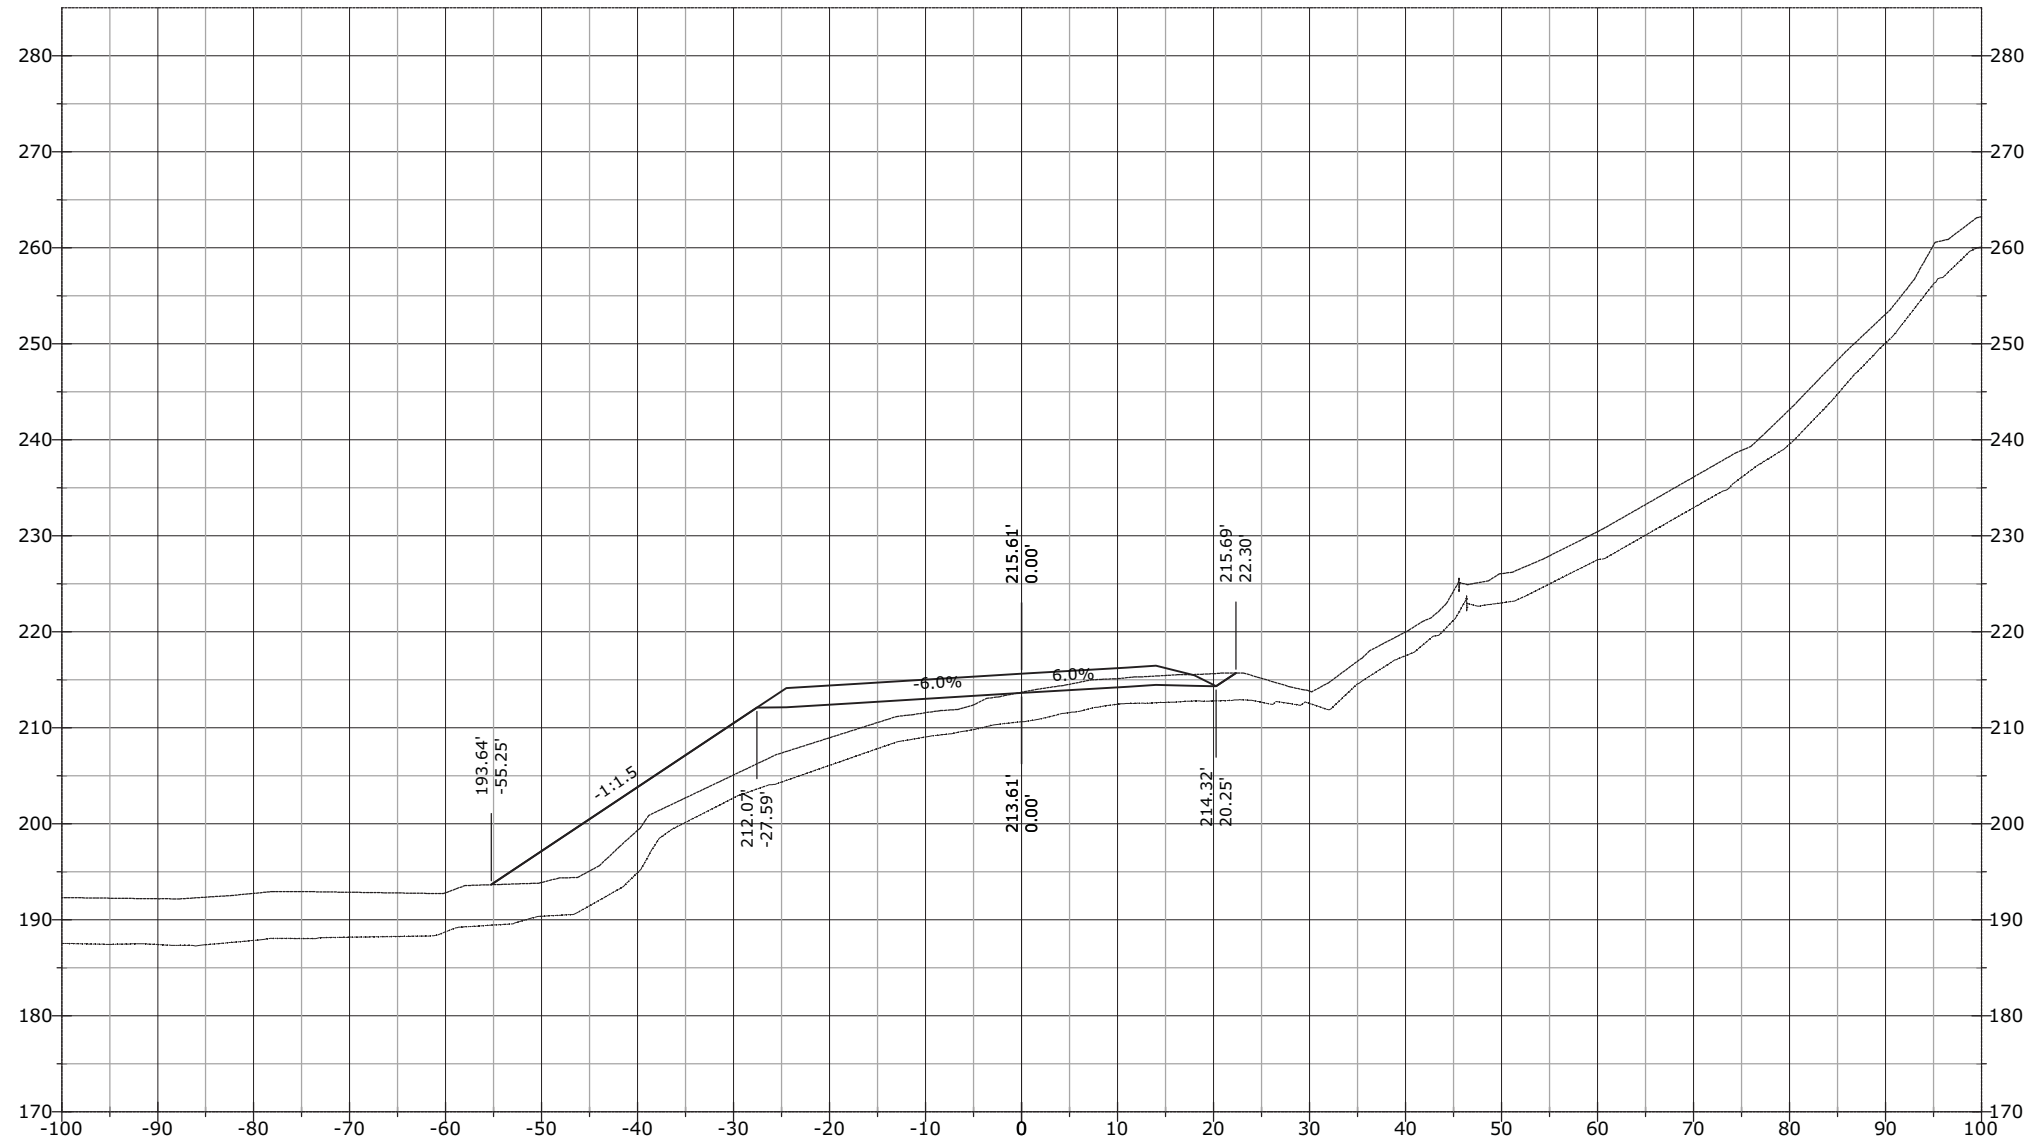

STATE	PROJECT	SHEET NUMBER
AK	AK PFH 43(10)	XS.702


1101+50.00

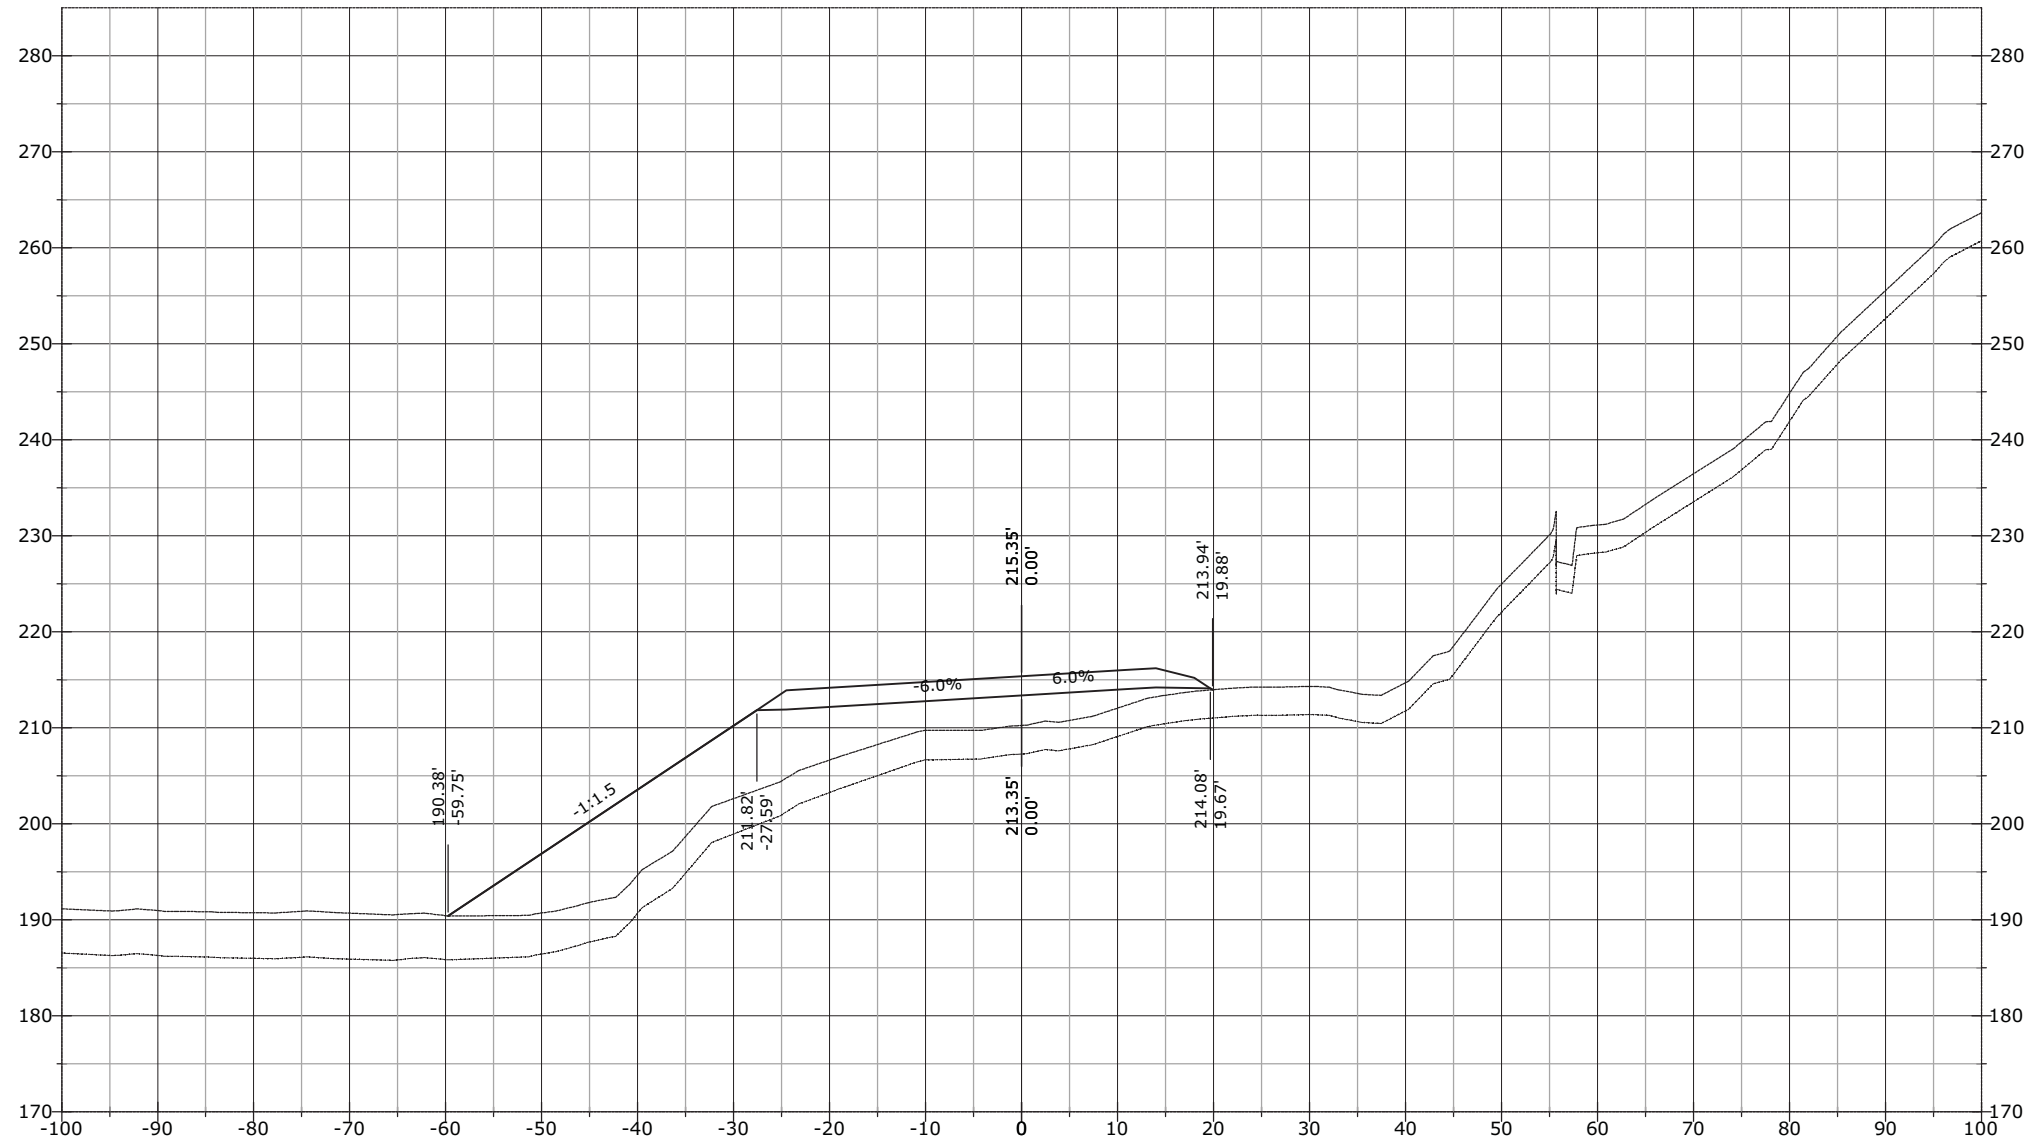

STATE	PROJECT	SHEET NUMBER
AK	AK PFH 43(10)	XS.703


J:\2012\121088 FH43 Deweyville Trailhead to Neck Lake\E. Drawings\Civil\PDFs\Cross Section March\# - RFC Cross Sections EXPLODED DELETED.dwg [USC] 29 March 2013 11:53 AM

1102+00.00

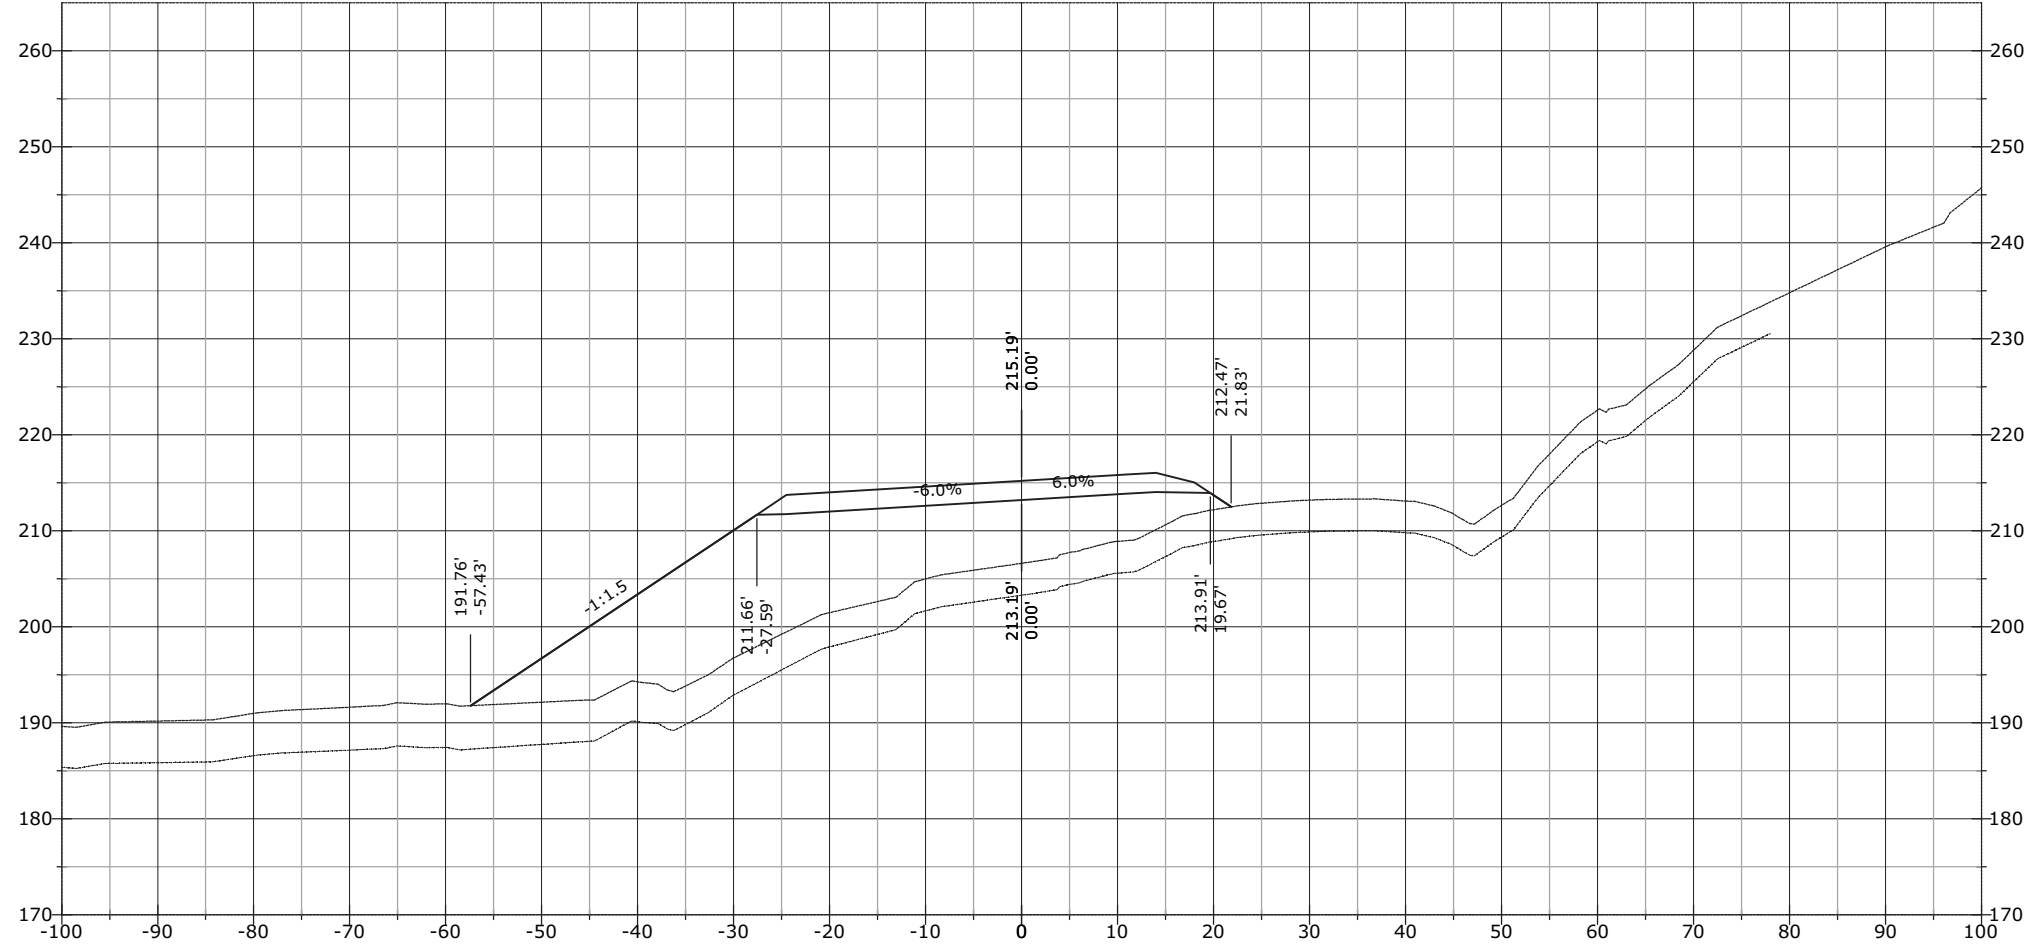


STATE	PROJECT	SHEET NUMBER
AK	AK PFH 43(10)	XS.704

1102+54.43

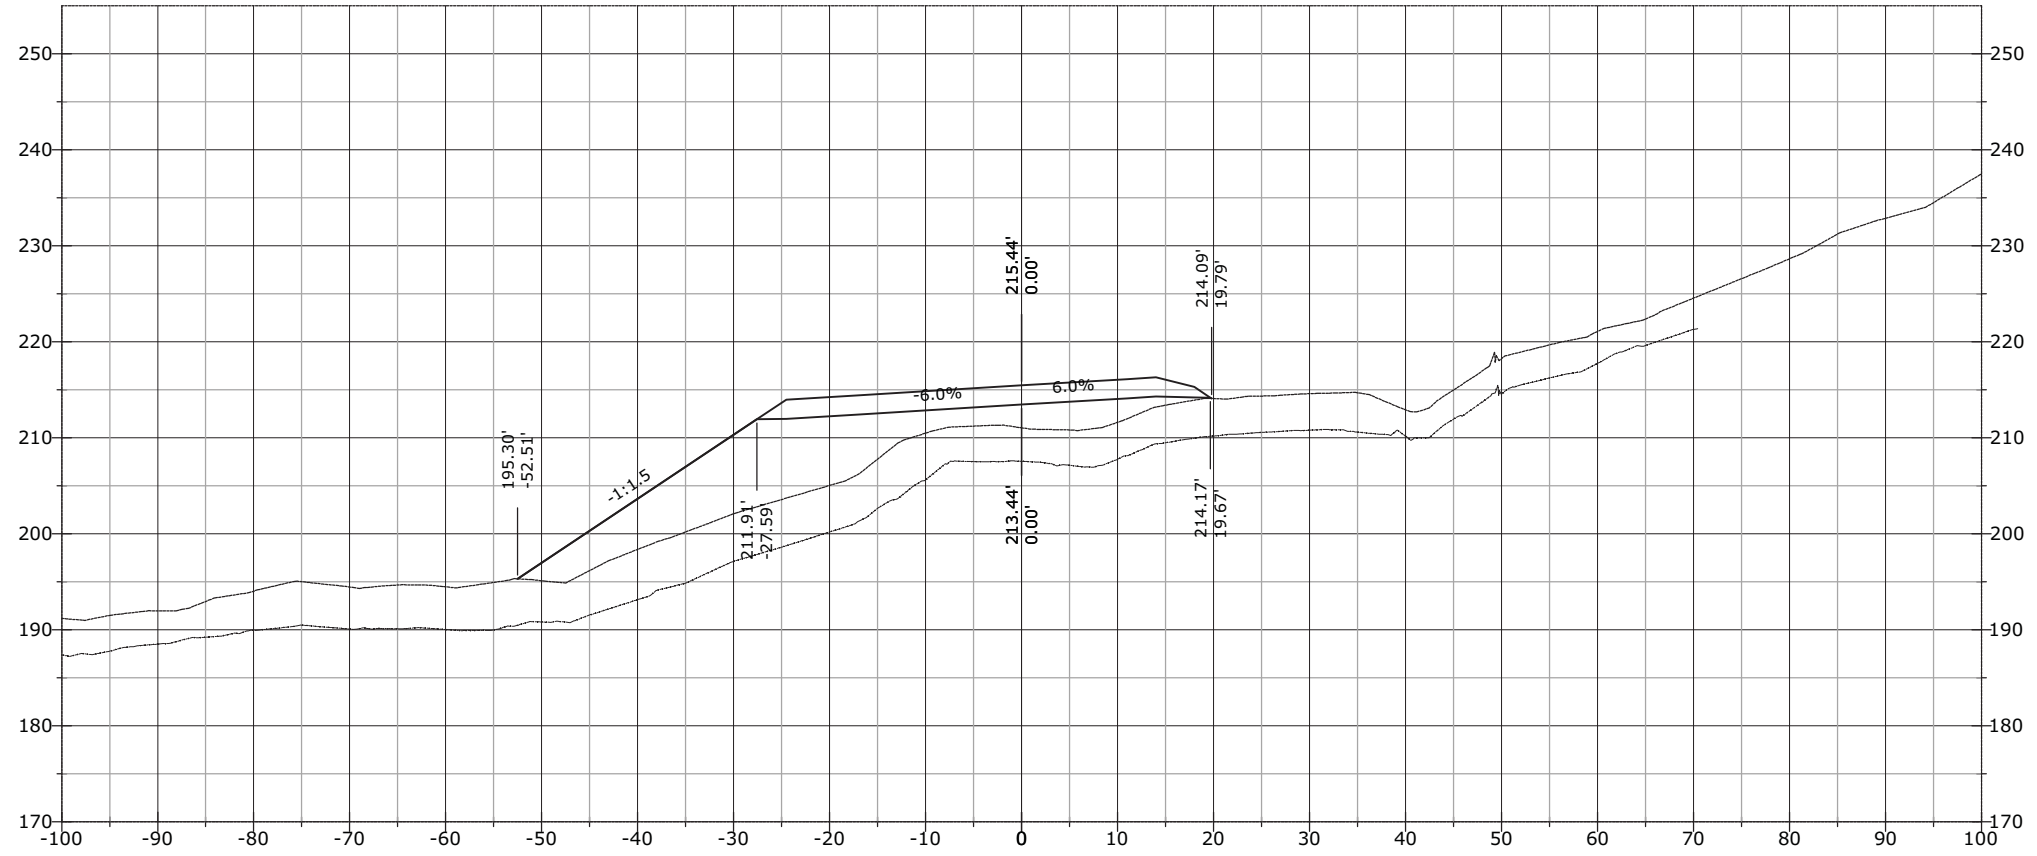


1102+50.00

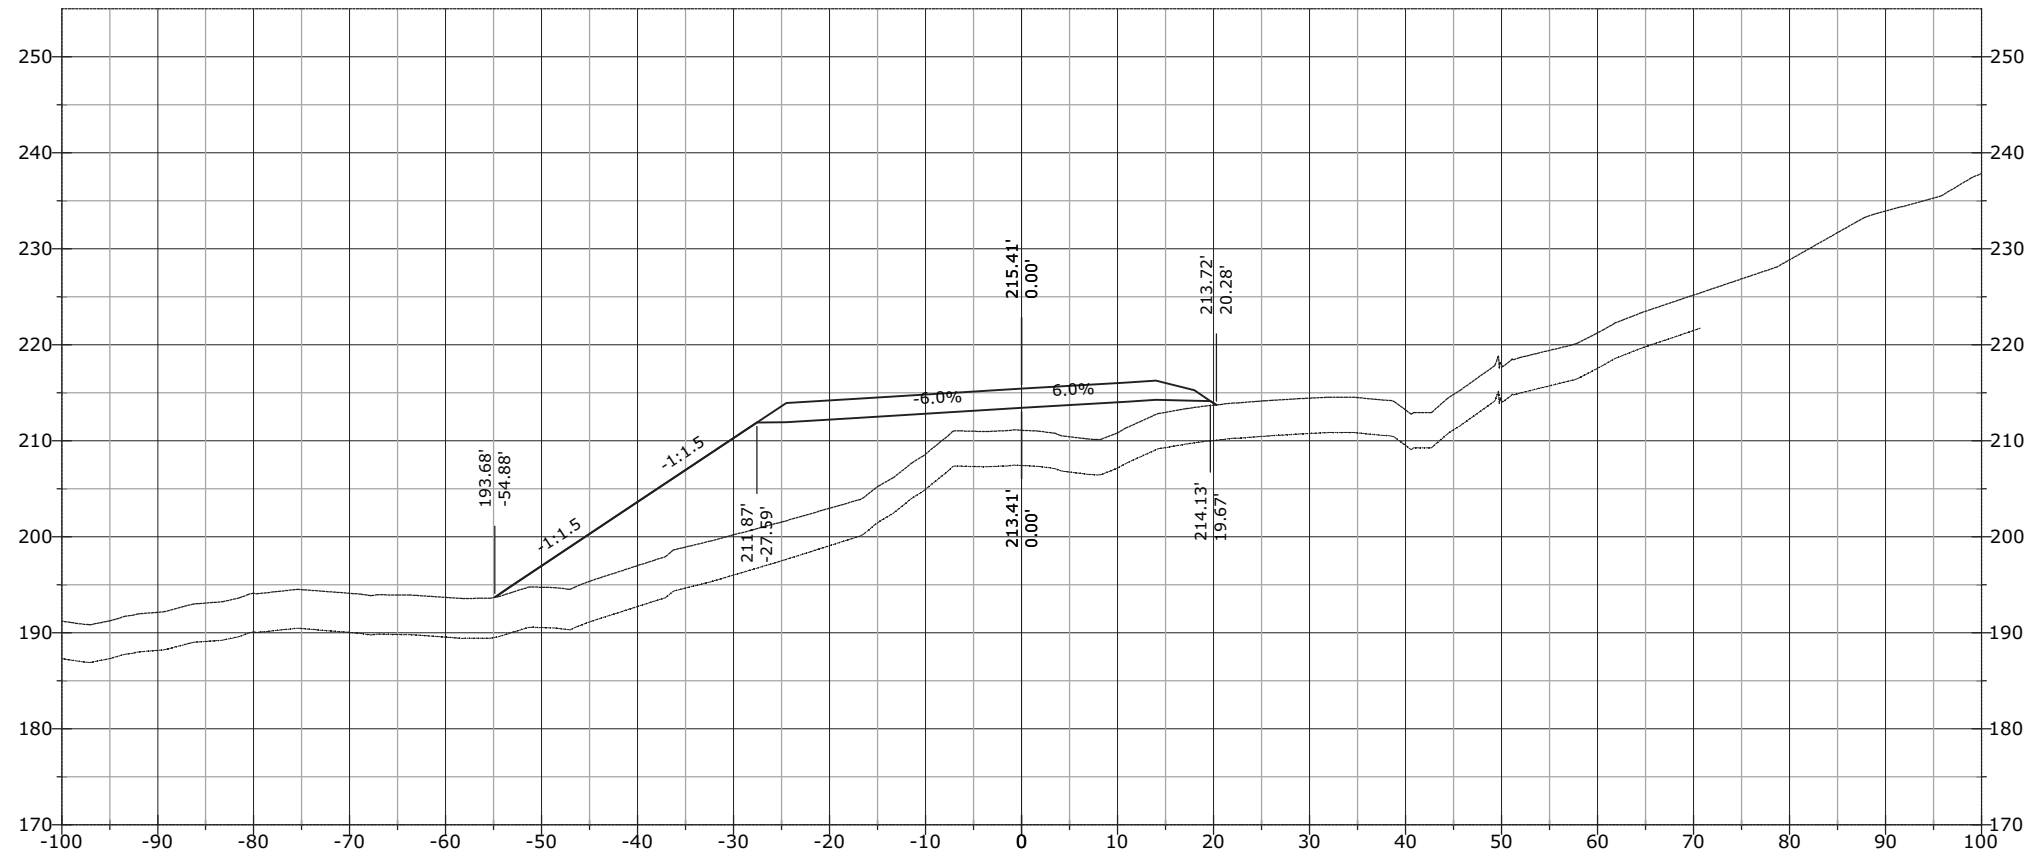


STATE	PROJECT	SHEET NUMBER
AK	AK PFH 43(10)	XS.705

1103+50.00

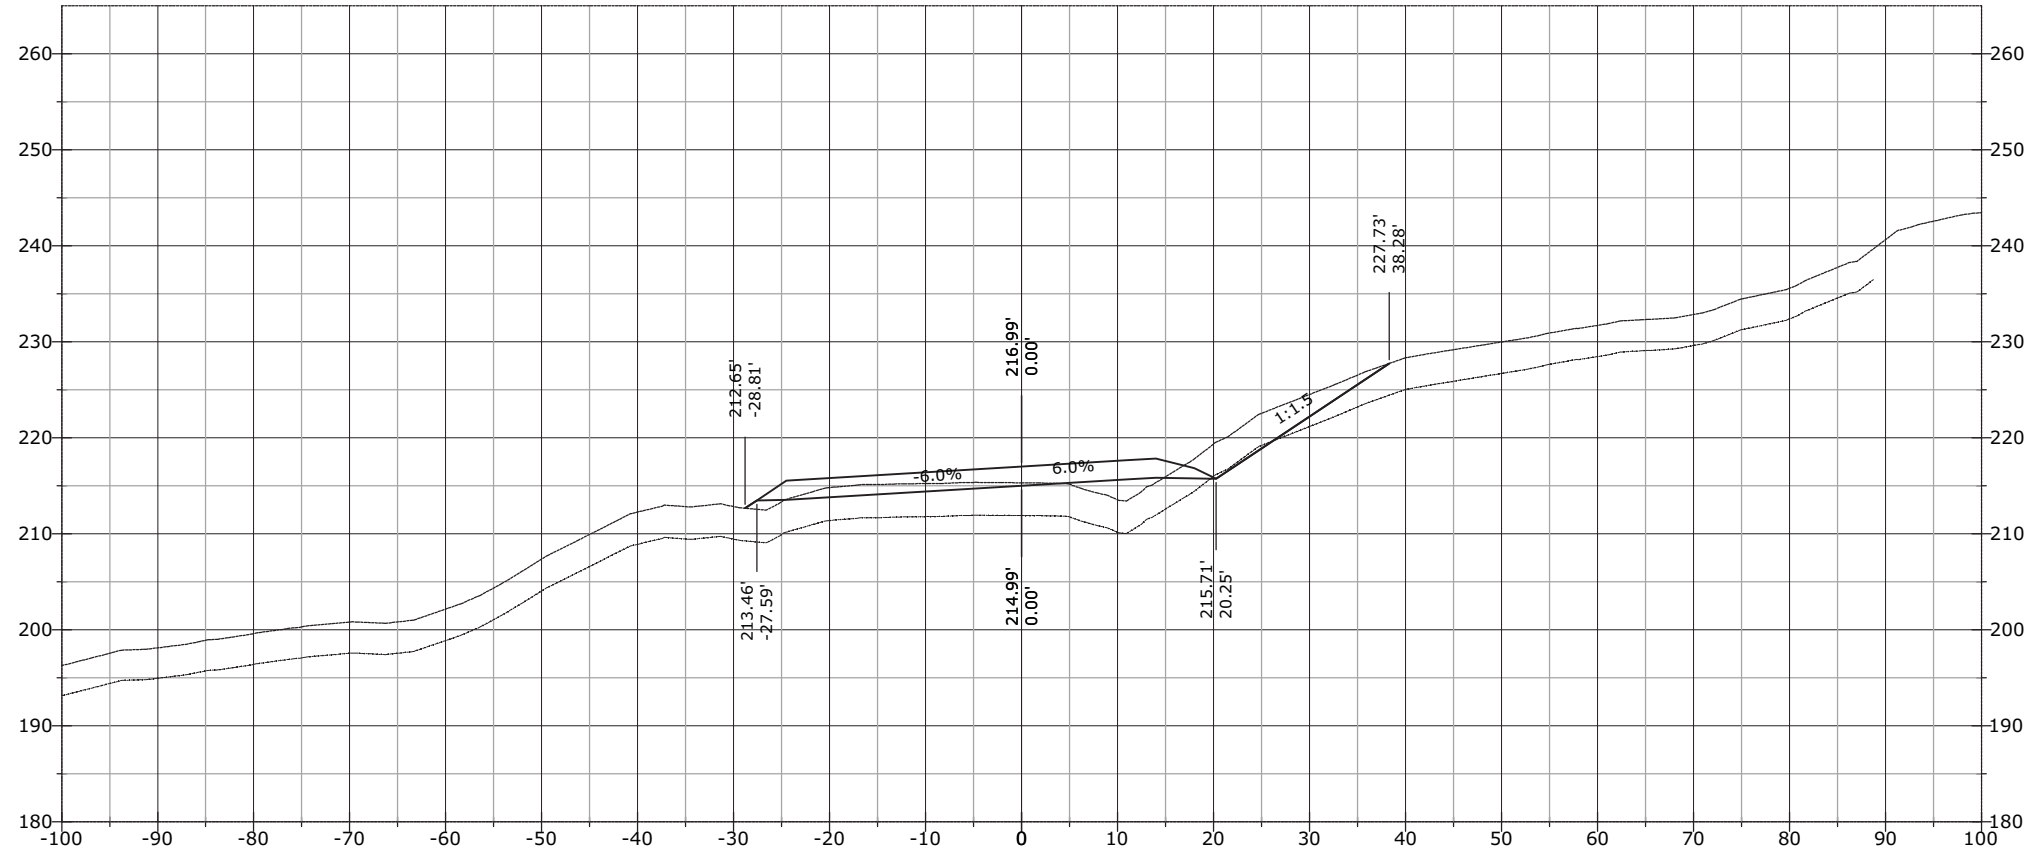


1103+00.00

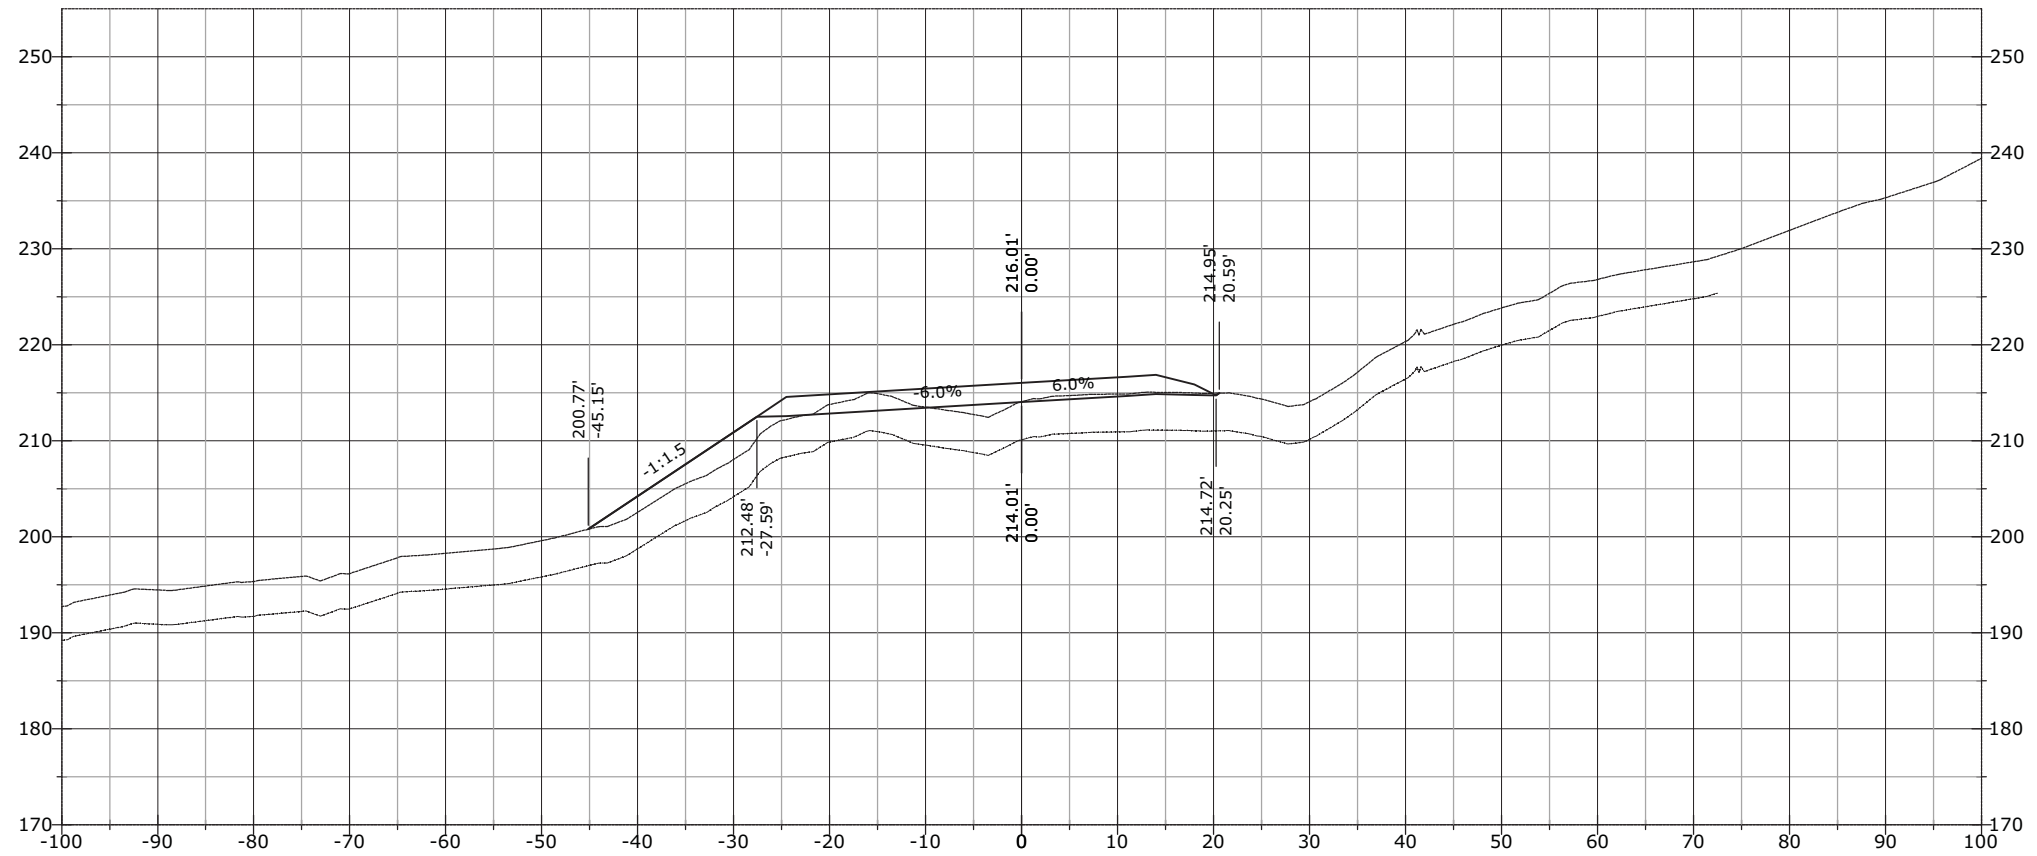


STATE	PROJECT	SHEET NUMBER
AK	AK PFH 43(10)	XS.706

1104+00.00

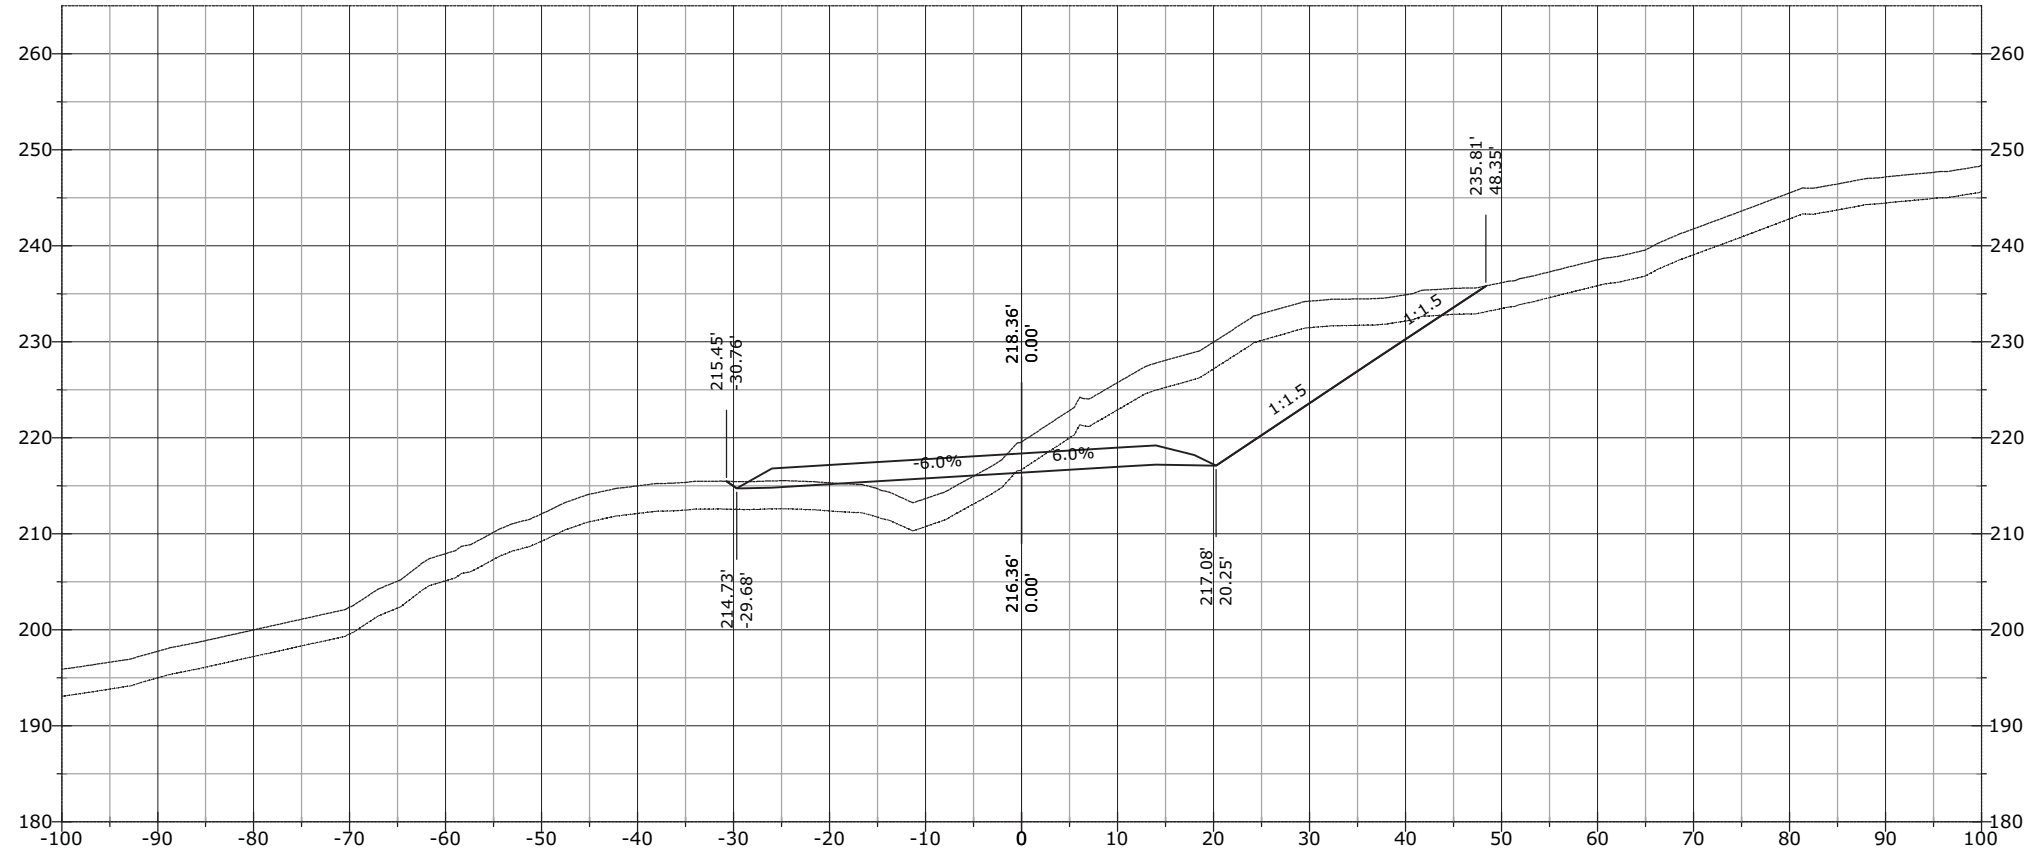


1103+97.34

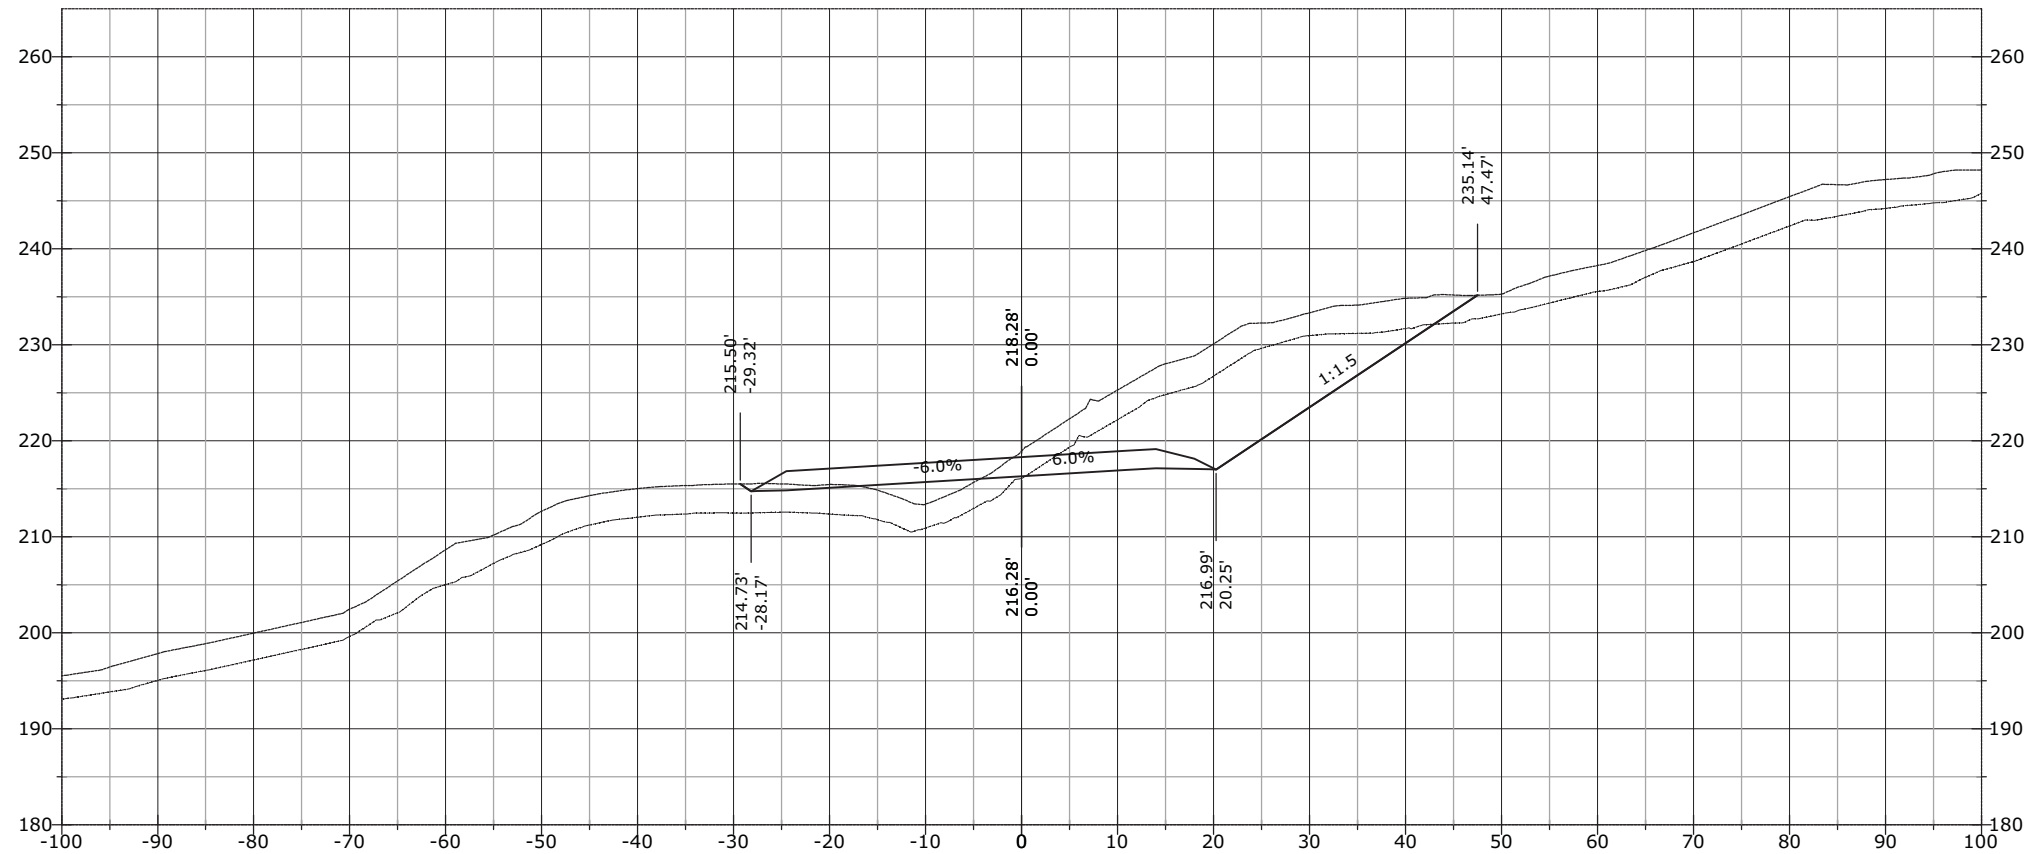

STATE	PROJECT	SHEET NUMBER
AK	AK PFH 43(10)	XS.707

J:\2012\121088 FH43 Deweyville Trailhead to Neck Lake\E. Drawings\Civil\PDFs\Cross Section March\# - RFC Cross Sections EXPLODED DELETED.dwg [USC] 29 March 2013 11:53 AM


1104+04.22

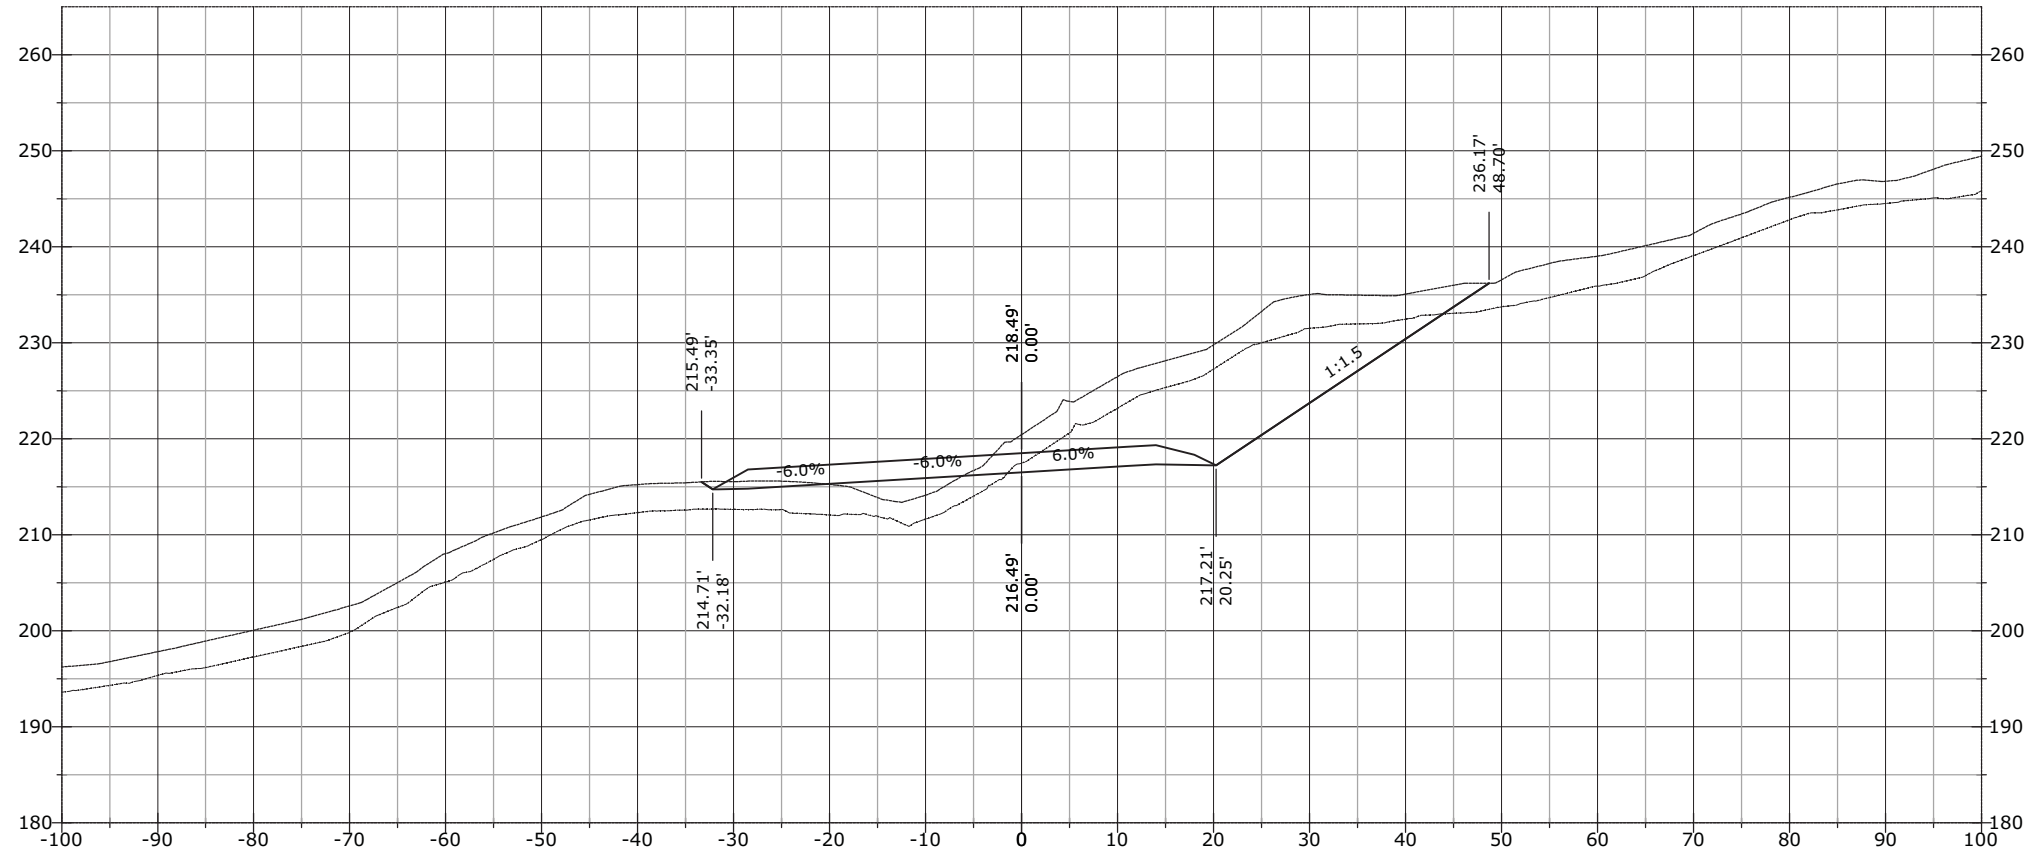

STATE	PROJECT	SHEET NUMBER
AK	AK PFH 43(10)	XS.708


J:\2012\121088 FH43 Deweyville Trailhead to Neck Lake\E. Drawings\Civil\PDFs\Cross Section March\# - RFC Cross Sections EXPLODED DELETED.dwg [USC] 29 March 2013 11:53 AM

1104+06.44

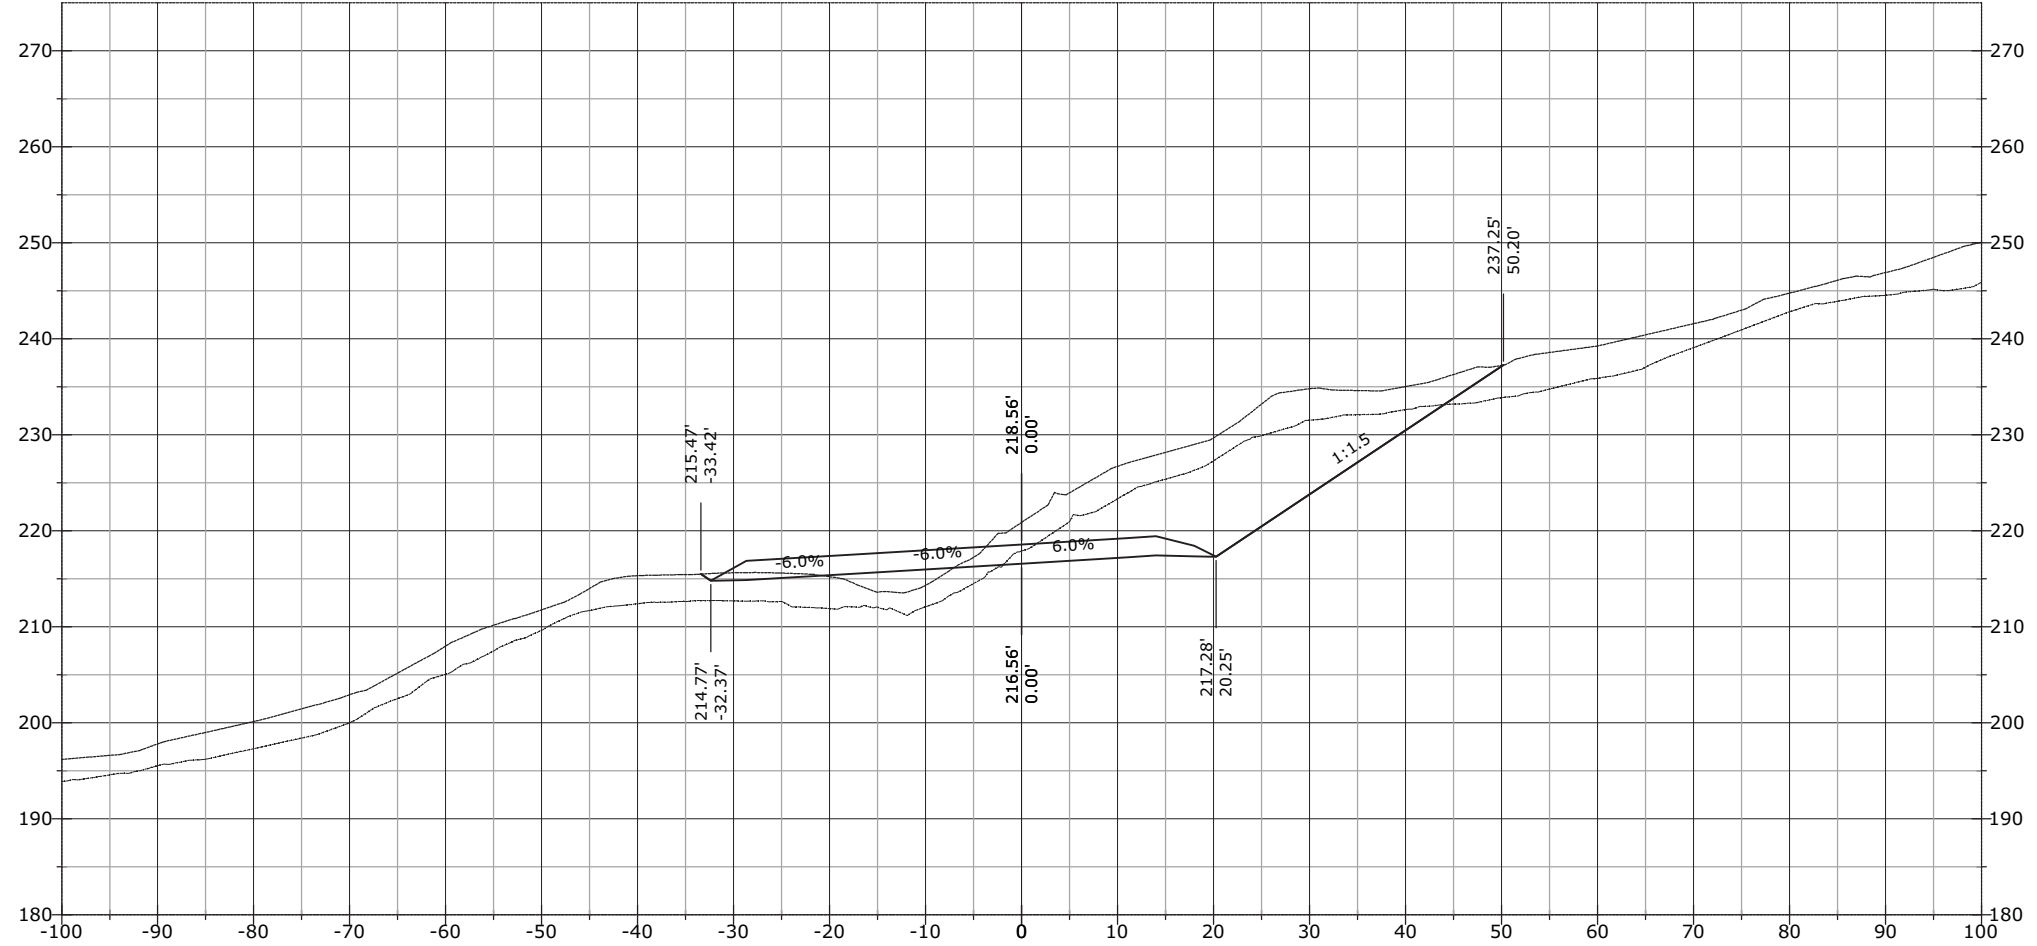


STATE	PROJECT	SHEET NUMBER
AK	AK PFH 43(10)	XS.709

1104+37.07

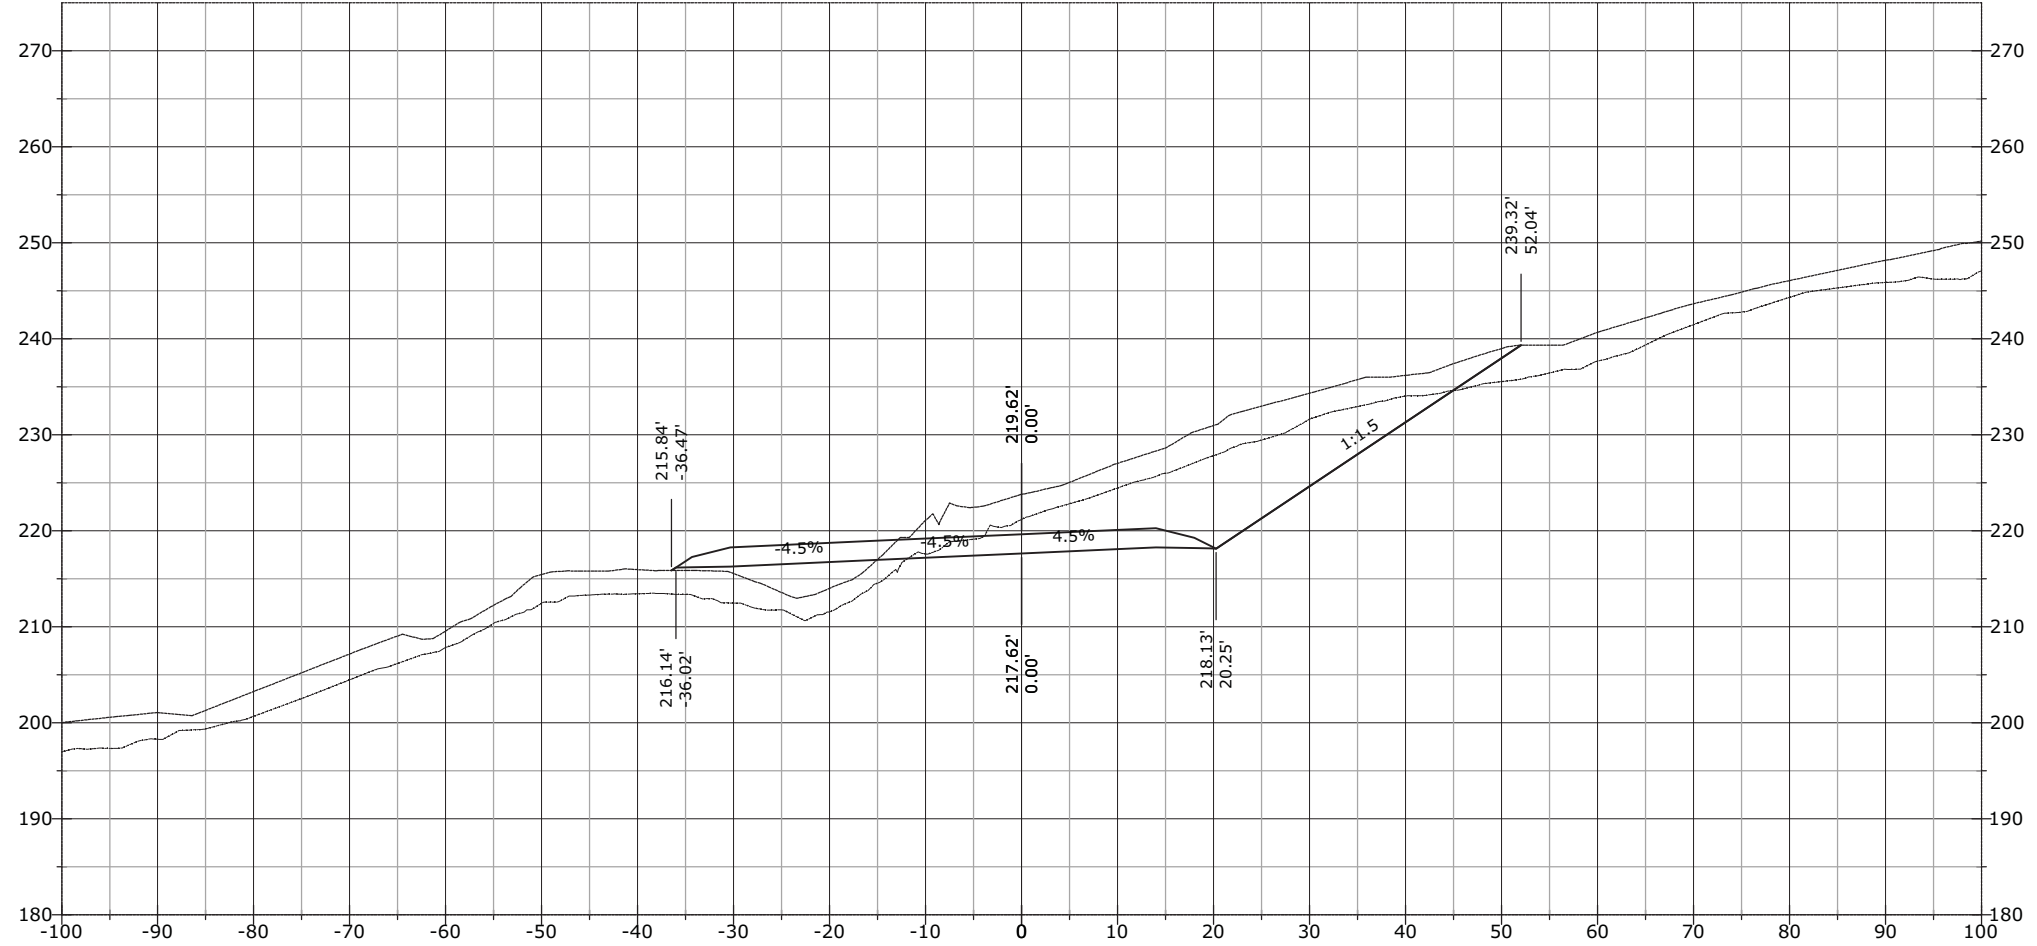


STATE	PROJECT	SHEET NUMBER
AK	AK PFH 43(10)	XS.710

1104+50.00

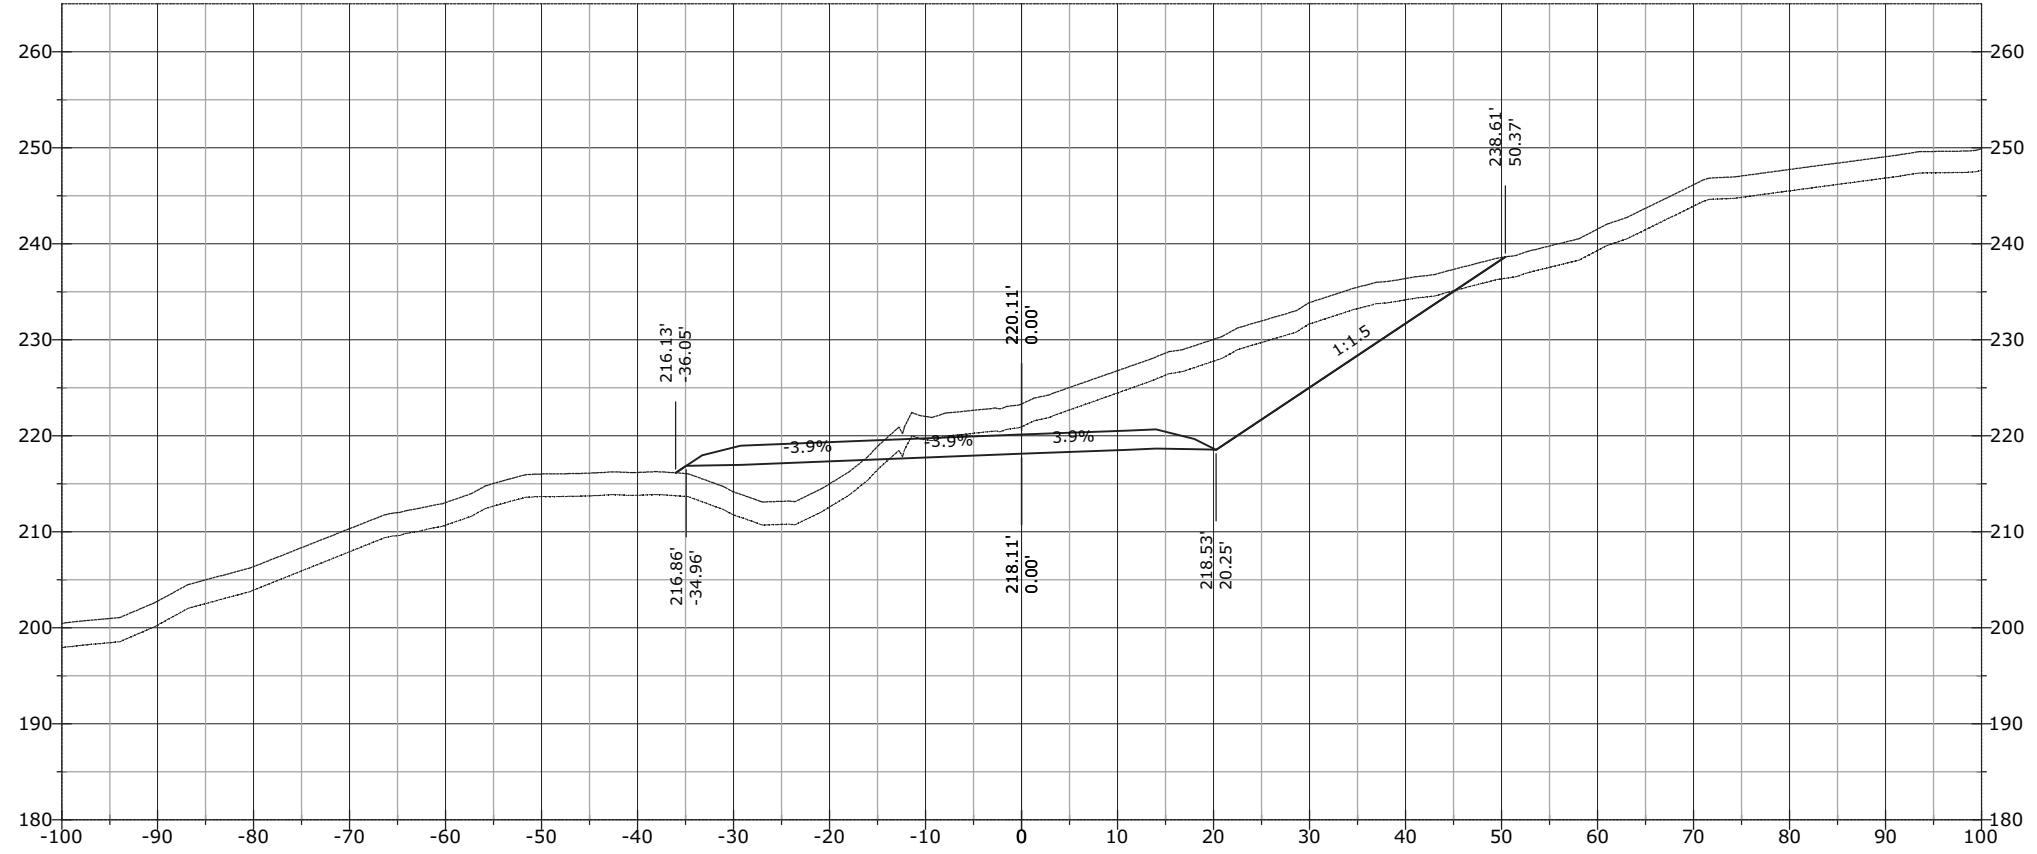


1104+47.77

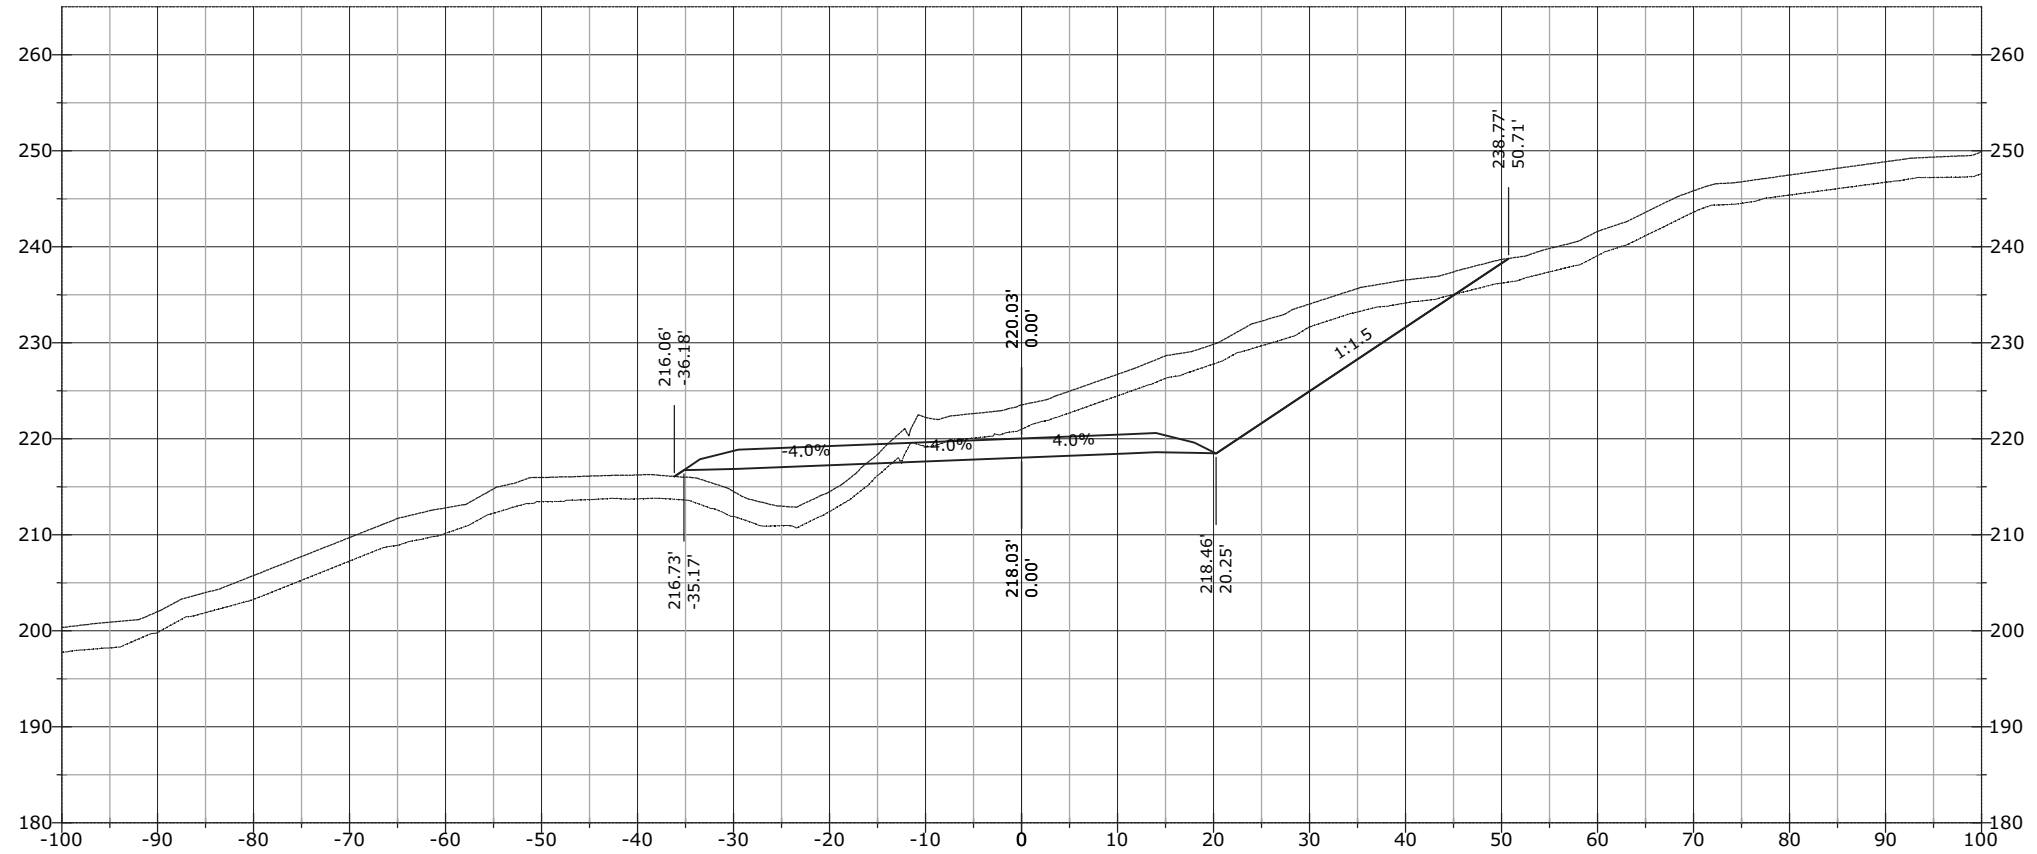


STATE	PROJECT	SHEET NUMBER
AK	AK PFH 43(10)	XS.711

1104+57.65

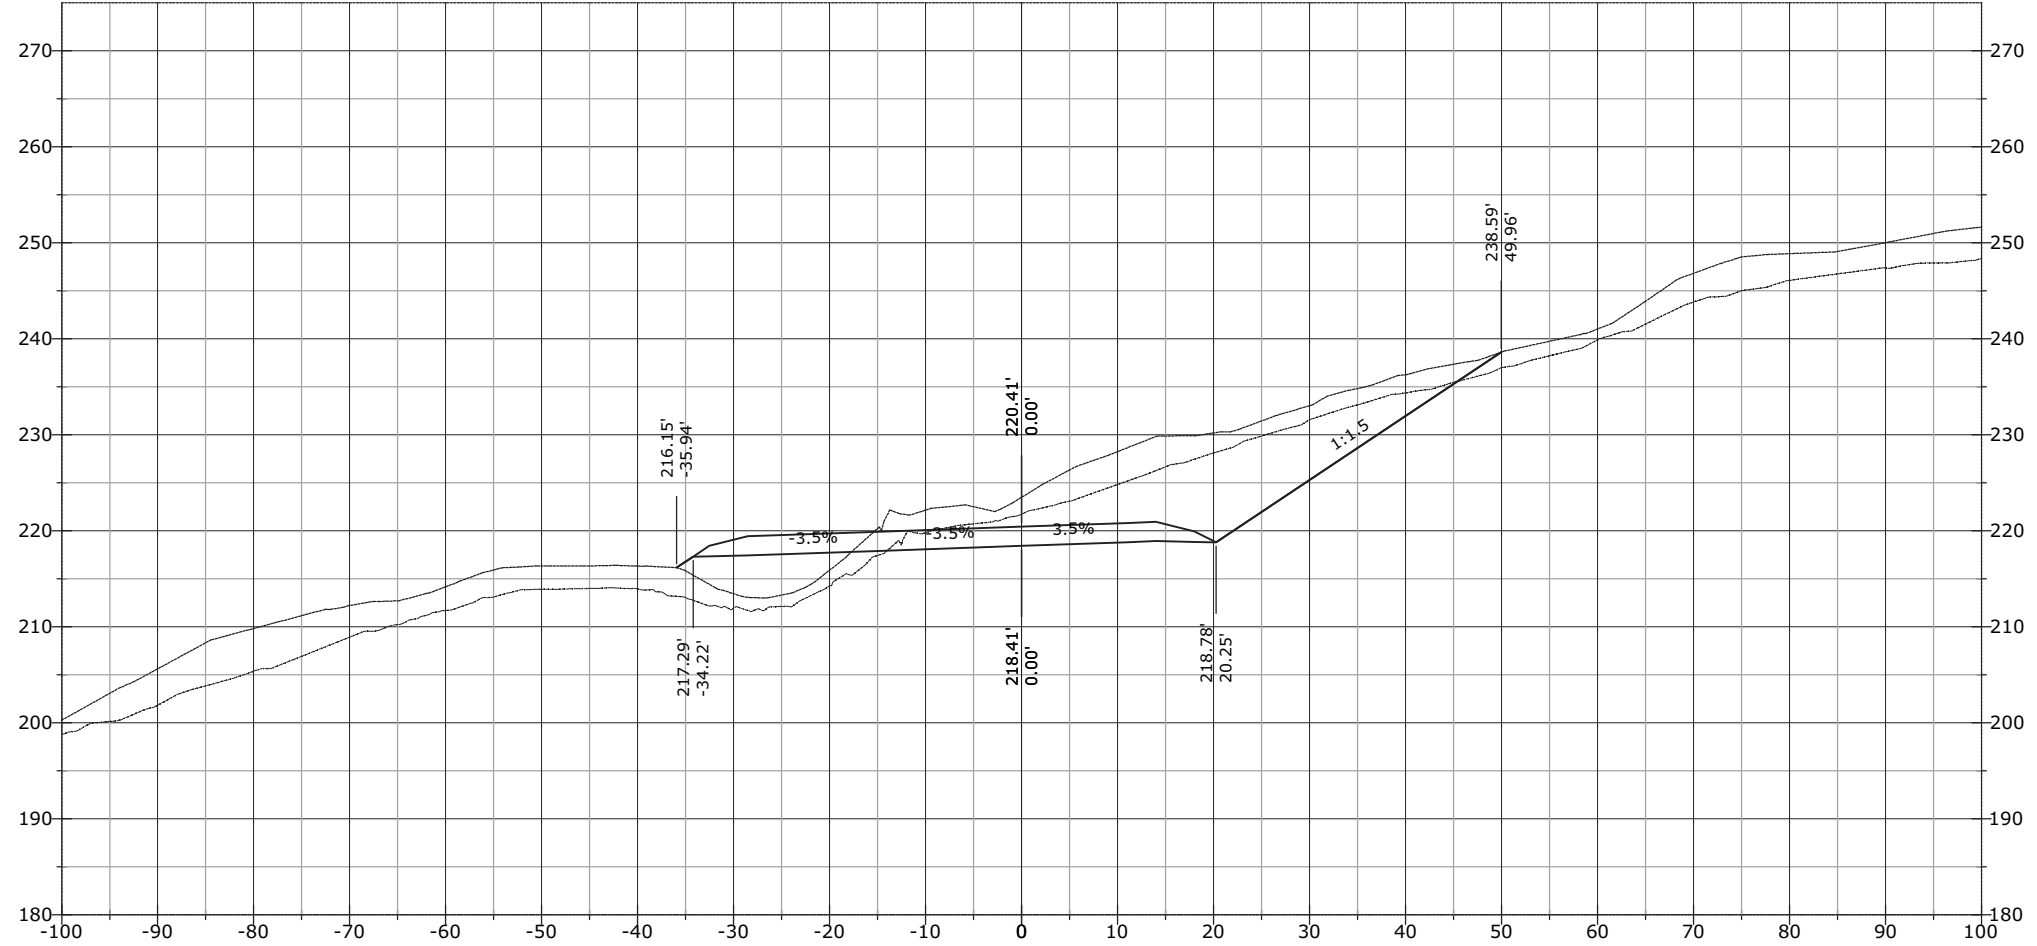


STATE	PROJECT	SHEET NUMBER
AK	AK PFH 43(10)	XS.712

1104+95.91

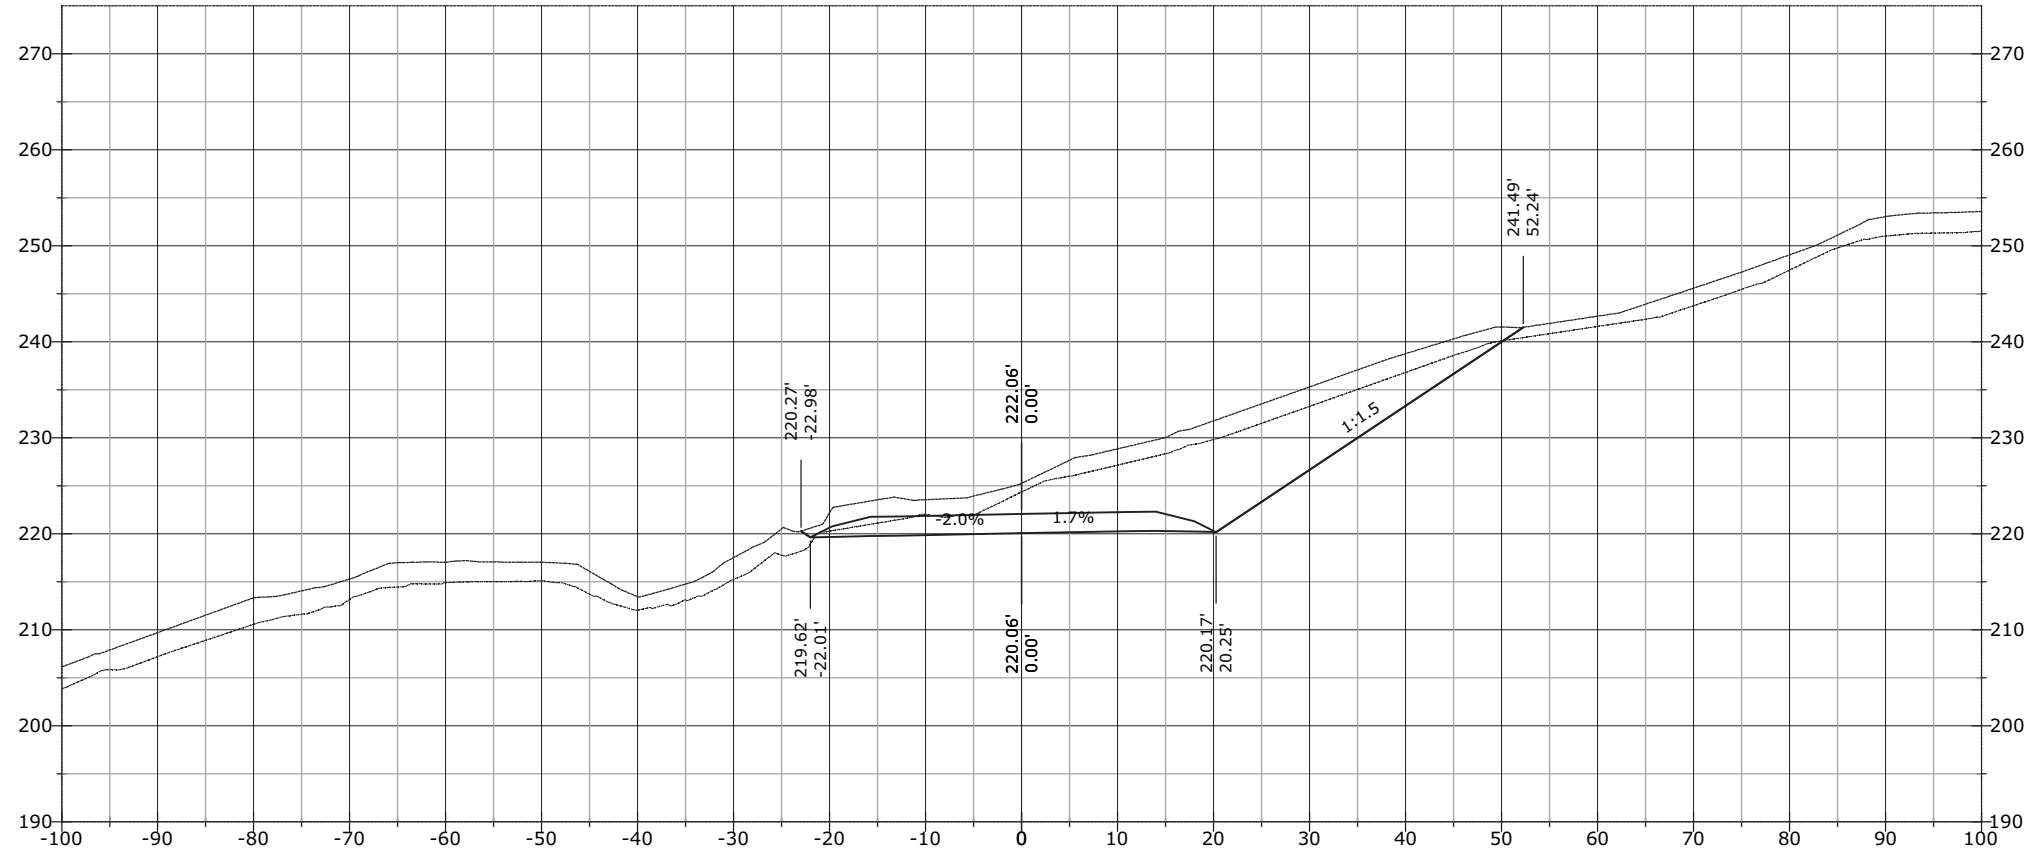


1104+89.11

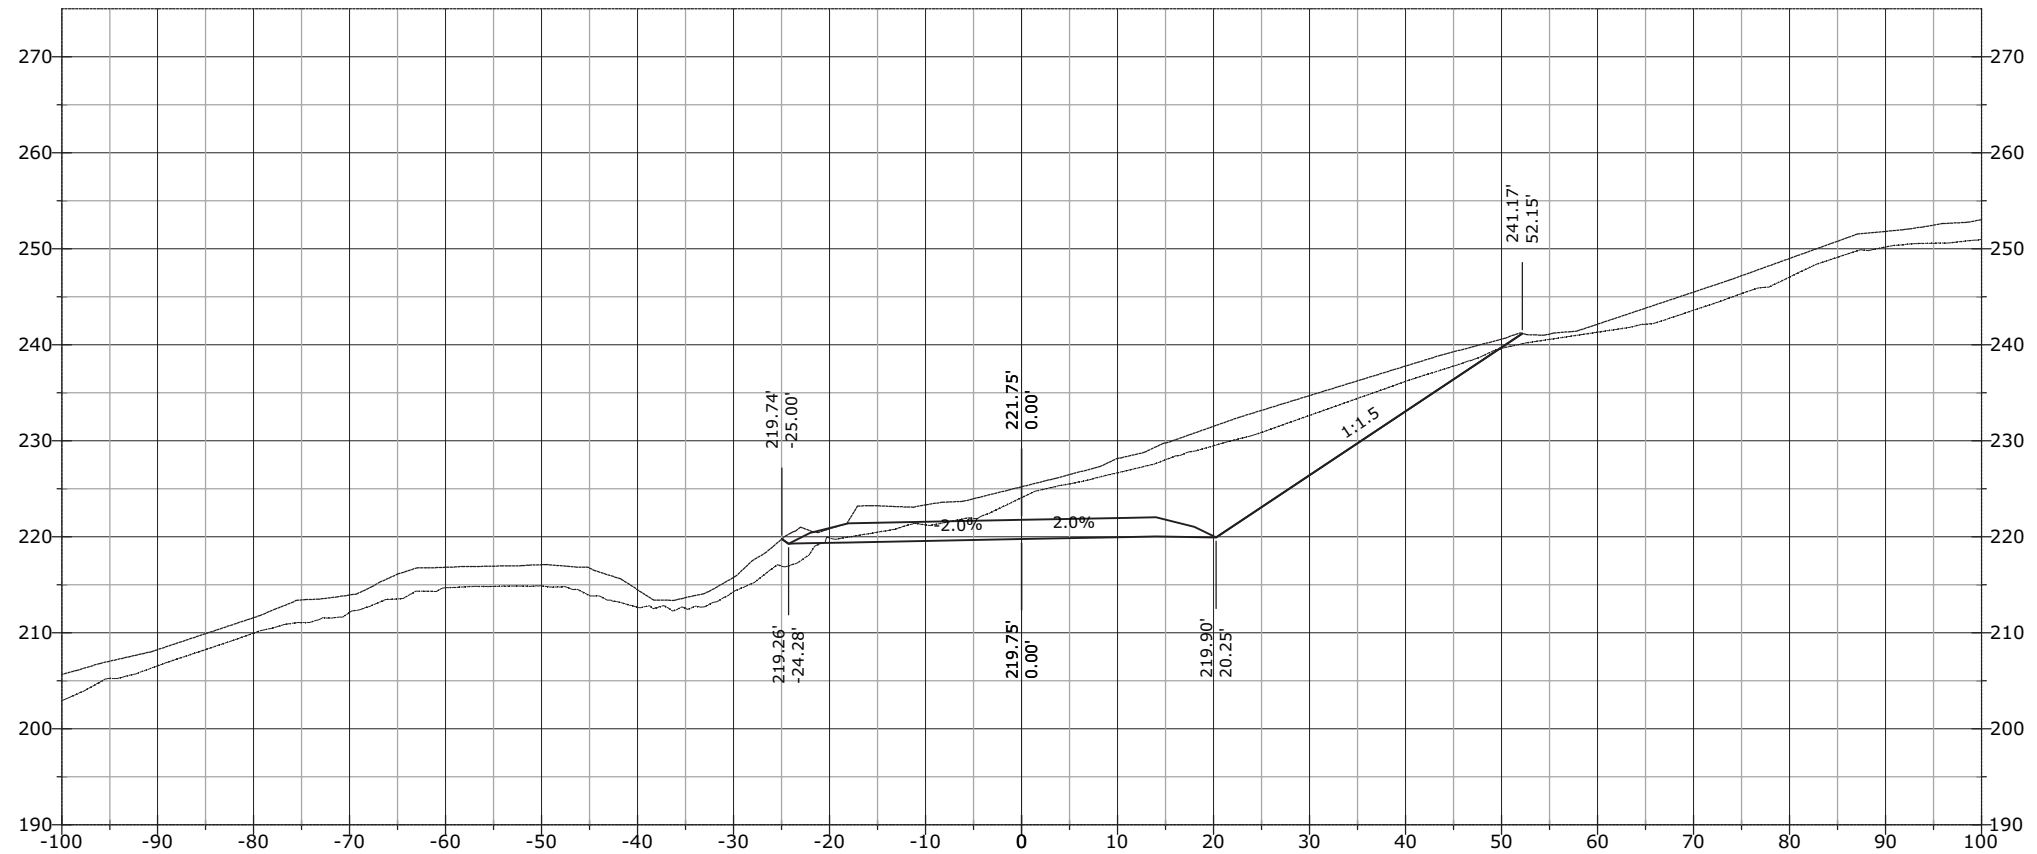


STATE	PROJECT	SHEET NUMBER
AK	AK PFH 43(10)	XS.713

1105+30.44

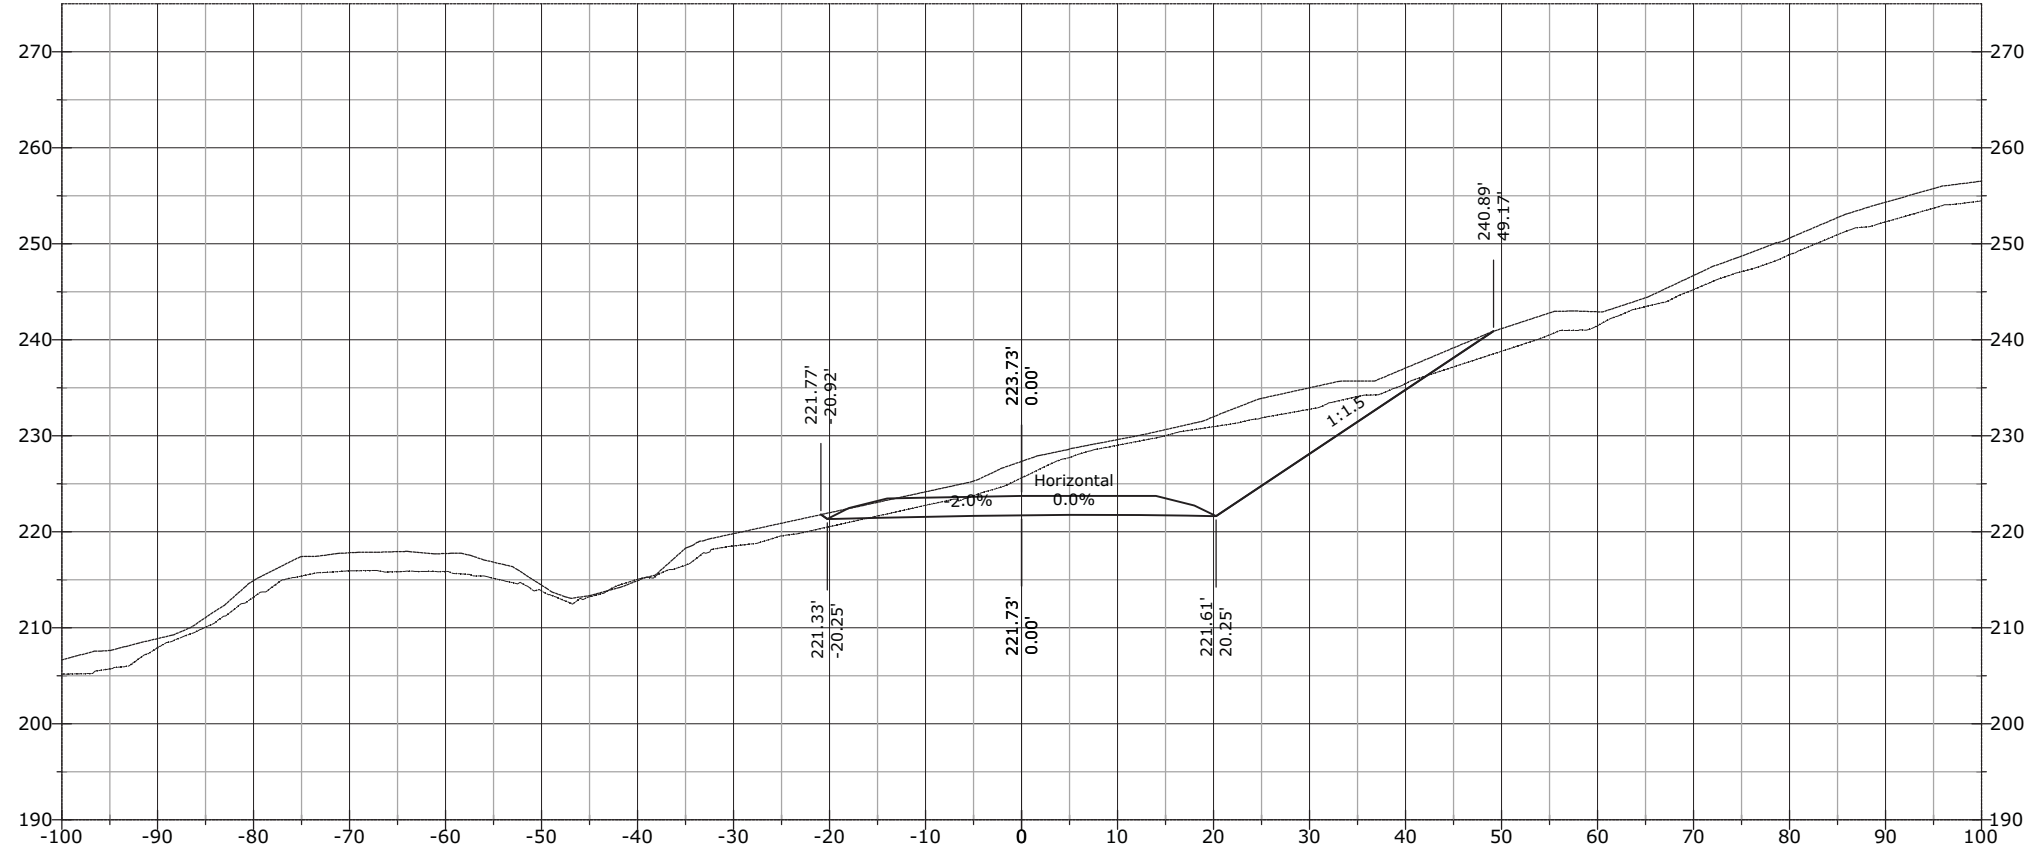


1105+00.00

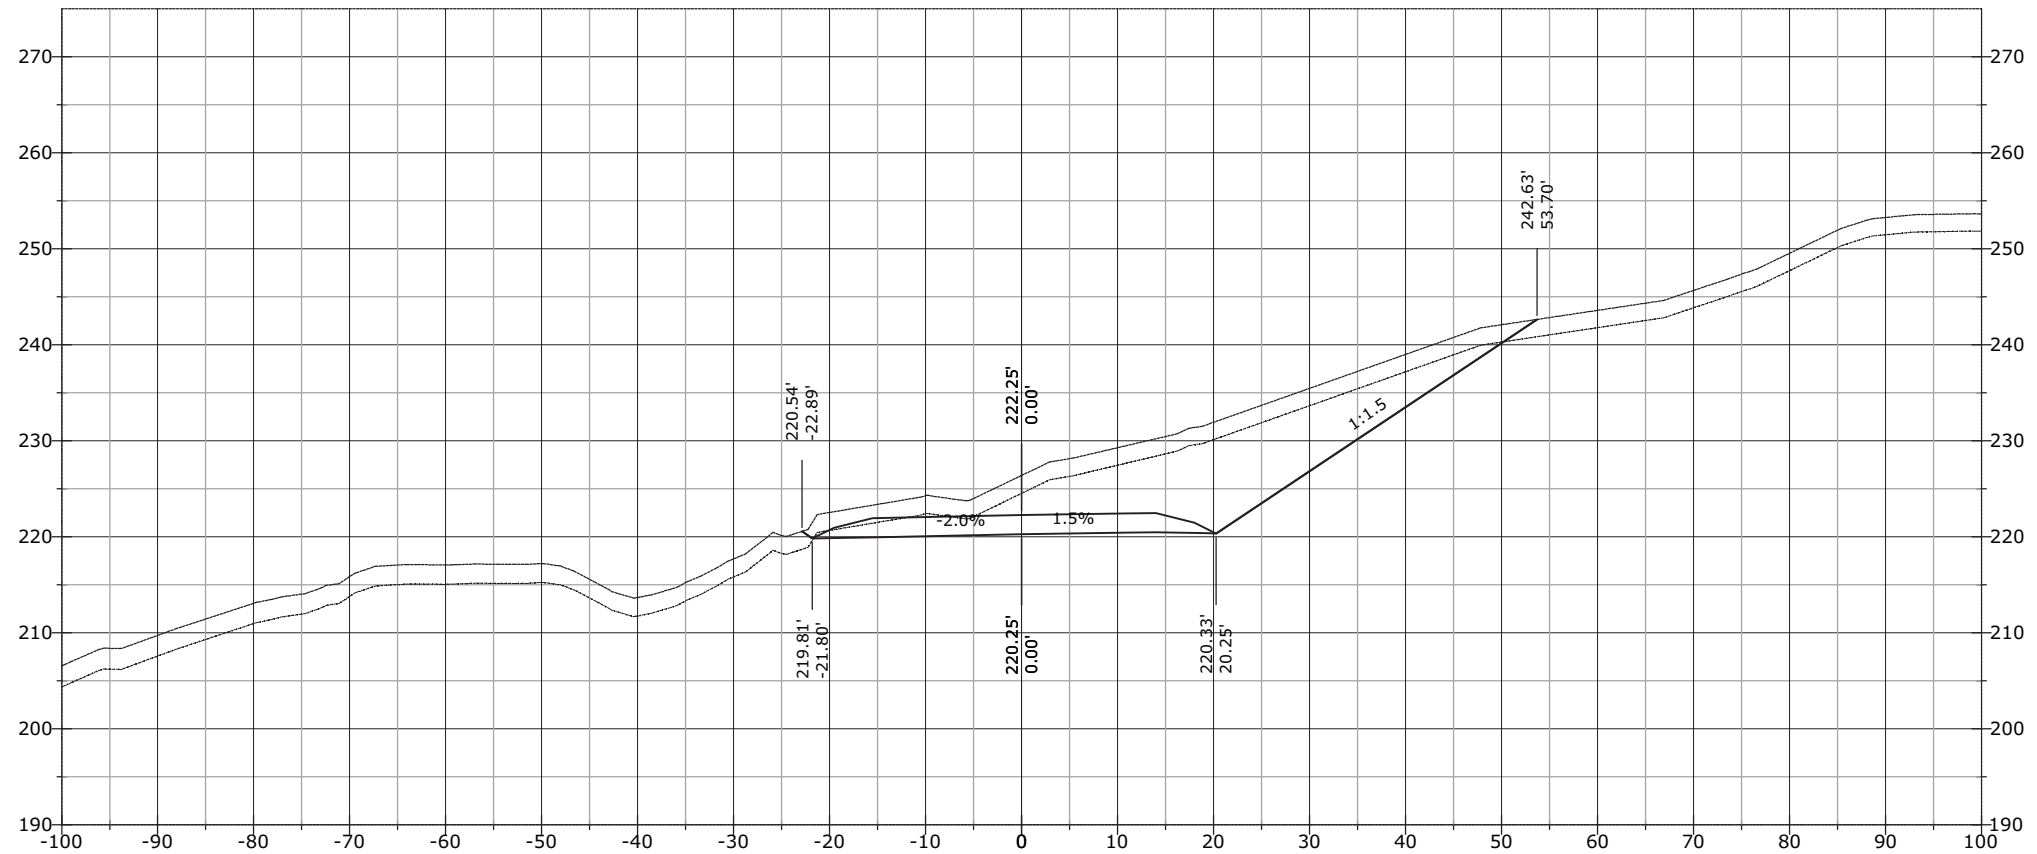


STATE	PROJECT	SHEET NUMBER
AK	AK PFH 43(10)	XS.714

1105+63.09

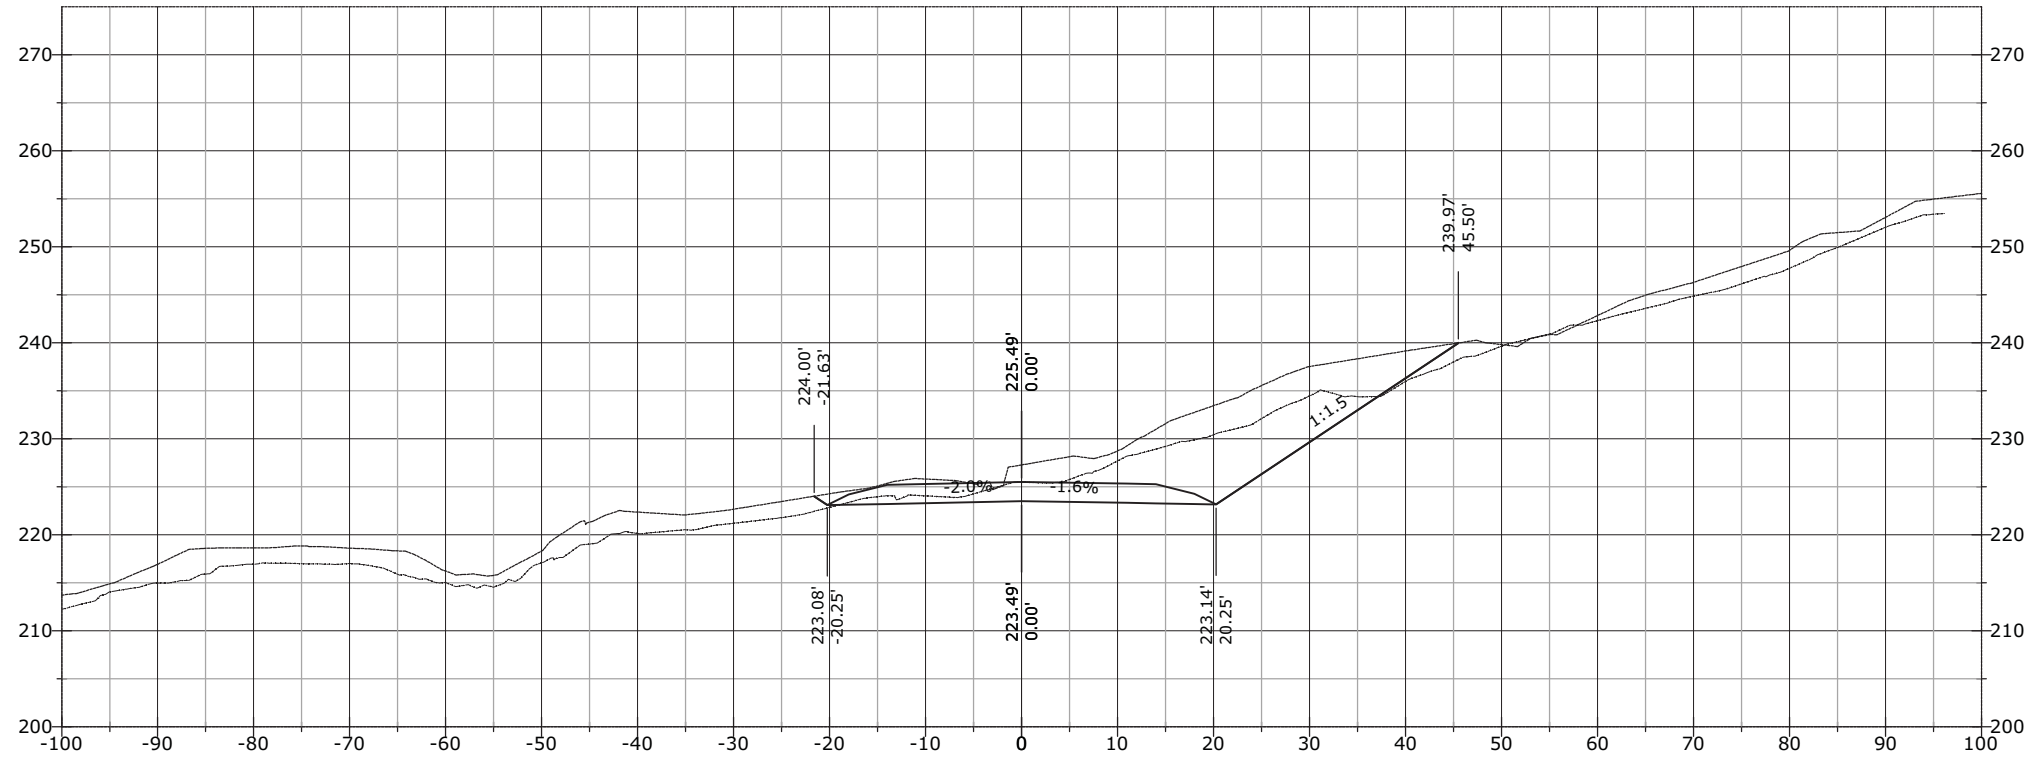


1105+50.00

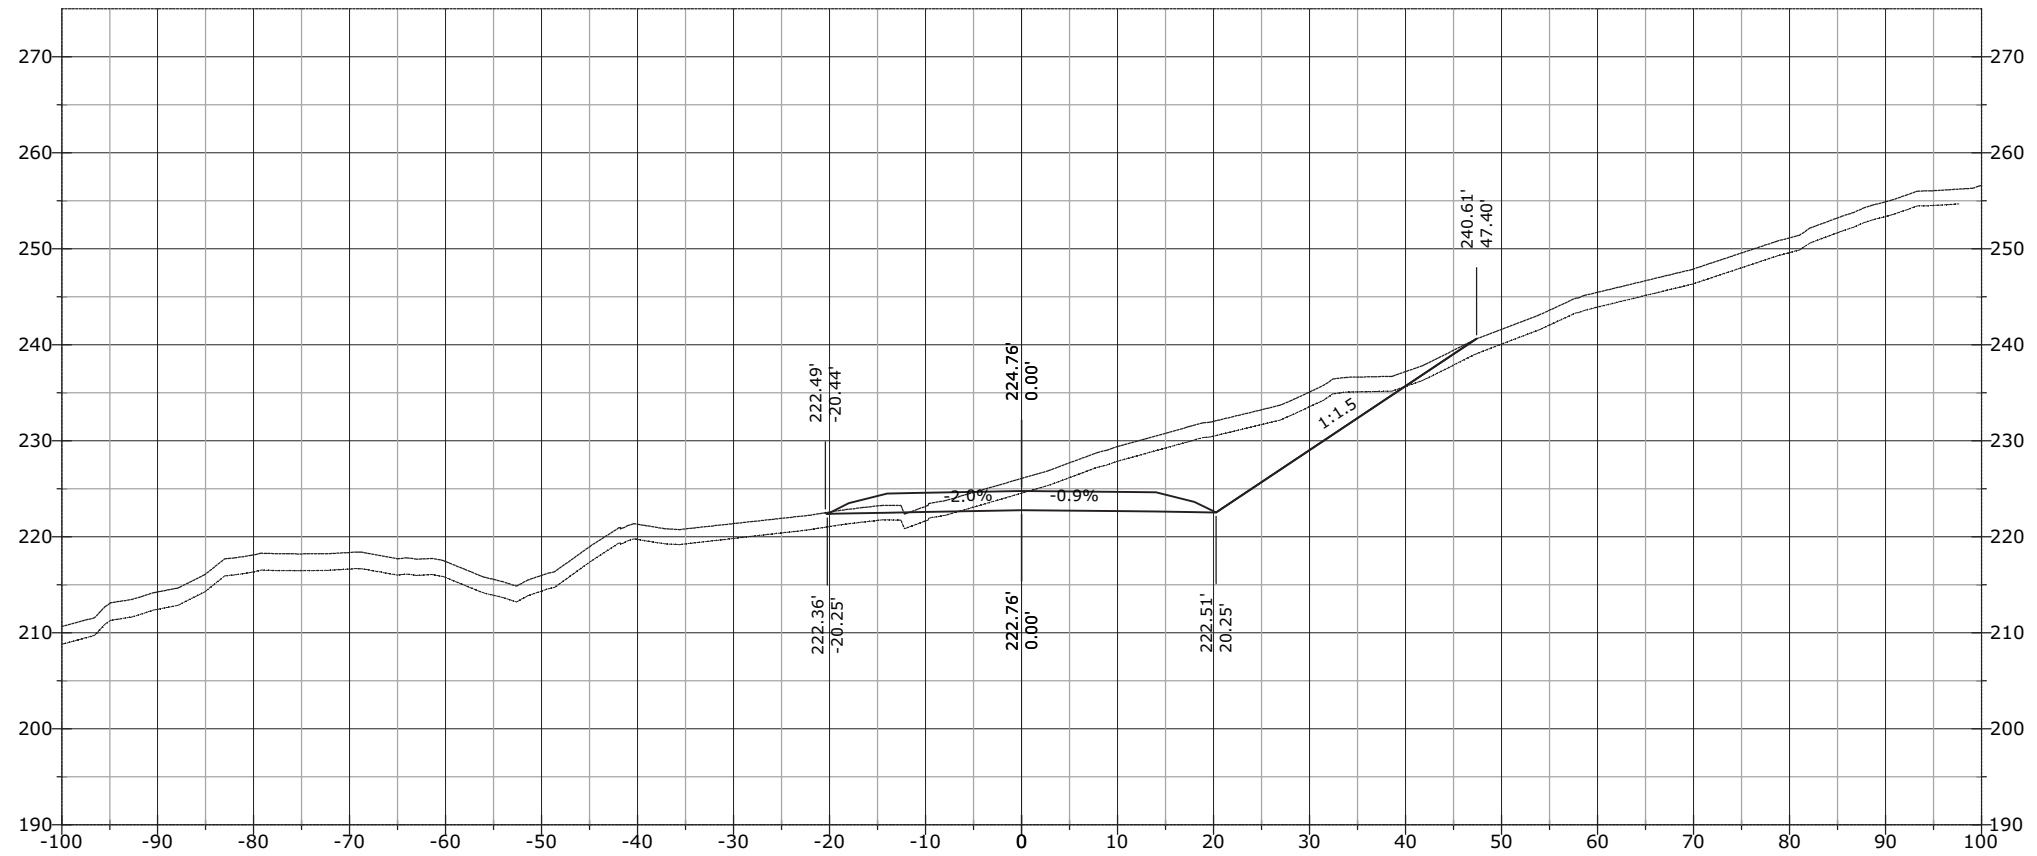


STATE	PROJECT	SHEET NUMBER
AK	AK PFH 43(10)	XS.715

1106+00.00

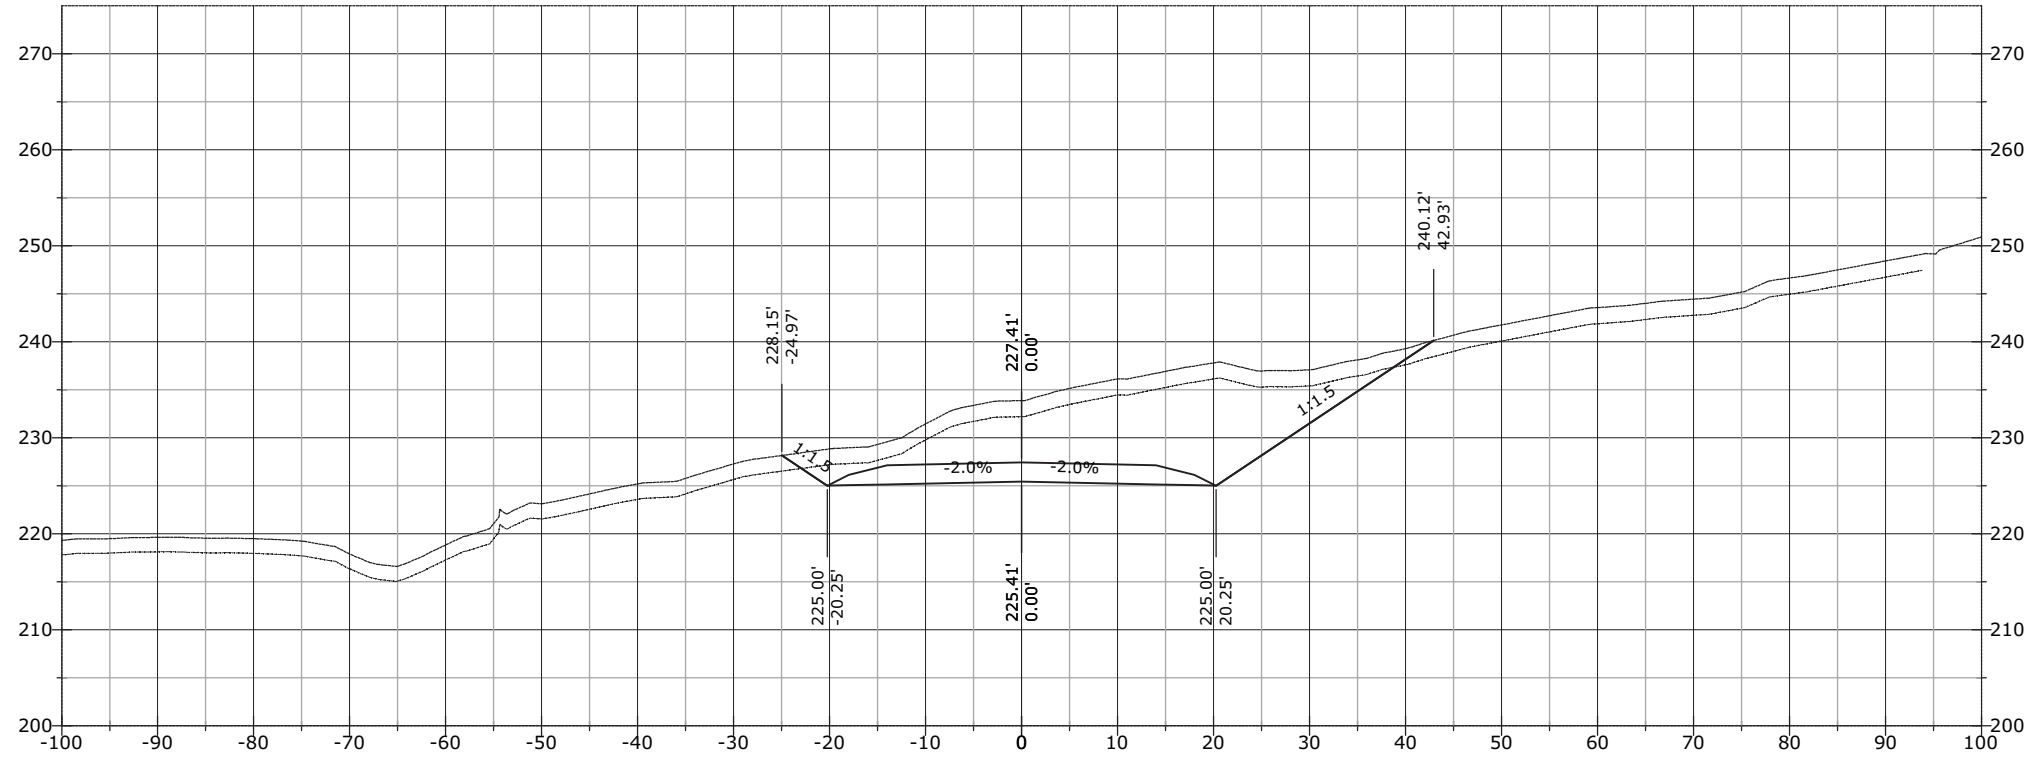


1105+71.77

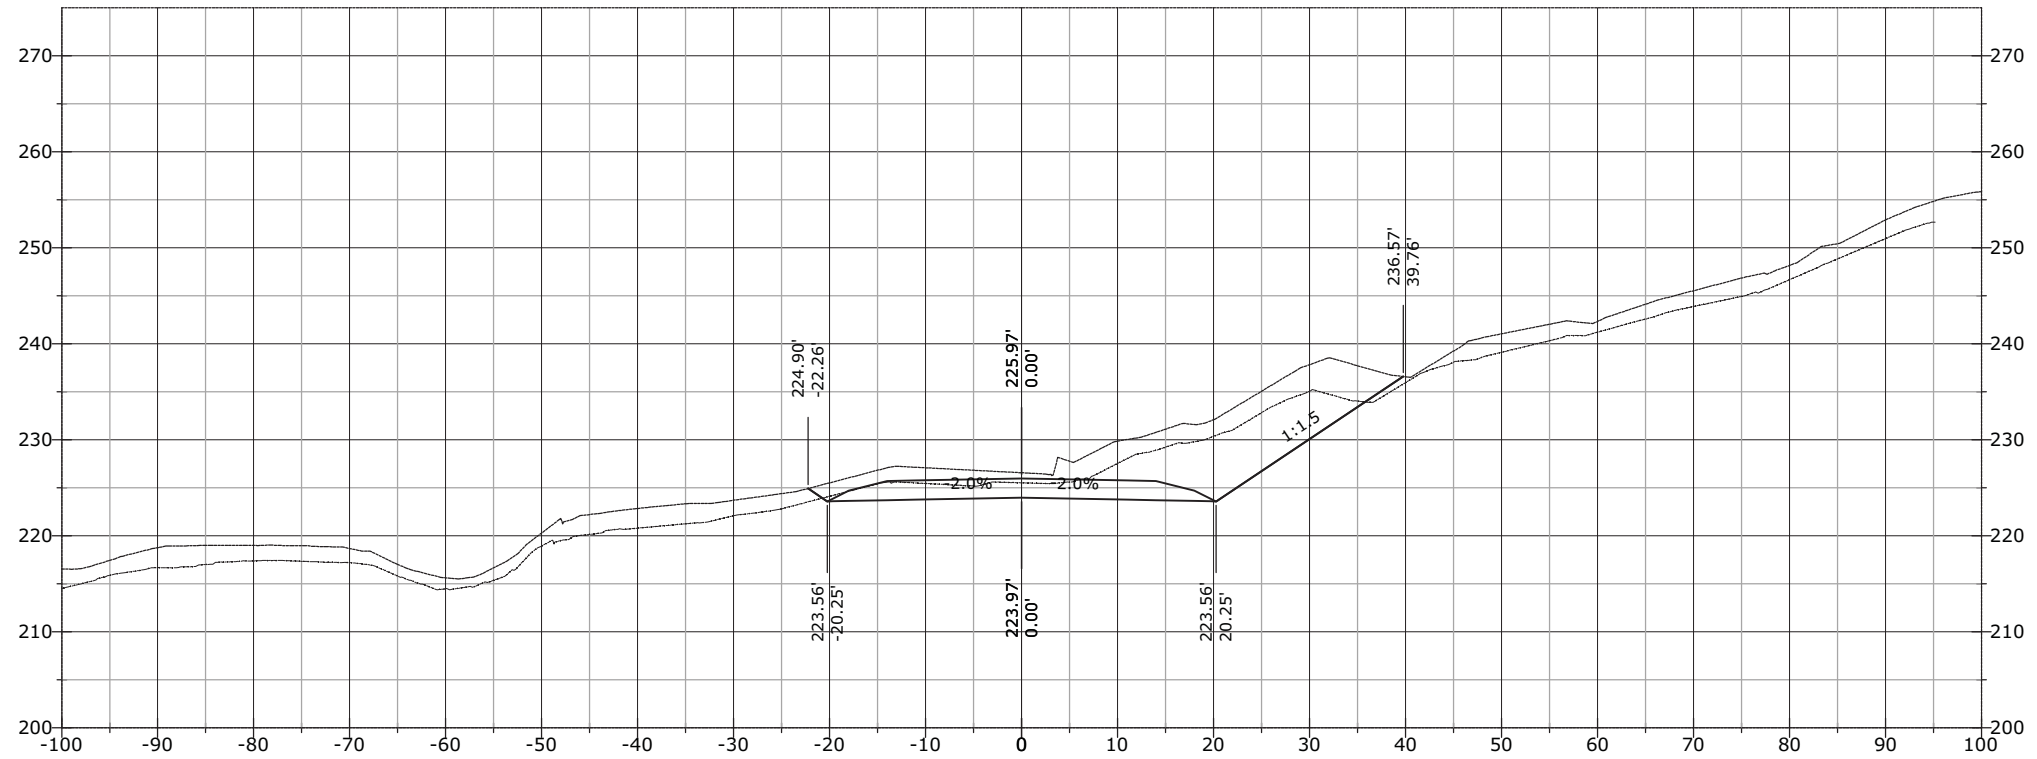


STATE	PROJECT	SHEET NUMBER
AK	AK PFH 43(10)	XS.716

1107+00.00

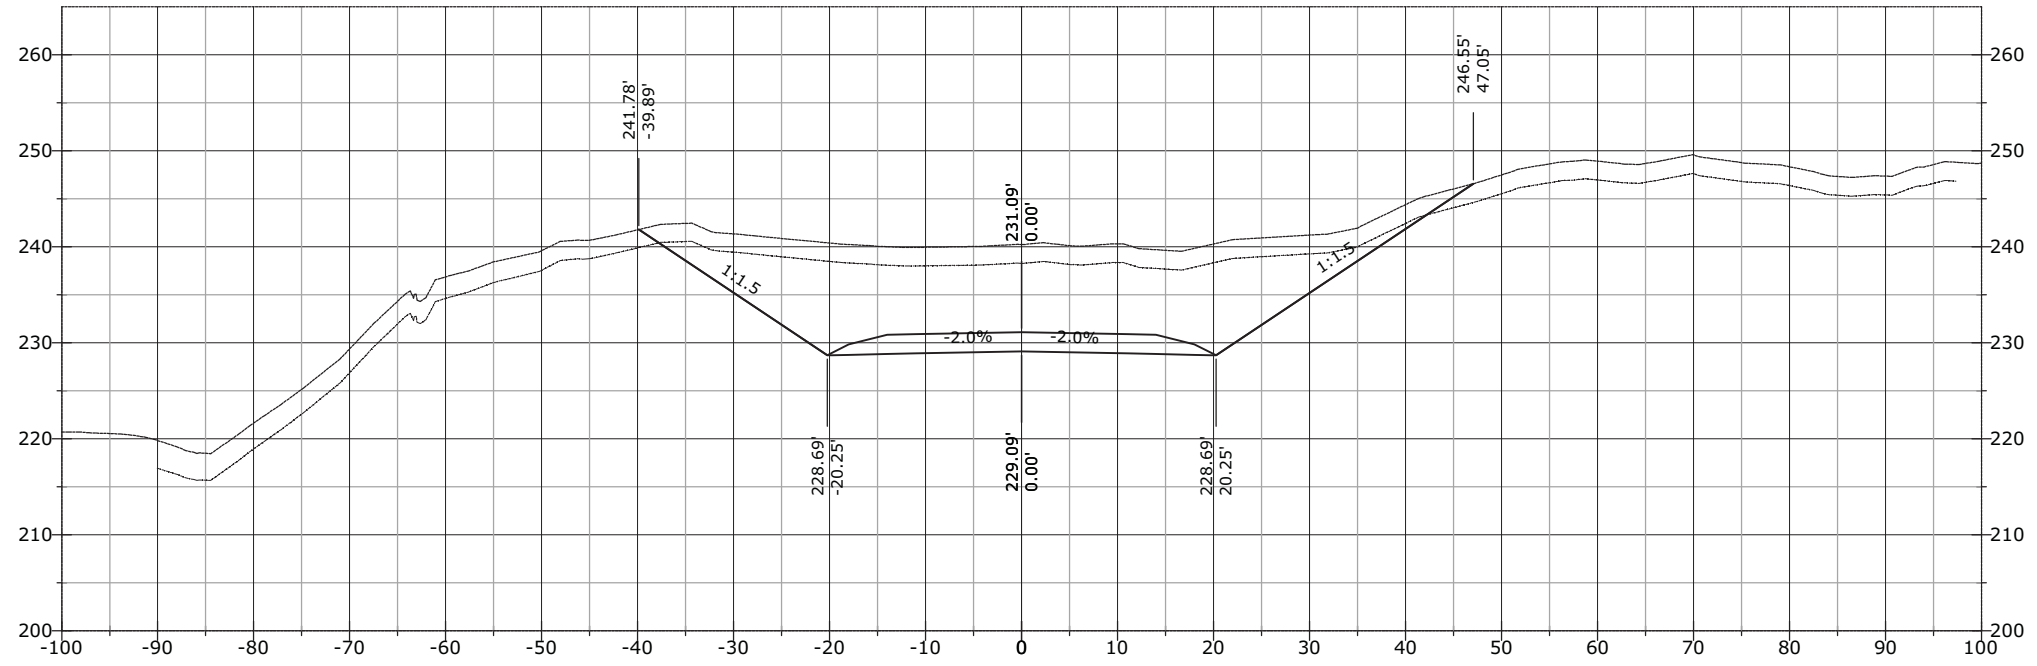


1106+50.00

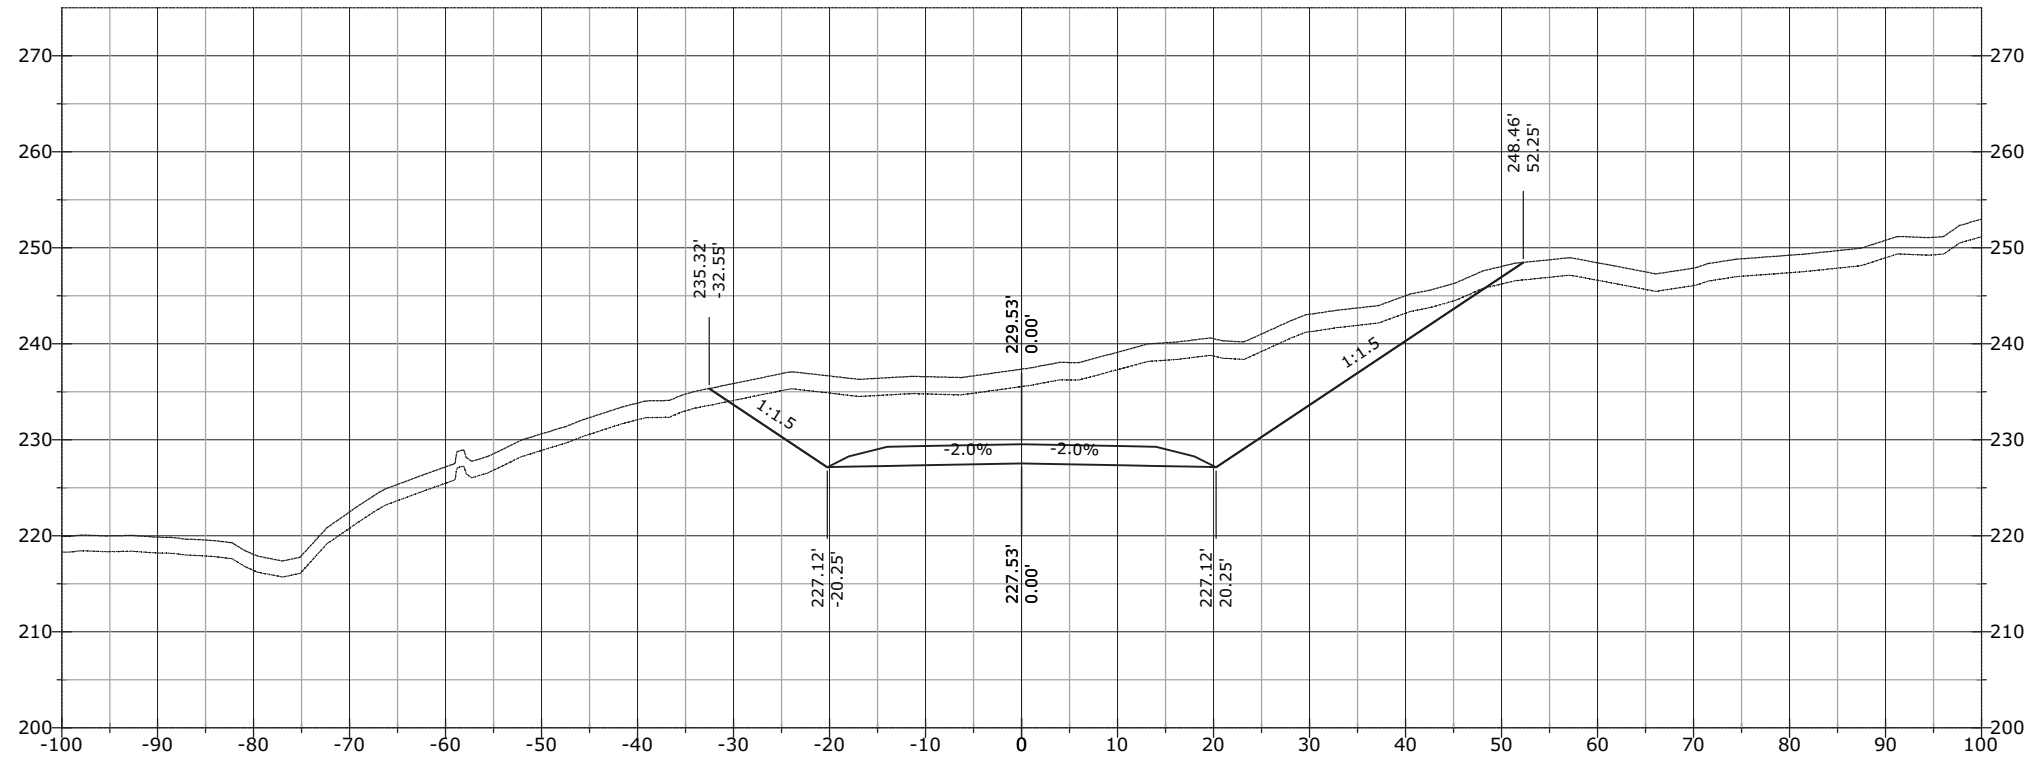


STATE	PROJECT	SHEET NUMBER
AK	AK PFH 43(10)	XS.717

J:\2012\121088 FH43 Deweyville Trailhead to Neck Lake\E. Drawings\Civil\PDFs\Cross Section March\# - RFC Cross Sections EXPLODED DELETED.dwg [USC] 29 March 2013 11:53 AM

1108+00.00

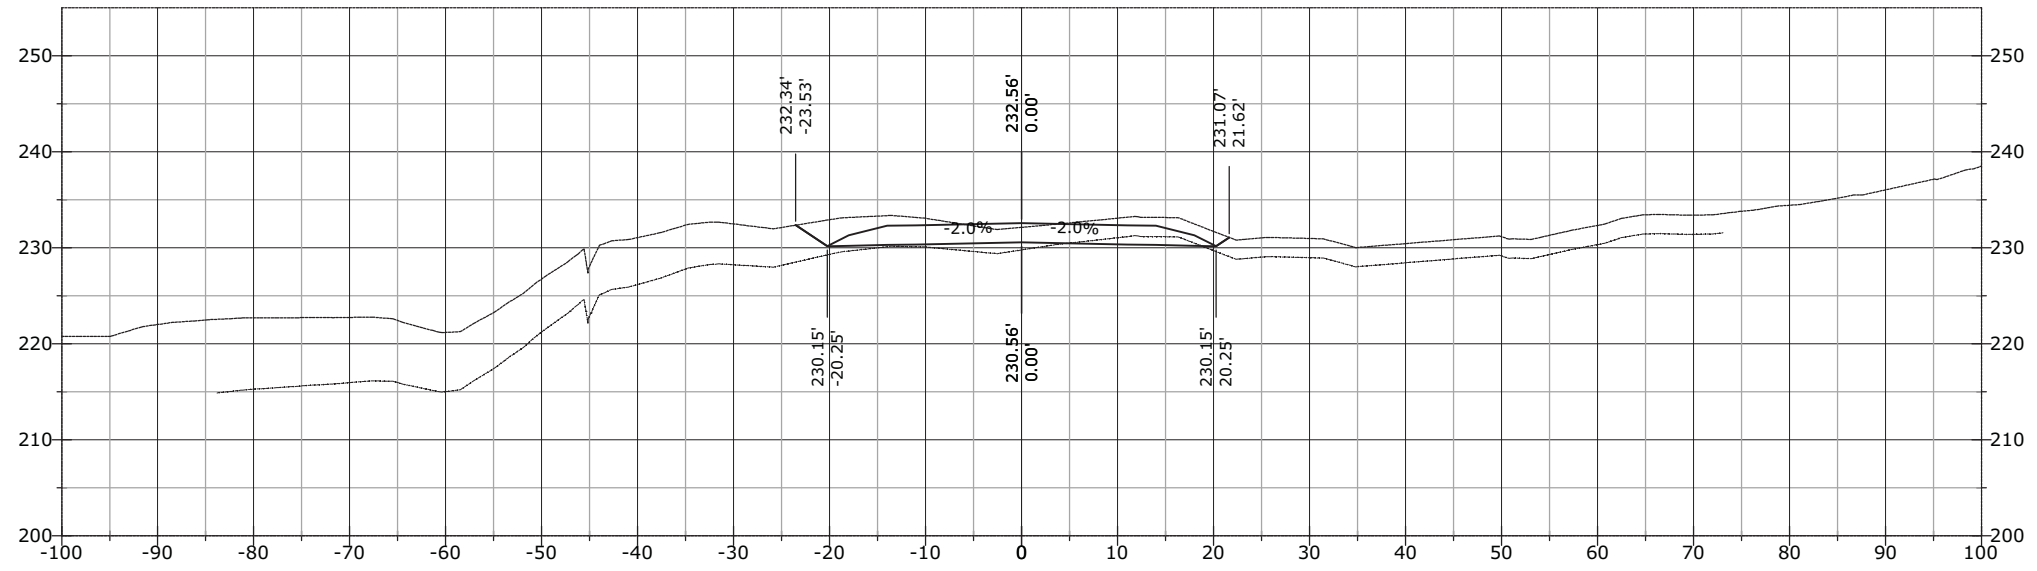


1107+50.00

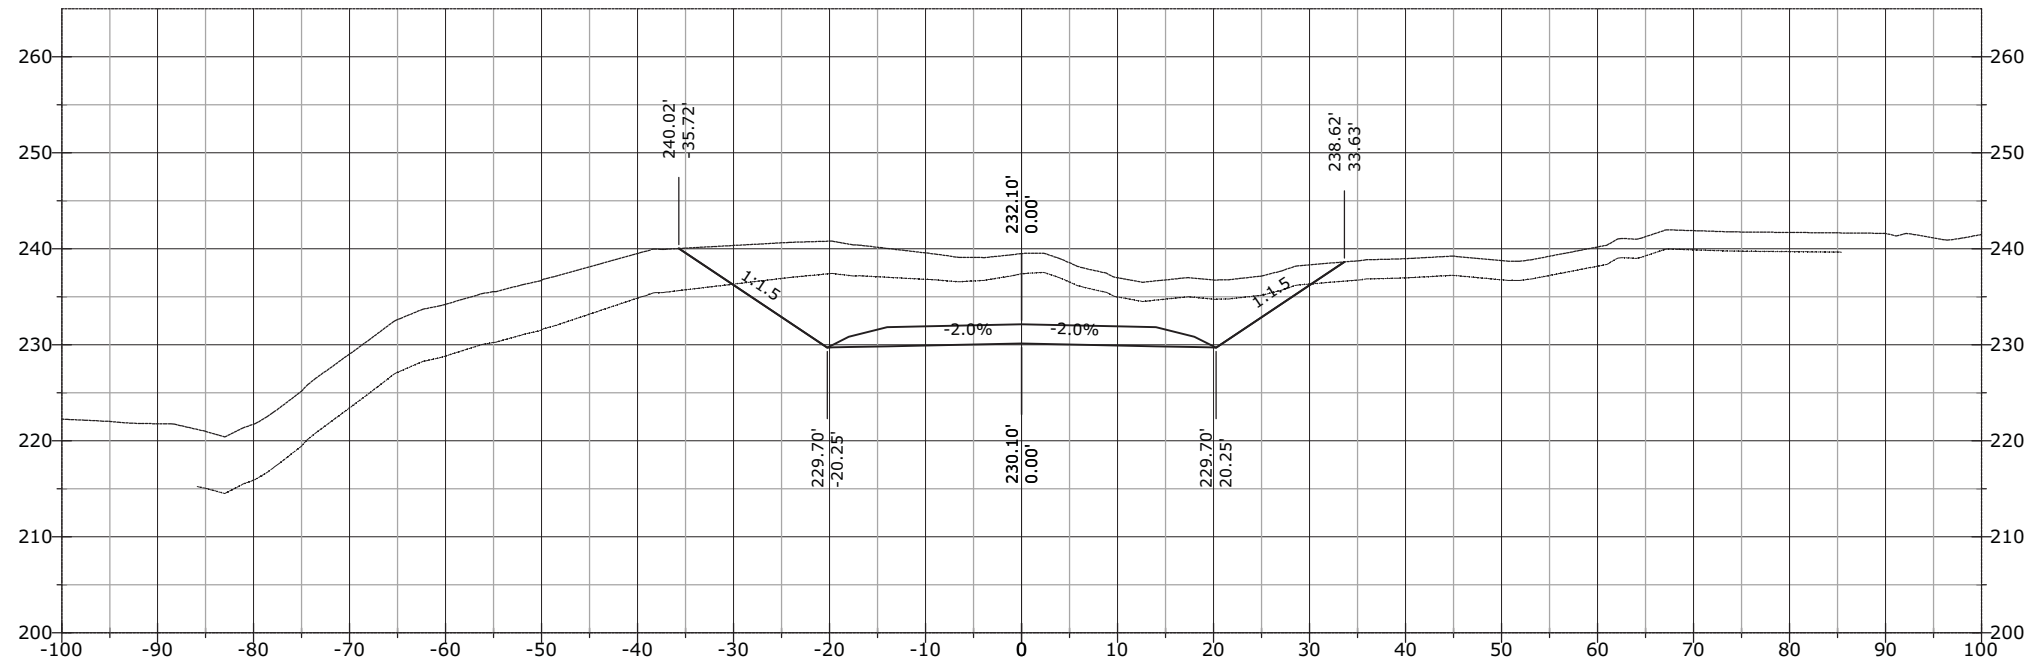


STATE	PROJECT	SHEET NUMBER
AK	AK PFH 43(10)	XS.718

1108+93.09

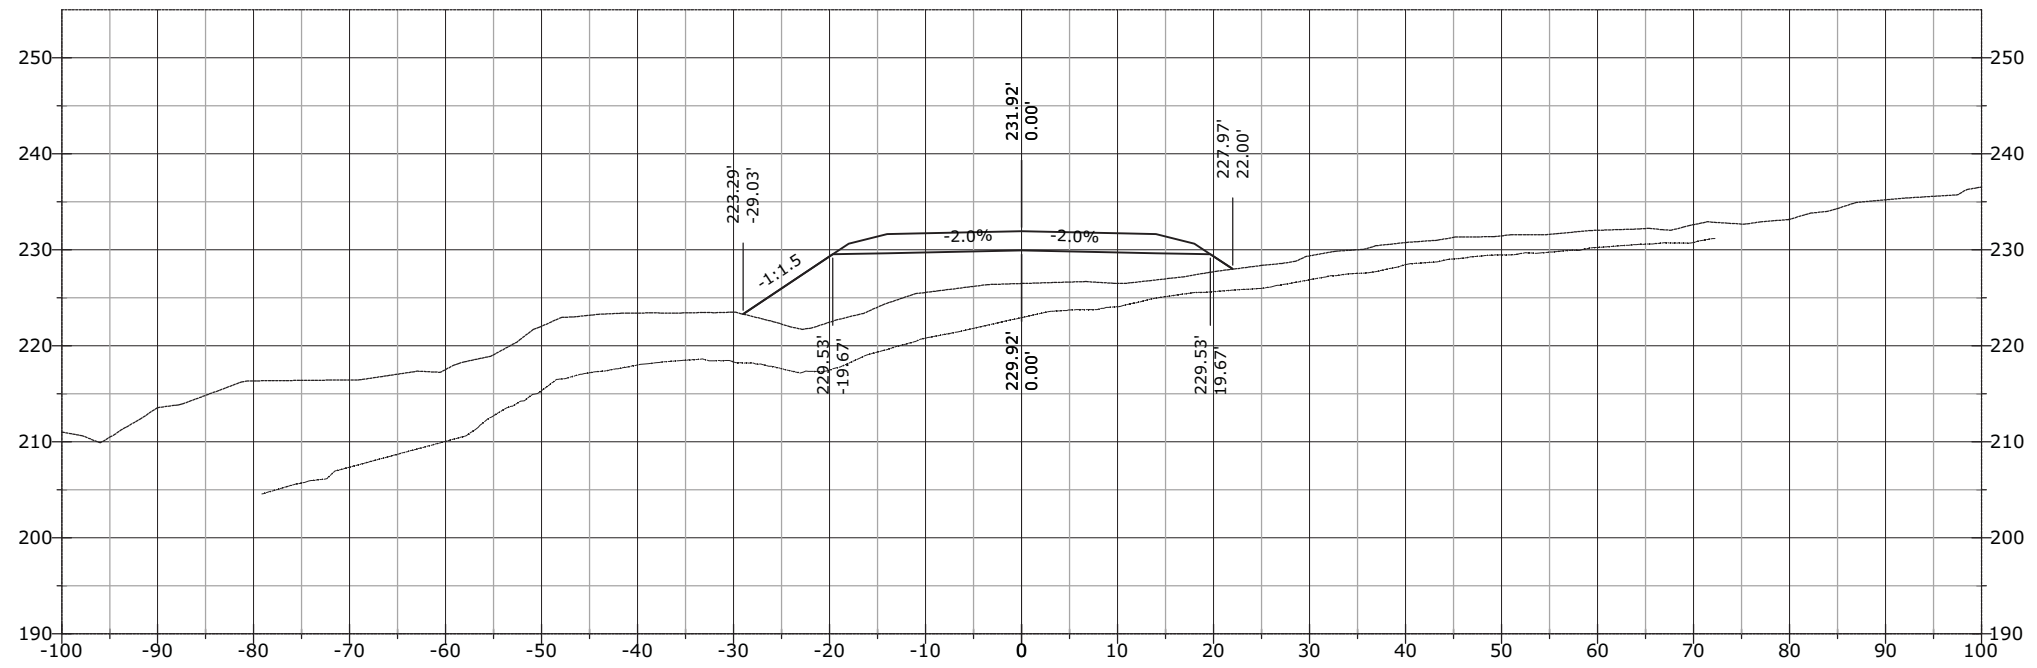


1108+50.00

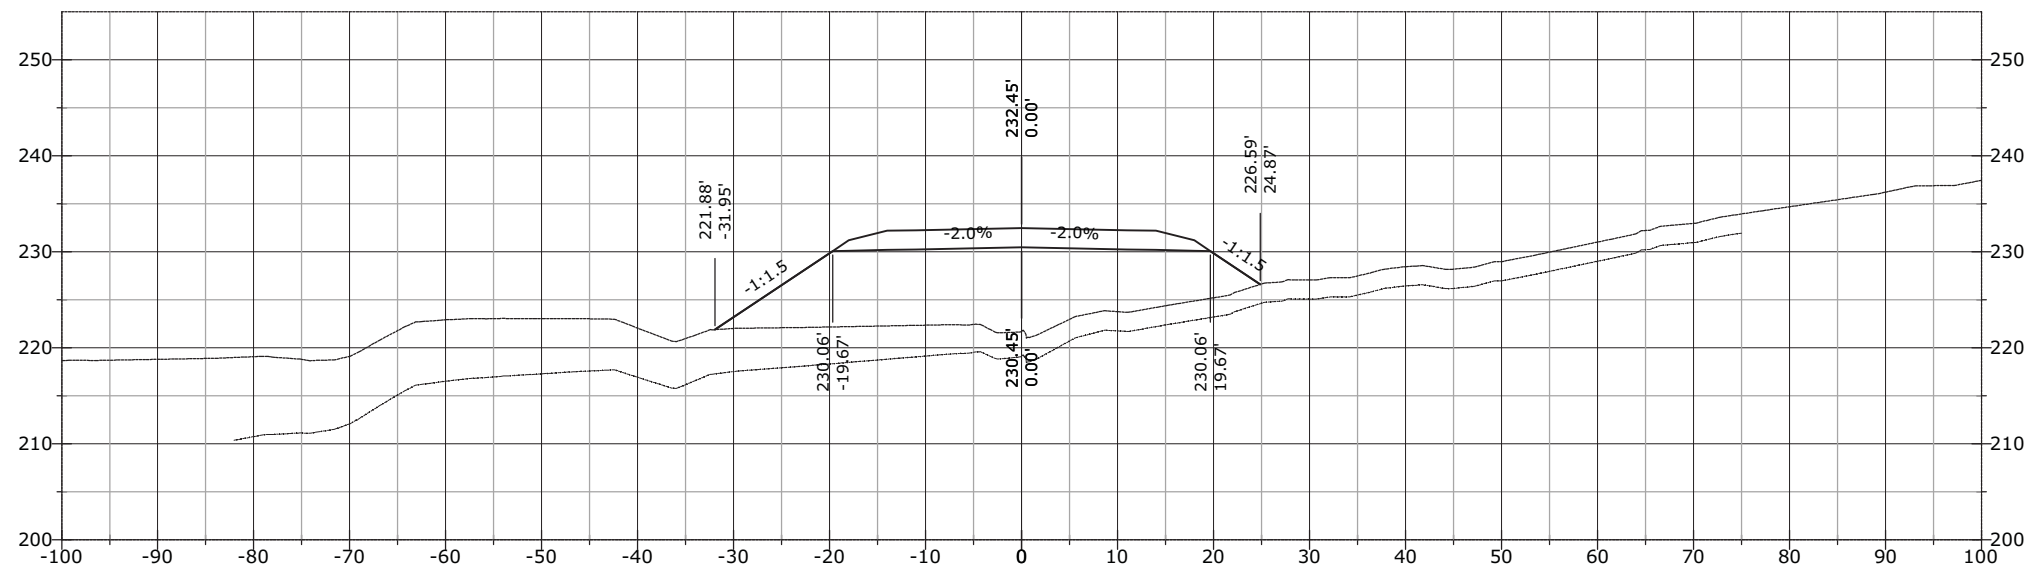


STATE	PROJECT	SHEET NUMBER
AK	AK PFH 43(10)	XS.719

1109+00.00

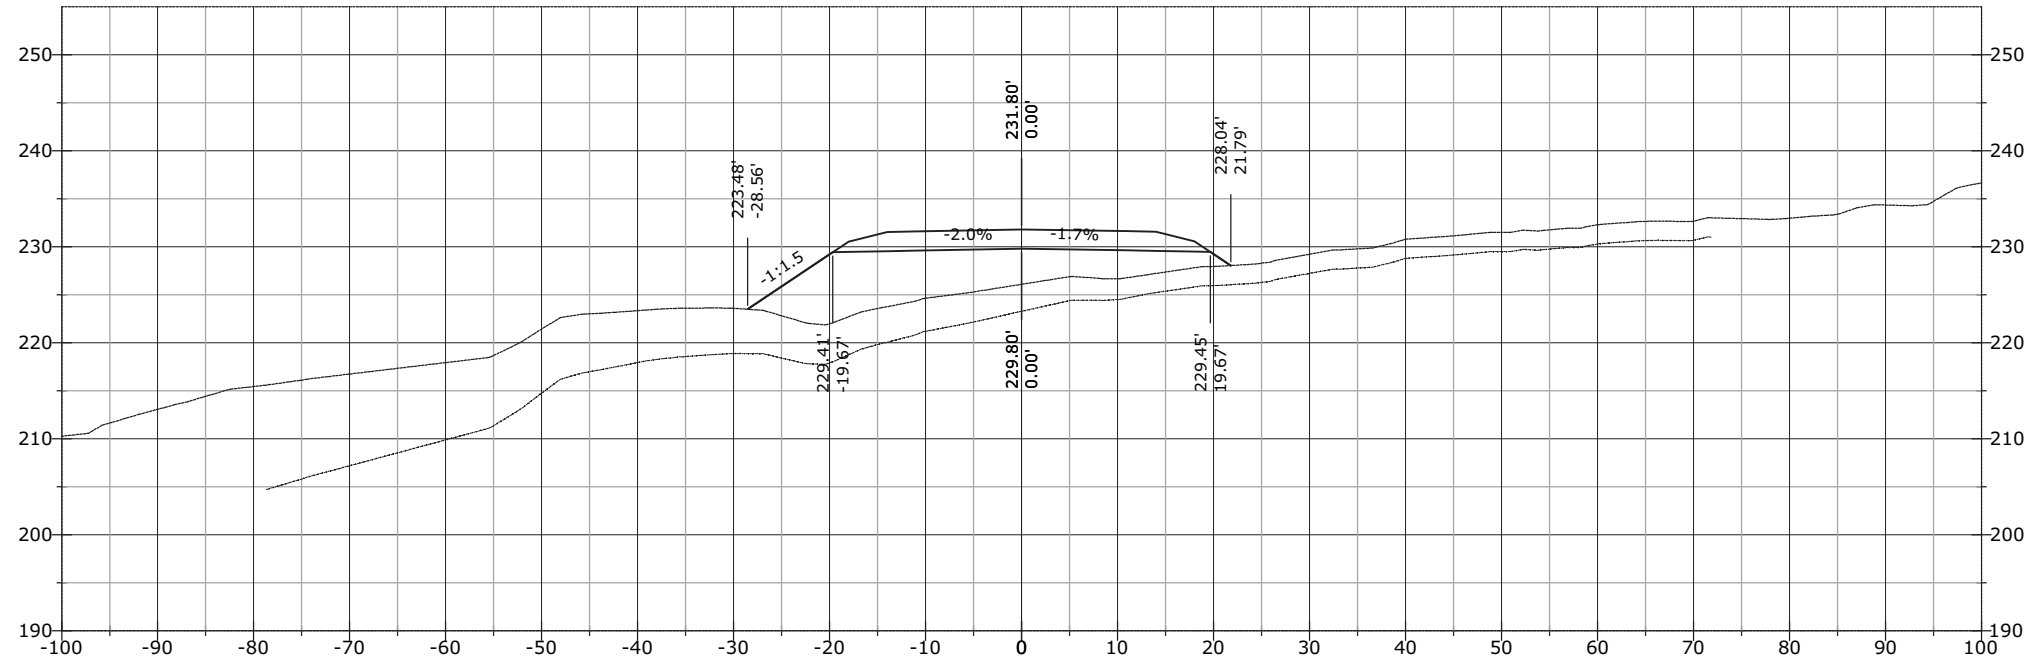


1108+93.80

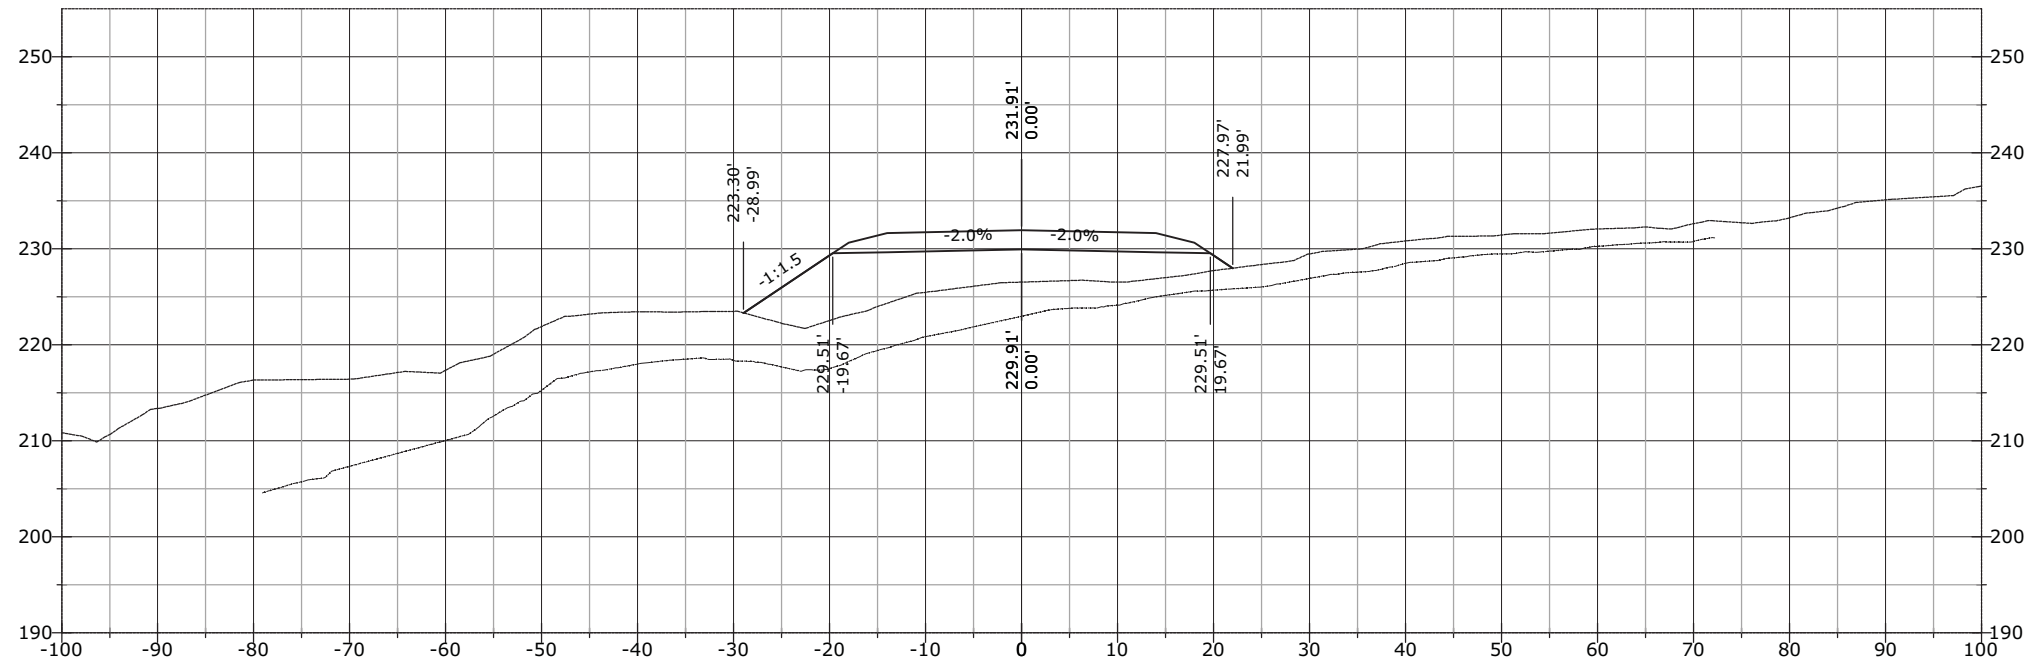


STATE	PROJECT	SHEET NUMBER
AK	AK PFH 43(10)	XS.720

1109+50.00

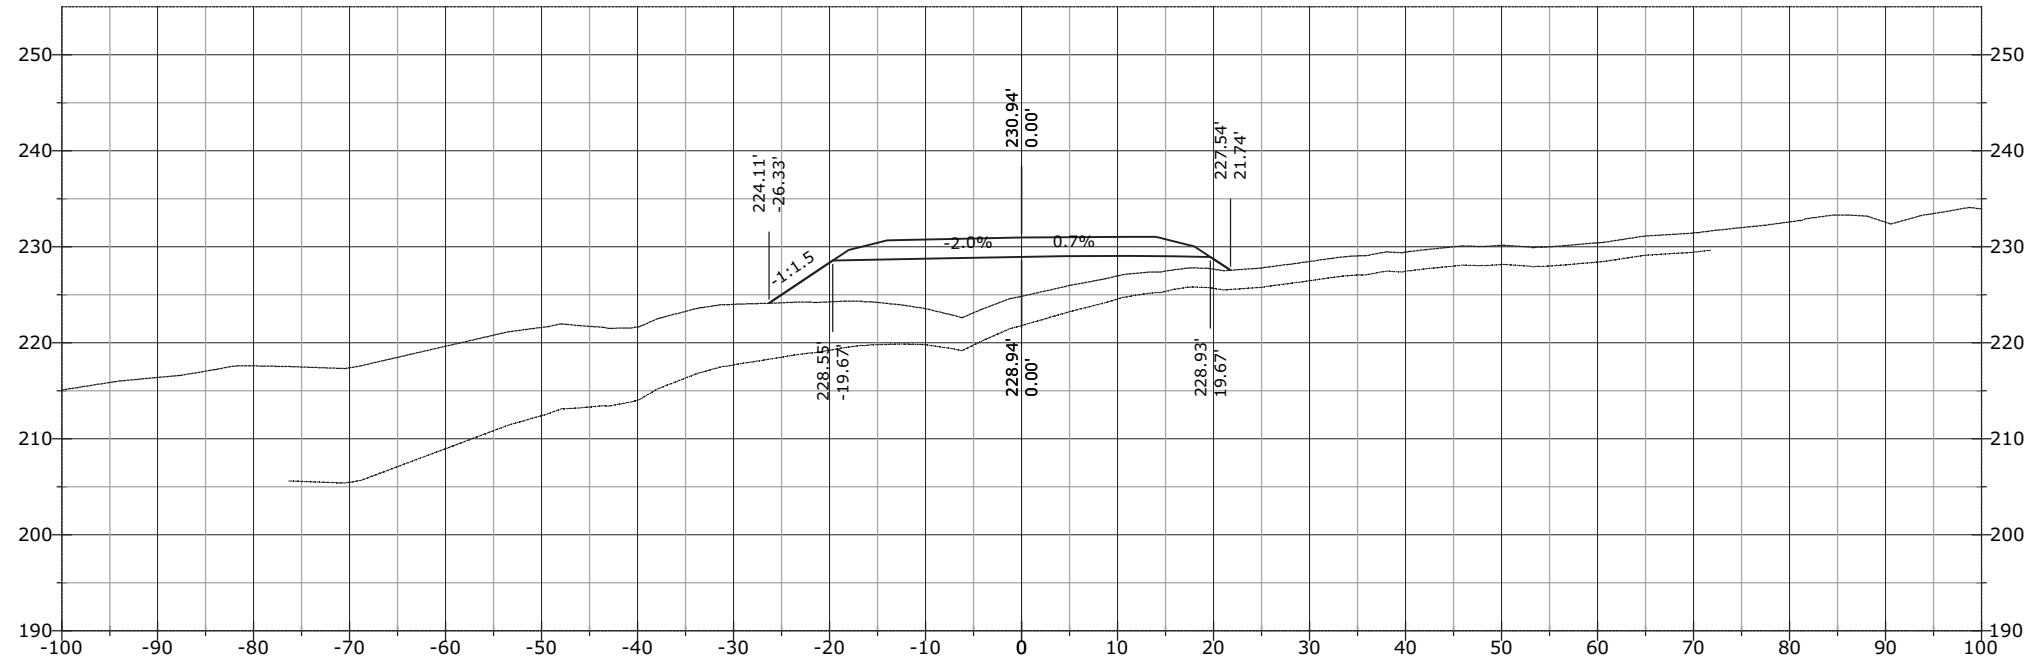


1109+35.34

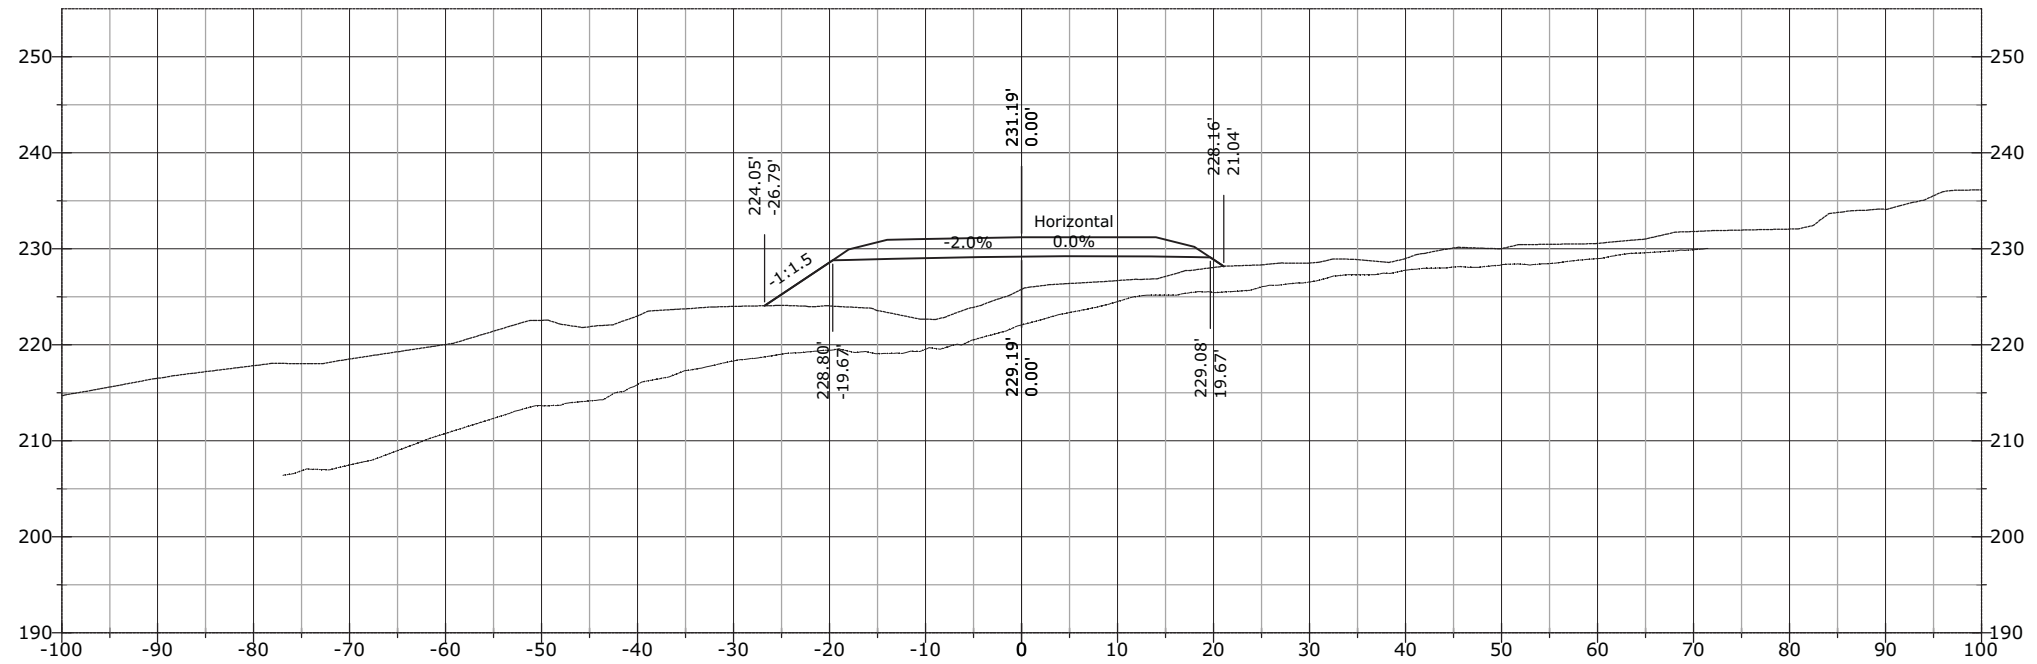


STATE	PROJECT	SHEET NUMBER
AK	AK PFH 43(10)	XS.721

1109+76.88

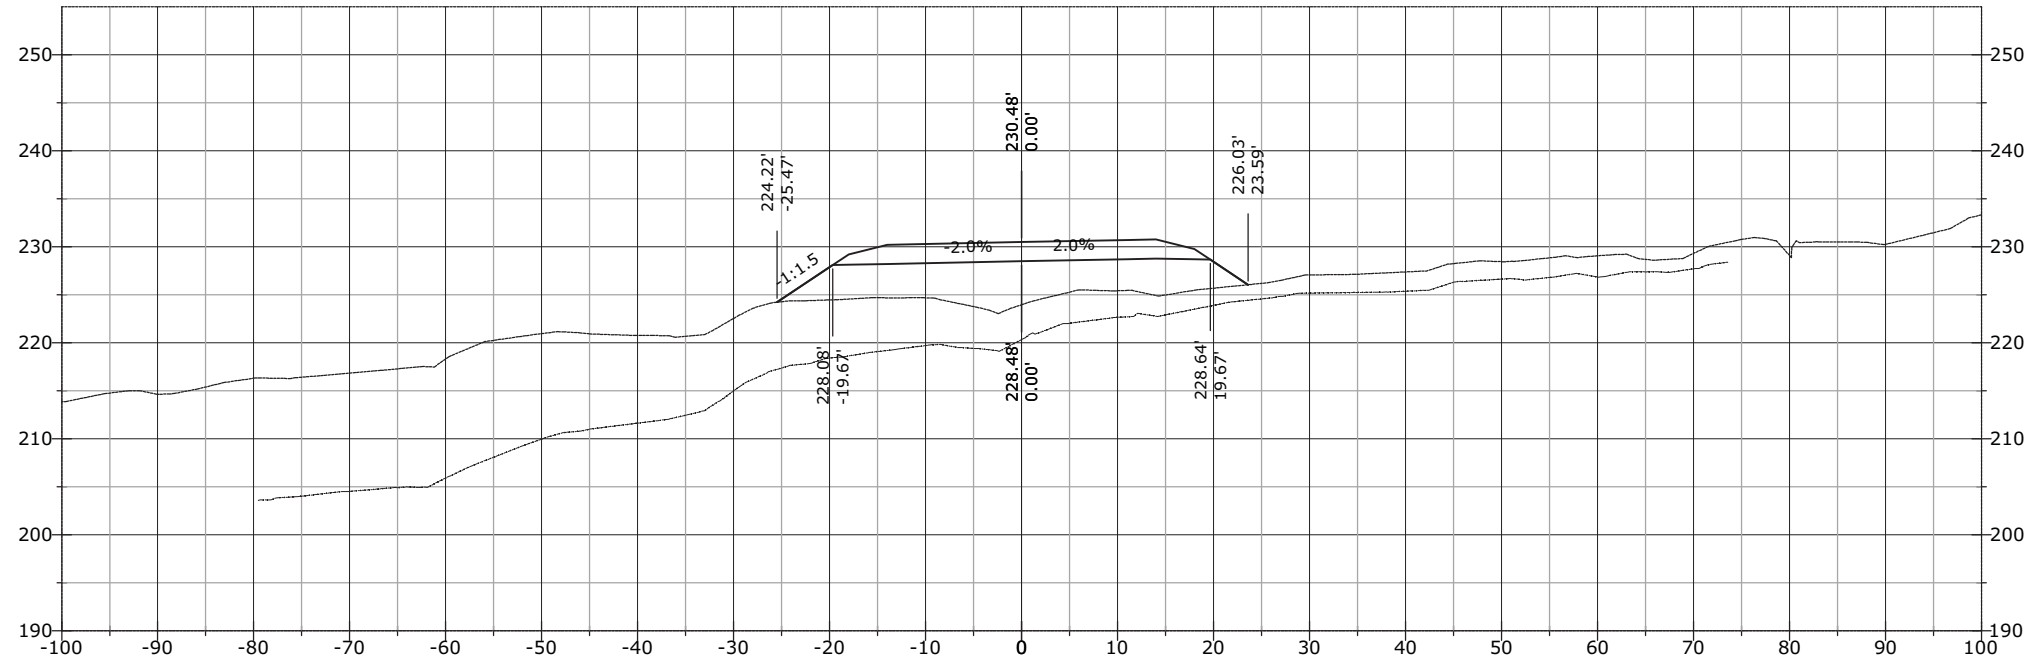


1109+71.34

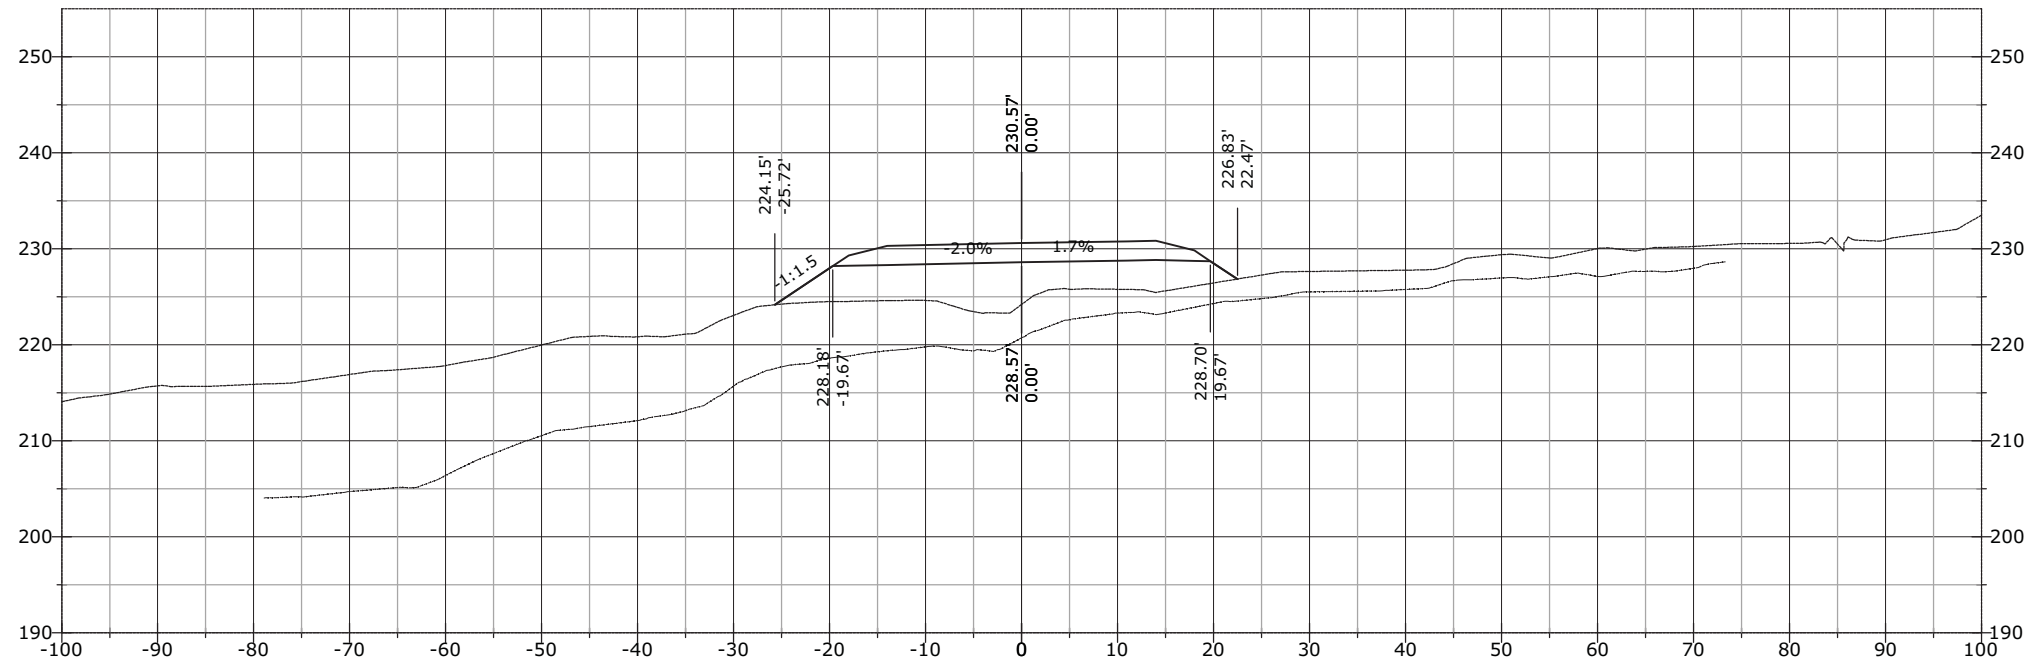


STATE	PROJECT	SHEET NUMBER
AK	AK PFH 43(10)	XS.722

1110+00.00

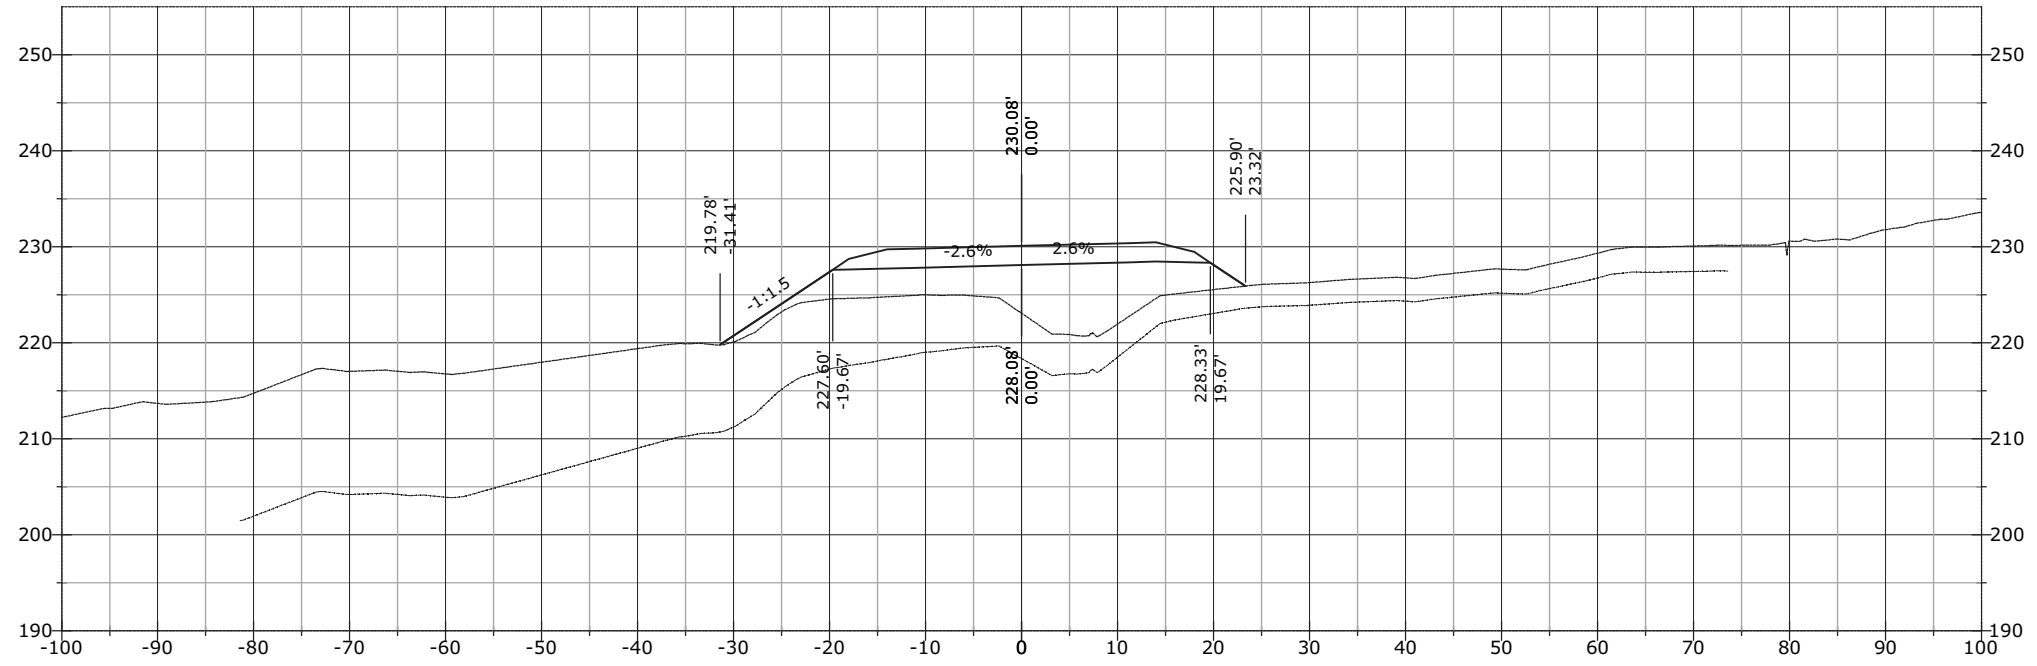


1109+89.34

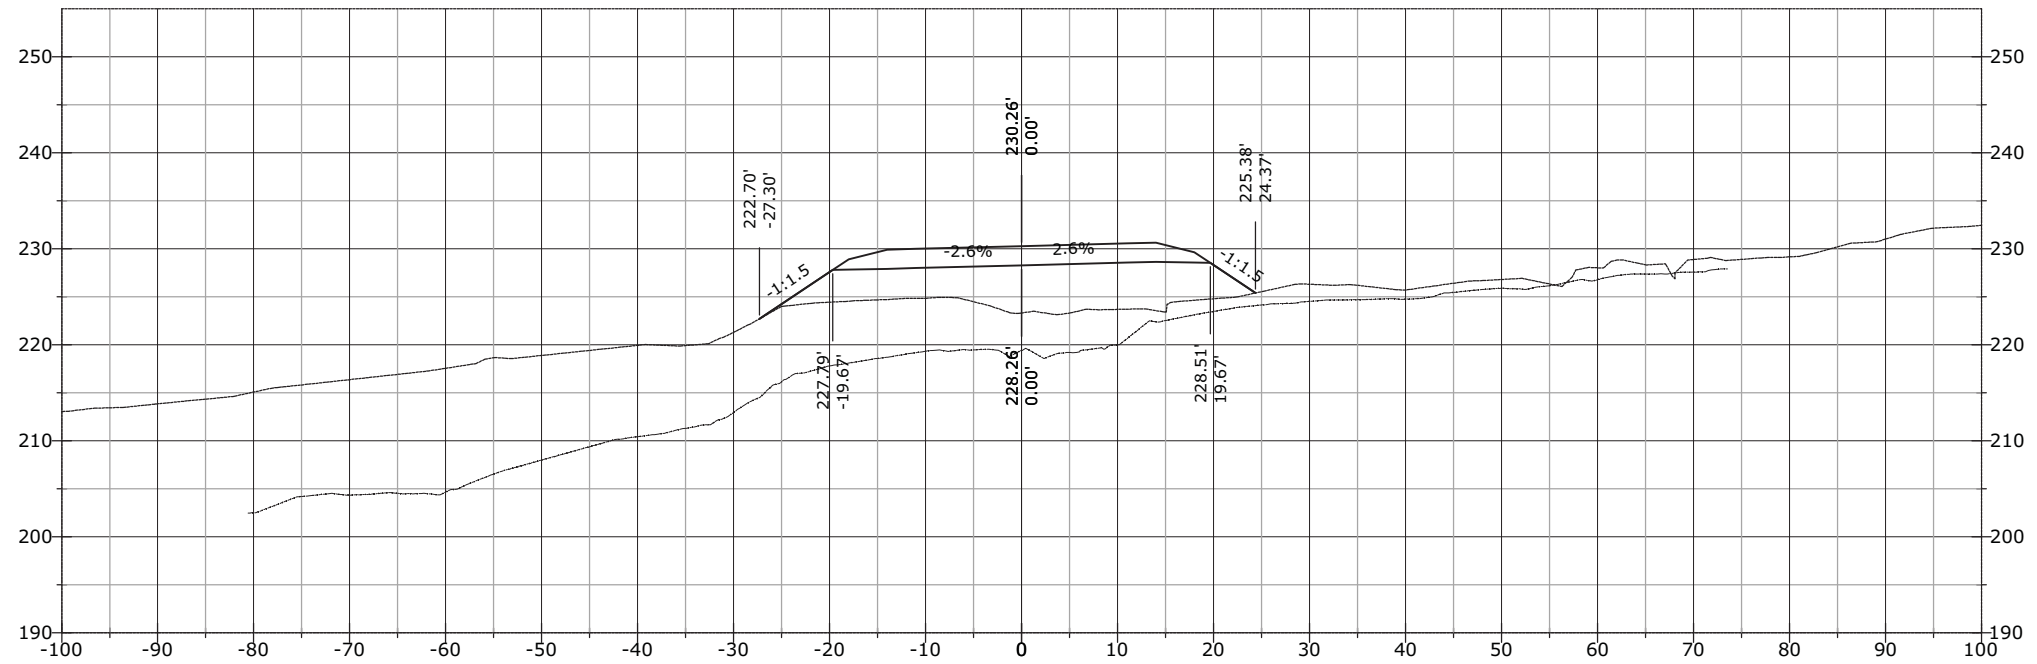


STATE	PROJECT	SHEET NUMBER
AK	AK PFH 43(10)	XS.723

1111+00.00

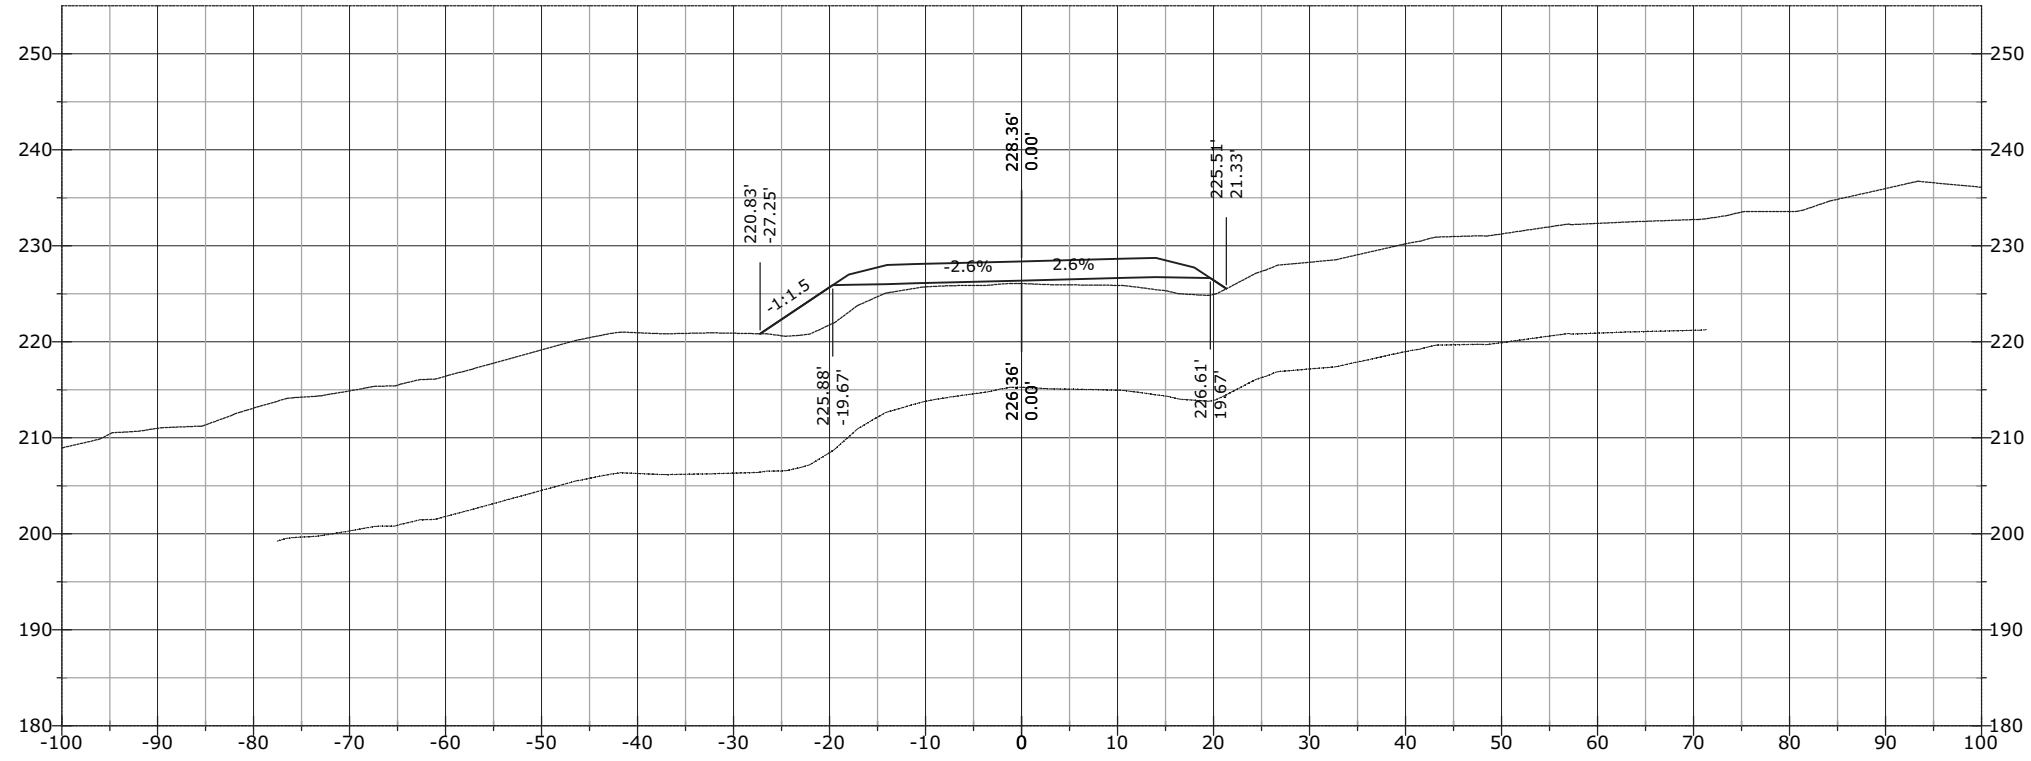


1110+50.00

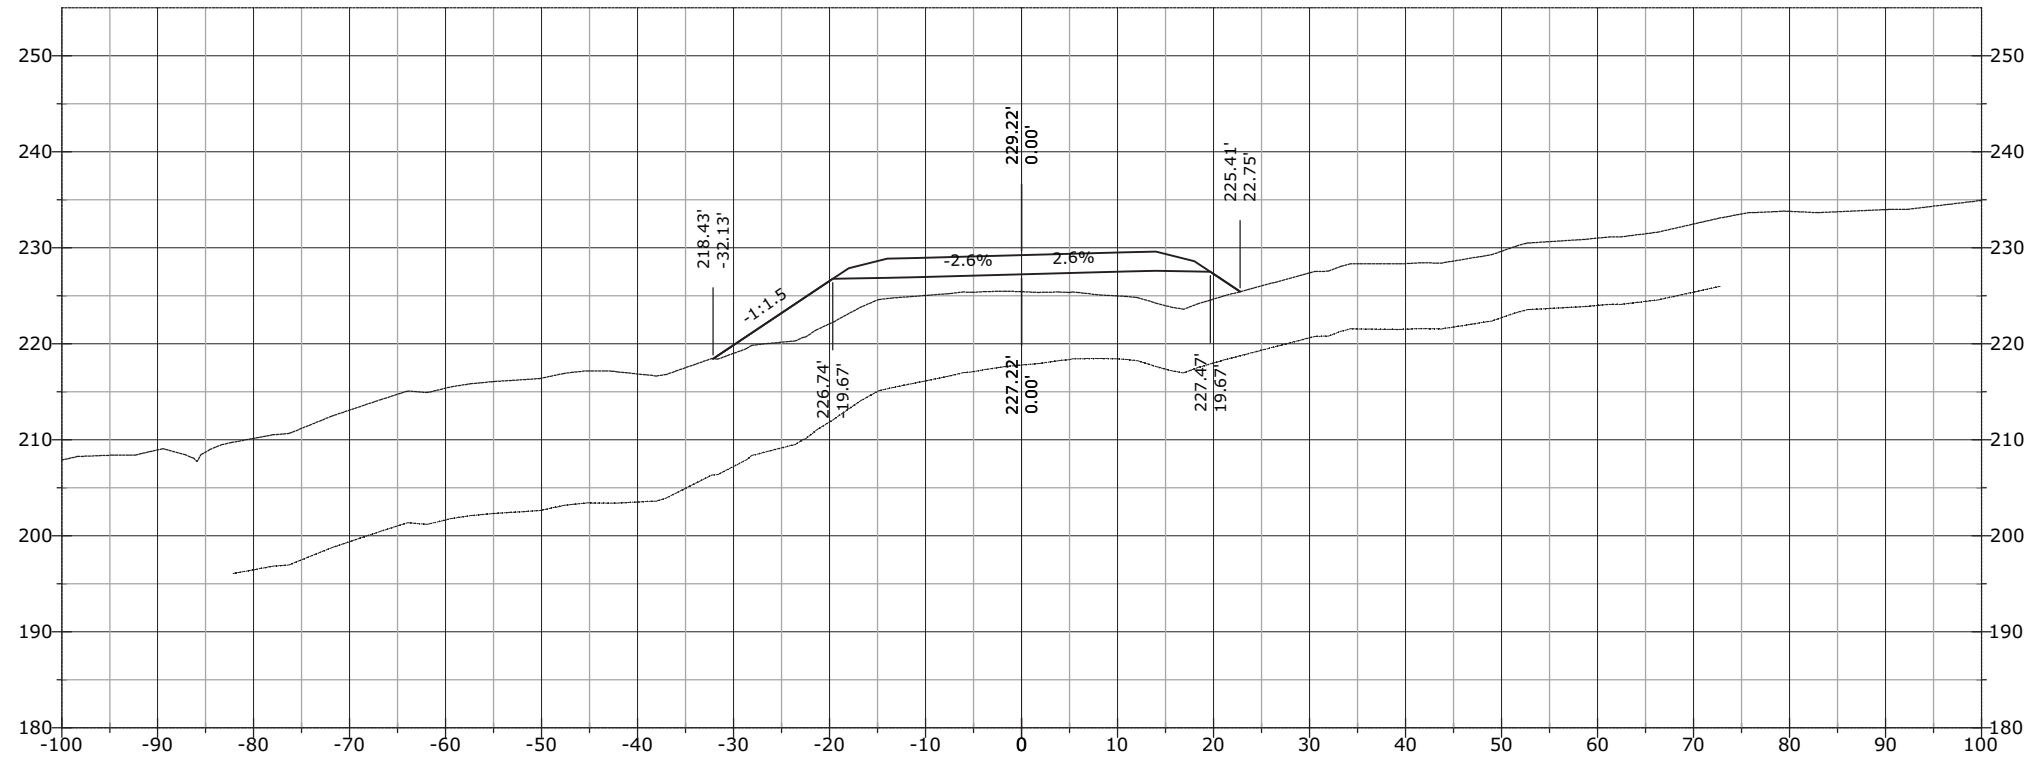


STATE	PROJECT	SHEET NUMBER
AK	AK PFH 43(10)	XS.724

1111+50.00

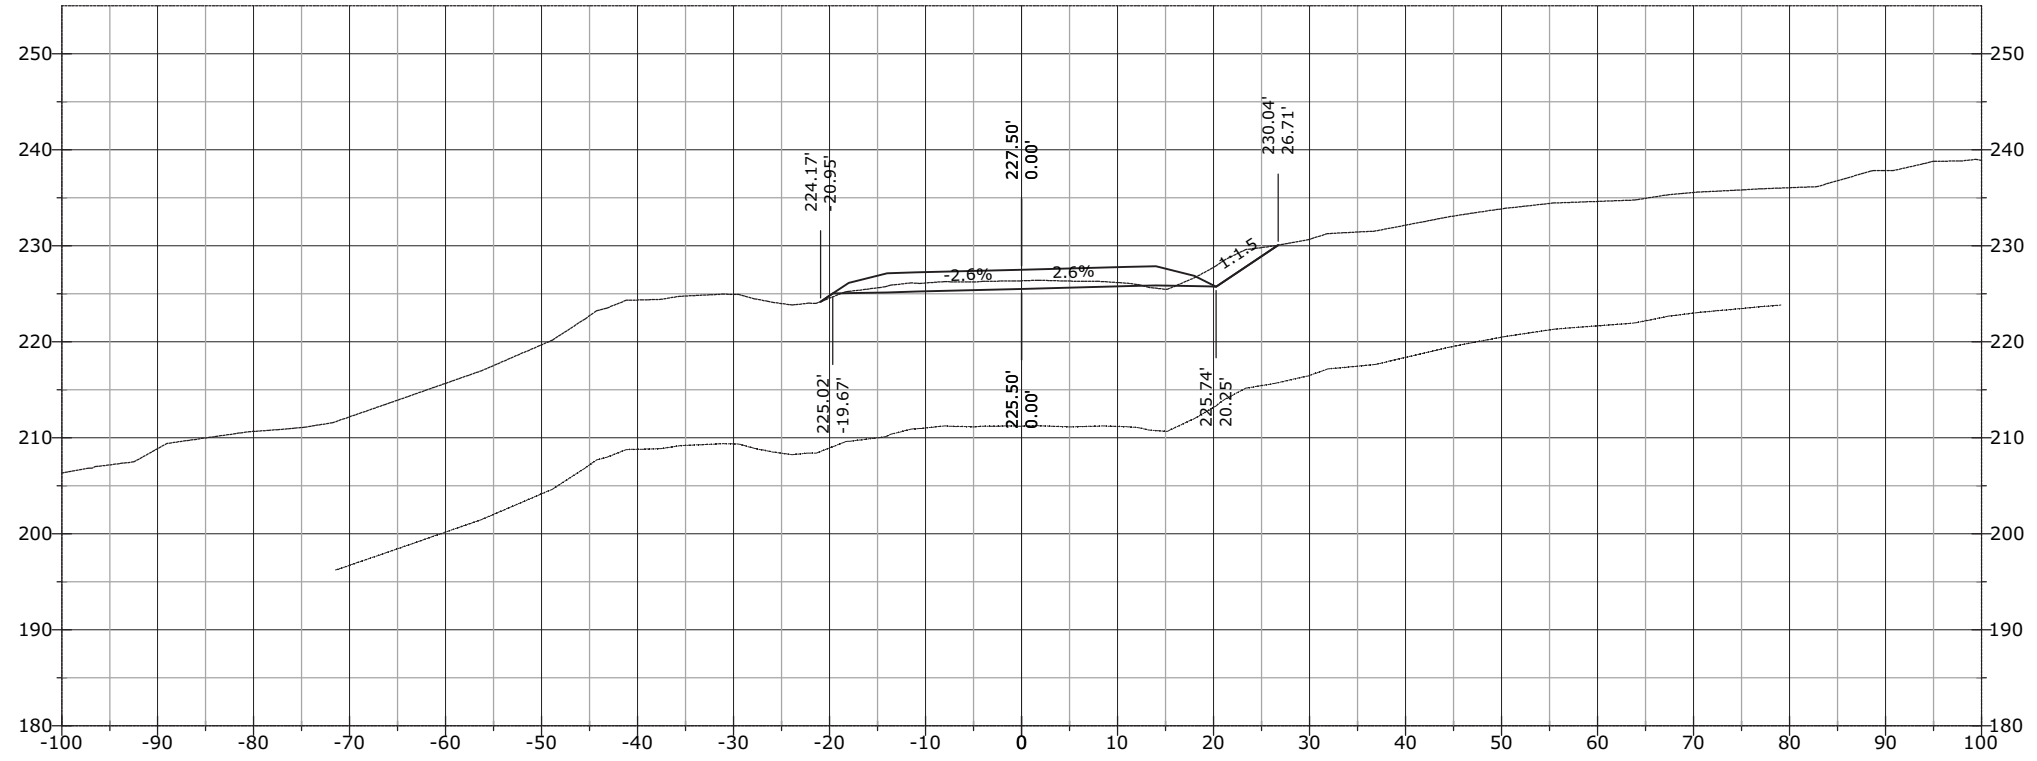


1111+22.23

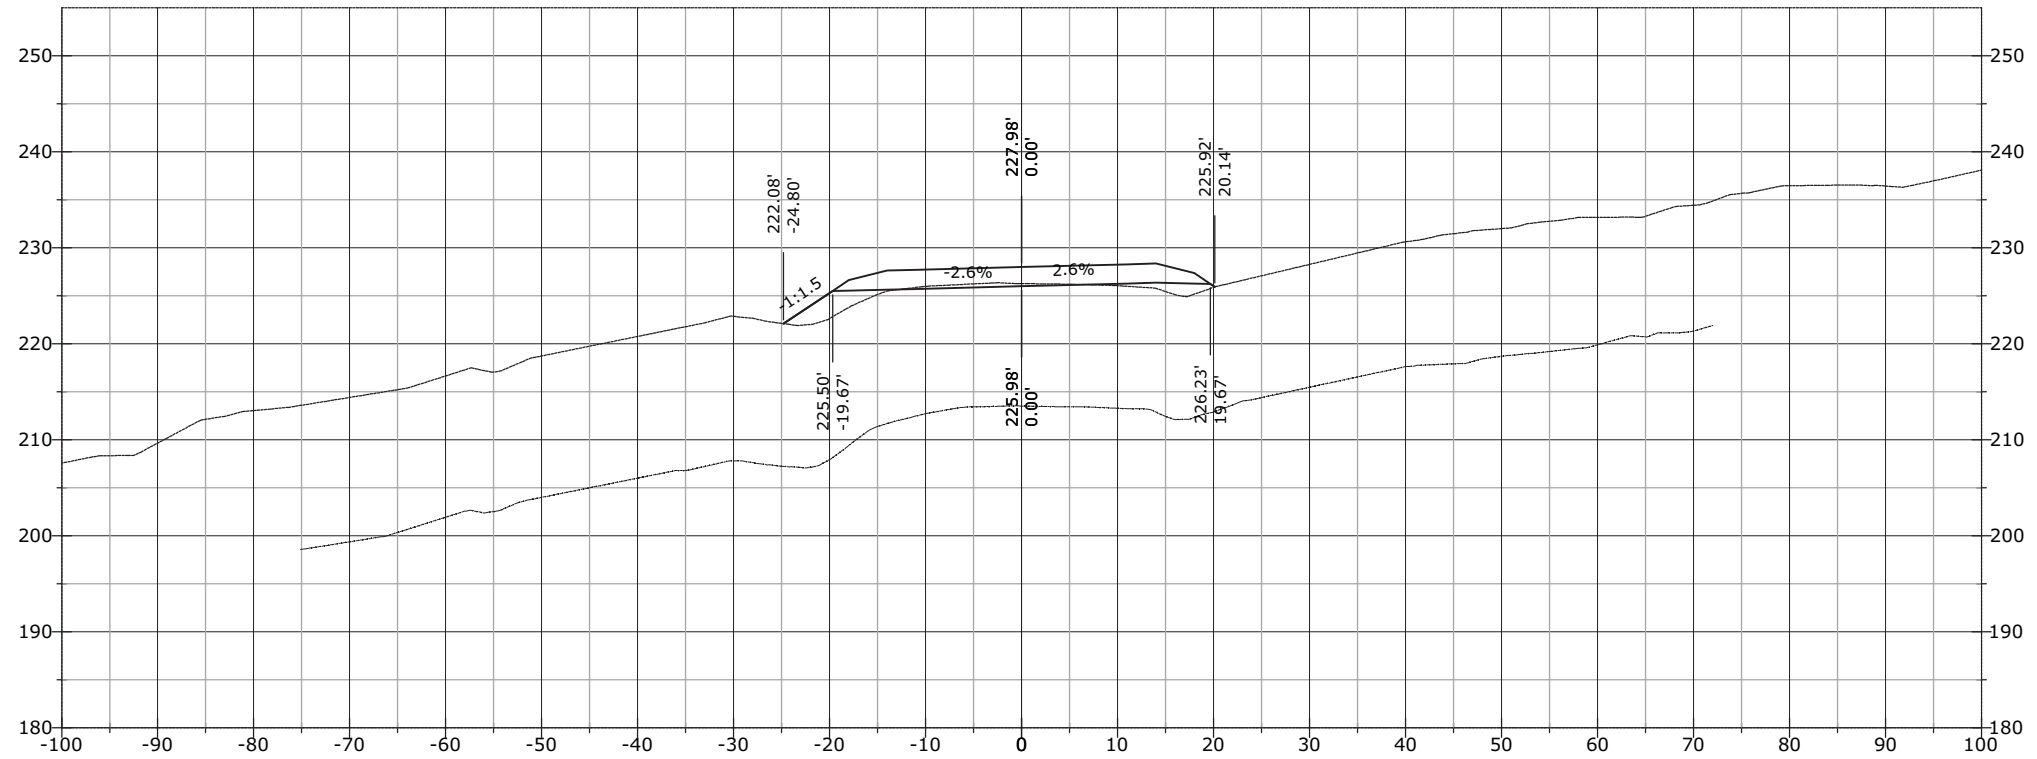


STATE	PROJECT	SHEET NUMBER
AK	AK PFH 43(10)	XS.725

1112+00.00

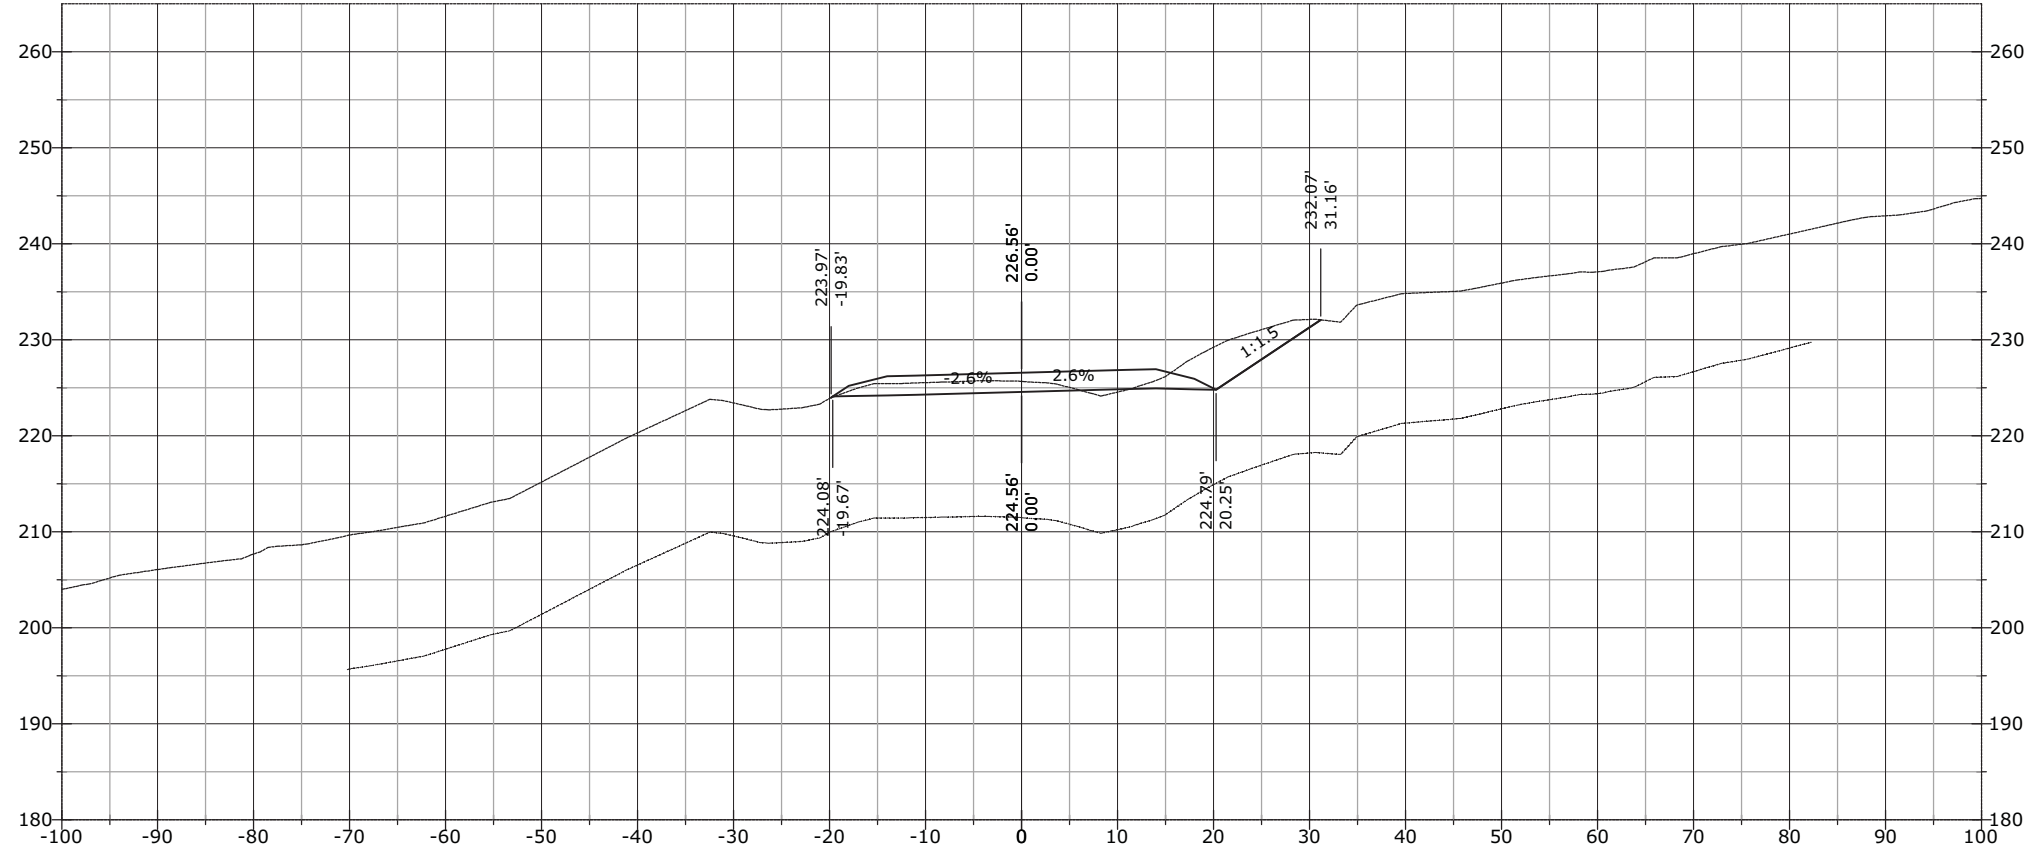


1111+56.01

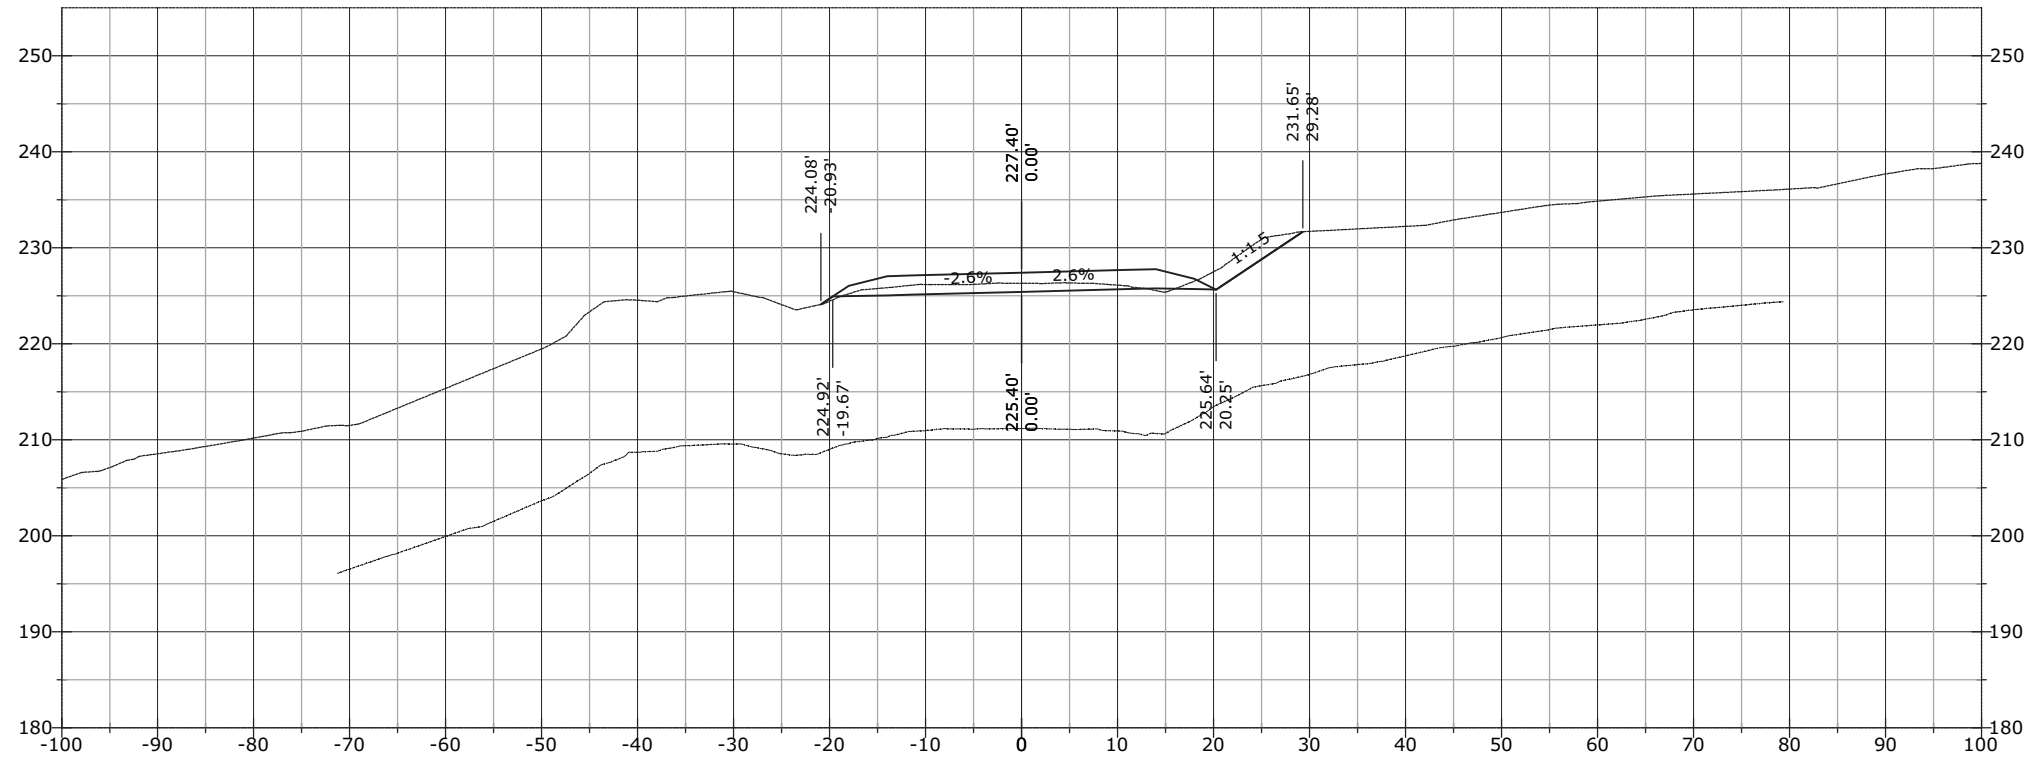


STATE	PROJECT	SHEET NUMBER
AK	AK PFH 43(10)	XS.726

1112+55.12

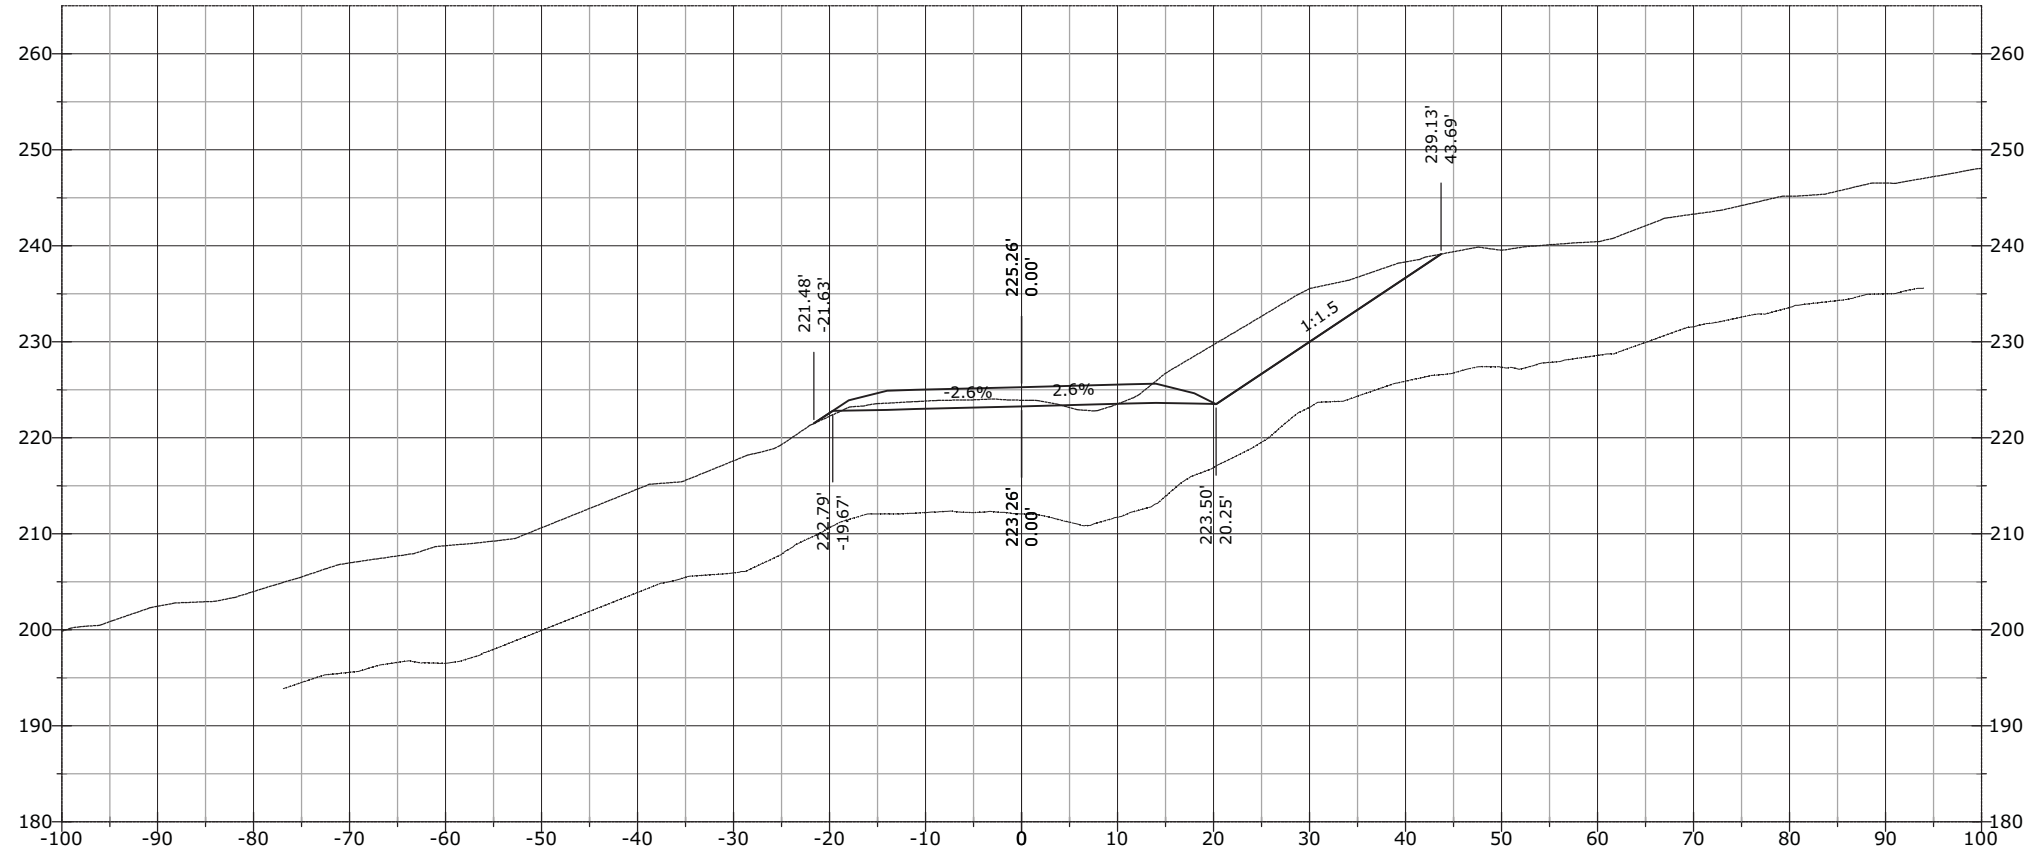


1112+50.00

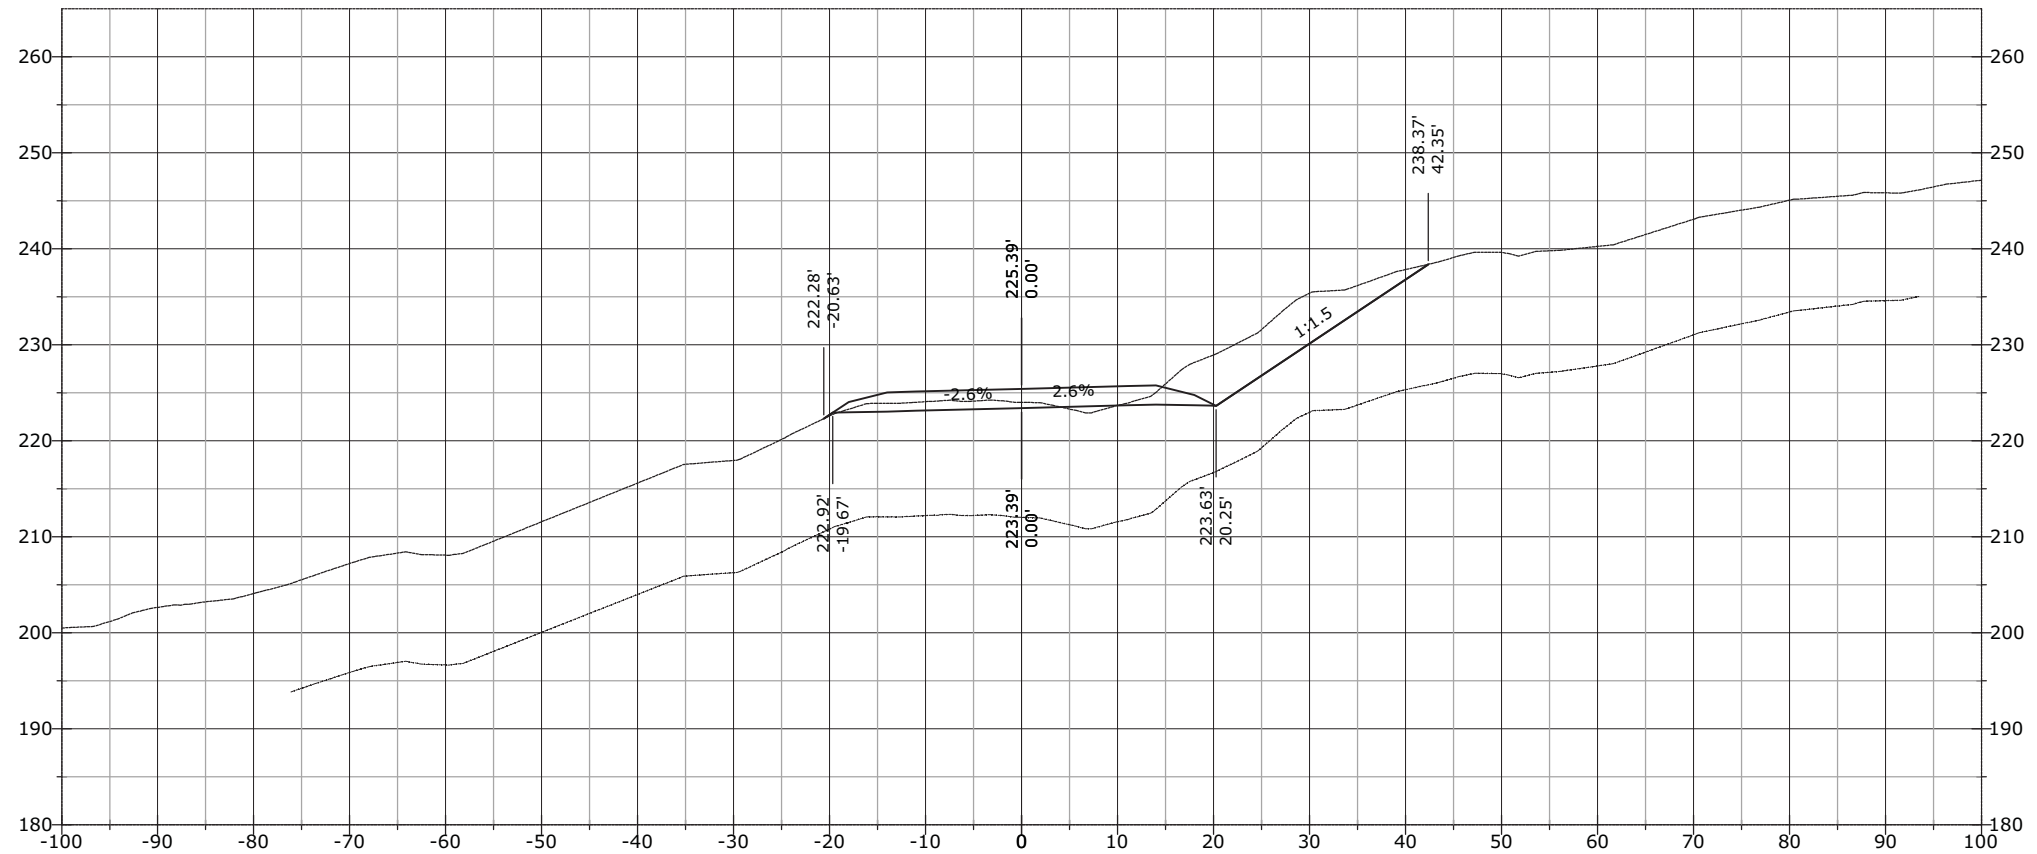


STATE	PROJECT	SHEET NUMBER
AK	AK PFH 43(10)	XS.727

1112+73.12

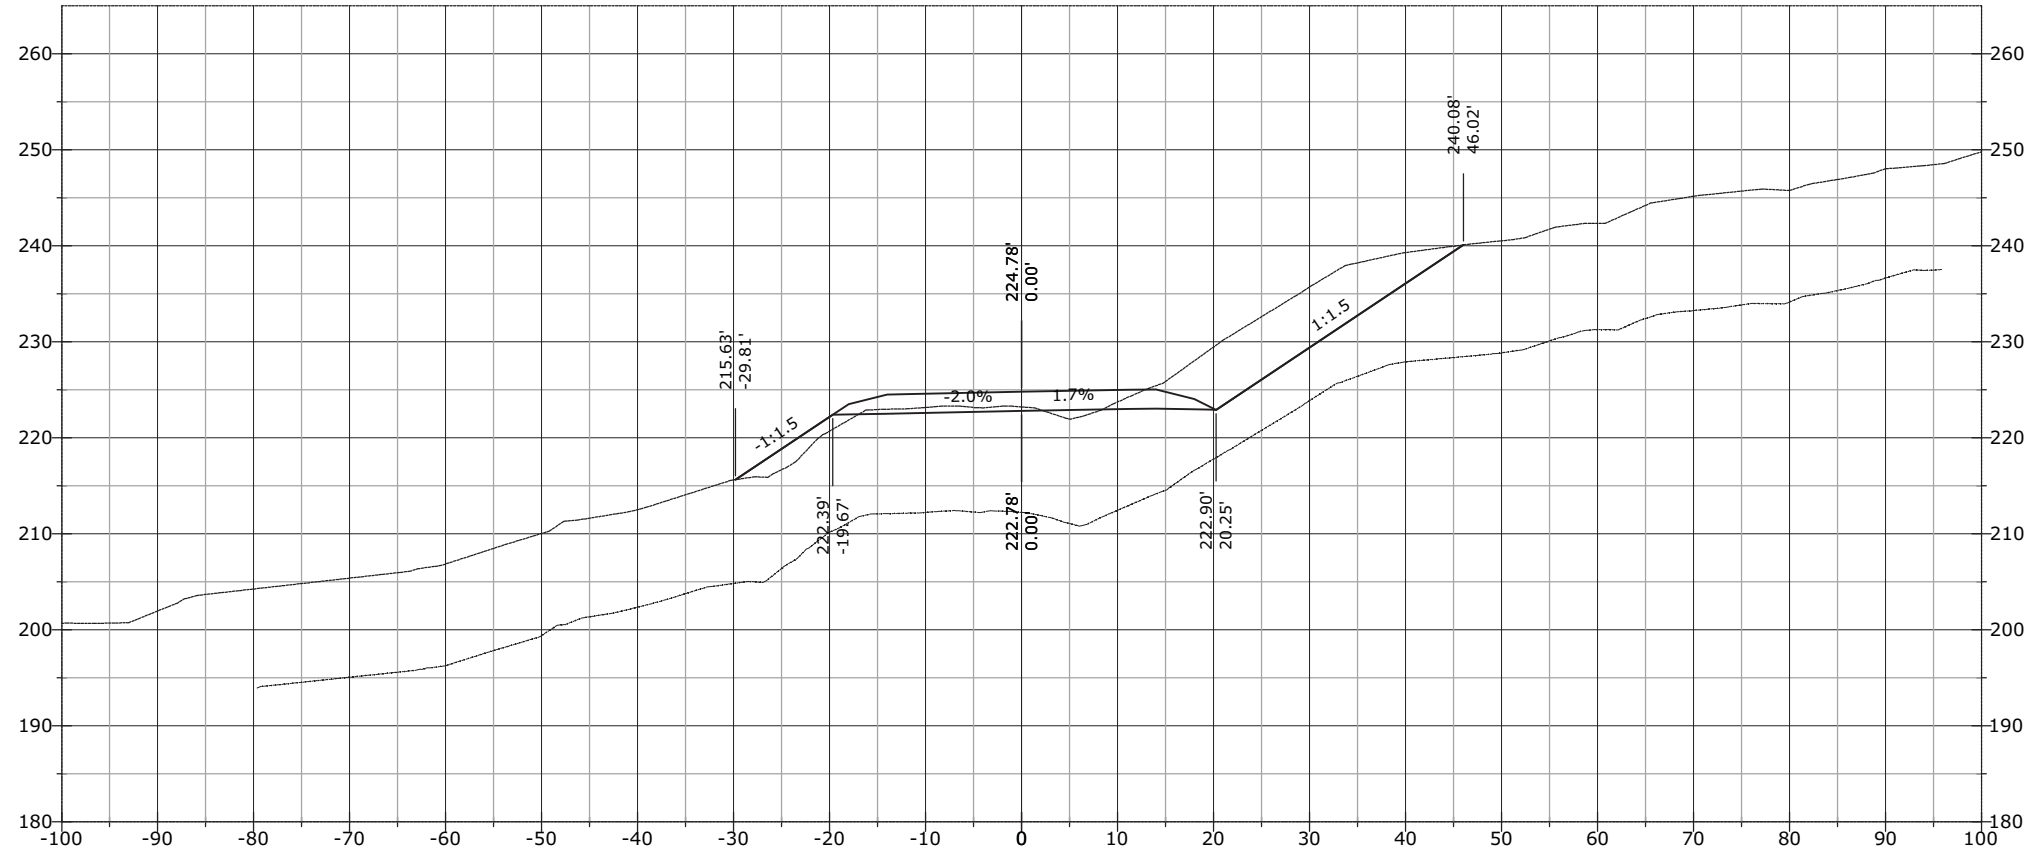


1112+67.58

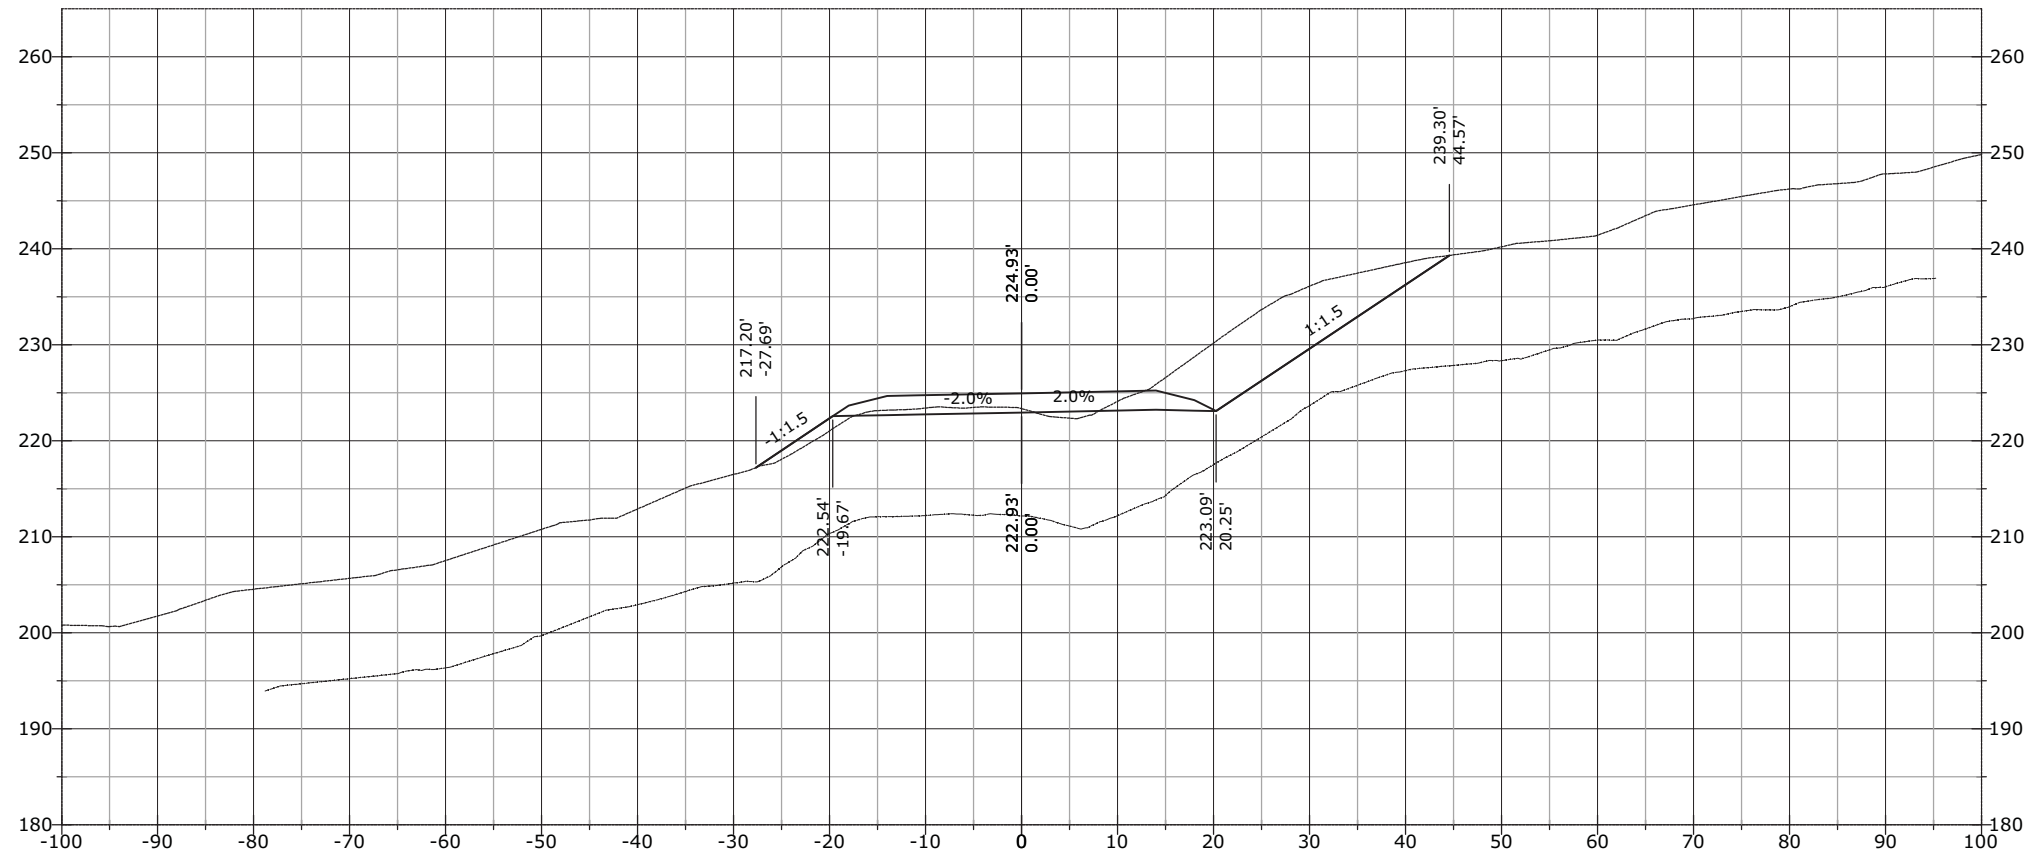

STATE	PROJECT	SHEET NUMBER
AK	AK PFH 43(10)	XS.728


J:\2012\121088 FH43 Deweyville Trailhead to Neck Lake\E_Drawings\Civil\PDFs\Cross Section March\ - RFC Cross Sections EXPLODED DELETED.dwg [USC] 29 March 2013 11:53 AM

1113+00.00

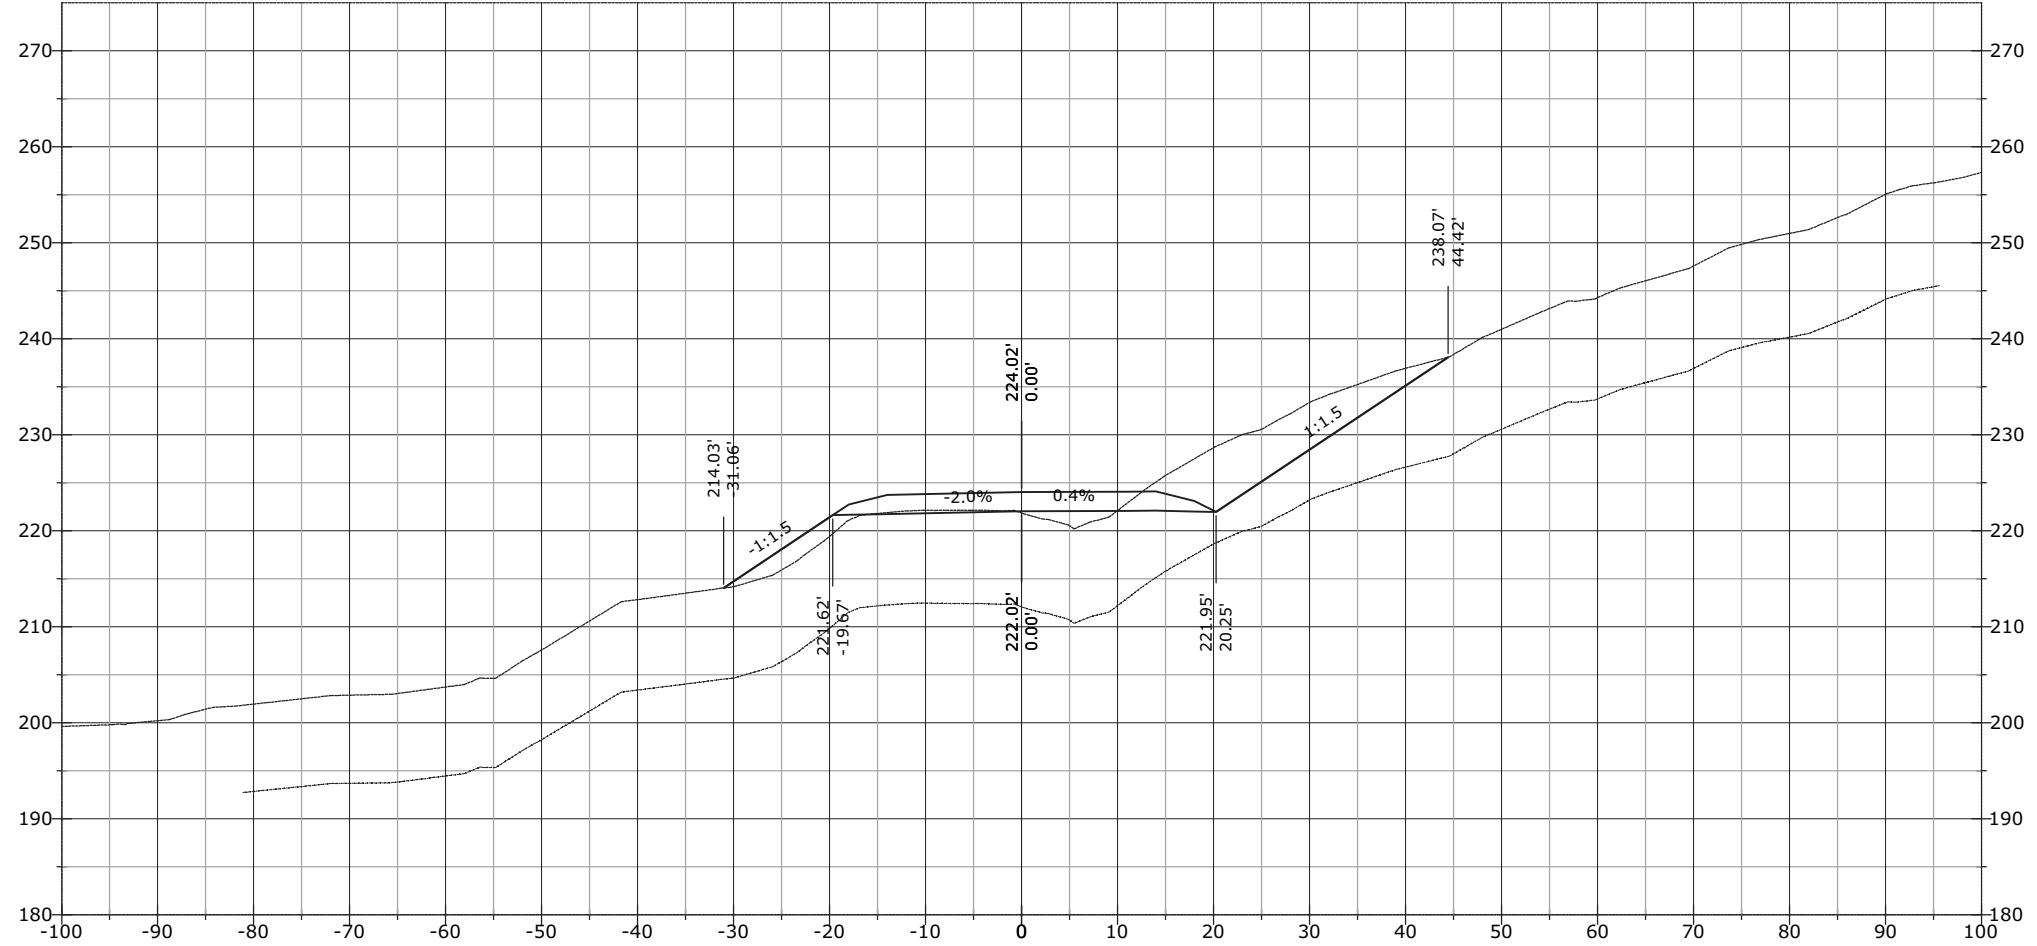


STATE	PROJECT	SHEET NUMBER
AK	AK PFH 43(10)	XS.729

1113+09.12

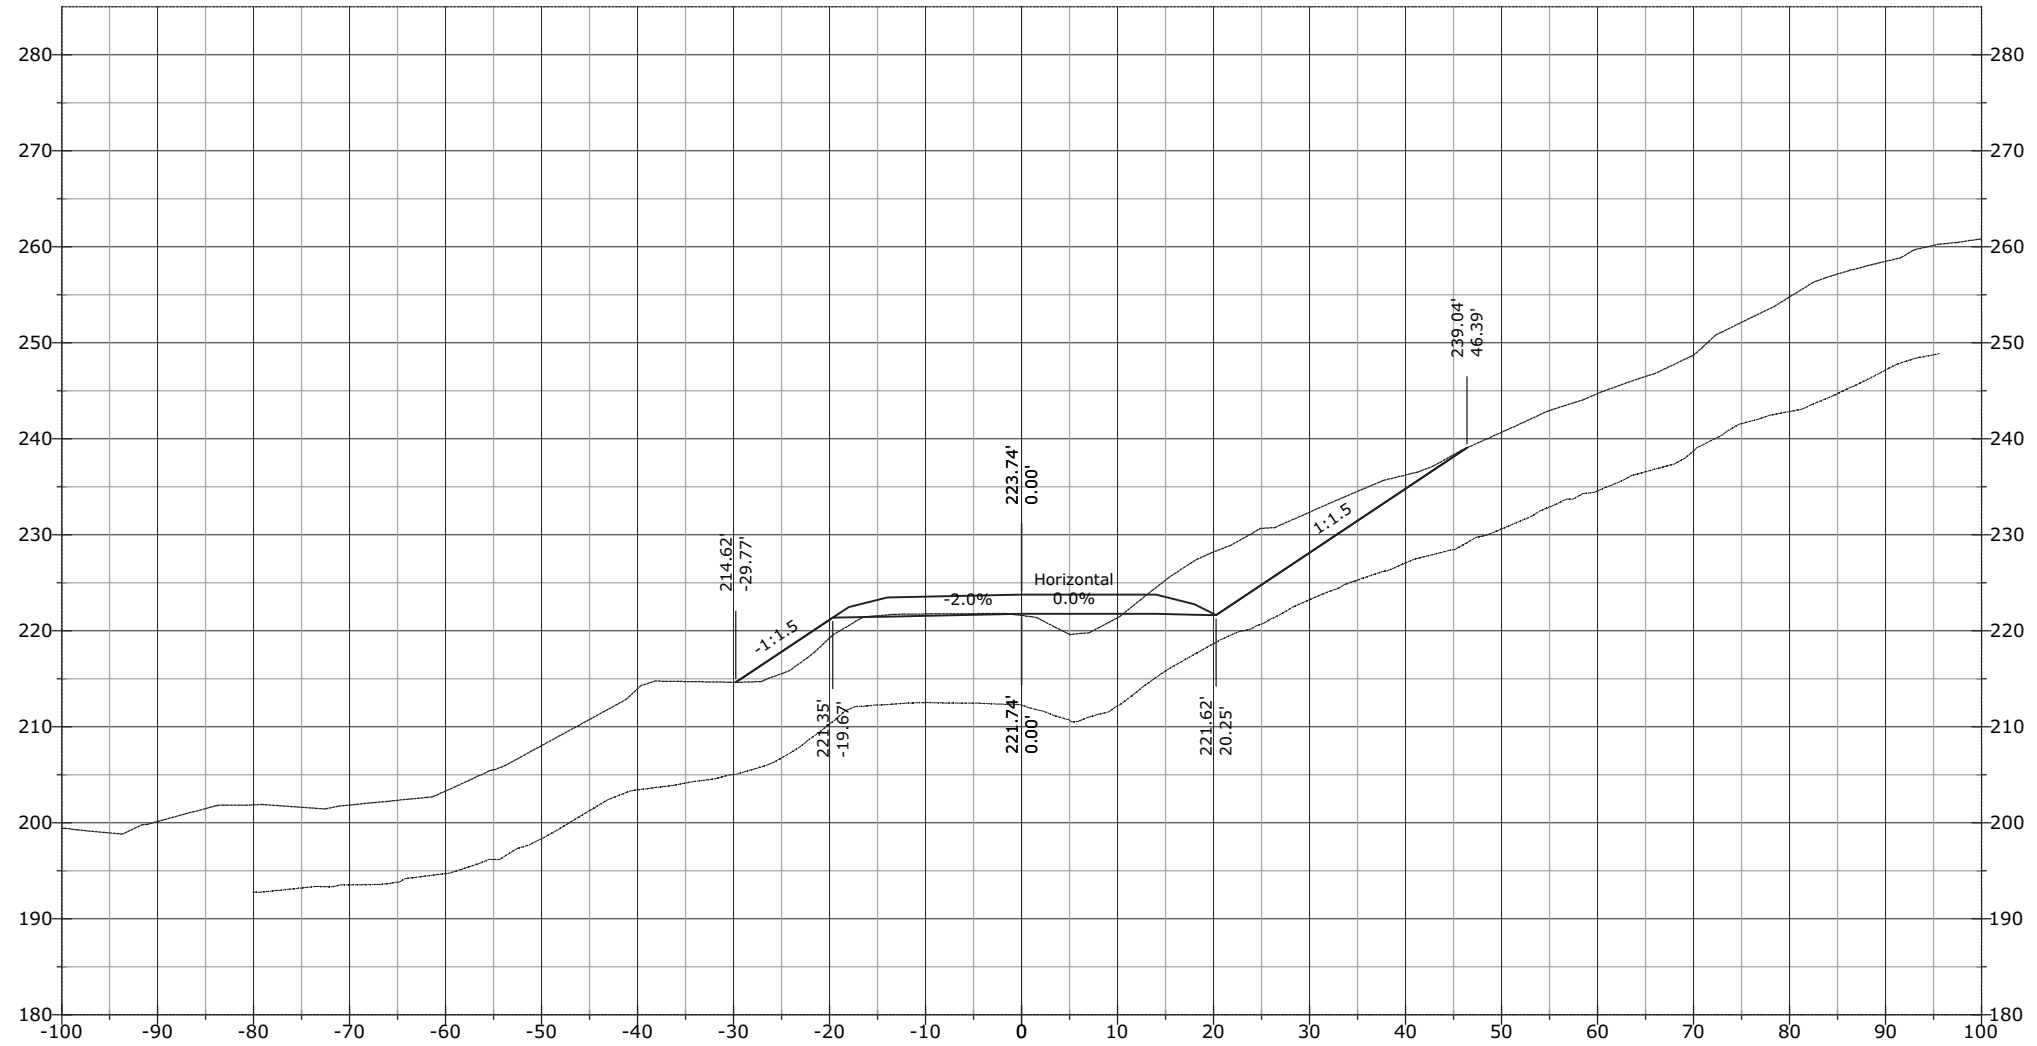


STATE	PROJECT	SHEET NUMBER
AK	AK PFH 43(10)	XS.730

1113+50.00

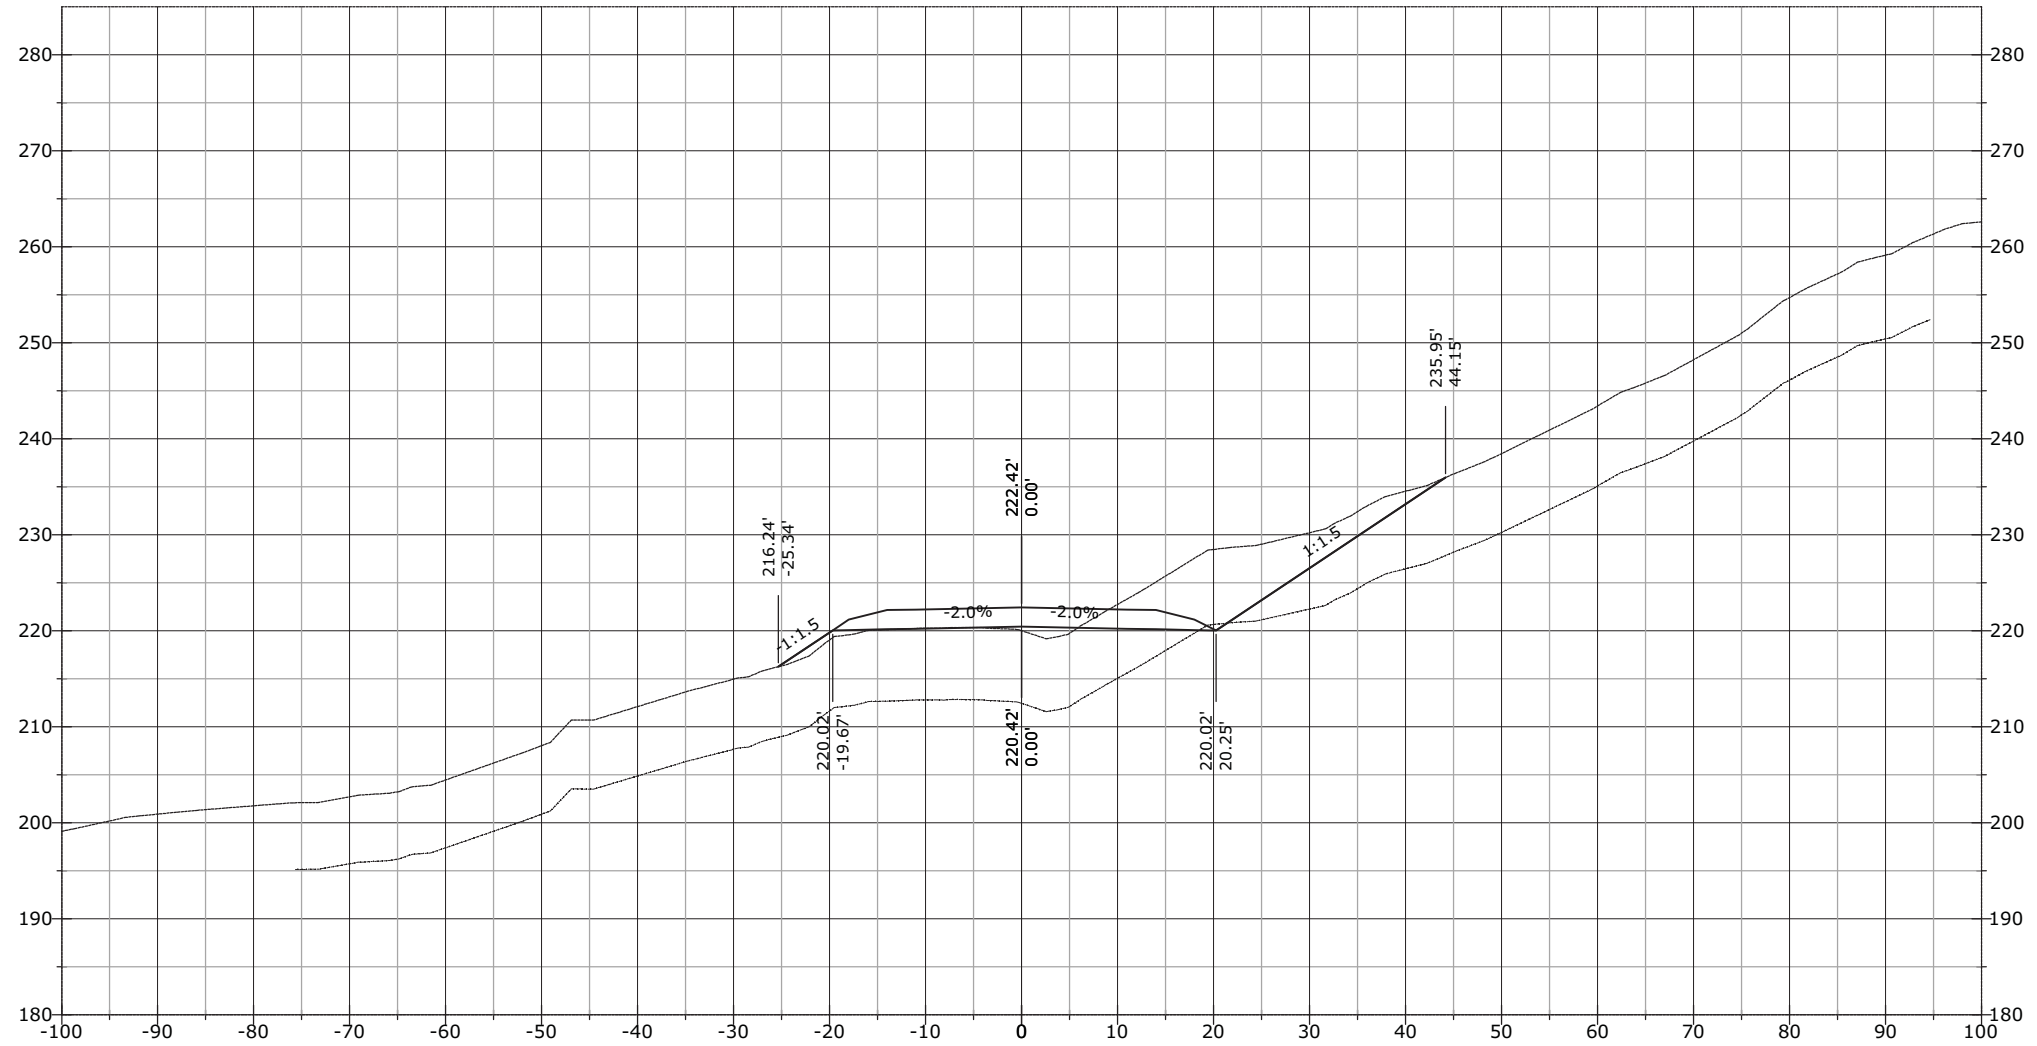


STATE	PROJECT	SHEET NUMBER
AK	AK PFH 43(10)	XS.731

1113+50.66

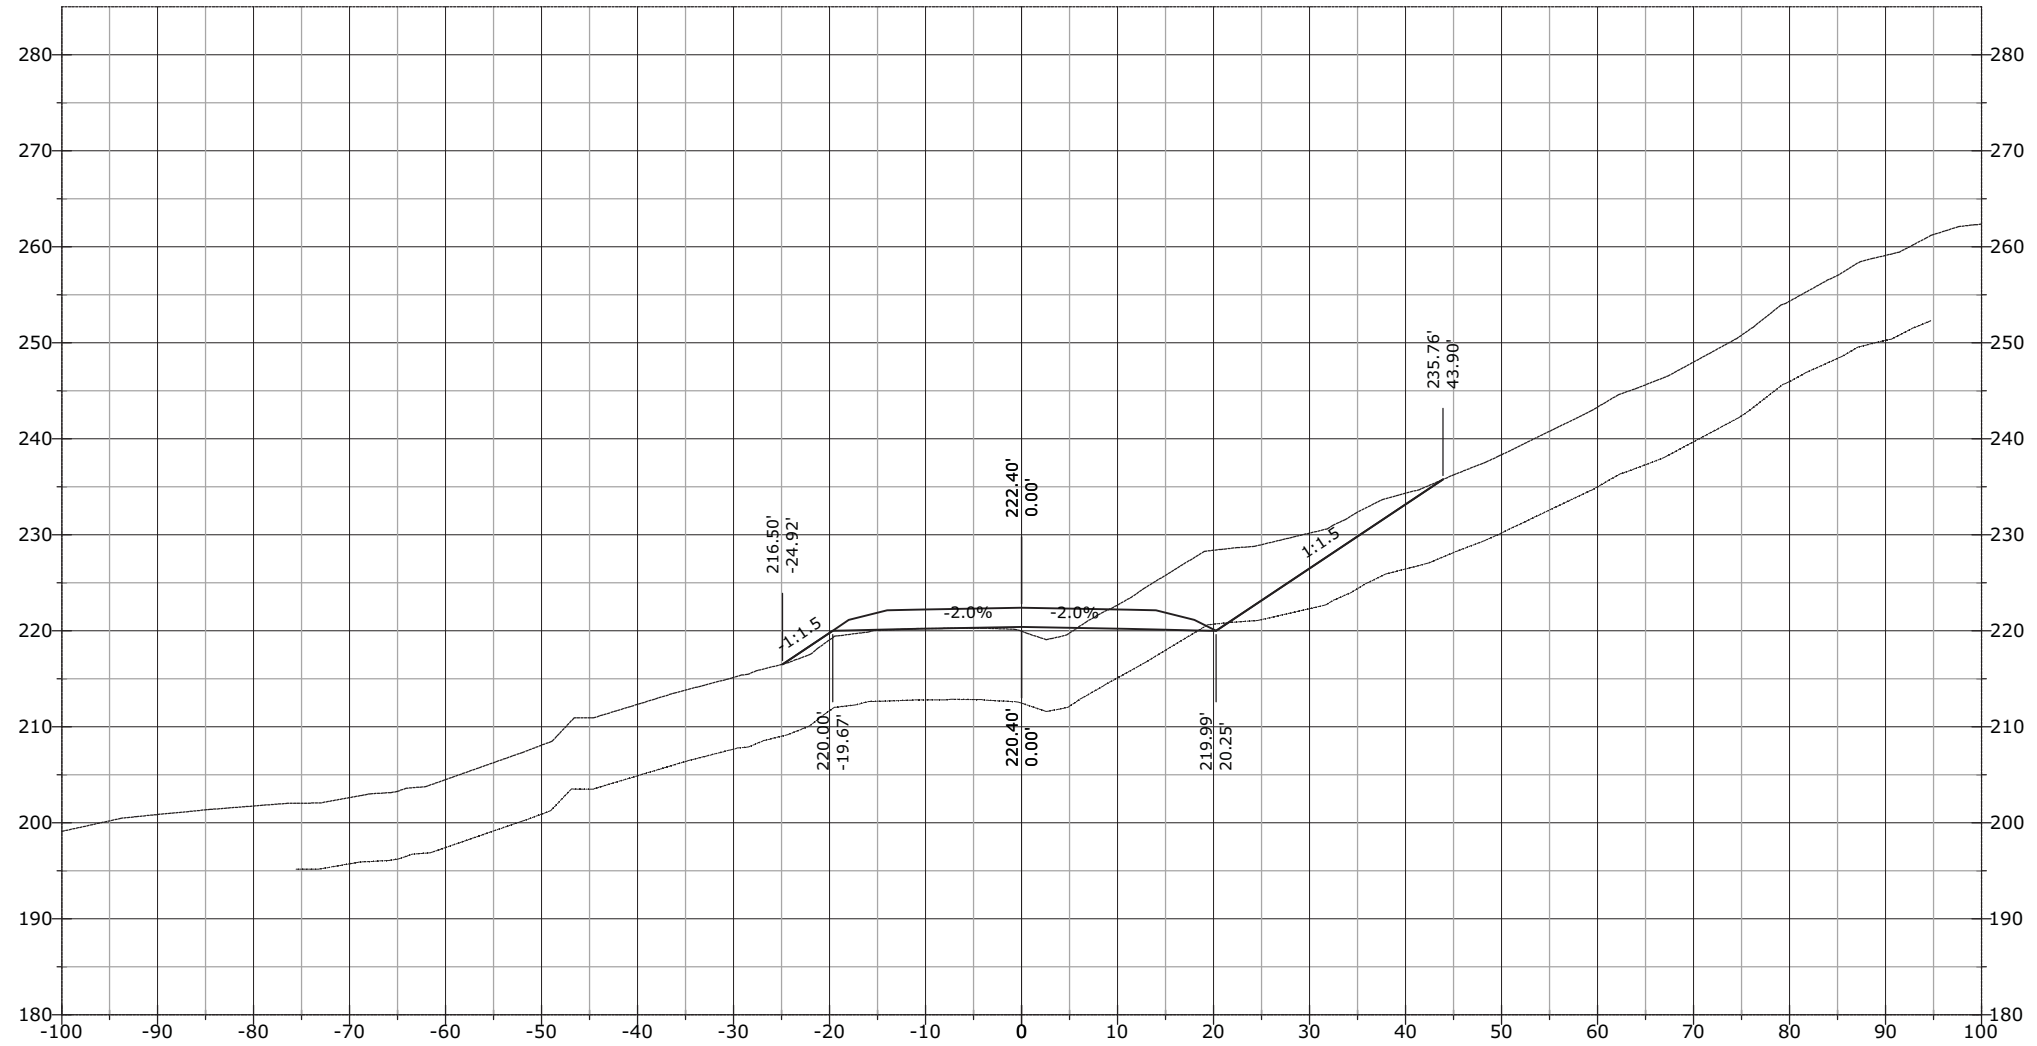


STATE	PROJECT	SHEET NUMBER
AK	AK PFH 43(10)	XS.732

1114+00.00

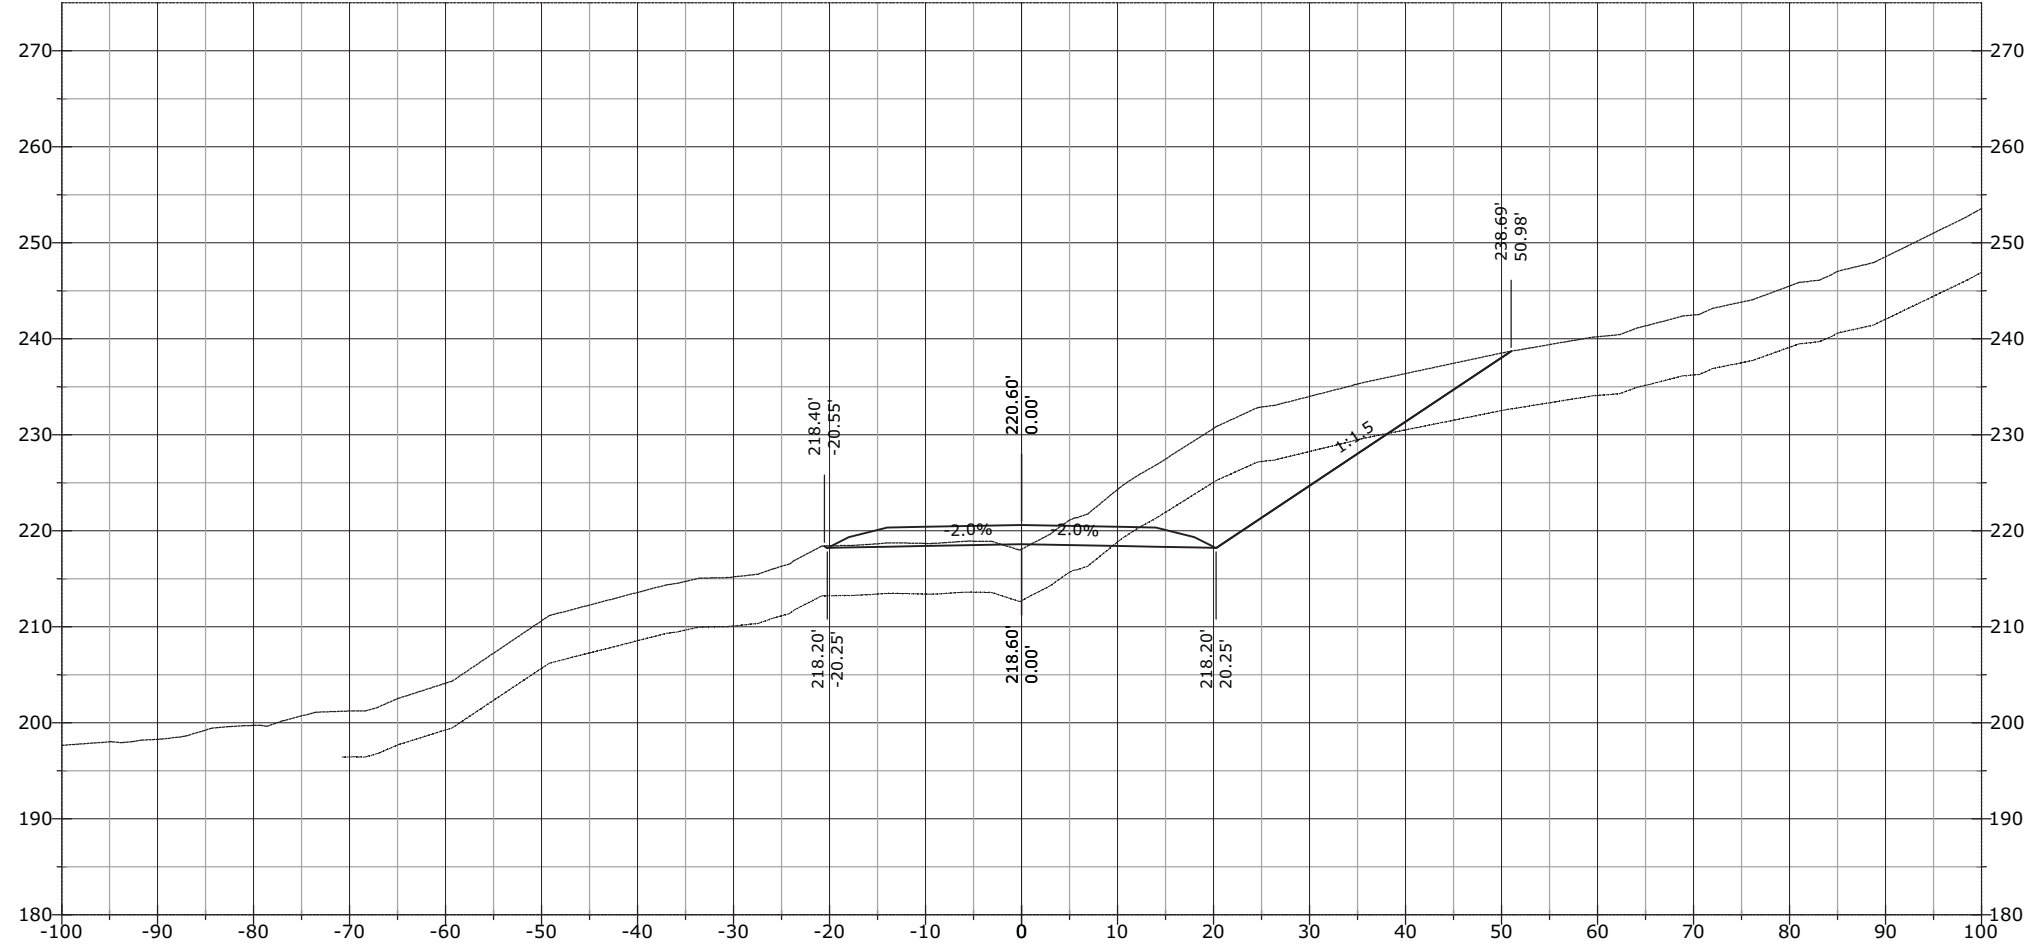


STATE	PROJECT	SHEET NUMBER
AK	AK PFH 43(10)	XS.733

1114+50.00

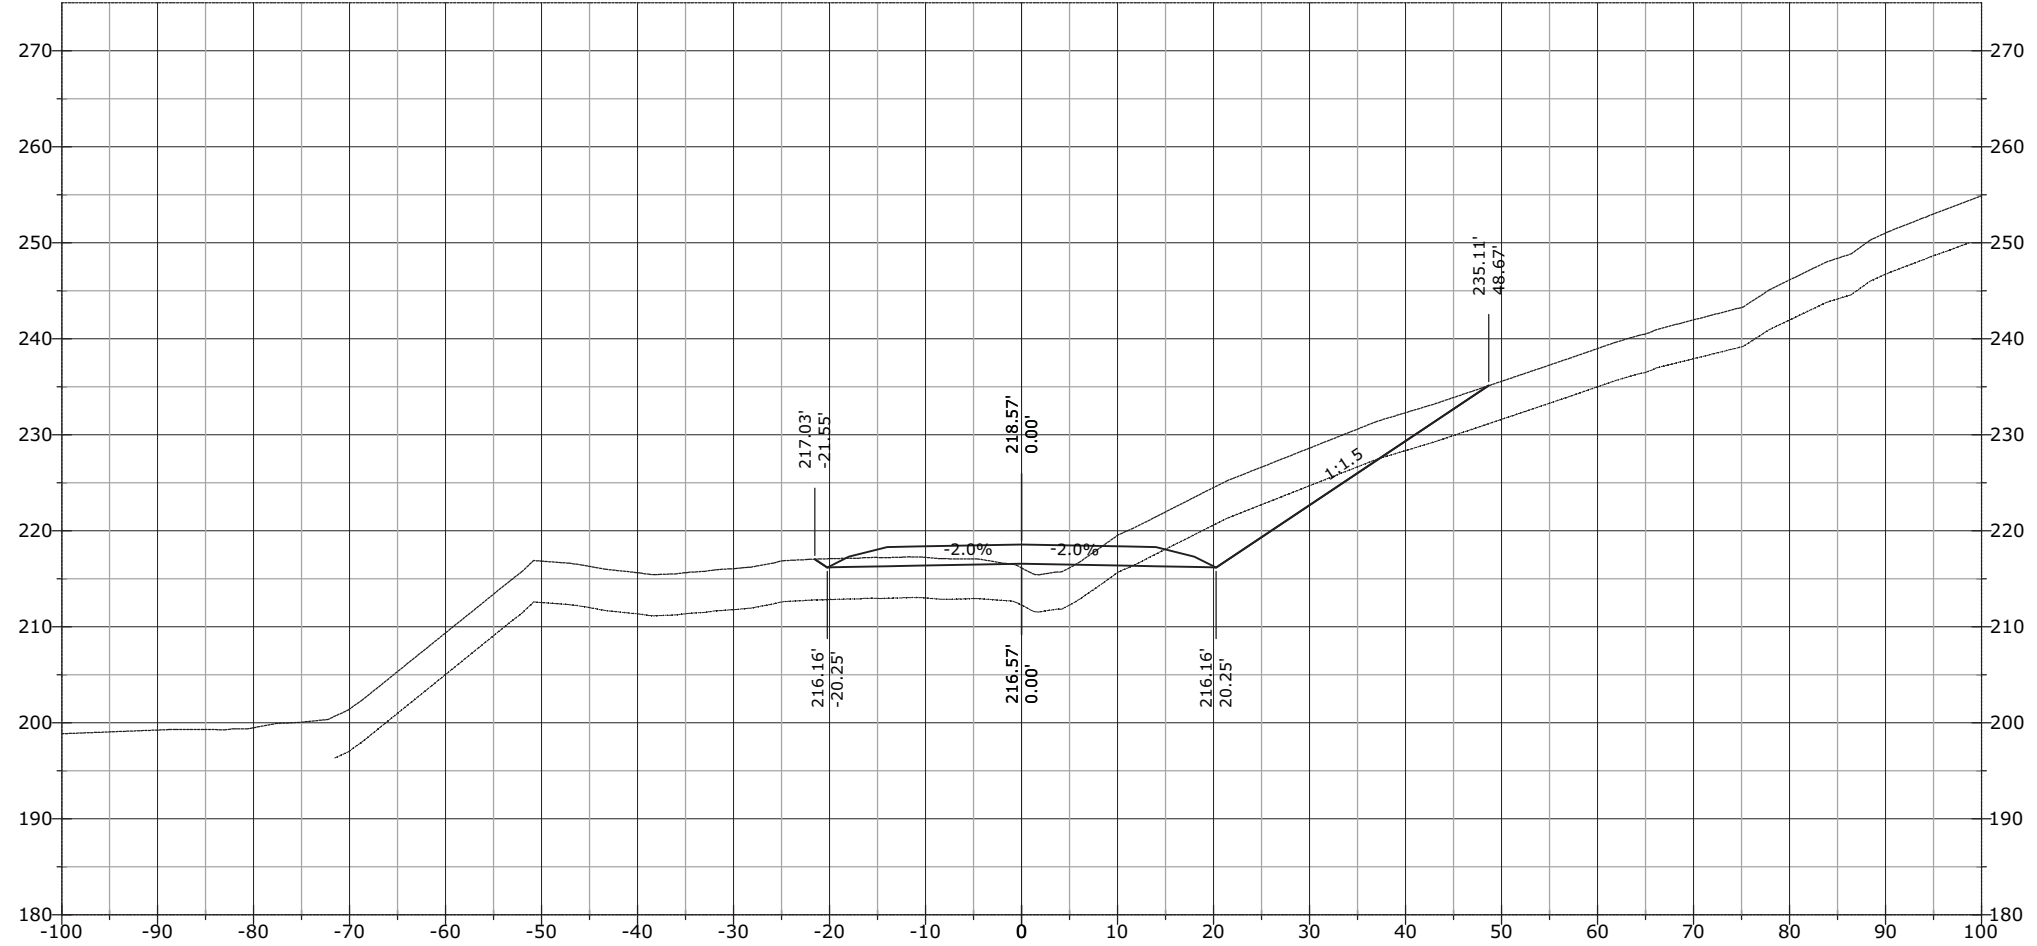


STATE	PROJECT	SHEET NUMBER
AK	AK PFH 43(10)	XS.734

1115+34.34

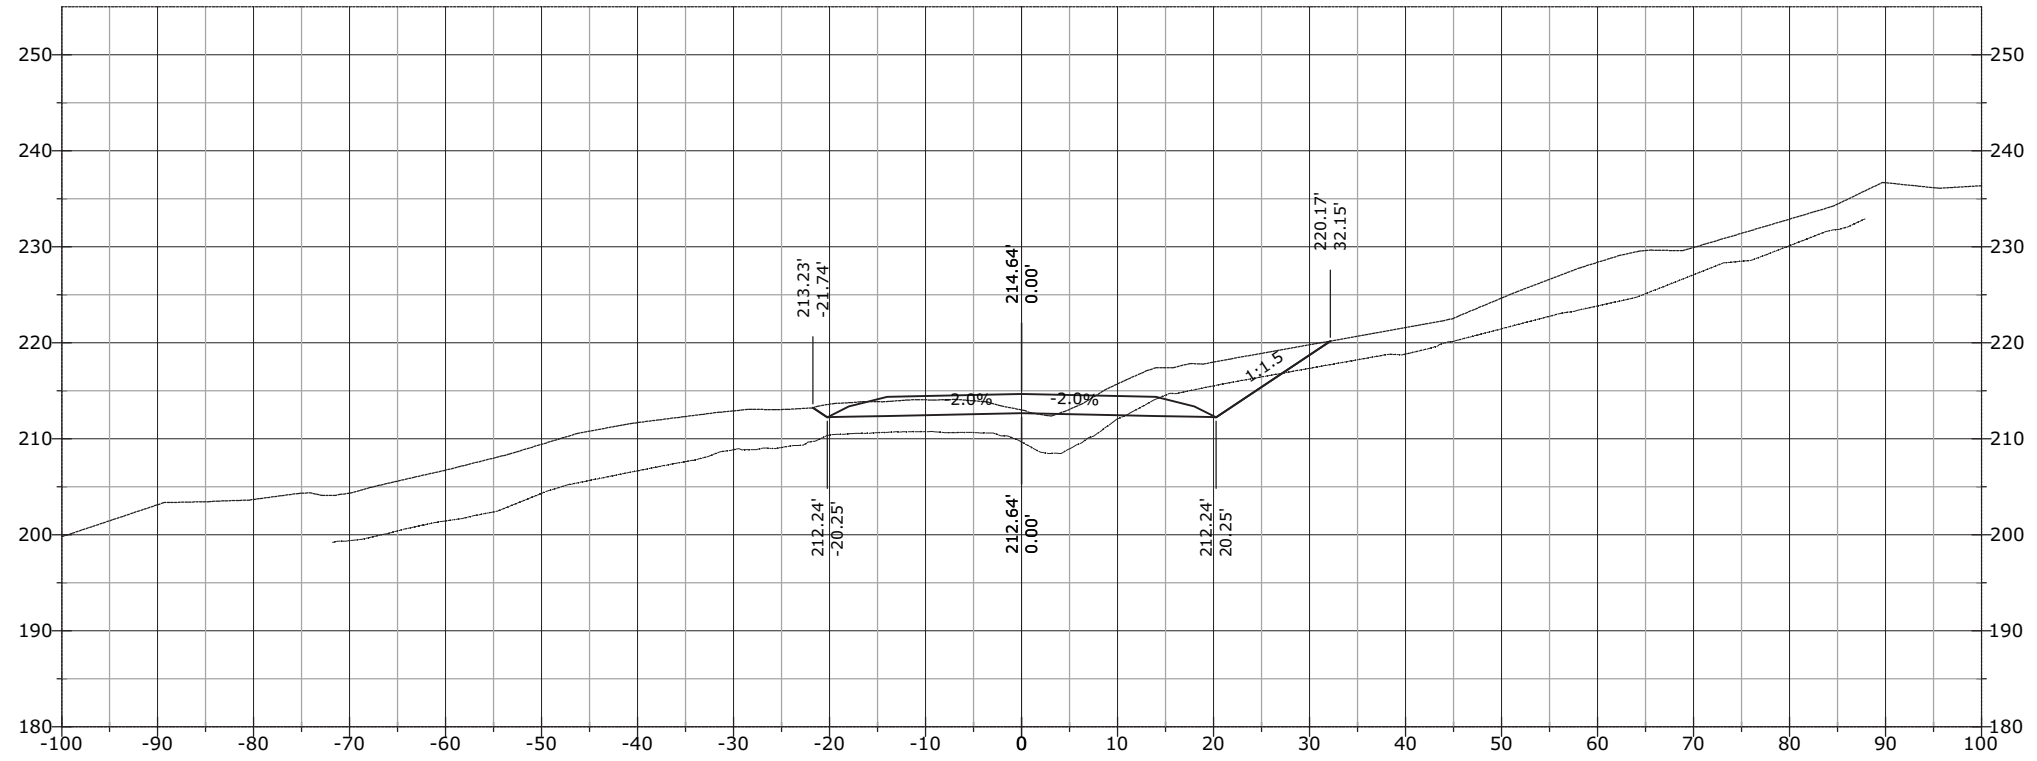


1115+00.00

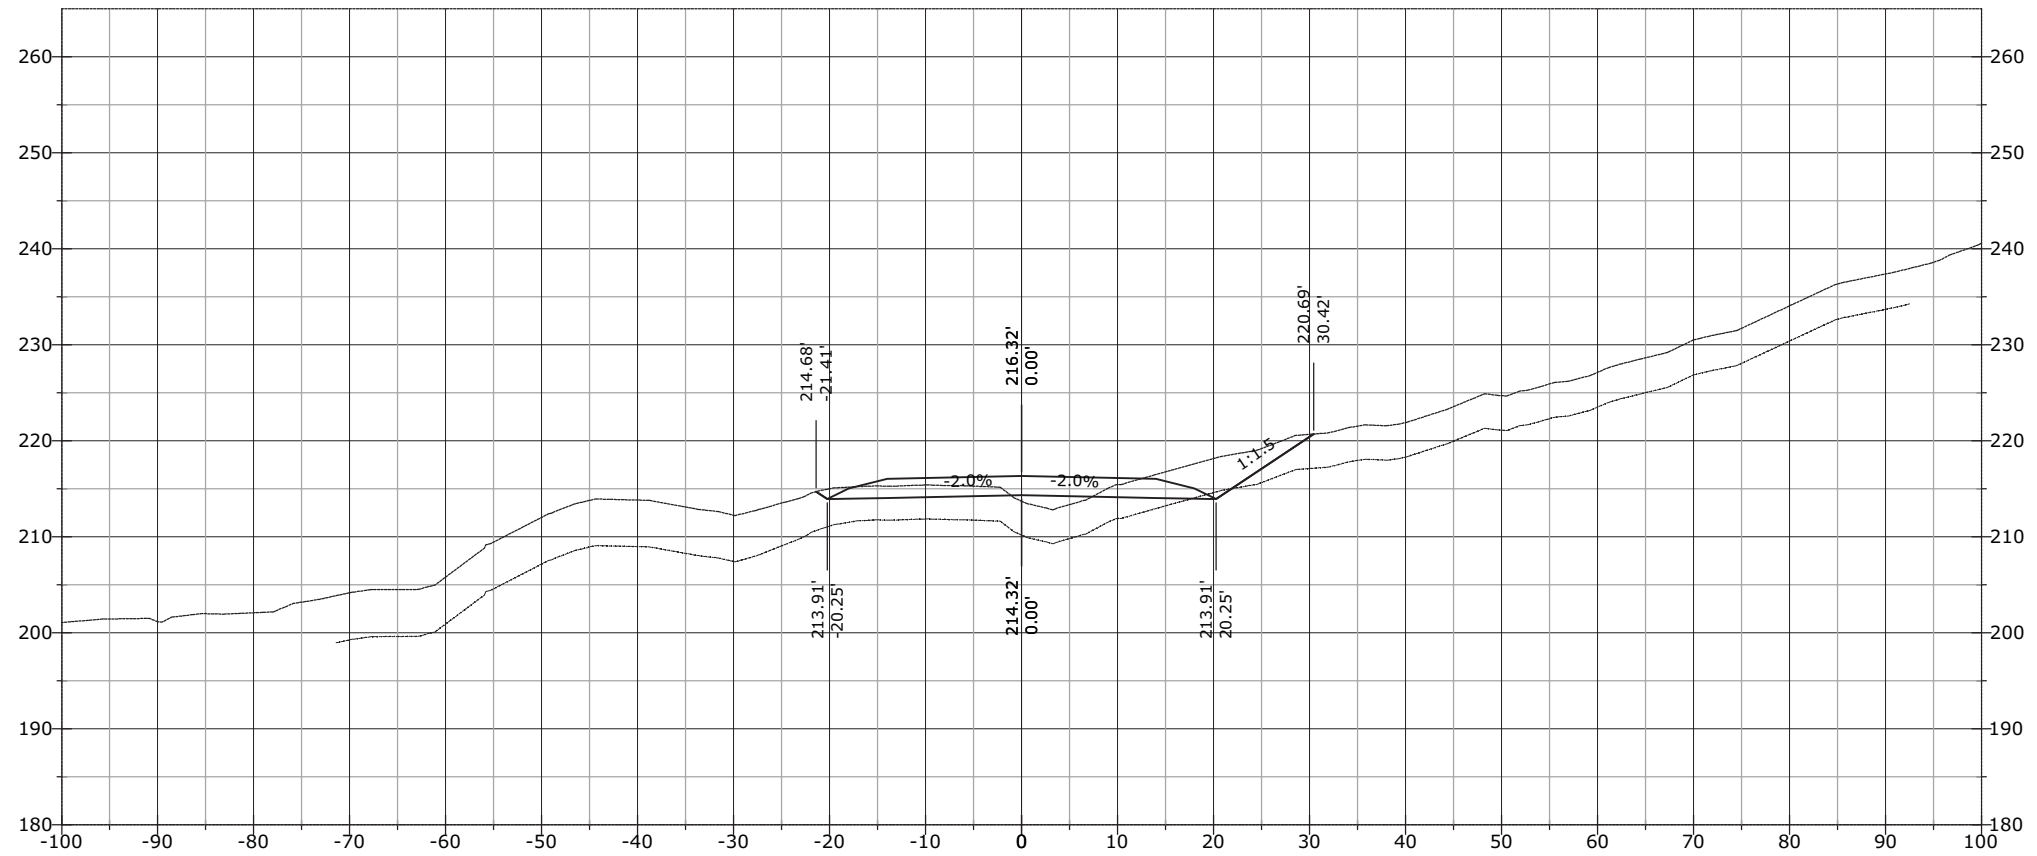


STATE	PROJECT	SHEET NUMBER
AK	AK PFH 43(10)	XS.735

1115+56.01

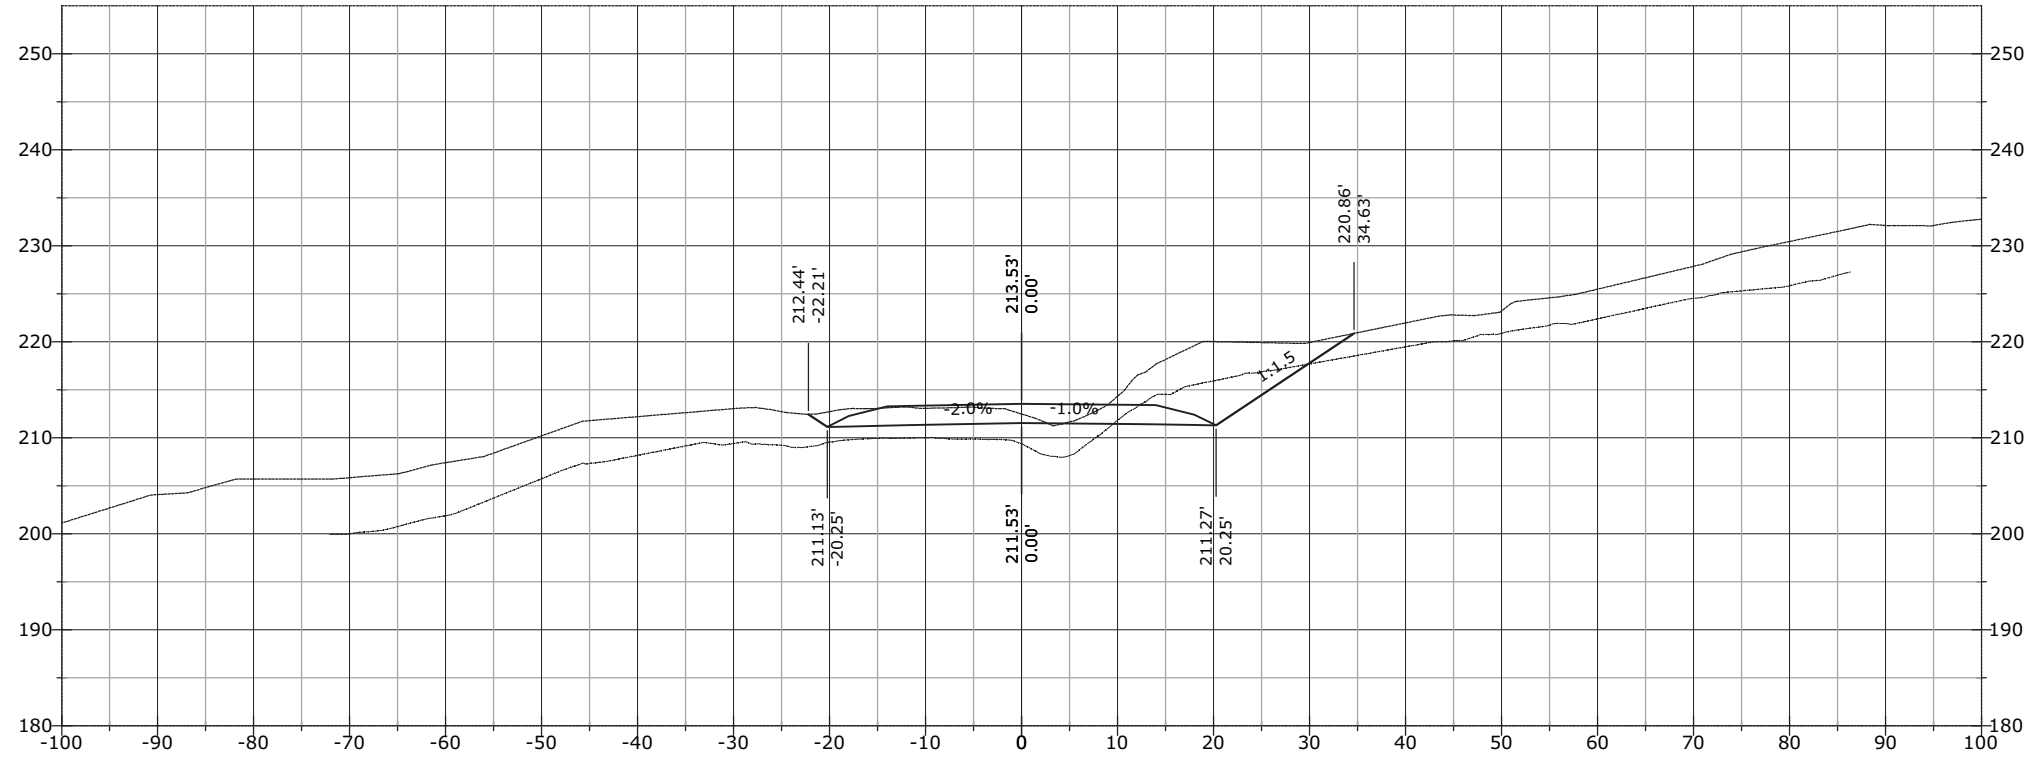


1115+50.00

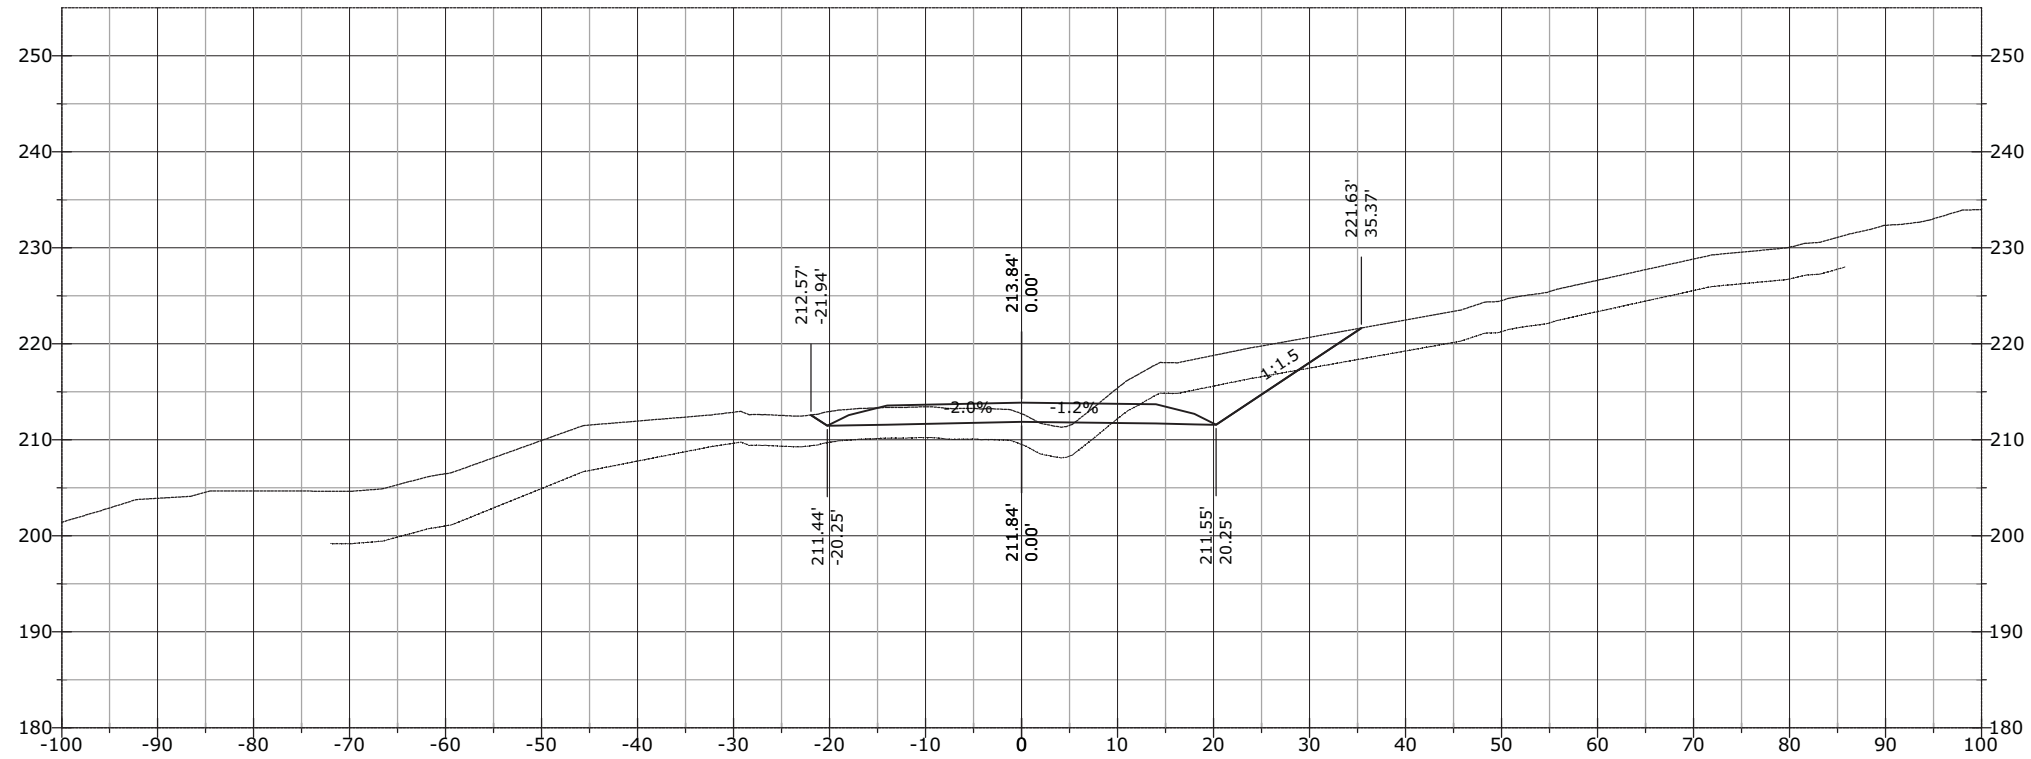


STATE	PROJECT	SHEET NUMBER
AK	AK PFH 43(10)	XS.736

1116+00.00

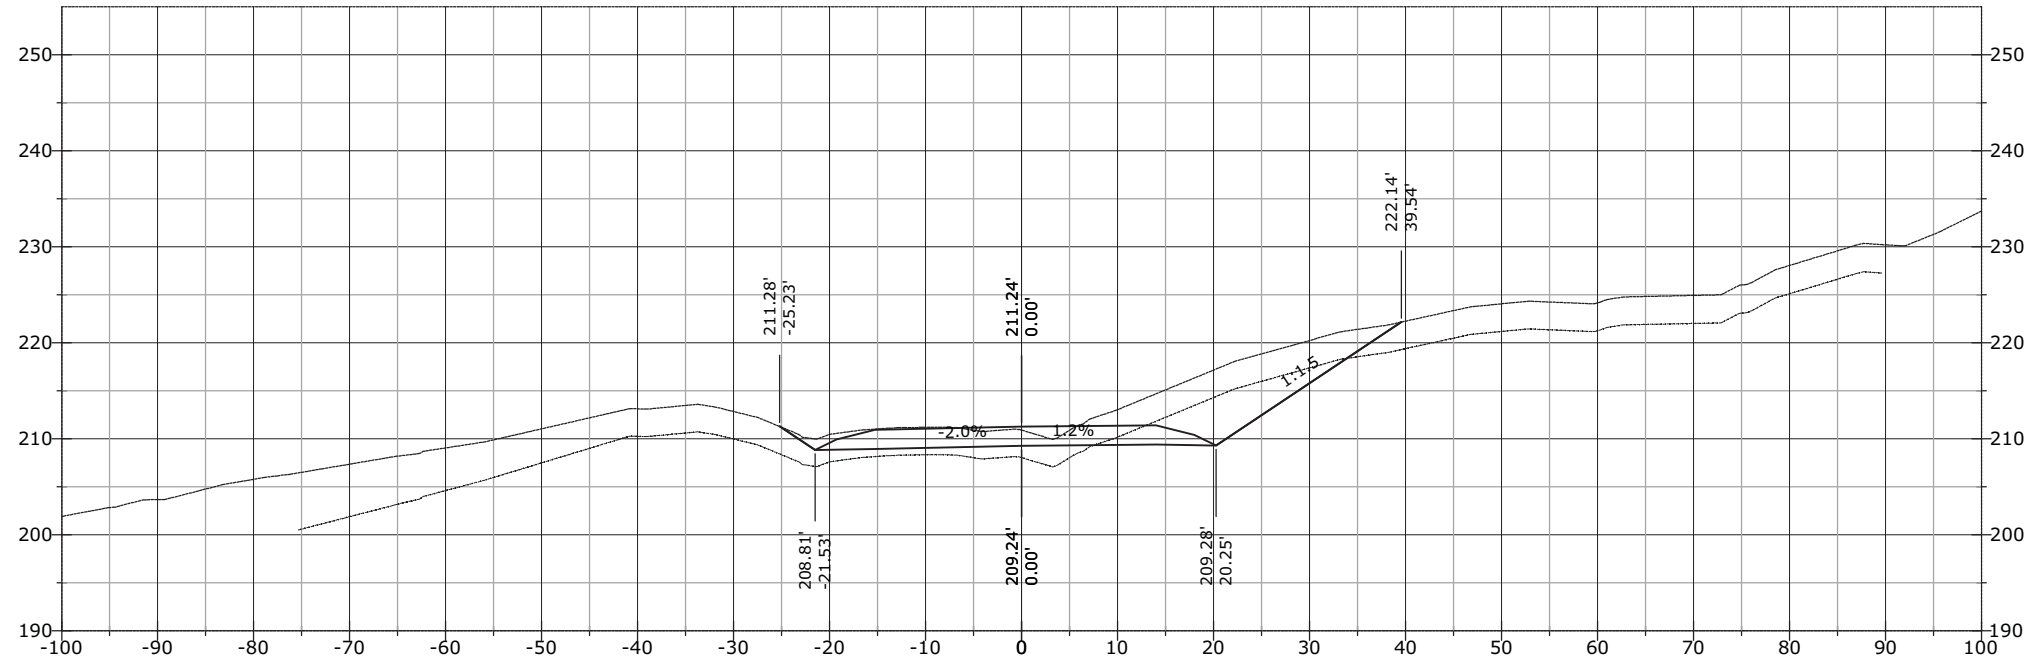


1115+75.68

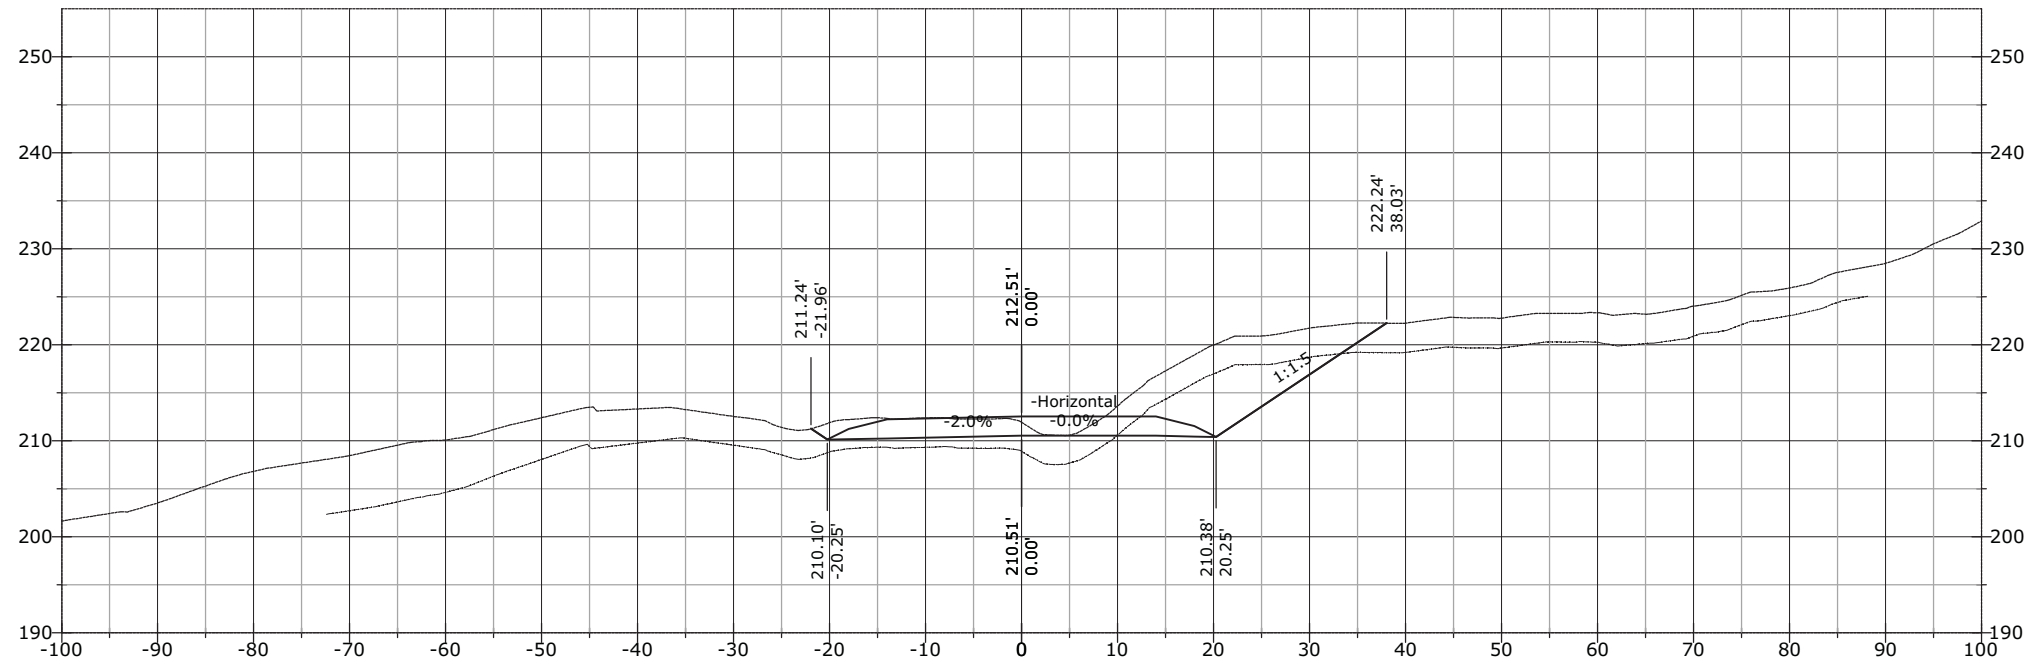


STATE	PROJECT	SHEET NUMBER
AK	AK PFH 43(10)	XS.737

1116+50.00

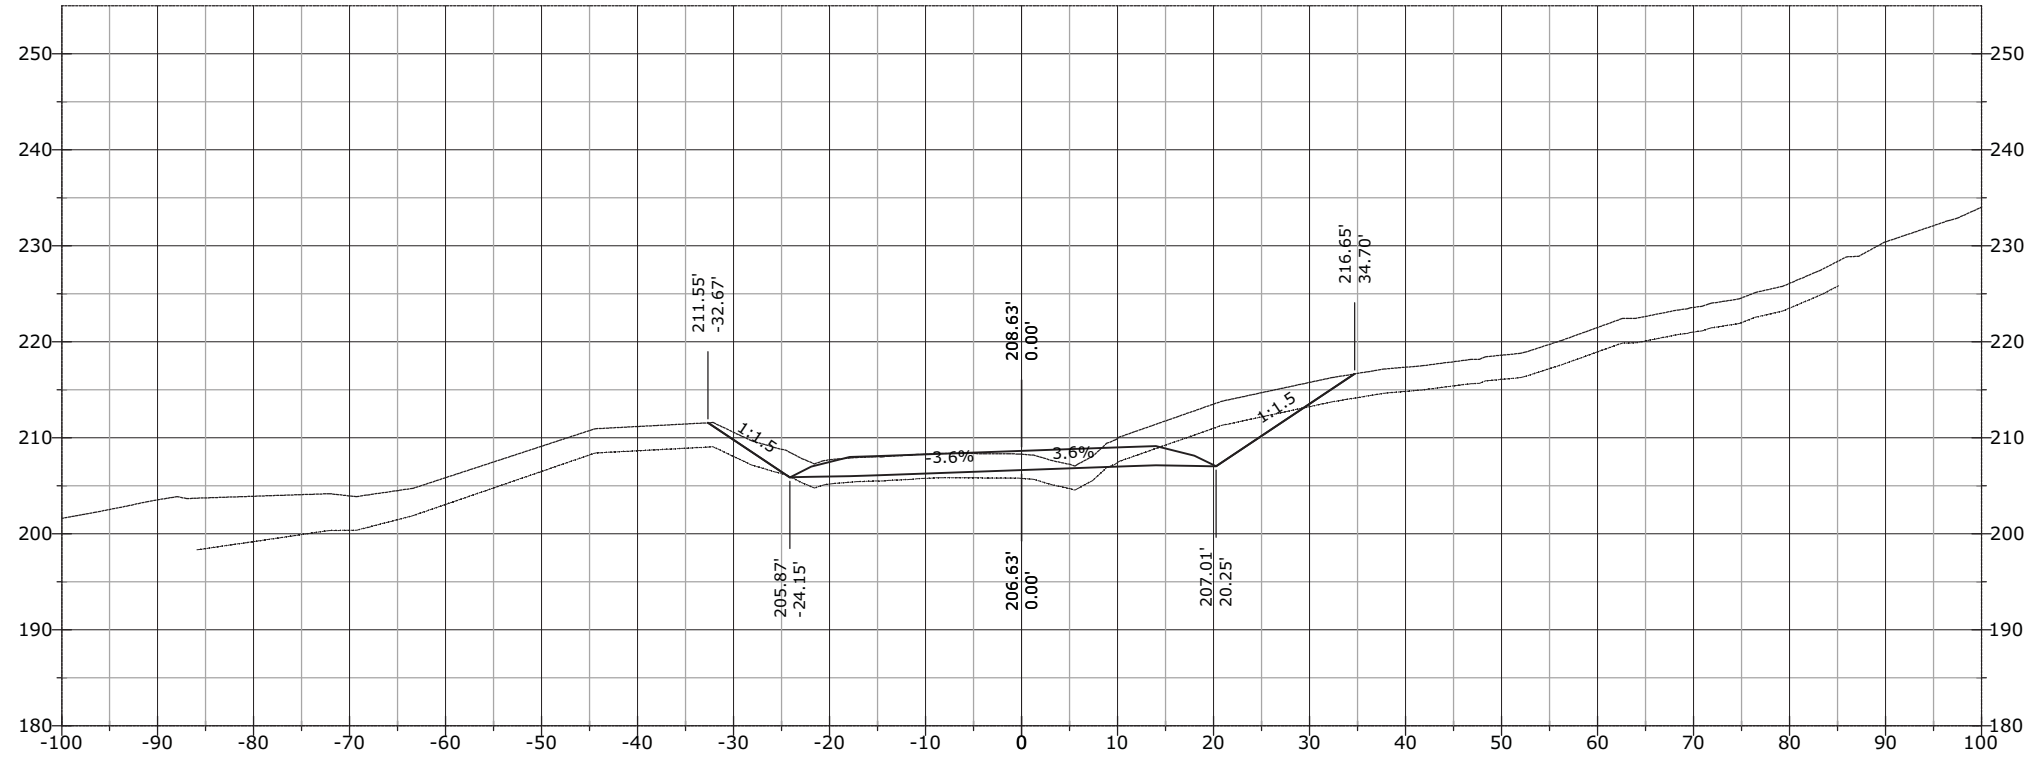


1116+17.01

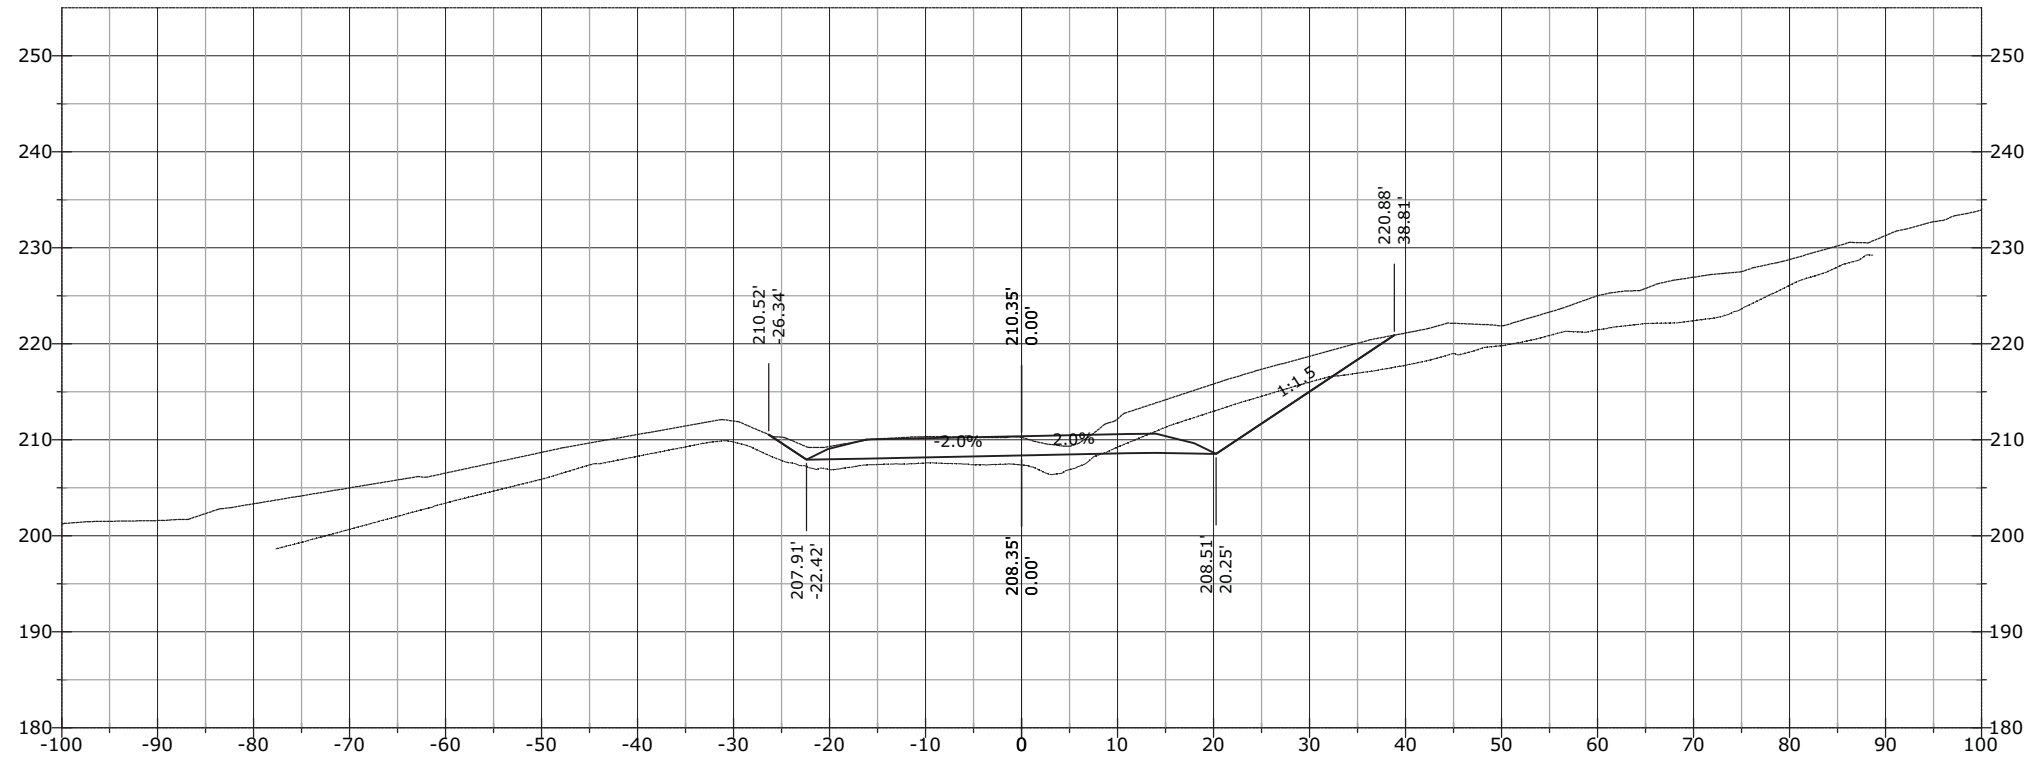


STATE	PROJECT	SHEET NUMBER
AK	AK PFH 43(10)	XS.738

1116+78.84

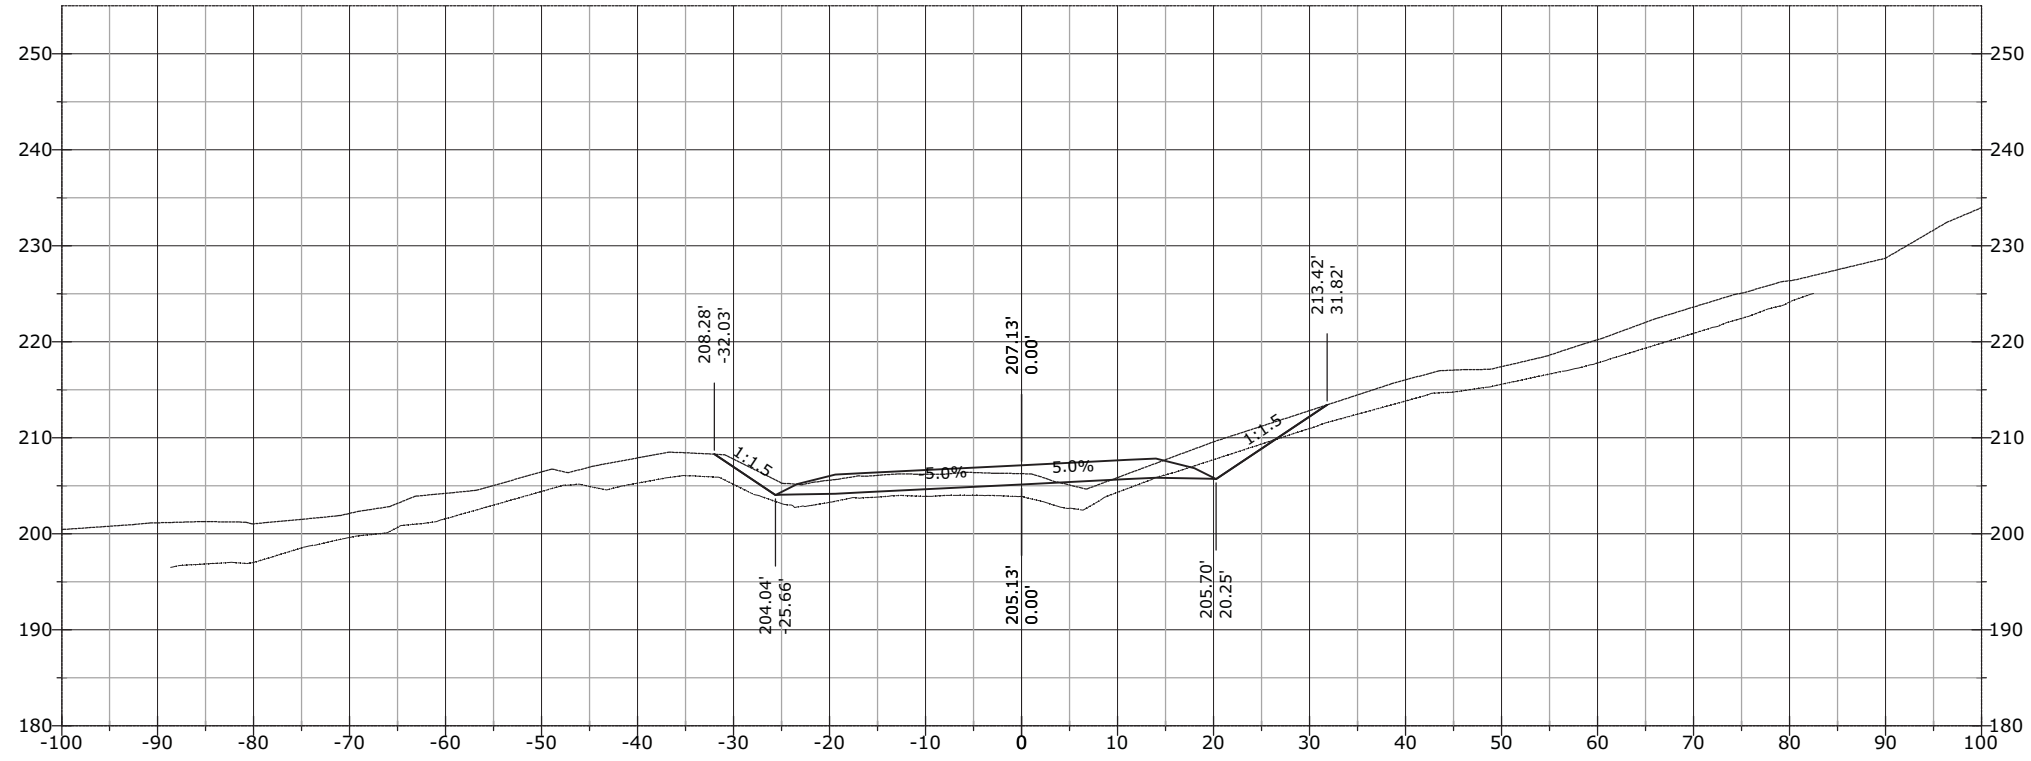


1116+58.35

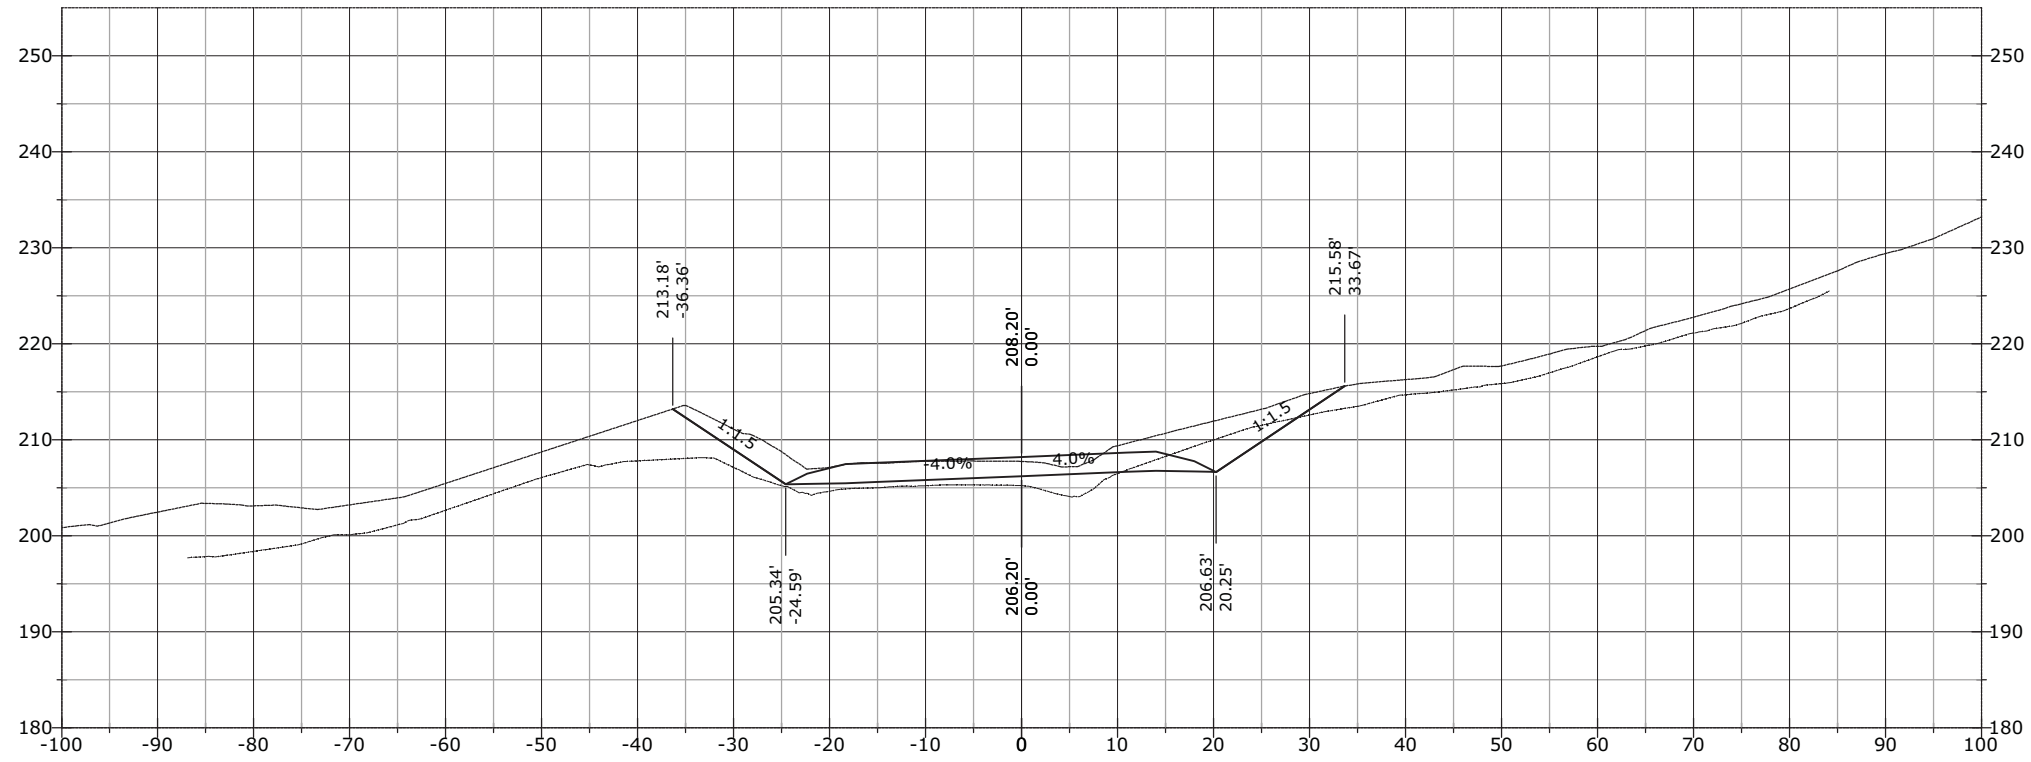


STATE	PROJECT	SHEET NUMBER
AK	AK PFH 43(10)	XS.739

1116+99.68

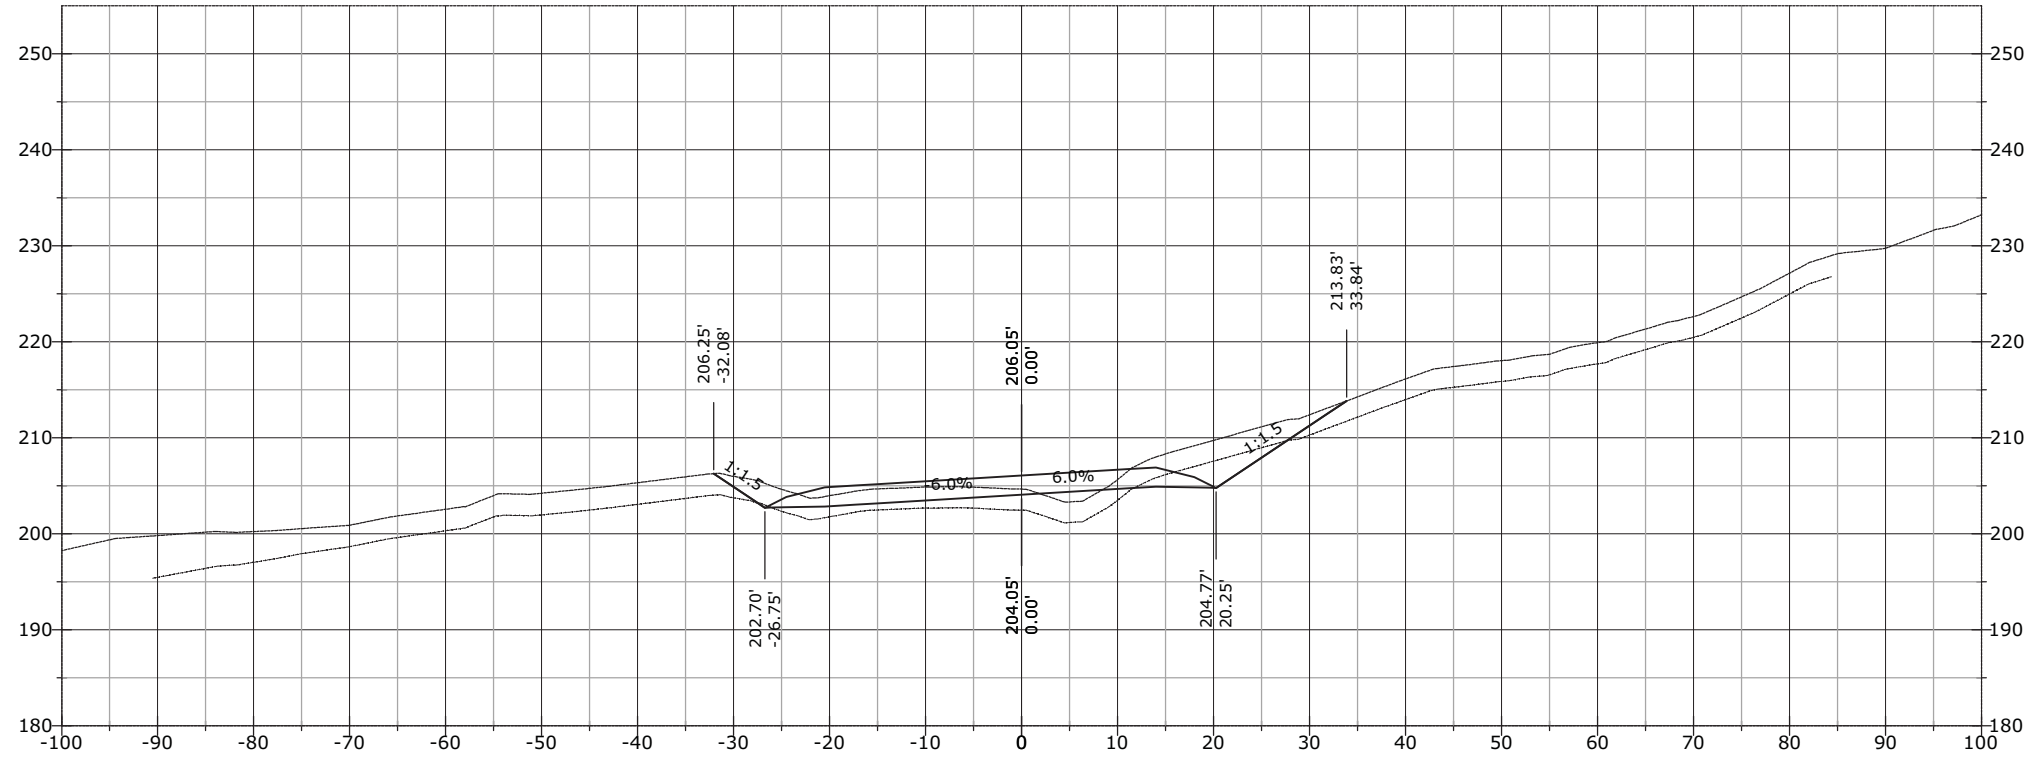


1116+88.90

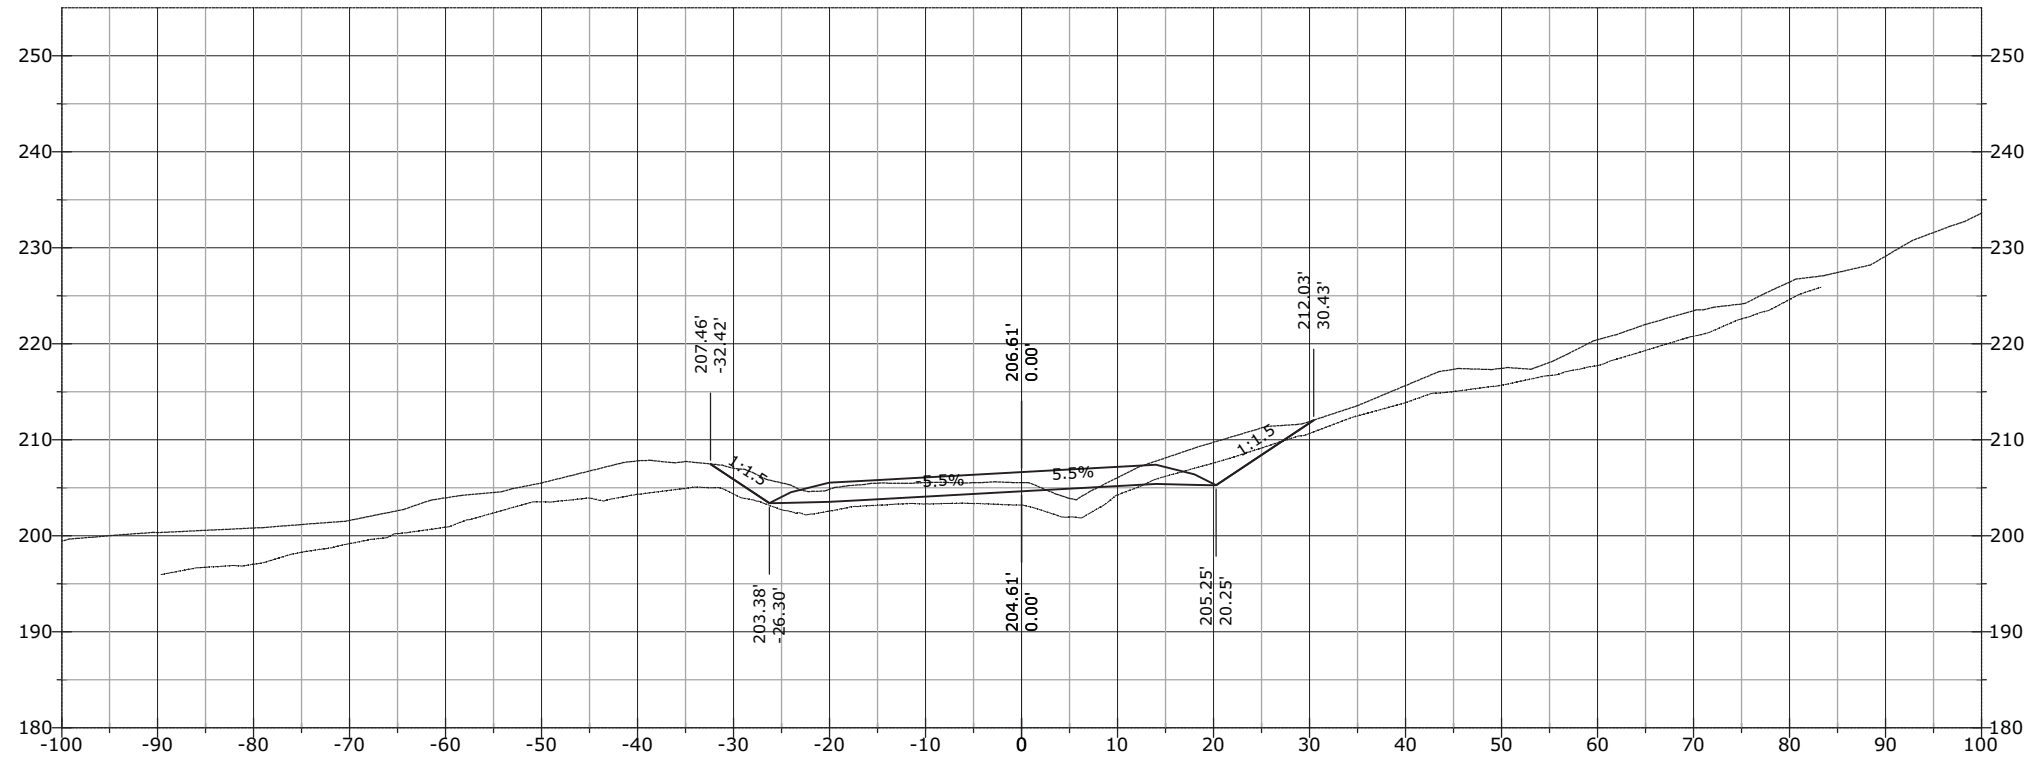


STATE	PROJECT	SHEET NUMBER
AK	AK PFH 43(10)	XS.740

1117+50.00

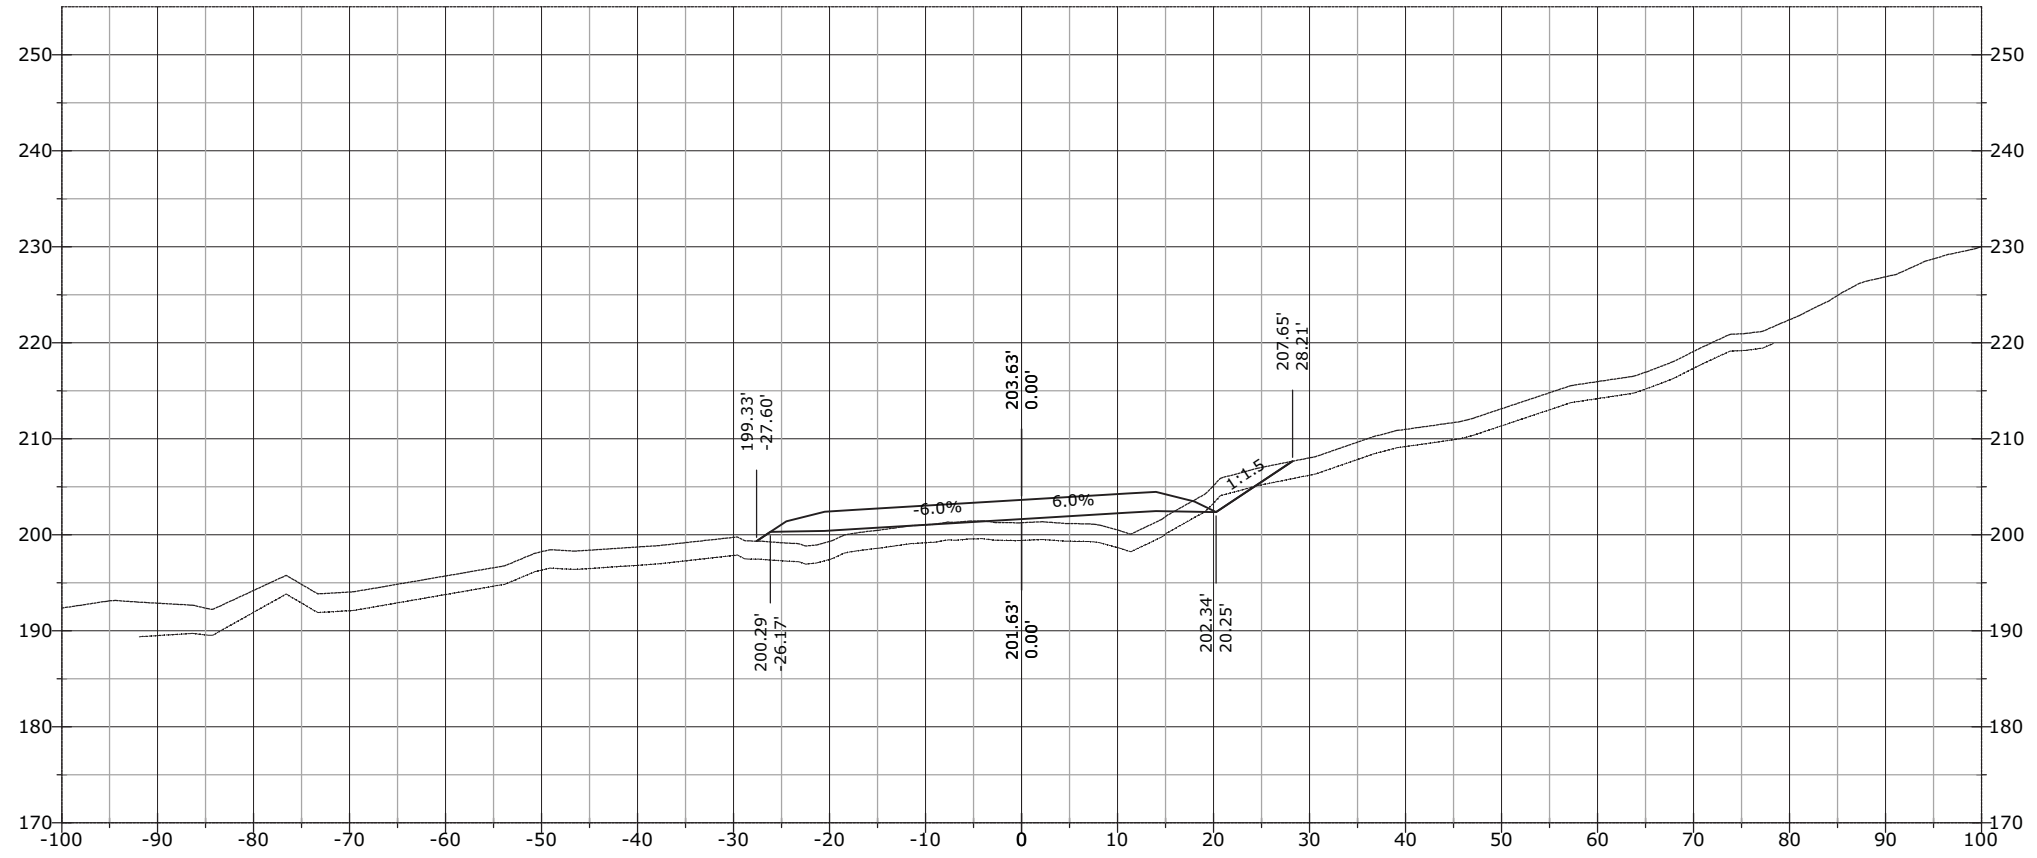


1117+00.00

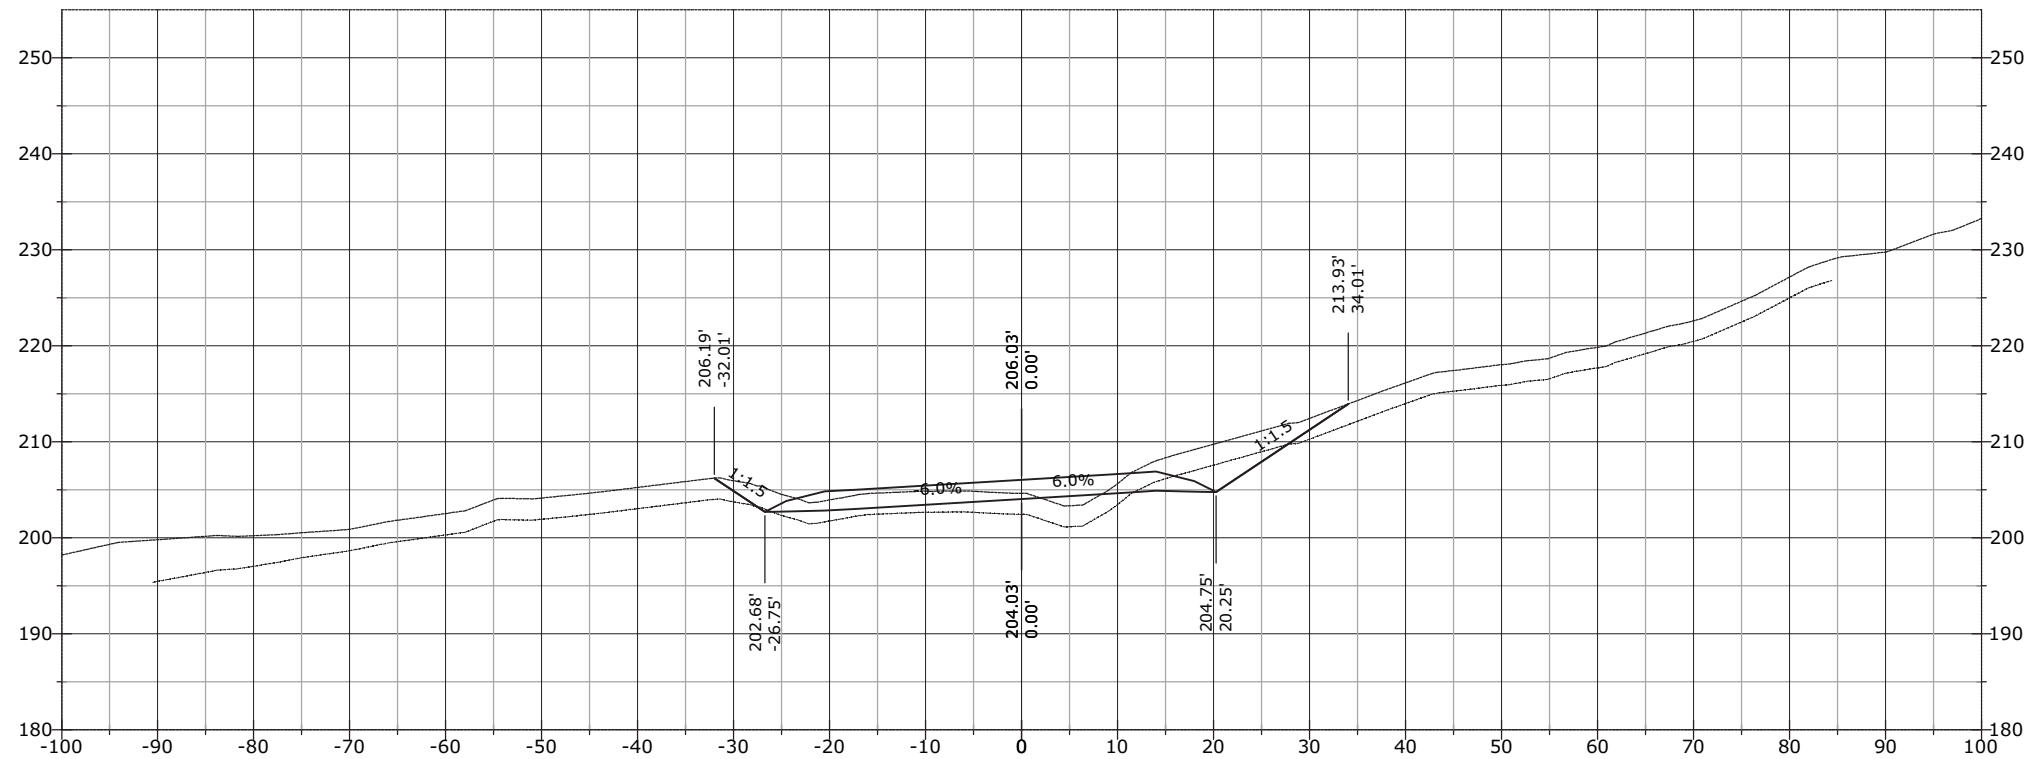


STATE	PROJECT	SHEET NUMBER
AK	AK PFH 43(10)	XS.741

1118+00.00

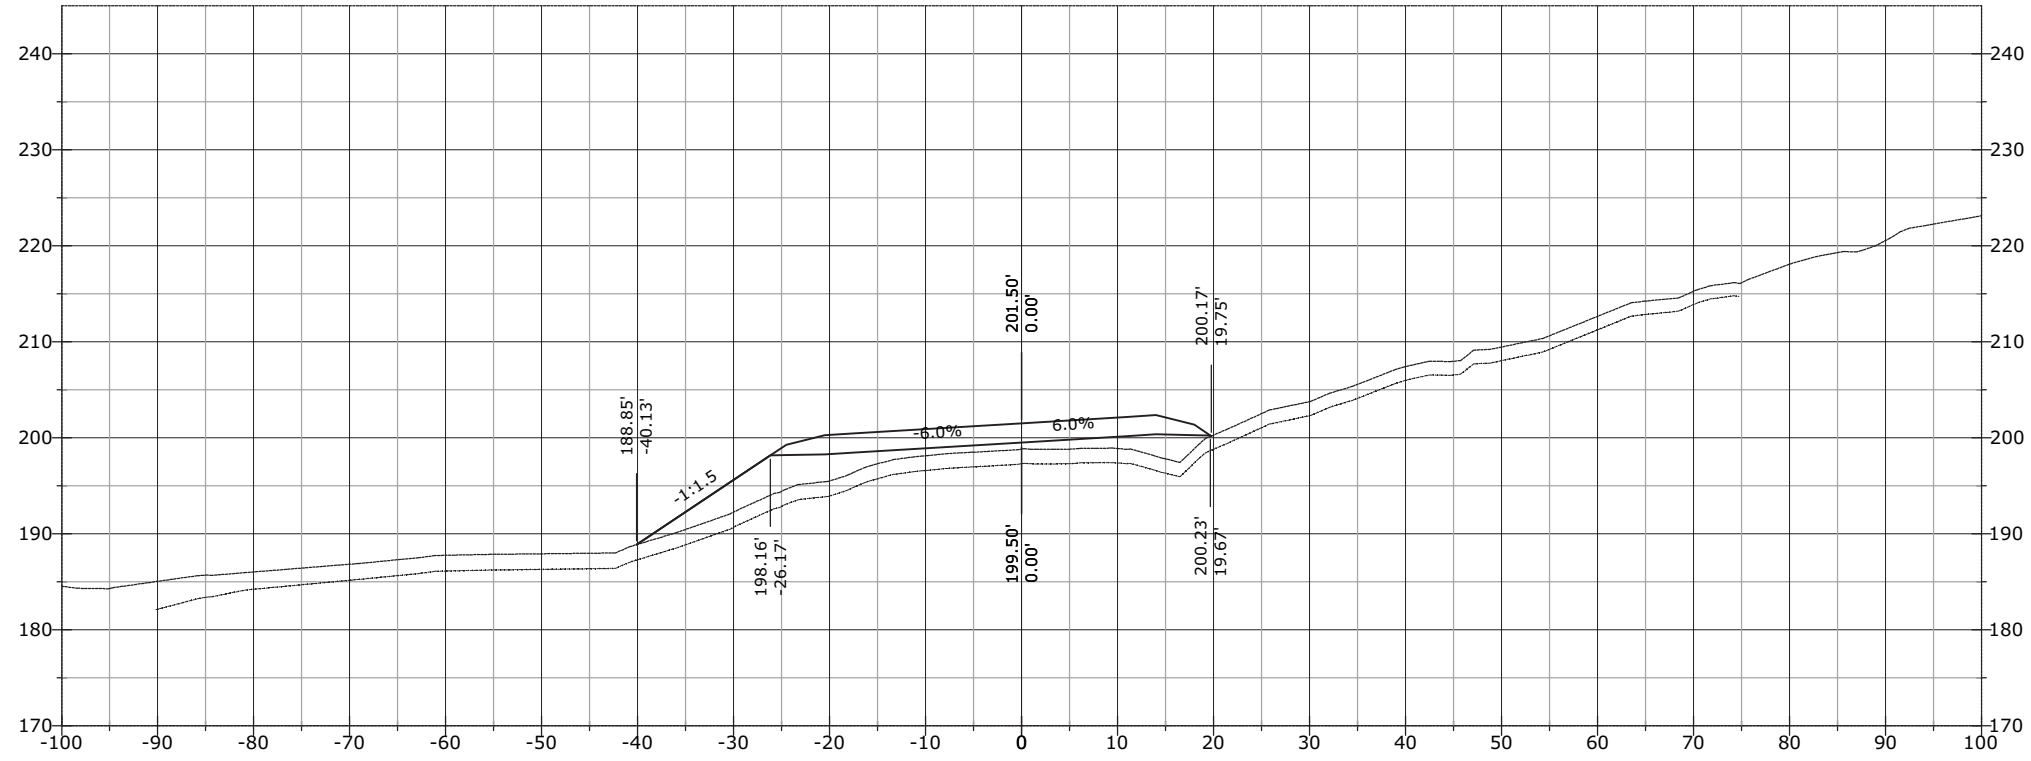


1117+93.52

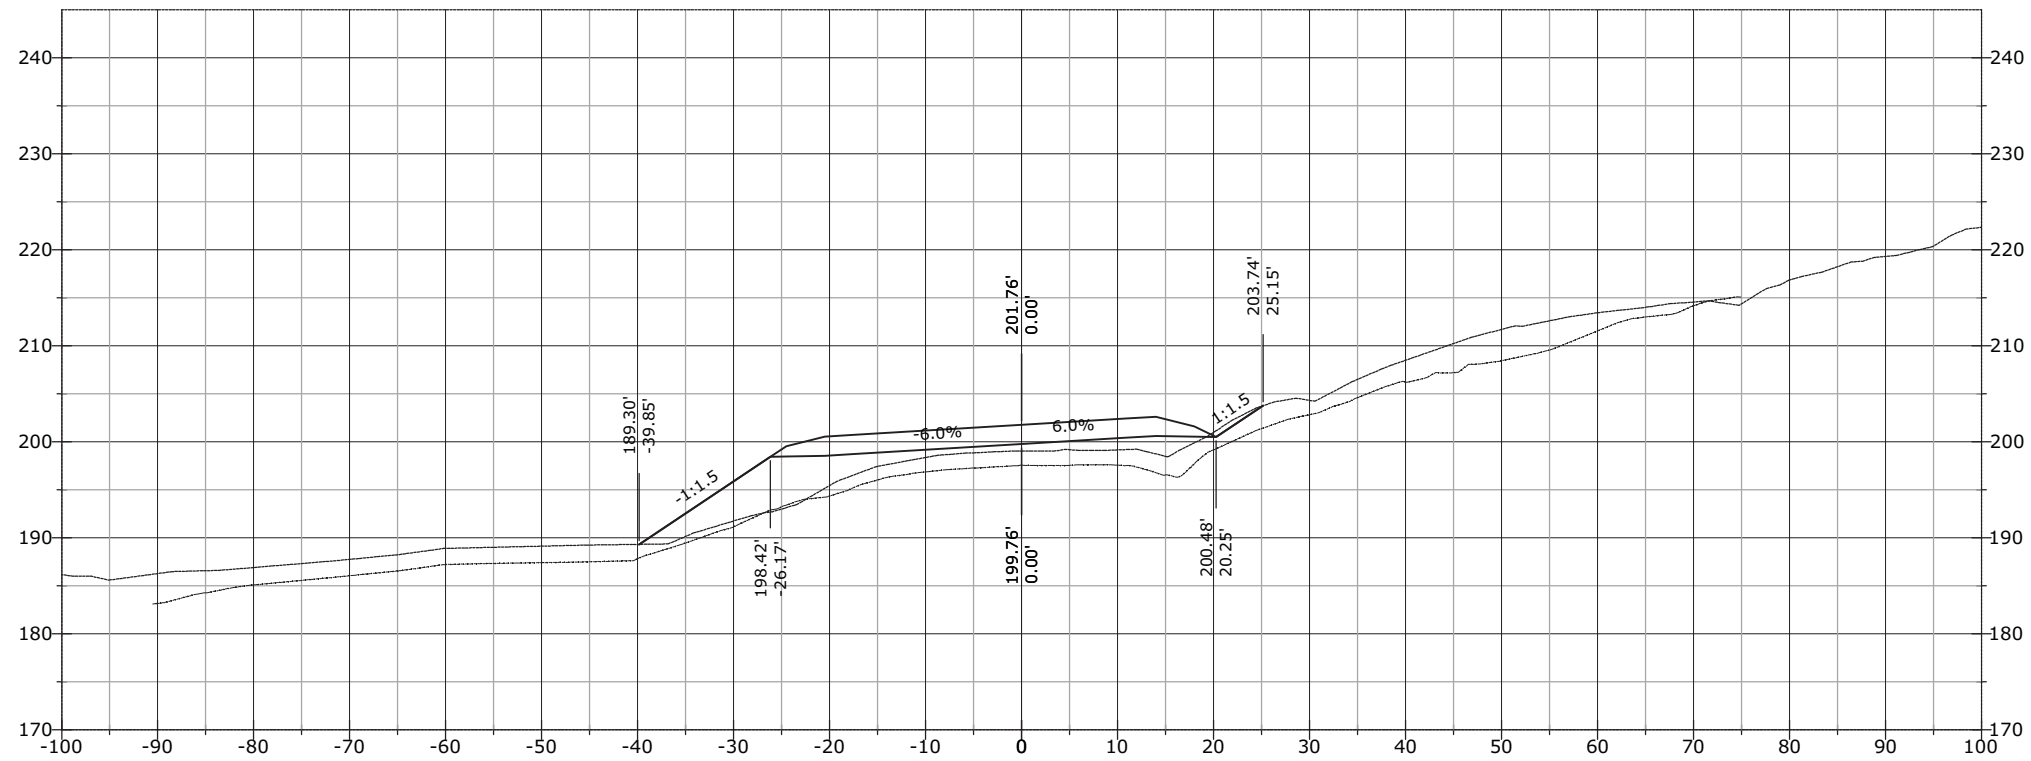


STATE	PROJECT	SHEET NUMBER
AK	AK PFH 43(10)	XS.742

1118+87.36

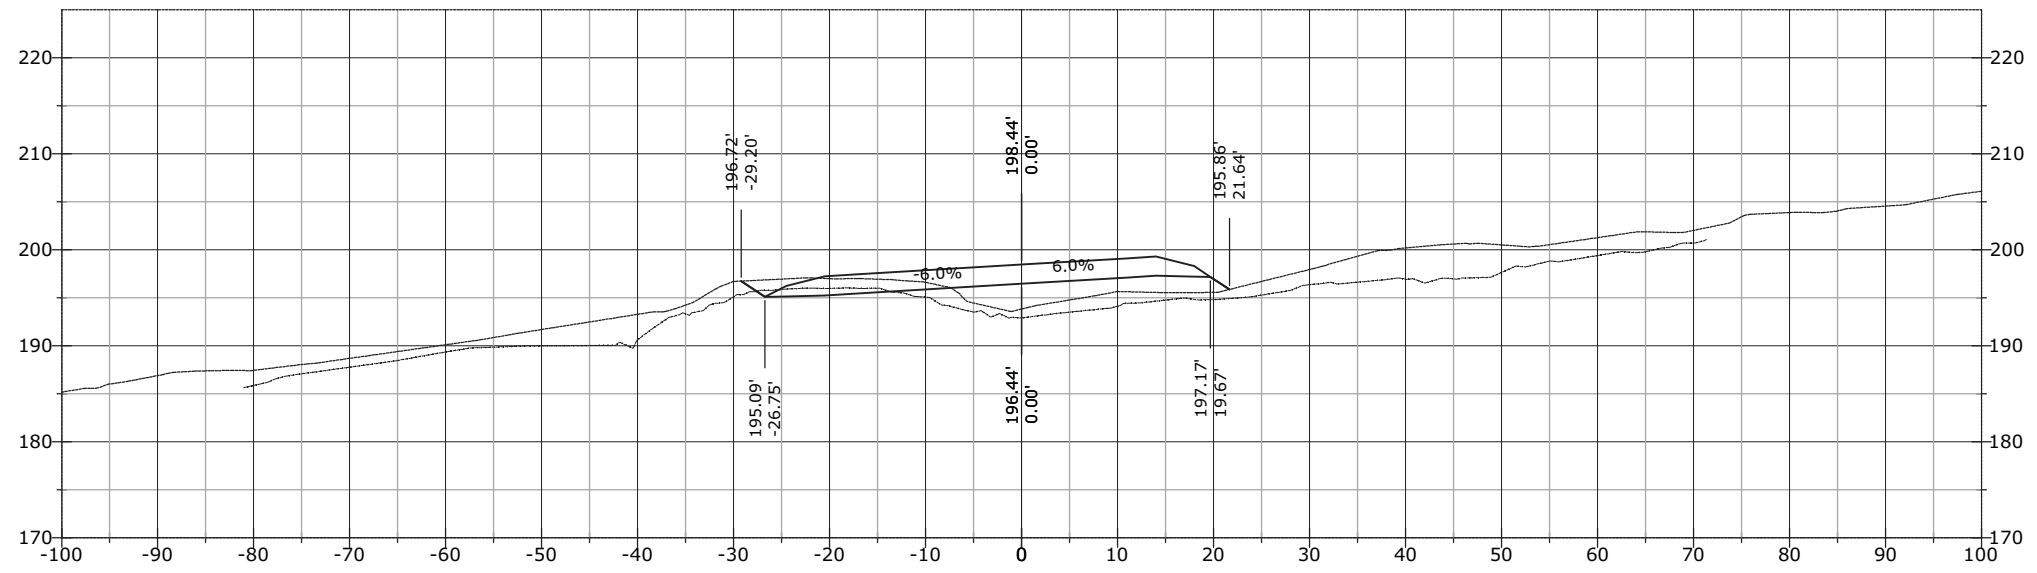


1118+50.00

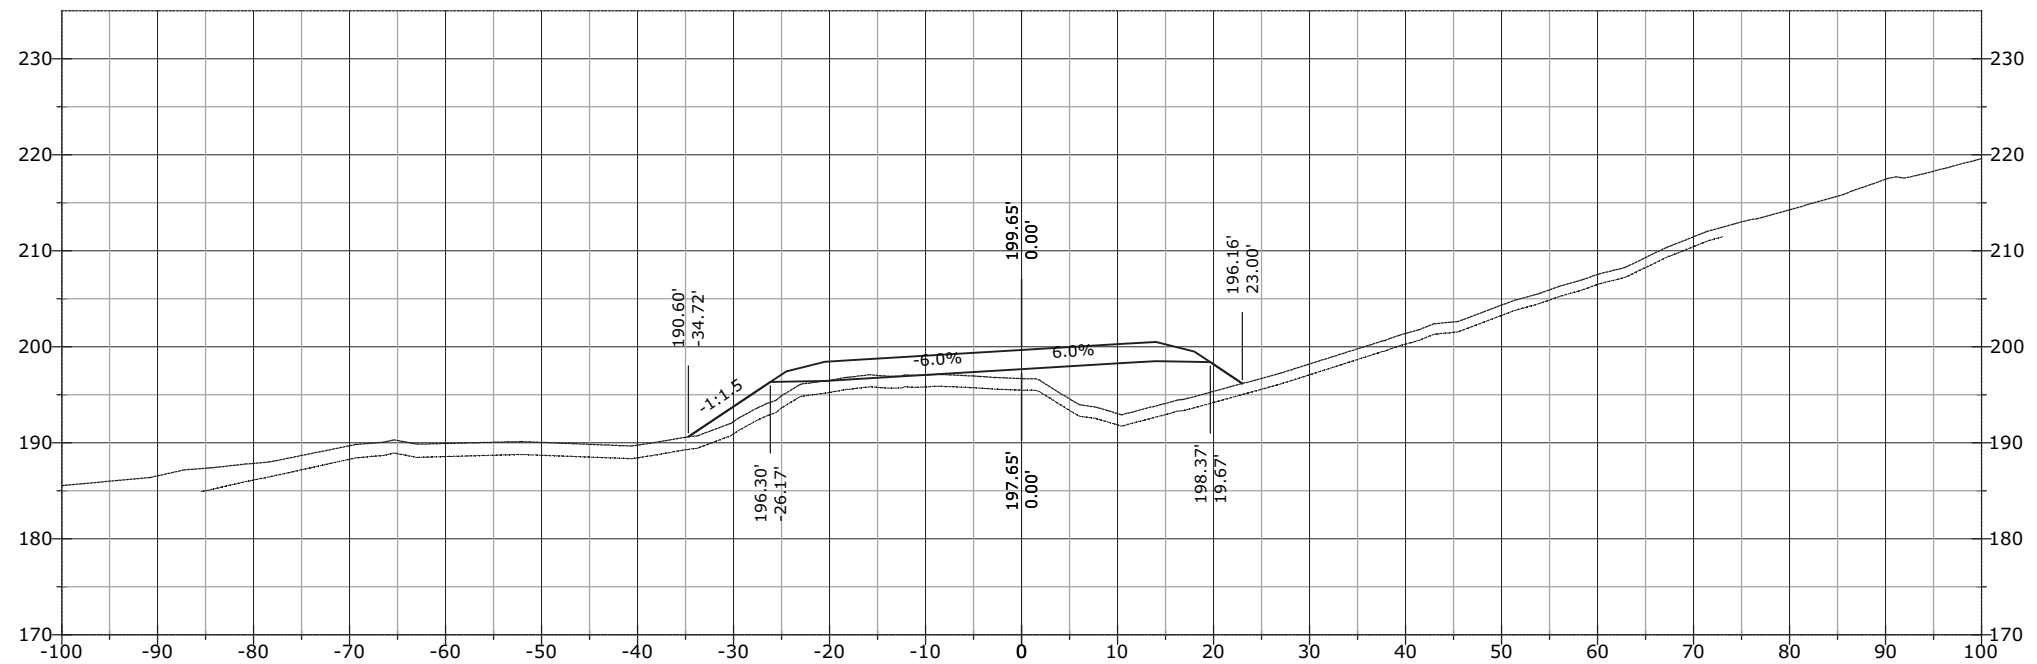


STATE	PROJECT	SHEET NUMBER
AK	AK PFH 43(10)	XS.743

1119+08.19

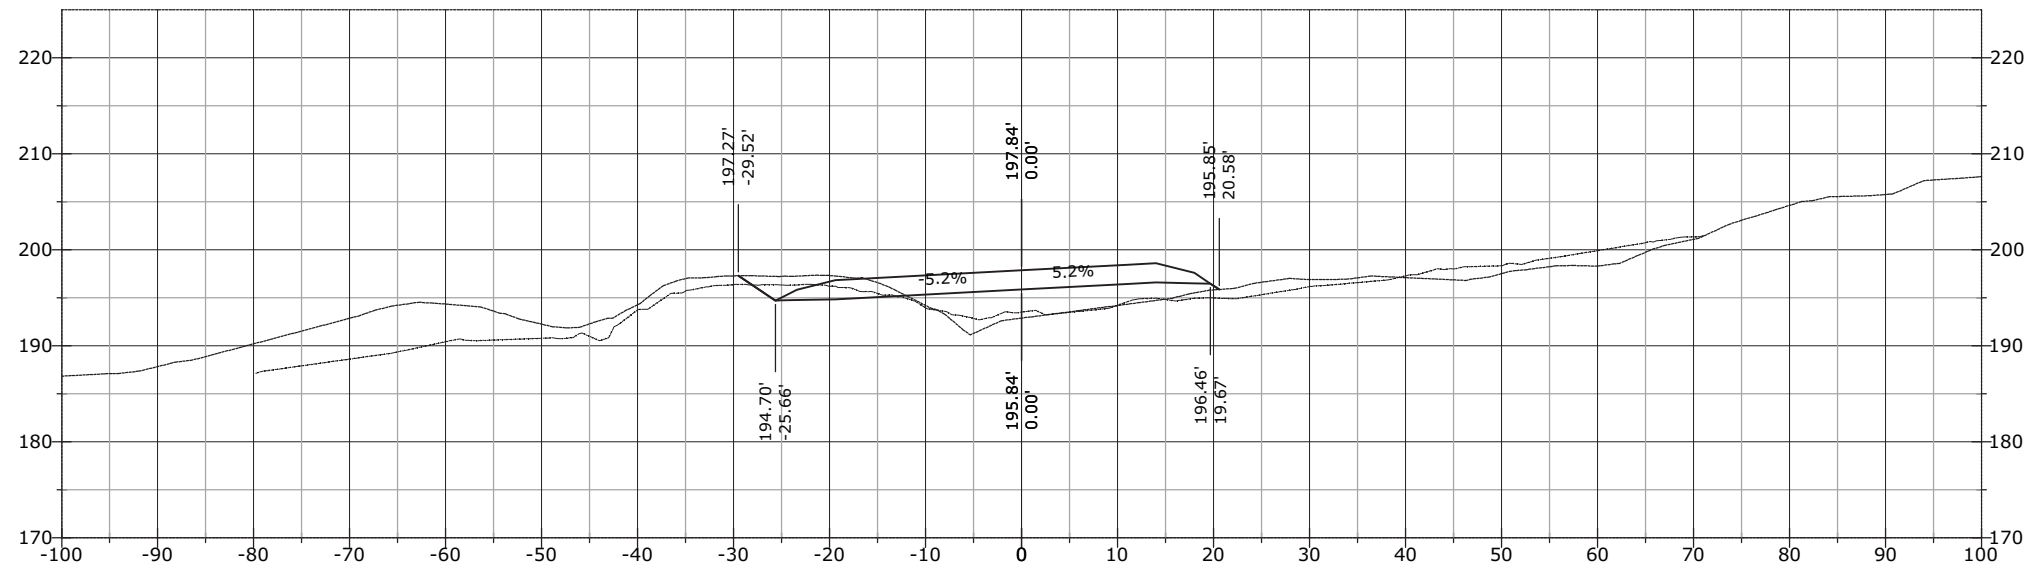


1119+00.00

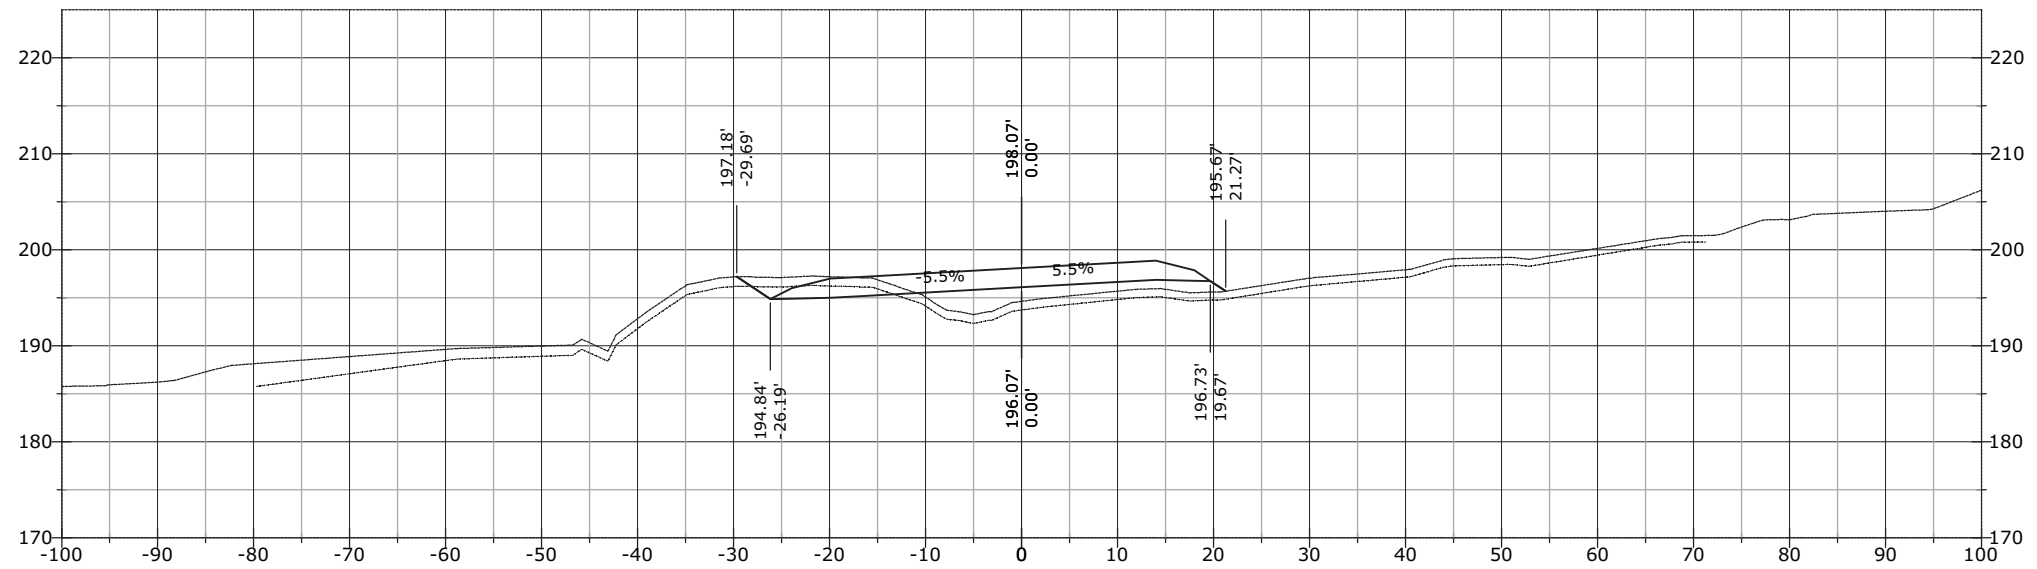


STATE	PROJECT	SHEET NUMBER
AK	AK PFH 43(10)	XS.744


1120+00.00

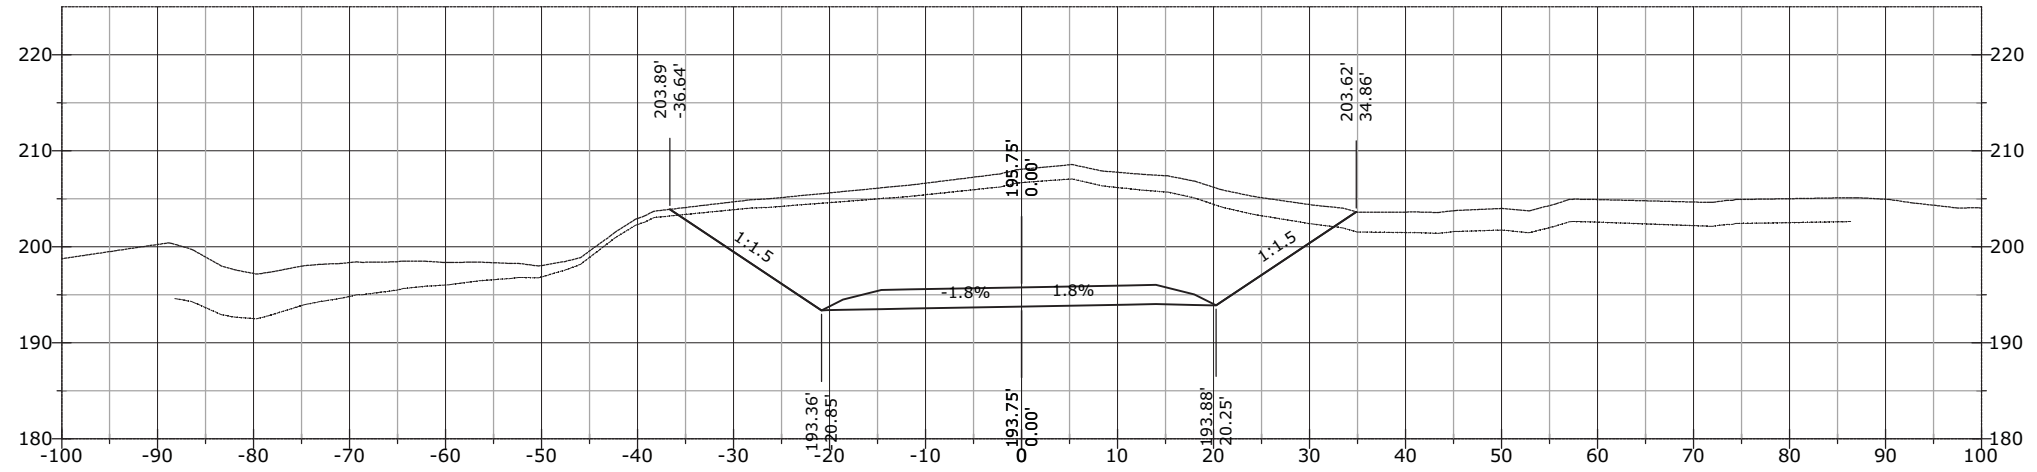

1119+50.00

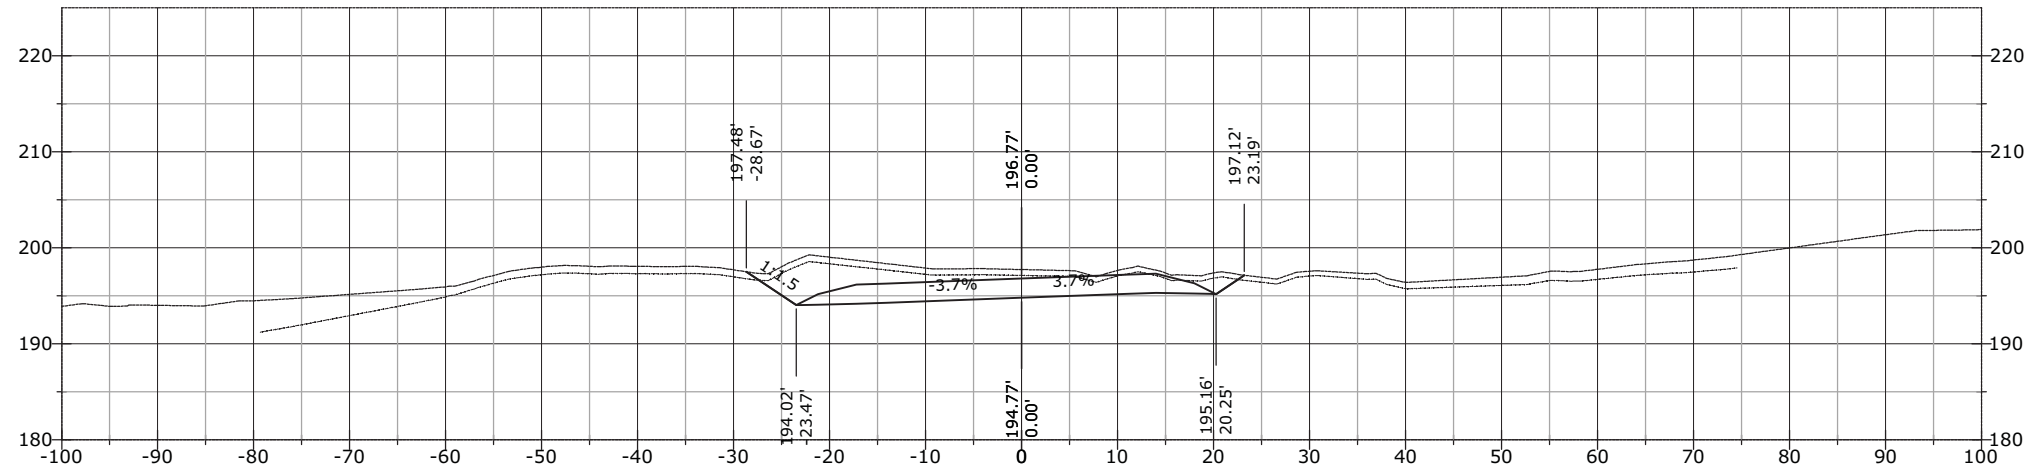


1119+28.69

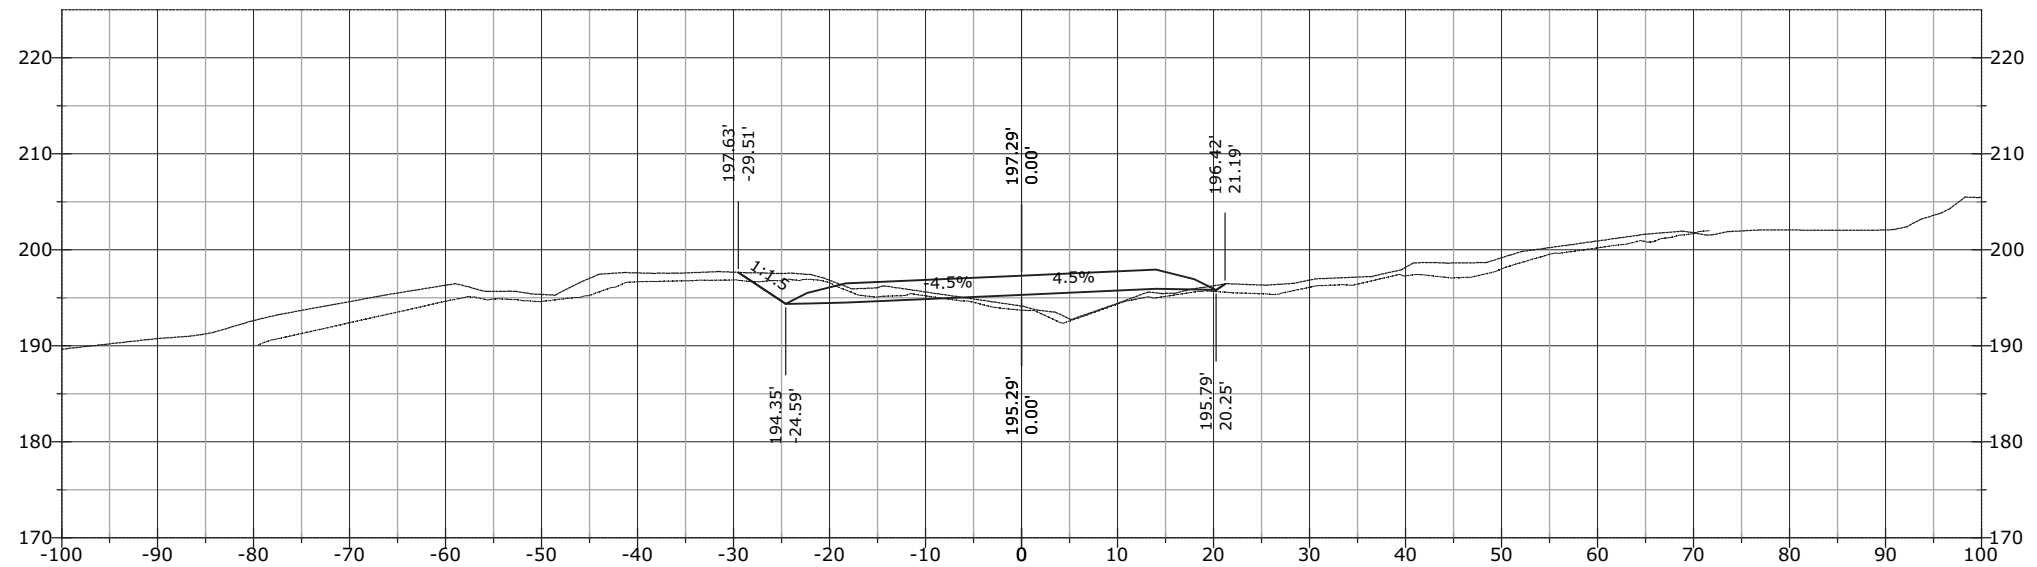


STATE	PROJECT	SHEET NUMBER
AK	AK PFH 43(10)	XS.745

1120+50.00

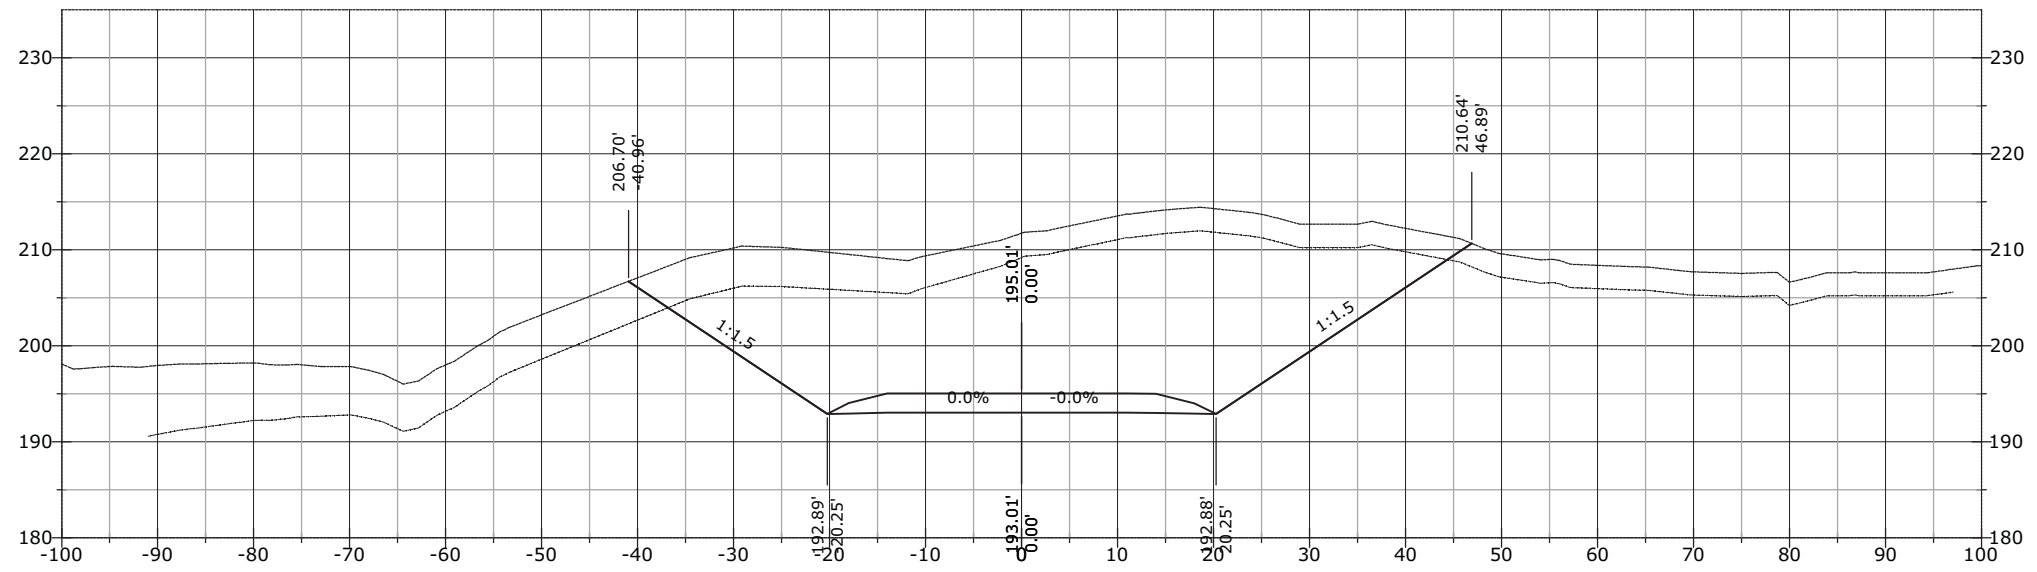


1120+11.44

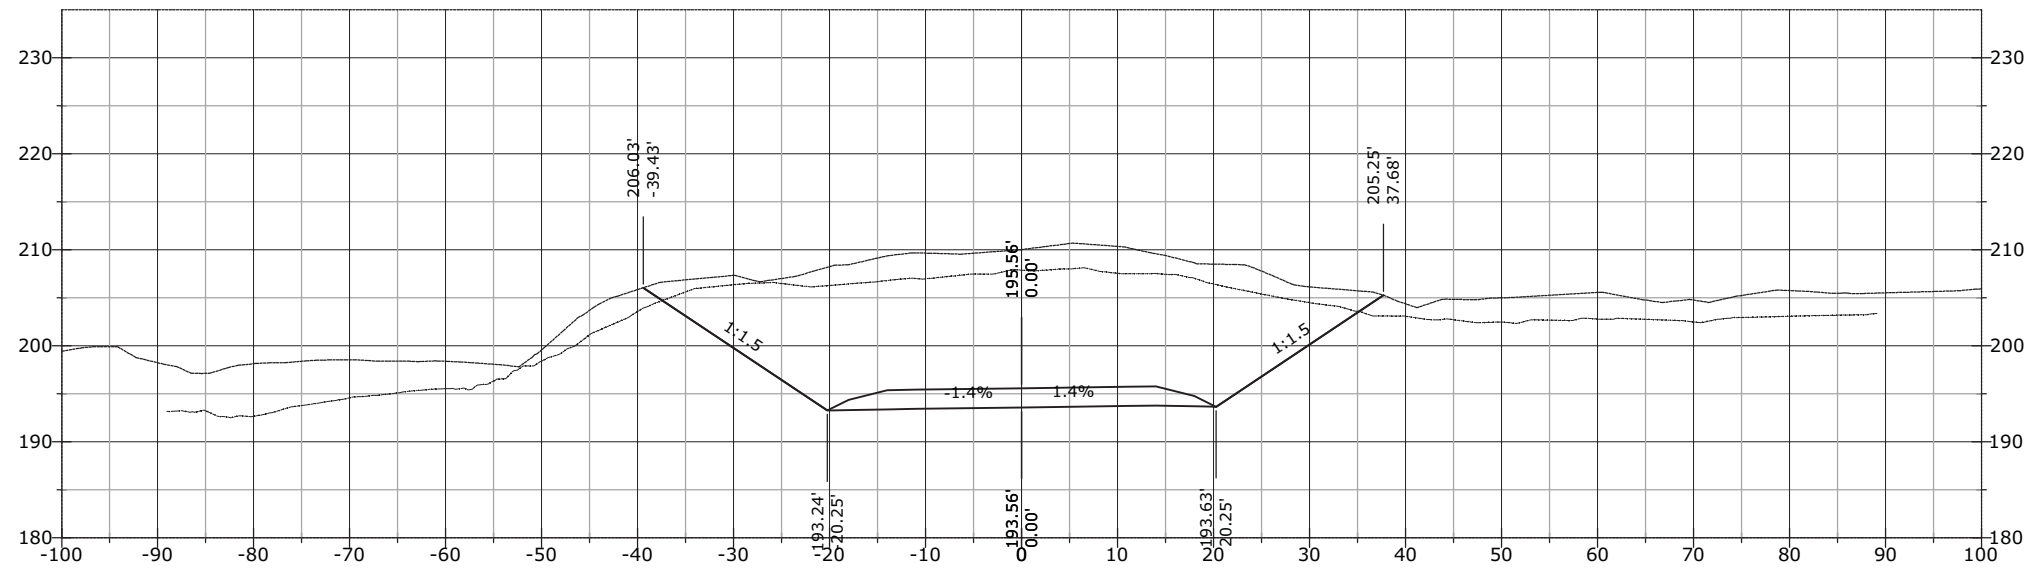


STATE	PROJECT	SHEET NUMBER
AK	AK PFH 43(10)	XS.746

1120+88.90

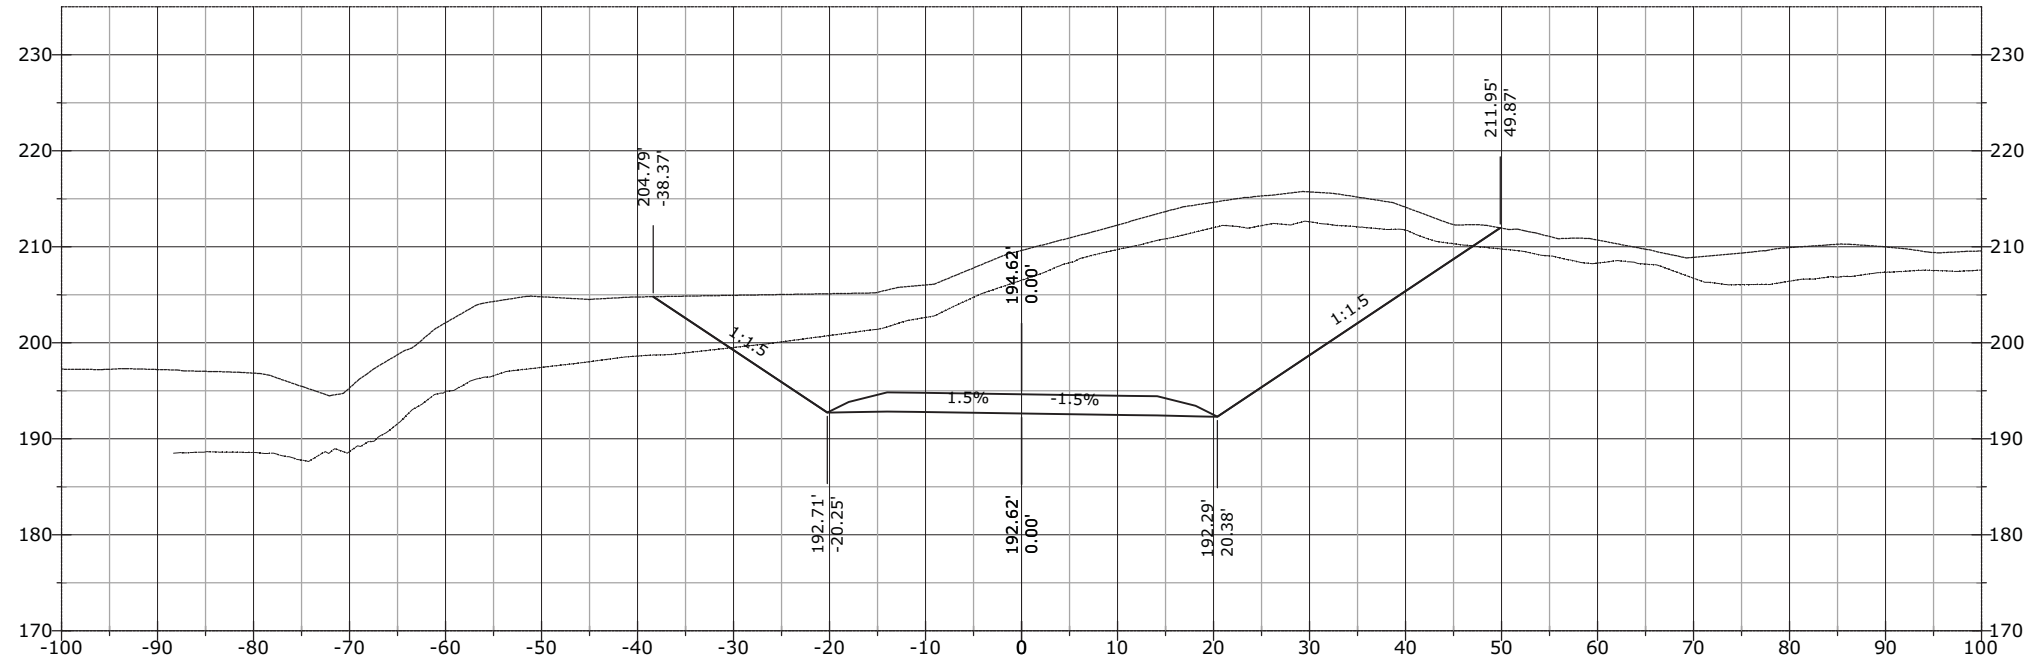


1120+86.27

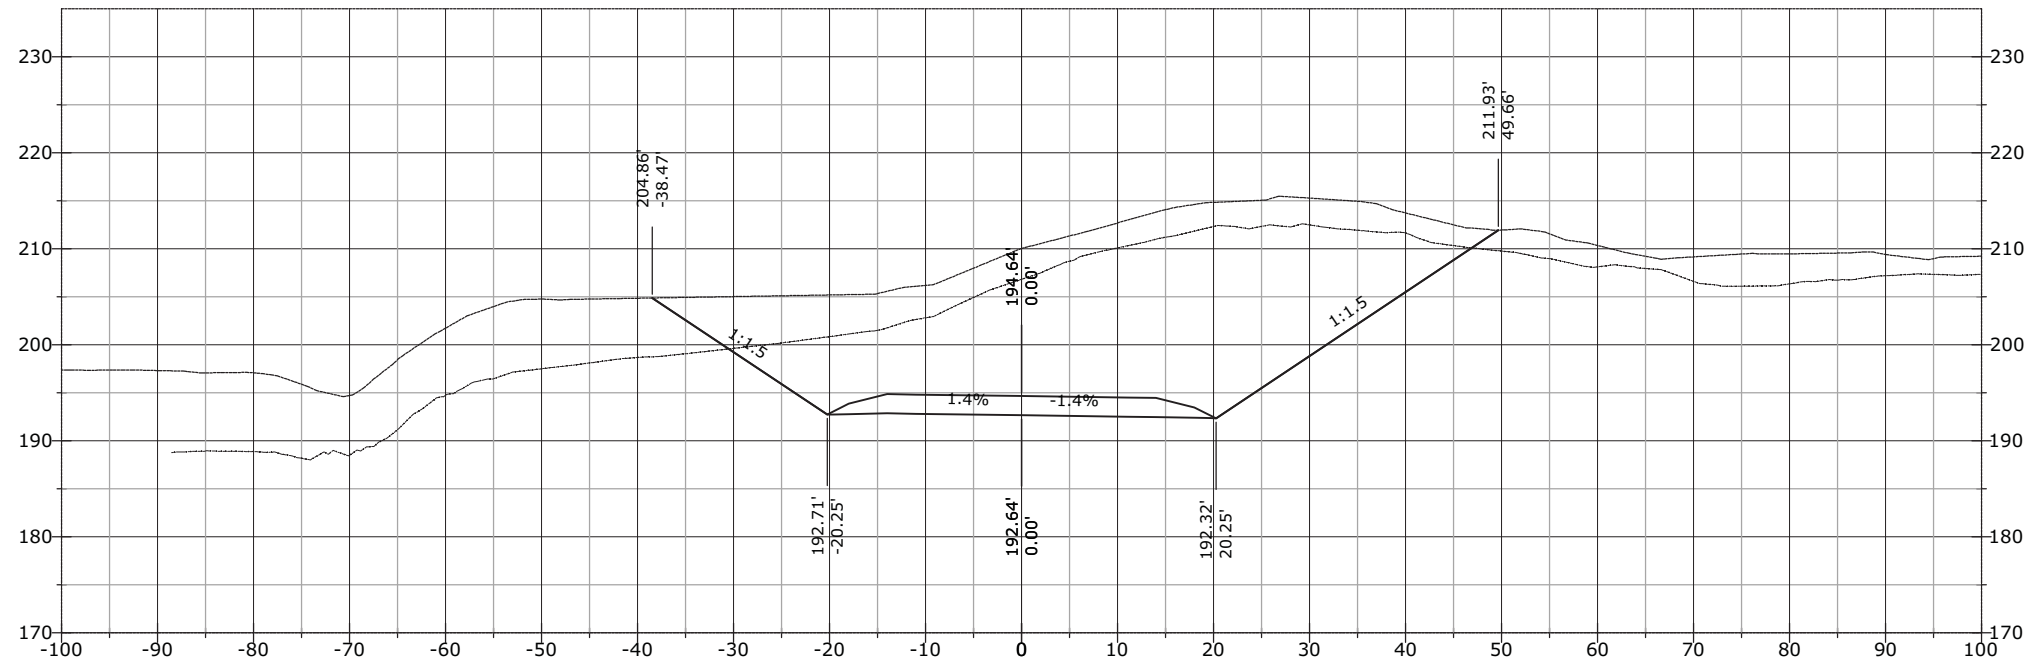


STATE	PROJECT	SHEET NUMBER
AK	AK PFH 43(10)	XS.747

1121+50.00

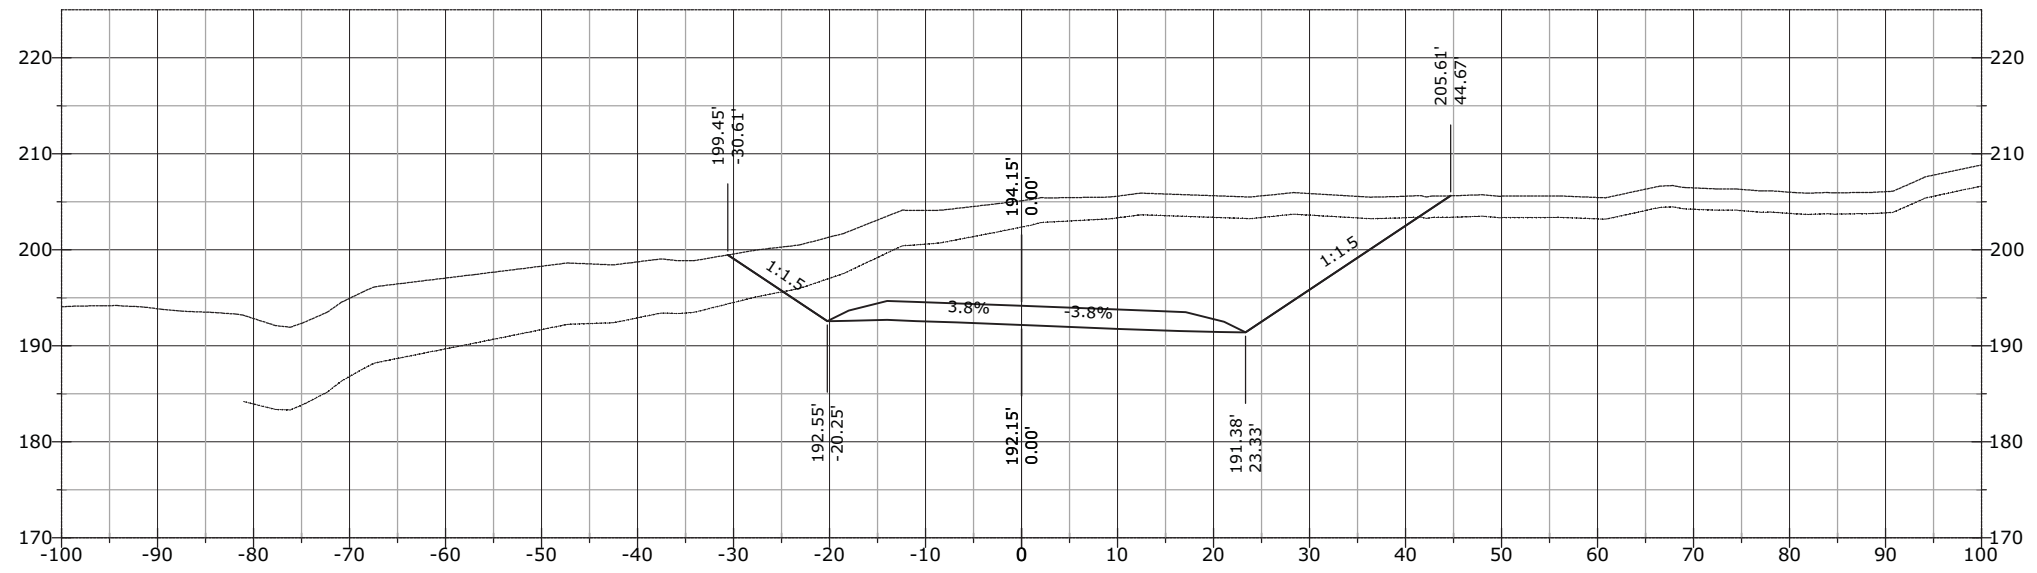


1121+00.00

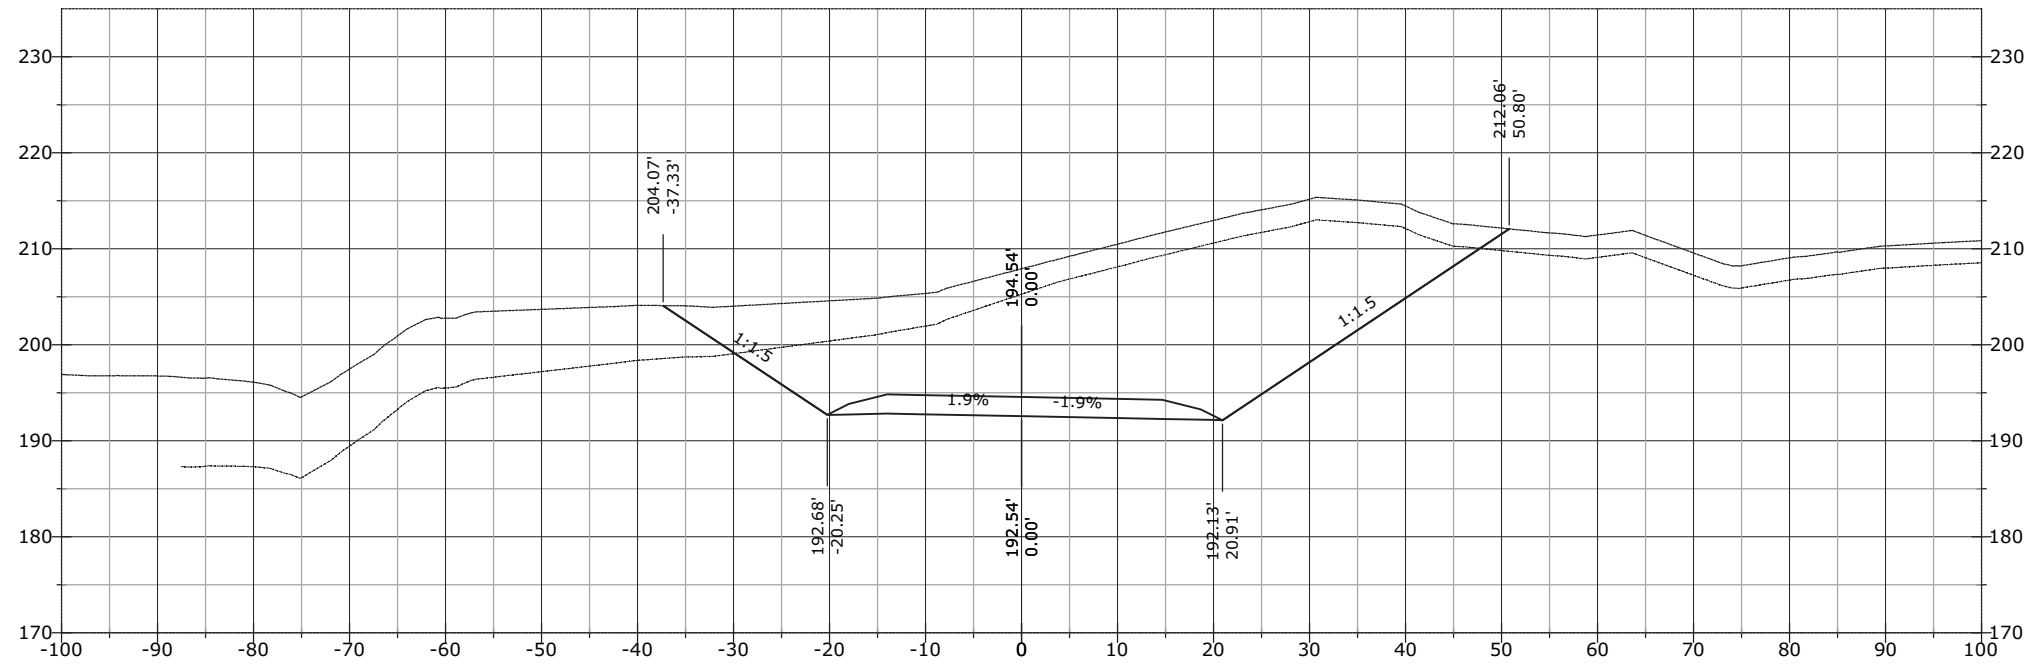


STATE	PROJECT	SHEET NUMBER
AK	AK PFH 43(10)	XS.748

1121+76.60

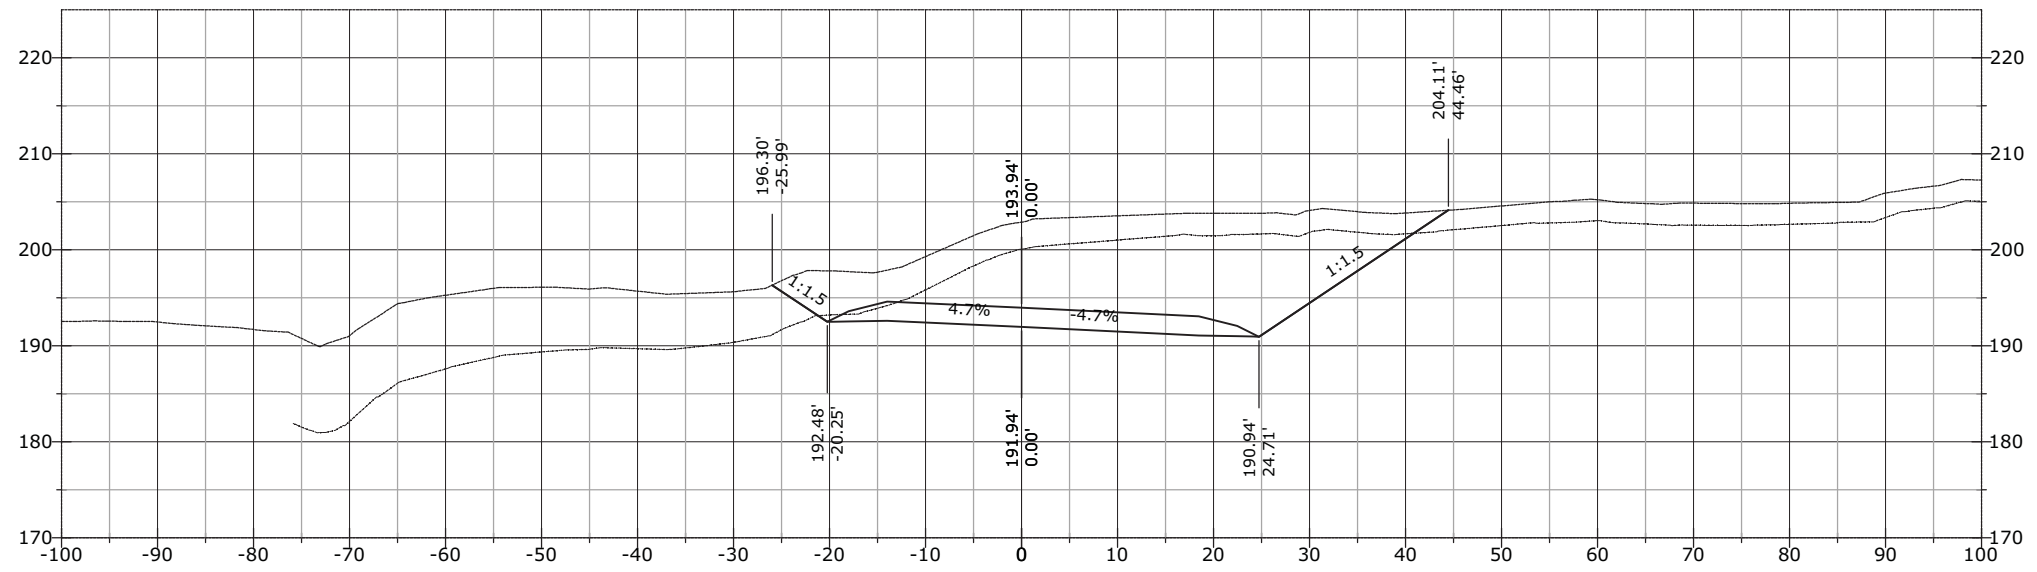


1121+69.01

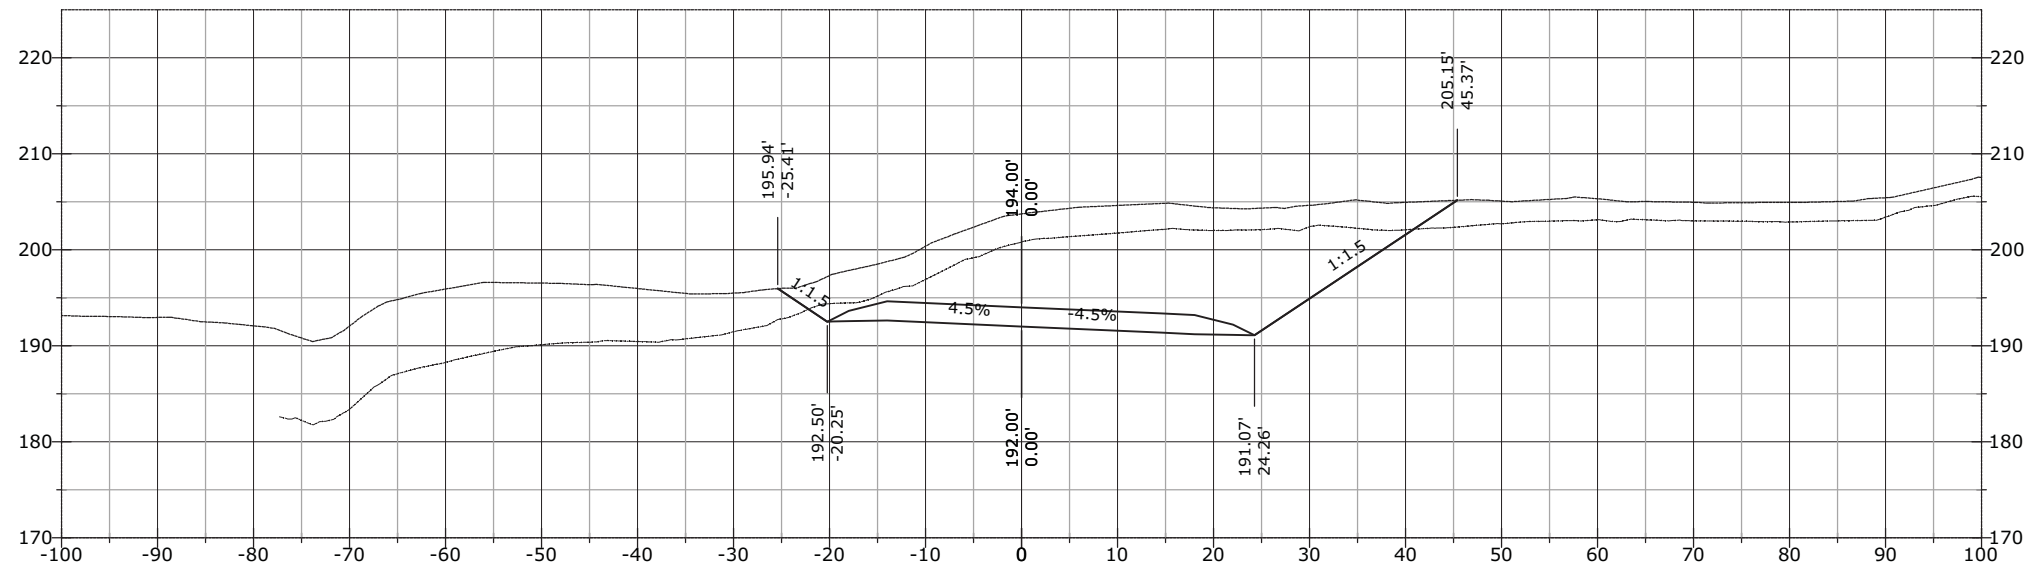


STATE	PROJECT	SHEET NUMBER
AK	AK PFH 43(10)	XS.749

1122+00.00

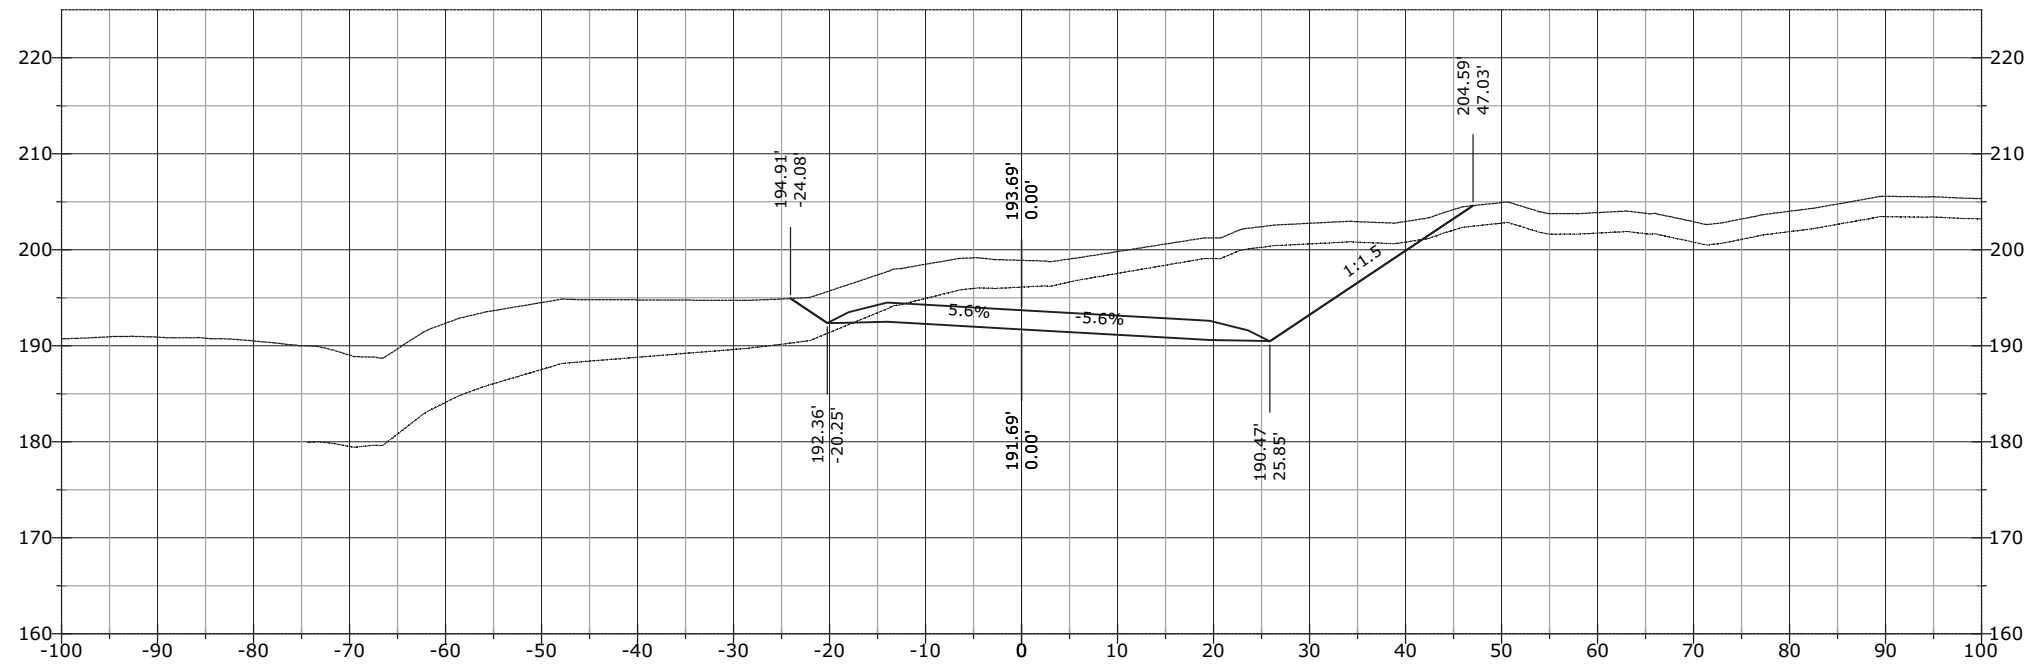


1121+89.52

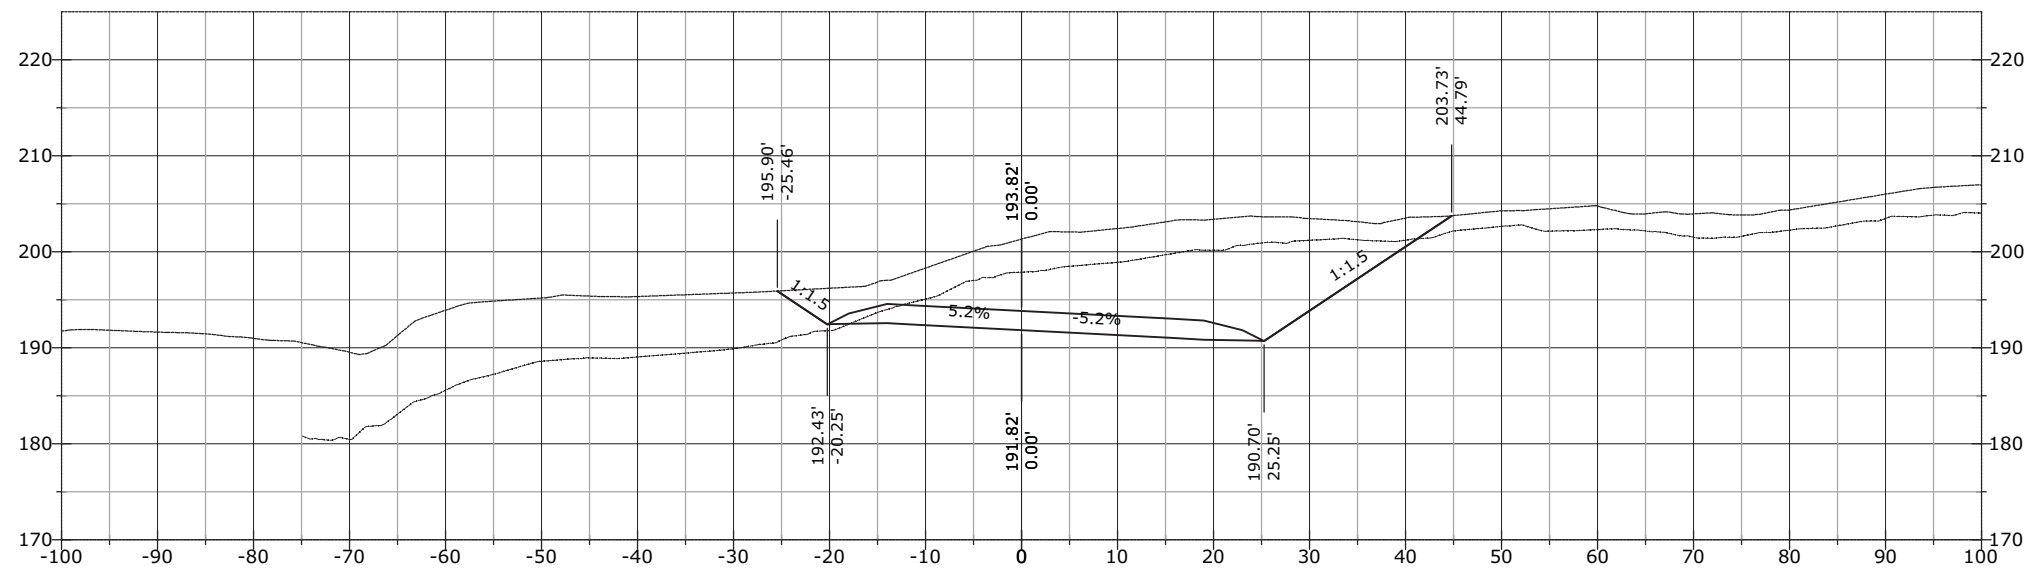


STATE	PROJECT	SHEET NUMBER
AK	AK PFH 43(10)	XS.750

1122+50.00

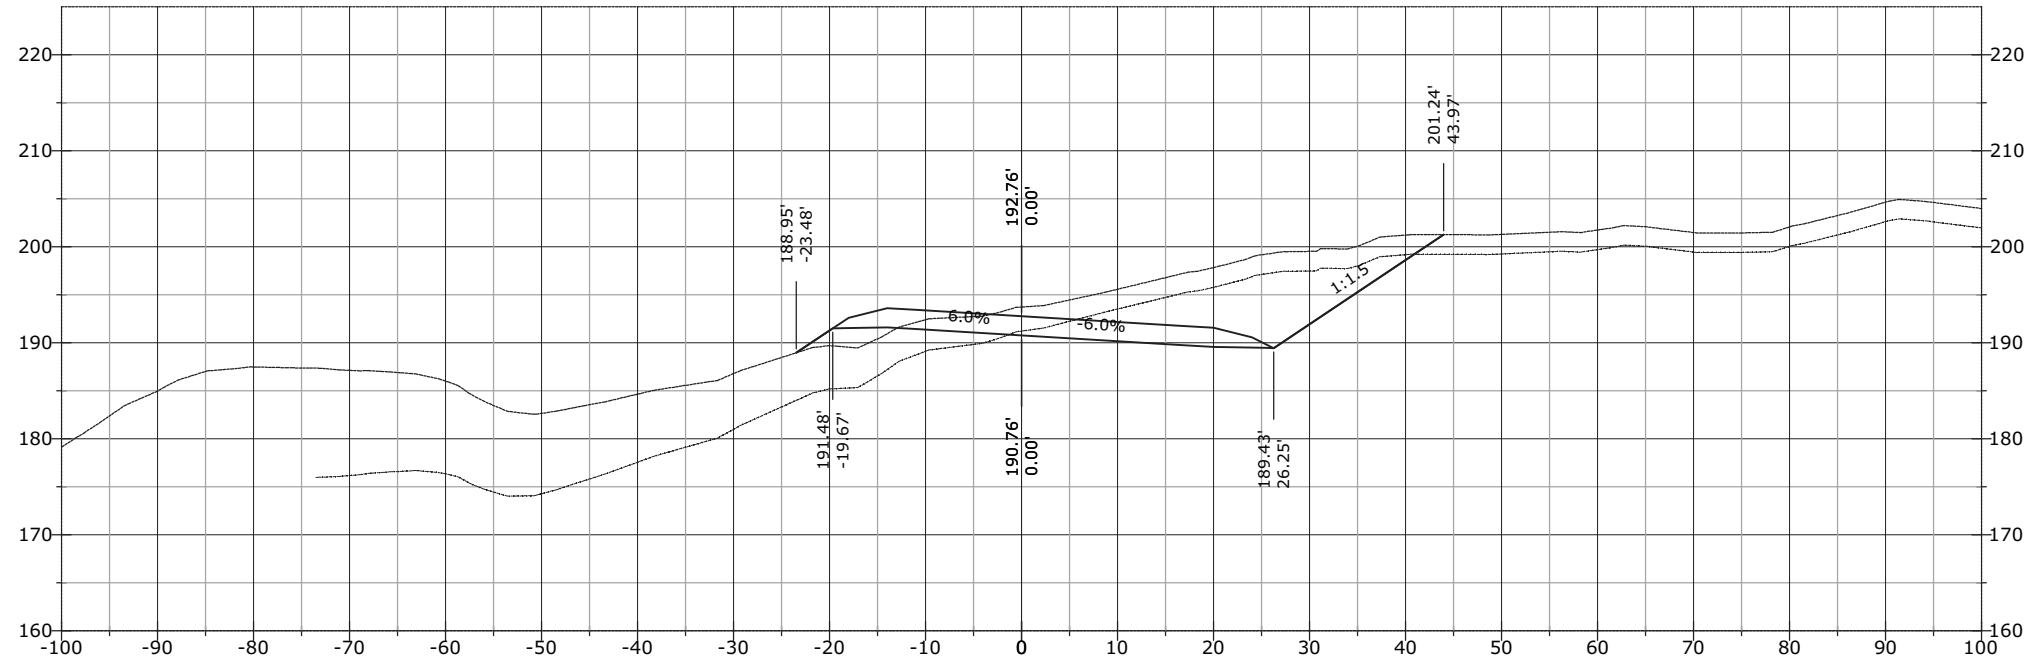


1122+10.34

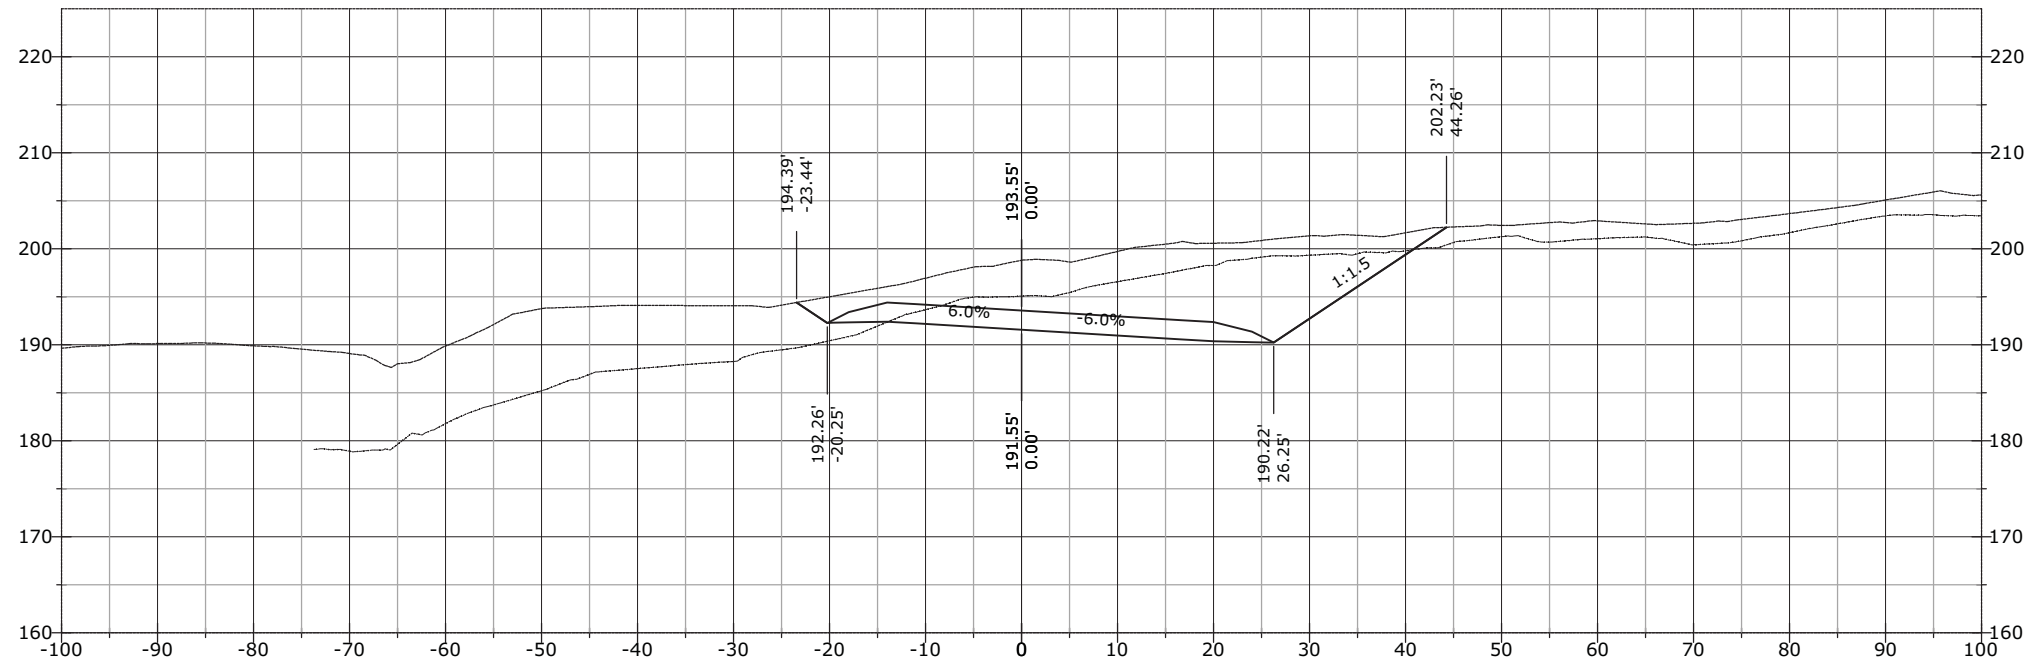


STATE	PROJECT	SHEET NUMBER
AK	AK PFH 43(10)	XS.751

J:\2012\121088 FH43 Deweyville Trailhead to Neck Lake\E_Drawings\Civil\PDFs\Cross Section March\# - RFC Cross Sections EXPLODED DELETED.dwg [USC] 29 March 2013 11:53 AM

1123+41.13

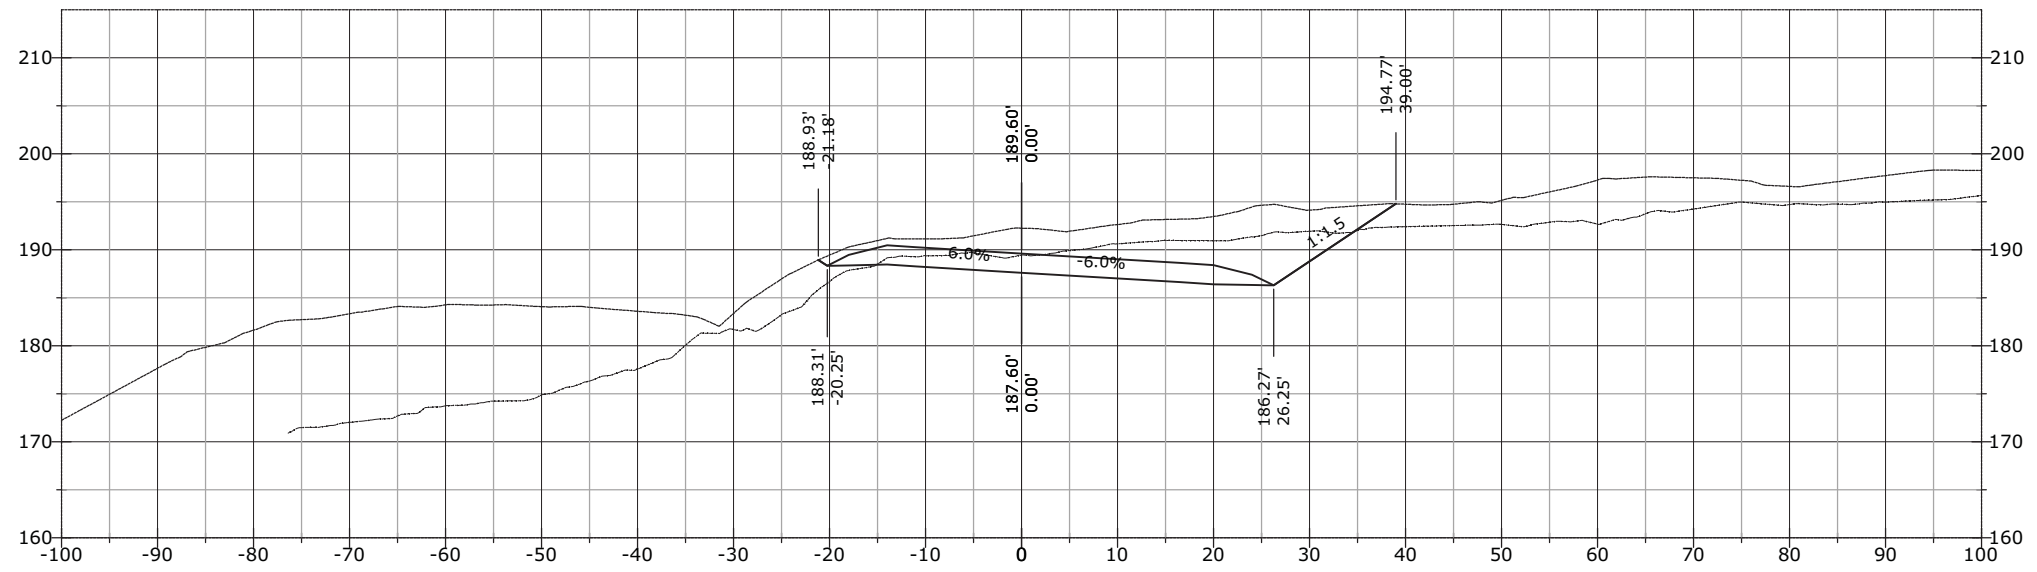


1123+00.00

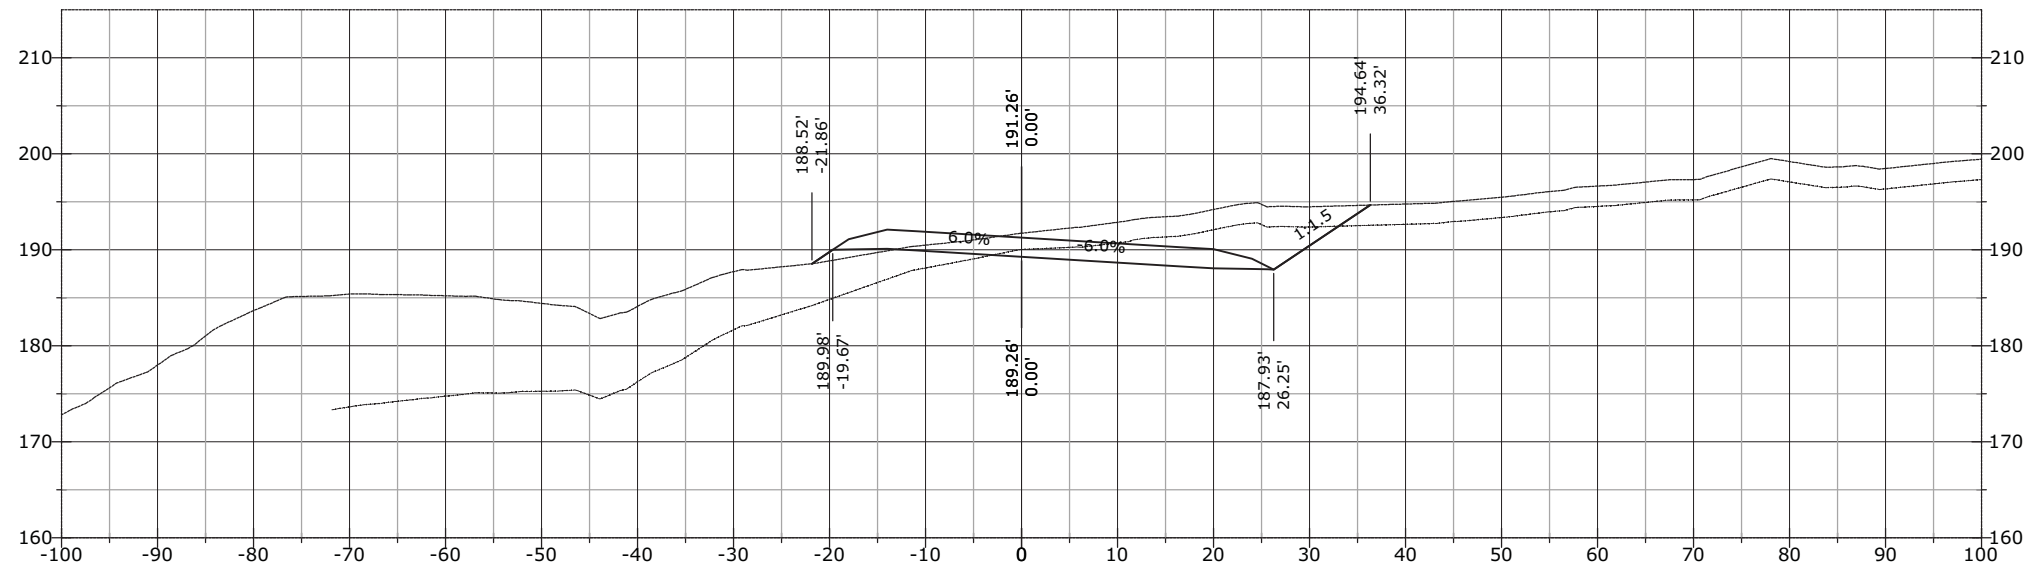


STATE	PROJECT	SHEET NUMBER
AK	AK PFH 43(10)	XS.752

1124+00.00

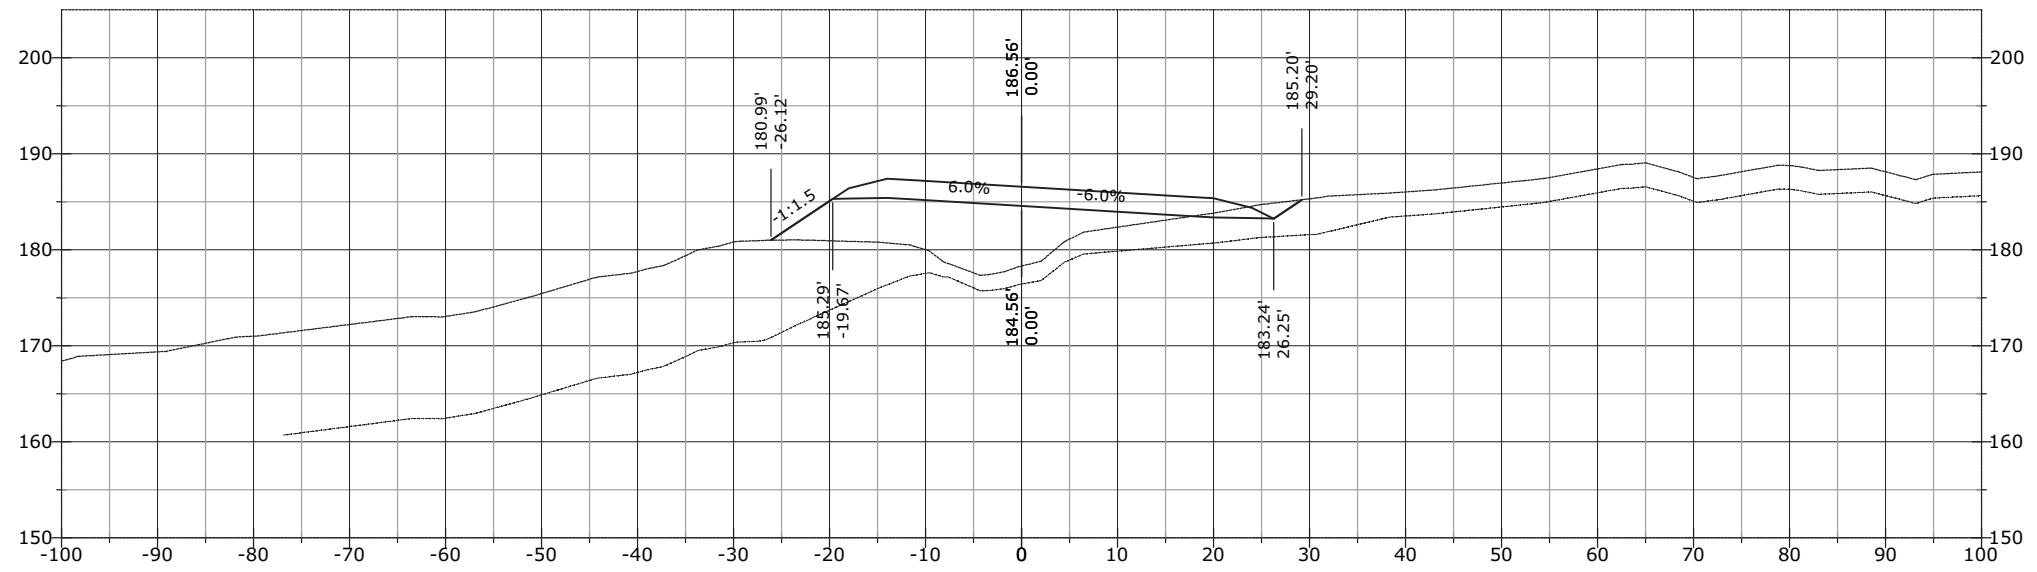


1123+50.00

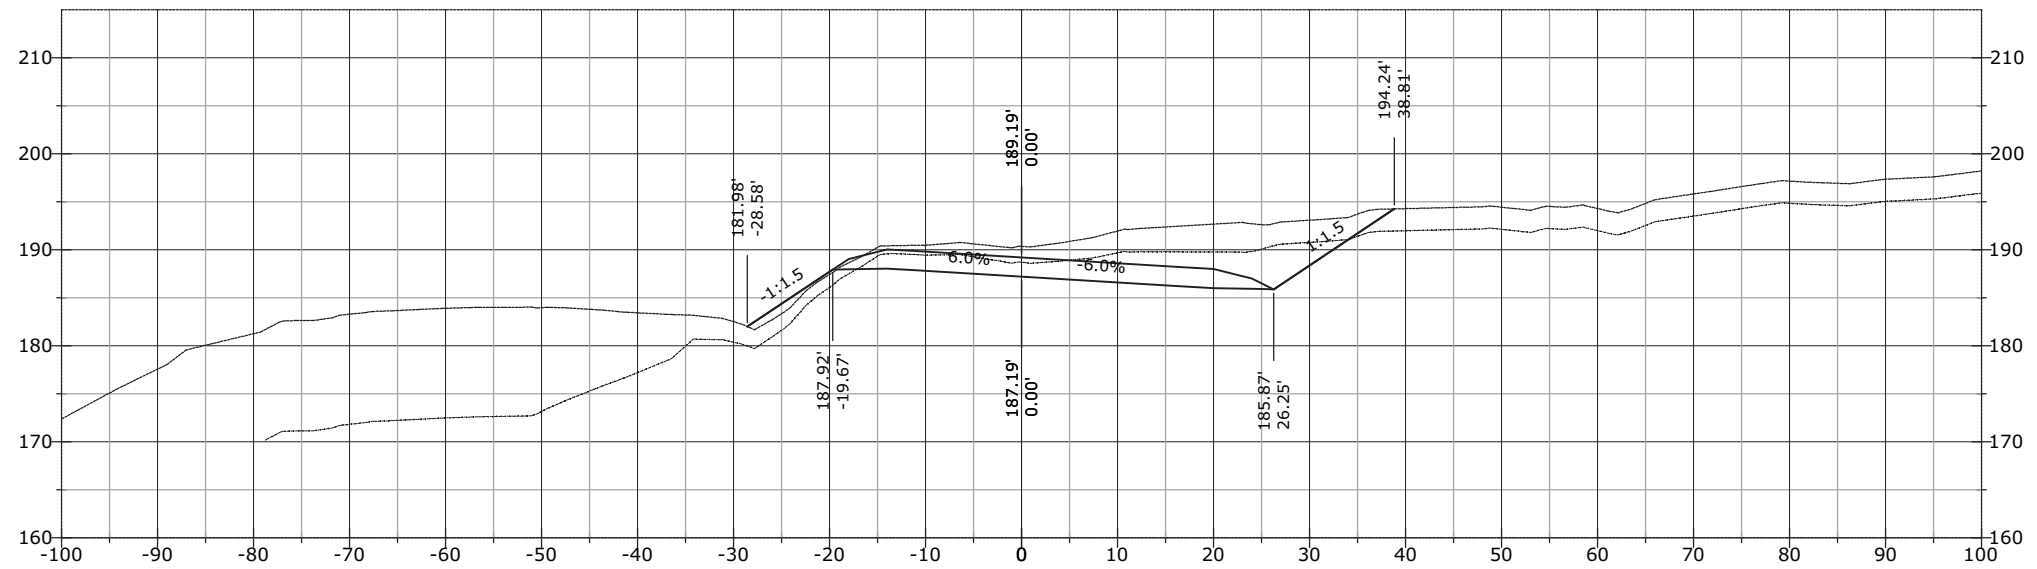


STATE	PROJECT	SHEET NUMBER
AK	AK PFH 43(10)	XS.753

1124+70.26

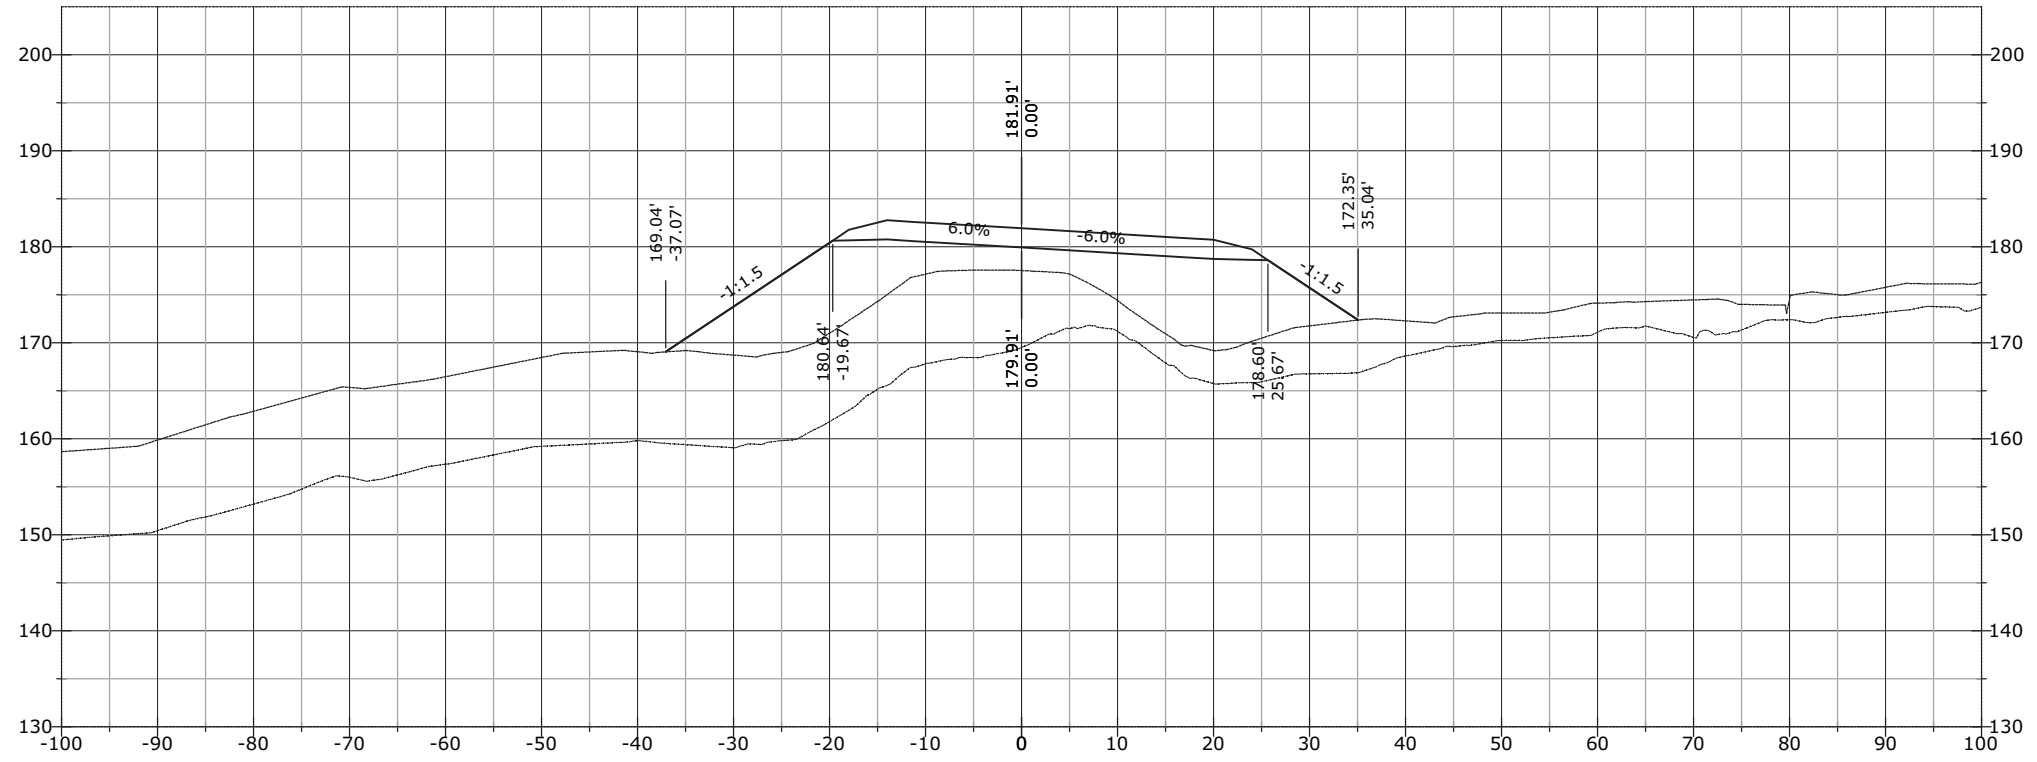


1124+50.00

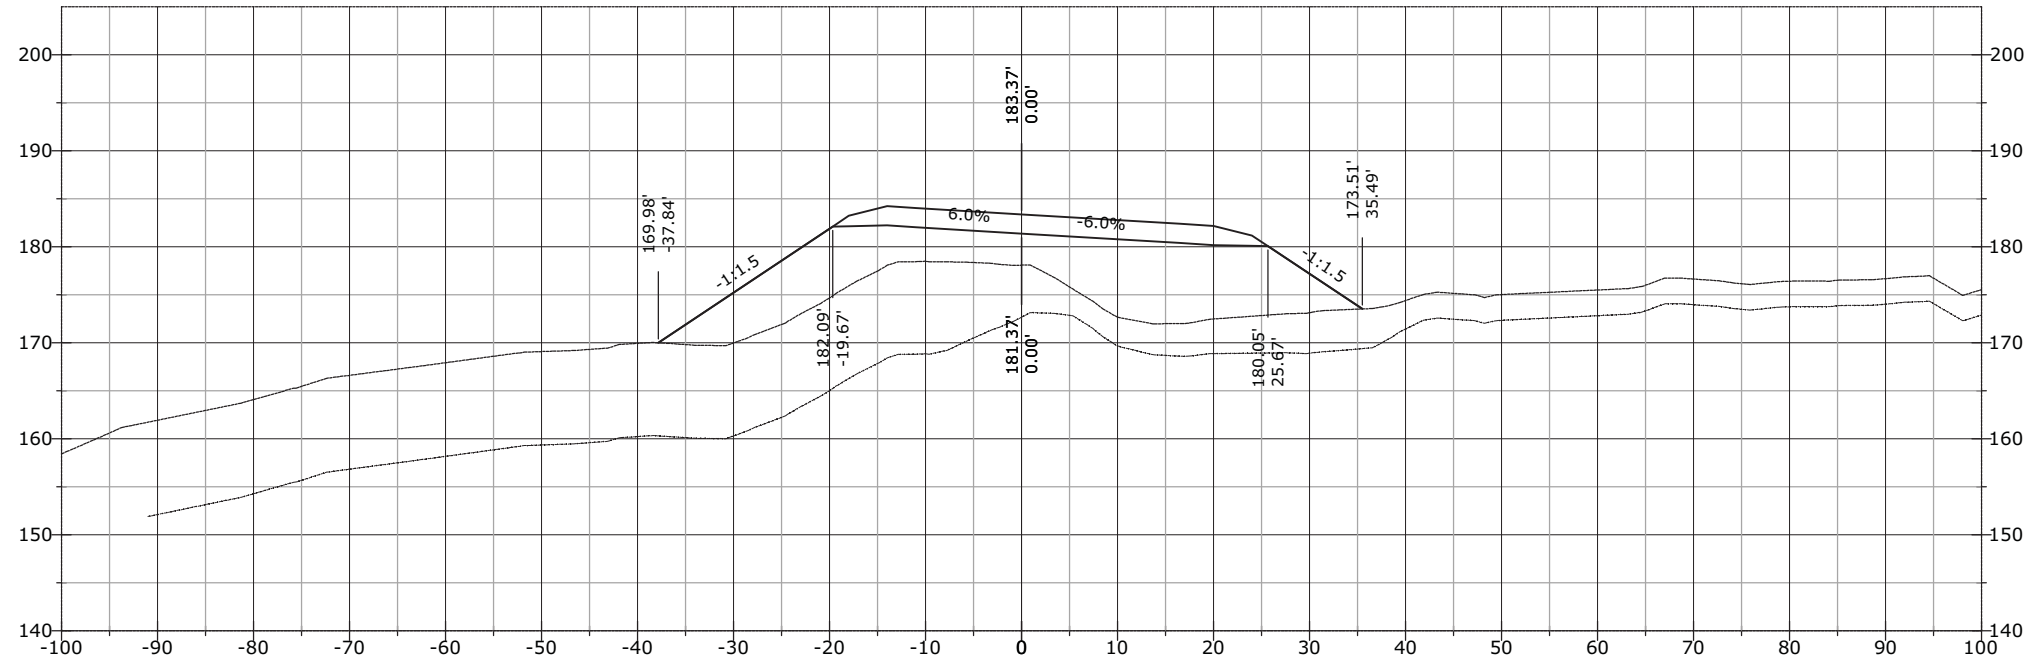


STATE	PROJECT	SHEET NUMBER
AK	AK PFH 43(10)	XS.754

1124+92.73

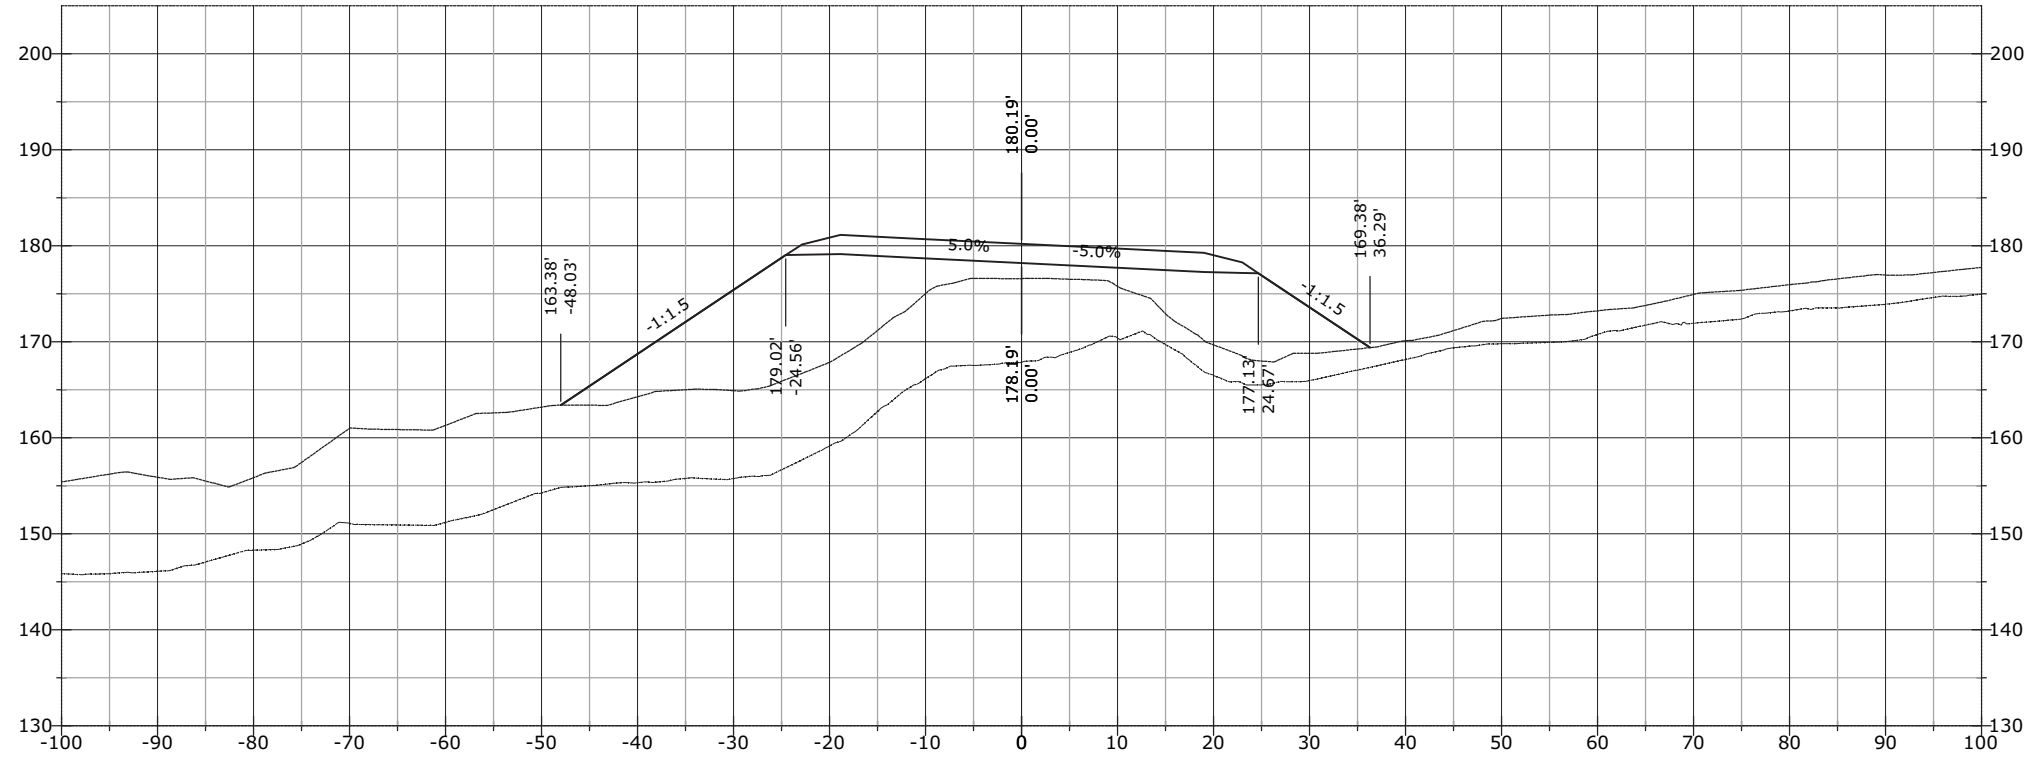


1124+71.91

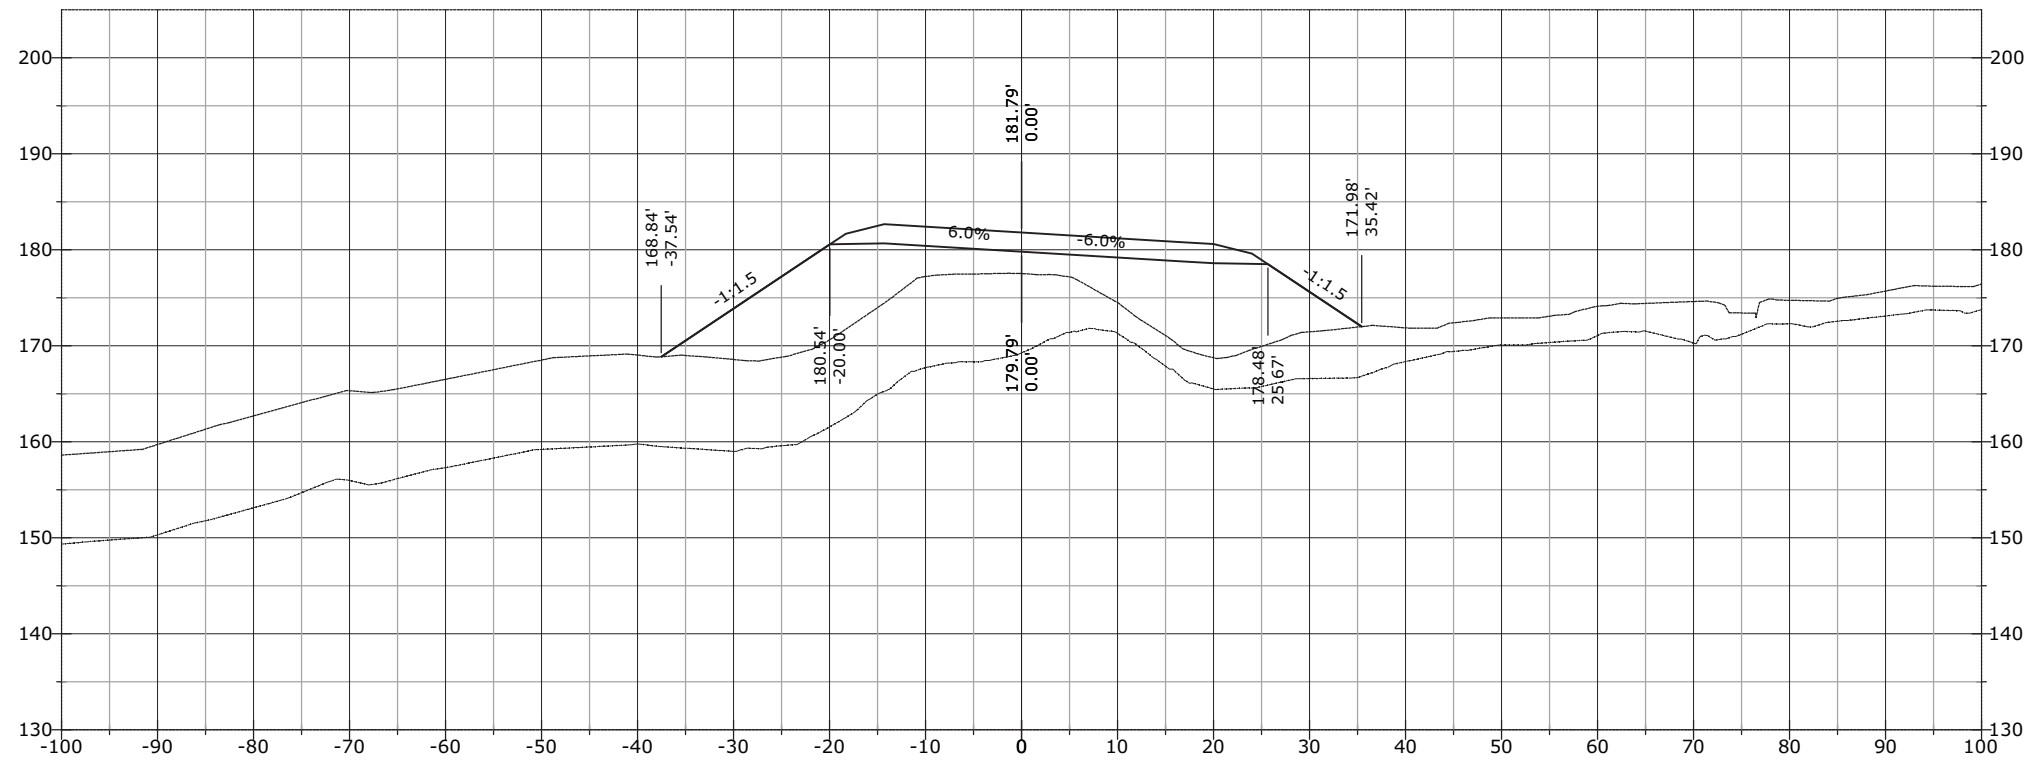


STATE	PROJECT	SHEET NUMBER
AK	AK PFH 43(10)	XS.755

1125+08.36

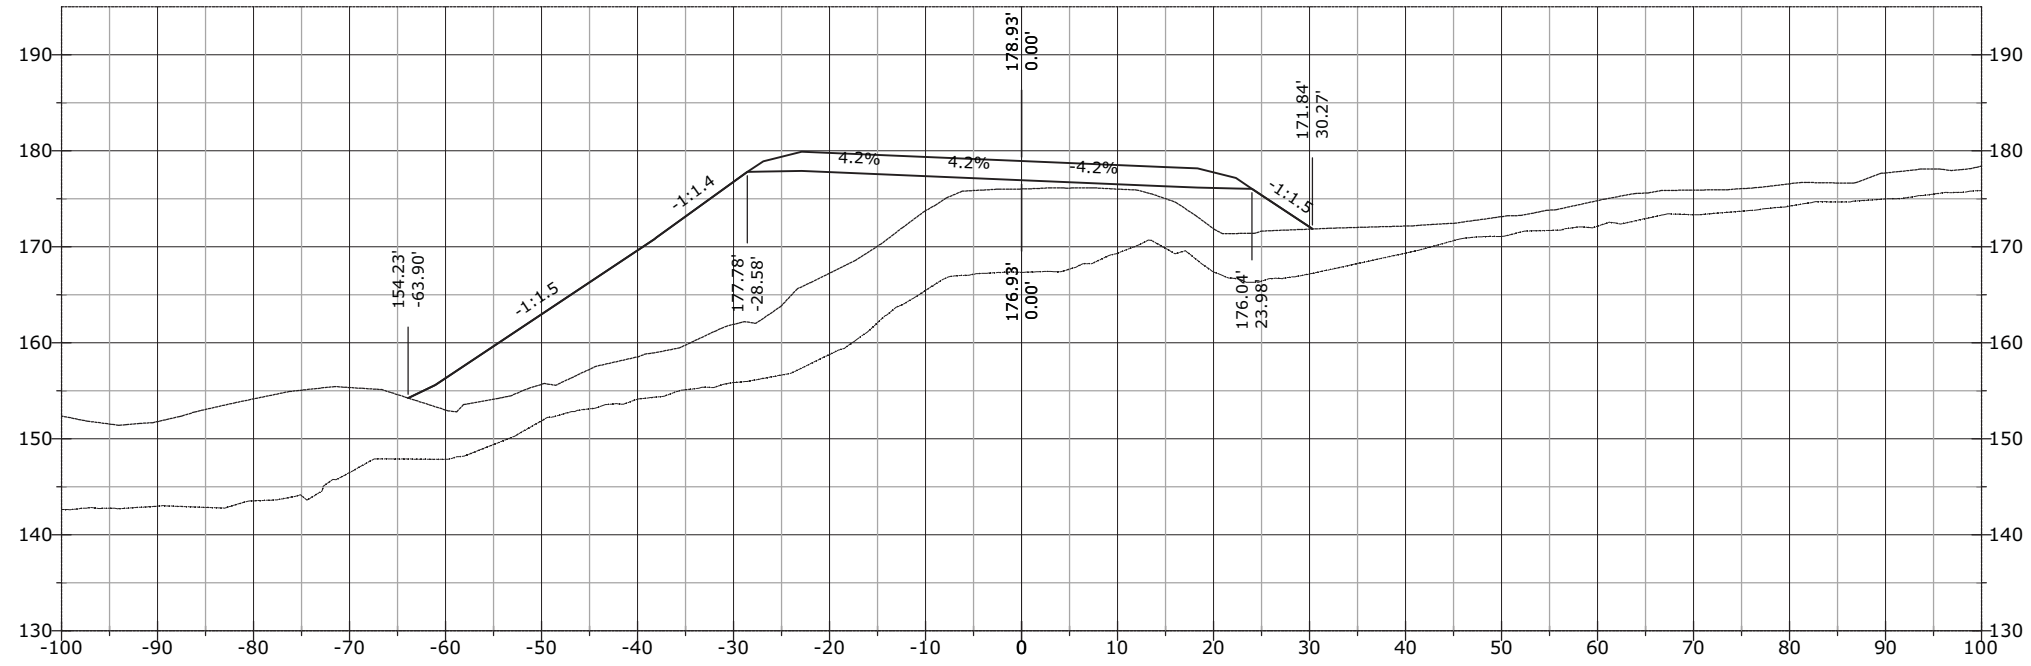


1125+00.00

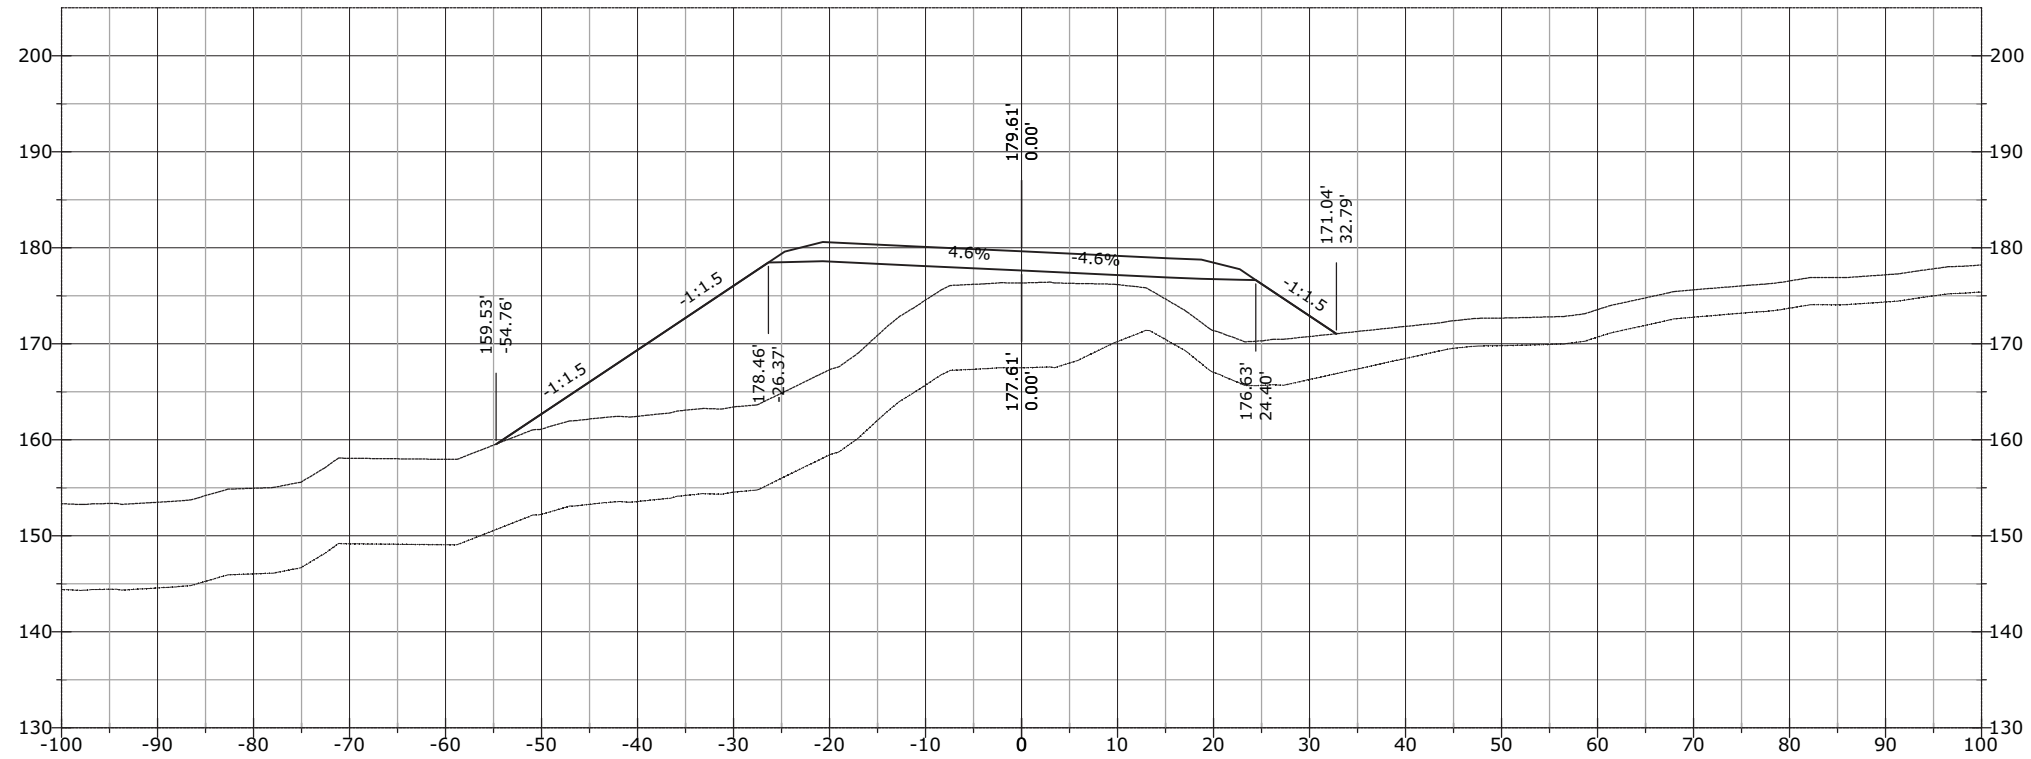


STATE	PROJECT	SHEET NUMBER
AK	AK PFH 43(10)	XS.756

1125+28.15

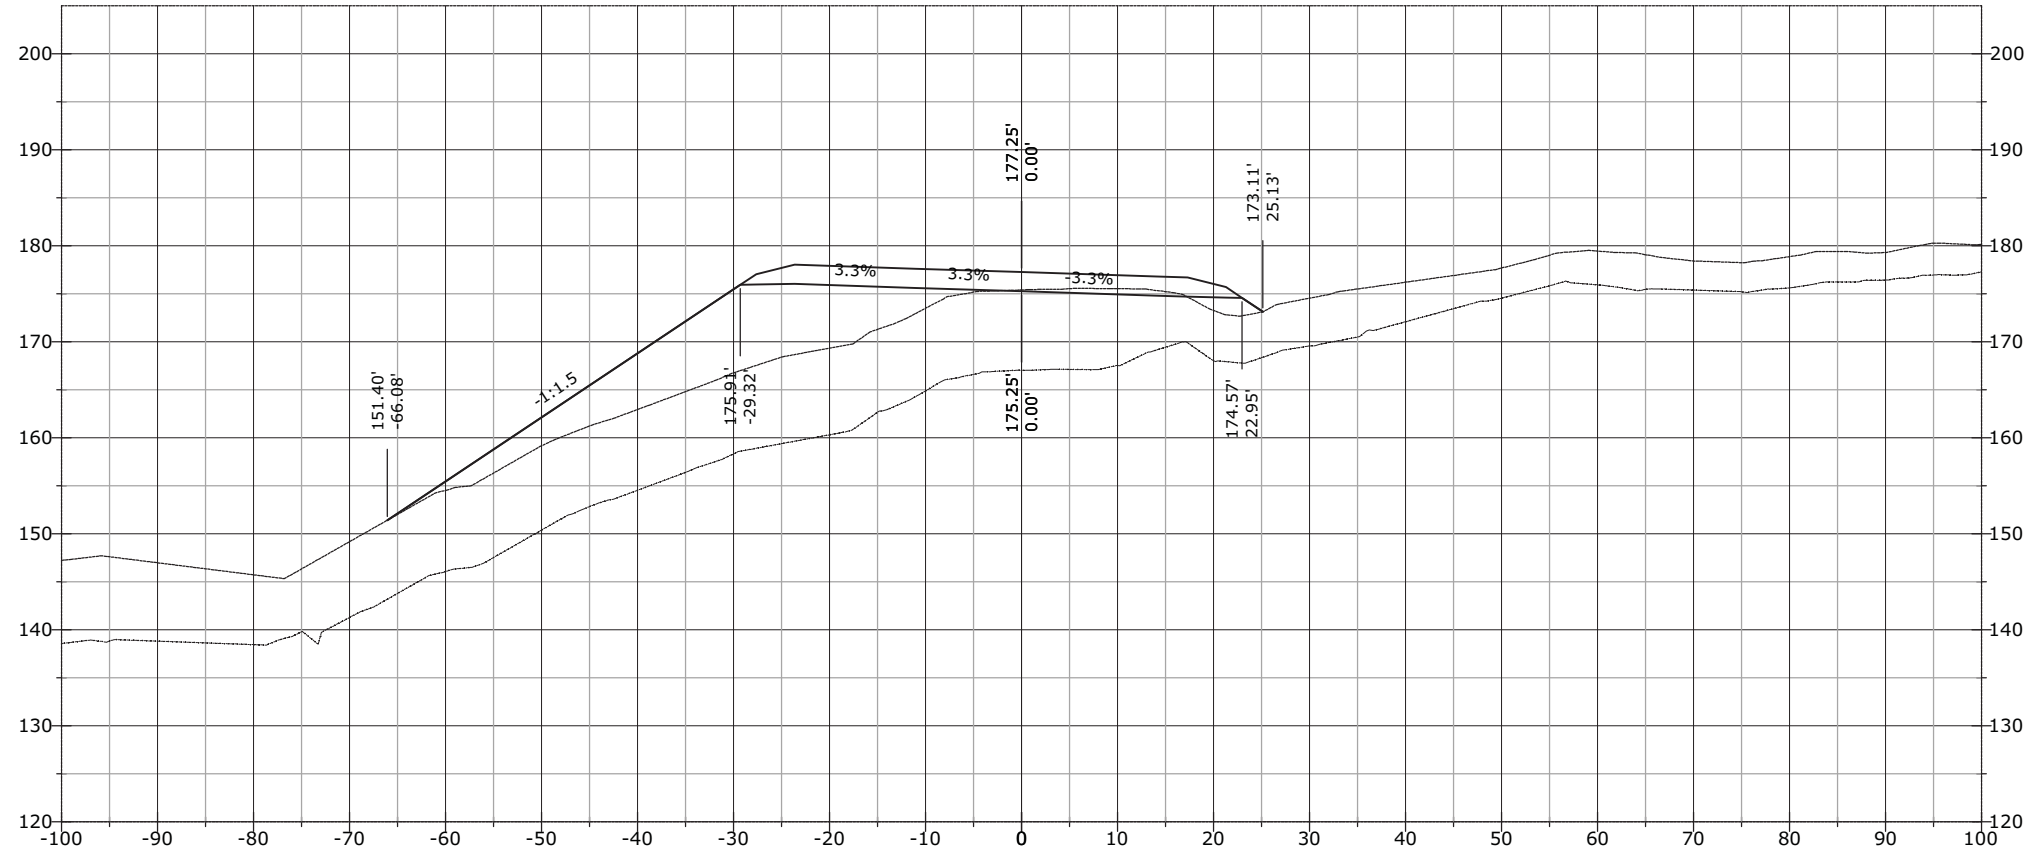


1125+13.24

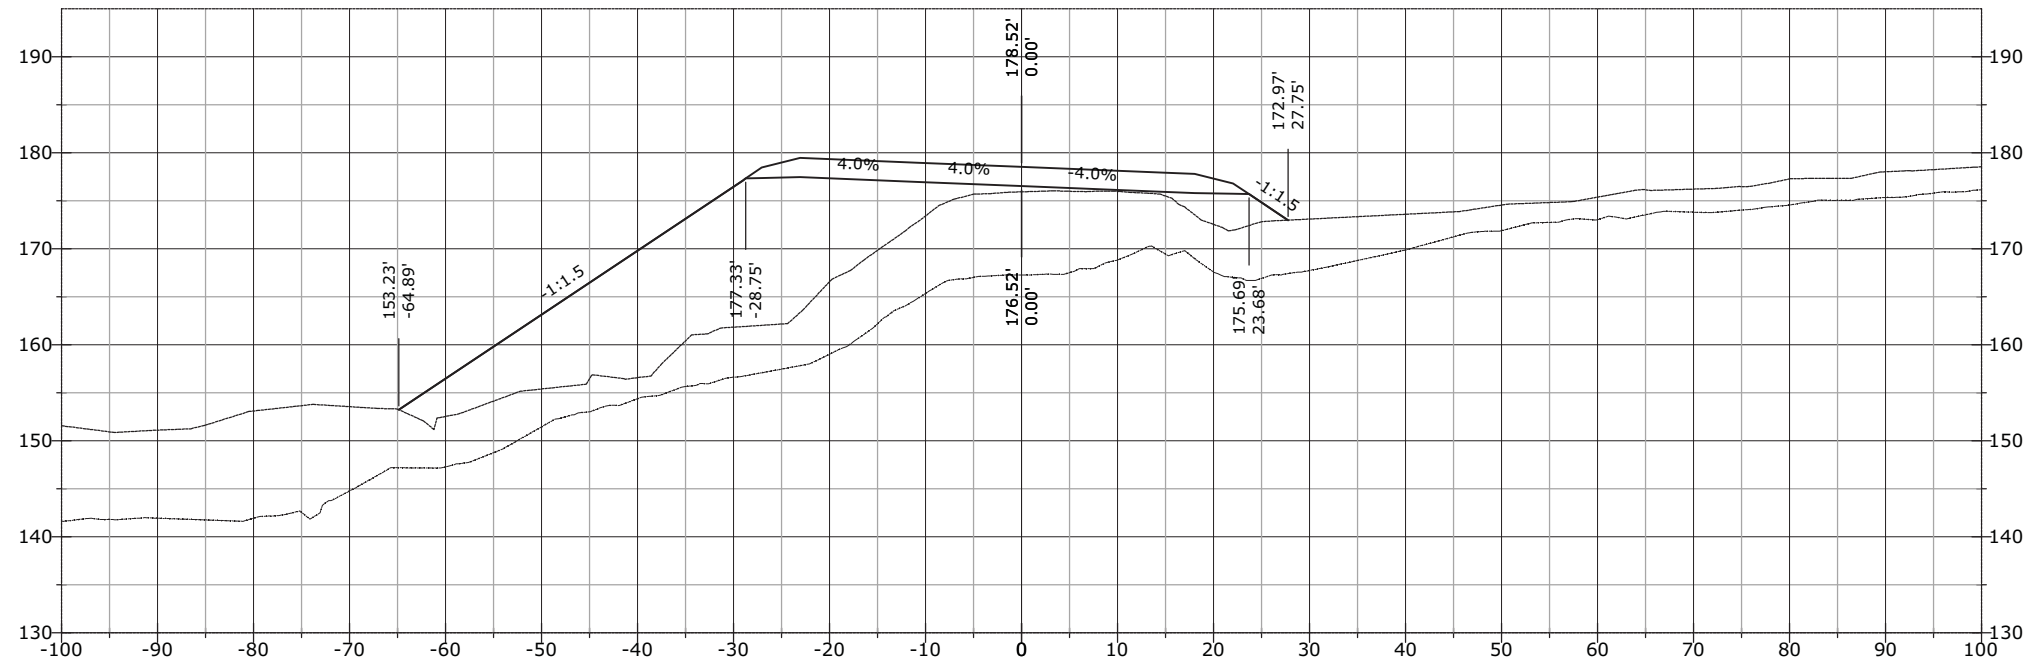


STATE	PROJECT	SHEET NUMBER
AK	AK PFH 43(10)	XS.757

1125+50.00

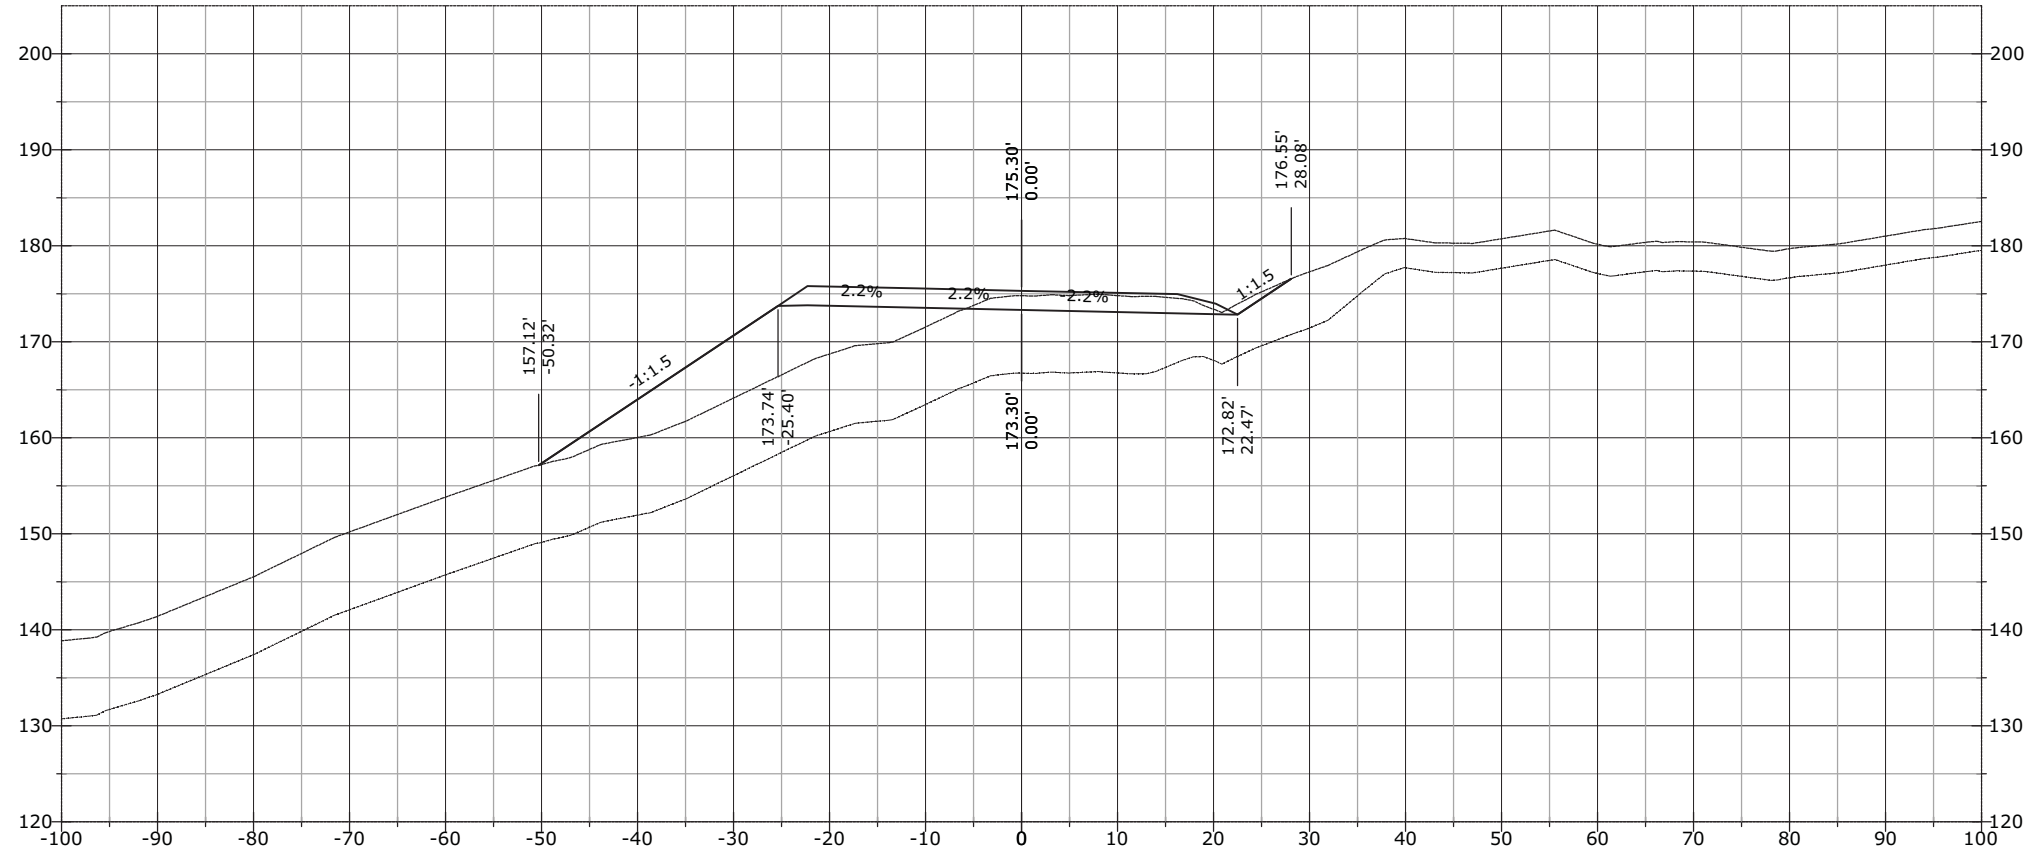


1125+40.60

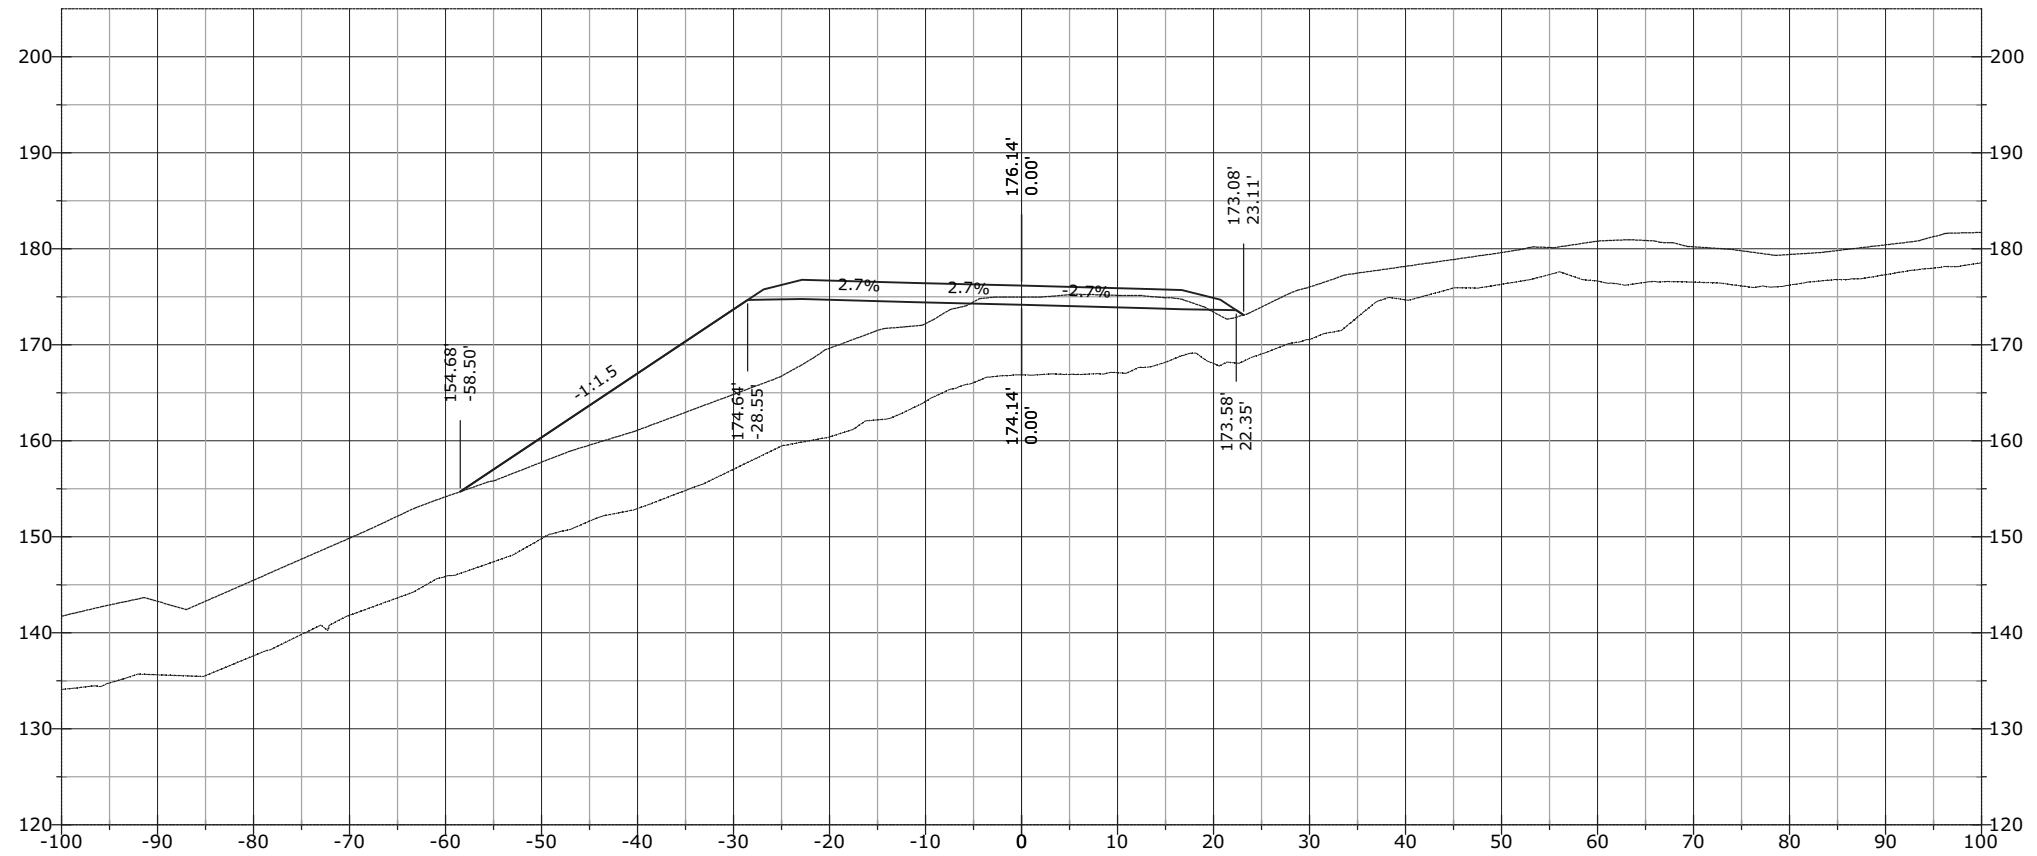


STATE	PROJECT	SHEET NUMBER
AK	AK PFH 43(10)	XS.758

1125+58.99

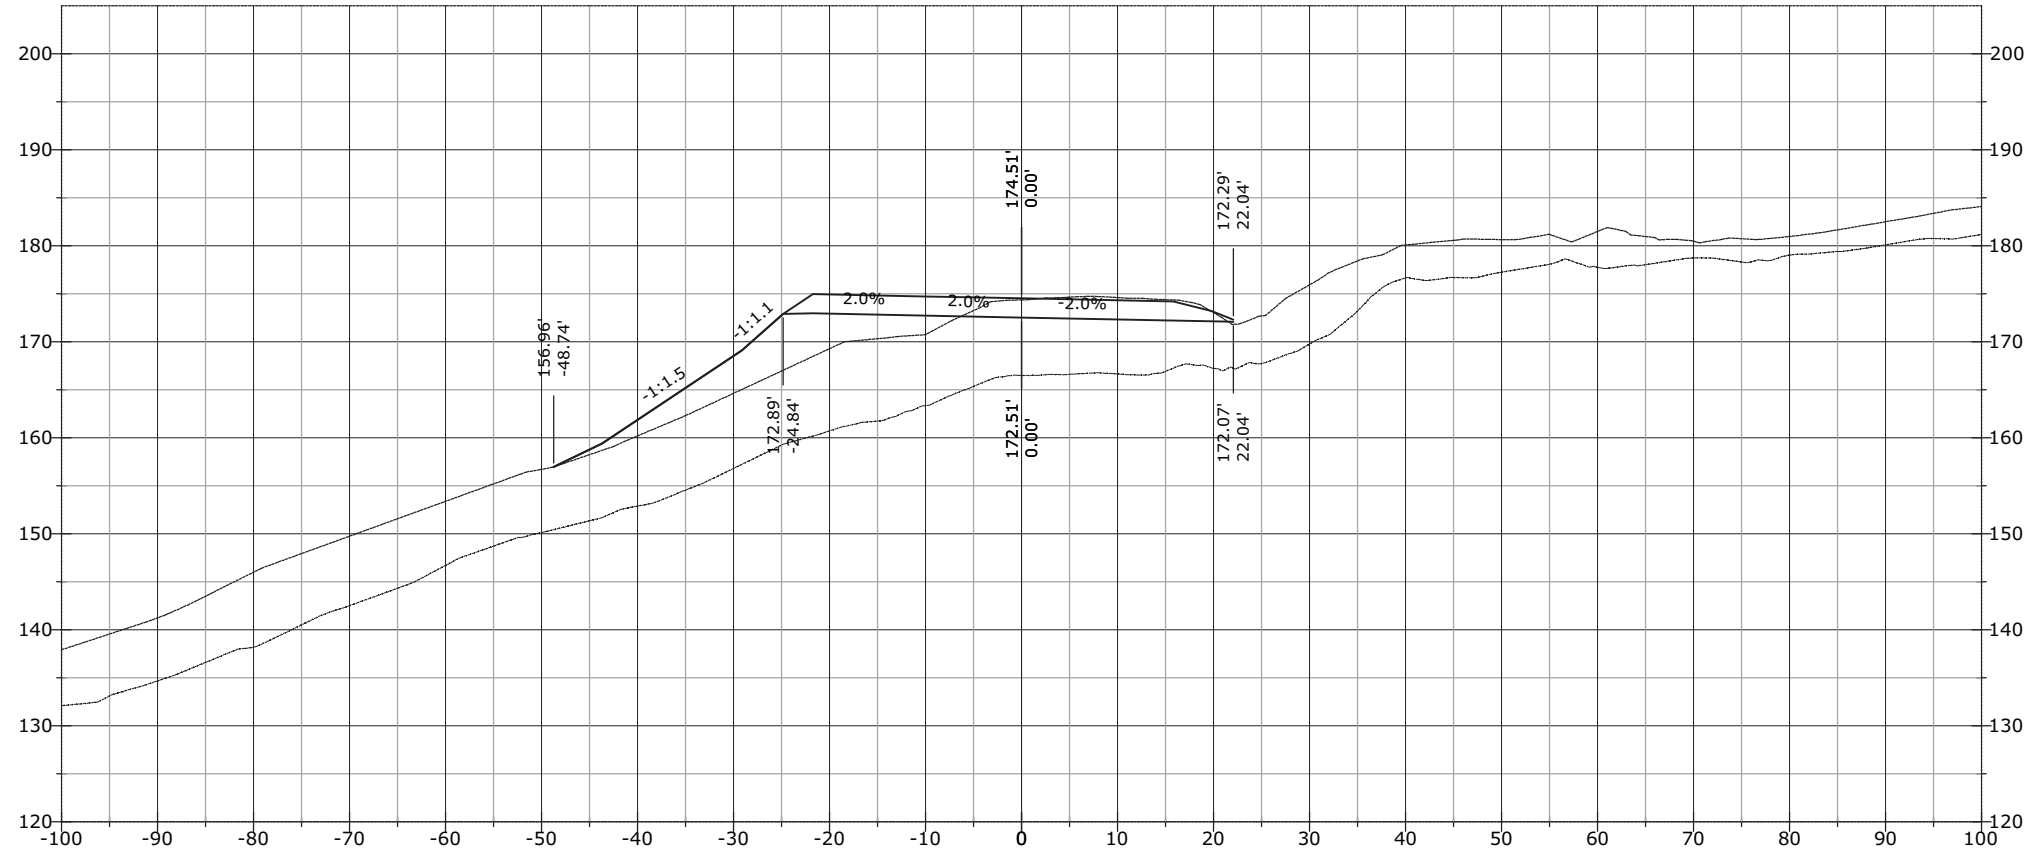


1125+54.58

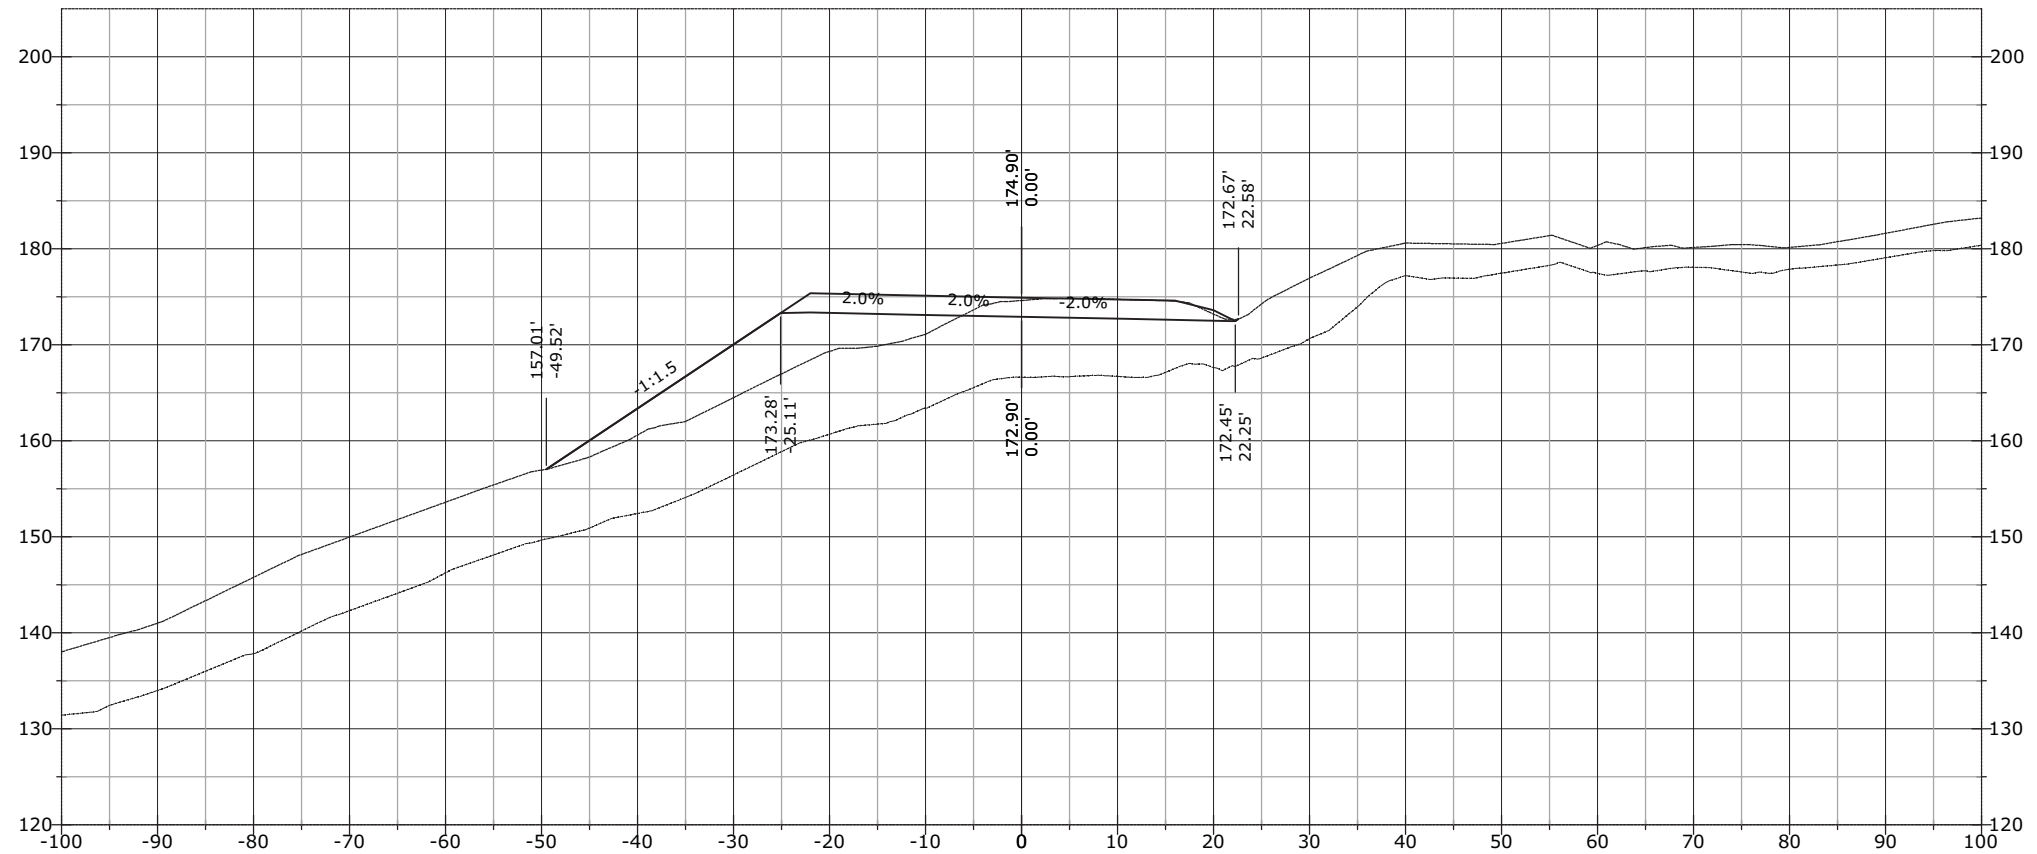

STATE	PROJECT	SHEET NUMBER
AK	AK PFH 43(10)	XS.759

J:\2012\121088 FH43 Deweyville Trailhead to Neck Lake\E. Drawings\Civil\PDFs\Cross Section March\# - RFC Cross Sections EXPLODED DELETED.dwg [USC] 29 March 2013 11:53 AM


1125+65.50

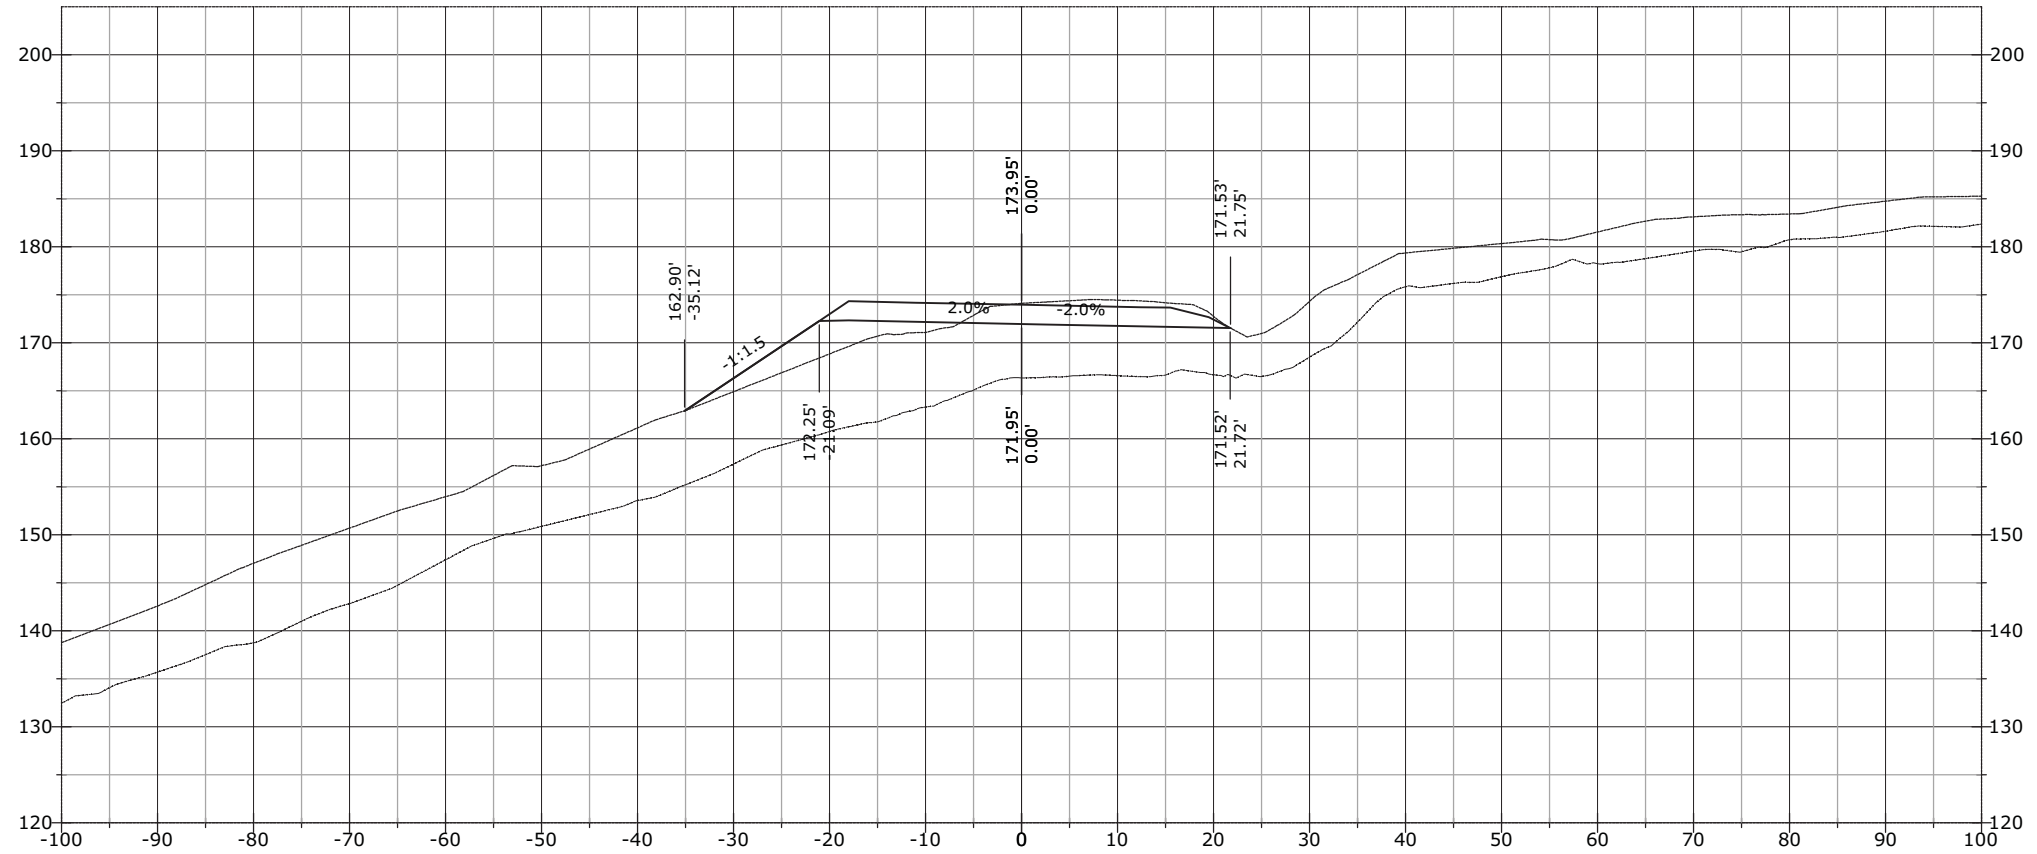

STATE	PROJECT	SHEET NUMBER
AK	AK PFH 43(10)	XS.760

J:\2012\121088 FH43 Deweyville Trailhead to Neck Lake\E_Drawings\Civil\PDFs\Cross Section March\# - RFC Cross Sections EXPLODED DELETED.dwg [USC] 29 March 2013 11:53 AM


1125+95.98

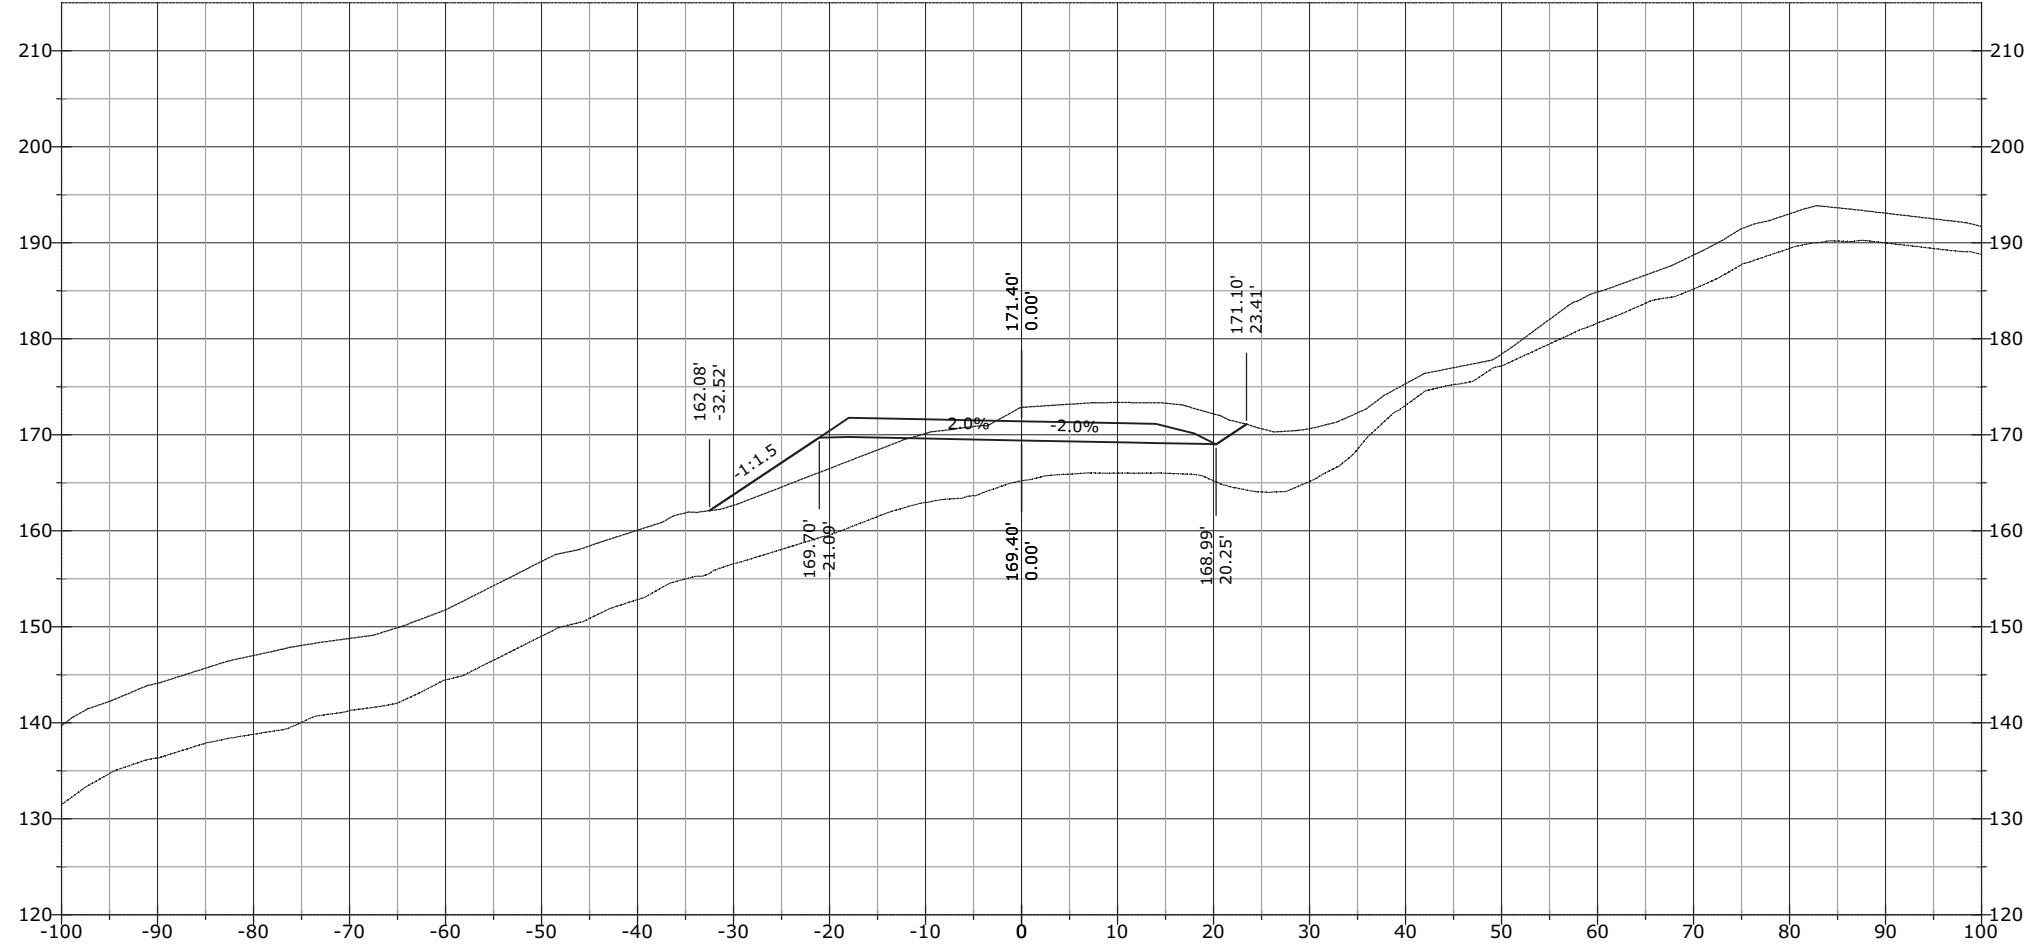

STATE	PROJECT	SHEET NUMBER
AK	AK PFH 43(10)	XS.761


J:\2012\121088 FH43 Deweyville Trailhead to Neck Lake\E. Drawings\Civil\PDFs\Cross Section March\# - RFC Cross Sections EXPLODED DELETED.dwg [USC] 29 March 2013 11:53 AM

1126+00.00

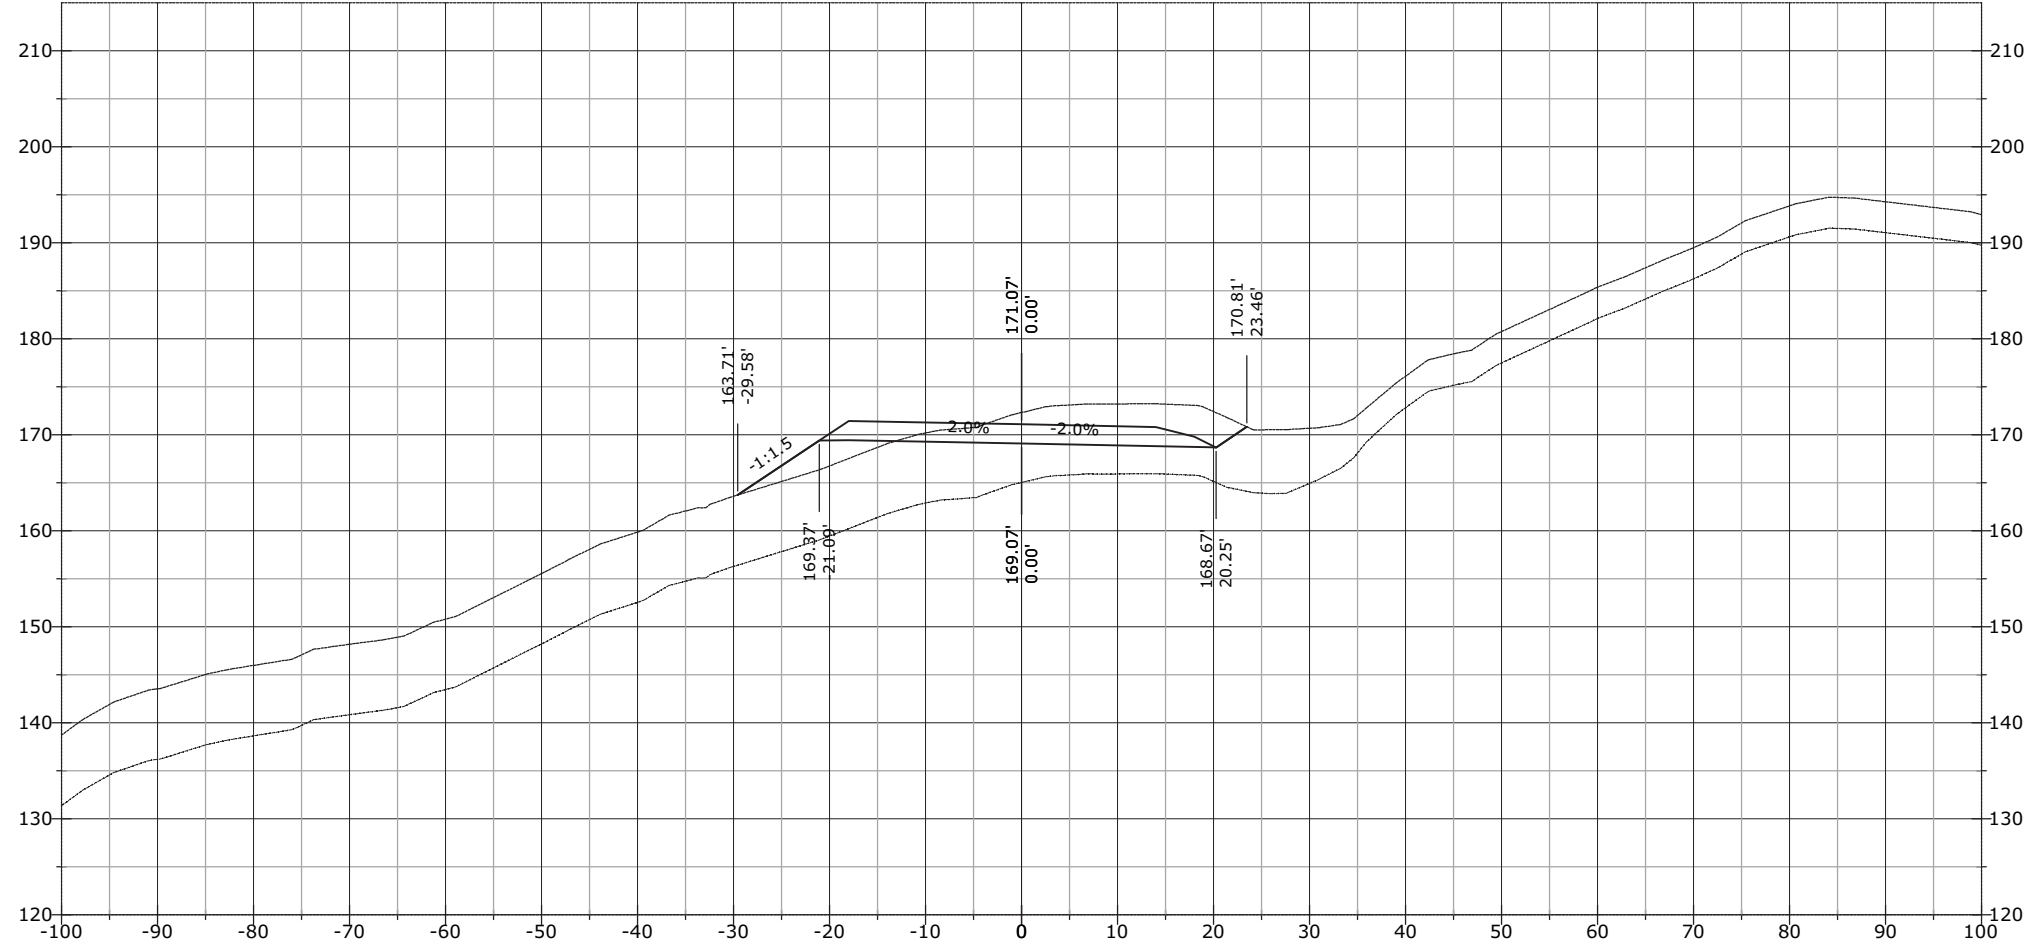


STATE	PROJECT	SHEET NUMBER
AK	AK PFH 43(10)	XS.762

1126+50.00

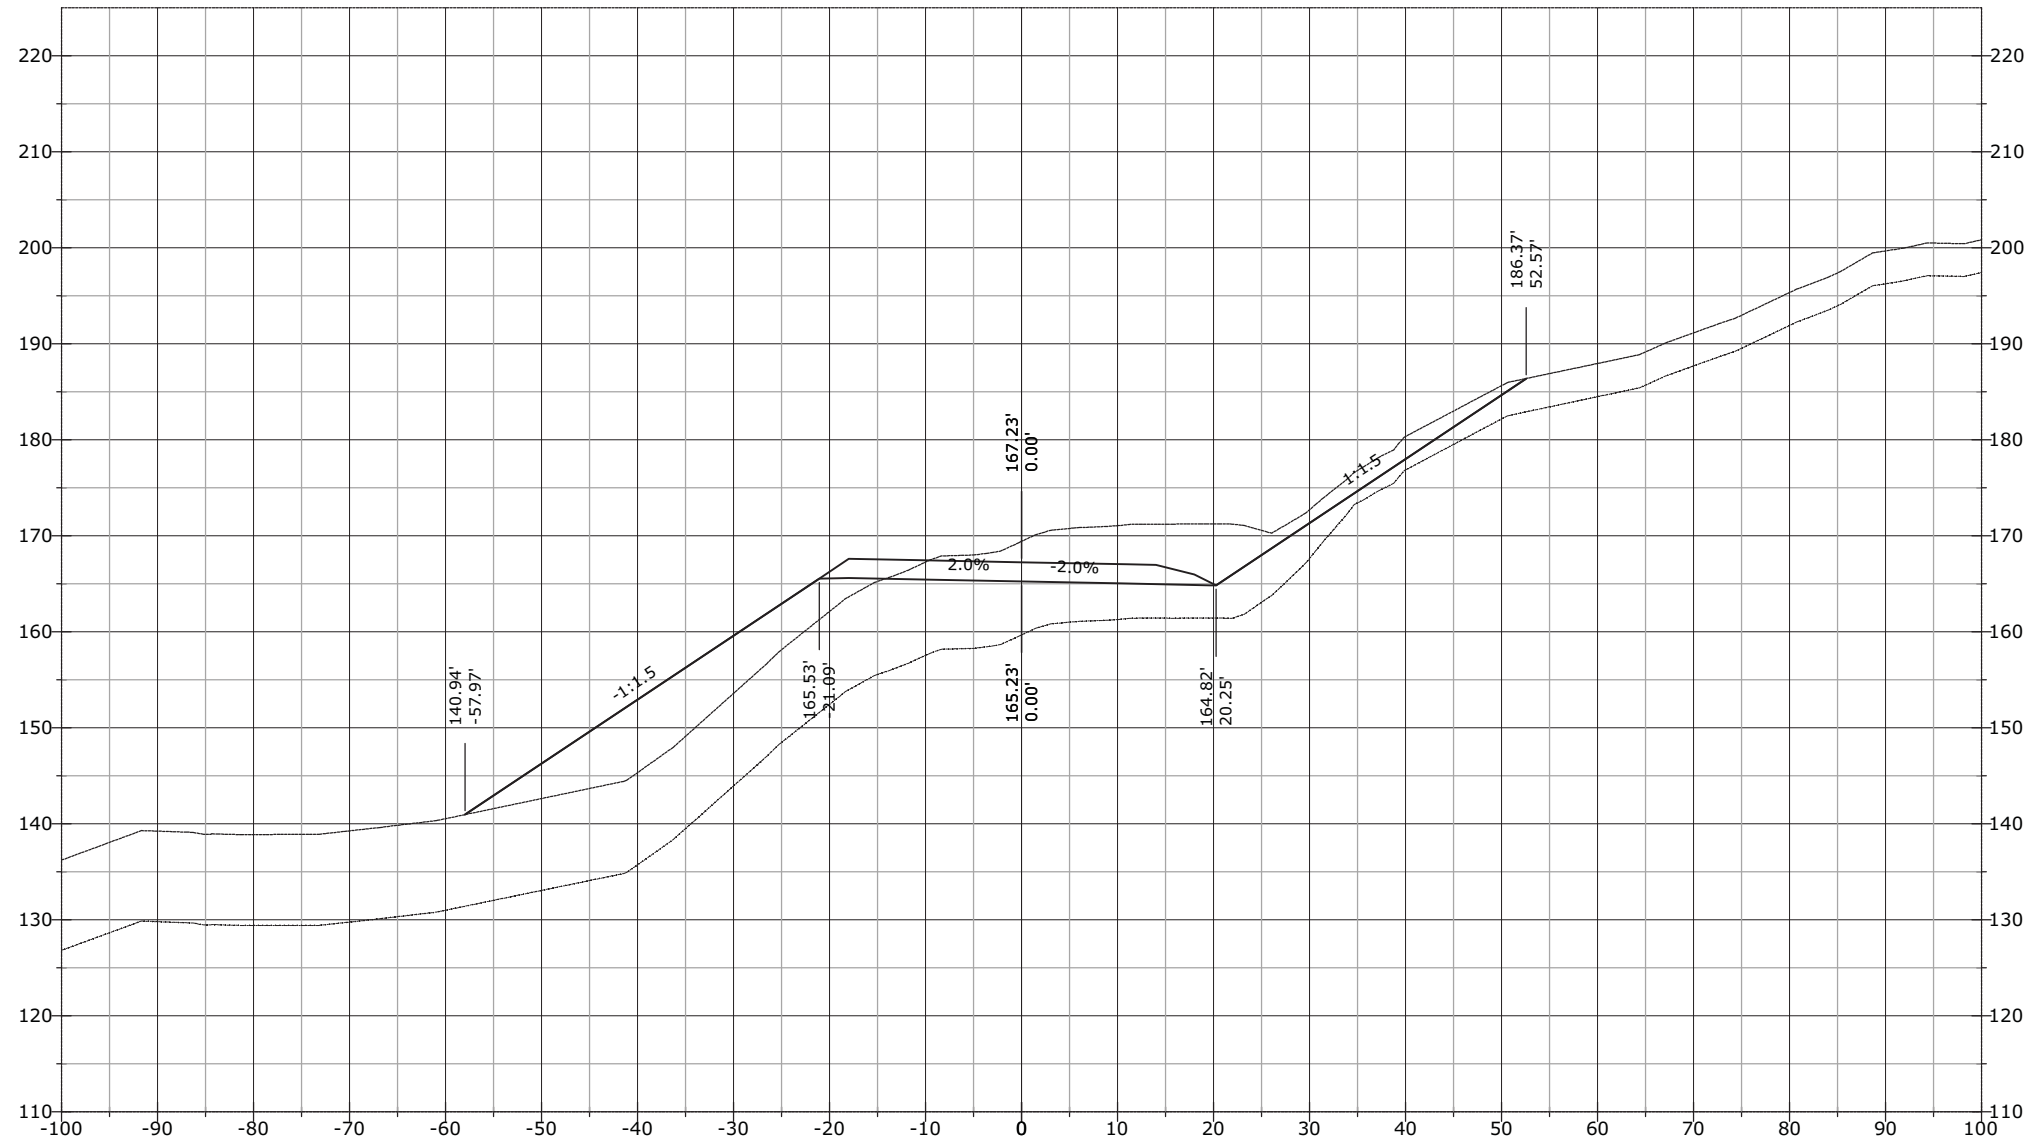


STATE	PROJECT	SHEET NUMBER
AK	AK PFH 43(10)	XS.763

1126+50.70

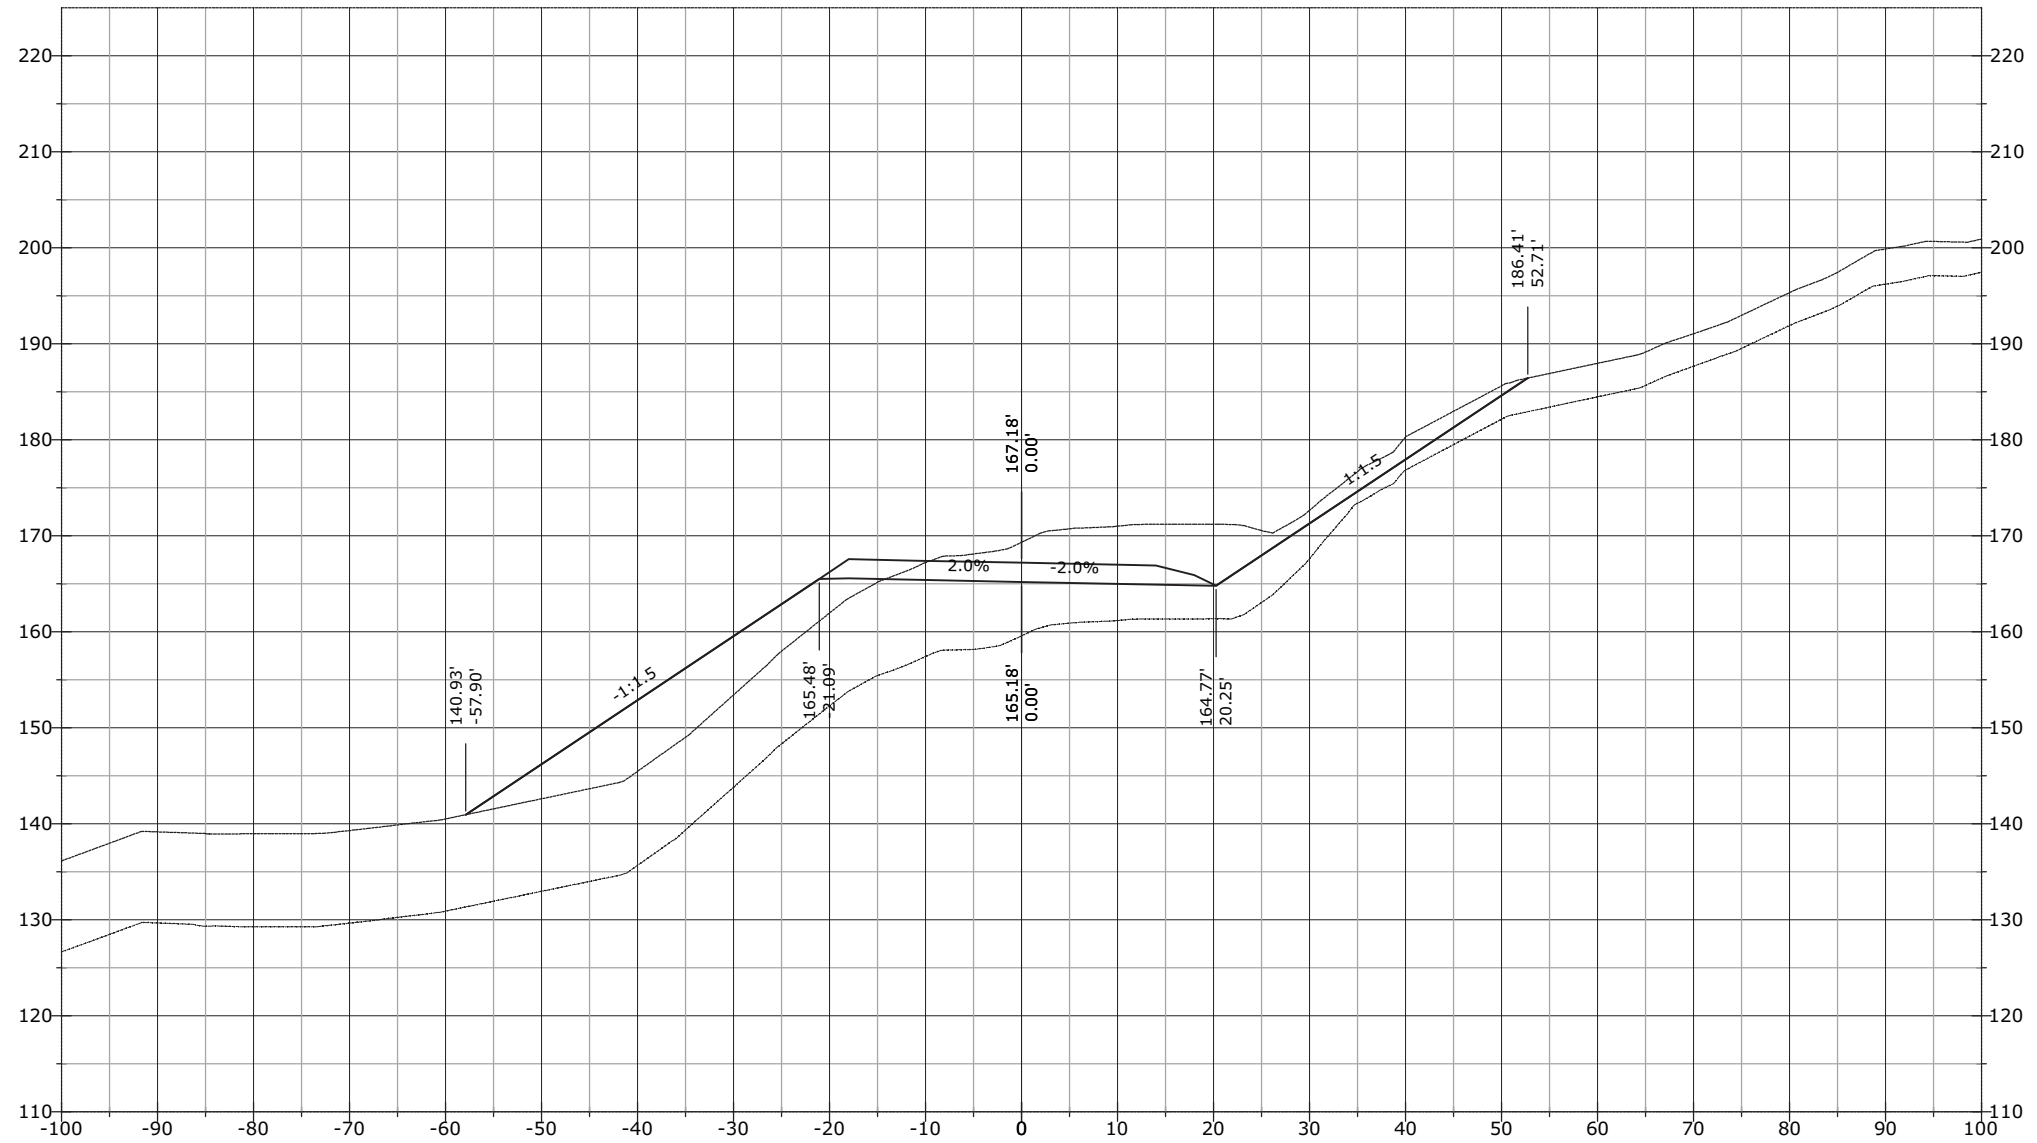


STATE	PROJECT	SHEET NUMBER
AK	AK PFH 43(10)	XS.764

1127+00.00

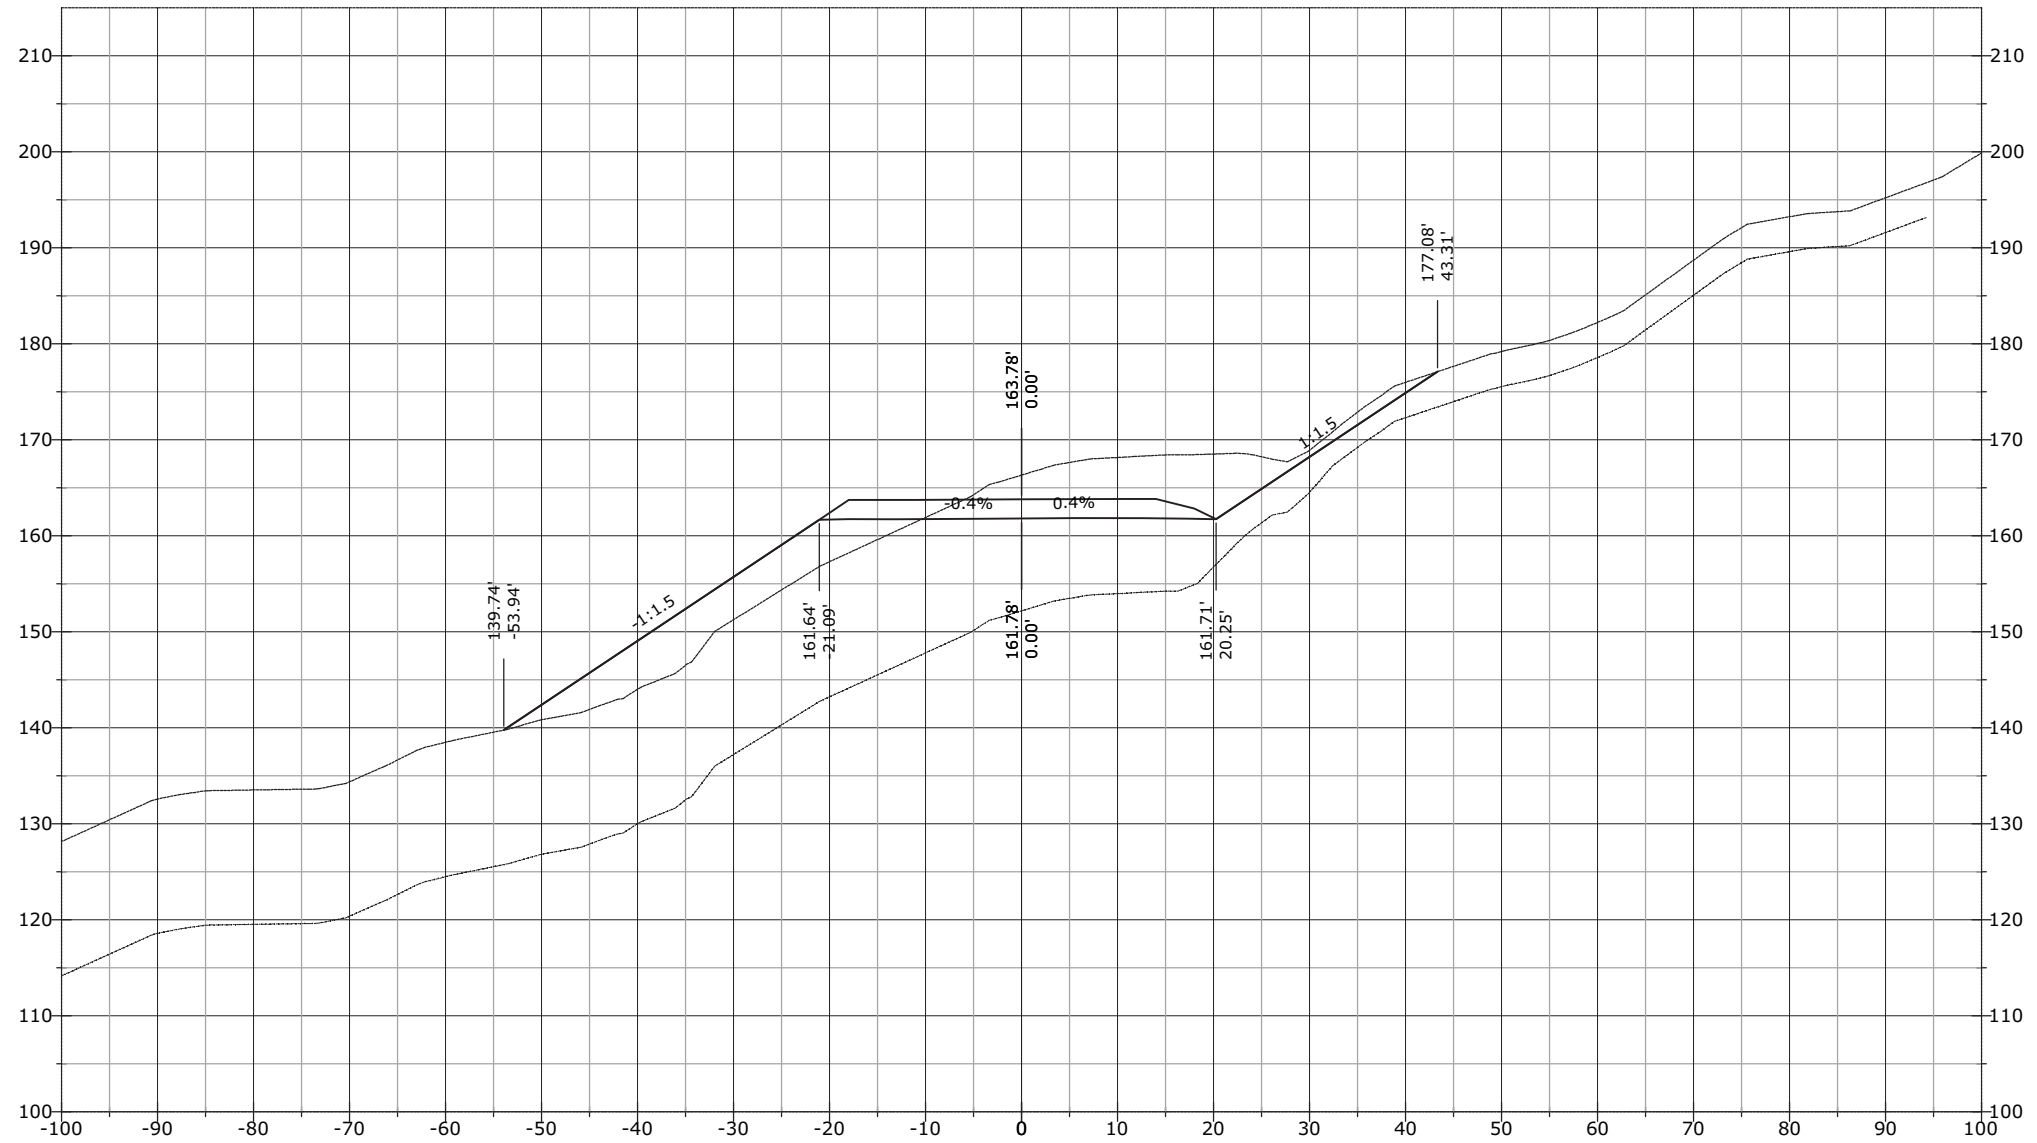


STATE	PROJECT	SHEET NUMBER
AK	AK PFH 43(10)	XS.765

1127+36.17

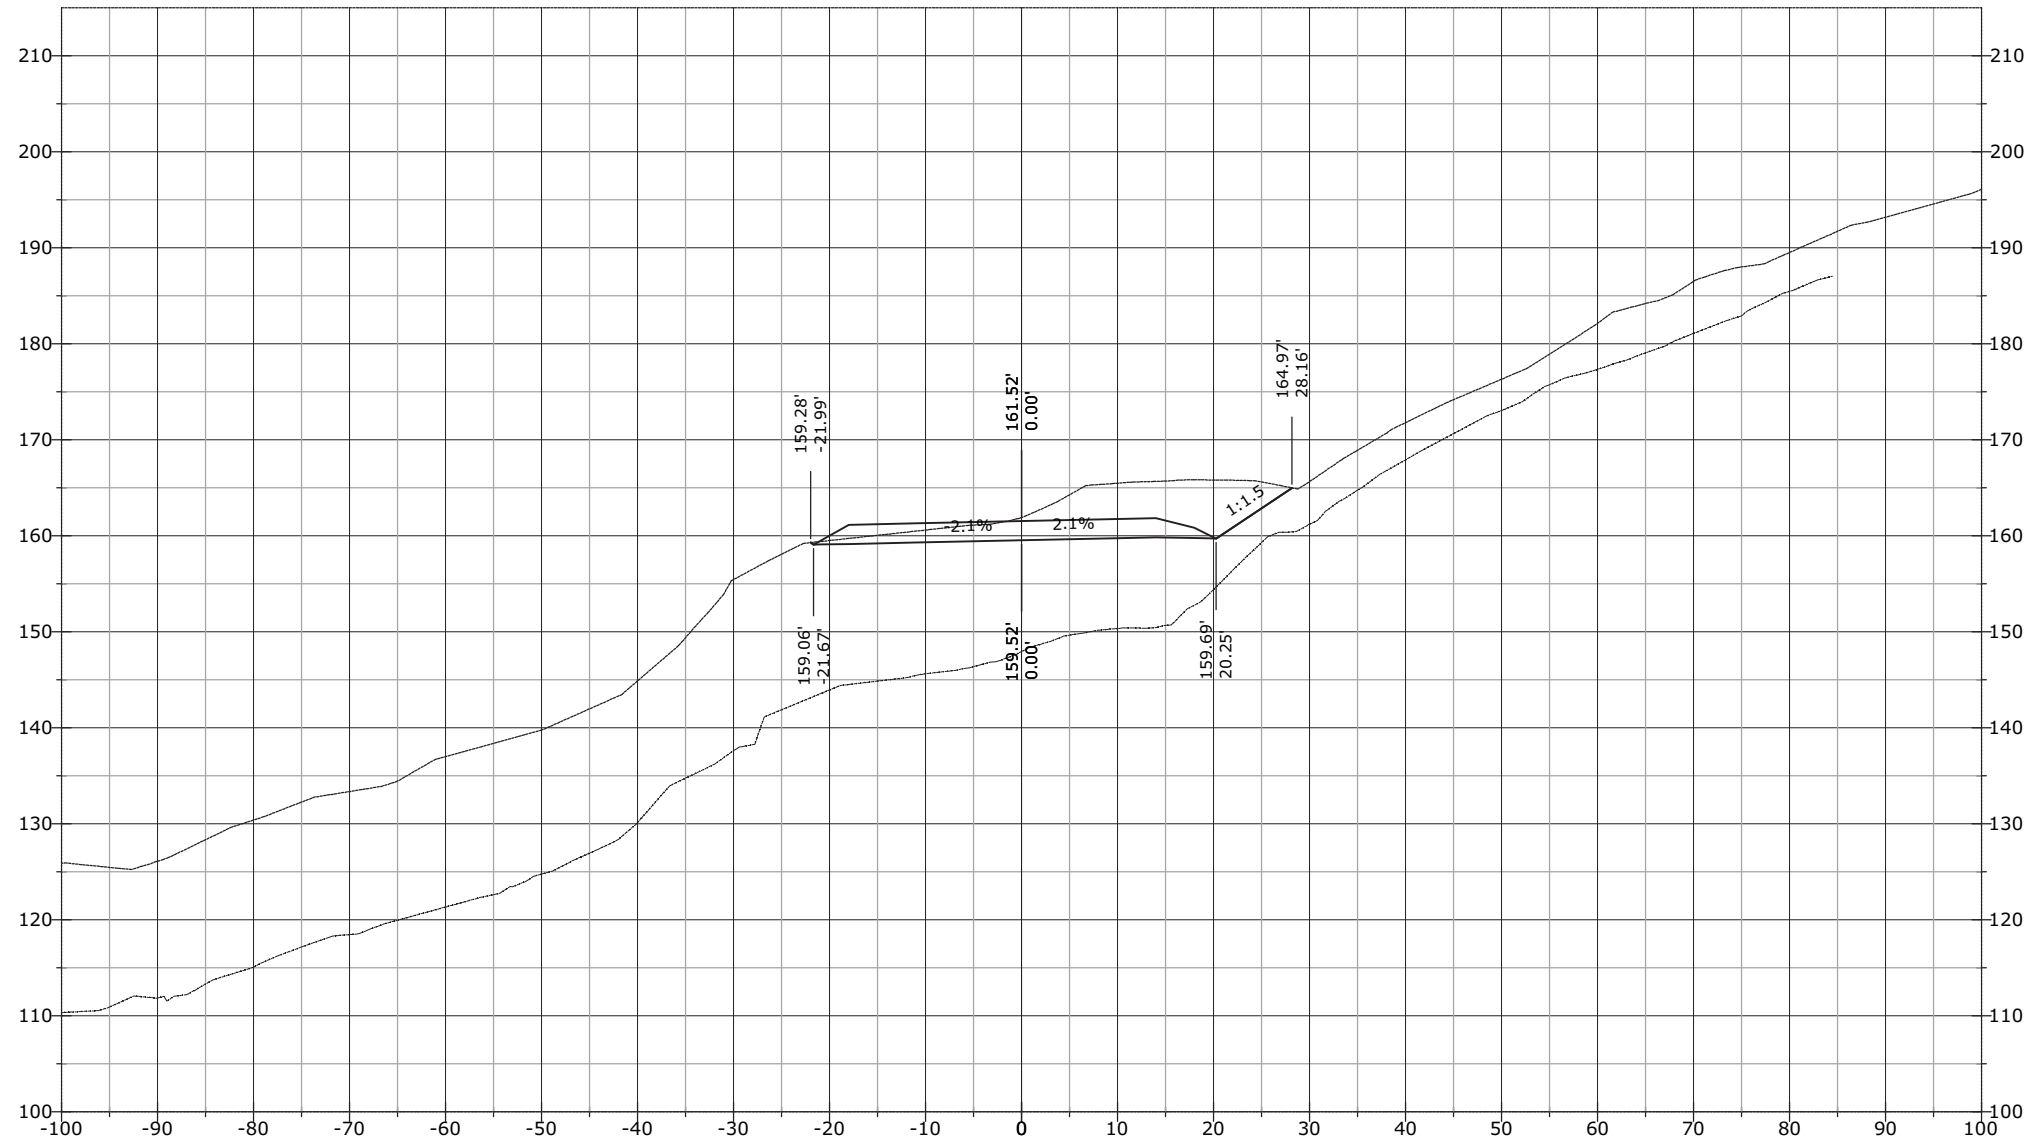


STATE	PROJECT	SHEET NUMBER
AK	AK PFH 43(10)	XS.766

1127+50.00

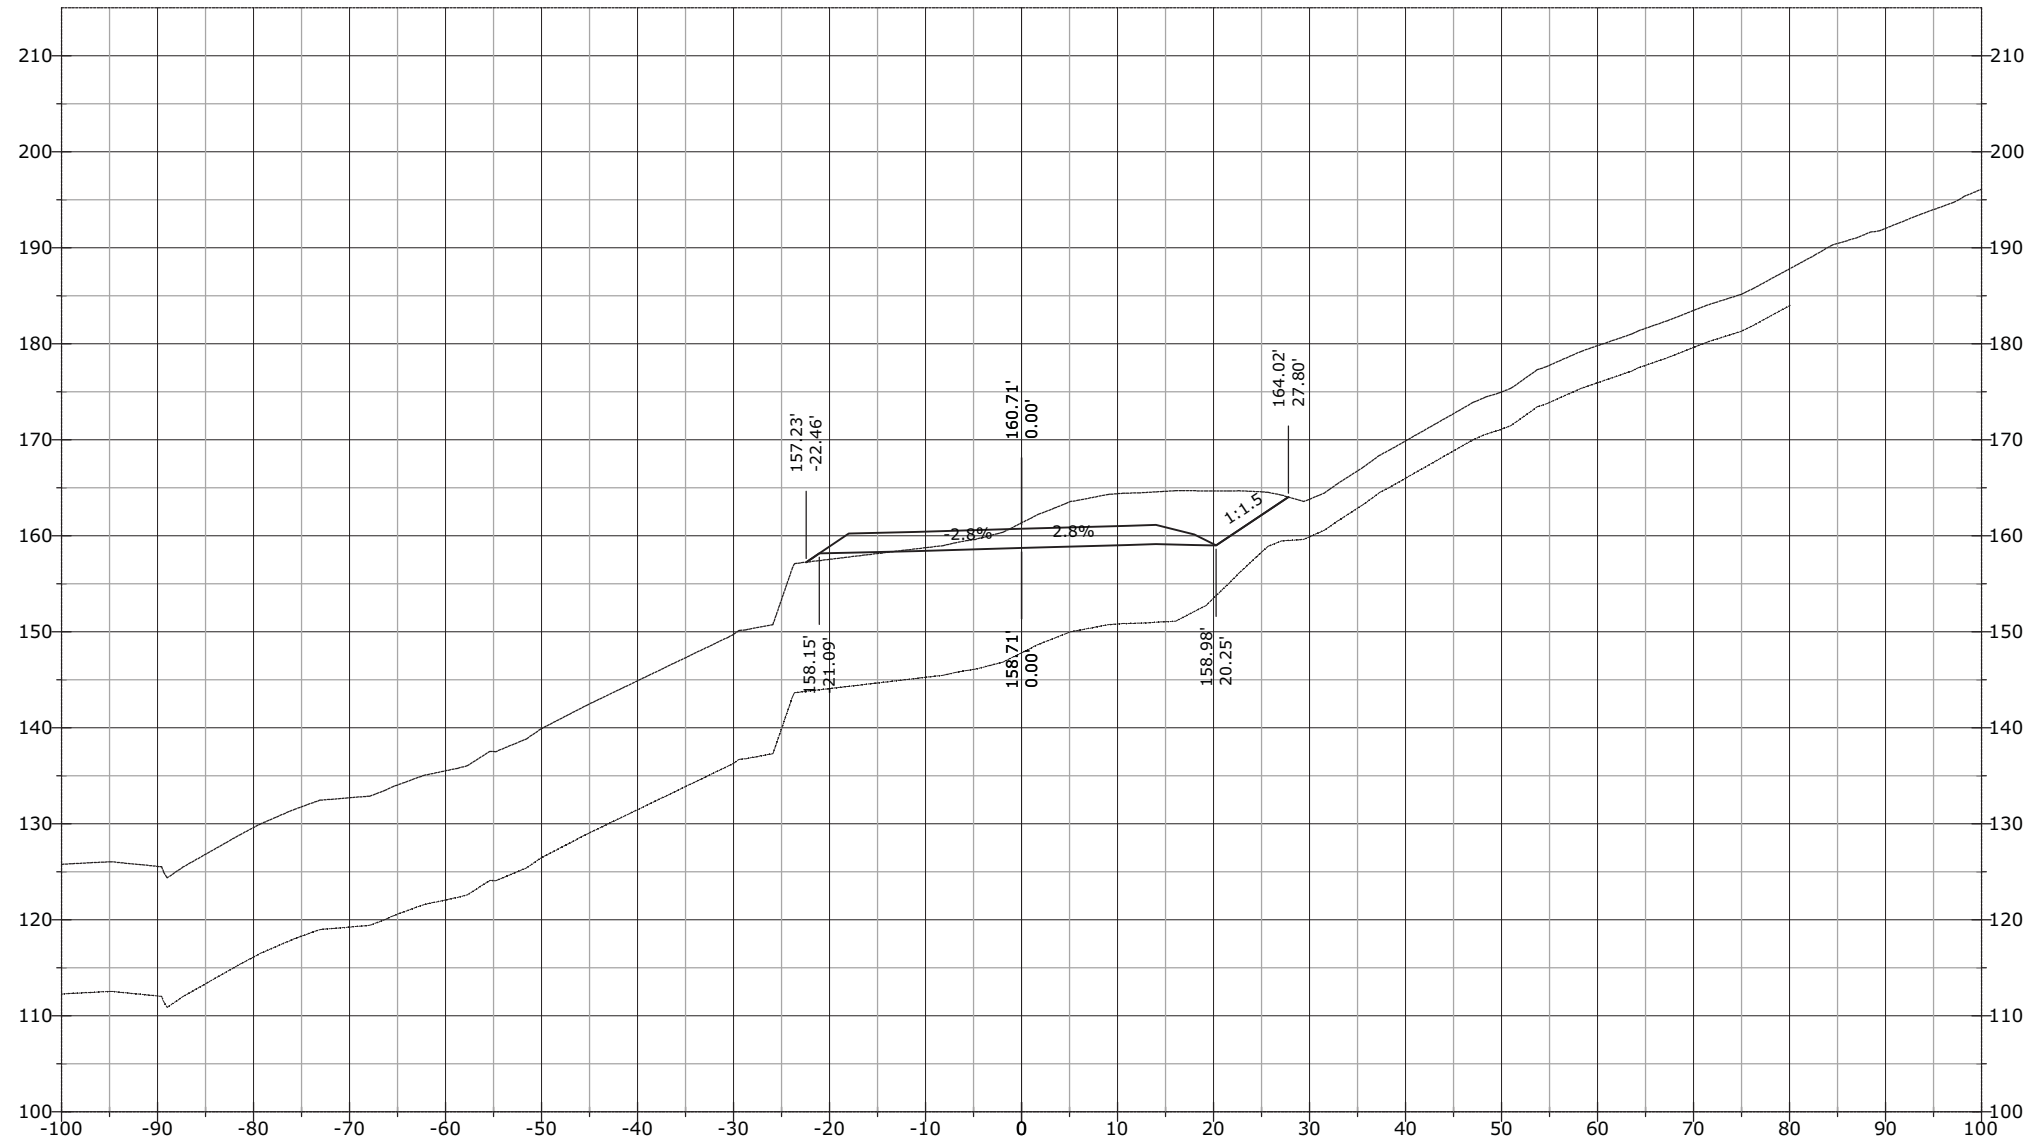


STATE	PROJECT	SHEET NUMBER
AK	AK PFH 43(10)	XS.767

1127+58.17

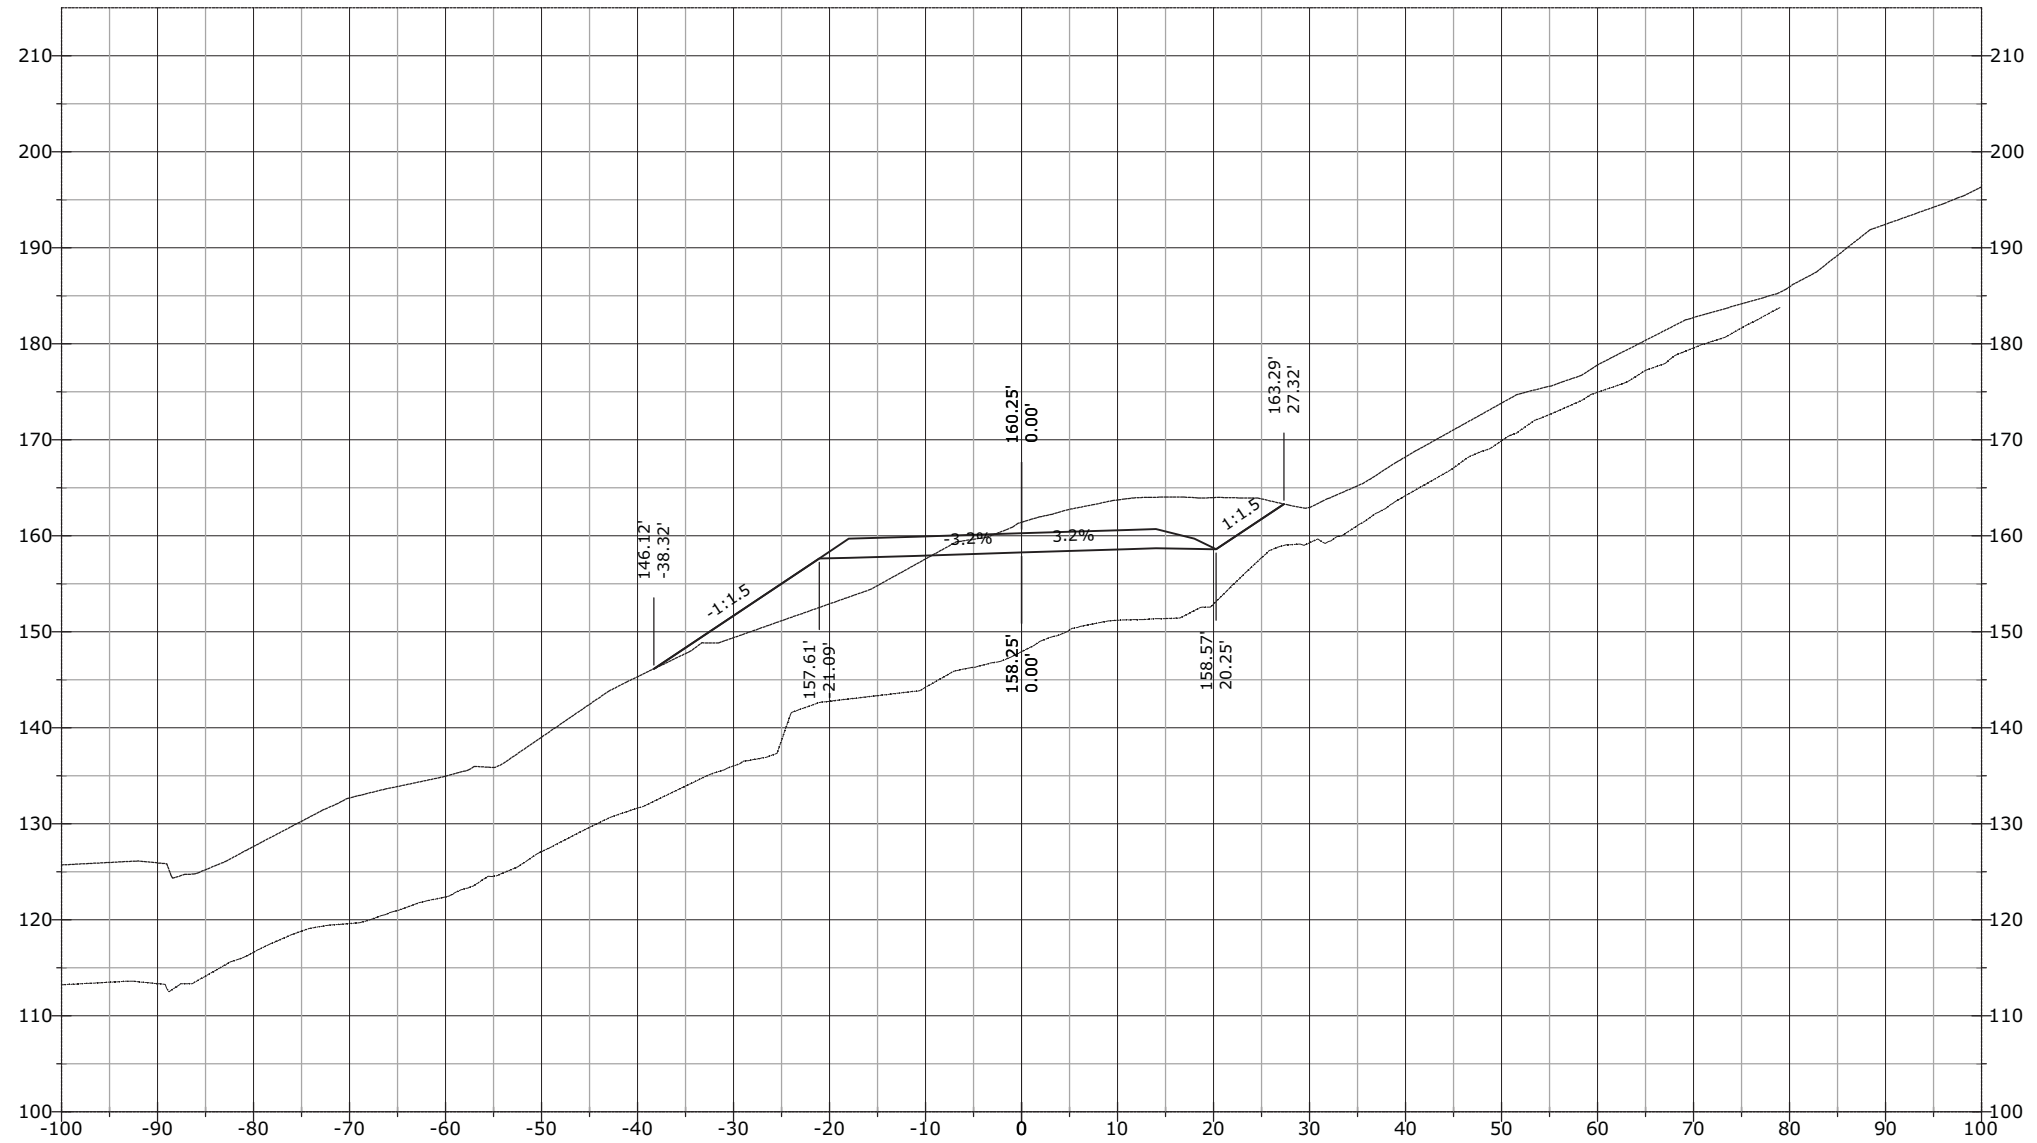


STATE	PROJECT	SHEET NUMBER
AK	AK PFH 43(10)	XS.768

1128+00.00

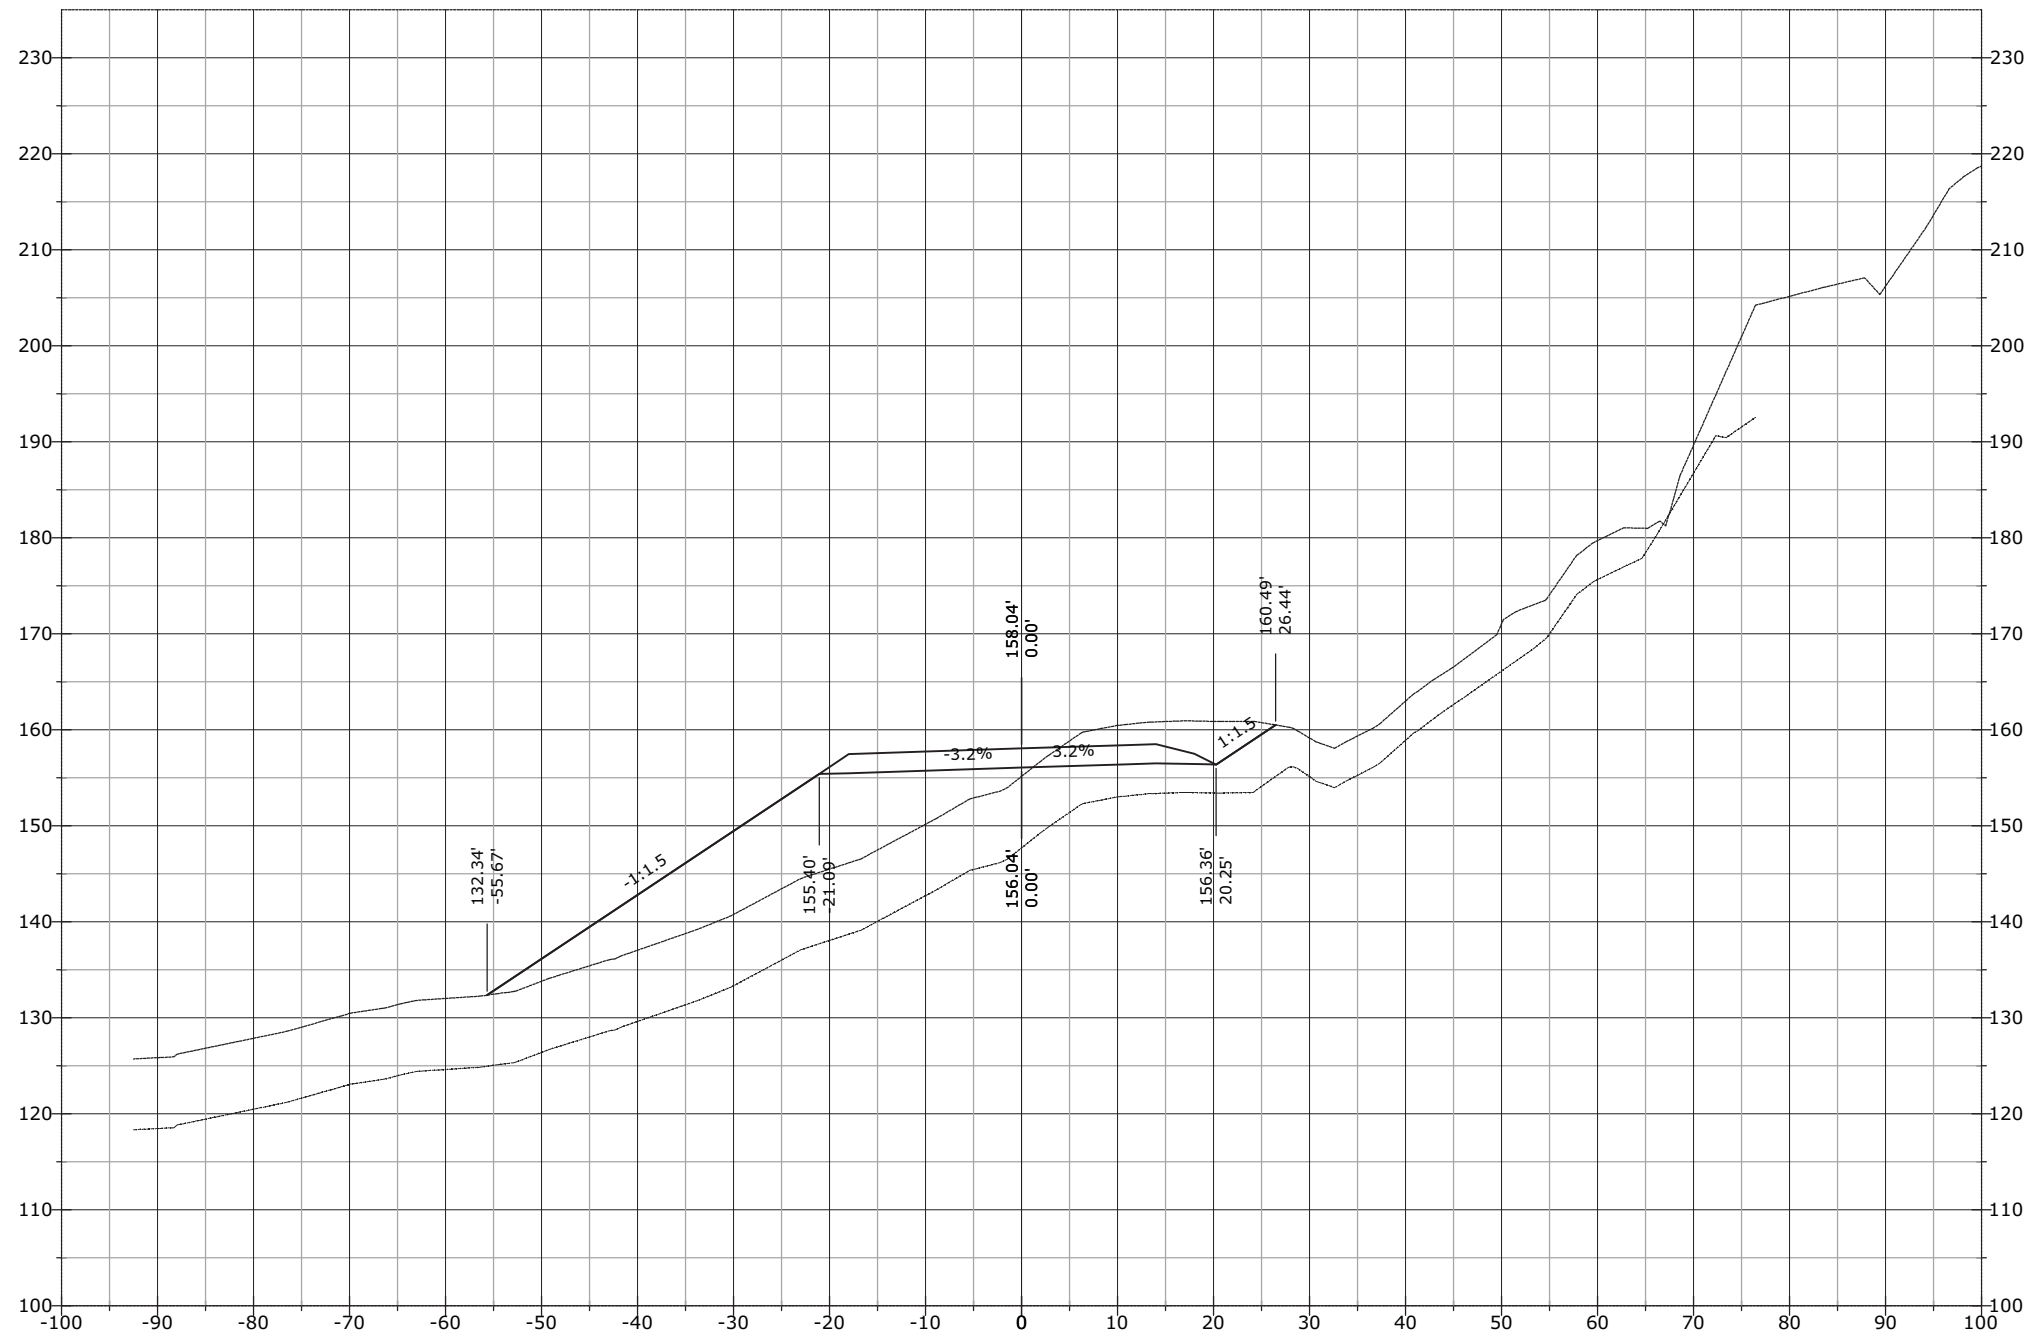


STATE	PROJECT	SHEET NUMBER
AK	AK PFH 43(10)	XS.769

1128+50.00

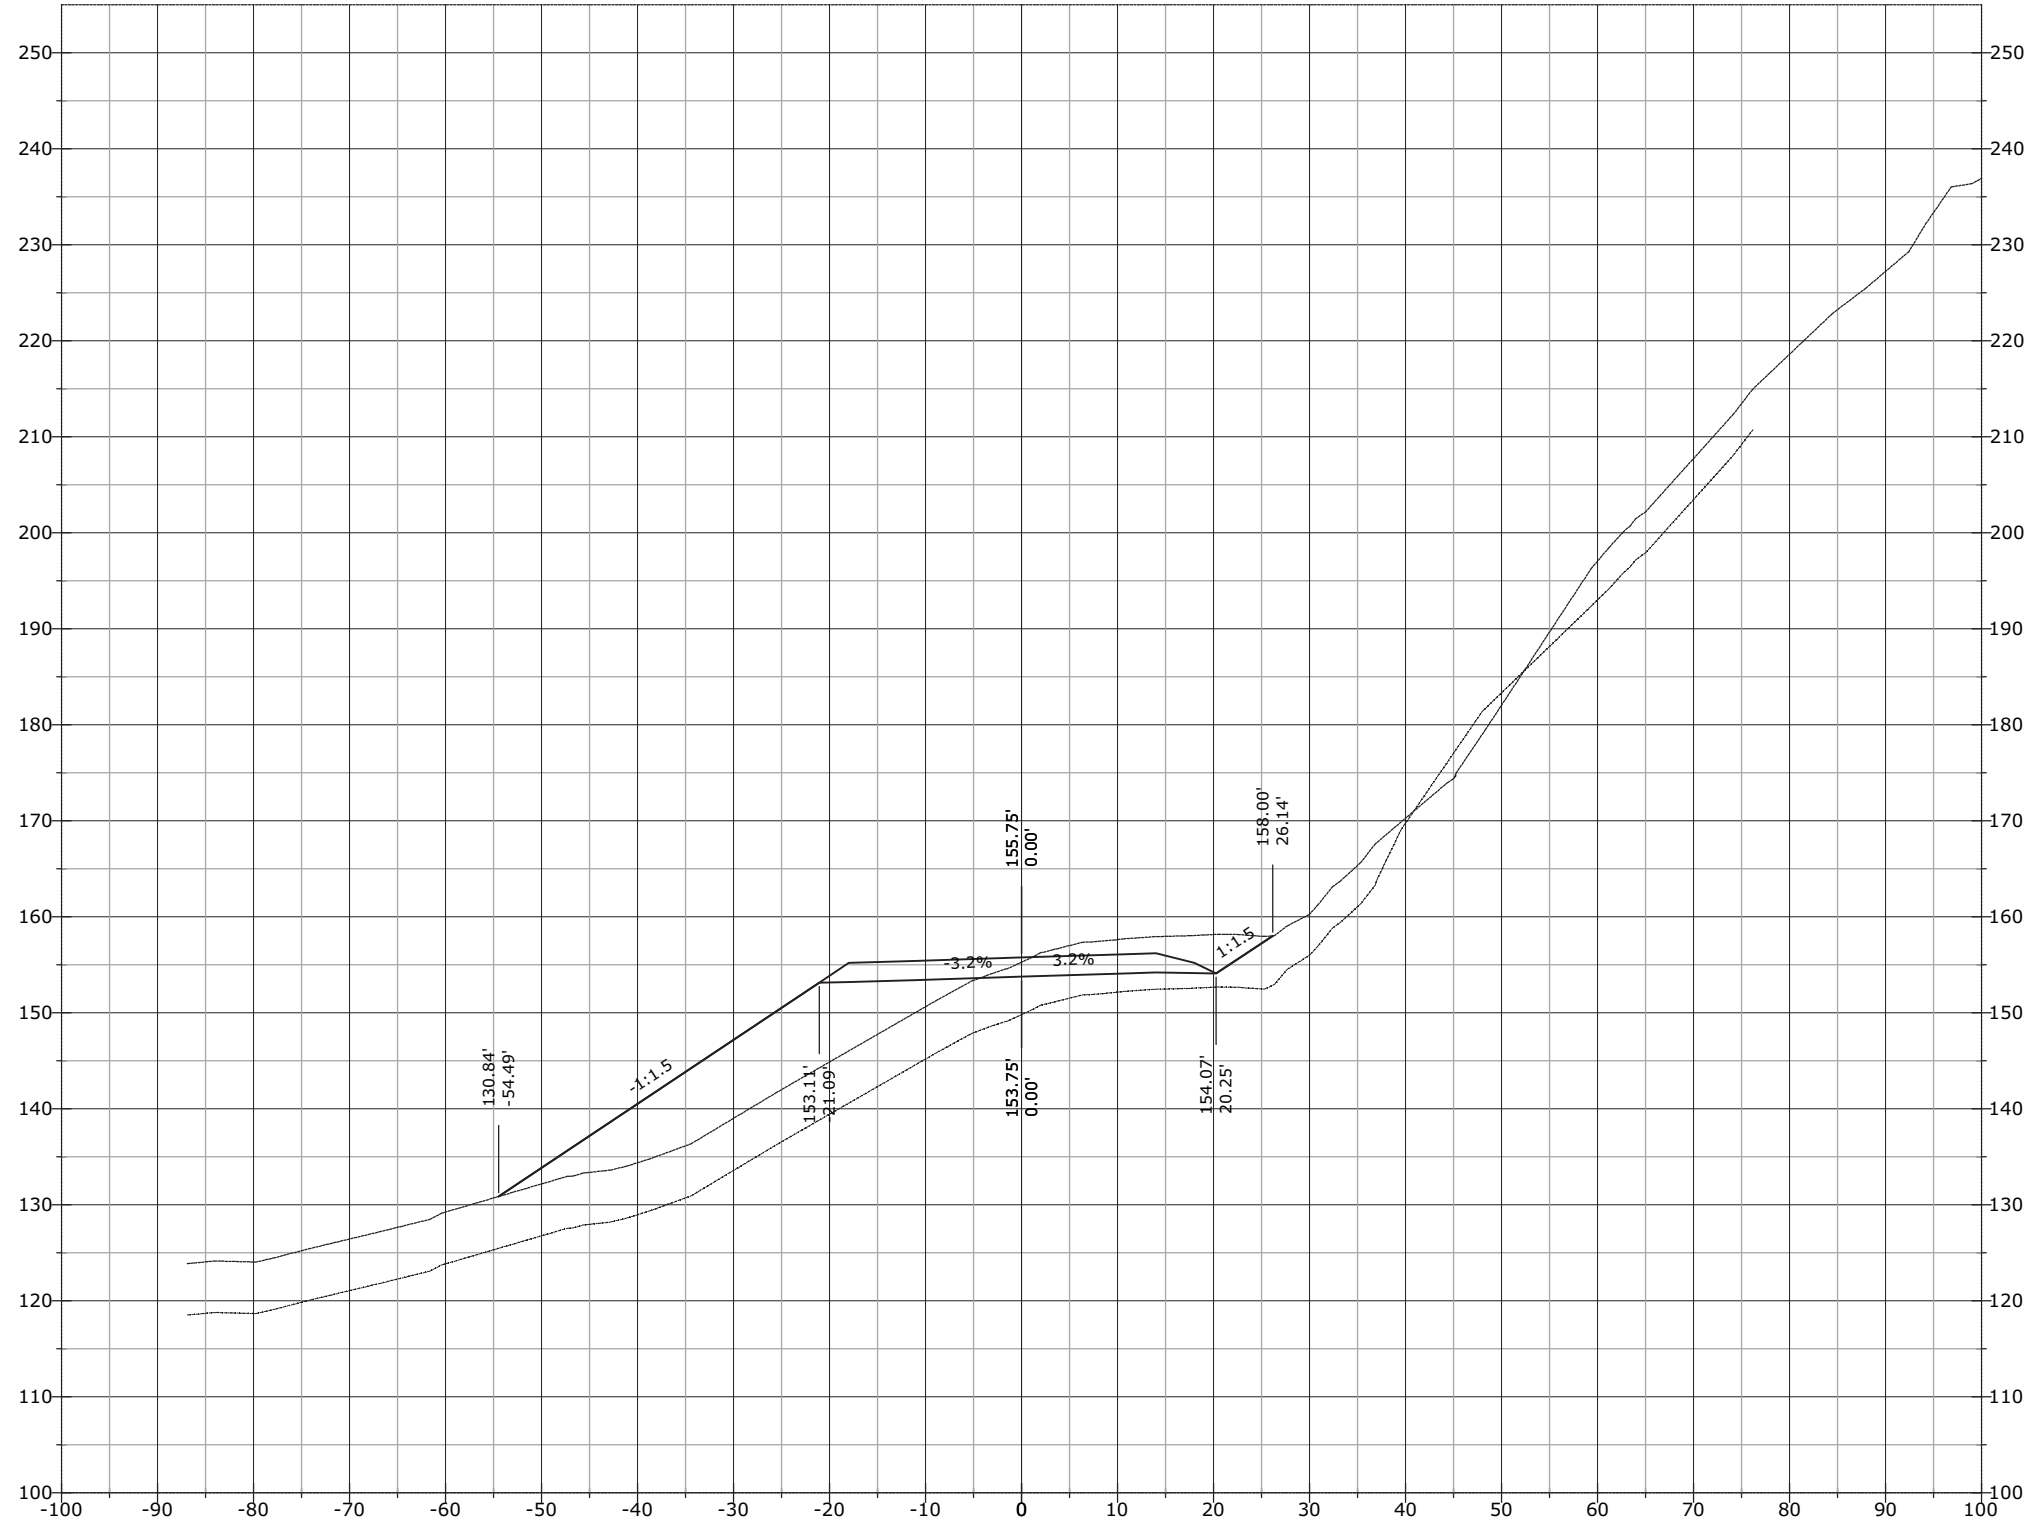


STATE	PROJECT	SHEET NUMBER
AK	AK PFH 43(10)	XS.770

1128+53.37

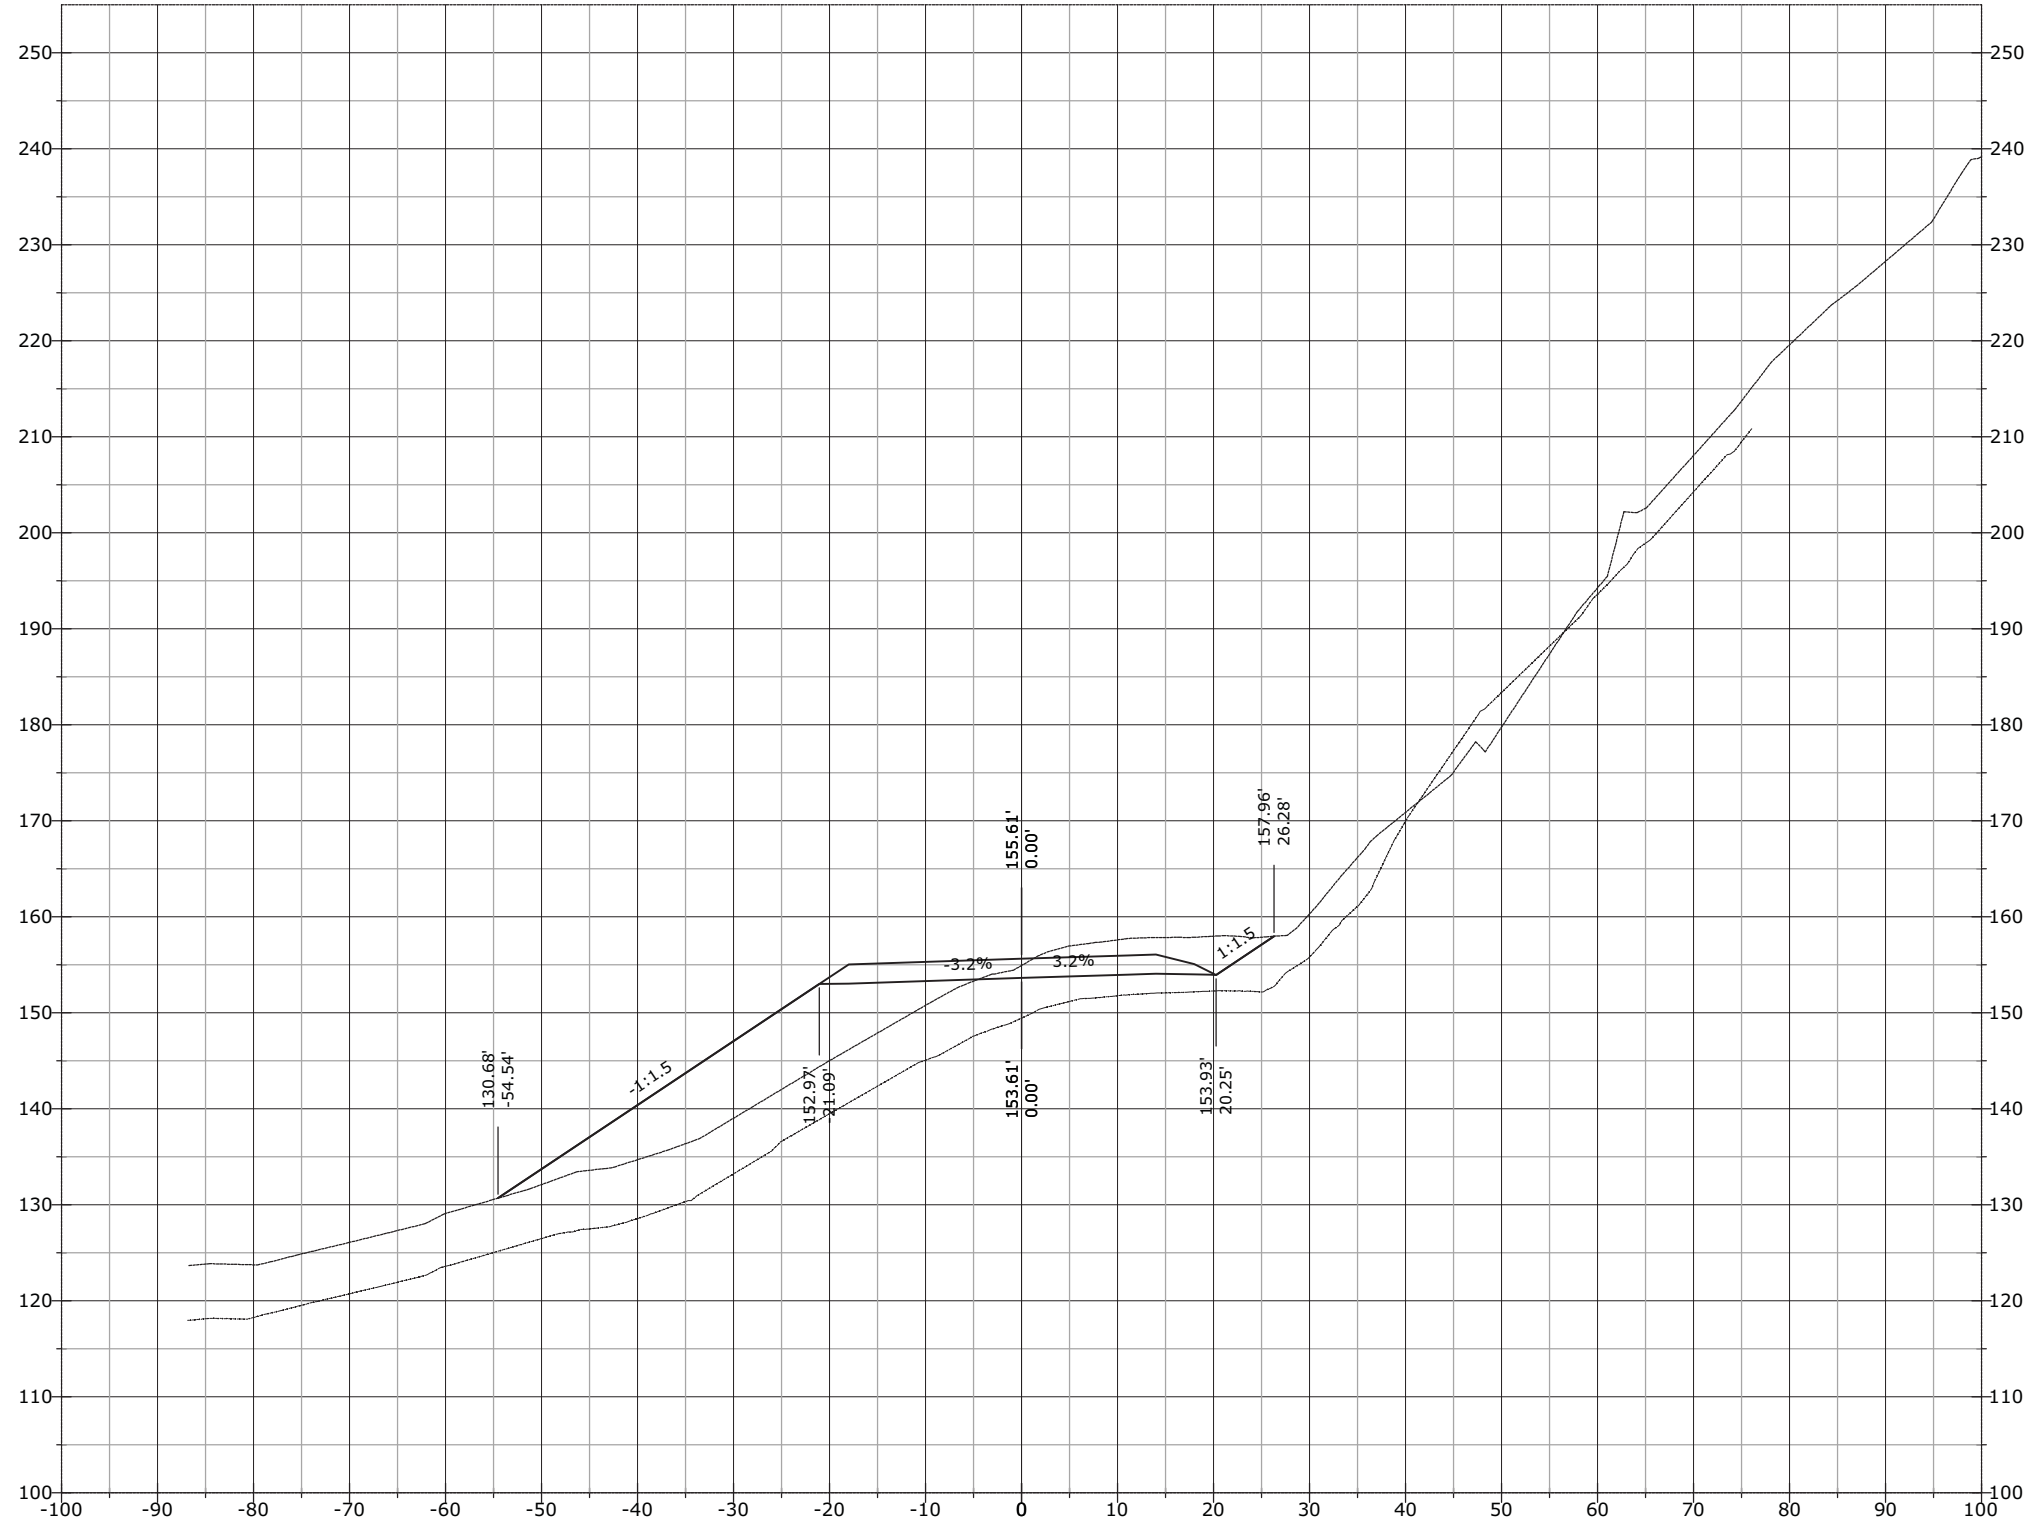


STATE	PROJECT	SHEET NUMBER
AK	AK PFH 43(10)	XS.771

1129+00.00

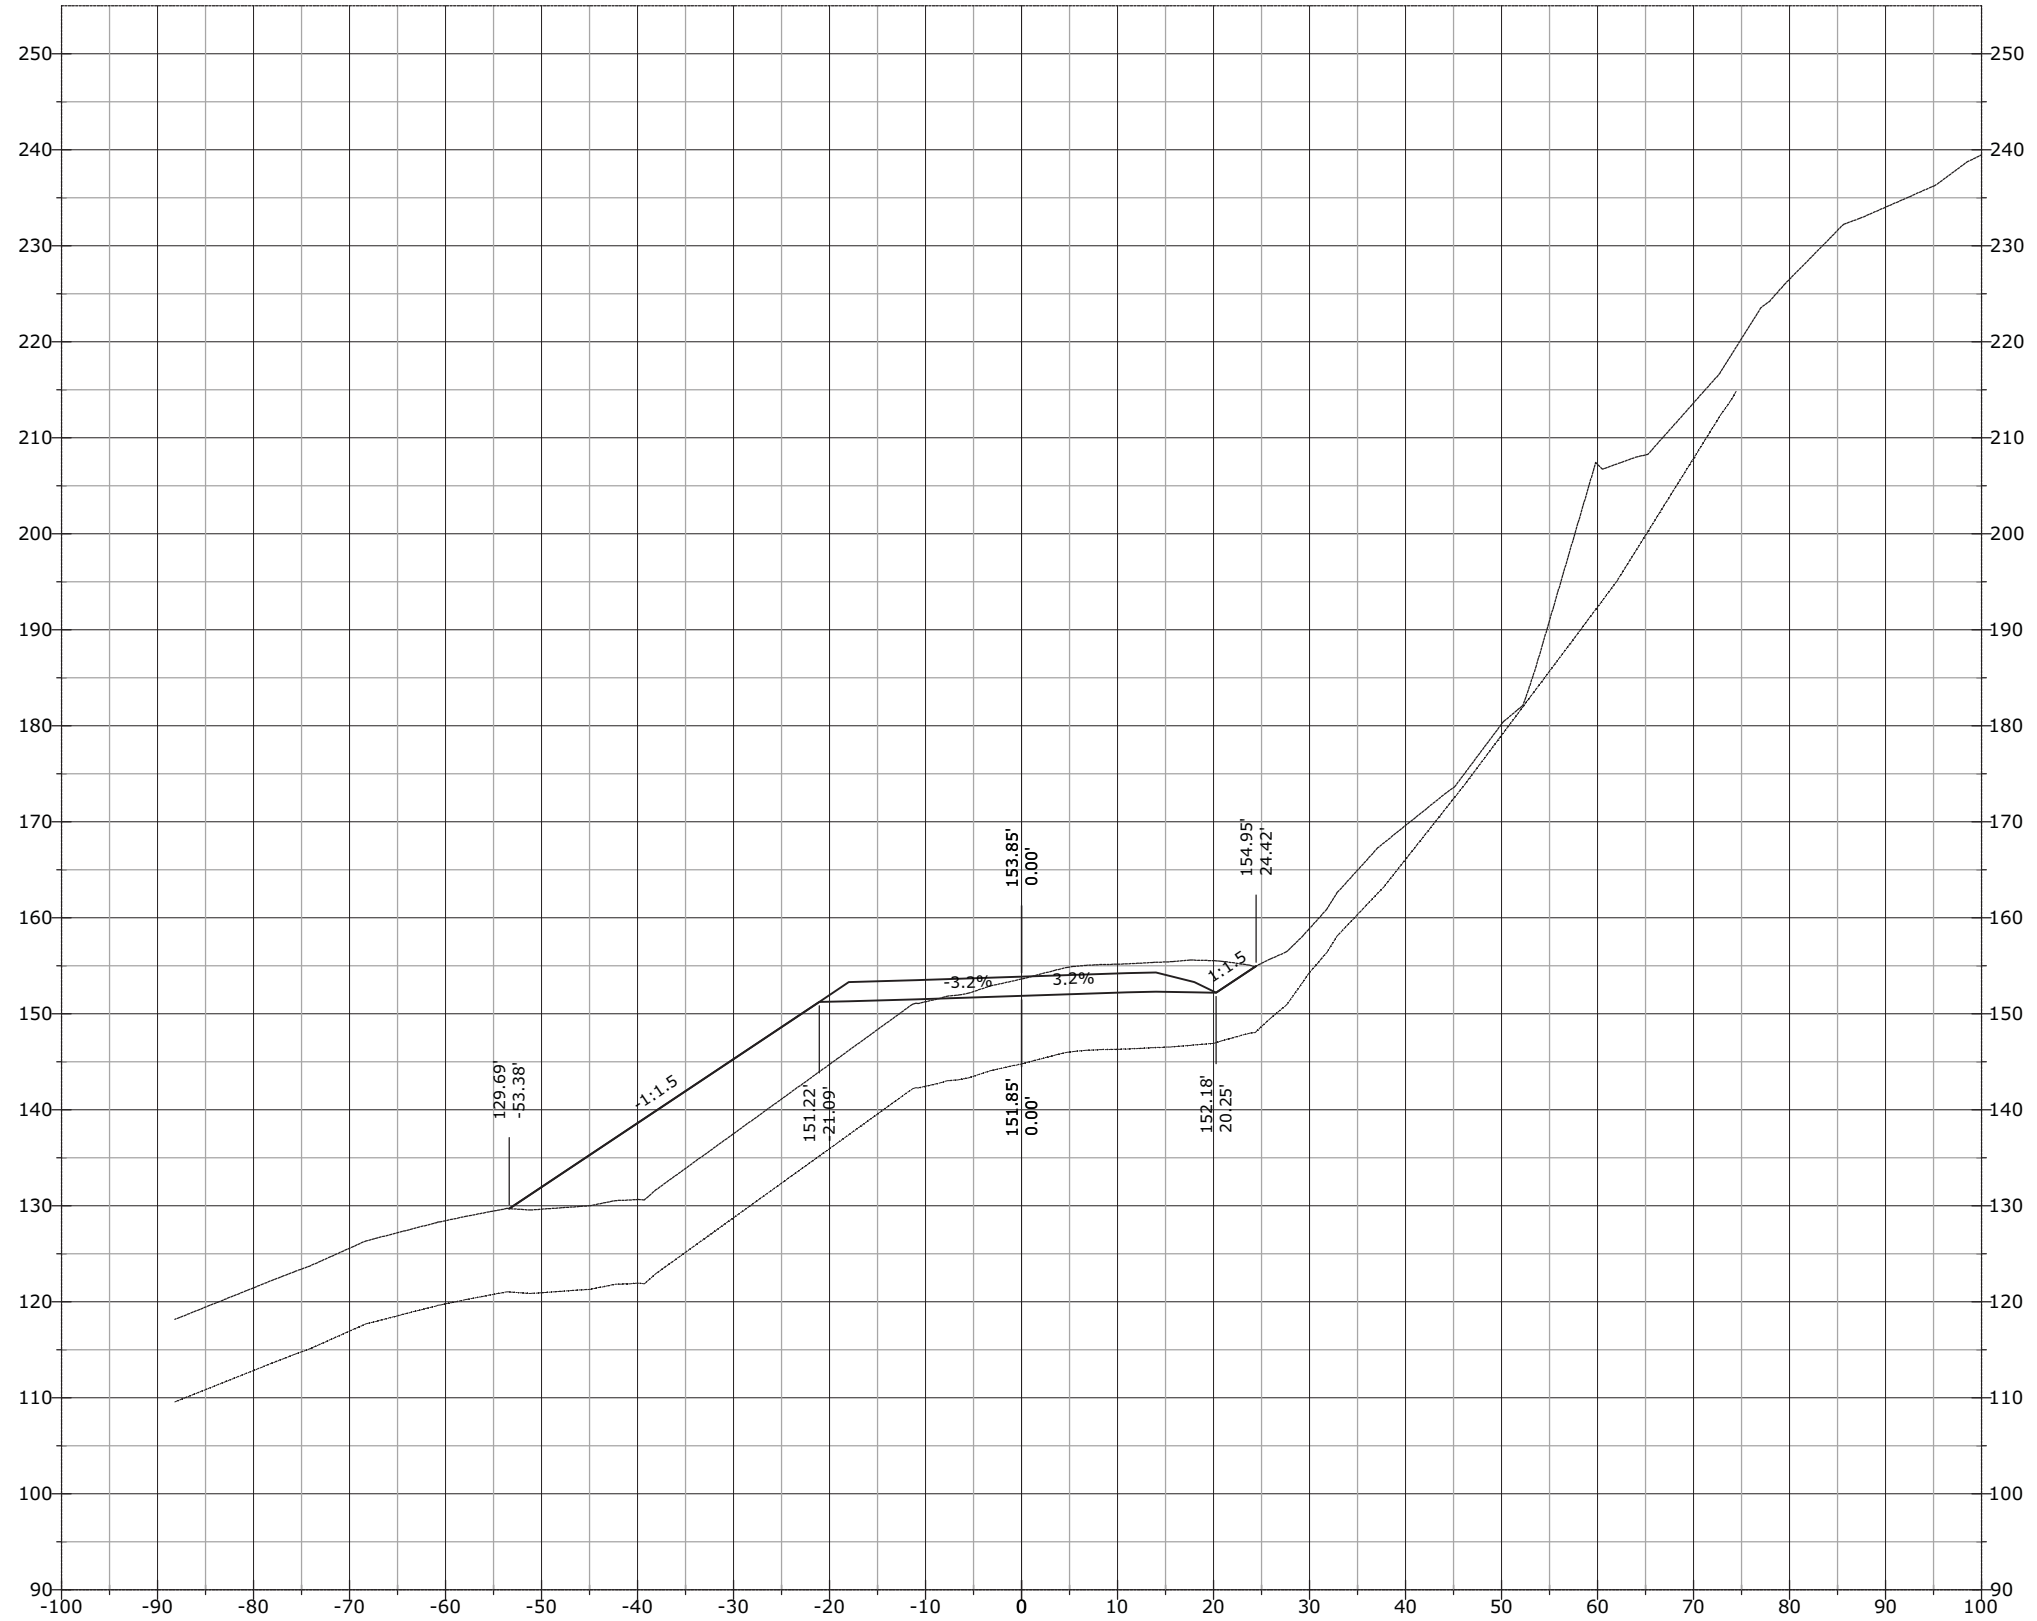


STATE	PROJECT	SHEET NUMBER
AK	AK PFH 43(10)	XS.772

1129+48.58

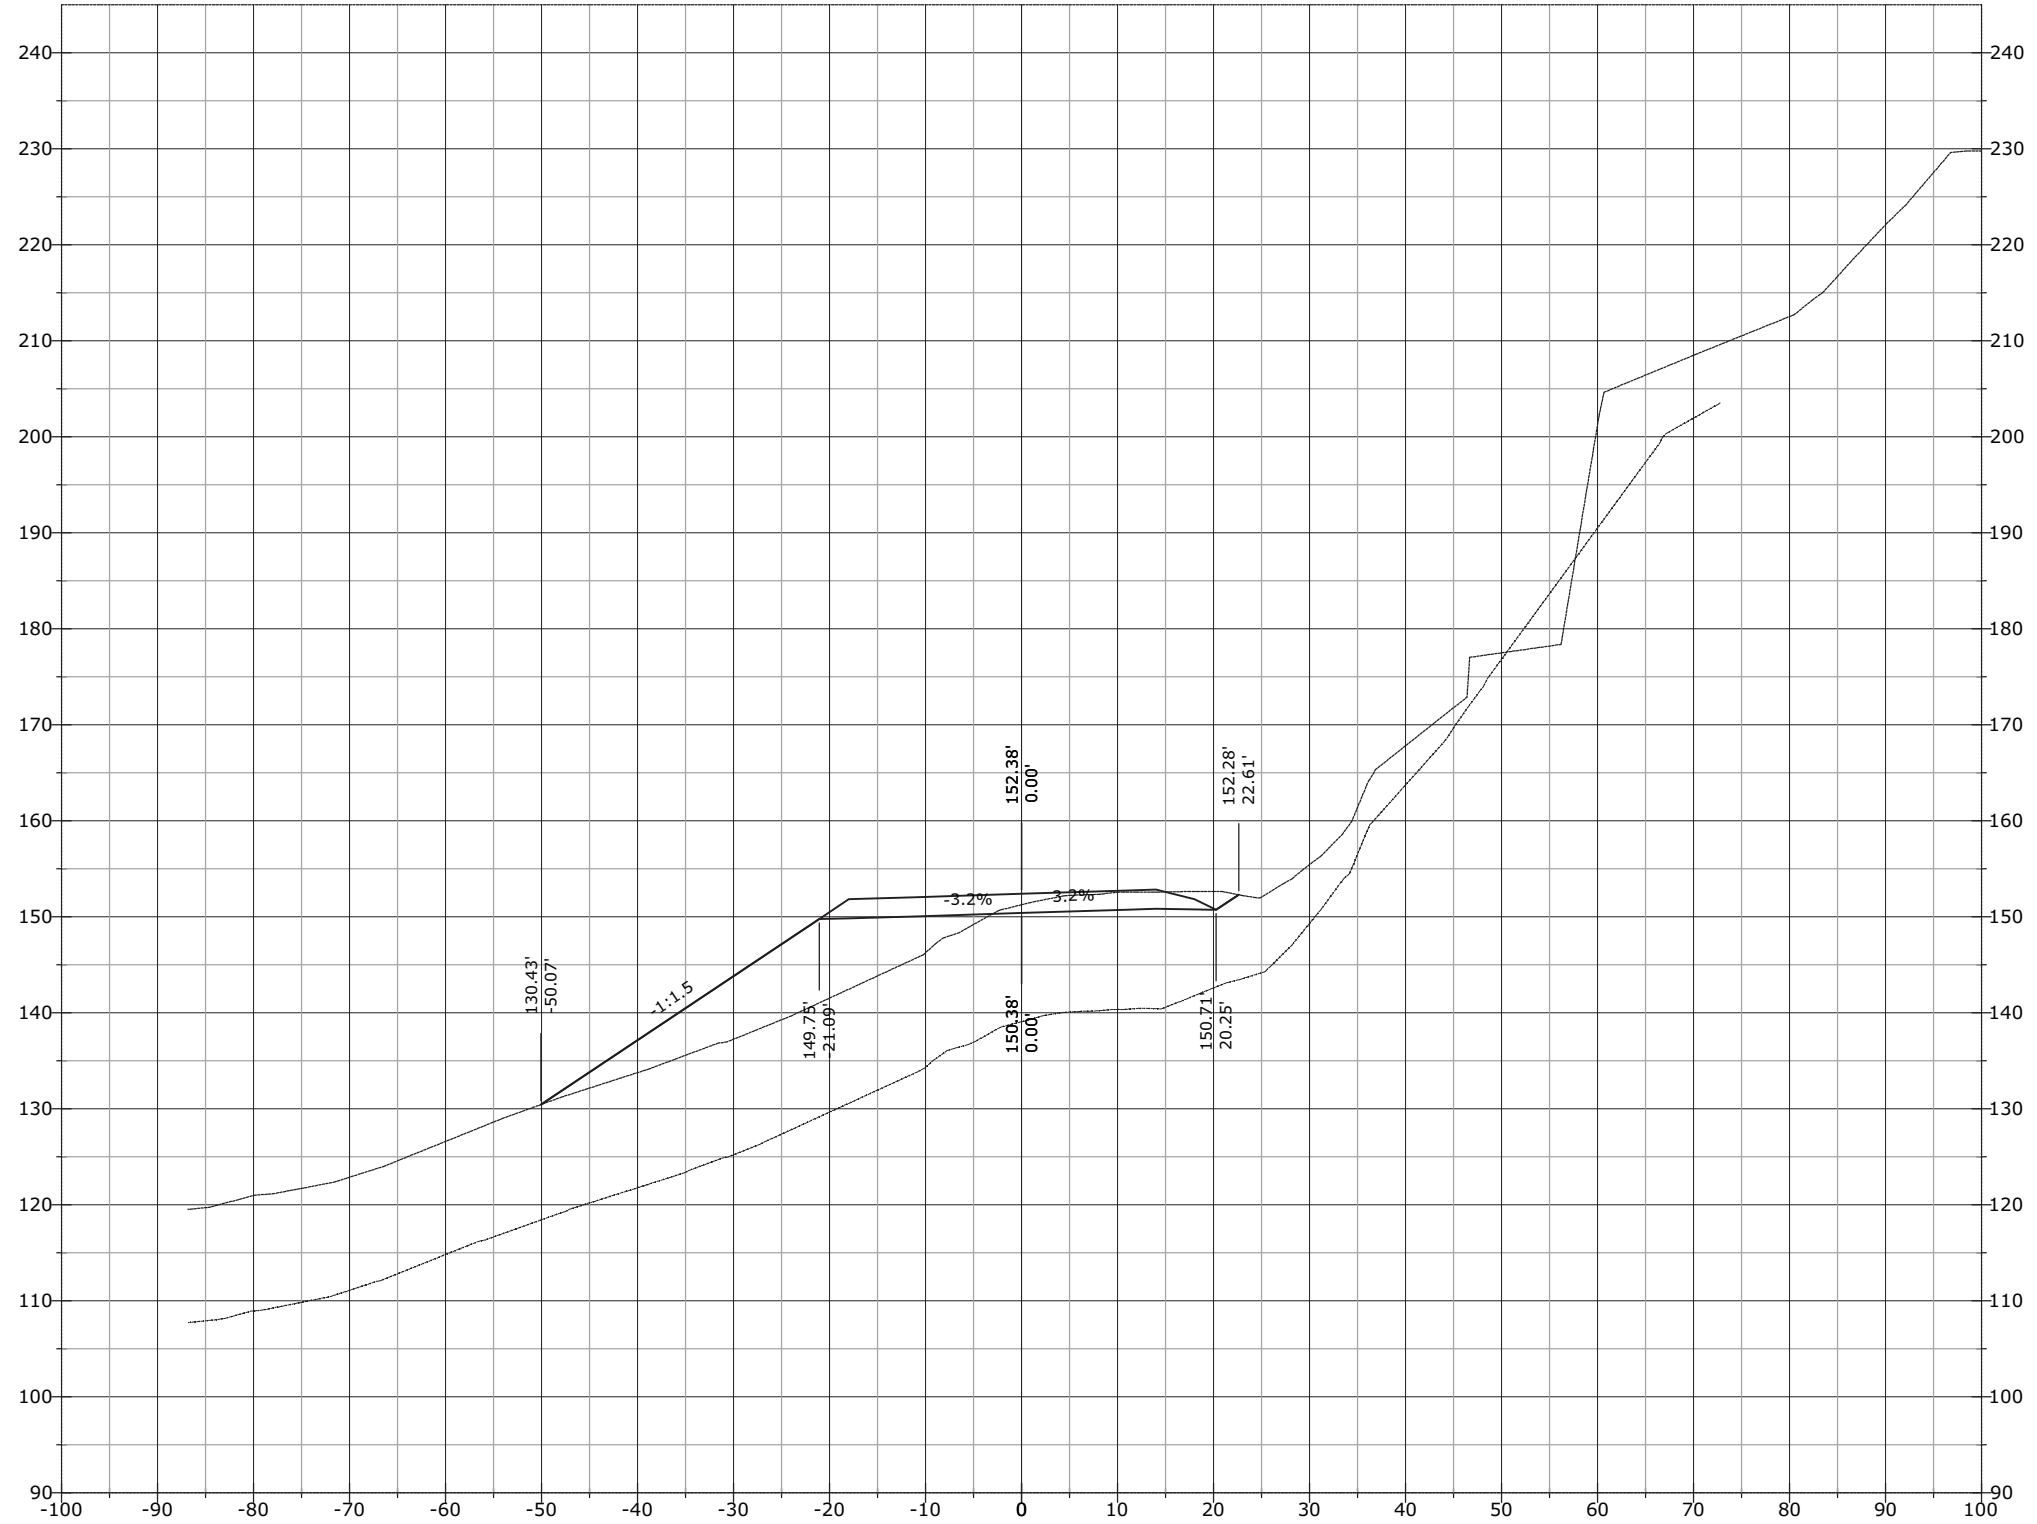


STATE	PROJECT	SHEET NUMBER
AK	AK PFH 43(10)	XS.773

1129+50.00

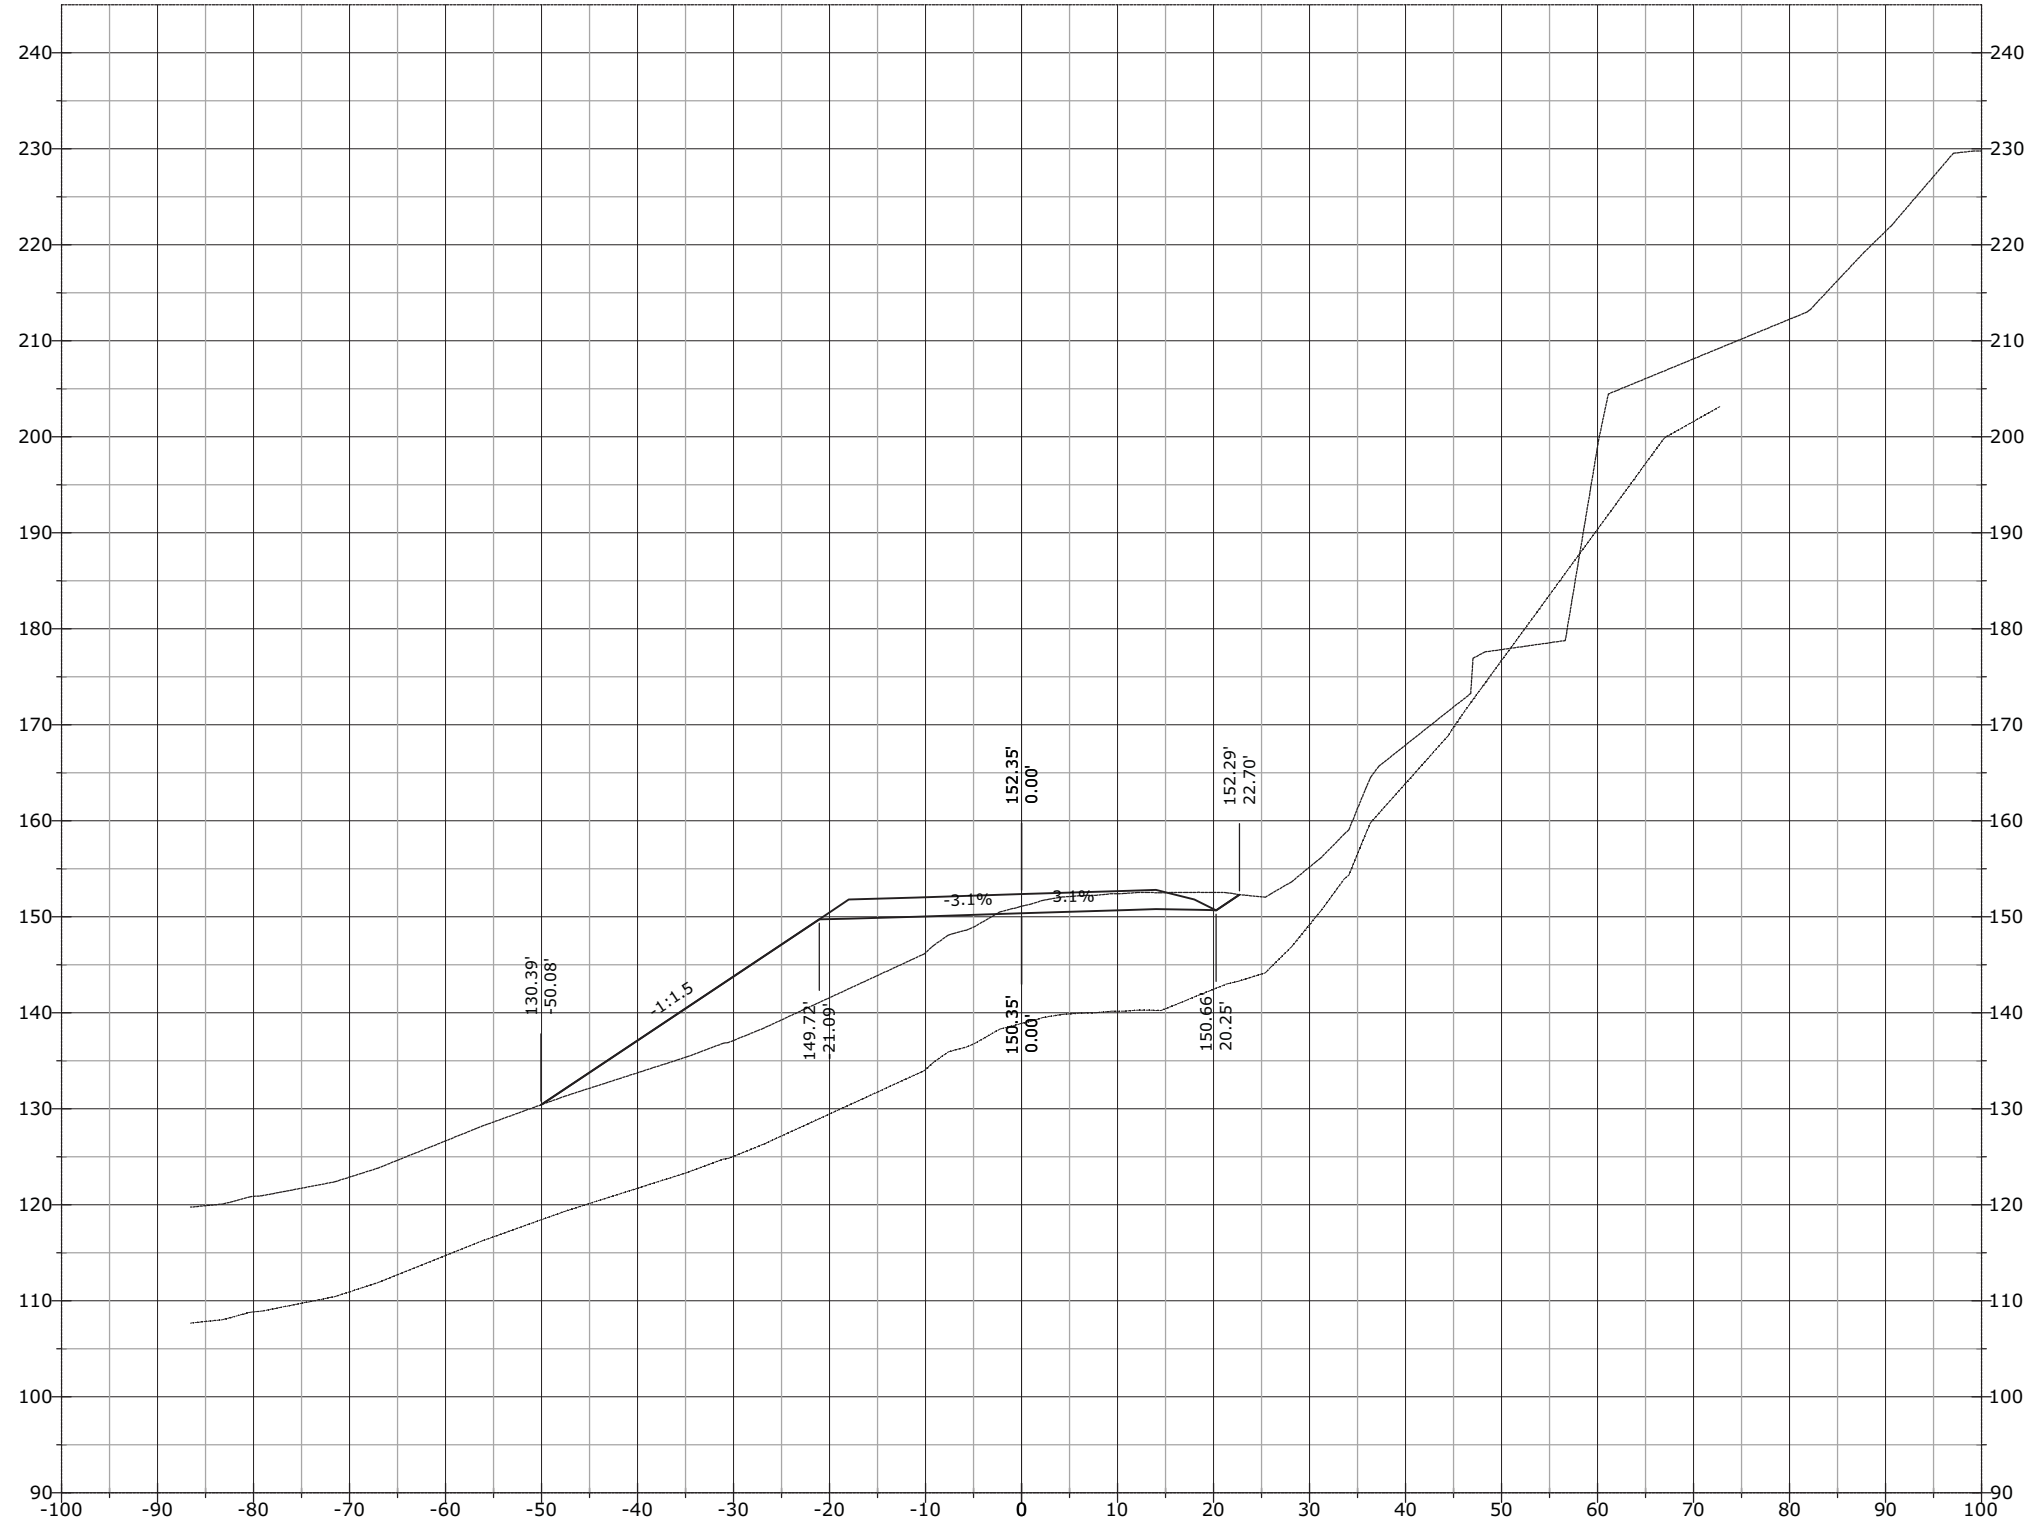


STATE	PROJECT	SHEET NUMBER
AK	AK PFH 43(10)	XS.774

1129+70.58

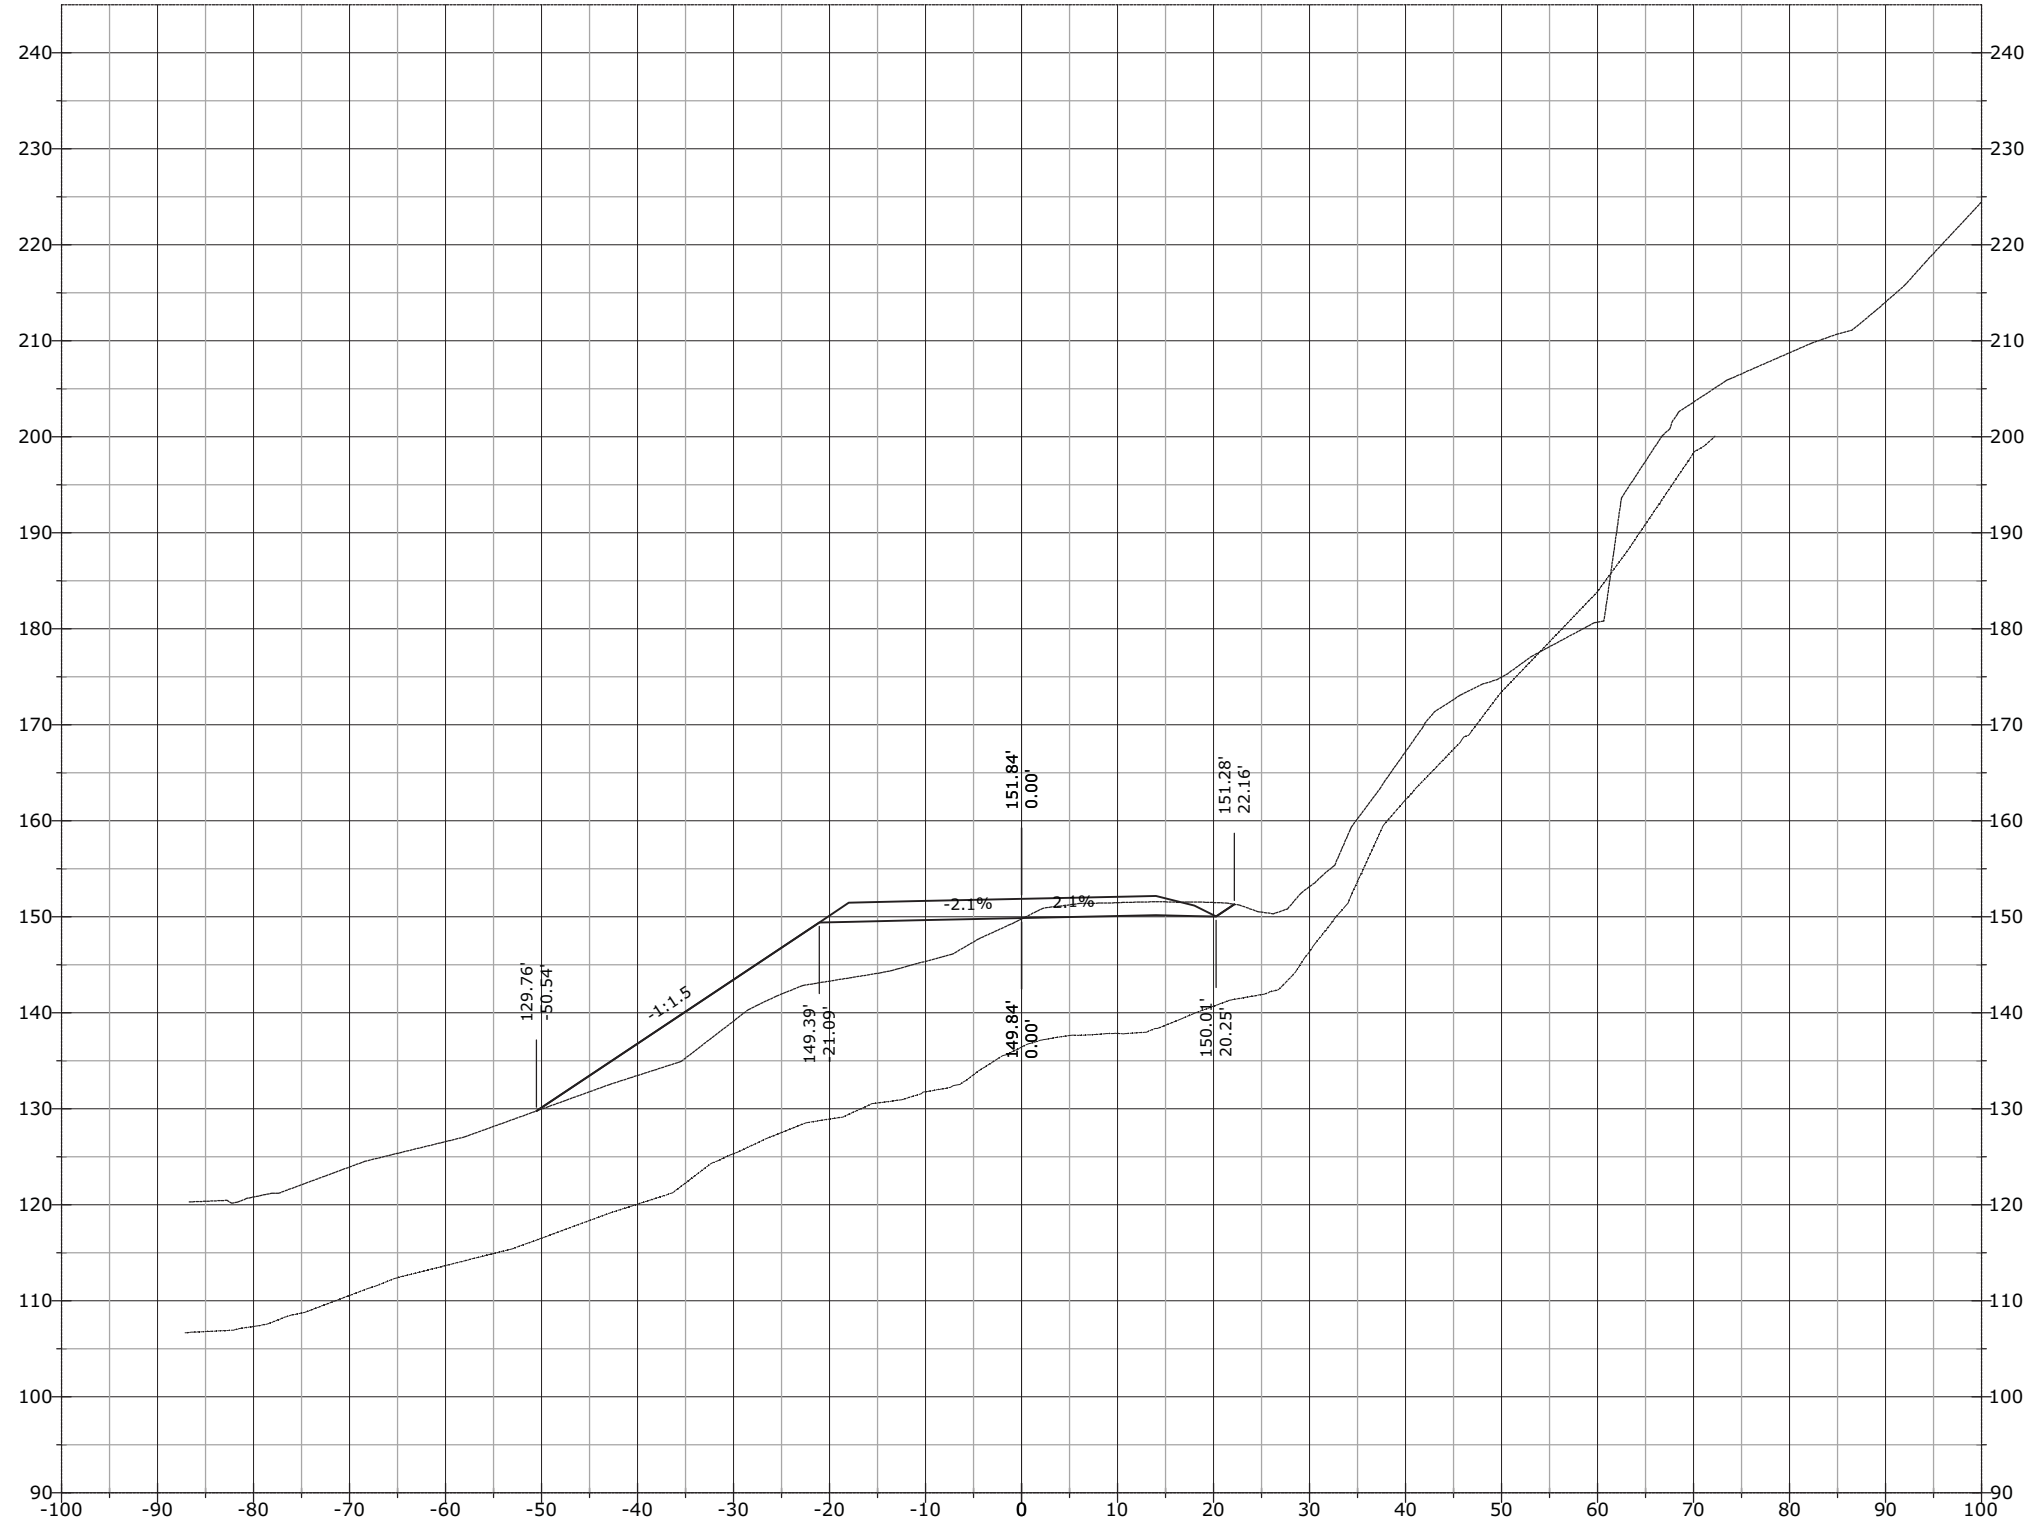


STATE	PROJECT	SHEET NUMBER
AK	AK PFH 43(10)	XS.775

1129+73.33

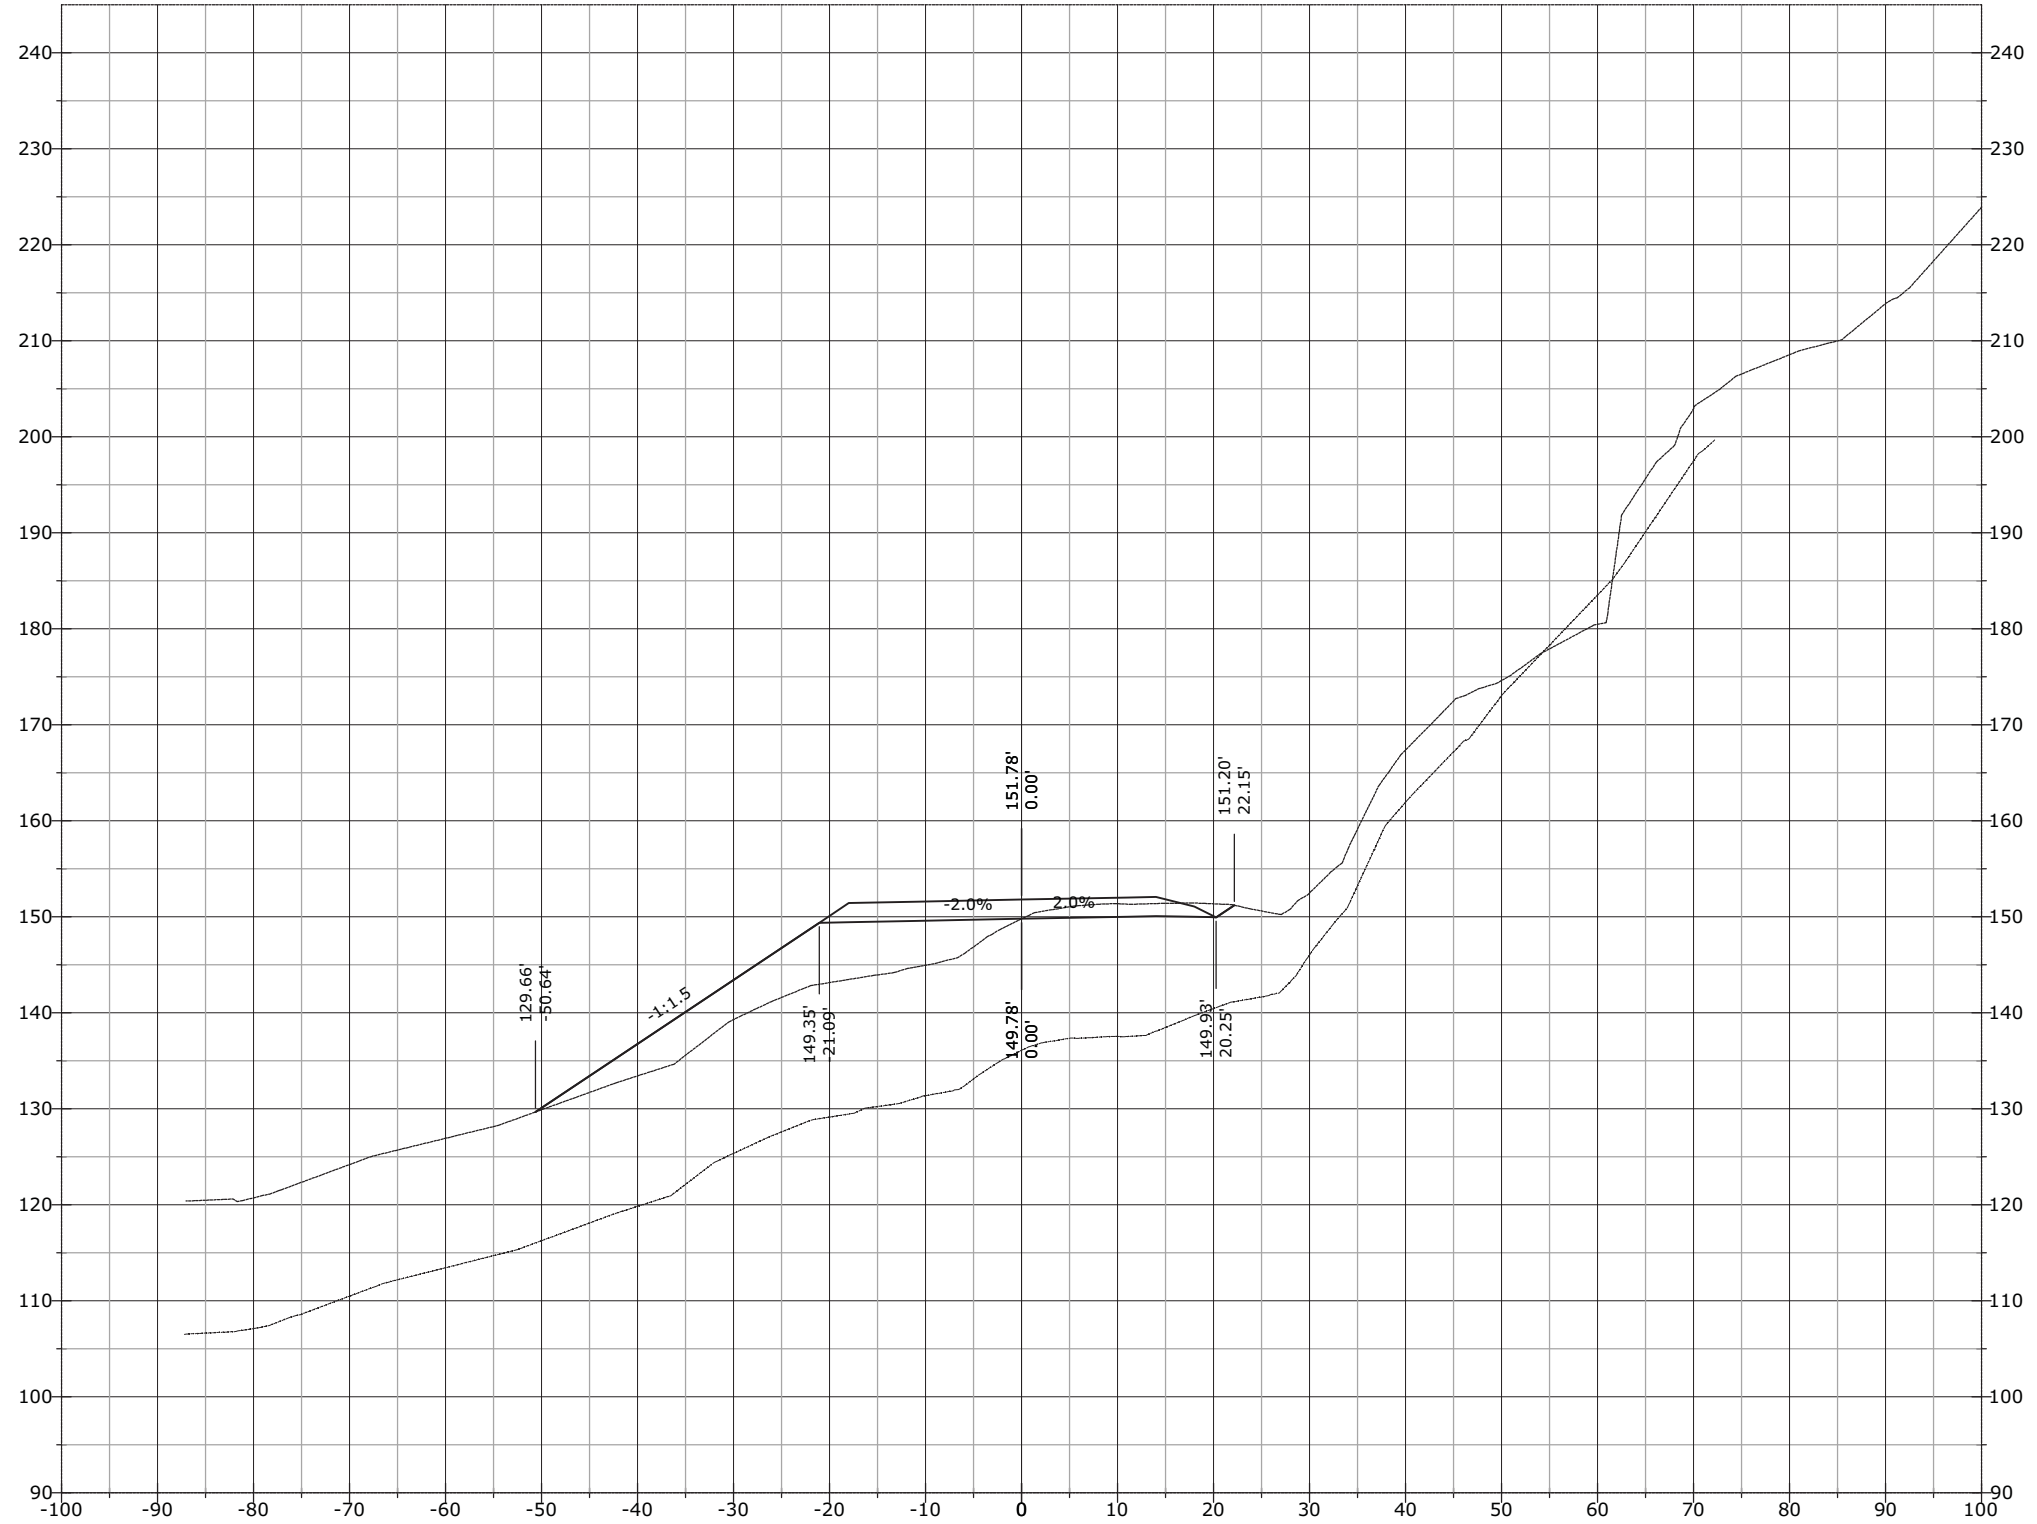


STATE	PROJECT	SHEET NUMBER
AK	AK PFH 43(10)	XS.776

1130+00.00

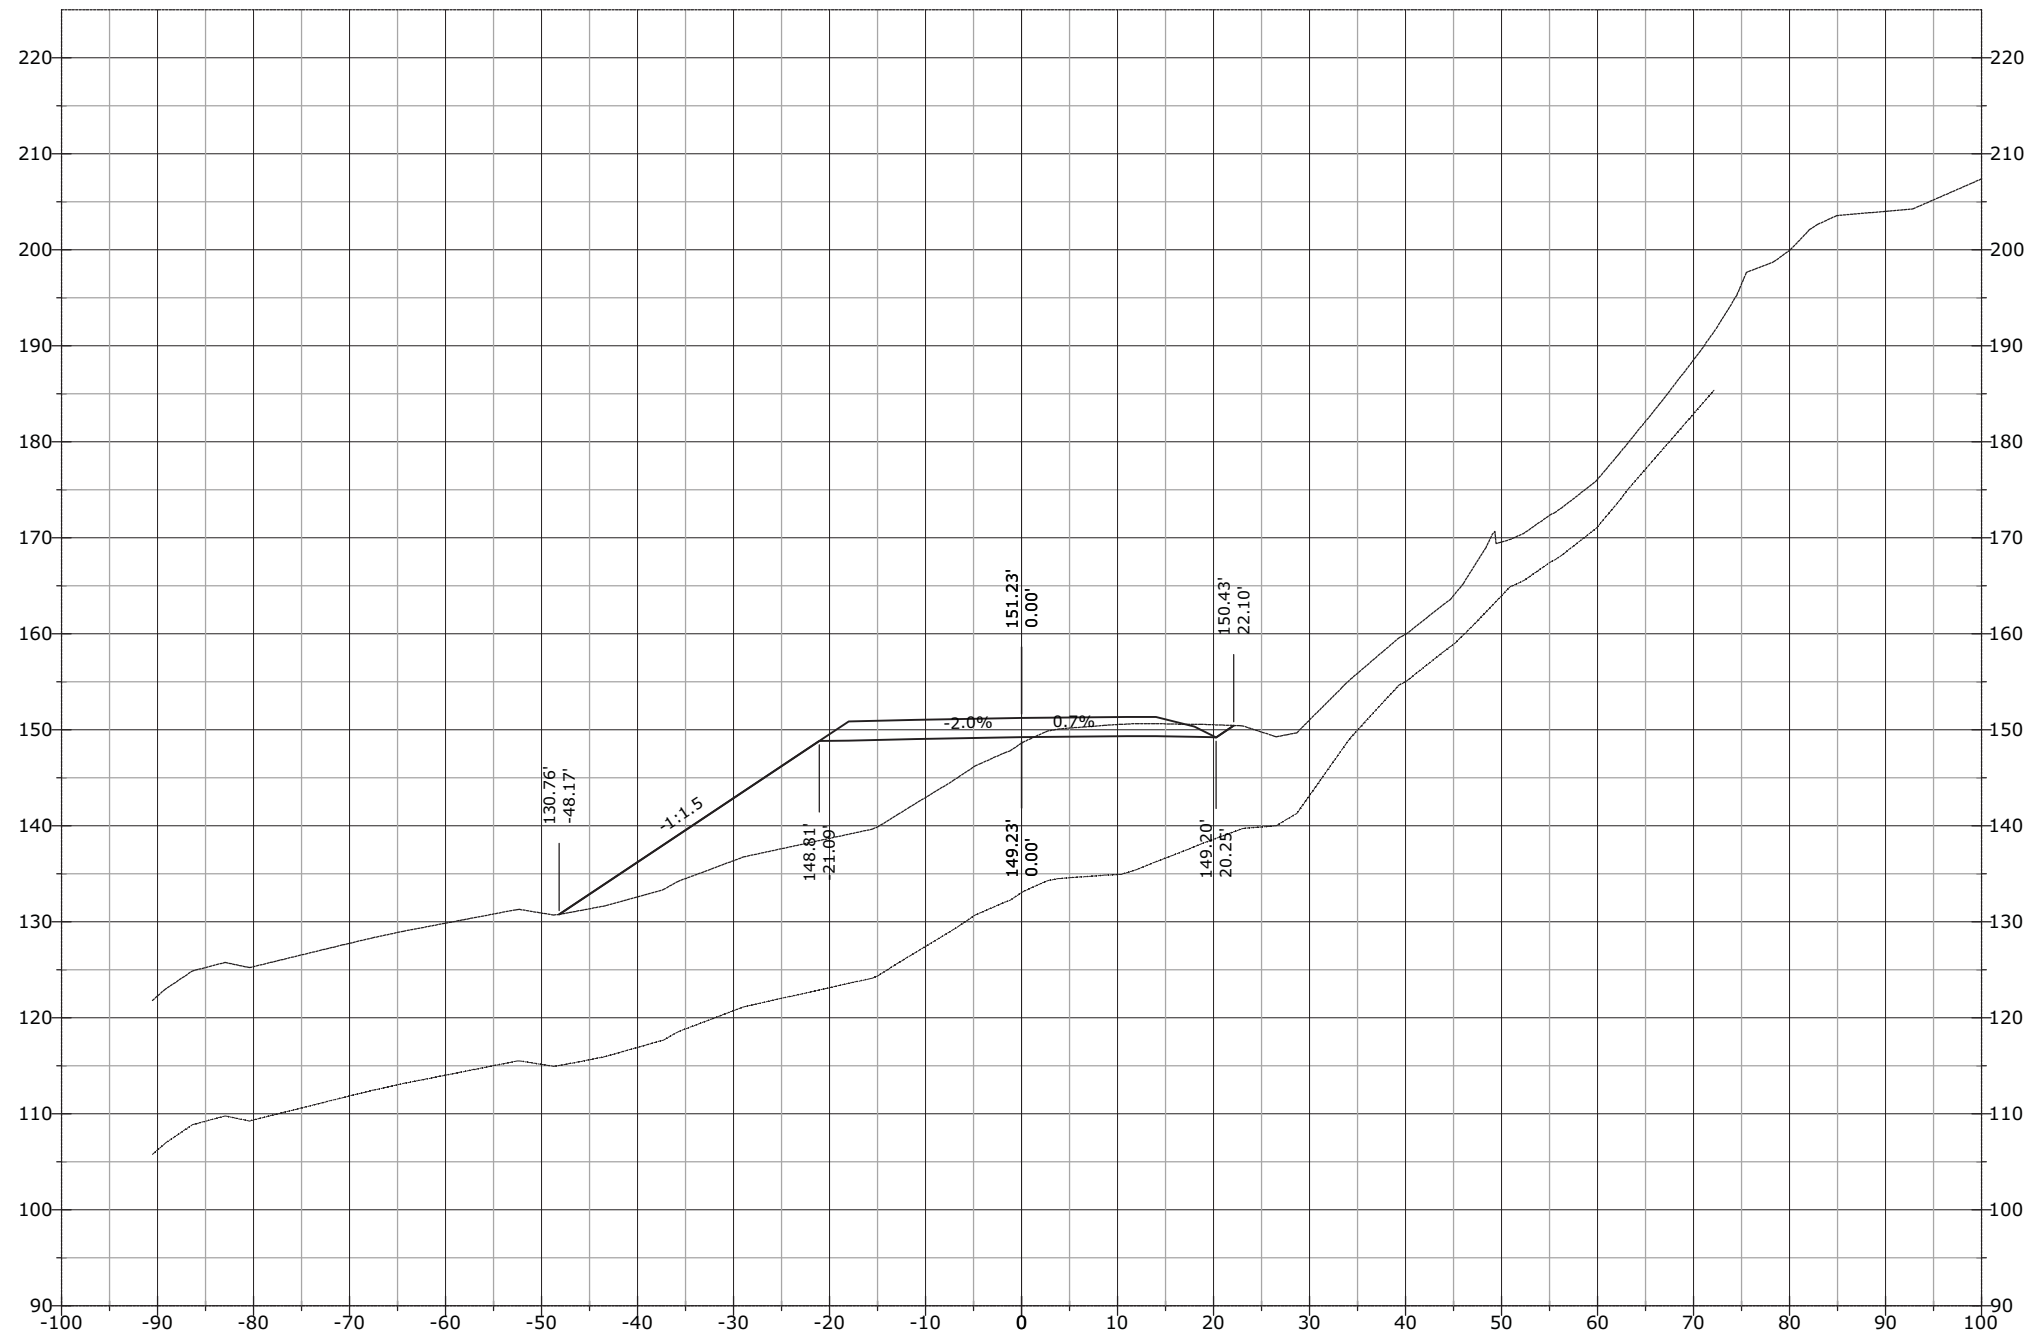


STATE	PROJECT	SHEET NUMBER
AK	AK PFH 43(10)	XS.777

1130+14.58

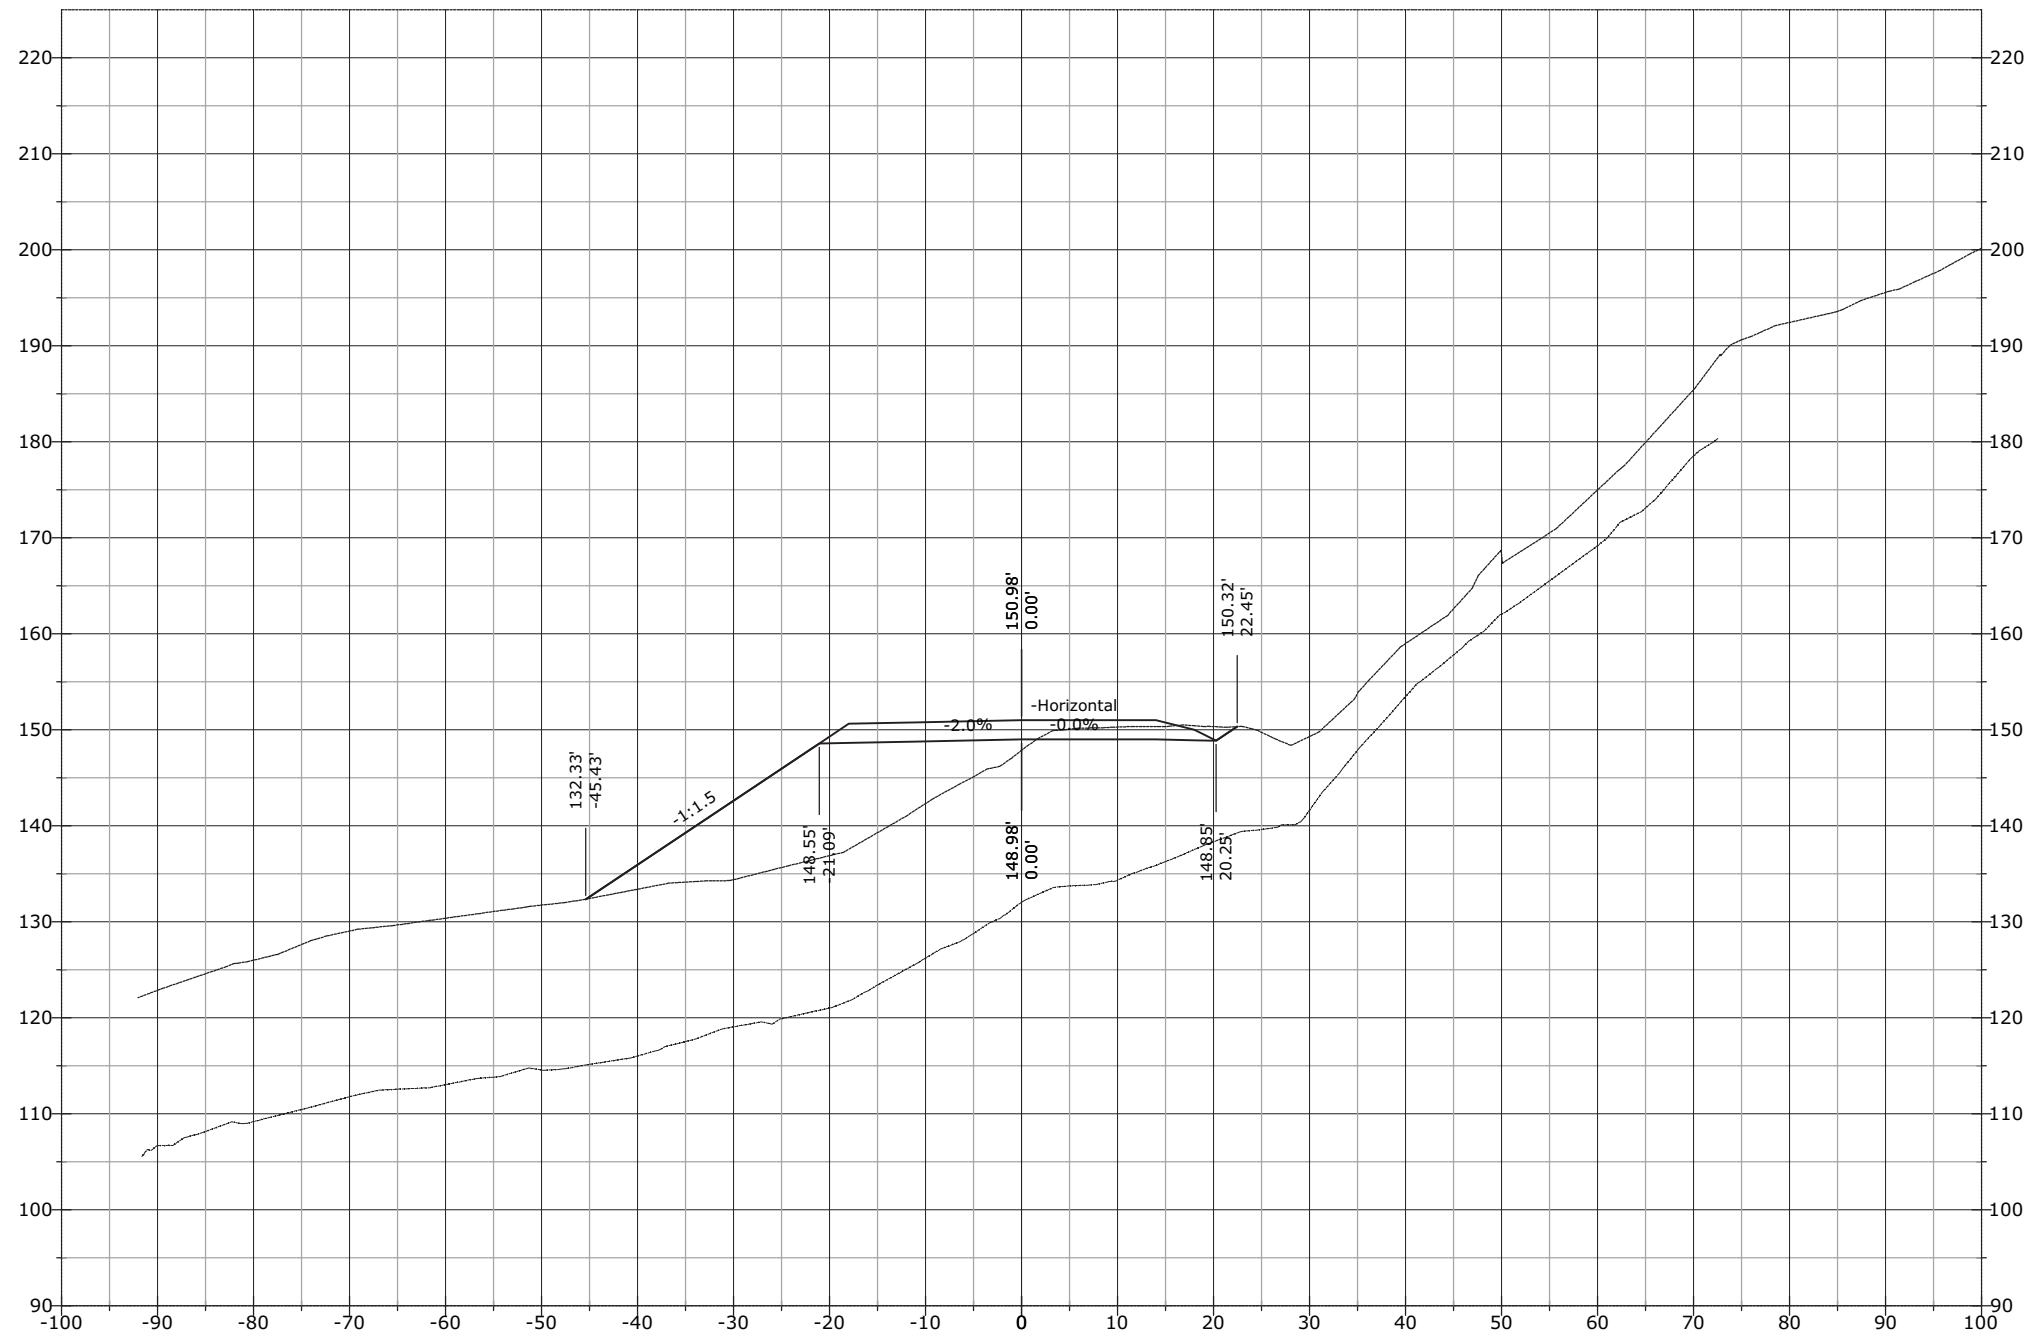


STATE	PROJECT	SHEET NUMBER
AK	AK PFH 43(10)	XS.778

1130+50.00

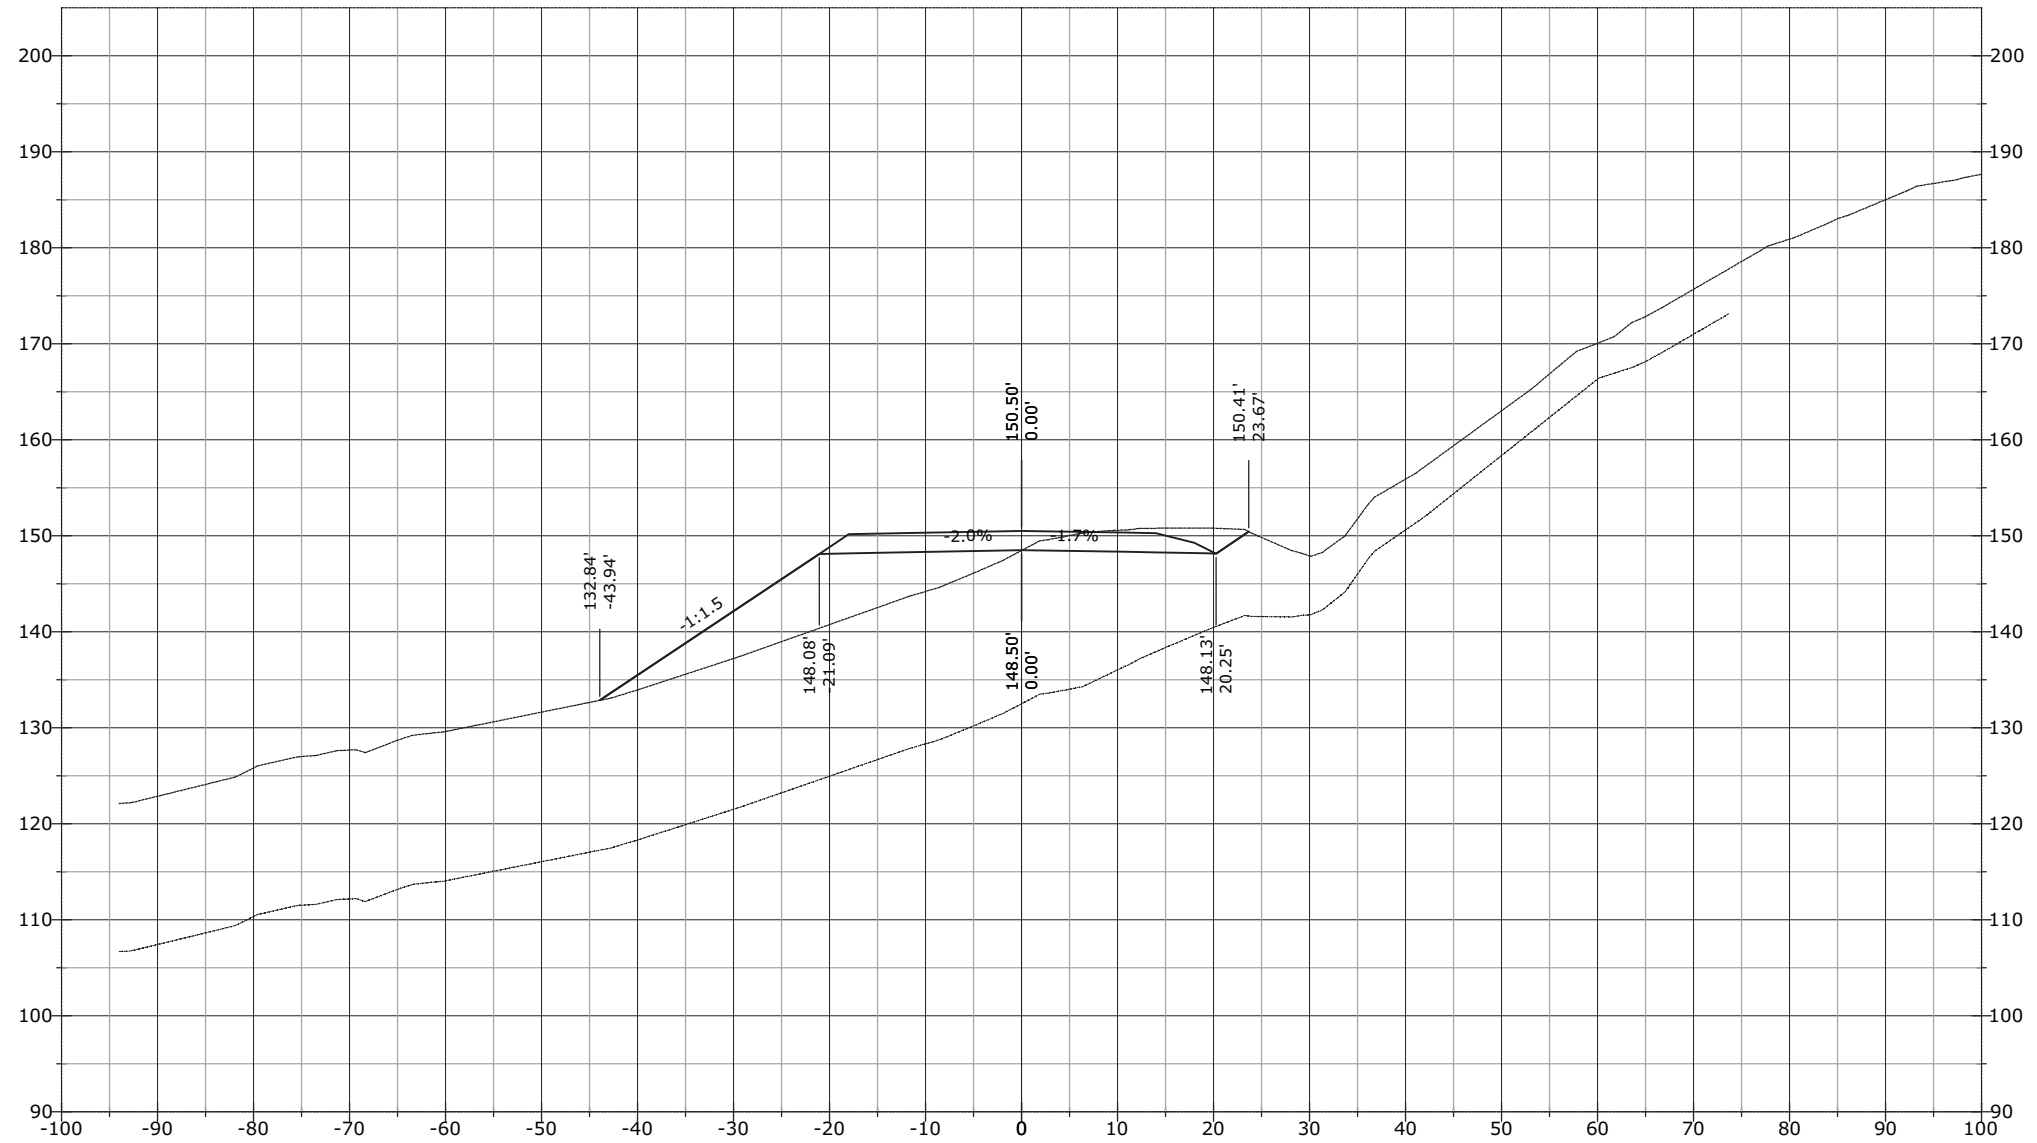


STATE	PROJECT	SHEET NUMBER
AK	AK PFH 43(10)	XS.779

1130+55.83

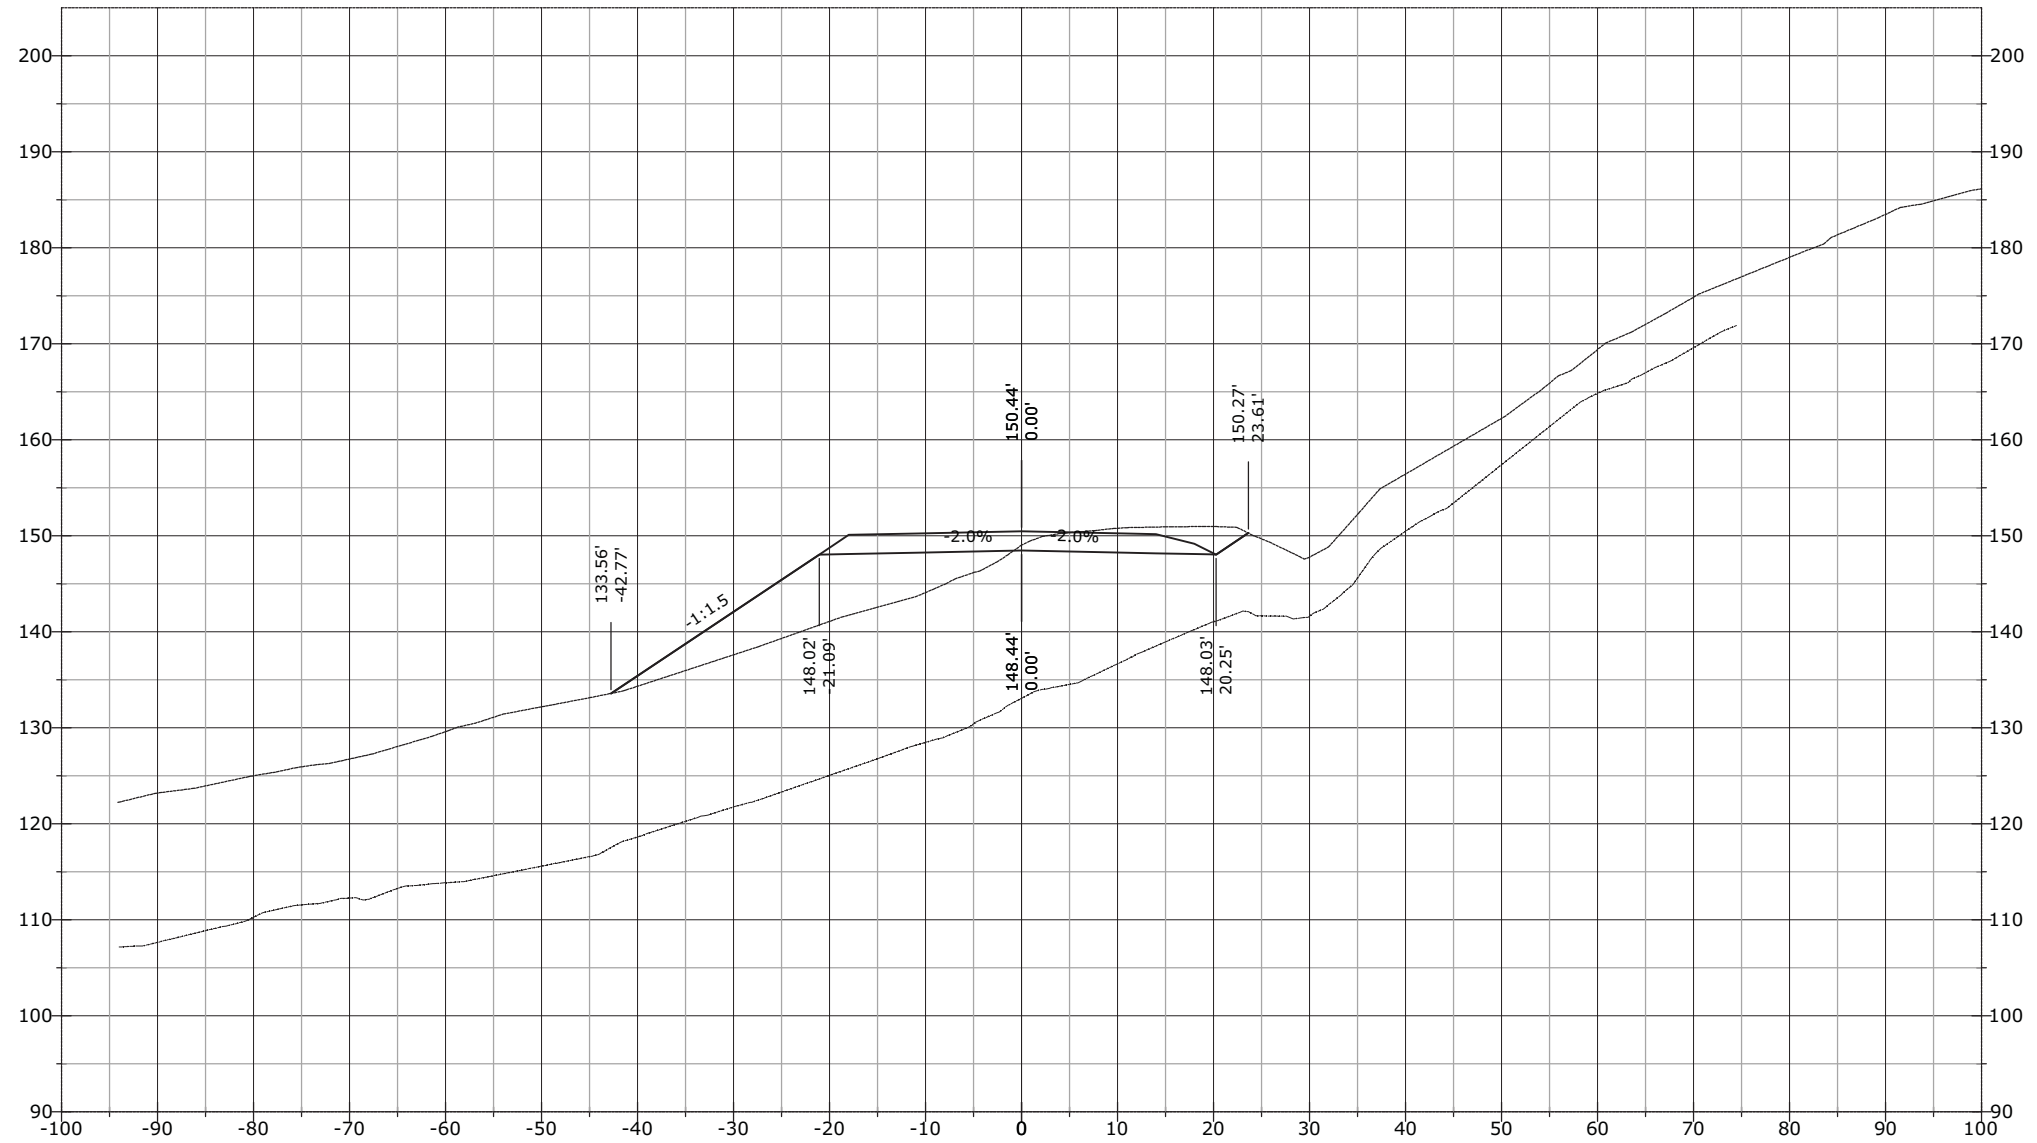


STATE	PROJECT	SHEET NUMBER
AK	AK PFH 43(10)	XS.780

1130+68.60

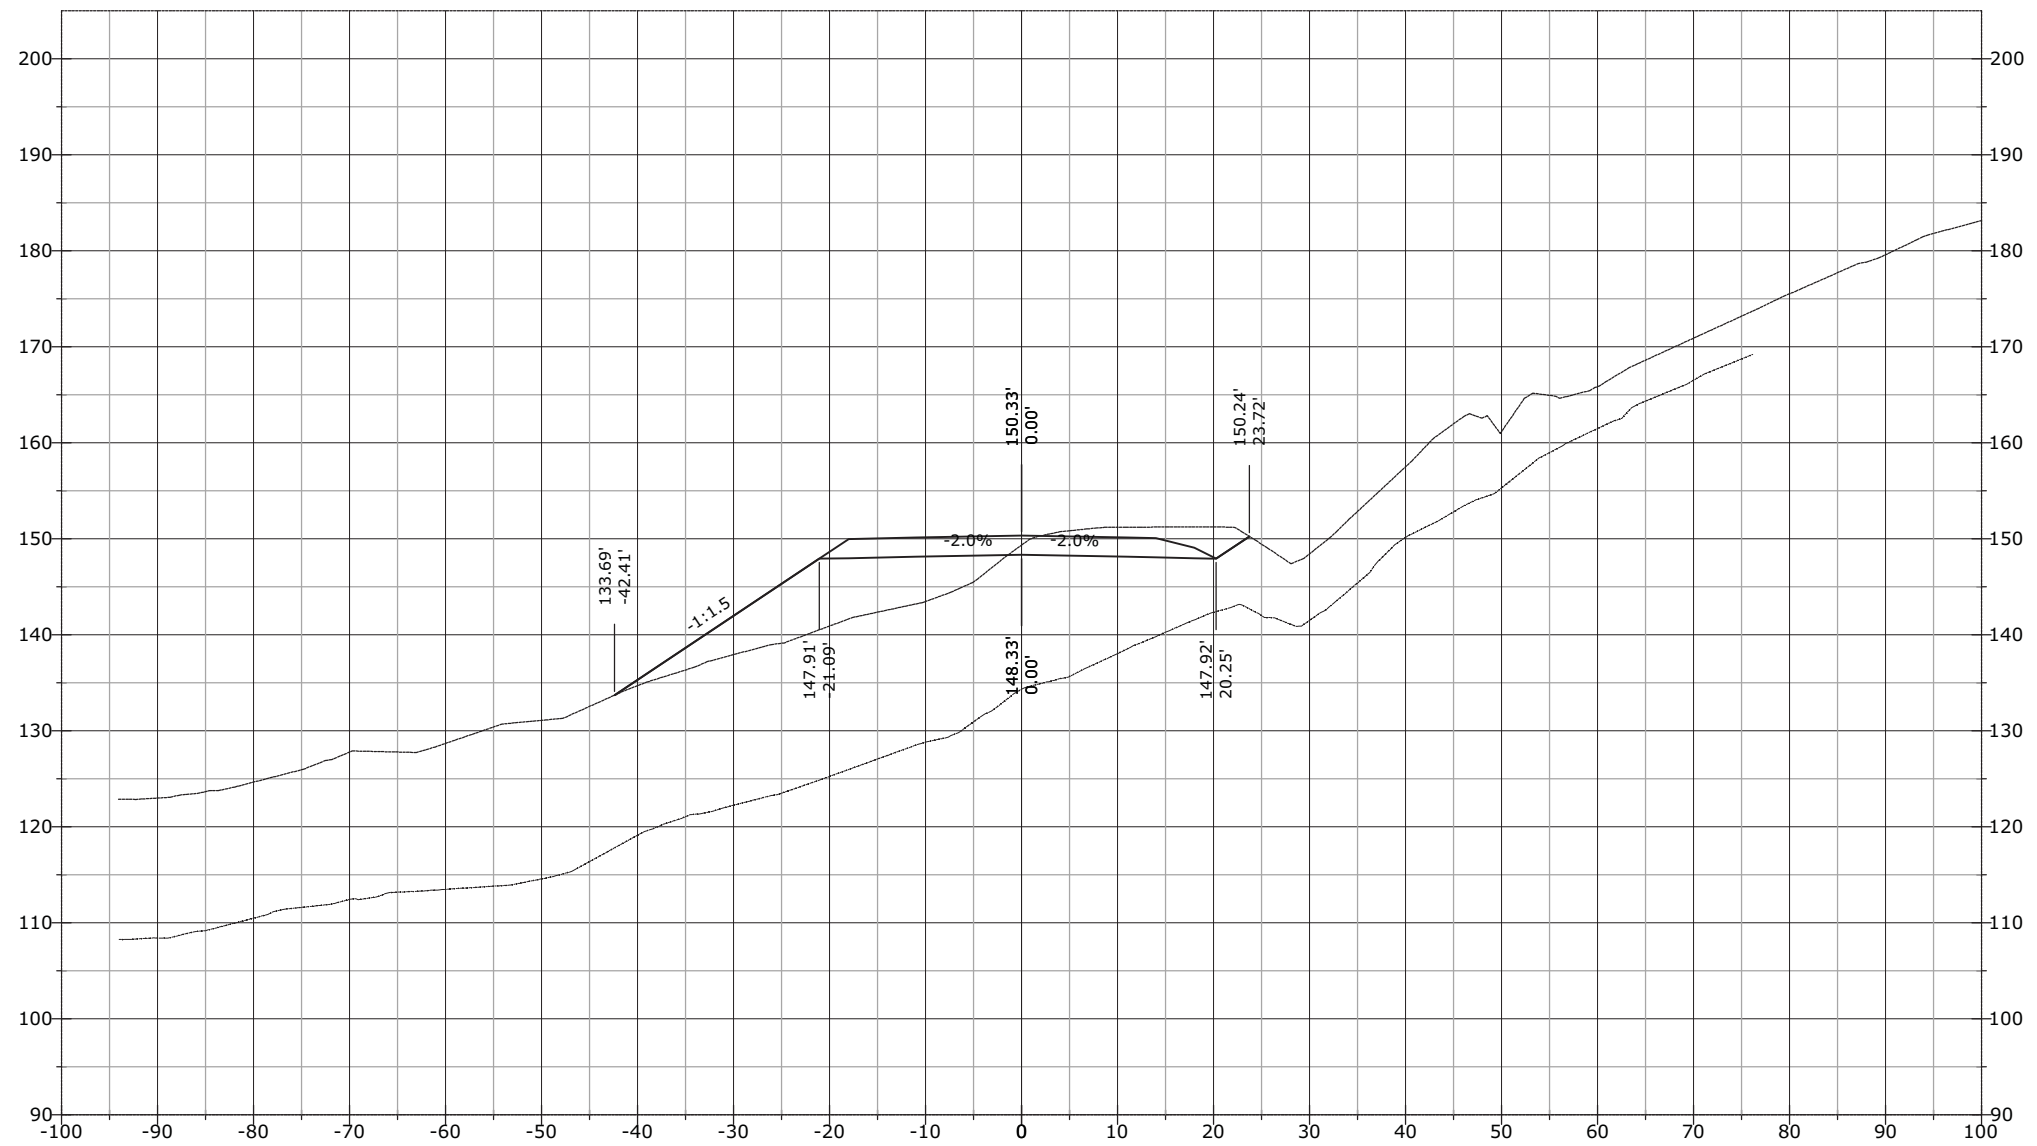


STATE	PROJECT	SHEET NUMBER
AK	AK PFH 43(10)	XS.781

1131+00.00

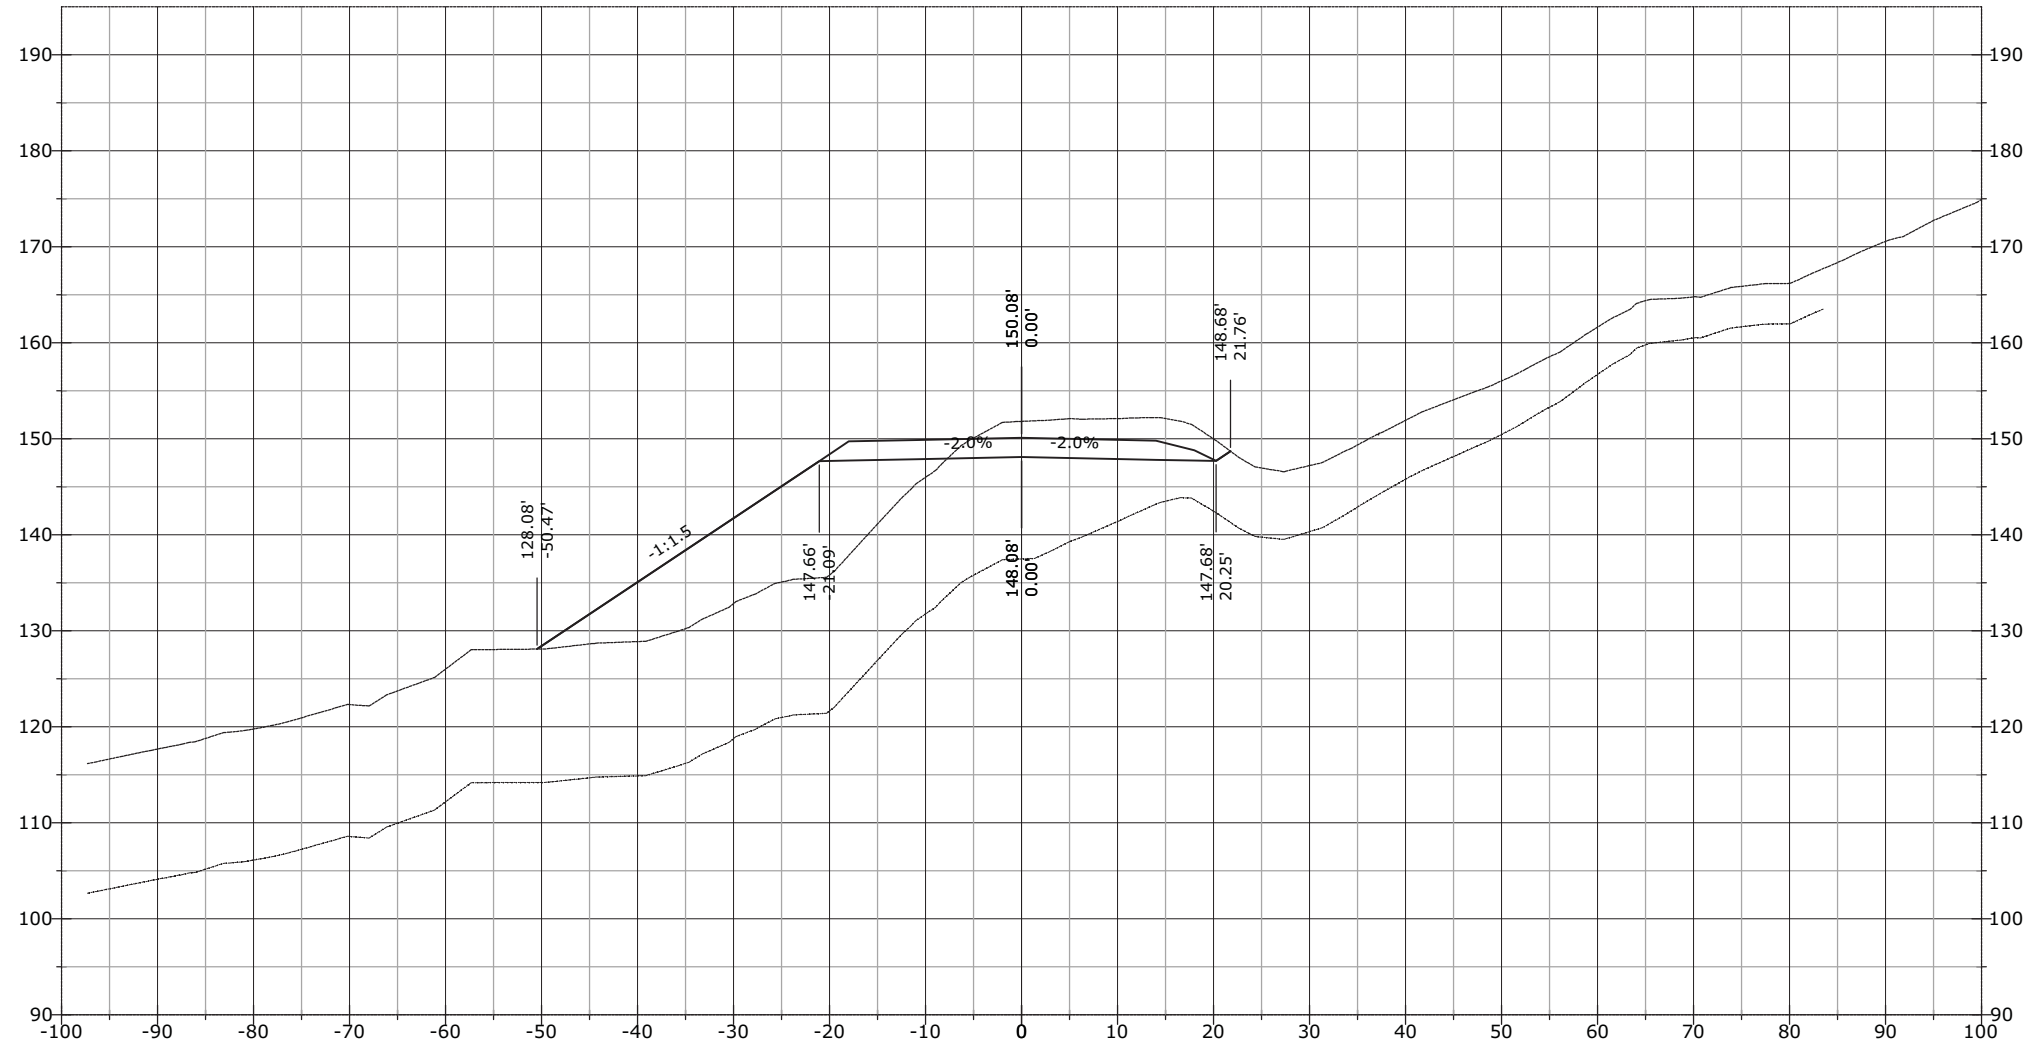


STATE	PROJECT	SHEET NUMBER
AK	AK PFH 43(10)	XS.782

1131+27.98

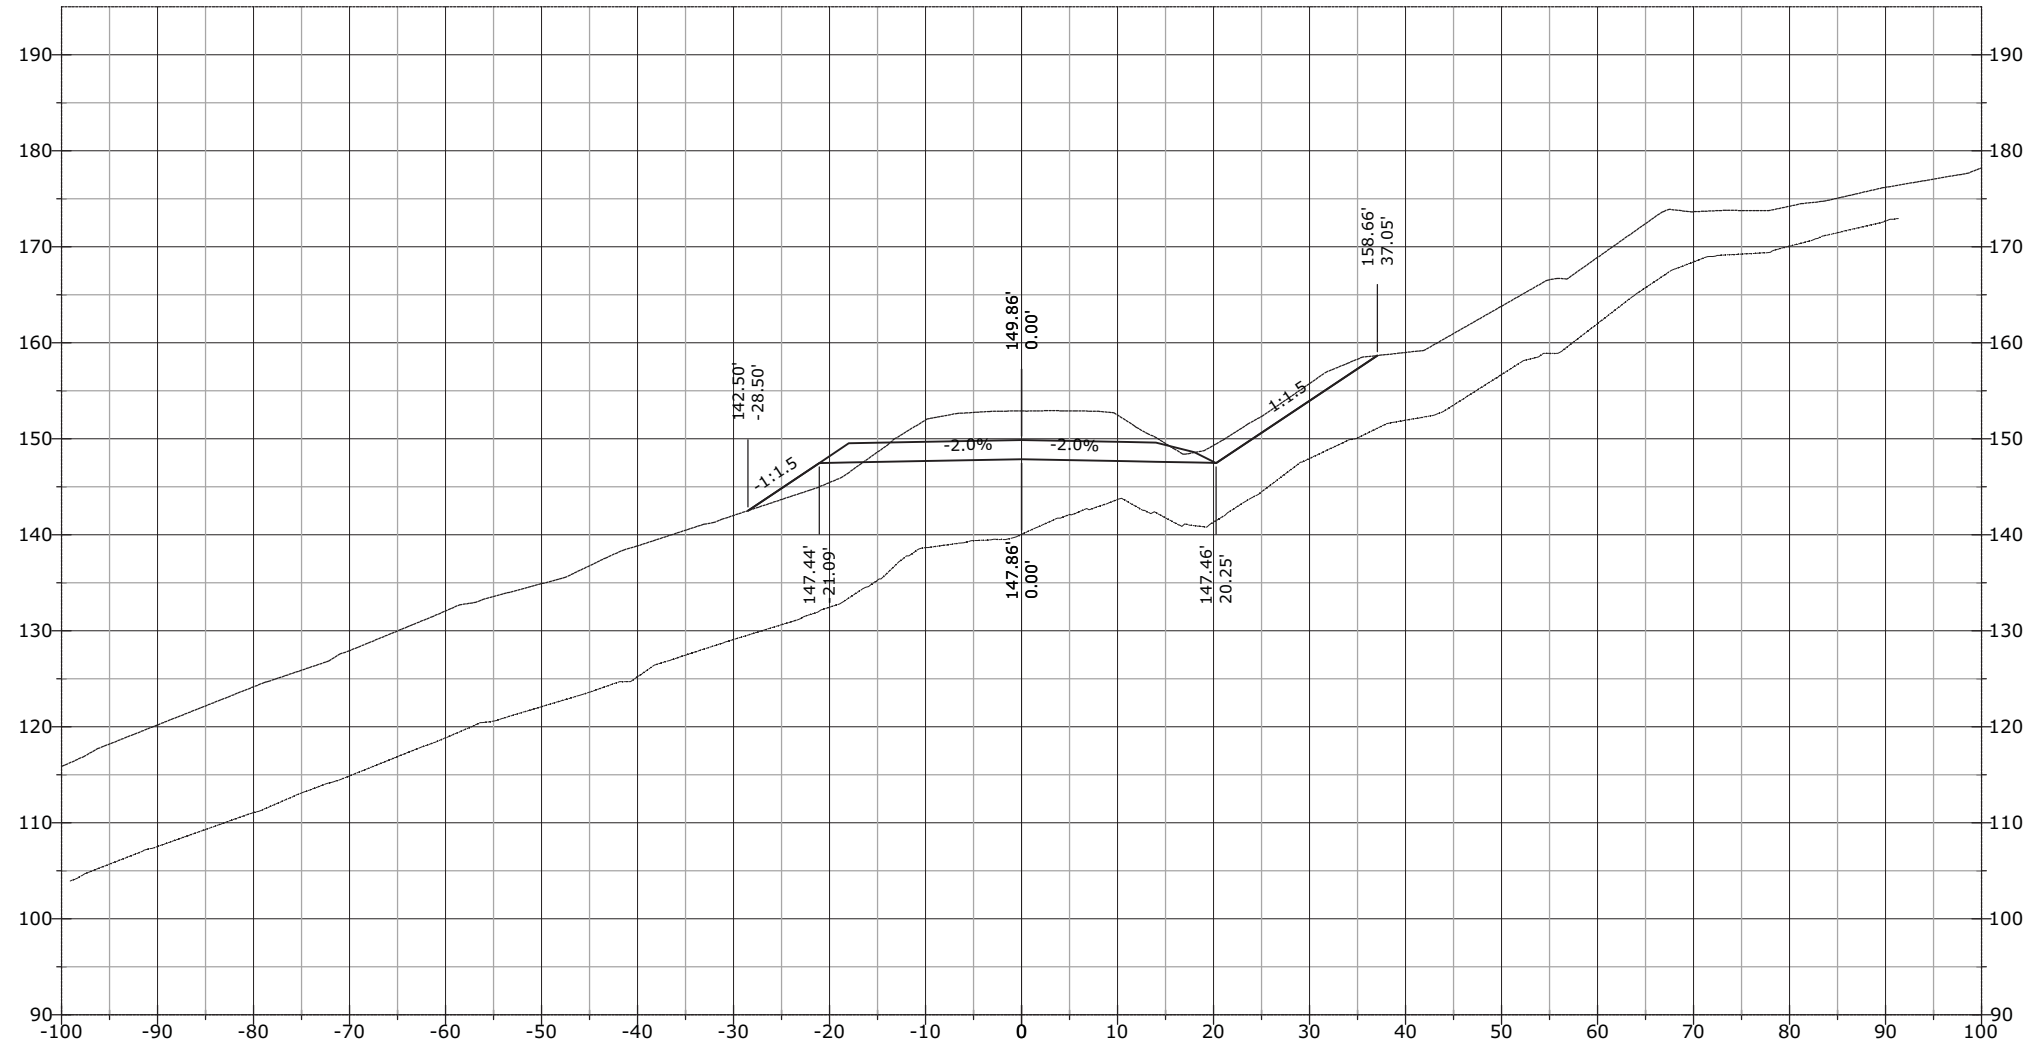


STATE	PROJECT	SHEET NUMBER
AK	AK PFH 43(10)	XS.783

1131+50.00

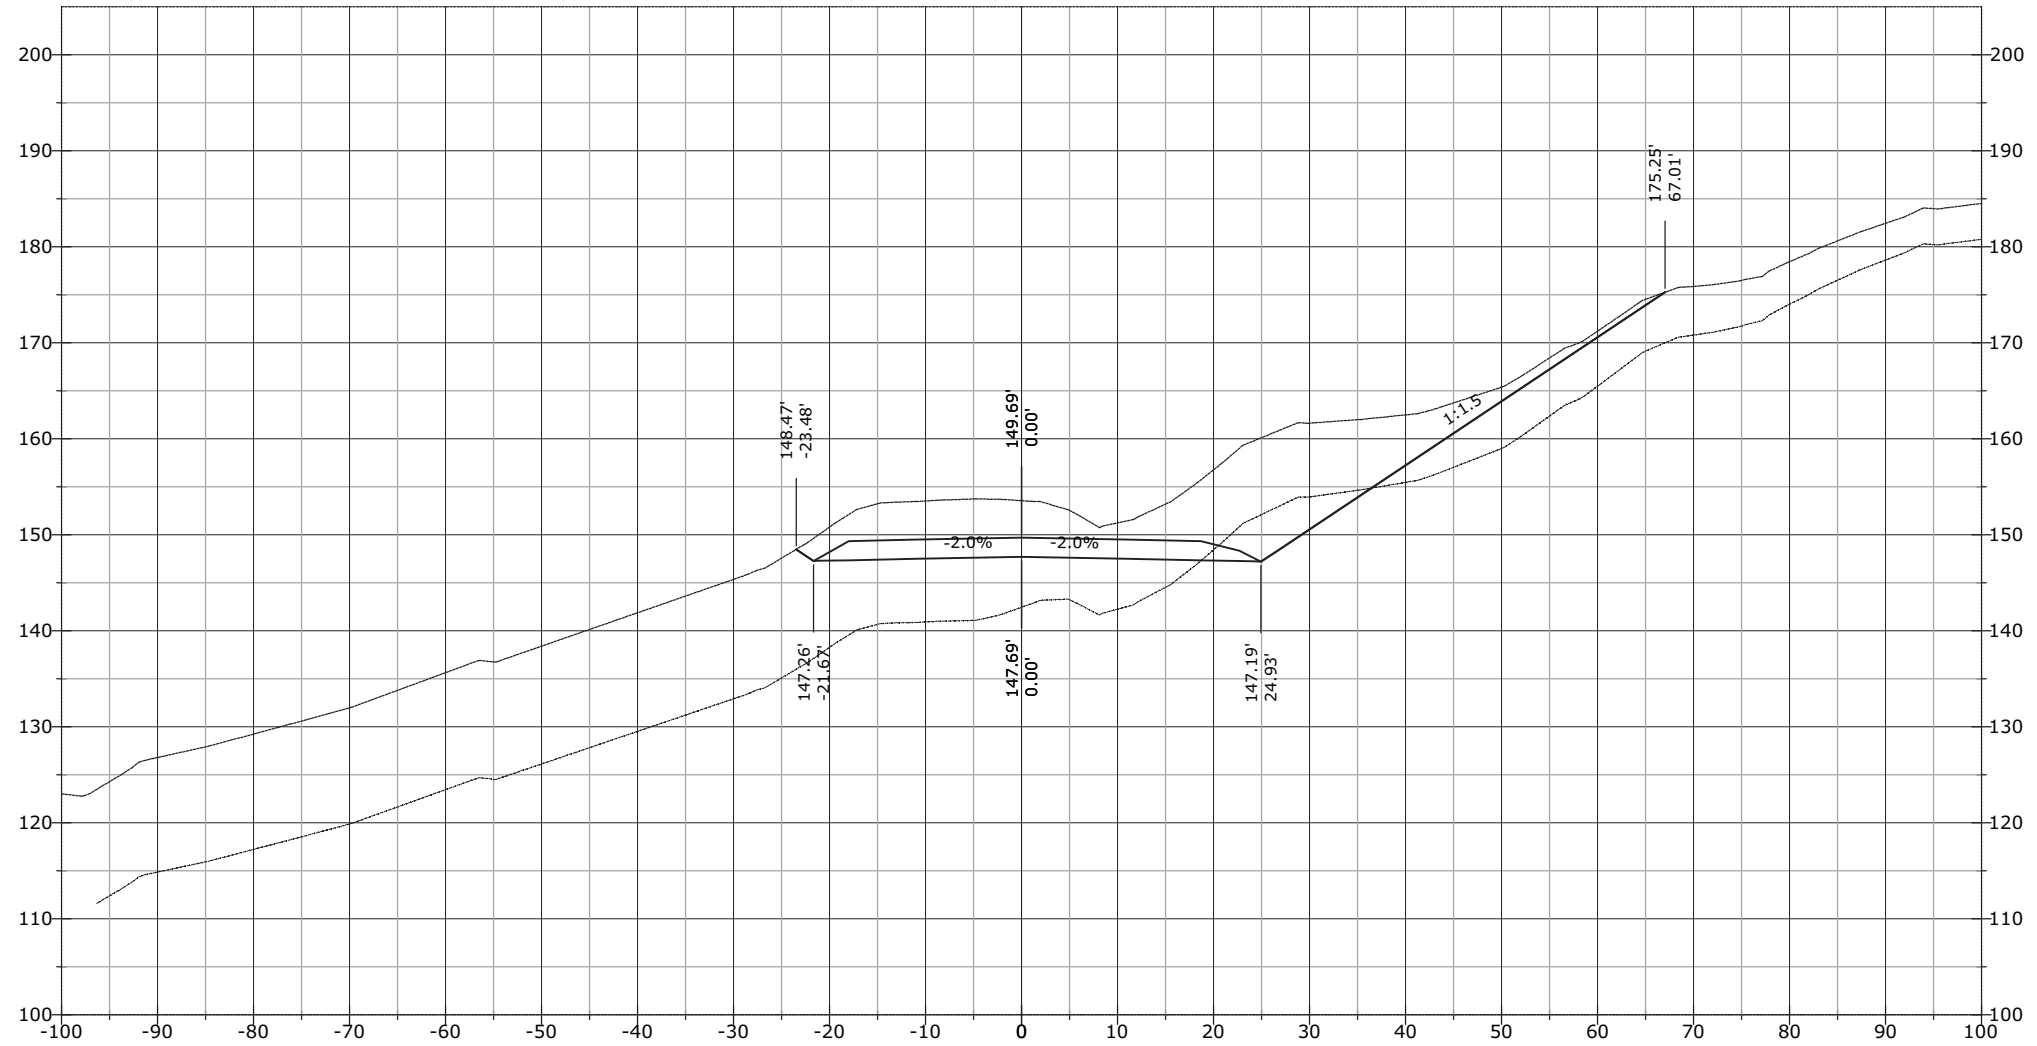


STATE	PROJECT	SHEET NUMBER
AK	AK PFH 43(10)	XS.784

1131+52.50

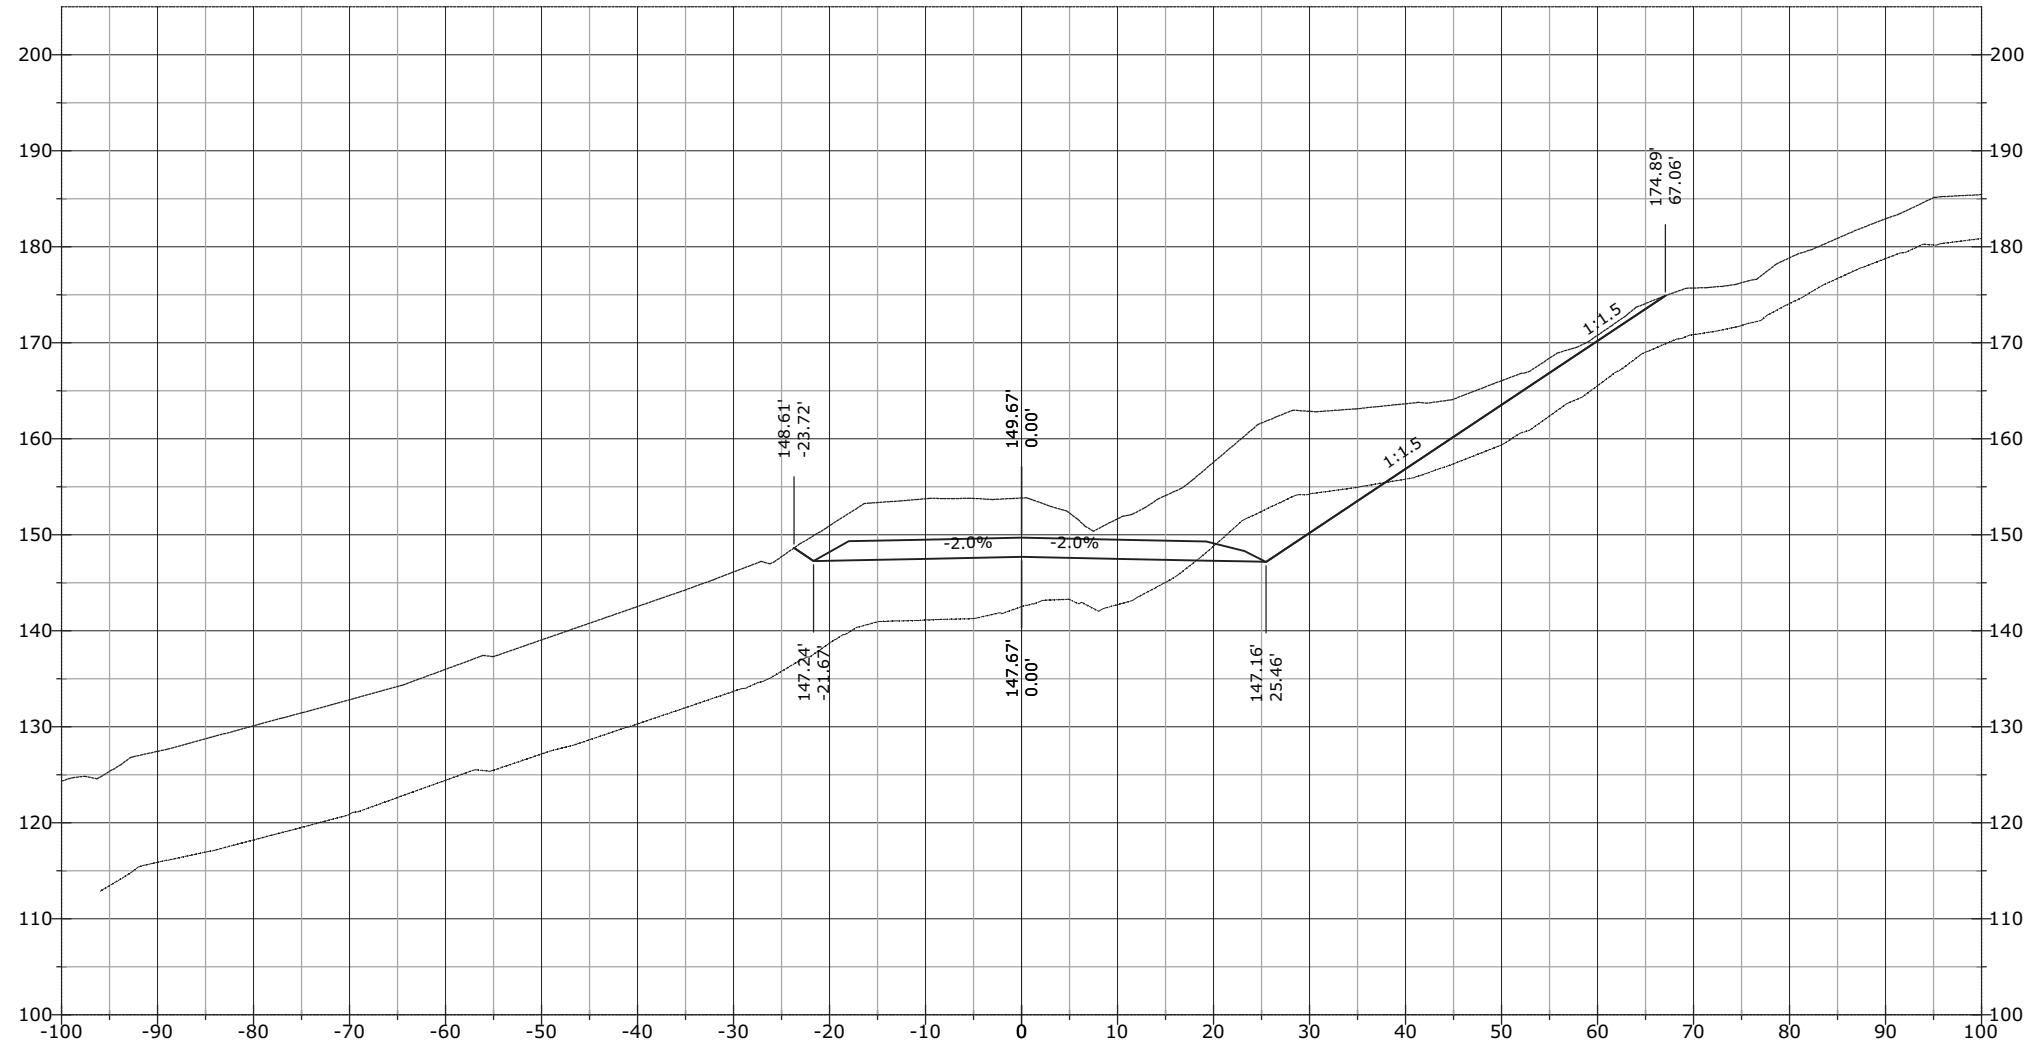


STATE	PROJECT	SHEET NUMBER
AK	AK PFH 43(10)	XS.785

1131+58.94

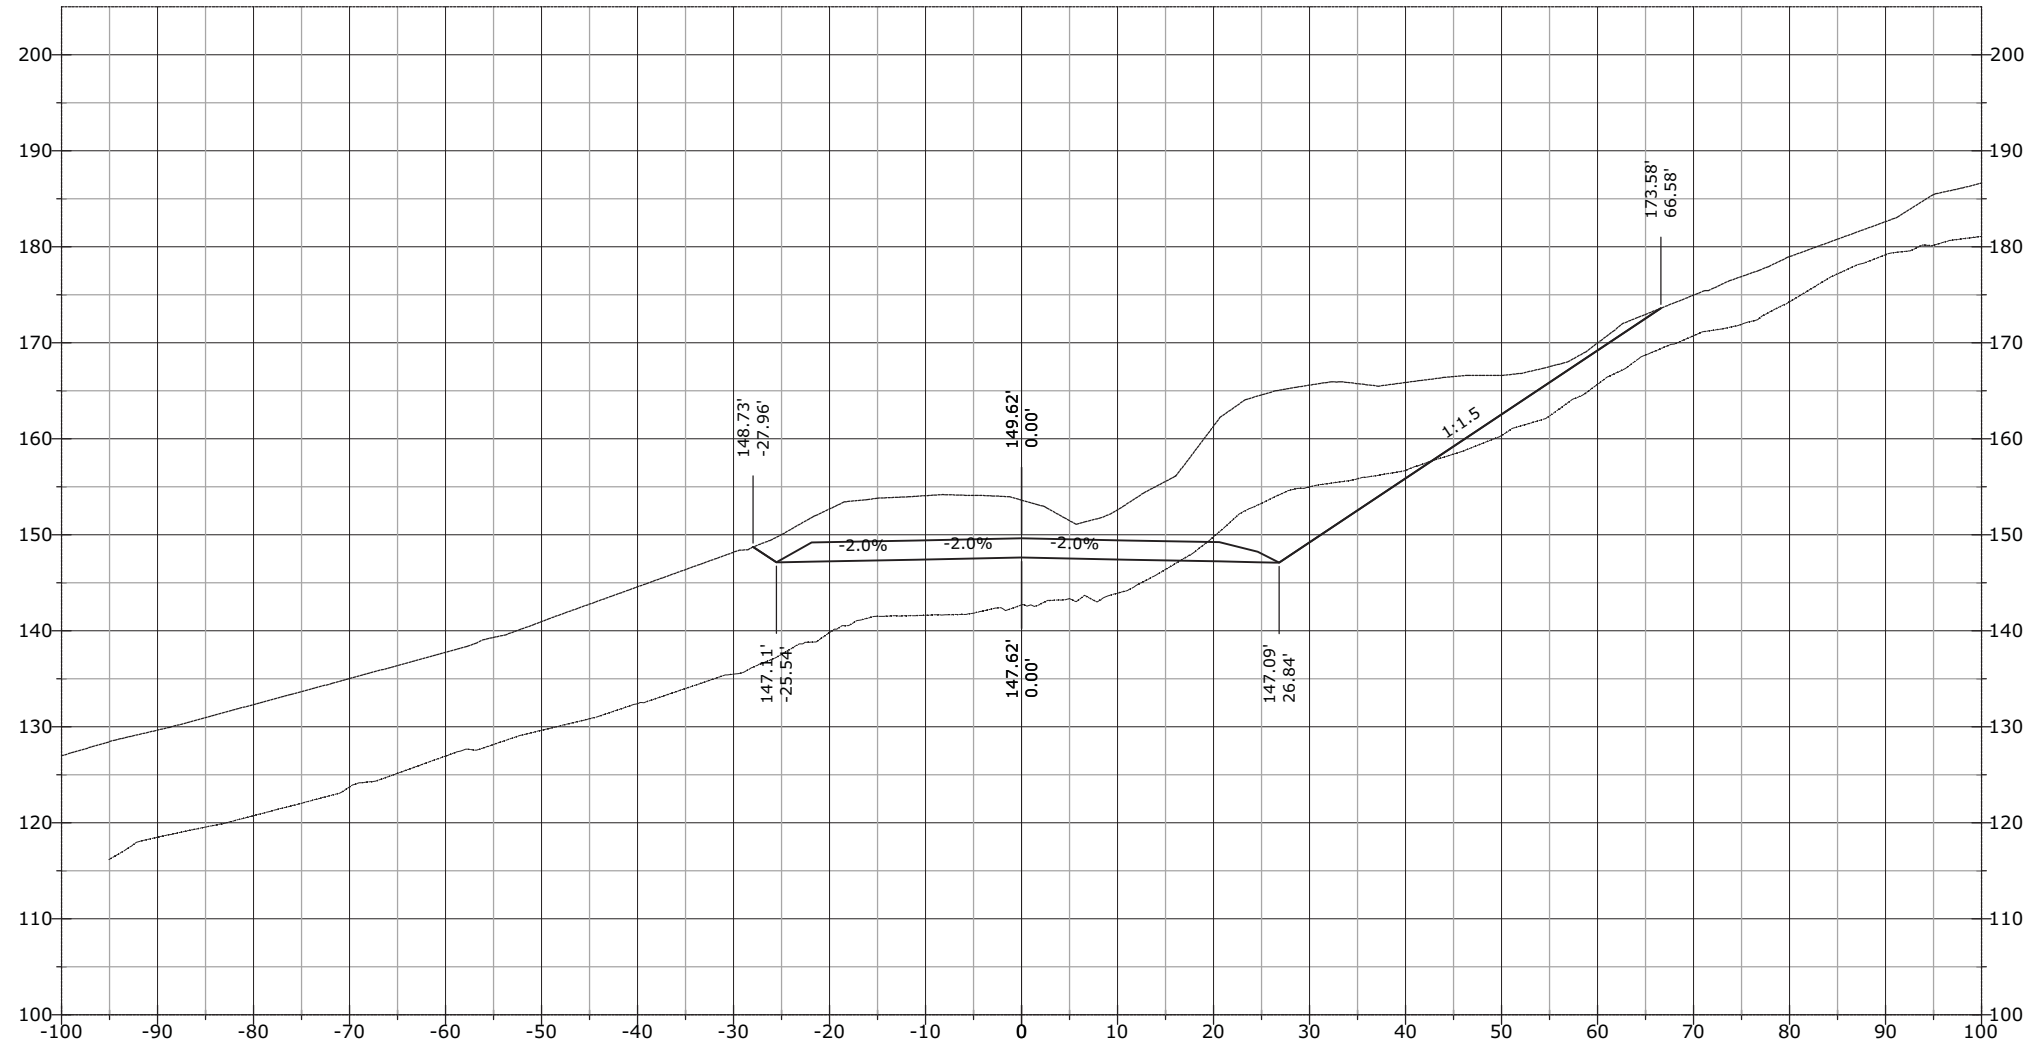


STATE	PROJECT	SHEET NUMBER
AK	AK PFH 43(10)	XS.786

1131+75.00

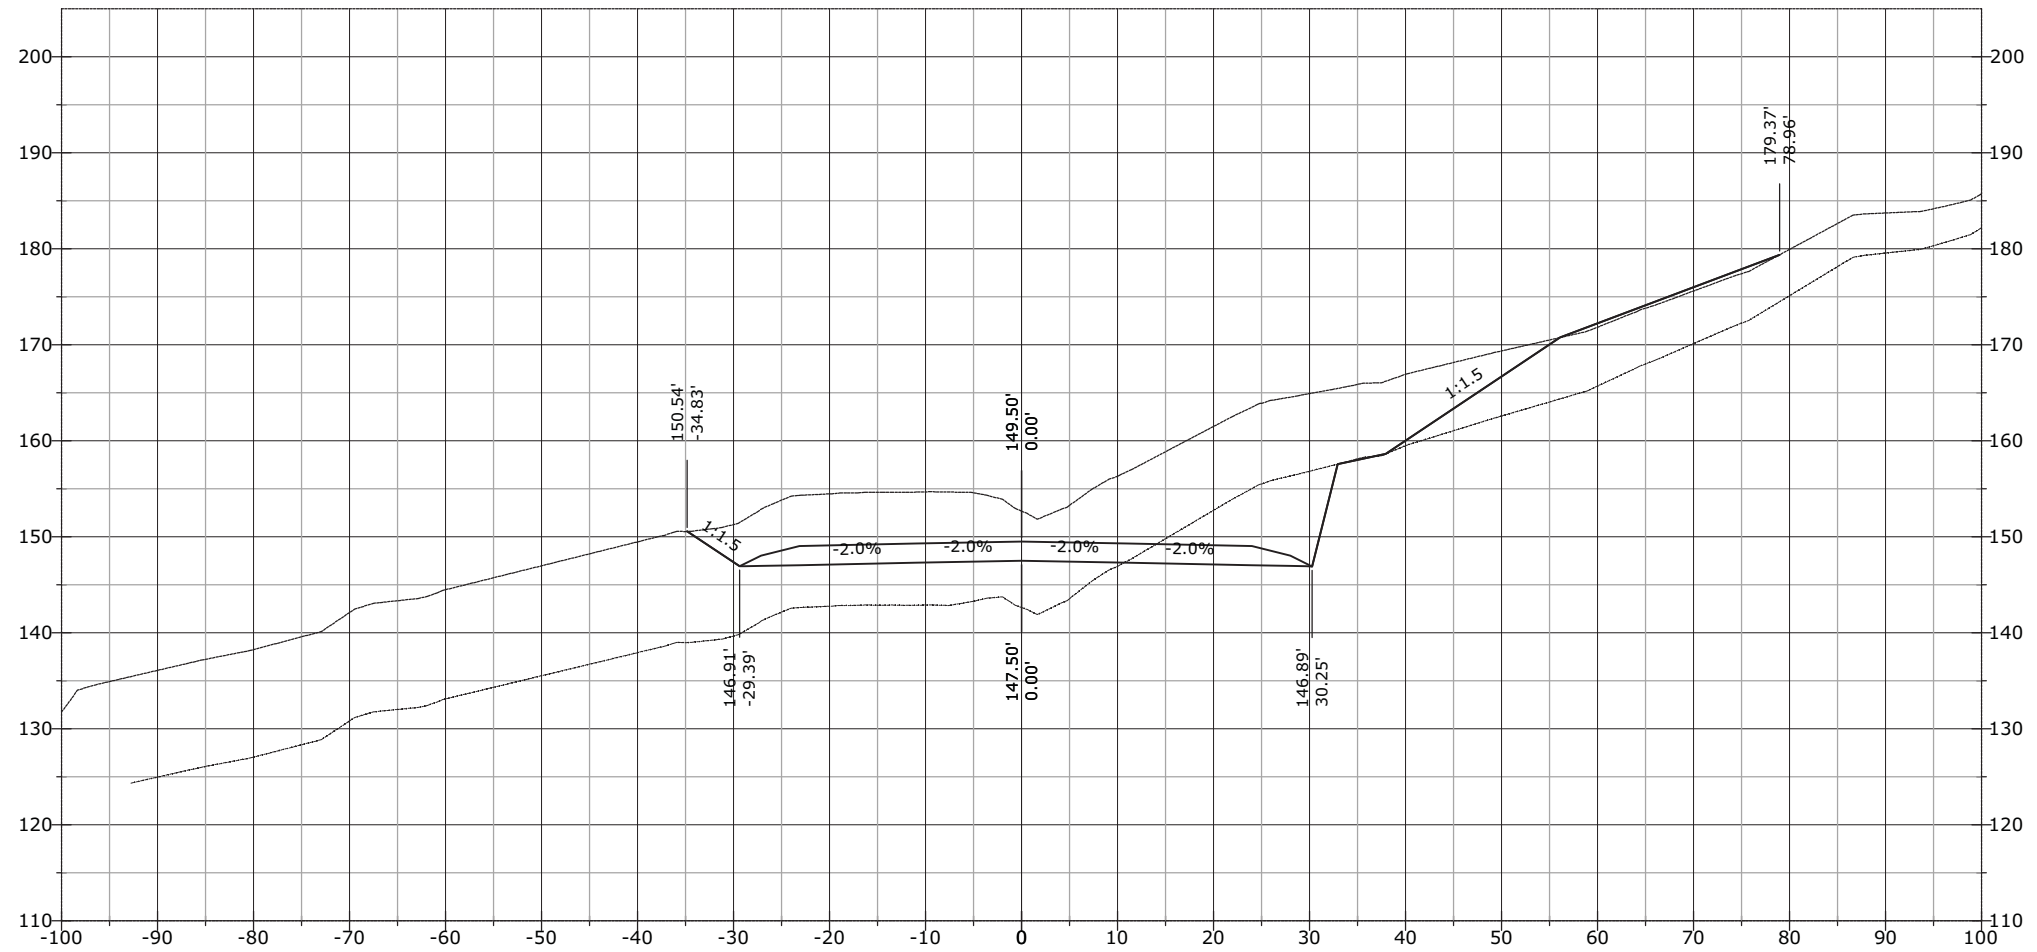


STATE	PROJECT	SHEET NUMBER
AK	AK PFH 43(10)	XS.787

1131+89.75

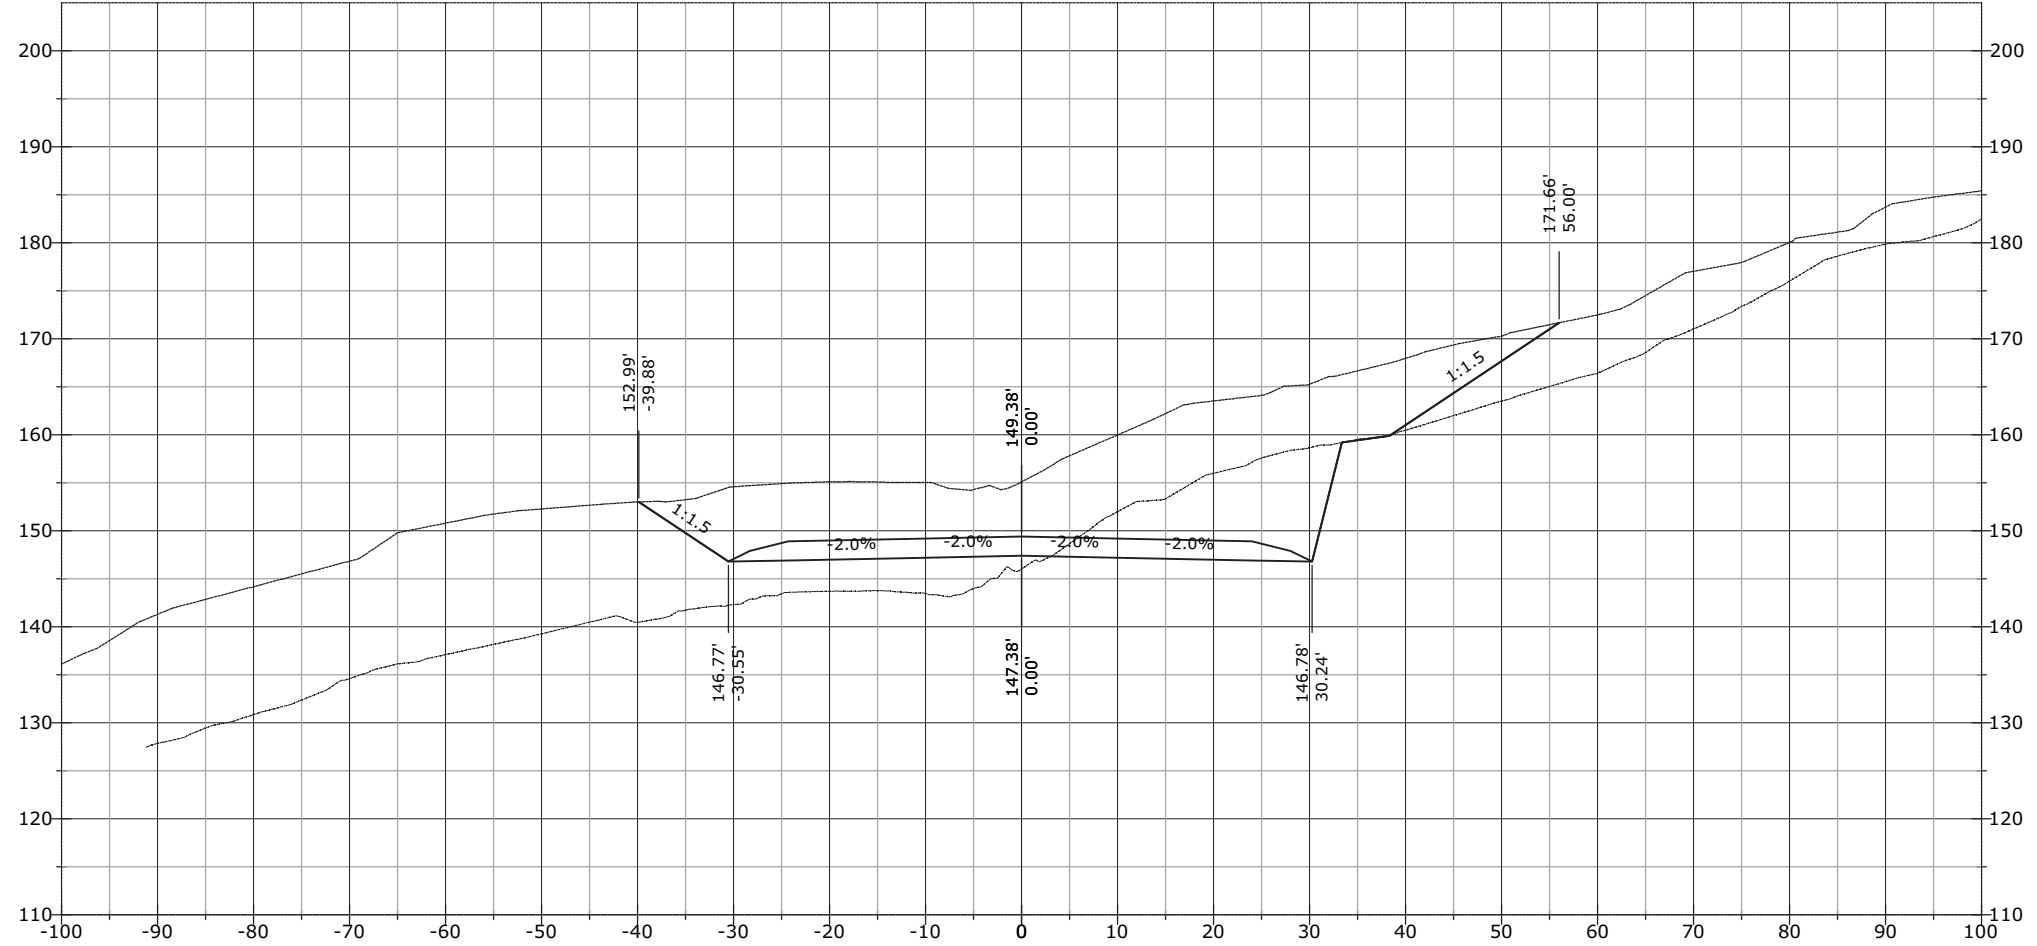


STATE	PROJECT	SHEET NUMBER
AK	AK PFH 43(10)	XS.788

1132+00.00

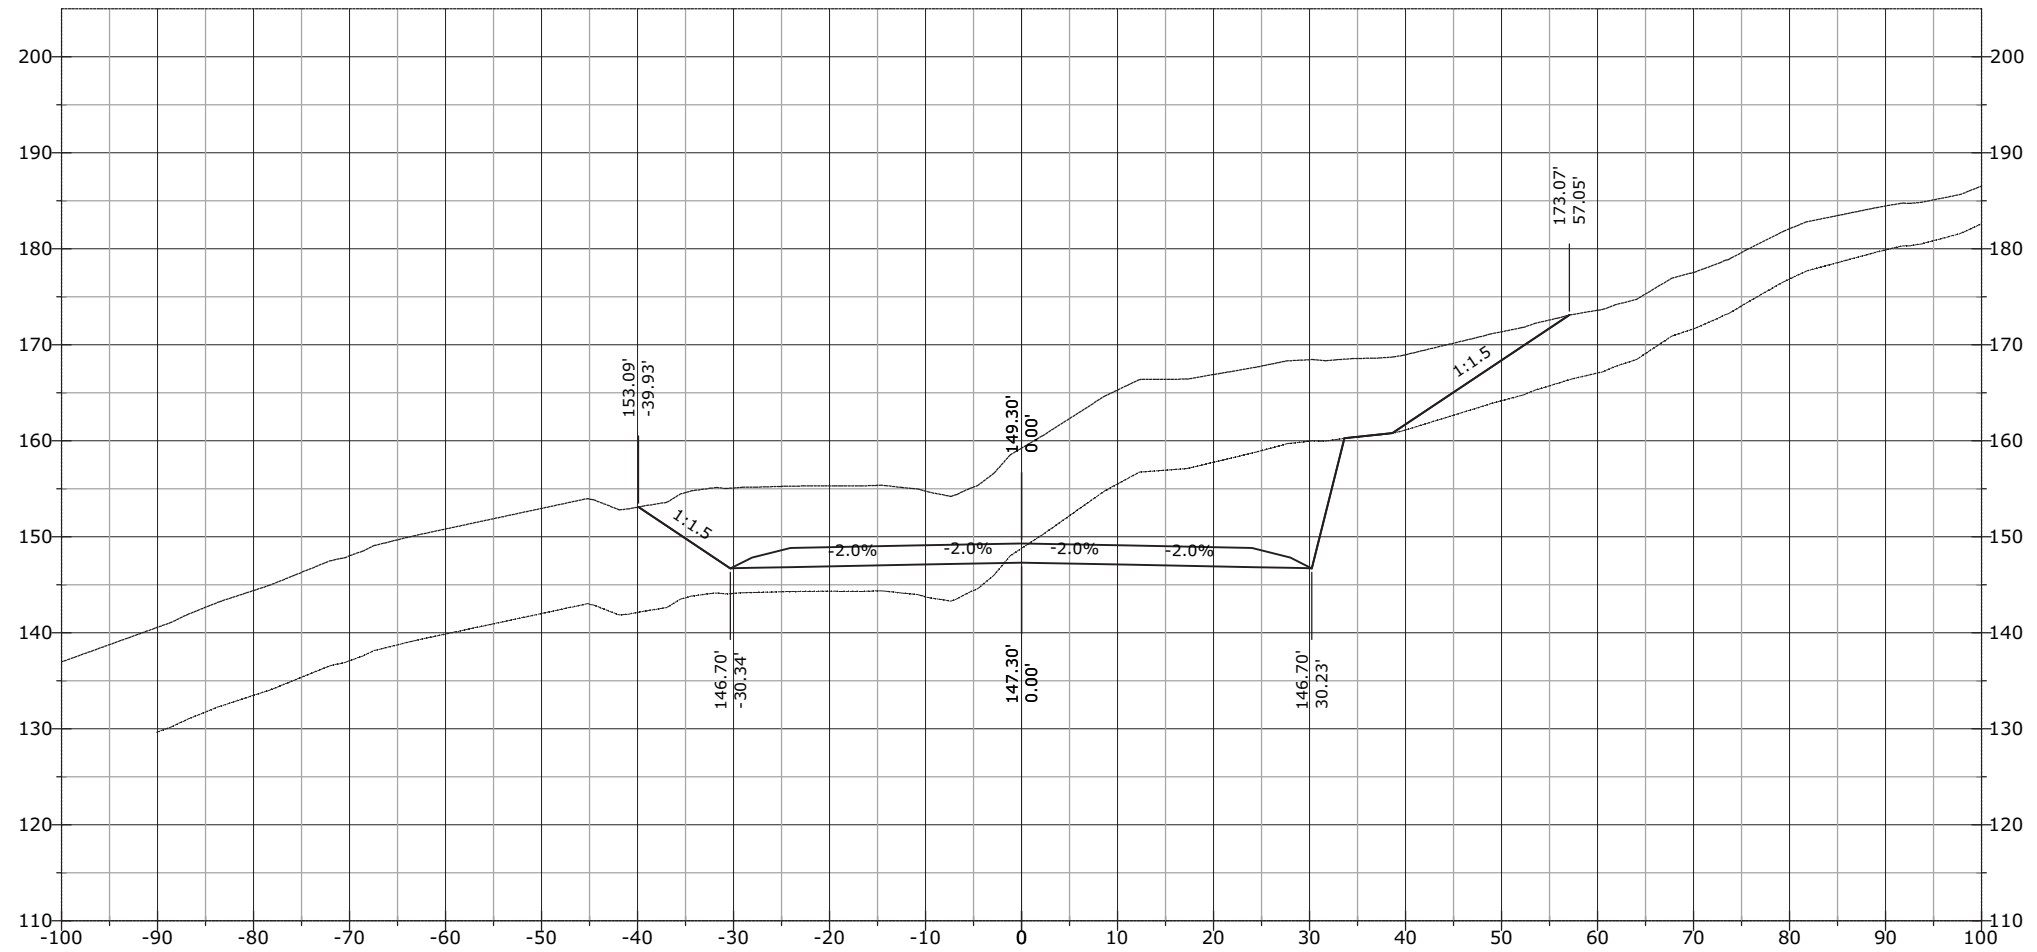


STATE	PROJECT	SHEET NUMBER
AK	AK PFH 43(10)	XS.789

1132+09.36

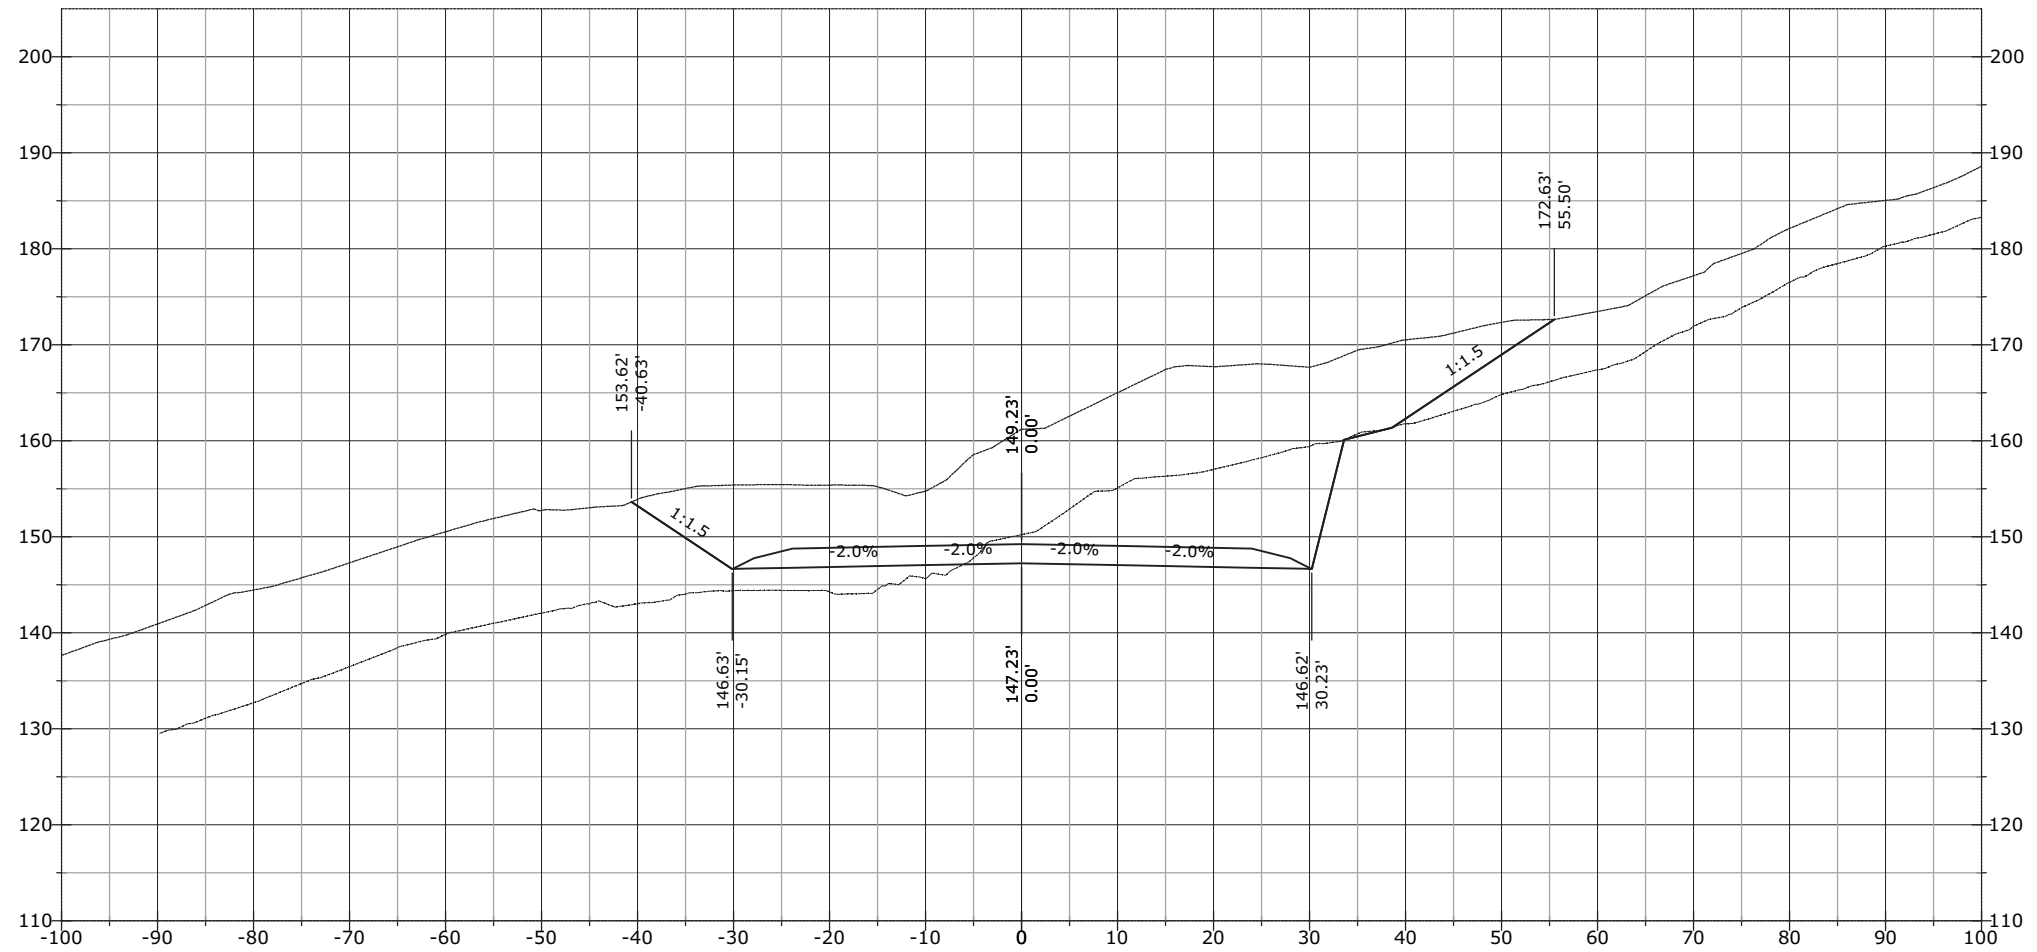


STATE	PROJECT	SHEET NUMBER
AK	AK PFH 43(10)	XS.790

1132+48.86

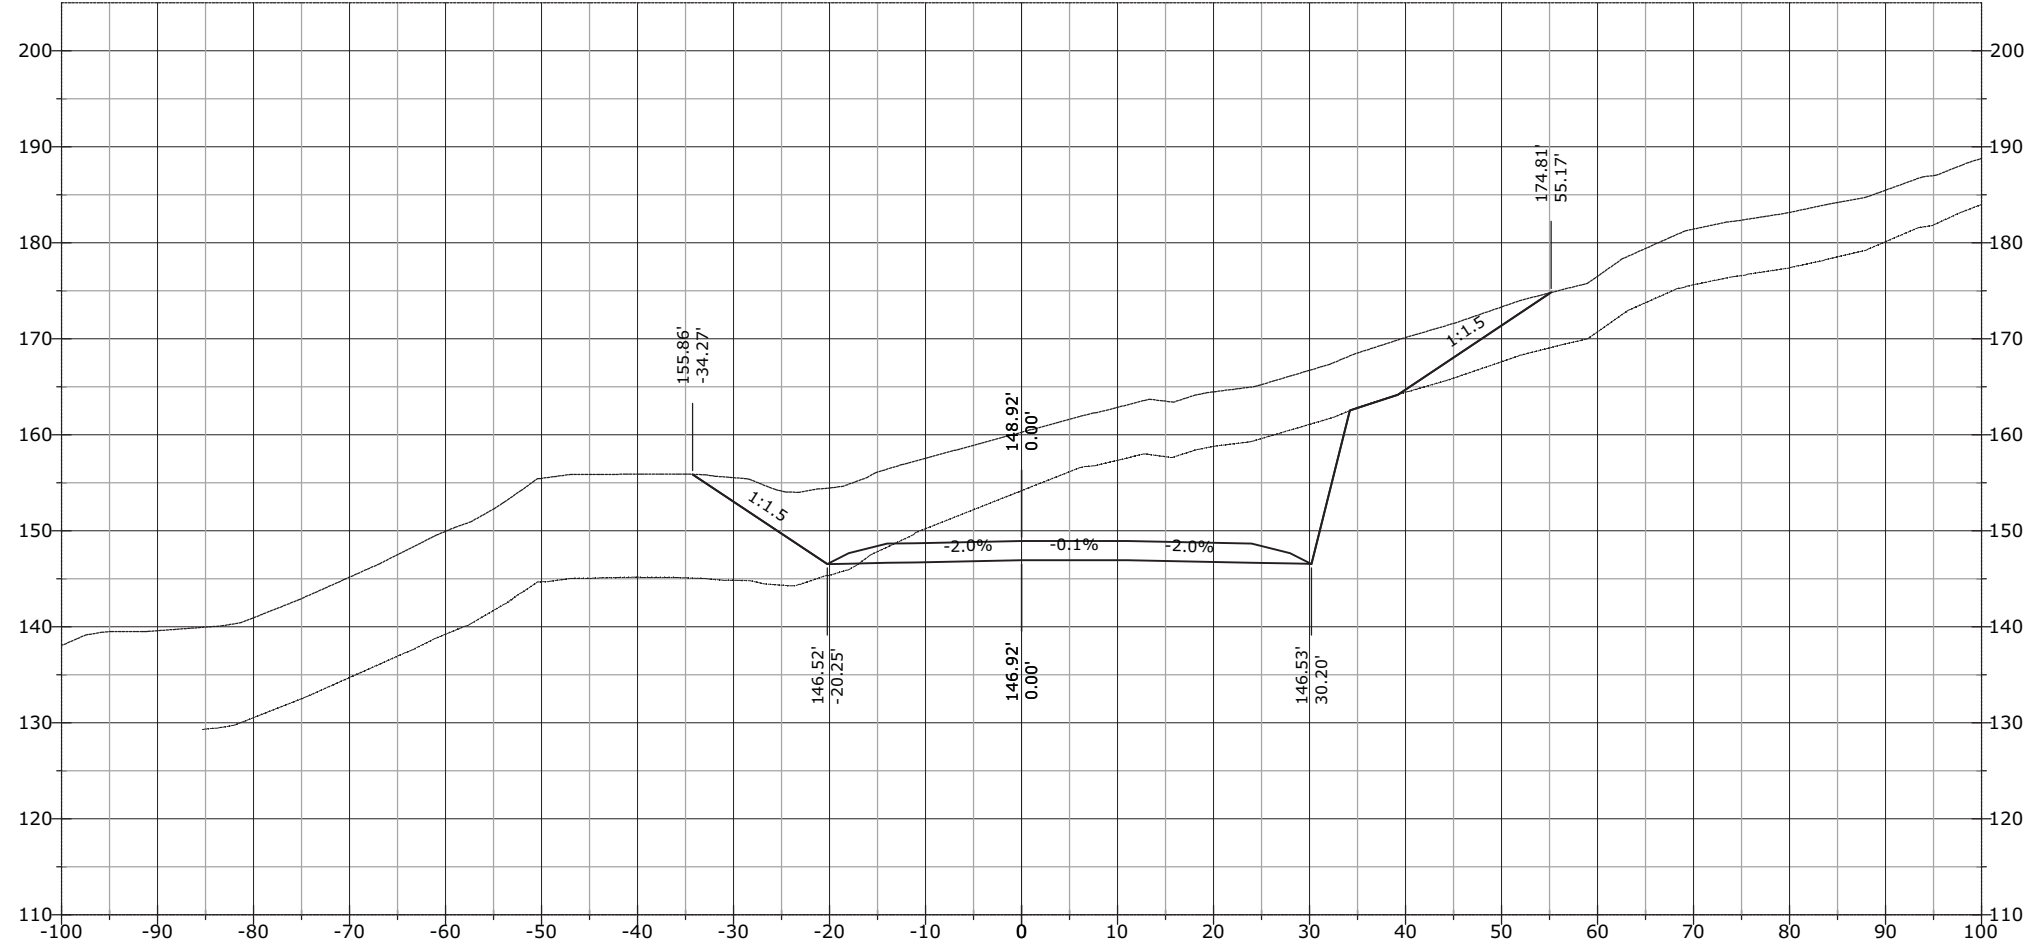


STATE	PROJECT	SHEET NUMBER
AK	AK PFH 43(10)	XS.791

1132+50.00

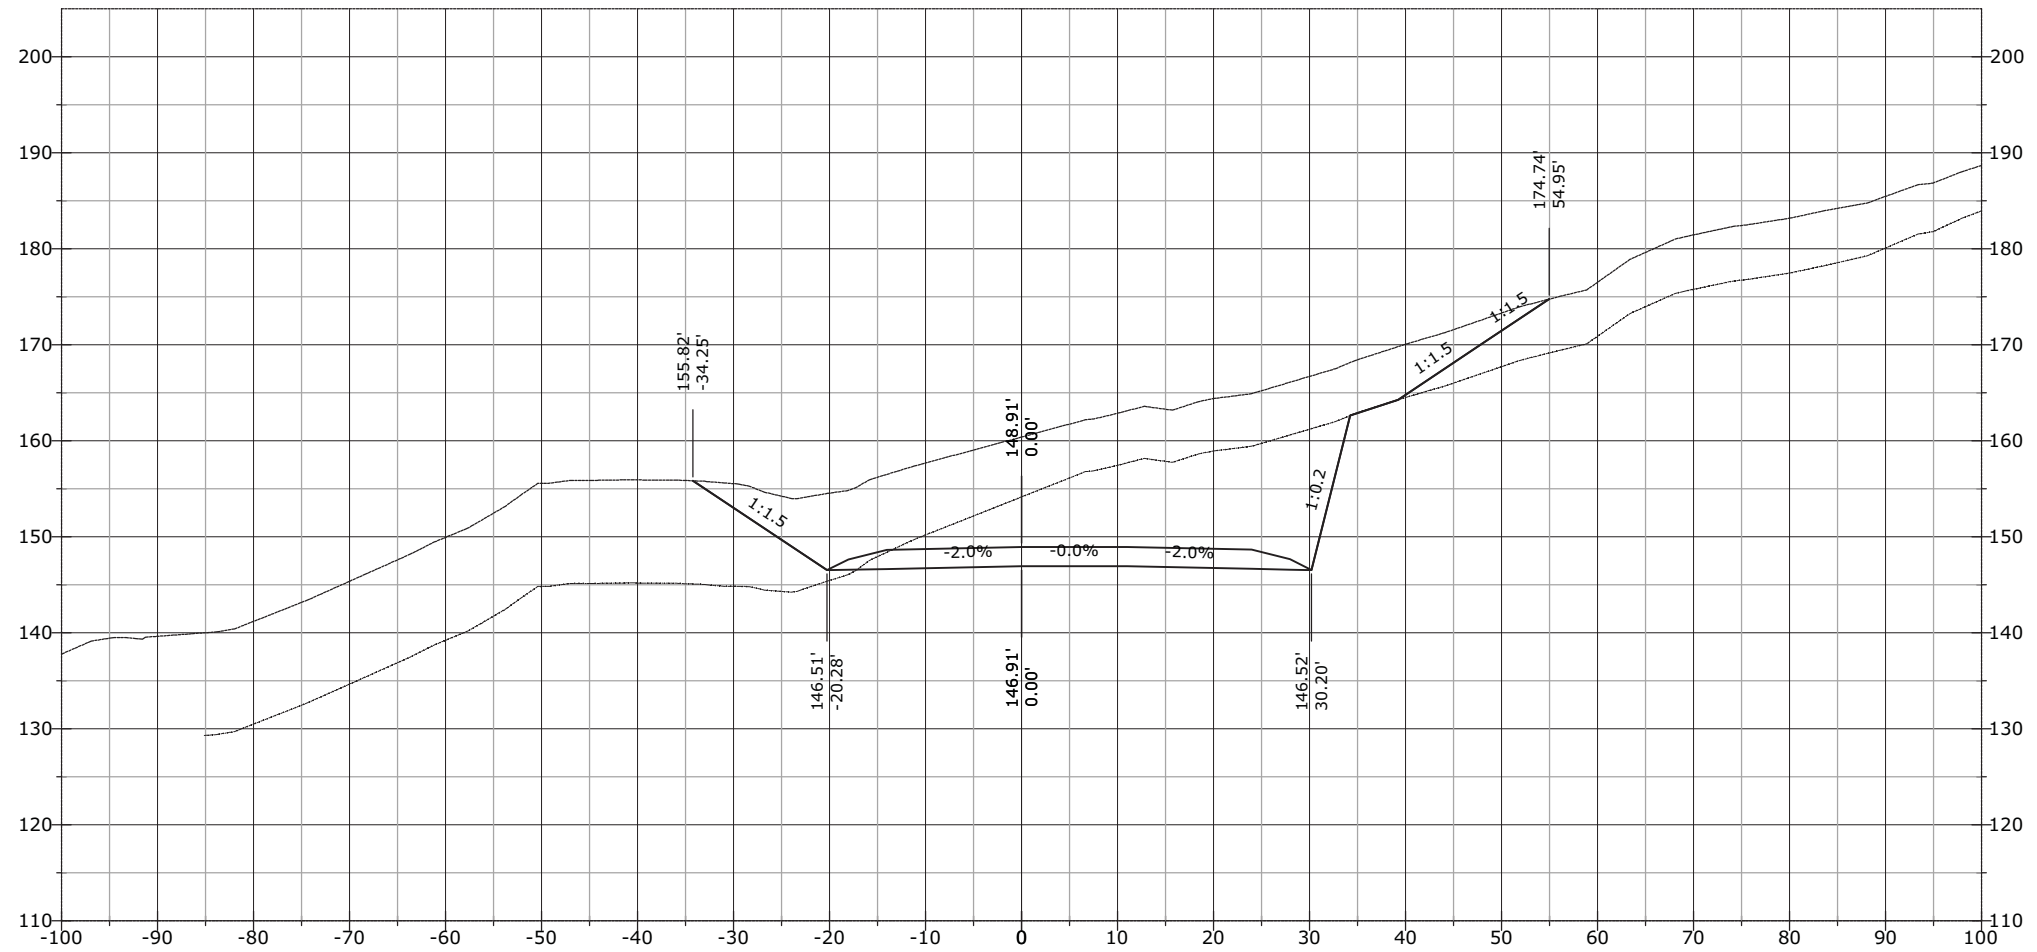


STATE	PROJECT	SHEET NUMBER
AK	AK PFH 43(10)	XS.792

1132+50.79

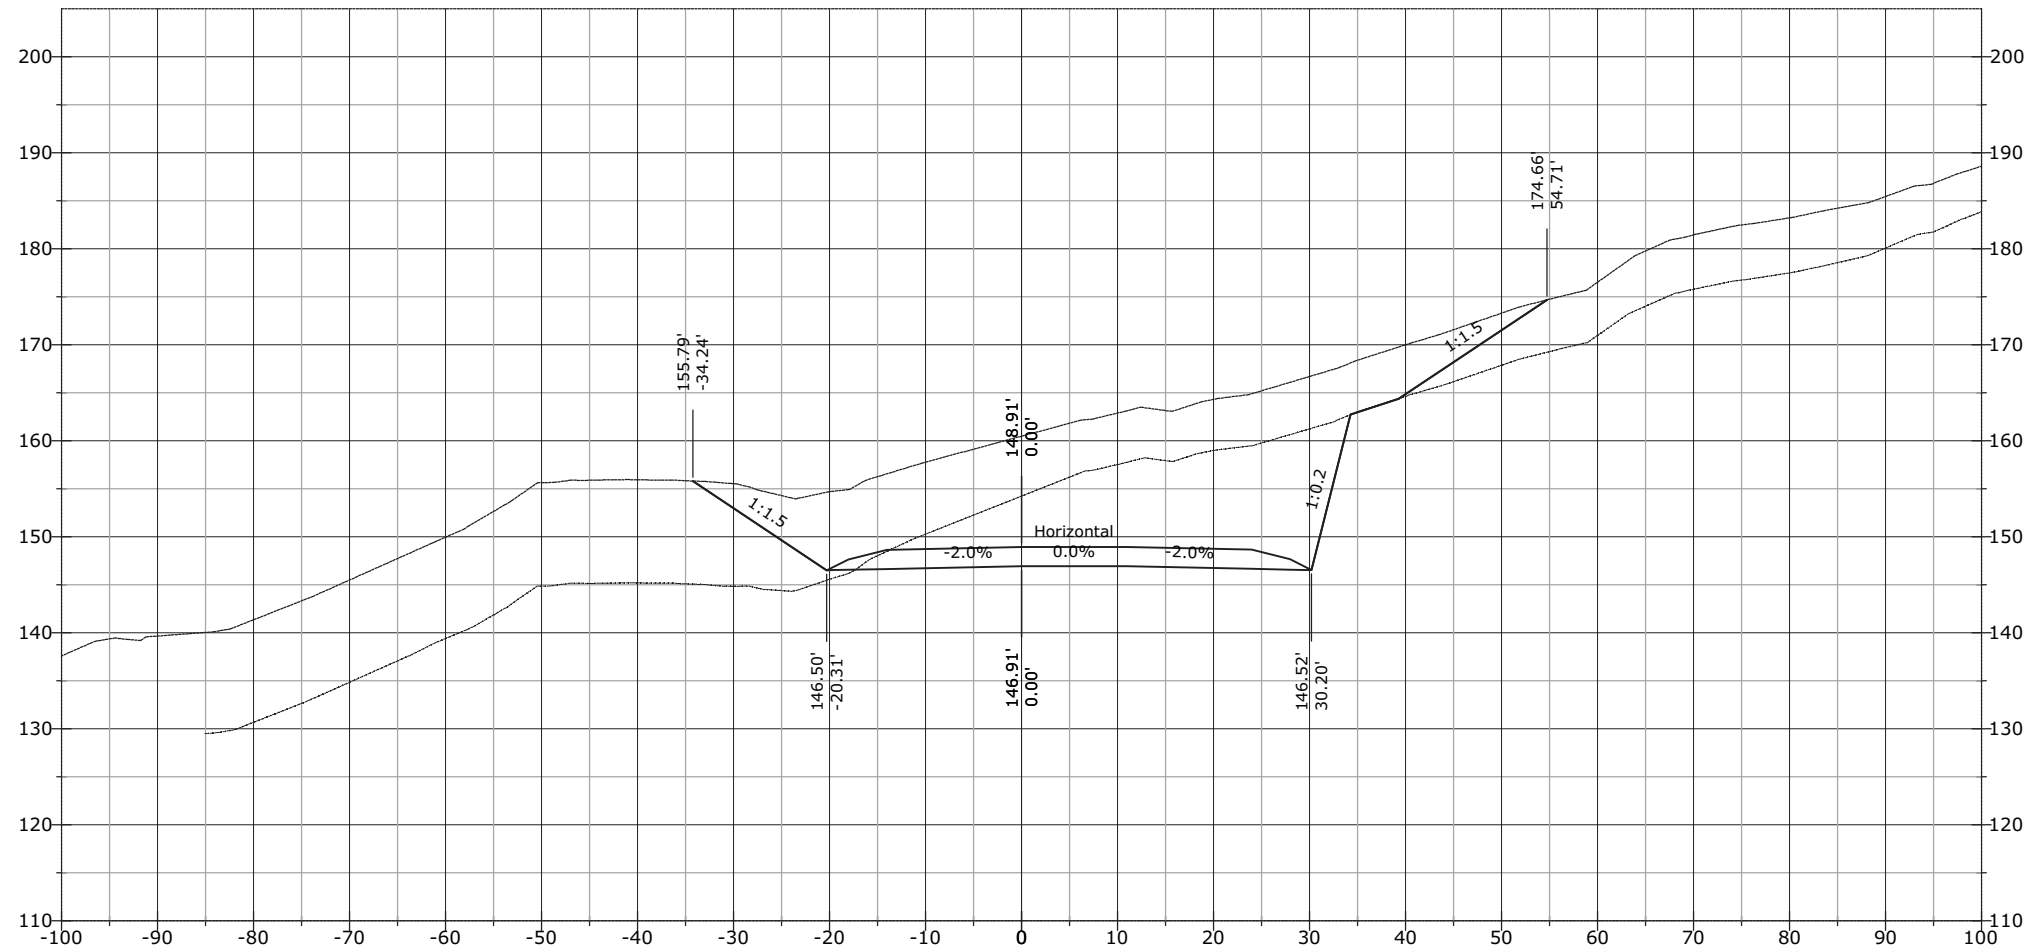


STATE	PROJECT	SHEET NUMBER
AK	AK PFH 43(10)	XS.793

1133+00.00

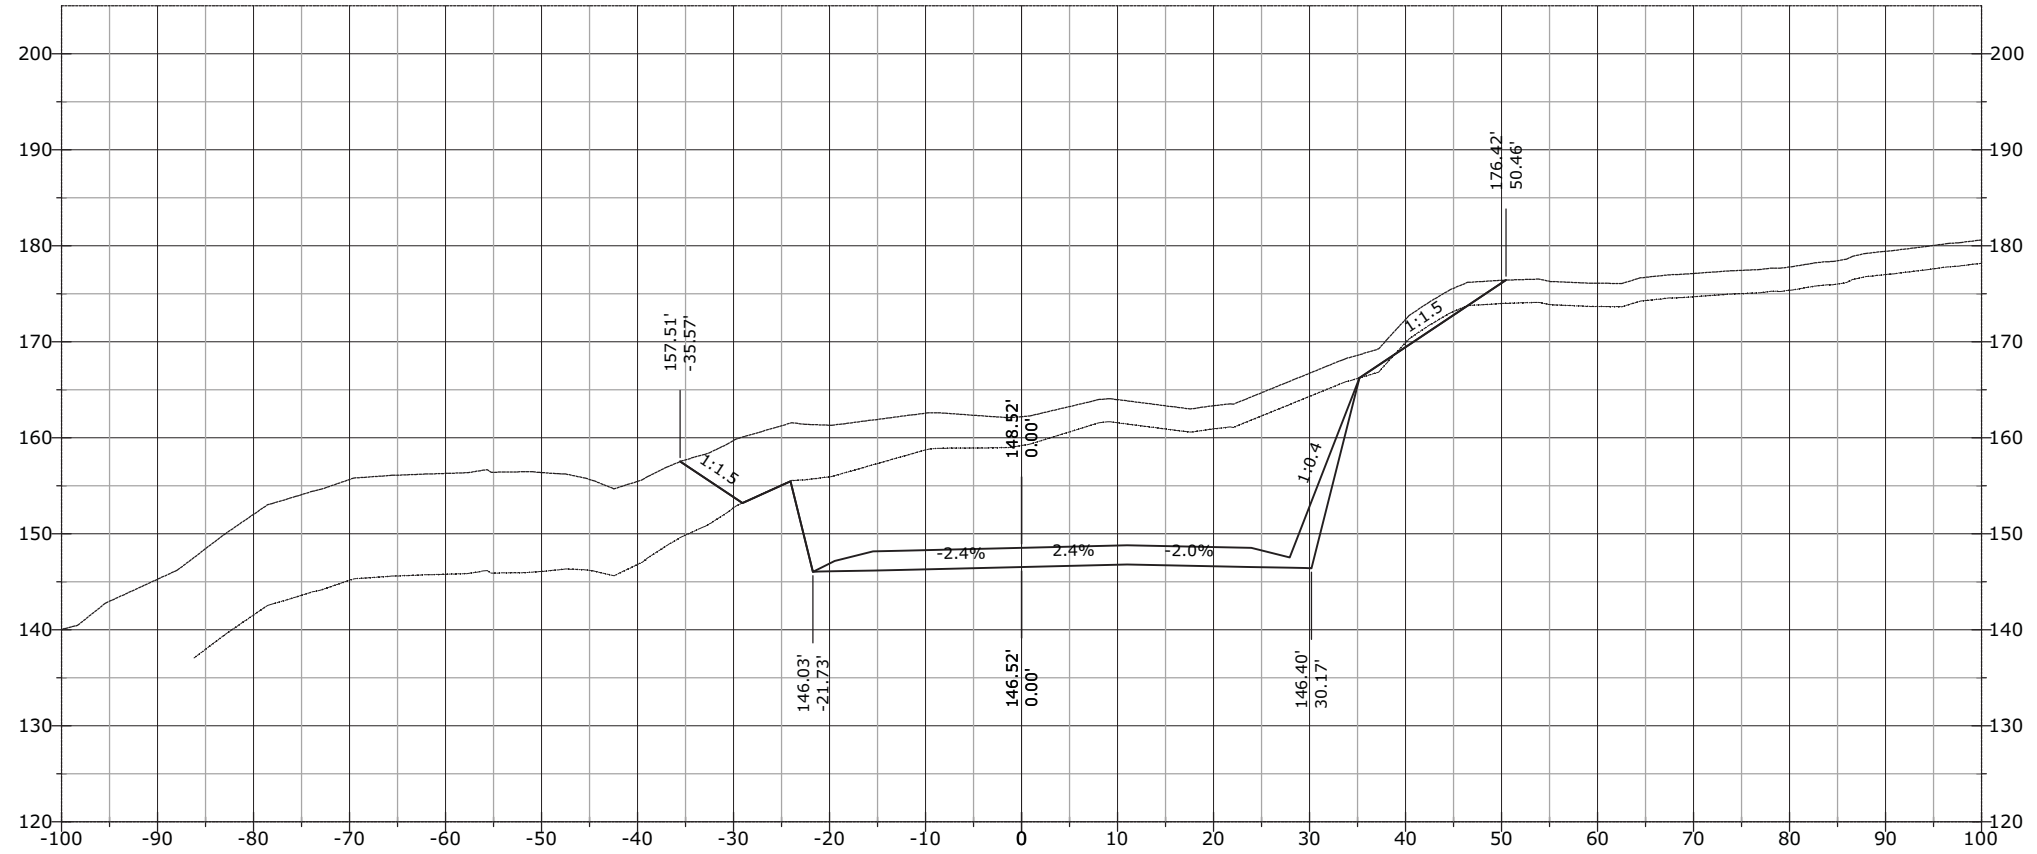


1132+92.22

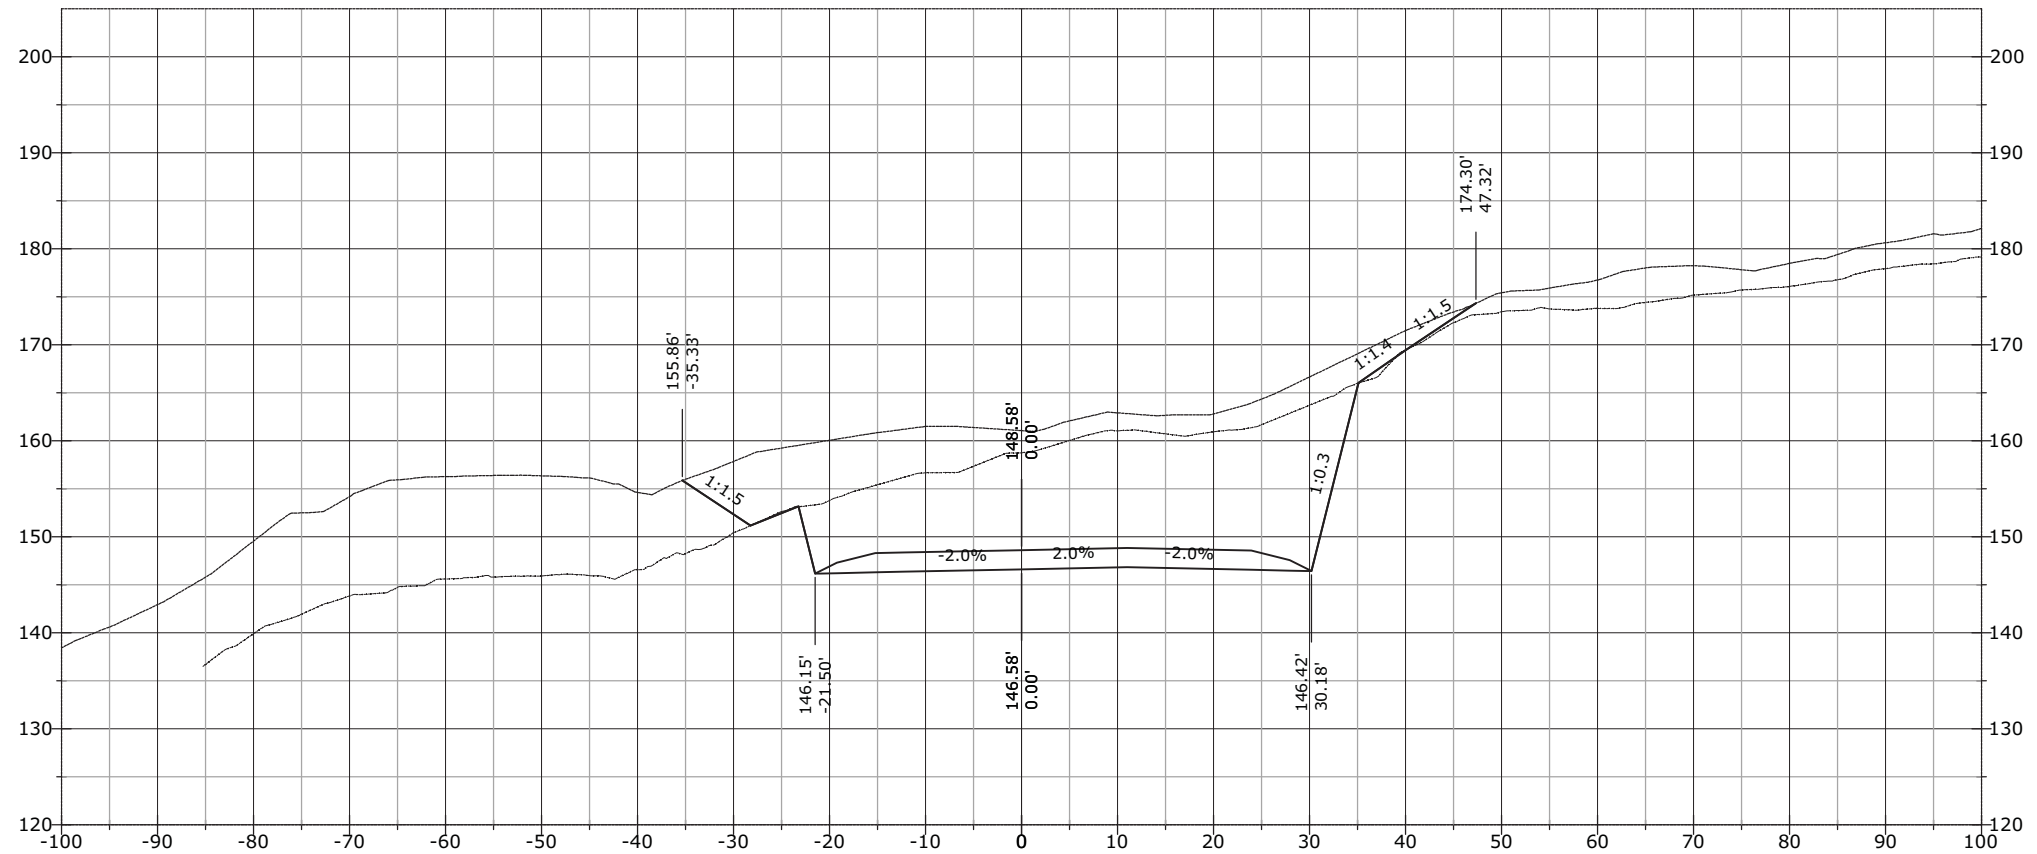


STATE	PROJECT	SHEET NUMBER
AK	AK PFH 43(10)	XS.794

1133+24.65

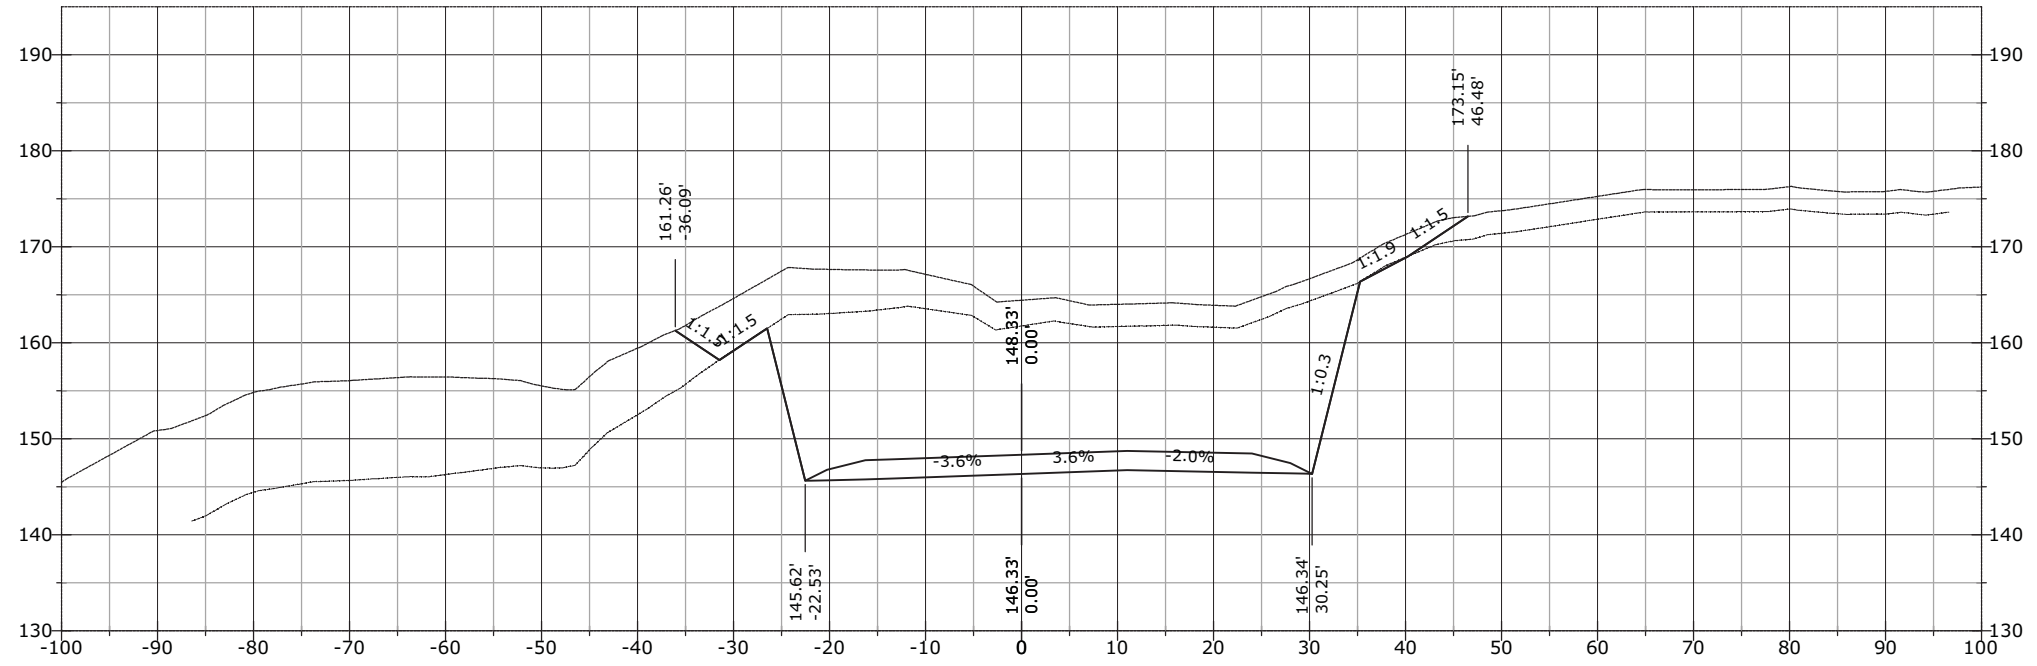


1133+08.79

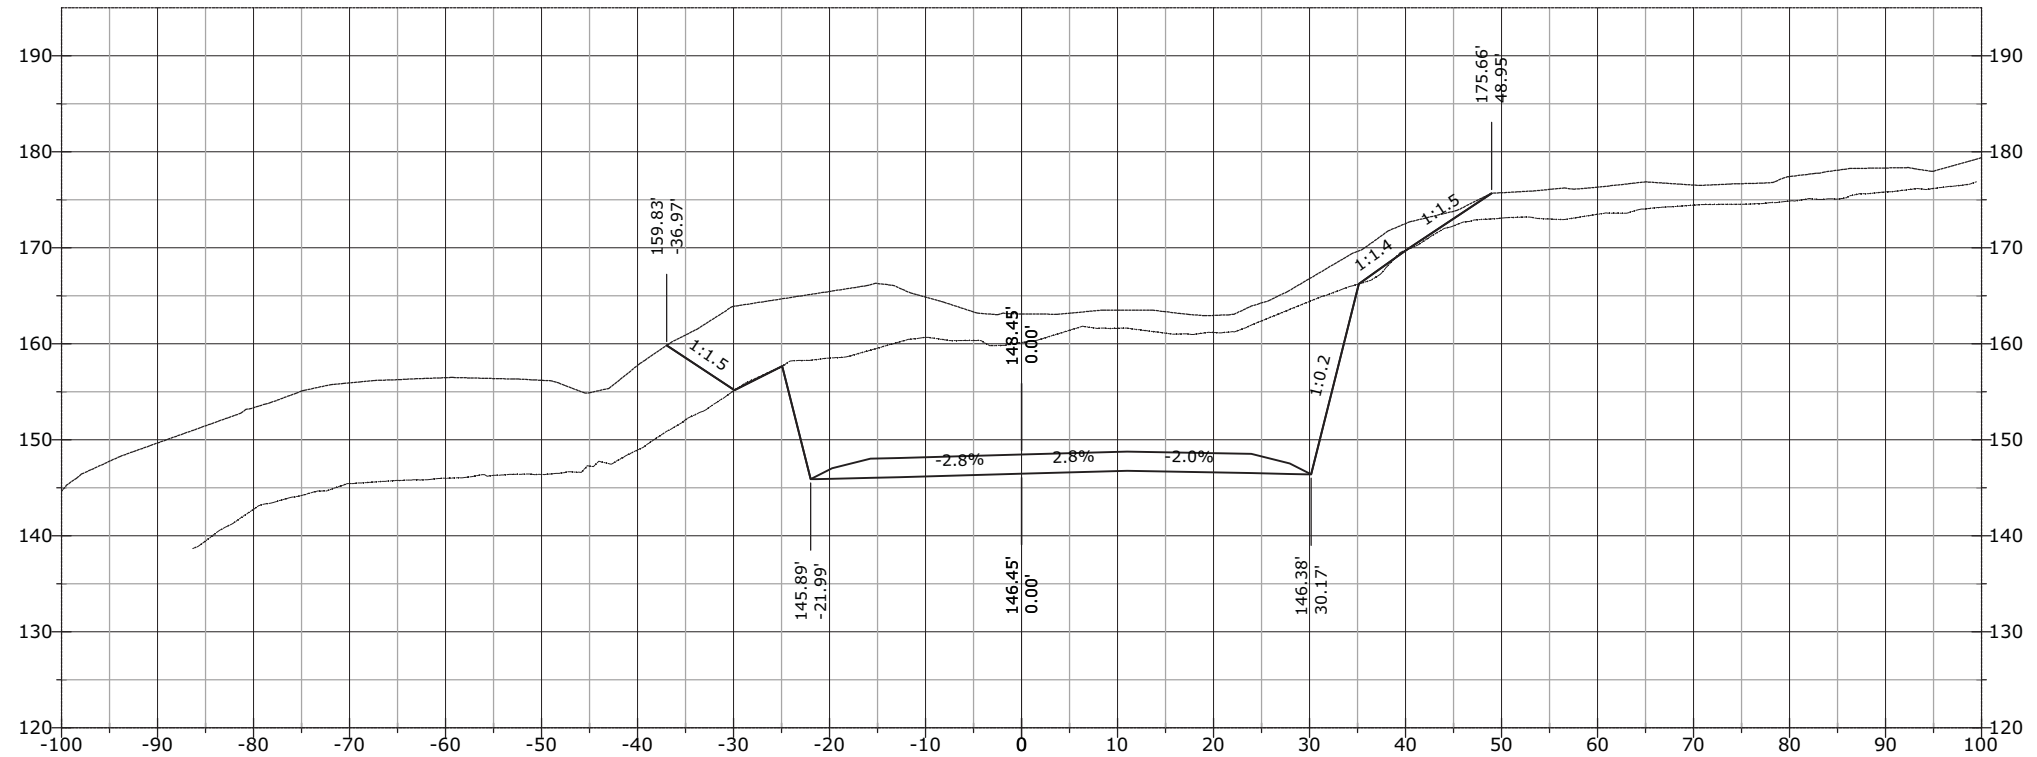


STATE	PROJECT	SHEET NUMBER
AK	AK PFH 43(10)	XS.795

1133+50.00

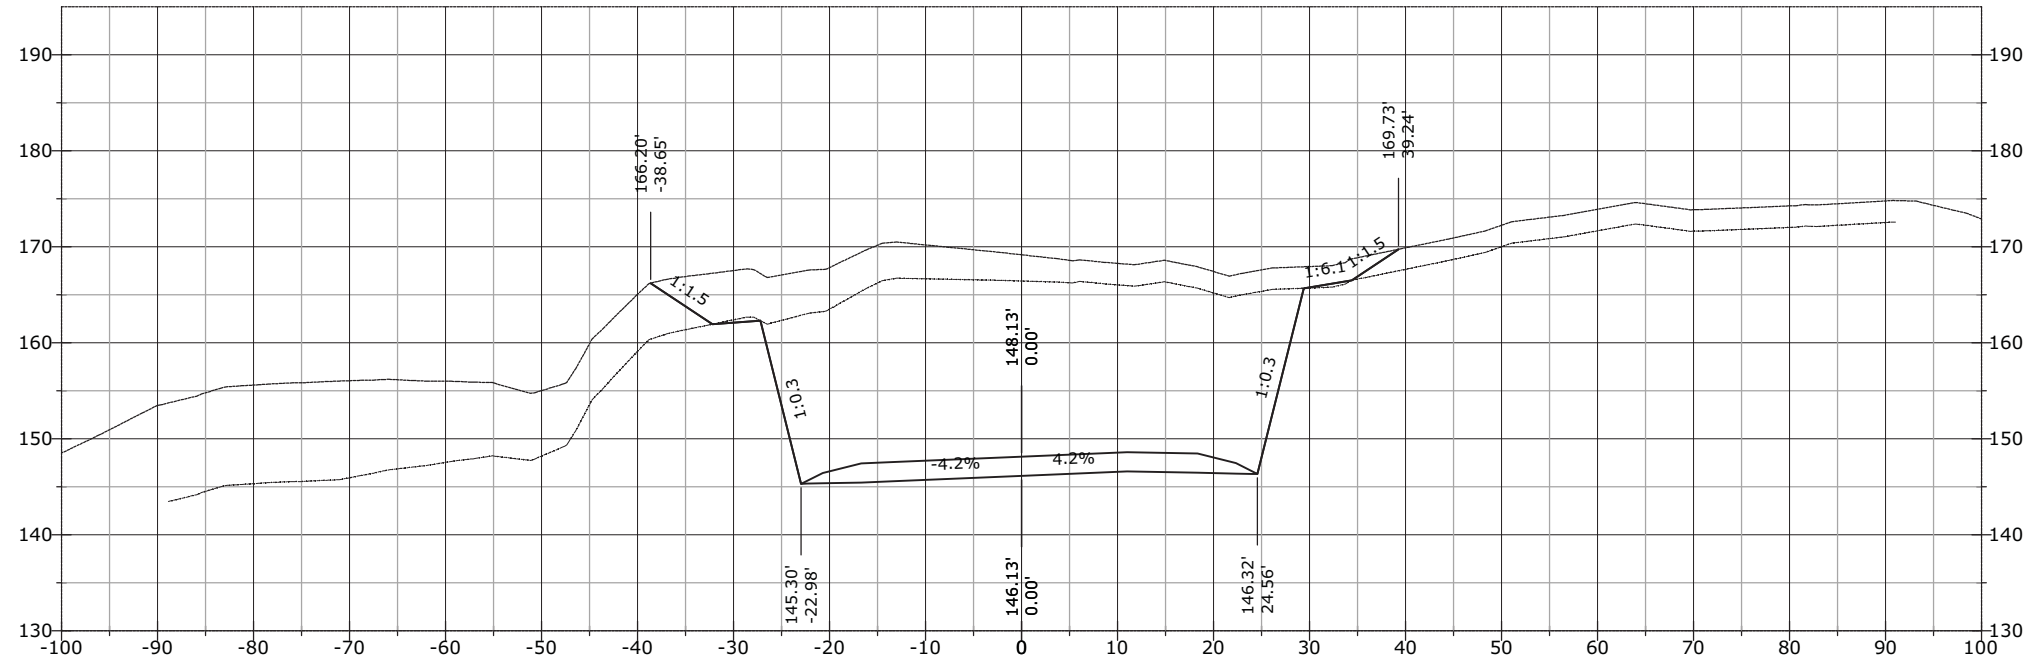


1133+37.79

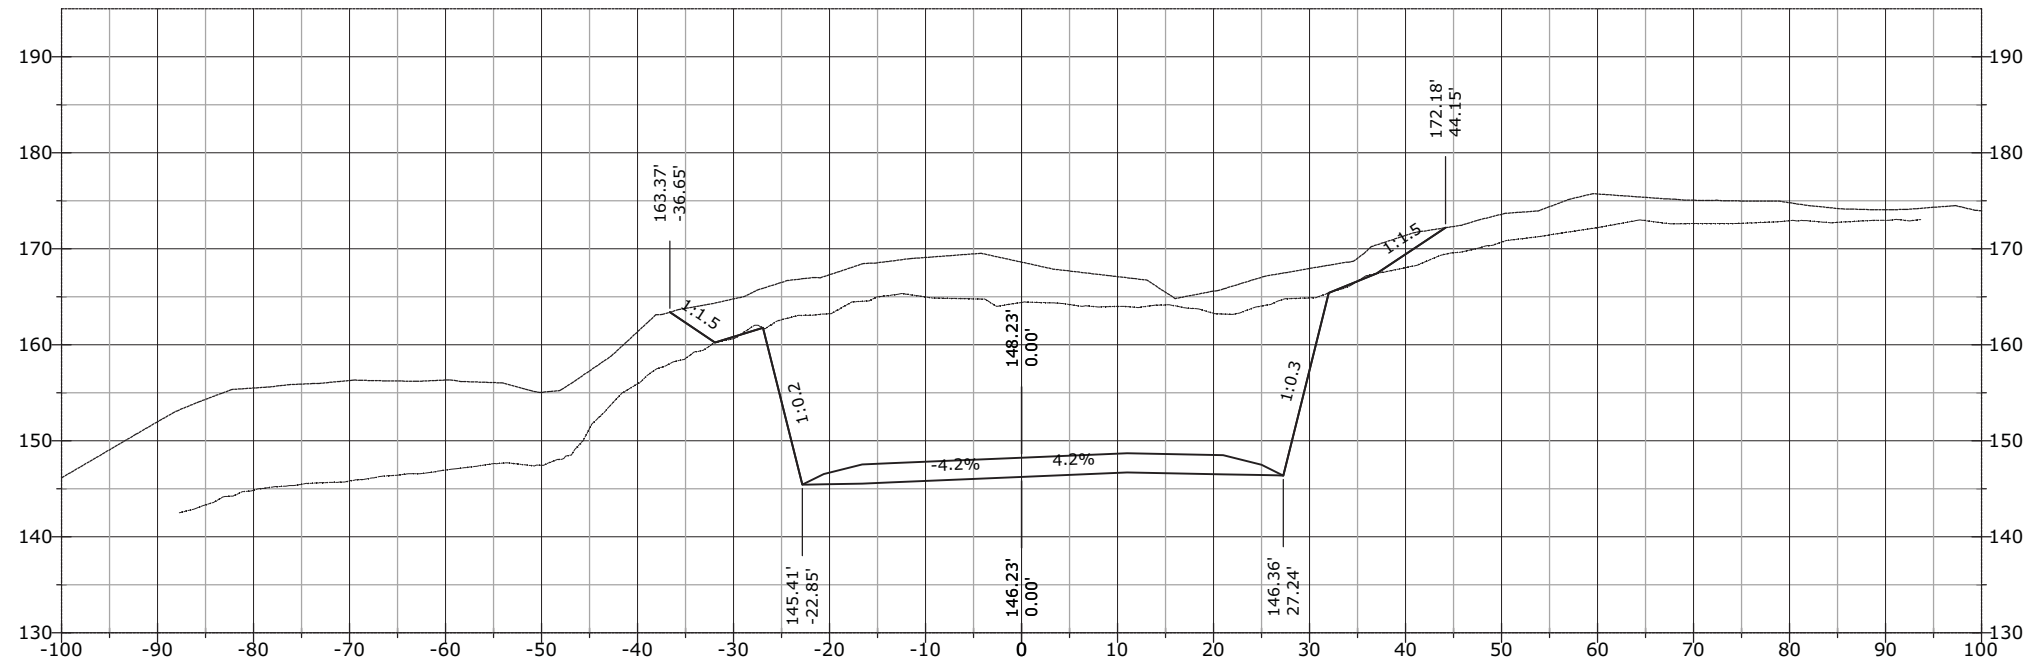


STATE	PROJECT	SHEET NUMBER
AK	AK PFH 43(10)	XS.796

1133+93.69

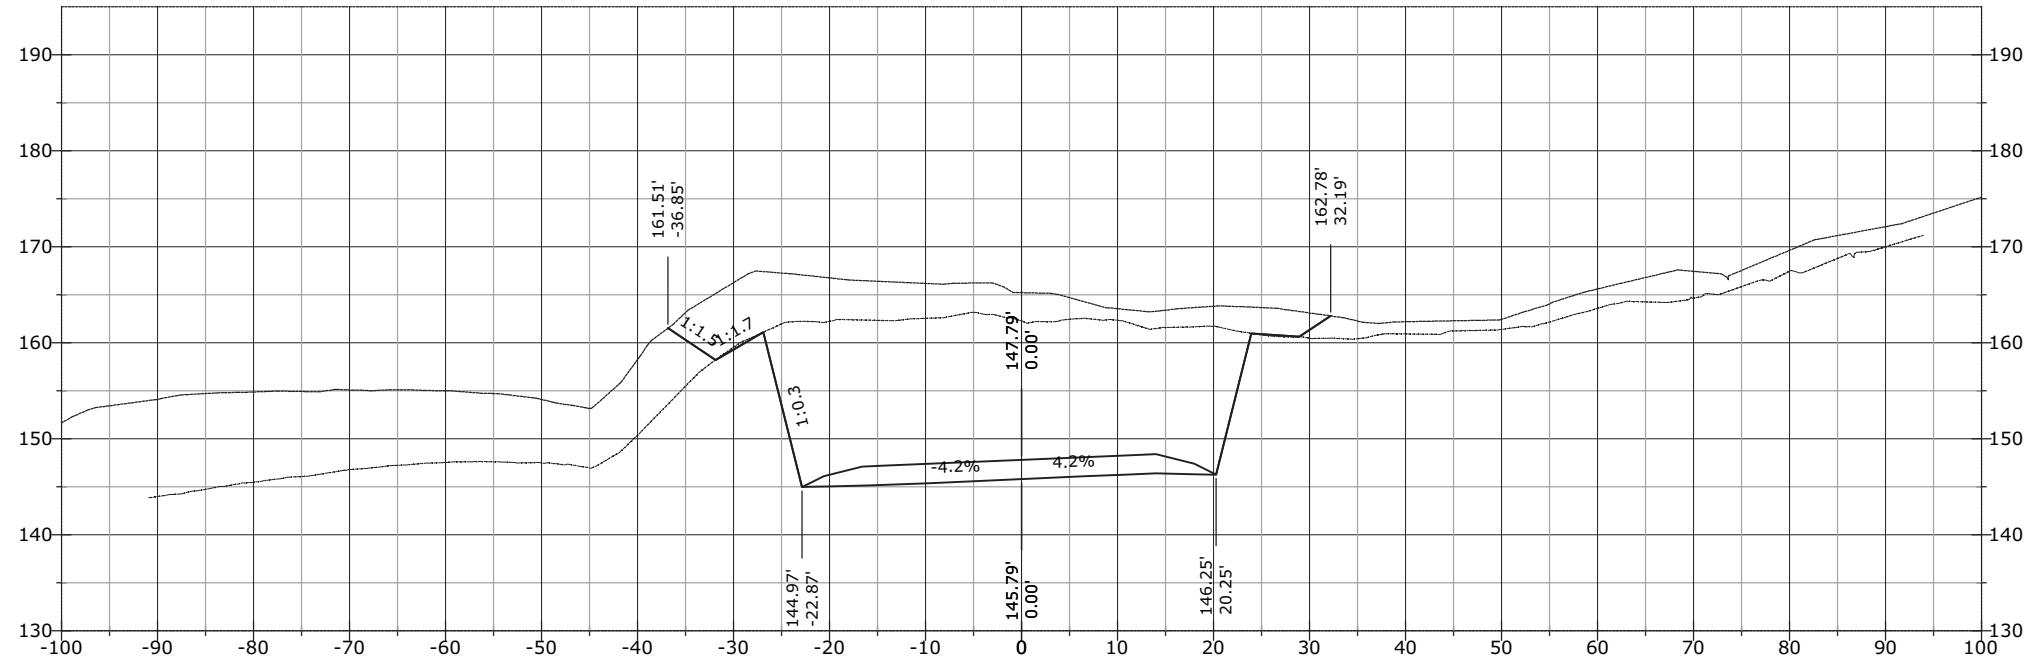


1133+78.92

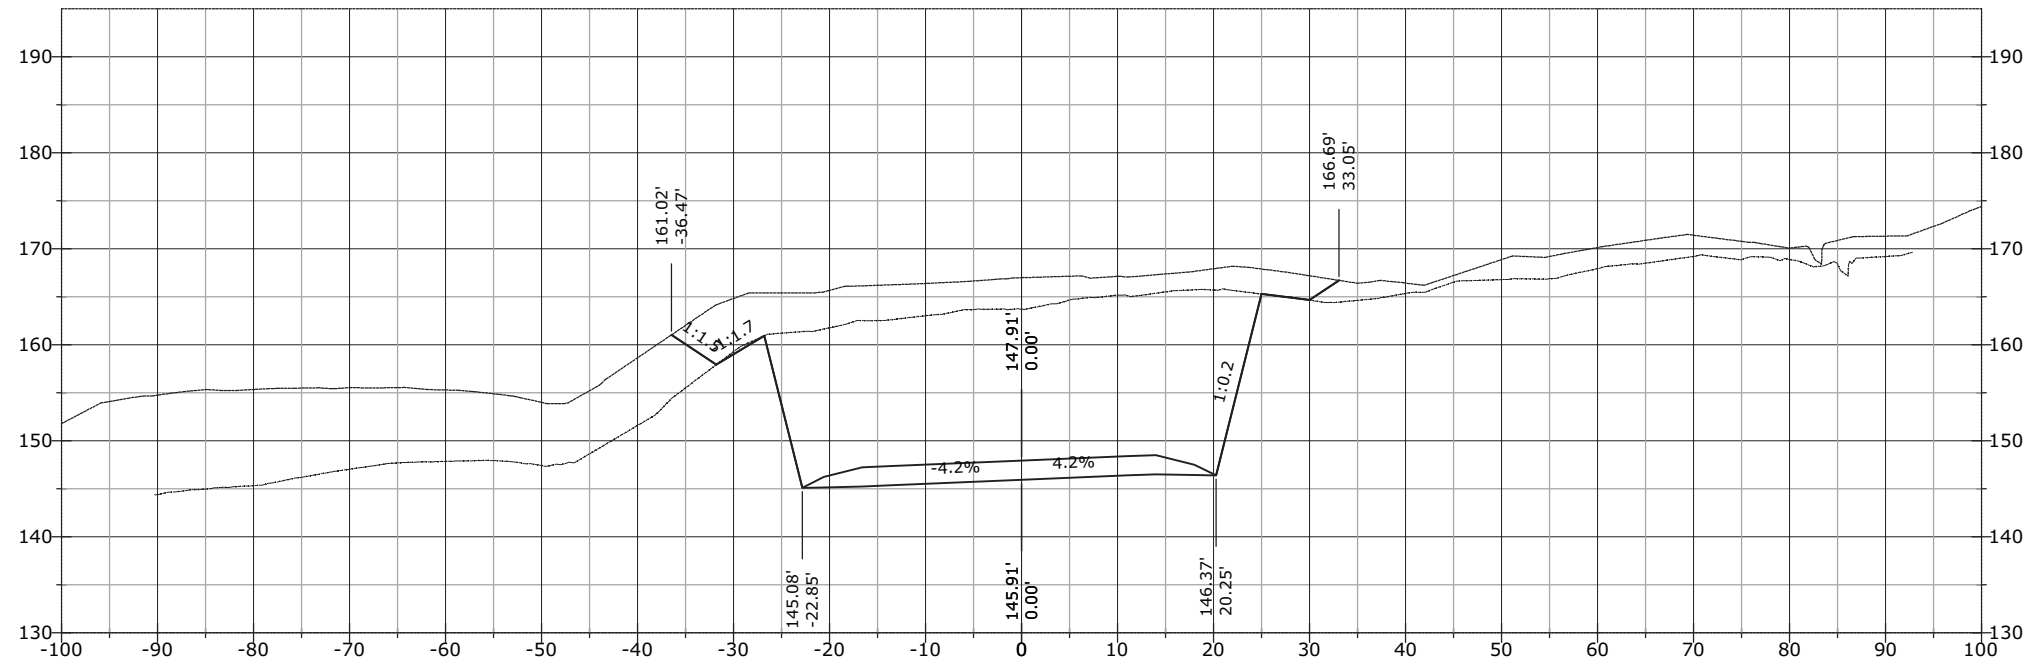


STATE	PROJECT	SHEET NUMBER
AK	AK PFH 43(10)	XS.797

1134+50.00

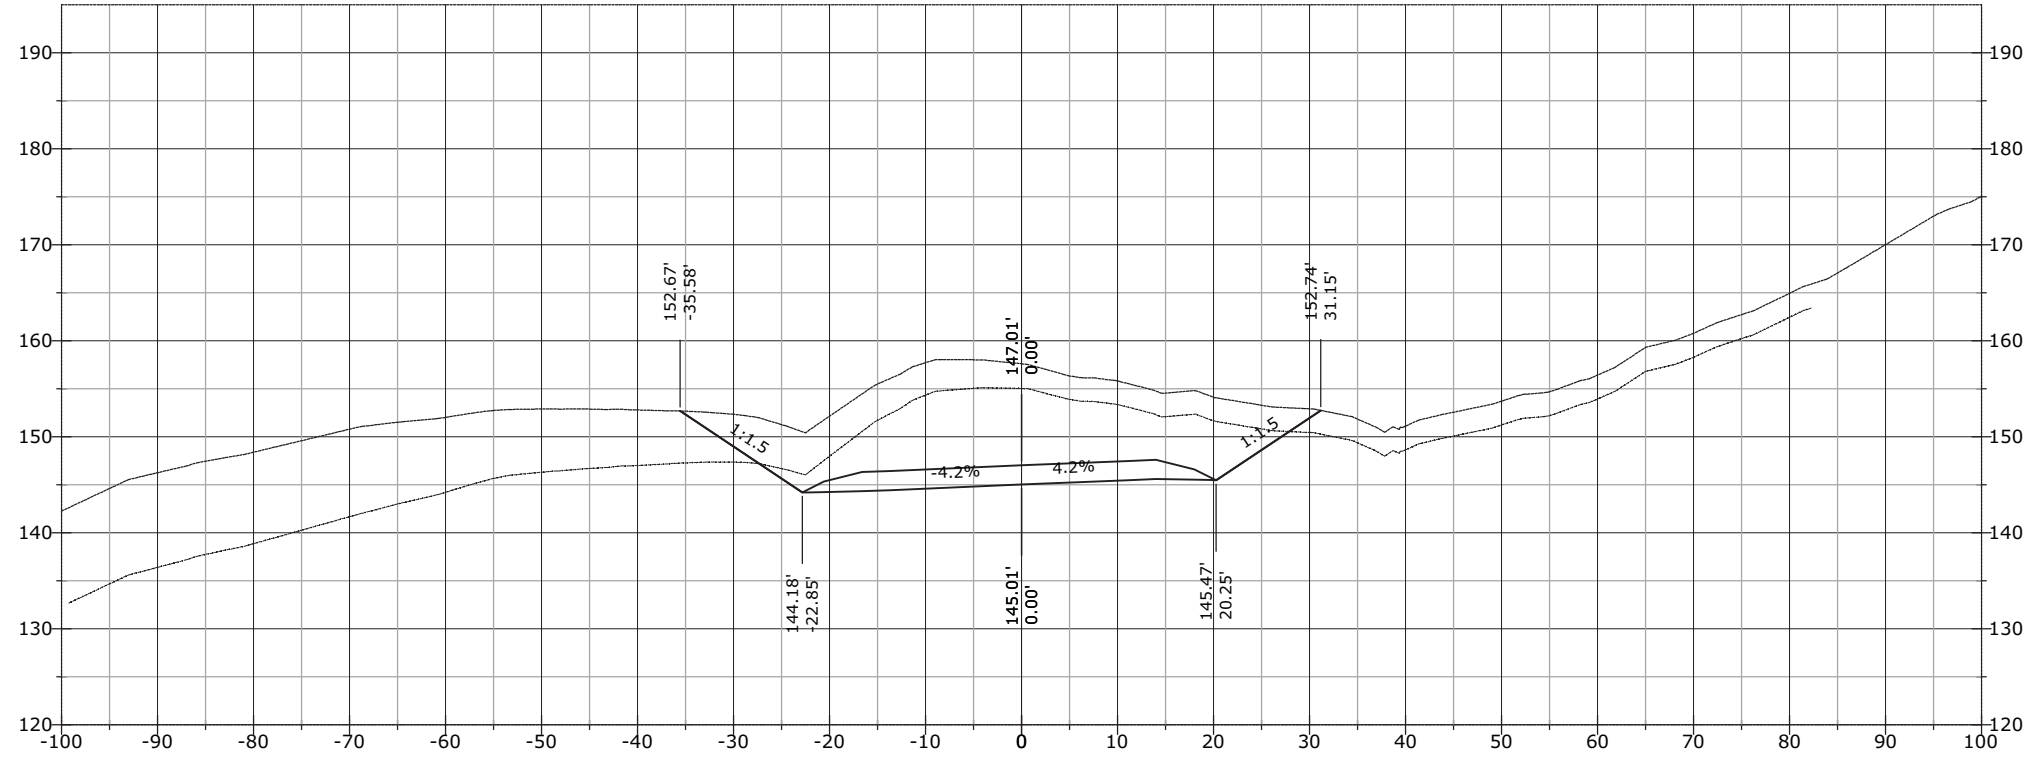


1134+00.00

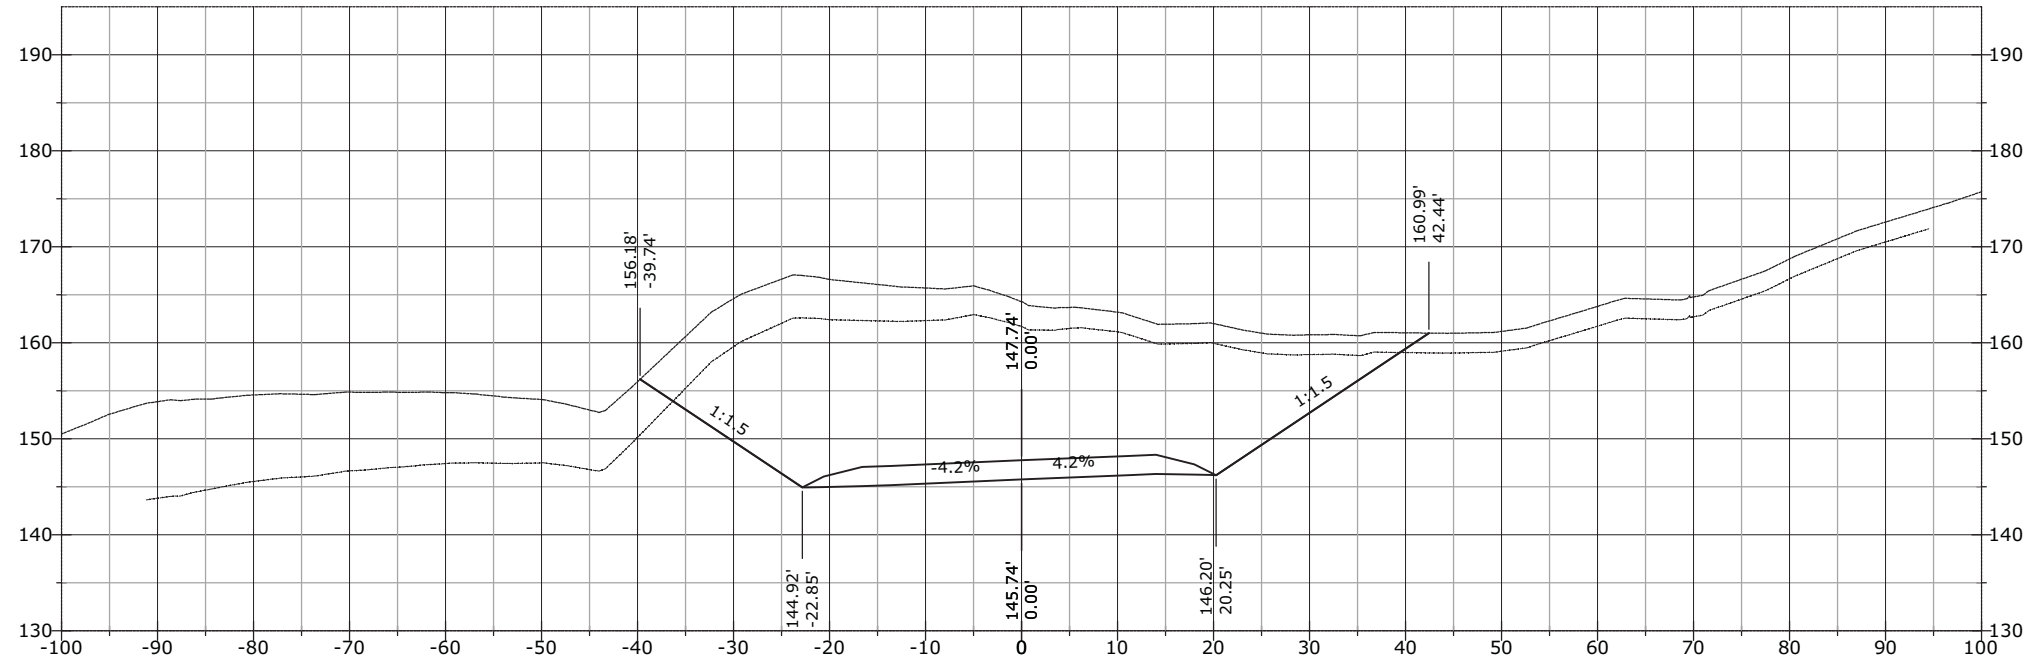


STATE	PROJECT	SHEET NUMBER
AK	AK PFH 43(10)	XS.798

1135+00.00

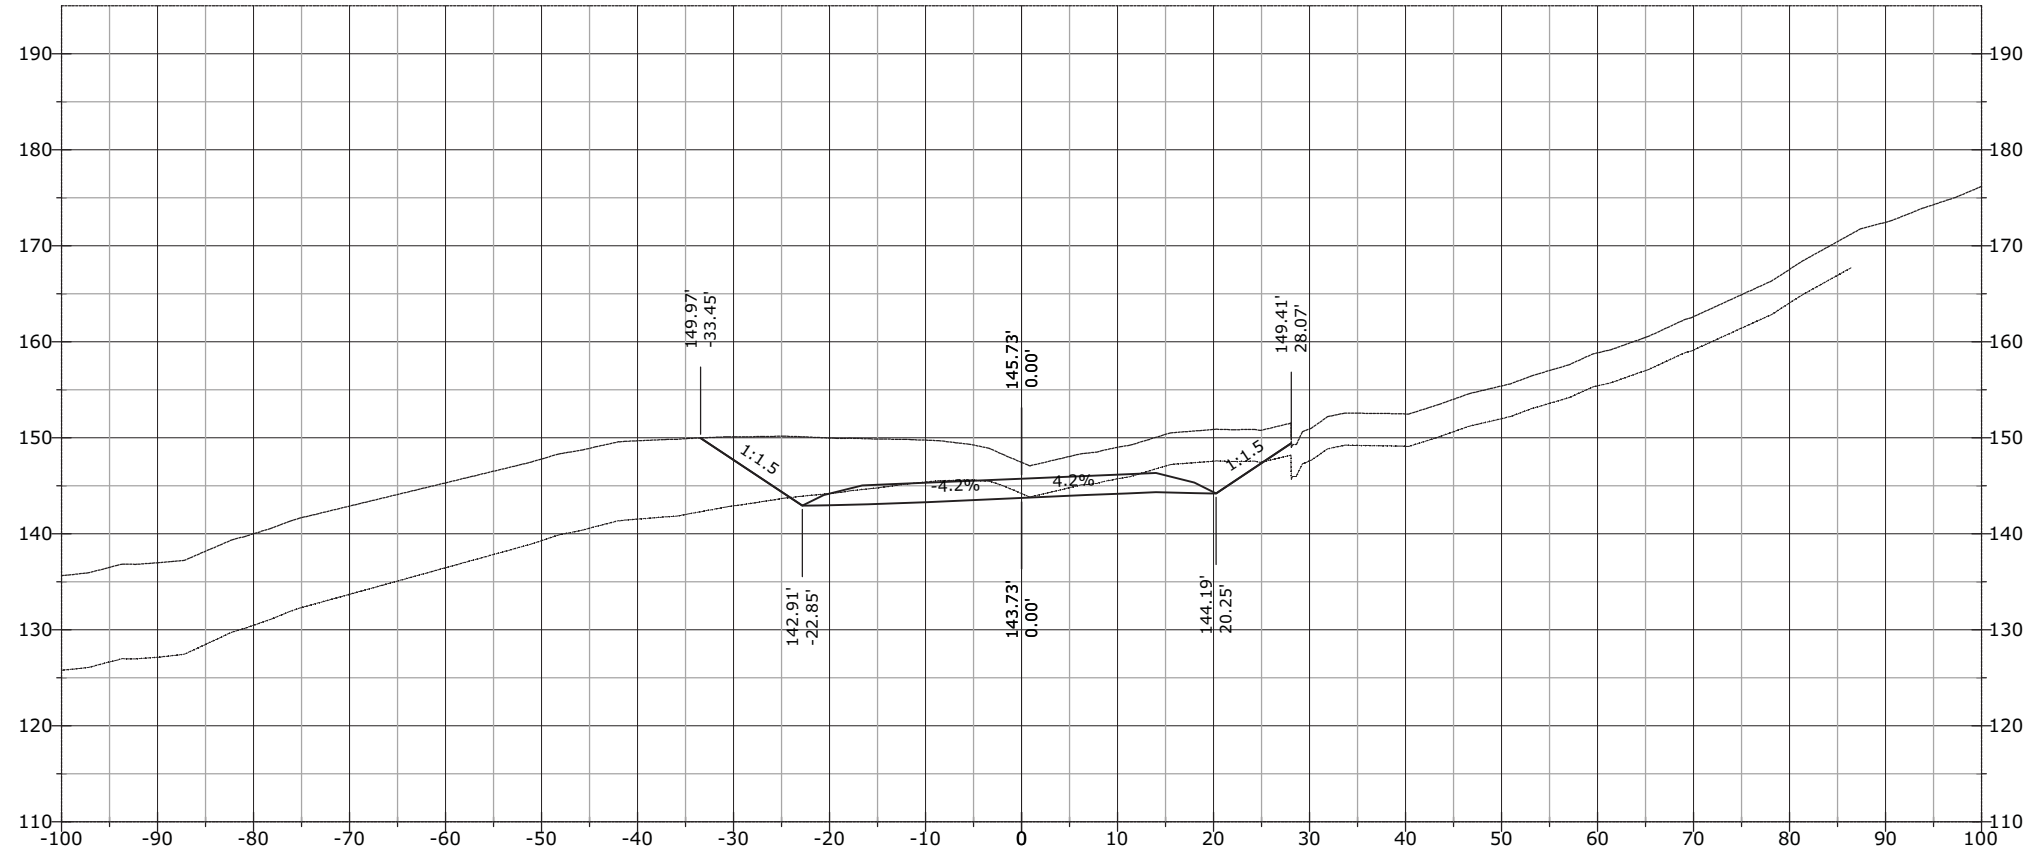


1134+94.88

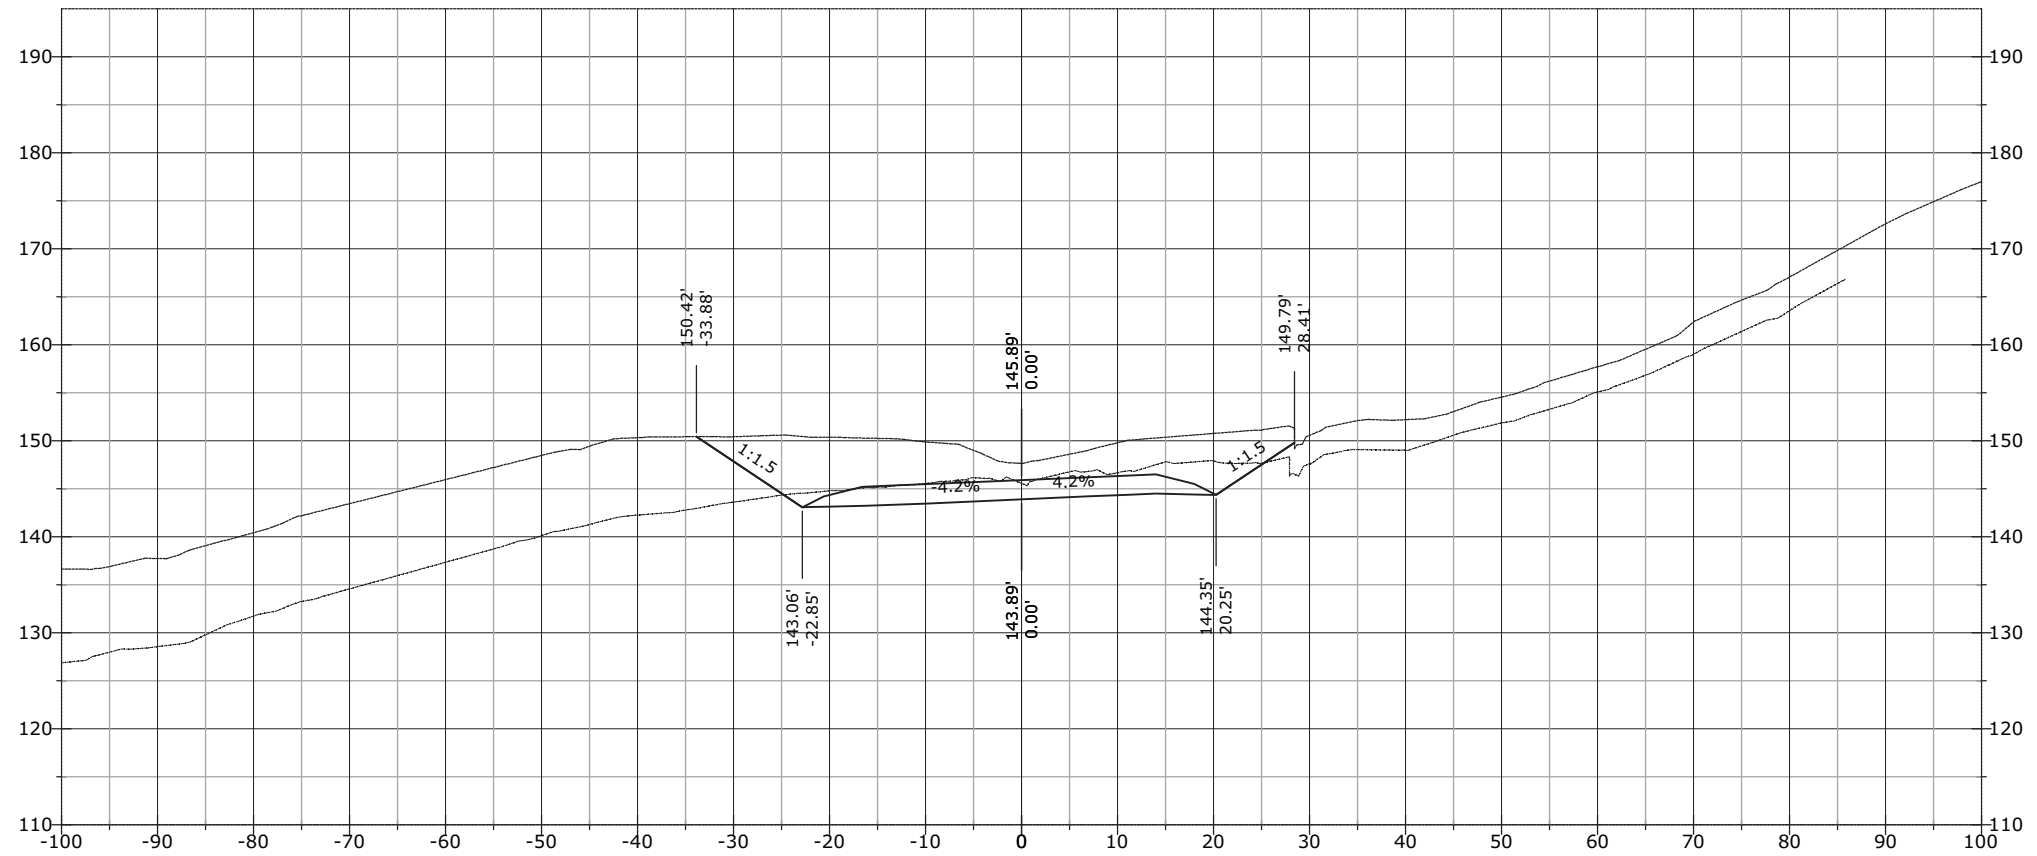


STATE	PROJECT	SHEET NUMBER
AK	AK PFH 43(10)	XS.799

1136+00.00

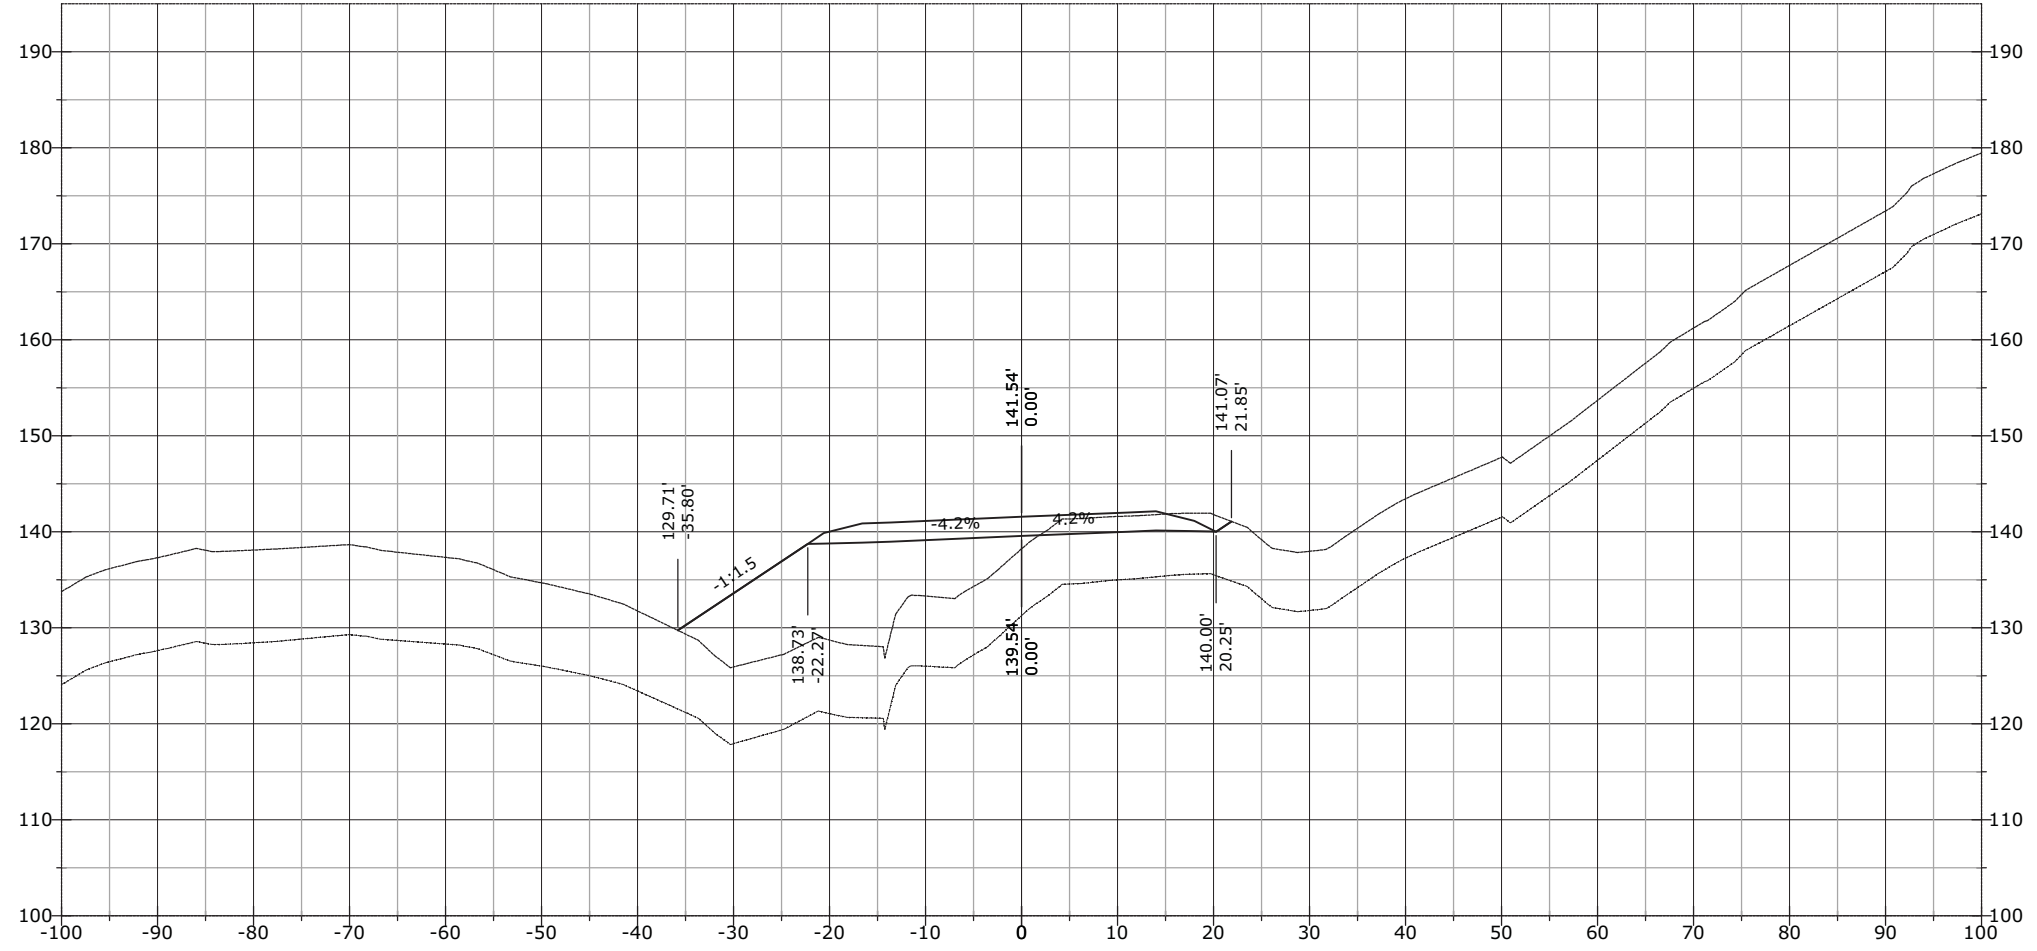


1135+50.00

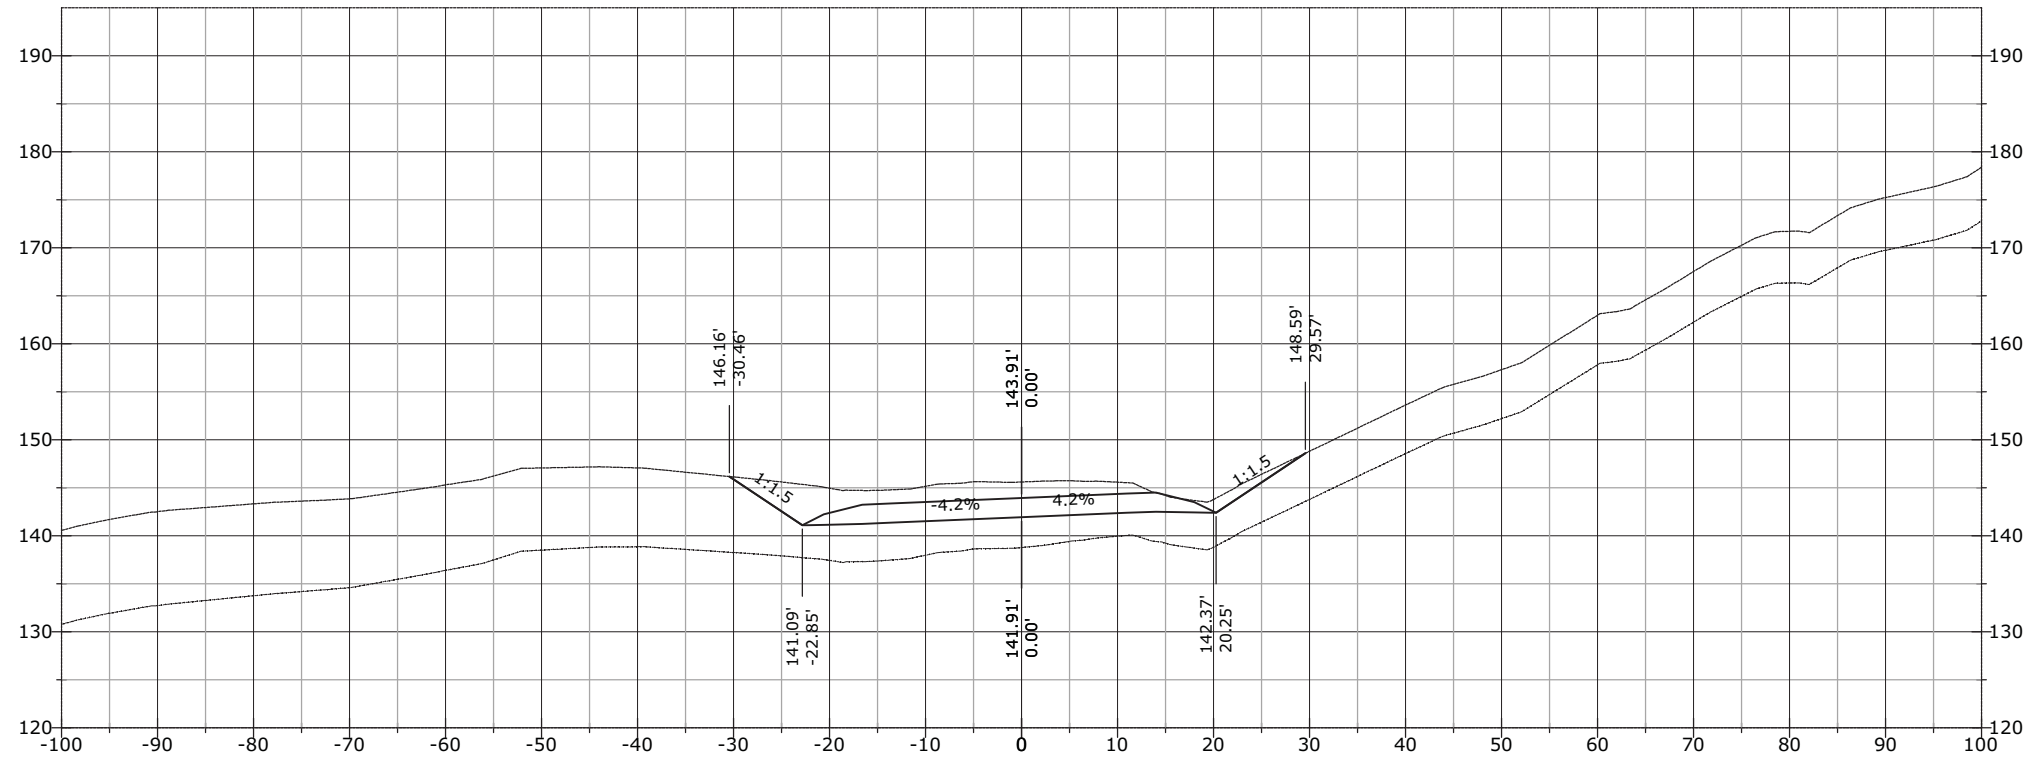


STATE	PROJECT	SHEET NUMBER
AK	AK PFH 43(10)	XS.800

1136+50.00

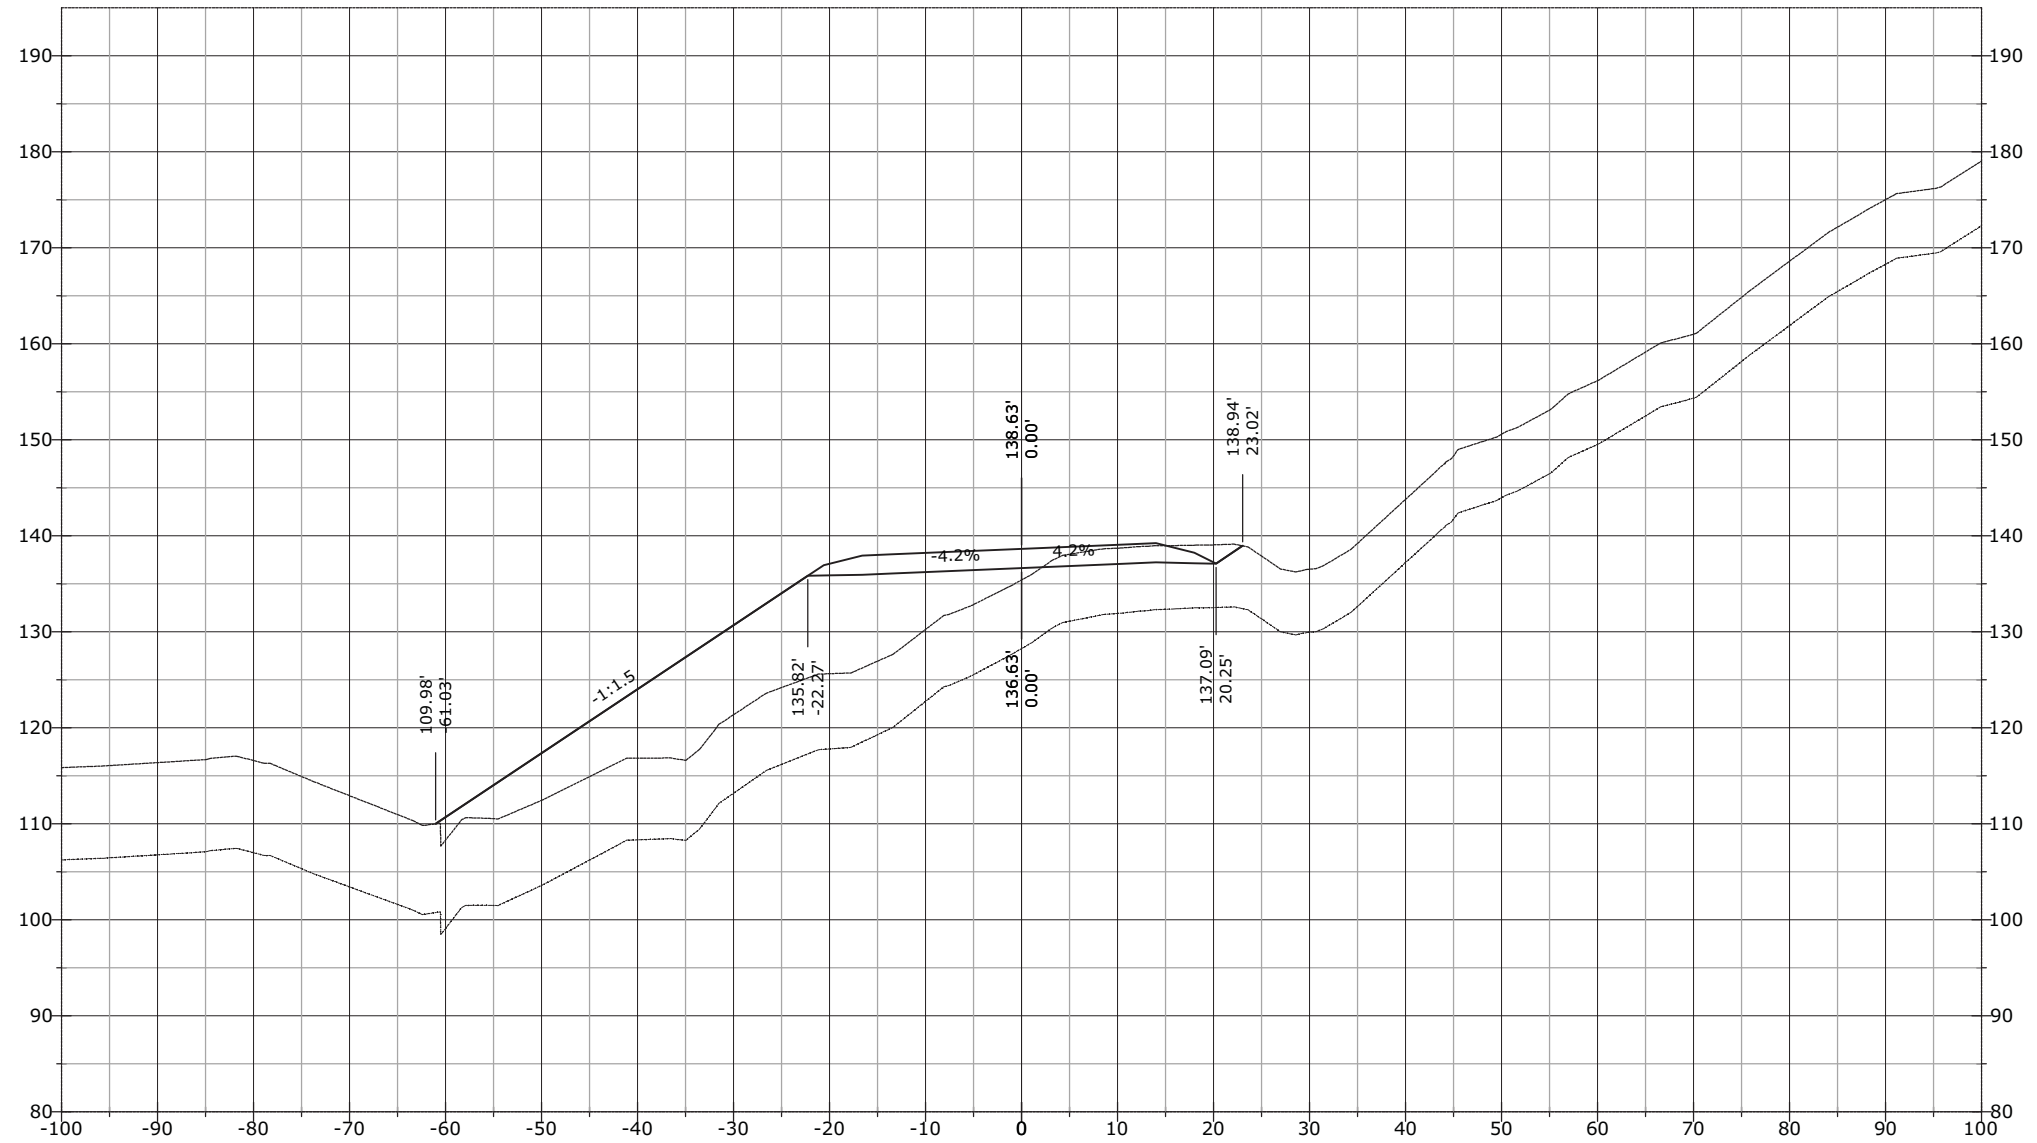


STATE	PROJECT	SHEET NUMBER
AK	AK PFH 43(10)	XS.801

1136+51.98

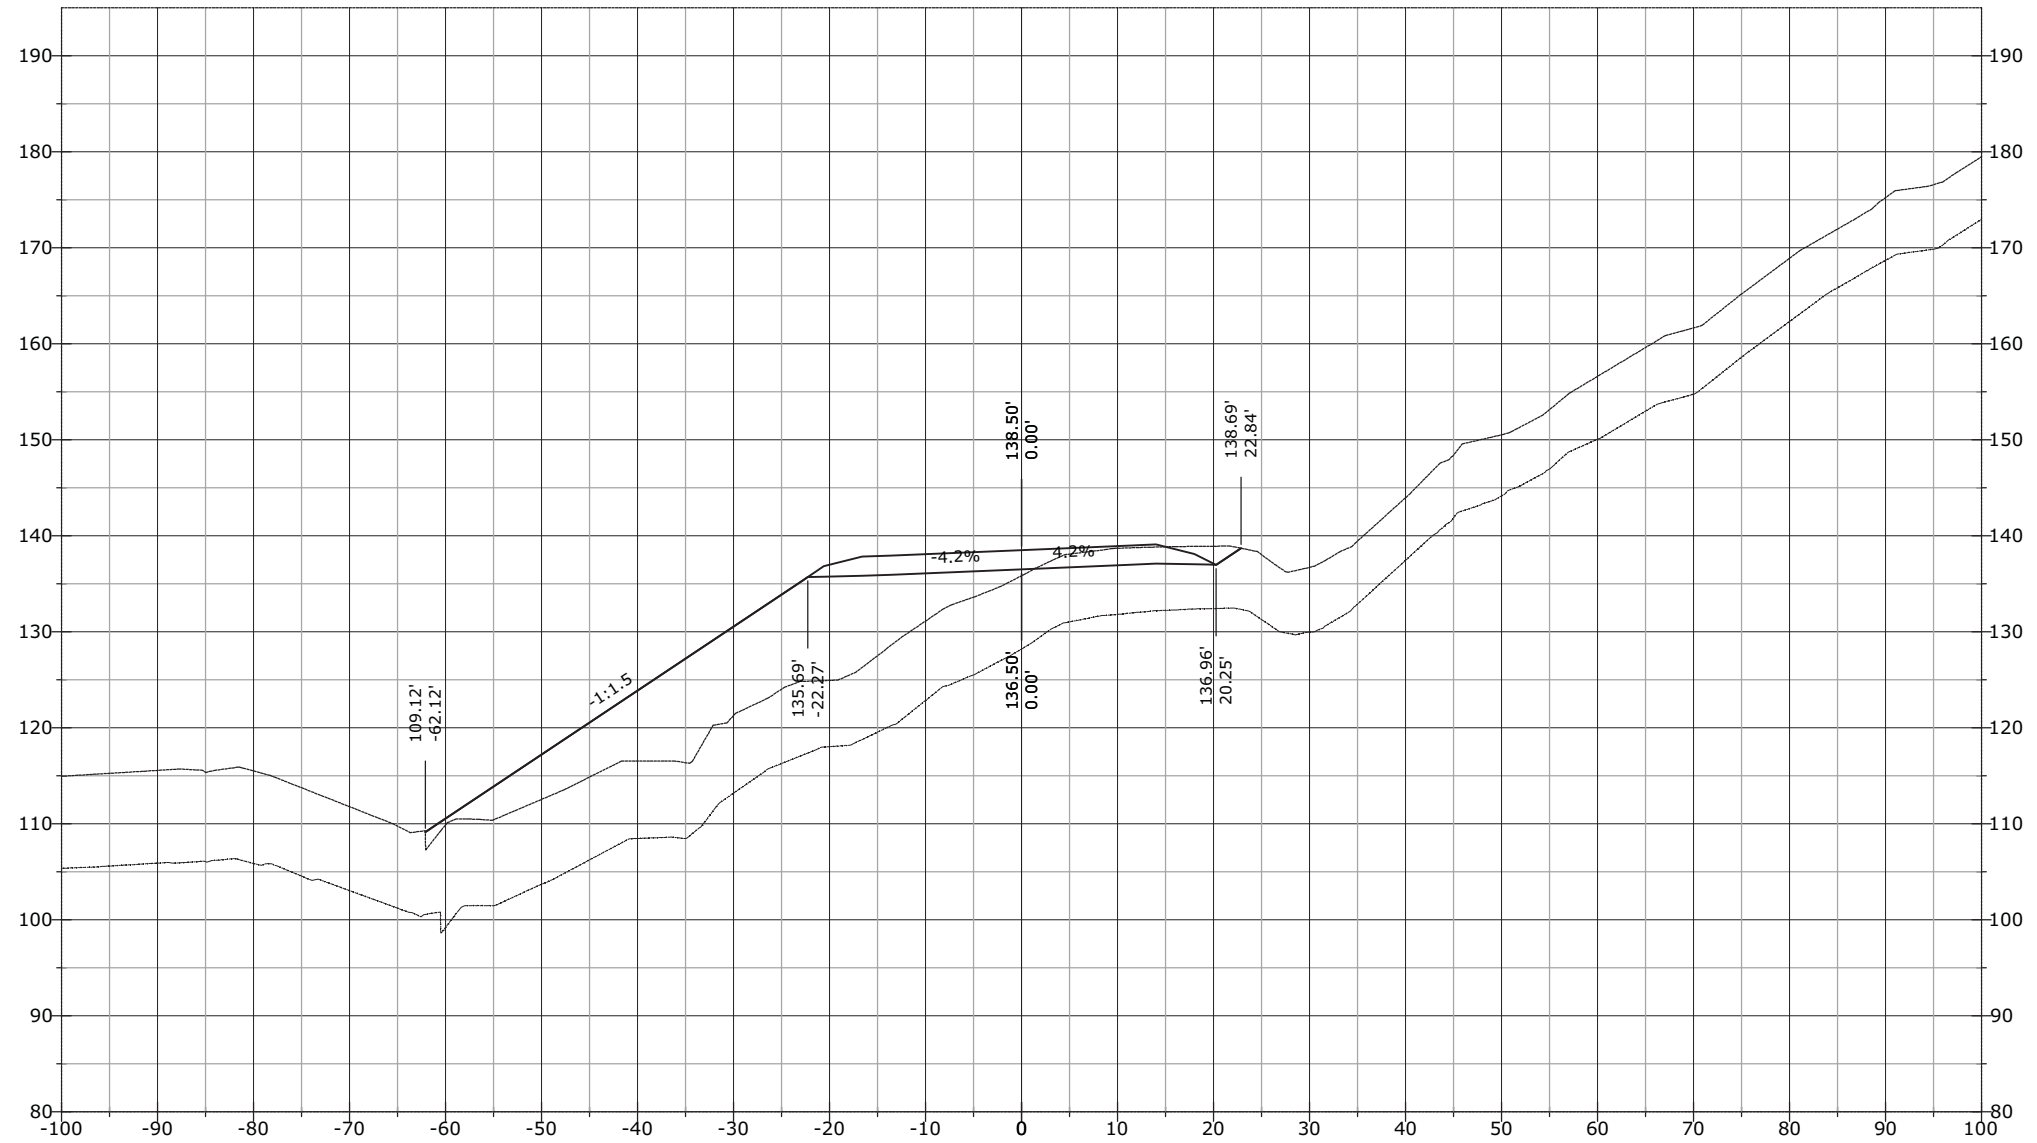


STATE	PROJECT	SHEET NUMBER
AK	AK PFH 43(10)	XS.802

1136+80.98

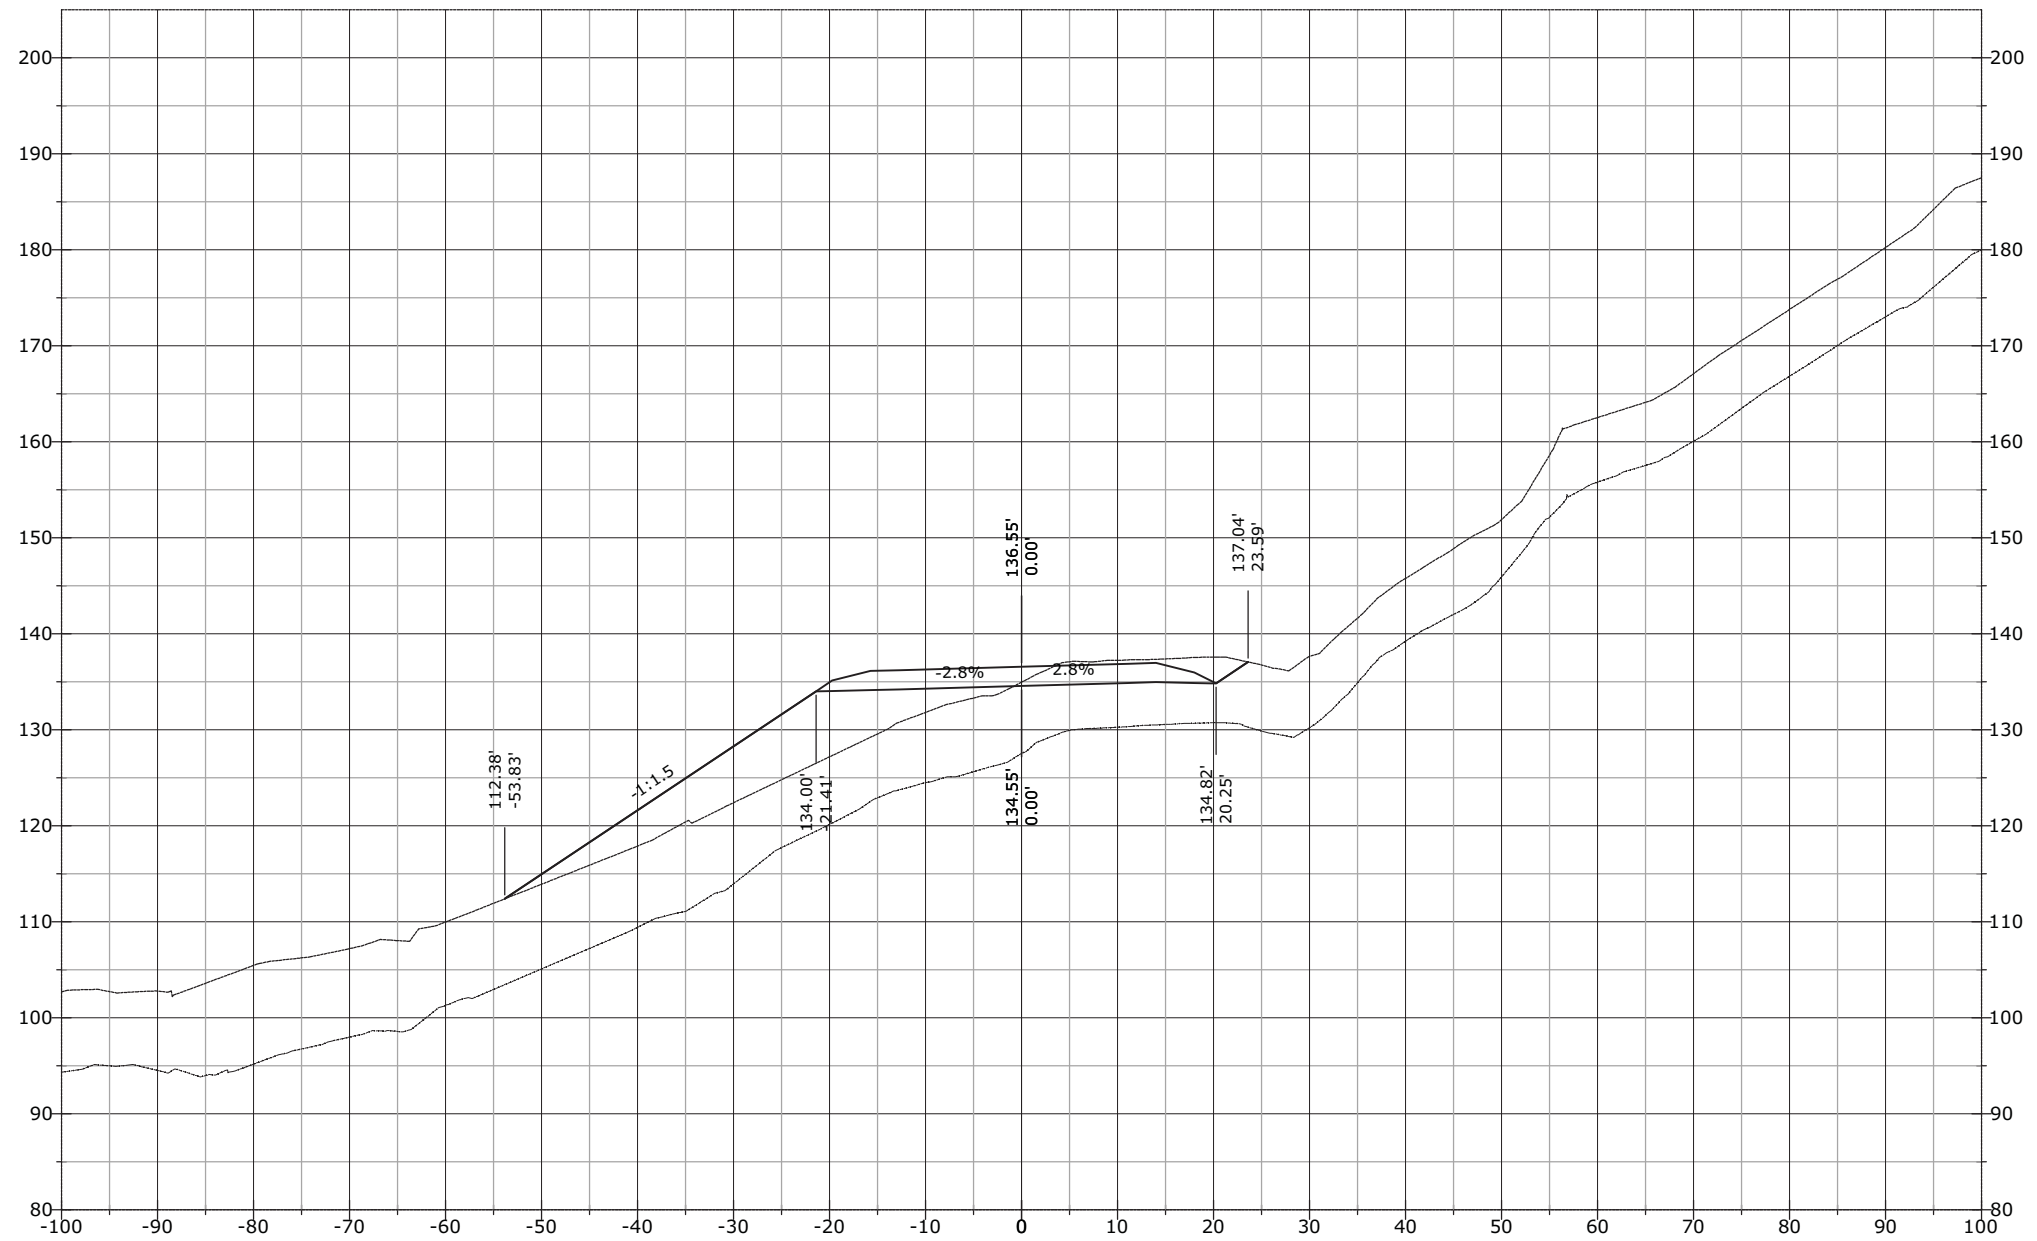


STATE	PROJECT	SHEET NUMBER
AK	AK PFH 43(10)	XS.803

1136+97.55

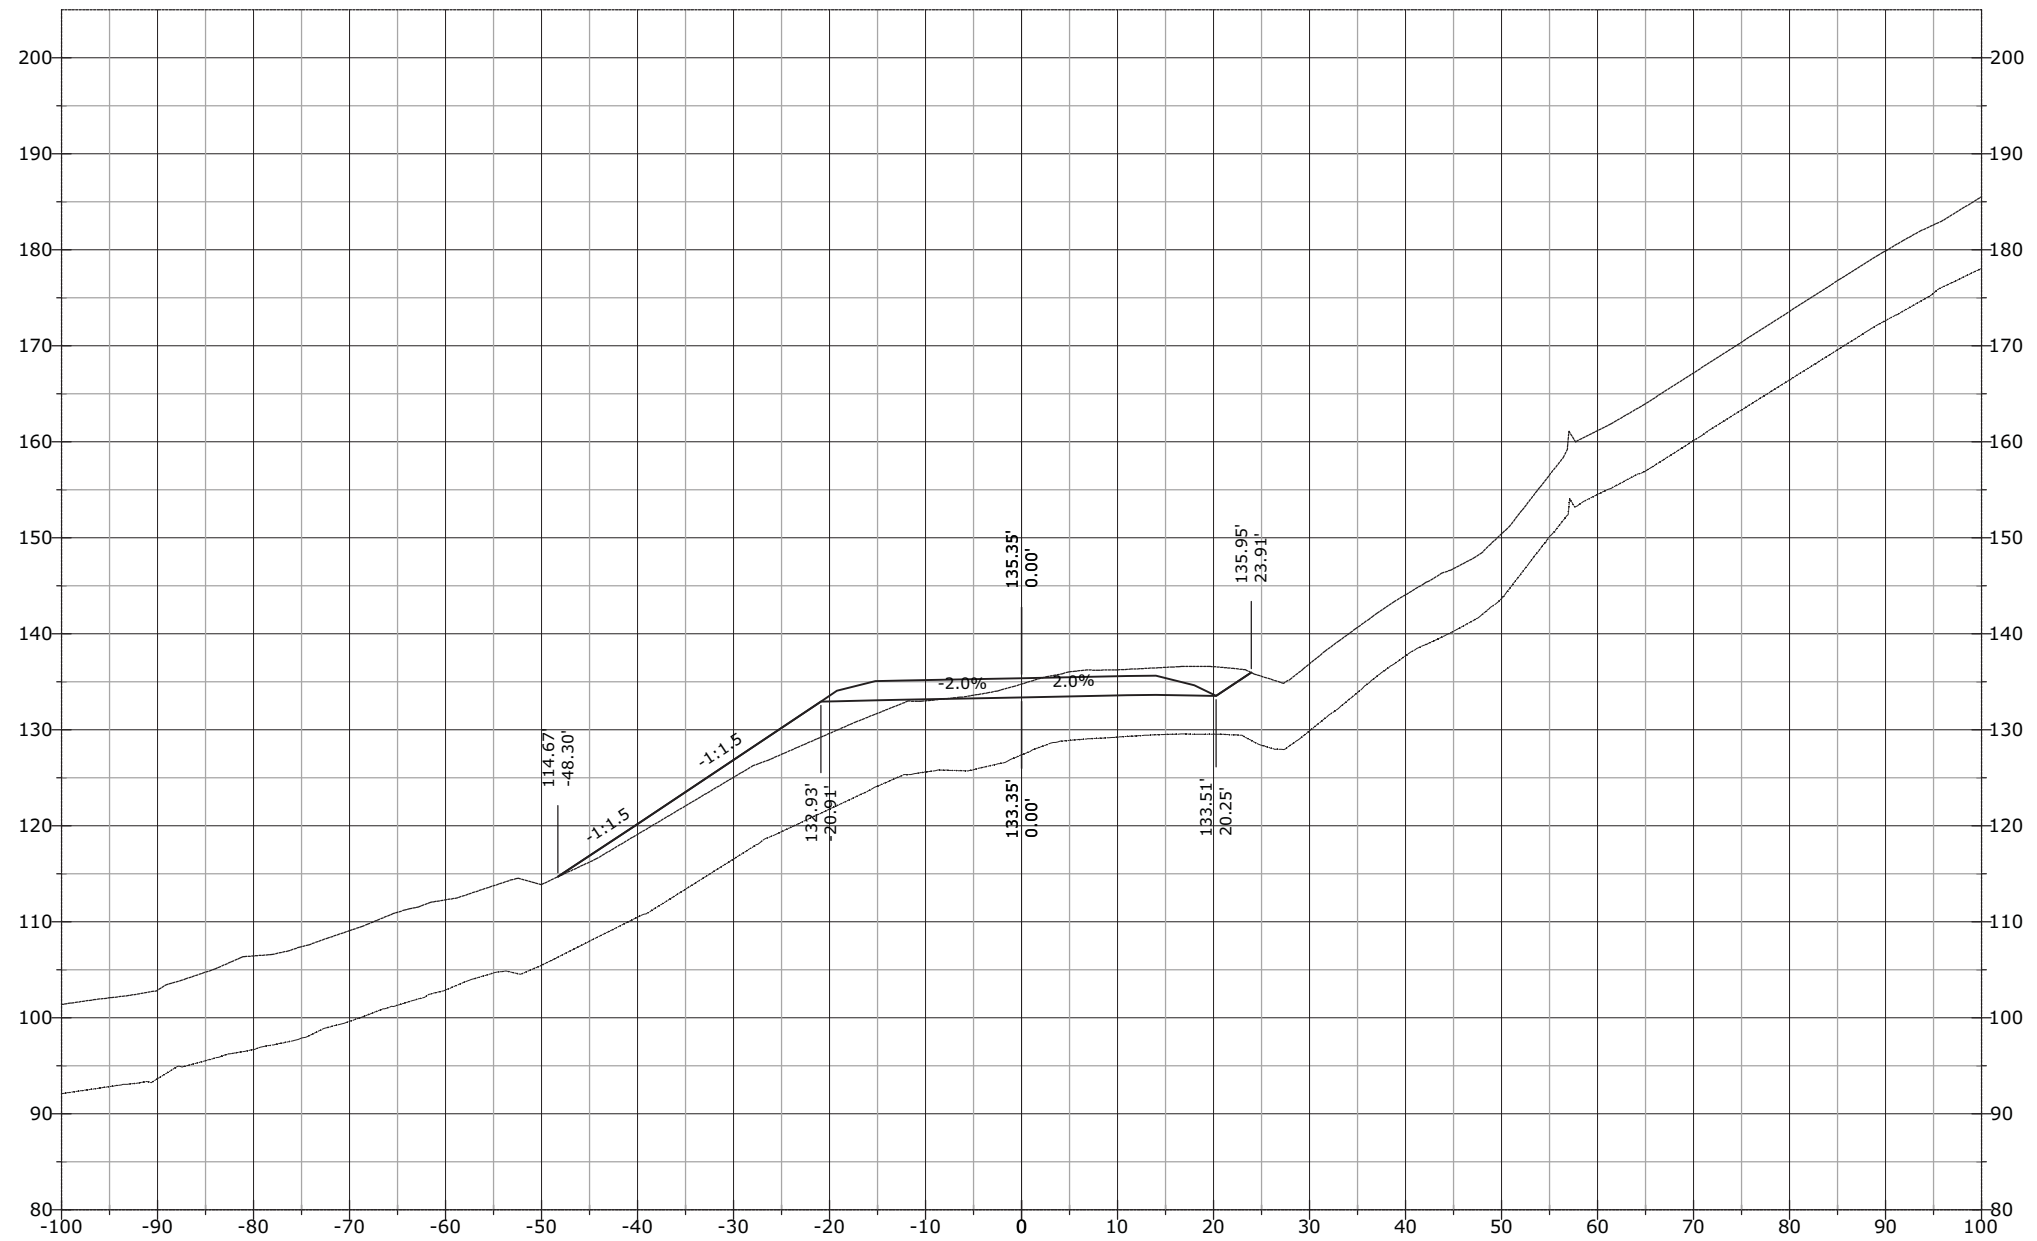


STATE	PROJECT	SHEET NUMBER
AK	AK PFH 43(10)	XS.804

1137+00.00

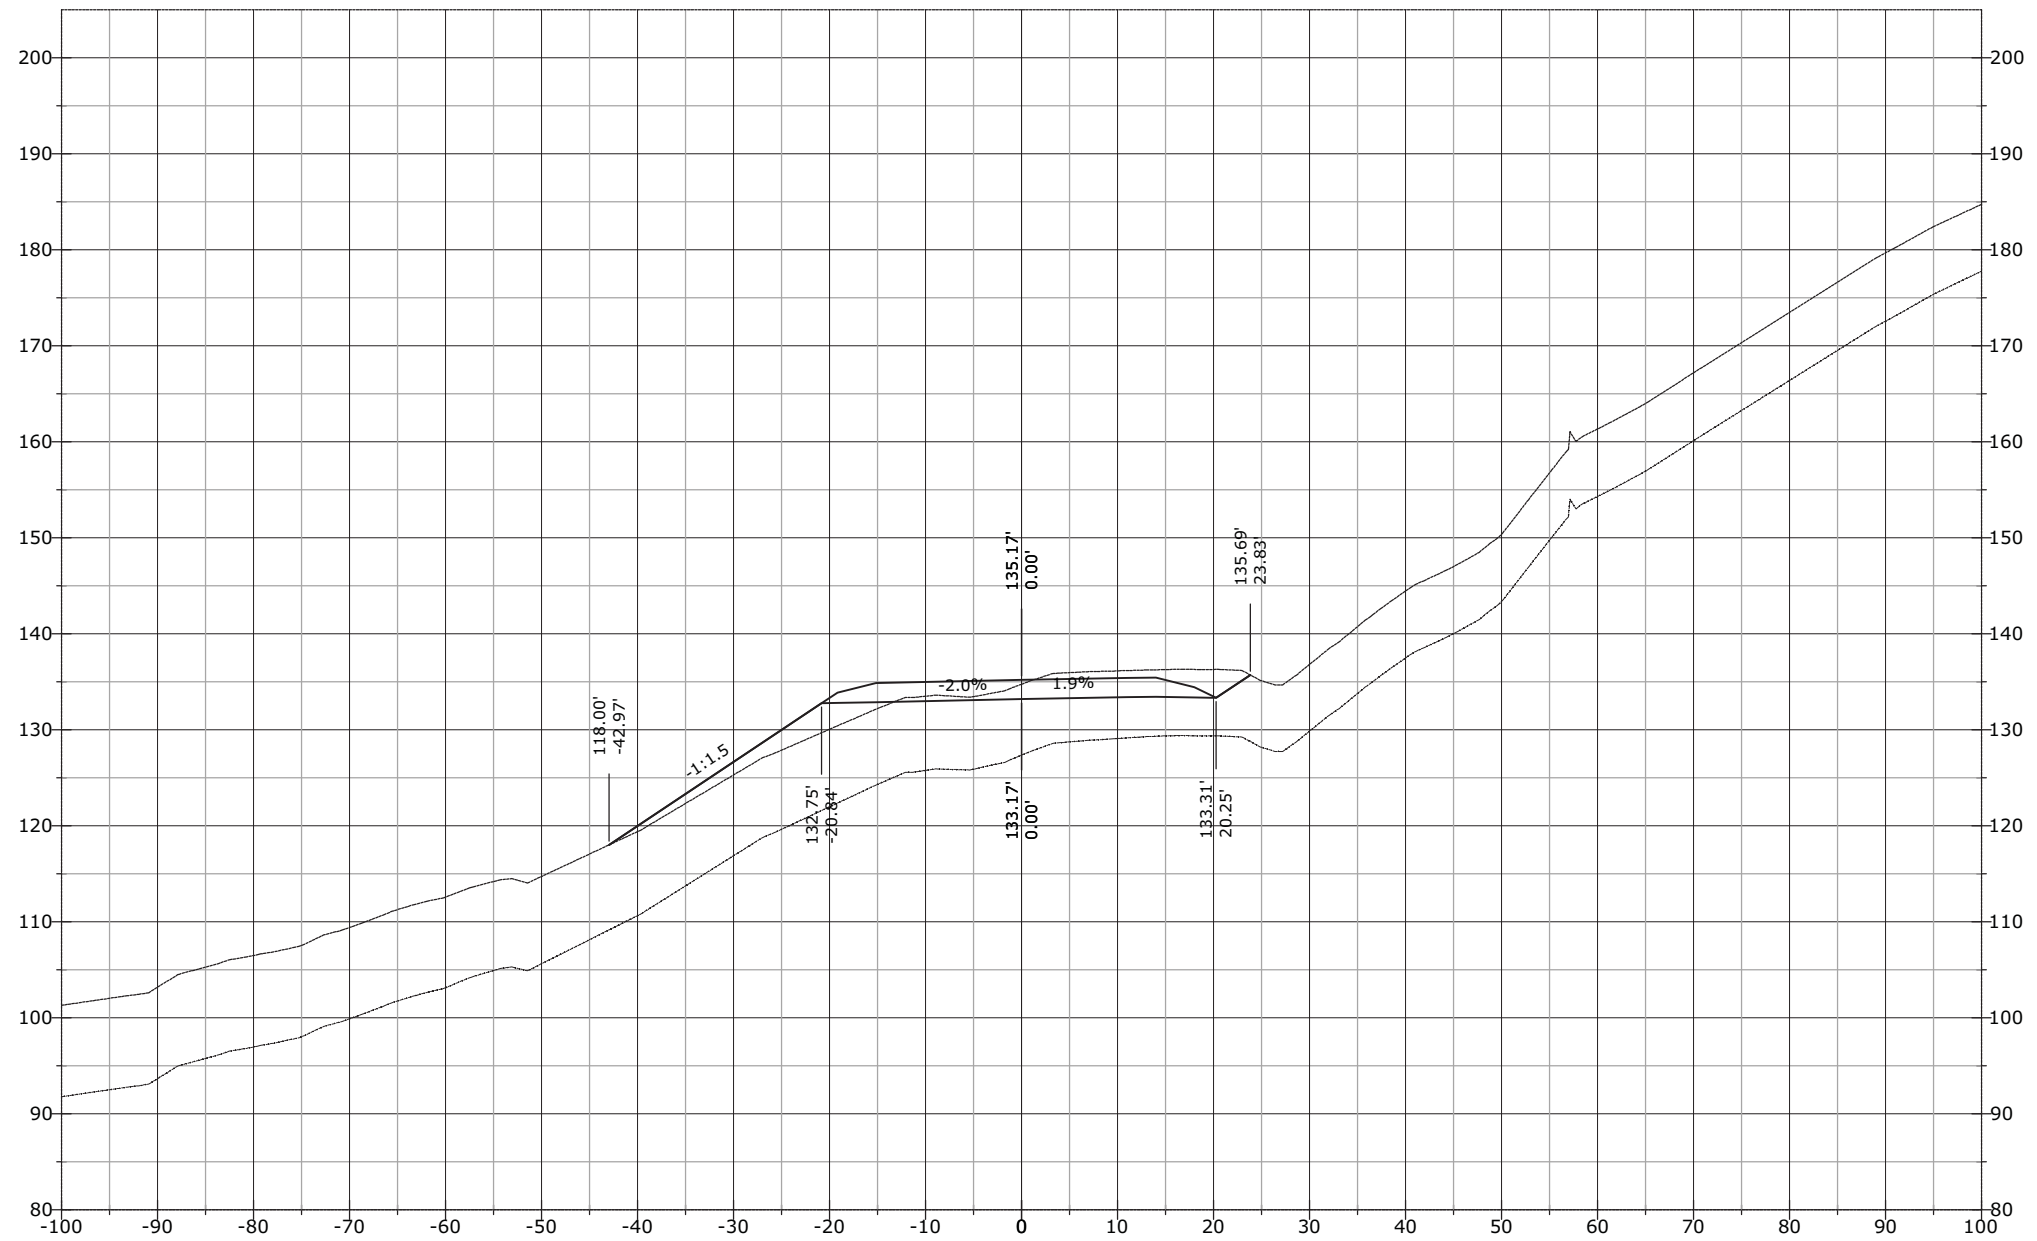


STATE	PROJECT	SHEET NUMBER
AK	AK PFH 43(10)	XS.805

1137+18.69

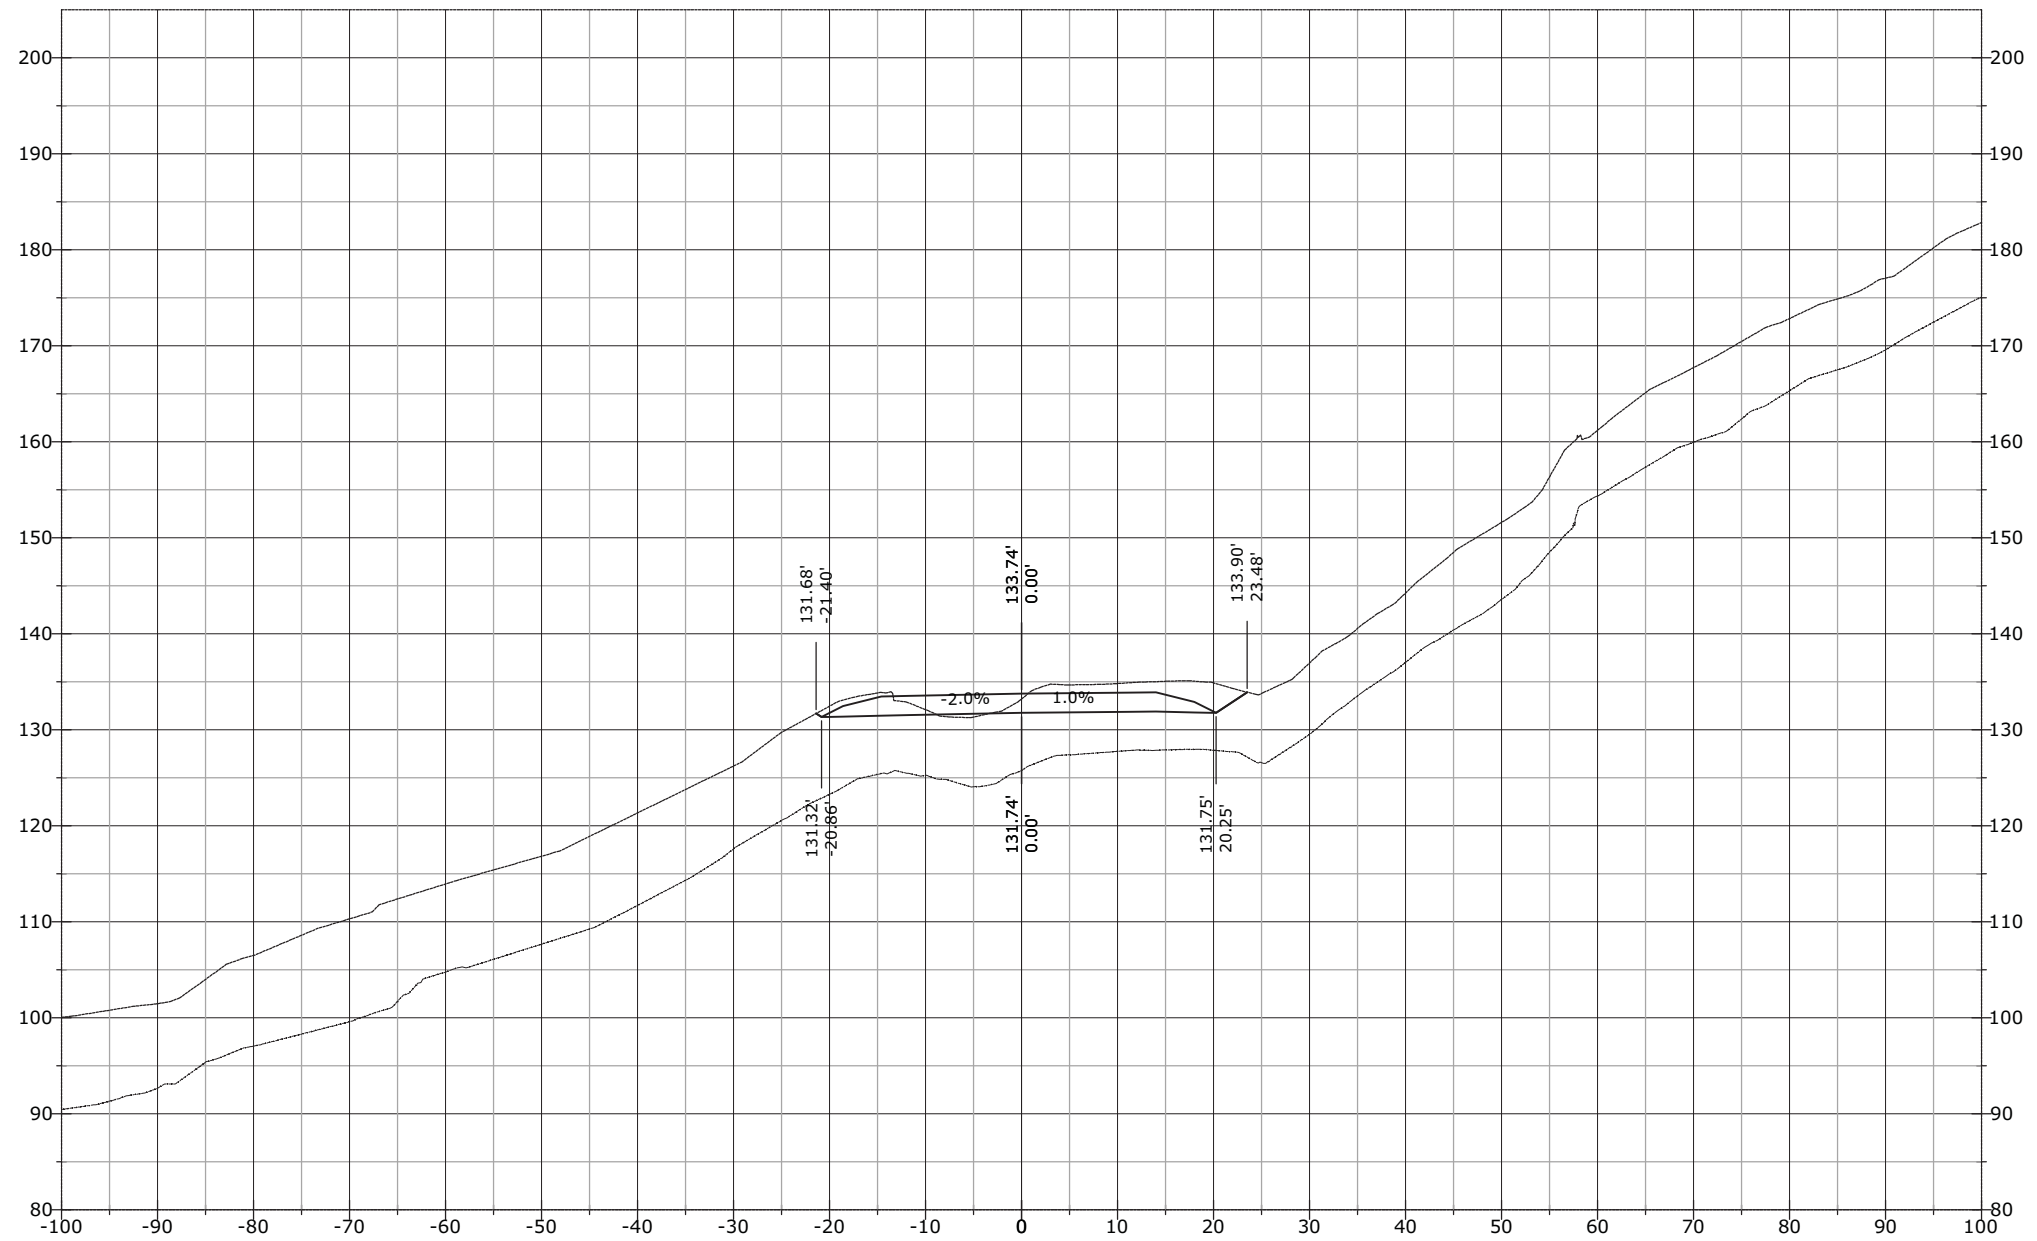


STATE	PROJECT	SHEET NUMBER
AK	AK PFH 43(10)	XS.806

1137+39.03

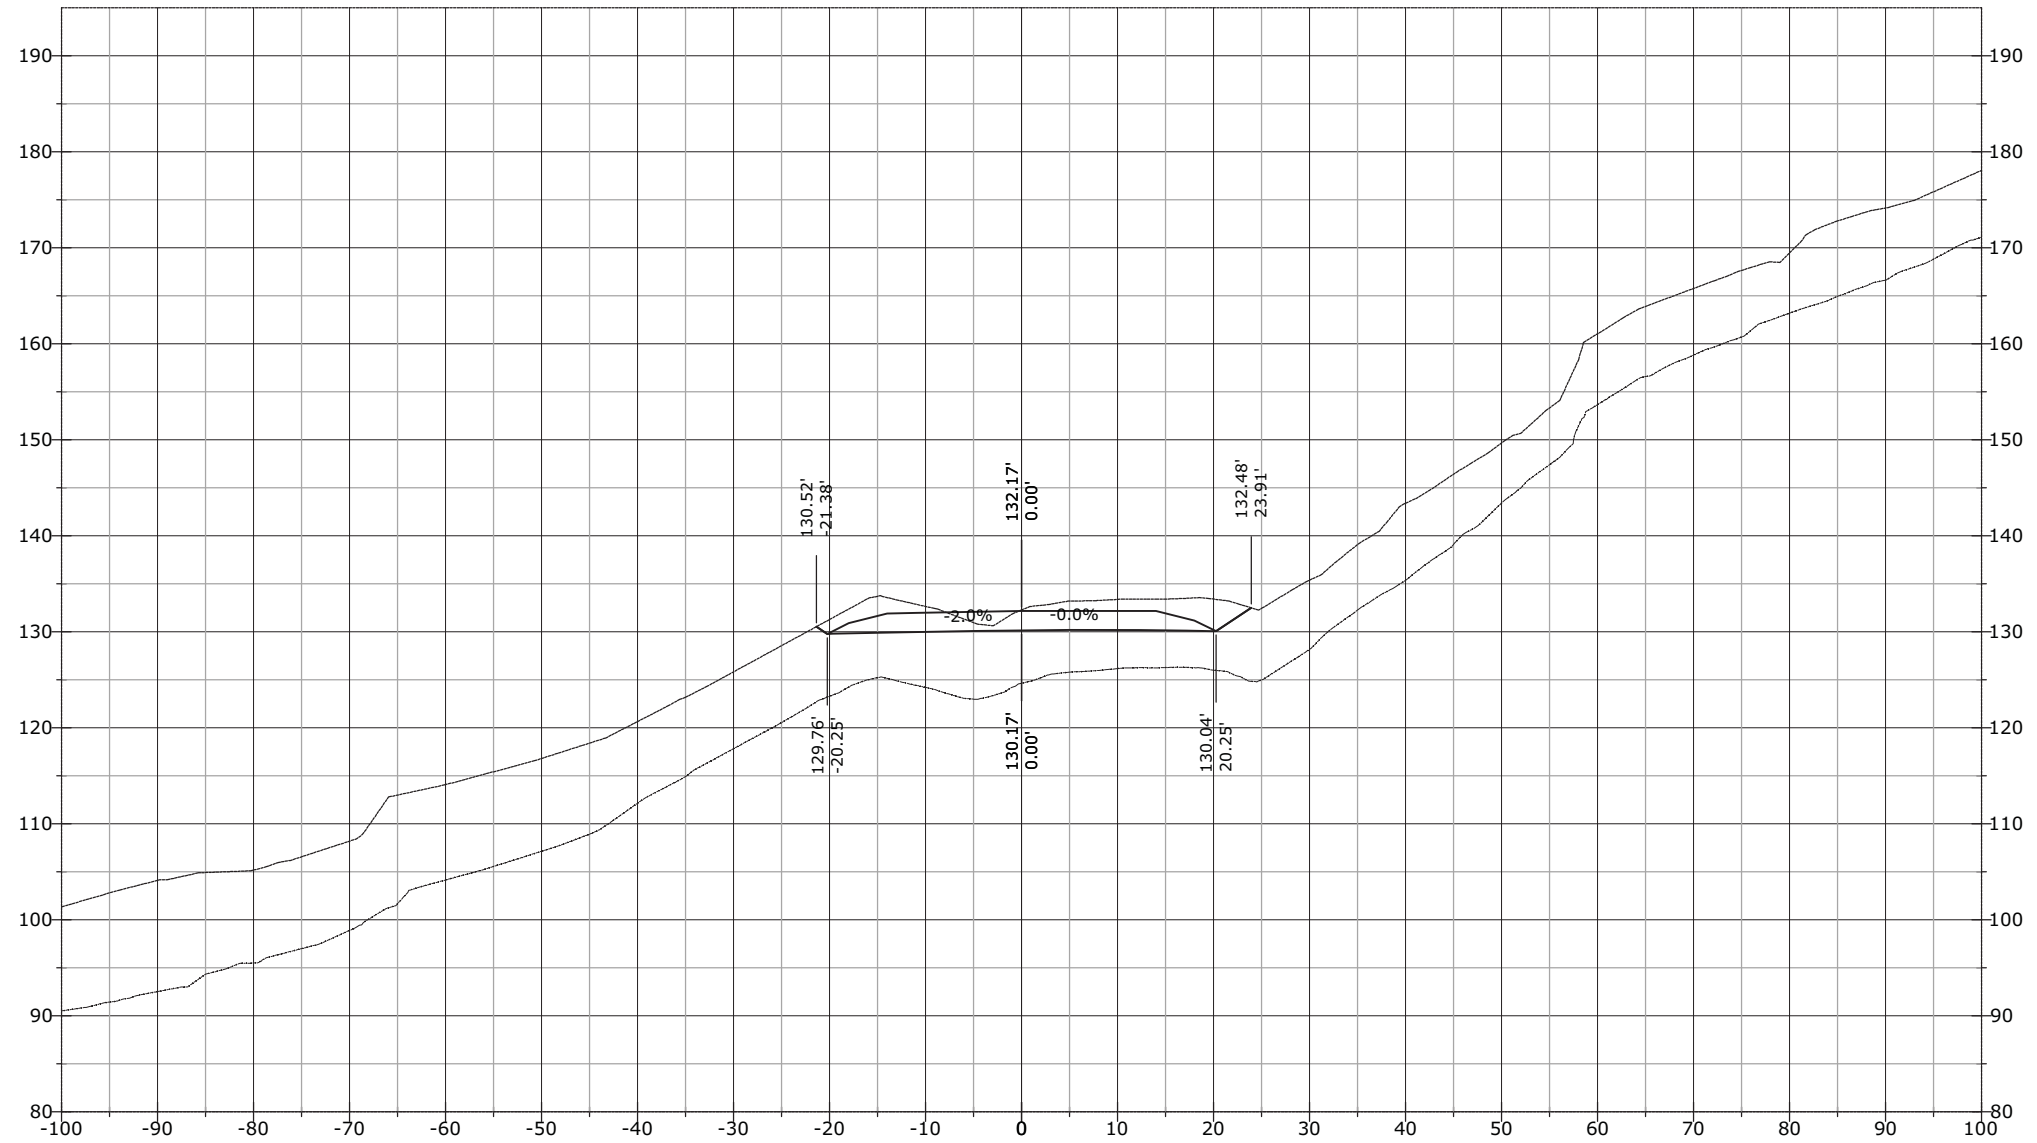


STATE	PROJECT	SHEET NUMBER
AK	AK PFH 43(10)	XS.807

1137+50.00

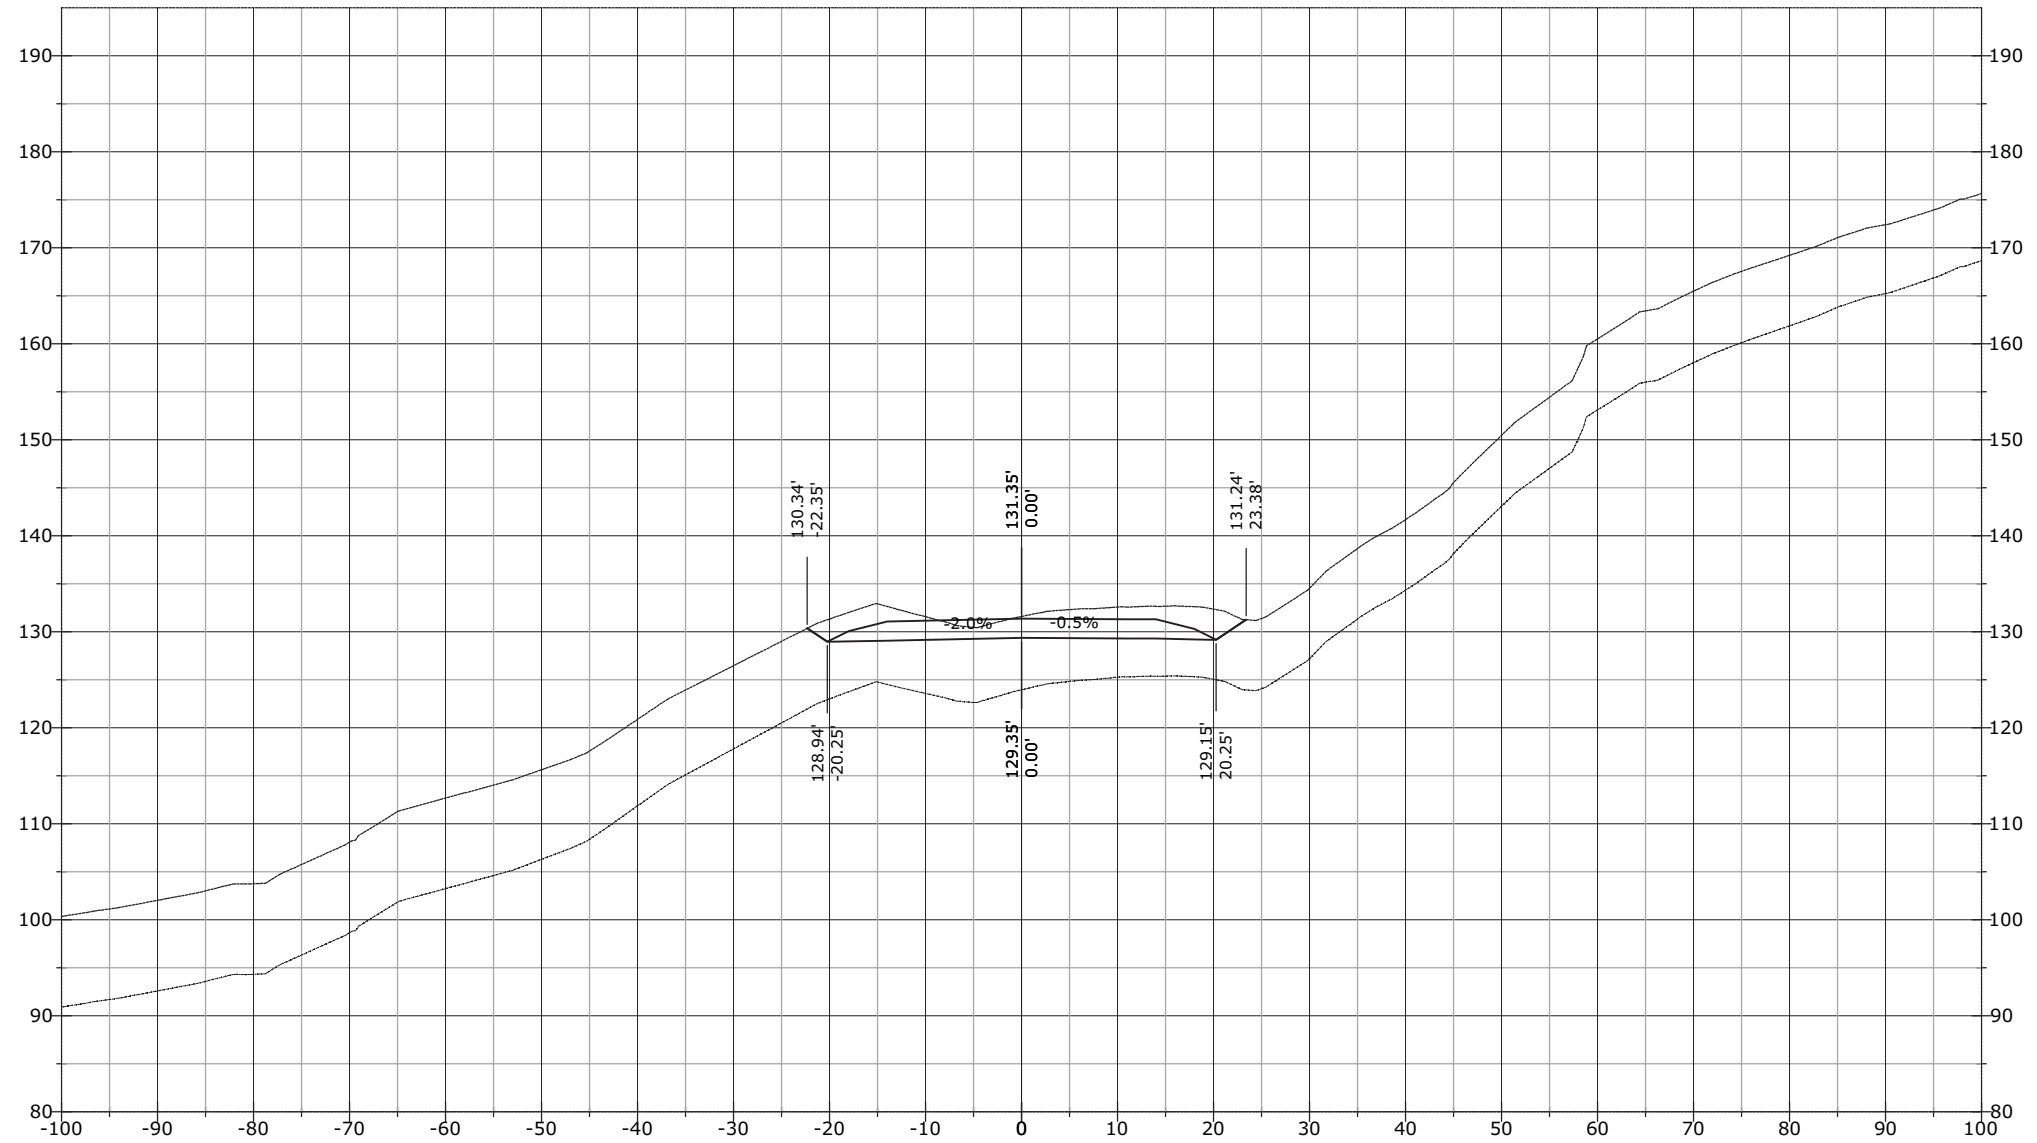


STATE	PROJECT	SHEET NUMBER
AK	AK PFH 43(10)	XS.808

1138+00.00

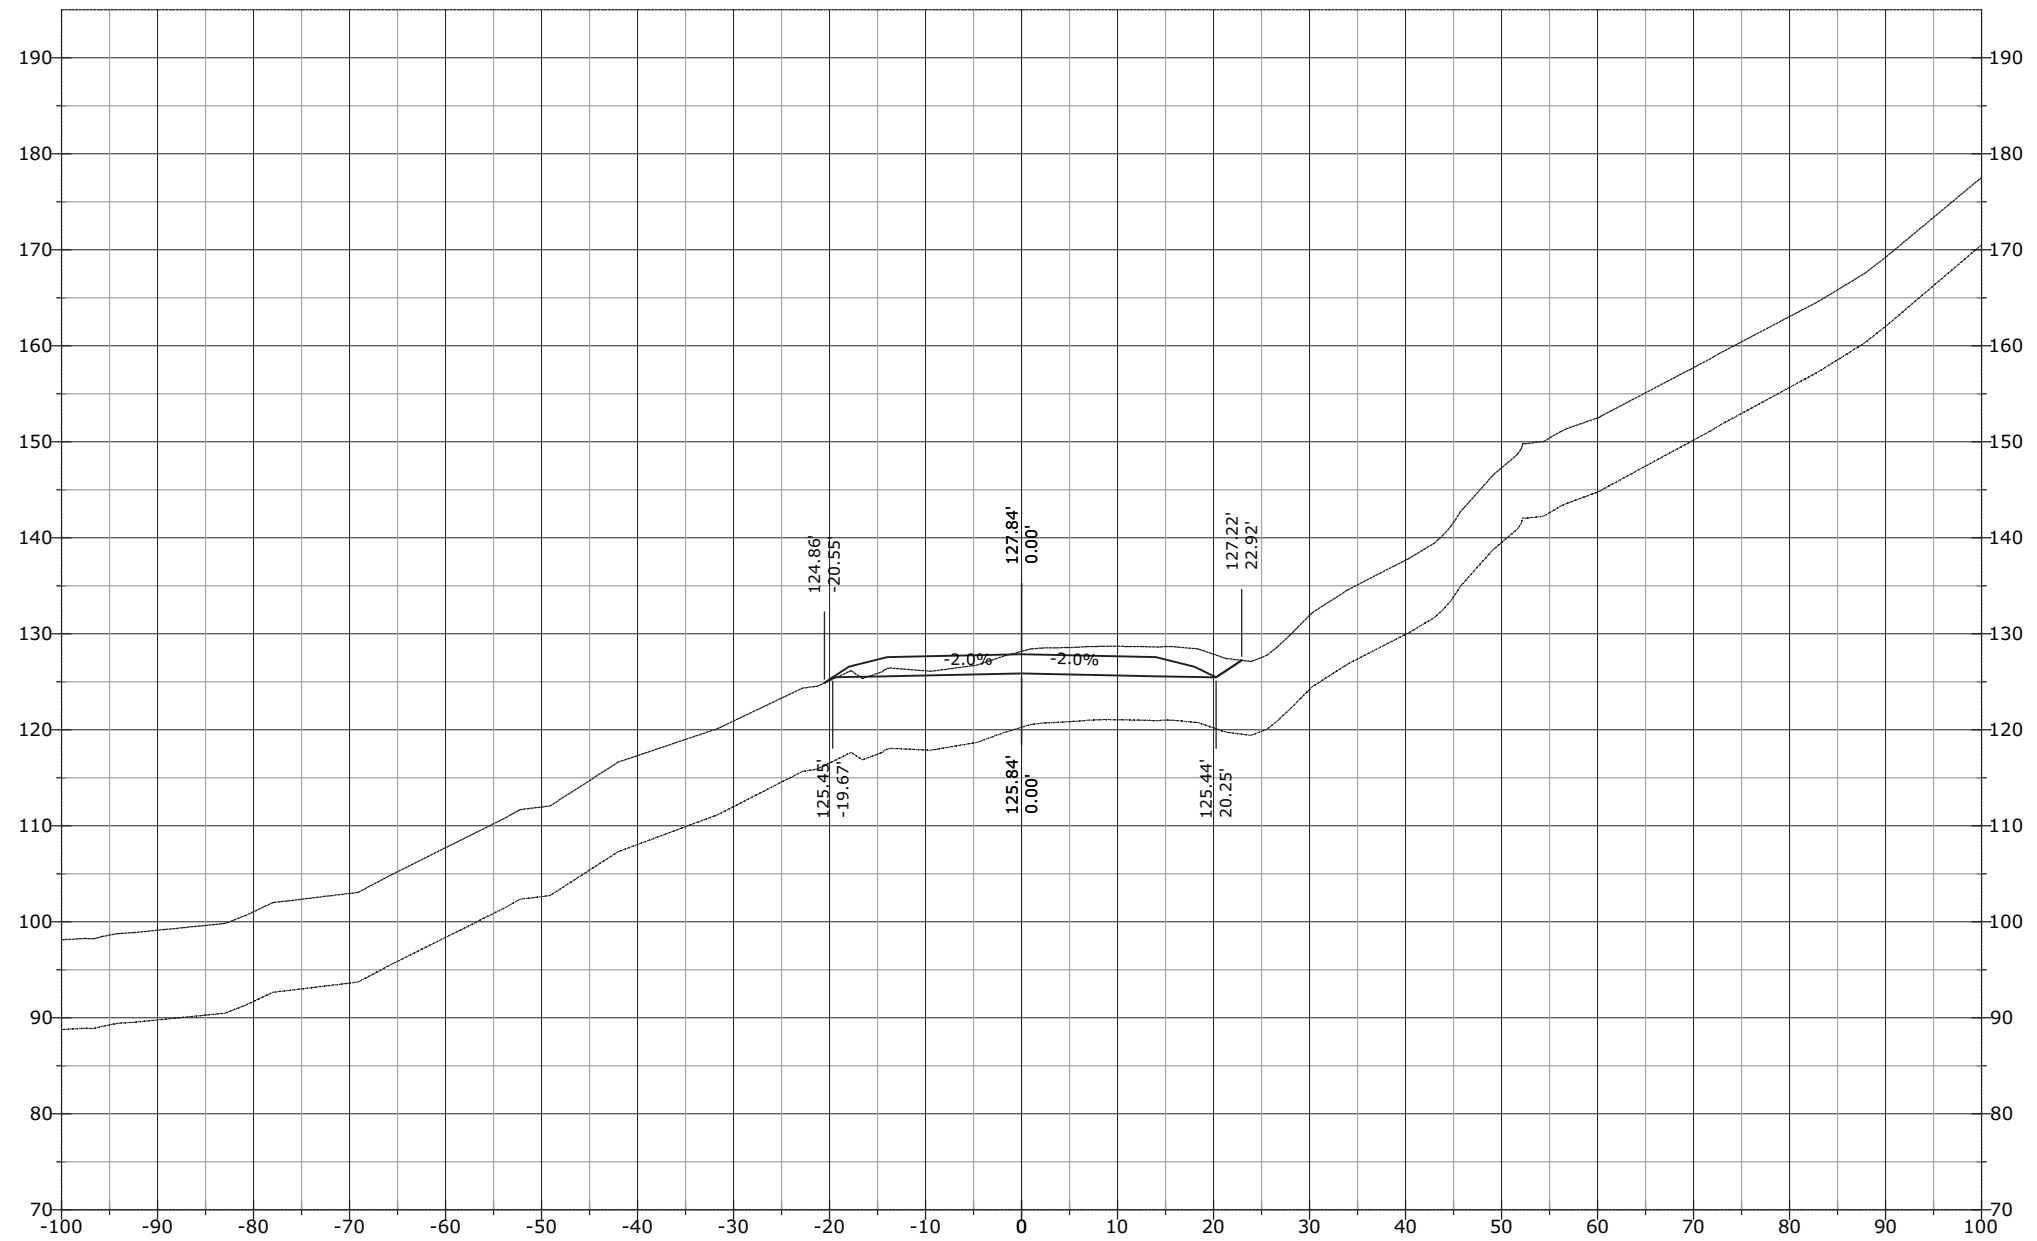


STATE	PROJECT	SHEET NUMBER
AK	AK PFH 43(10)	XS.809

1138+50.00

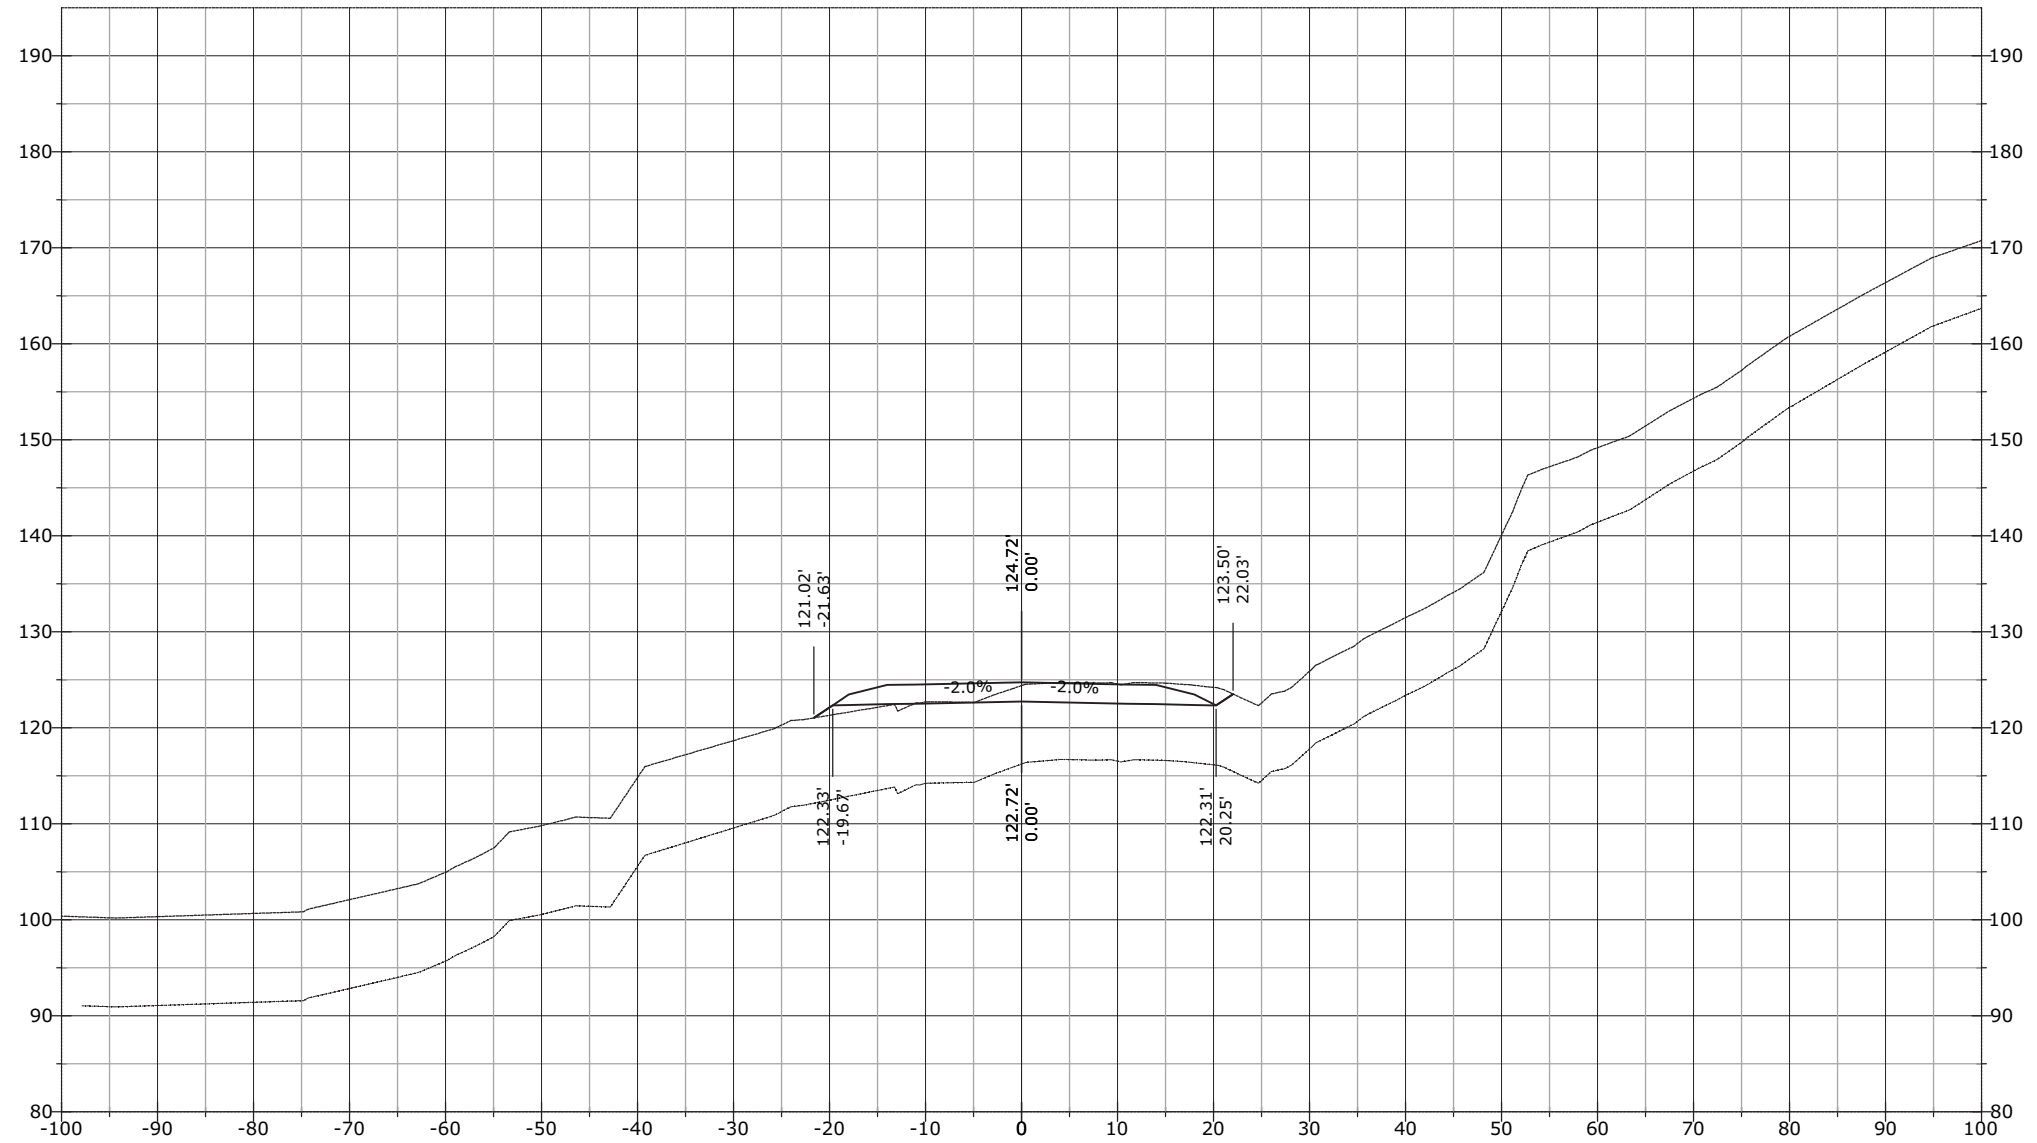


STATE	PROJECT	SHEET NUMBER
AK	AK PFH 43(10)	XS.810

1138+74.32

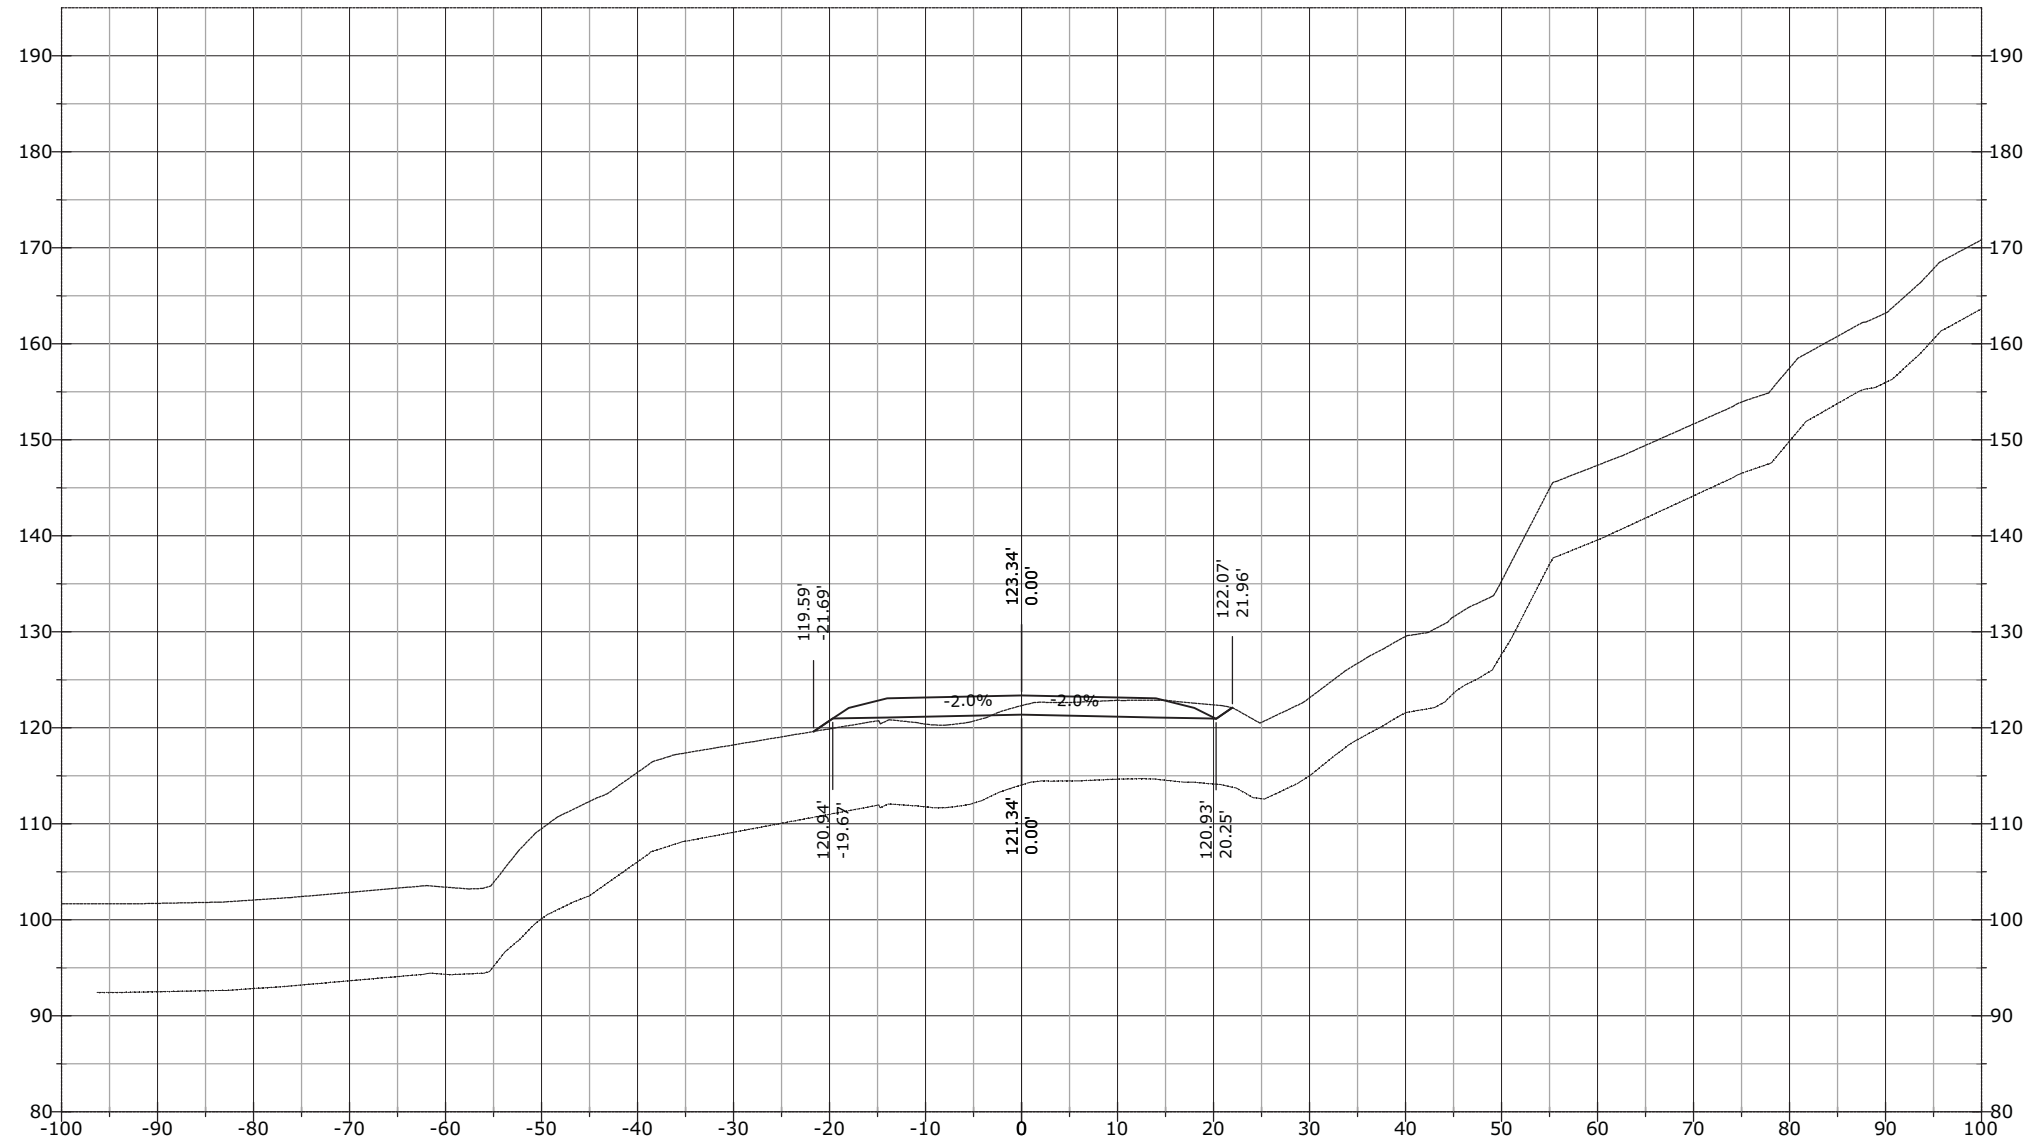


STATE	PROJECT	SHEET NUMBER
AK	AK PFH 43(10)	XS.811

1138+85.19

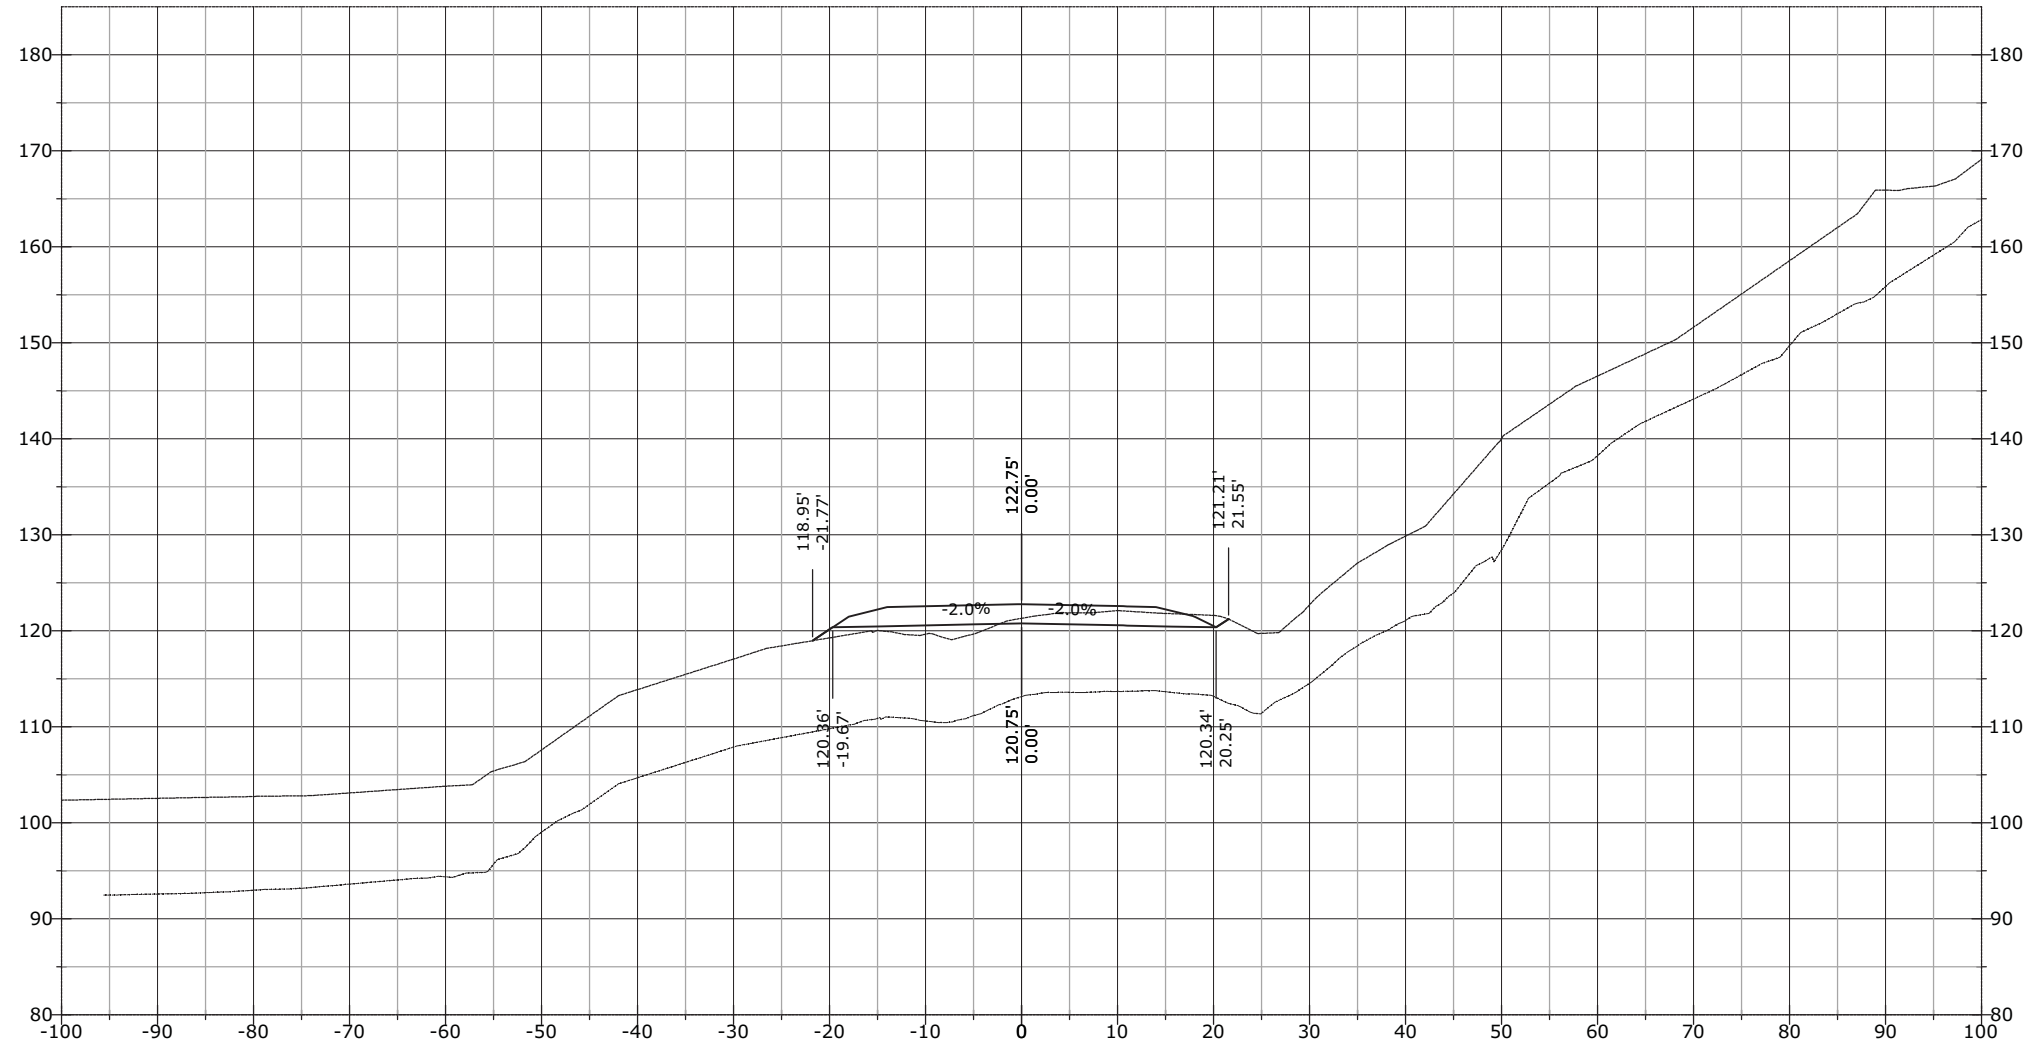


STATE	PROJECT	SHEET NUMBER
AK	AK PFH 43(10)	XS.812

1139+00.00

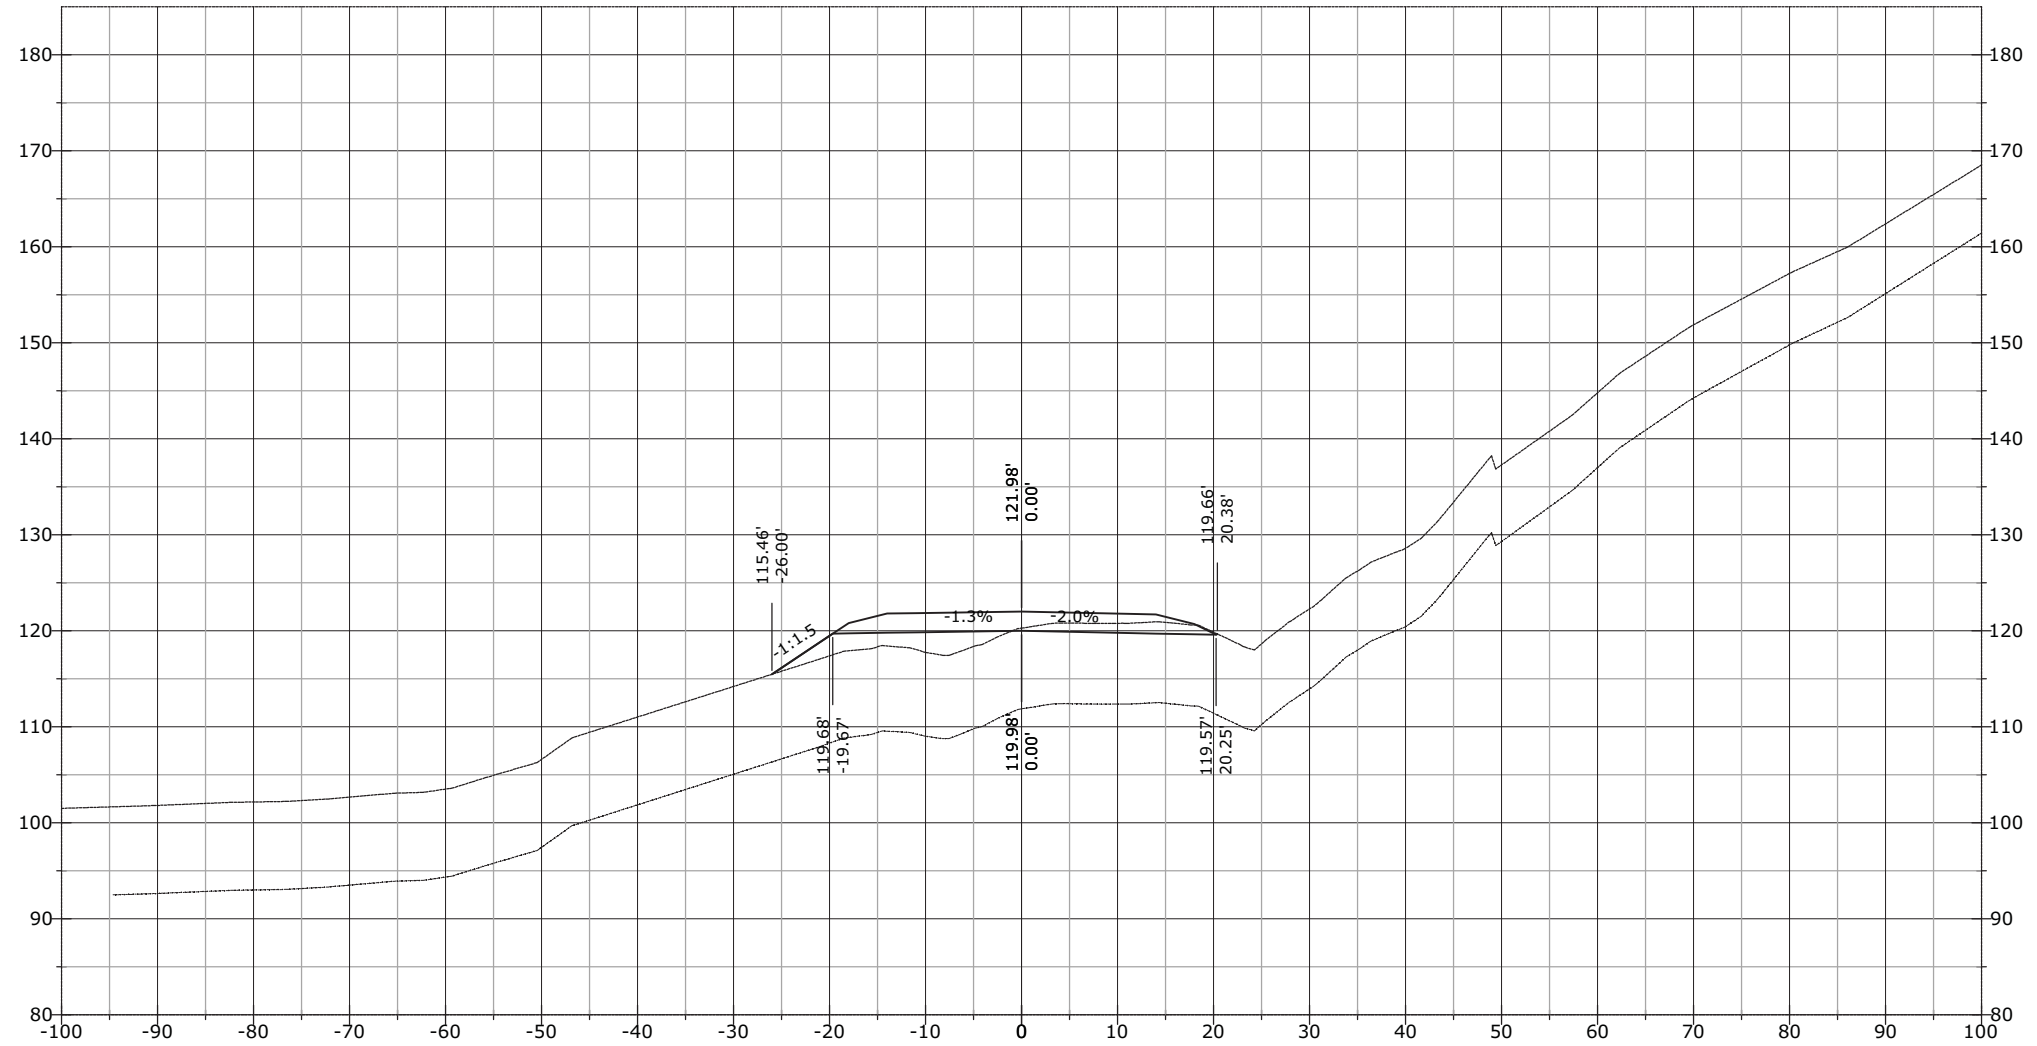


STATE	PROJECT	SHEET NUMBER
AK	AK PFH 43(10)	XS.813

1139+43.06

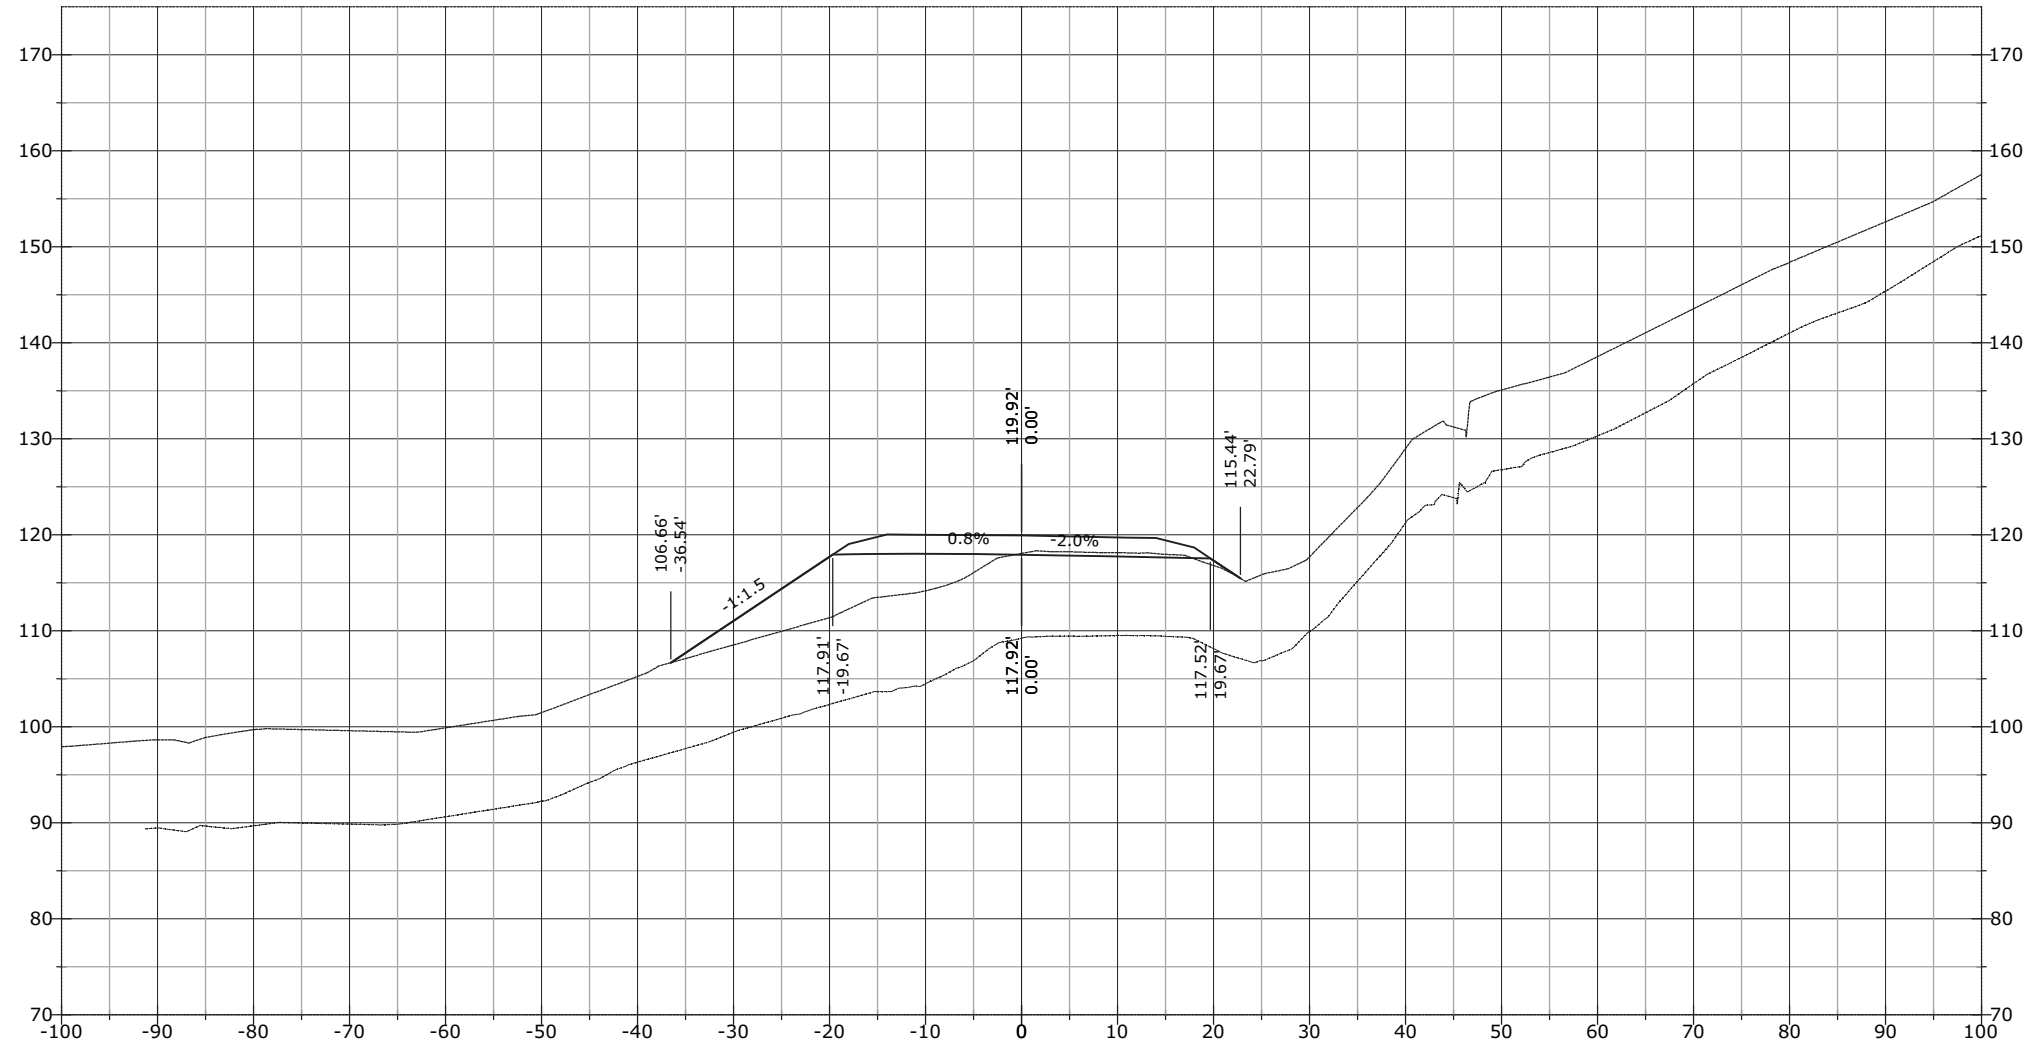


STATE	PROJECT	SHEET NUMBER
AK	AK PFH 43(10)	XS.814

1139+50.00

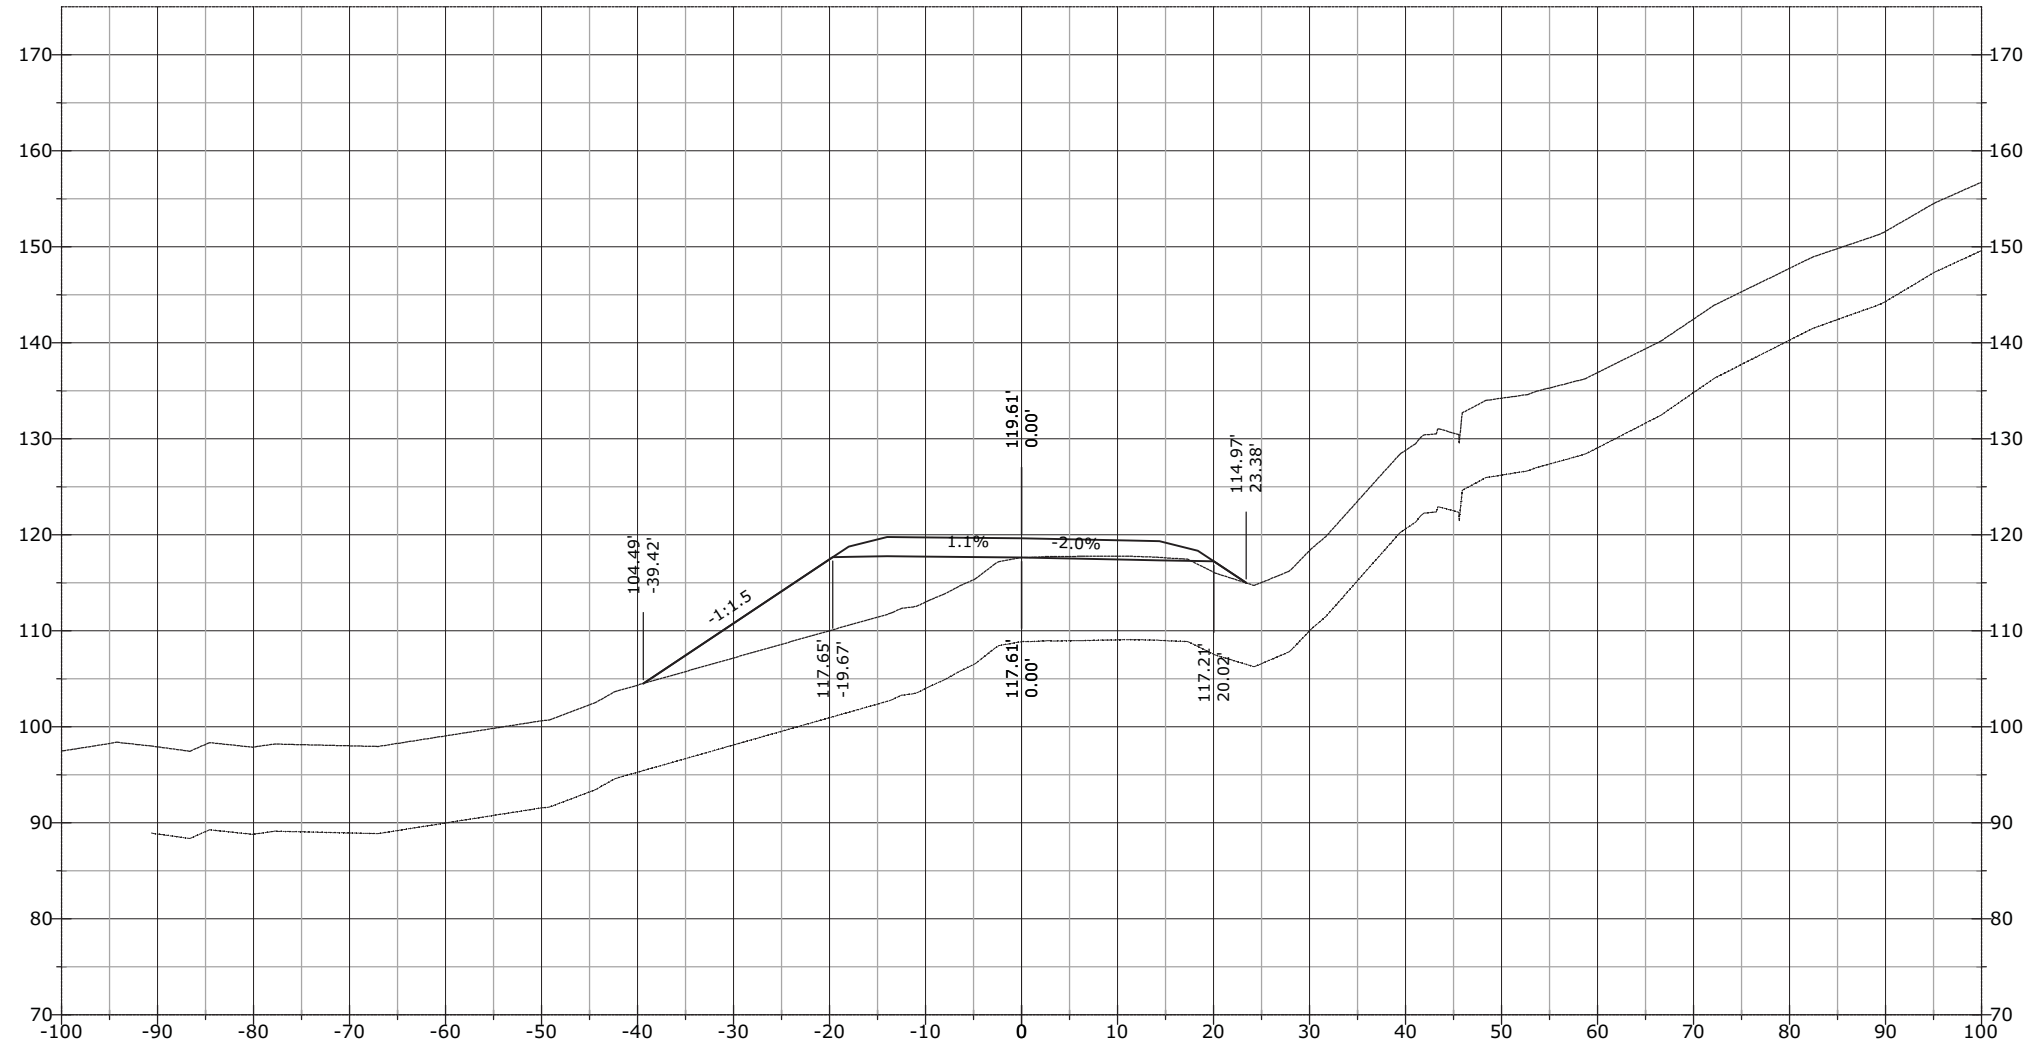


STATE	PROJECT	SHEET NUMBER
AK	AK PFH 43(10)	XS.815

1140+00.00

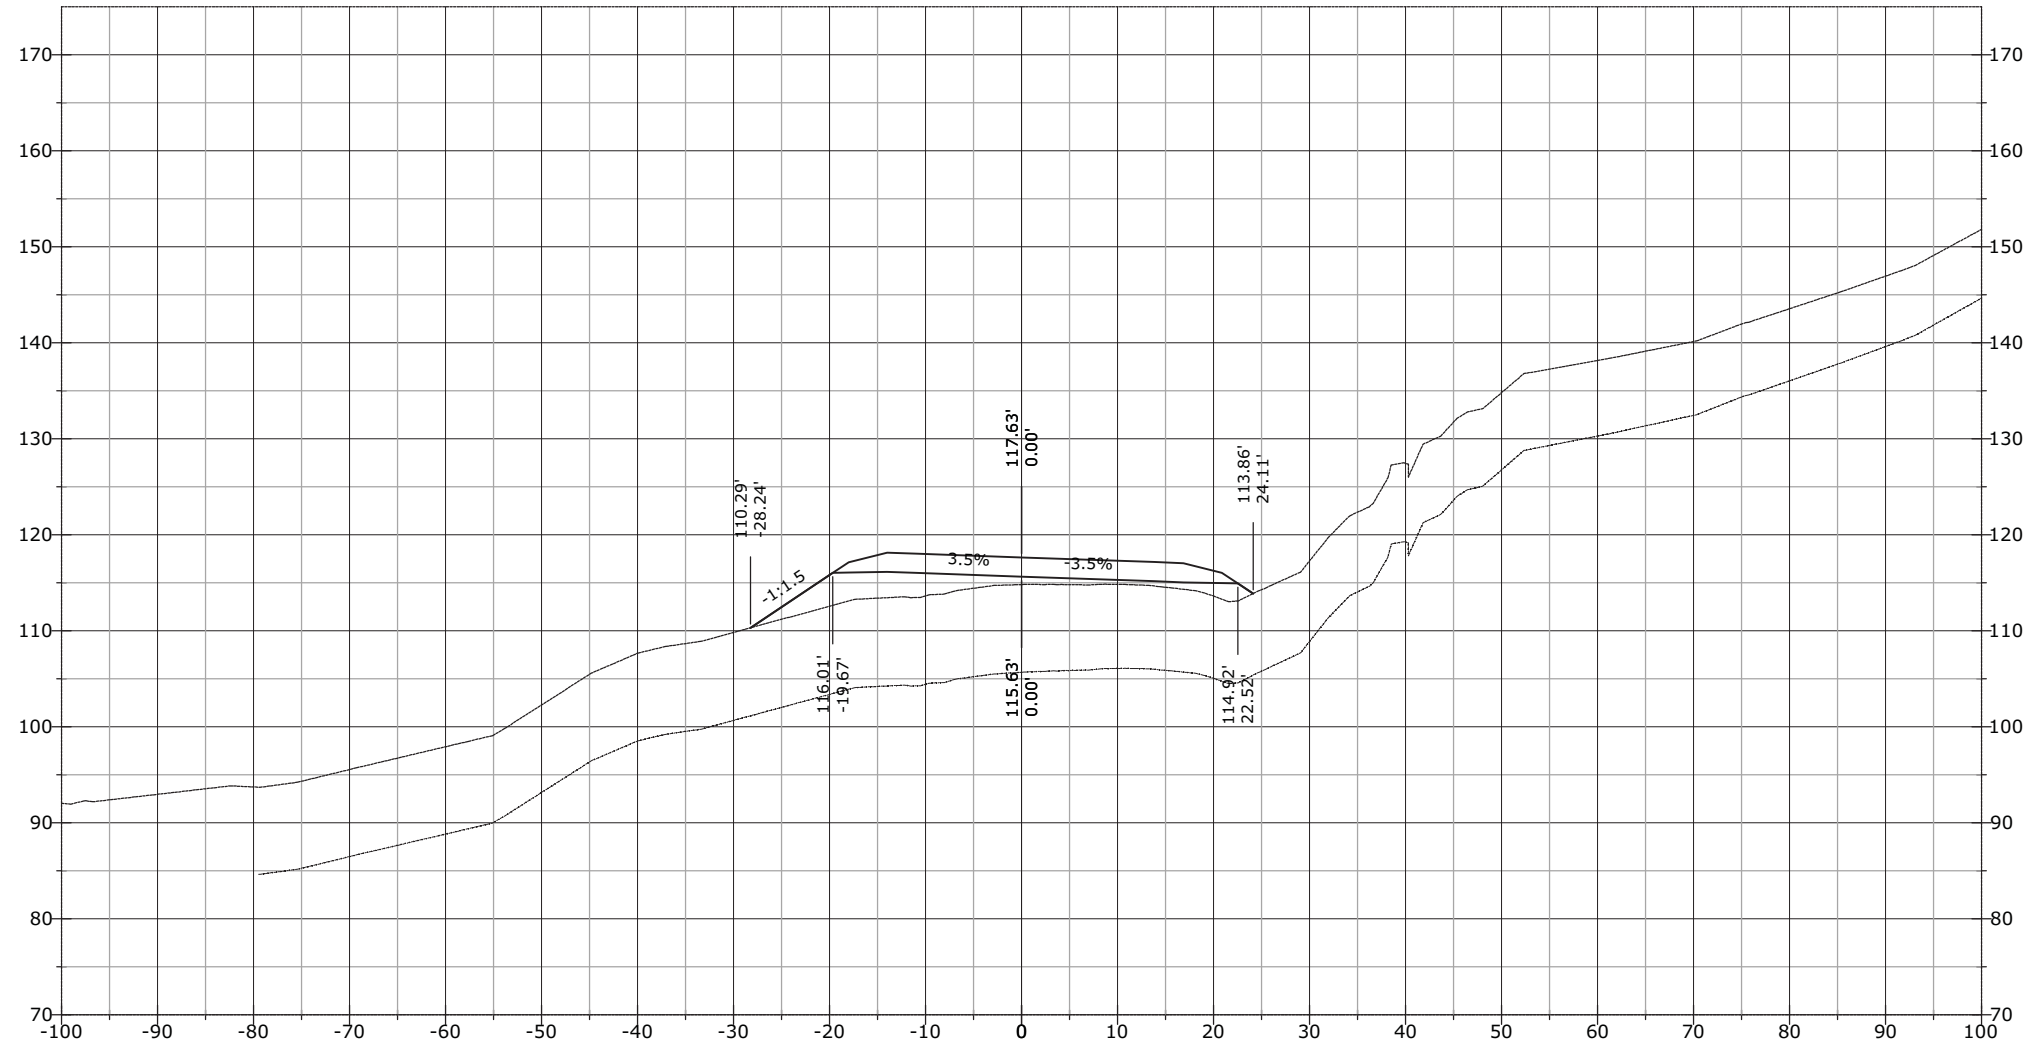


STATE	PROJECT	SHEET NUMBER
AK	AK PFH 43(10)	XS.816

1140+09.62

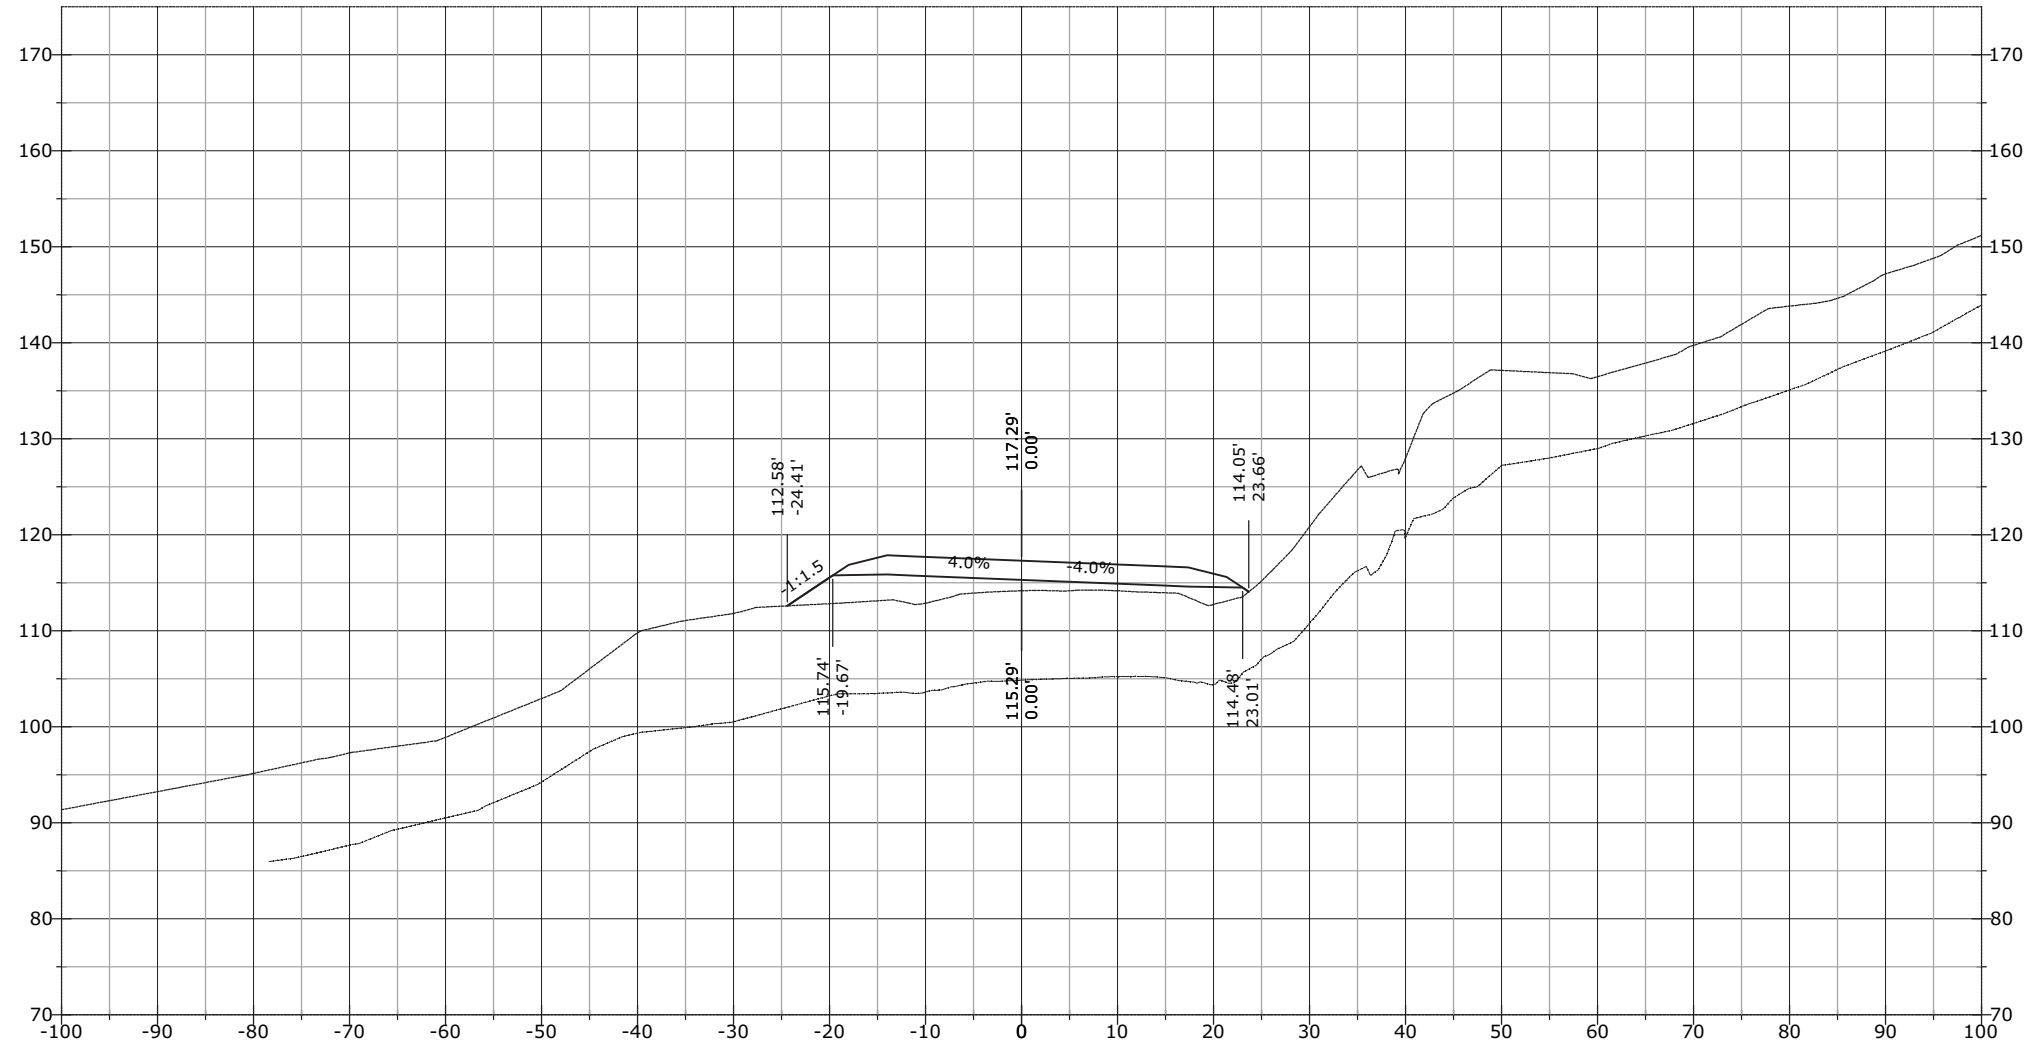


STATE	PROJECT	SHEET NUMBER
AK	AK PFH 43(10)	XS.817

1140+50.00

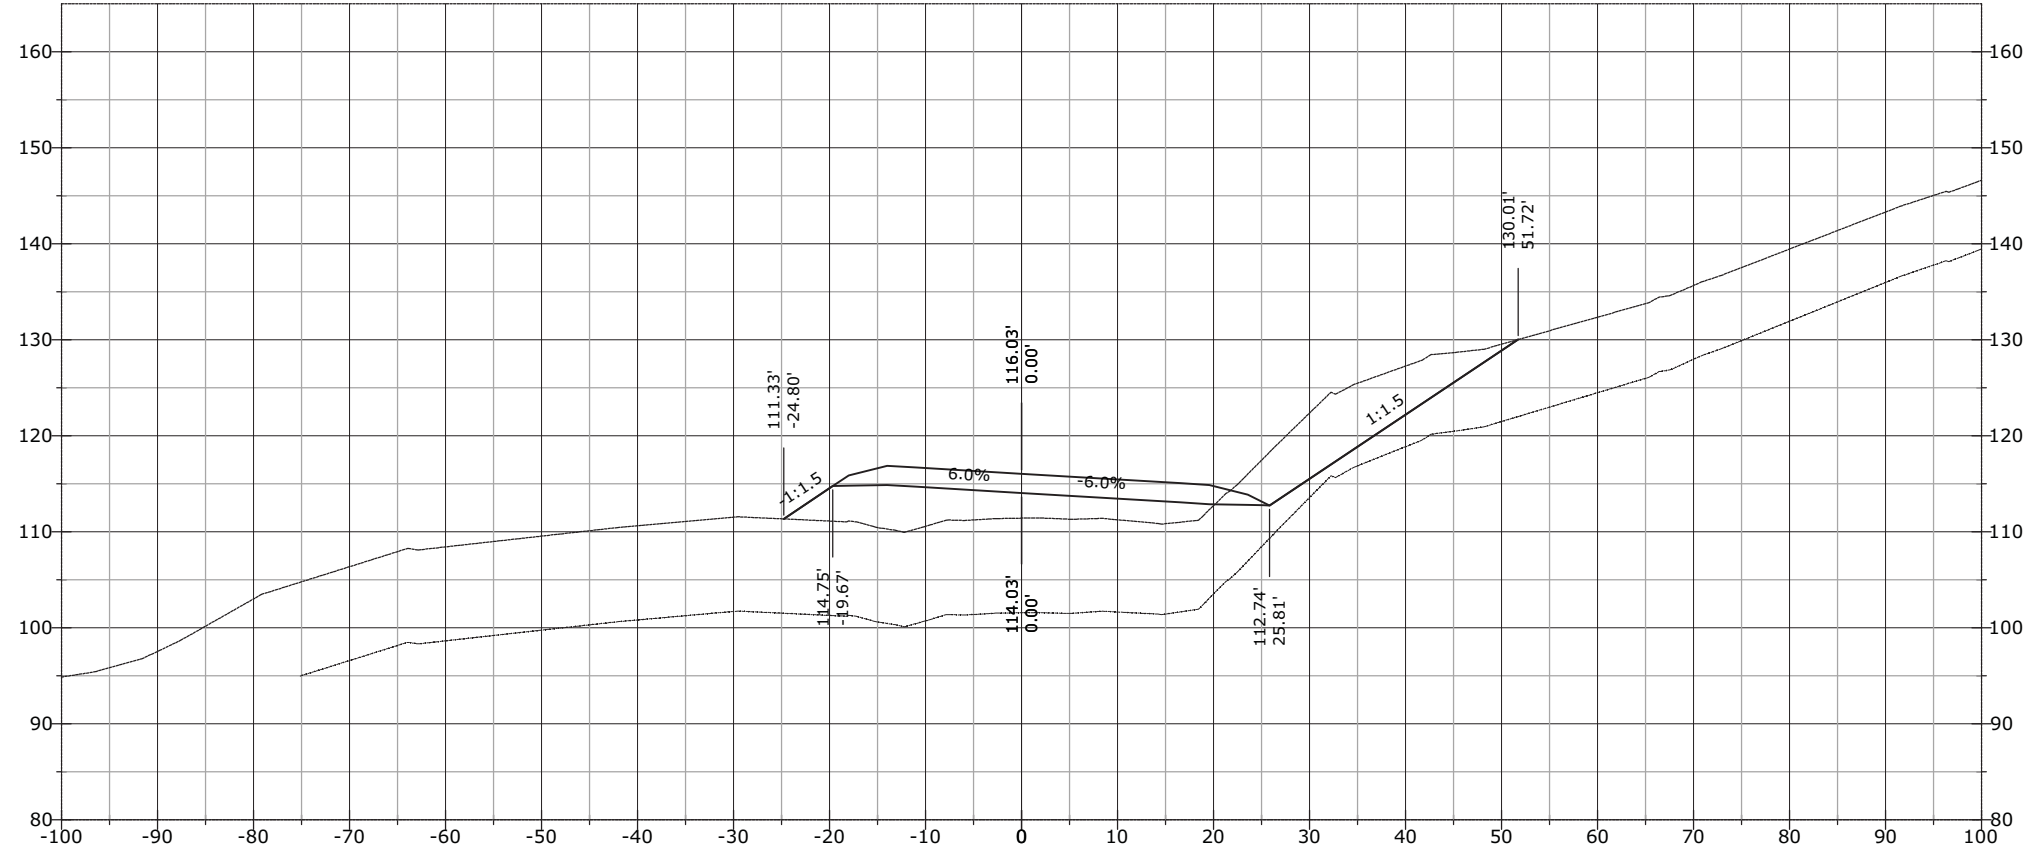


1140+39.13

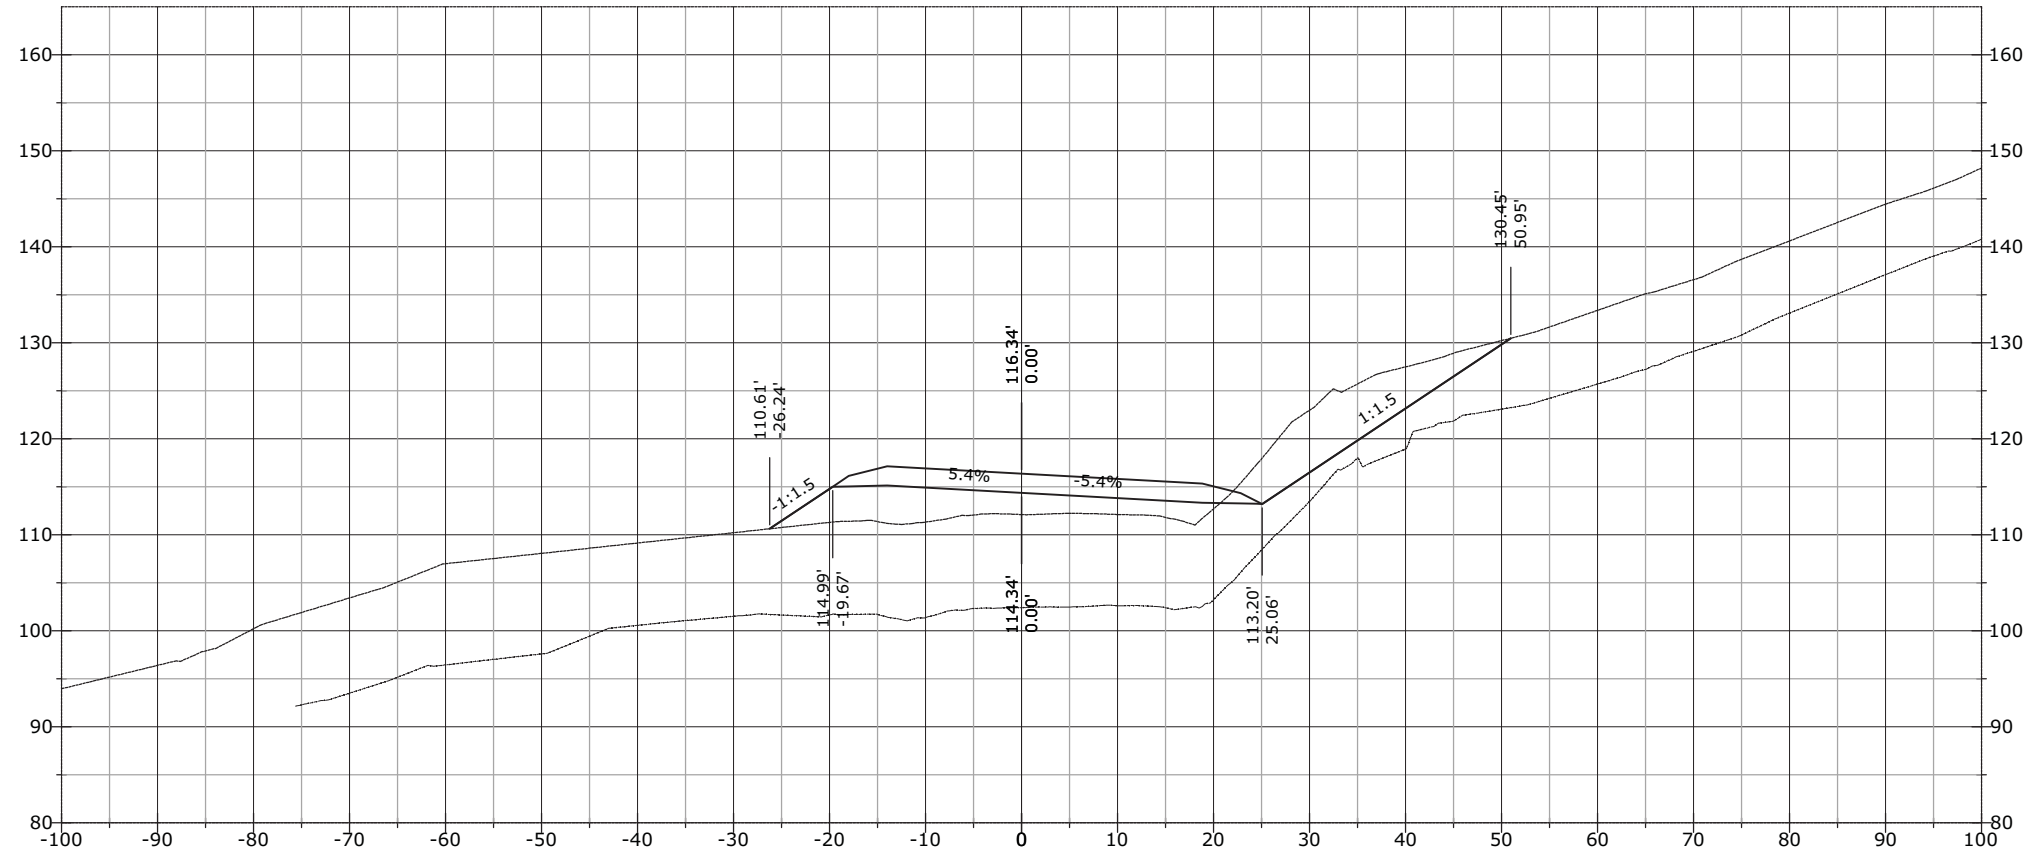


STATE	PROJECT	SHEET NUMBER
AK	AK PFH 43(10)	XS.818

1141+00.00

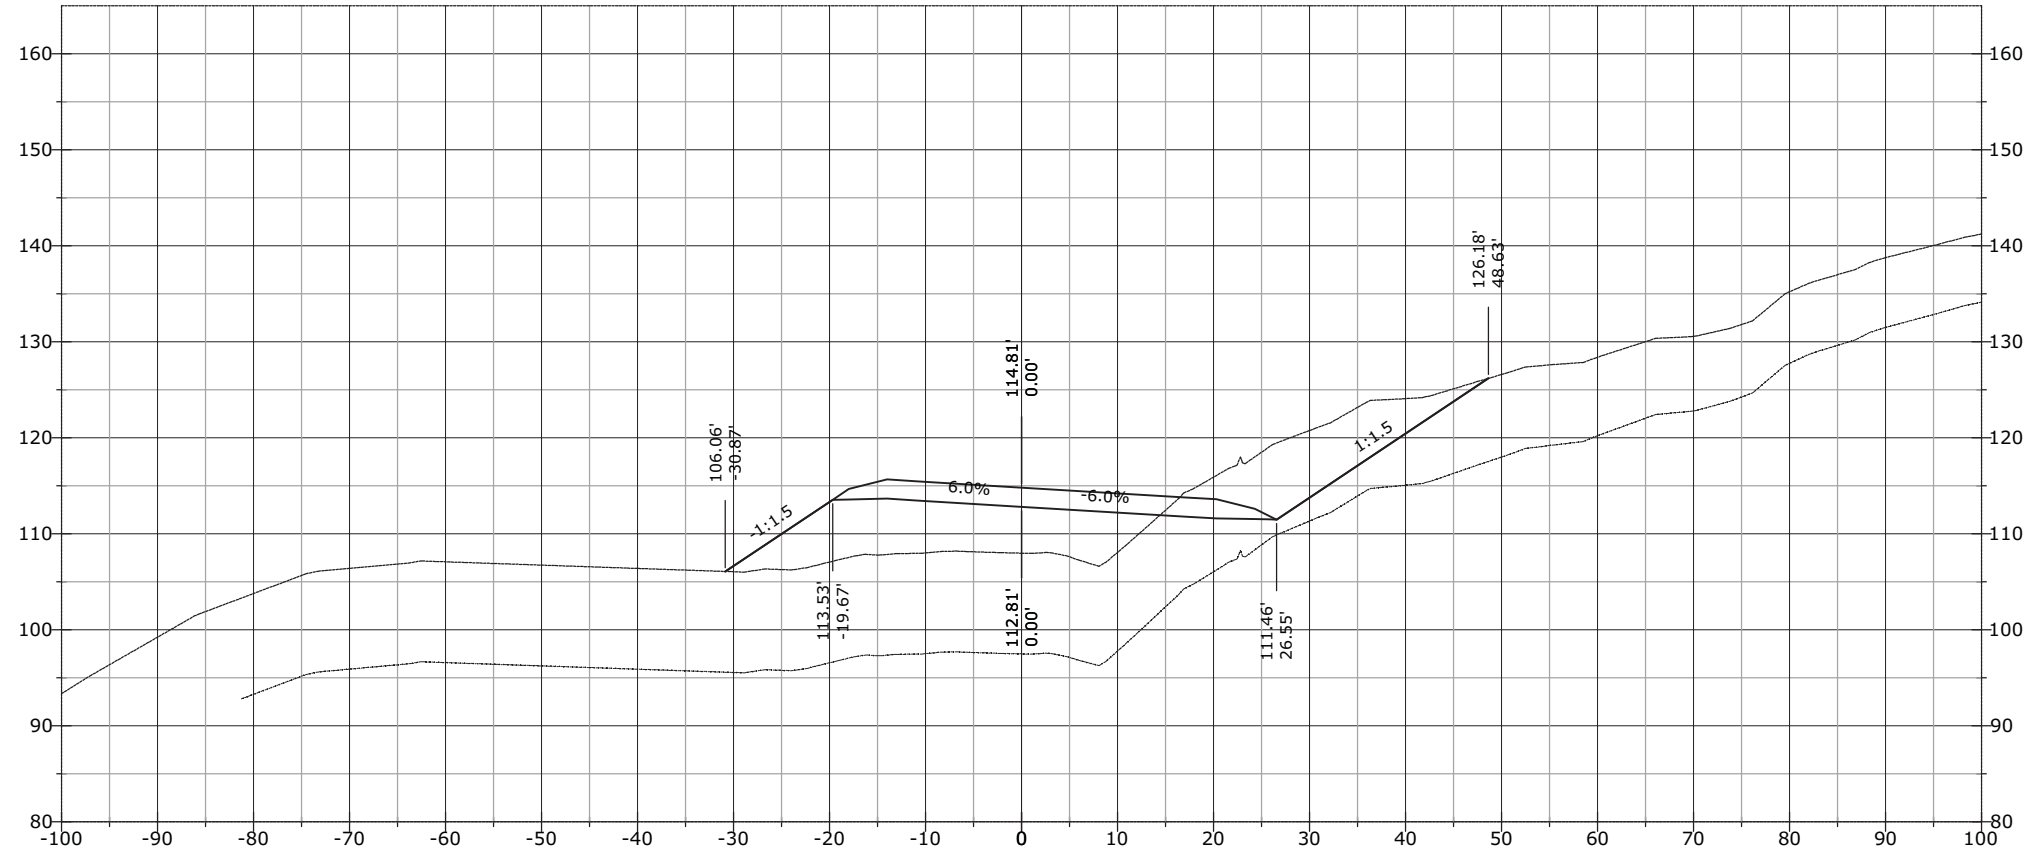


1140+50.95

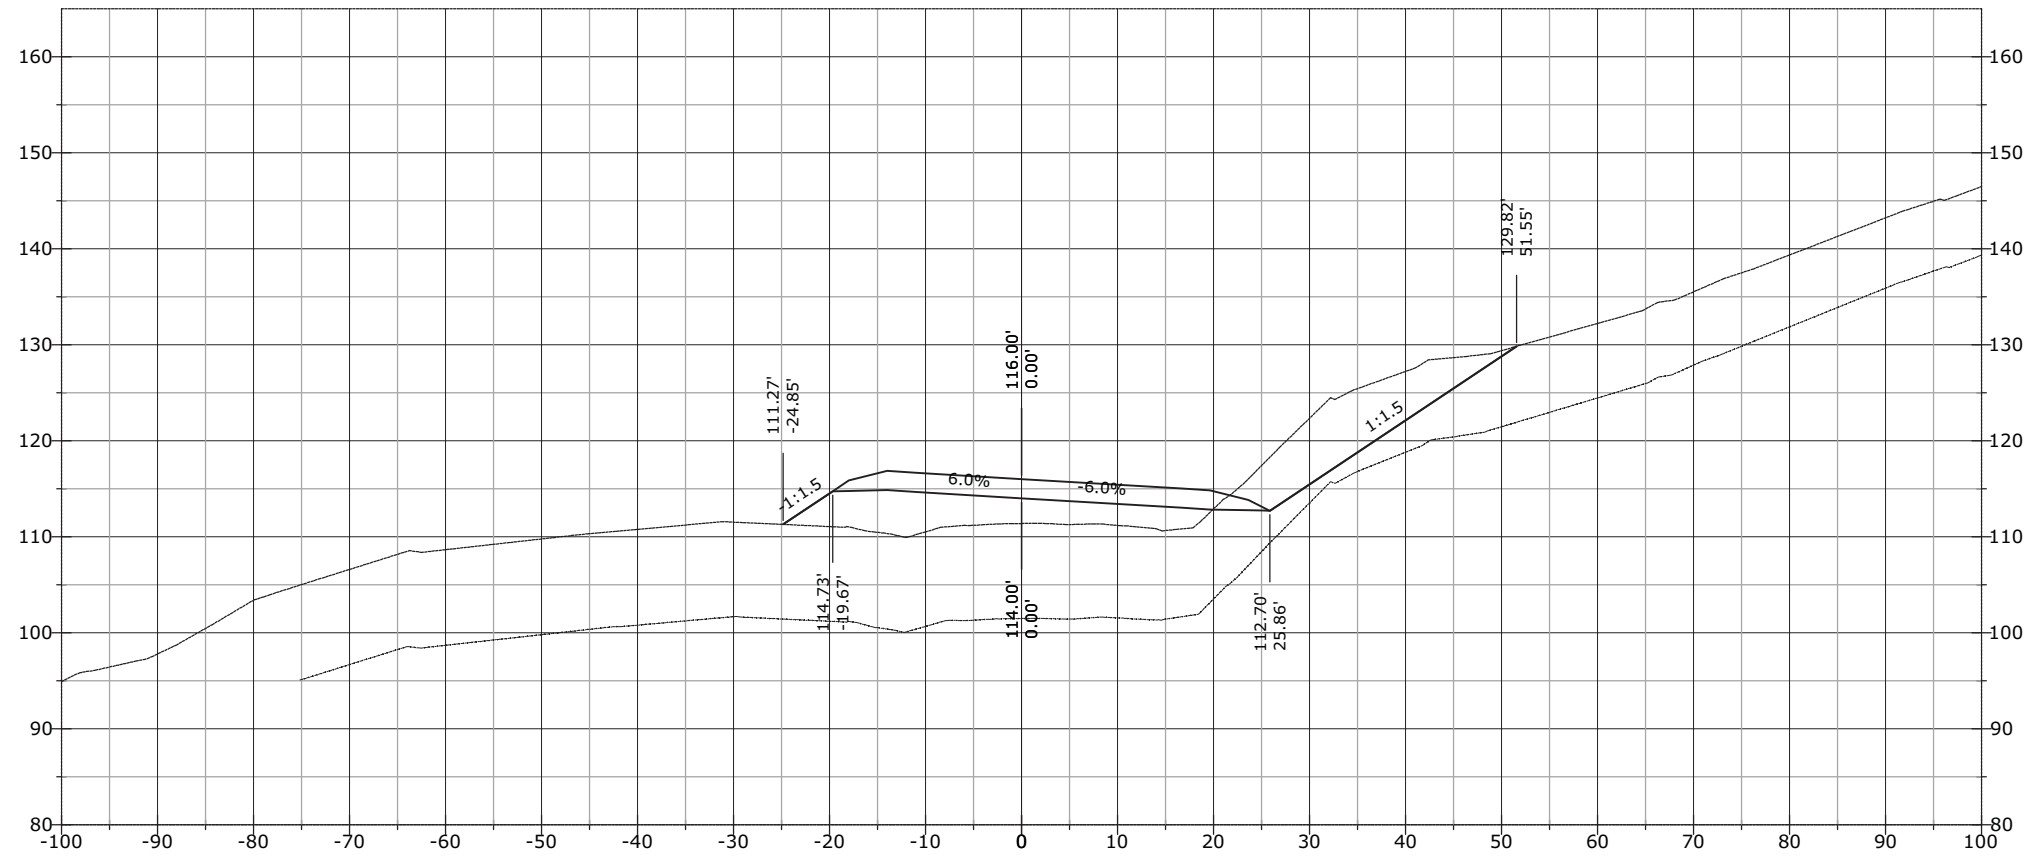

STATE	PROJECT	SHEET NUMBER
AK	AK PFH 43(10)	XS.819


1141+32.07

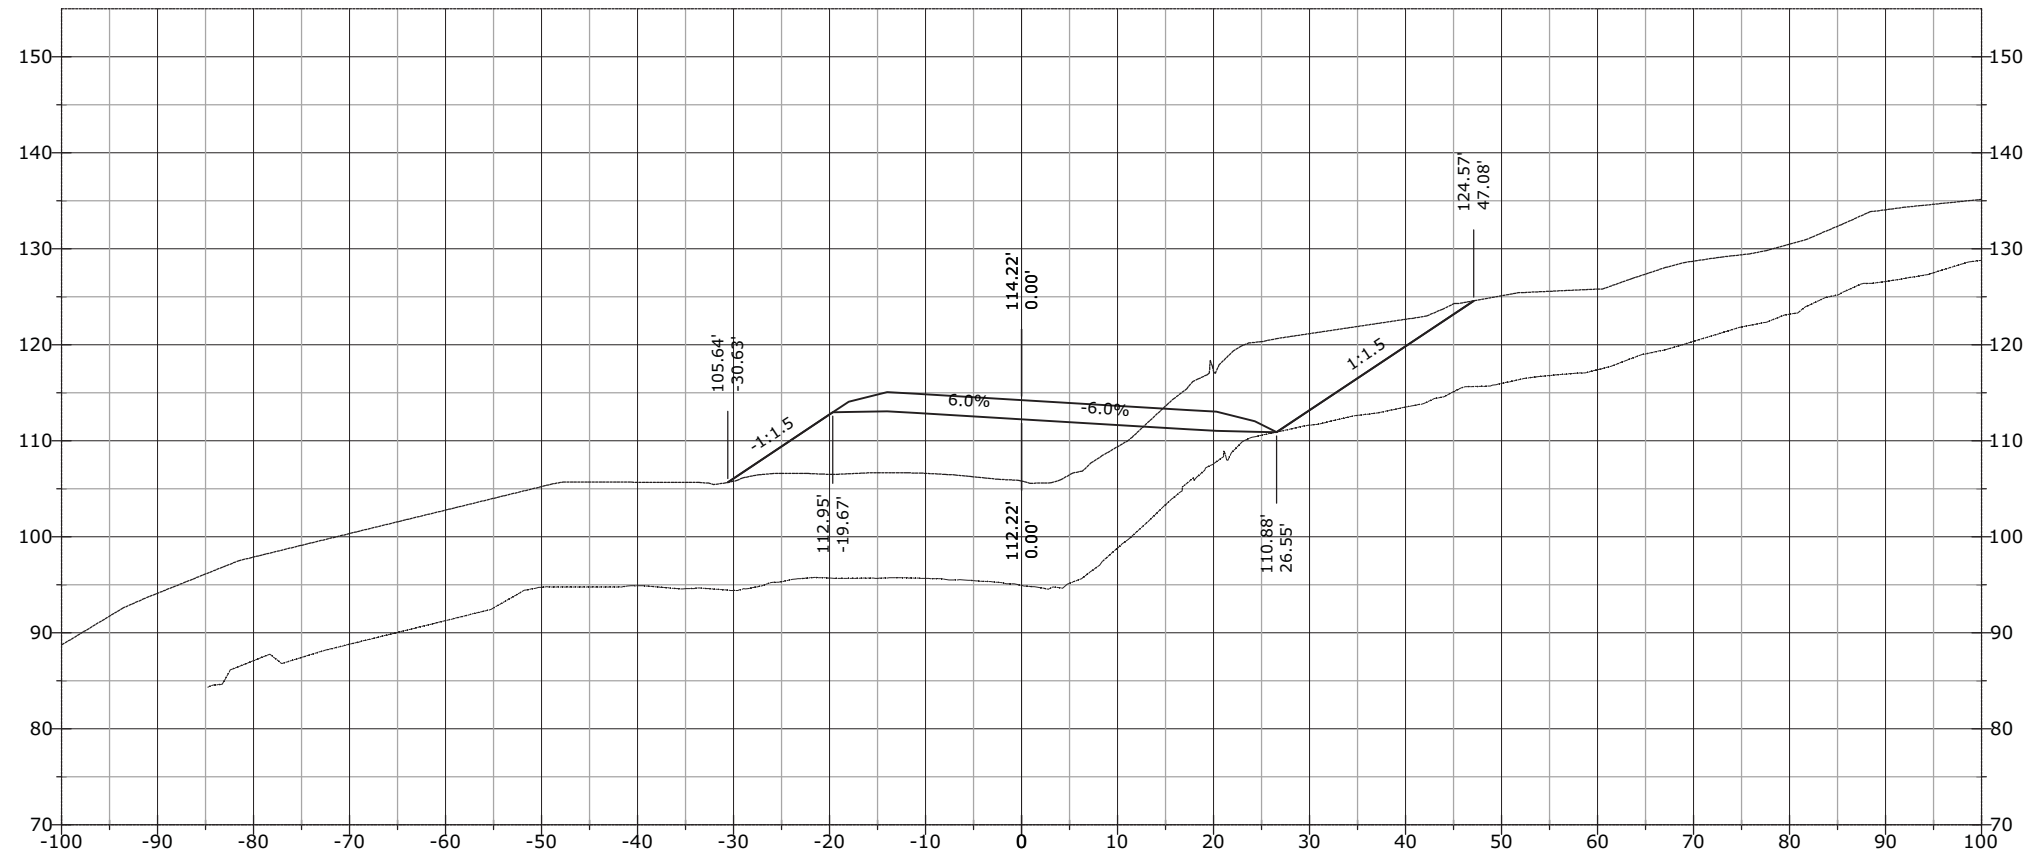

STATE	PROJECT	SHEET NUMBER
AK	AK PFH 43(10)	XS.820


J:\2012\121088 FH43 Deweyville Trailhead to Neck Lake\E. Drawings\Civil\PDFs\Cross Section March\# - RFC Cross Sections EXPLODED DELETED.dwg [USC] 29 March 2013 11:53 AM

1141+50.00

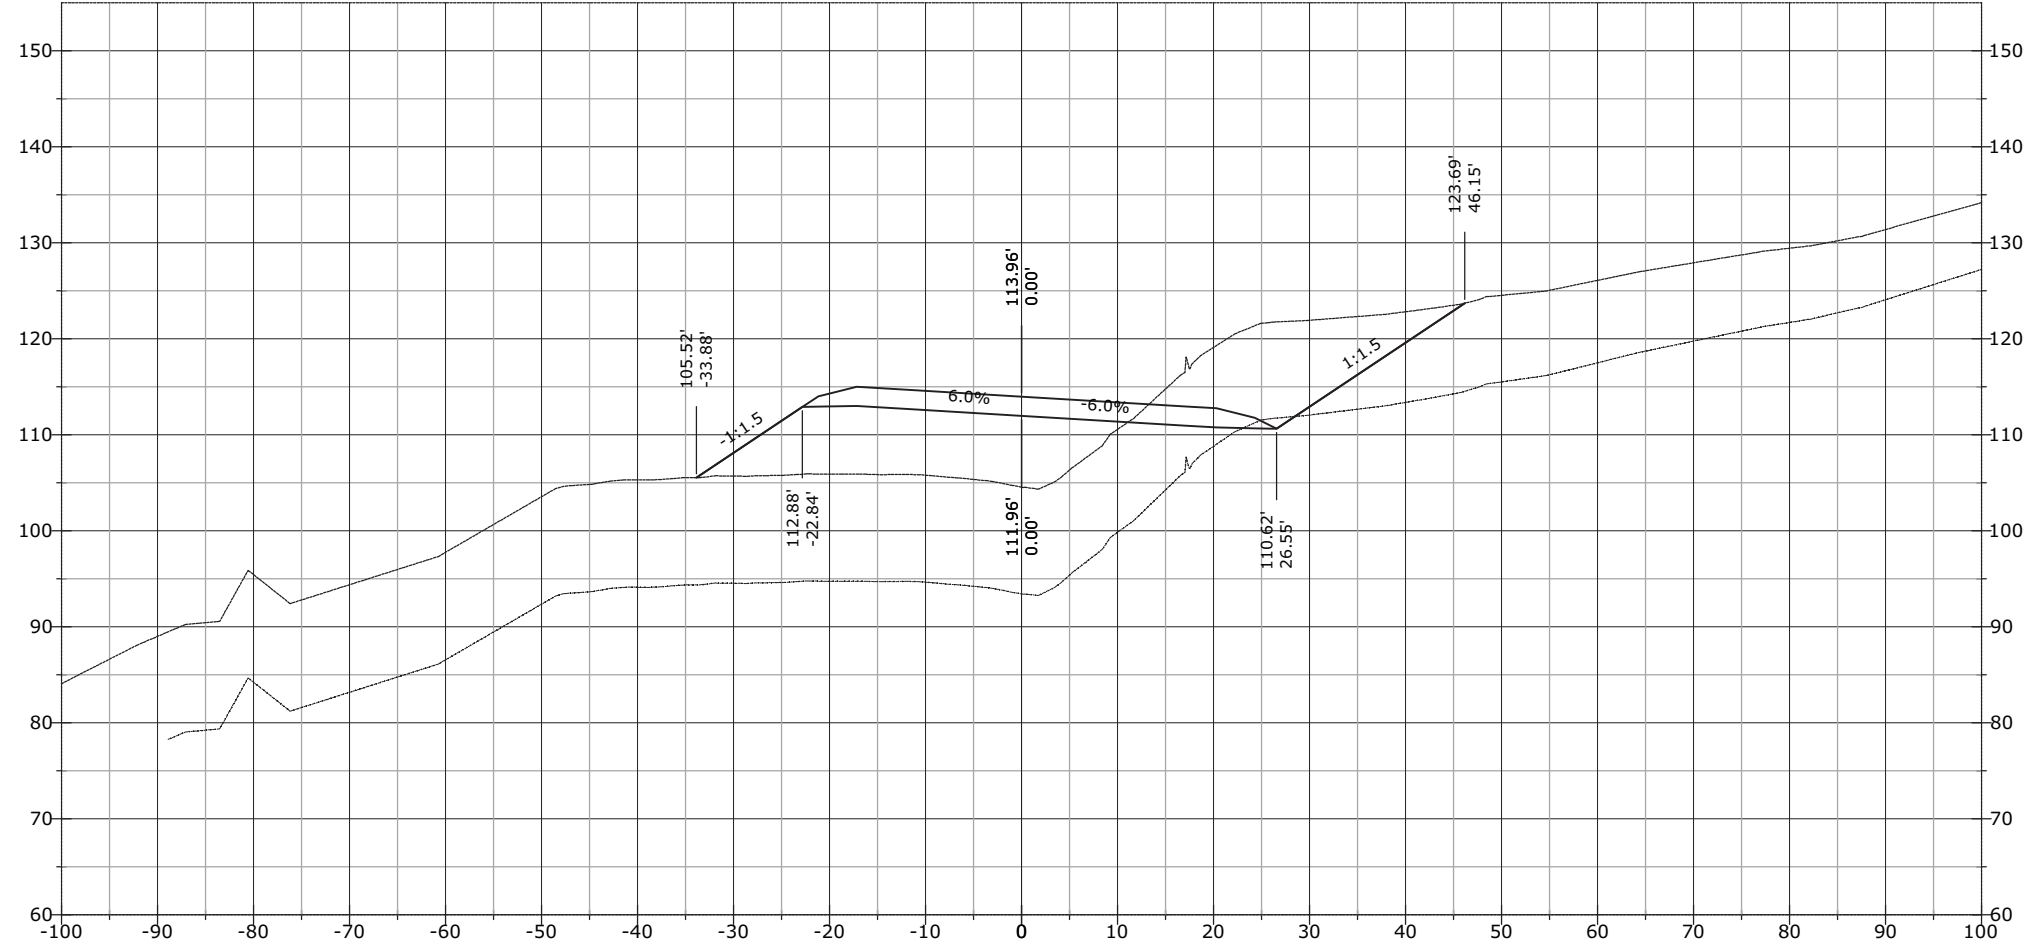


STATE	PROJECT	SHEET NUMBER
AK	AK PFH 43(10)	XS.821

1141+70.29

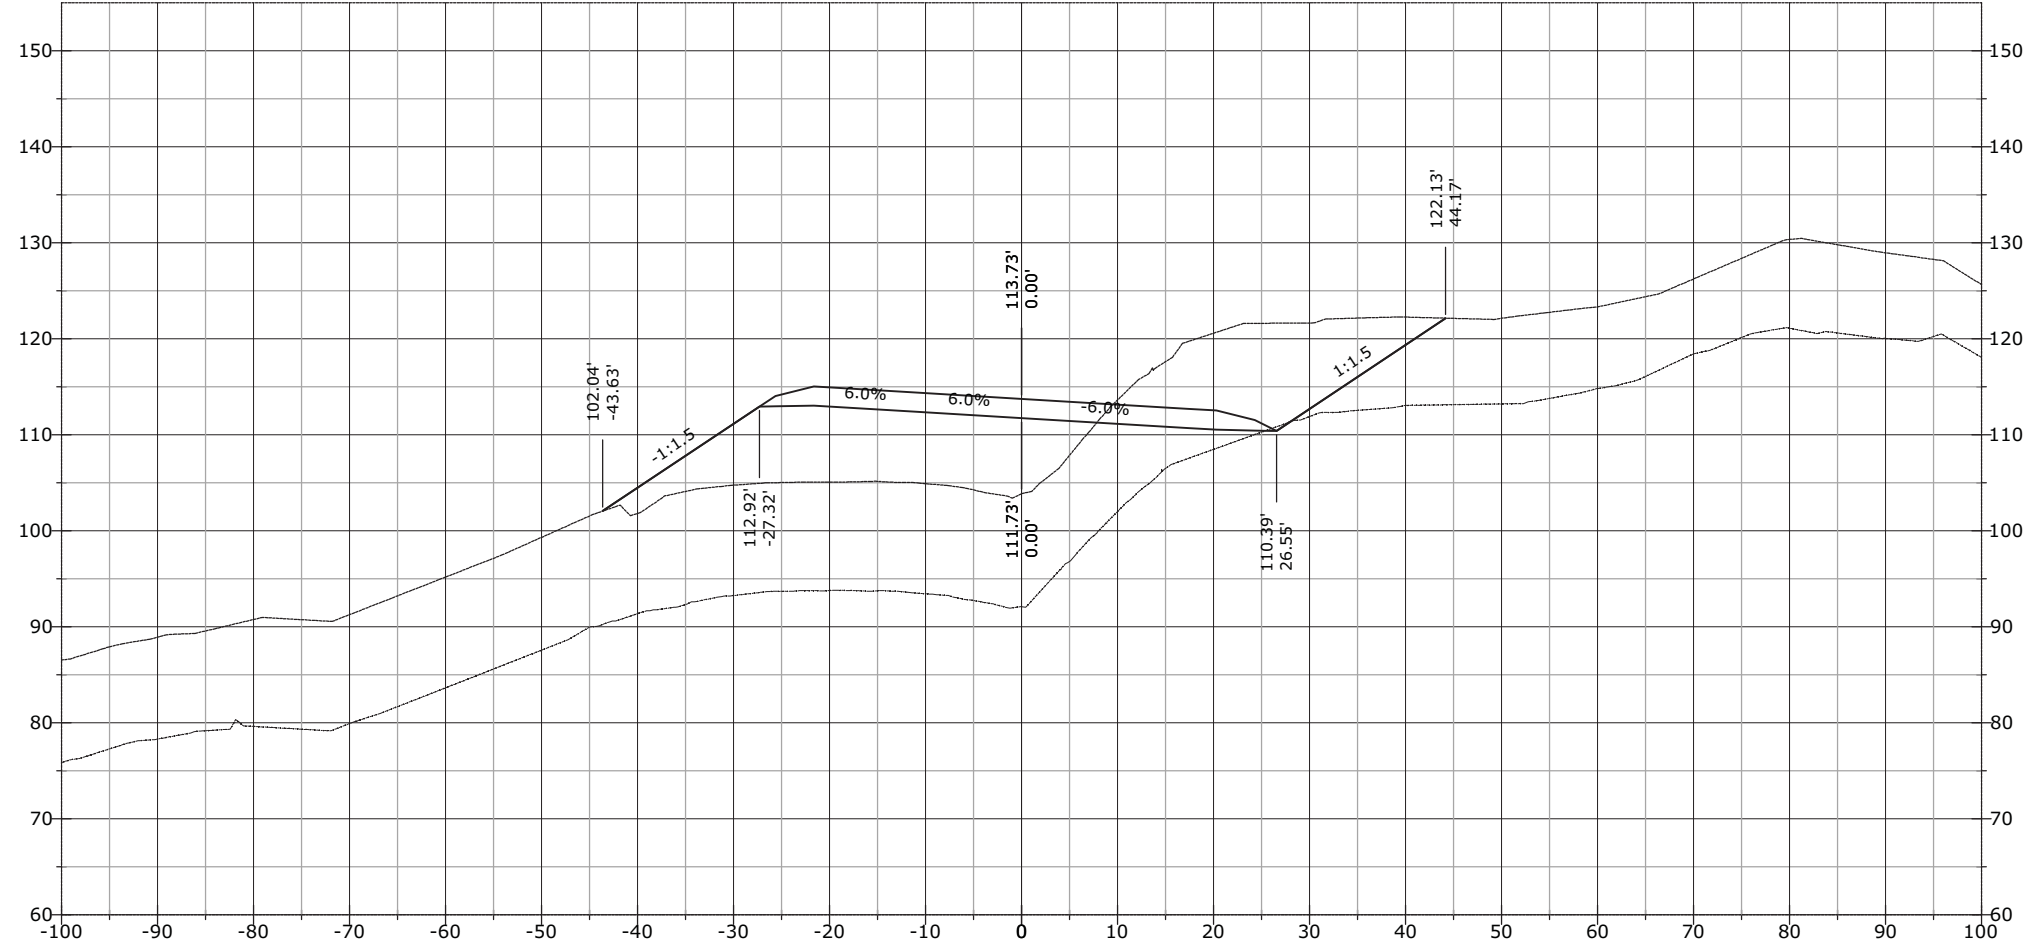


STATE	PROJECT	SHEET NUMBER
AK	AK PFH 43(10)	XS.822

1142+00.00

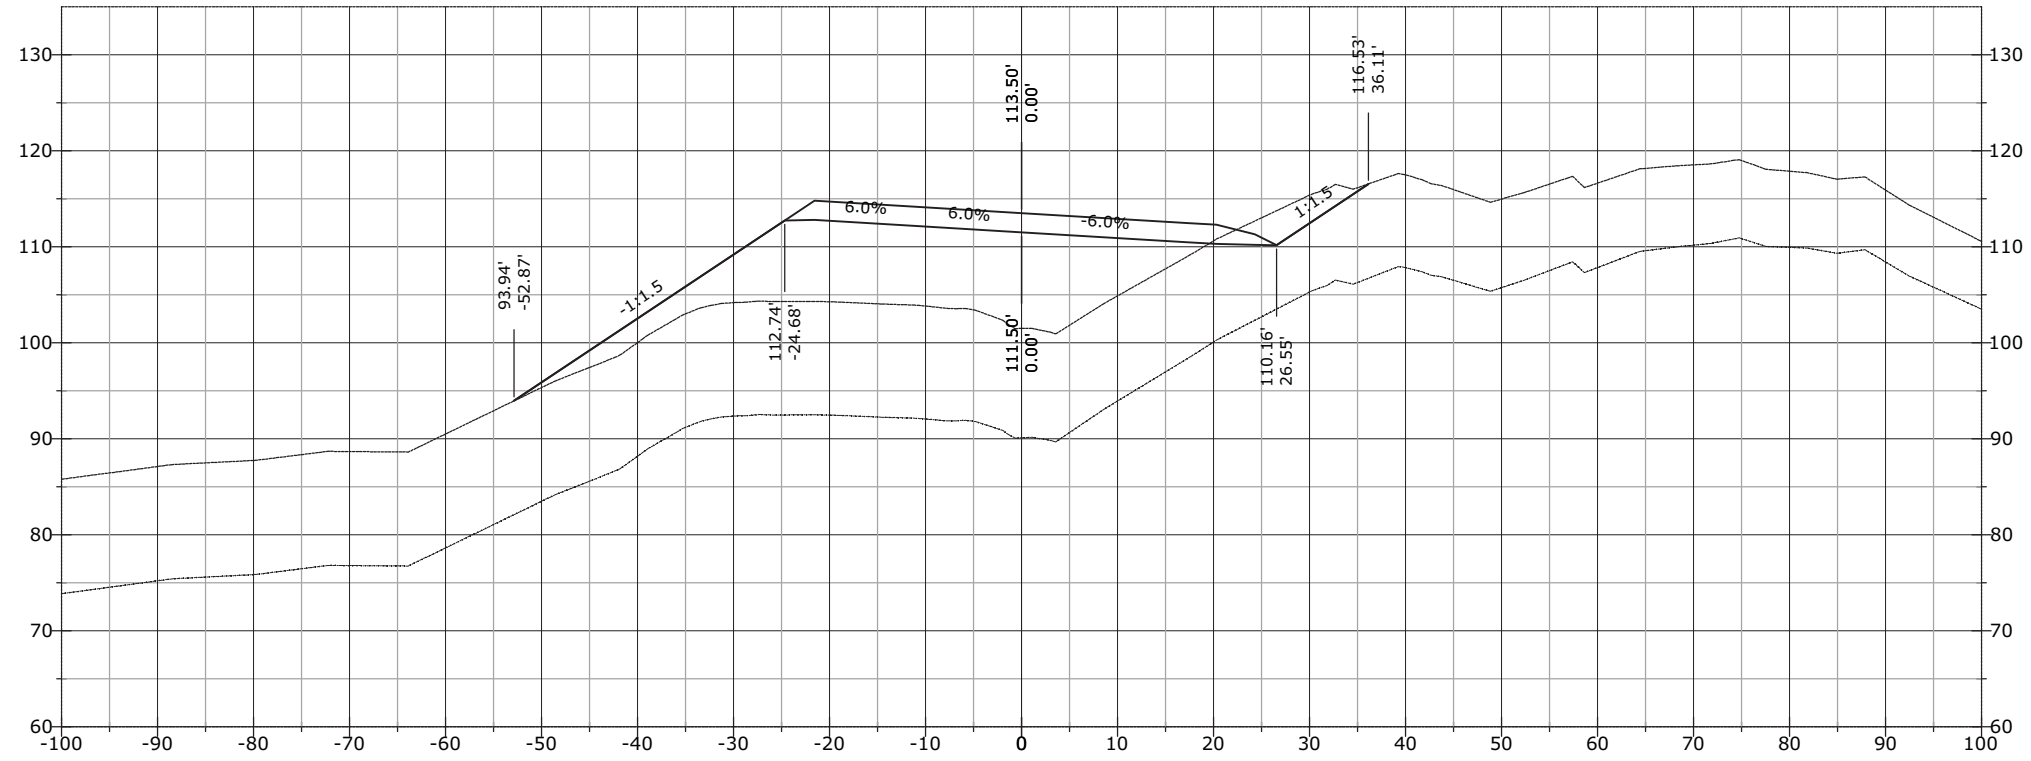


1141+89.19

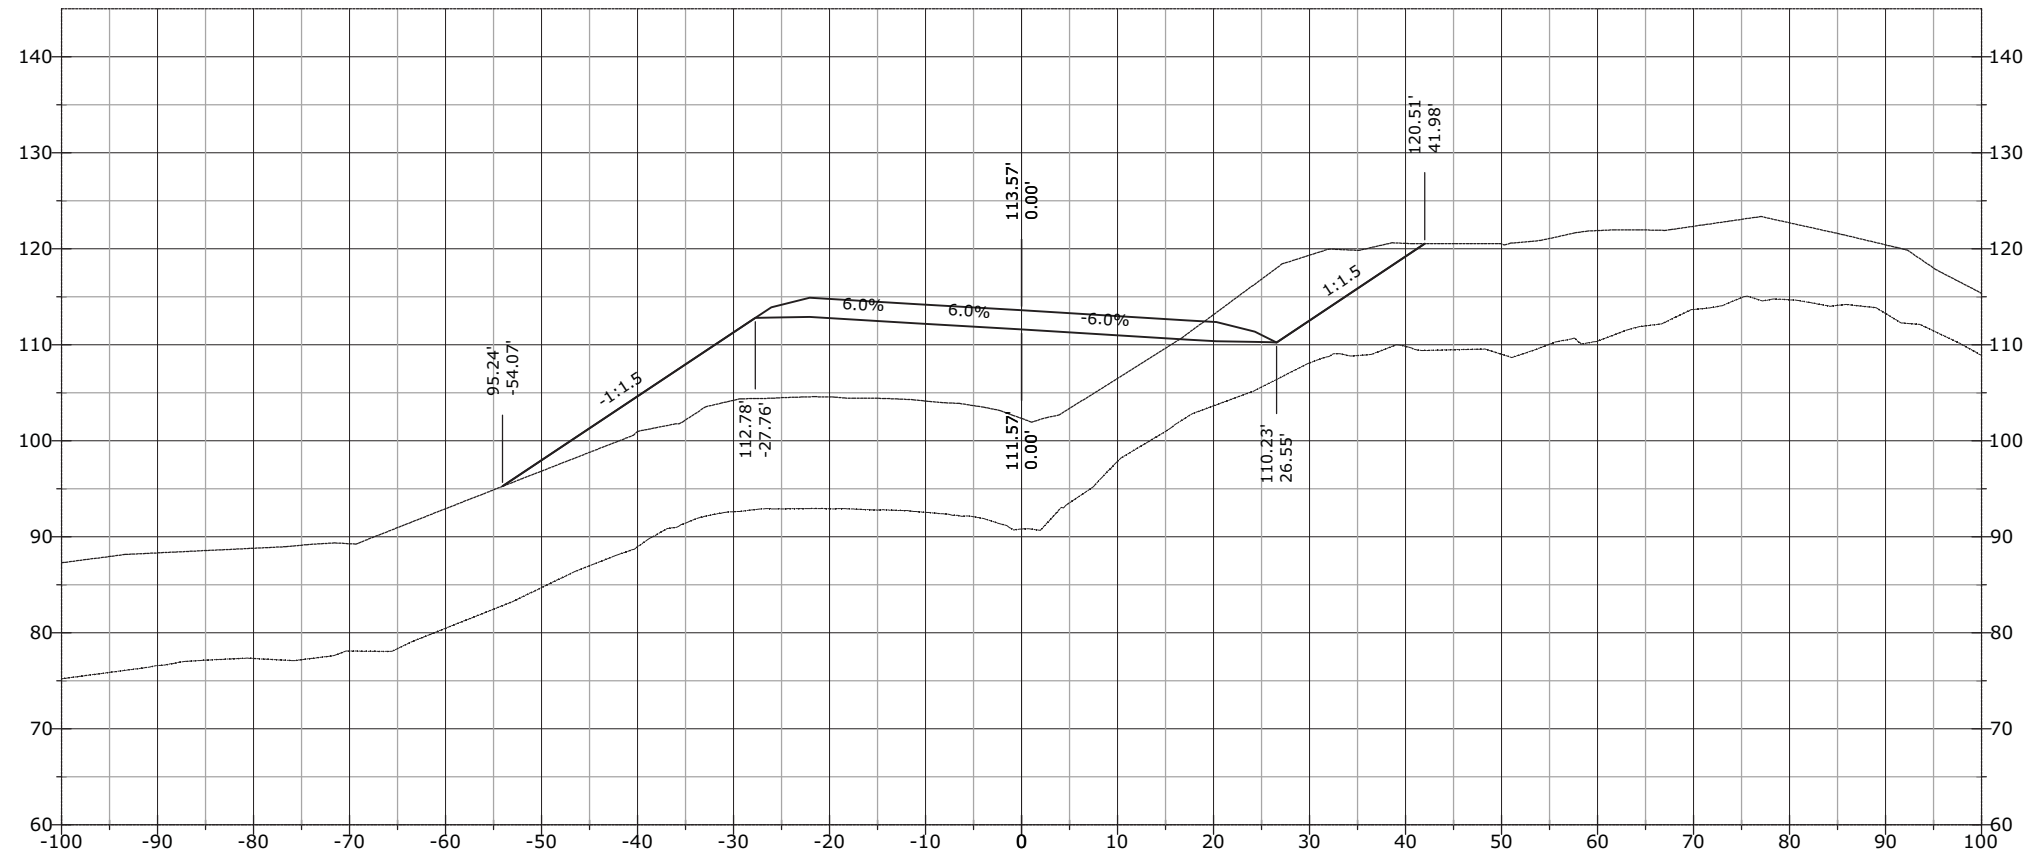


STATE	PROJECT	SHEET NUMBER
AK	AK PFH 43(10)	XS.823

1142+25.50

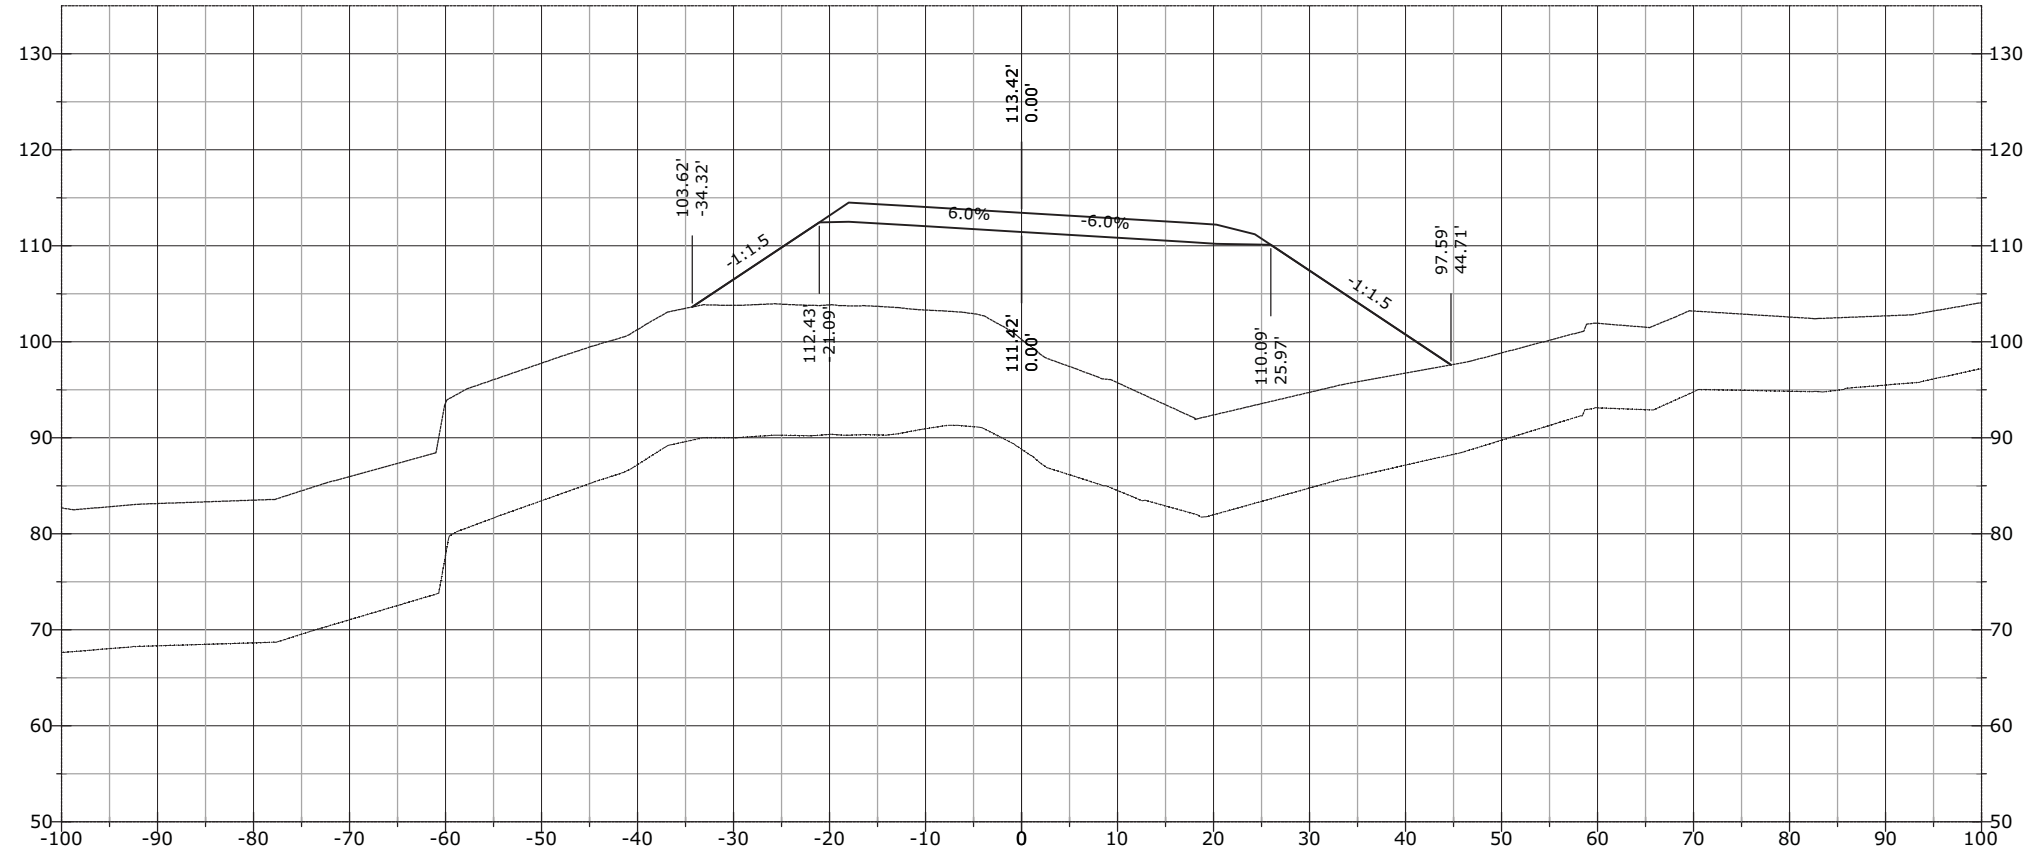


1142+19.00

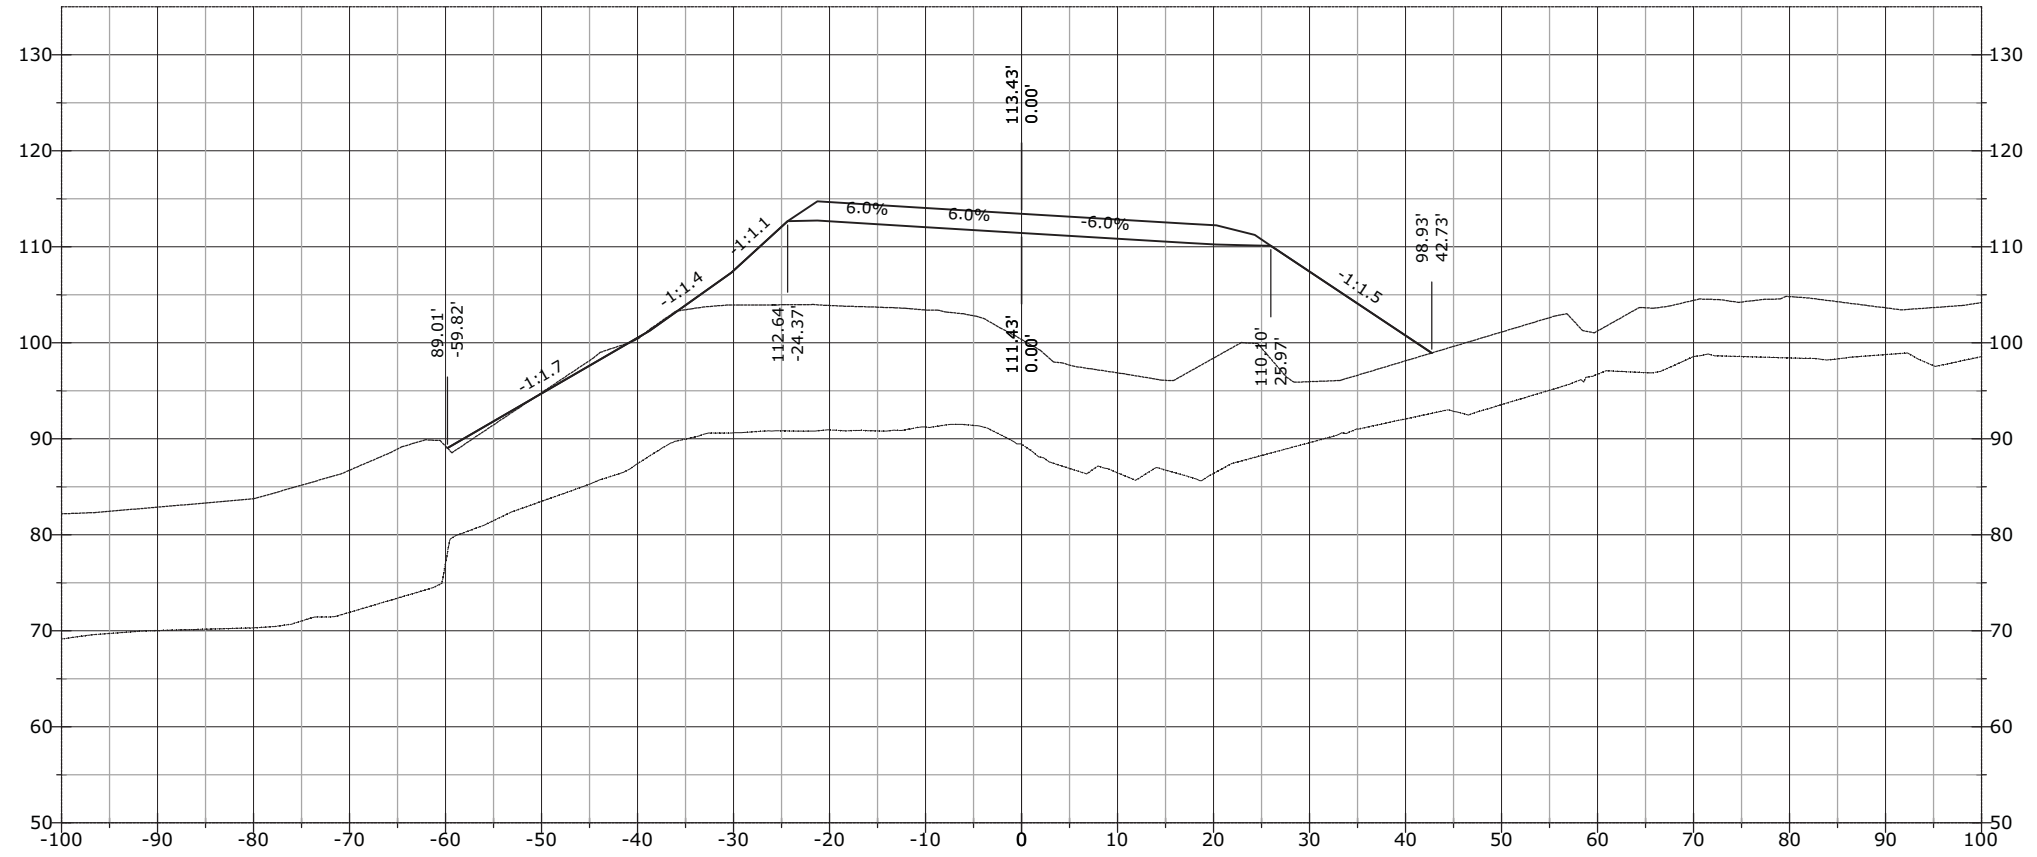

STATE	PROJECT	SHEET NUMBER
AK	AK PFH 43(10)	XS.824

J:\2012\121088 FH43 Deweyville Trailhead to Neck Lake\E. Drawings\Civil\PDFs\Cross Section March\# - RFC Cross Sections EXPLODED DELETED.dwg [USC] 29 March 2013 11:53 AM


1142+50.00

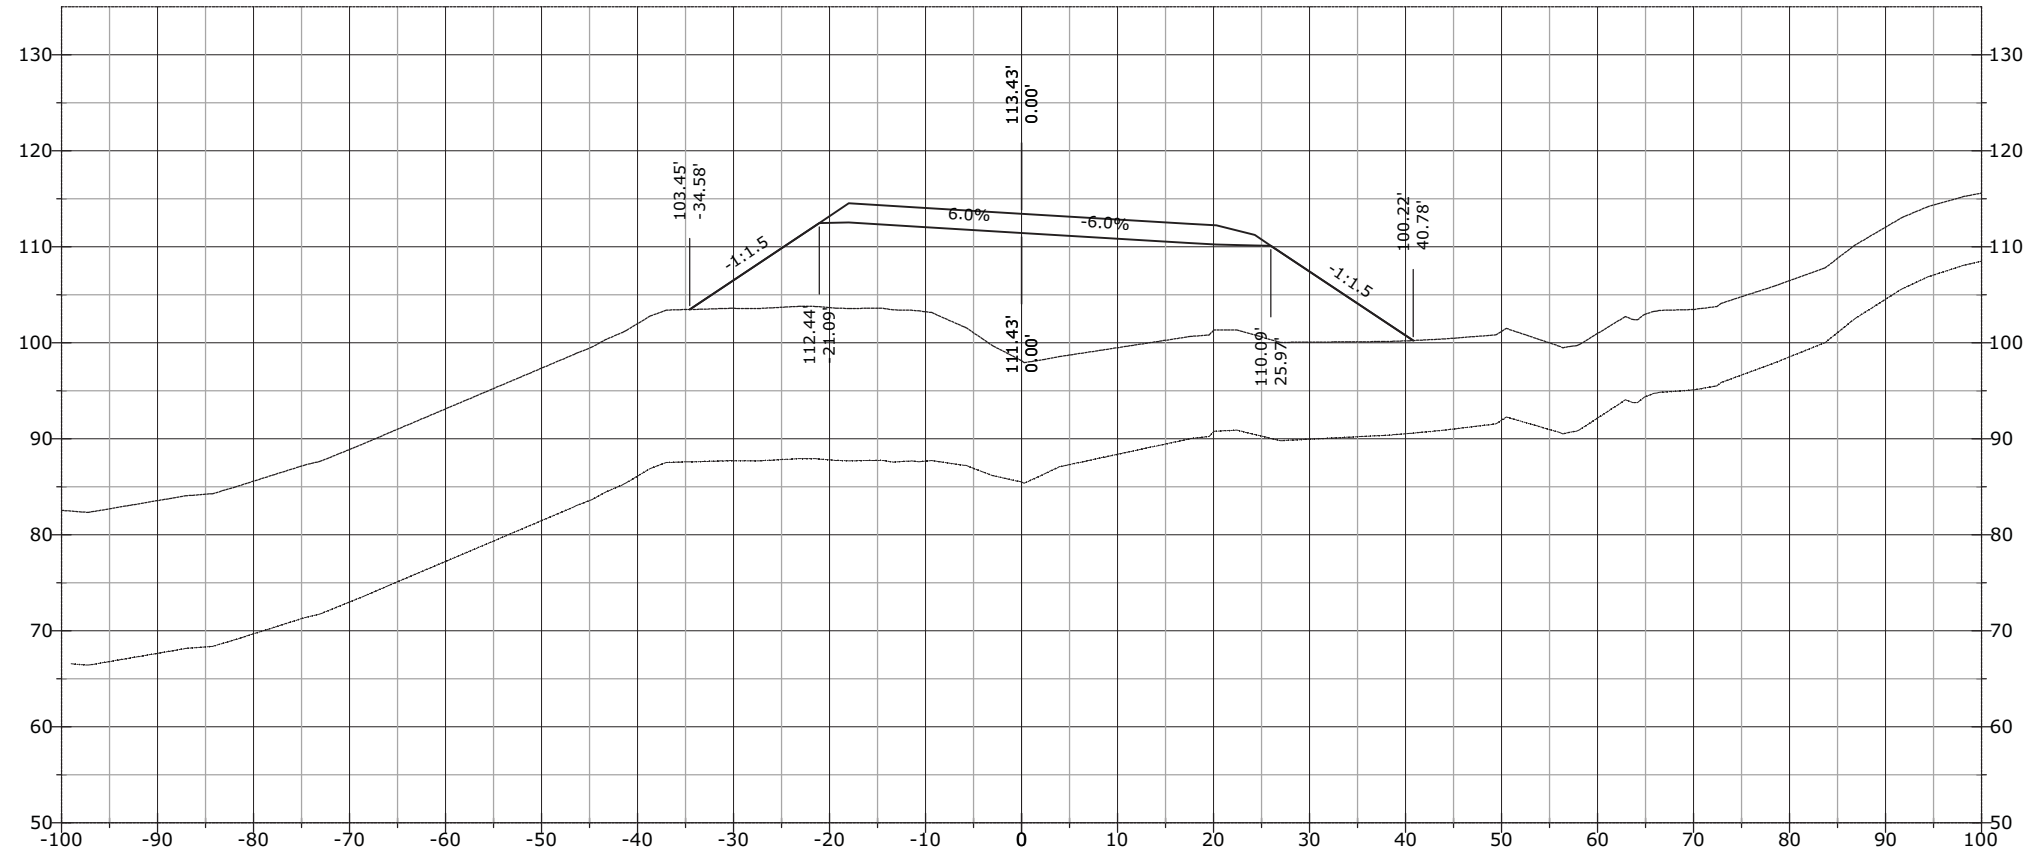

STATE	PROJECT	SHEET NUMBER
AK	AK PFH 43(10)	XS.825

J:\2012\121088 FH43 Deweyville Trailhead to Neck Lake\E. Drawings\Civil\PDFs\Cross Section March\# - RFC Cross Sections EXPLODED DELETED.dwg [USC] 29 March 2013 11:53 AM


1143+00.00

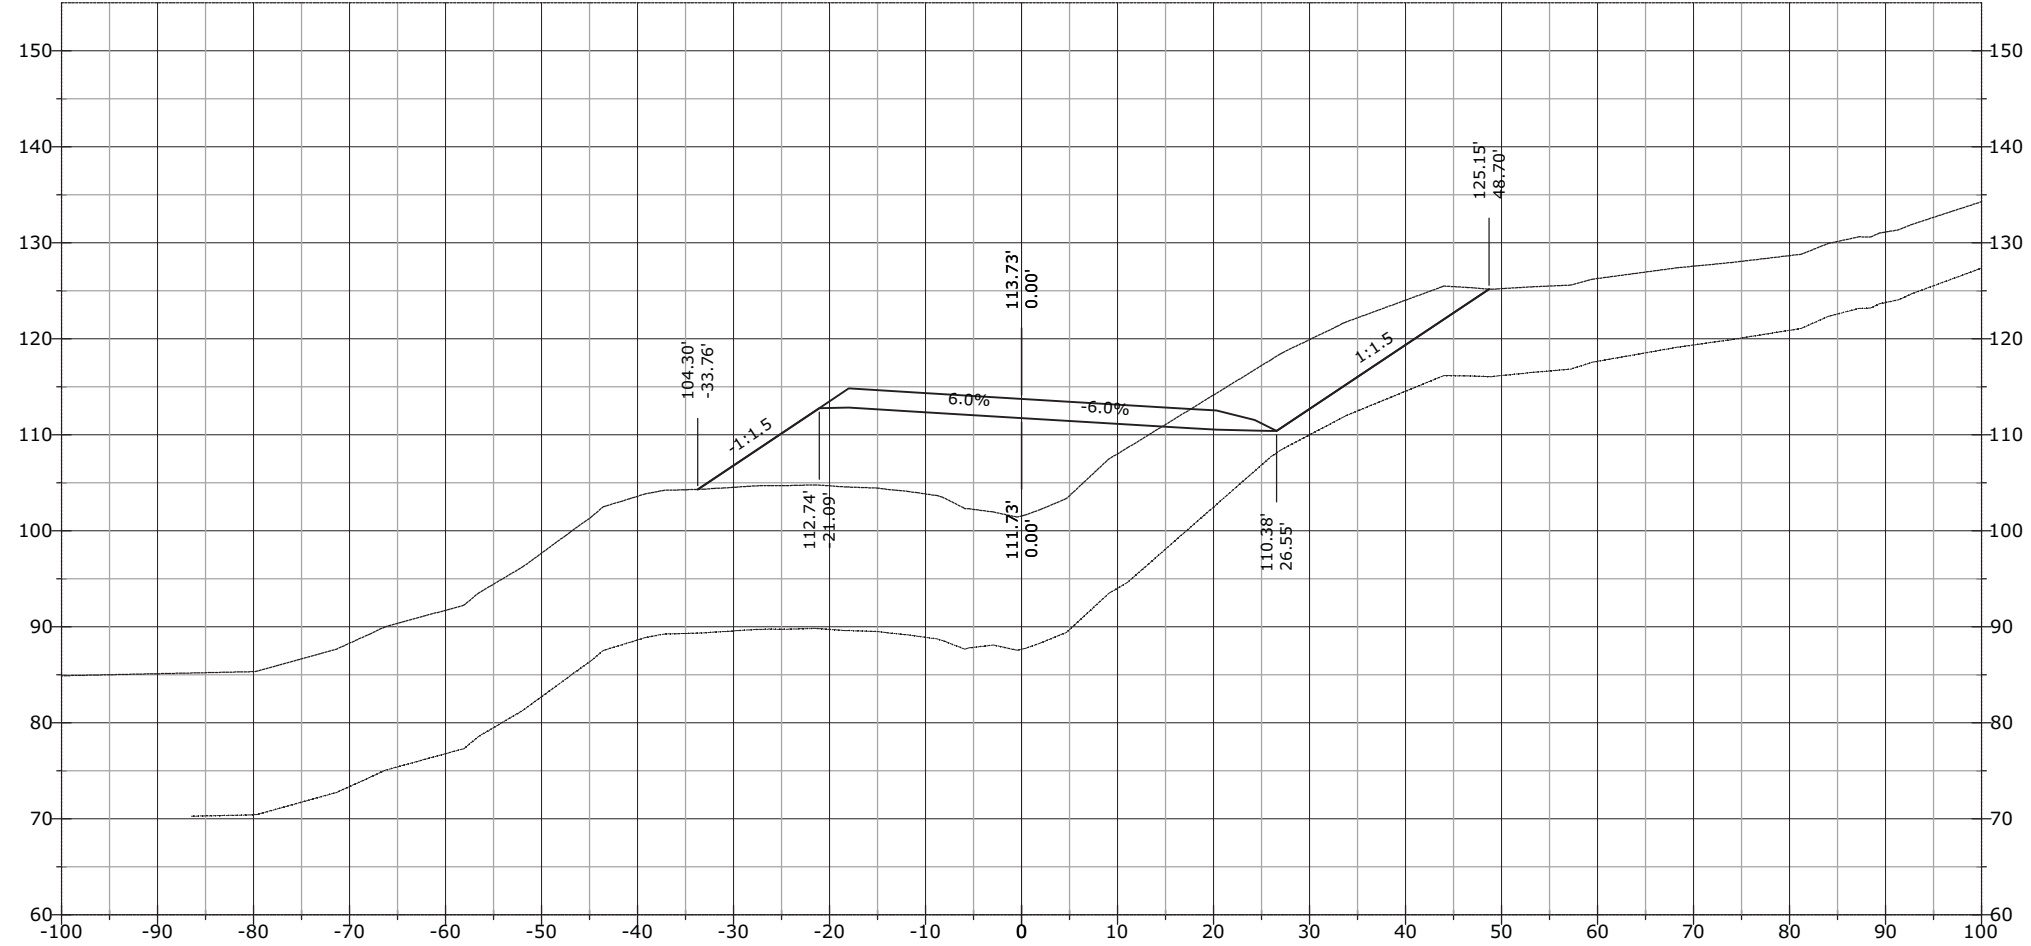

STATE	PROJECT	SHEET NUMBER
AK	AK PFH 43(10)	XS.826

J:\2012\121088 FH43 Deweyville Trailhead to Neck Lake\Drawings\Civil\PDFs\Cross Section March\# - RFC Cross Sections EXPLODED DELETED.dwg [USC] 29 March 2013 11:53 AM


1143+27.43

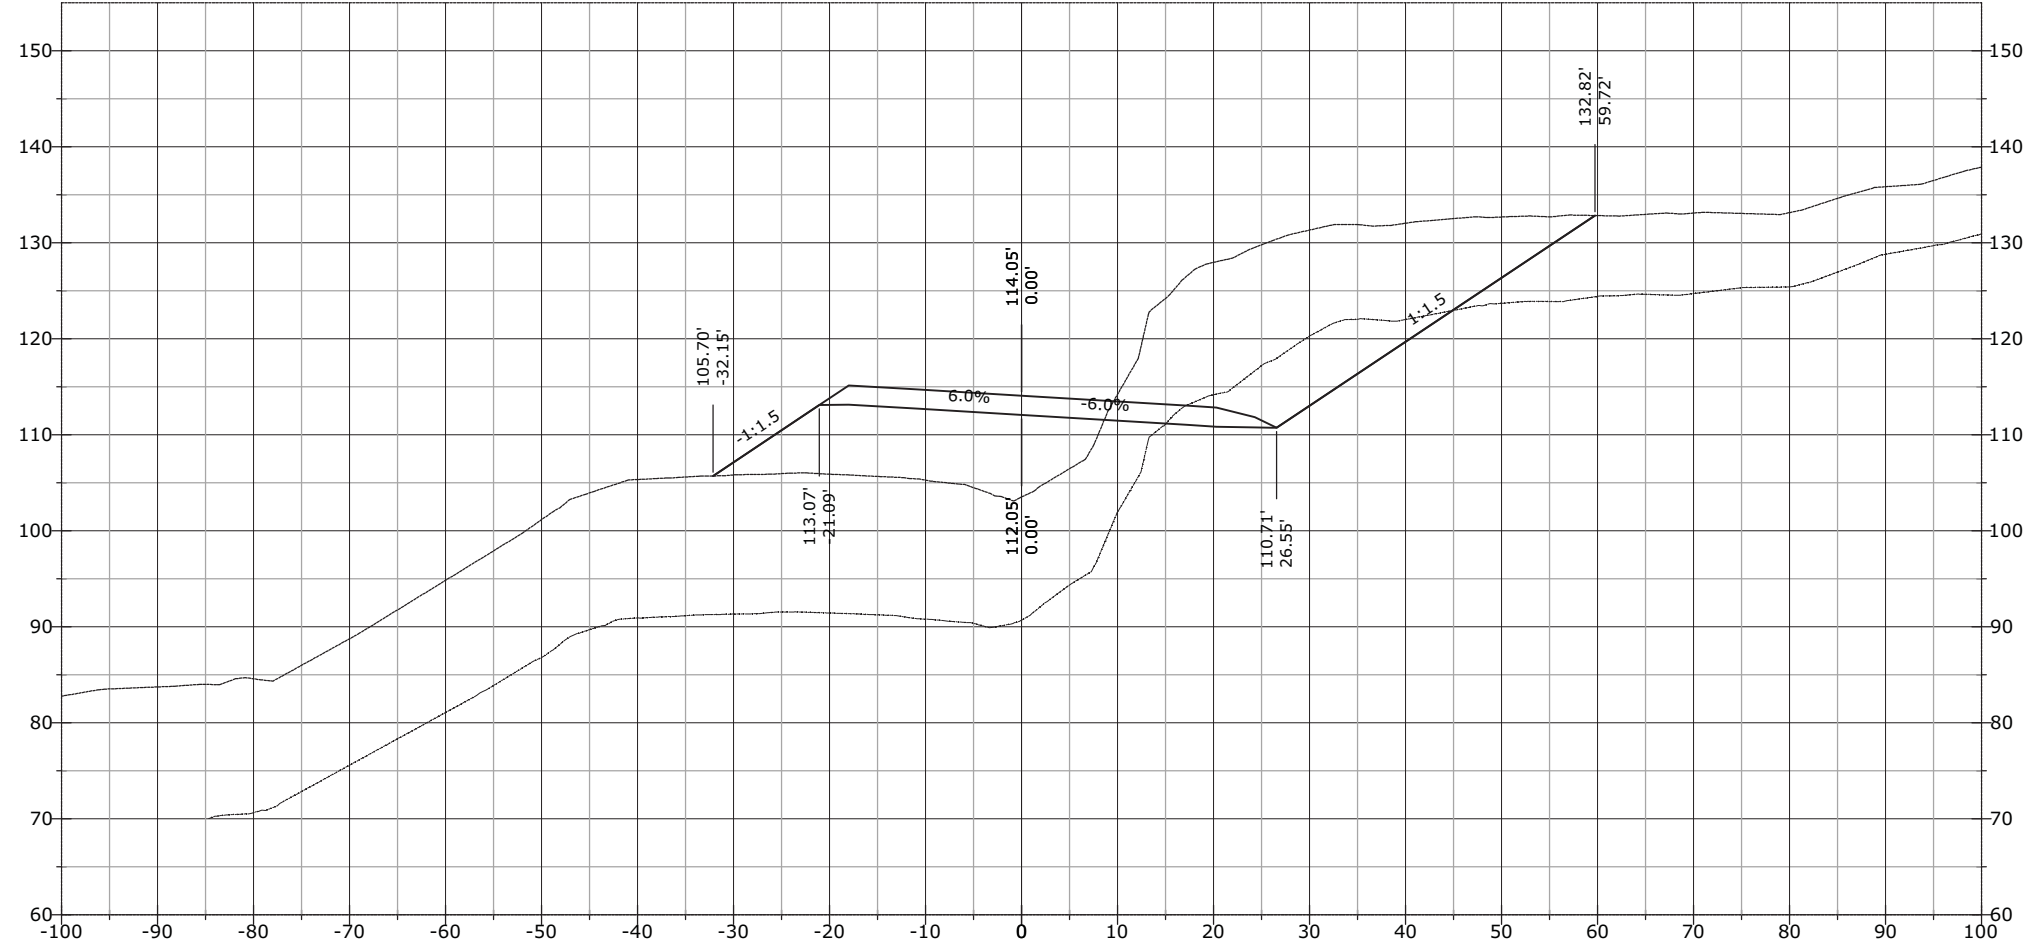

STATE	PROJECT	SHEET NUMBER
AK	AK PFH 43(10)	XS.827


J:\2012\121088 FH43 Deweyville Trailhead to Neck Lake\E. Drawings\Civil\PDFs\Cross Section March# - RFC Cross Sections EXPLODED DELETED.dwg [USC] 29 March 2013 11:53 AM

1143+50.00

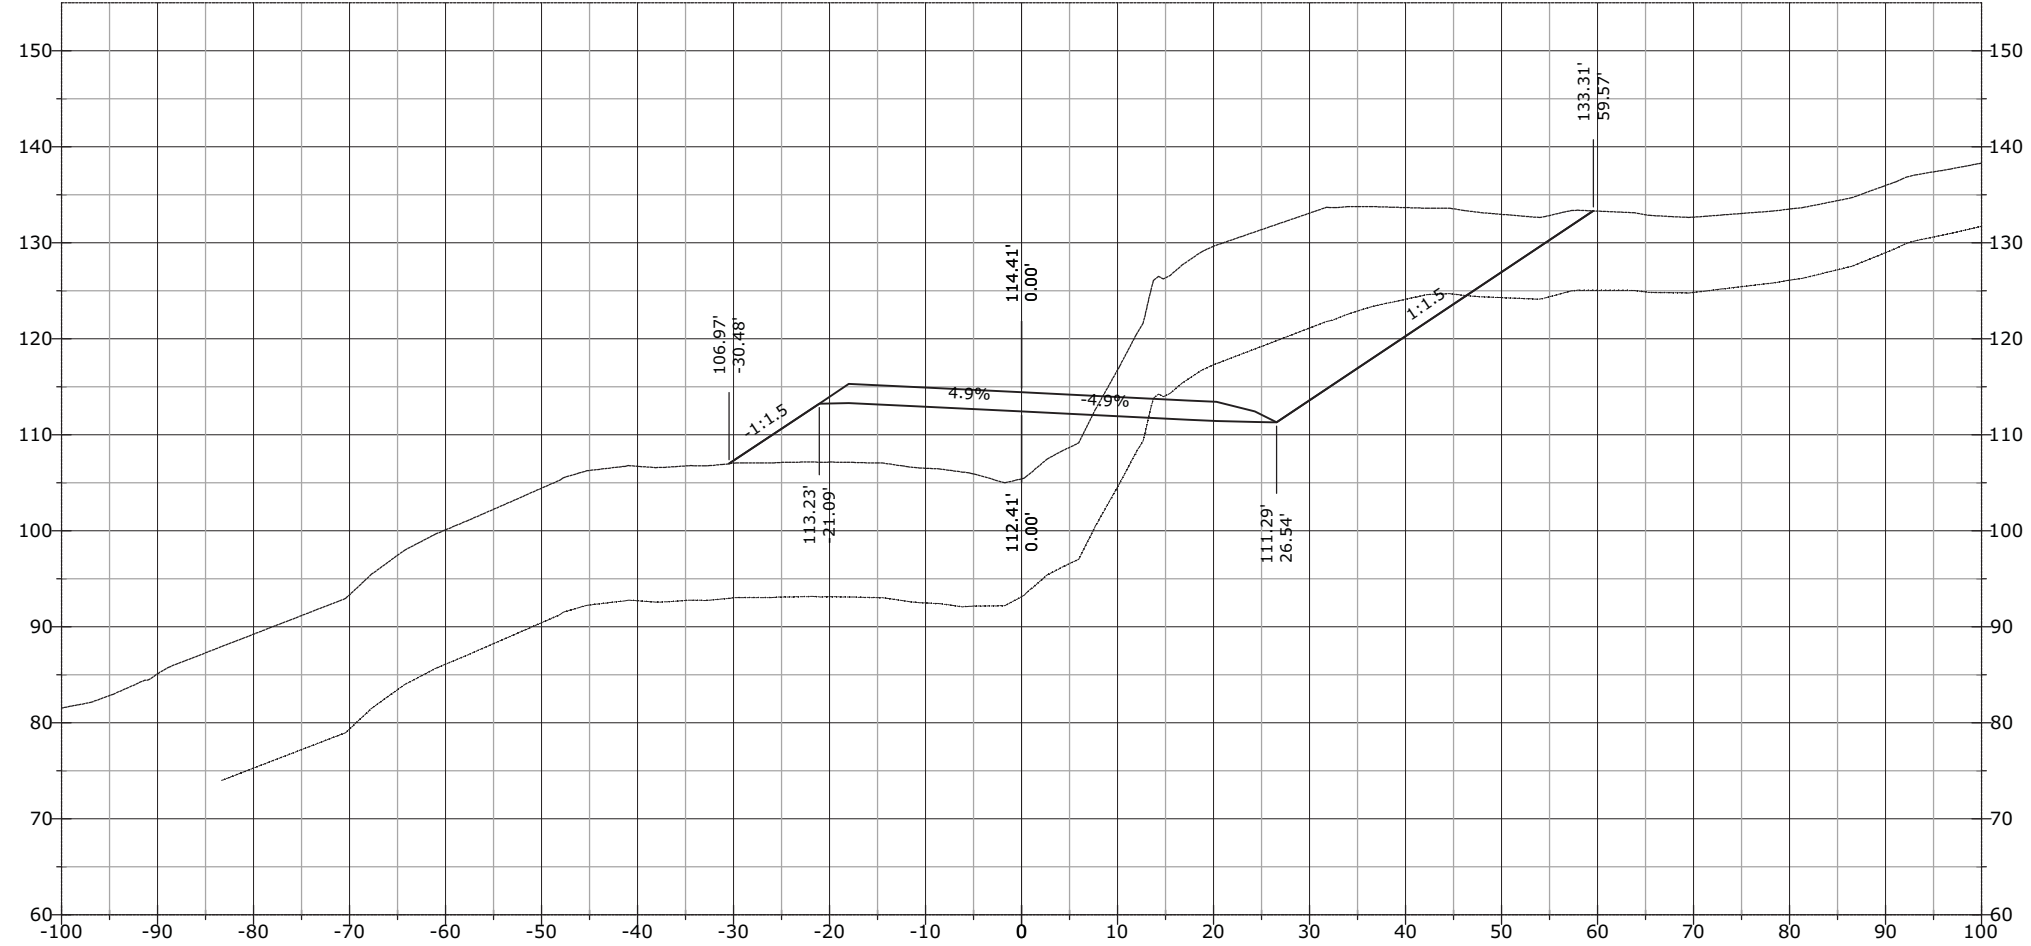


STATE	PROJECT	SHEET NUMBER
AK	AK PFH 43(10)	XS.828

1143+68.75

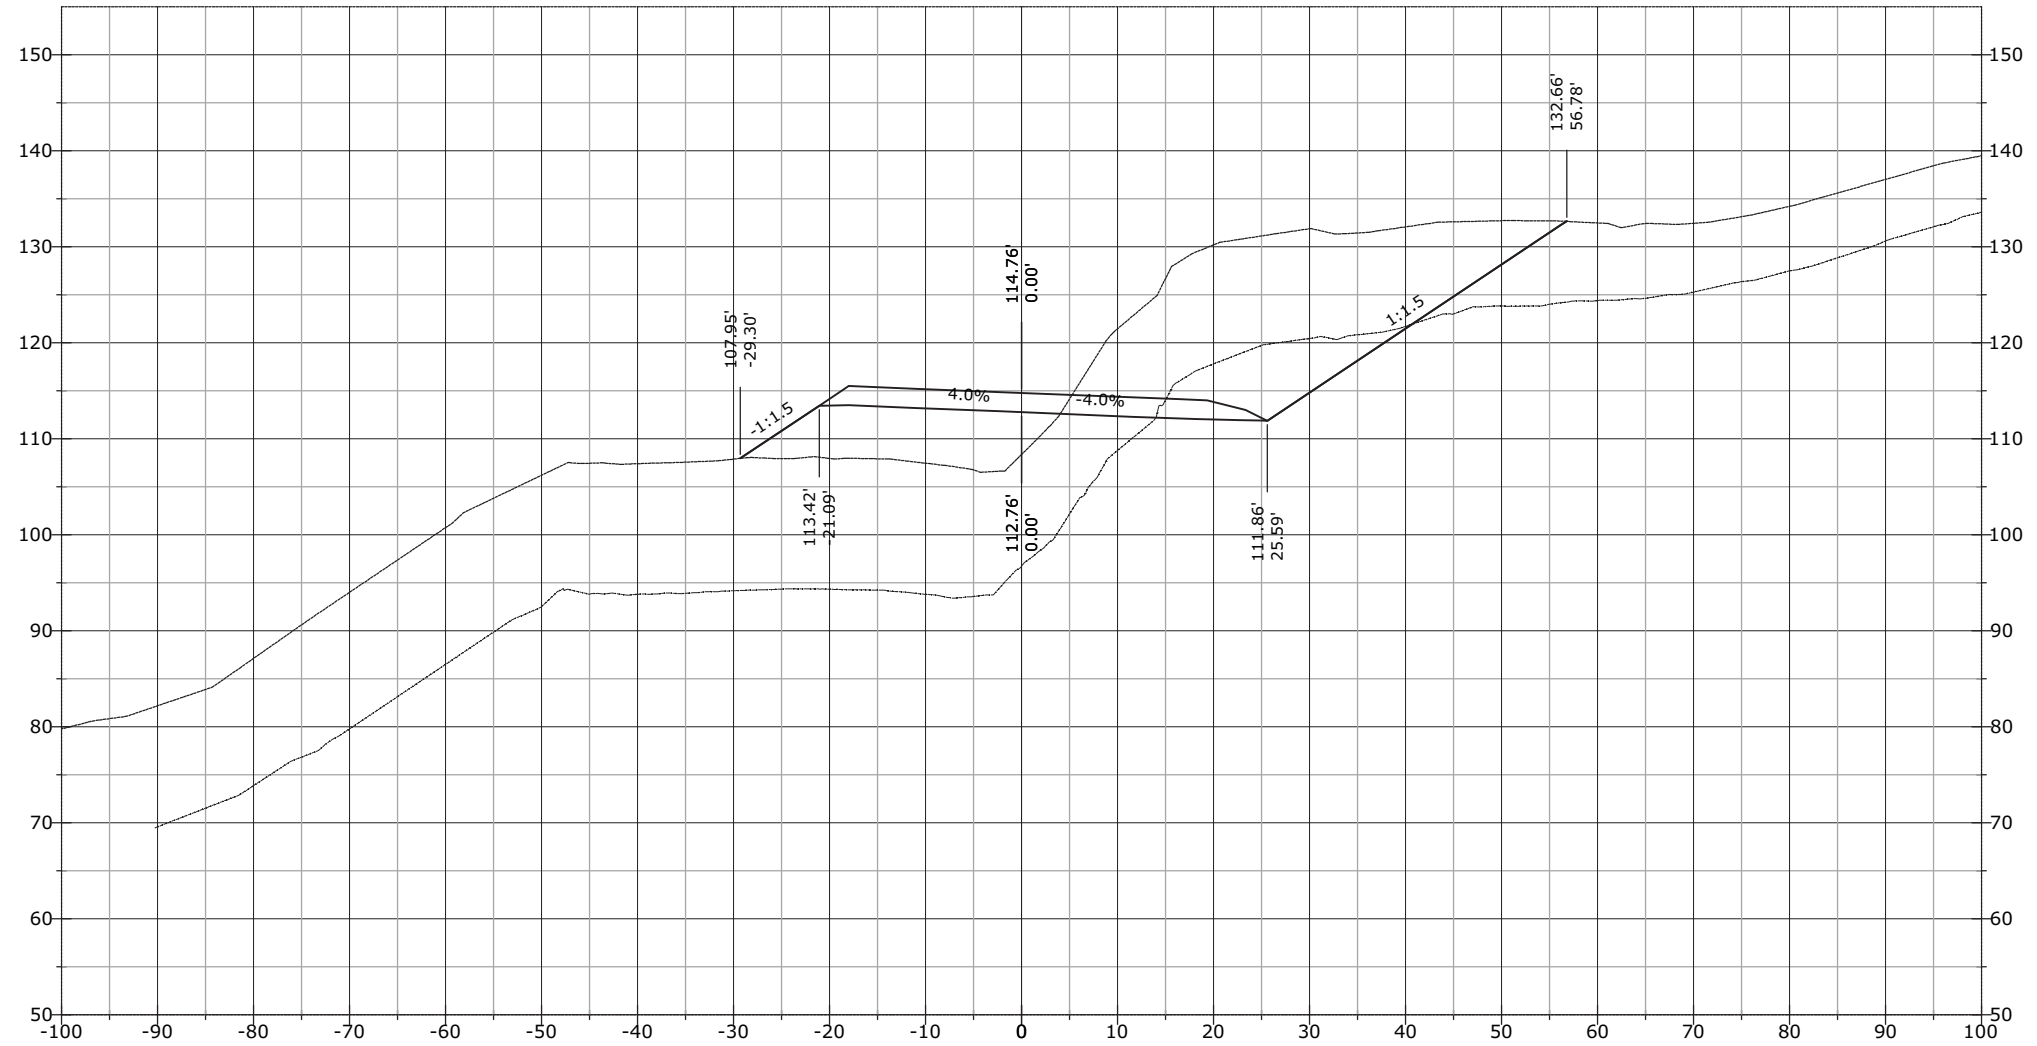


STATE	PROJECT	SHEET NUMBER
AK	AK PFH 43(10)	XS.829

1143+91.20

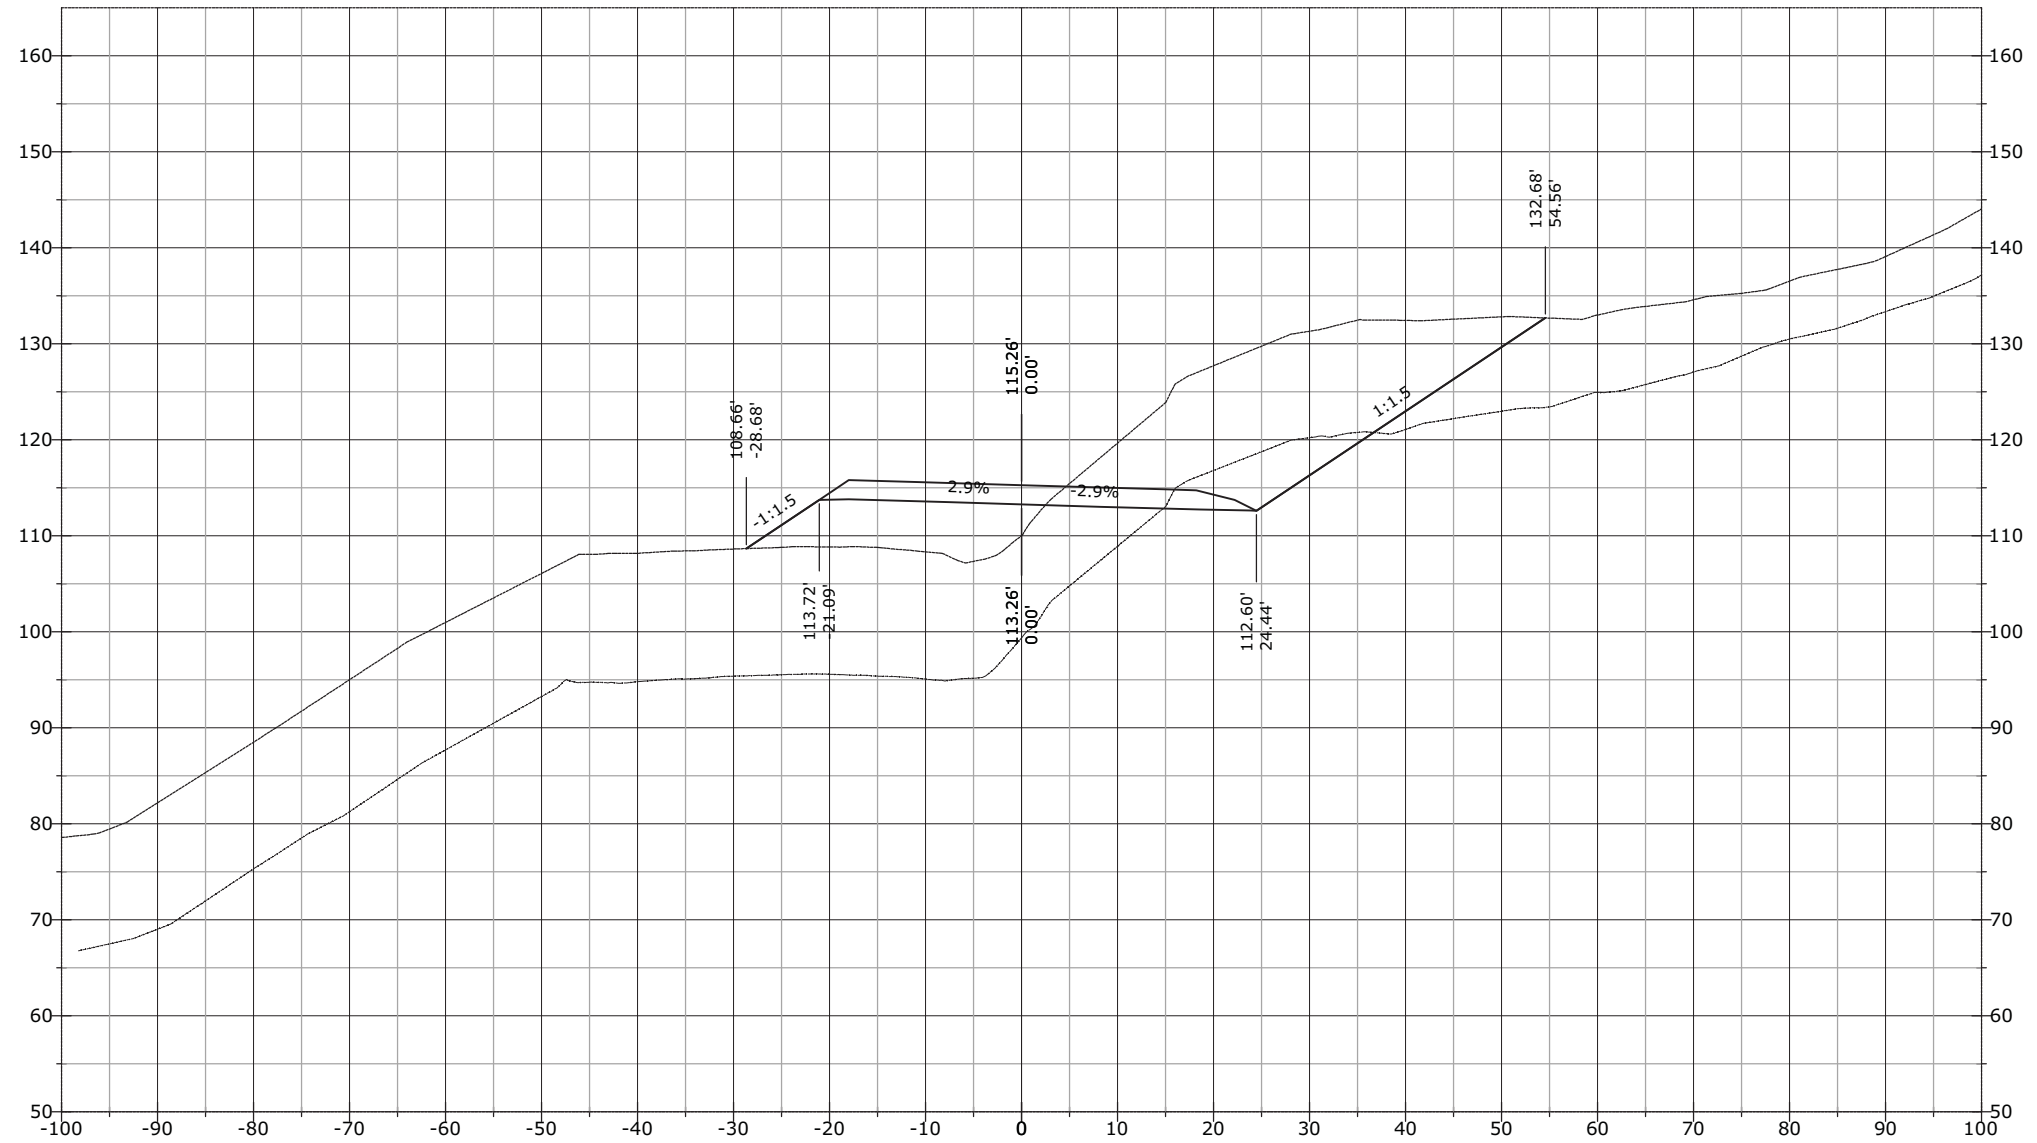


STATE	PROJECT	SHEET NUMBER
AK	AK PFH 43(10)	XS.830

1144+00.00

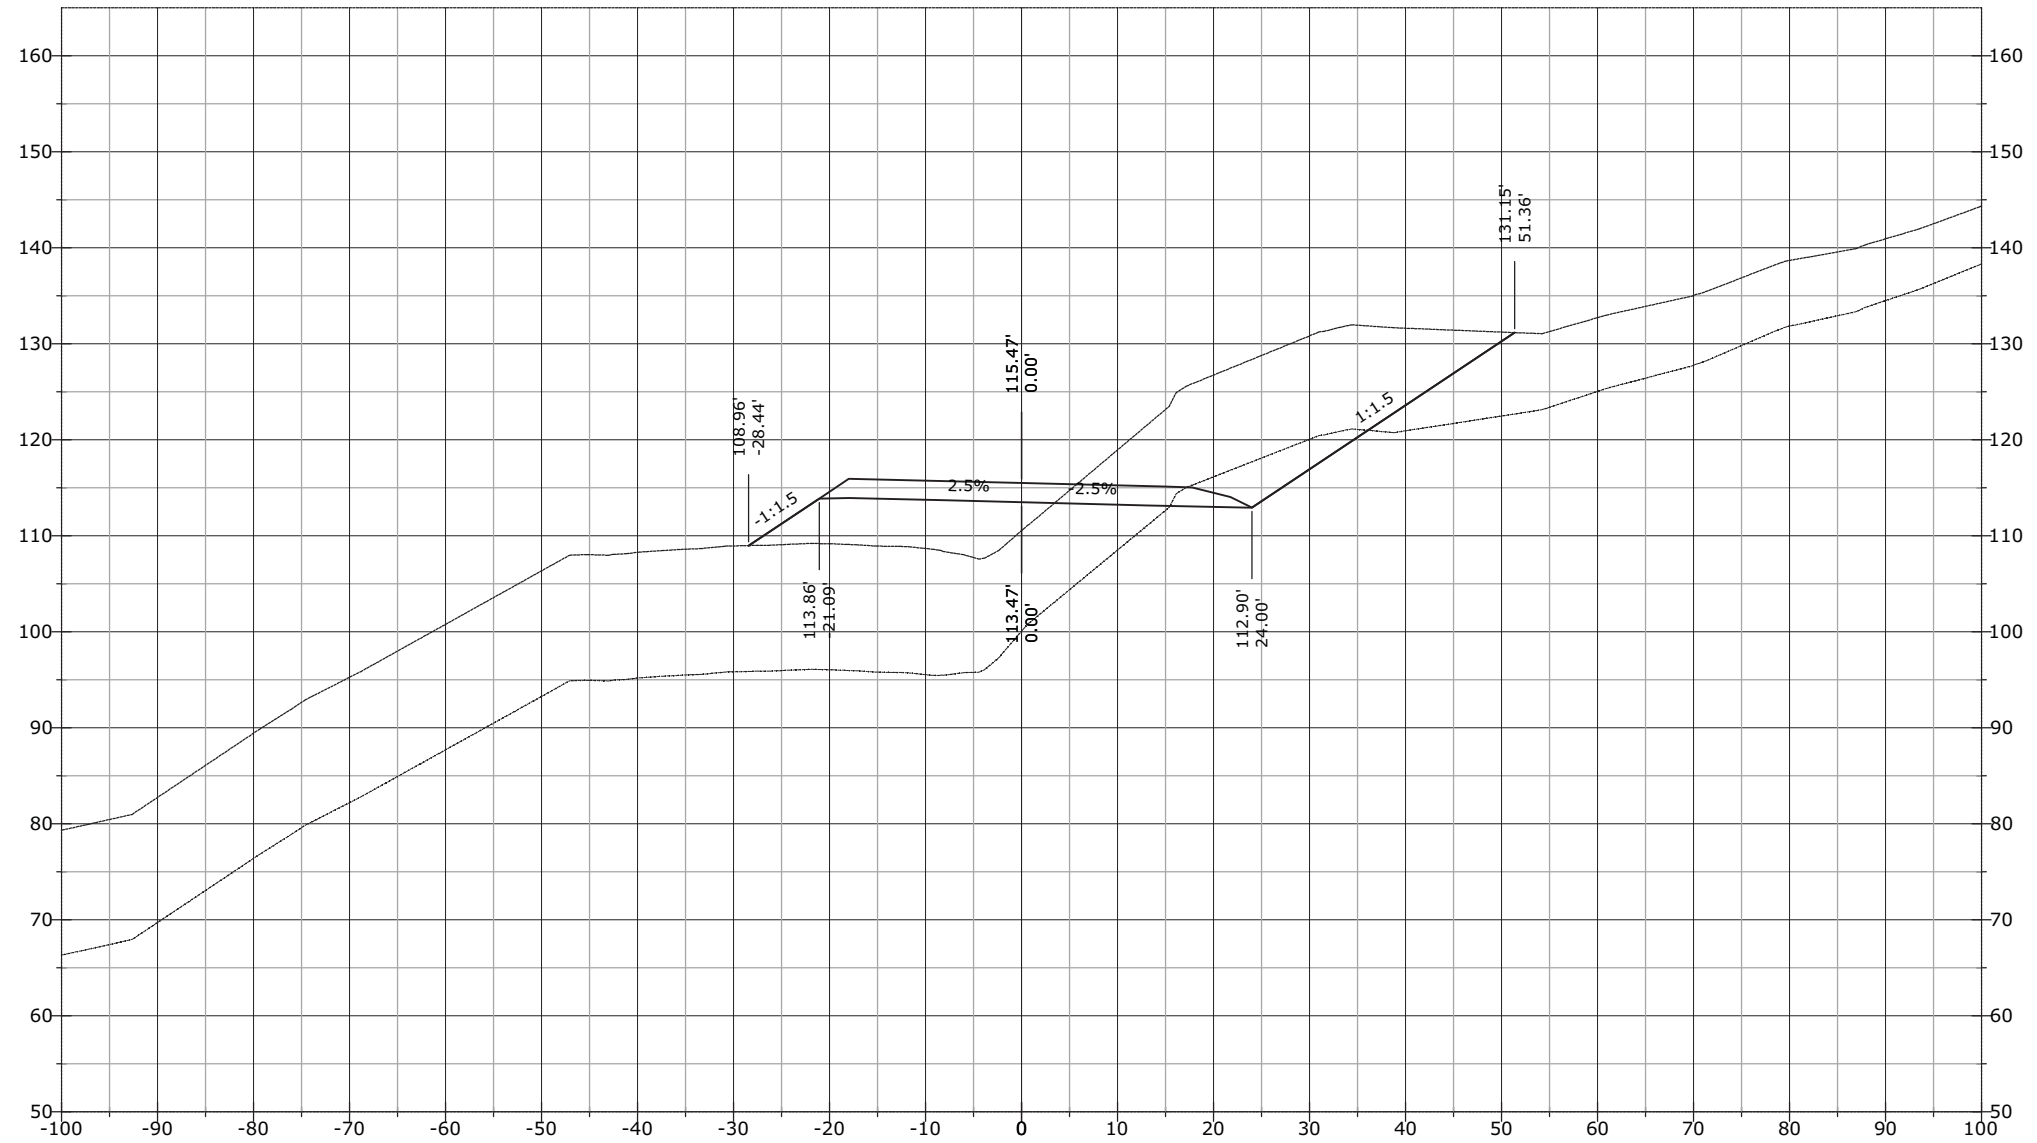


STATE	PROJECT	SHEET NUMBER
AK	AK PFH 43(10)	XS.831

1144+10.09

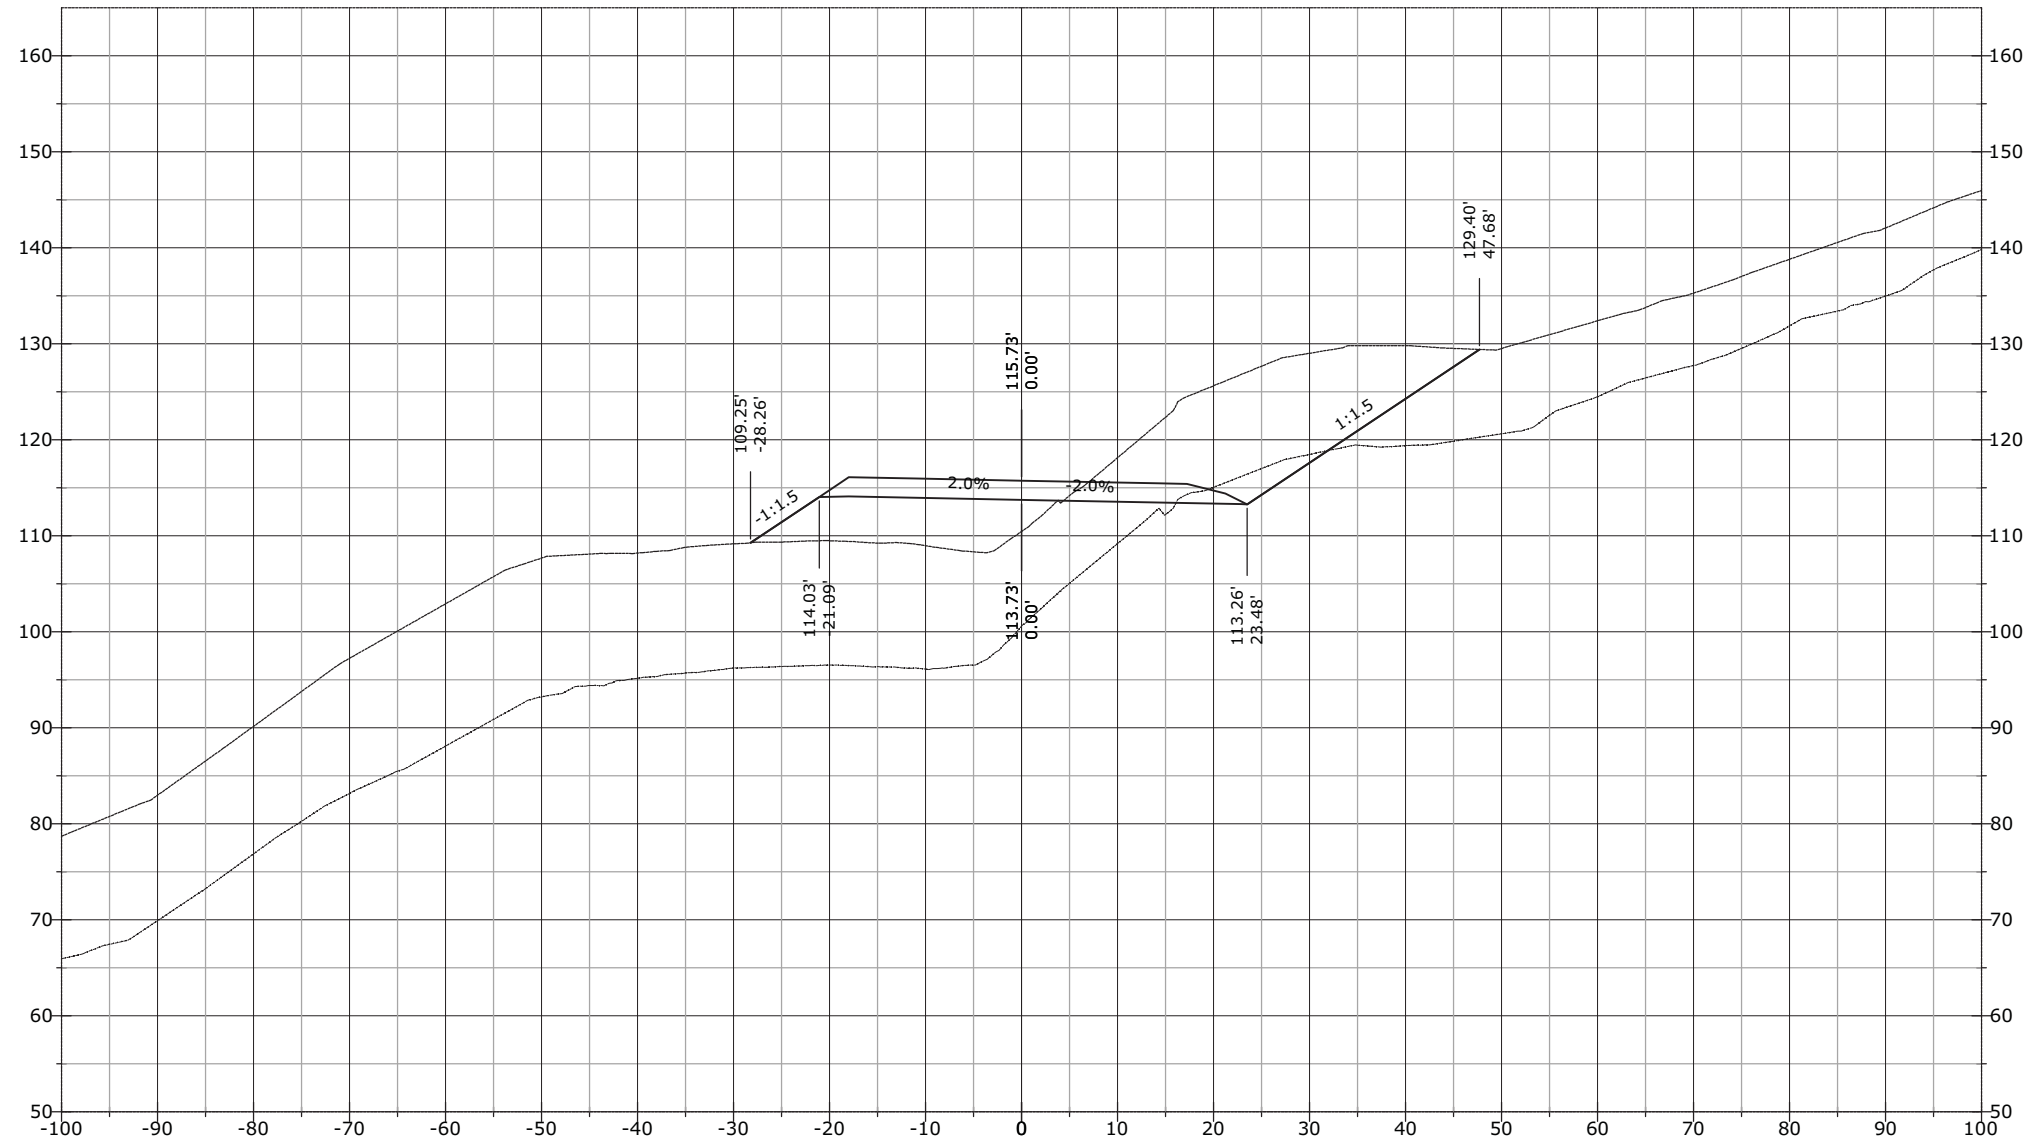


STATE	PROJECT	SHEET NUMBER
AK	AK PFH 43(10)	XS.832

1144+50.00

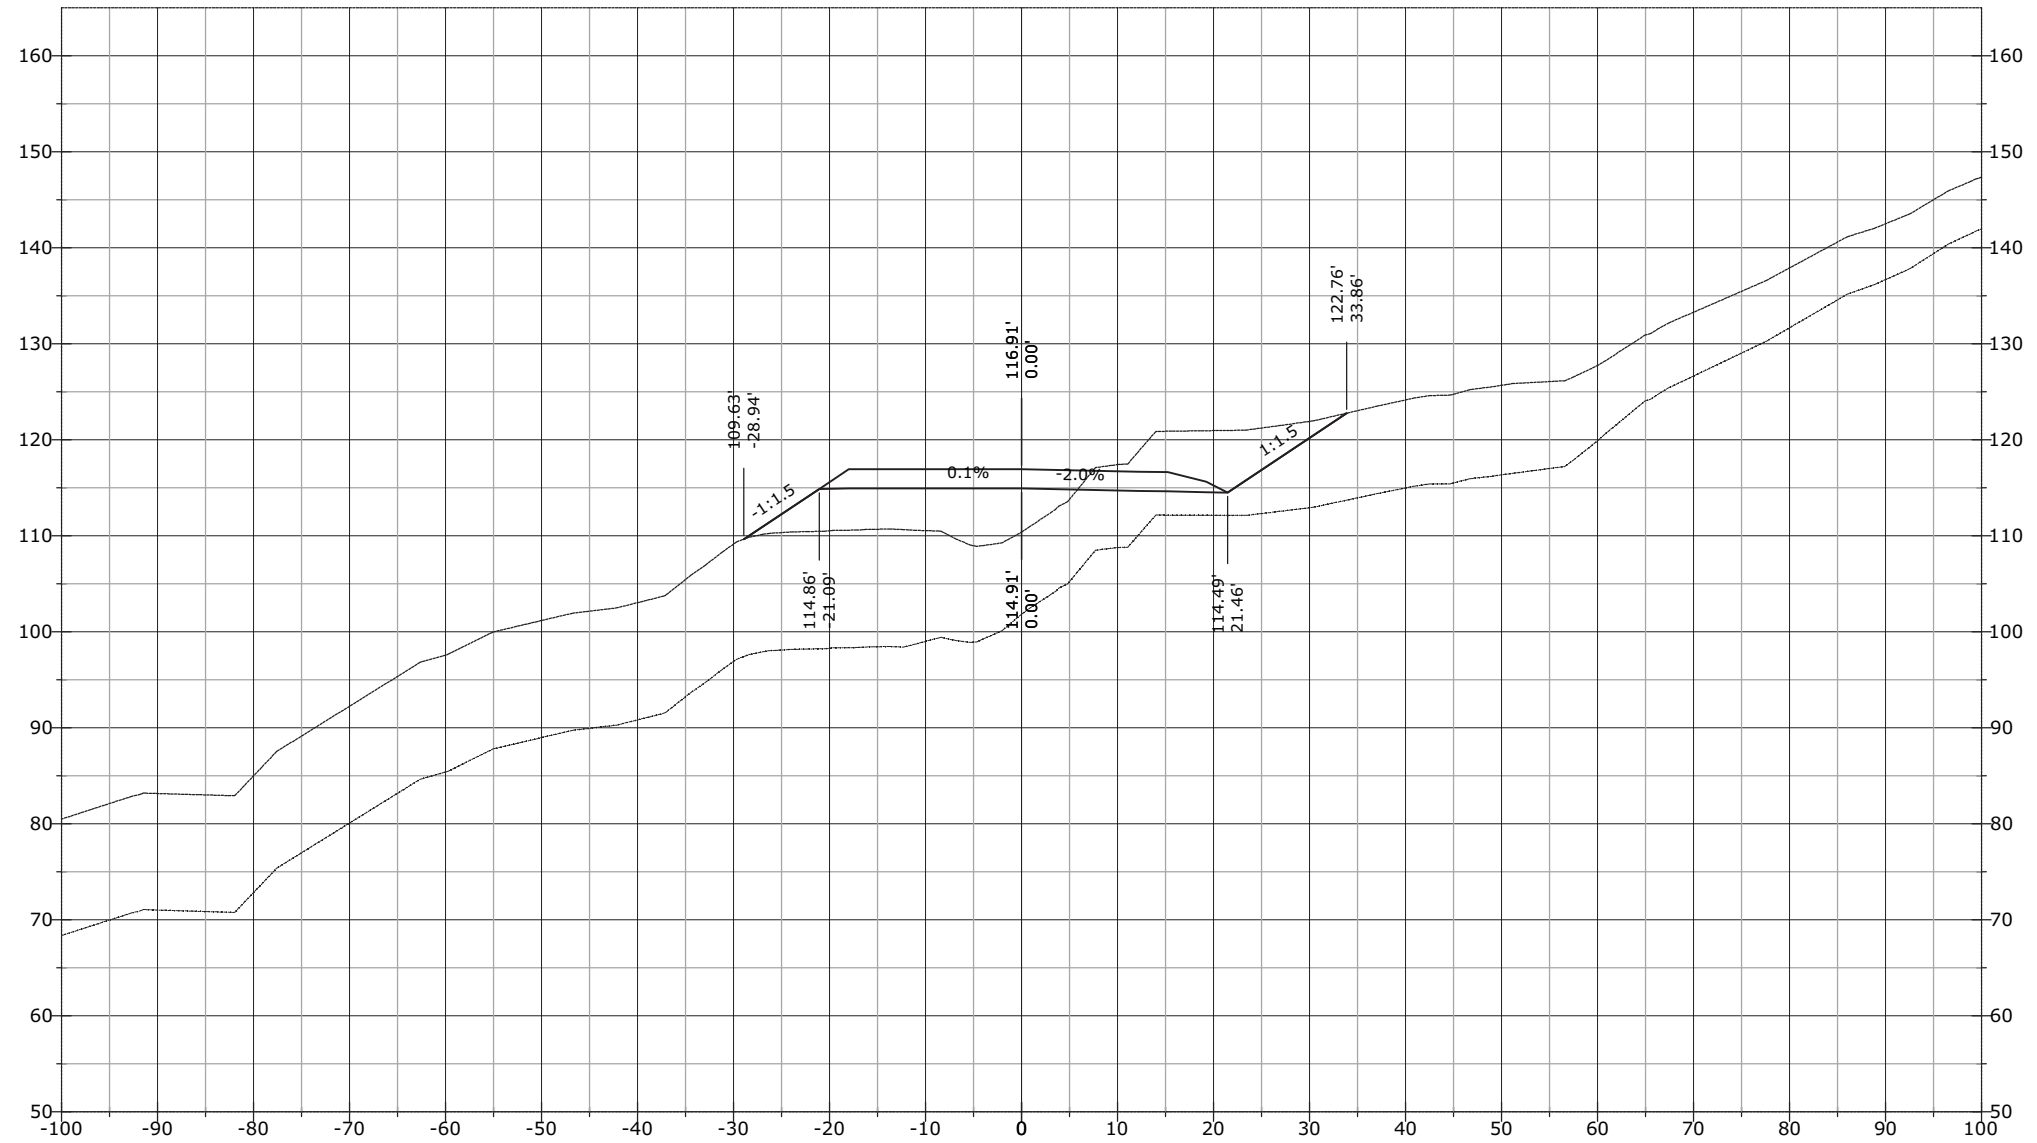


STATE	PROJECT	SHEET NUMBER
AK	AK PFH 43(10)	XS.833

1144+51.43

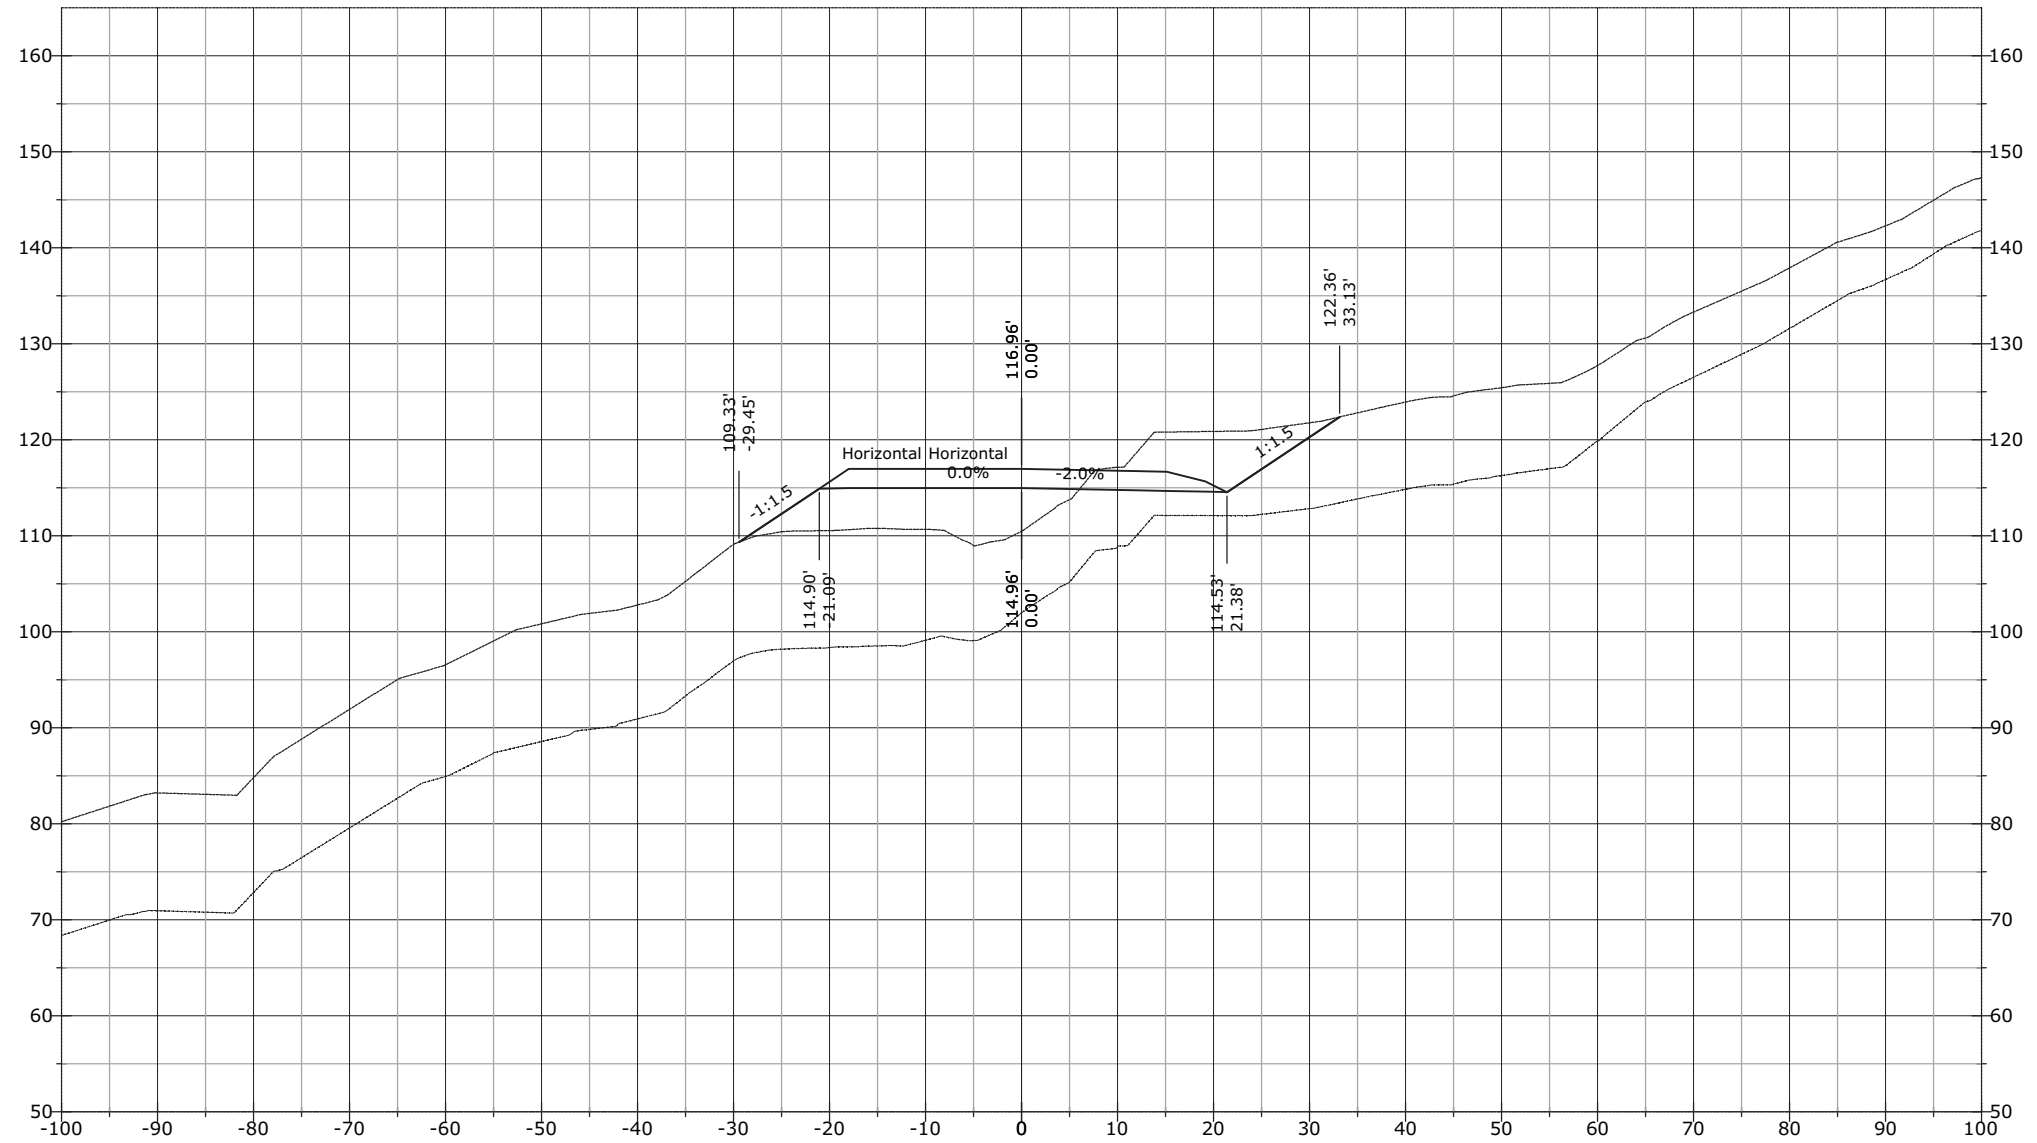


STATE	PROJECT	SHEET NUMBER
AK	AK PFH 43(10)	XS.834

1144+73.74

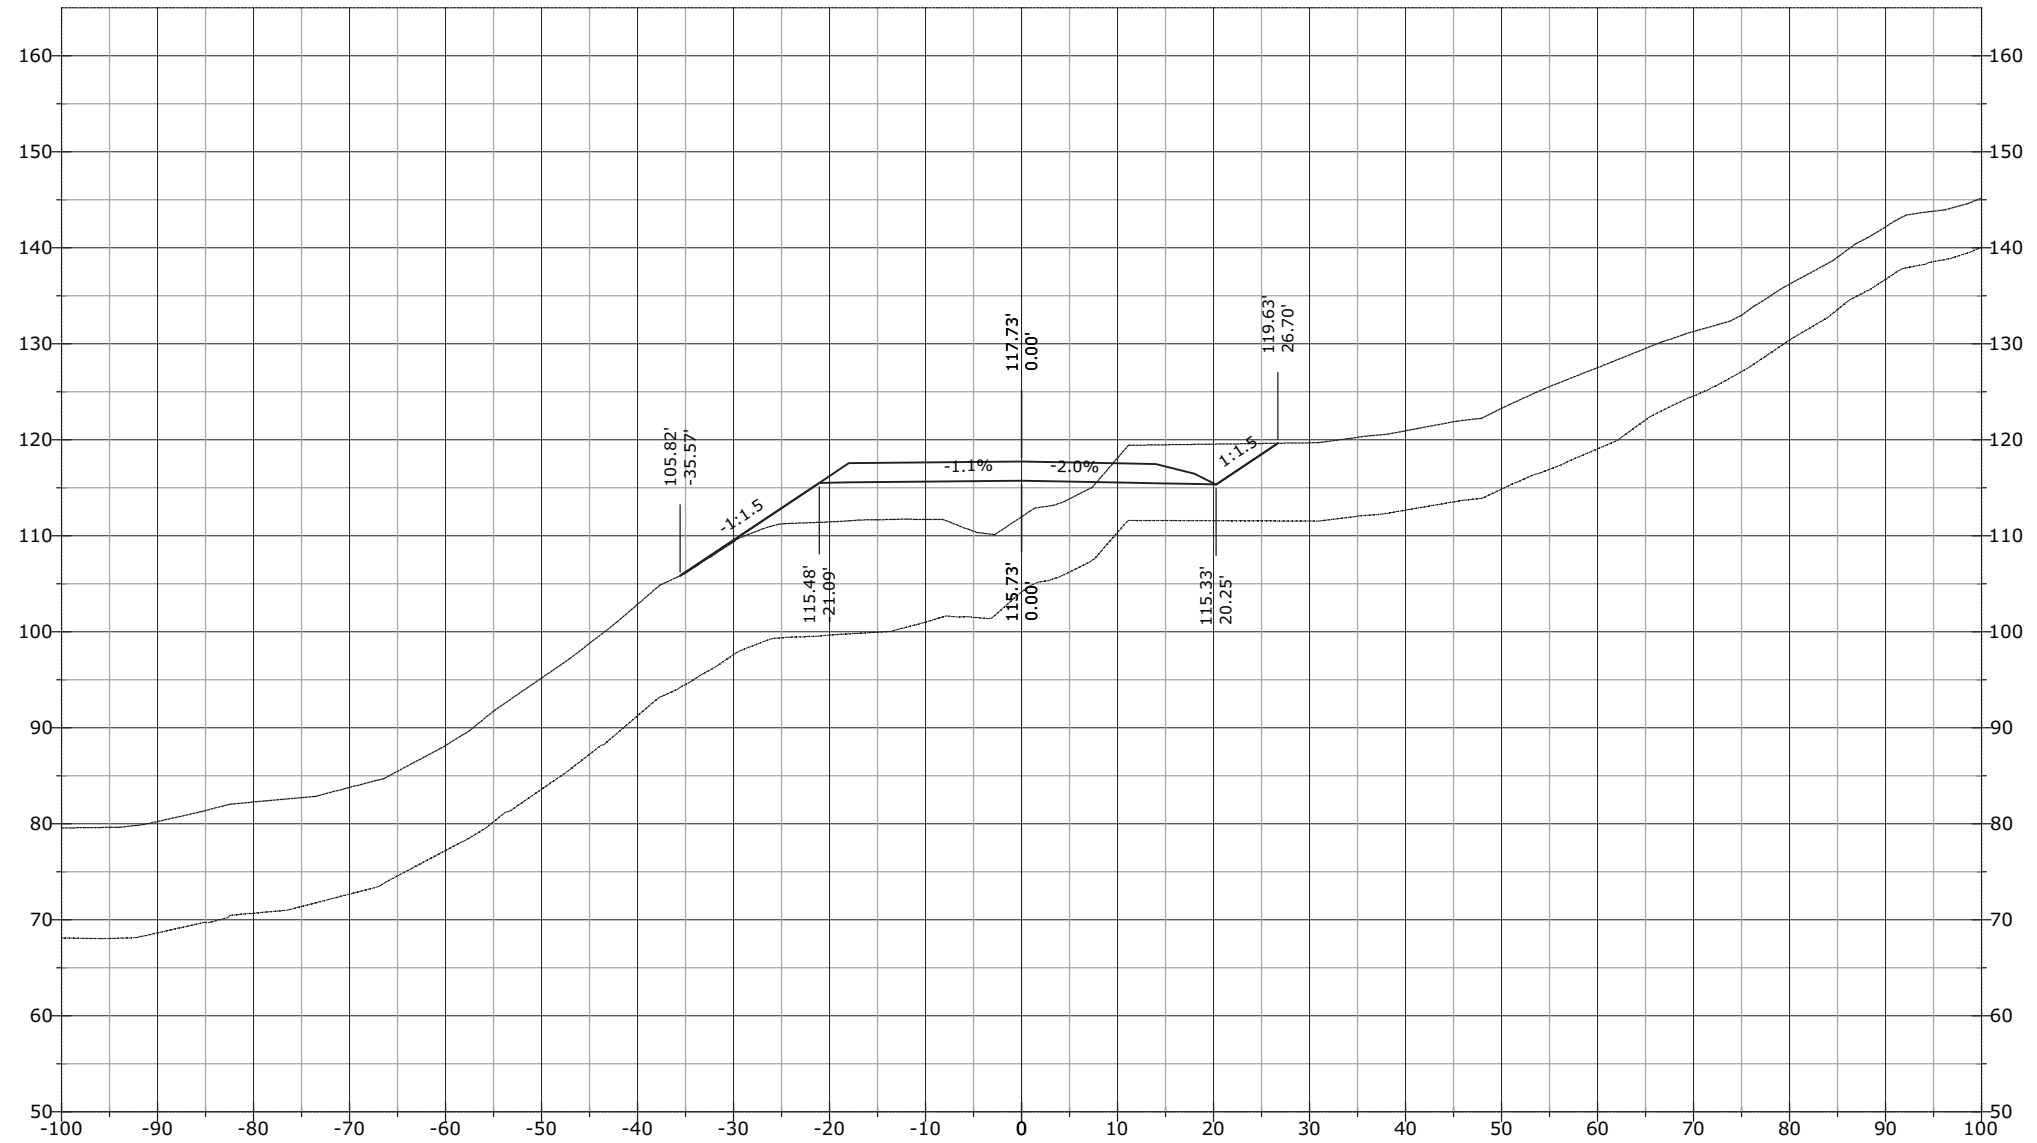


STATE	PROJECT	SHEET NUMBER
AK	AK PFH 43(10)	XS.835

1144+92.76

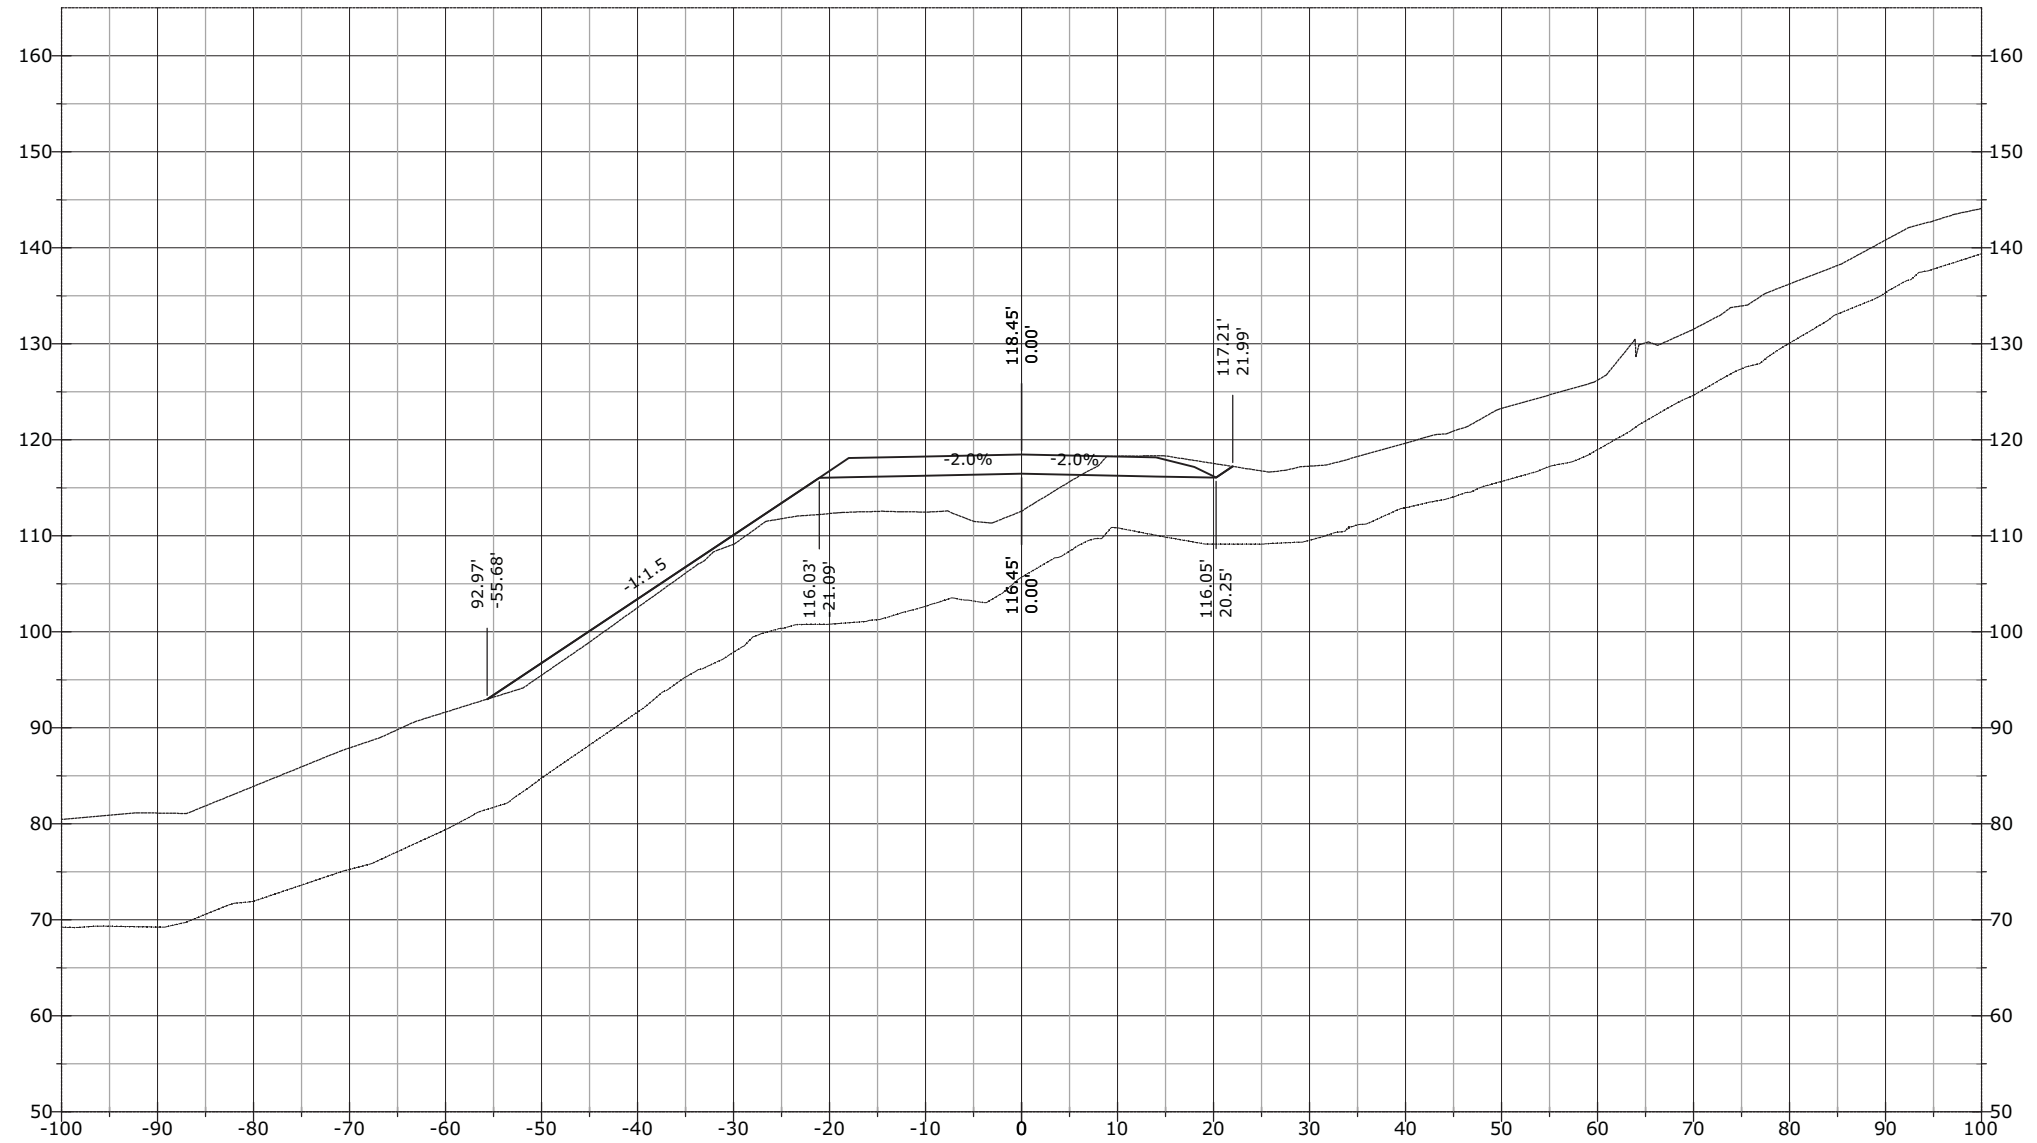


STATE	PROJECT	SHEET NUMBER
AK	AK PFH 43(10)	XS.836

1145+00.00

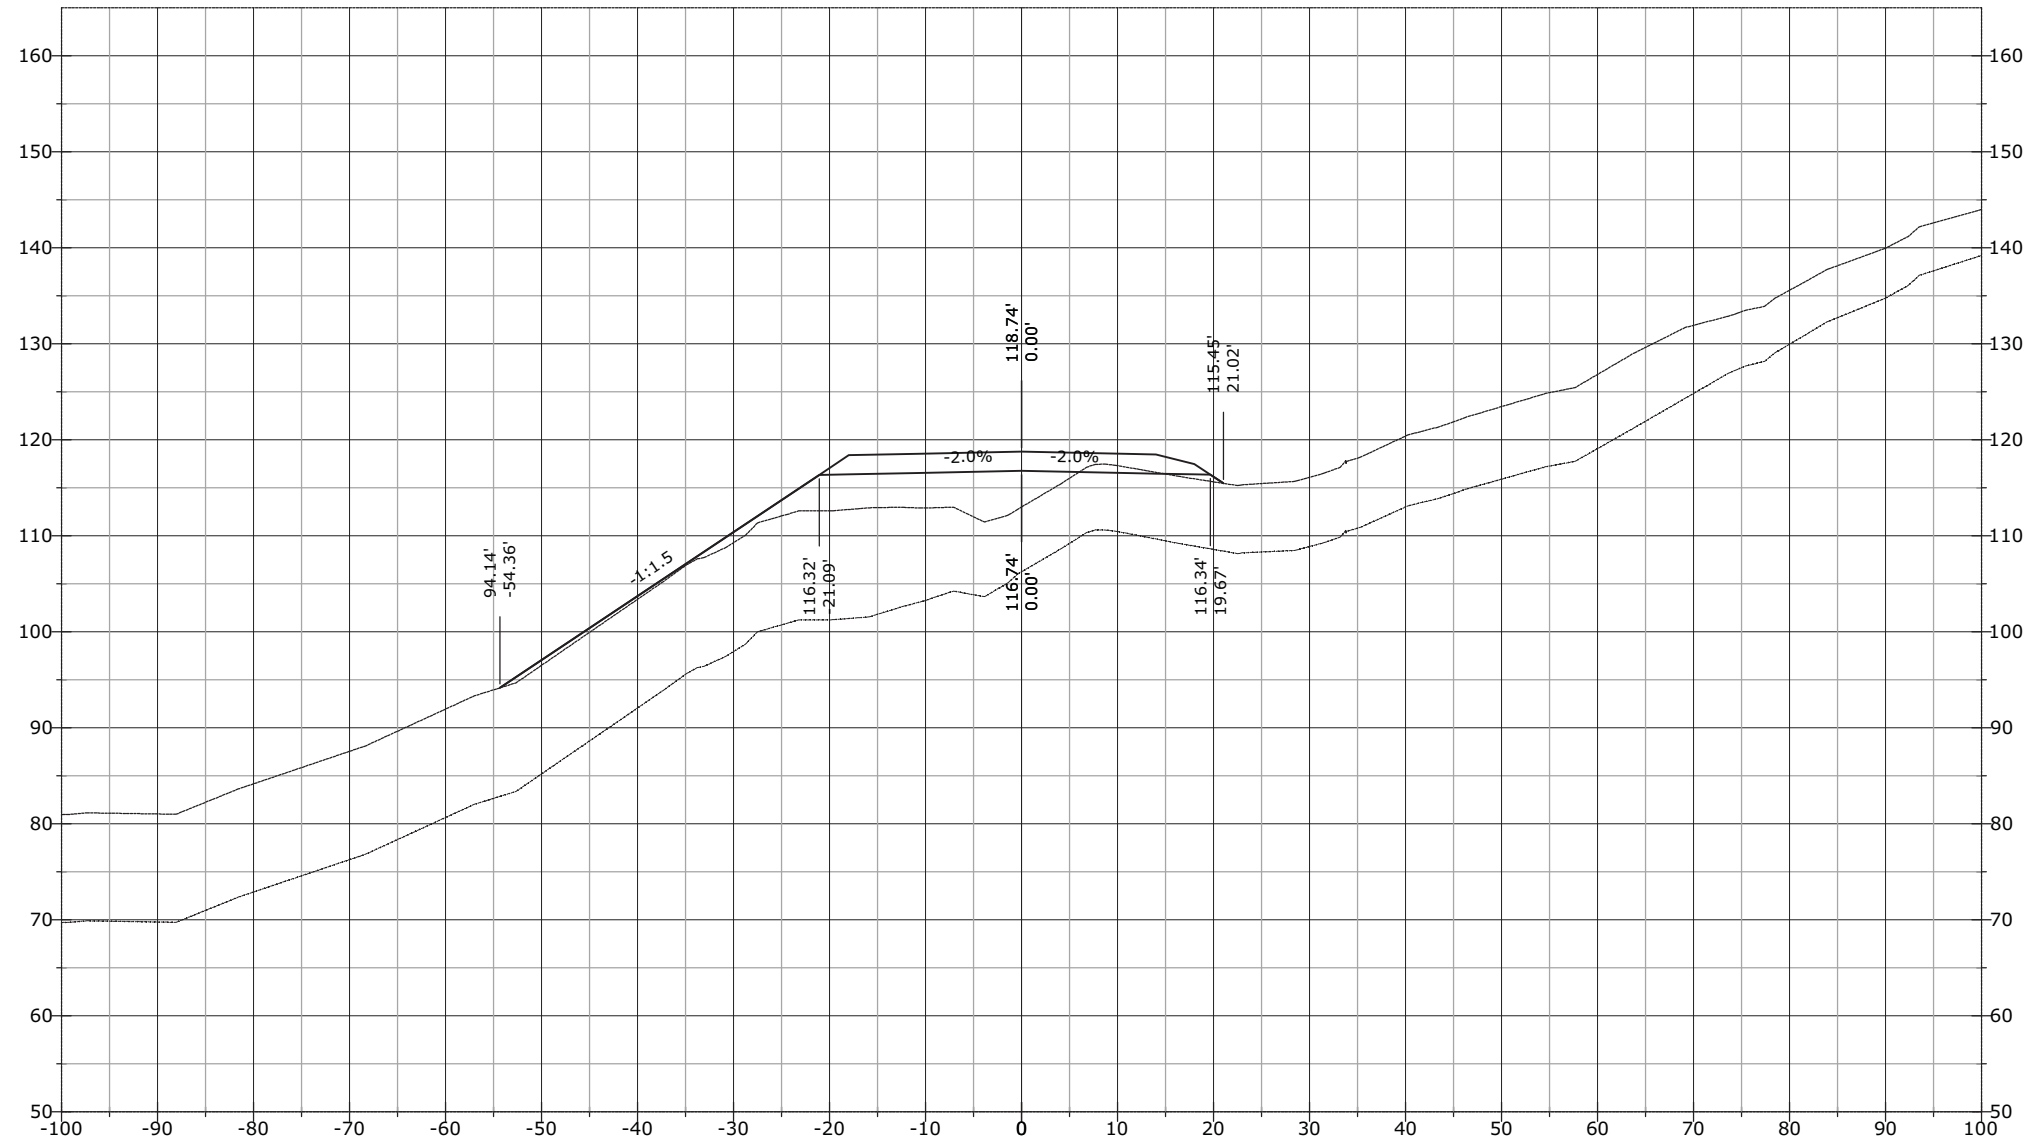


STATE	PROJECT	SHEET NUMBER
AK	AK PFH 43(10)	XS.837

1145+50.00

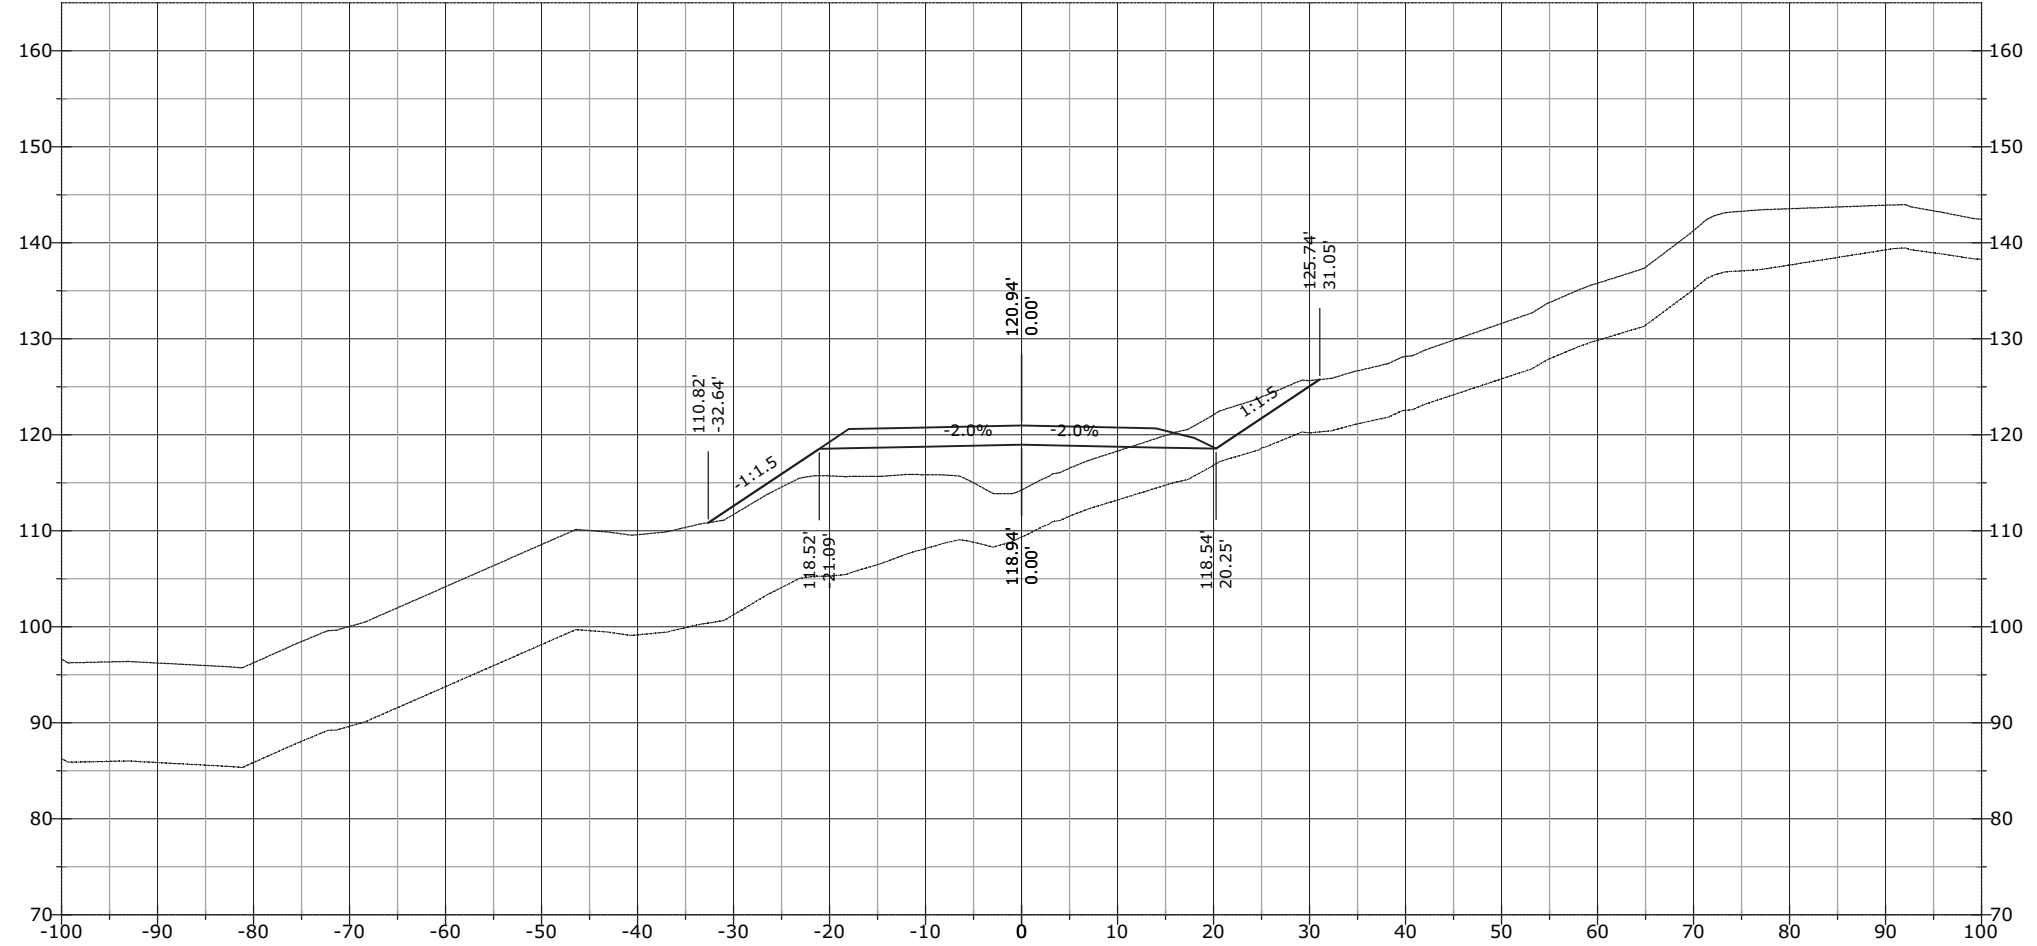


STATE	PROJECT	SHEET NUMBER
AK	AK PFH 43(10)	XS.838

1146+12.50

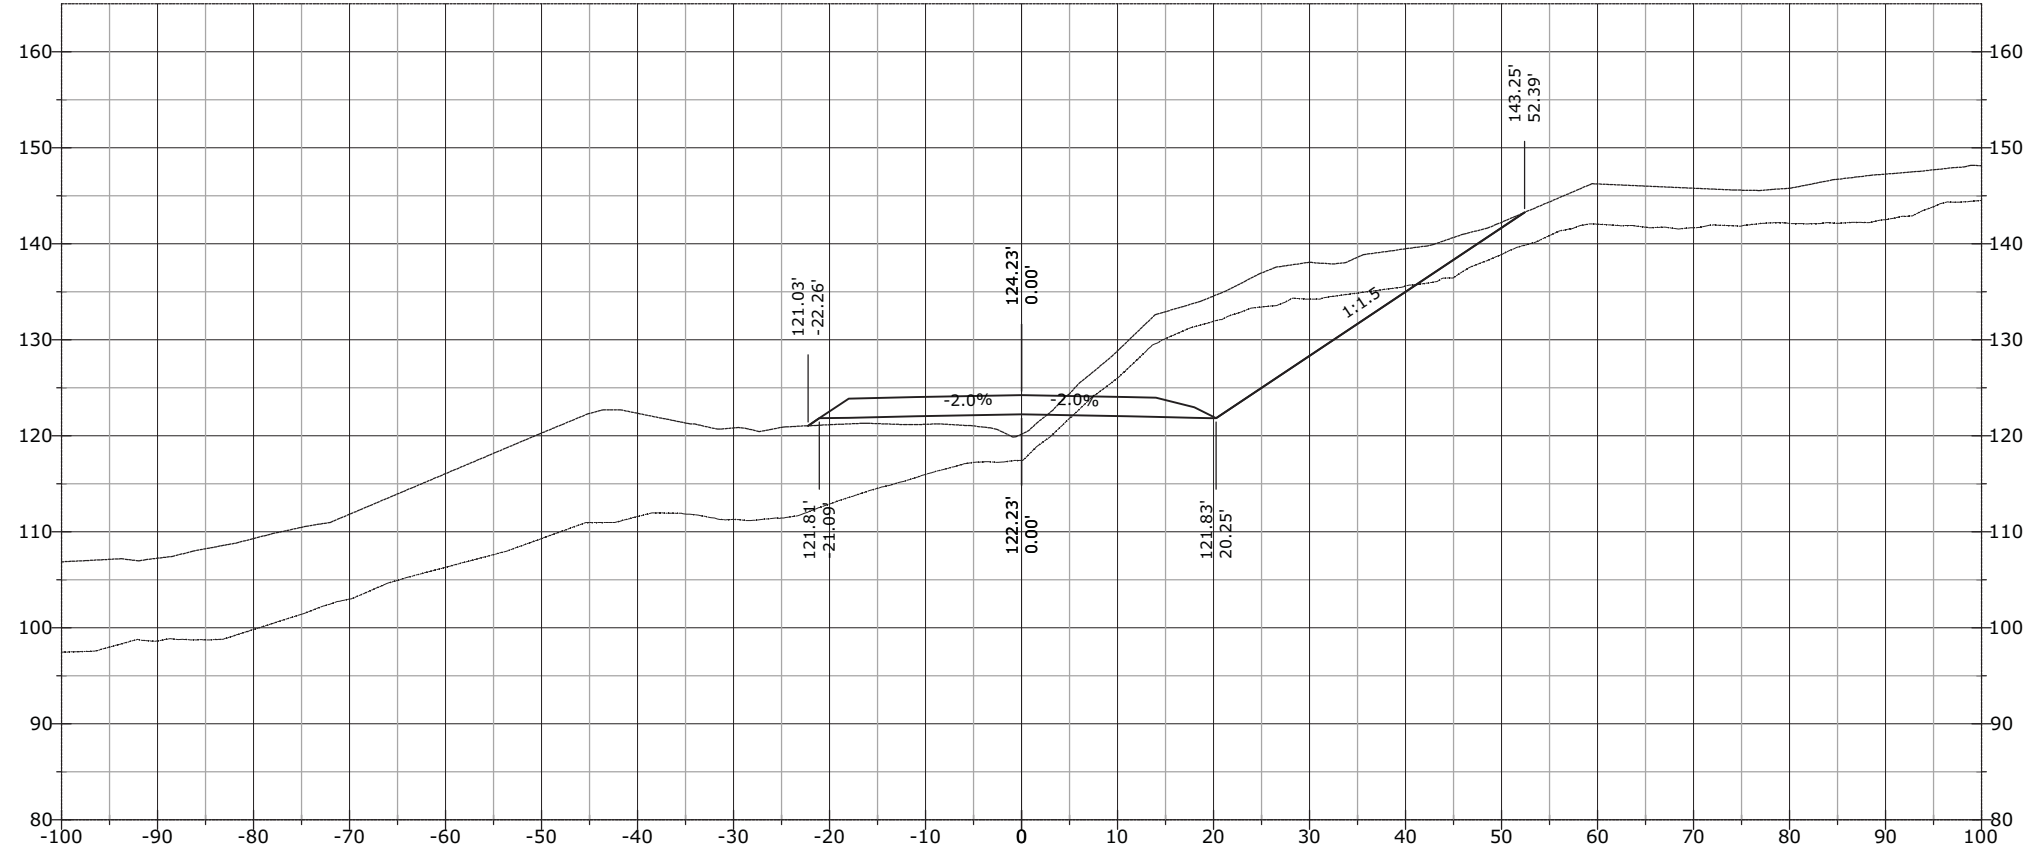


1146+00.00

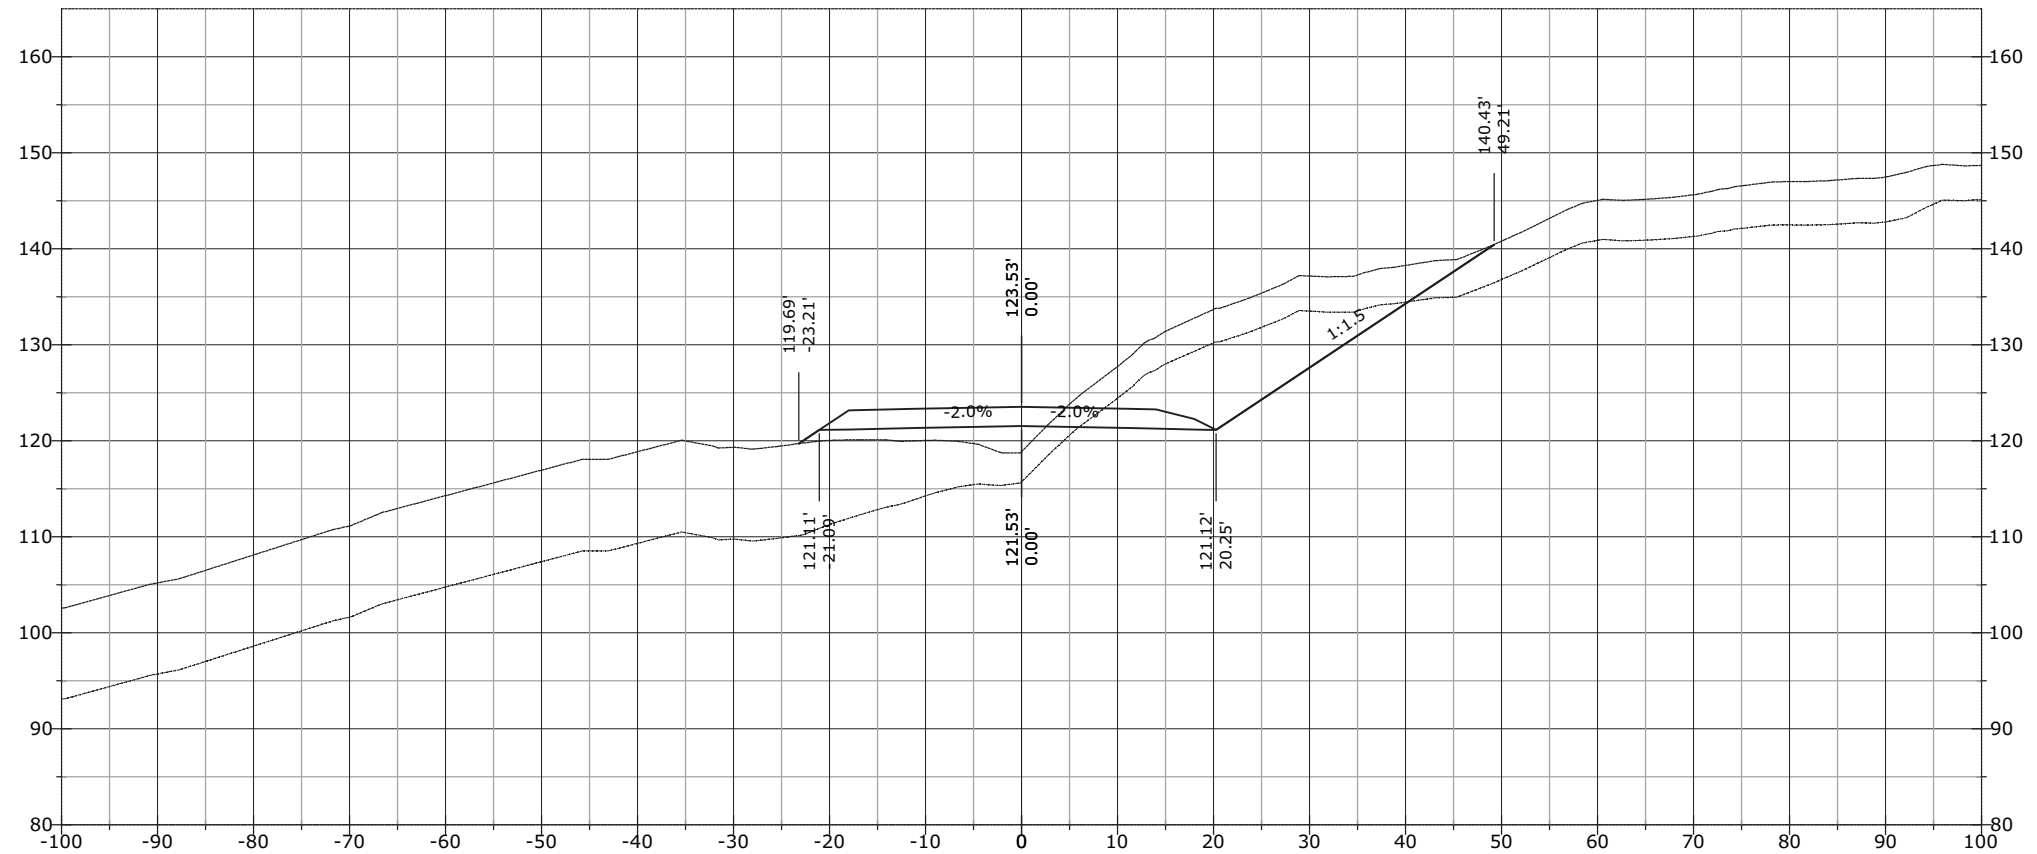


STATE	PROJECT	SHEET NUMBER
AK	AK PFH 43(10)	XS.839

1146+42.05

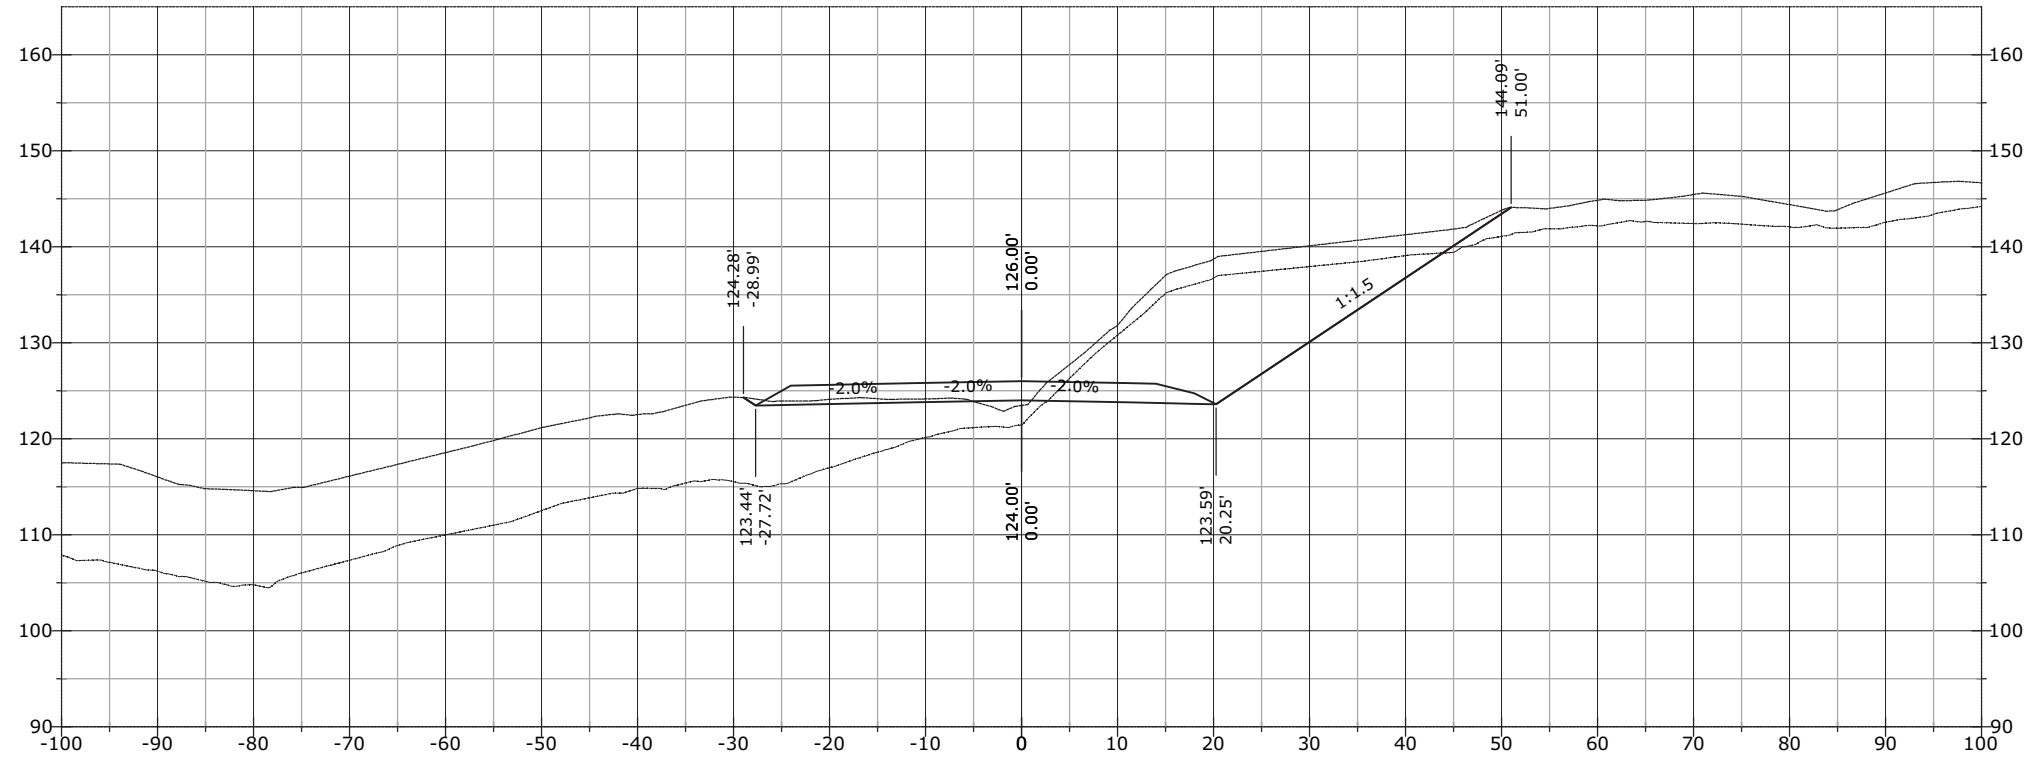


1146+18.90

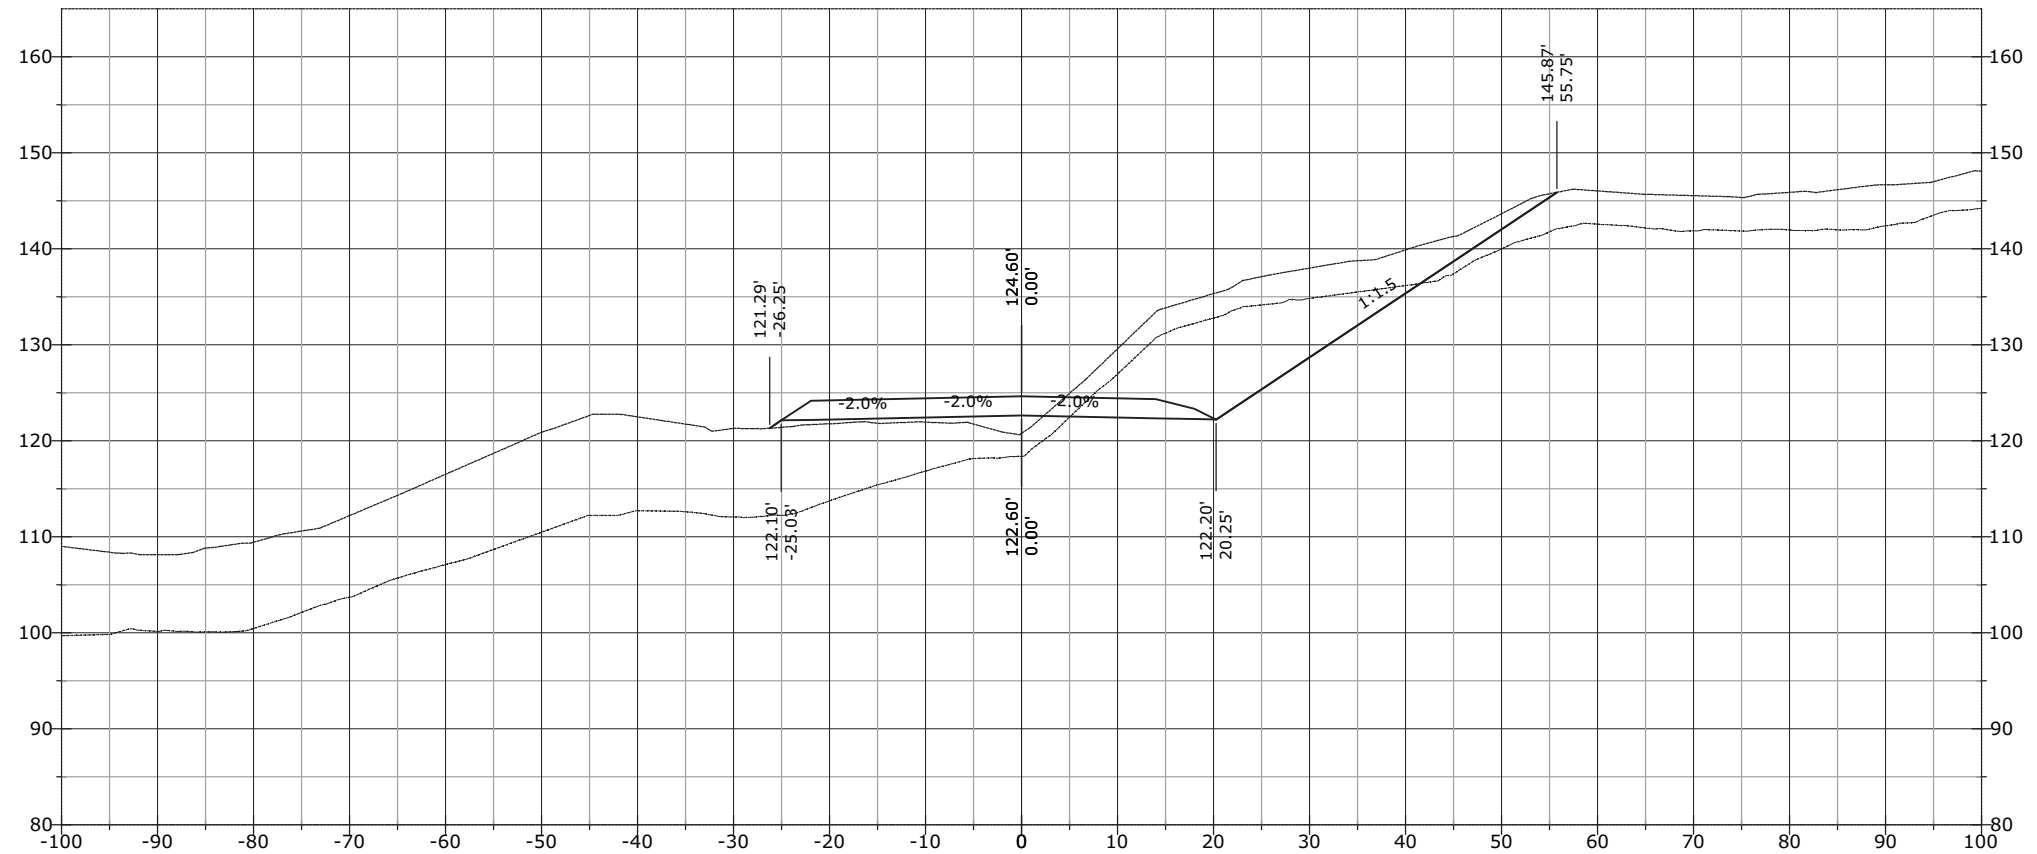


STATE	PROJECT	SHEET NUMBER
AK	AK PFH 43(10)	XS.840

1146+69.67

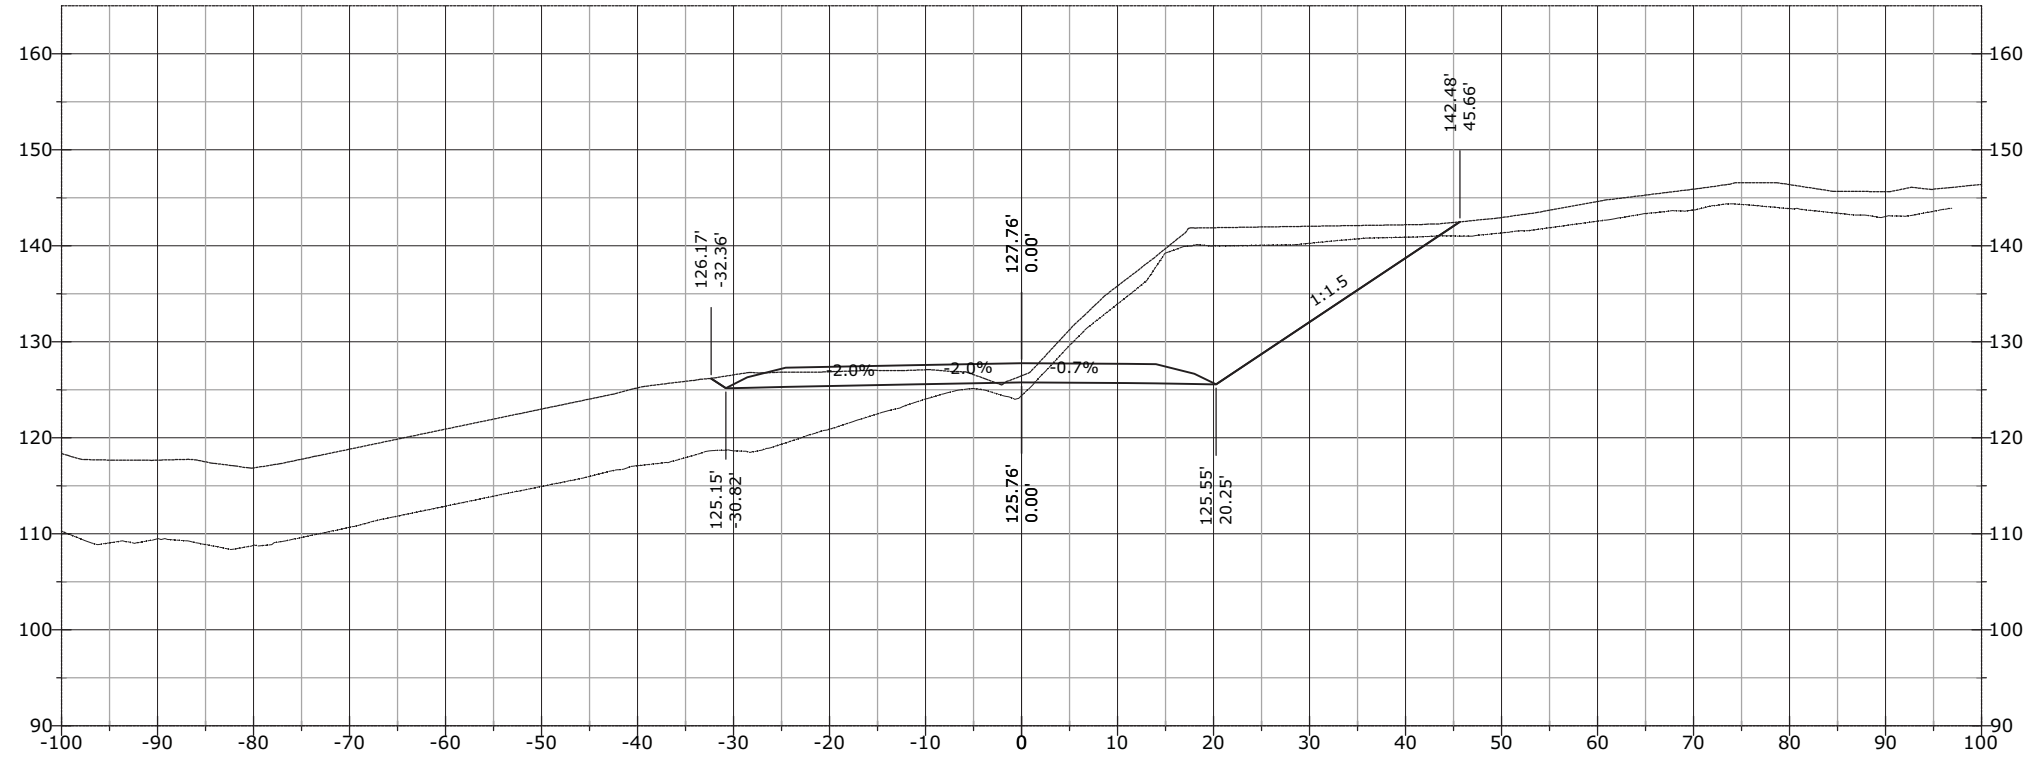


1146+50.00

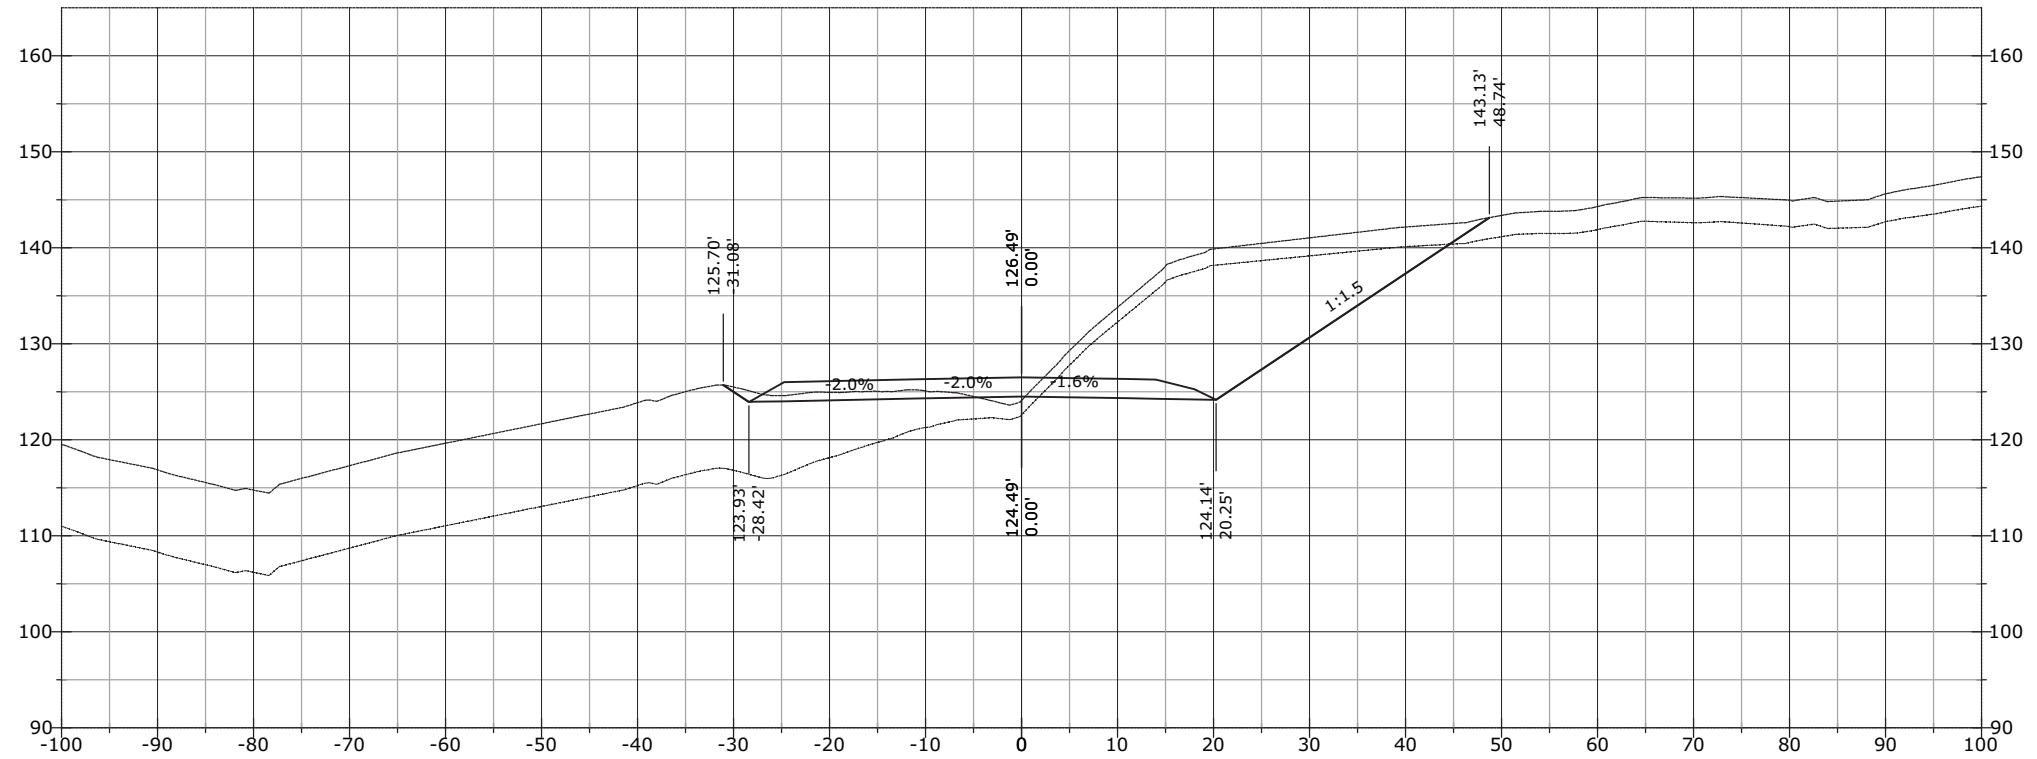


STATE	PROJECT	SHEET NUMBER
AK	AK PFH 43(10)	XS.841

1147+00.00

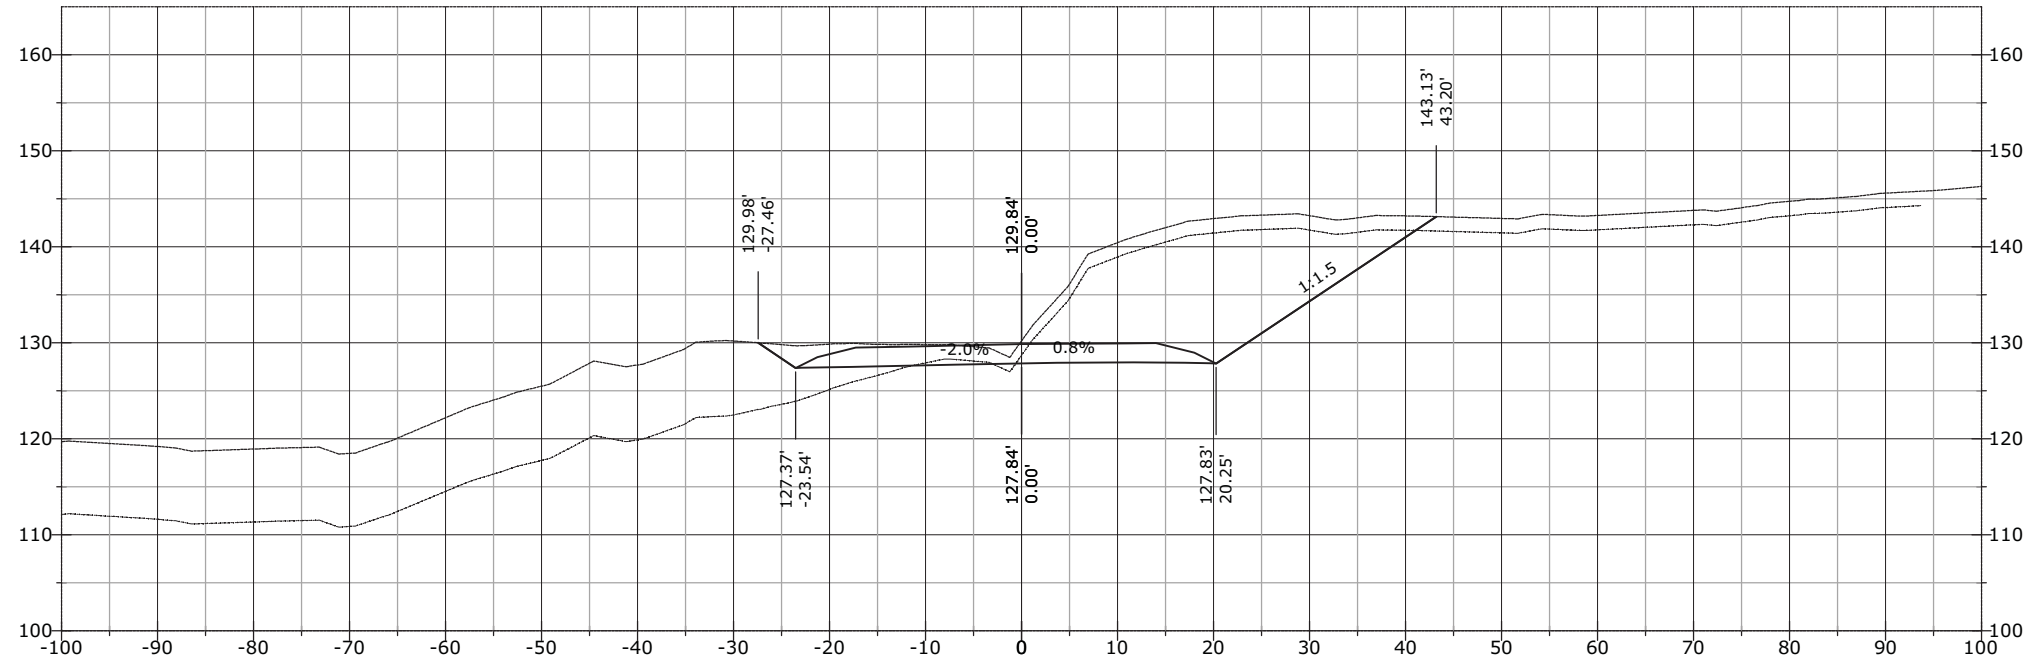


1146+83.38

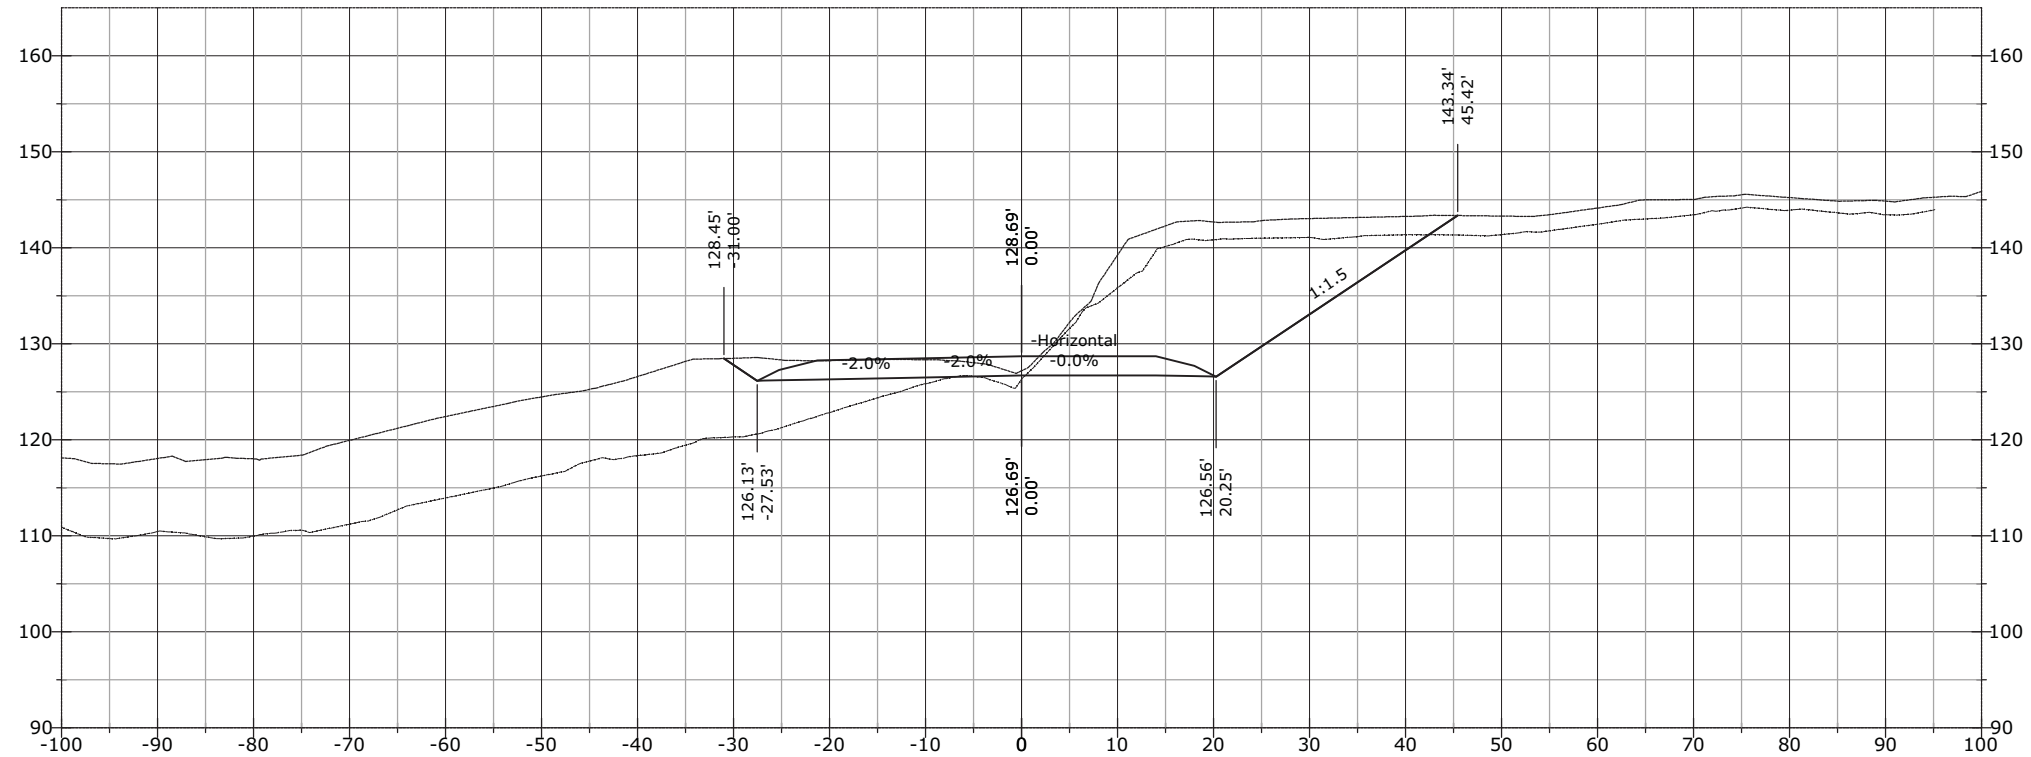


STATE	PROJECT	SHEET NUMBER
AK	AK PFH 43(10)	XS.842

1147+24.71

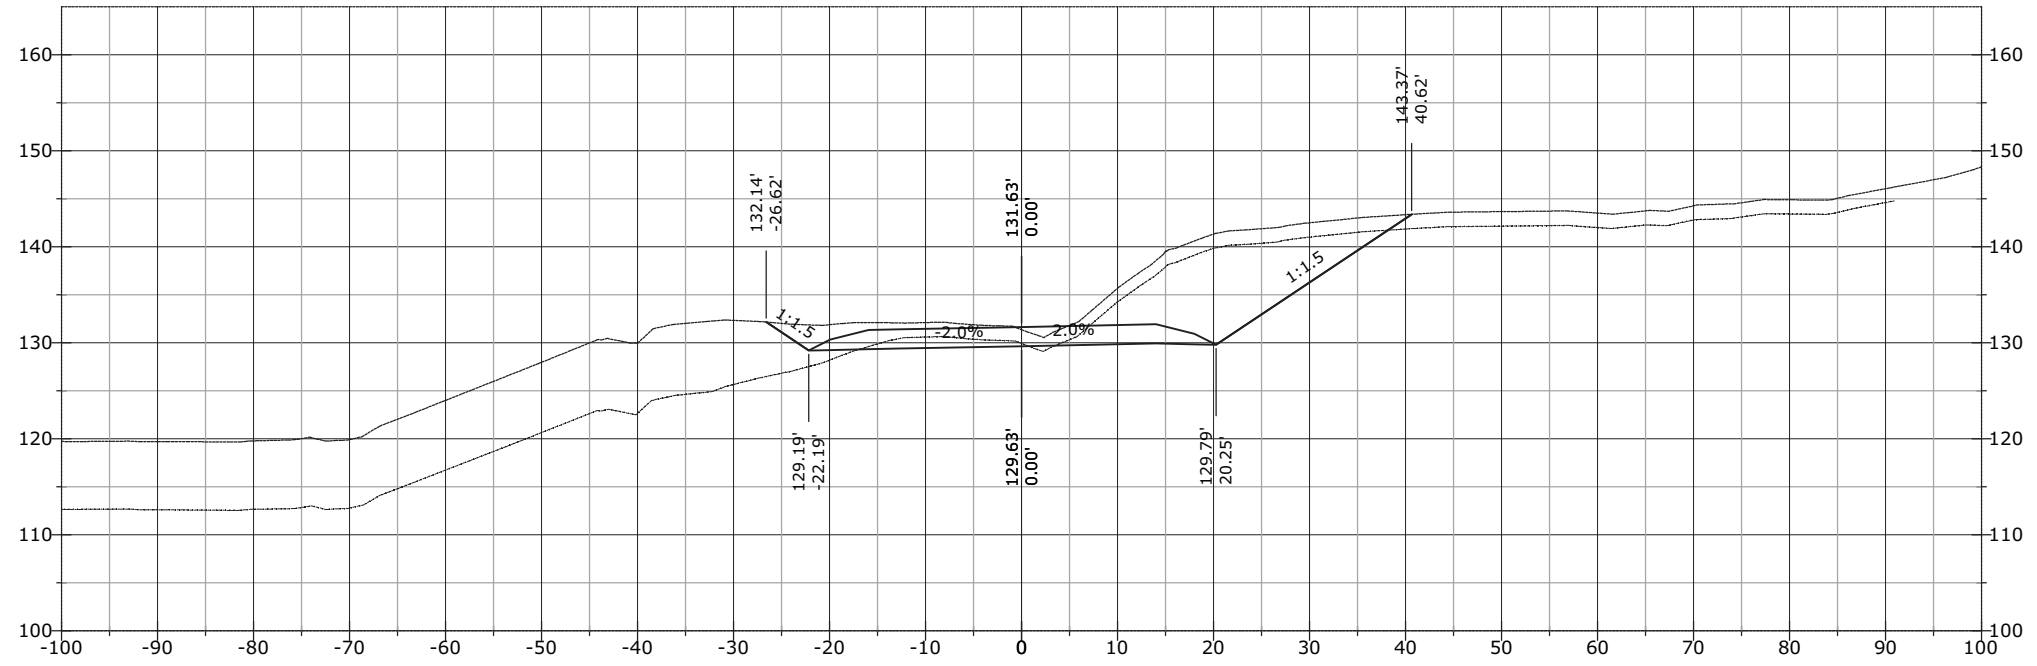


1147+08.90

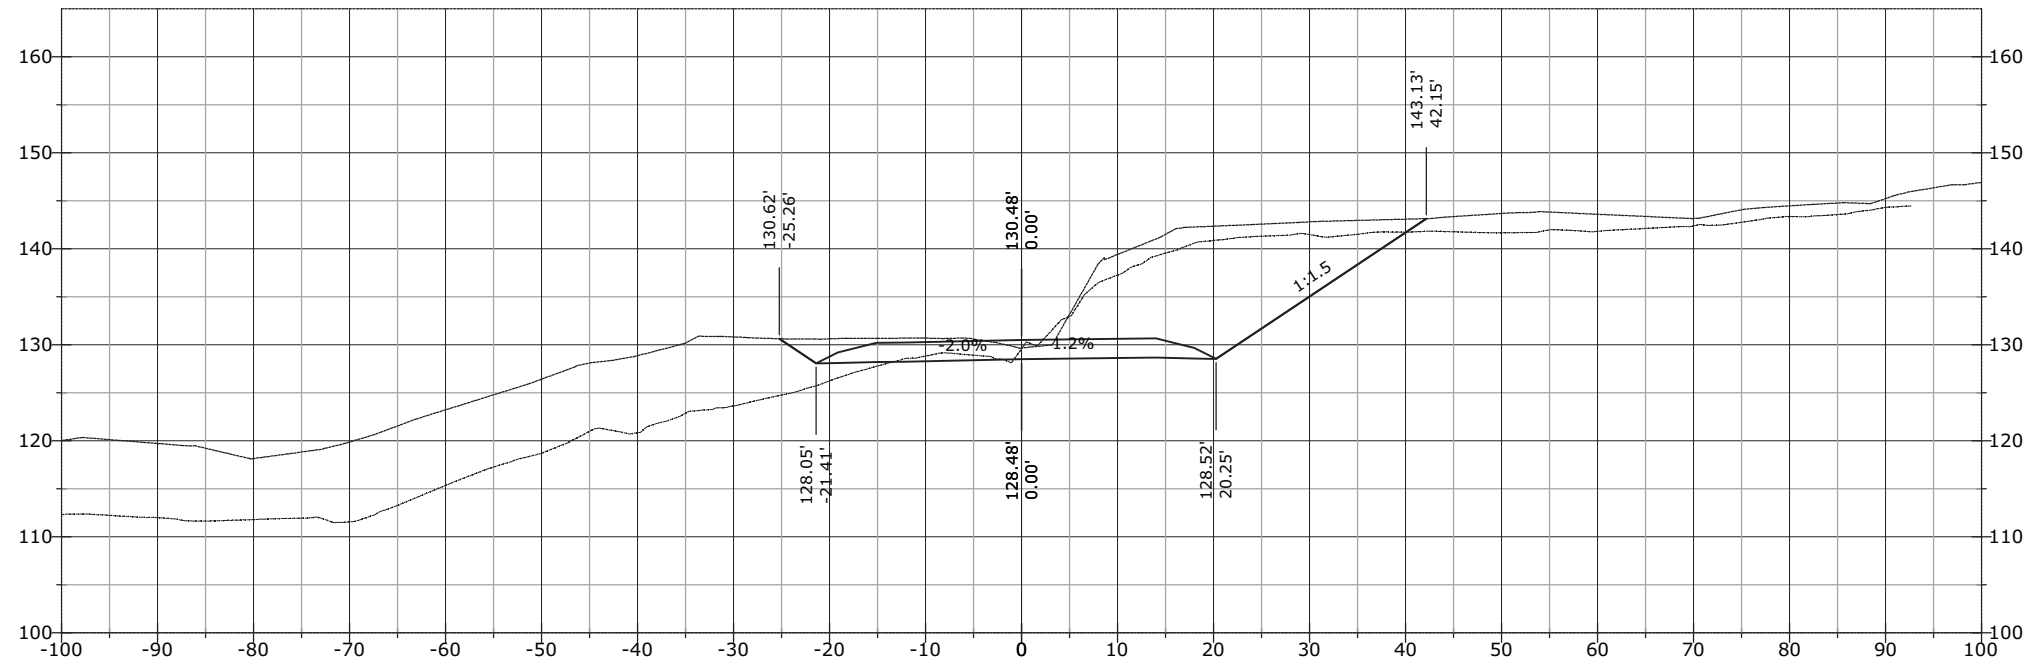


STATE	PROJECT	SHEET NUMBER
AK	AK PFH 43(10)	XS.843

1147+66.05

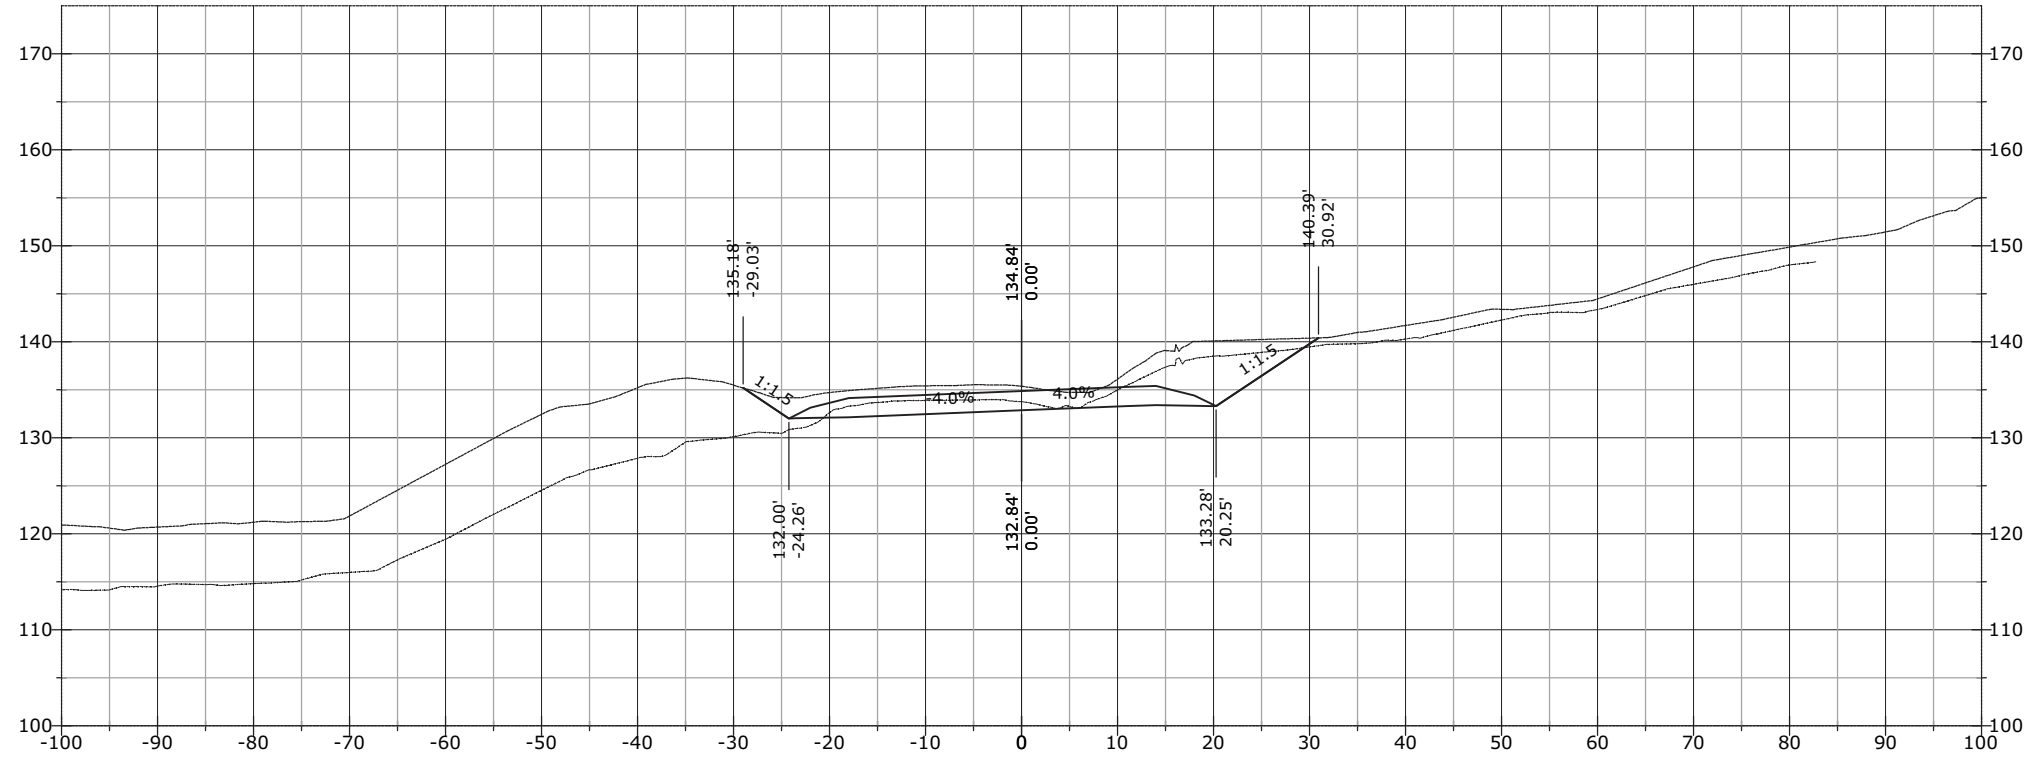


1147+50.00

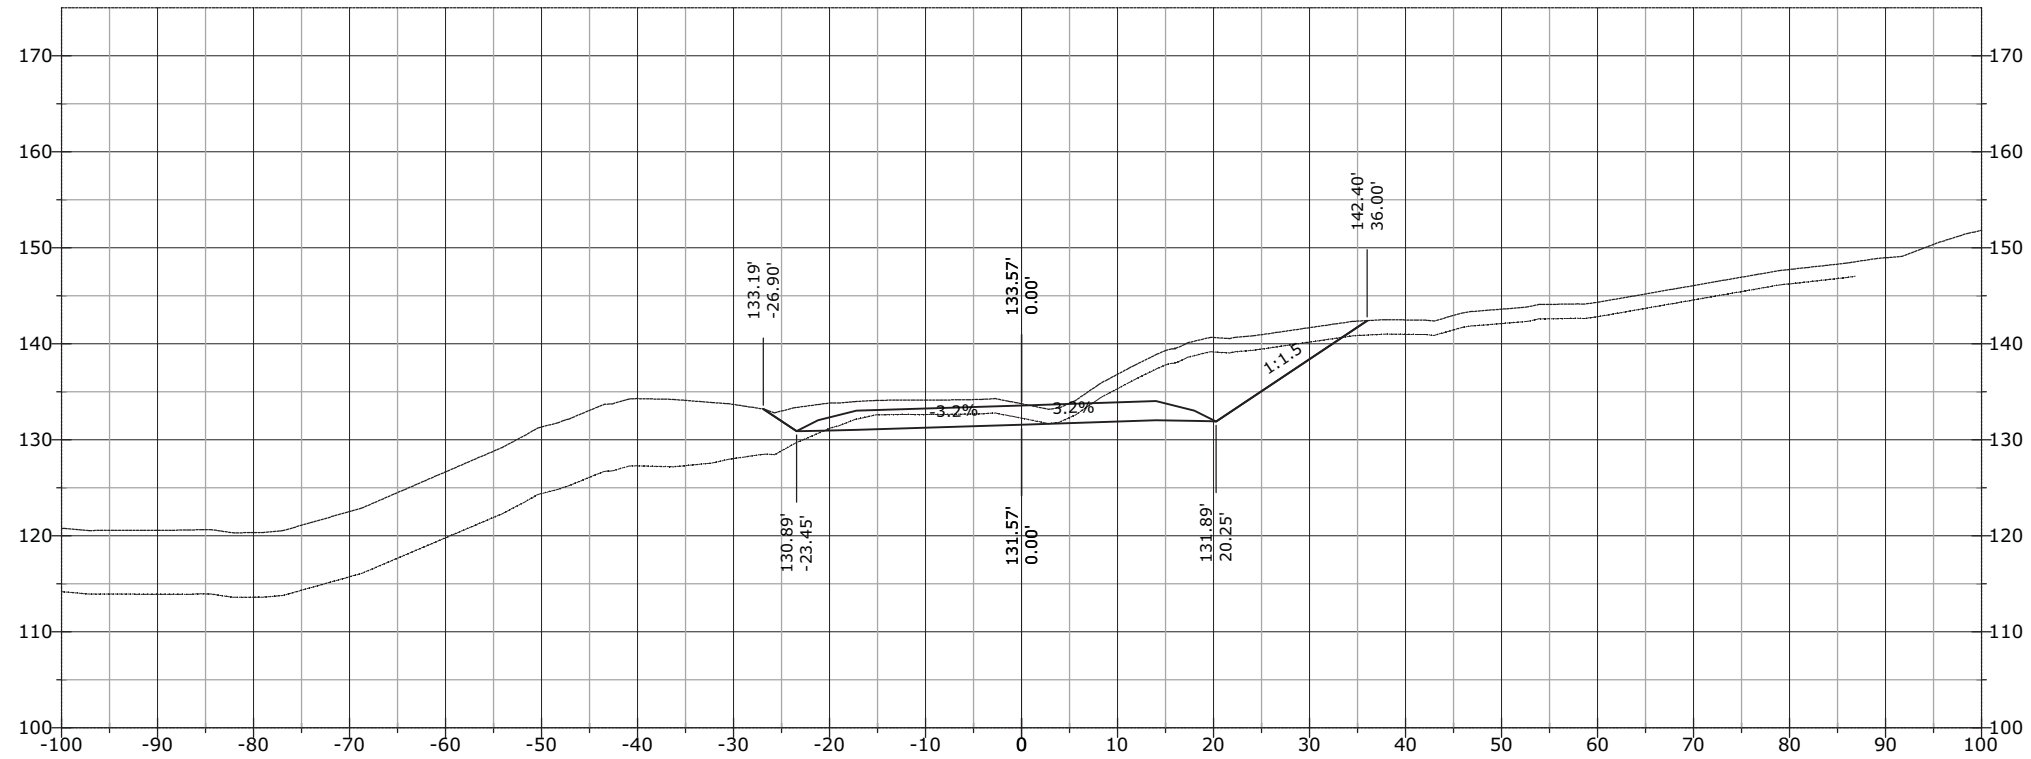


STATE	PROJECT	SHEET NUMBER
AK	AK PFH 43(10)	XS.844

1147+86.56

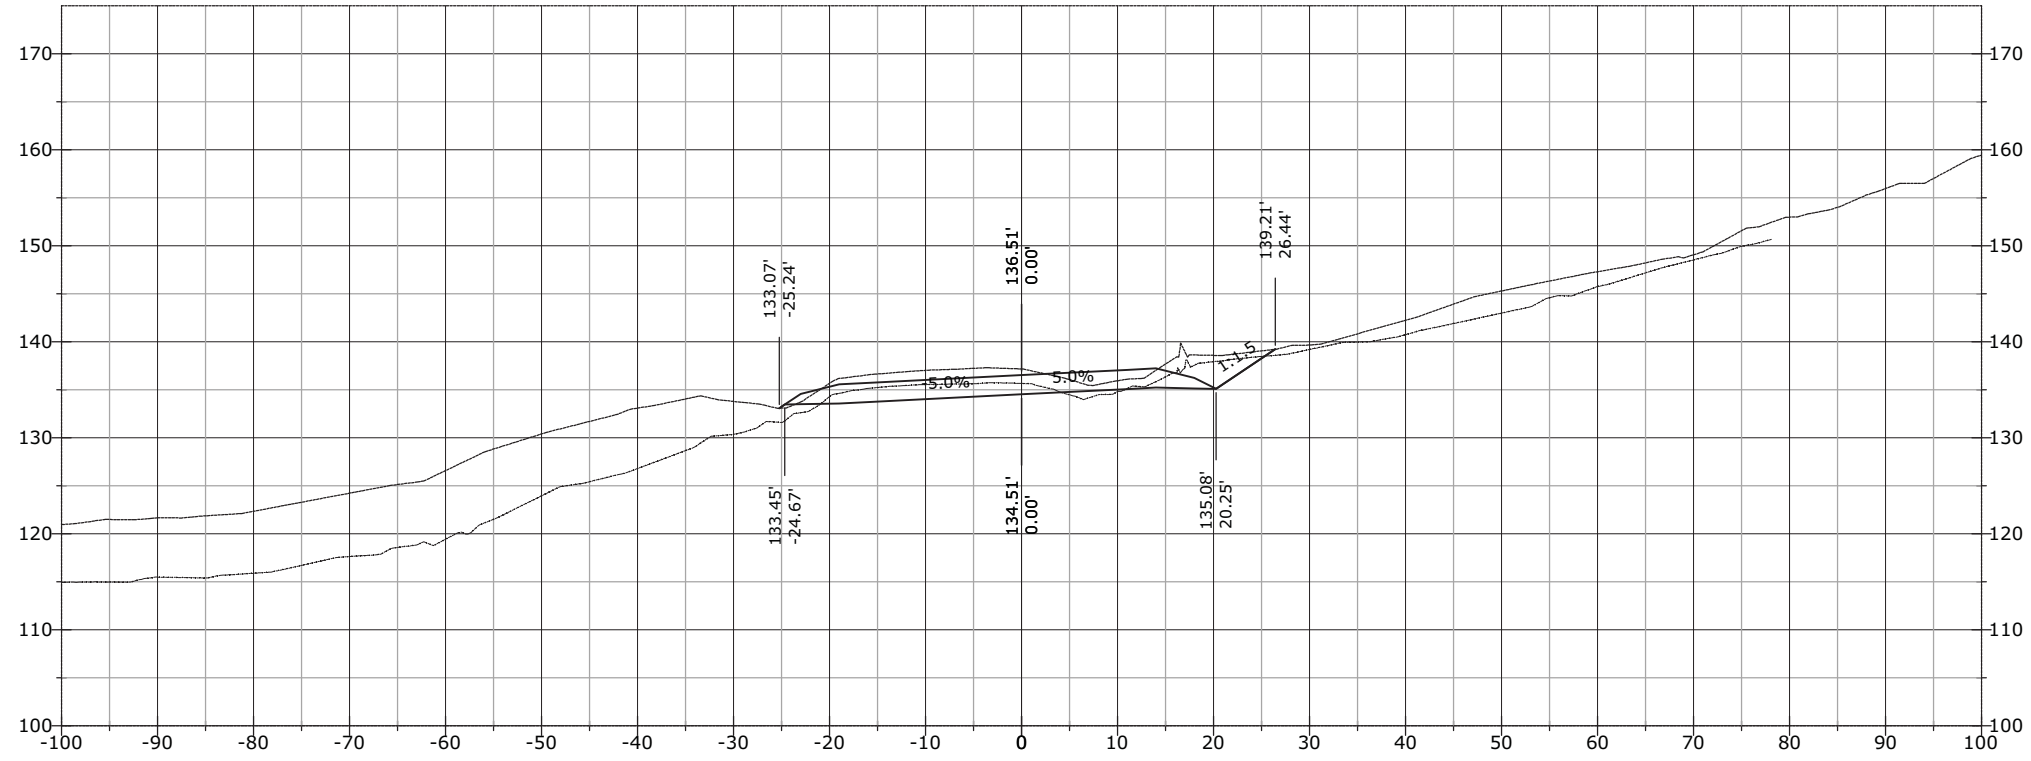


1147+68.69

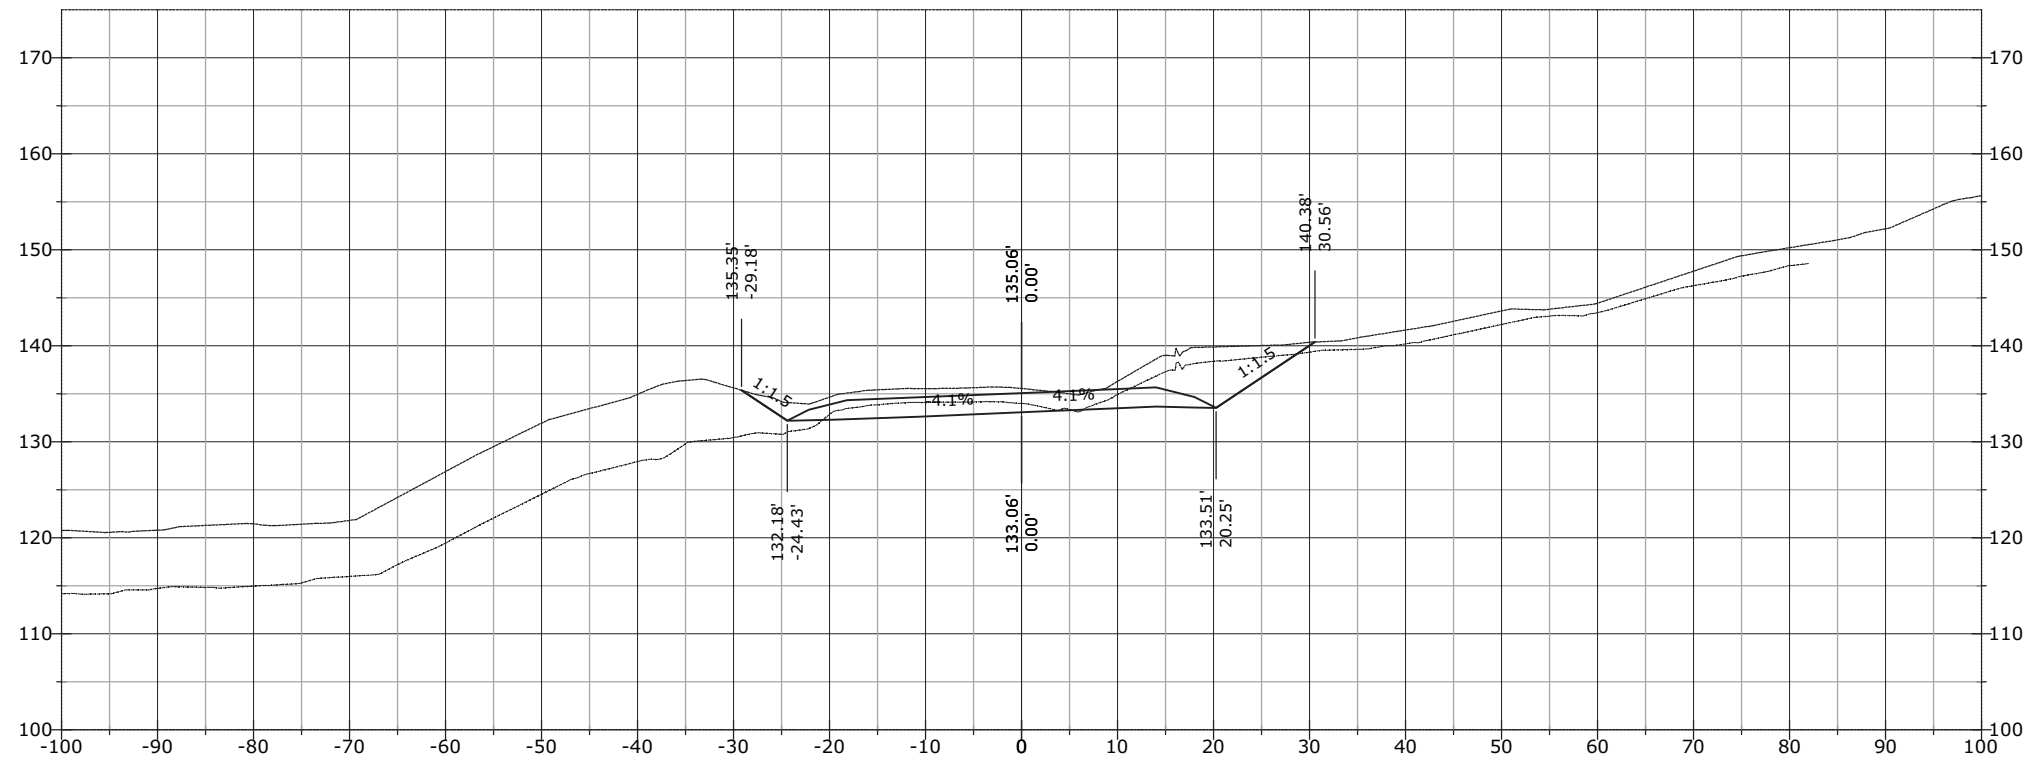


STATE	PROJECT	SHEET NUMBER
AK	AK PFH 43(10)	XS.845

1148+07.38

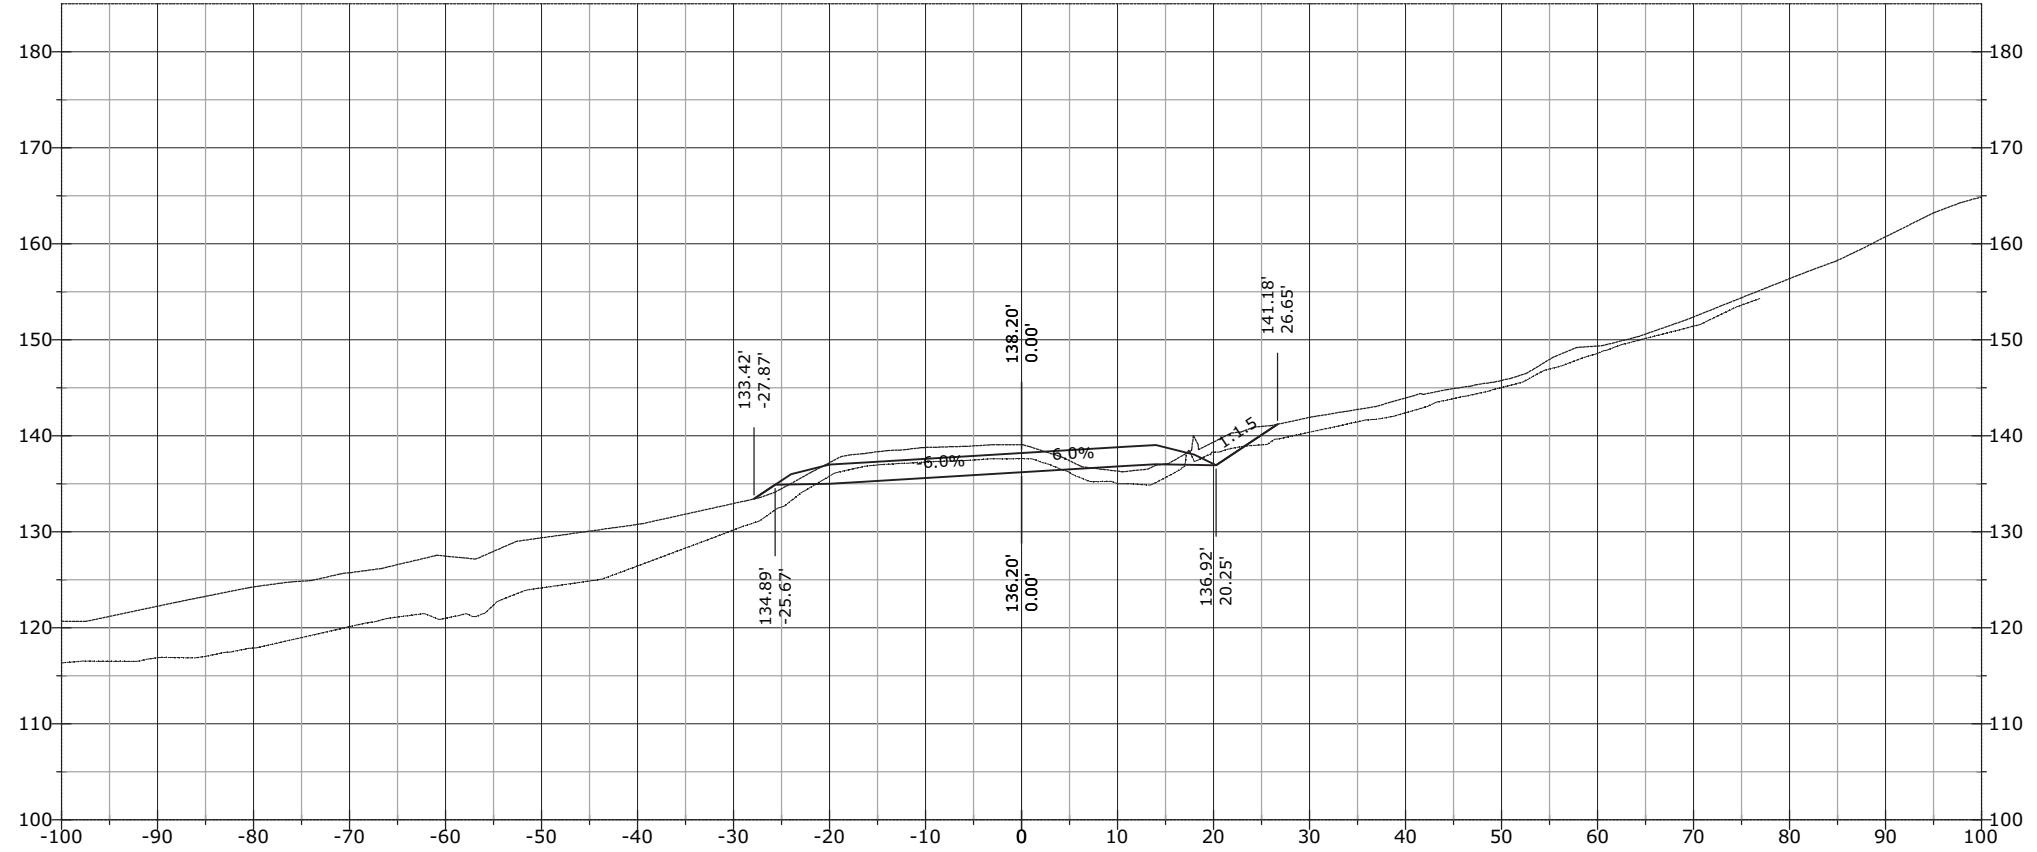


1148+00.00

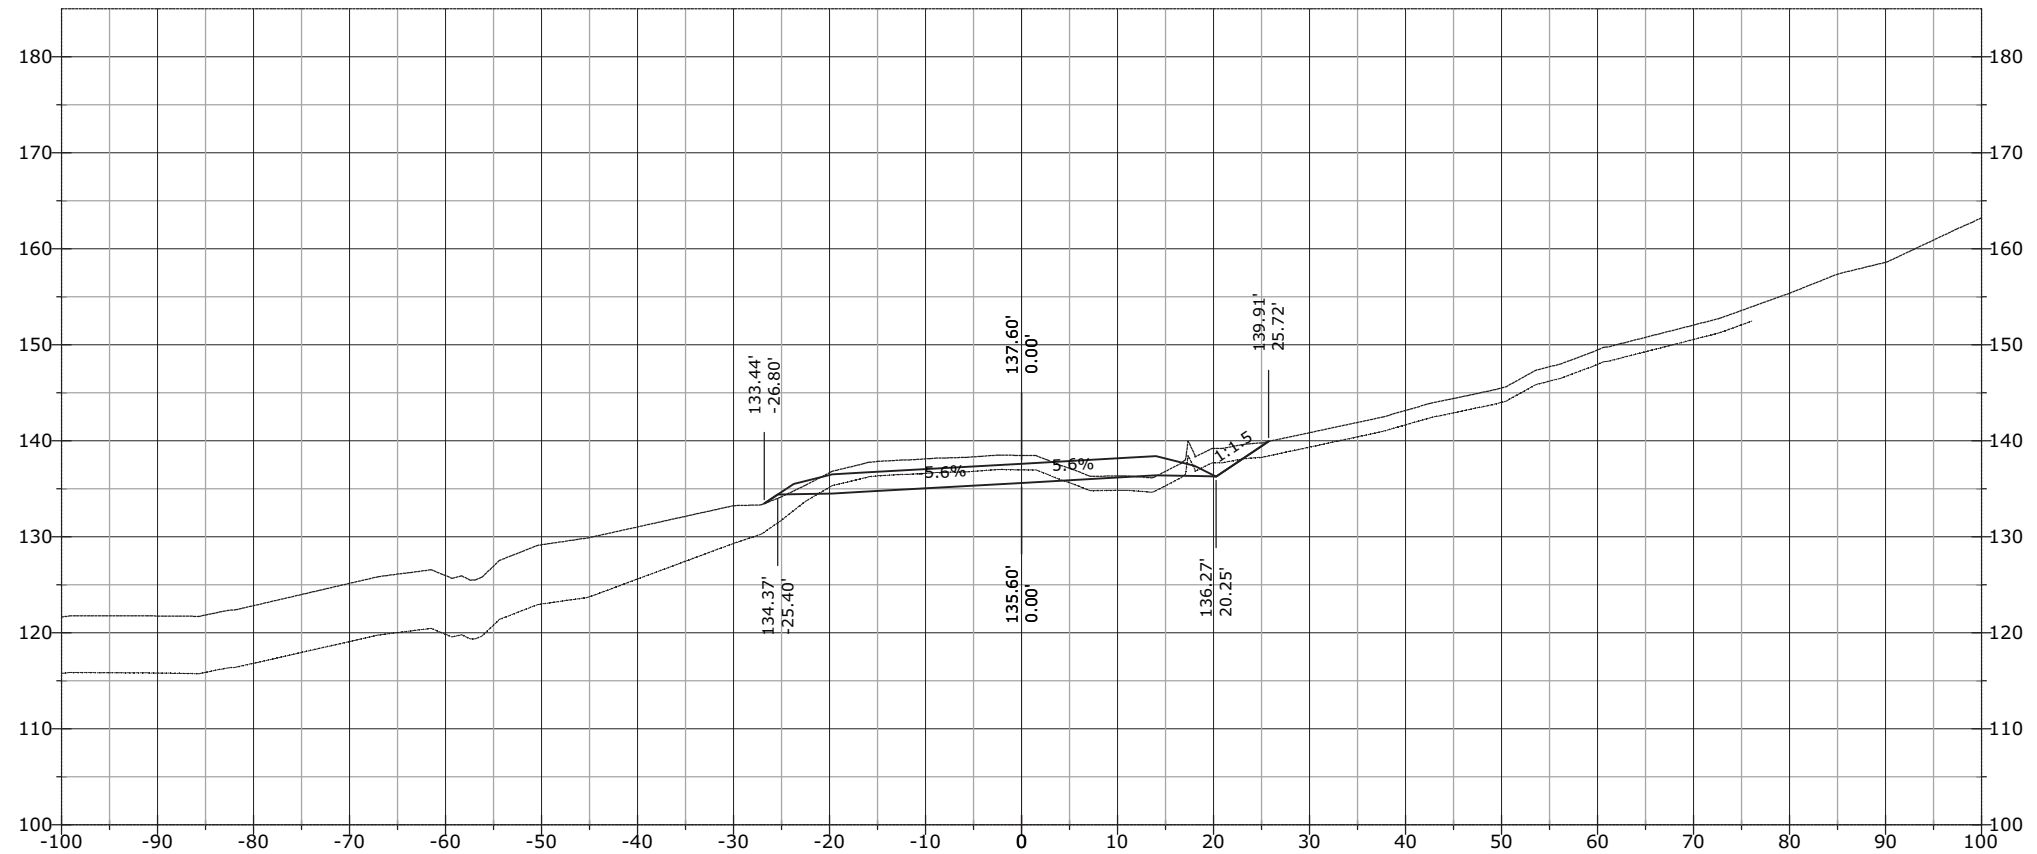


STATE	PROJECT	SHEET NUMBER
AK	AK PFH 43(10)	XS.846

1148+66.98

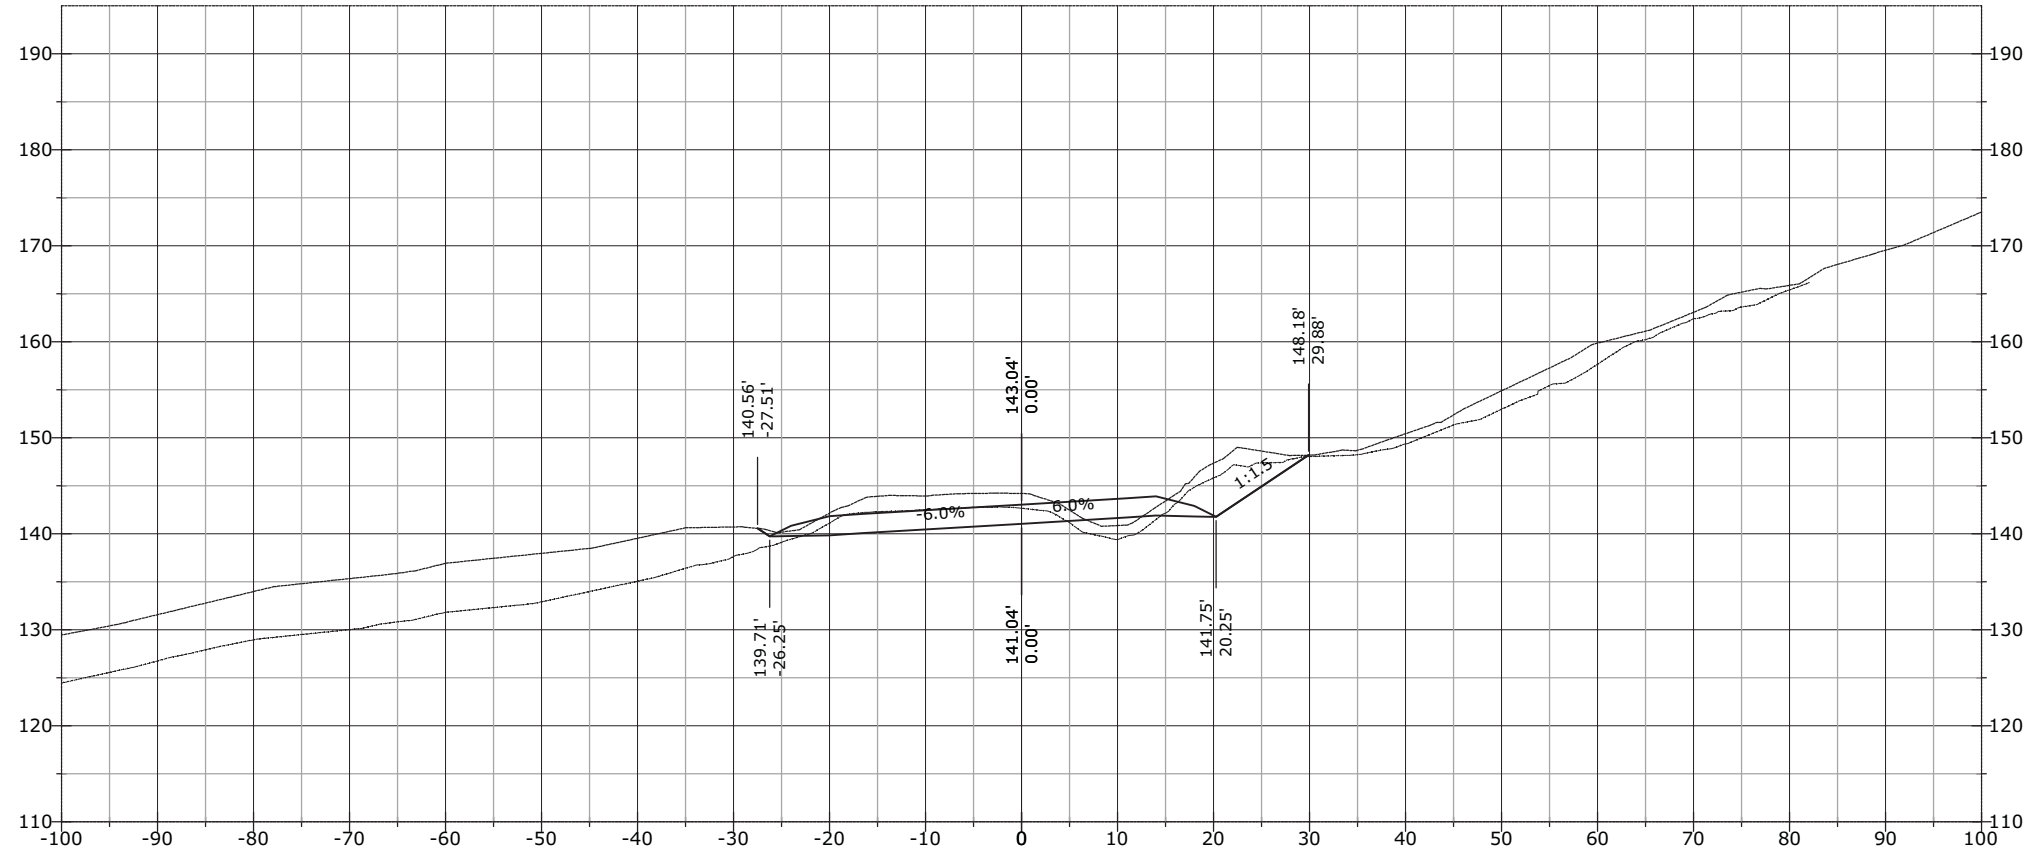


1148+50.00

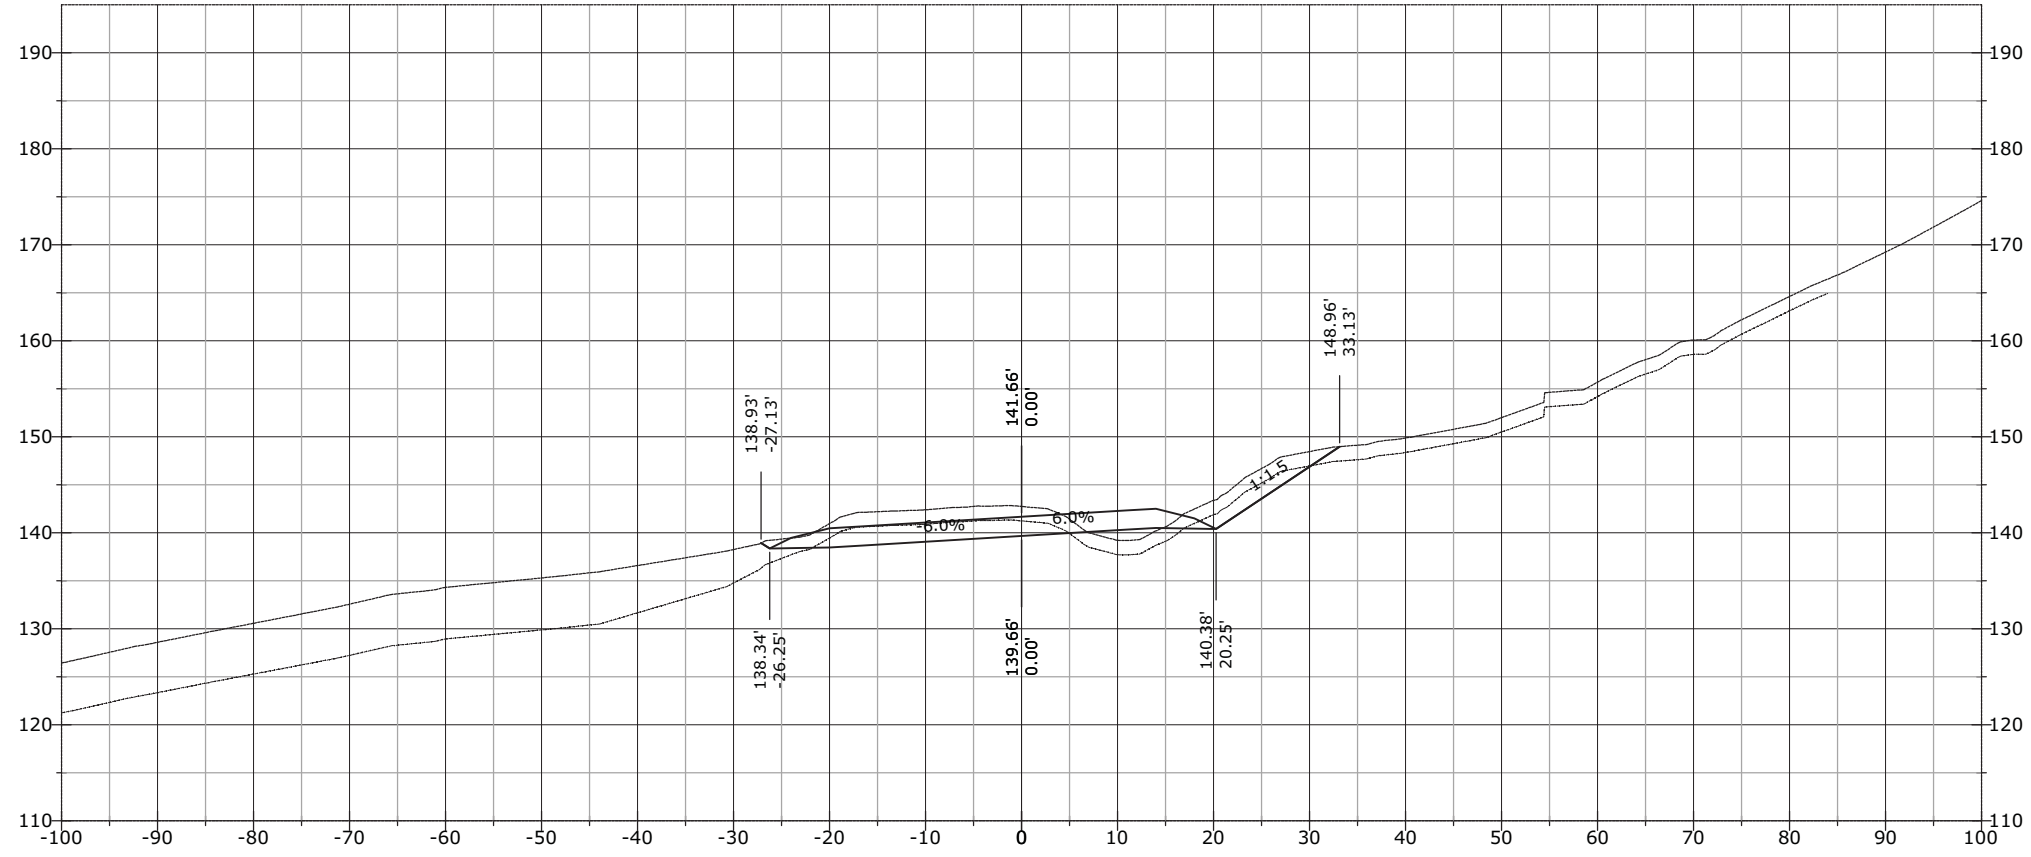


STATE	PROJECT	SHEET NUMBER
AK	AK PFH 43(10)	XS.847

1149+26.58

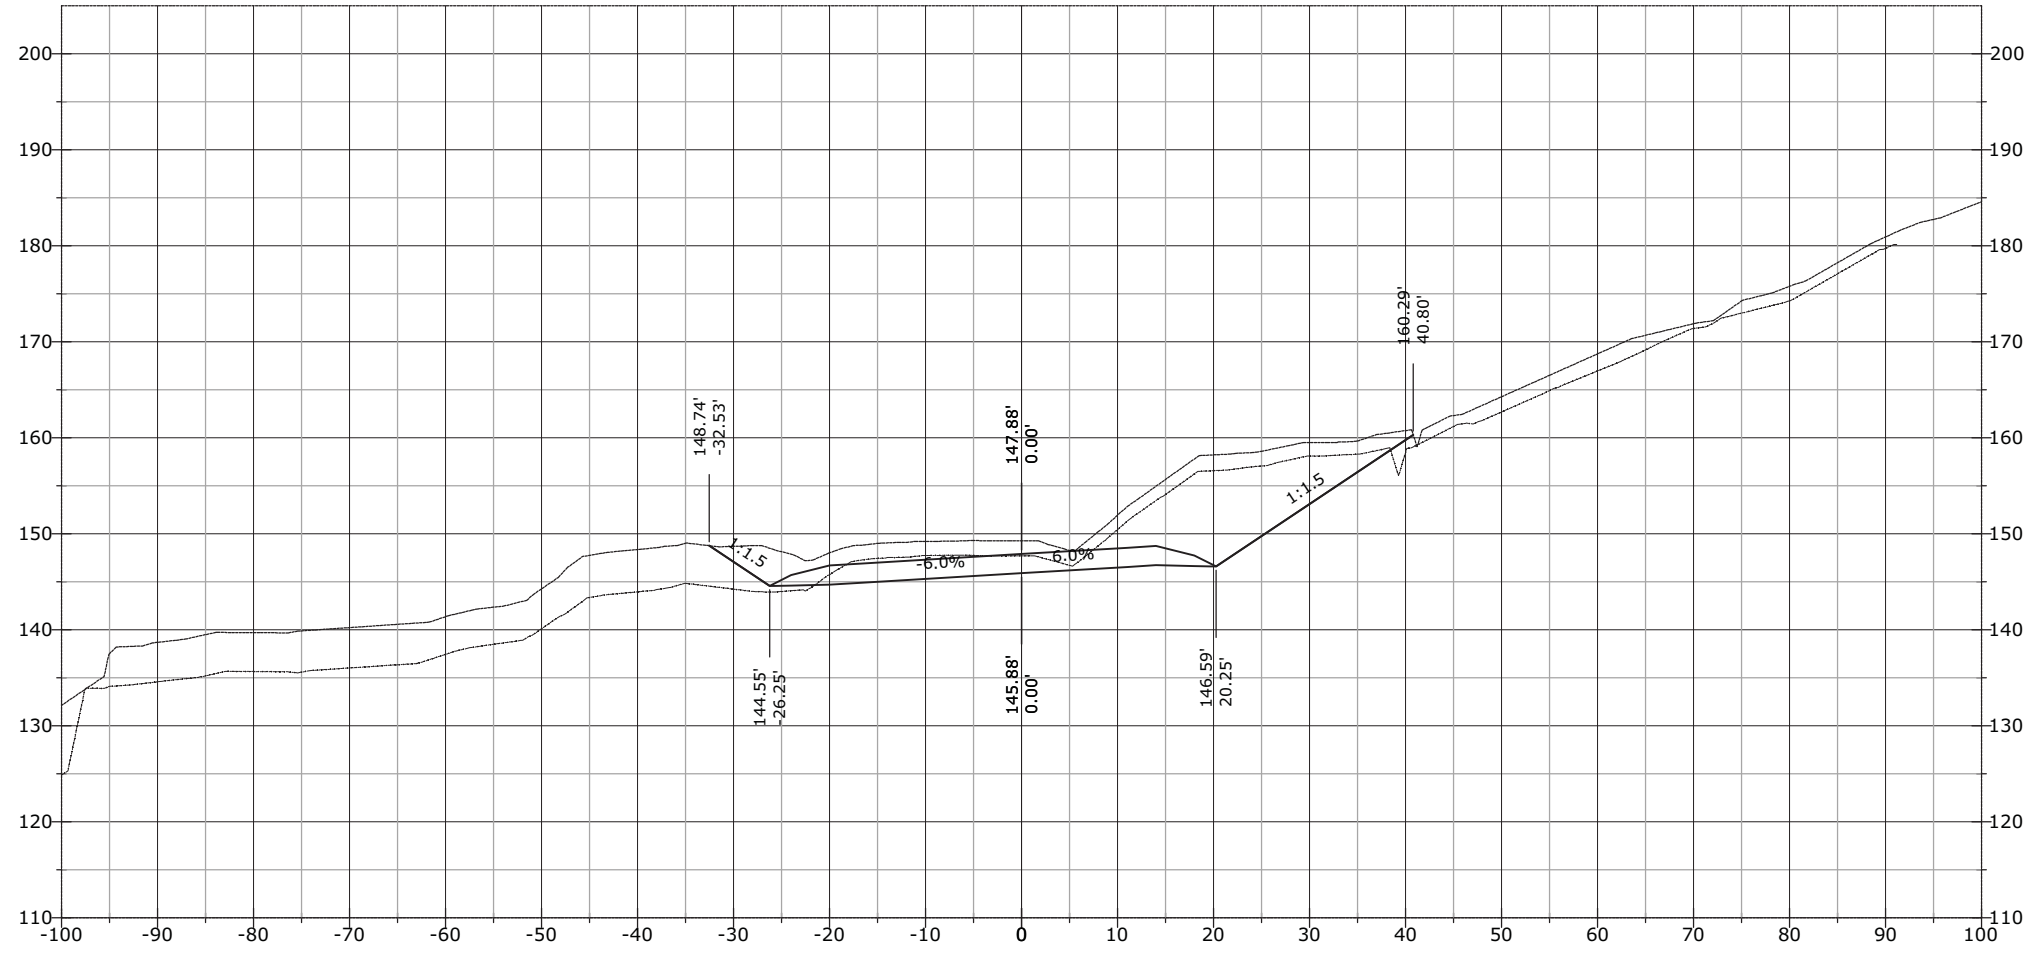


1149+00.00

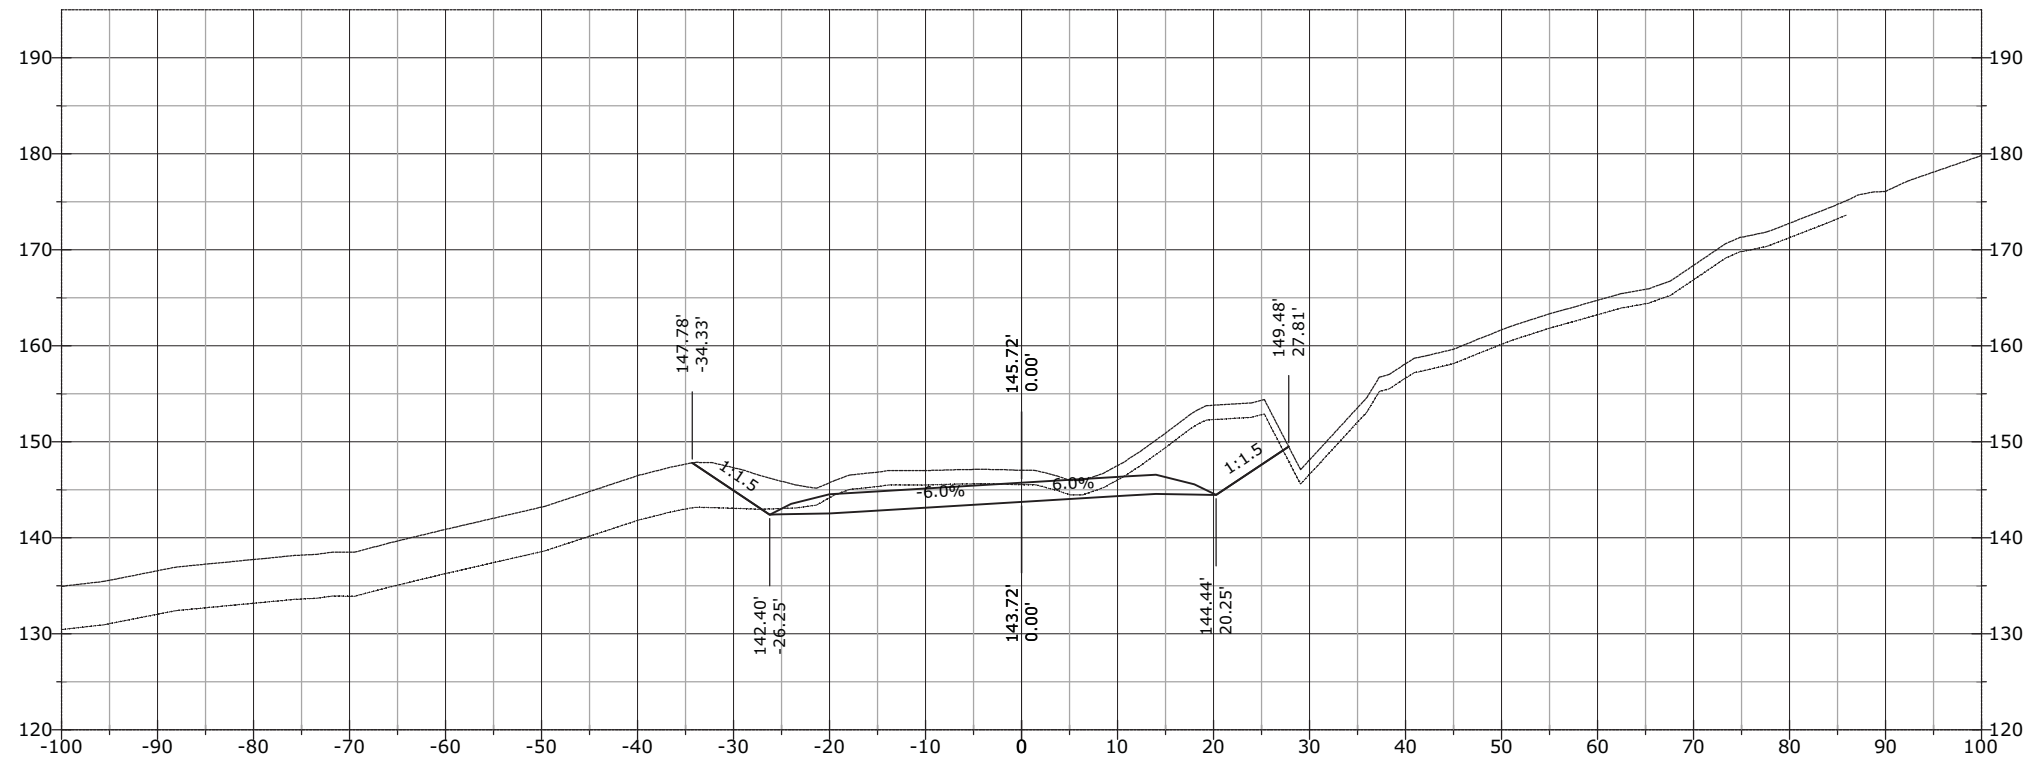


STATE	PROJECT	SHEET NUMBER
AK	AK PFH 43(10)	XS.848

1149+50.00

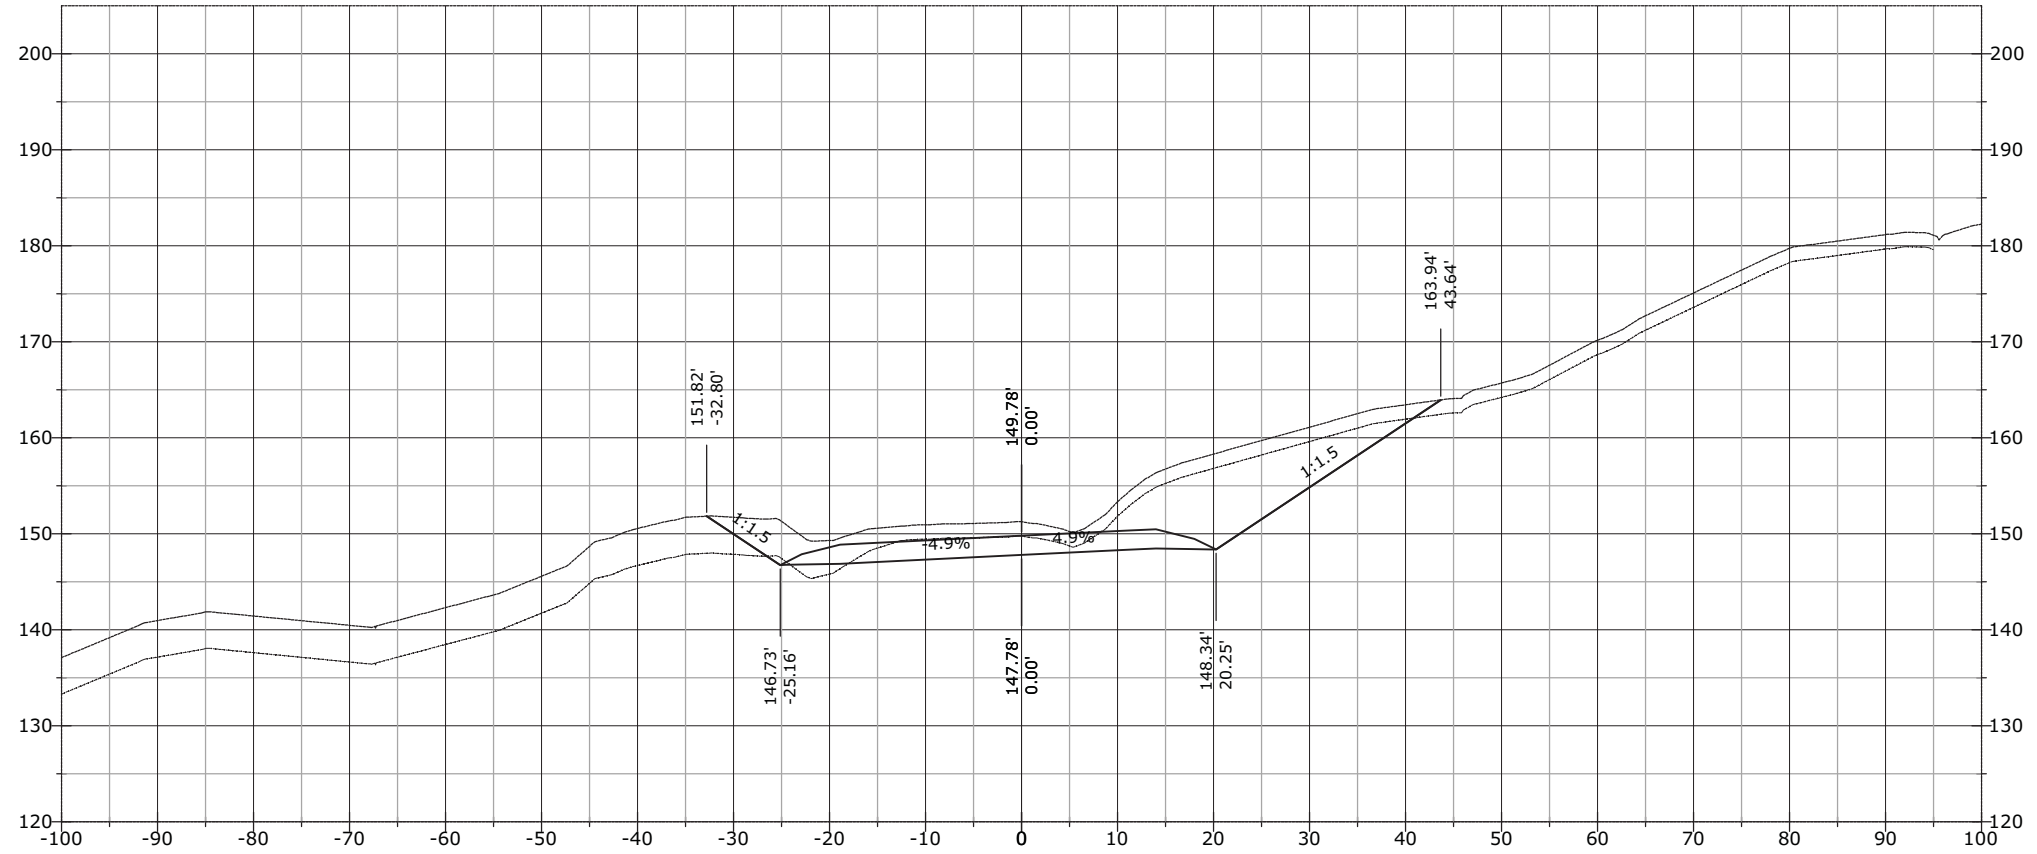


1149+47.40

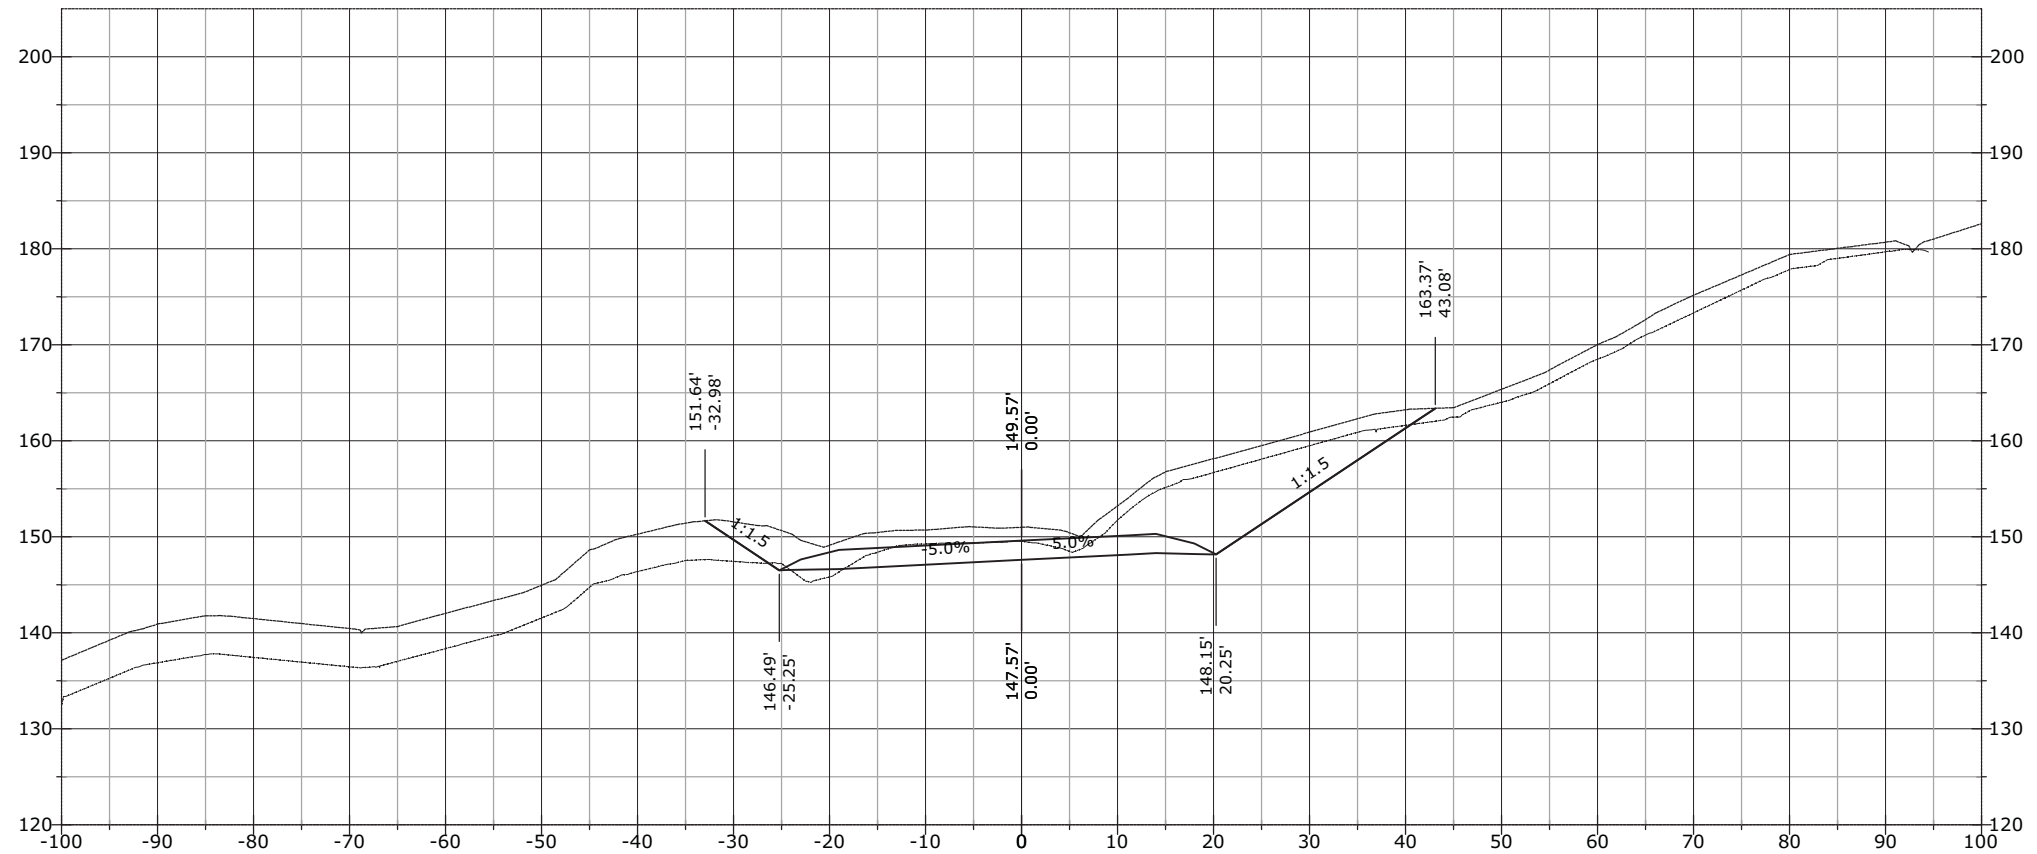


STATE	PROJECT	SHEET NUMBER
AK	AK PFH 43(10)	XS.849

1150+00.00

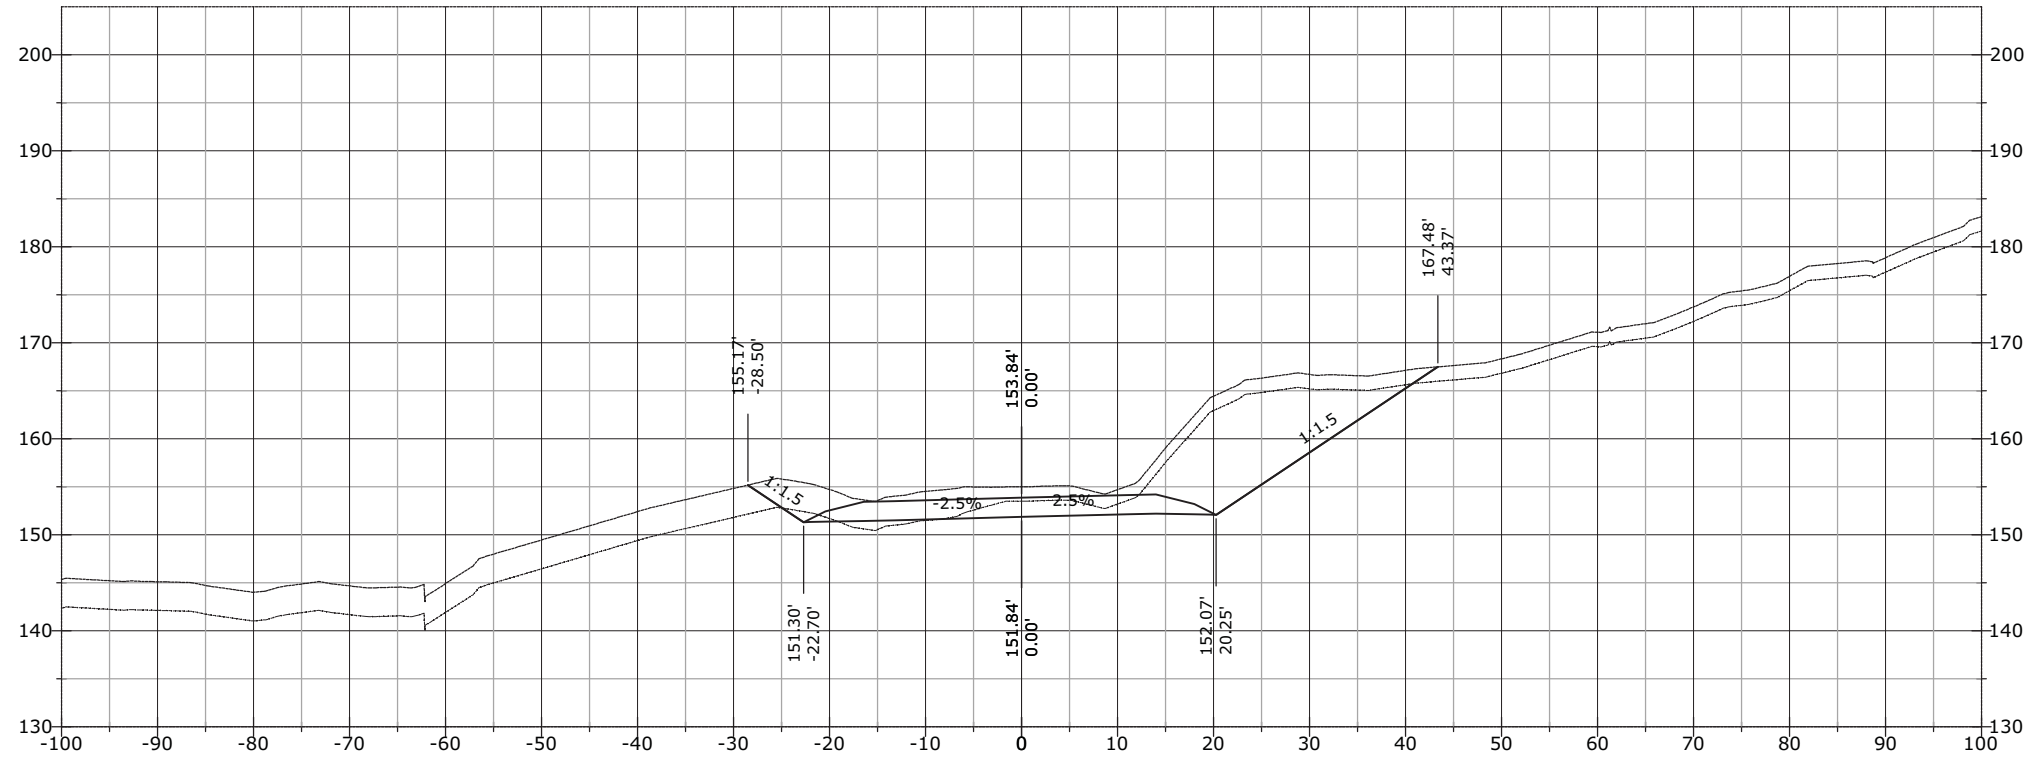


1149+67.91

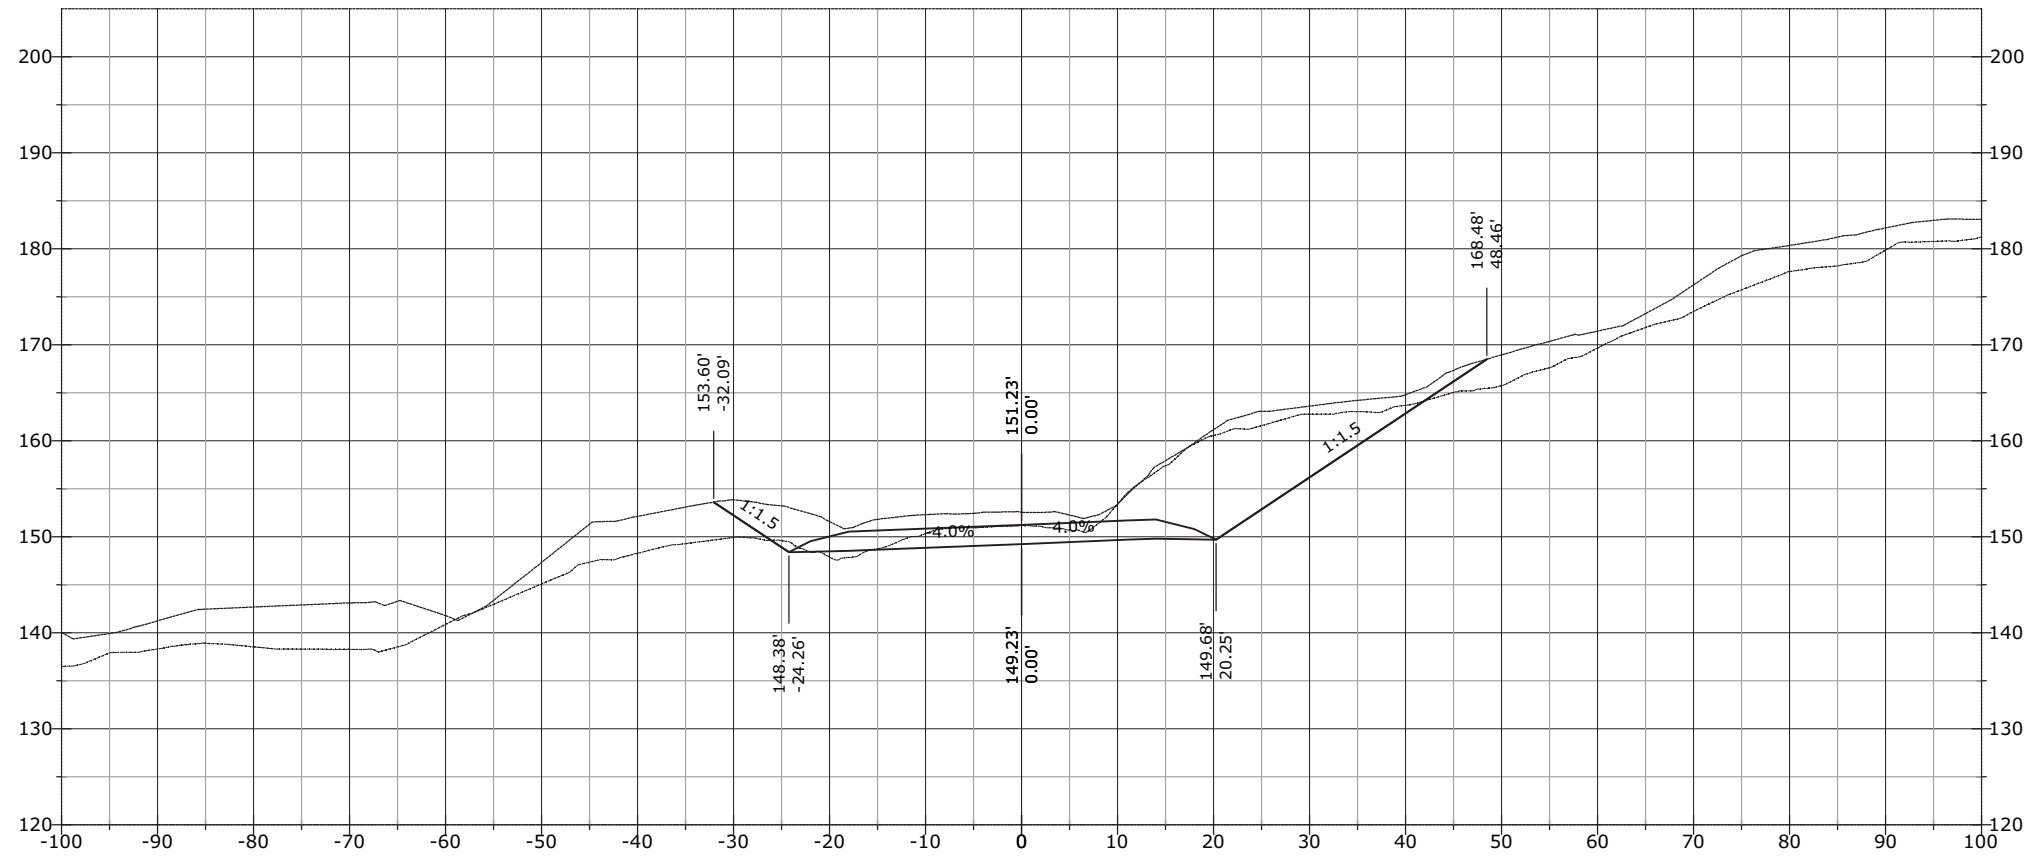


STATE	PROJECT	SHEET NUMBER
AK	AK PFH 43(10)	XS.850

1150+55.73

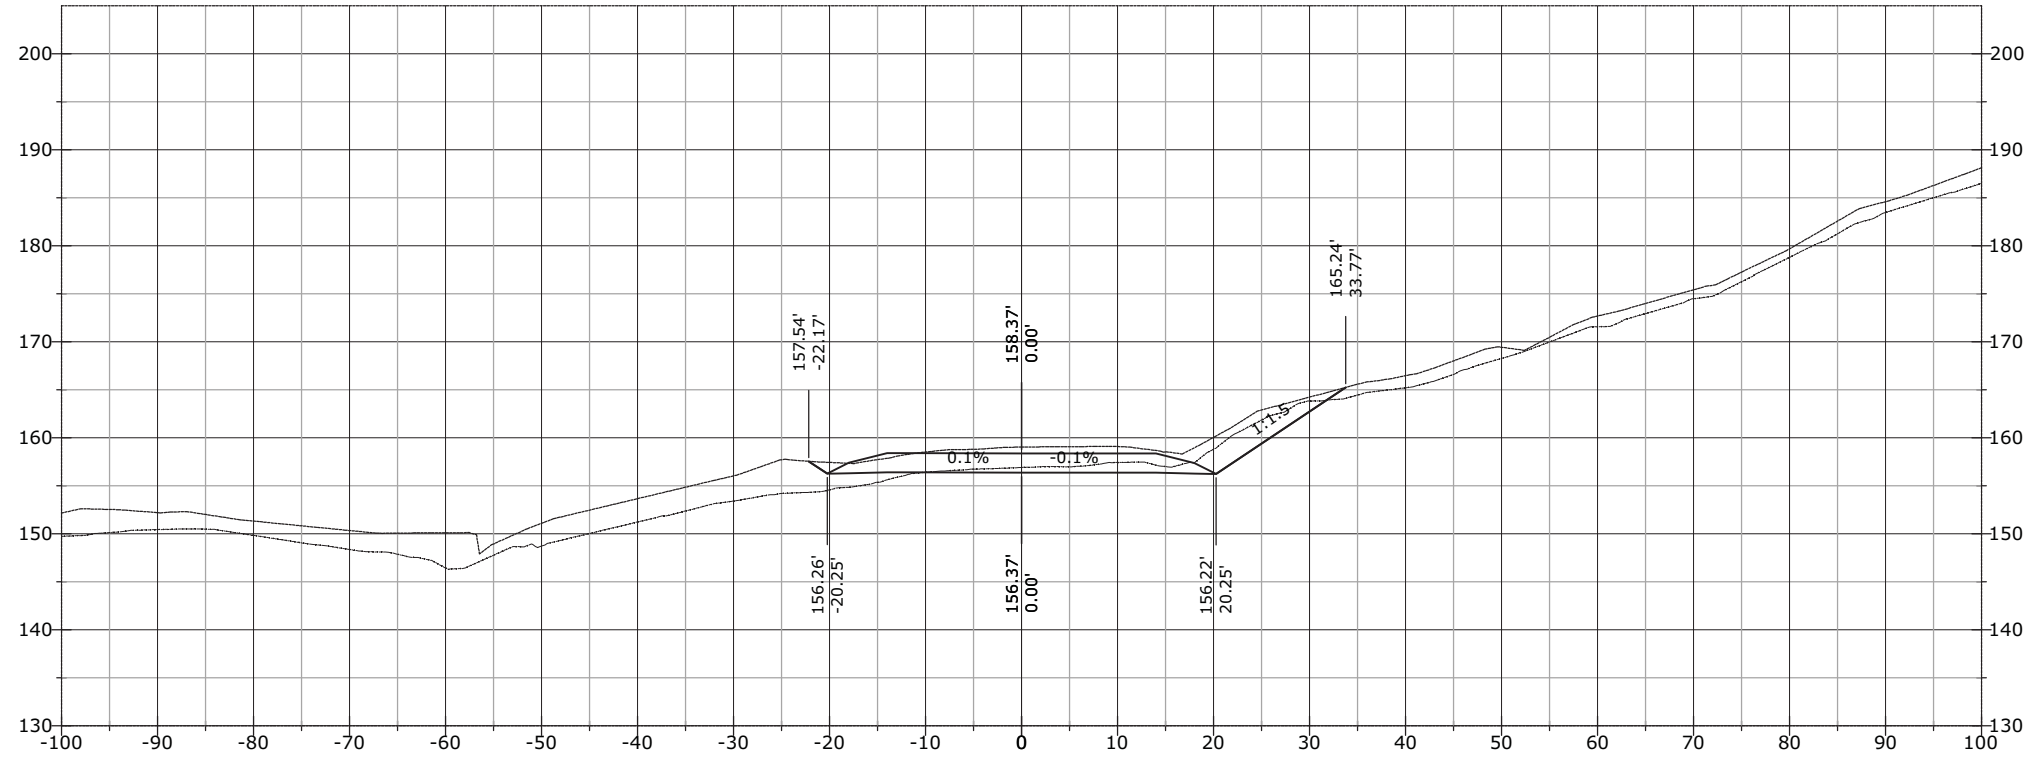


1150+50.00

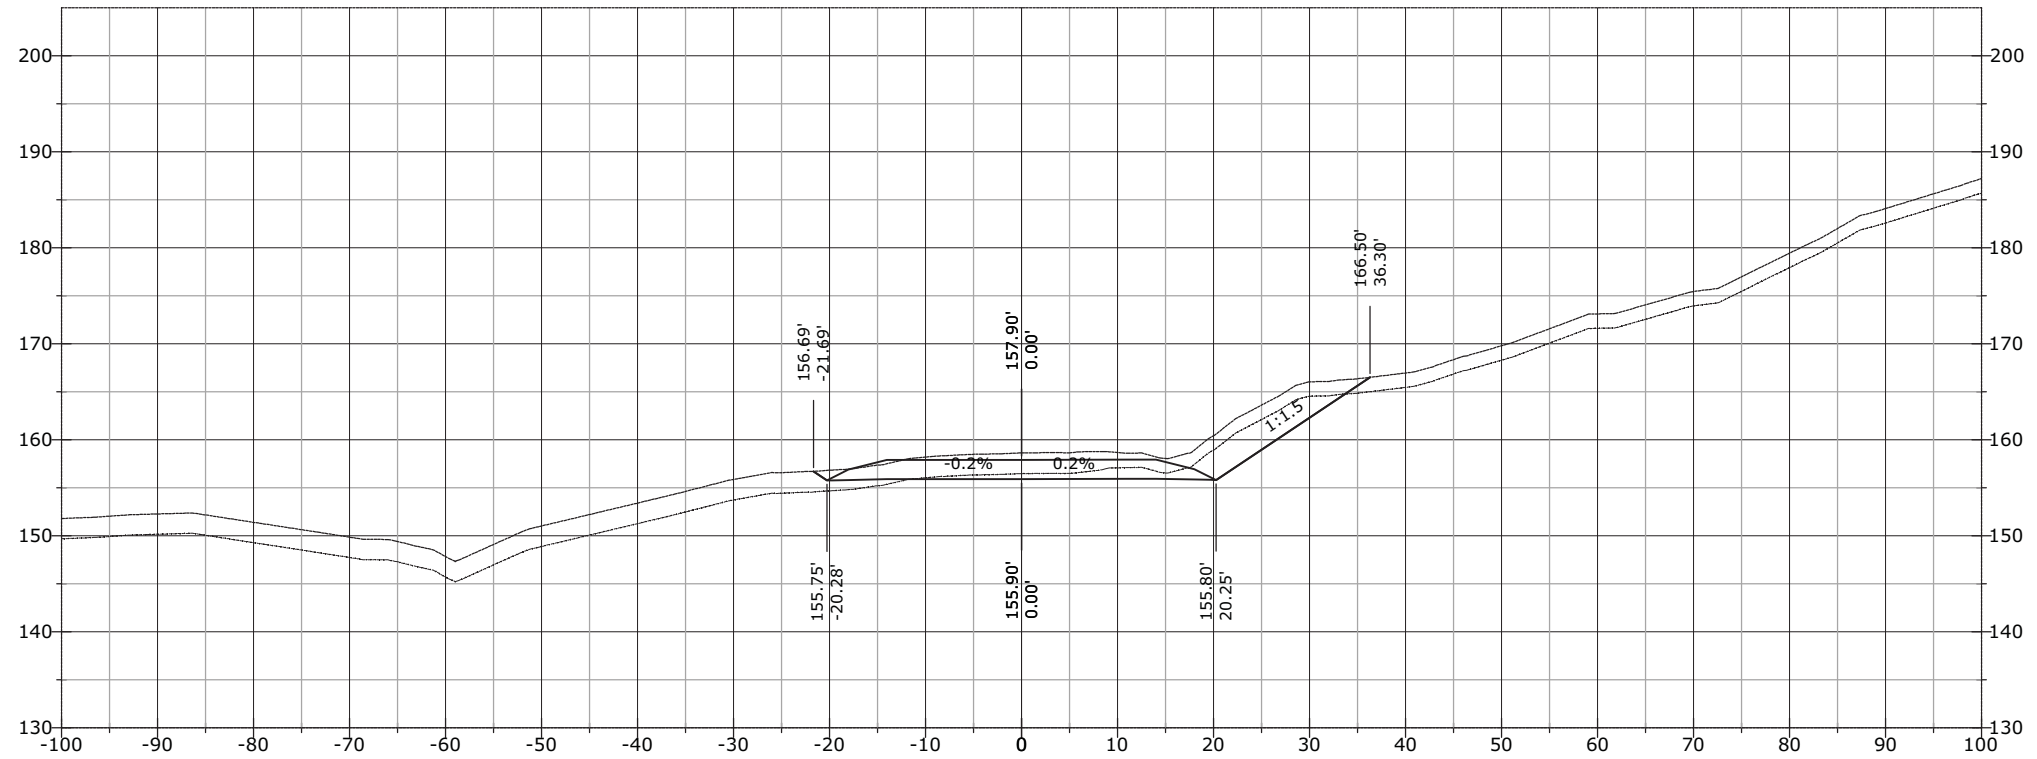


STATE	PROJECT	SHEET NUMBER
AK	AK PFH 43(10)	XS.851

1151+38.48

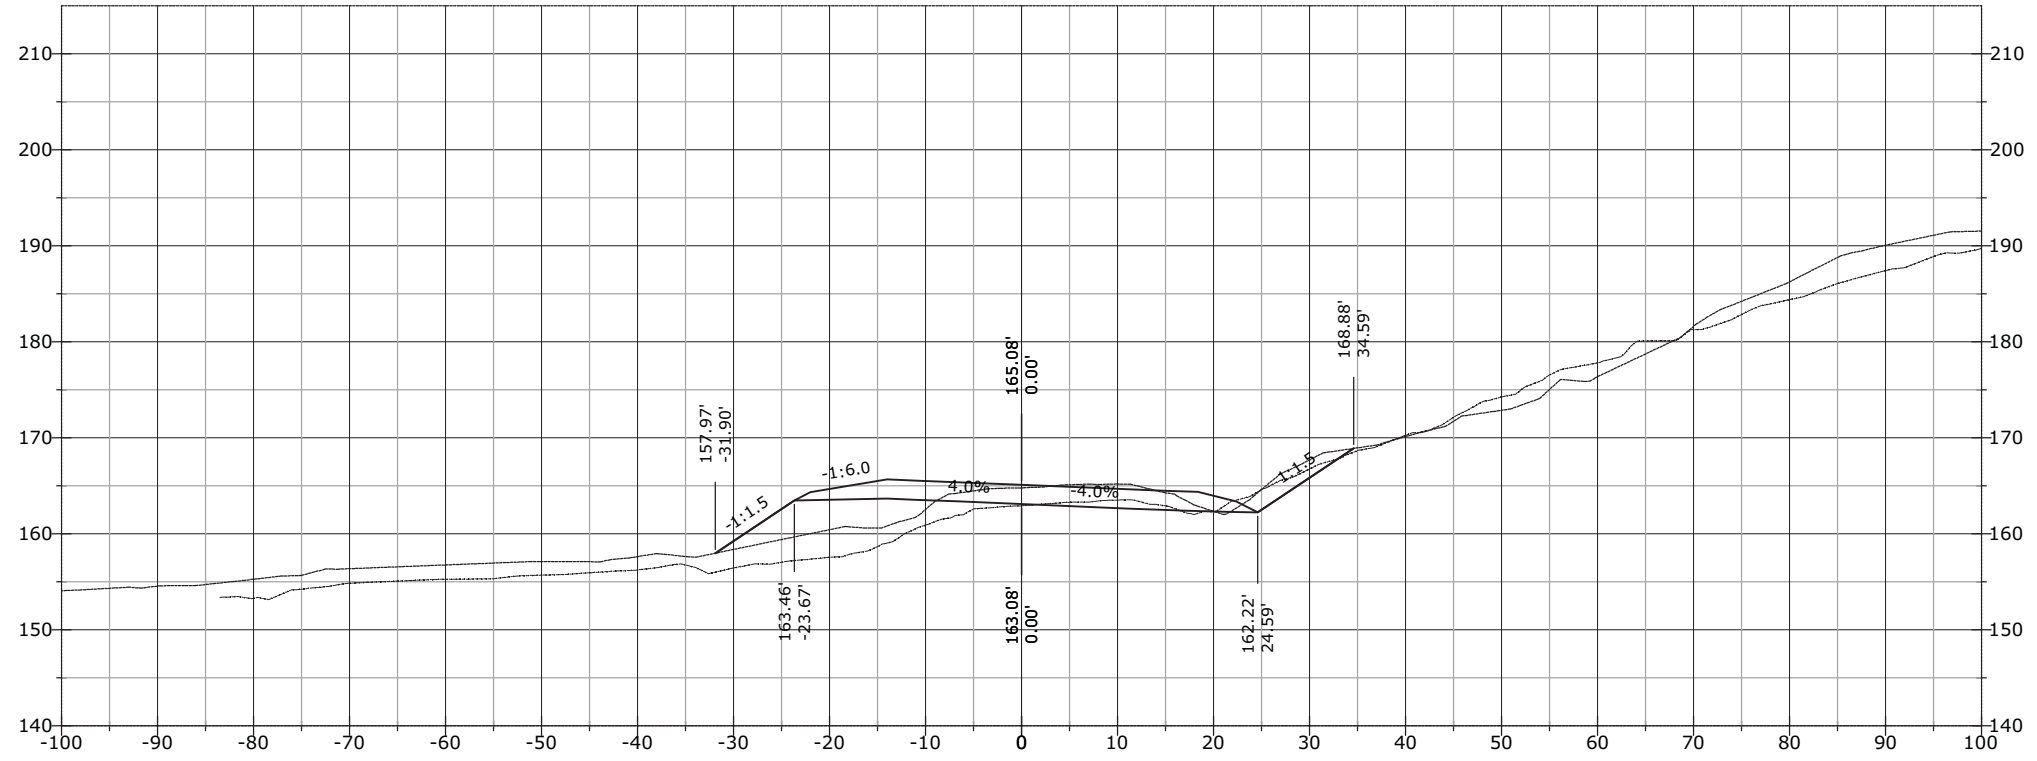


1151+00.00

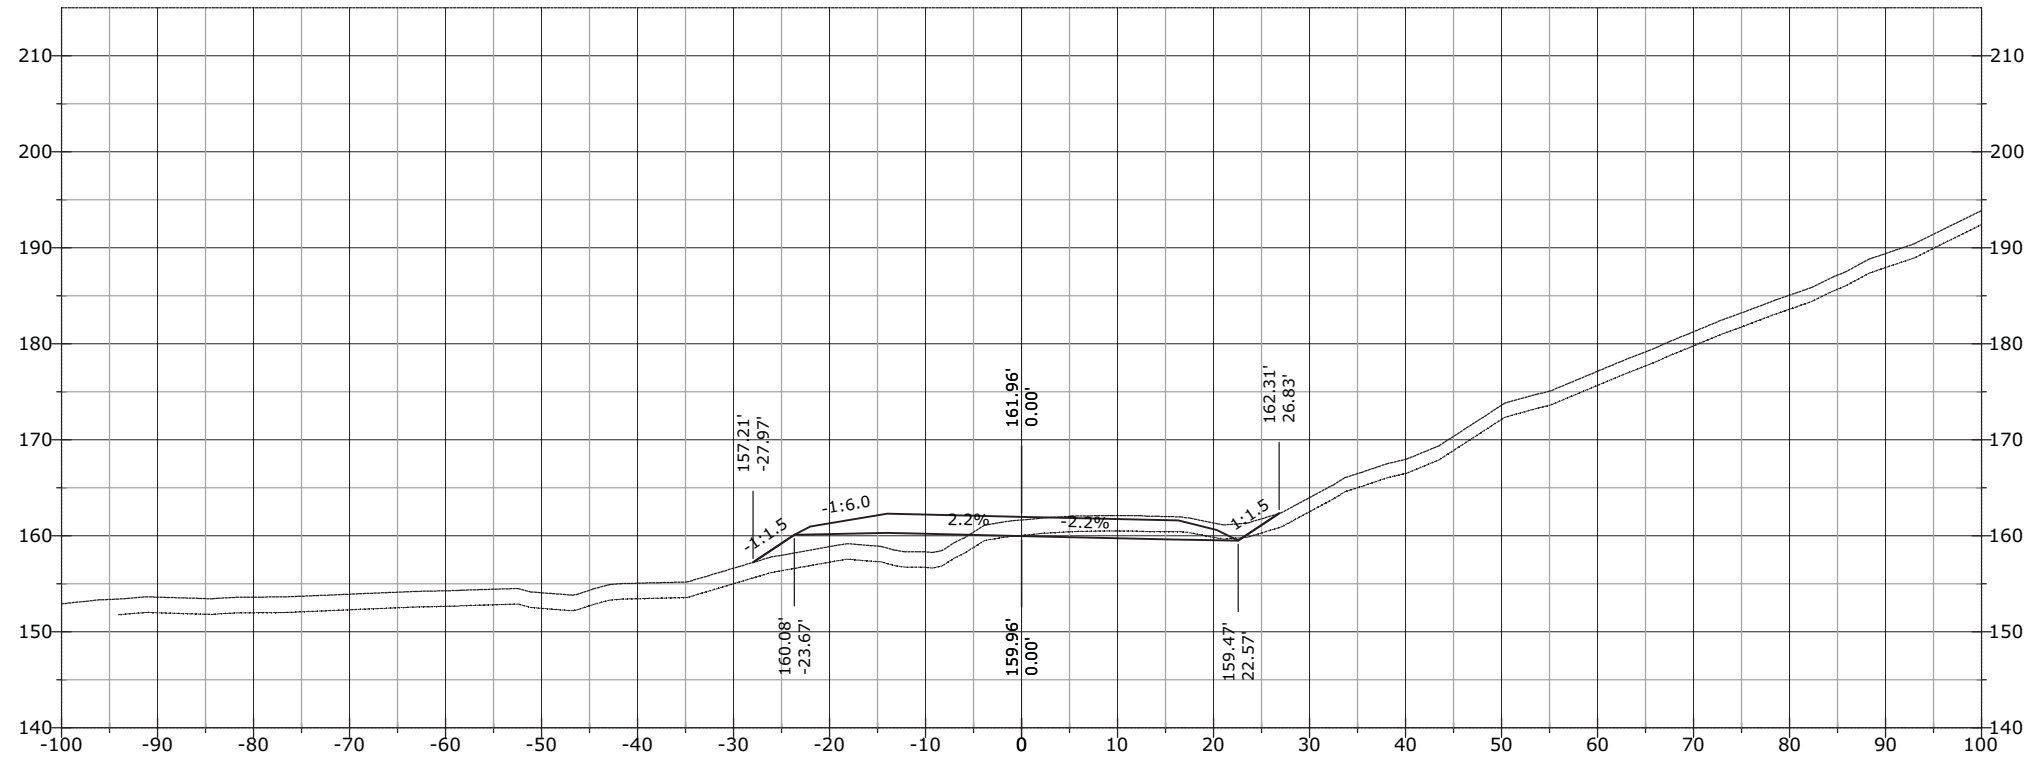


STATE	PROJECT	SHEET NUMBER
AK	AK PFH 43(10)	XS.852

1151+58.97

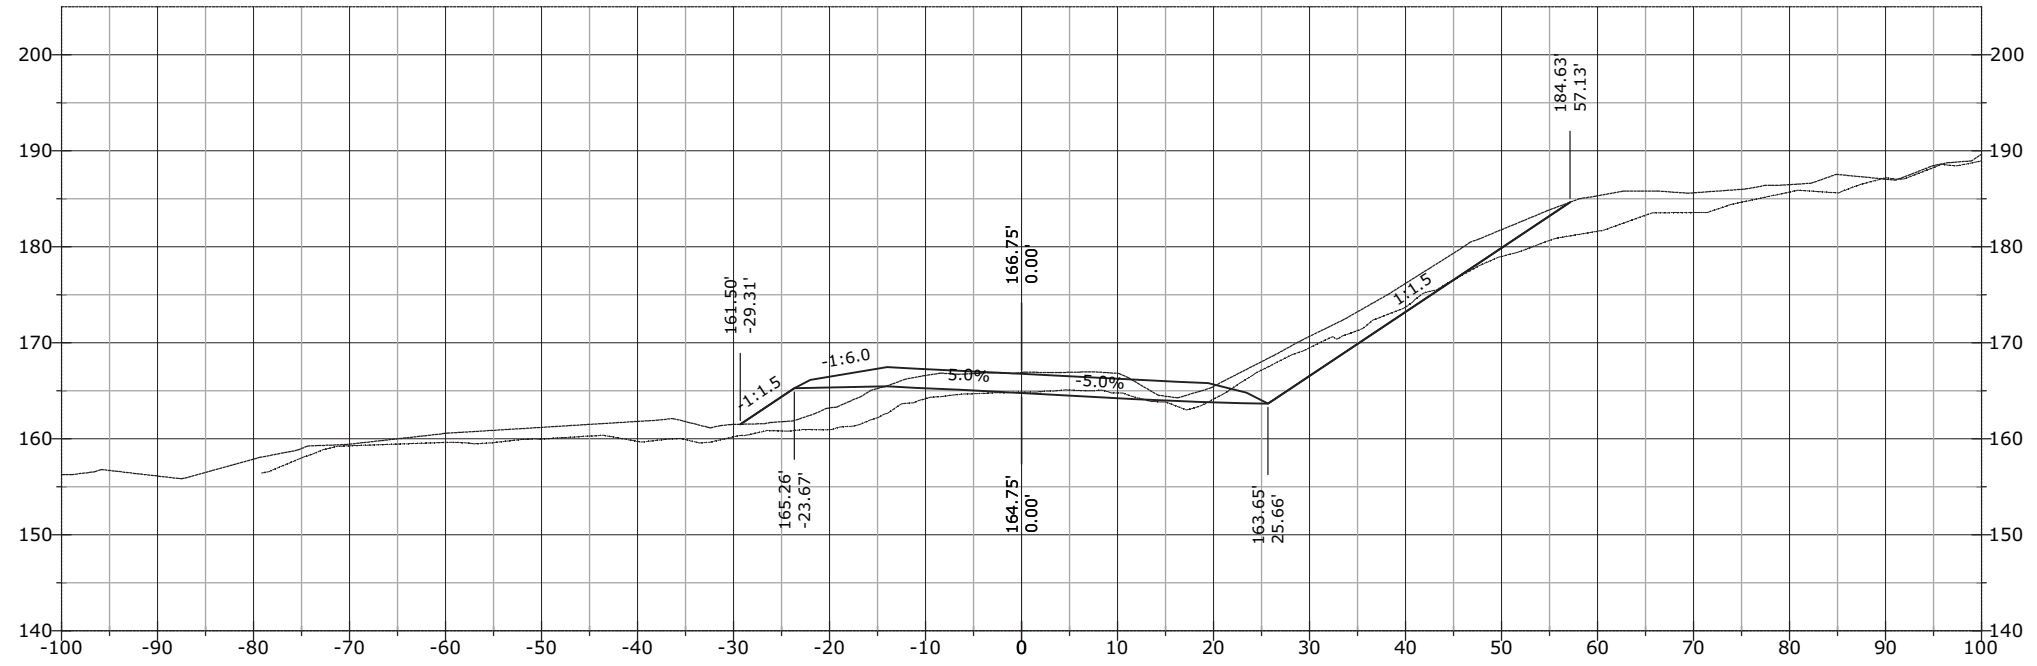


1151+50.00

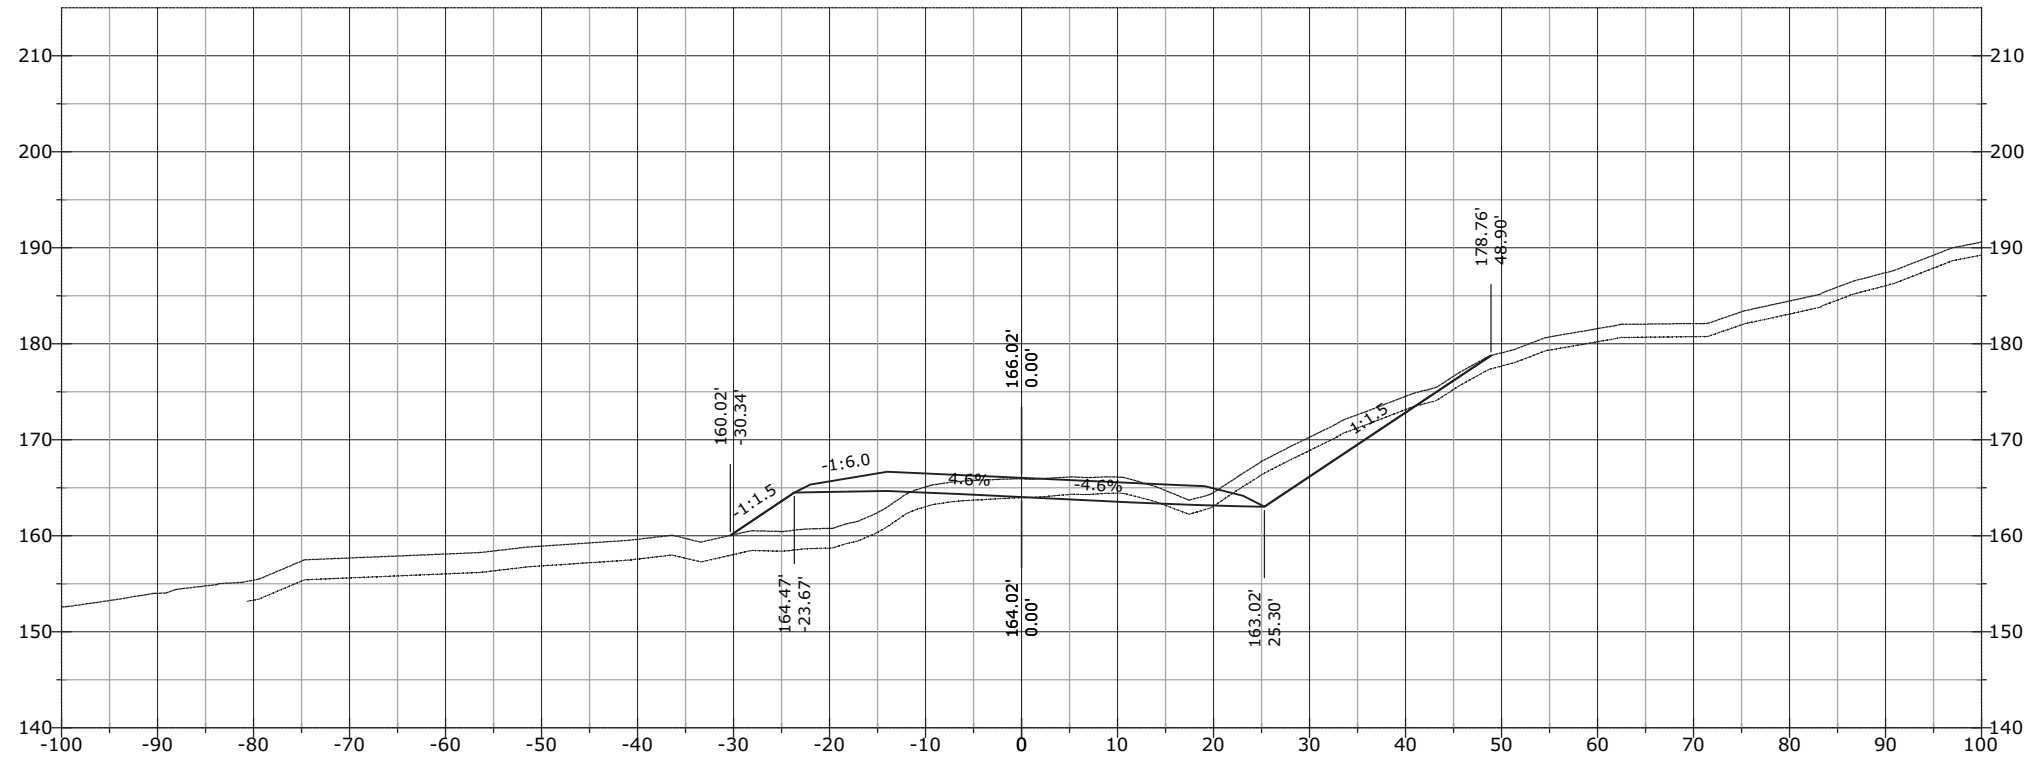


STATE	PROJECT	SHEET NUMBER
AK	AK PFH 43(10)	XS.853

1152+00.00

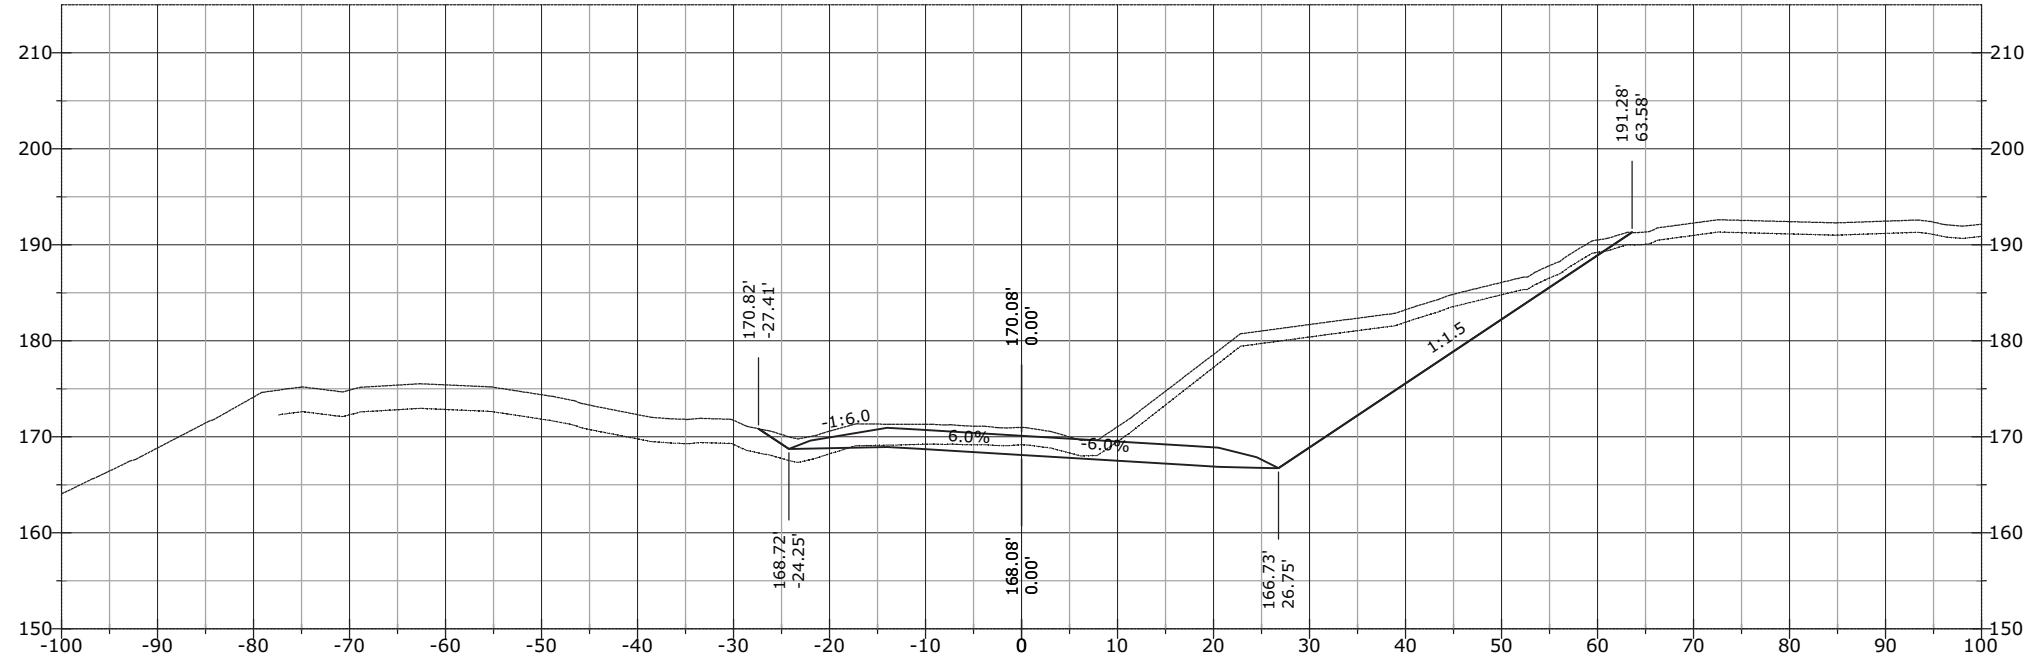


1151+79.81

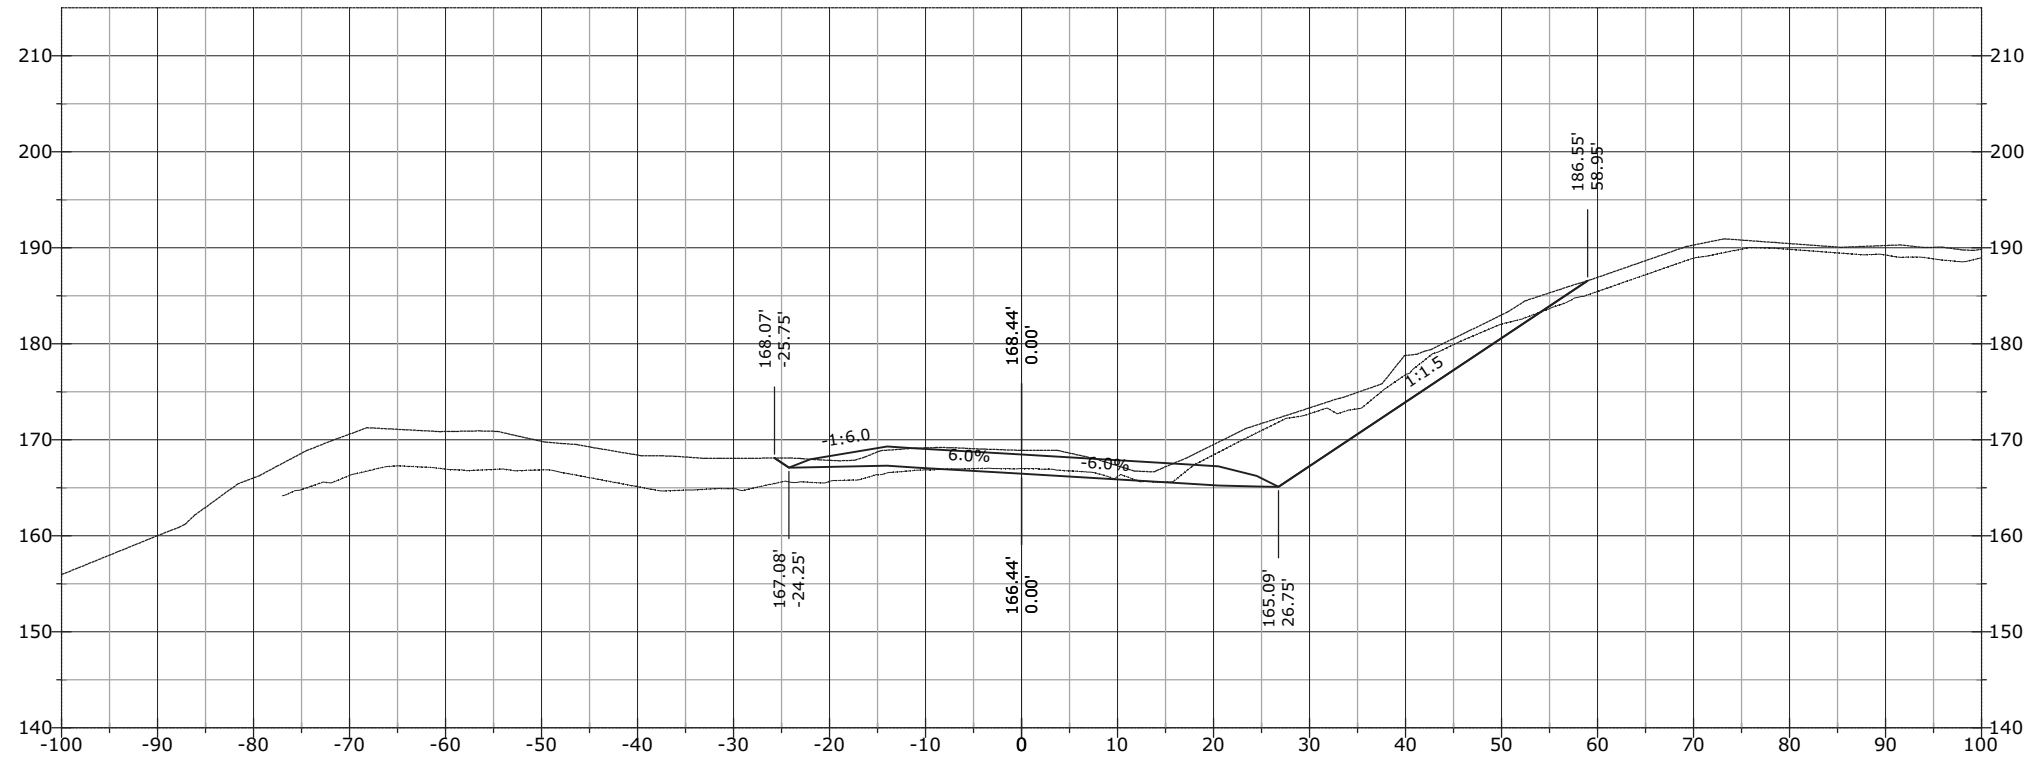


STATE	PROJECT	SHEET NUMBER
AK	AK PFH 43(10)	XS.854

1152+88.70

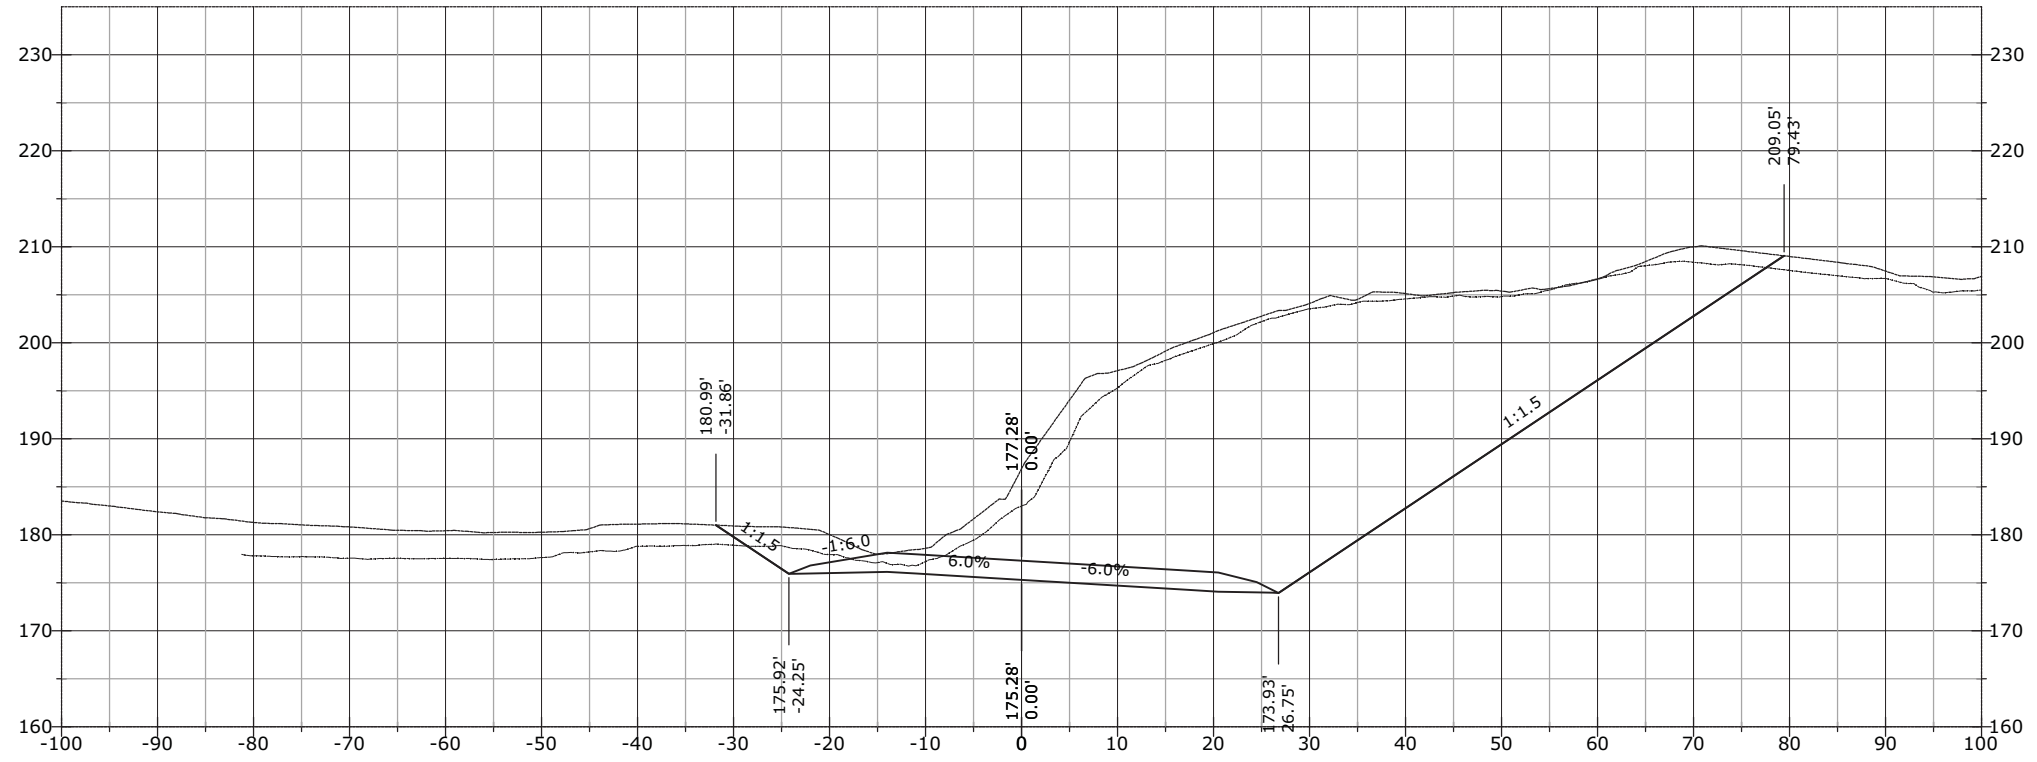


1152+50.00

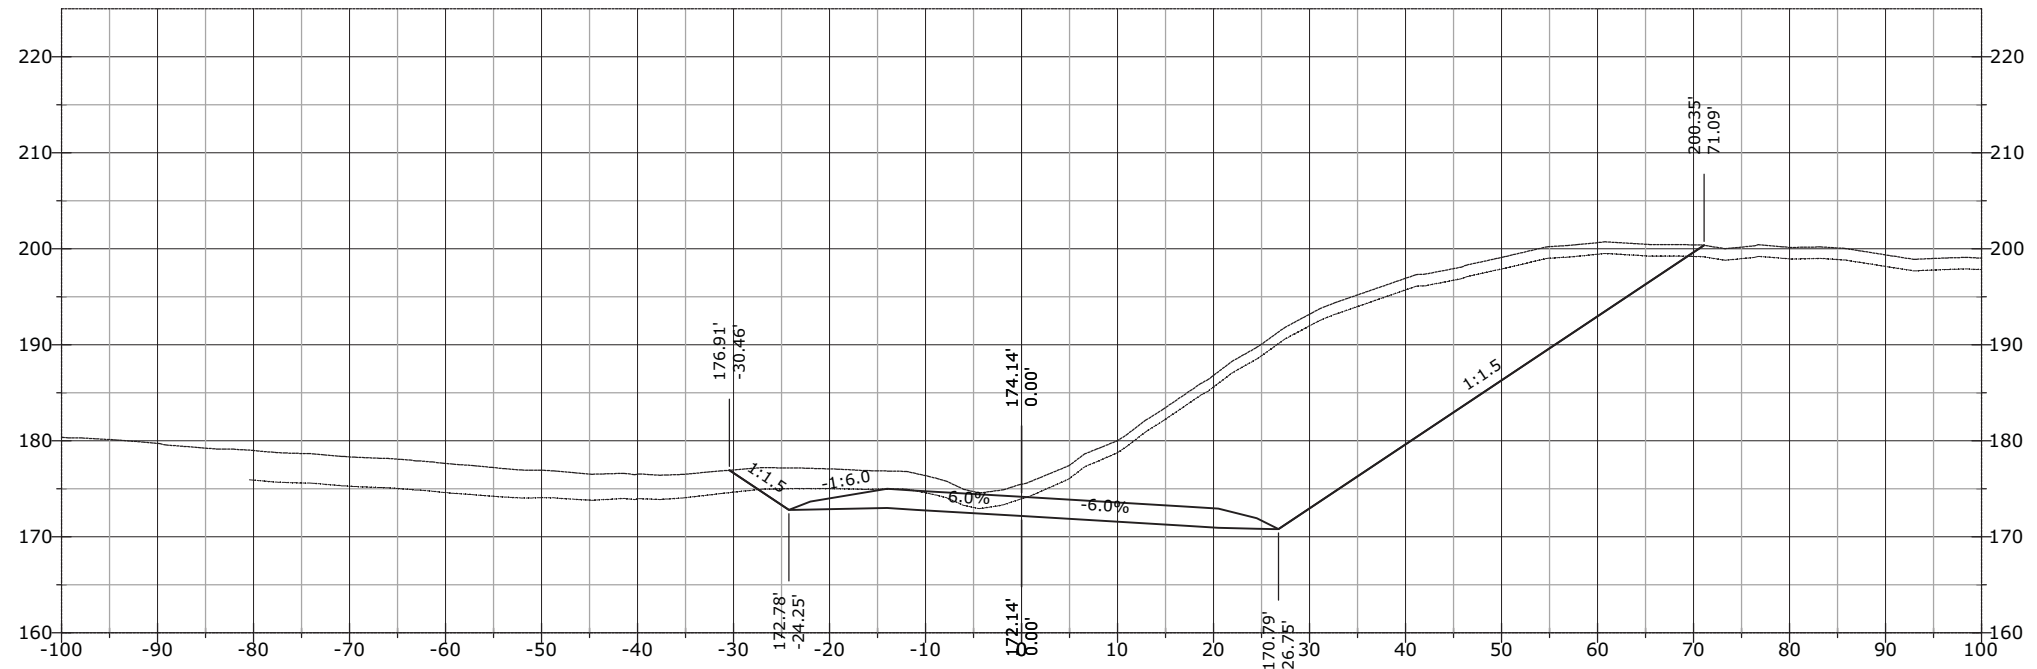


STATE	PROJECT	SHEET NUMBER
AK	AK PFH 43(10)	XS.855

1153+50.00

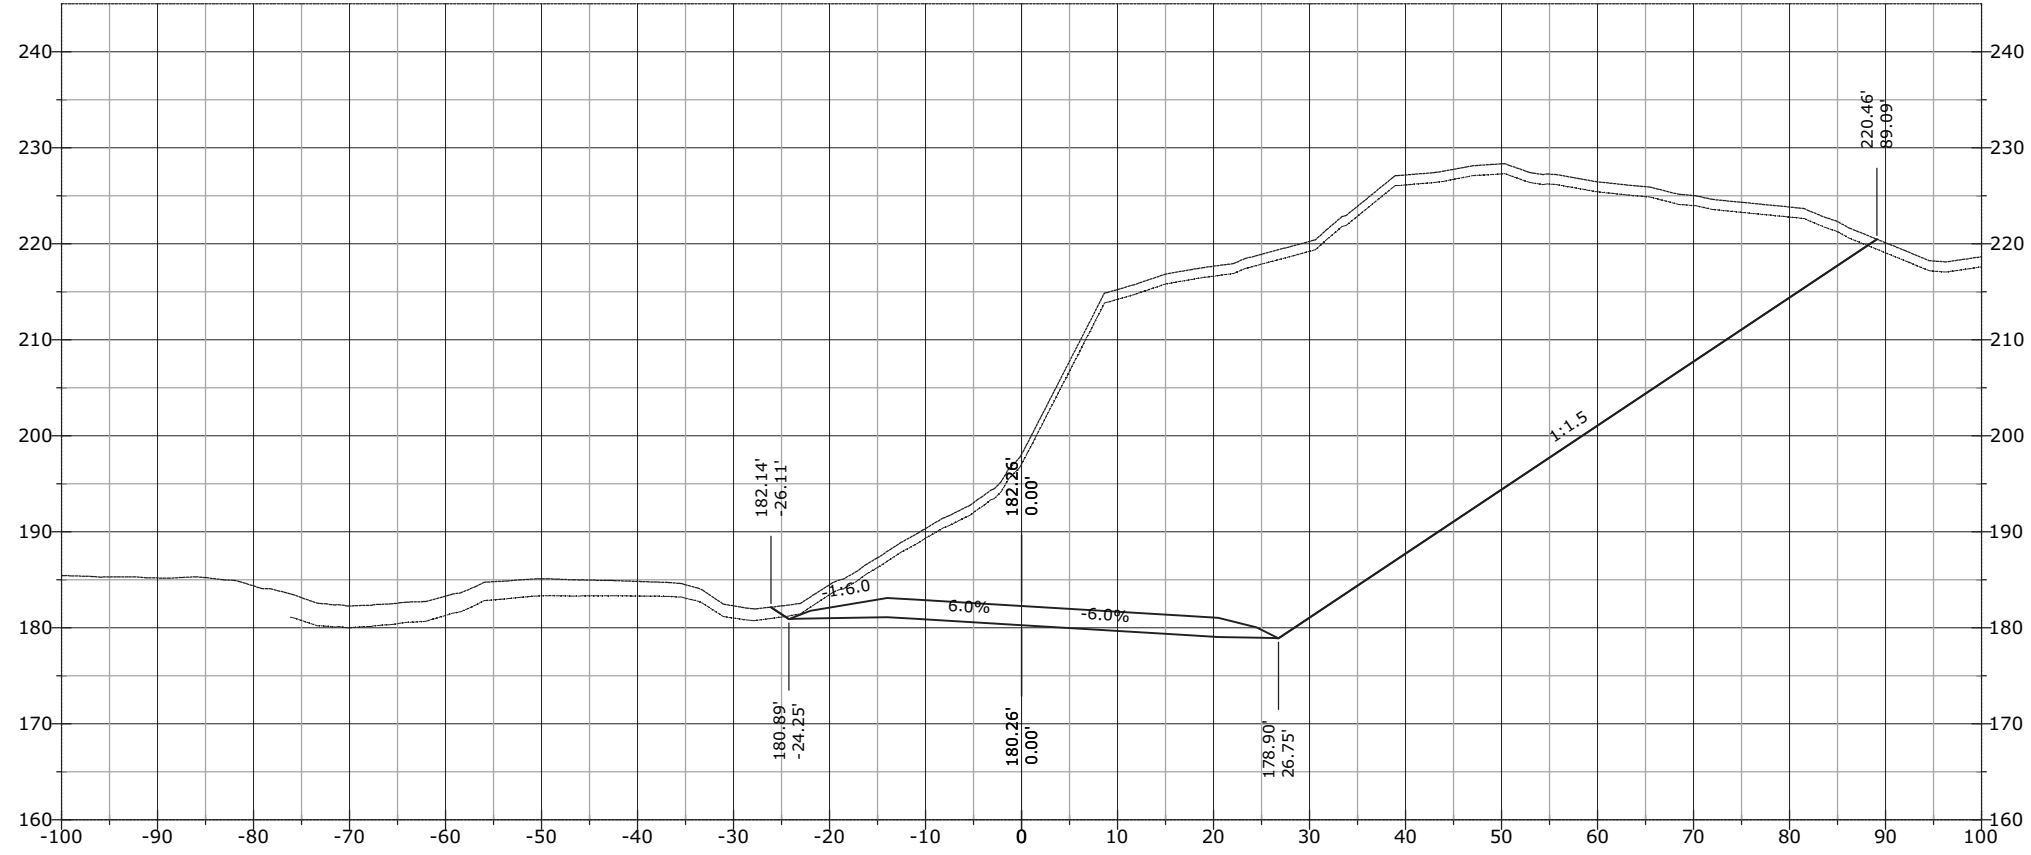


1153+00.00

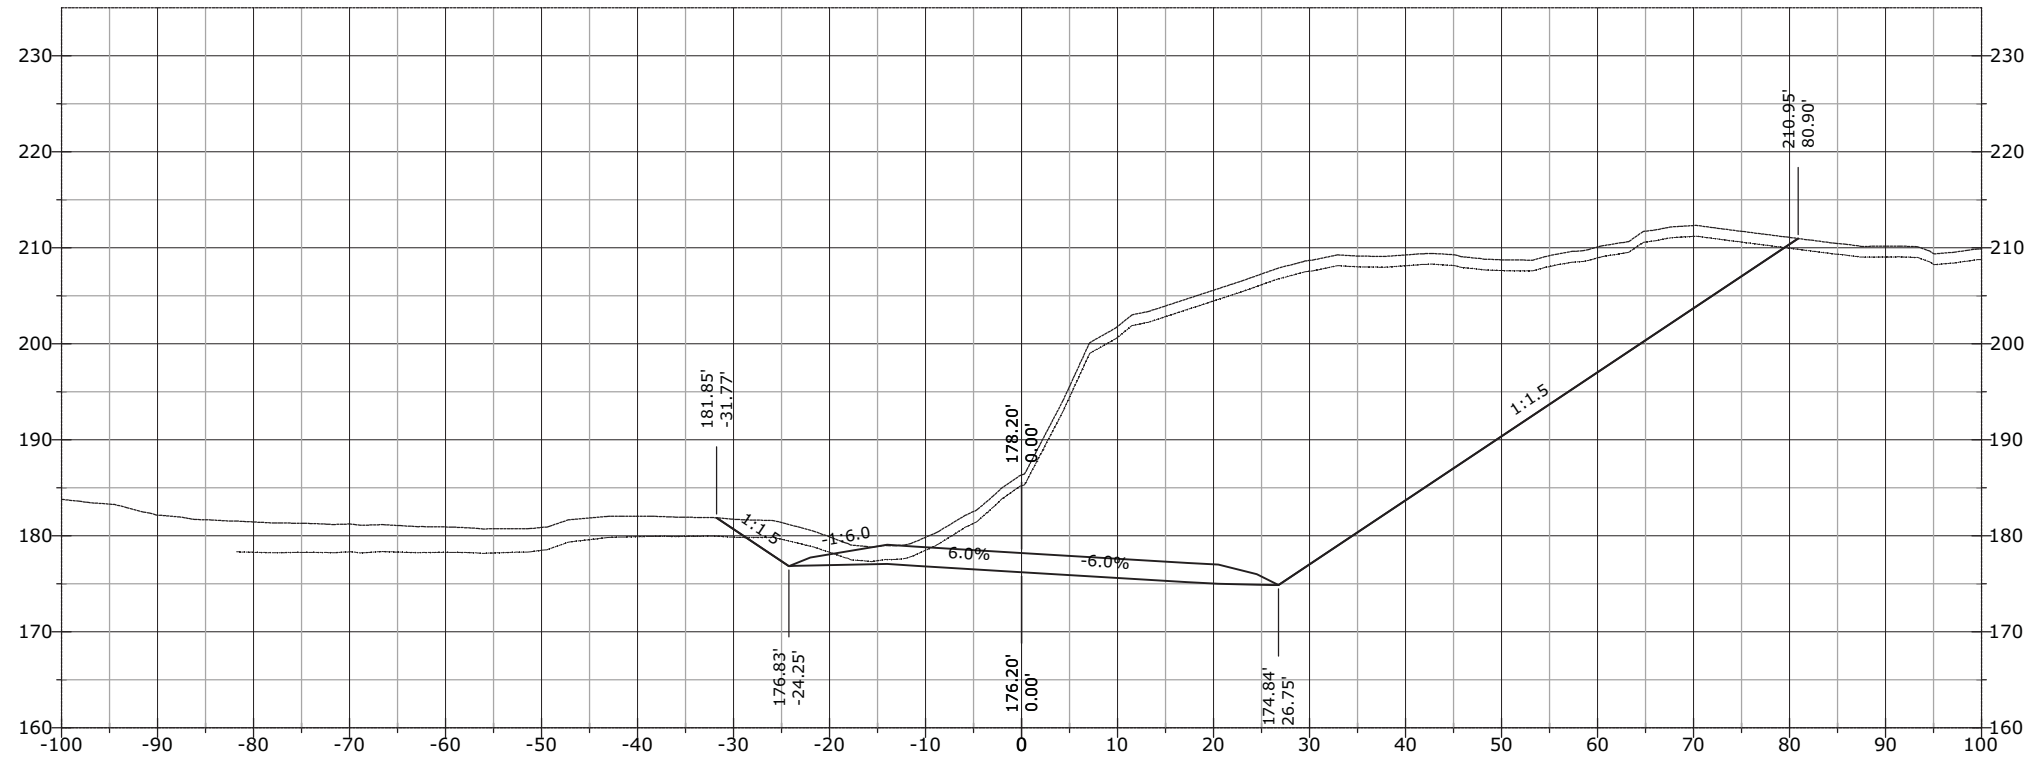


STATE	PROJECT	SHEET NUMBER
AK	AK PFH 43(10)	XS.856

1154+00.00

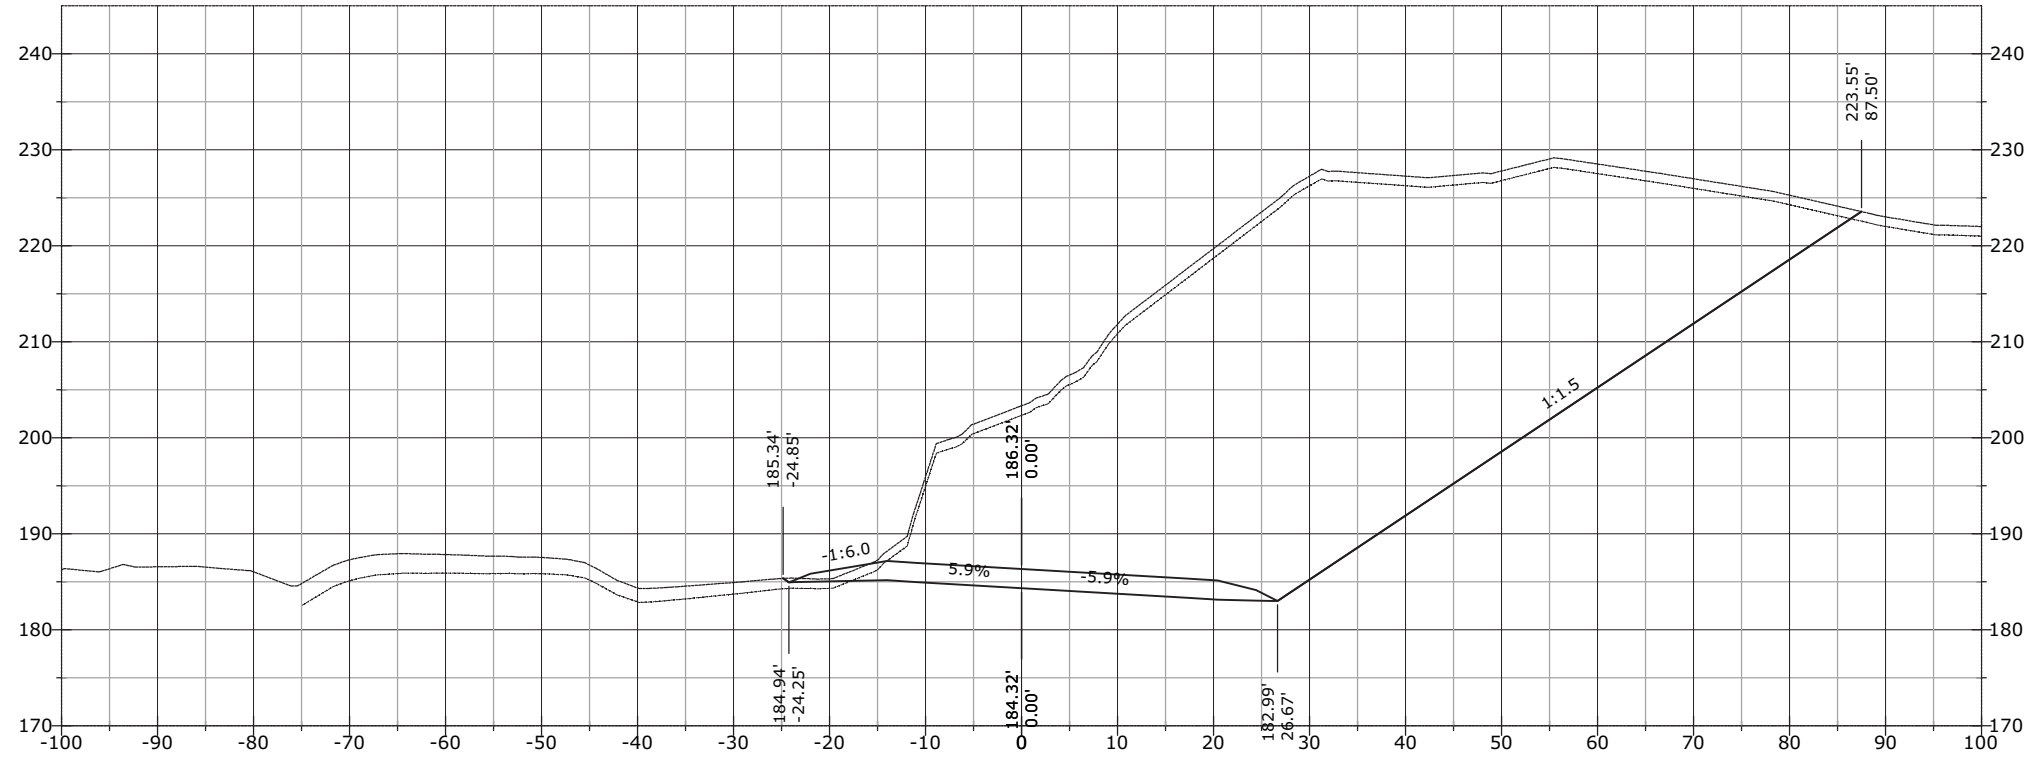


1153+97.60

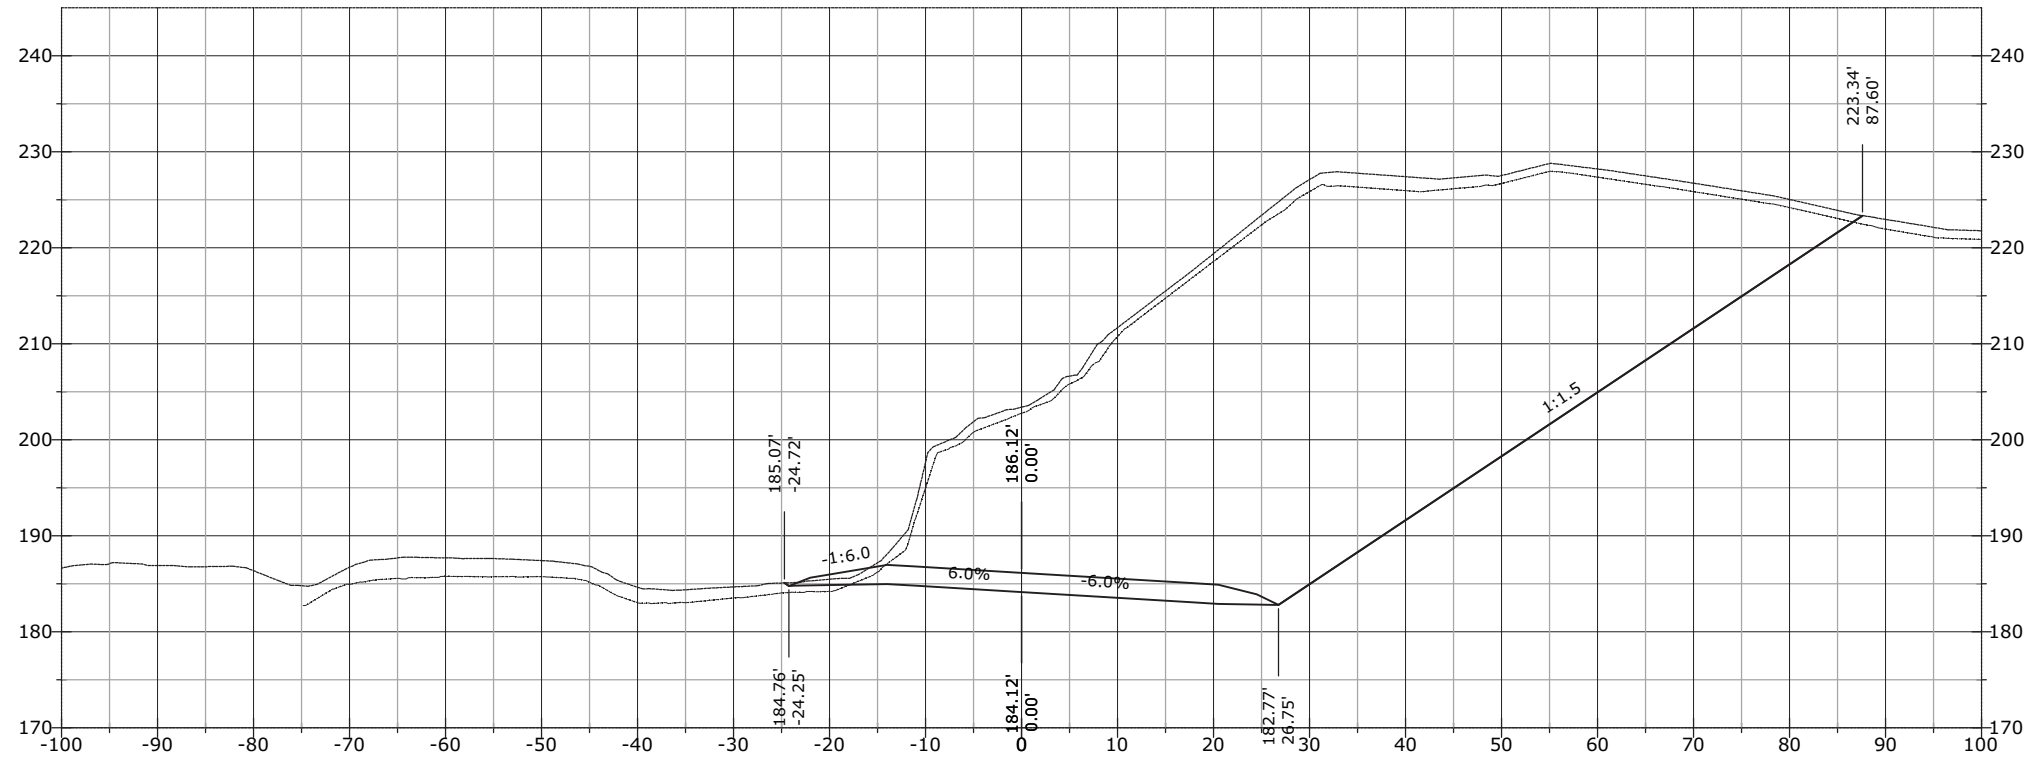


STATE	PROJECT	SHEET NUMBER
AK	AK PFH 43(10)	XS.857

1154+38.93

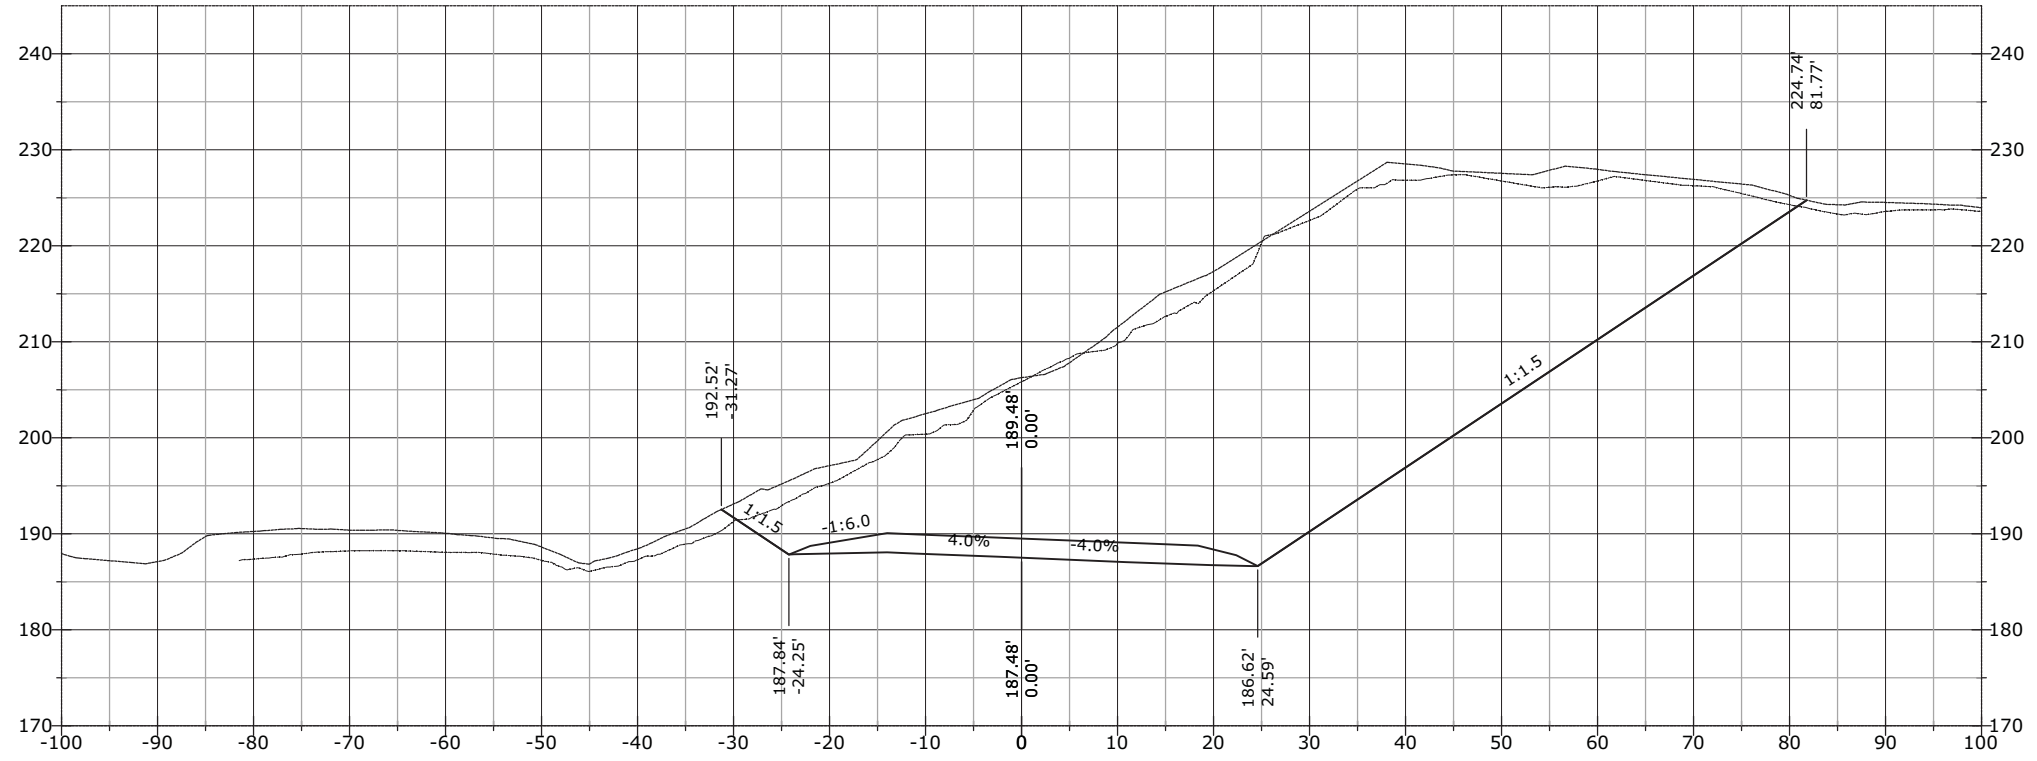


1154+18.43

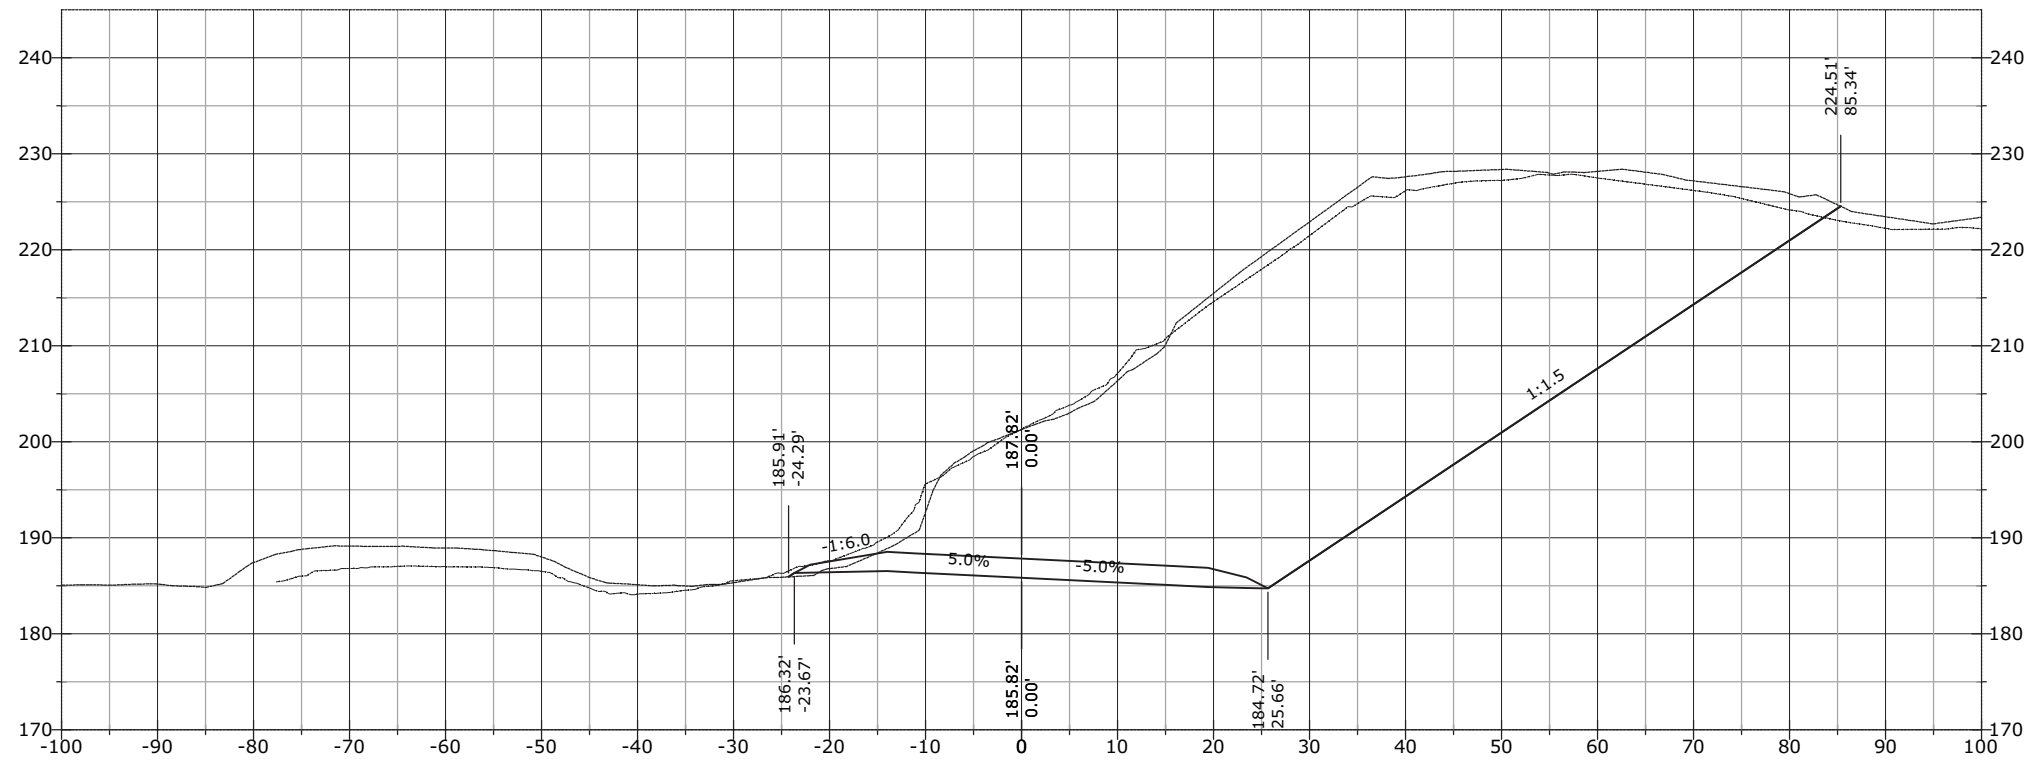


STATE	PROJECT	SHEET NUMBER
AK	AK PFH 43(10)	XS.858

1154+80.27

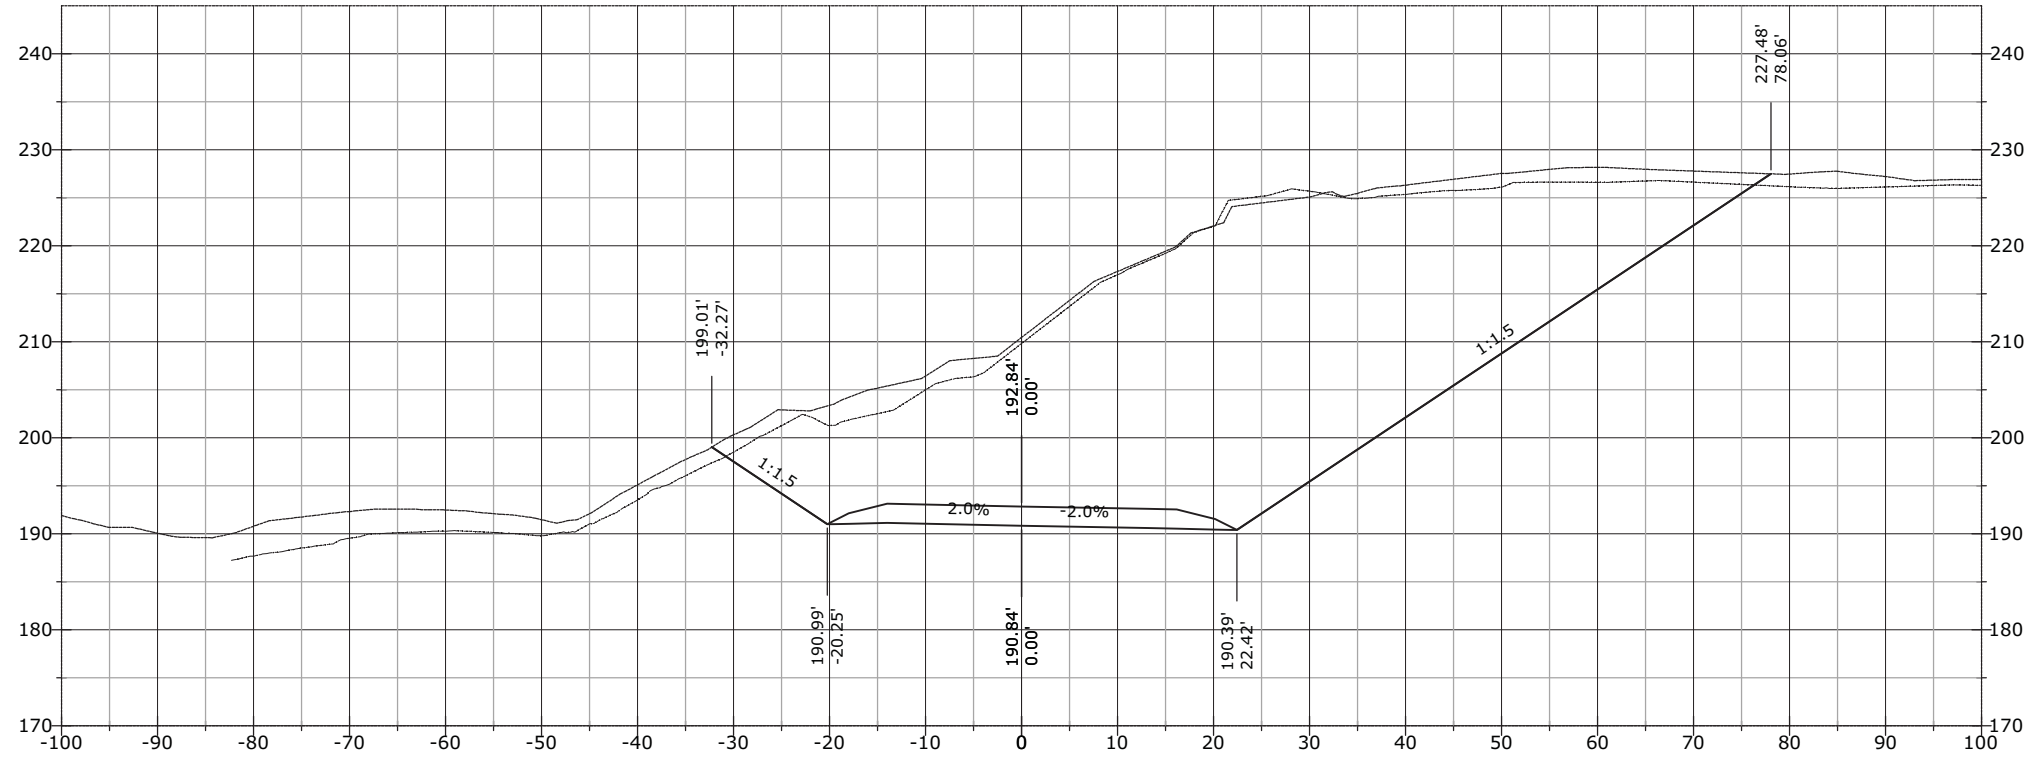


1154+50.00

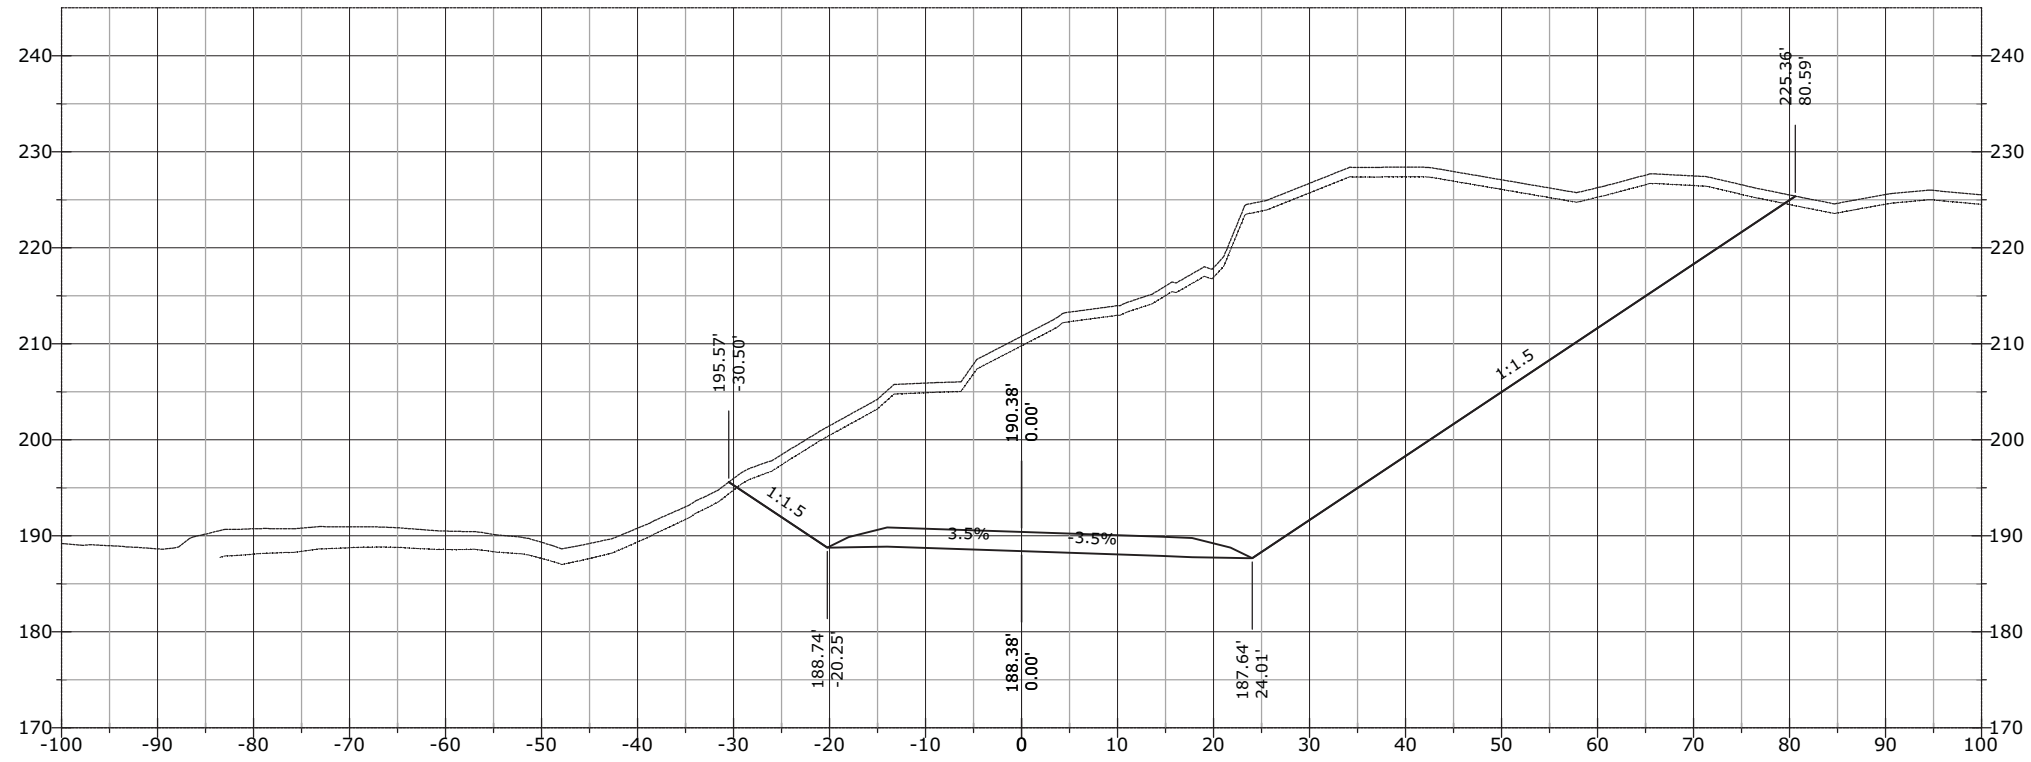


STATE	PROJECT	SHEET NUMBER
AK	AK PFH 43(10)	XS.859

1155+21.60

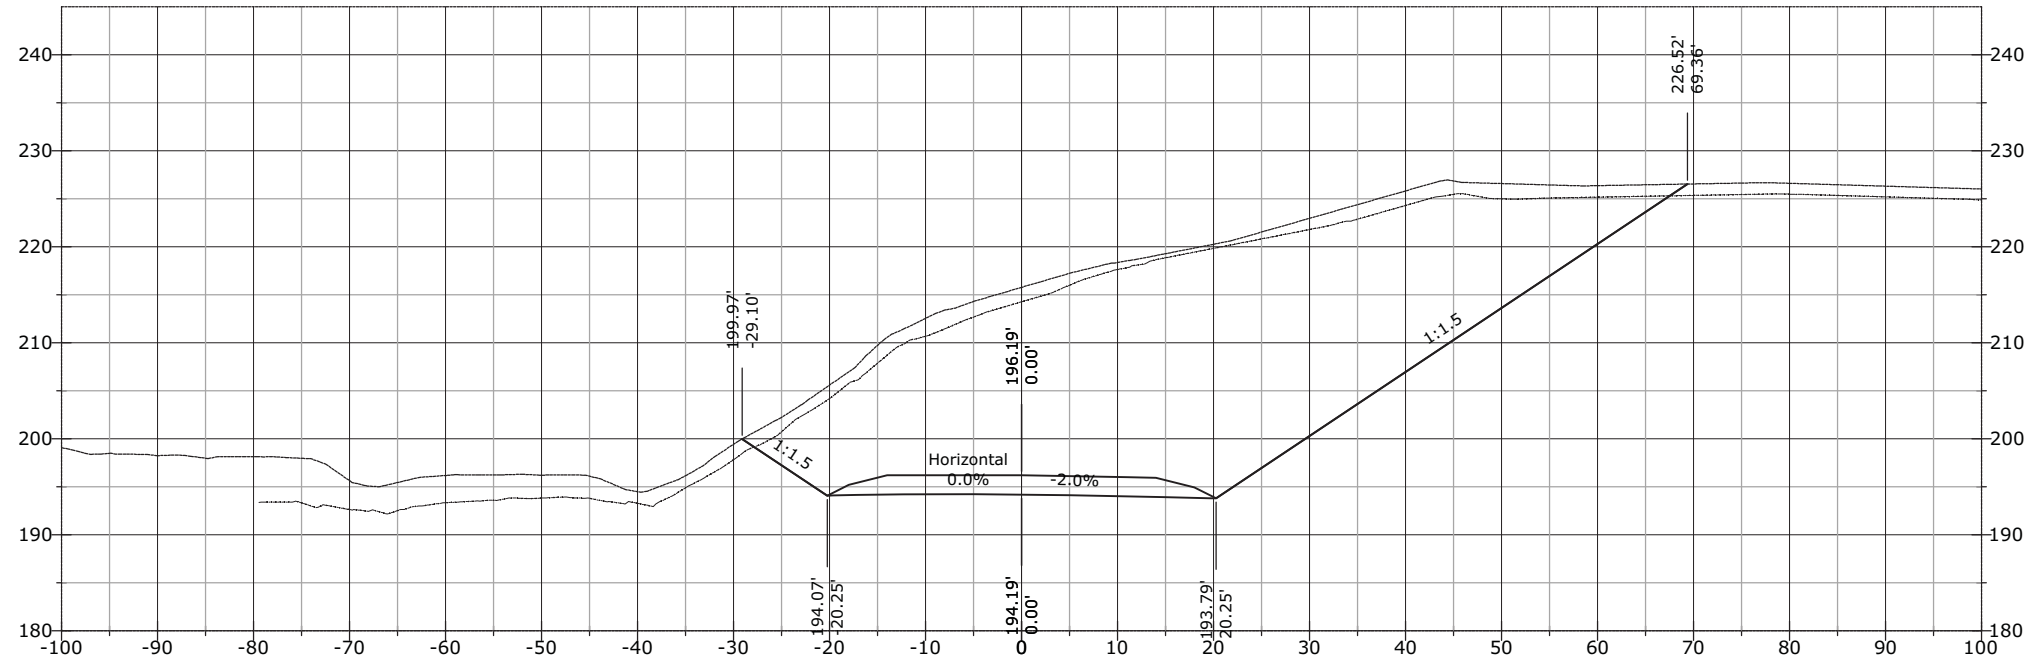


1155+00.00

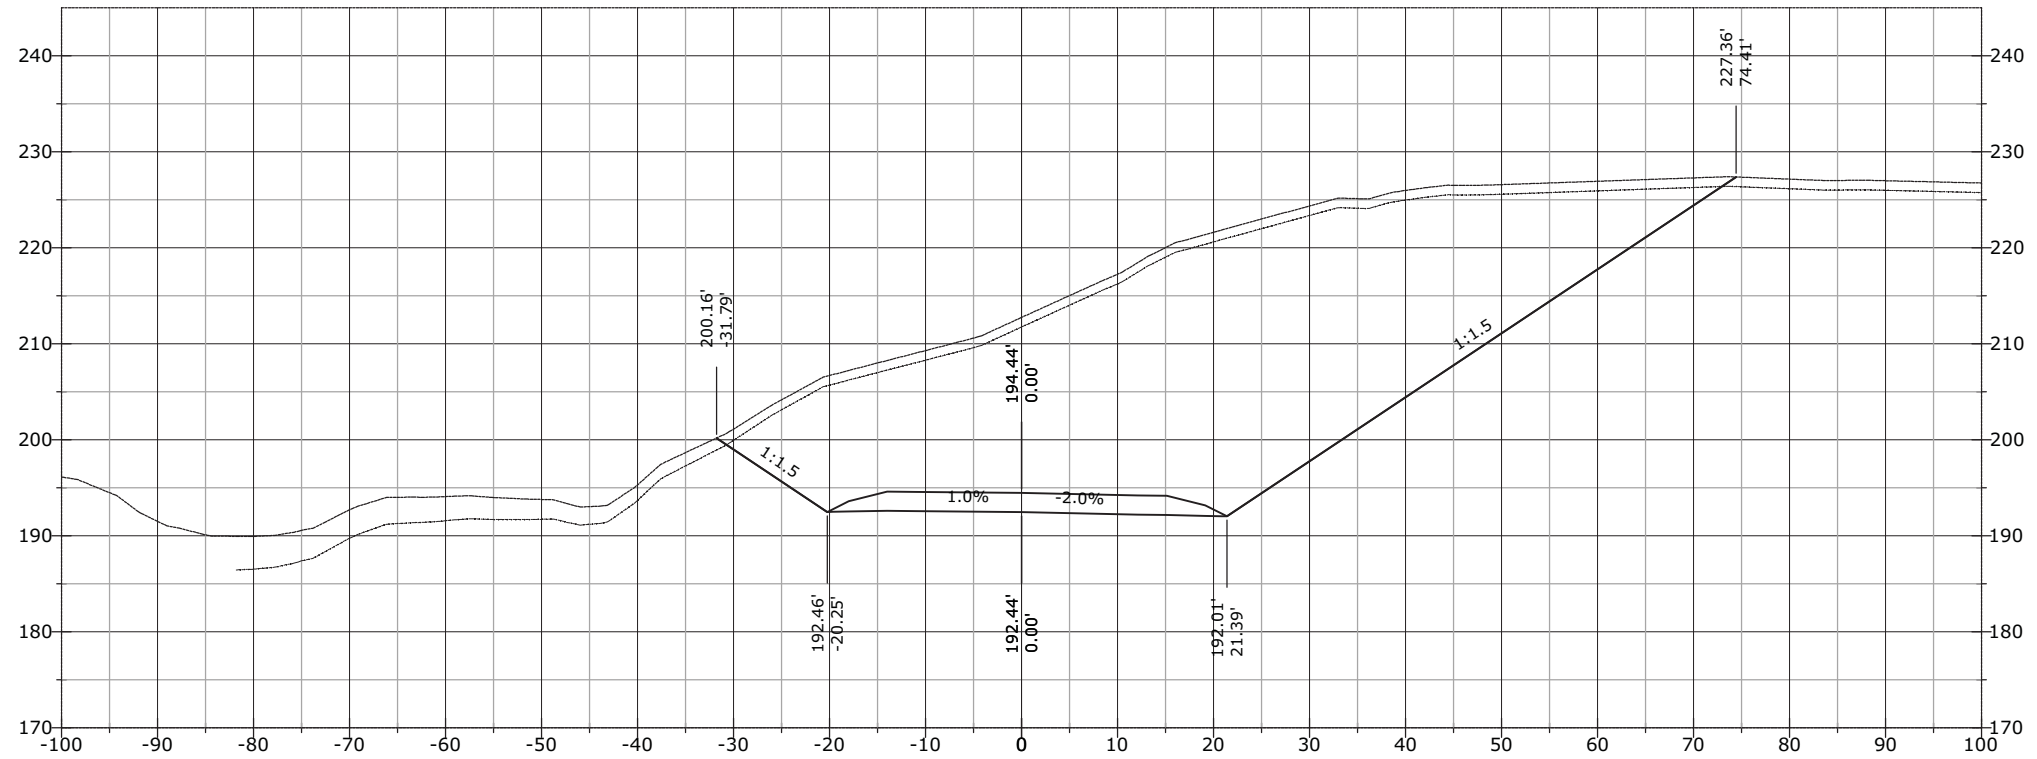


STATE	PROJECT	SHEET NUMBER
AK	AK PFH 43(10)	XS.860

1155+50.00

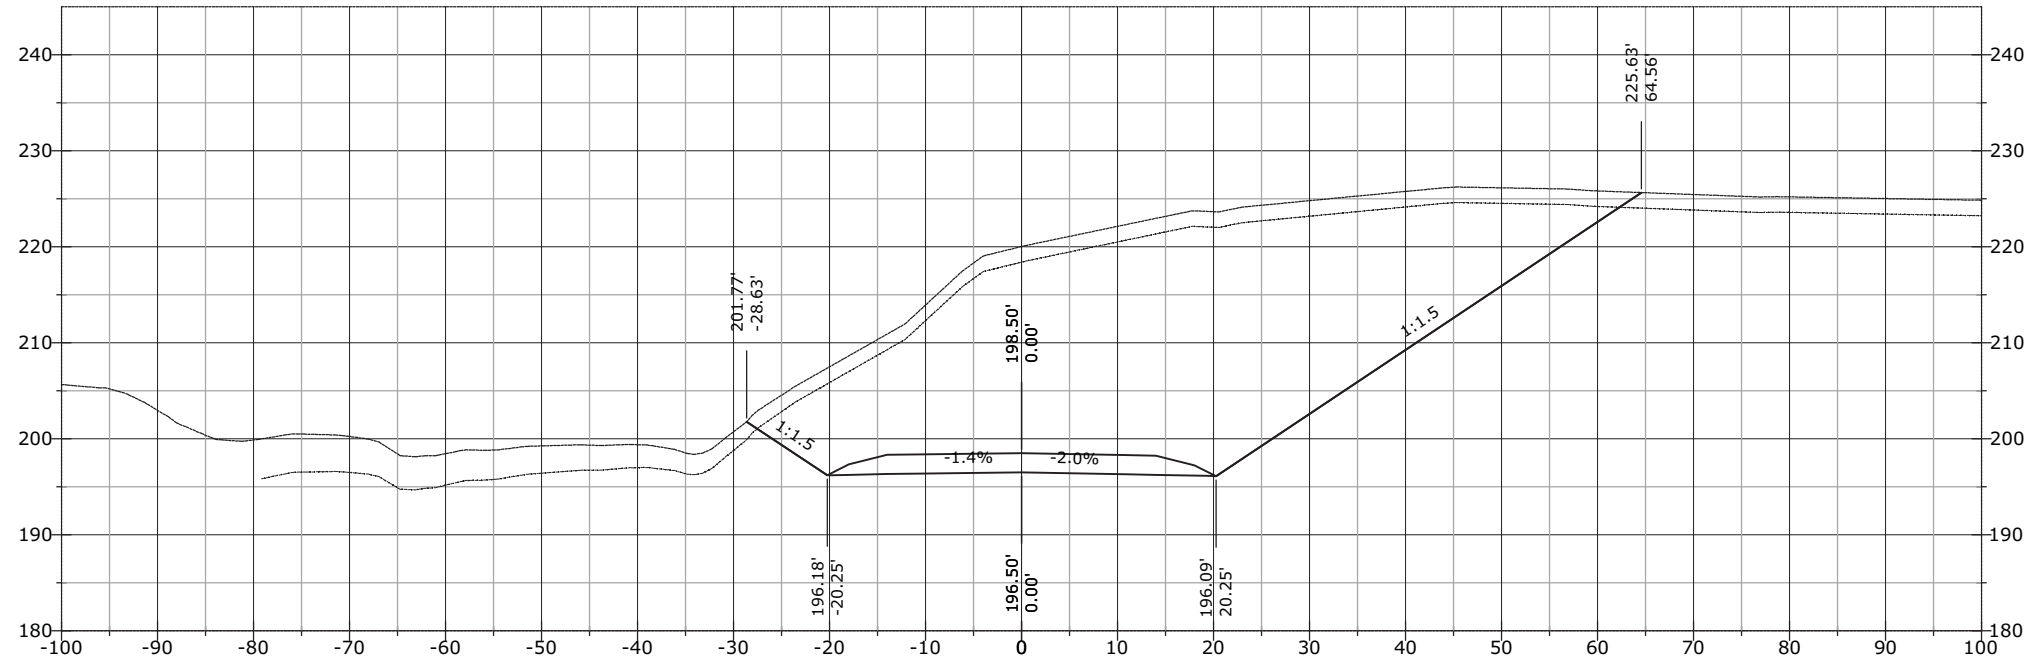


1155+41.37

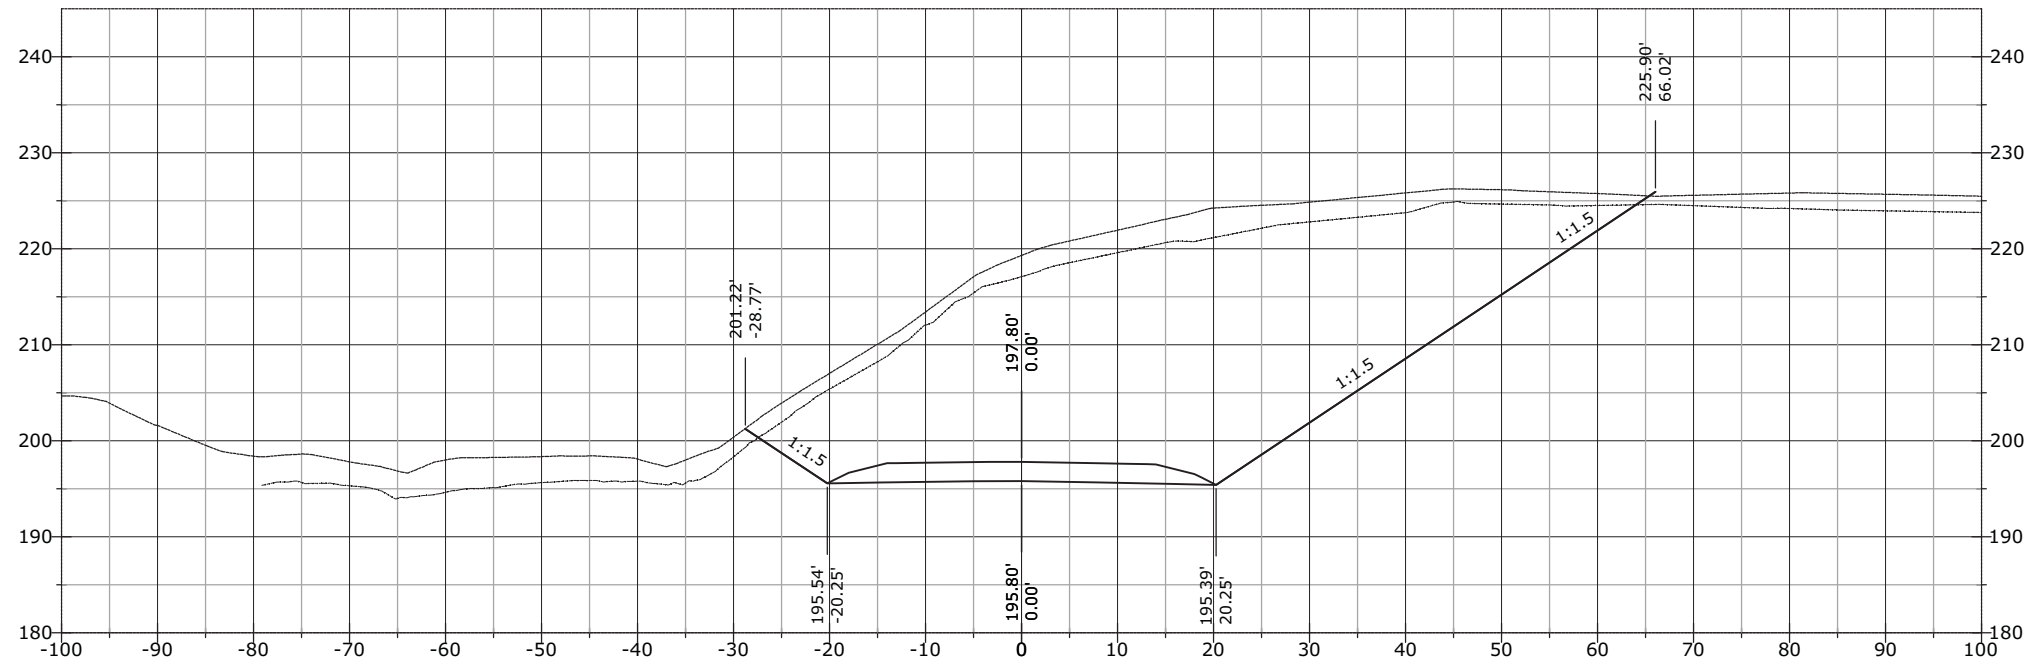


STATE	PROJECT	SHEET NUMBER
AK	AK PFH 43(10)	XS.861

1156+00.00

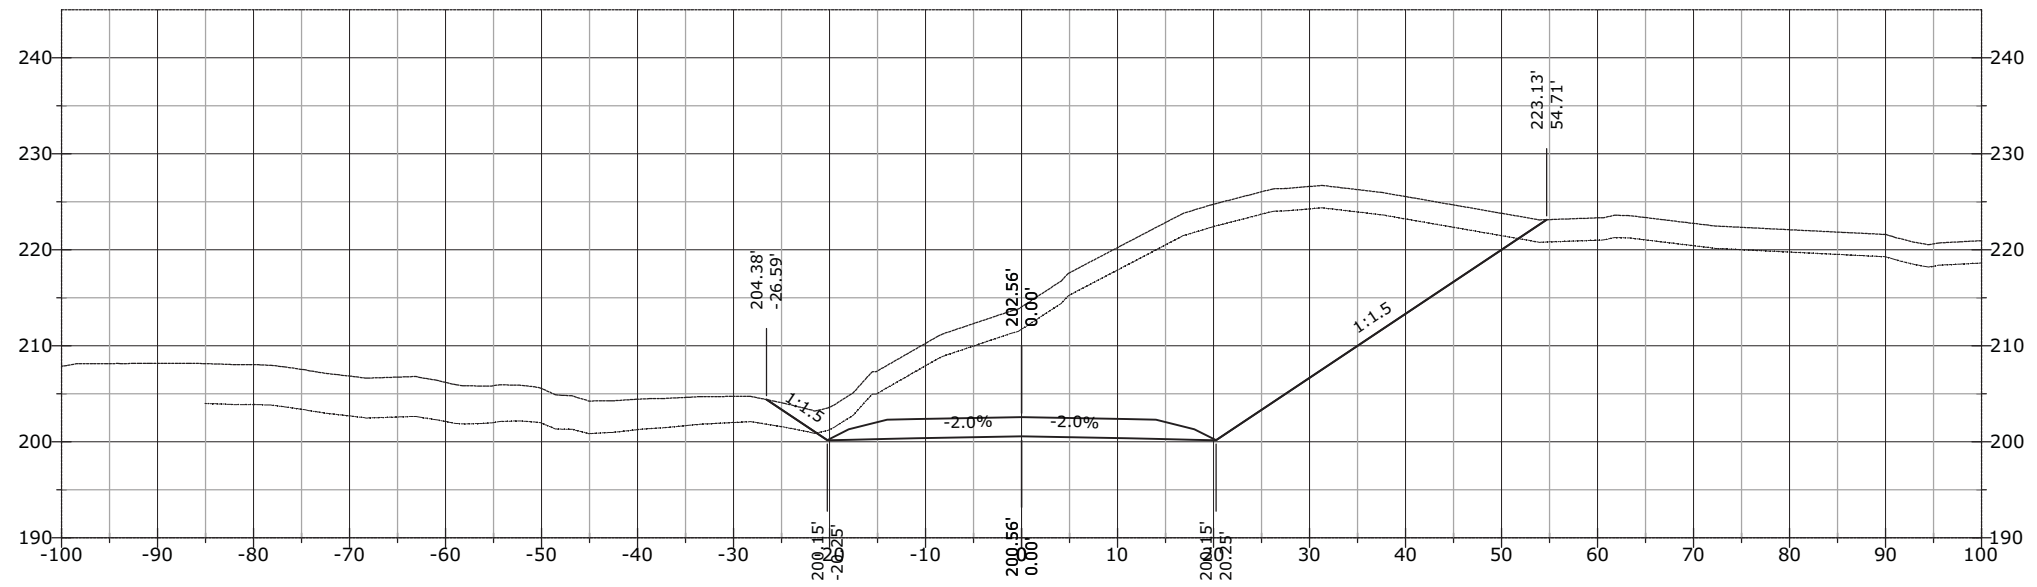


1155+62.93

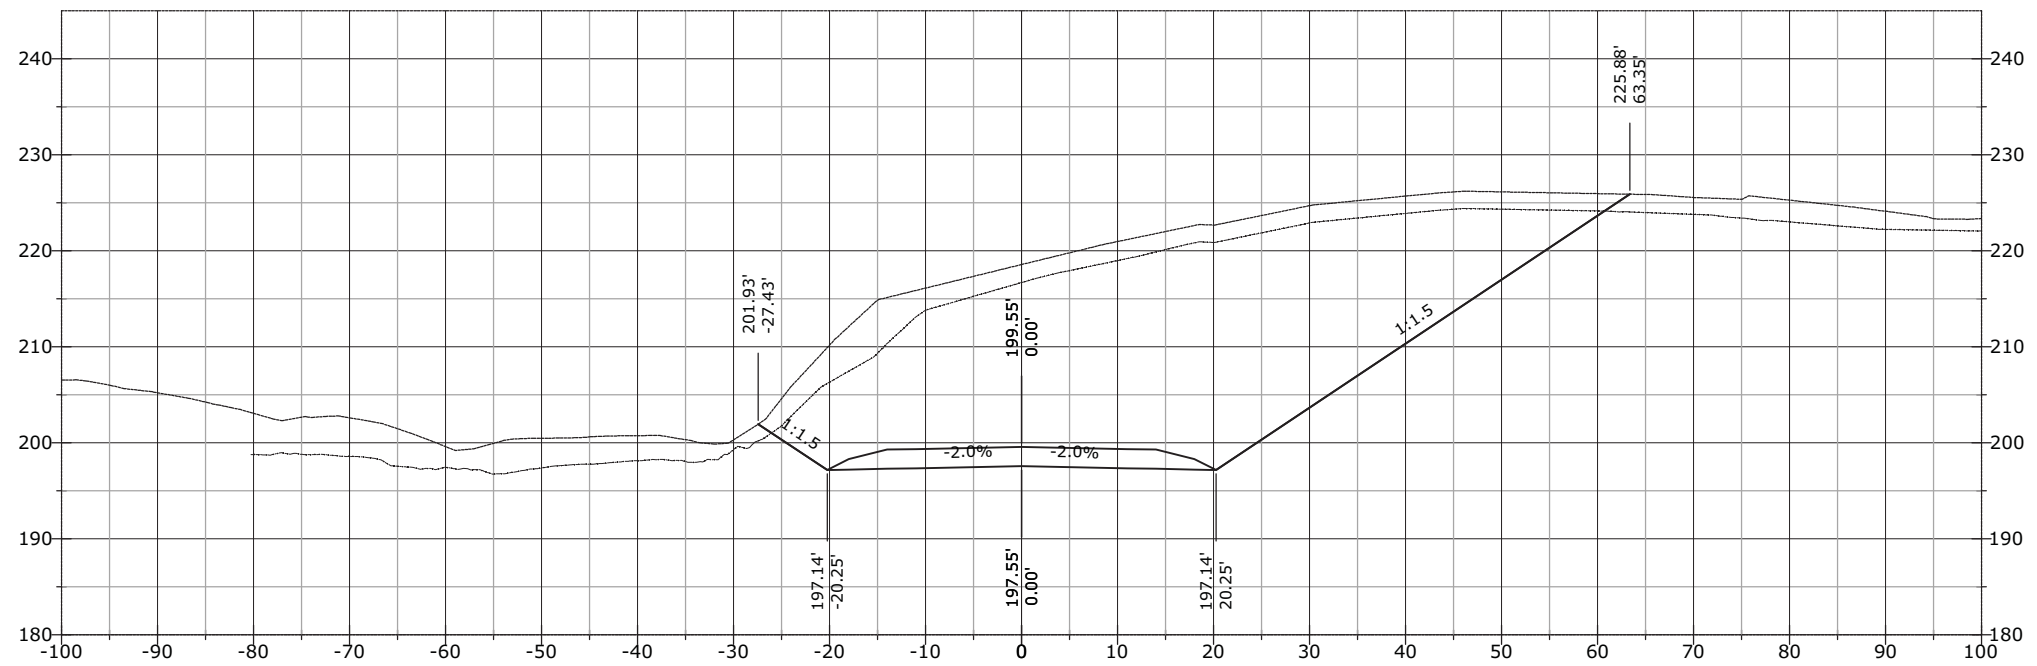


STATE	PROJECT	SHEET NUMBER
AK	AK PFH 43(10)	XS.862


1156+53.37

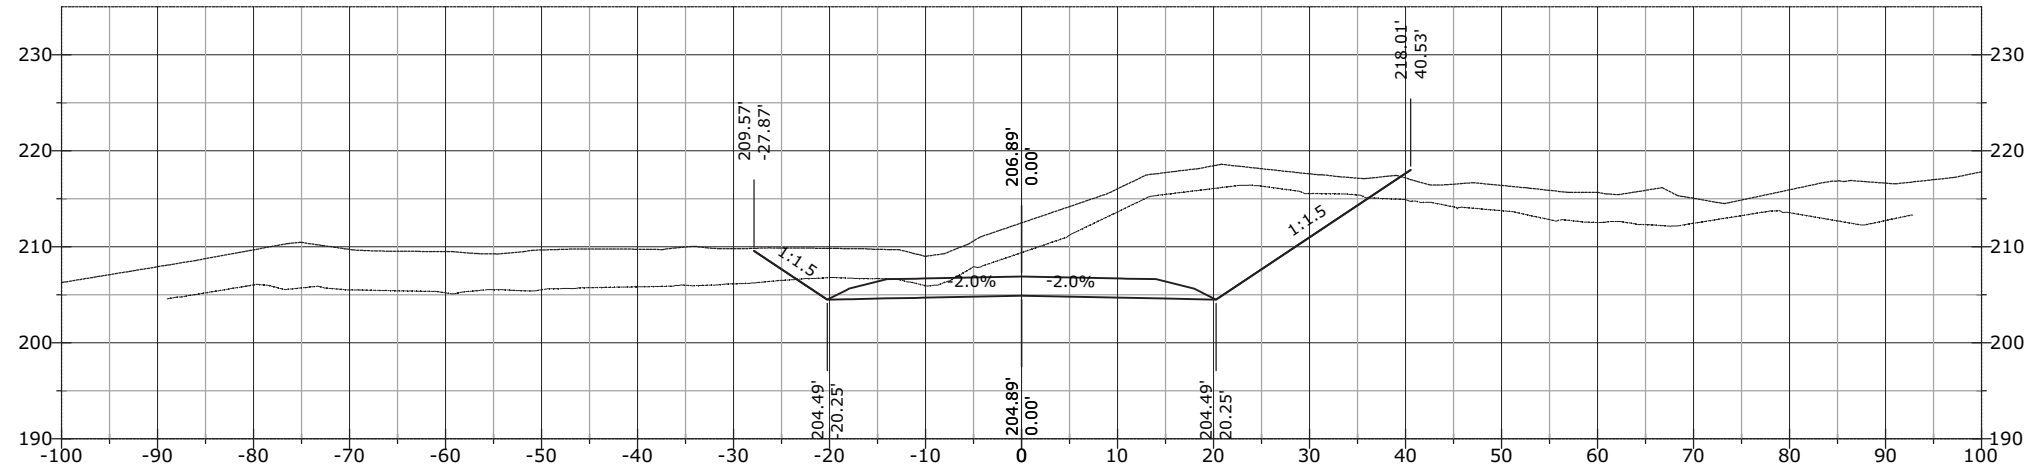

1156+50.00

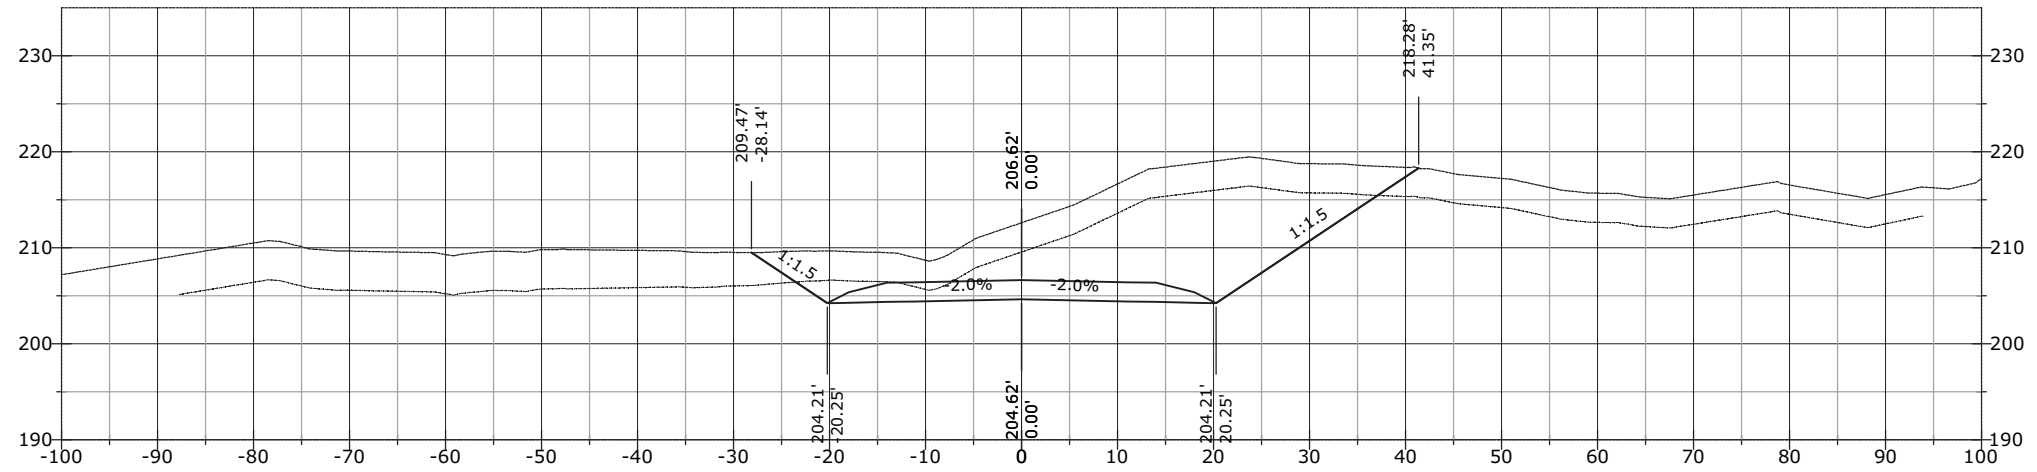


1156+13.37

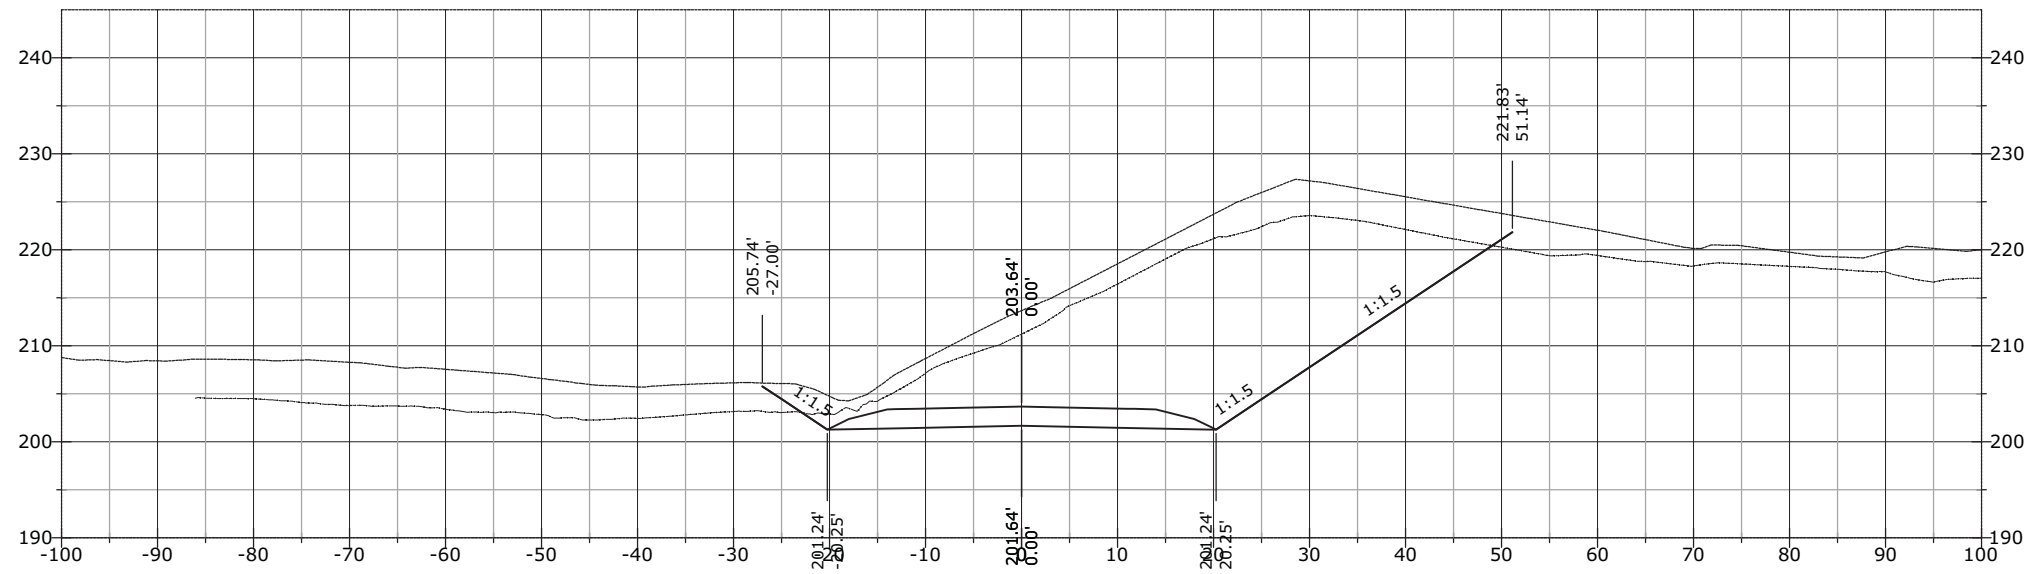


STATE	PROJECT	SHEET NUMBER
AK	AK PFH 43(10)	XS.863

1157+16.16

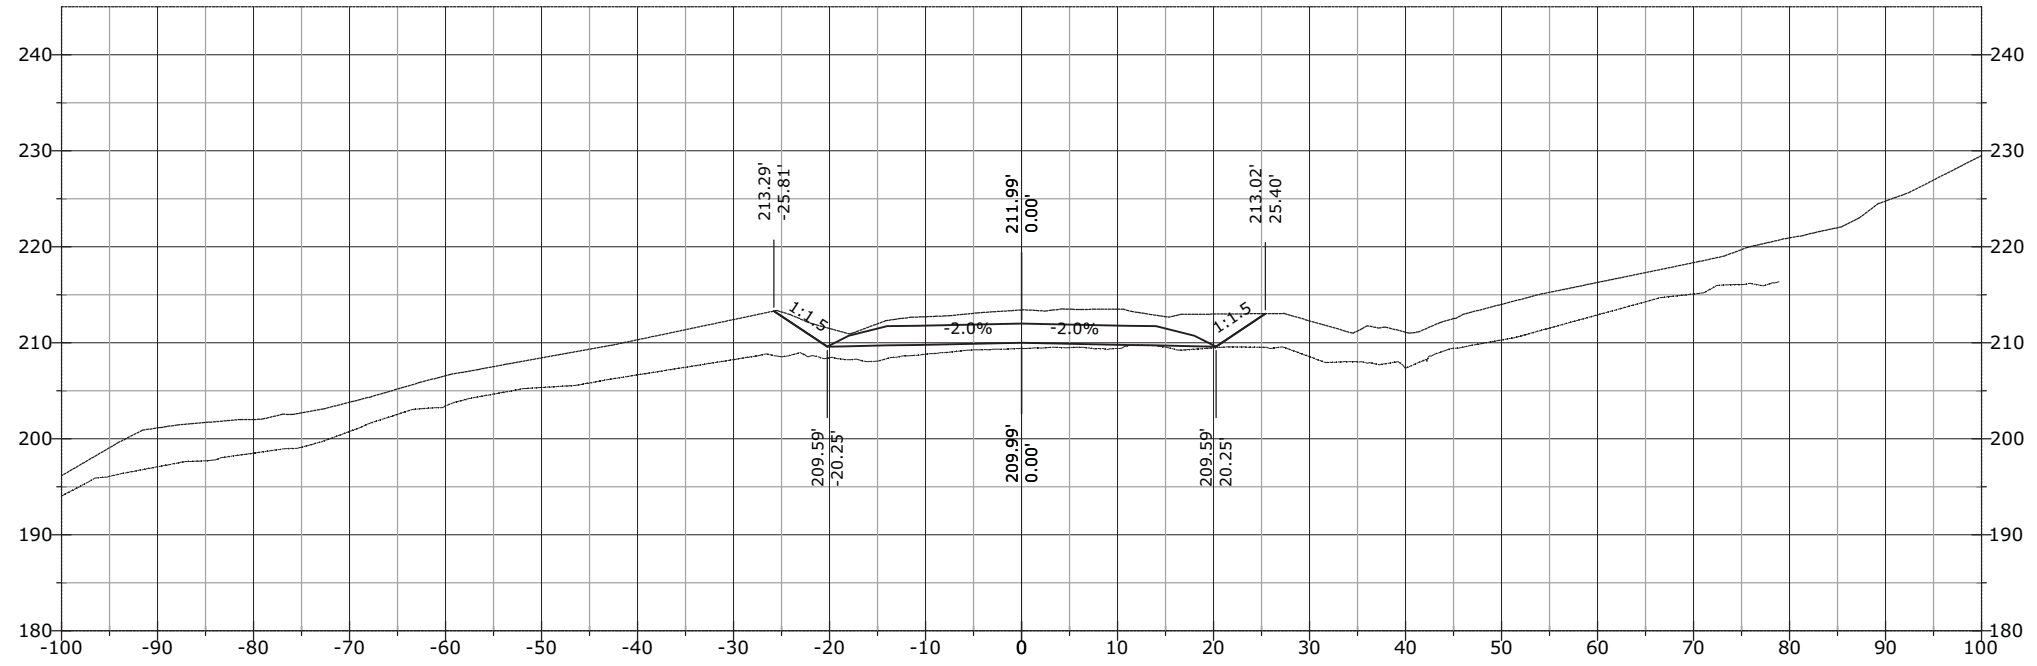


1157+00.00

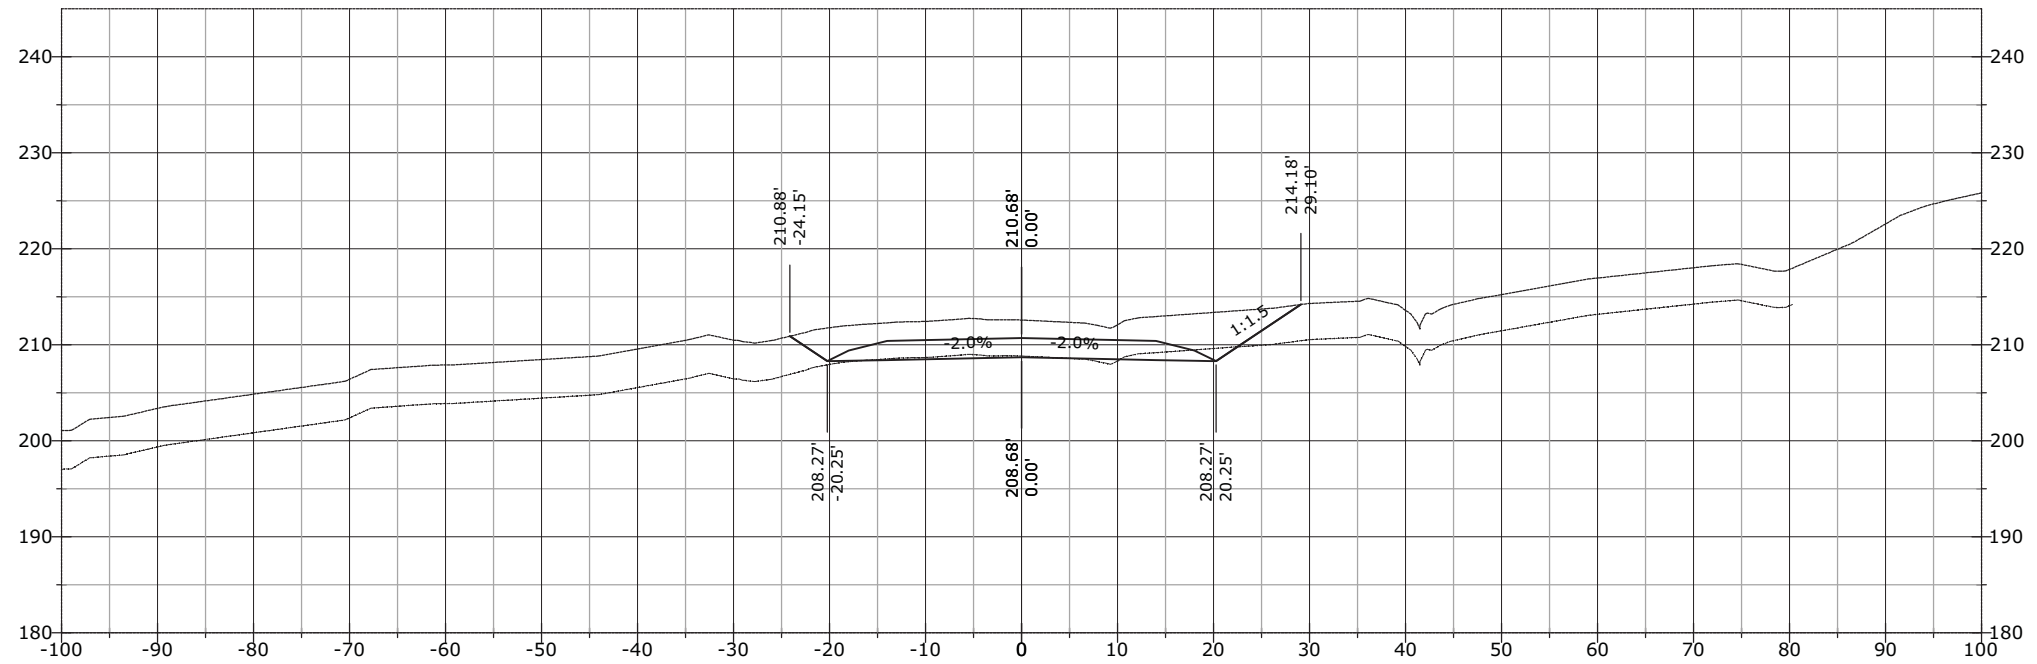


STATE	PROJECT	SHEET NUMBER
AK	AK PFH 43(10)	XS.864

1157+50.00

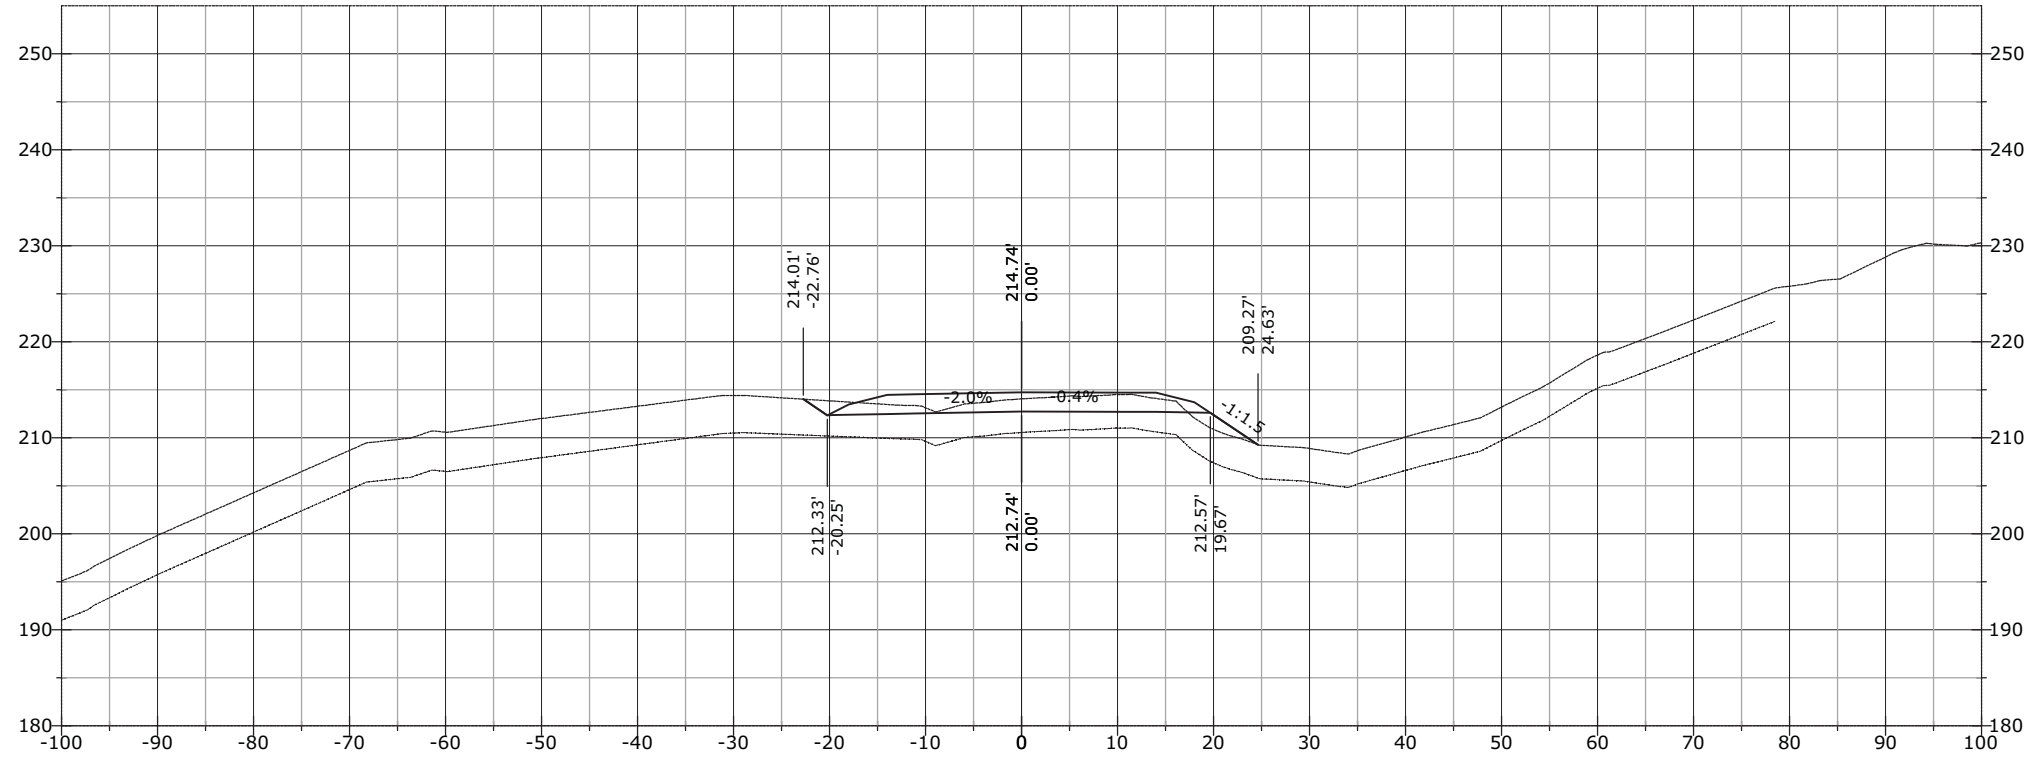


1157+25.37

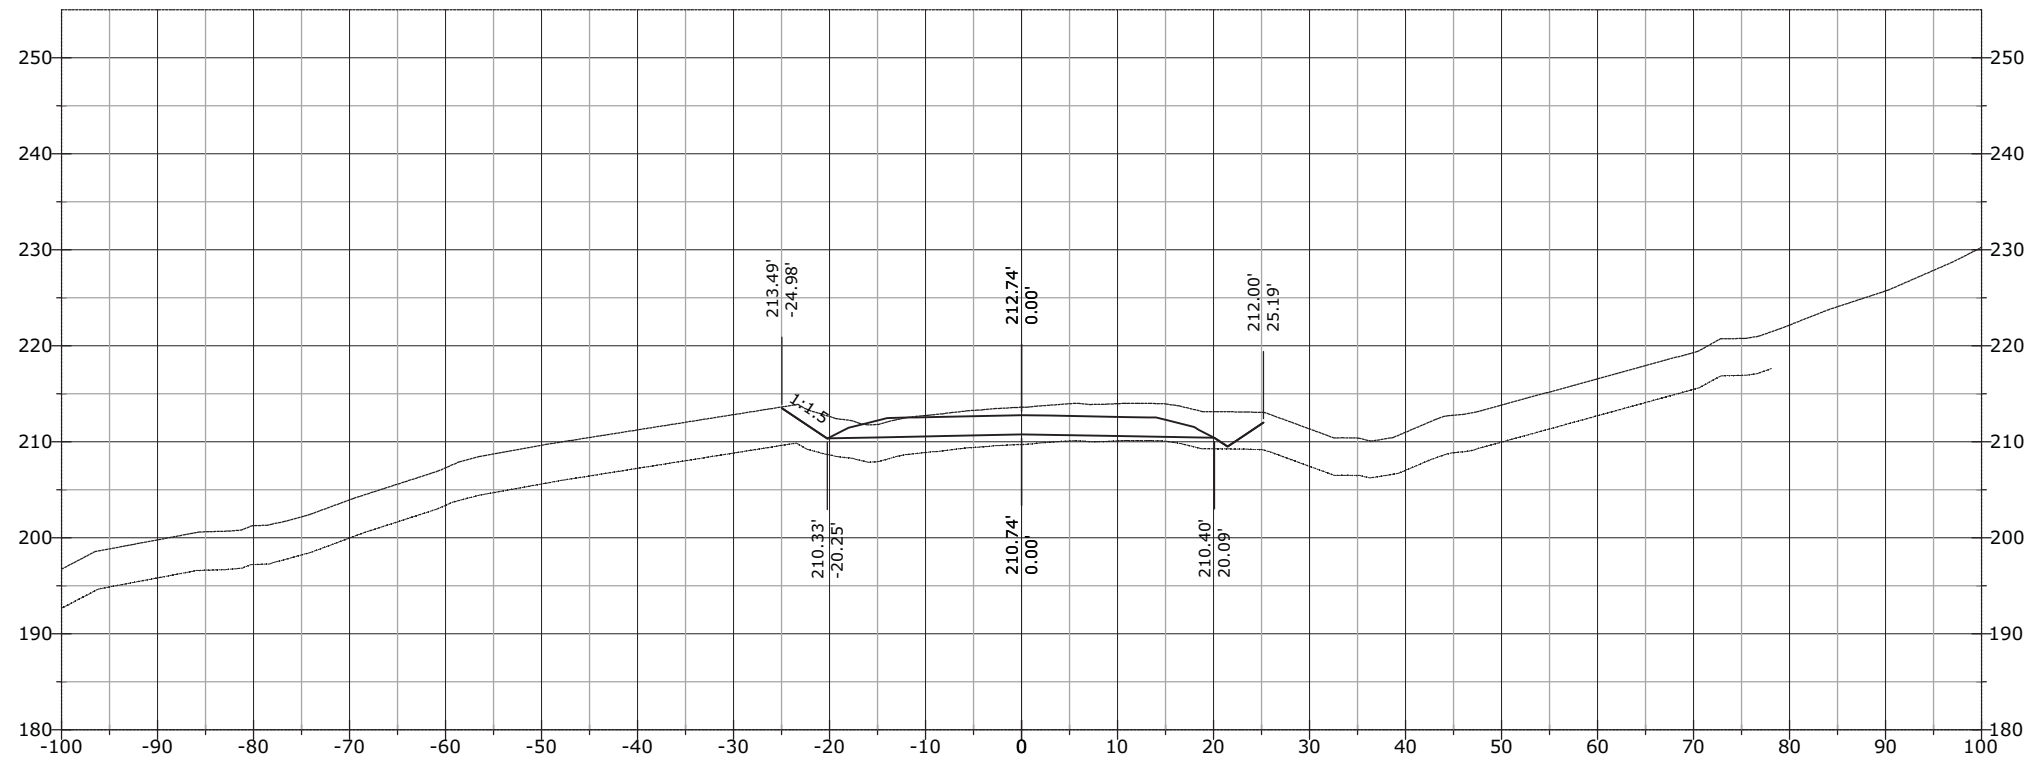


STATE	PROJECT	SHEET NUMBER
AK	AK PFH 43(10)	XS.865

1157+98.83

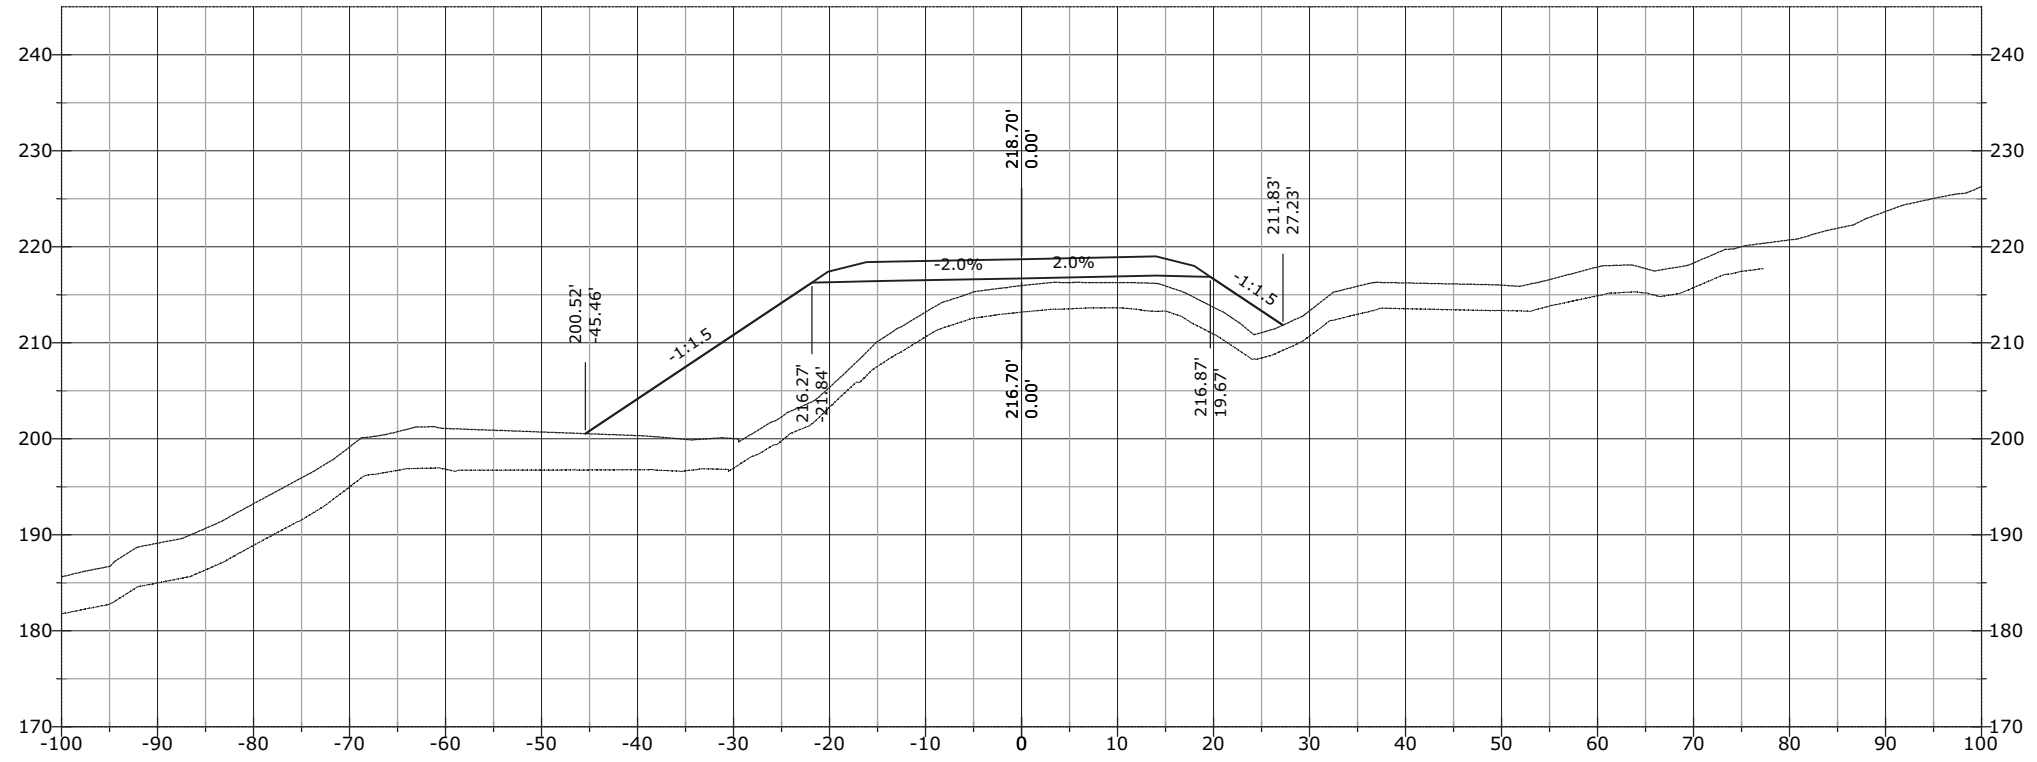


1157+57.50

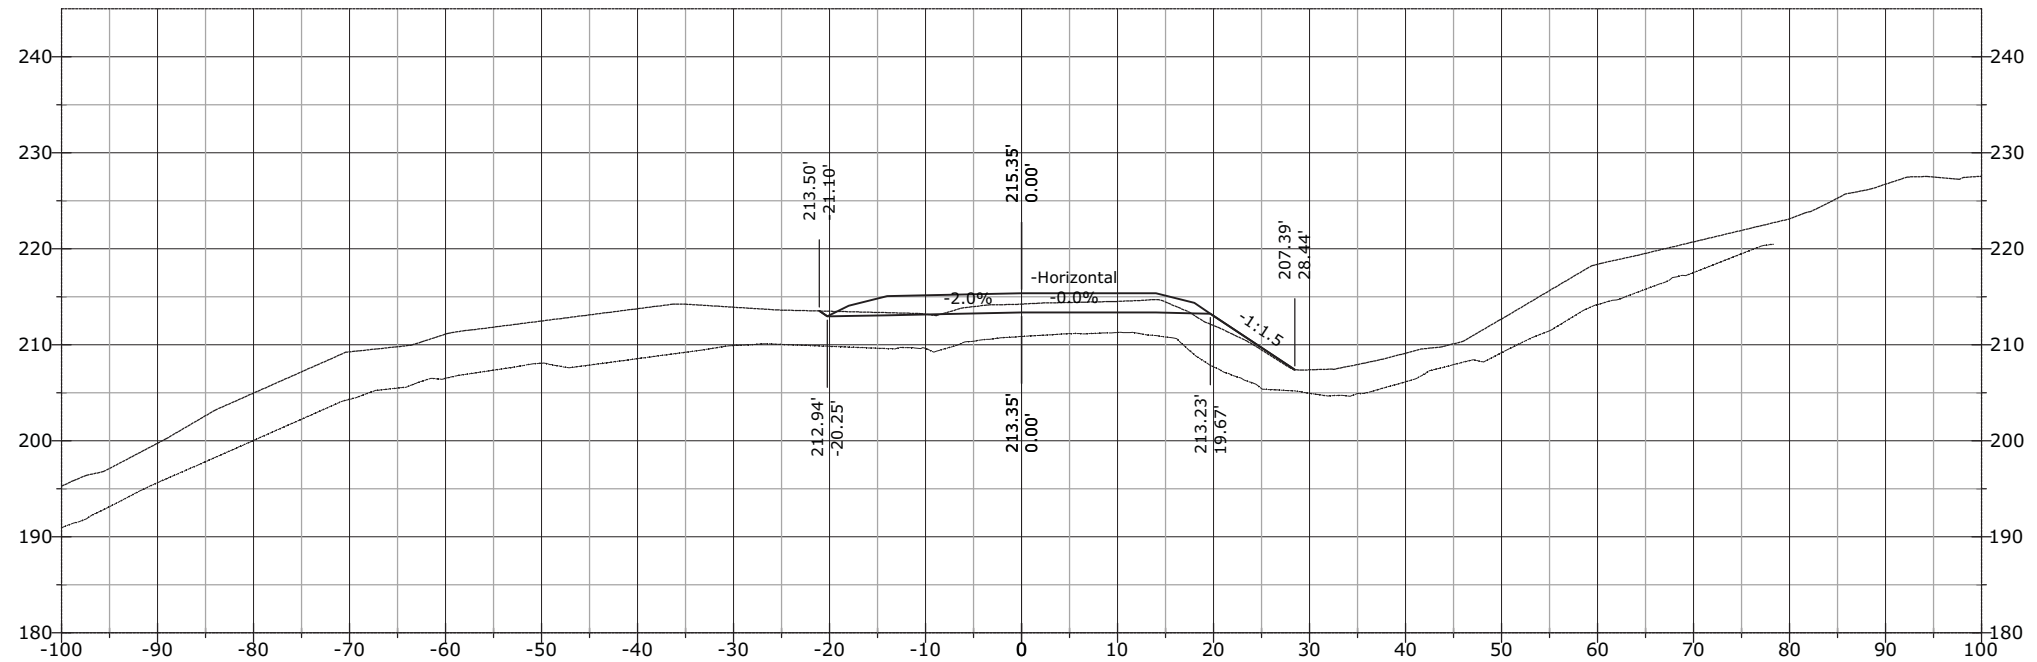


STATE	PROJECT	SHEET NUMBER
AK	AK PFH 43(10)	XS.866

1158+40.17

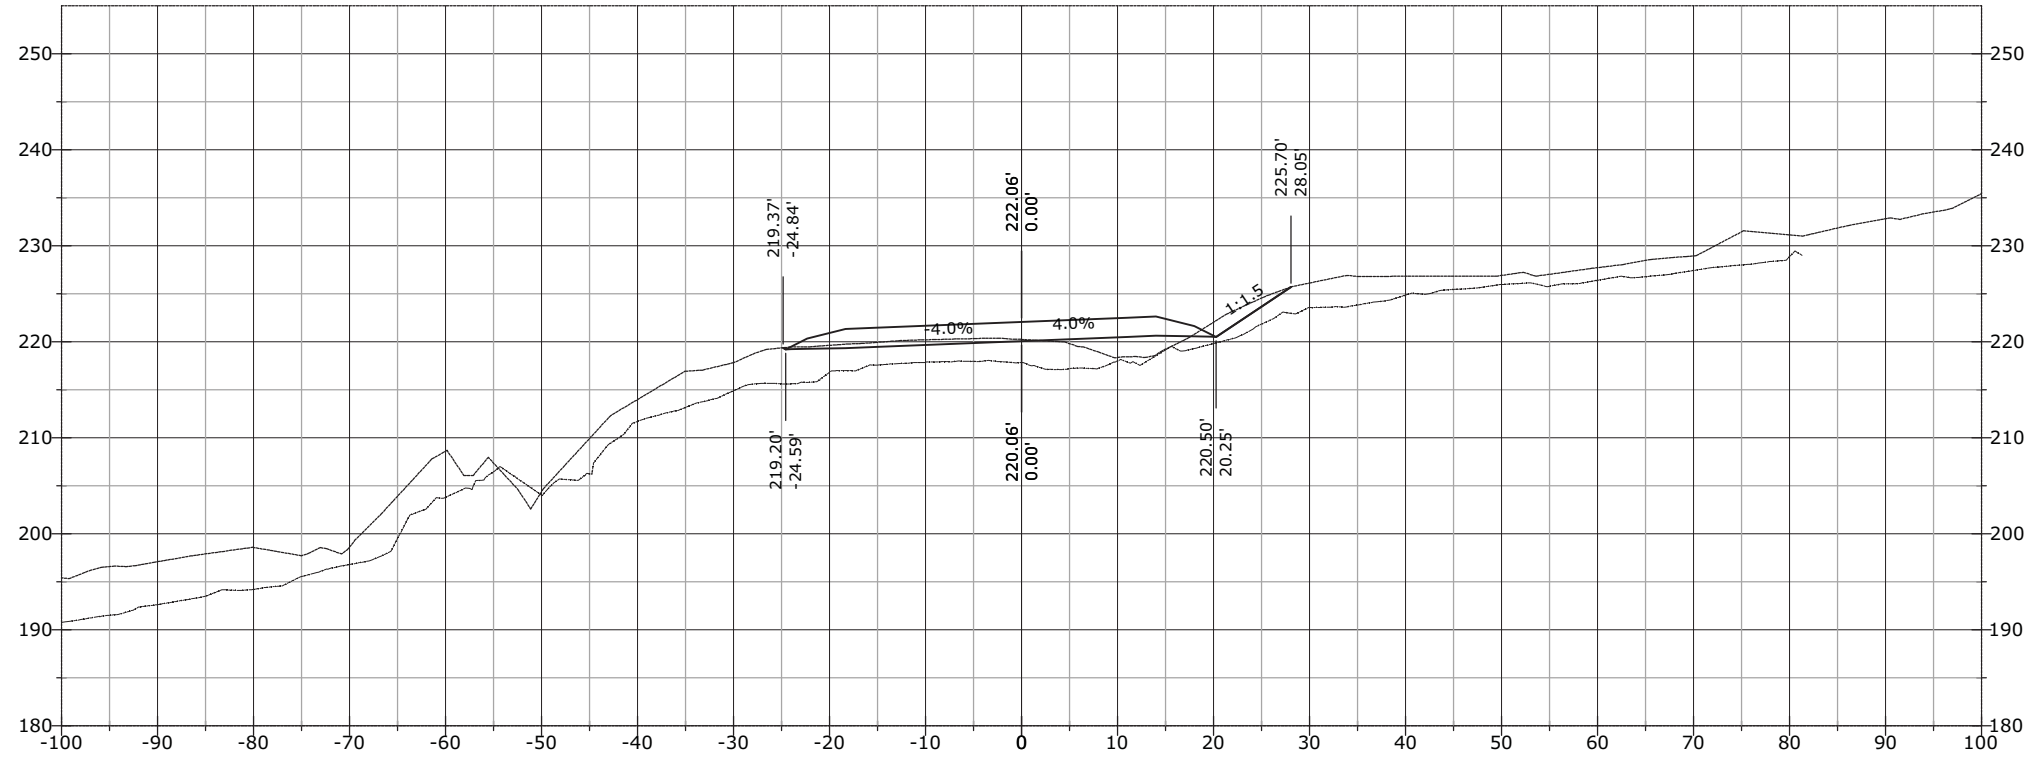


1158+00.00

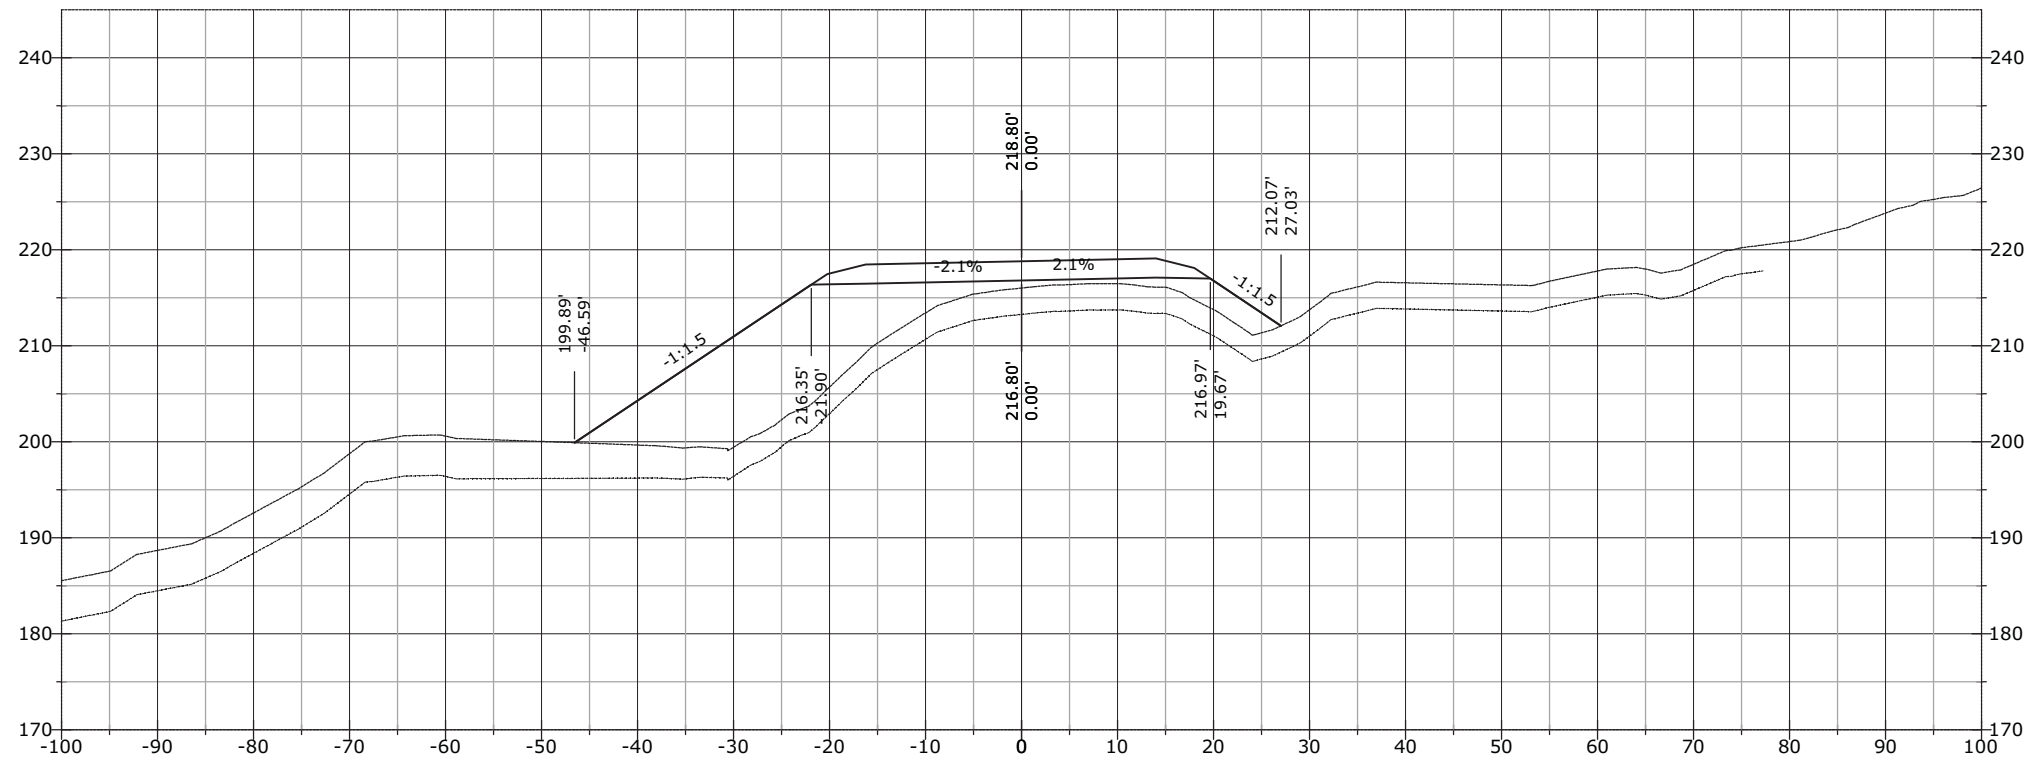


STATE	PROJECT	SHEET NUMBER
AK	AK PFH 43(10)	XS.867

1158+60.66

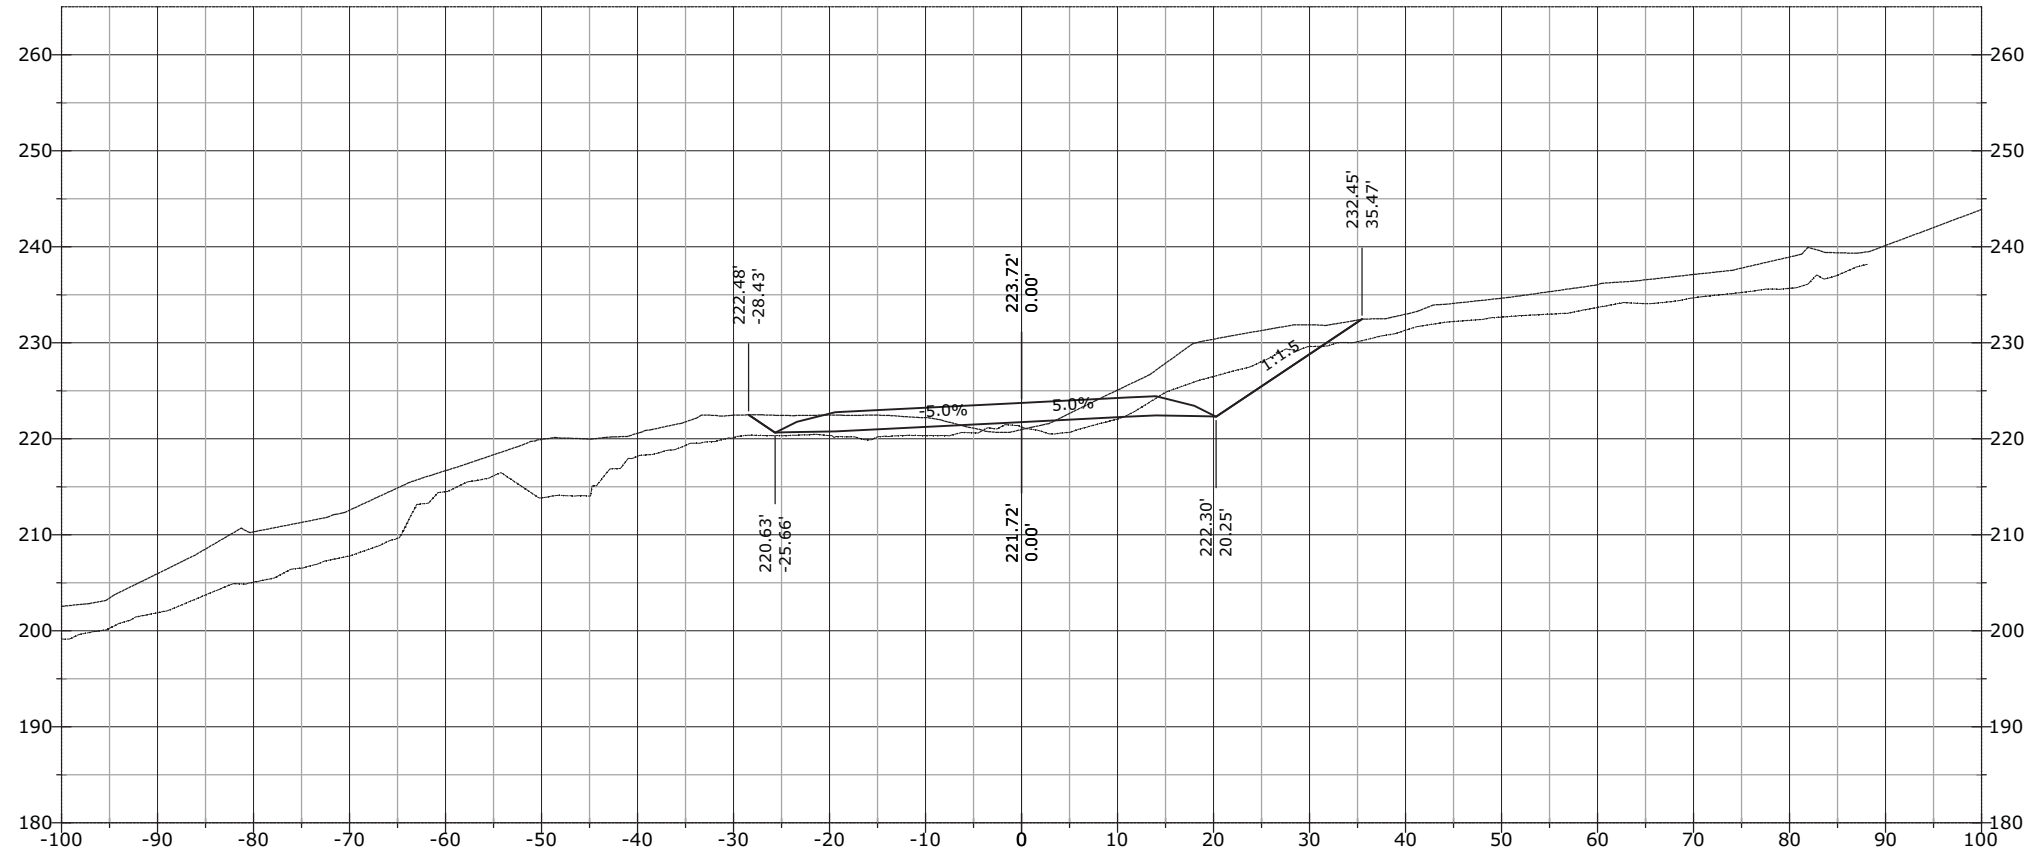


1158+50.00

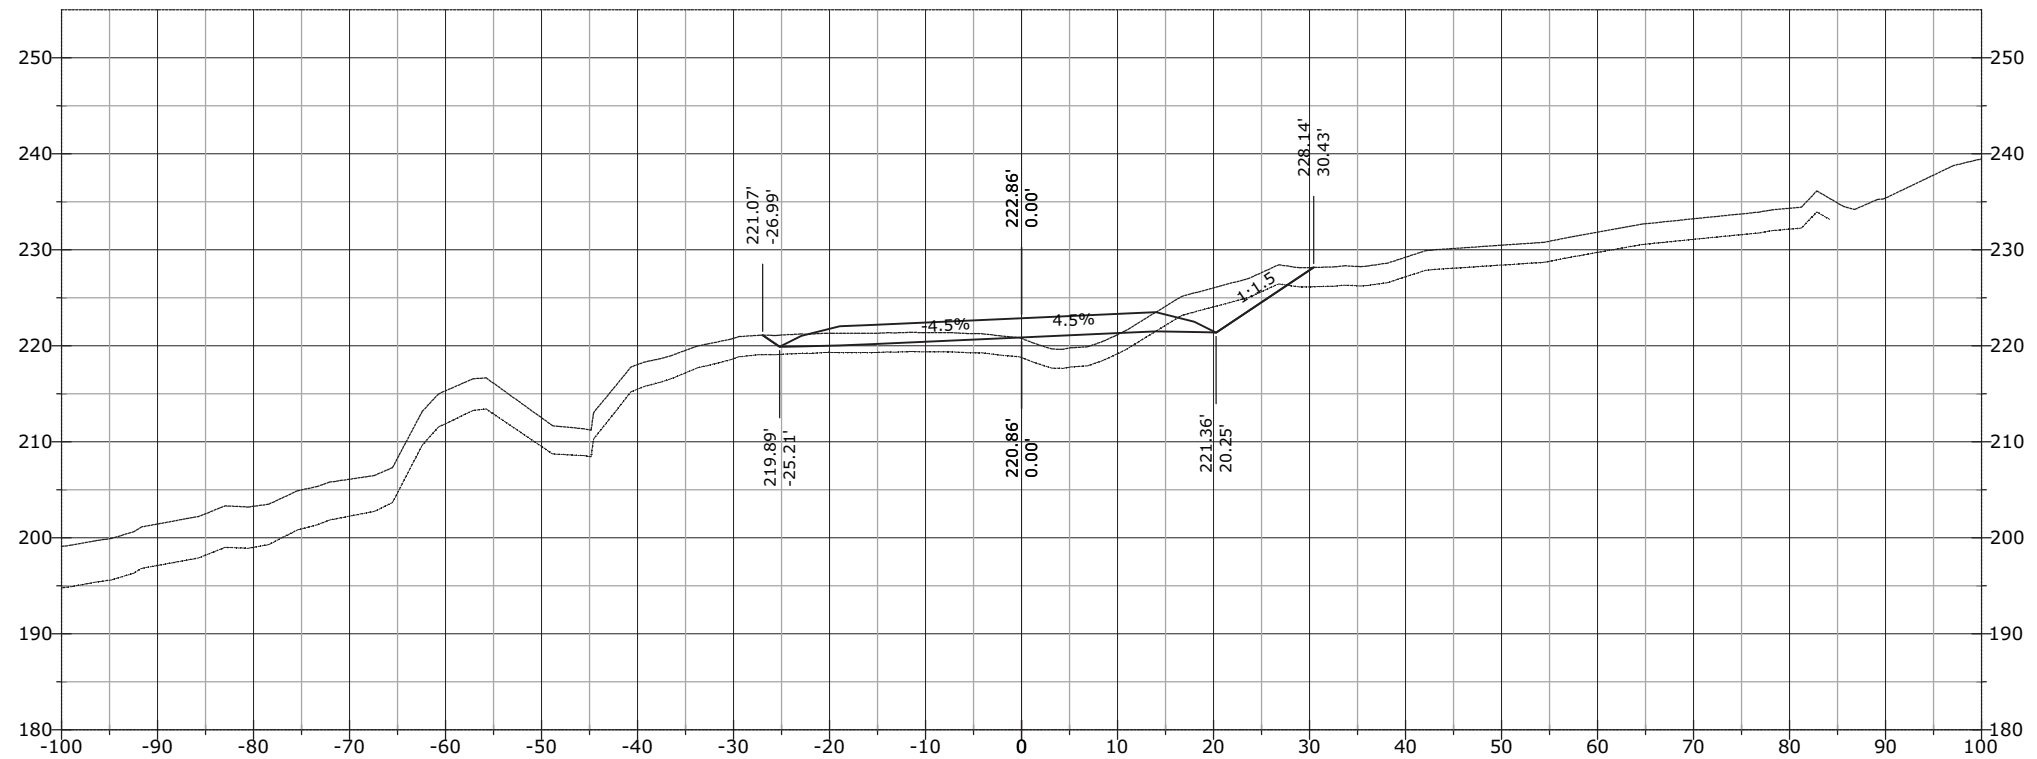


STATE	PROJECT	SHEET NUMBER
AK	AK PFH 43(10)	XS.868

1159+00.00

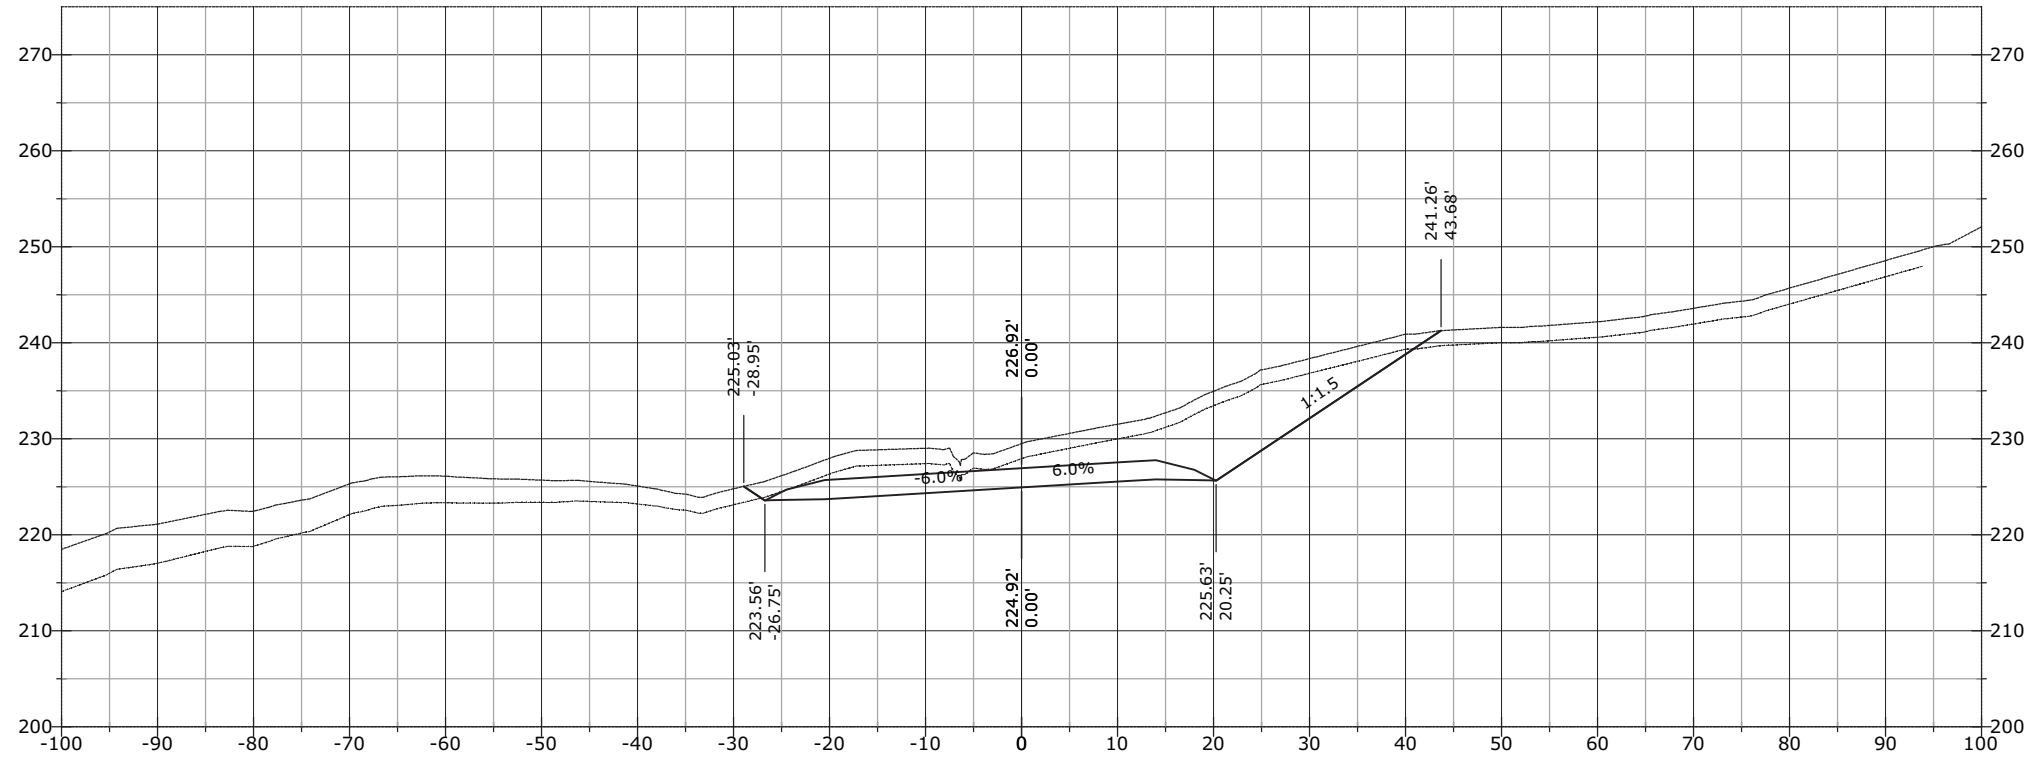


1158+81.50

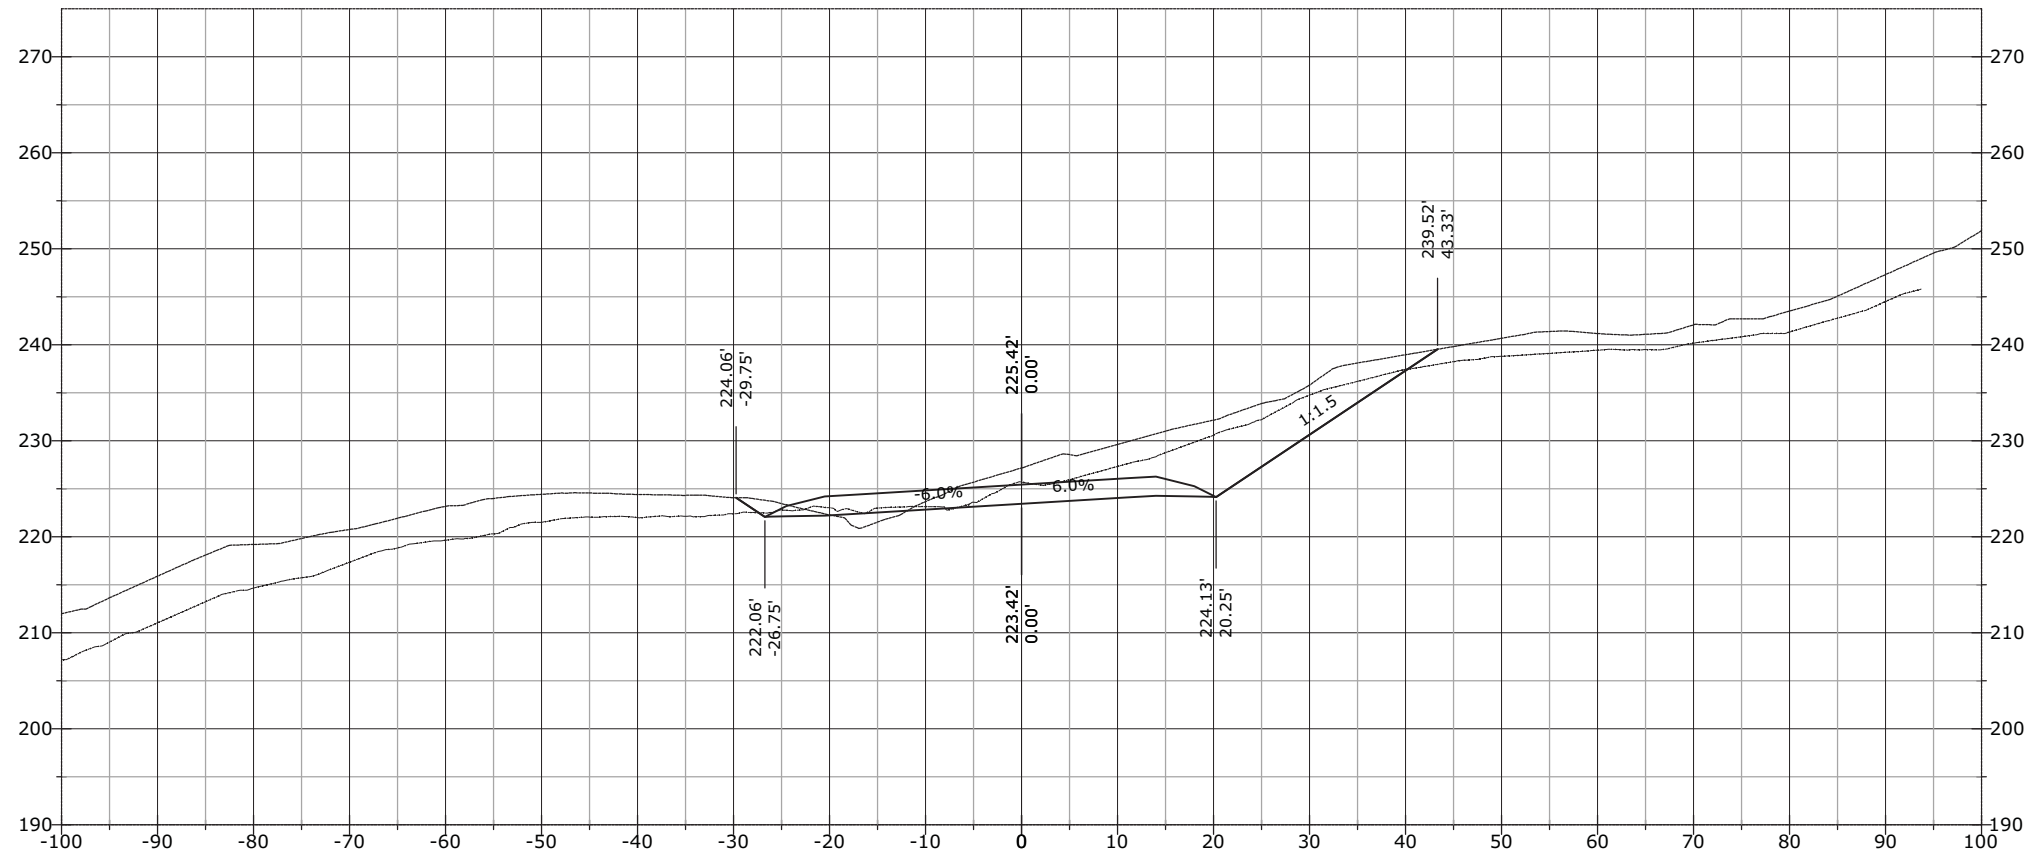

STATE	PROJECT	SHEET NUMBER
AK	AK PFH 43(10)	XS.869

J:\2012\121088 FH43 Deweyville Trailhead to Neck Lake\E_Drawings\Civil\PDFs\Cross Section March\# - RFC Cross Sections EXPLODED DELETED.dwg [USC] 29 March 2013 11:53 AM


1159+50.00

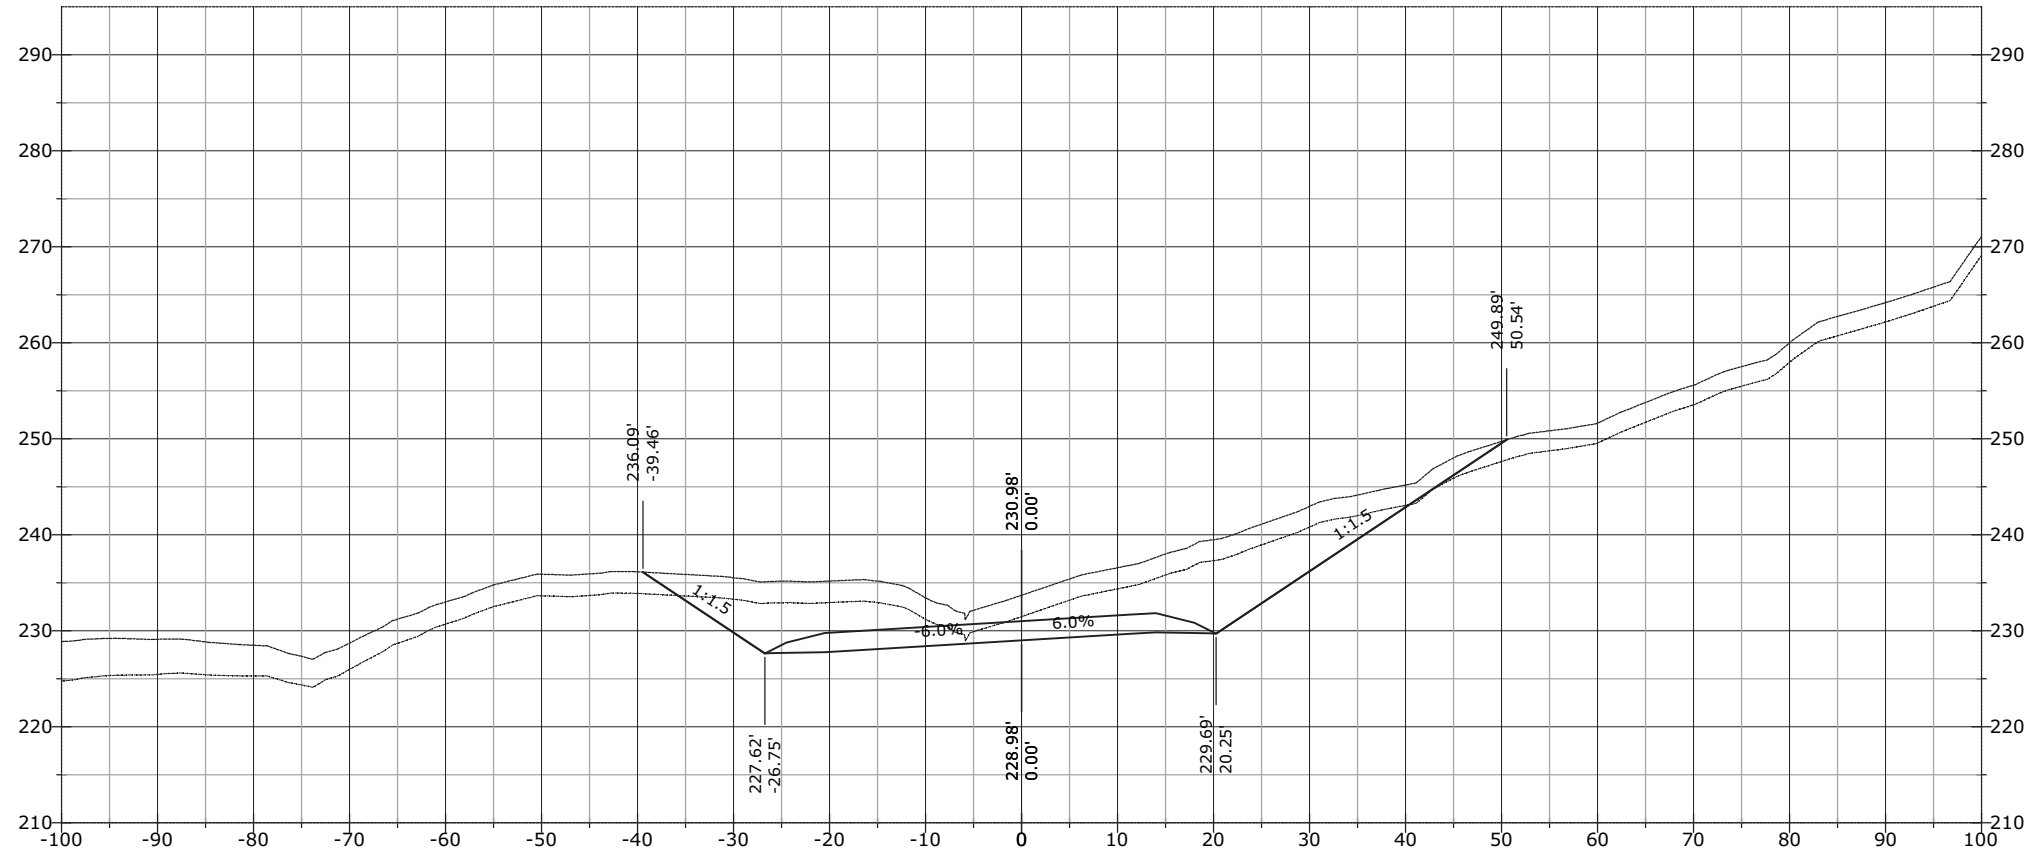

STATE	PROJECT	SHEET NUMBER
AK	AK PFH 43(10)	XS.870

J:\2012\121088 FH43 Deweyville Trailhead to Neck Lake\E. Drawings\Civil\PDFs\Cross Section March\# - RFC Cross Sections EXPLODED DELETED.dwg [USC] 29 March 2013 11:53 AM


1160+00.00

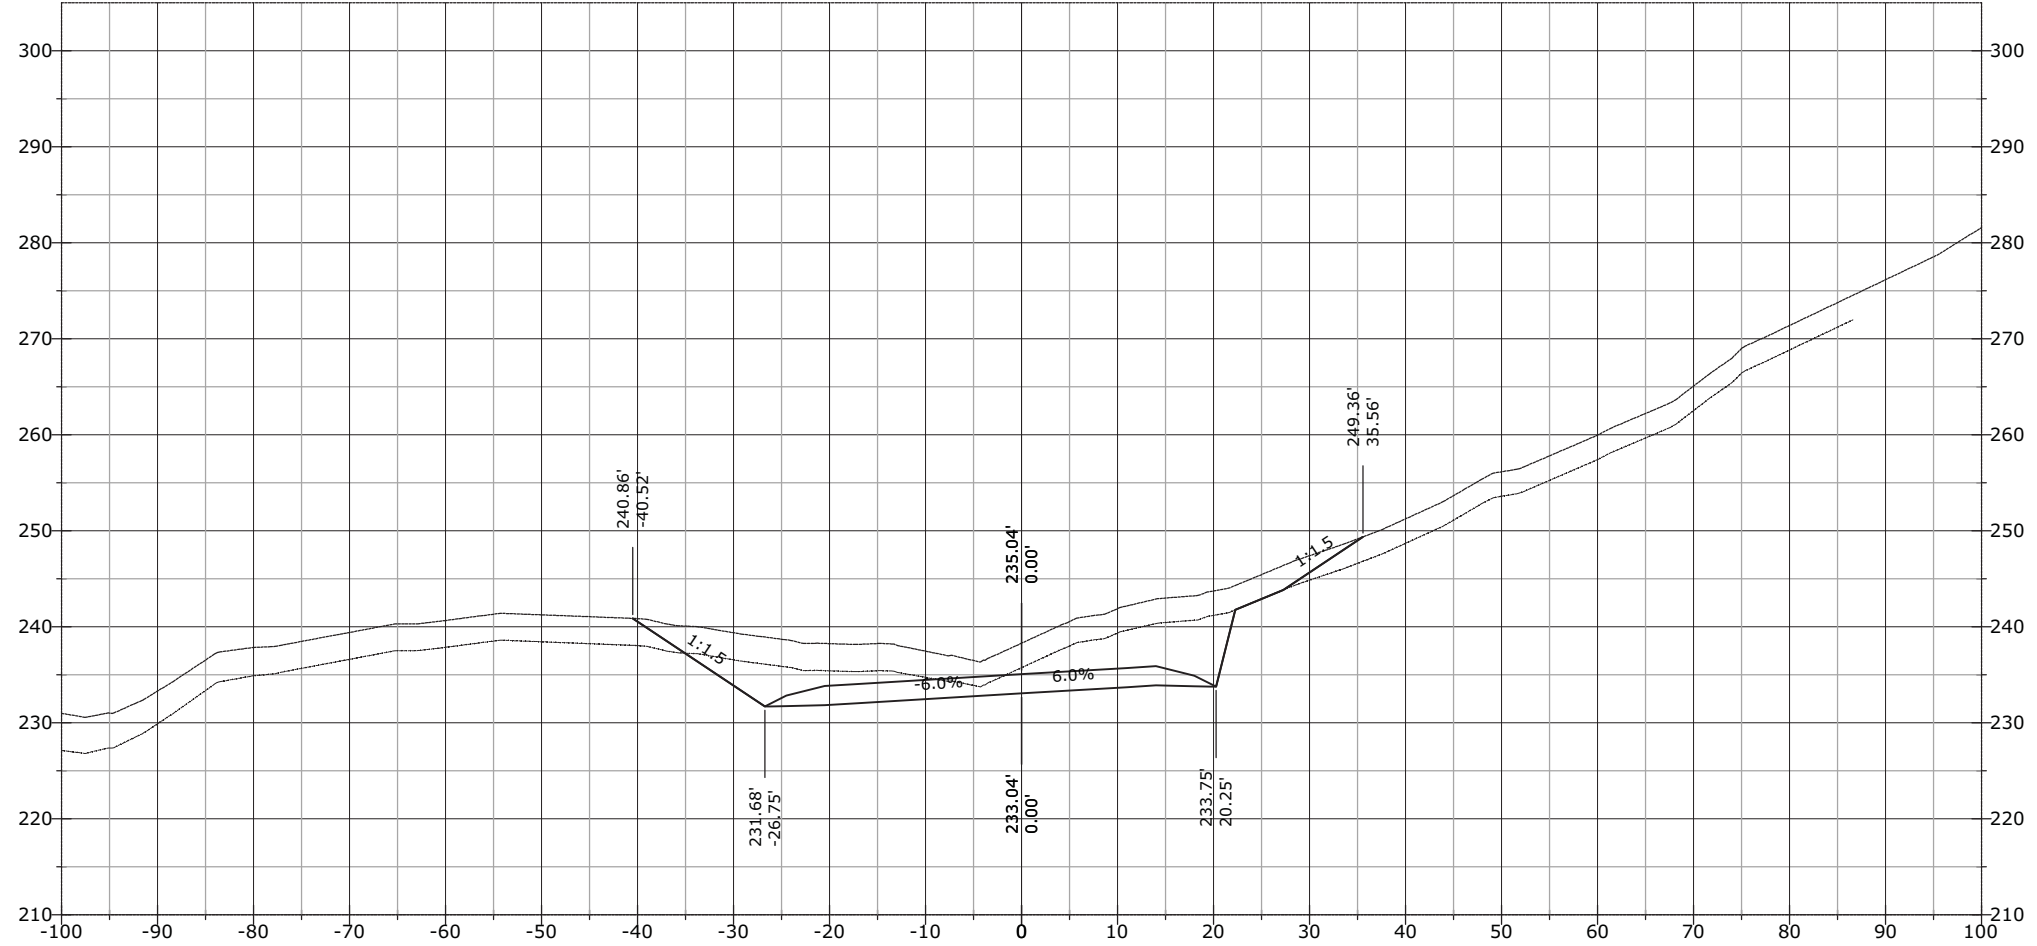

STATE	PROJECT	SHEET NUMBER
AK	AK PFH 43(10)	XS.871

J:\2012\121088 FH43 Deweyville Trailhead to Neck Lake\E. Drawings\Civil\PDFs\Cross Section March\# - RFC Cross Sections EXPLODED DELETED.dwg [USC] 29 March 2013 11:53 AM


1160+12.64

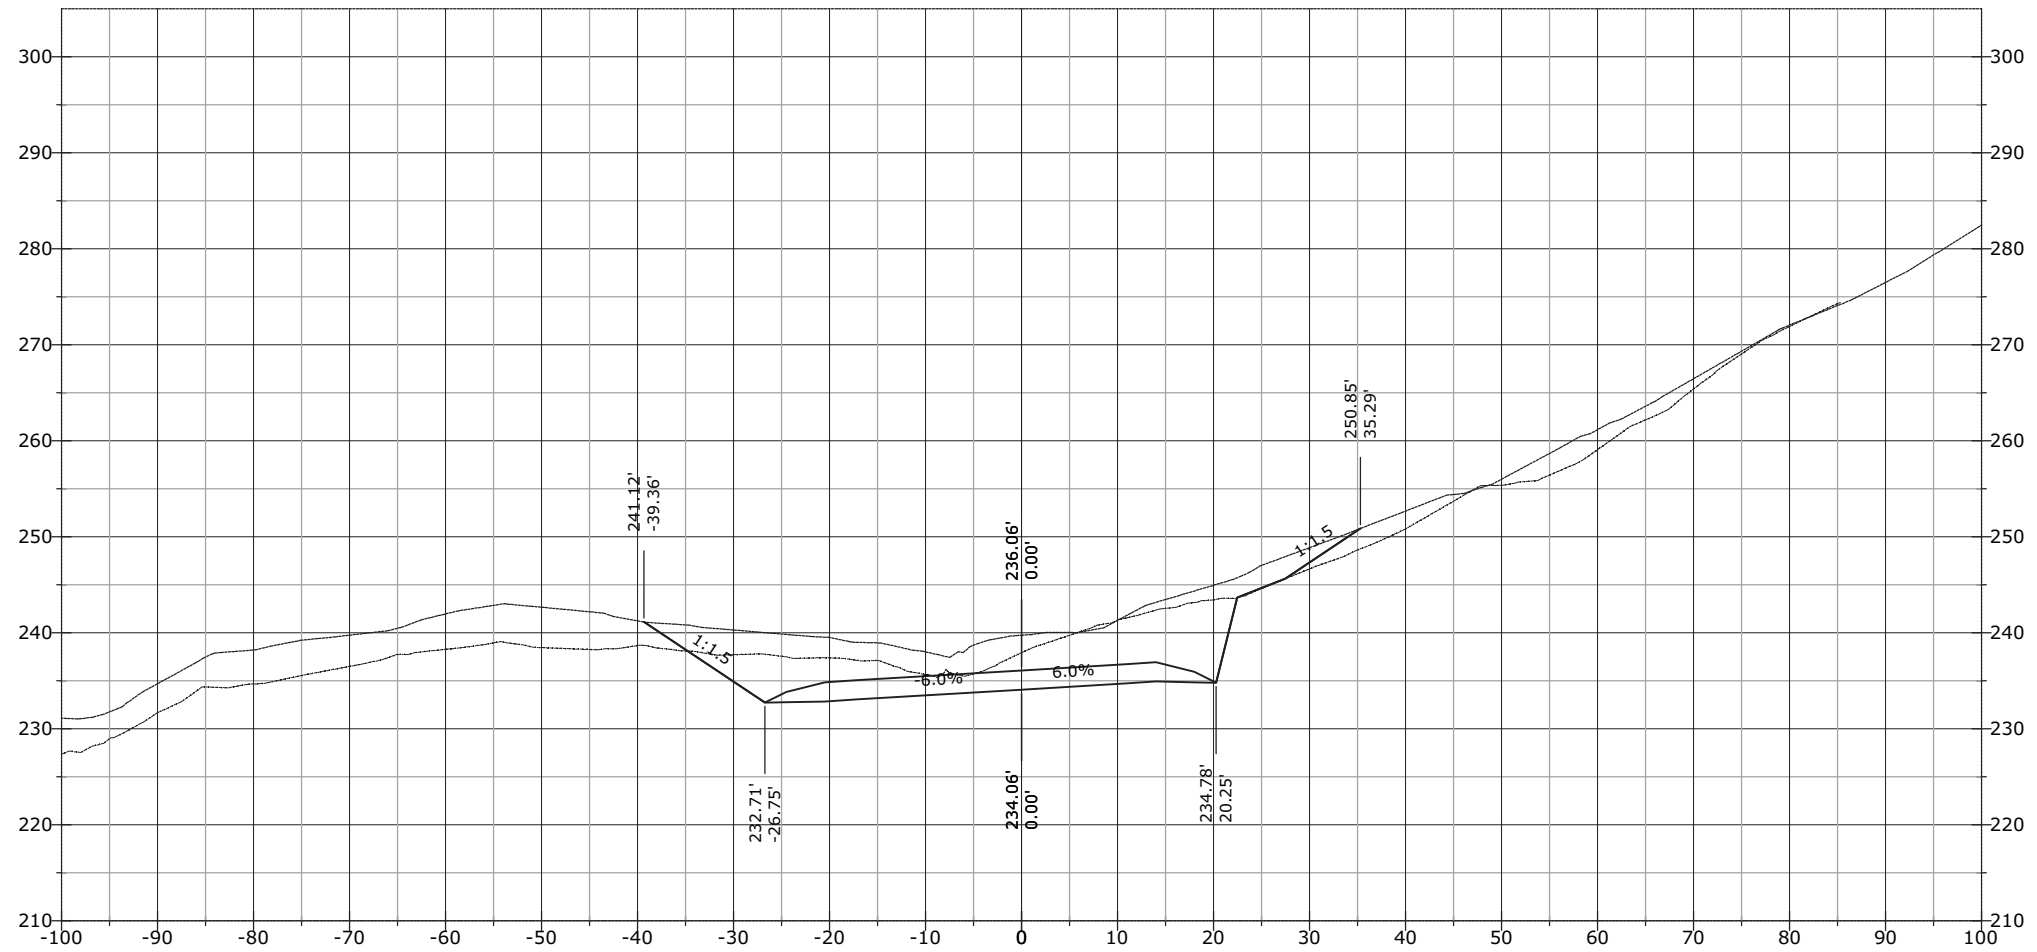

STATE	PROJECT	SHEET NUMBER
AK	AK PFH 43(10)	XS.872

J:\2012\121088 FH43 Deweyville Trailhead to Neck Lake\E_Drawings\Civil\PDFs\Cross Section March\# - RFC Cross Sections EXPLODED DELETED.dwg [USC] 29 March 2013 11:53 AM


1160+50.00

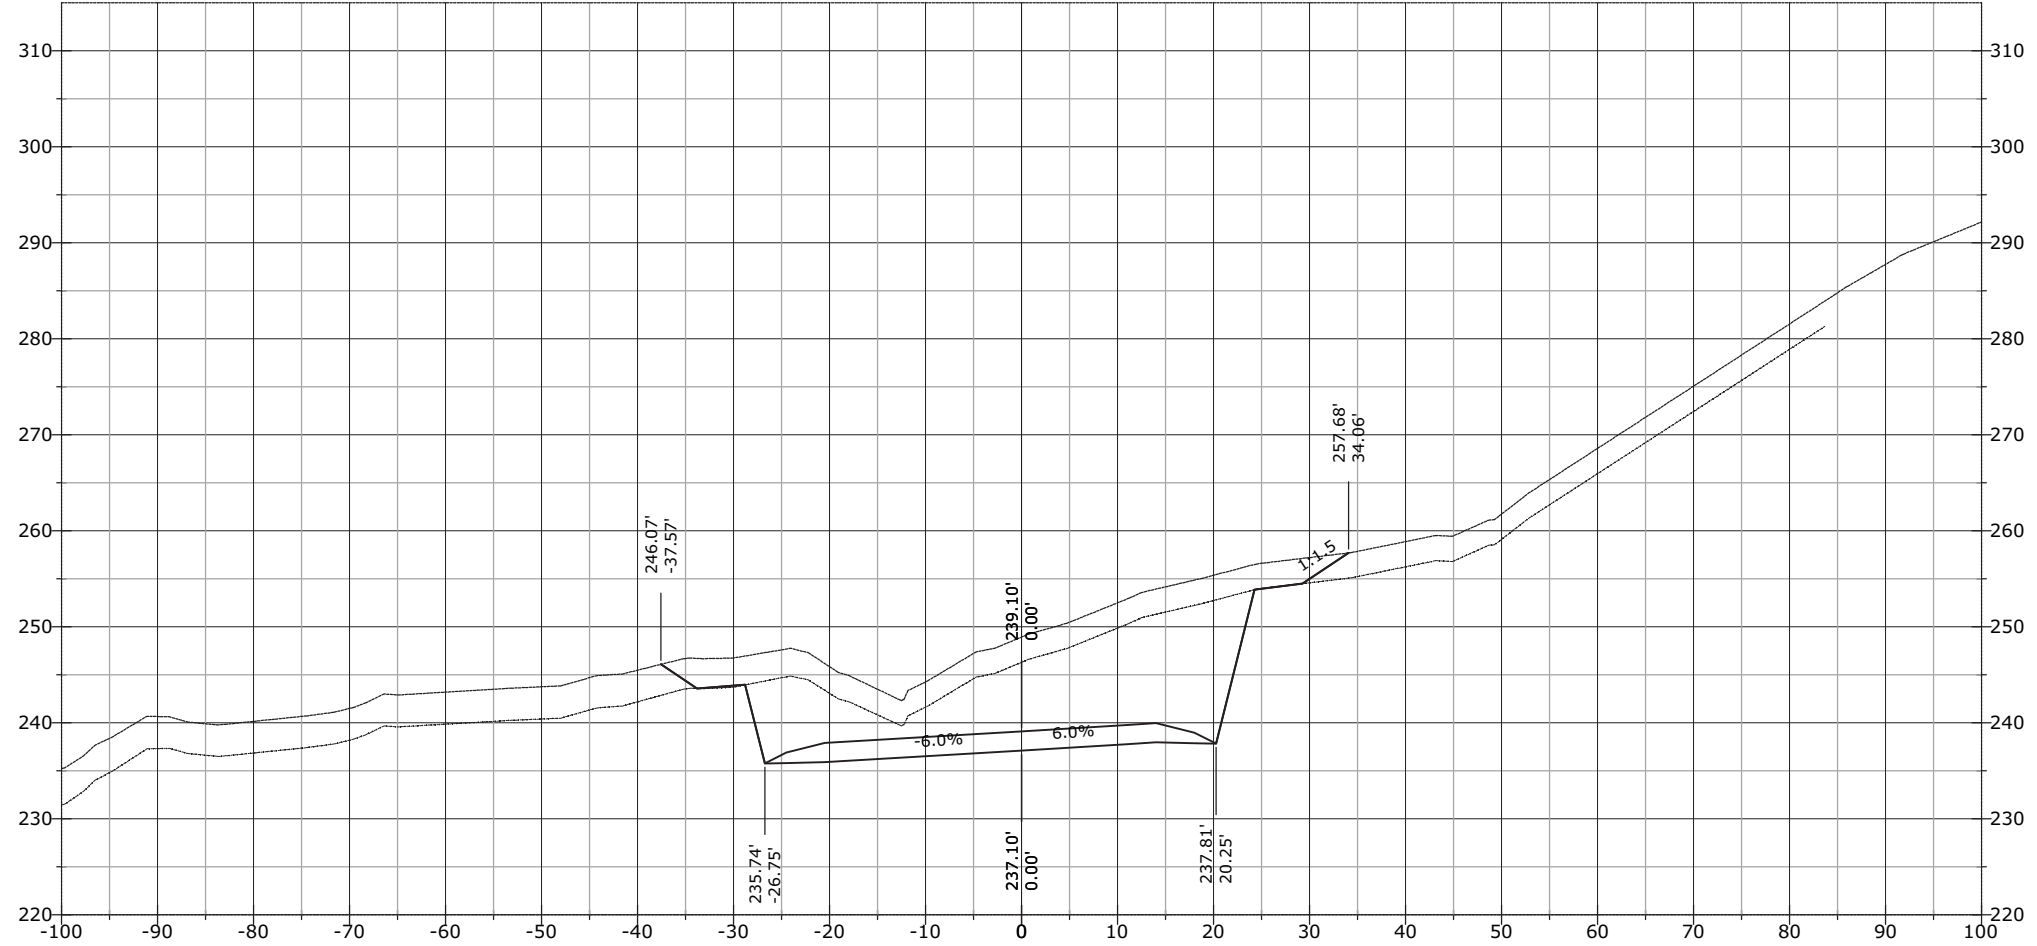

STATE	PROJECT	SHEET NUMBER
AK	AK PFH 43(10)	XS.873

J:\2012\121088 FH43 Deweyville Trailhead to Neck Lake\E_Drawings\Civil\PDFs\Cross Section March\# - RFC Cross Sections EXPLODED DELETED.dwg [USC] 29 March 2013 11:53 AM


1161+00.00

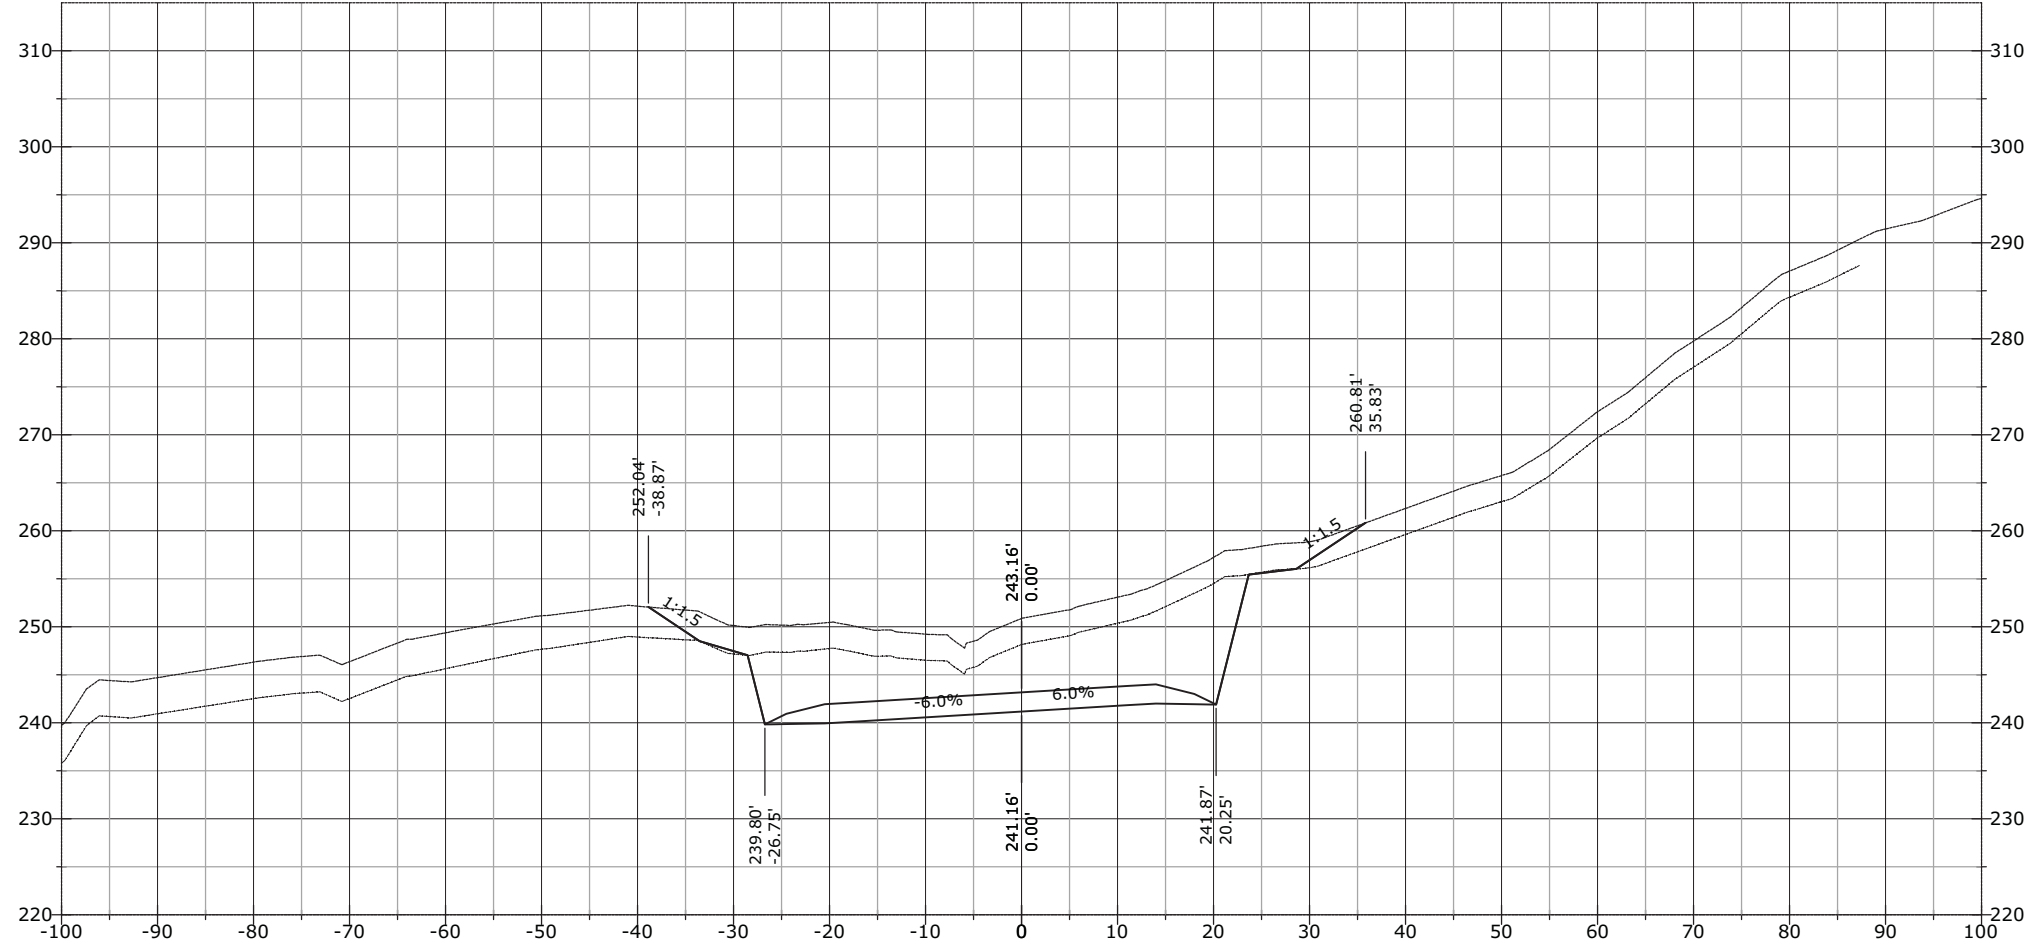

STATE	PROJECT	SHEET NUMBER
AK	AK PFH 43(10)	XS.874

J:\2012\121088 FH43 Deweyville Trailhead to Neck Lake\E. Drawings\Civil\PDFs\Cross Section March\# - RFC Cross Sections EXPLODED DELETED.dwg [USC] 29 March 2013 11:53 AM


1161+43.78

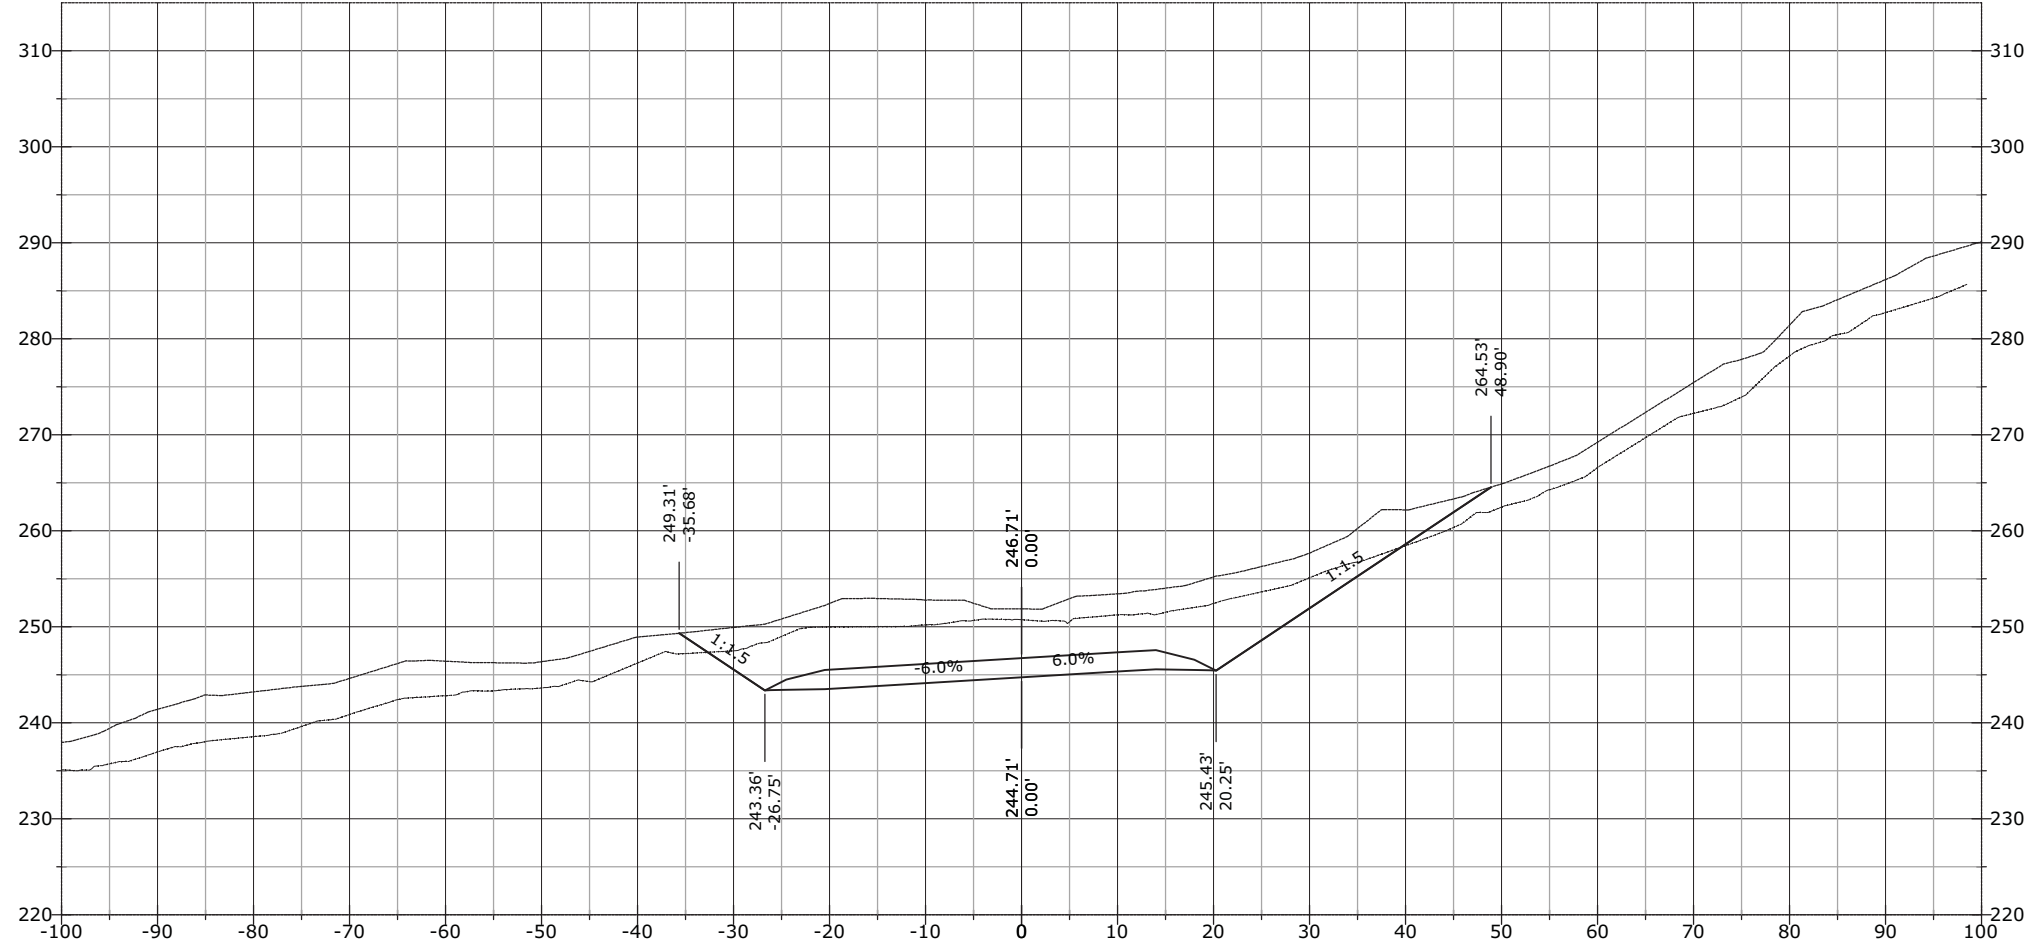

STATE	PROJECT	SHEET NUMBER
AK	AK PFH 43(10)	XS.875


J:\2012\121088 FH43 Deweyville Trailhead to Neck Lake\E. Drawings\Civil\PDFs\Cross Section March\# - RFC Cross Sections EXPLODED DELETED.dwg [USC] 29 March 2013 11:53 AM

1161+50.00

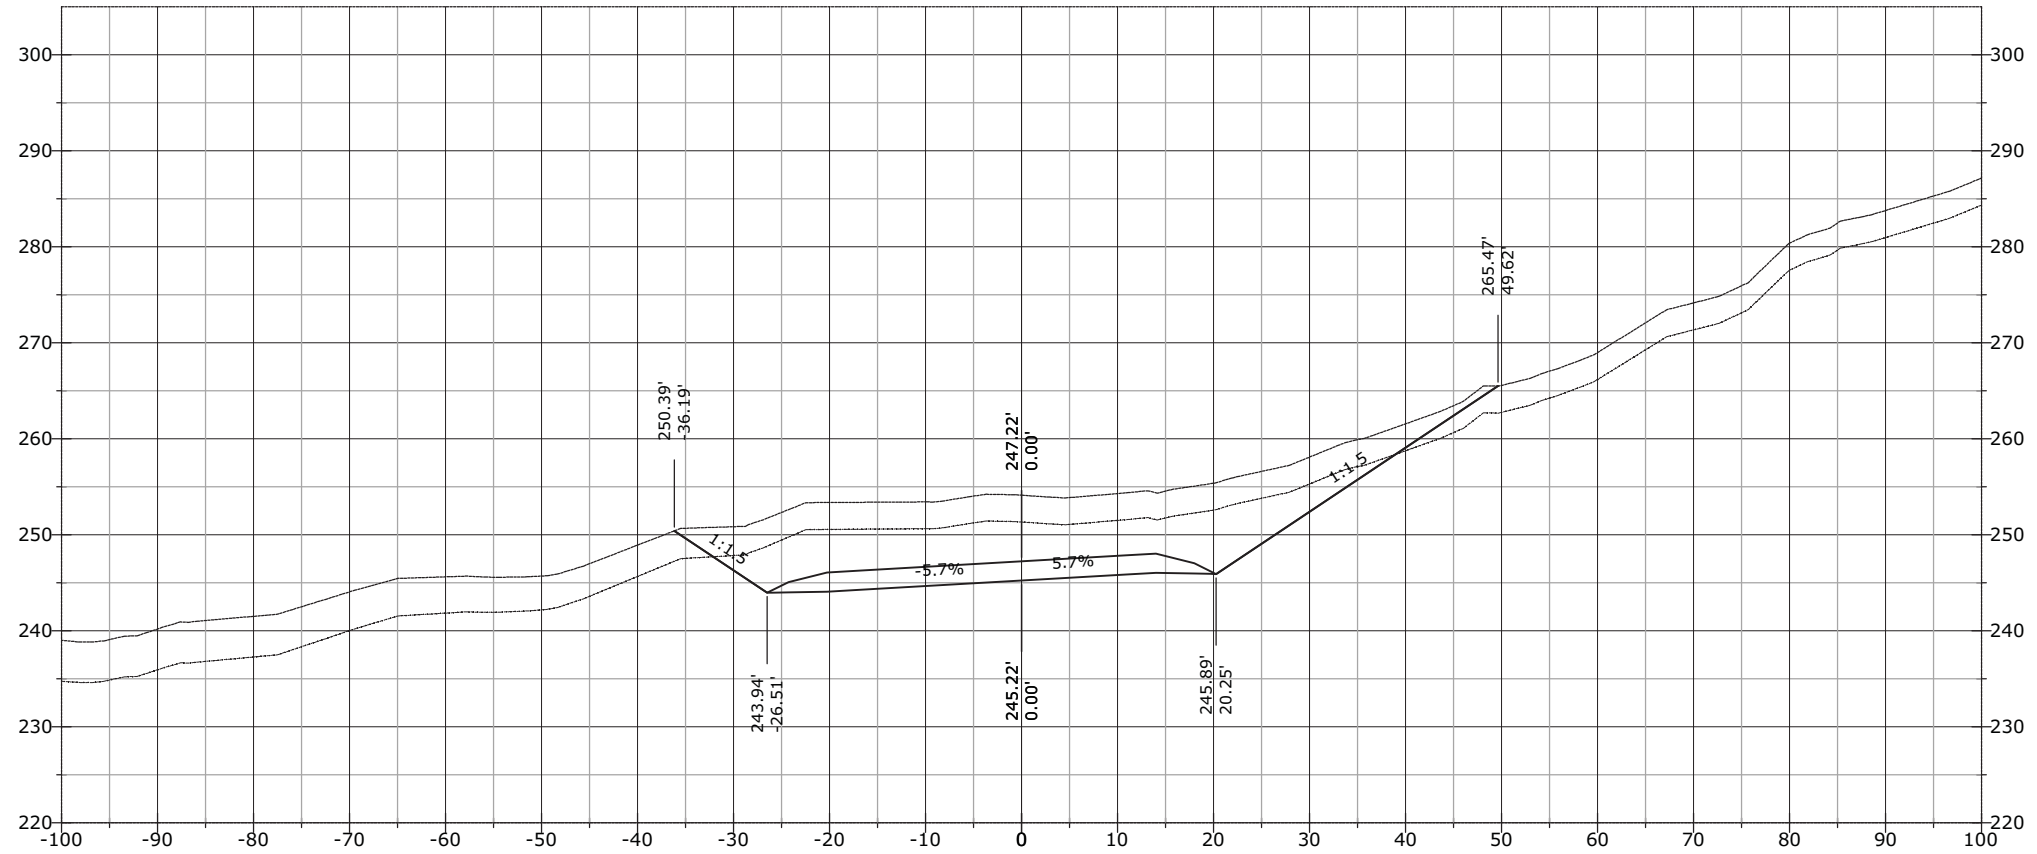


STATE	PROJECT	SHEET NUMBER
AK	AK PFH 43(10)	XS.876

1161+64.61

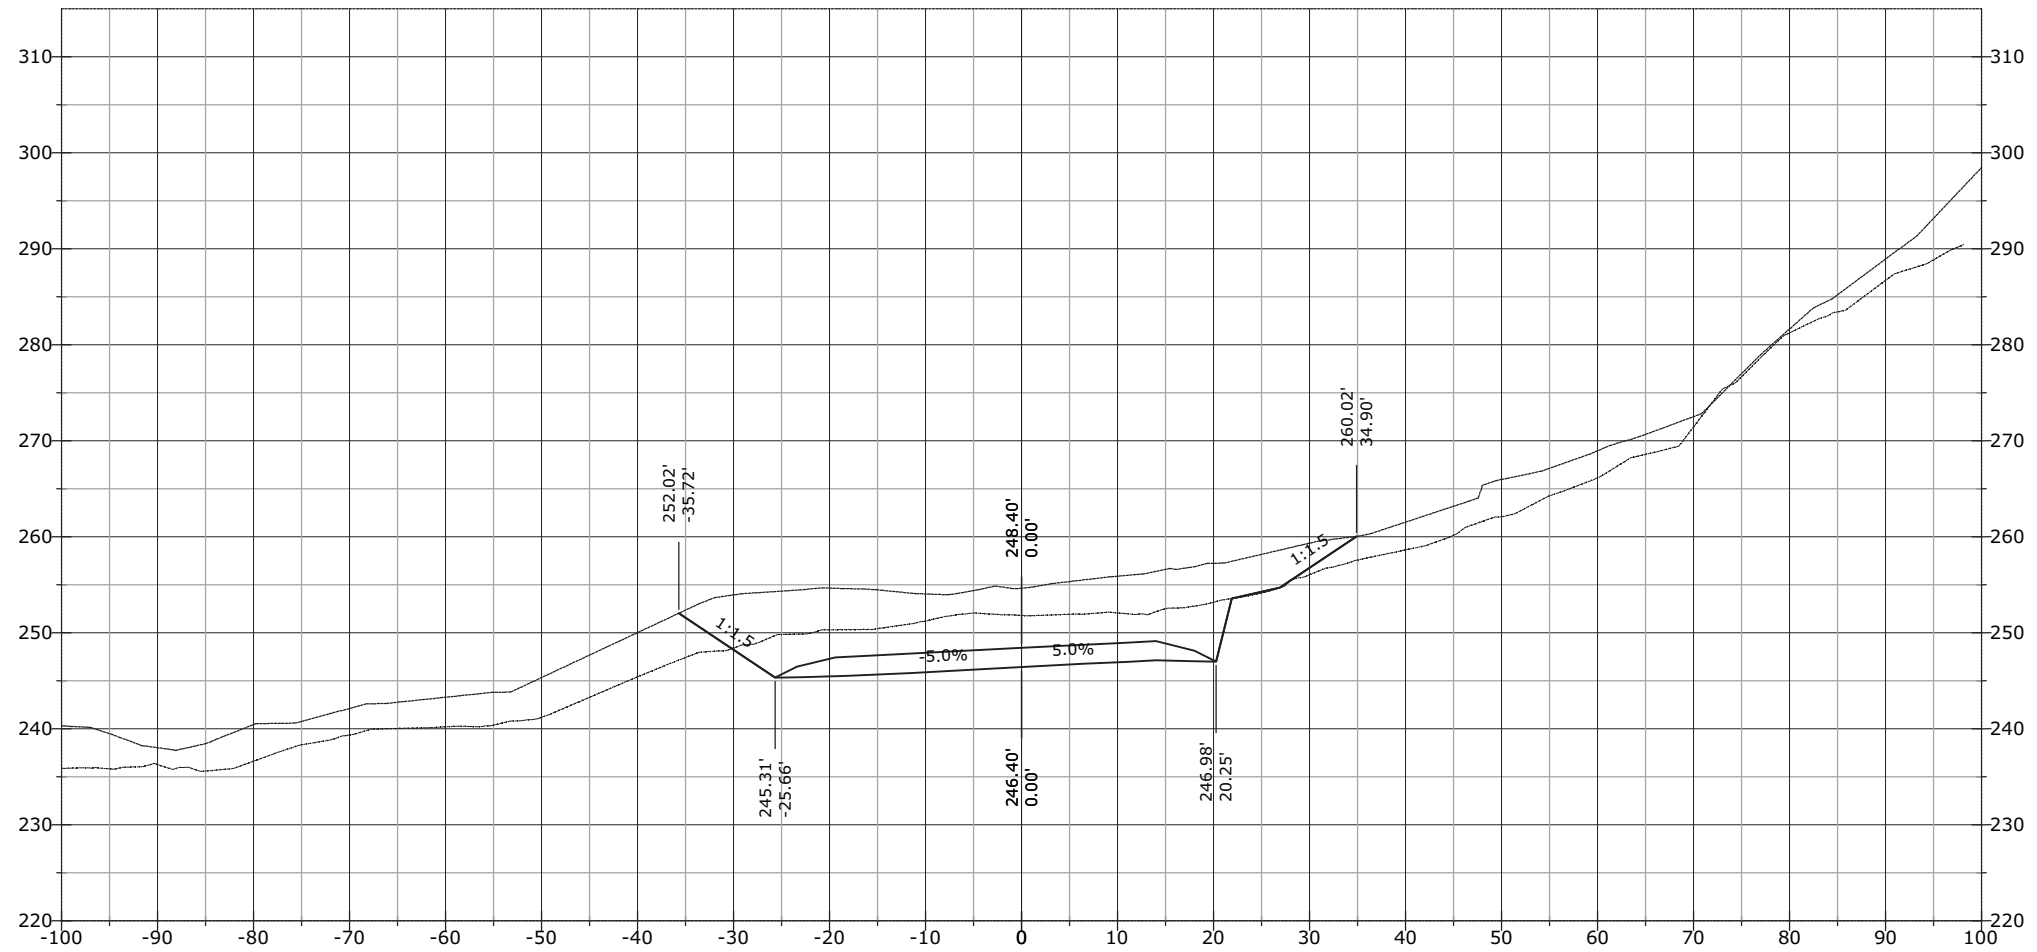


STATE	PROJECT	SHEET NUMBER
AK	AK PFH 43(10)	XS.877

1161+85.11

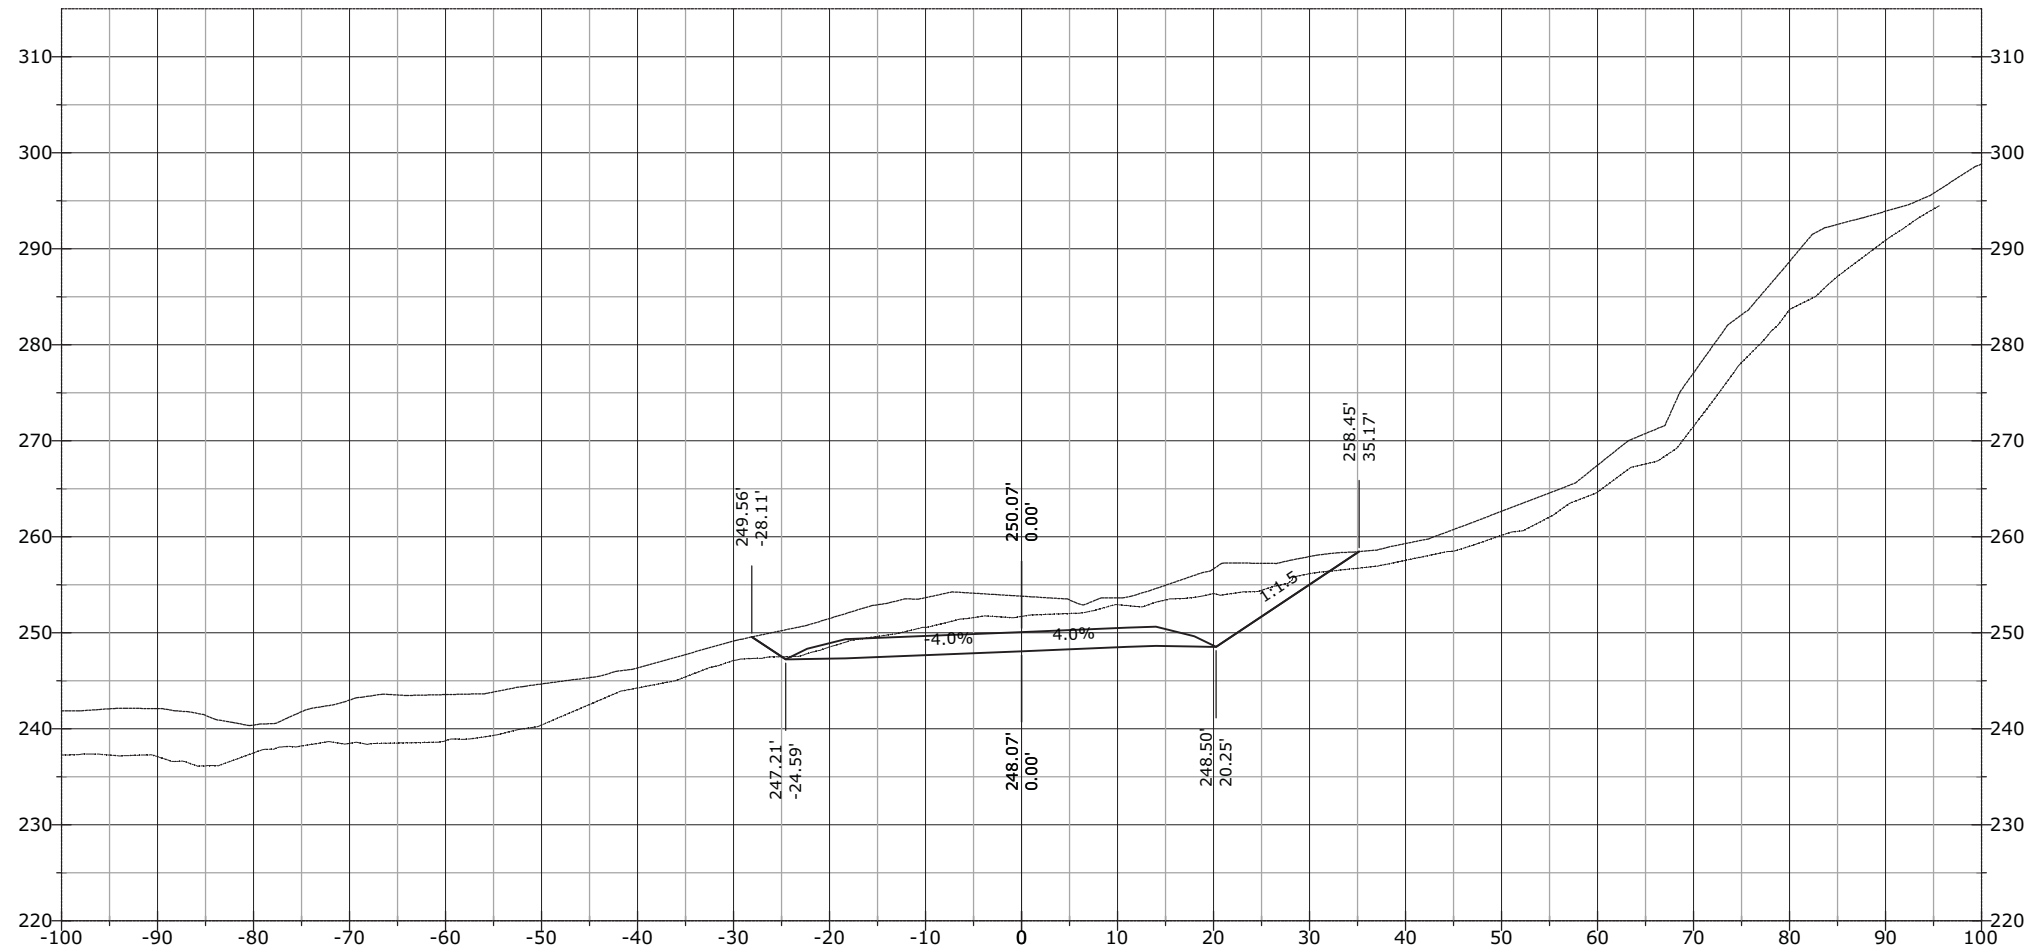


STATE	PROJECT	SHEET NUMBER
AK	AK PFH 43(10)	XS.878

1162+00.00

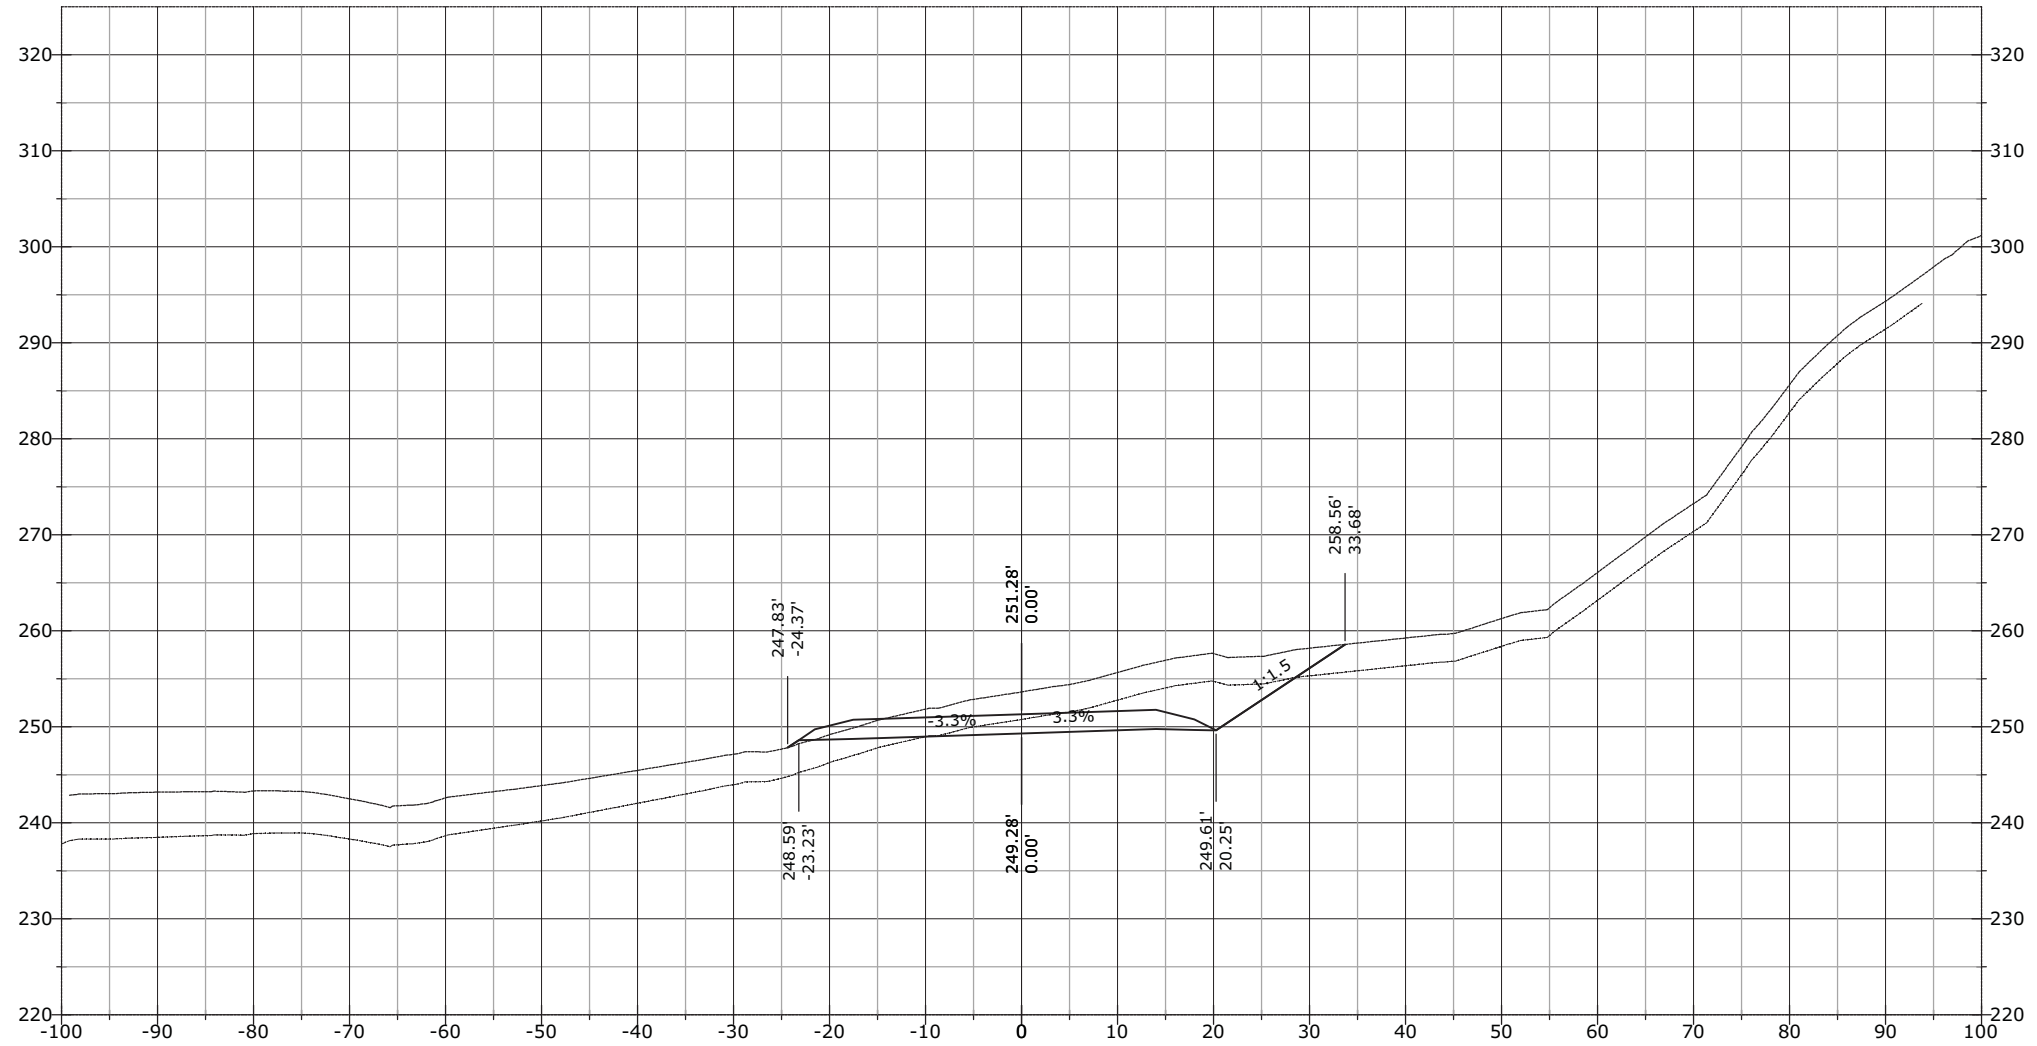


STATE	PROJECT	SHEET NUMBER
AK	AK PFH 43(10)	XS.879

1162+26.44

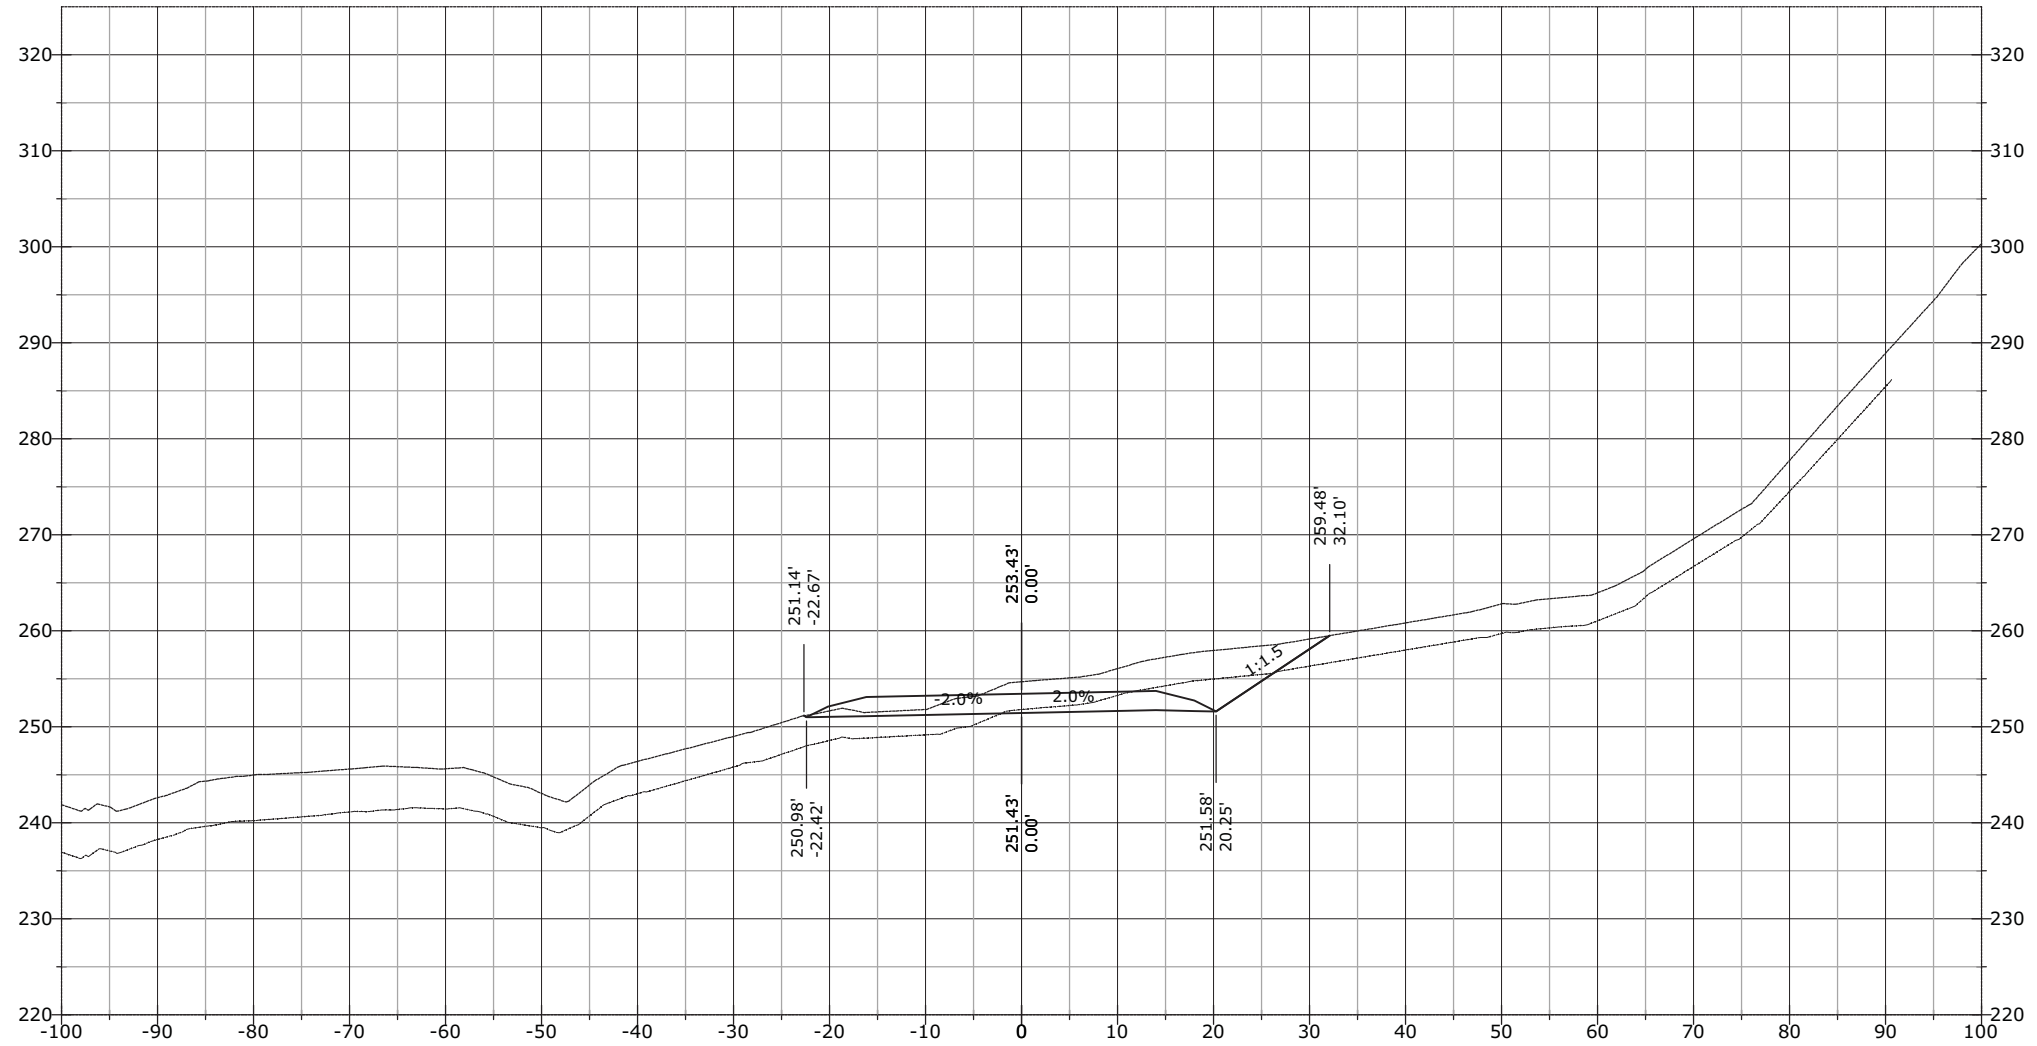


STATE	PROJECT	SHEET NUMBER
AK	AK PFH 43(10)	XS.880

1162+50.00

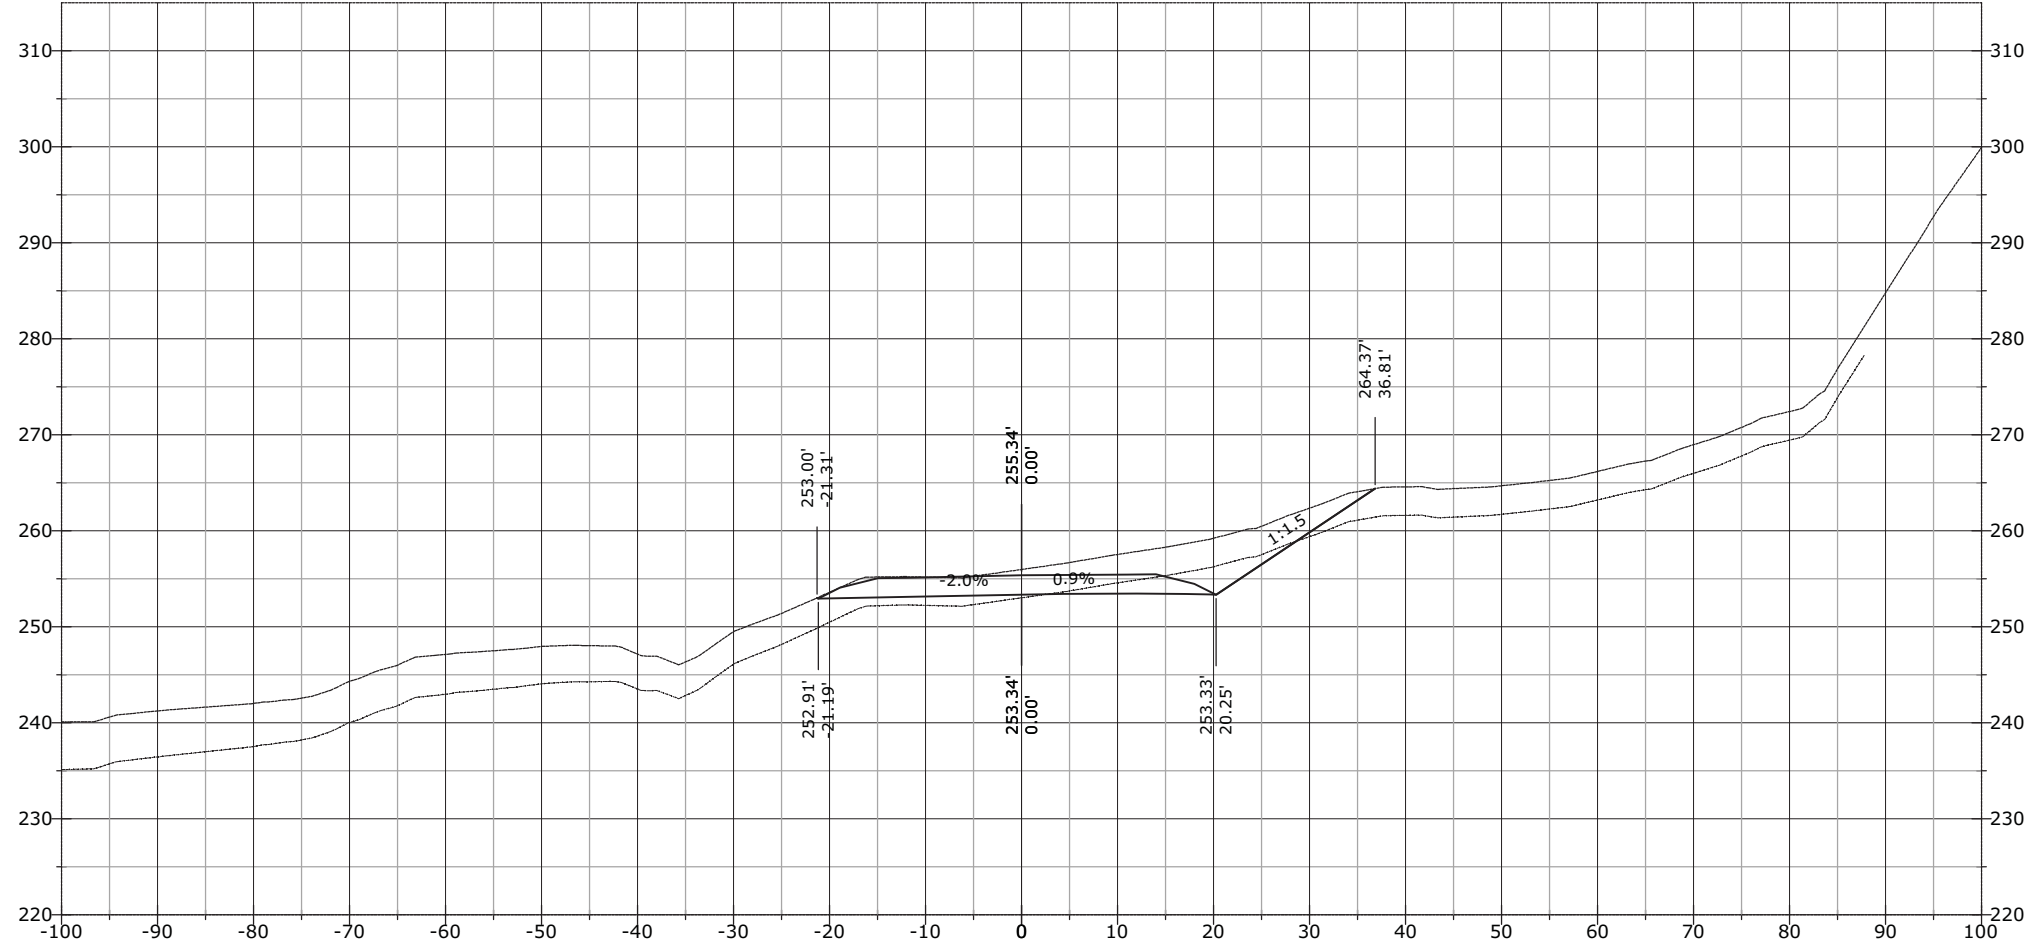


STATE	PROJECT	SHEET NUMBER
AK	AK PFH 43(10)	XS.881

1162+67.78

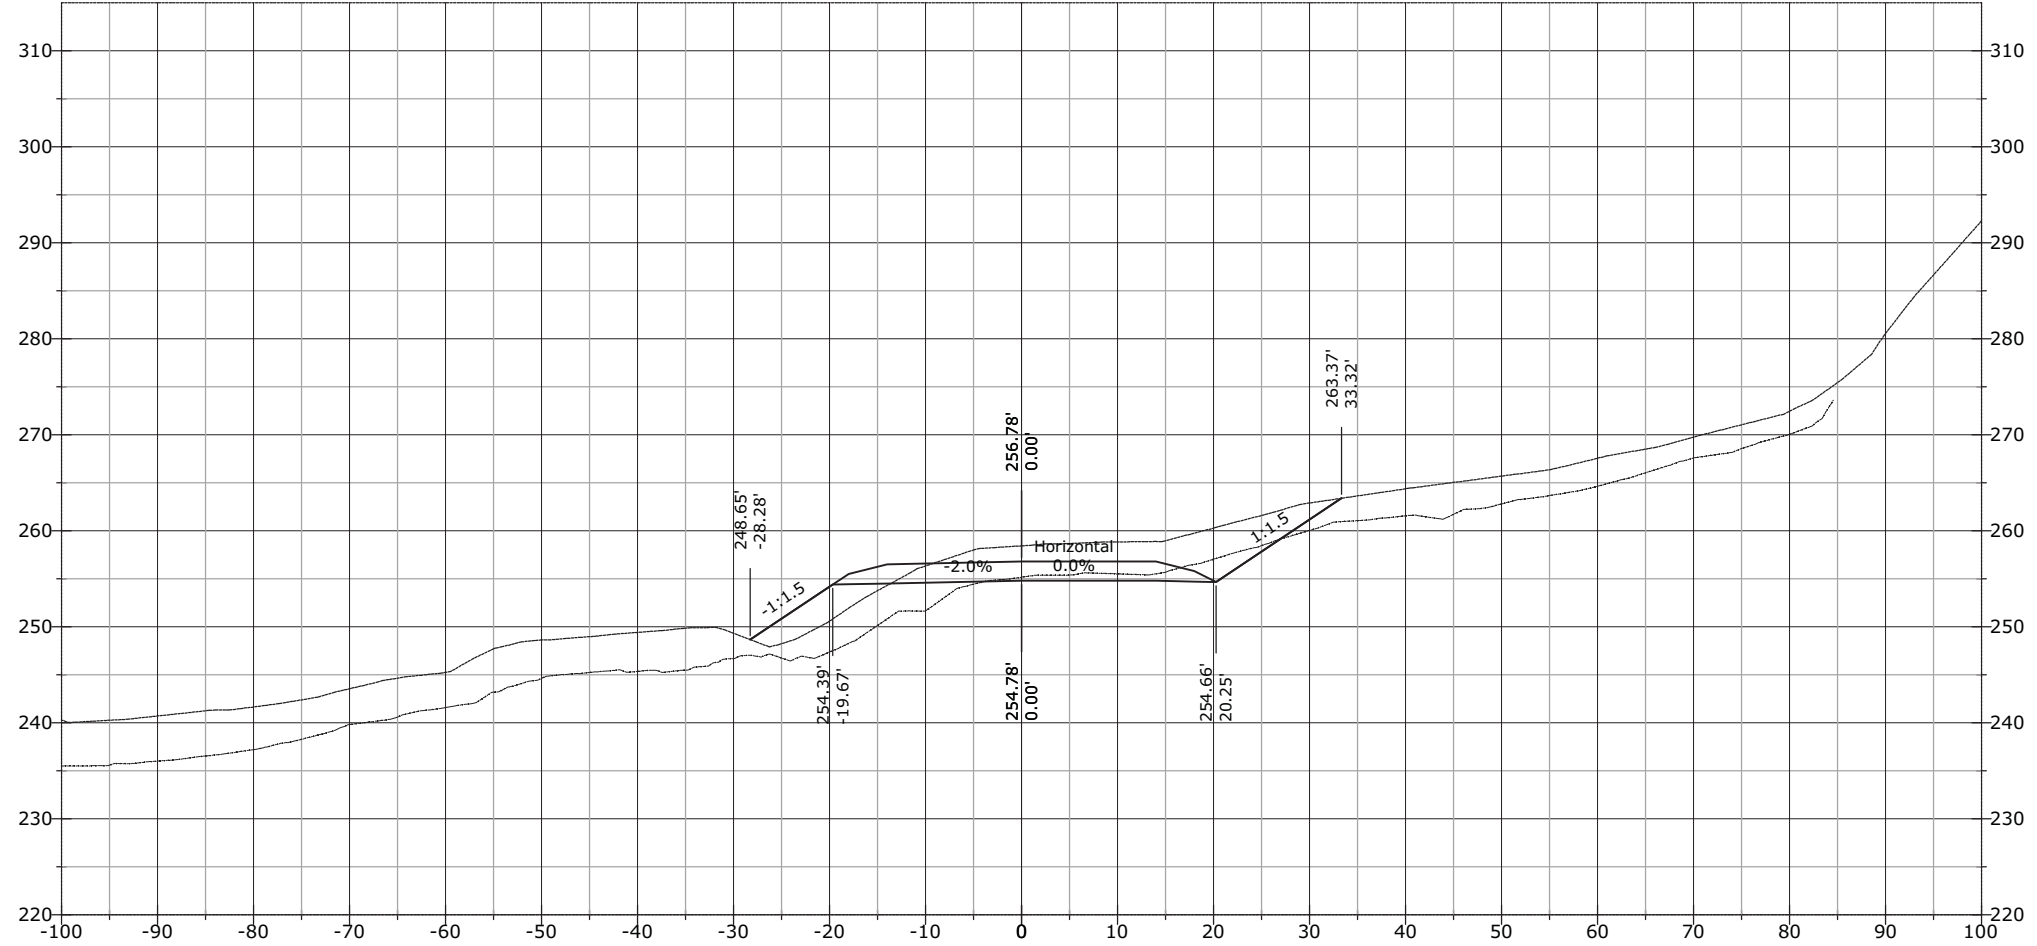


STATE	PROJECT	SHEET NUMBER
AK	AK PFH 43(10)	XS.882

1163+09.11

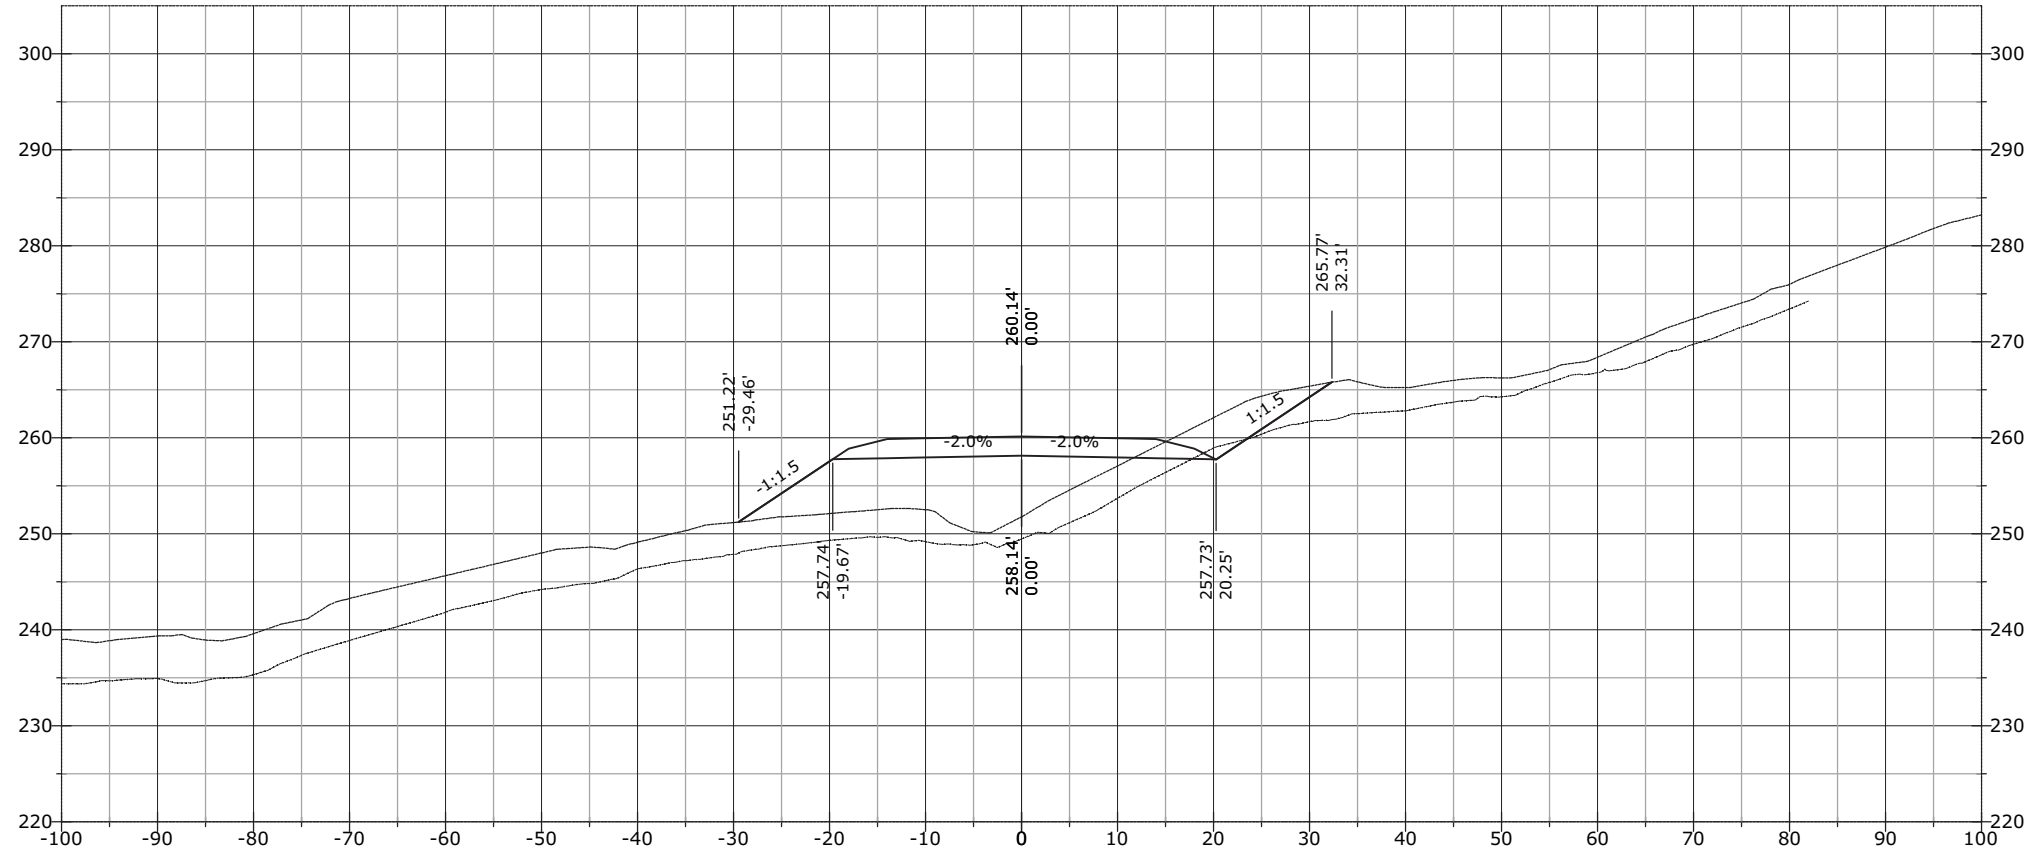


1163+00.00

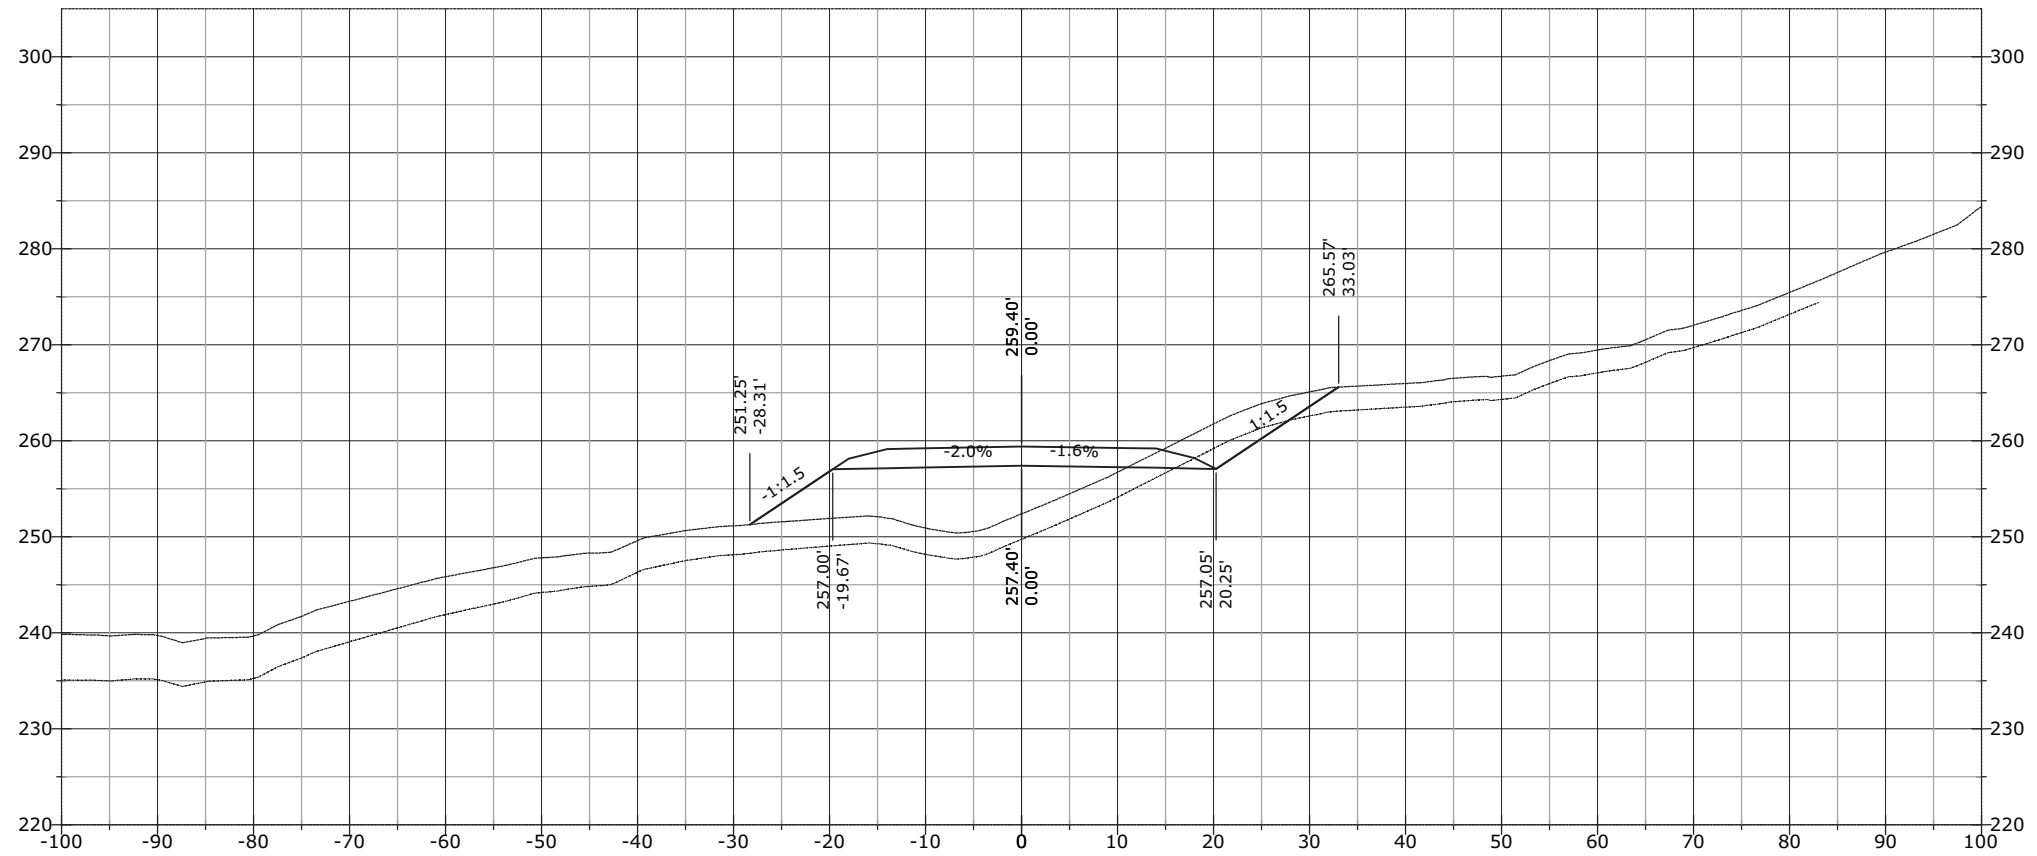

STATE	PROJECT	SHEET NUMBER
AK	AK PFH 43(10)	XS.883

J:\2012\121088 FH43 Deweyville Trailhead to Neck Lake\E_Drawings\Civil\PDFs\Cross Section March\# - RFC Cross Sections EXPLODED DELETED.dwg [USC] 29 March 2013 11:53 AM


1163+50.00

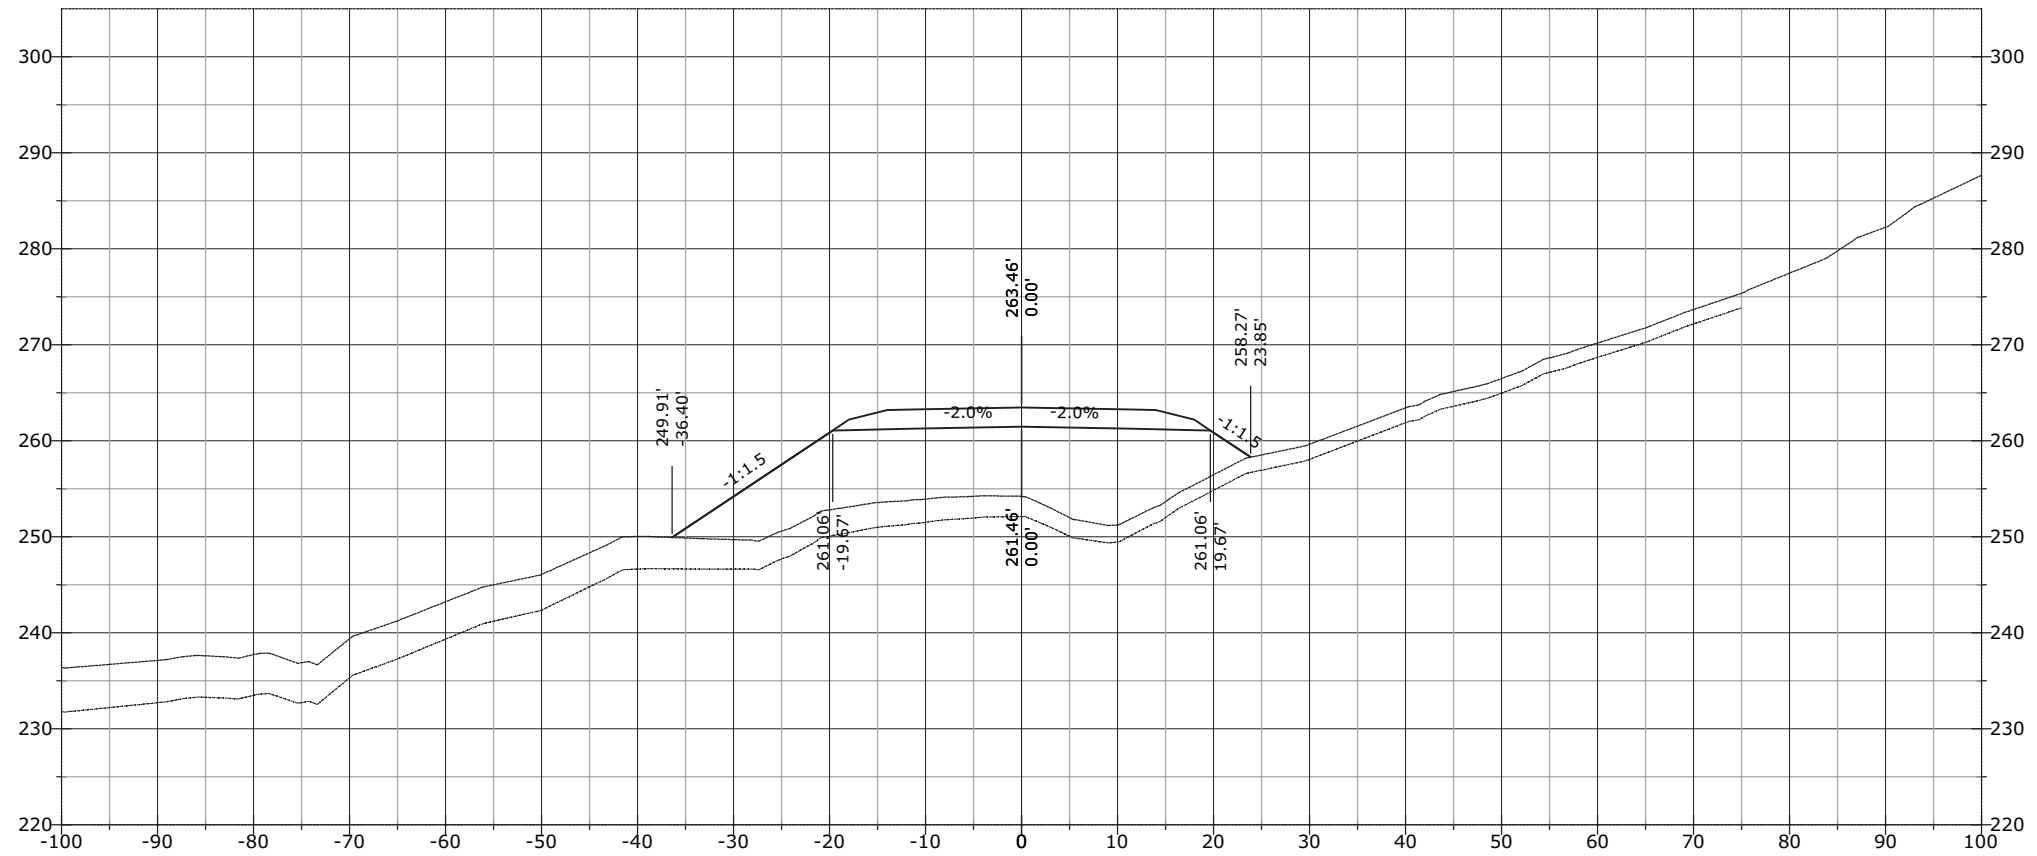

STATE	PROJECT	SHEET NUMBER
AK	AK PFH 43(10)	XS.884


J:\2012\121088 FH43 Deweyville Trailhead to Neck Lake\E_Drawings\Civil\PDFs\Cross Section March\# - RFC Cross Sections EXPLODED DELETED.dwg [USC] 29 March 2013 11:53 AM

1164+00.00

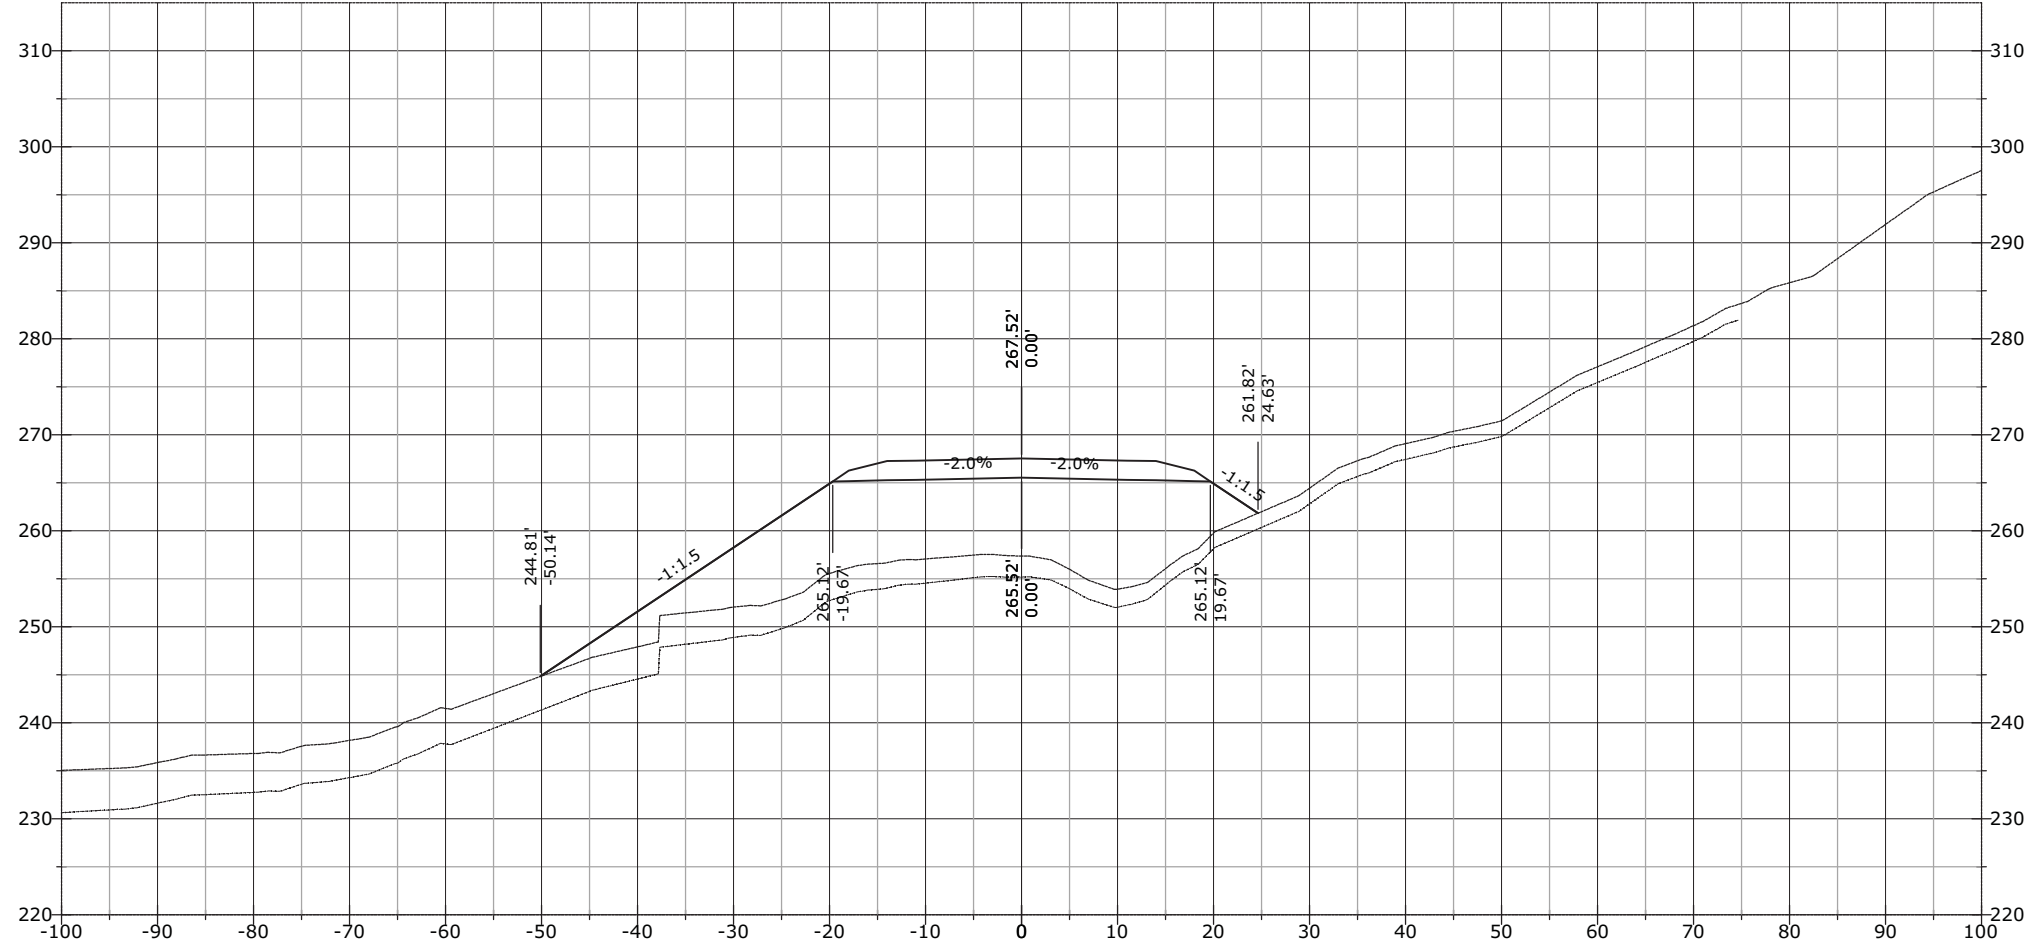


STATE	PROJECT	SHEET NUMBER
AK	AK PFH 43(10)	XS.885

1164+50.00

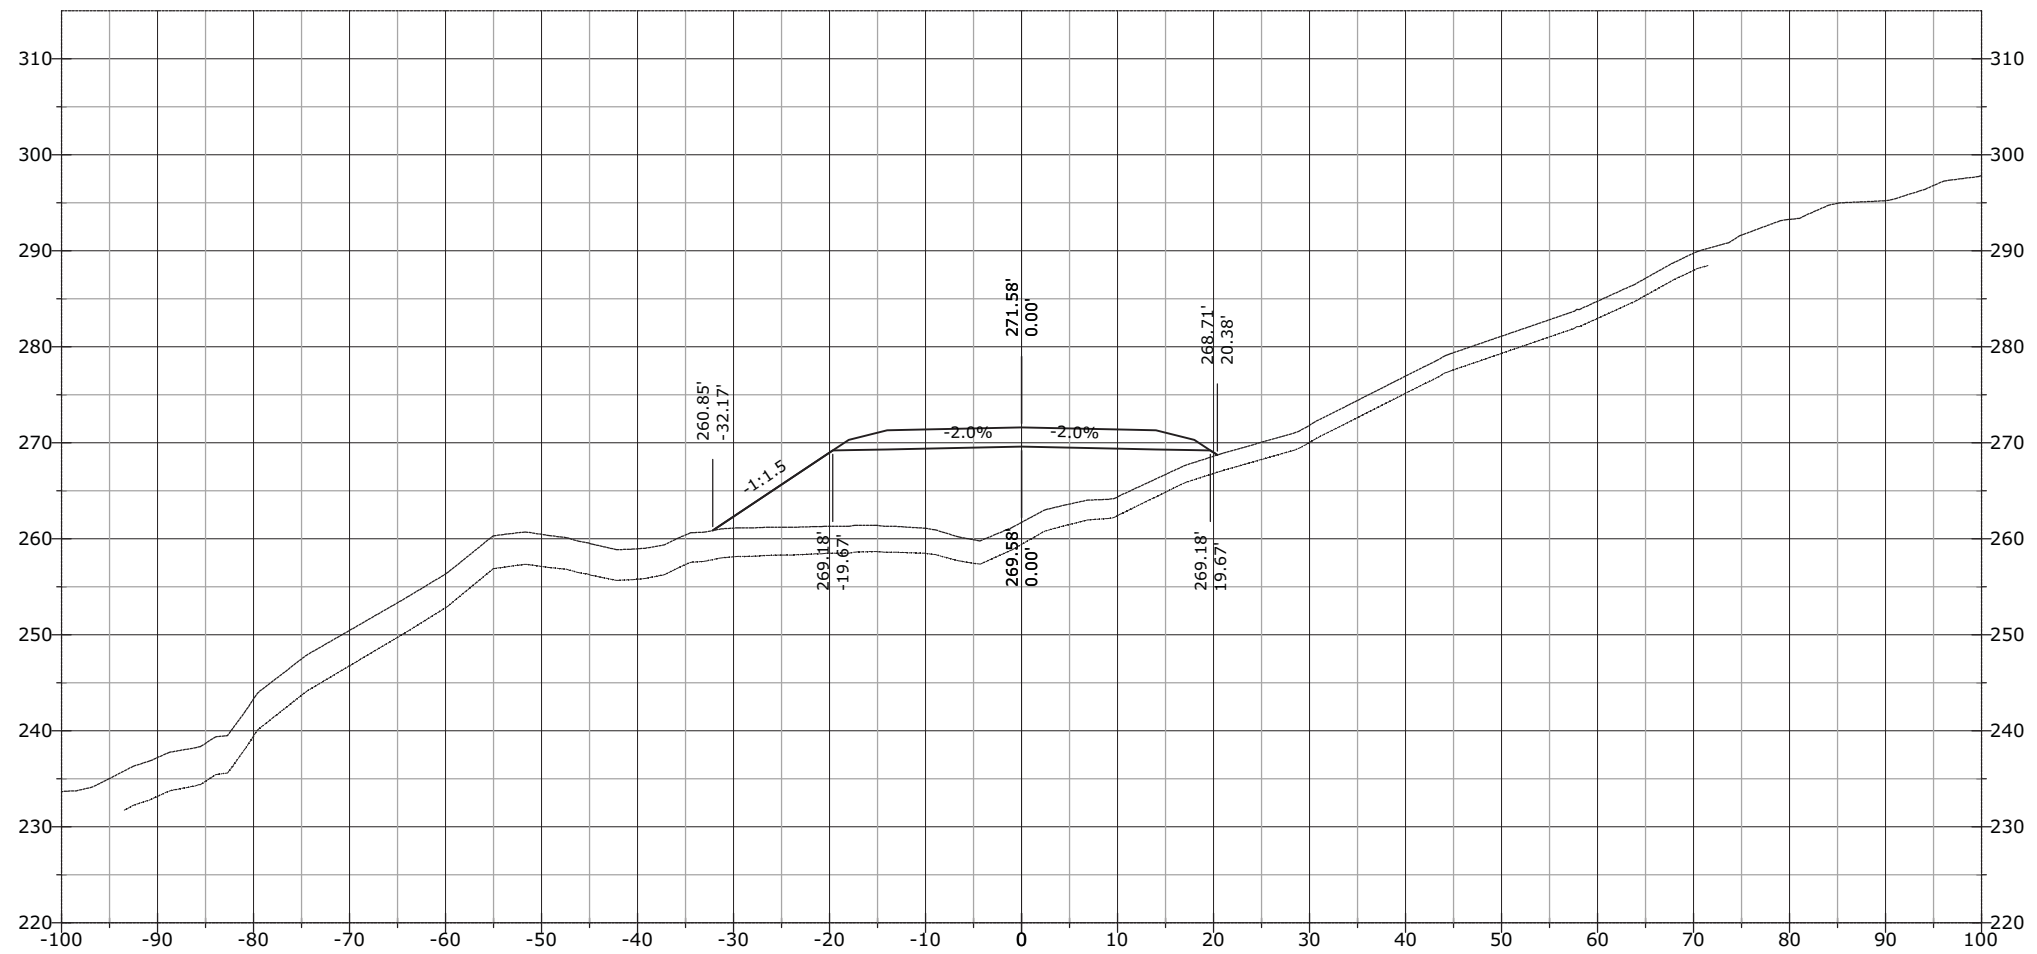


STATE	PROJECT	SHEET NUMBER
AK	AK PFH 43(10)	XS.886

1164+64.13

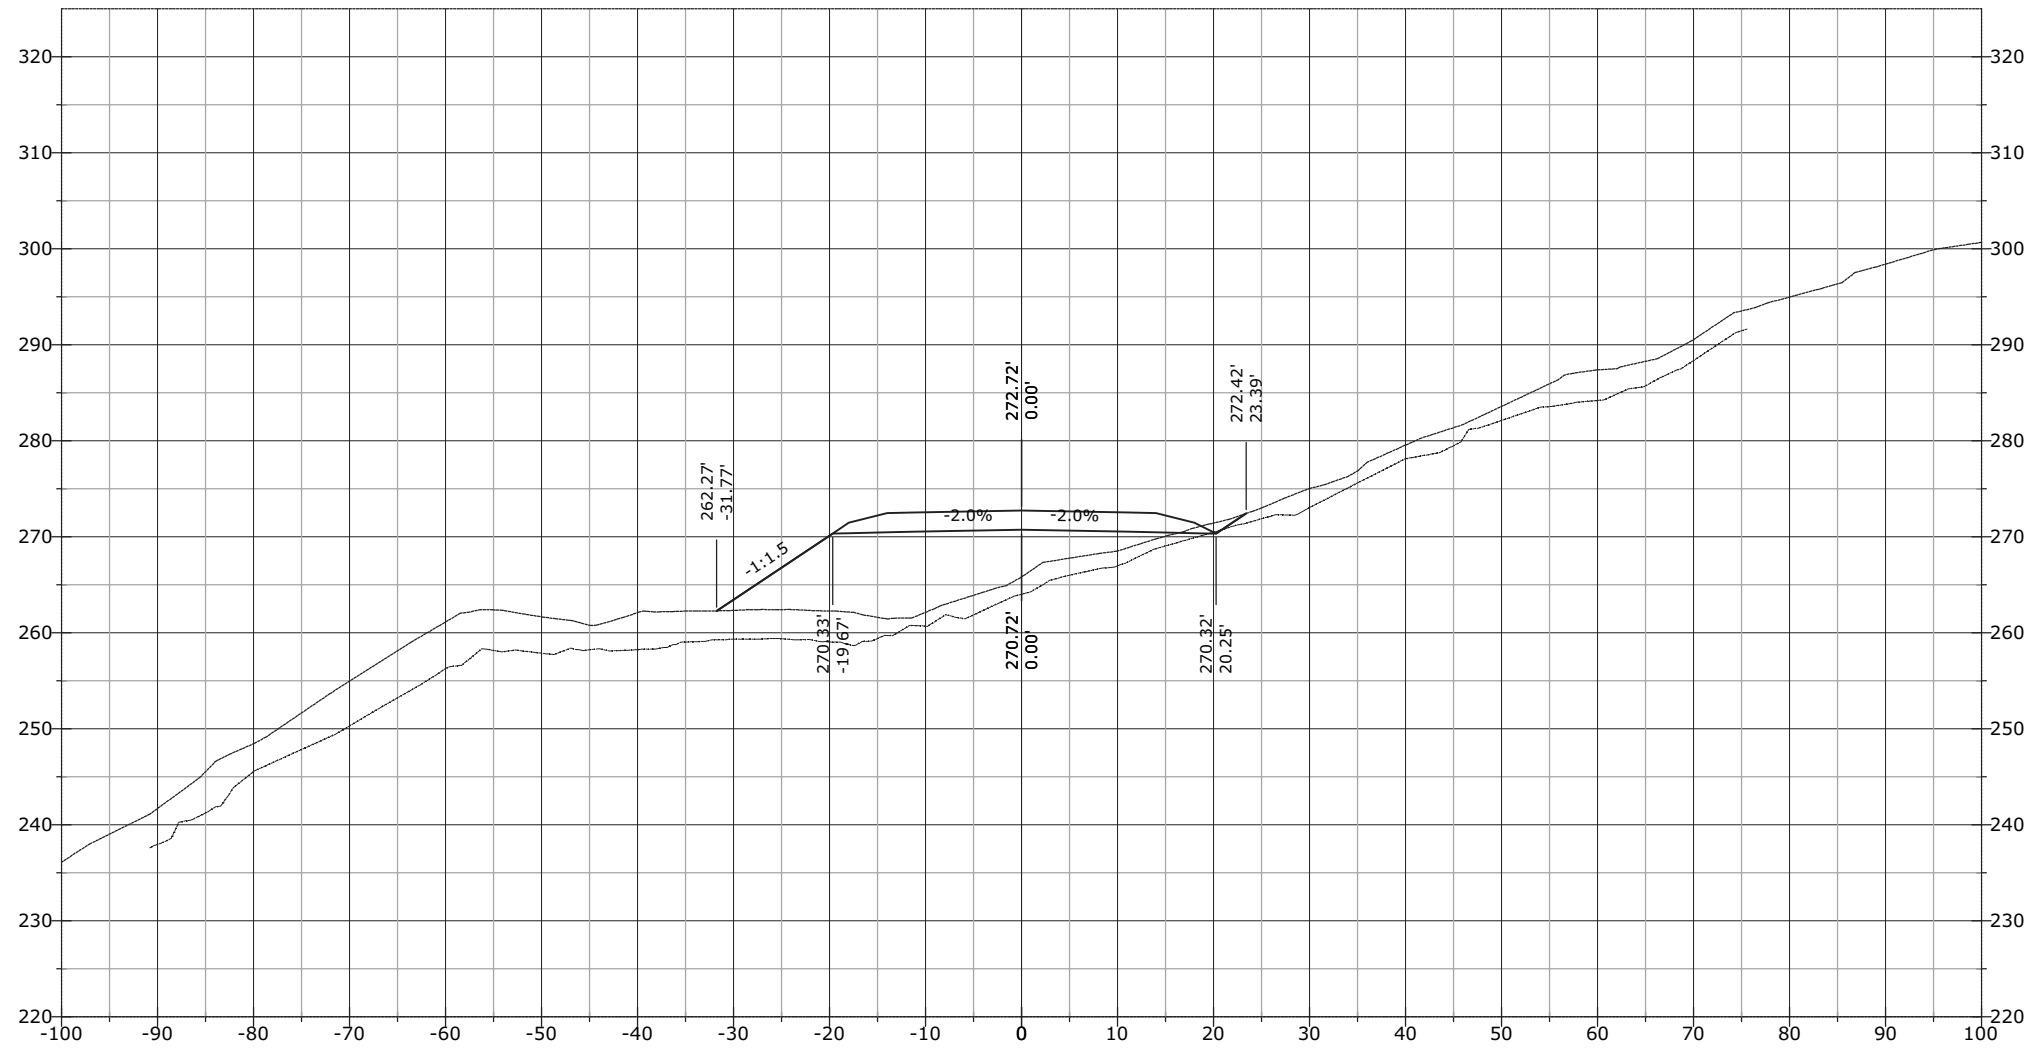


STATE	PROJECT	SHEET NUMBER
AK	AK PFH 43(10)	XS.887

1165+50.00

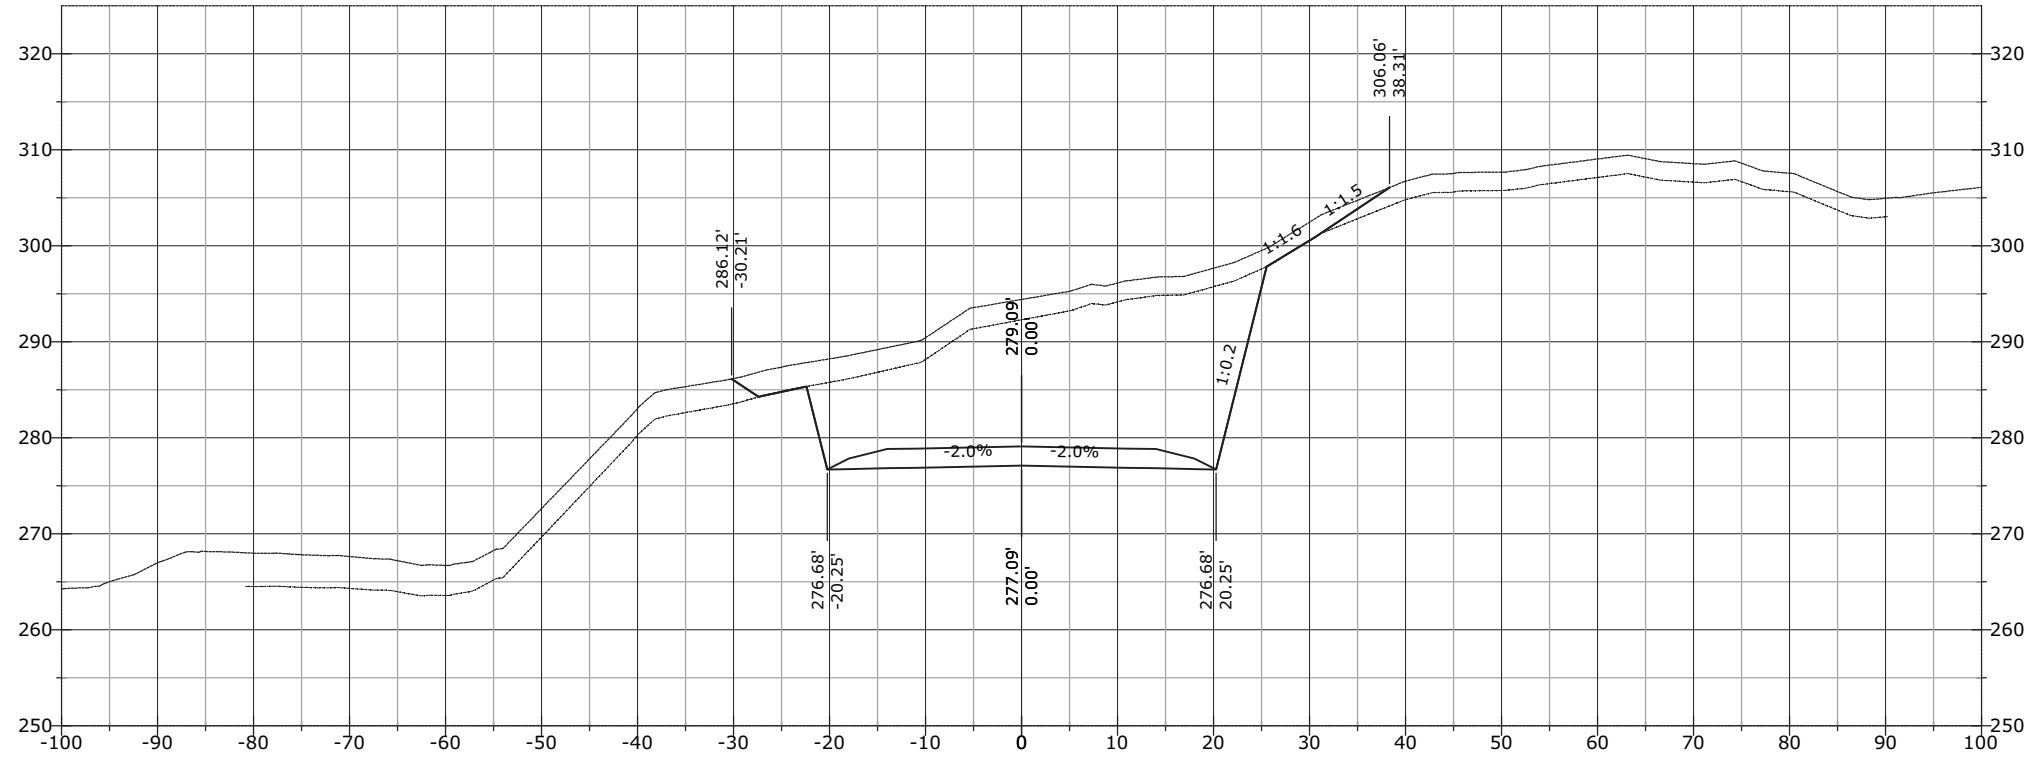


1165+00.00

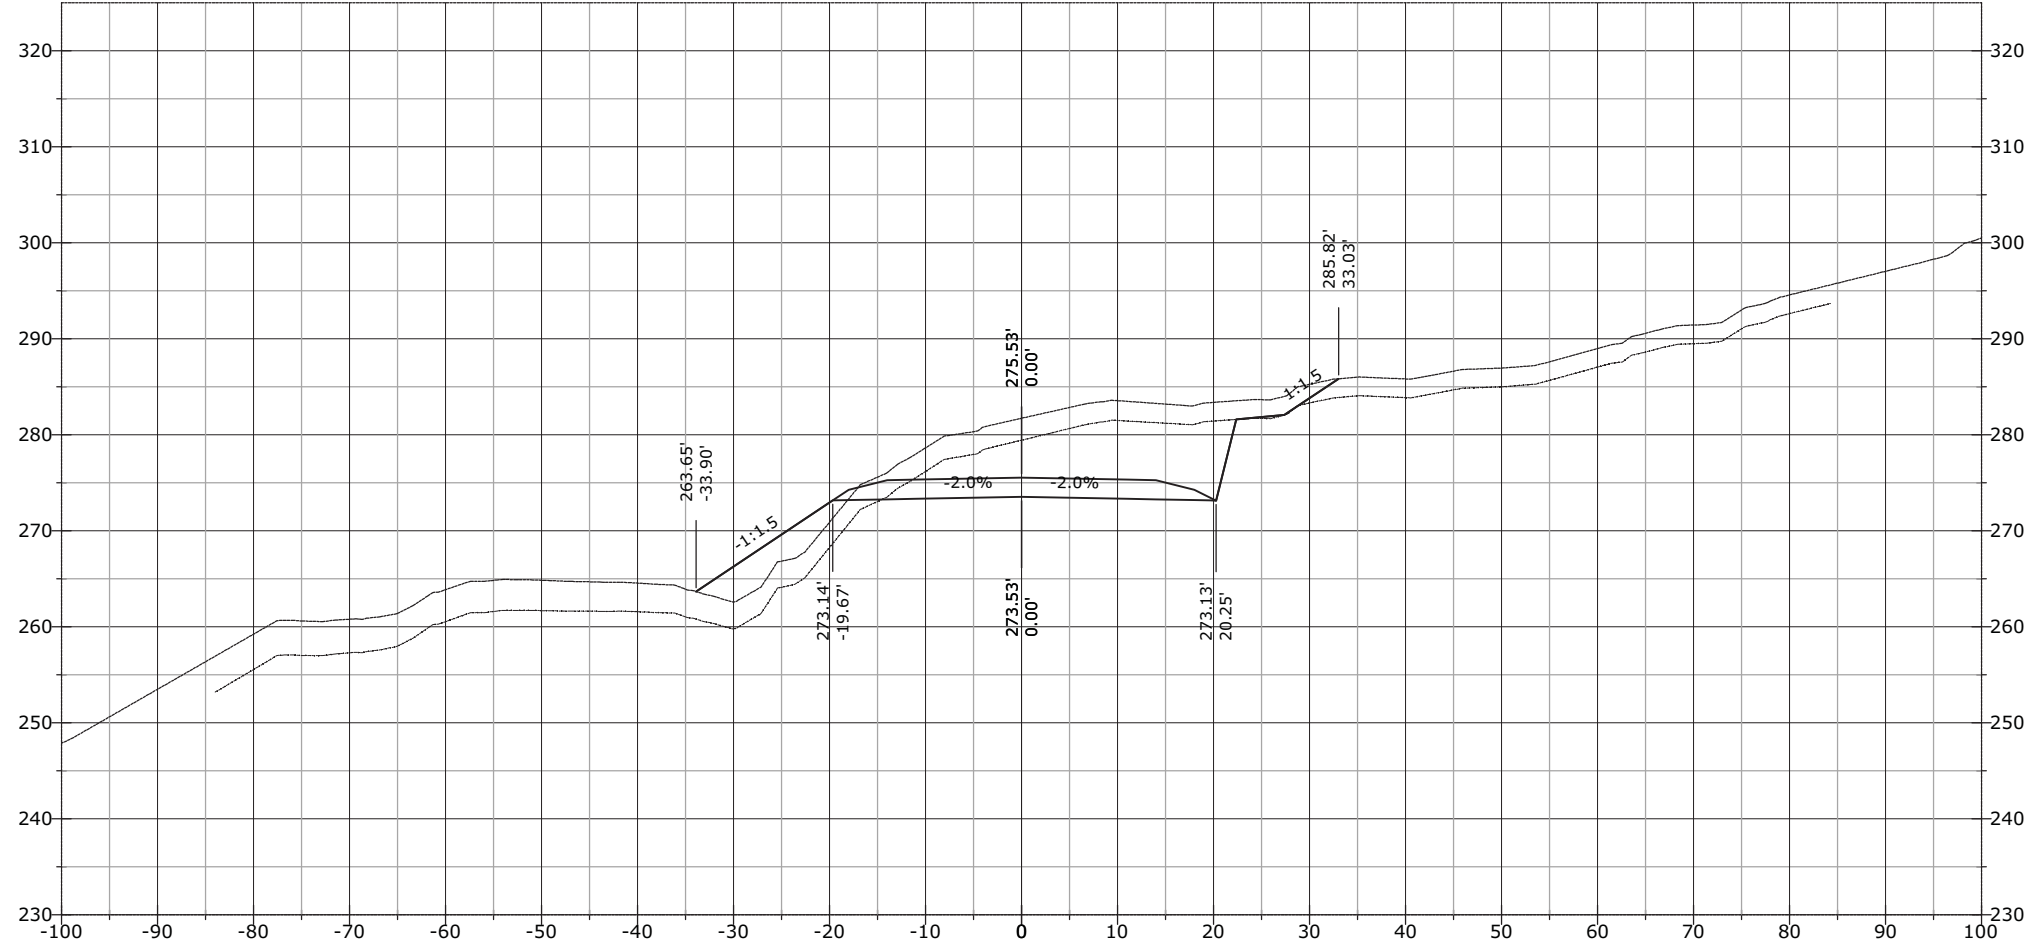


STATE	PROJECT	SHEET NUMBER
AK	AK PFH 43(10)	XS.888

1166+15.16

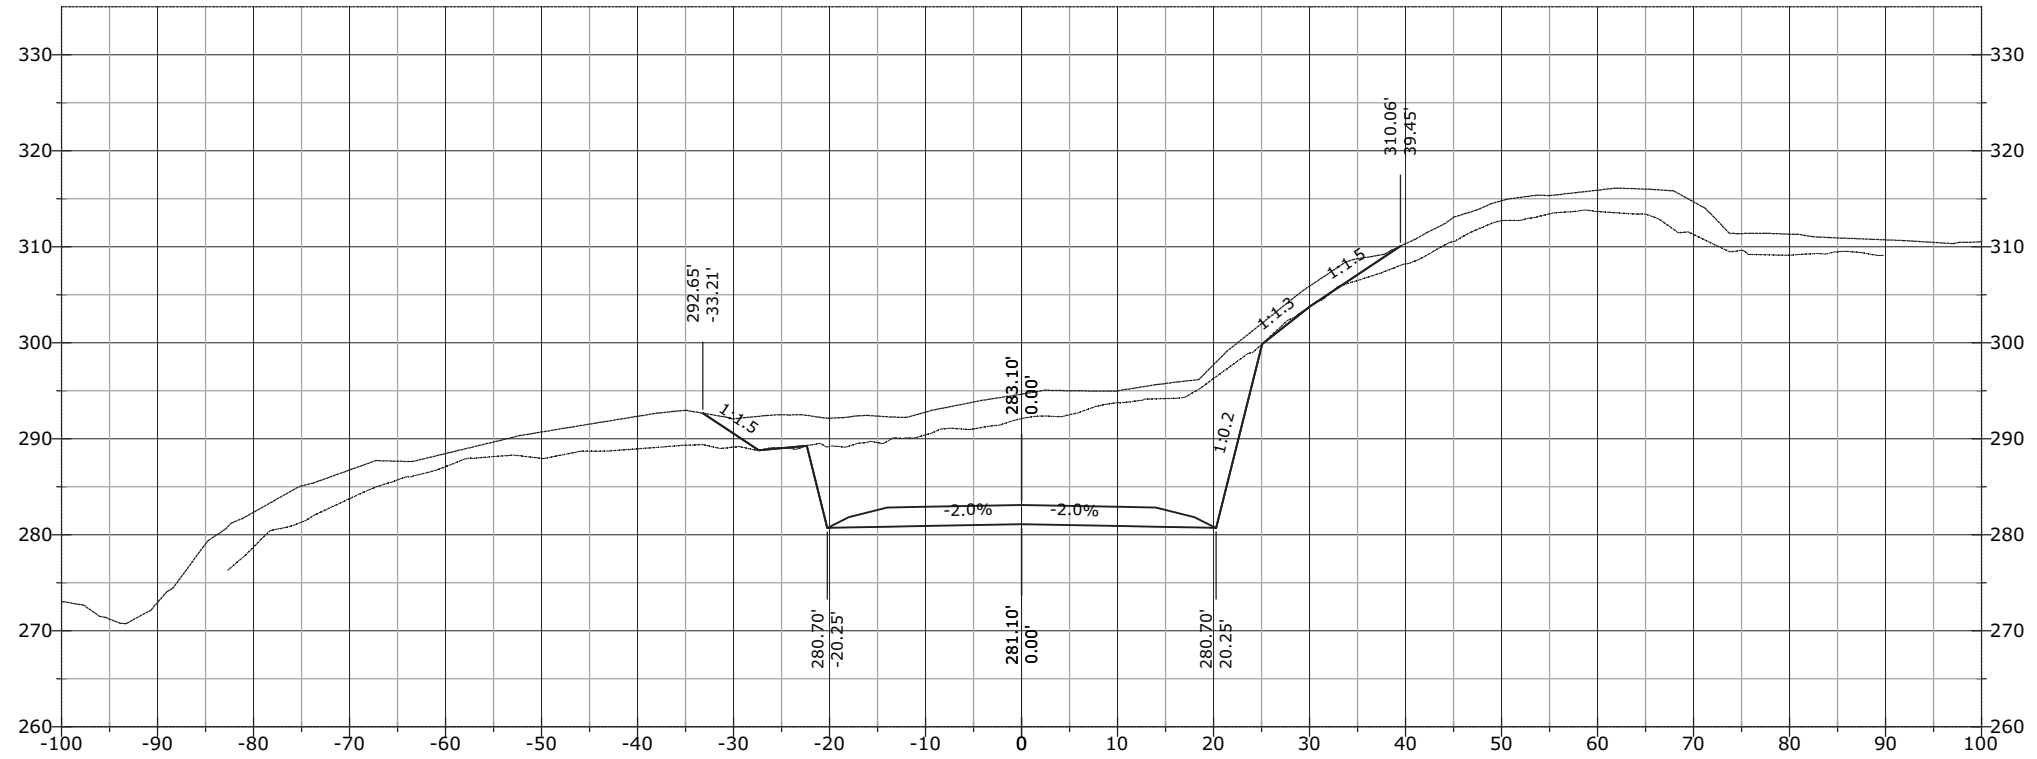


1166+00.00

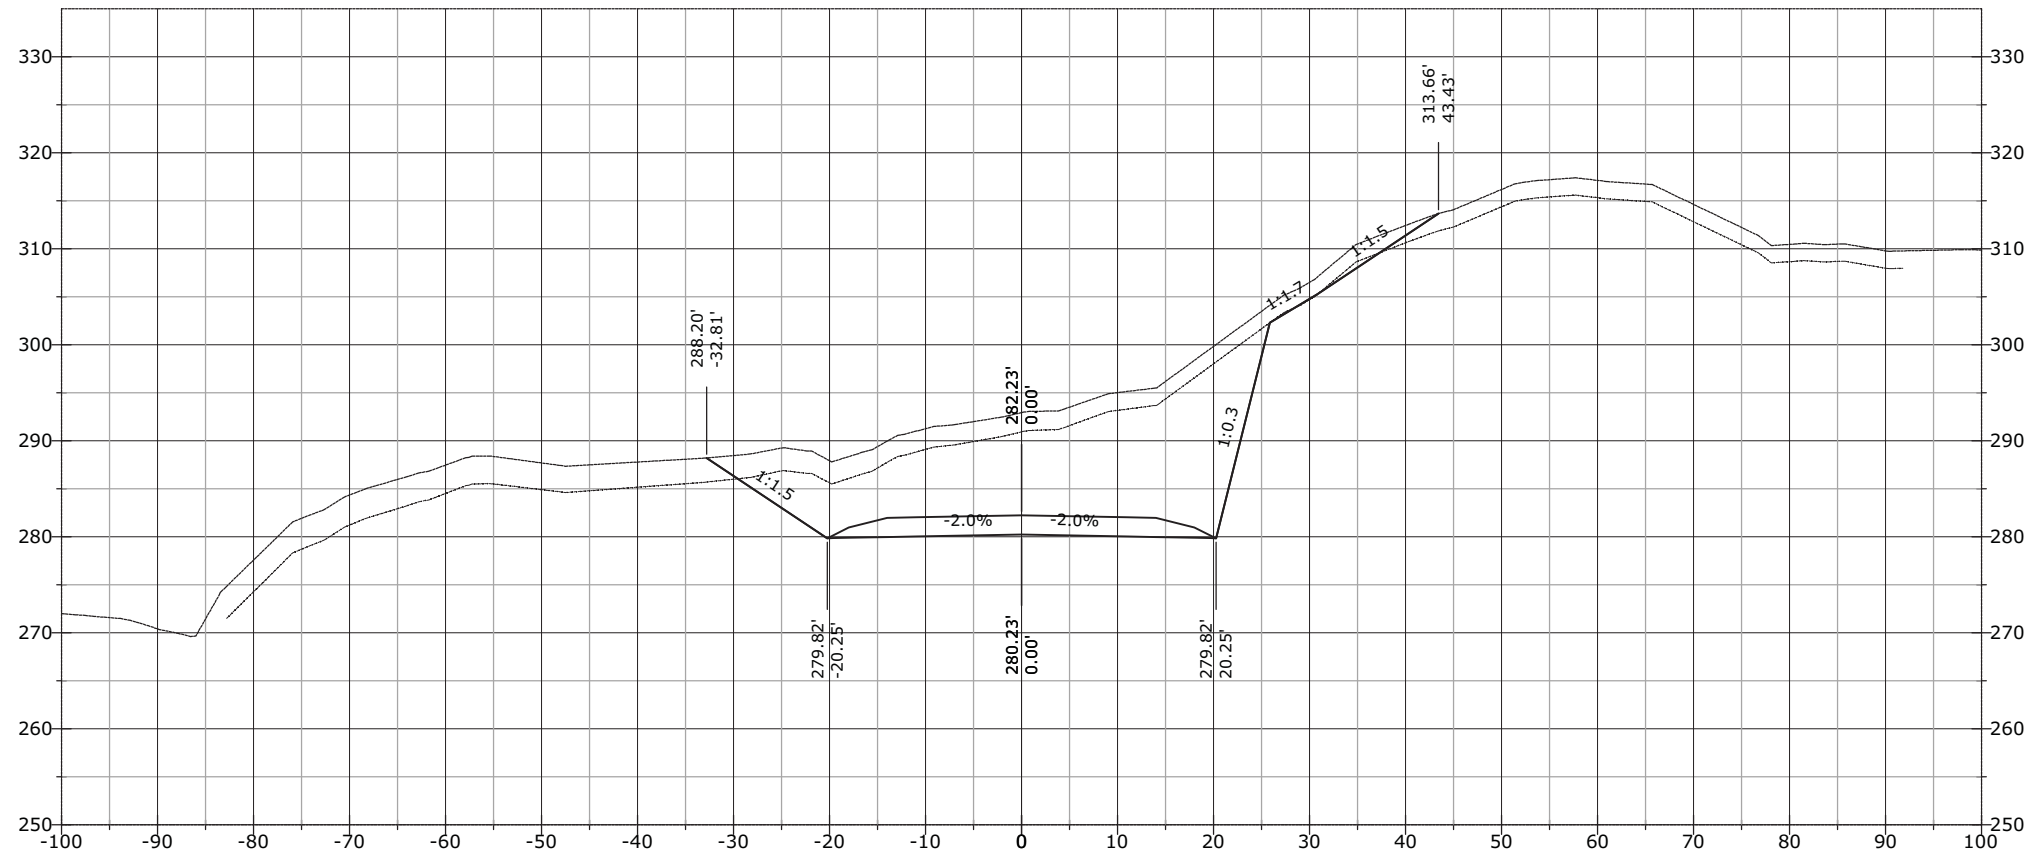


STATE	PROJECT	SHEET NUMBER
AK	AK PFH 43(10)	XS.889

1166+56.52

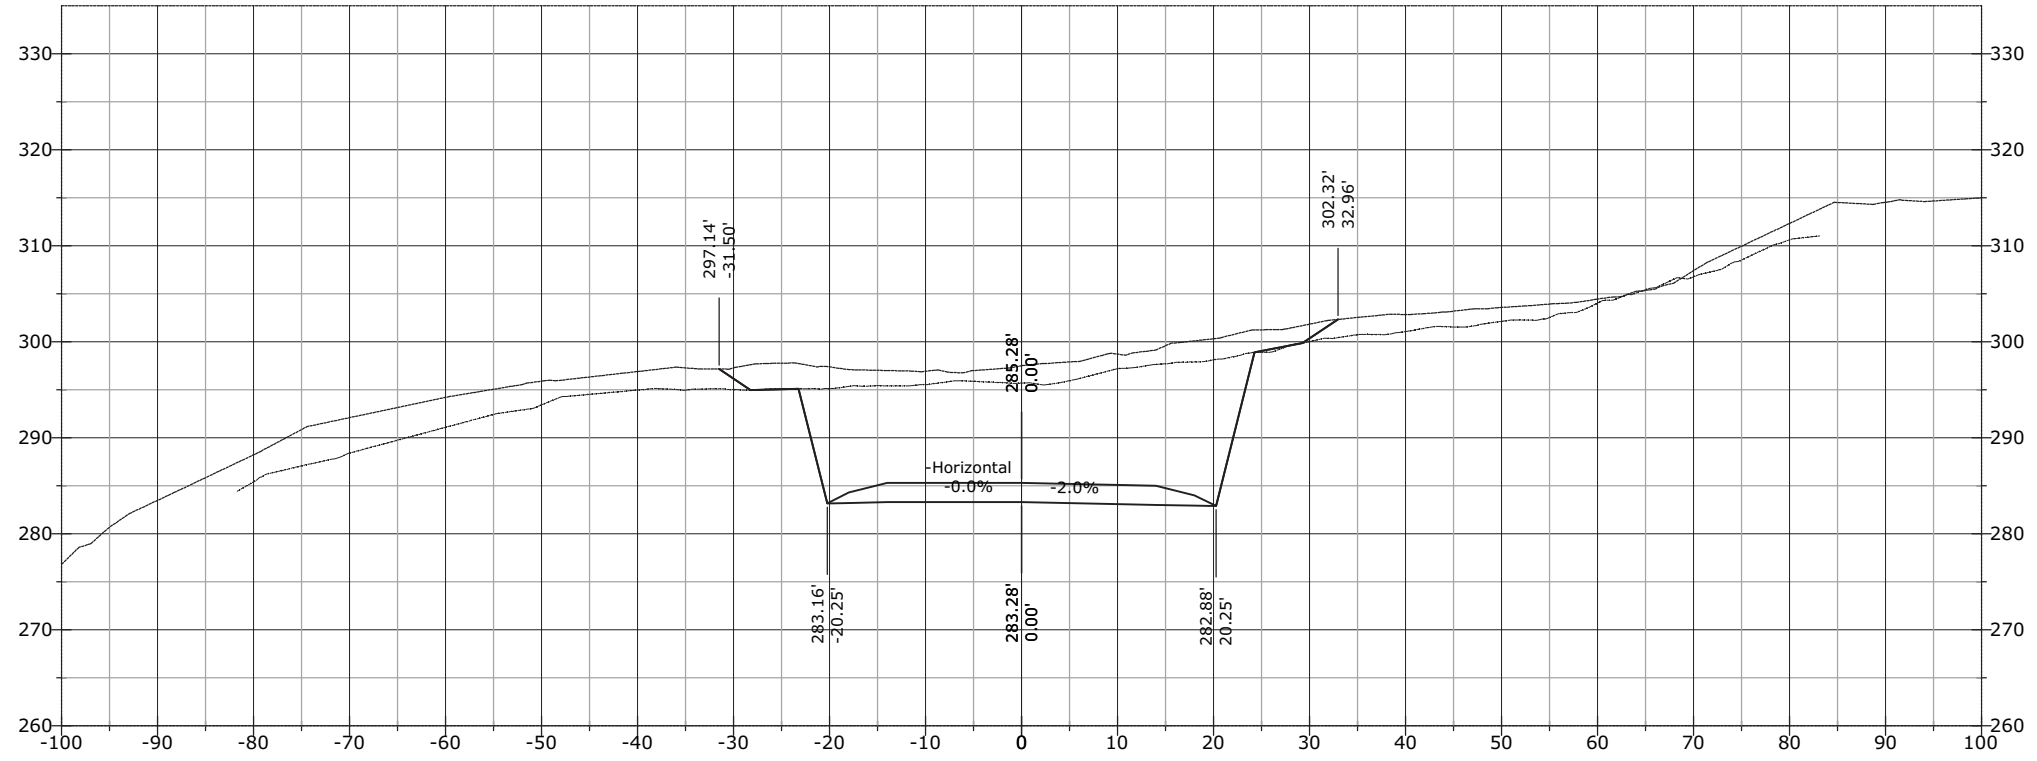


1166+50.00

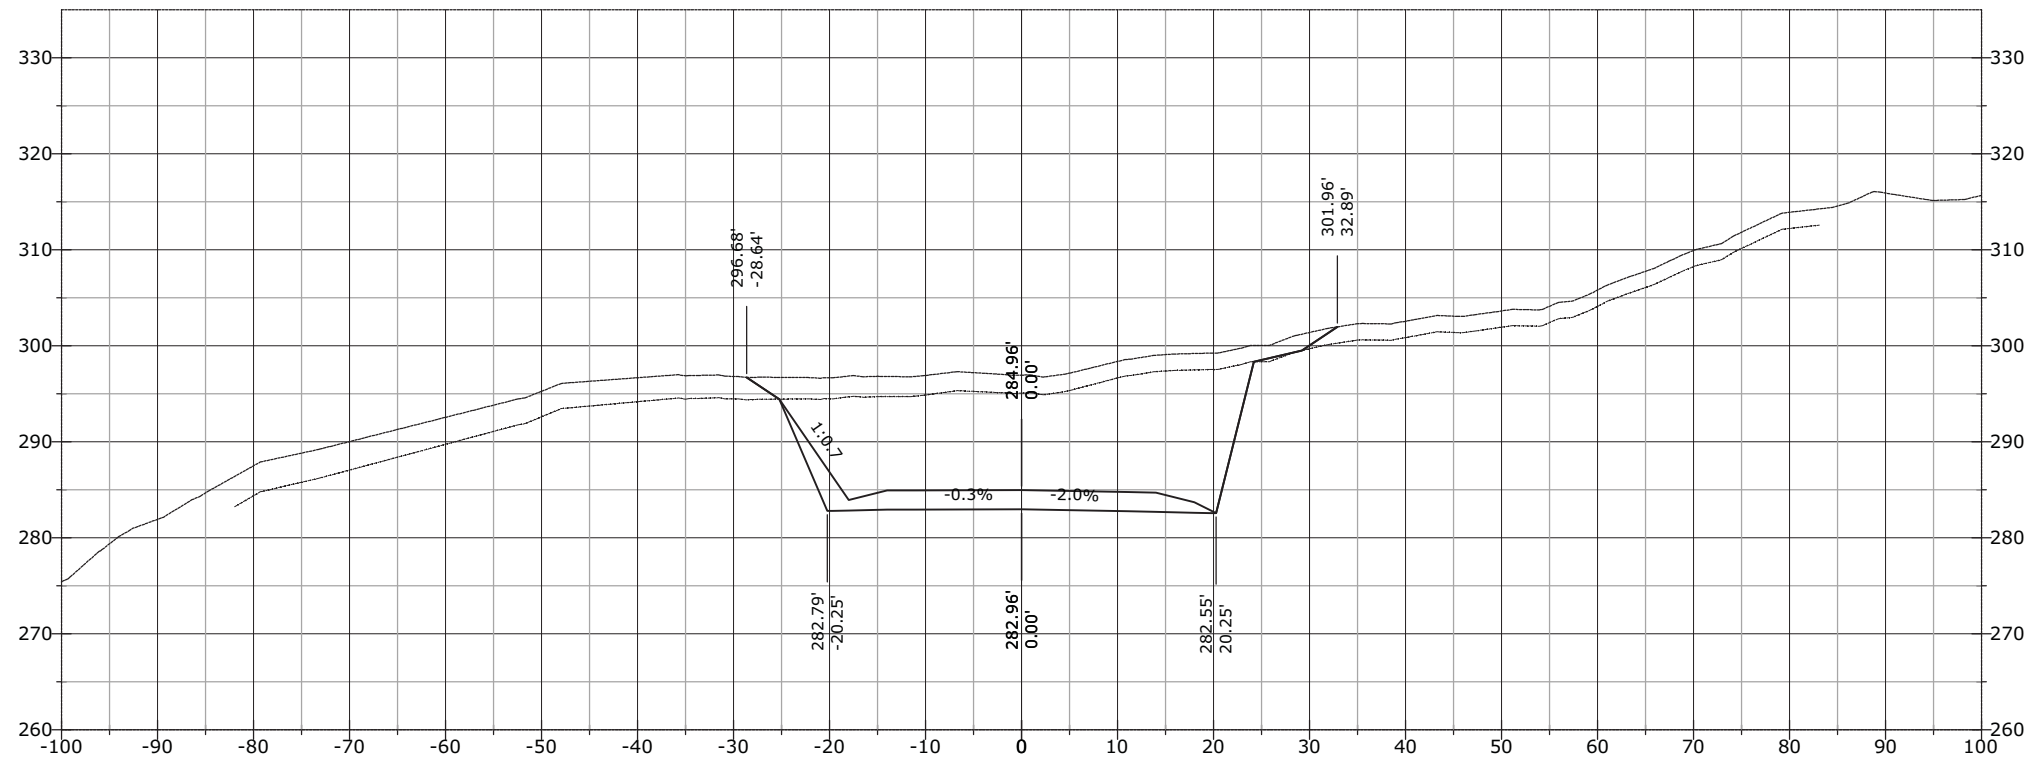


STATE	PROJECT	SHEET NUMBER
AK	AK PFH 43(10)	XS.890

1167+00.00

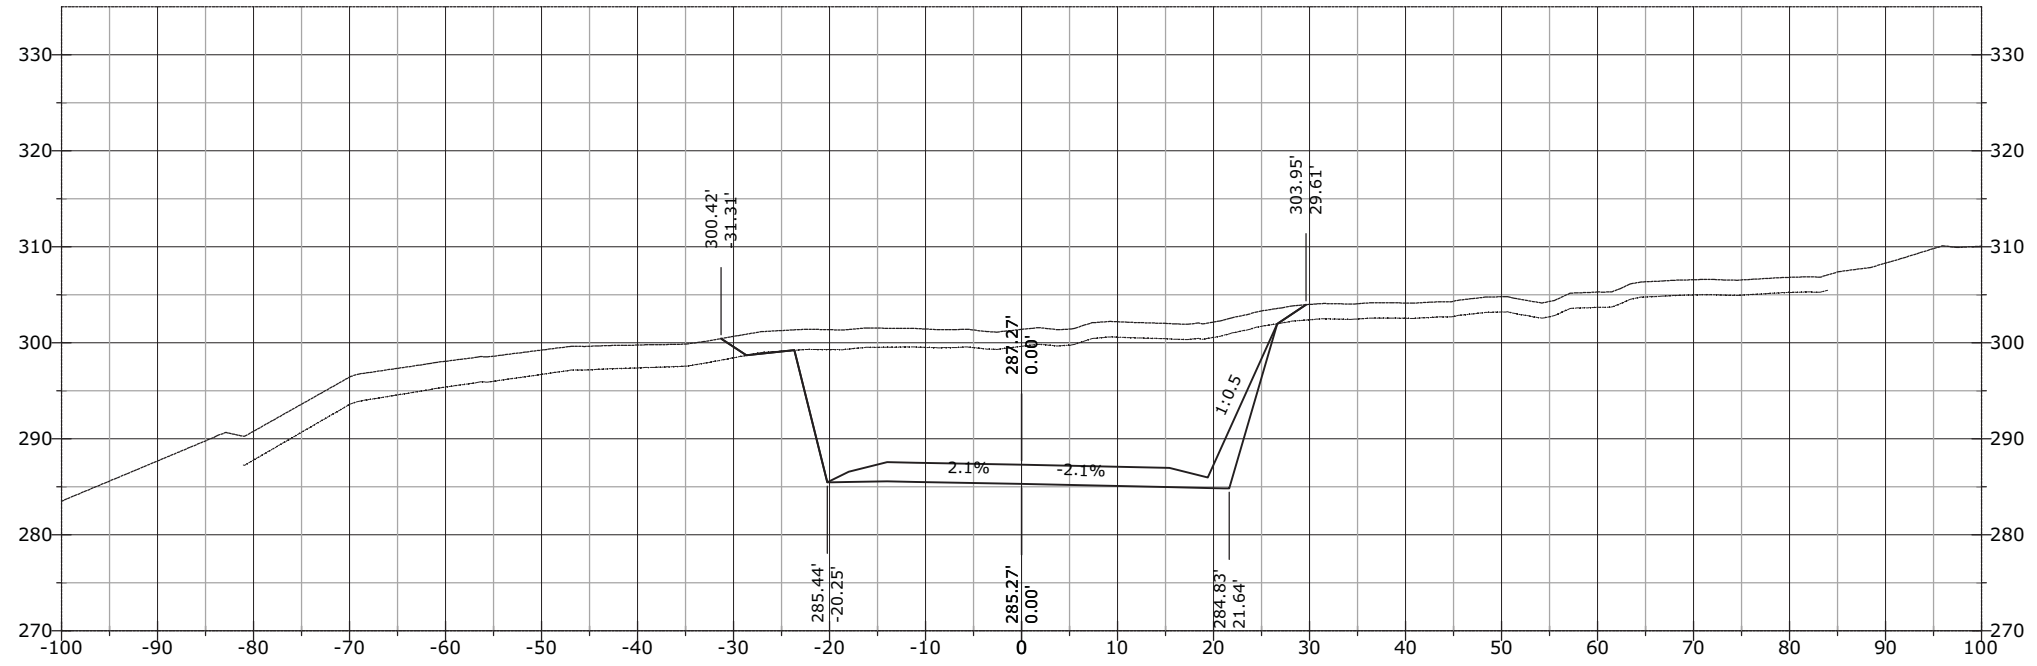


1166+97.89

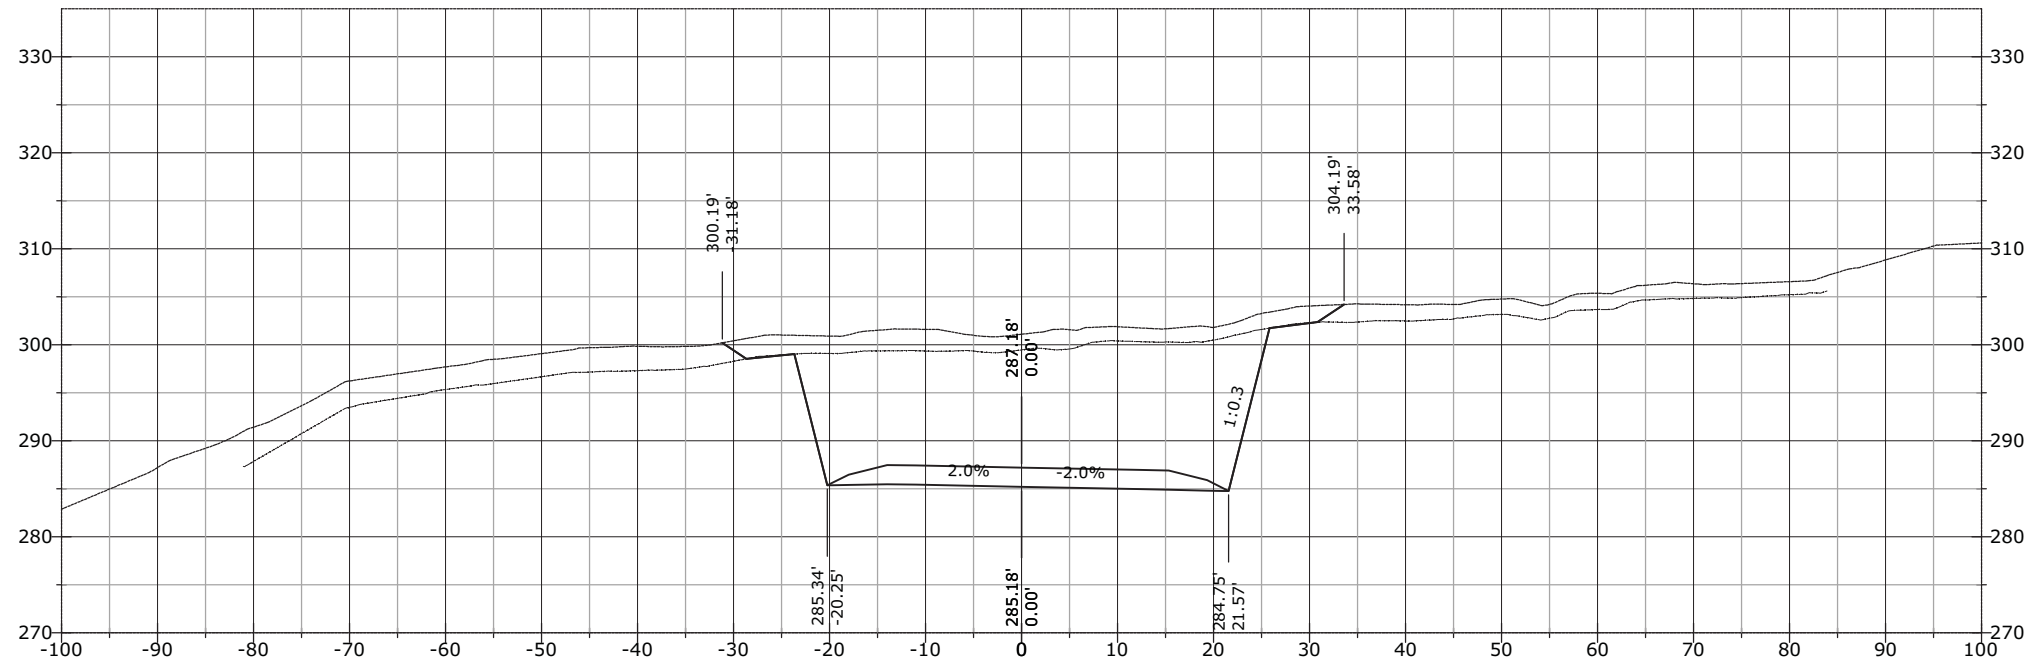


STATE	PROJECT	SHEET NUMBER
AK	AK PFH 43(10)	XS.891

1167+32.26

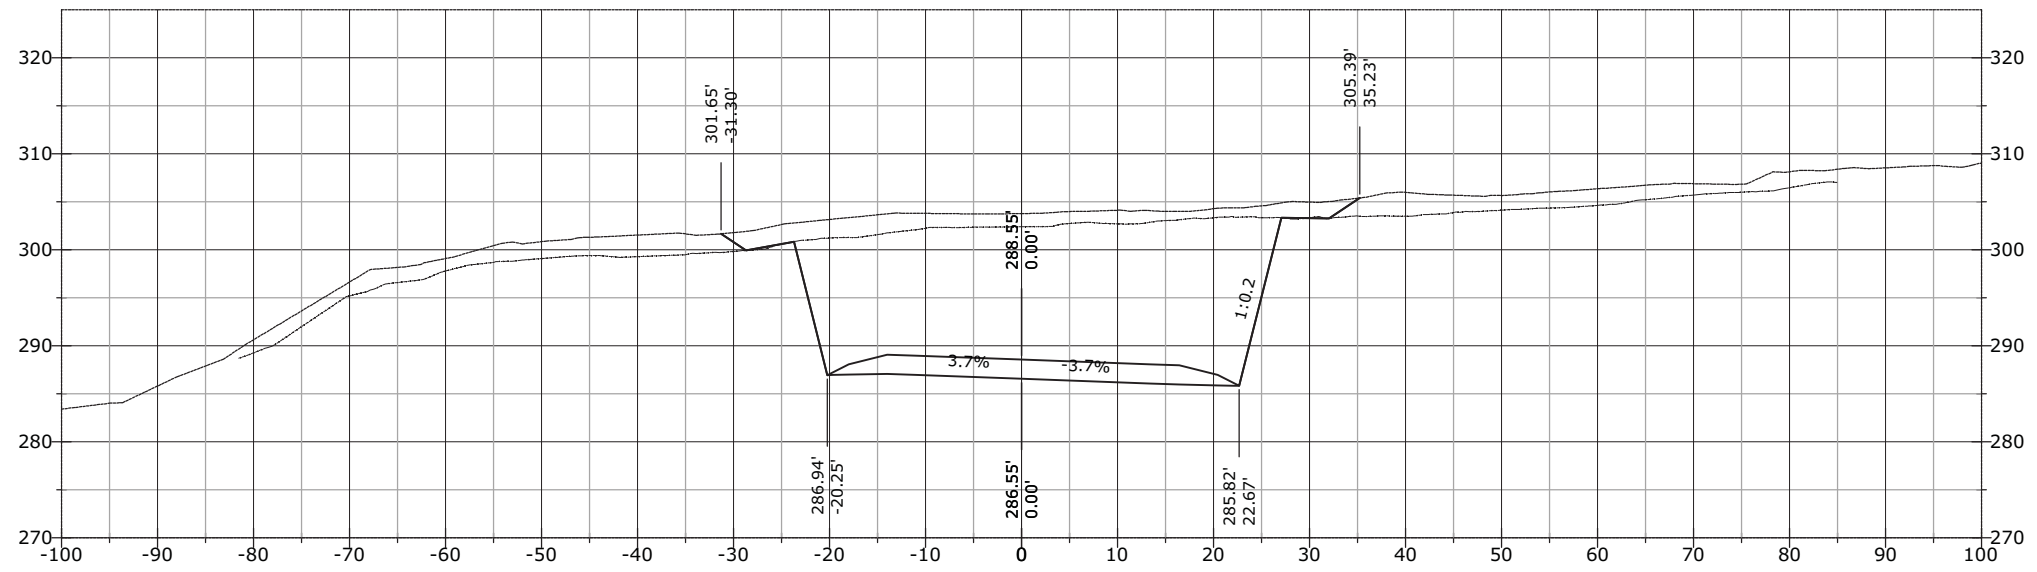


1167+17.19

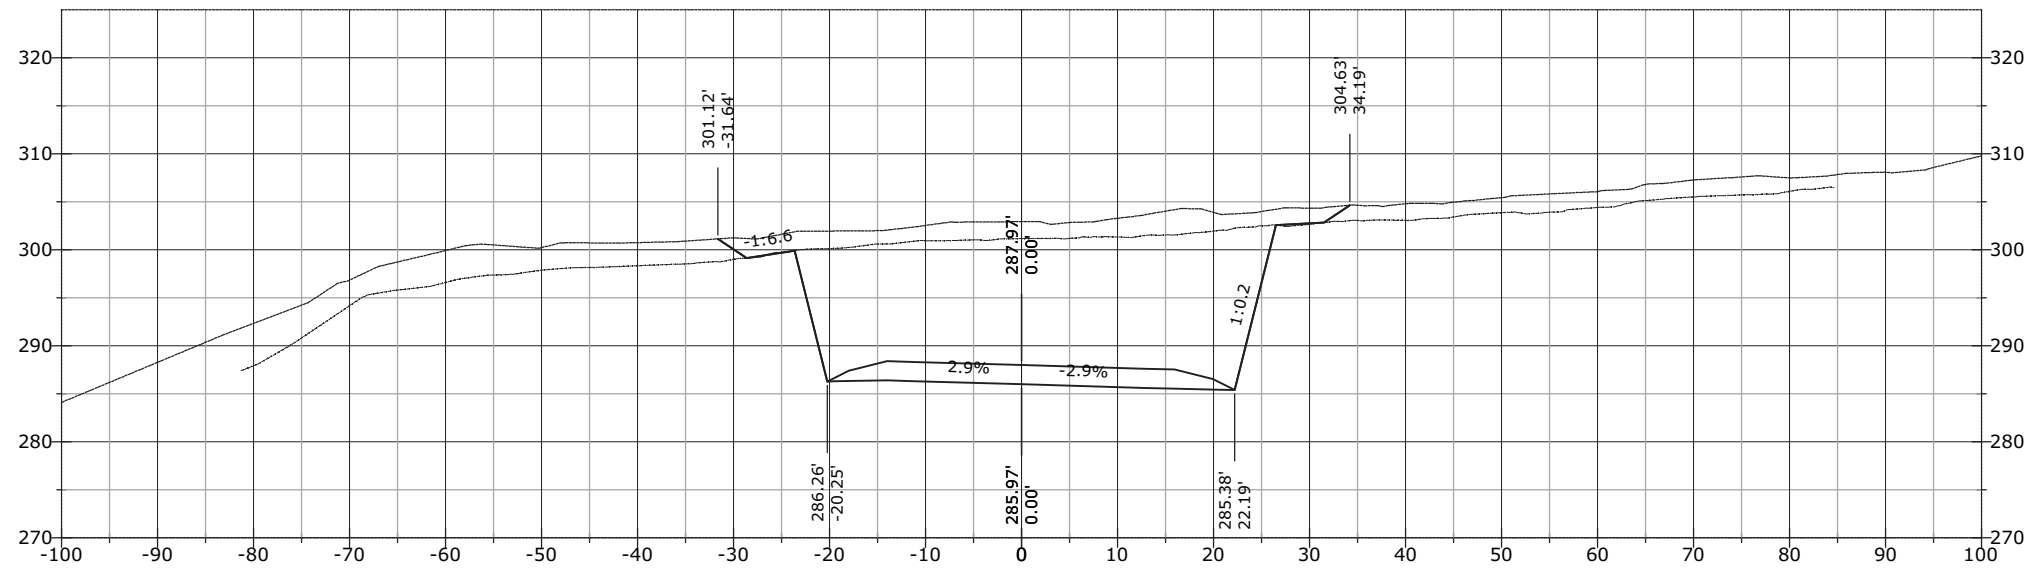


STATE	PROJECT	SHEET NUMBER
AK	AK PFH 43(10)	XS.892

1167+50.00

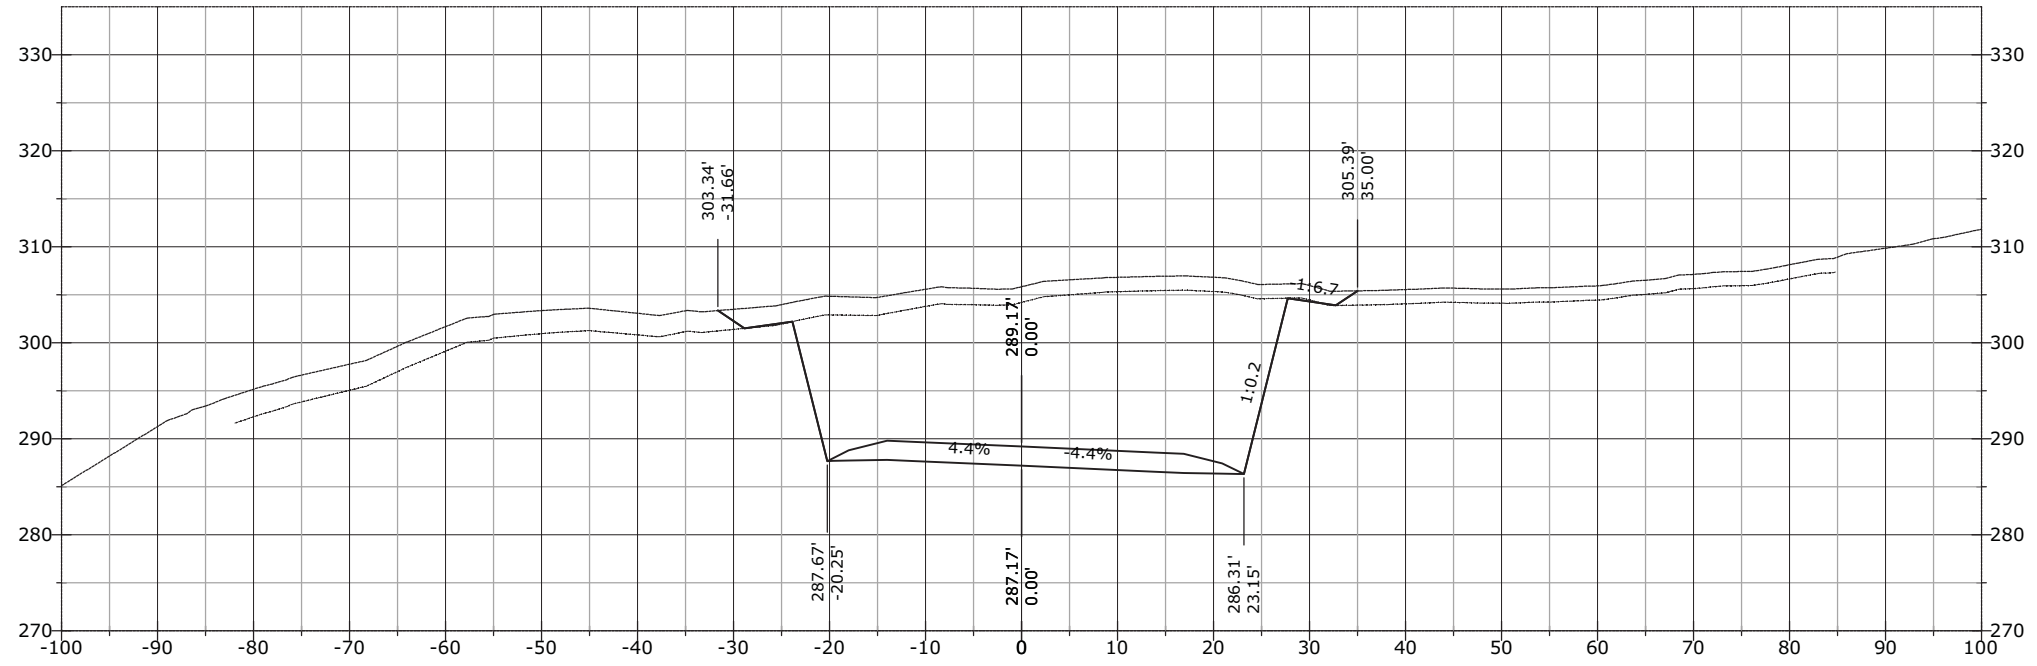


1167+47.52

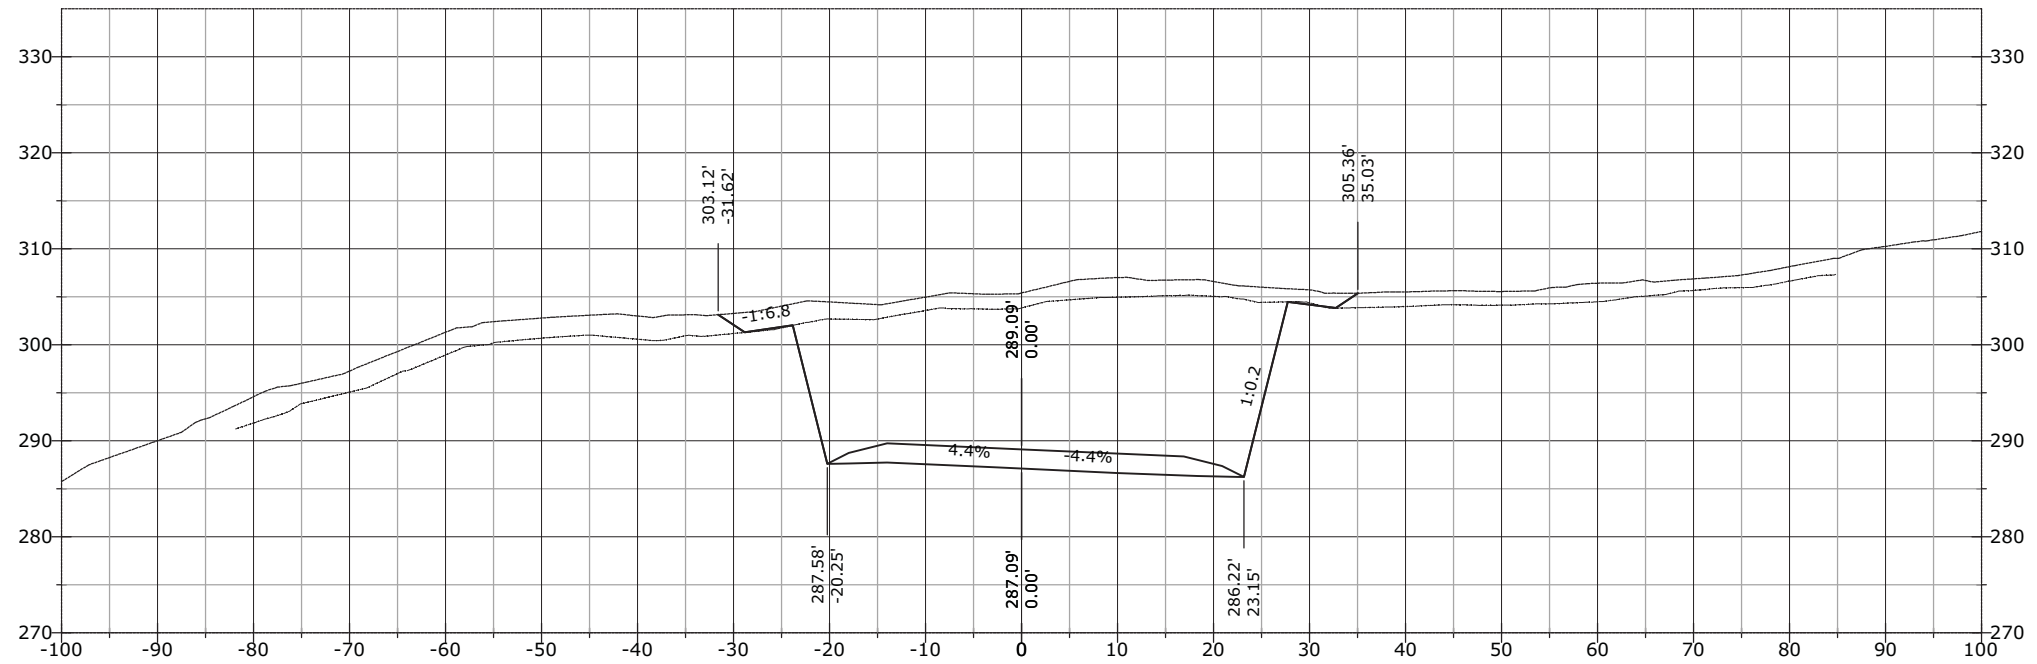


STATE	PROJECT	SHEET NUMBER
AK	AK PFH 43(10)	XS.893

J:\2012\121088 FH43 Deweyville Trailhead to Neck Lake\Drawings\Civil\PDFs\Cross Section March\ - RFC Cross Sections EXPLODED DELETED.dwg [USC] 29 March 2013 11:53 AM

1168+37.11

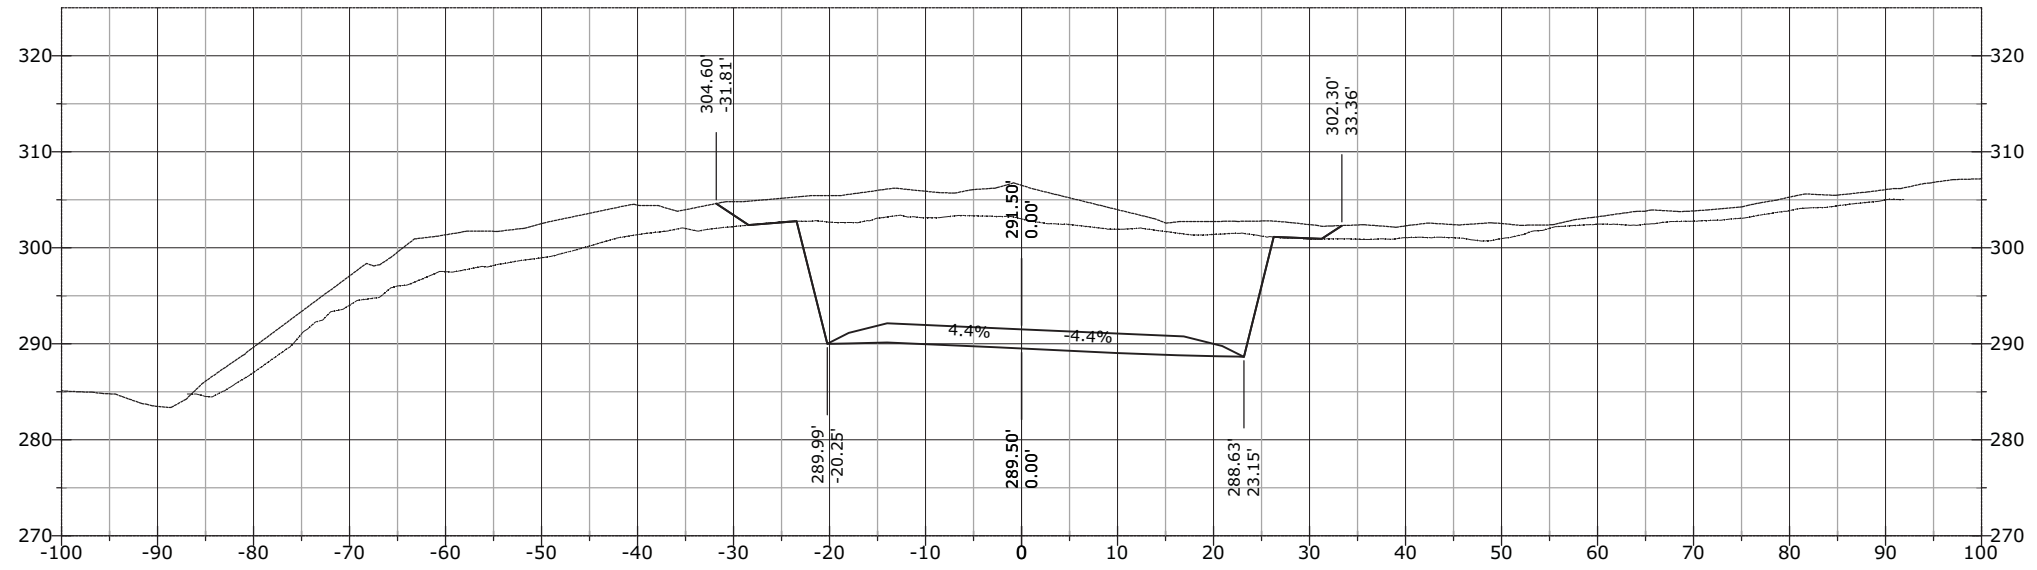


1168+00.00

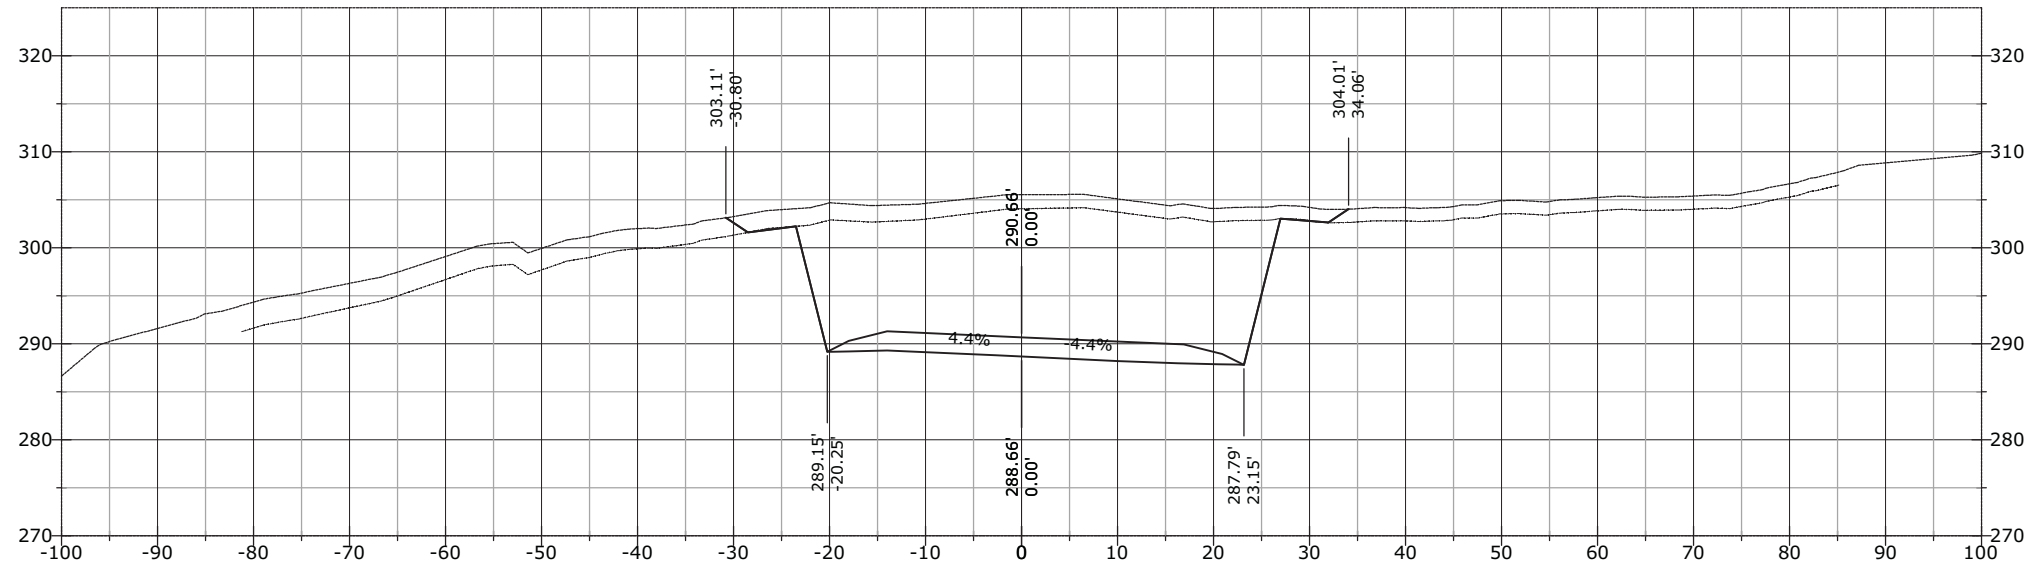


STATE	PROJECT	SHEET NUMBER
AK	AK PFH 43(10)	XS.894

J:\2012\121088 FH43 Deweyville Trailhead to Neck Lake\E. Drawings\Civil\PDFs\Cross Section March\# - RFC Cross Sections EXPLODED DELETED.dwg [USC] 29 March 2013 11:53 AM

1168+64.13

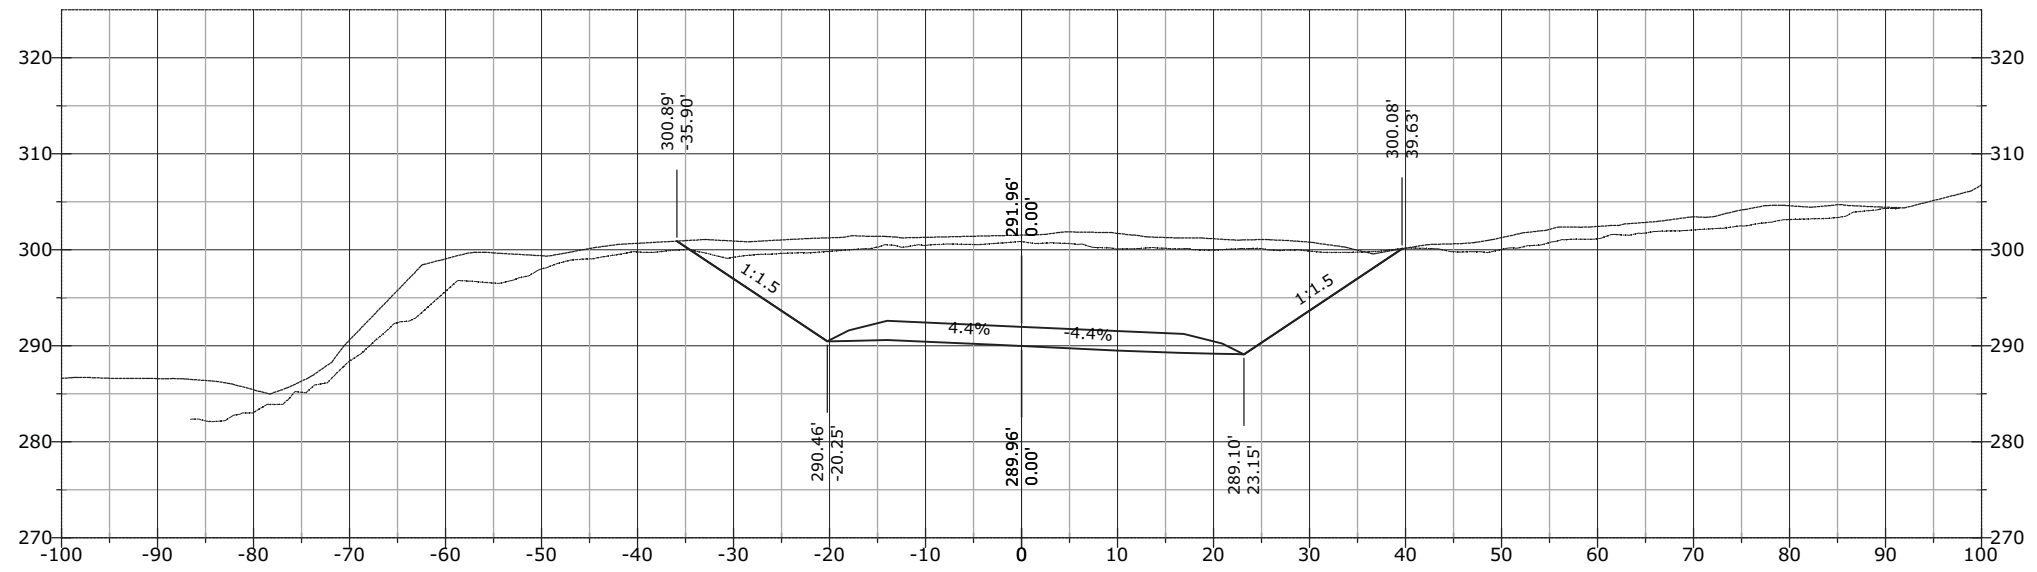


1168+50.00

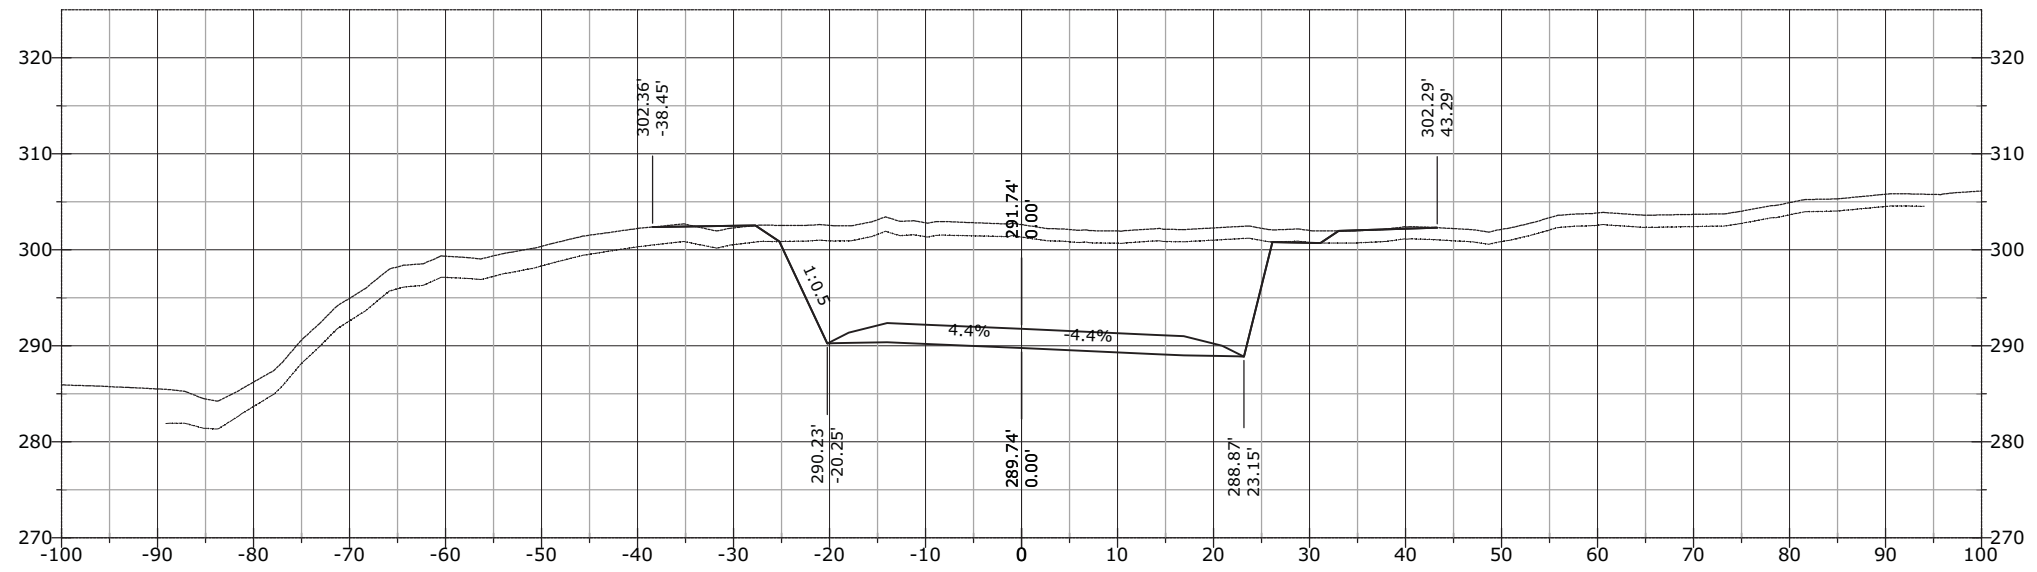


STATE	PROJECT	SHEET NUMBER
AK	AK PFH 43(10)	XS.895

1169+26.70

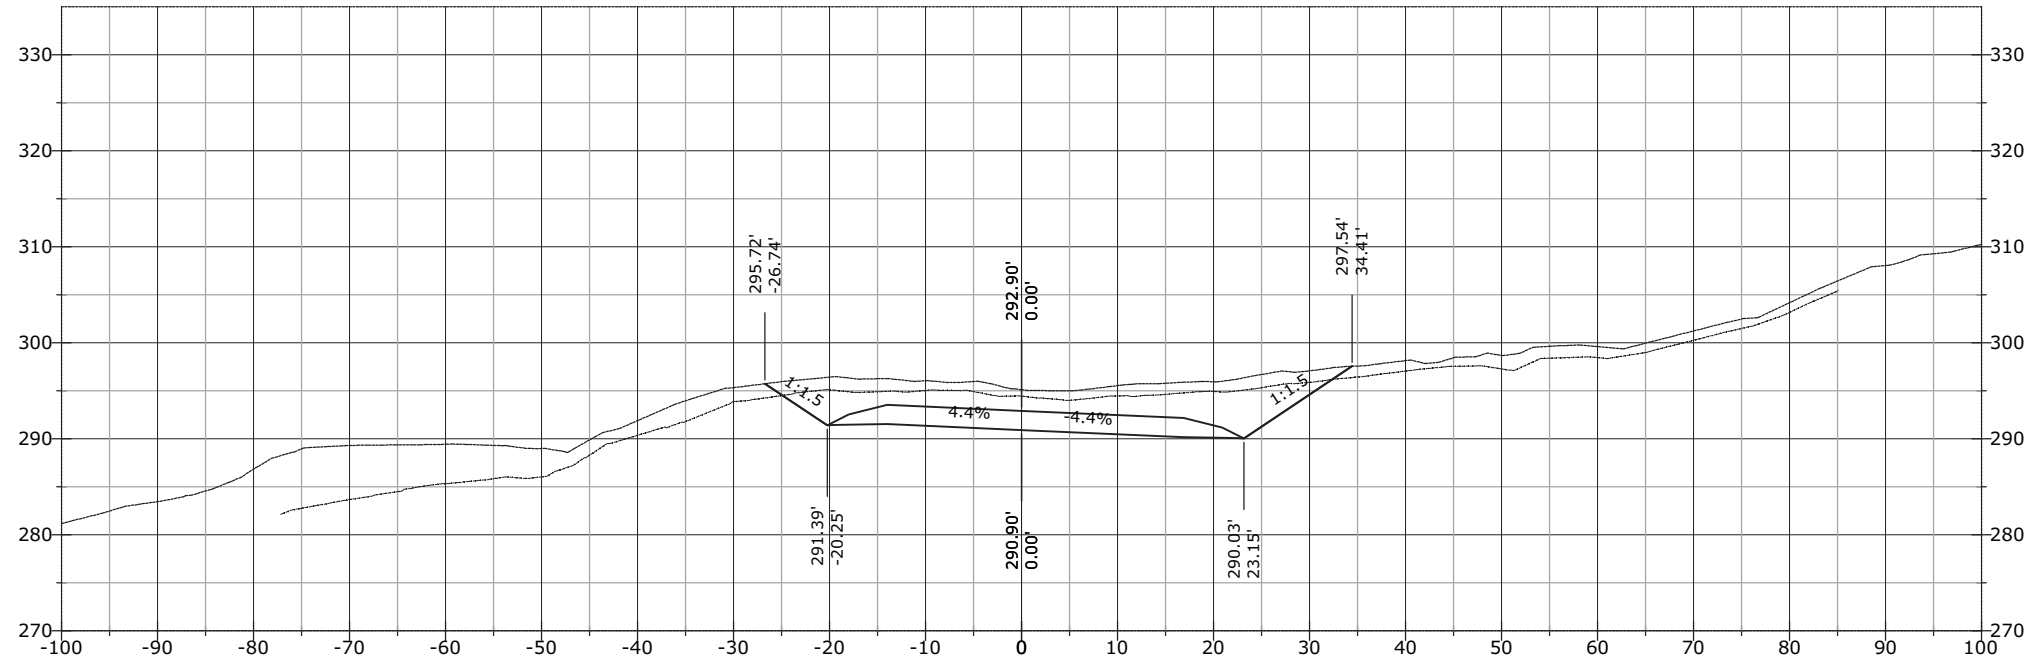


1169+00.00

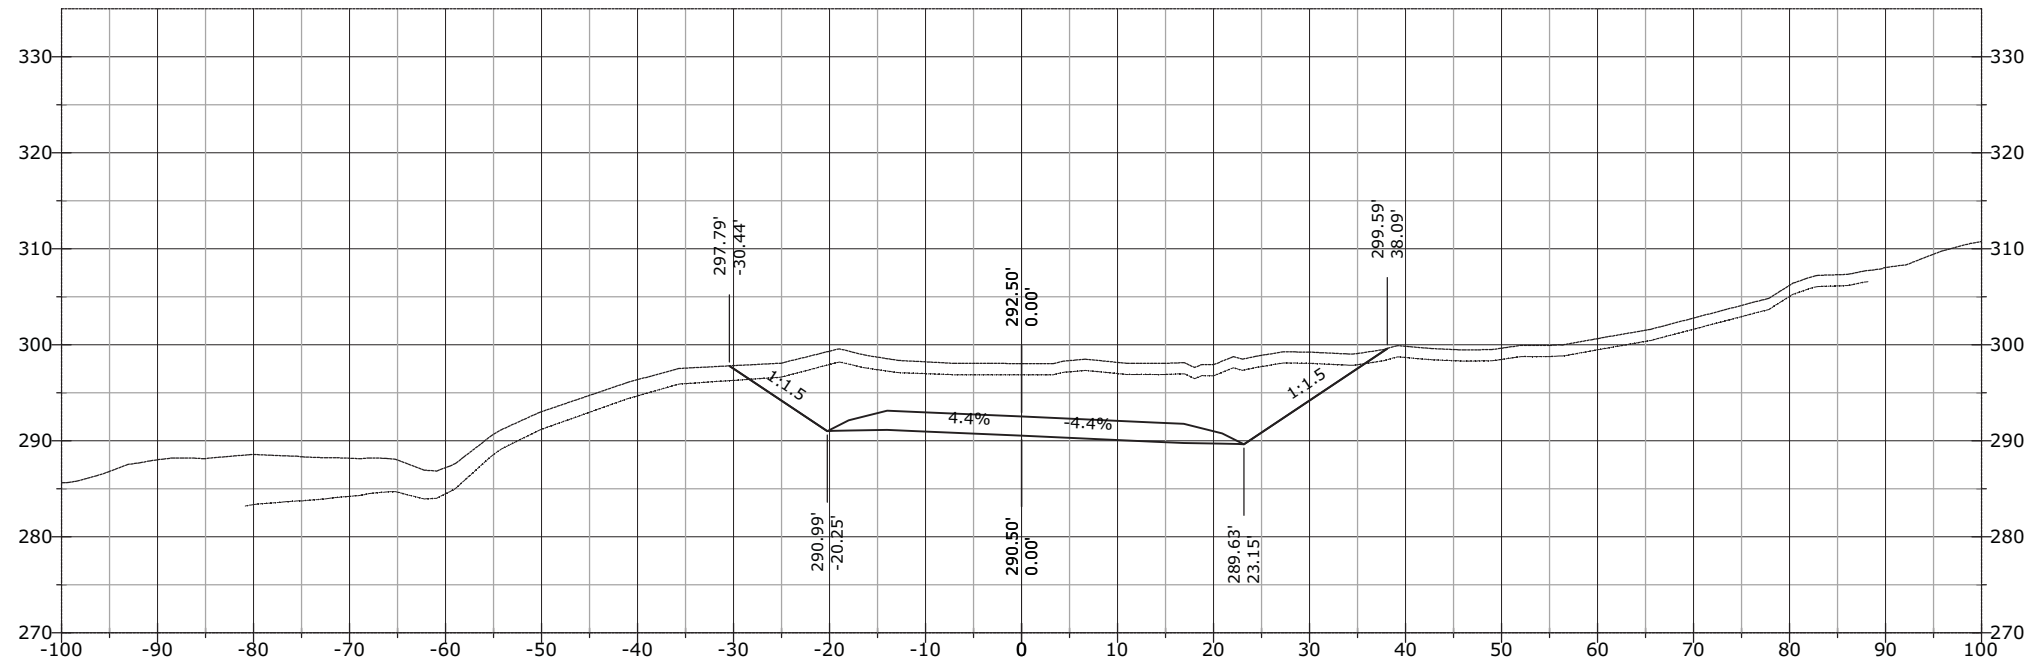


STATE	PROJECT	SHEET NUMBER
AK	AK PFH 43(10)	XS.896

1169+50.00

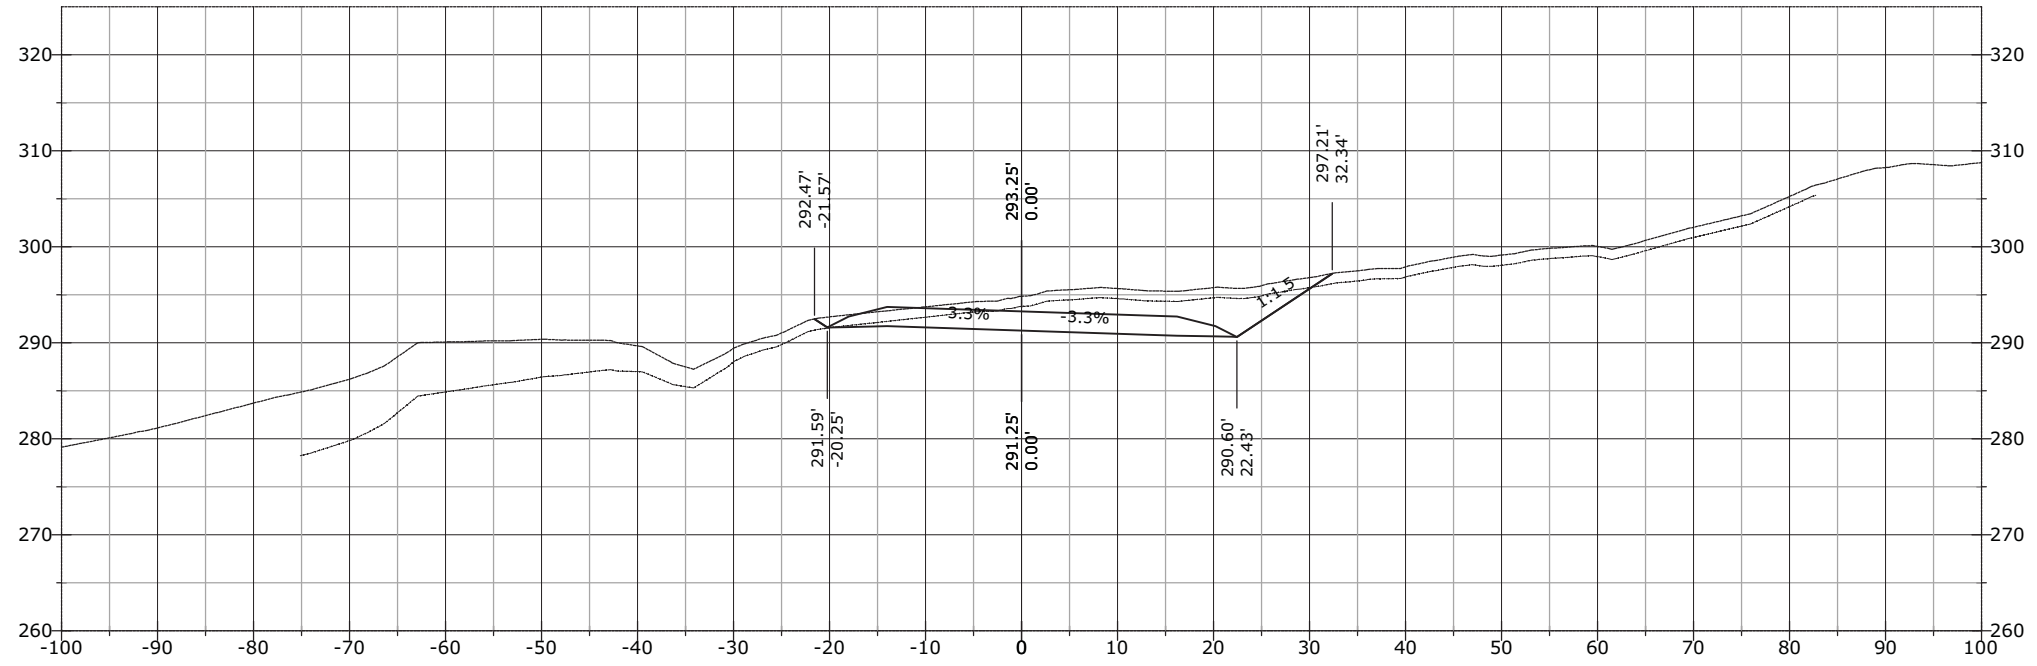


1169+41.97

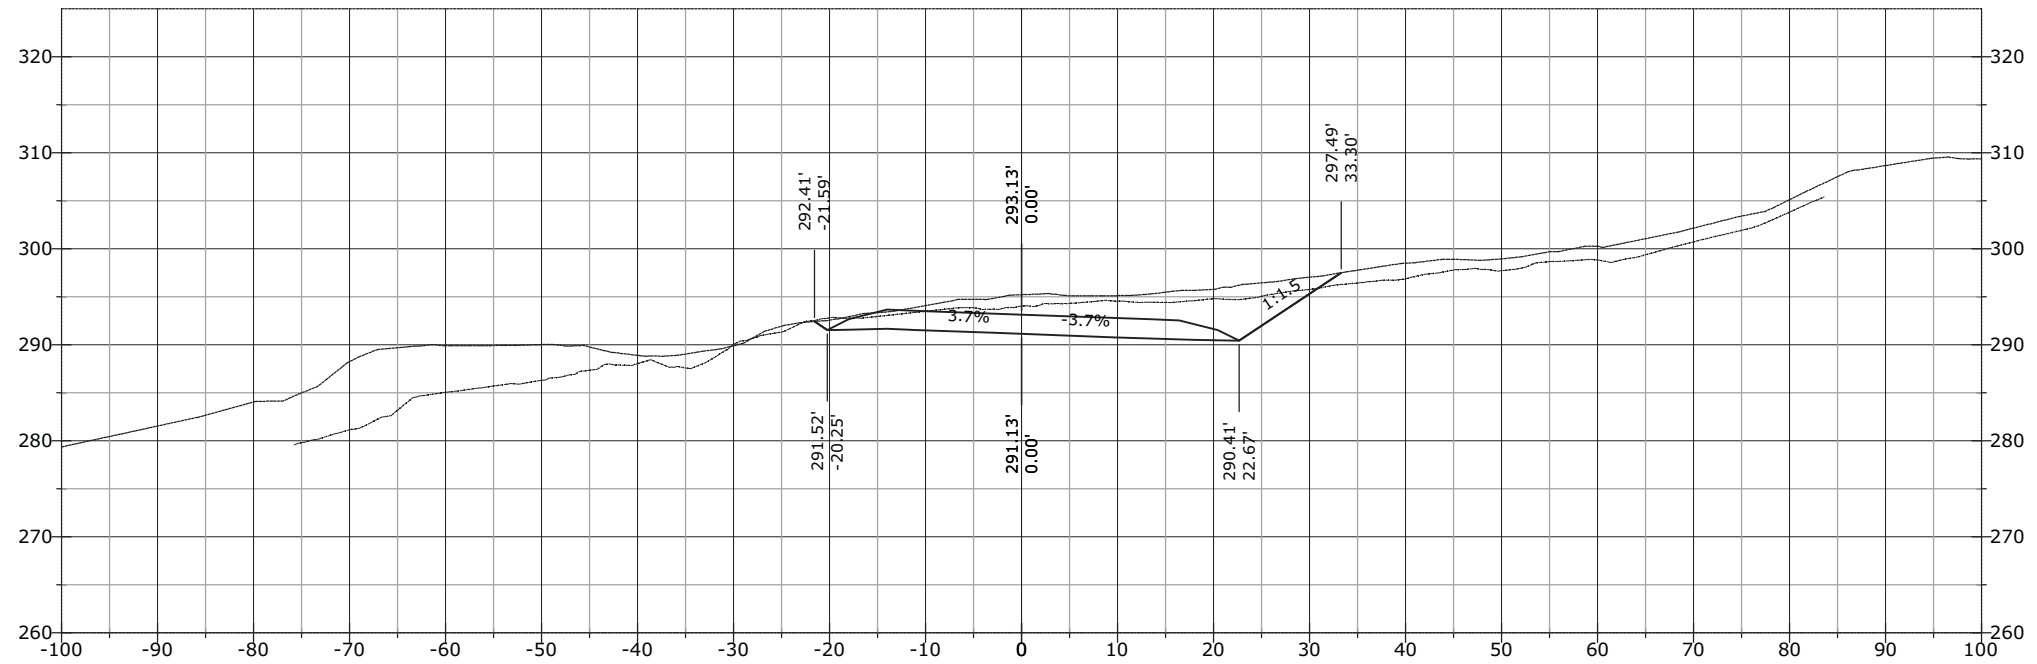


STATE	PROJECT	SHEET NUMBER
AK	AK PFH 43(10)	XS.897

1169+76.34

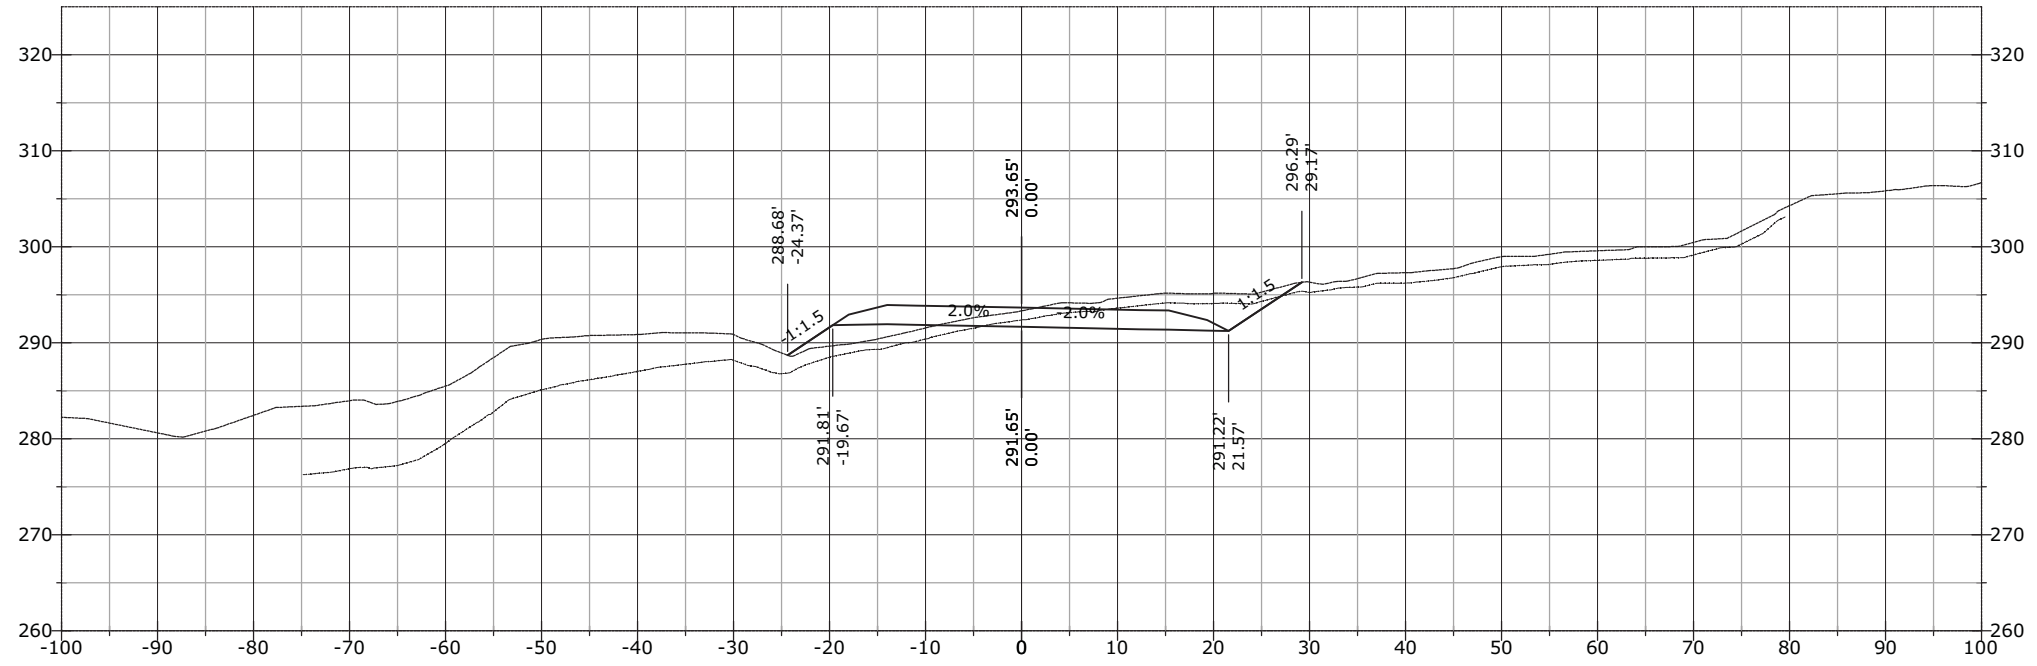


1169+57.03

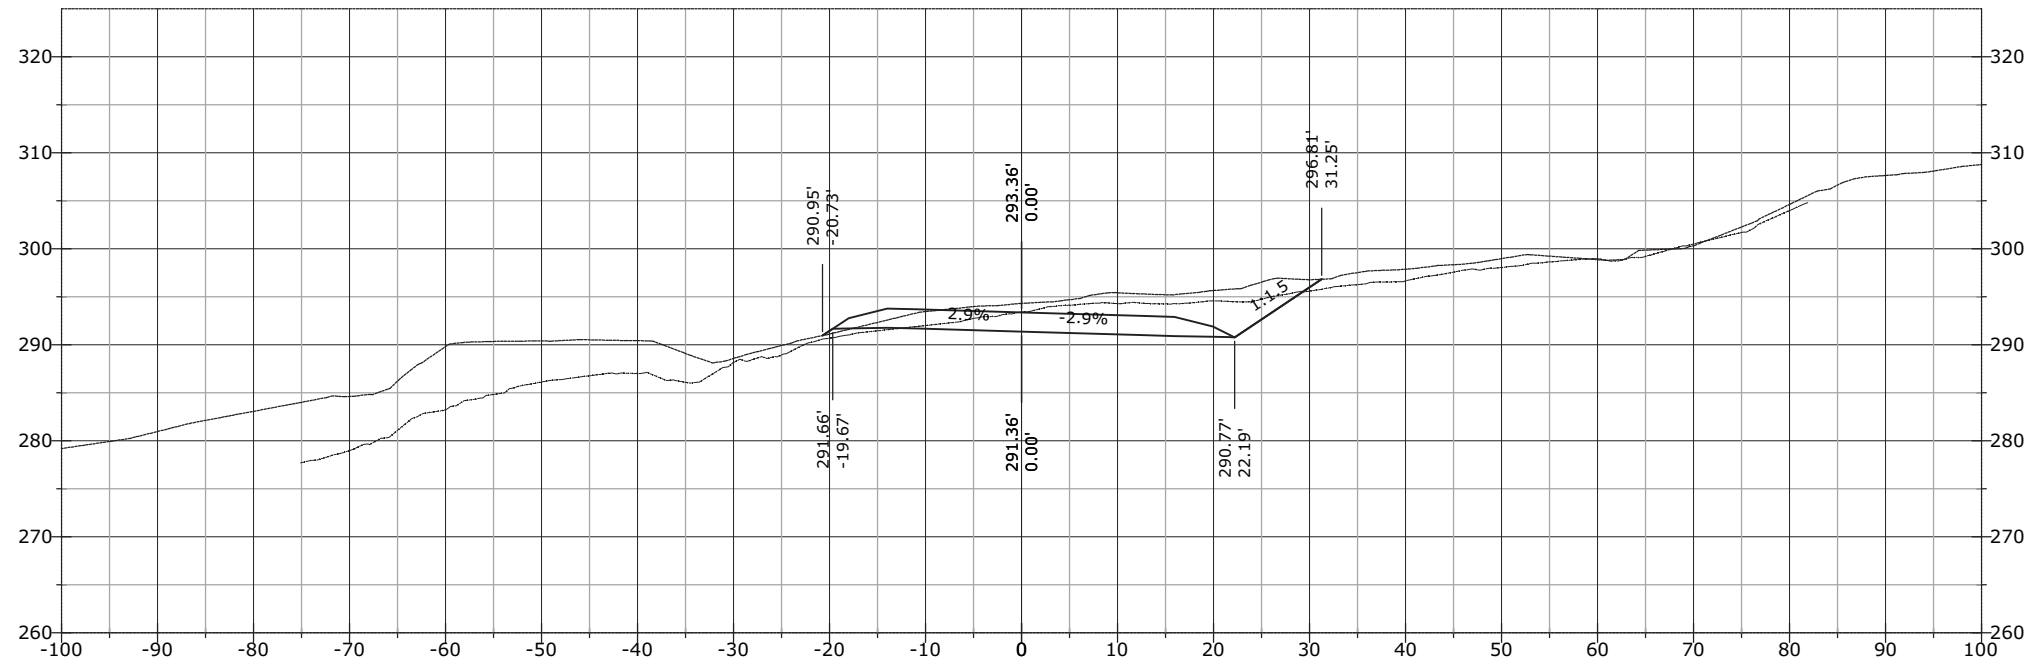


STATE	PROJECT	SHEET NUMBER
AK	AK PFH 43(10)	XS.898

1170+17.75

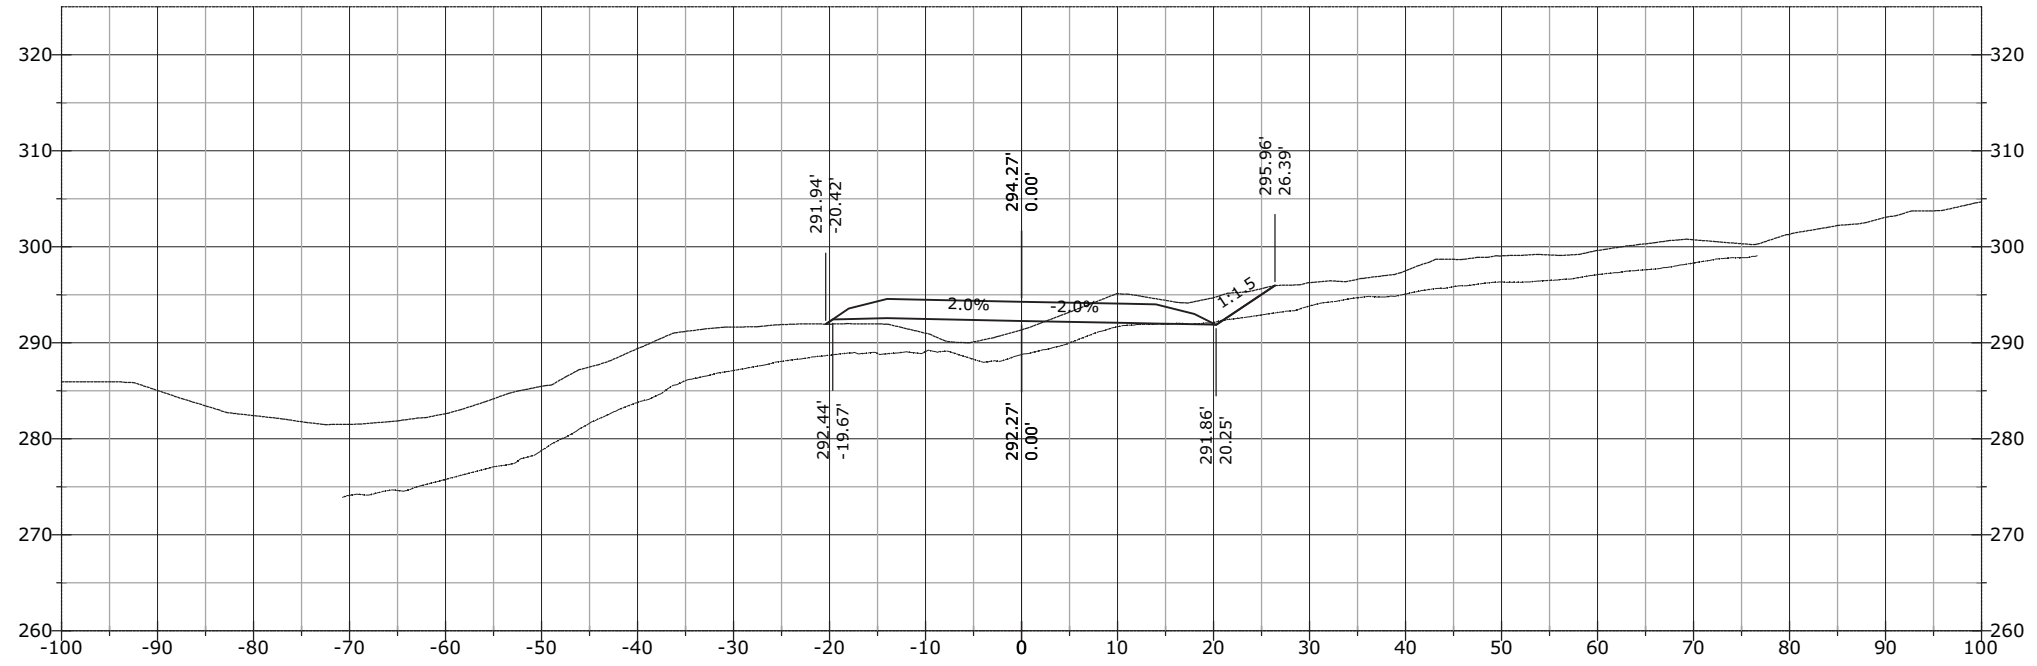


1170+00.00

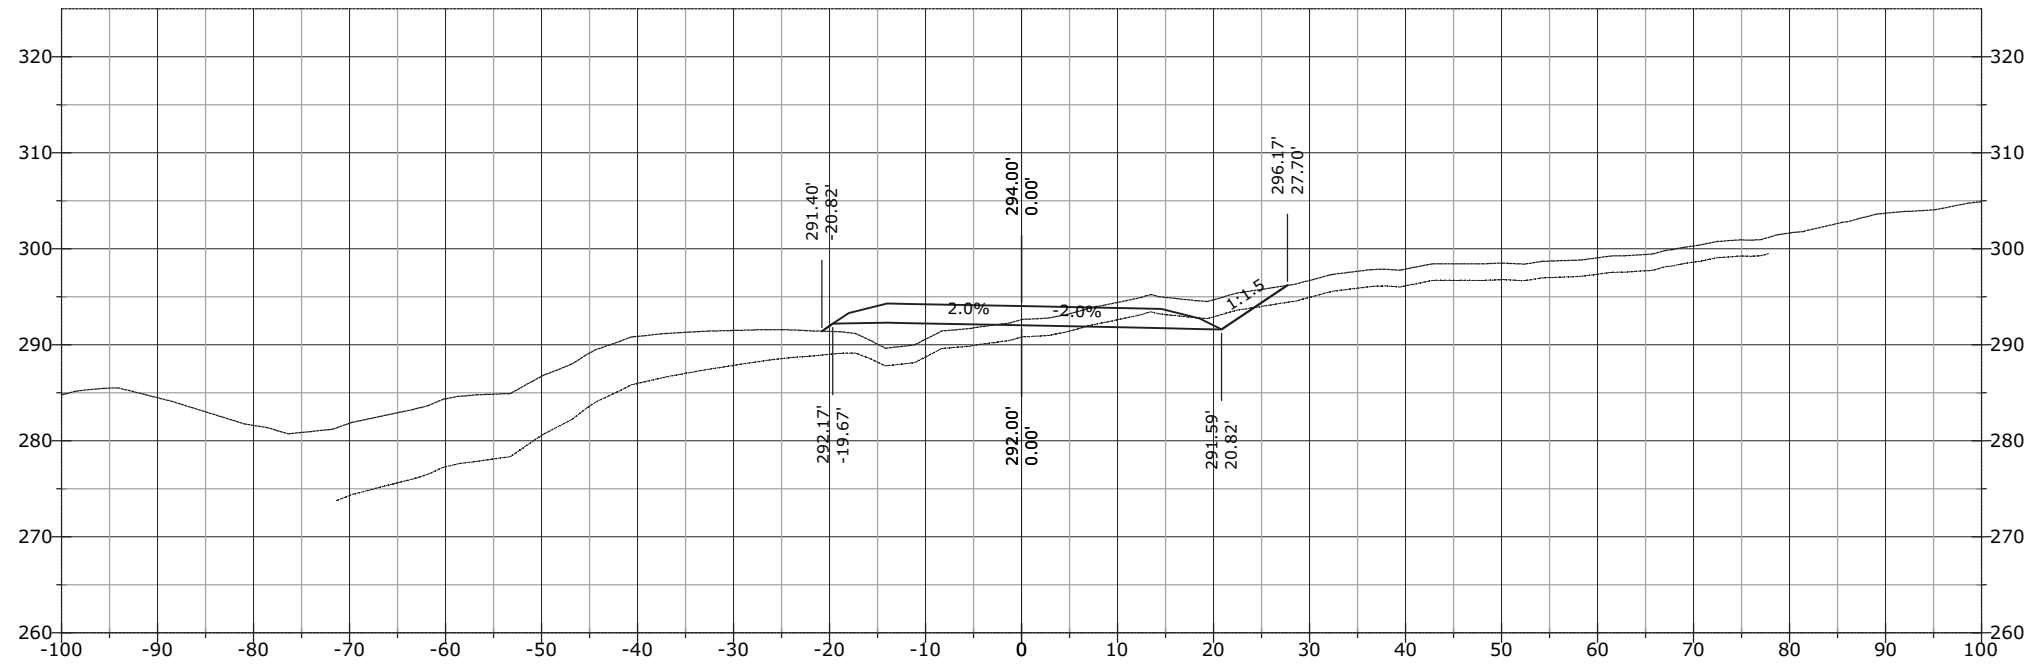


STATE	PROJECT	SHEET NUMBER
AK	AK PFH 43(10)	XS.899

1170+56.83

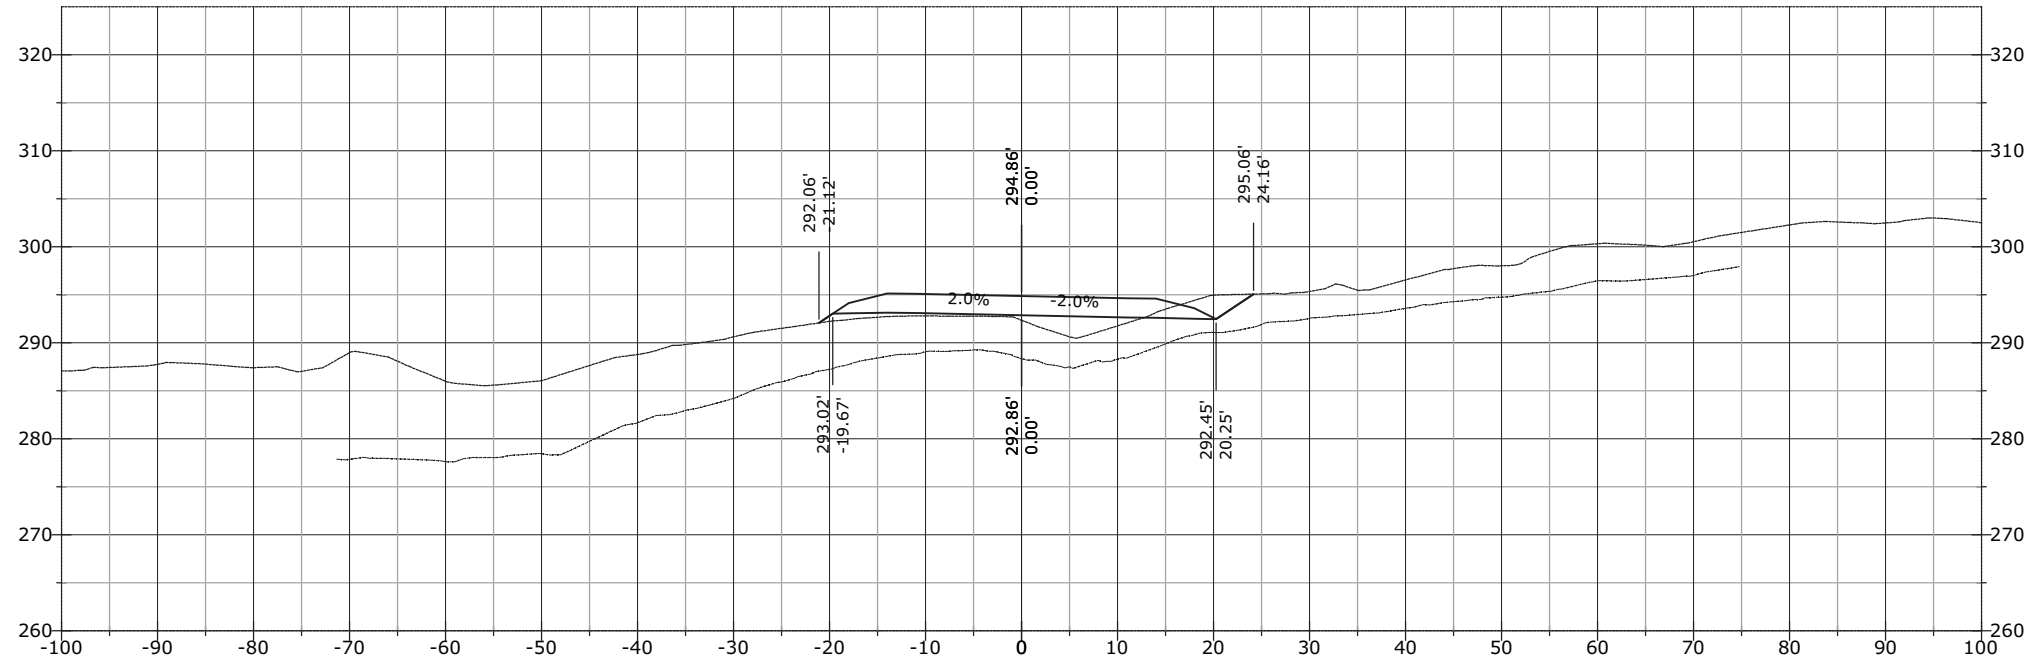


1170+50.00

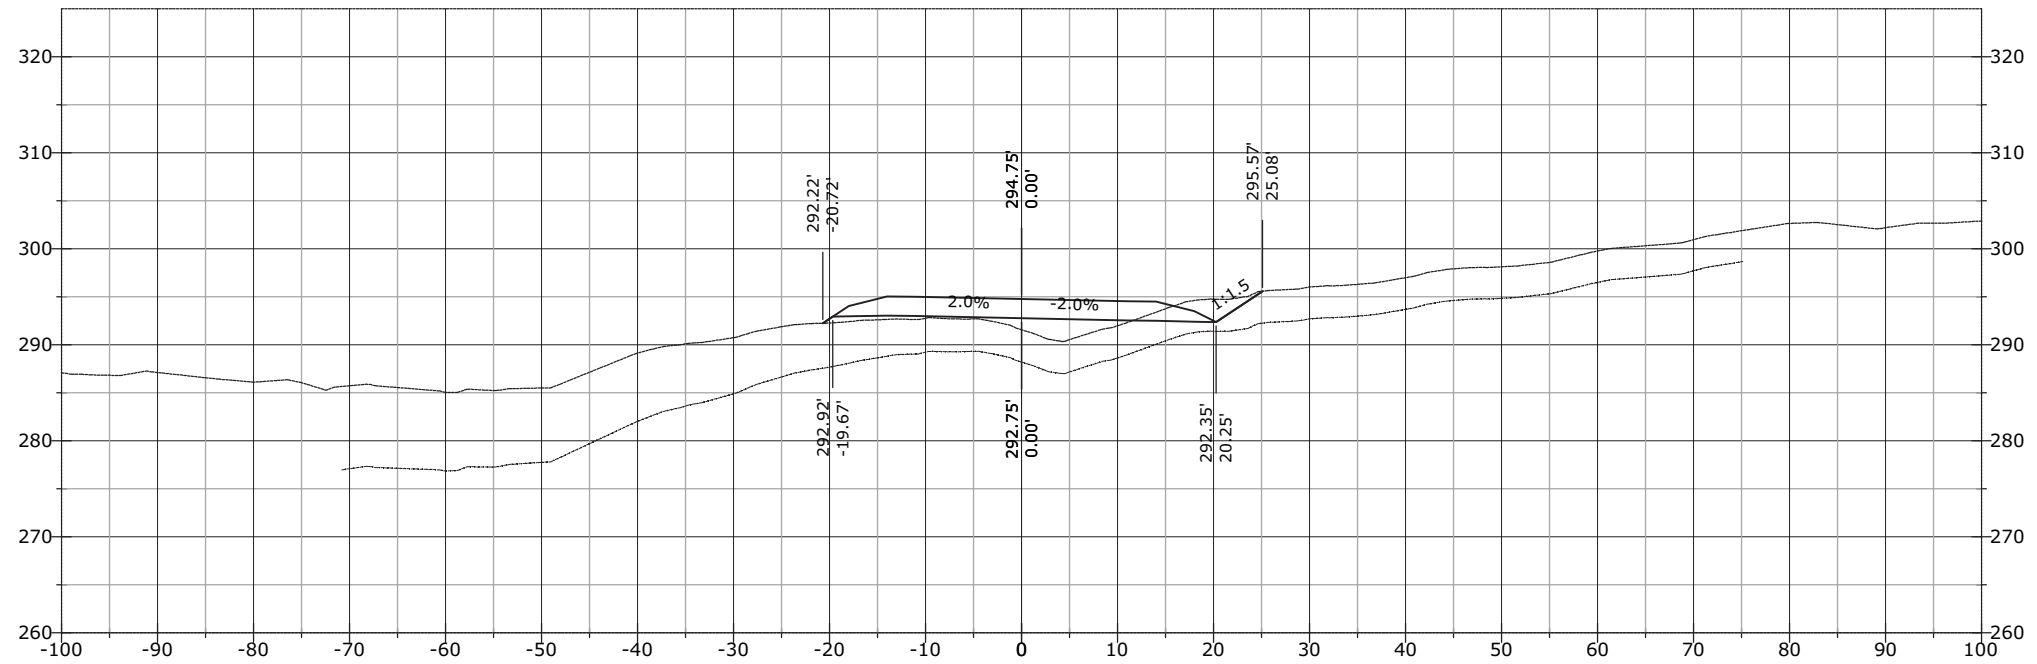


STATE	PROJECT	SHEET NUMBER
AK	AK PFH 43(10)	XS.900

1171+00.00

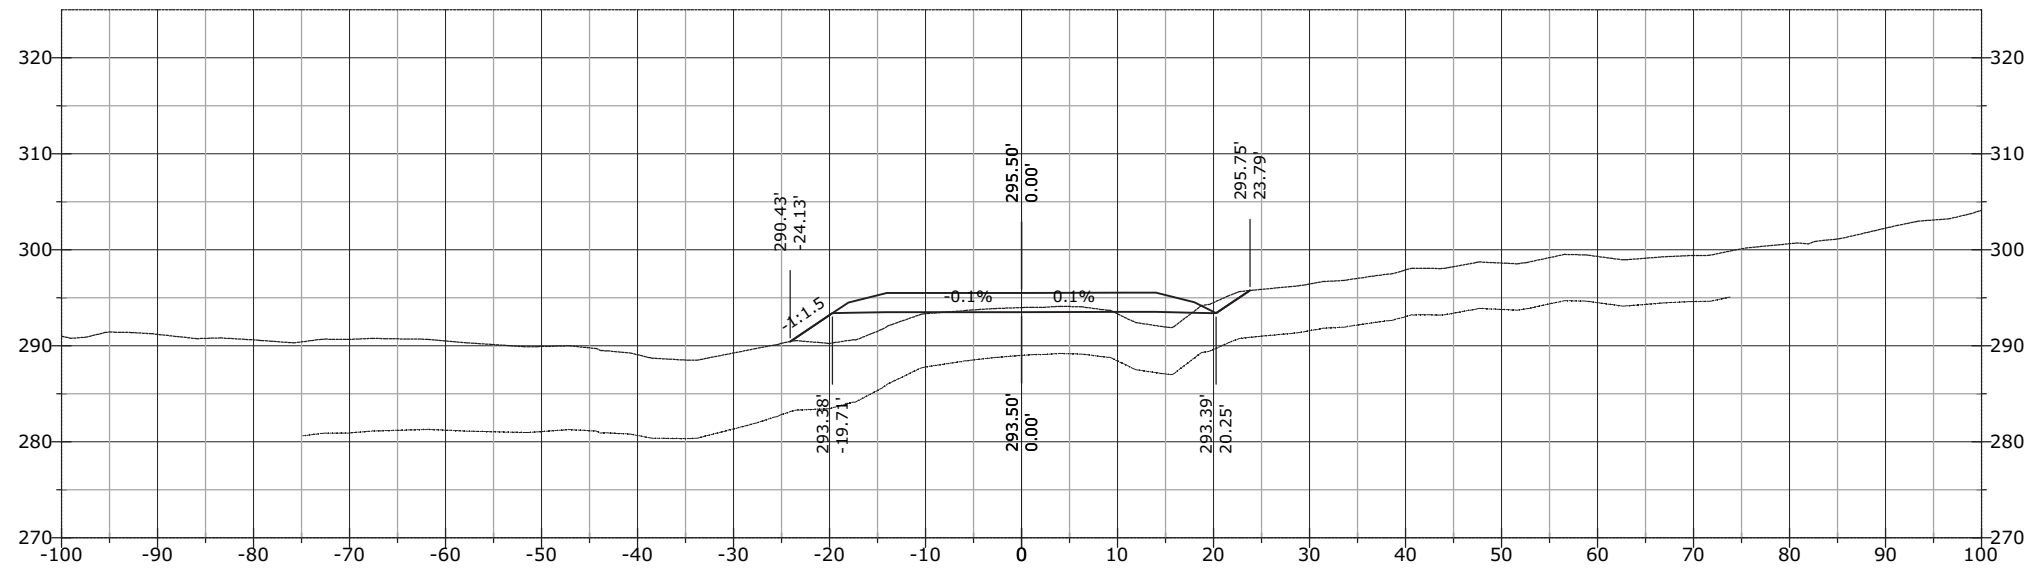


1170+98.59

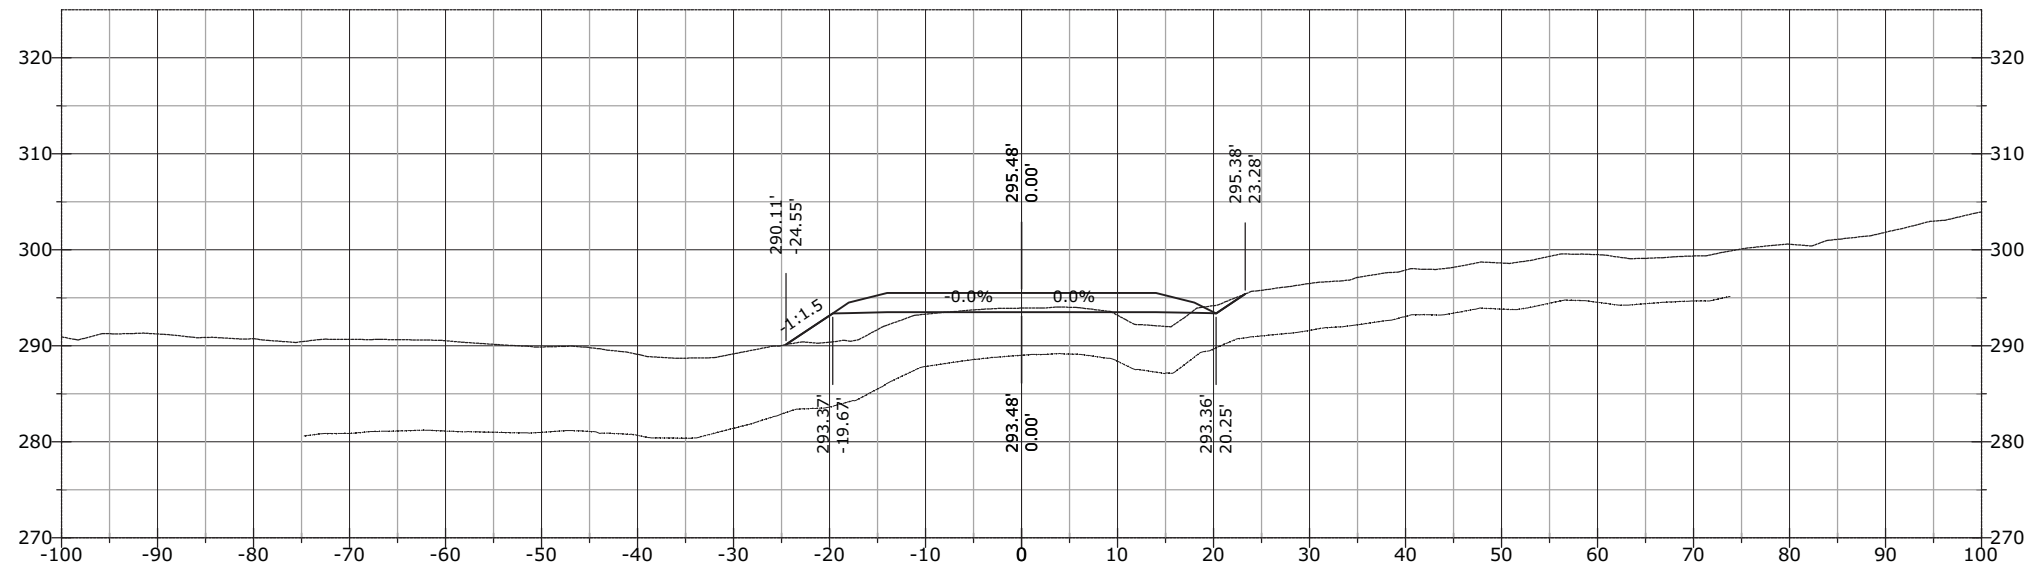


STATE	PROJECT	SHEET NUMBER
AK	AK PFH 43(10)	XS.901

1171+50.00

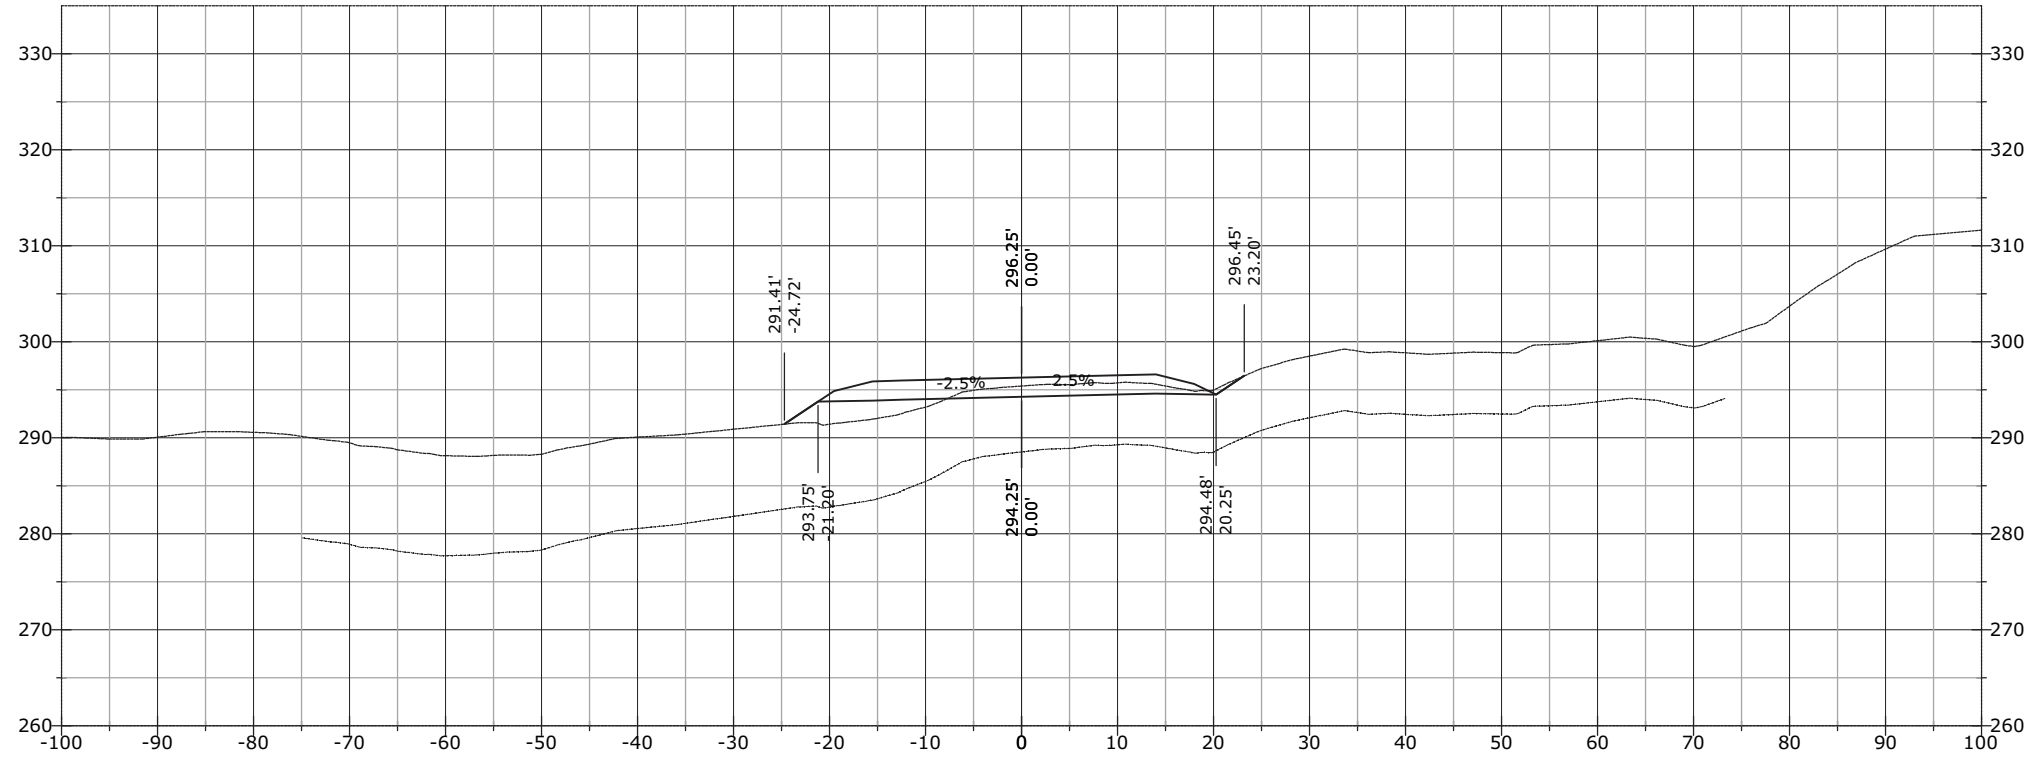


1171+47.97

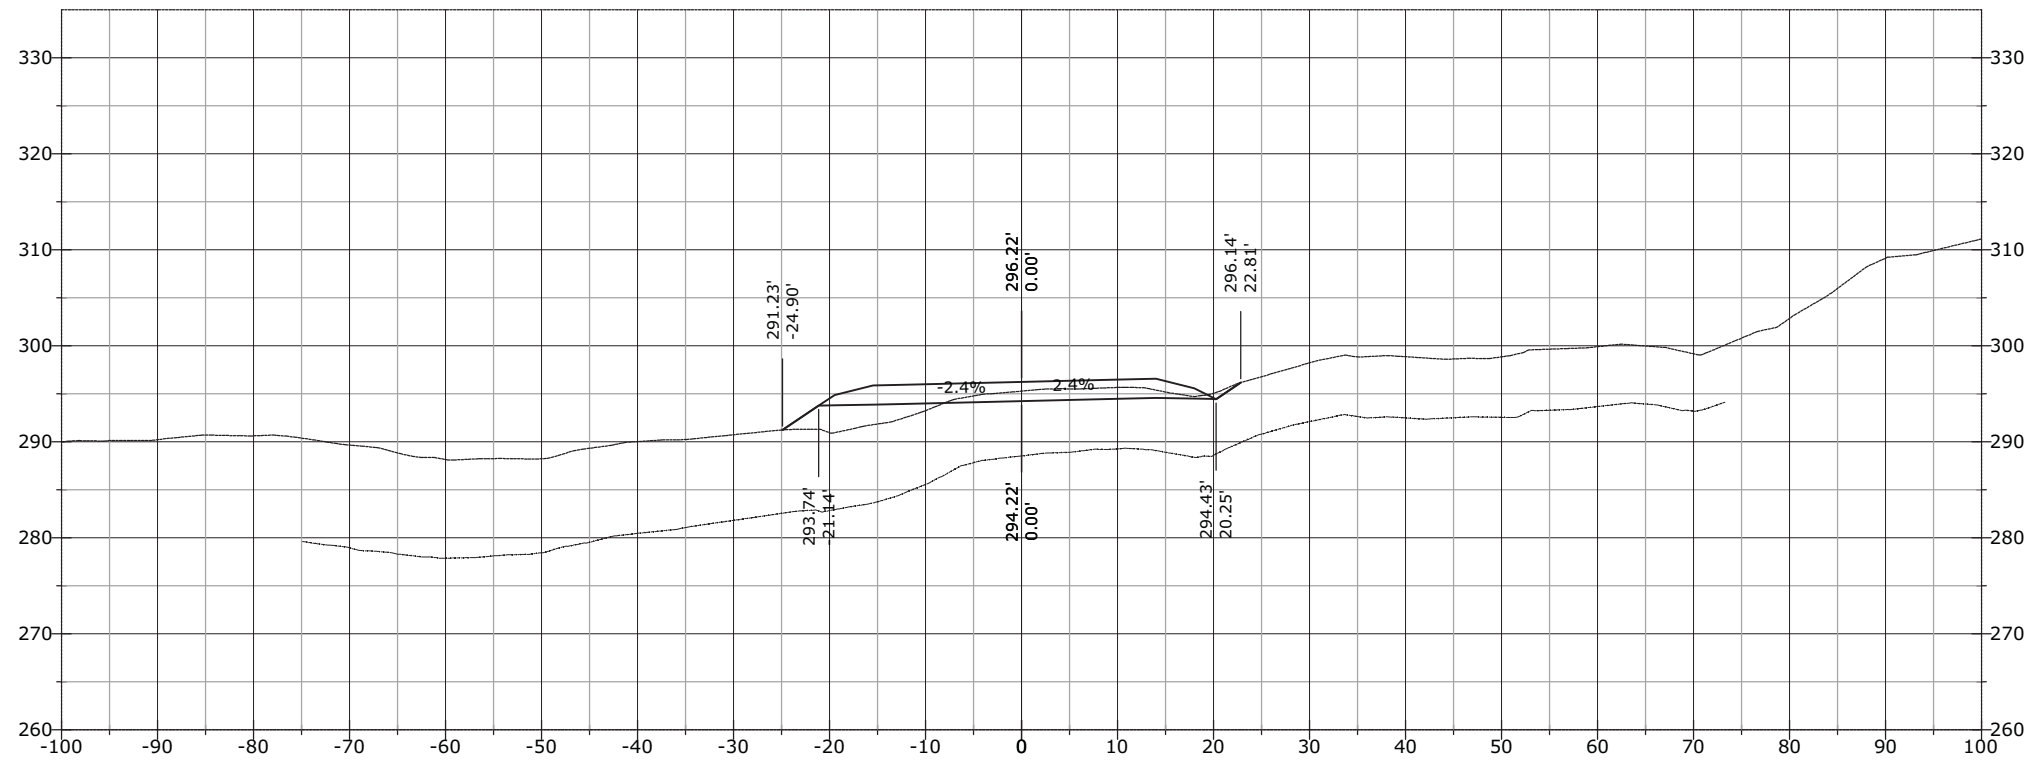


STATE	PROJECT	SHEET NUMBER
AK	AK PFH 43(10)	XS.902

1171+72.64

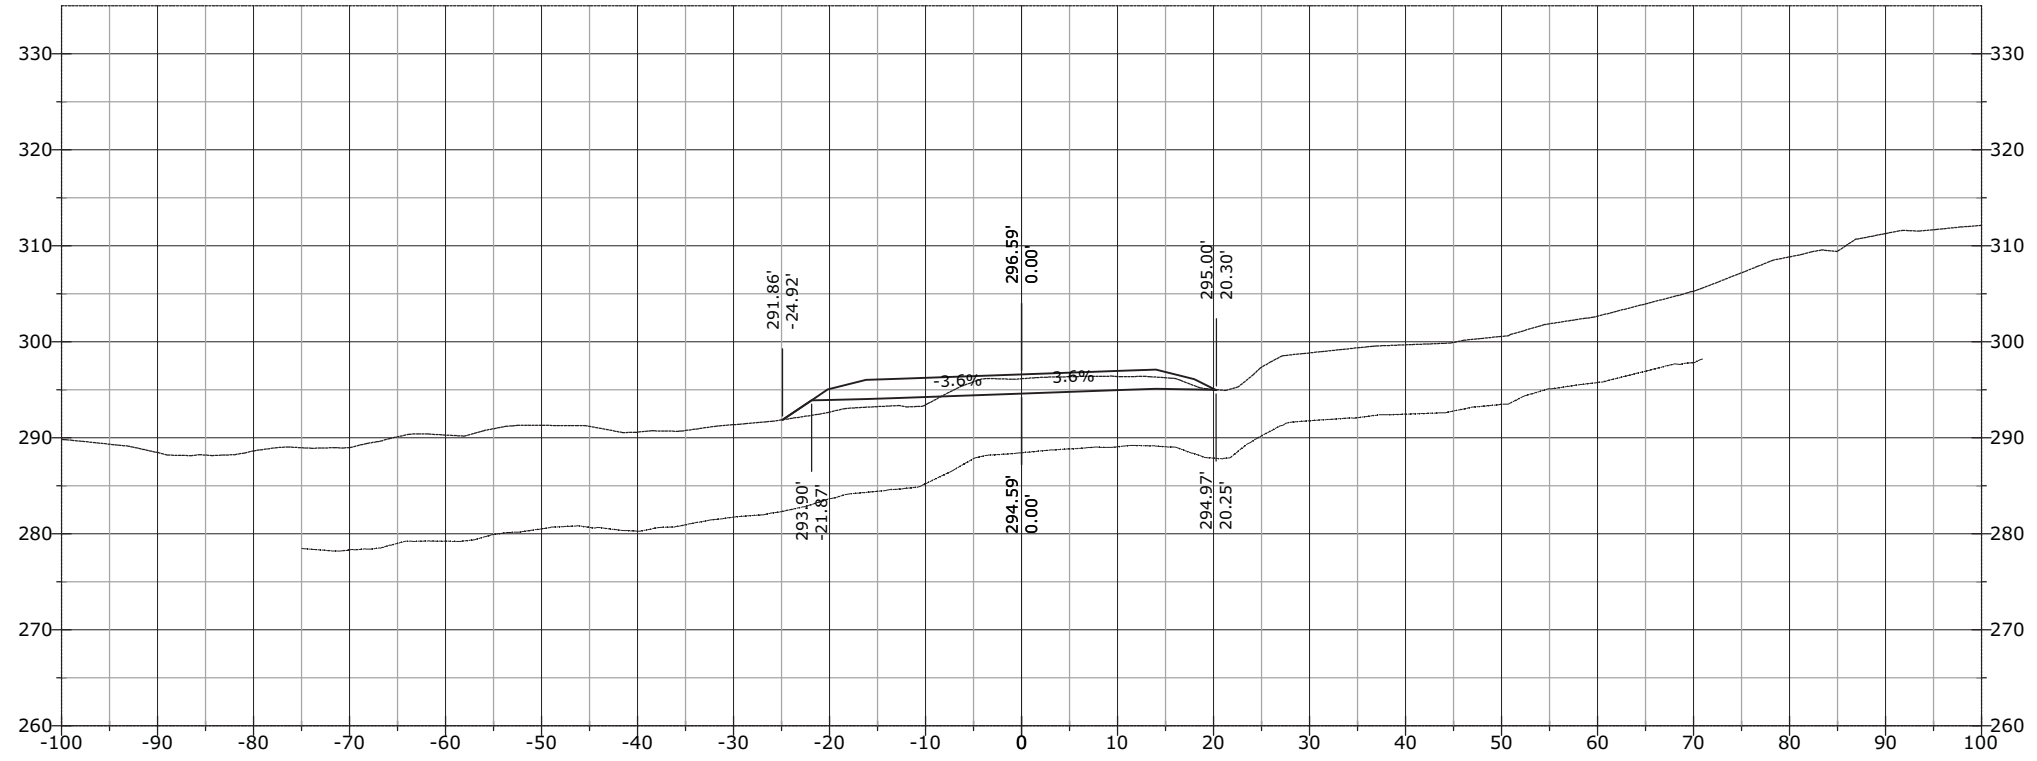


1171+60.21

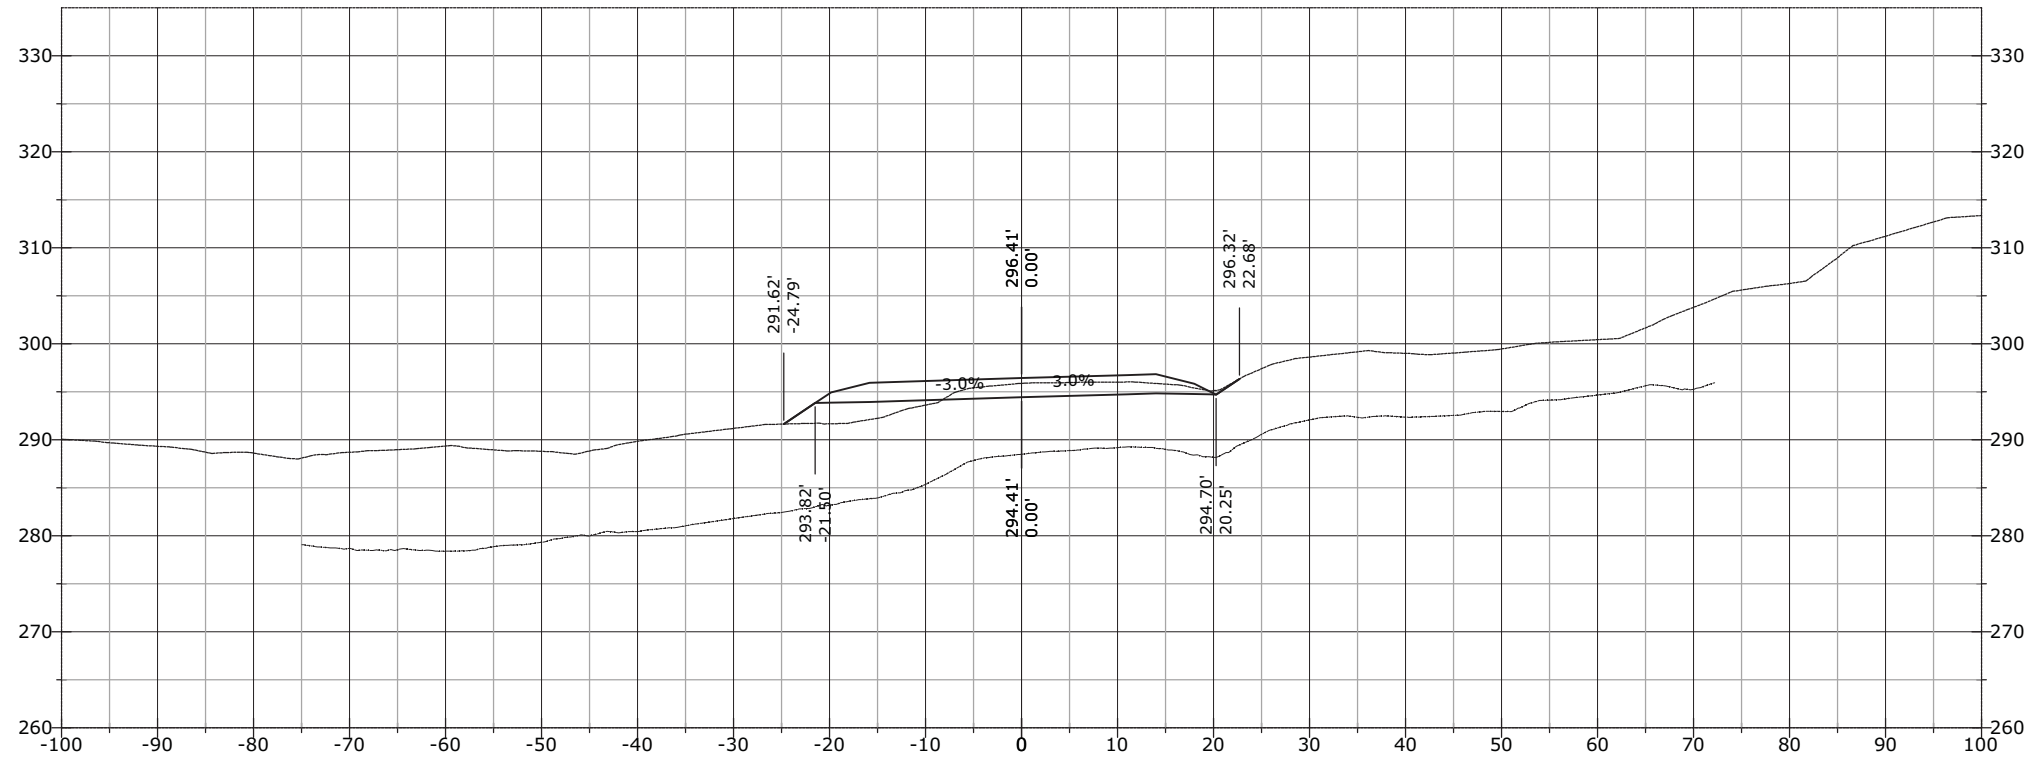


STATE	PROJECT	SHEET NUMBER
AK	AK PFH 43(10)	XS.903

1172+50.00

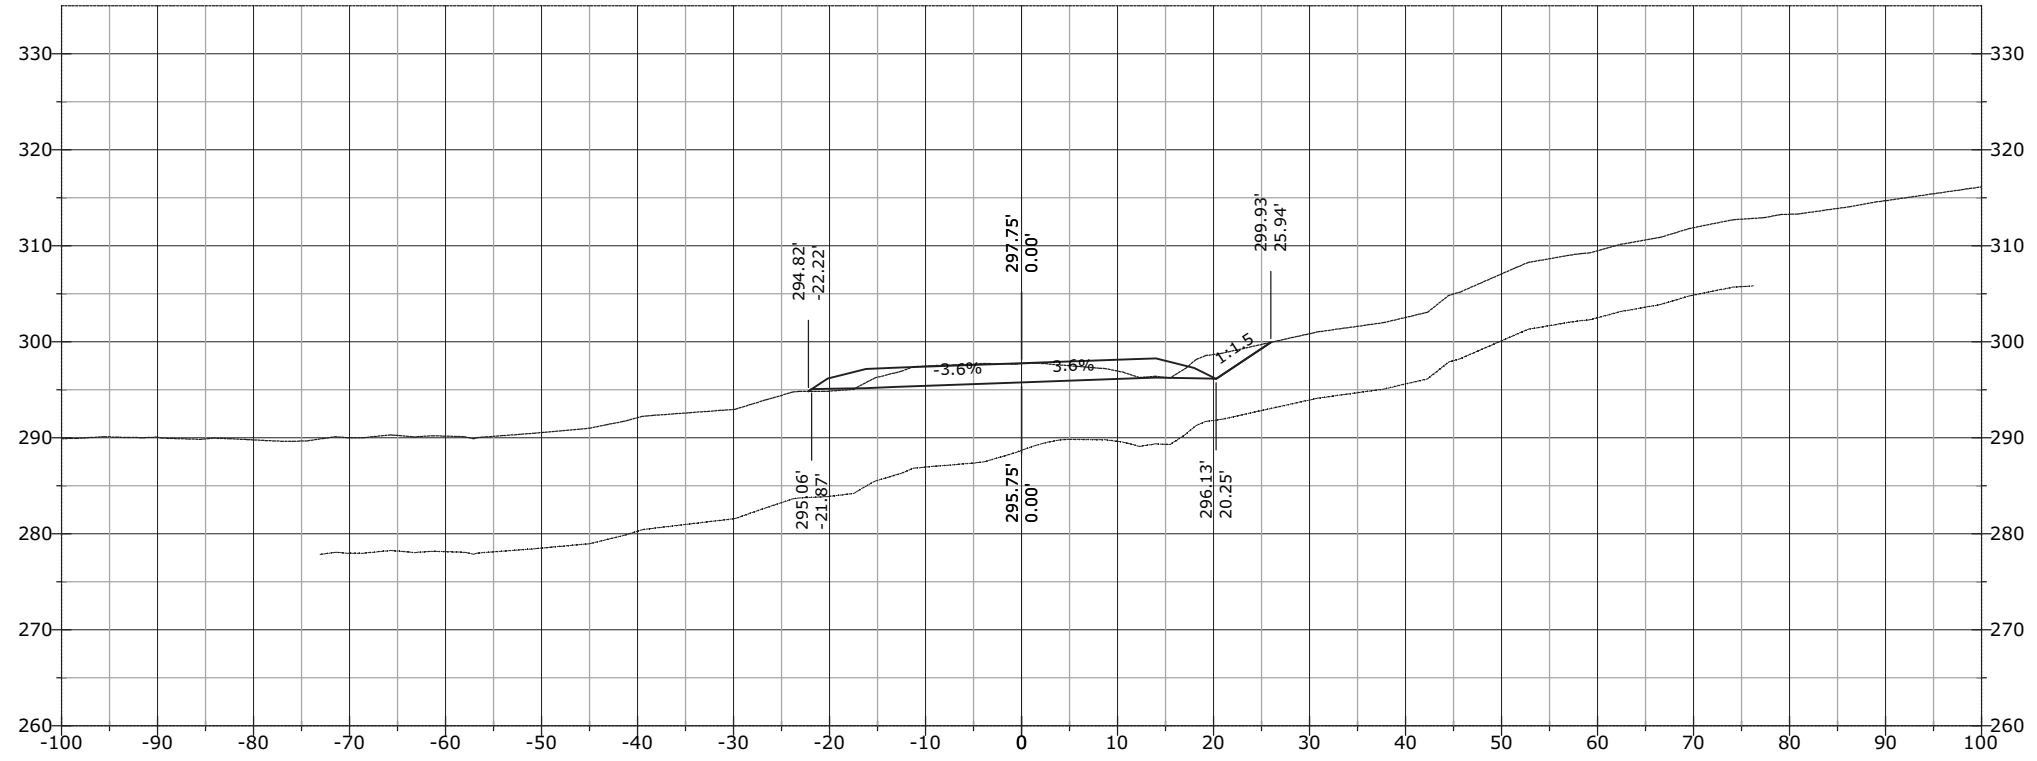


1172+00.00

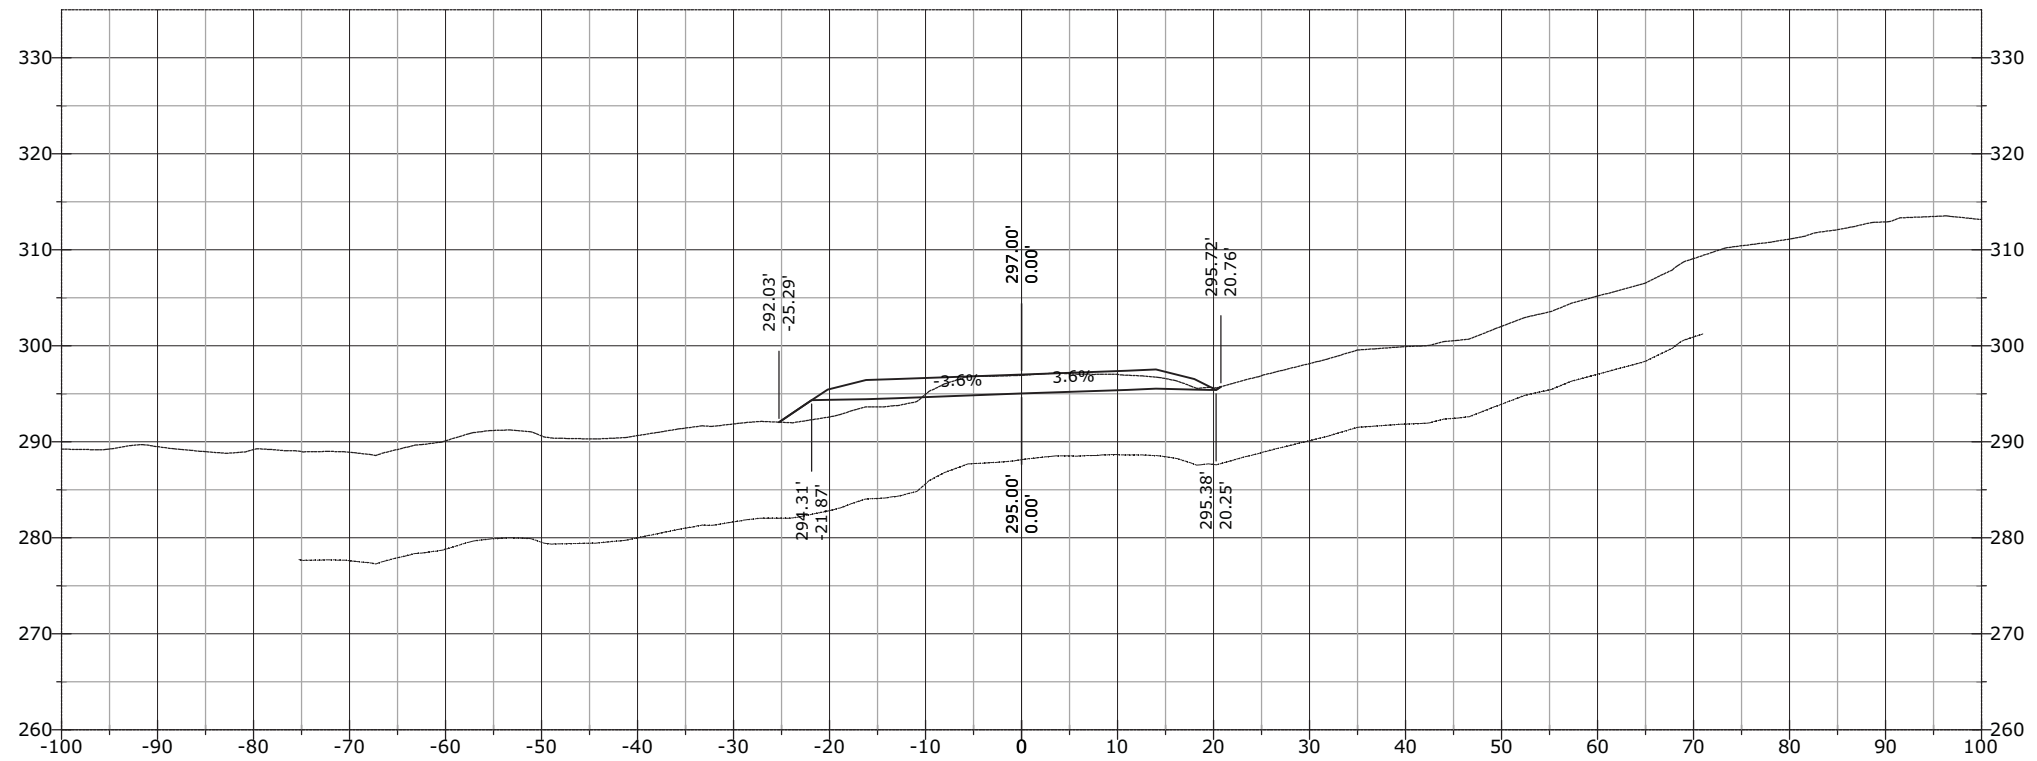


STATE	PROJECT	SHEET NUMBER
AK	AK PFH 43(10)	XS.904

1173+00.00

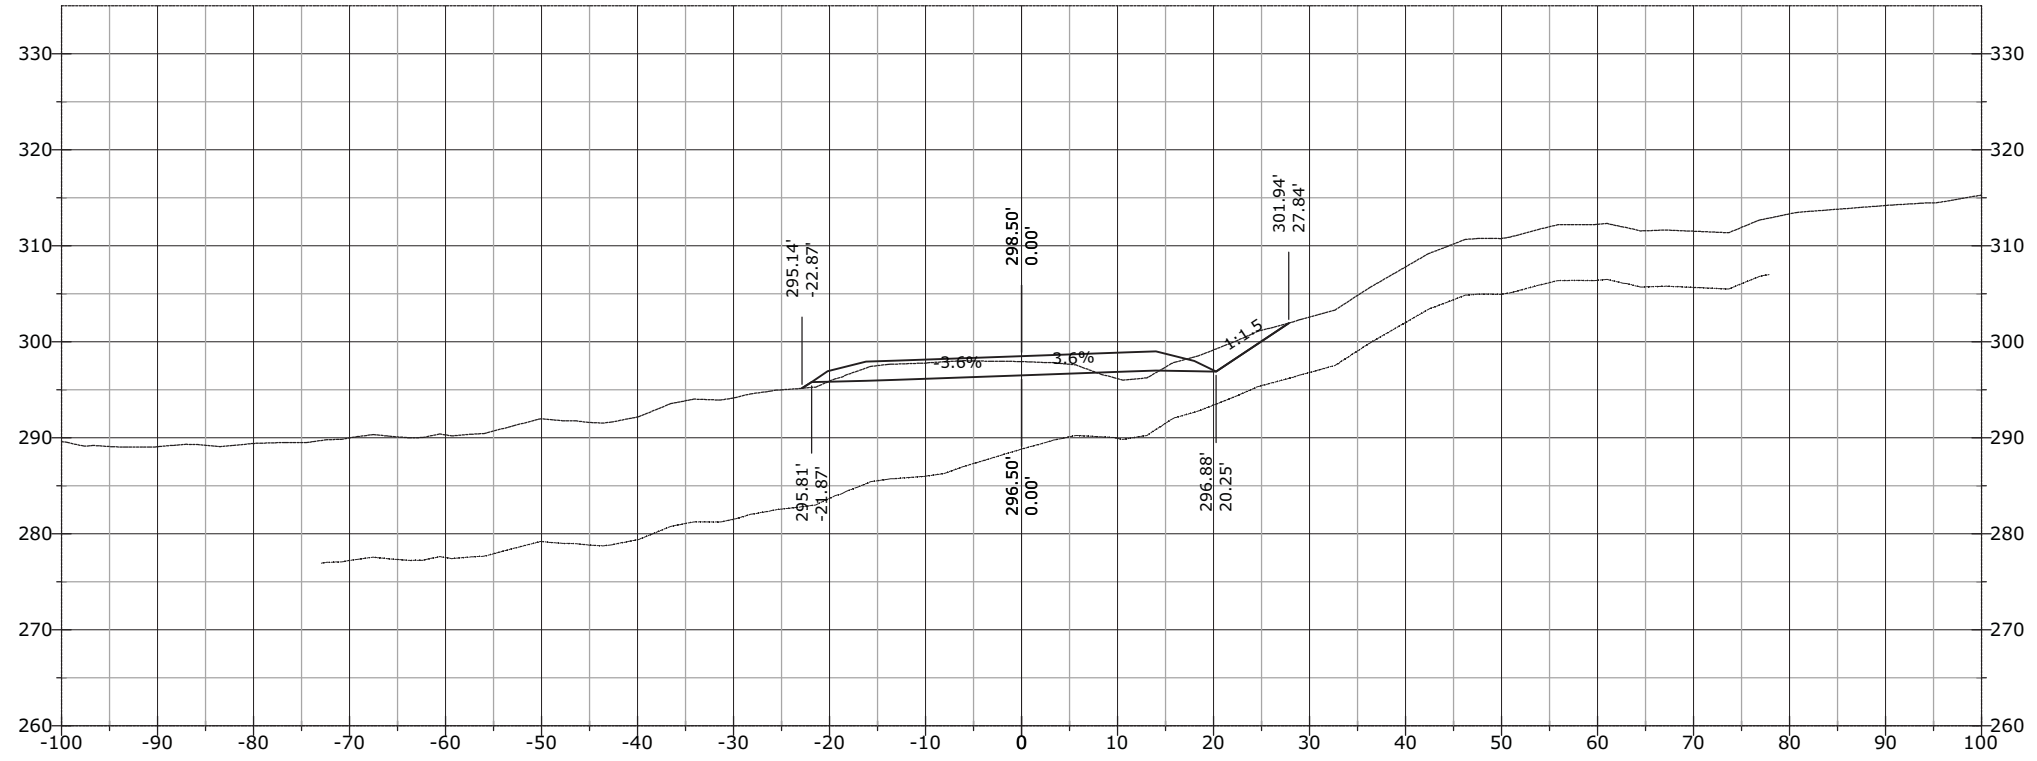


1172+57.12

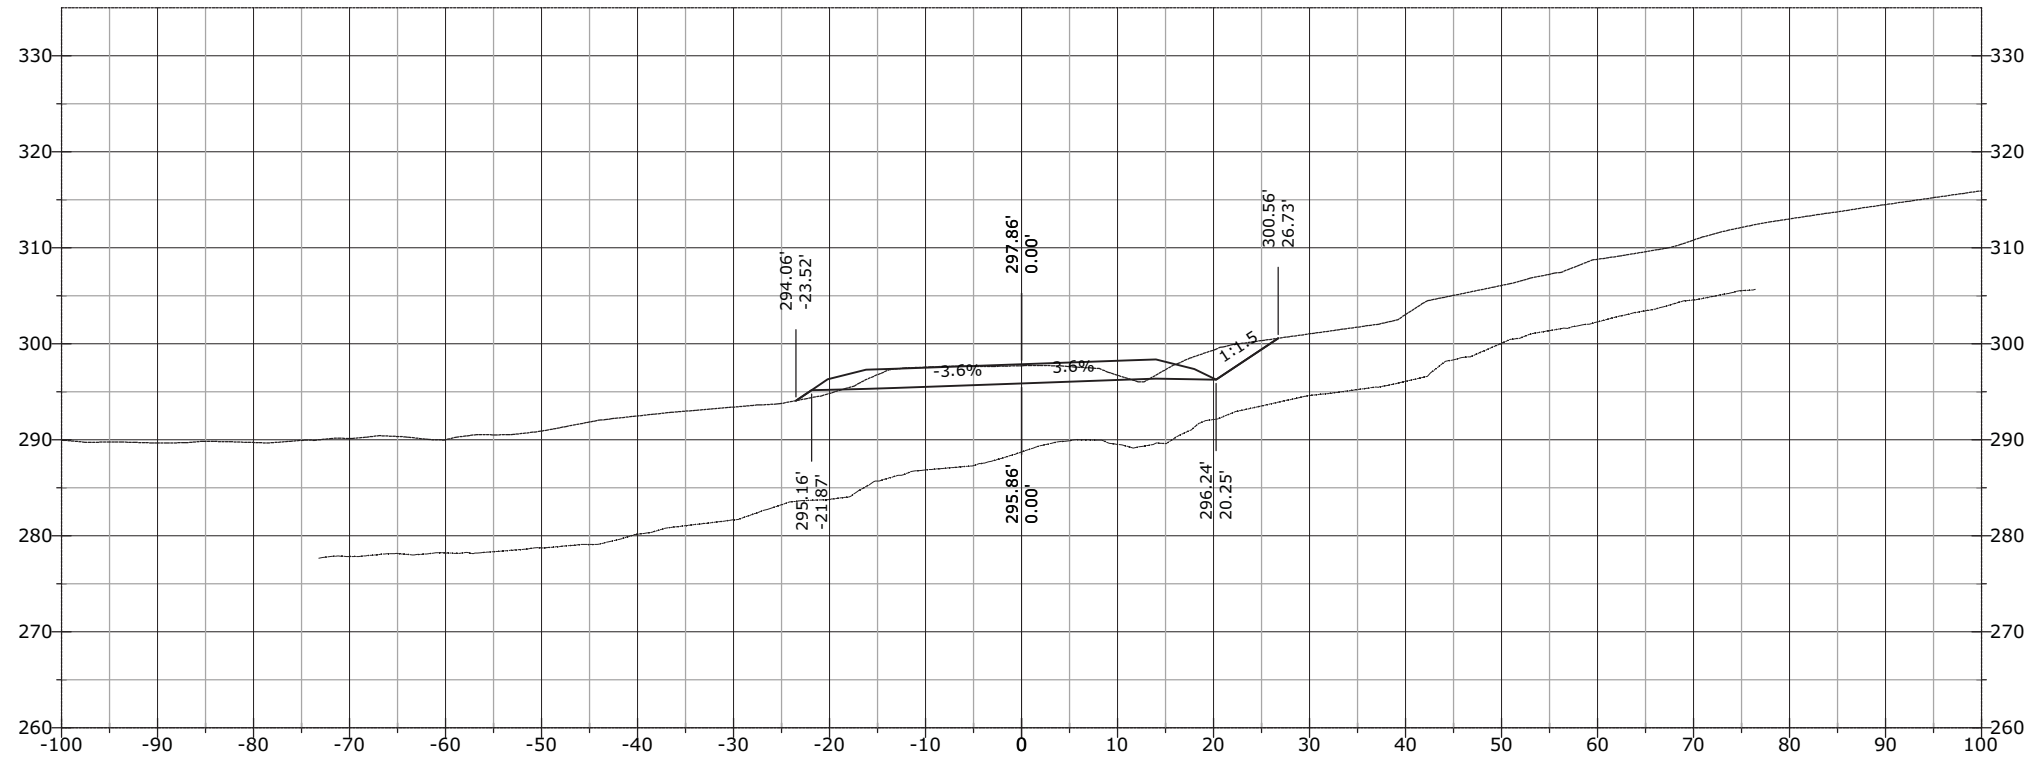


STATE	PROJECT	SHEET NUMBER
AK	AK PFH 43(10)	XS.905

1173+50.00

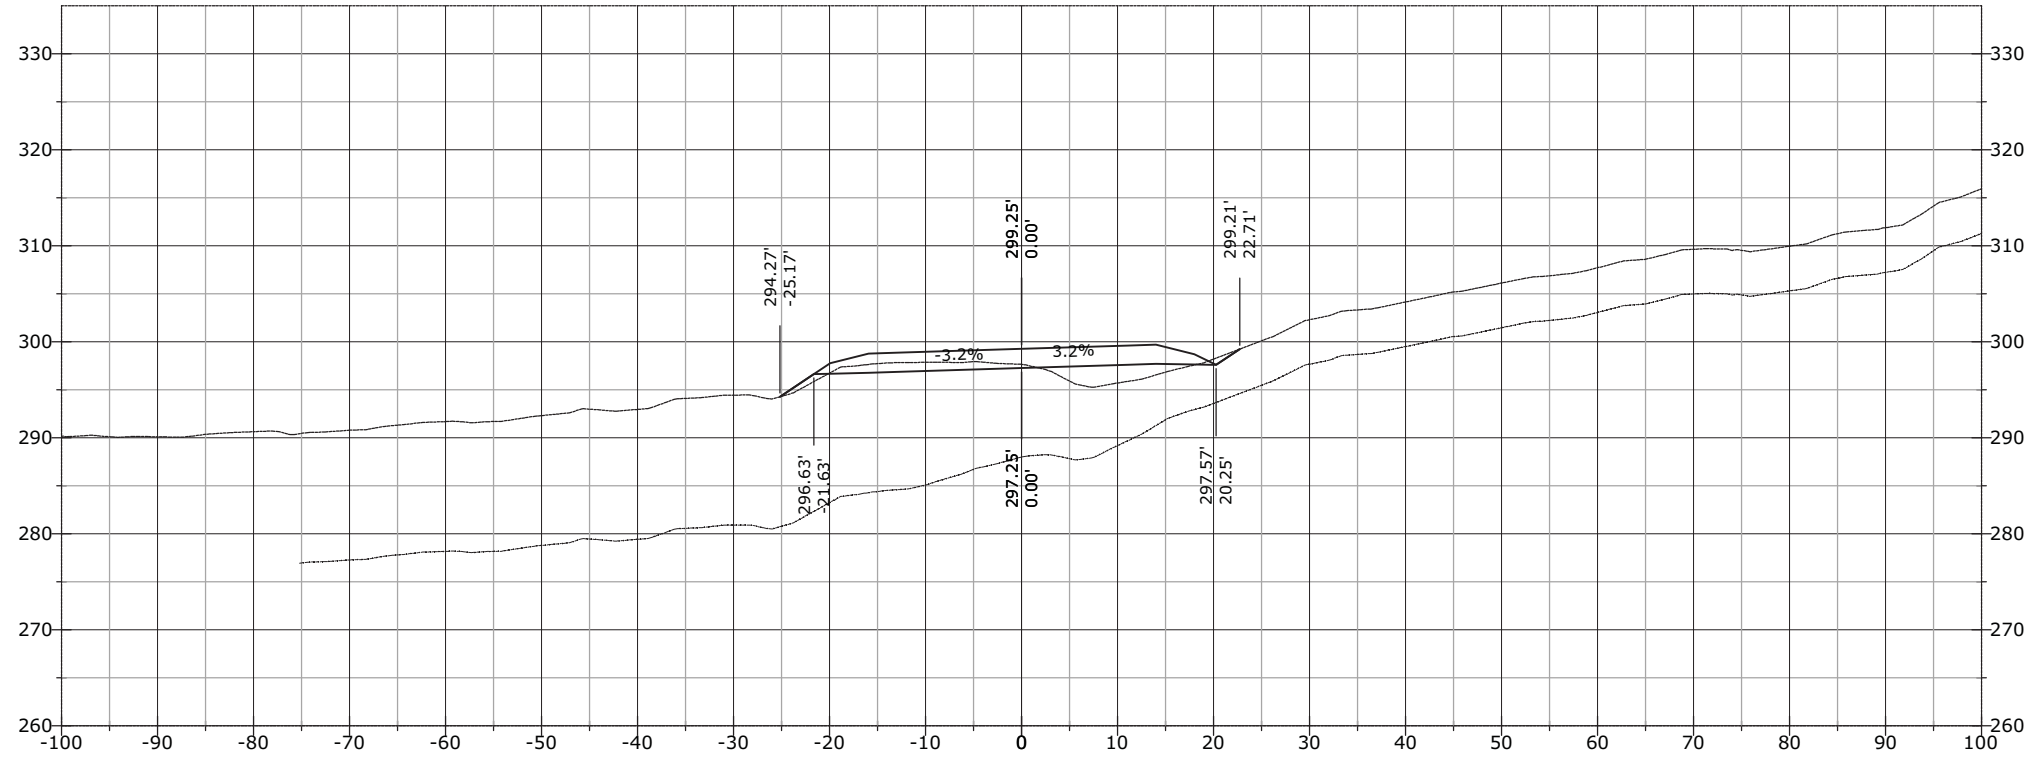


1173+41.61

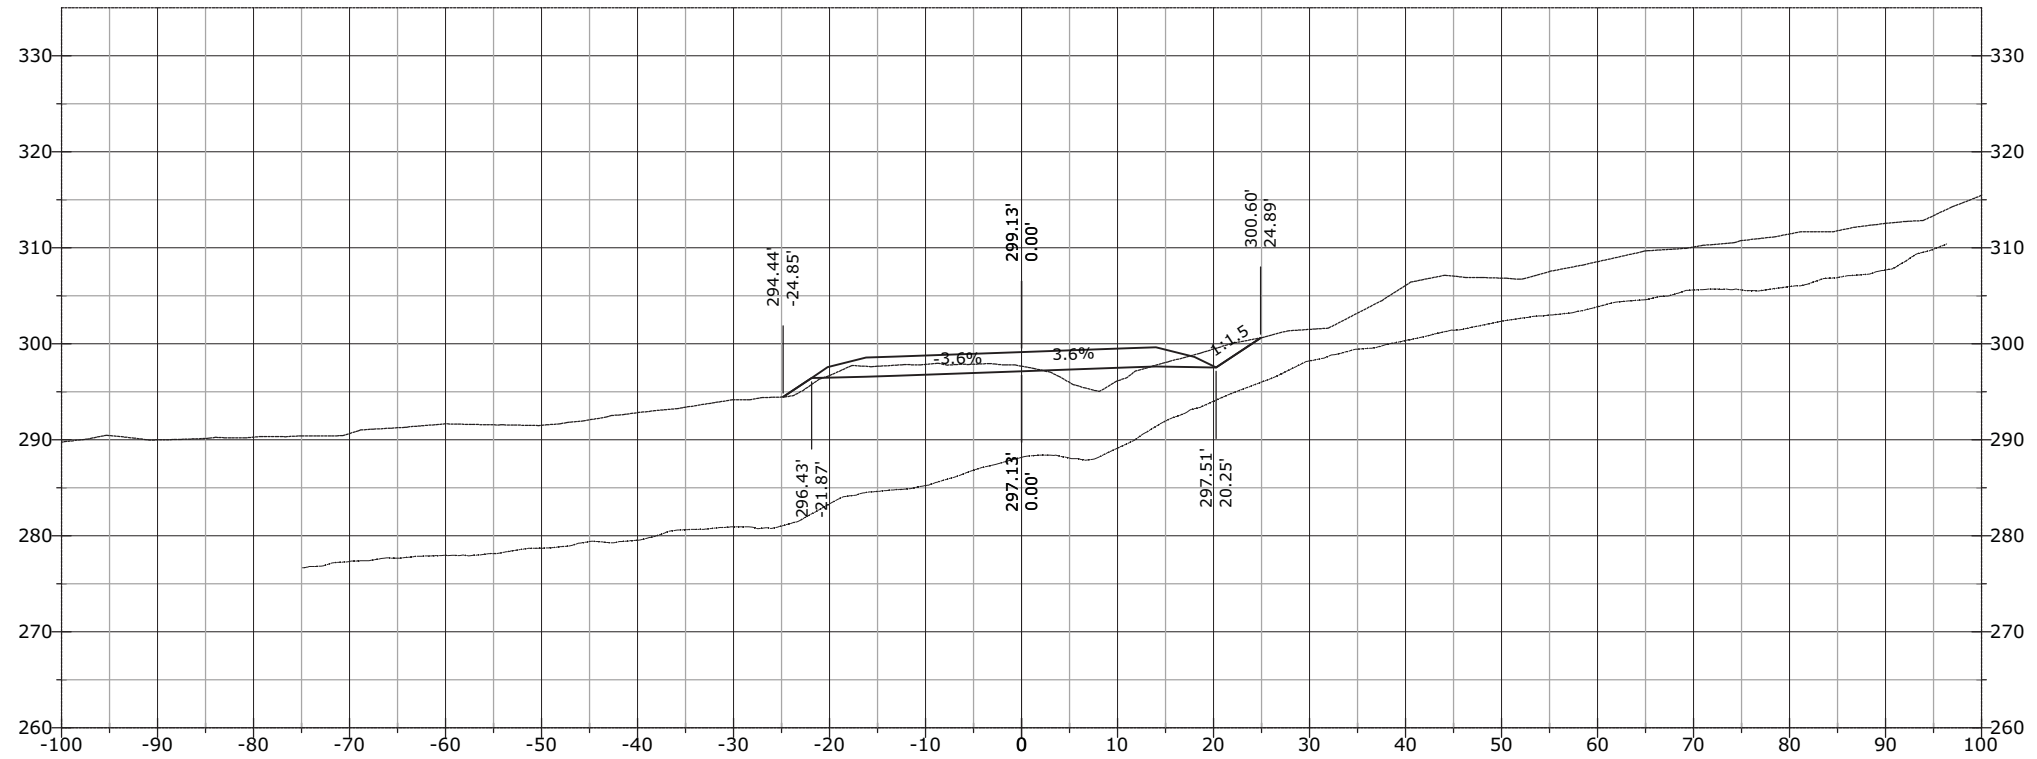


STATE	PROJECT	SHEET NUMBER
AK	AK PFH 43(10)	XS.906

1173+66.27

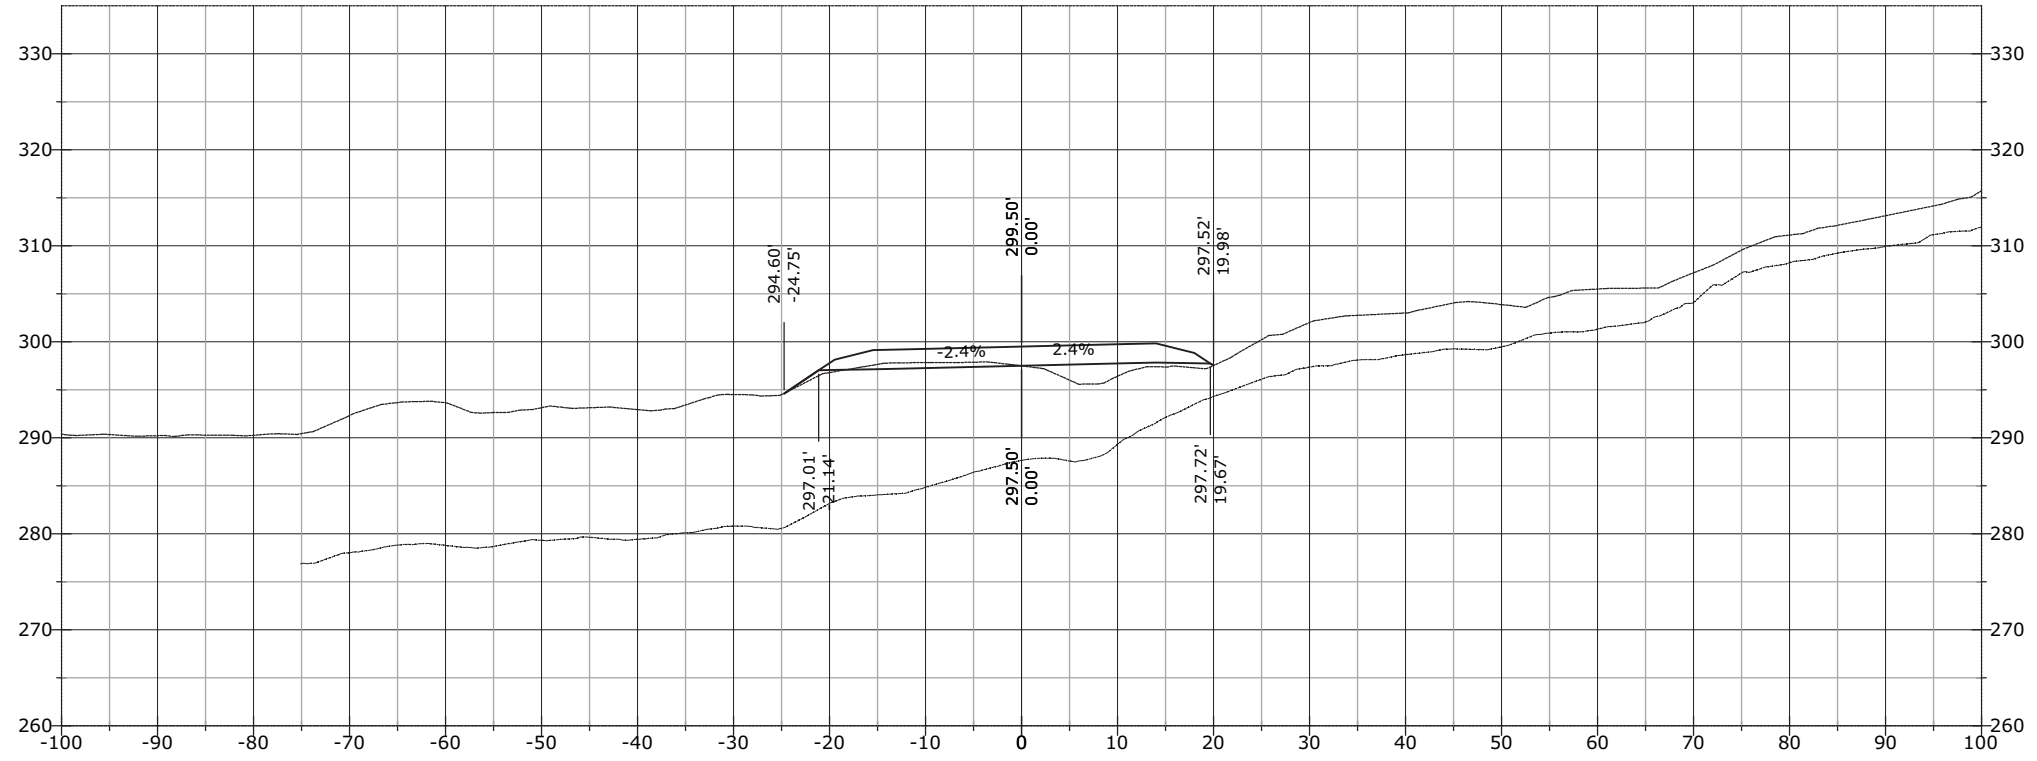


1173+54.03

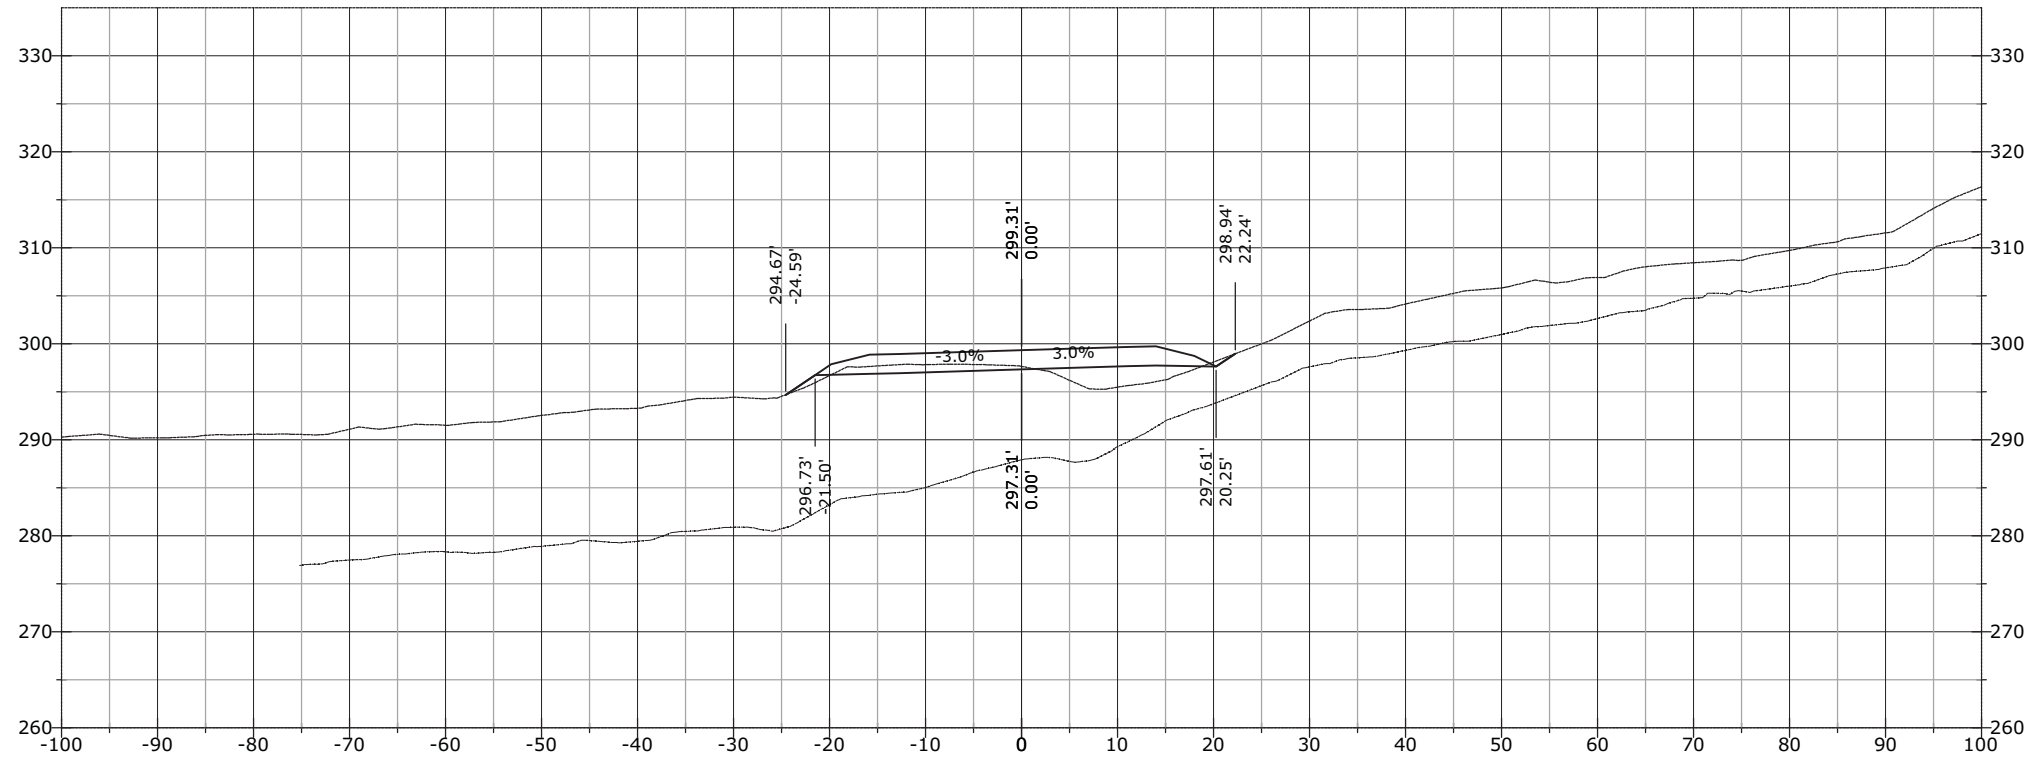


STATE	PROJECT	SHEET NUMBER
AK	AK PFH 43(10)	XS.907

1173+80.25

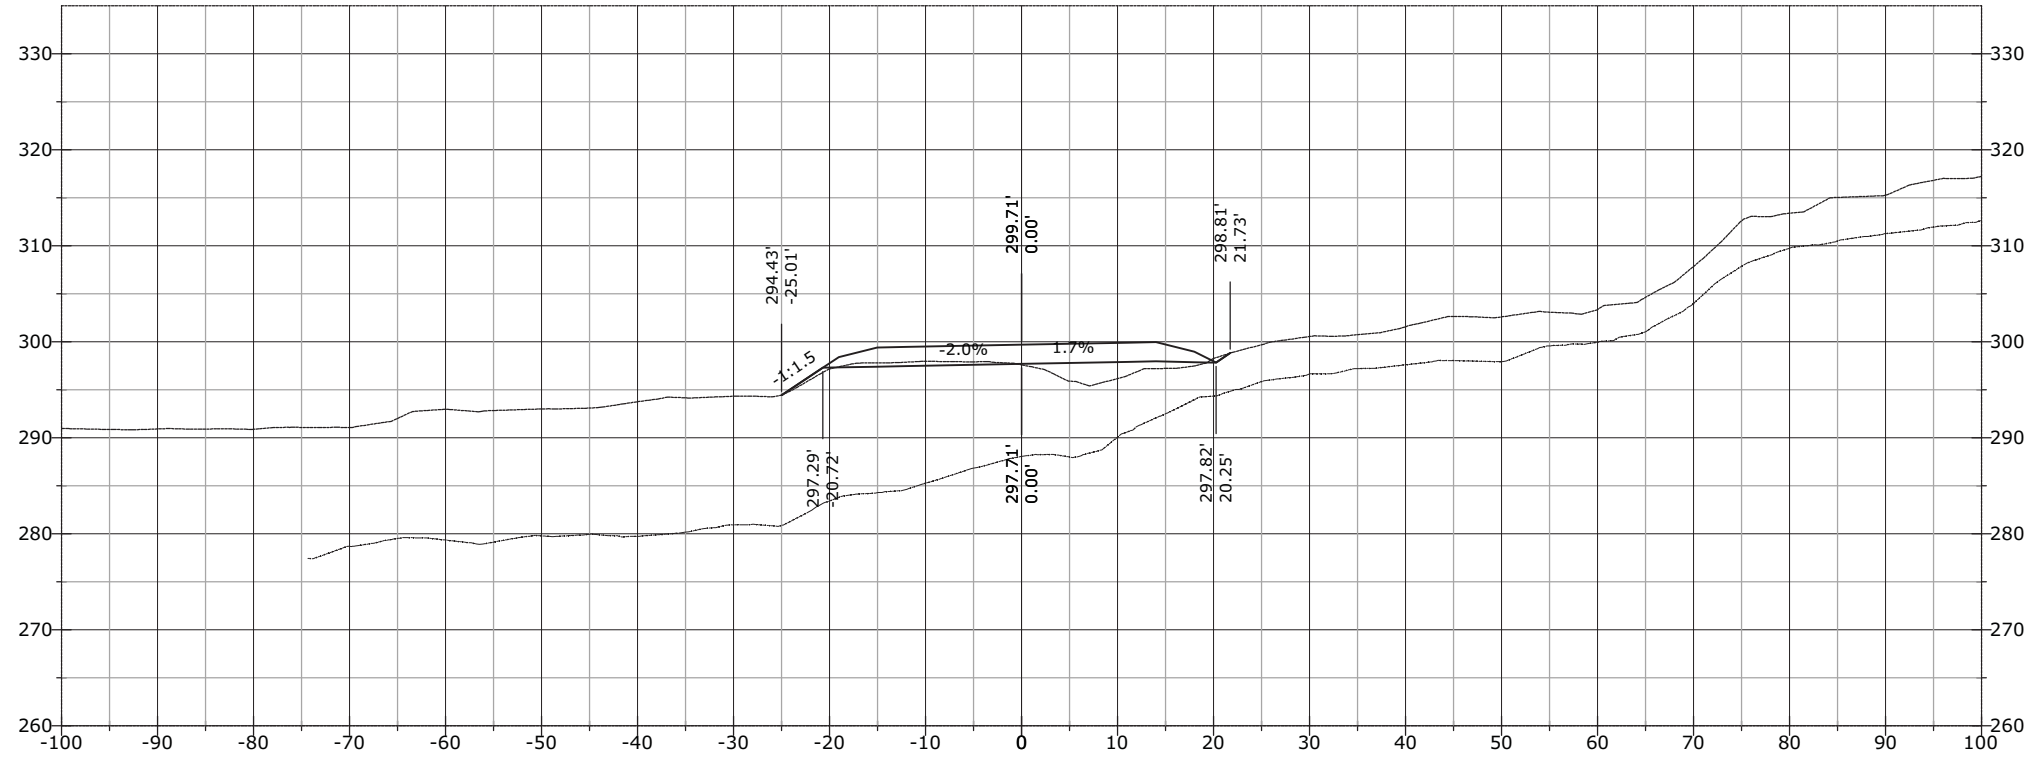


1173+74.50

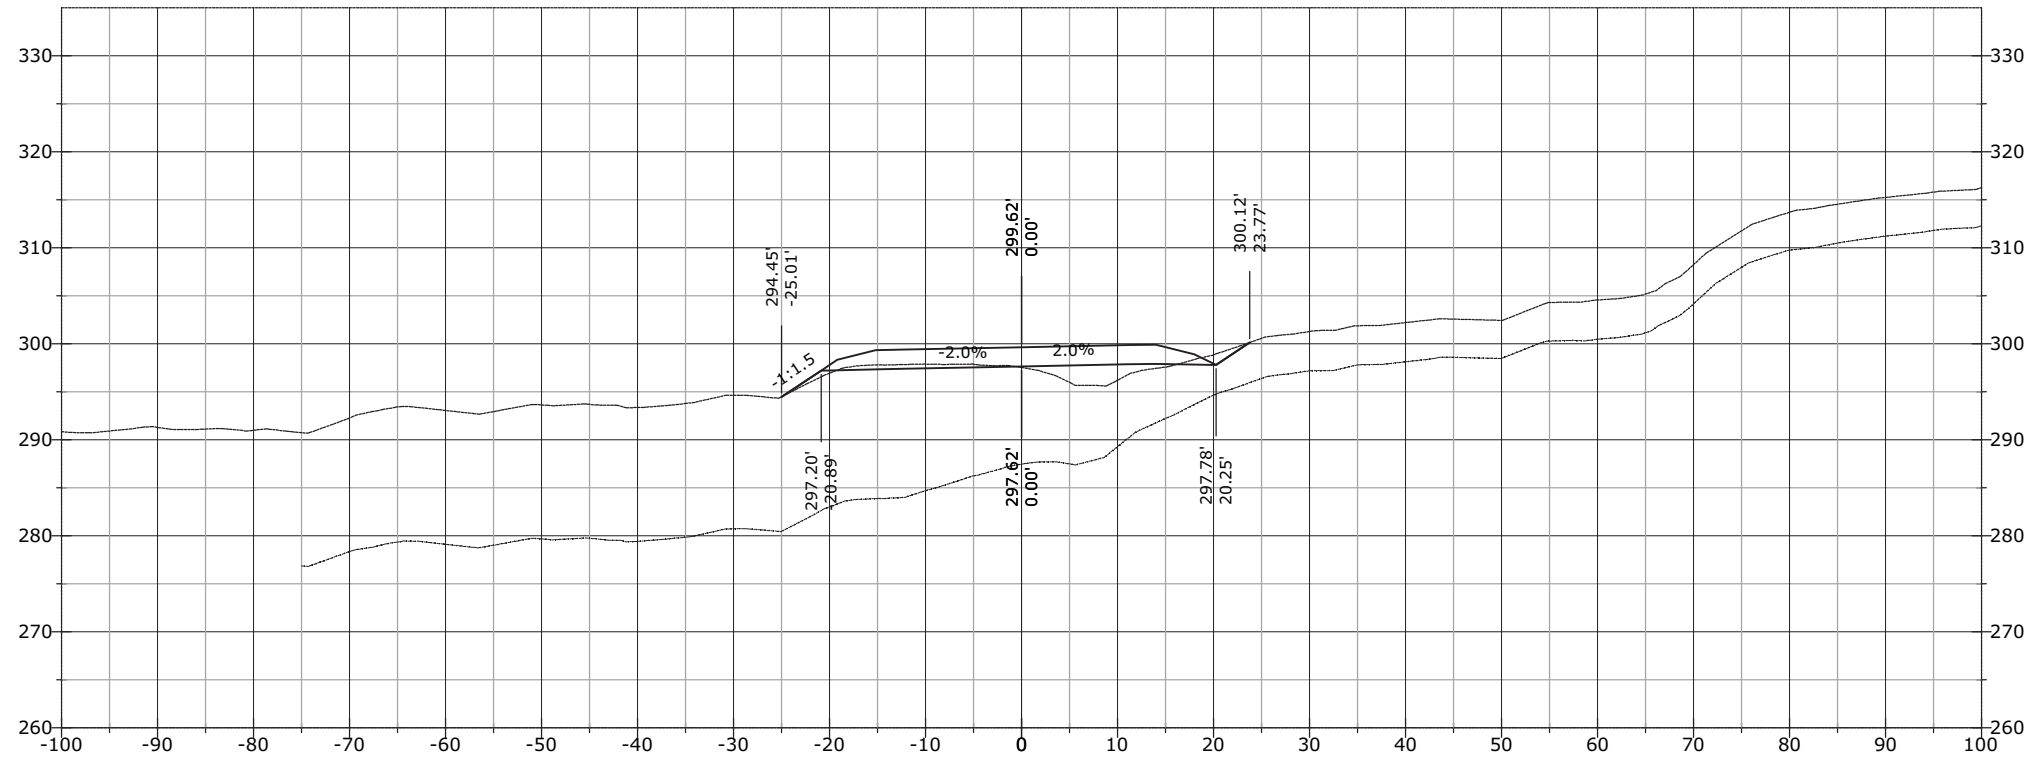


STATE	PROJECT	SHEET NUMBER
AK	AK PFH 43(10)	XS.908

1174+15.61

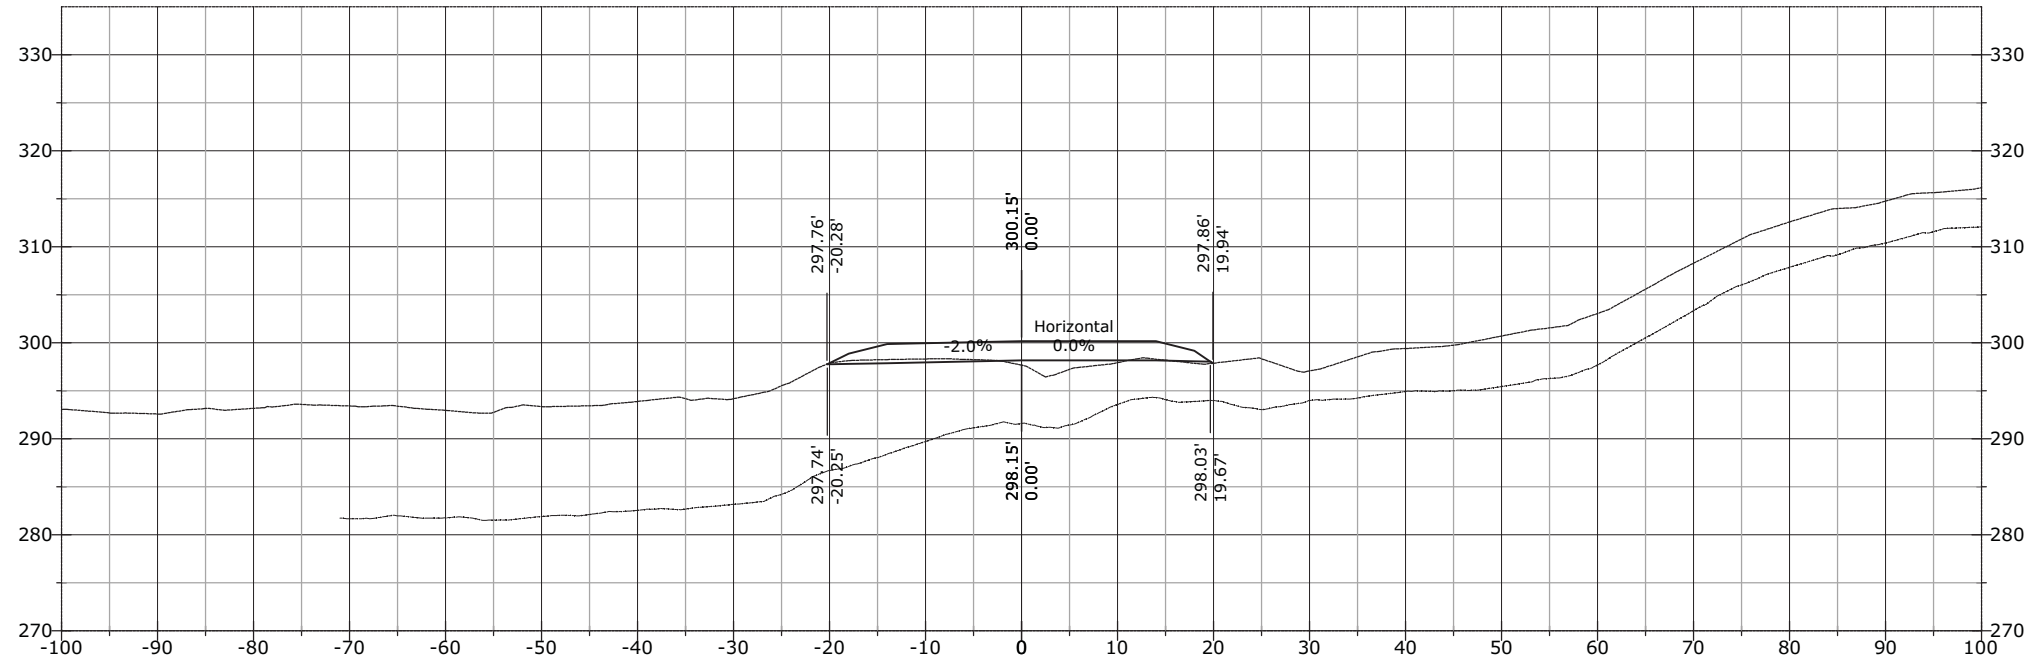


1174+00.00

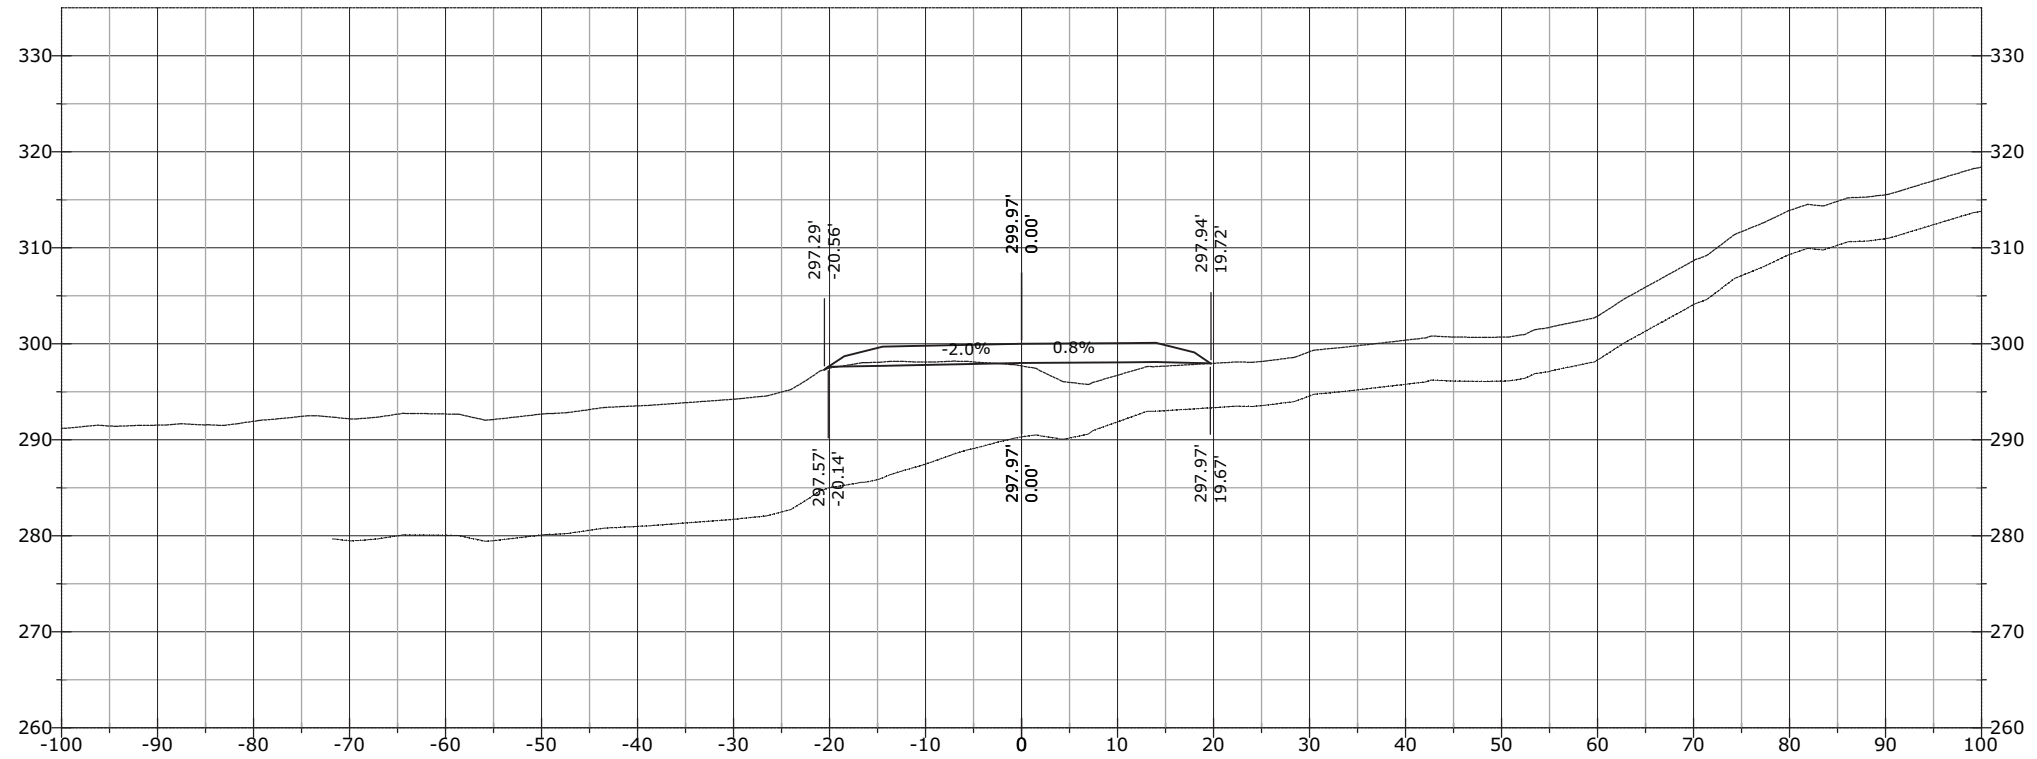


STATE	PROJECT	SHEET NUMBER
AK	AK PFH 43(10)	XS.909

1174+56.72

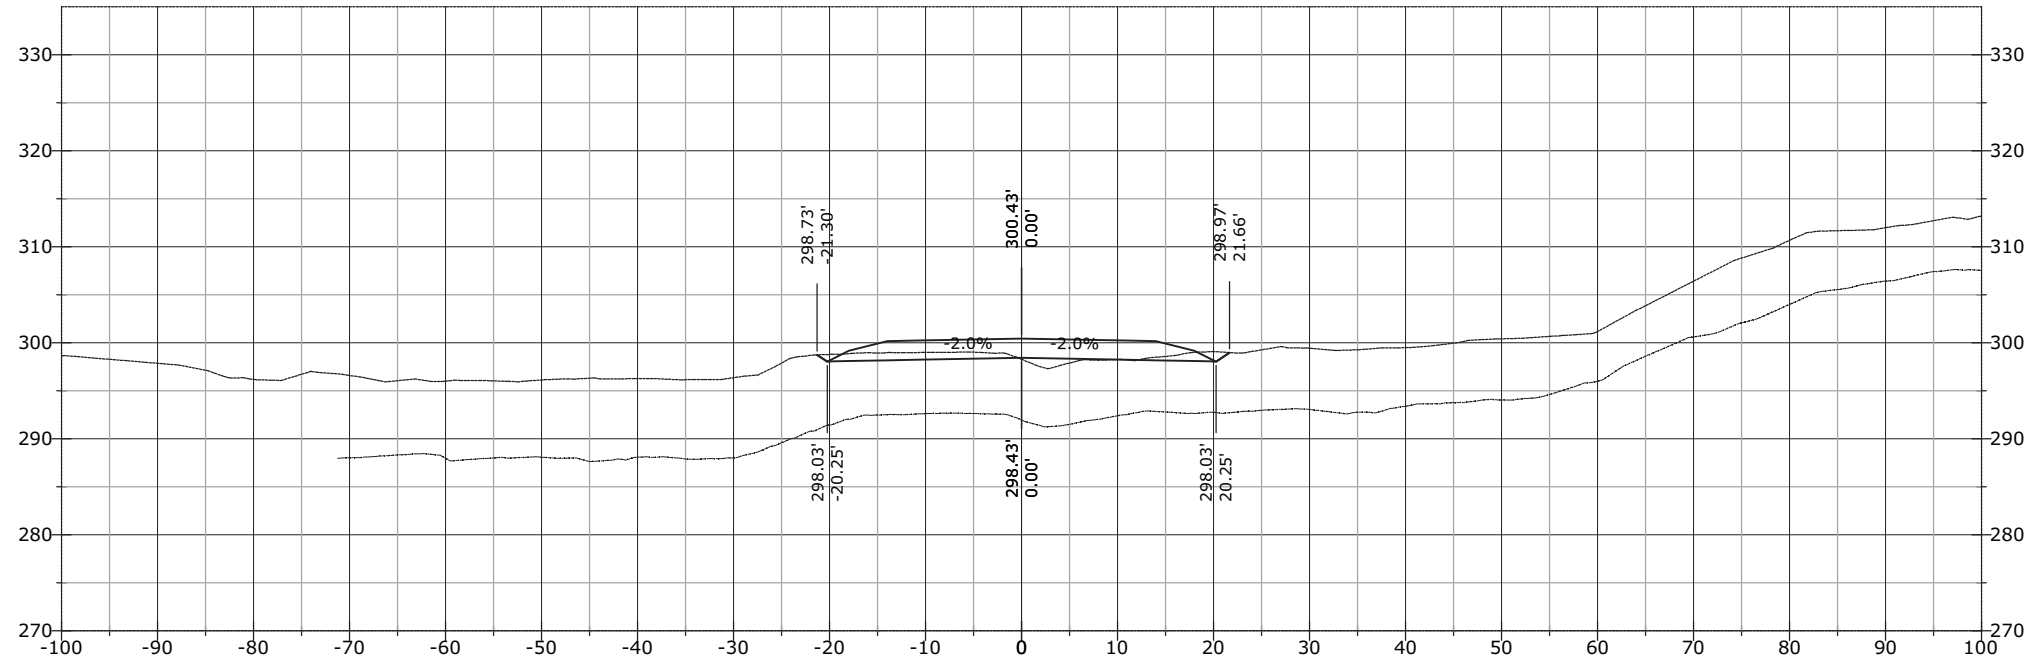


1174+50.00

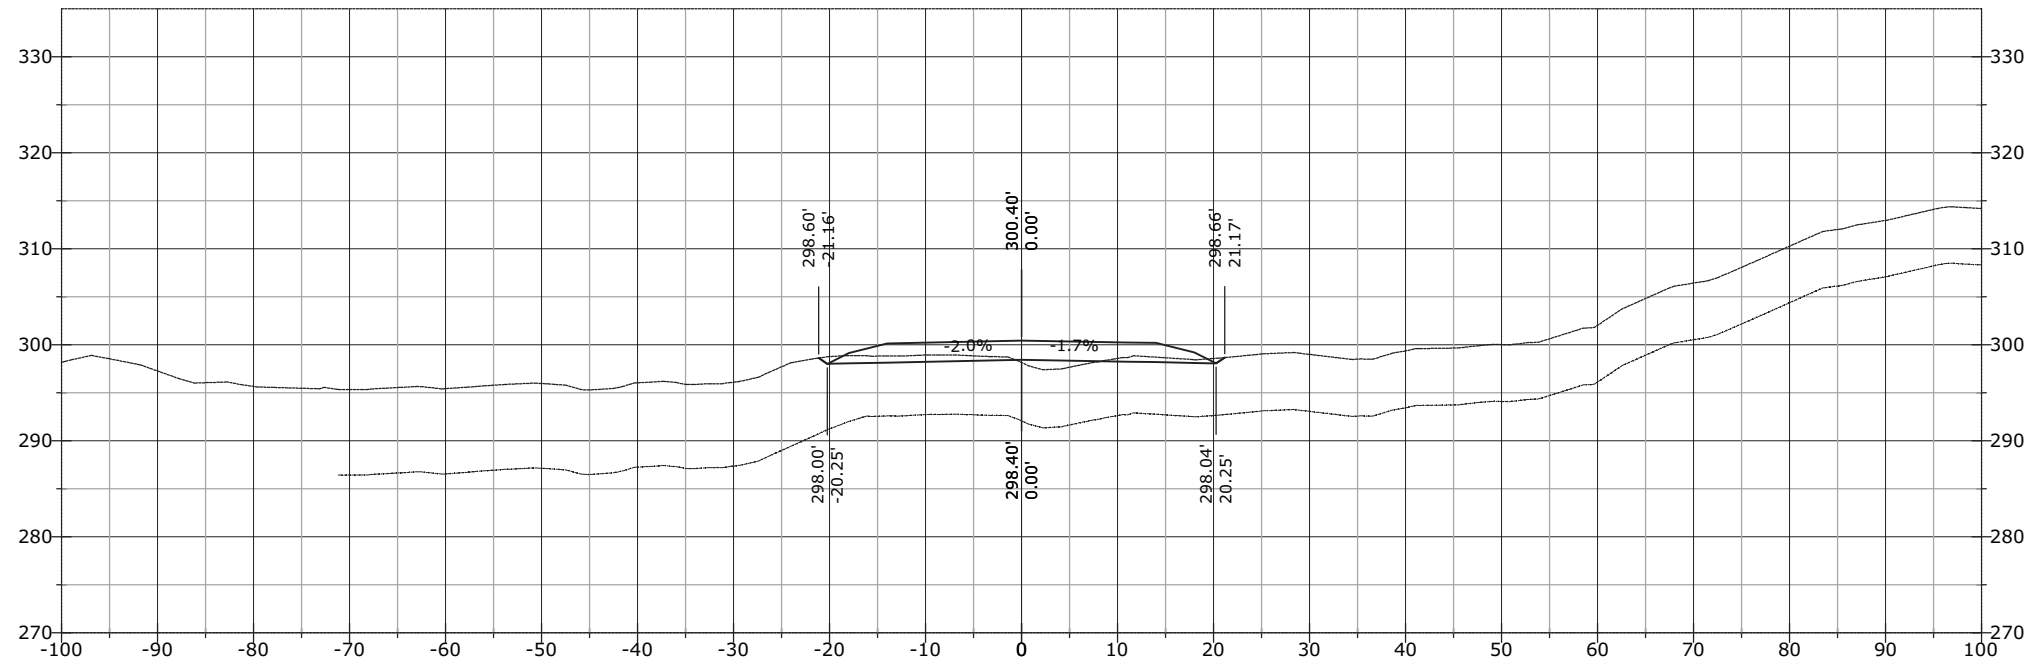


STATE	PROJECT	SHEET NUMBER
AK	AK PFH 43(10)	XS.910


1175+75.74

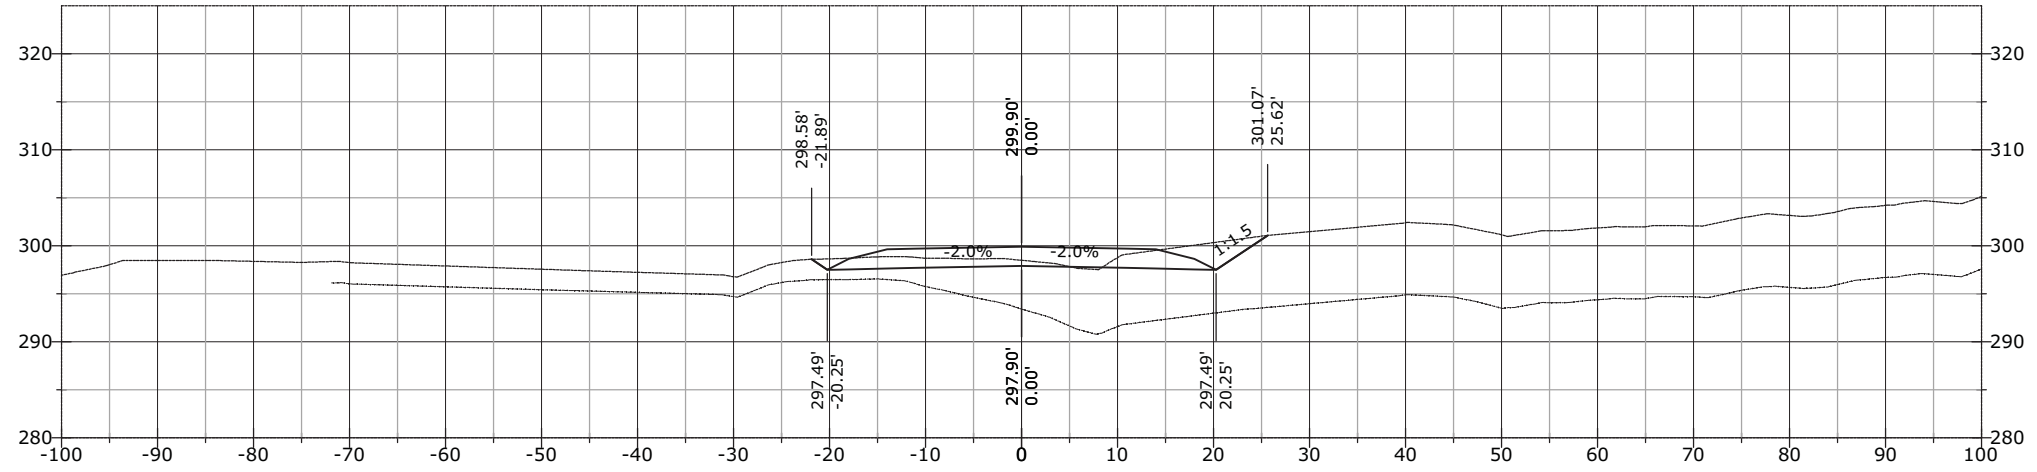

1175+50.00

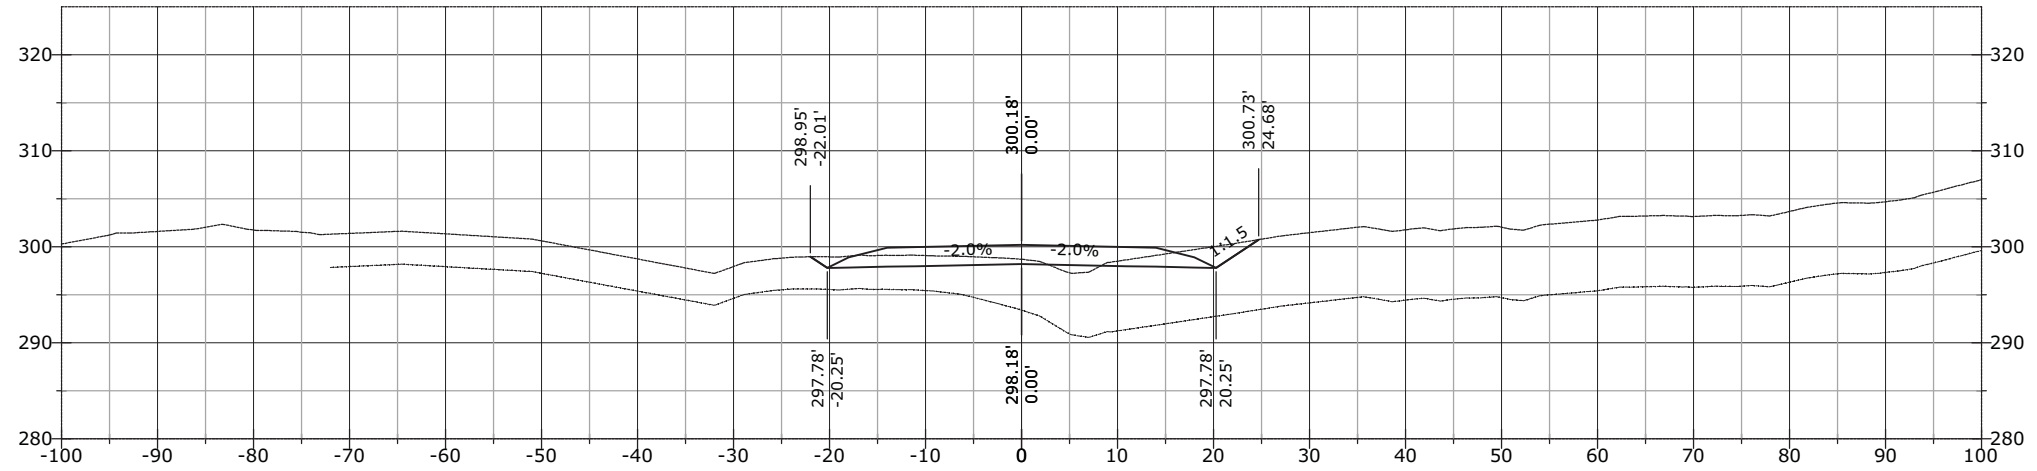


1175+00.00

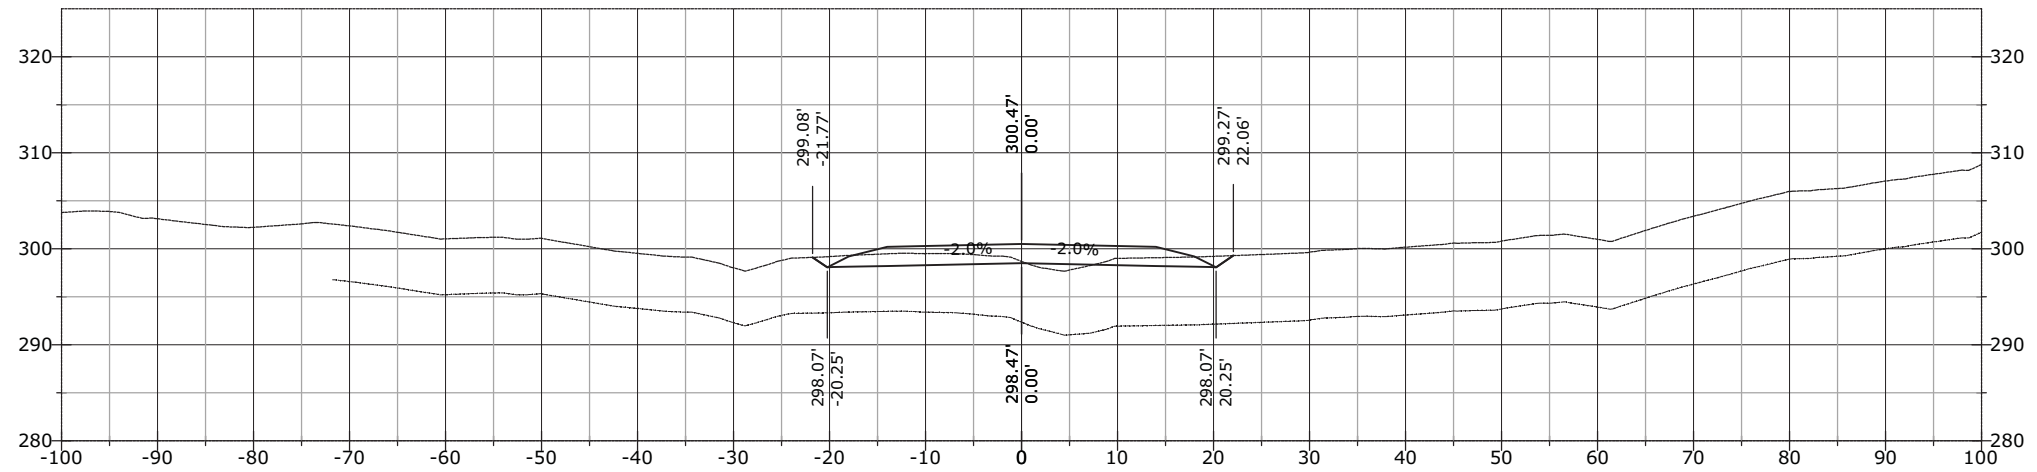


STATE	PROJECT	SHEET NUMBER
AK	AK PFH 43(10)	XS.911

1176+17.07

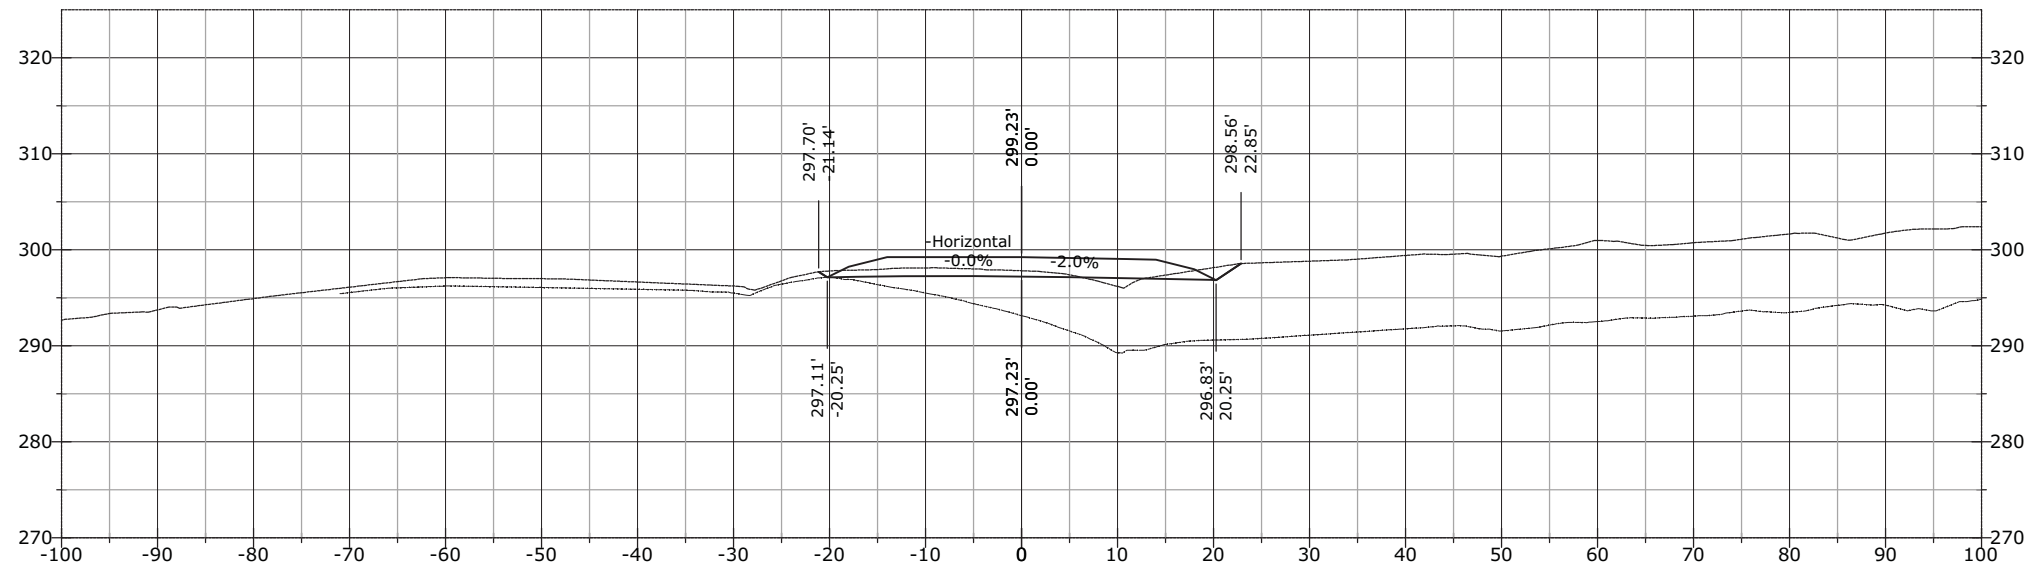


1176+00.00

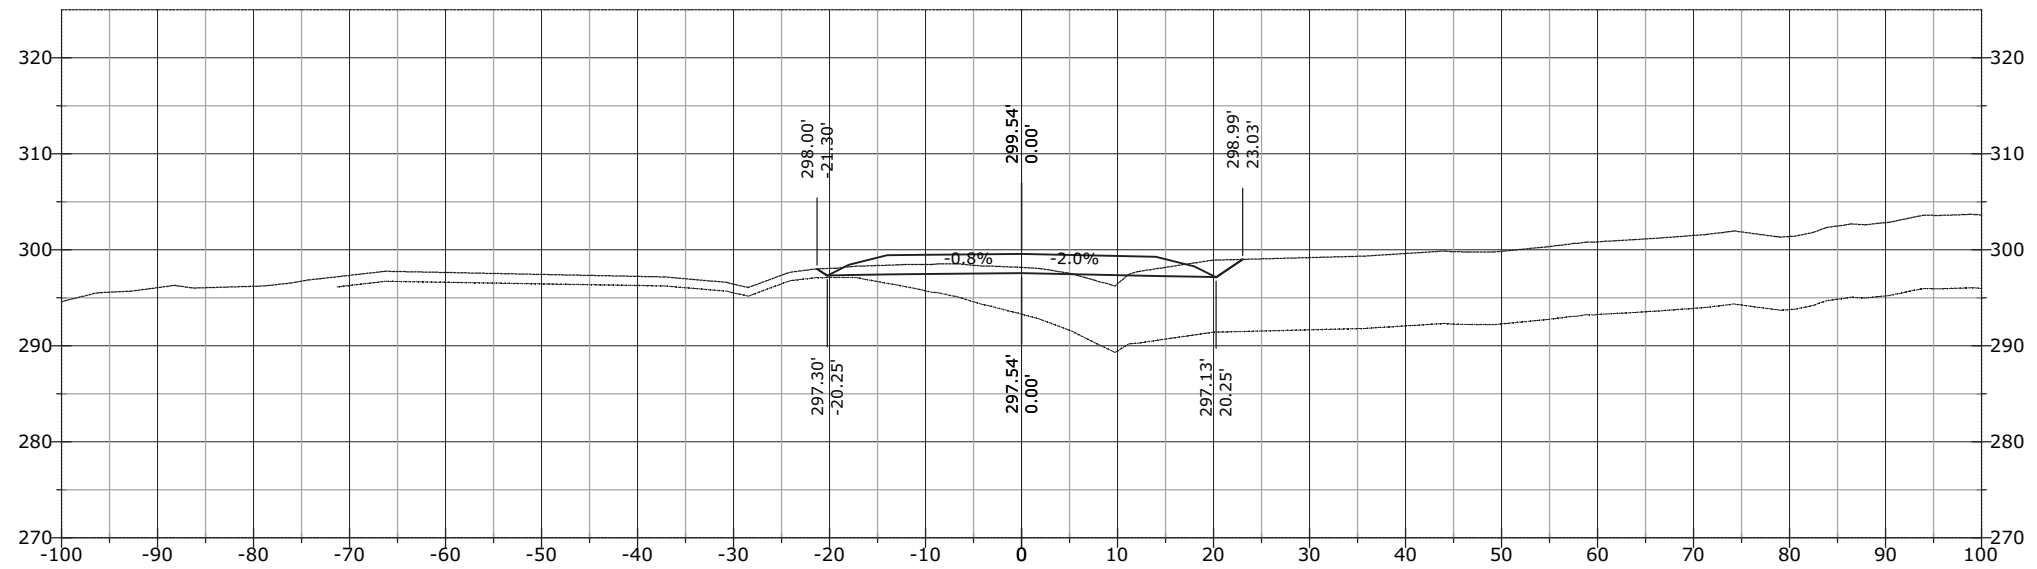


STATE	PROJECT	SHEET NUMBER
AK	AK PFH 43(10)	XS.912


1176+80.25

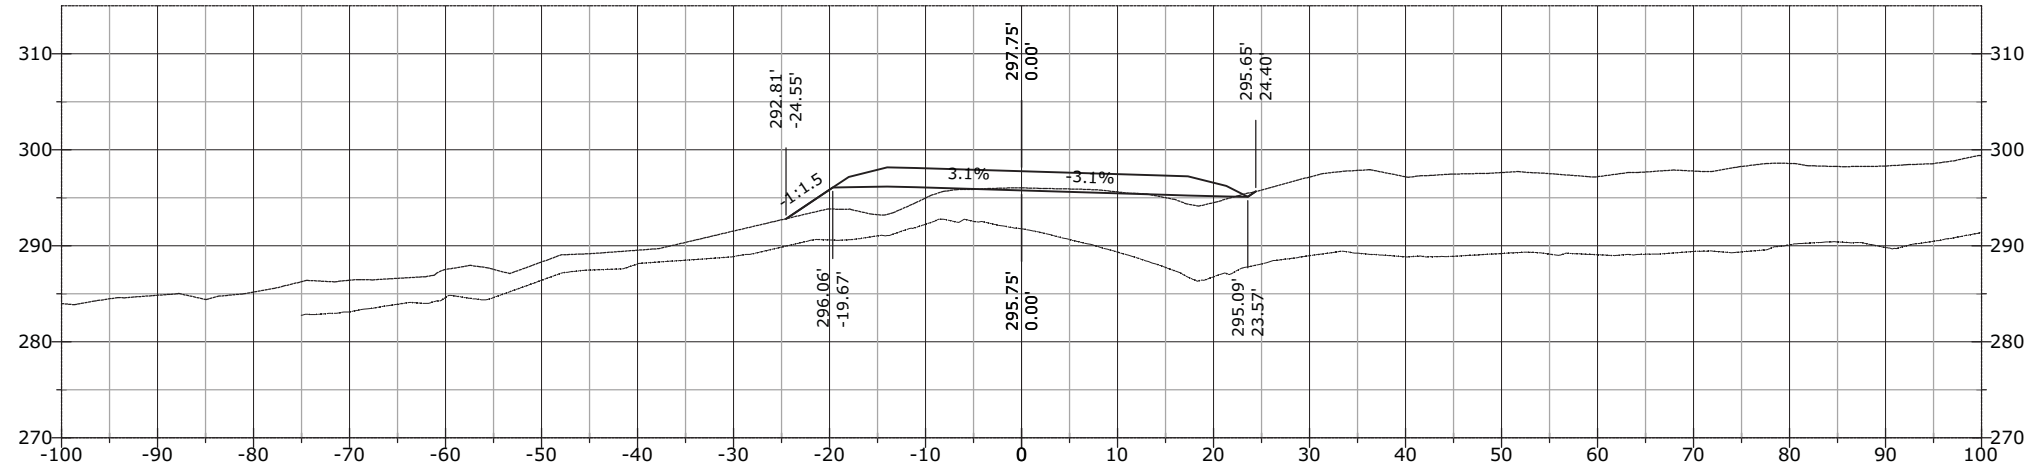

1176+58.41

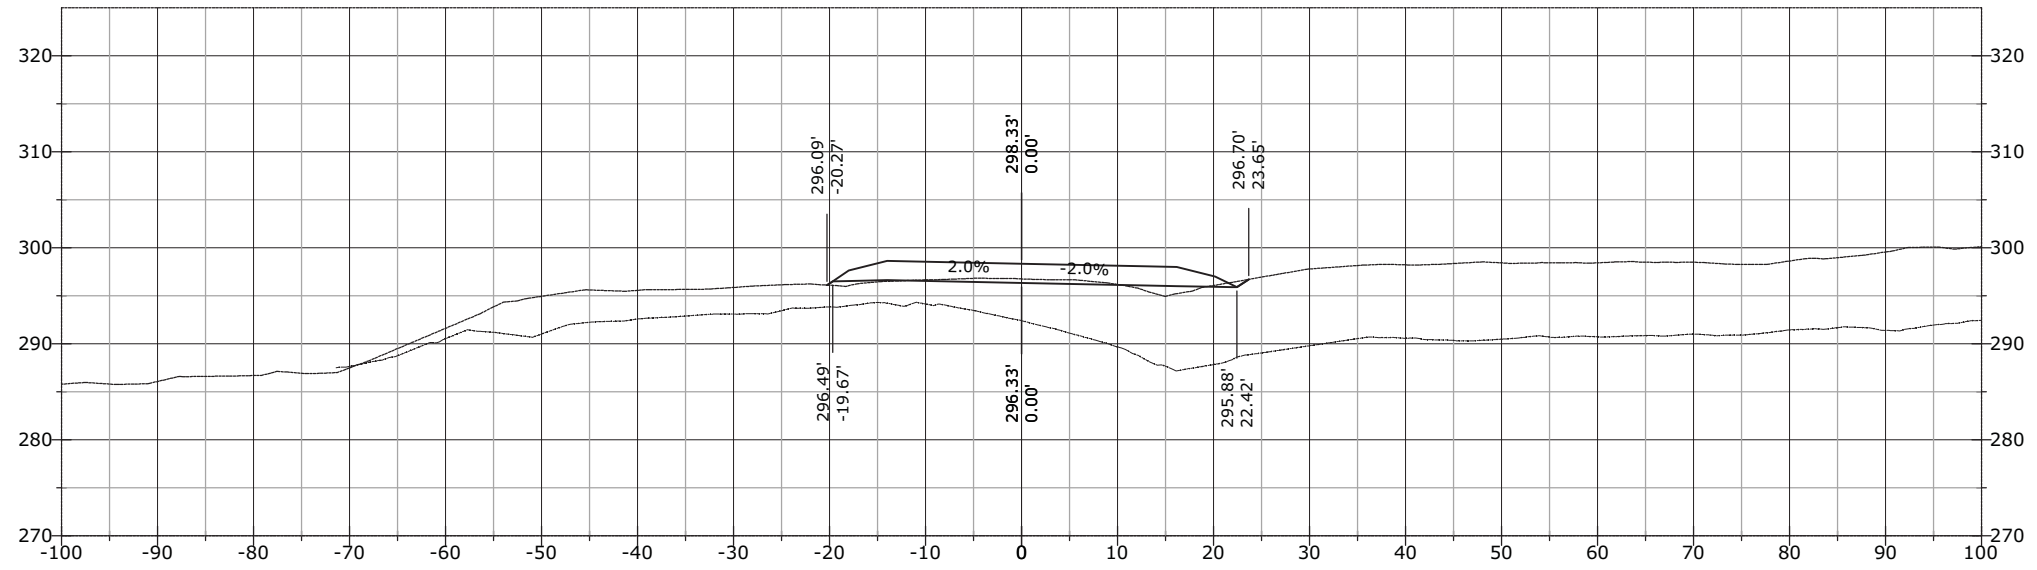


1176+50.00

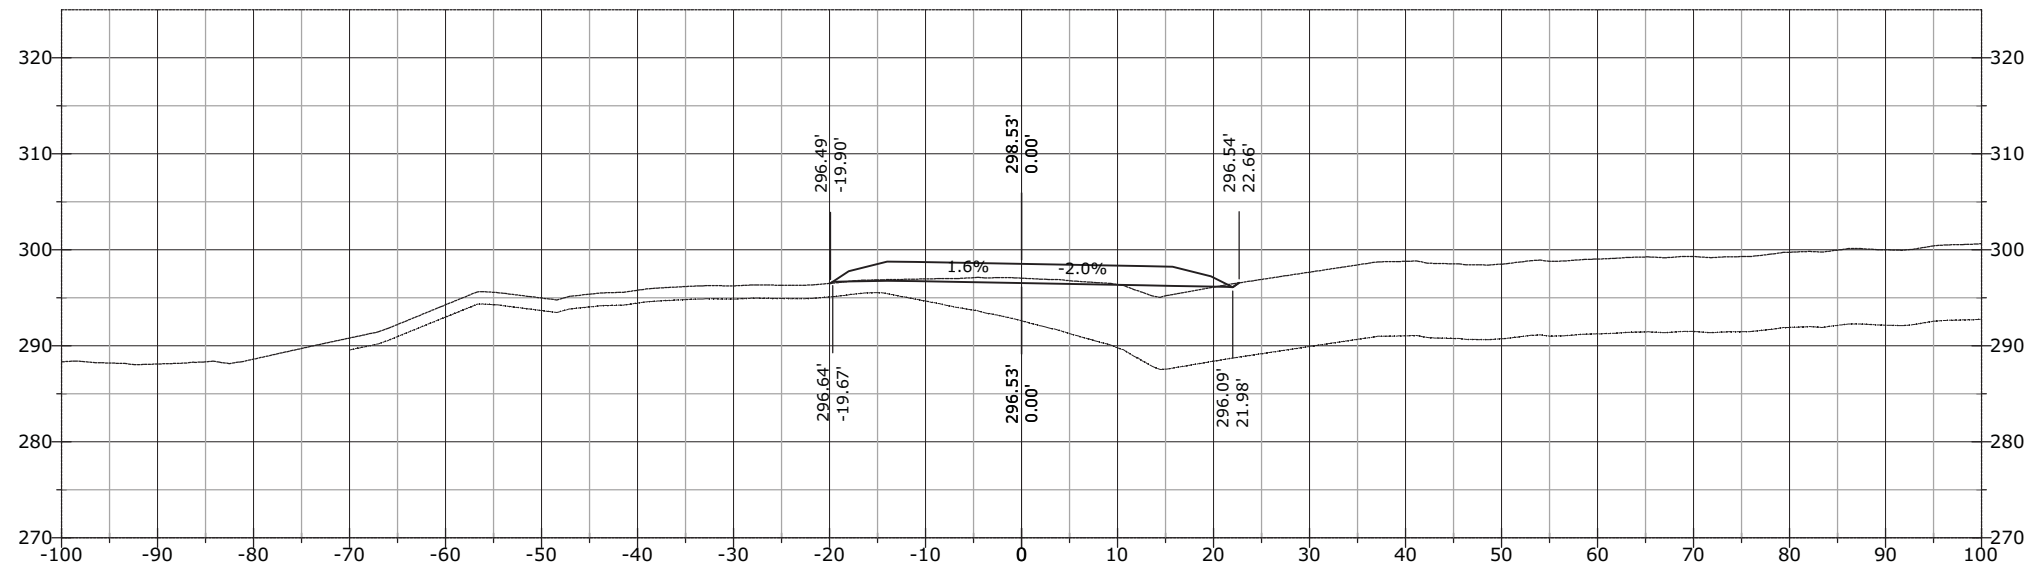


STATE	PROJECT	SHEET NUMBER
AK	AK PFH 43(10)	XS.913


1177+20.24

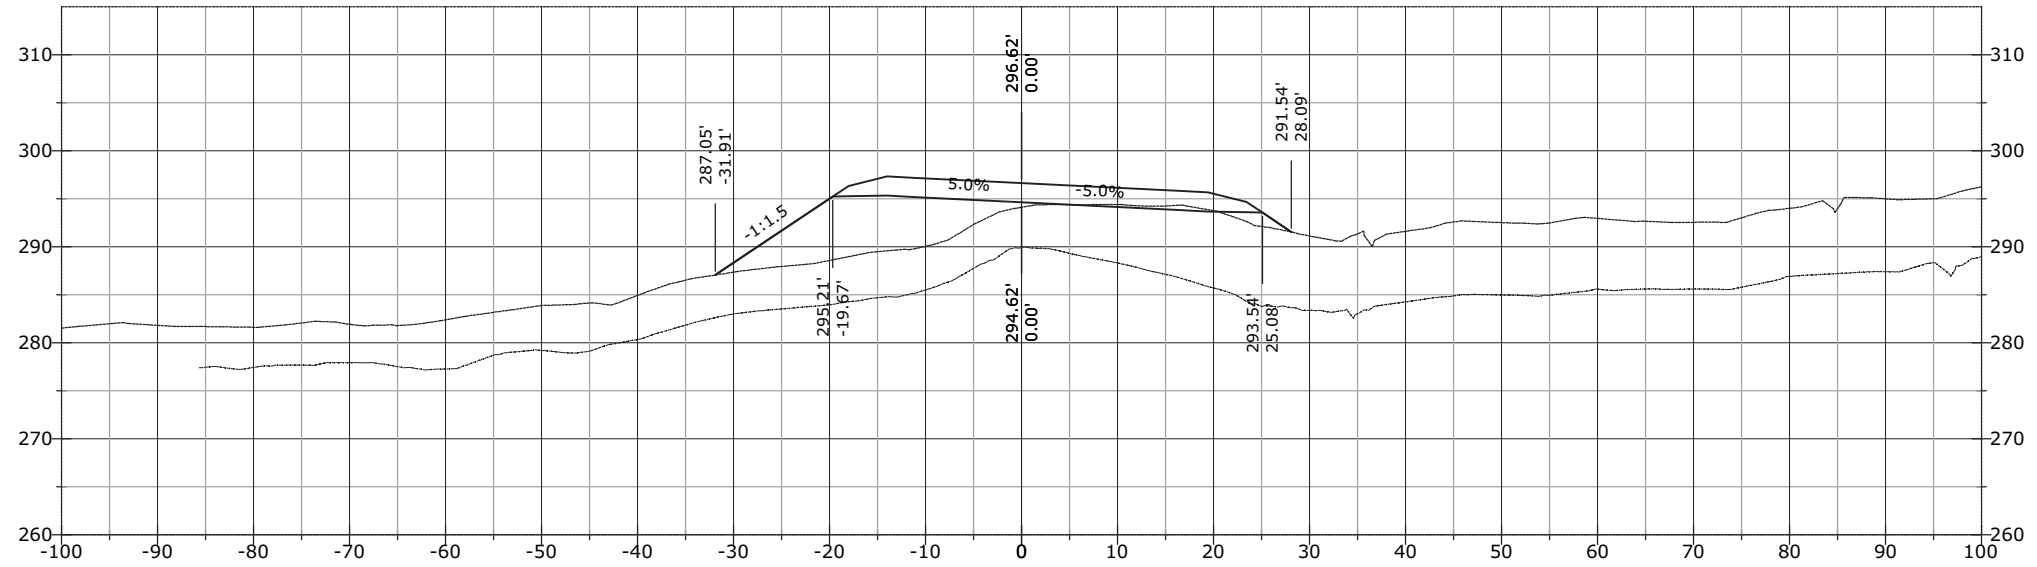

1177+00.00

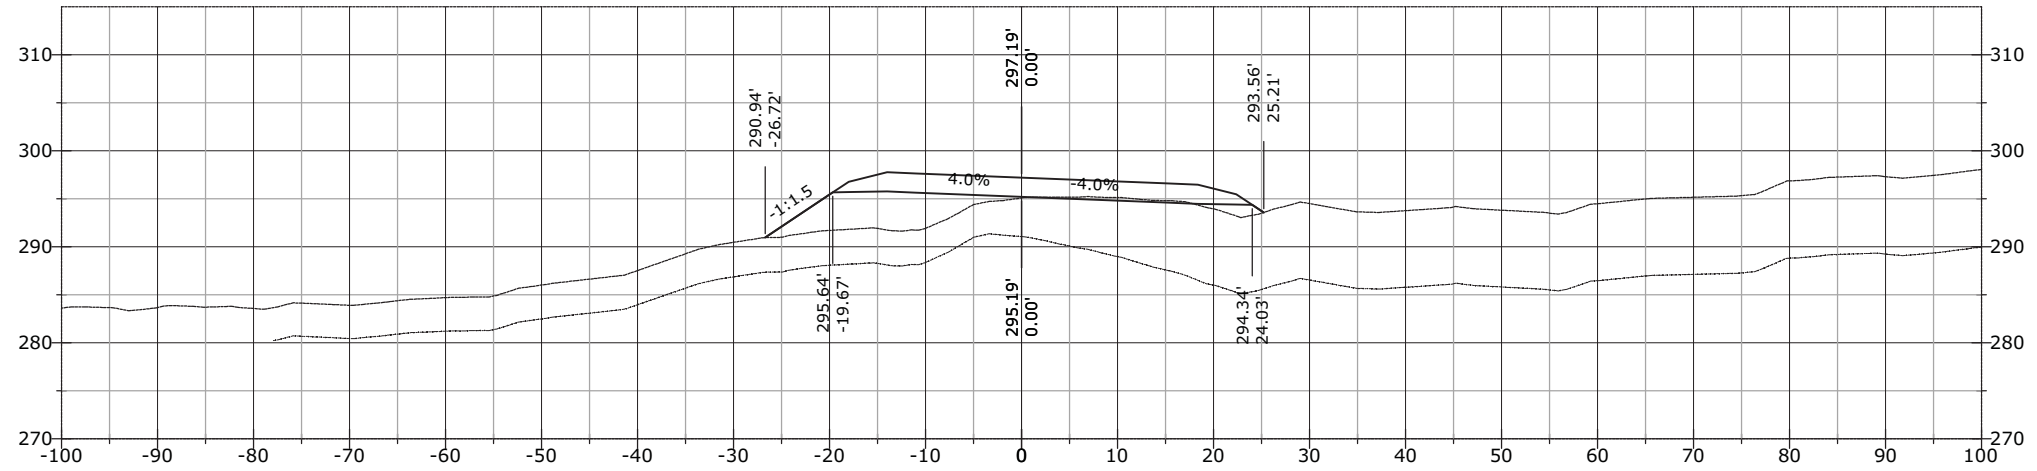


1176+99.74

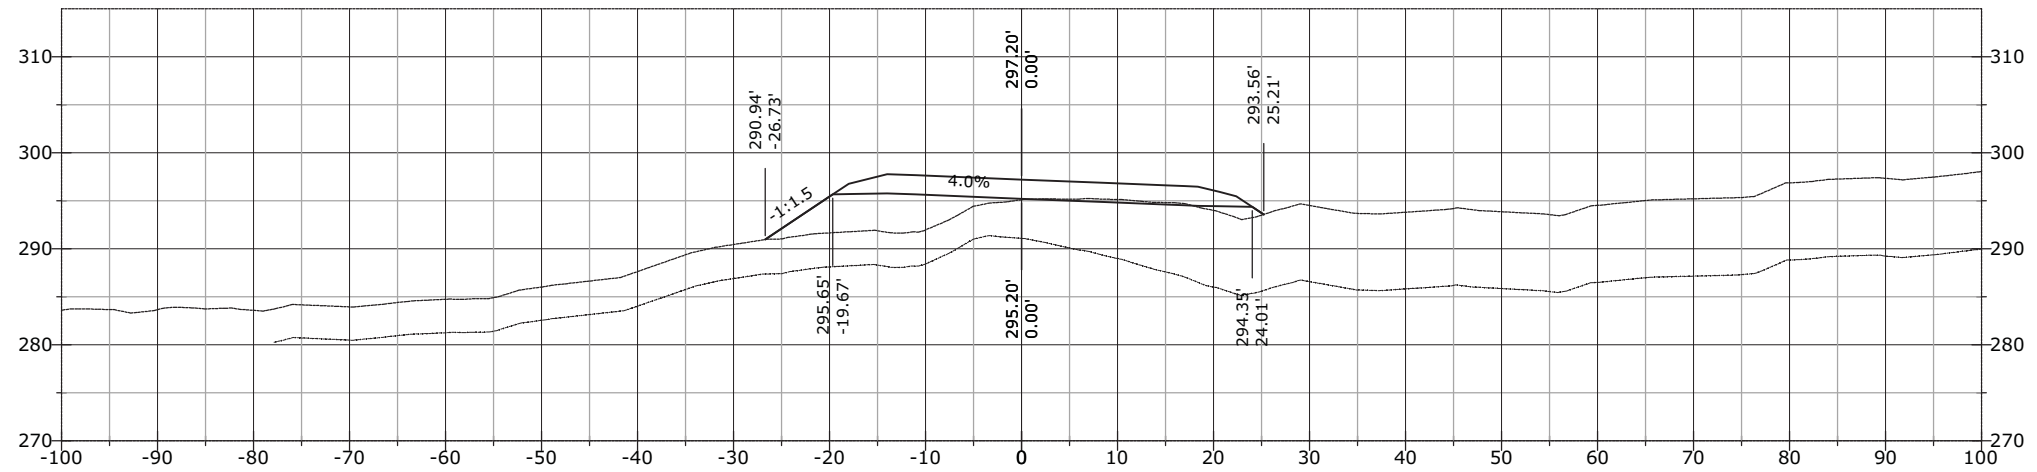


STATE	PROJECT	SHEET NUMBER
AK	AK PFH 43(10)	XS.914

J:\2012\121088 FH43 Deweyville Trailhead to Neck Lake\E. Drawings\Civil\PDFs\Cross Section March\# - RFC Cross Sections EXPLODED DELETED.dwg [USC] 29 March 2013 11:53 AM

1177+41.07

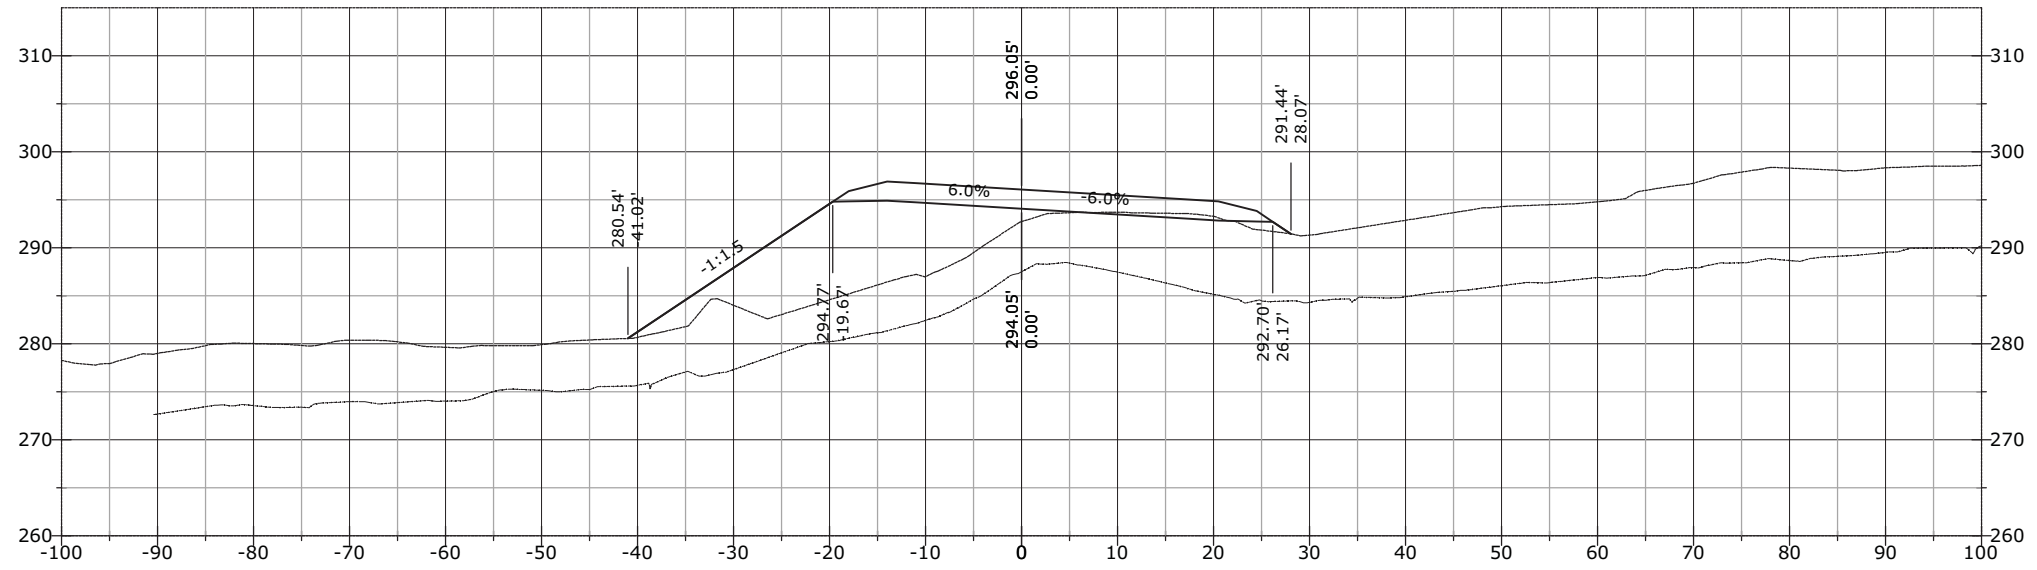


1177+26.45

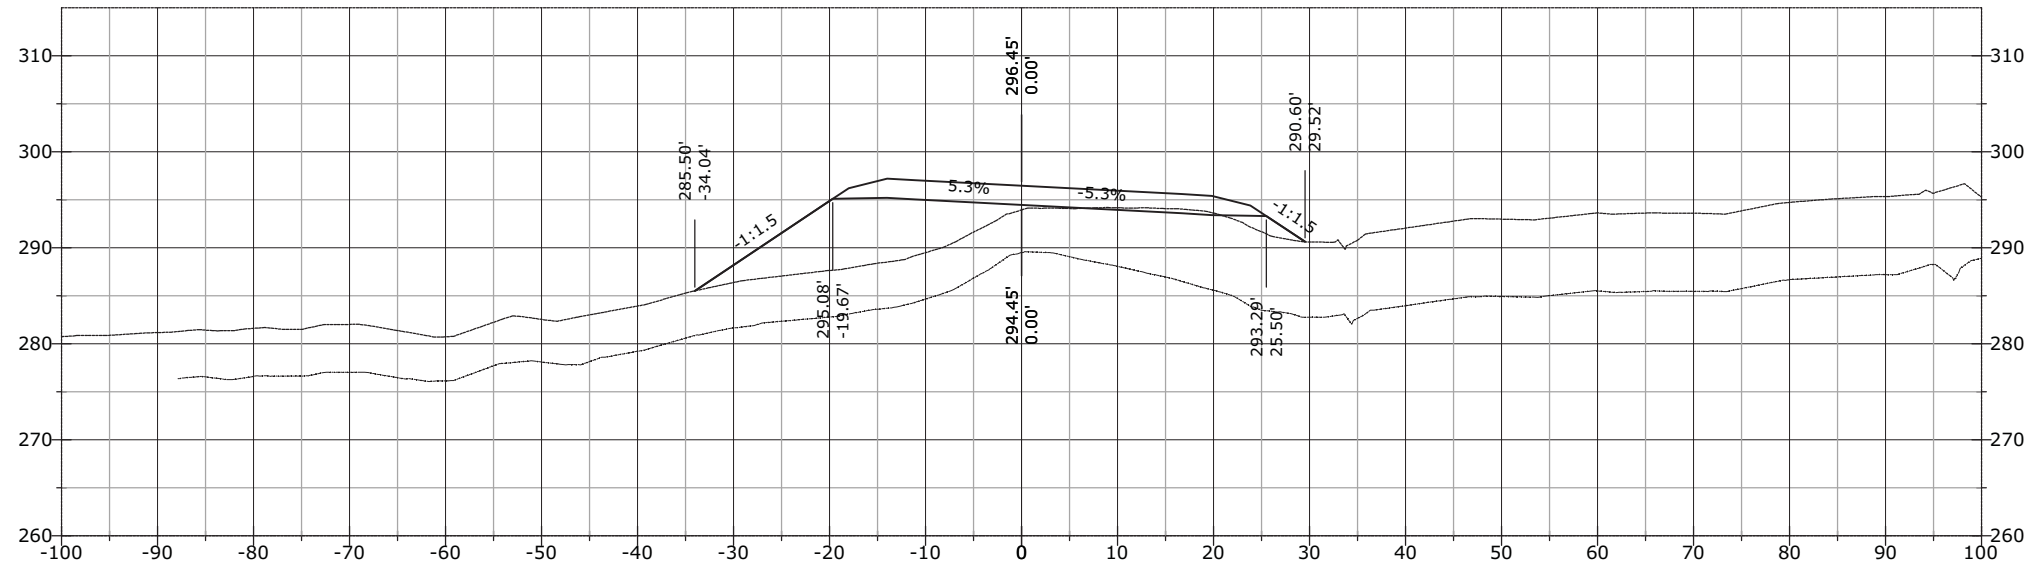


STATE	PROJECT	SHEET NUMBER
AK	AK PFH 43(10)	XS.915

1178+00.00

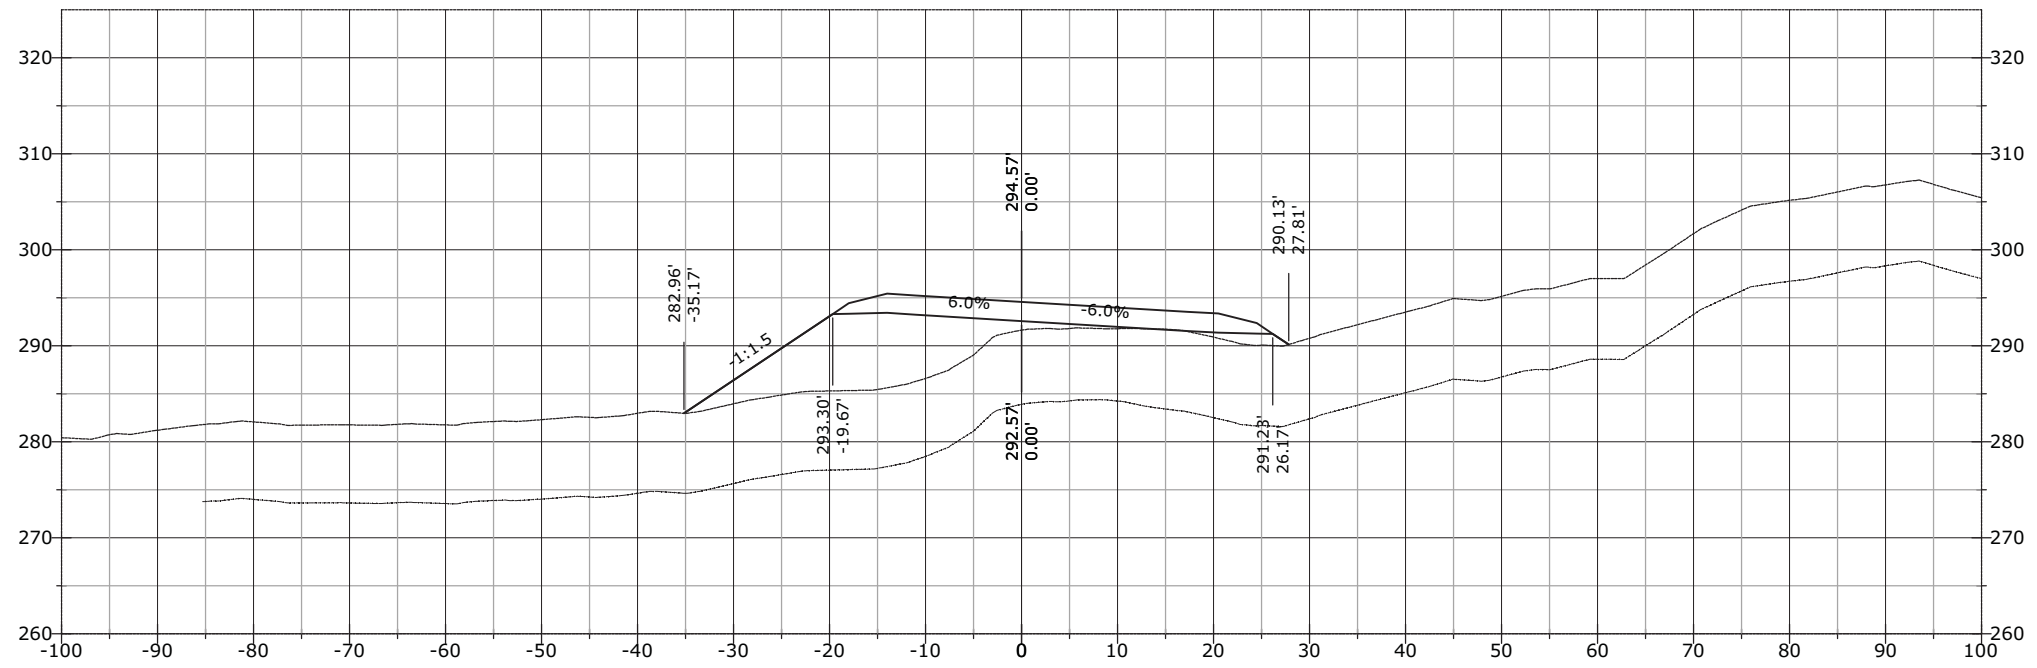


1177+50.00

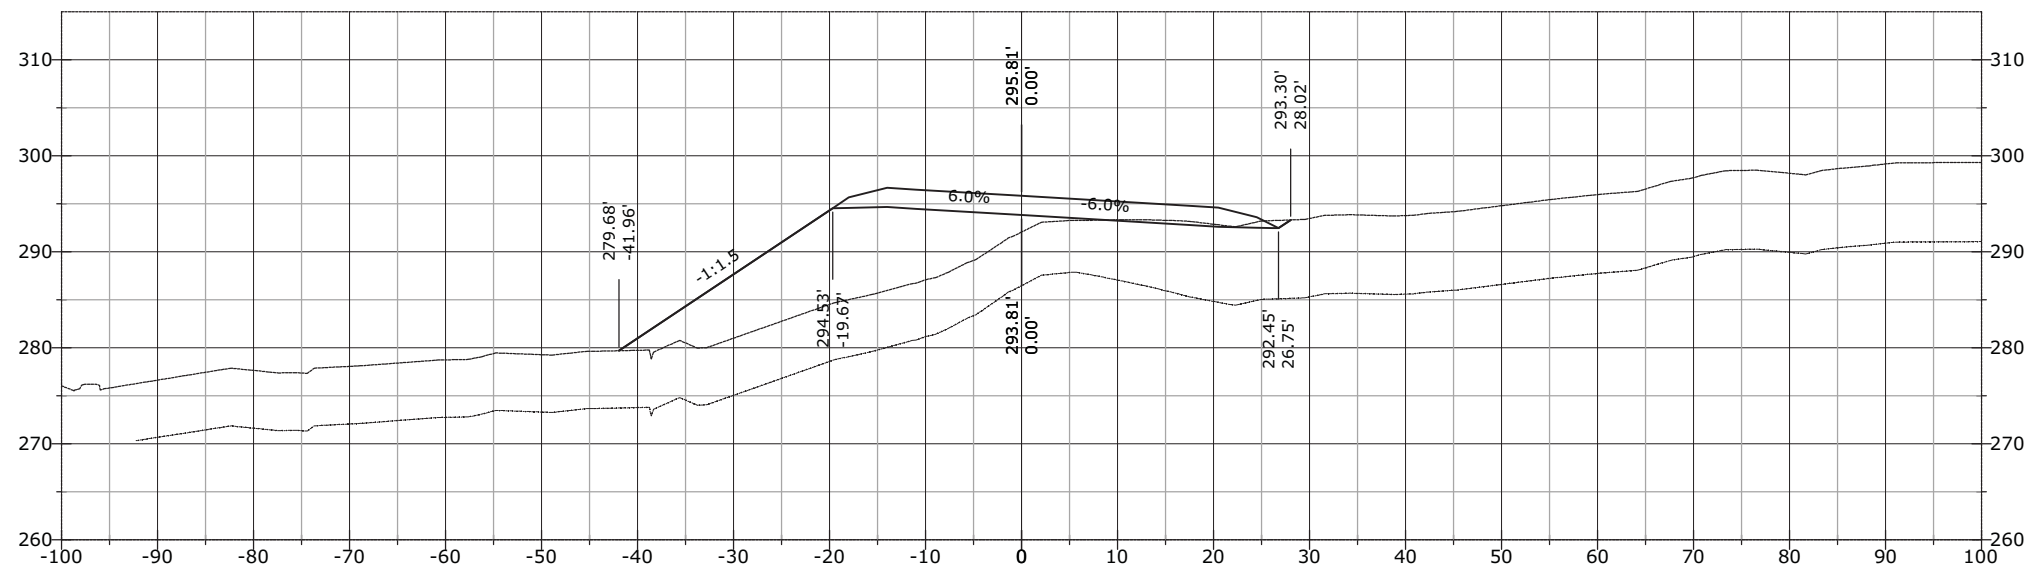


STATE	PROJECT	SHEET NUMBER
AK	AK PFH 43(10)	XS.916

1179+00.00

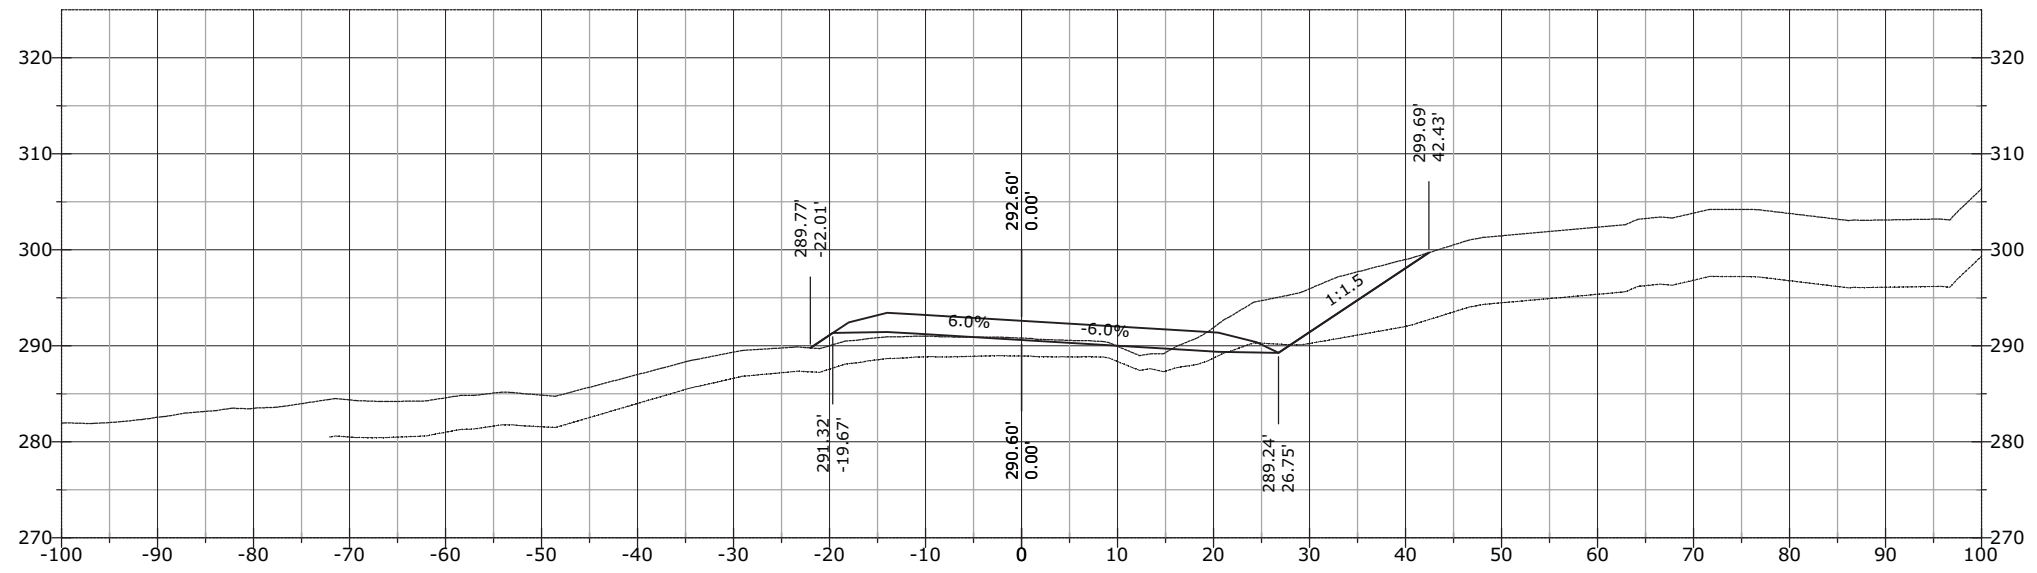


1178+50.00

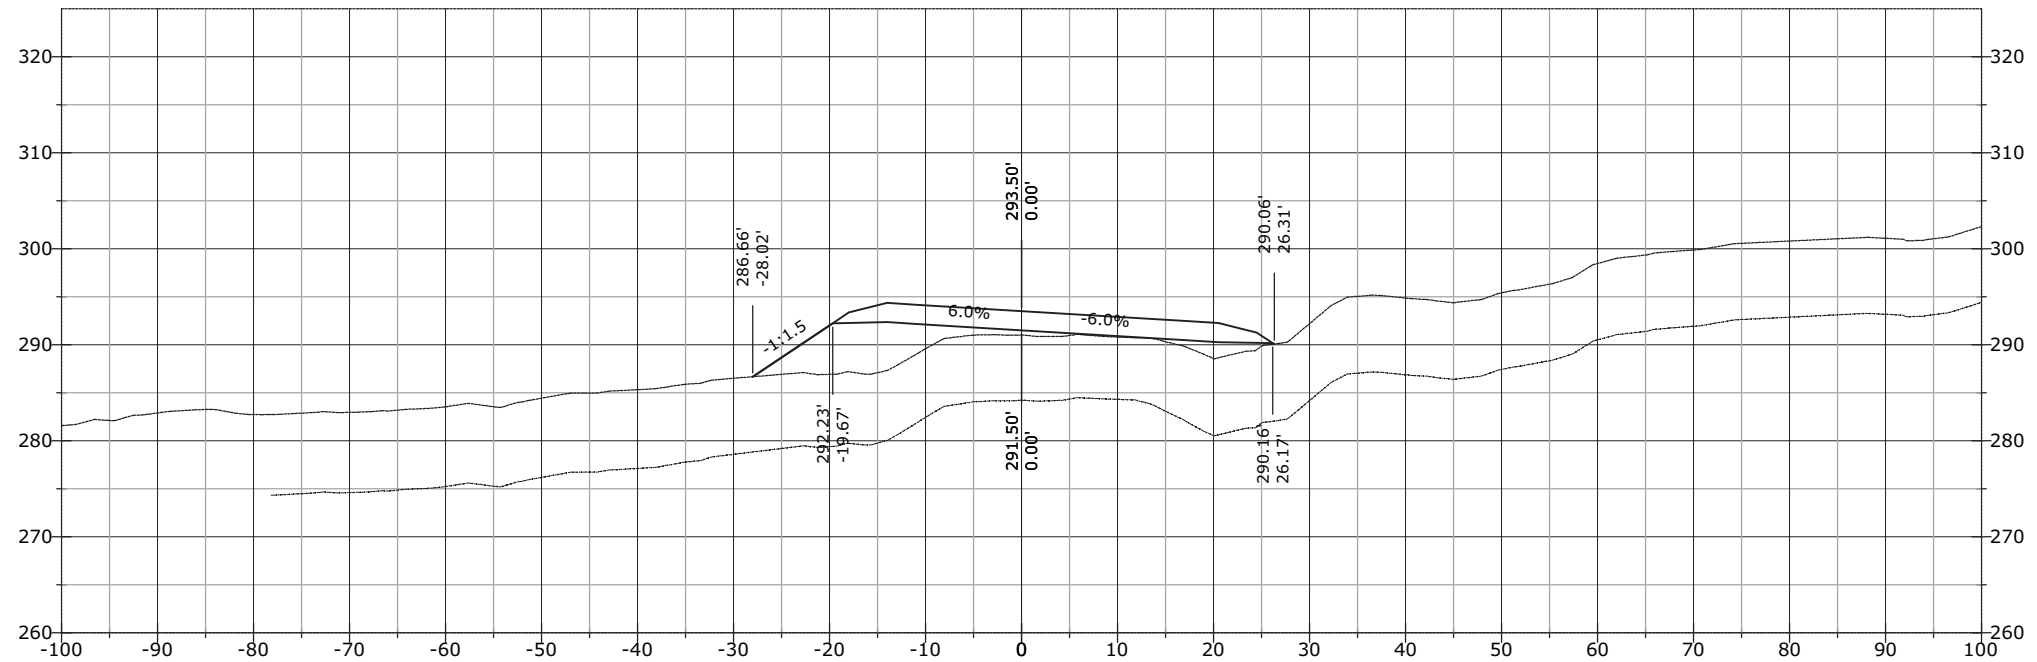


STATE	PROJECT	SHEET NUMBER
AK	AK PFH 43(10)	XS.917

1179+81.00

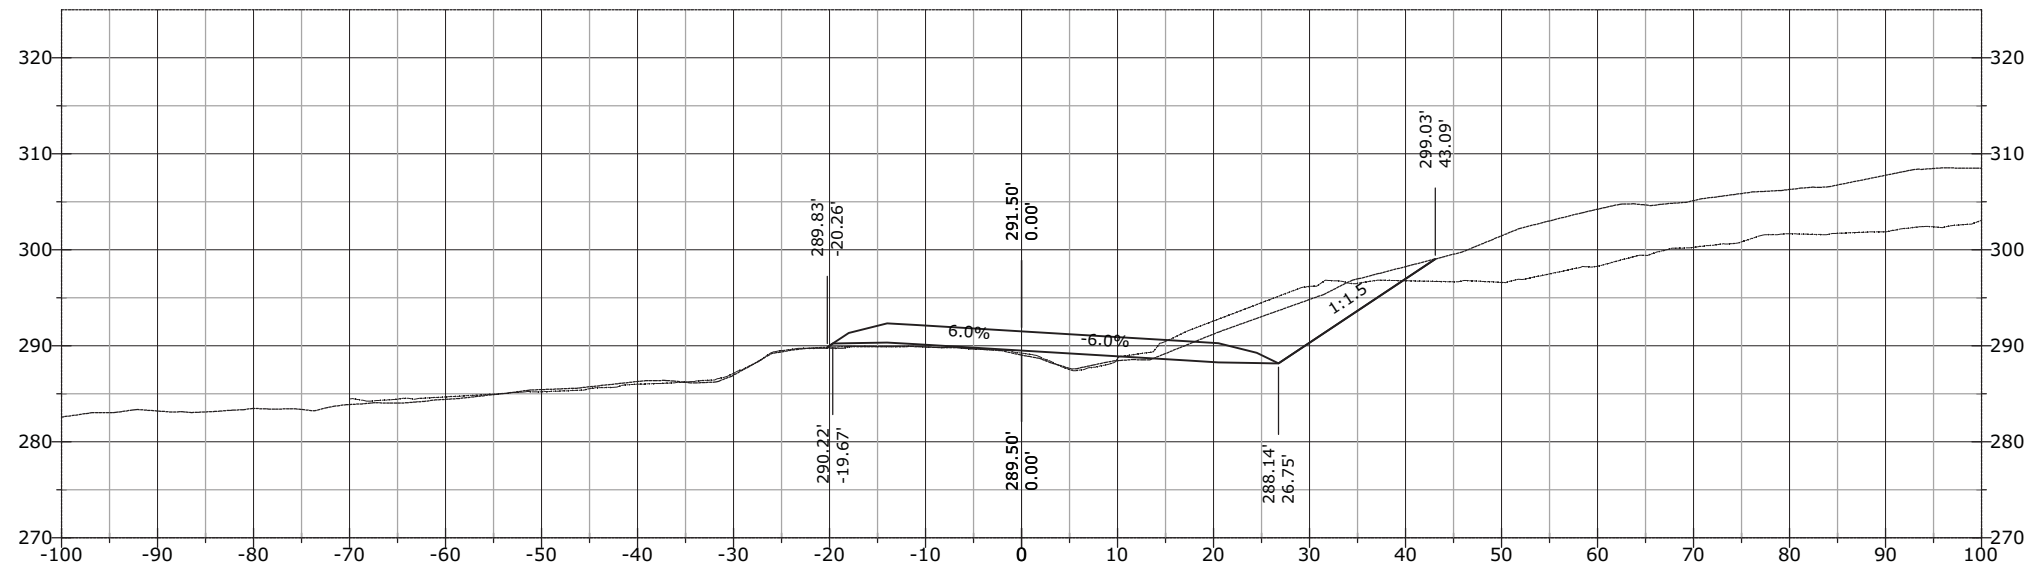


1179+50.00

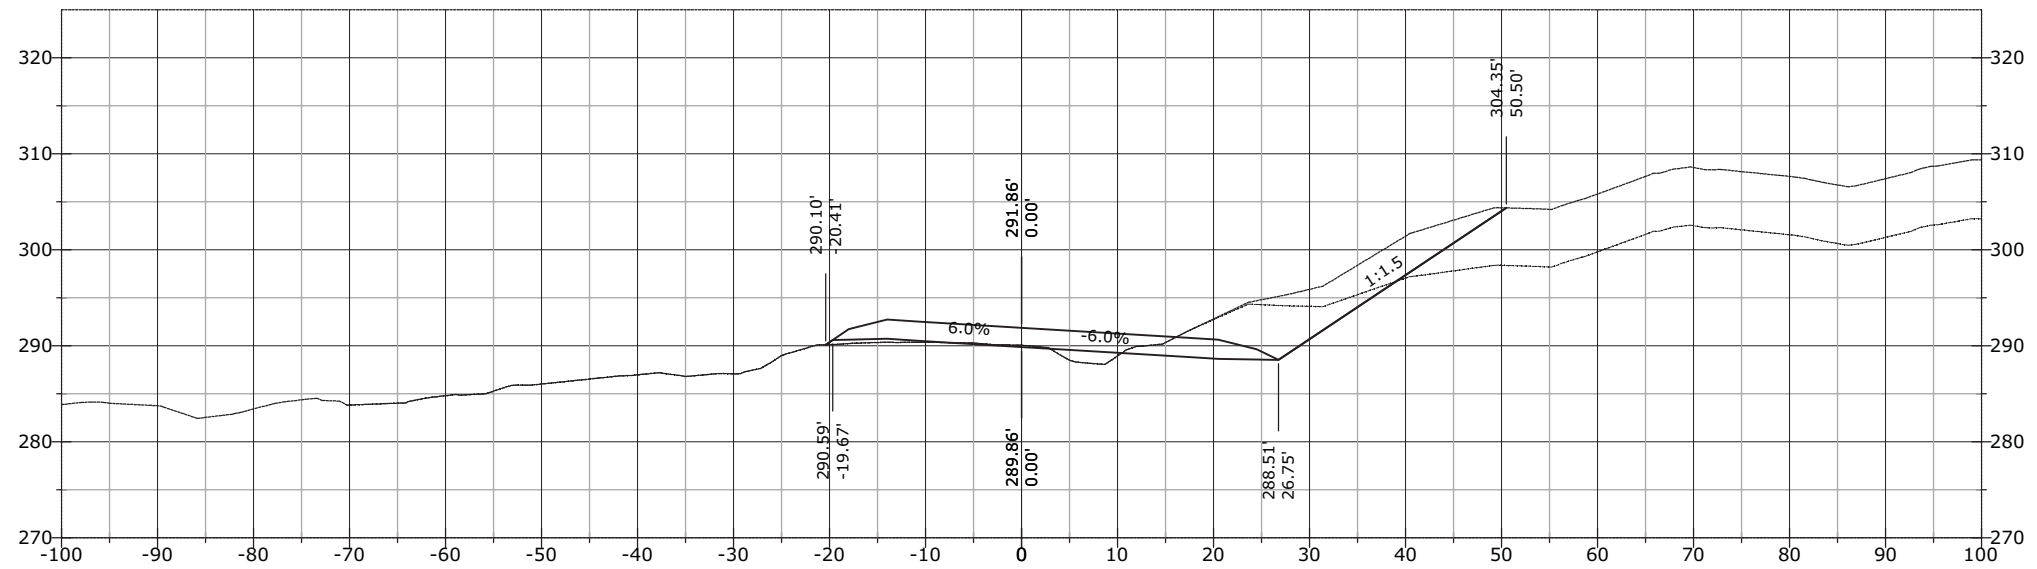


STATE	PROJECT	SHEET NUMBER
AK	AK PFH 43(10)	XS.918

1180+26.45

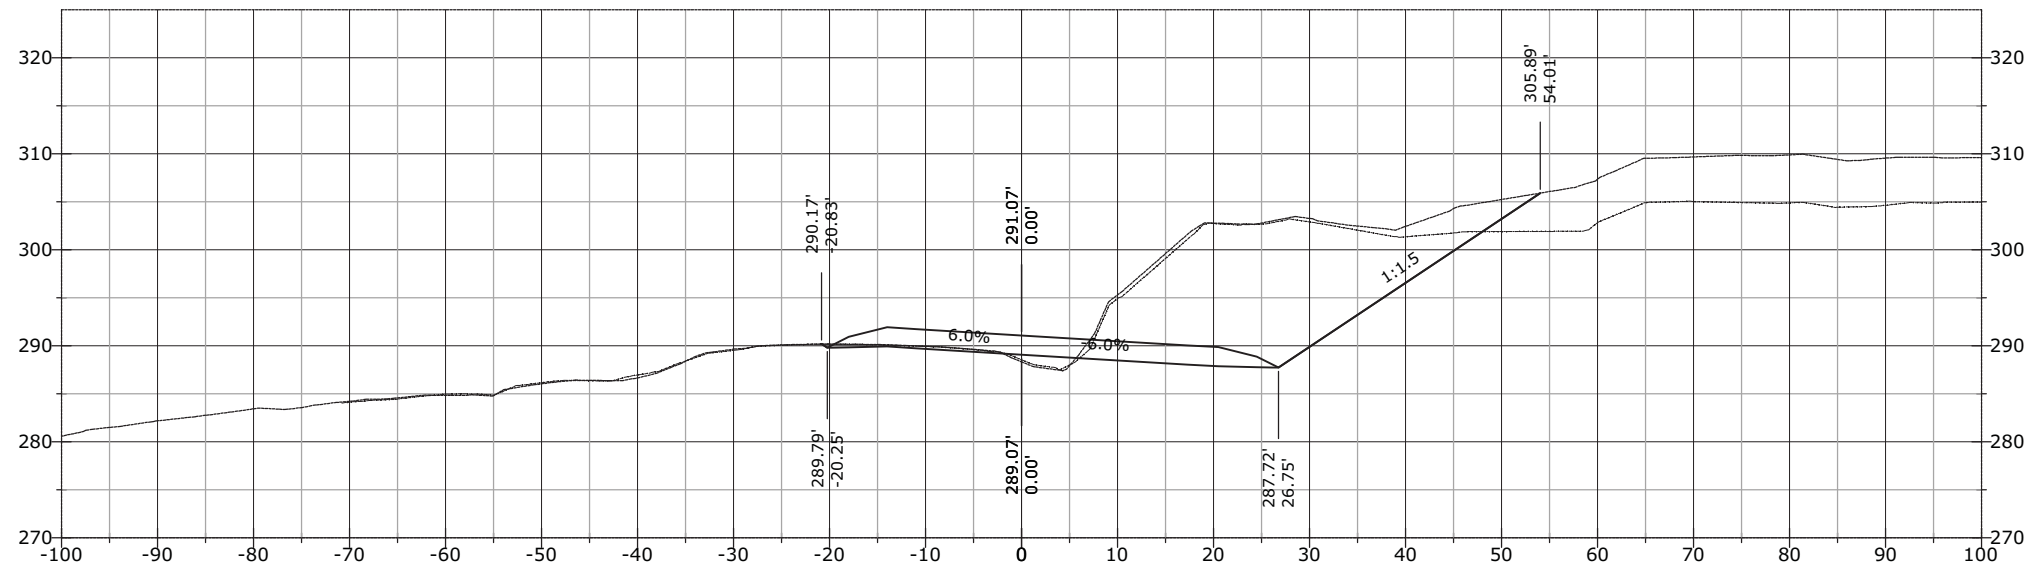


1180+00.00

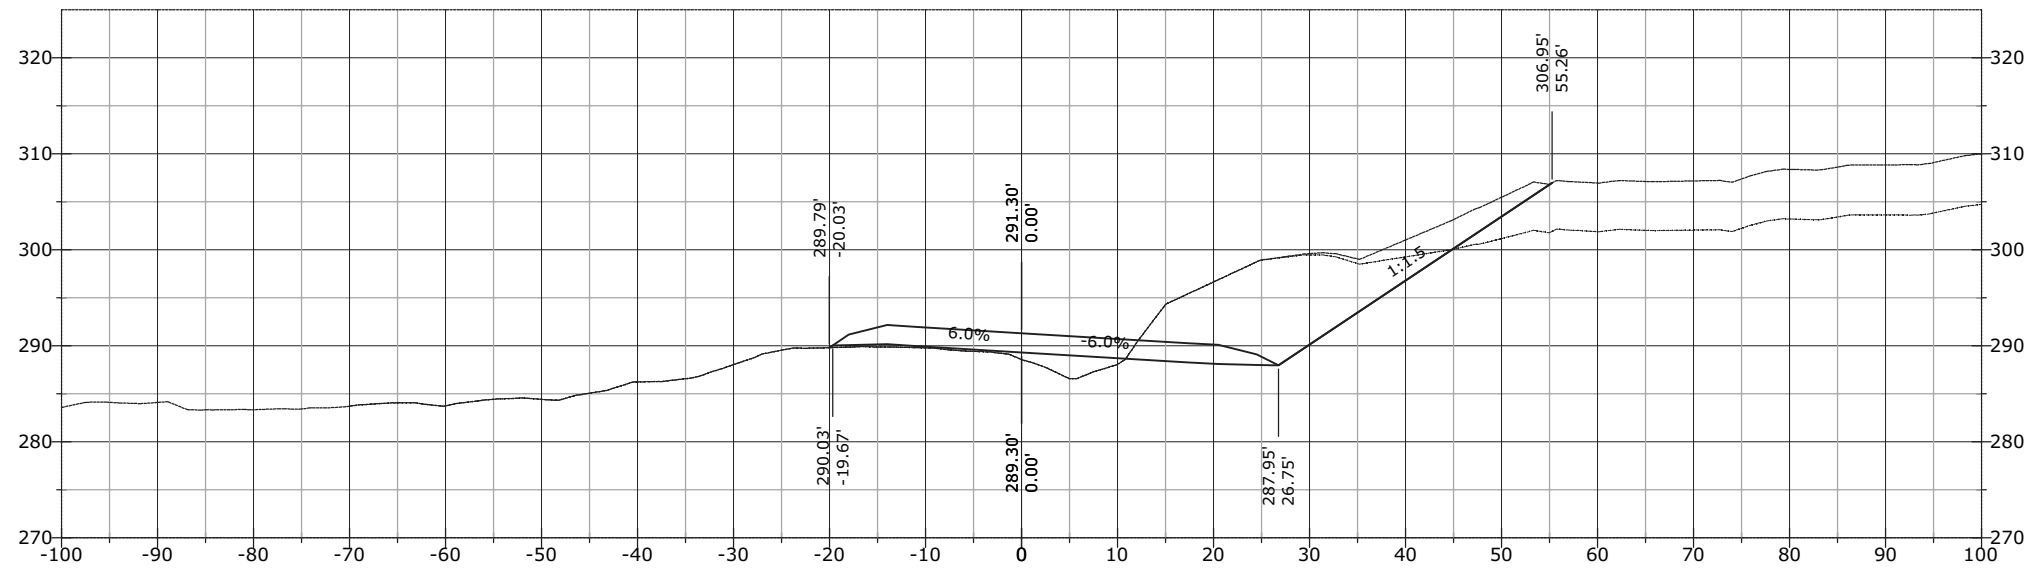


STATE	PROJECT	SHEET NUMBER
AK	AK PFH 43(10)	XS.919

1181+00.00

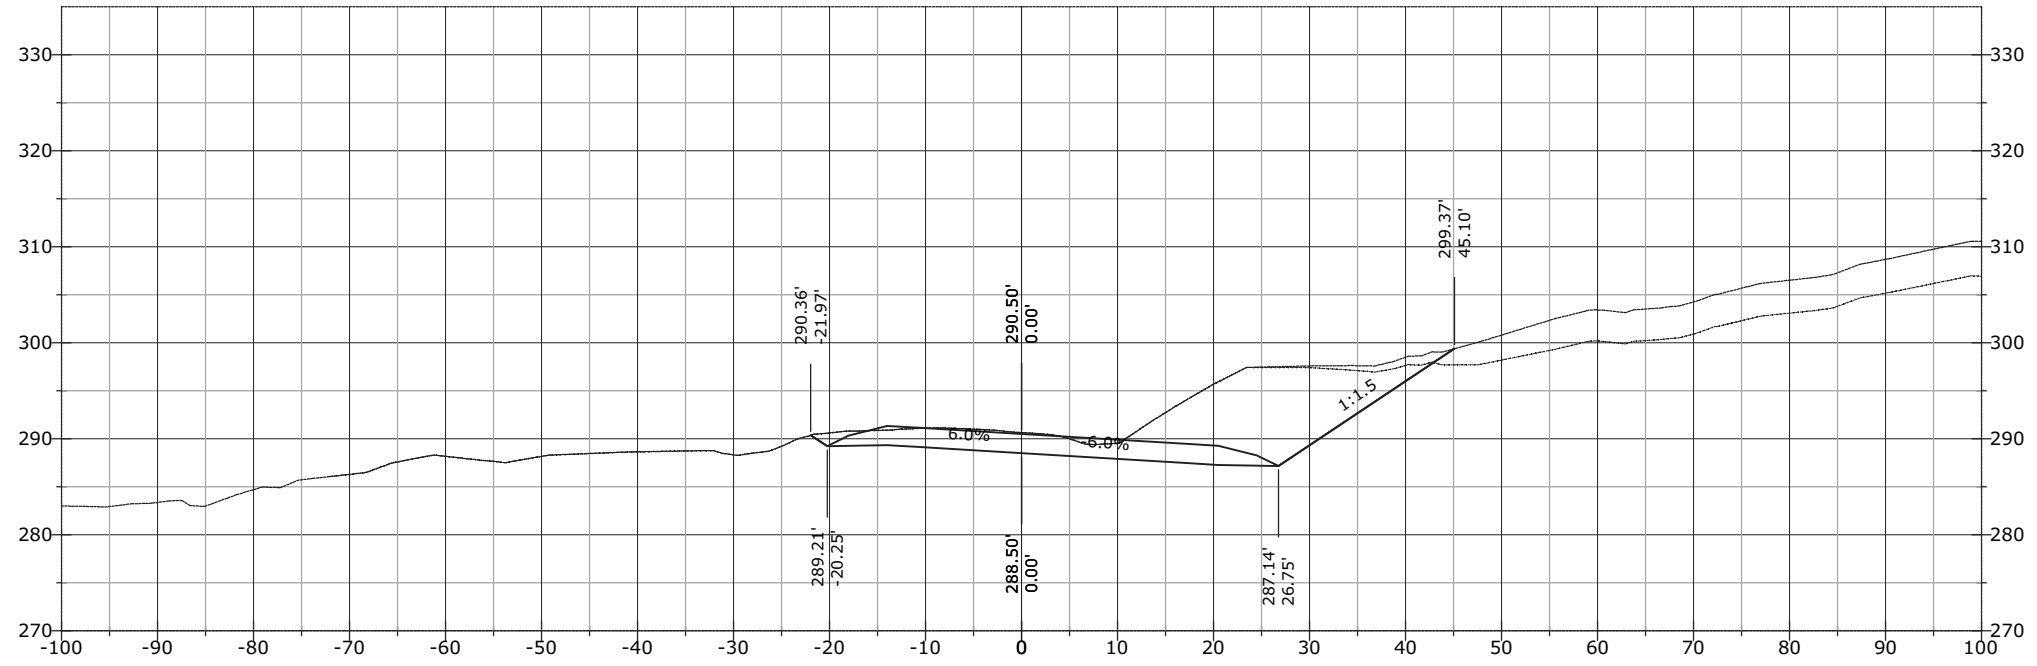


1180+50.00

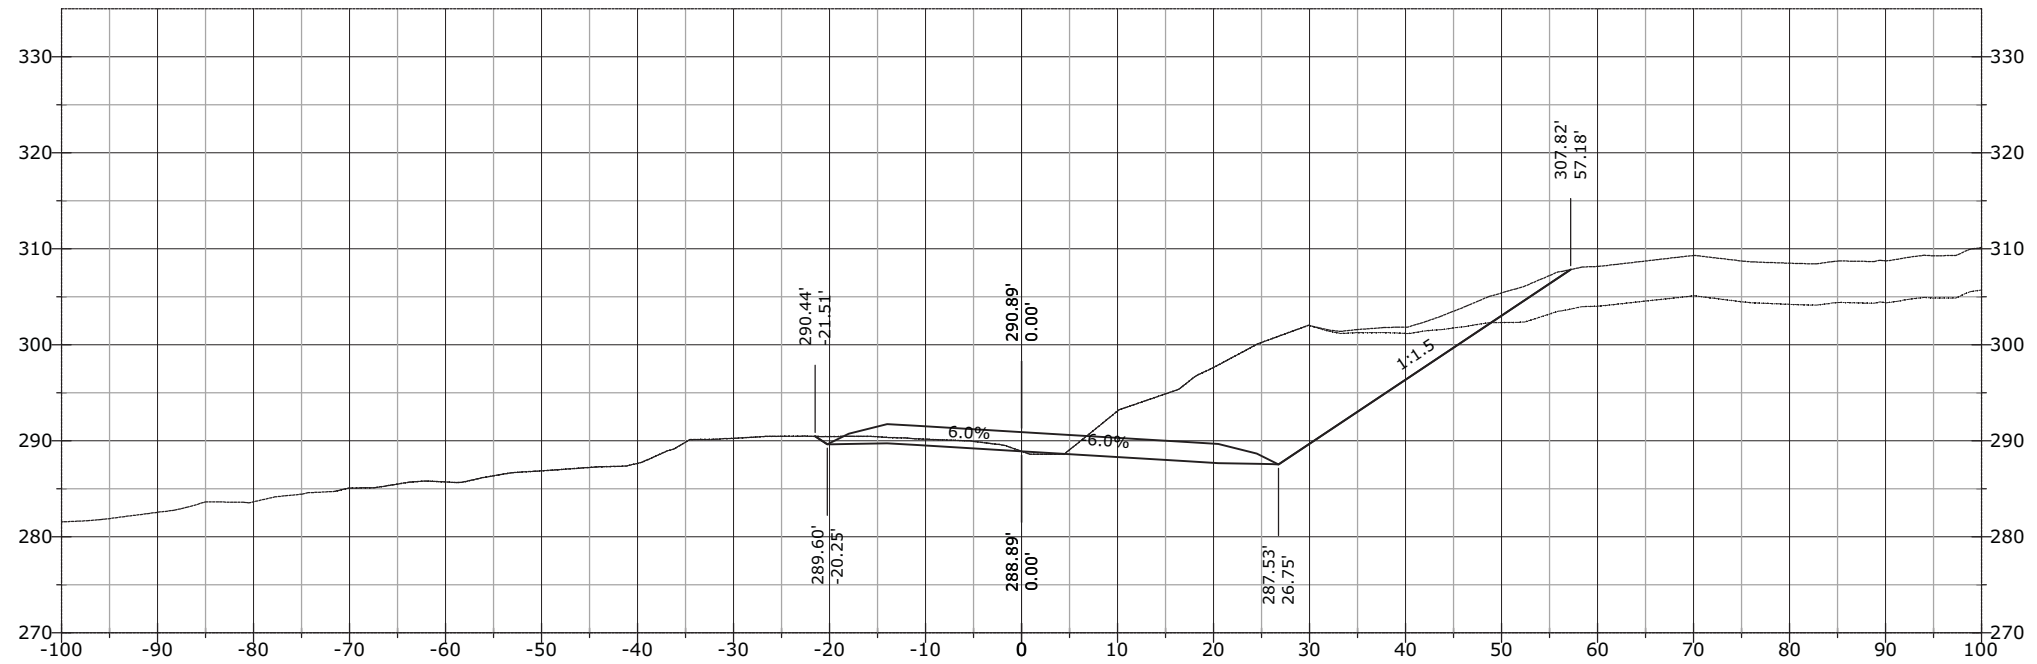


STATE	PROJECT	SHEET NUMBER
AK	AK PFH 43(10)	XS.920

1182+00.00

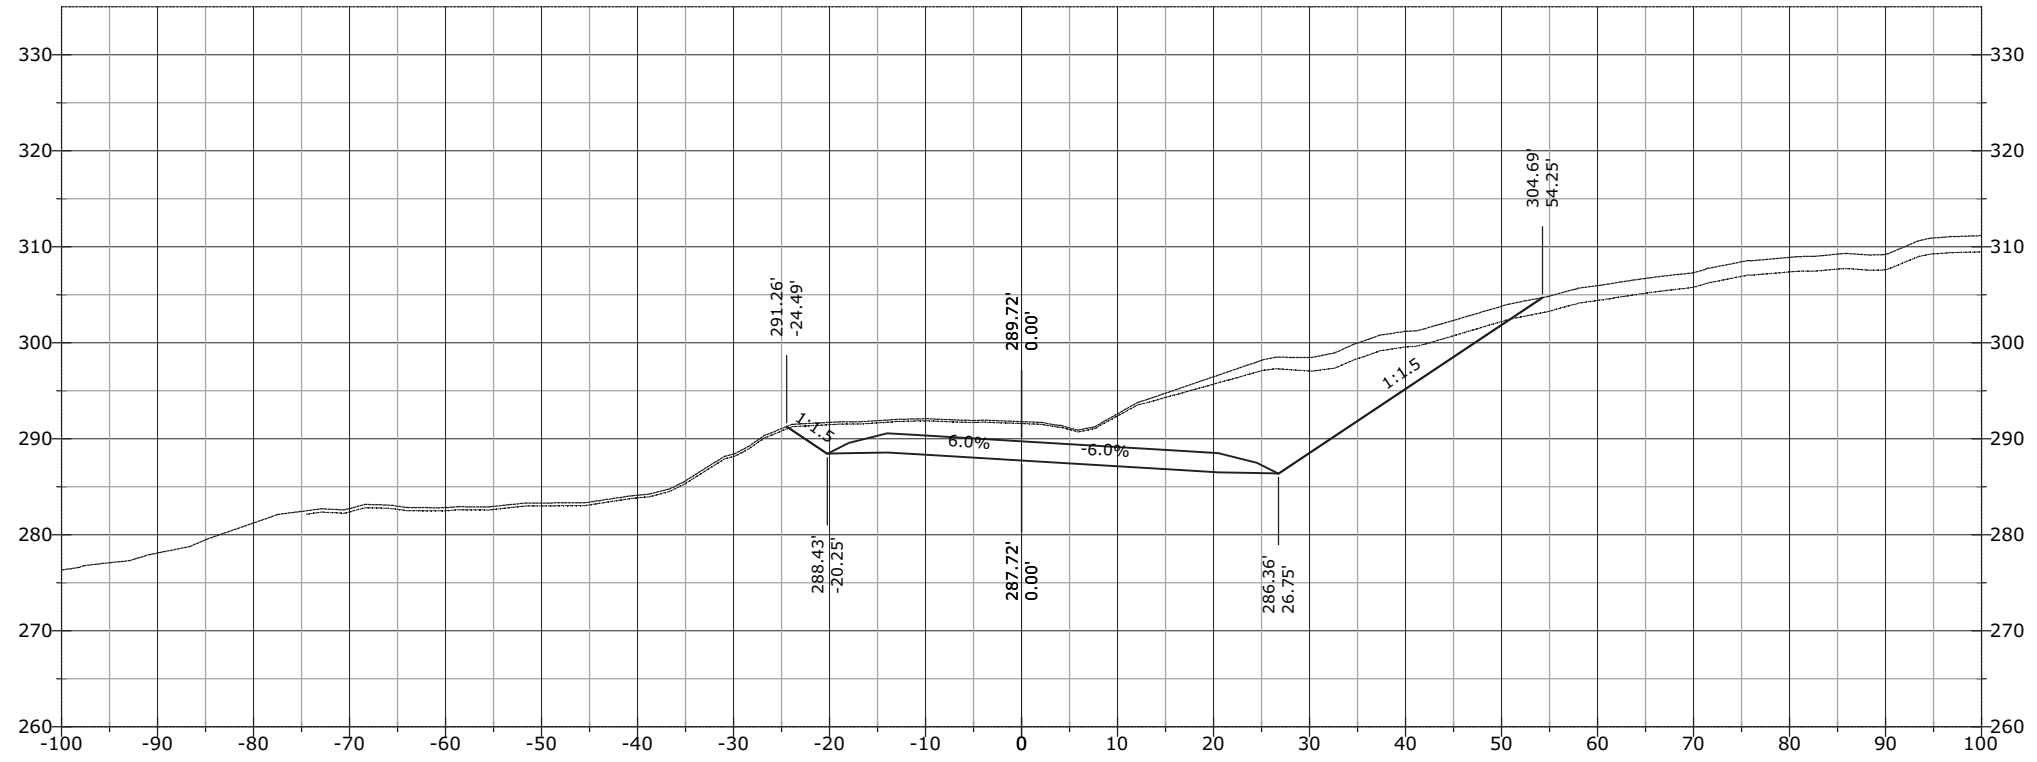


1181+50.00

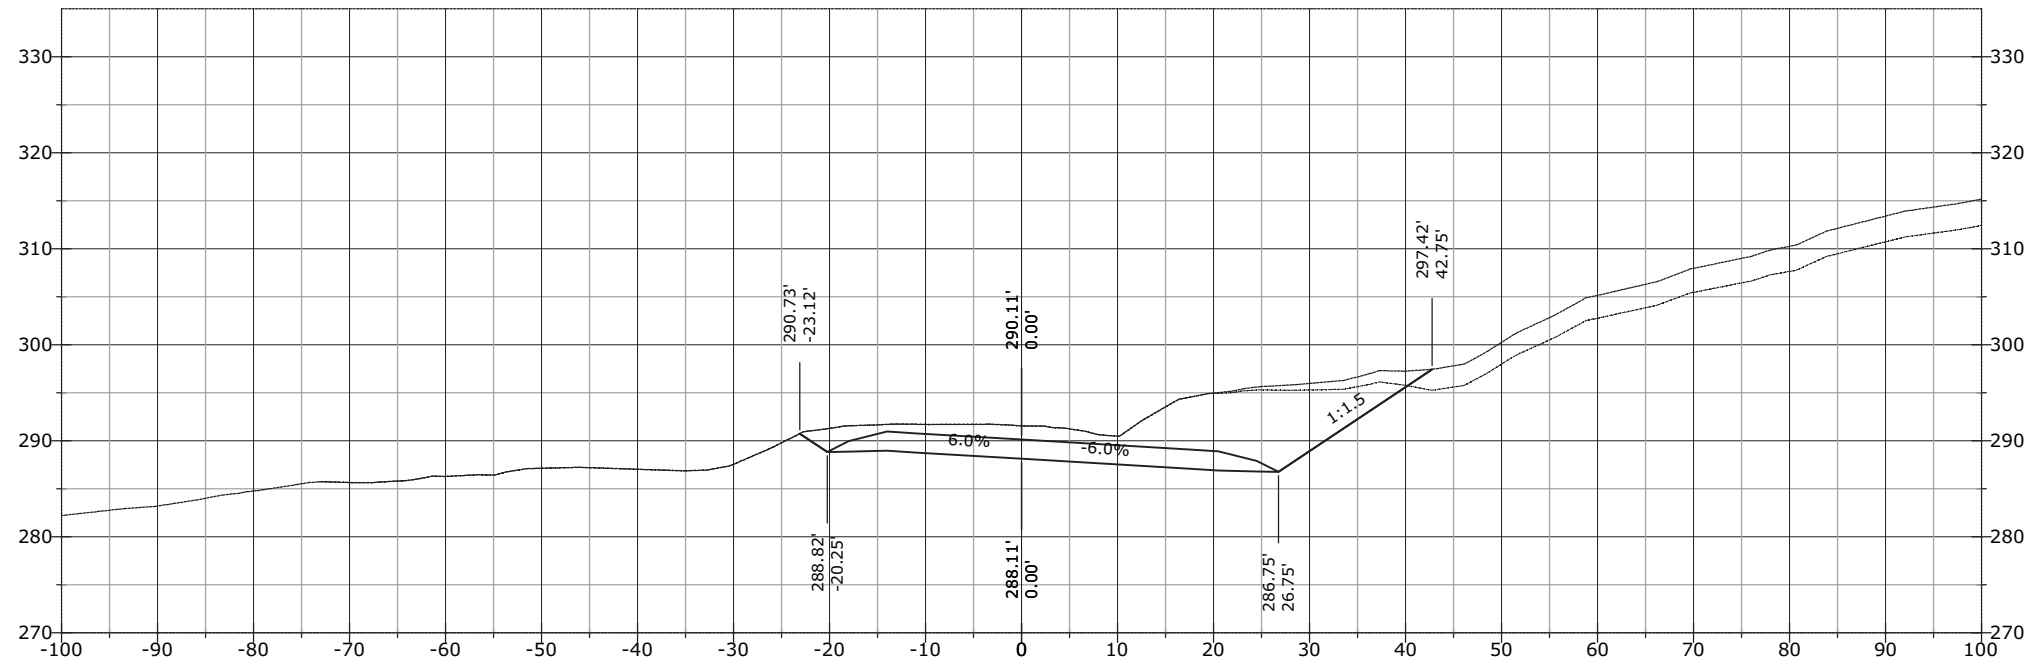


STATE	PROJECT	SHEET NUMBER
AK	AK PFH 43(10)	XS.921

1182+41.76

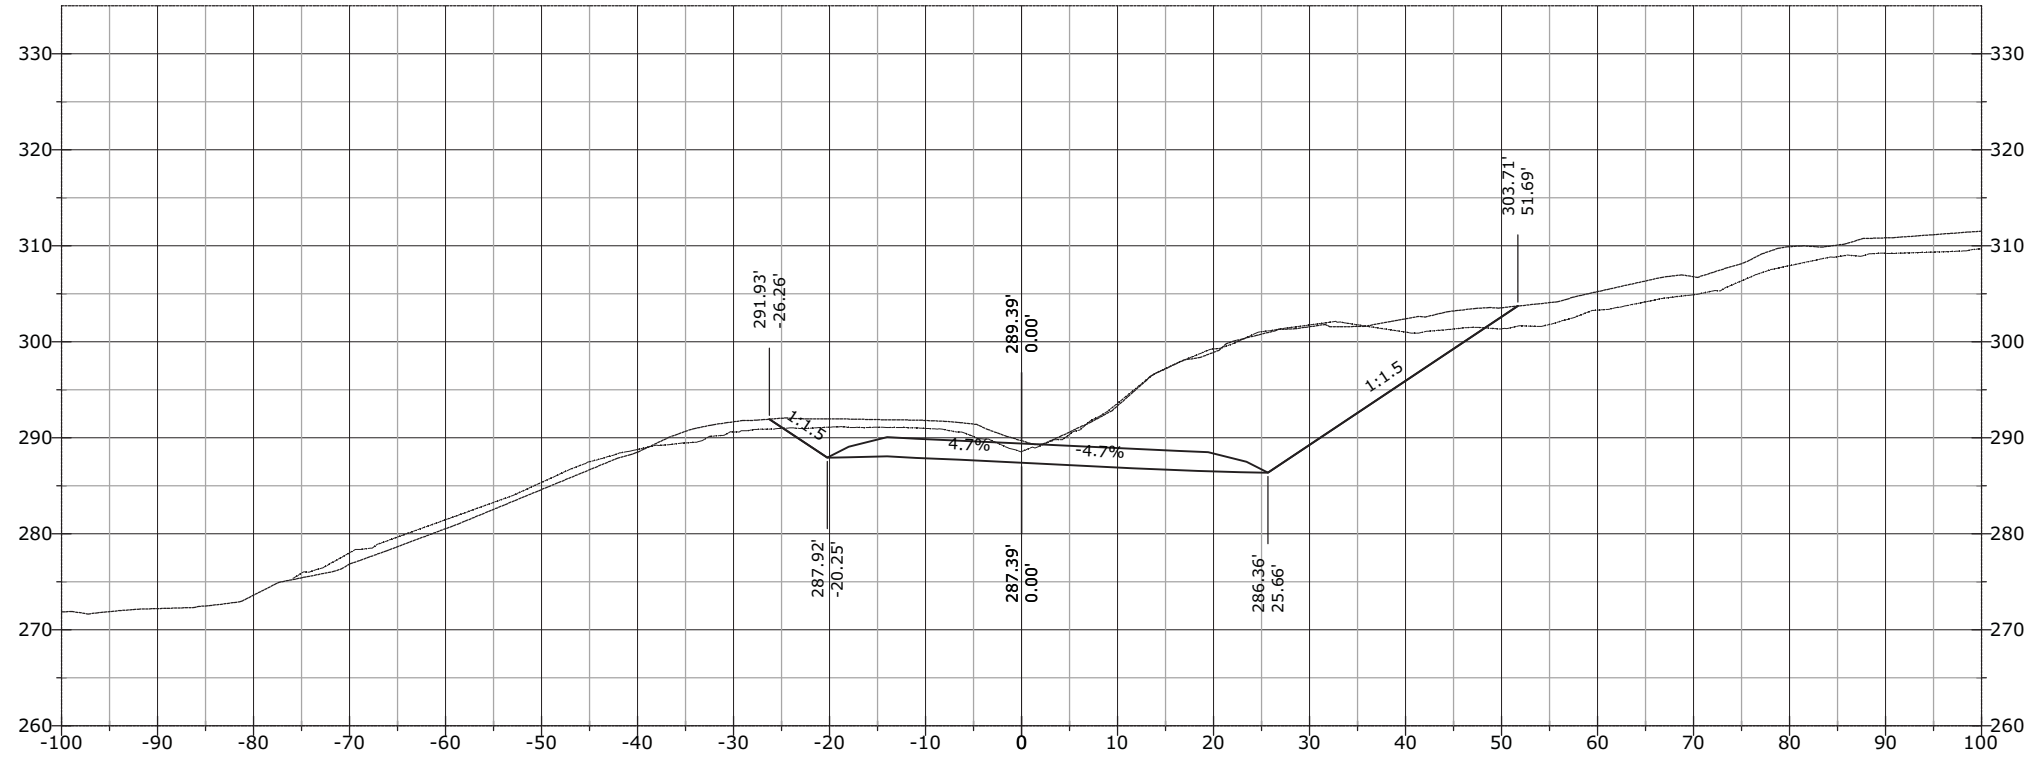


1182+05.93

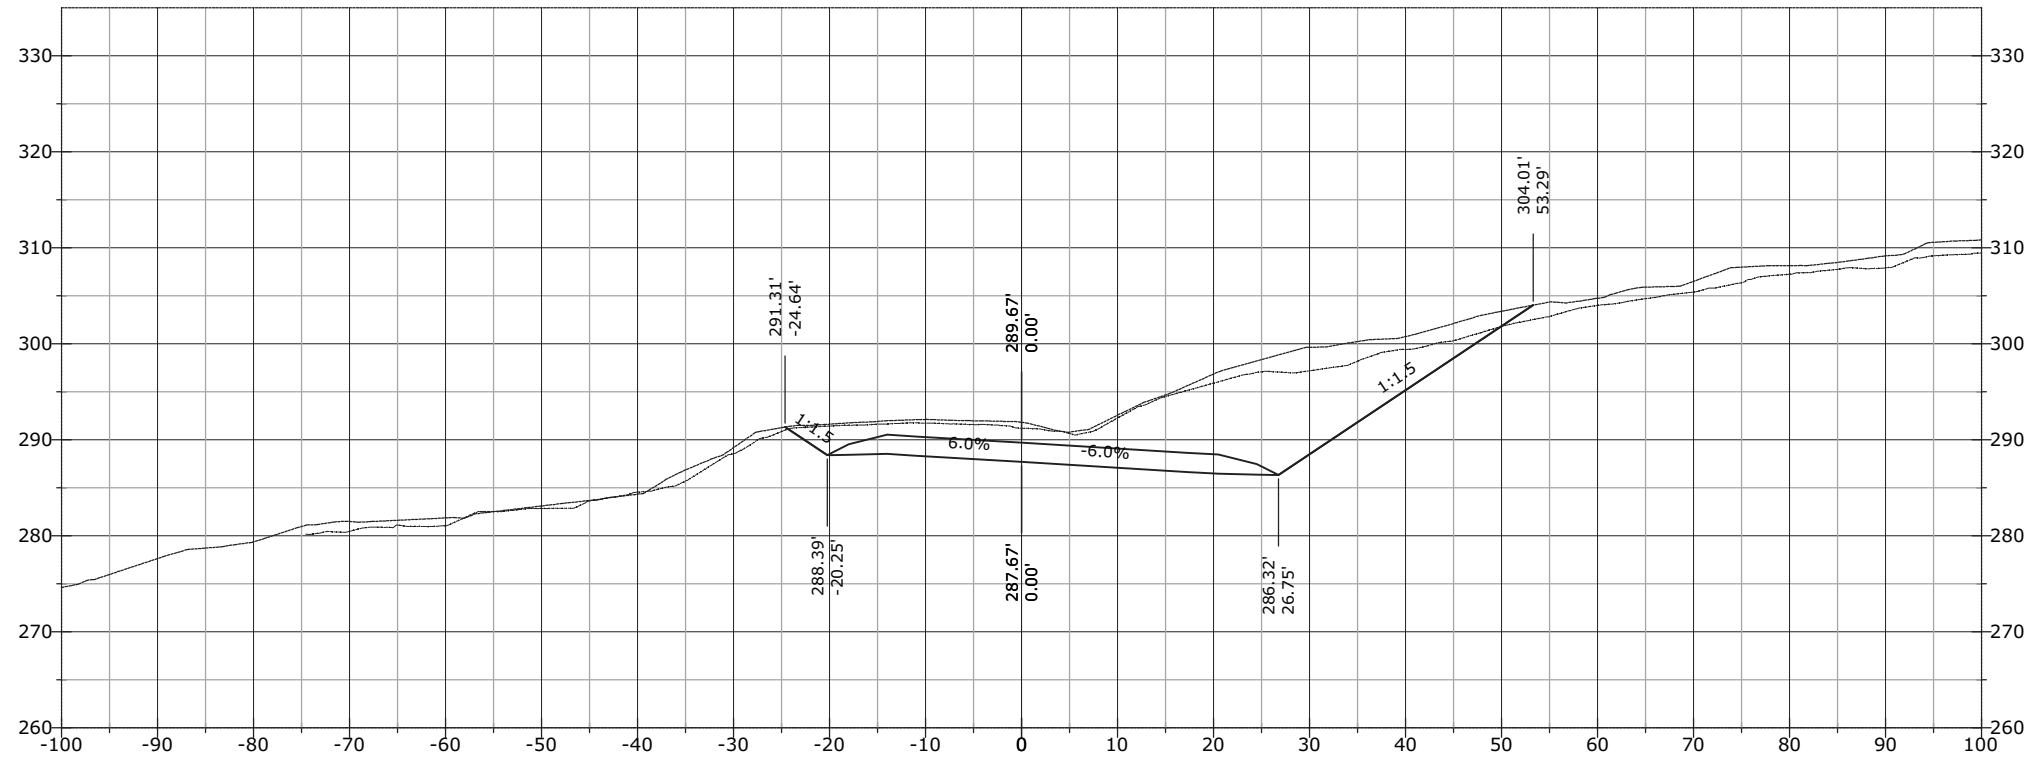


STATE	PROJECT	SHEET NUMBER
AK	AK PFH 43(10)	XS.922

1182+62.26

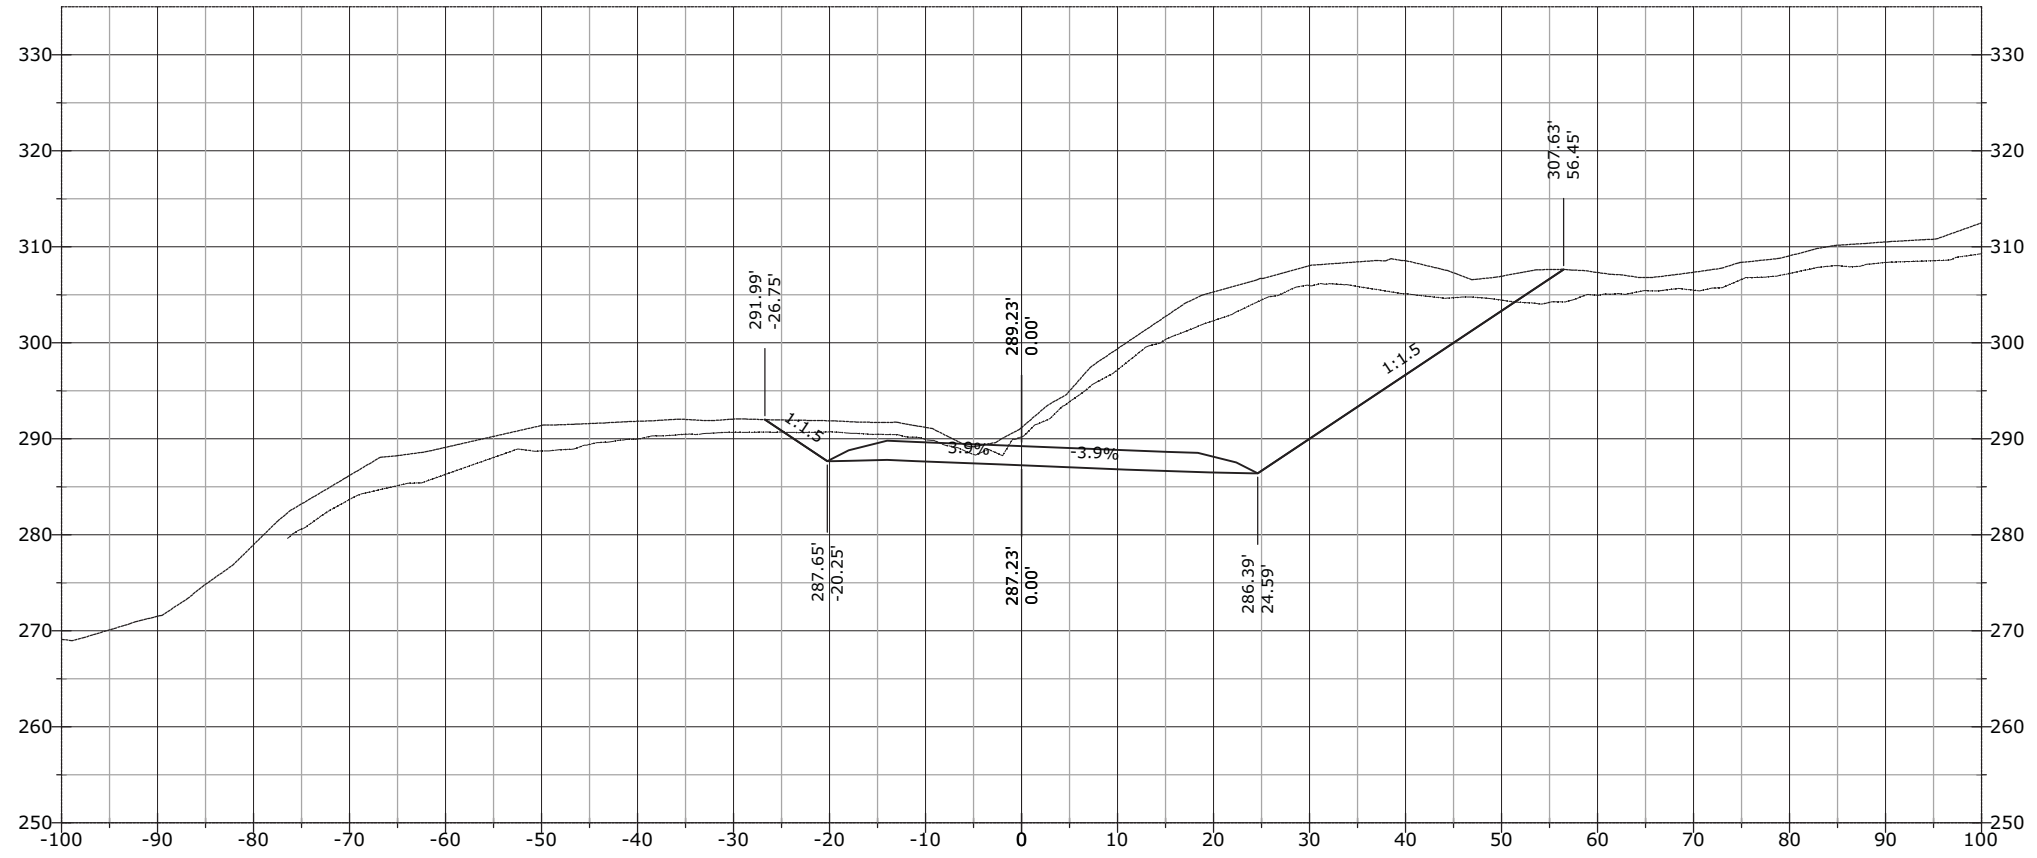


1182+50.00

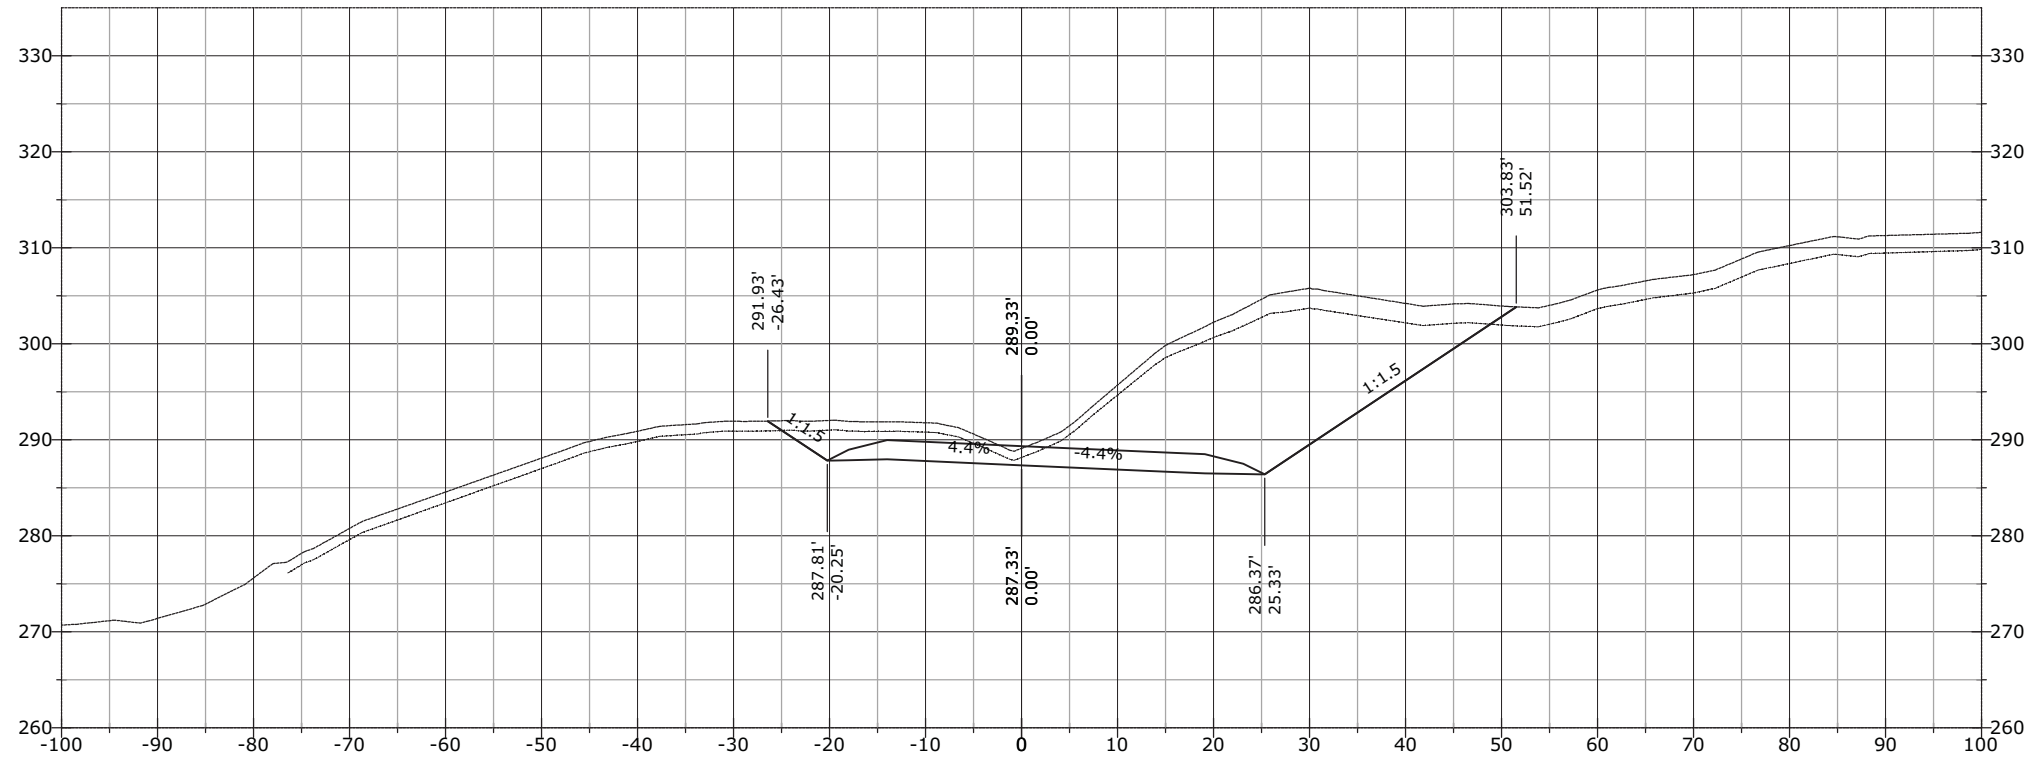


STATE	PROJECT	SHEET NUMBER
AK	AK PFH 43(10)	XS.923

1183+45.01

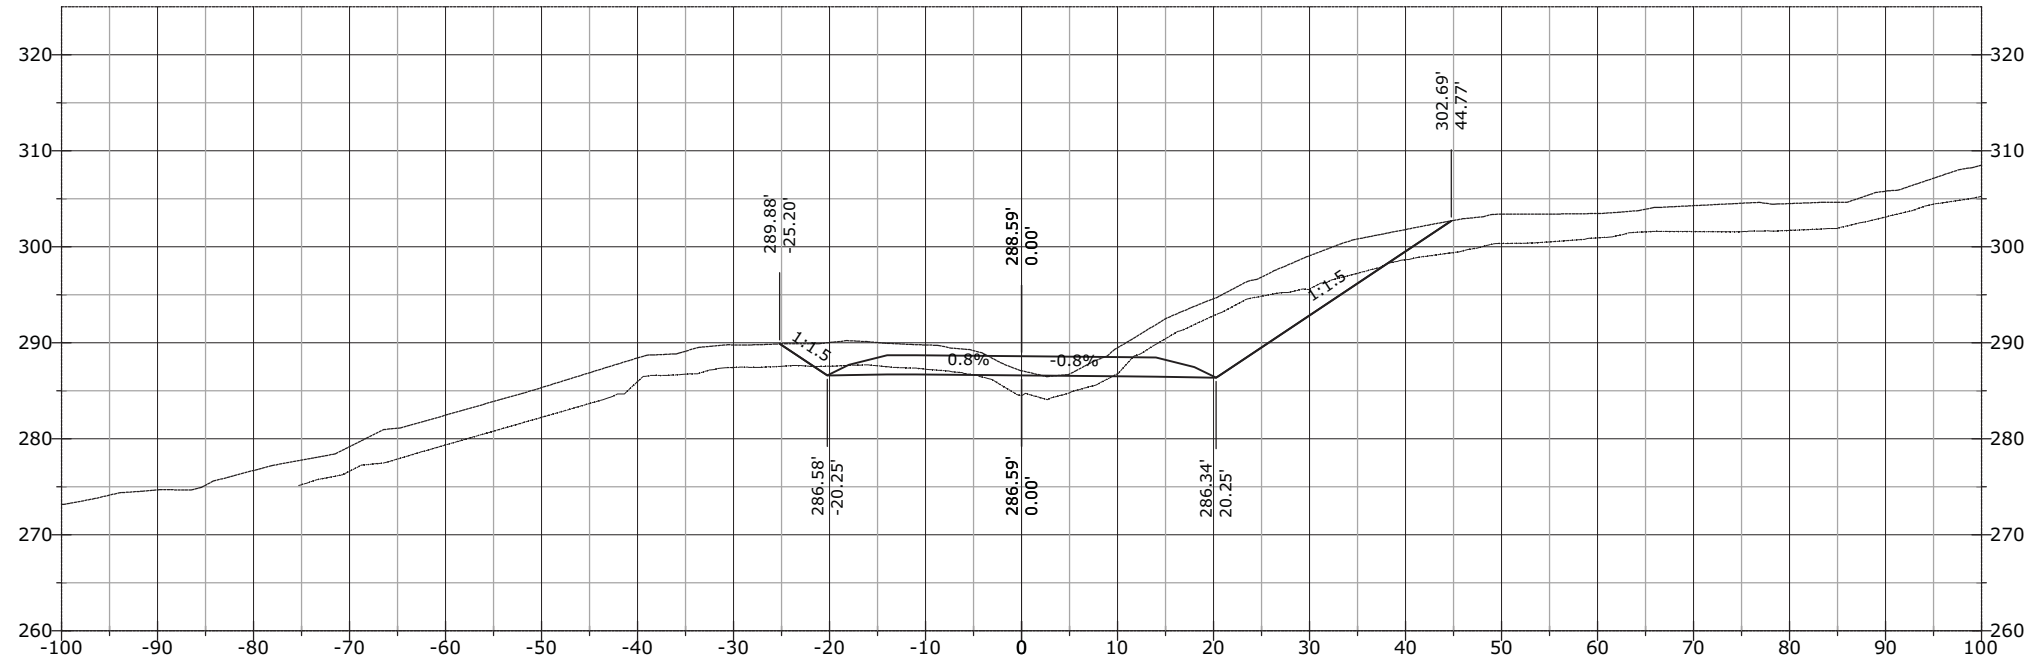


1183+00.00

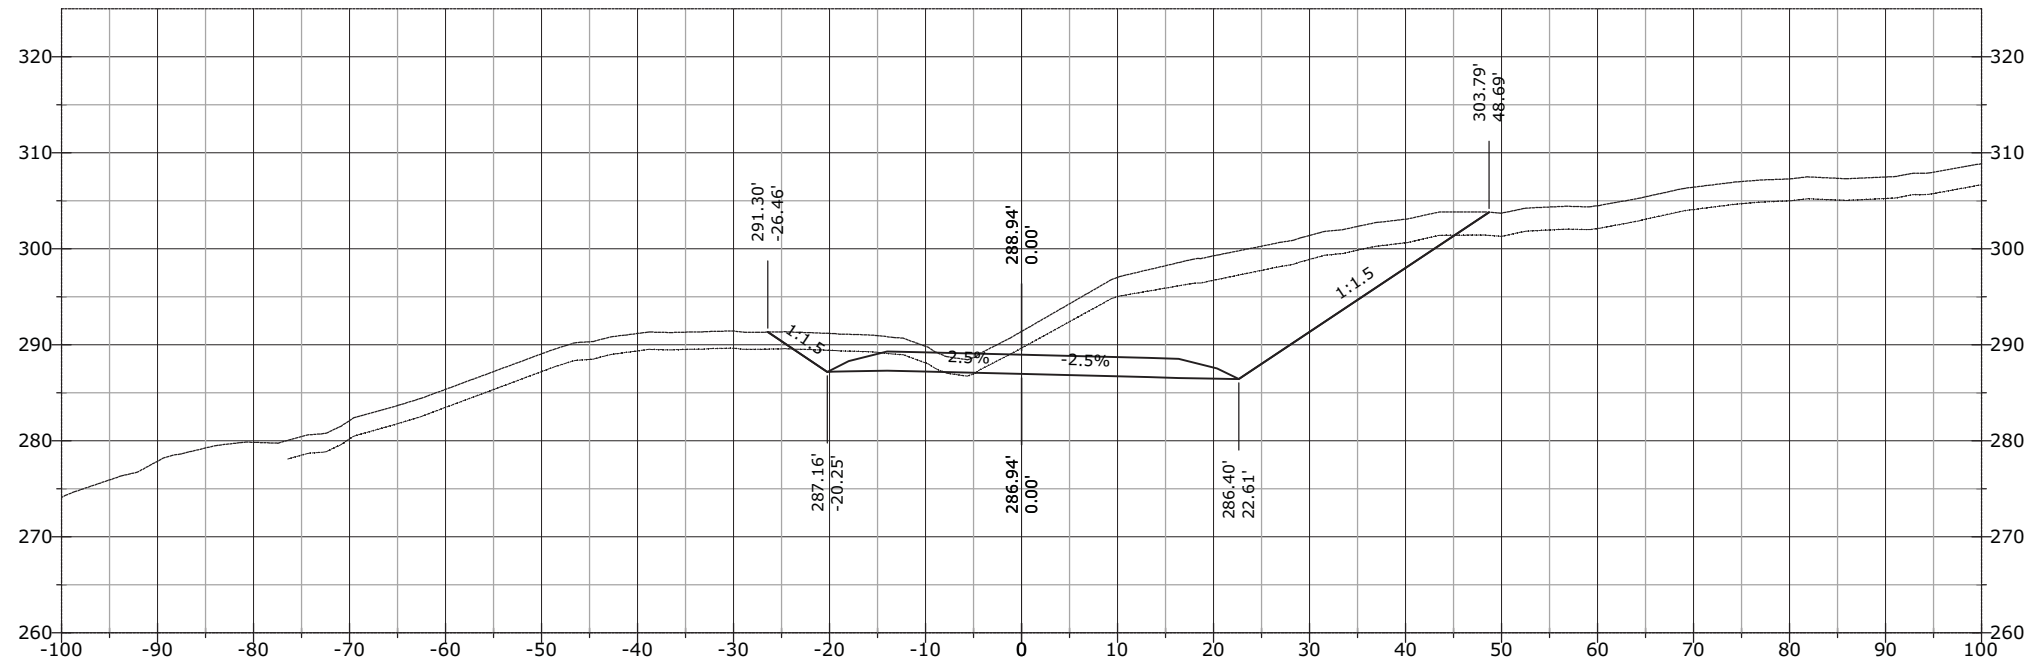


STATE	PROJECT	SHEET NUMBER
AK	AK PFH 43(10)	XS.924

1183+60.81

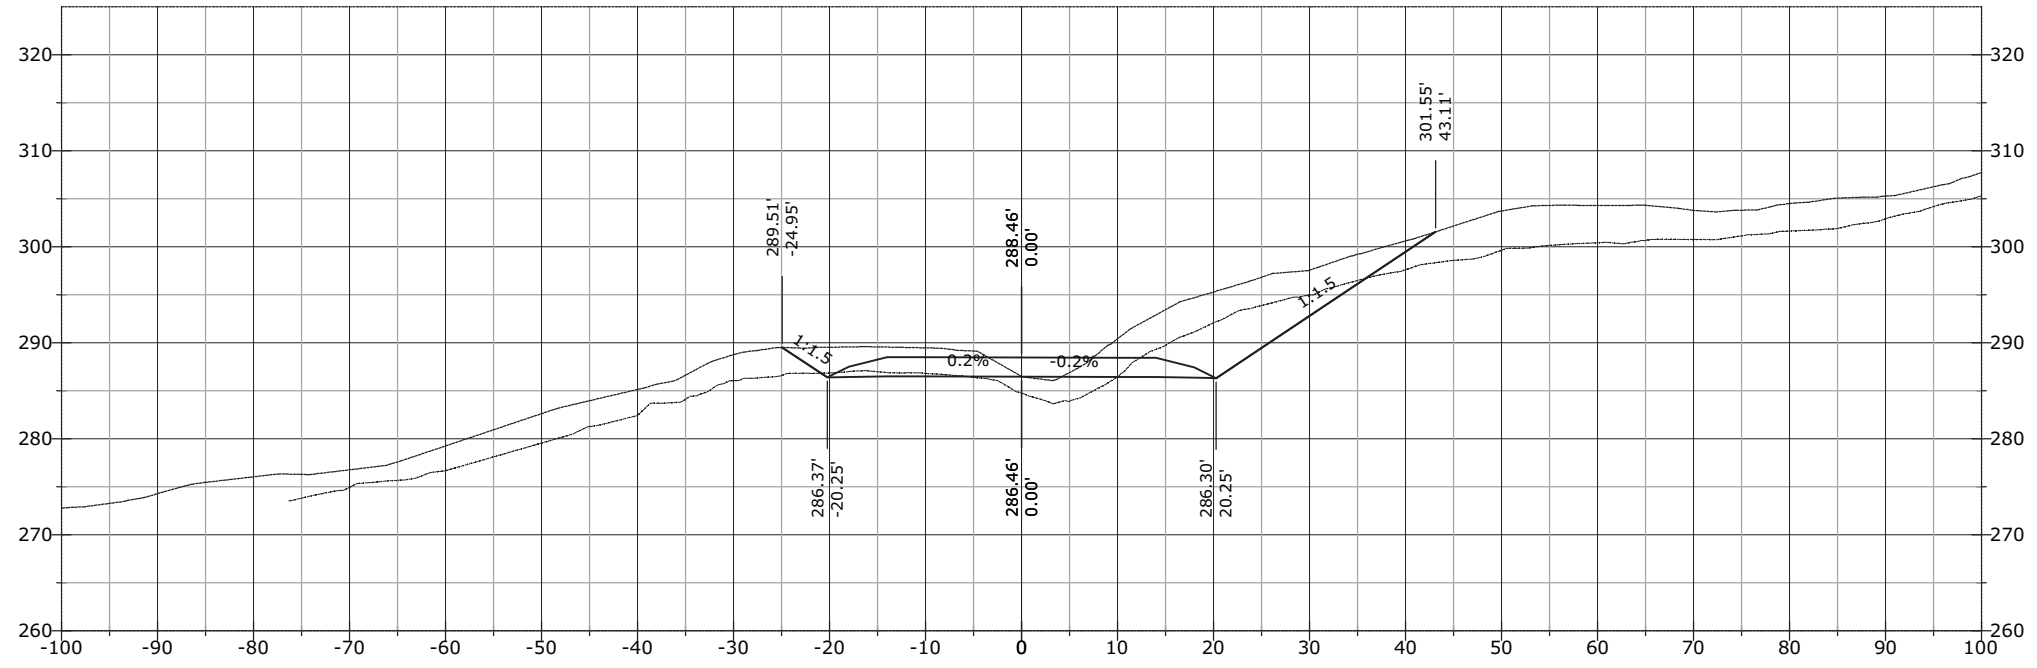


1183+50.00

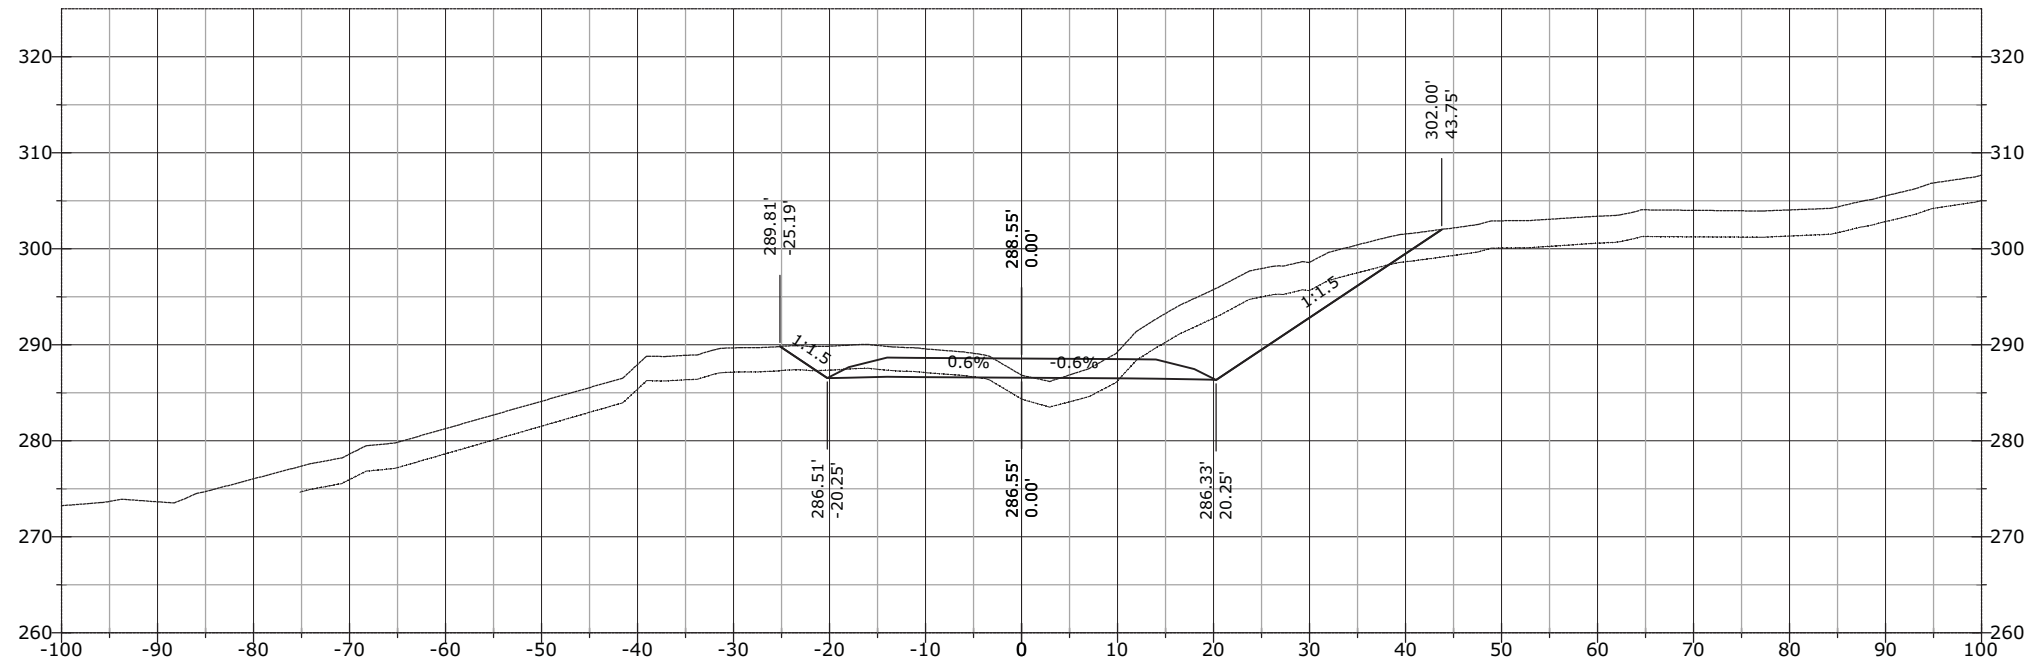


STATE	PROJECT	SHEET NUMBER
AK	AK PFH 43(10)	XS.925

1184+00.00

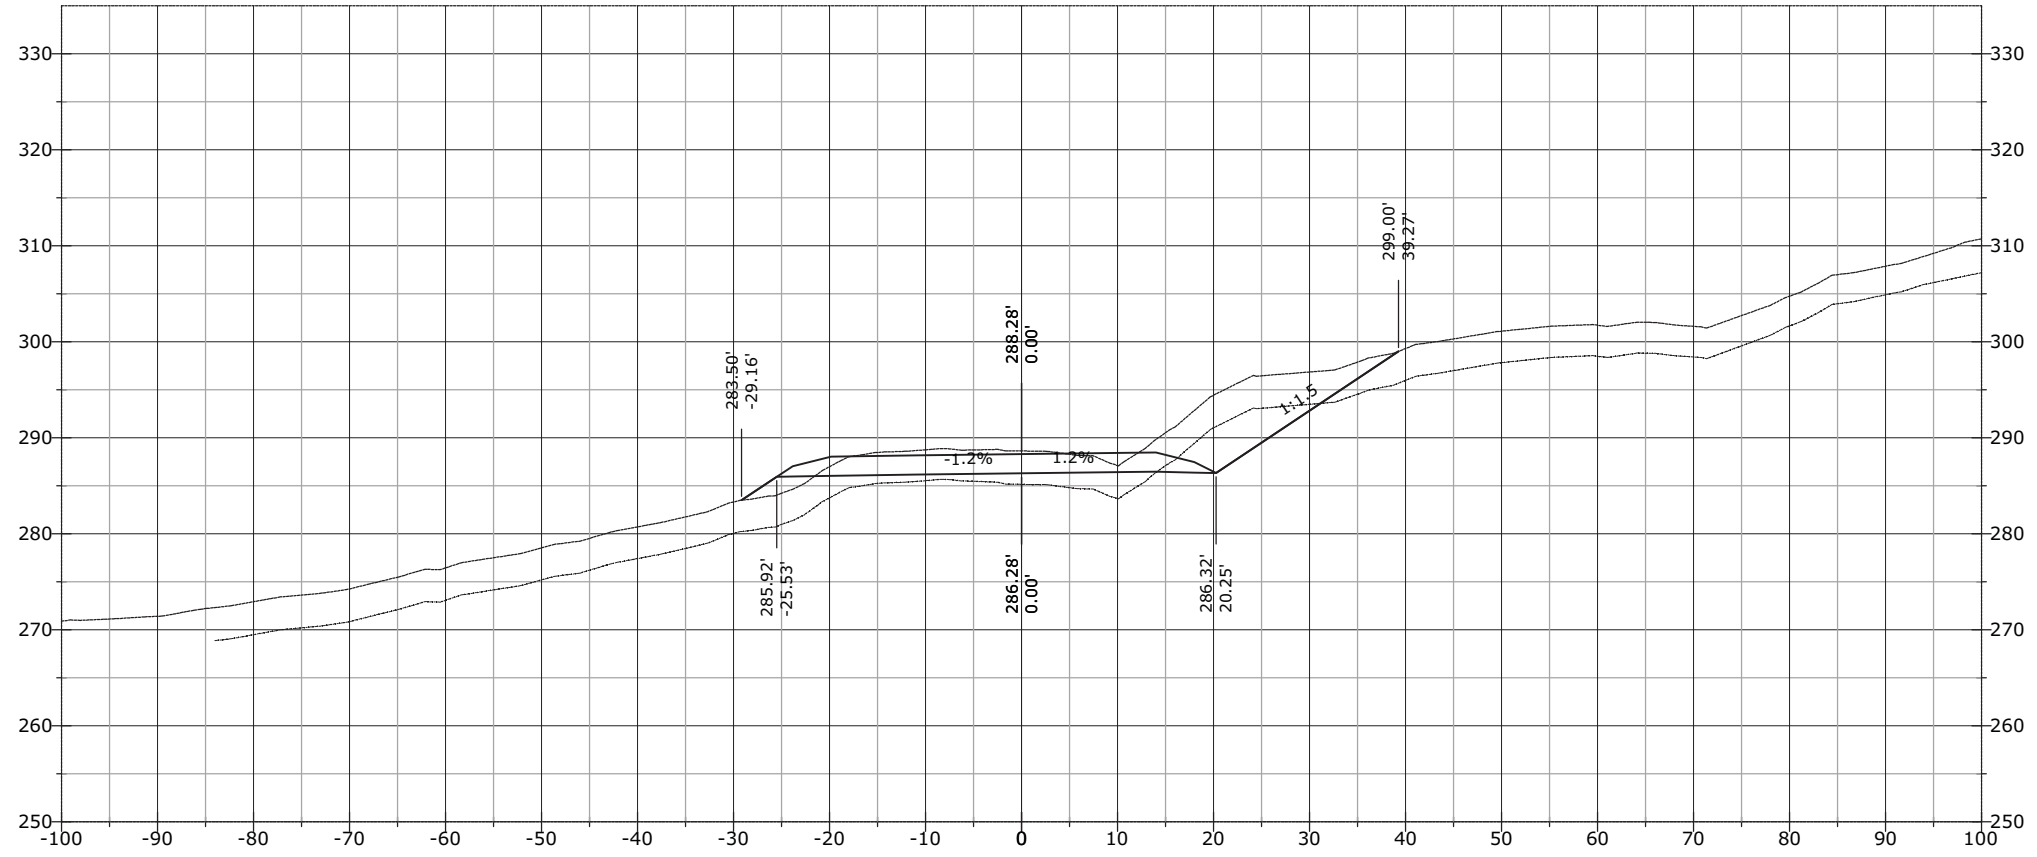


1183+79.29

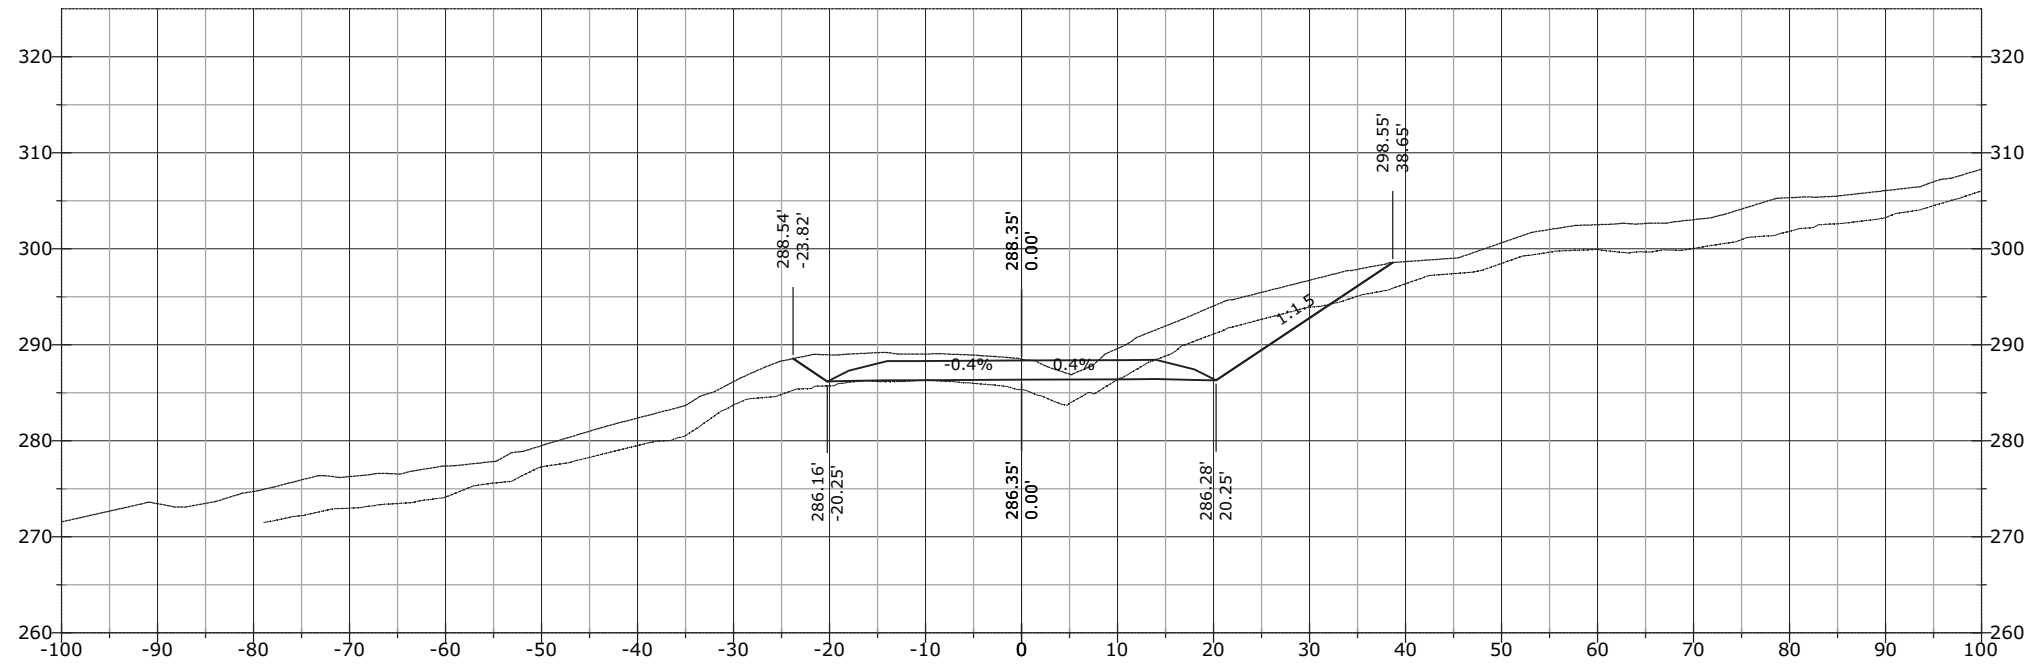


STATE	PROJECT	SHEET NUMBER
AK	AK PFH 43(10)	XS.926

1184+38.09

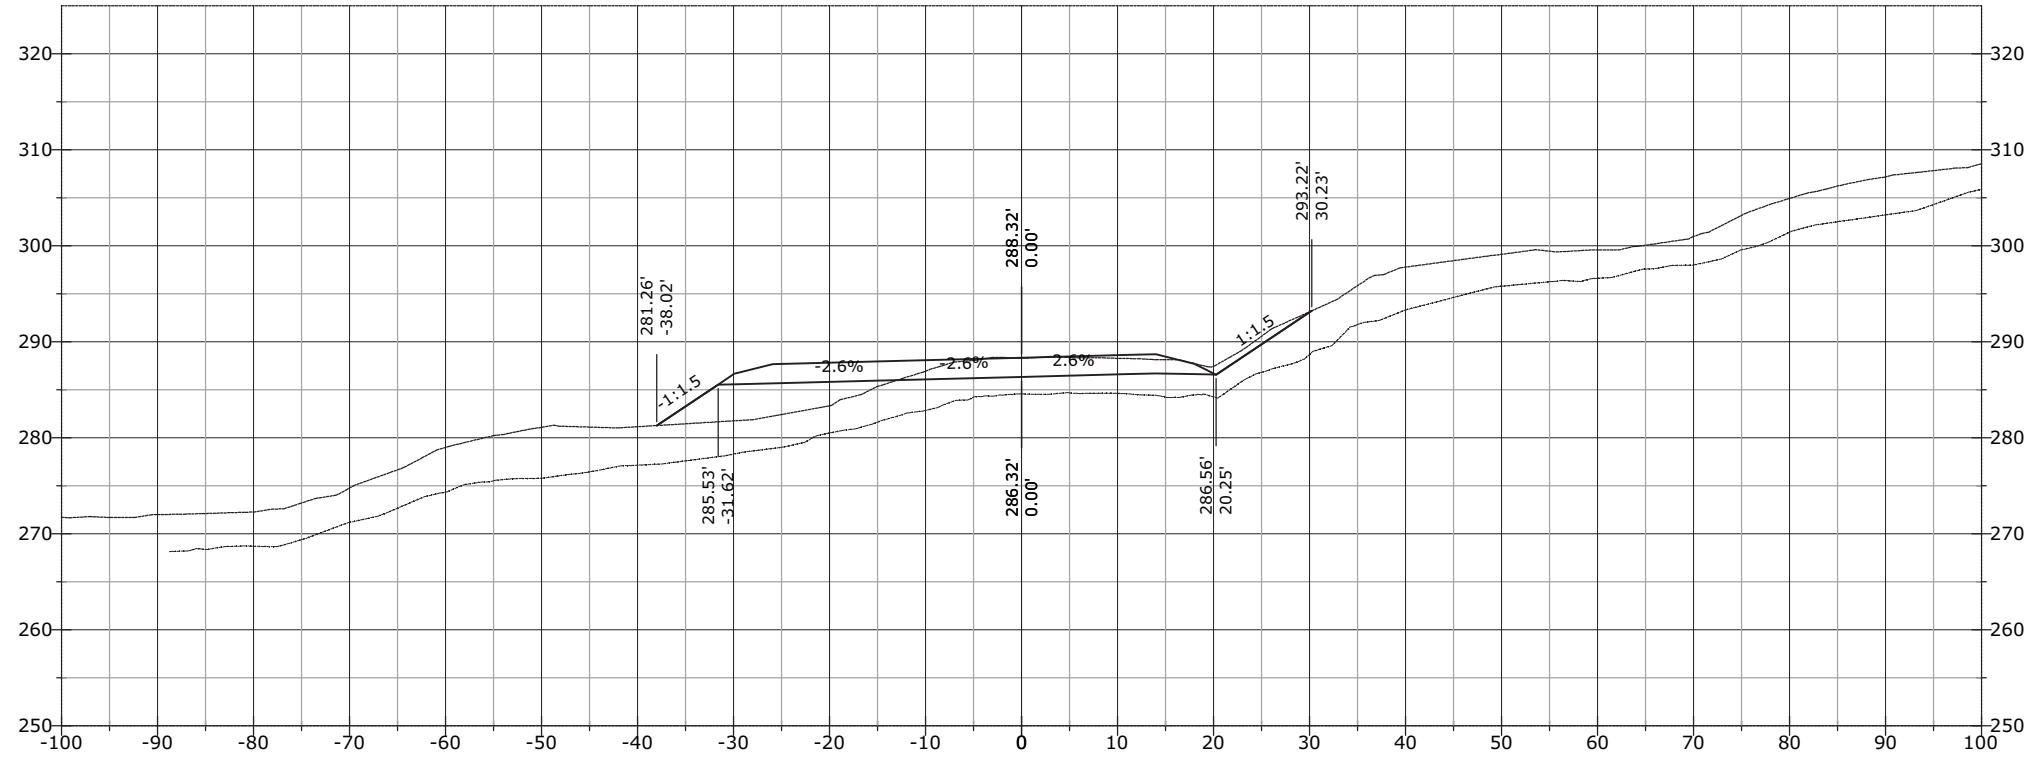


1184+18.11

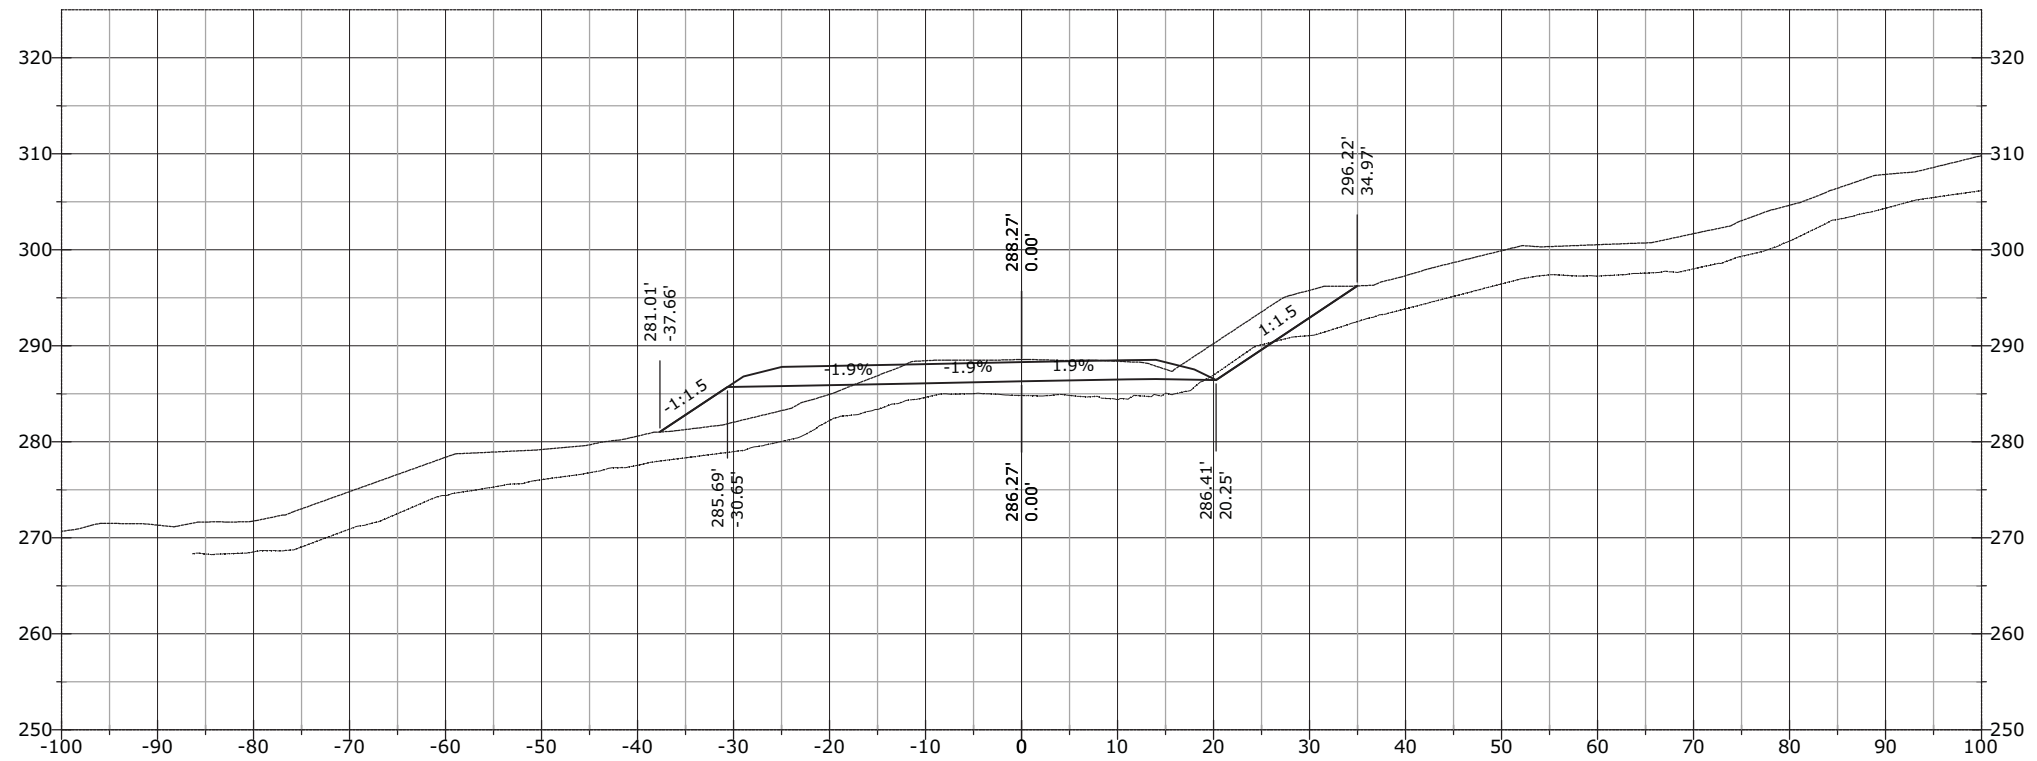


STATE	PROJECT	SHEET NUMBER
AK	AK PFH 43(10)	XS.927

1184+68.95

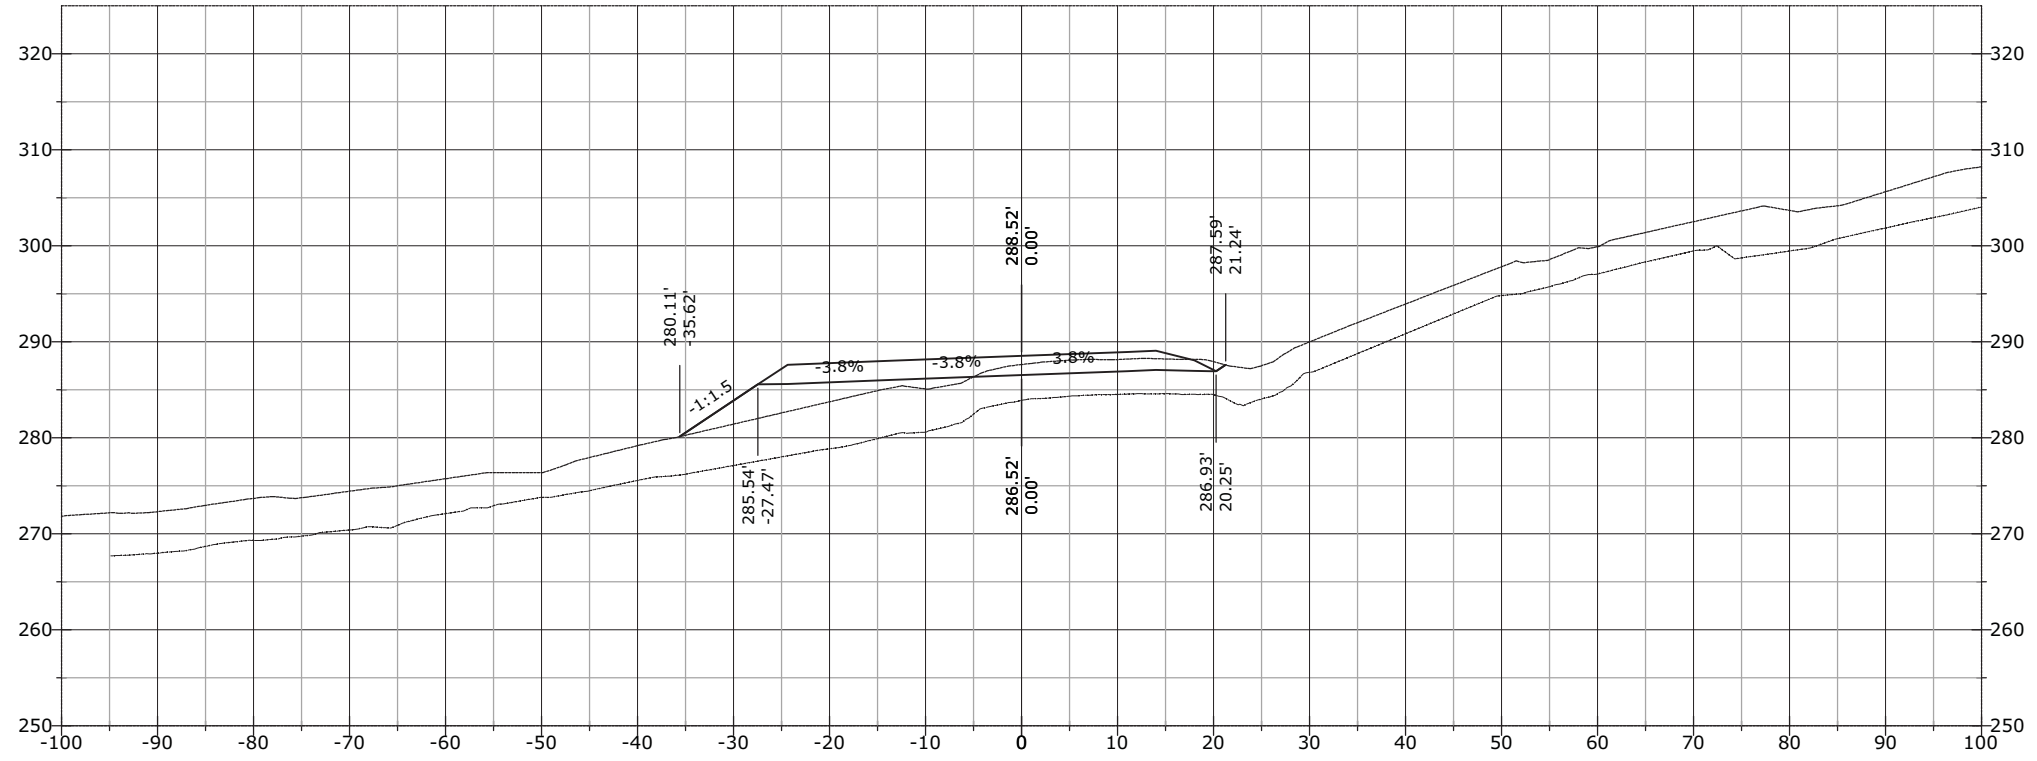


1184+50.00

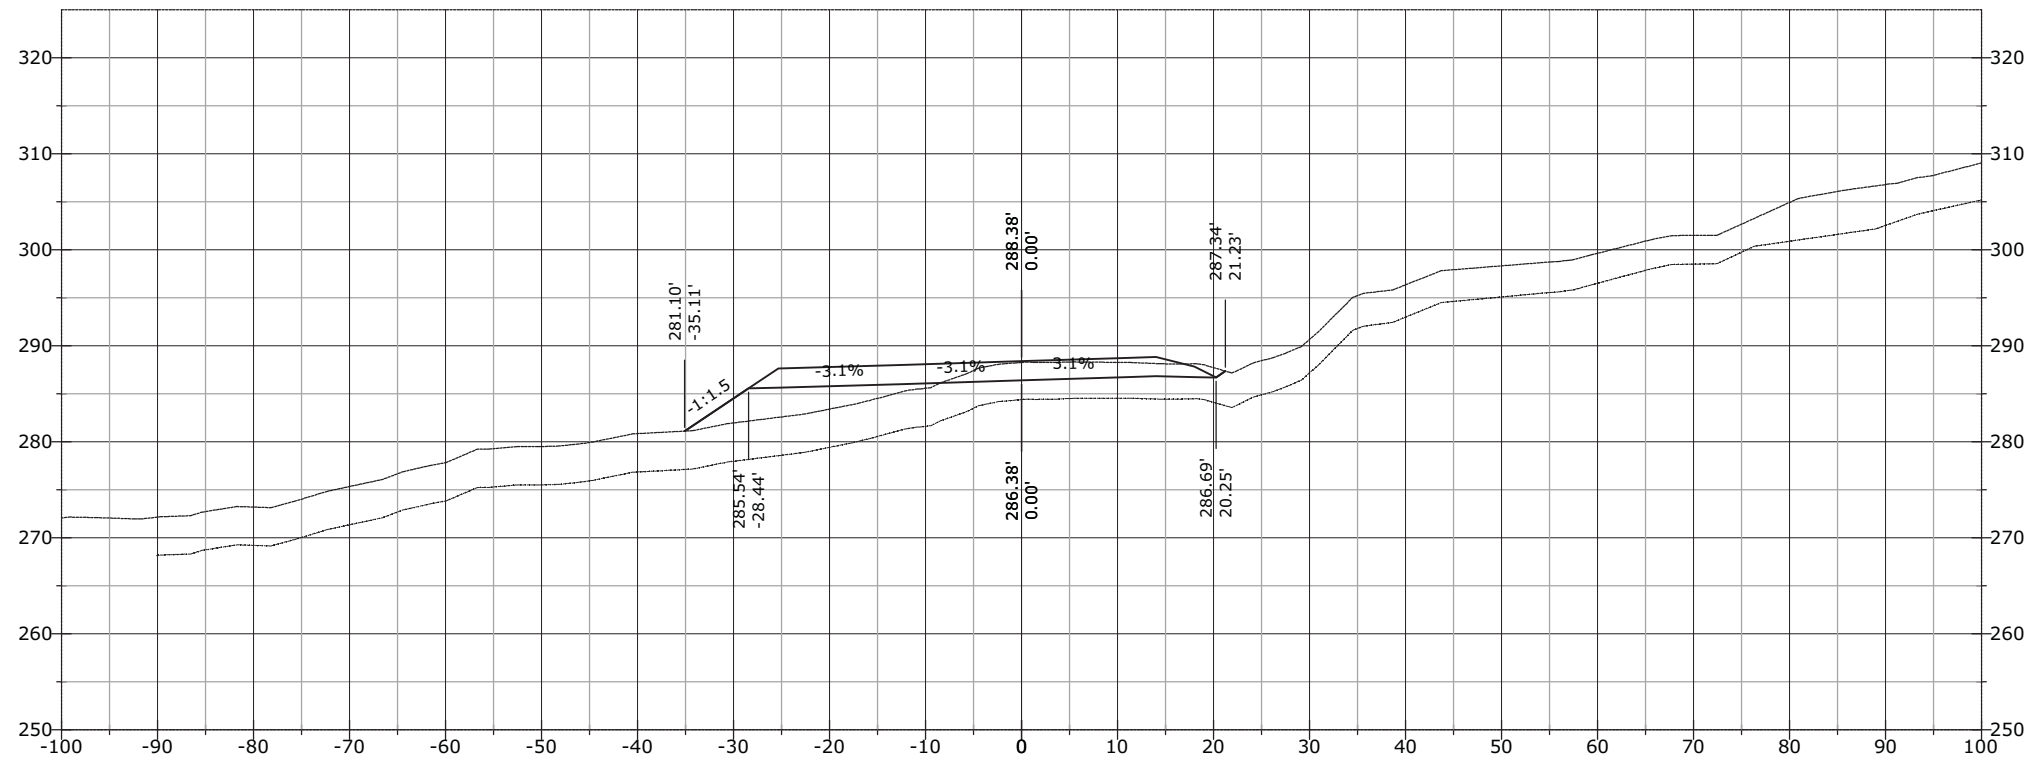


STATE	PROJECT	SHEET NUMBER
AK	AK PFH 43(10)	XS.928

1185+00.00

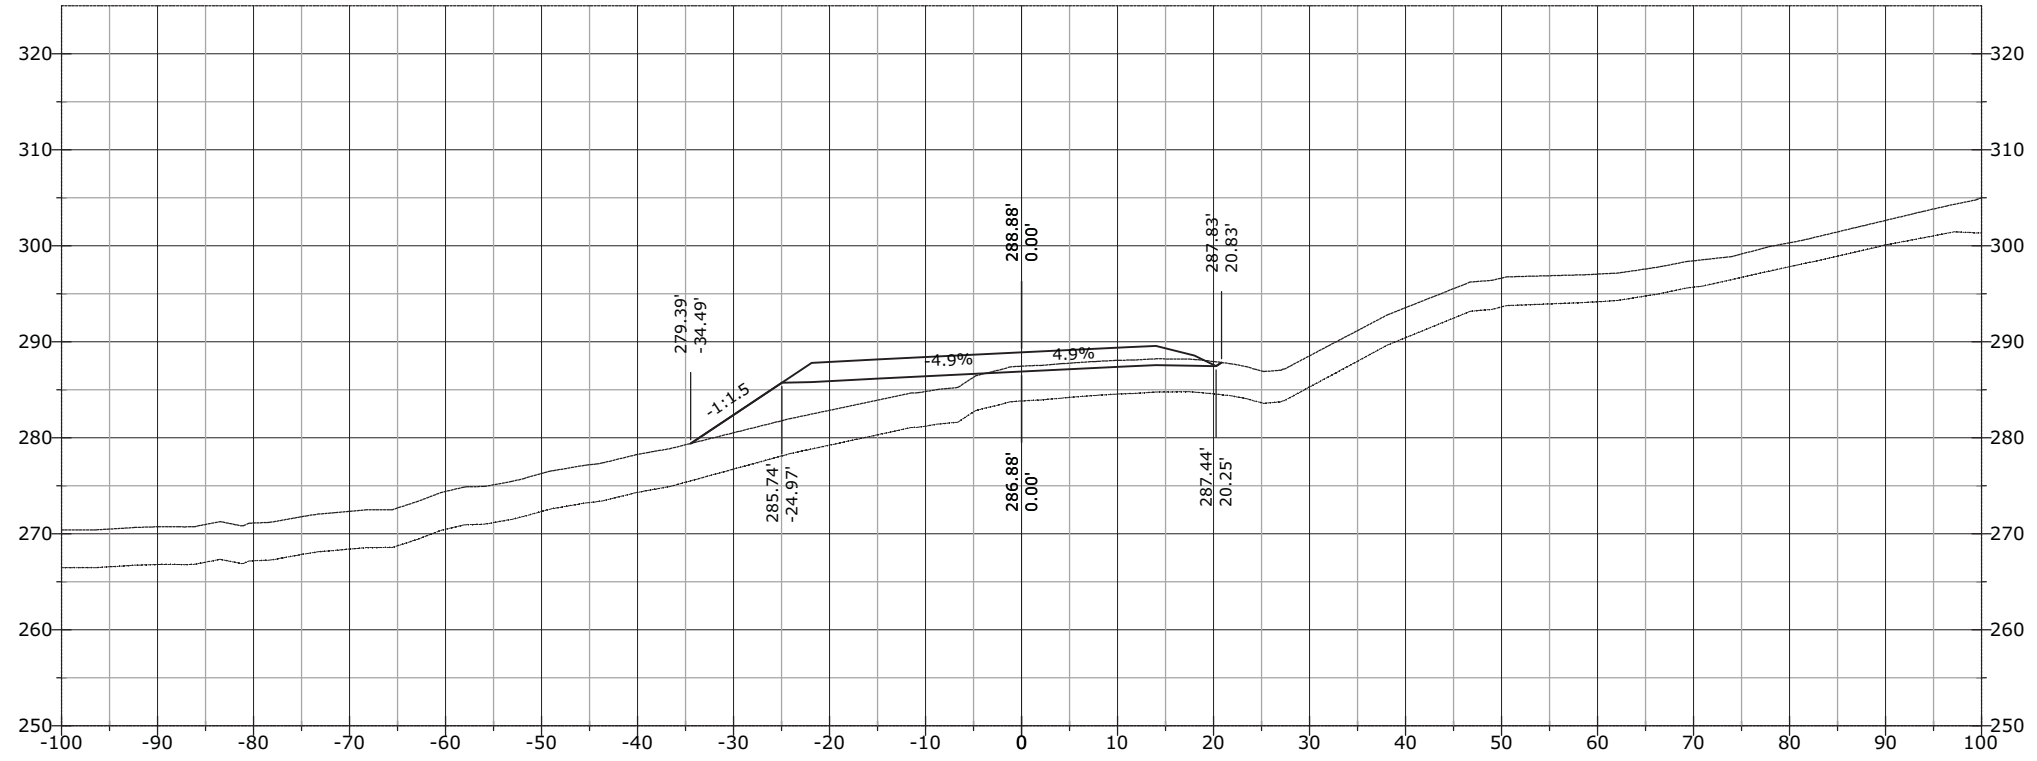


1184+75.50

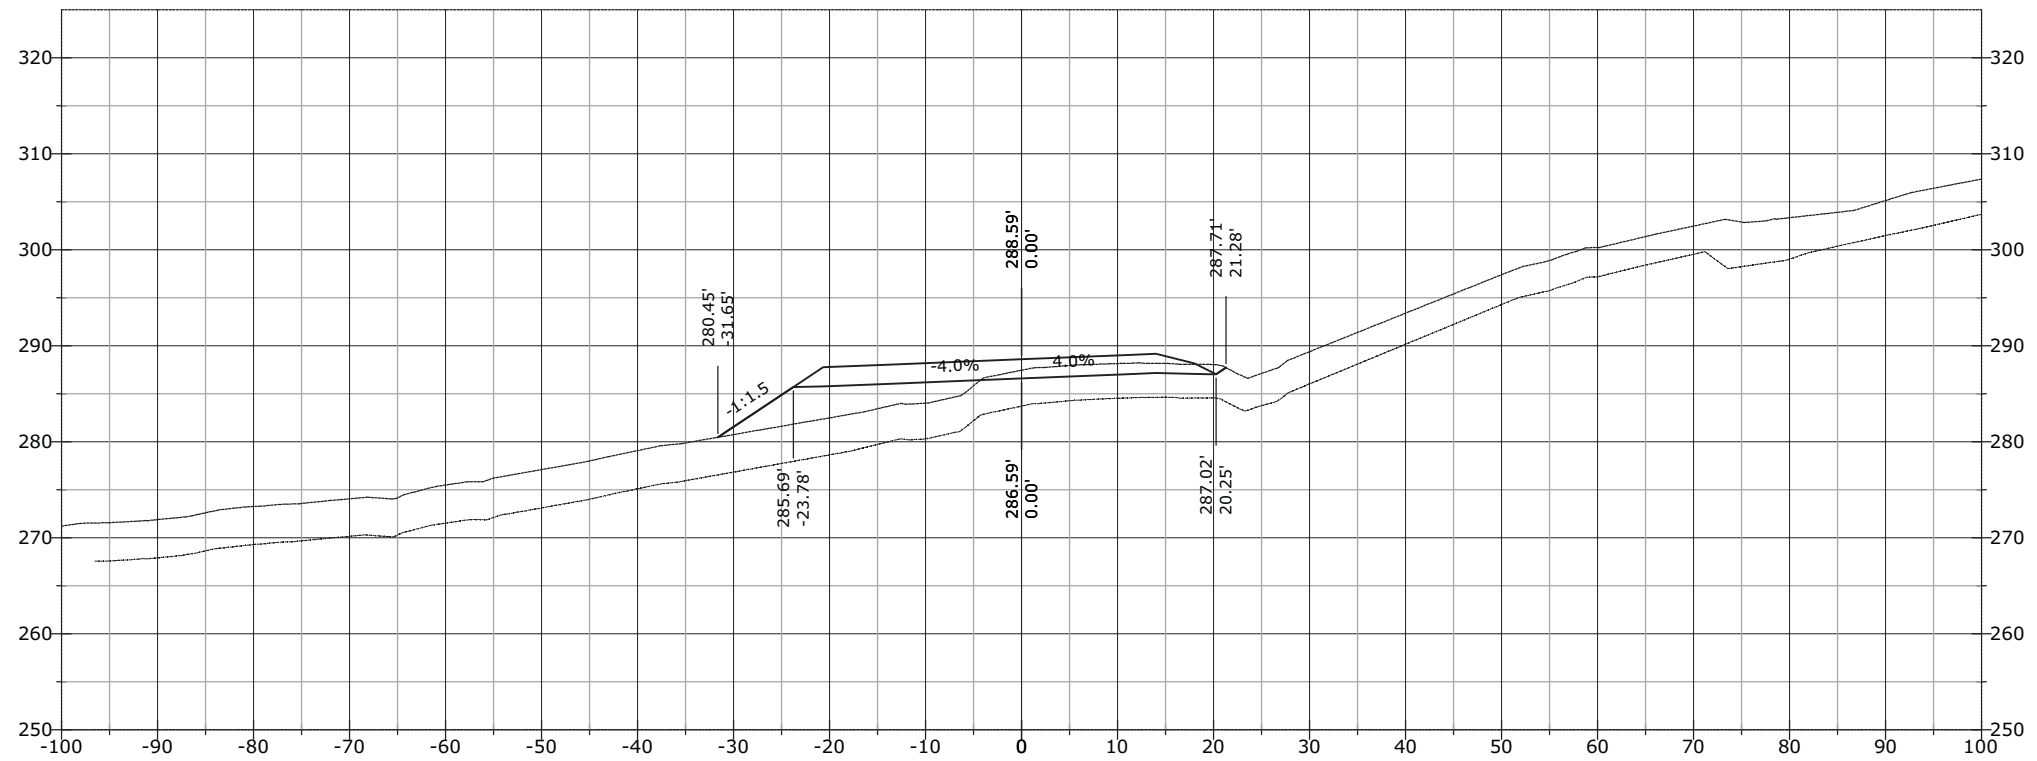


STATE	PROJECT	SHEET NUMBER
AK	AK PFH 43(10)	XS.929

1185+22.95

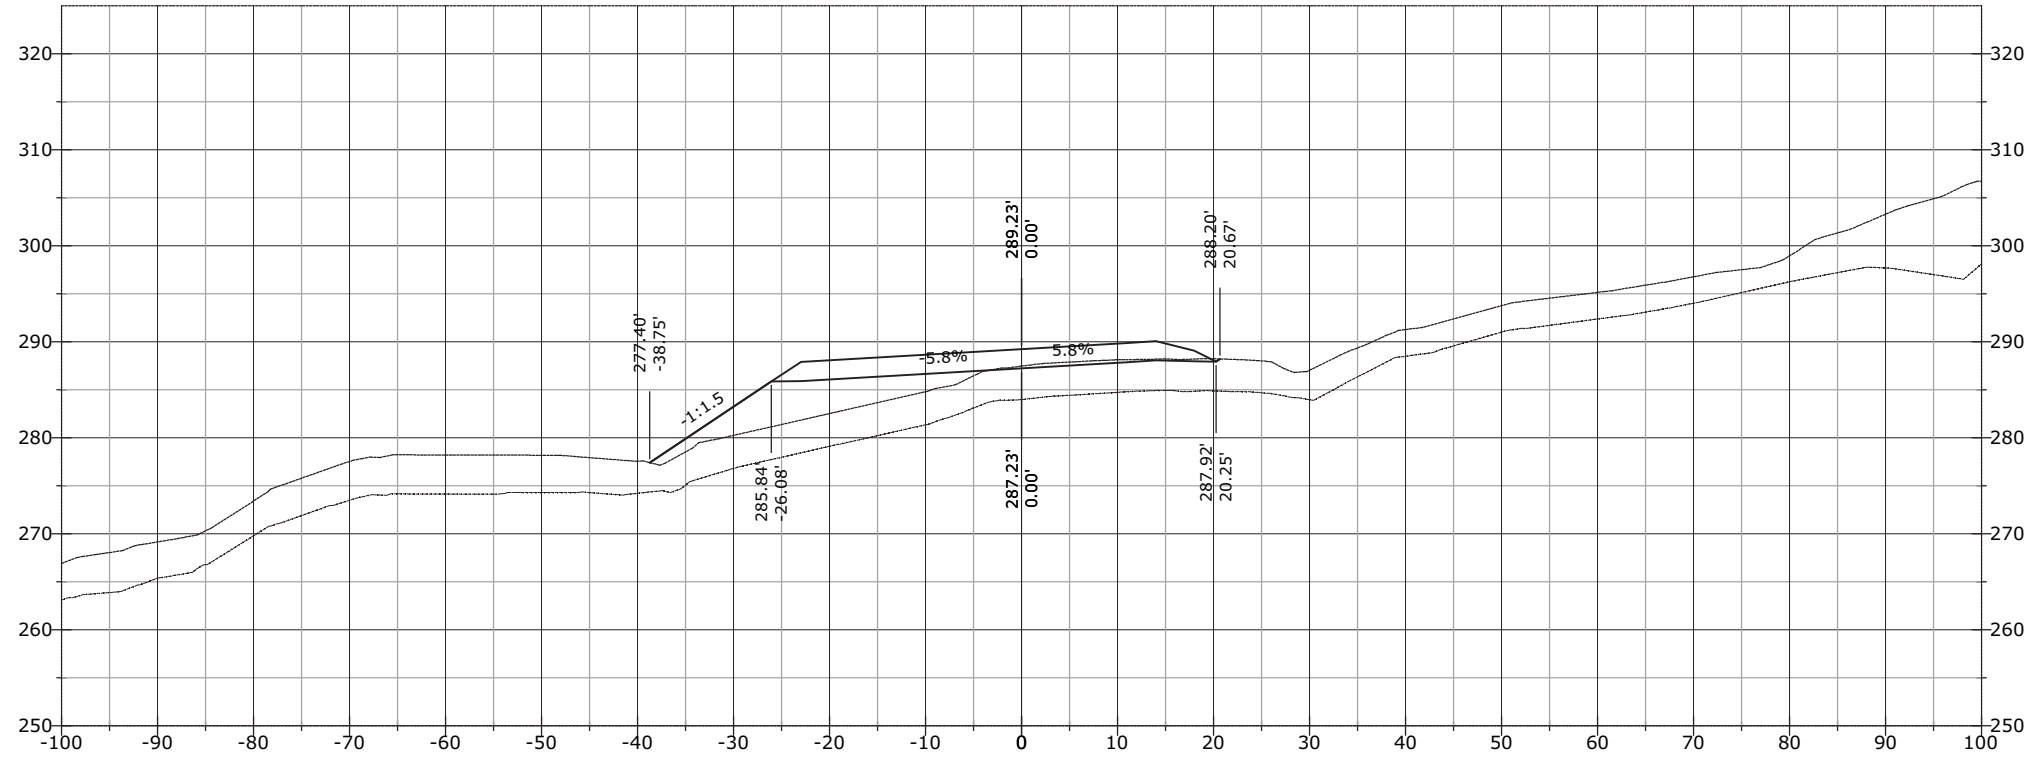


1185+02.65

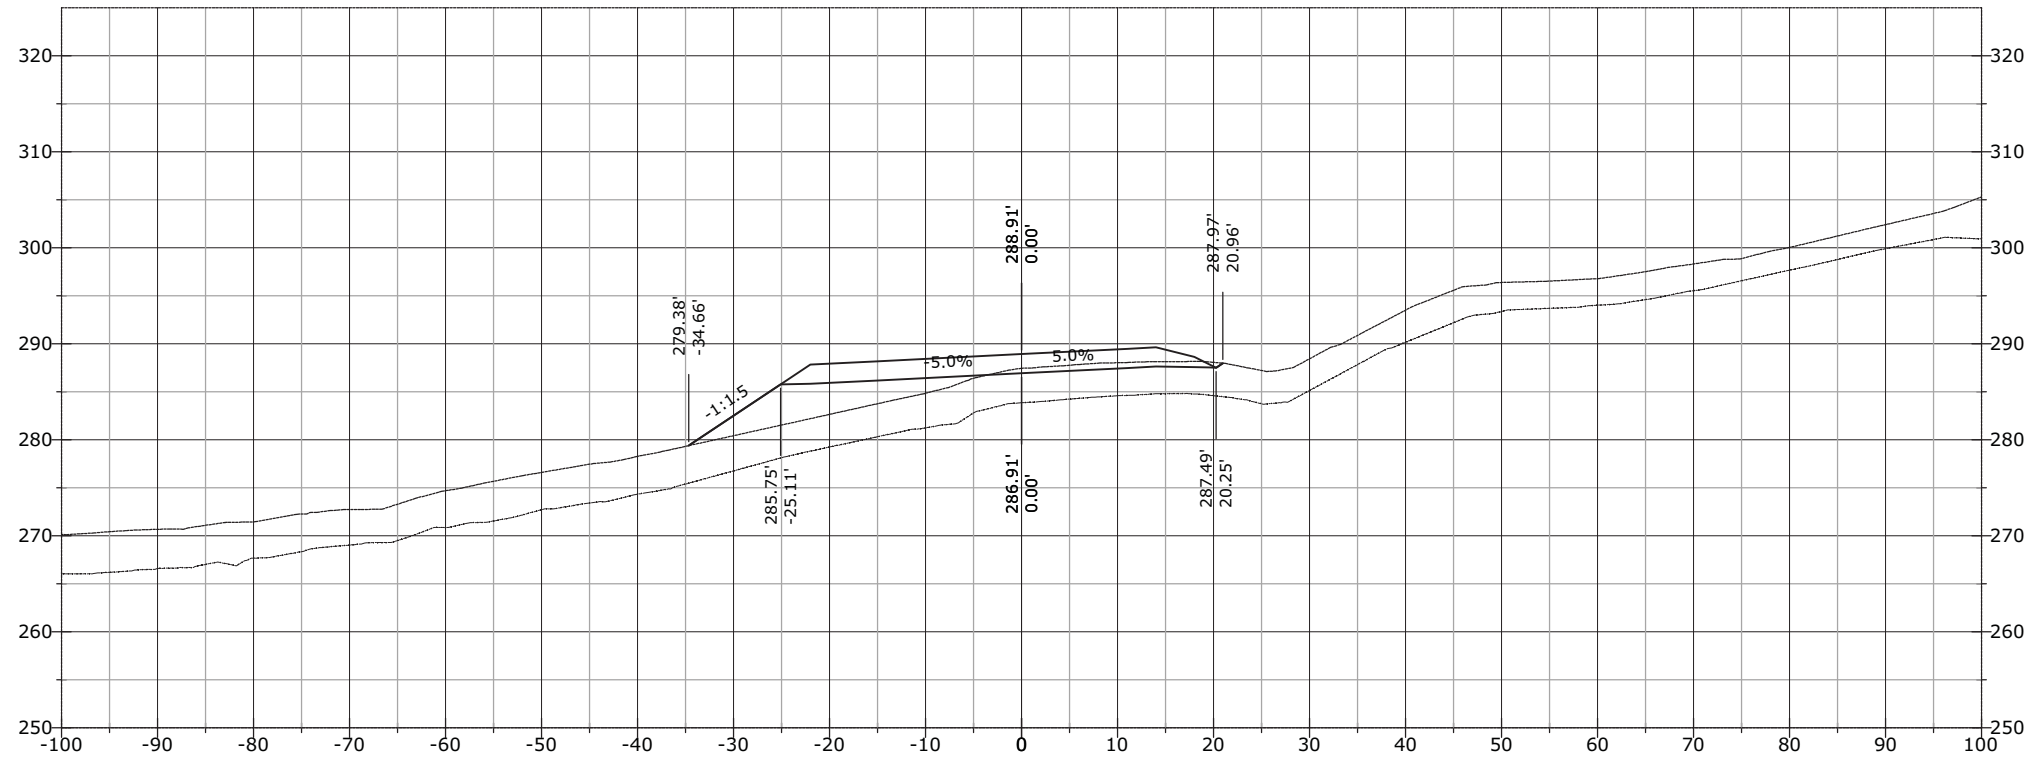


STATE	PROJECT	SHEET NUMBER
AK	AK PFH 43(10)	XS.930

1185+50.00

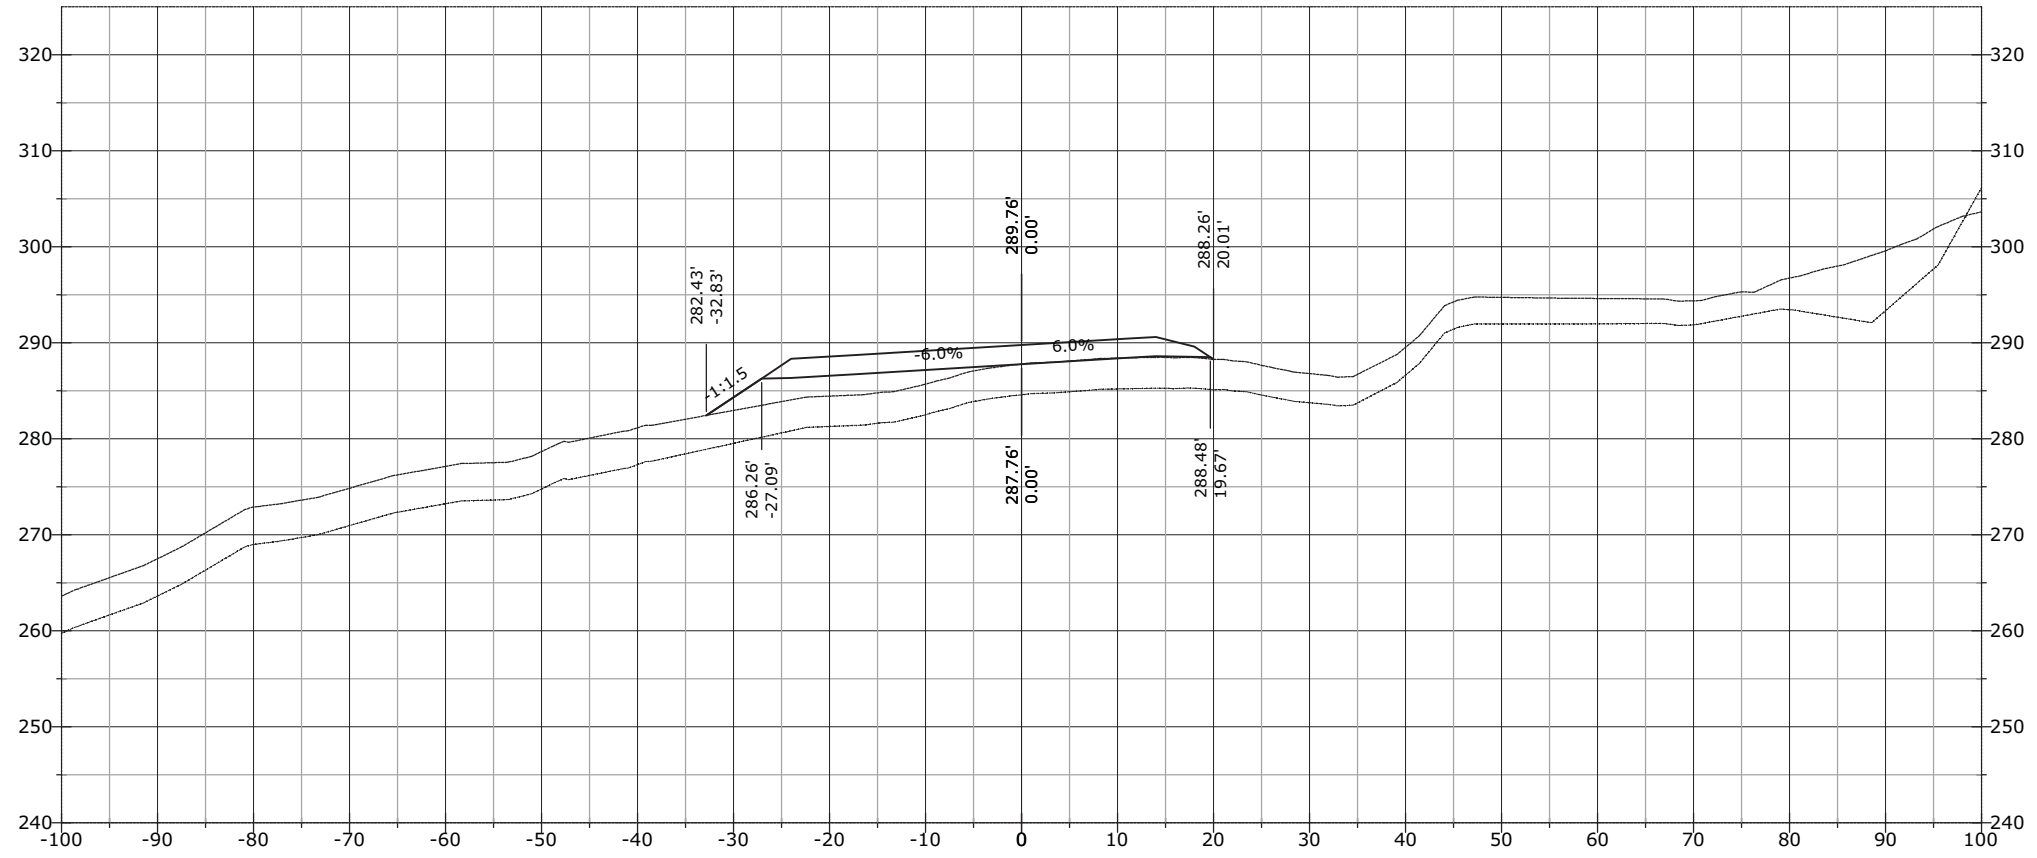


1185+28.98

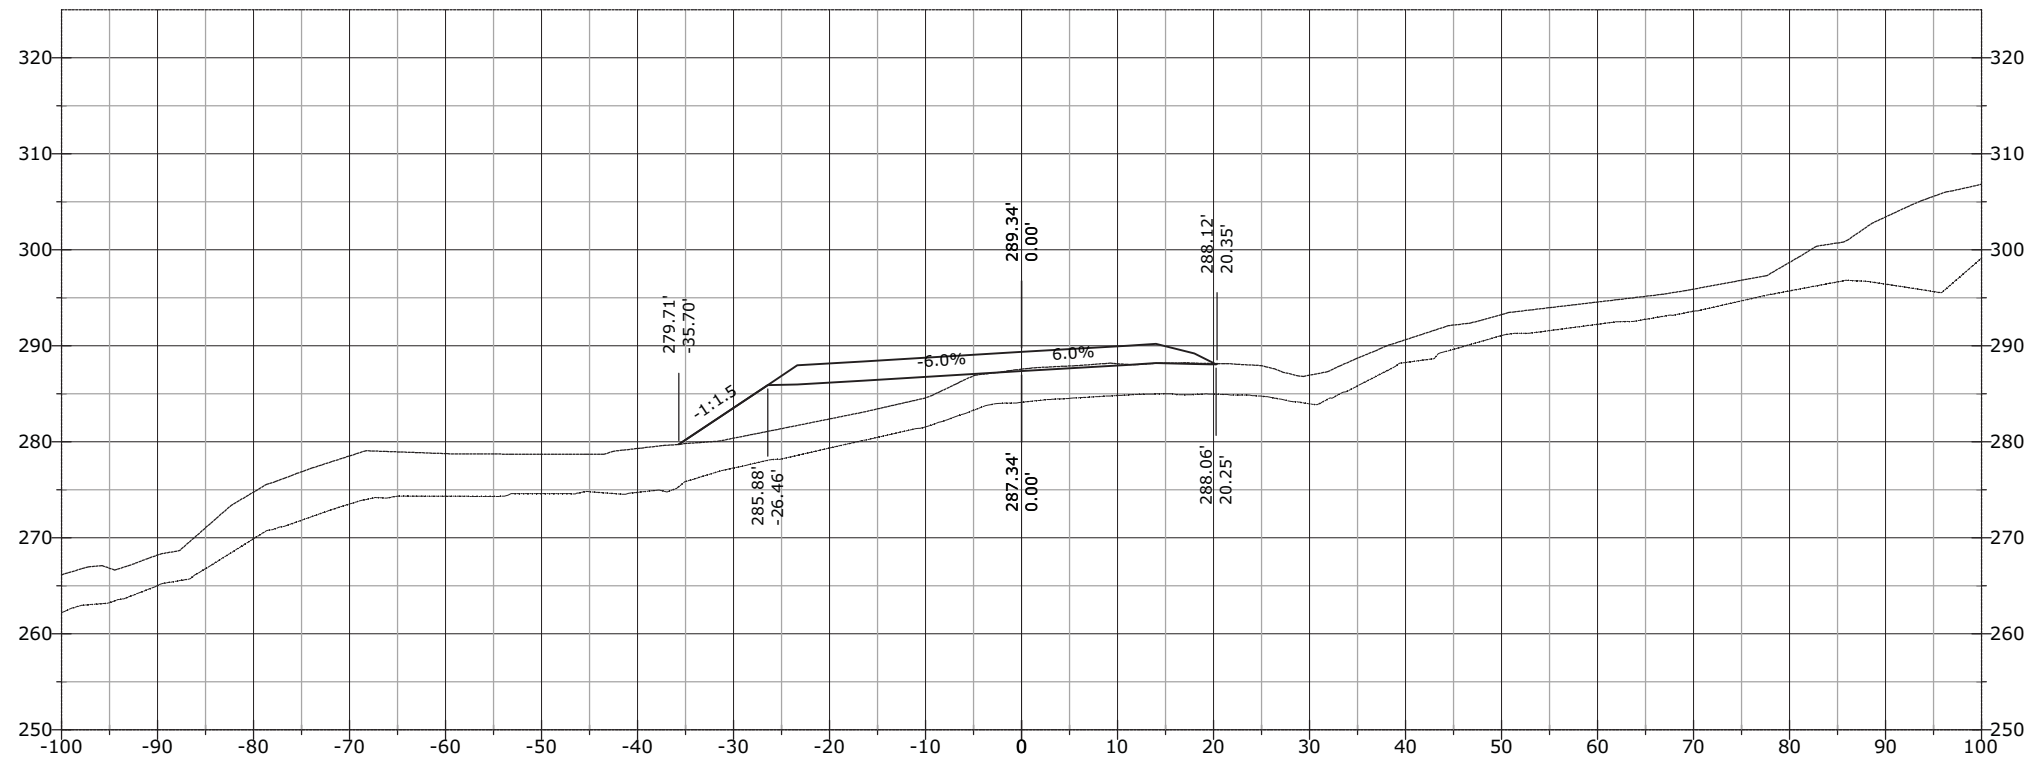


STATE	PROJECT	SHEET NUMBER
AK	AK PFH 43(10)	XS.931

1186+05.87

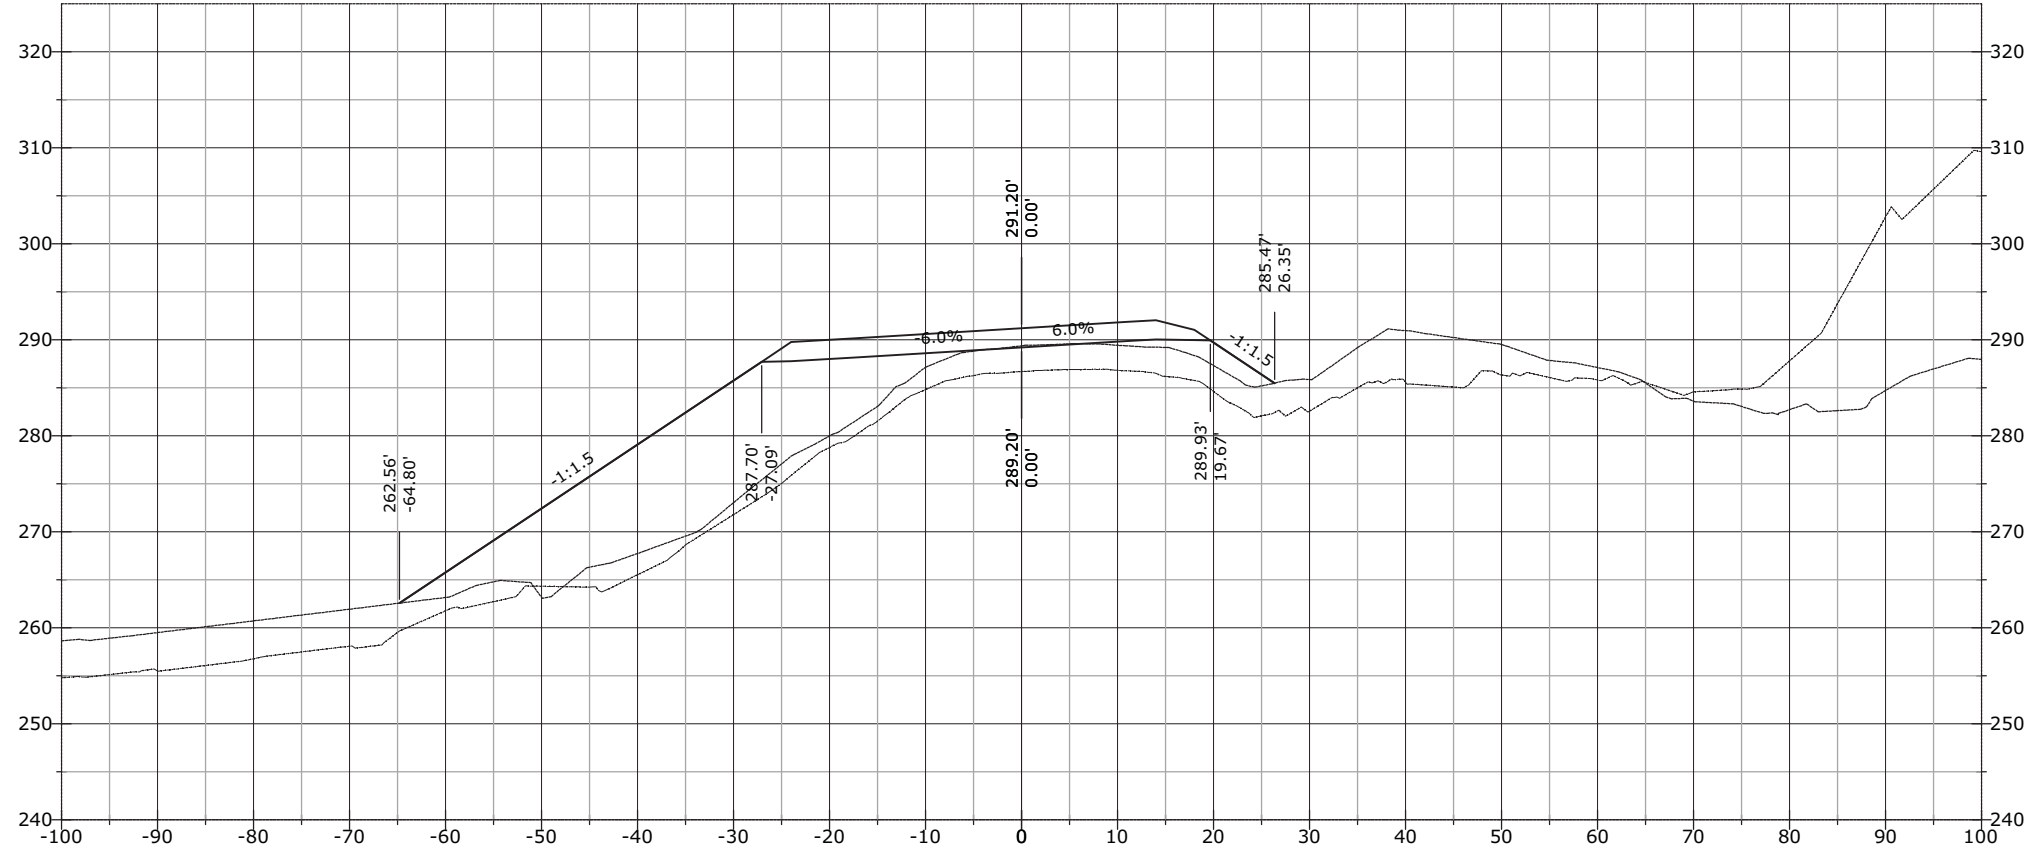


1186+00.00

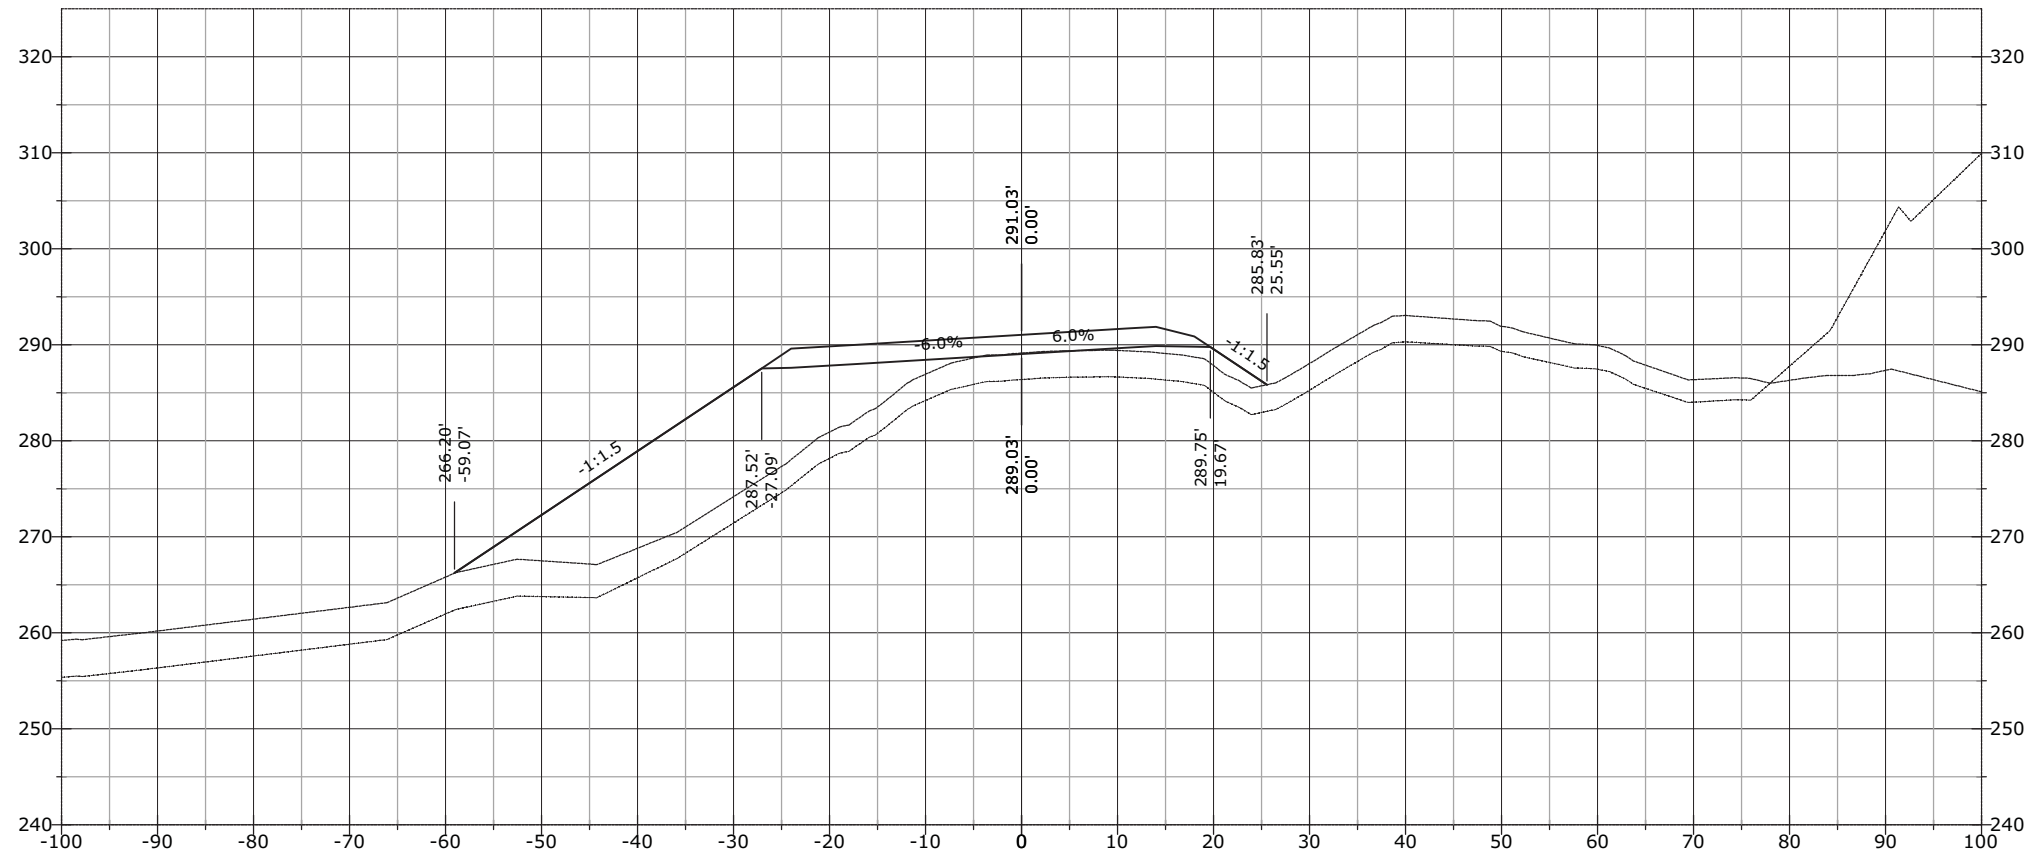


STATE	PROJECT	SHEET NUMBER
AK	AK PFH 43(10)	XS.932

1186+67.77

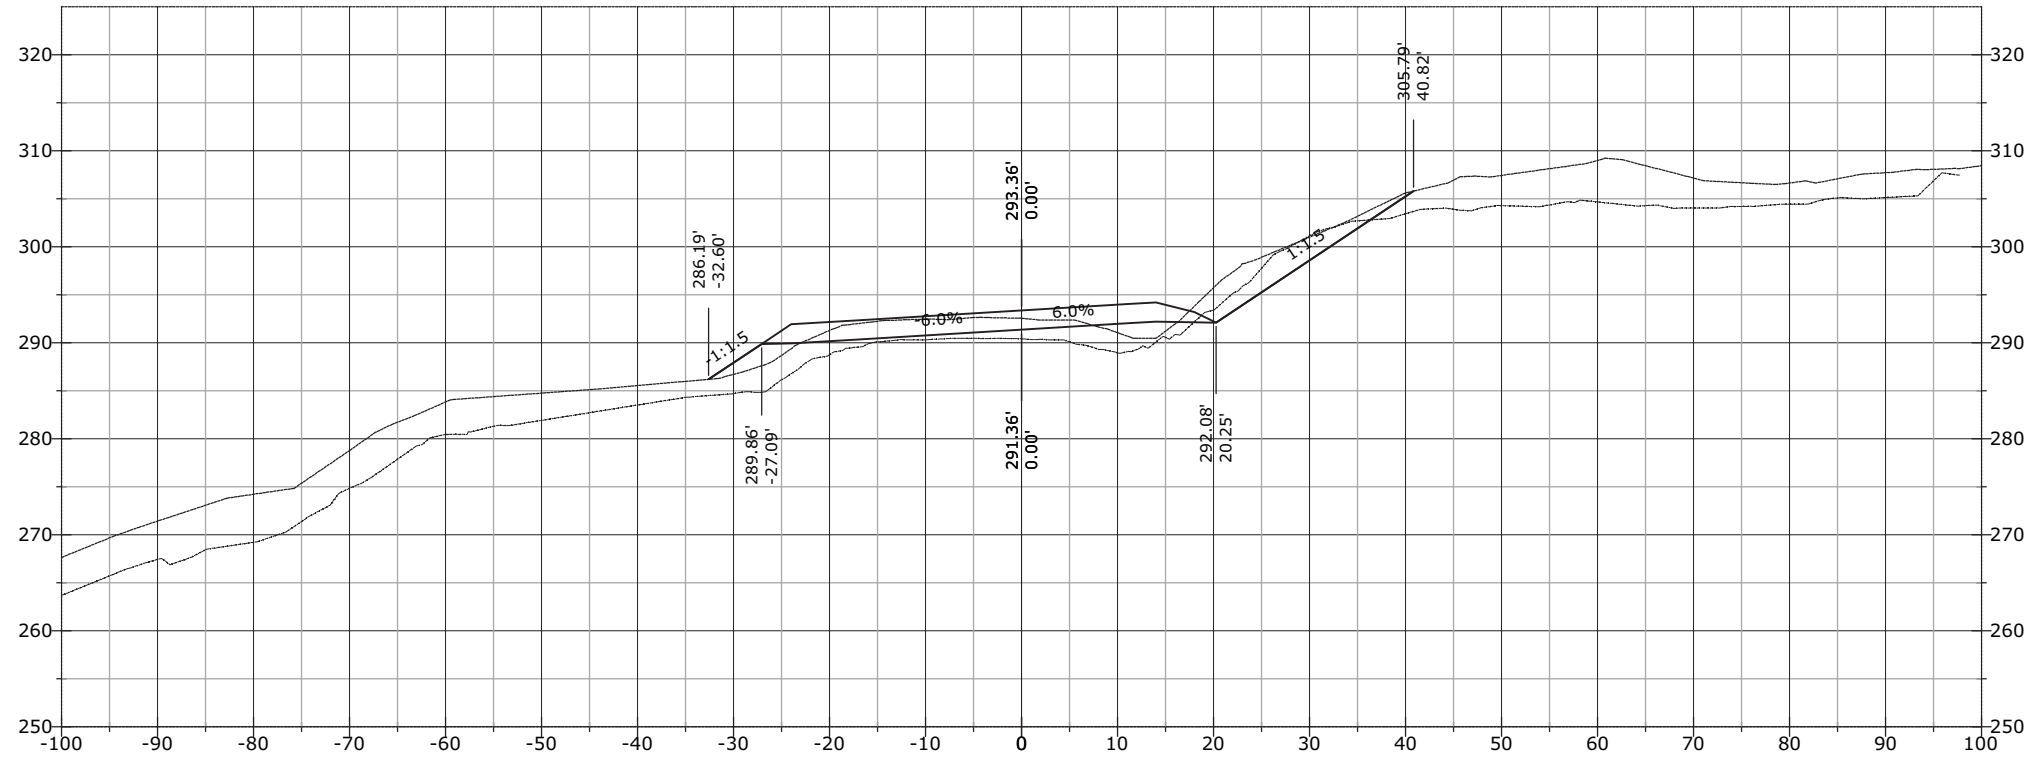


1186+50.00

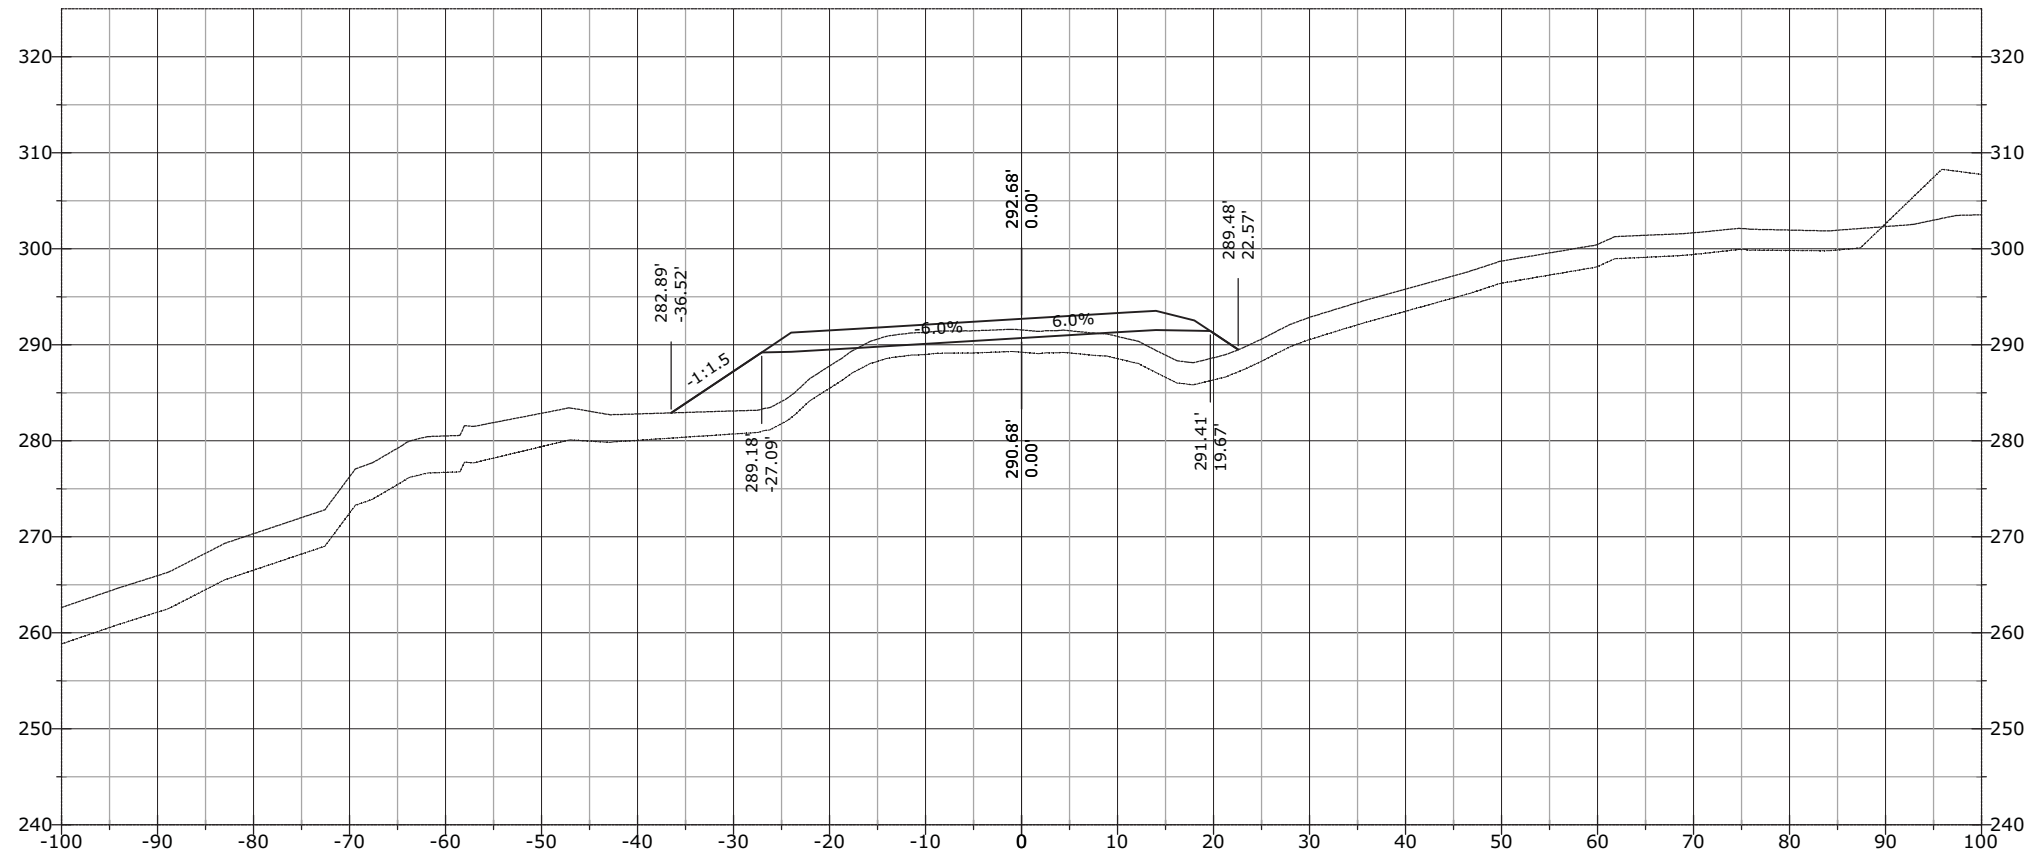


STATE	PROJECT	SHEET NUMBER
AK	AK PFH 43(10)	XS.933

1186+94.35

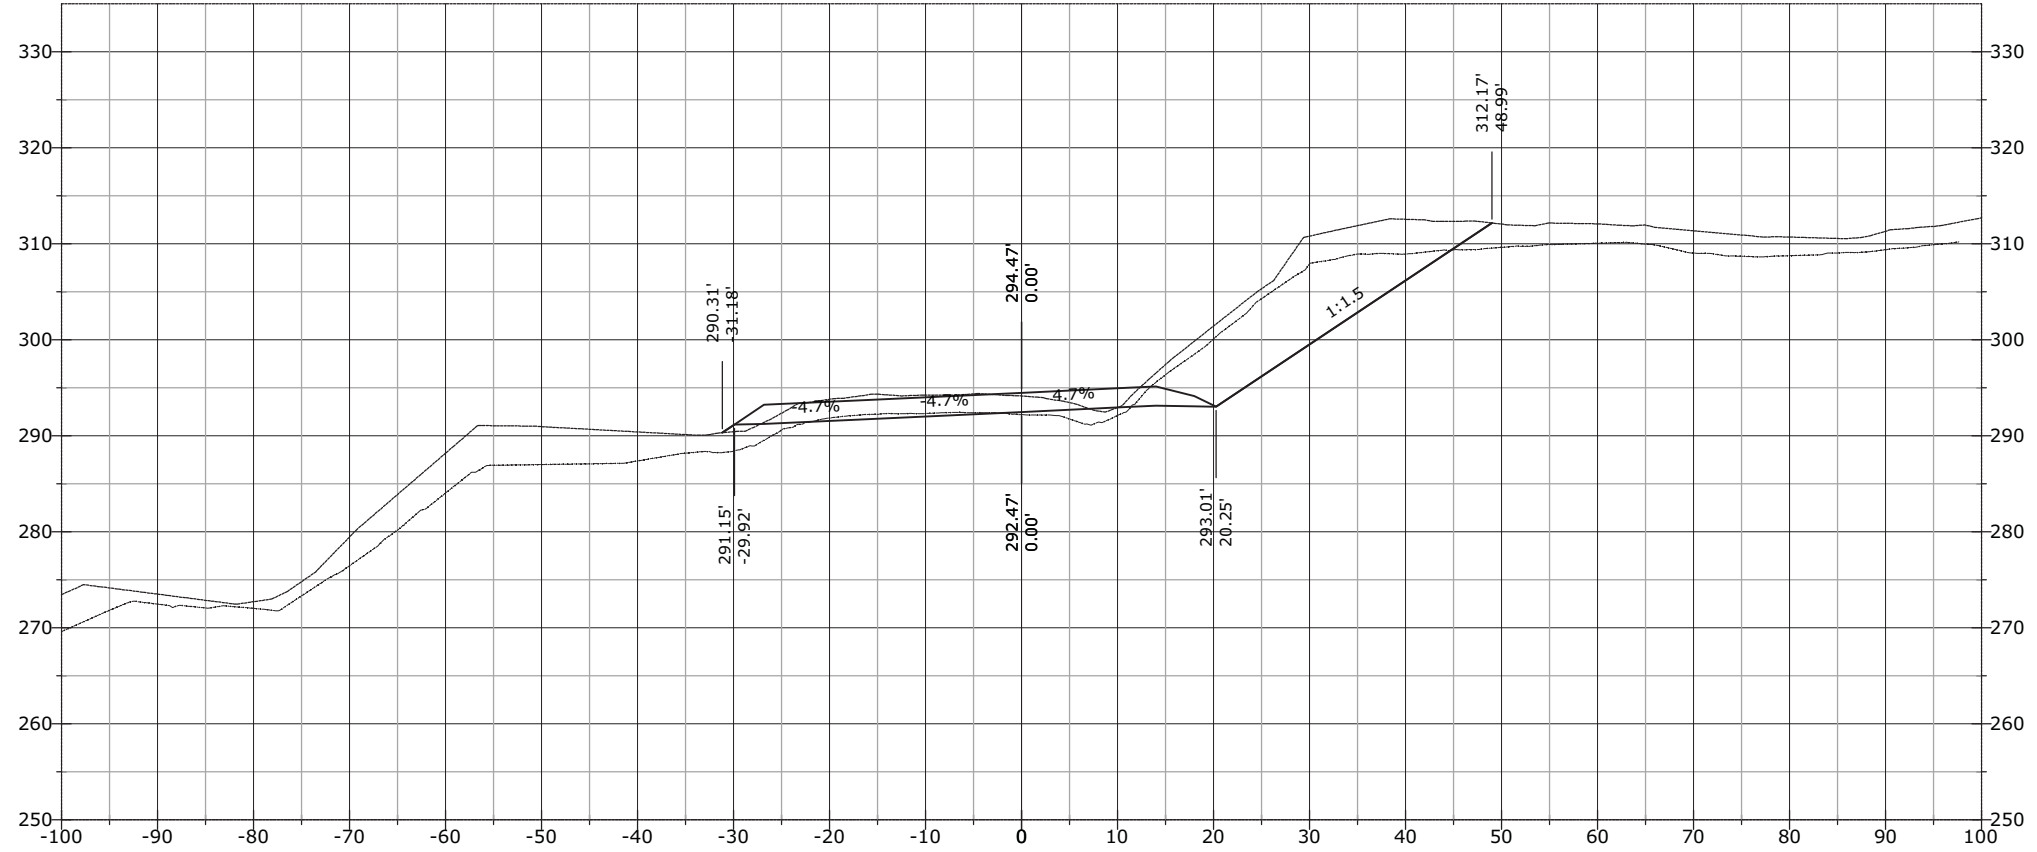


1186+87.50

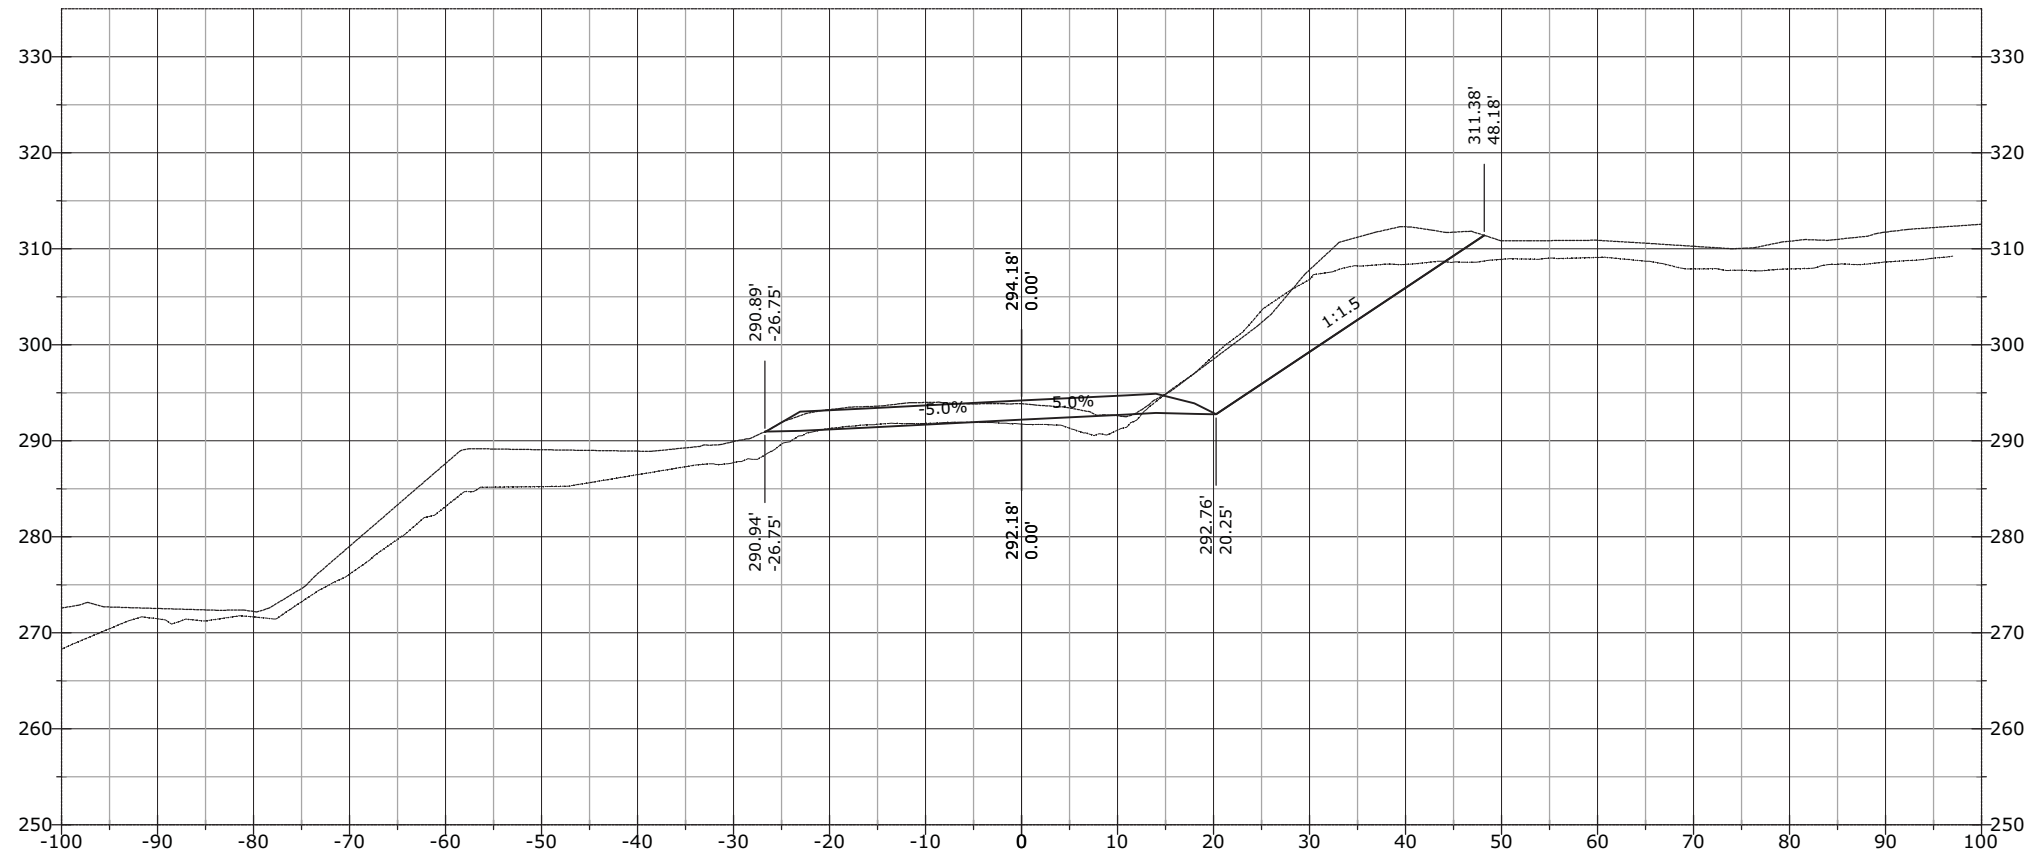


STATE	PROJECT	SHEET NUMBER
AK	AK PFH 43(10)	XS.934

1187+09.10

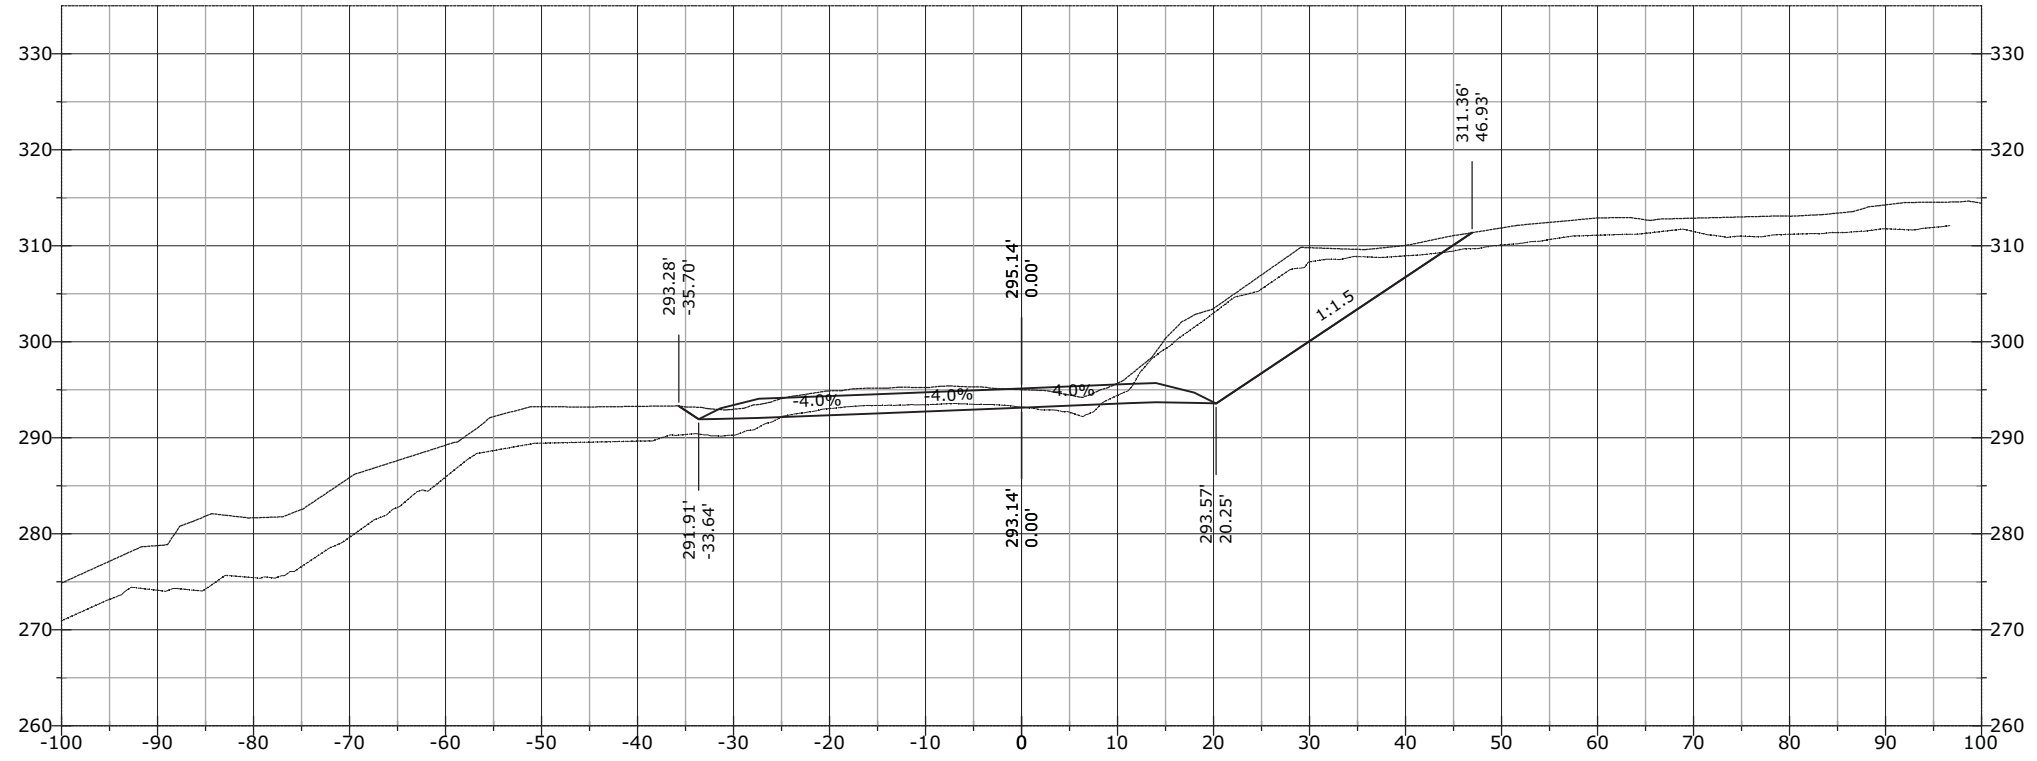


1187+00.00

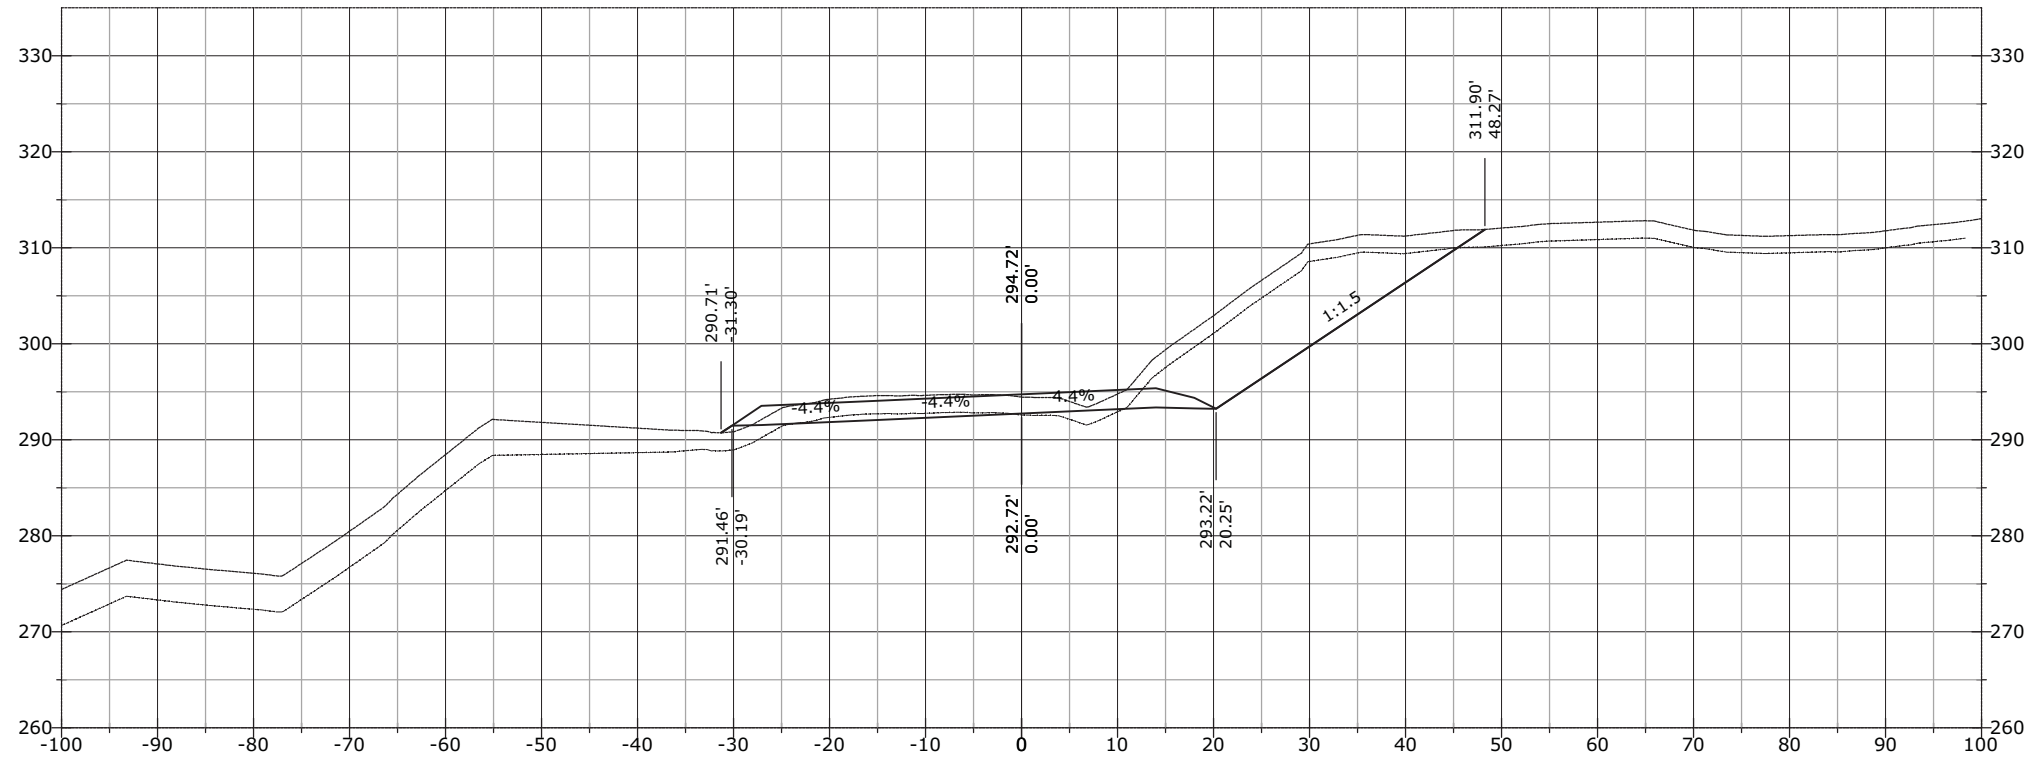


STATE	PROJECT	SHEET NUMBER
AK	AK PFH 43(10)	XS.935

1187+45.98

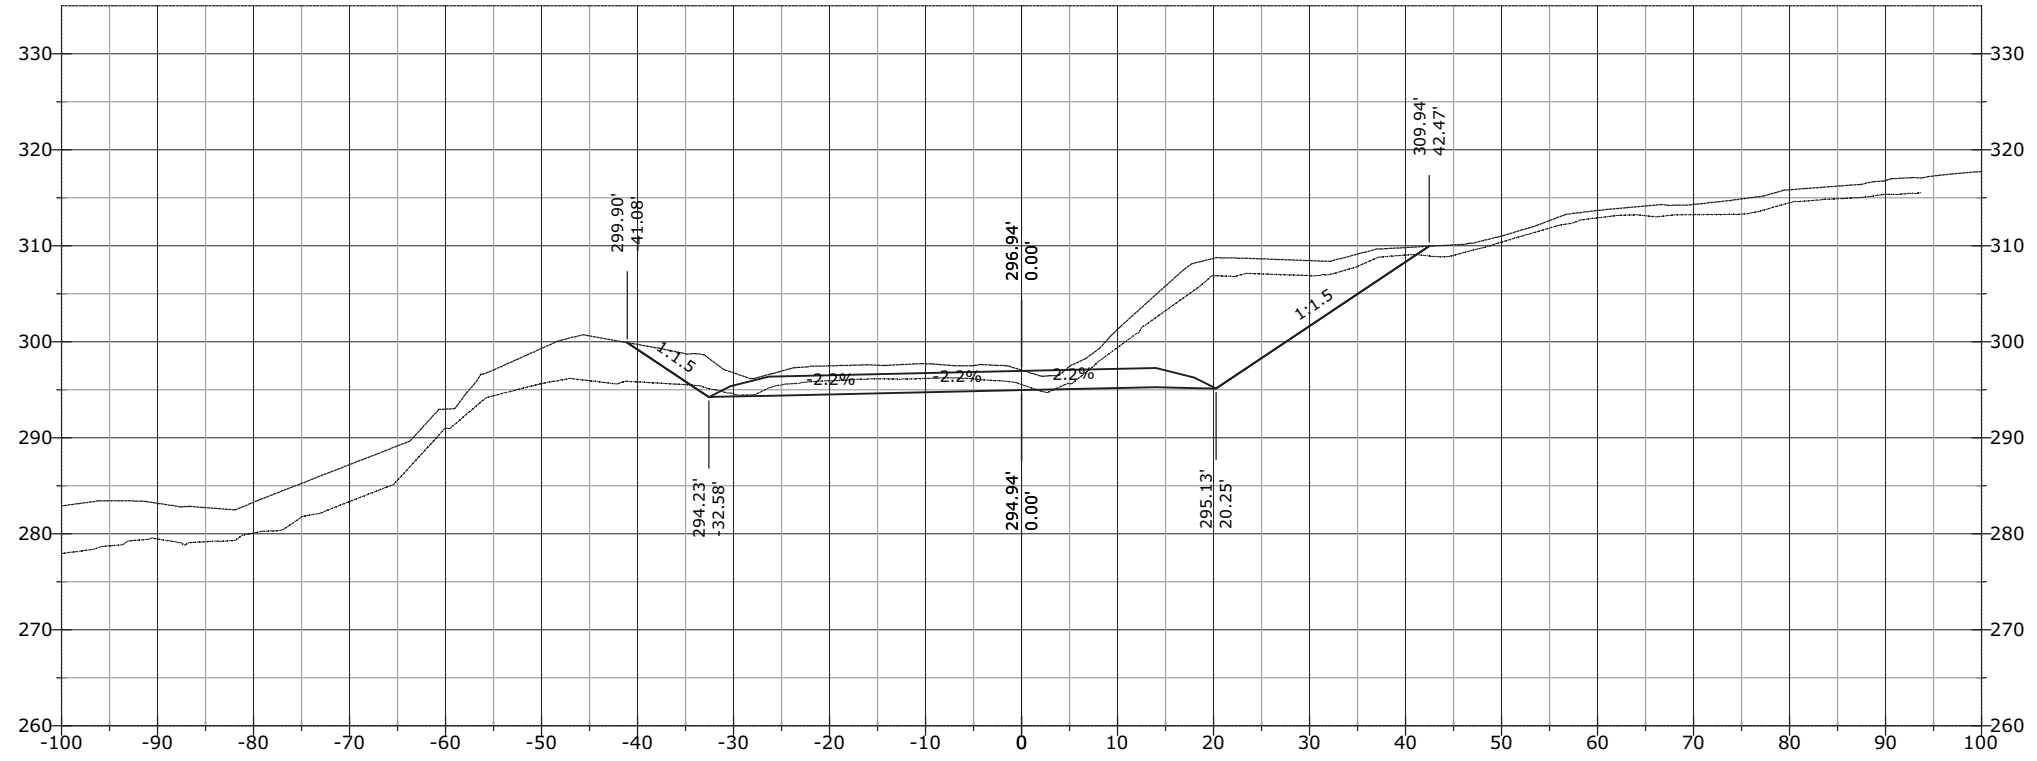


1187+26.04

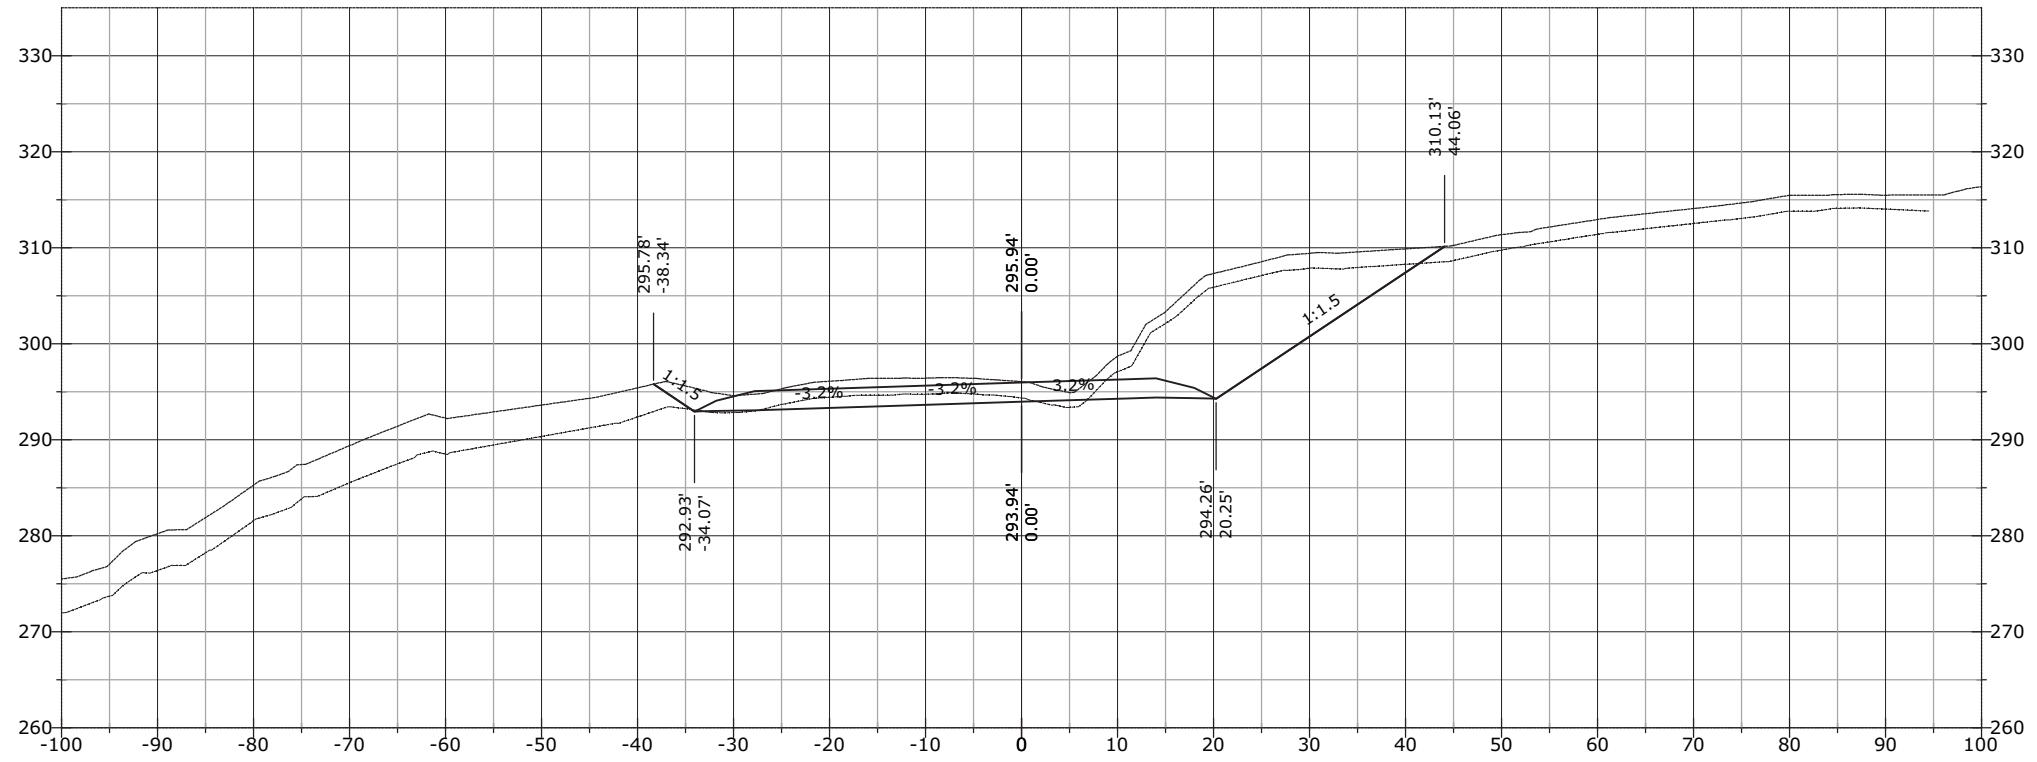


STATE	PROJECT	SHEET NUMBER
AK	AK PFH 43(10)	XS.936

1187+50.43

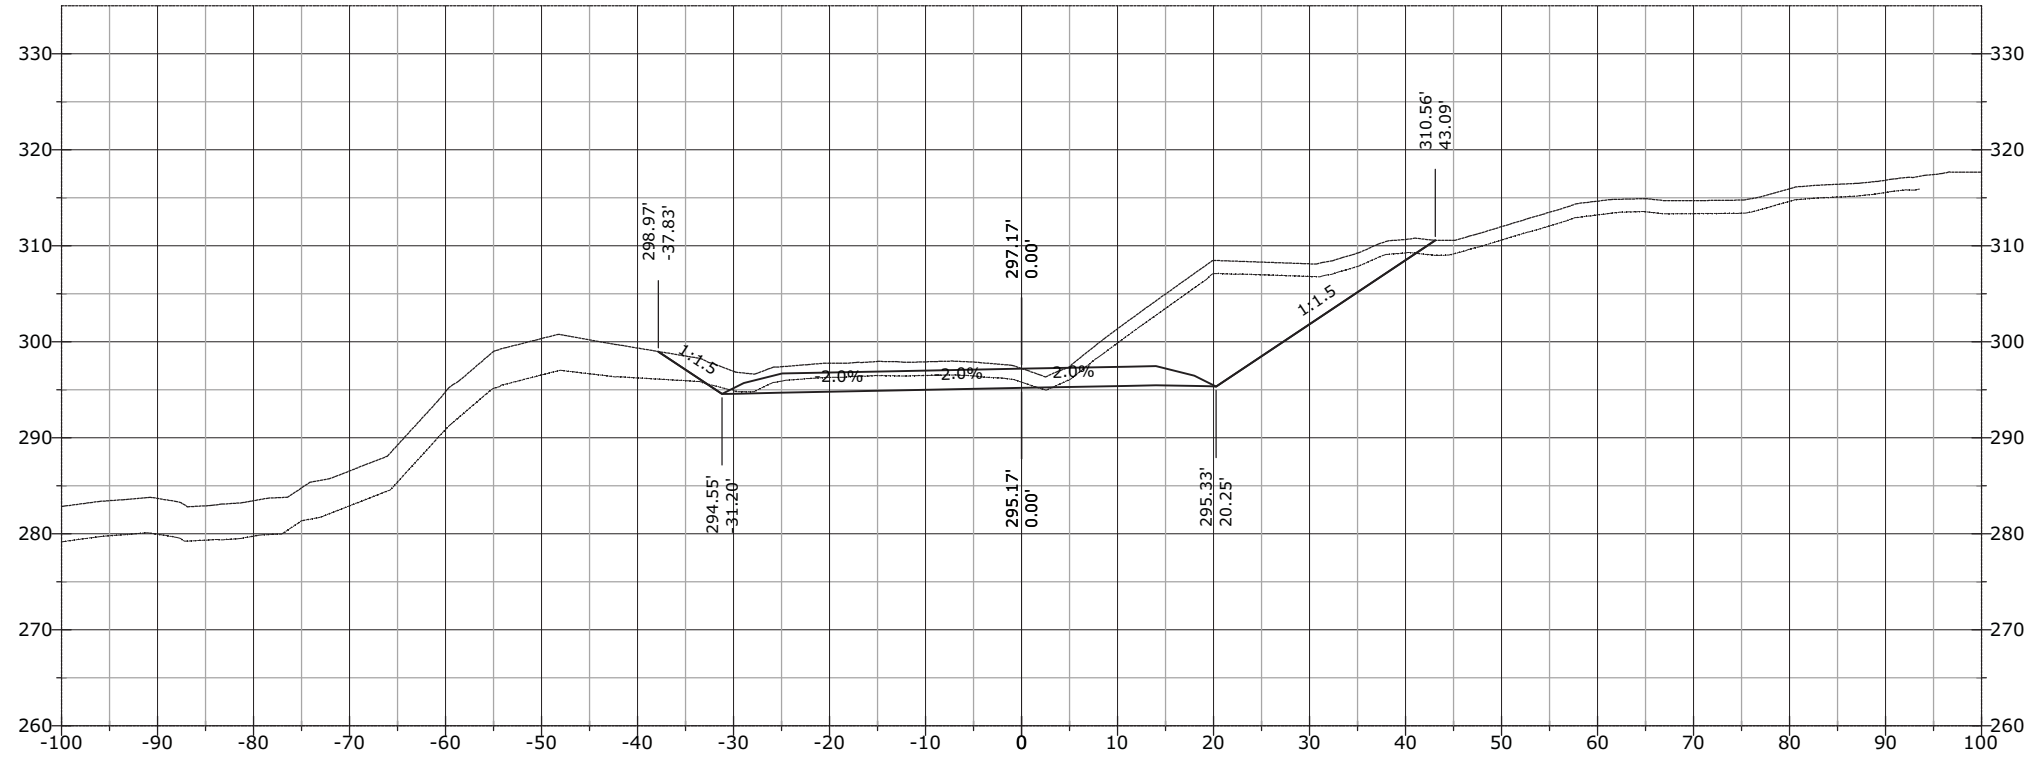


1187+50.00

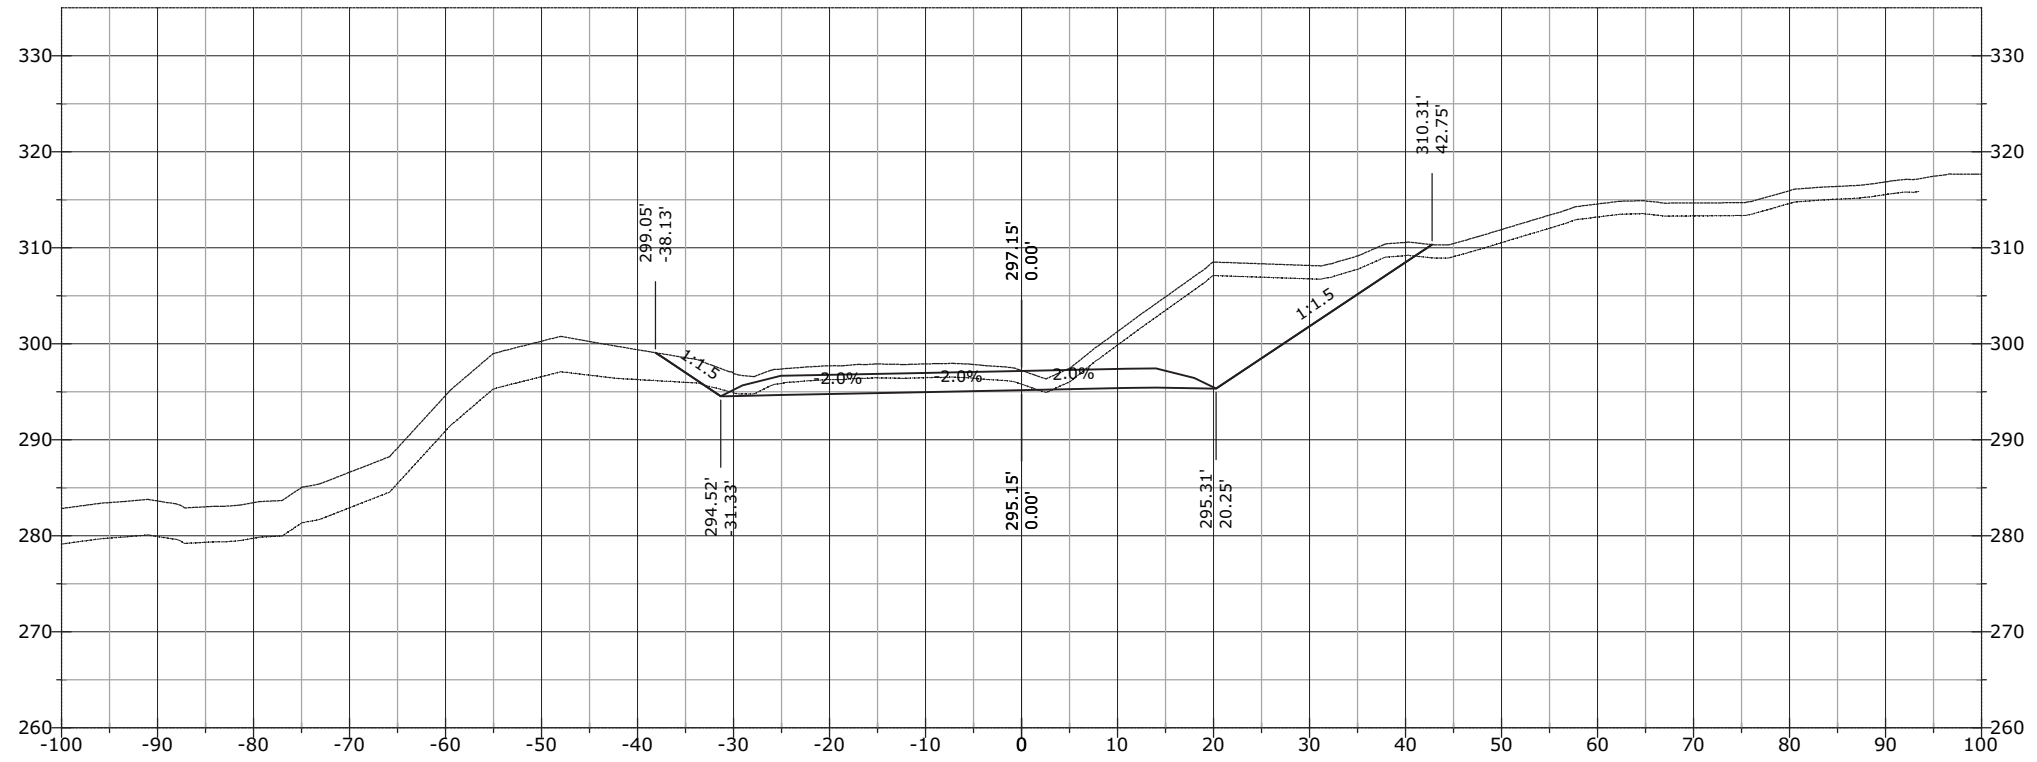


STATE	PROJECT	SHEET NUMBER
AK	AK PFH 43(10)	XS.937

1187+91.77

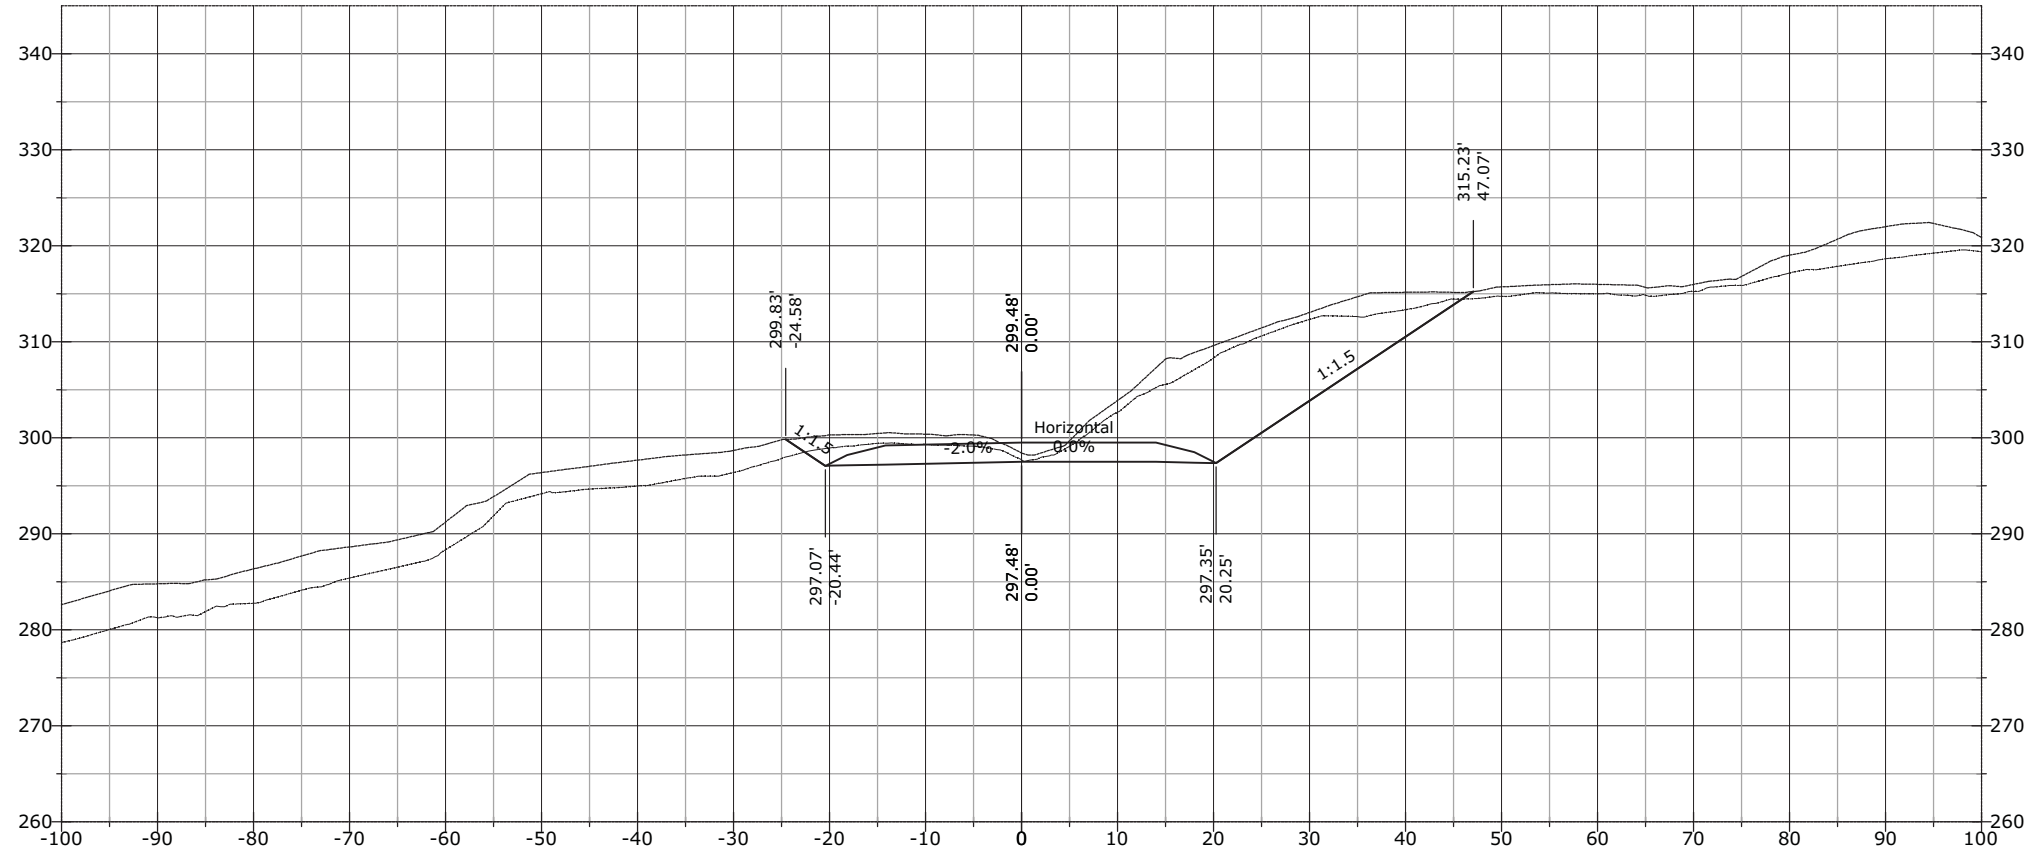


1187+84.51

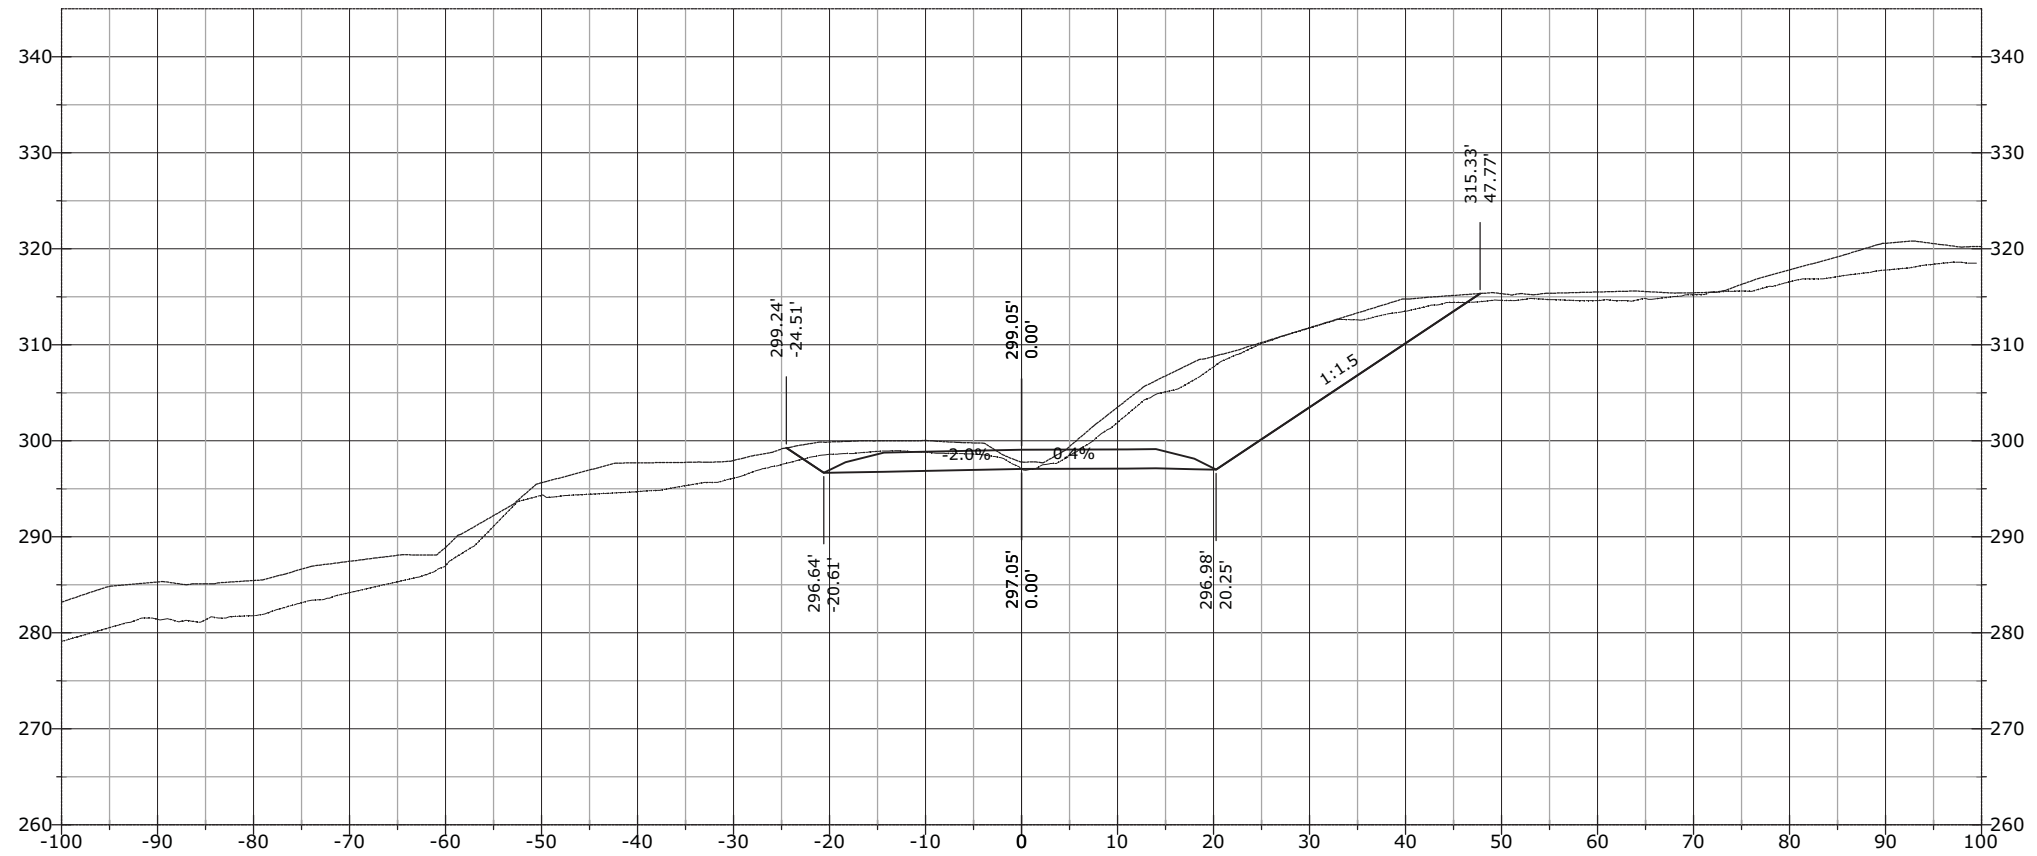


STATE	PROJECT	SHEET NUMBER
AK	AK PFH 43(10)	XS.938

1188+33.10

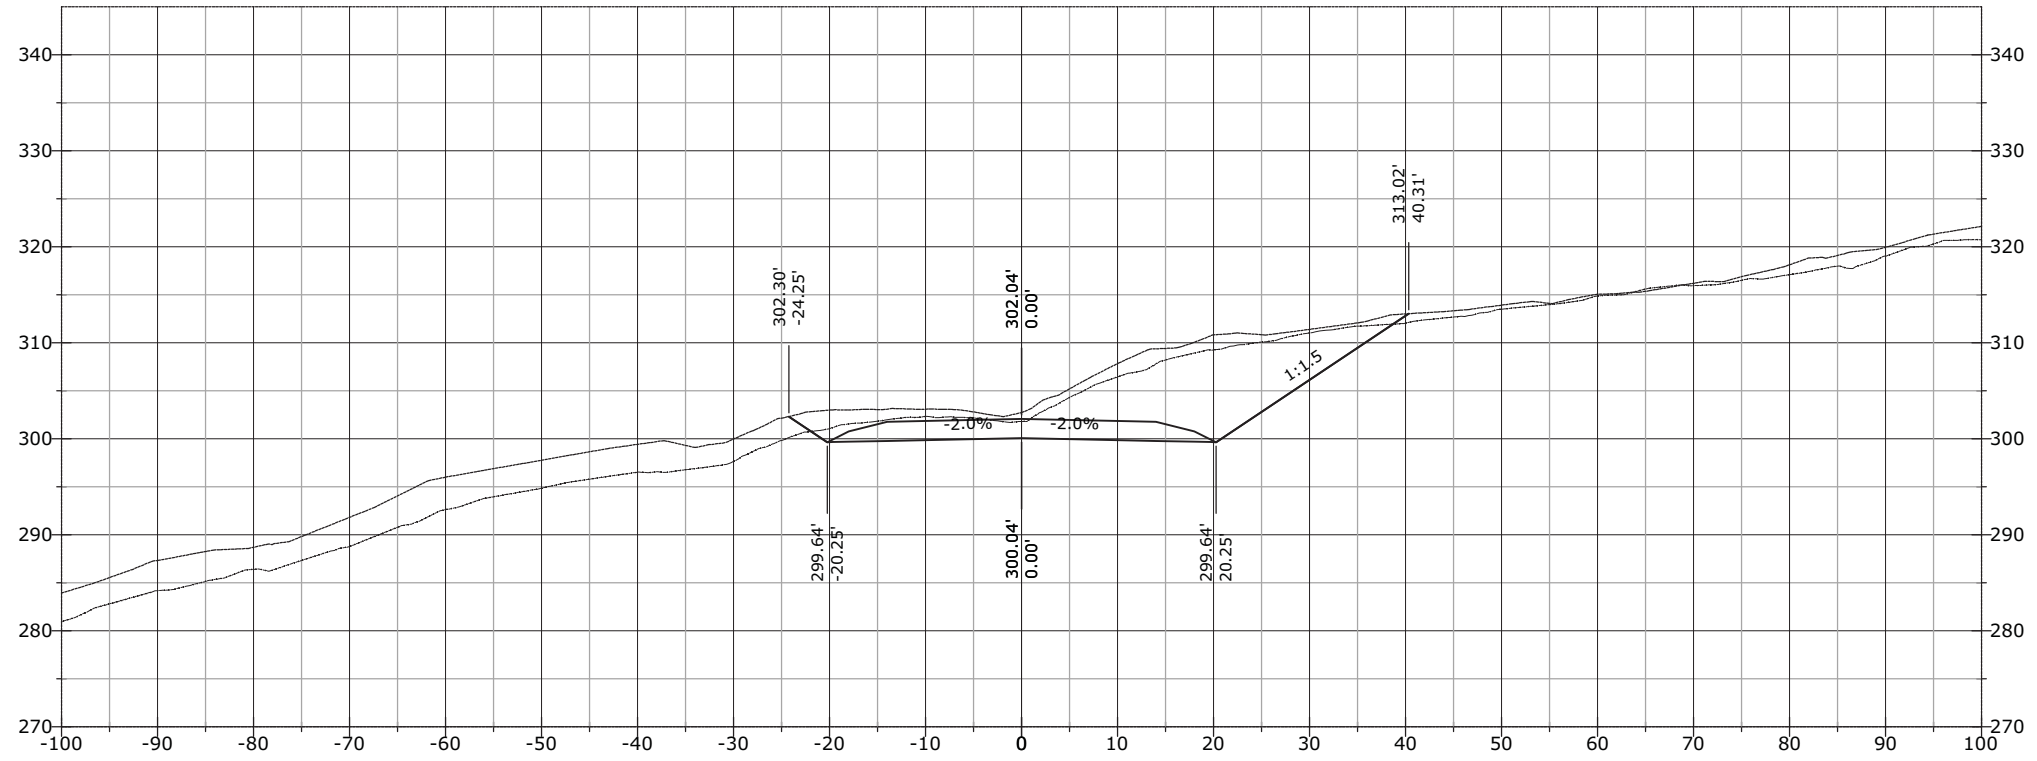


1188+00.00

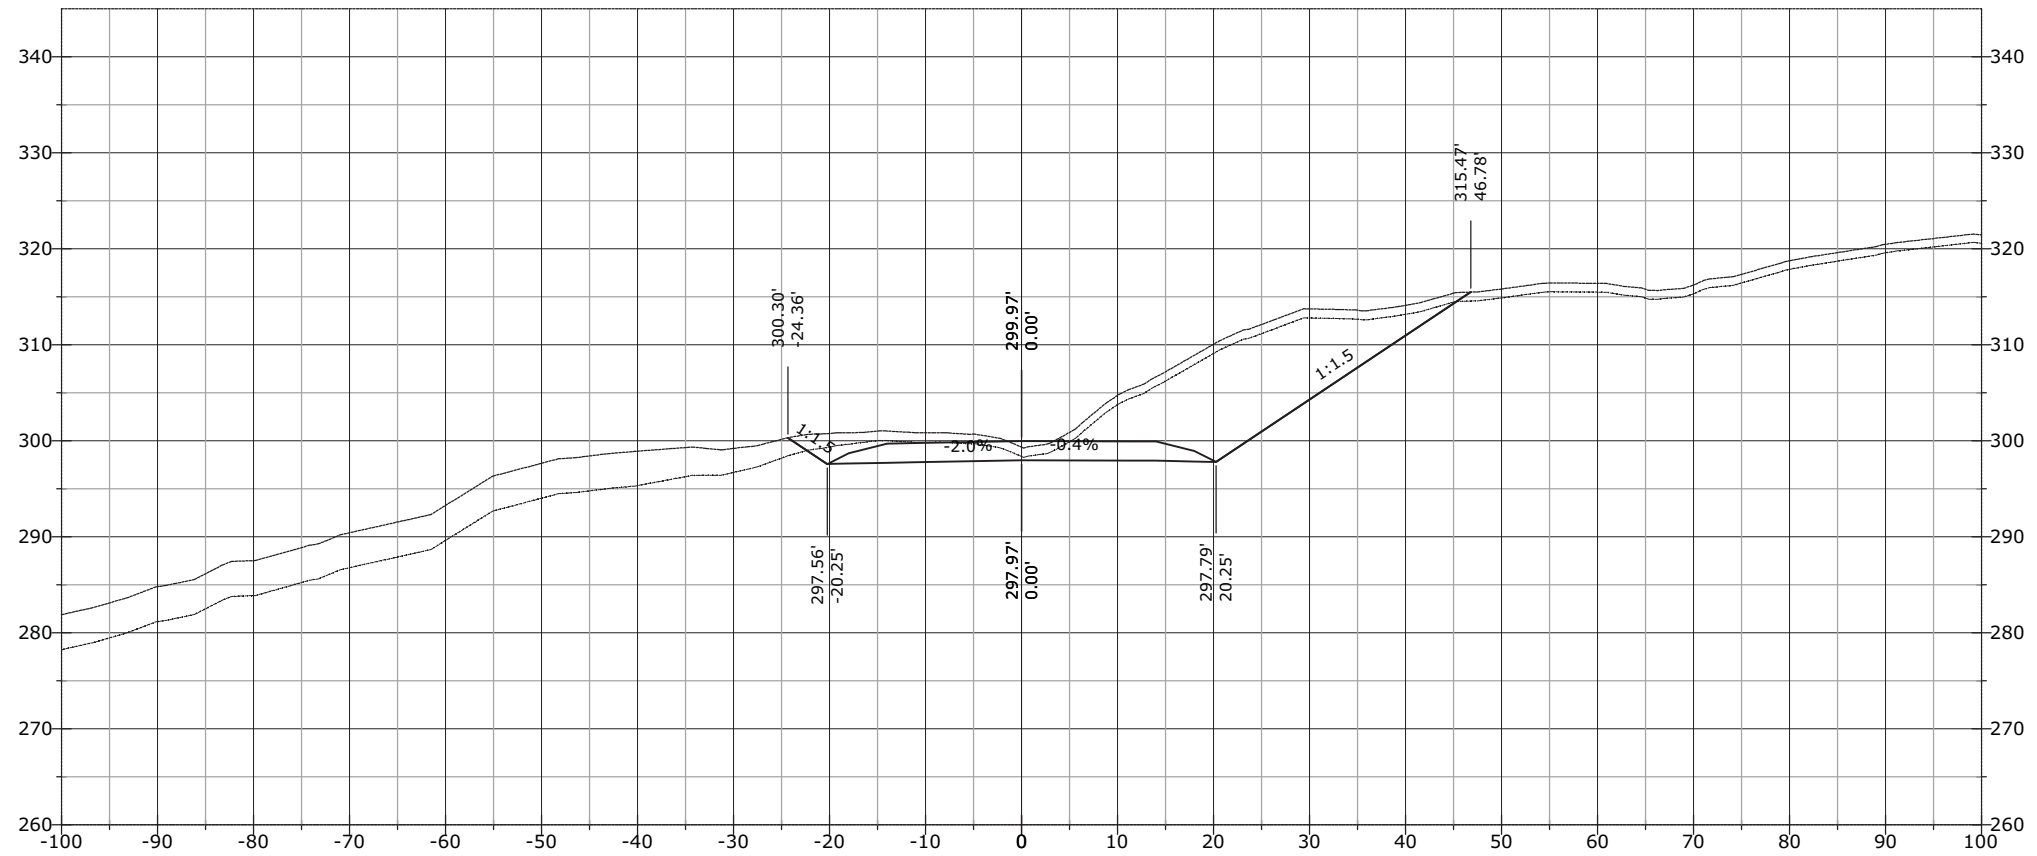


STATE	PROJECT	SHEET NUMBER
AK	AK PFH 43(10)	XS.939

1189+00.00

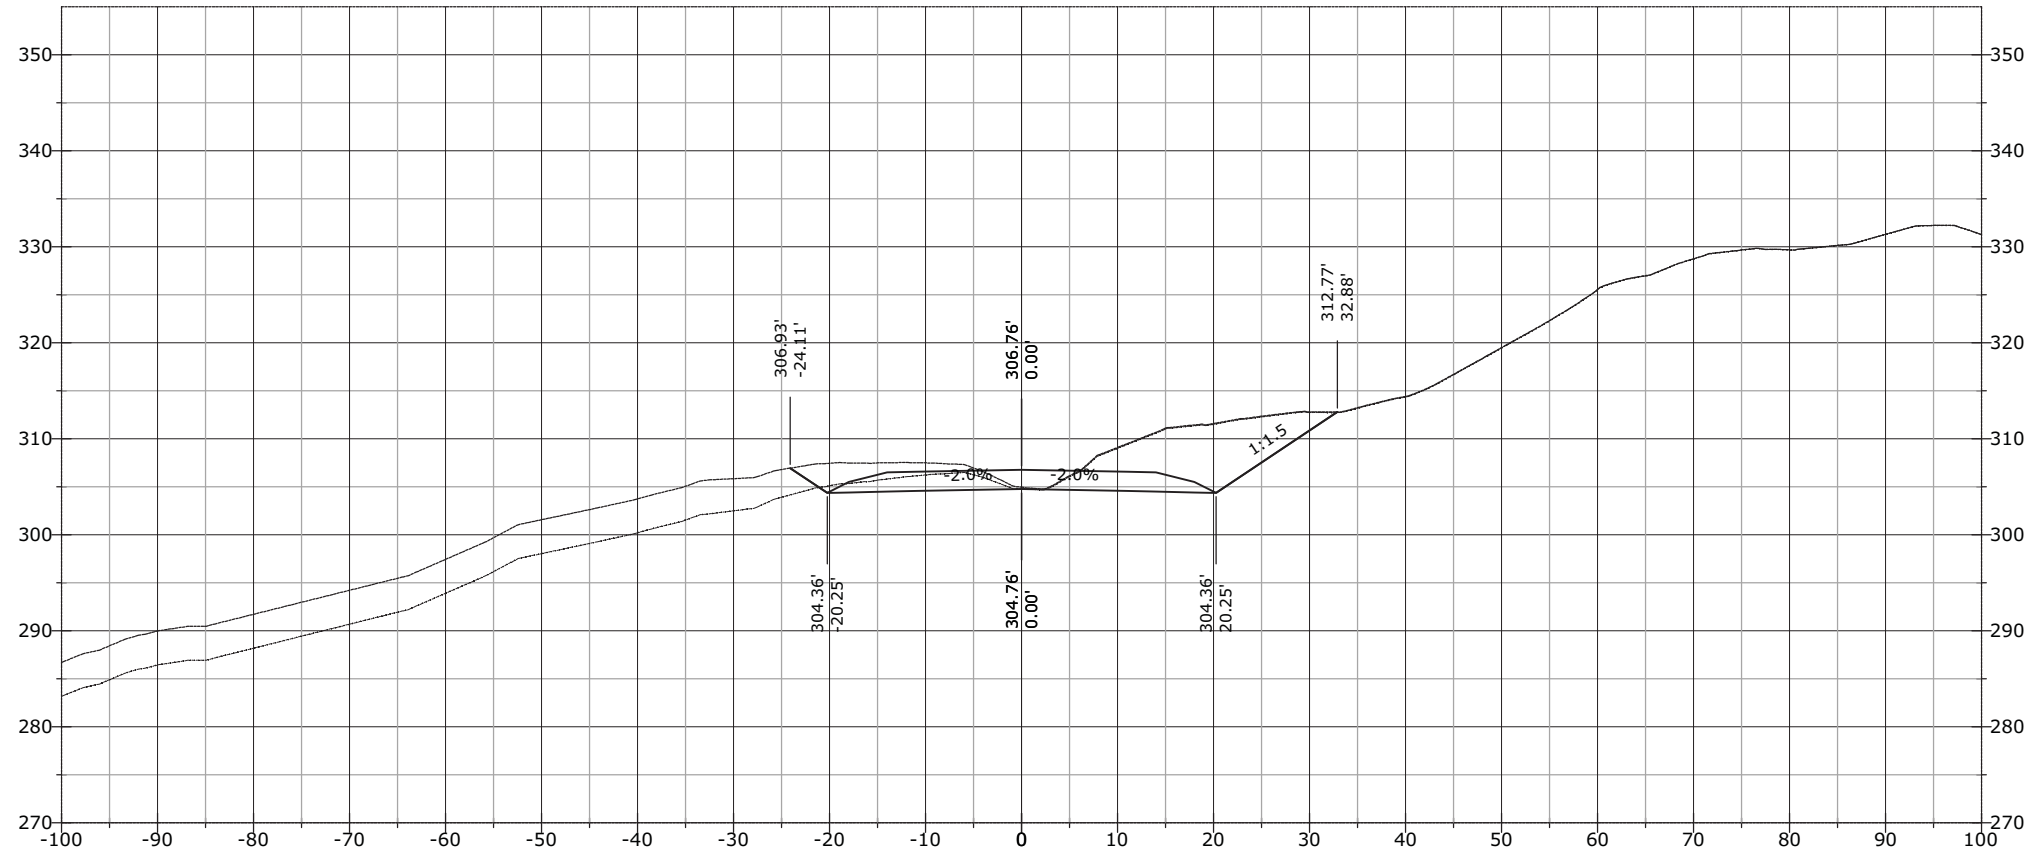


1188+50.00

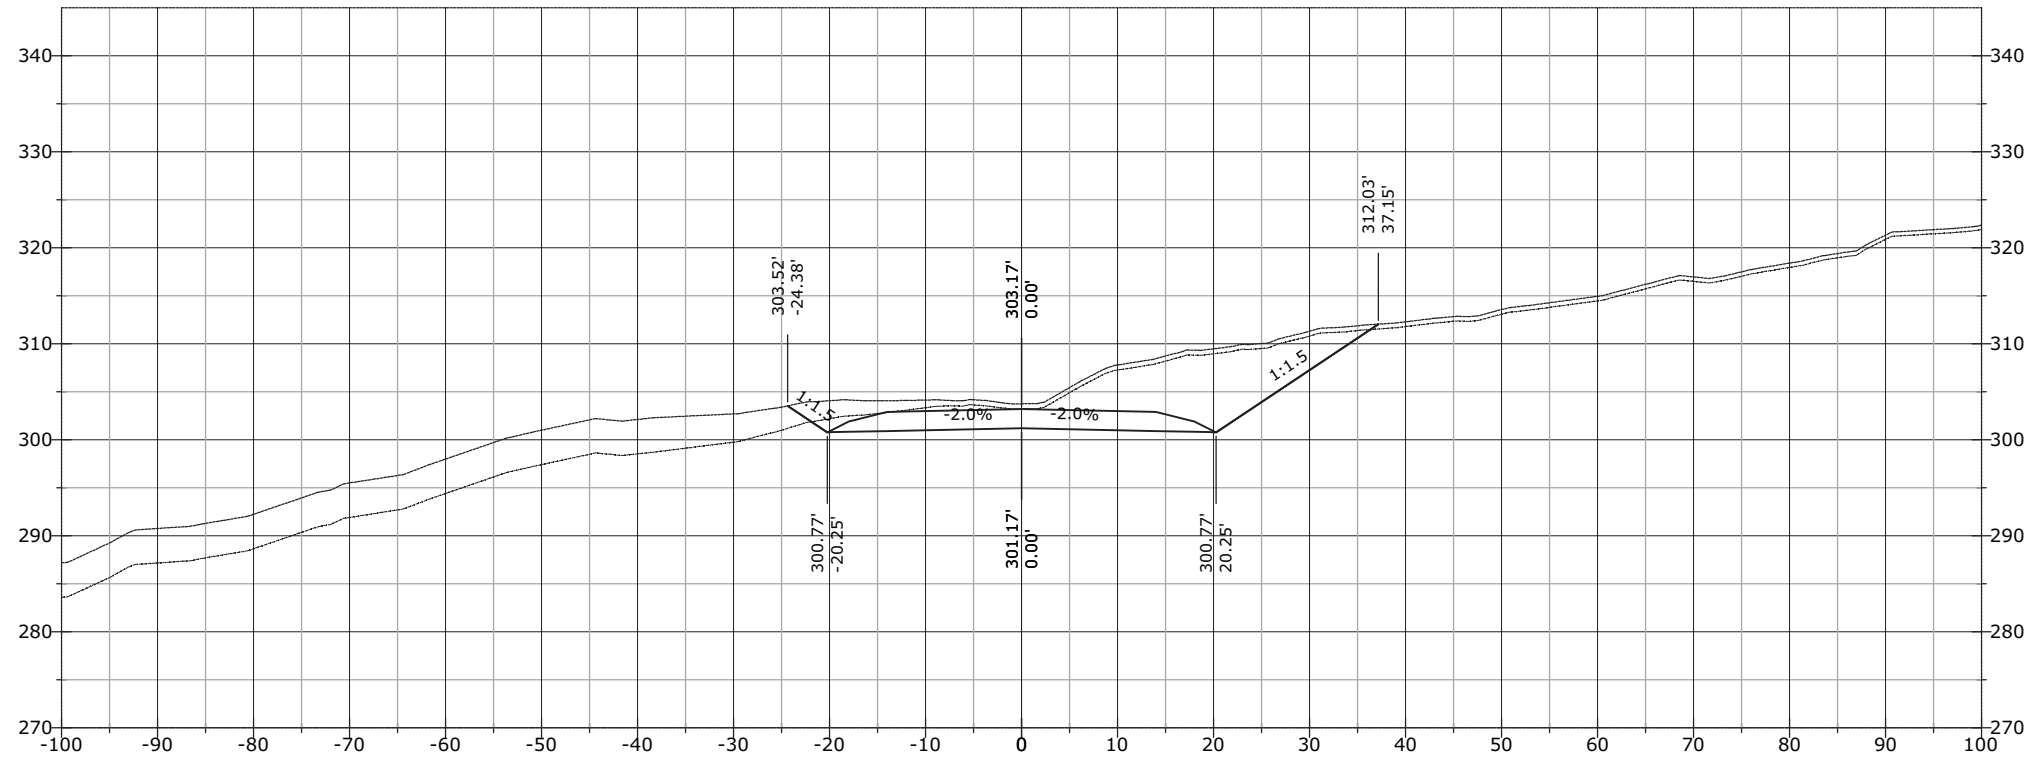


STATE	PROJECT	SHEET NUMBER
AK	AK PFH 43(10)	XS.940

1189+10.81

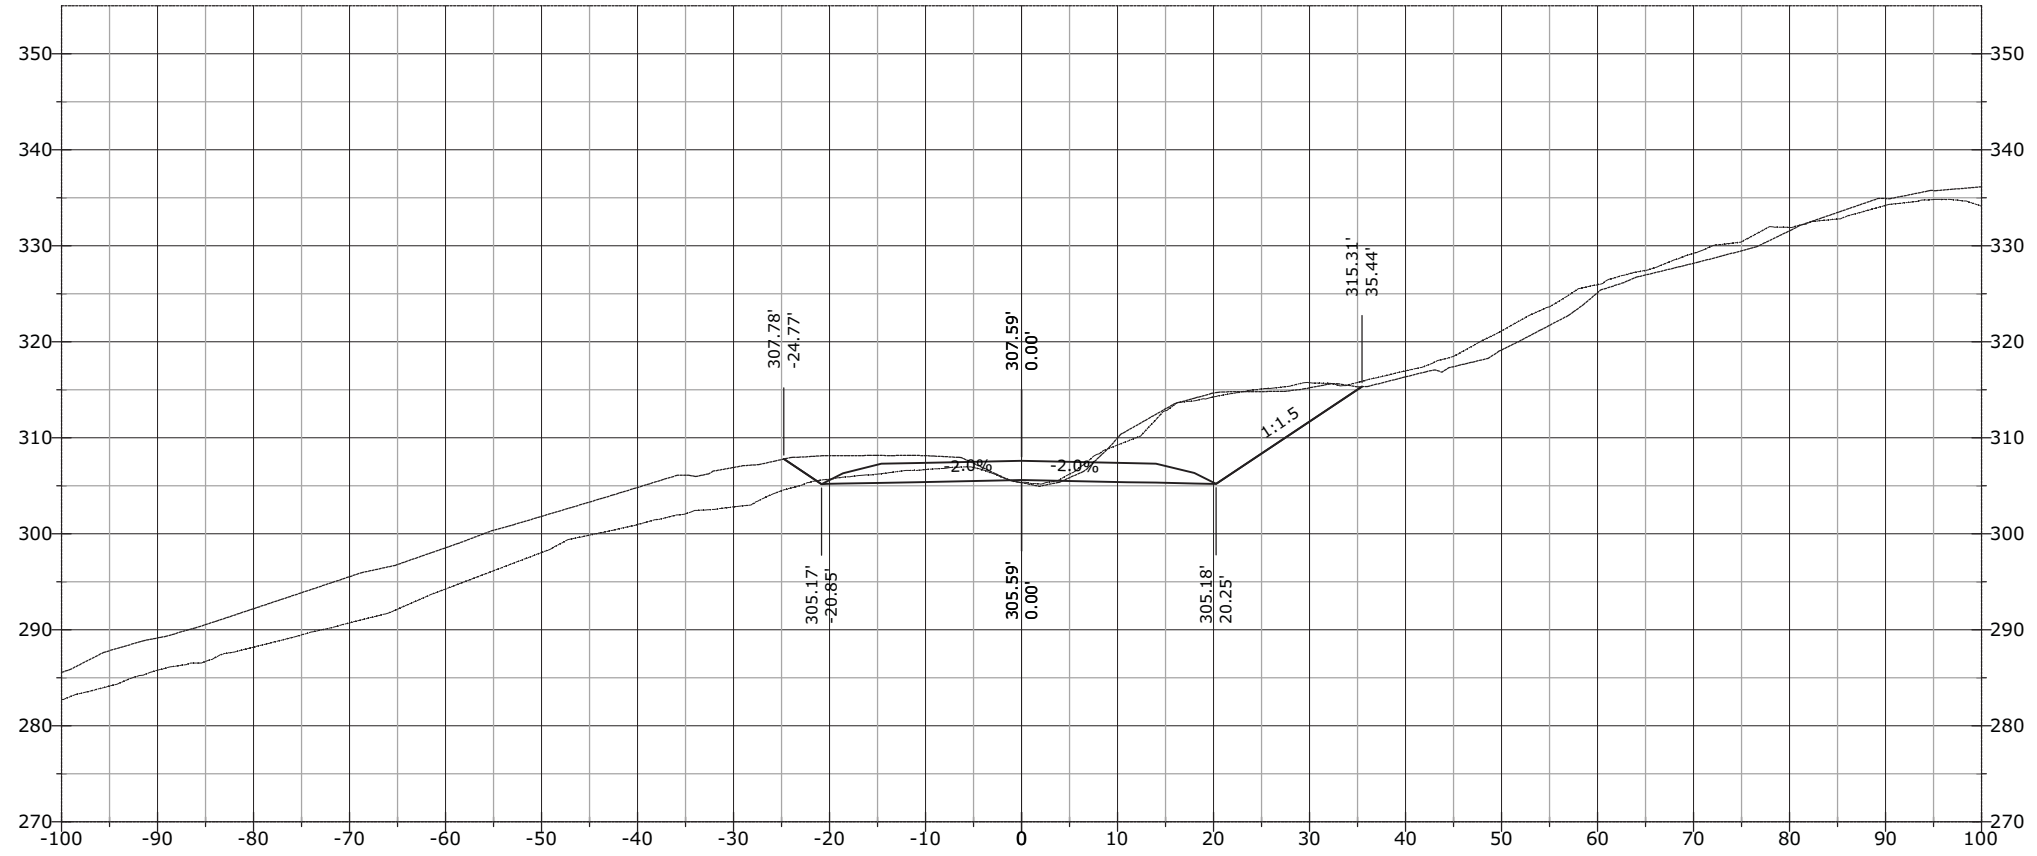


1189+07.98

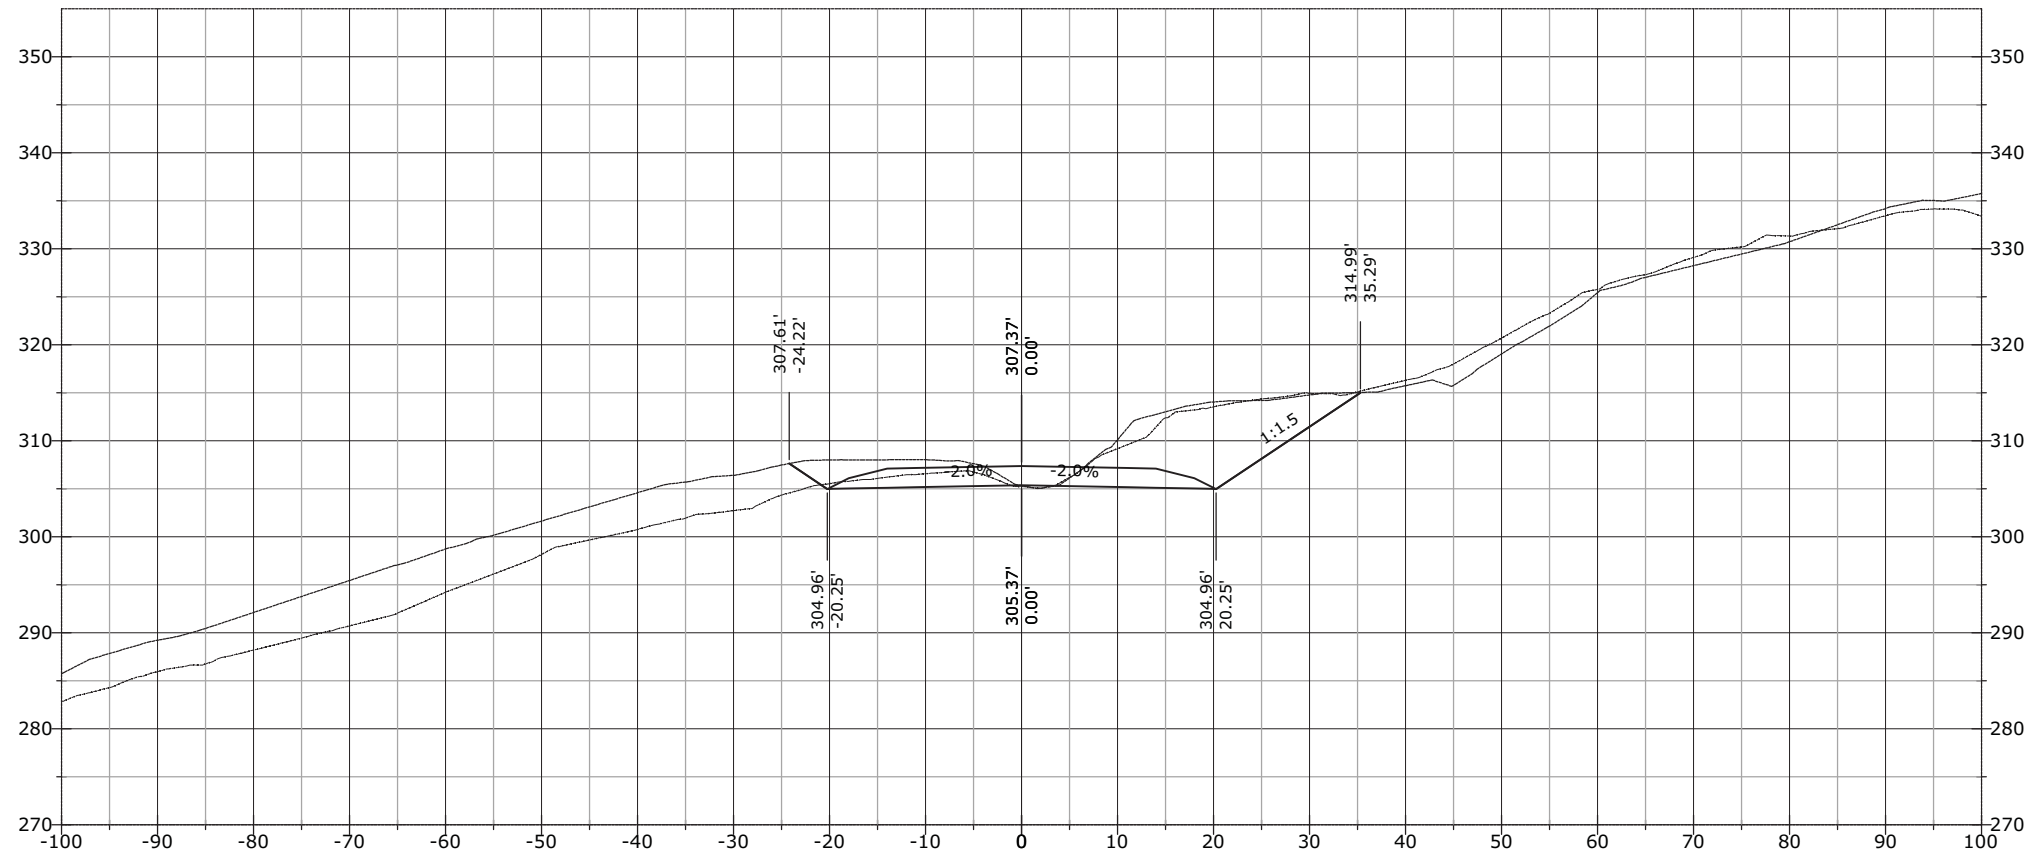


STATE	PROJECT	SHEET NUMBER
AK	AK PFH 43(10)	XS.941

1189+50.00

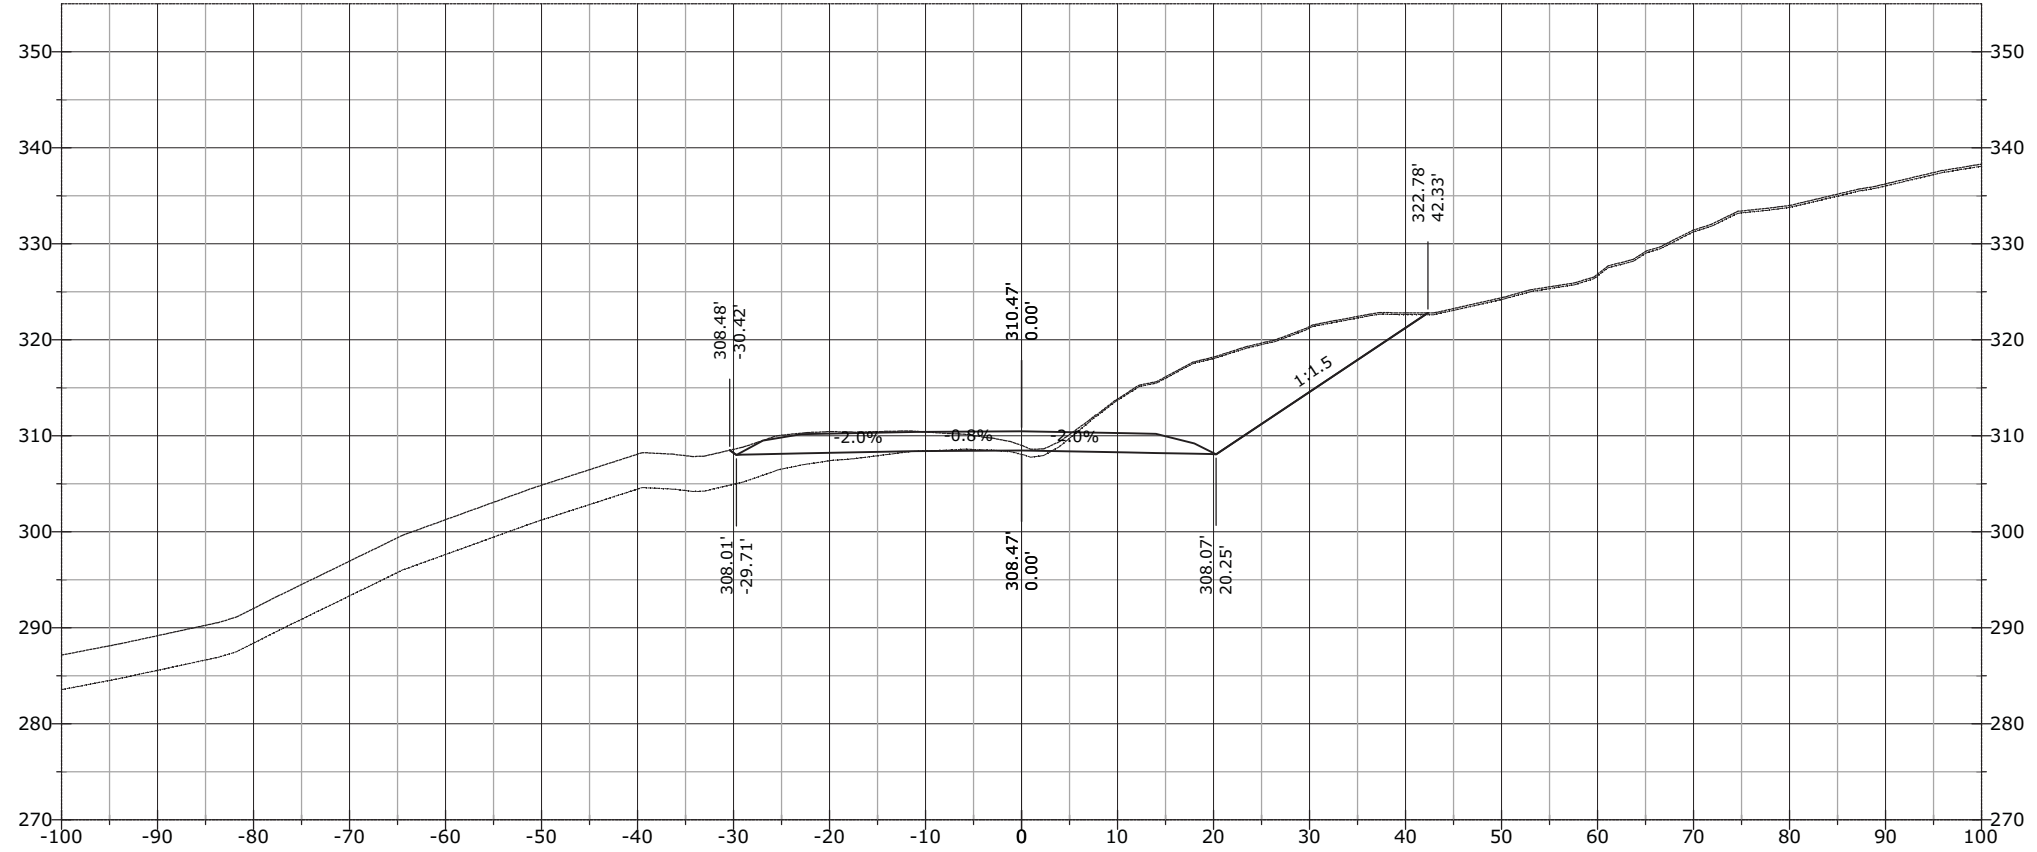


1189+25.55

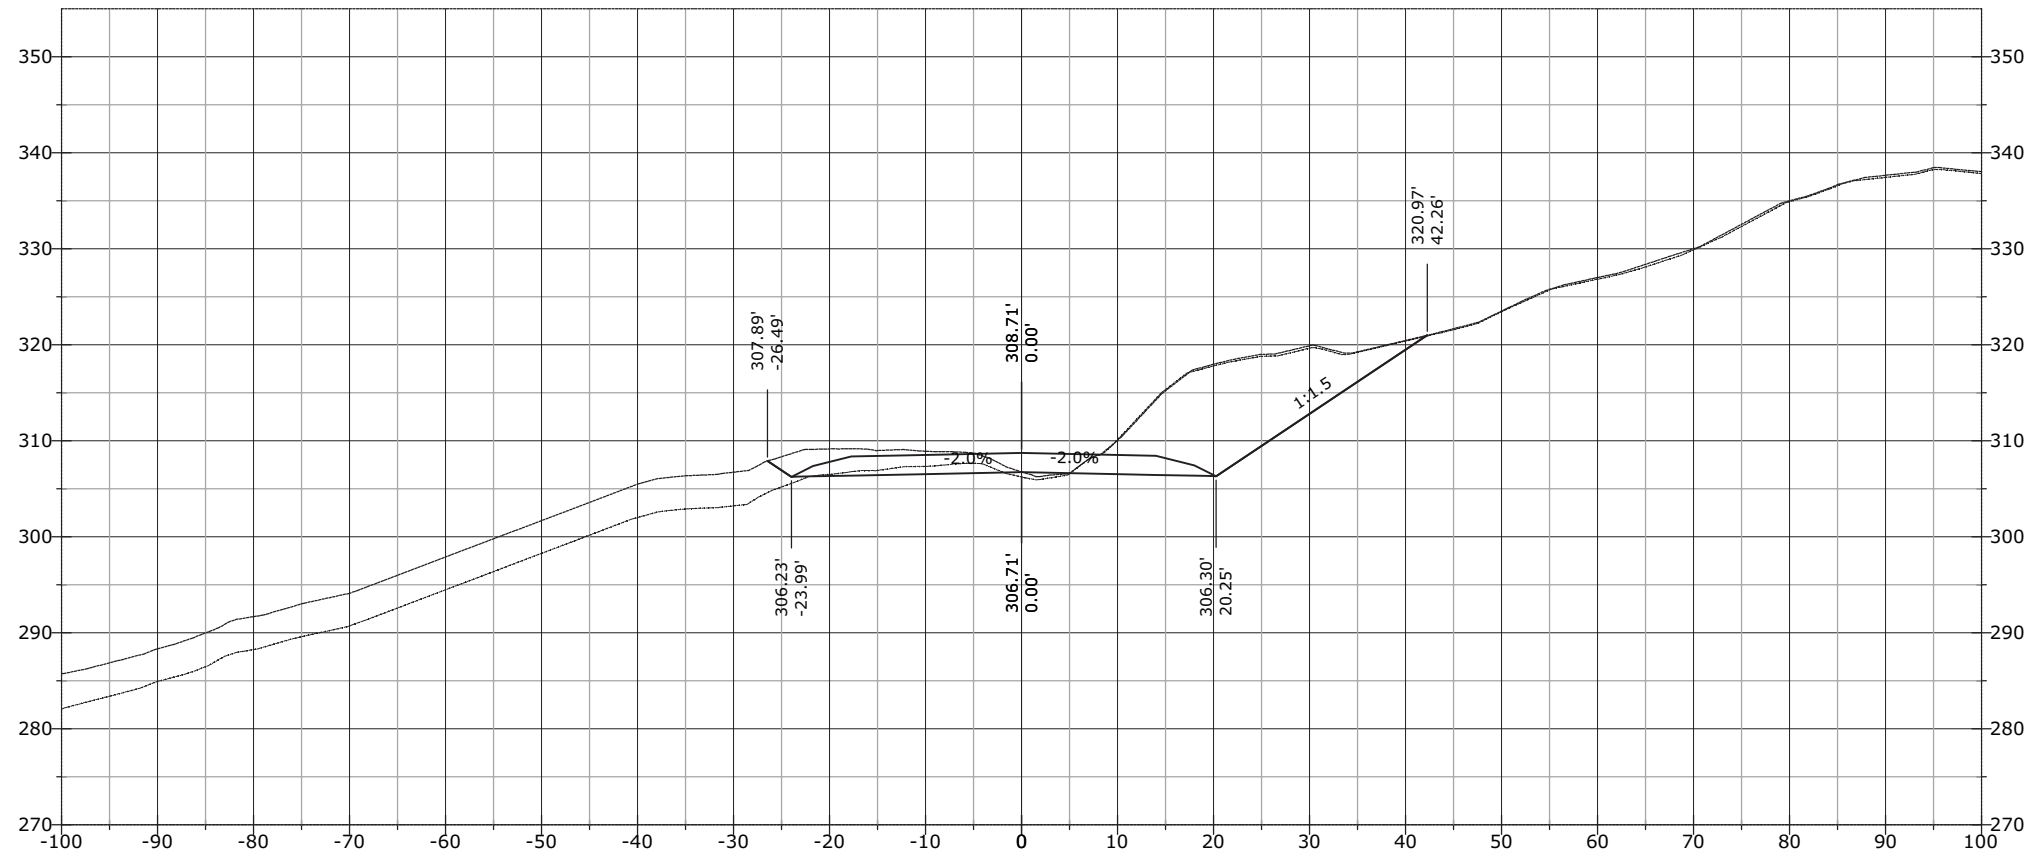


STATE	PROJECT	SHEET NUMBER
AK	AK PFH 43(10)	XS.942

1189+66.98

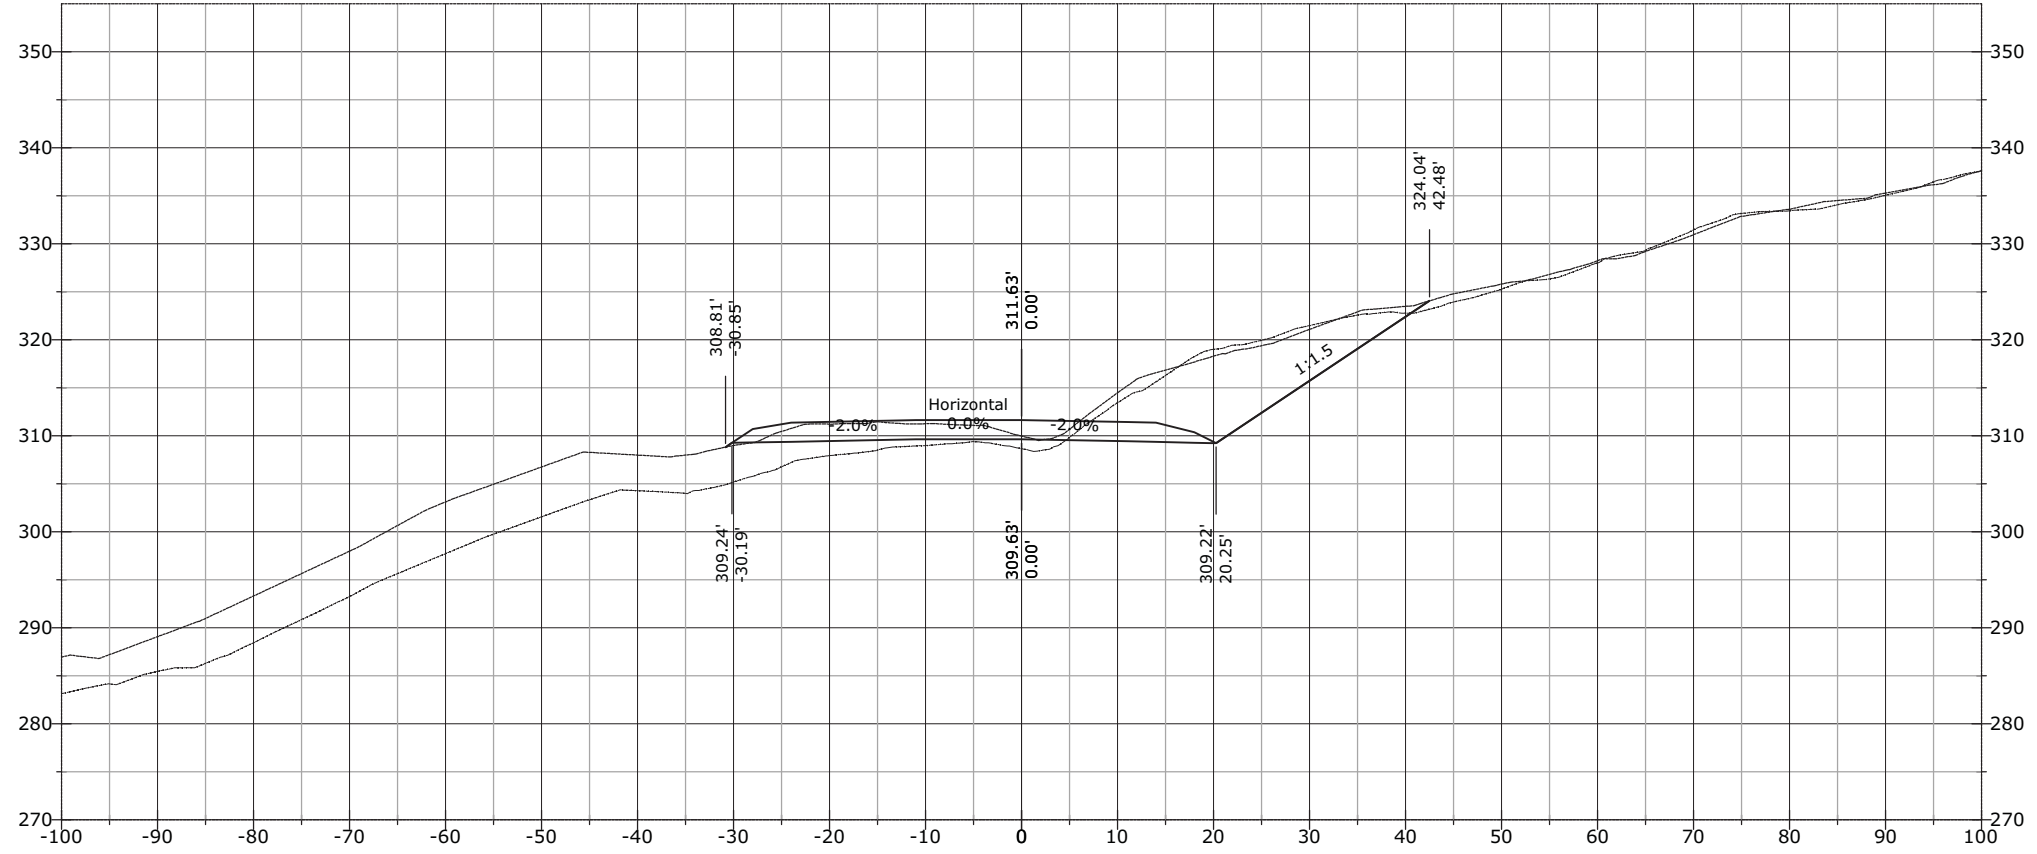


1189+55.00

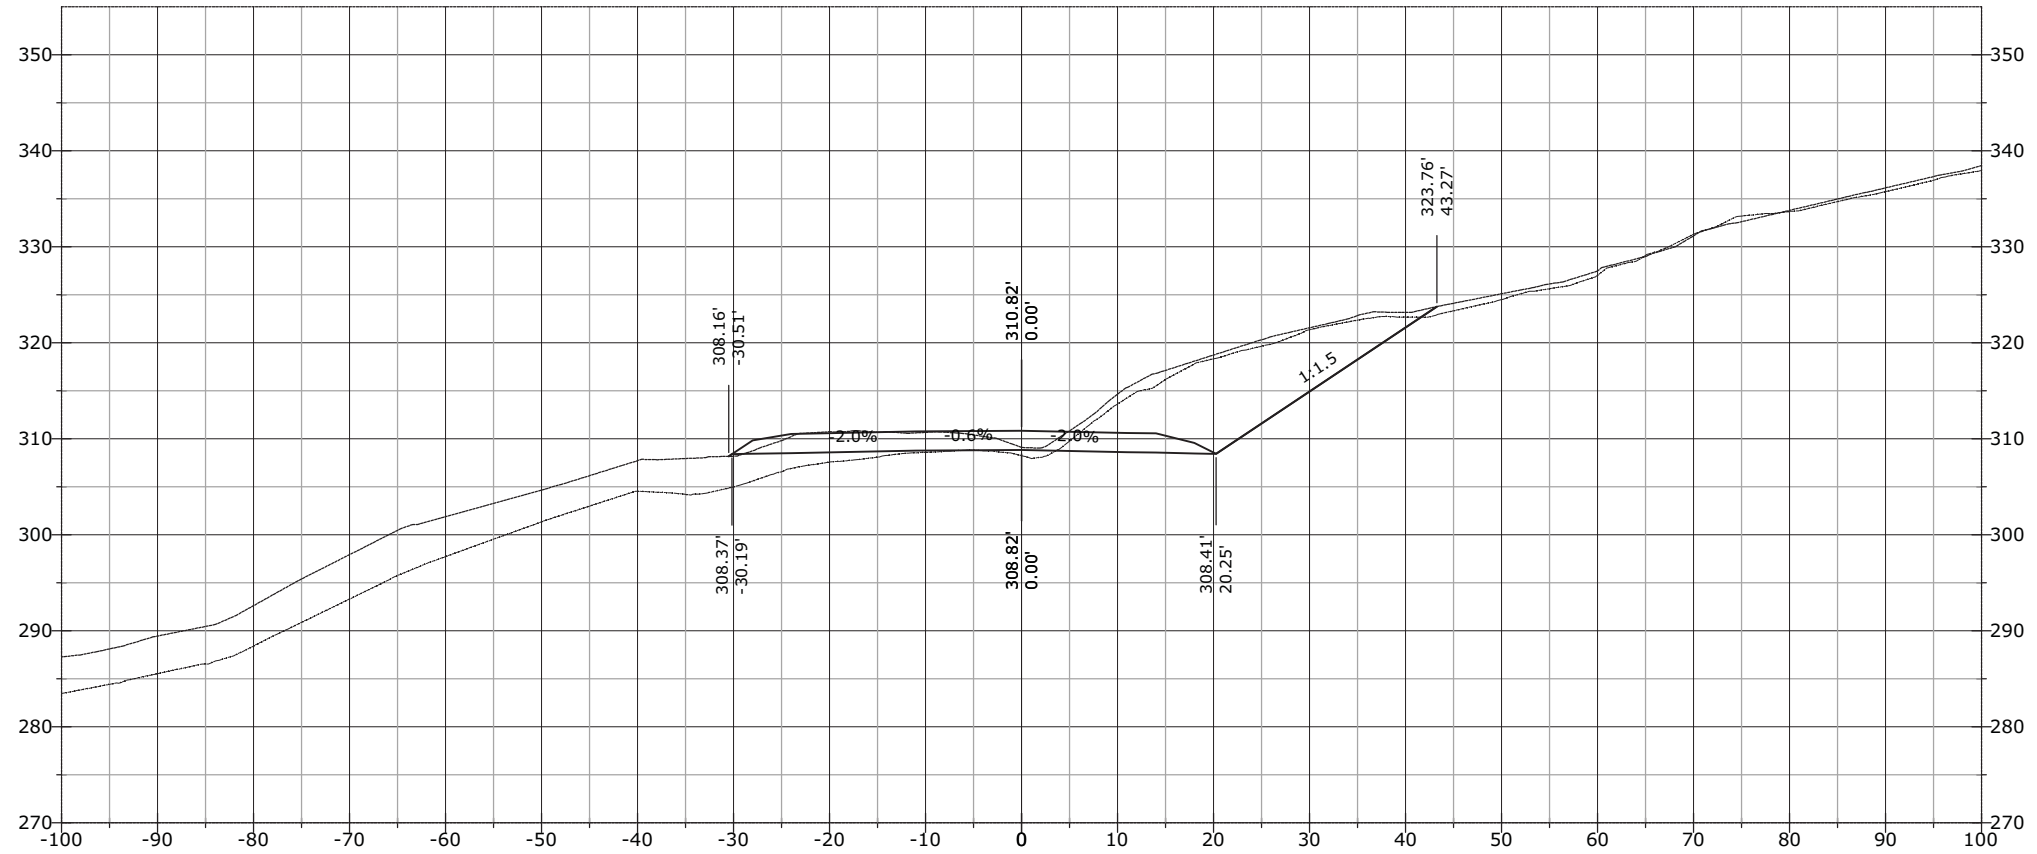

STATE	PROJECT	SHEET NUMBER
AK	AK PFH 43(10)	XS.943

J:\2012\121088 FH43 Deweyville Trailhead to Neck Lake\E. Drawings\Civil\PDFs\Cross Section March\# - RFC Cross Sections EXPLODED DELETED.dwg [USC] 29 March 2013 11:53 AM


1190+00.00

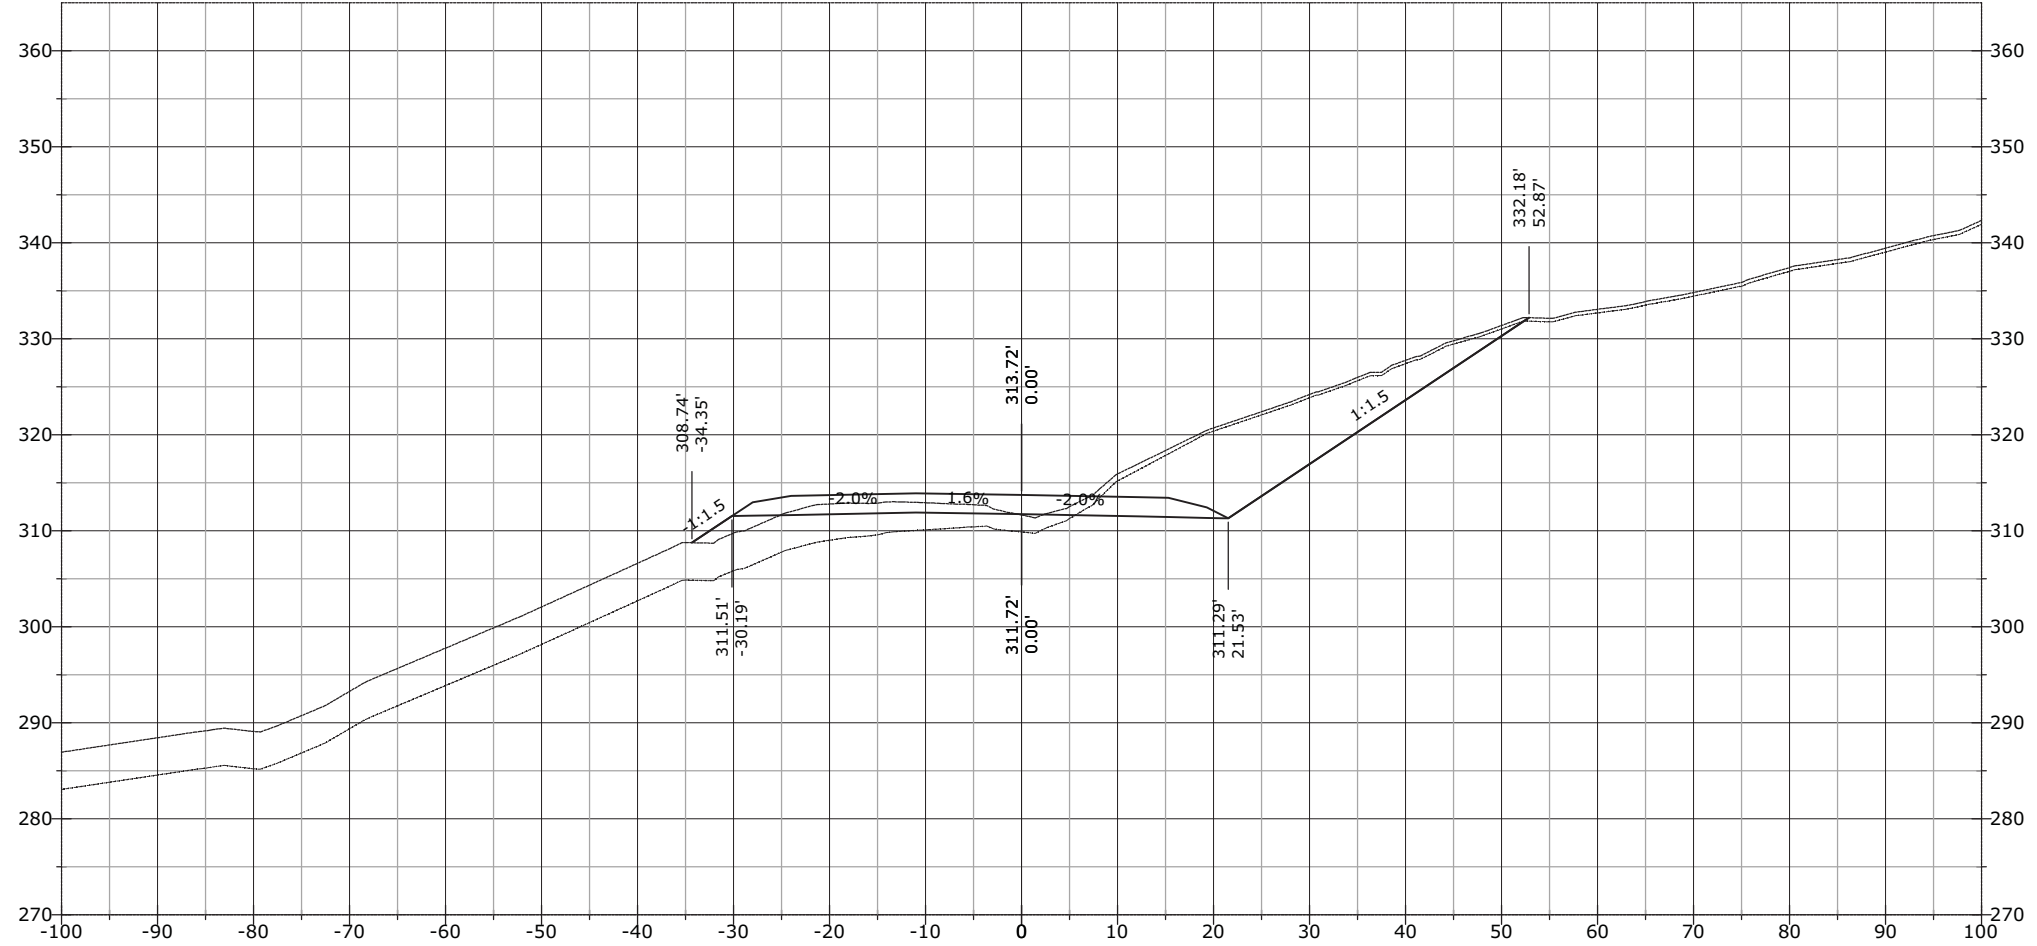

STATE	PROJECT	SHEET NUMBER
AK	AK PFH 43(10)	XS.944


J:\2012\121088 FH43 Deweyville Trailhead to Neck Lake\E_Drawings\Civil\PDFs\Cross Section March\# - RFC Cross Sections EXPLODED DELETED.dwg [USC] 29 March 2013 11:53 AM

1190+08.41

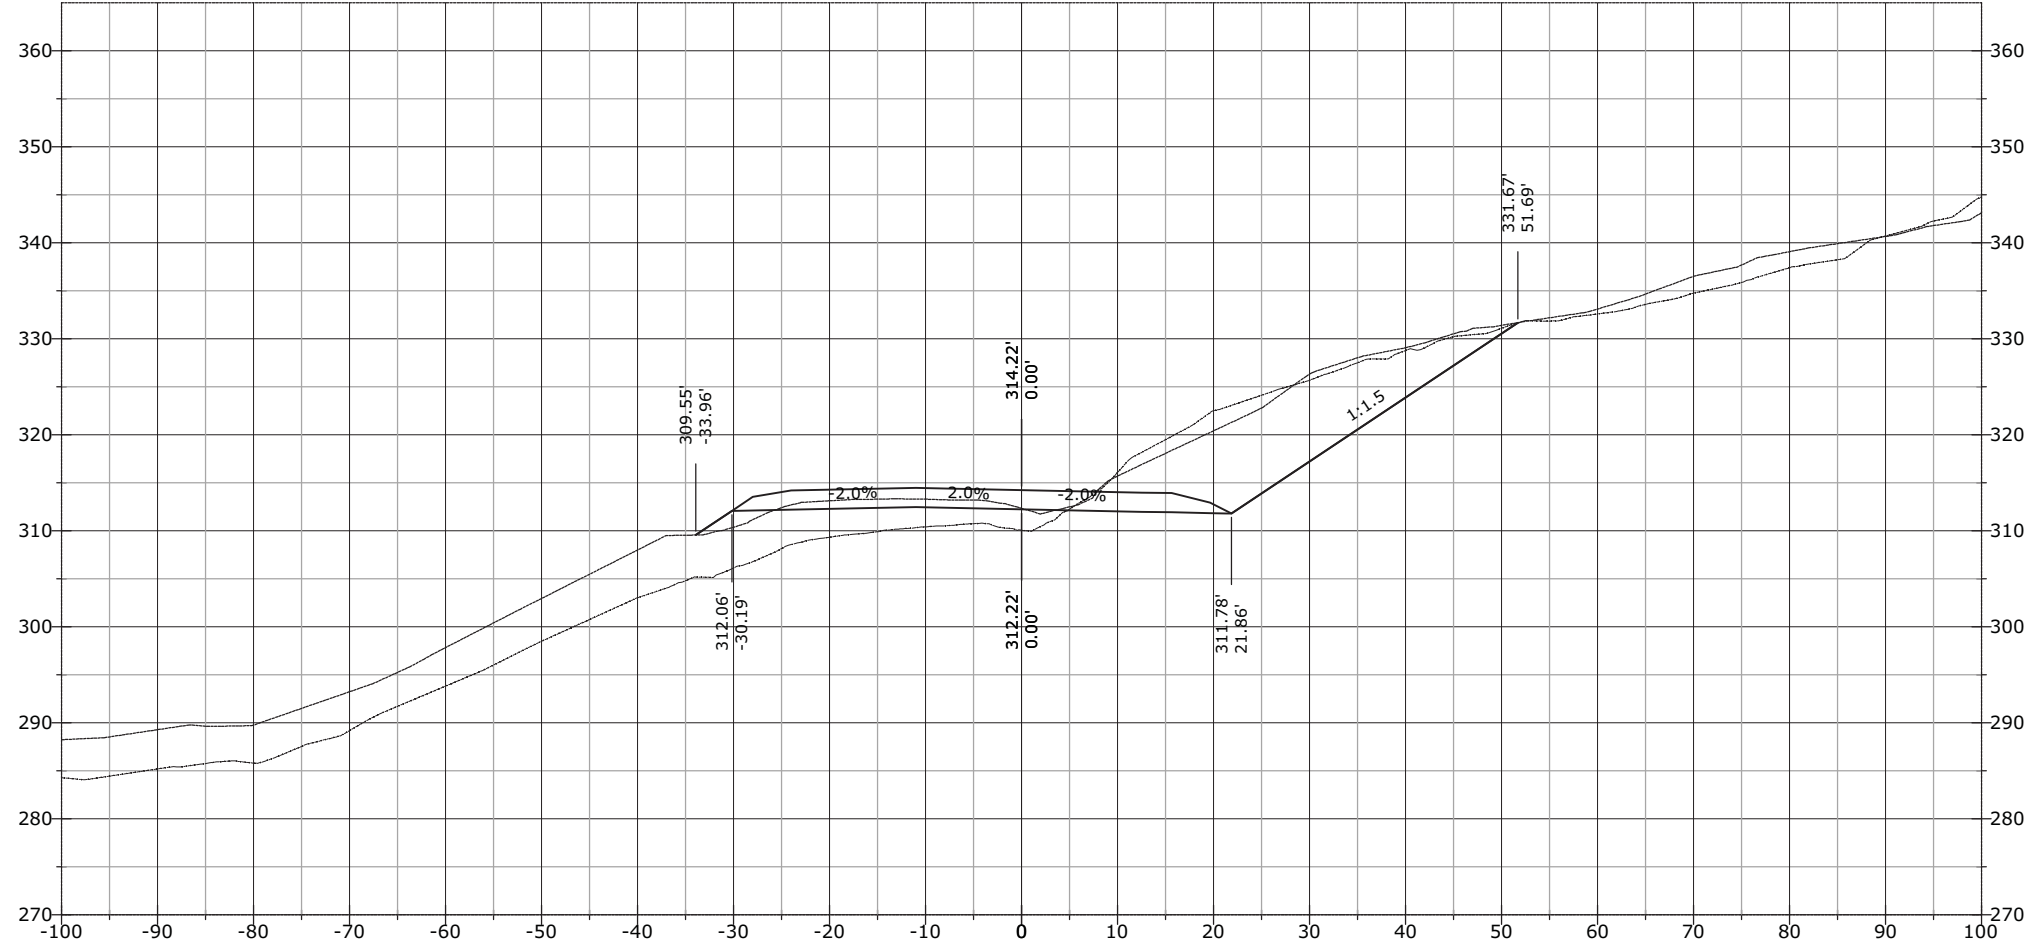


STATE	PROJECT	SHEET NUMBER
AK	AK PFH 43(10)	XS.945

1190+44.32

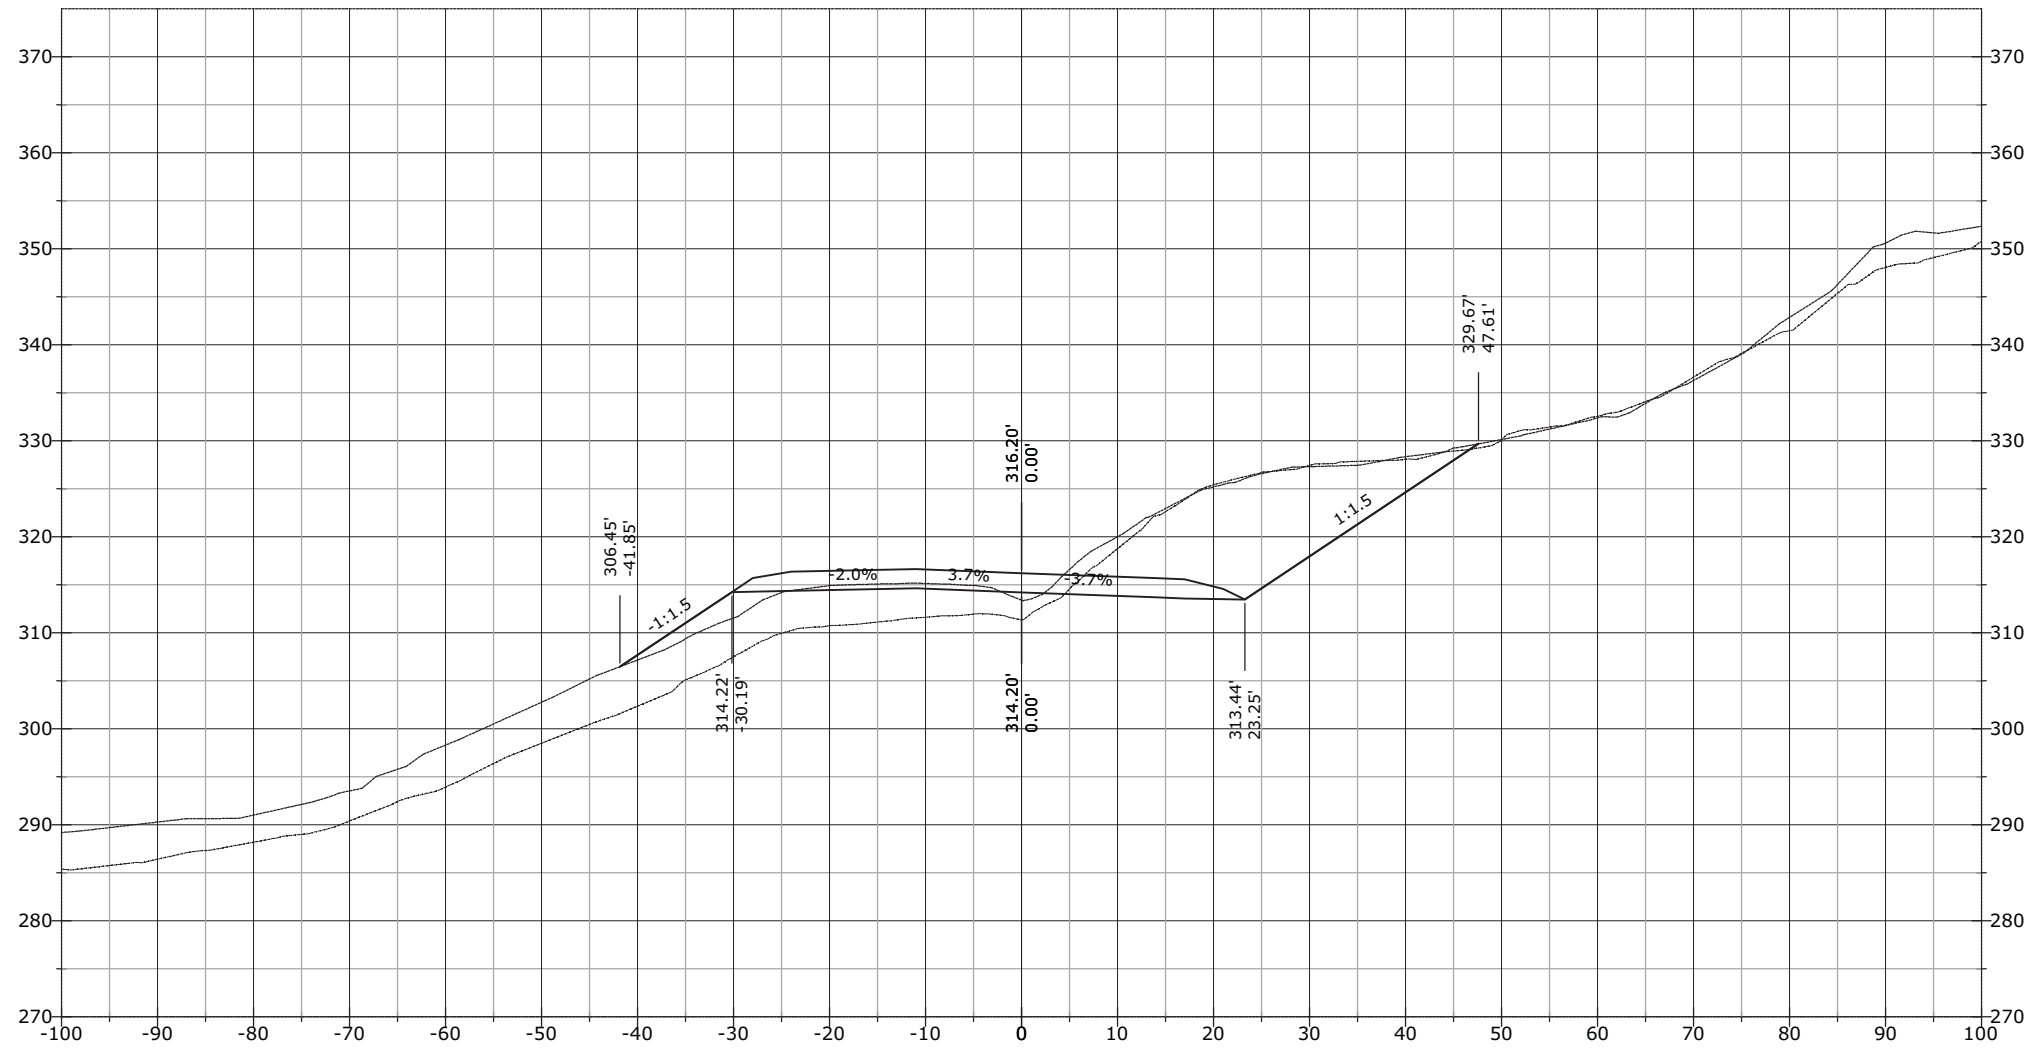


STATE	PROJECT	SHEET NUMBER
AK	AK PFH 43(10)	XS.946

1190+50.00

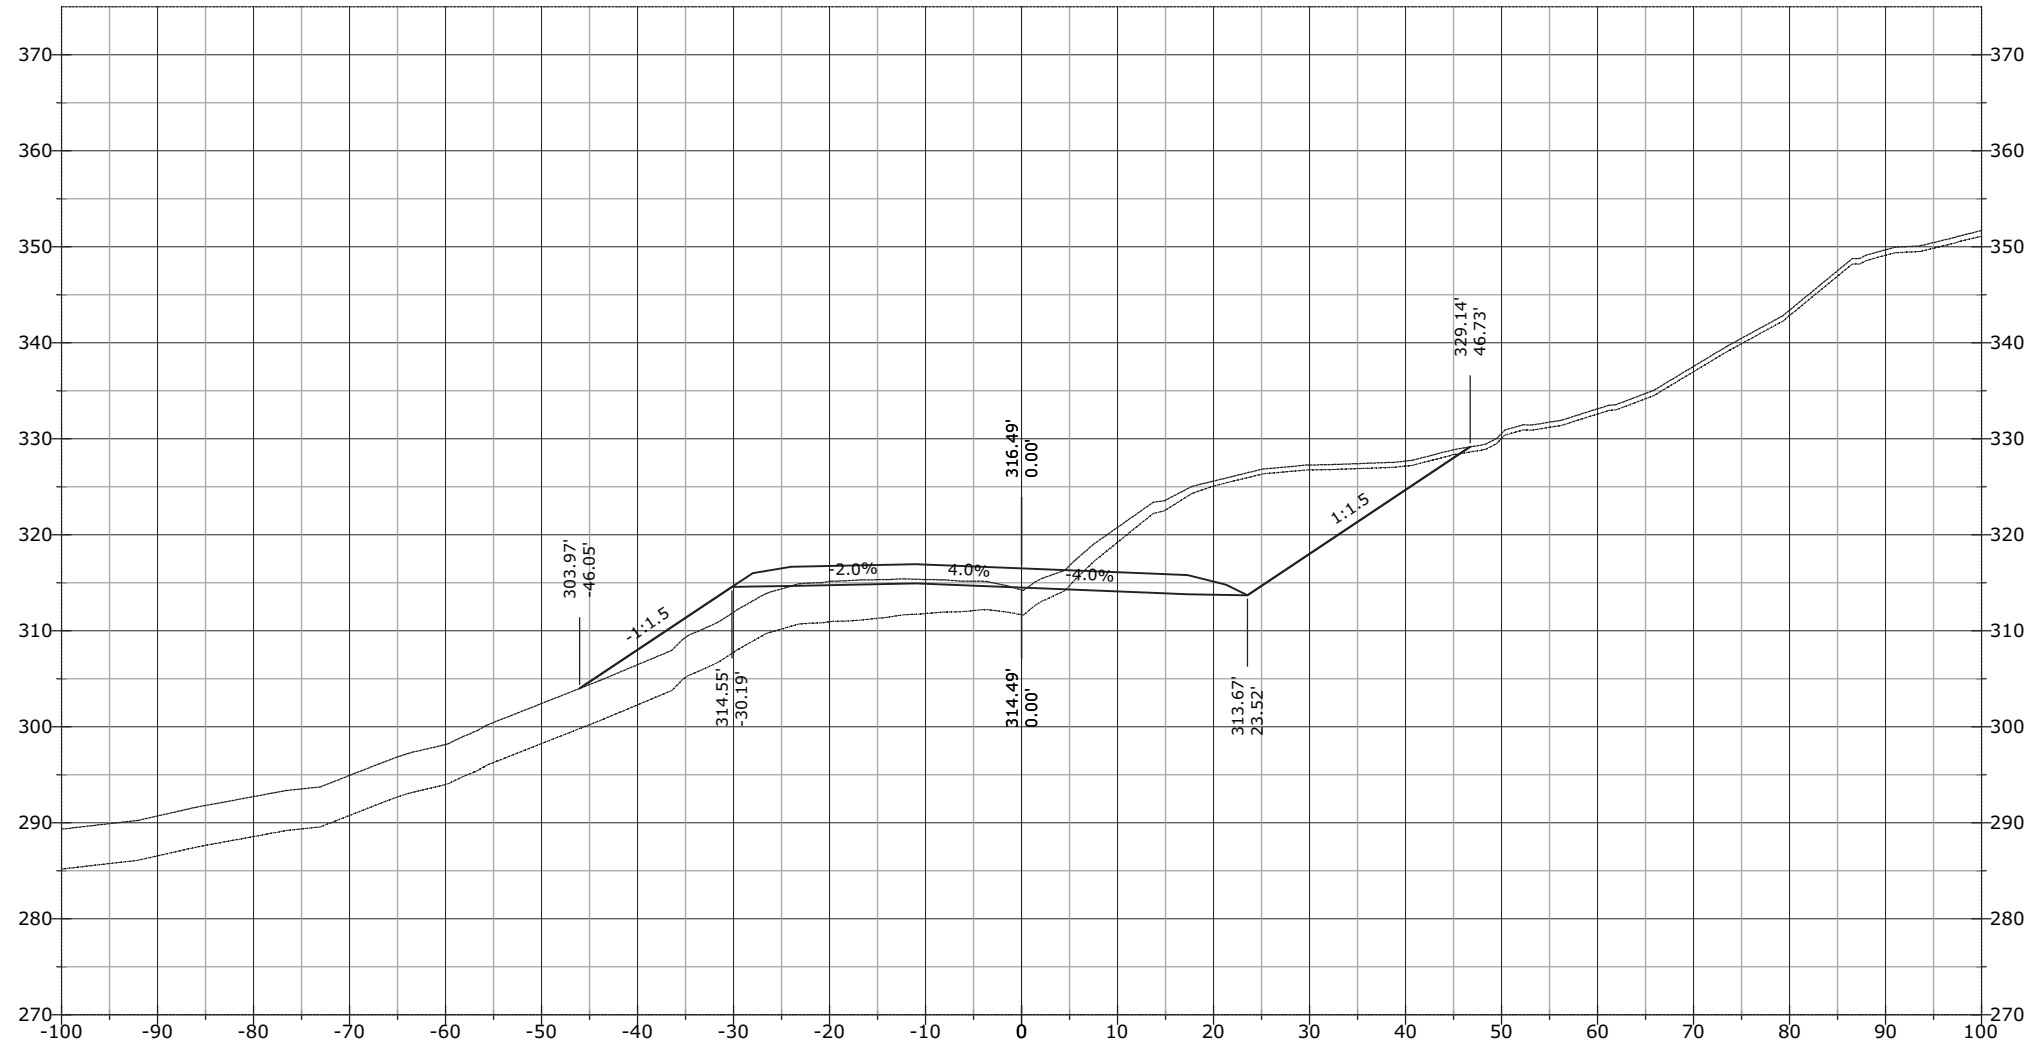


STATE	PROJECT	SHEET NUMBER
AK	AK PFH 43(10)	XS.947

1190+63.53

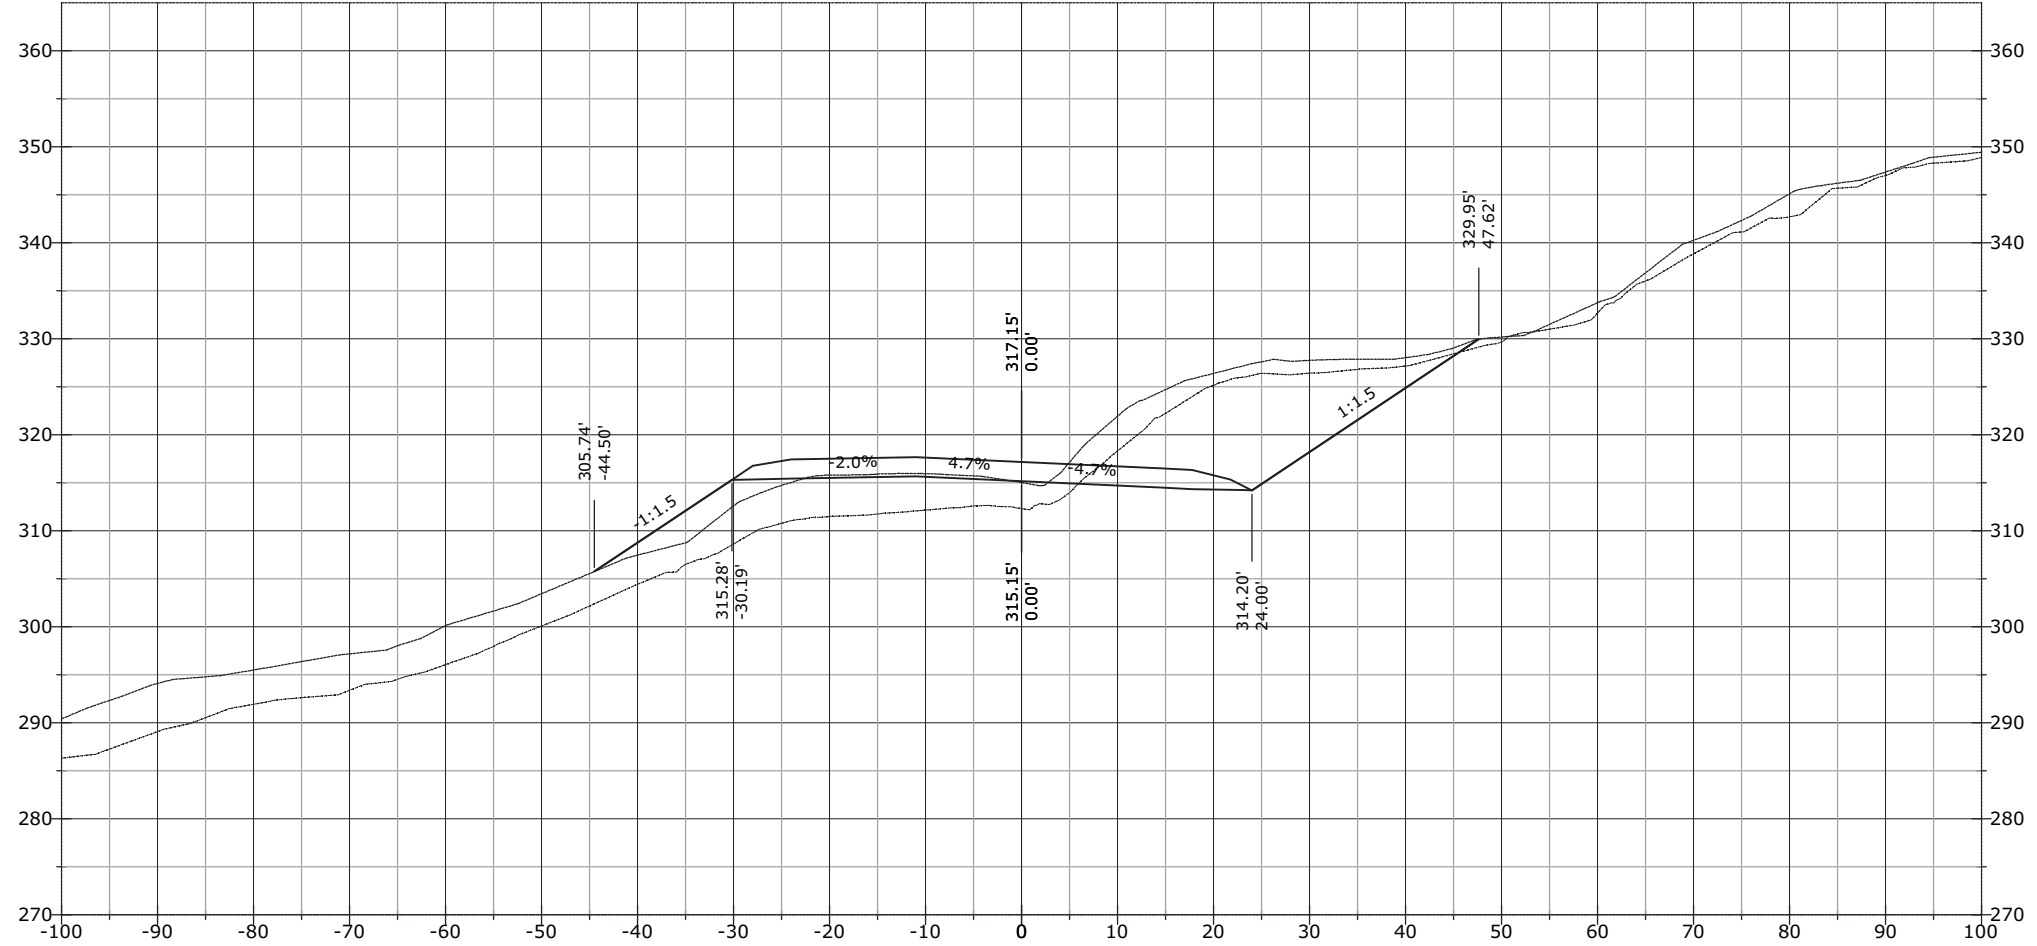


STATE	PROJECT	SHEET NUMBER
AK	AK PFH 43(10)	XS.948

1190+82.98

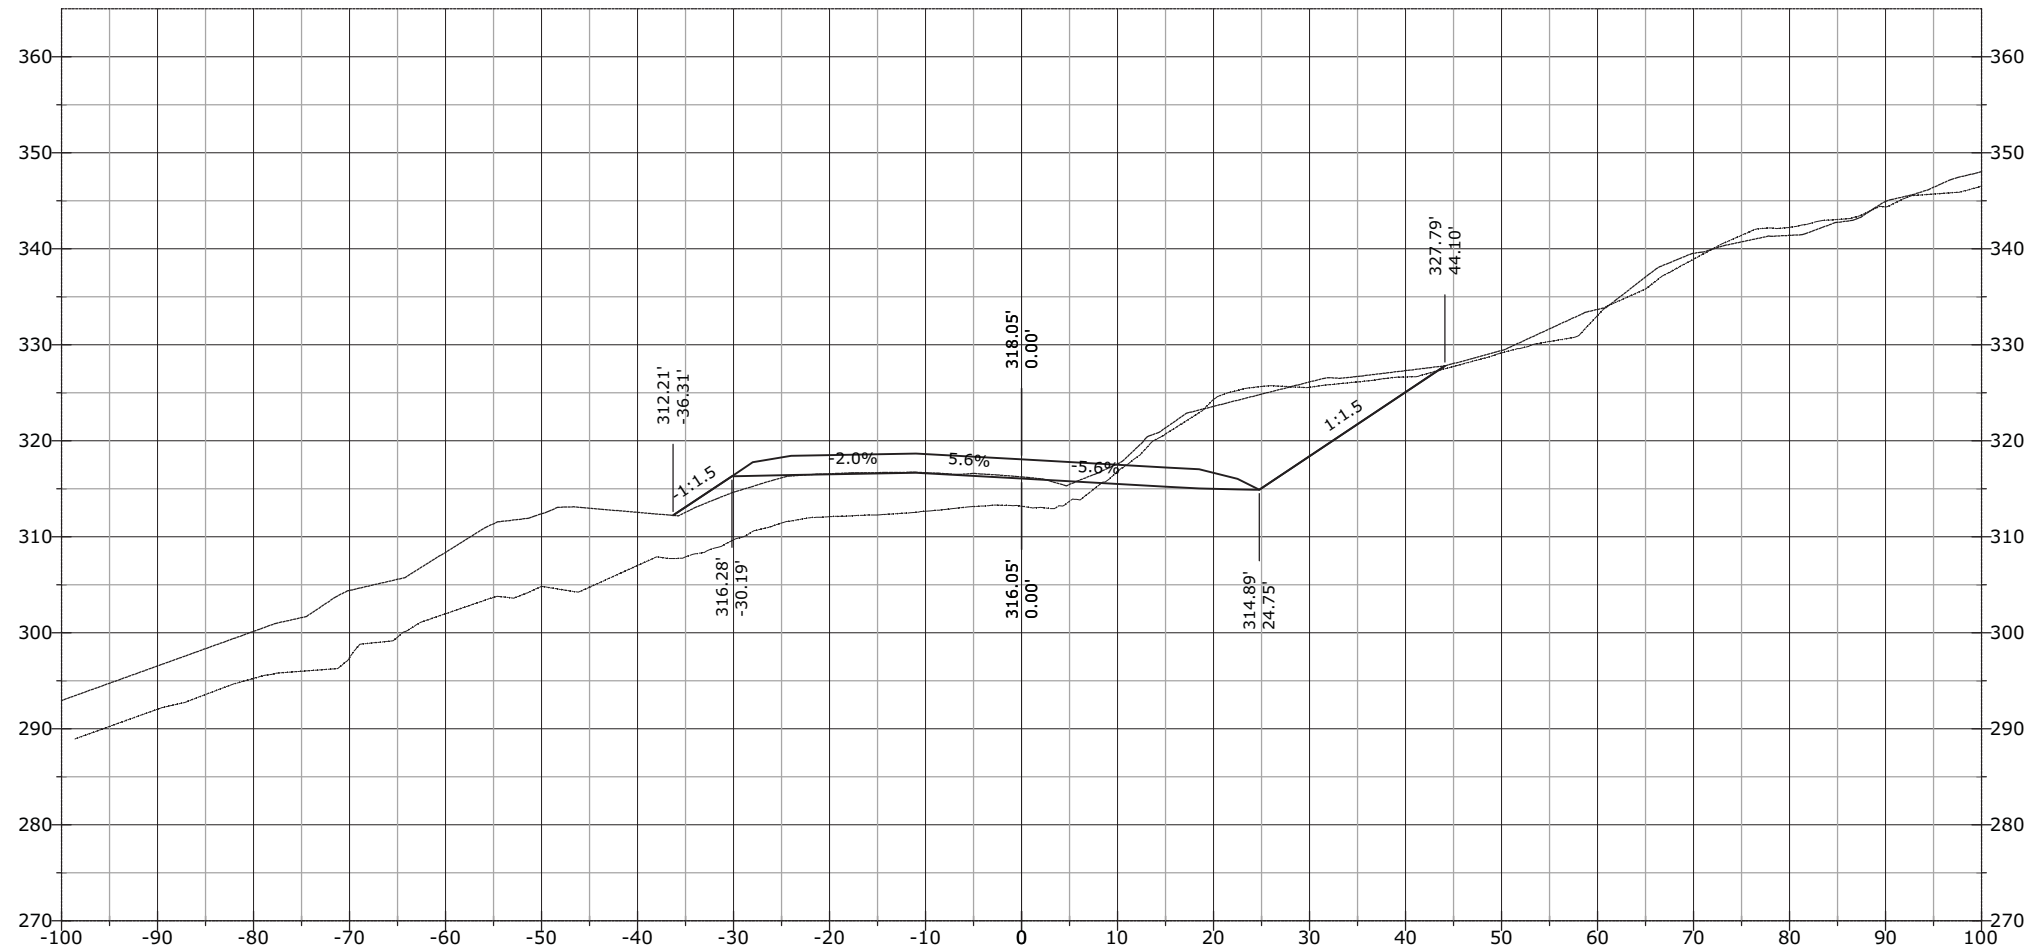


STATE	PROJECT	SHEET NUMBER
AK	AK PFH 43(10)	XS.949

1191+02.61

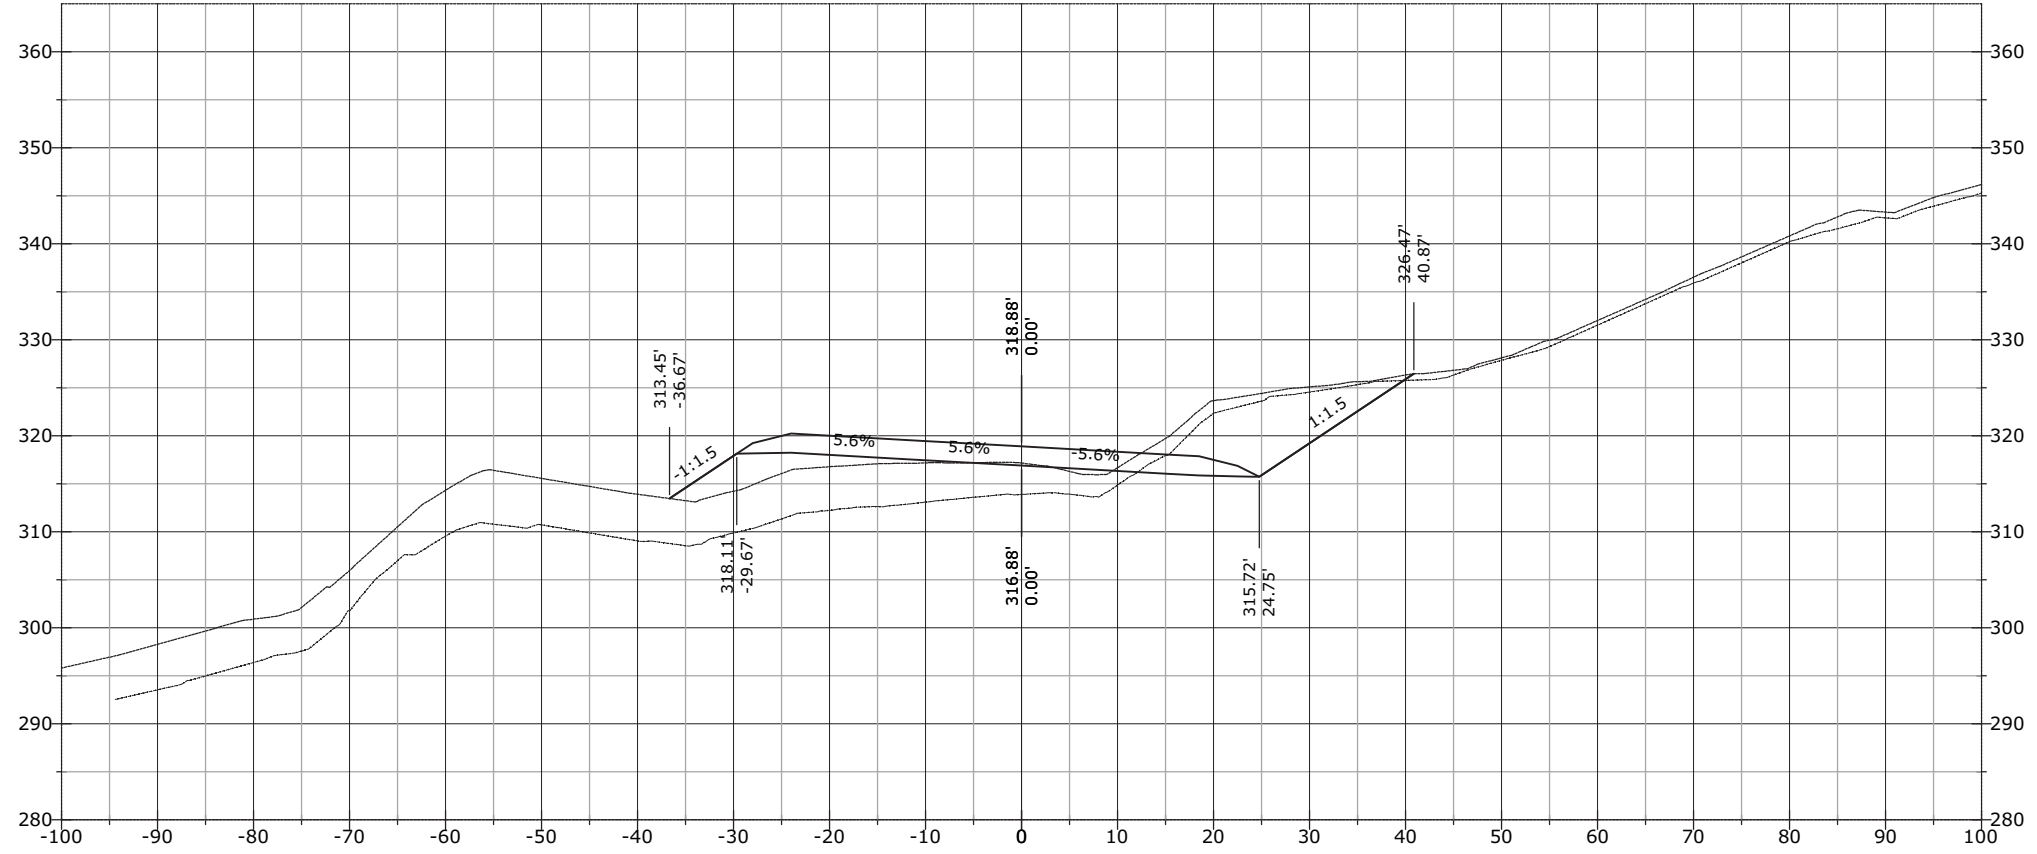


1191+00.00

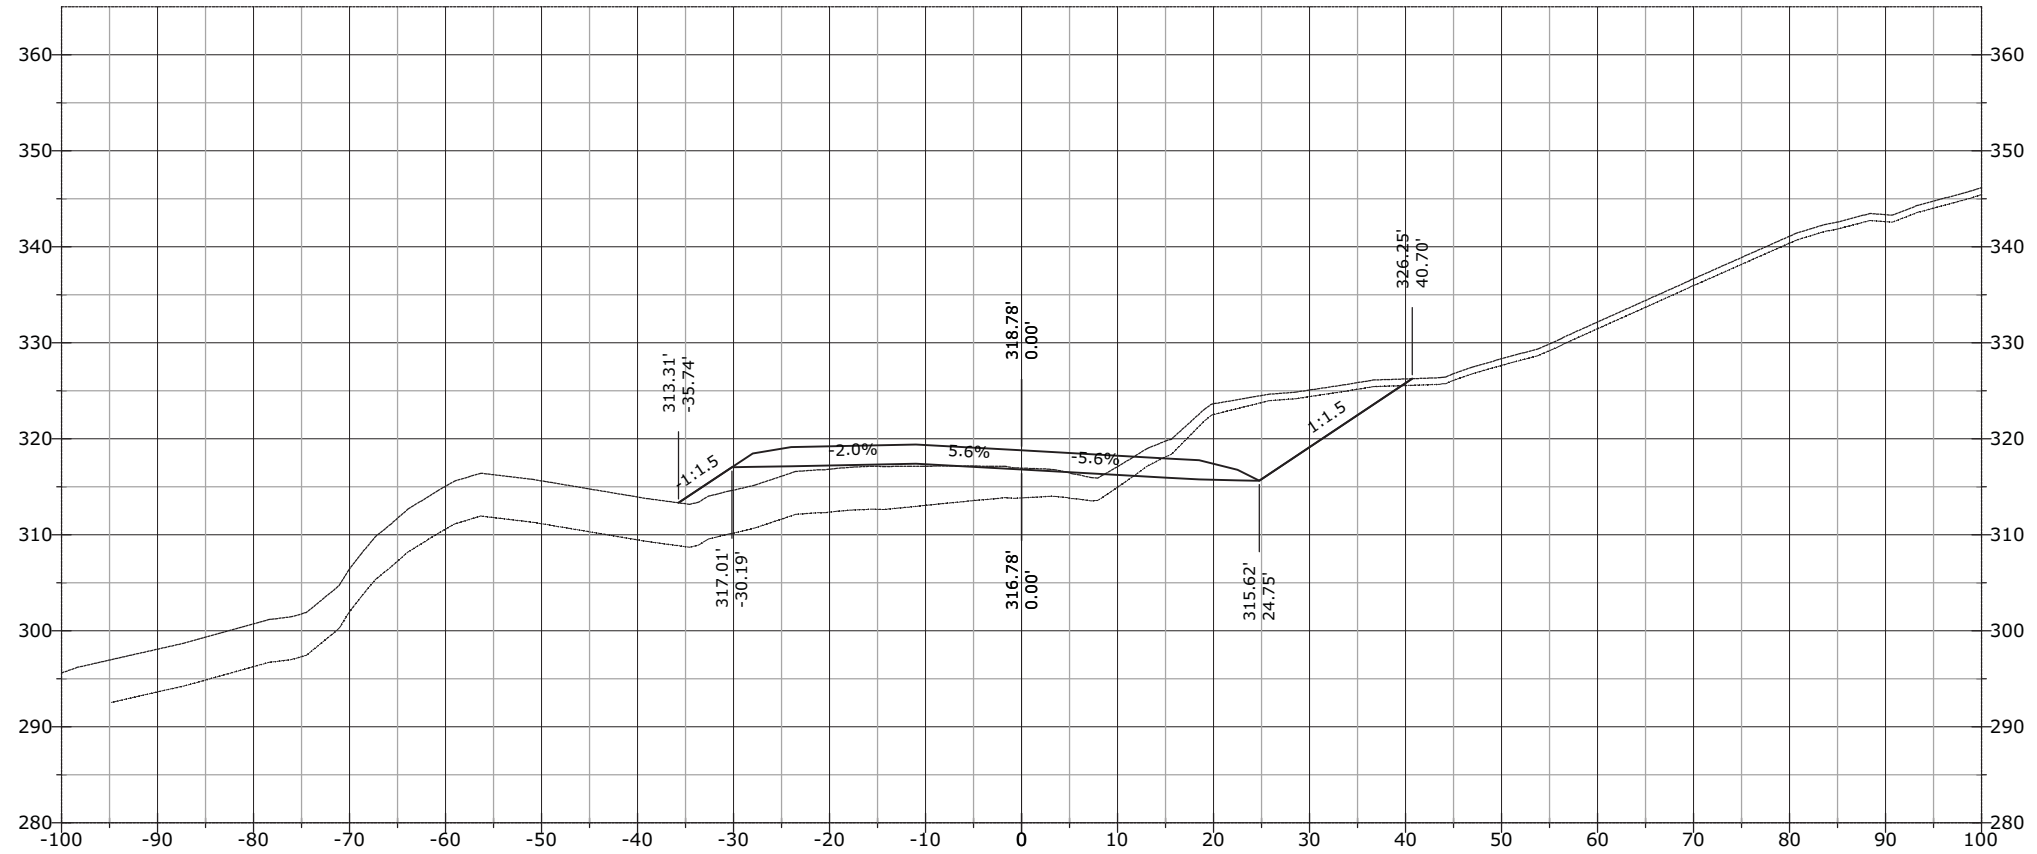


STATE	PROJECT	SHEET NUMBER
AK	AK PFH 43(10)	XS.950

1191+48.28

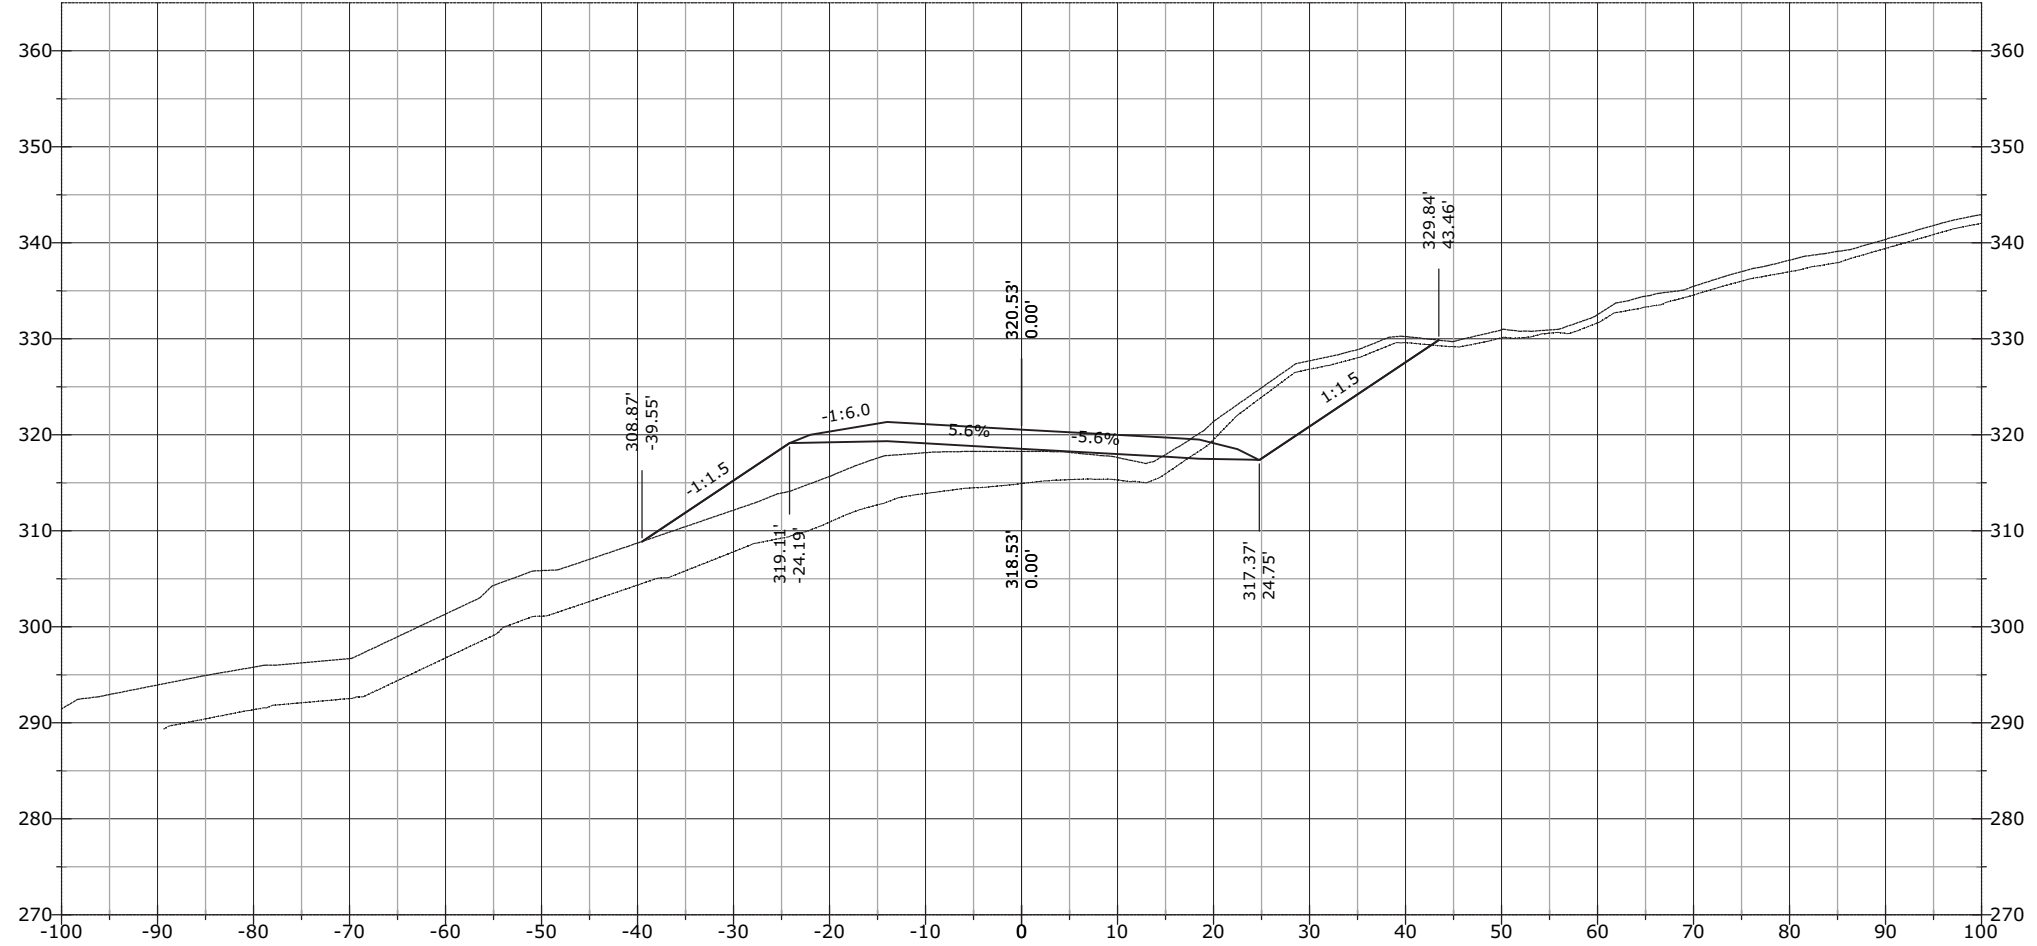


STATE	PROJECT	SHEET NUMBER
AK	AK PFH 43(10)	XS.951

1191+50.00

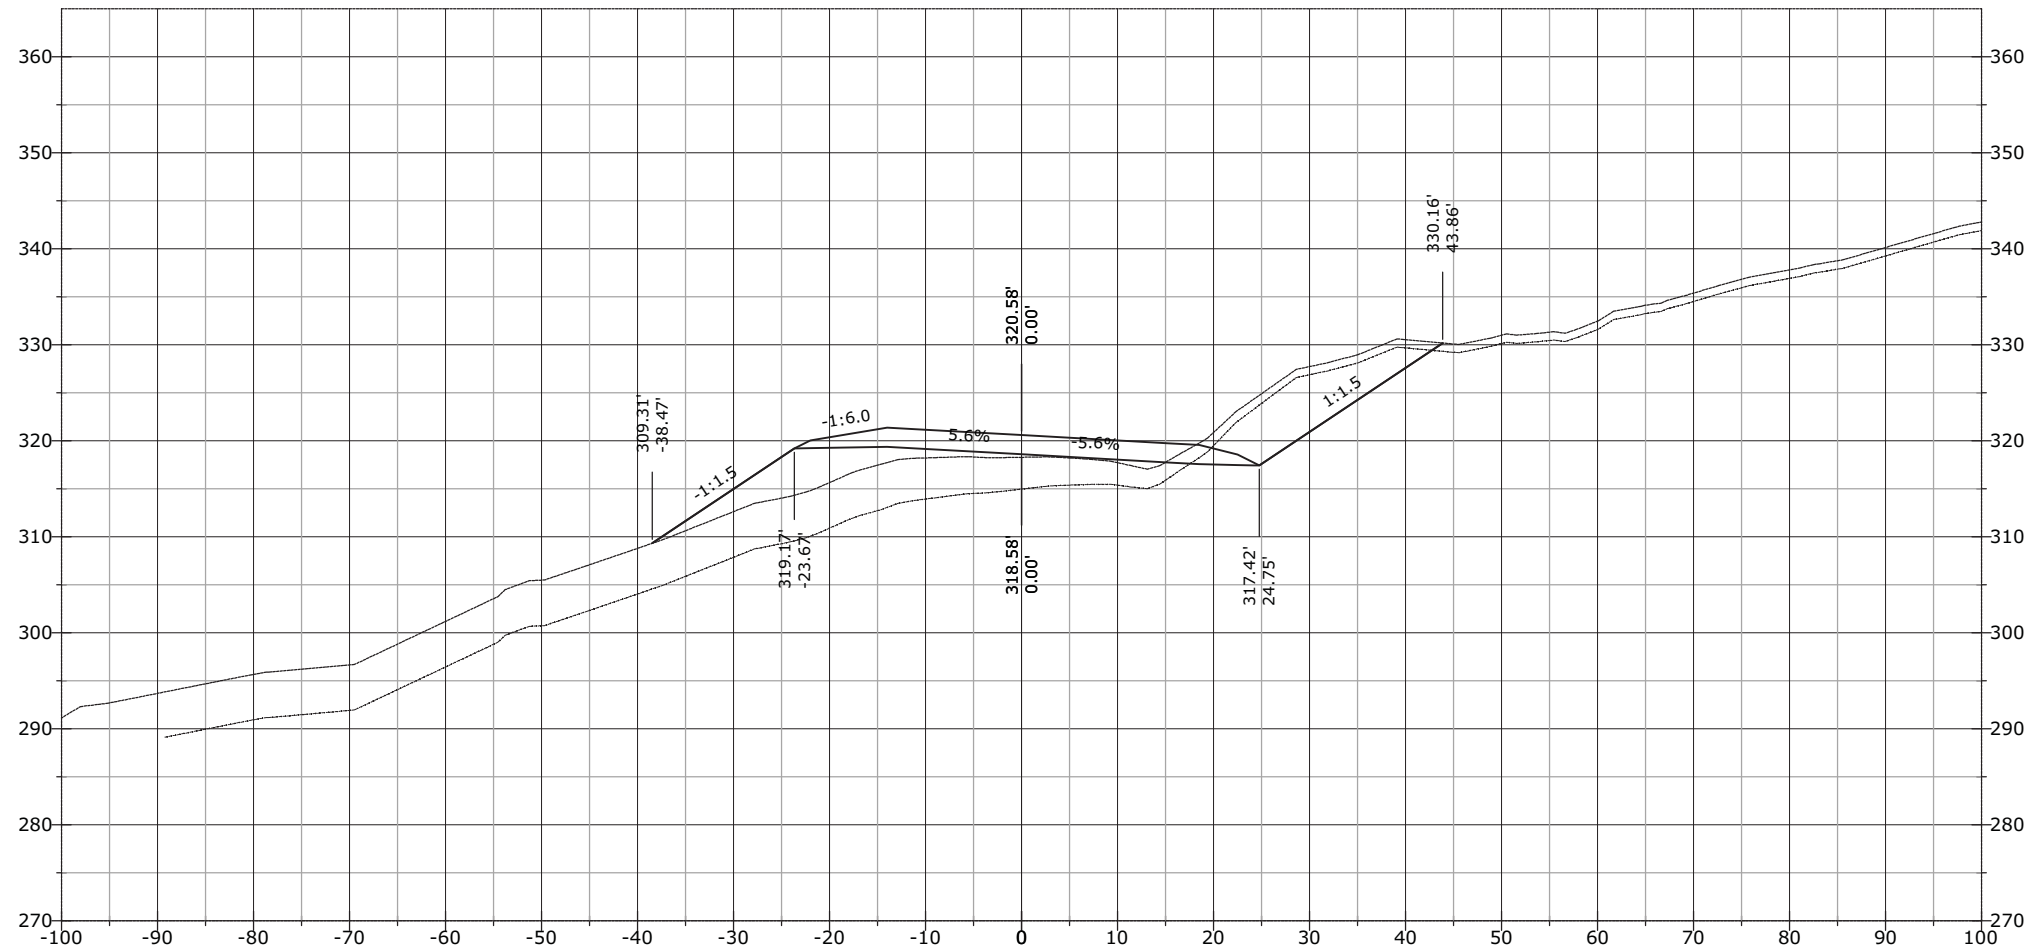


STATE	PROJECT	SHEET NUMBER
AK	AK PFH 43(10)	XS.952

1192+50.00

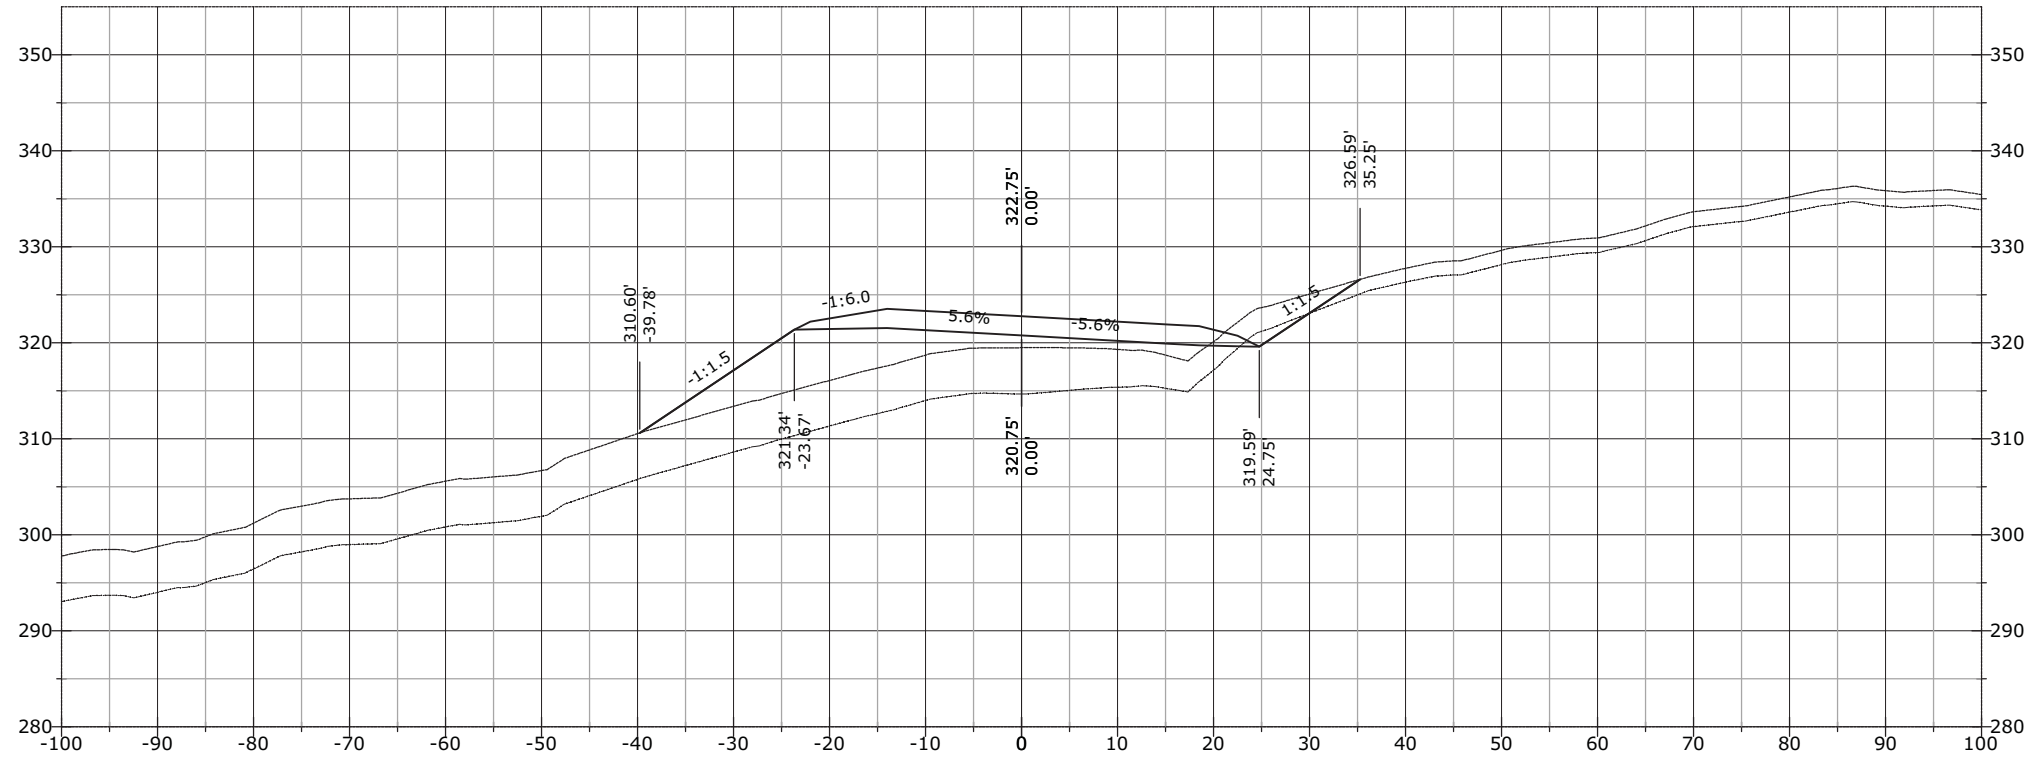


1192+00.00

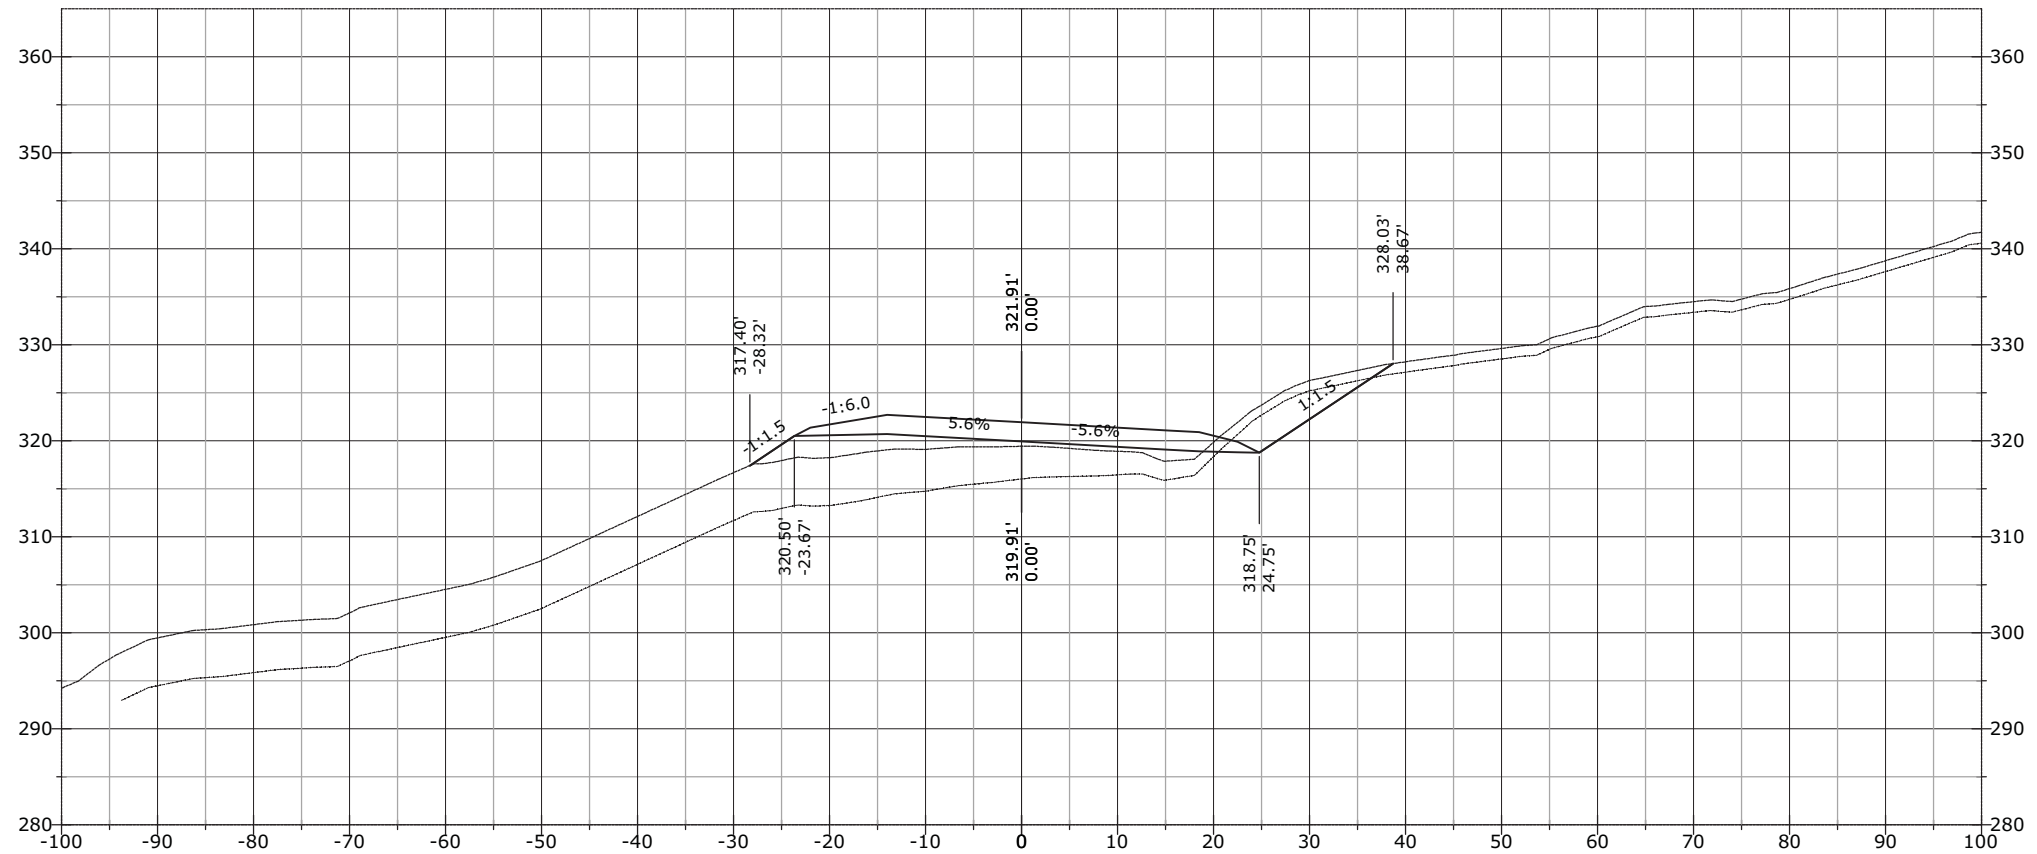


STATE	PROJECT	SHEET NUMBER
AK	AK PFH 43(10)	XS.953

1193+00.00

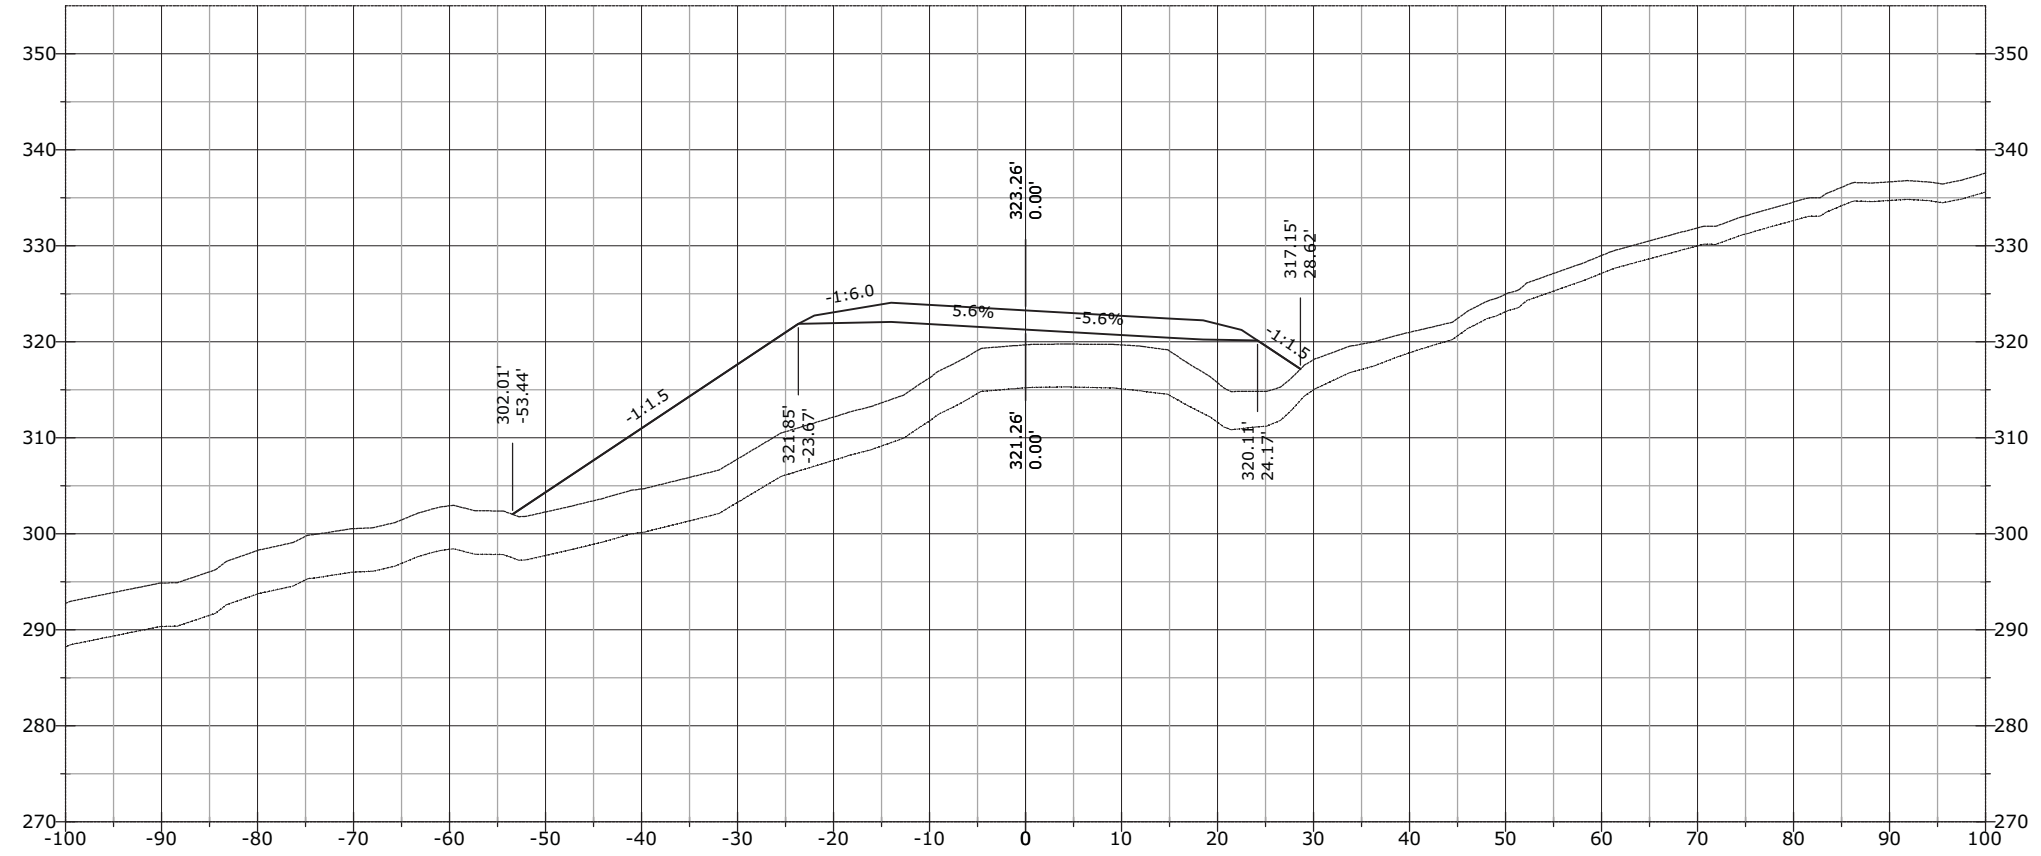


1192+60.81

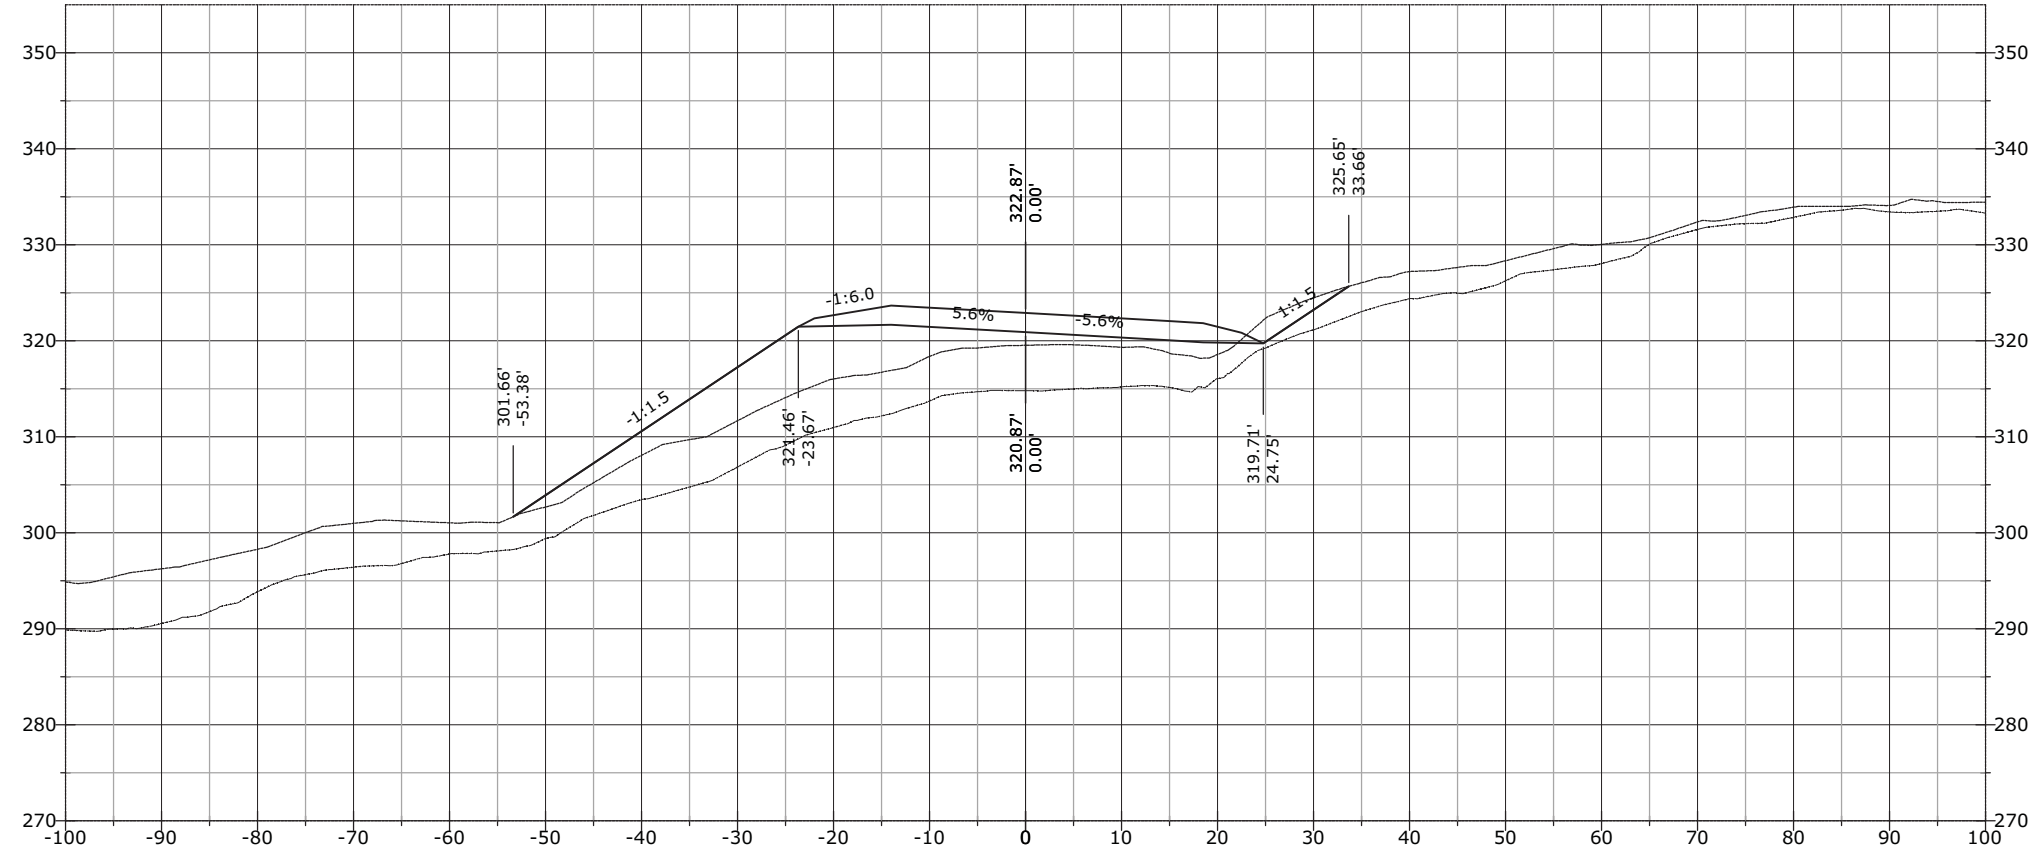

STATE	PROJECT	SHEET NUMBER
AK	AK PFH 43(10)	XS.954


J:\2012\121088 FH43 Deweyville Trailhead to Neck Lake\E. Drawings\Civil\PDFs\Cross Section March\# - RFC Cross Sections EXPLODED DELETED.dwg [USC] 29 March 2013 11:53 AM

1193+50.00

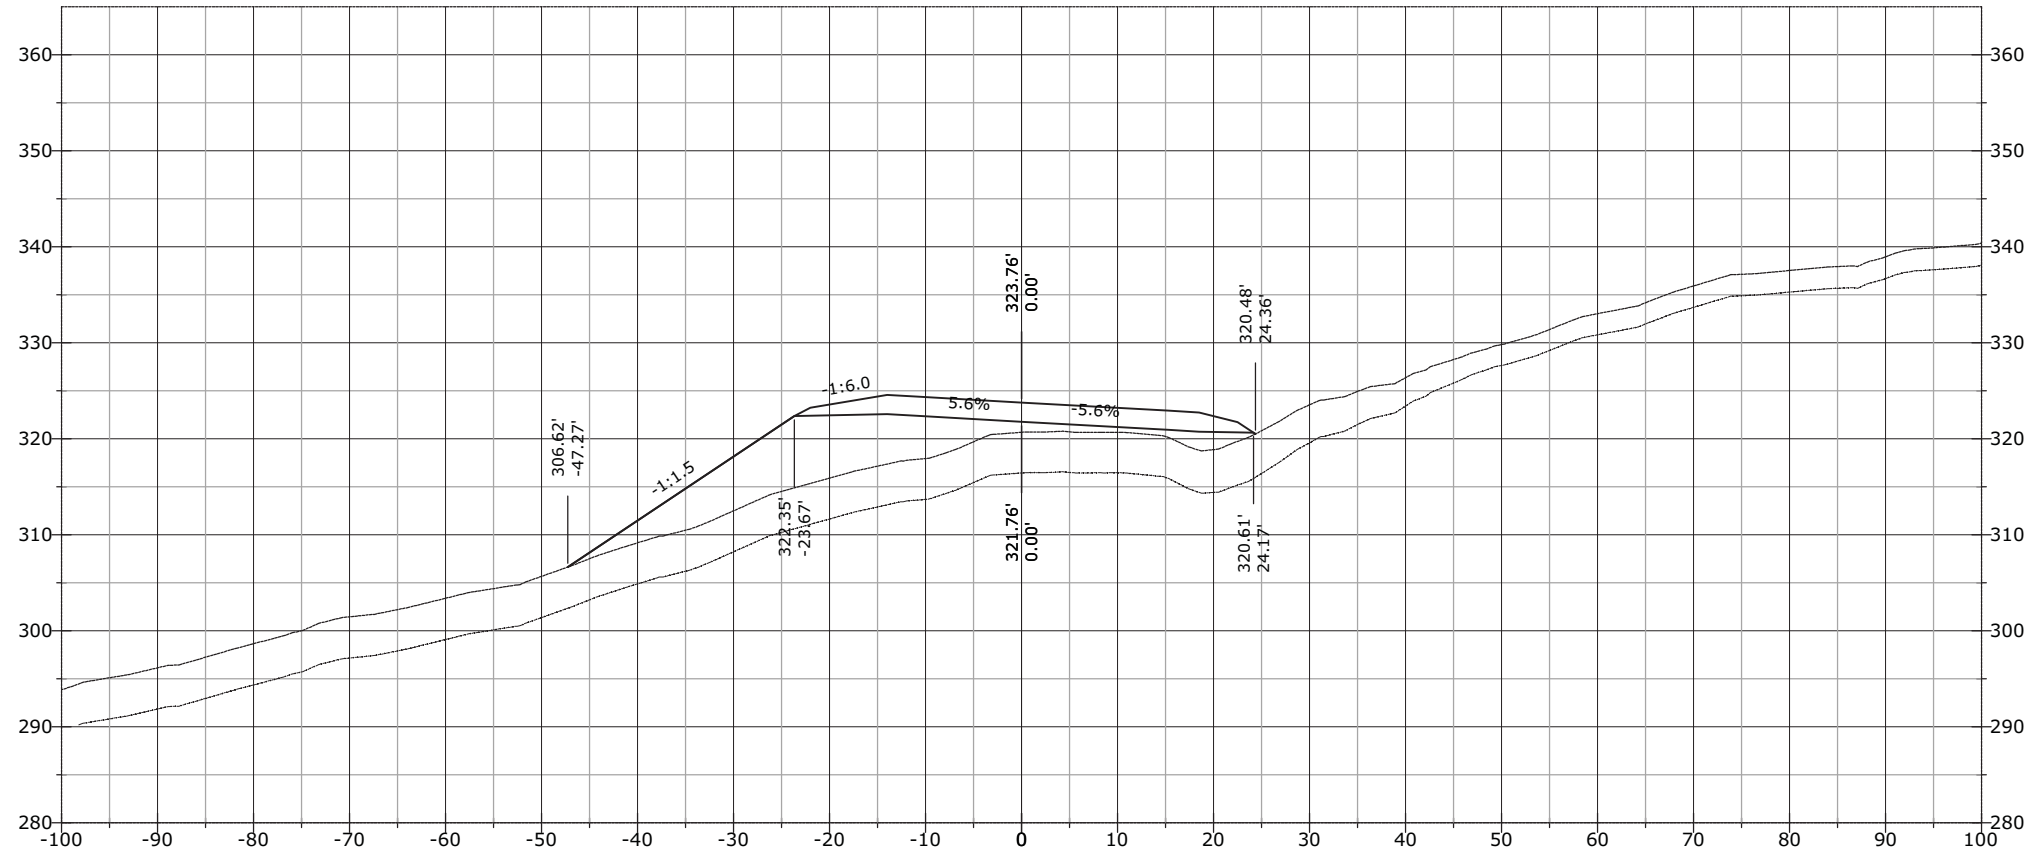

STATE	PROJECT	SHEET NUMBER
AK	AK PFH 43(10)	XS.955


1193+89.37

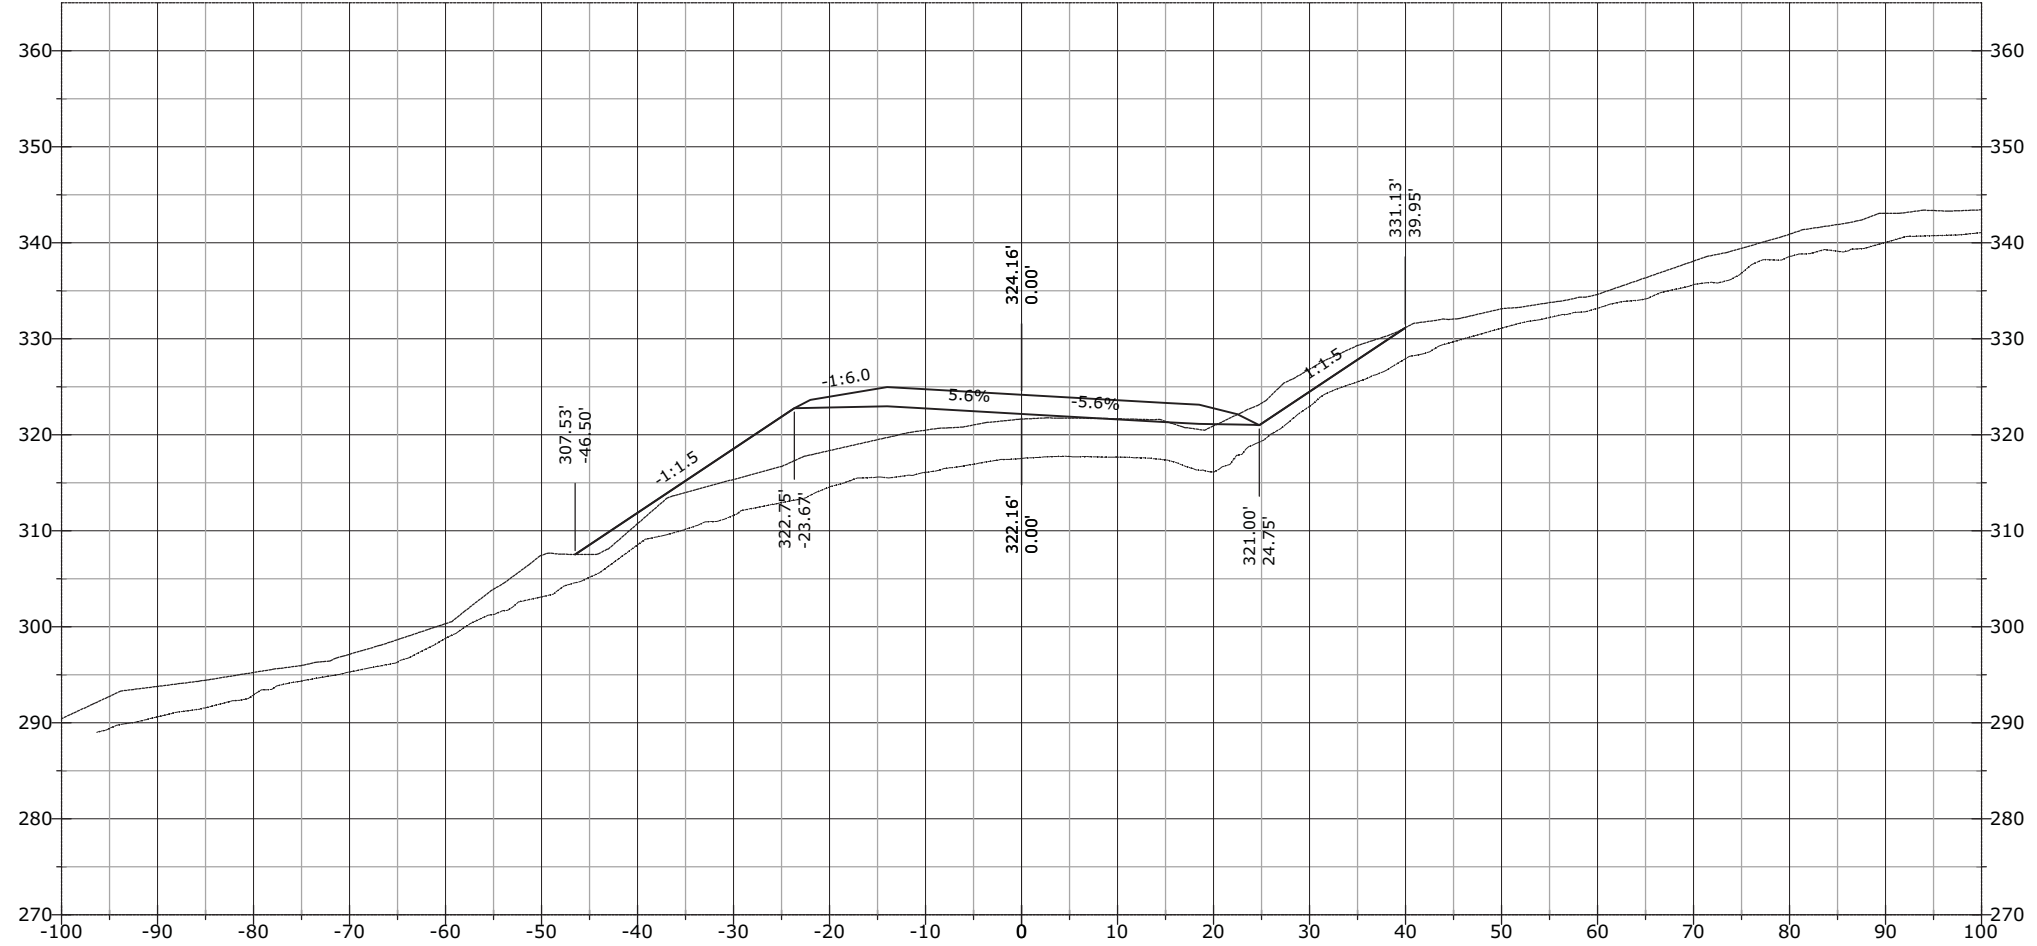

STATE	PROJECT	SHEET NUMBER
AK	AK PFH 43(10)	XS.956


J:\2012\121088 FH43 Deweyville Trailhead to Neck Lake\E. Drawings\Civil\PDFs\Cross Section March\# - RFC Cross Sections EXPLODED DELETED.dwg [USC] 29 March 2013 11:53 AM

1194+00.00

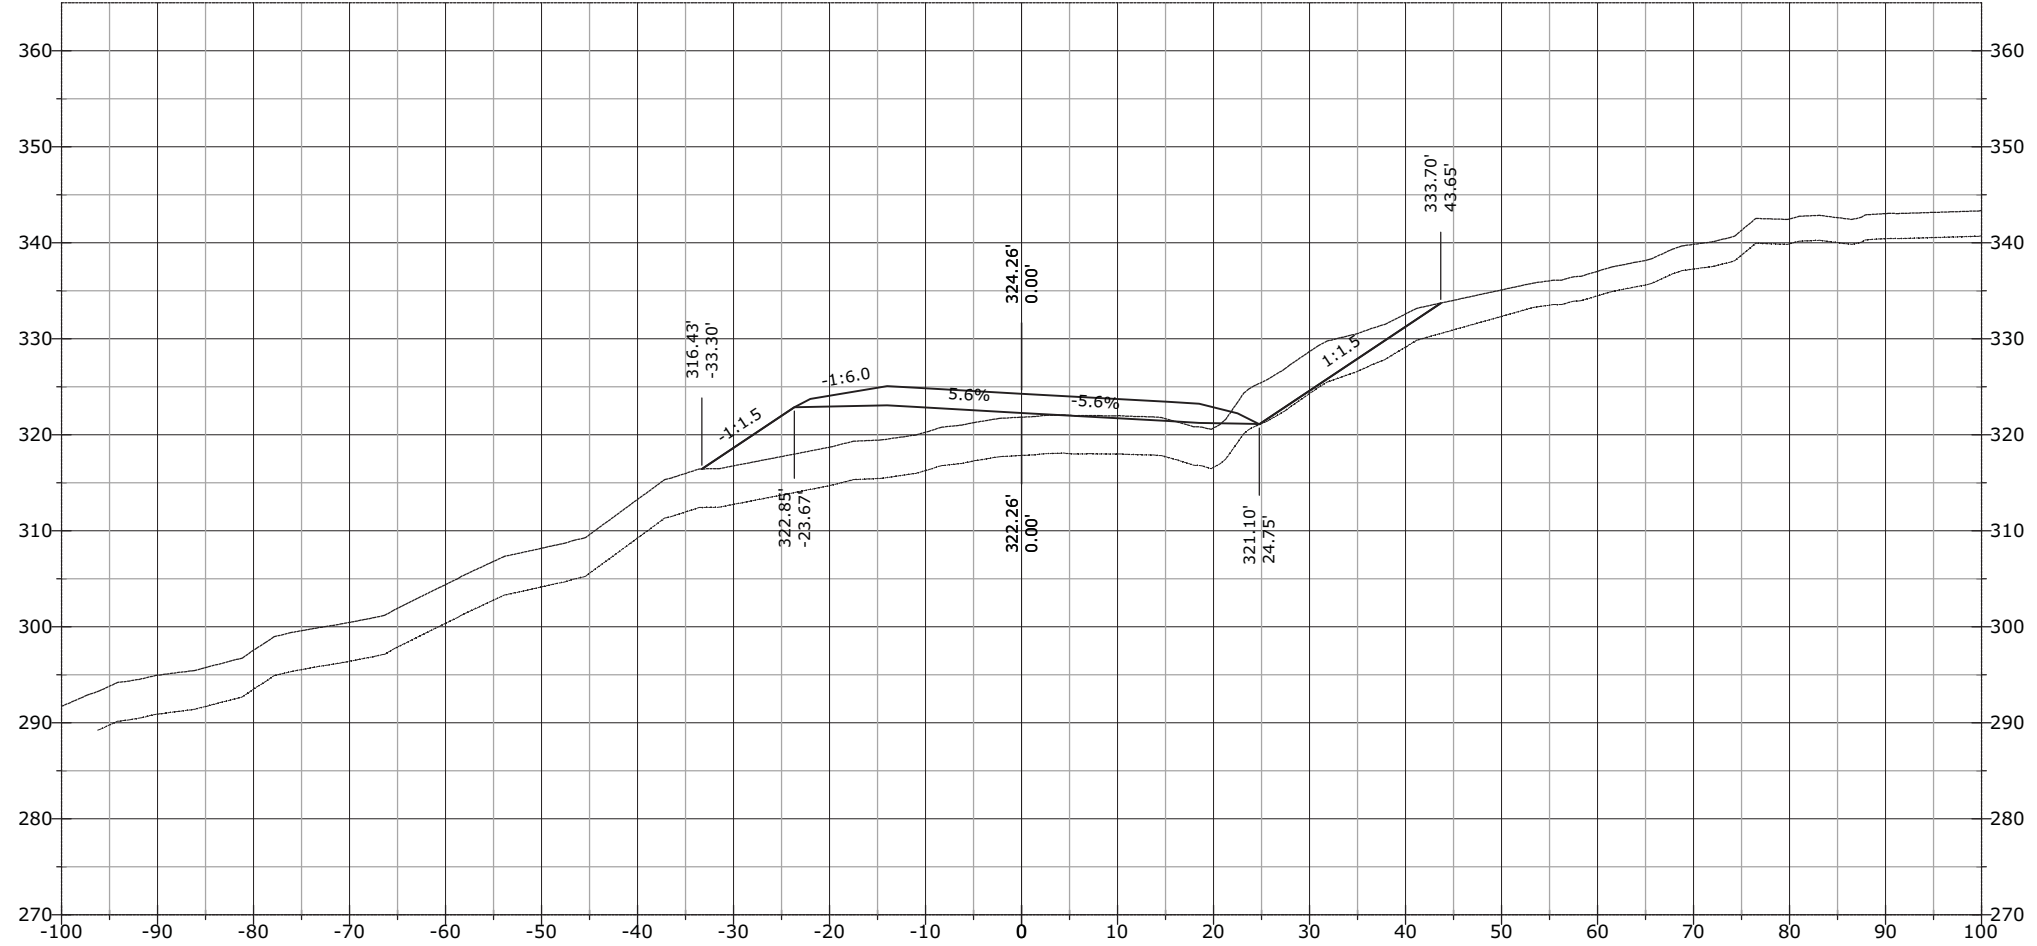


STATE	PROJECT	SHEET NUMBER
AK	AK PFH 43(10)	XS.957

1195+00.00

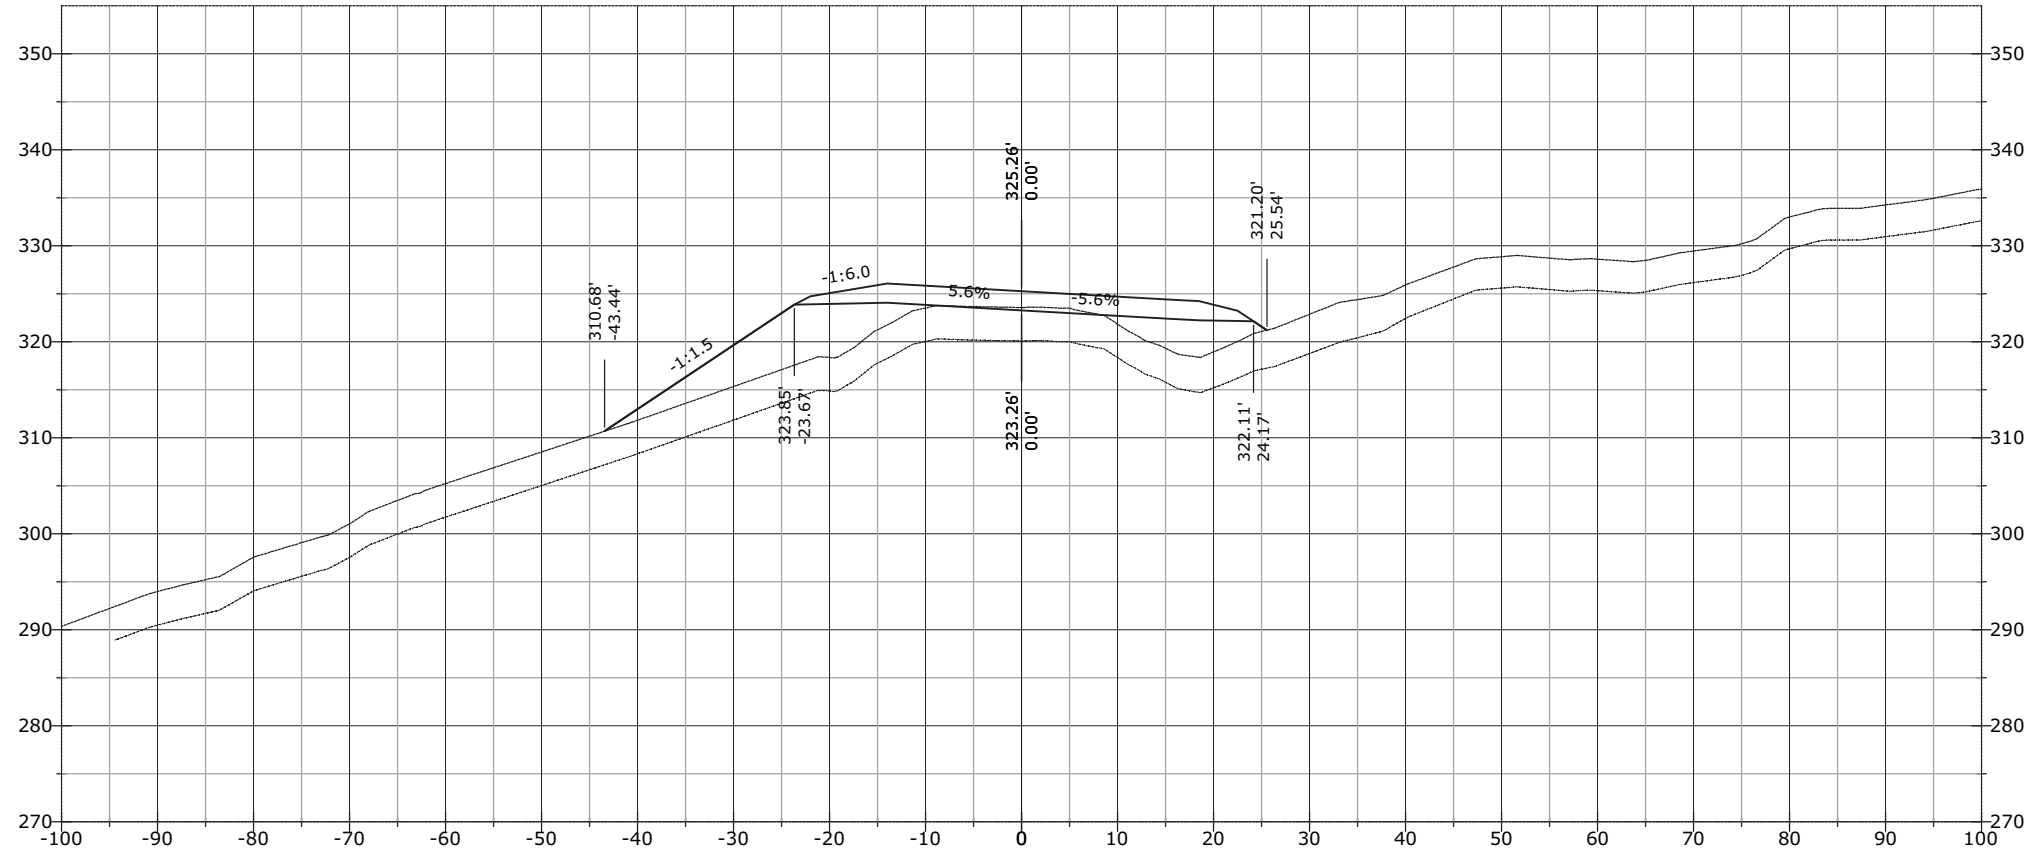


1194+50.00

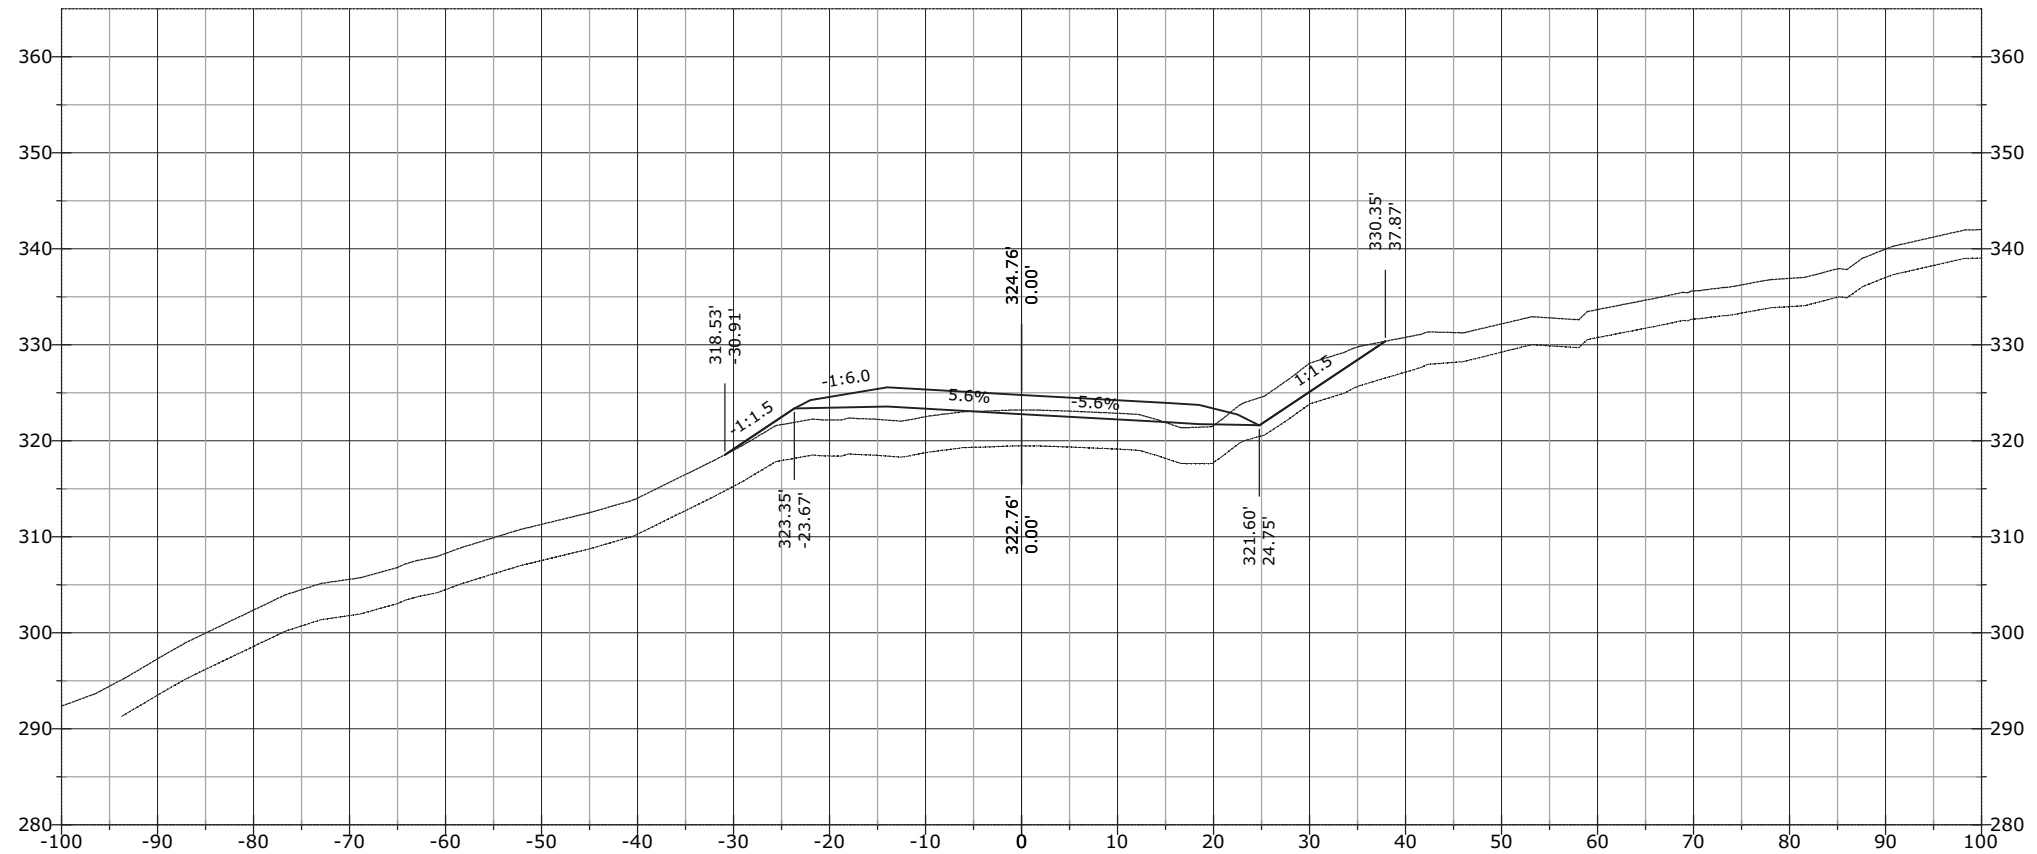


STATE	PROJECT	SHEET NUMBER
AK	AK PFH 43(10)	XS.958

1196+00.00

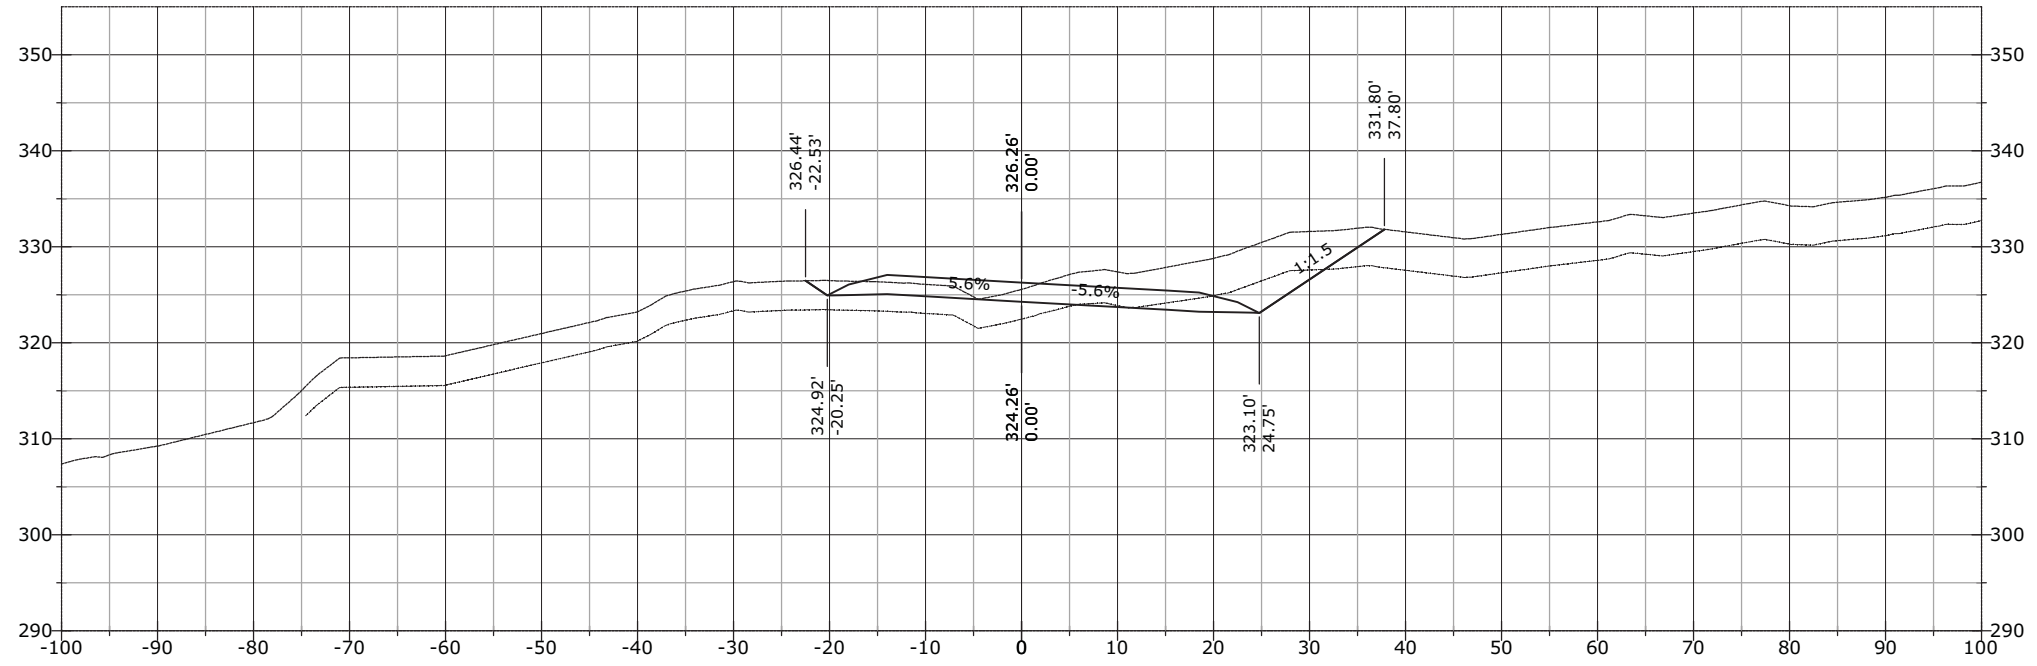


1195+50.00

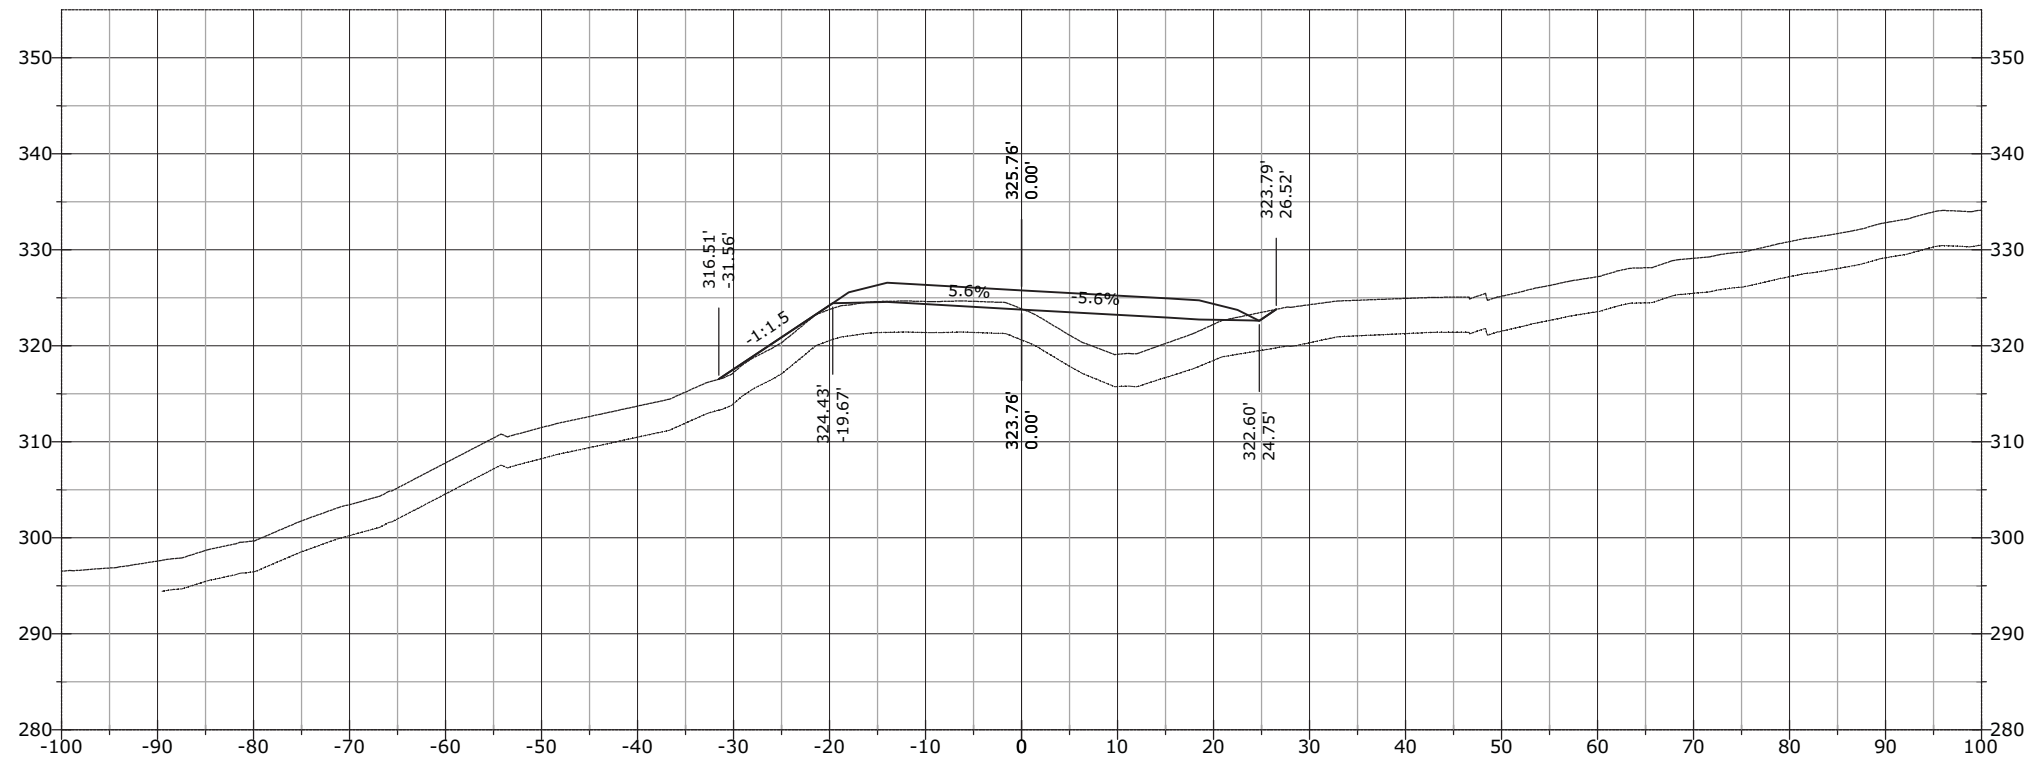


STATE	PROJECT	SHEET NUMBER
AK	AK PFH 43(10)	XS.959

1196+95.75

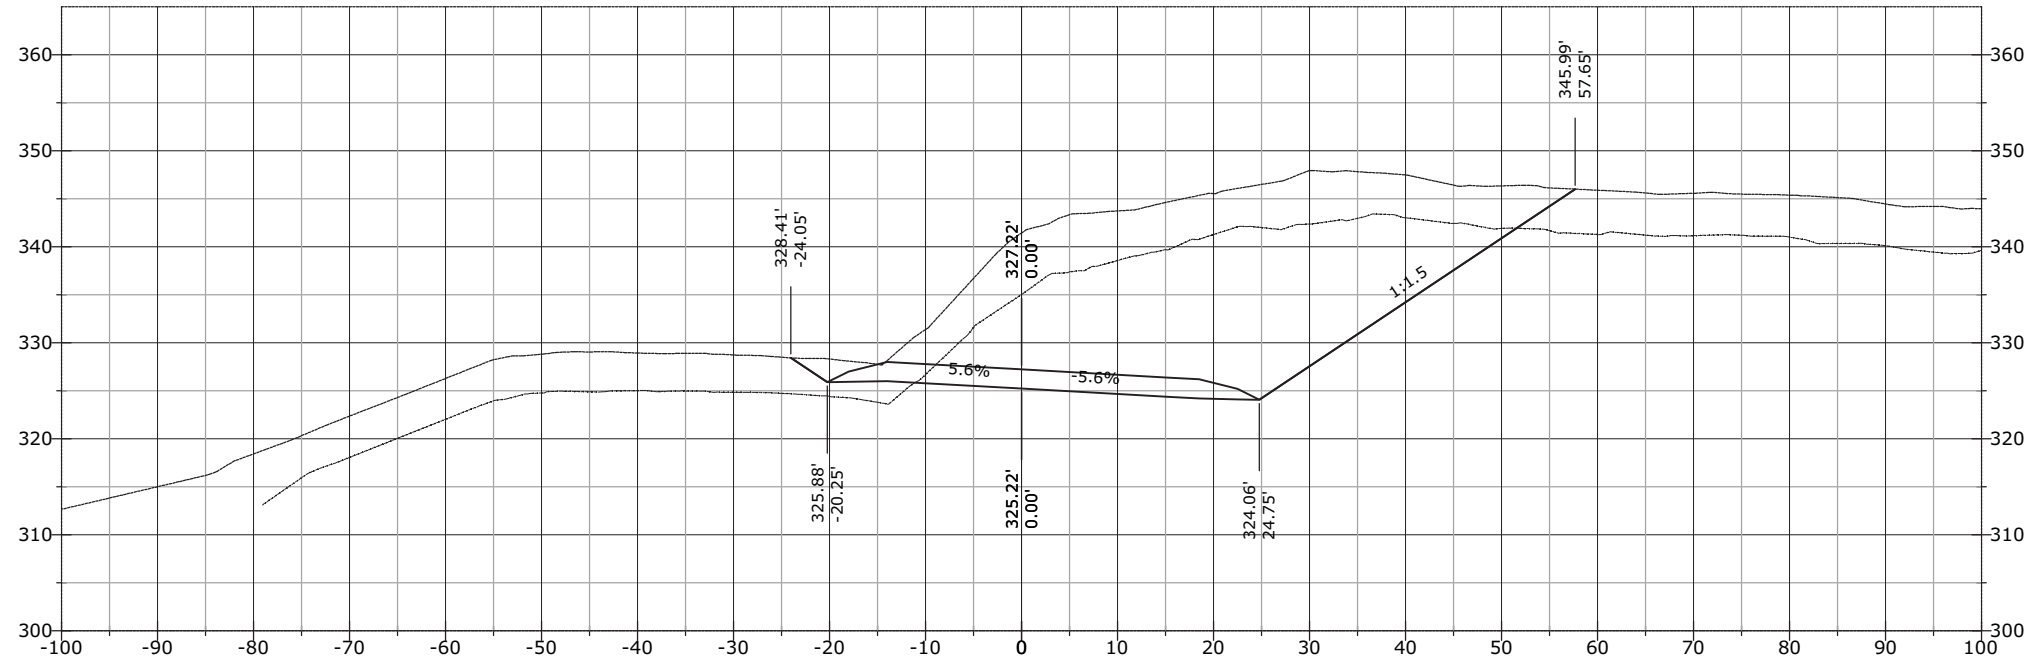


1196+50.00

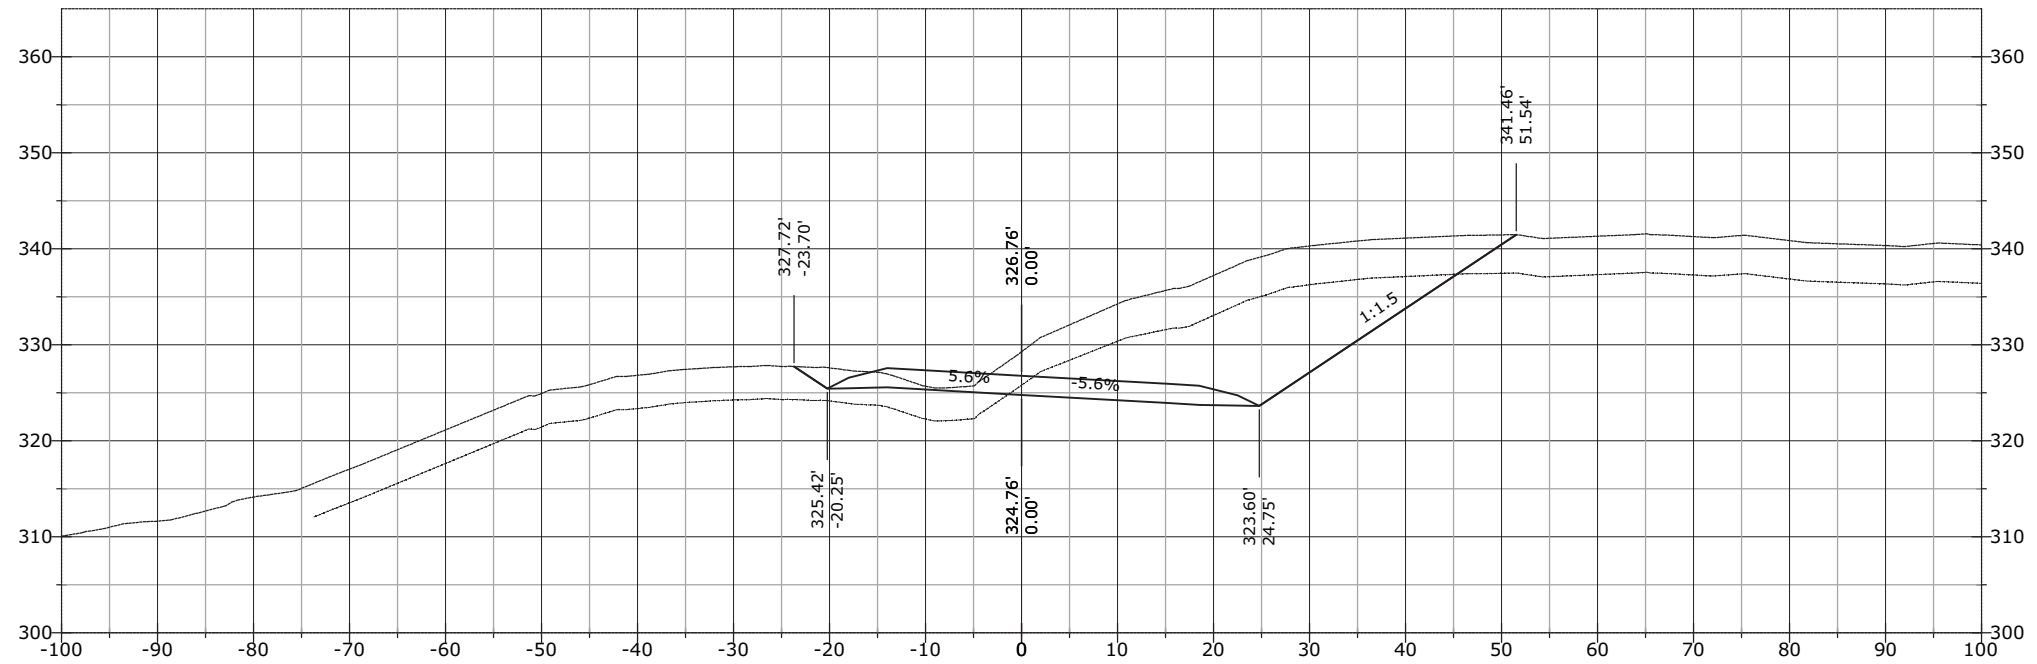


STATE	PROJECT	SHEET NUMBER
AK	AK PFH 43(10)	XS.960

1197+15.21

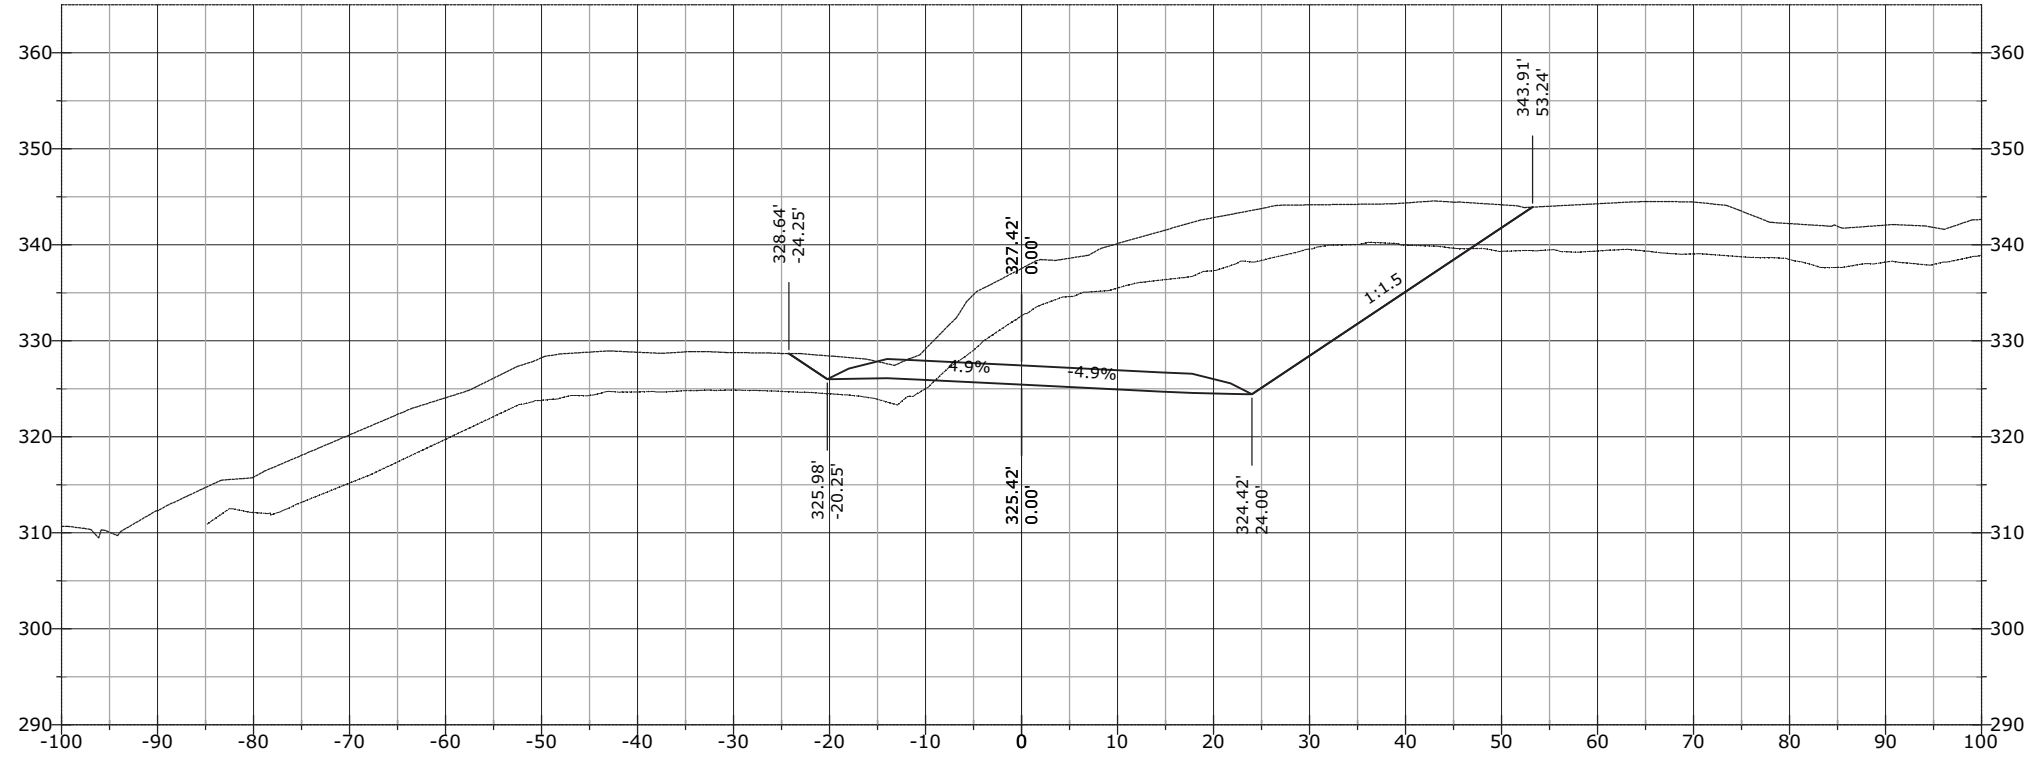


1197+00.00

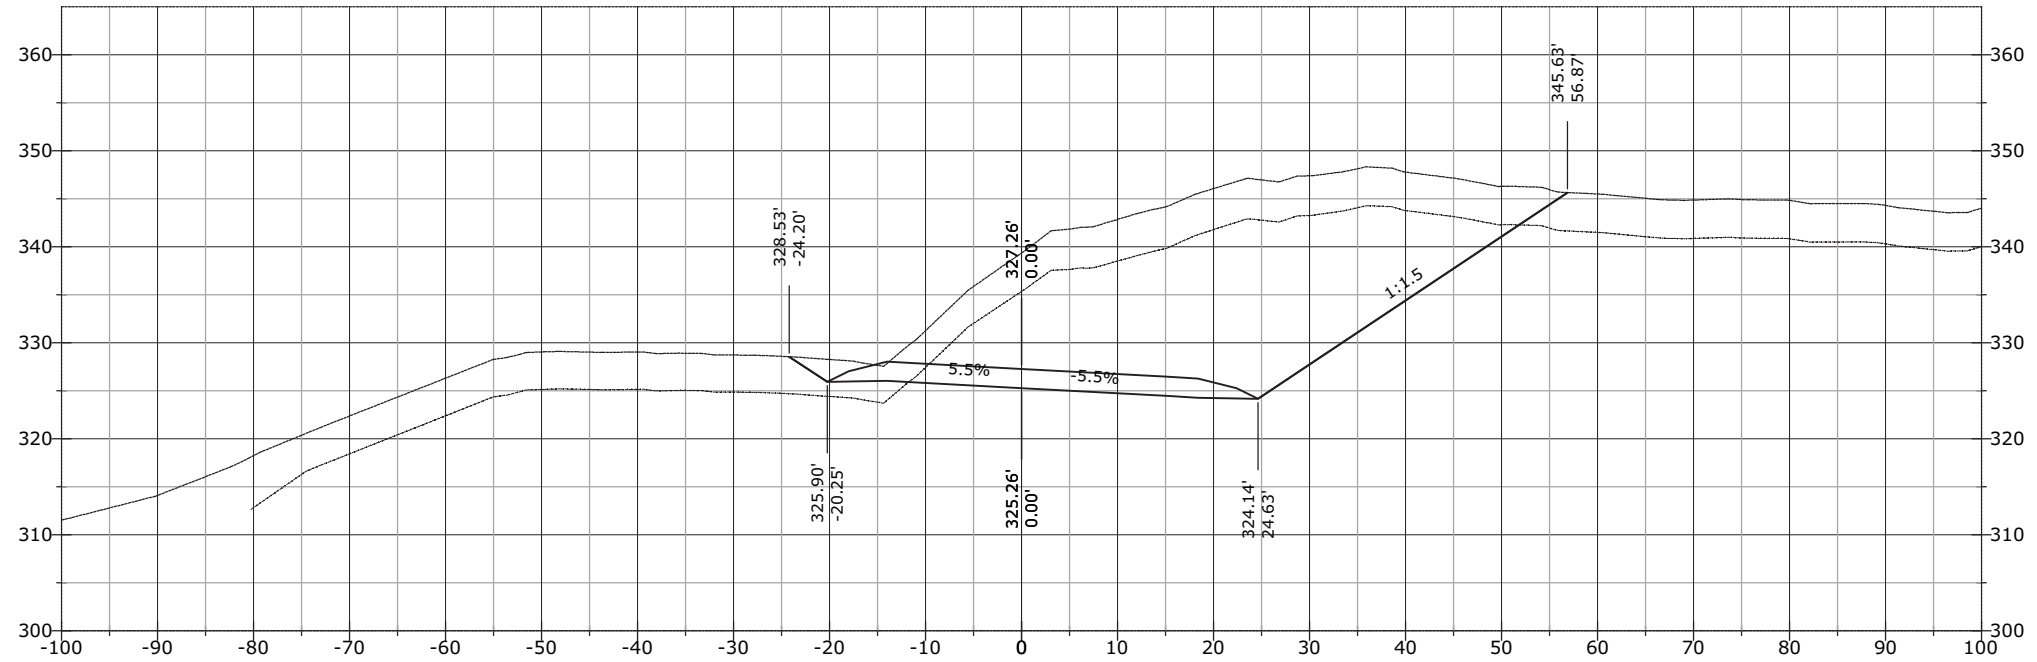


STATE	PROJECT	SHEET NUMBER
AK	AK PFH 43(10)	XS.961

1197+50.00

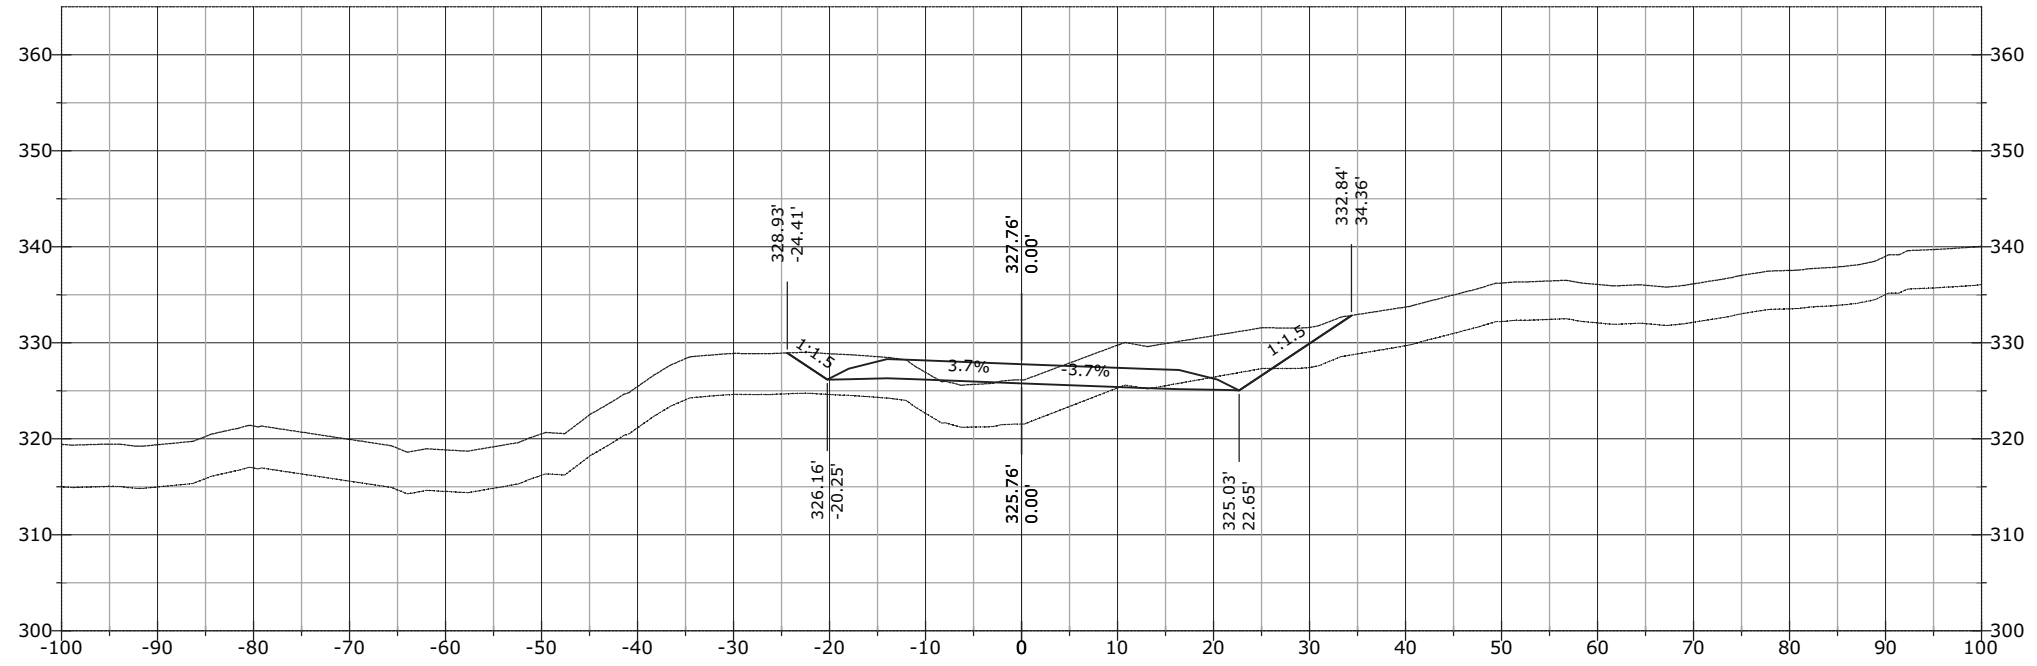


1197+34.42

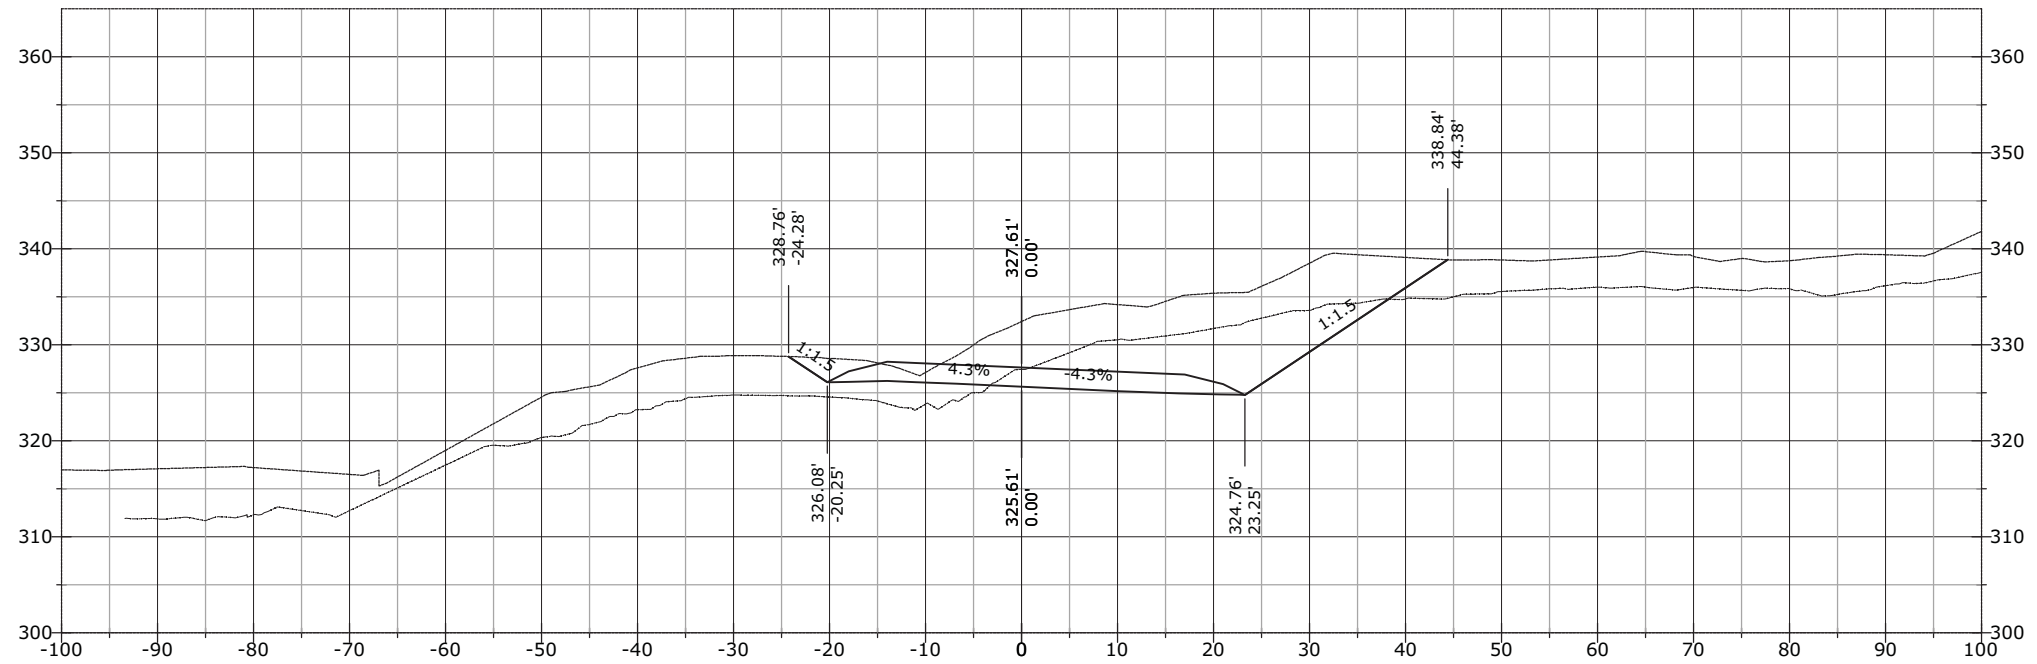


STATE	PROJECT	SHEET NUMBER
AK	AK PFH 43(10)	XS.962

1198+11.81

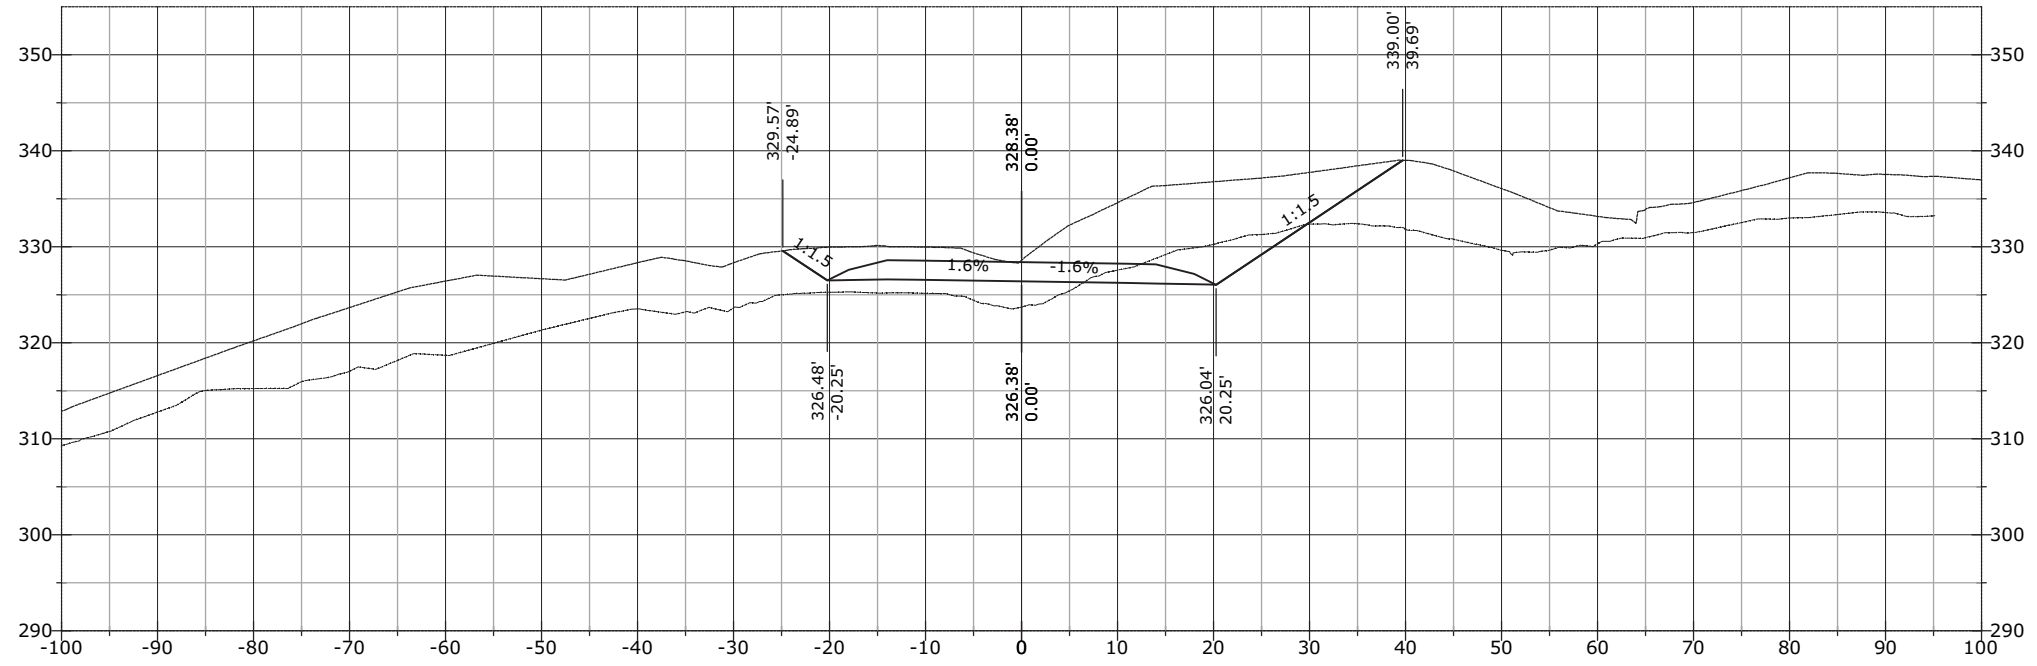


1198+00.00

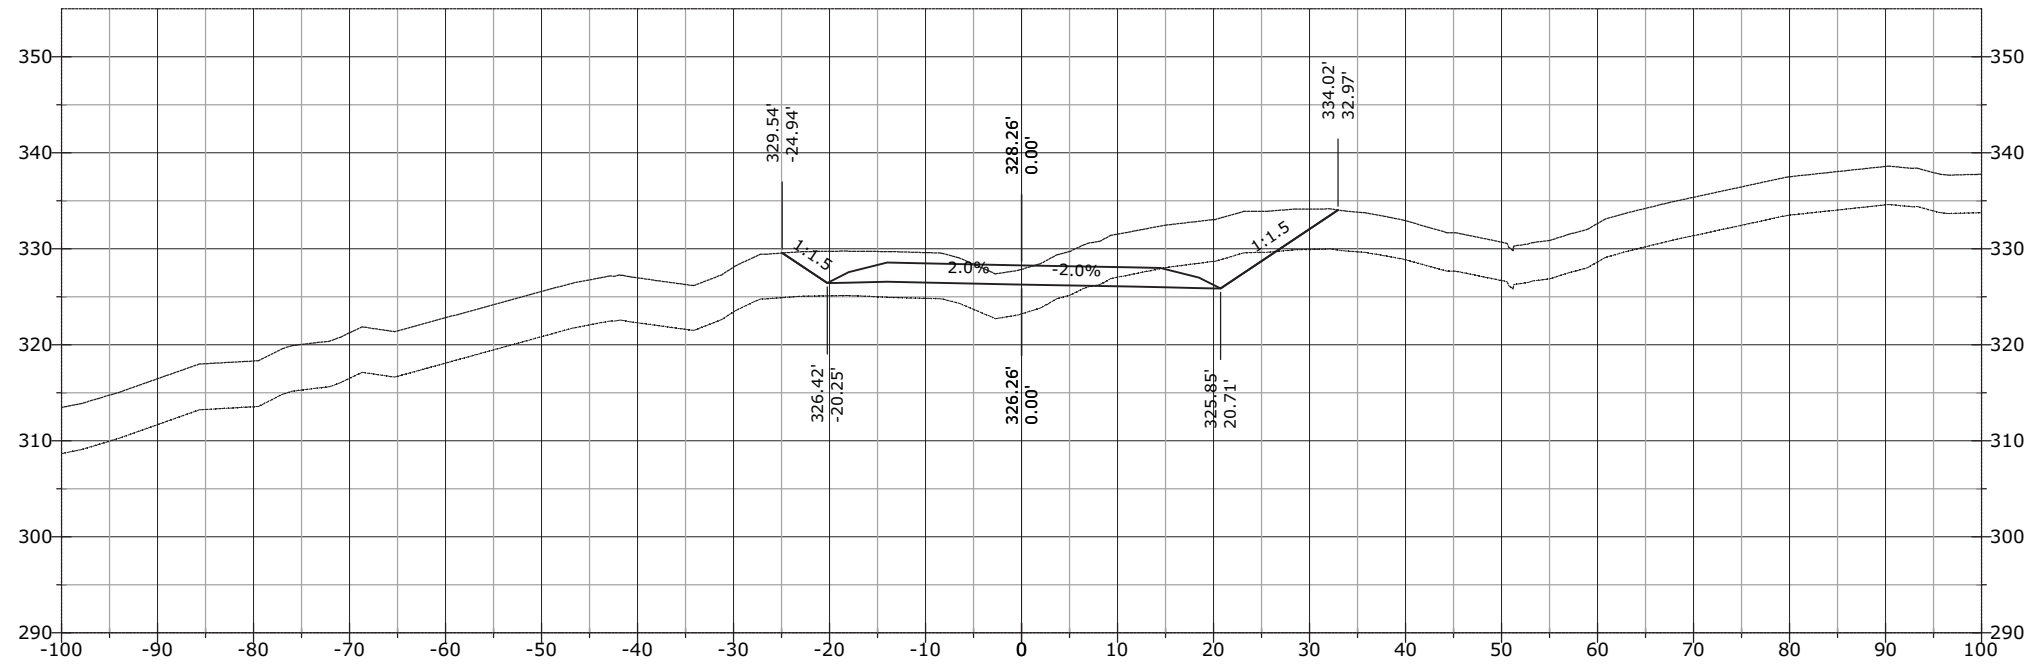


STATE	PROJECT	SHEET NUMBER
AK	AK PFH 43(10)	XS.963

1199+00.00

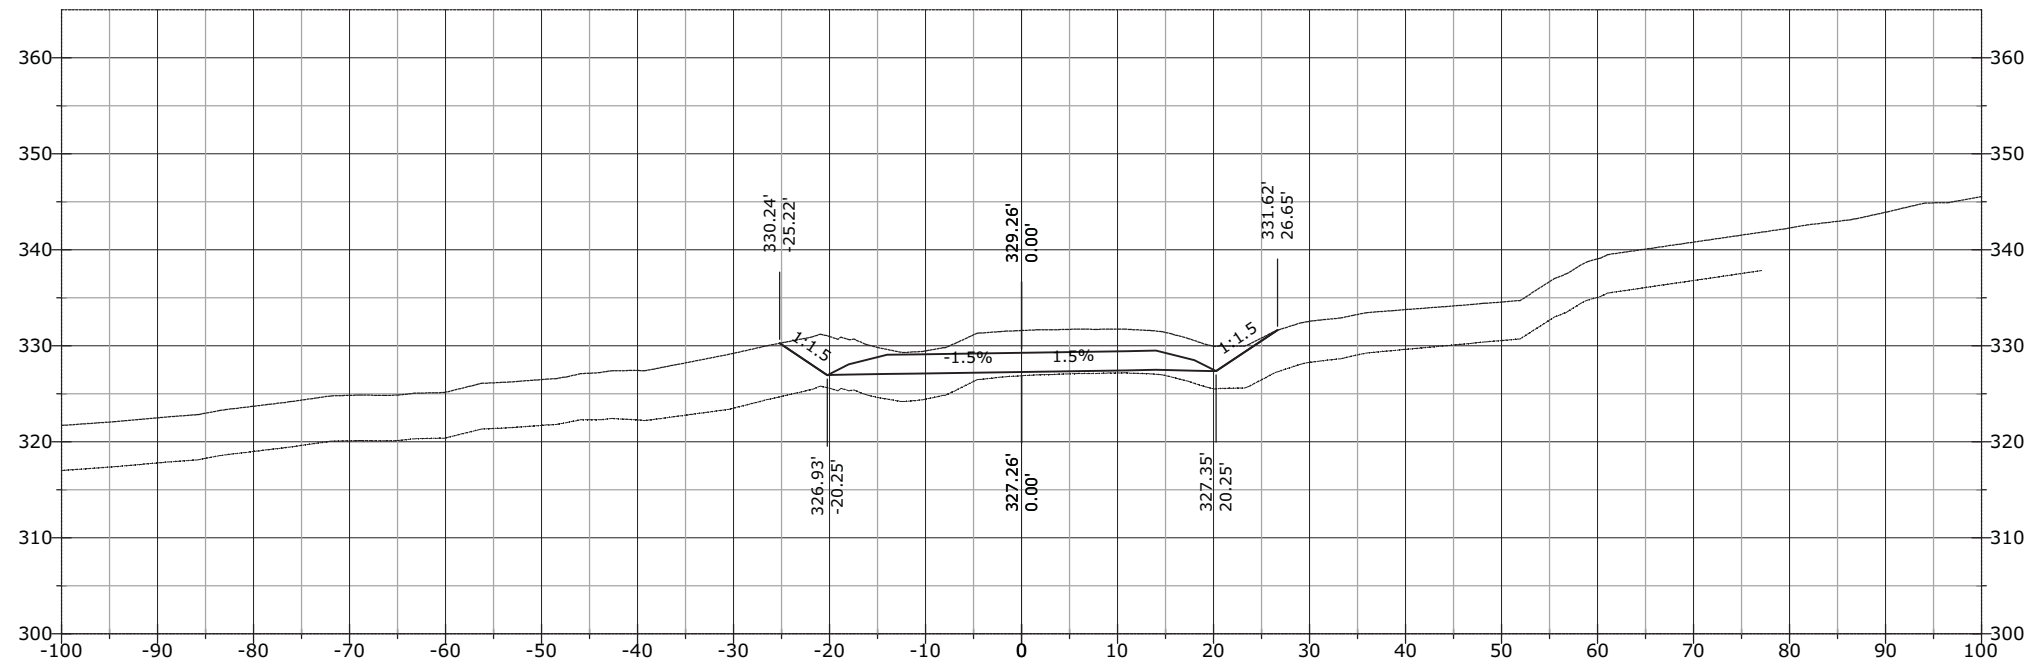


1198+50.00

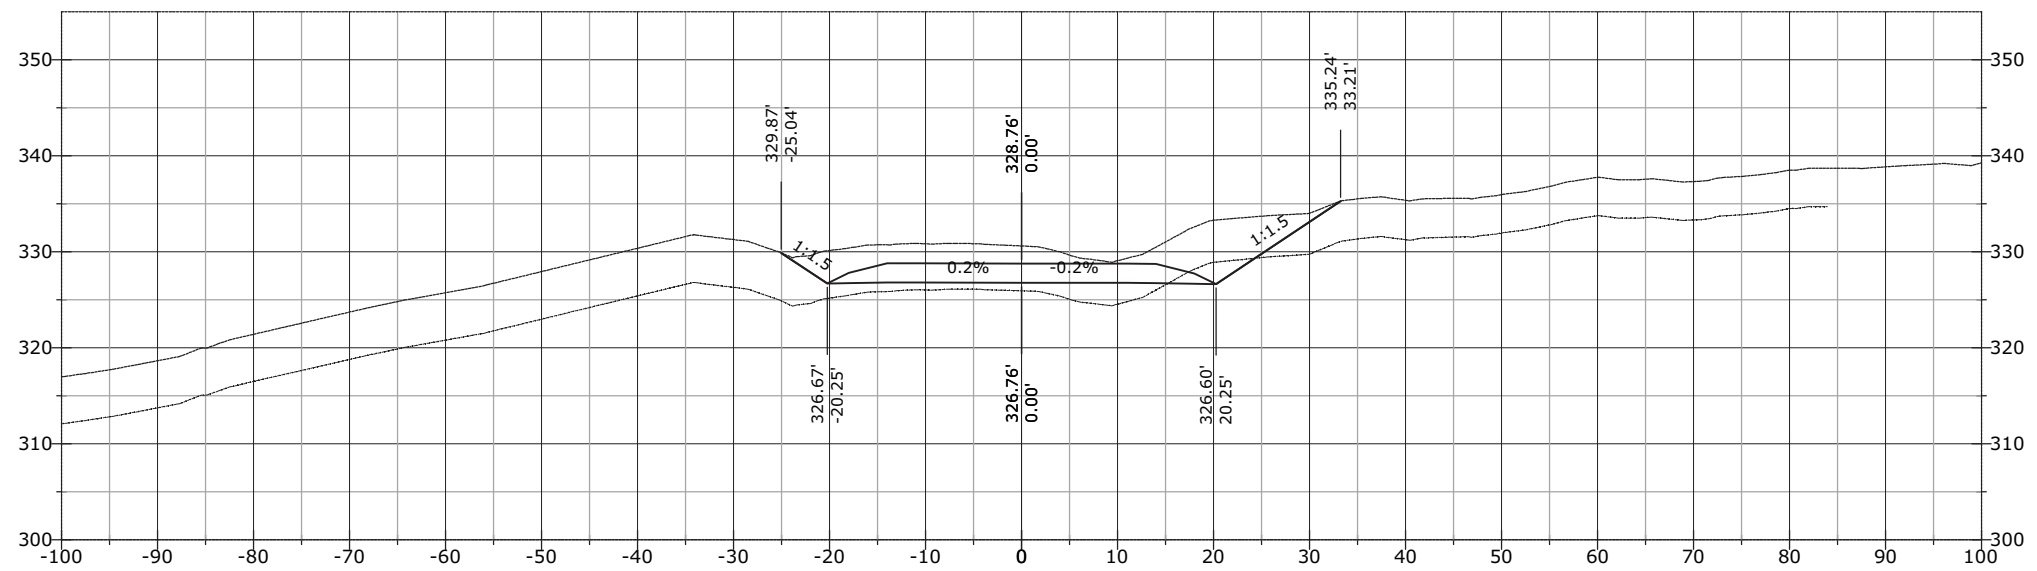


STATE	PROJECT	SHEET NUMBER
AK	AK PFH 43(10)	XS.964

1199+50.00

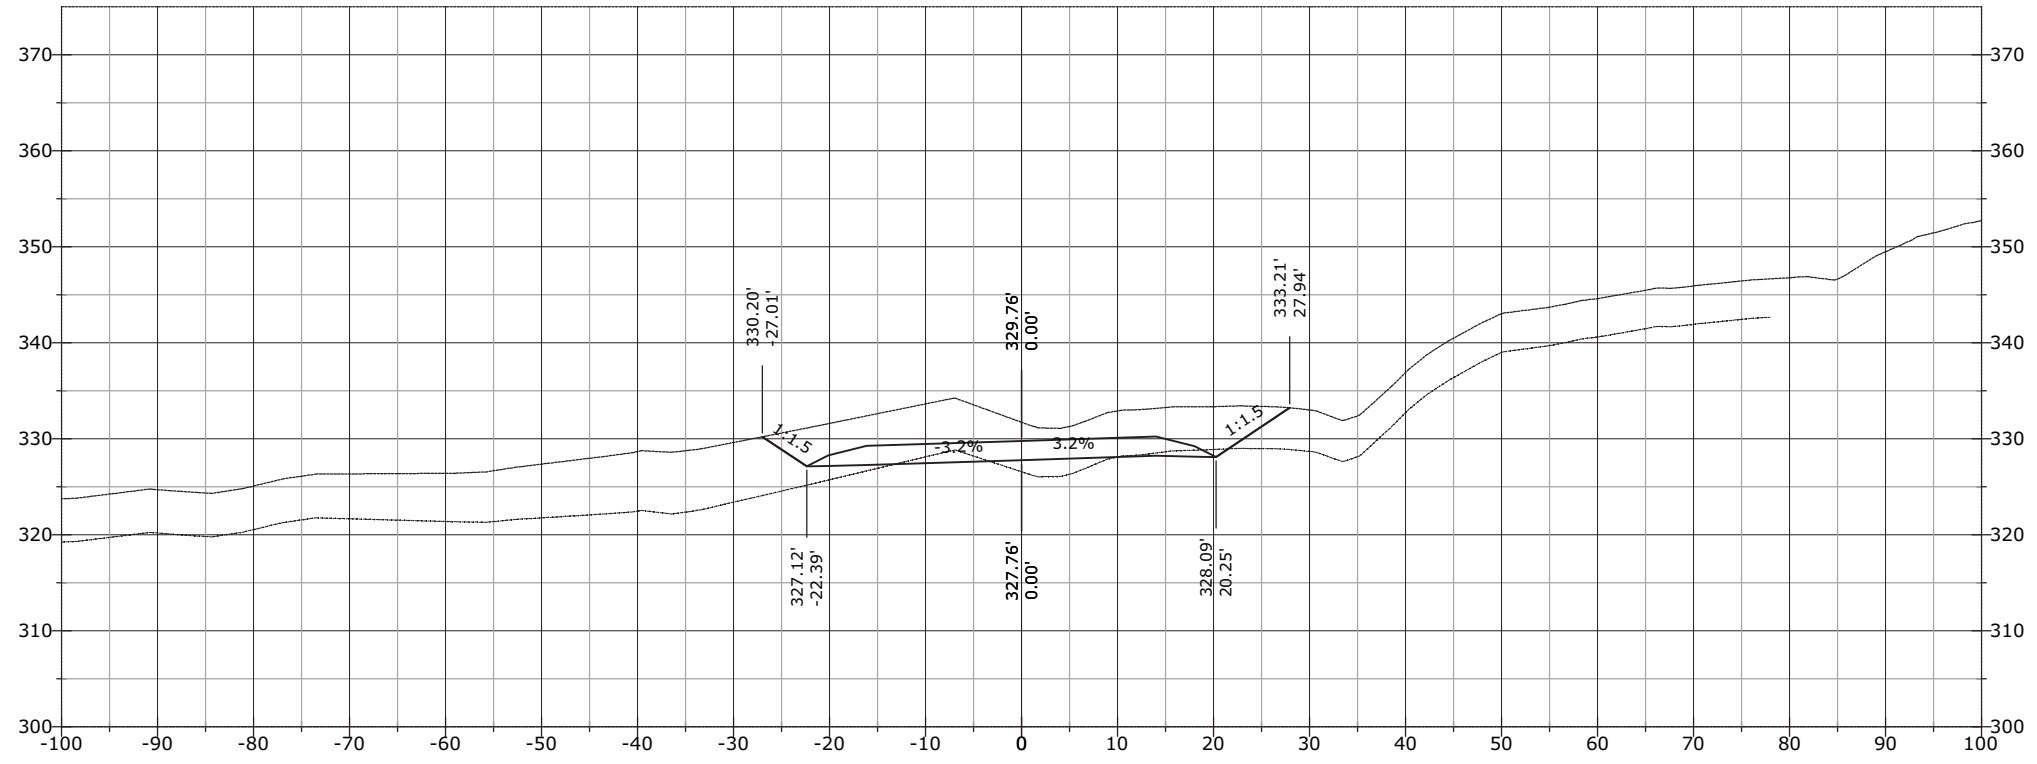


1199+05.78

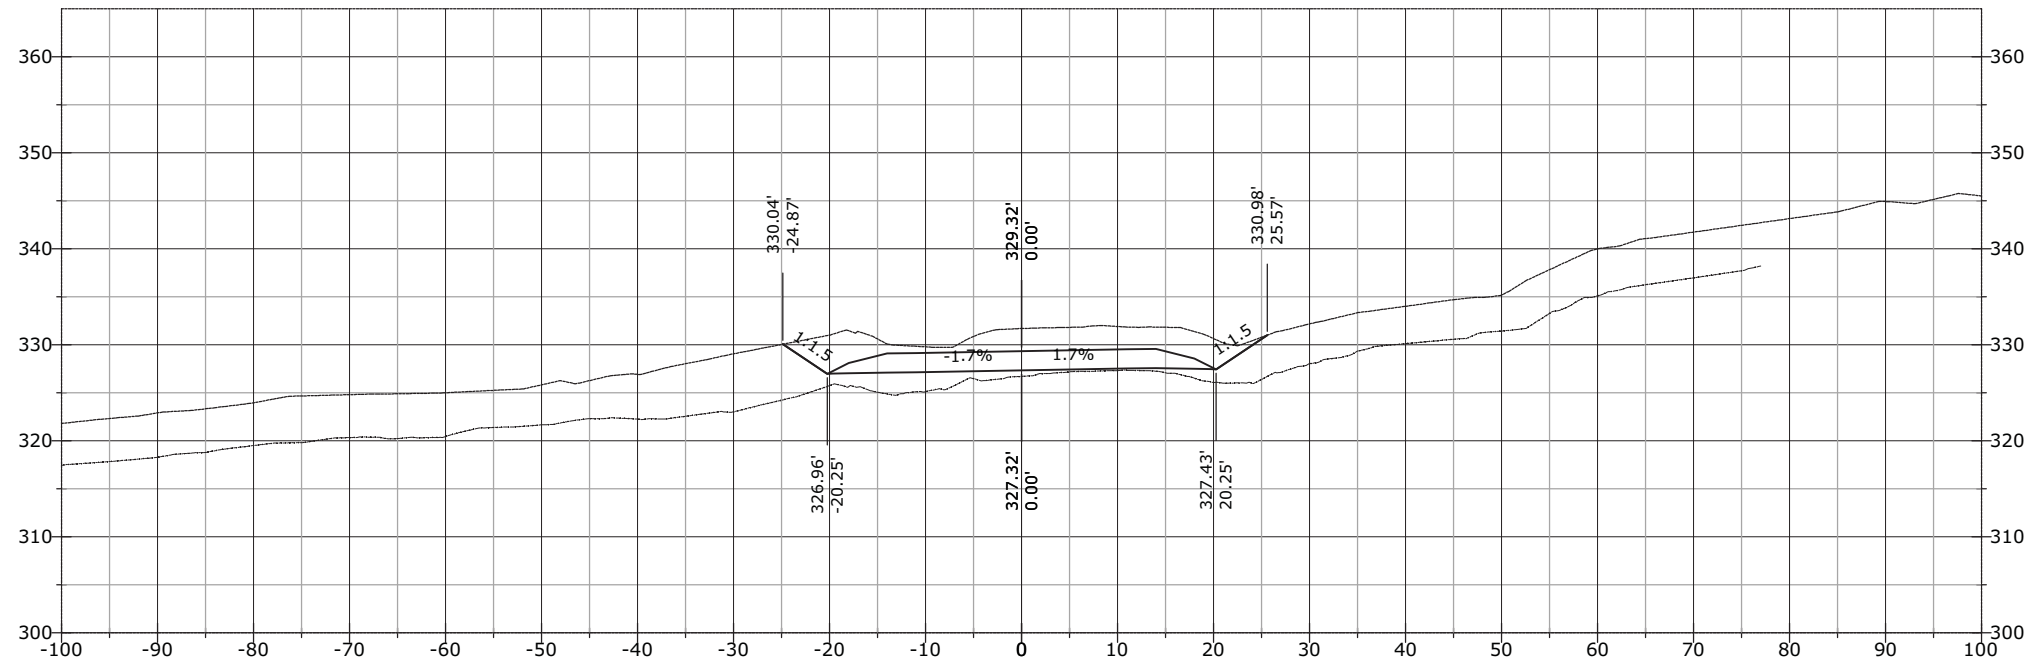


STATE	PROJECT	SHEET NUMBER
AK	AK PFH 43(10)	XS.965

1199+88.52

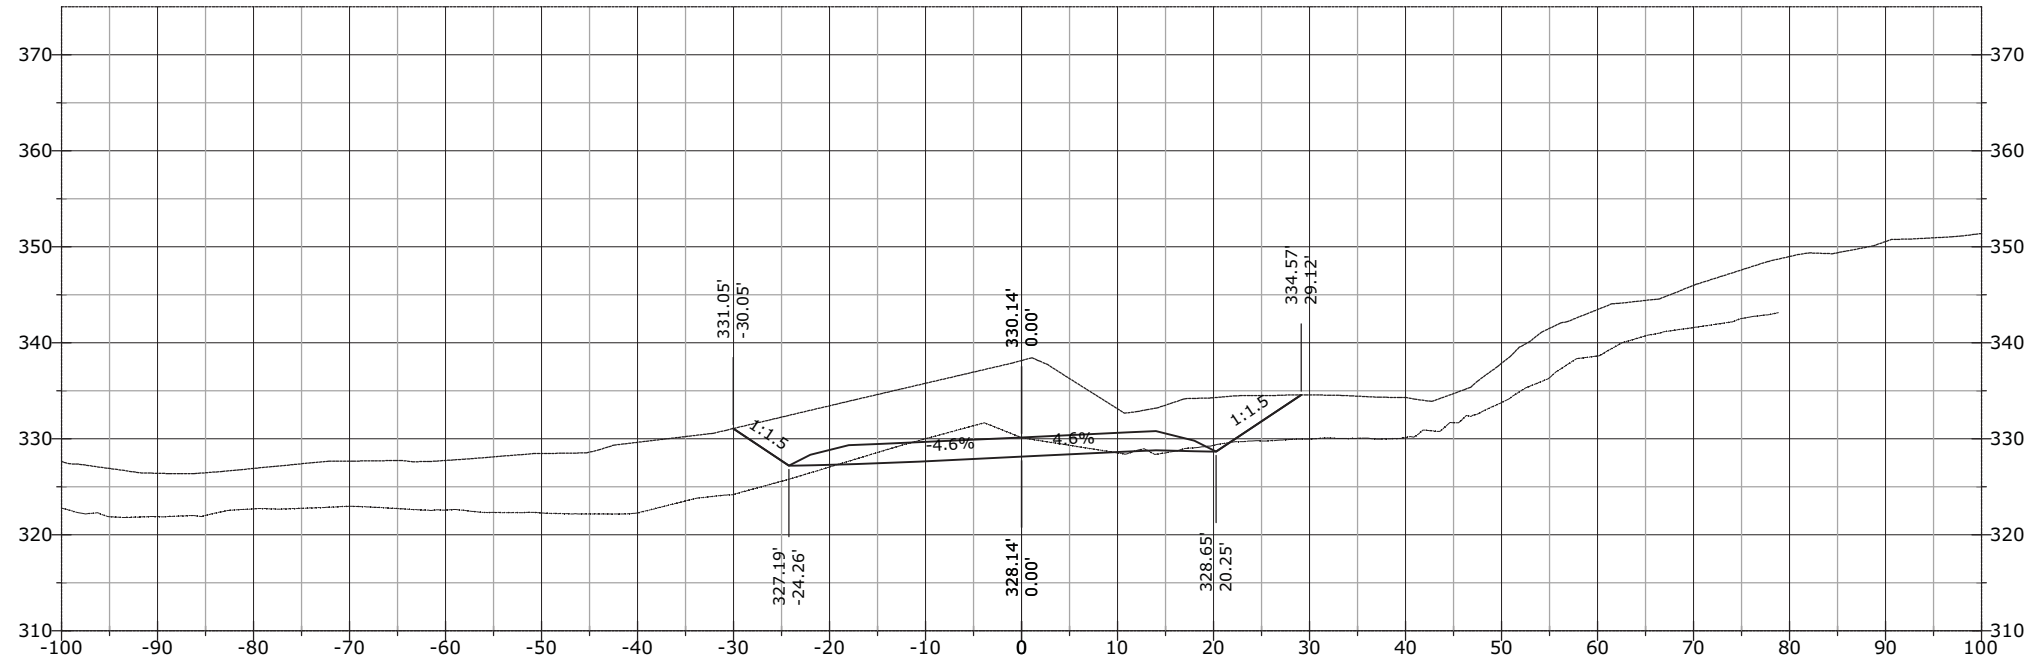


1199+61.62

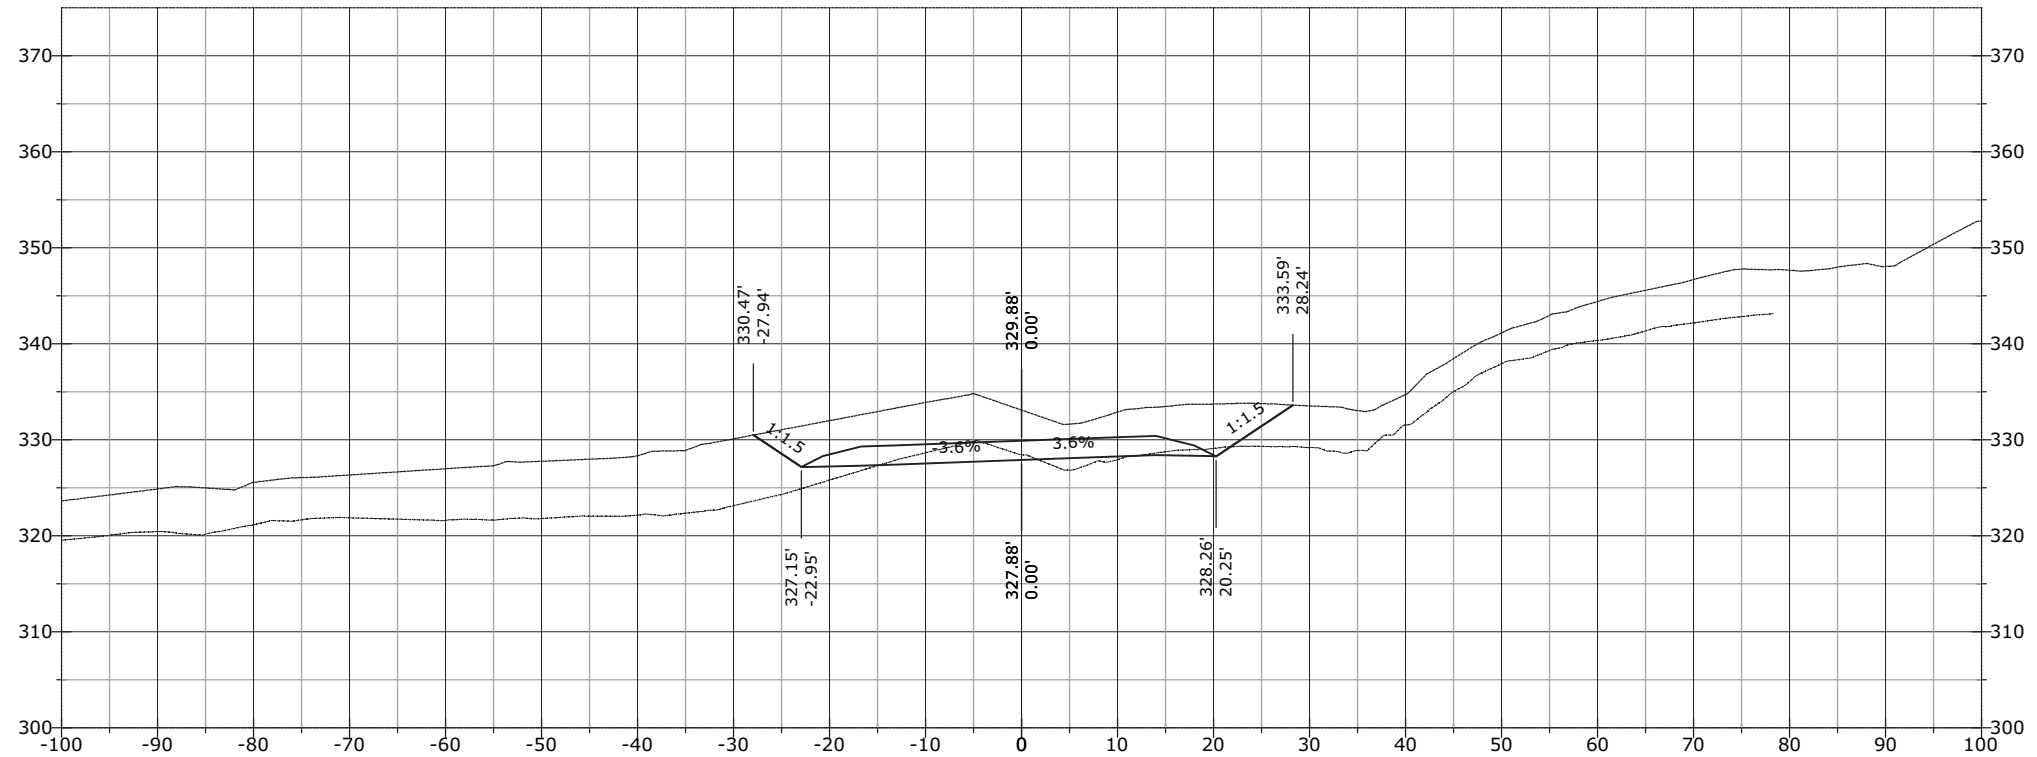


STATE	PROJECT	SHEET NUMBER
AK	AK PFH 43(10)	XS.966

1200+09.03

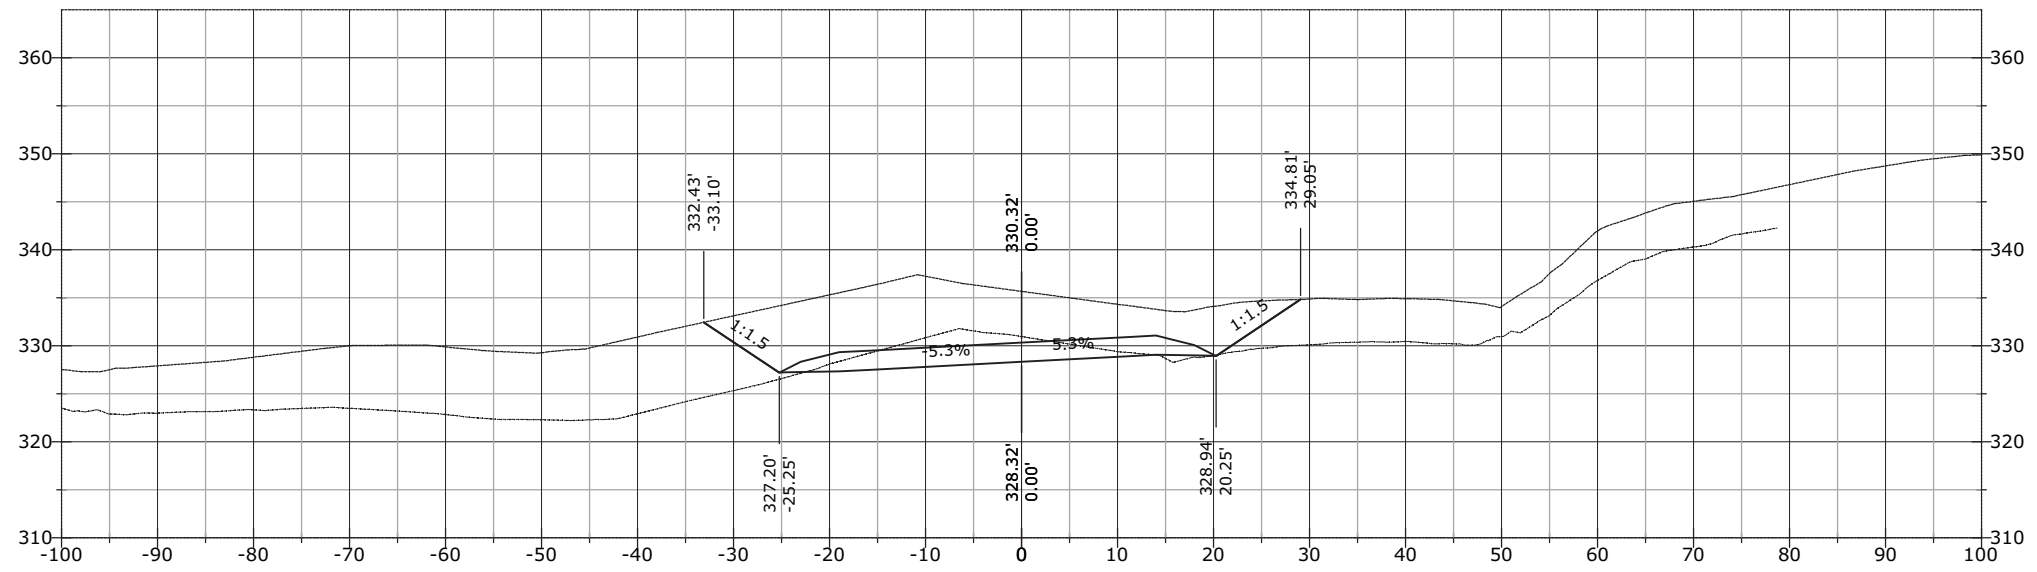


1200+00.00

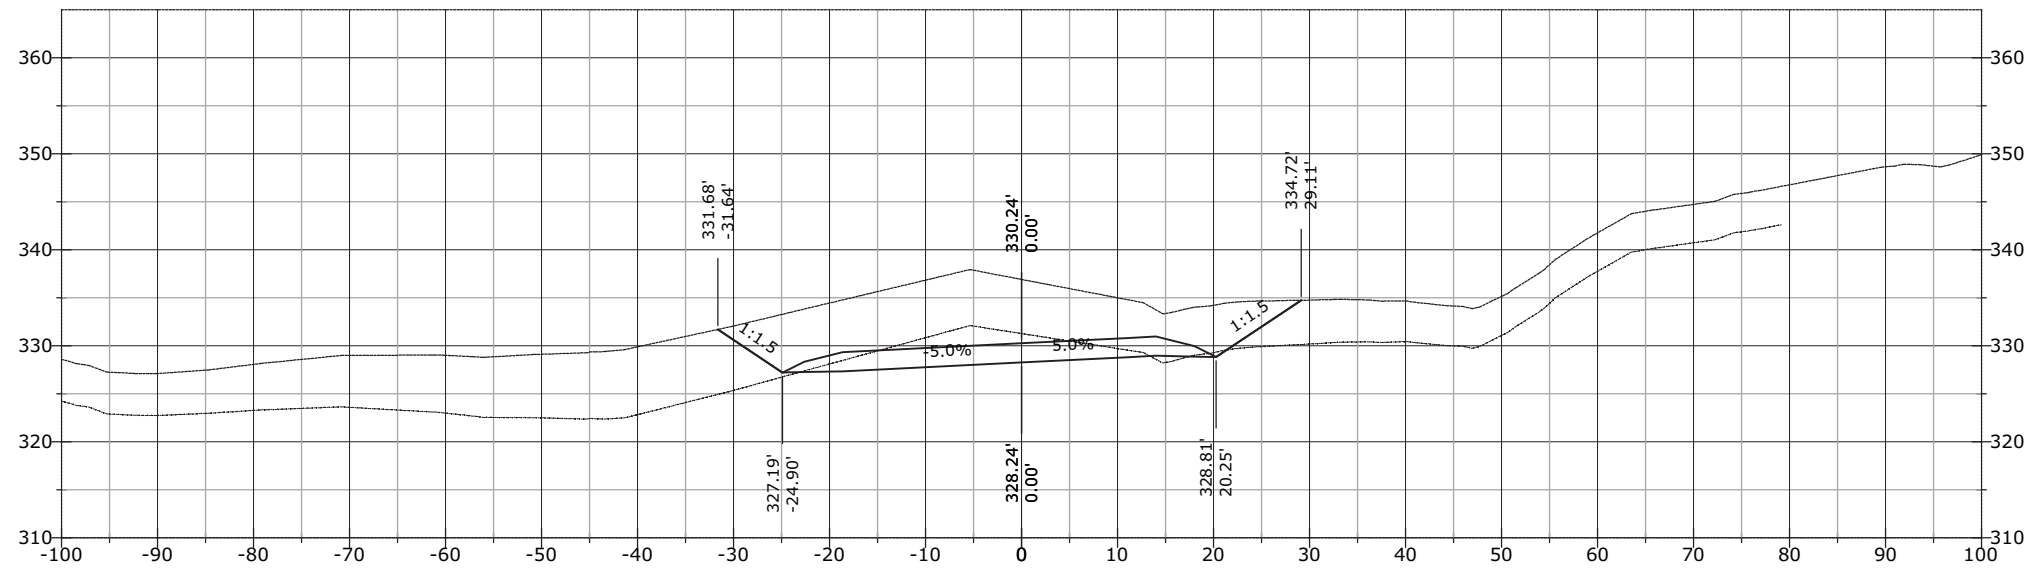


STATE	PROJECT	SHEET NUMBER
AK	AK PFH 43(10)	XS.967

1200+50.00

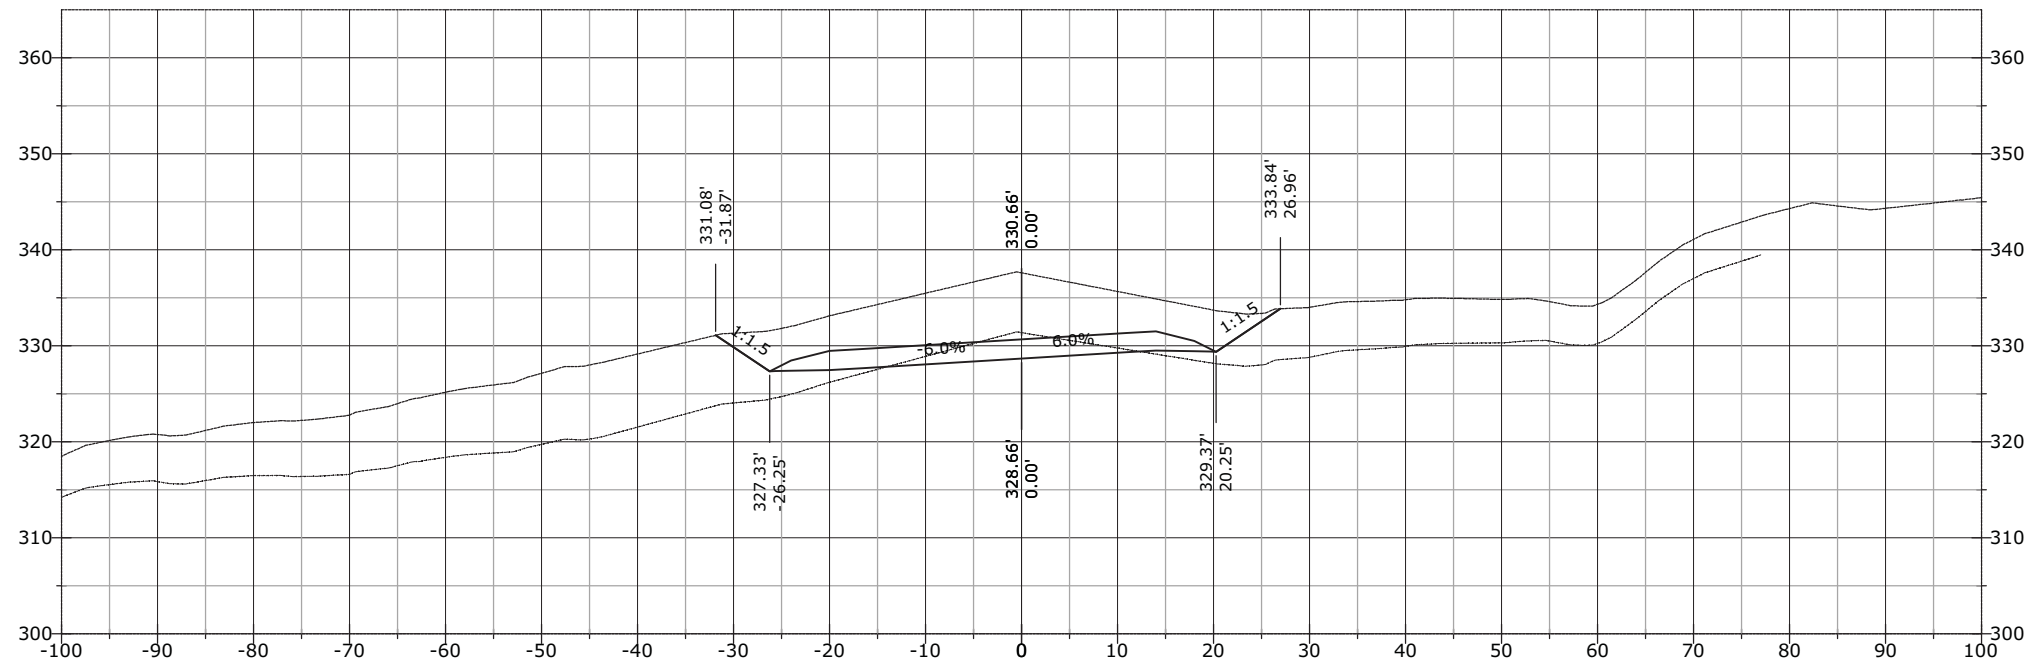


1200+29.85

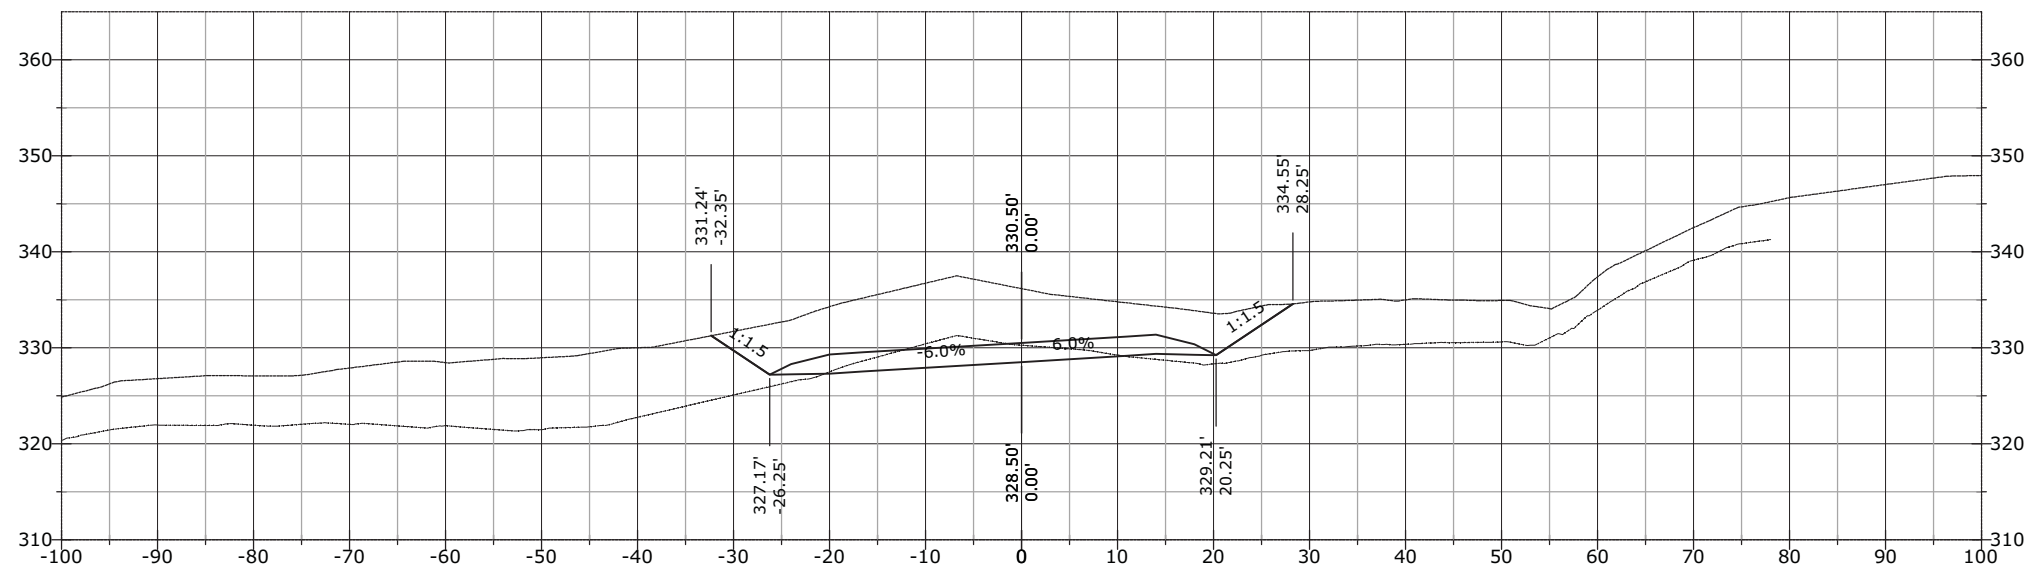


STATE	PROJECT	SHEET NUMBER
AK	AK PFH 43(10)	XS.968

1201+50.00

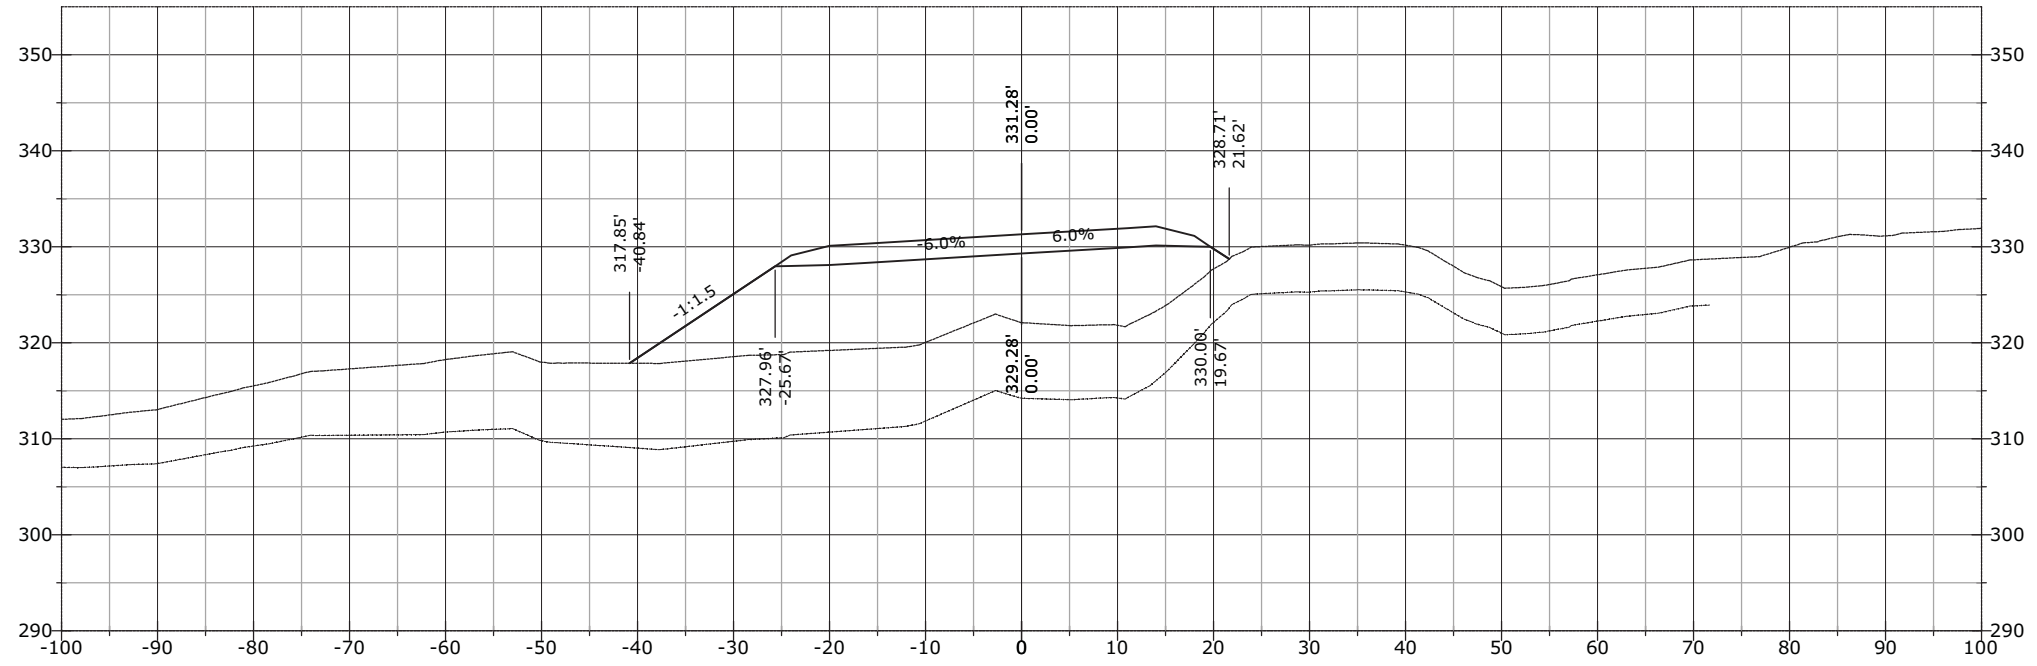


1201+00.00

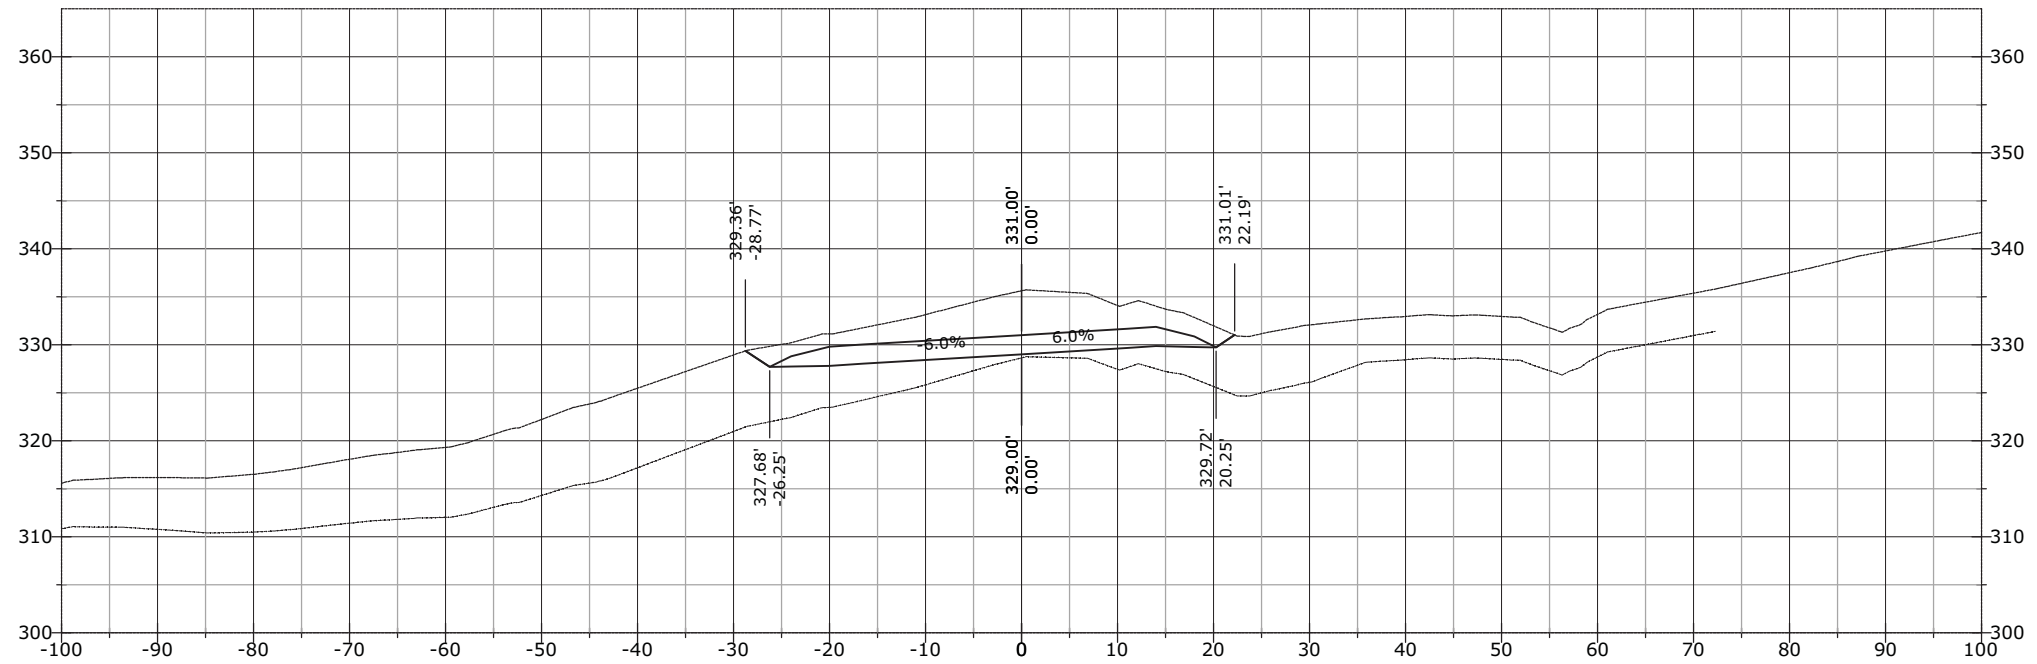


STATE	PROJECT	SHEET NUMBER
AK	AK PFH 43(10)	XS.969

1202+34.24

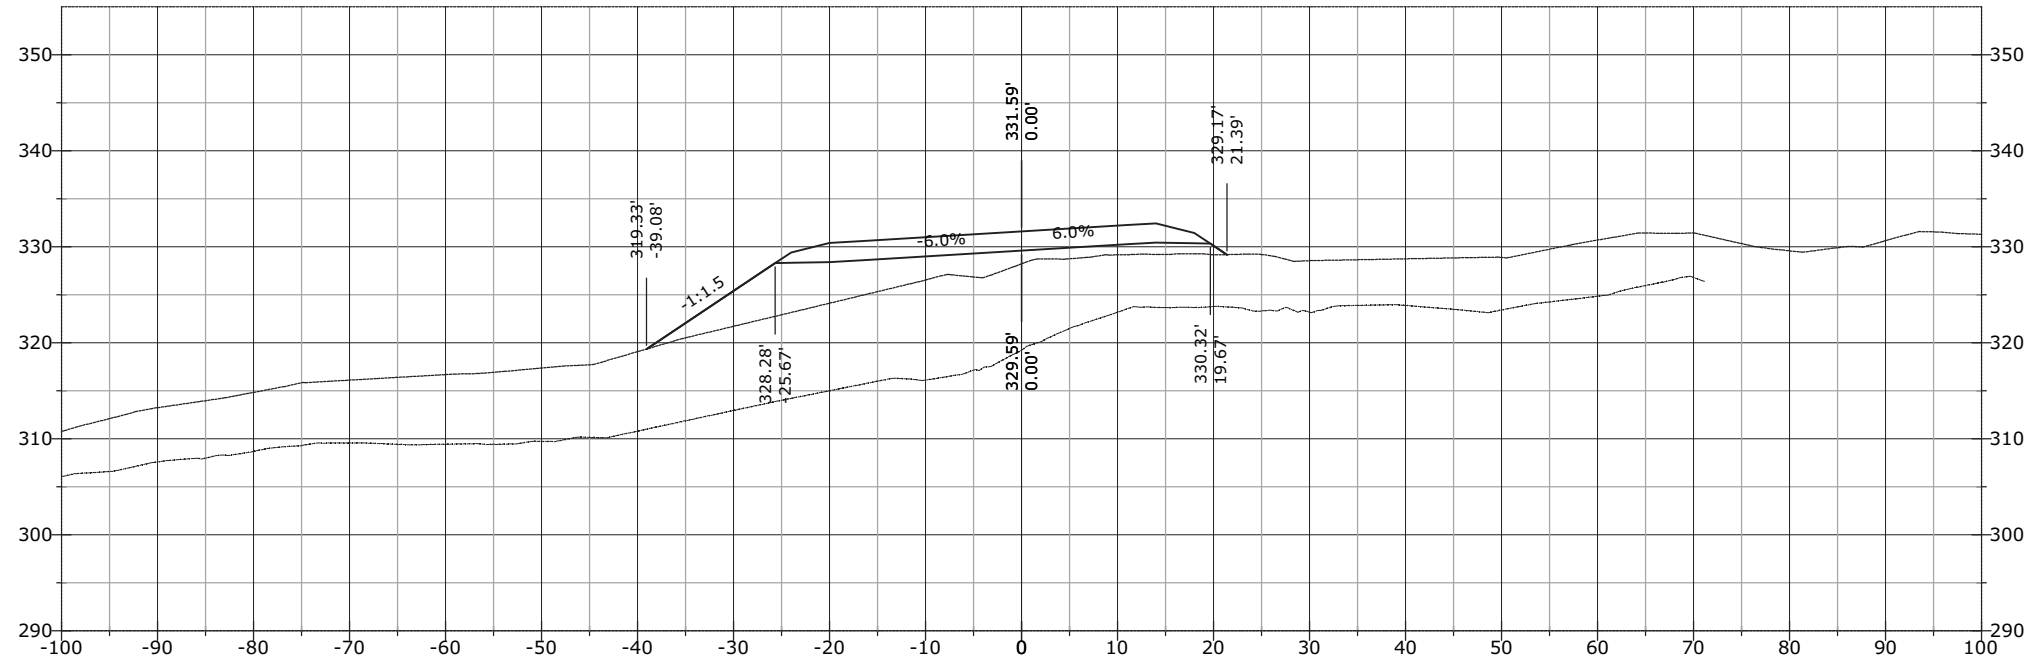


1202+00.00

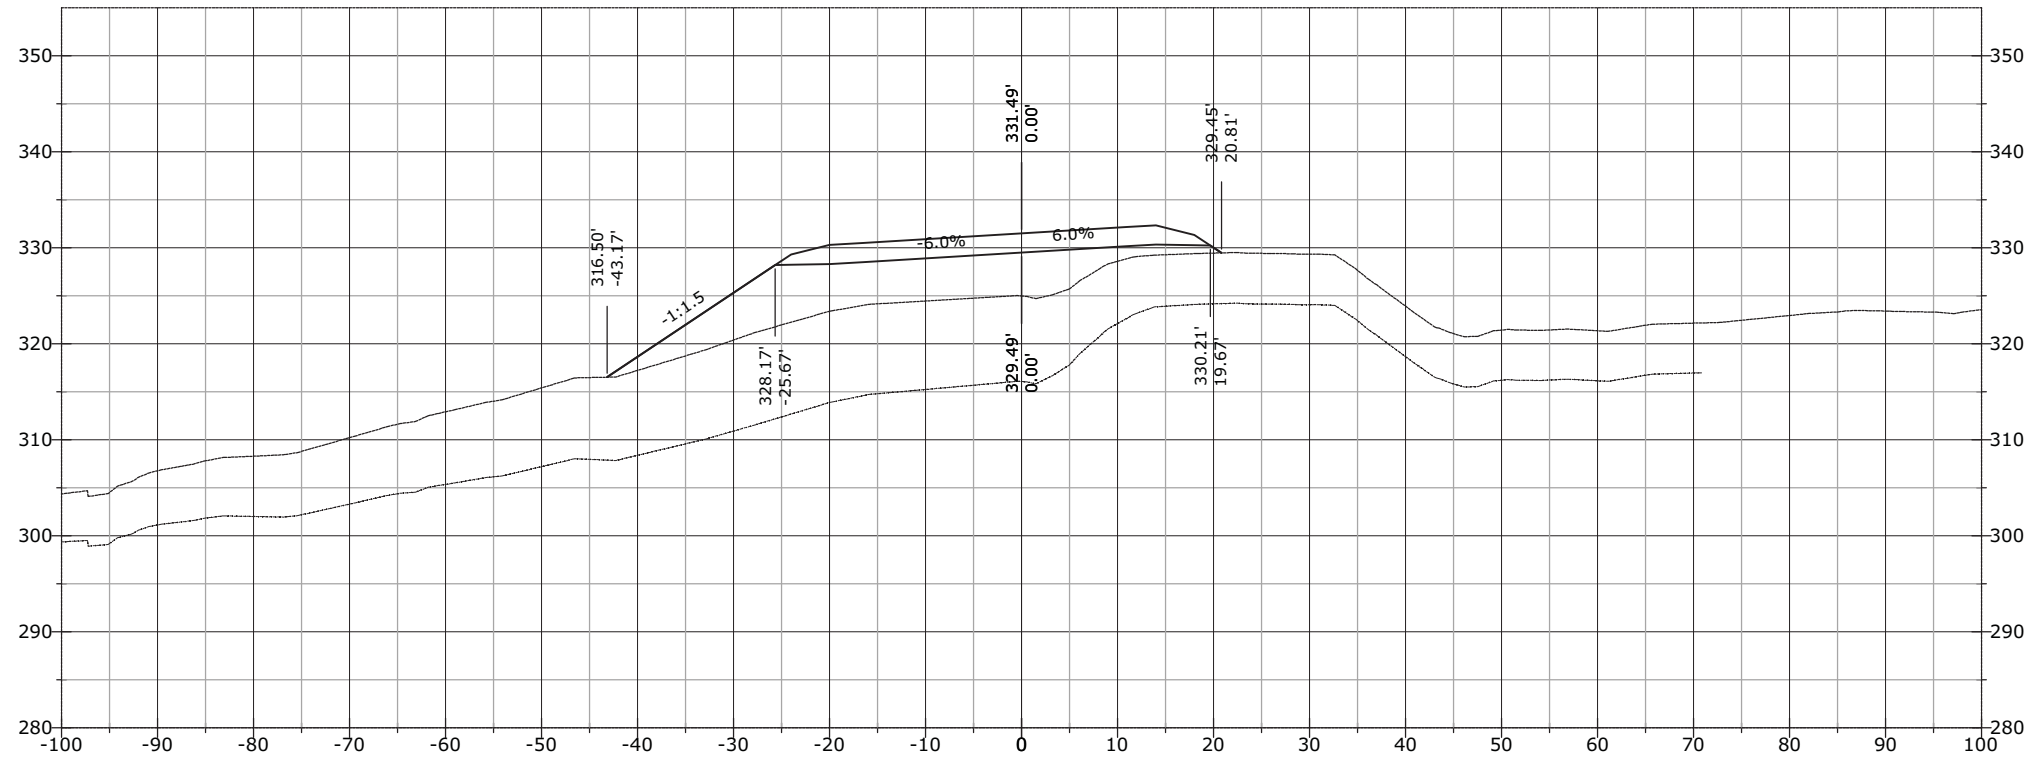


STATE	PROJECT	SHEET NUMBER
AK	AK PFH 43(10)	XS.970

1203+00.00

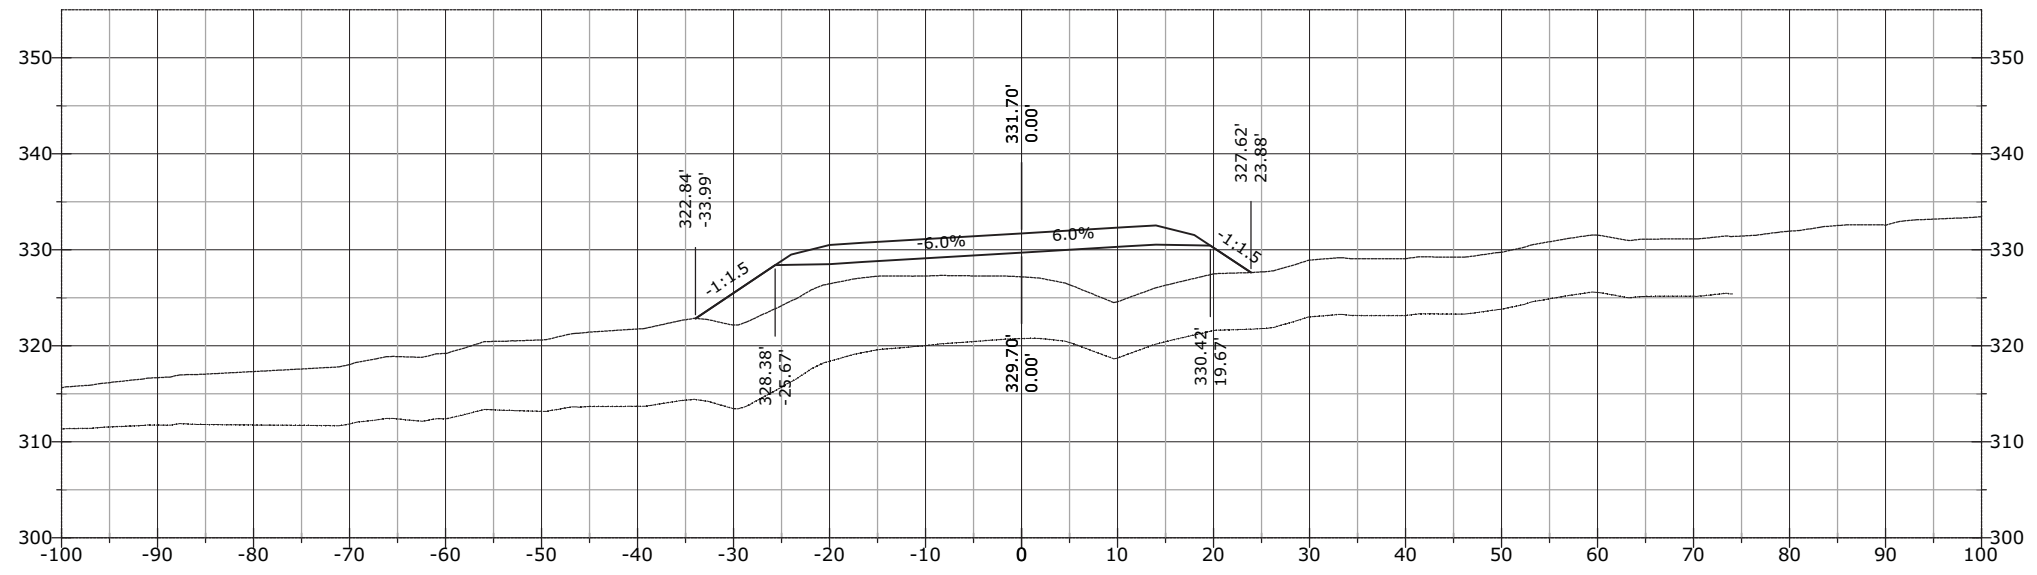


1202+50.00

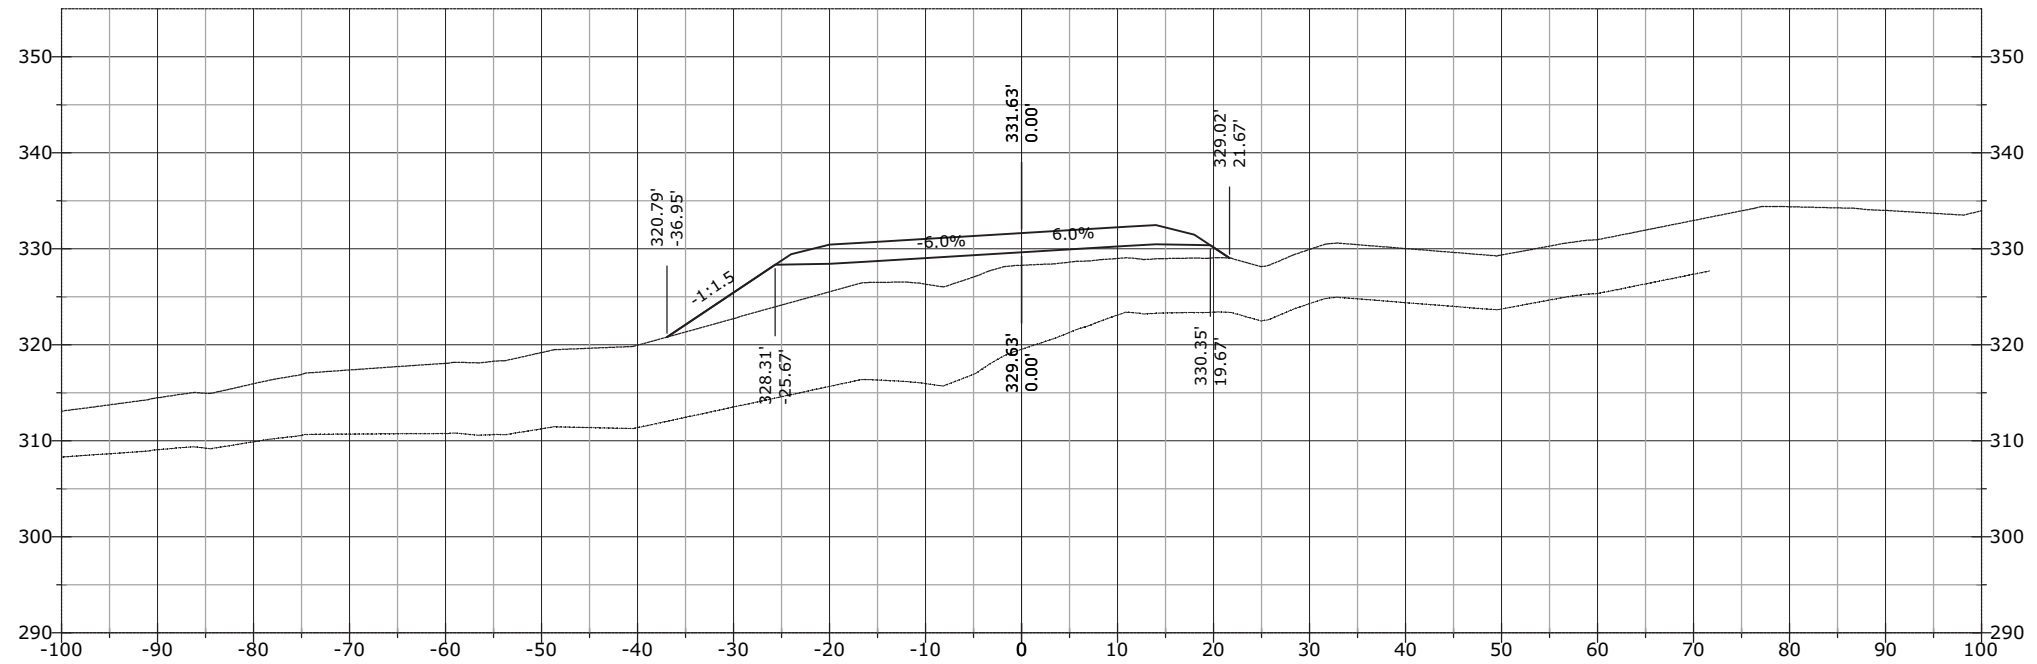


STATE	PROJECT	SHEET NUMBER
AK	AK PFH 43(10)	XS.971

J:\2012\121088 FH43 Deweyville Trailhead to Neck Lake\E_Drawings\Civil\PDFs\Cross Section March\# - RFC Cross Sections EXPLODED DELETED.dwg [USC] 29 March 2013 11:53 AM

1204+00.00

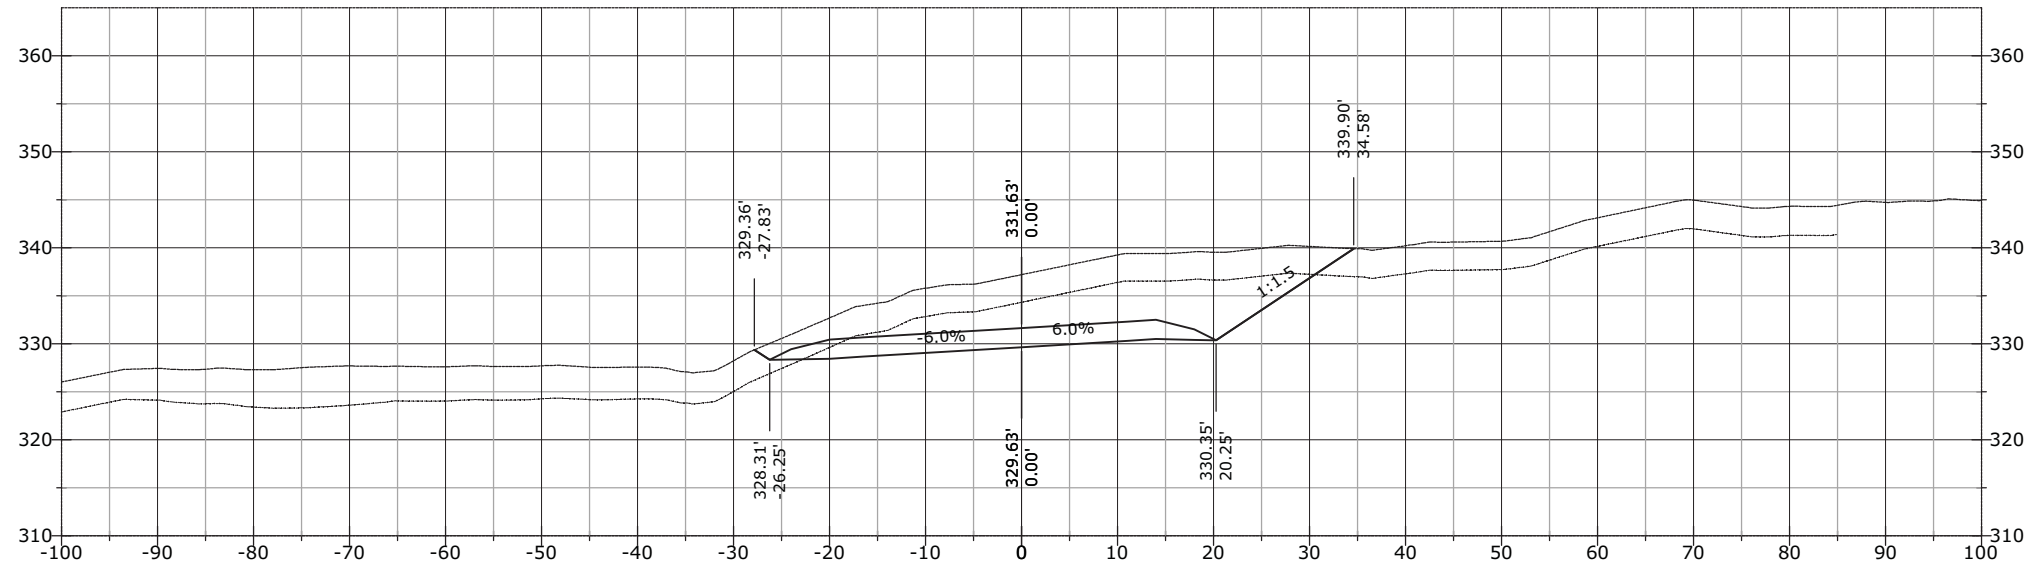


1203+50.00

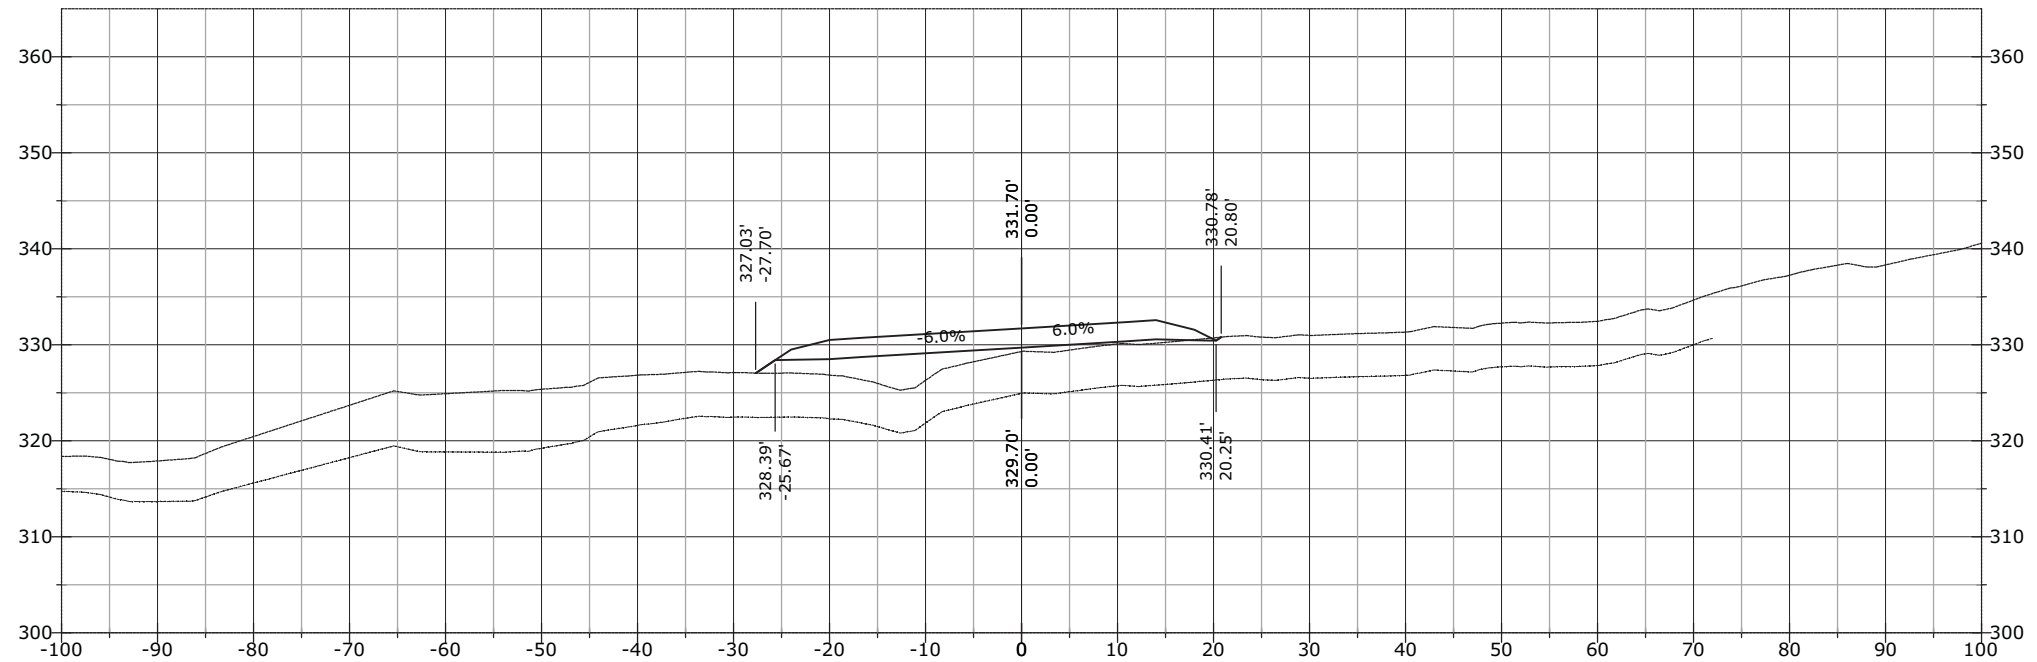


STATE	PROJECT	SHEET NUMBER
AK	AK PFH 43(10)	XS.972

1204+50.00

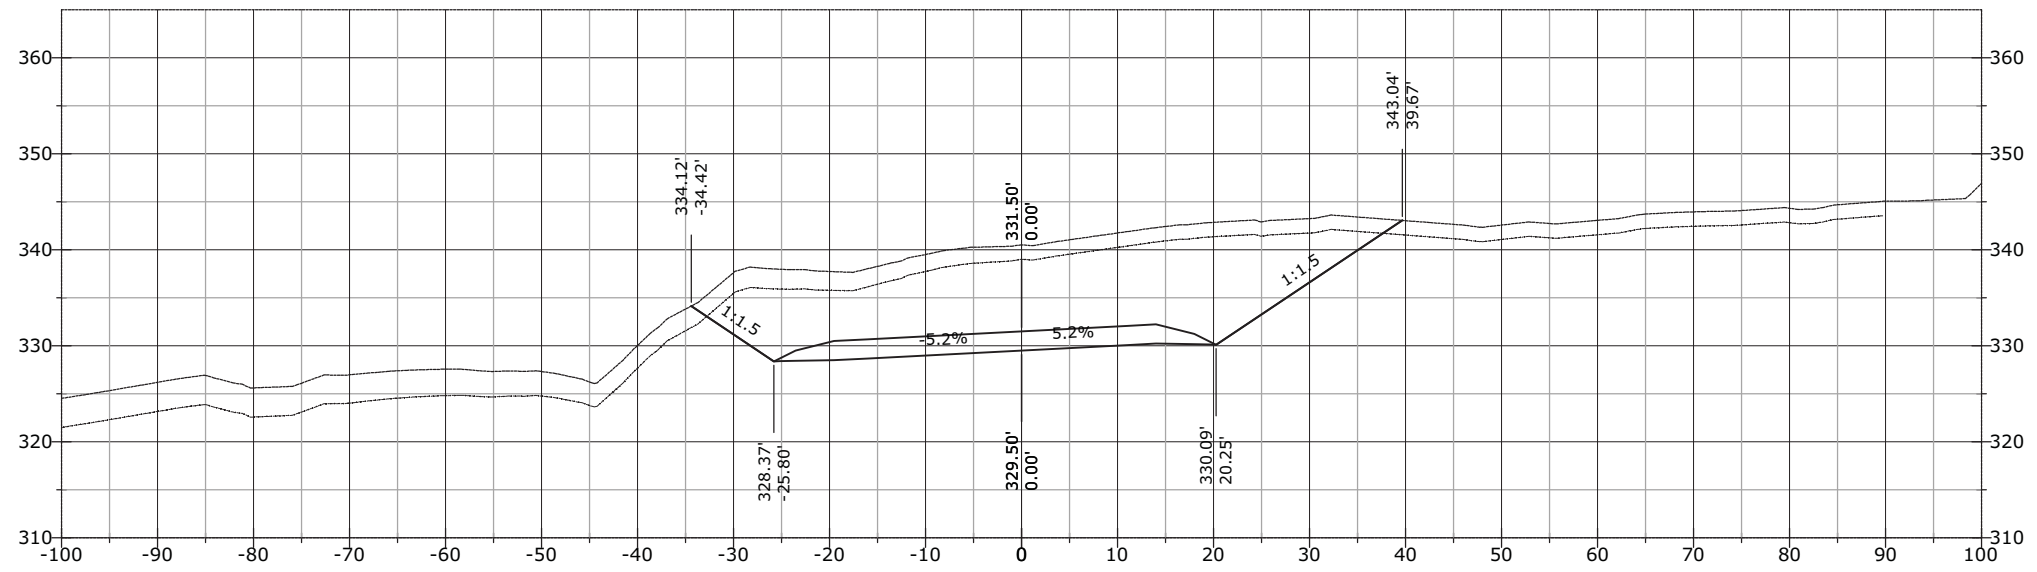


1204+32.52

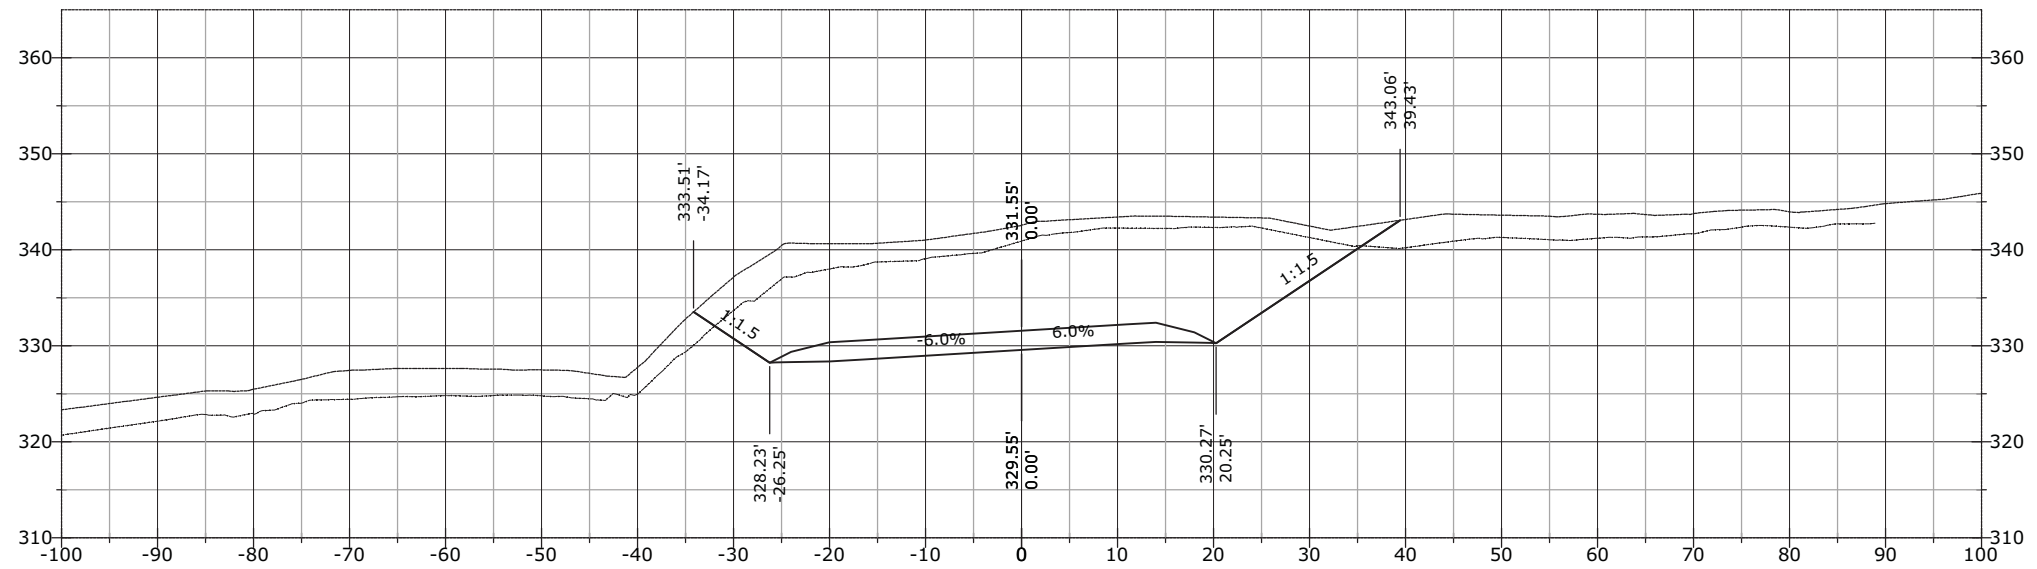


STATE	PROJECT	SHEET NUMBER
AK	AK PFH 43(10)	XS.973

1204+79.96

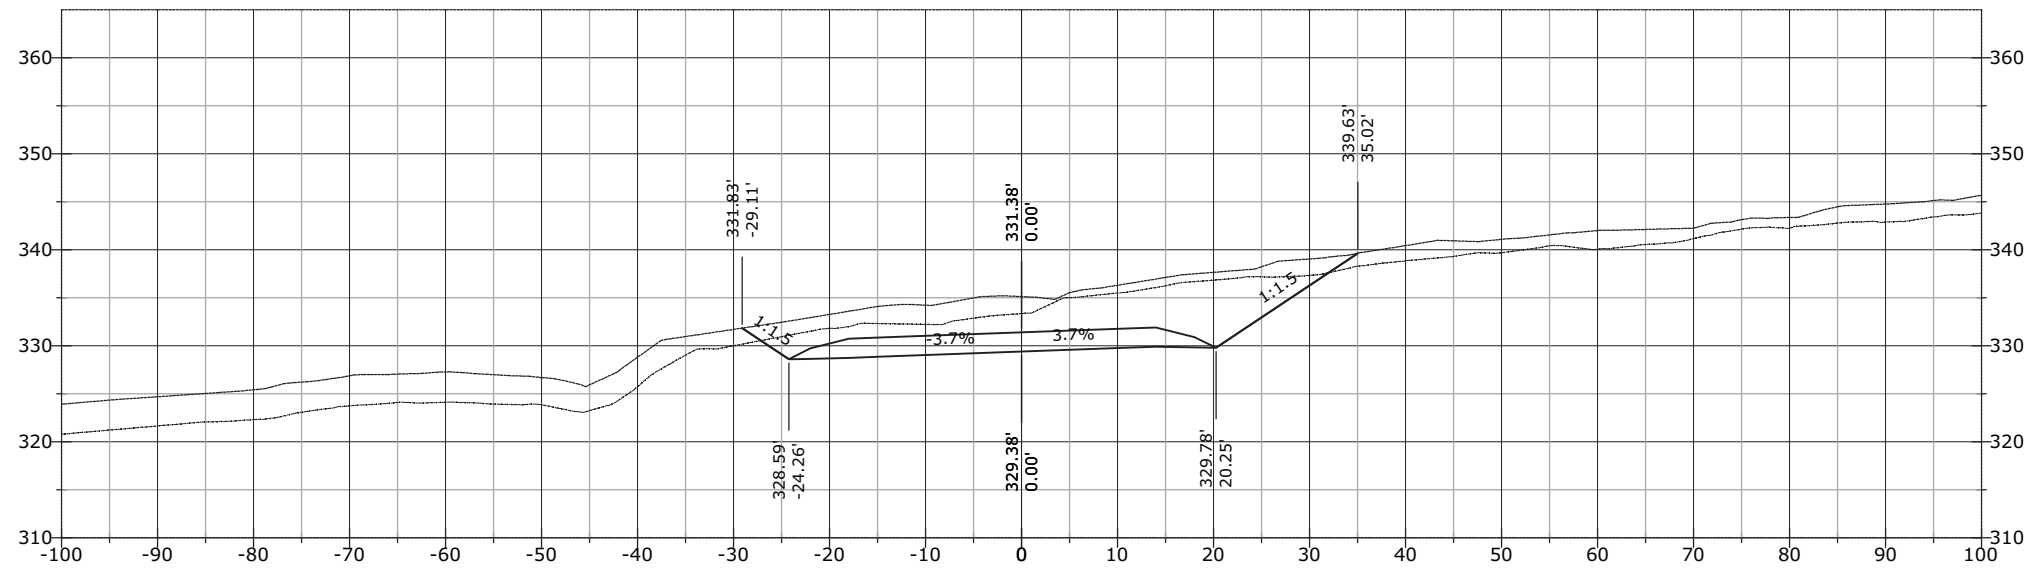


1204+59.45

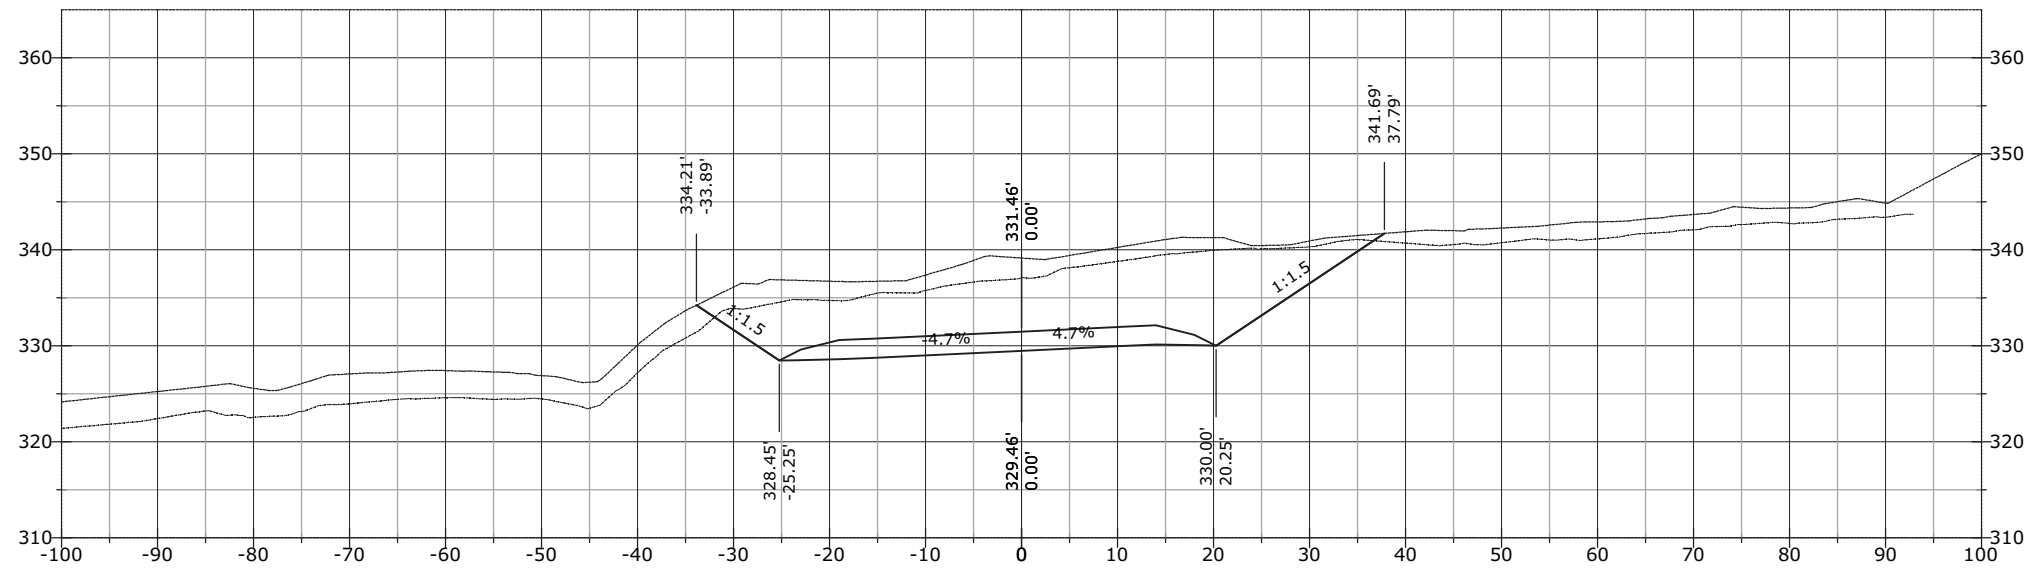


STATE	PROJECT	SHEET NUMBER
AK	AK PFH 43(10)	XS.974

1205+15.19

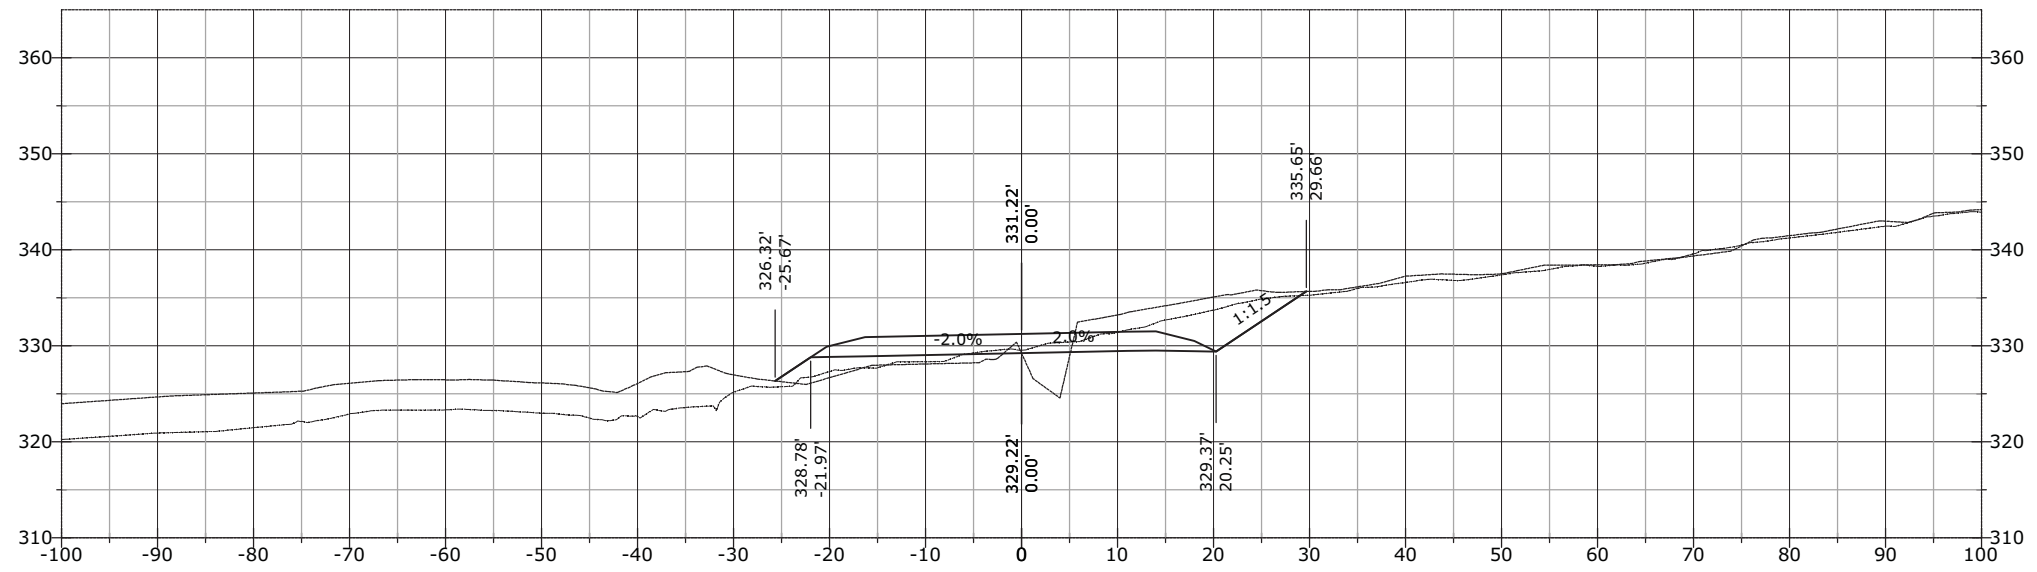


1205+00.00

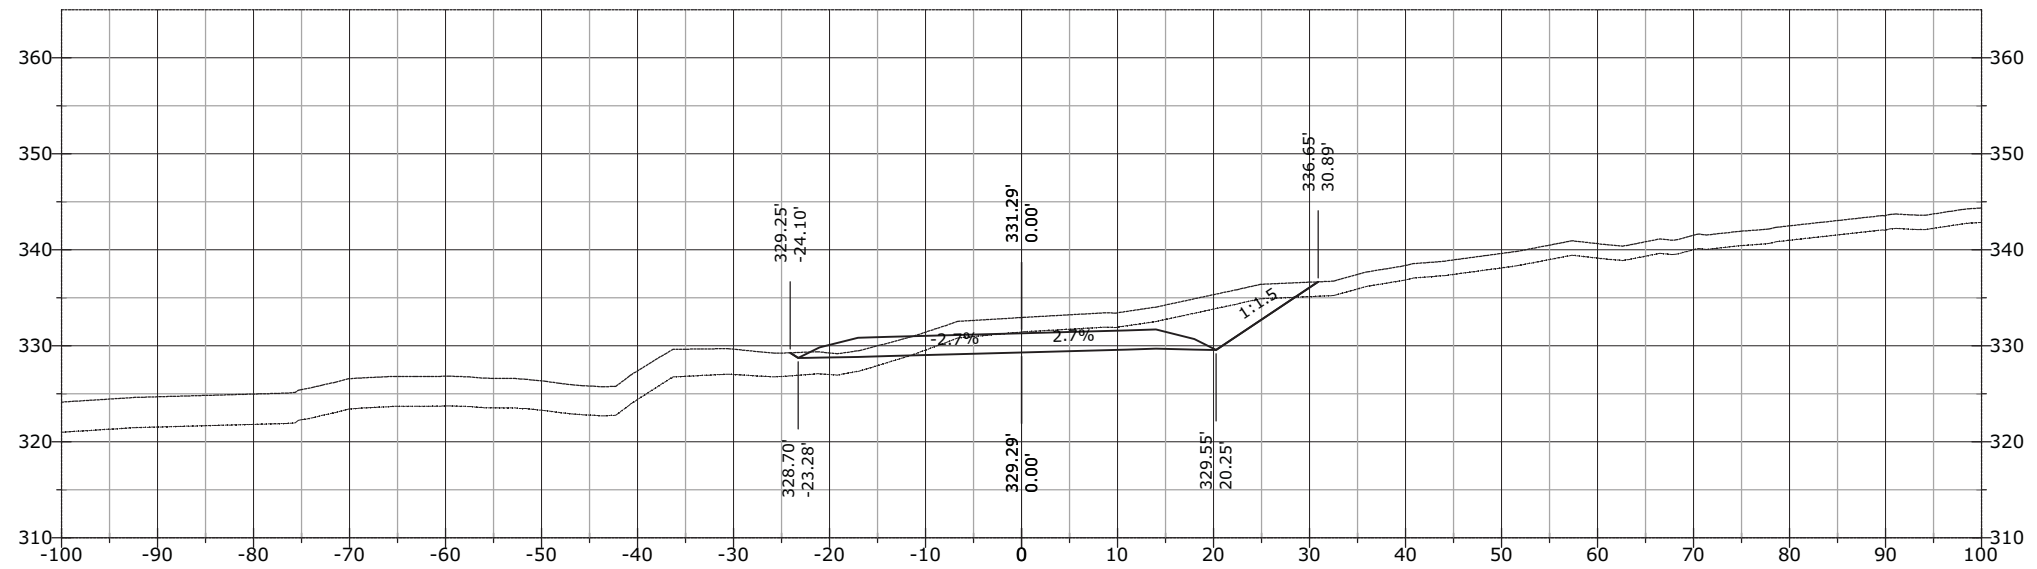


STATE	PROJECT	SHEET NUMBER
AK	AK PFH 43(10)	XS.975

1205+56.52

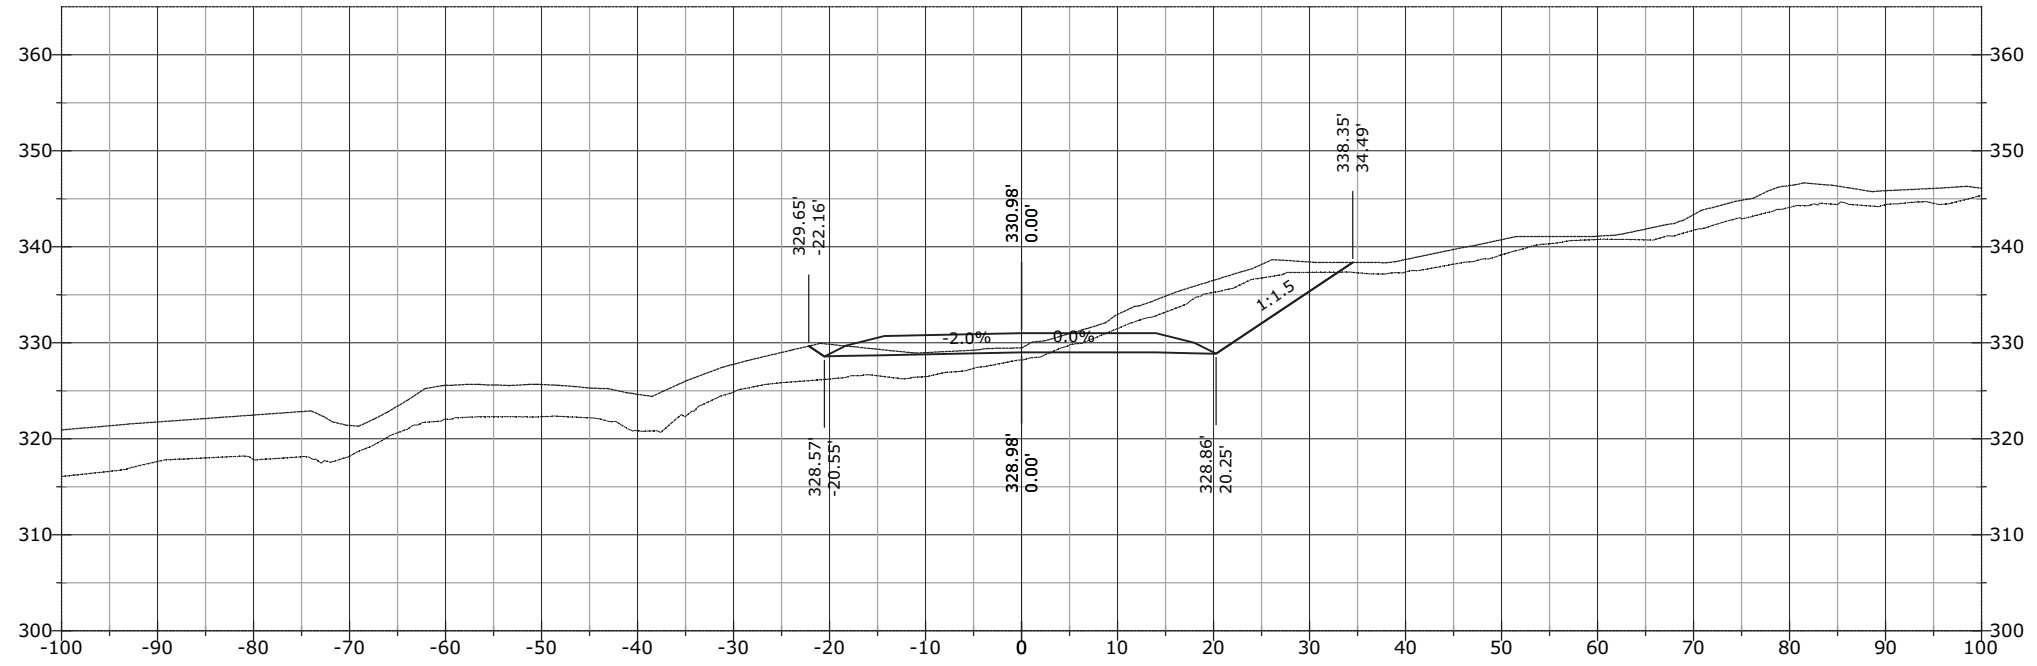


1205+50.00

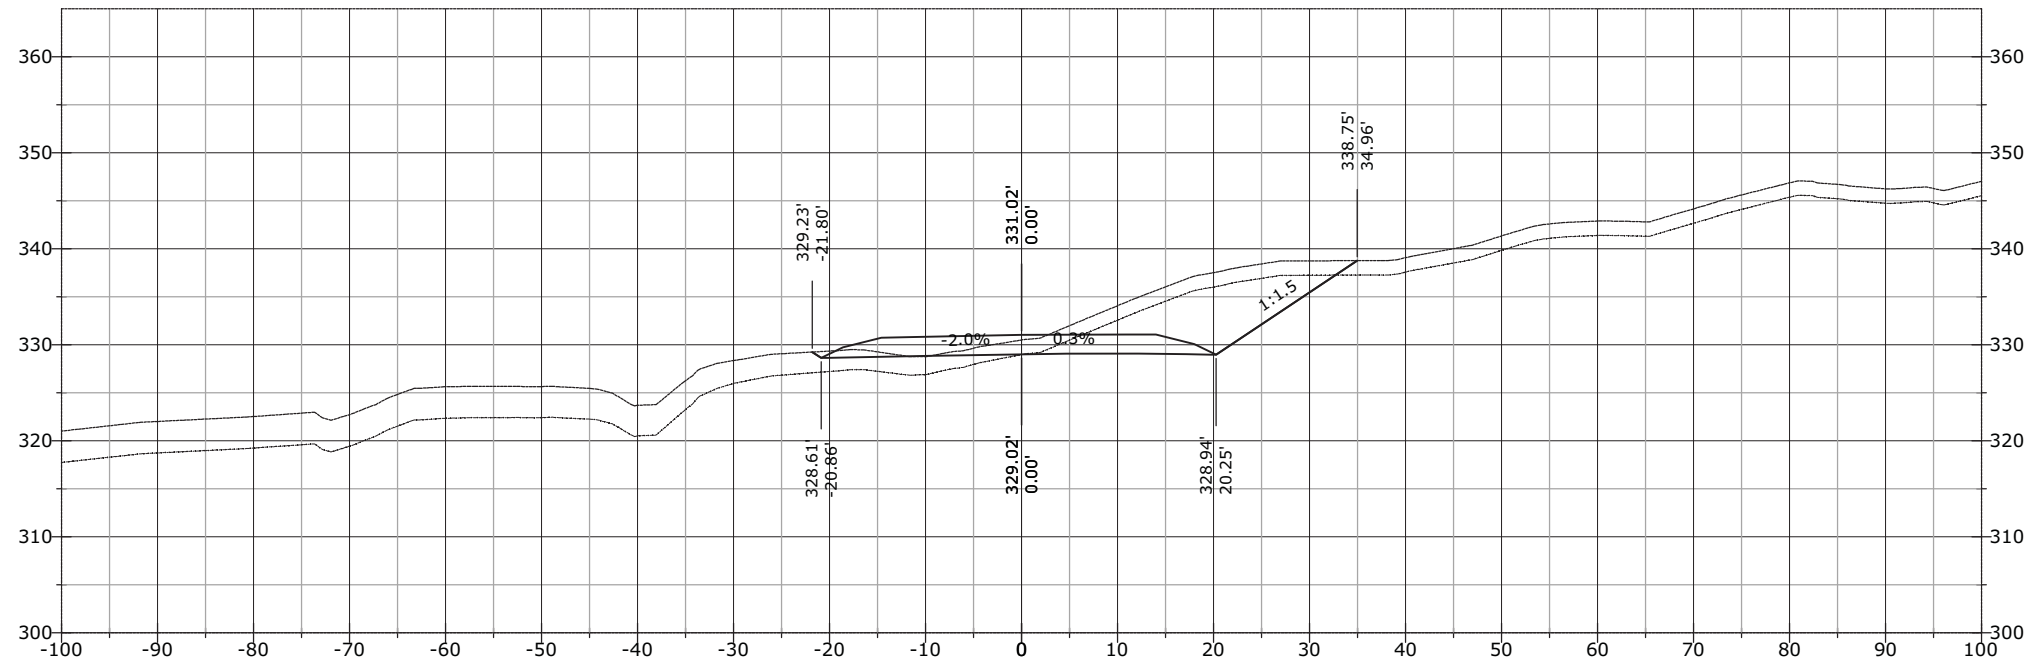


STATE	PROJECT	SHEET NUMBER
AK	AK PFH 43(10)	XS.976

1205+97.86

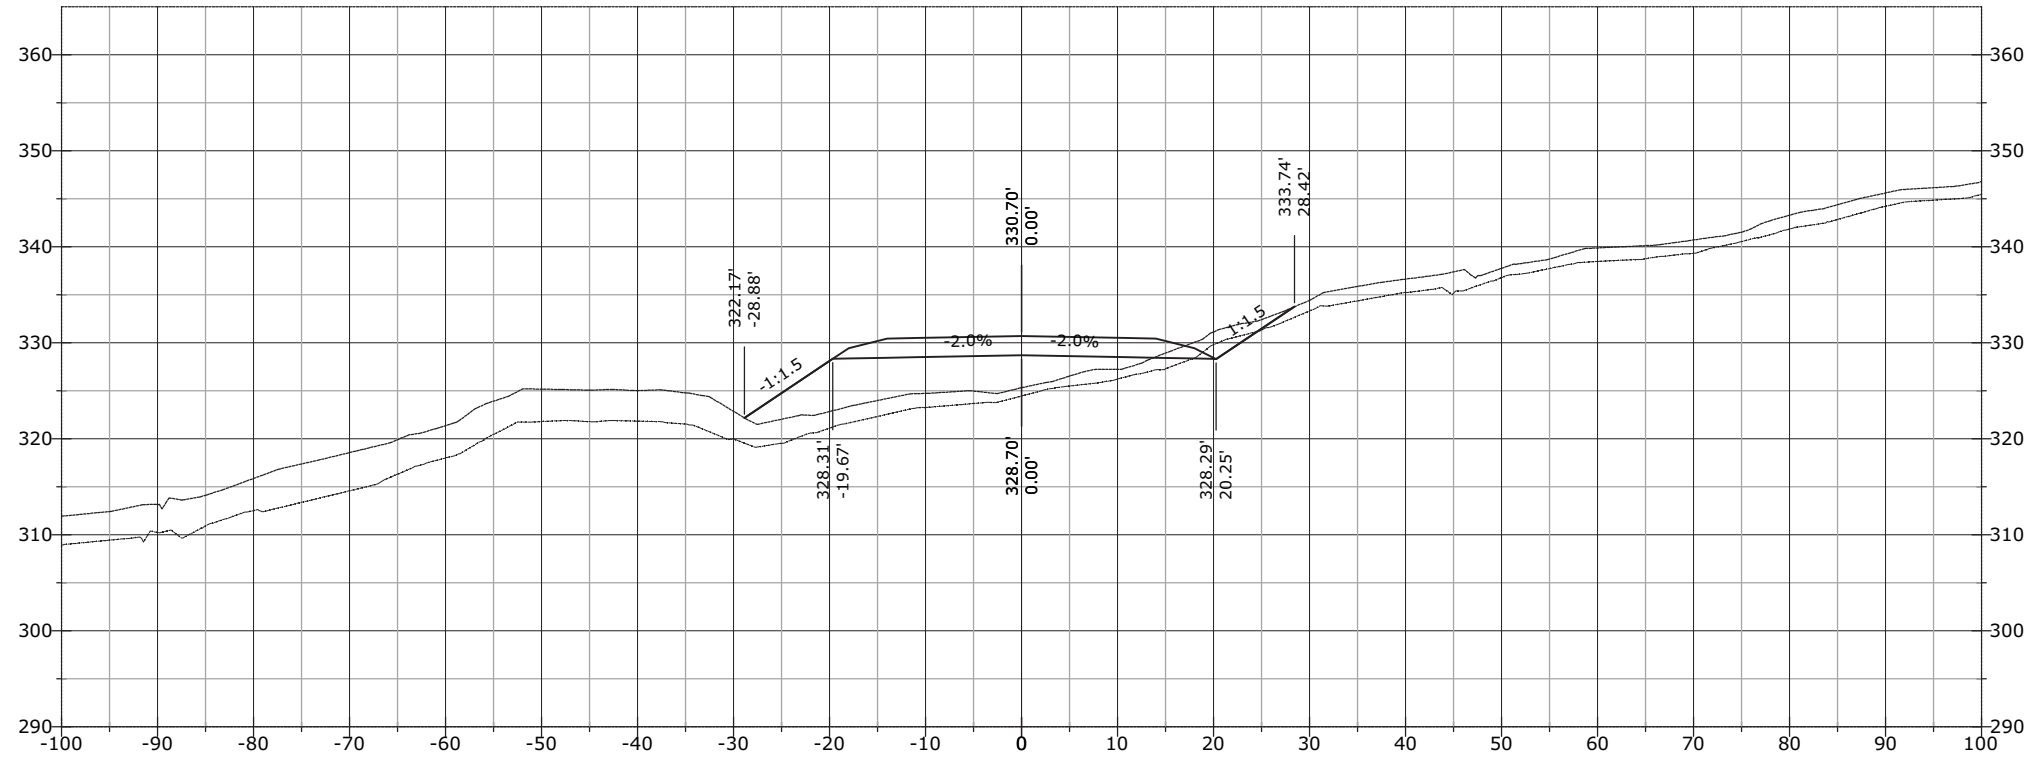


1205+62.70

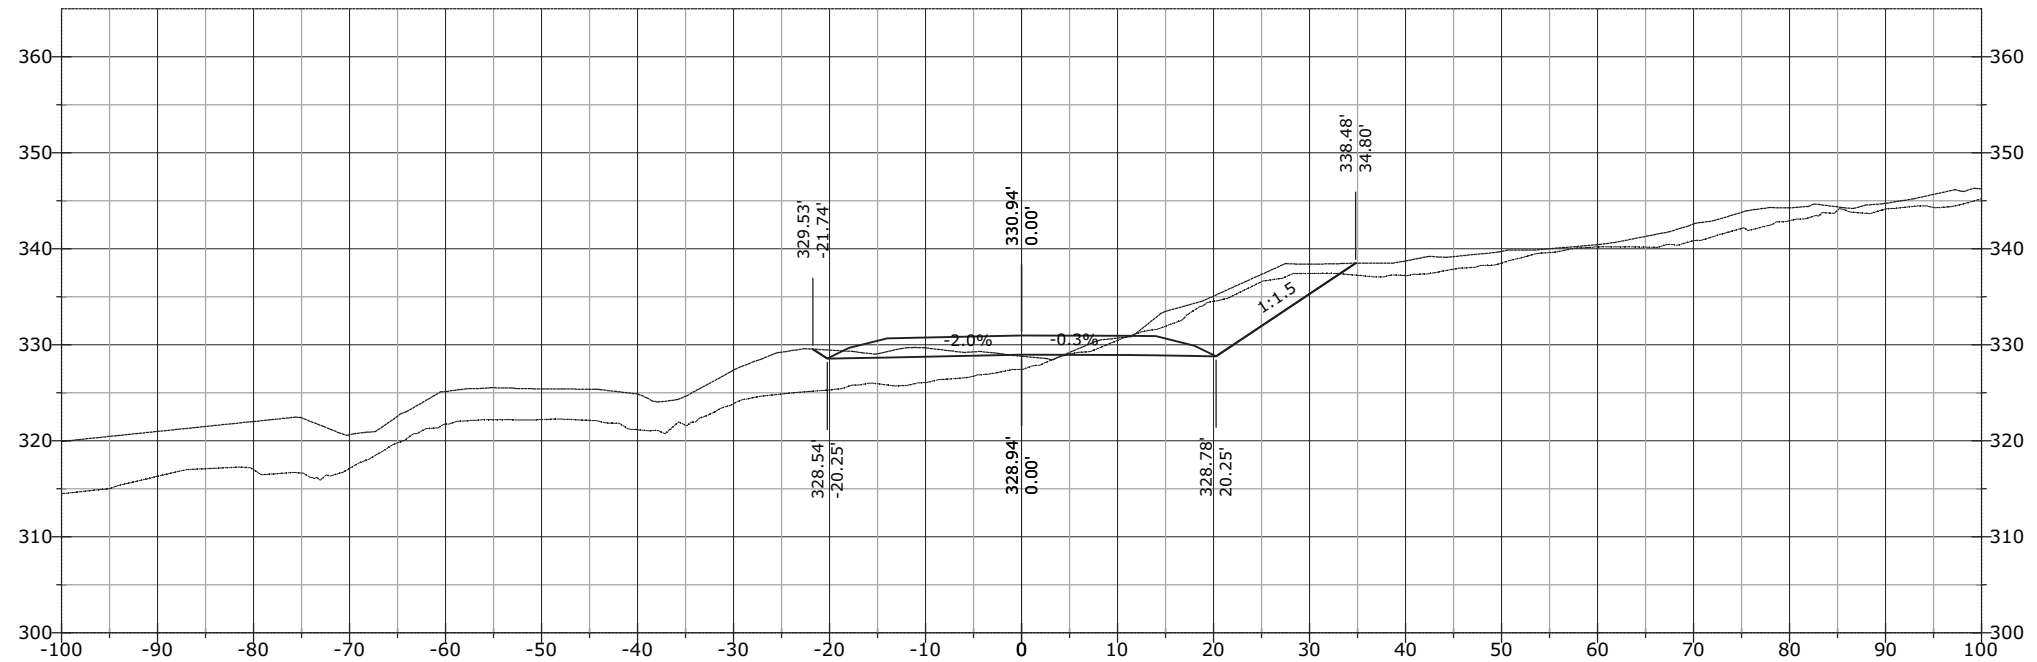


STATE	PROJECT	SHEET NUMBER
AK	AK PFH 43(10)	XS.977

1206+11.62

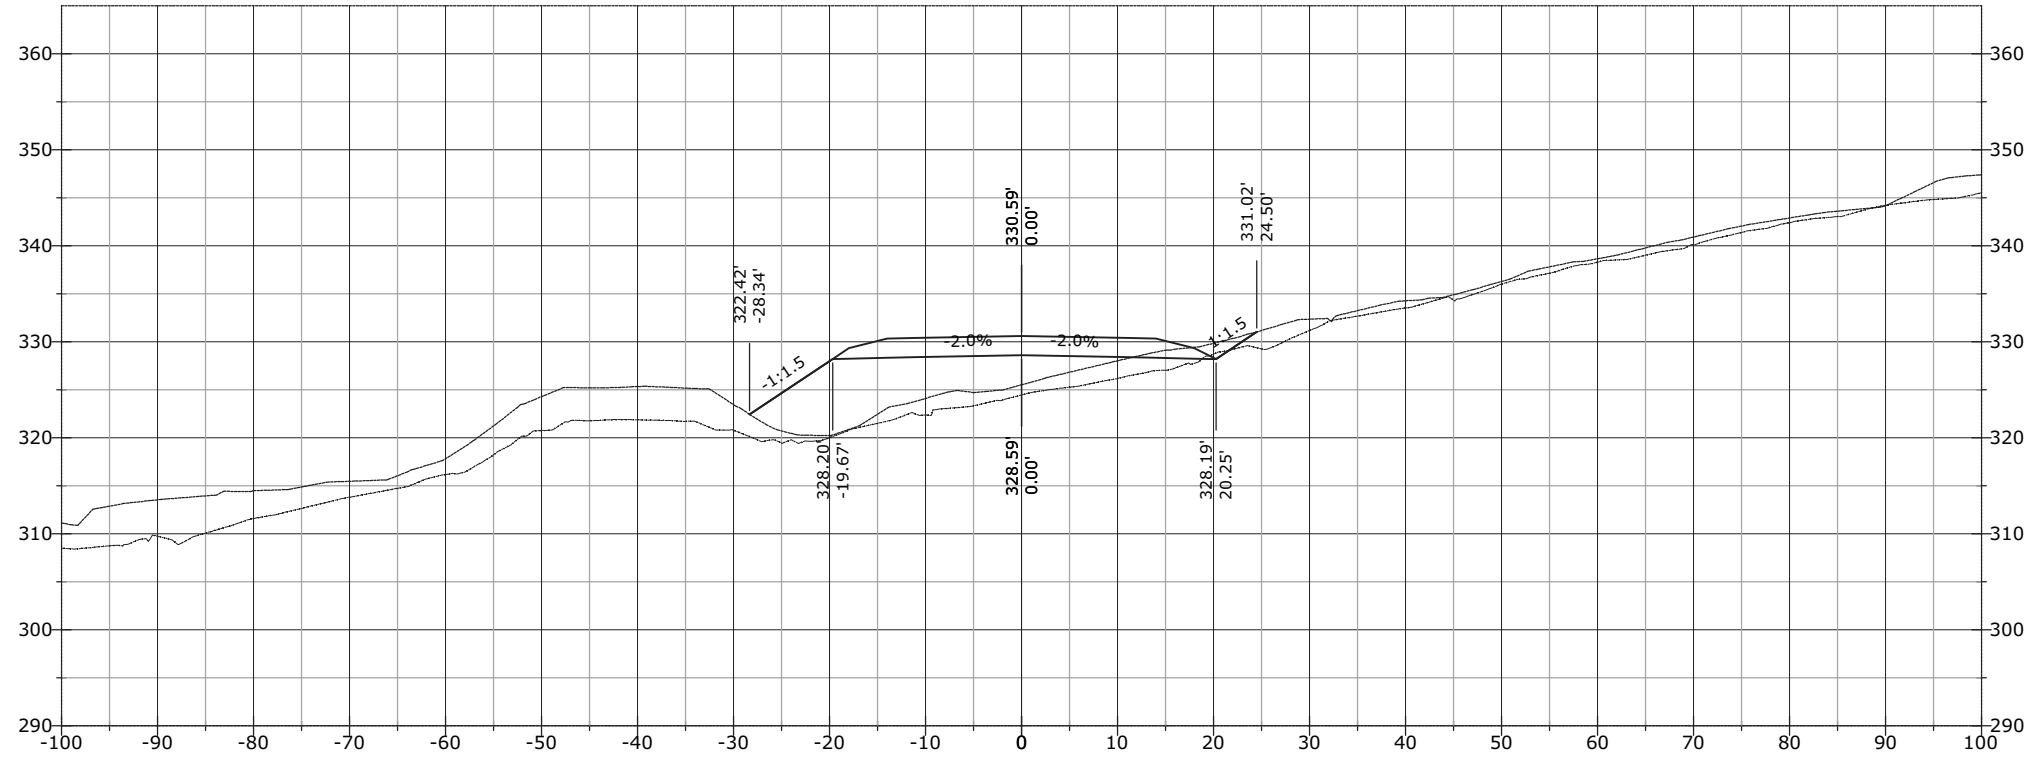


1206+00.00

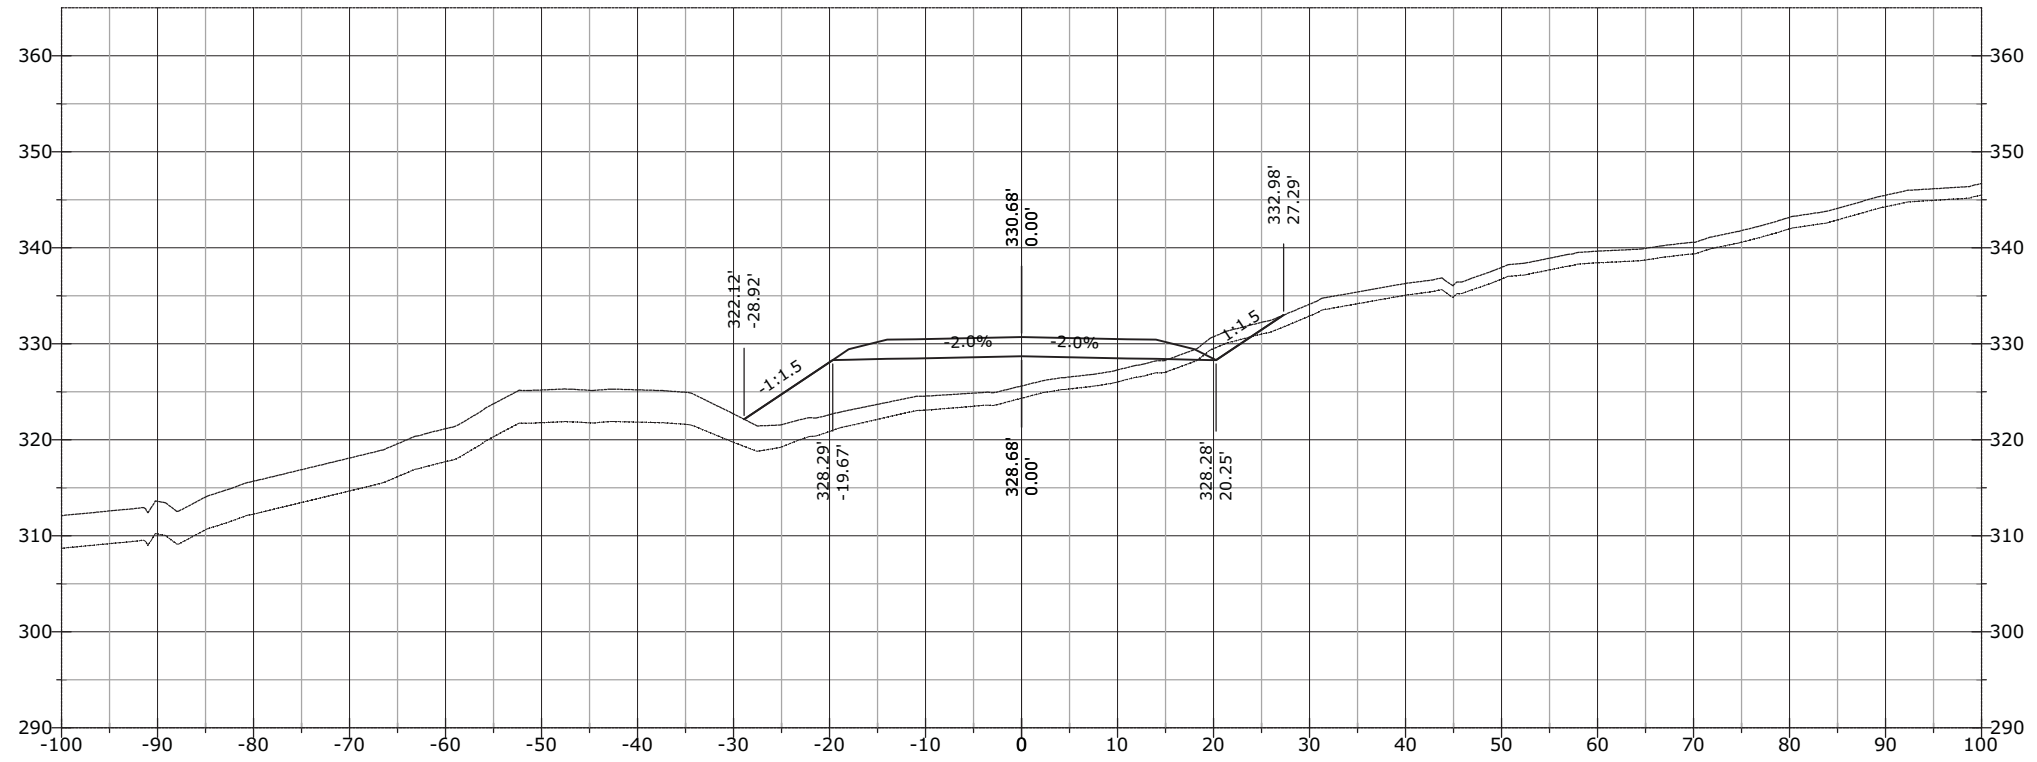


STATE	PROJECT	SHEET NUMBER
AK	AK PFH 43(10)	XS.978

1206+98.14

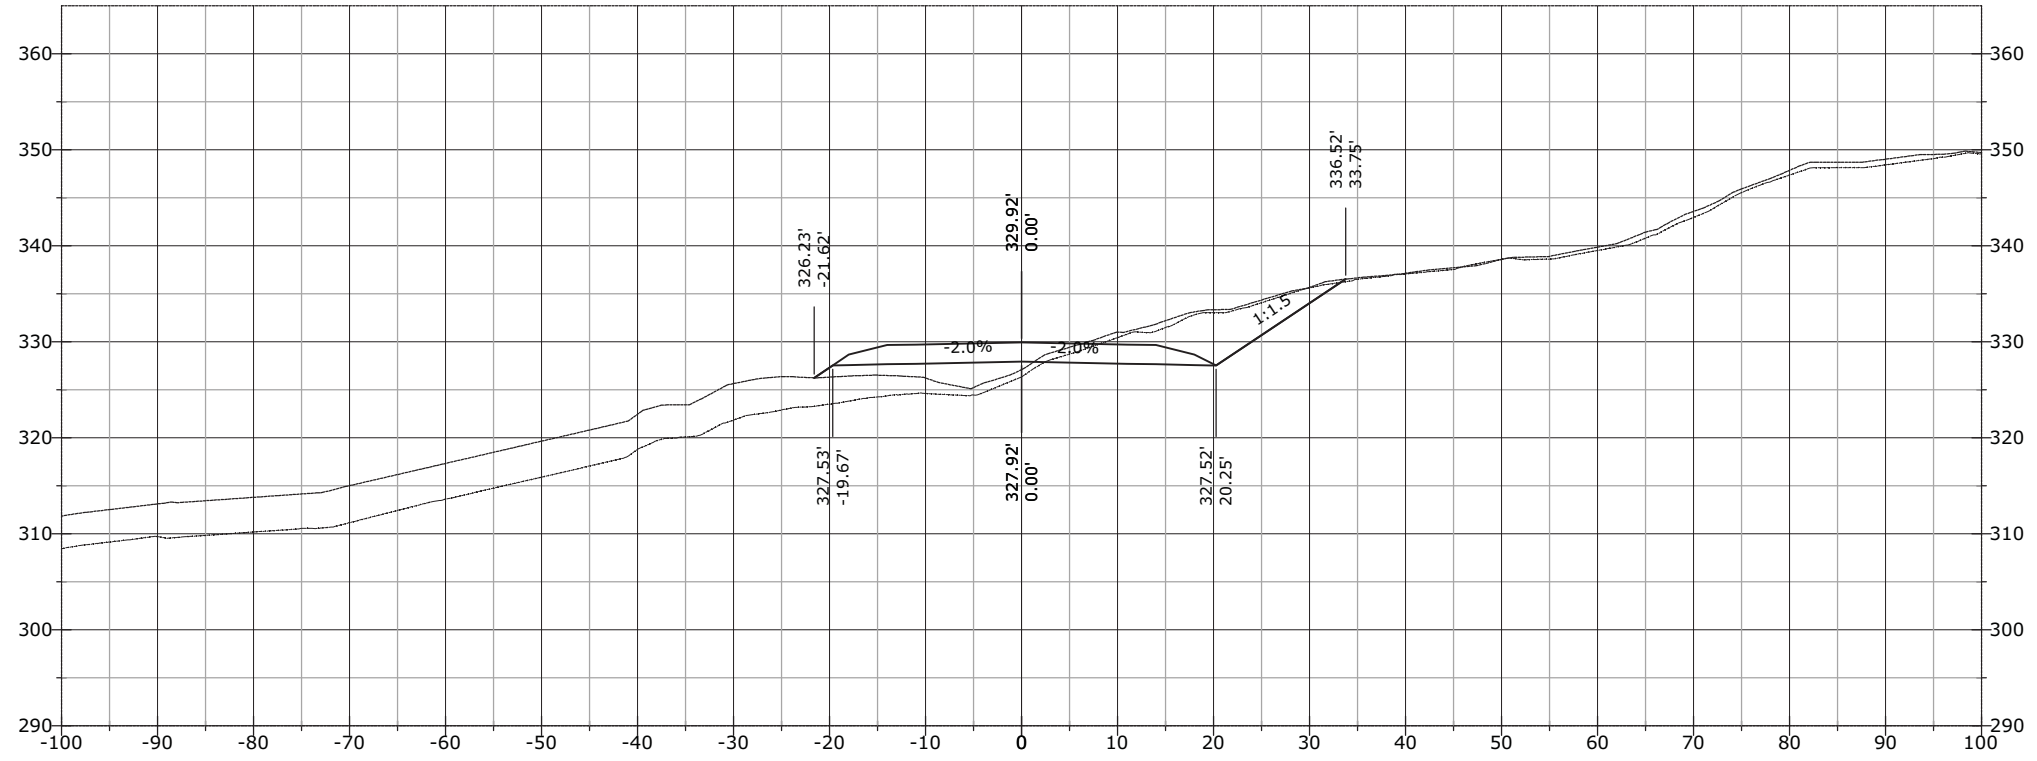


1206+50.00

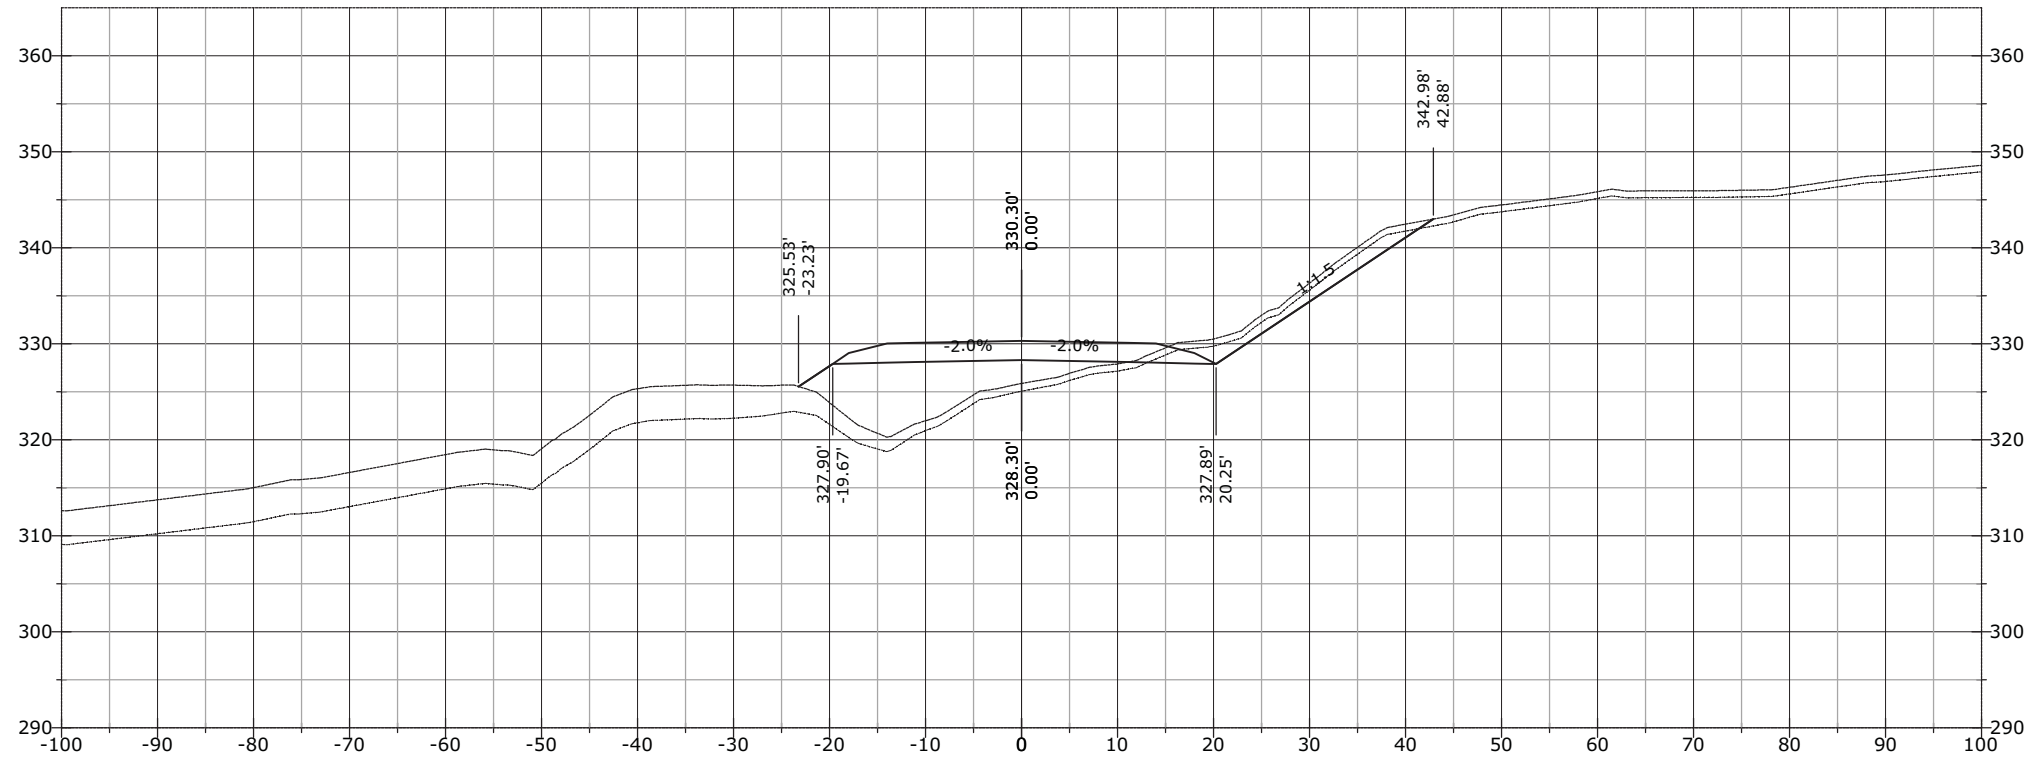


STATE	PROJECT	SHEET NUMBER
AK	AK PFH 43(10)	XS.979

1207+33.68

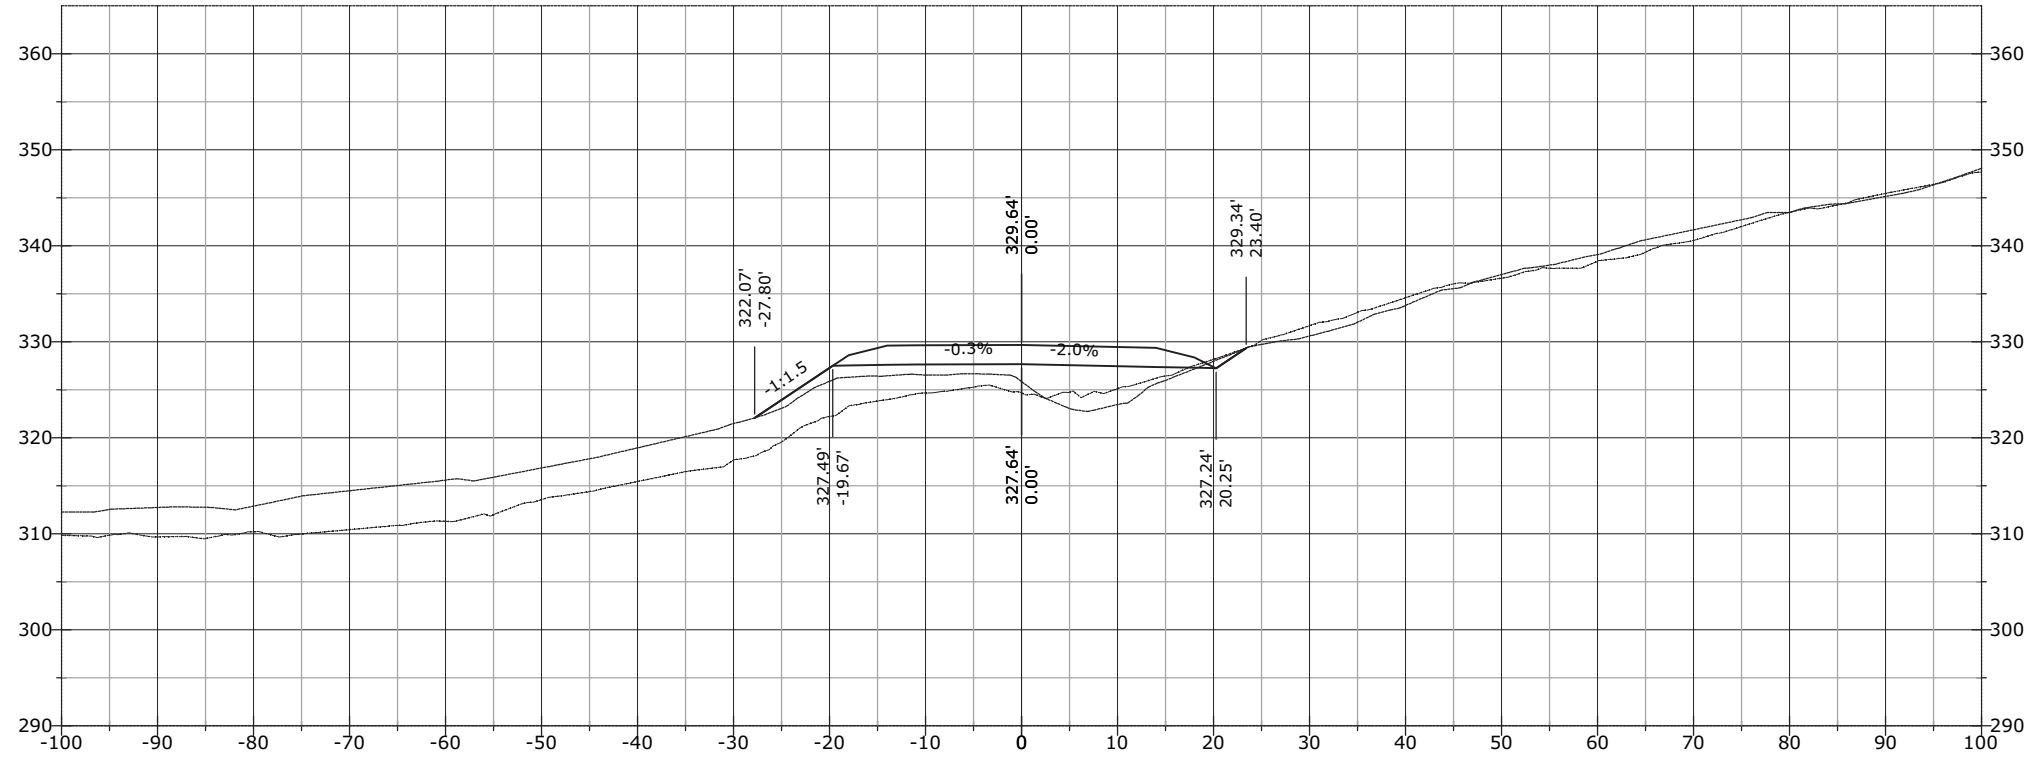


1207+00.00

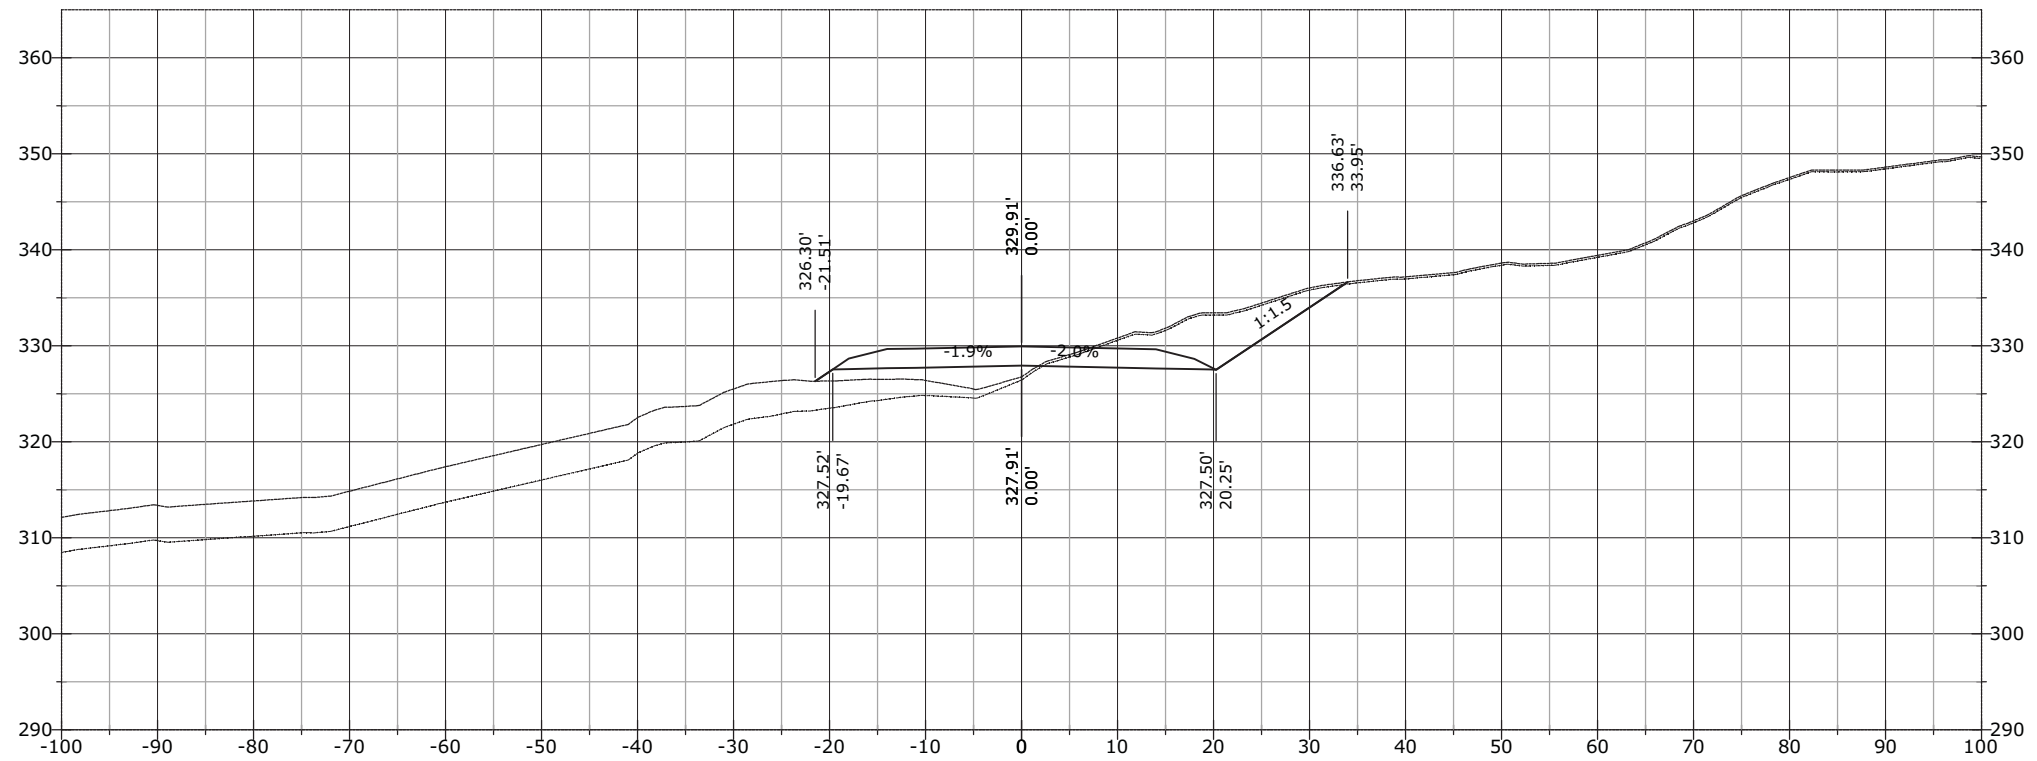


STATE	PROJECT	SHEET NUMBER
AK	AK PFH 43(10)	XS.980

1207+50.00

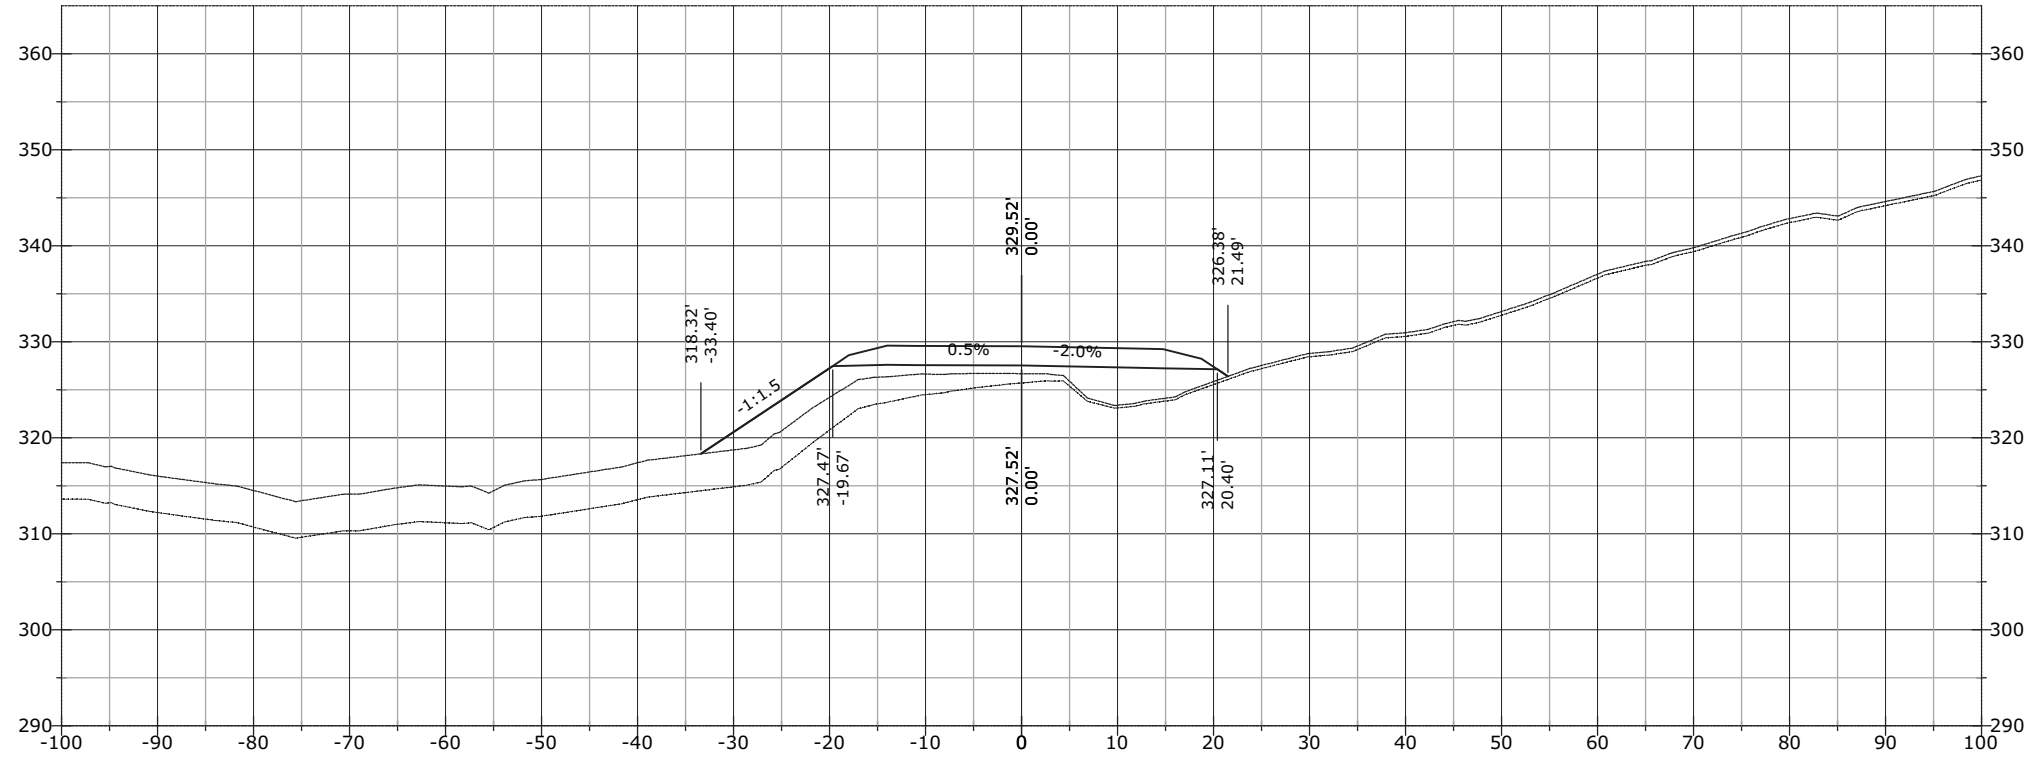


1207+39.57

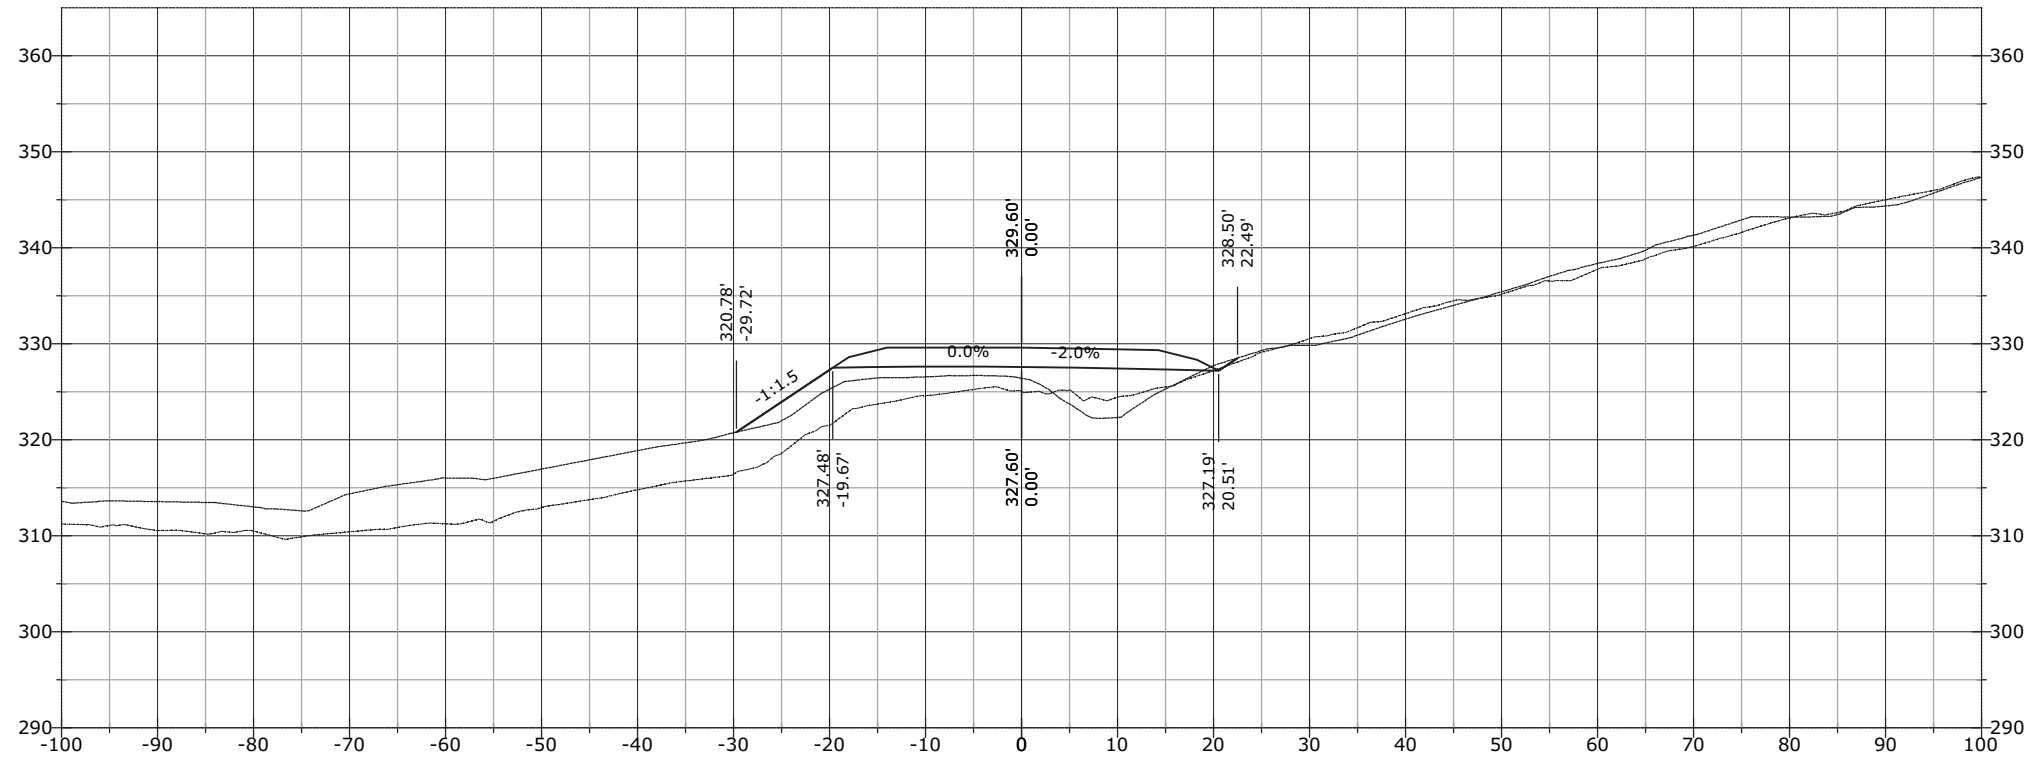


STATE	PROJECT	SHEET NUMBER
AK	AK PFH 43(10)	XS.981

1208+00.00

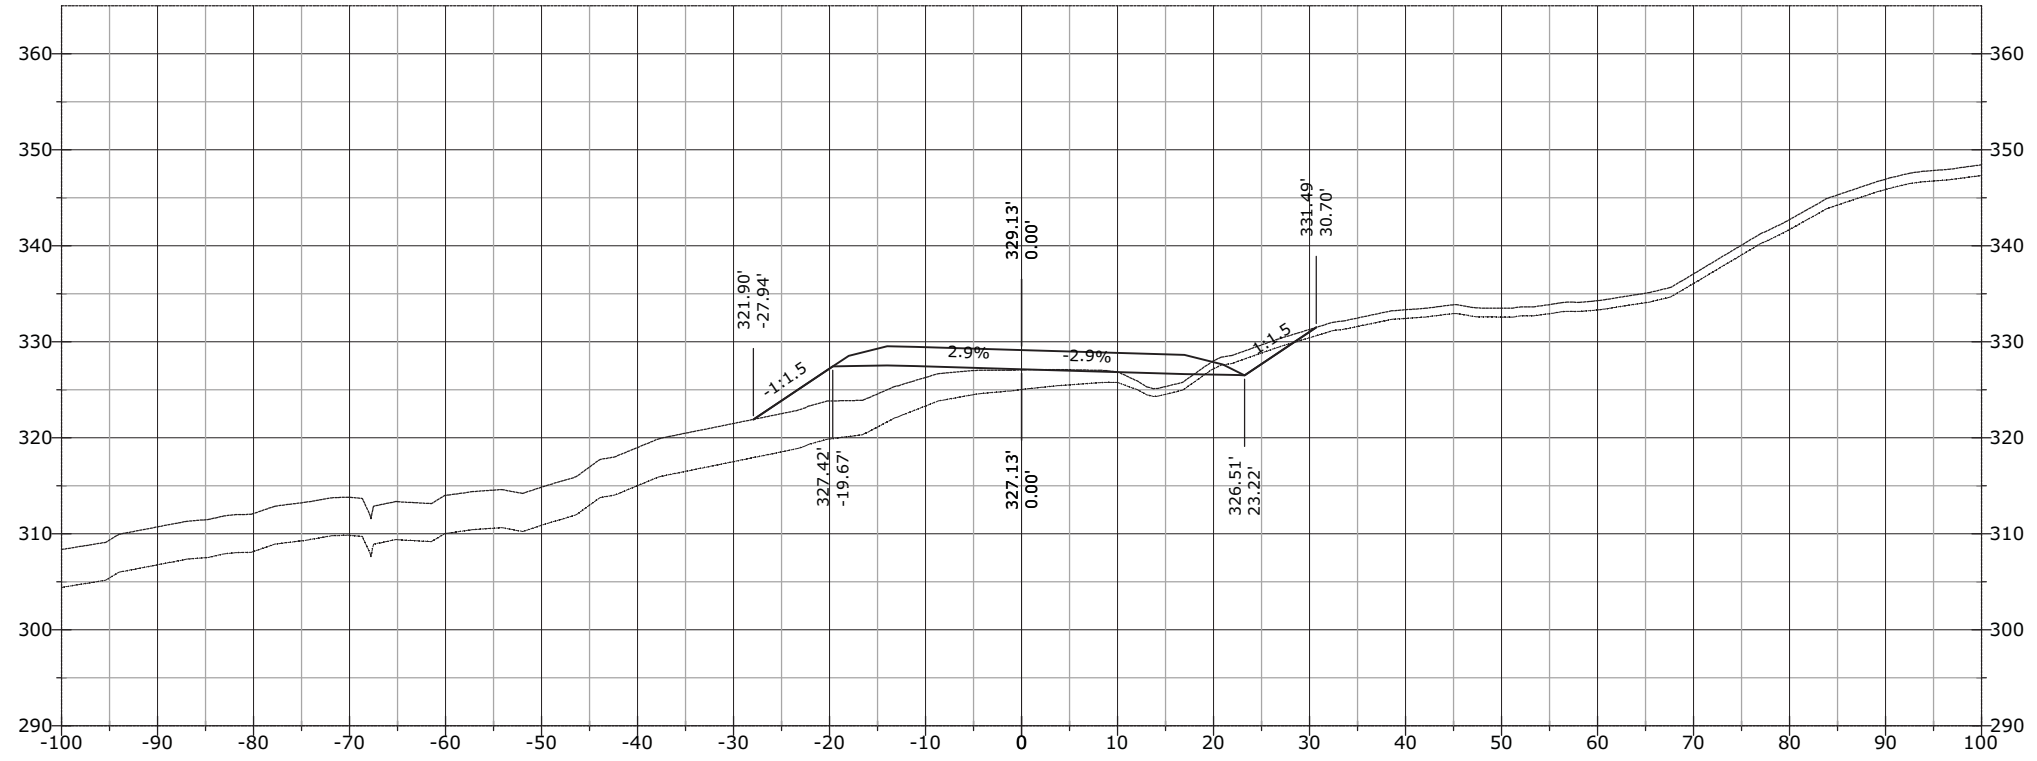


1207+81.00

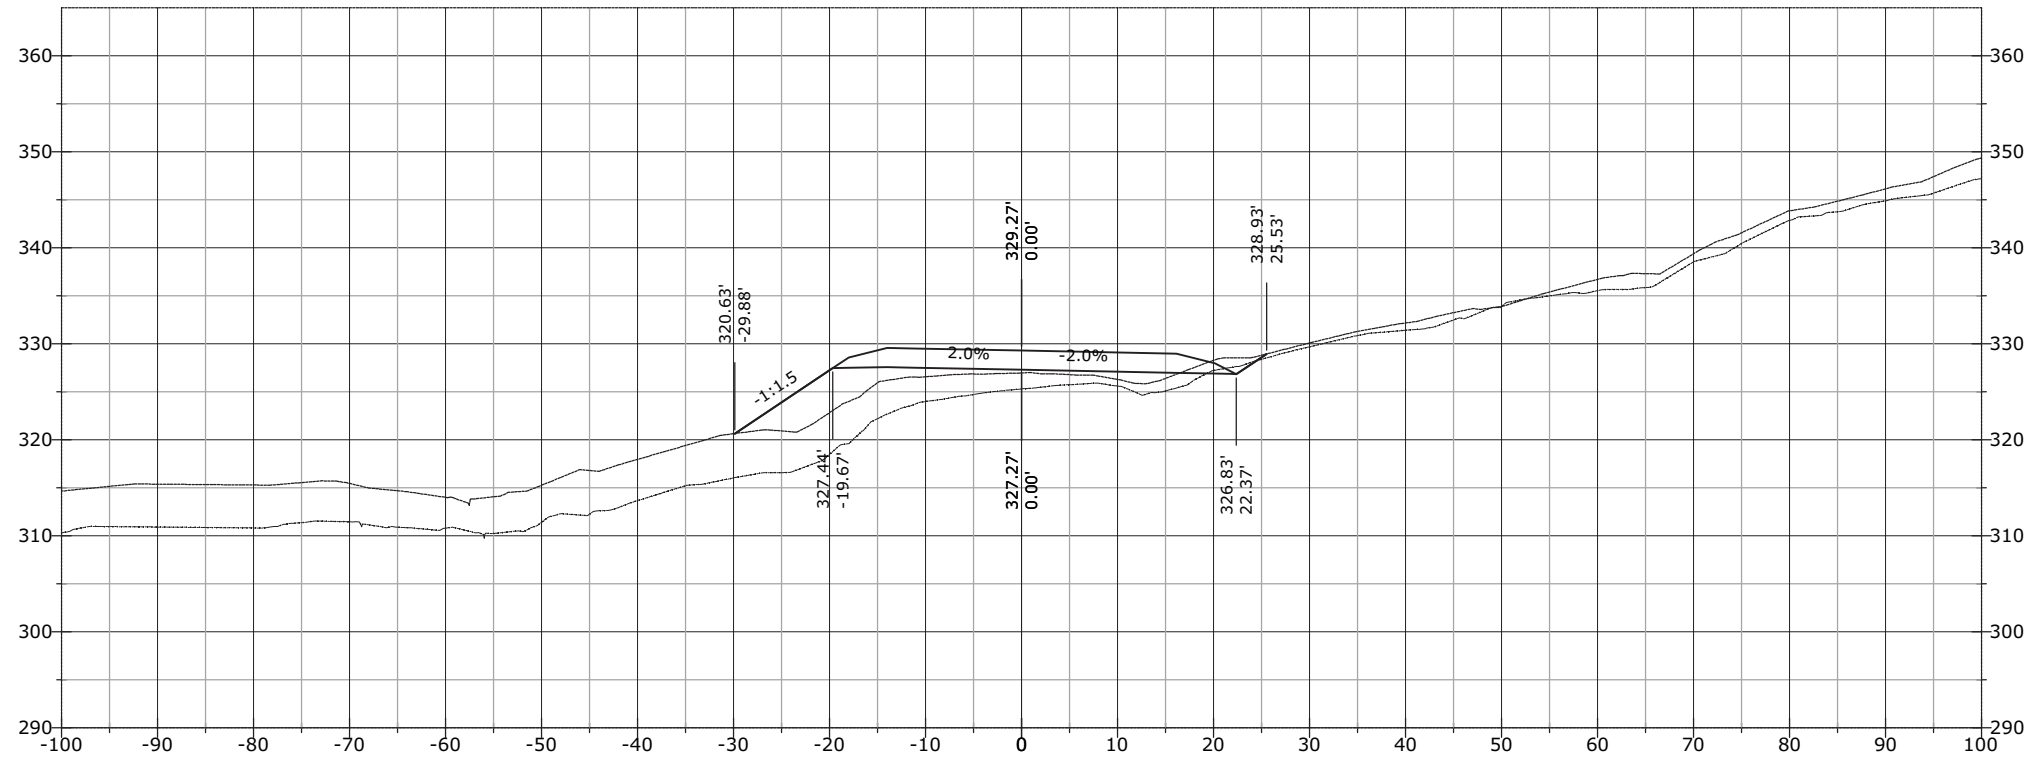


STATE	PROJECT	SHEET NUMBER
AK	AK PFH 43(10)	XS.982

1208+30.27

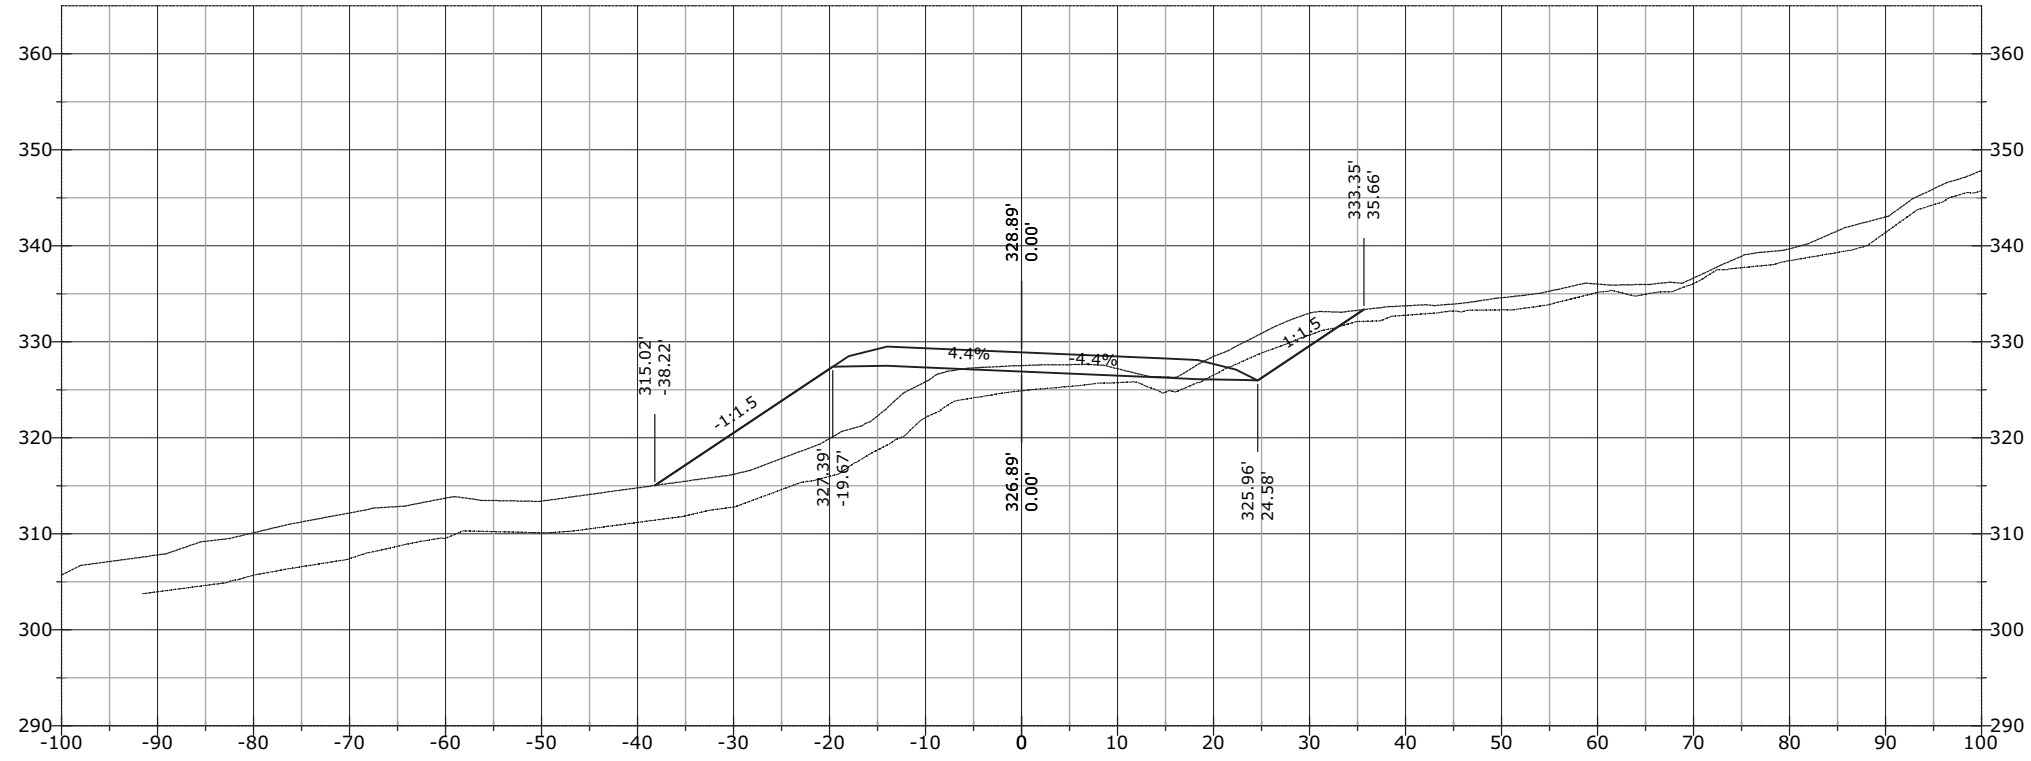


1208+11.08

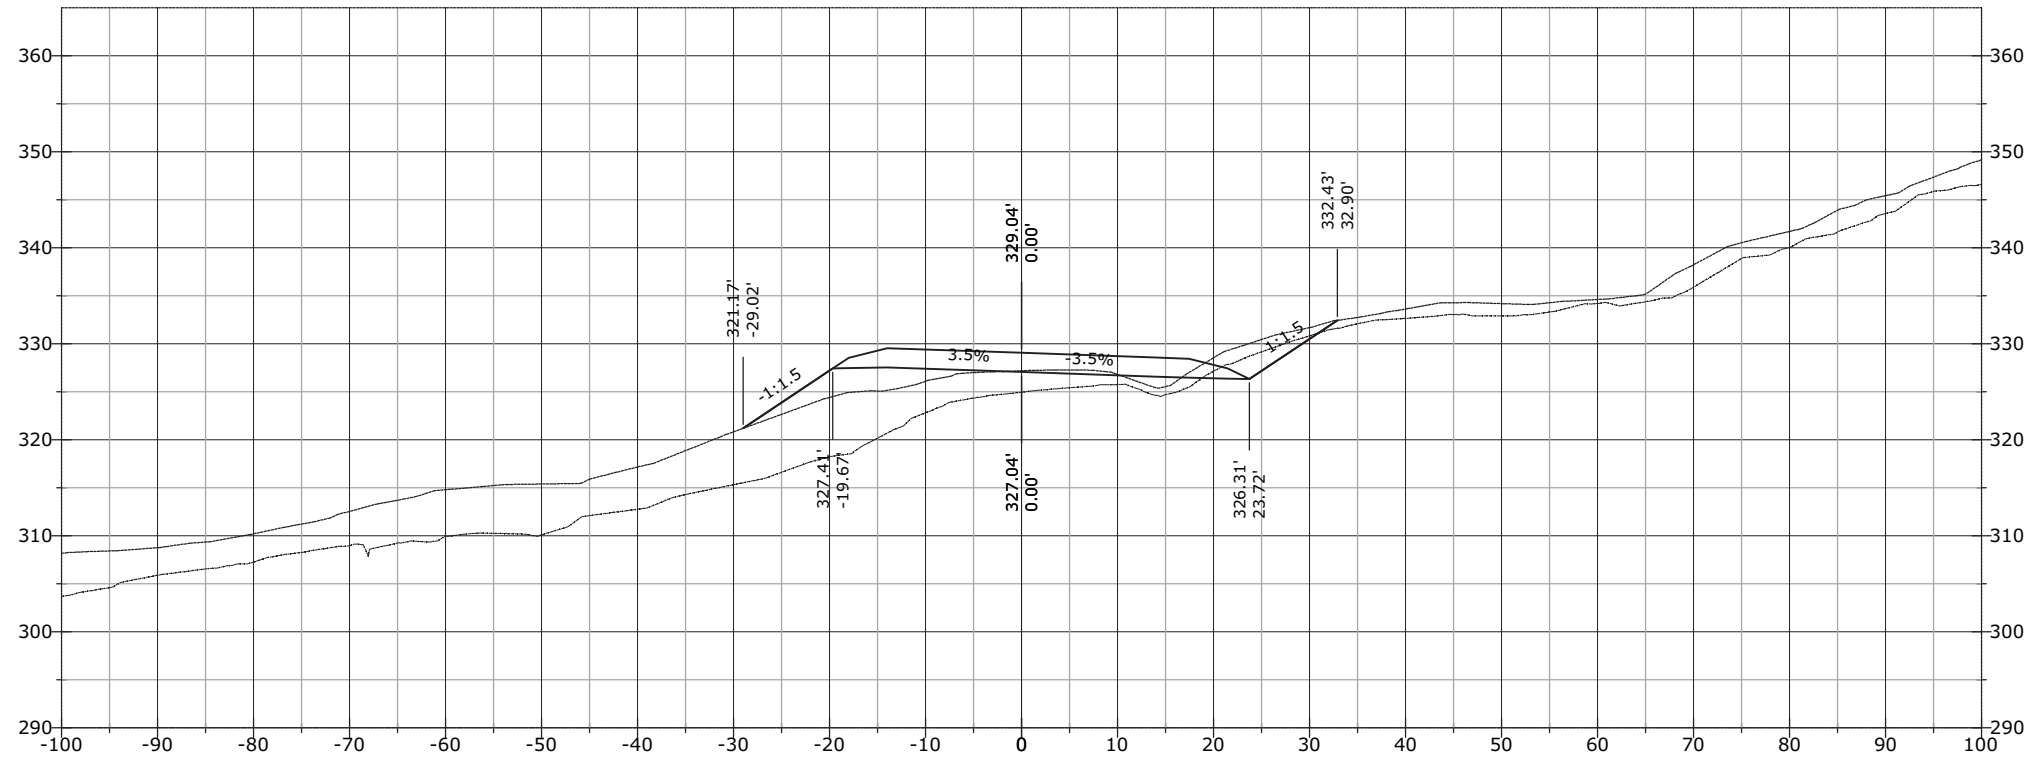


STATE	PROJECT	SHEET NUMBER
AK	AK PFH 43(10)	XS.983

1208+55.56

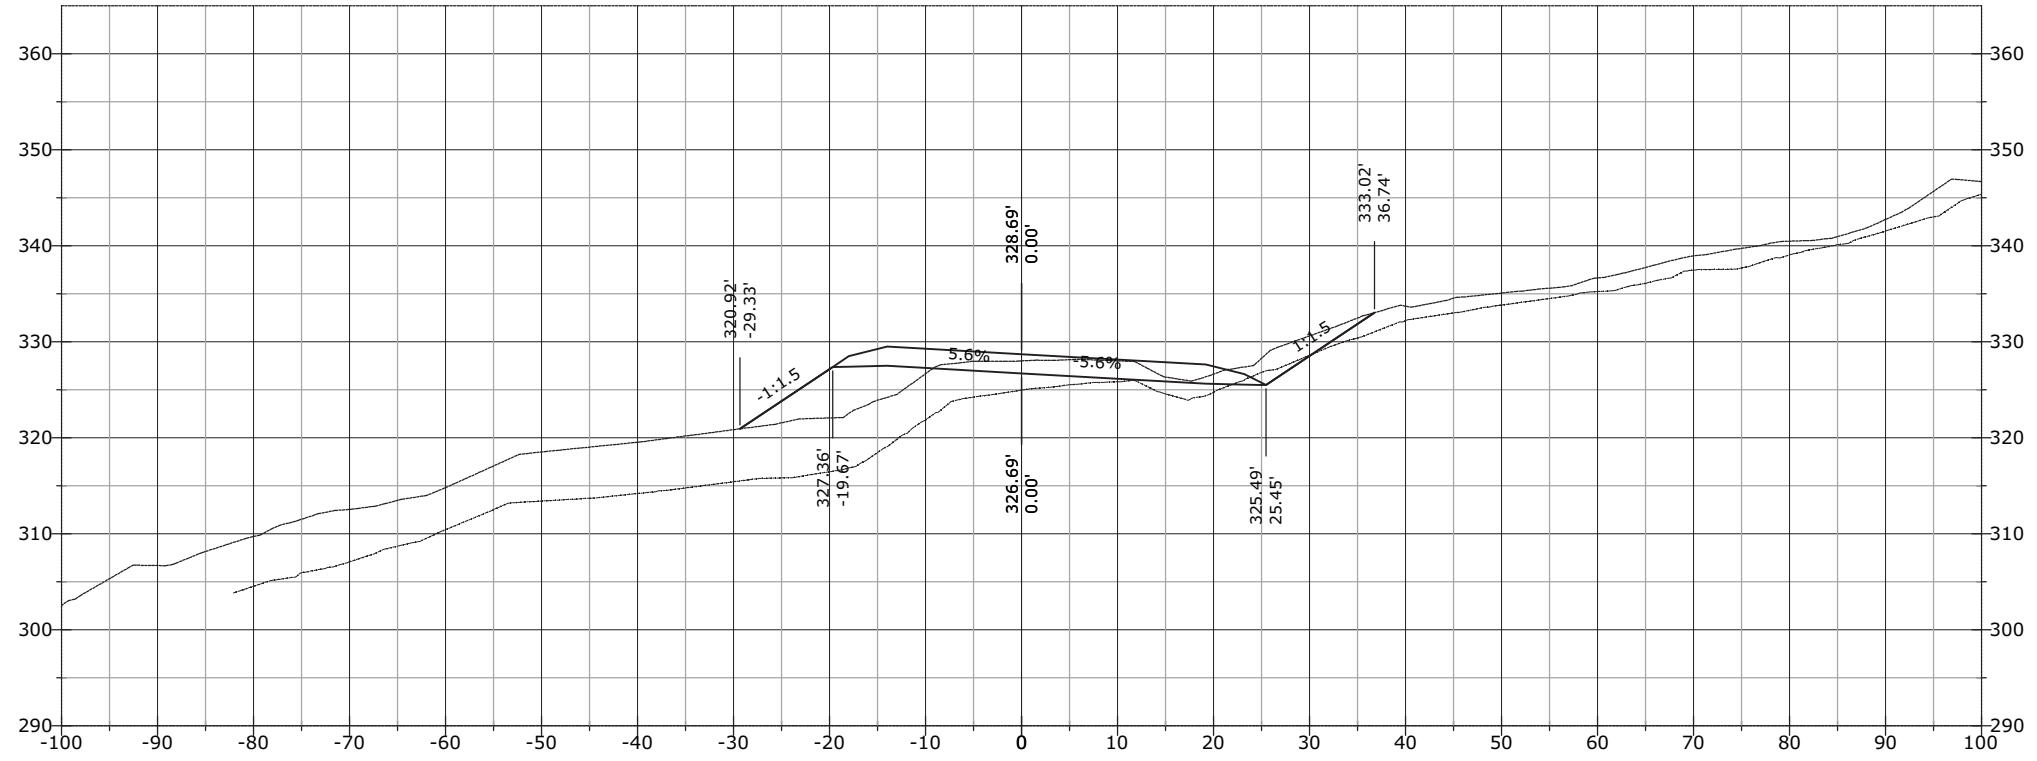


1208+50.00

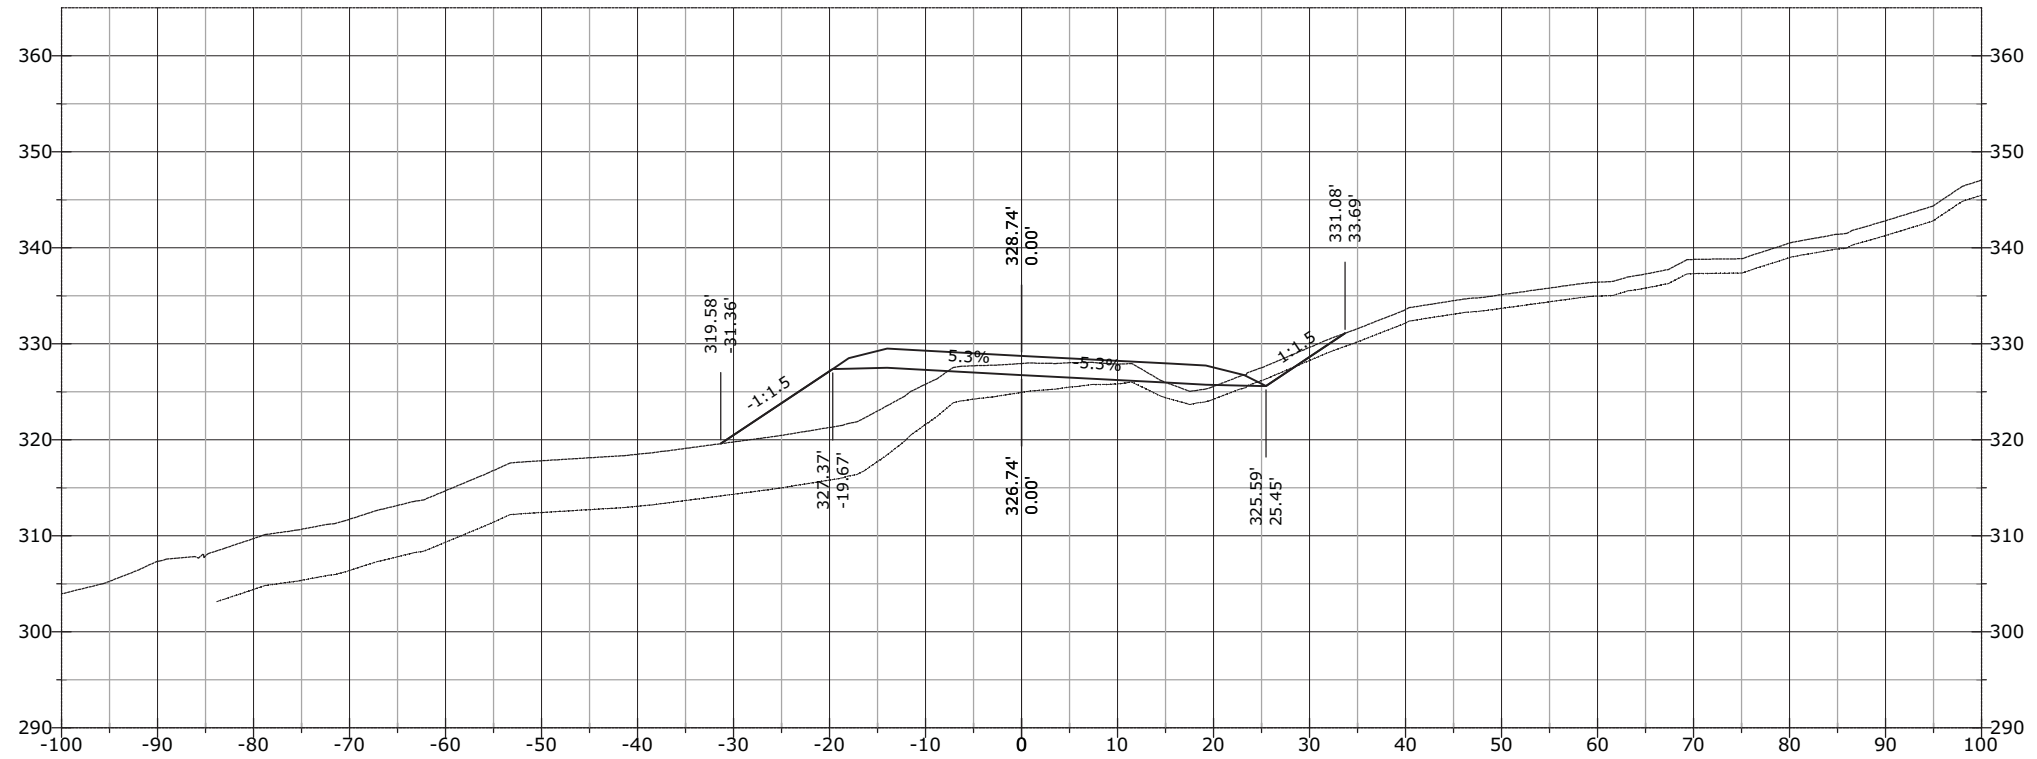


STATE	PROJECT	SHEET NUMBER
AK	AK PFH 43(10)	XS.984

1209+50.00

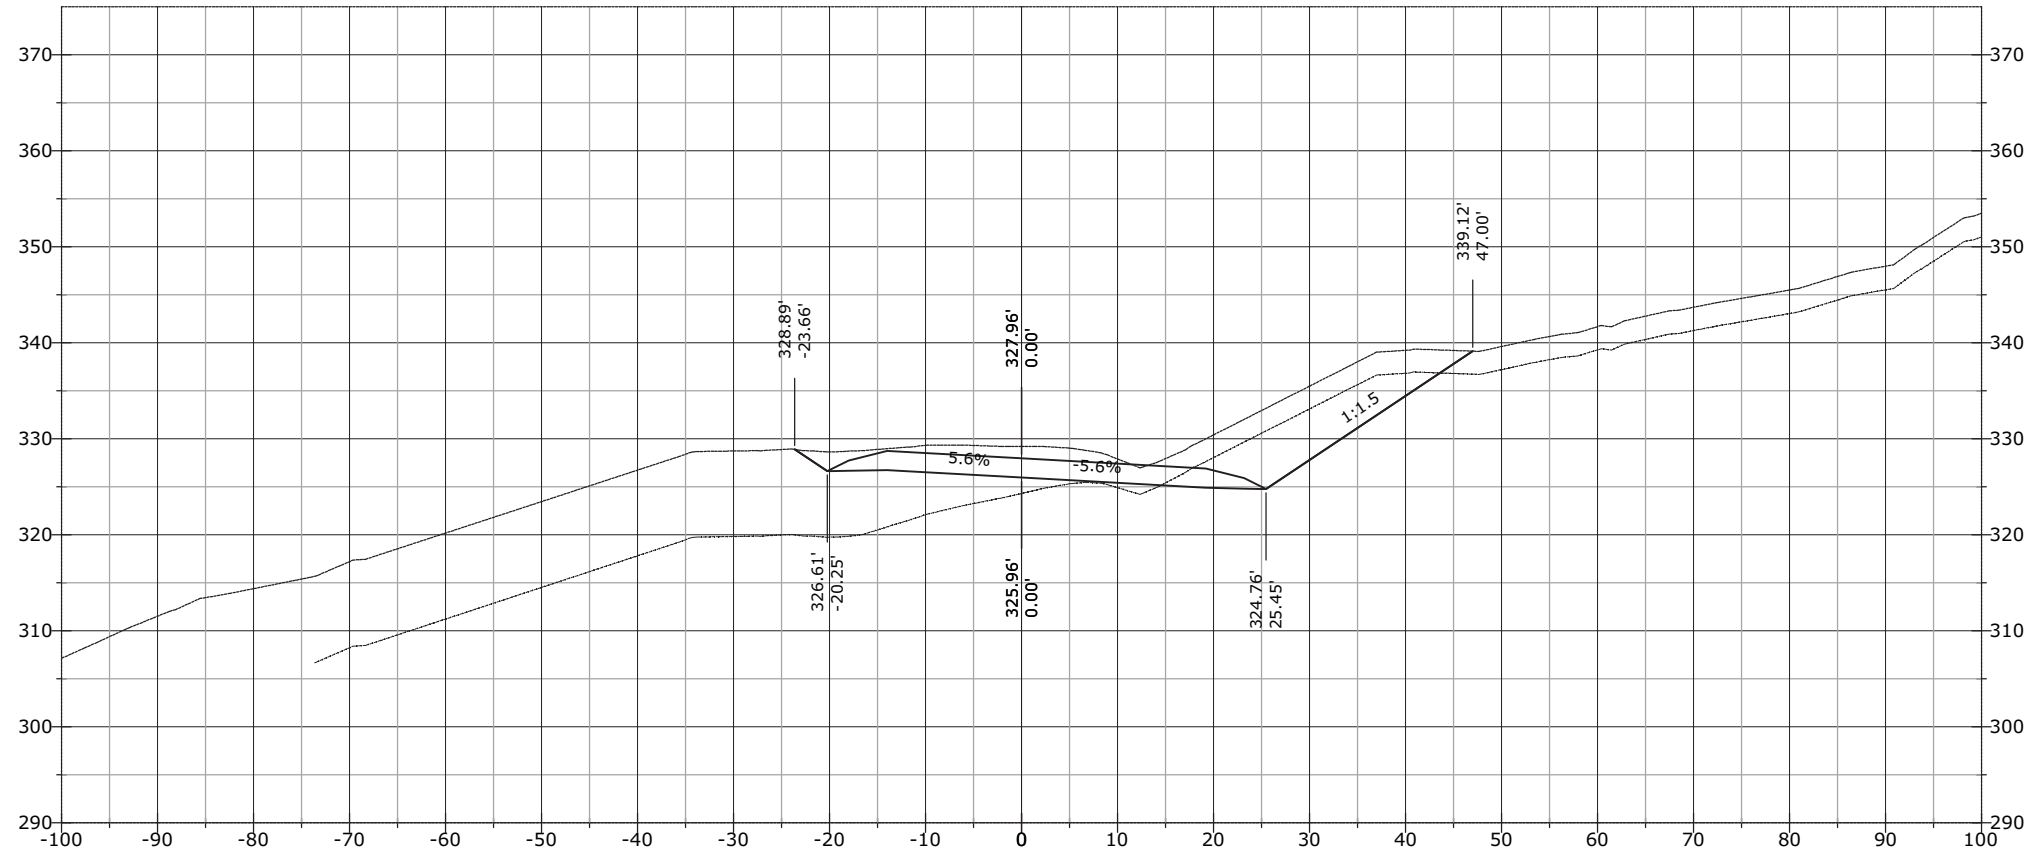


1209+00.00

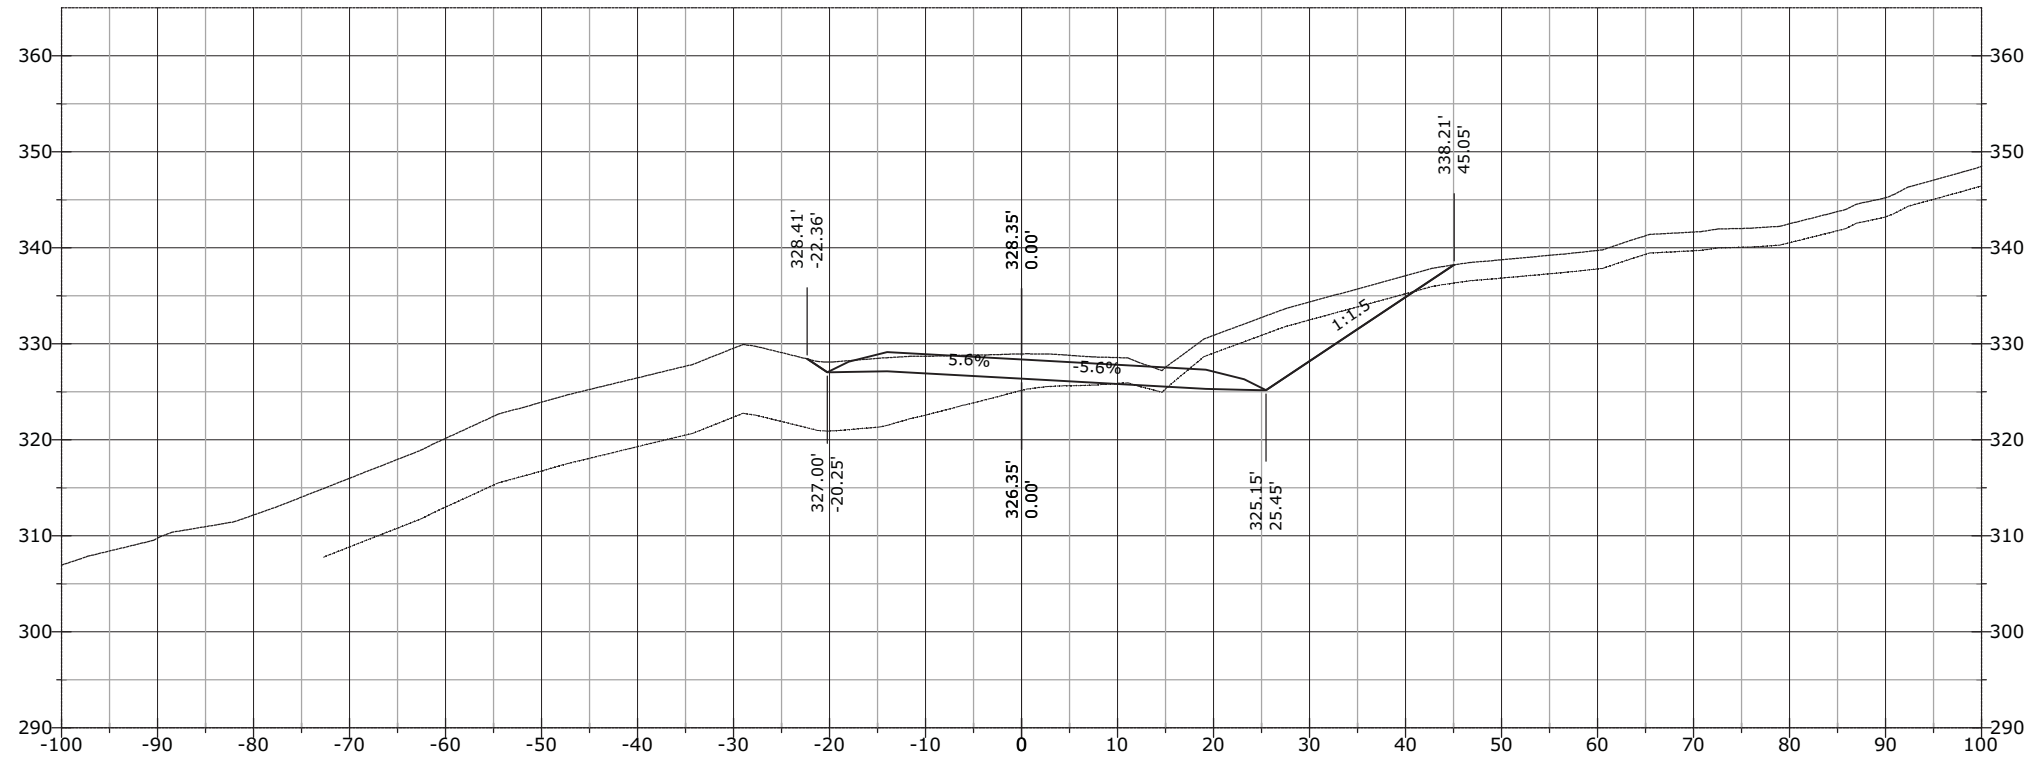


STATE	PROJECT	SHEET NUMBER
AK	AK PFH 43(10)	XS.985

1210+00.00

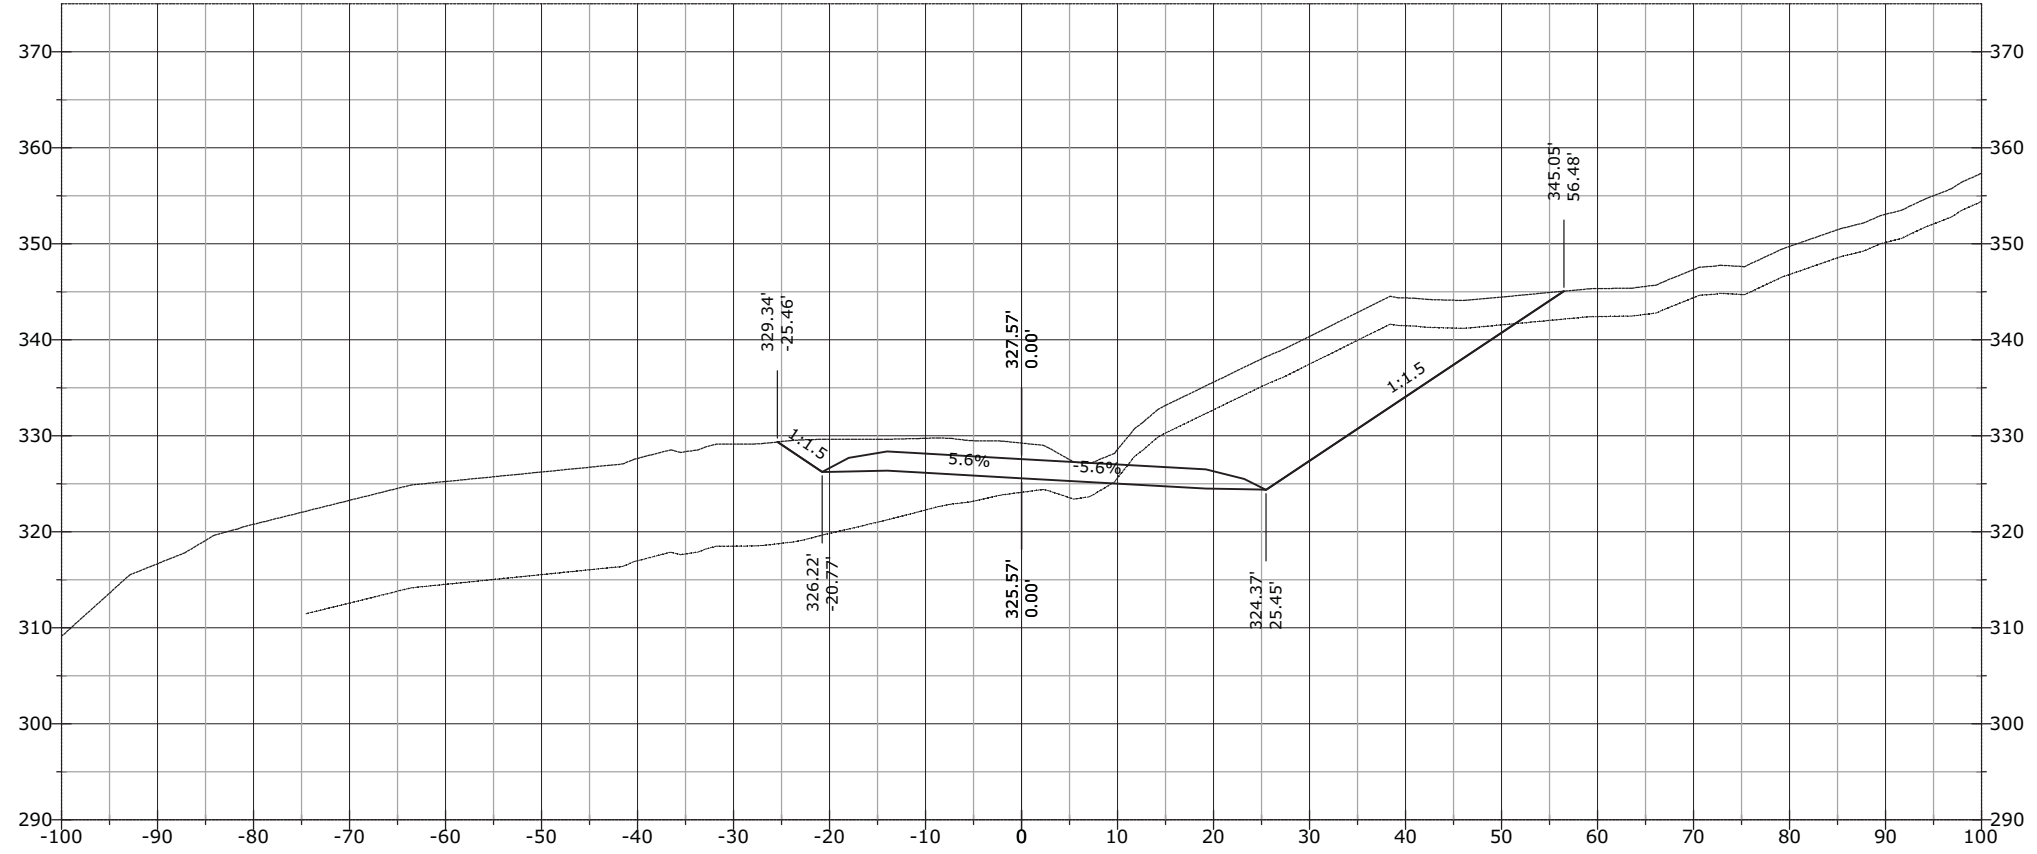


1209+93.03

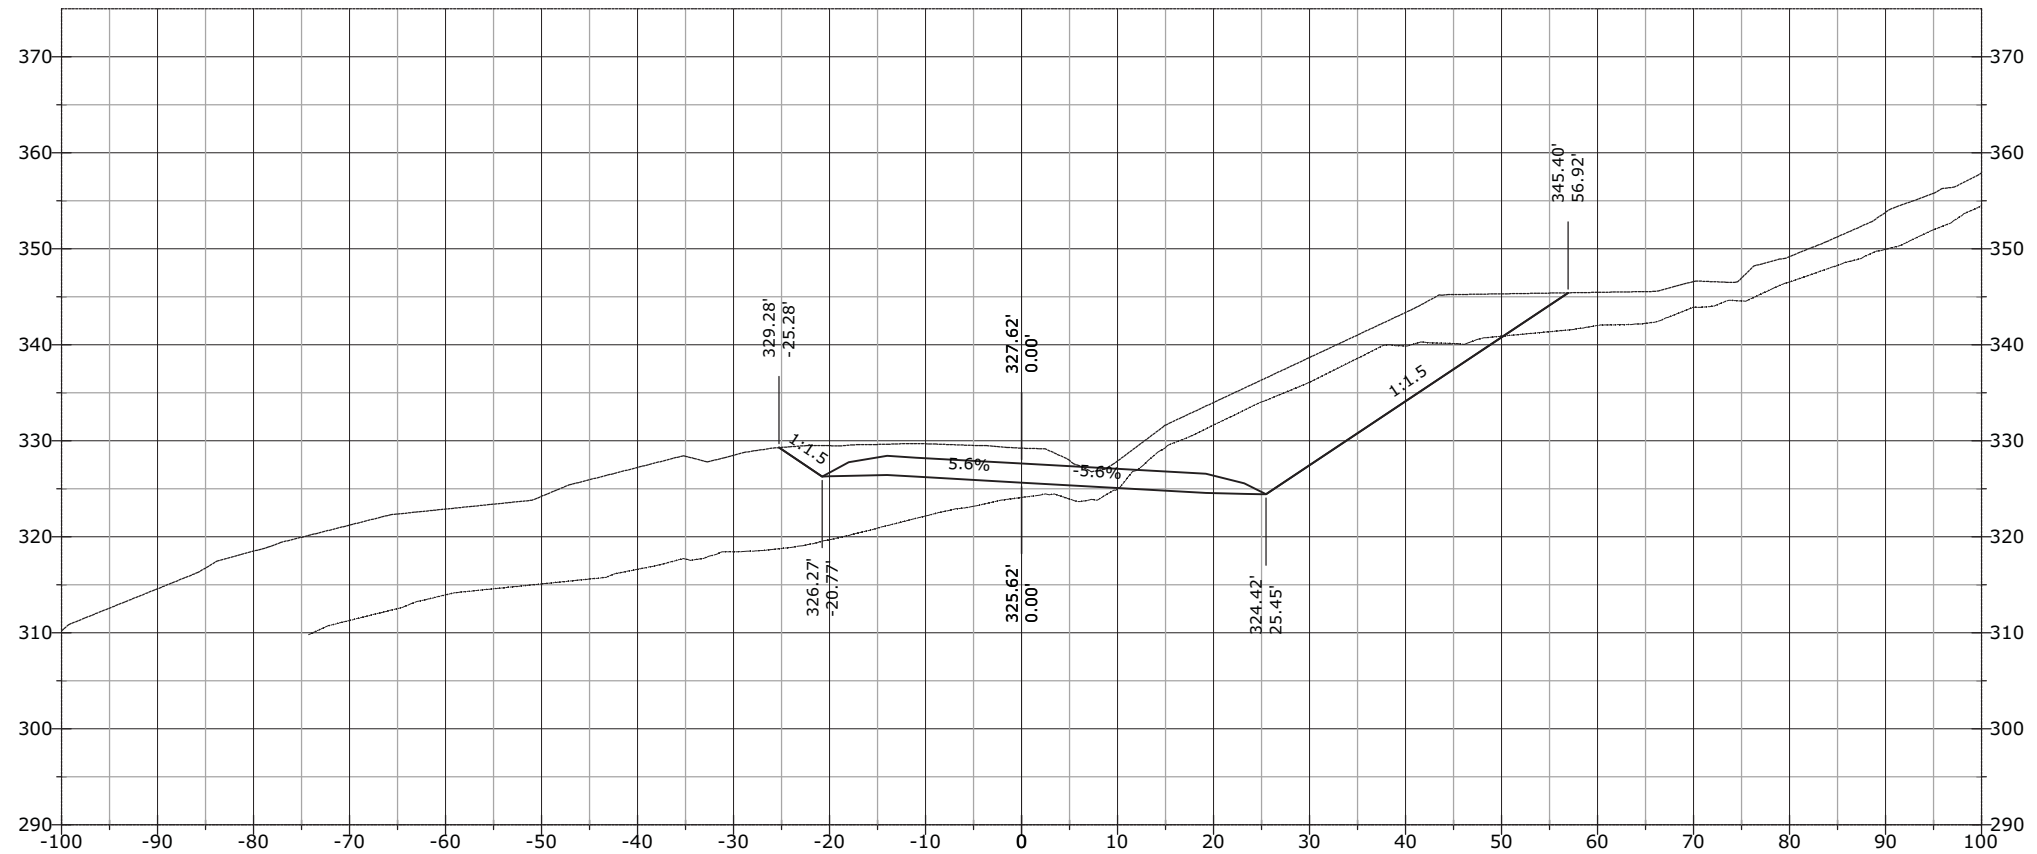


STATE	PROJECT	SHEET NUMBER
AK	AK PFH 43(10)	XS.986

1211+00.00

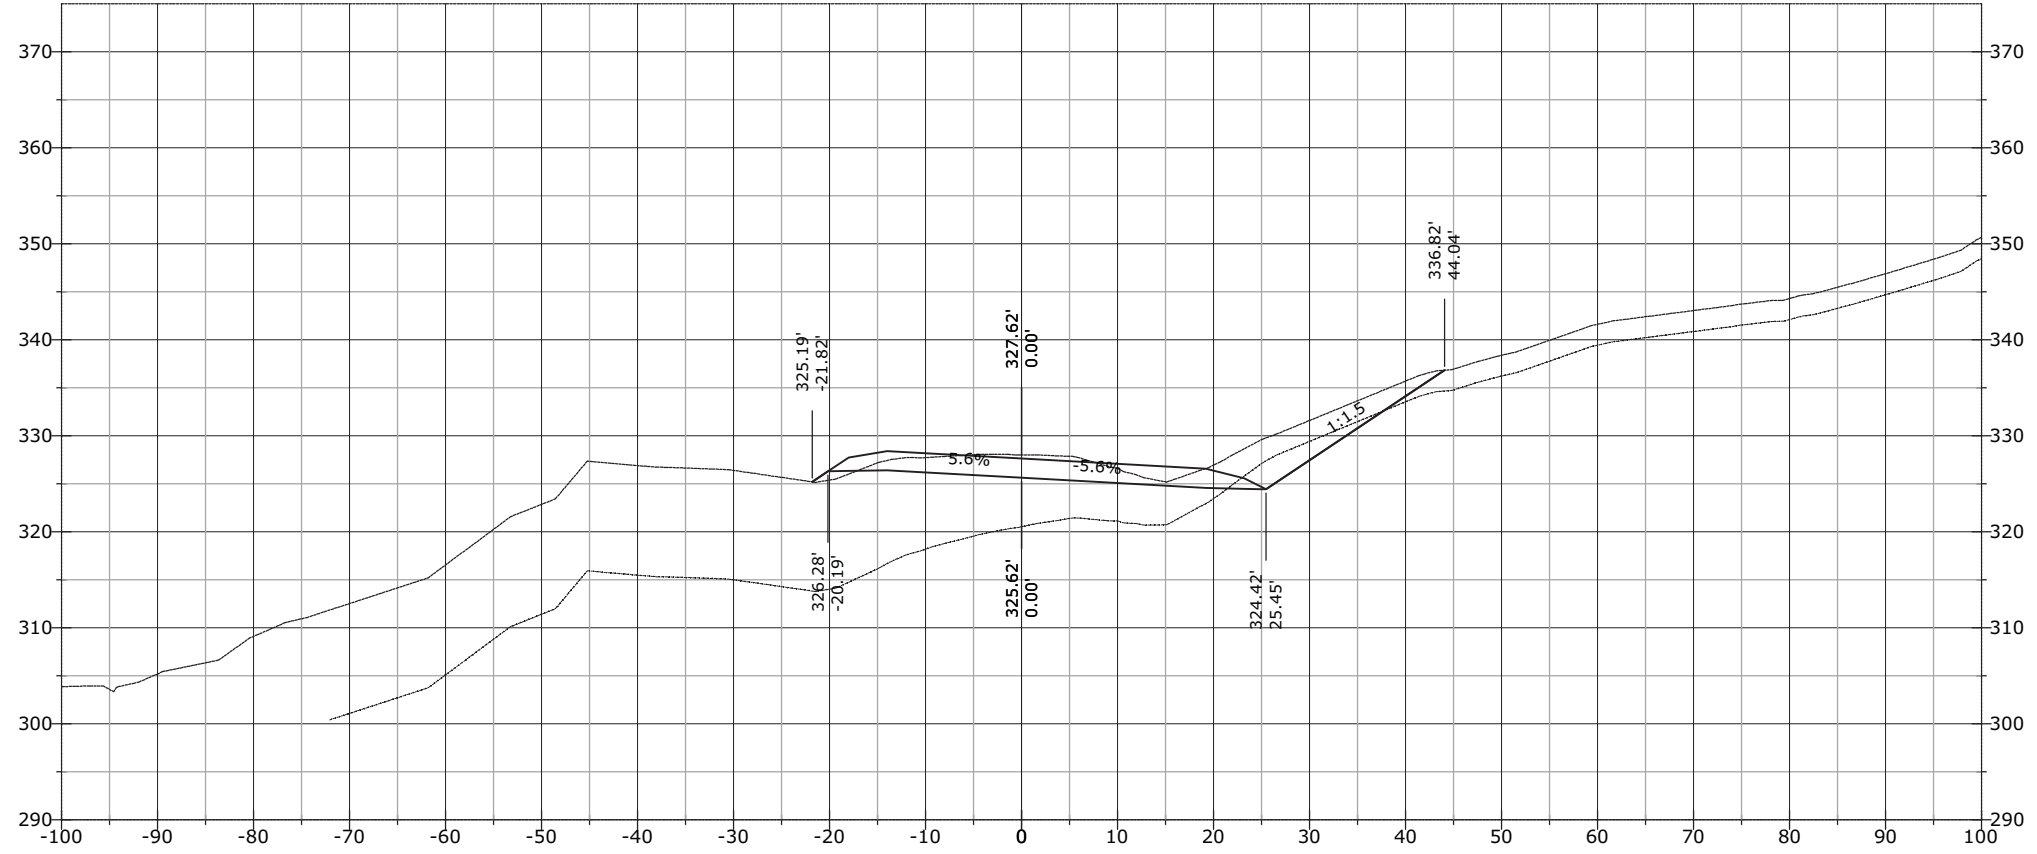


1210+50.00

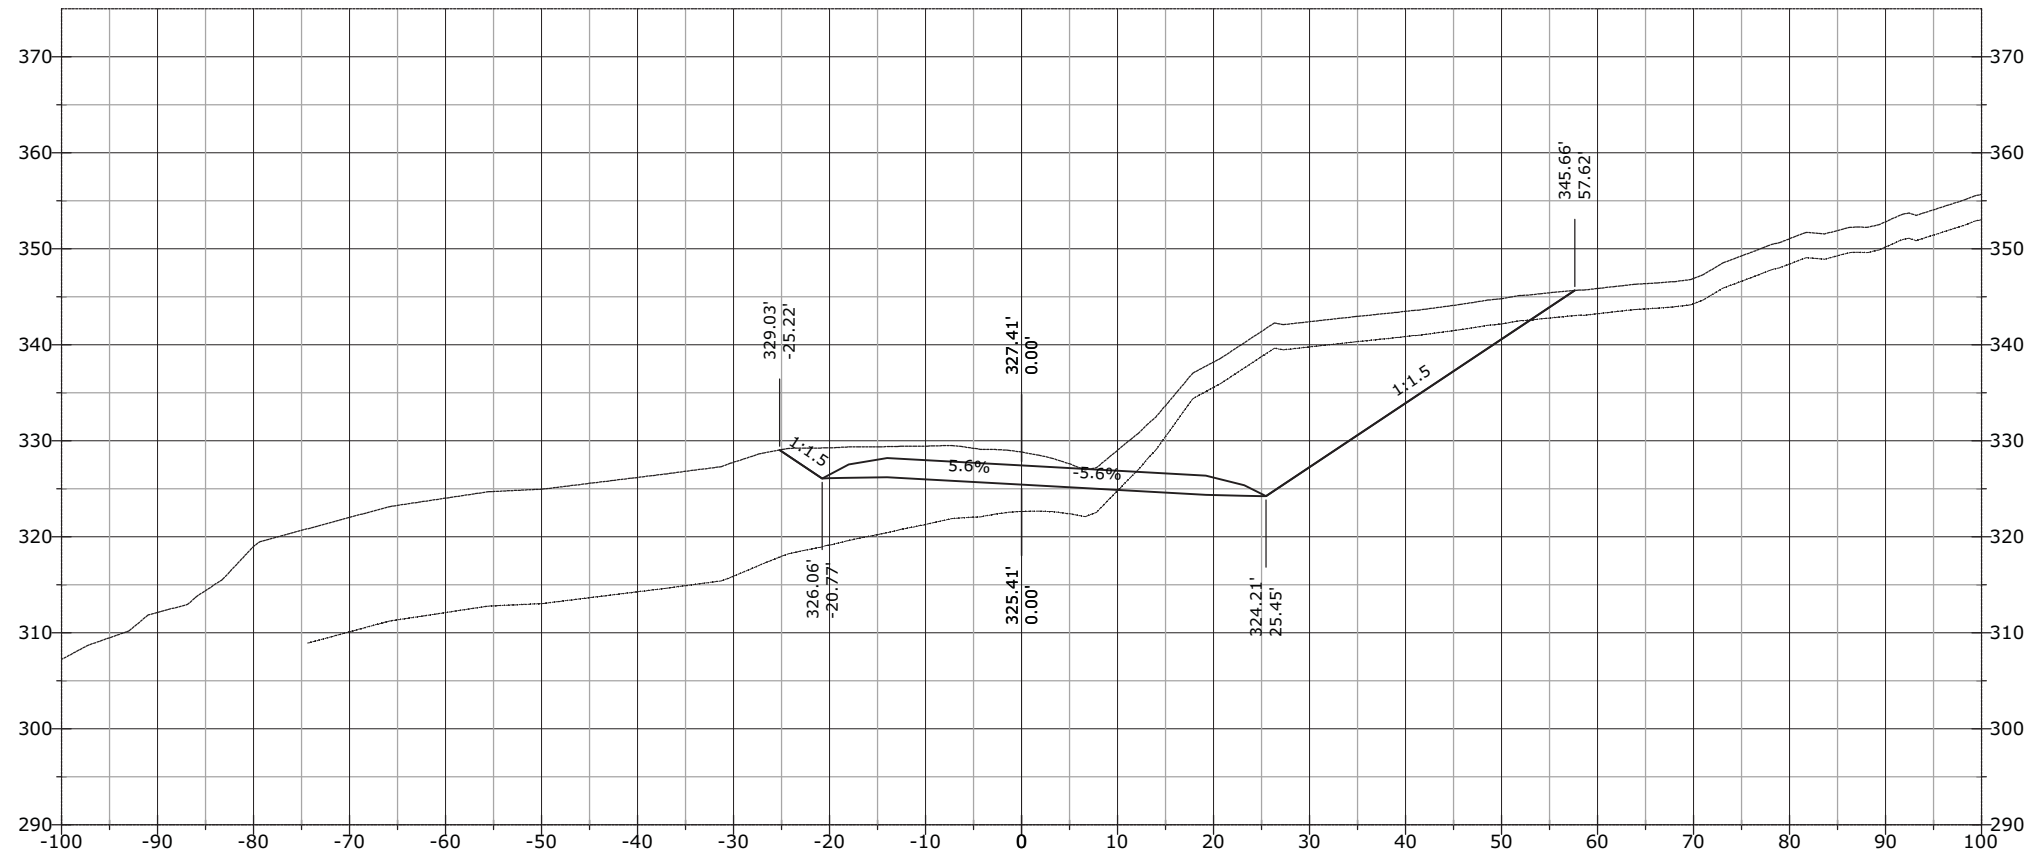


STATE	PROJECT	SHEET NUMBER
AK	AK PFH 43(10)	XS.987

1211+50.00

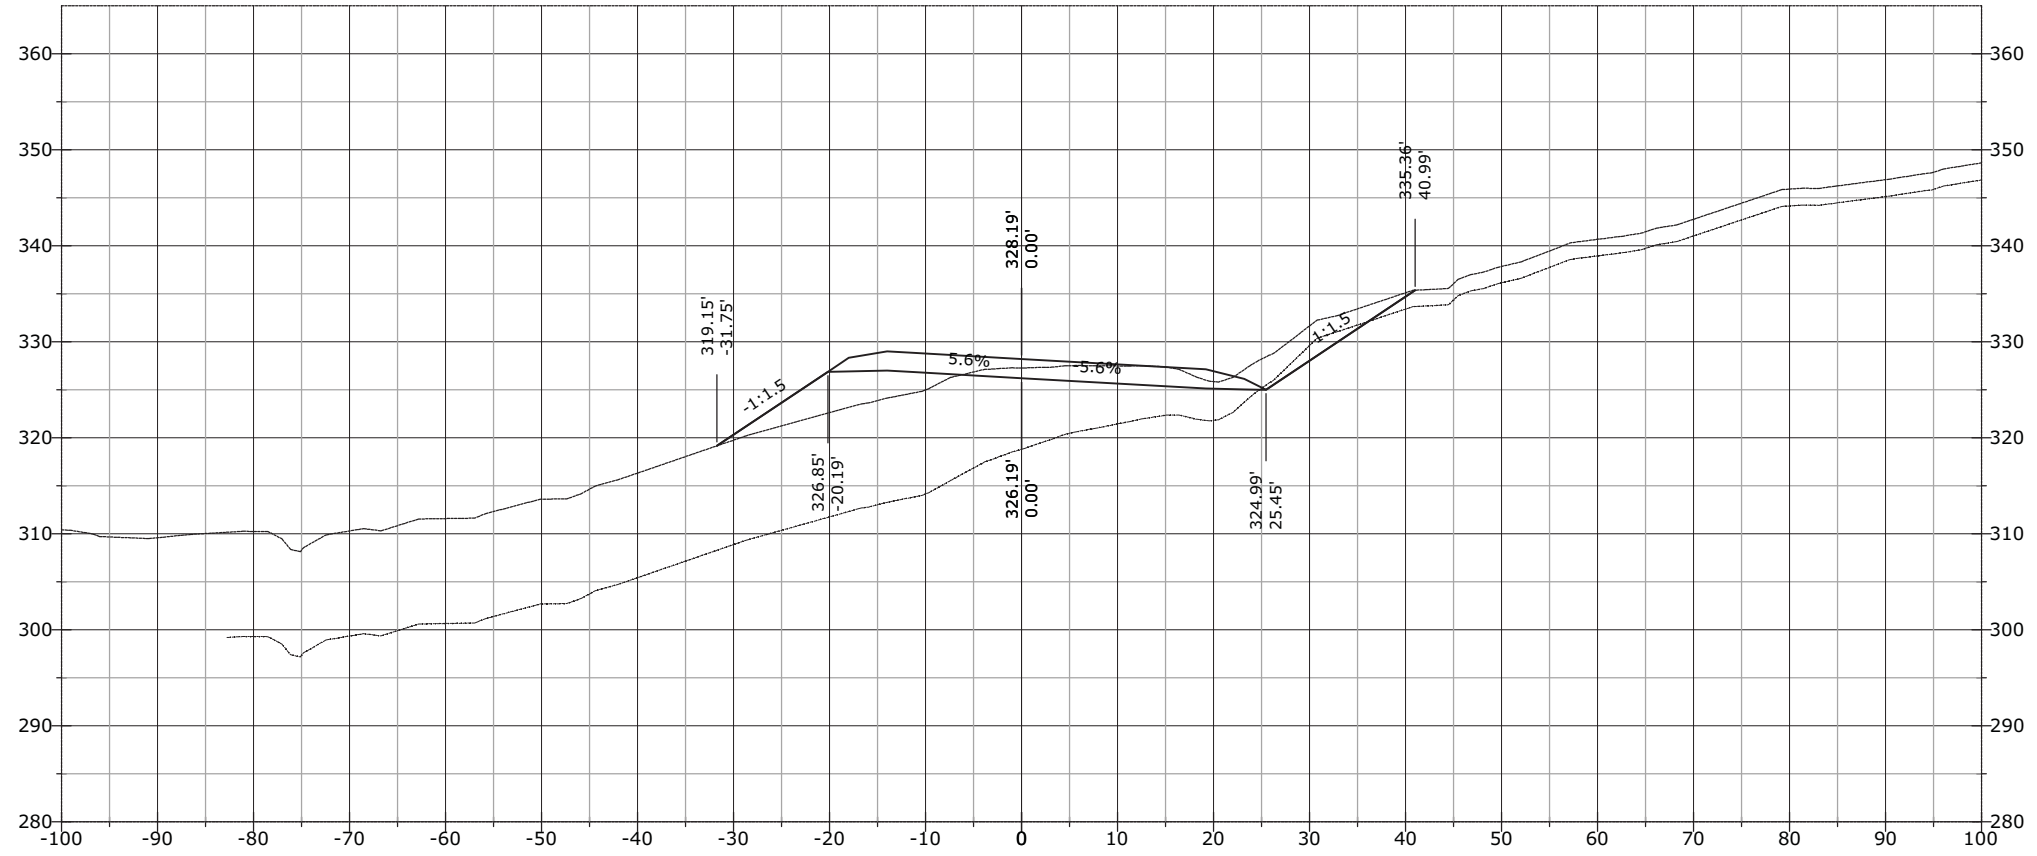


1211+26.75

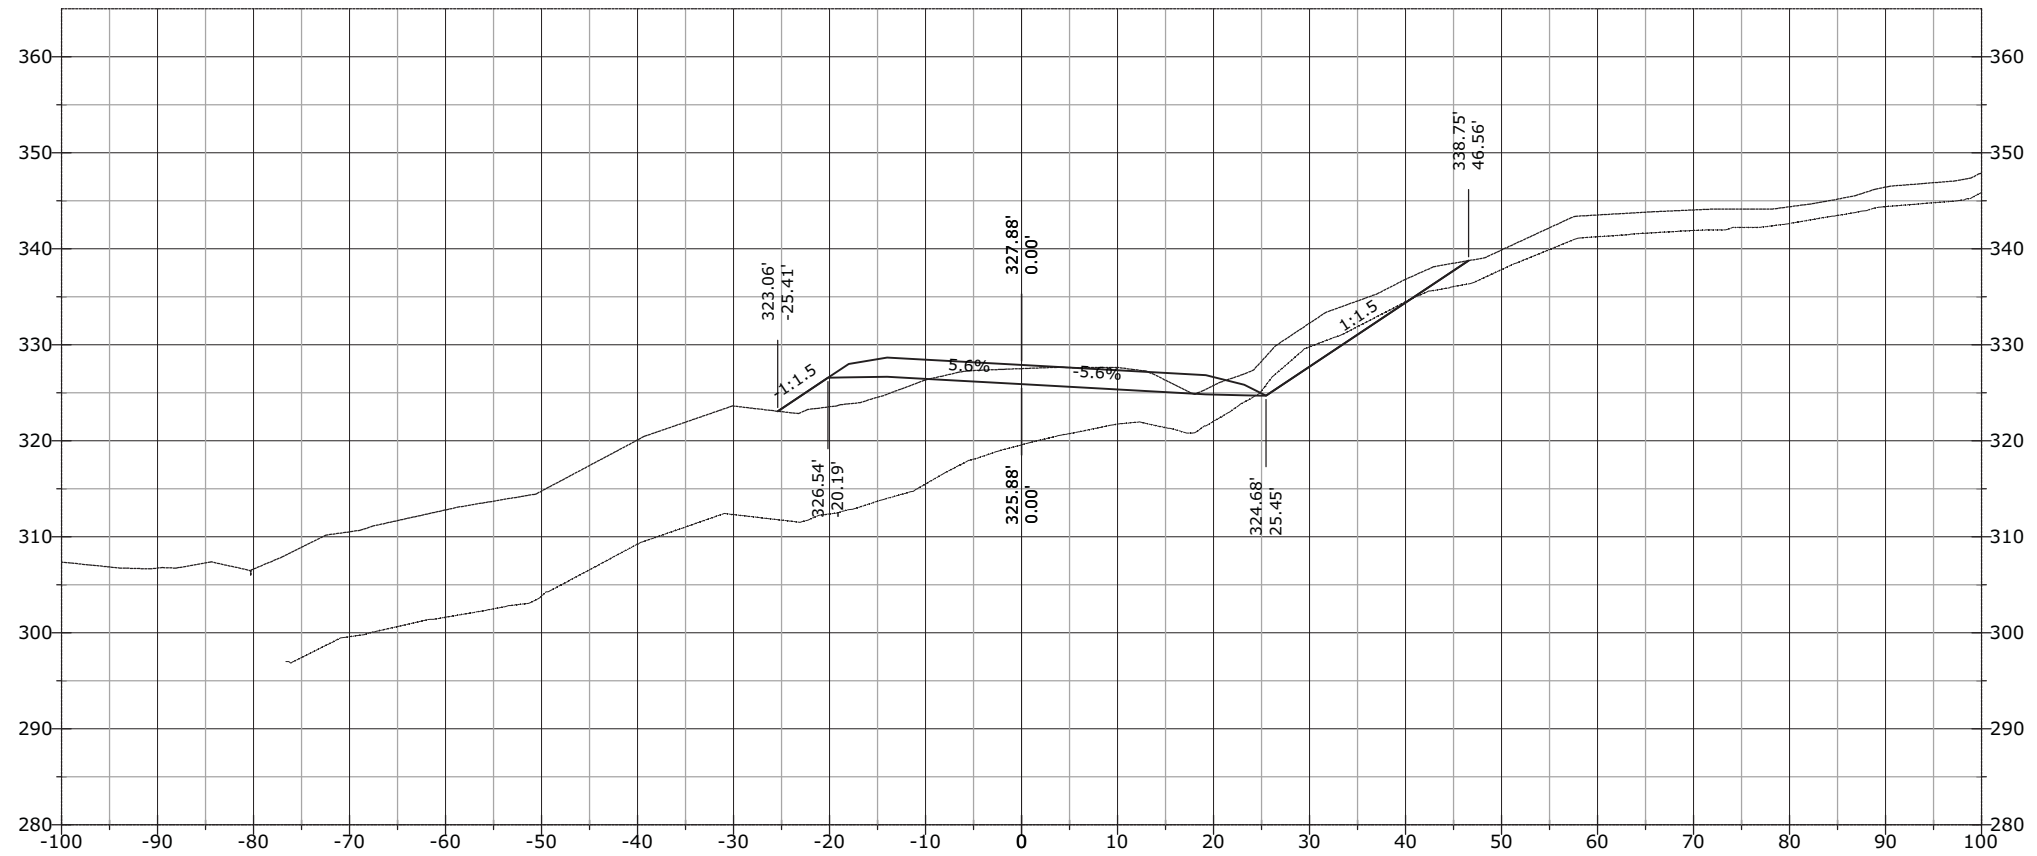


STATE	PROJECT	SHEET NUMBER
AK	AK PFH 43(10)	XS.988

1212+50.00

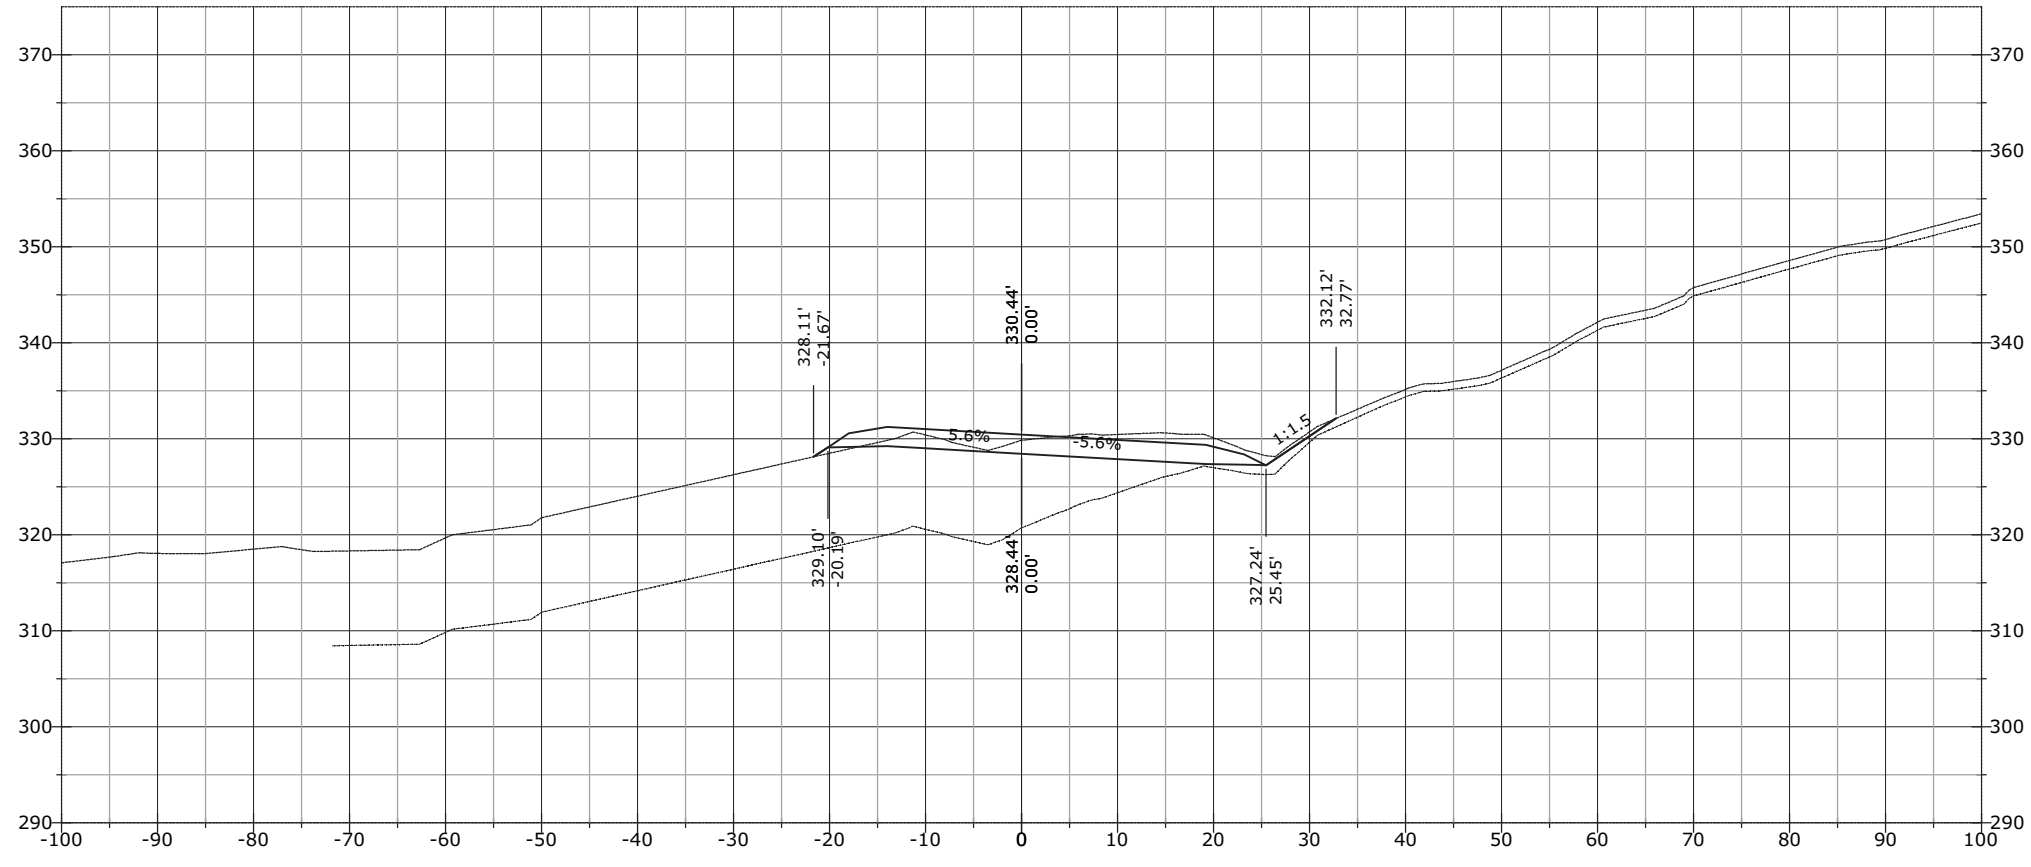


1212+00.00

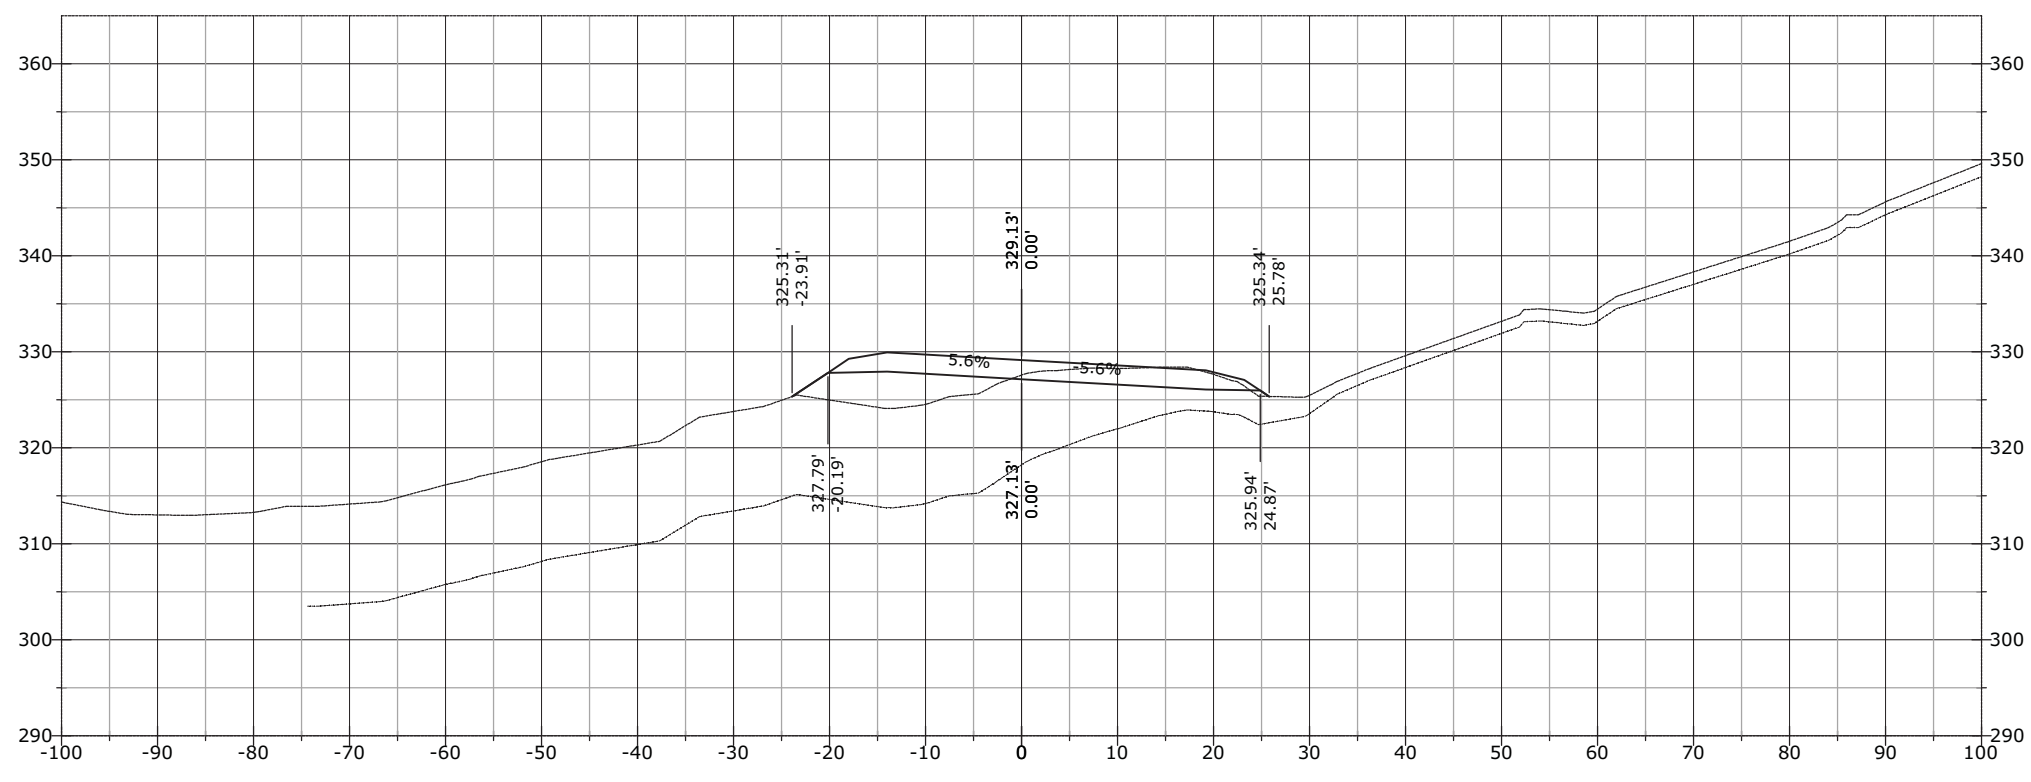


STATE	PROJECT	SHEET NUMBER
AK	AK PFH 43(10)	XS.989

1213+50.00

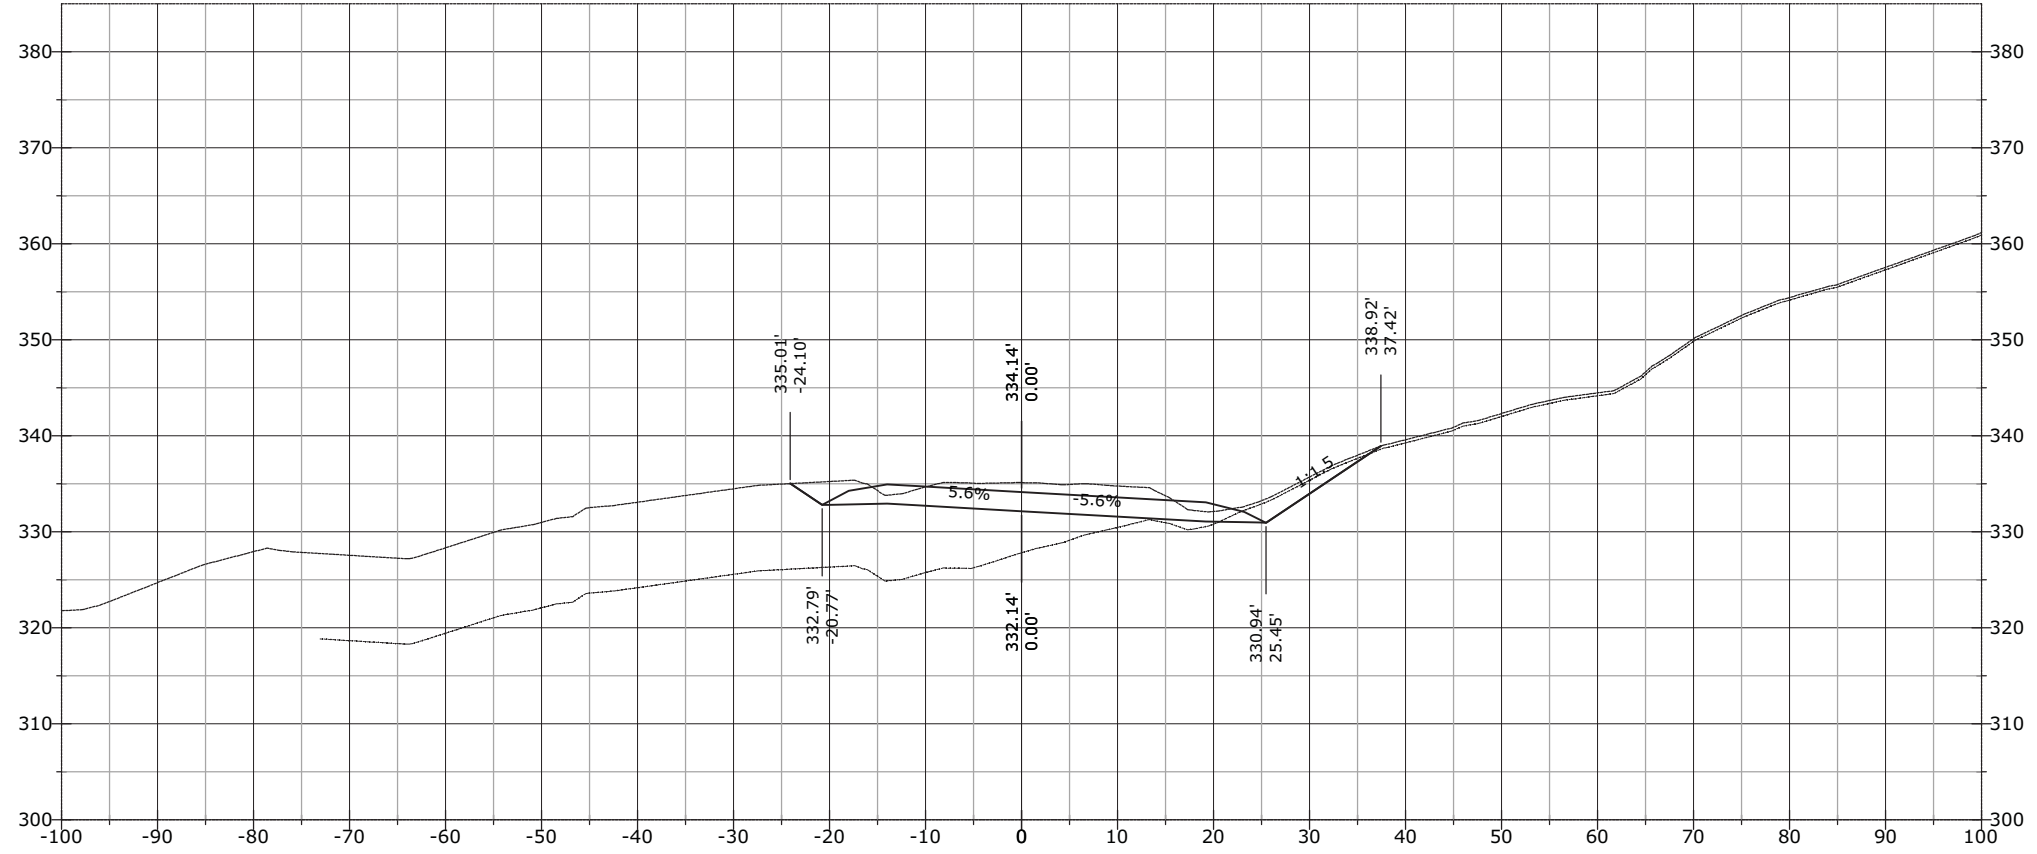


1213+00.00

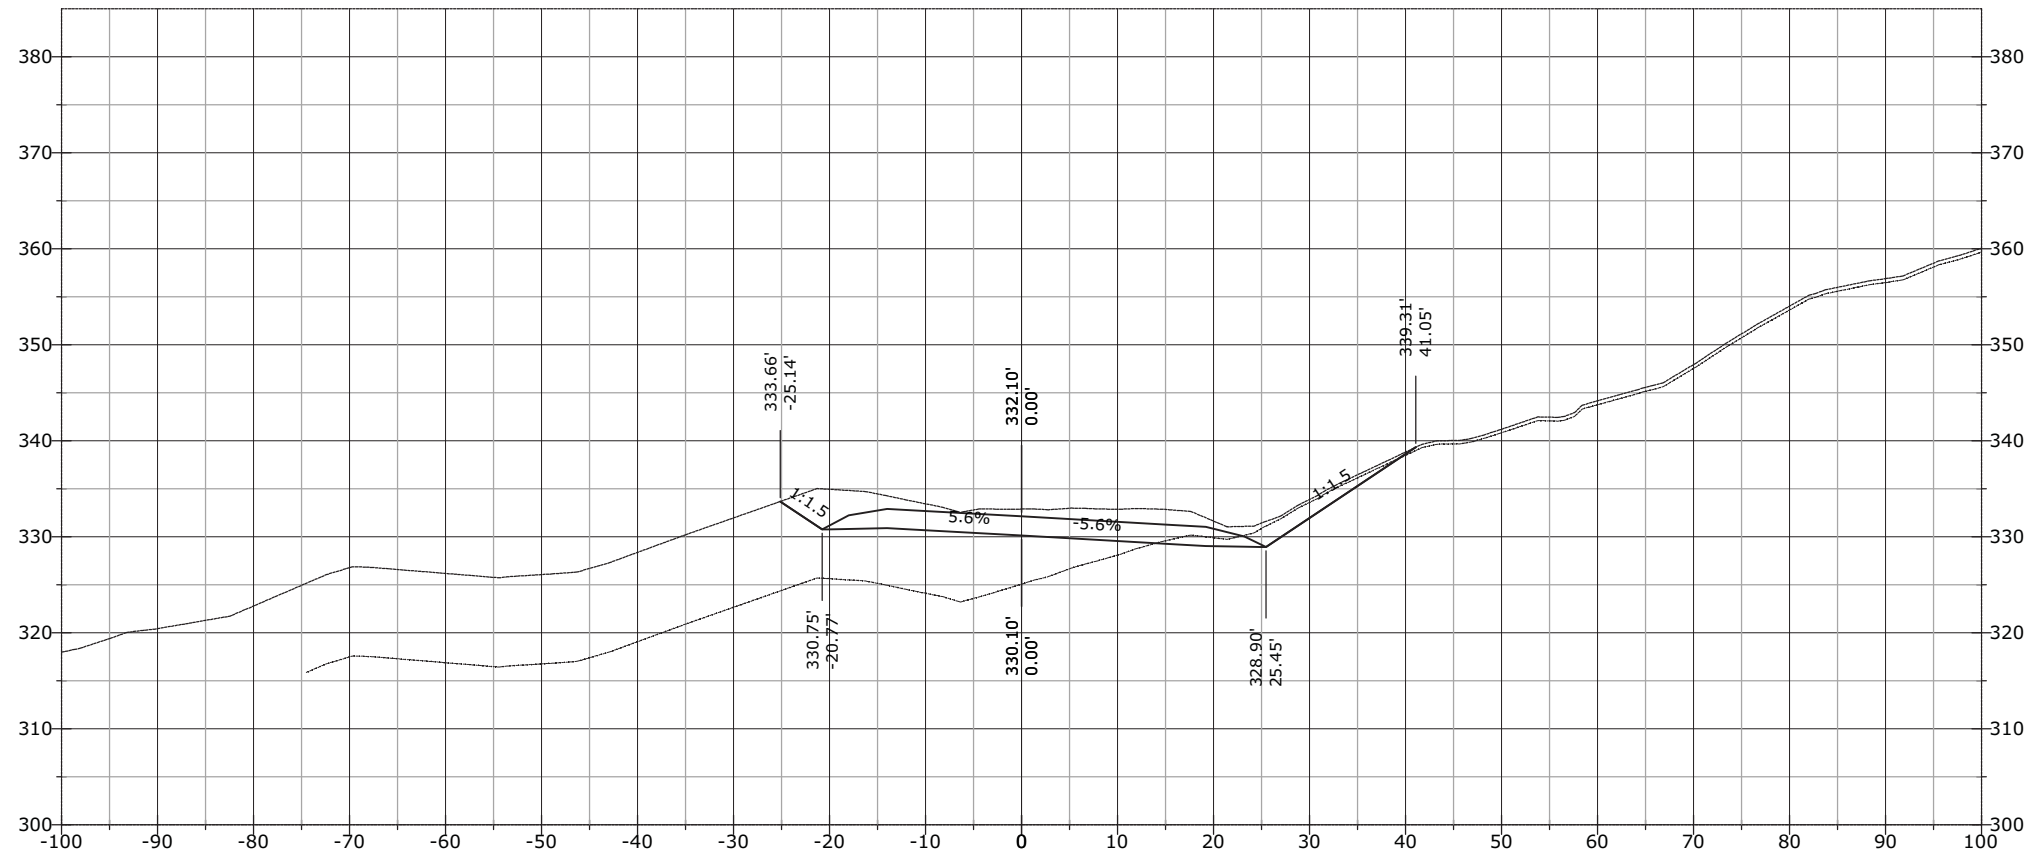


STATE	PROJECT	SHEET NUMBER
AK	AK PFH 43(10)	XS.990

1214+03.75

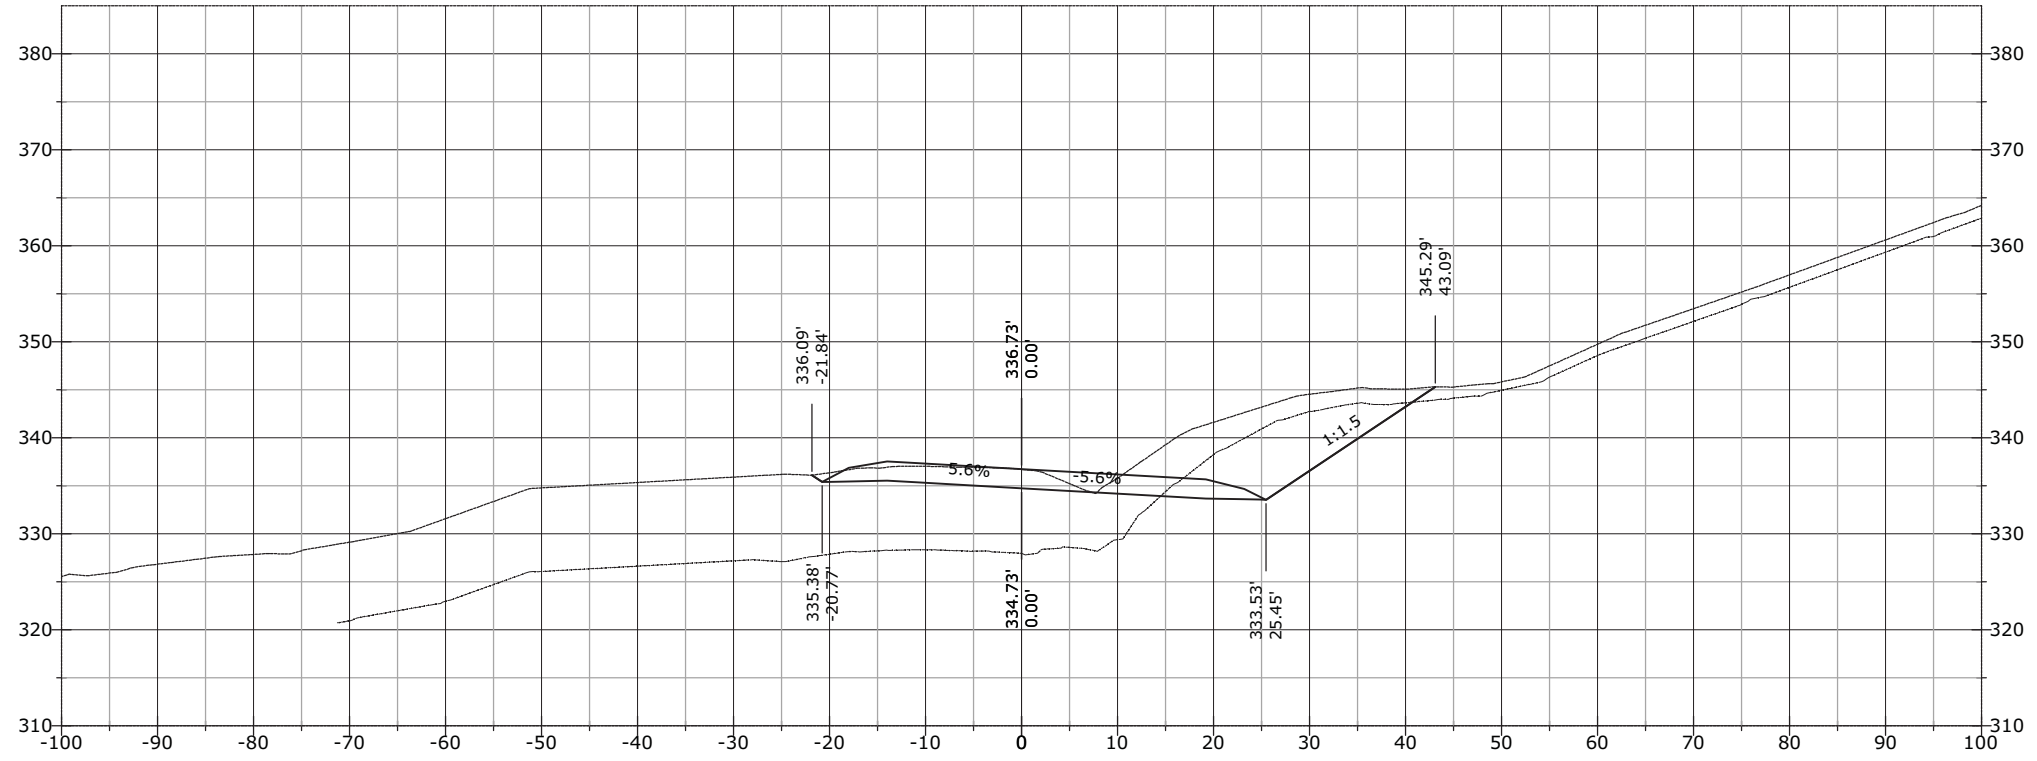


1214+00.00

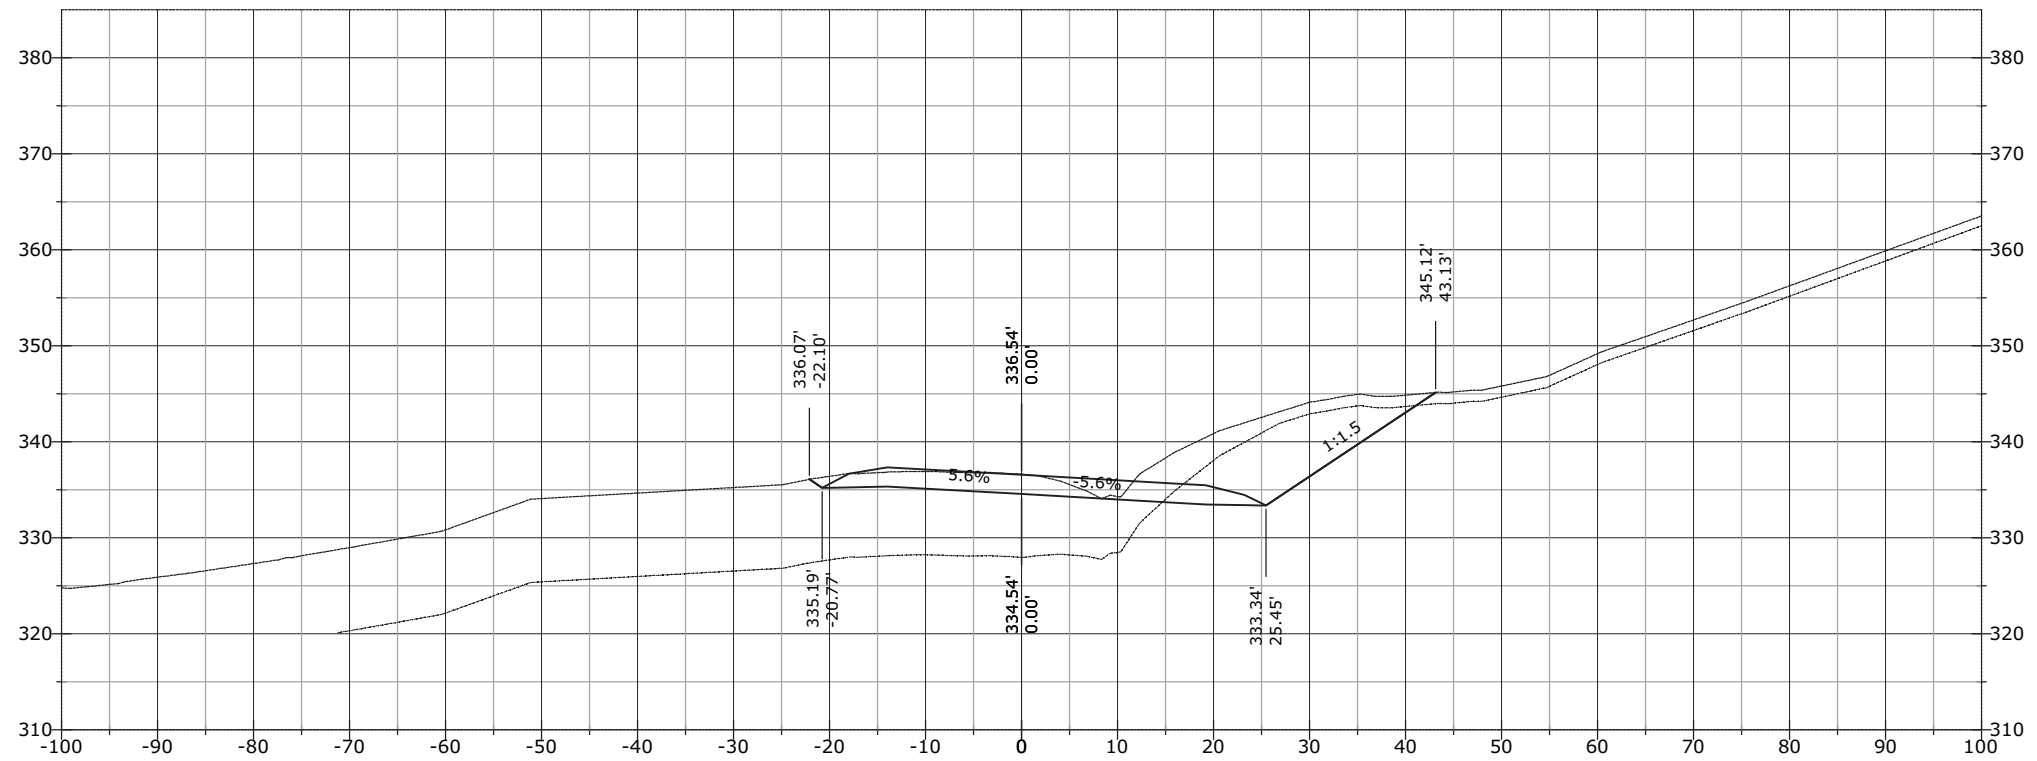


STATE	PROJECT	SHEET NUMBER
AK	AK PFH 43(10)	XS.991

1214+42.41

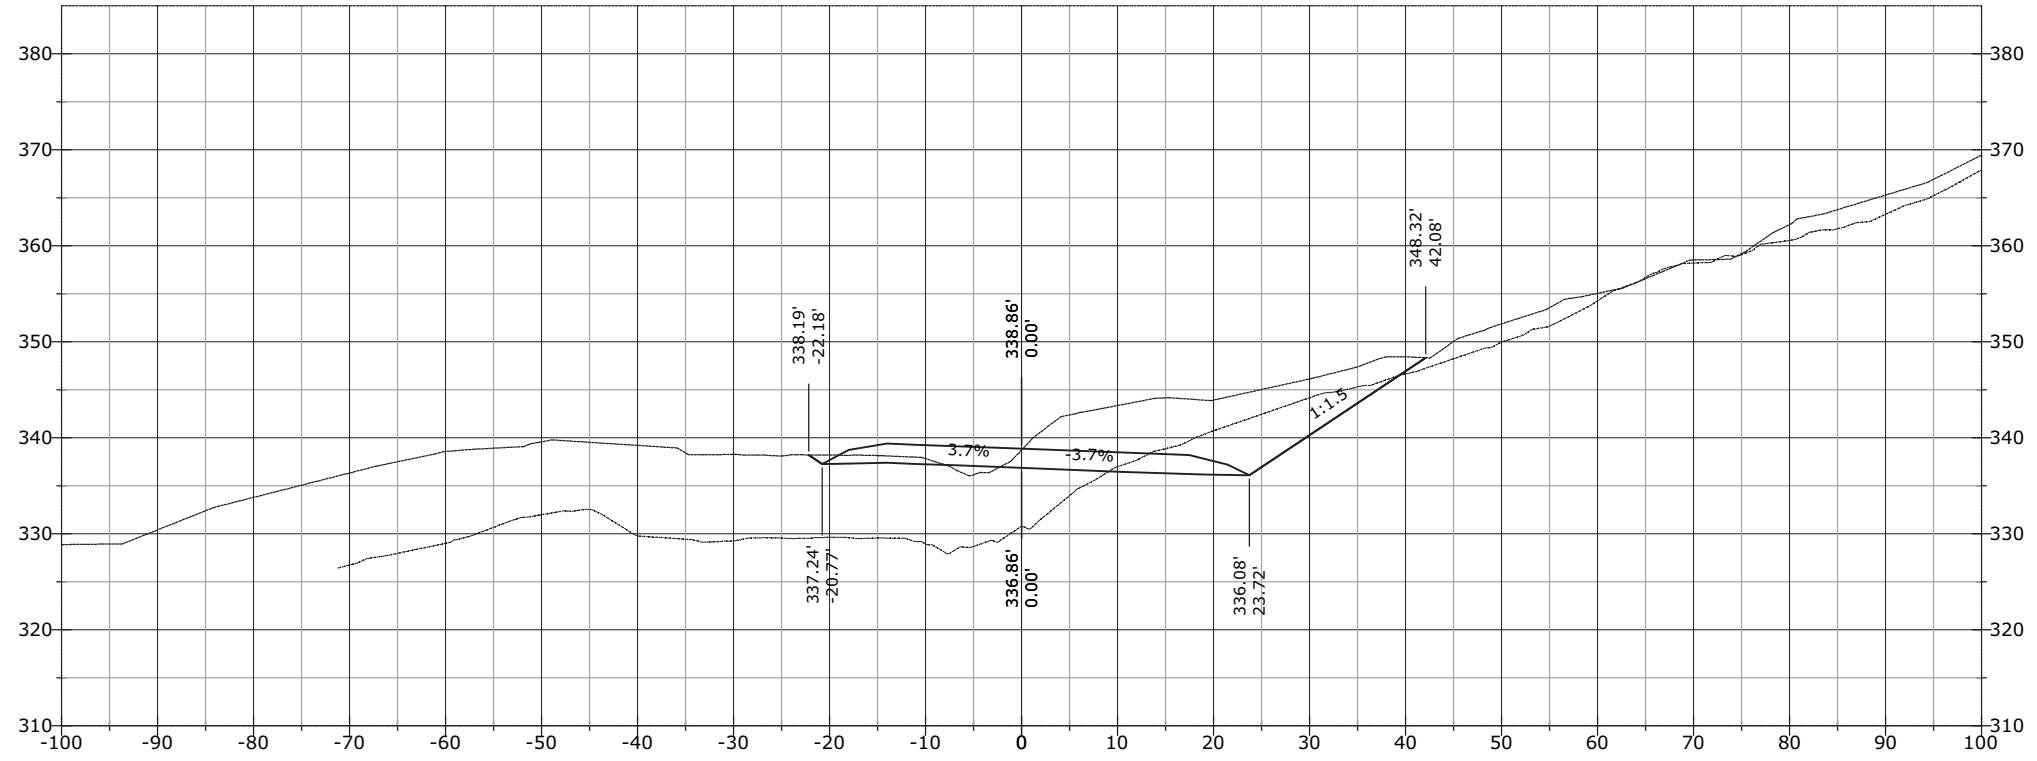


1214+23.22

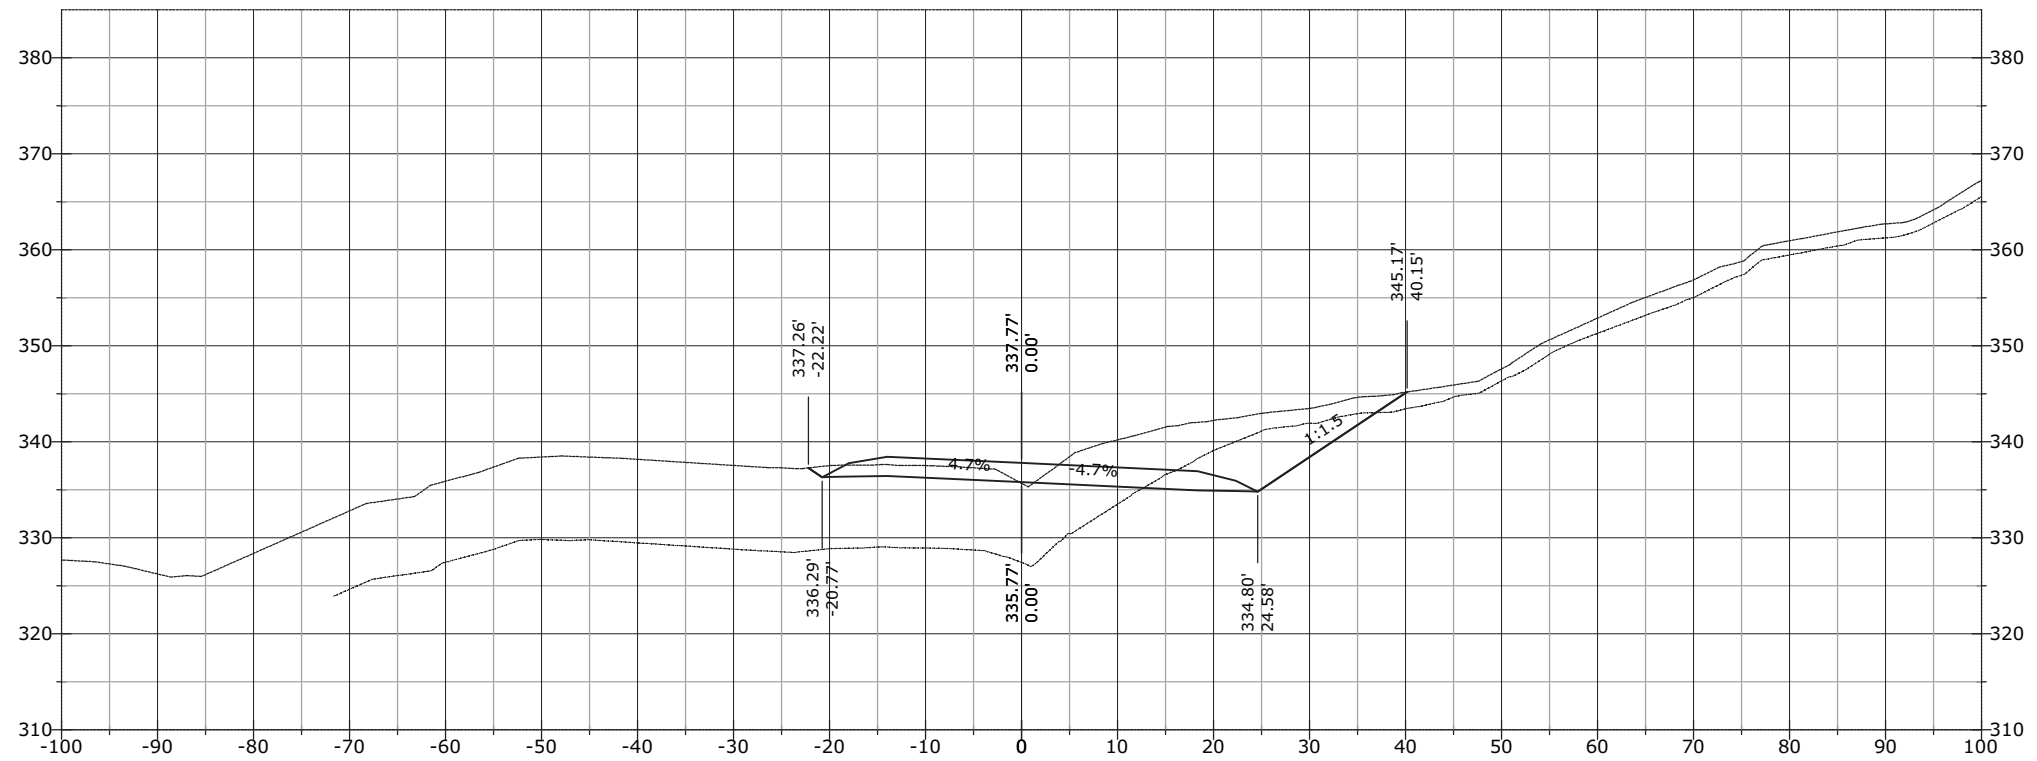


STATE	PROJECT	SHEET NUMBER
AK	AK PFH 43(10)	XS.992

1214+78.32

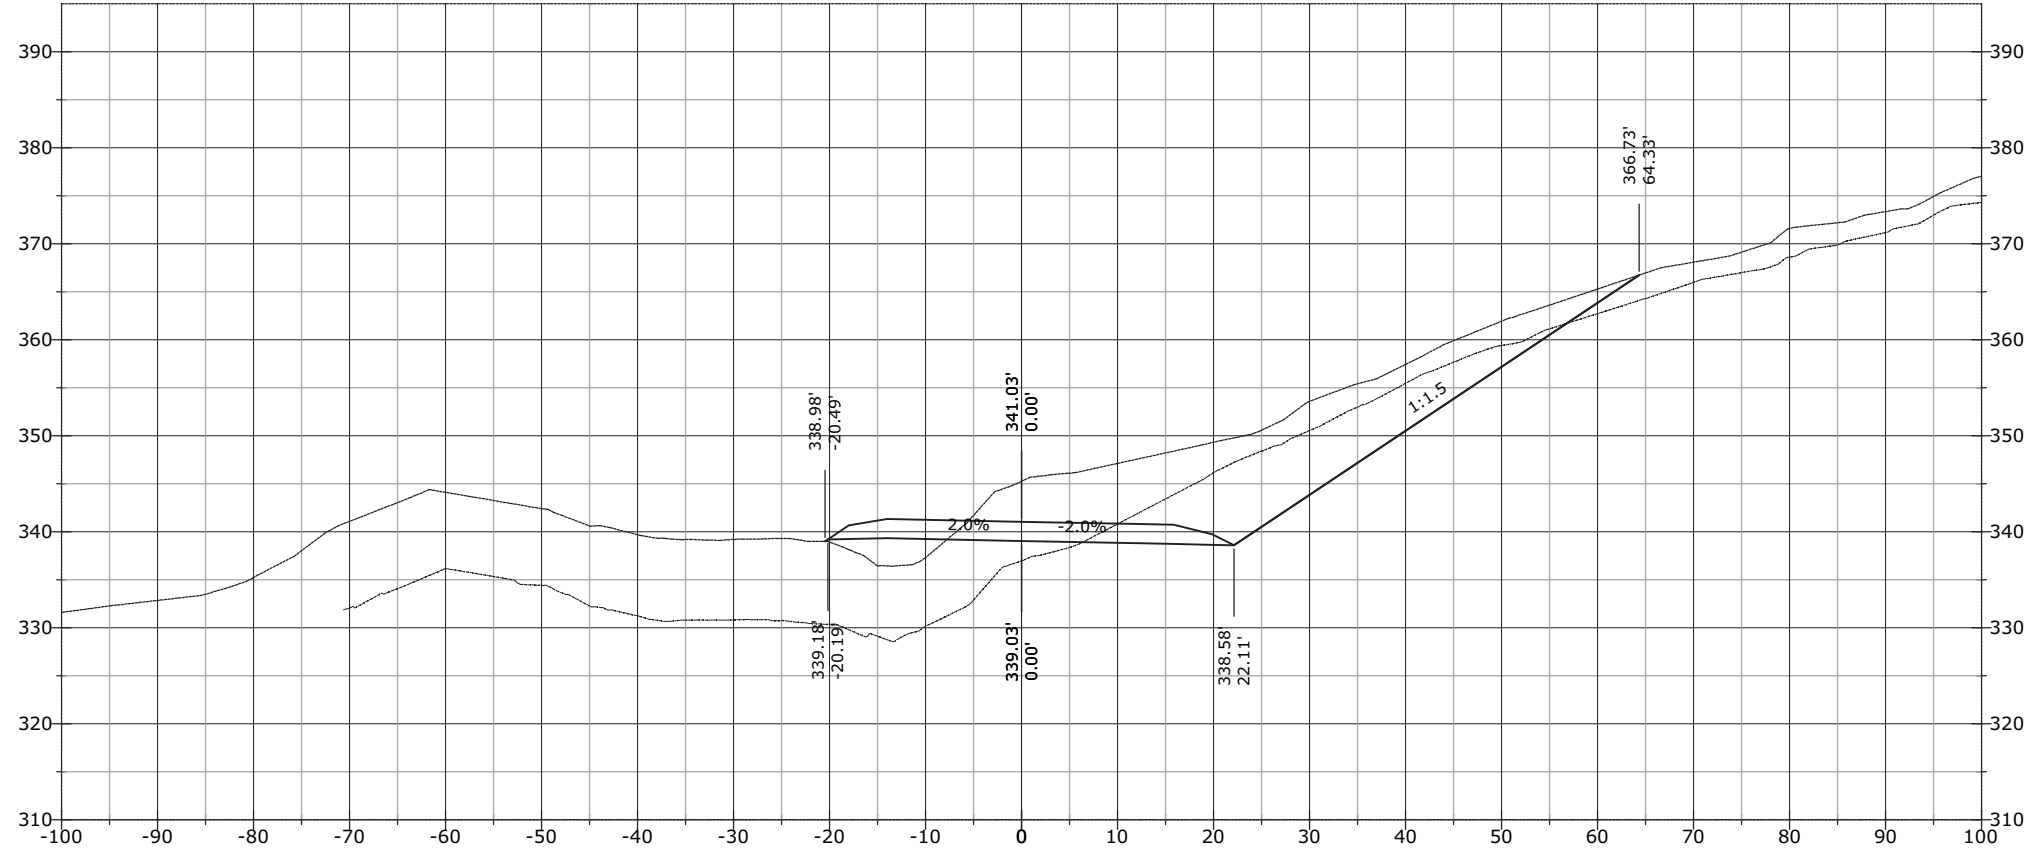


1214+50.00

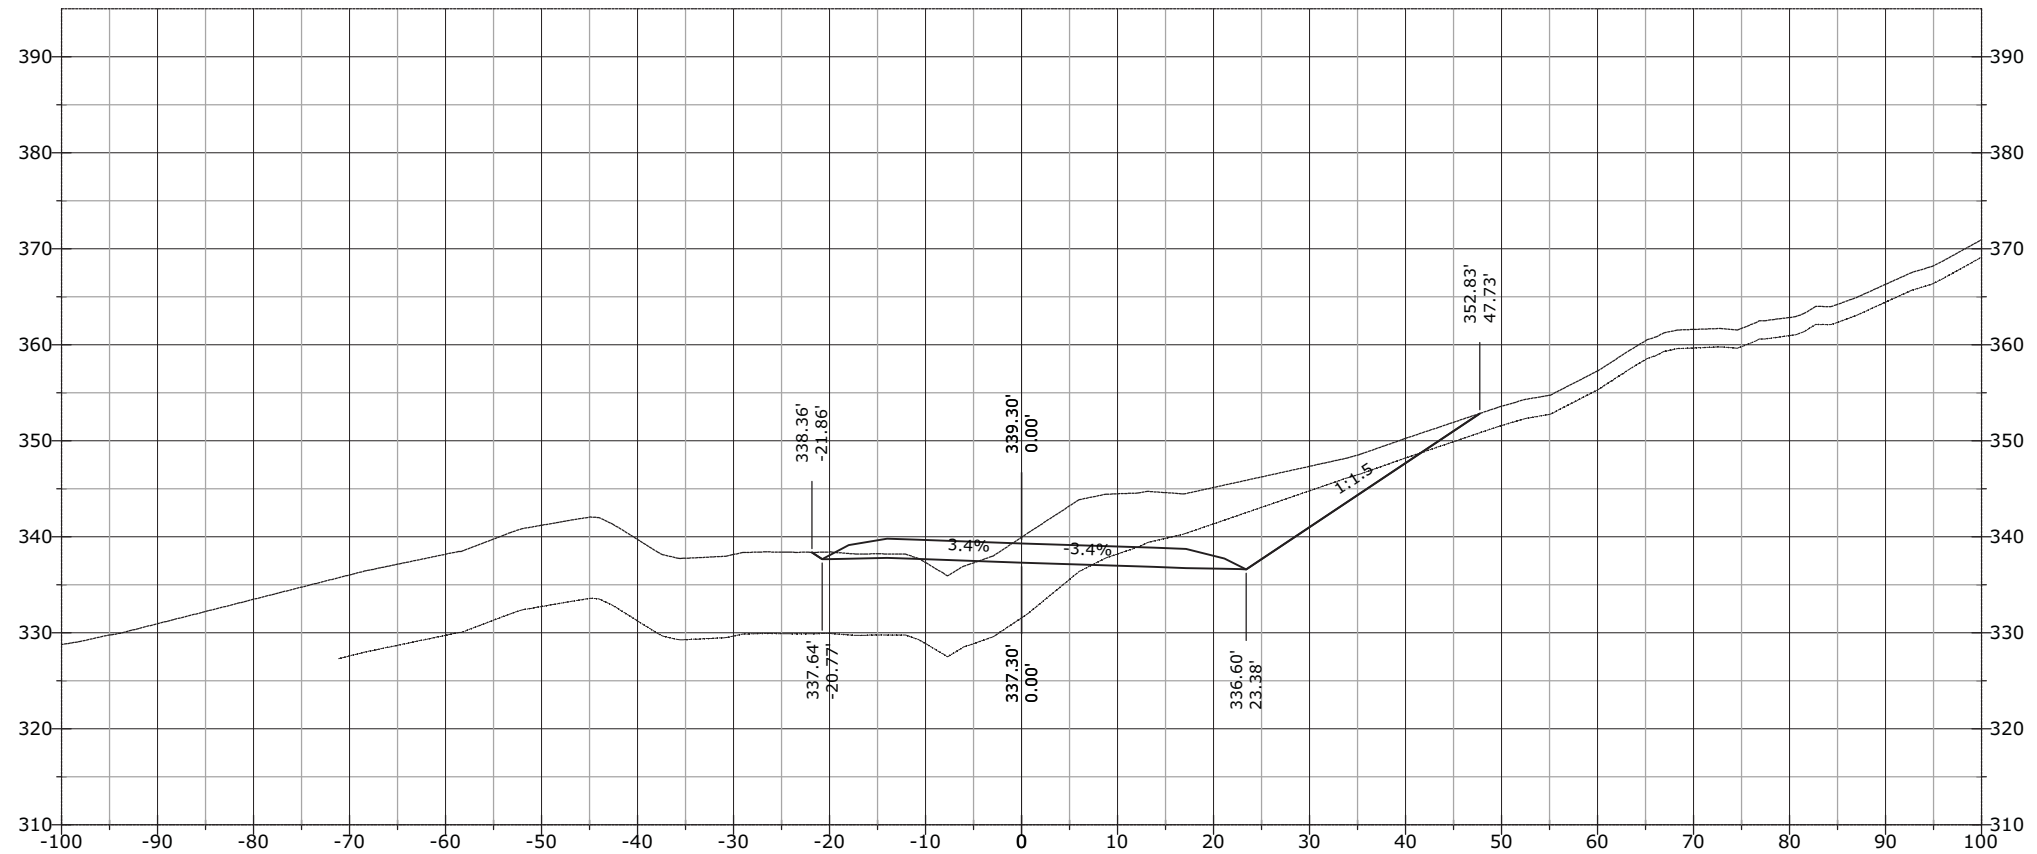

STATE	PROJECT	SHEET NUMBER
AK	AK PFH 43(10)	XS.993


J:\2012\121088 FH43 Deweyville Trailhead to Neck Lake\E. Drawings\Civil\PDFs\Cross Section March\# - RFC Cross Sections EXPLODED DELETED.dwg [USC] 29 March 2013 11:53 AM

1215+00.00

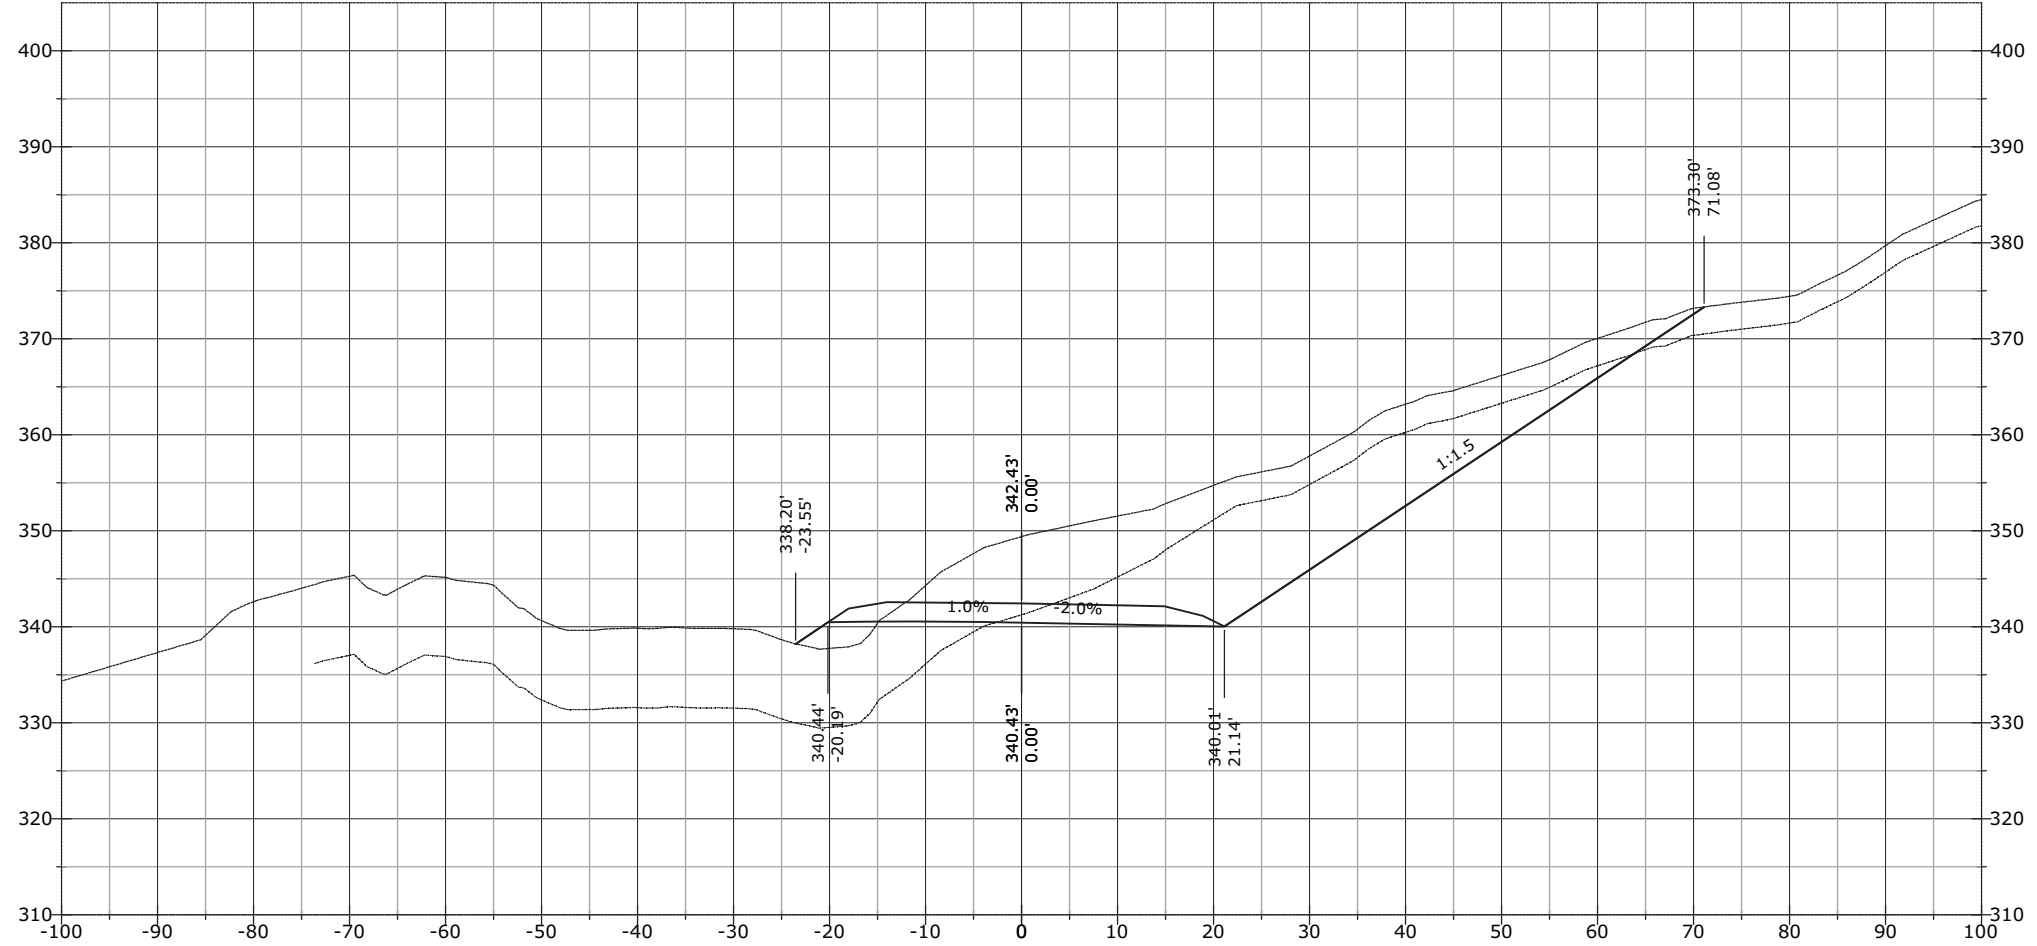


STATE	PROJECT	SHEET NUMBER
AK	AK PFH 43(10)	XS.994

1215+43.03

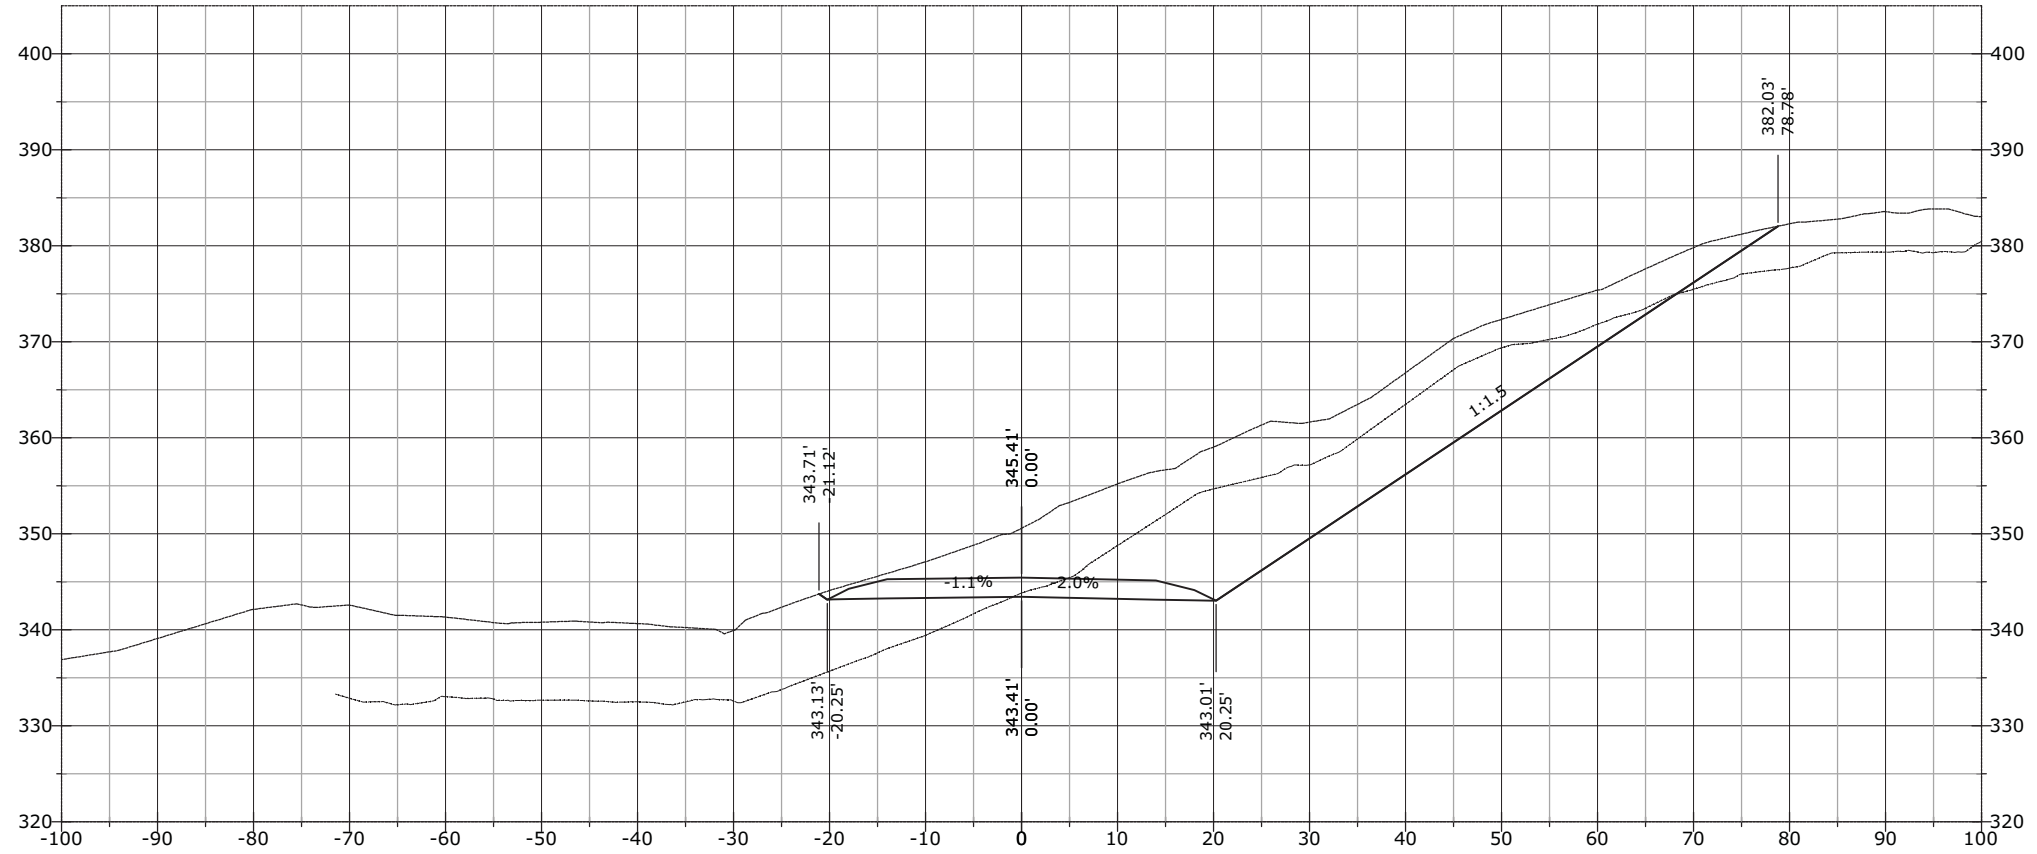


1215+19.75

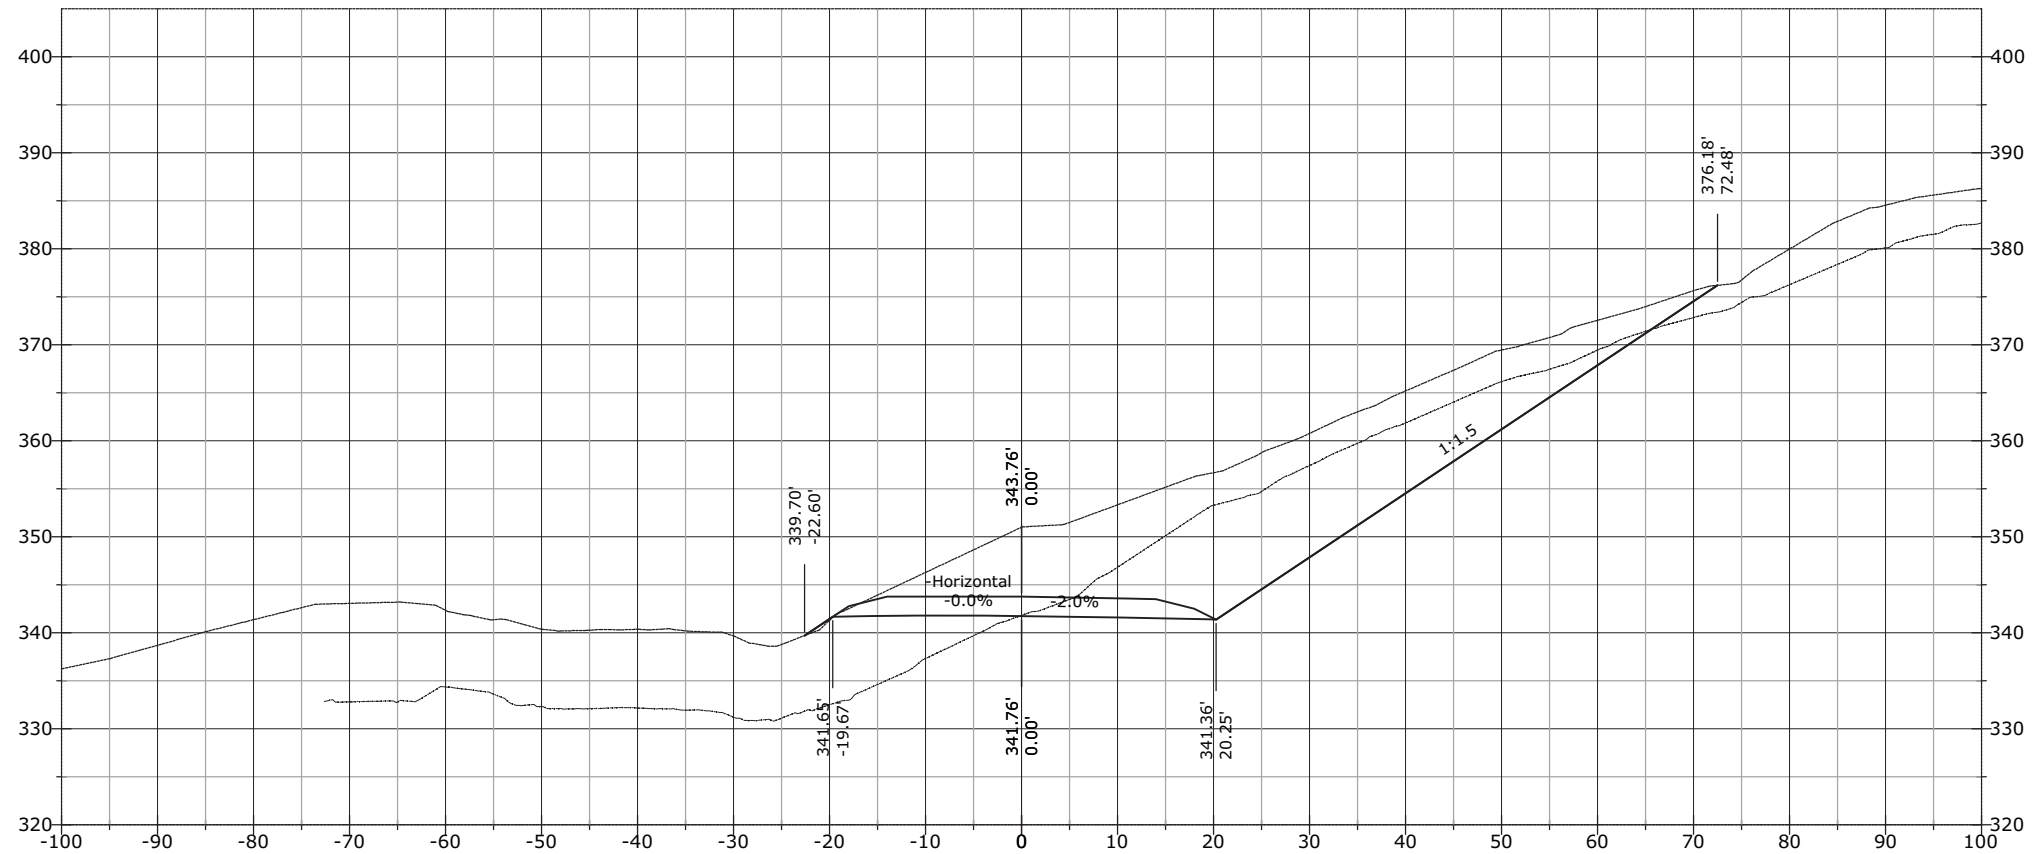


STATE	PROJECT	SHEET NUMBER
AK	AK PFH 43(10)	XS.995

1215+61.18

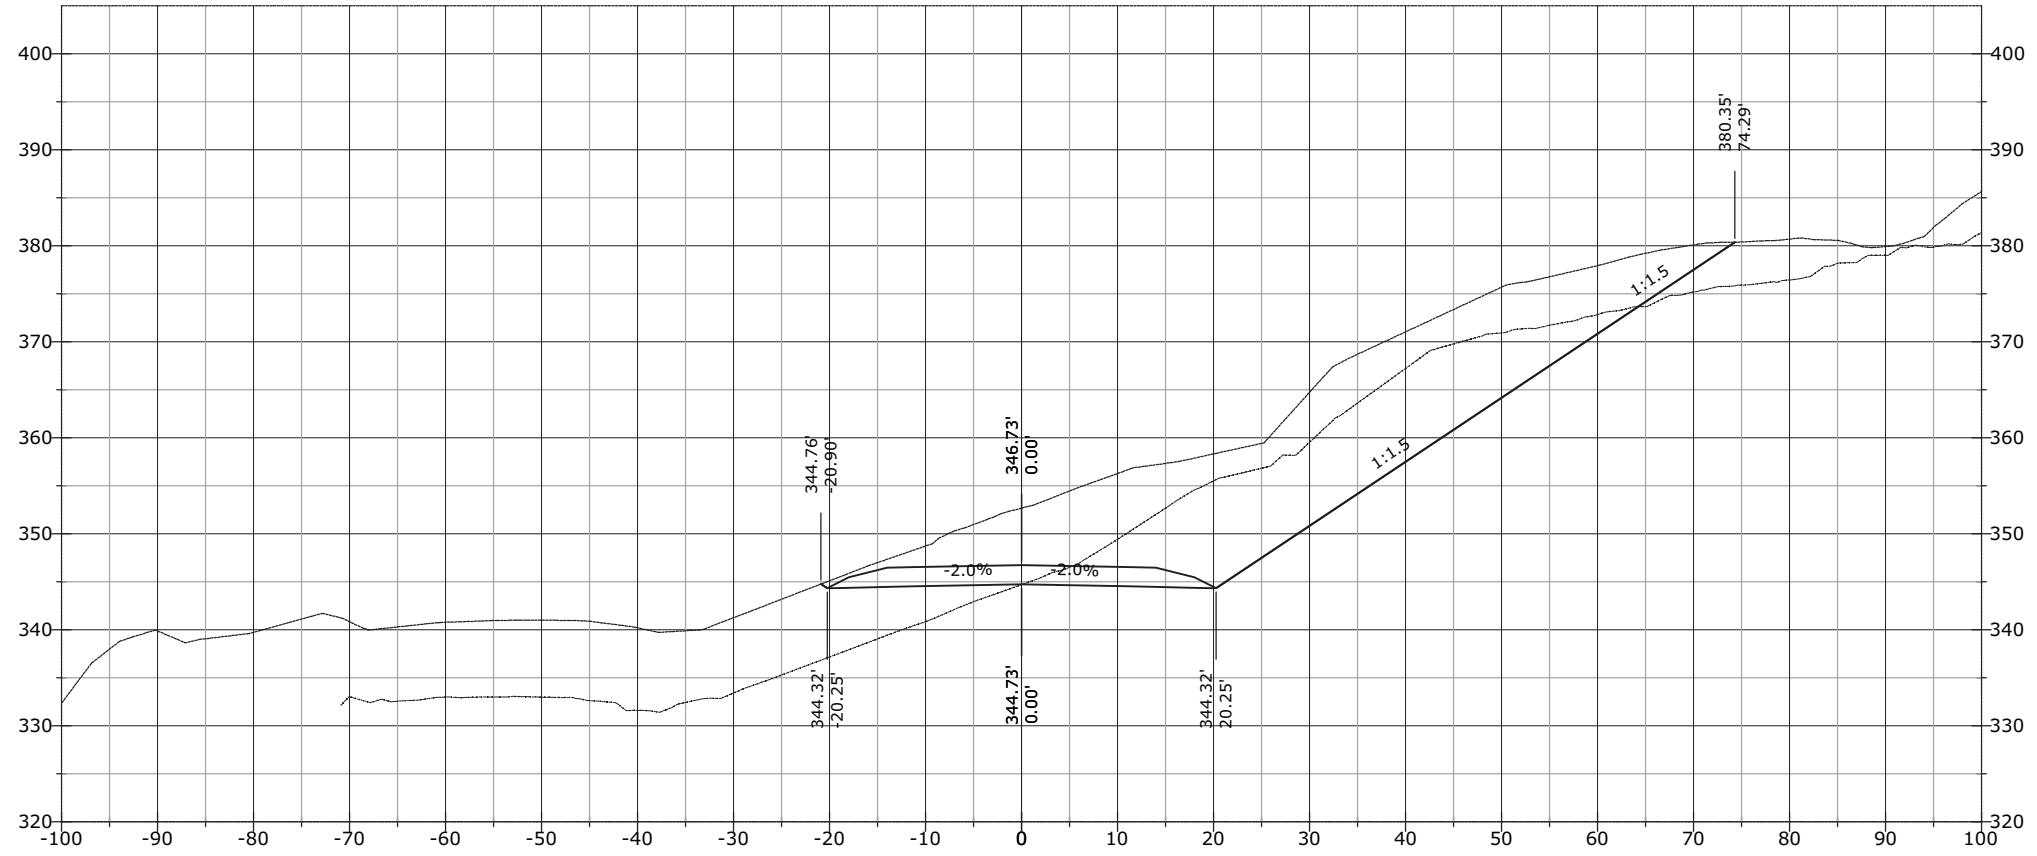


1215+50.00

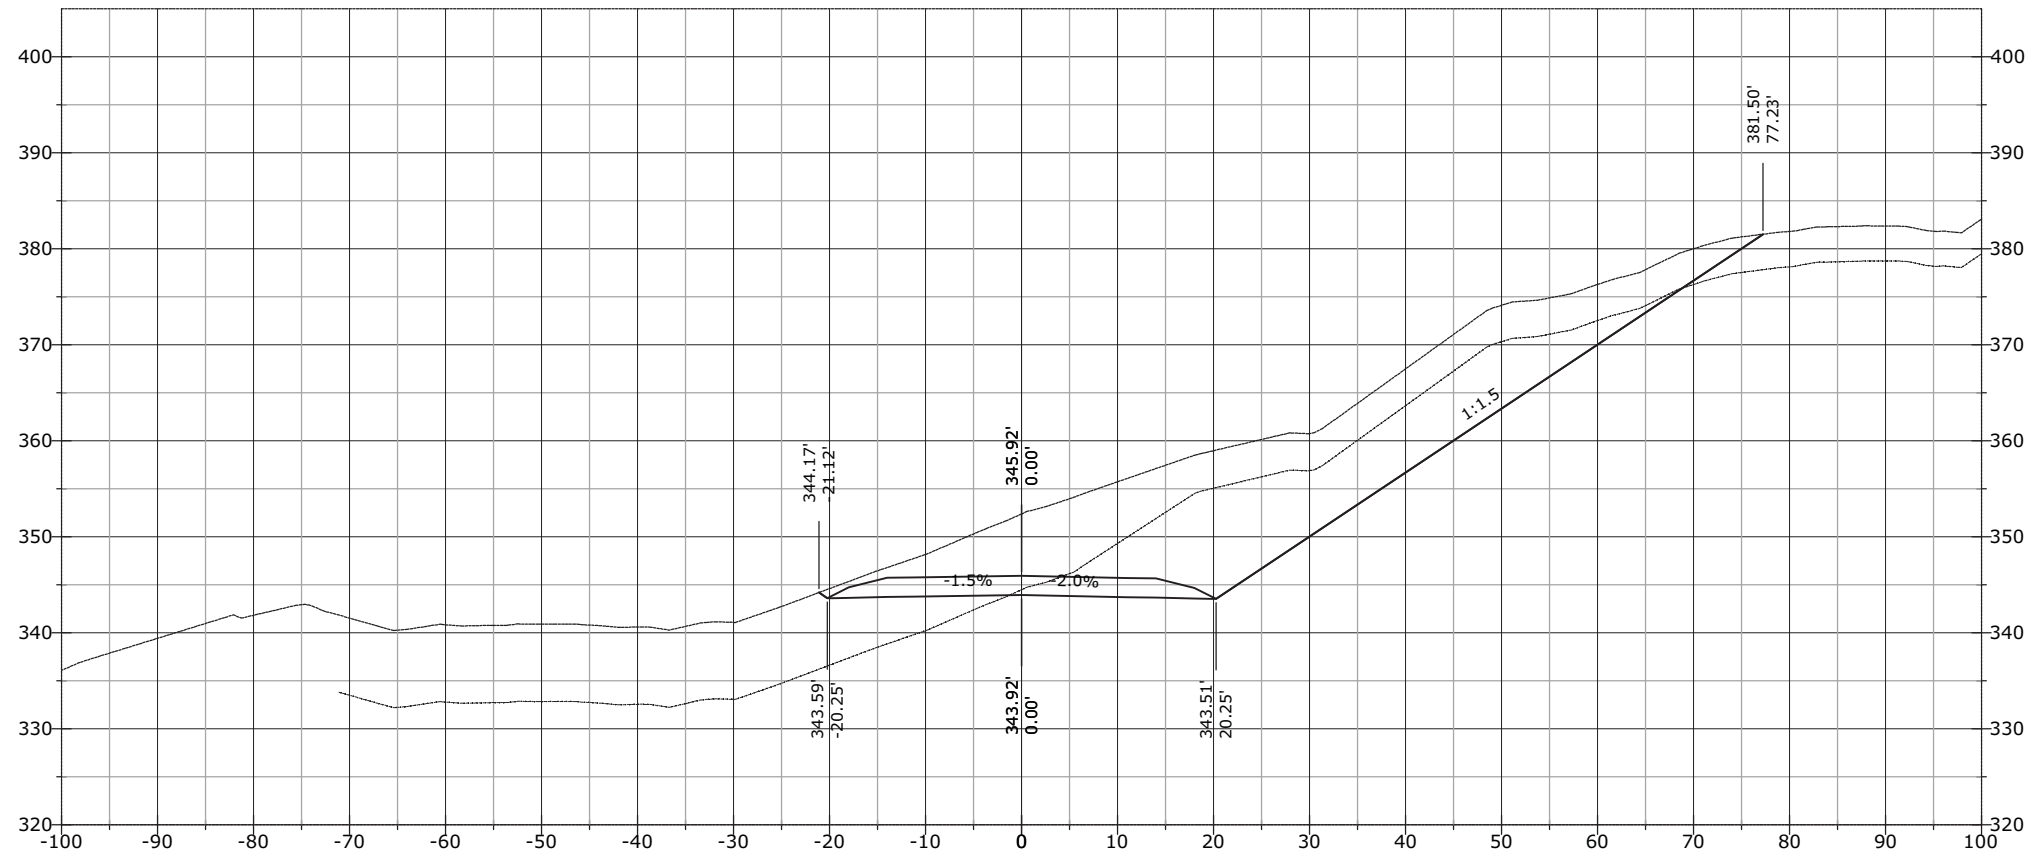

STATE	PROJECT	SHEET NUMBER
AK	AK PFH 43(10)	XS.996


J:\2012\121088 FH43 Deweyville Trailhead to Neck Lake\E. Drawings\Civil\PDFs\Cross Section March\# - RFC Cross Sections EXPLODED DELETED.dwg [USC] 29 March 2013 11:53 AM

1215+65.42

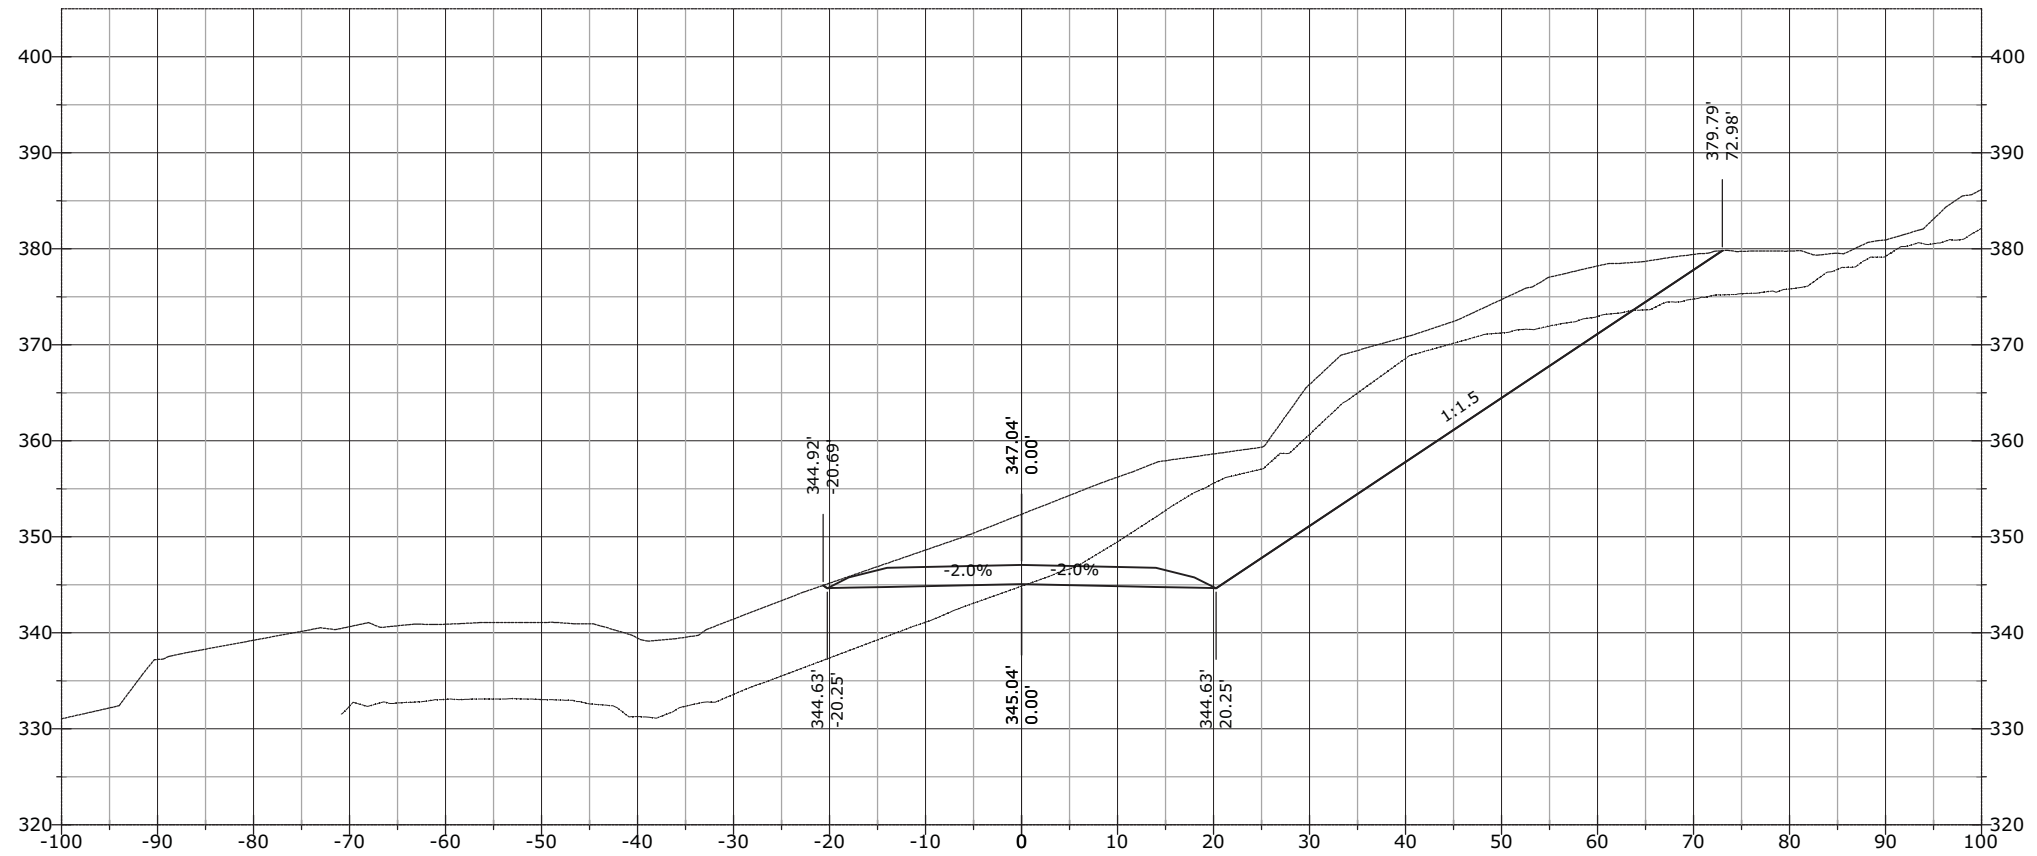


STATE	PROJECT	SHEET NUMBER
AK	AK PFH 43(10)	XS.997

1216+00.00

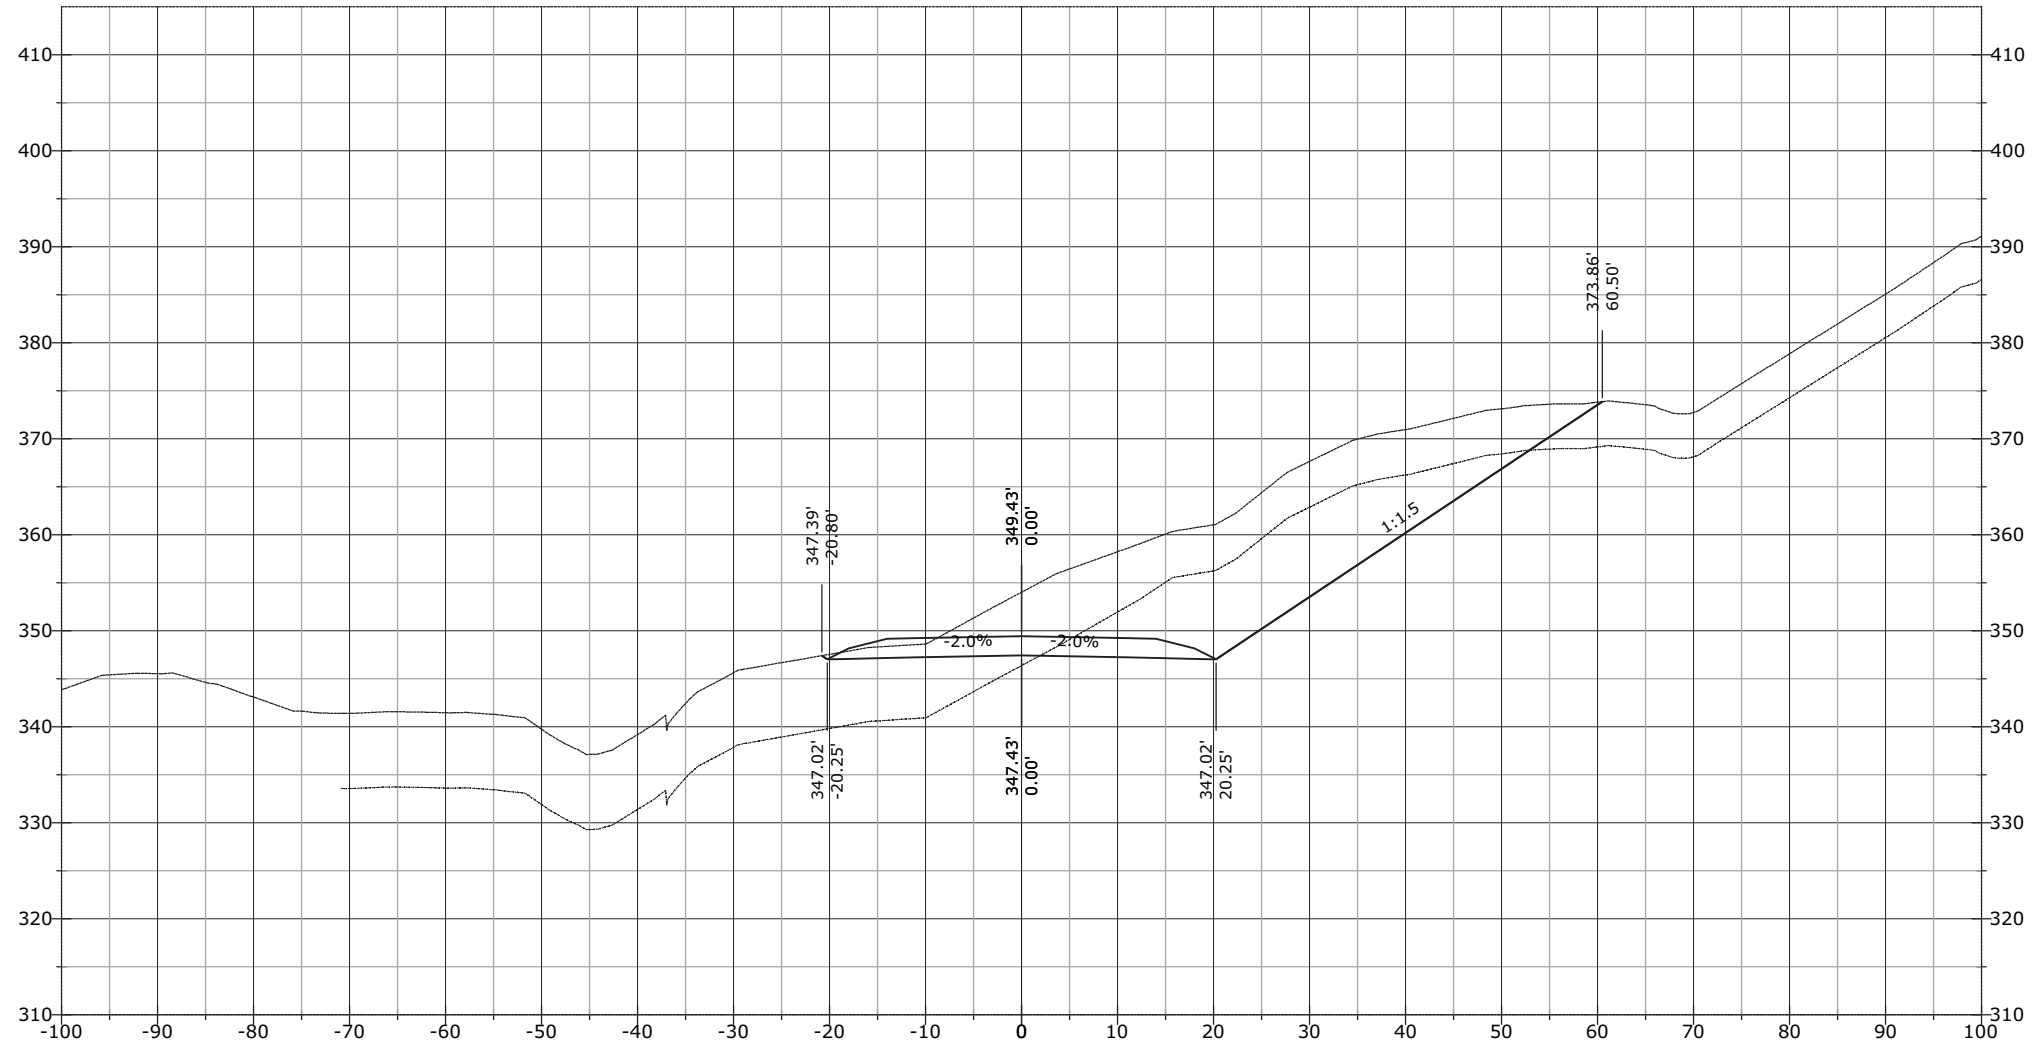


STATE	PROJECT	SHEET NUMBER
AK	AK PFH 43(10)	XS.998

1217+00.00

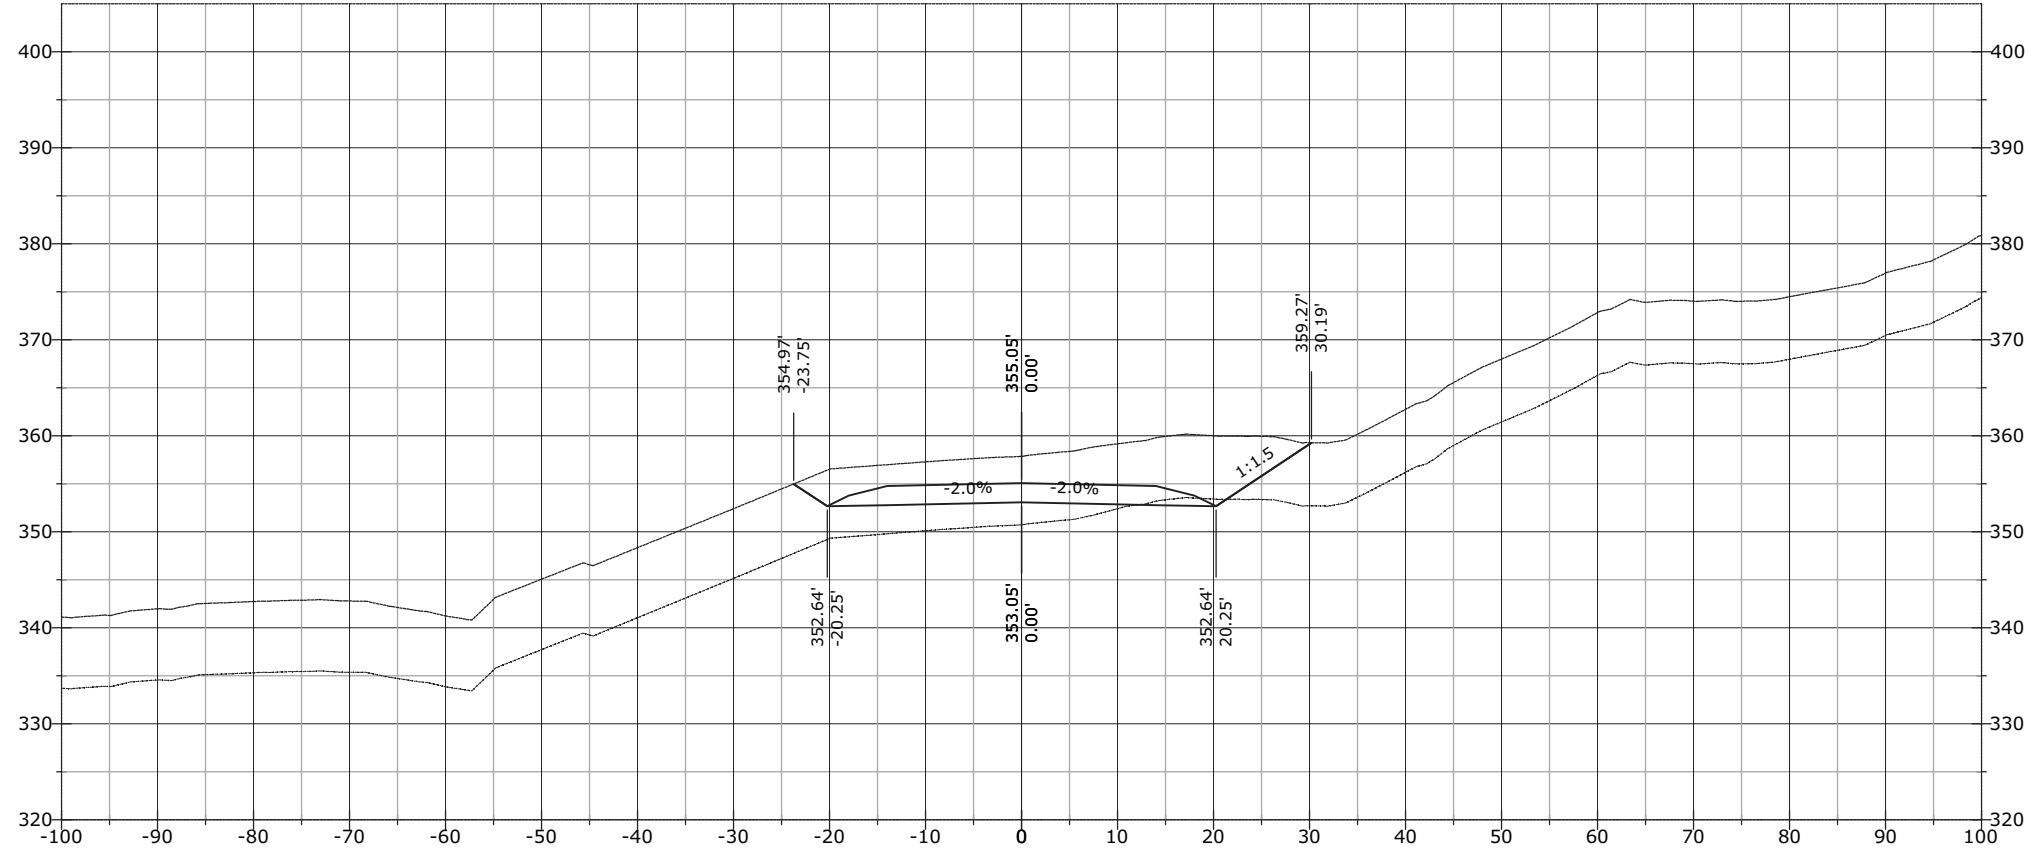


1216+50.00

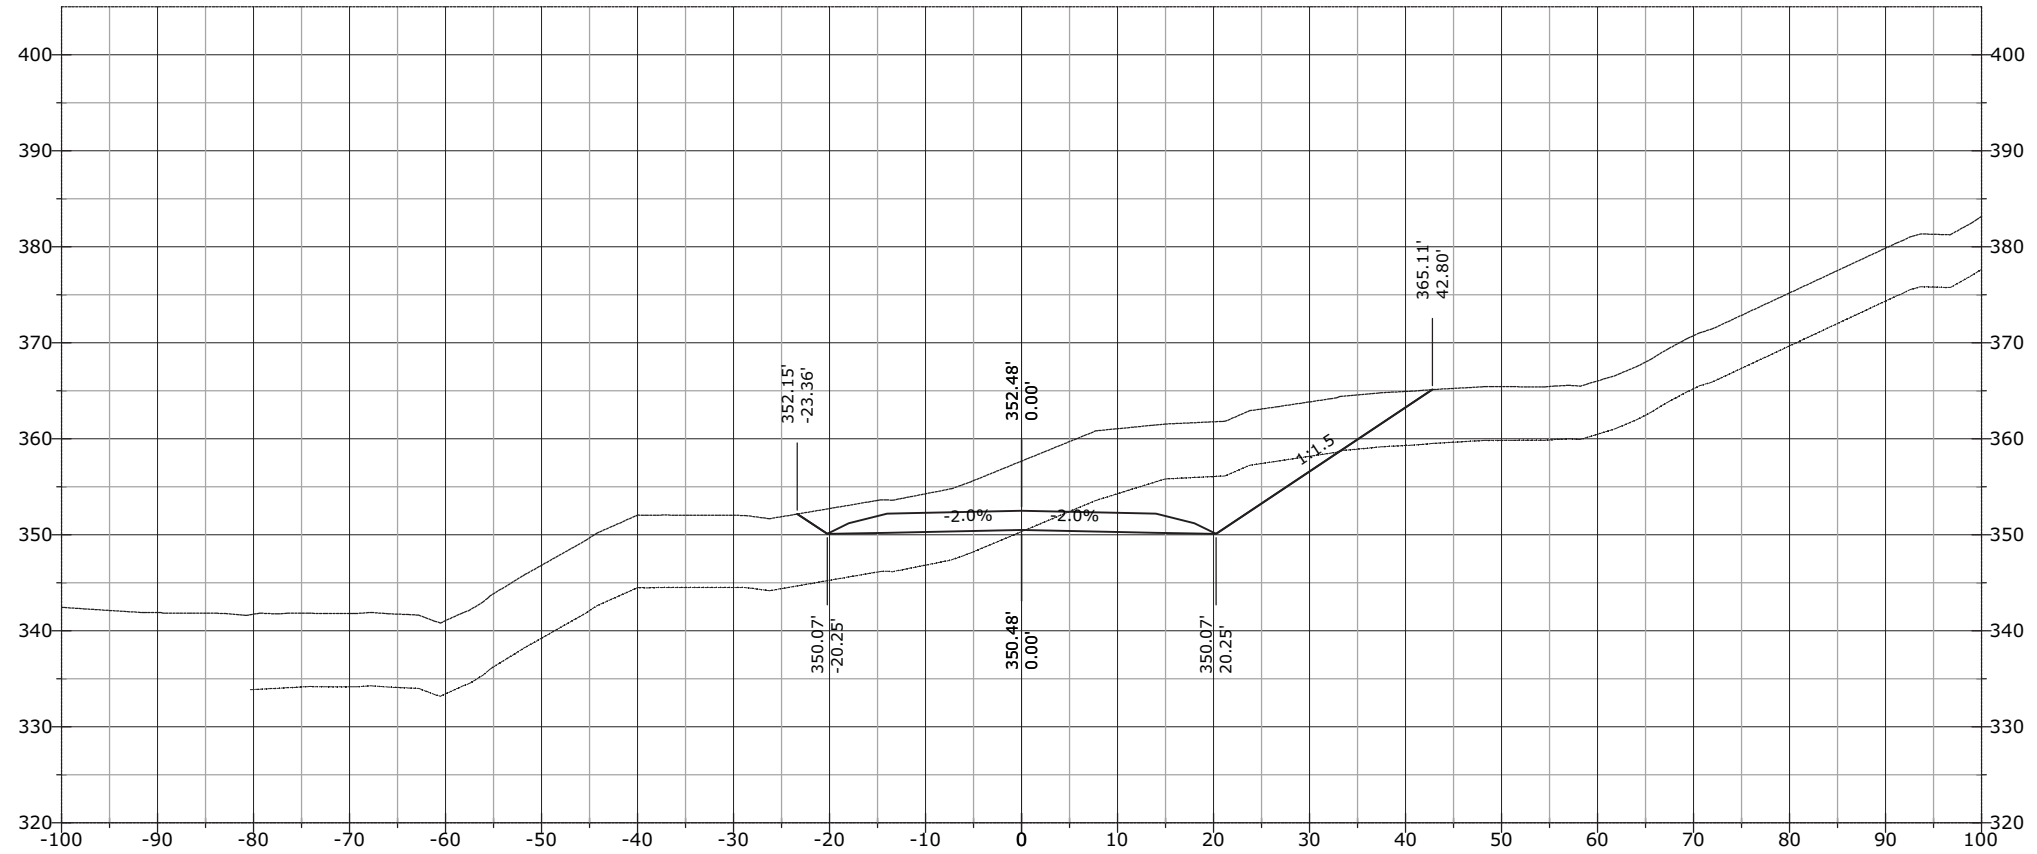

STATE	PROJECT	SHEET NUMBER
AK	AK PFH 43(10)	XS.999

J:\2012\121088 FH43 Deweyville Trailhead to Neck Lake\E. Drawings\Civil\PDFs\Cross Section March\ - RFC Cross Sections EXPLODED DELETED.dwg [USC] 29 March 2013 11:53 AM


1217+50.00

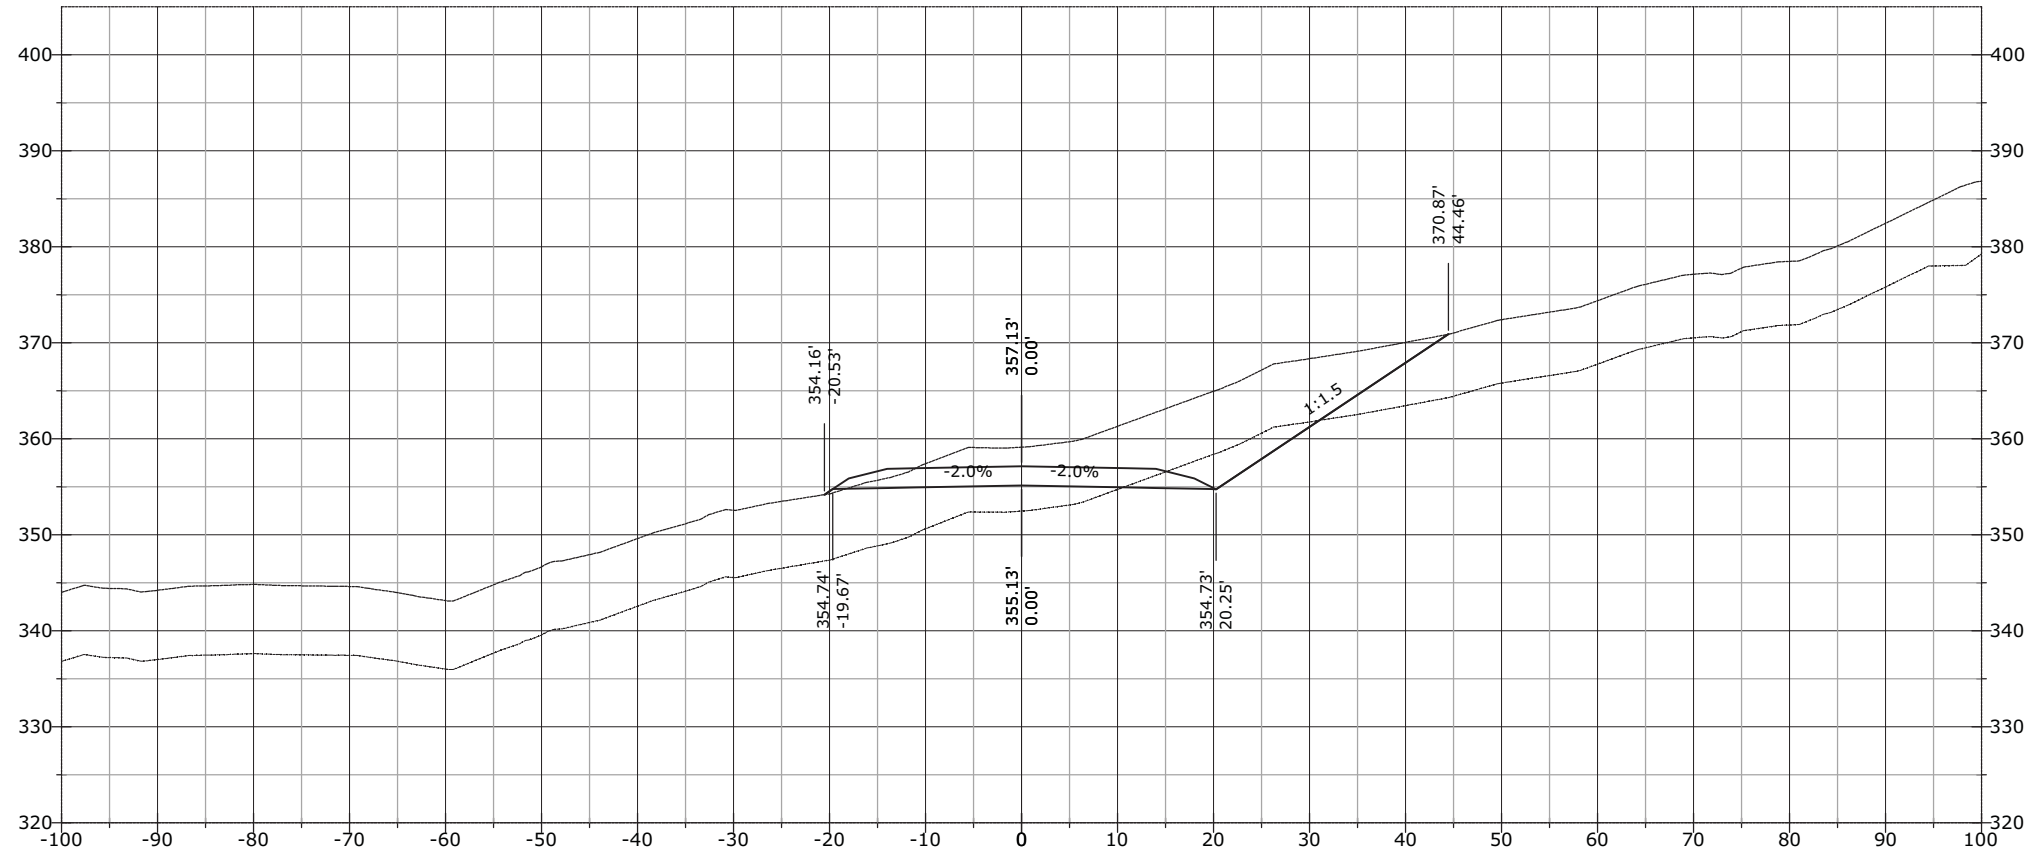

STATE	PROJECT	SHEET NUMBER
AK	AK PFH 43(10)	XS.1000


J:\2012\121088 FH43 Deweyville Trailhead to Neck Lake\E. Drawings\Civil\PDFs\Cross Section March\# - RFC Cross Sections EXPLODED DELETED.dwg [USC] 29 March 2013 11:53 AM

1218+00.00

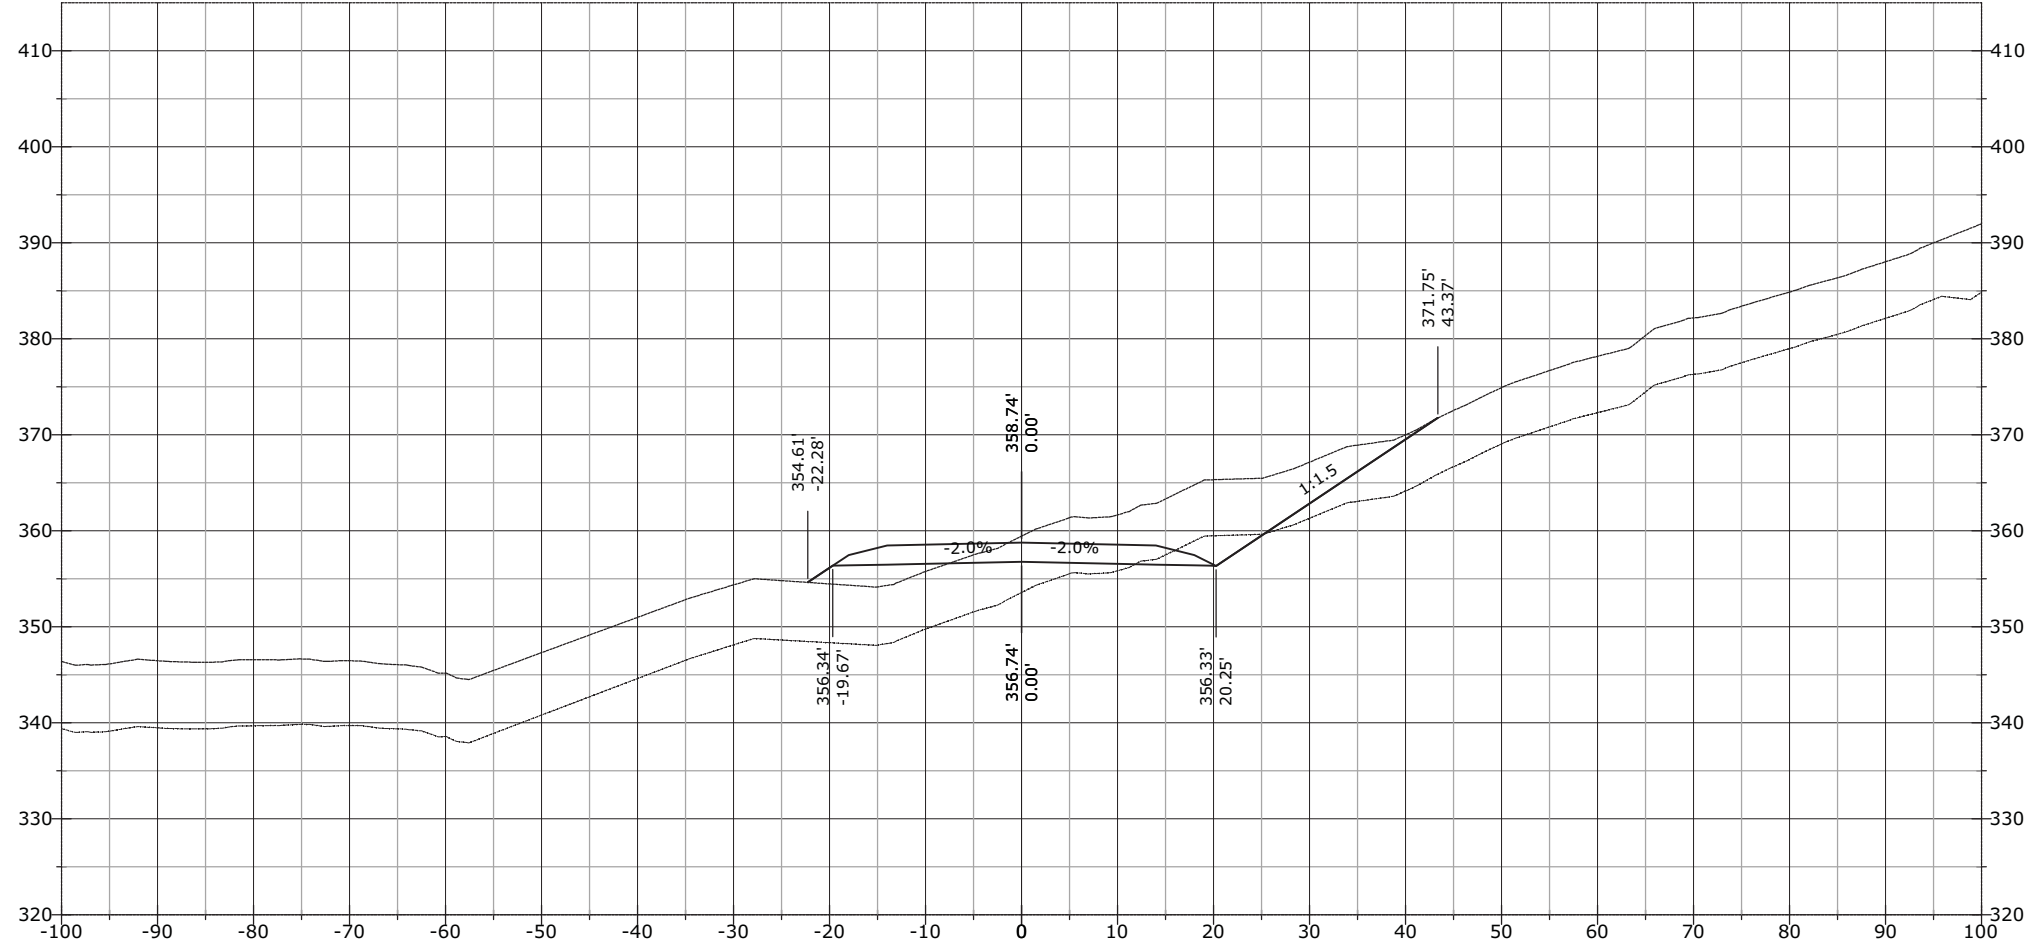


STATE	PROJECT	SHEET NUMBER
AK	AK PFH 43(10)	XS.1001

1218+50.00

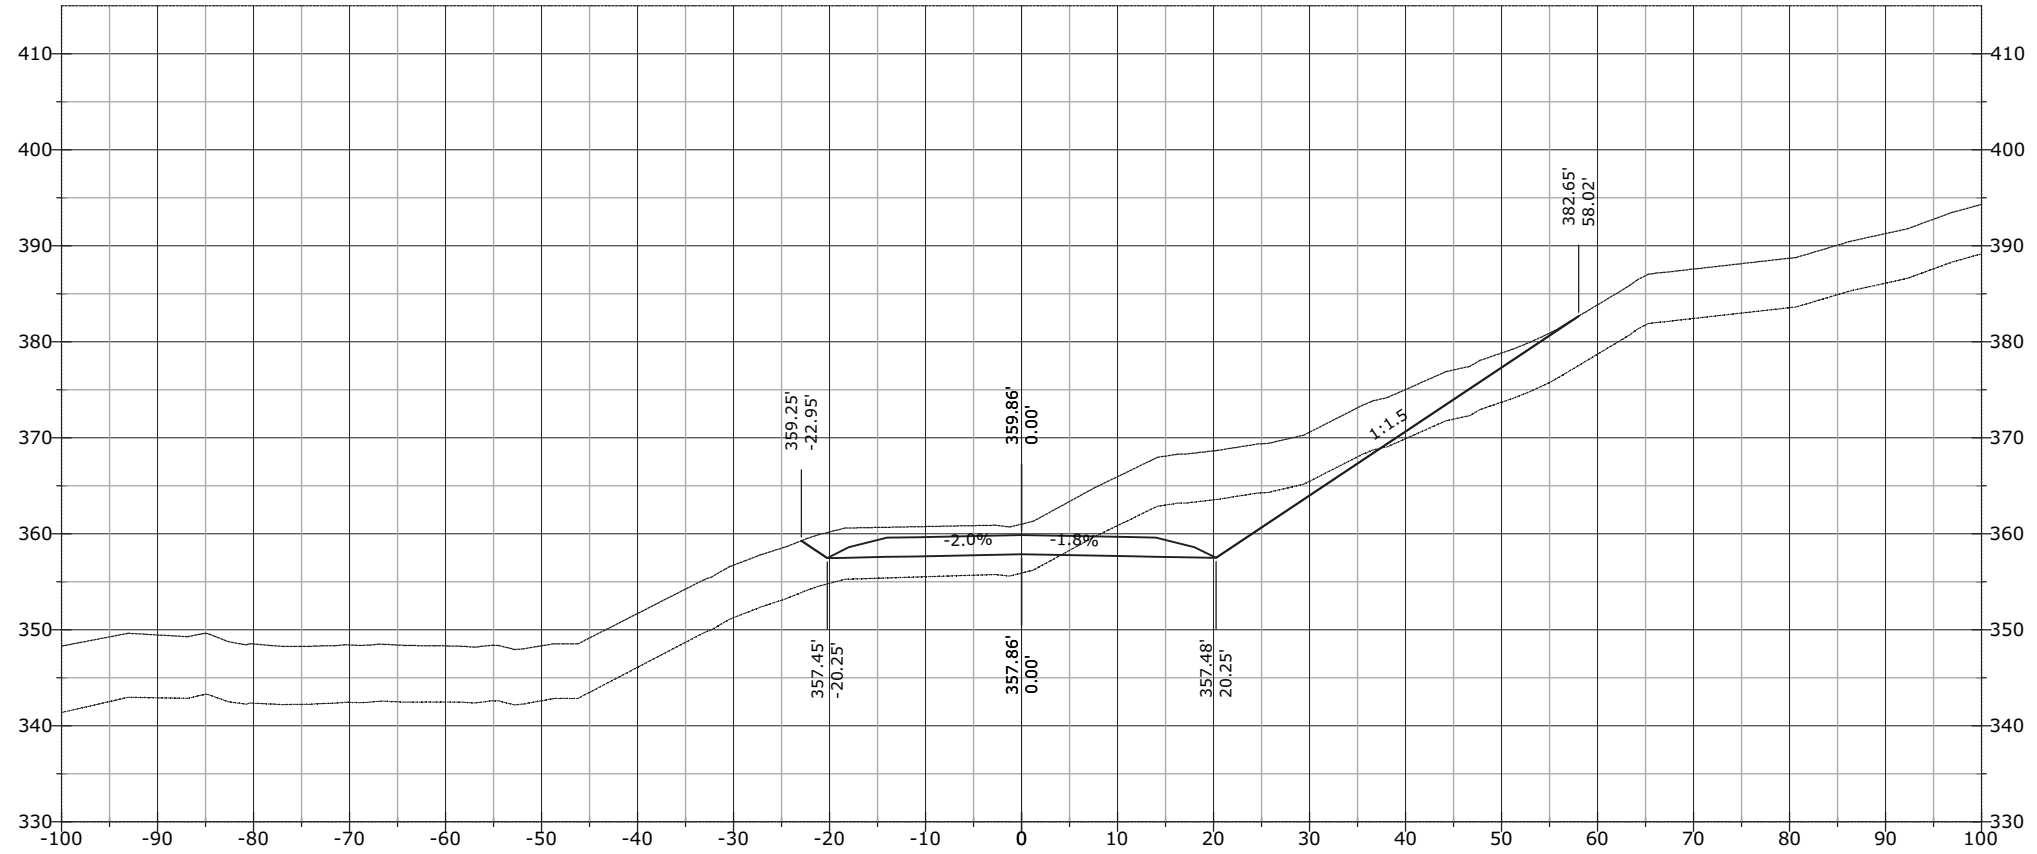


1218+46.65

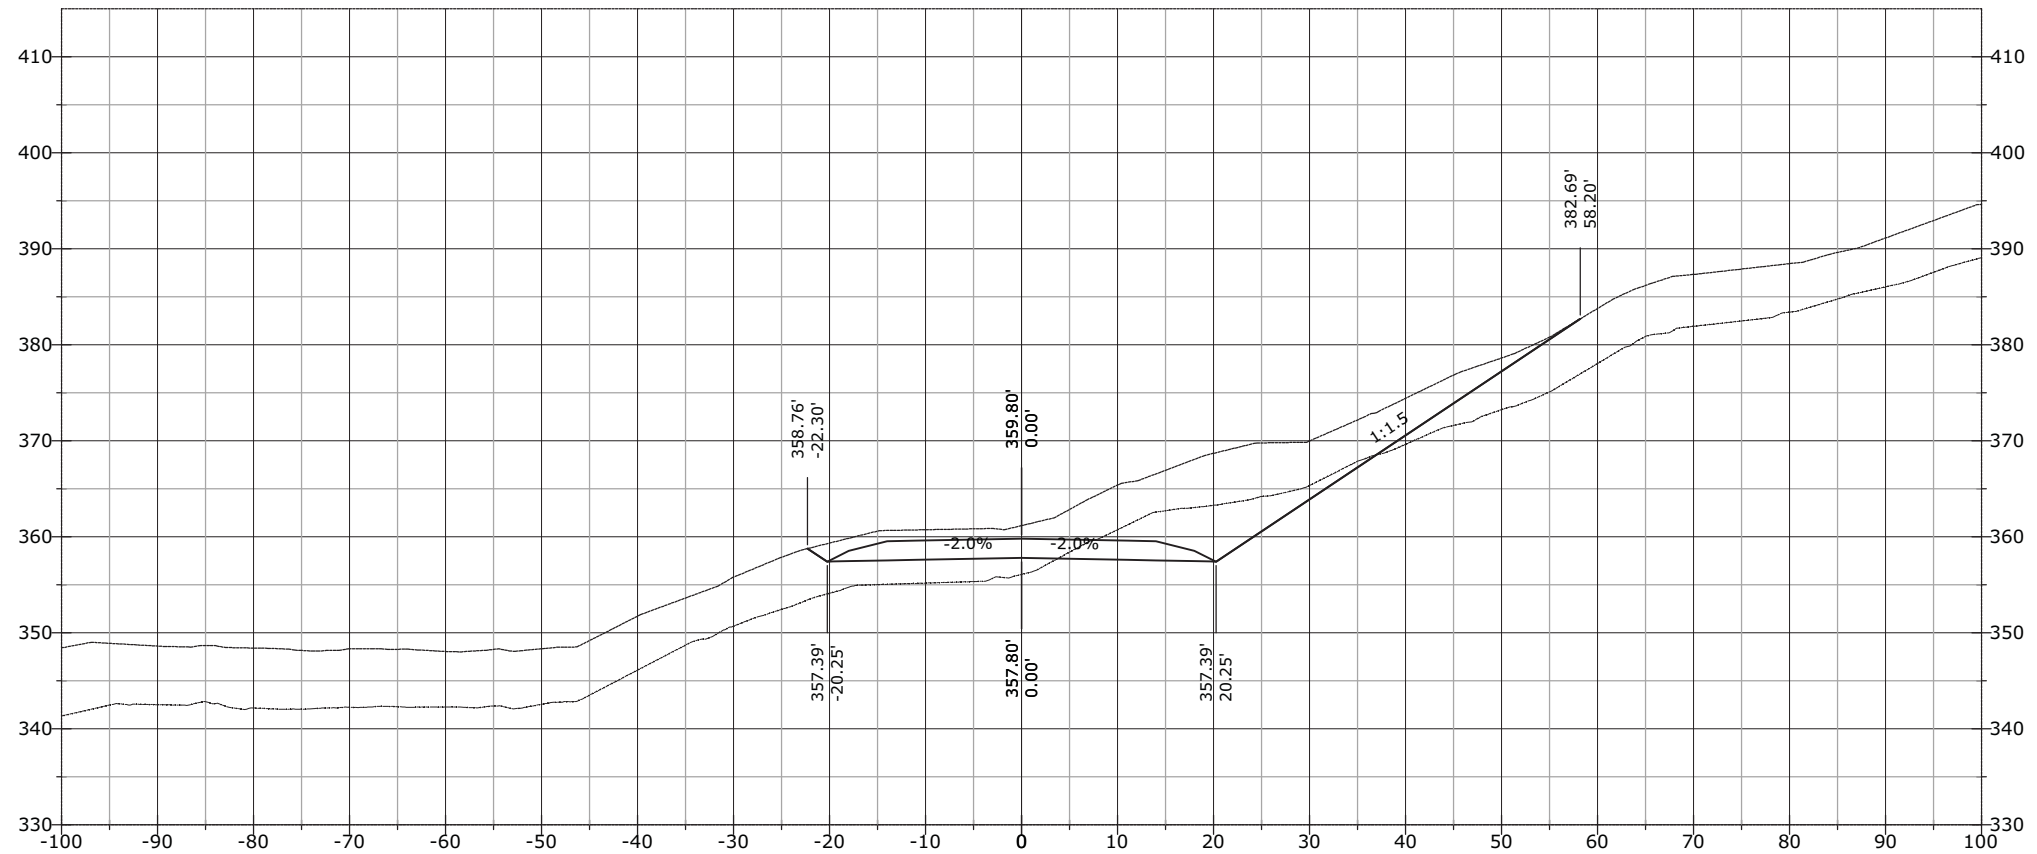


STATE	PROJECT	SHEET NUMBER
AK	AK PFH 43(10)	XS.1002

1219+00.00

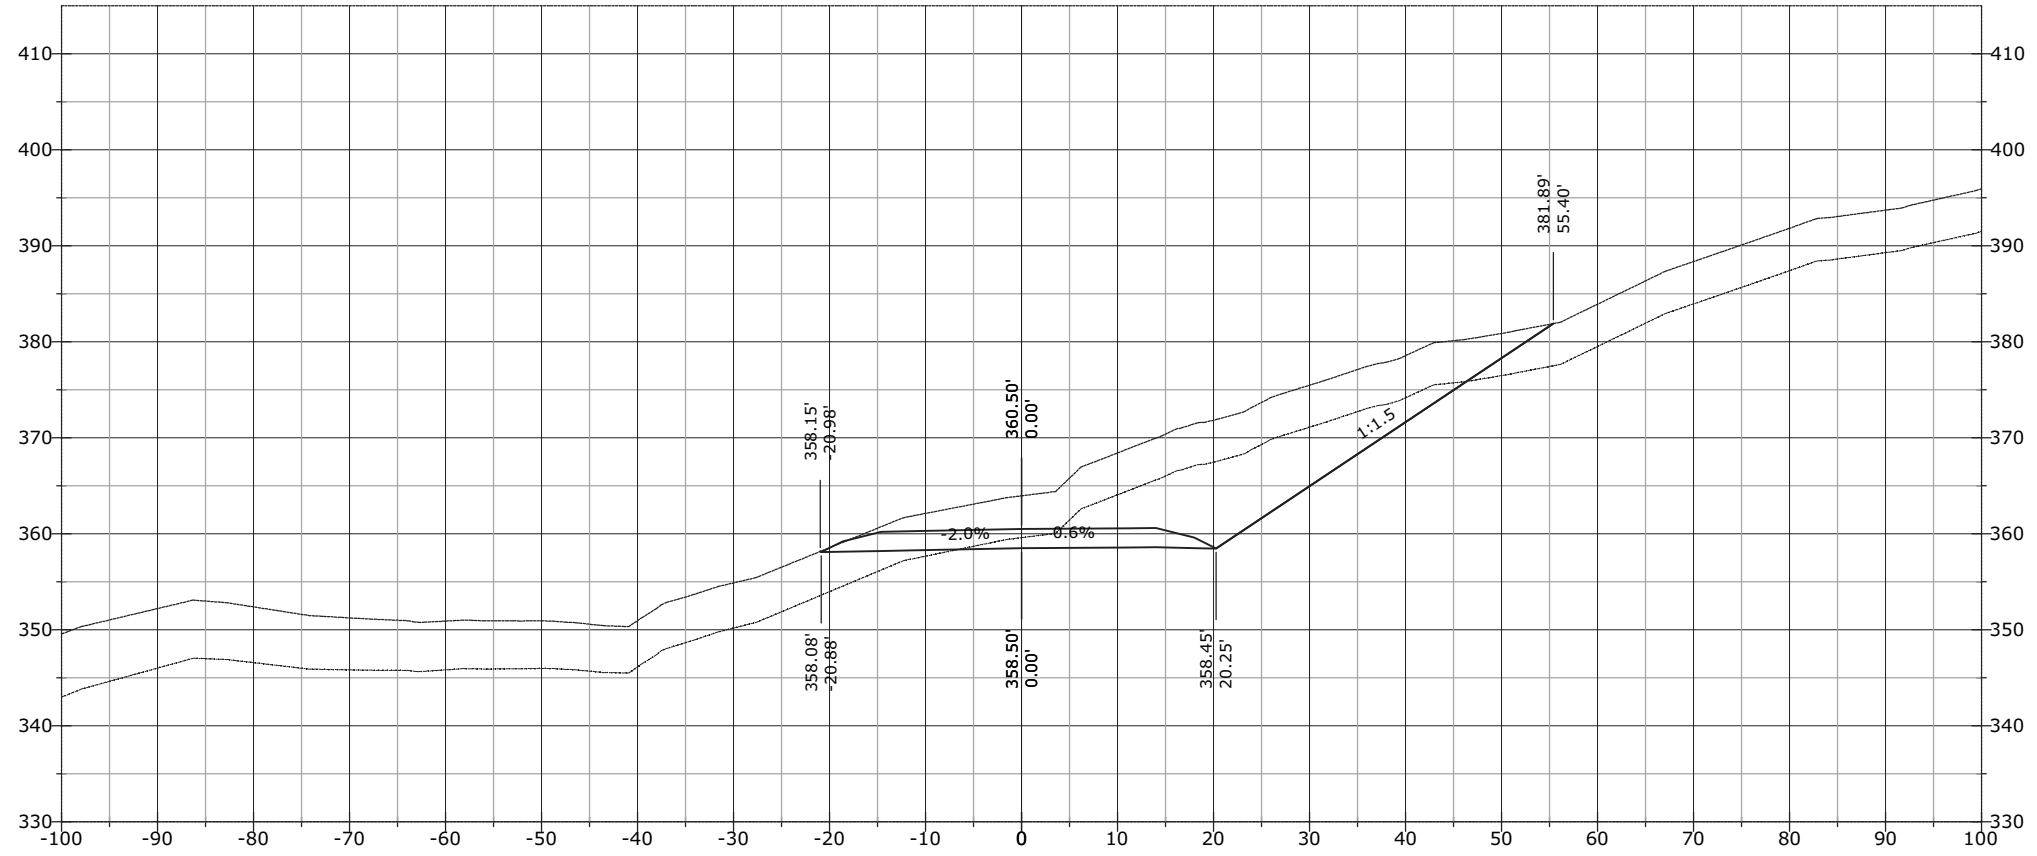


1218+87.99

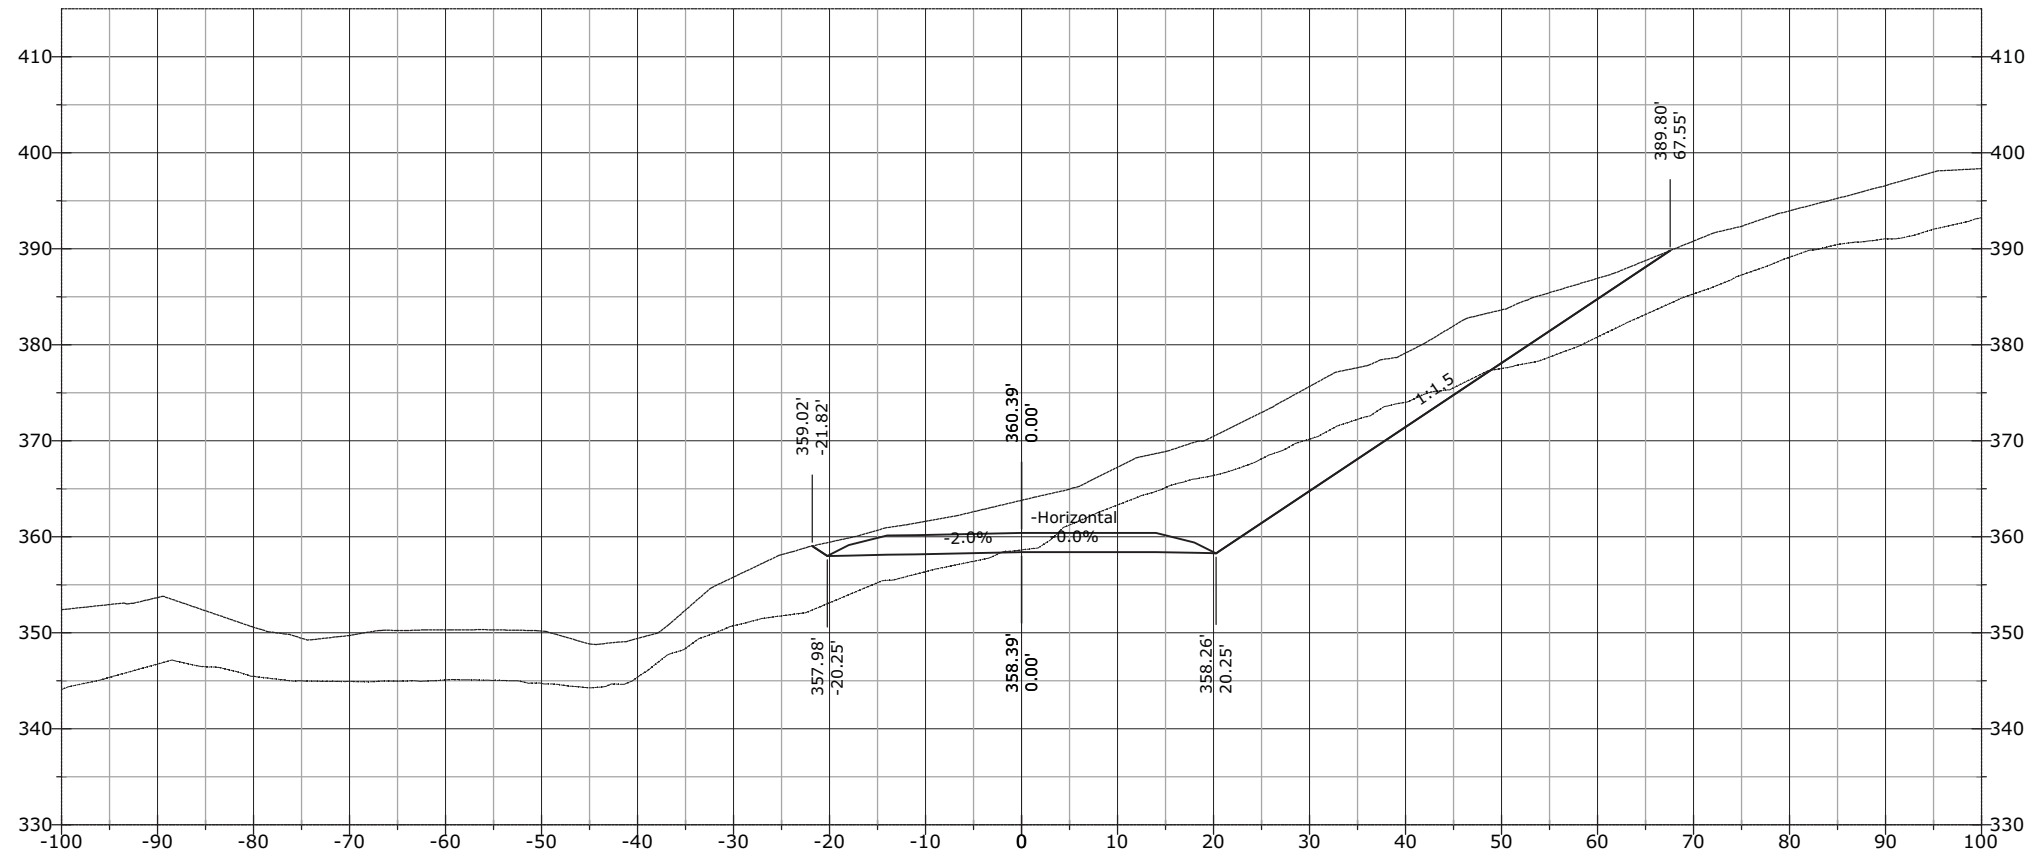

STATE	PROJECT	SHEET NUMBER
AK	AK PFH 43(10)	XS.1003


J:\2012\121088 FH43 Deweyville Trailhead to Neck Lake\E. Drawings\Civil\PDFs\Cross Section March\ - RFC Cross Sections EXPLODED DELETED.dwg [USC] 29 March 2013 11:53 AM

1219+15.42

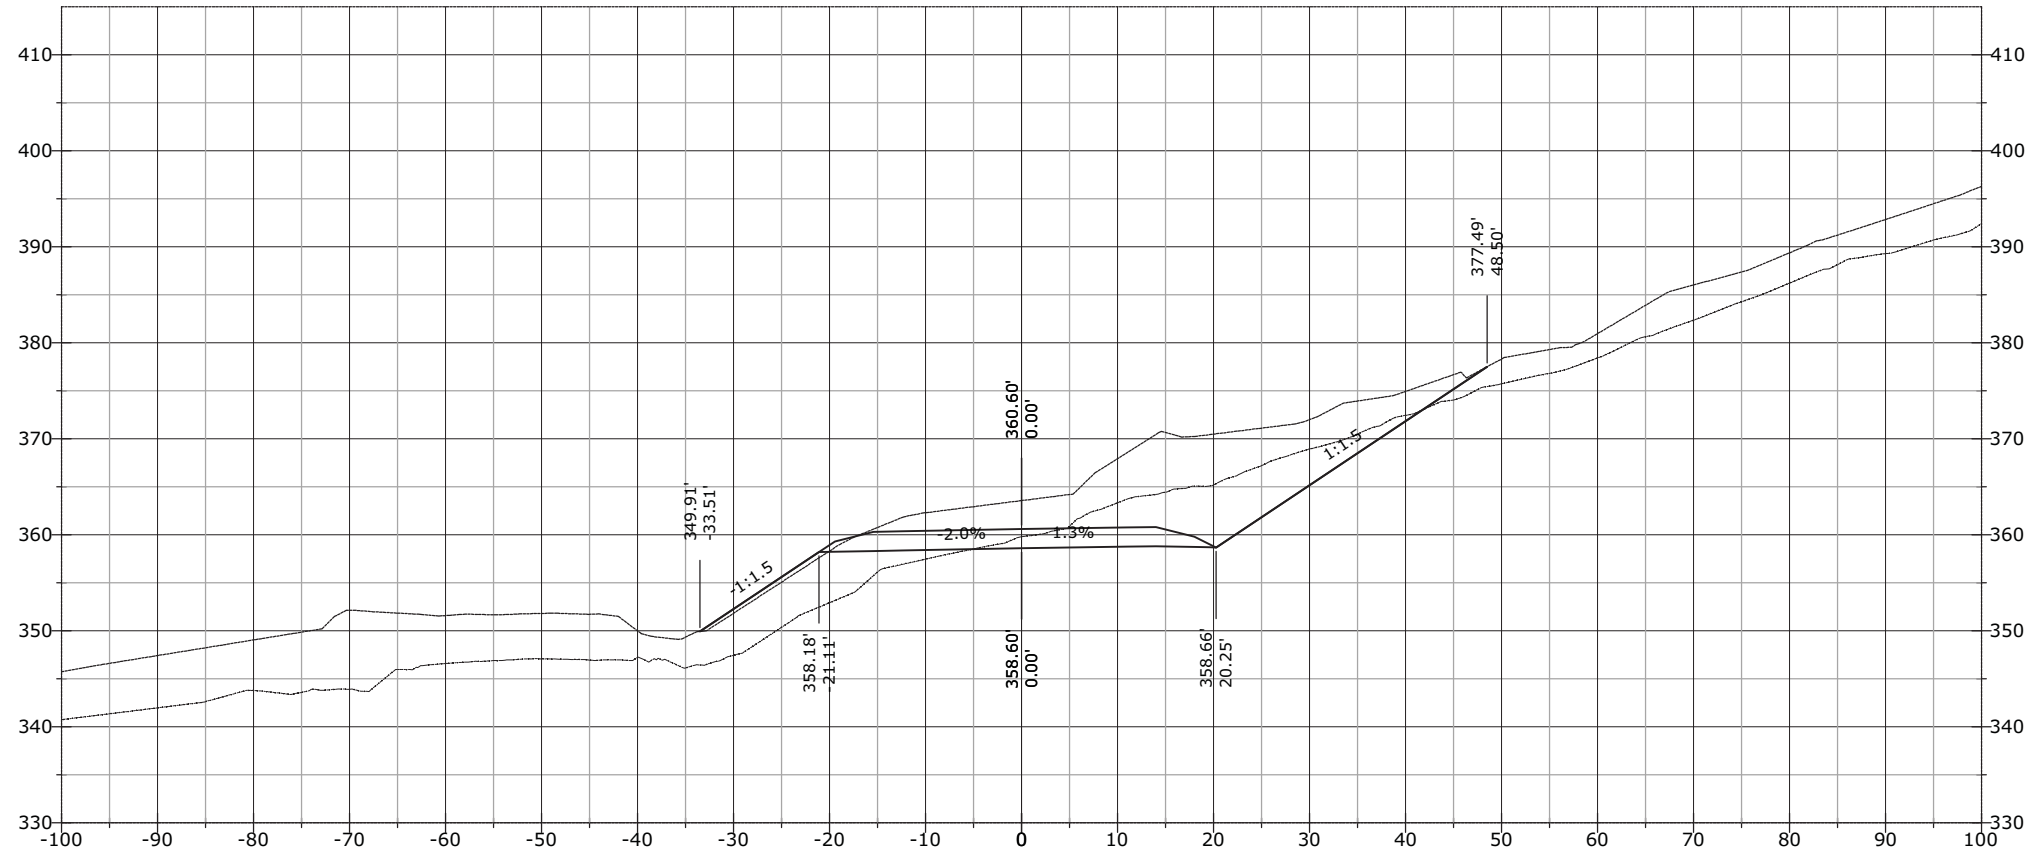

STATE	PROJECT	SHEET NUMBER
AK	AK PFH 43(10)	XS.1004


1219+29.32

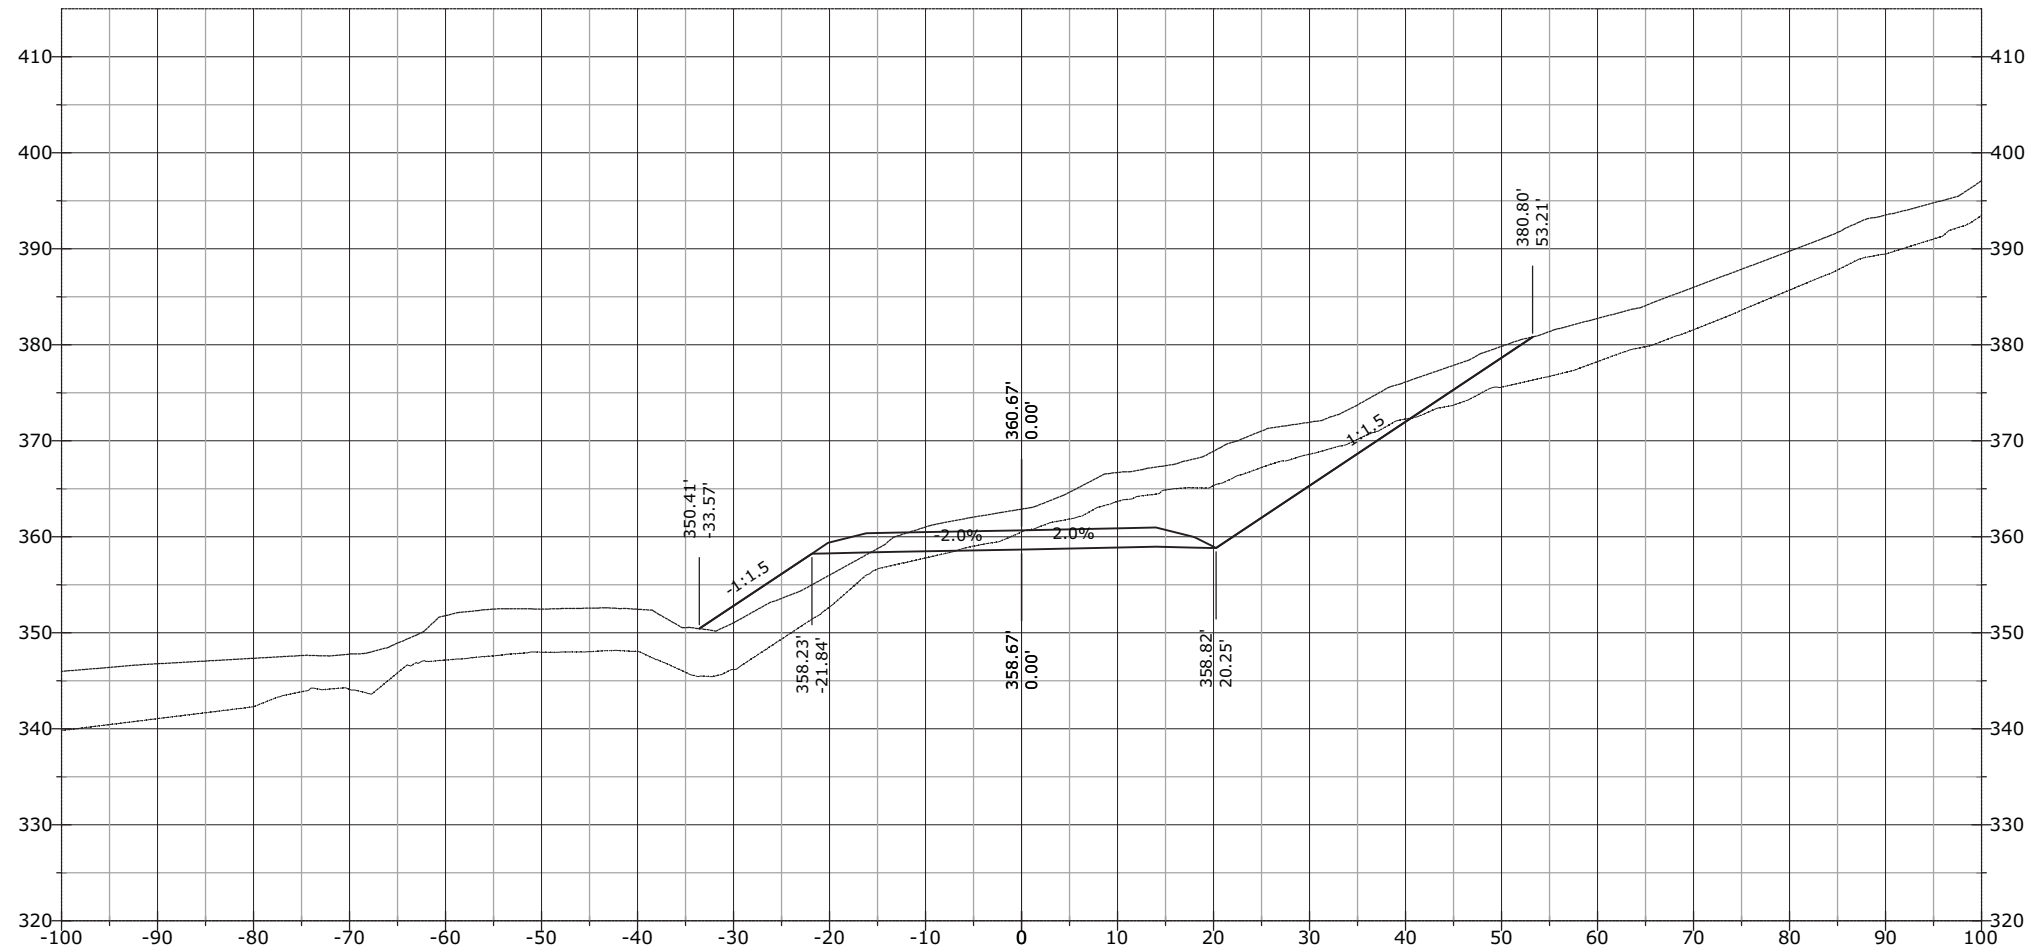

STATE	PROJECT	SHEET NUMBER
AK	AK PFH 43(10)	XS.1005

J:\2012\121088 FH43 Deweyville Trailhead to Neck Lake\E. Drawings\Civil\PDFs\Cross Section March\# - RFC Cross Sections EXPLODED DELETED.dwg [USC] 29 March 2013 11:53 AM


1219+38.45

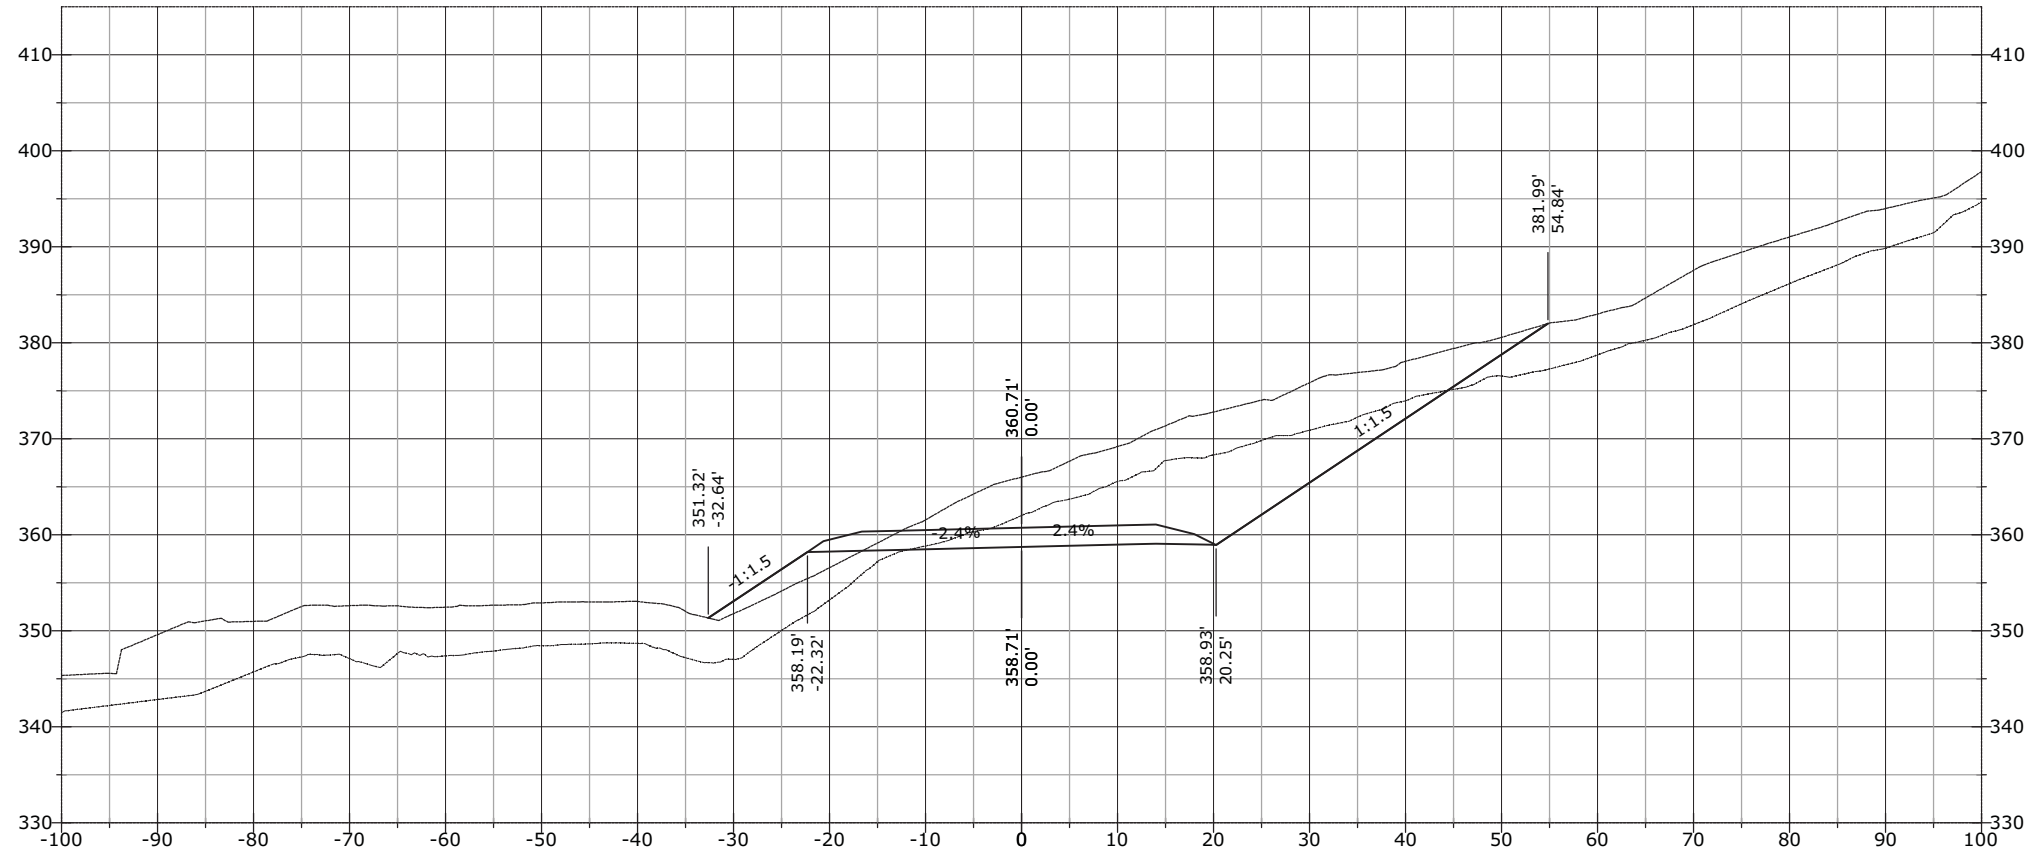

STATE	PROJECT	SHEET NUMBER
AK	AK PFH 43(10)	XS.1006

J:\2012\121088 FH43 Deweyville Trailhead to Neck Lake\E. Drawings\Civil\PDFs\Cross Section March\# - RFC Cross Sections EXPLODED DELETED.dwg [USC] 29 March 2013 11:53 AM


1219+50.00

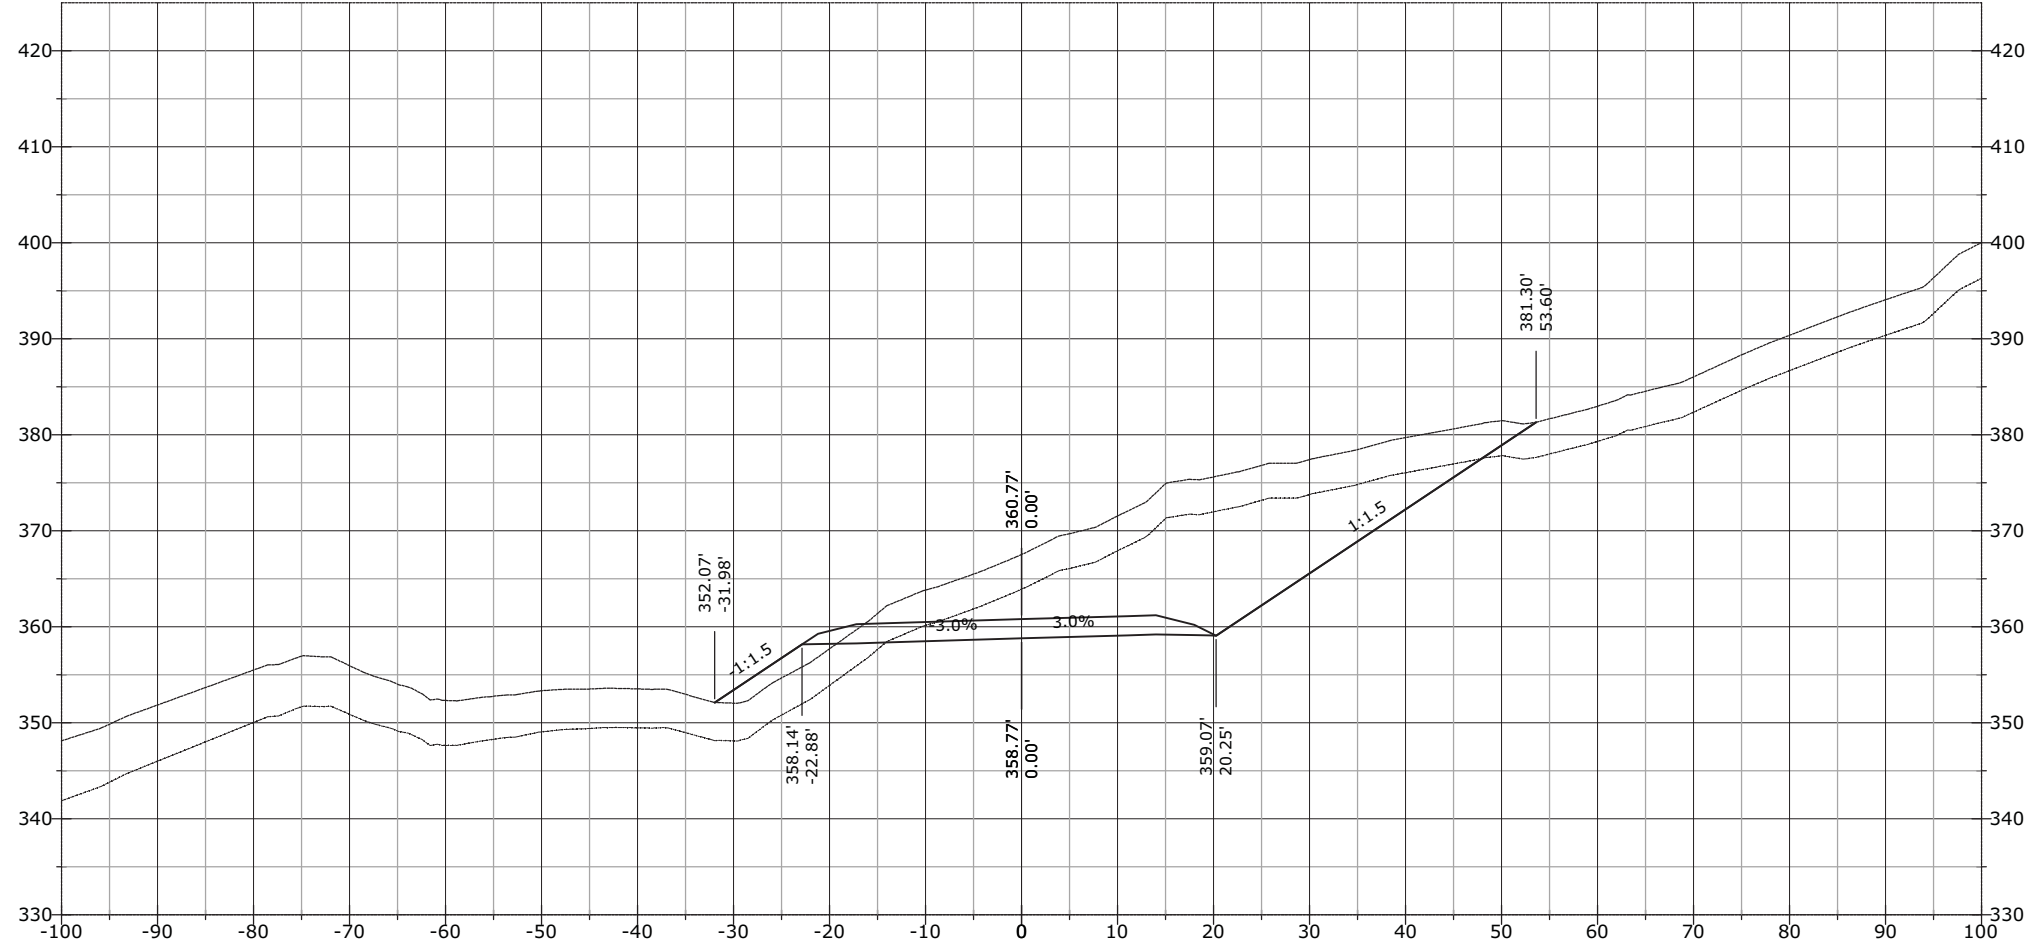

STATE	PROJECT	SHEET NUMBER
AK	AK PFH 43(10)	XS.1007


J:\2012\121088 FH43 Deweyville Trailhead to Neck Lake\E. Drawings\Civil\PDFs\Cross Section March\ - RFC Cross Sections EXPLODED DELETED.dwg [USC] 29 March 2013 11:53 AM

1219+70.66

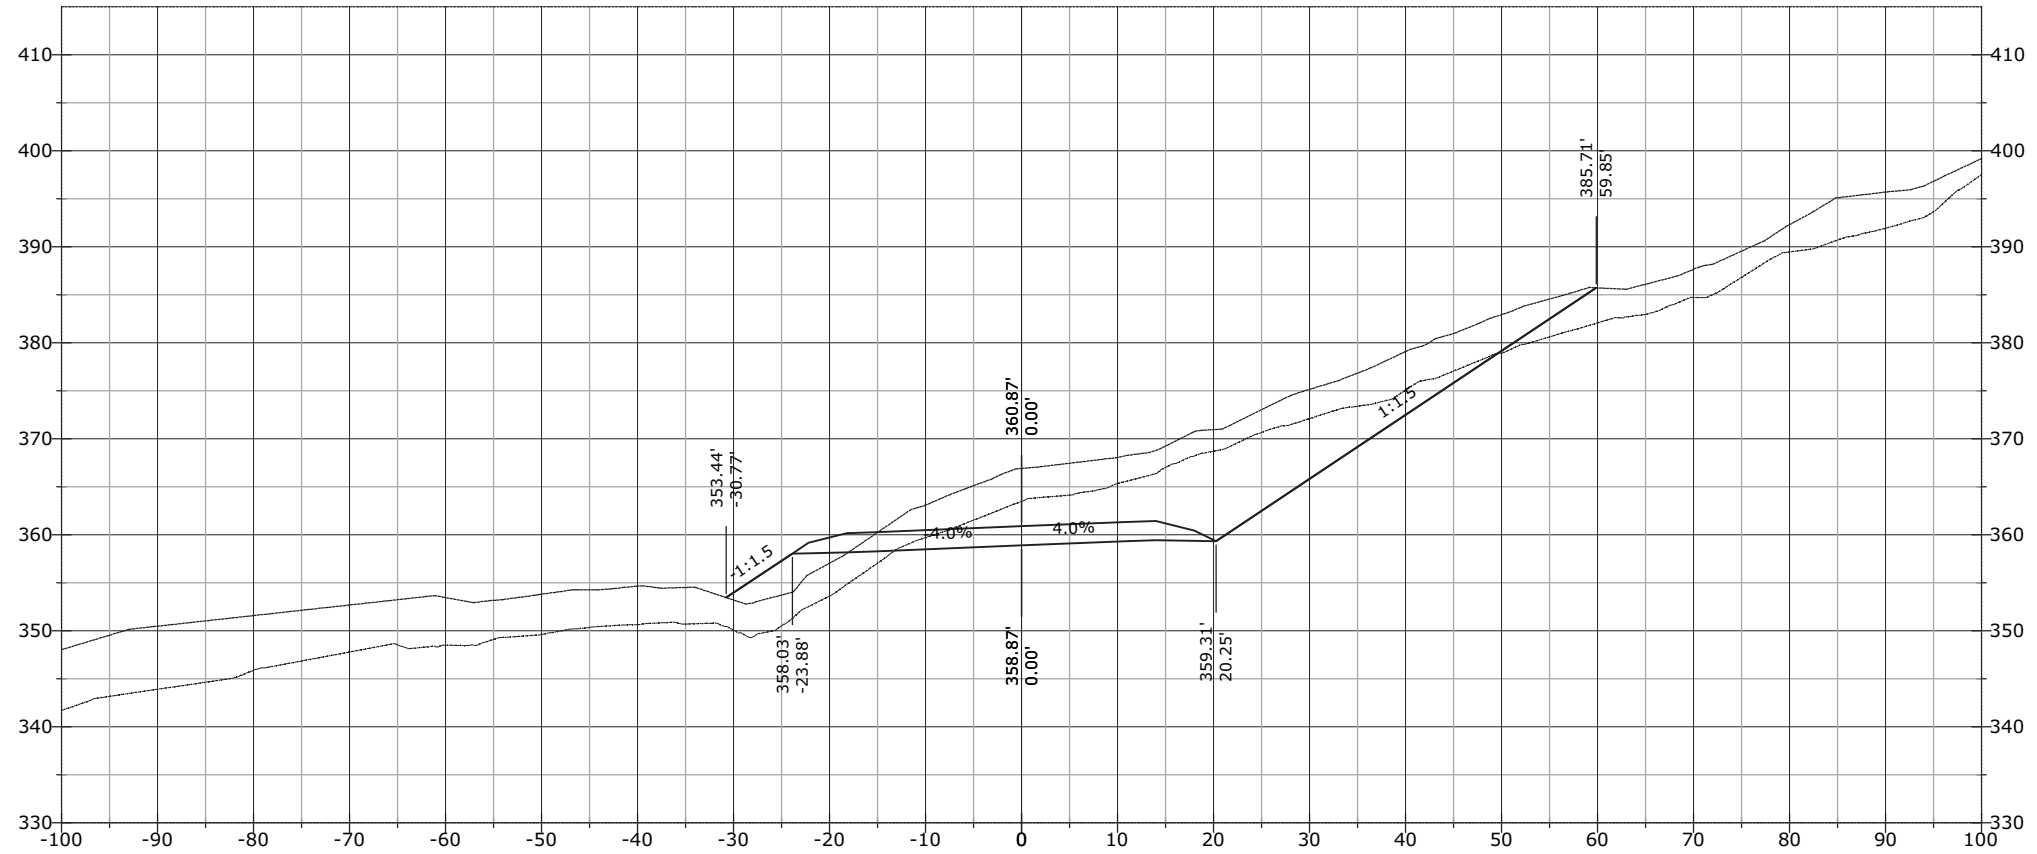


STATE	PROJECT	SHEET NUMBER
AK	AK PFH 43(10)	XS.1008

1219+91.16

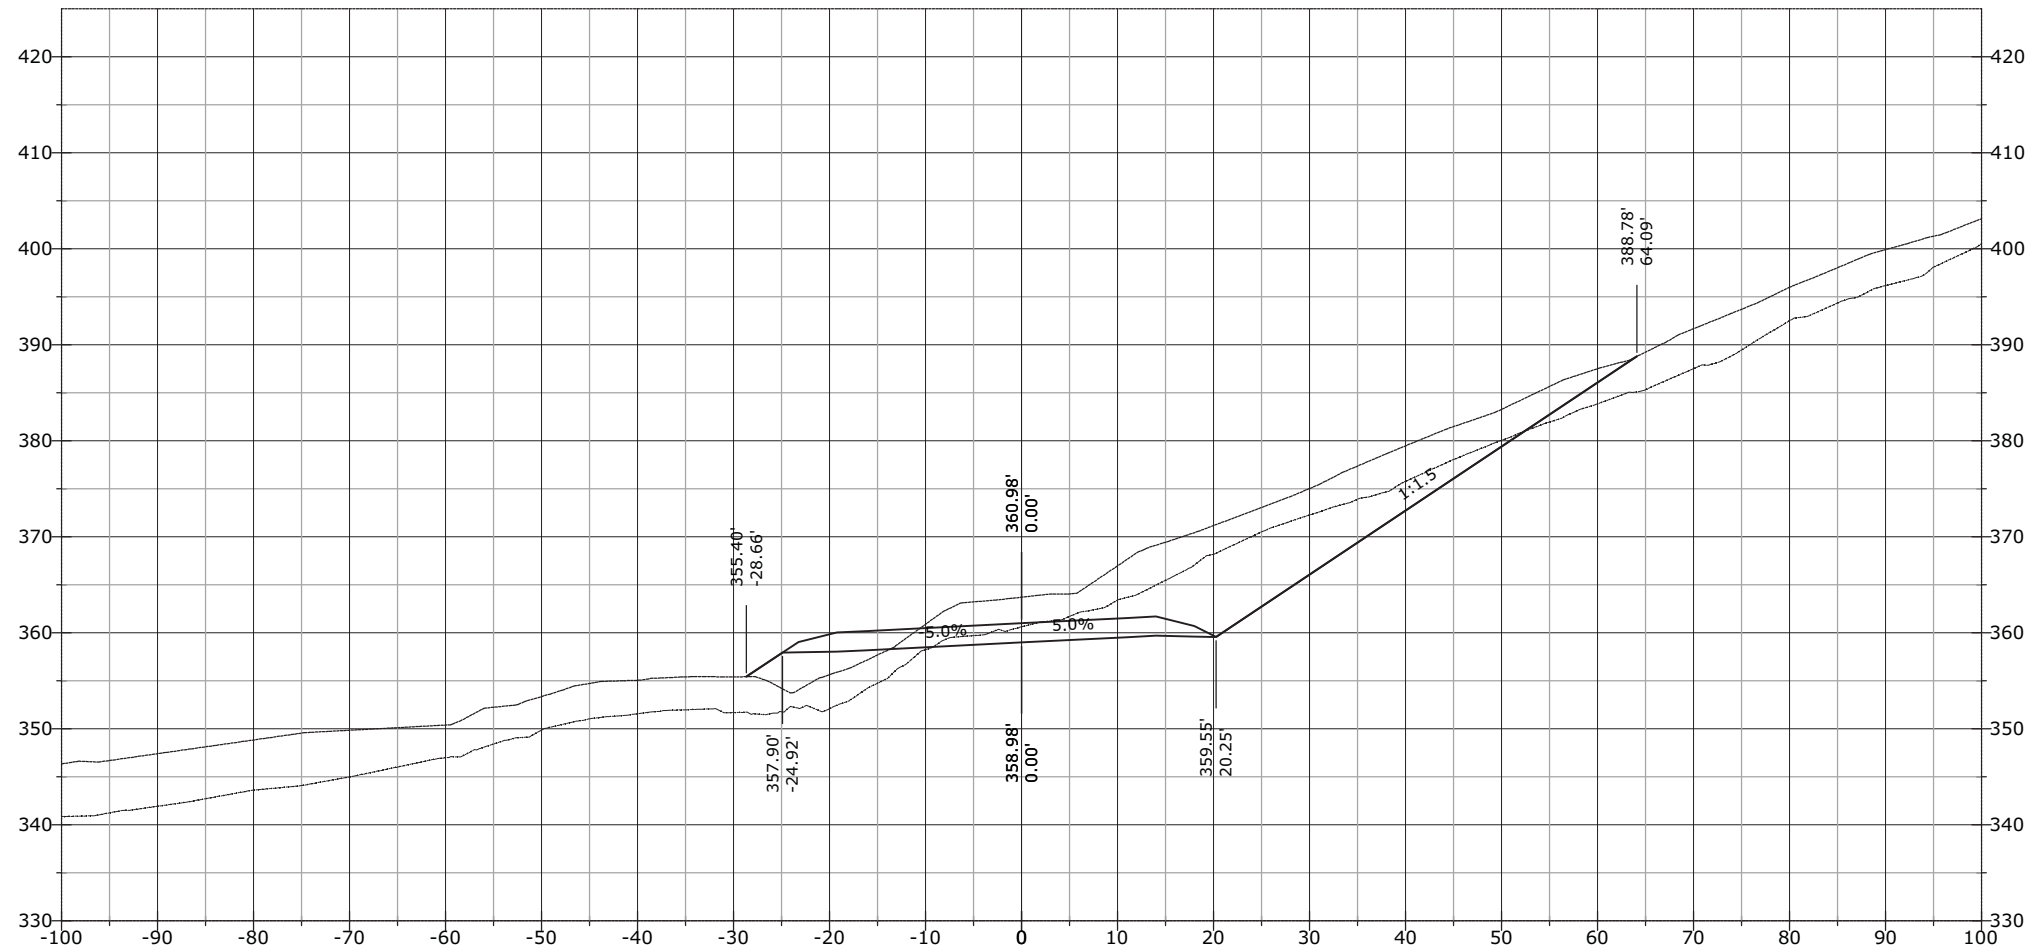


STATE	PROJECT	SHEET NUMBER
AK	AK PFH 43(10)	XS.1009

1220+00.00

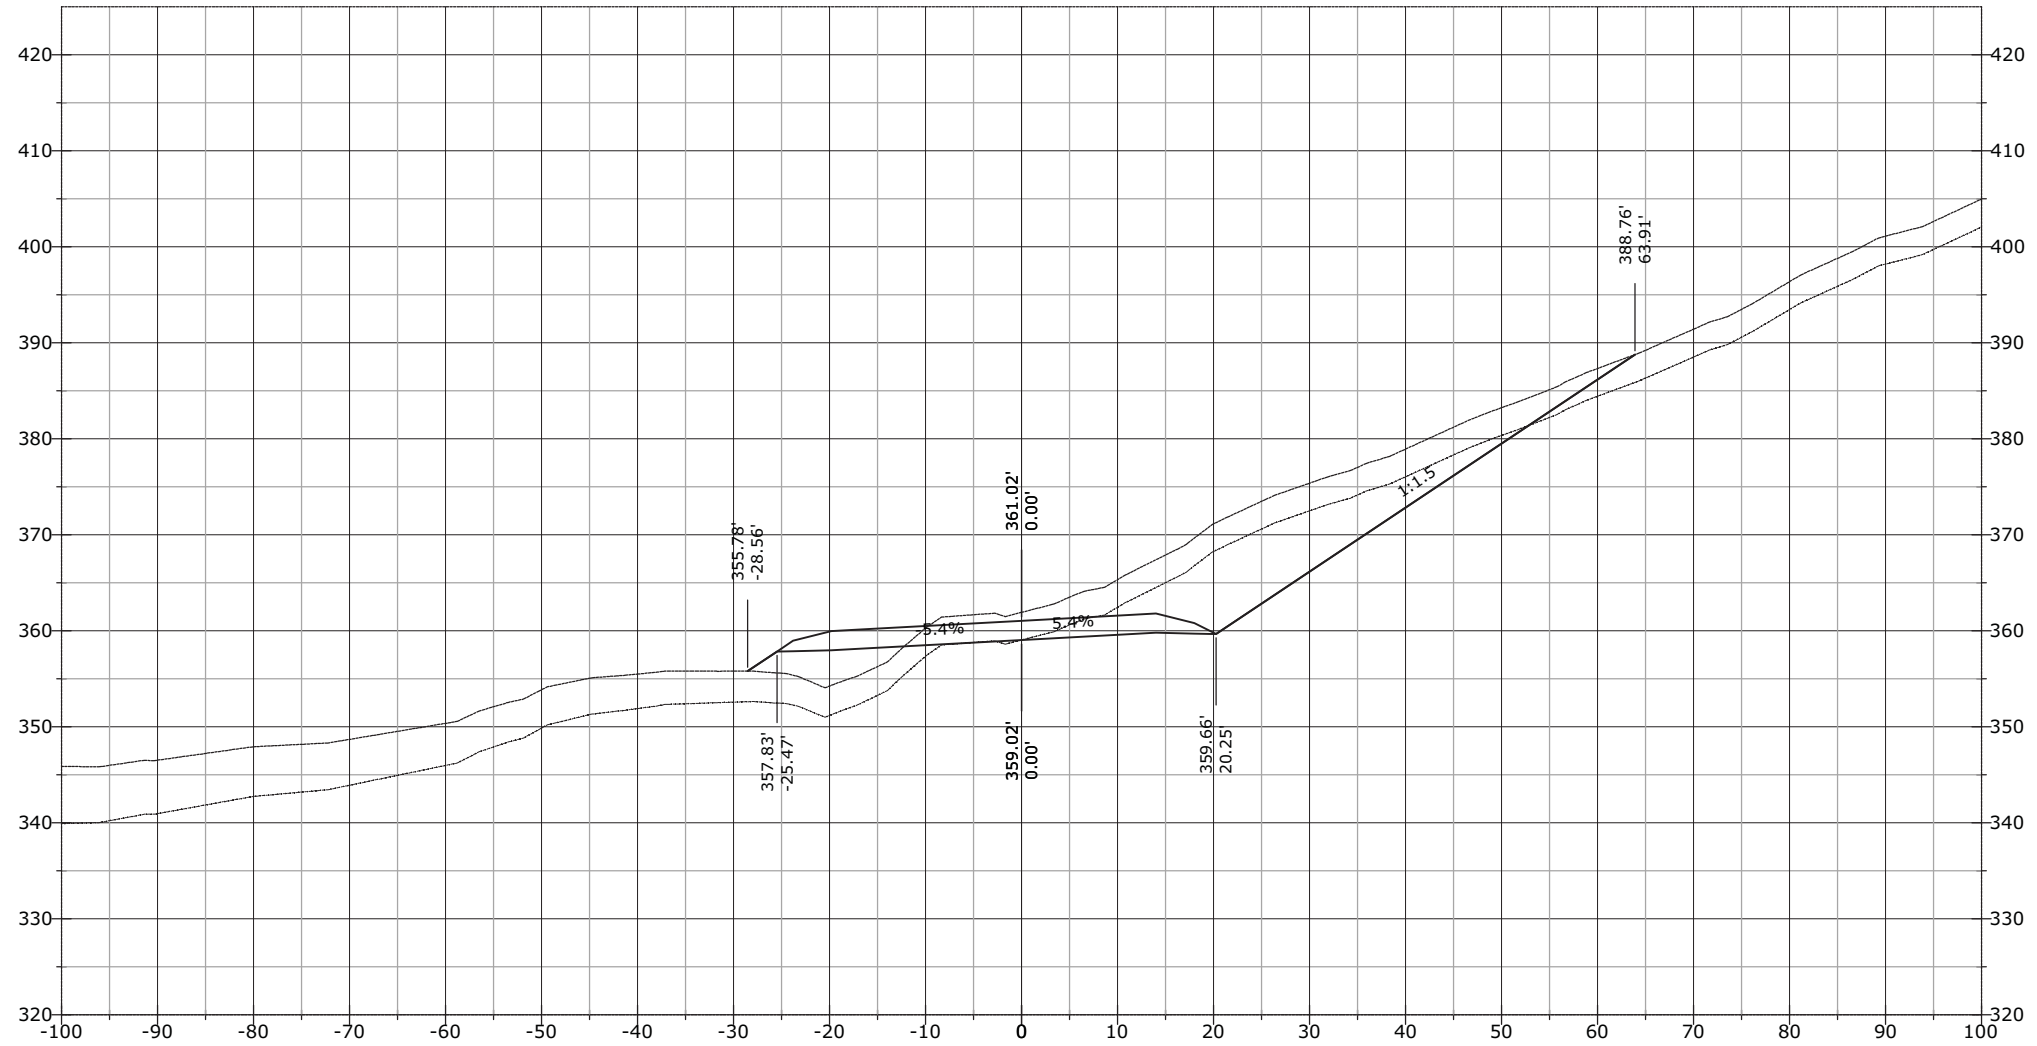


STATE	PROJECT	SHEET NUMBER
AK	AK PFH 43(10)	XS.1010

1220+11.99

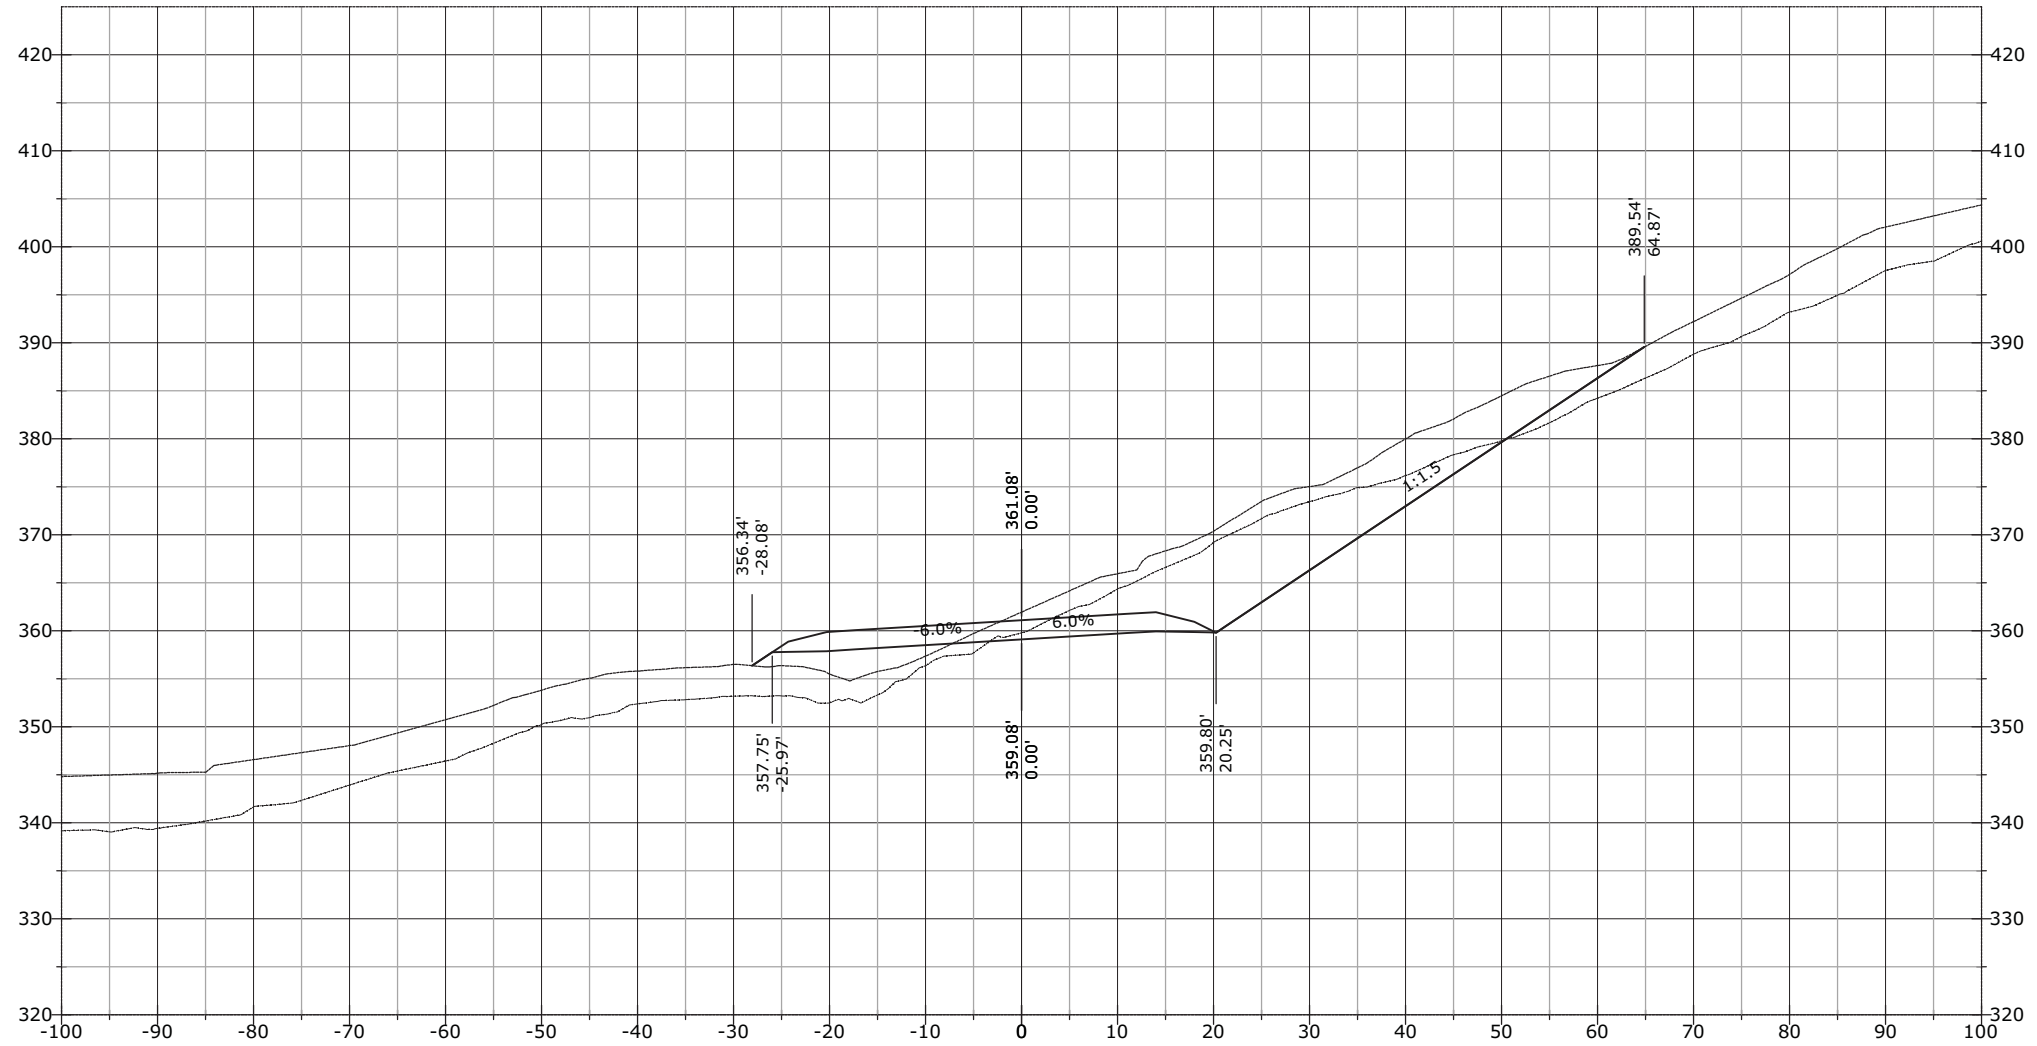


STATE	PROJECT	SHEET NUMBER
AK	AK PFH 43(10)	XS.1011

1220+50.00

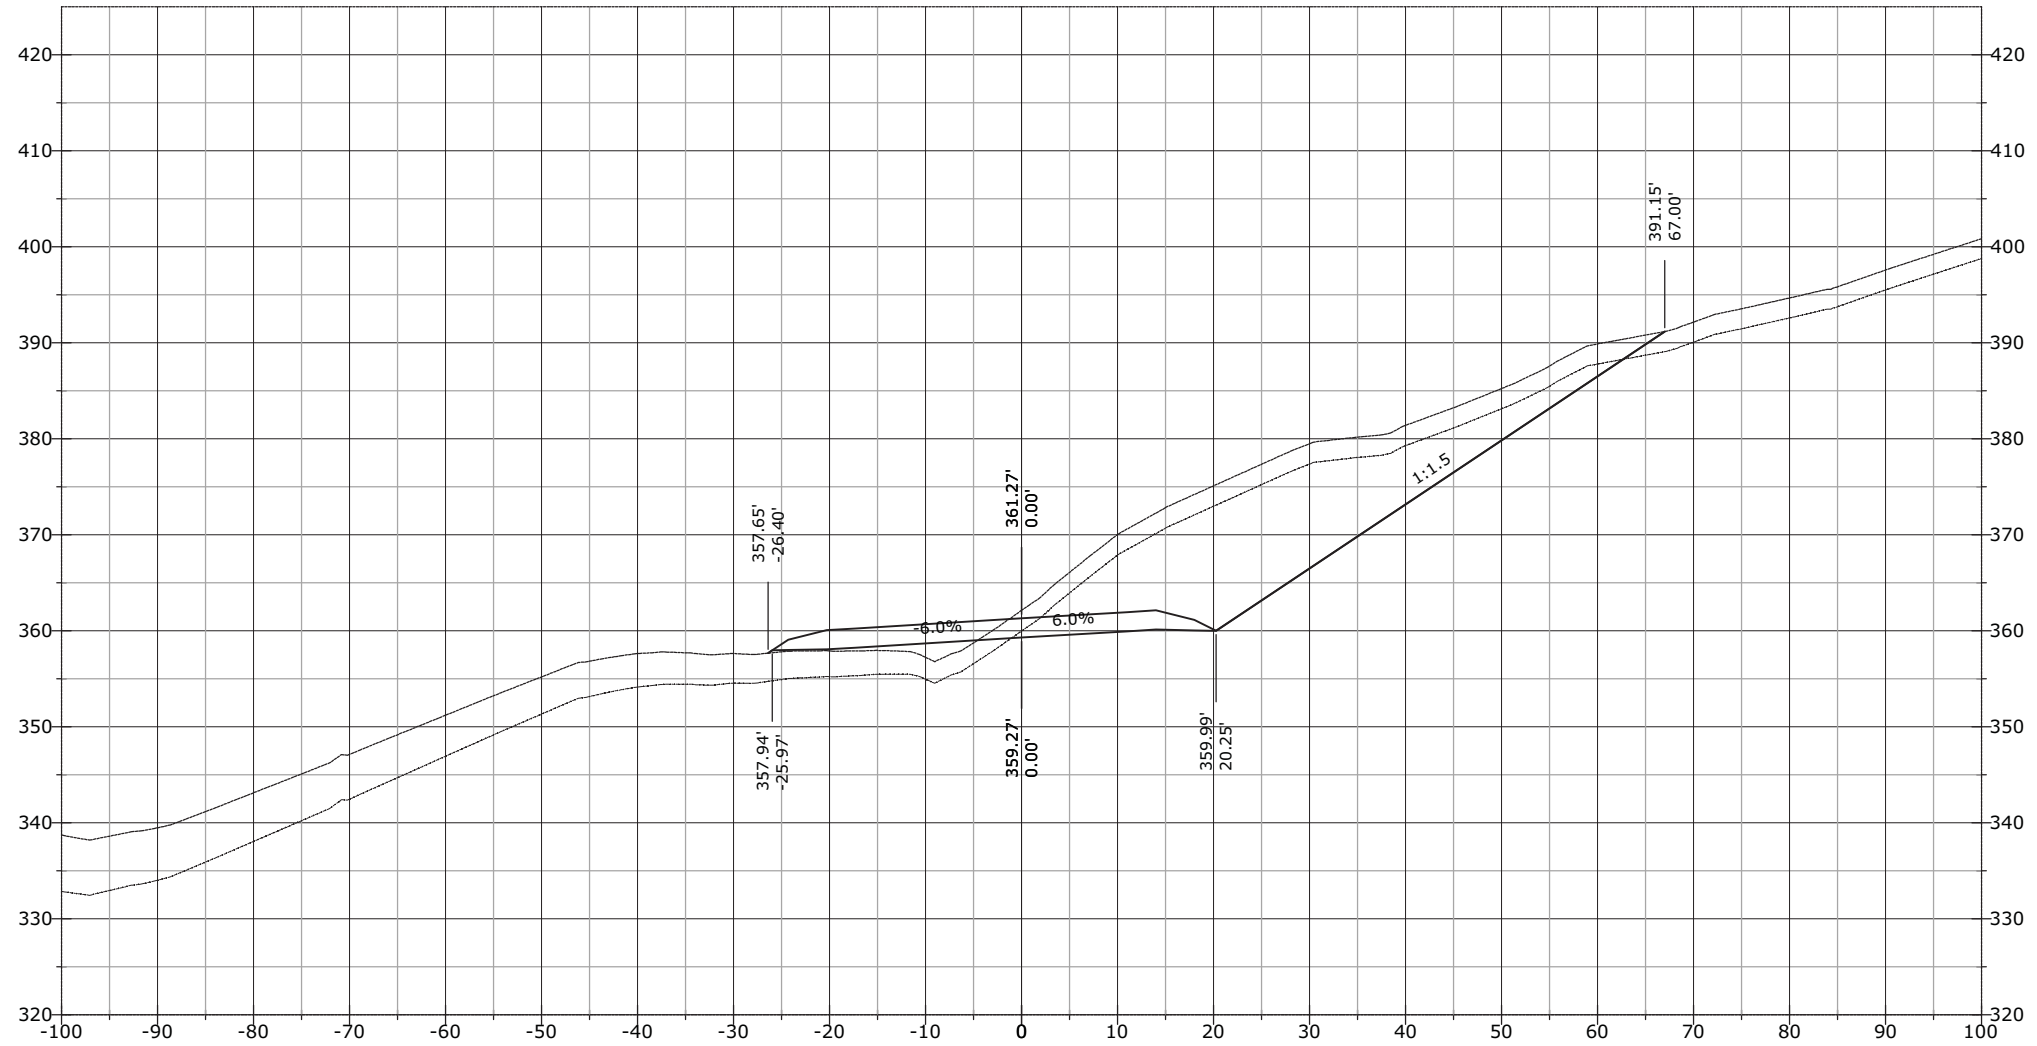


STATE	PROJECT	SHEET NUMBER
AK	AK PFH 43(10)	XS.1012

1221+50.00

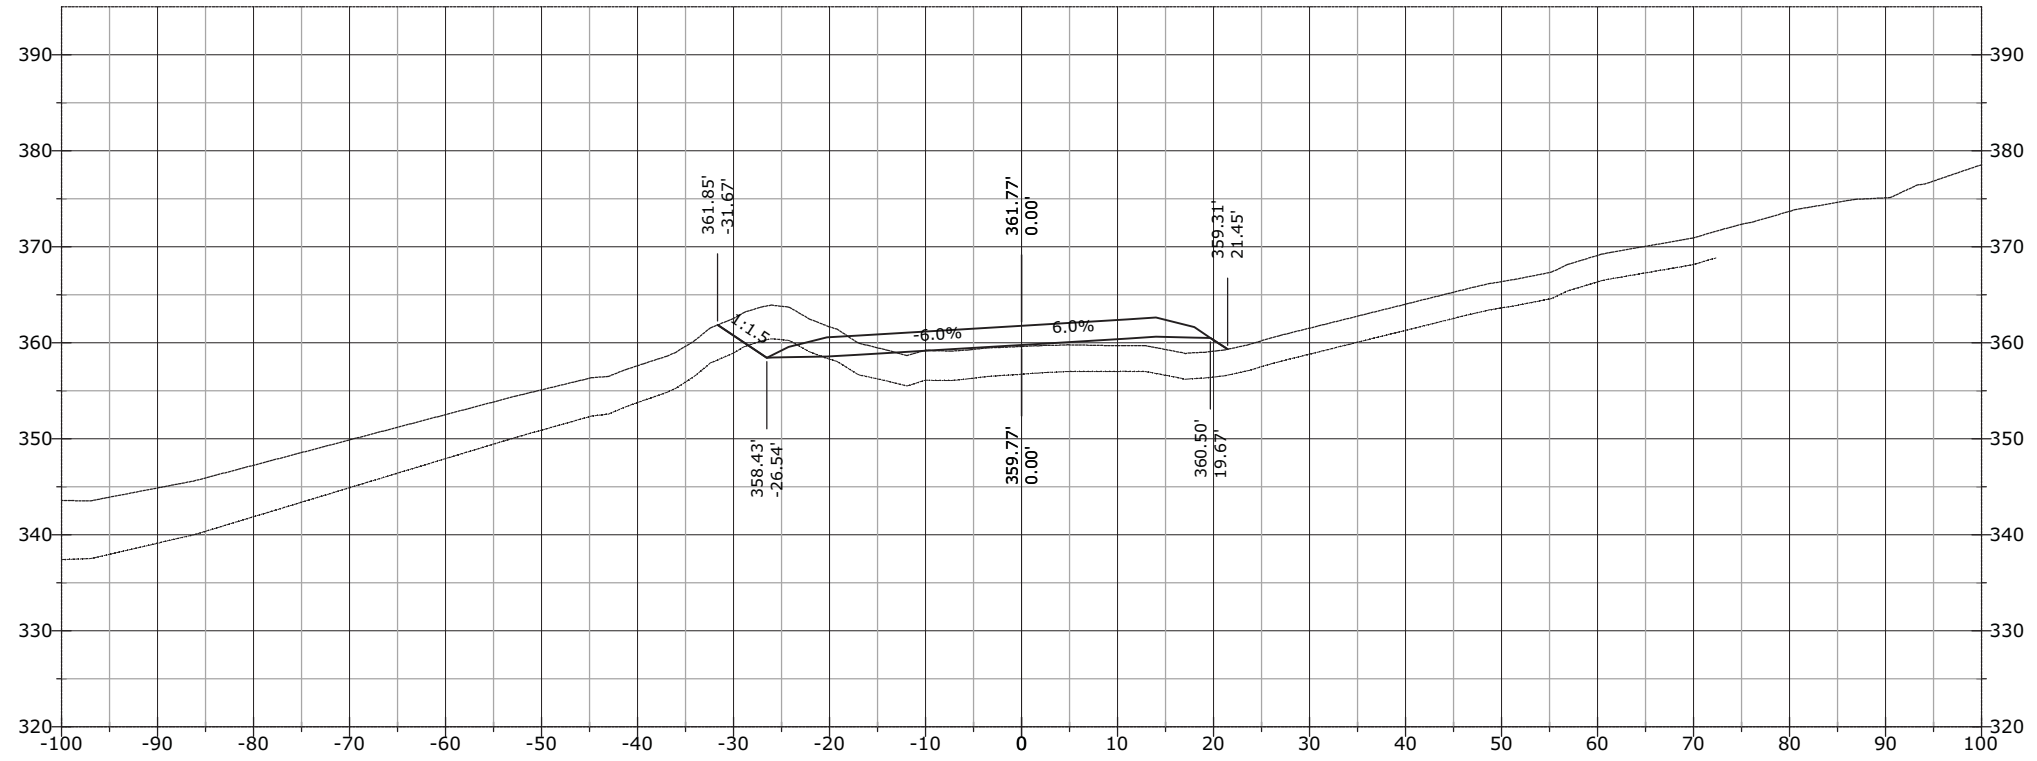


1221+00.00

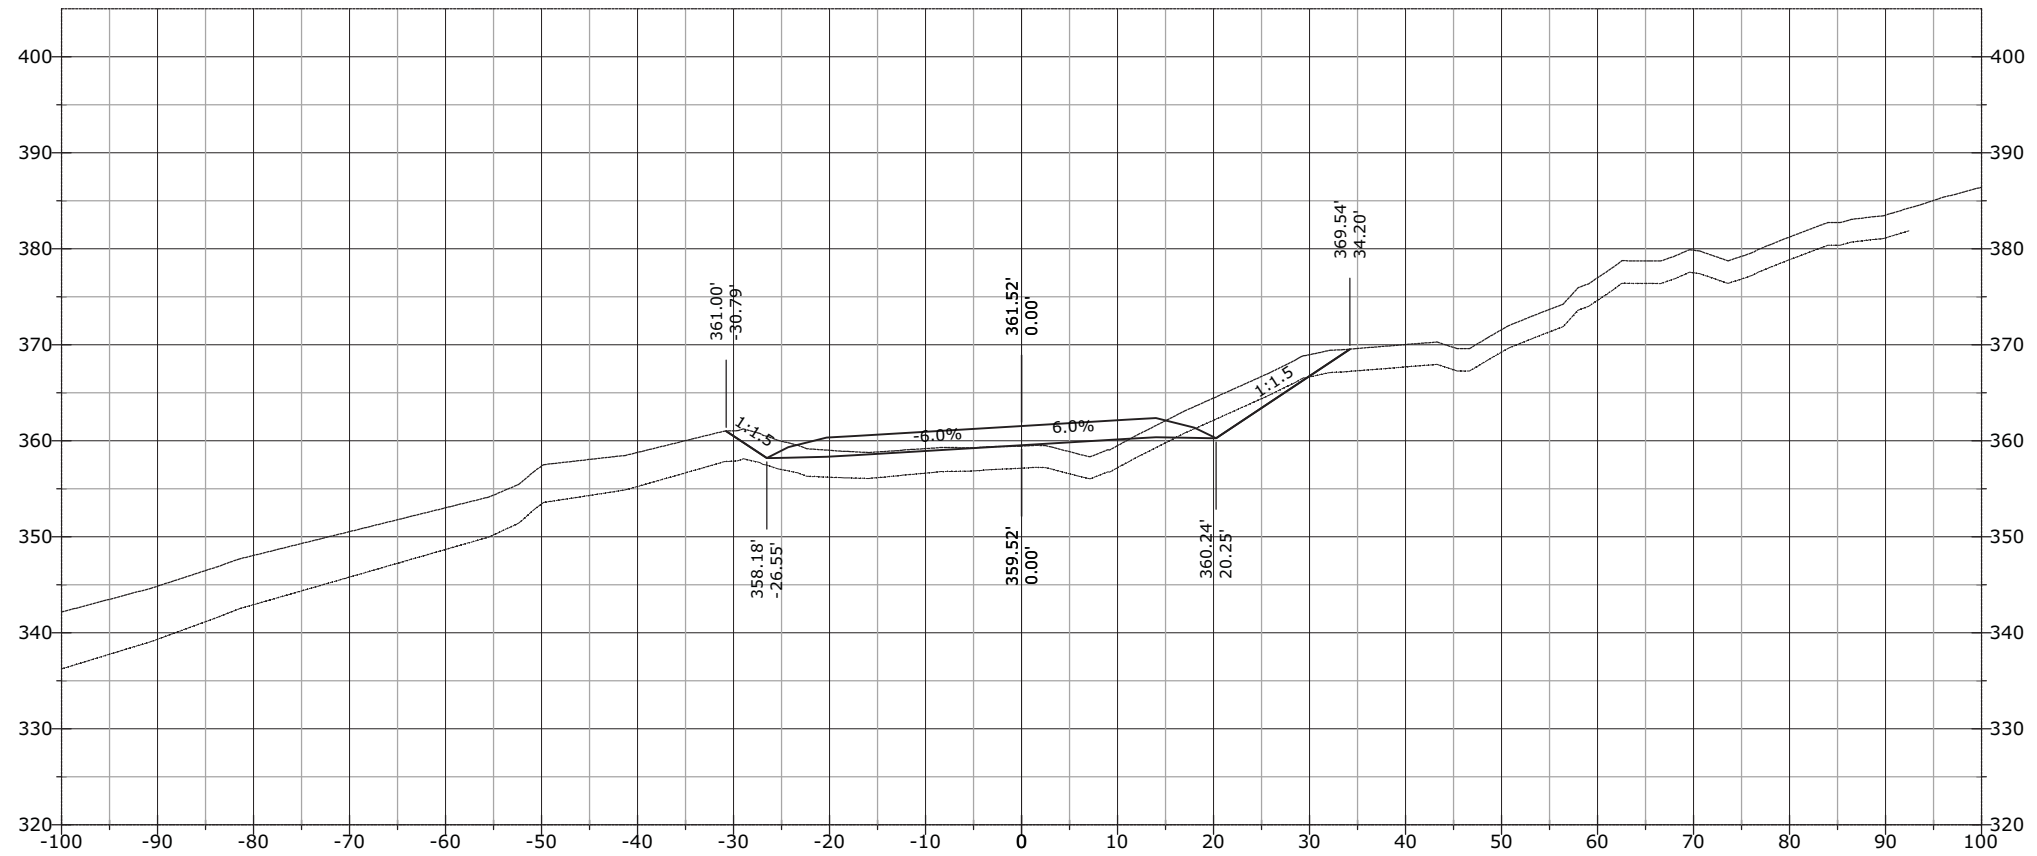


STATE	PROJECT	SHEET NUMBER
AK	AK PFH 43(10)	XS.1013

1222+00.00

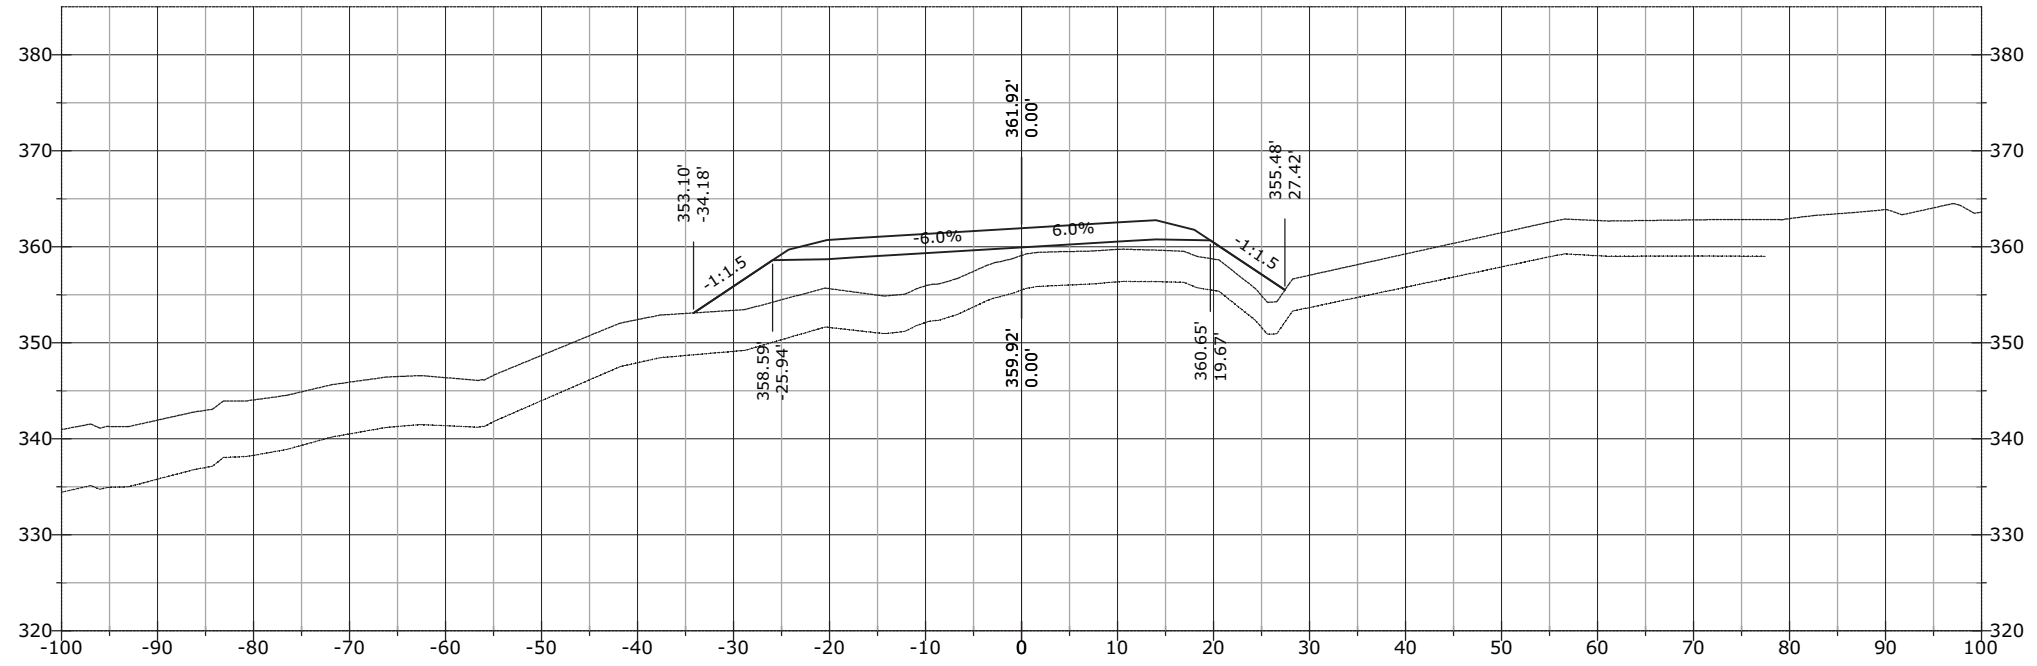


1221+68.76

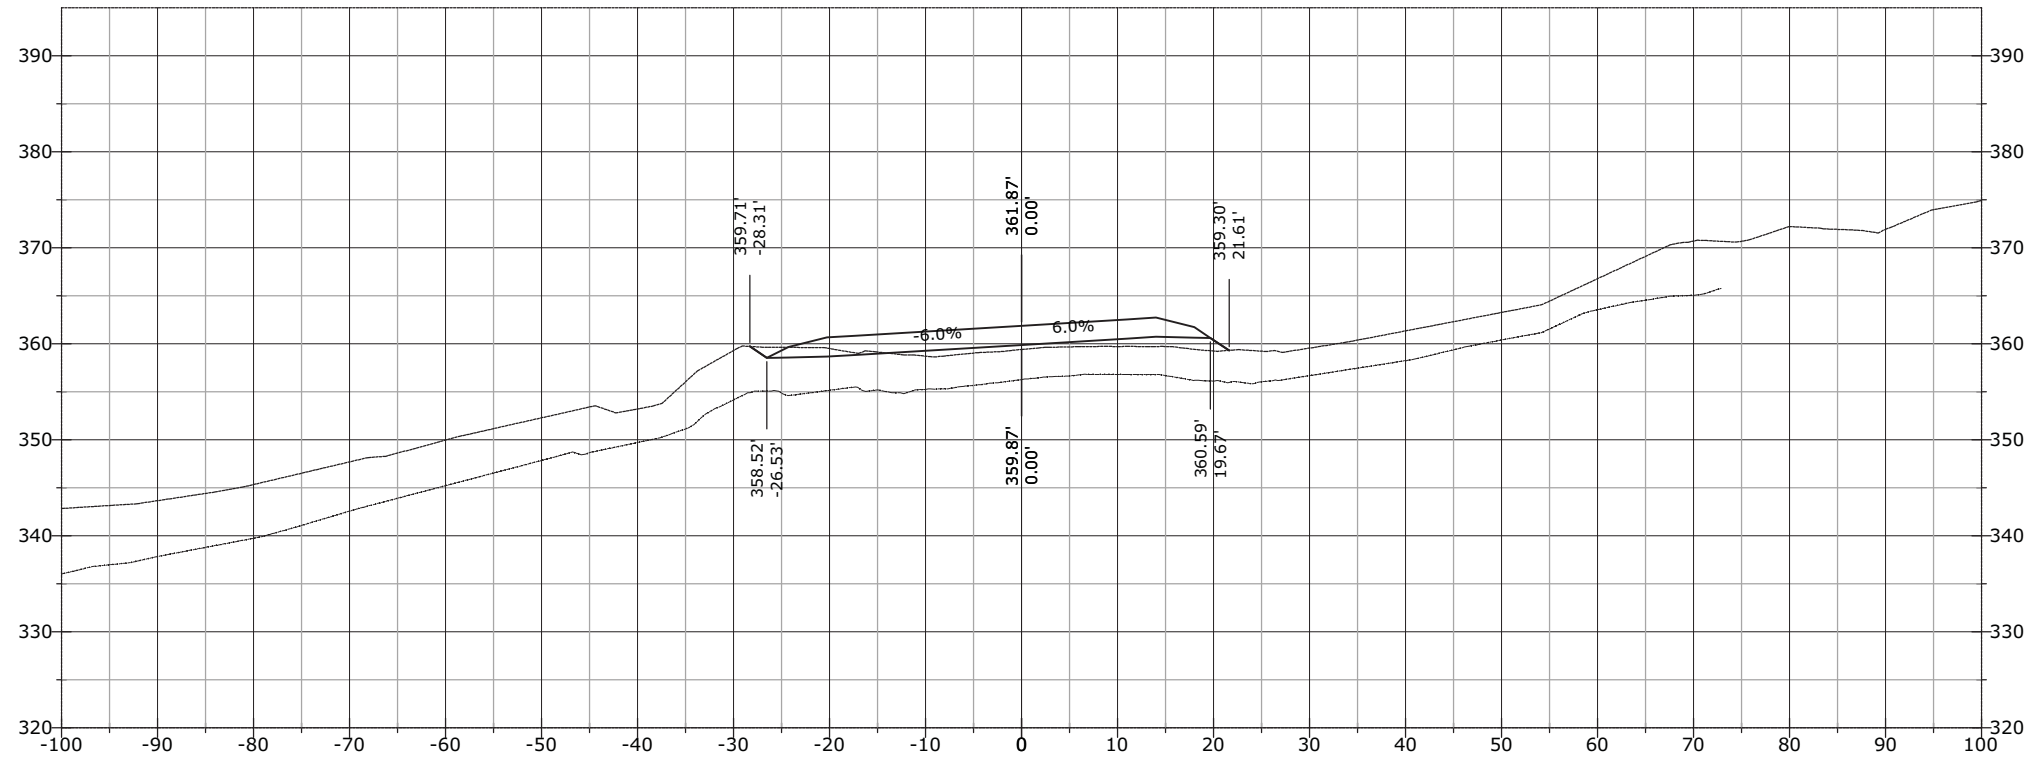


STATE	PROJECT	SHEET NUMBER
AK	AK PFH 43(10)	XS.1014

1222+50.00

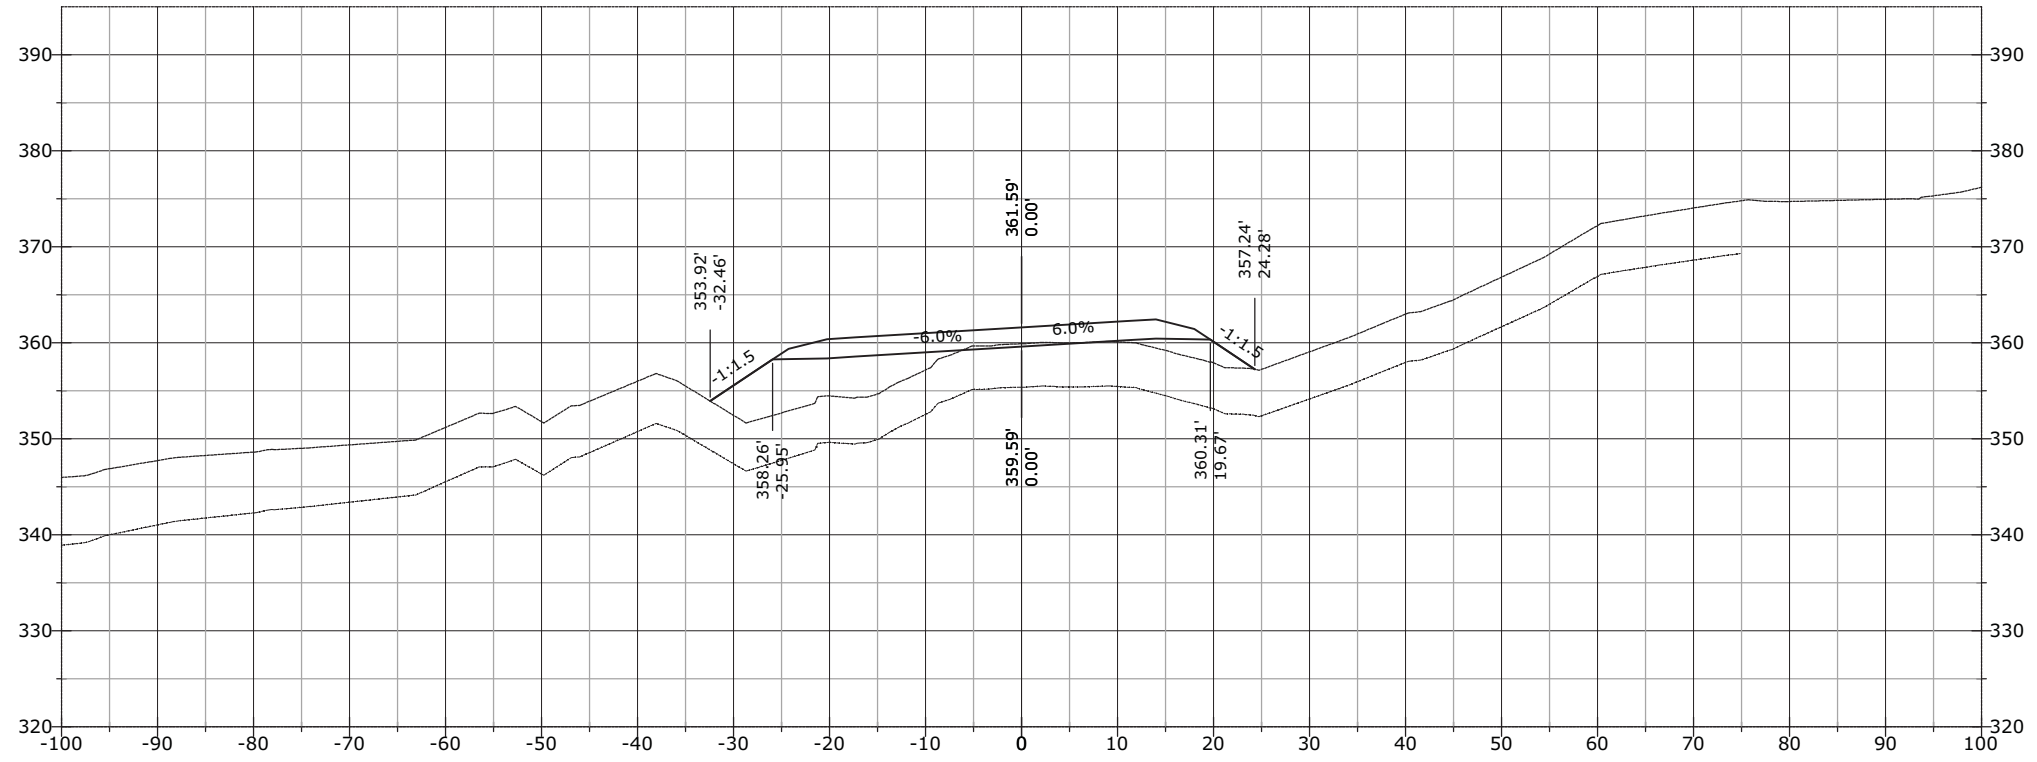


1222+24.18

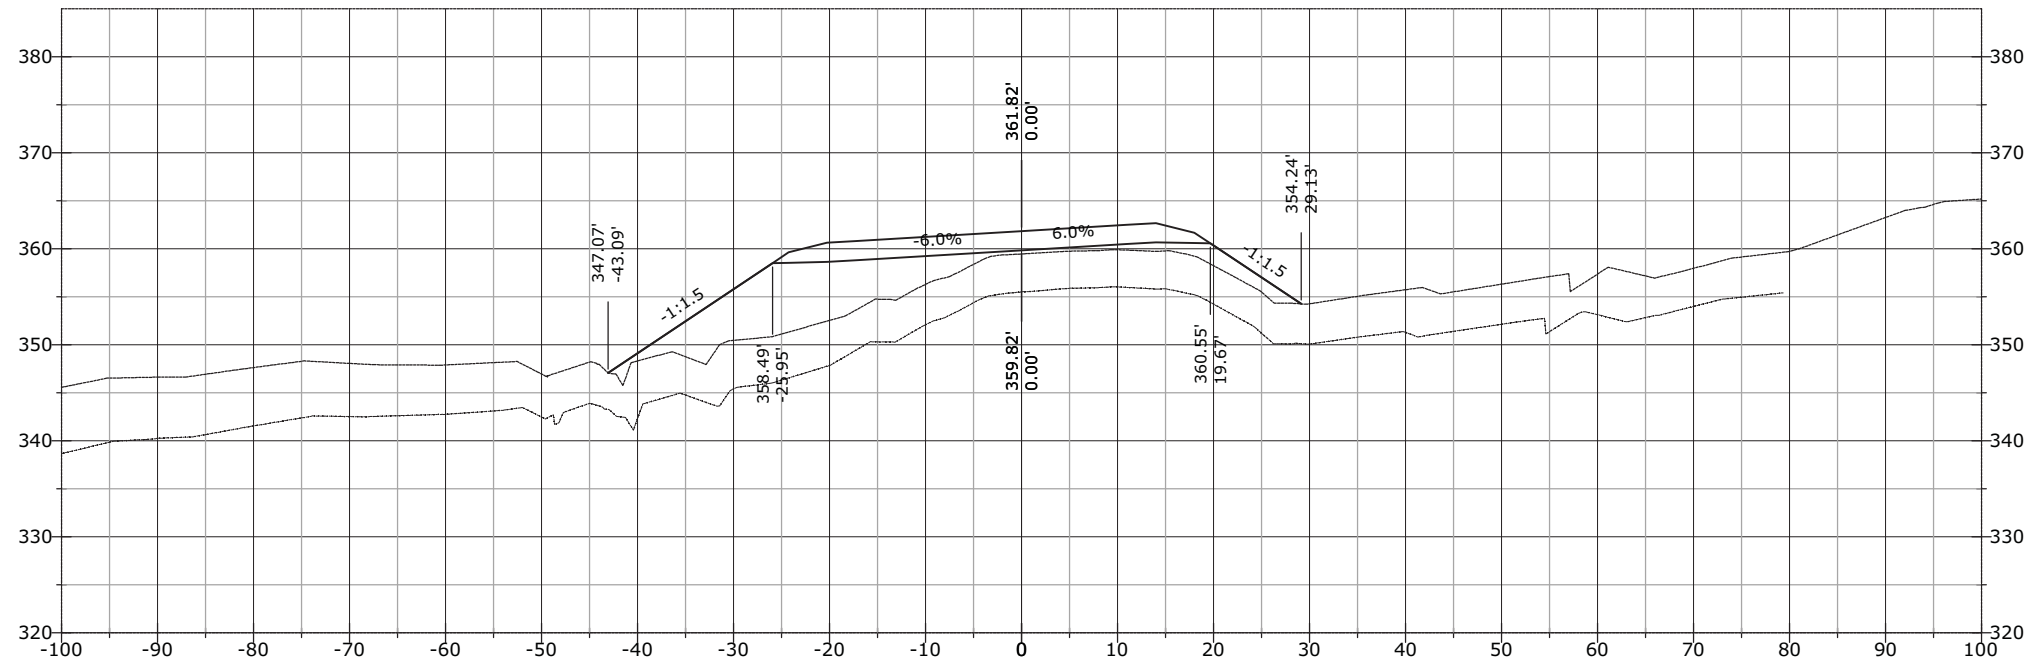


STATE	PROJECT	SHEET NUMBER
AK	AK PFH 43(10)	XS.1015

1223+50.00

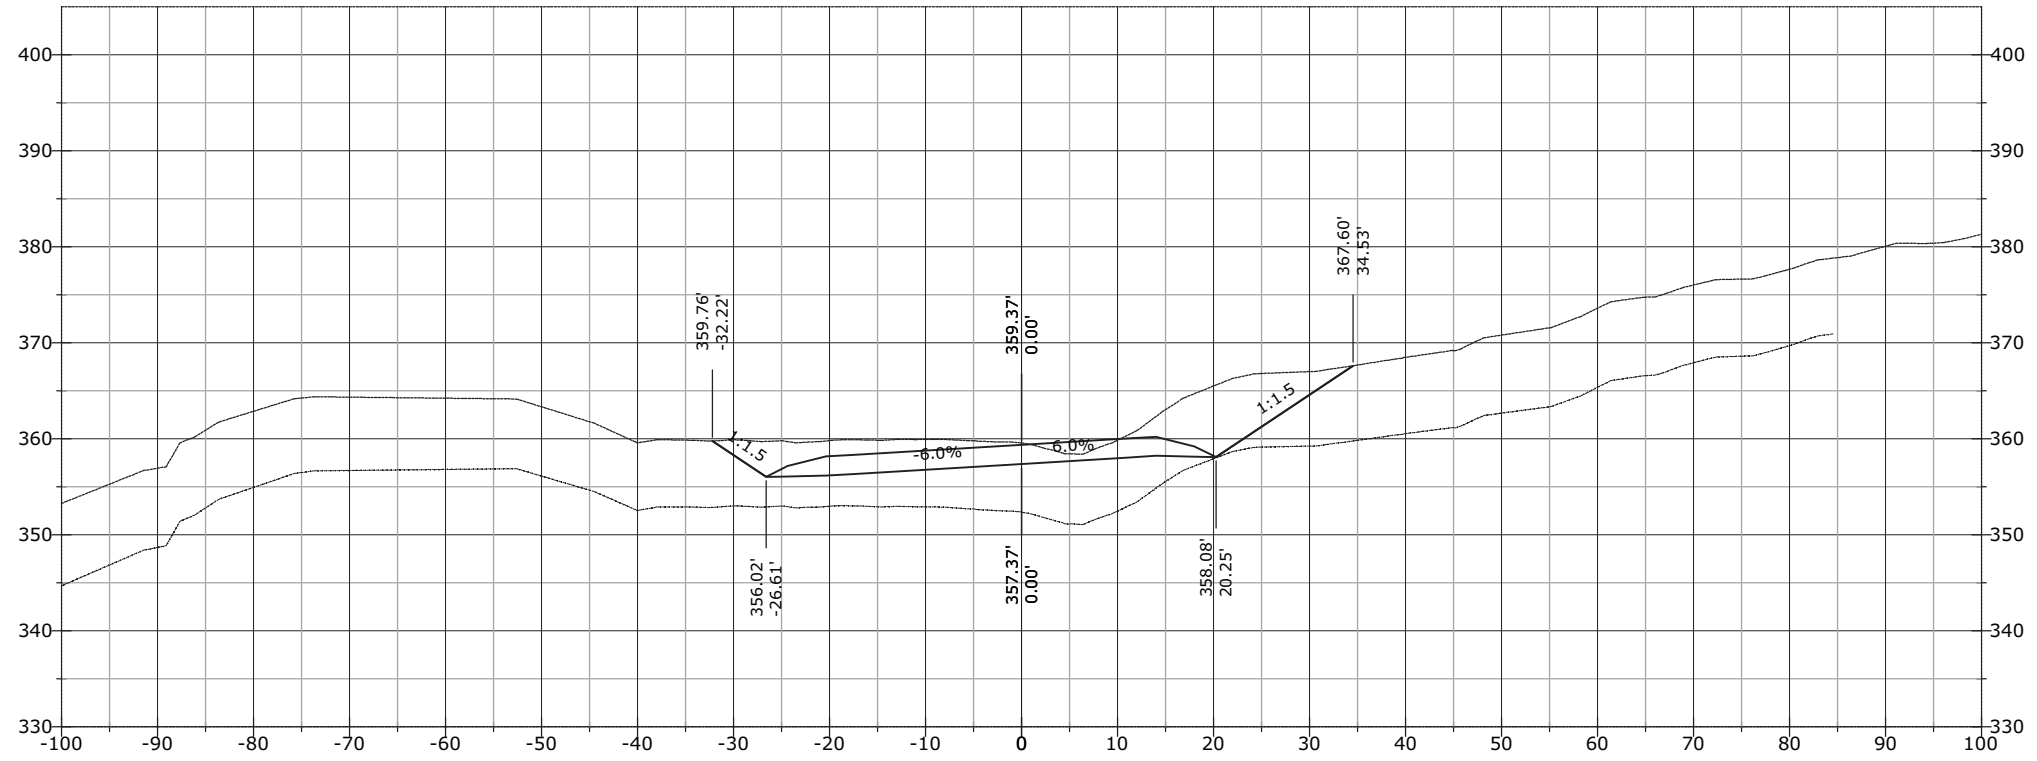


1223+00.00

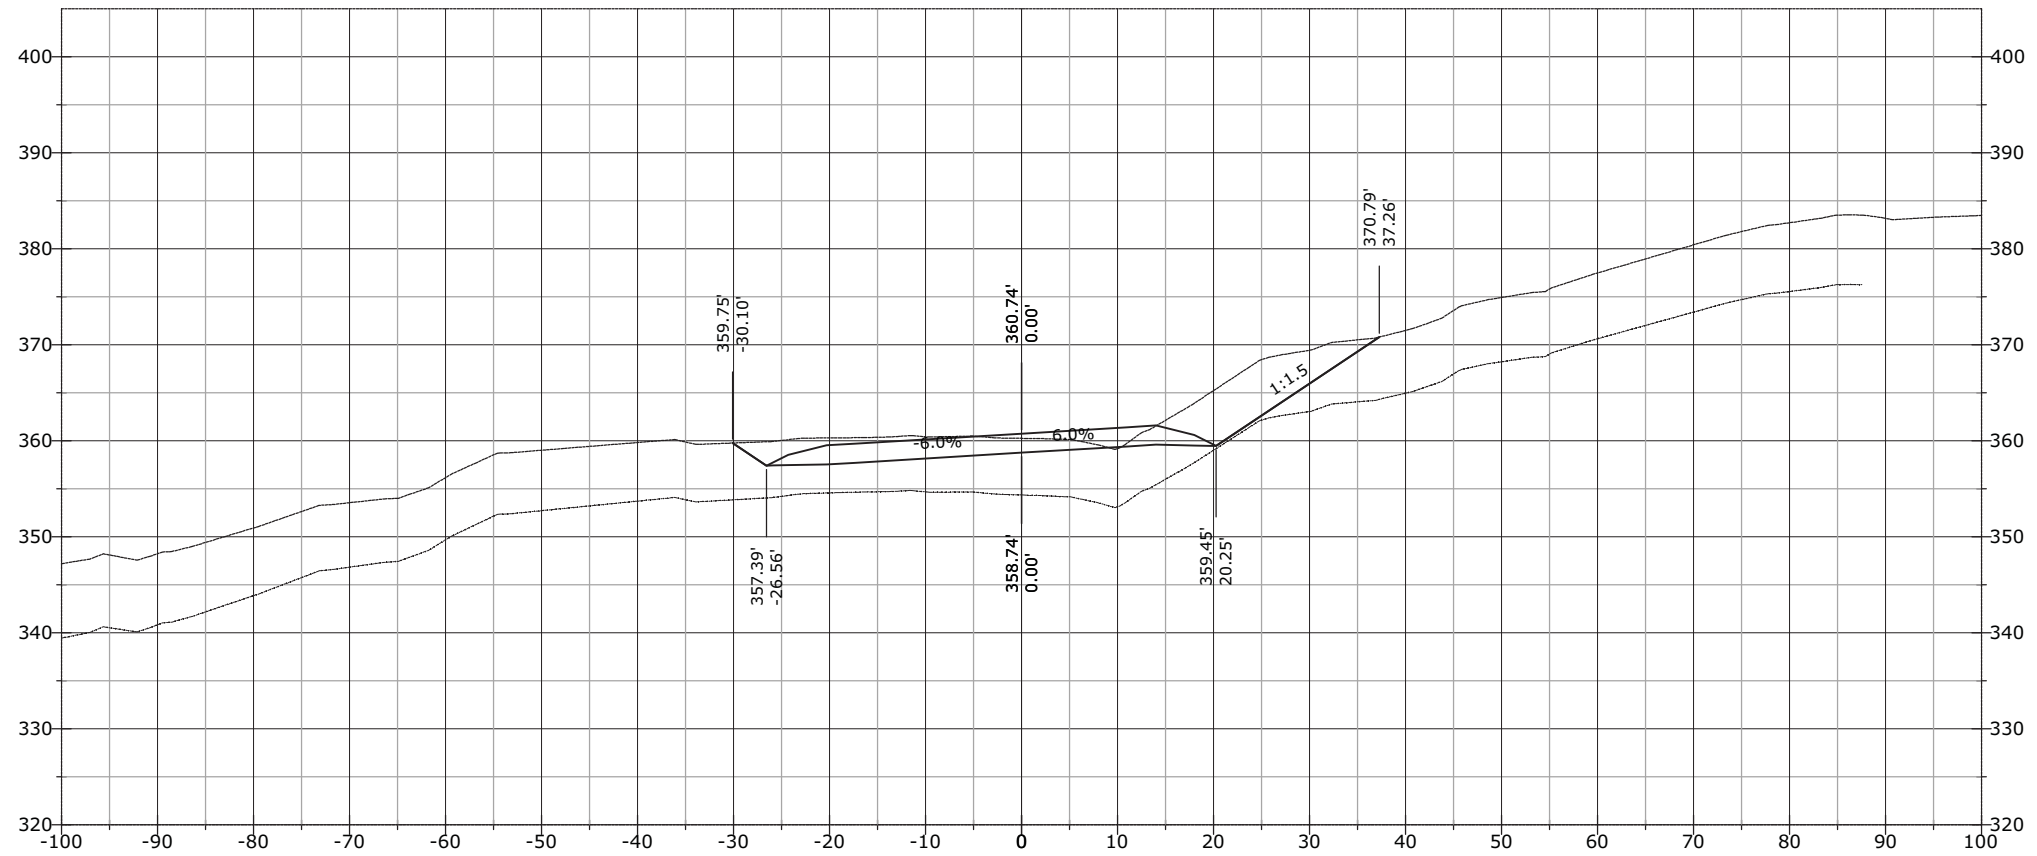


STATE	PROJECT	SHEET NUMBER
AK	AK PFH 43(10)	XS.1016

1224+26.30

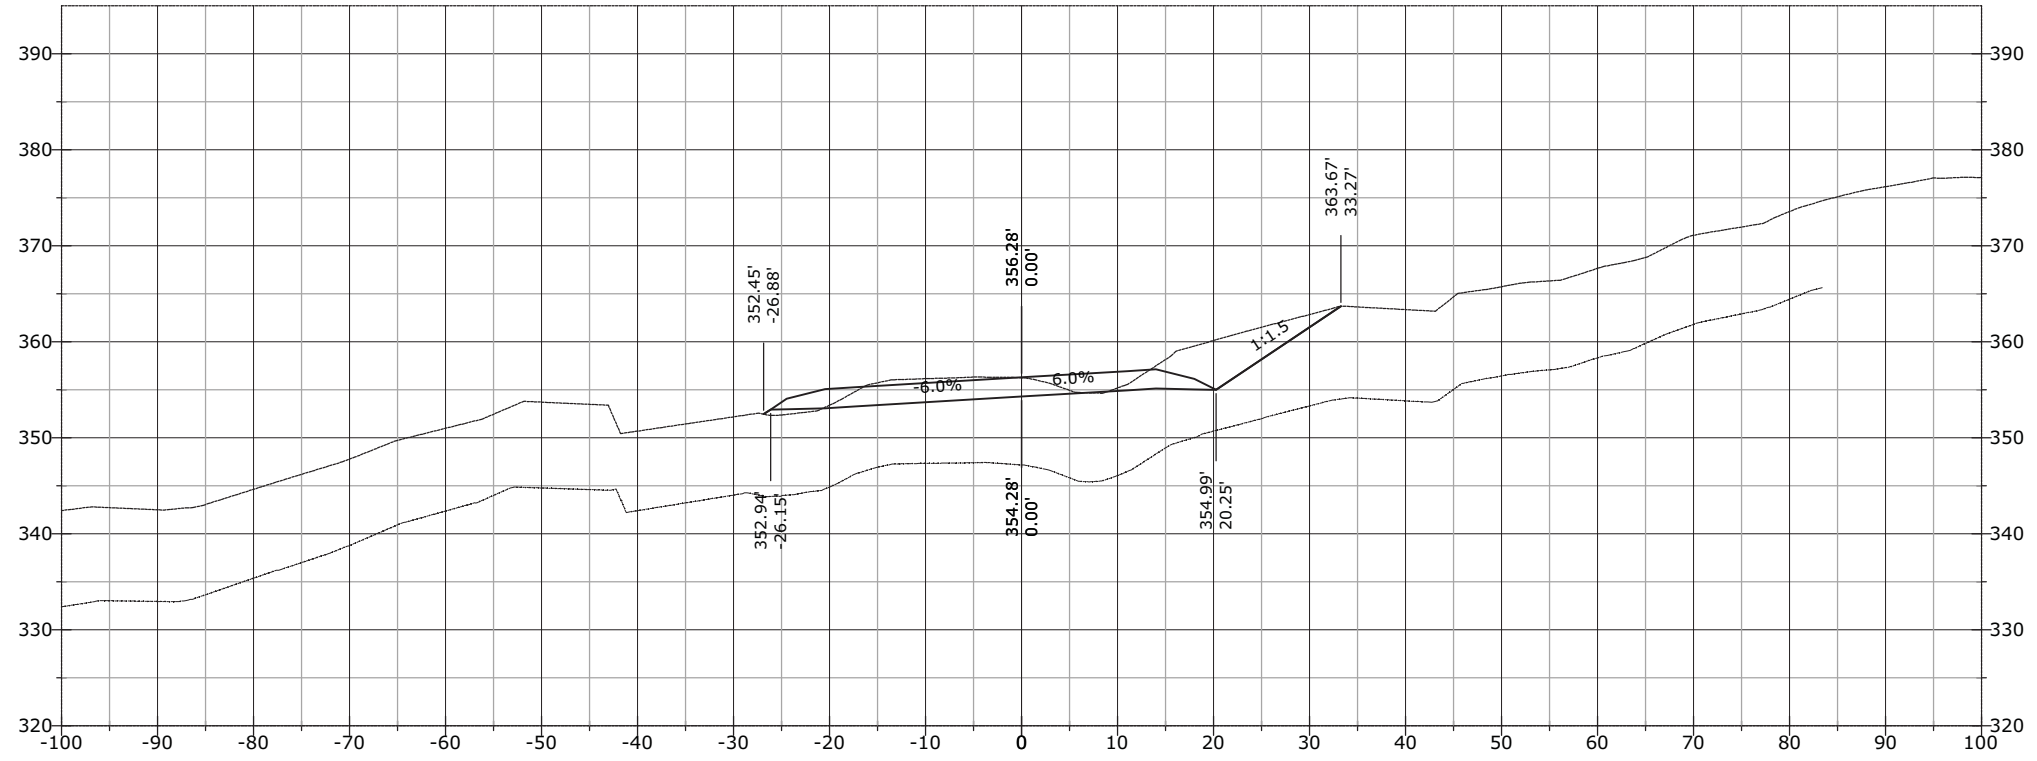


1224+00.00

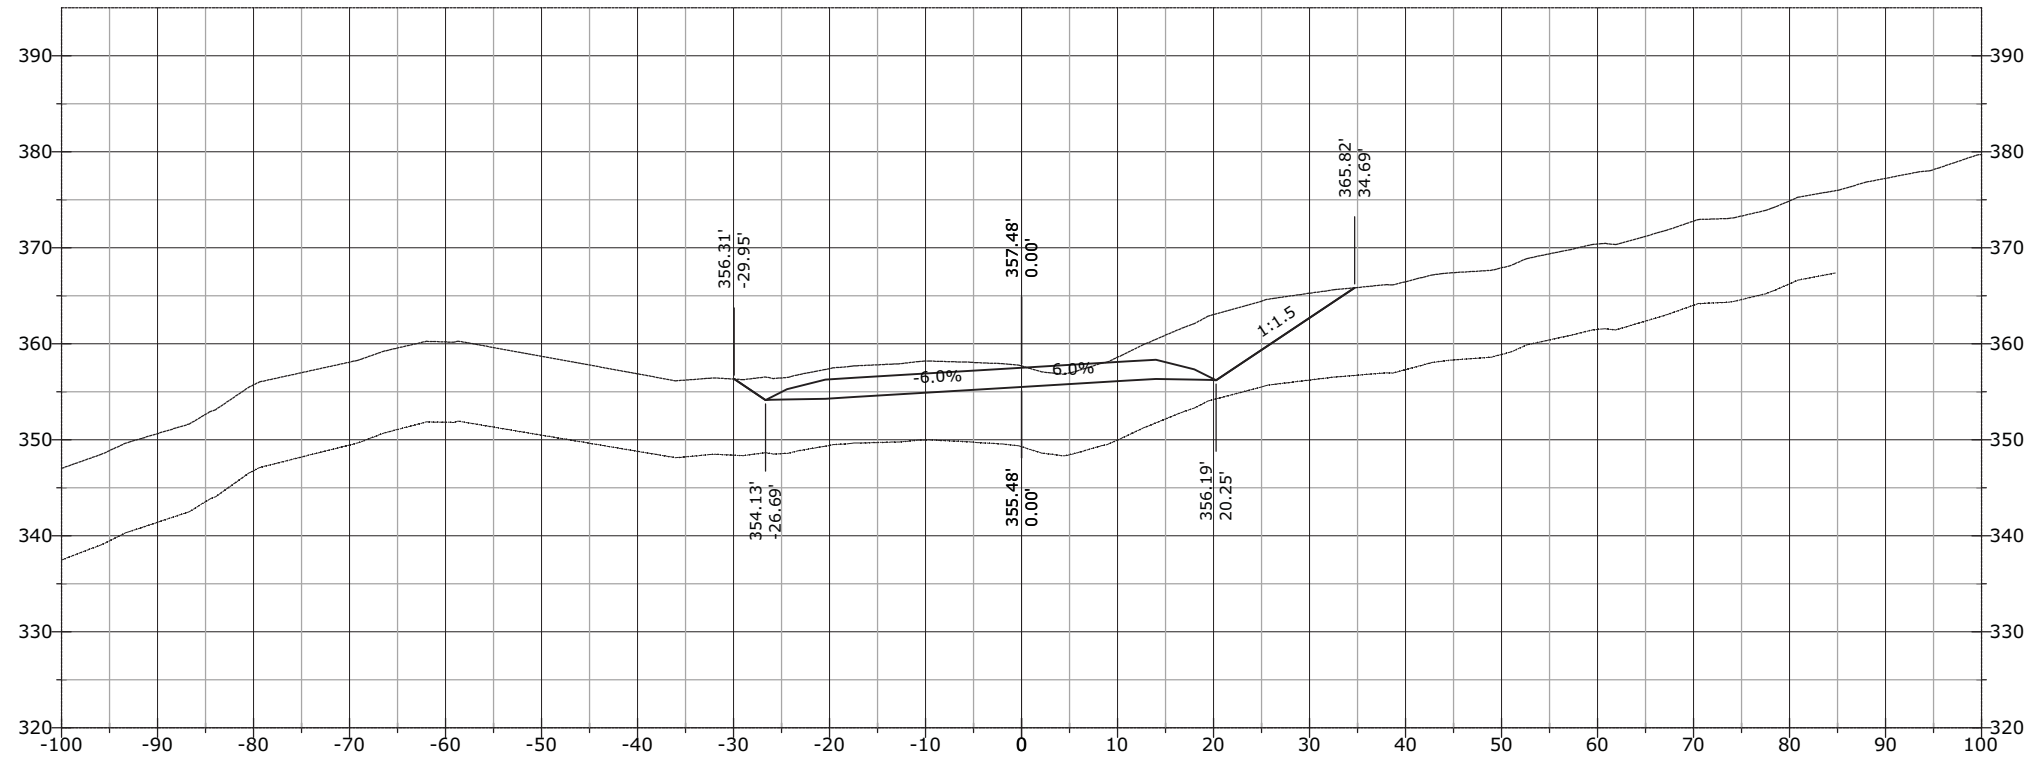


STATE	PROJECT	SHEET NUMBER
AK	AK PFH 43(10)	XS.1017

1224+57.20

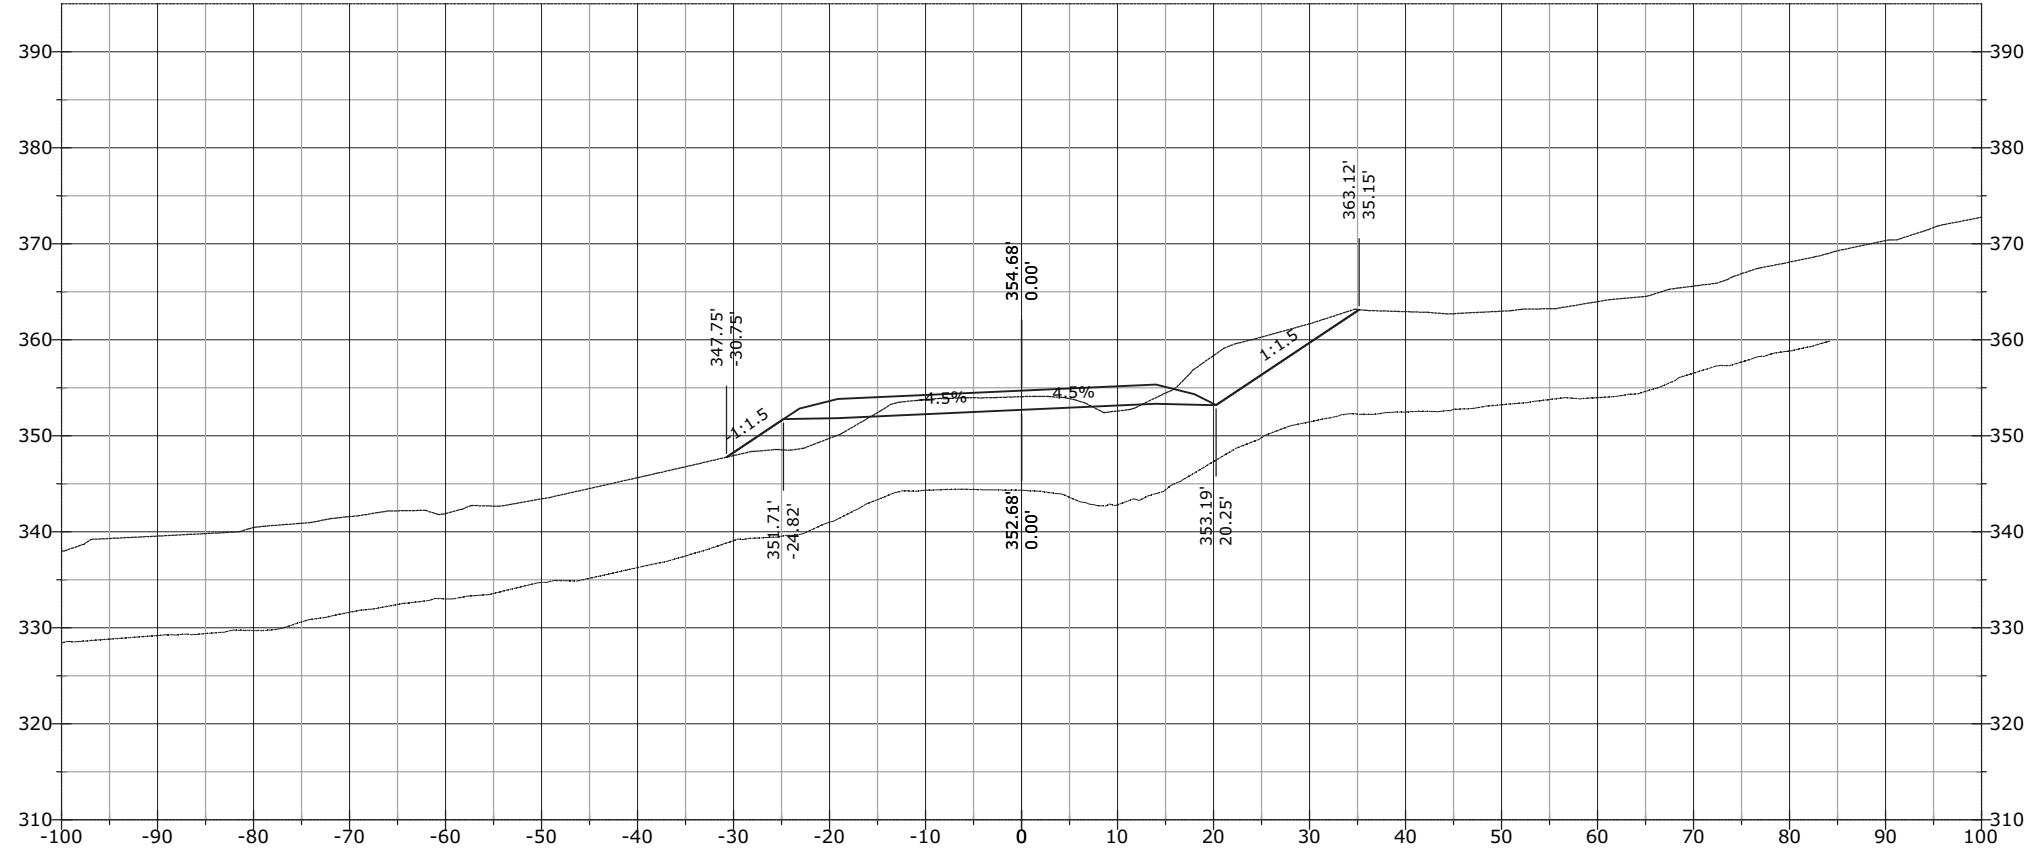


1224+50.00

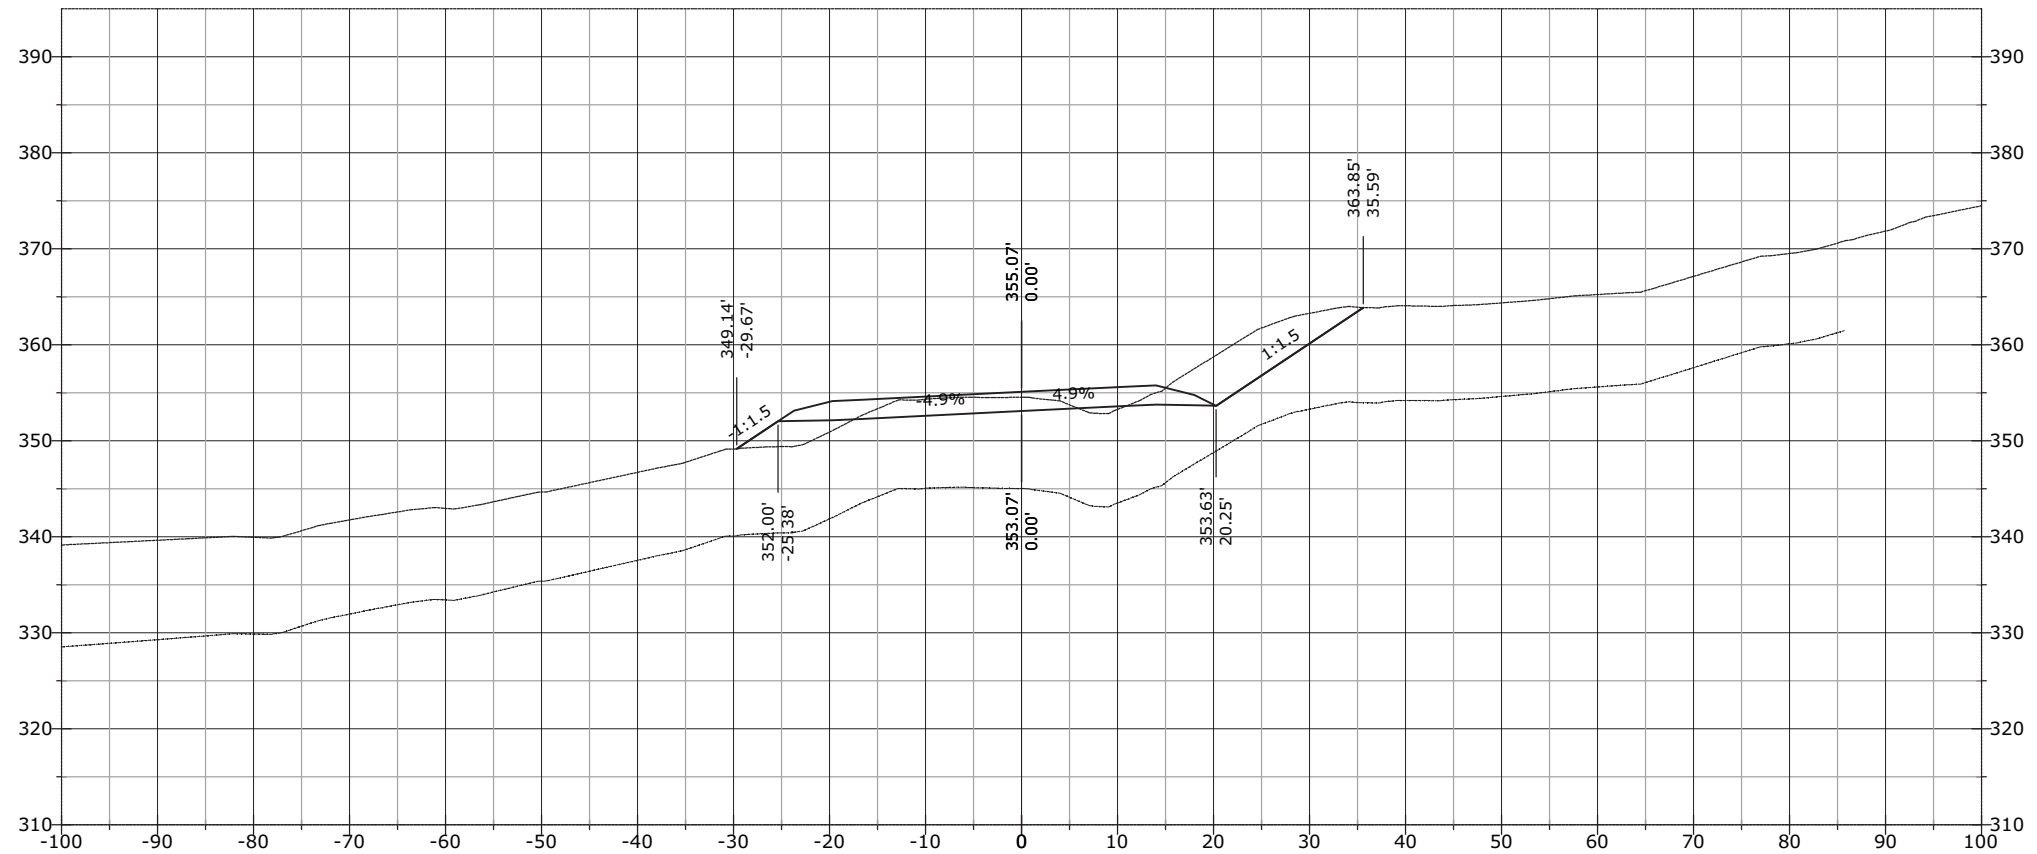


STATE	PROJECT	SHEET NUMBER
AK	AK PFH 43(10)	XS.1018

1225+00.00

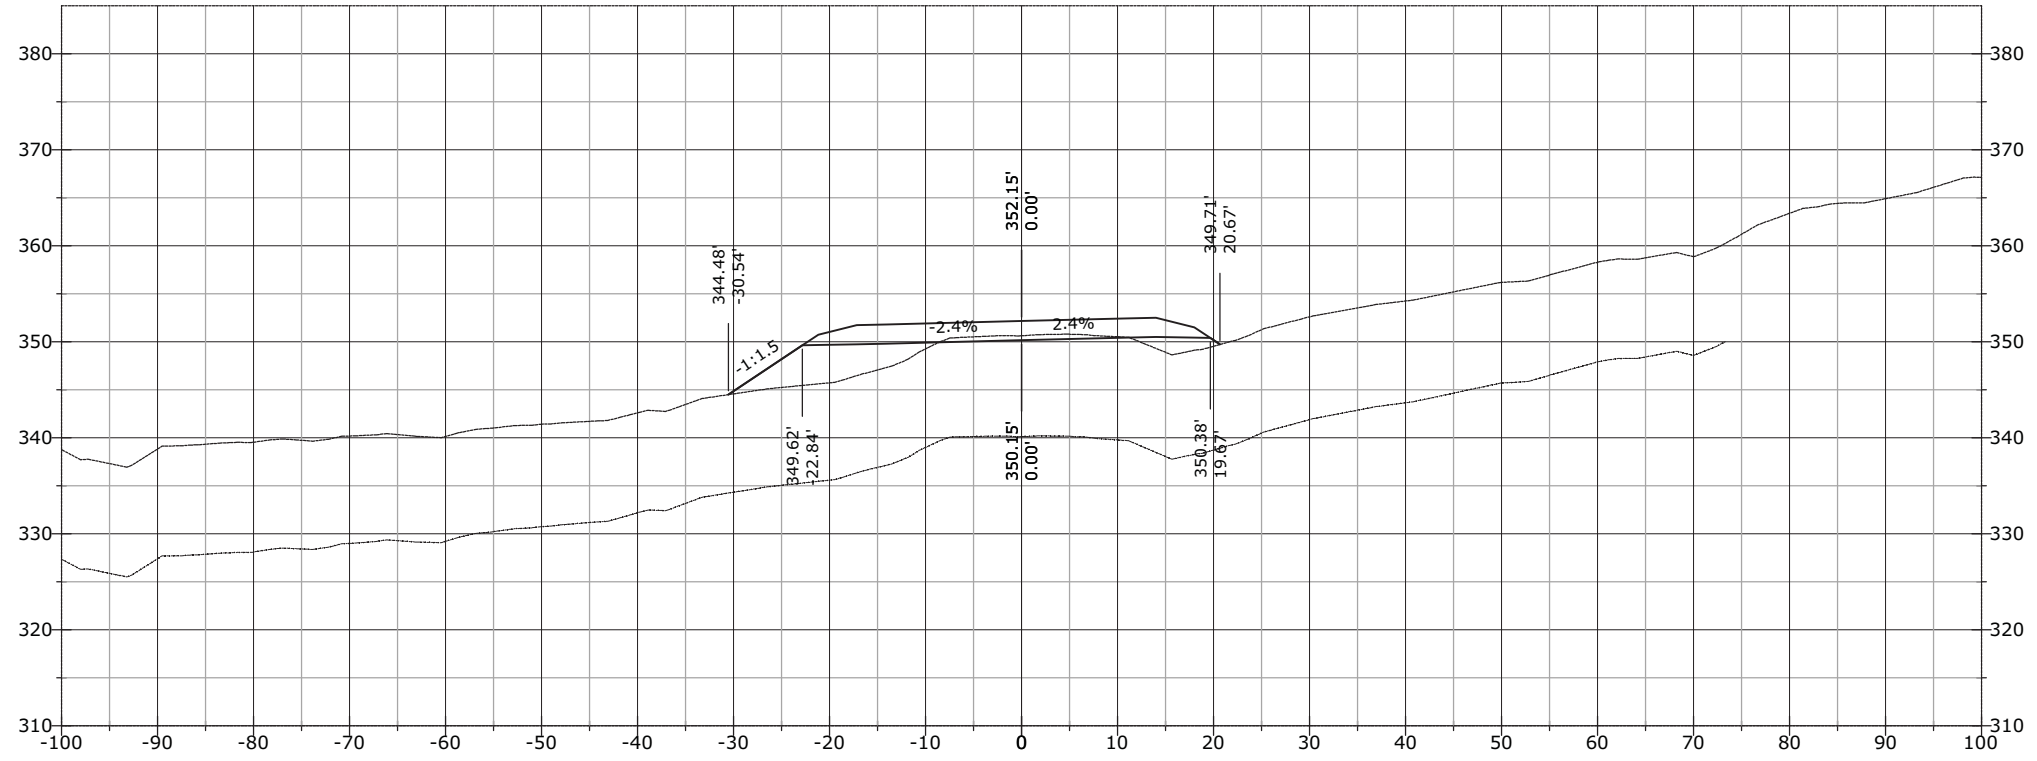


1224+77.71

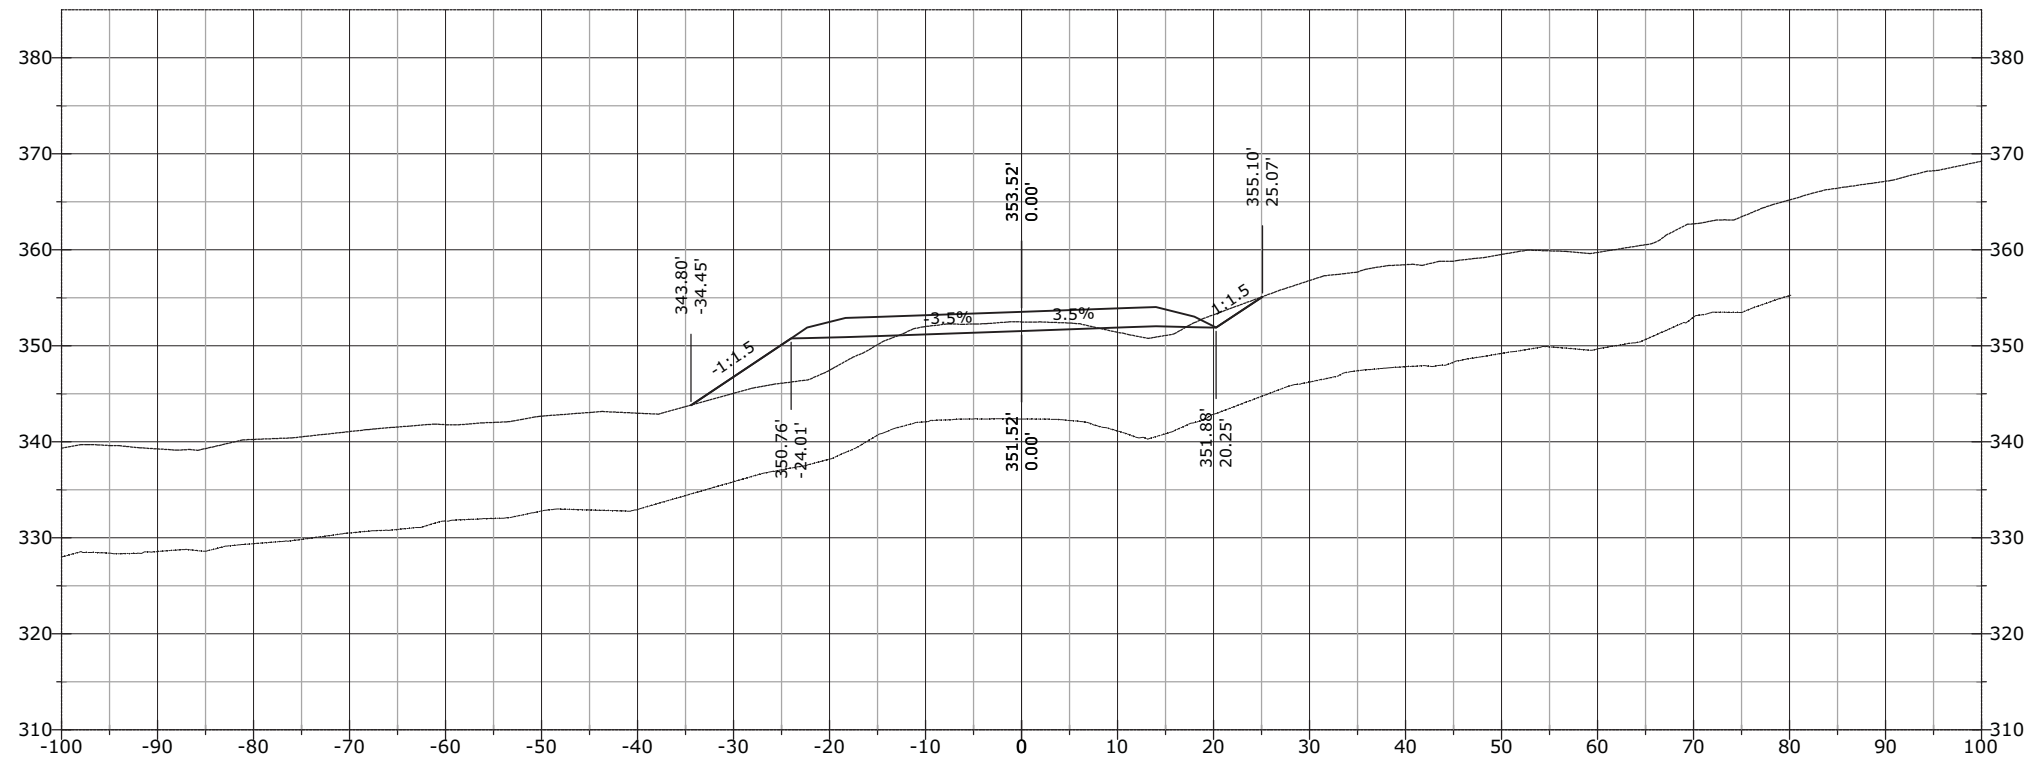


STATE	PROJECT	SHEET NUMBER
AK	AK PFH 43(10)	XS.1019

1225+50.00

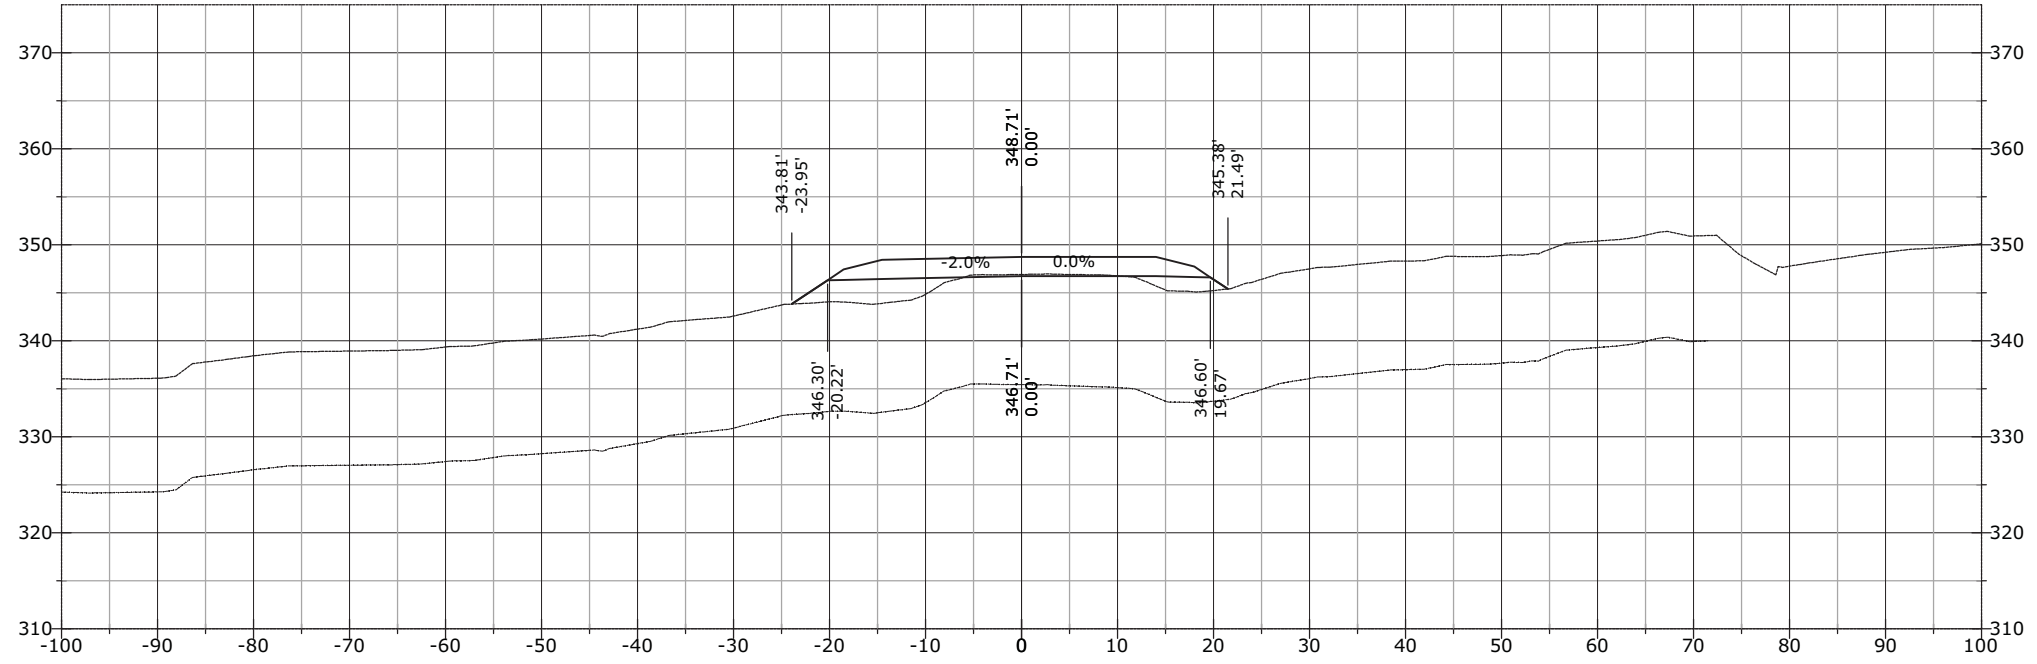


1225+08.97

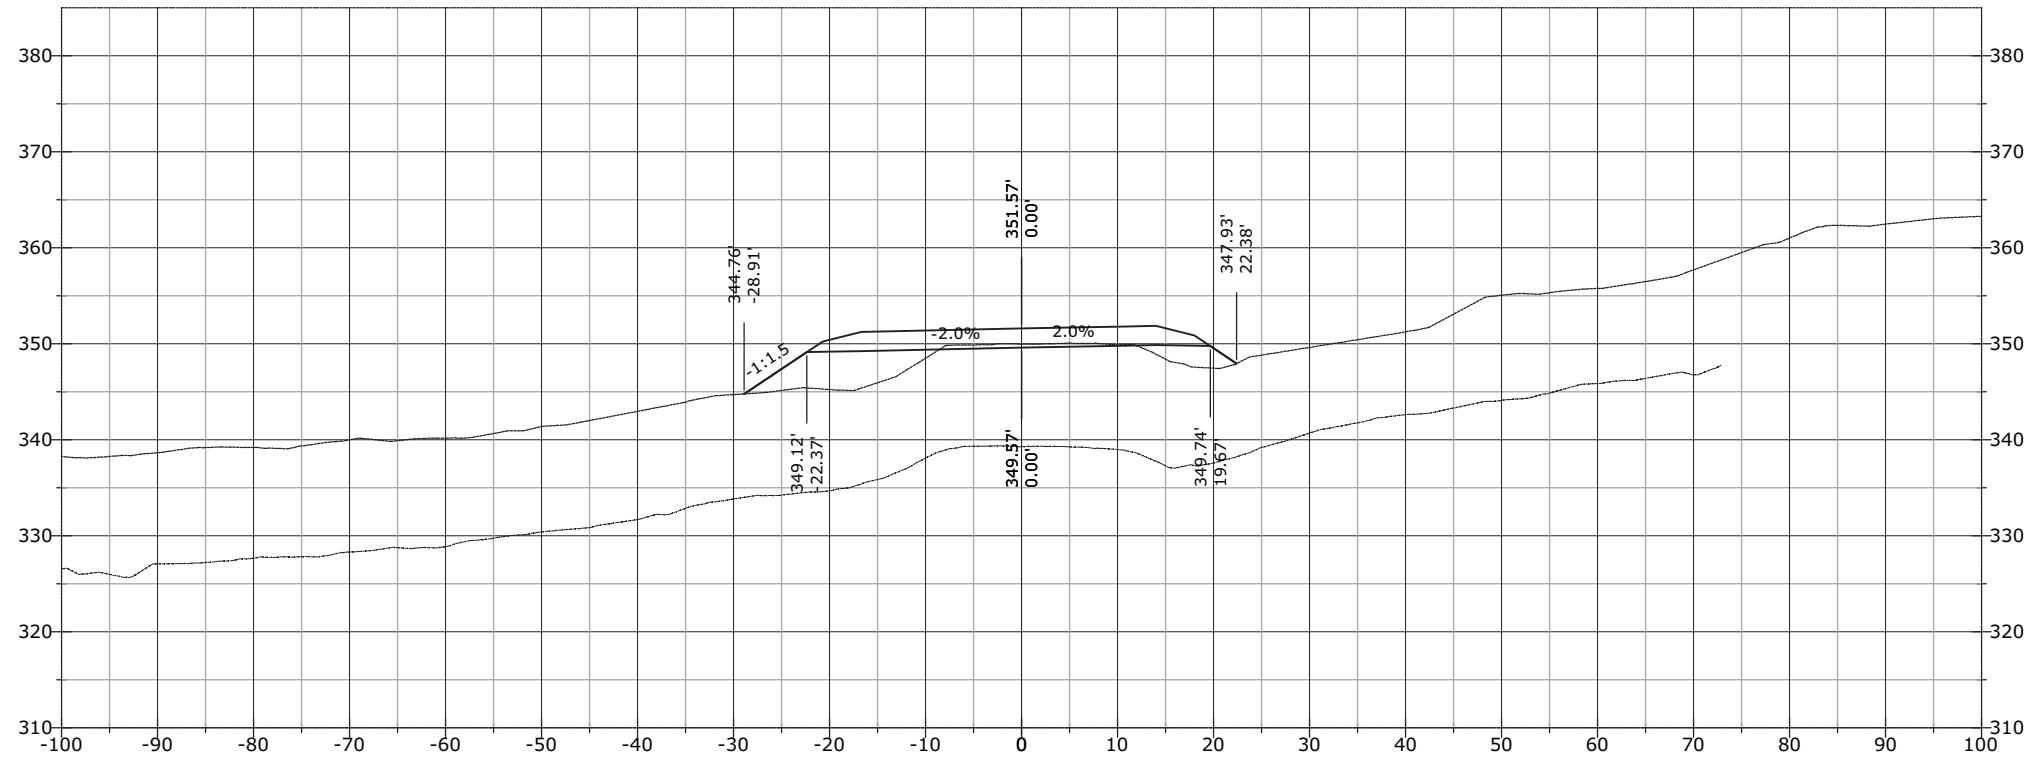


STATE	PROJECT	SHEET NUMBER
AK	AK PFH 43(10)	XS.1020

1225+60.46

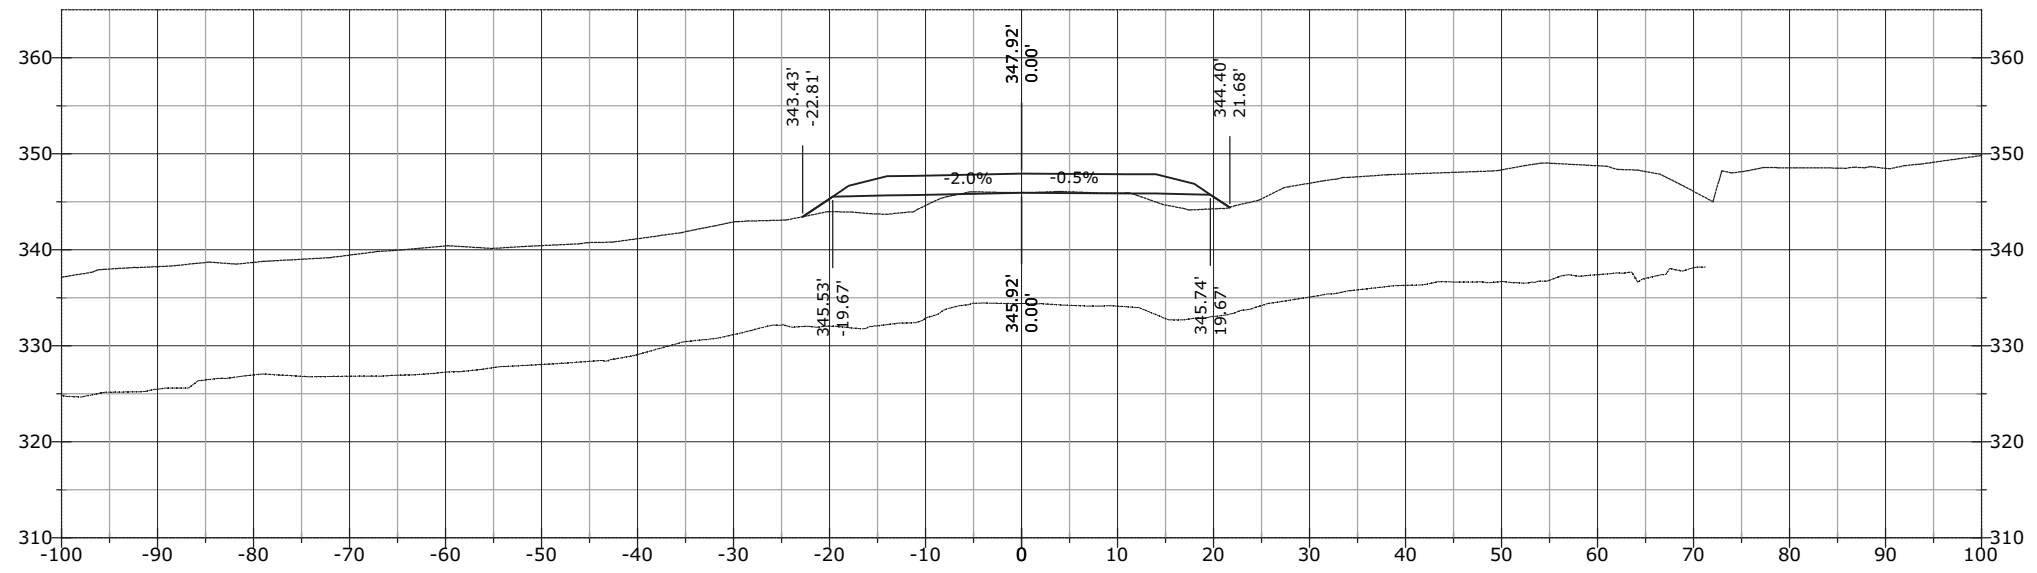


1225+50.30

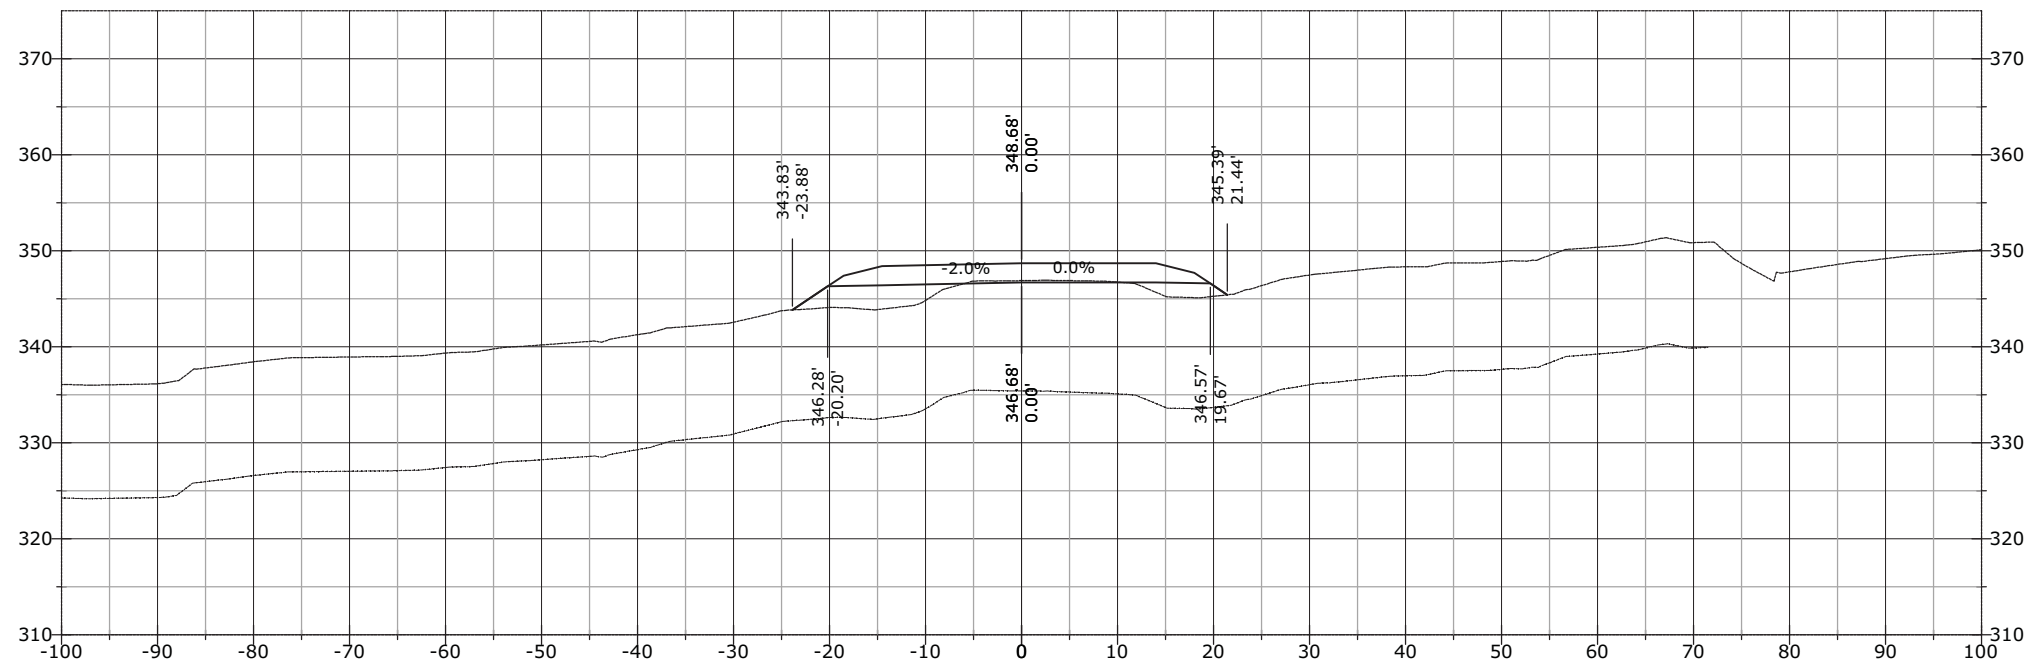


STATE	PROJECT	SHEET NUMBER
AK	AK PFH 43(10)	XS.1021

1225+91.64

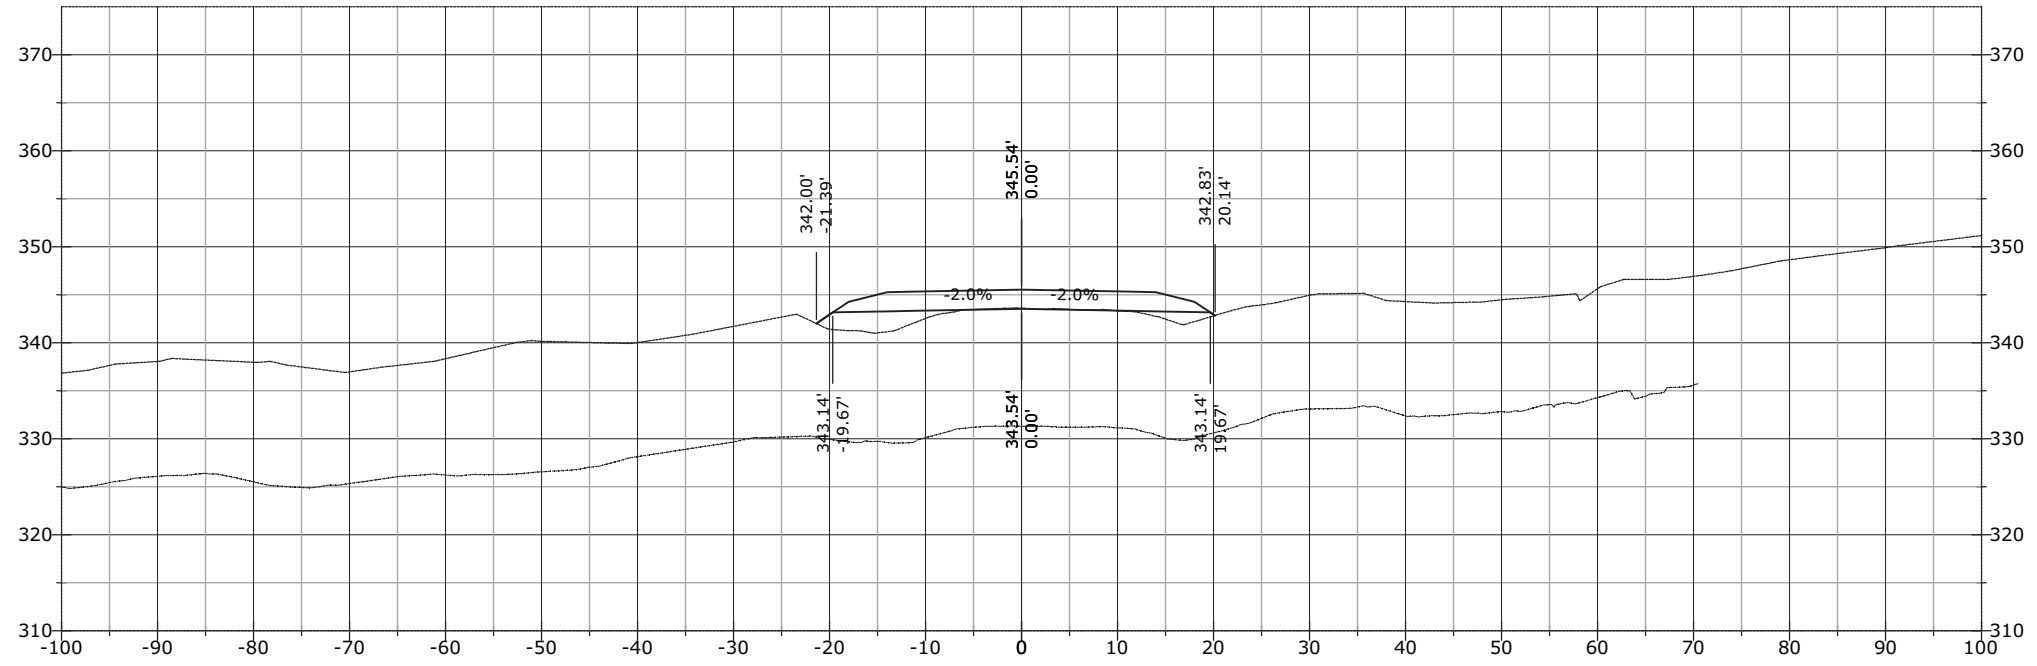


1225+68.76

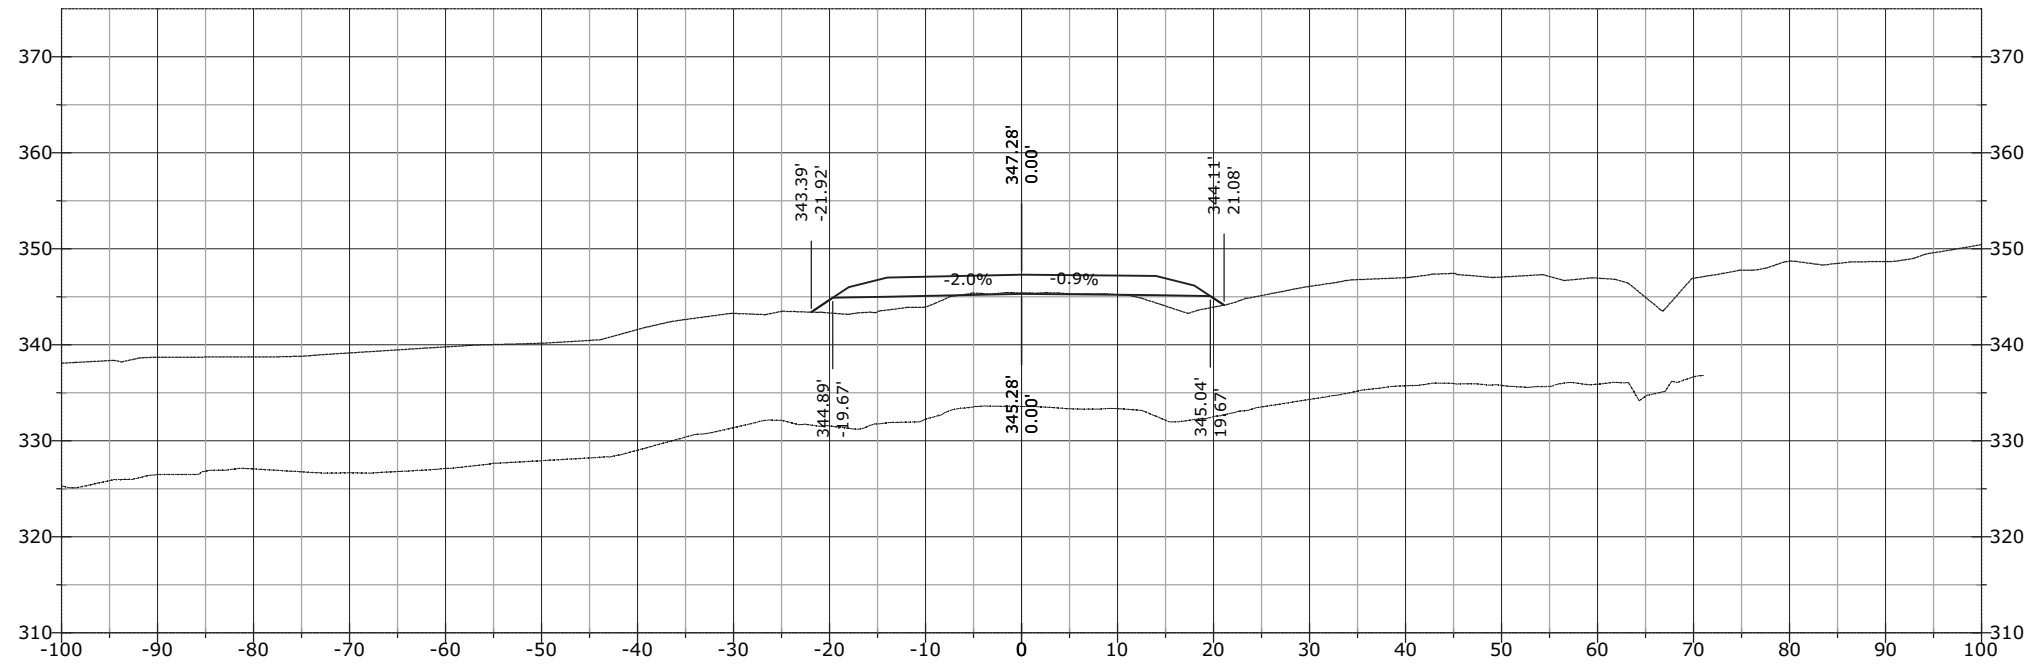


STATE	PROJECT	SHEET NUMBER
AK	AK PFH 43(10)	XS.1022

1226+50.00

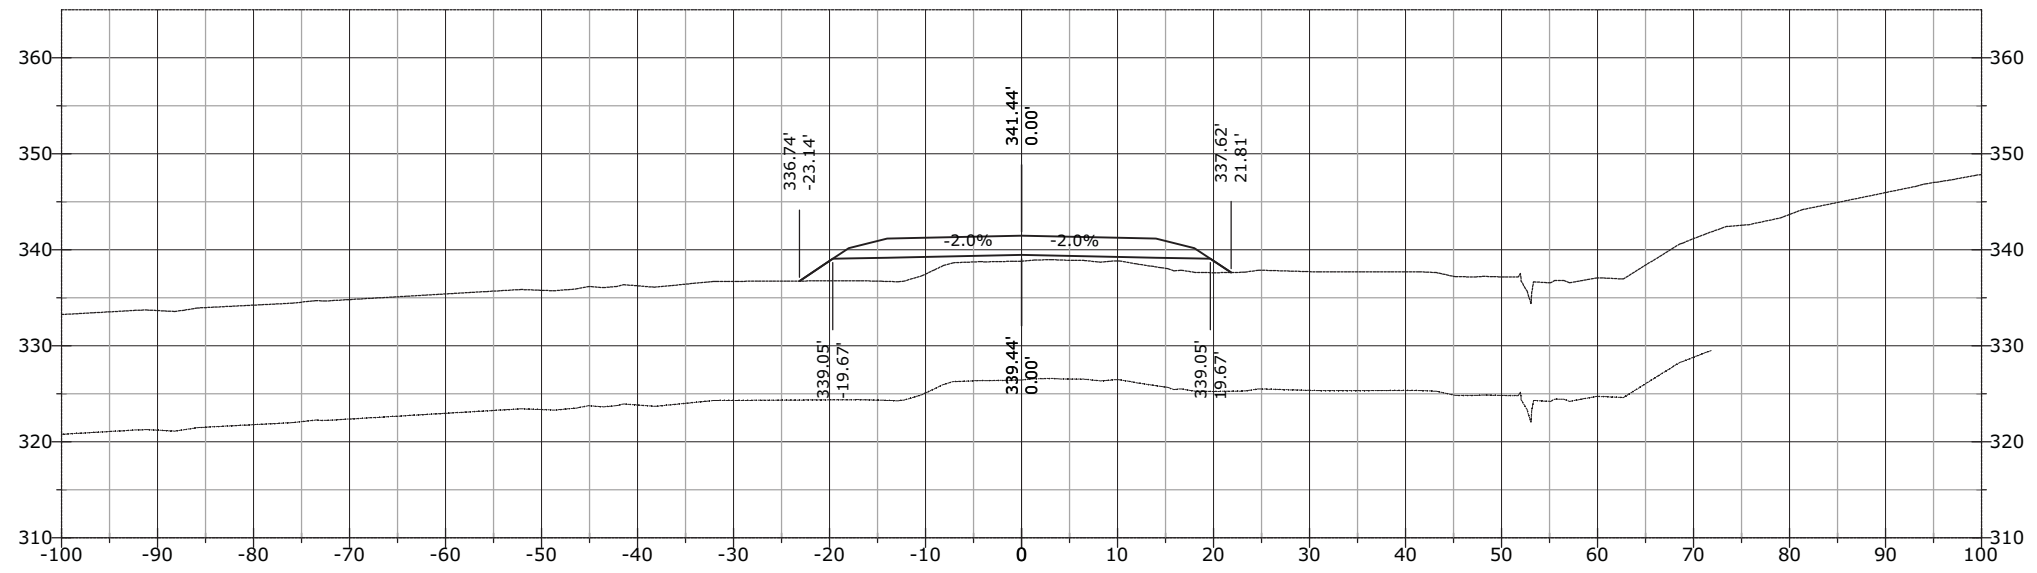


1226+00.00

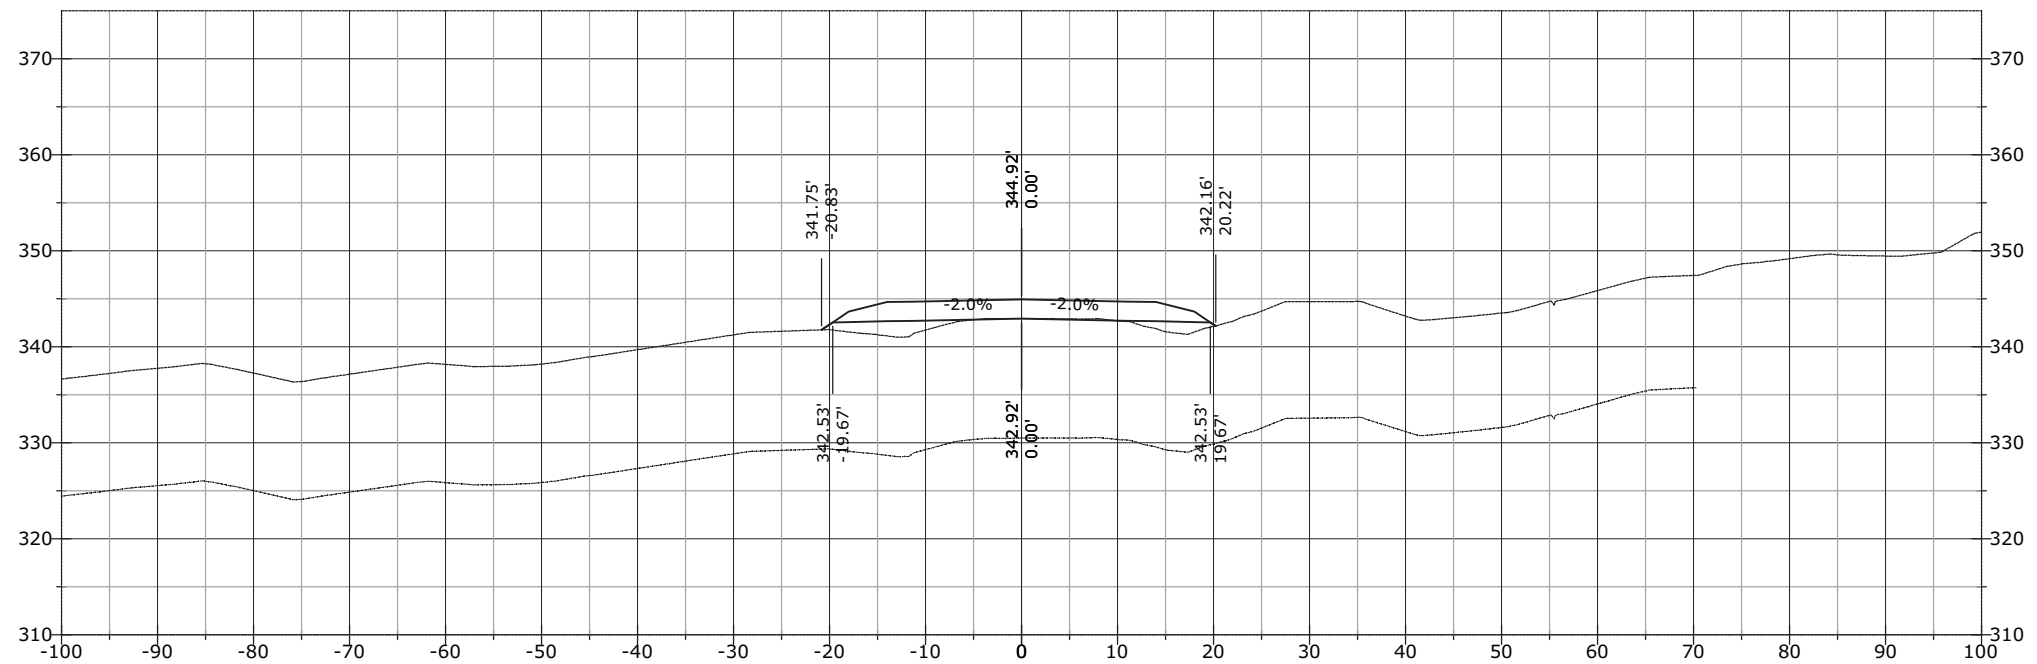


STATE	PROJECT	SHEET NUMBER
AK	AK PFH 43(10)	XS.1023

1227+00.00

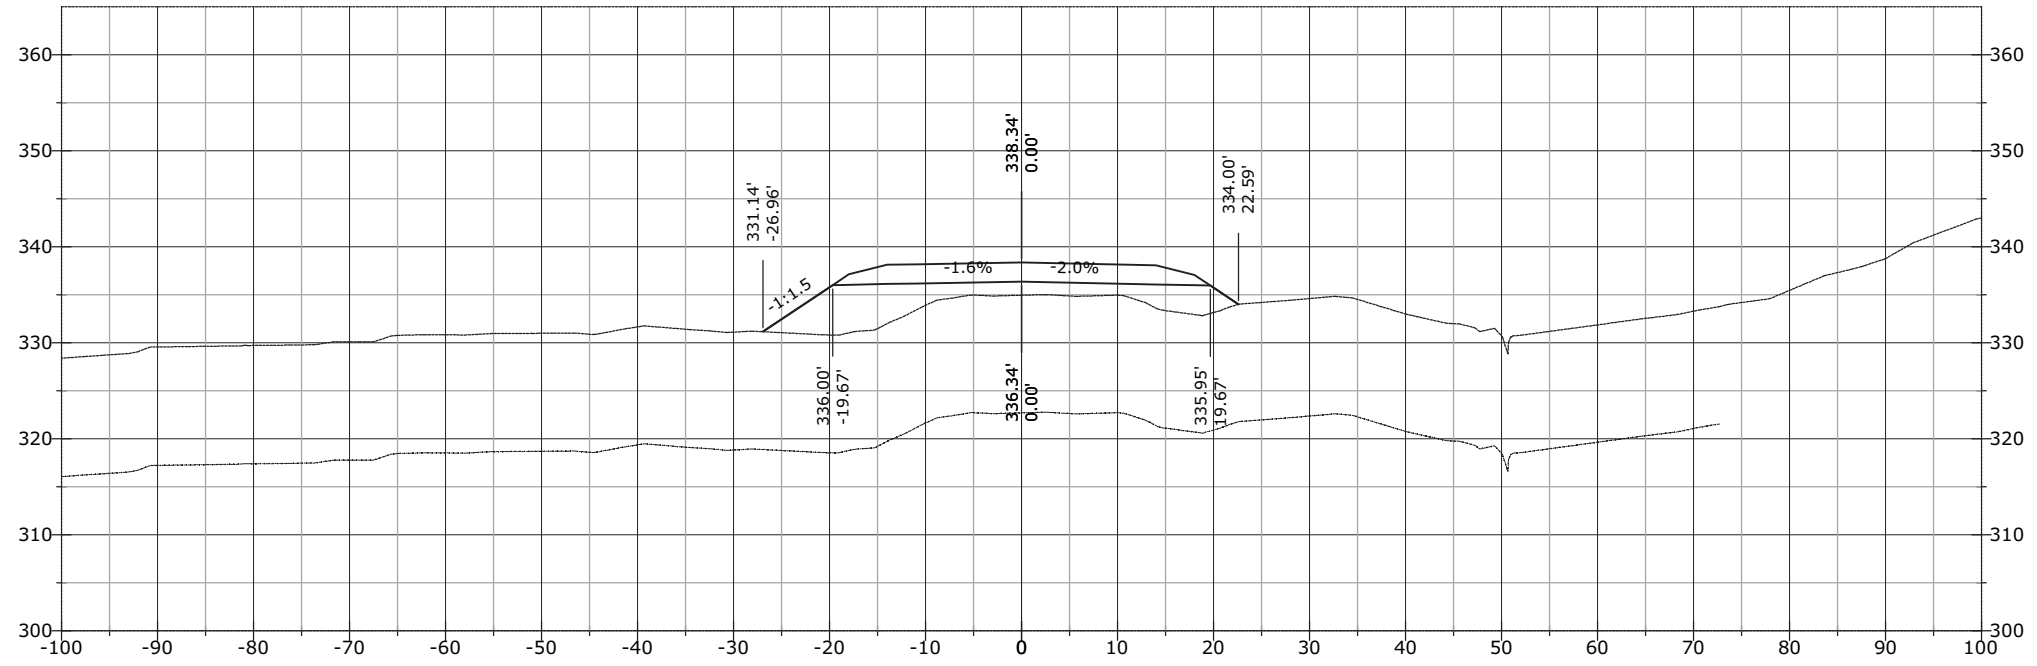


1226+91.75

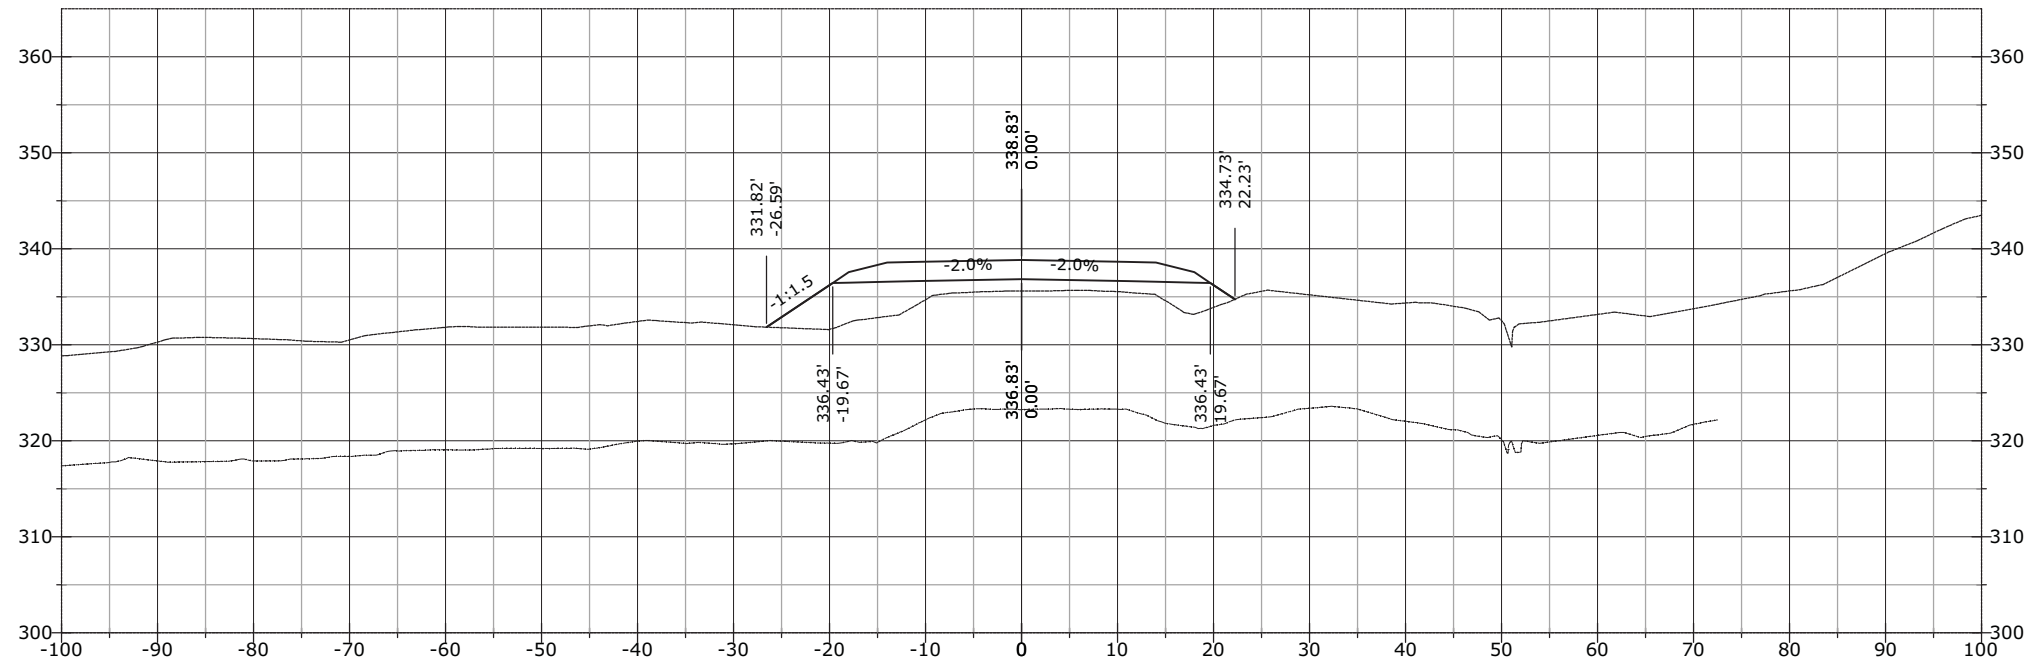


STATE	PROJECT	SHEET NUMBER
AK	AK PFH 43(10)	XS.1024

1227+33.29

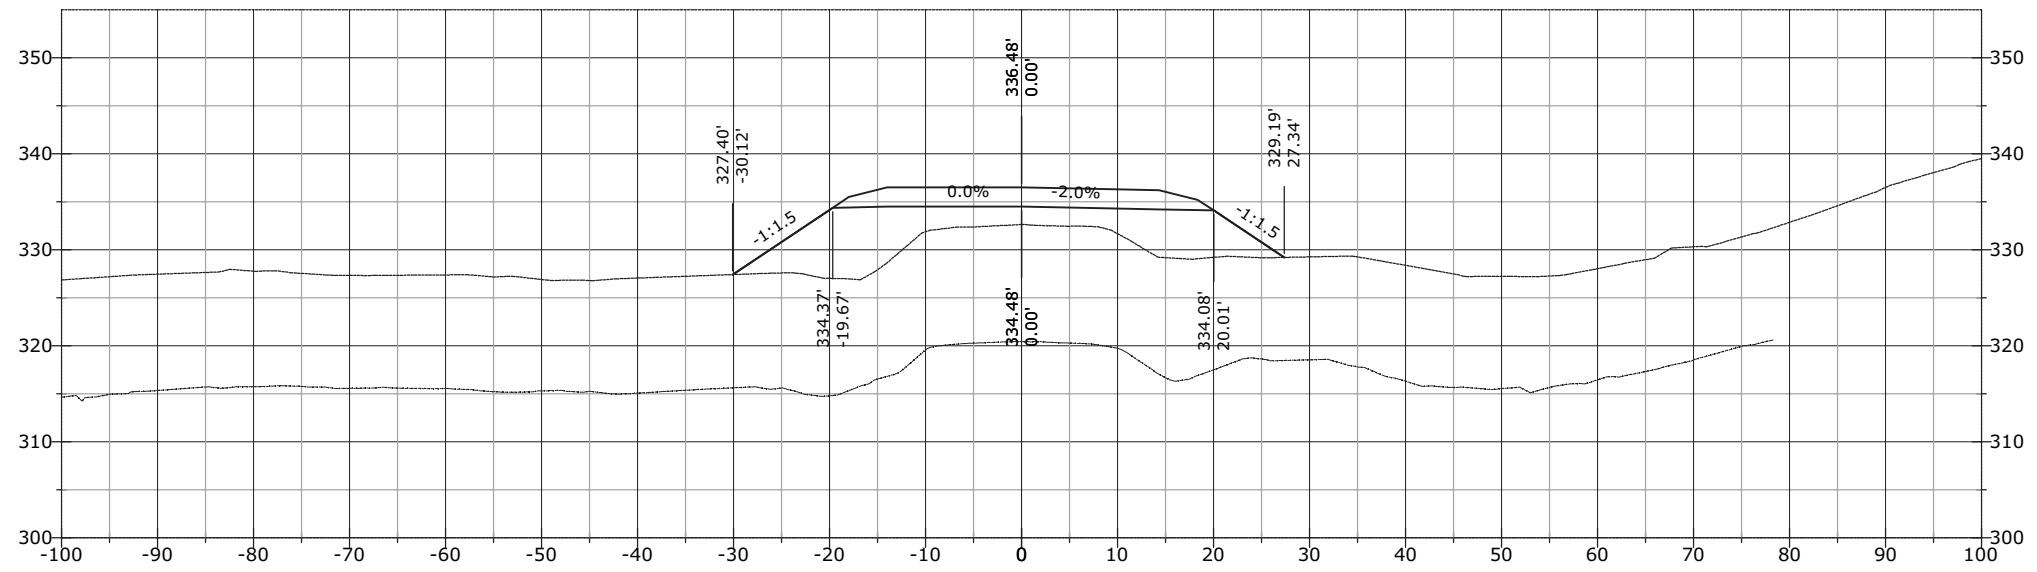


1227+24.11

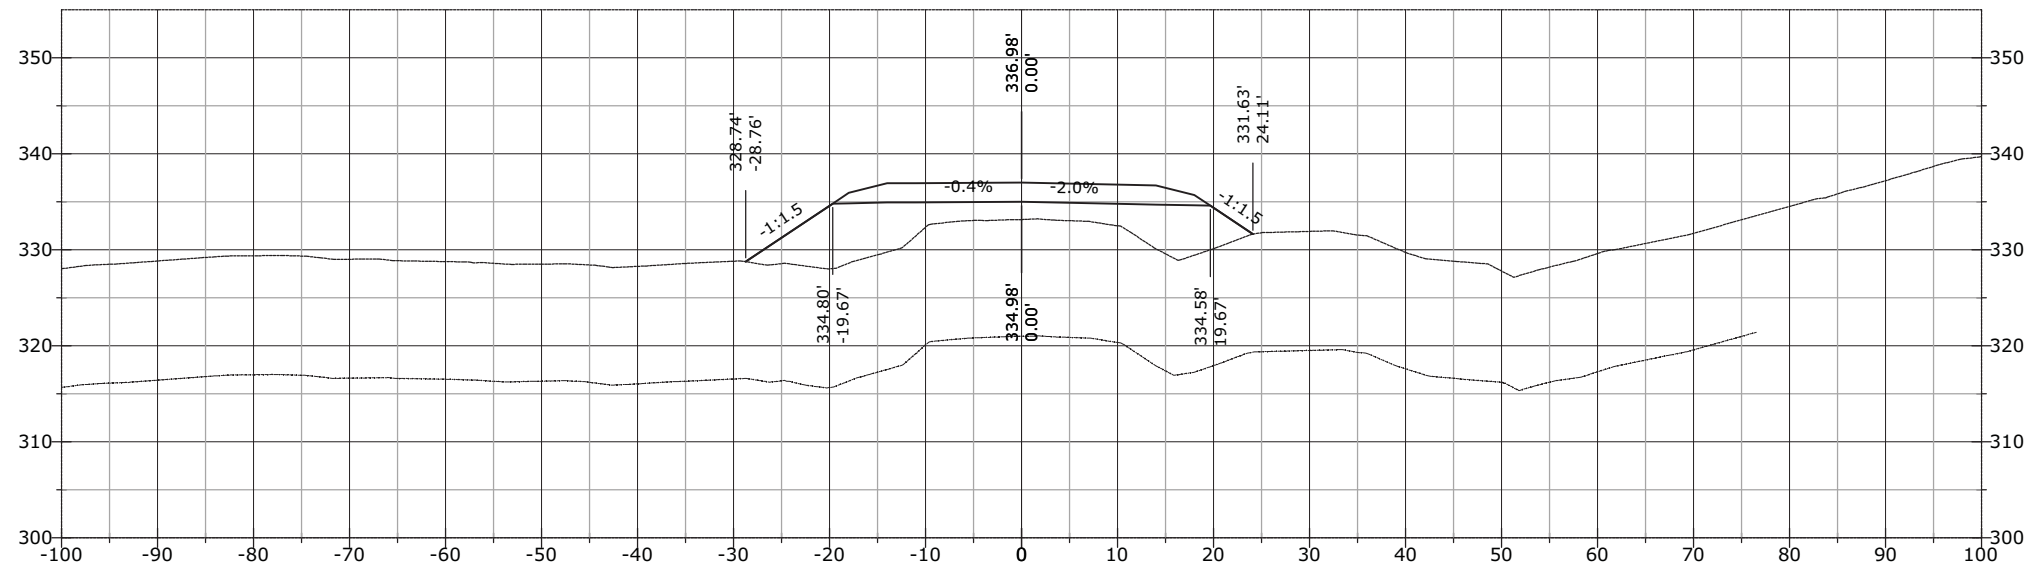


STATE	PROJECT	SHEET NUMBER
AK	AK PFH 43(10)	XS.1025

1227+74.83

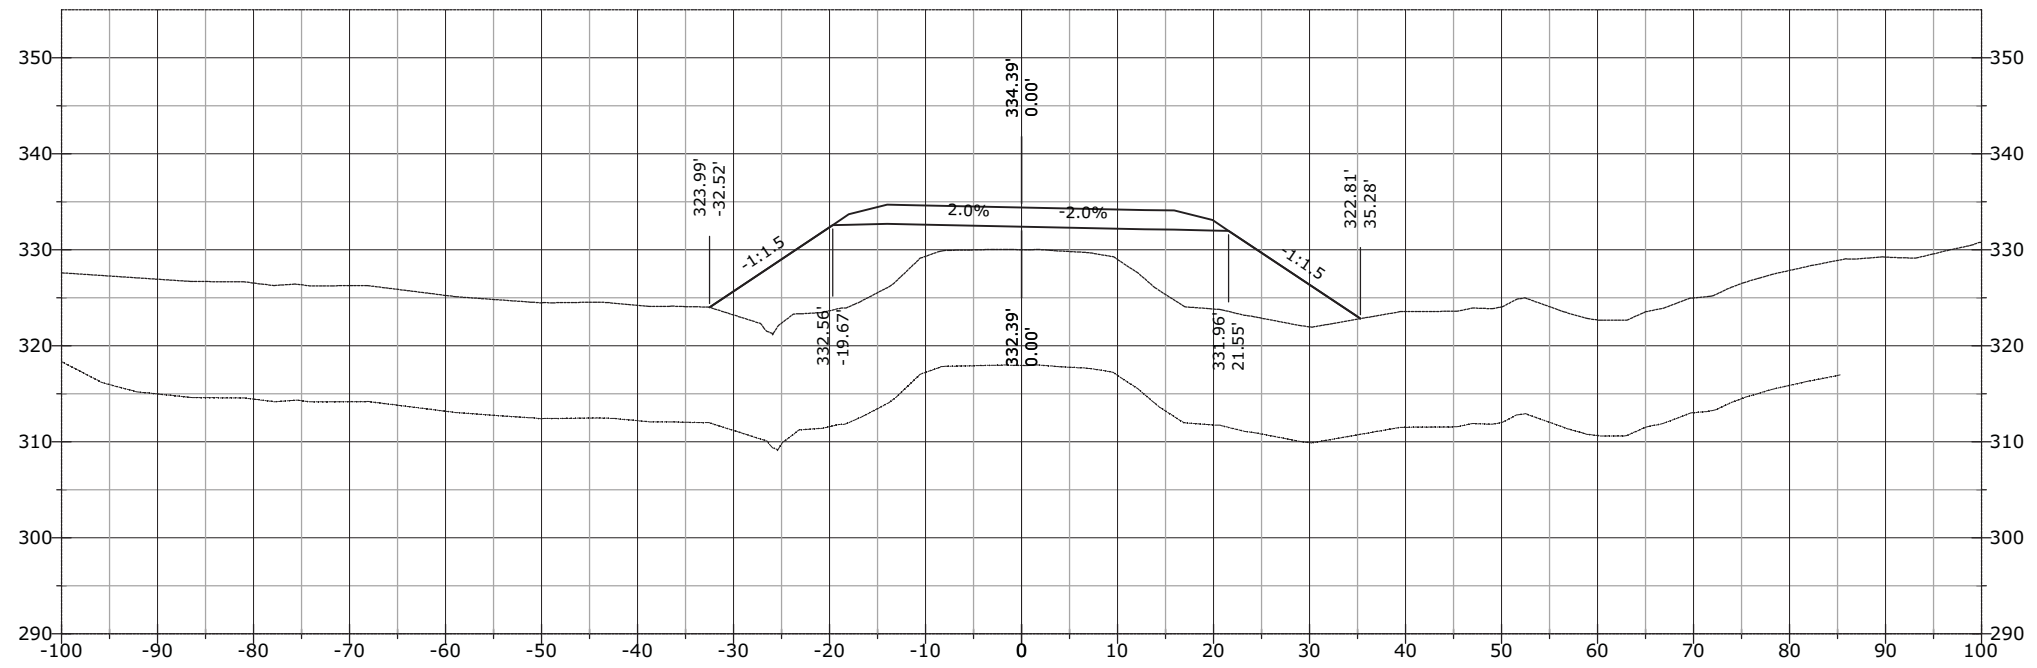


1227+50.00

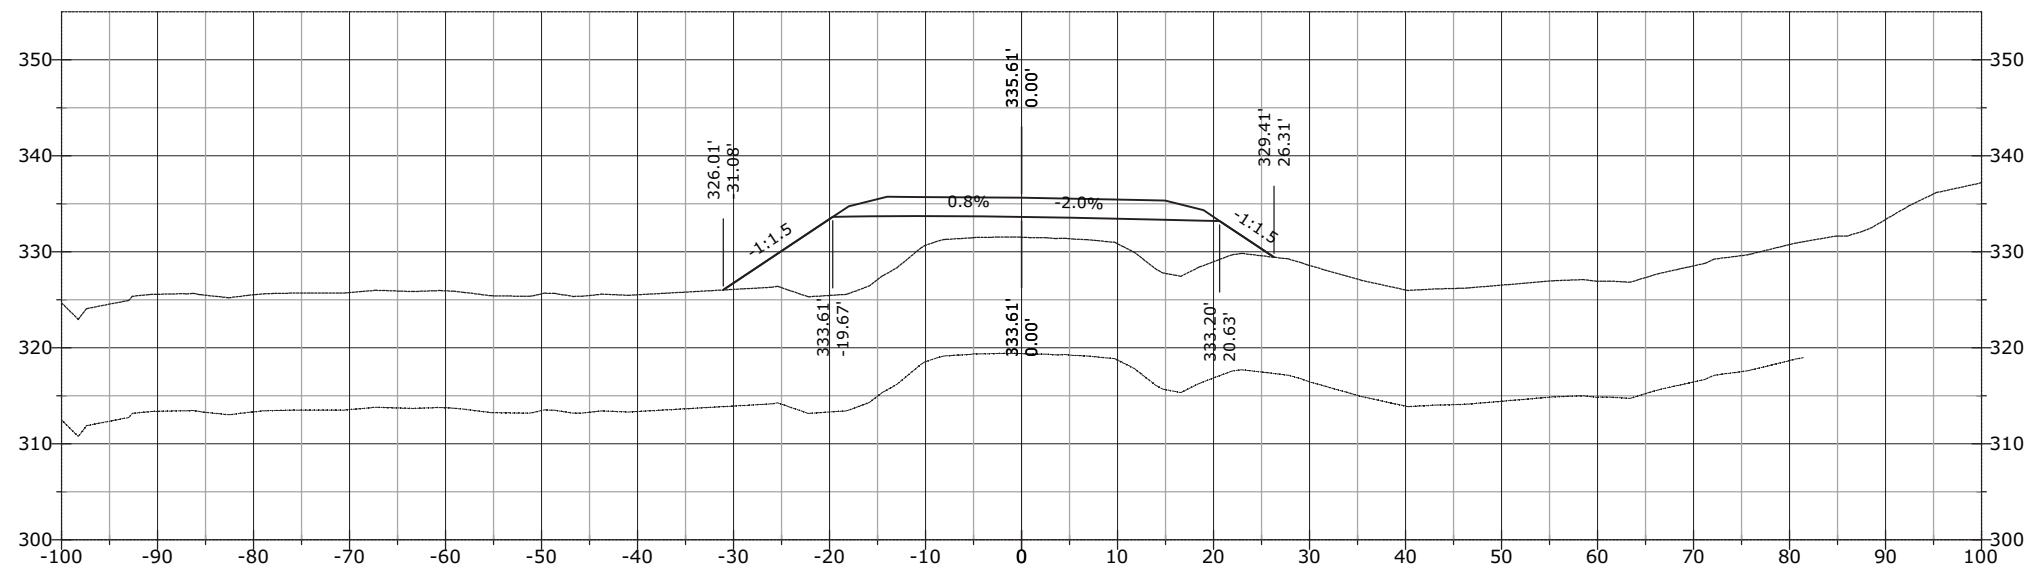


STATE	PROJECT	SHEET NUMBER
AK	AK PFH 43(10)	XS.1026

1228+00.00

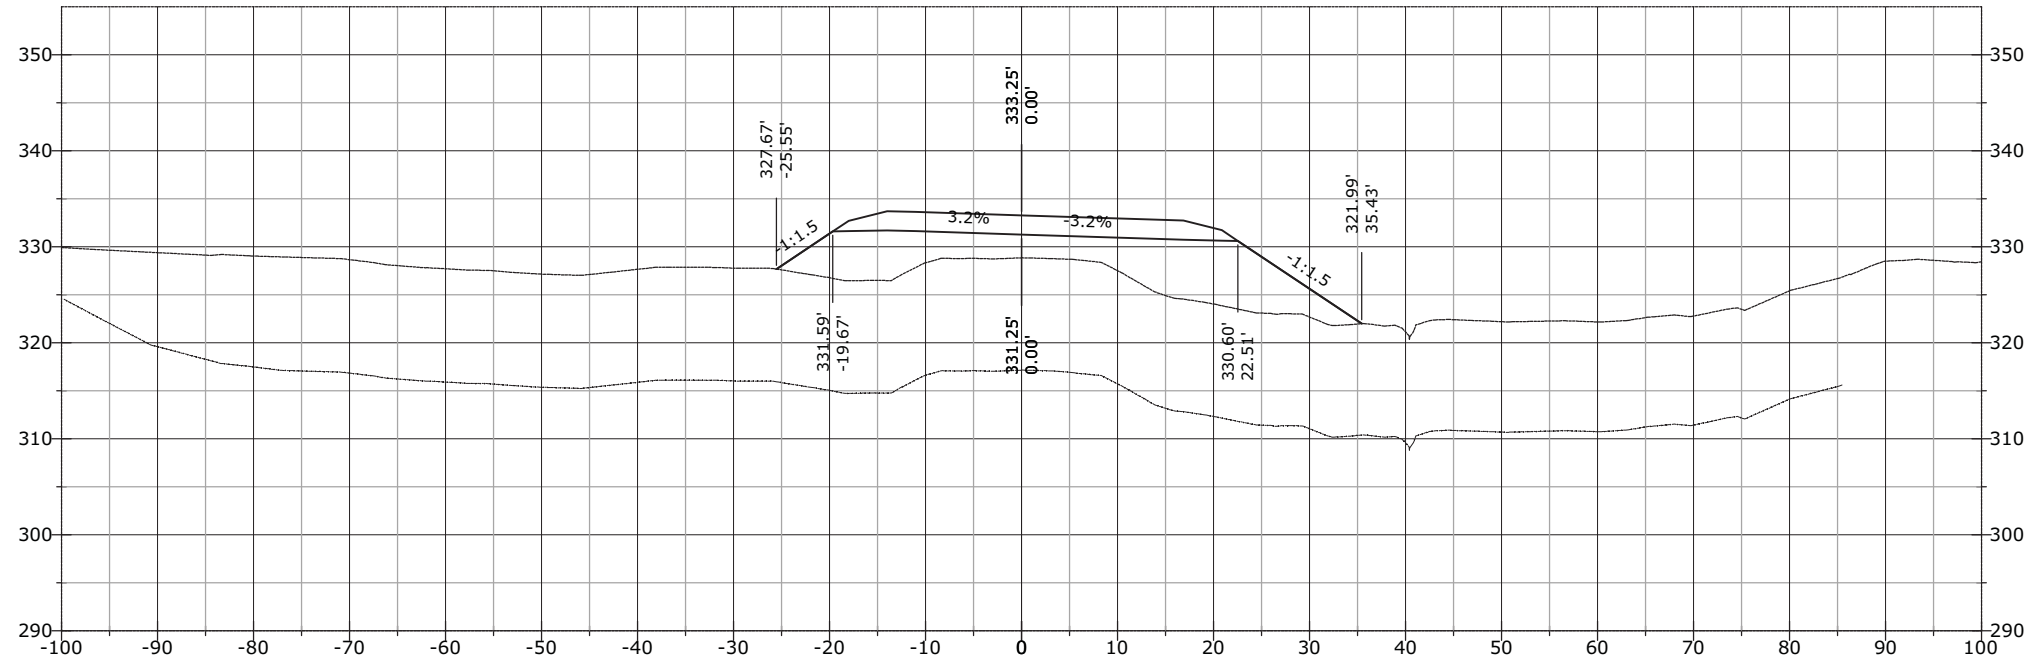


1227+96.17

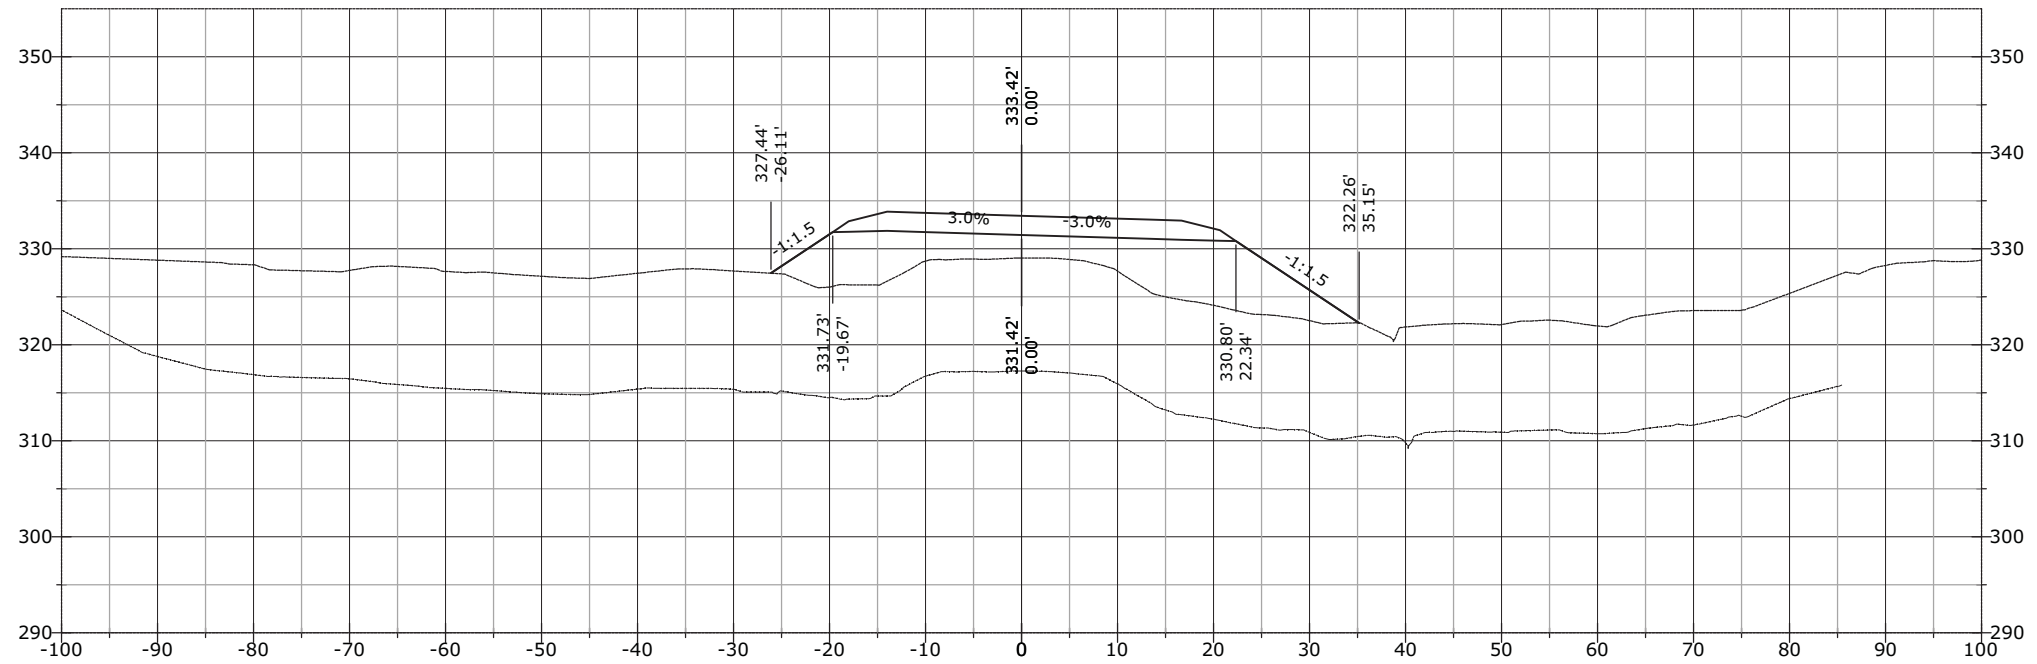


STATE	PROJECT	SHEET NUMBER
AK	AK PFH 43(10)	XS.1027

1228+41.29

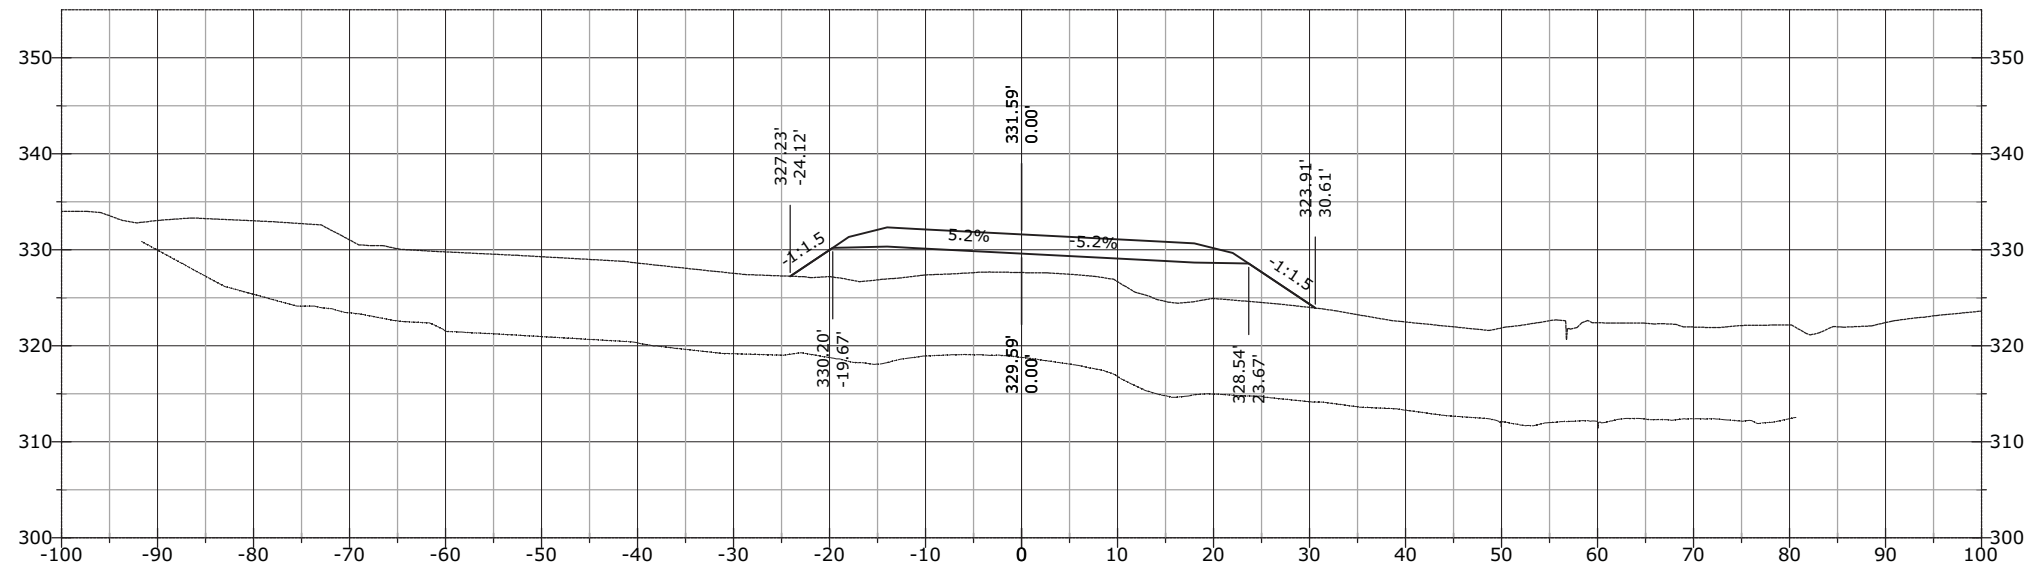


1228+14.05

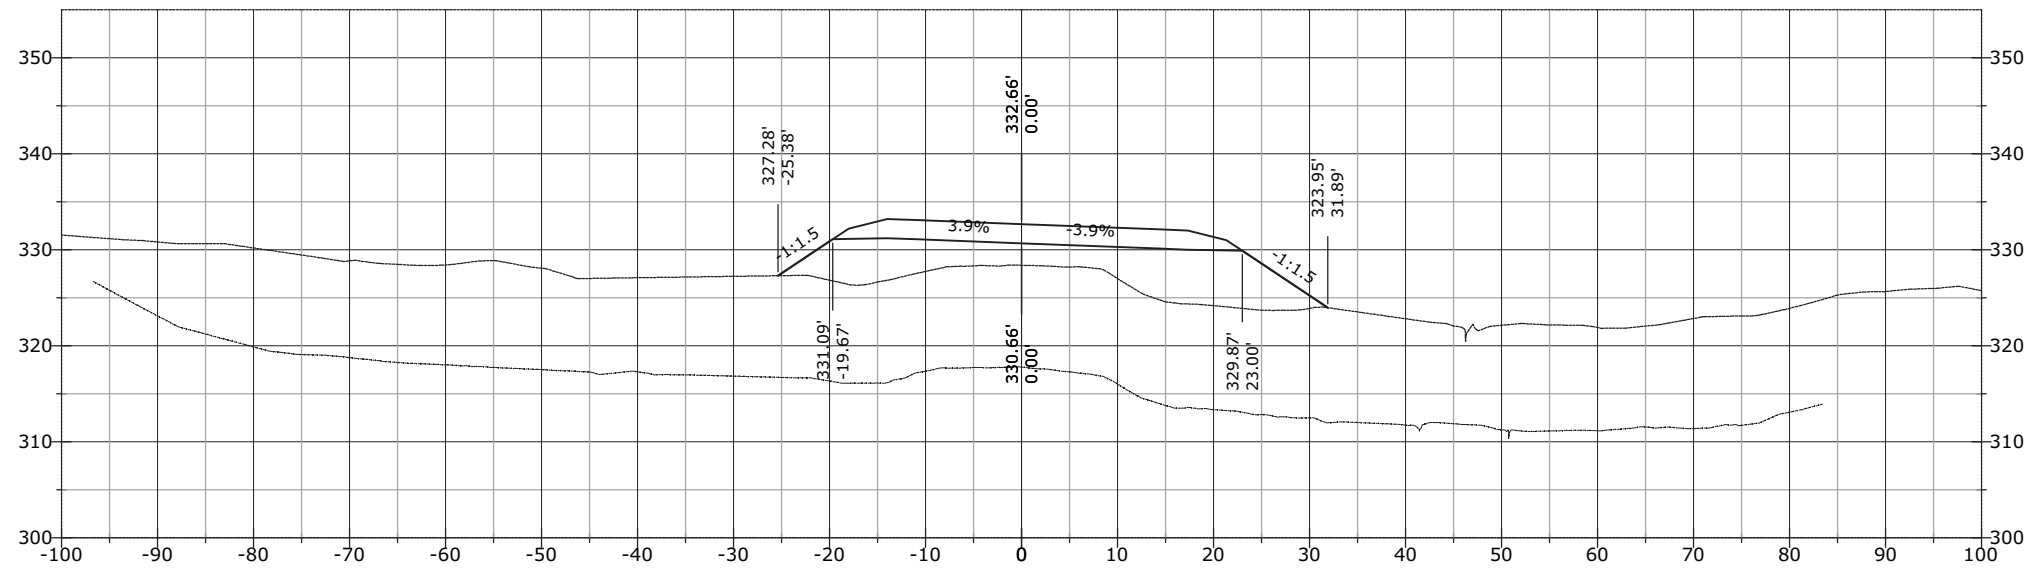


STATE	PROJECT	SHEET NUMBER
AK	AK PFH 43(10)	XS.1028

1229+00.00

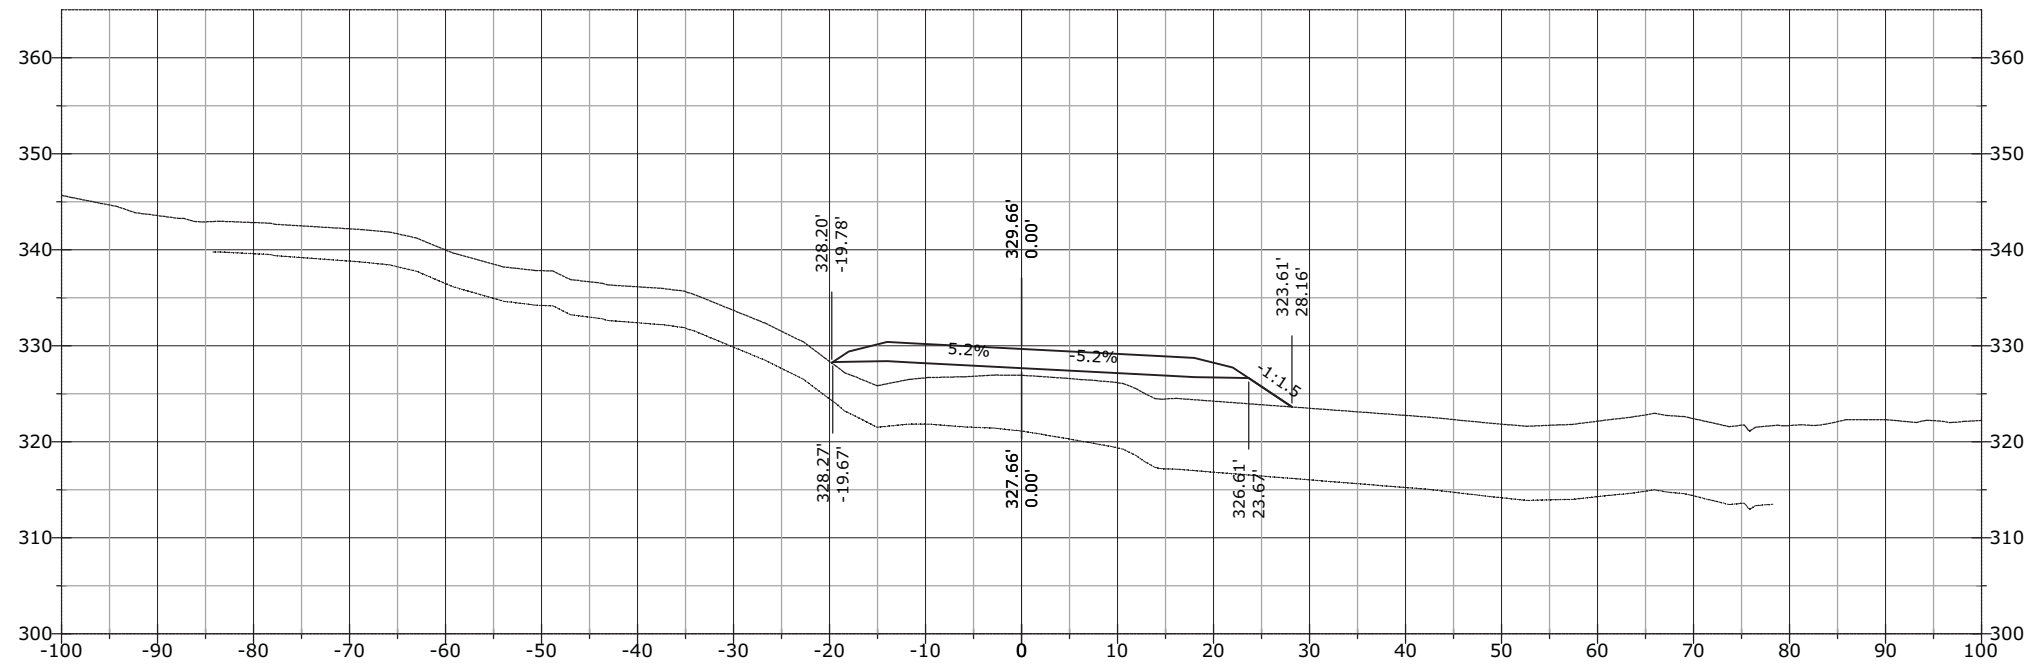


1228+50.00

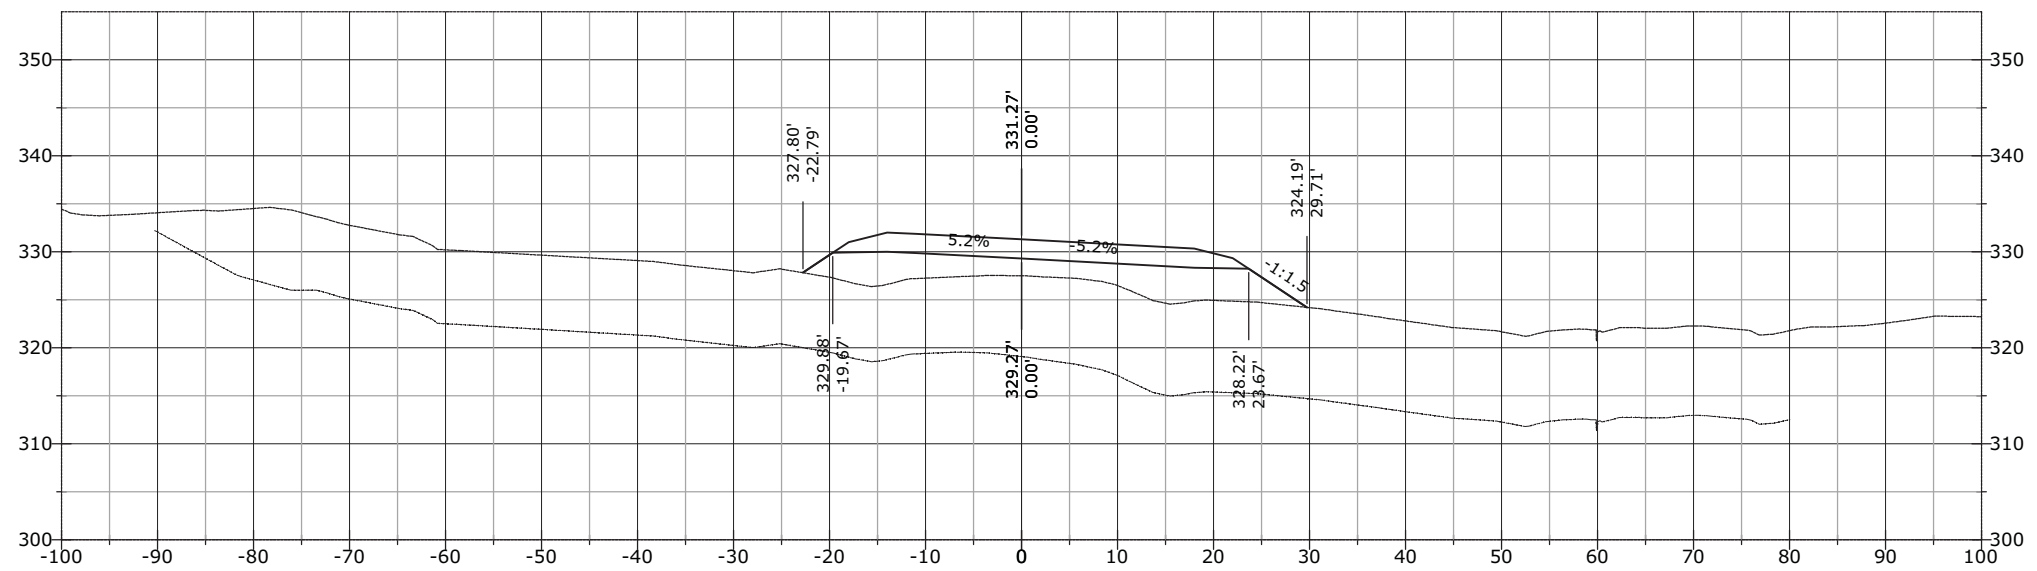


STATE	PROJECT	SHEET NUMBER
AK	AK PFH 43(10)	XS.1029

1229+50.00

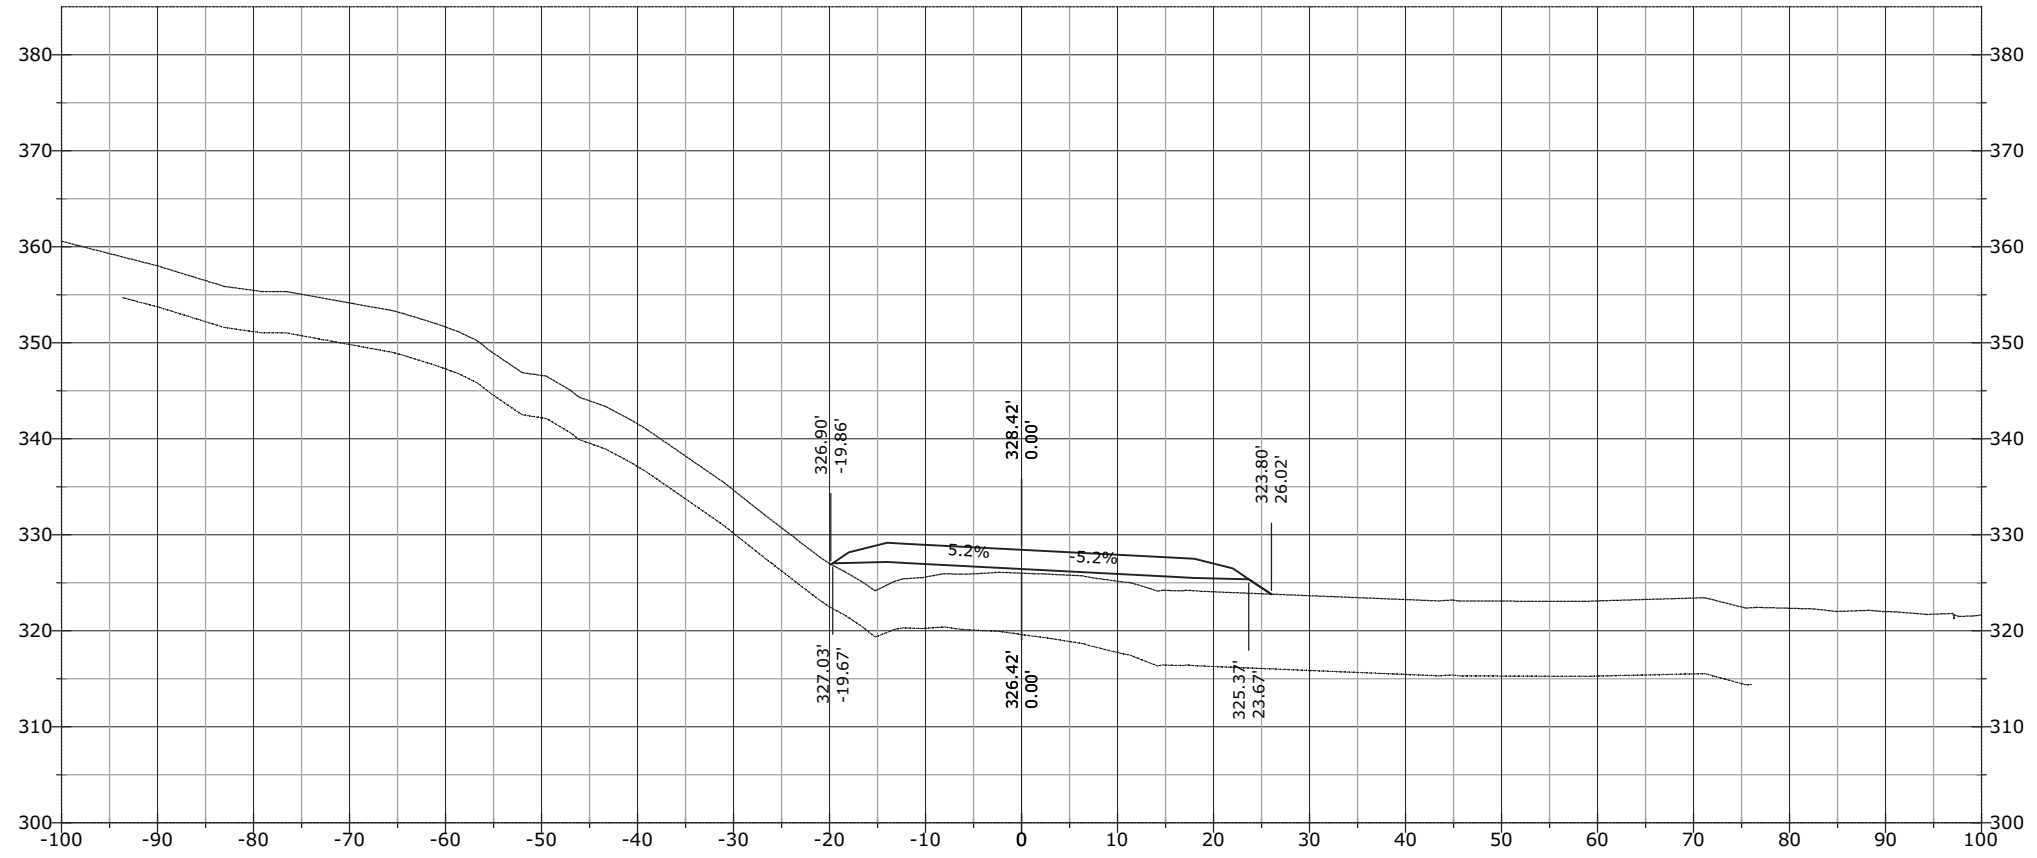


1229+40.82

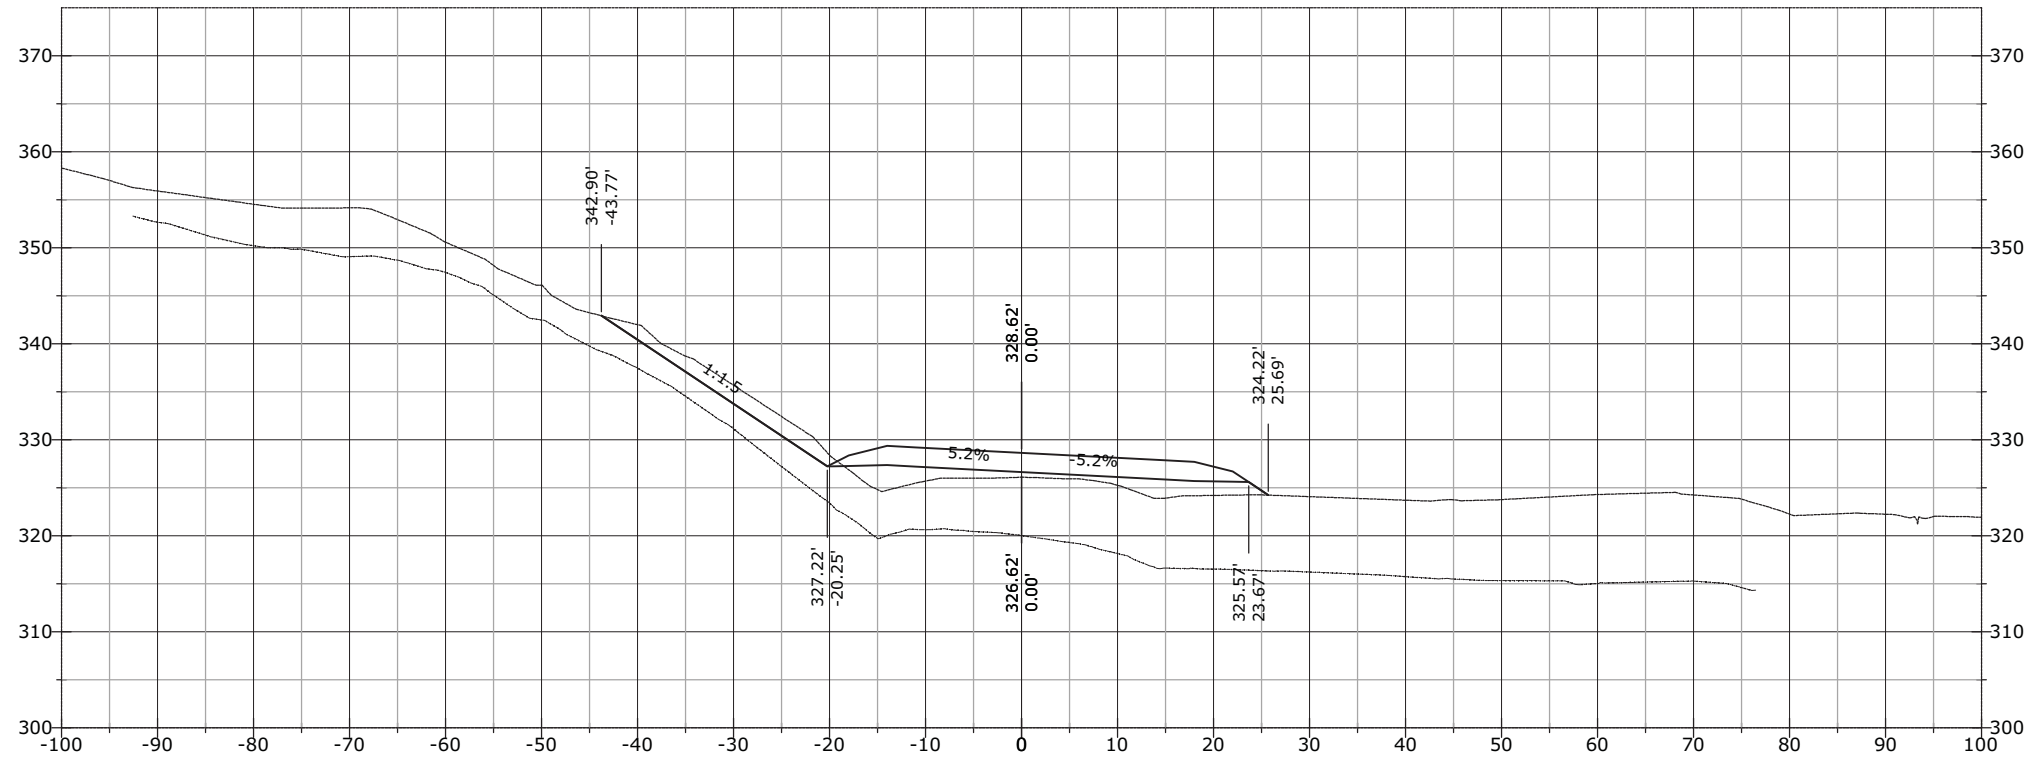


STATE	PROJECT	SHEET NUMBER
AK	AK PFH 43(10)	XS.1030

1230+38.93

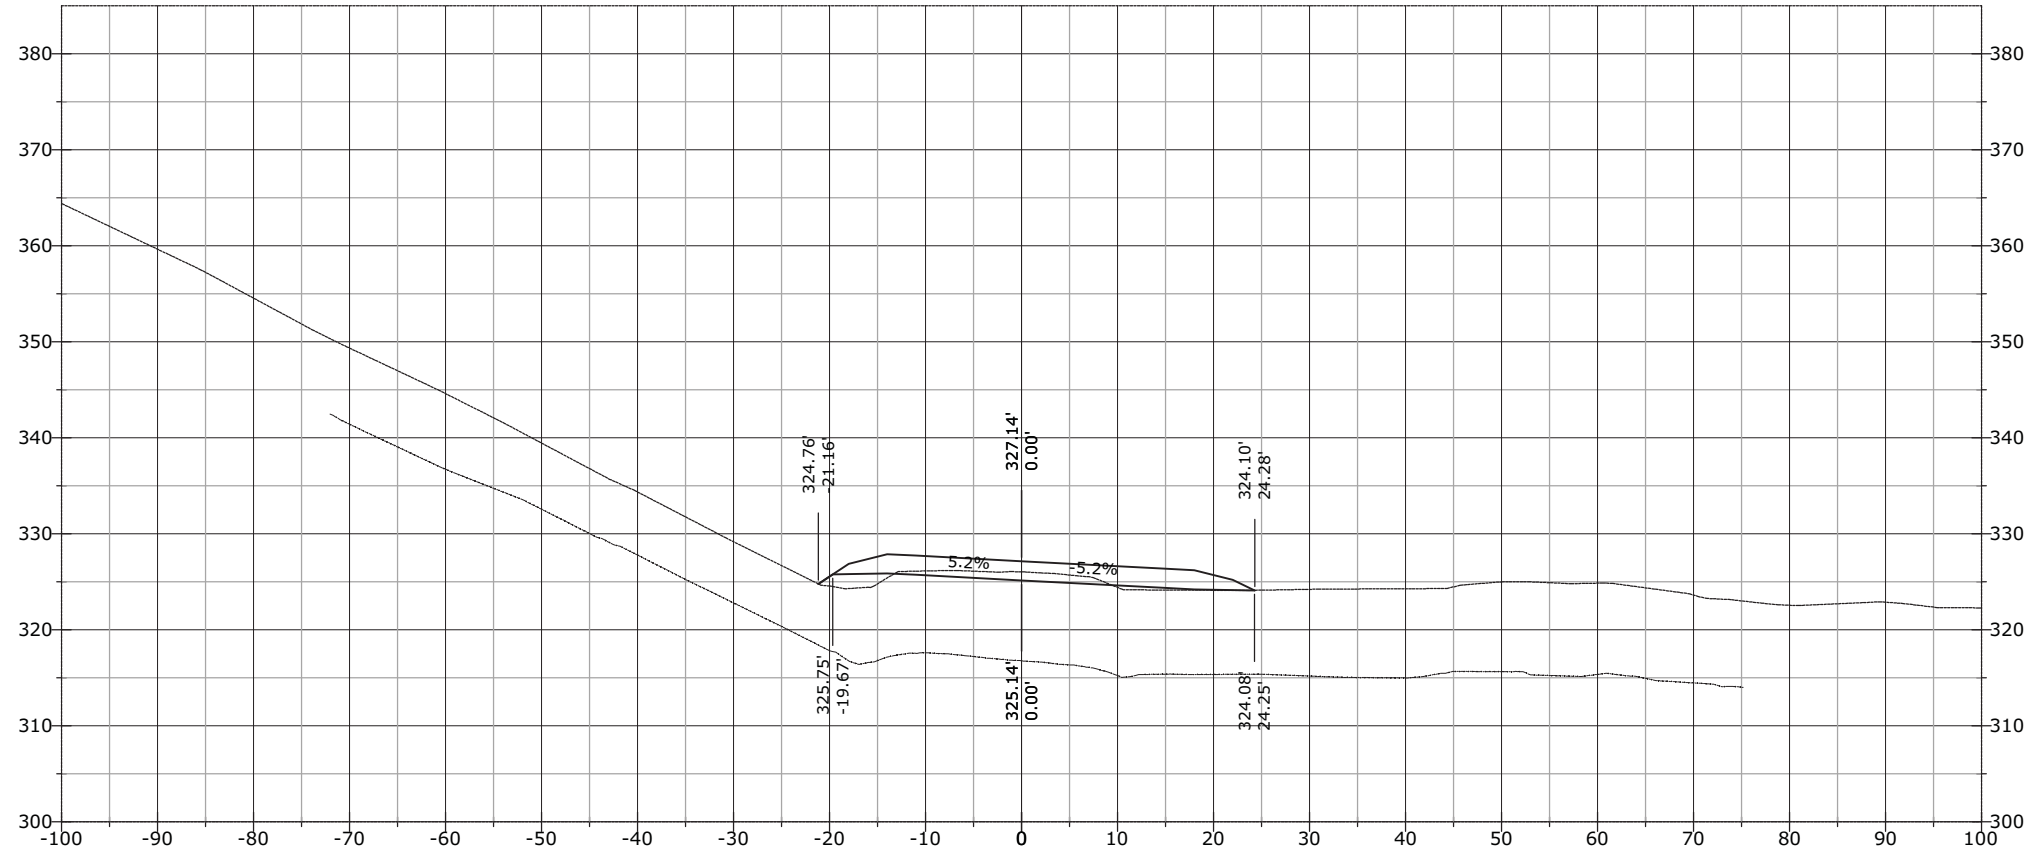


1230+00.00

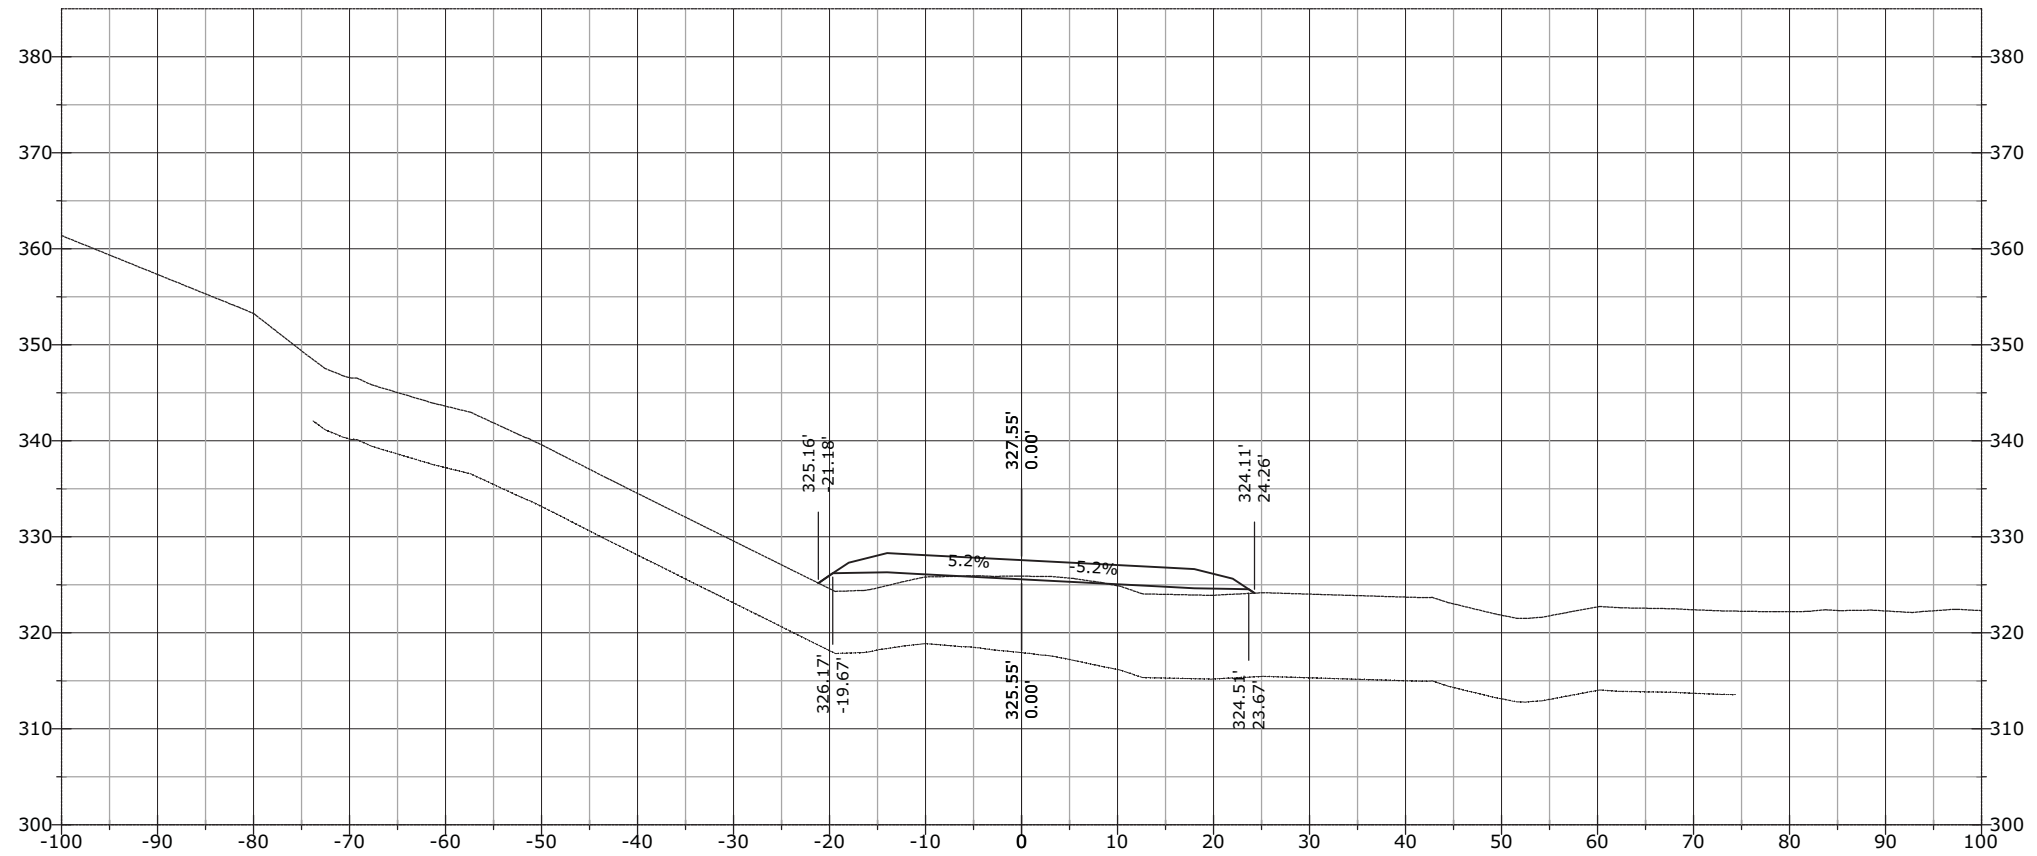


STATE	PROJECT	SHEET NUMBER
AK	AK PFH 43(10)	XS.1031

1230+67.59

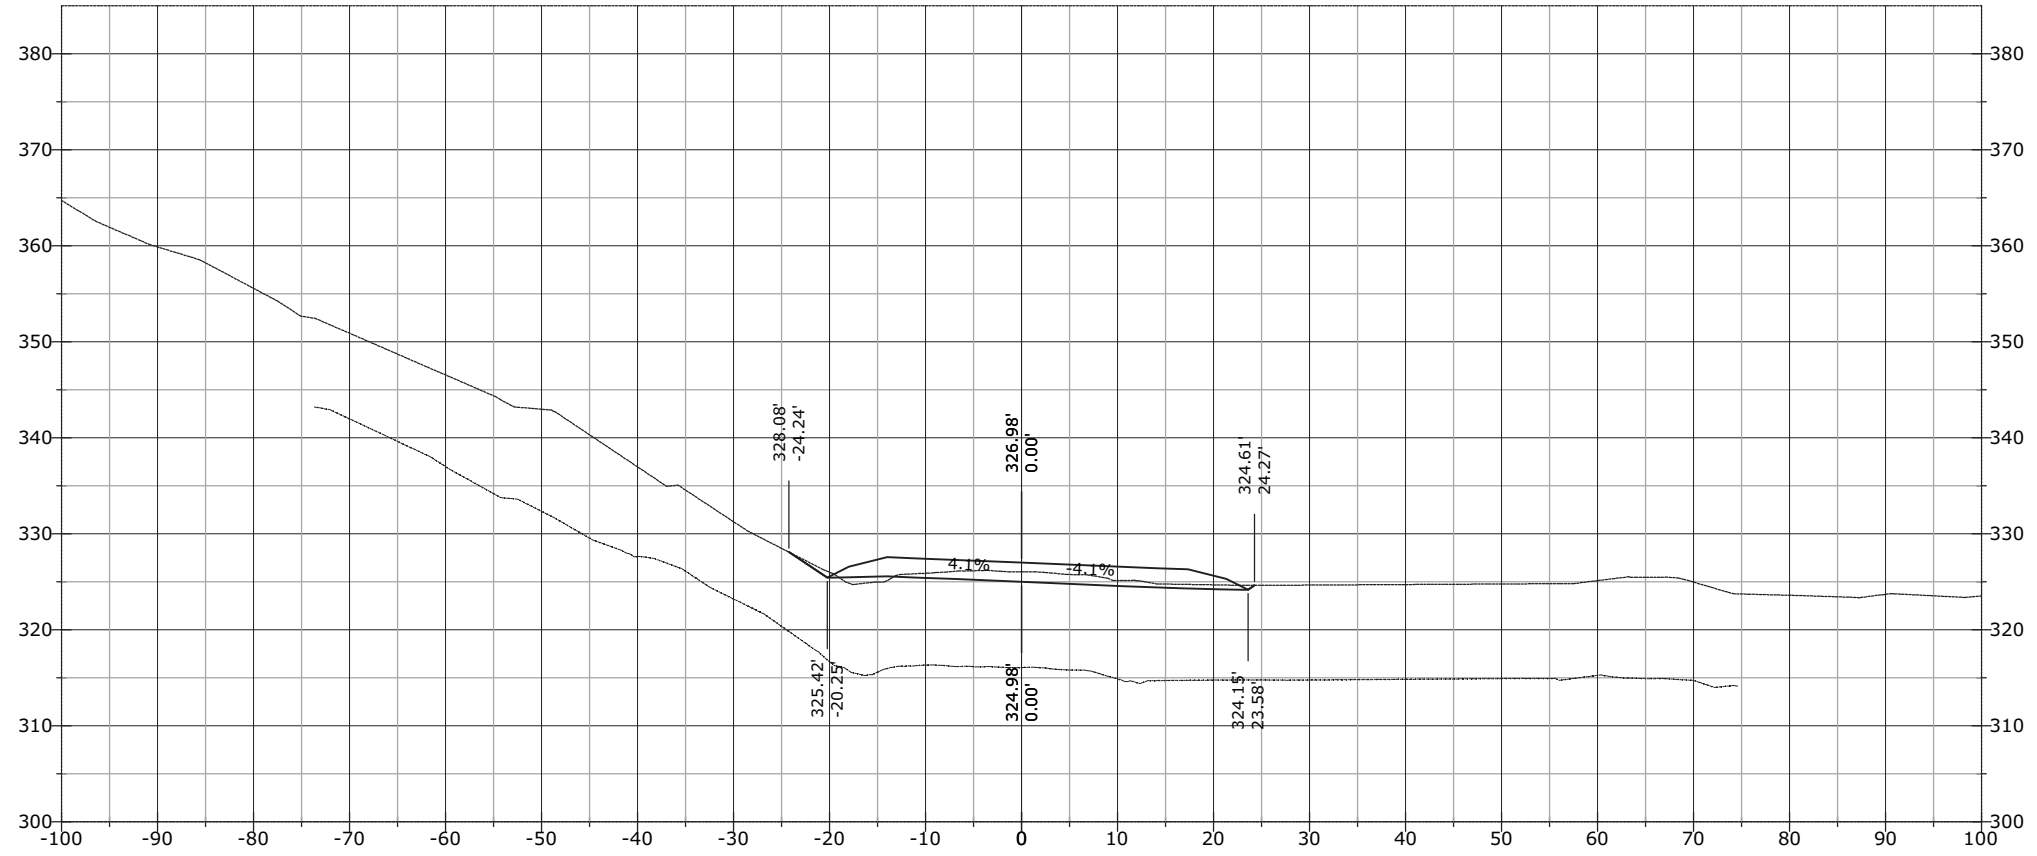


1230+50.00

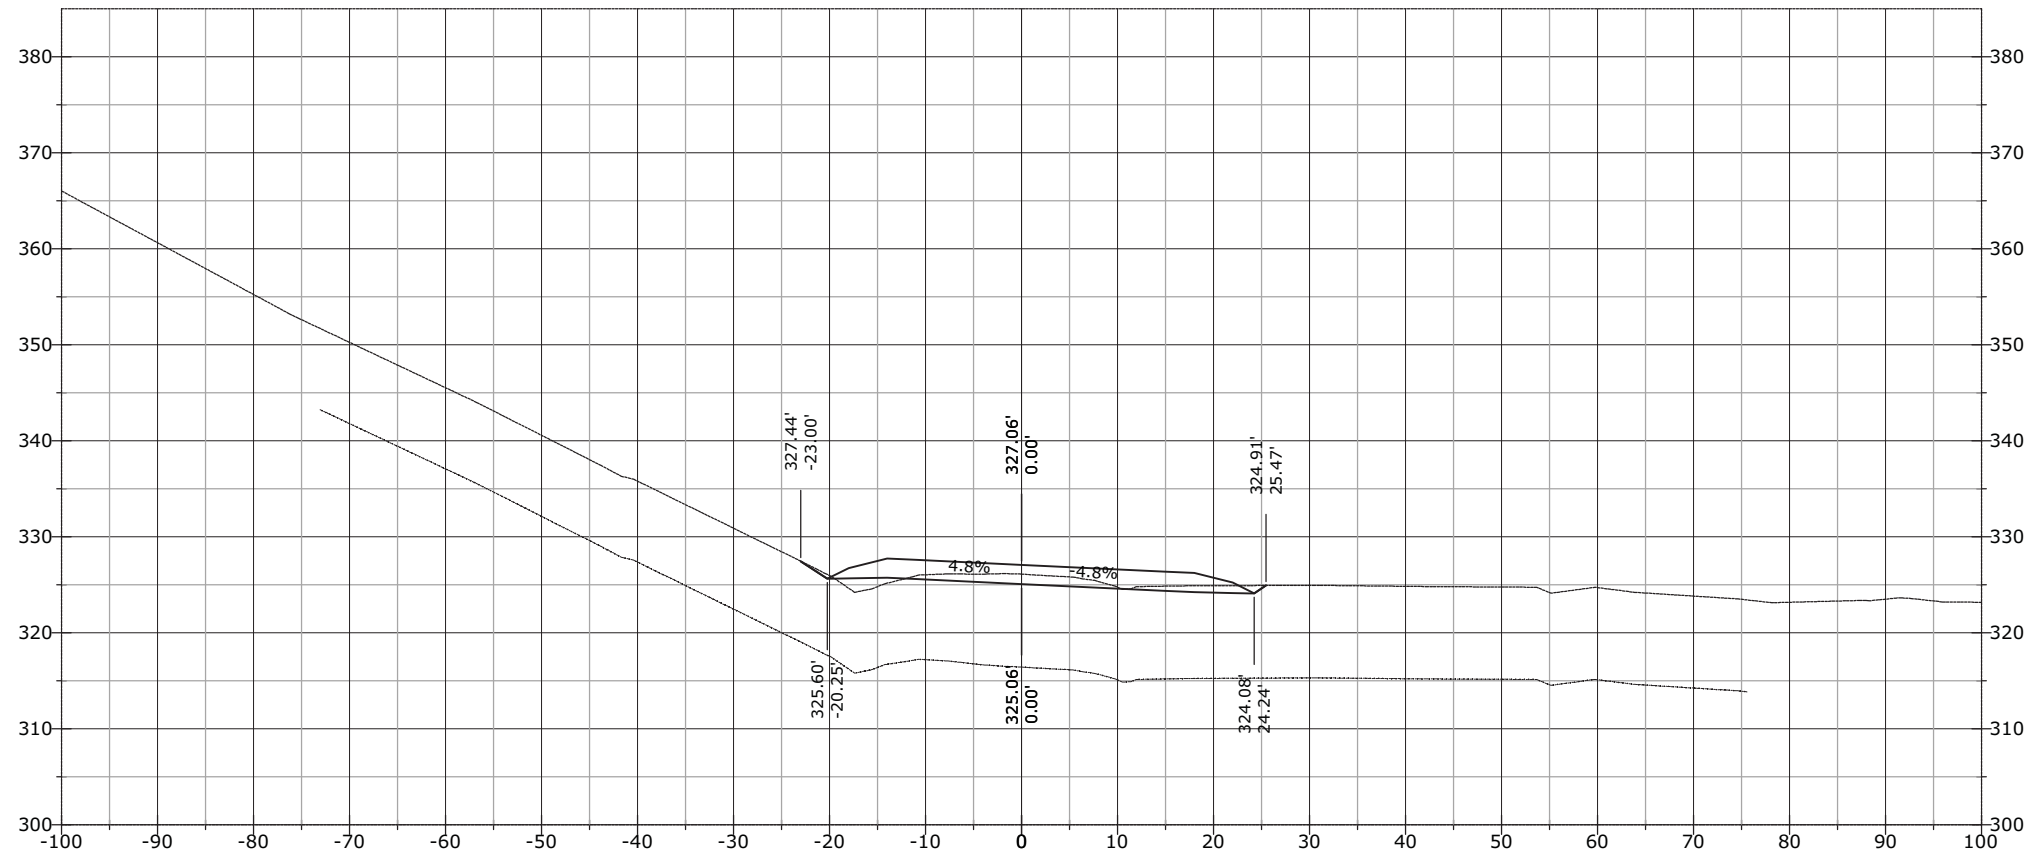


STATE	PROJECT	SHEET NUMBER
AK	AK PFH 43(10)	XS.1032

1231+00.00

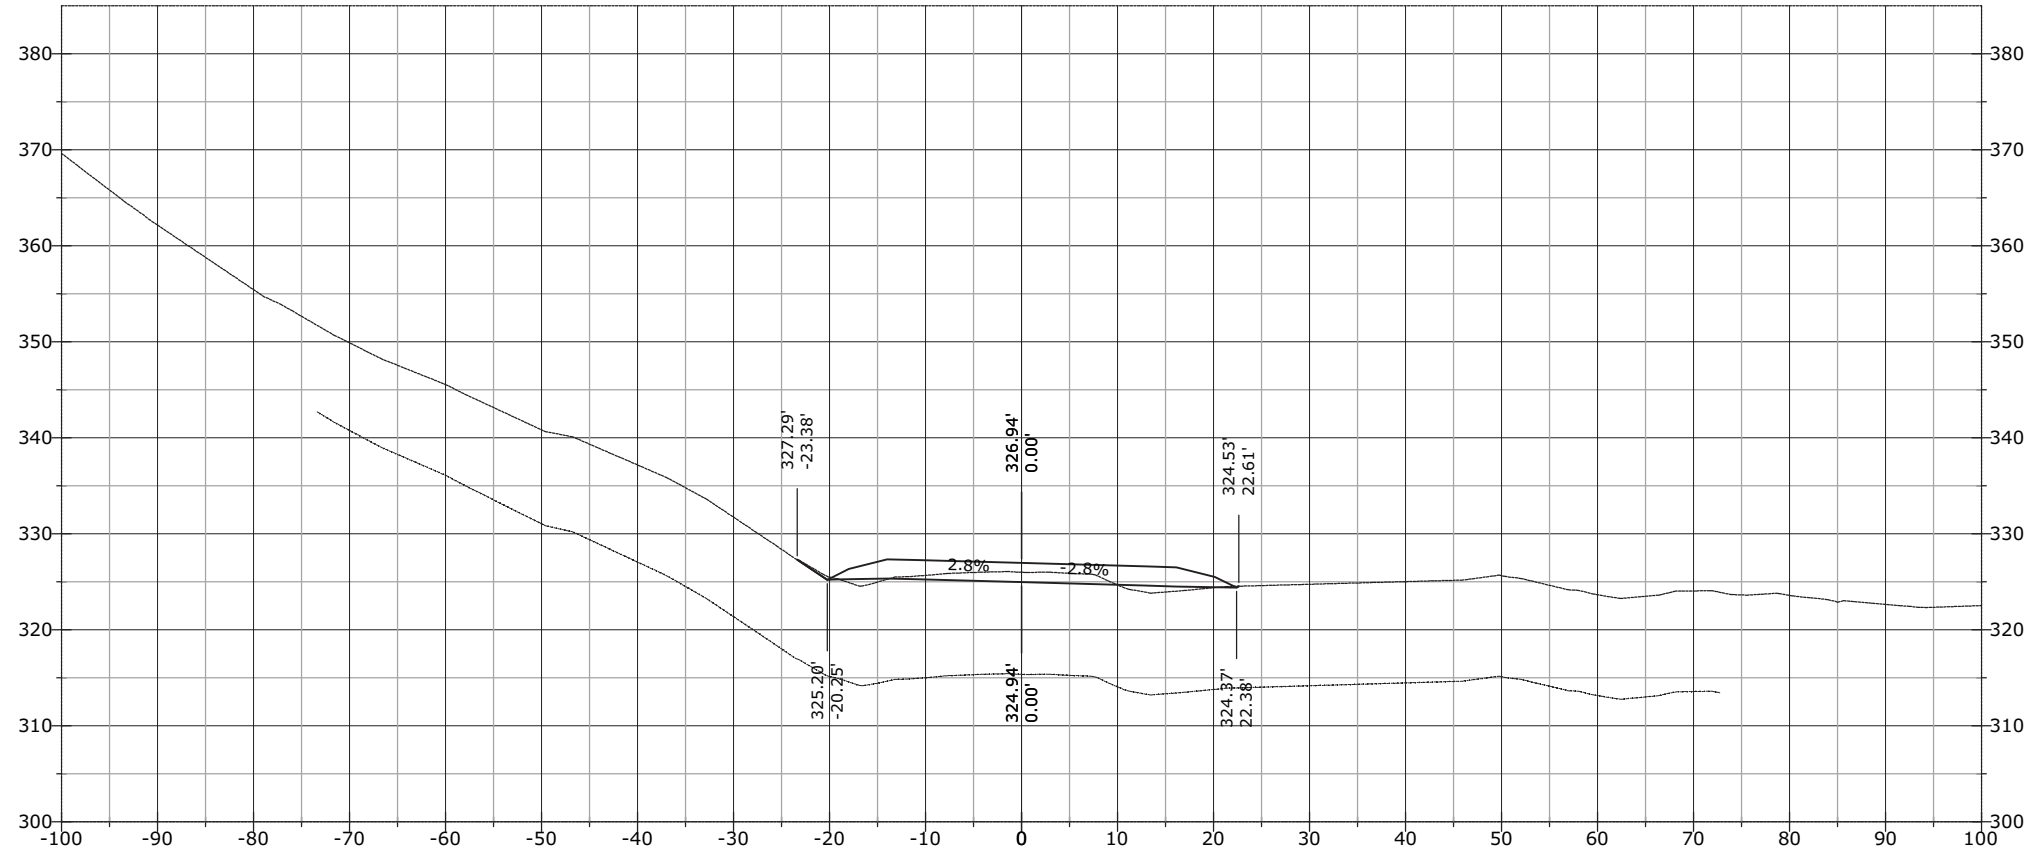


1230+85.47

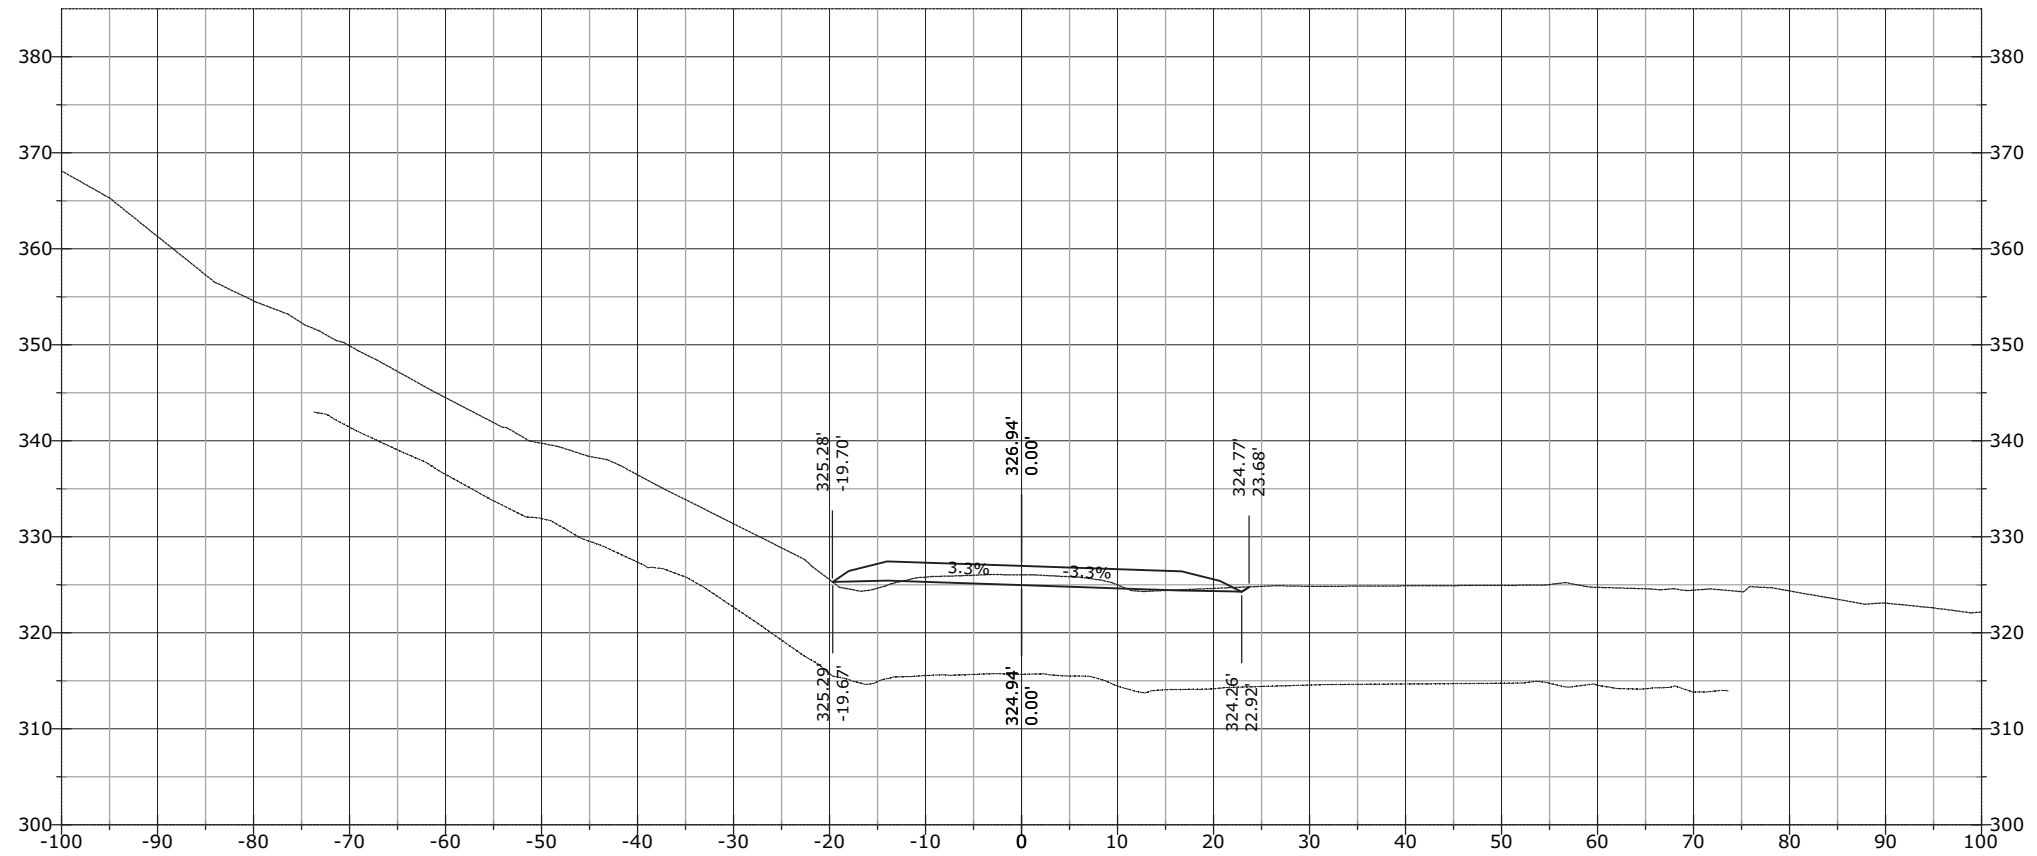


STATE	PROJECT	SHEET NUMBER
AK	AK PFH 43(10)	XS.1033

1231+18.93

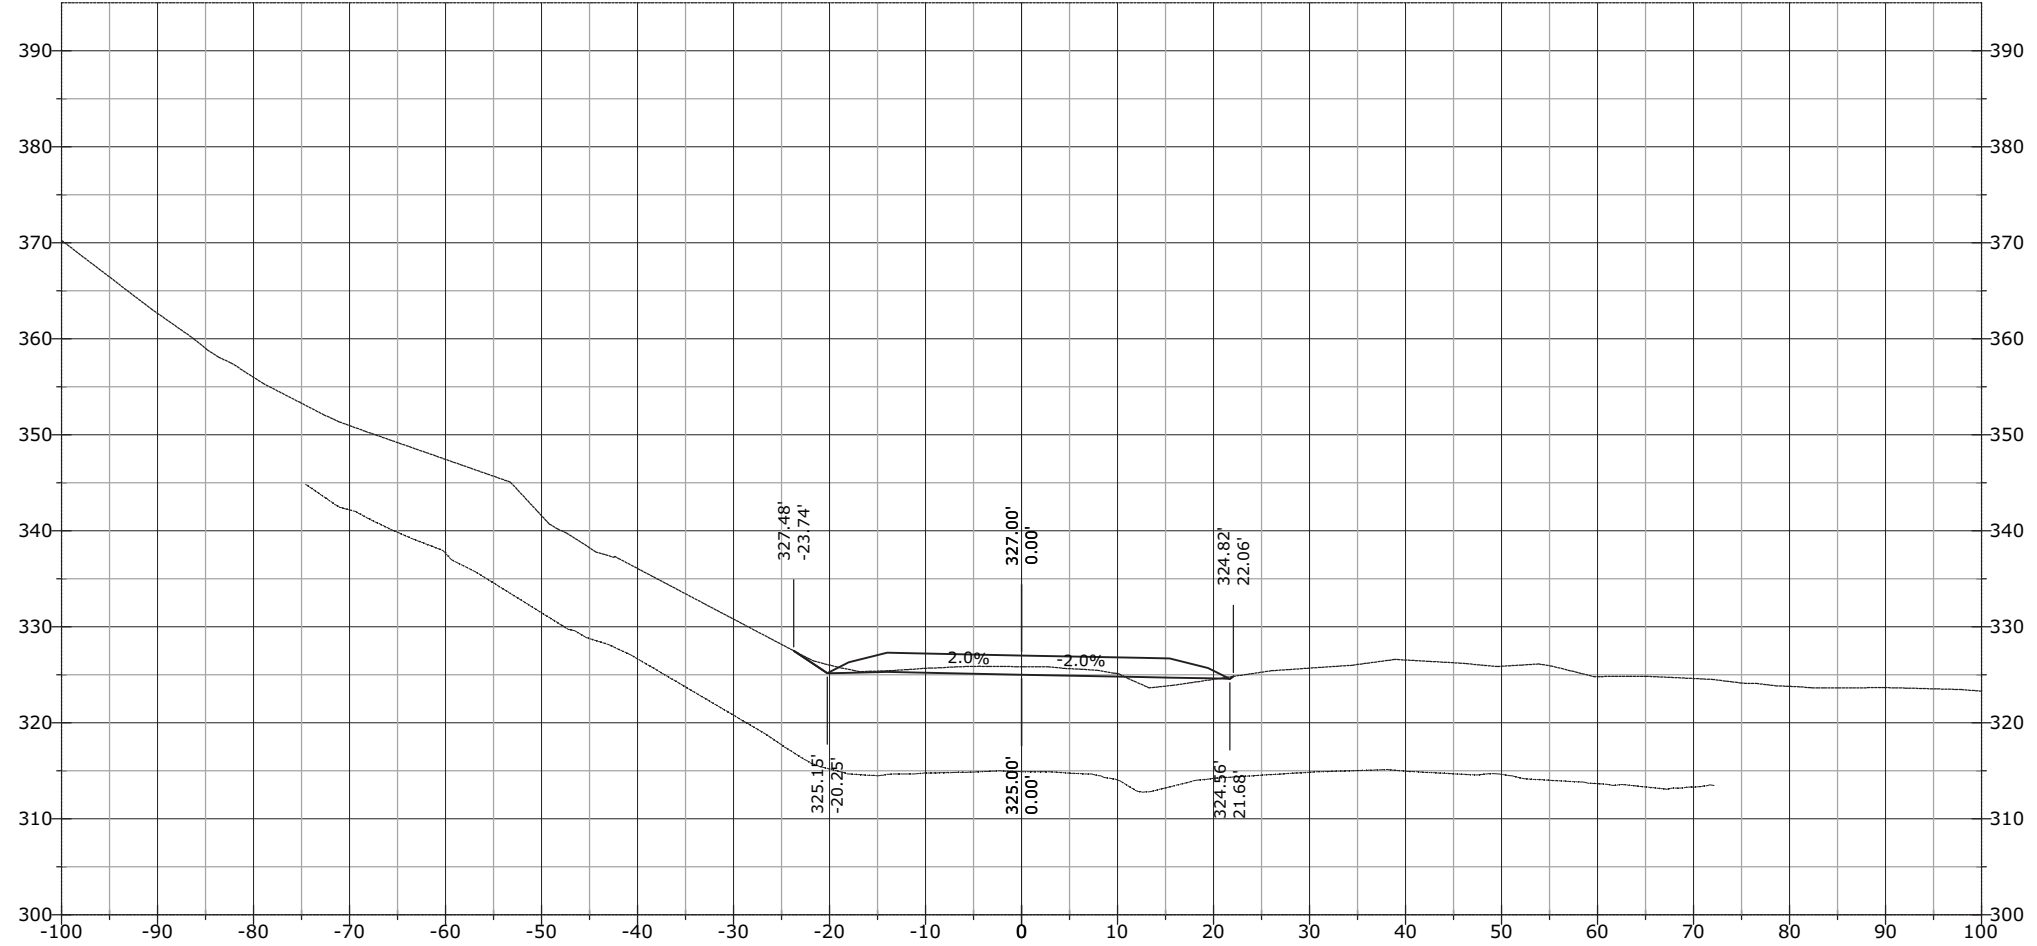


STATE	PROJECT	SHEET NUMBER
AK	AK PFH 43(10)	XS.1034

1231+50.00

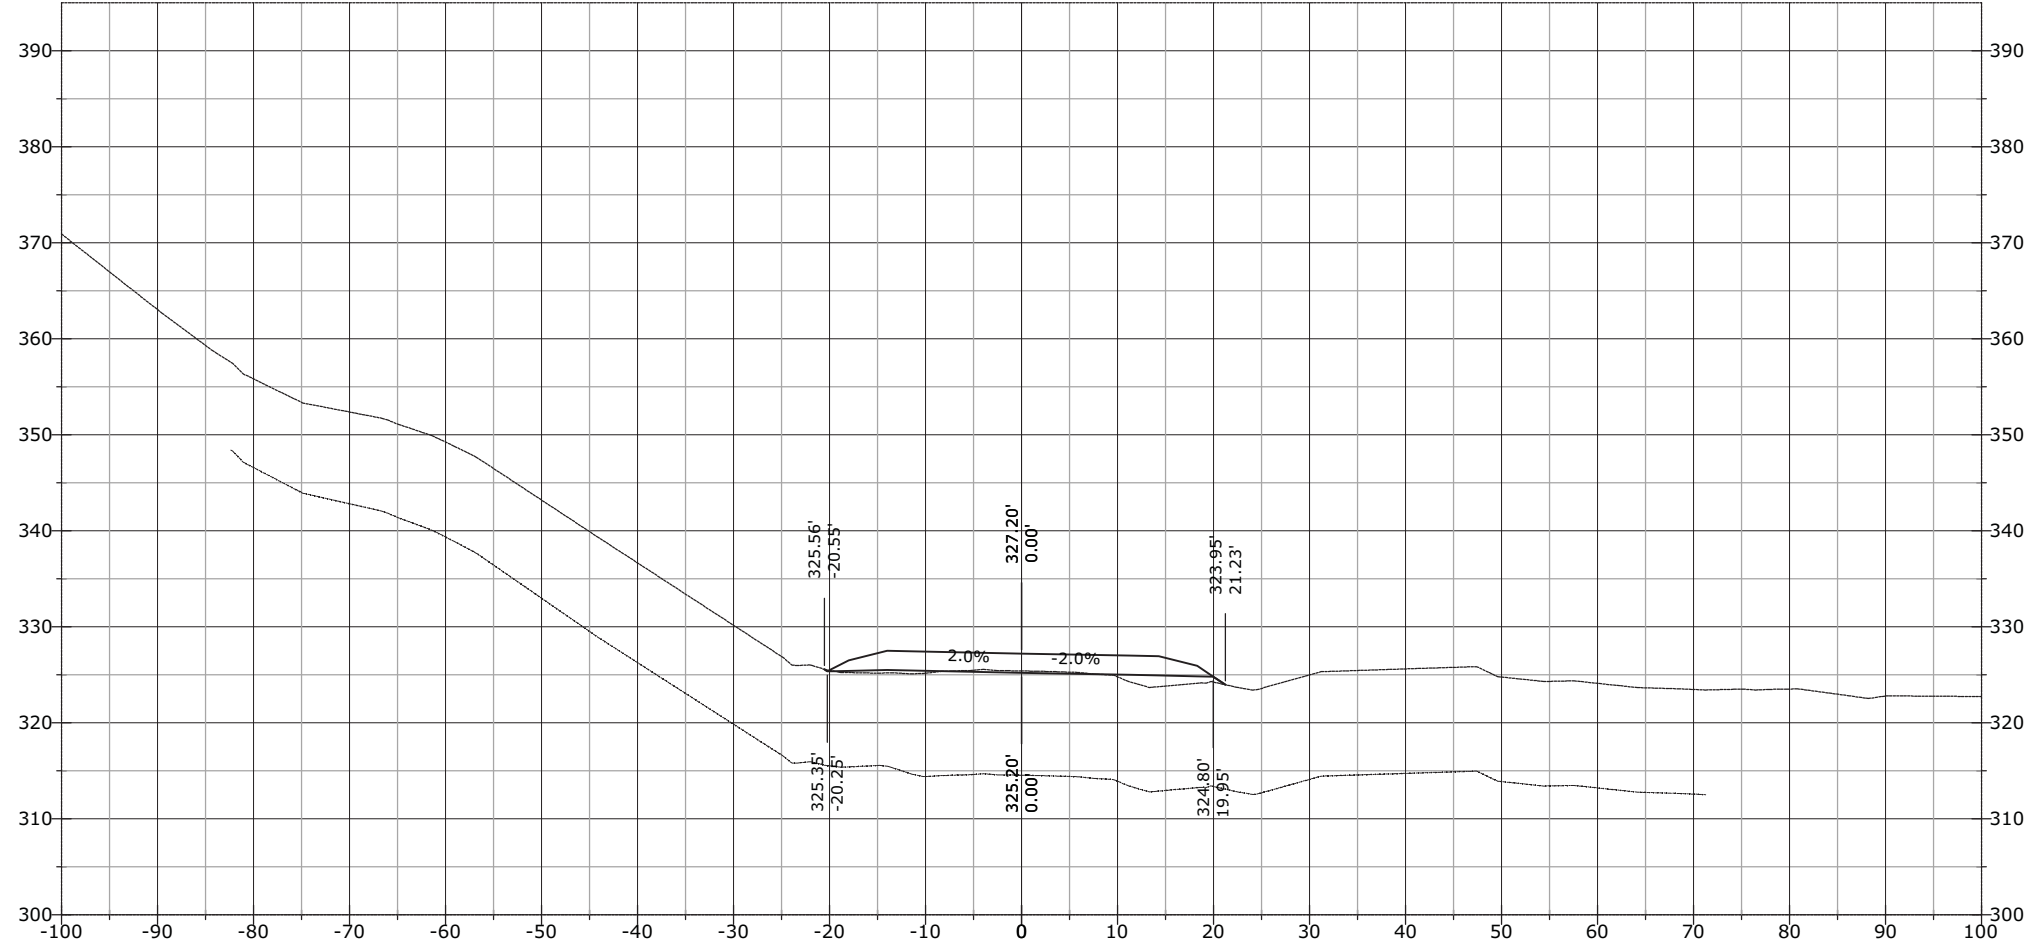


STATE	PROJECT	SHEET NUMBER
AK	AK PFH 43(10)	XS.1035

1232+00.00

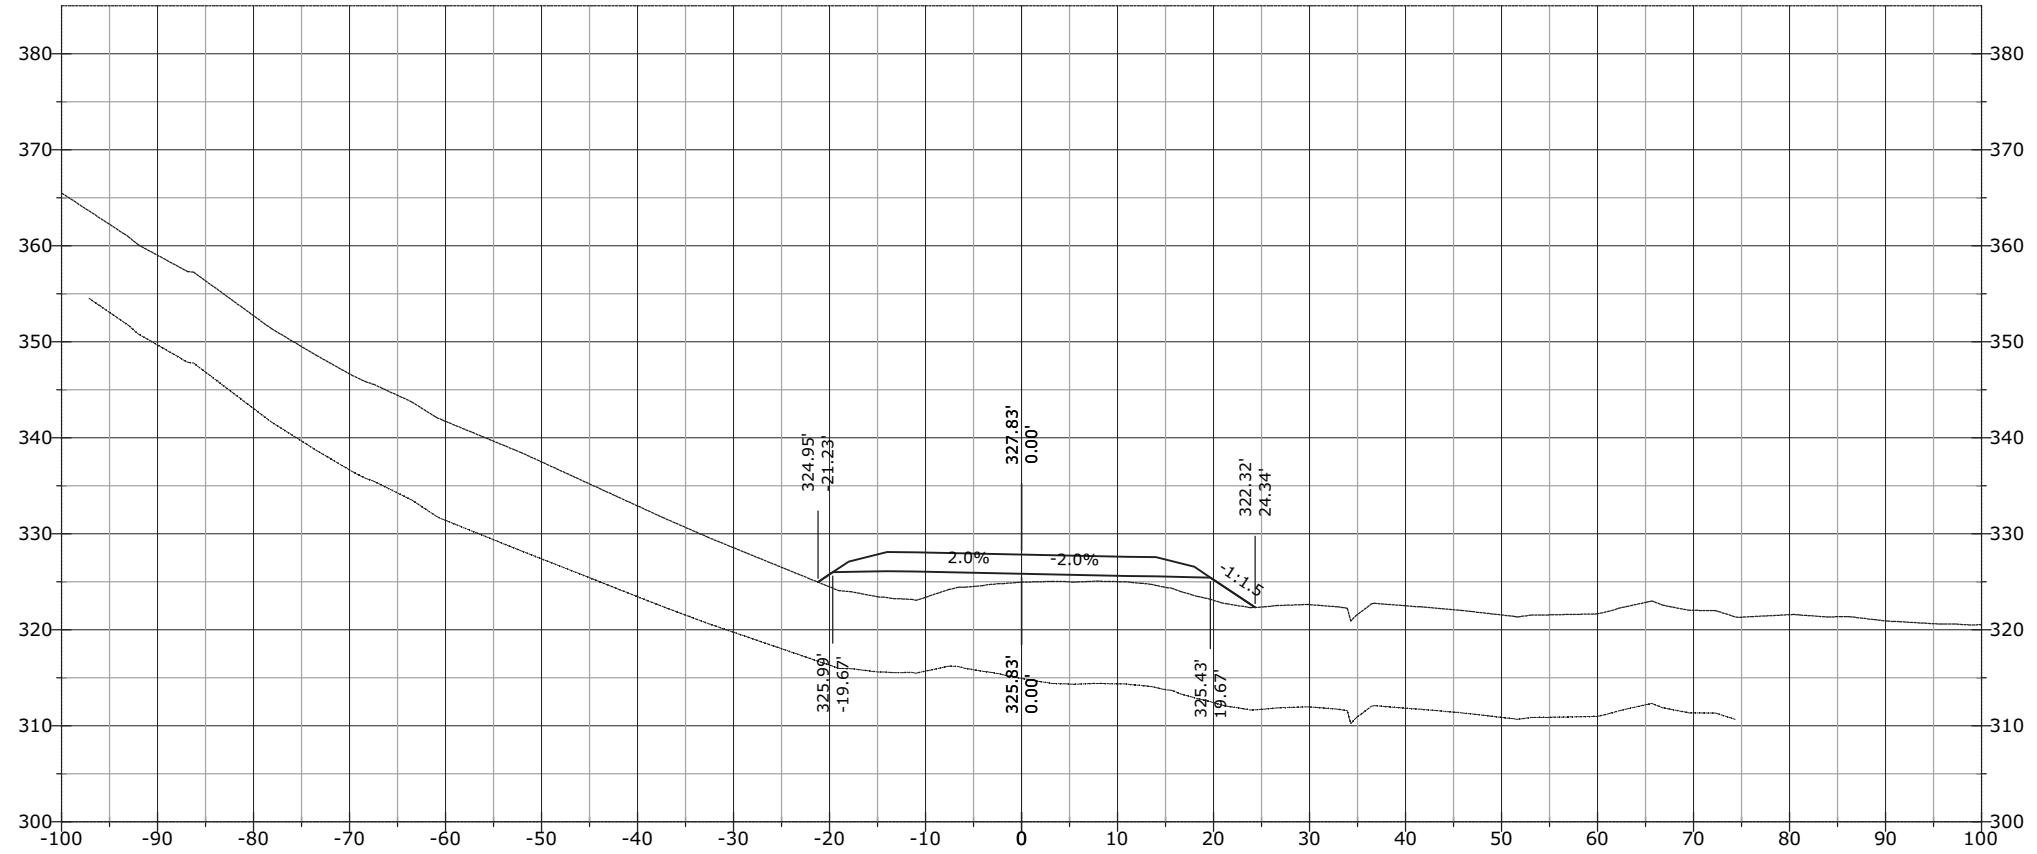


1231+57.53

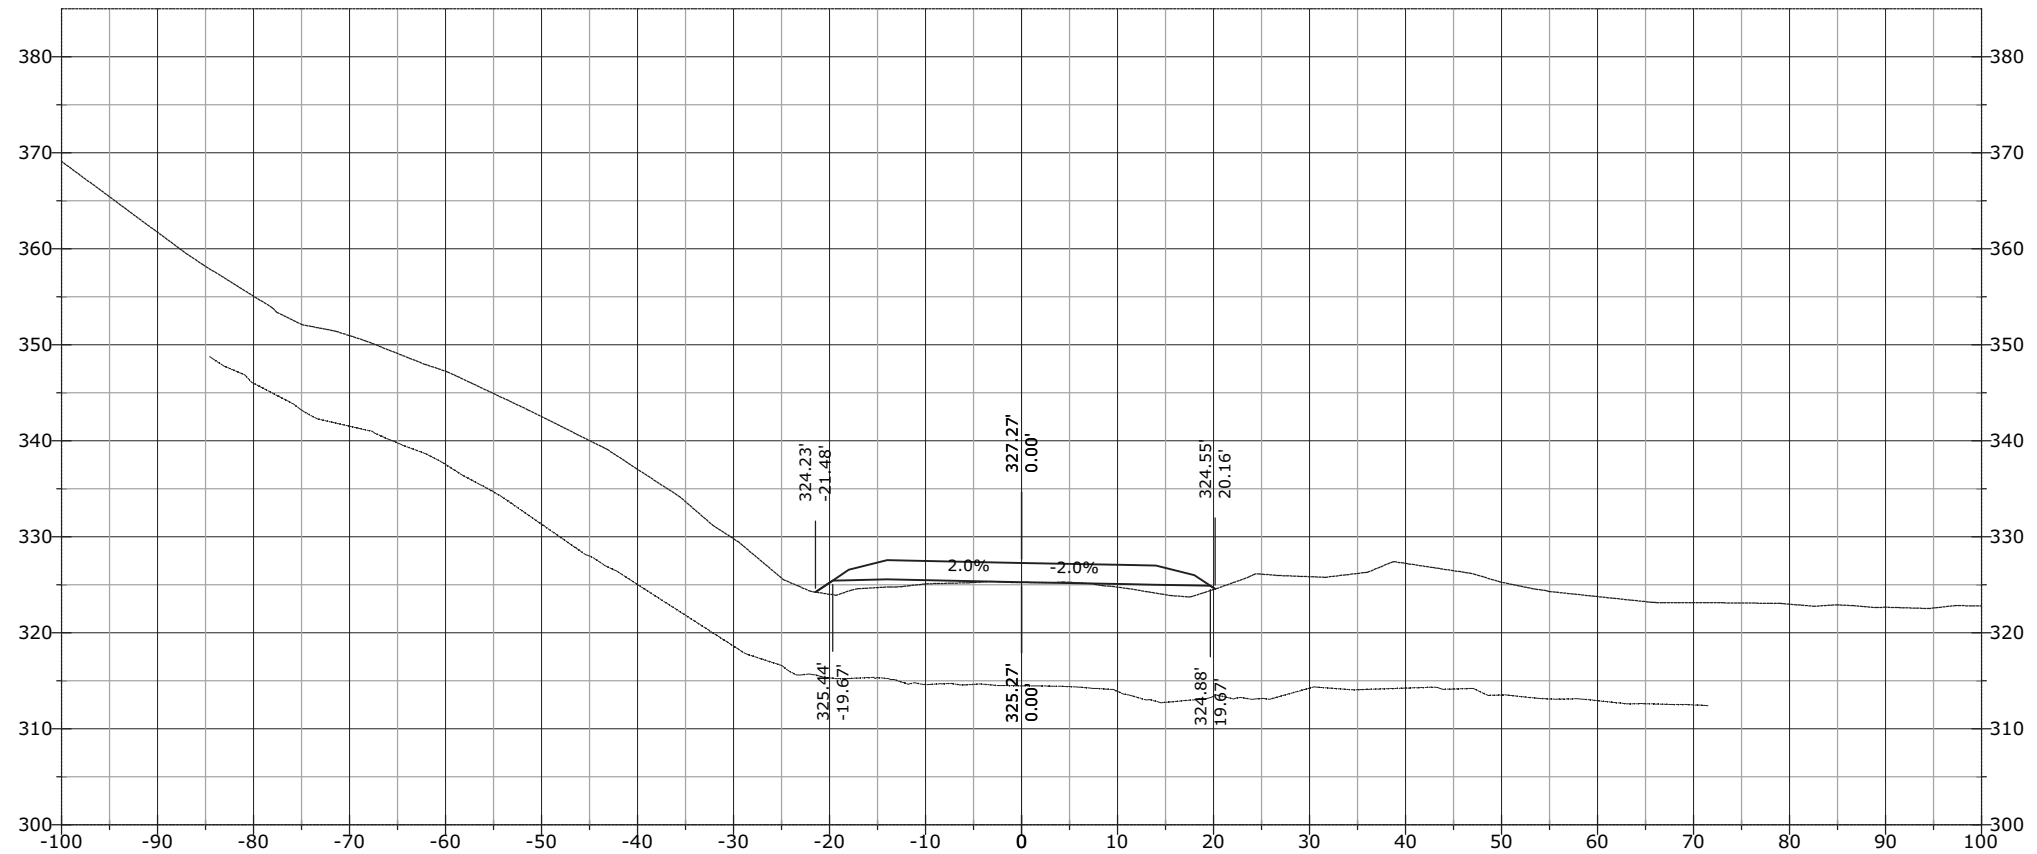

STATE	PROJECT	SHEET NUMBER
AK	AK PFH 43(10)	XS.1036

J:\2012\121088 FH43 Deweyville Trailhead to Neck Lake\E. Drawings\Civil\PDFs\Cross Section March\# - RFC Cross Sections EXPLODED DELETED.dwg [USC] 29 March 2013 11:53 AM


1232+18.76

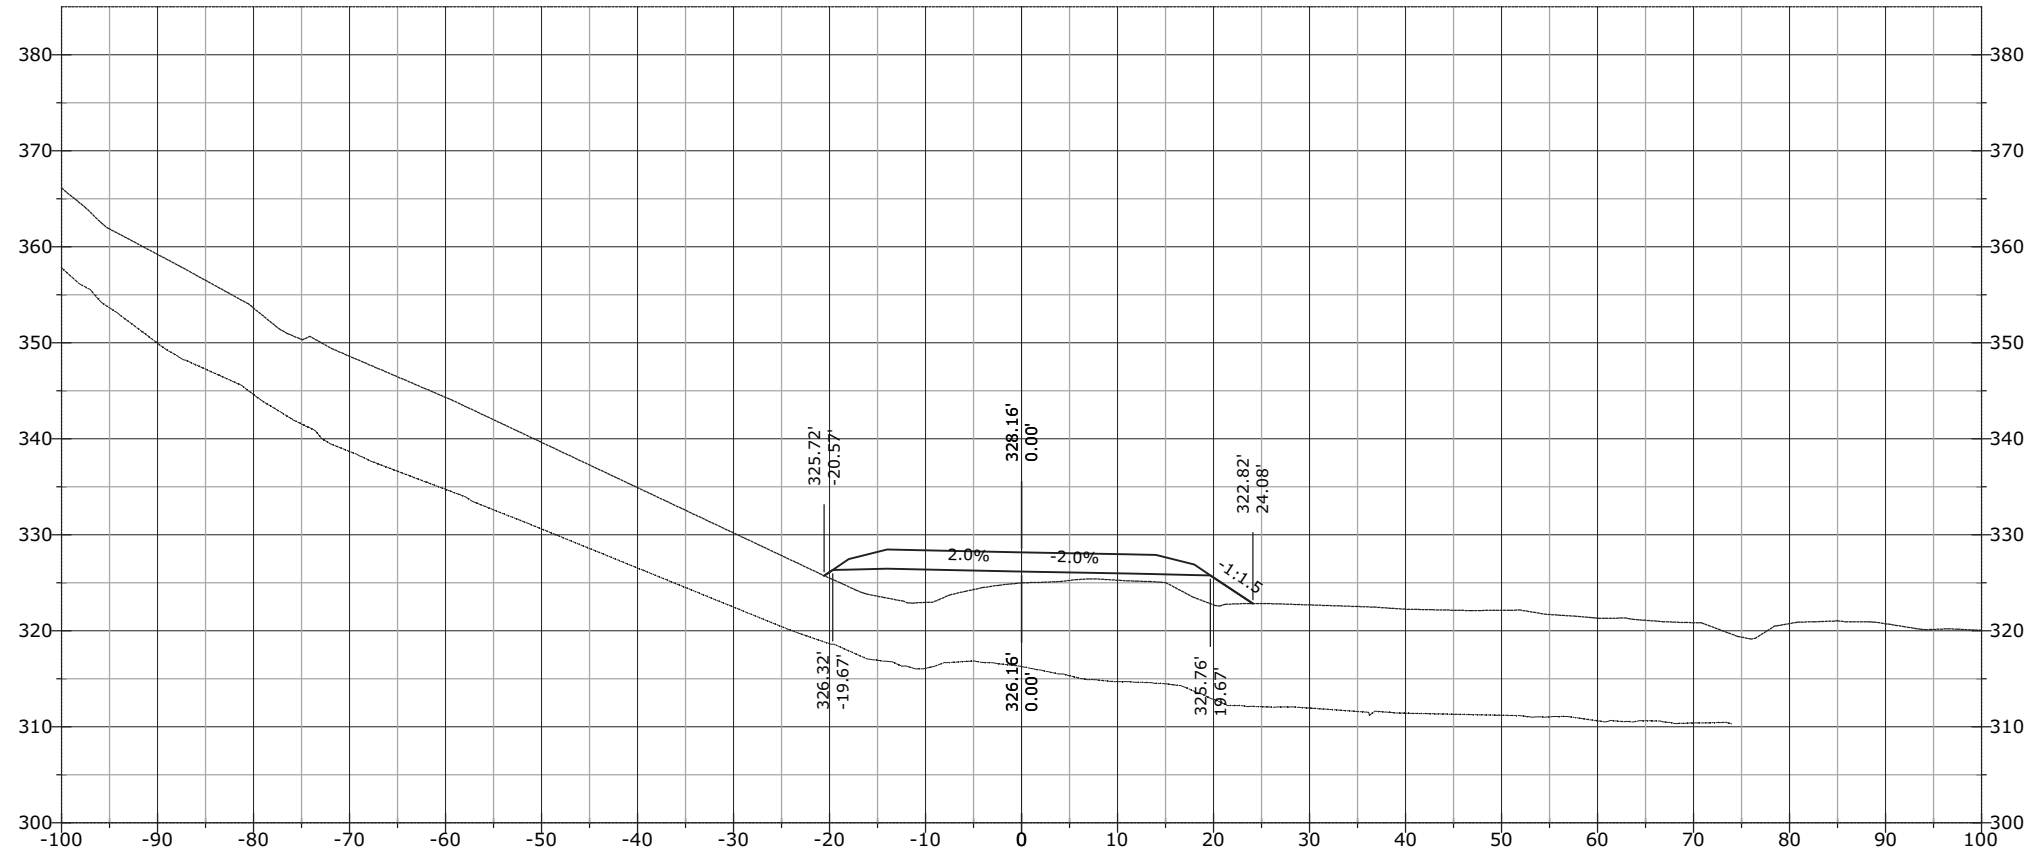

STATE	PROJECT	SHEET NUMBER
AK	AK PFH 43(10)	XS.1037


J:\2012\121088 FH43 Deweyville Trailhead to Neck Lake\Drawings\Civil\PDFs\Cross Section March\# - RFC Cross Sections EXPLODED DELETED.dwg [USC] 29 March 2013 11:53 AM

1232+50.00

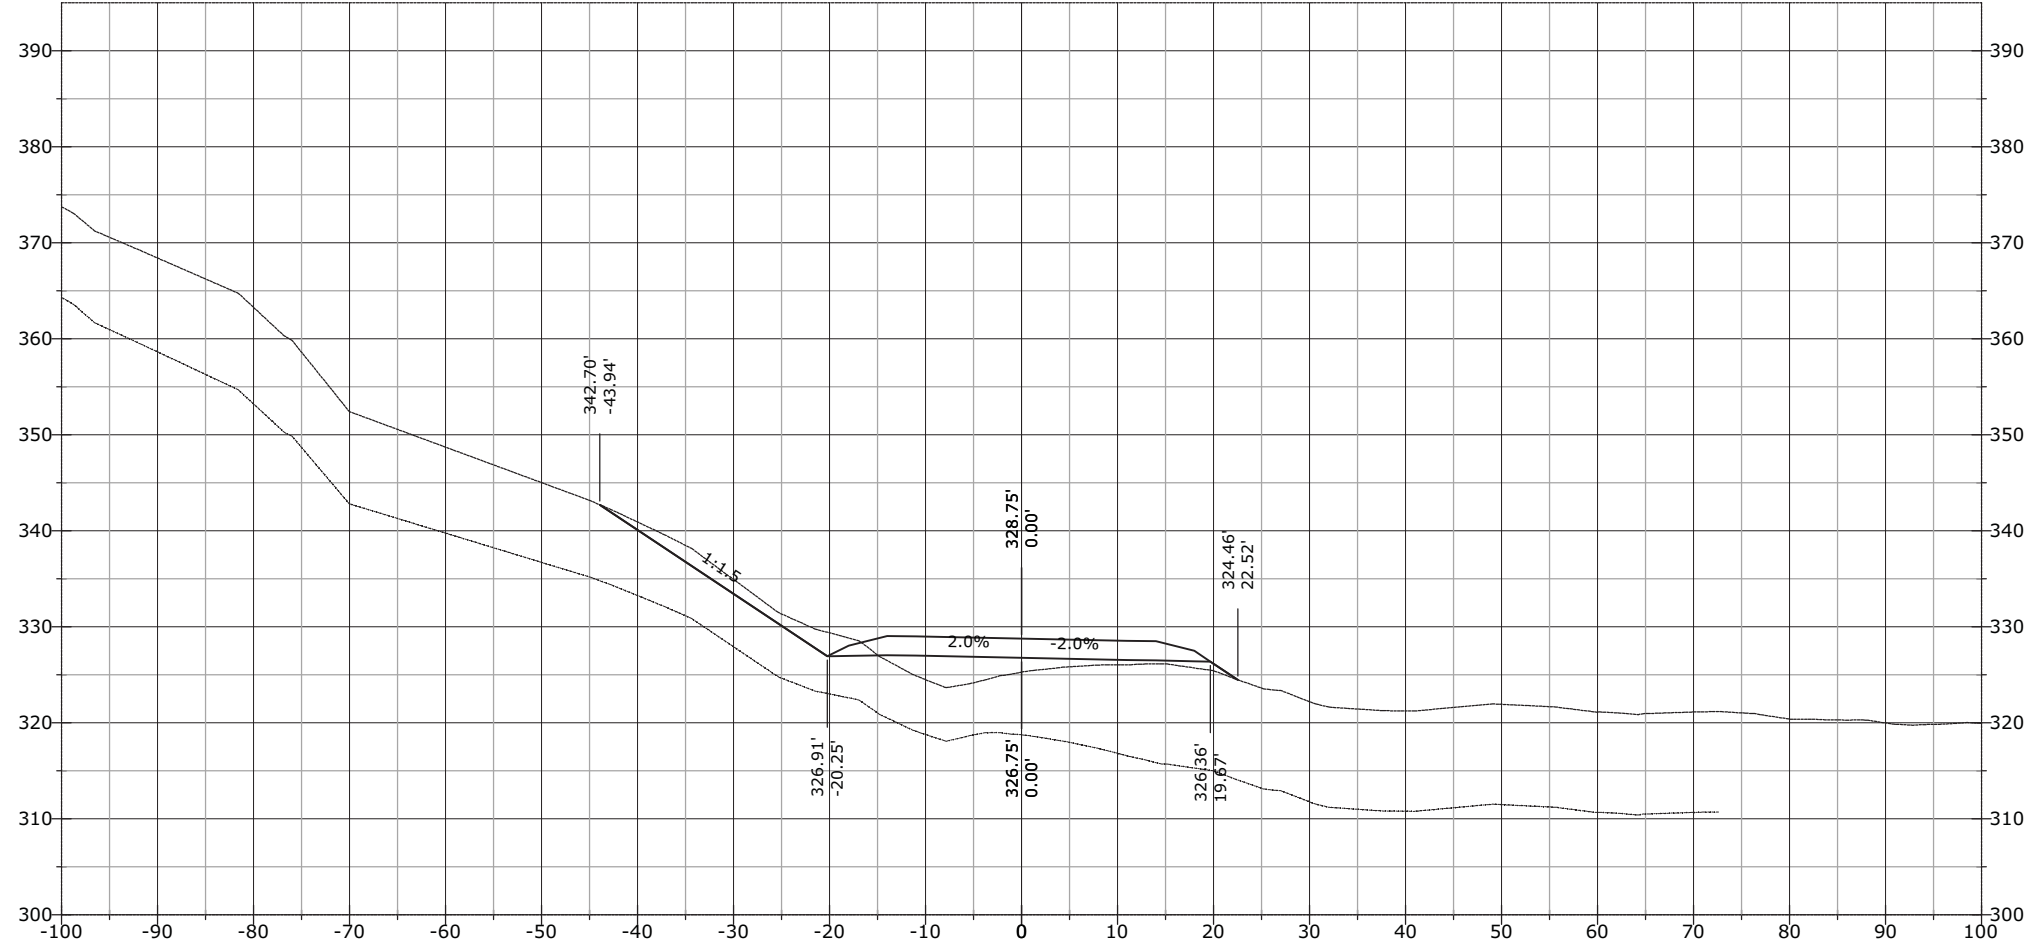

STATE	PROJECT	SHEET NUMBER
AK	AK PFH 43(10)	XS.1038


1232+60.85

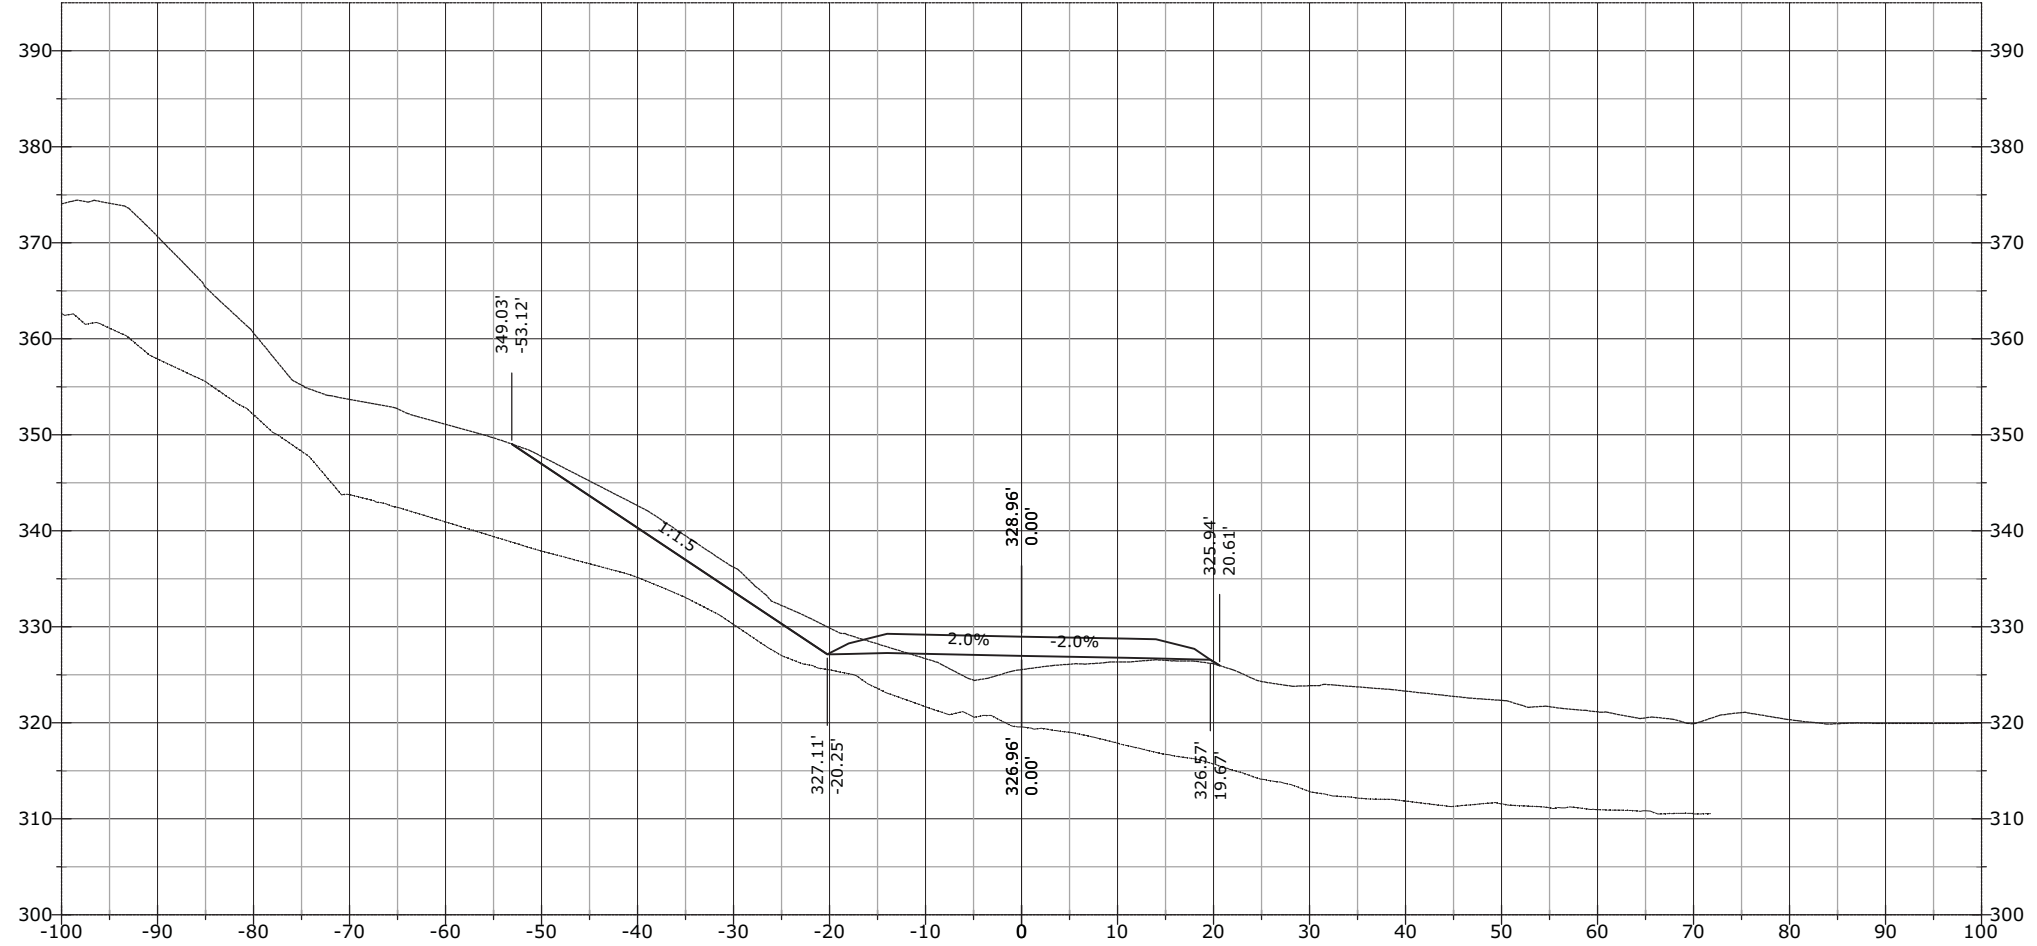

STATE	PROJECT	SHEET NUMBER
AK	AK PFH 43(10)	XS.1039

J:\2012\121088 FH43 Deweyville Trailhead to Neck Lake\E_Drawings\Civil\PDFs\Cross Section March\# - RFC Cross Sections EXPLODED DELETED.dwg [USC] 29 March 2013 11:53 AM


1233+00.00

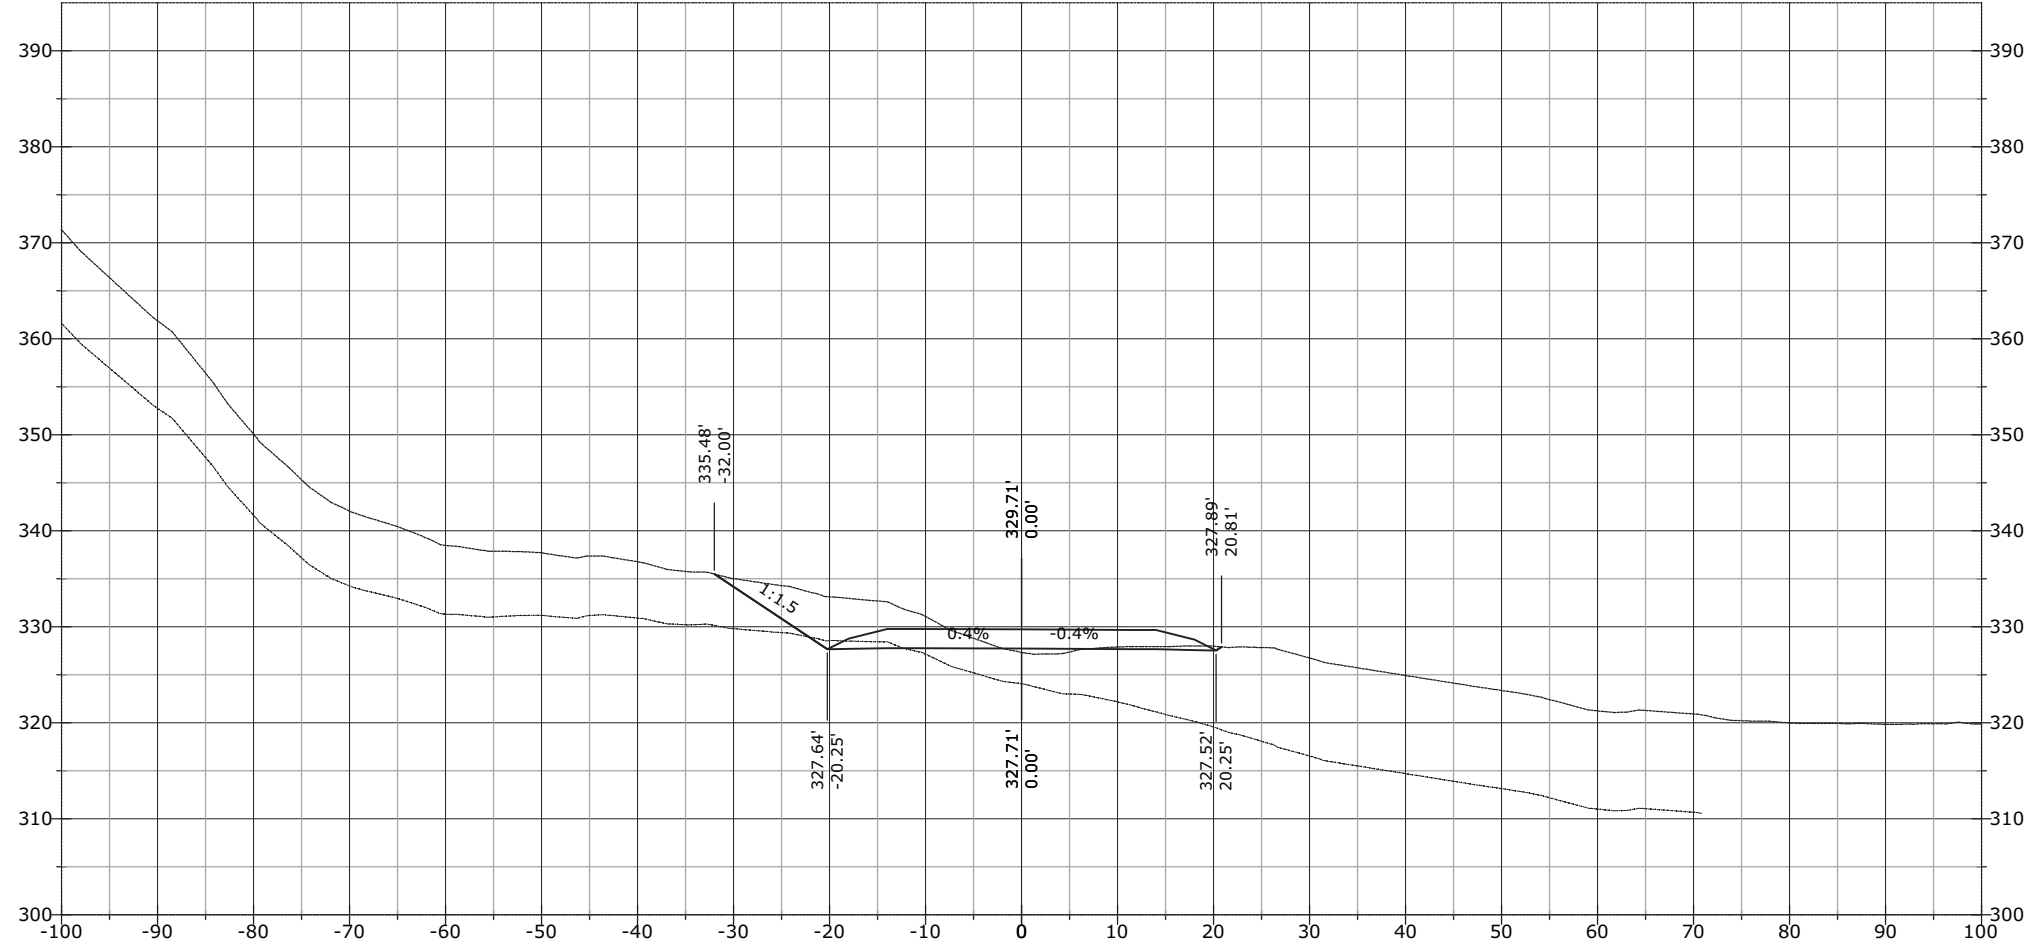

STATE	PROJECT	SHEET NUMBER
AK	AK PFH 43(10)	XS.1040


J:\2012\121088 FH43 Deweyville Trailhead to Neck Lake\E. Drawings\Civil\PDFs\Cross Section March\# - RFC Cross Sections EXPLODED DELETED.dwg [USC] 29 March 2013 11:53 AM

1233+20.47

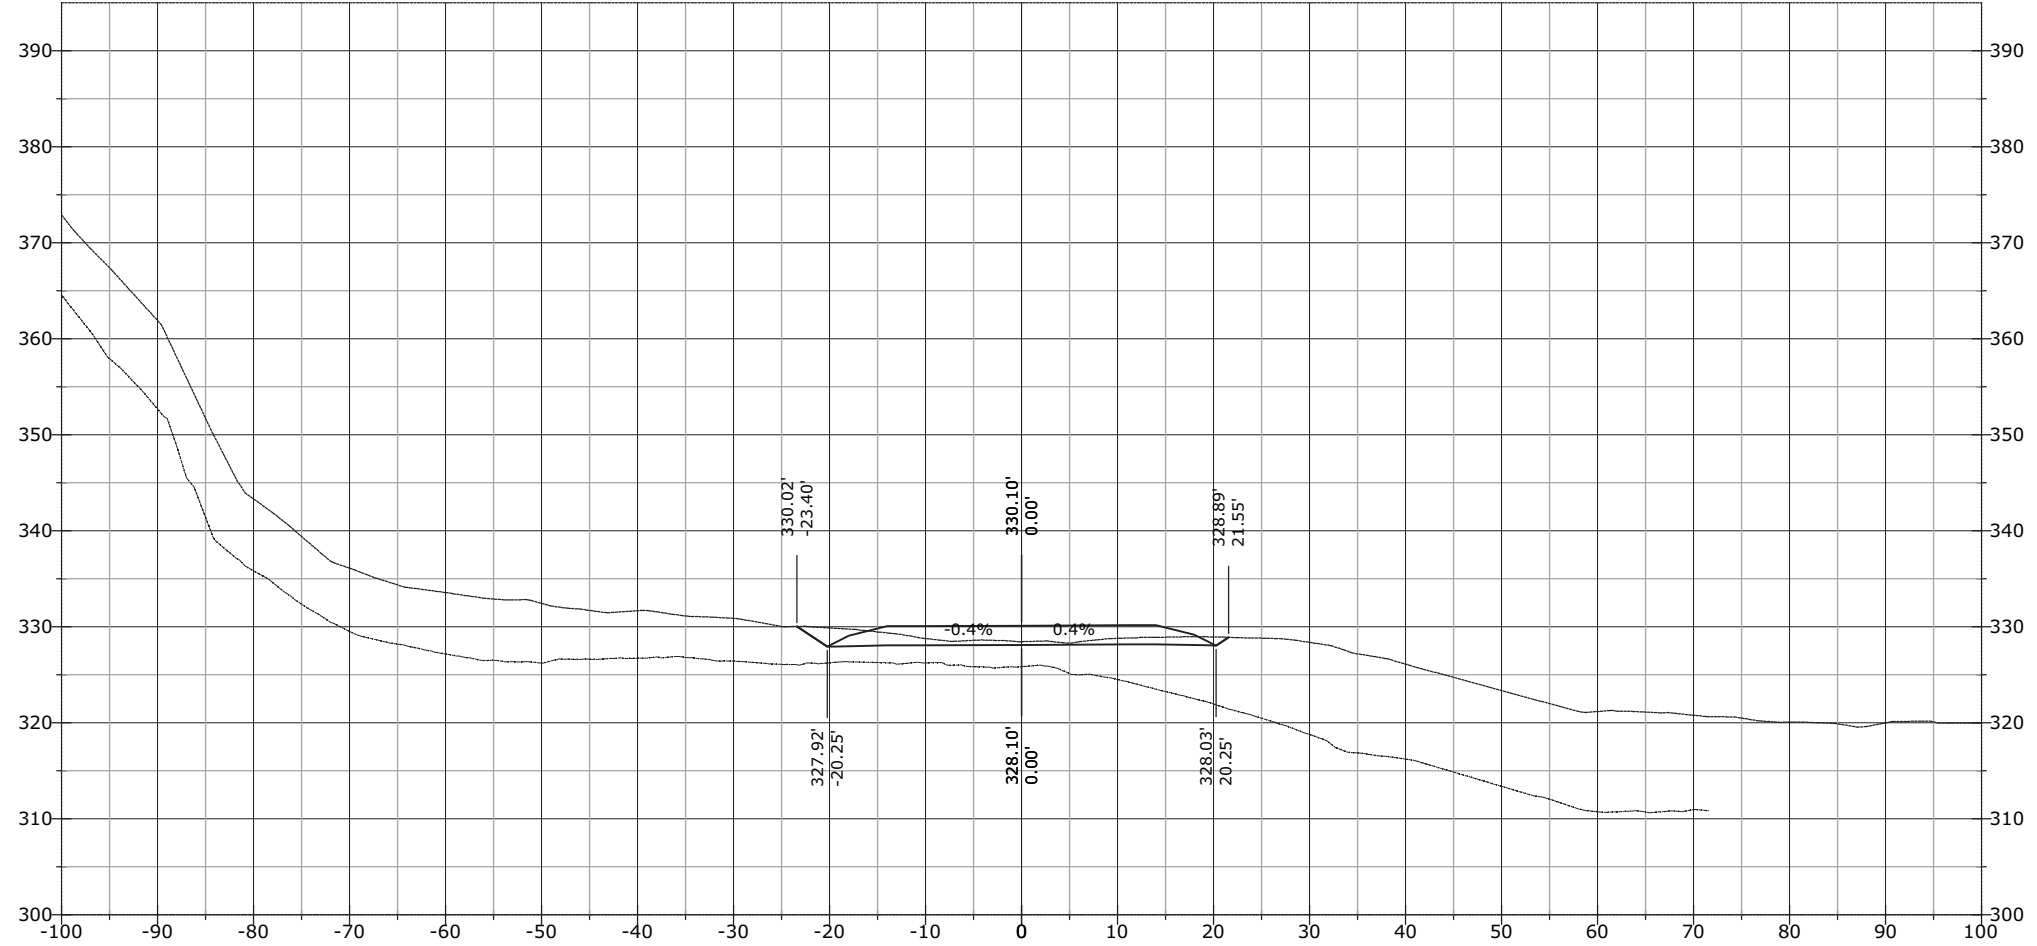


STATE	PROJECT	SHEET NUMBER
AK	AK PFH 43(10)	XS.1041

1233+81.19

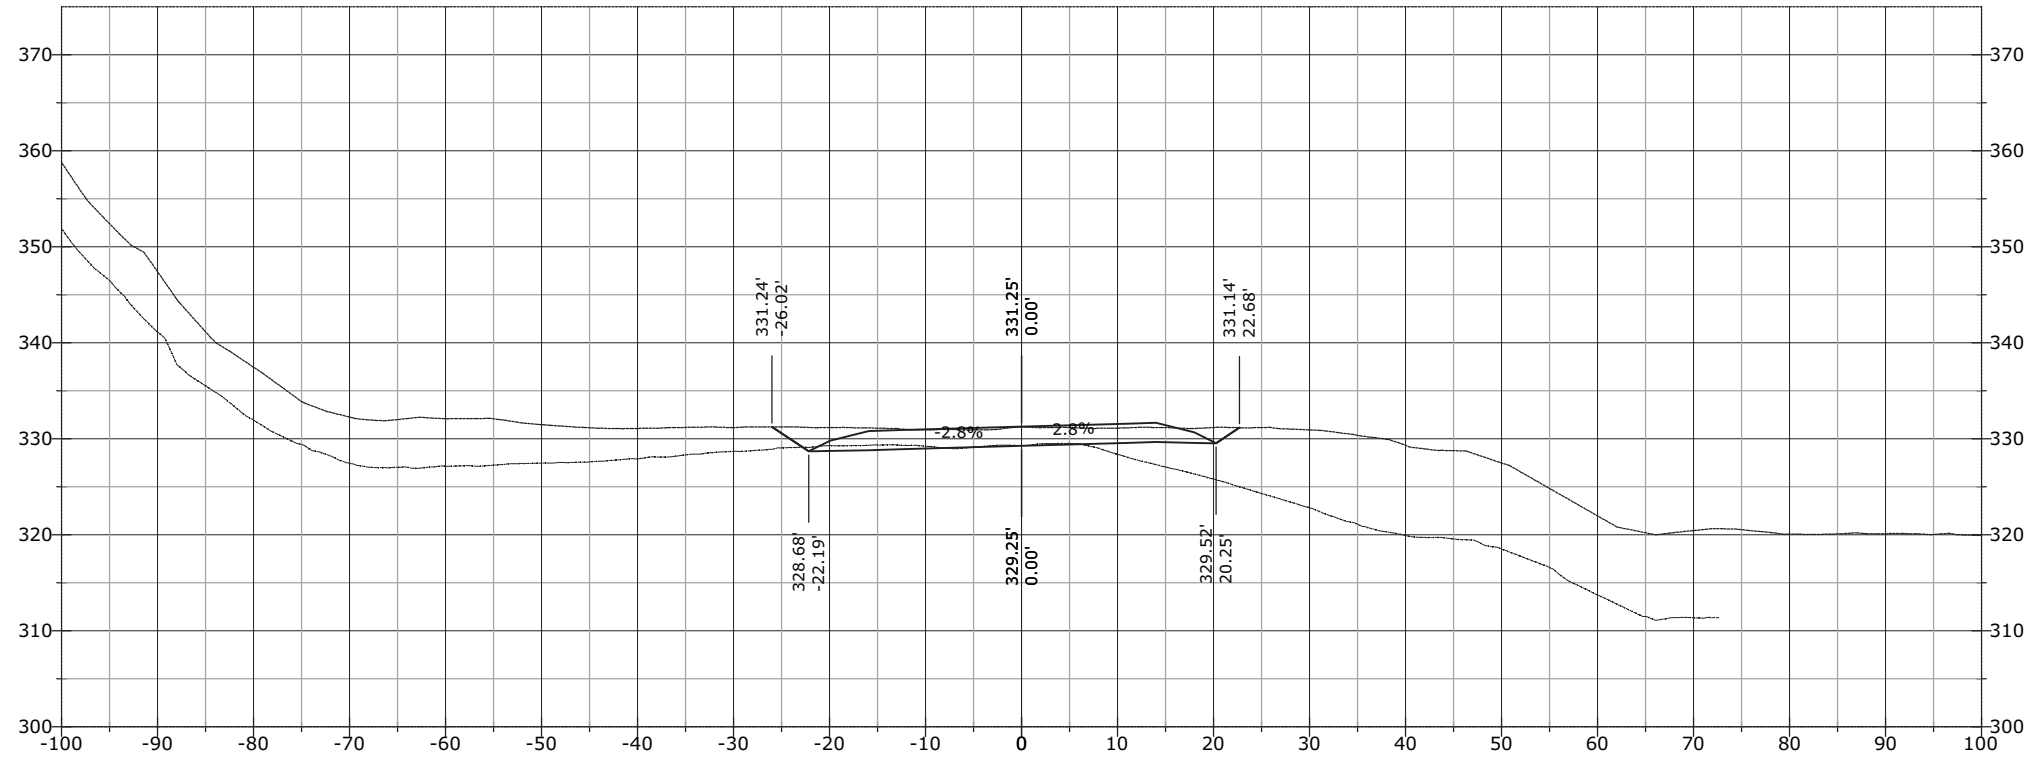

1233+50.00

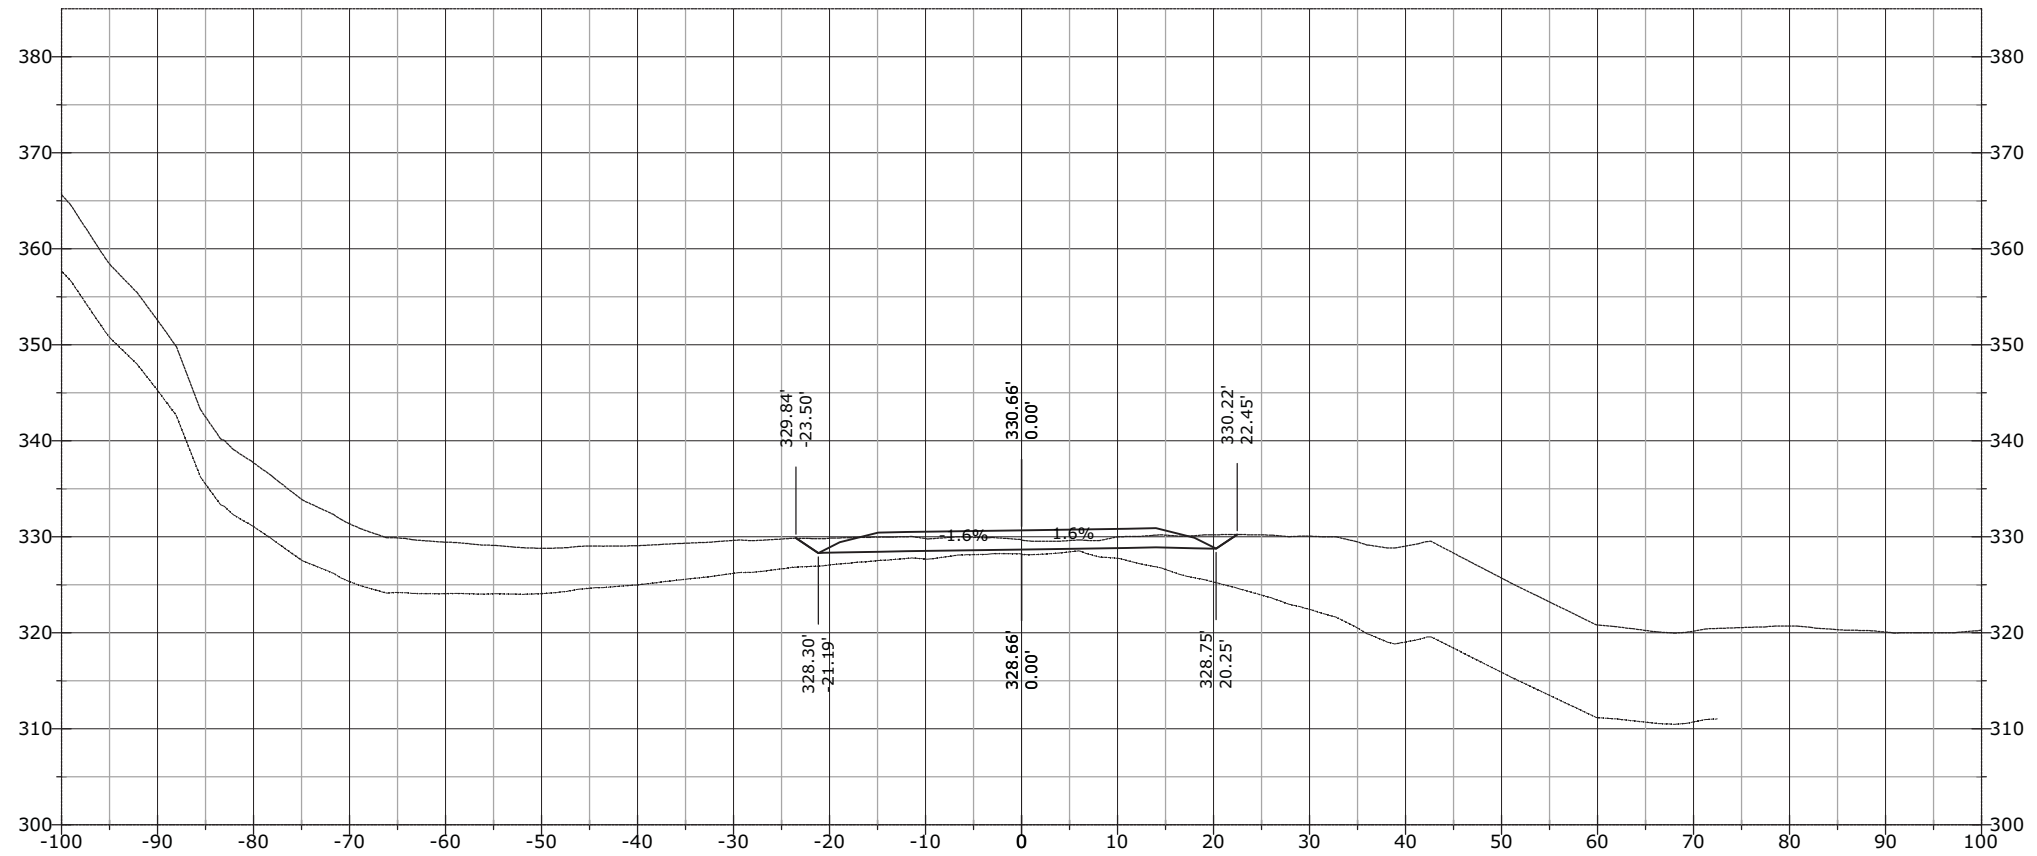


STATE	PROJECT	SHEET NUMBER
AK	AK PFH 43(10)	XS.1042

1234+00.00




1233+96.25

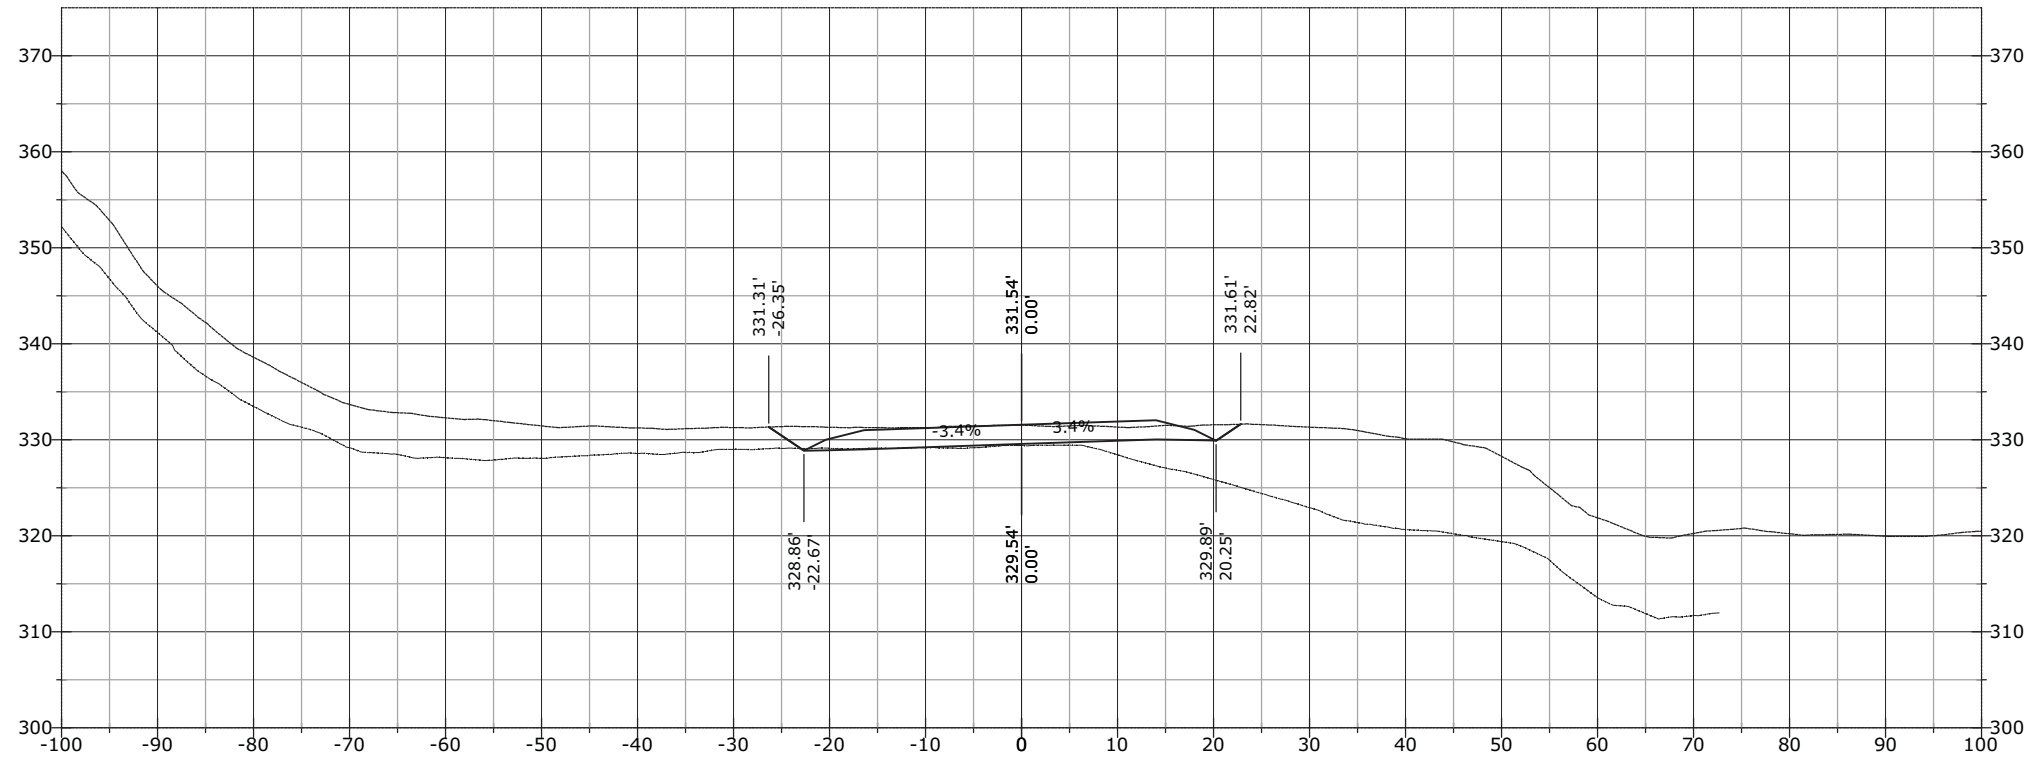


STATE	PROJECT	SHEET NUMBER
AK	AK PFH 43(10)	XS.1043

1234+50.00

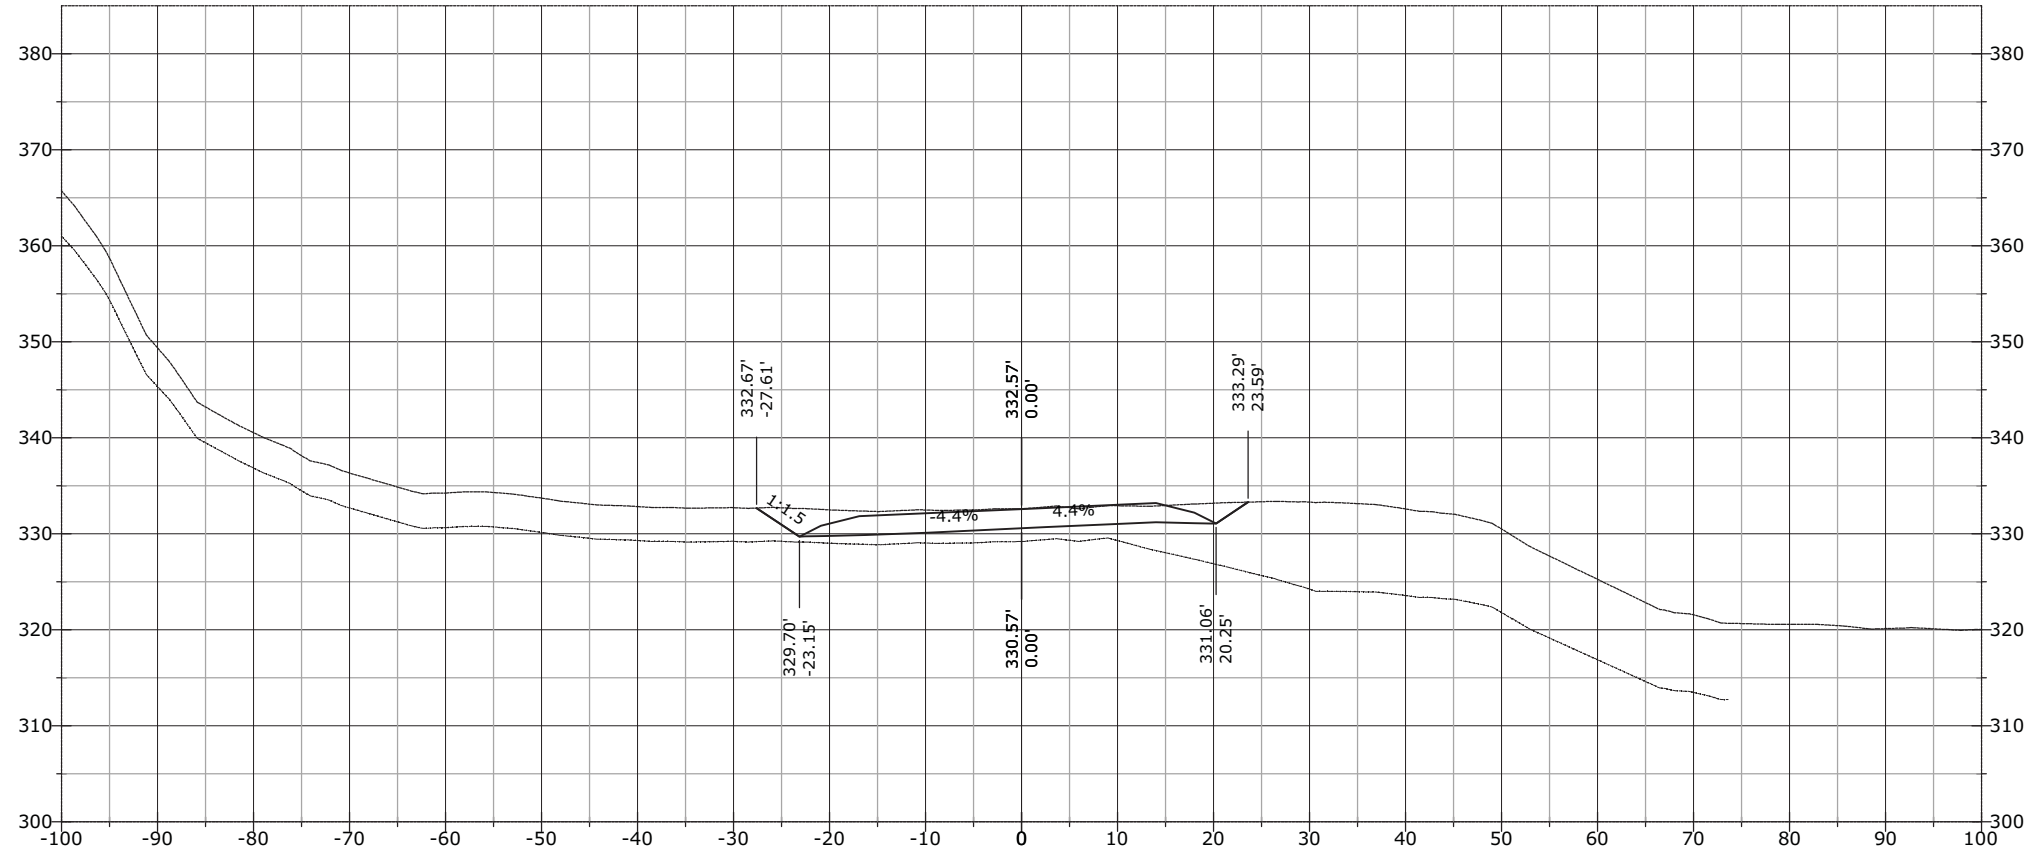


1234+20.85

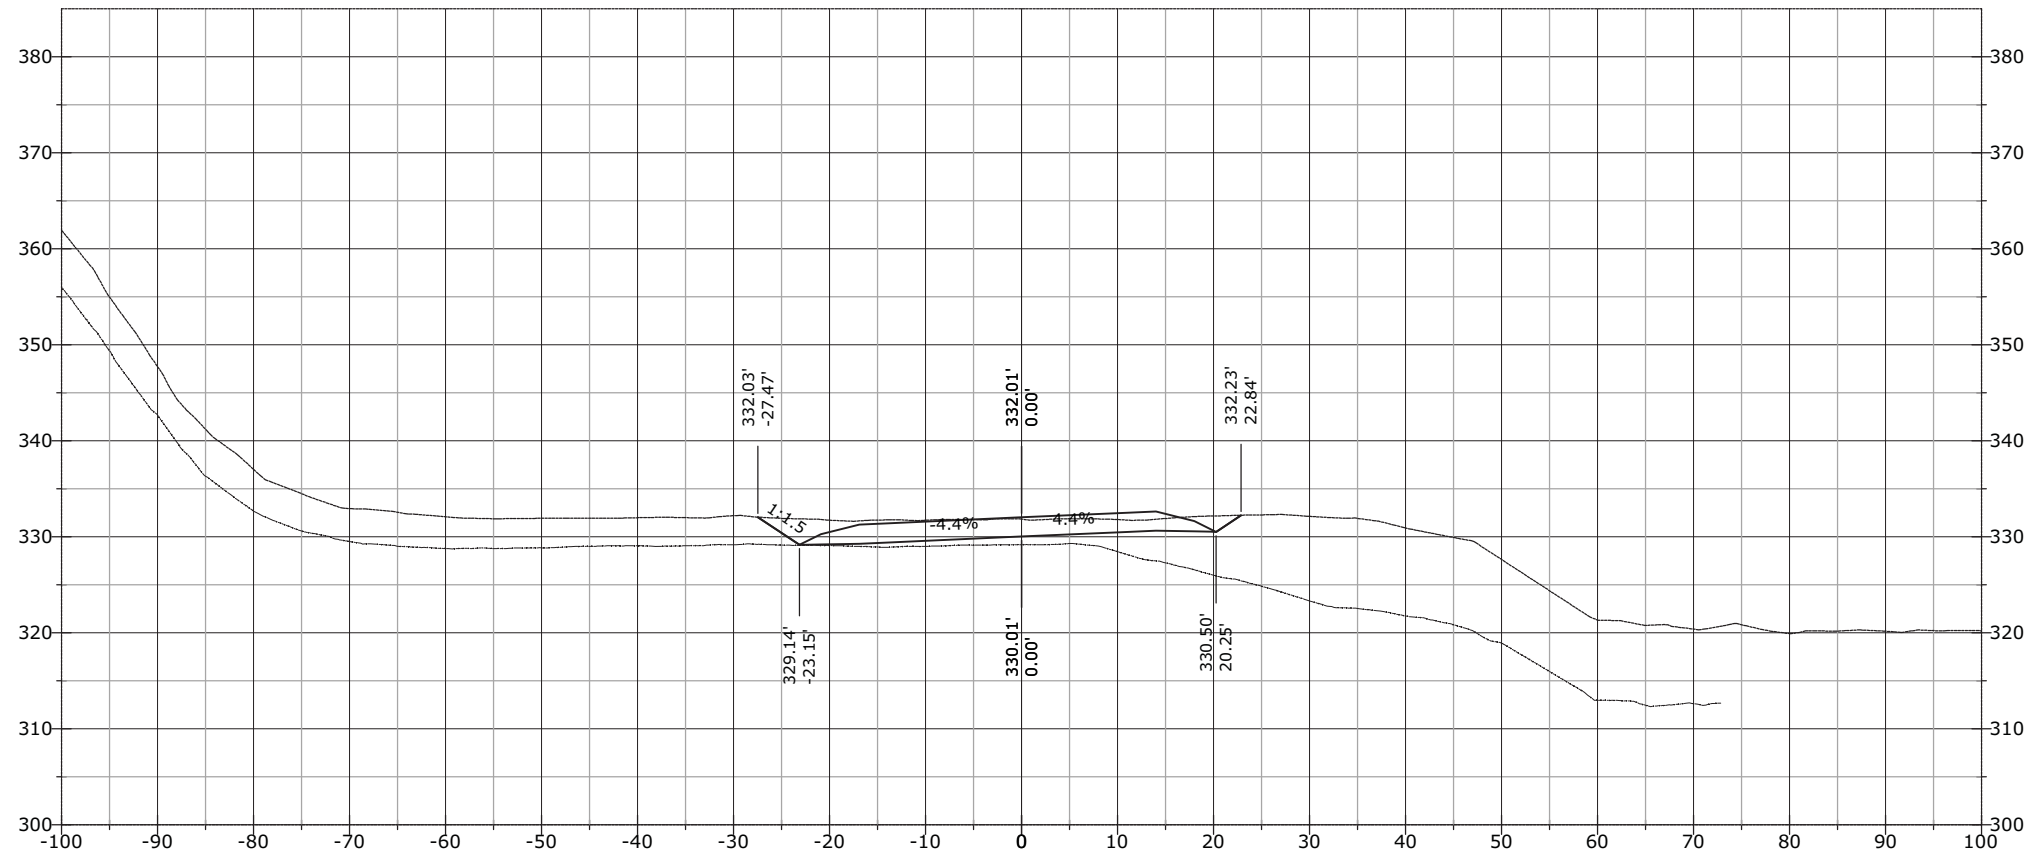

STATE	PROJECT	SHEET NUMBER
AK	AK PFH 43(10)	XS.1044


J:\2012\121088 FH43 Deweyville Trailhead to Neck Lake\E. Drawings\Civil\PDFs\Cross Section March\# - RFC Cross Sections EXPLODED DELETED.dwg [USC] 29 March 2013 11:53 AM

1235+00.00

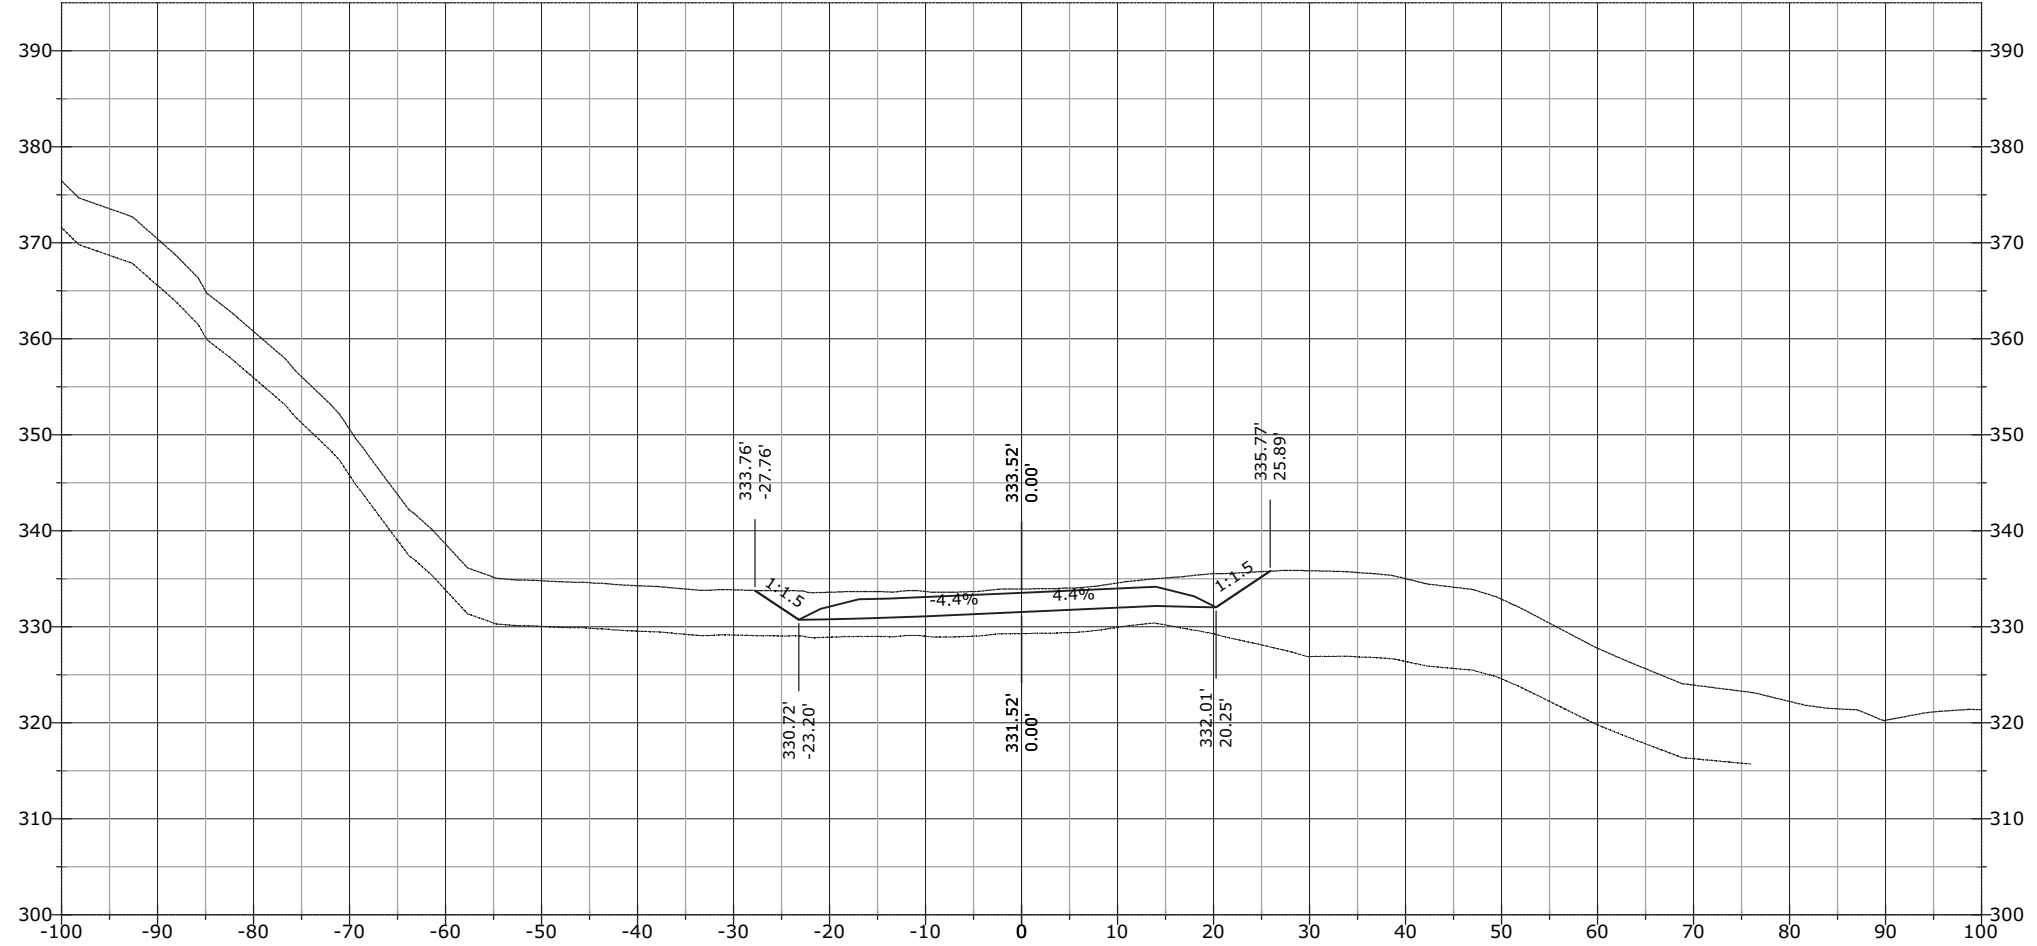


STATE	PROJECT	SHEET NUMBER
AK	AK PFH 43(10)	XS.1045

1235+70.25

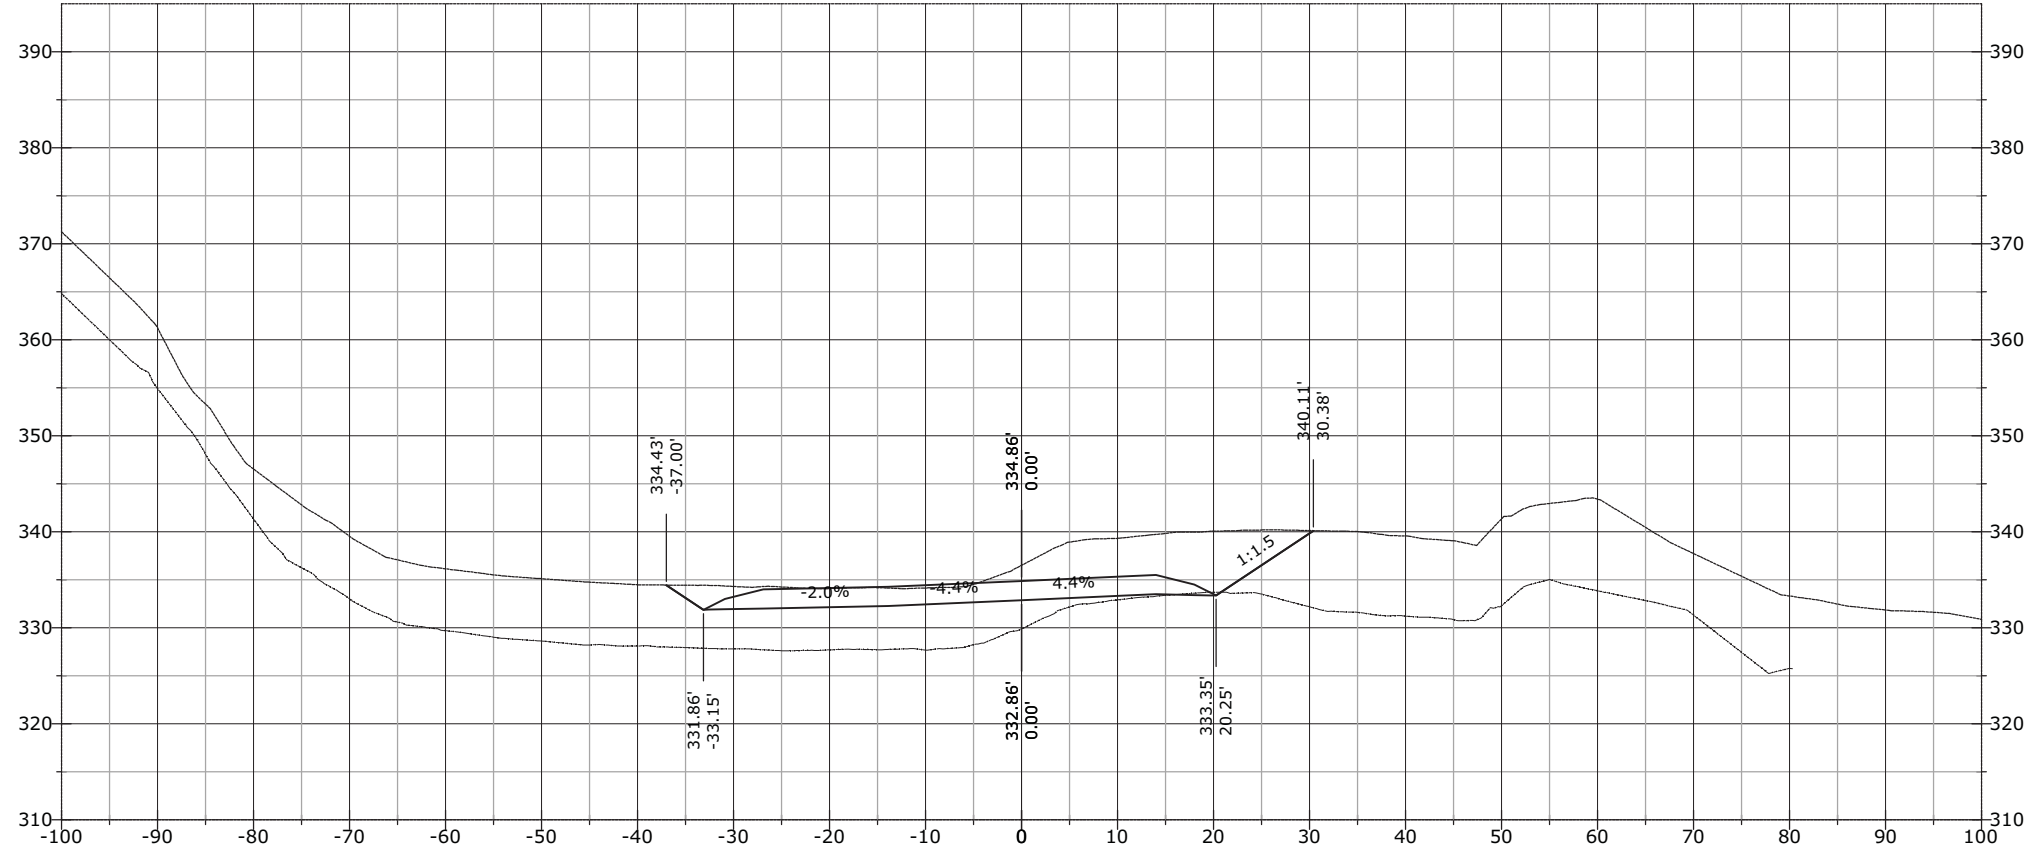


1235+50.00

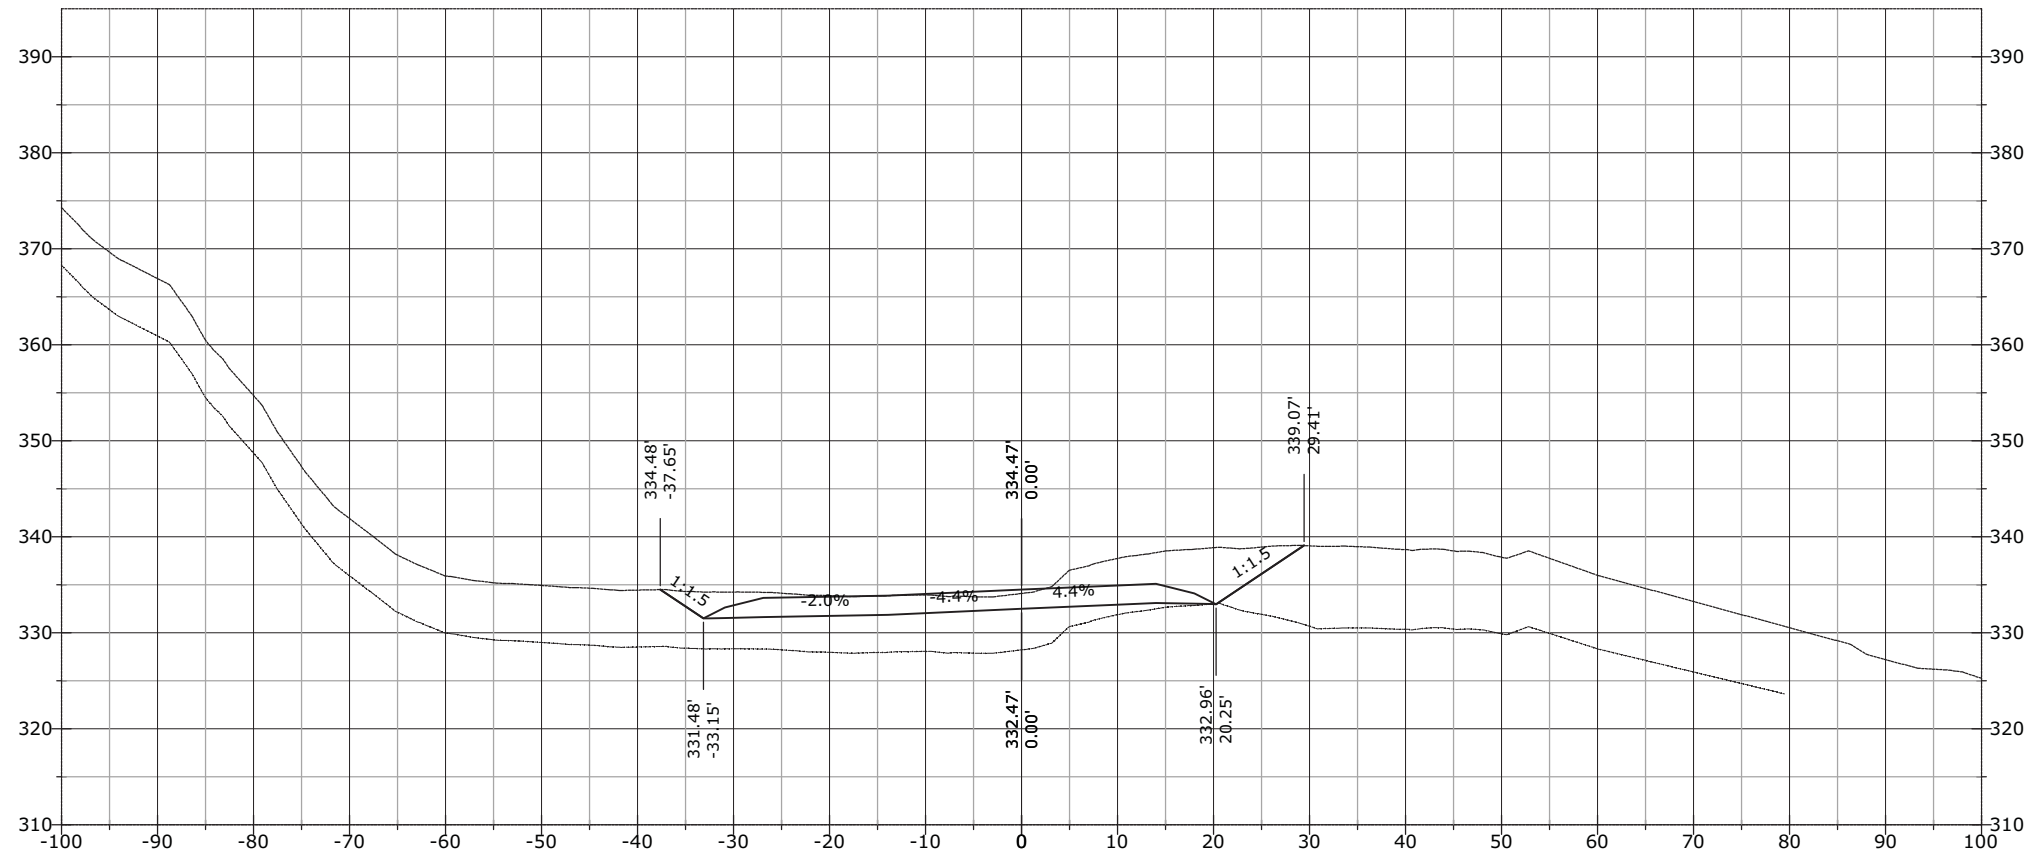


STATE	PROJECT	SHEET NUMBER
AK	AK PFH 43(10)	XS.1046

1236+50.00

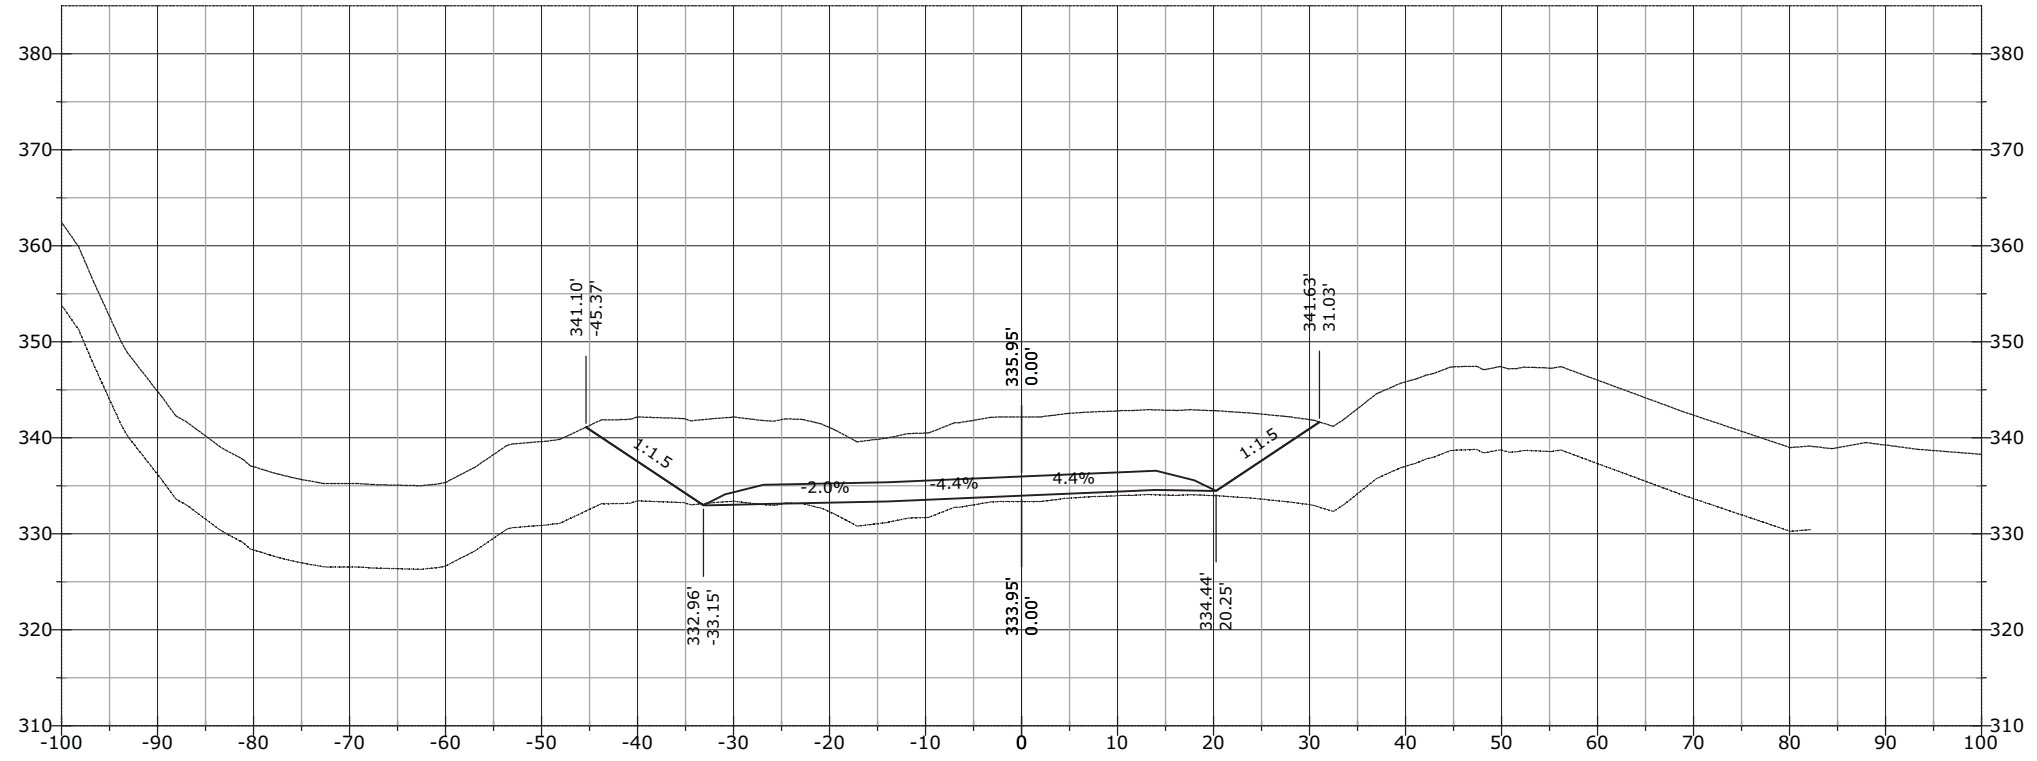


1236+00.00

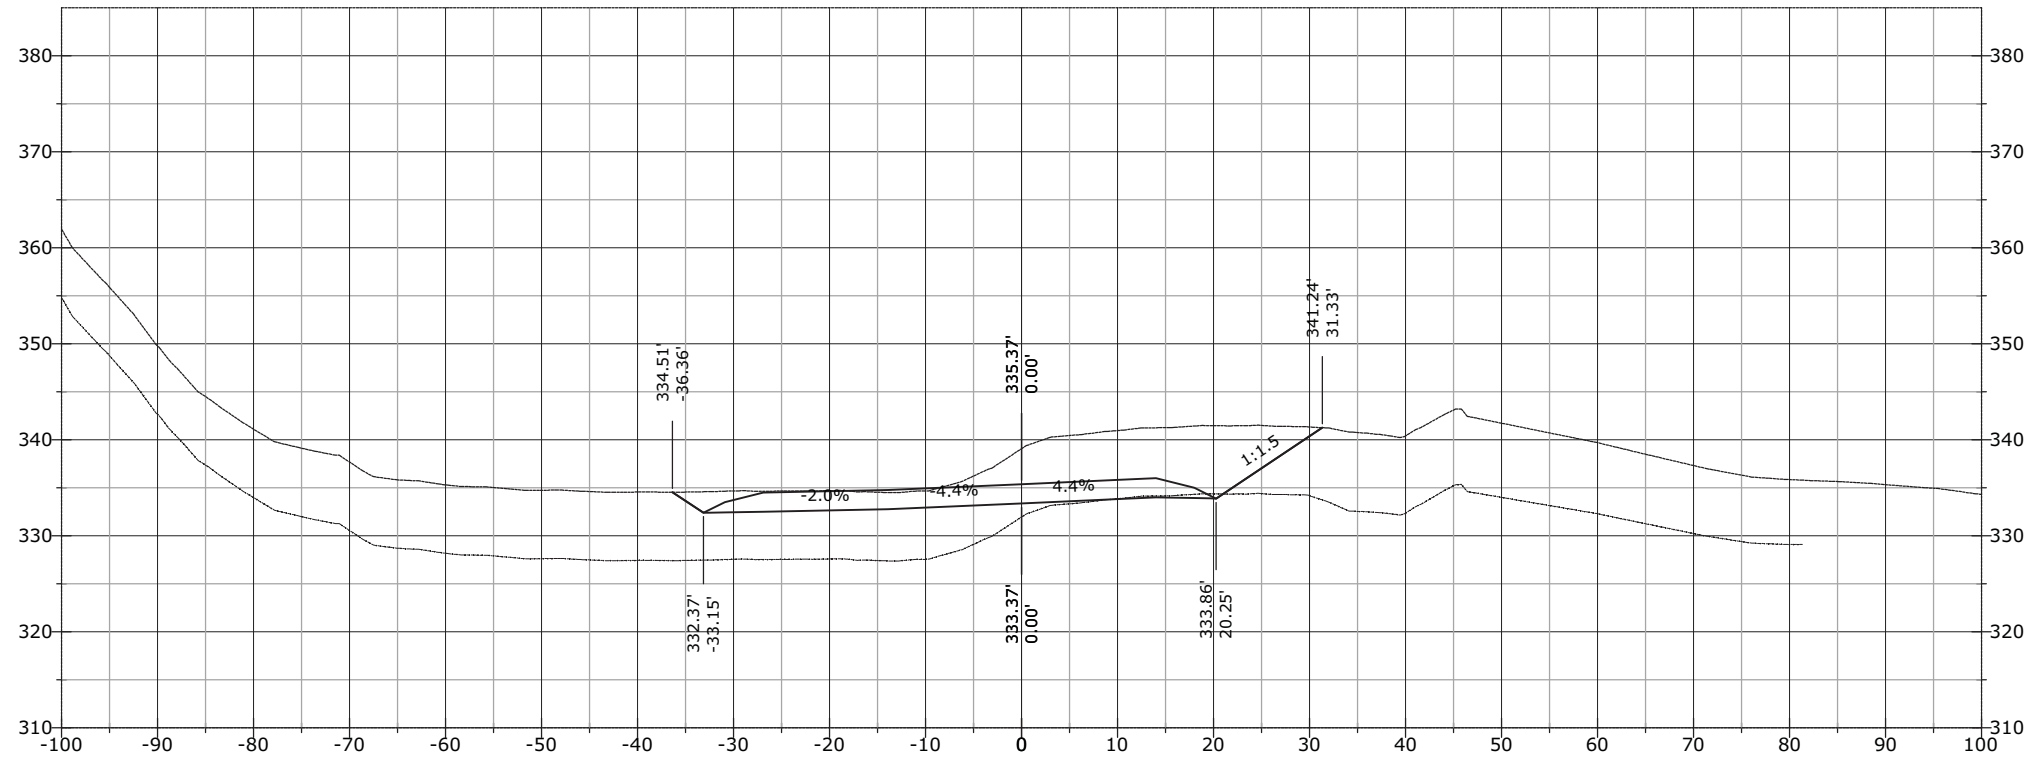


STATE	PROJECT	SHEET NUMBER
AK	AK PFH 43(10)	XS.1047

1237+50.00

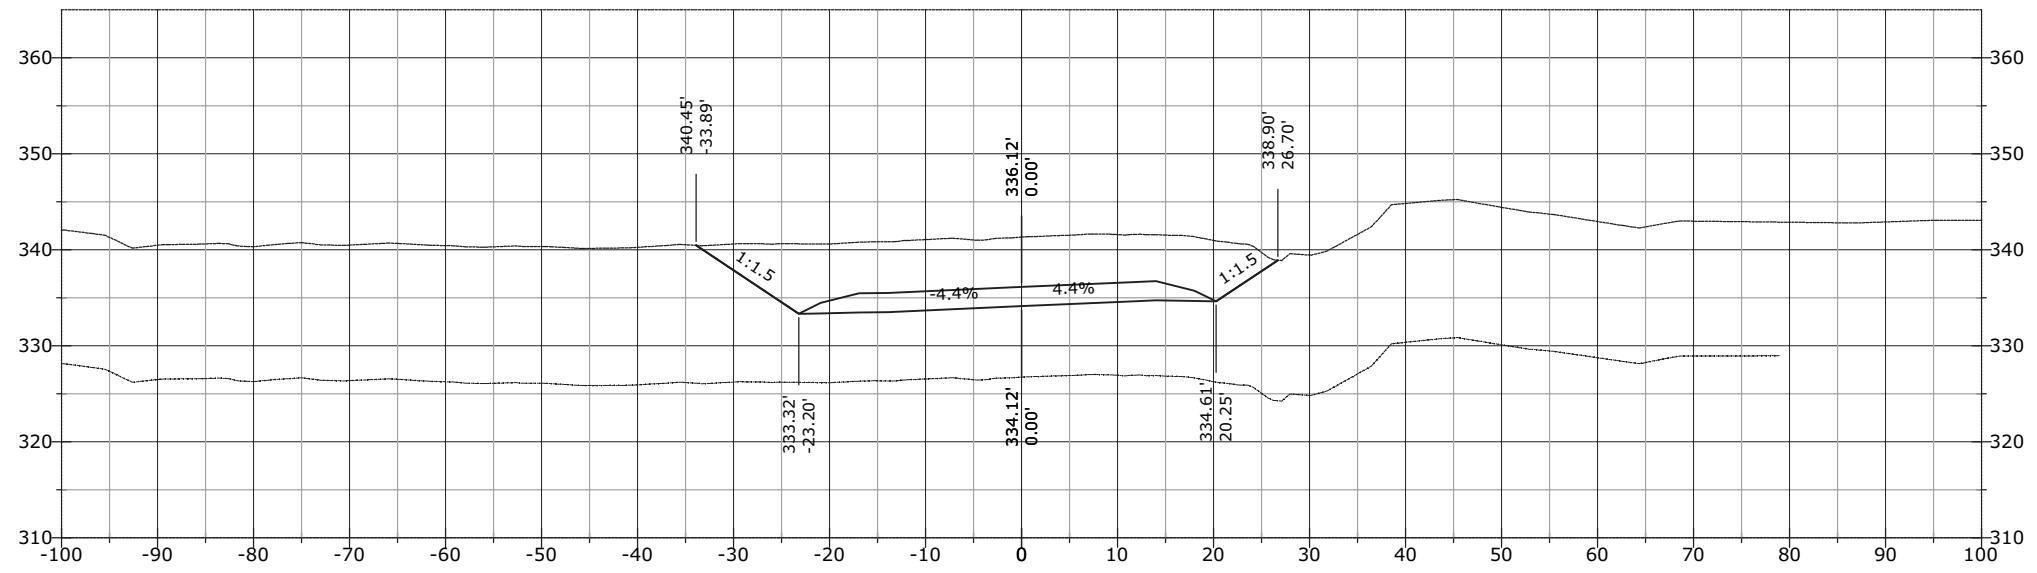


1237+00.00

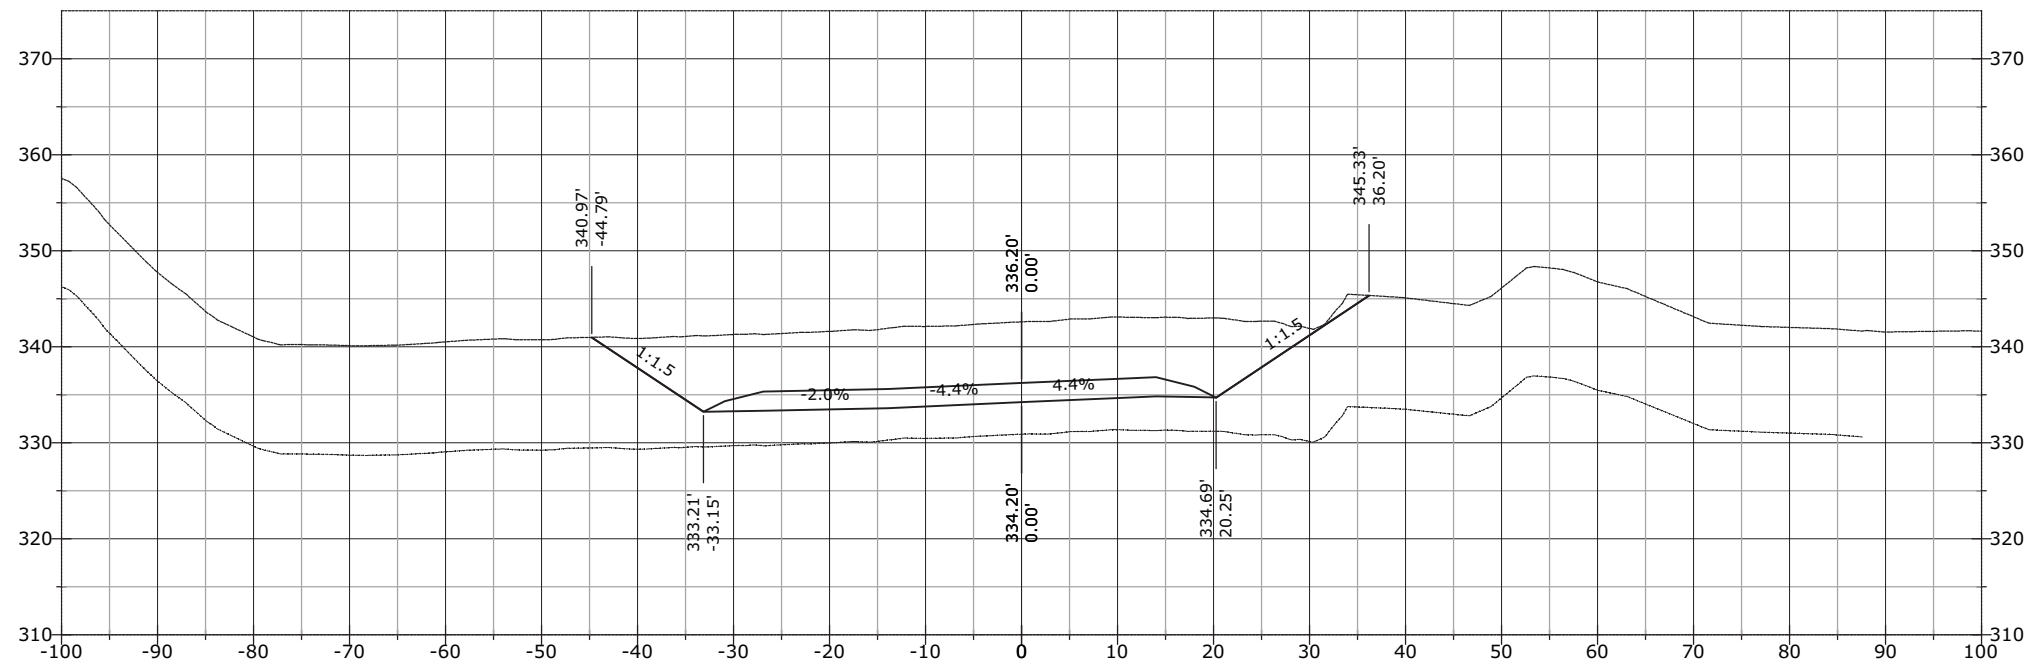


STATE	PROJECT	SHEET NUMBER
AK	AK PFH 43(10)	XS.1048

1237+97.83

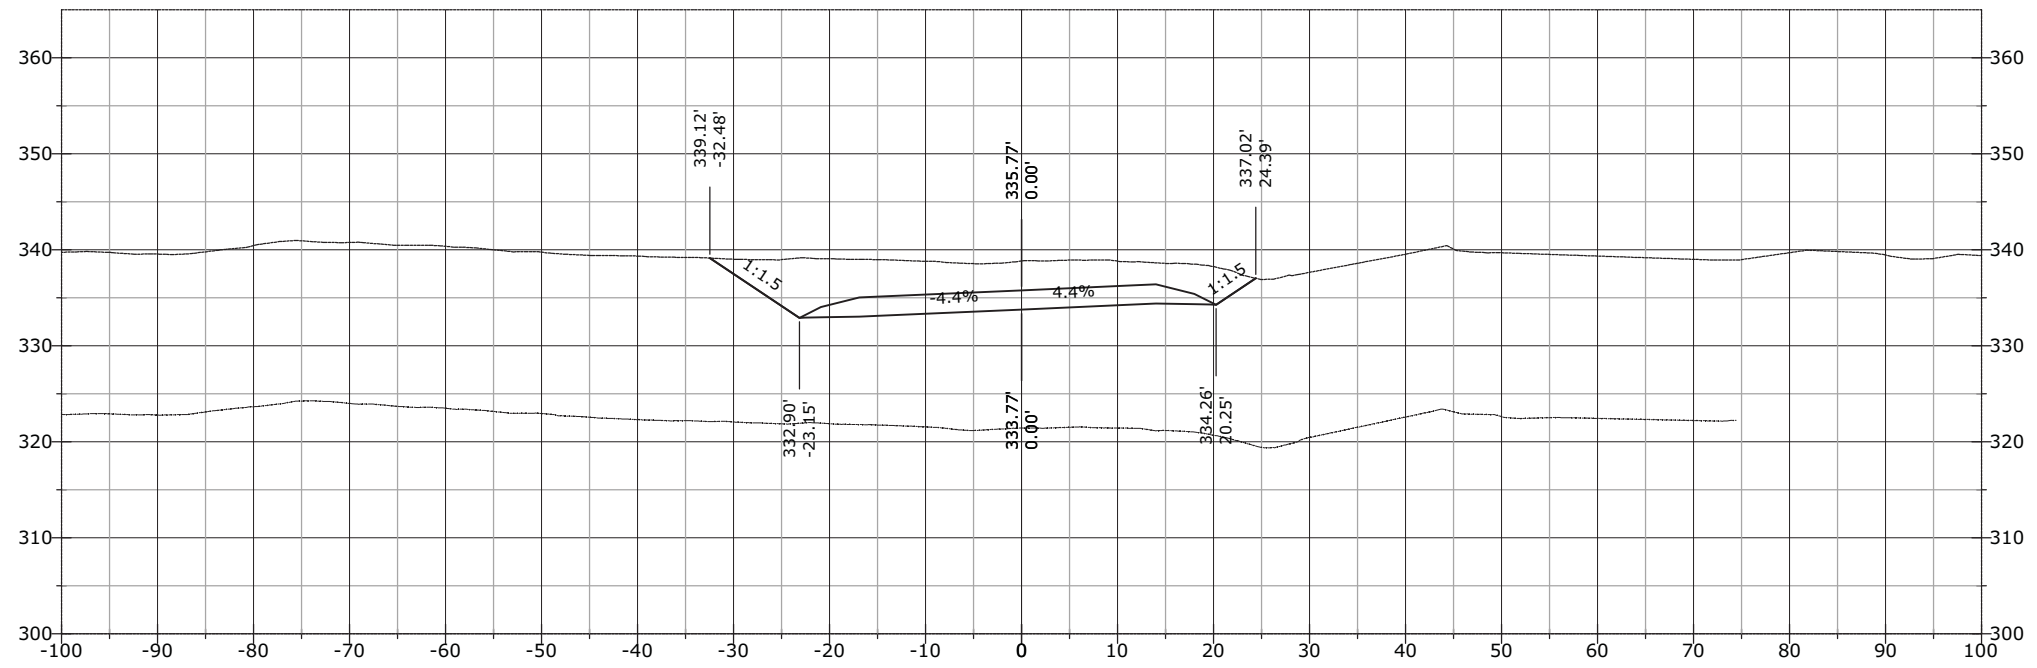


1237+70.25

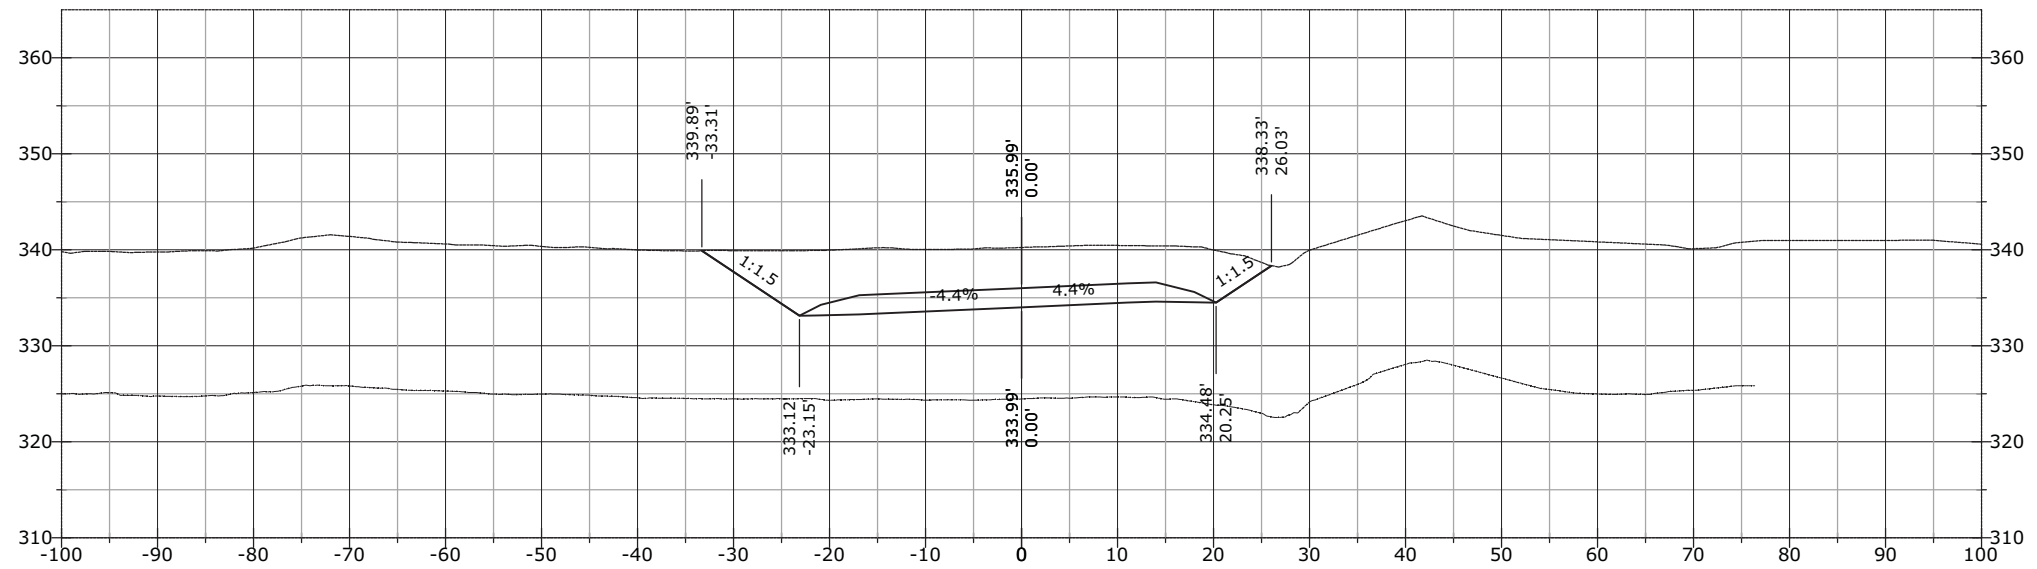


STATE	PROJECT	SHEET NUMBER
AK	AK PFH 43(10)	XS.1049

1238+50.00

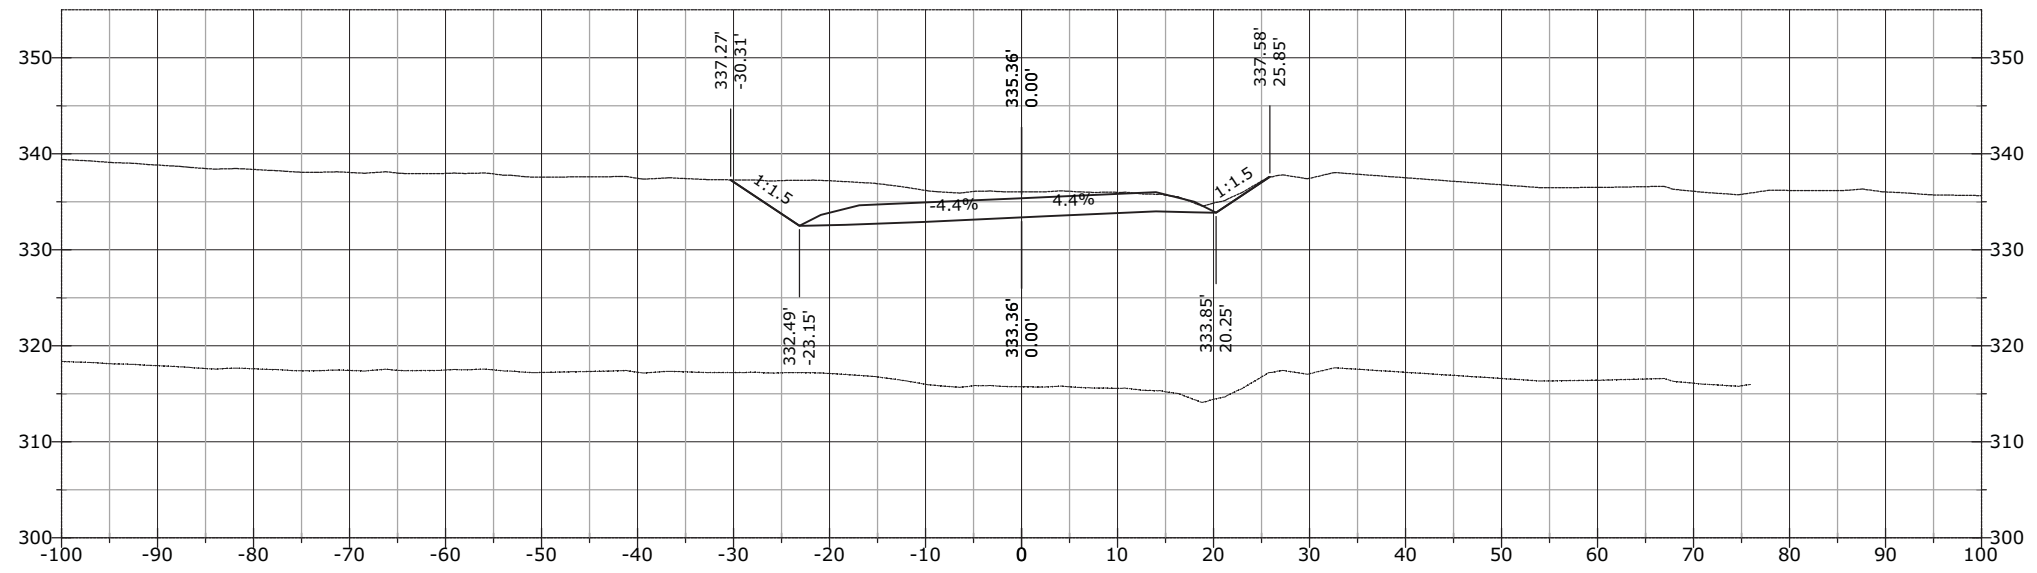


1238+00.00

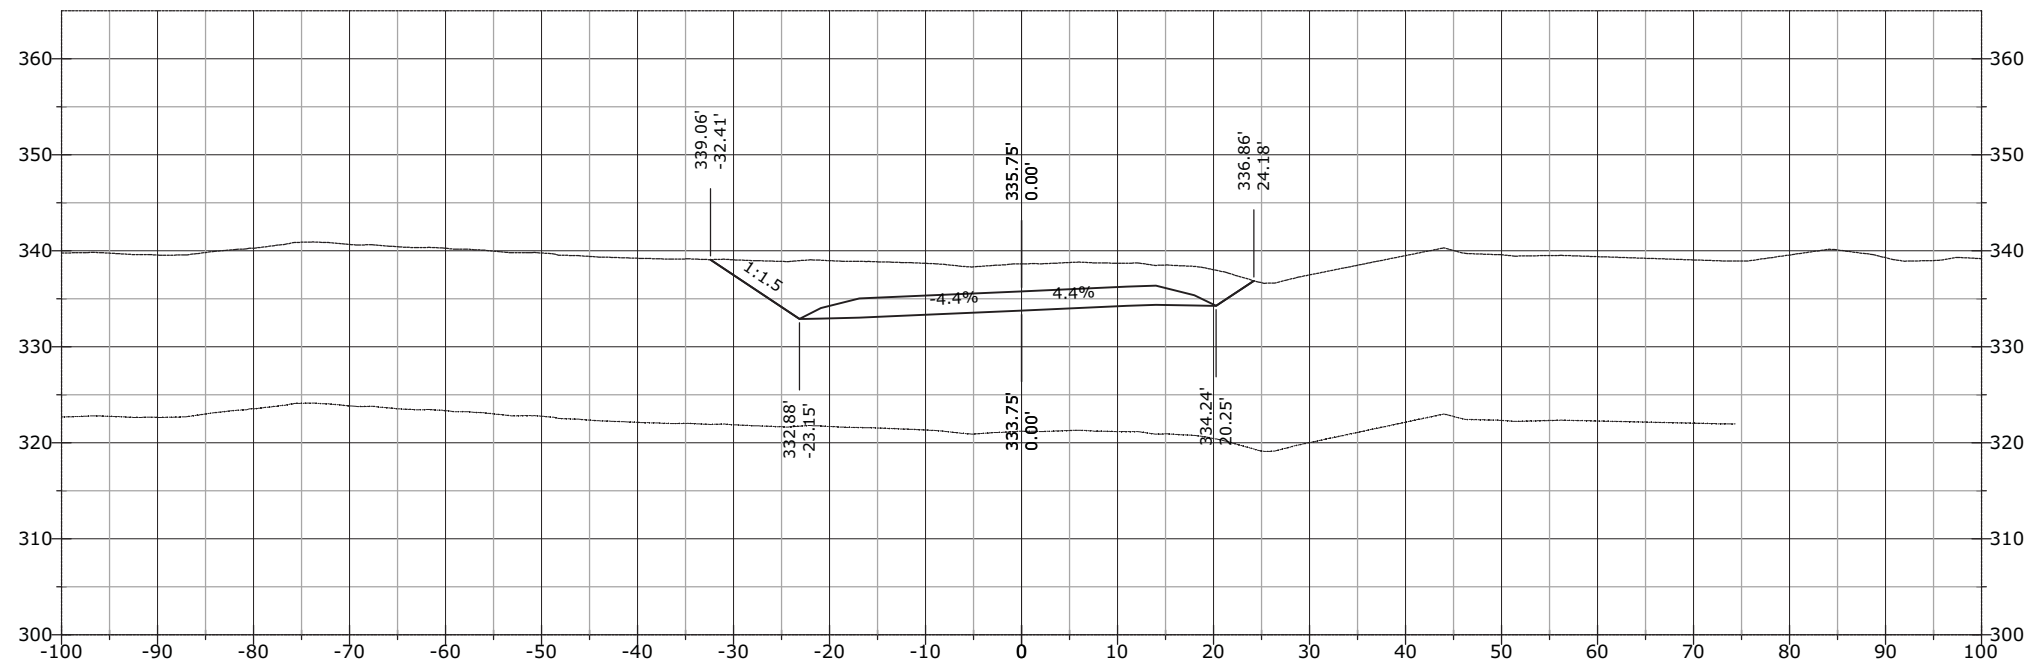


STATE	PROJECT	SHEET NUMBER
AK	AK PFH 43(10)	XS.1050

1239+50.00

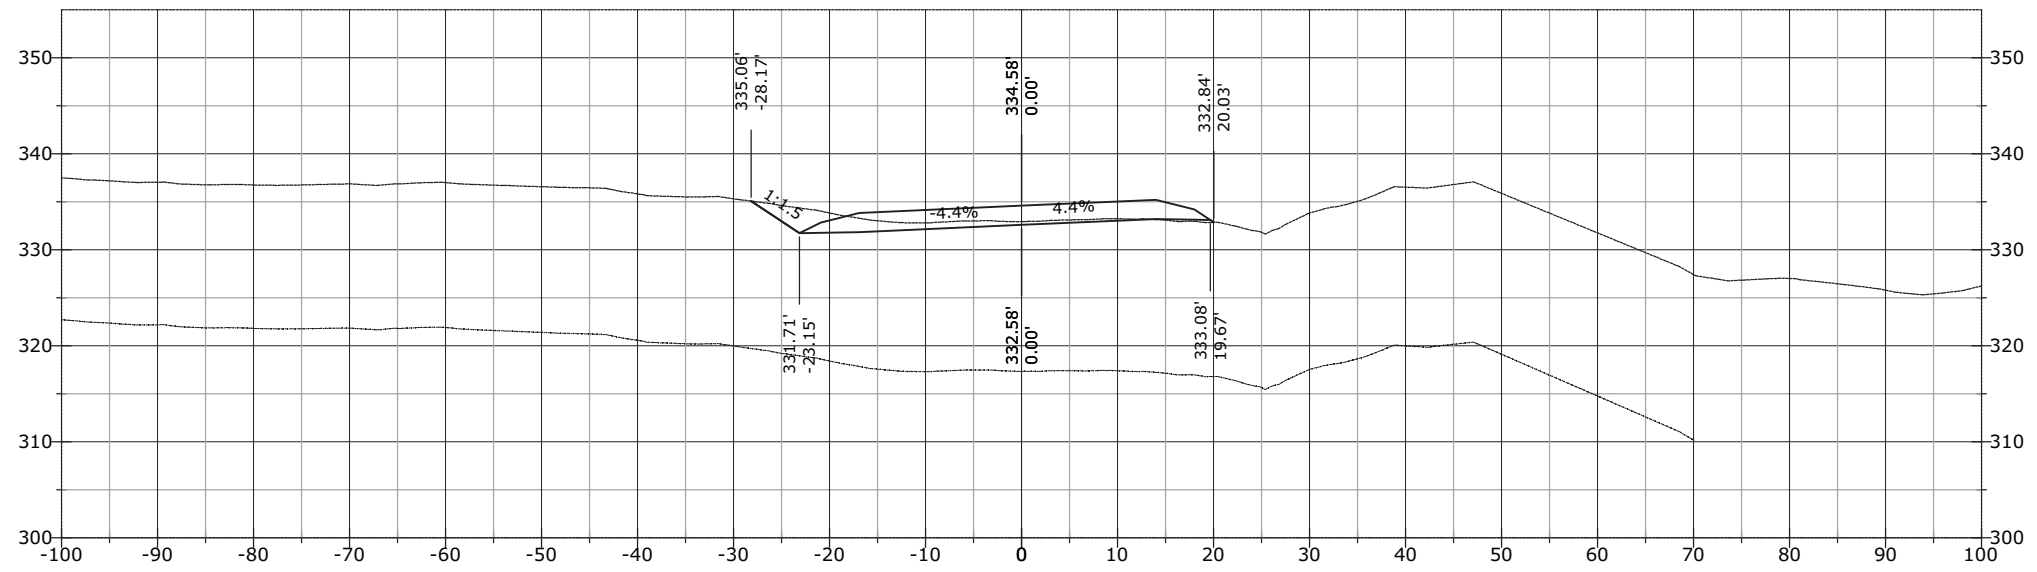


1239+00.00

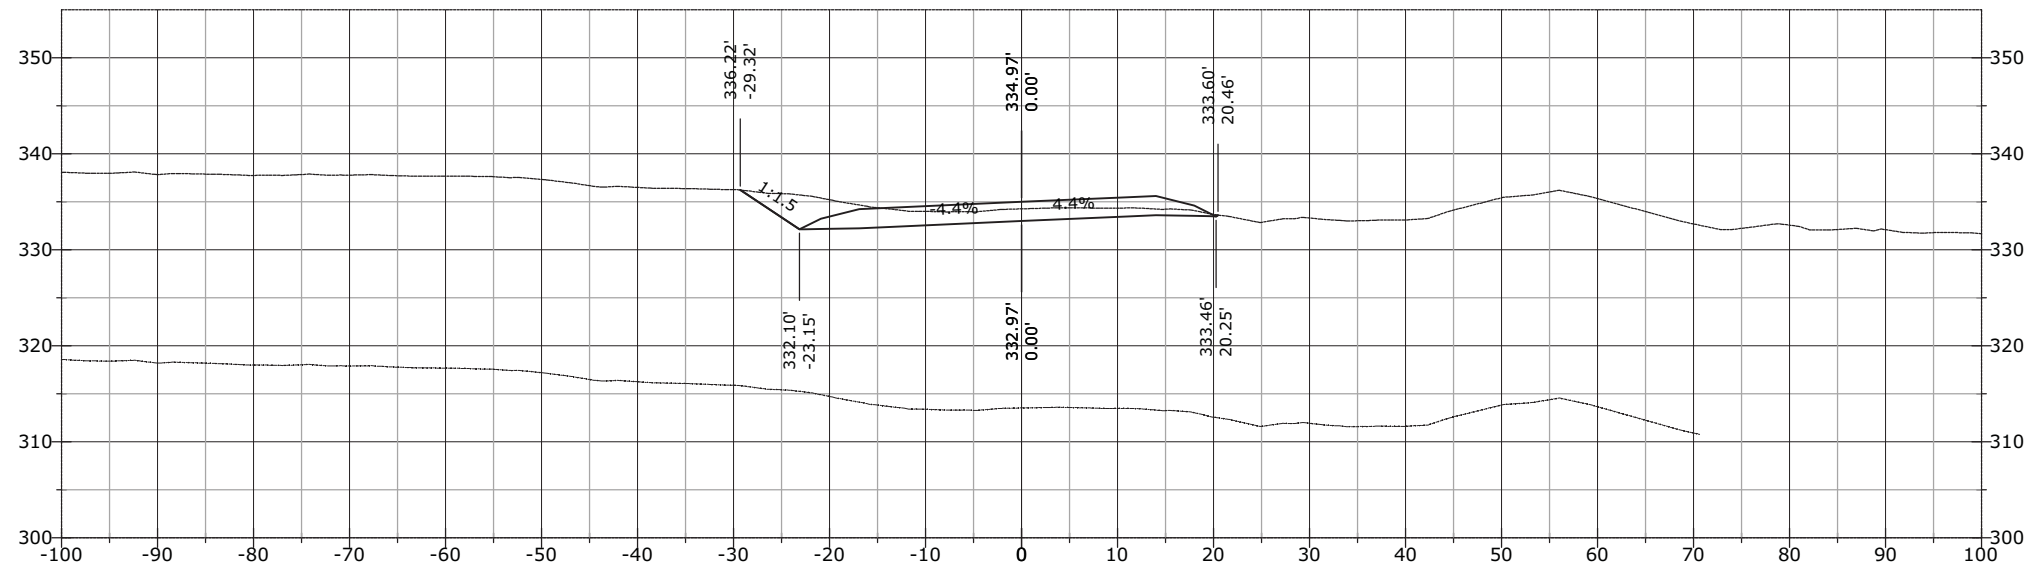


STATE	PROJECT	SHEET NUMBER
AK	AK PFH 43(10)	XS.1051

1240+50.00

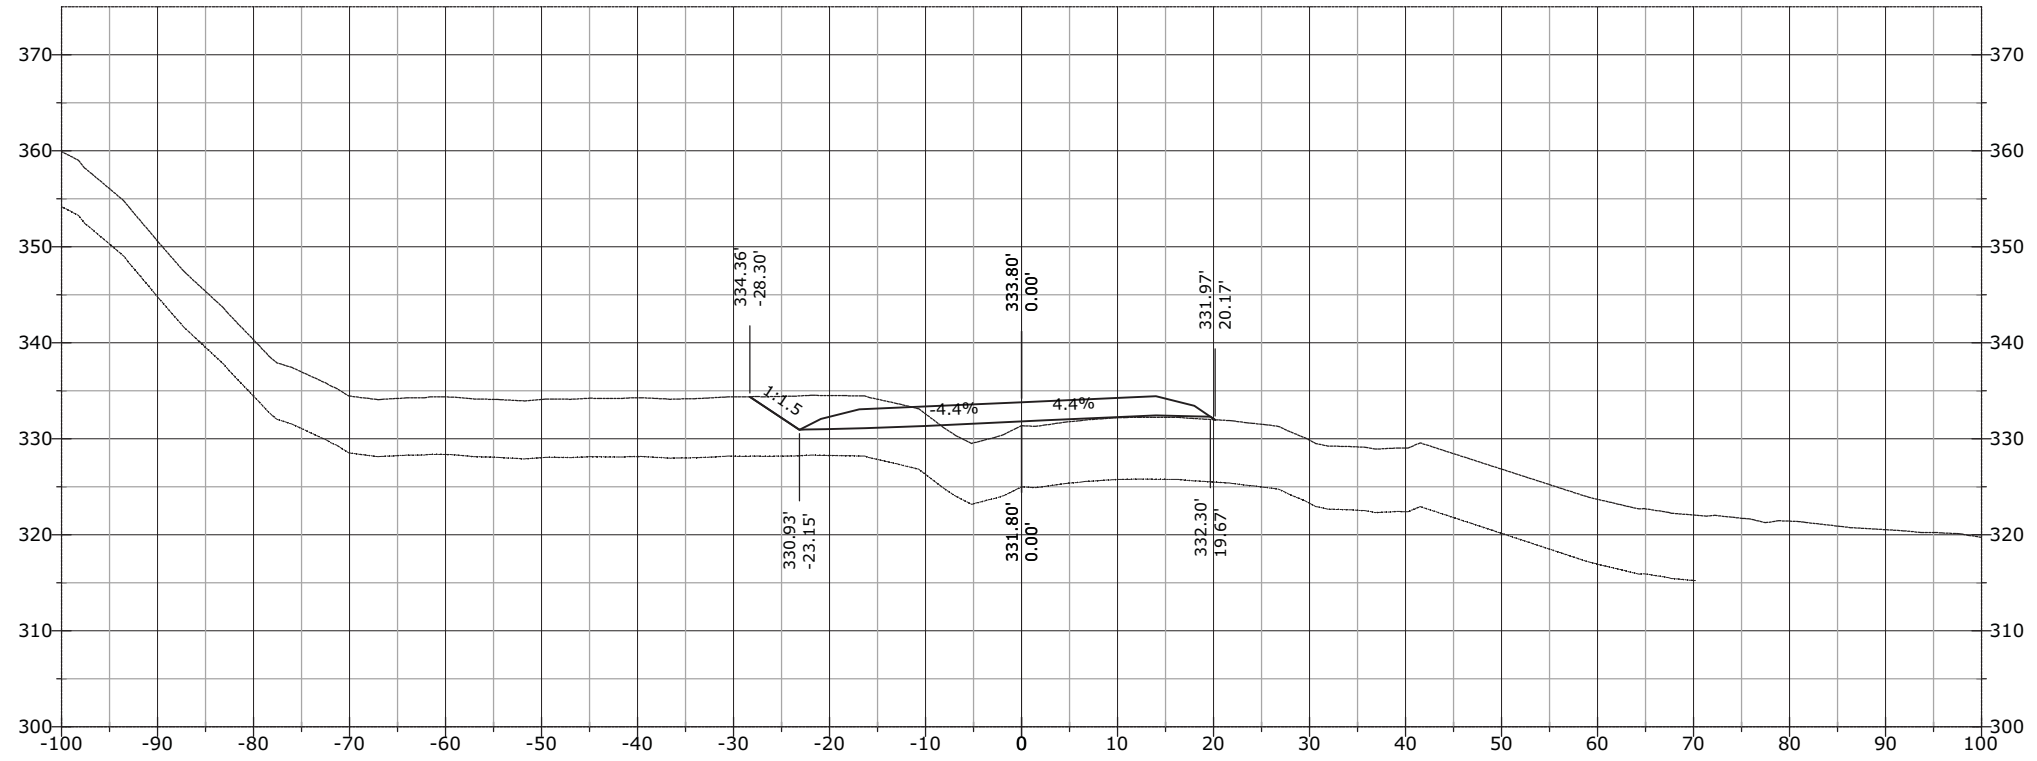


1240+00.00

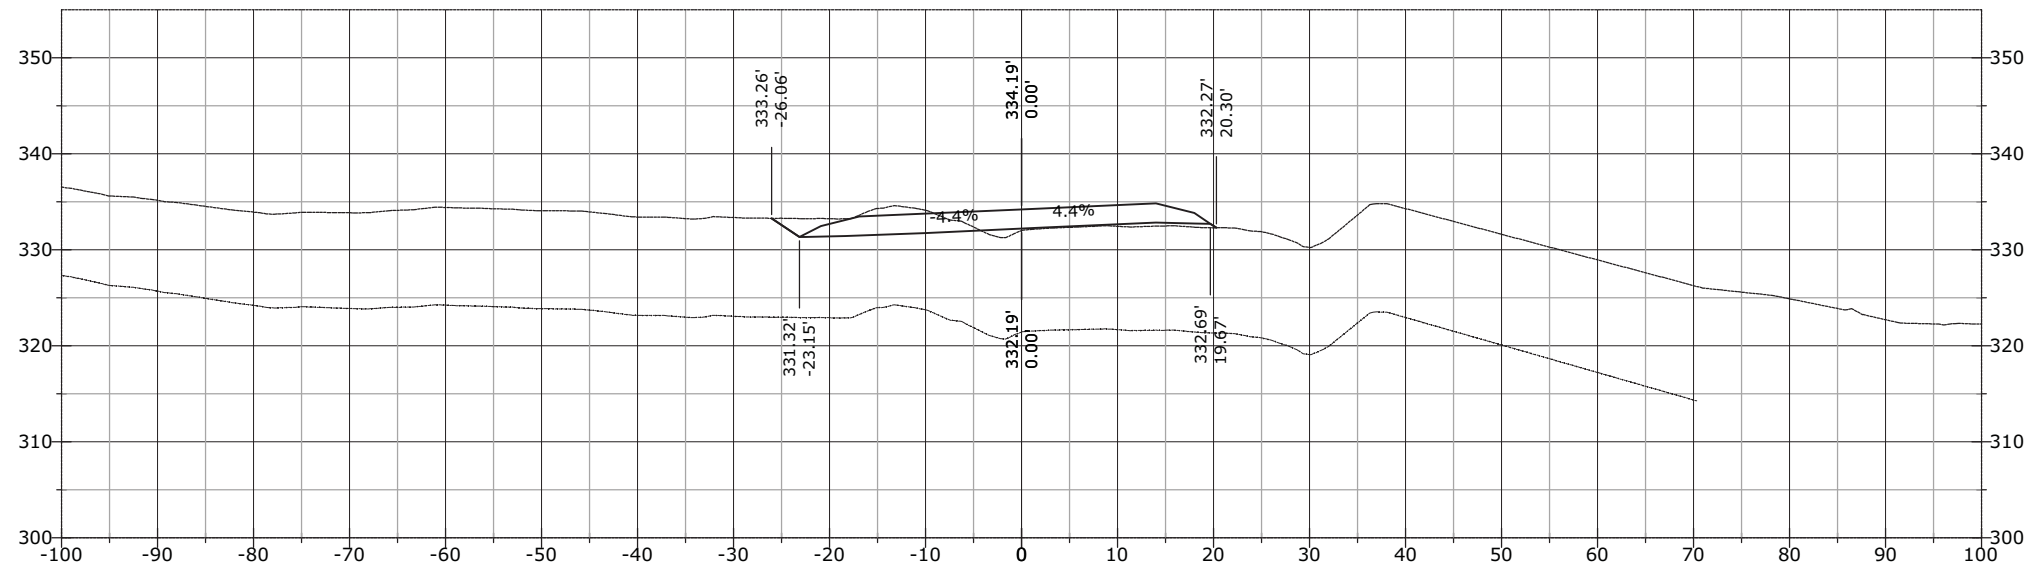


STATE	PROJECT	SHEET NUMBER
AK	AK PFH 43(10)	XS.1052

1241+50.00

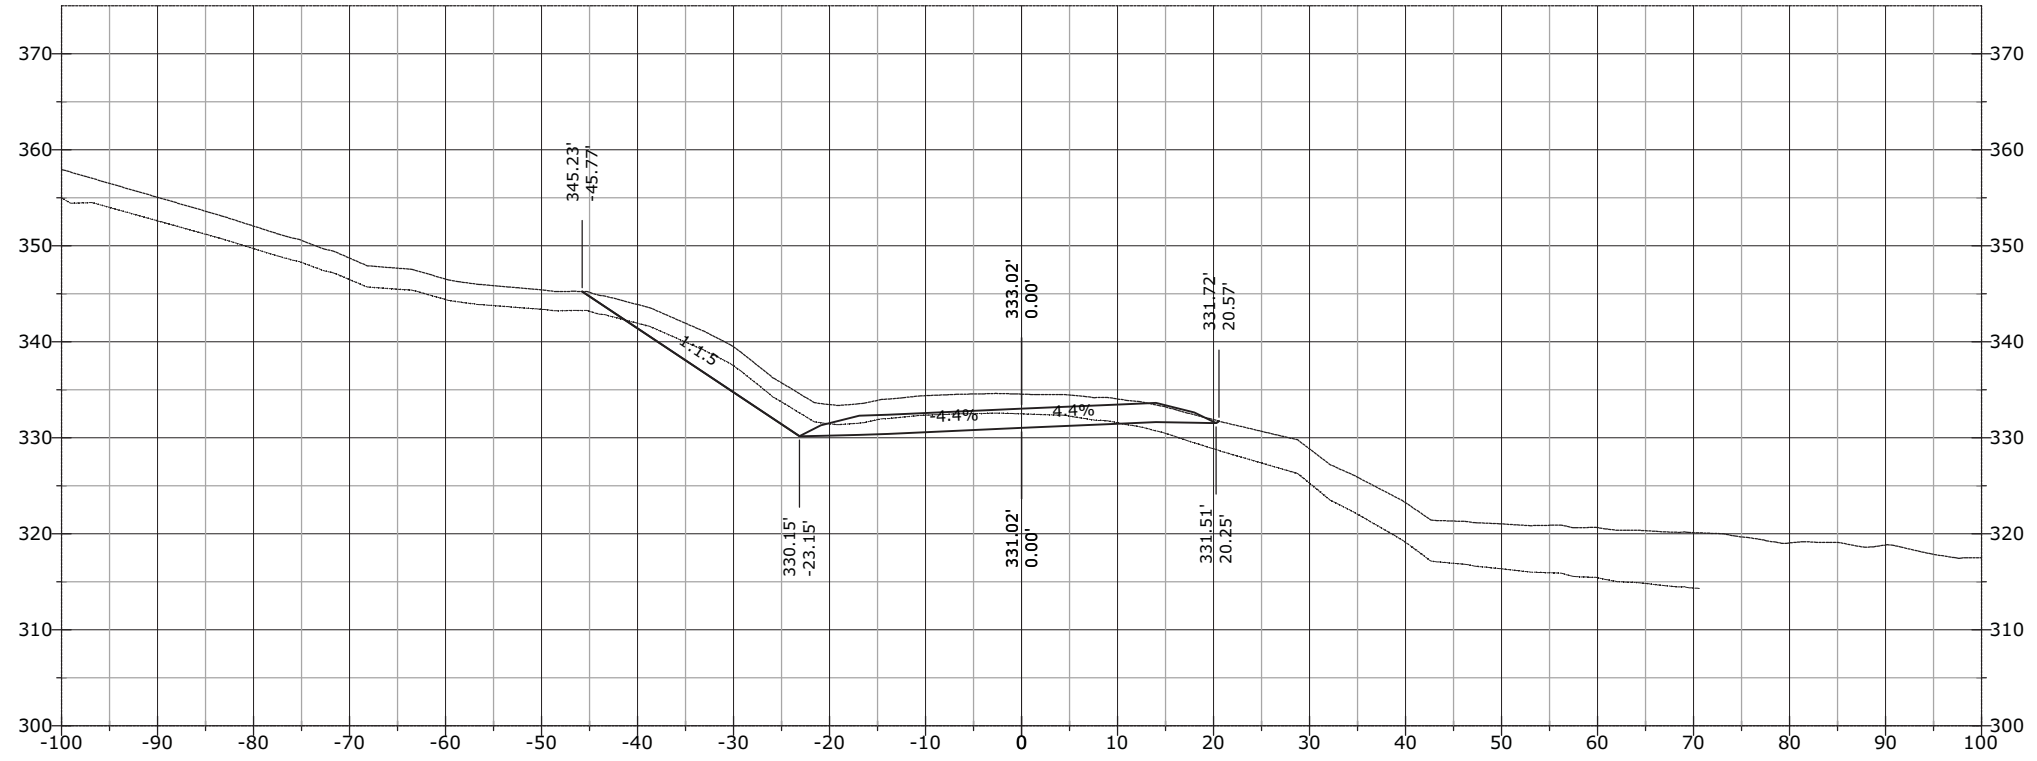


1241+00.00

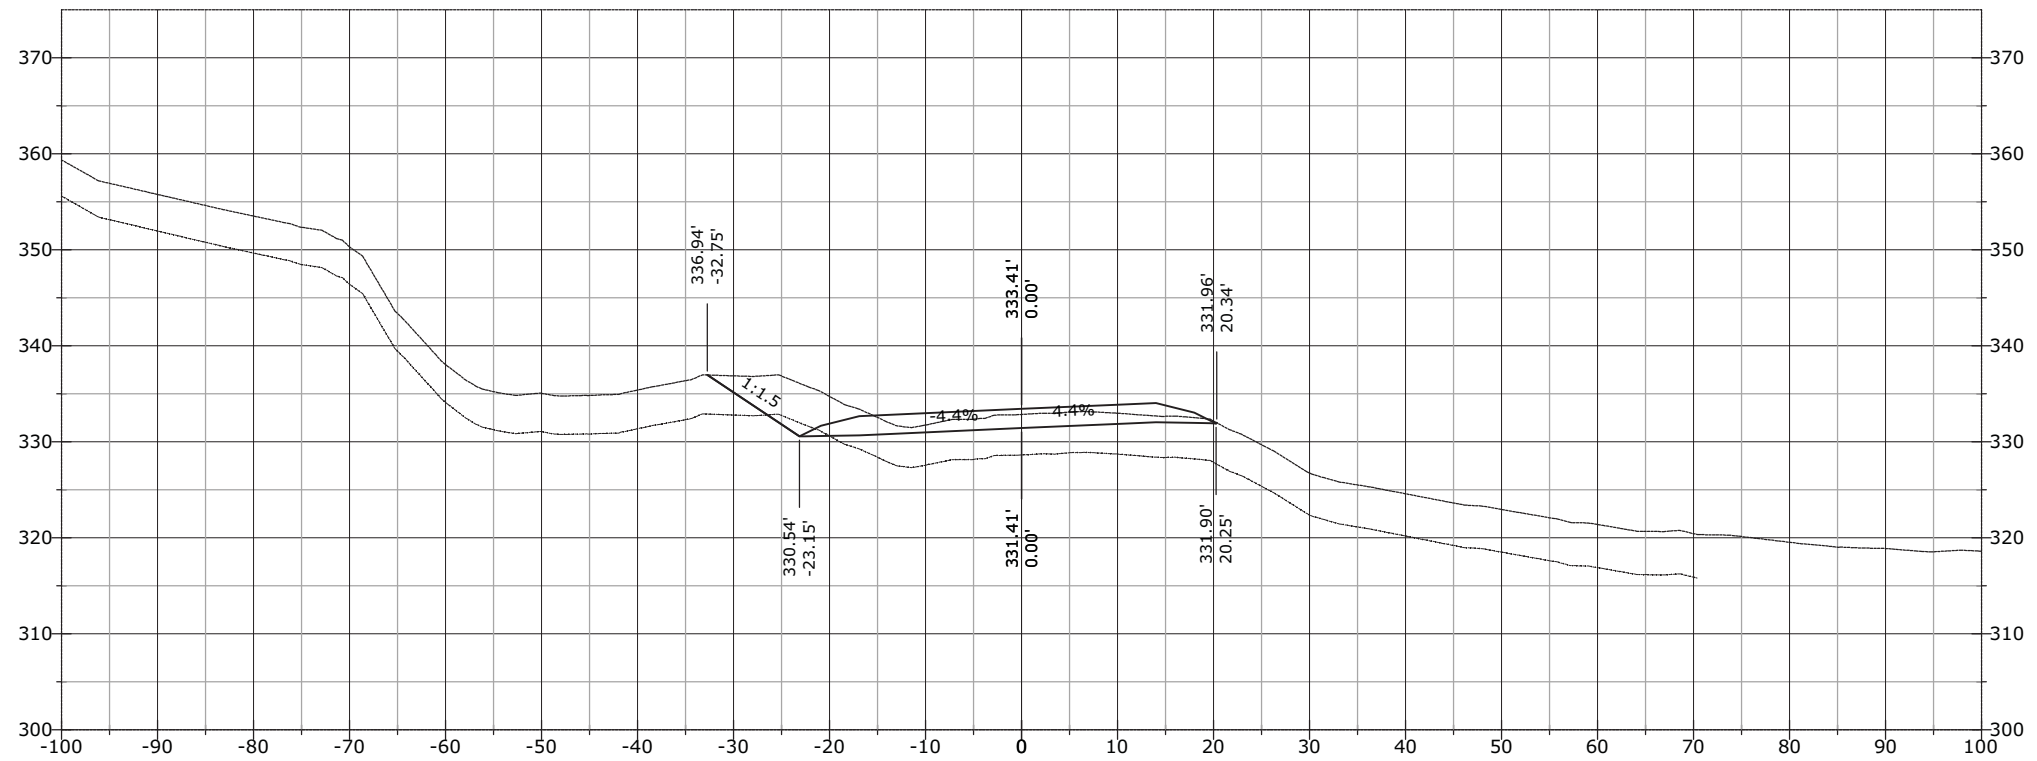

STATE	PROJECT	SHEET NUMBER
AK	AK PFH 43(10)	XS.1053

1242+00.00

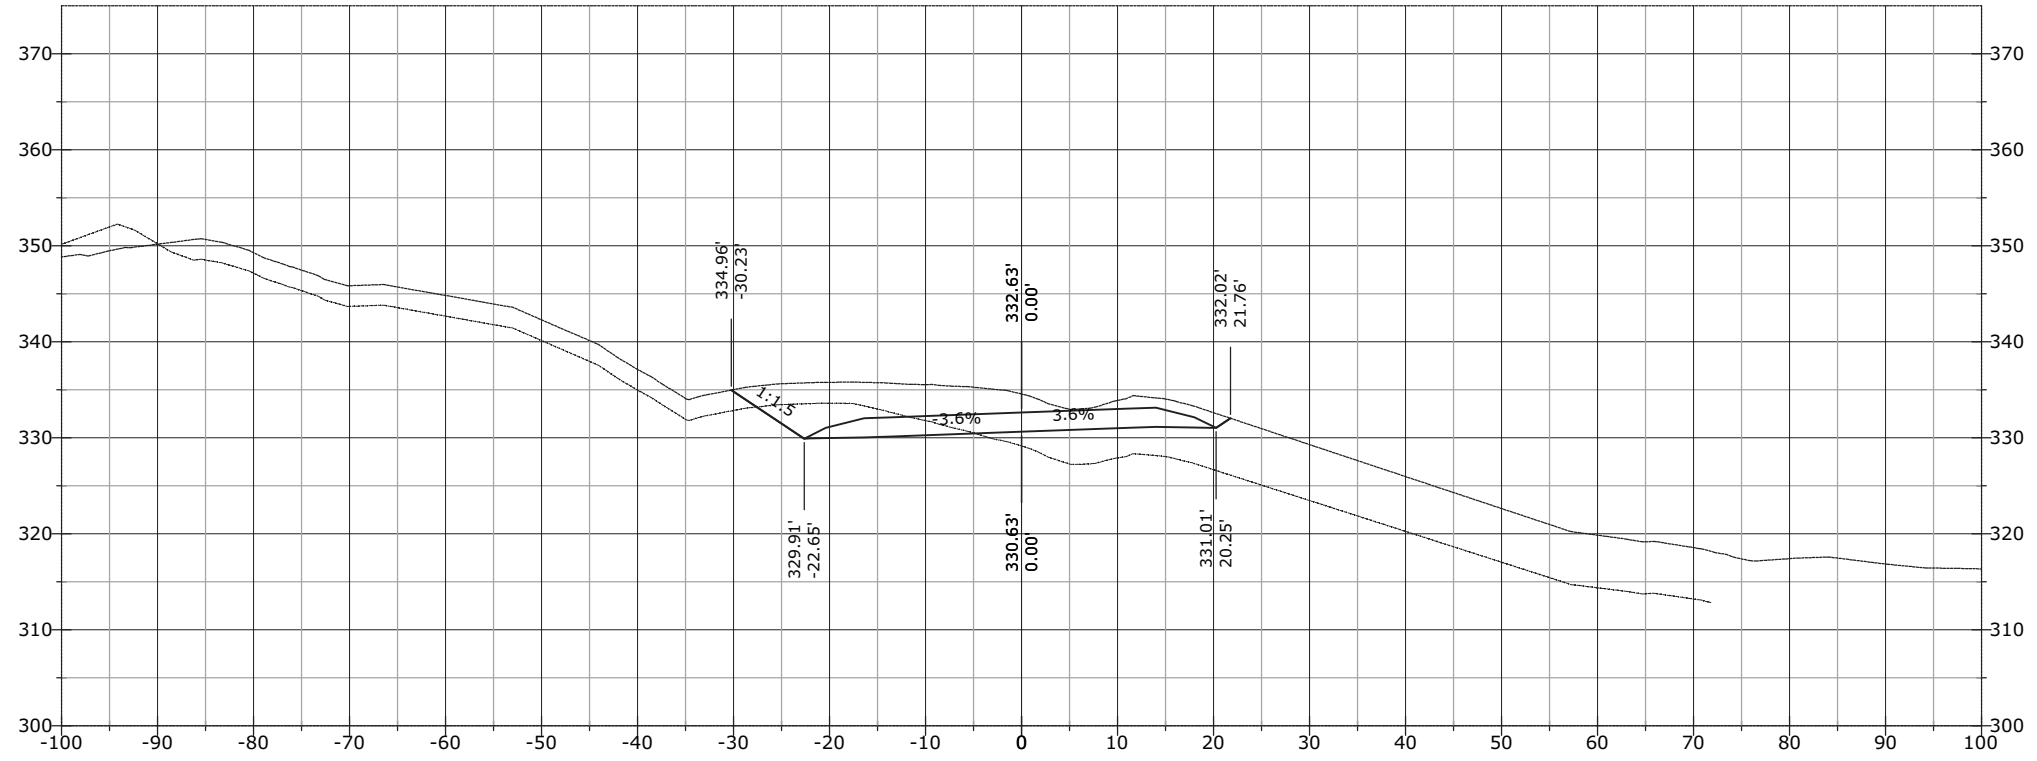


1241+84.15




STATE	PROJECT	SHEET NUMBER
AK	AK PFH 43(10)	XS.1054

1242+33.78

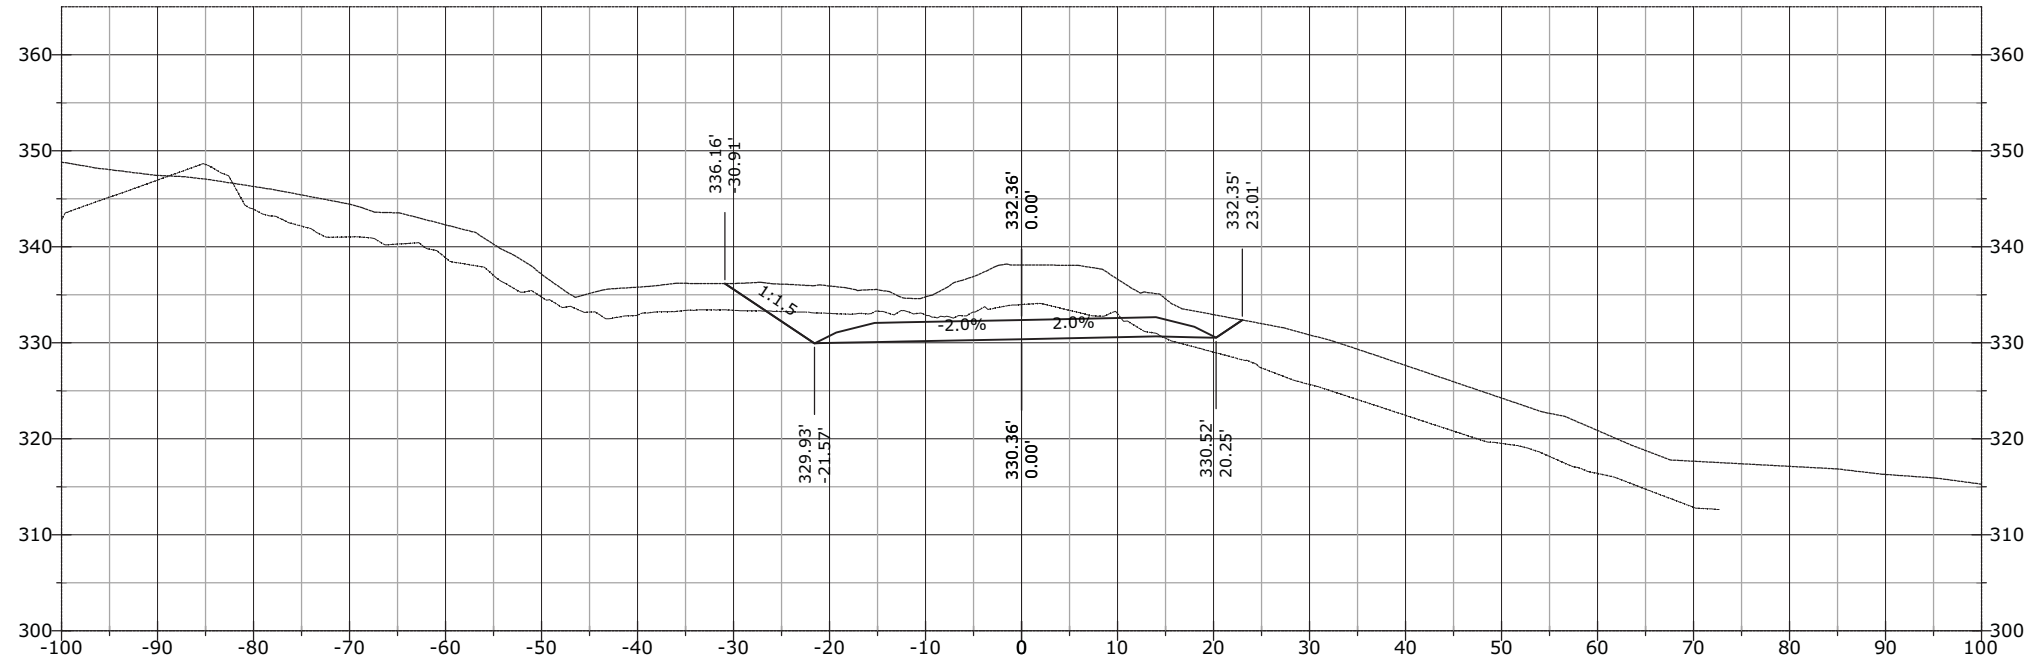


1242+14.48

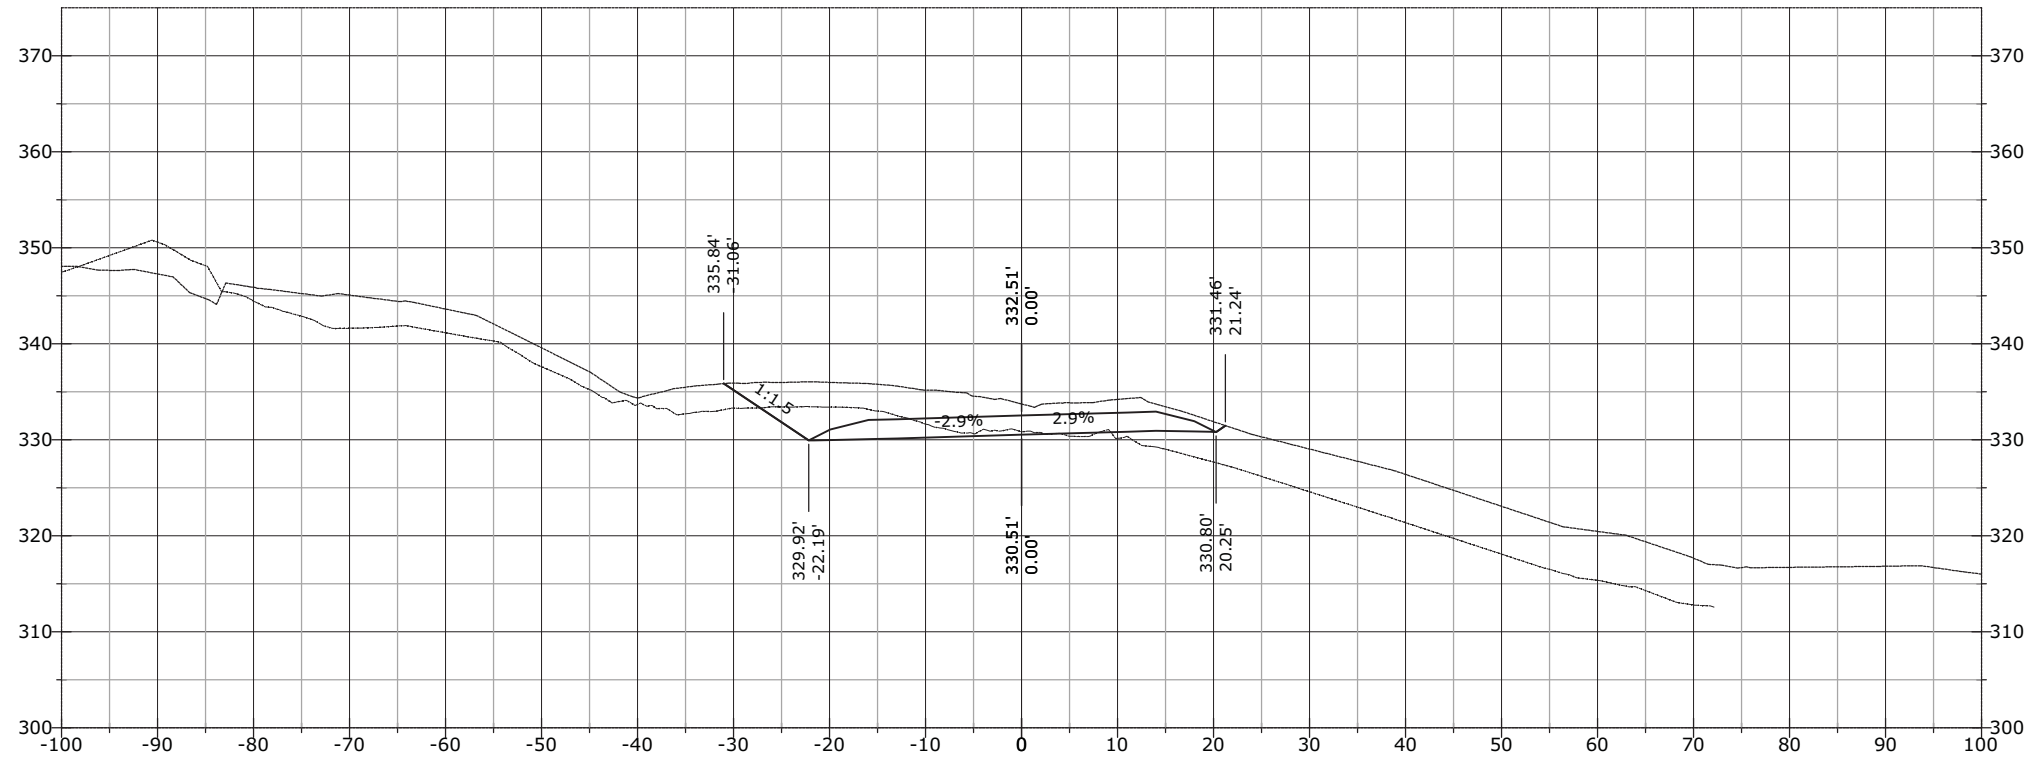


STATE	PROJECT	SHEET NUMBER
AK	AK PFH 43(10)	XS.1055

1242+75.15

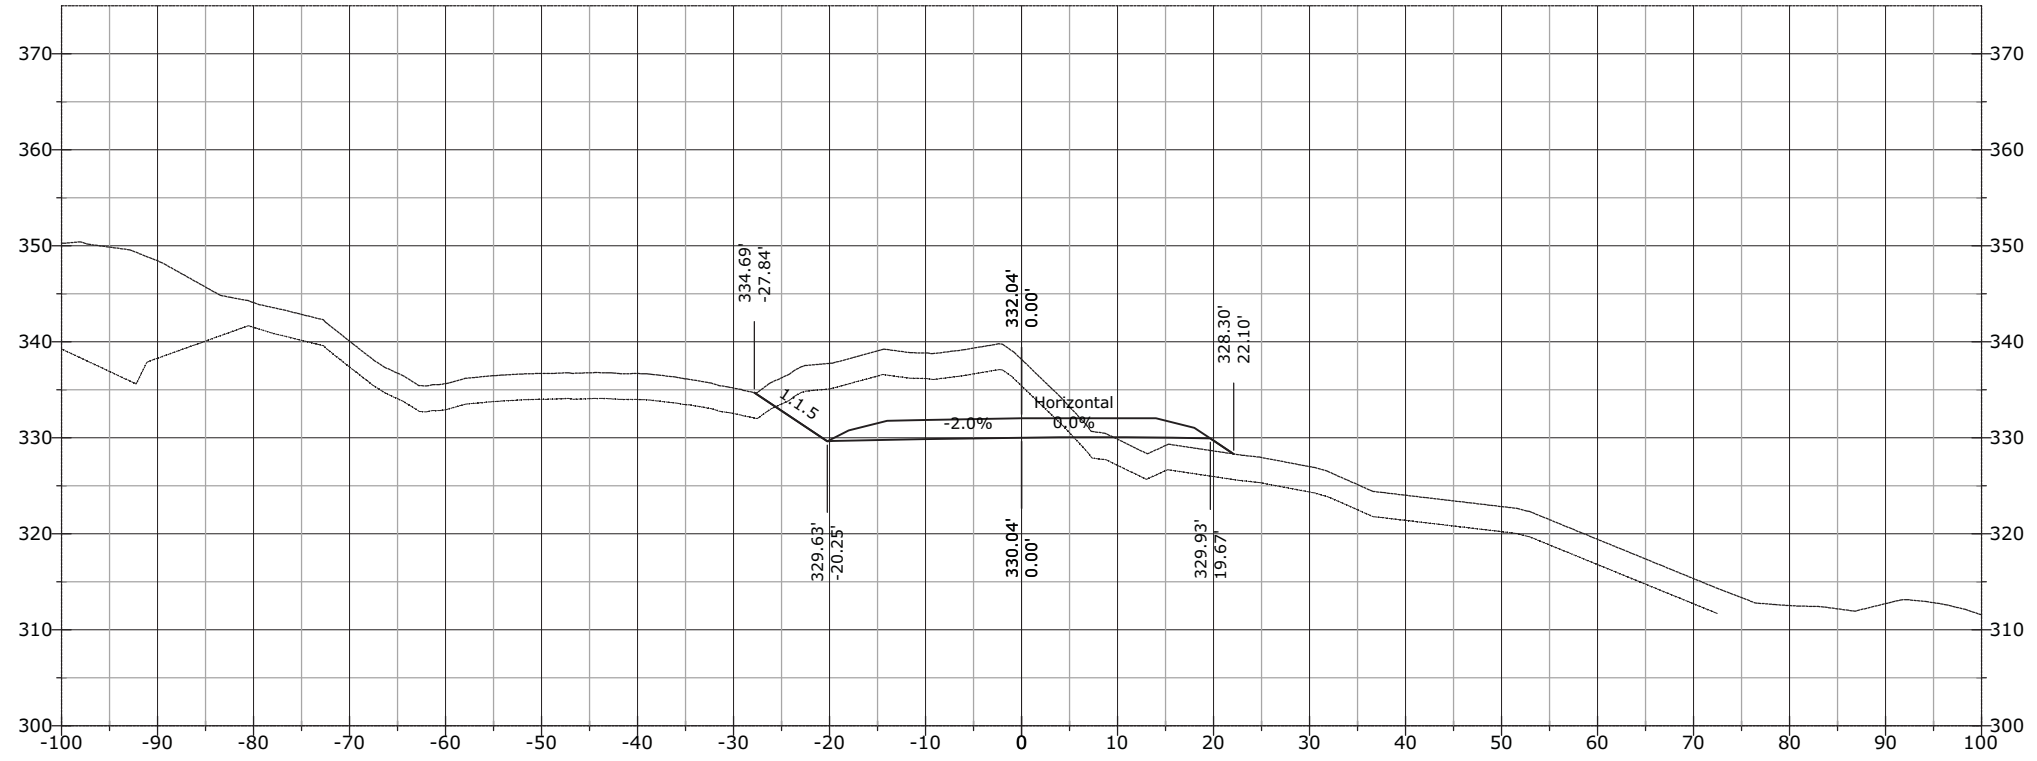


1242+50.00

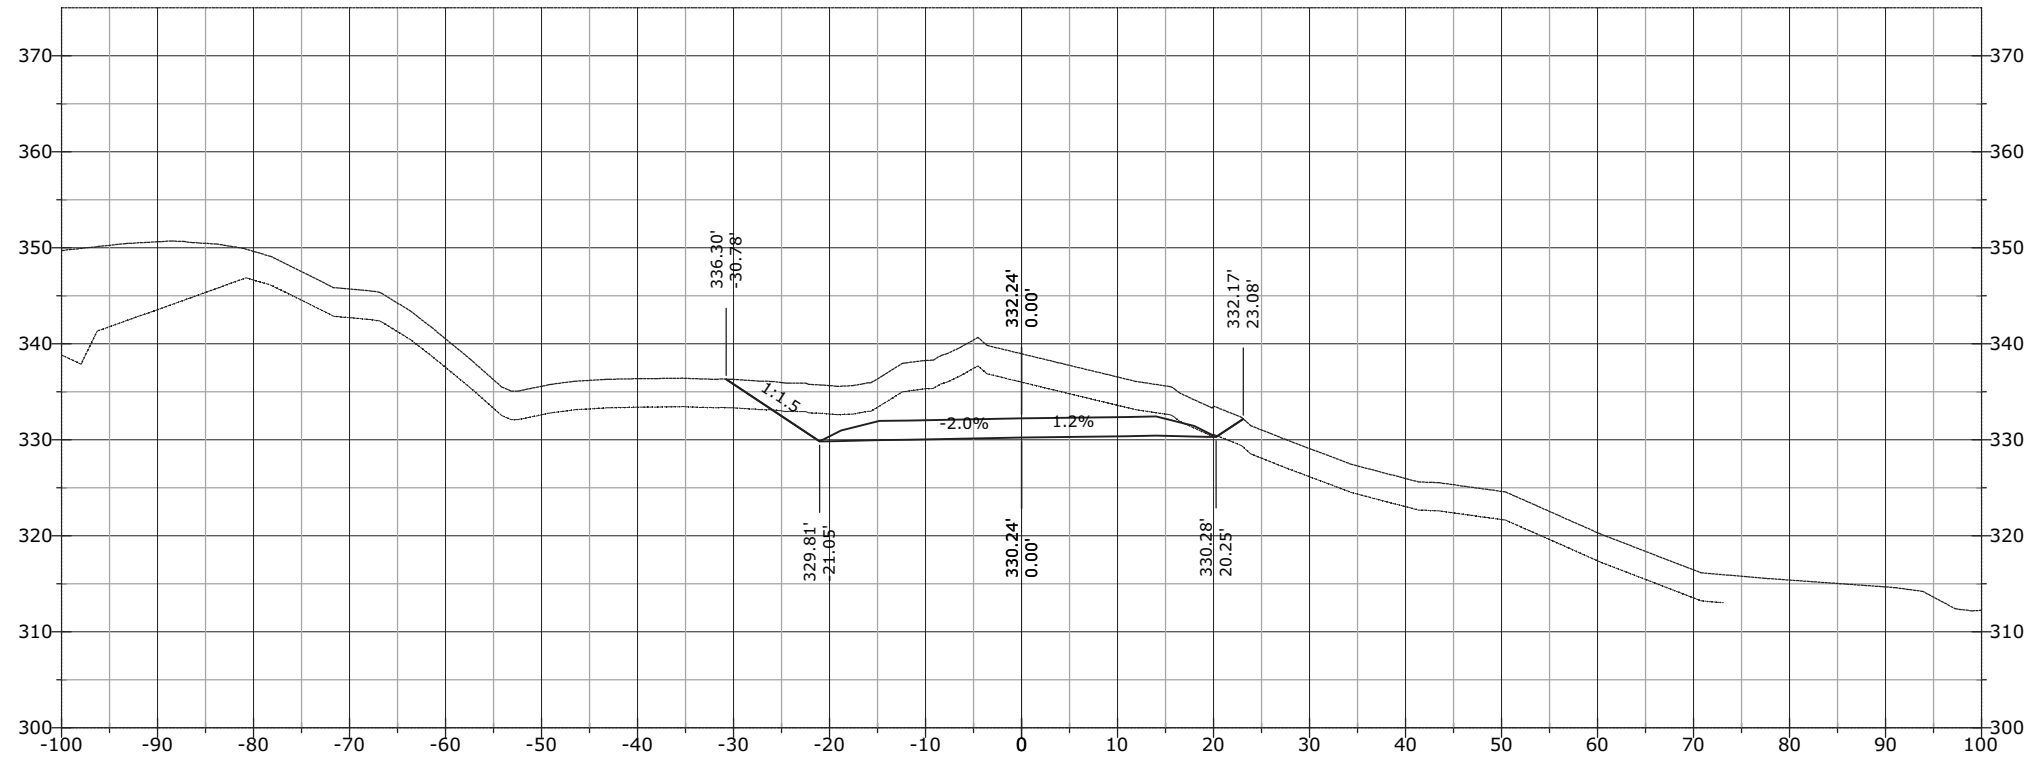


STATE	PROJECT	SHEET NUMBER
AK	AK PFH 43(10)	XS.1056

1243+16.51

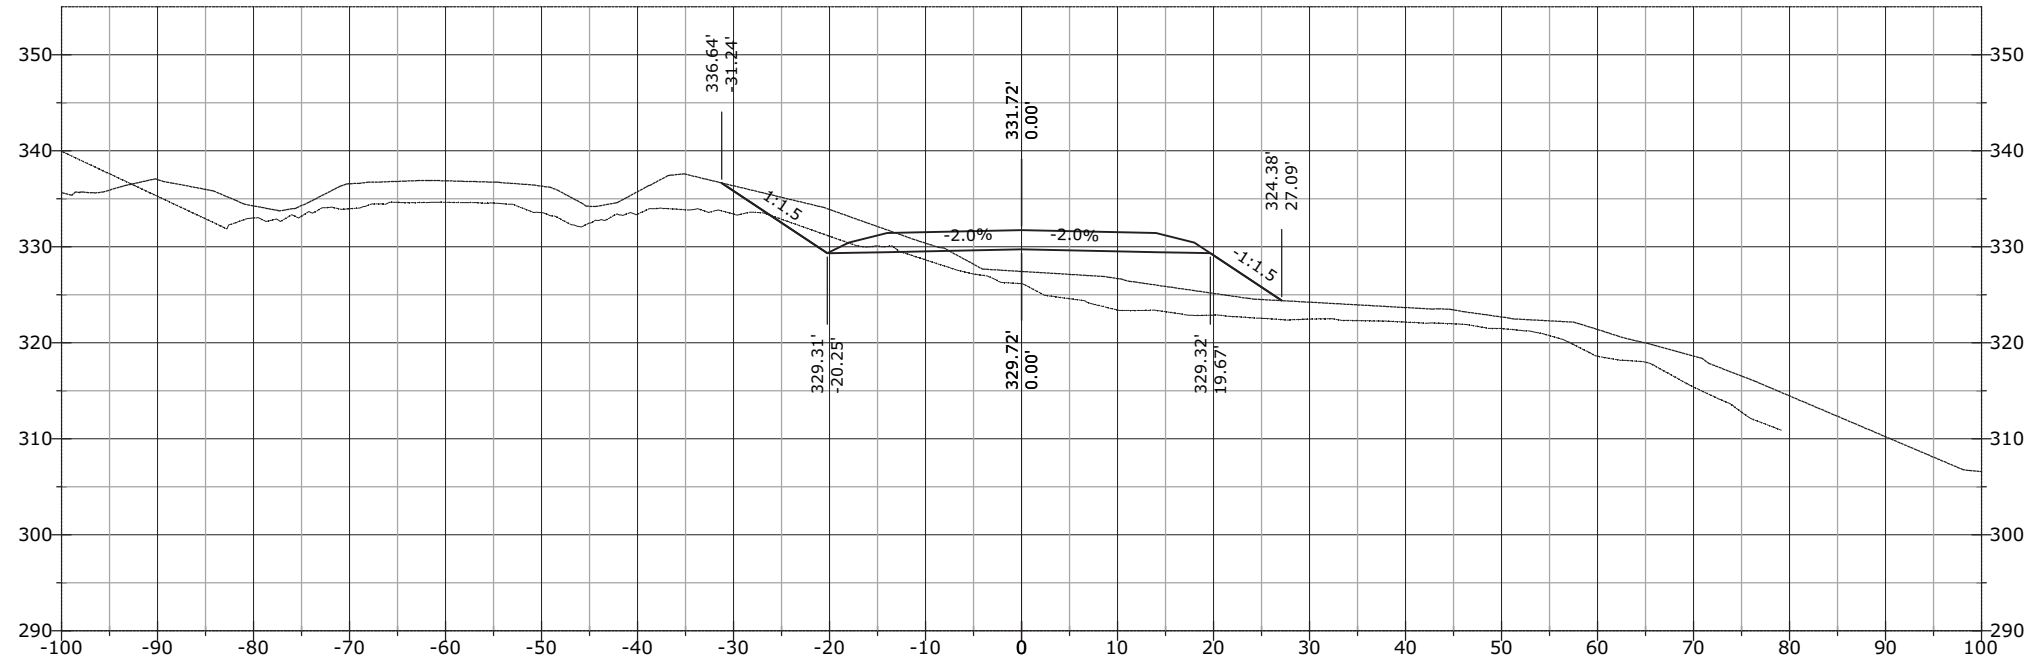


1243+00.00

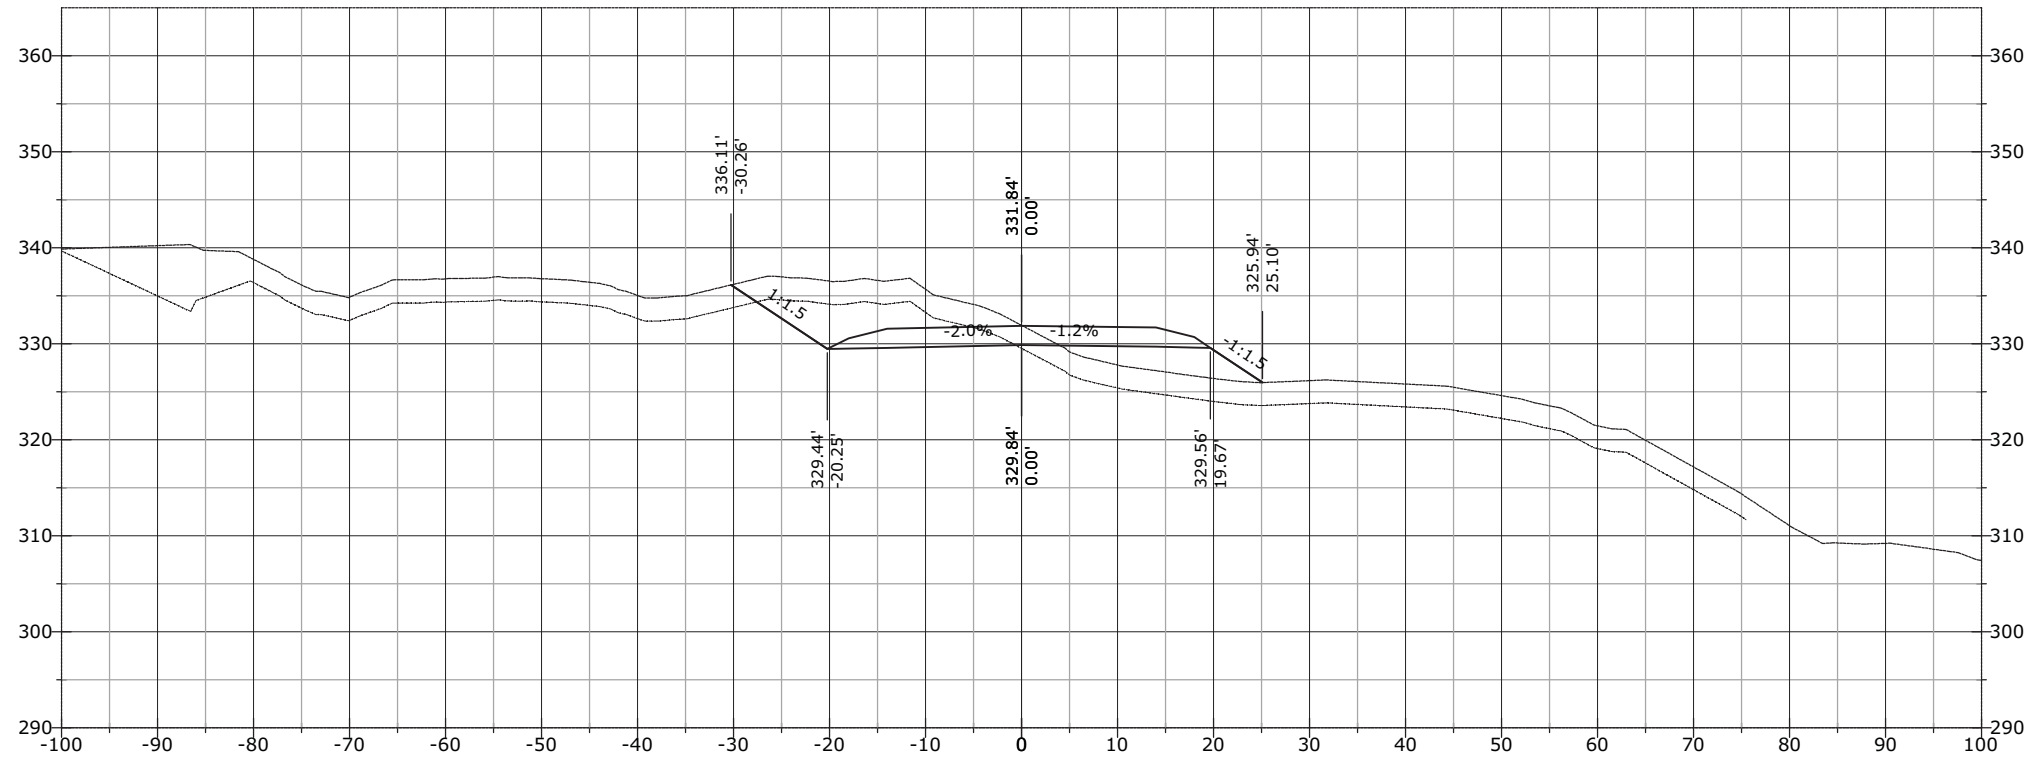


STATE	PROJECT	SHEET NUMBER
AK	AK PFH 43(10)	XS.1057

1244+00.00

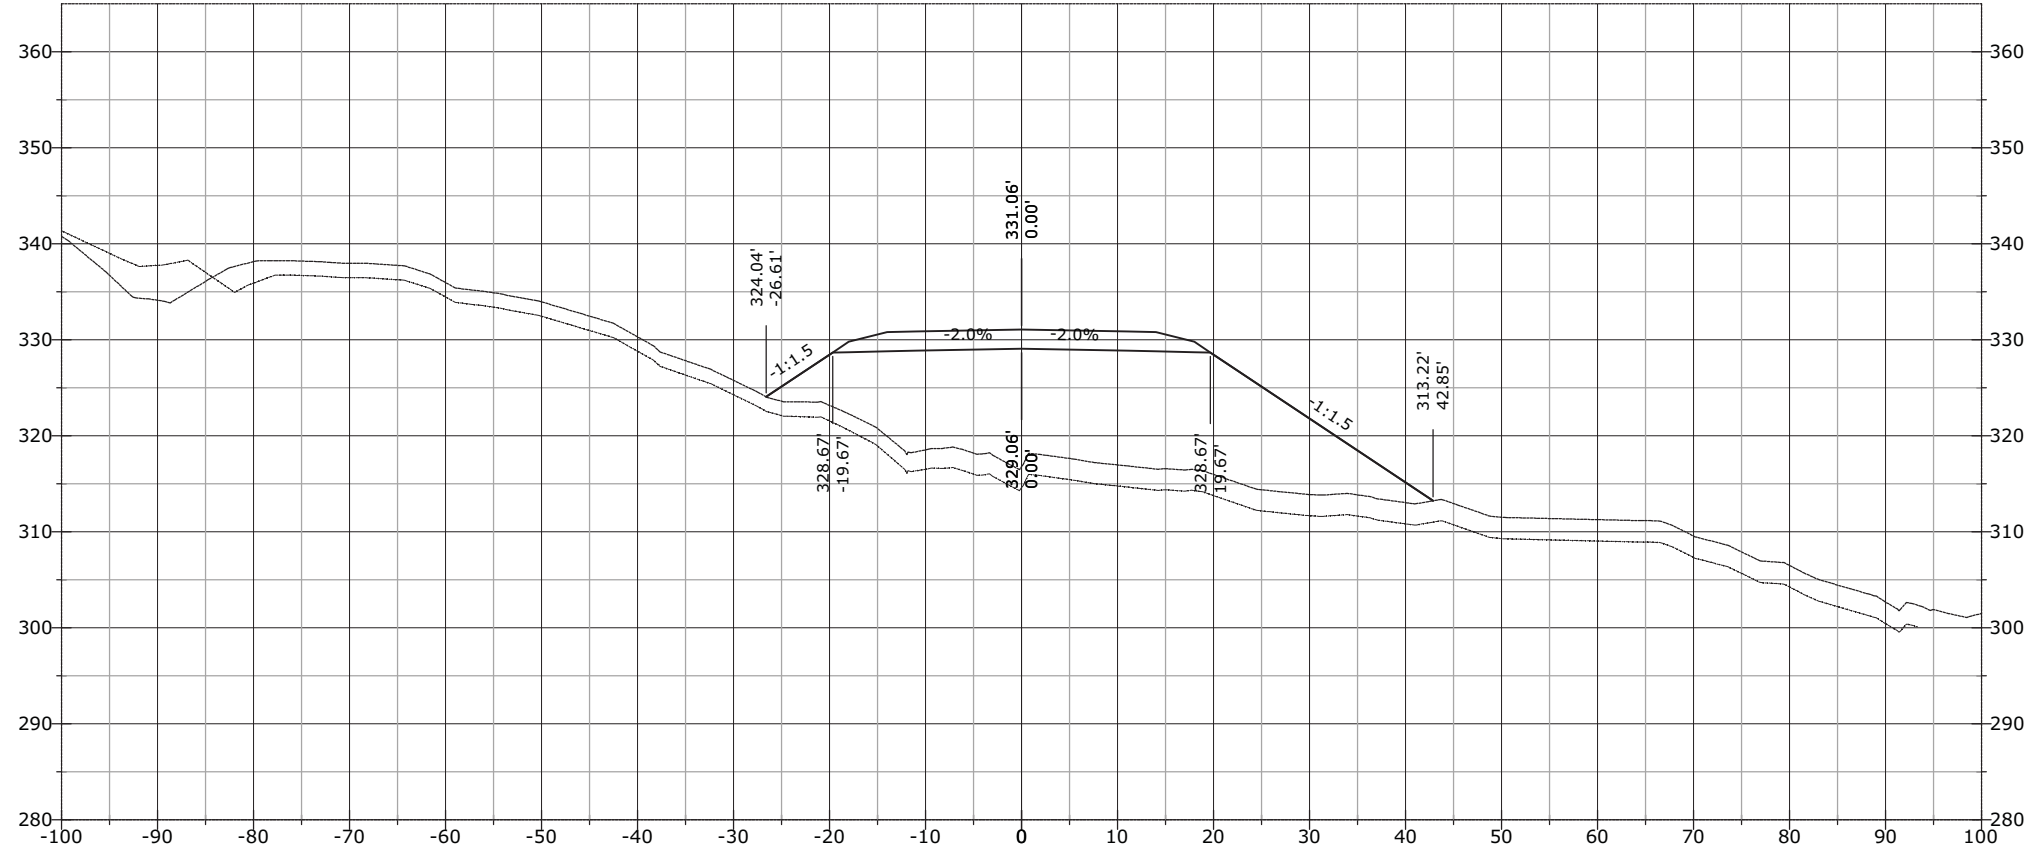


1243+50.00

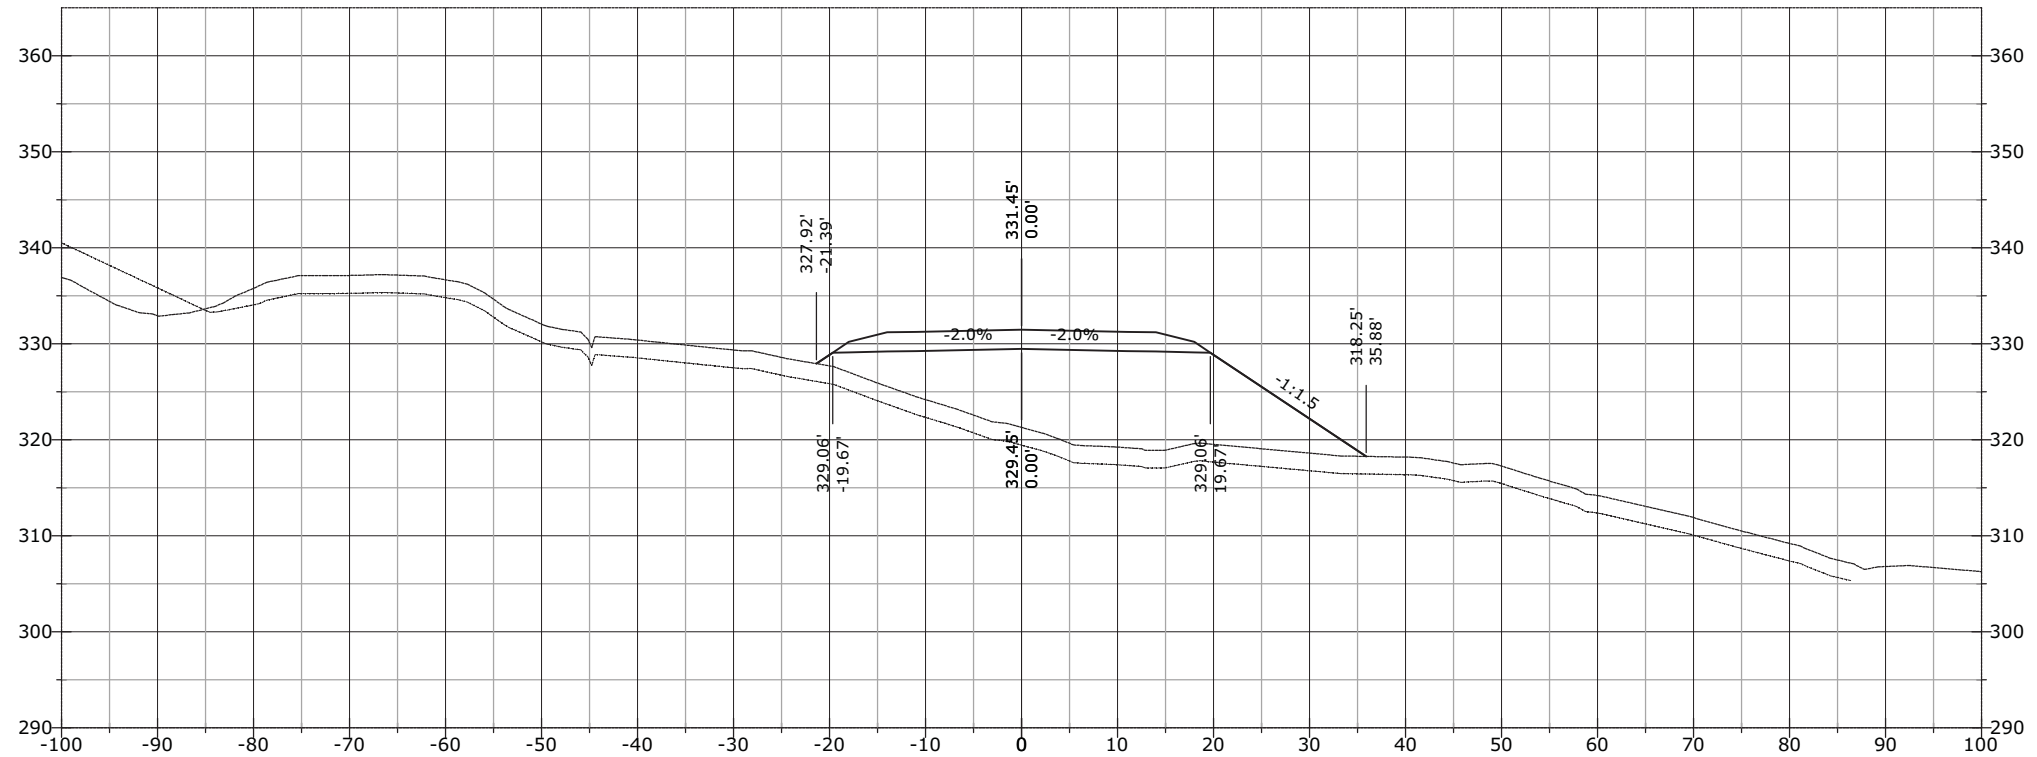


STATE	PROJECT	SHEET NUMBER
AK	AK PFH 43(10)	XS.1058

1245+00.00

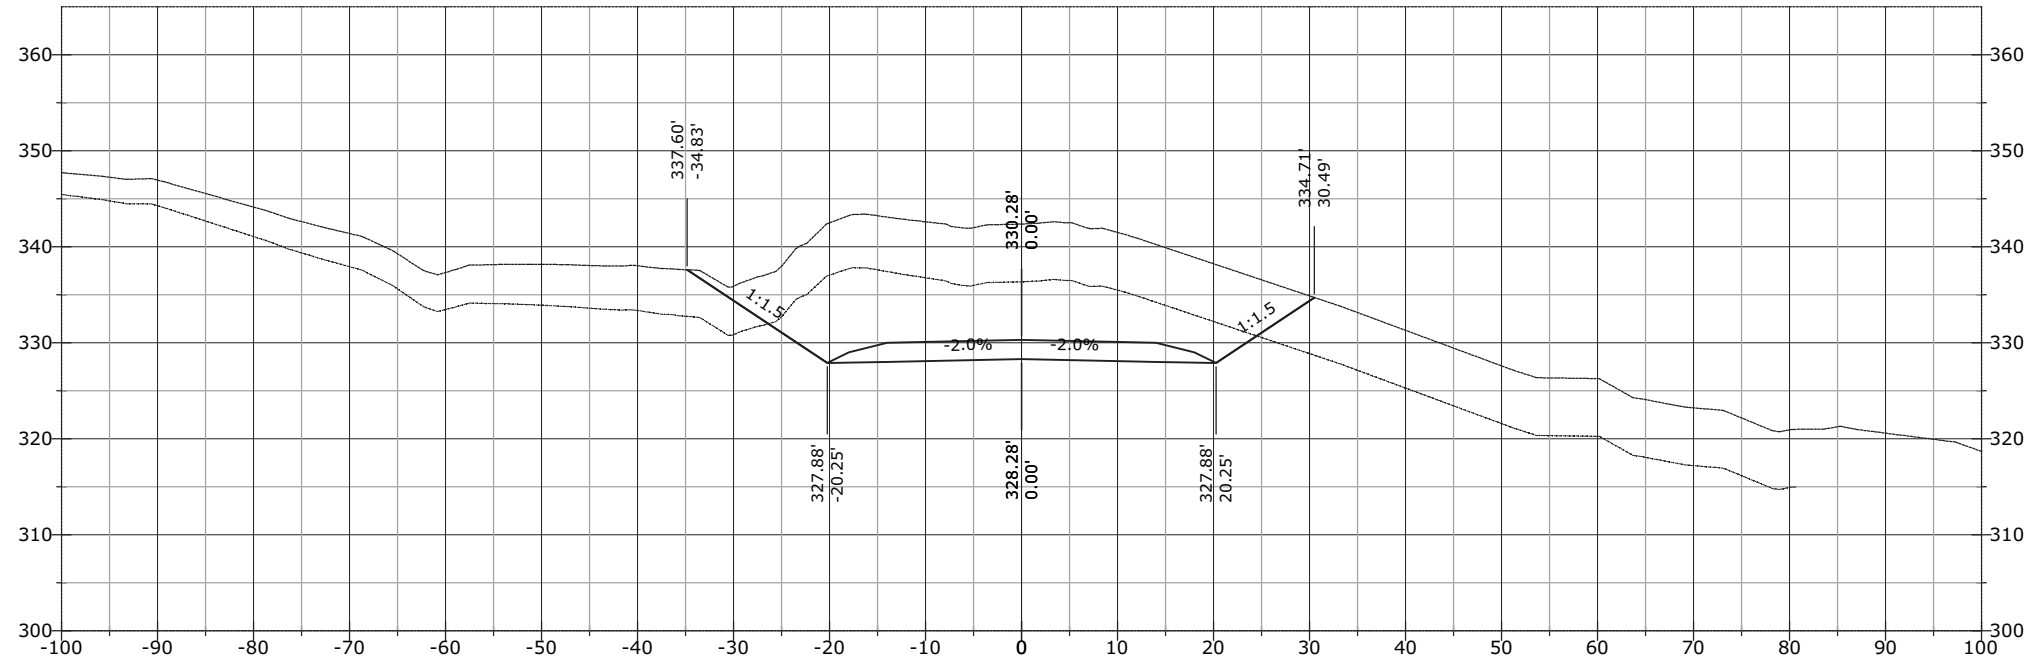


1244+50.00

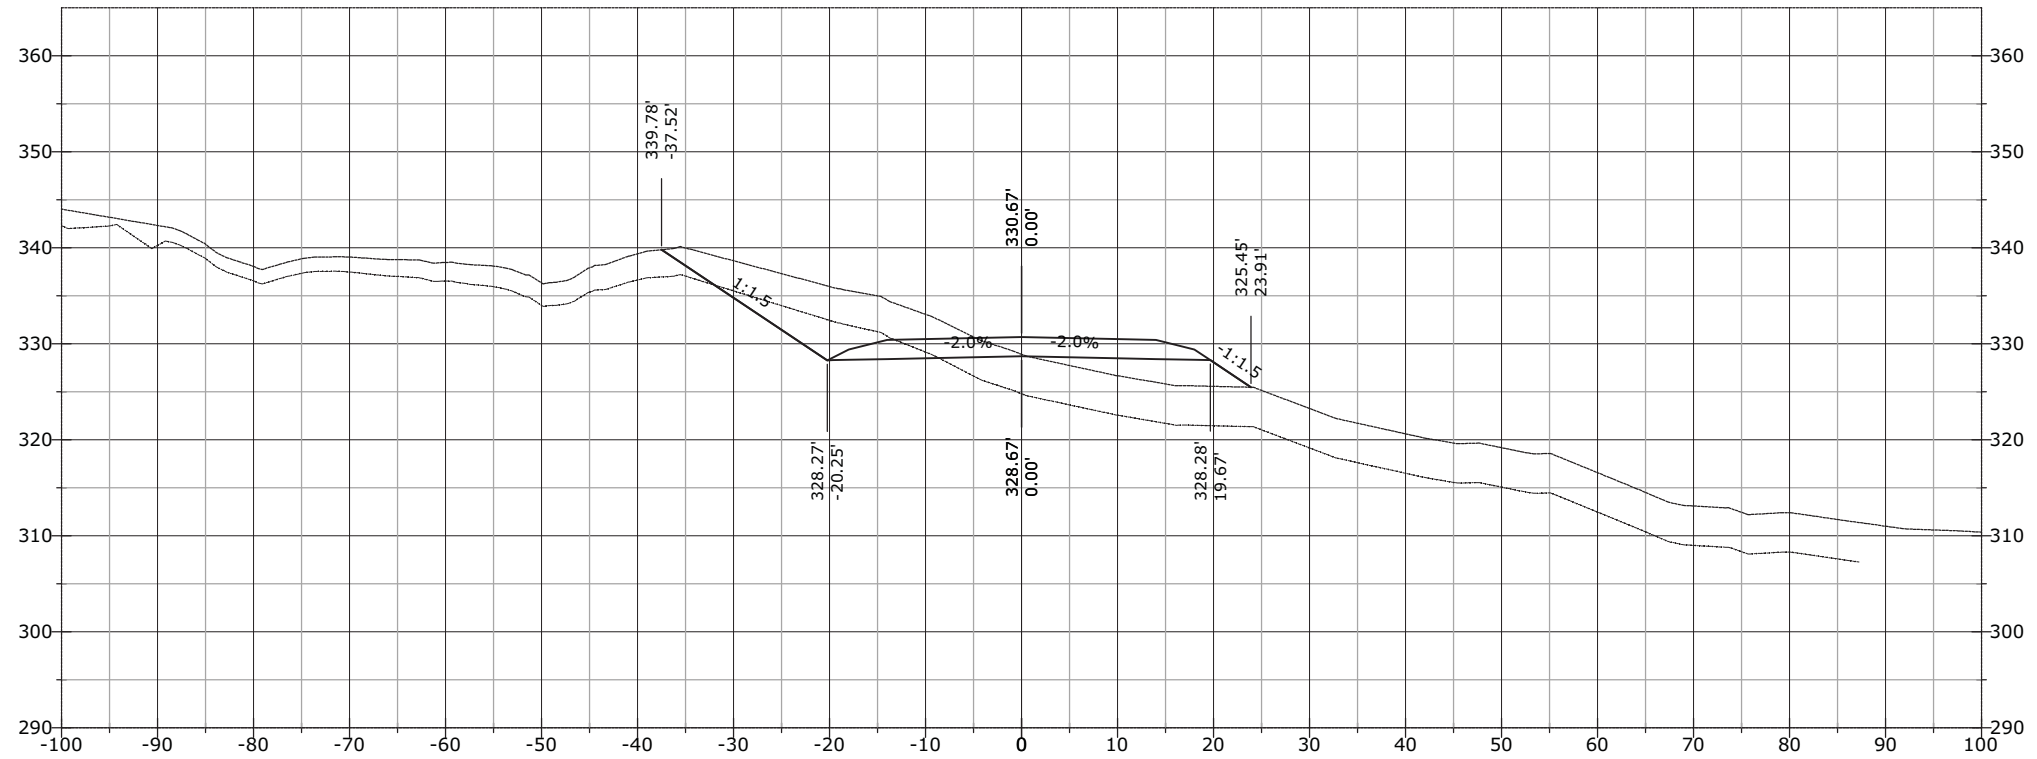


STATE	PROJECT	SHEET NUMBER
AK	AK PFH 43(10)	XS.1059

1245+50.00

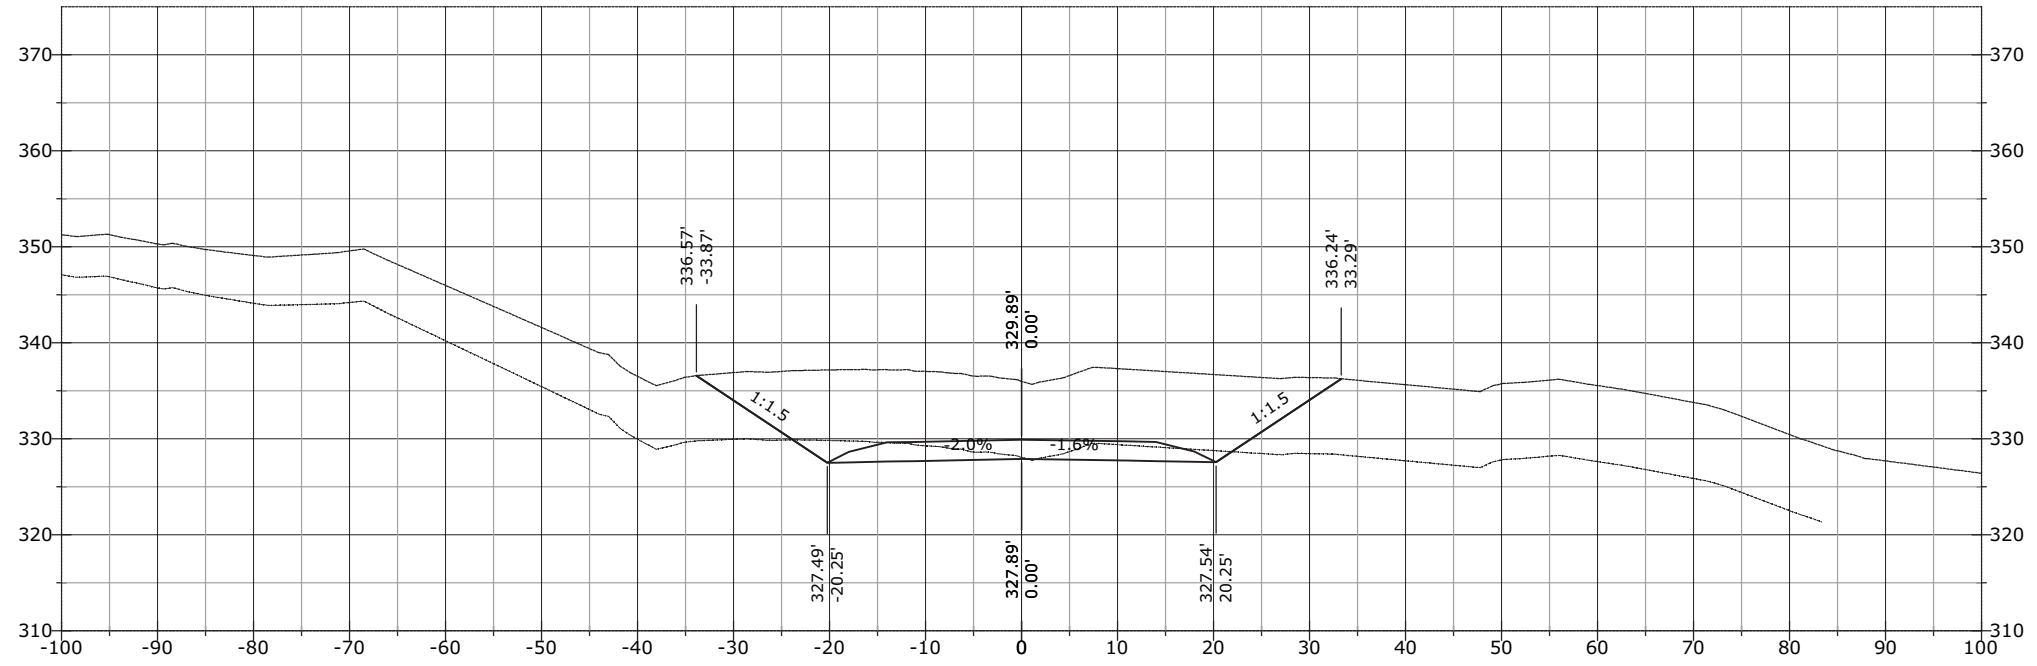


1245+41.38

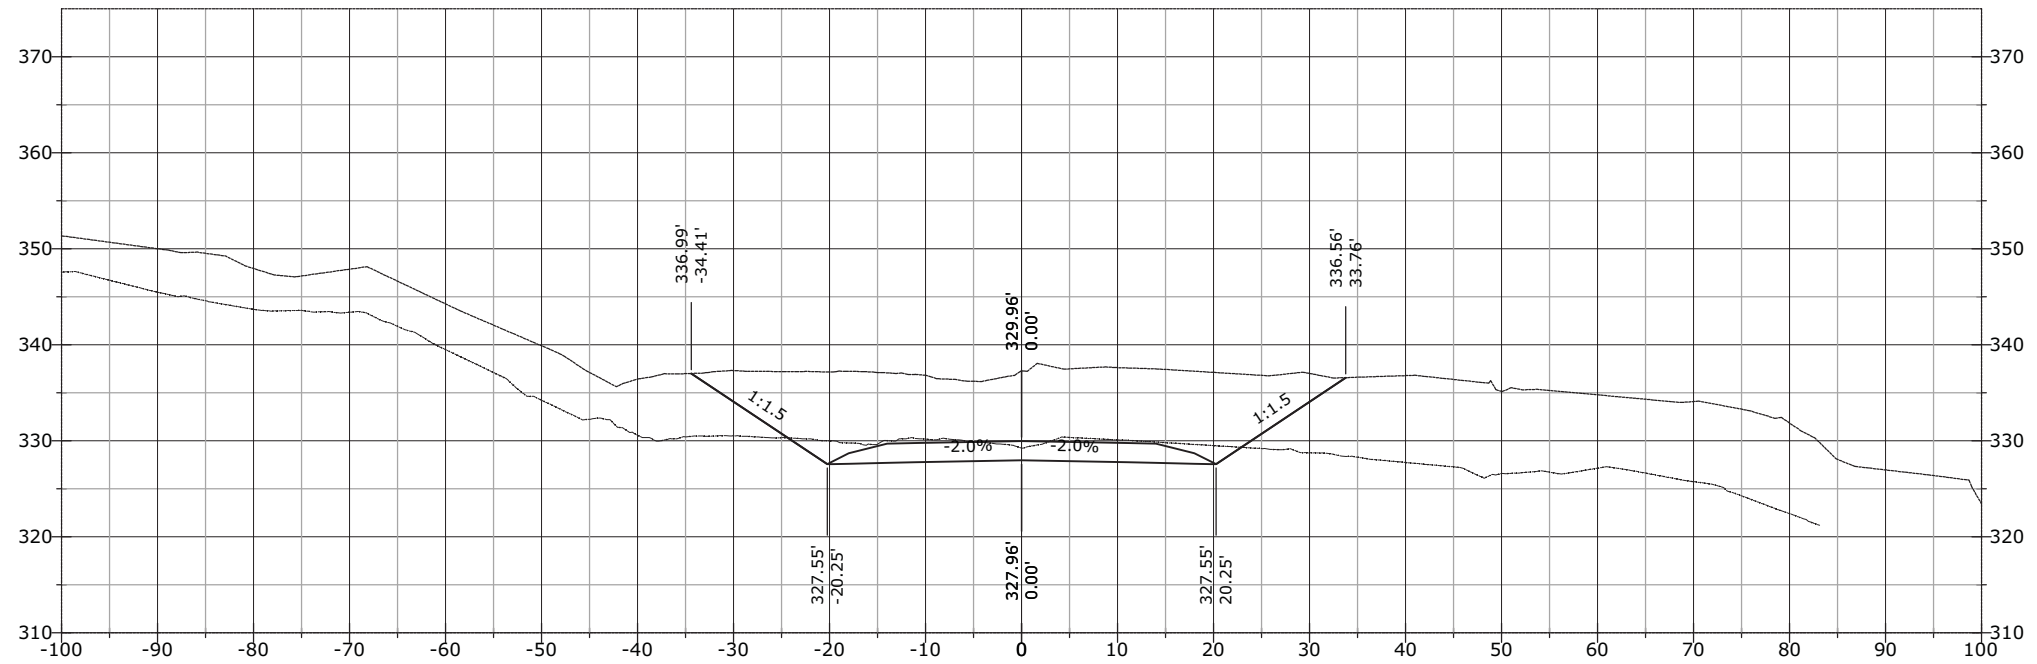


STATE	PROJECT	SHEET NUMBER
AK	AK PFH 43(10)	XS.1060

J:\2012\121088 FH43 Deweyville Trailhead to Neck Lake\E. Drawings\Civil\PDFs\Cross Section March\# - RFC Cross Sections EXPLODED DELETED.dwg [USC] 29 March 2013 11:53 AM

1246+00.00

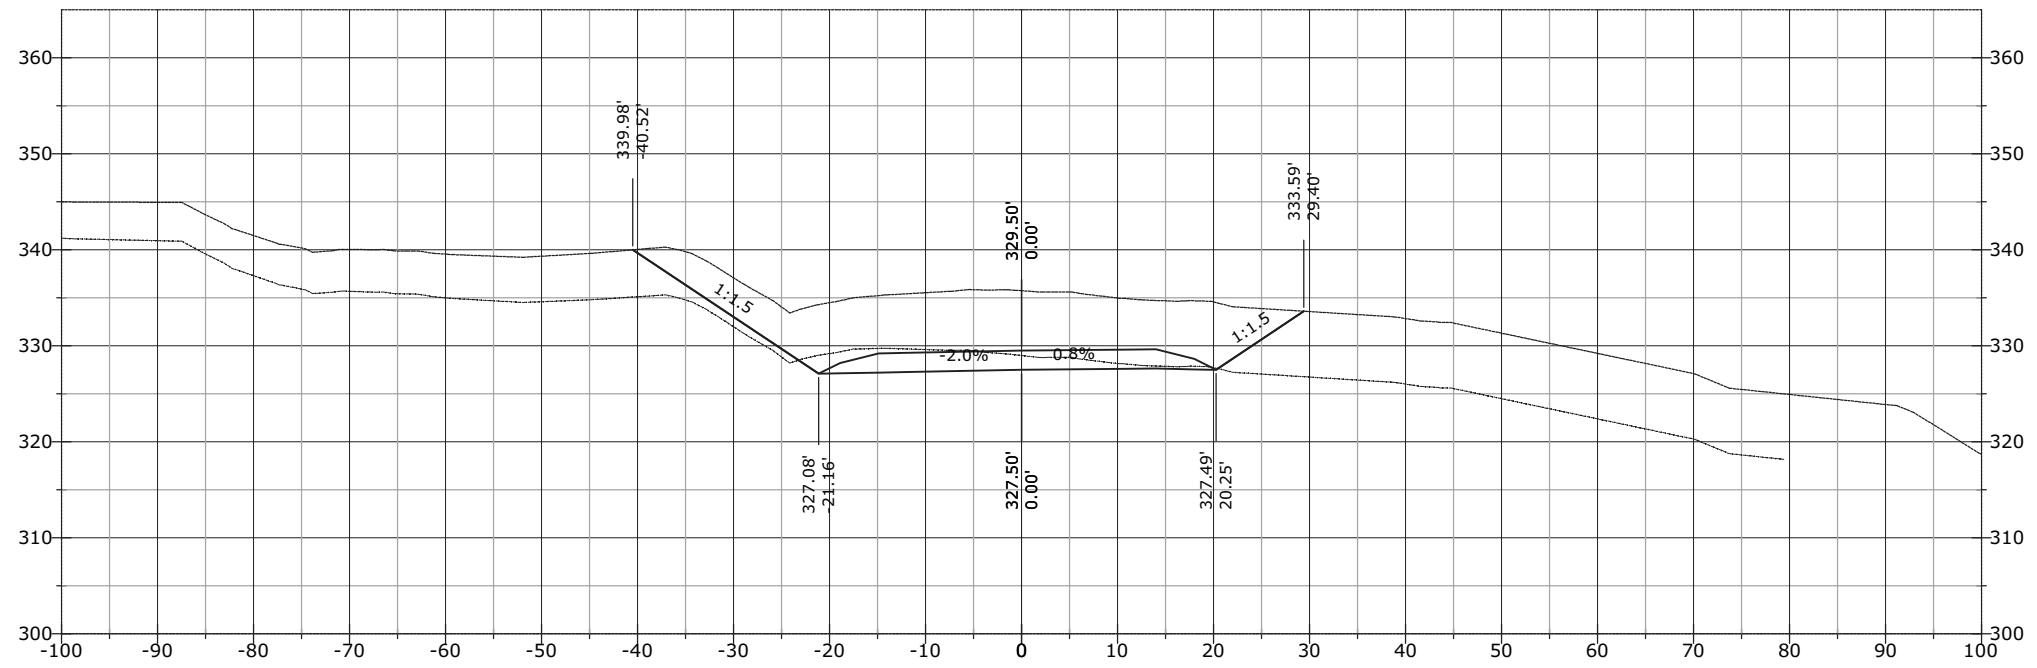


1245+82.72

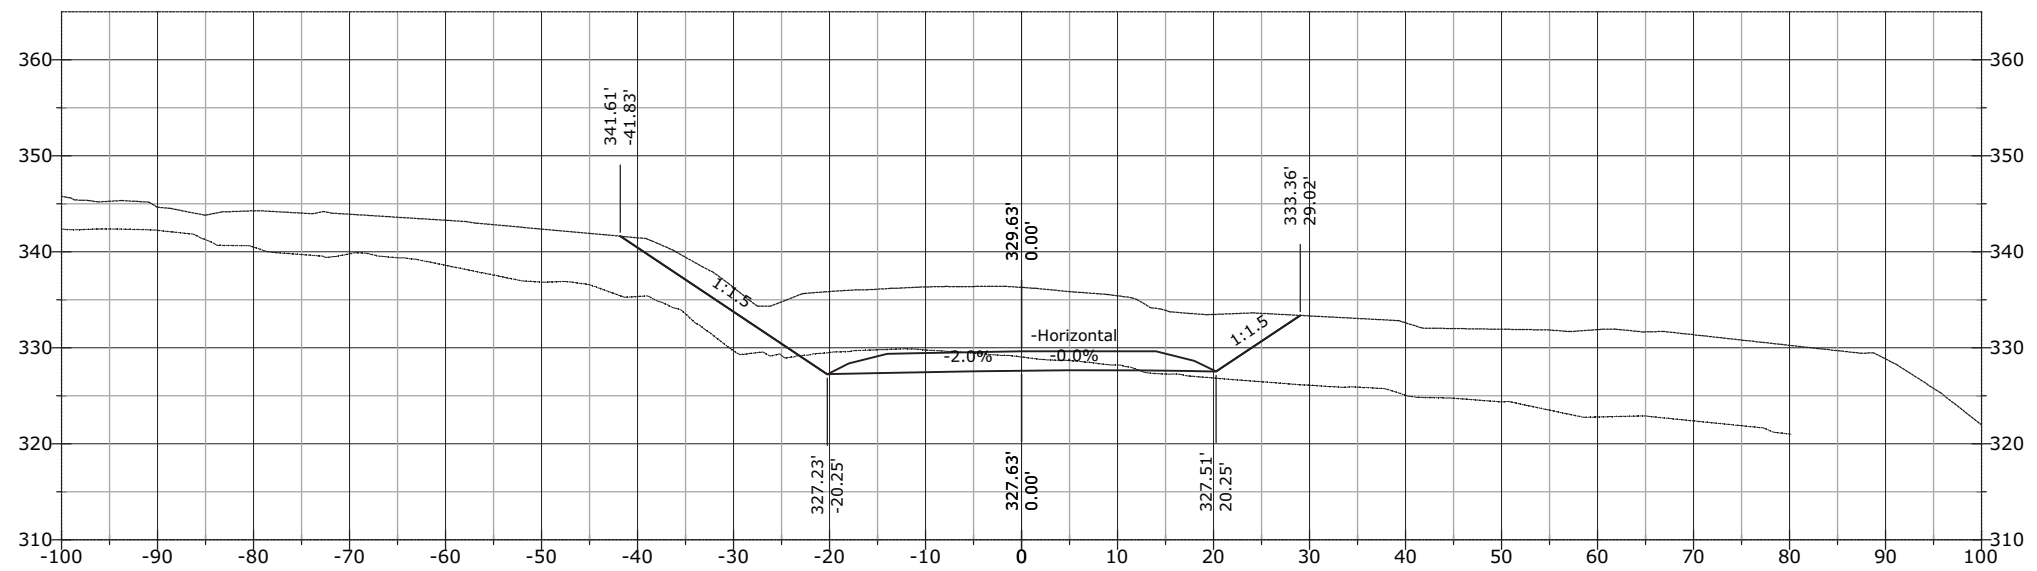


STATE	PROJECT	SHEET NUMBER
AK	AK PFH 43(10)	XS.1061

1246+50.00

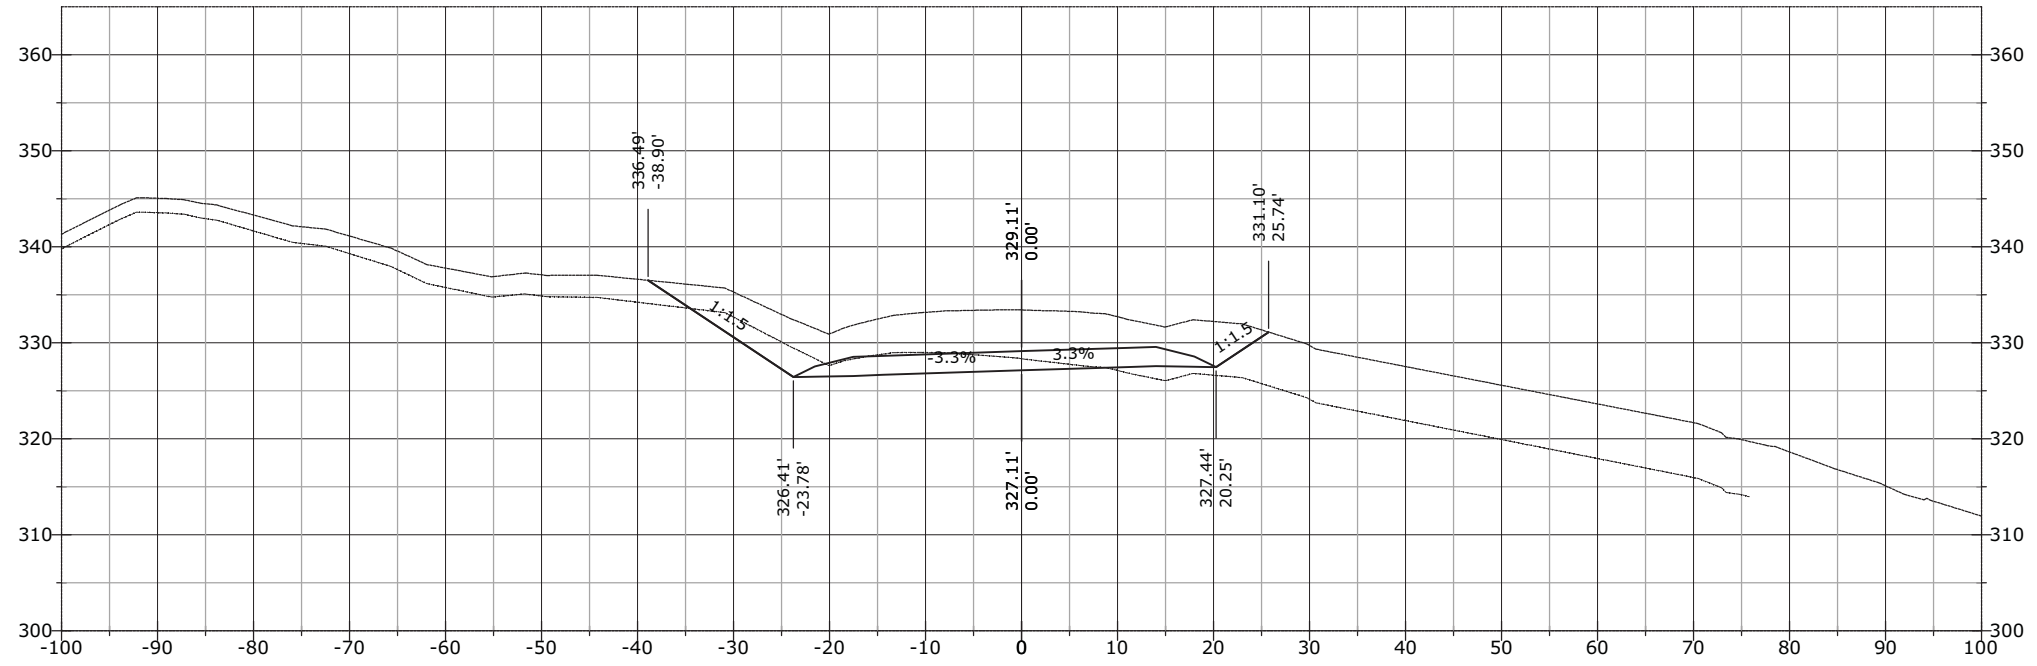


1246+24.05

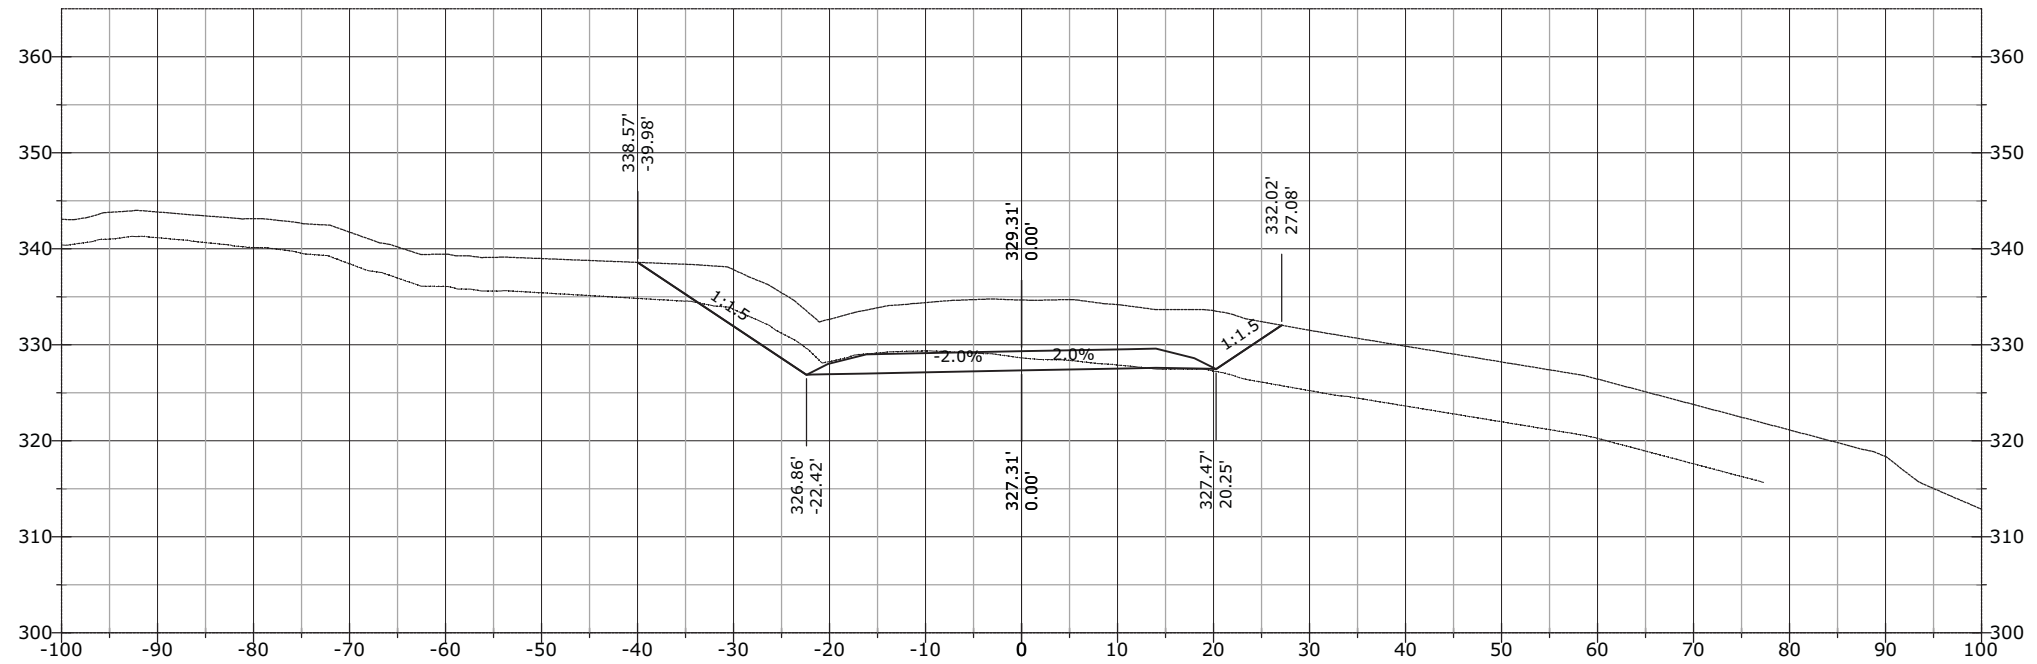


STATE	PROJECT	SHEET NUMBER
AK	AK PFH 43(10)	XS.1062

1246+71.67

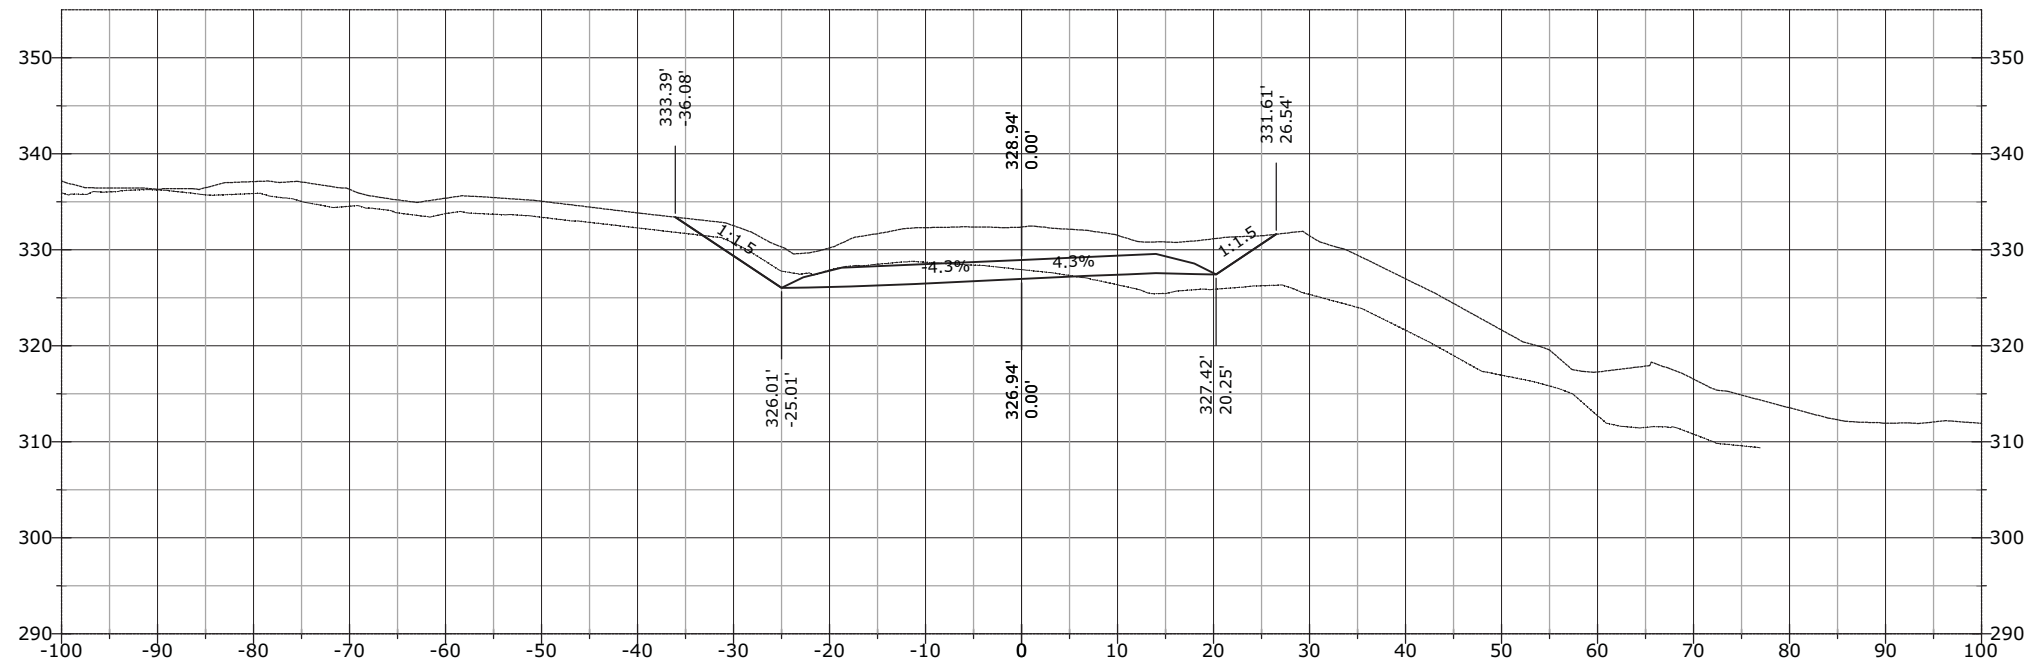


1246+65.39

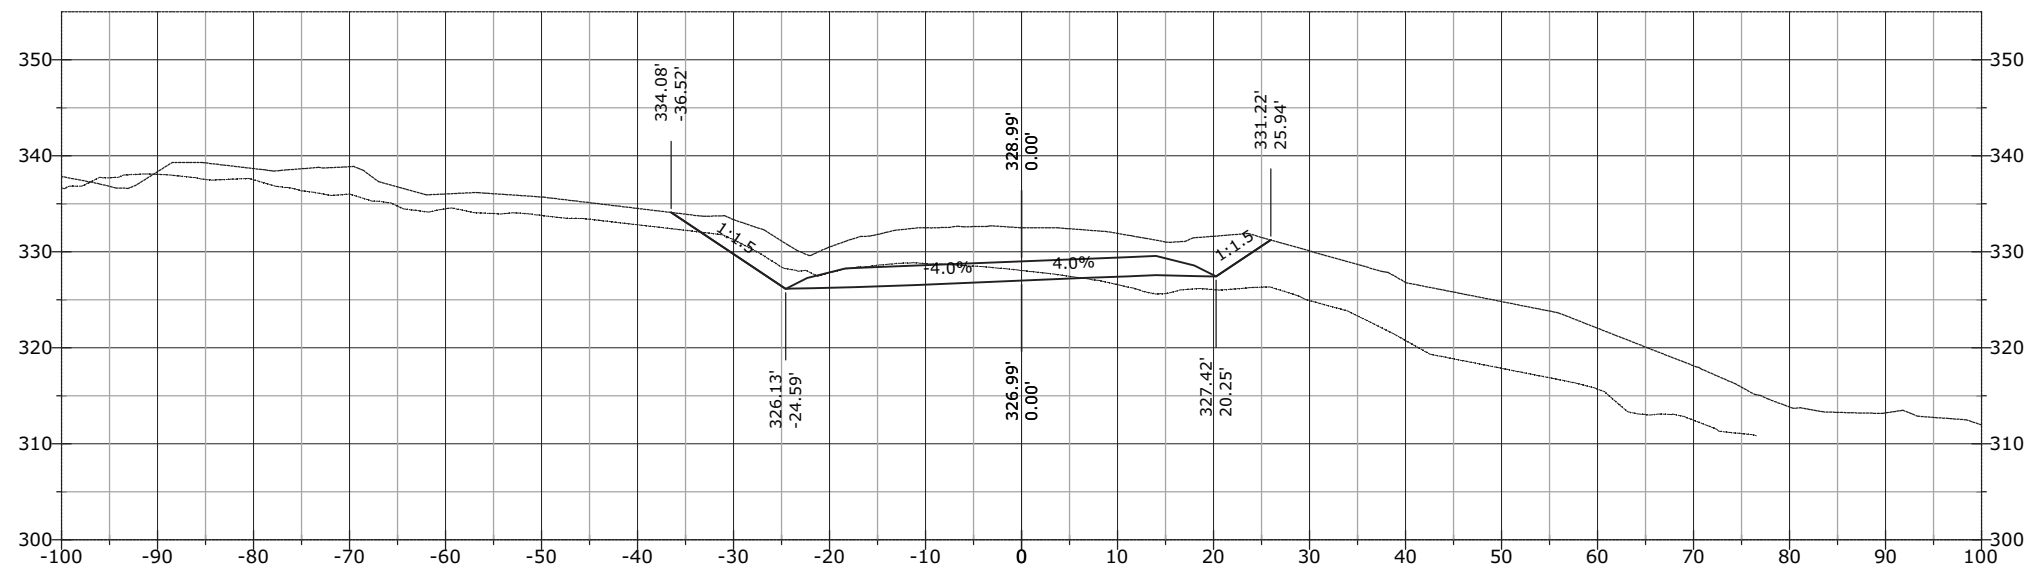


STATE	PROJECT	SHEET NUMBER
AK	AK PFH 43(10)	XS.1063

1247+00.00

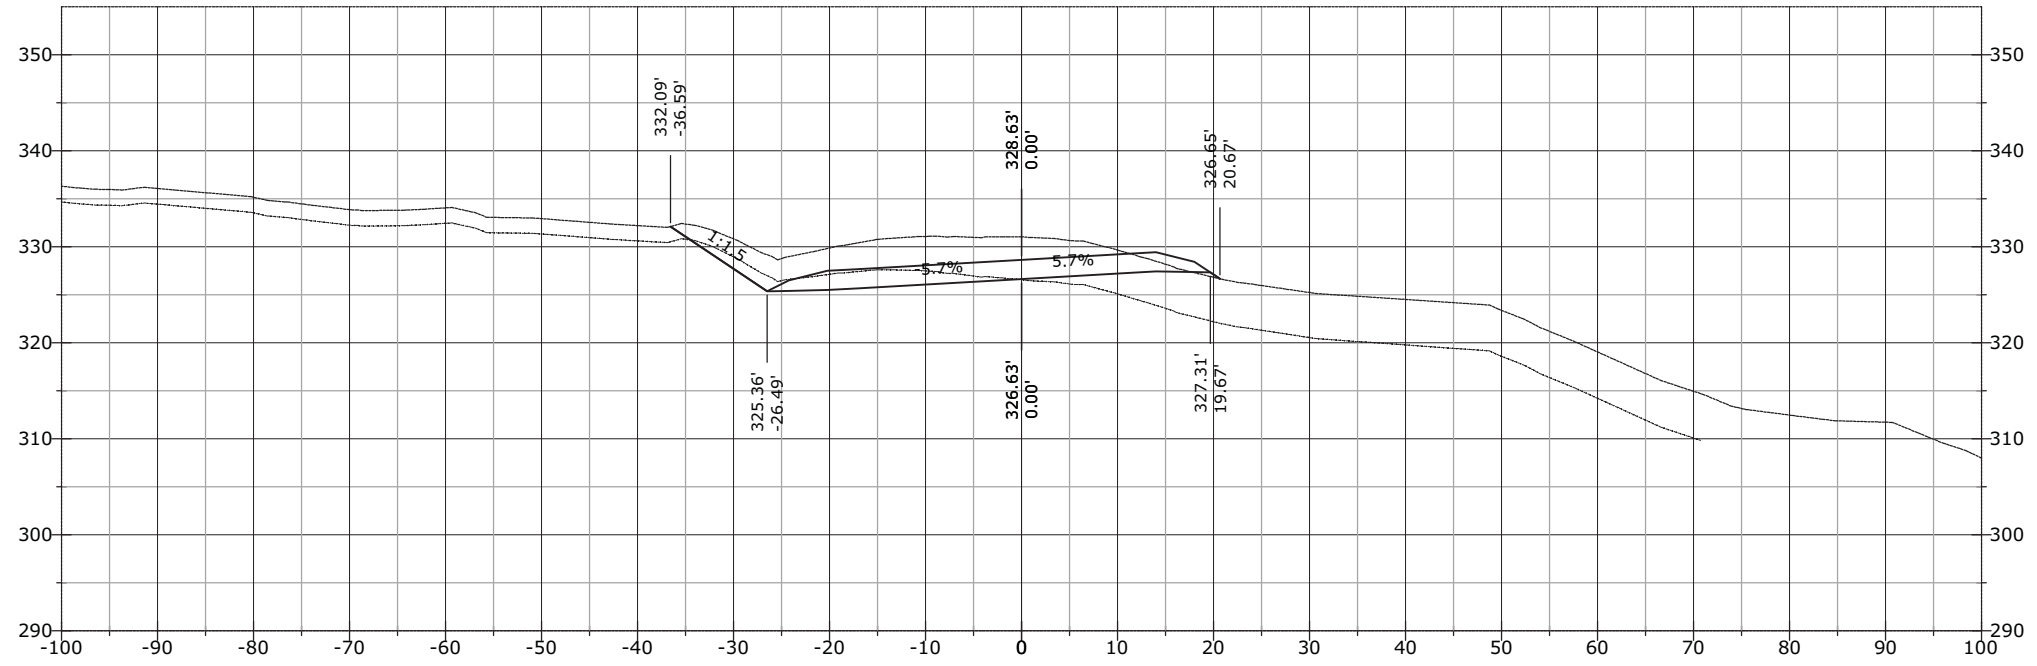


1246+85.88

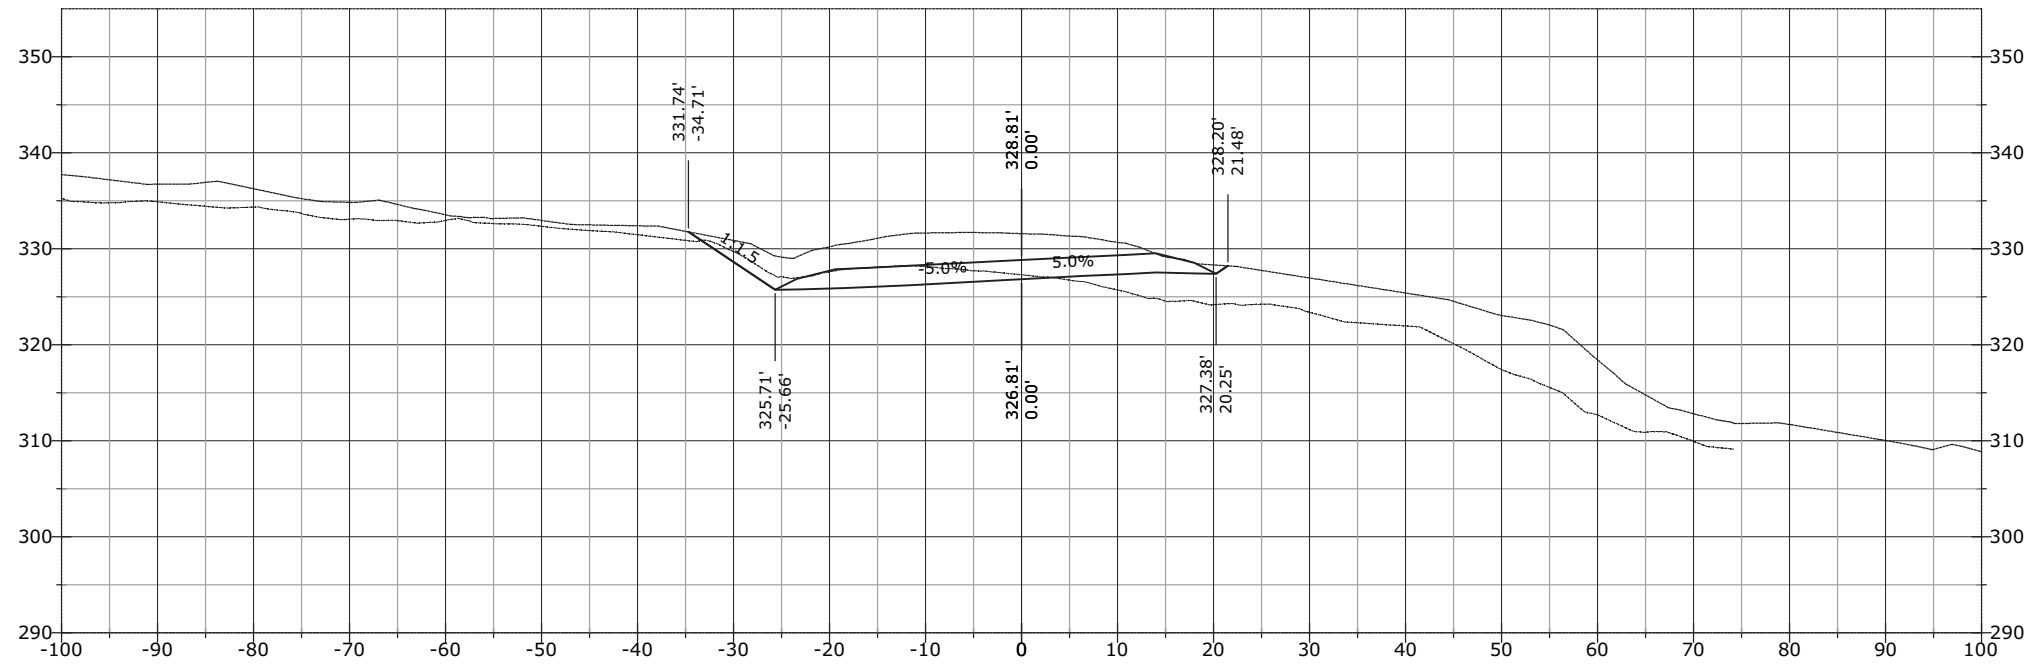


STATE	PROJECT	SHEET NUMBER
AK	AK PFH 43(10)	XS.1064

1247+50.00

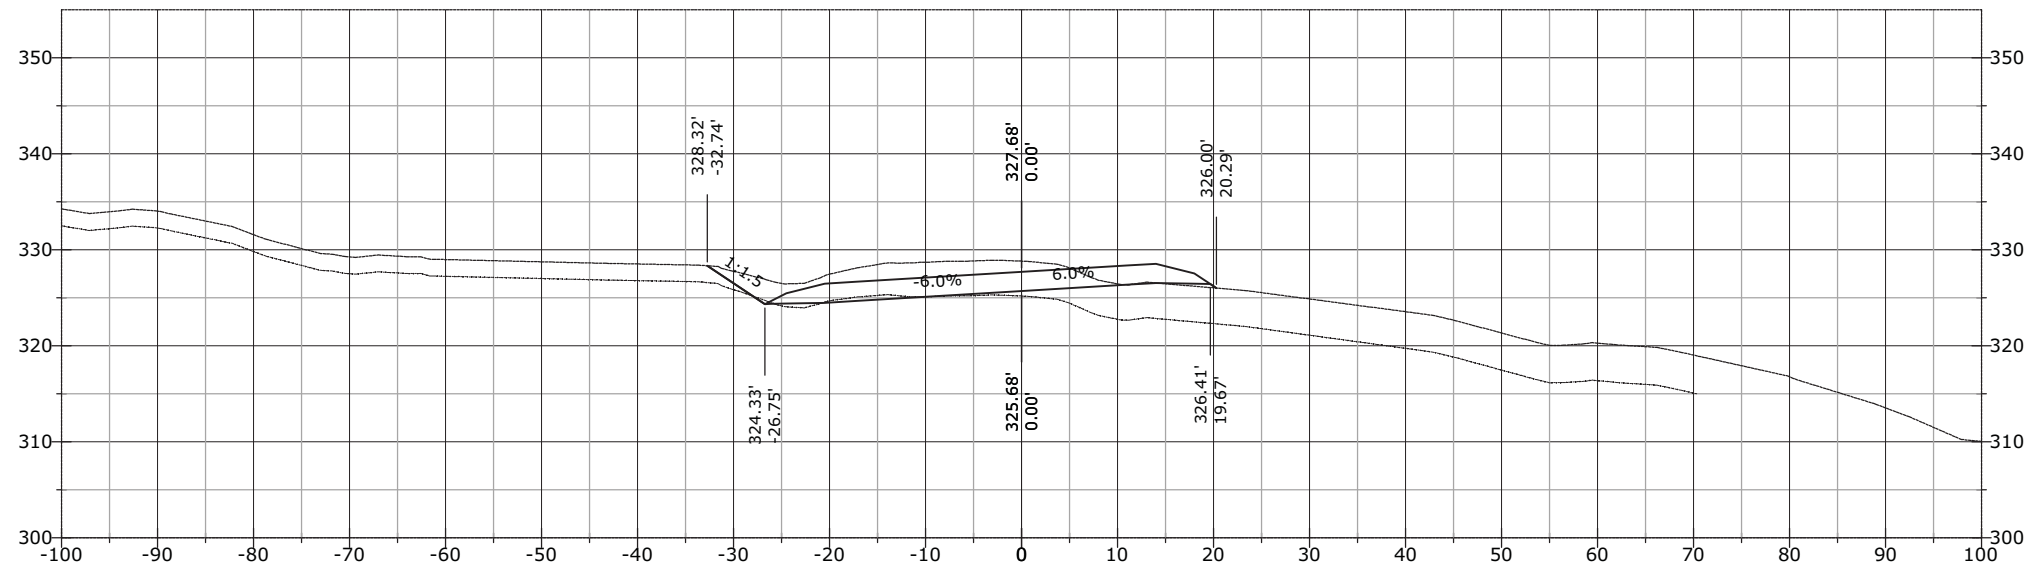


1247+06.72

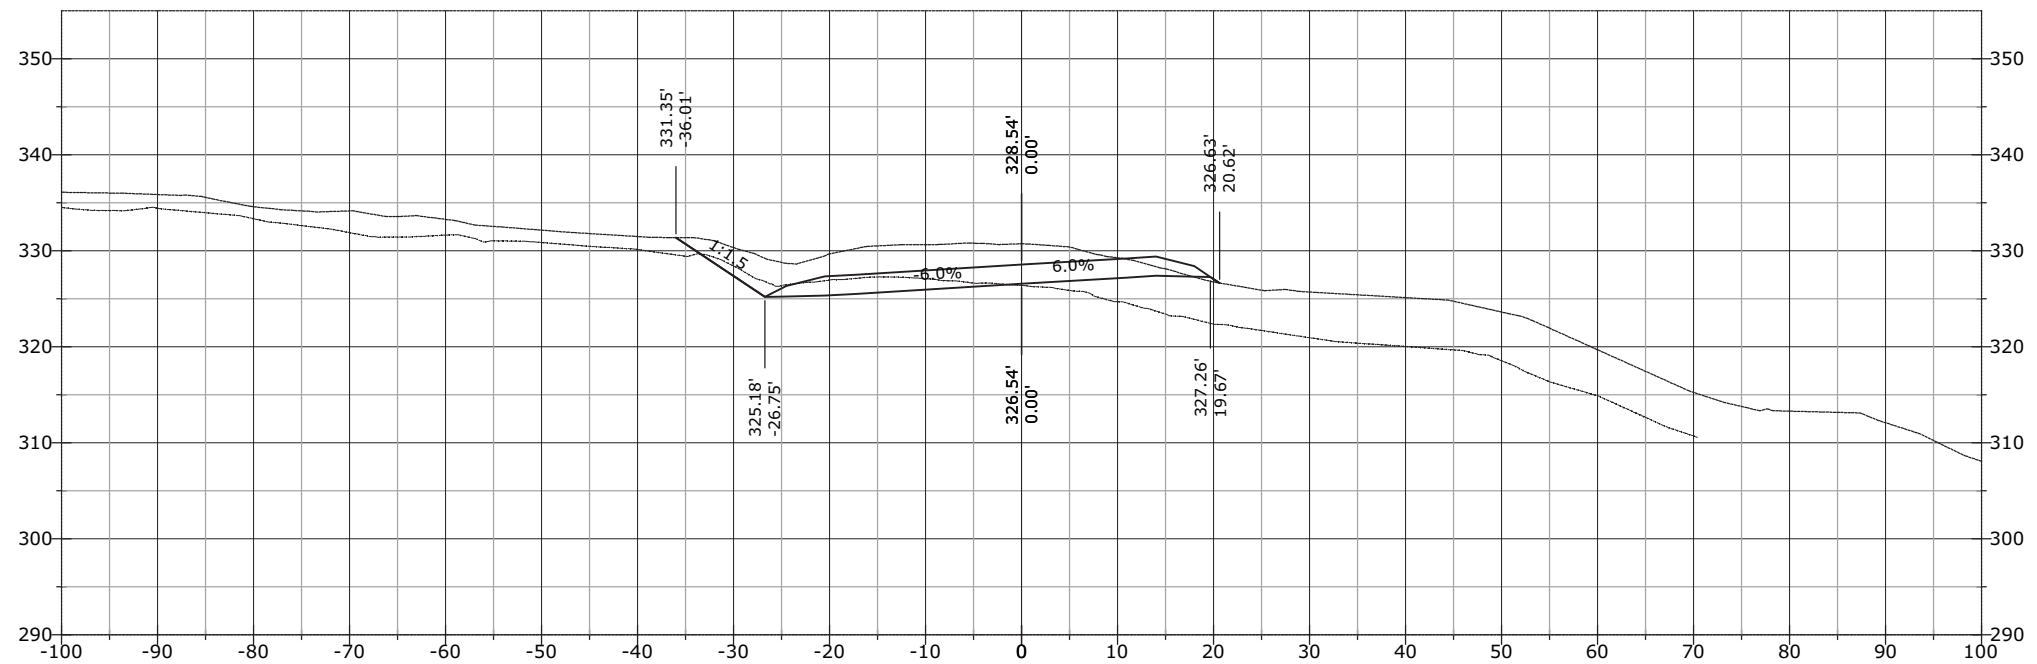


STATE	PROJECT	SHEET NUMBER
AK	AK PFH 43(10)	XS.1065


1248+50.00

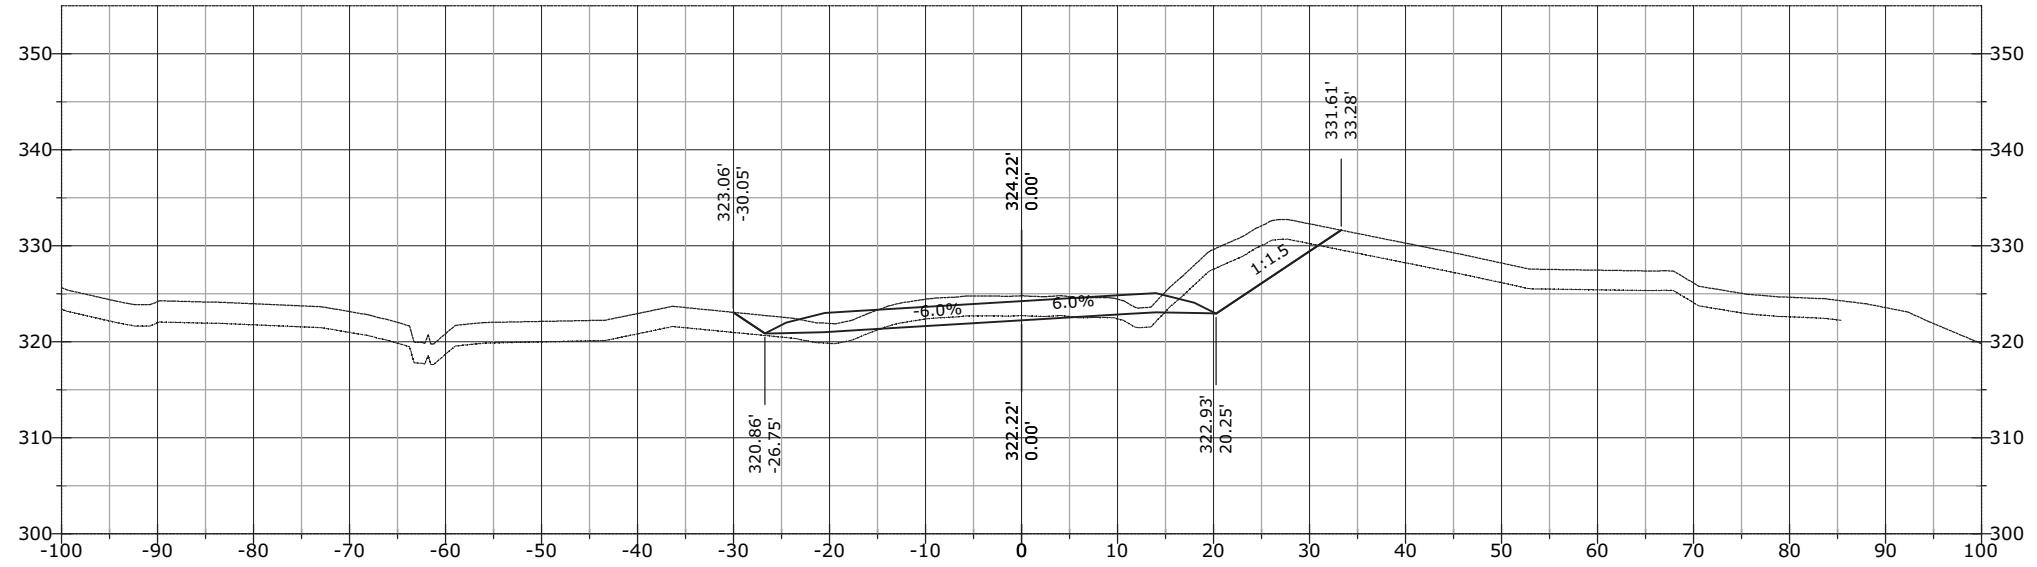

1248+00.00

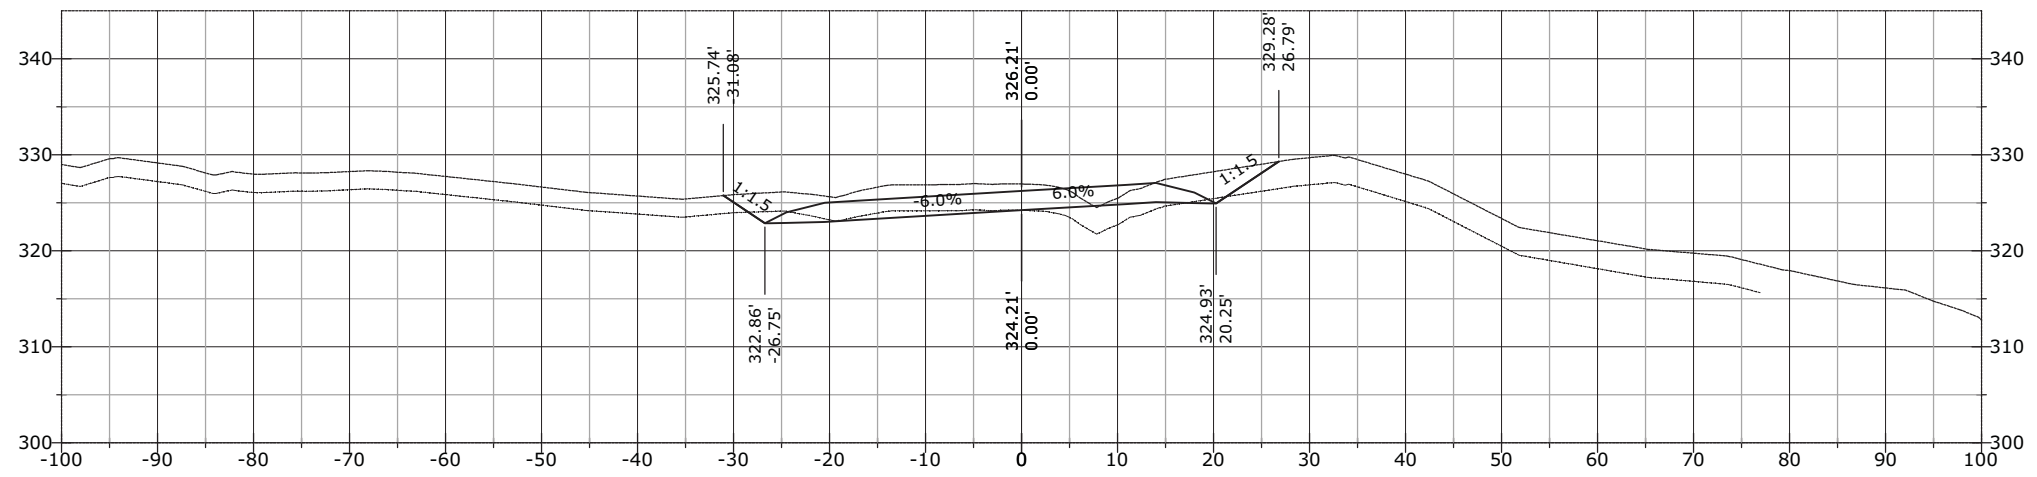


1247+90.09

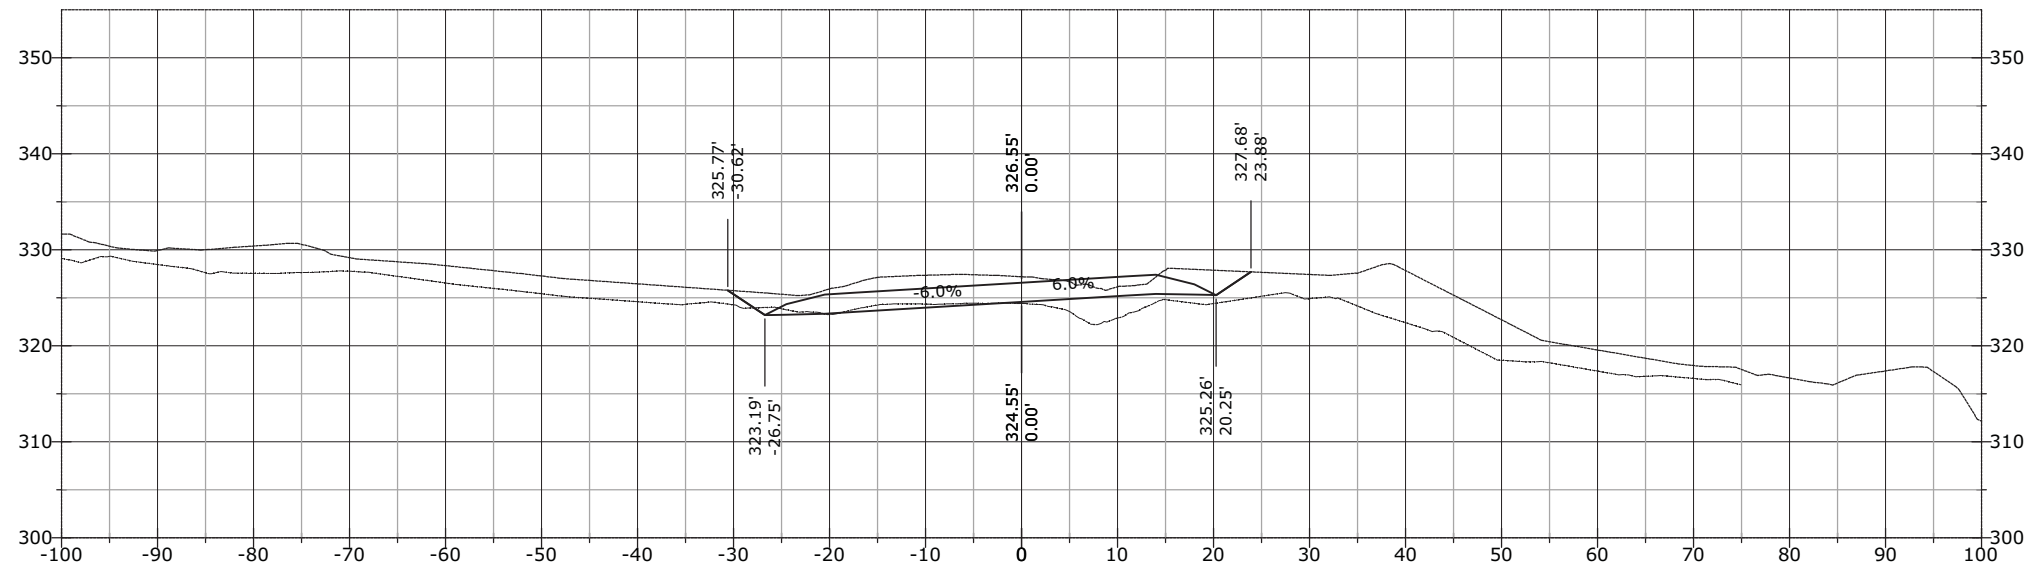


STATE	PROJECT	SHEET NUMBER
AK	AK PFH 43(10)	XS.1066

1248+73.46

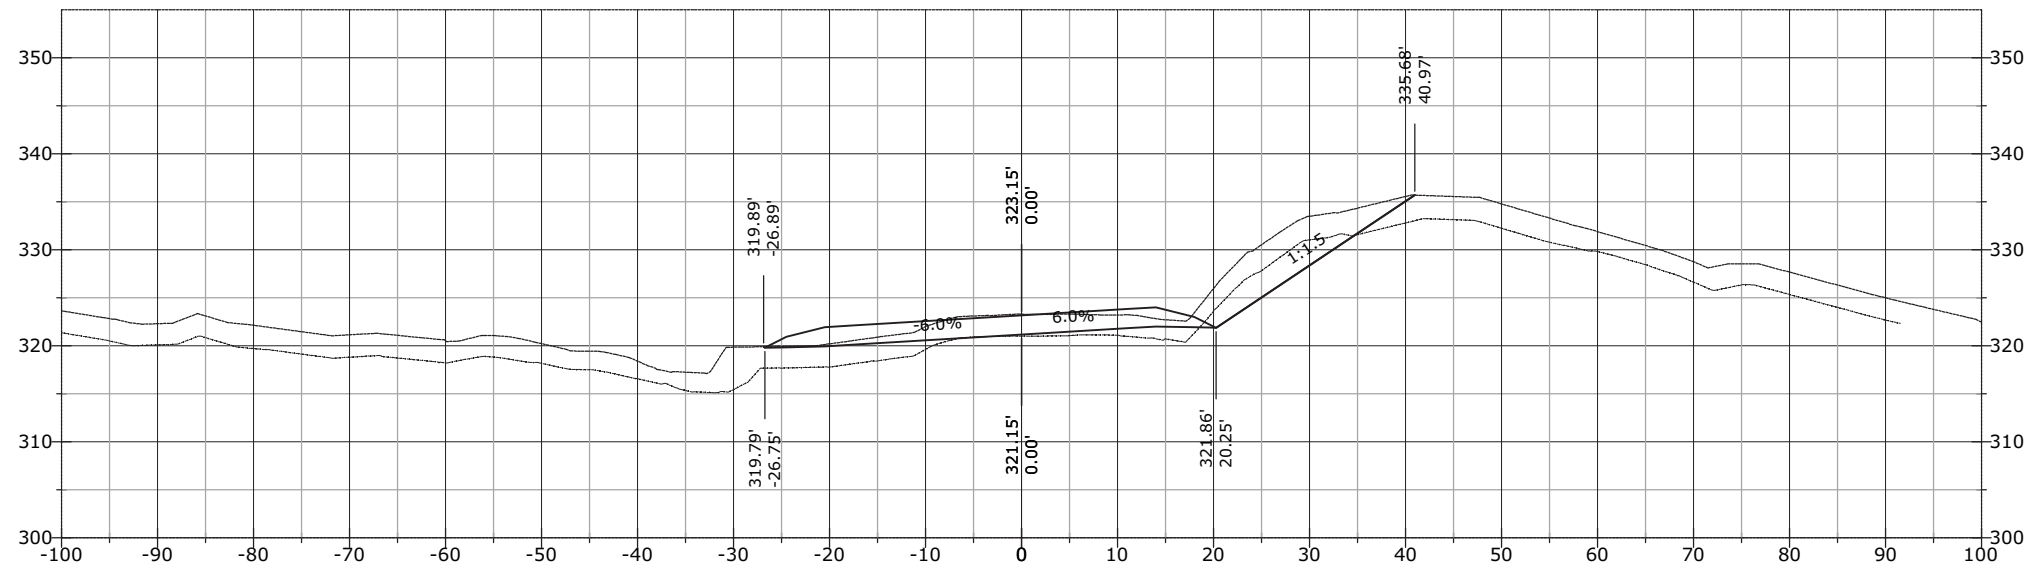


1248+56.67

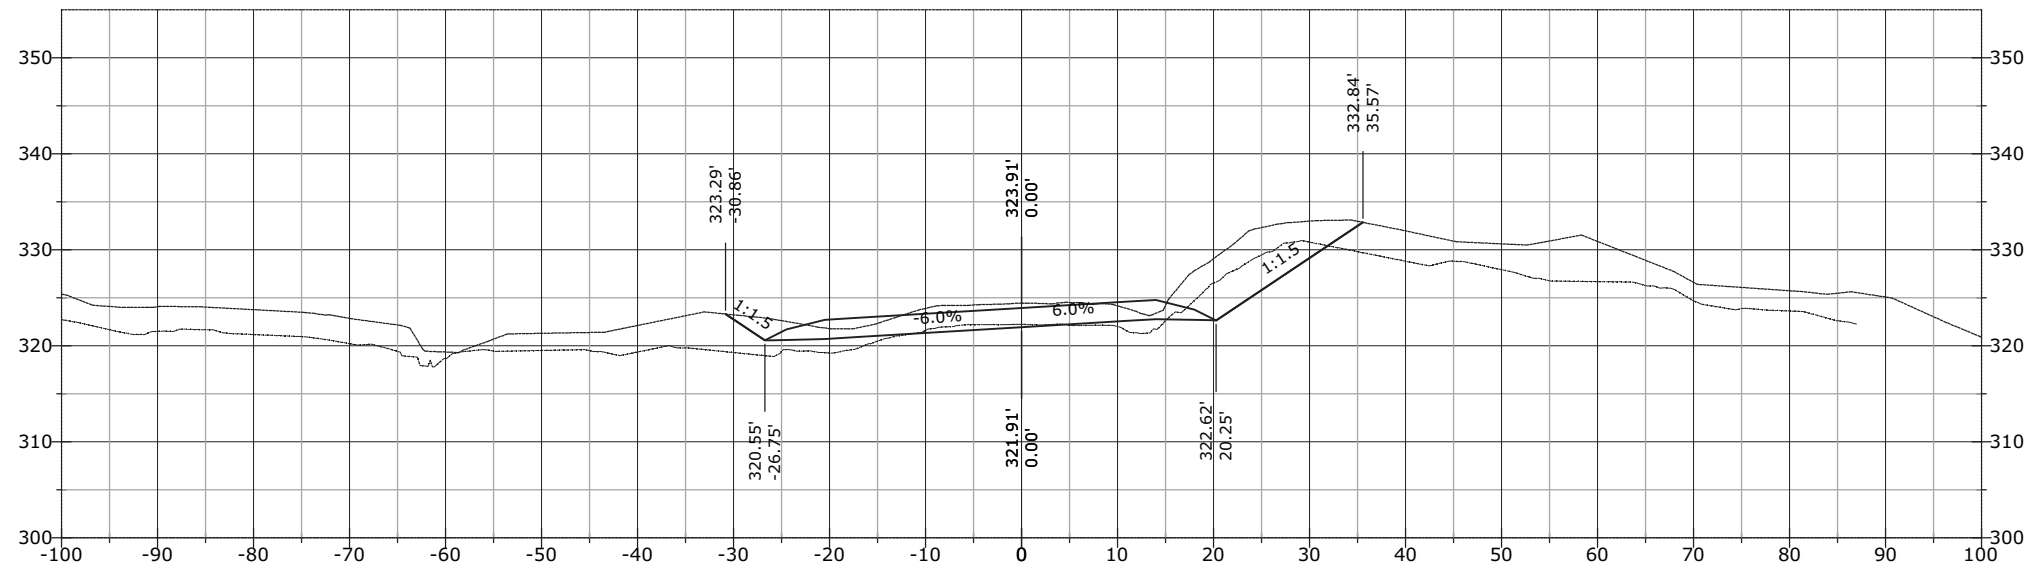


STATE	PROJECT	SHEET NUMBER
AK	AK PFH 43(10)	XS.1067

1249+00.00

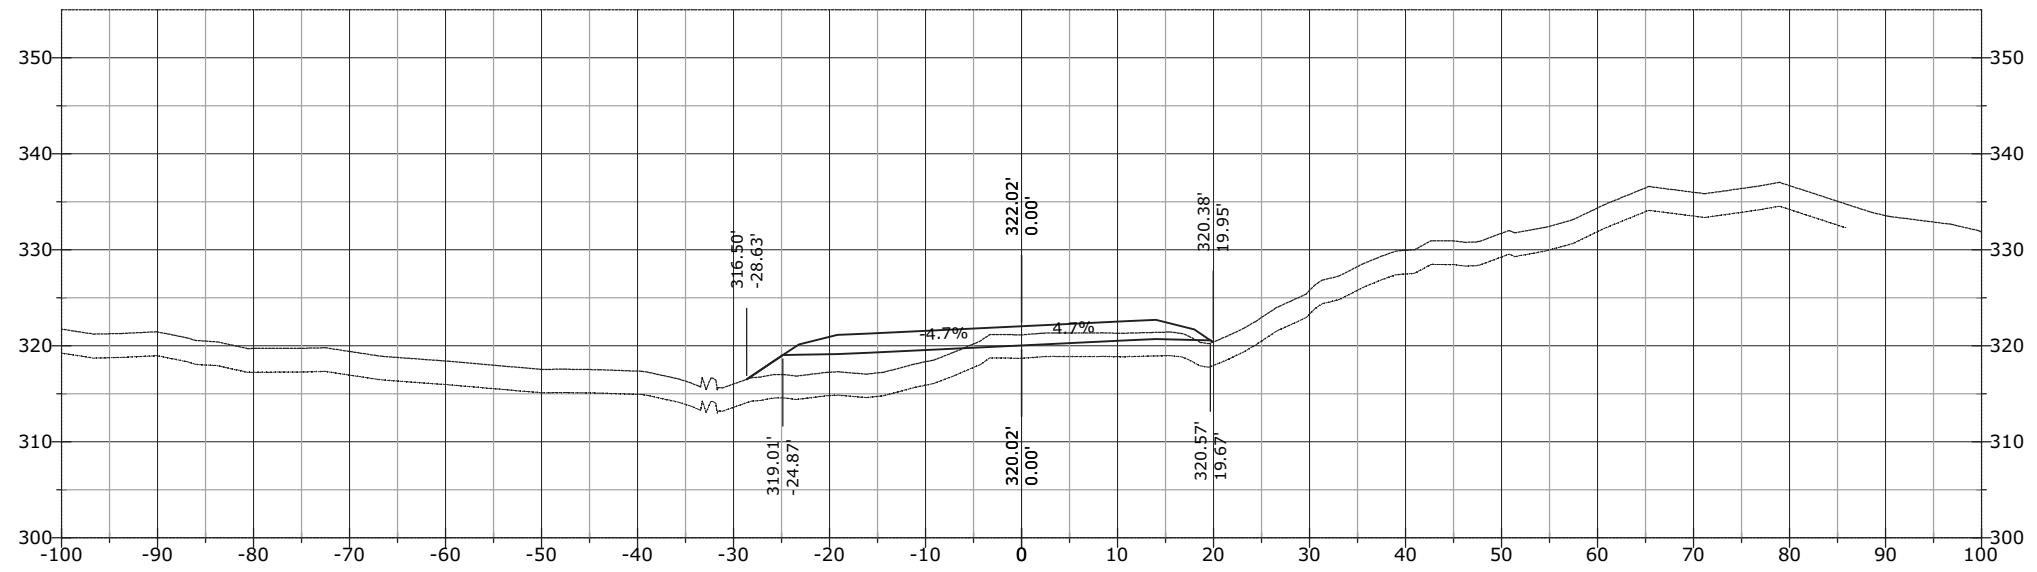


1248+94.30

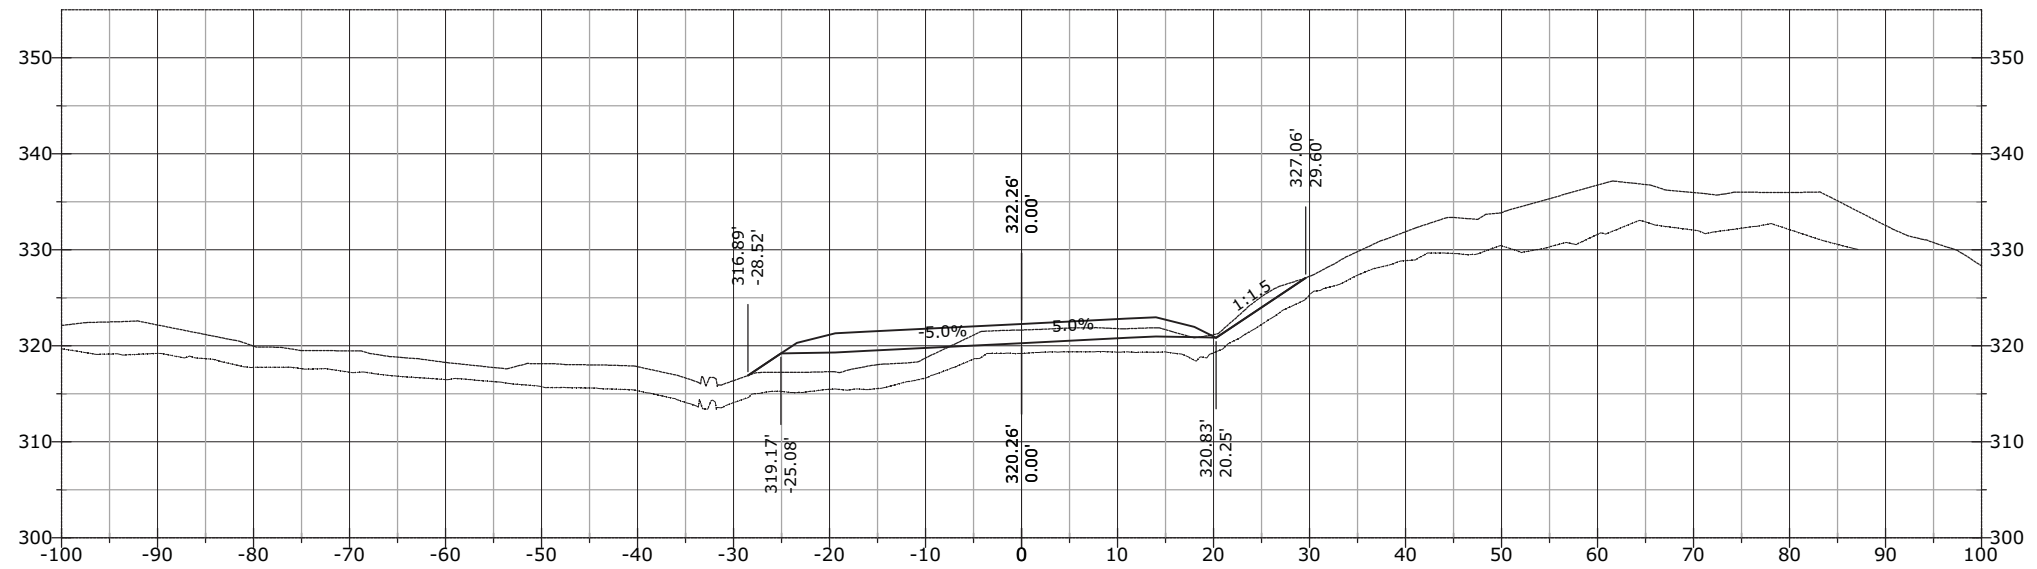


STATE	PROJECT	SHEET NUMBER
AK	AK PFH 43(10)	XS.1068

1249+50.00

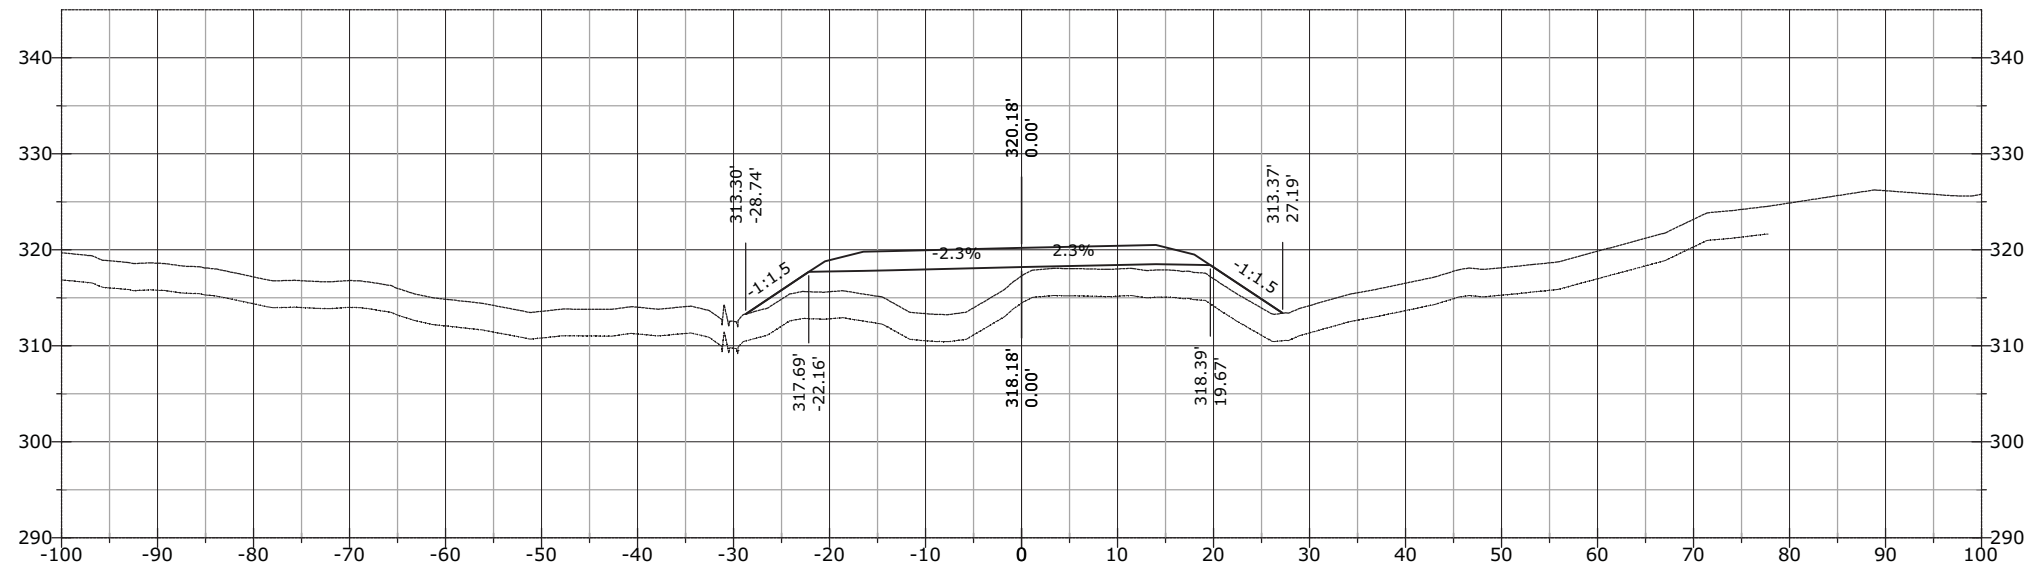


1249+14.79

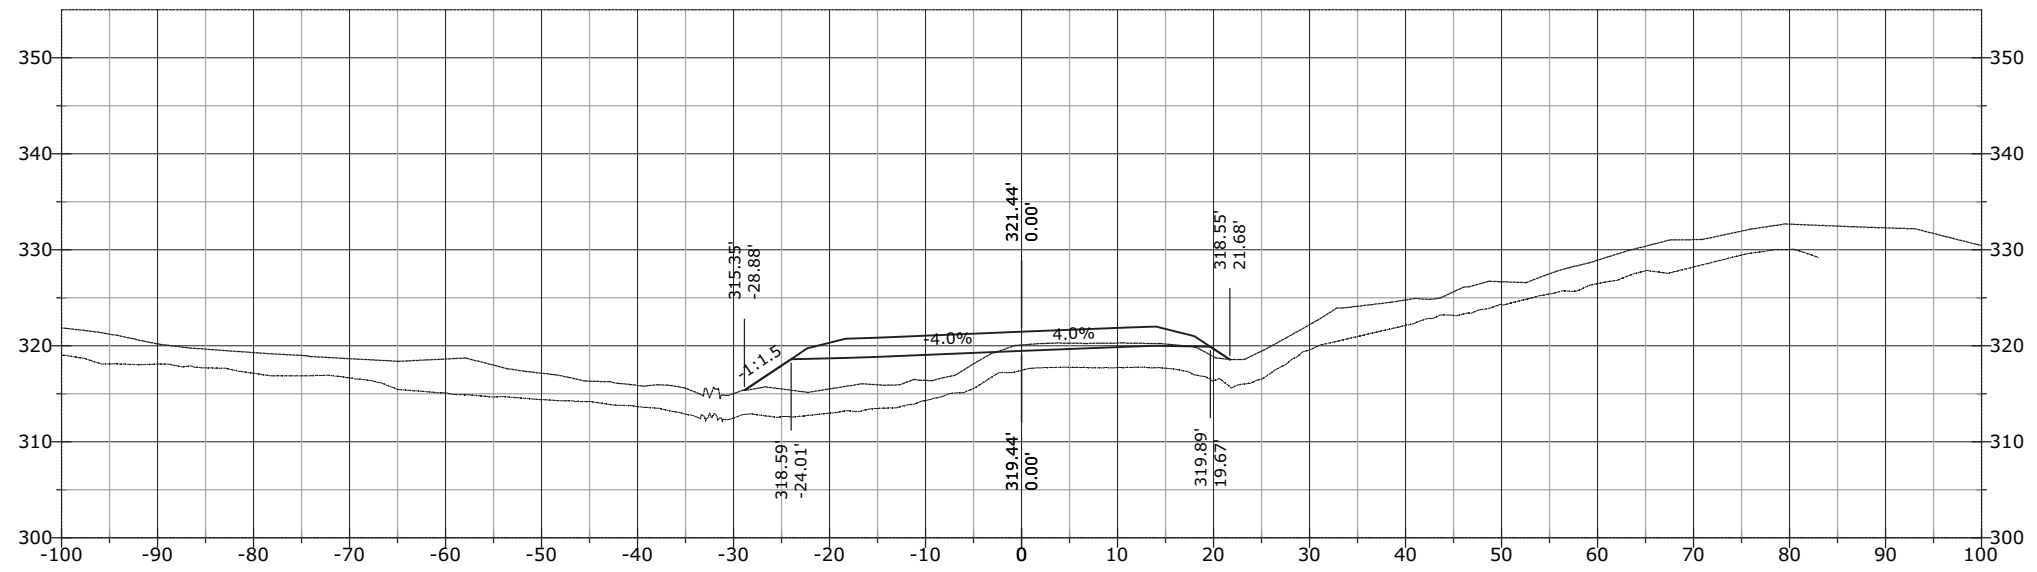


STATE	PROJECT	SHEET NUMBER
AK	AK PFH 43(10)	XS.1069

1249+97.46

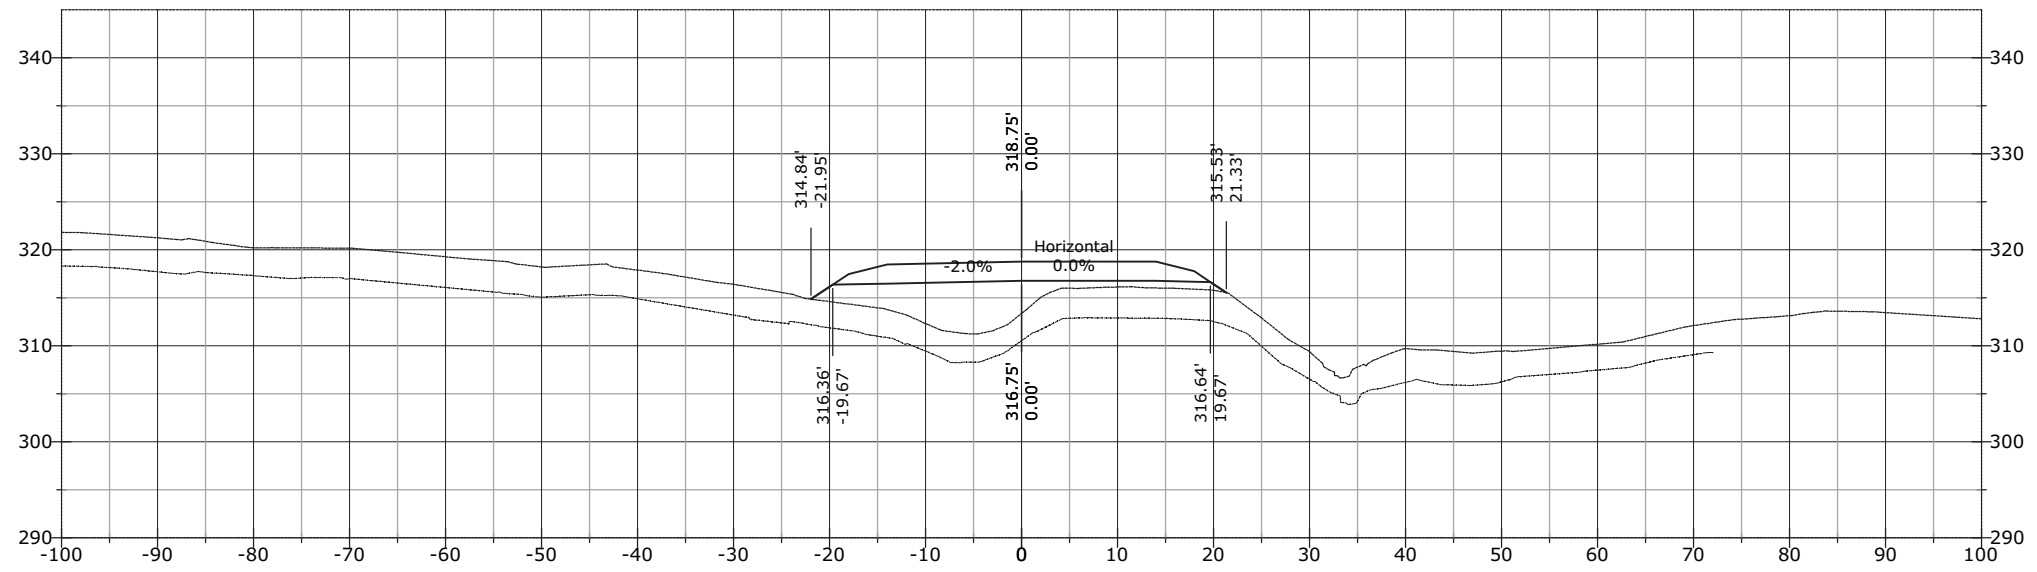


1249+56.13

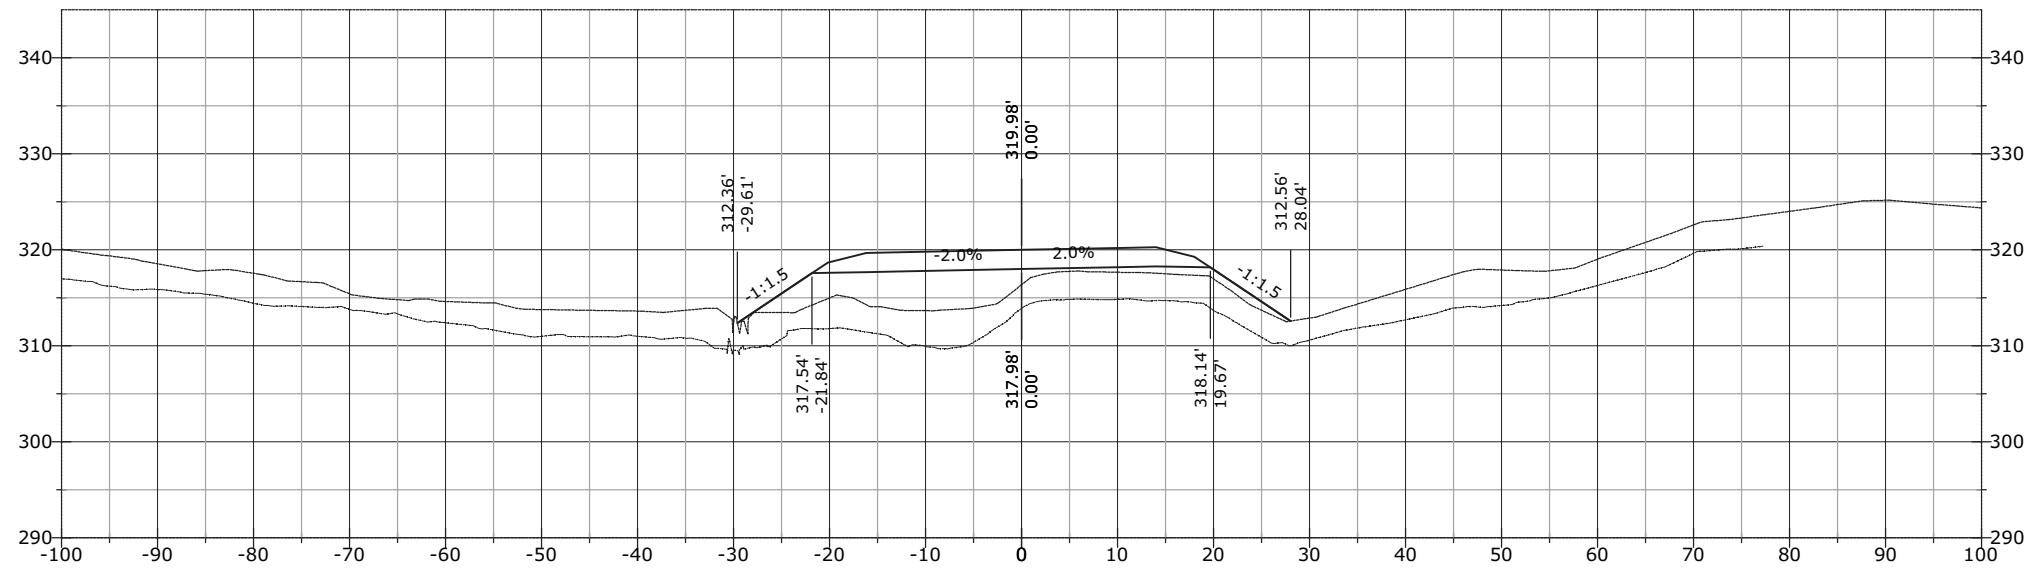


STATE	PROJECT	SHEET NUMBER
AK	AK PFH 43(10)	XS.1070

1250+38.79

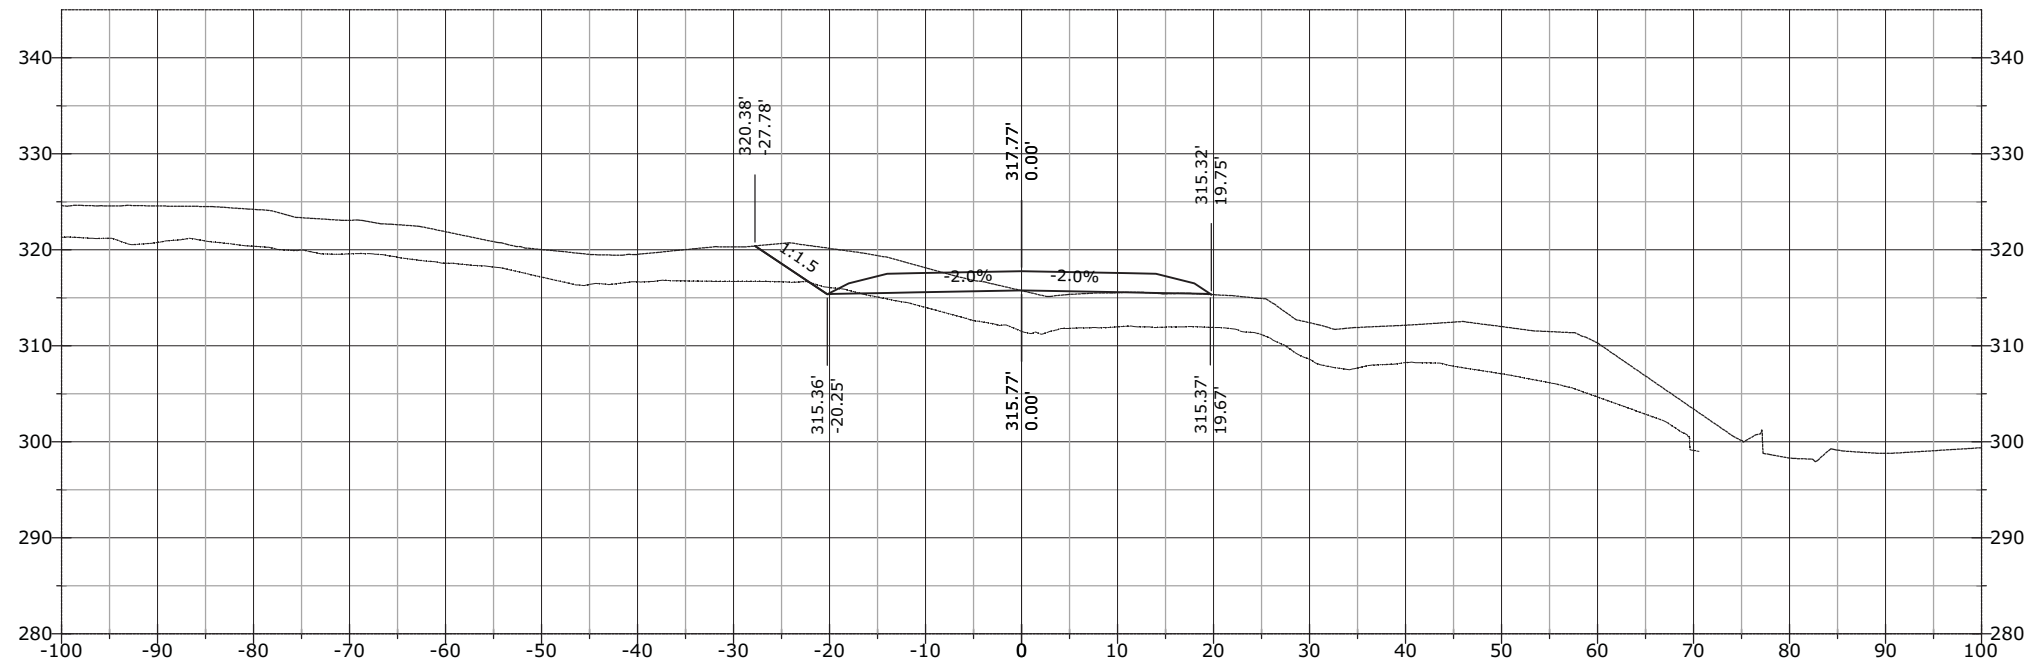


1250+00.00

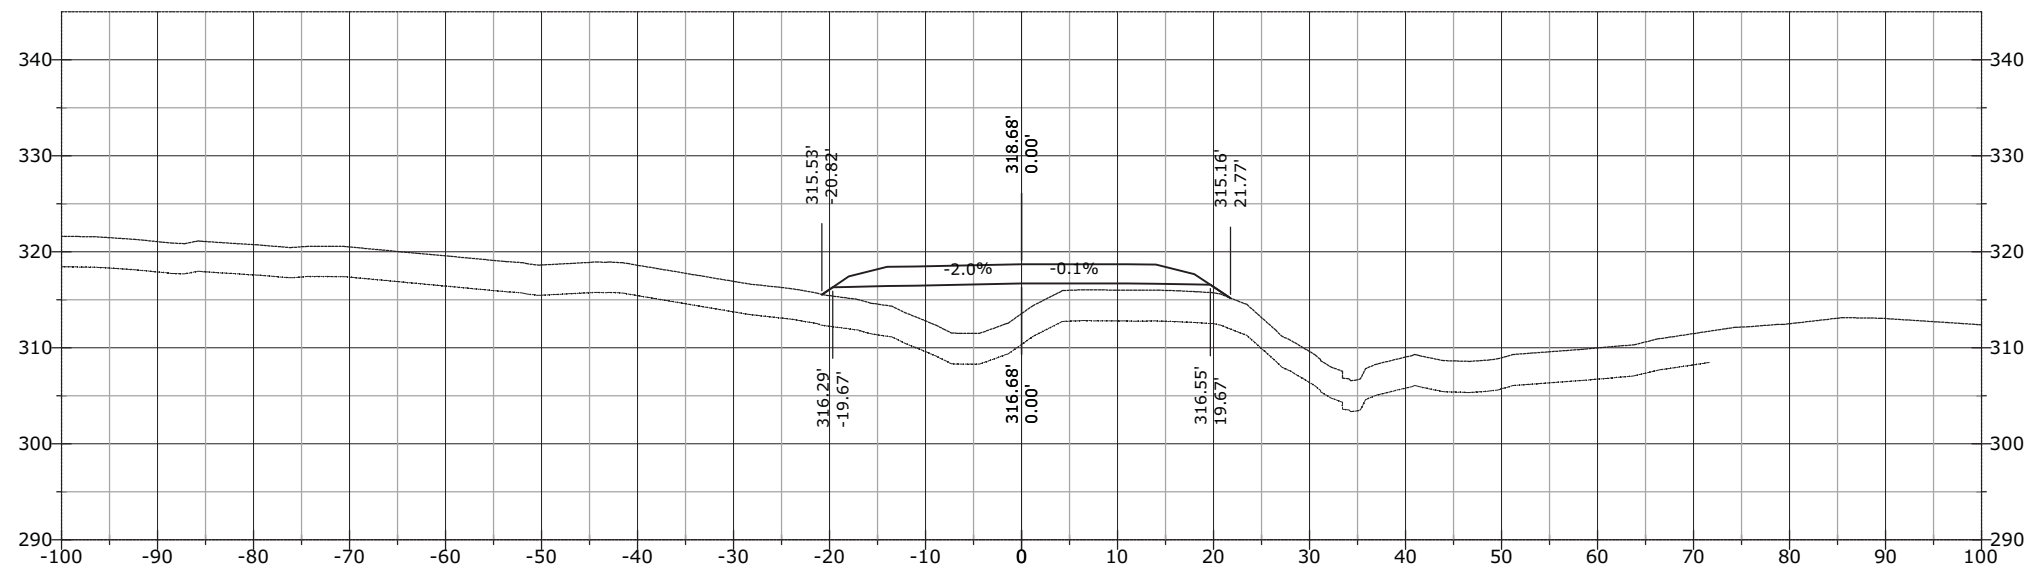


STATE	PROJECT	SHEET NUMBER
AK	AK PFH 43(10)	XS.1071

1251+00.00

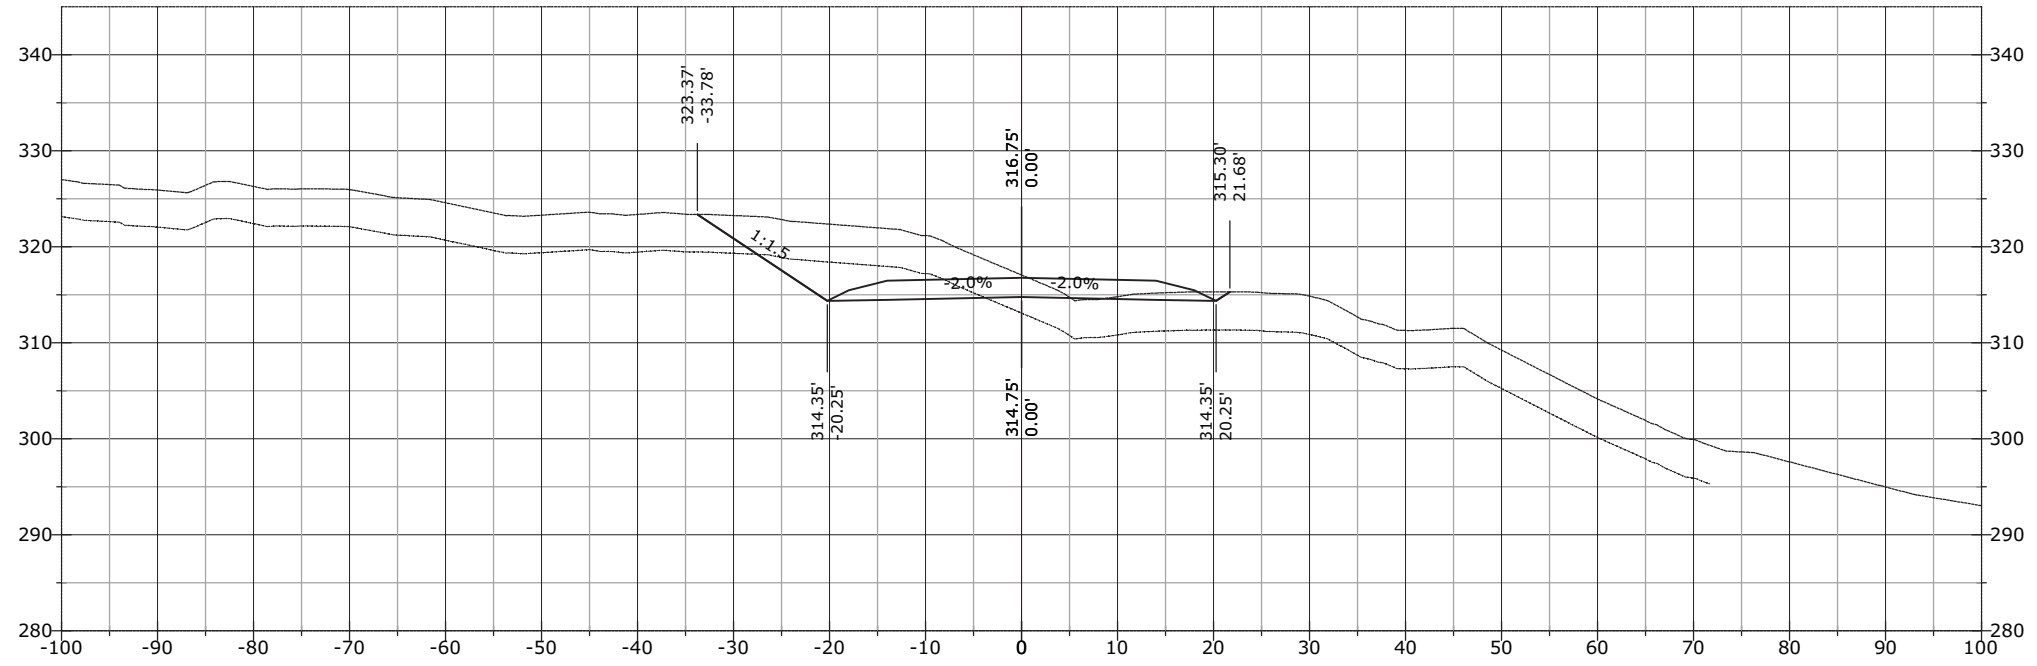


1250+50.00

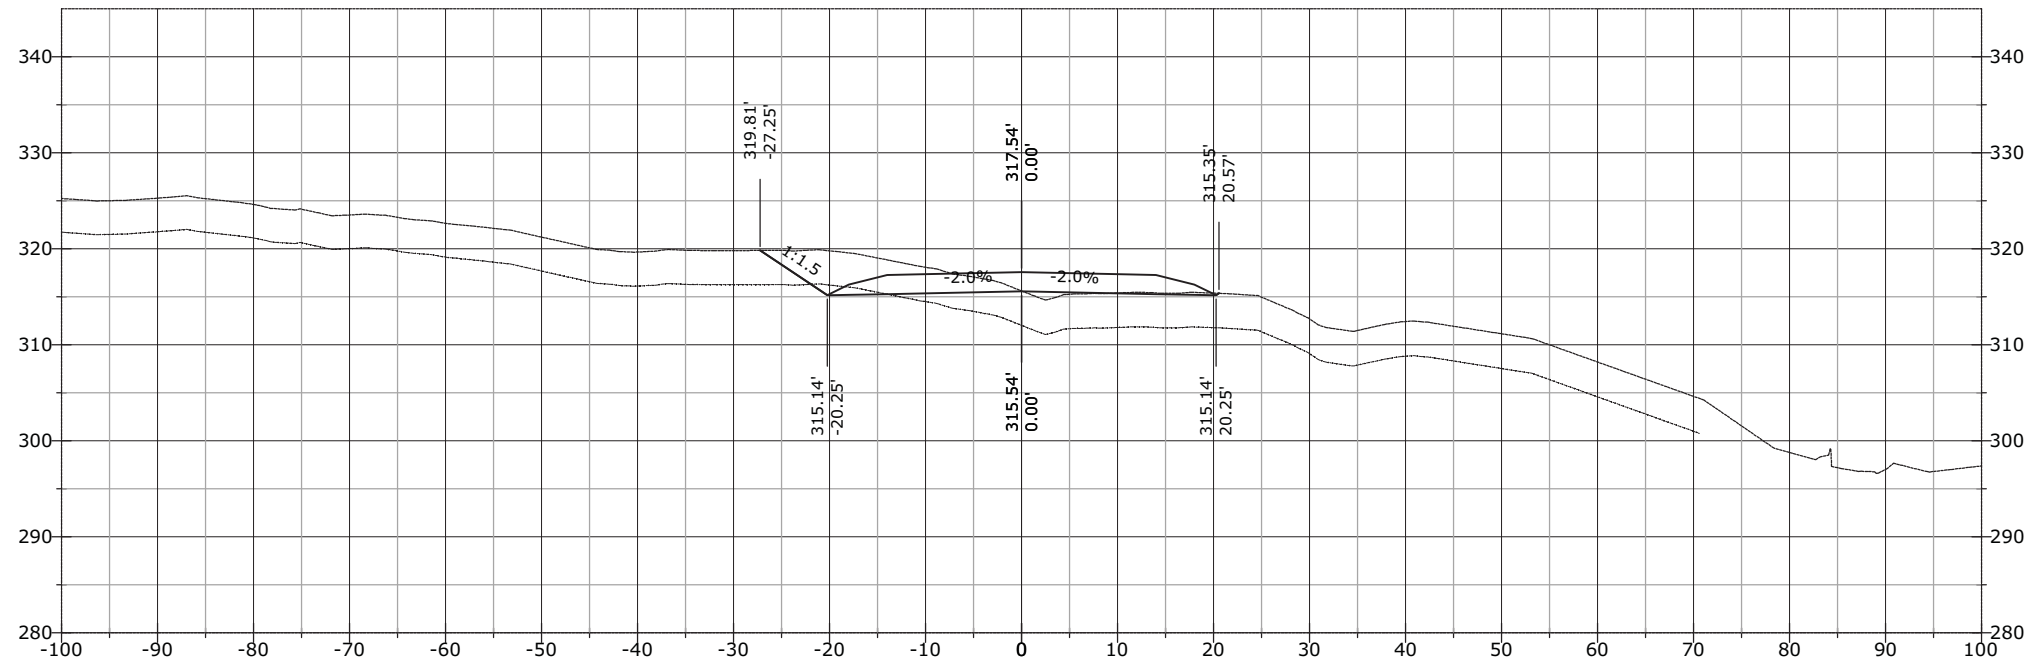


STATE	PROJECT	SHEET NUMBER
AK	AK PFH 43(10)	XS.1072

1251+50.00

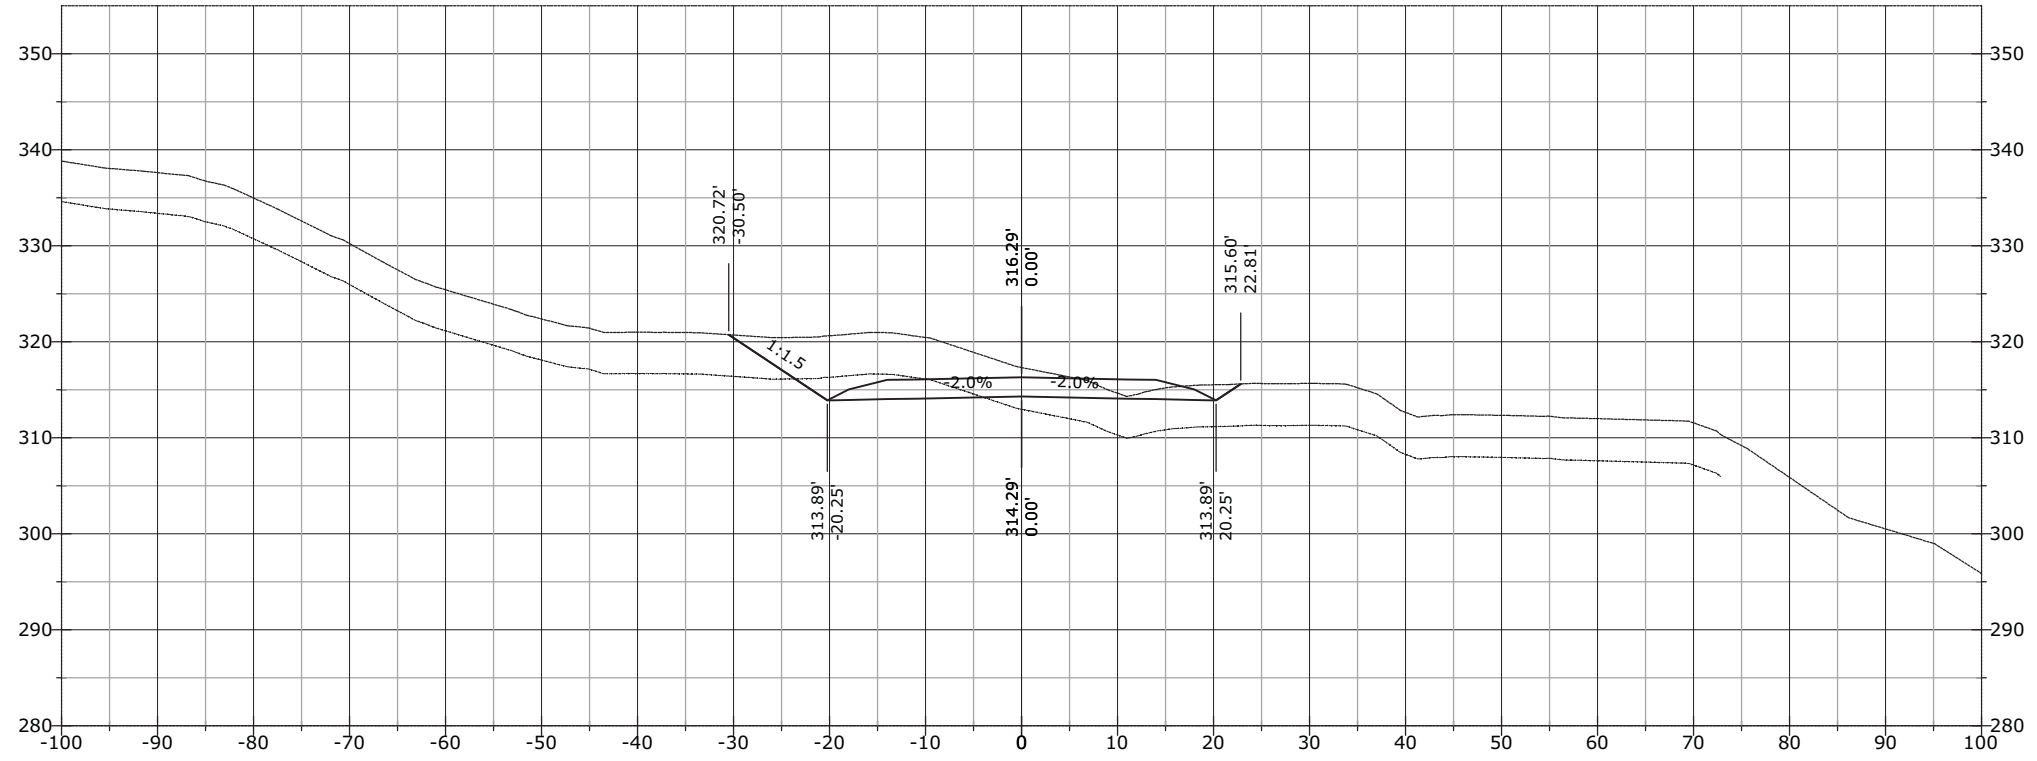


1251+31.67

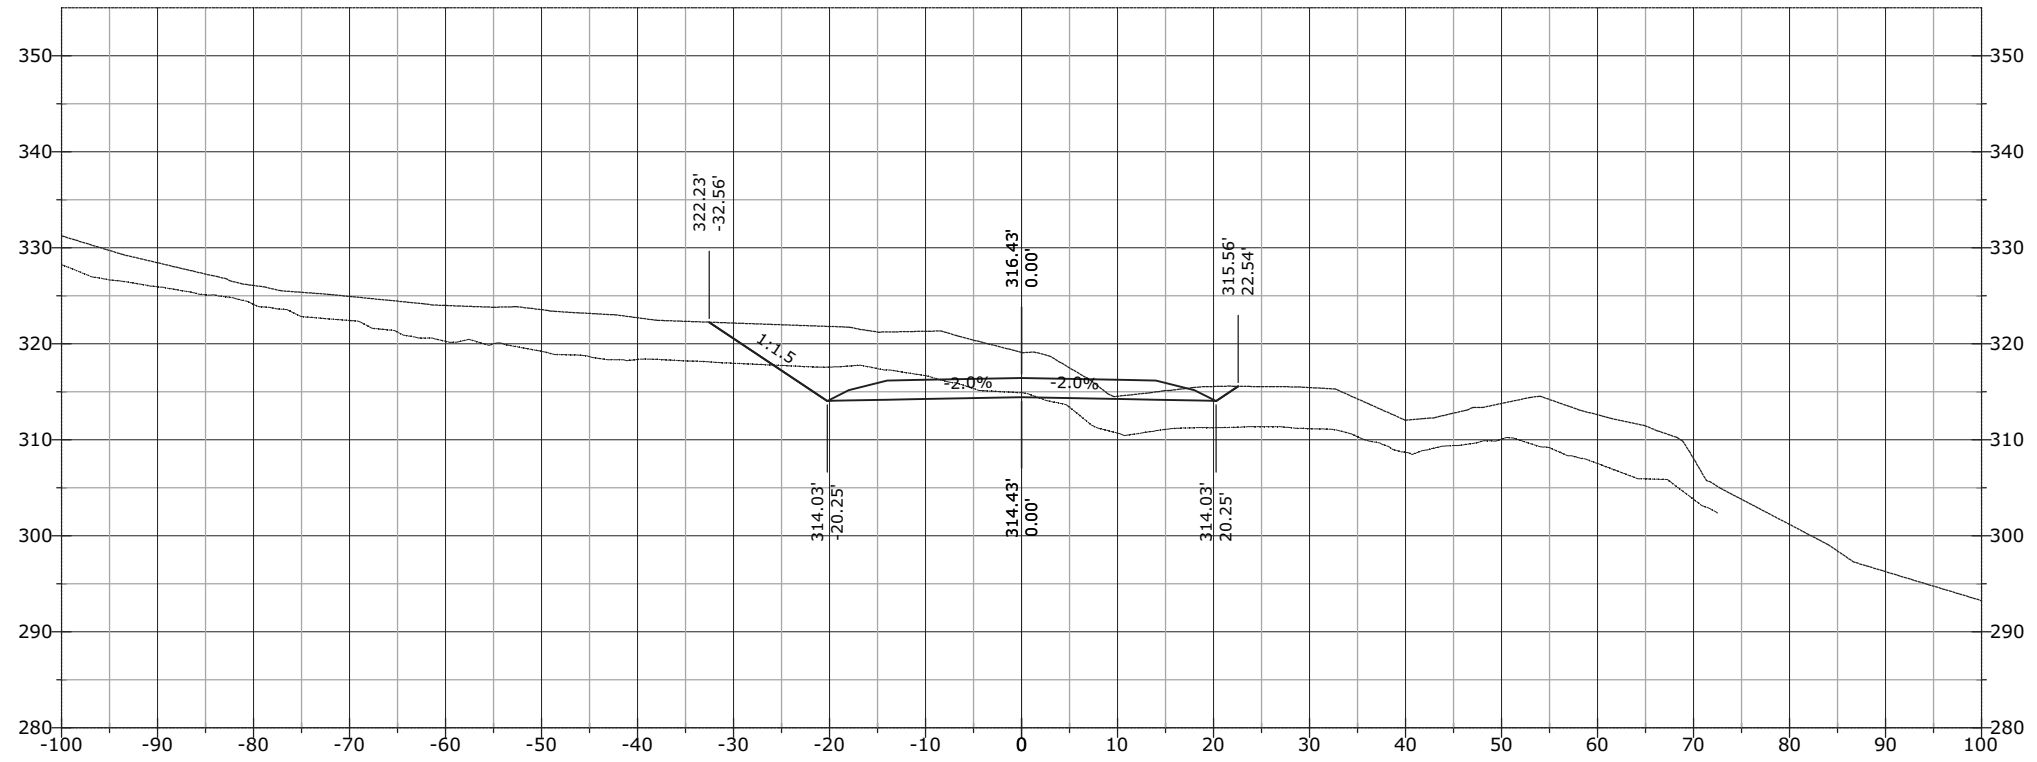


STATE	PROJECT	SHEET NUMBER
AK	AK PFH 43(10)	XS.1073

1252+00.00

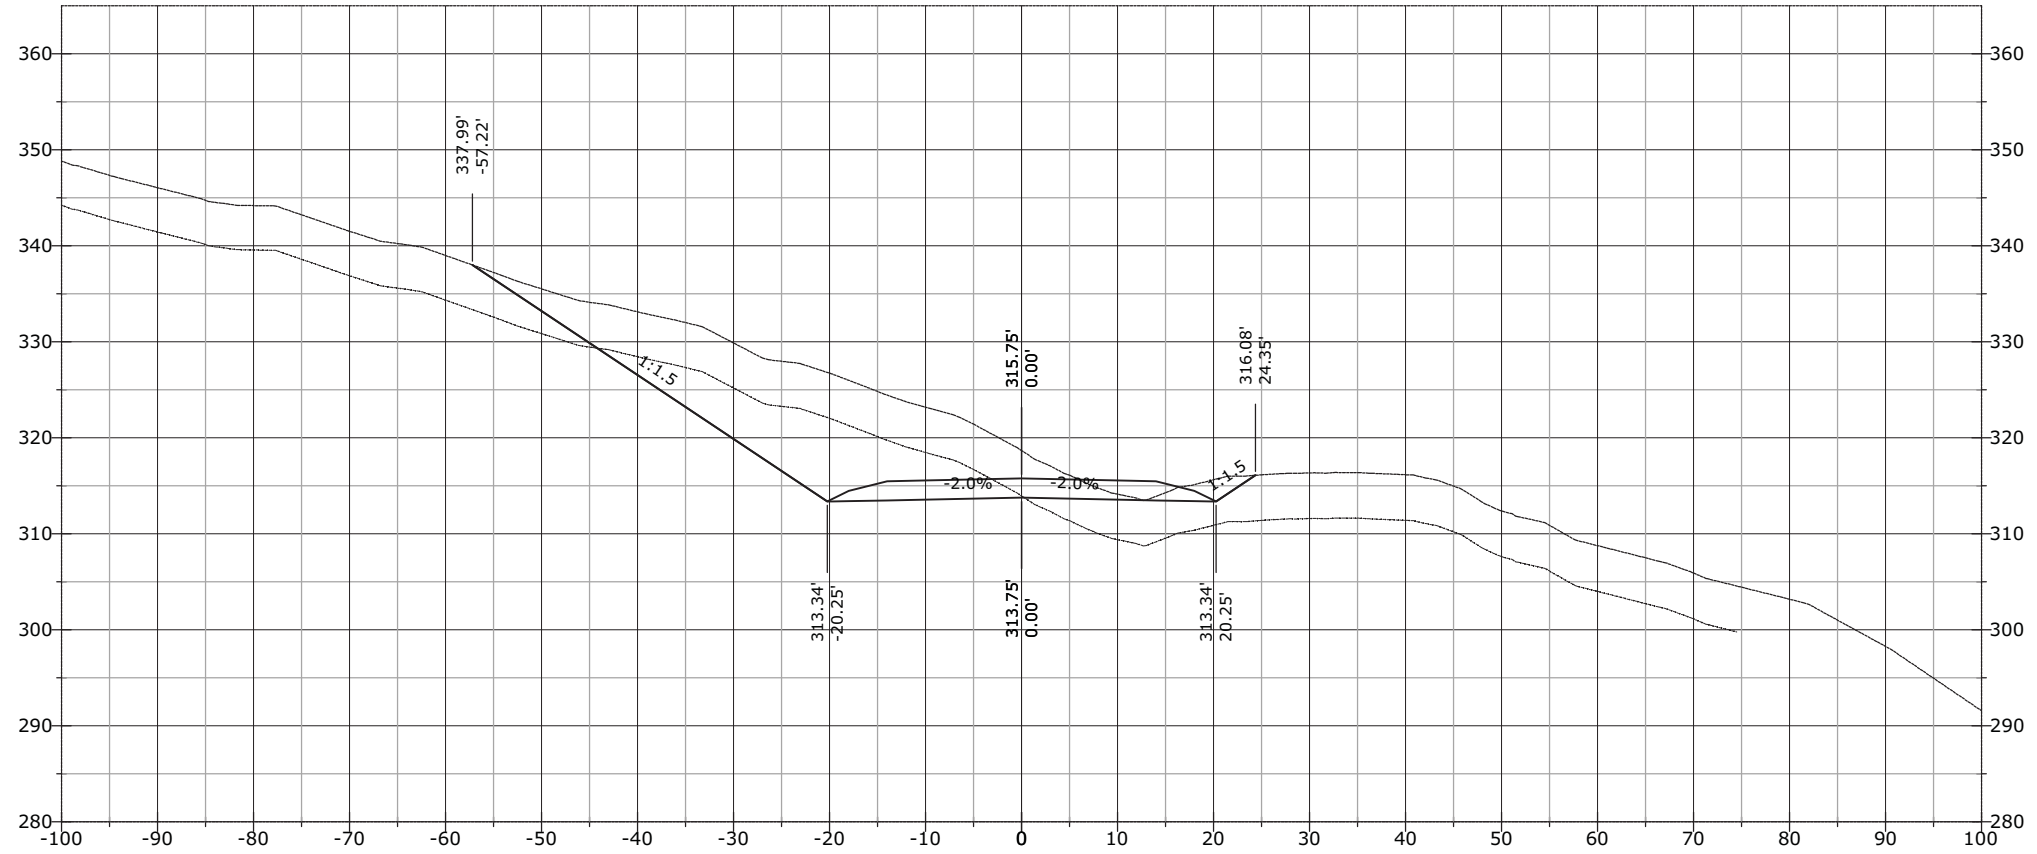


1251+62.70

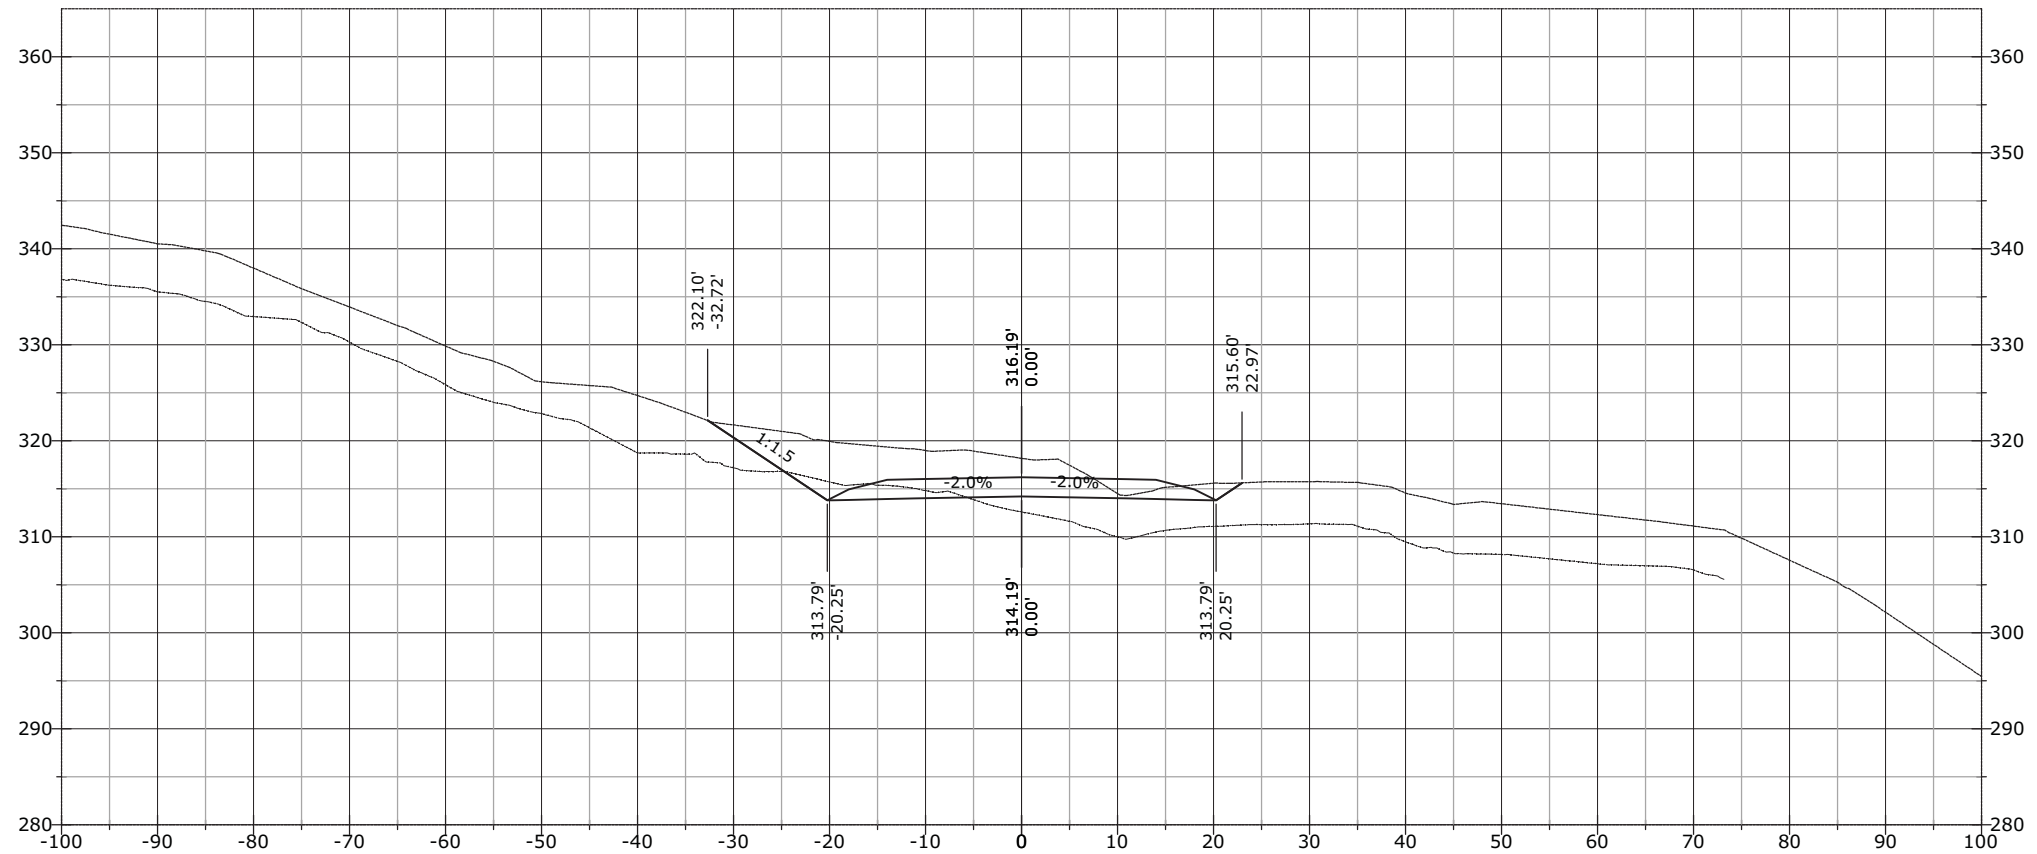


STATE	PROJECT	SHEET NUMBER
AK	AK PFH 43(10)	XS.1074

1253+00.00

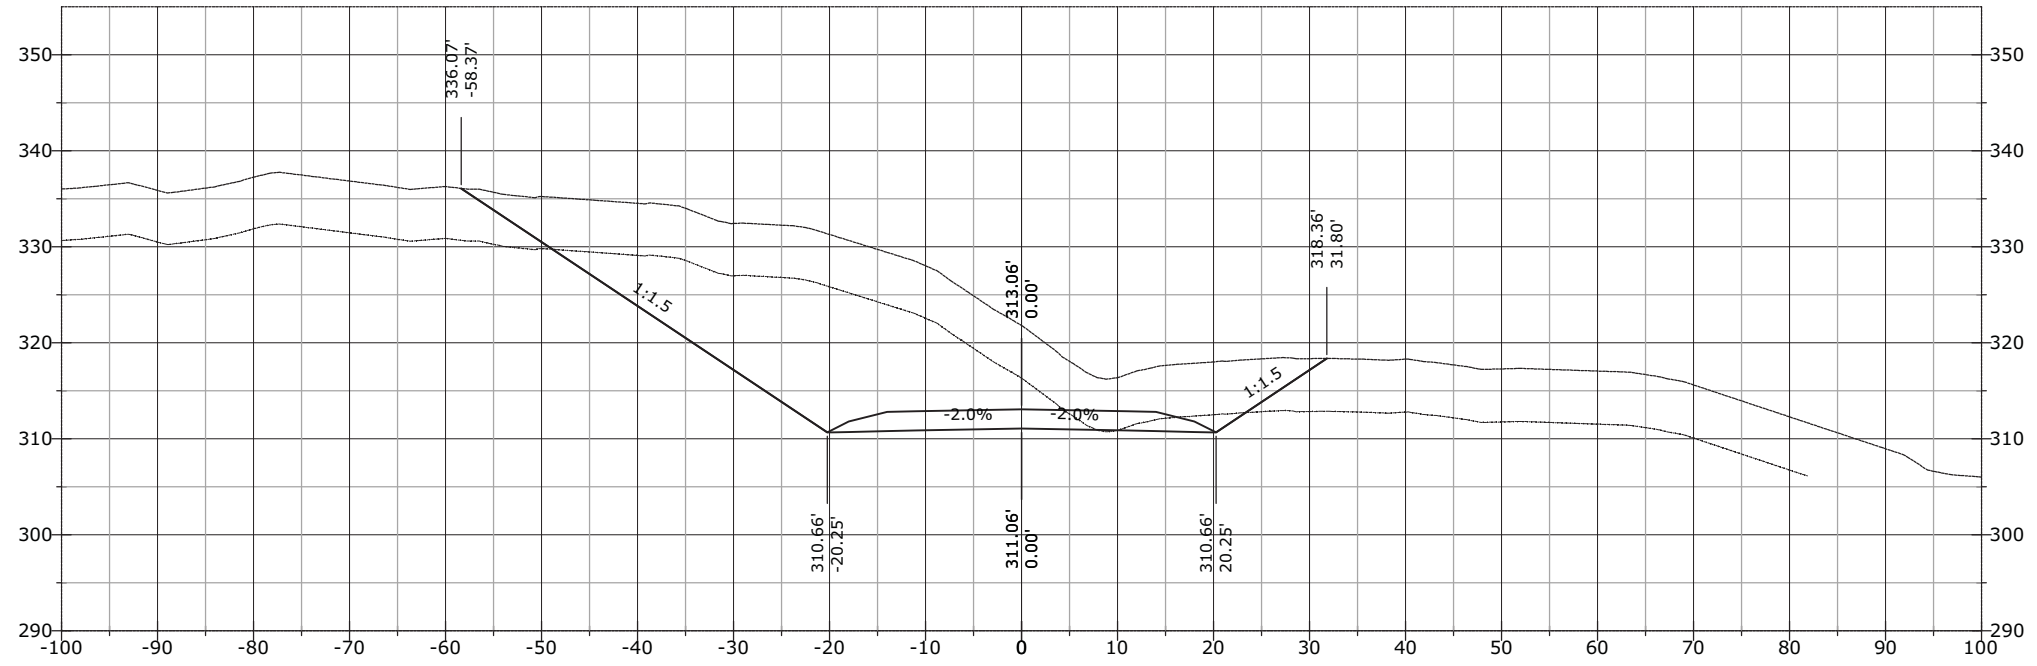


1252+50.00

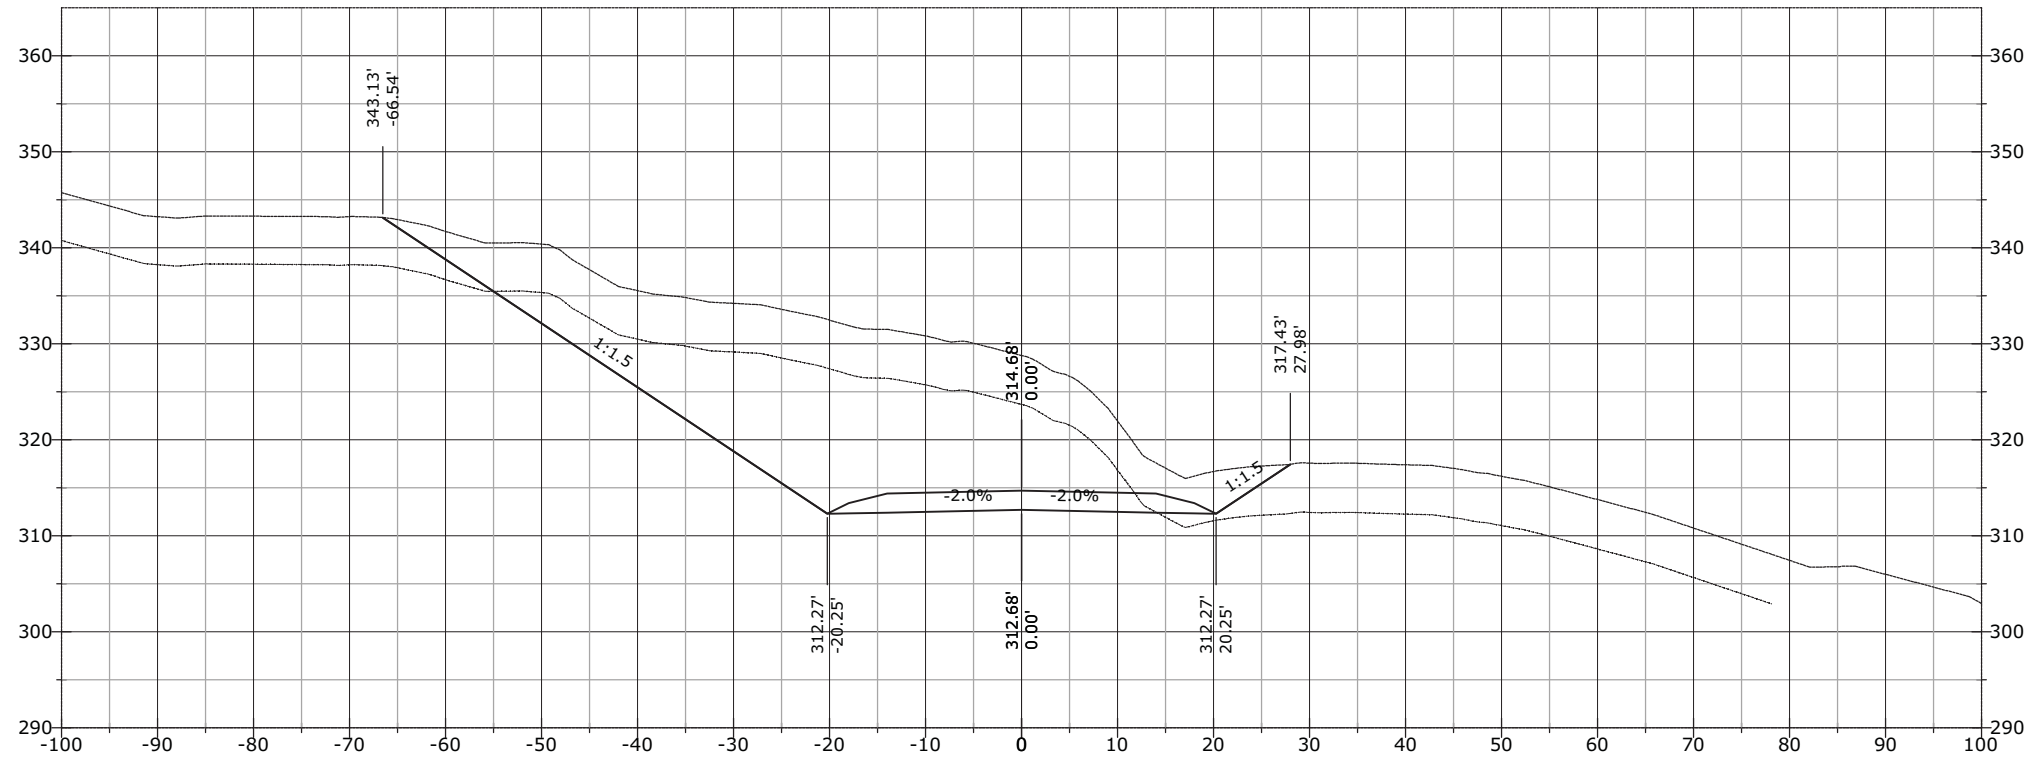


STATE	PROJECT	SHEET NUMBER
AK	AK PFH 43(10)	XS.1075

1254+00.00

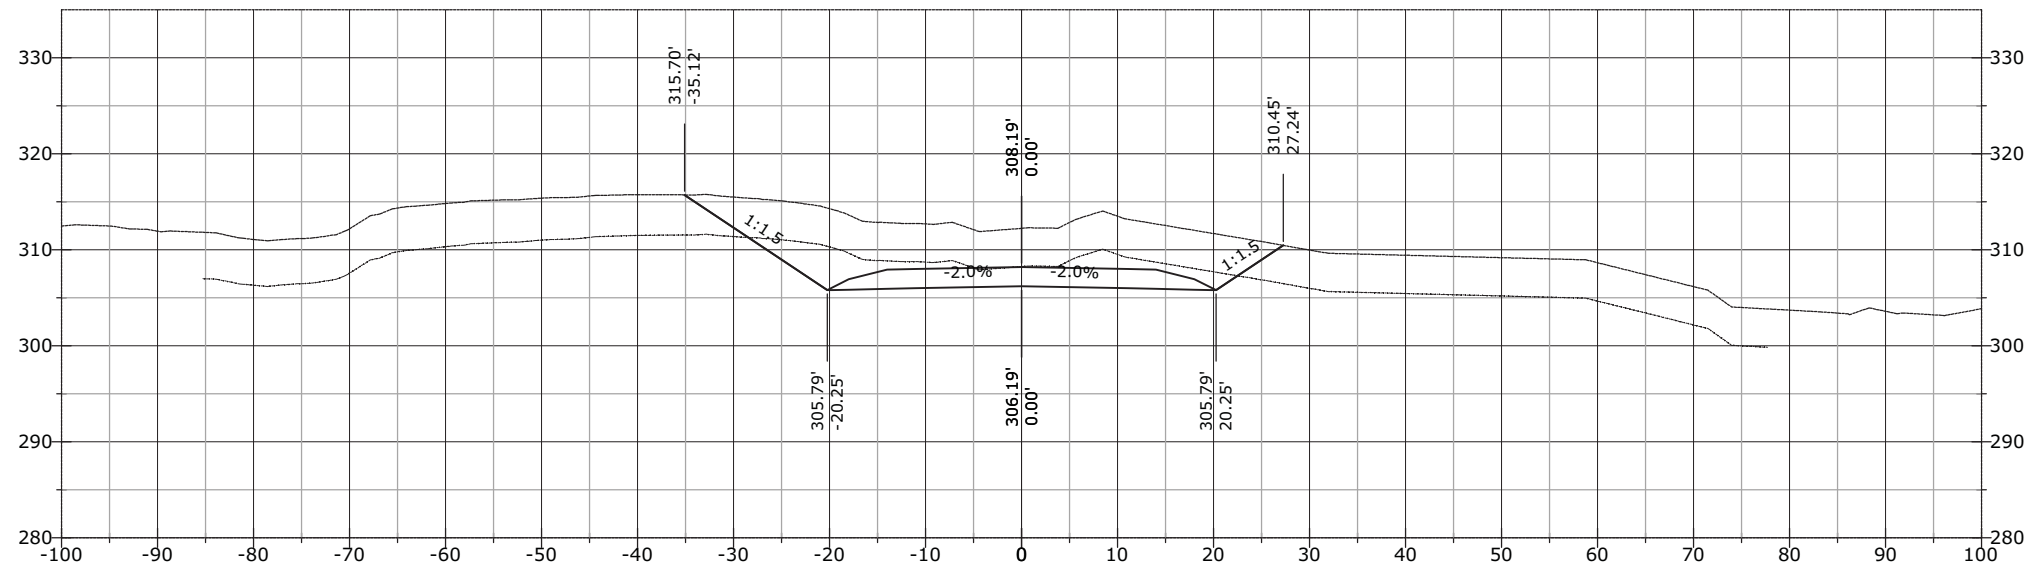


1253+50.00

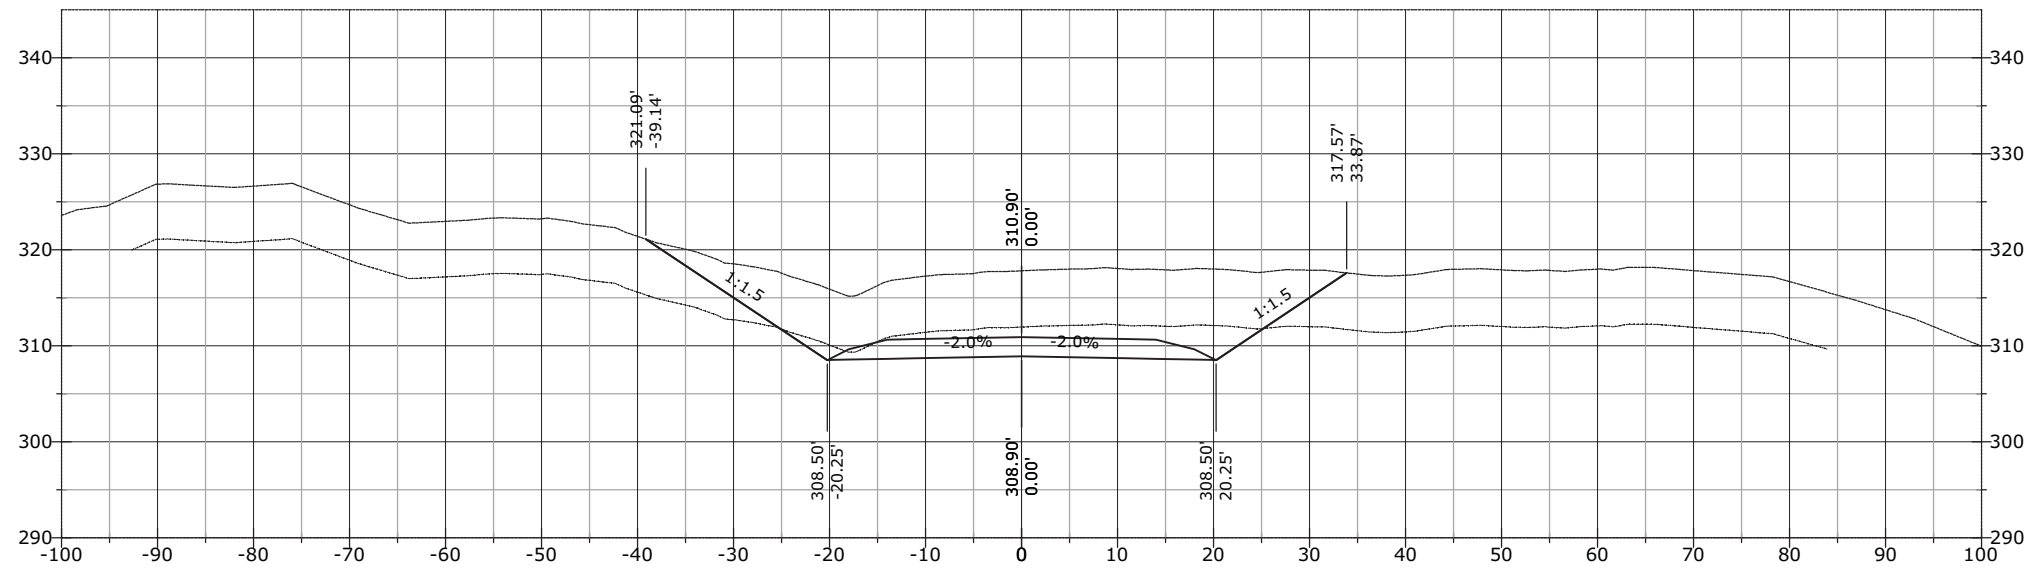


STATE	PROJECT	SHEET NUMBER
AK	AK PFH 43(10)	XS.1076

1254+50.00

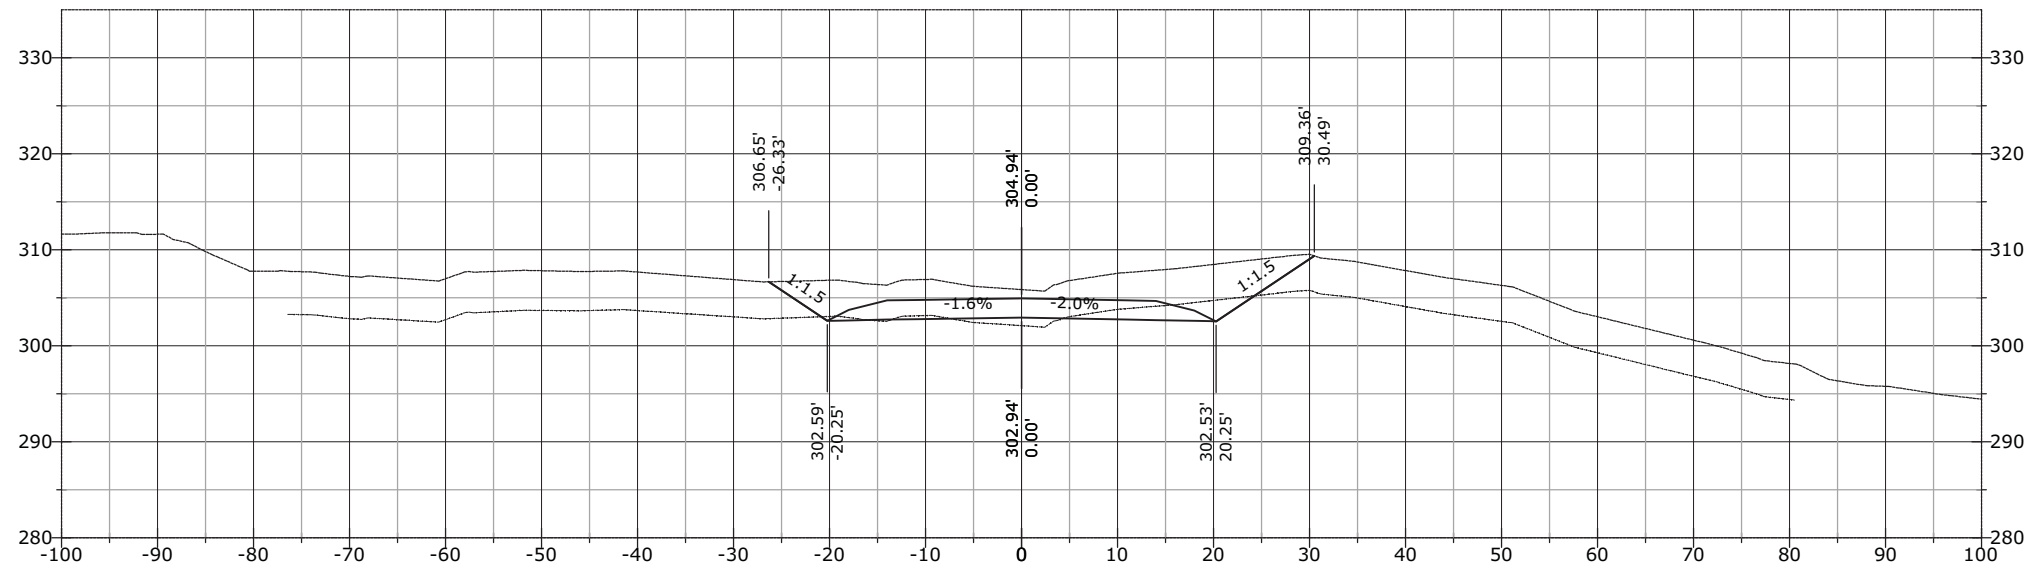


1254+41.27

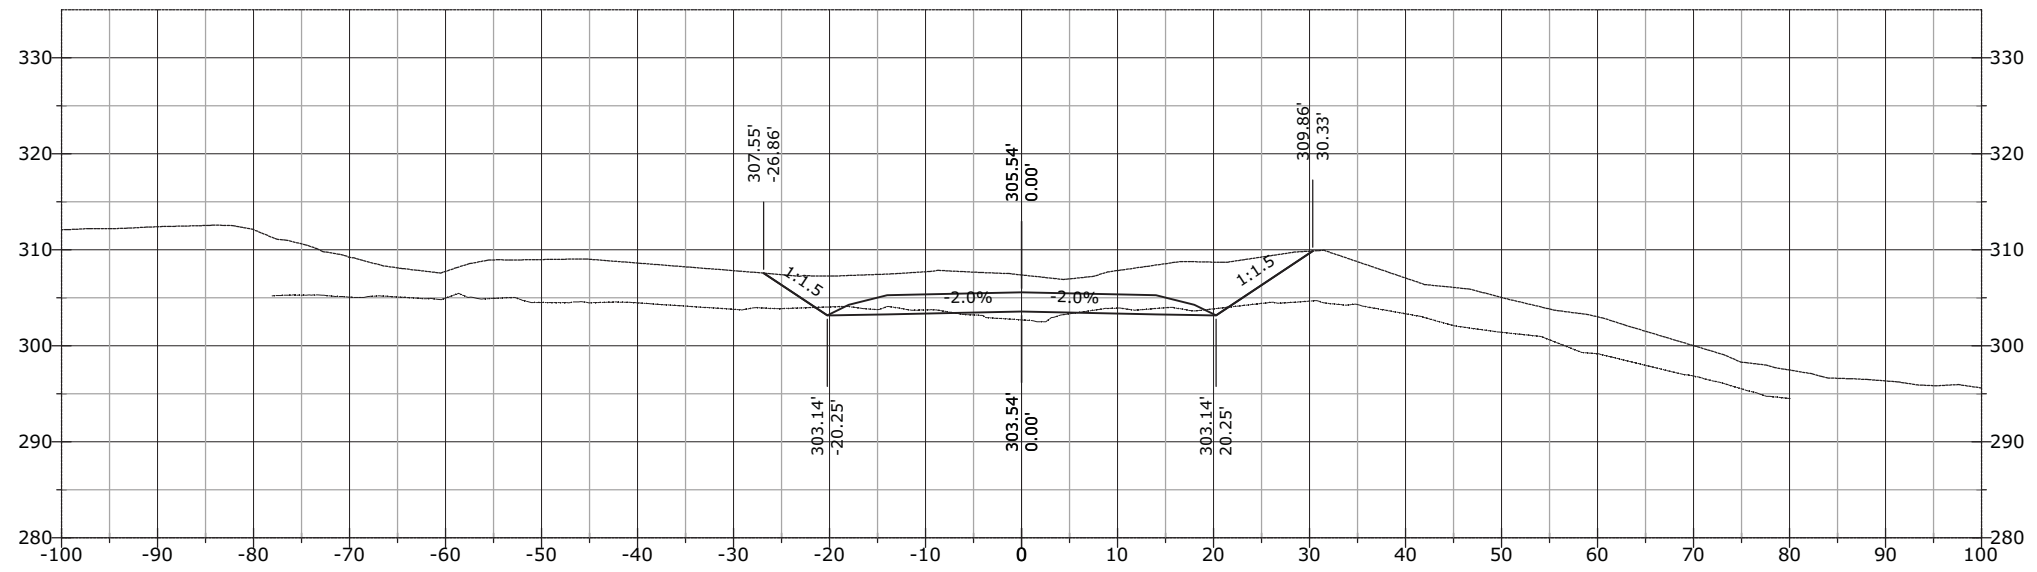


STATE	PROJECT	SHEET NUMBER
AK	AK PFH 43(10)	XS.1077


1255+00.00

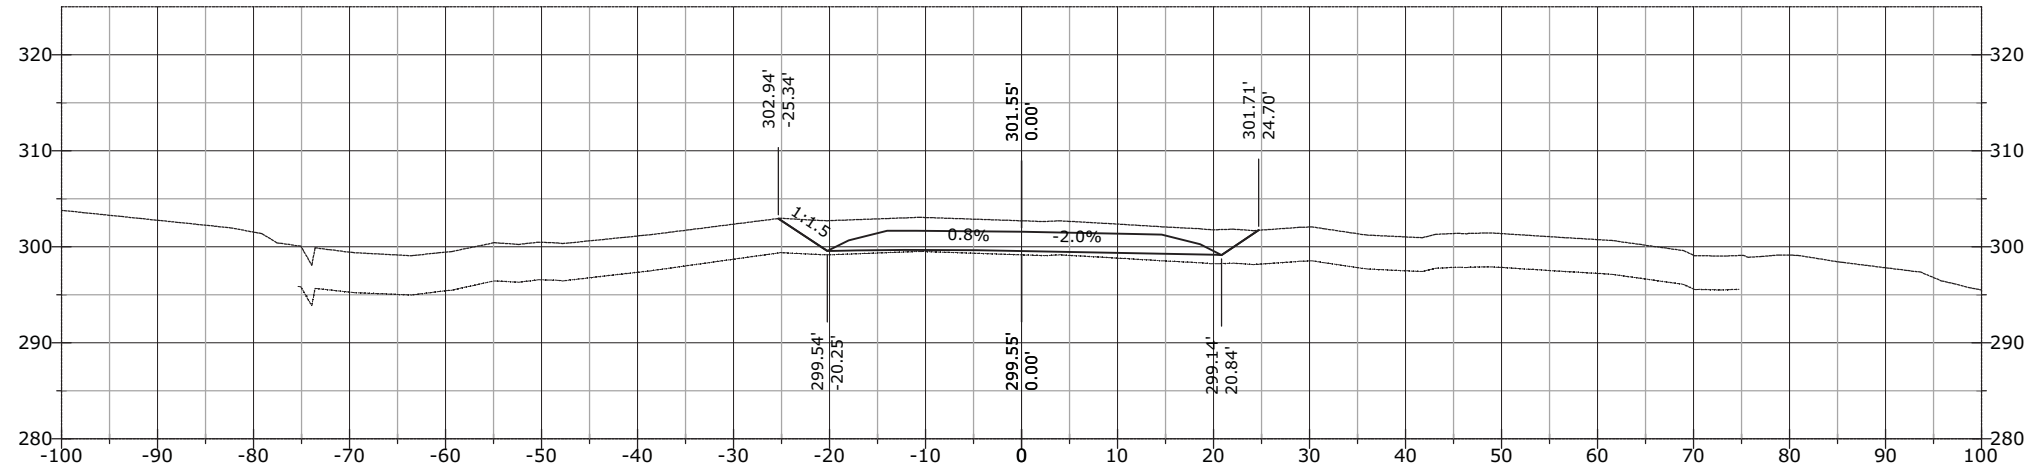

1254+82.81

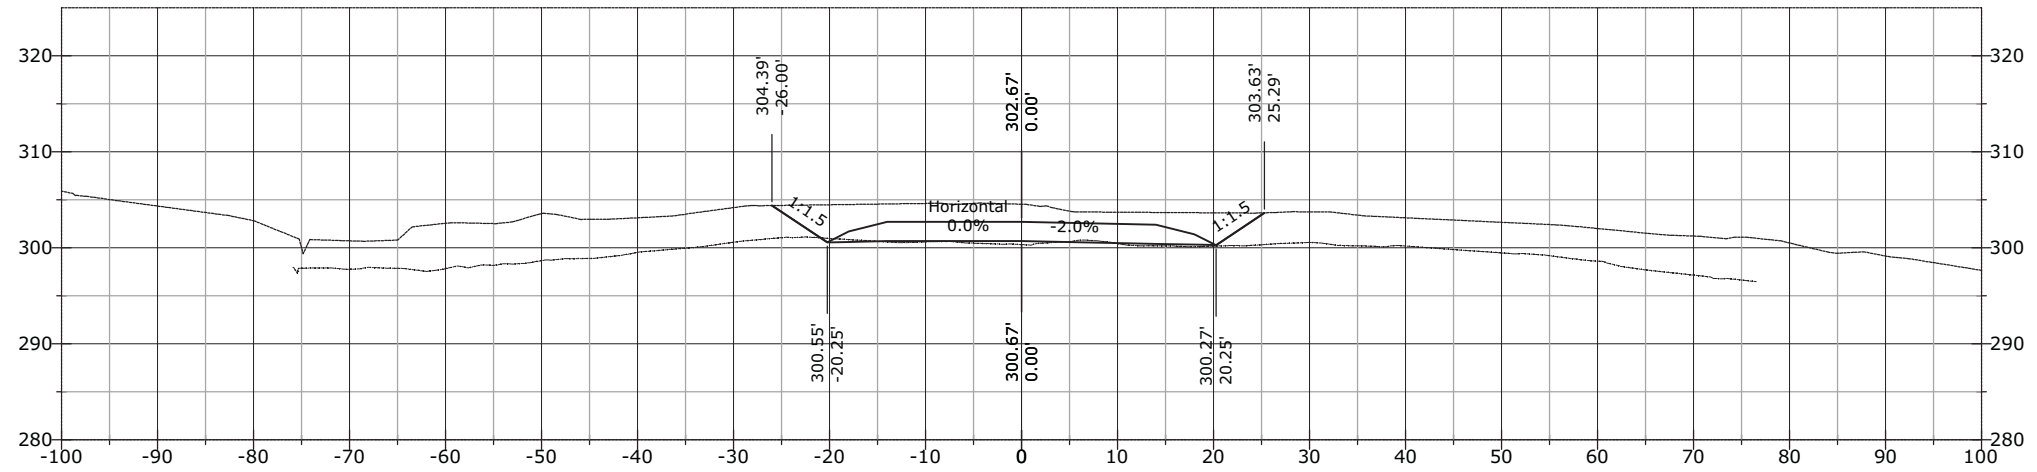


1254+52.70

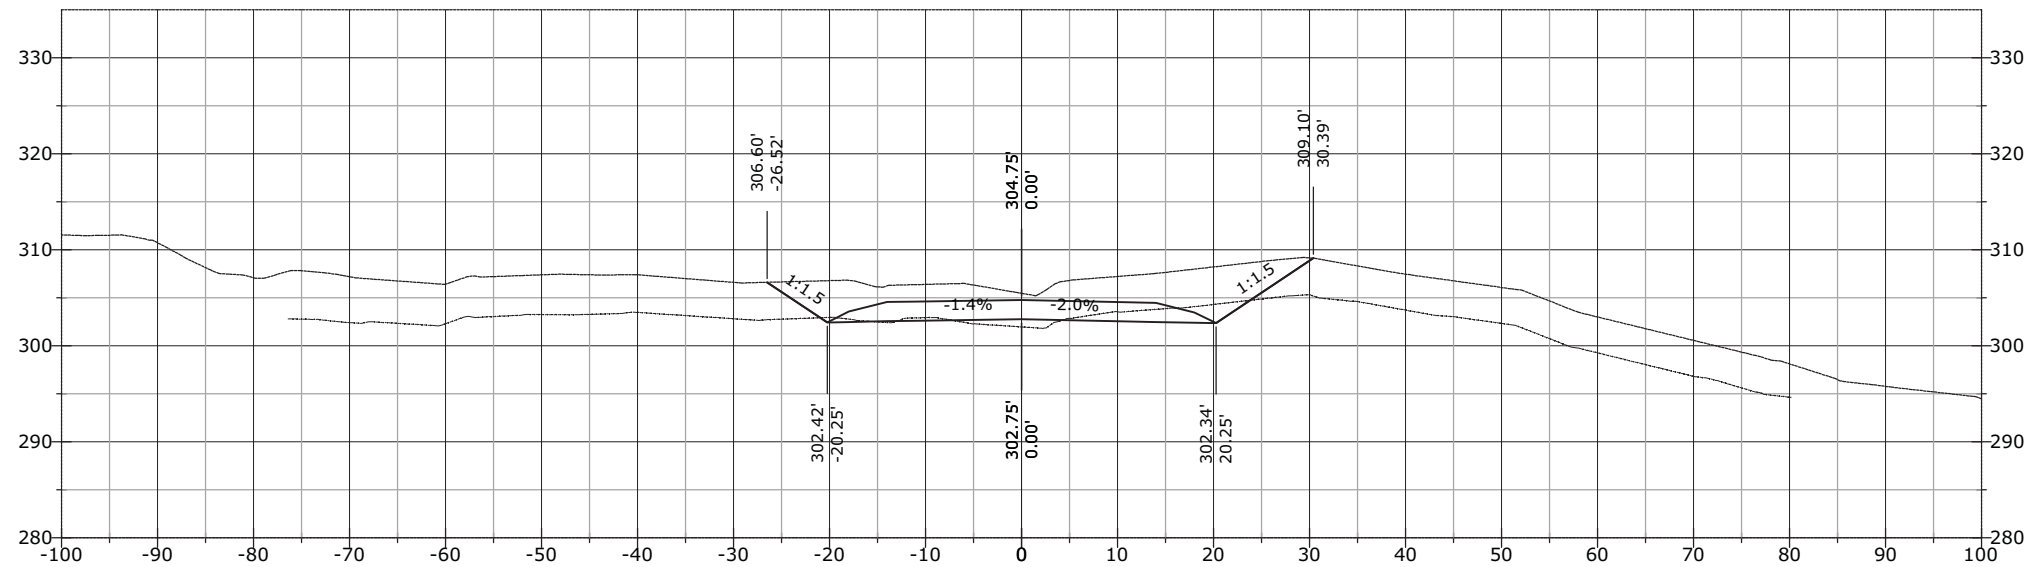


STATE	PROJECT	SHEET NUMBER
AK	AK PFH 43(10)	XS.1078


1255+54.81

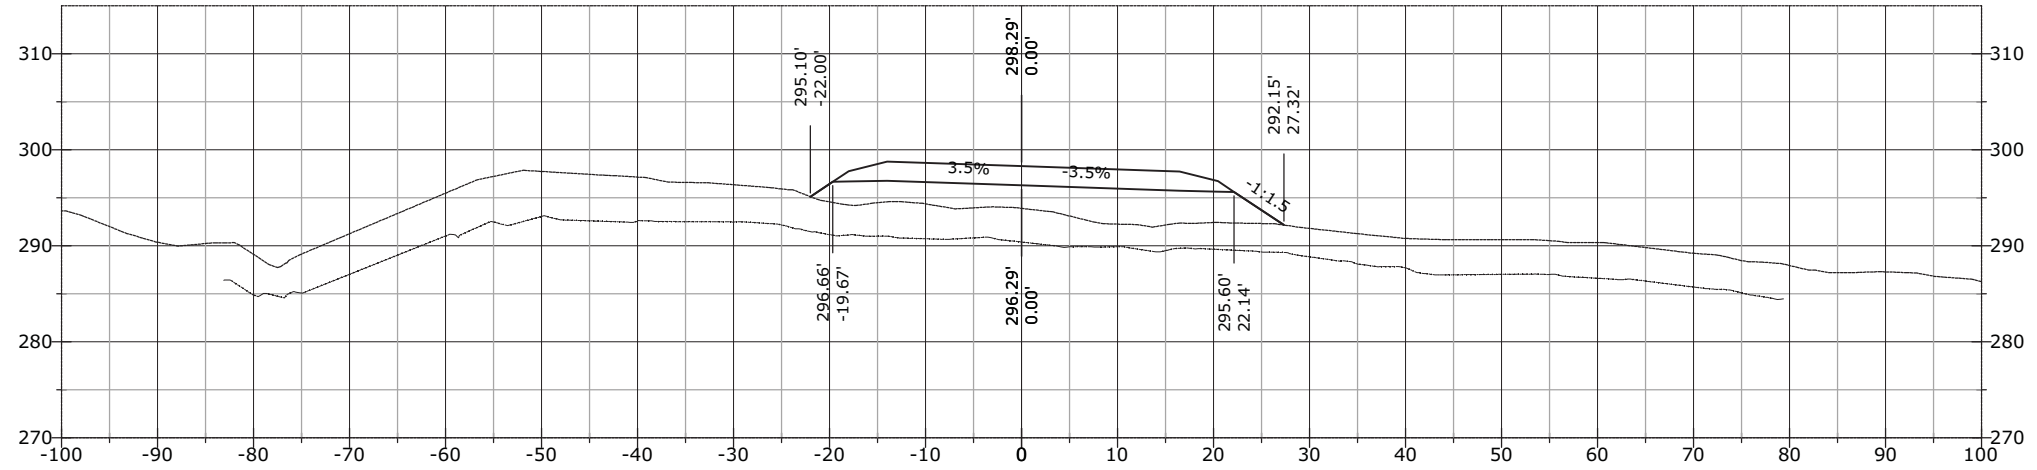

1255+50.00

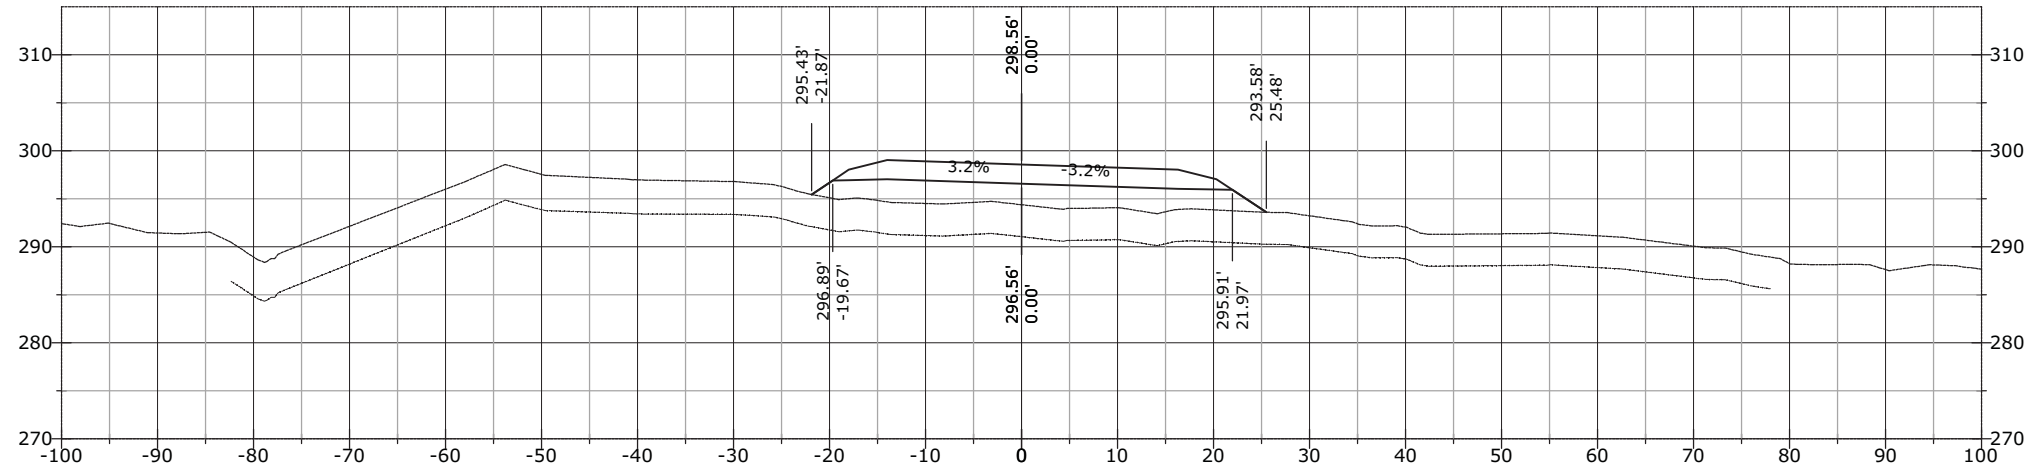


1255+24.35

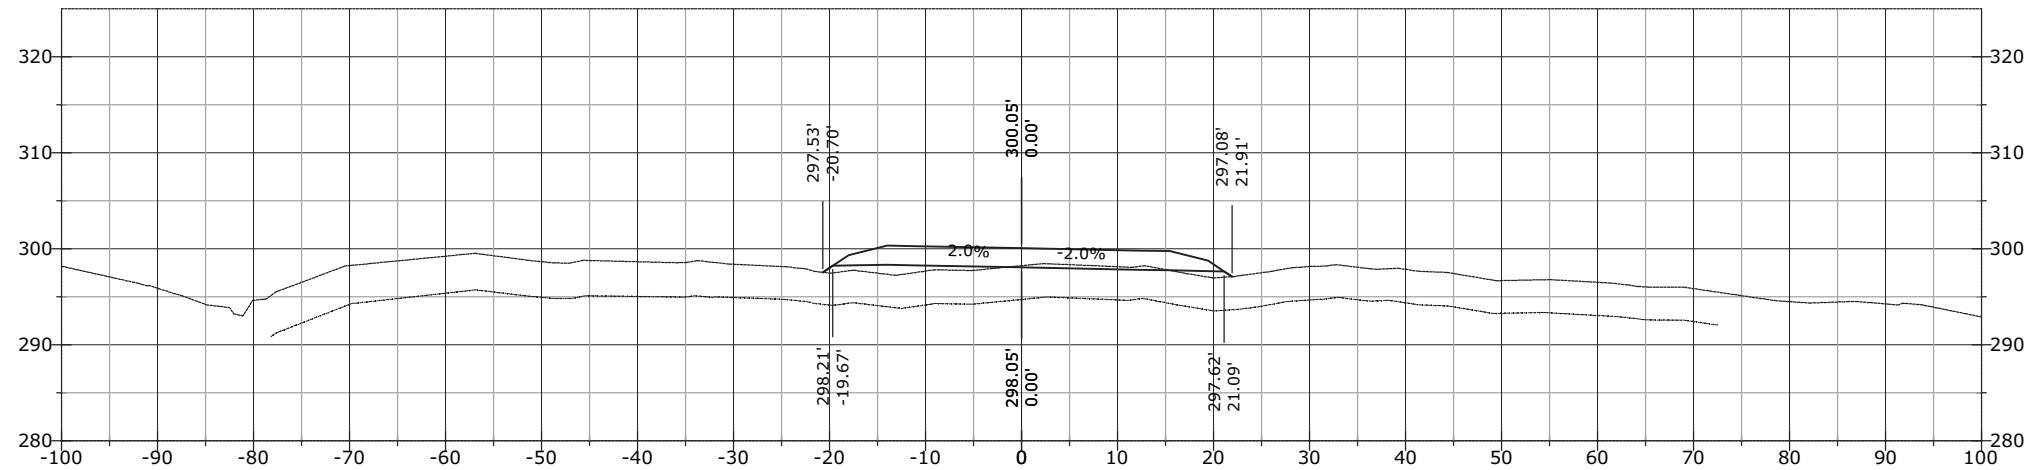


STATE	PROJECT	SHEET NUMBER
AK	AK PFH 43(10)	XS.1079


1256+00.00

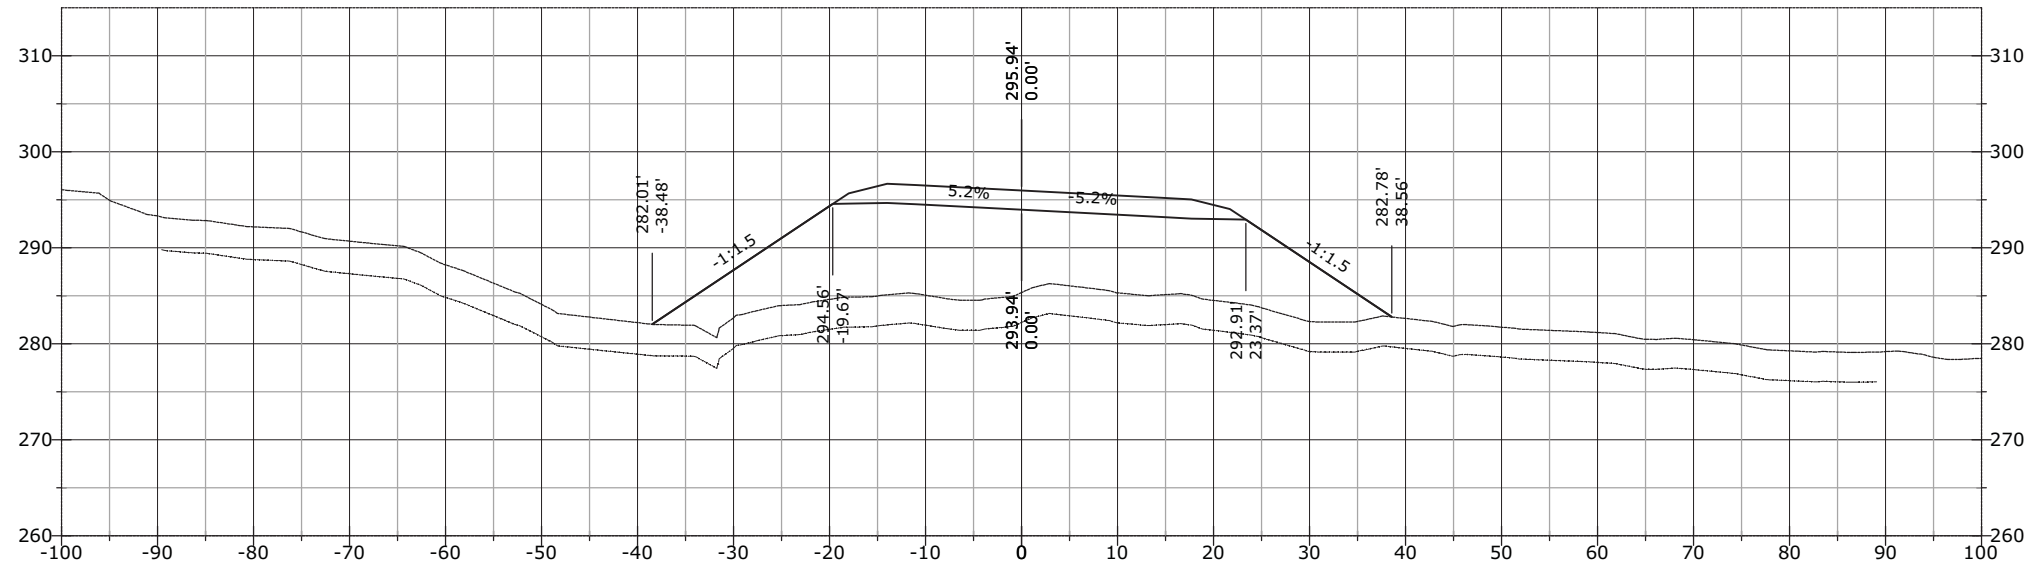

1255+90.81

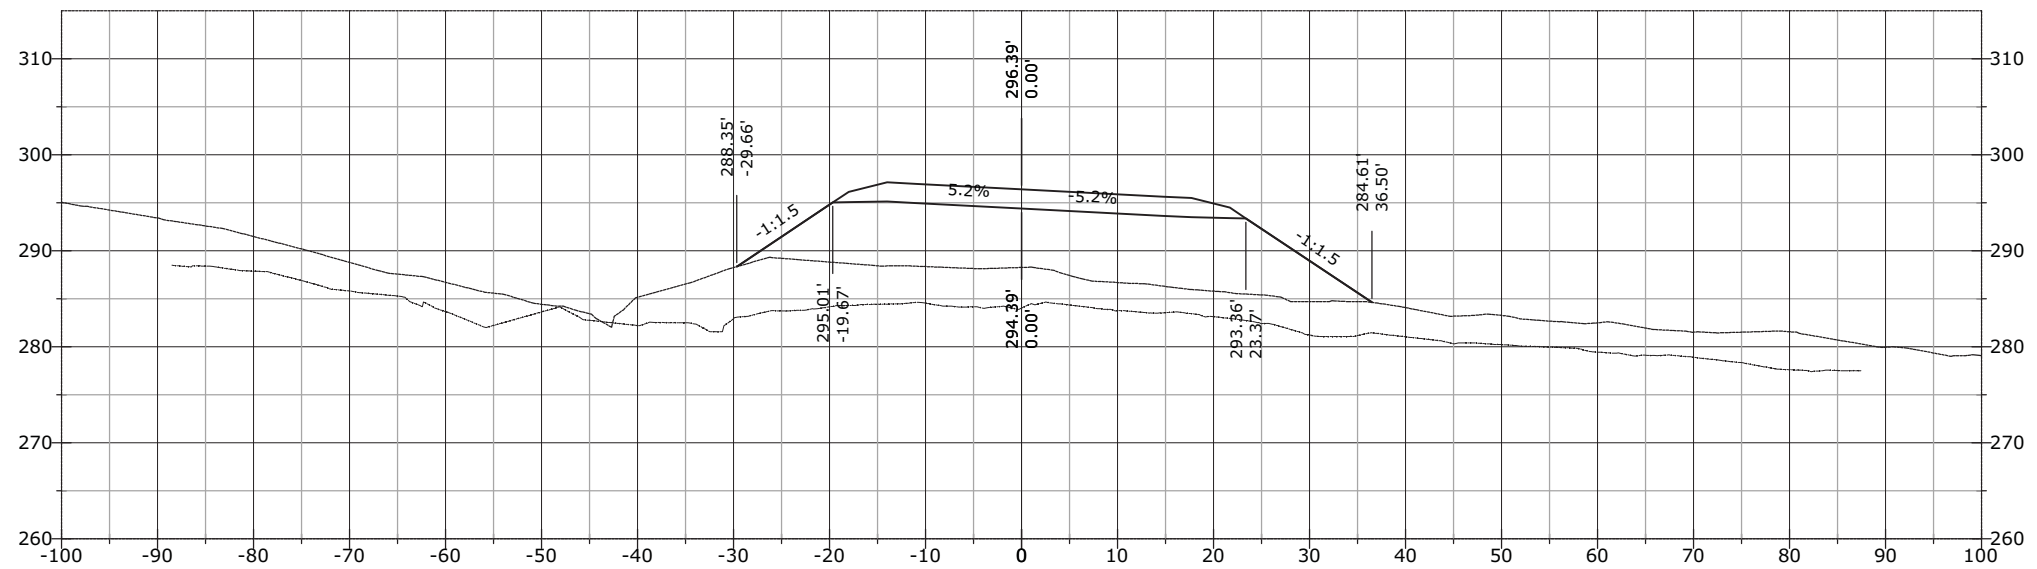


1255+72.71

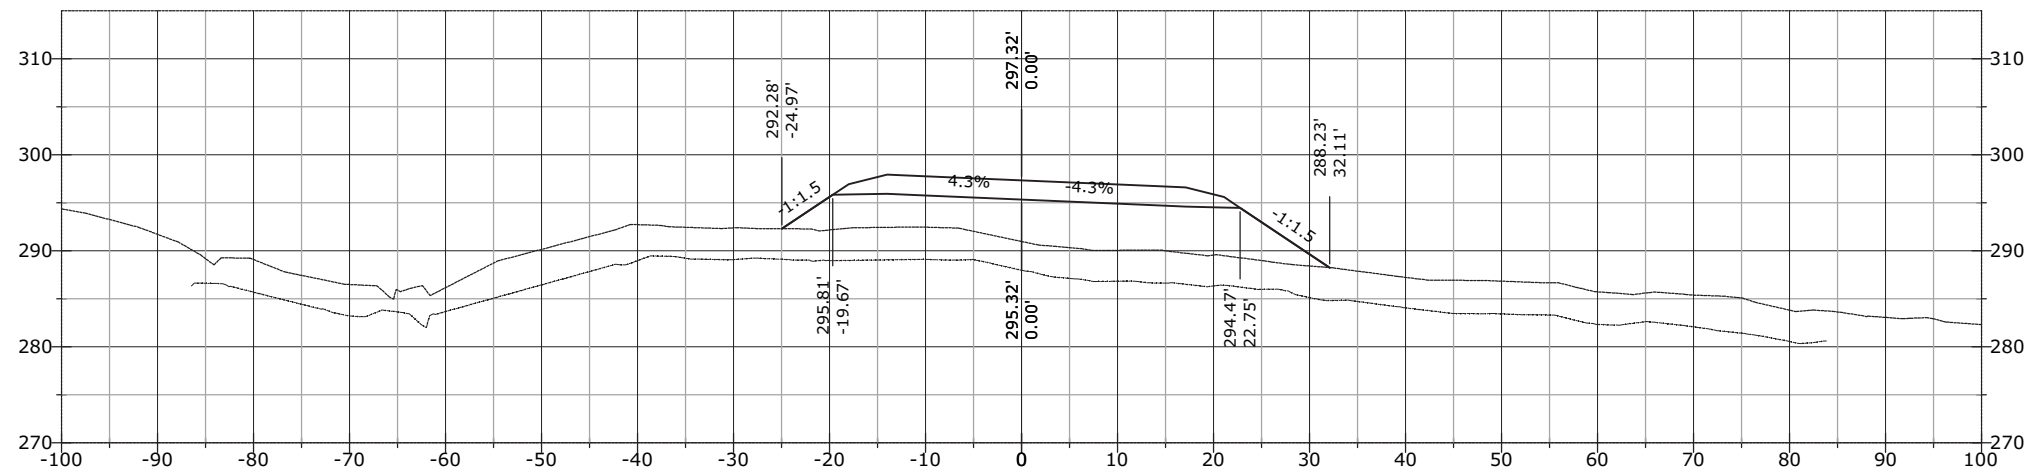


STATE	PROJECT	SHEET NUMBER
AK	AK PFH 43(10)	XS.1080

1257+00.00

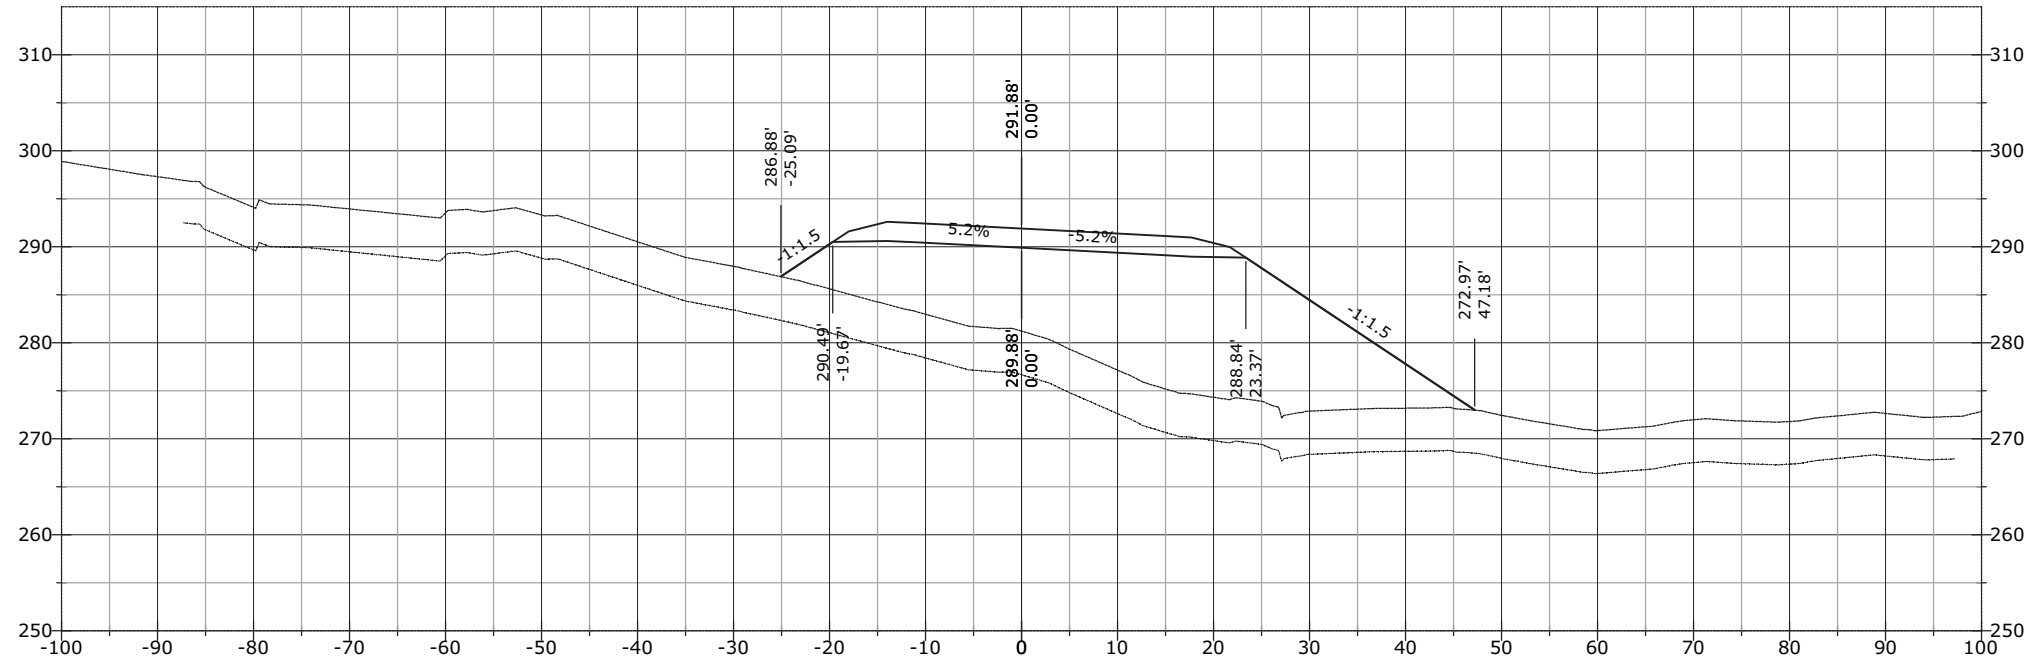


1256+50.00

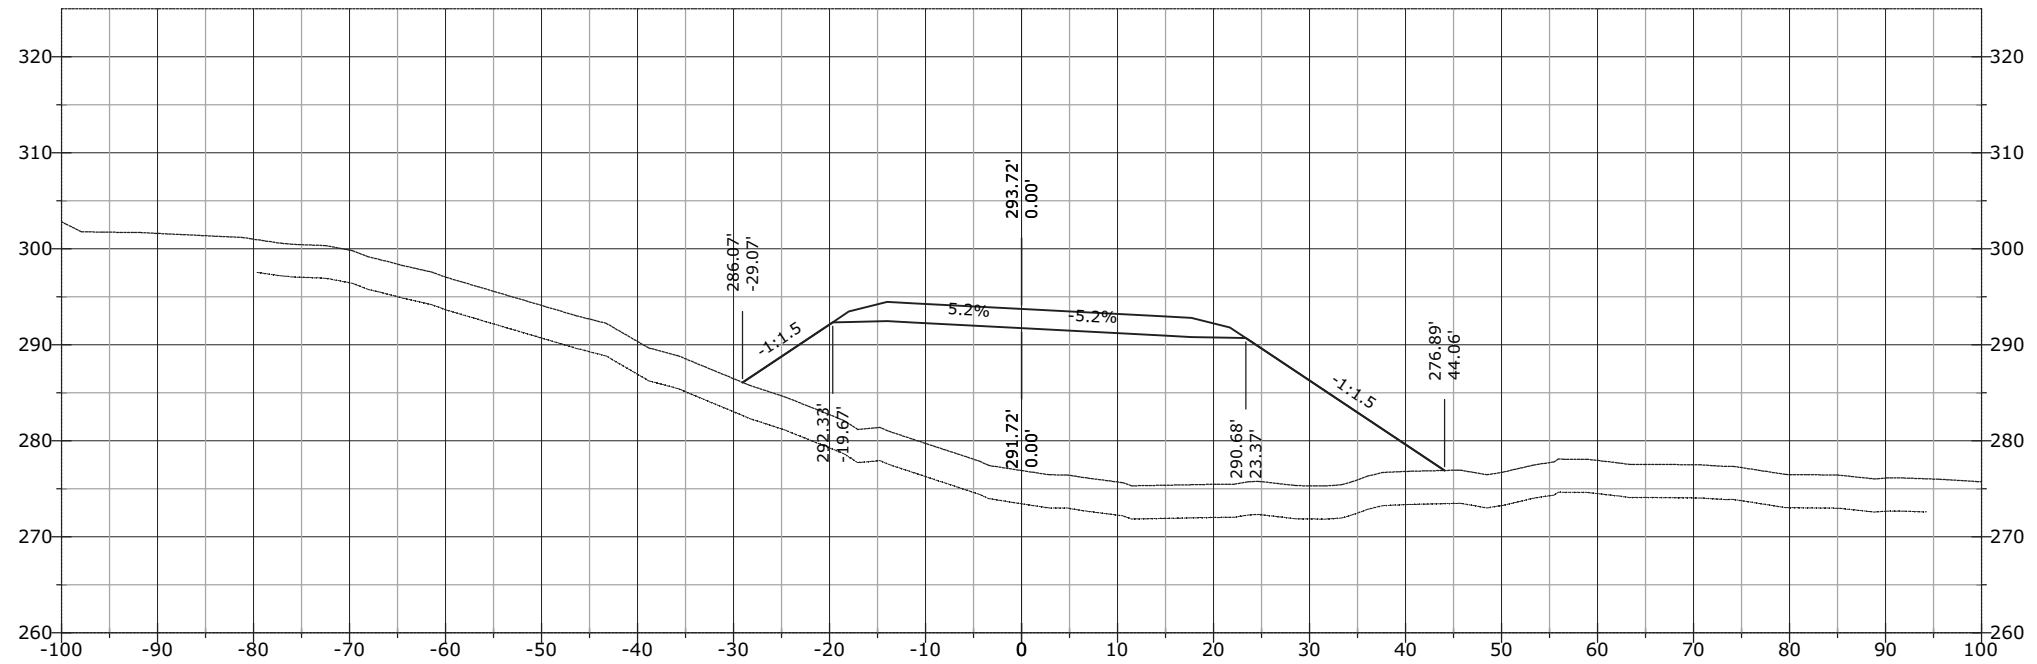


STATE	PROJECT	SHEET NUMBER
AK	AK PFH 43(10)	XS.1081

1257+50.00

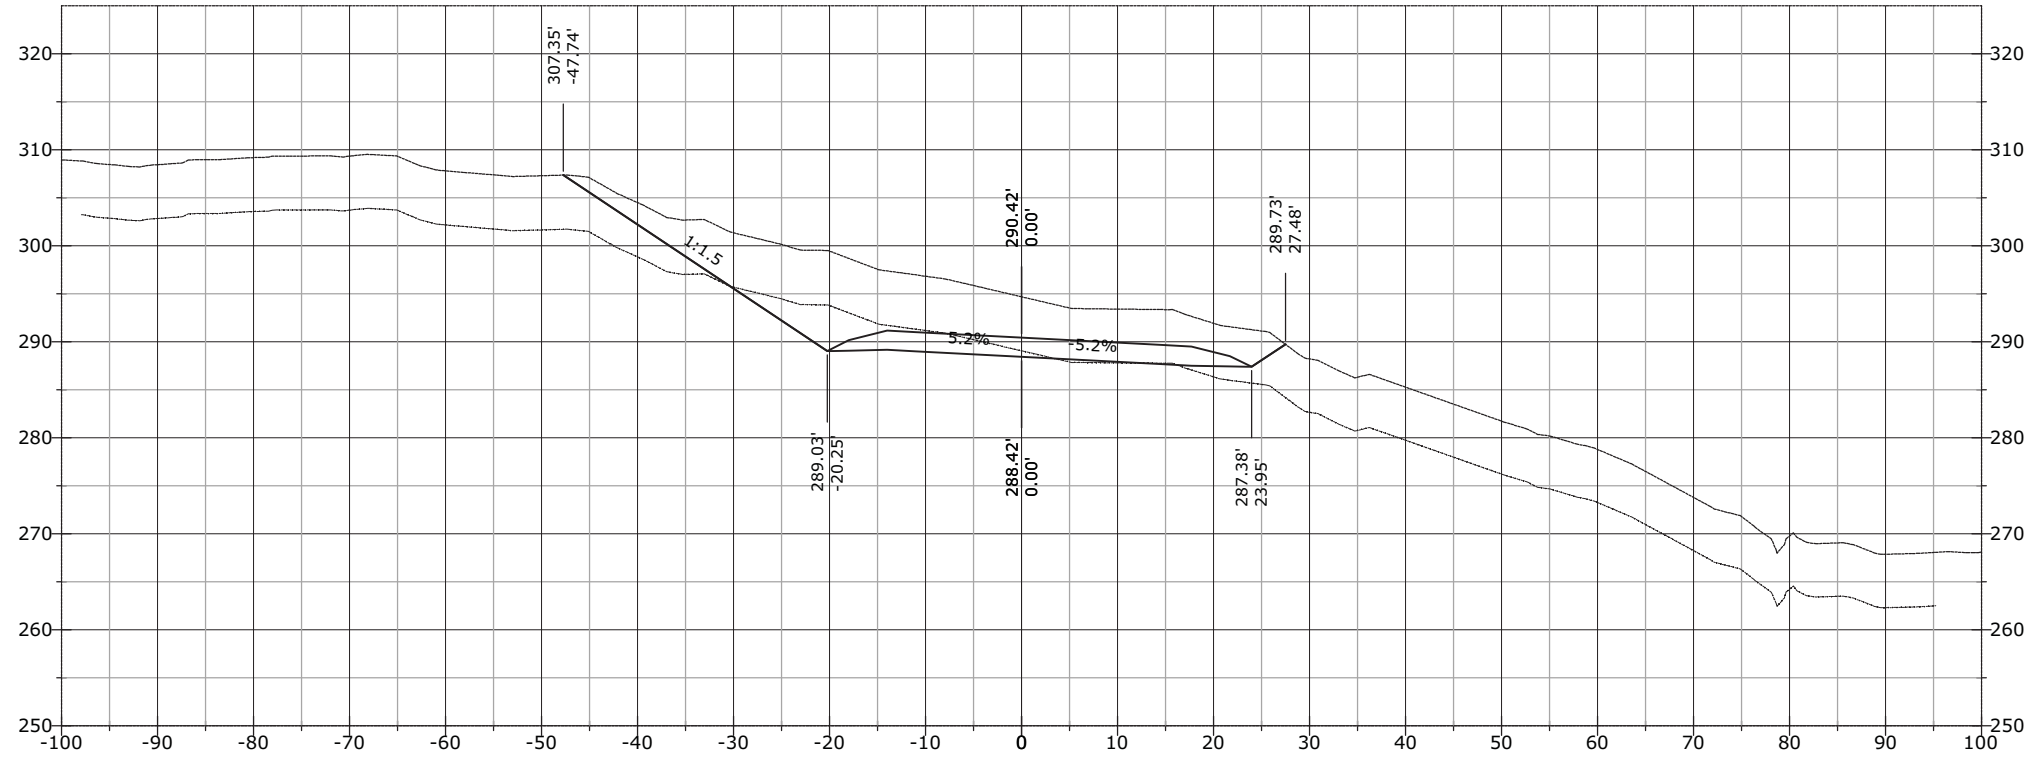


1257+13.89

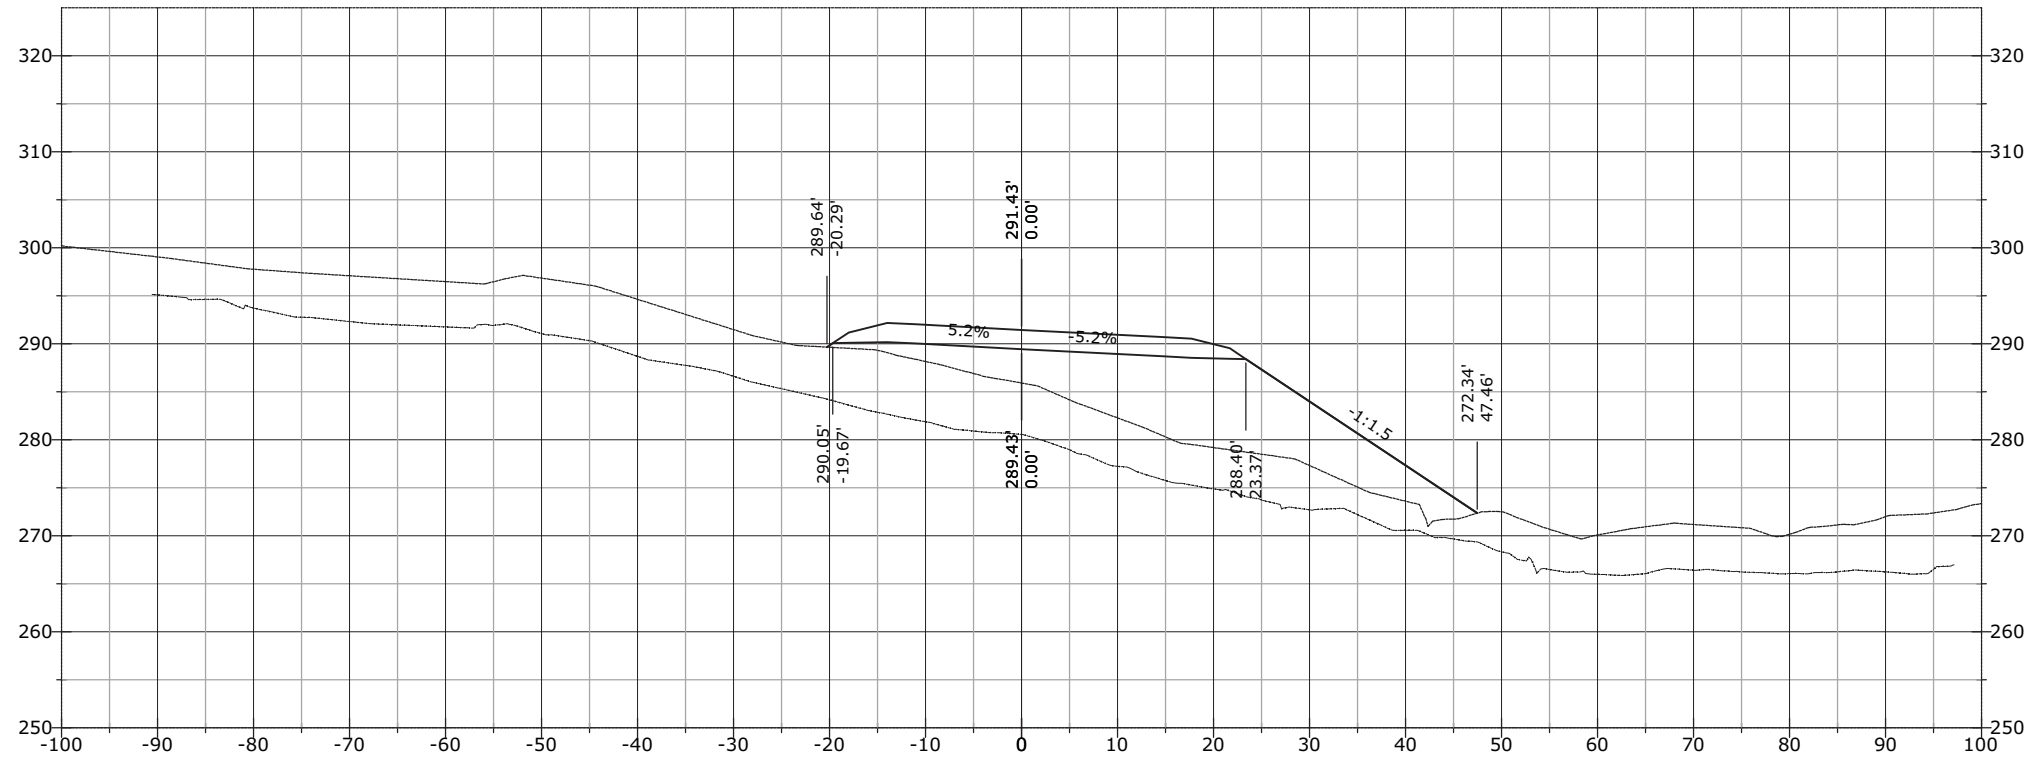


STATE	PROJECT	SHEET NUMBER
AK	AK PFH 43(10)	XS.1082

1258+36.98

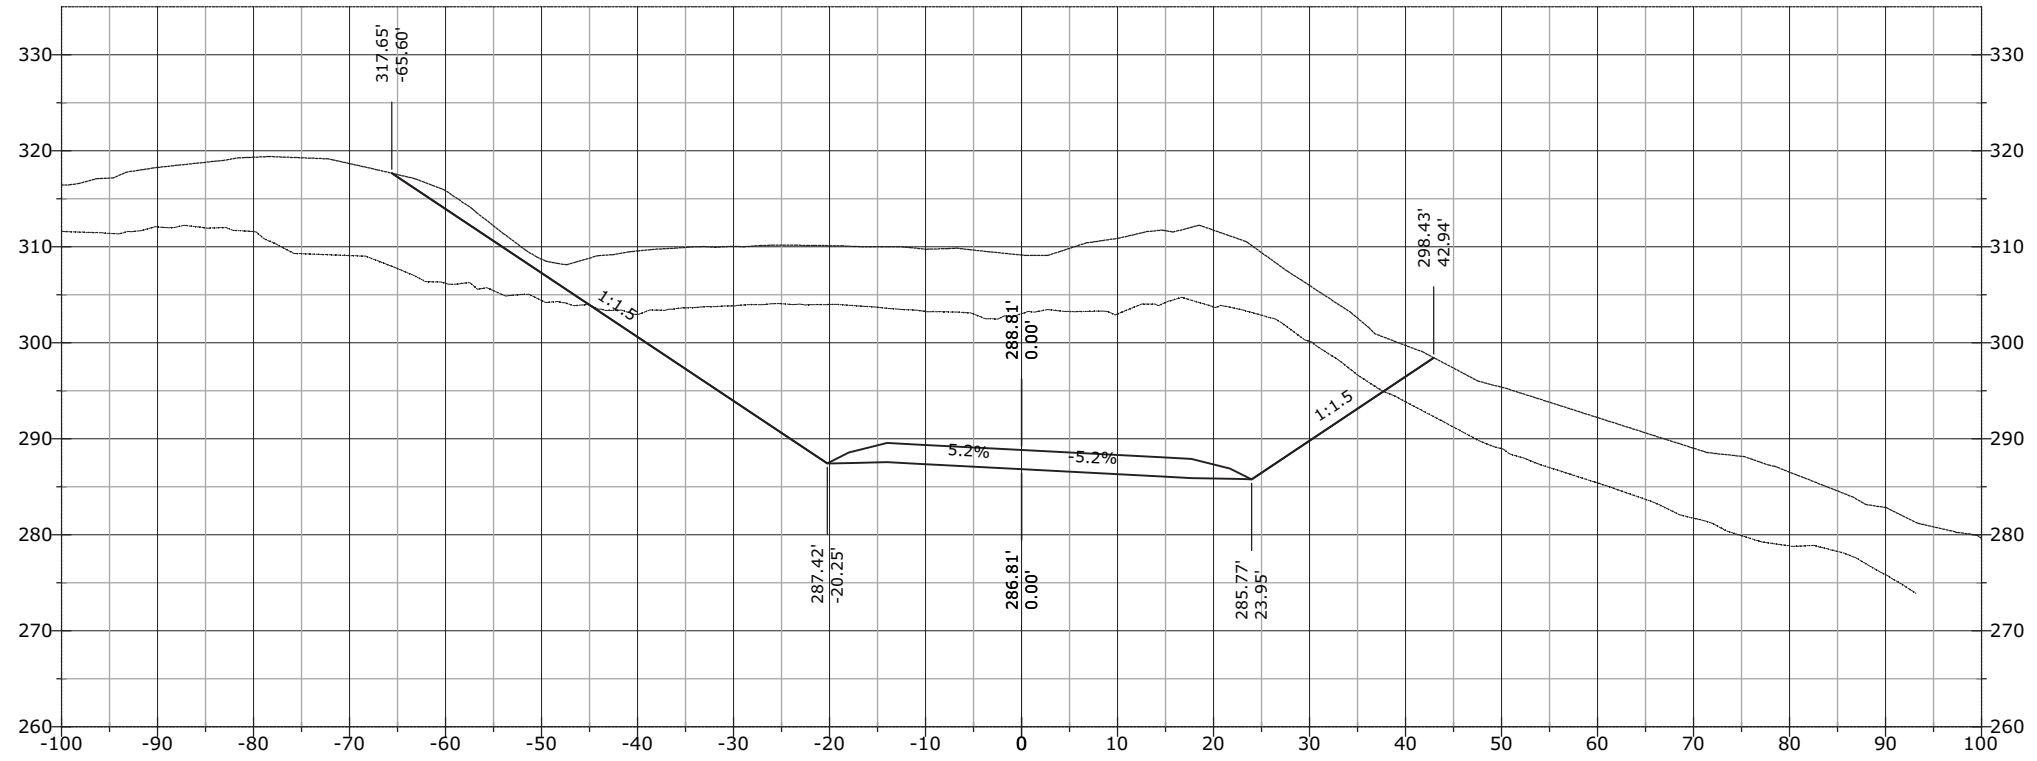


1258+00.00

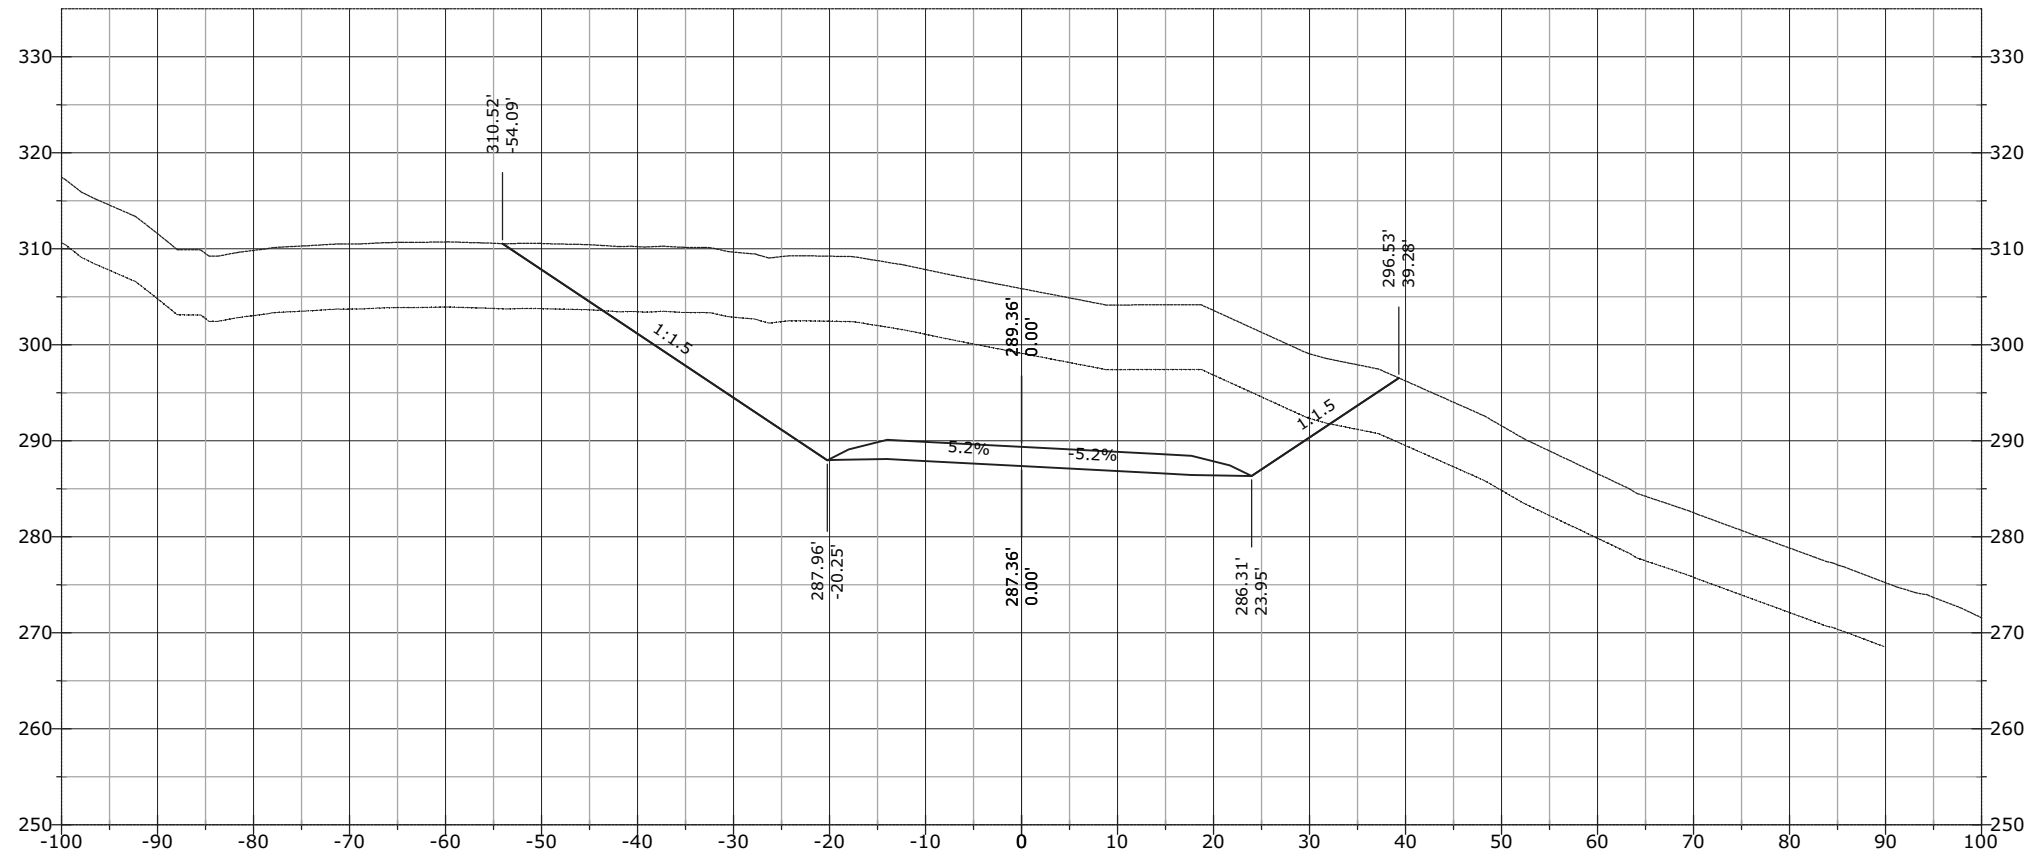


STATE	PROJECT	SHEET NUMBER
AK	AK PFH 43(10)	XS.1083

1258+55.08

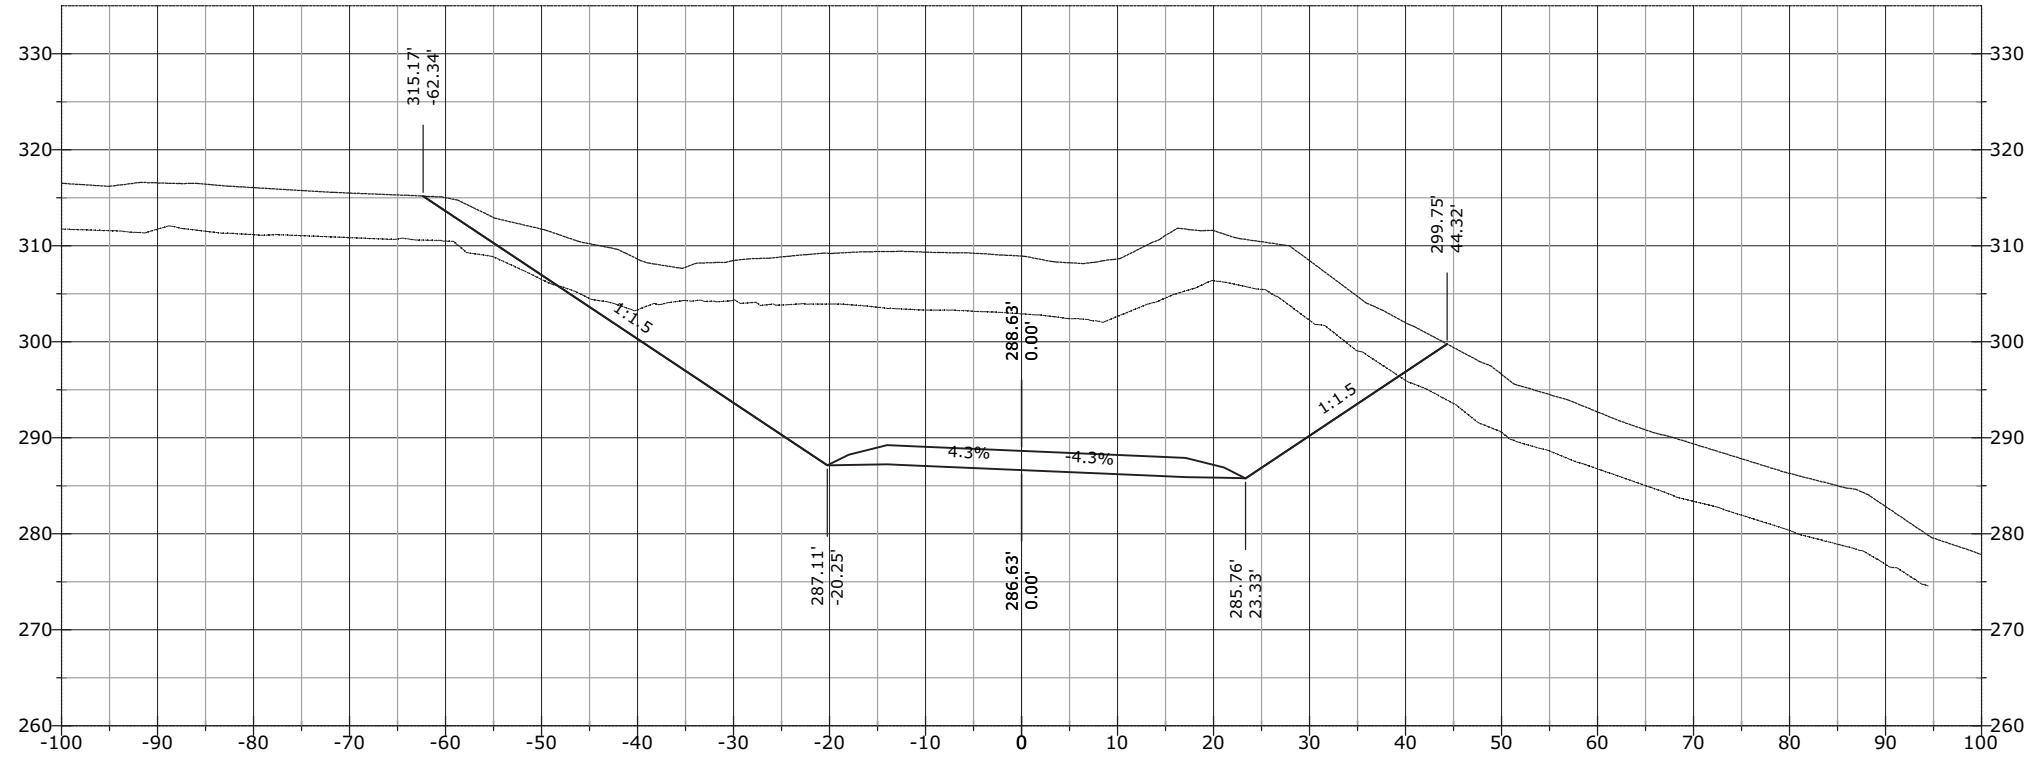


1258+50.00

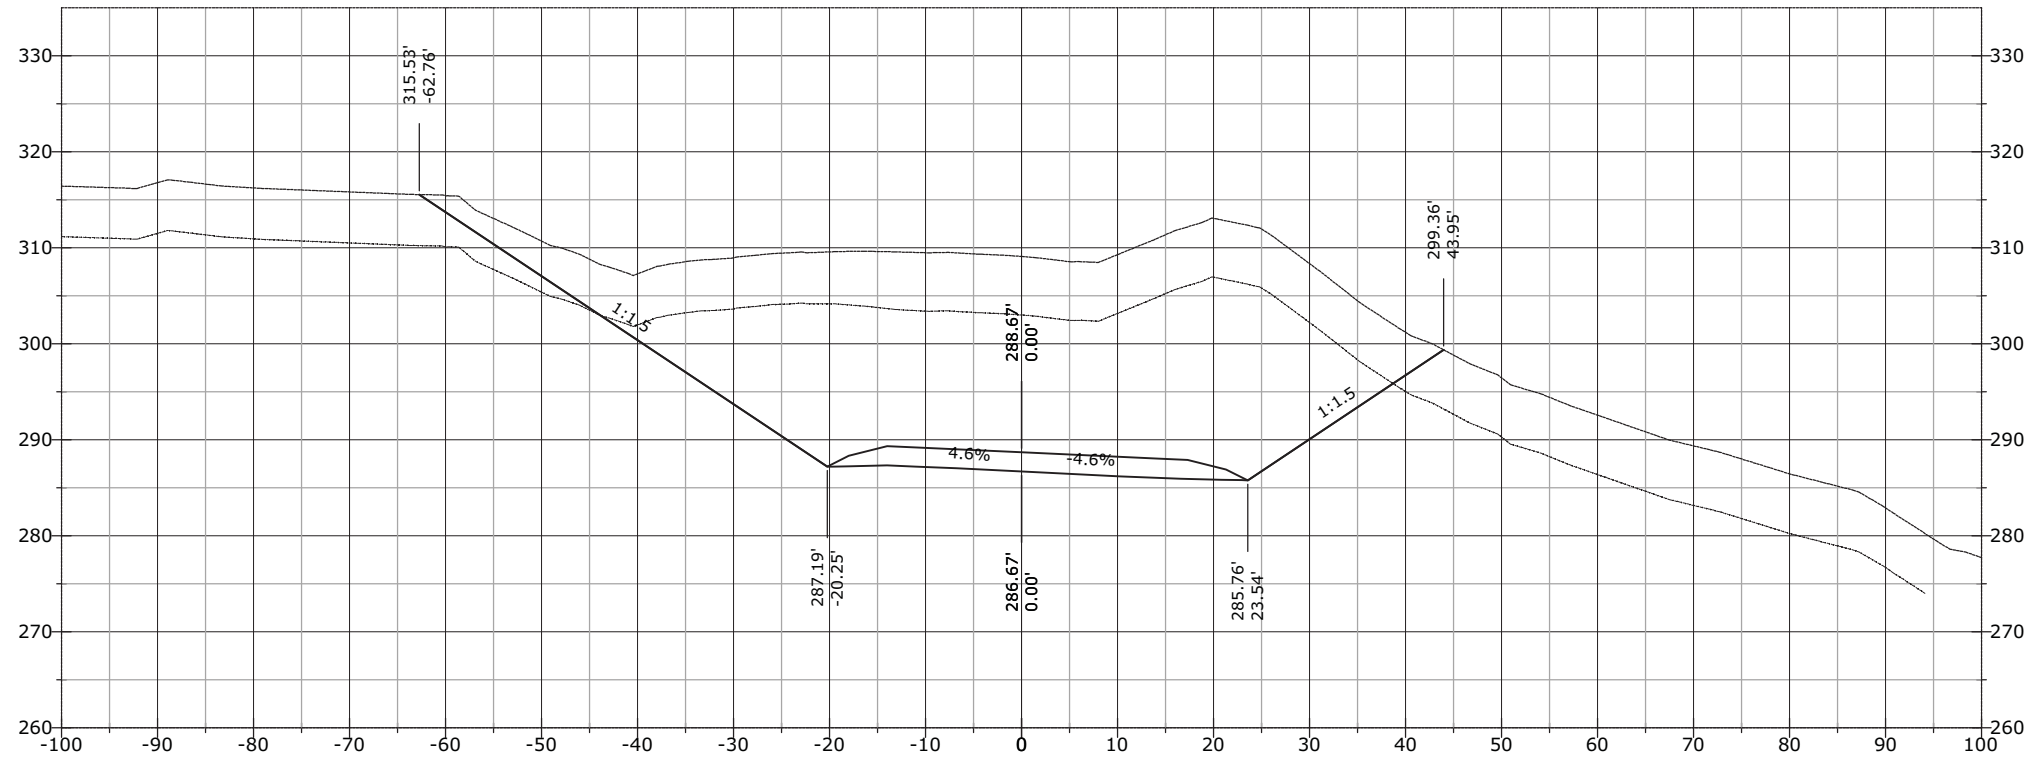


STATE	PROJECT	SHEET NUMBER
AK	AK PFH 43(10)	XS.1084

1258+72.98

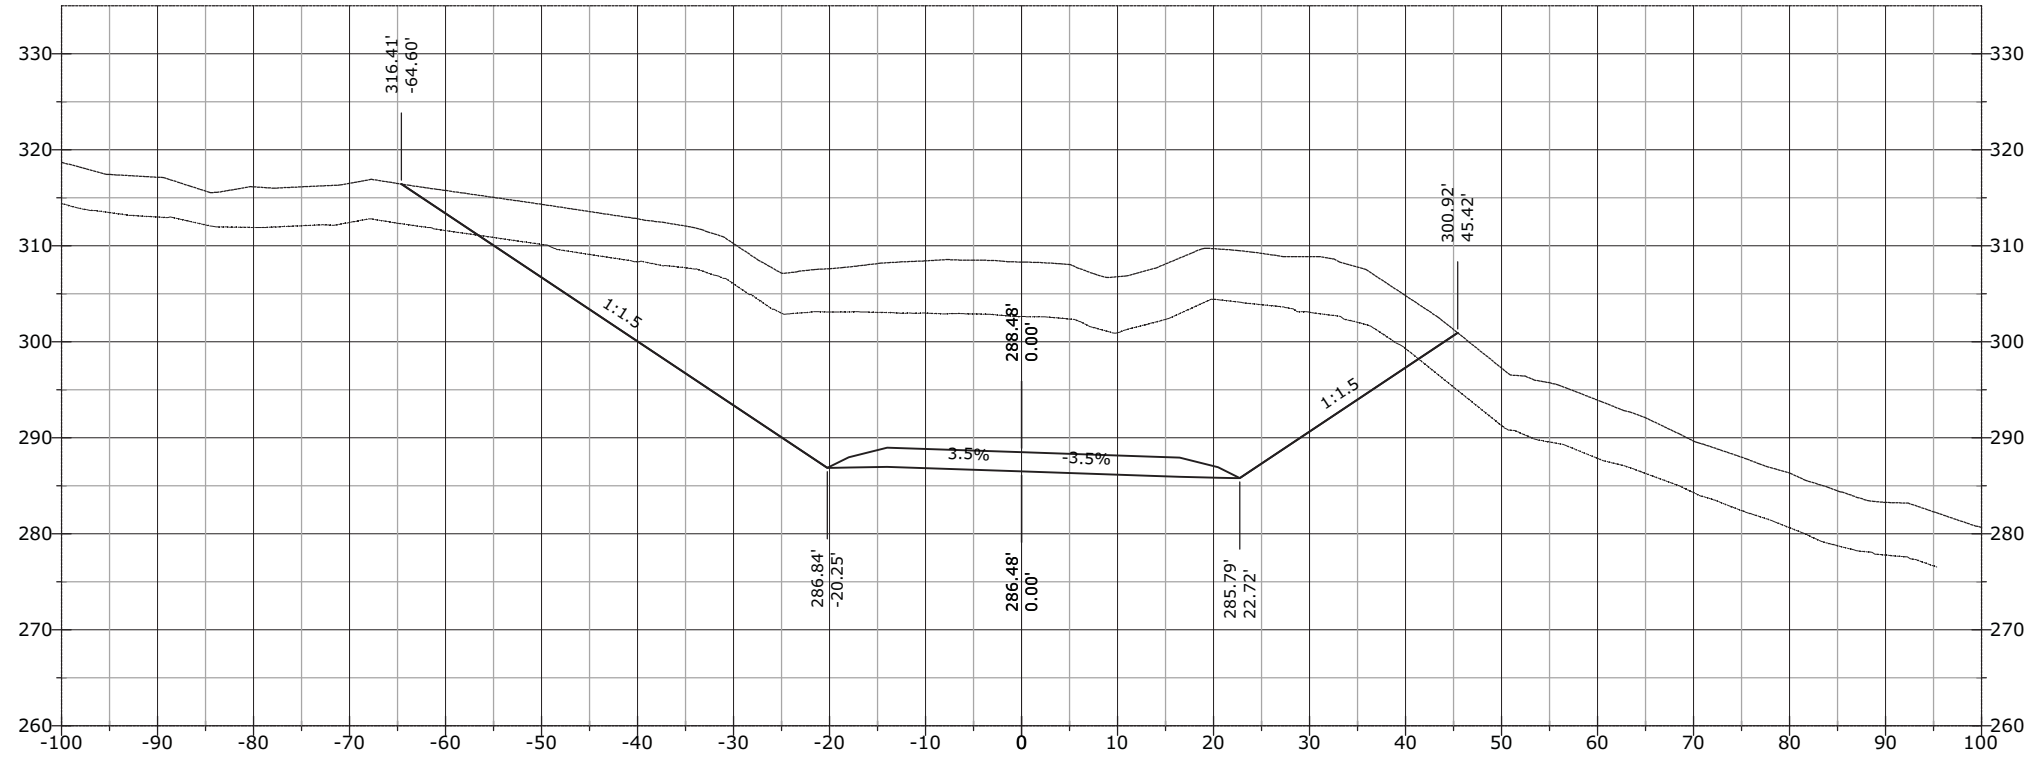


1258+62.70

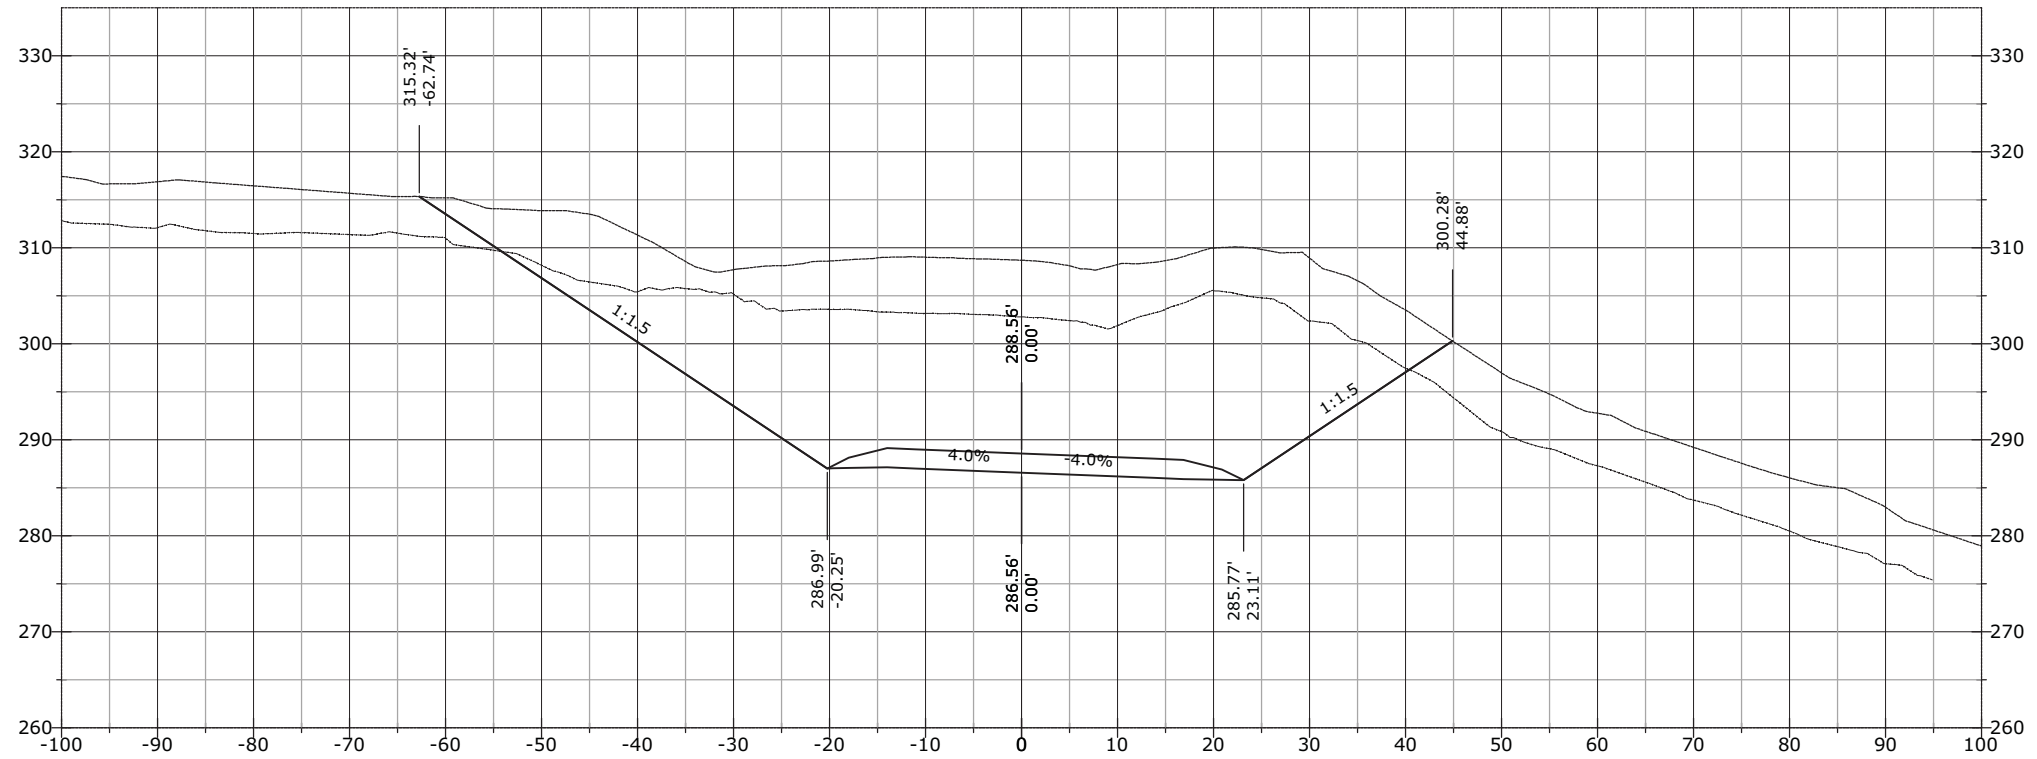


STATE	PROJECT	SHEET NUMBER
AK	AK PFH 43(10)	XS.1085

1259+03.44

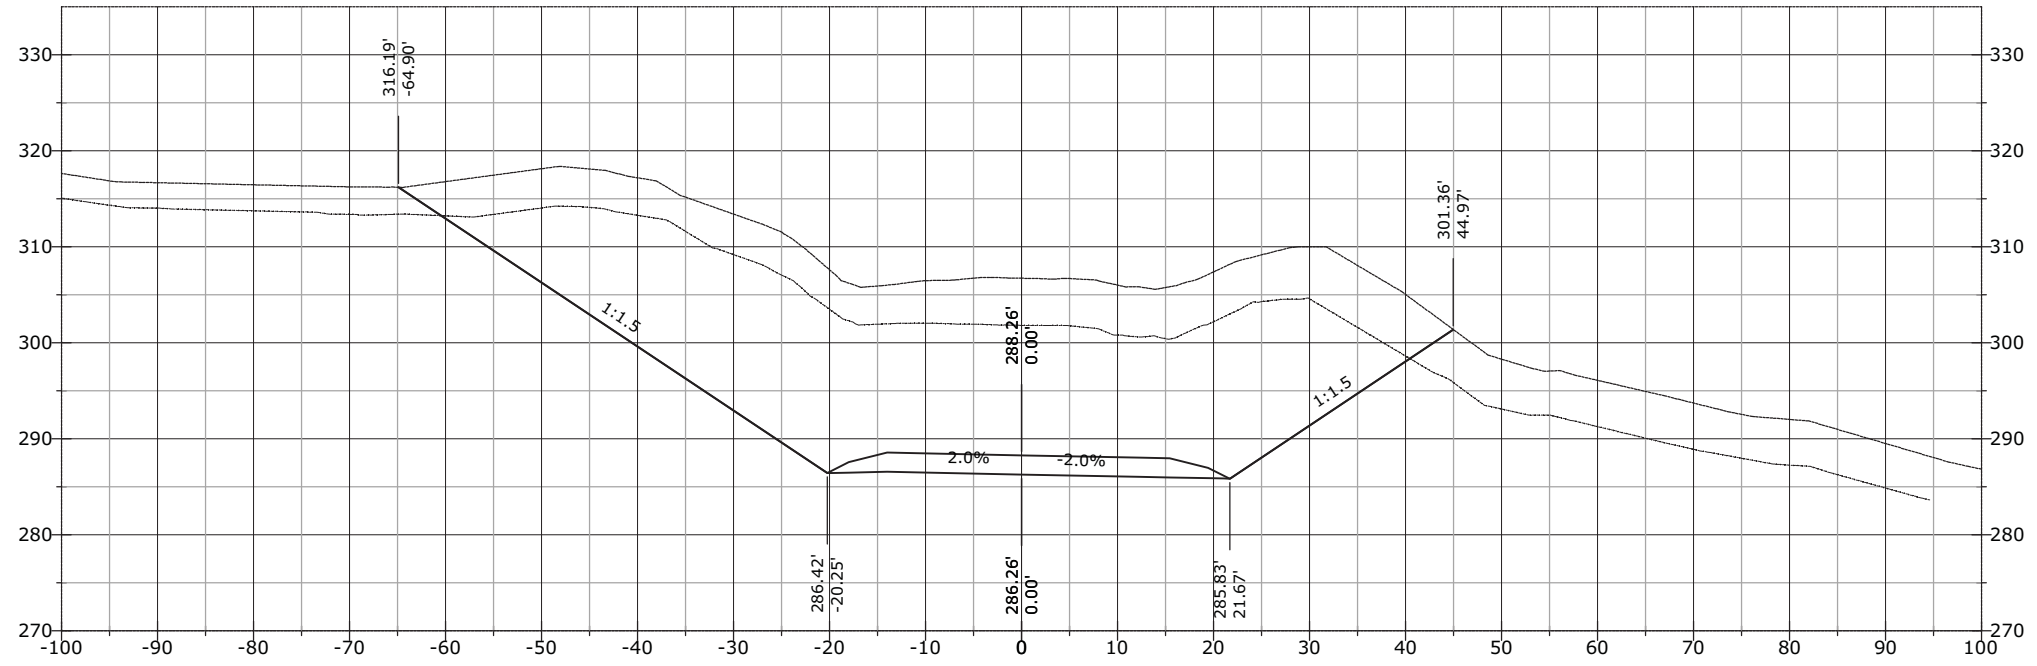


1259+00.00

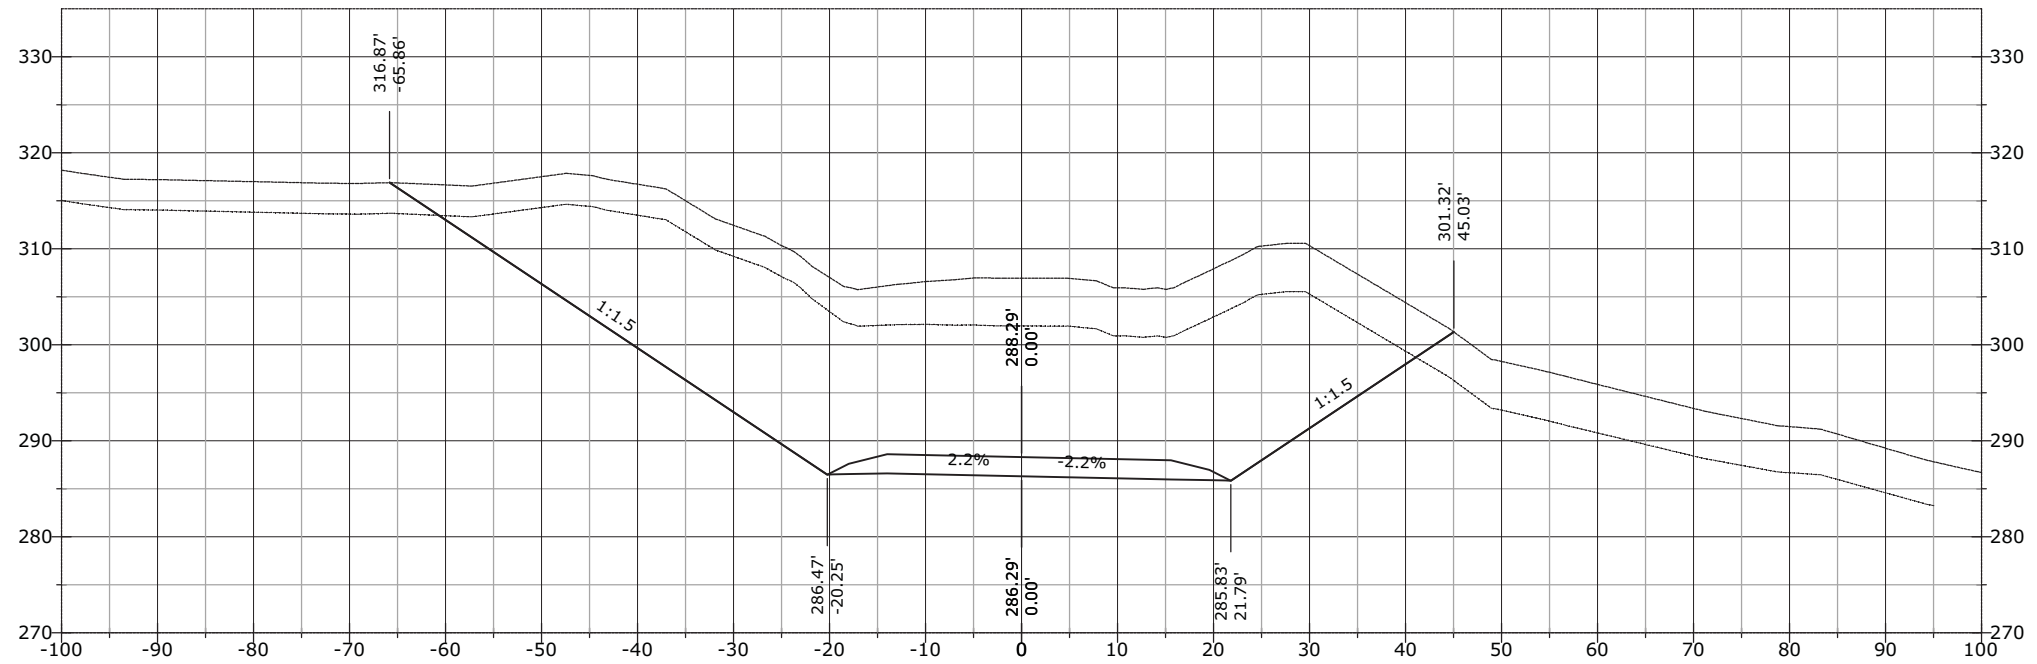


STATE	PROJECT	SHEET NUMBER
AK	AK PFH 43(10)	XS.1086

1259+50.00

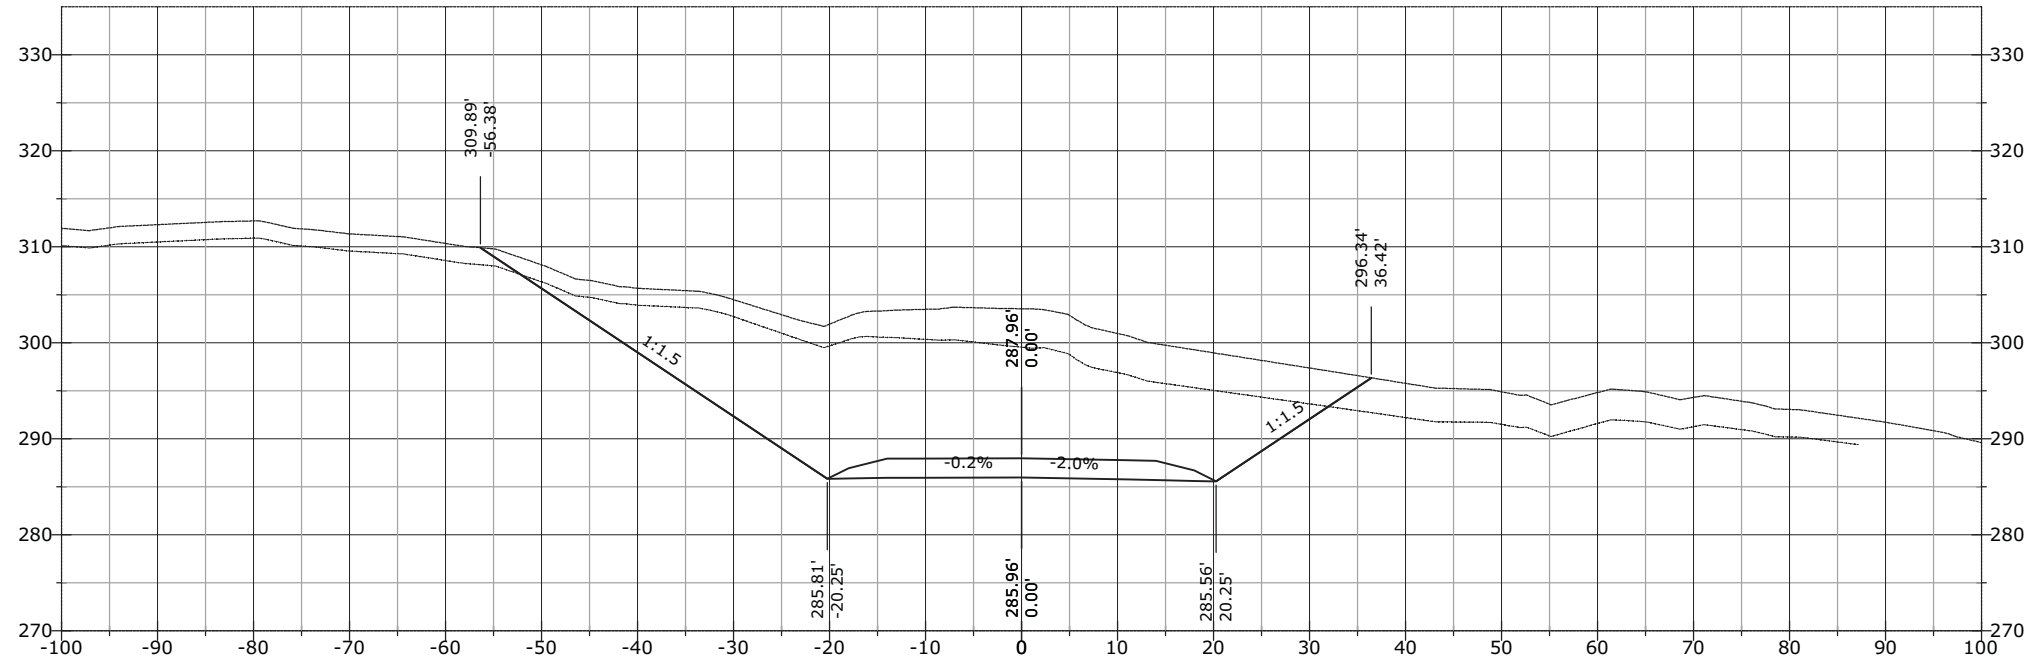


1259+44.98

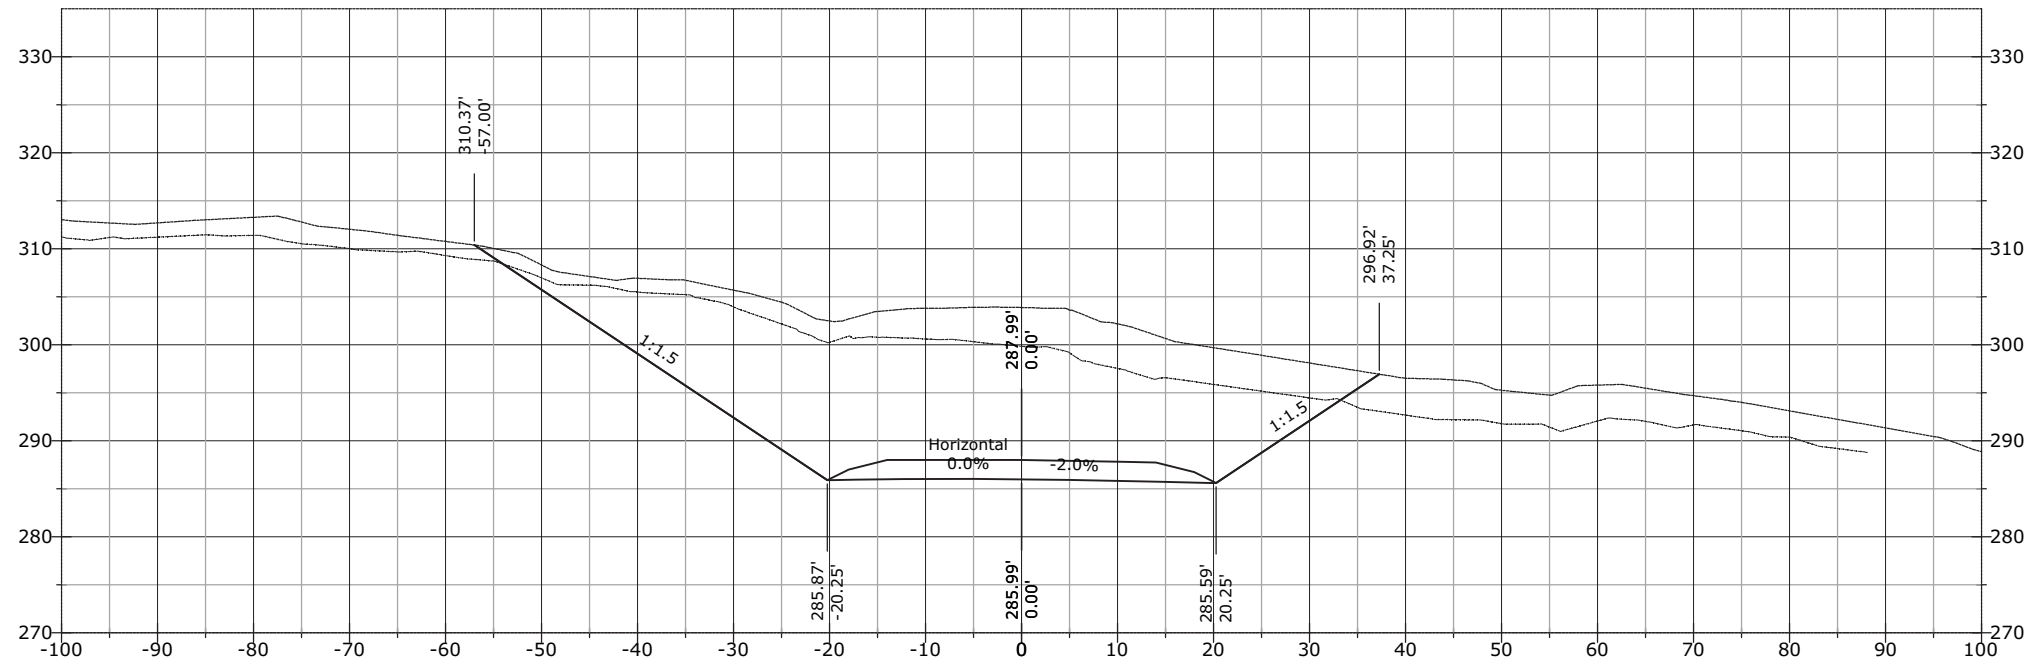


STATE	PROJECT	SHEET NUMBER
AK	AK PFH 43(10)	XS.1087

1260+00.00

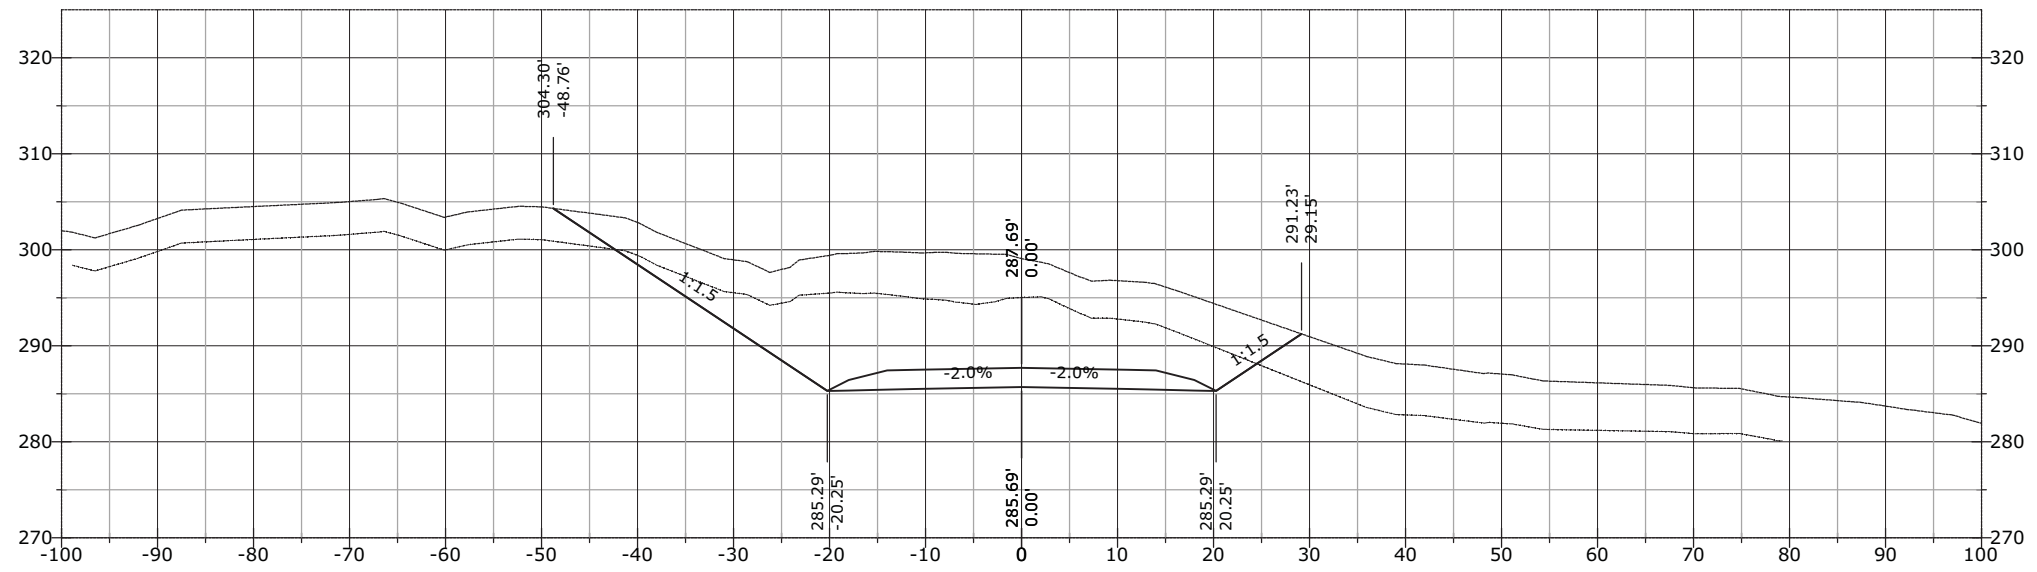


1259+86.52

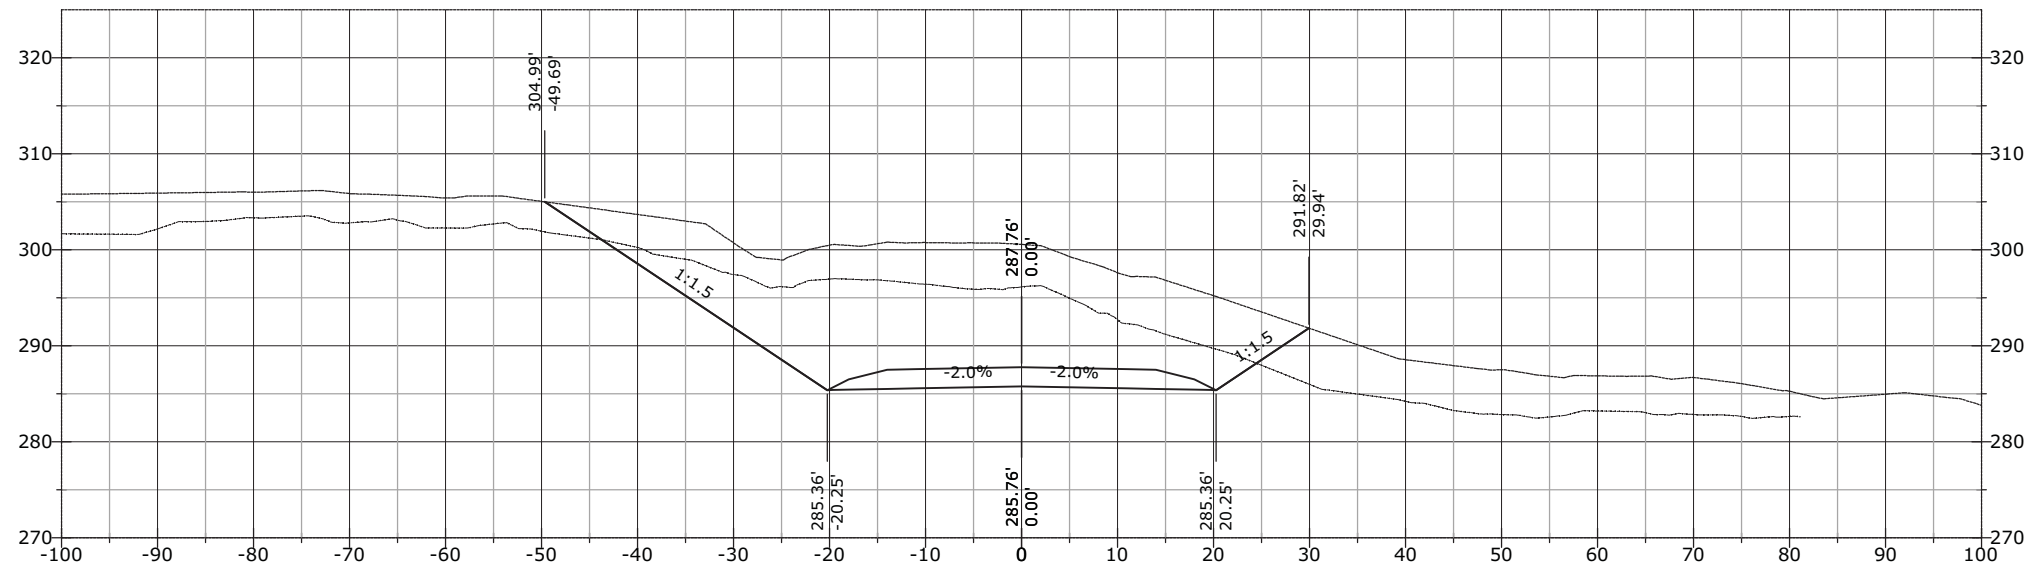


STATE	PROJECT	SHEET NUMBER
AK	AK PFH 43(10)	XS.1088

1261+00.00

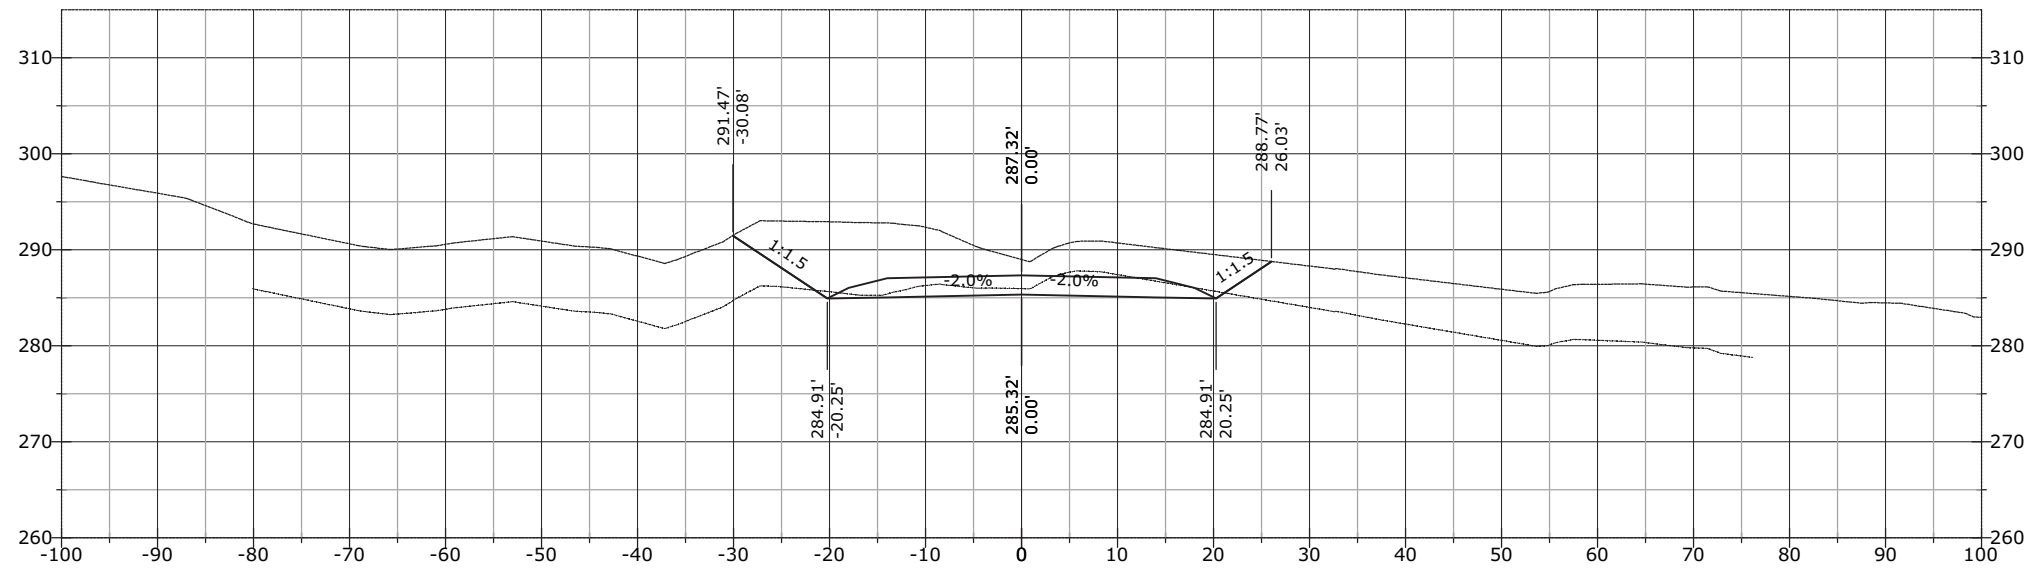


1260+50.00

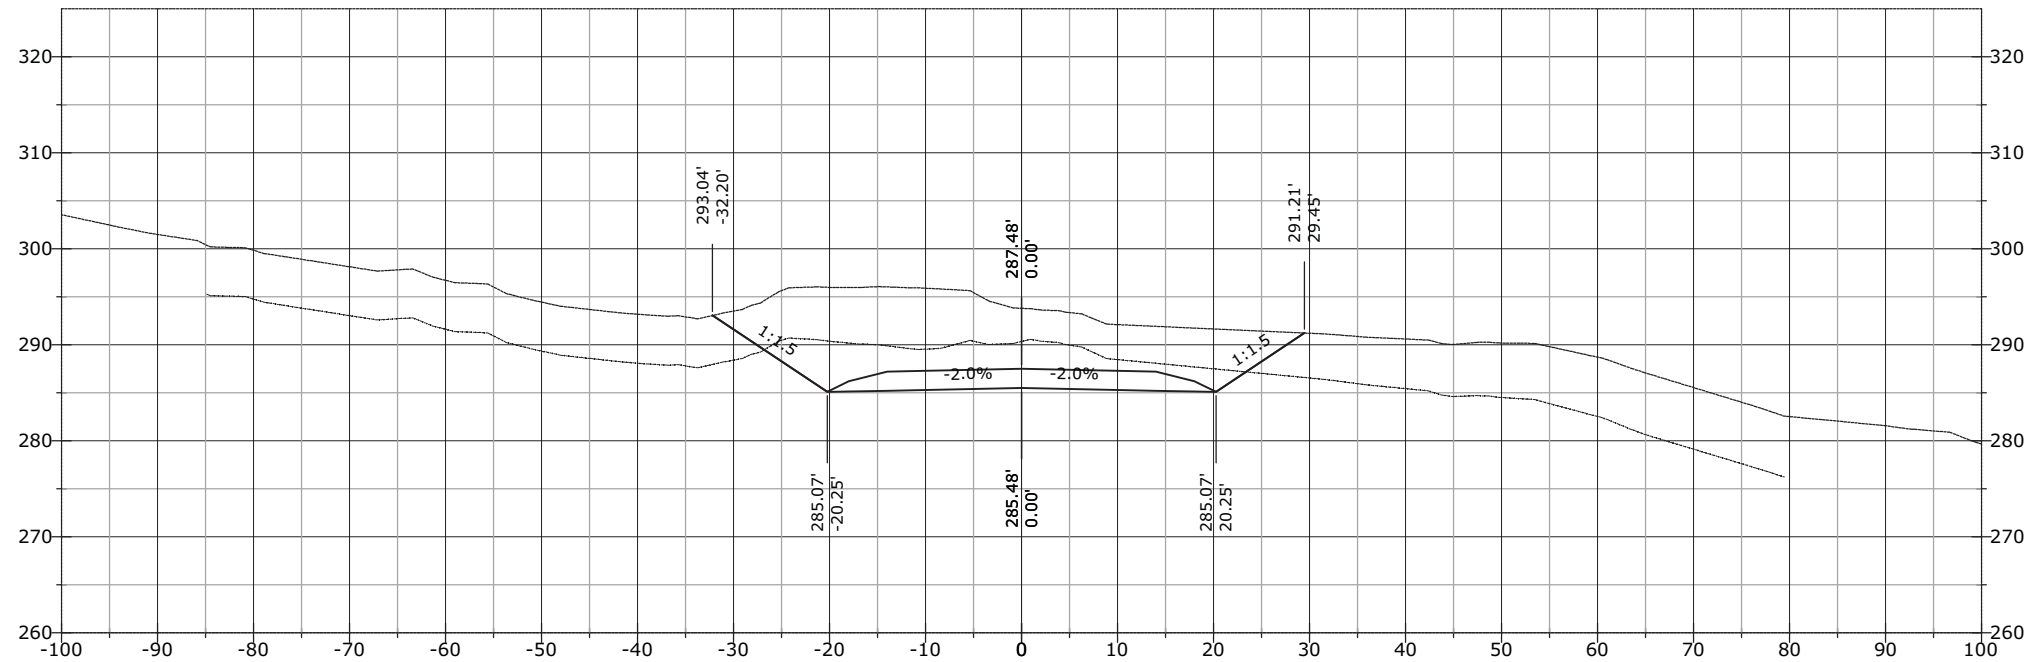


STATE	PROJECT	SHEET NUMBER
AK	AK PFH 43(10)	XS.1089

1262+00.00

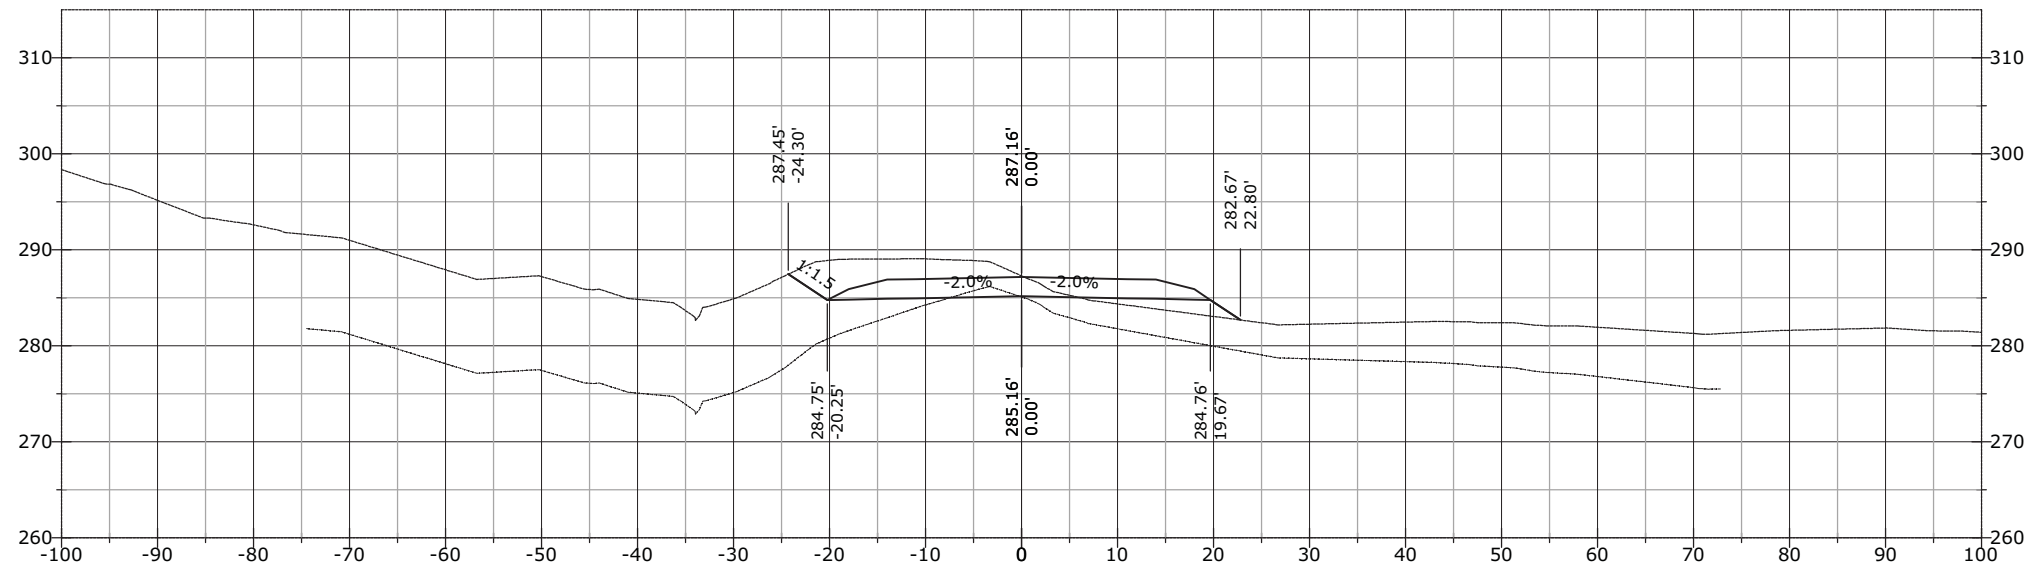


1261+50.00

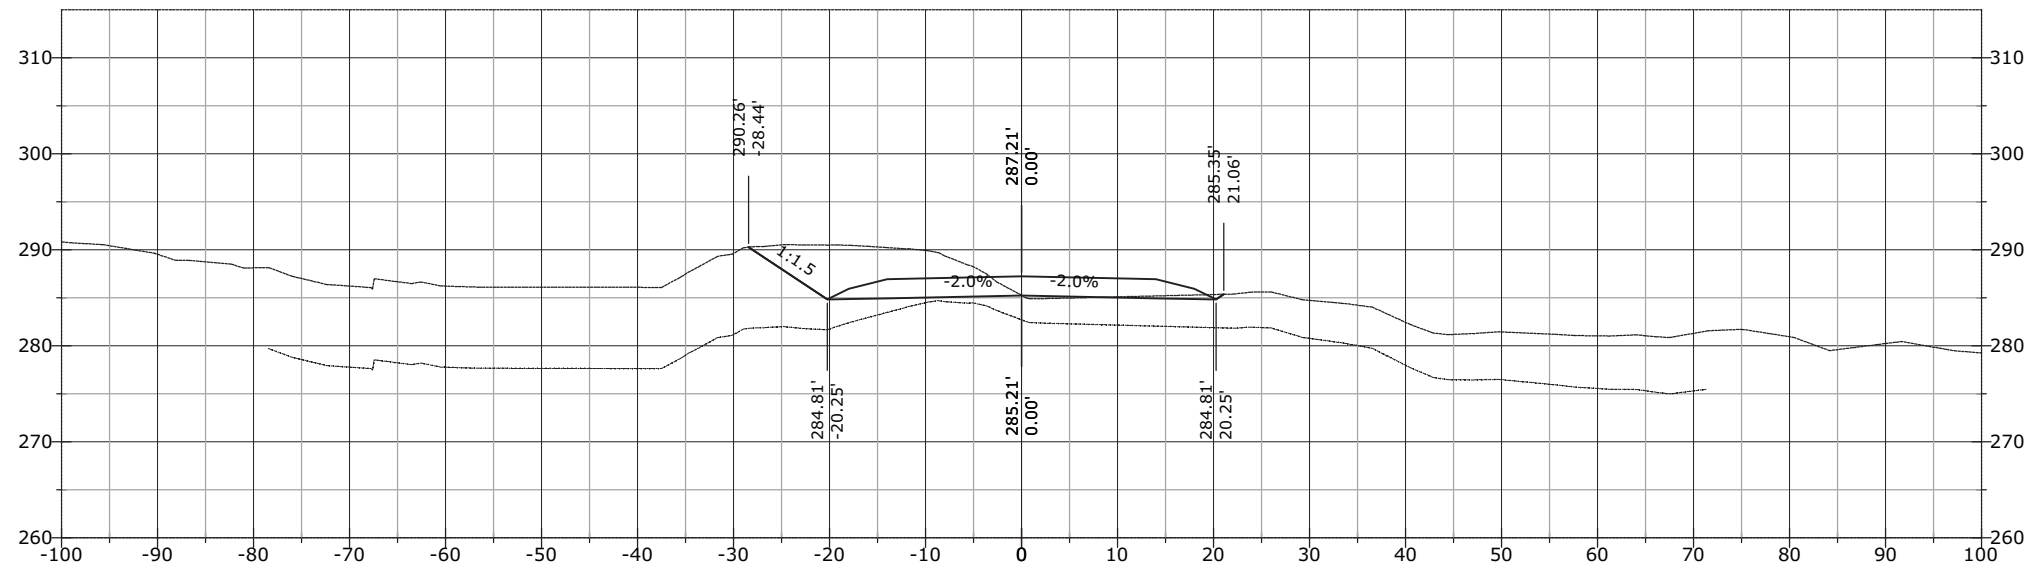


STATE	PROJECT	SHEET NUMBER
AK	AK PFH 43(10)	XS.1090

1263+00.00

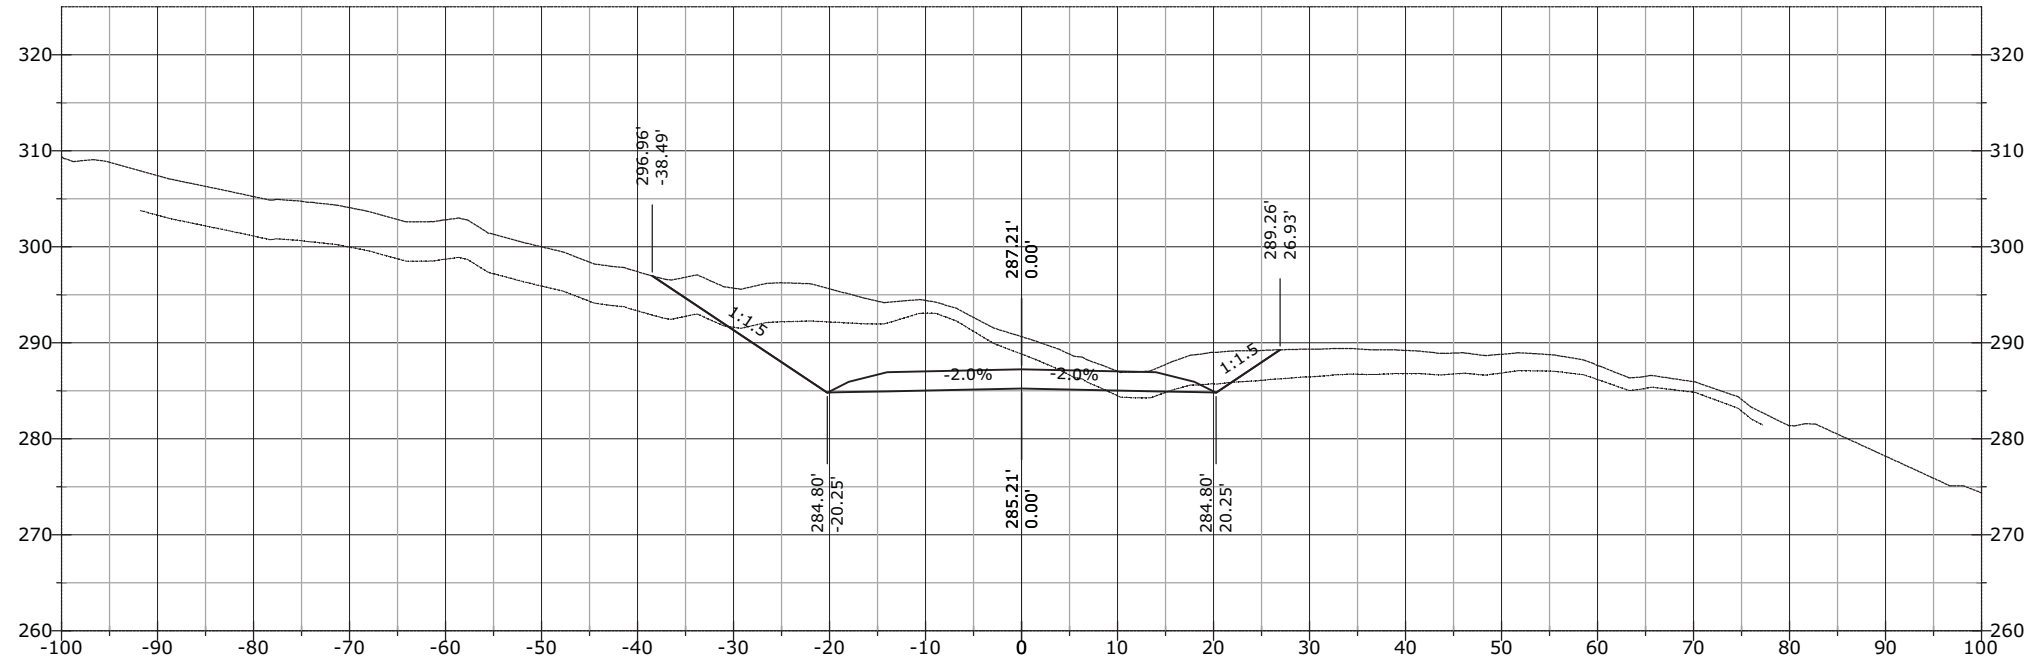


1262+50.00

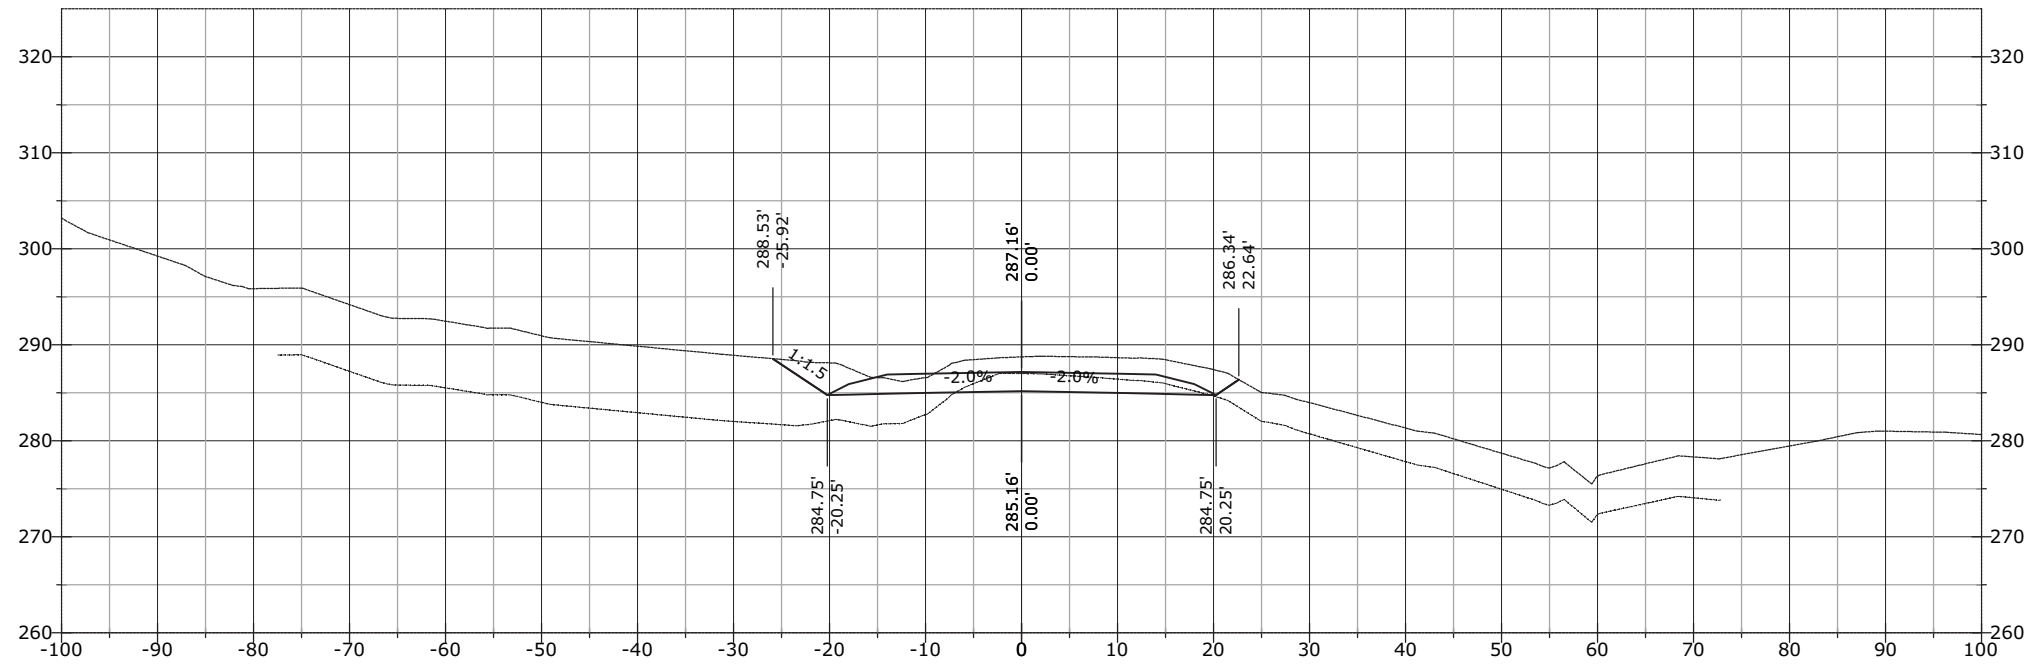


STATE	PROJECT	SHEET NUMBER
AK	AK PFH 43(10)	XS.1091

1264+00.00

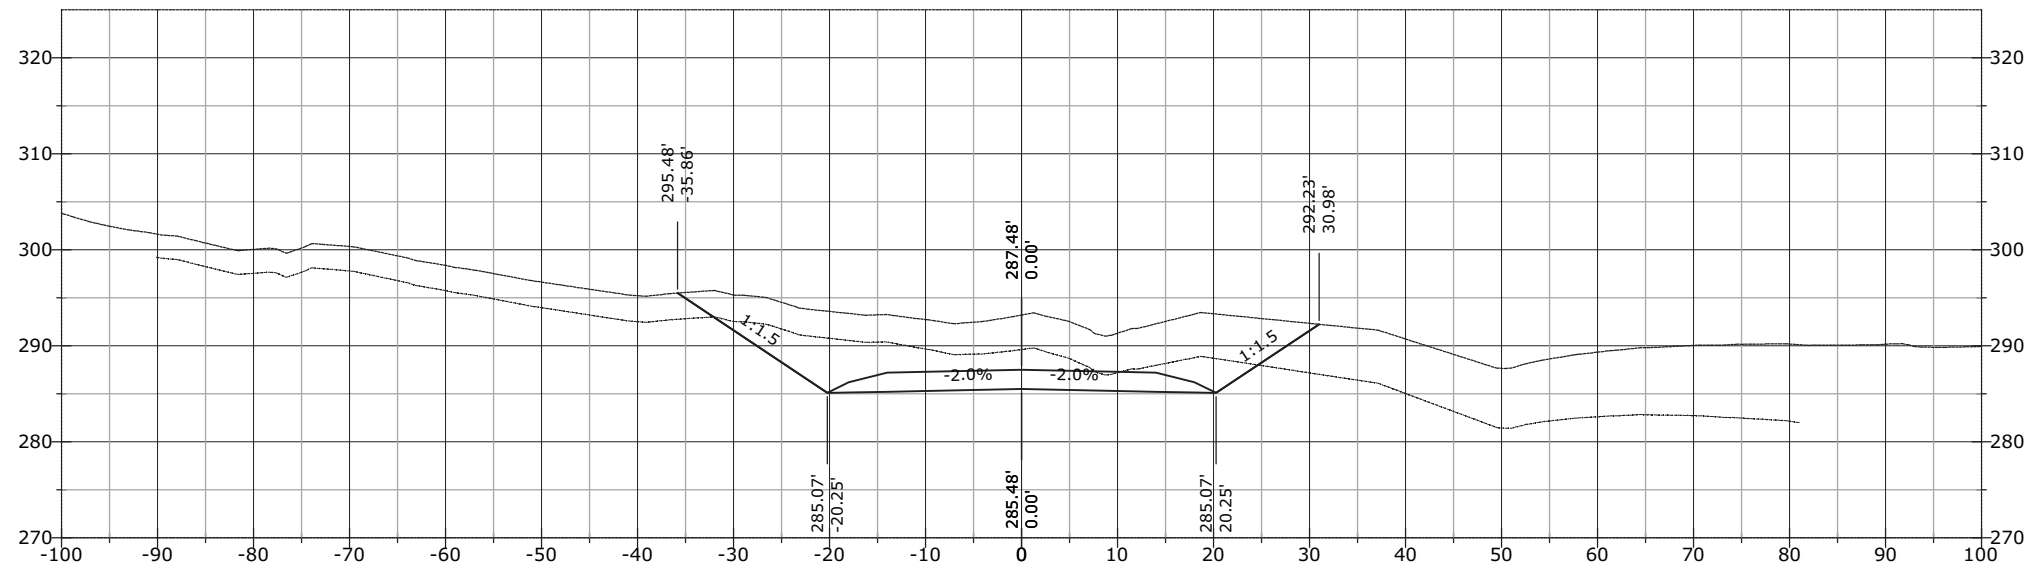


1263+50.00

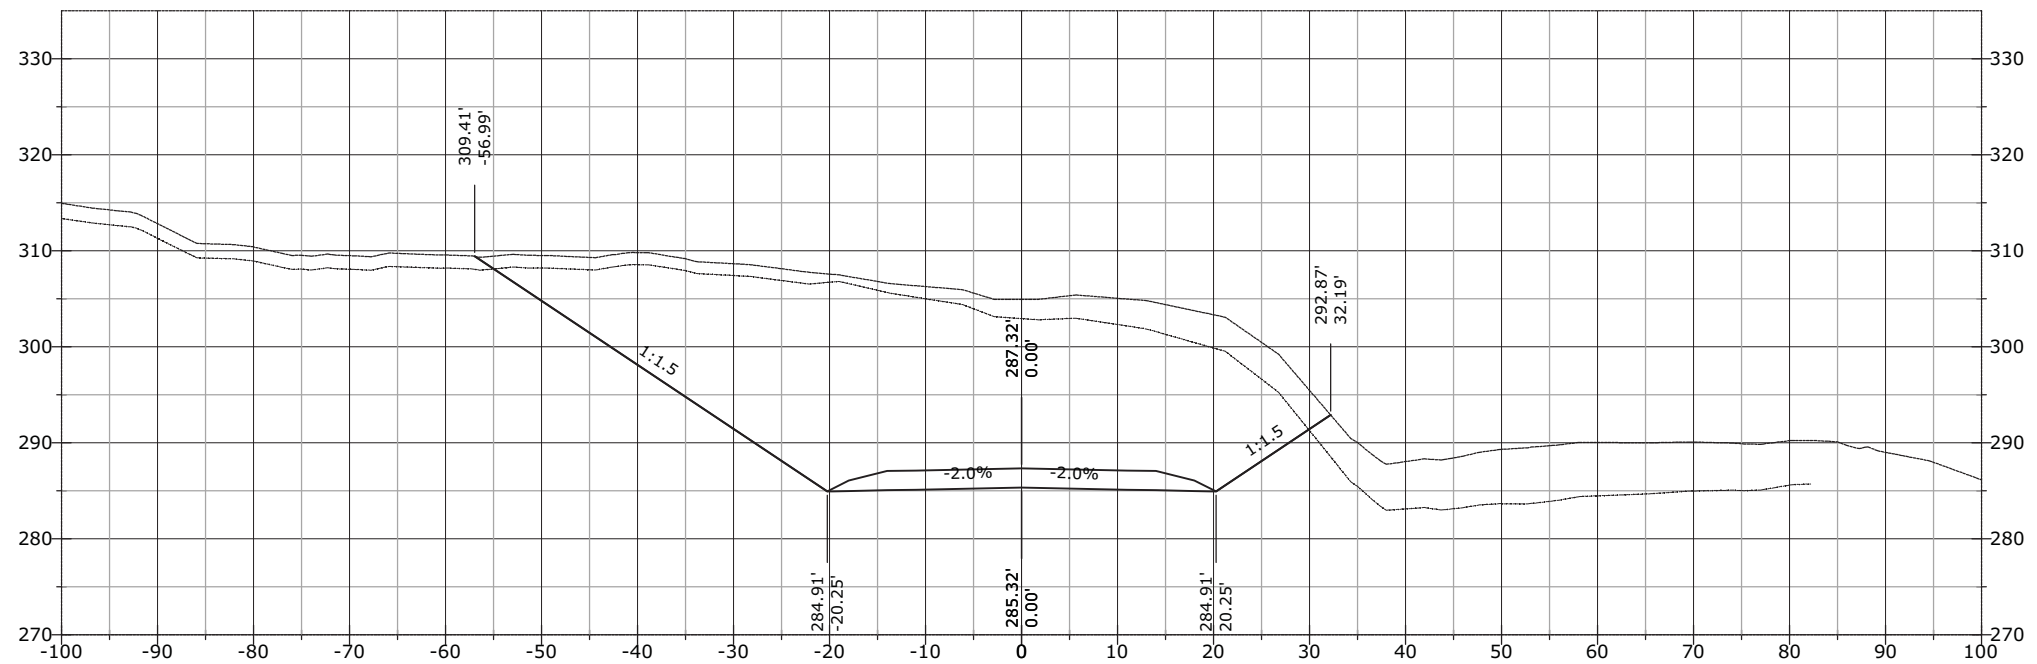


STATE	PROJECT	SHEET NUMBER
AK	AK PFH 43(10)	XS.1092

1264+50.00

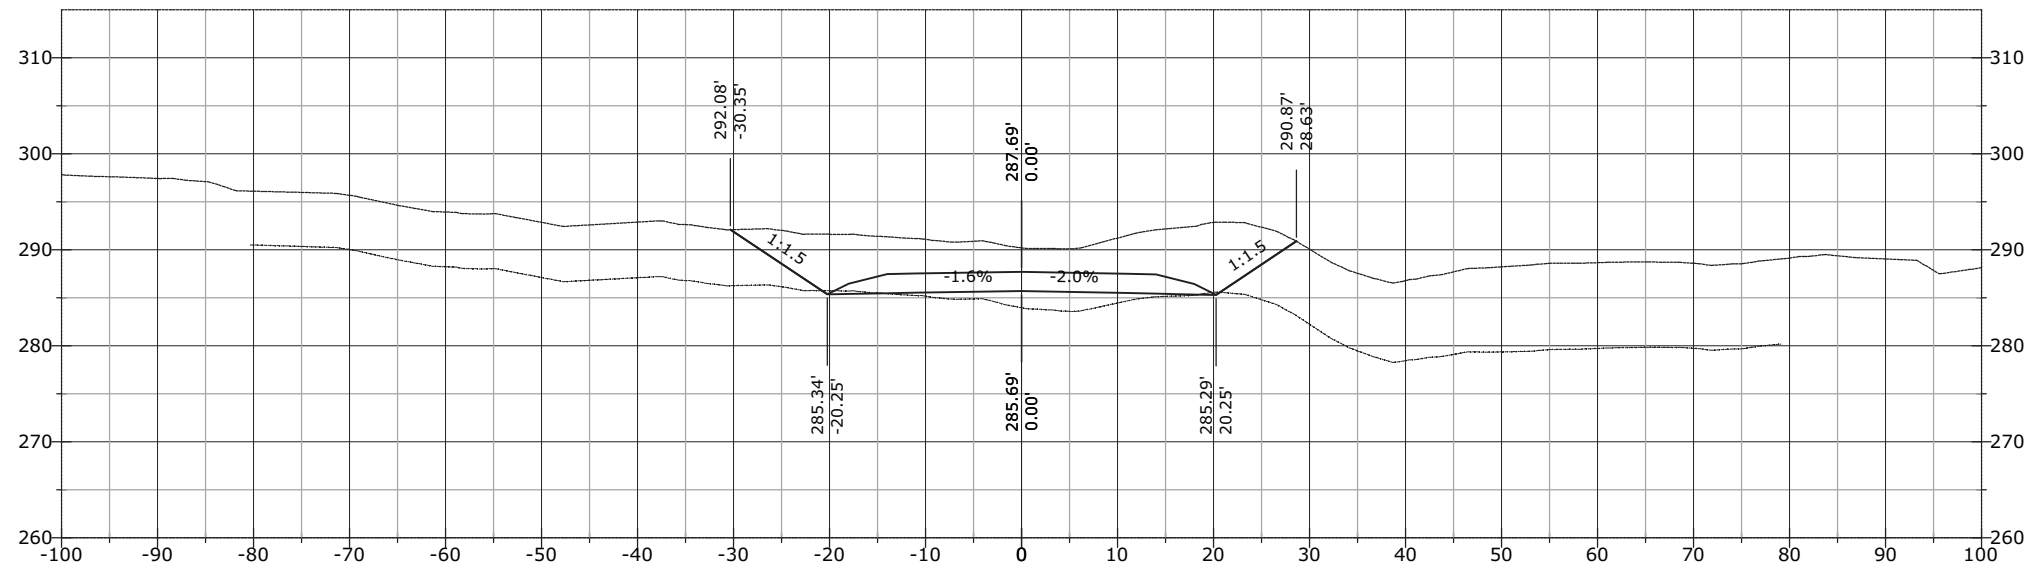


1264+41.90

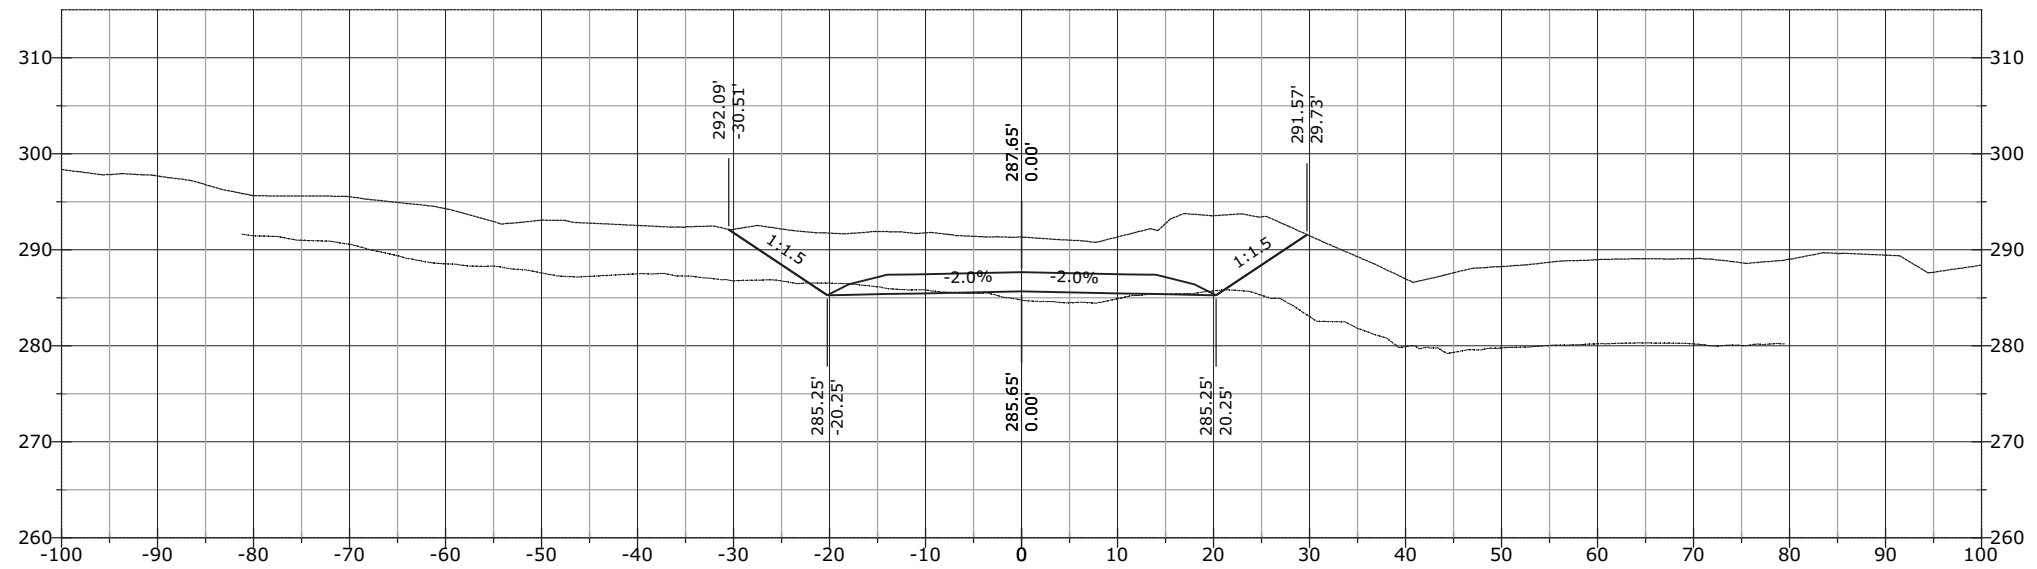


STATE	PROJECT	SHEET NUMBER
AK	AK PFH 43(10)	XS.1093

J:\2012\121088 FH43 Deweyville Trailhead to Neck Lake\E. Drawings\Civil\PDFs\Cross Section March\# - RFC Cross Sections EXPLODED DELETED.dwg [USC] 29 March 2013 11:53 AM

1265+00.00

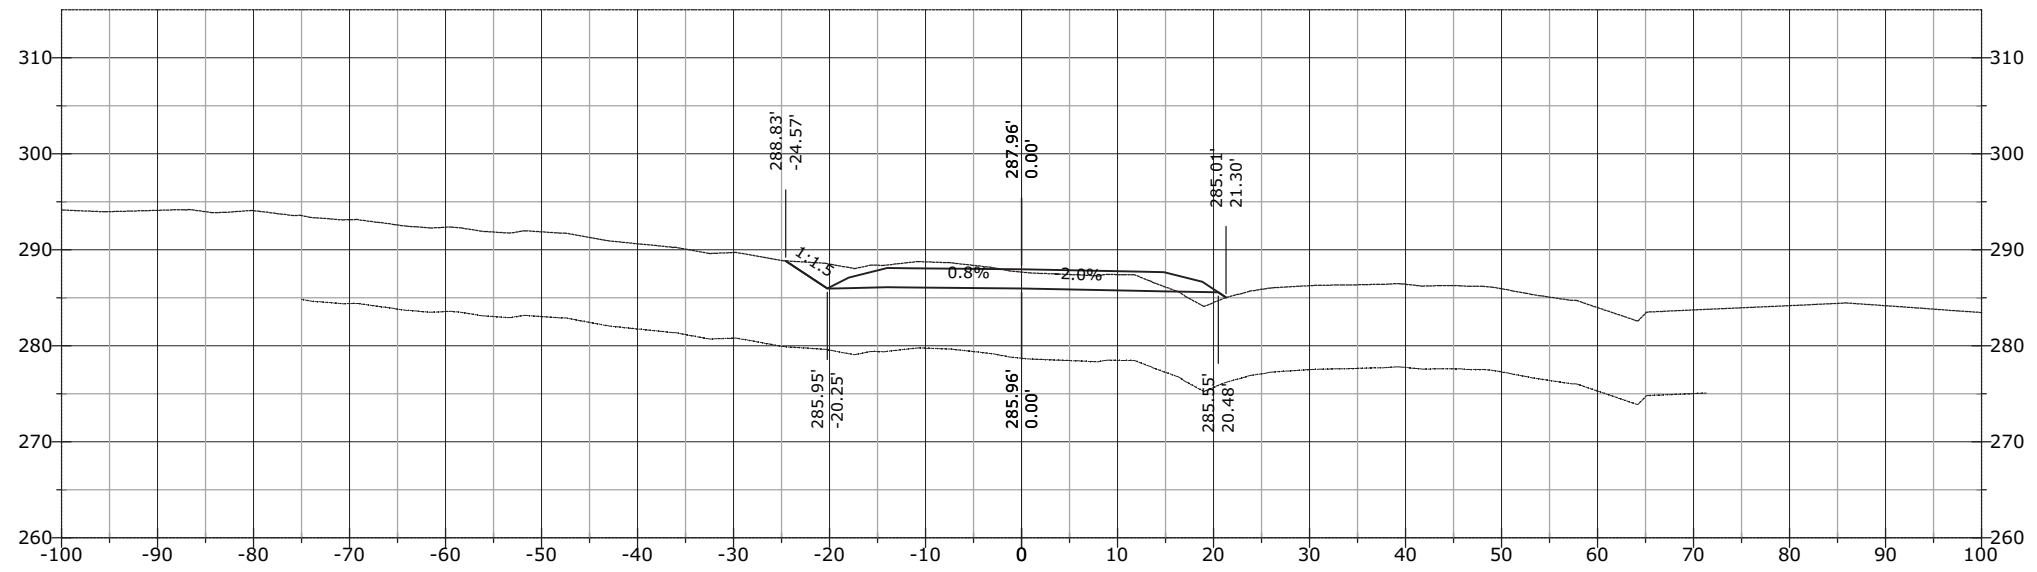


1264+83.23

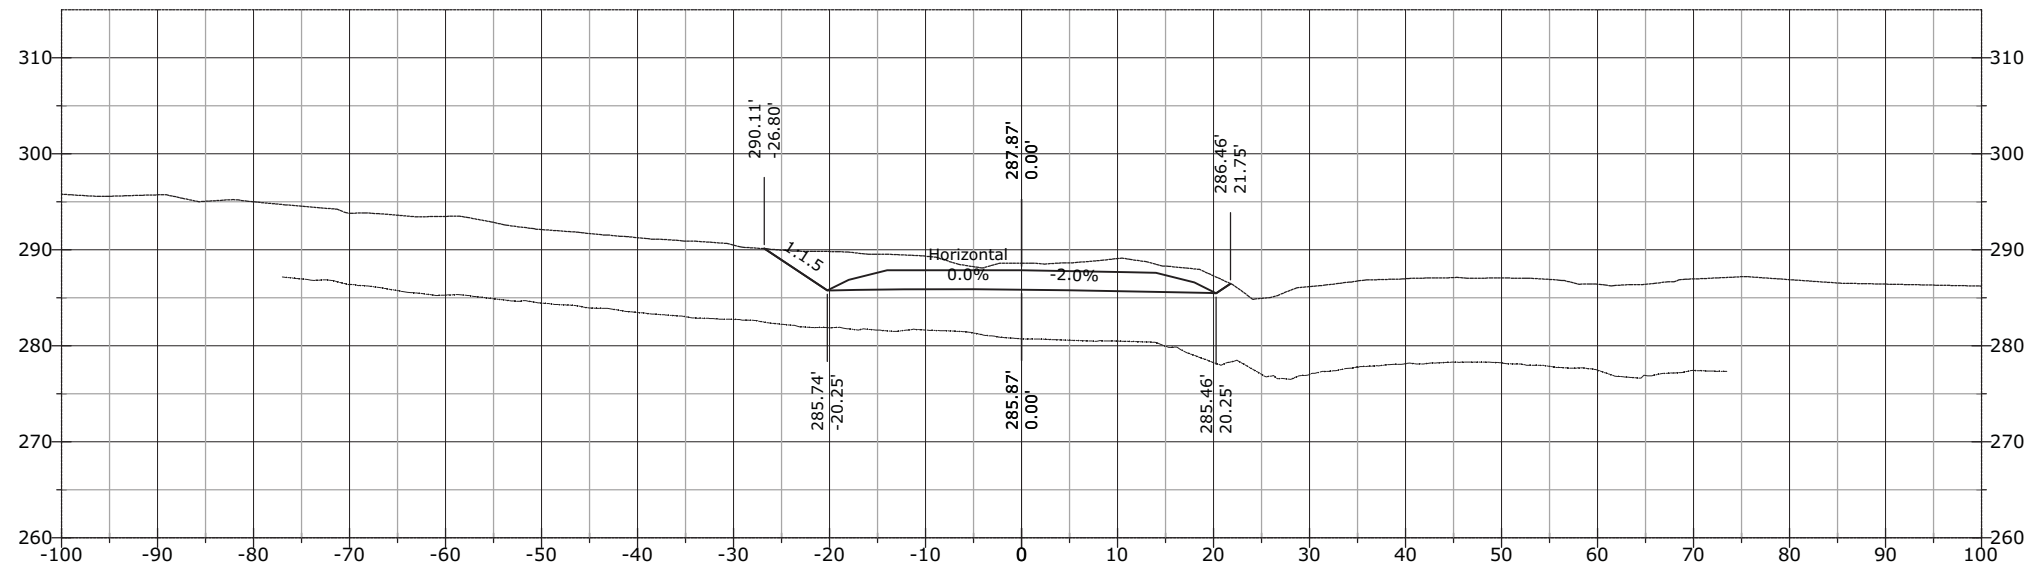


STATE	PROJECT	SHEET NUMBER
AK	AK PFH 43(10)	XS.1094

J:\2012\121088 FH43 Deweyville Trailhead to Neck Lake\E. Drawings\Civil\PDFs\Cross Section March\# - RFC Cross Sections EXPLODED DELETED.dwg [USC] 29 March 2013 11:53 AM

1265+50.00

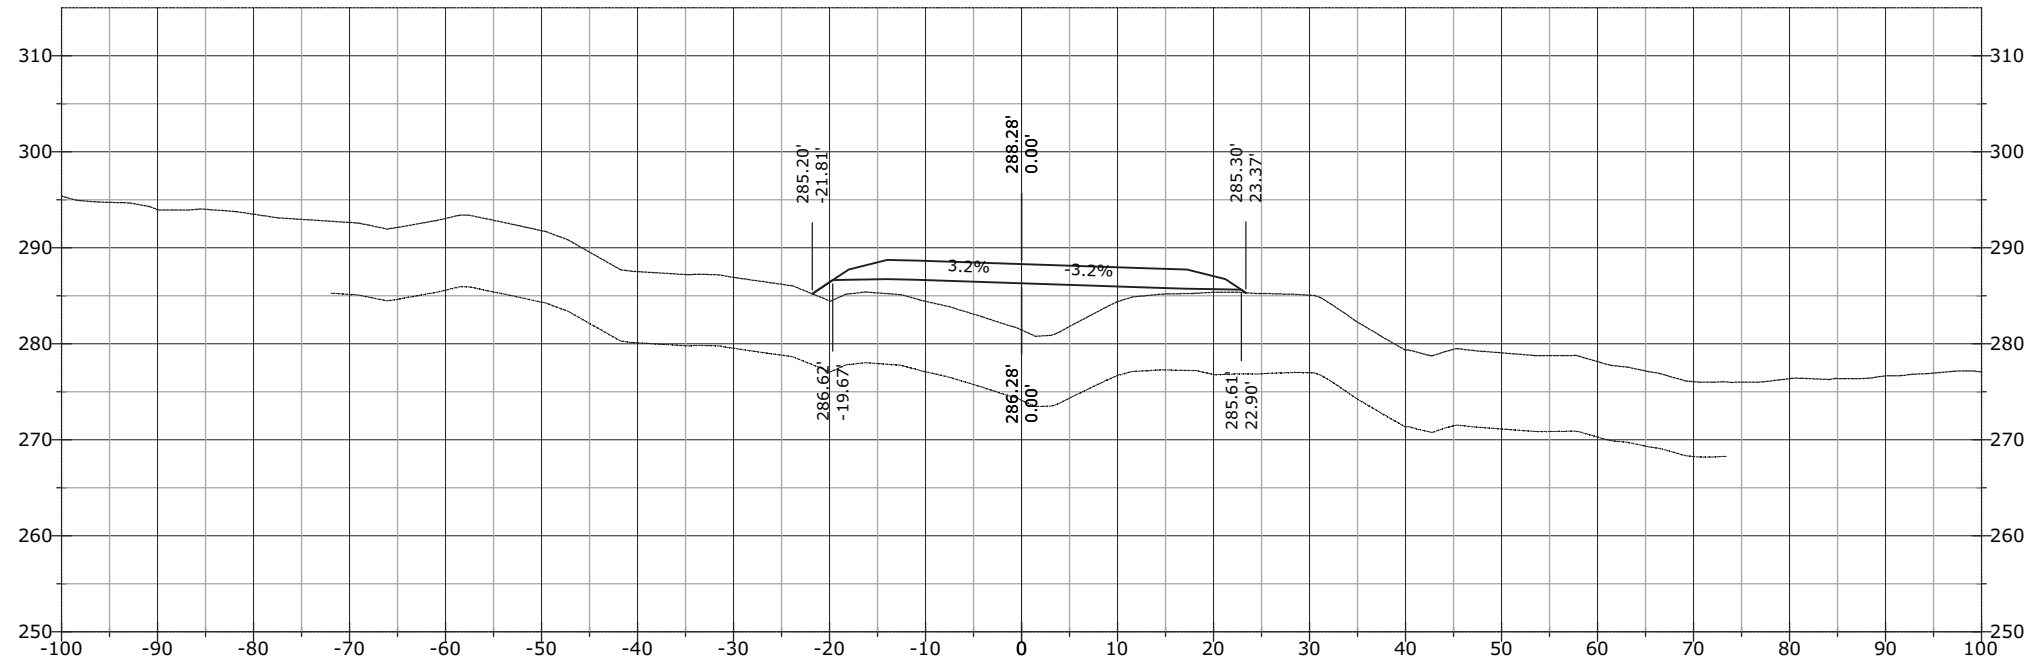


1265+24.57

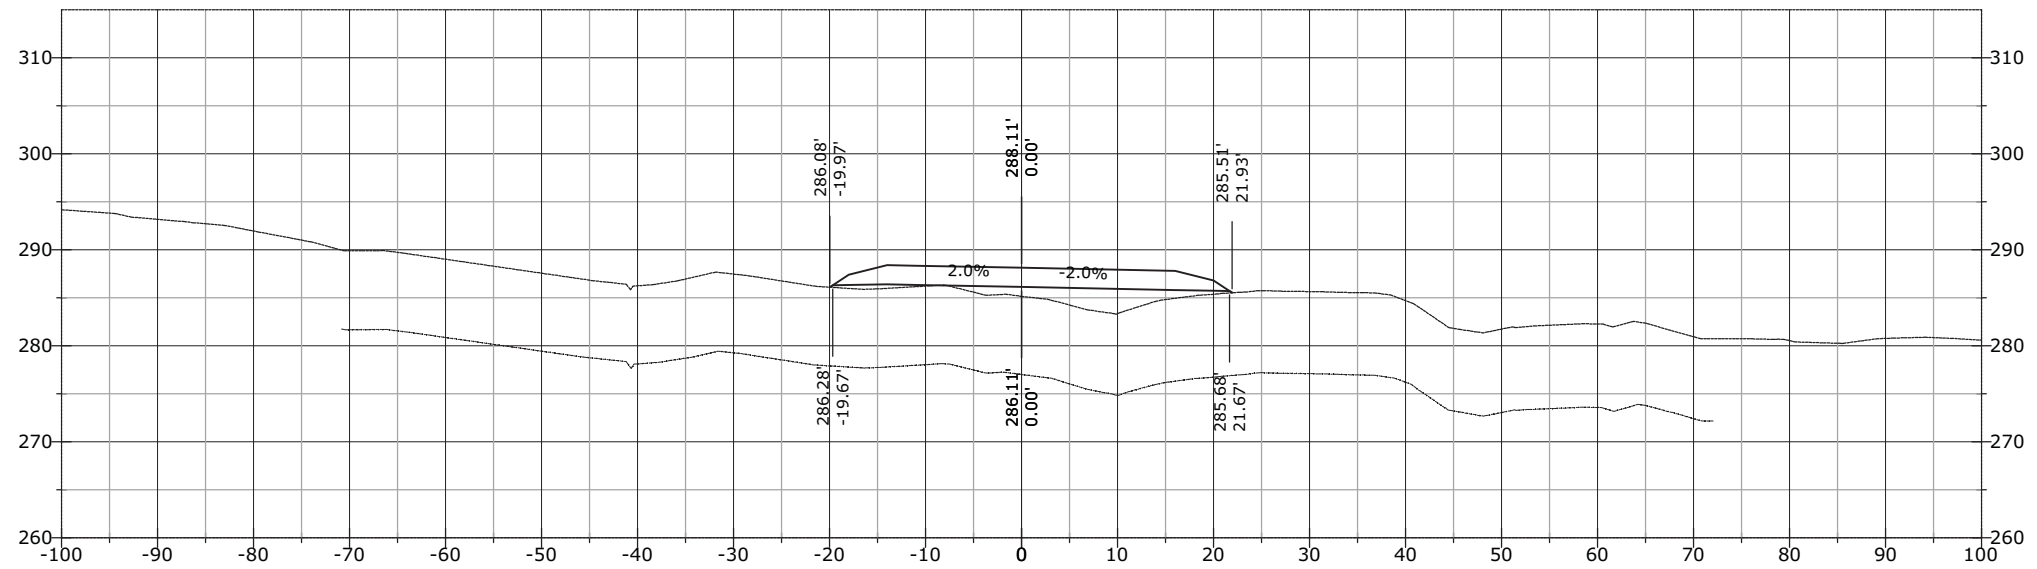


STATE	PROJECT	SHEET NUMBER
AK	AK PFH 43(10)	XS.1095

1265+86.41

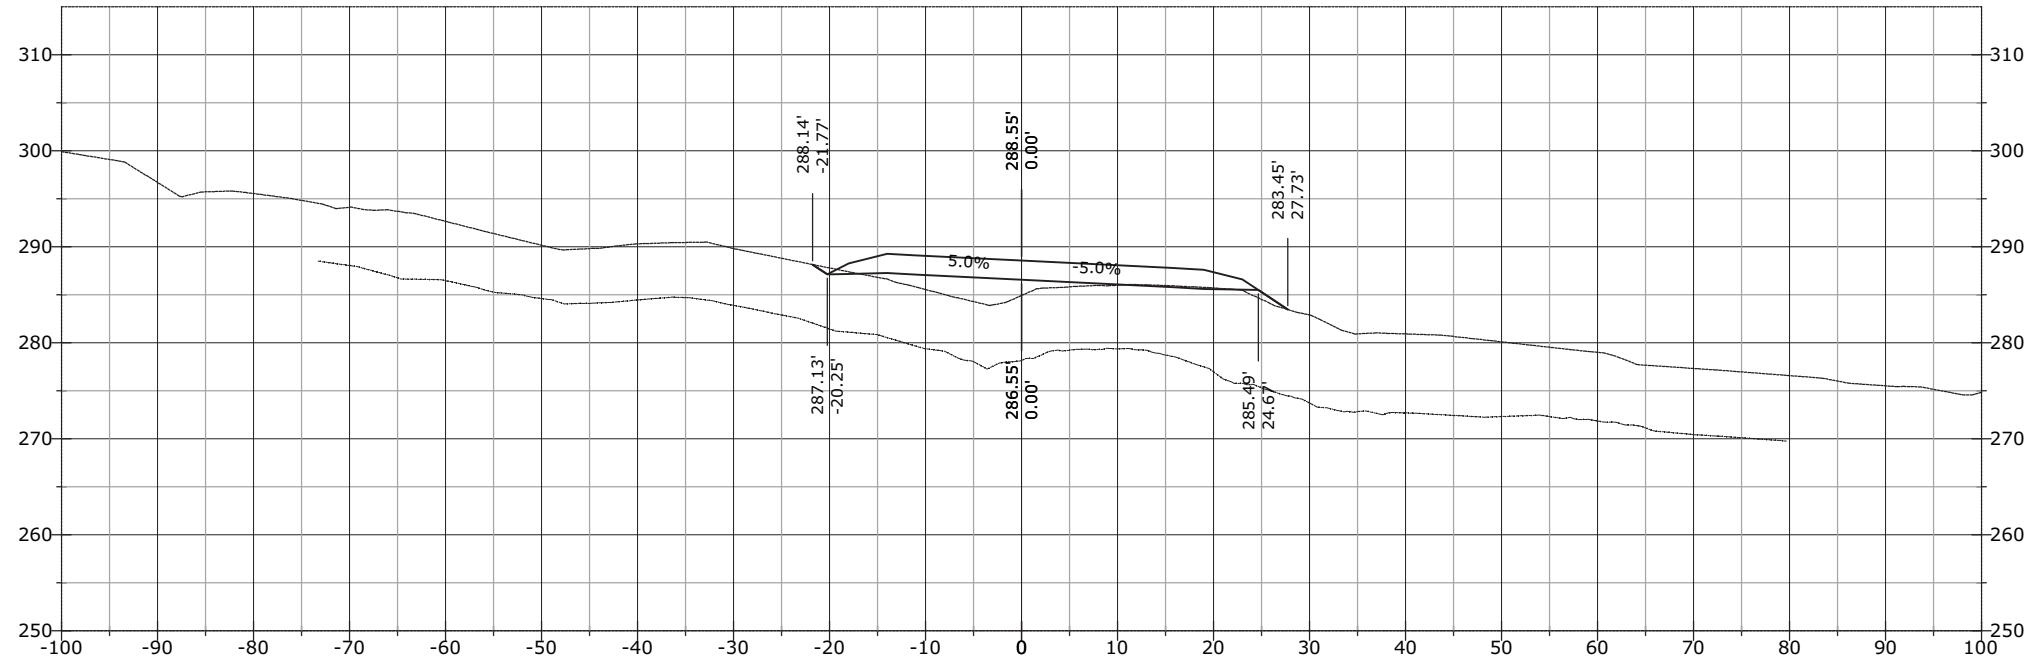


1265+65.90

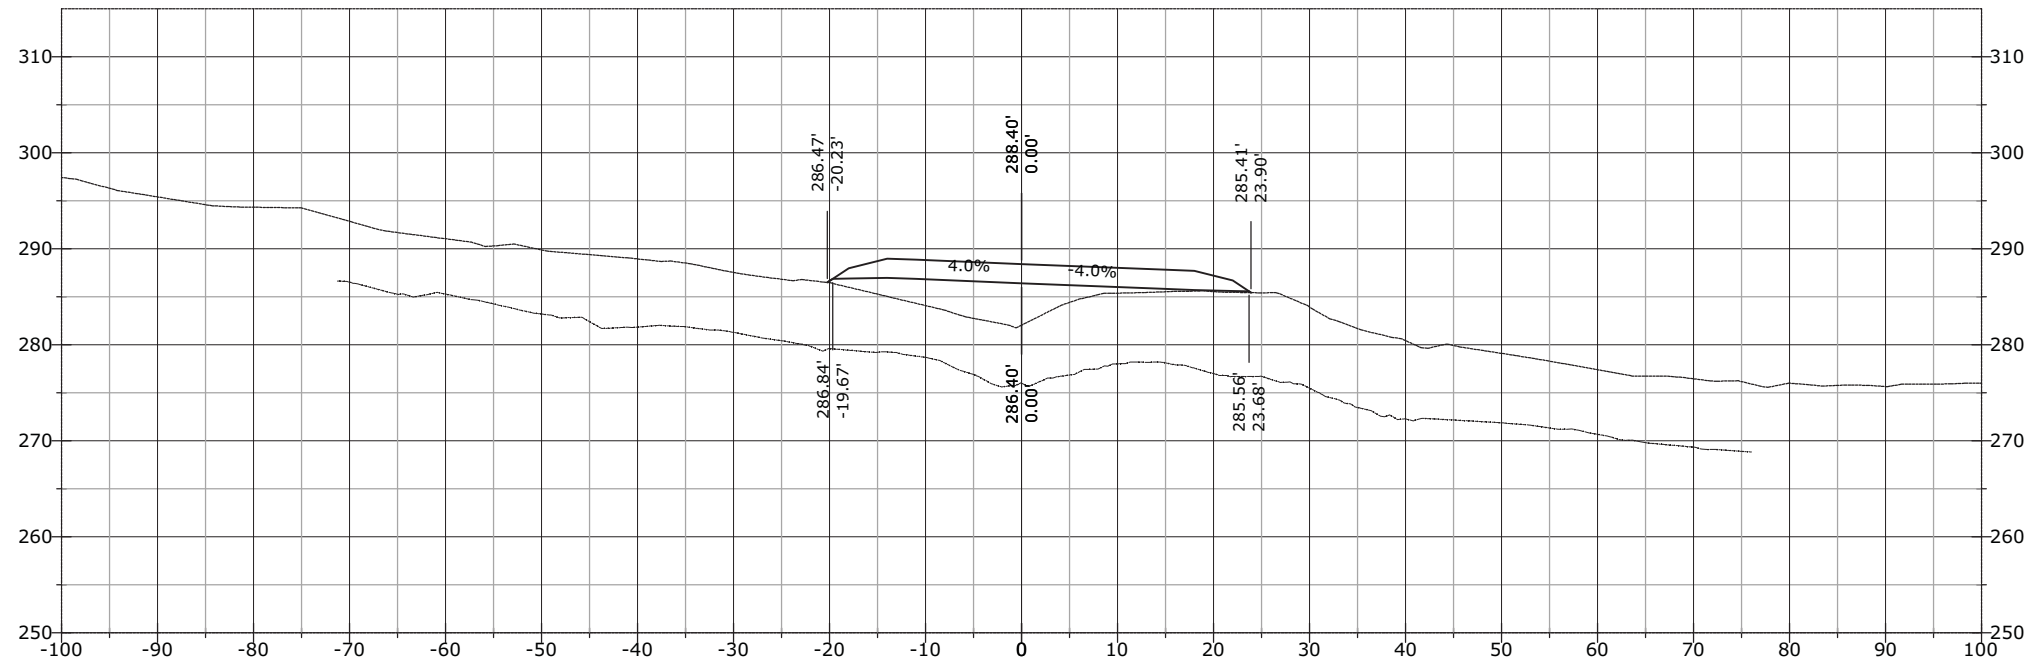


STATE	PROJECT	SHEET NUMBER
AK	AK PFH 43(10)	XS.1096

J:\2012\121088 FH43 Deweyville Trailhead to Neck Lake\E. Drawings\Civil\PDFs\Cross Section March\# - RFC Cross Sections EXPLODED DELETED.dwg [USC] 29 March 2013 11:53 AM

1266+00.00

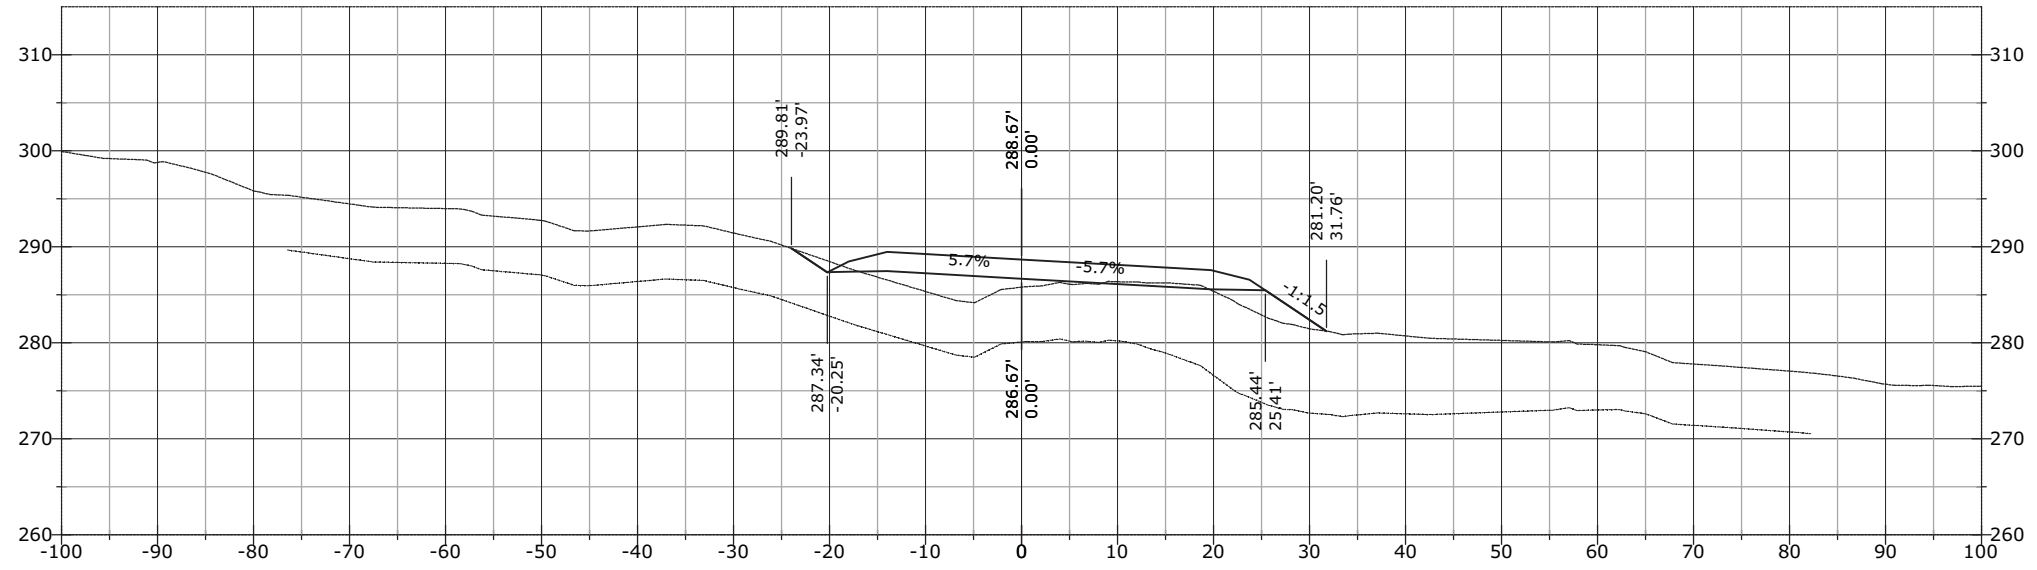


1265+87.70

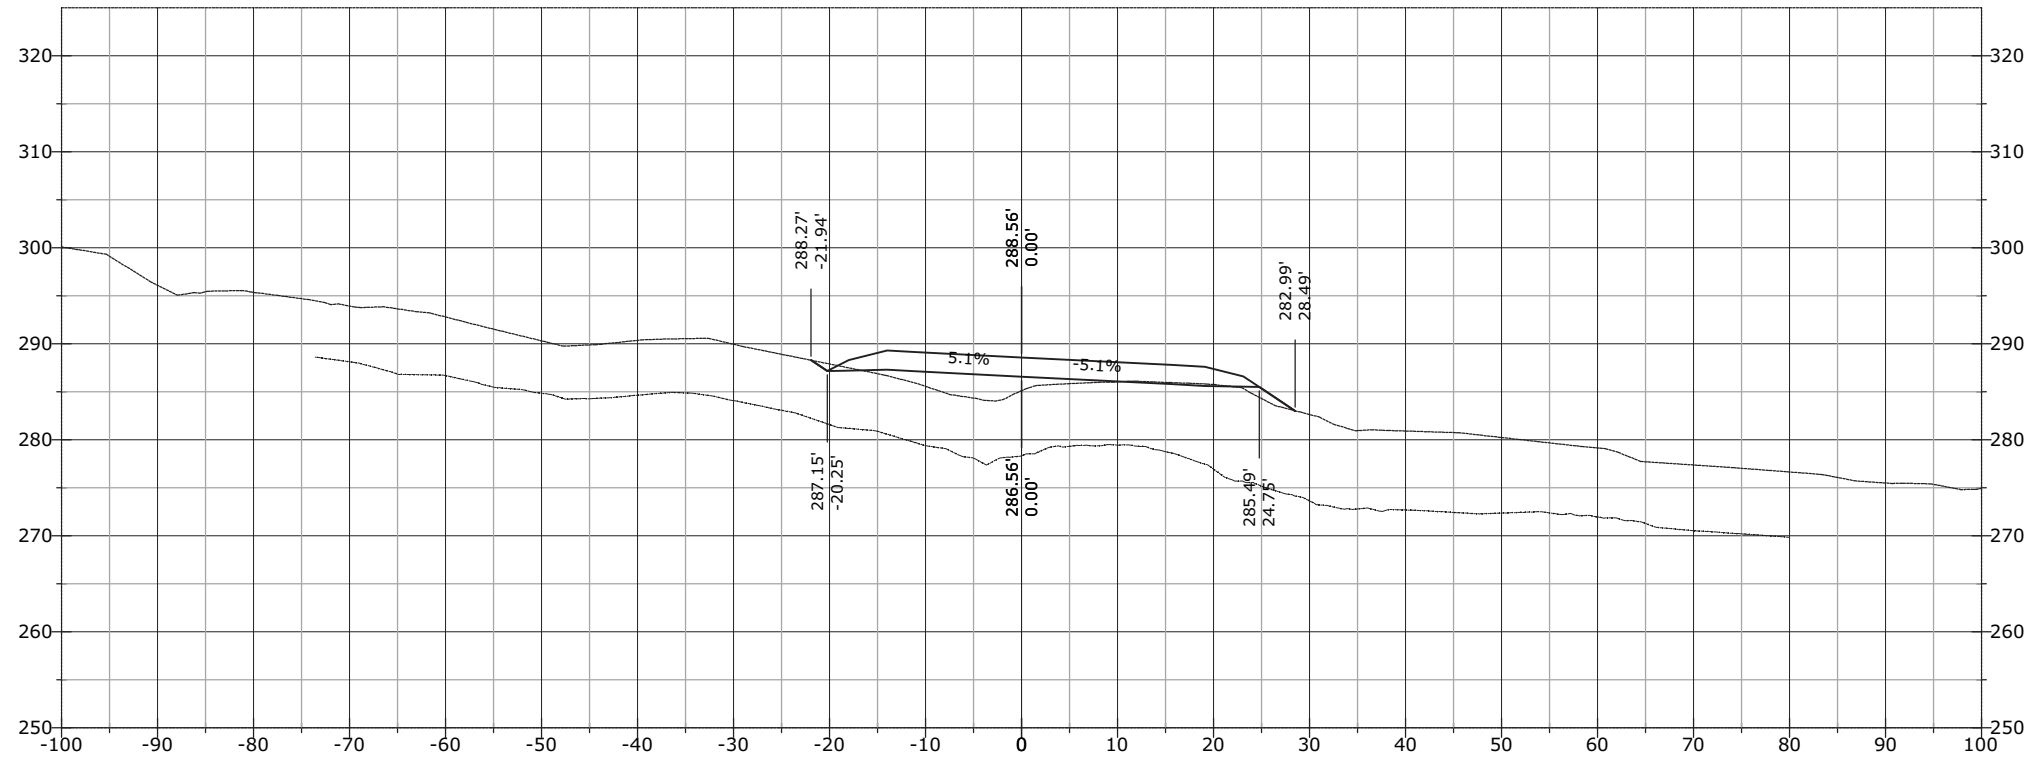


STATE	PROJECT	SHEET NUMBER
AK	AK PFH 43(10)	XS.1097

1266+50.00

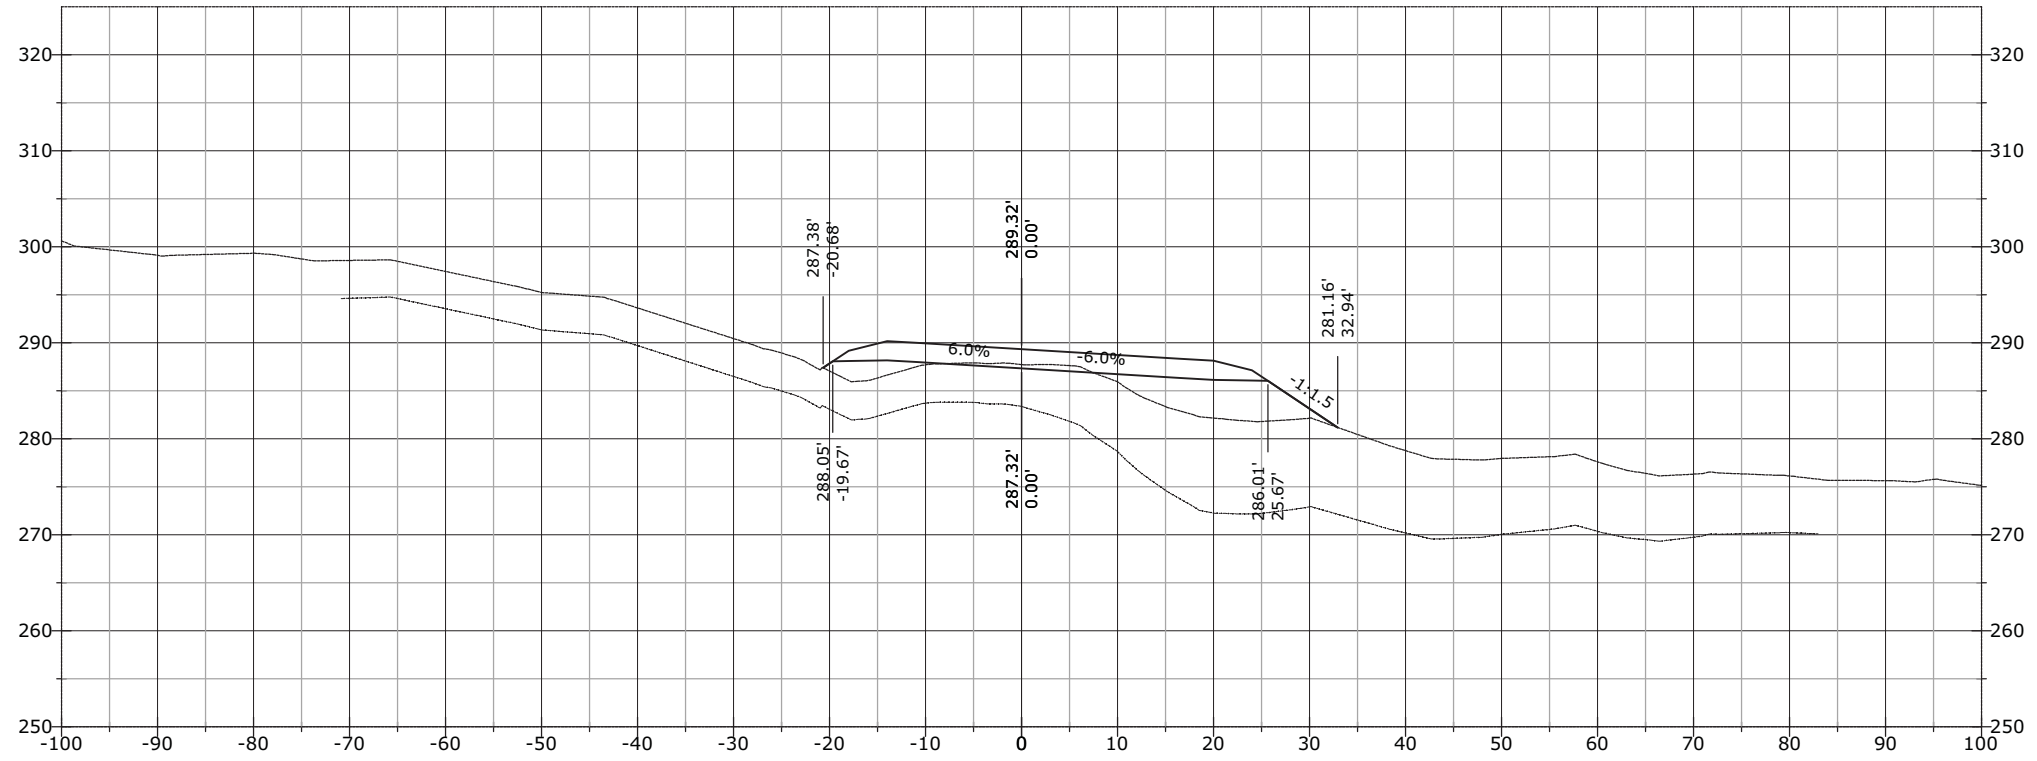


1266+07.23

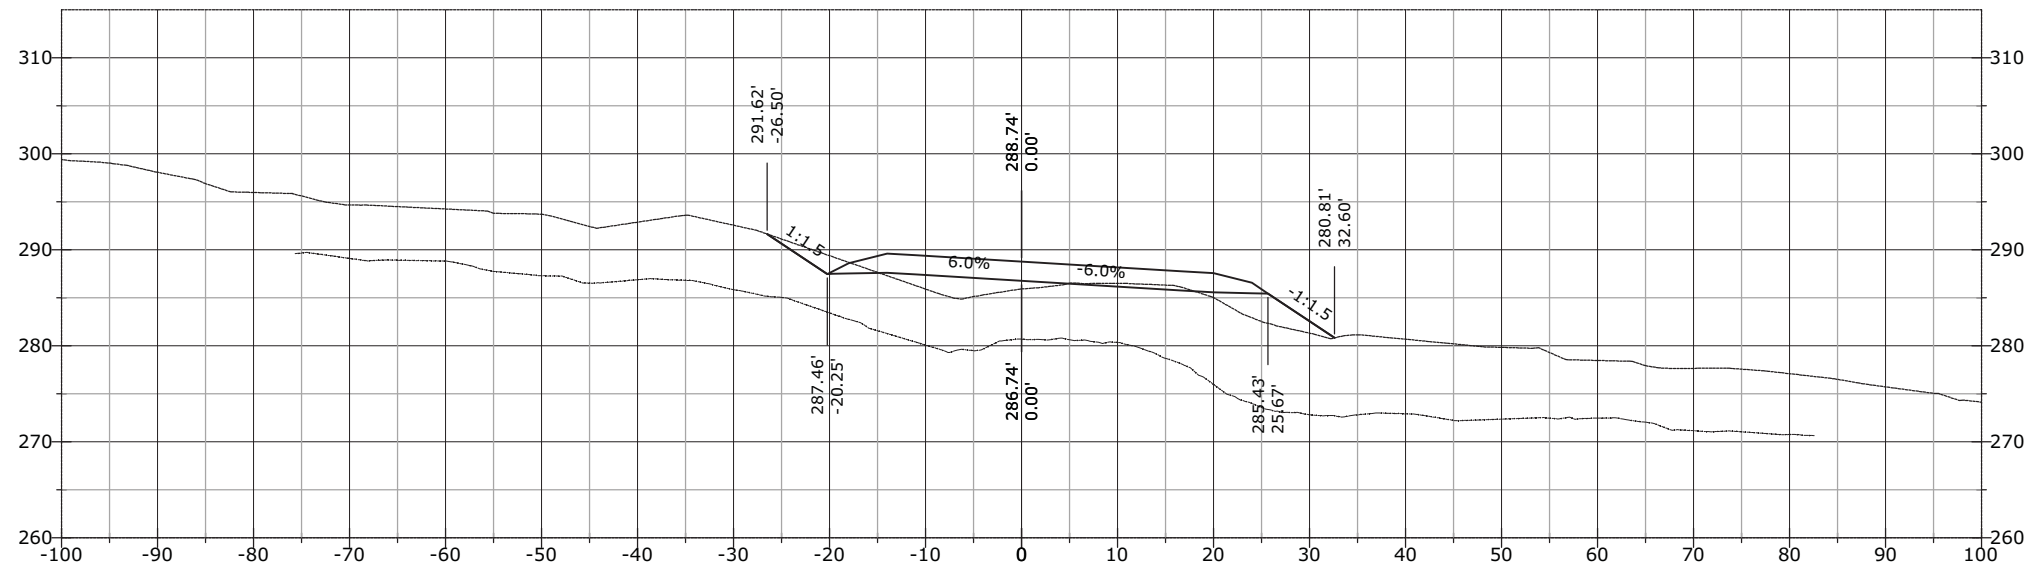


STATE	PROJECT	SHEET NUMBER
AK	AK PFH 43(10)	XS.1098

1267+19.86

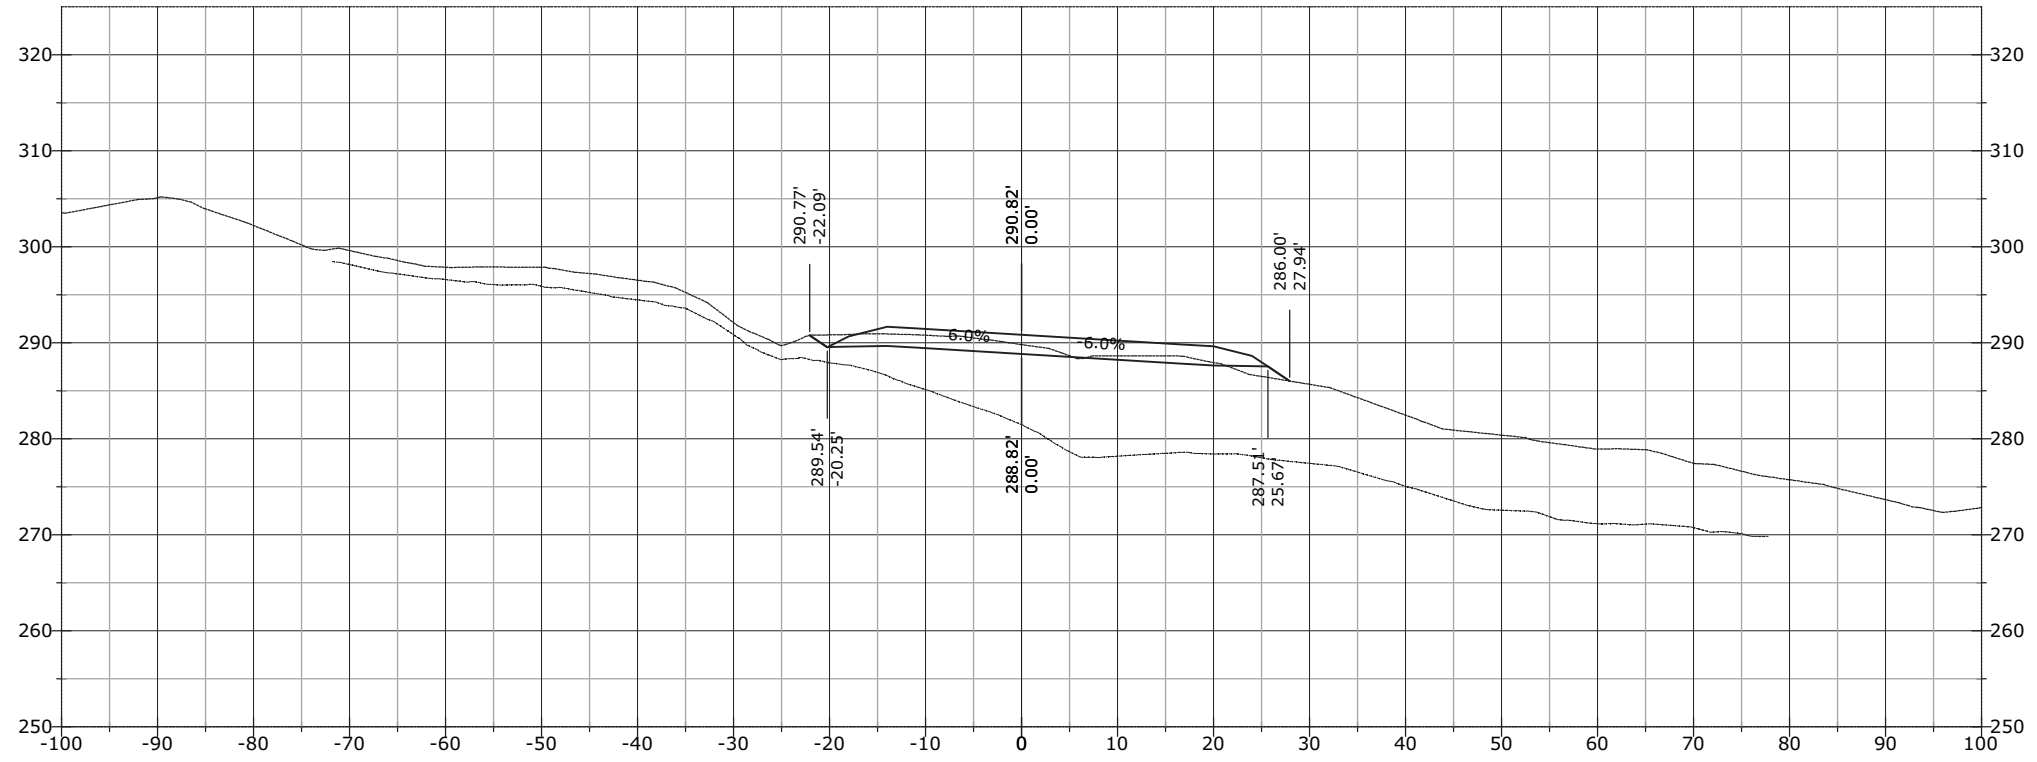


1267+00.00

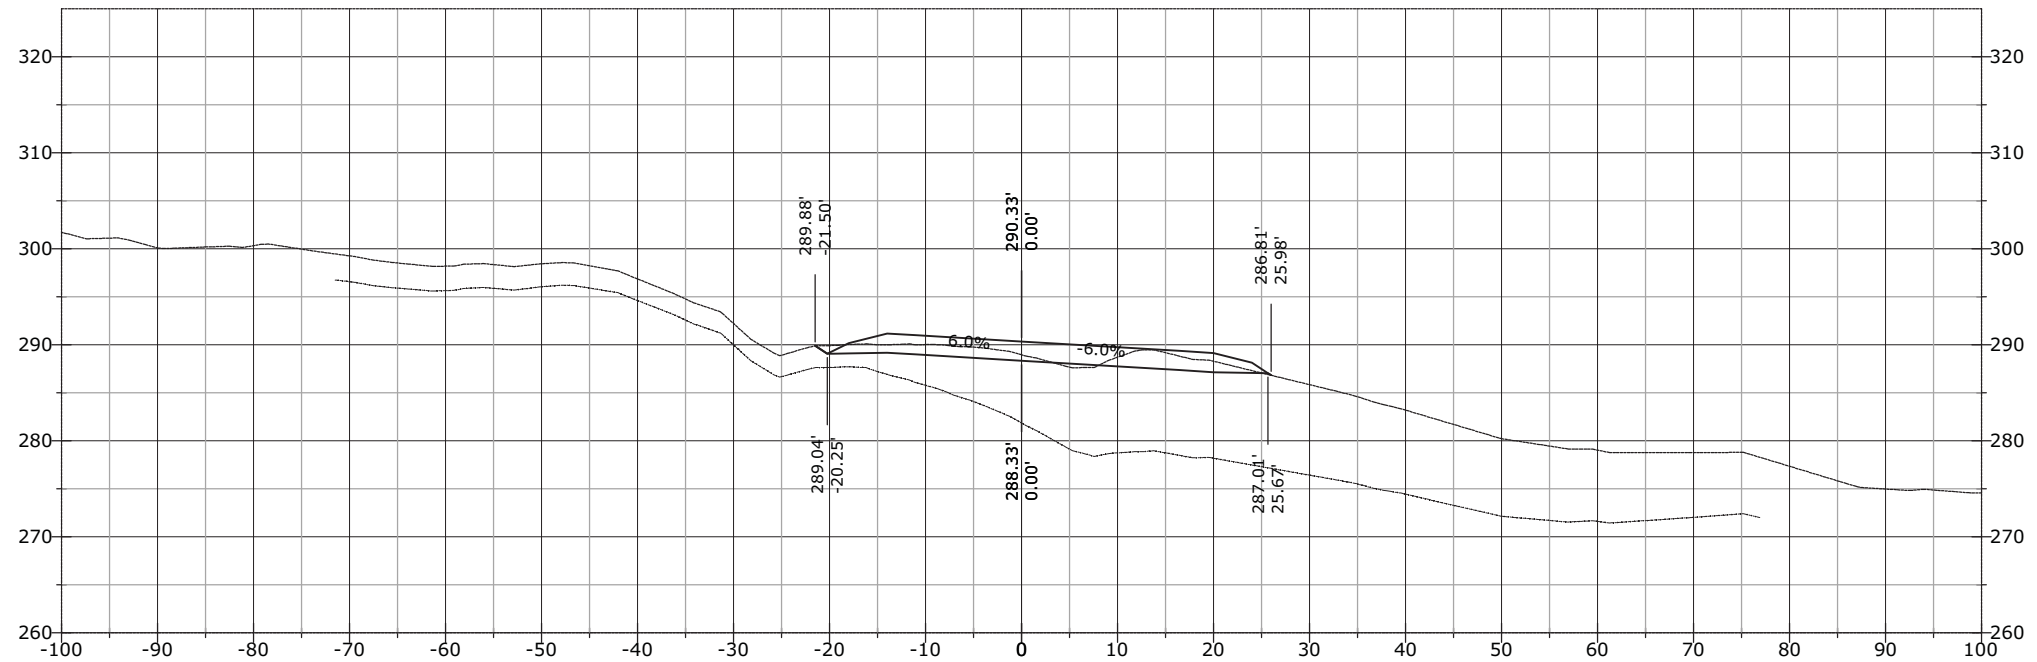


STATE	PROJECT	SHEET NUMBER
AK	AK PFH 43(10)	XS.1099

1268+00.00

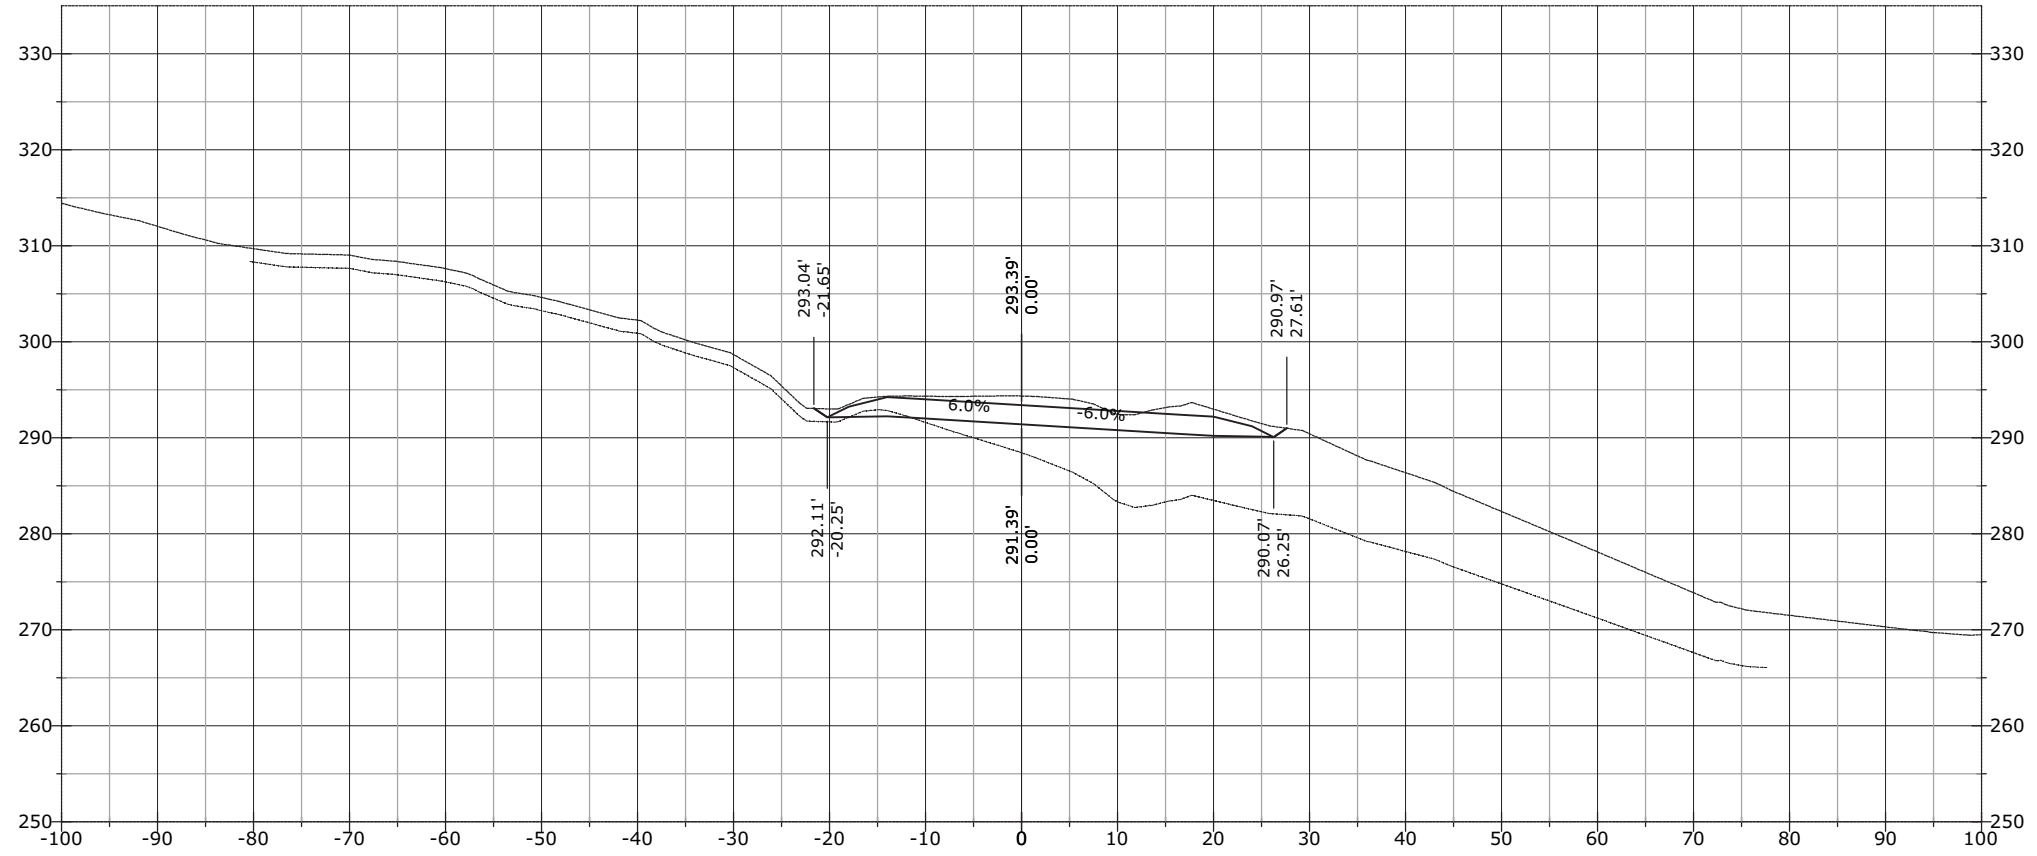


1267+50.00

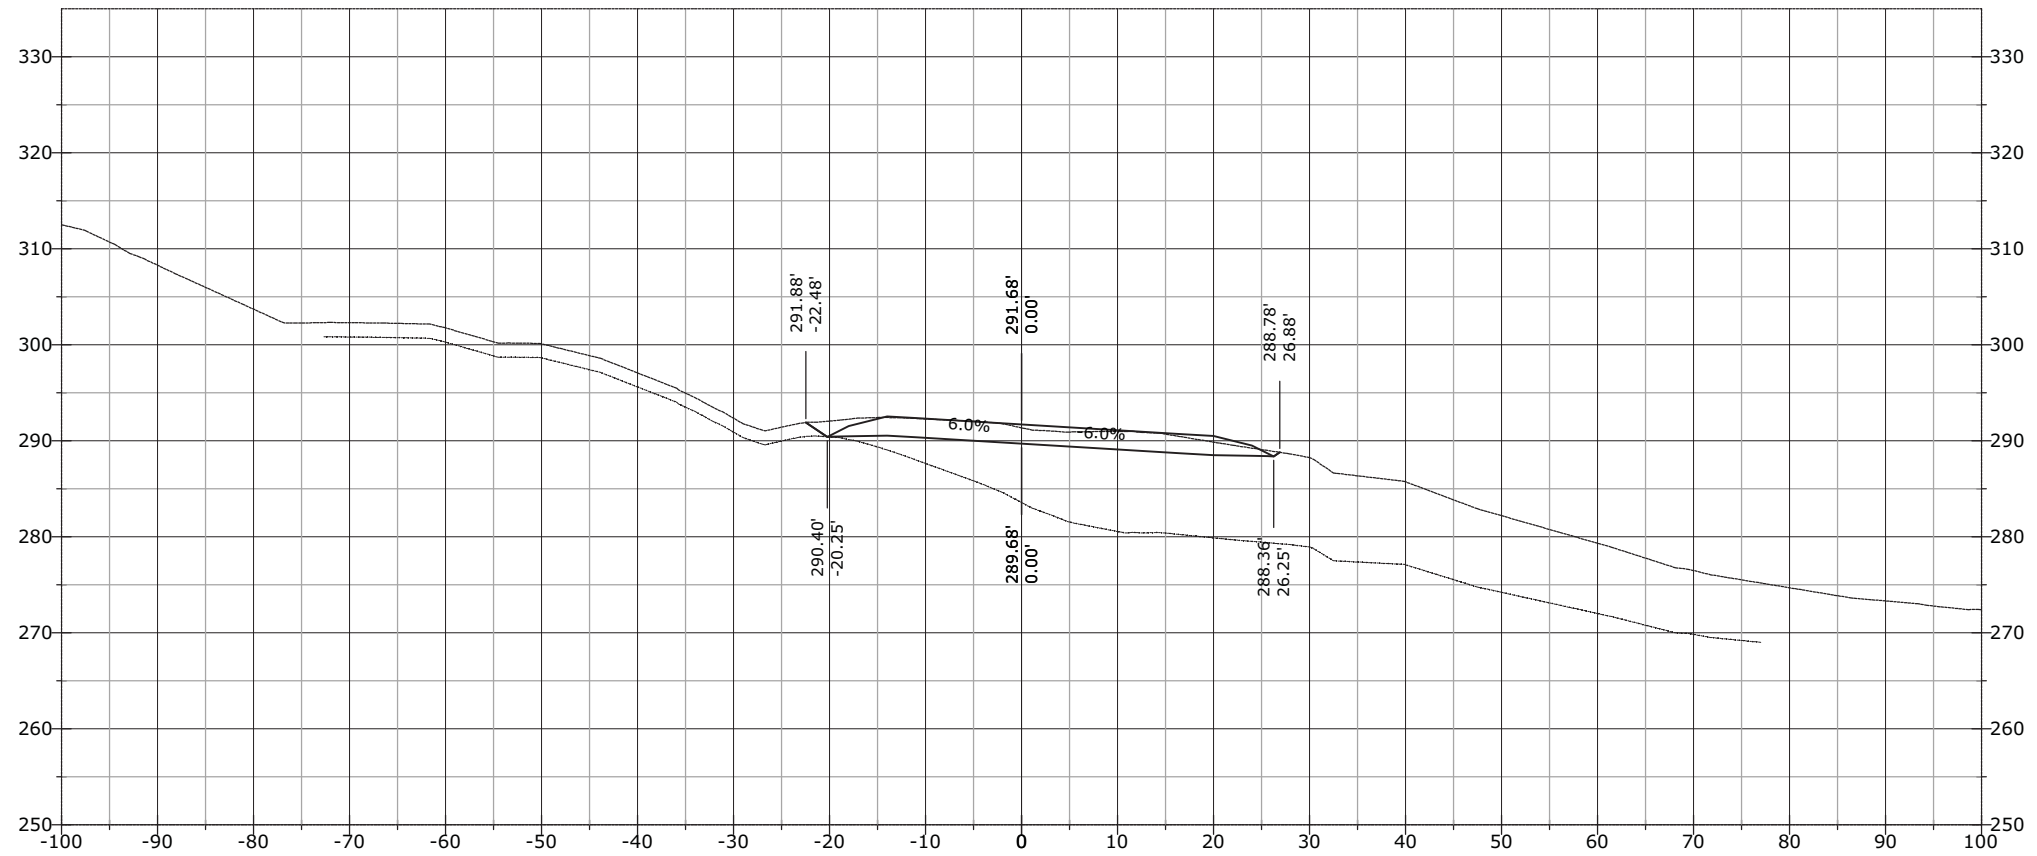

STATE	PROJECT	SHEET NUMBER
AK	AK PFH 43(10)	XS.1100

J:\2012\121088 FH43 Deweyville Trailhead to Neck Lake\E. Drawings\Civil\PDFs\Cross Section March\# - RFC Cross Sections EXPLODED DELETED.dwg [USC] 29 March 2013 11:53 AM


1268+32.49

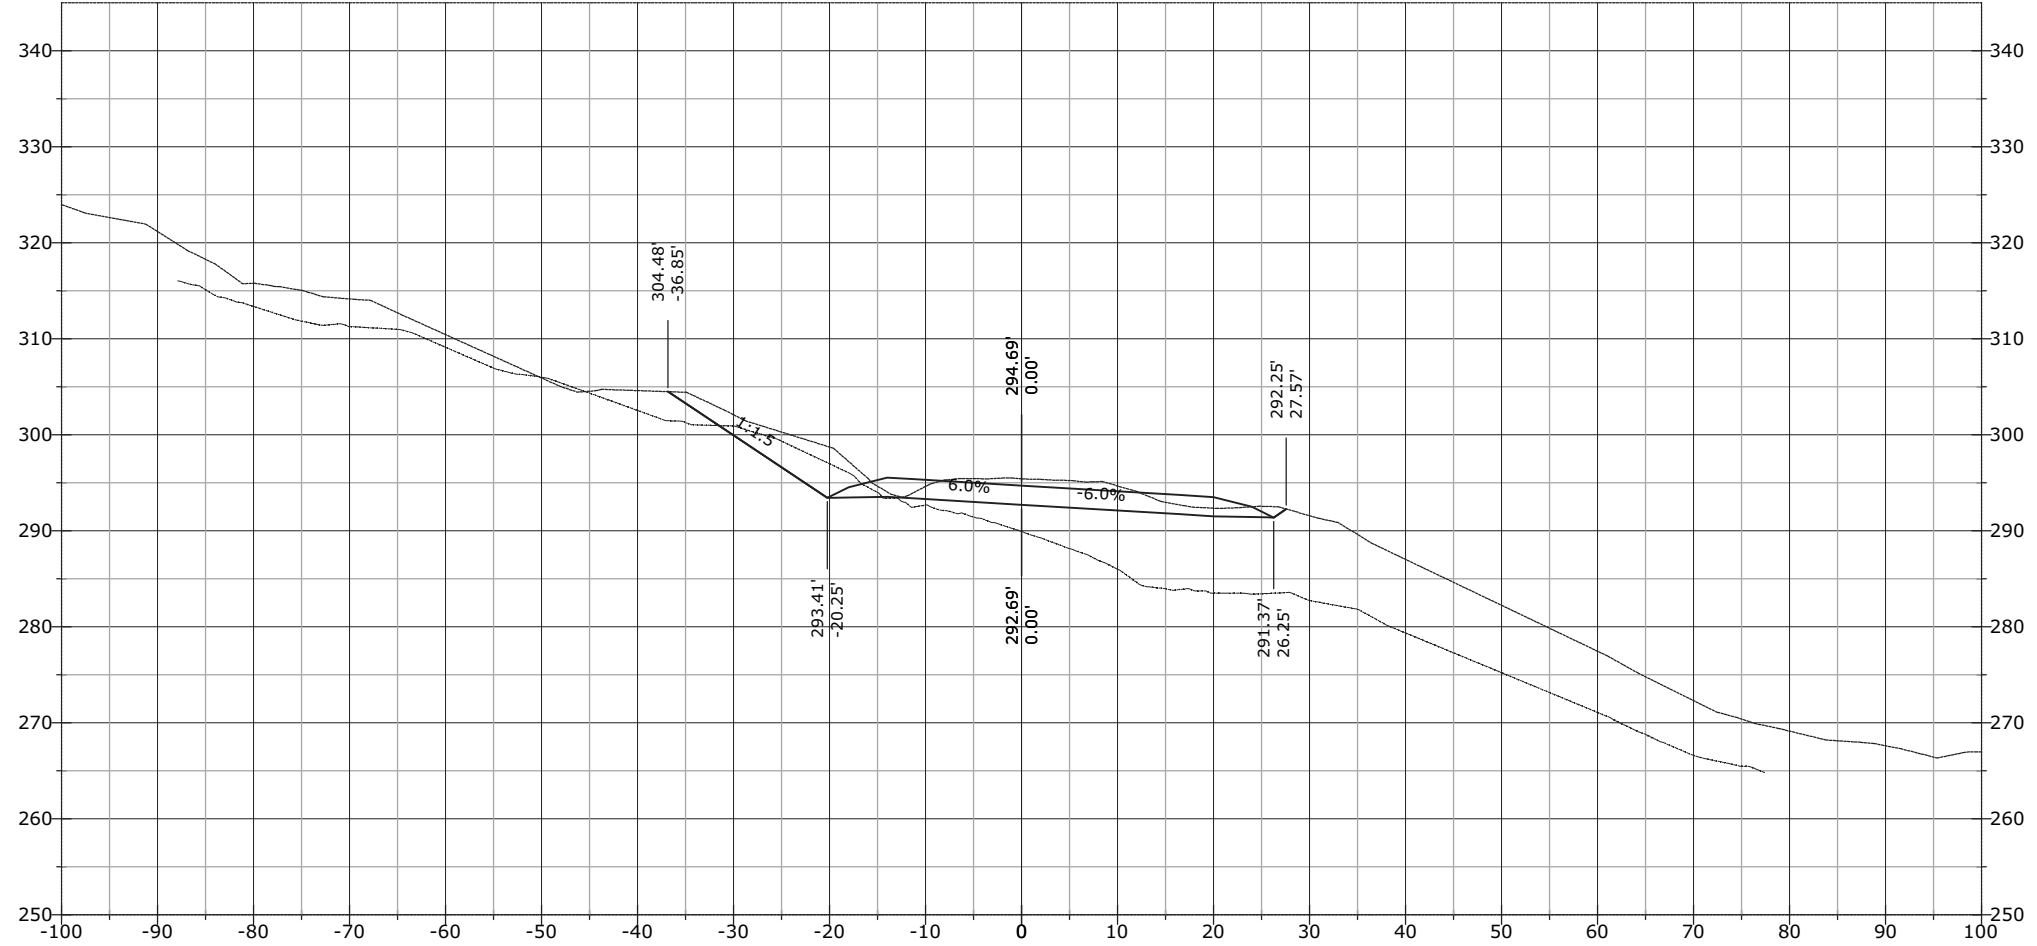

STATE	PROJECT	SHEET NUMBER
AK	AK PFH 43(10)	XS.1101

J:\2012\121088 FH43 Deweyville Trailhead to Neck Lake\E_Drawings\Civil\PDFs\Cross Section March\# - RFC Cross Sections EXPLODED DELETED.dwg [USC] 29 March 2013 11:53 AM


1268+50.00

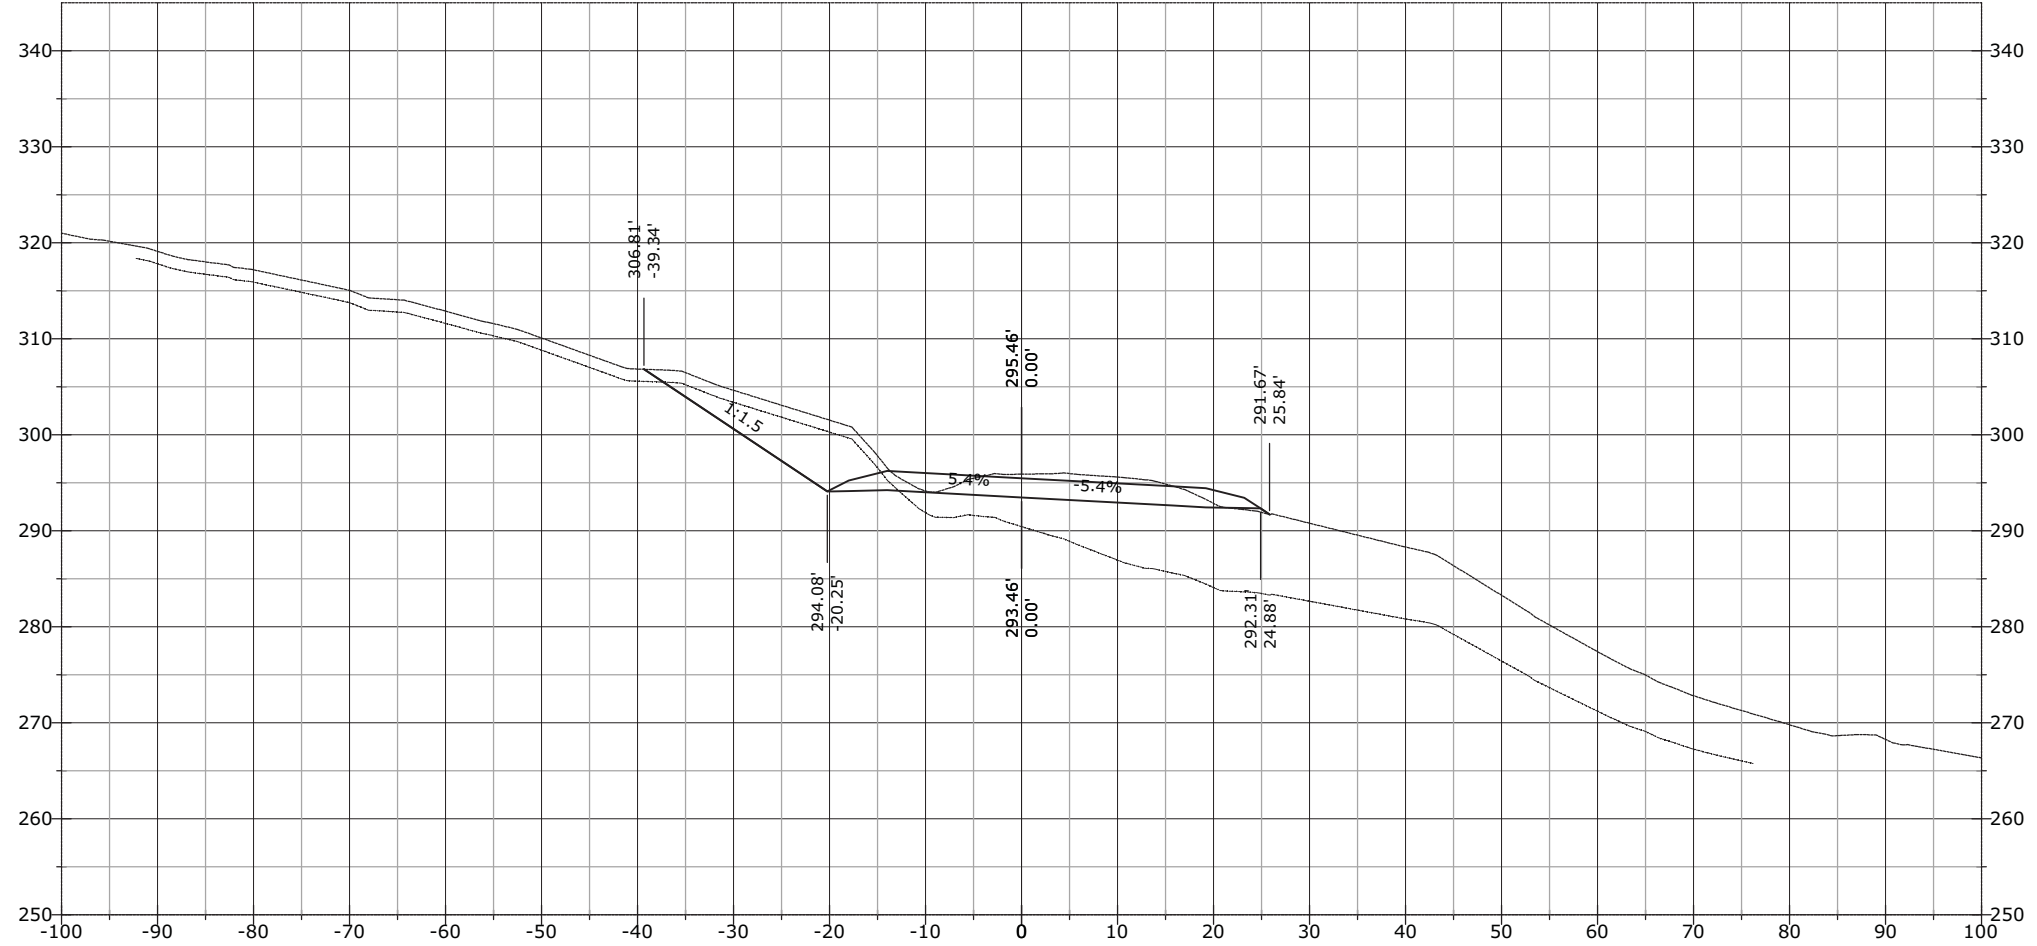

STATE	PROJECT	SHEET NUMBER
AK	AK PFH 43(10)	XS.1102

J:\2012\121088 FH43 Deweyville Trailhead to Neck Lake\E. Drawings\Civil\PDFs\Cross Section March\# - RFC Cross Sections EXPLODED DELETED.dwg [USC] 29 March 2013 11:53 AM


1268+53.31

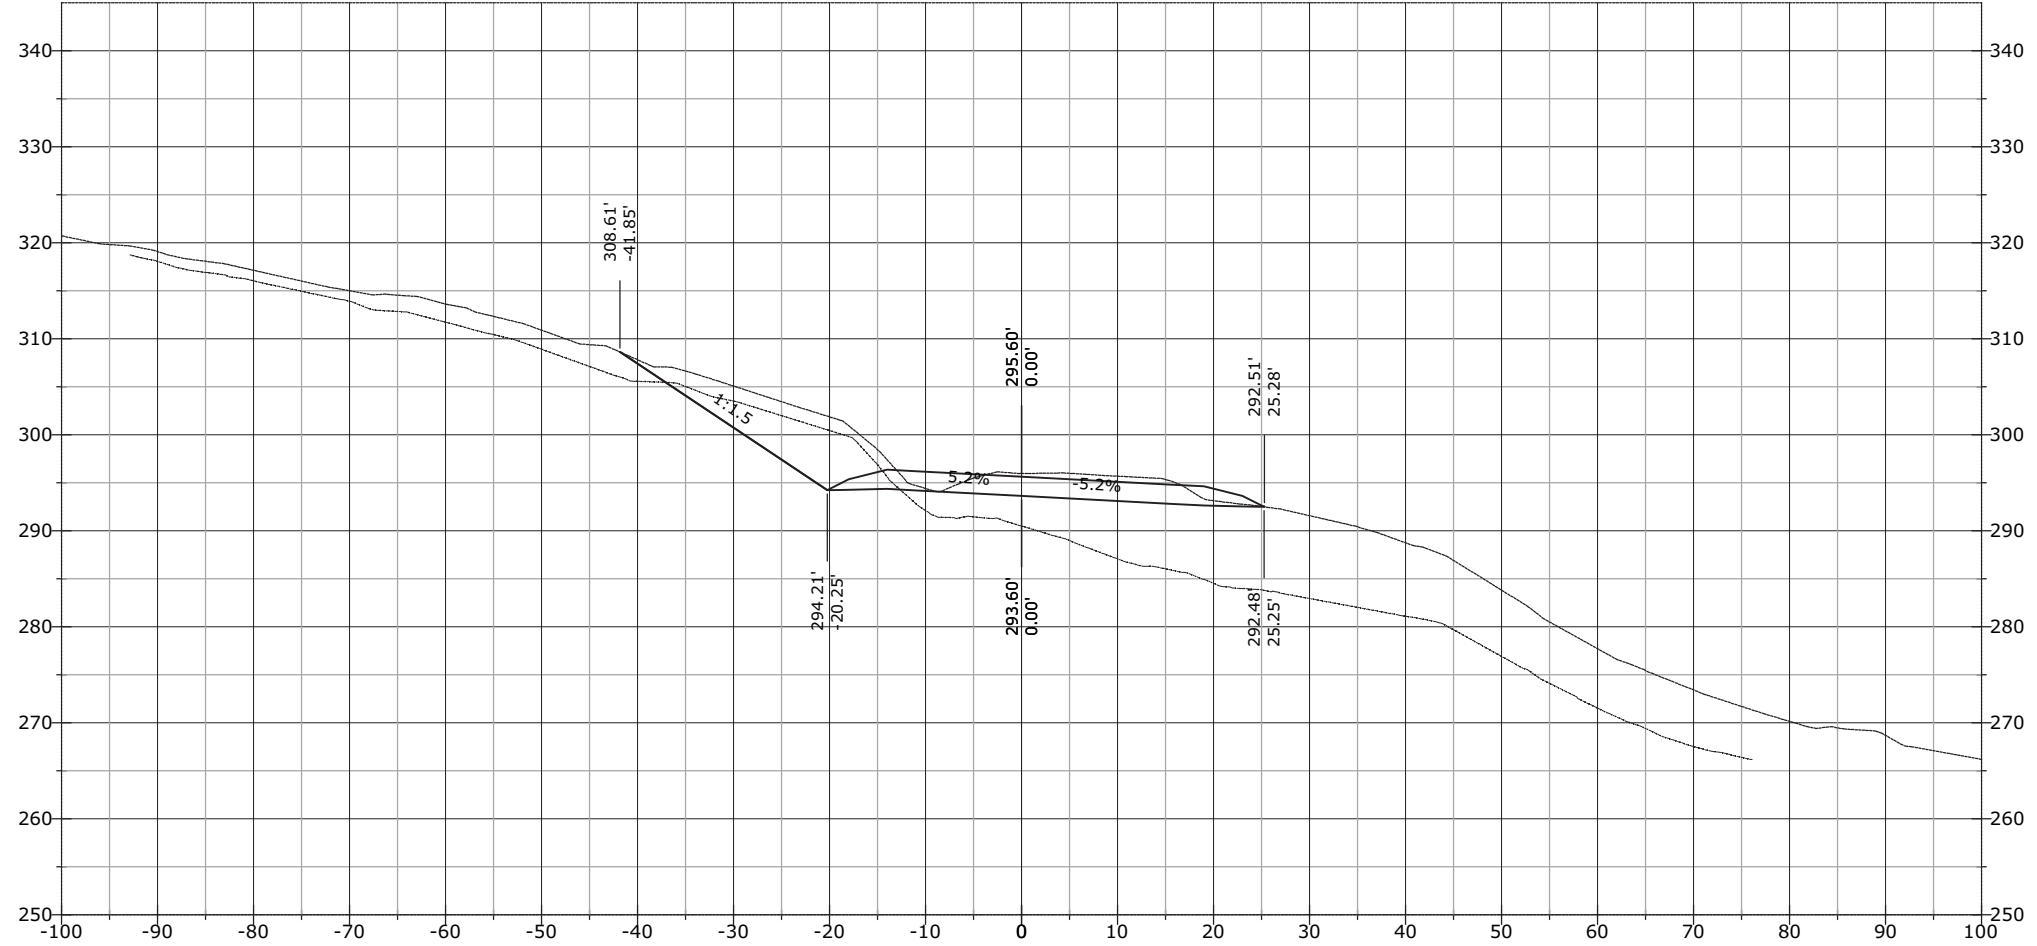

STATE	PROJECT	SHEET NUMBER
AK	AK PFH 43(10)	XS.1103


J:\2012\121088 FH43 Deweyville Trailhead to Neck Lake\E. Drawings\Civil\PDFs\Cross Section March\# - RFC Cross Sections EXPLODED DELETED.dwg [USC] 29 March 2013 11:53 AM

1268+73.82

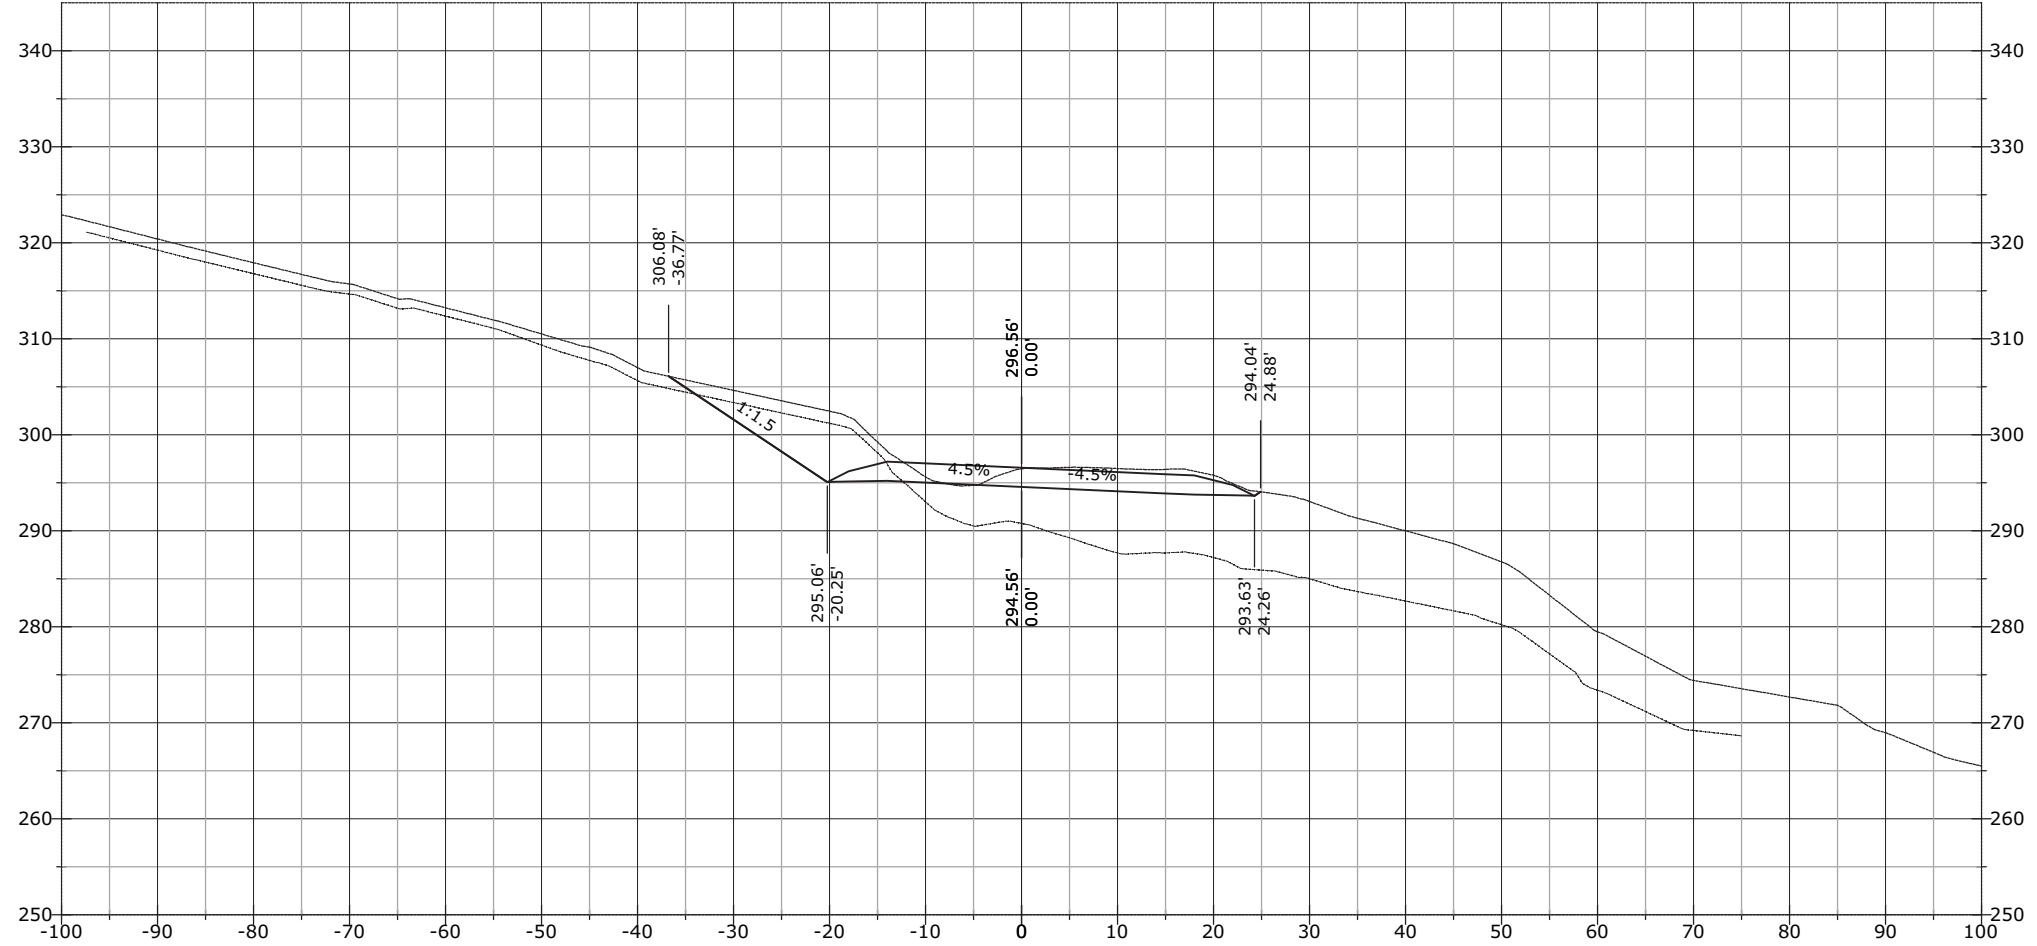


STATE	PROJECT	SHEET NUMBER
AK	AK PFH 43(10)	XS.1104

1269+50.00

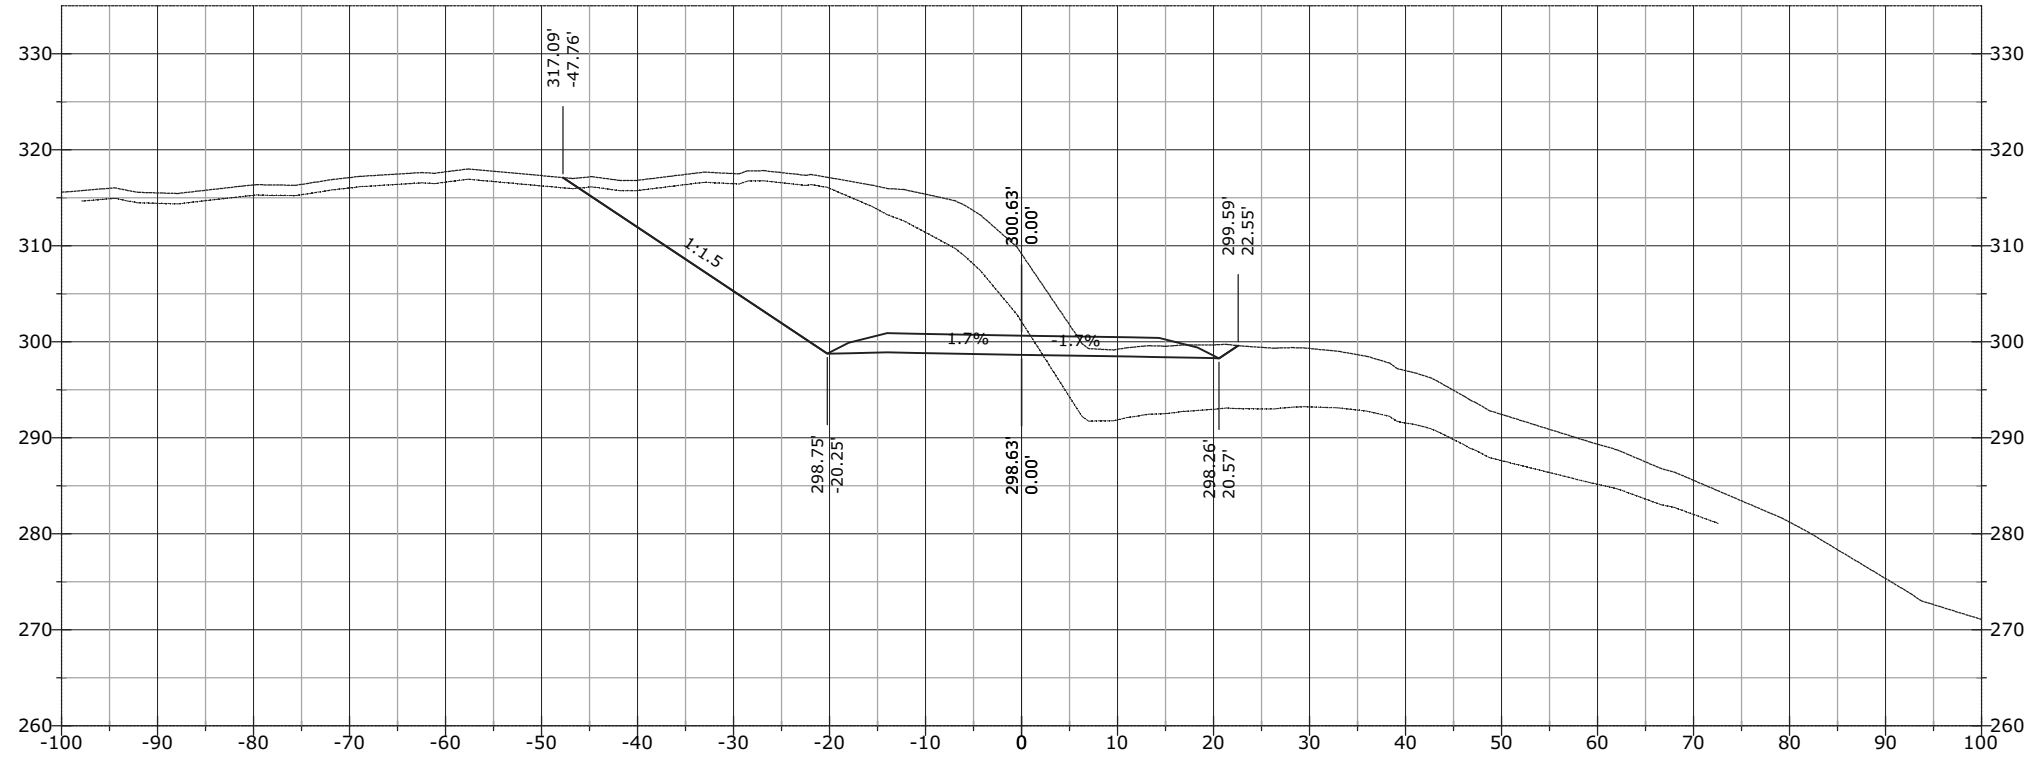


1269+00.00

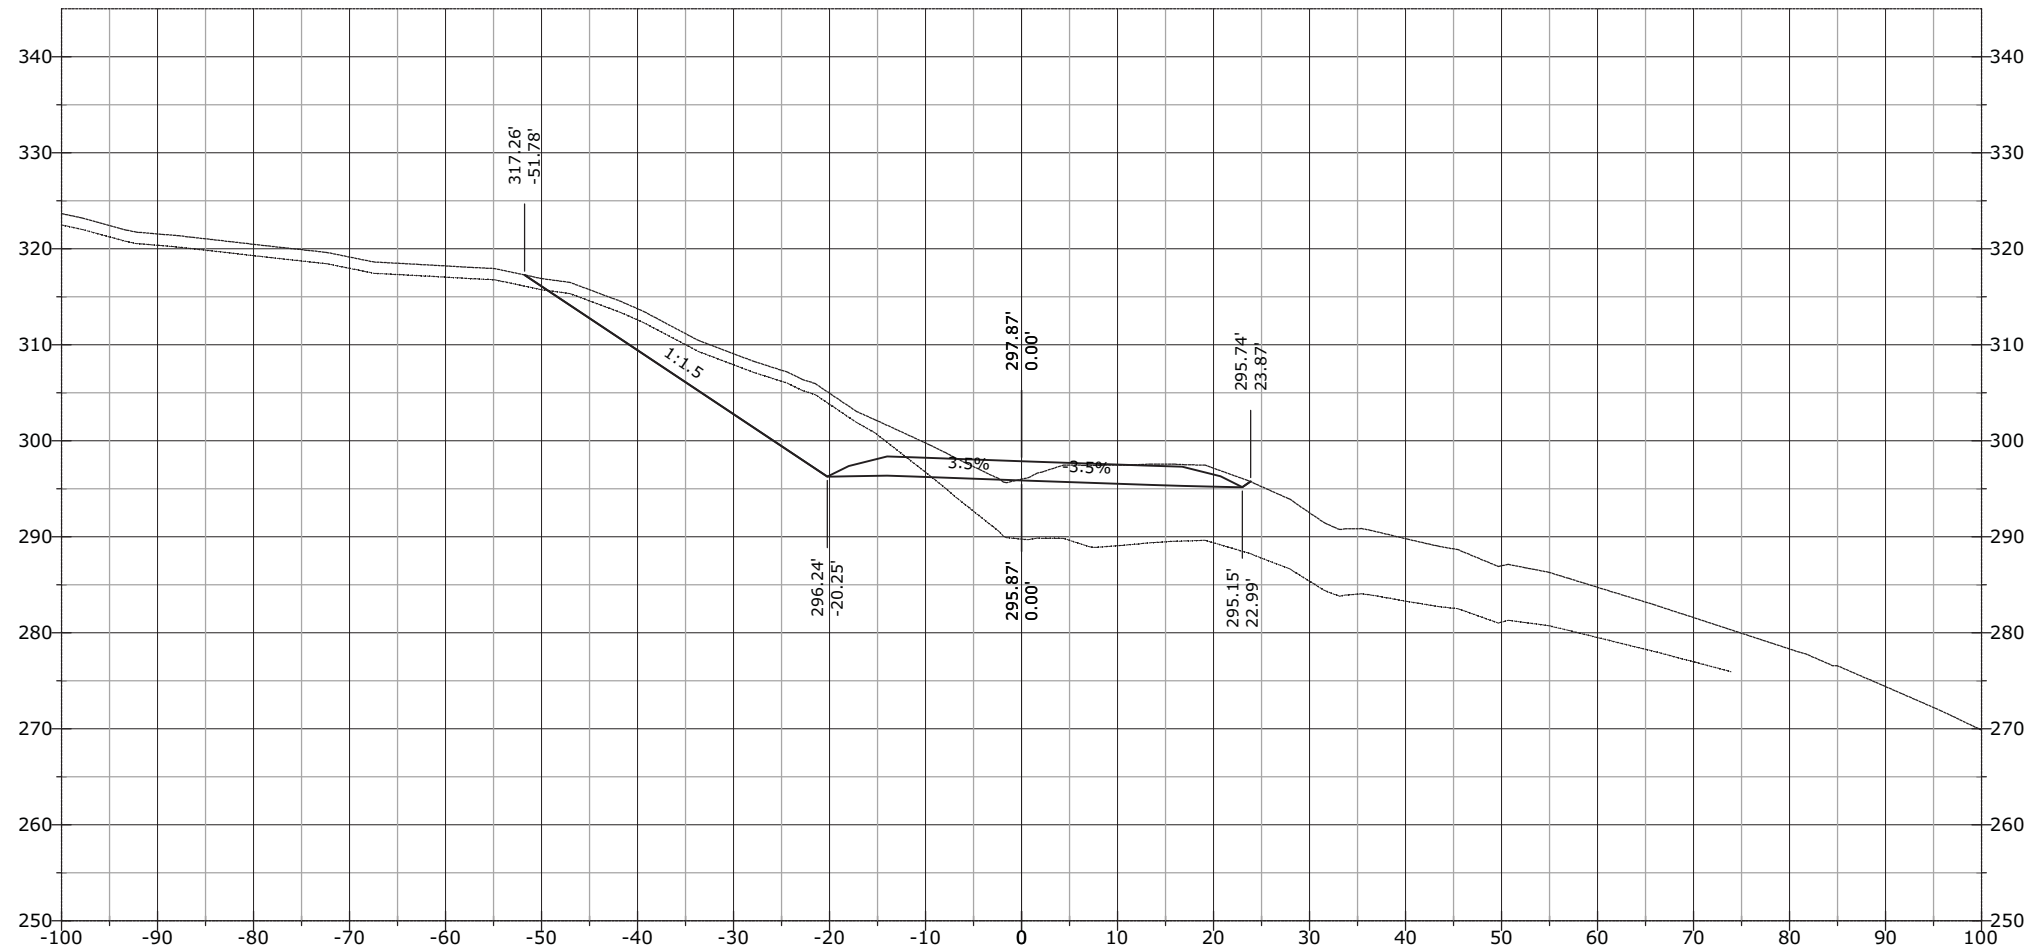


STATE	PROJECT	SHEET NUMBER
AK	AK PFH 43(10)	XS.1105

1269+87.70

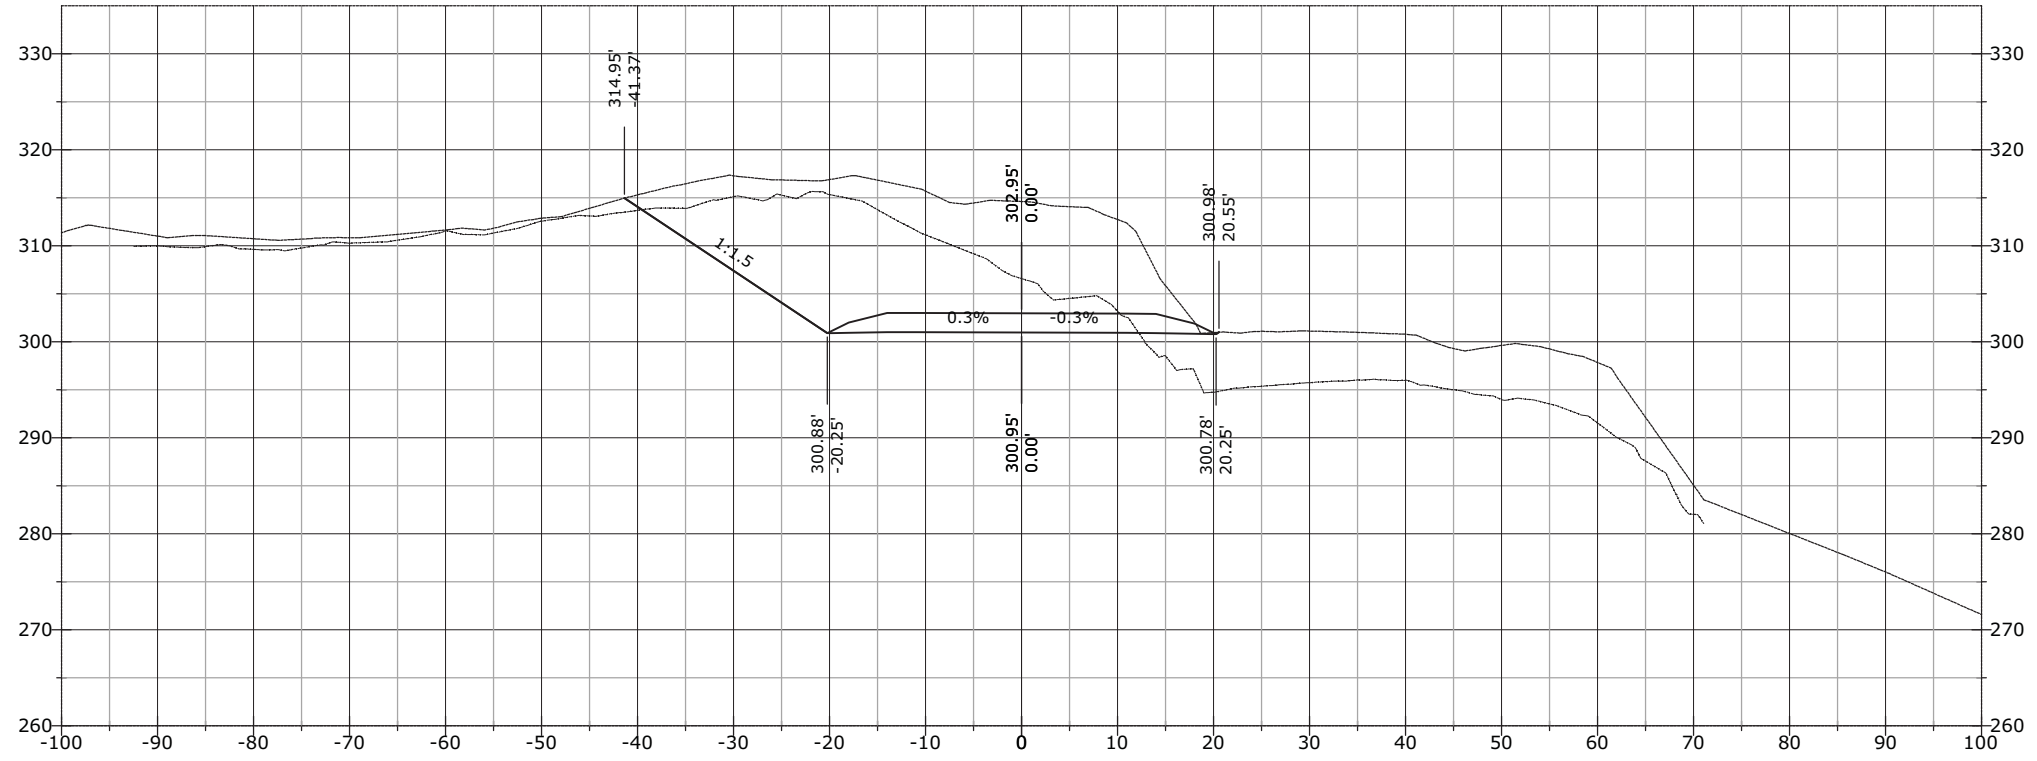


1269+56.56

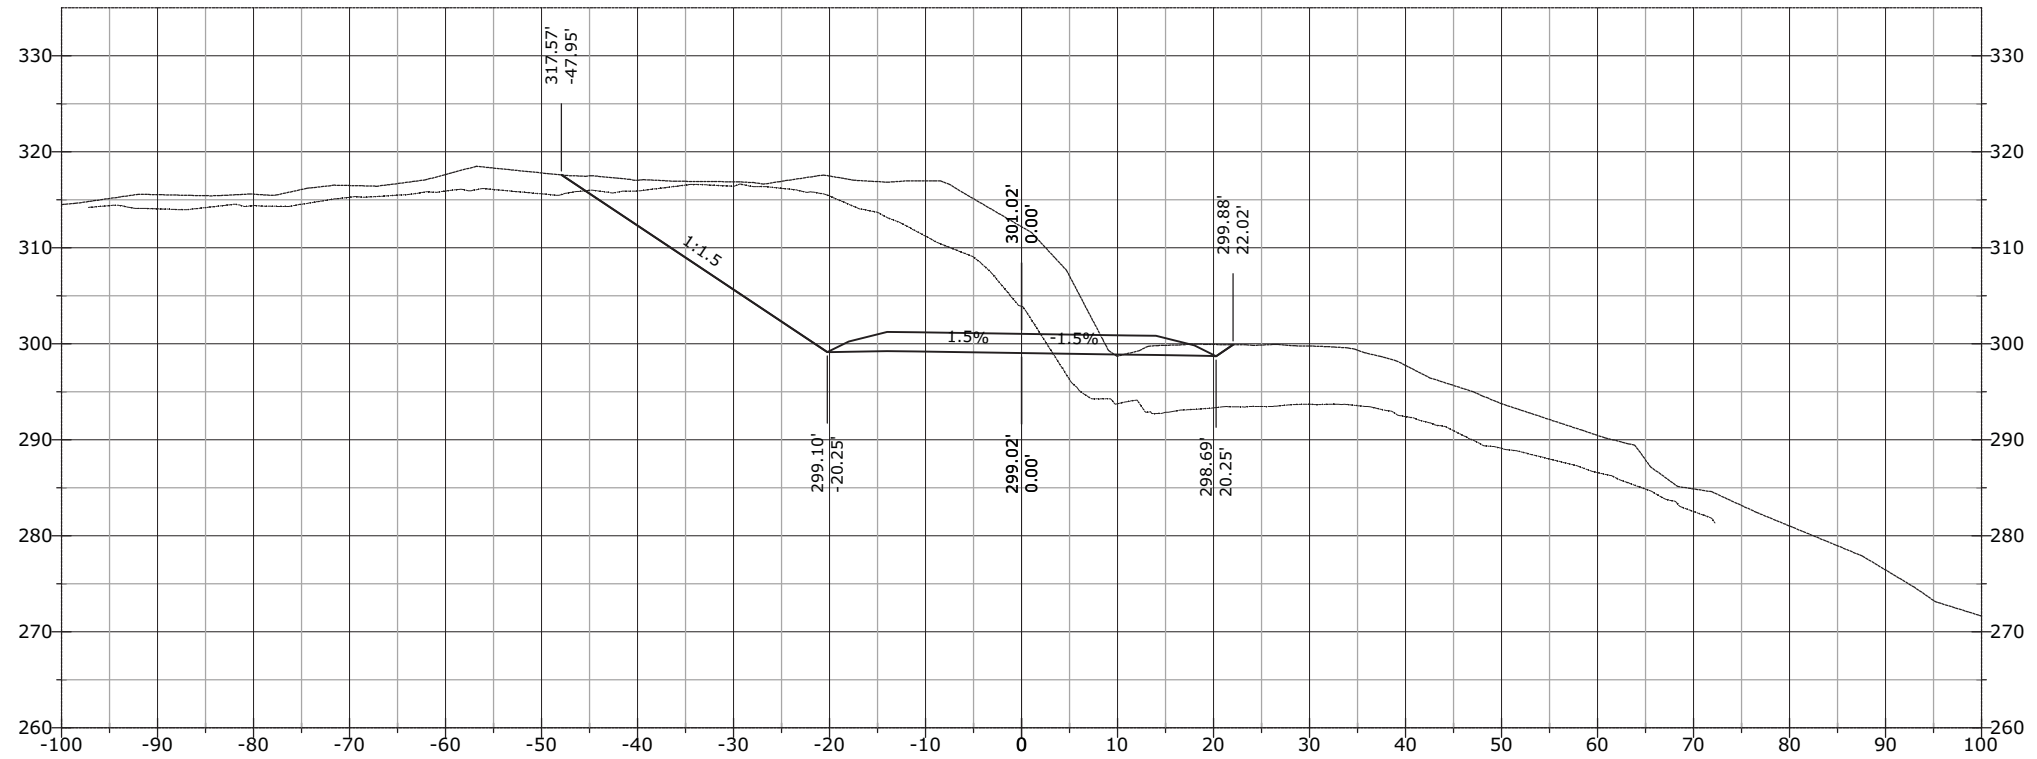


STATE	PROJECT	SHEET NUMBER
AK	AK PFH 43(10)	XS.1106

1270+37.15

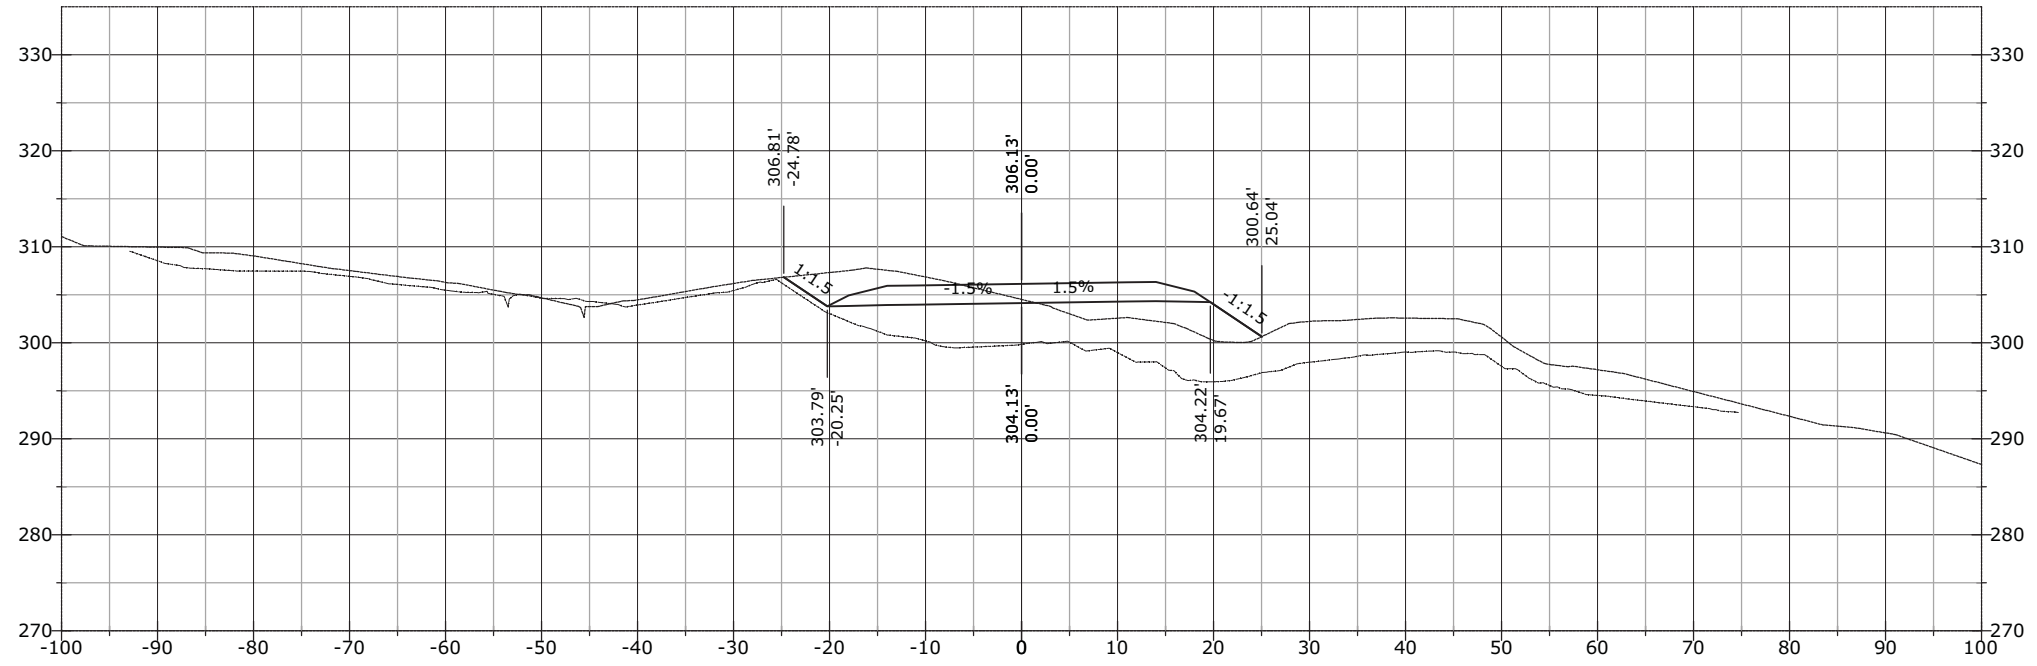


1270+00.00

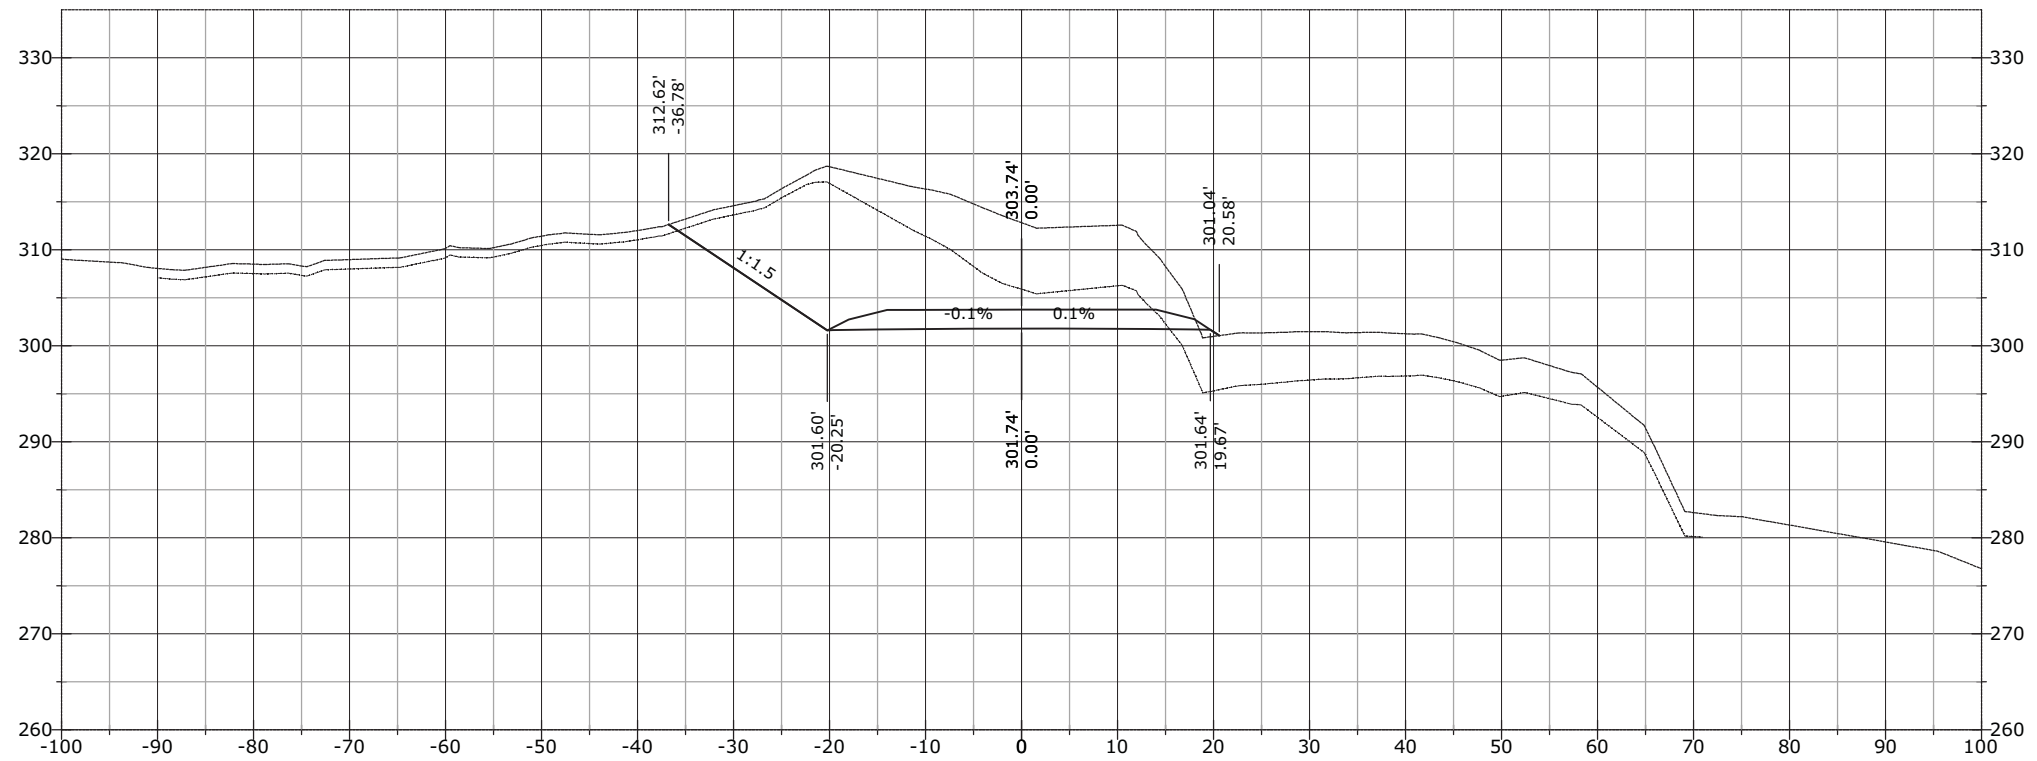


STATE	PROJECT	SHEET NUMBER
AK	AK PFH 43(10)	XS.1107

1271+00.00

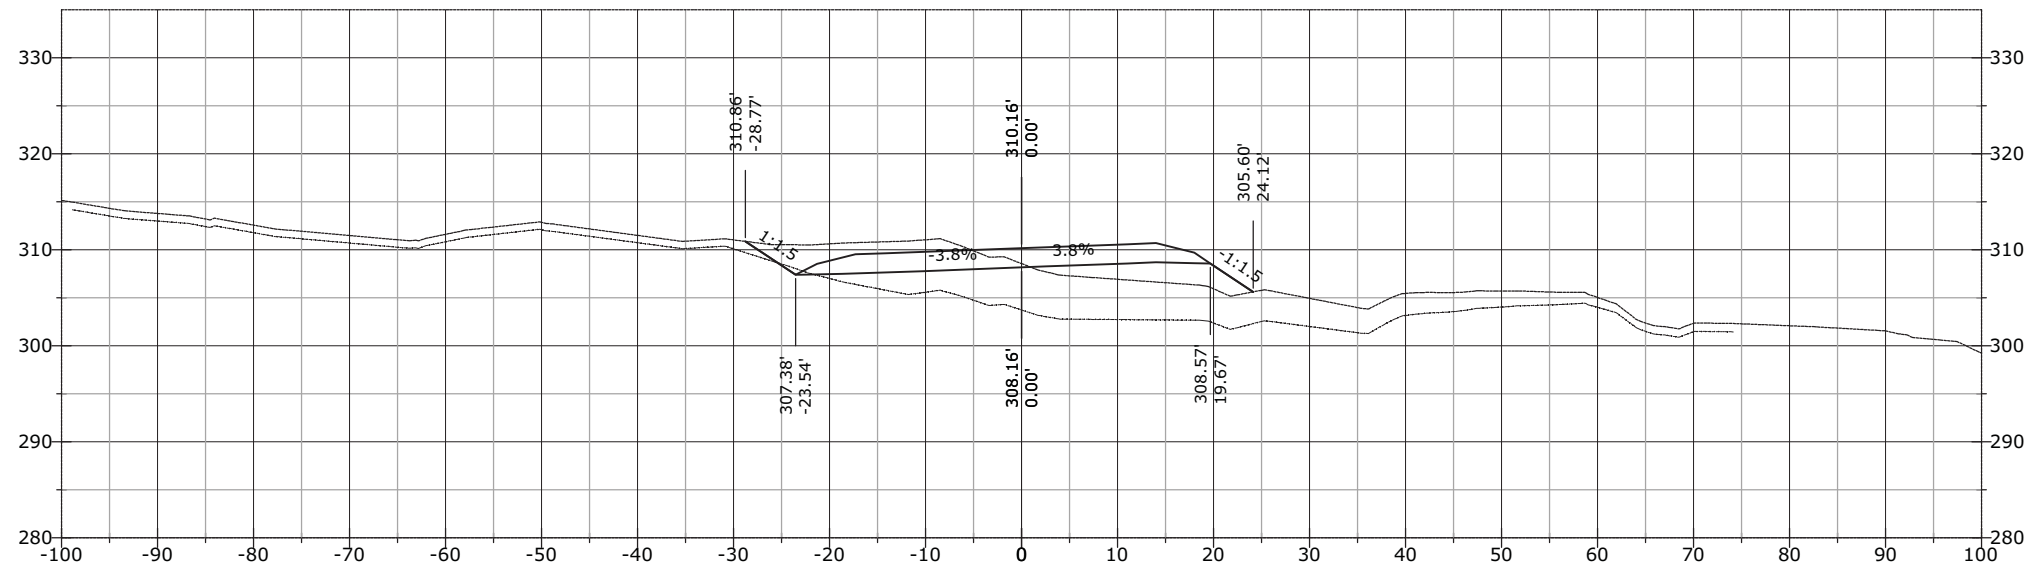


1270+50.00

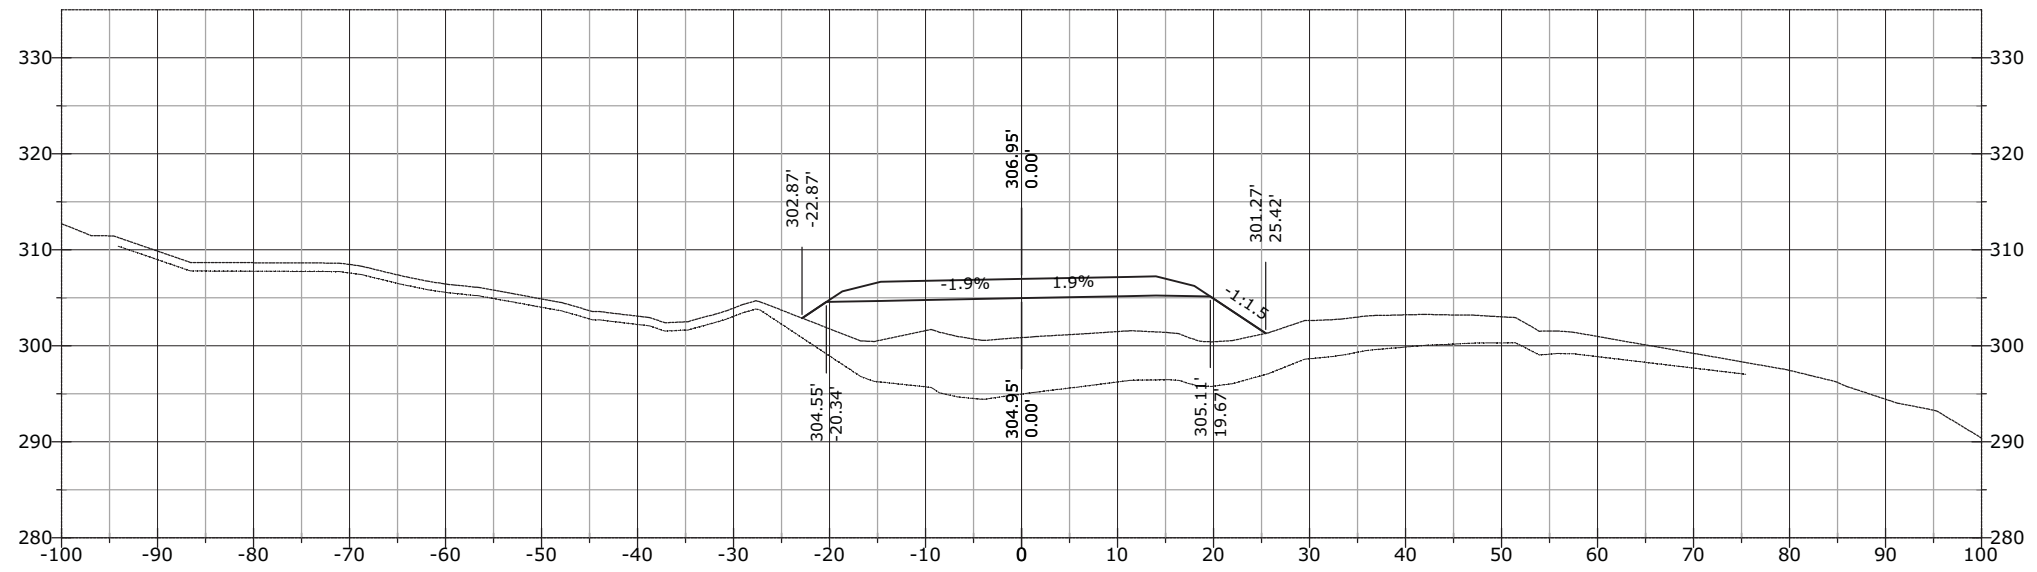


STATE	PROJECT	SHEET NUMBER
AK	AK PFH 43(10)	XS.1108

1271+40.39

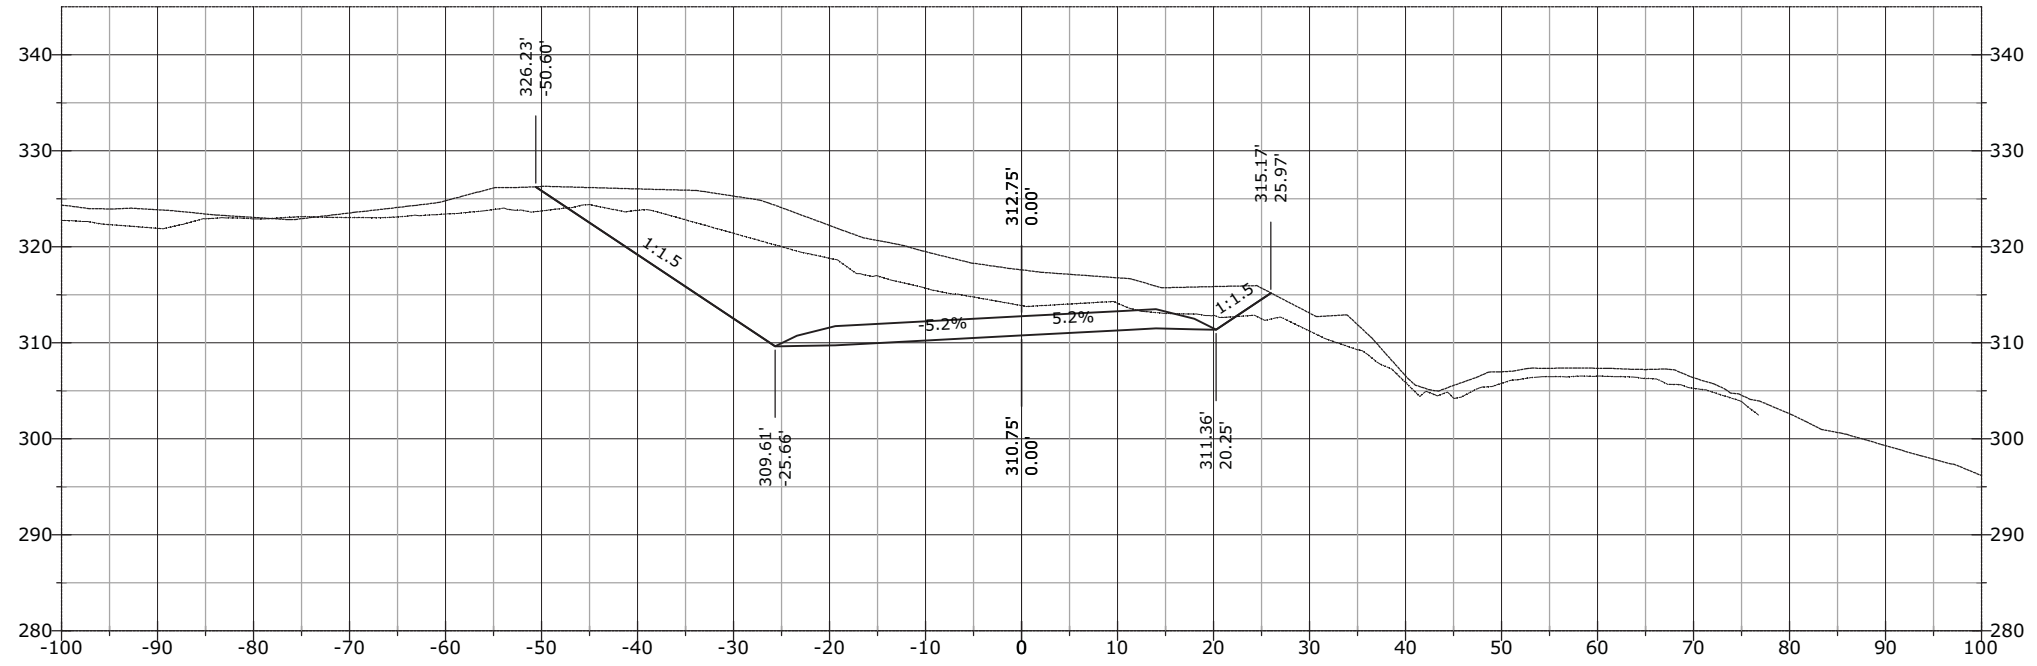


1271+19.90

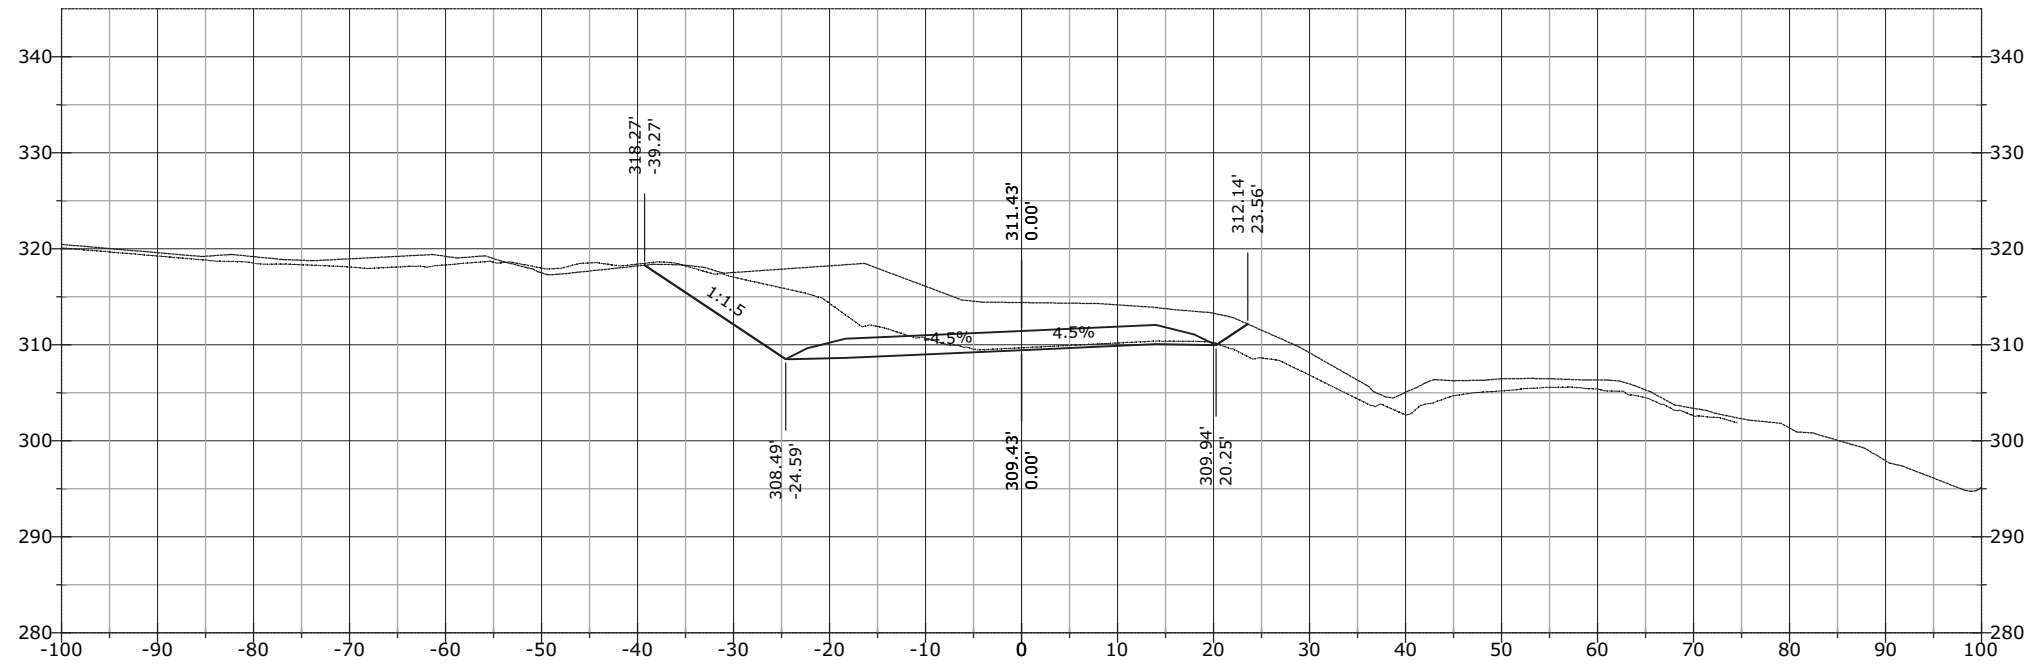


STATE	PROJECT	SHEET NUMBER
AK	AK PFH 43(10)	XS.1109

1271+54.11

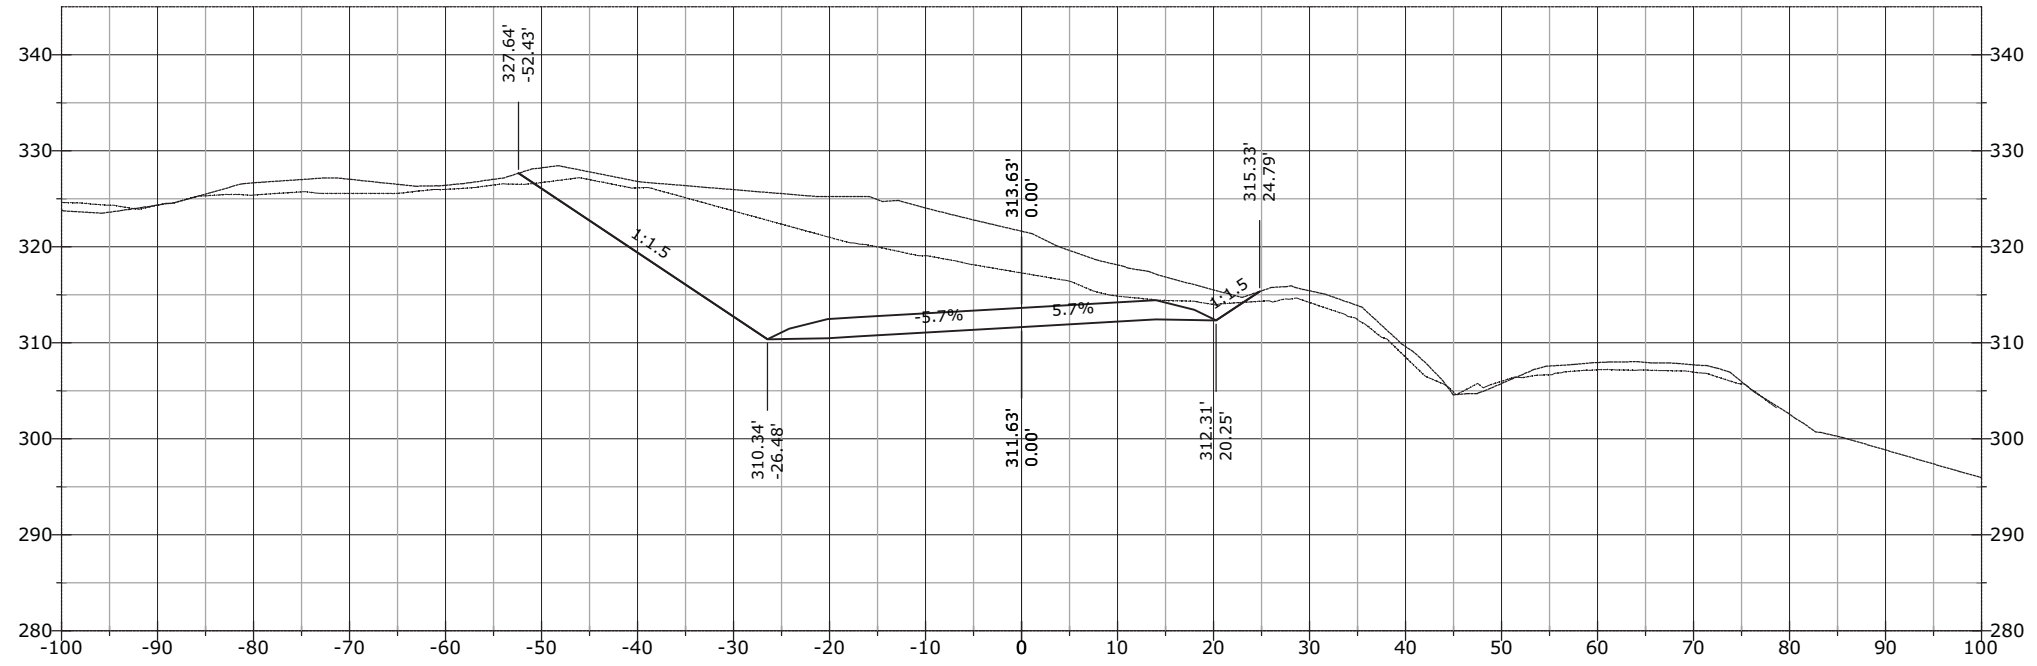


1271+50.00

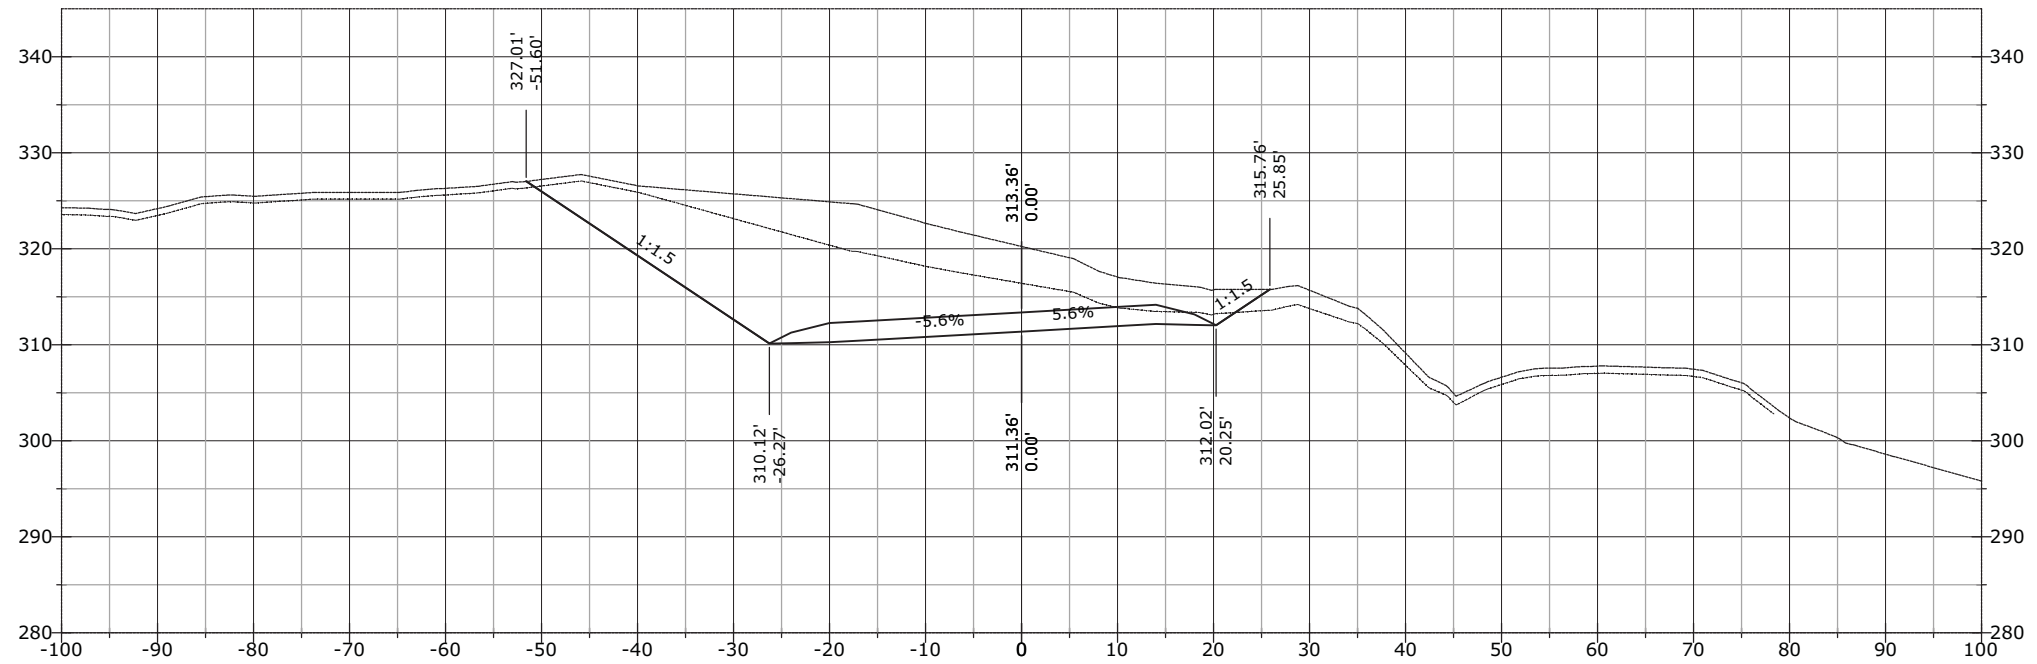


STATE	PROJECT	SHEET NUMBER
AK	AK PFH 43(10)	XS.1110

1272+00.00

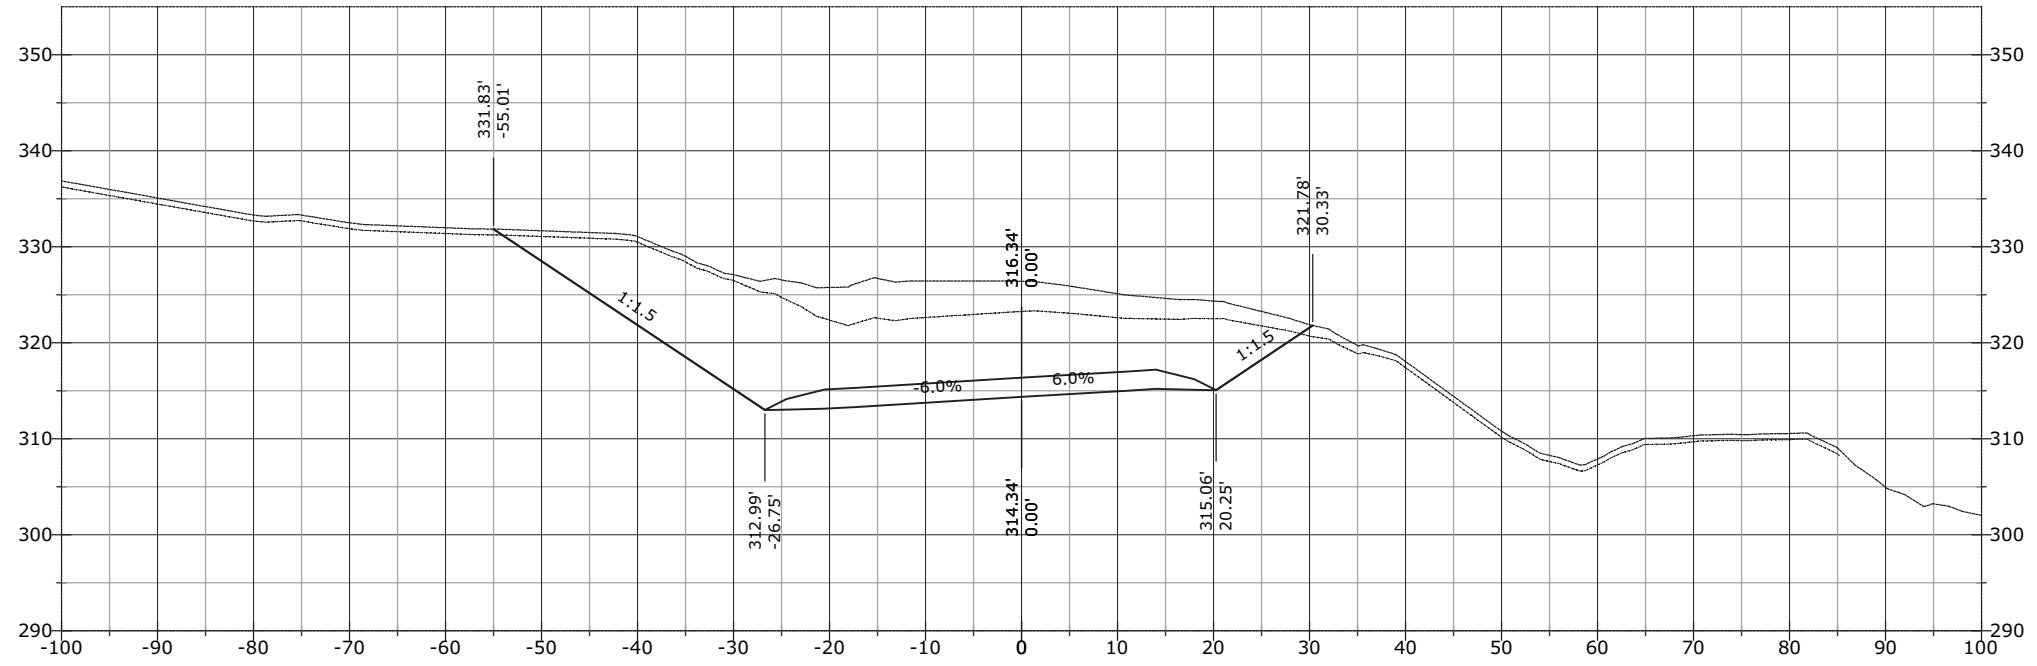


1271+61.23

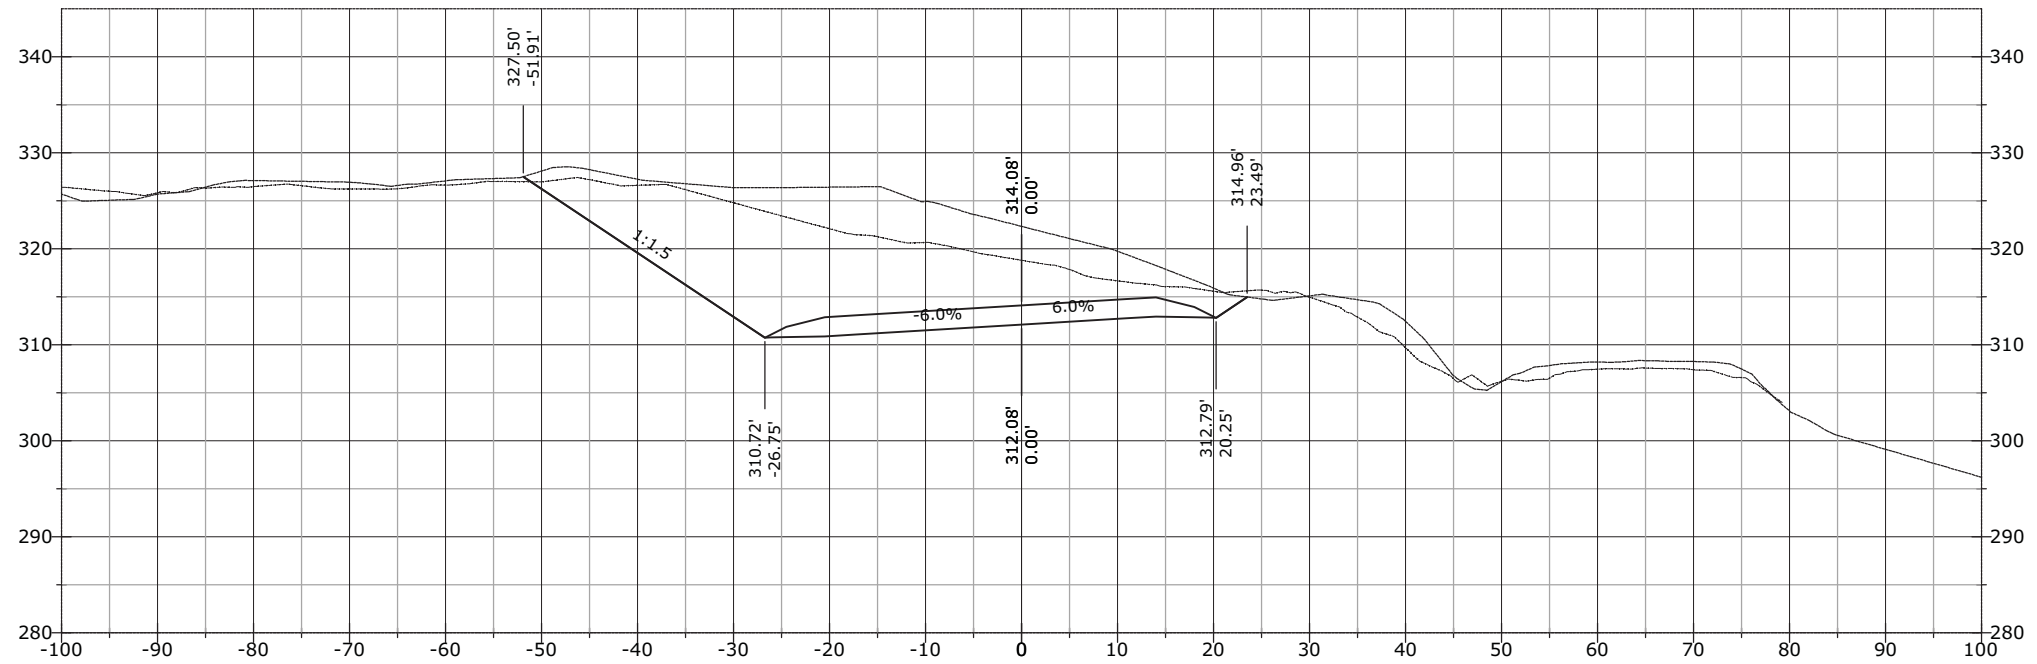


STATE	PROJECT	SHEET NUMBER
AK	AK PFH 43(10)	XS.1111

1272+63.84

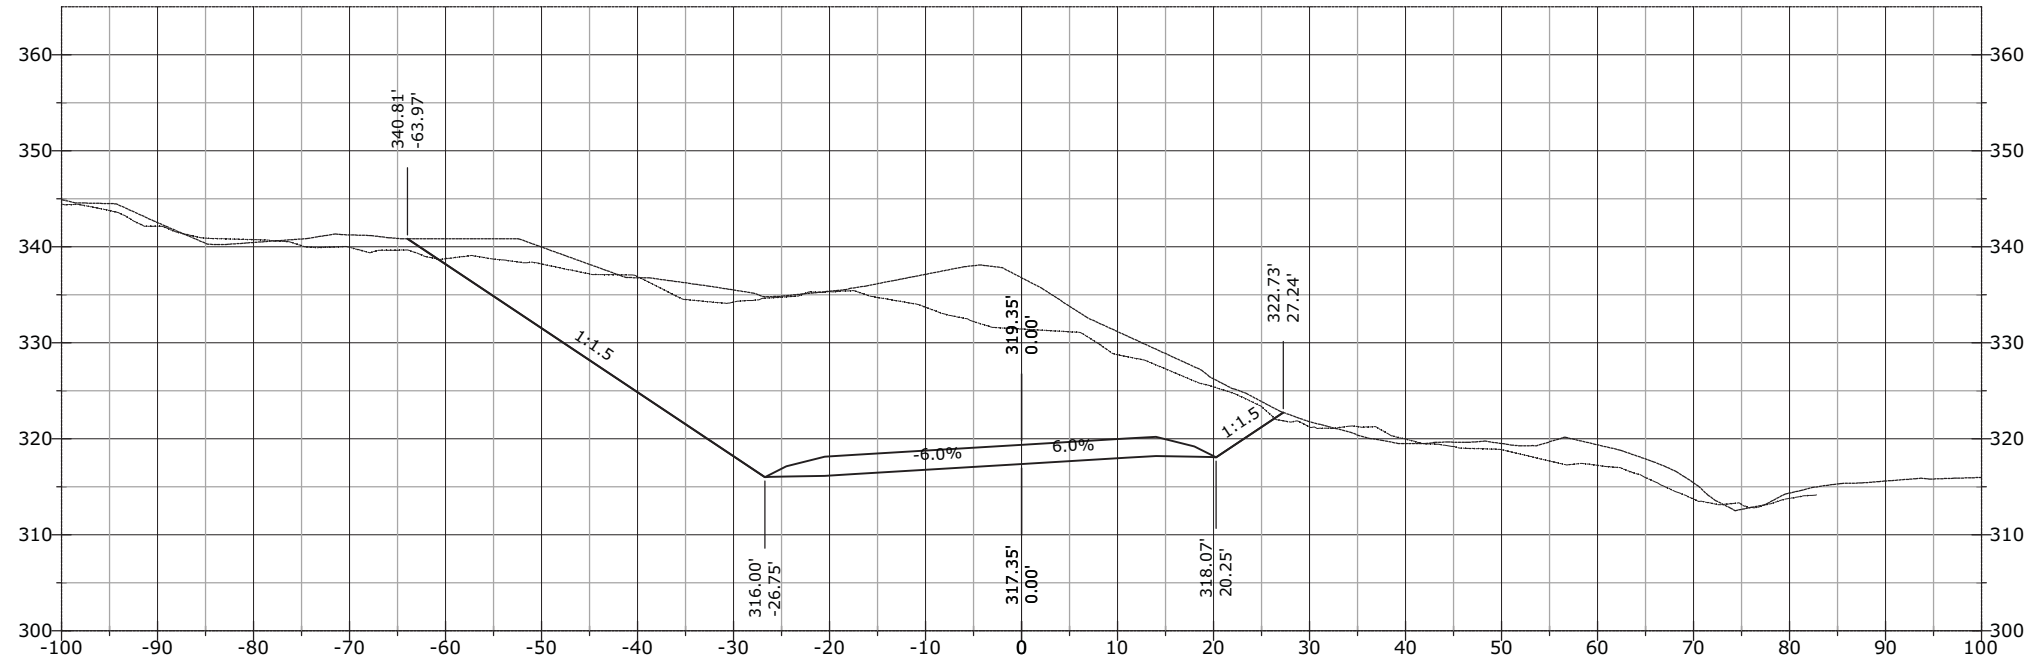


1272+50.00

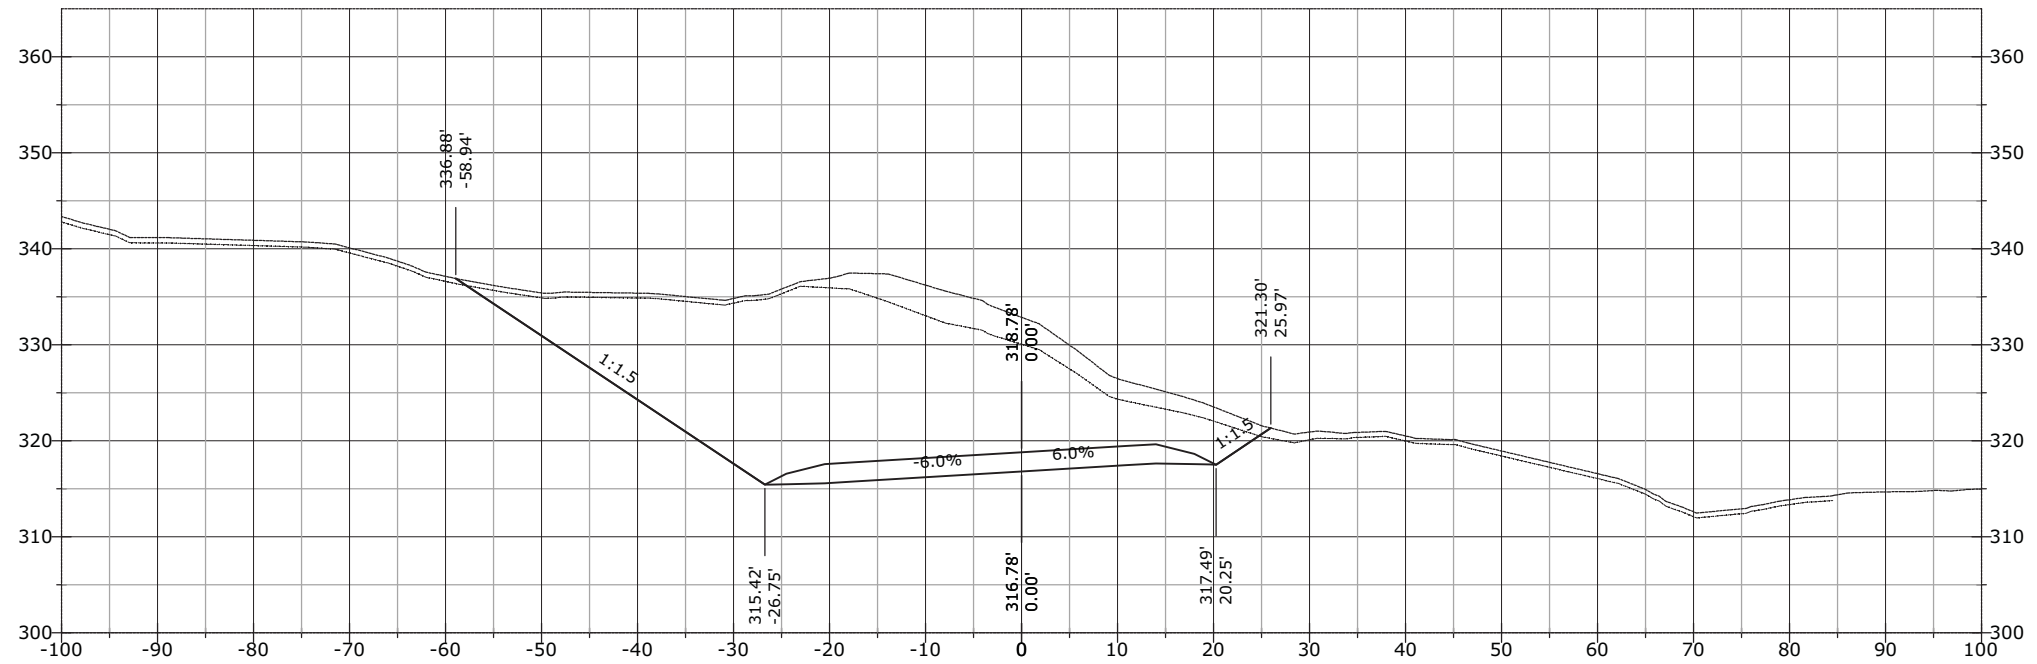


STATE	PROJECT	SHEET NUMBER
AK	AK PFH 43(10)	XS.1112

1273+50.00

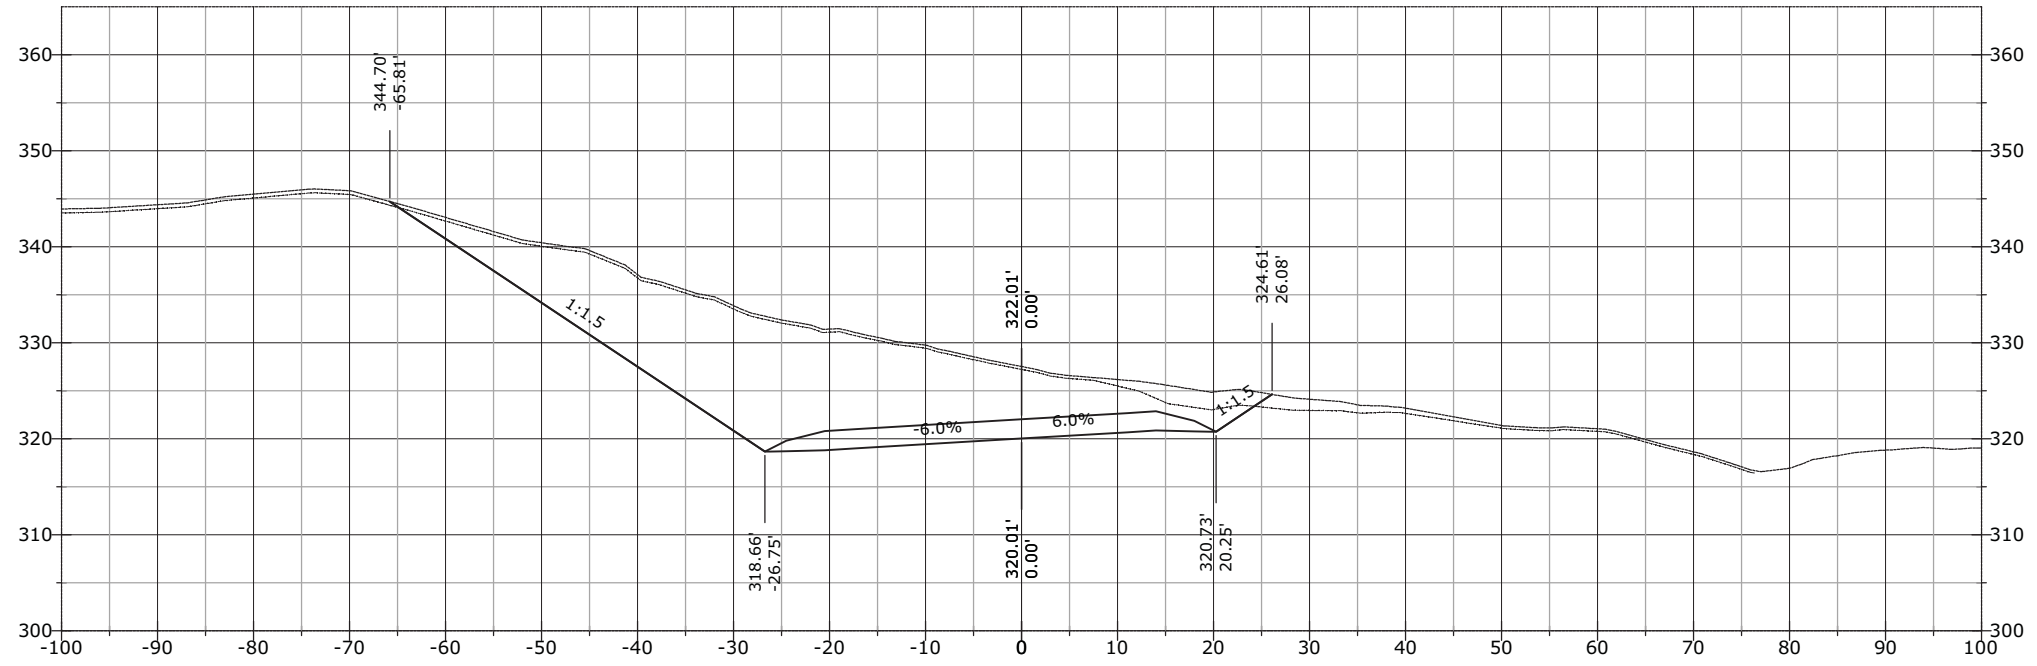


1273+00.00

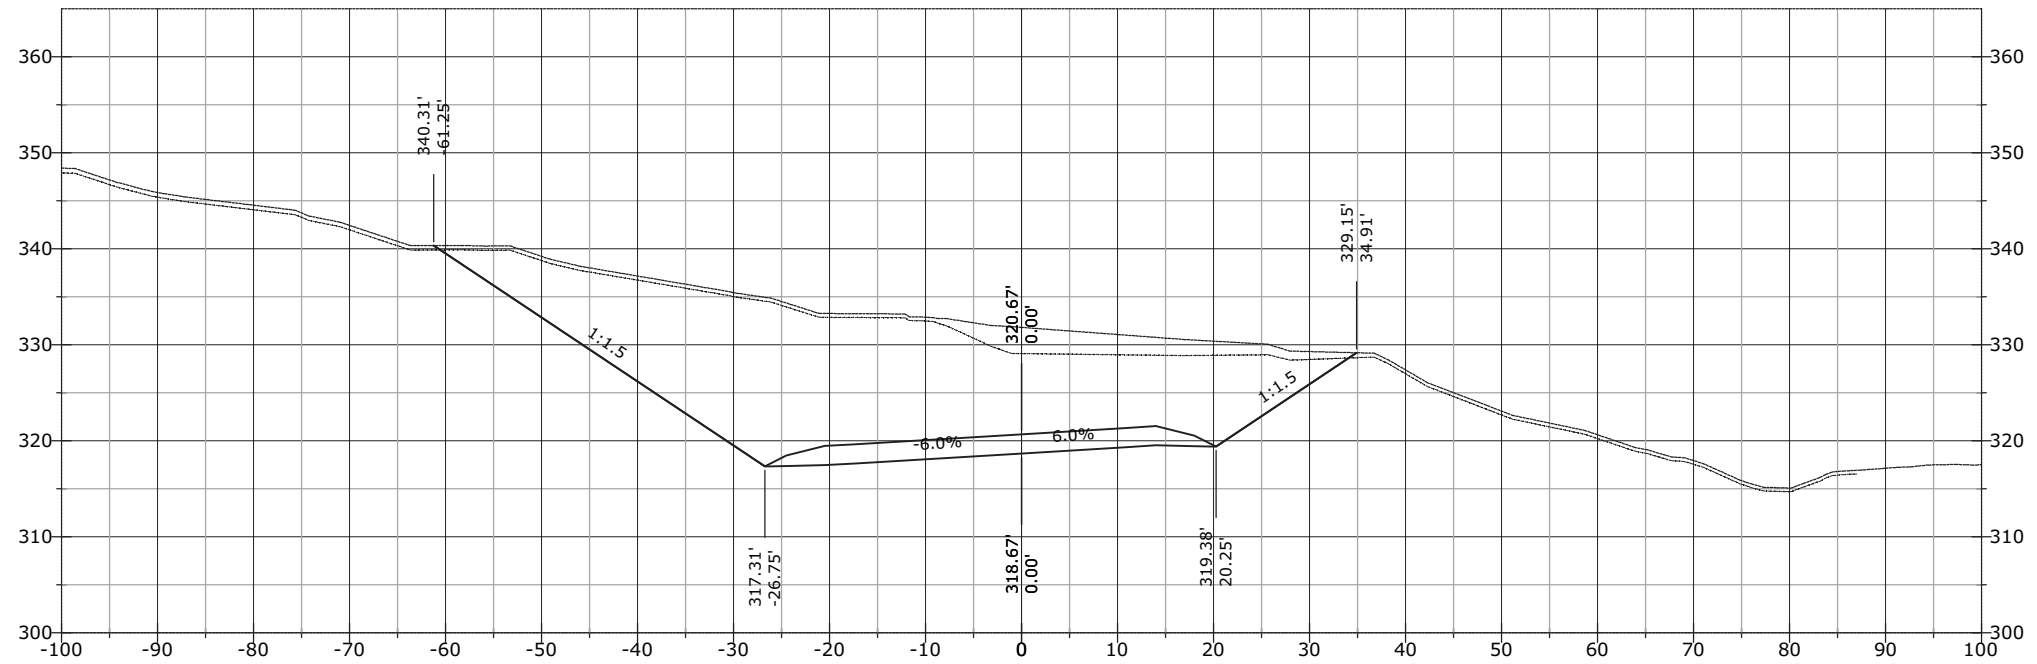


STATE	PROJECT	SHEET NUMBER
AK	AK PFH 43(10)	XS.1113

1273+87.29

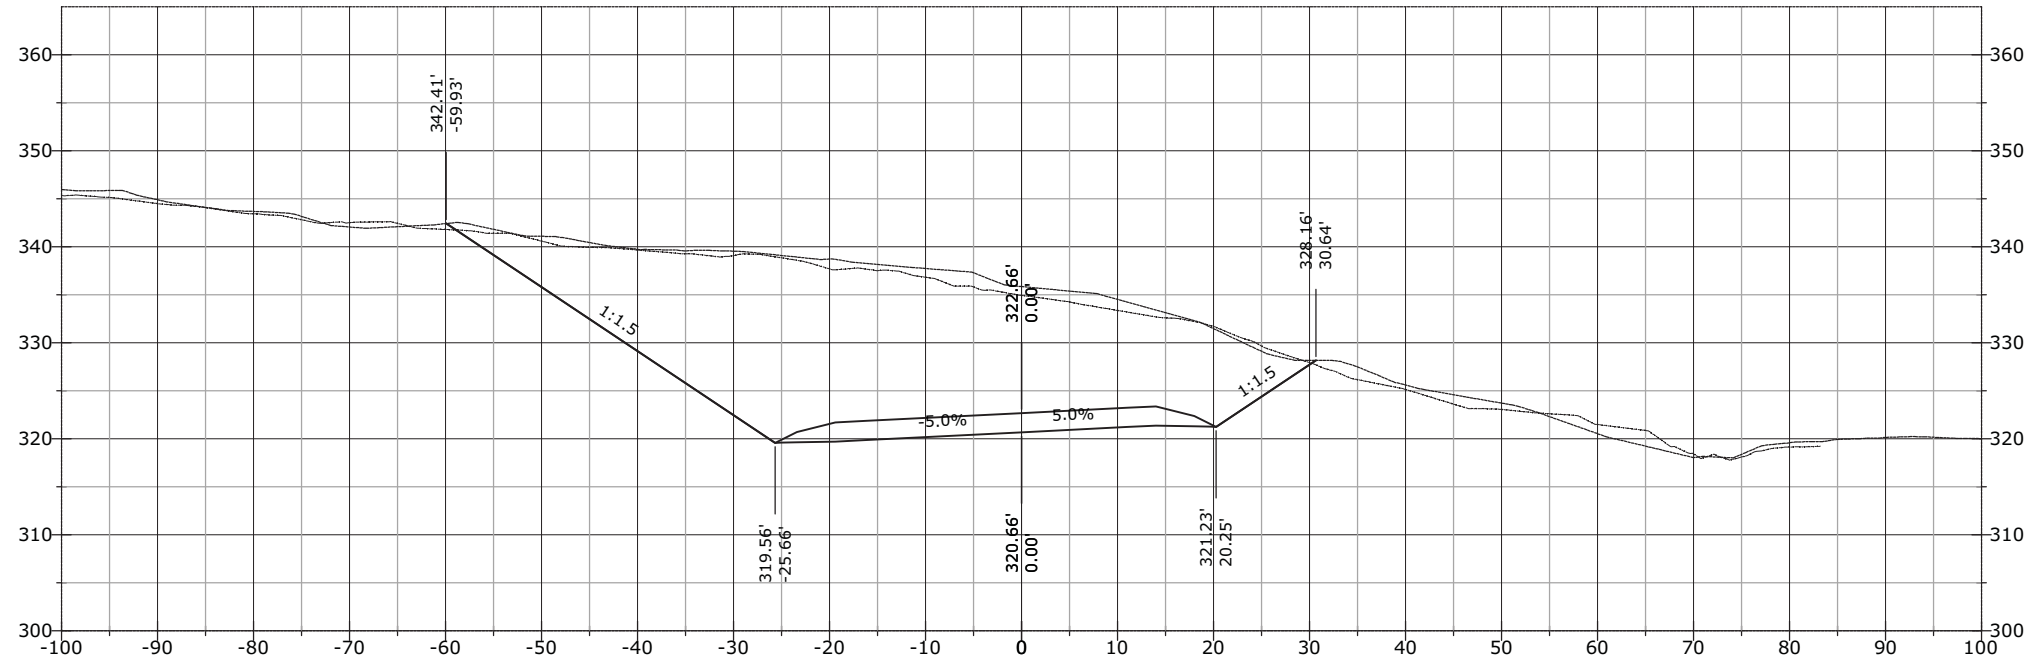


1273+66.46

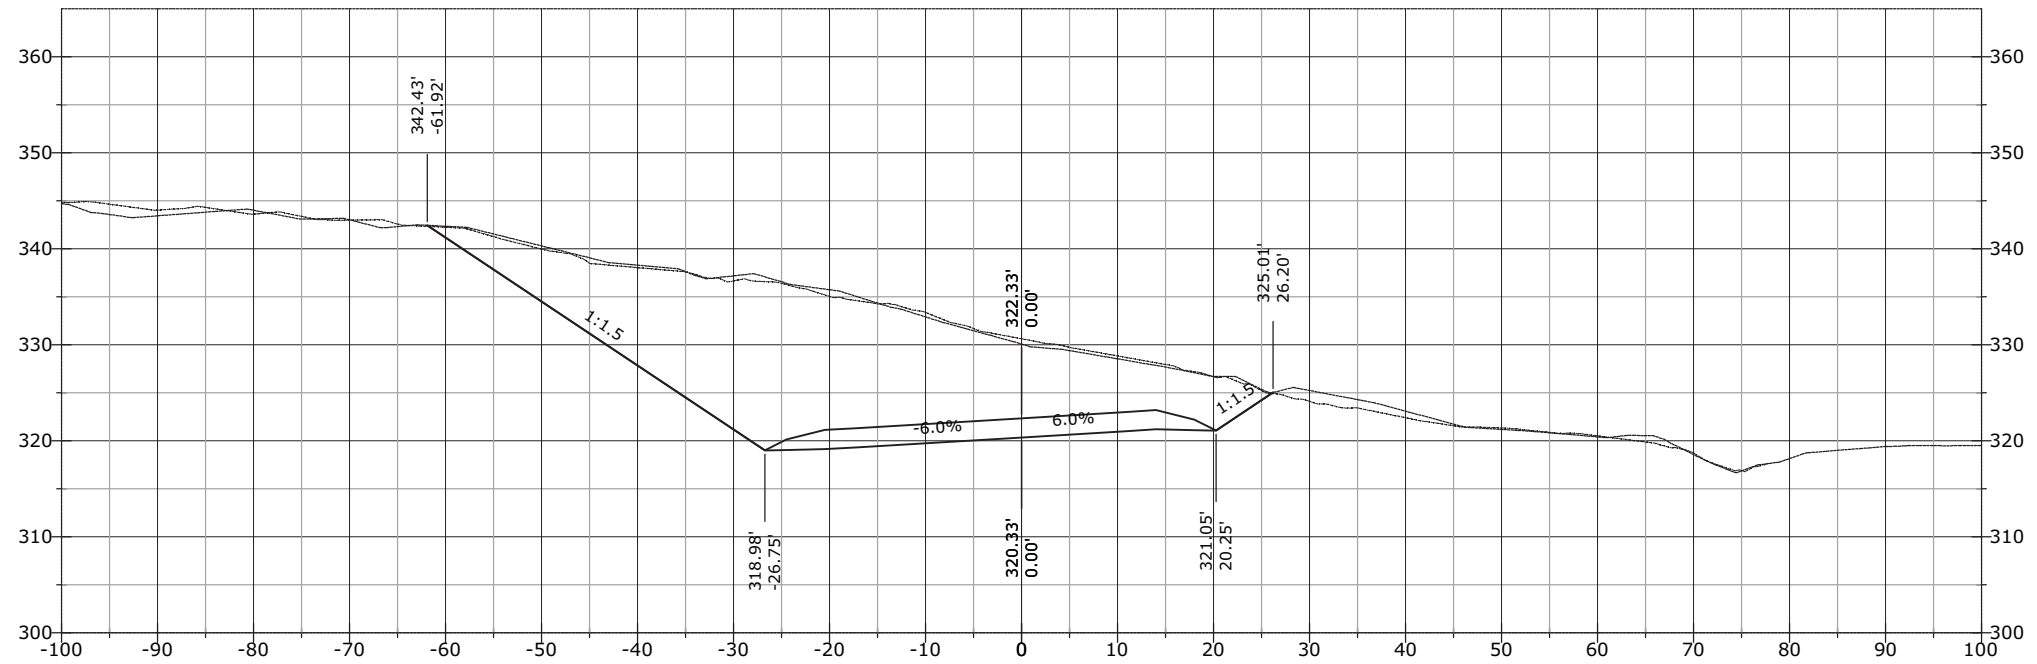


STATE	PROJECT	SHEET NUMBER
AK	AK PFH 43(10)	XS.1114

1274+07.79

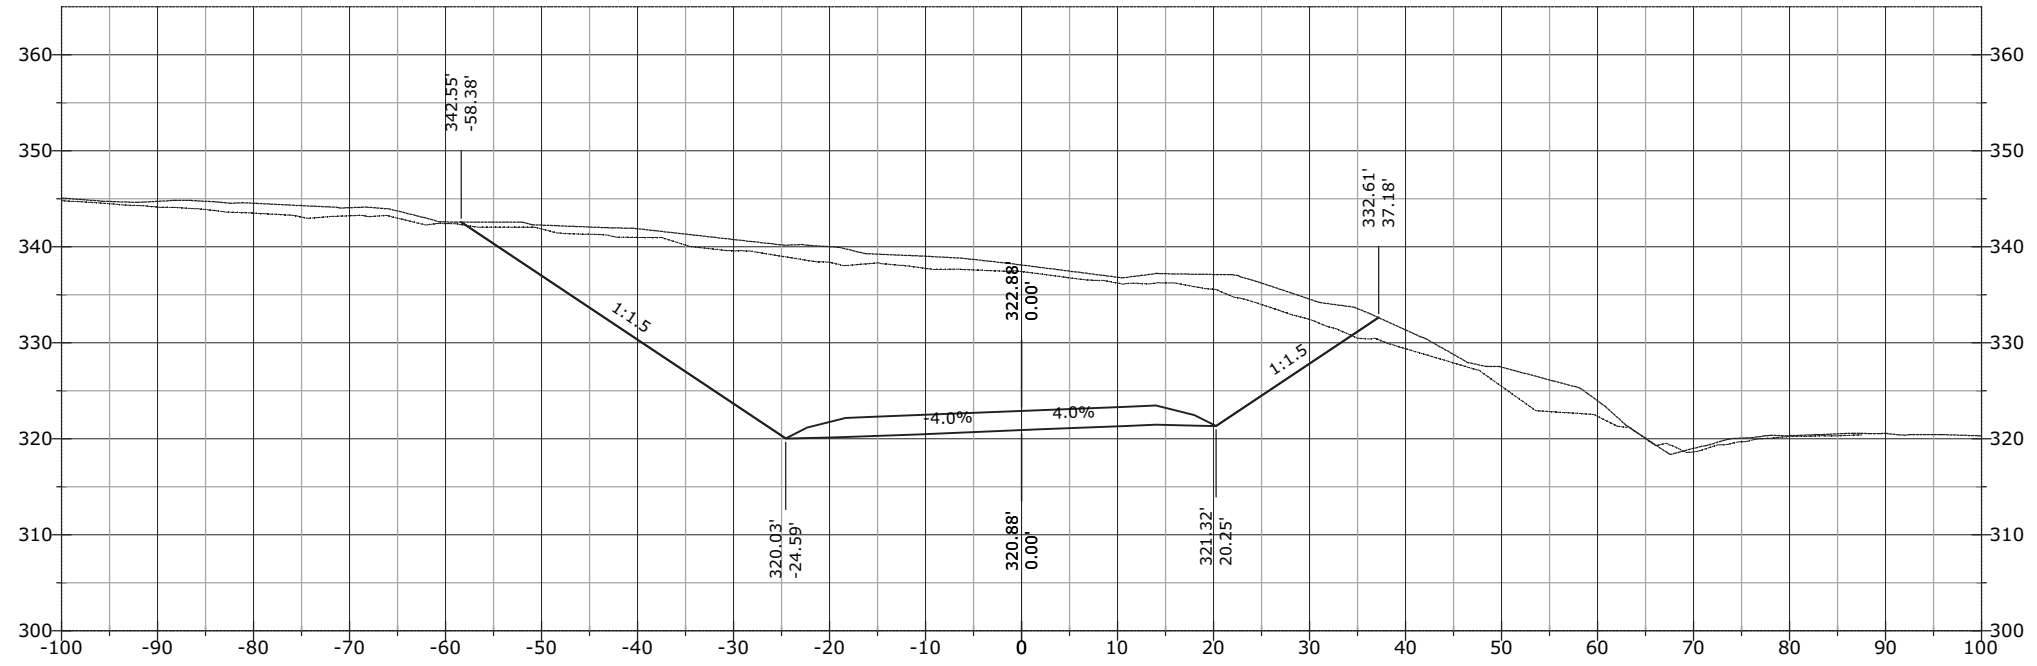


1274+00.00

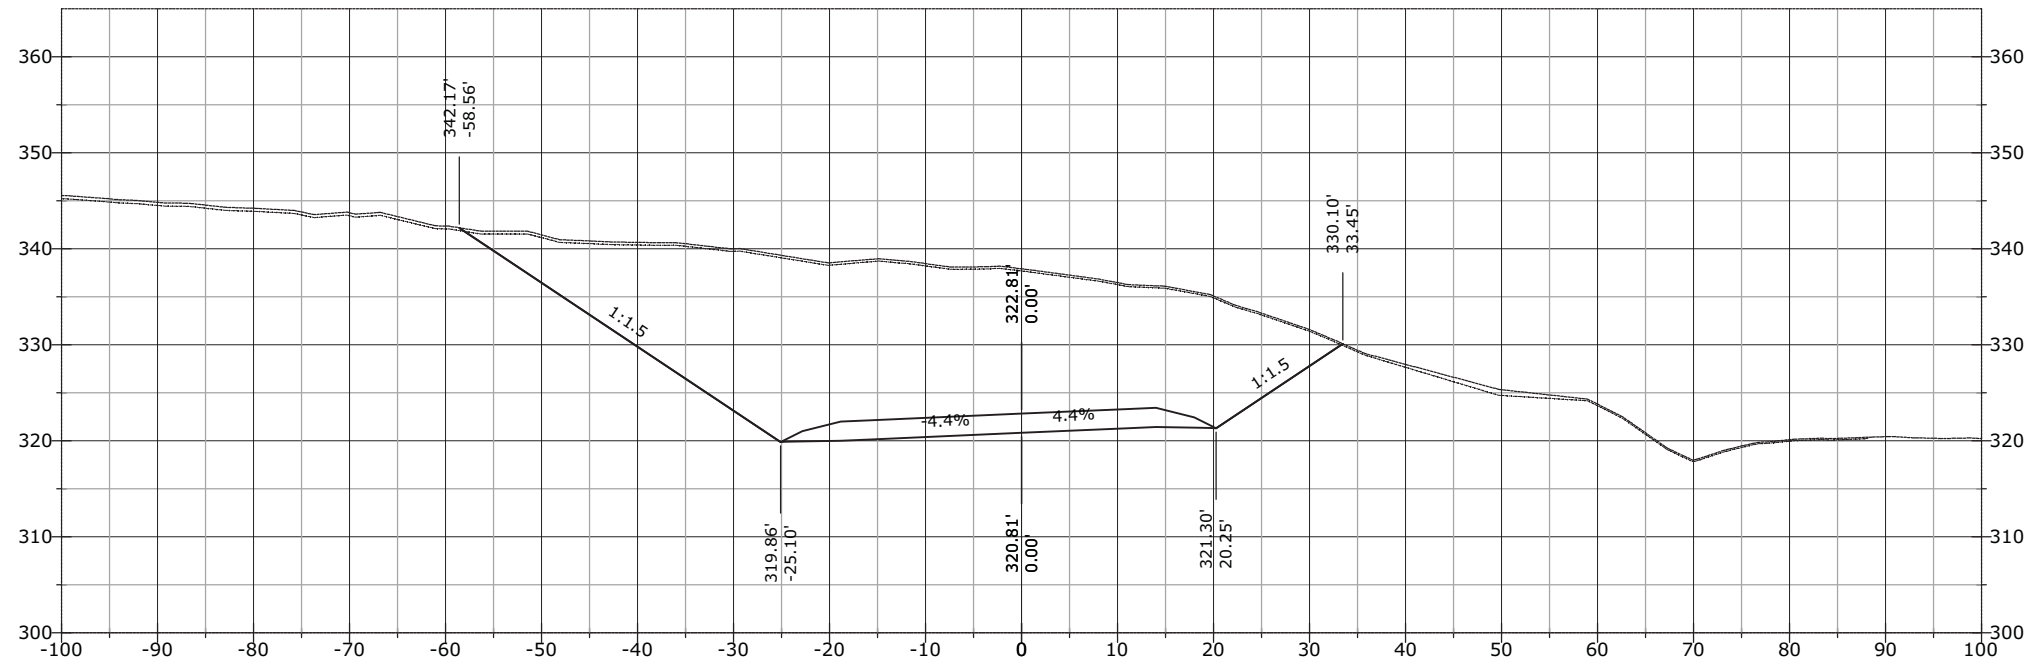


STATE	PROJECT	SHEET NUMBER
AK	AK PFH 43(10)	XS.1115

1274+50.00

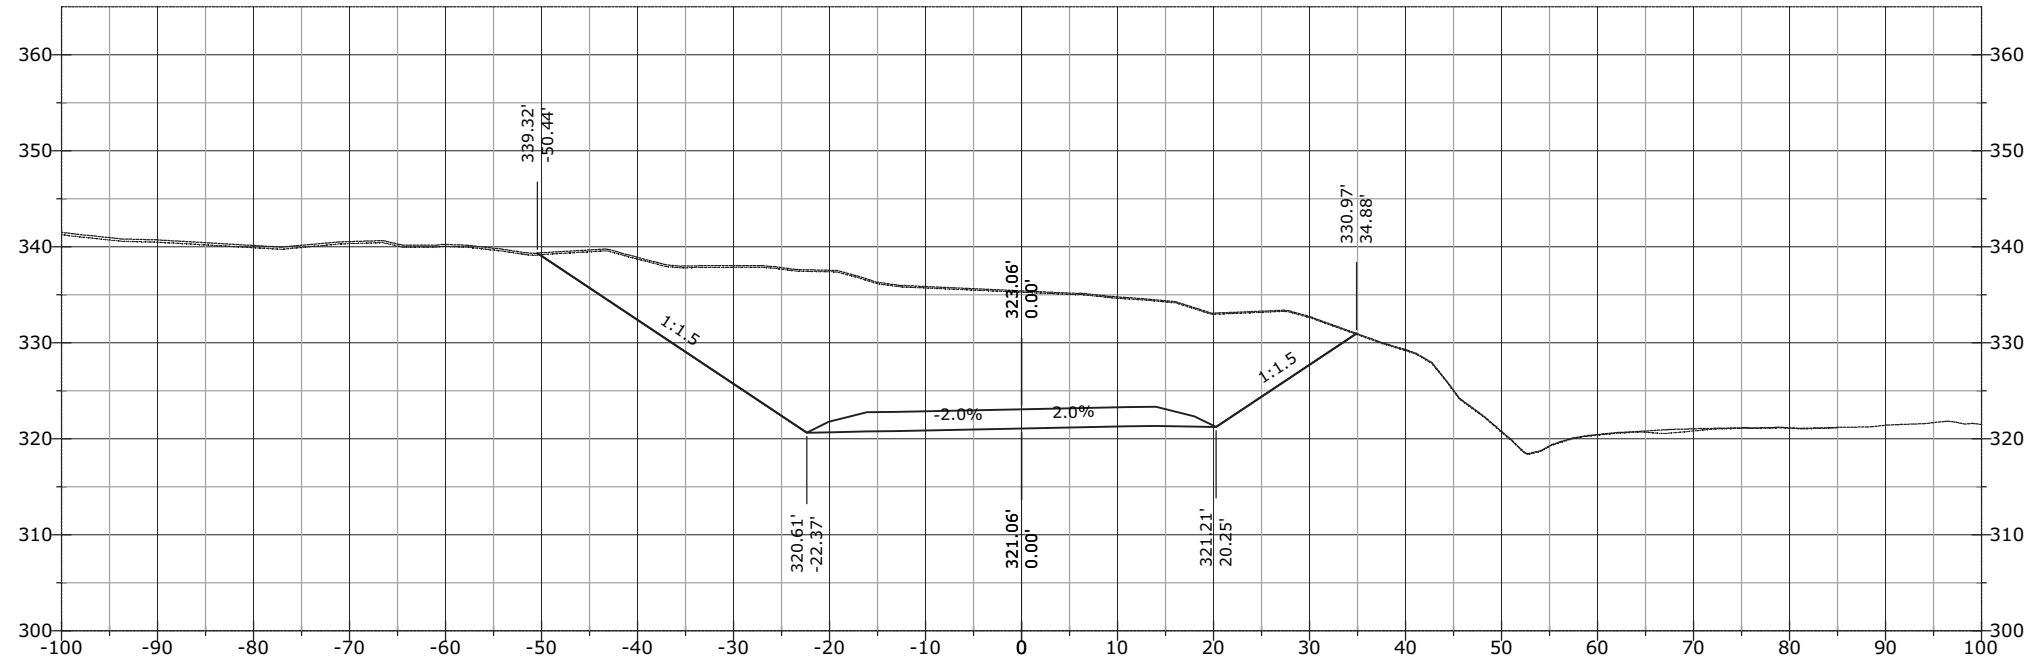


1274+49.13

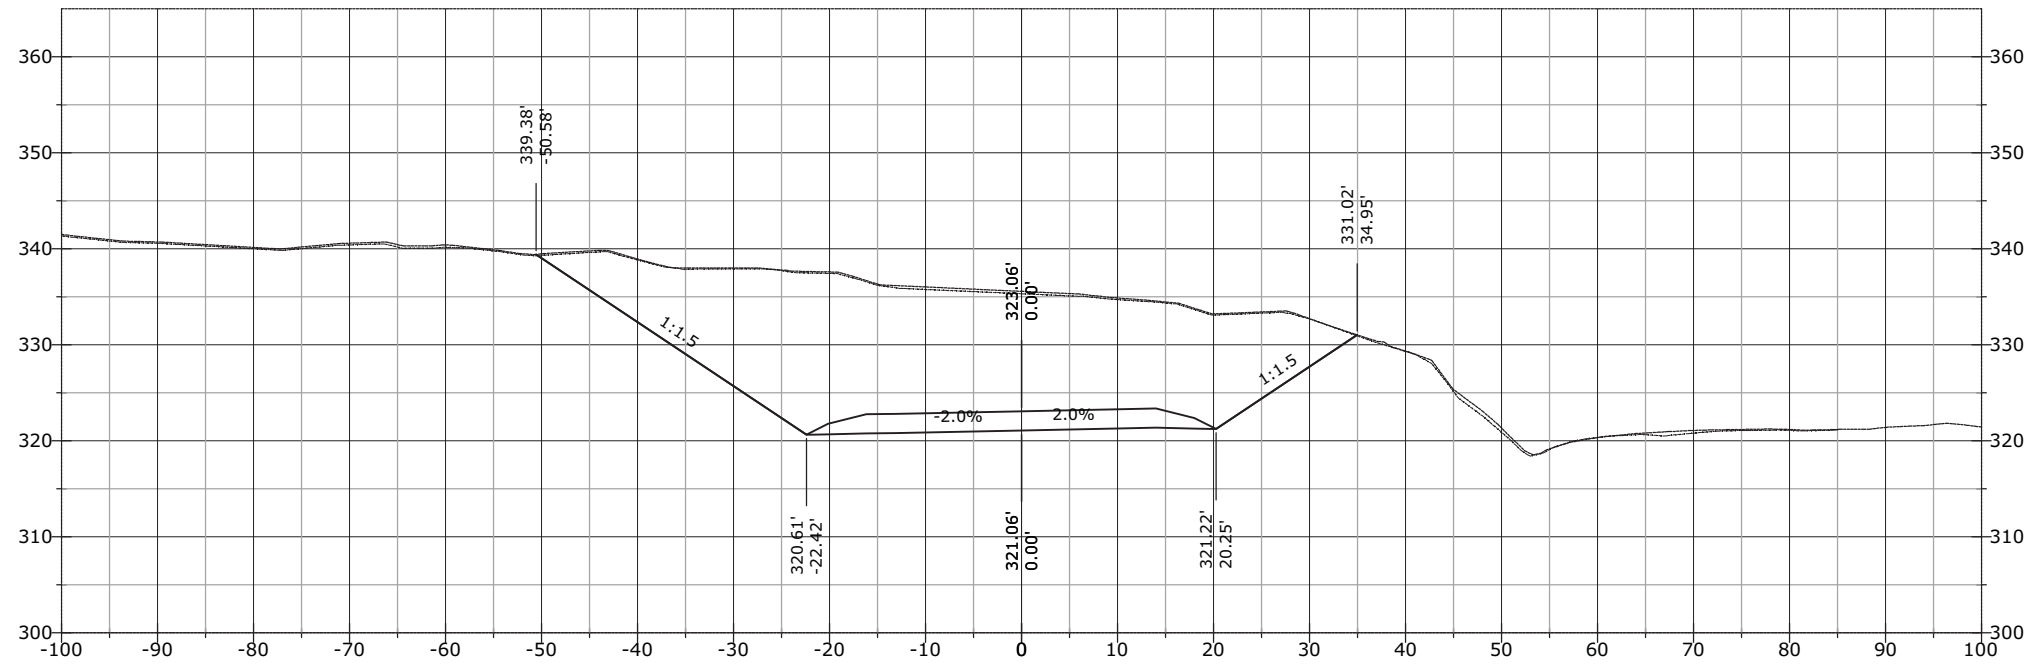


STATE	PROJECT	SHEET NUMBER
AK	AK PFH 43(10)	XS.1116


1275+31.79

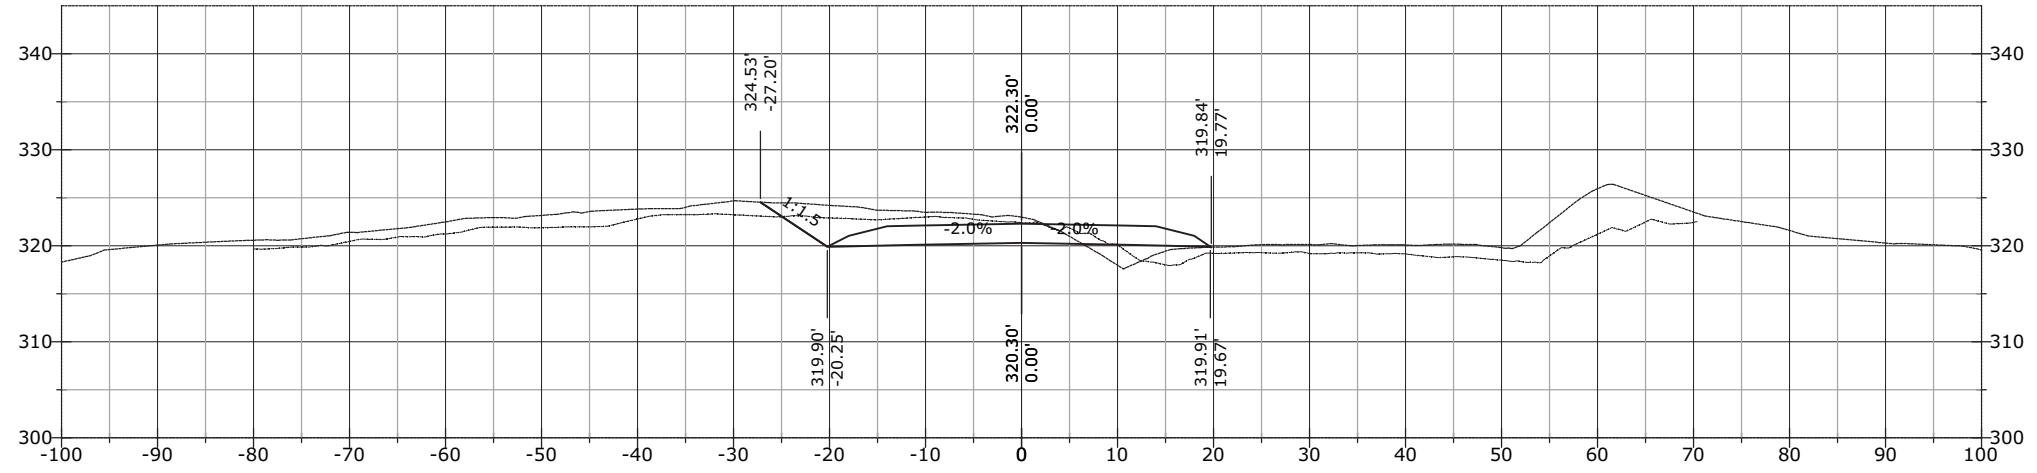

1275+00.00

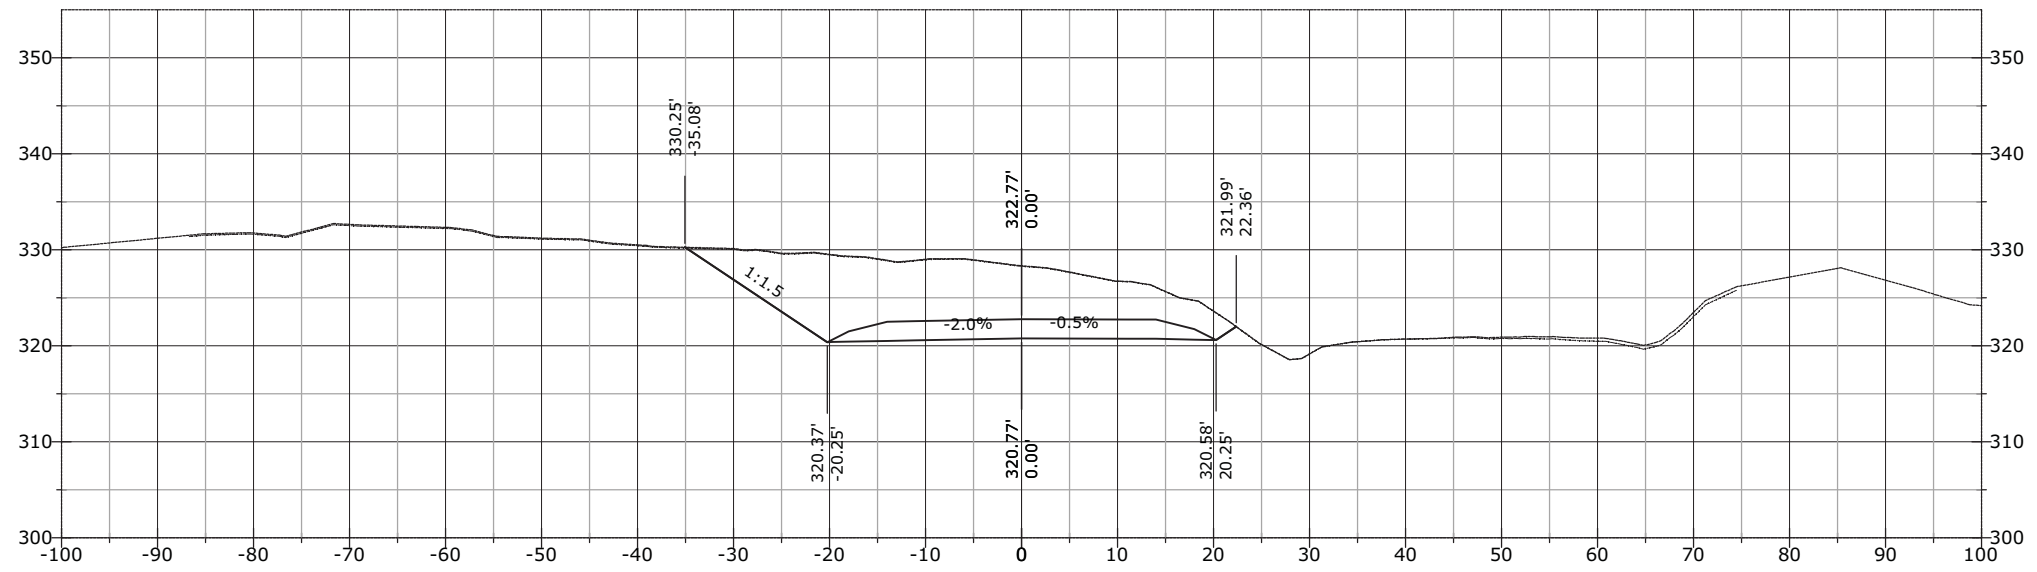


1274+90.46

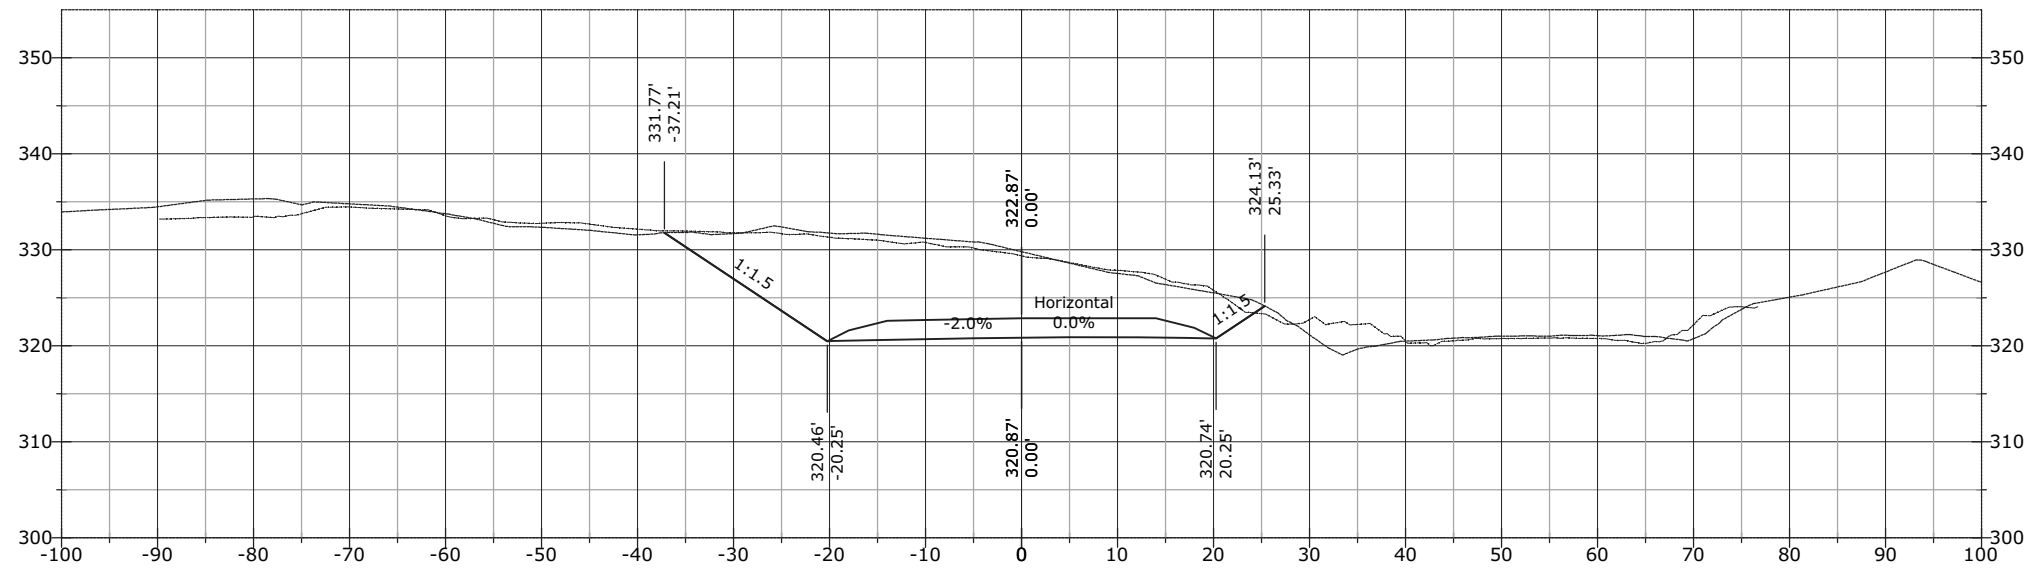


STATE	PROJECT	SHEET NUMBER
AK	AK PFH 43(10)	XS.1117


1276+00.00

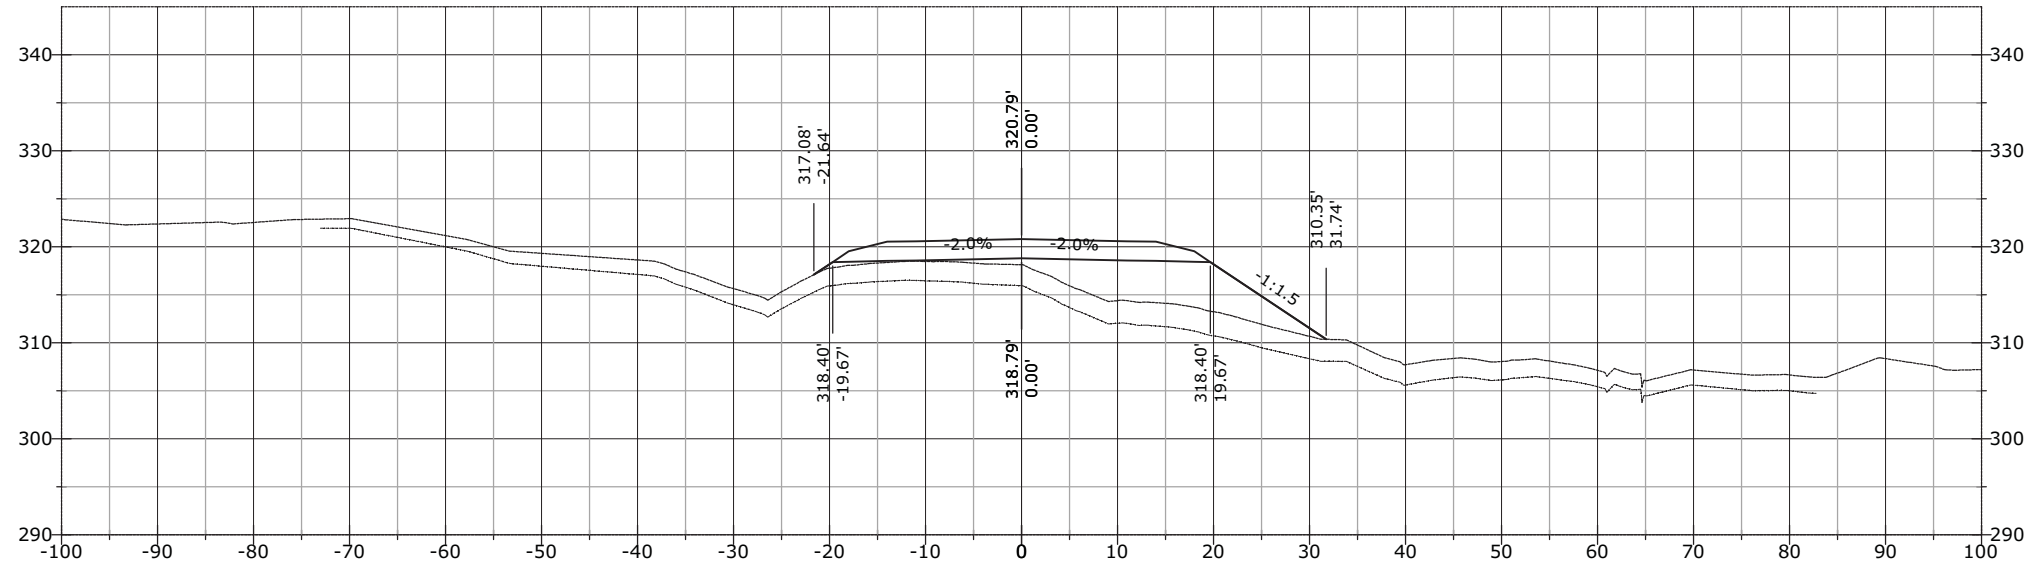

1275+64.11

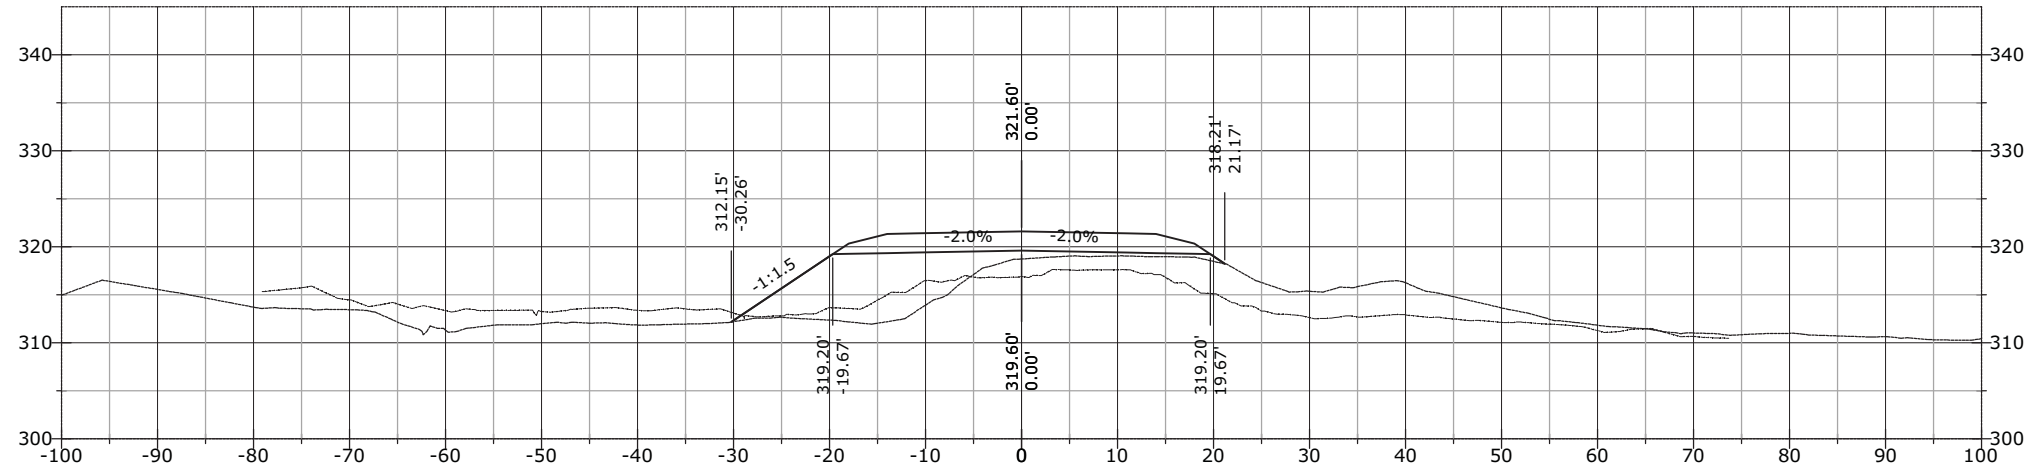


1275+50.00

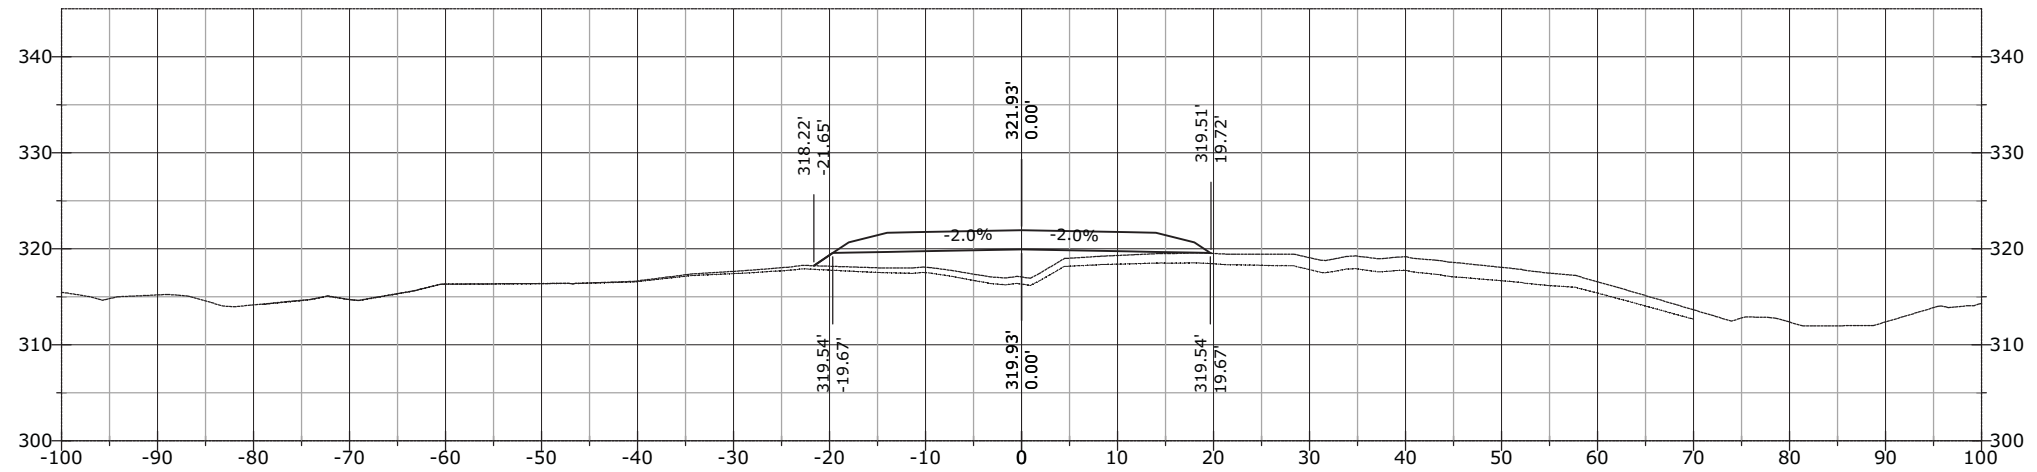


STATE	PROJECT	SHEET NUMBER
AK	AK PFH 43(10)	XS.1118

1277+00.00

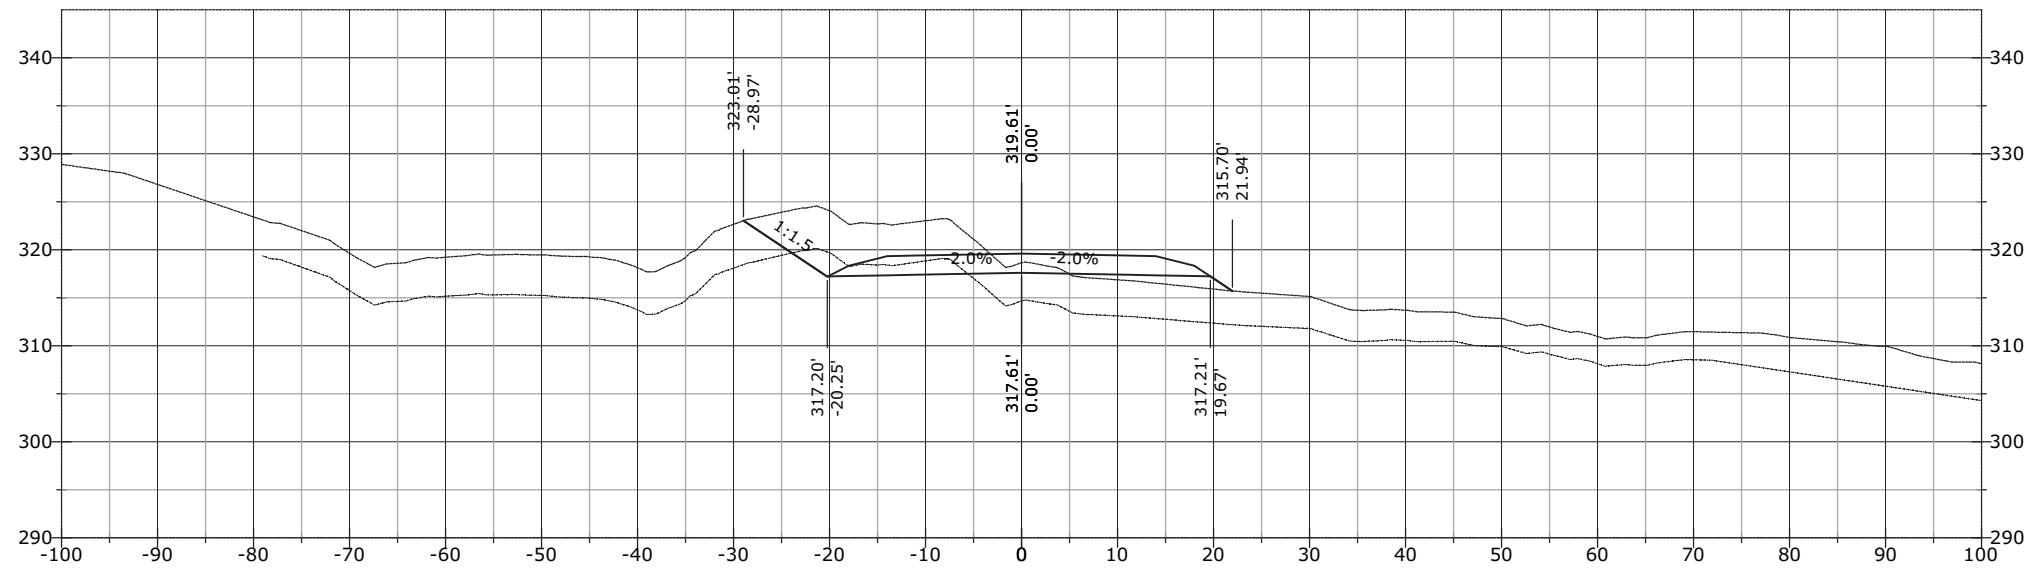


1276+50.00

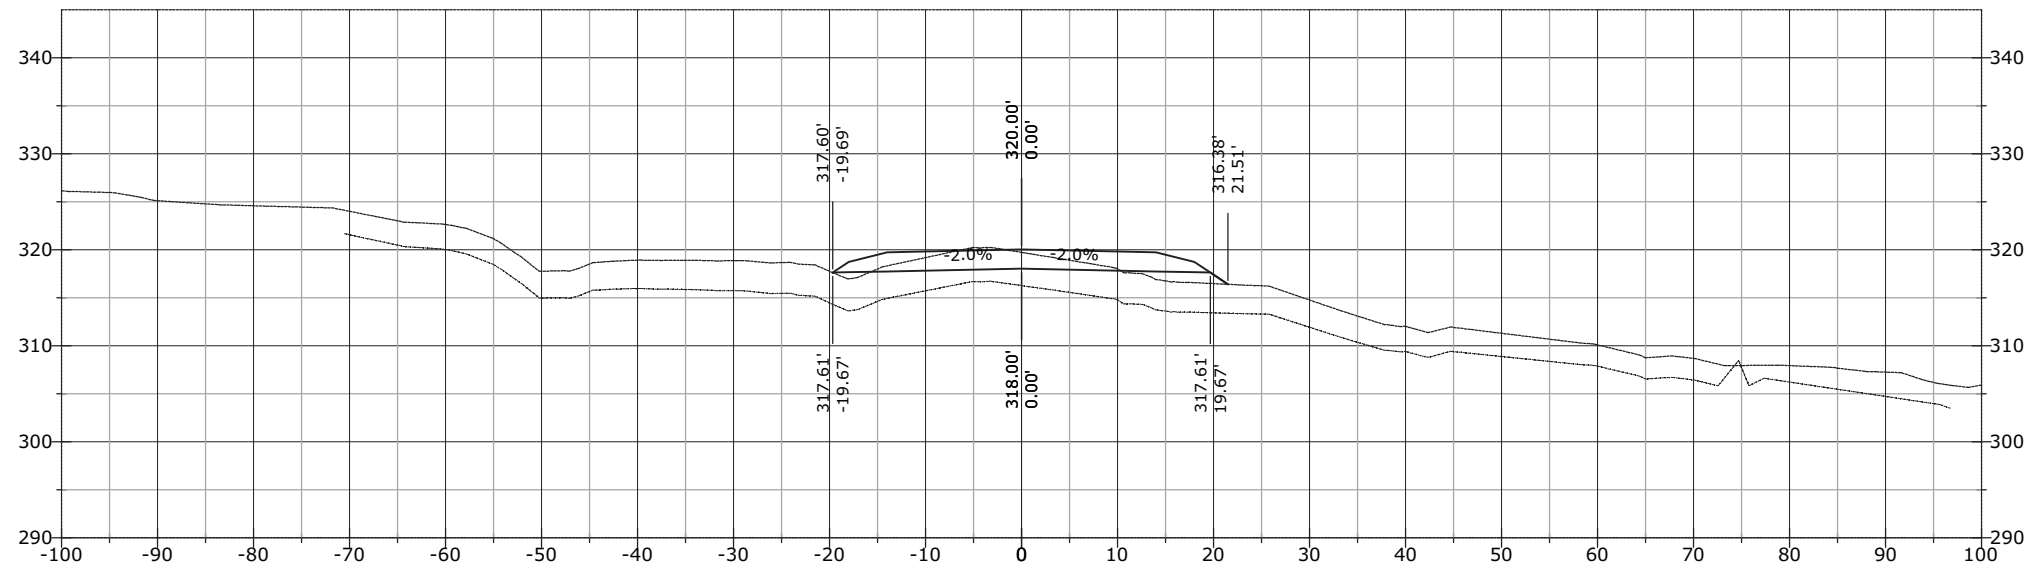


STATE	PROJECT	SHEET NUMBER
AK	AK PFH 43(10)	XS.1119

J:\2012\121088 FH43 Deweyville Trailhead to Neck Lake\E. Drawings\Civil\PDFs\Cross Section March\# - RFC Cross Sections EXPLODED DELETED.dwg [USC] 29 March 2013 11:53 AM

1278+00.00

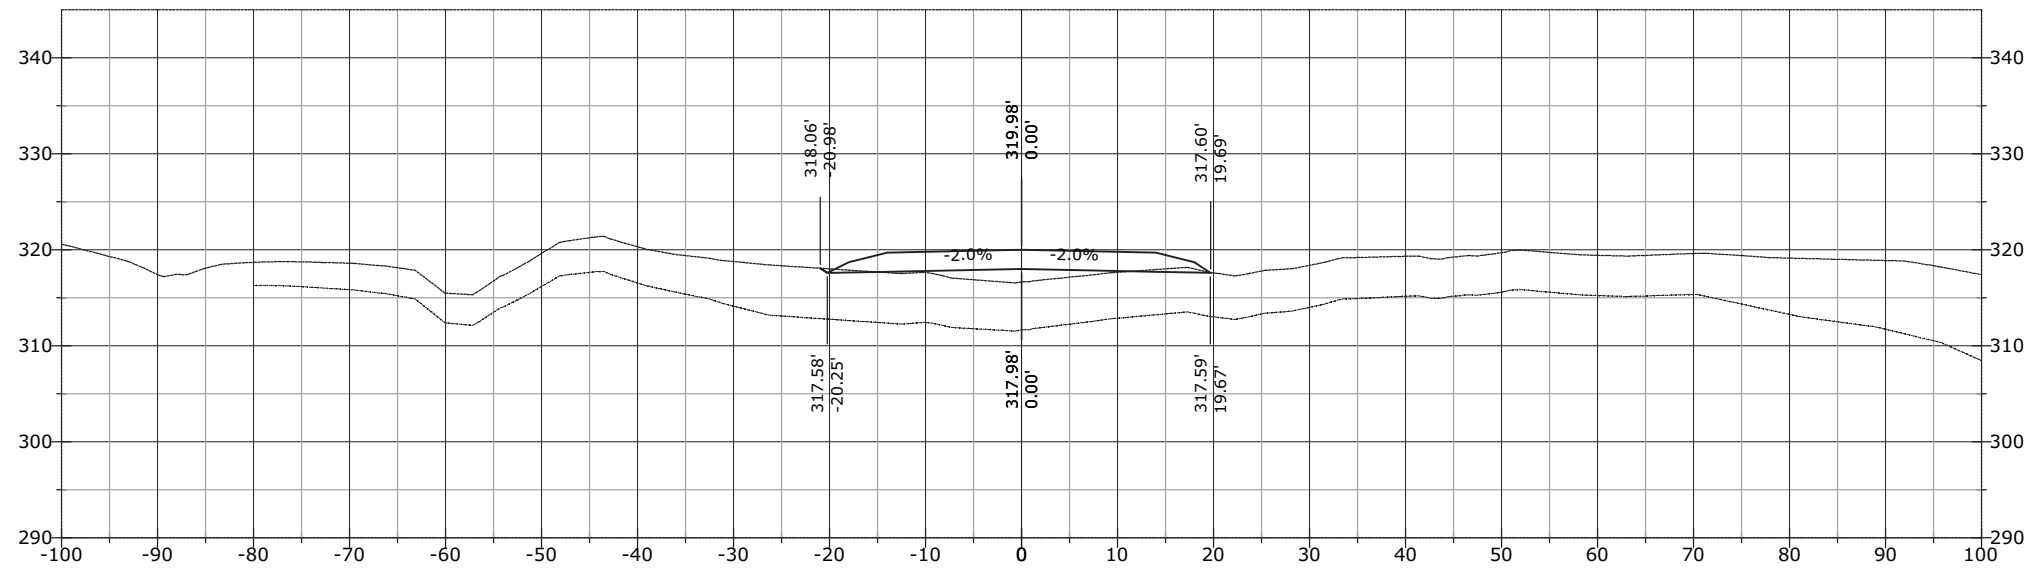


1277+50.00

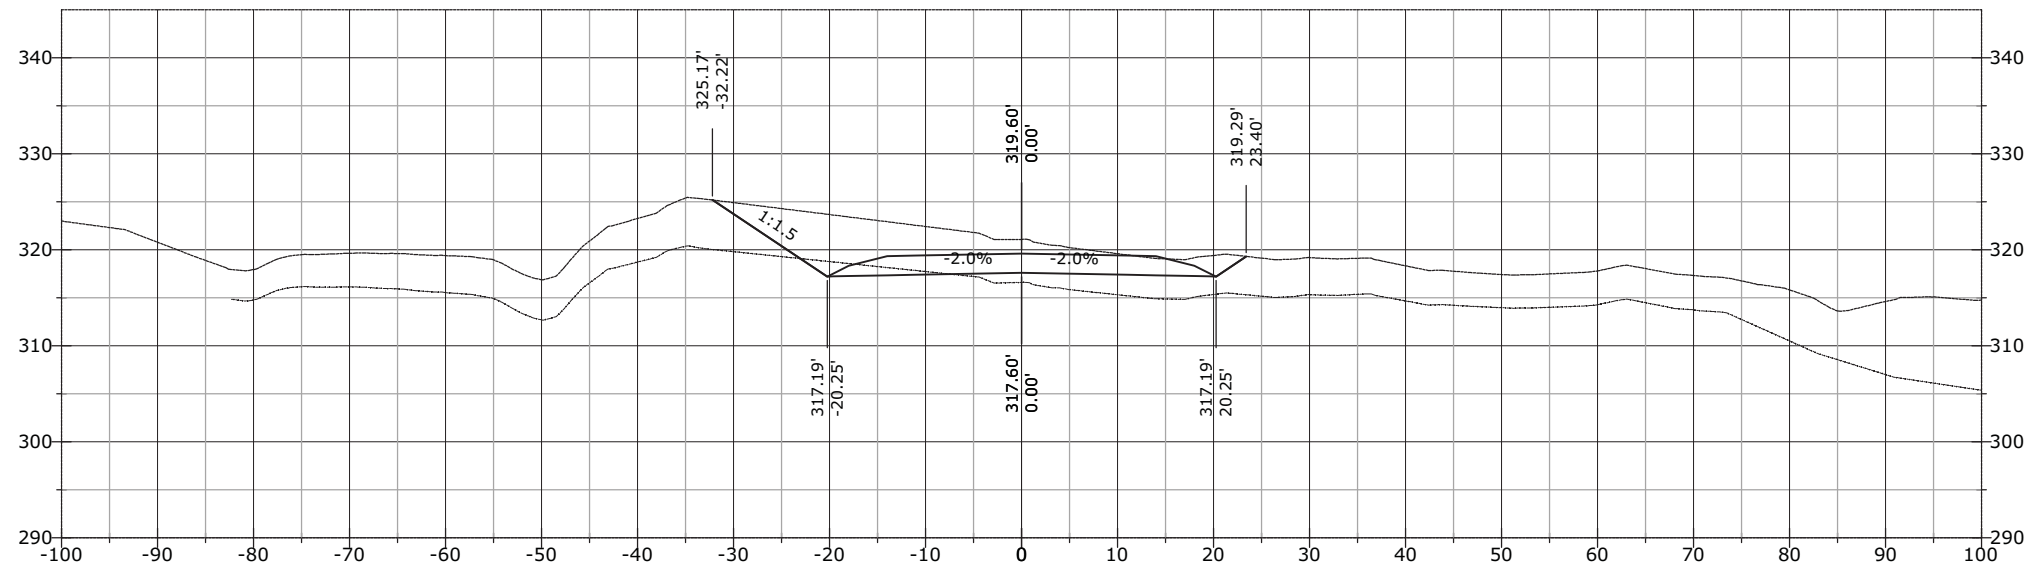


STATE	PROJECT	SHEET NUMBER
AK	AK PFH 43(10)	XS.1120

J:\2012\121088 FH43 Deweyville Trailhead to Neck Lake\E. Drawings\Civil\PDFs\Cross Section March\# - RFC Cross Sections EXPLODED DELETED.dwg [USC] 29 March 2013 11:53 AM

1278+87.26

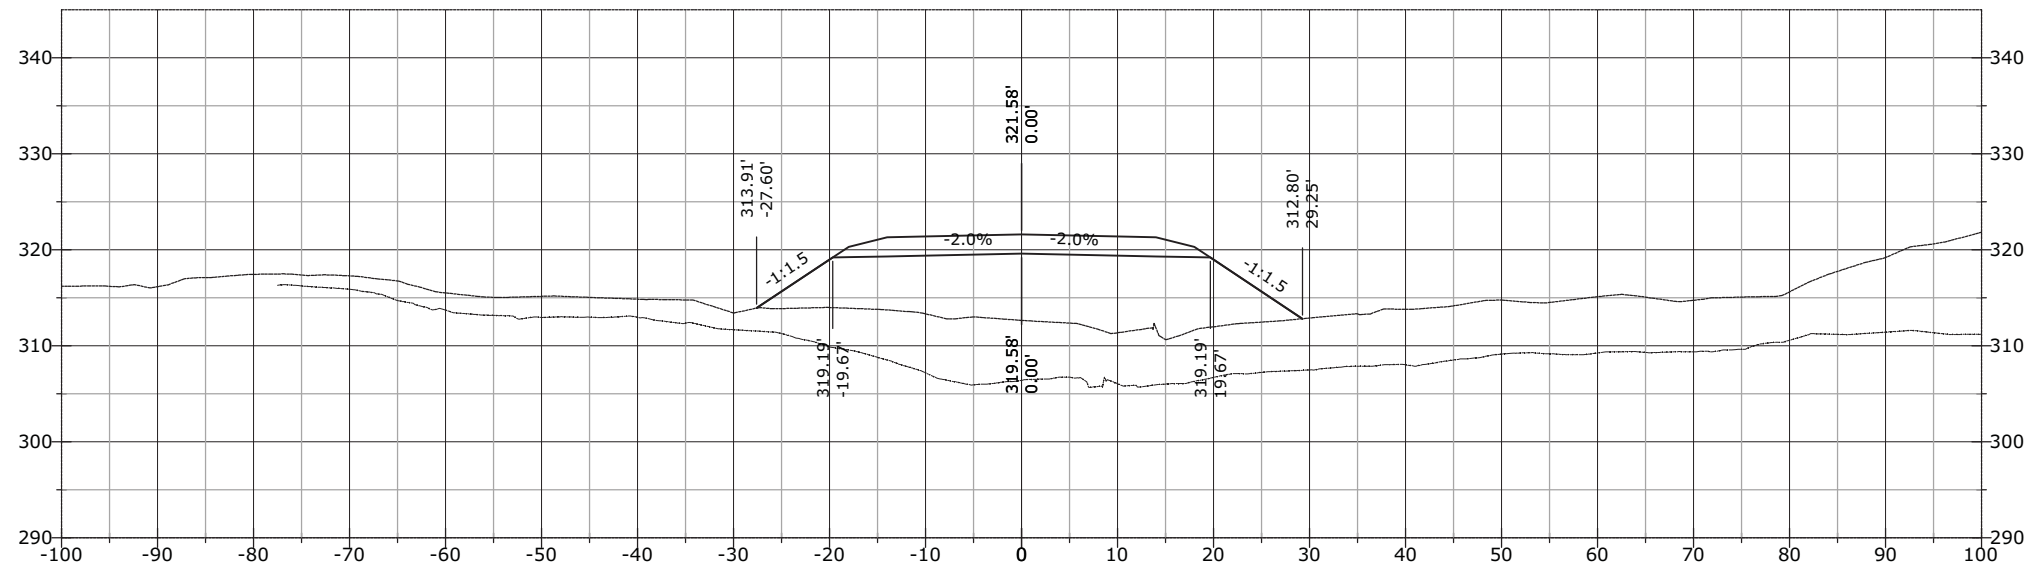


1278+50.00

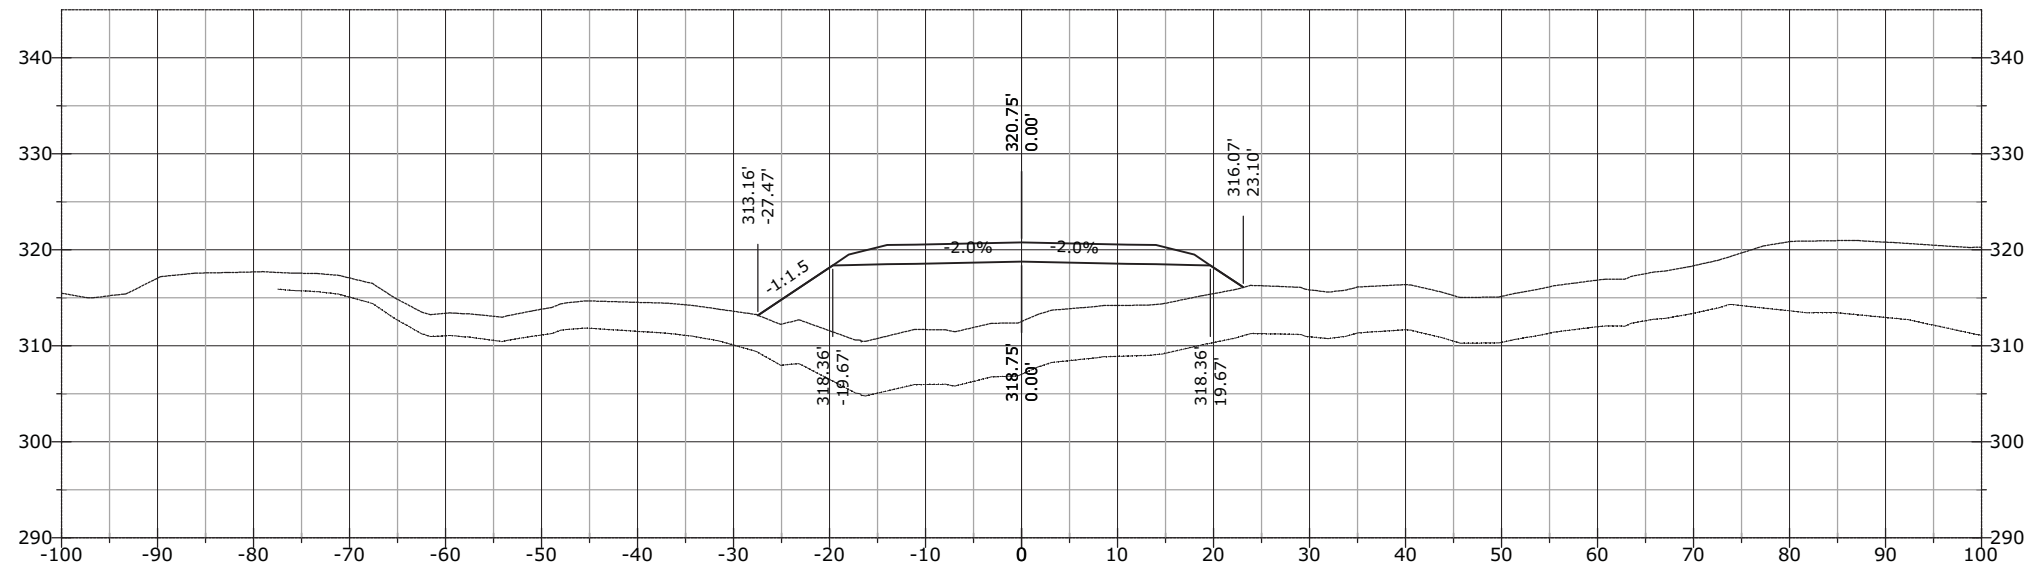


STATE	PROJECT	SHEET NUMBER
AK	AK PFH 43(10)	XS.1121

1279+28.59

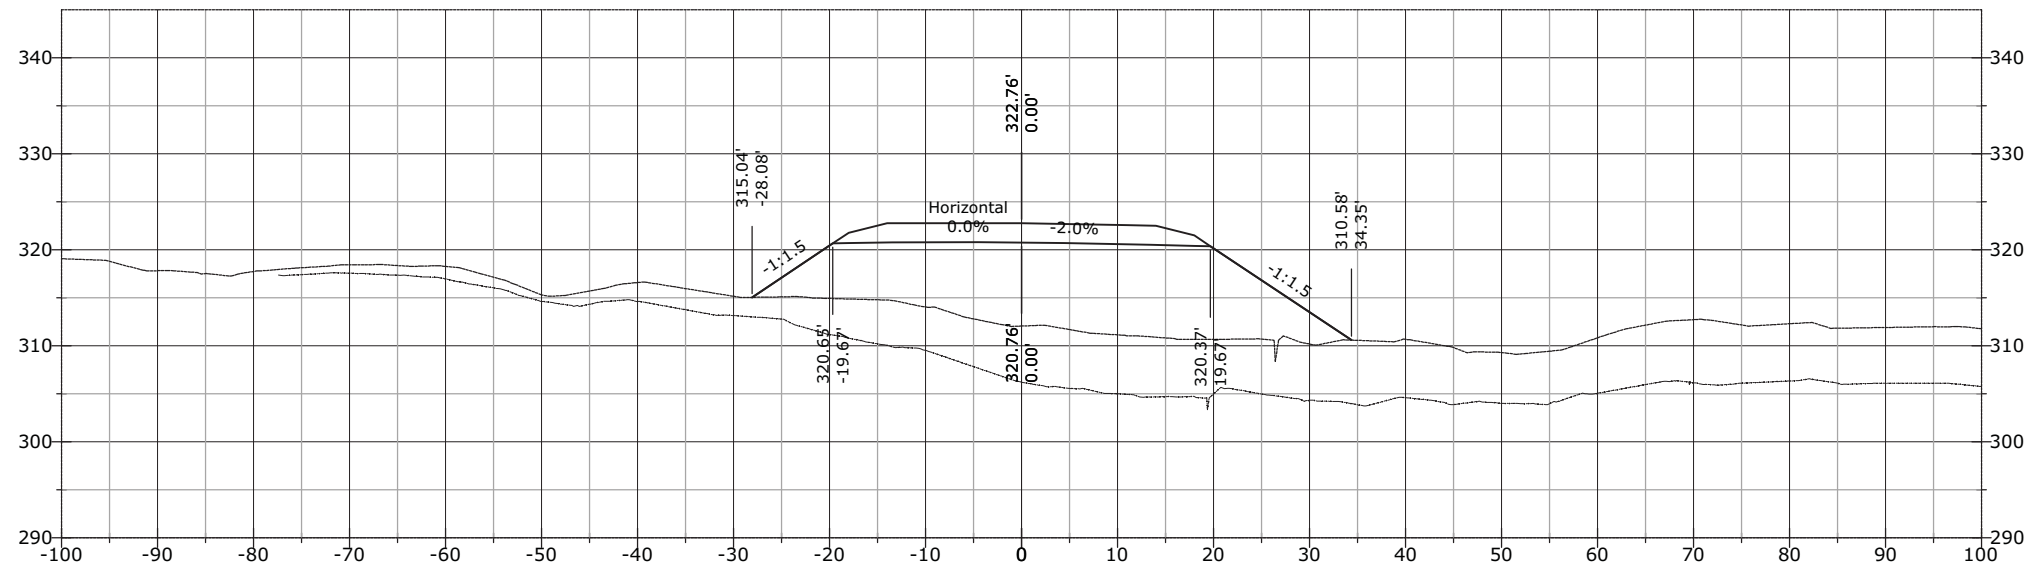


1279+00.00

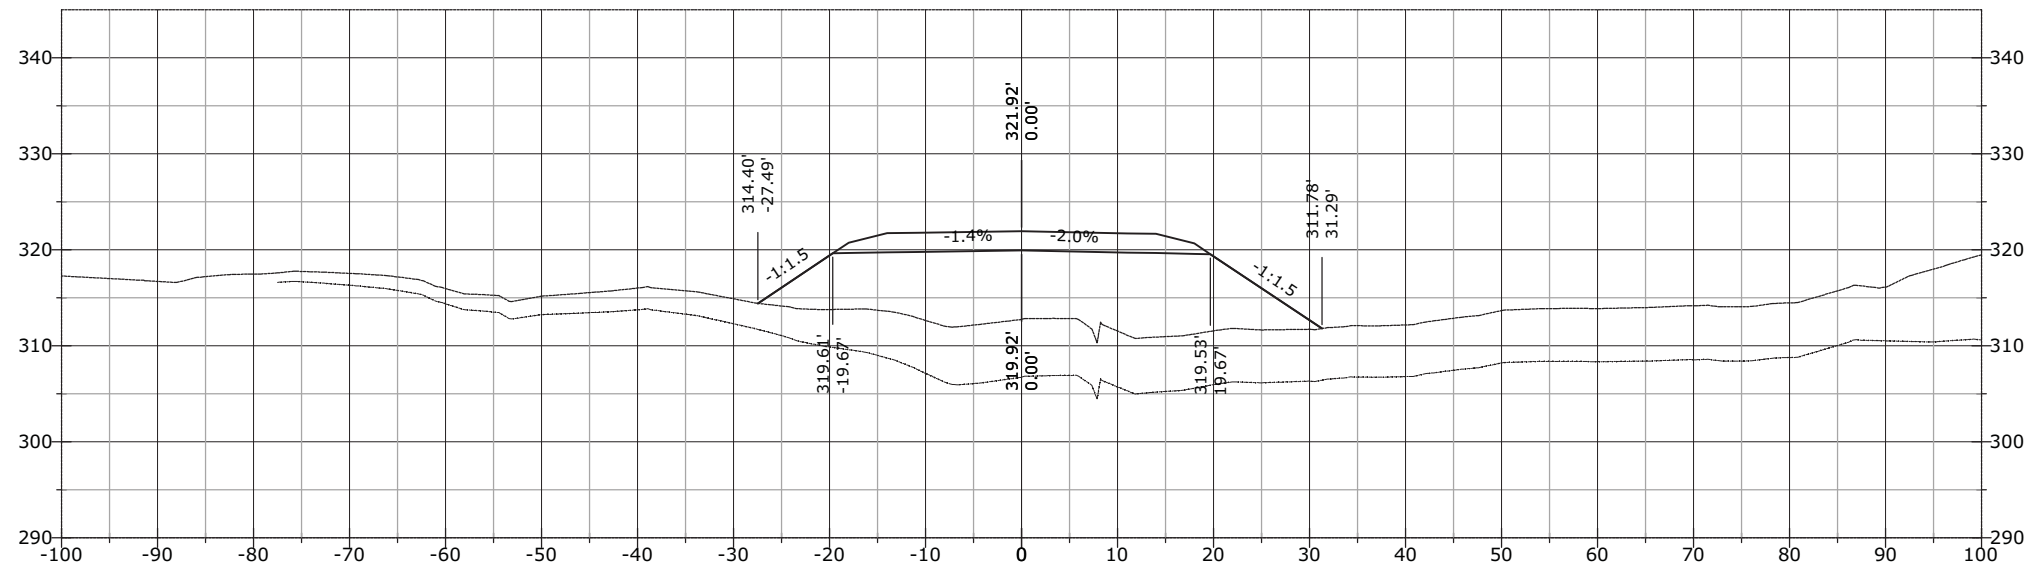


STATE	PROJECT	SHEET NUMBER
AK	AK PFH 43(10)	XS.1122

1279+69.92

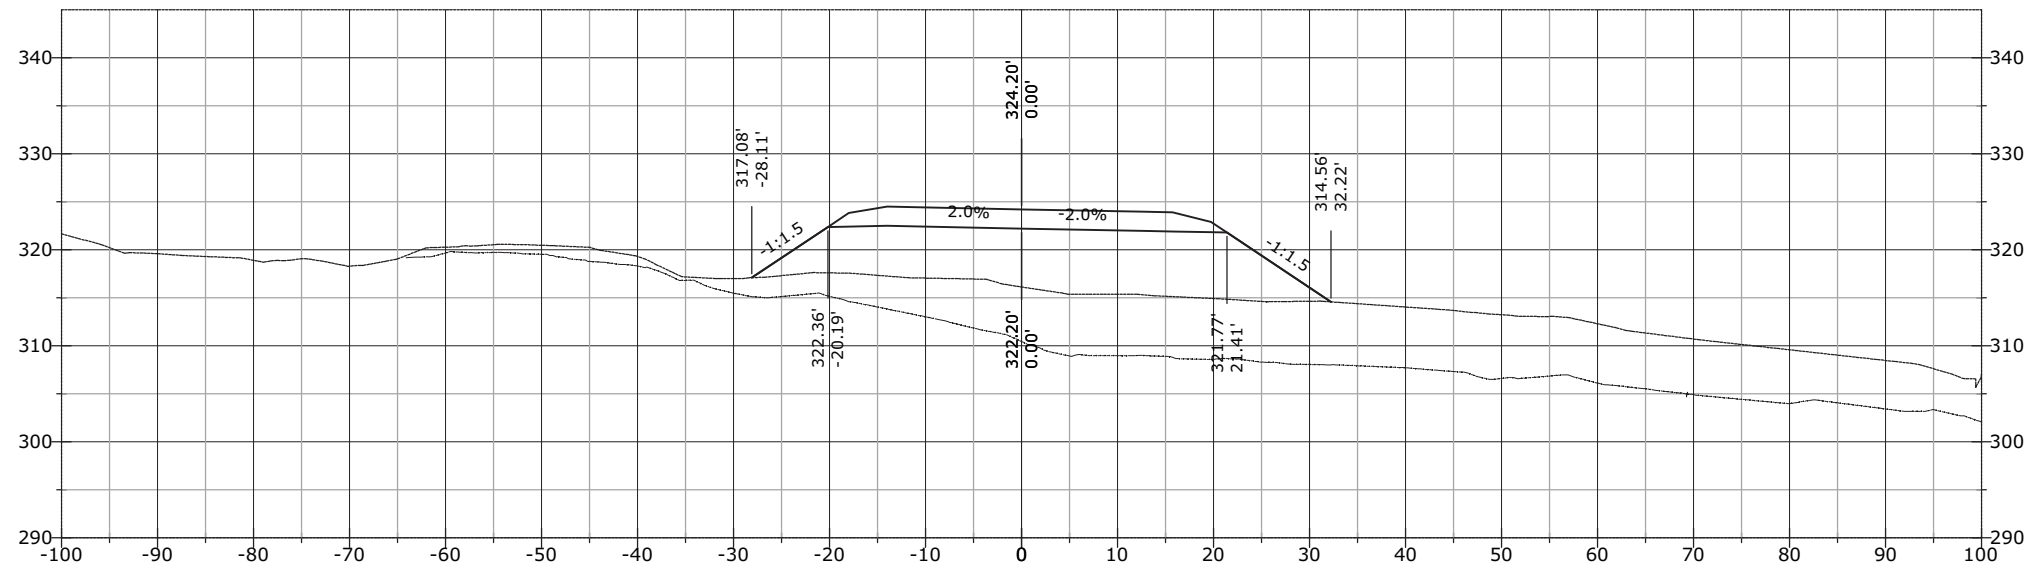


1279+50.00

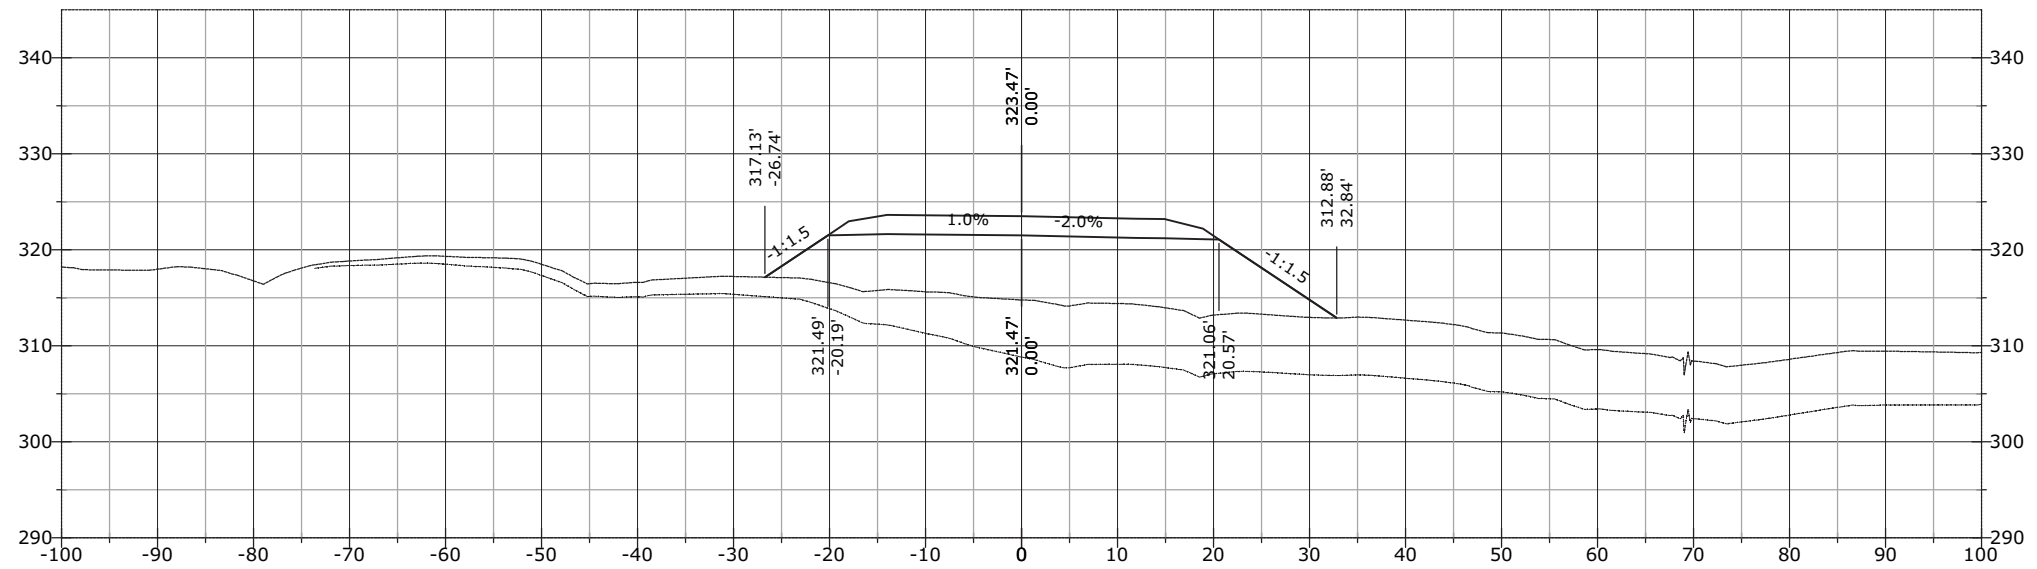

STATE	PROJECT	SHEET NUMBER
AK	AK PFH 43(10)	XS.1123

J:\2012\121088 FH43 Deweyville Trailhead to Neck Lake\E. Drawings\Civil\PDFs\Cross Section March\# - RFC Cross Sections EXPLODED DELETED.dwg [USC] 29 March 2013 11:53 AM

1280+11.26

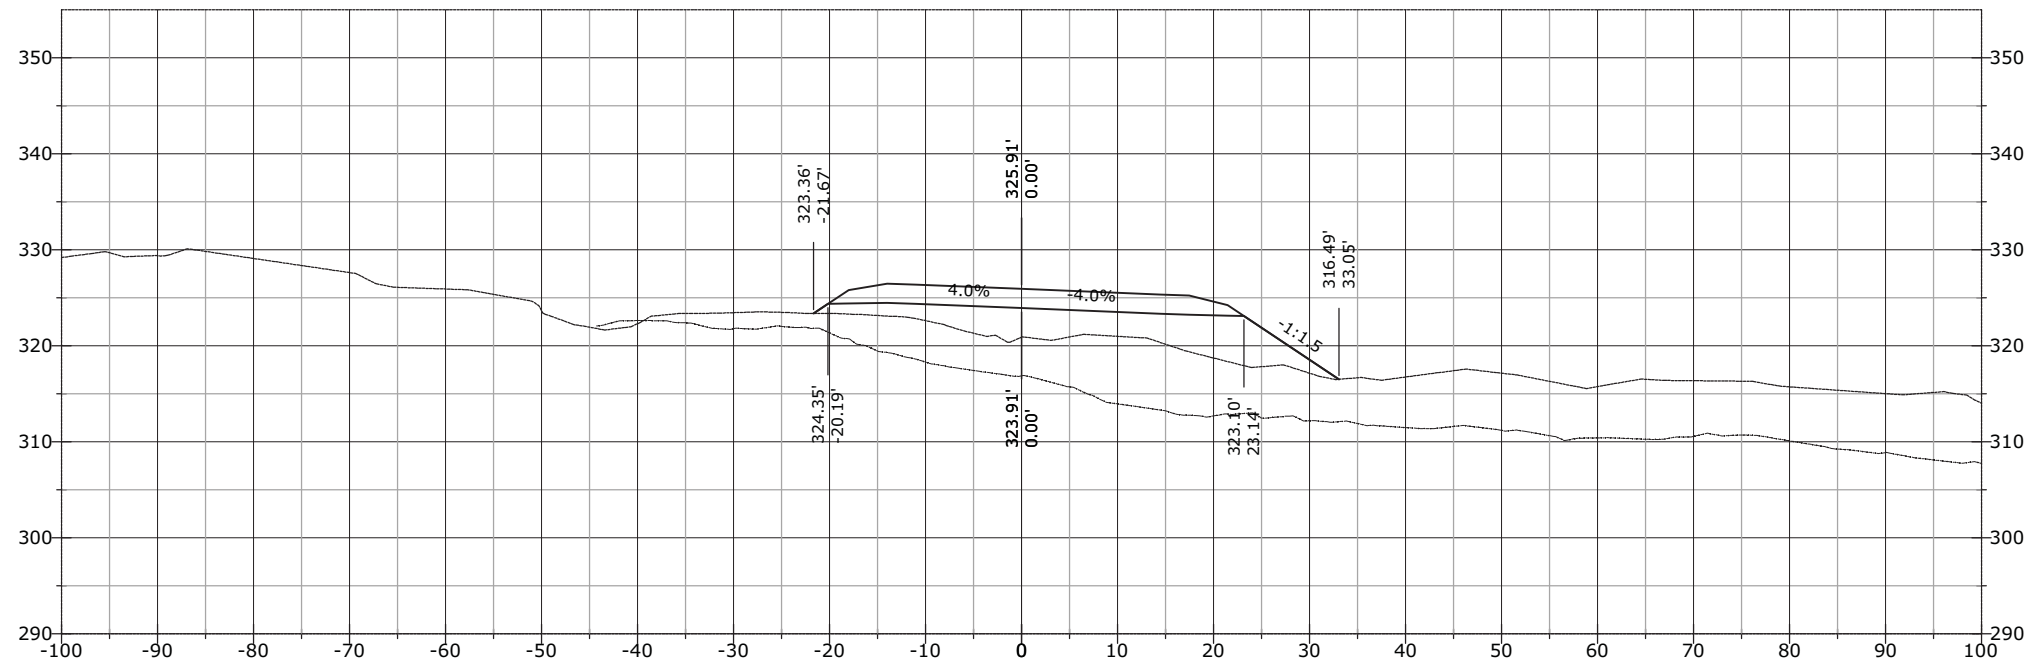


1280+00.00




STATE	PROJECT	SHEET NUMBER
AK	AK PFH 43(10)	XS.1124

1280+50.00

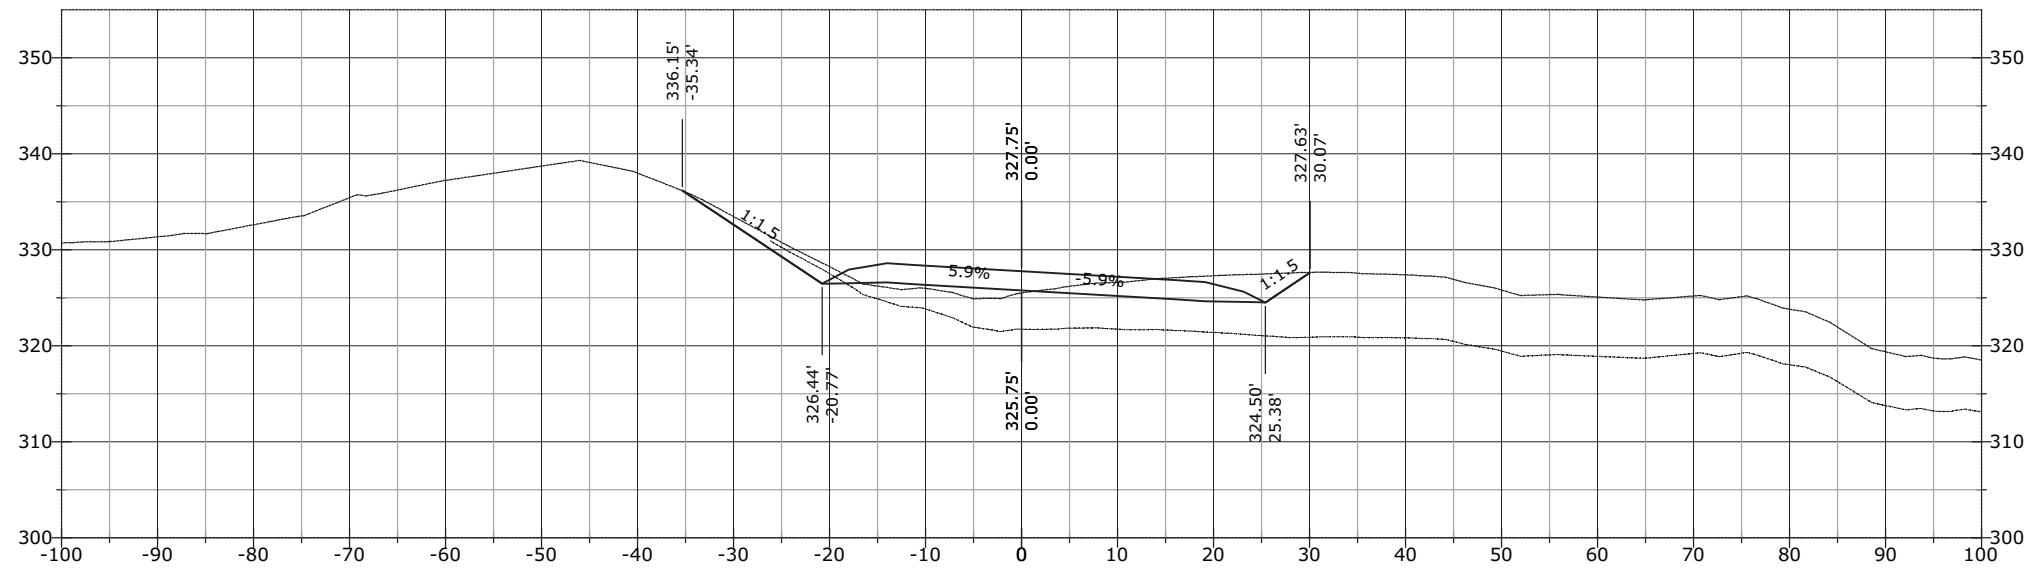


1280+31.79

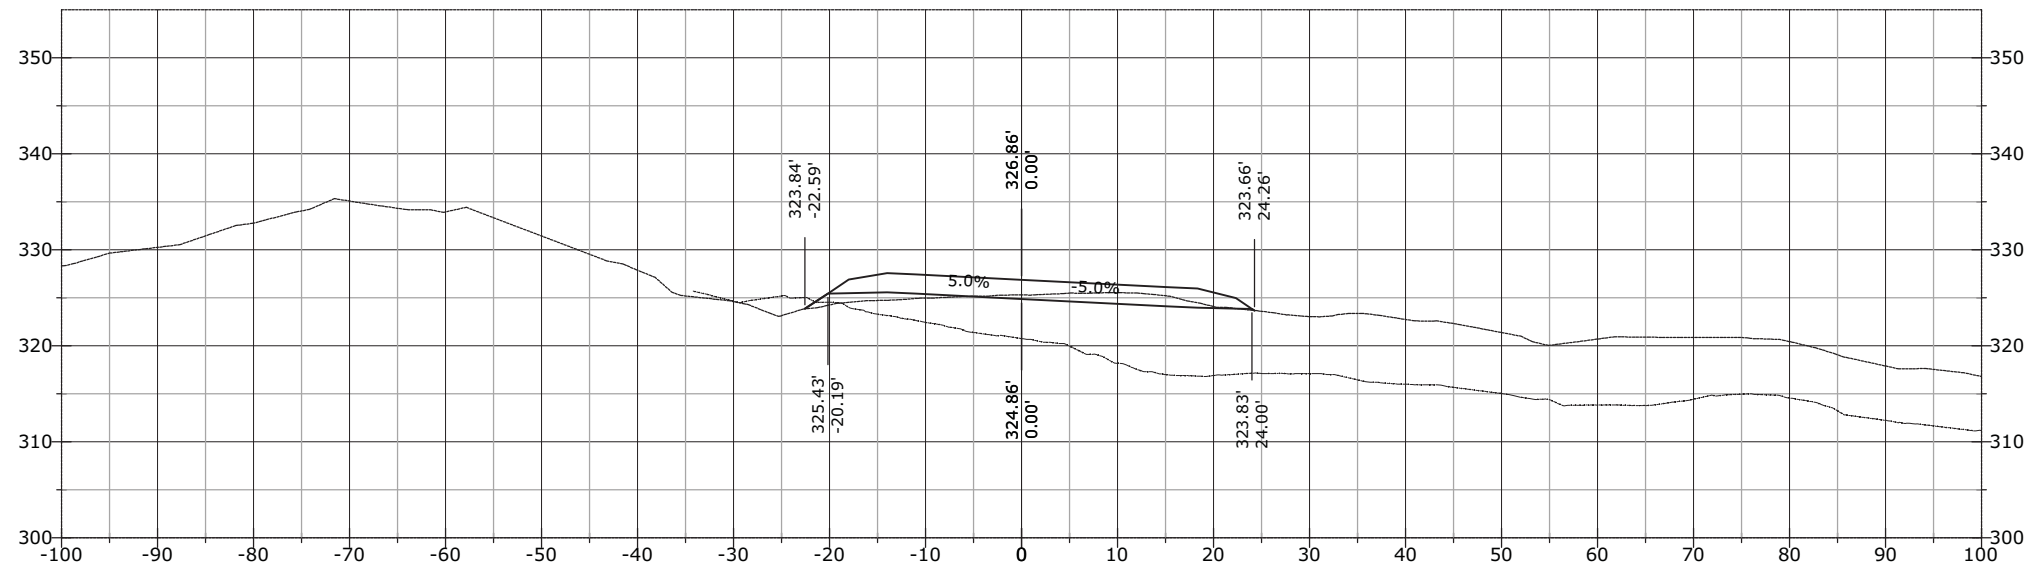


STATE	PROJECT	SHEET NUMBER
AK	AK PFH 43(10)	XS.1125

J:\2012\121088 FH43 Deweyville Trailhead to Neck Lake\E. Drawings\Civil\PDFs\Cross Section March\# - RFC Cross Sections EXPLODED DELETED.dwg [USC] 29 March 2013 11:53 AM

1281+00.00

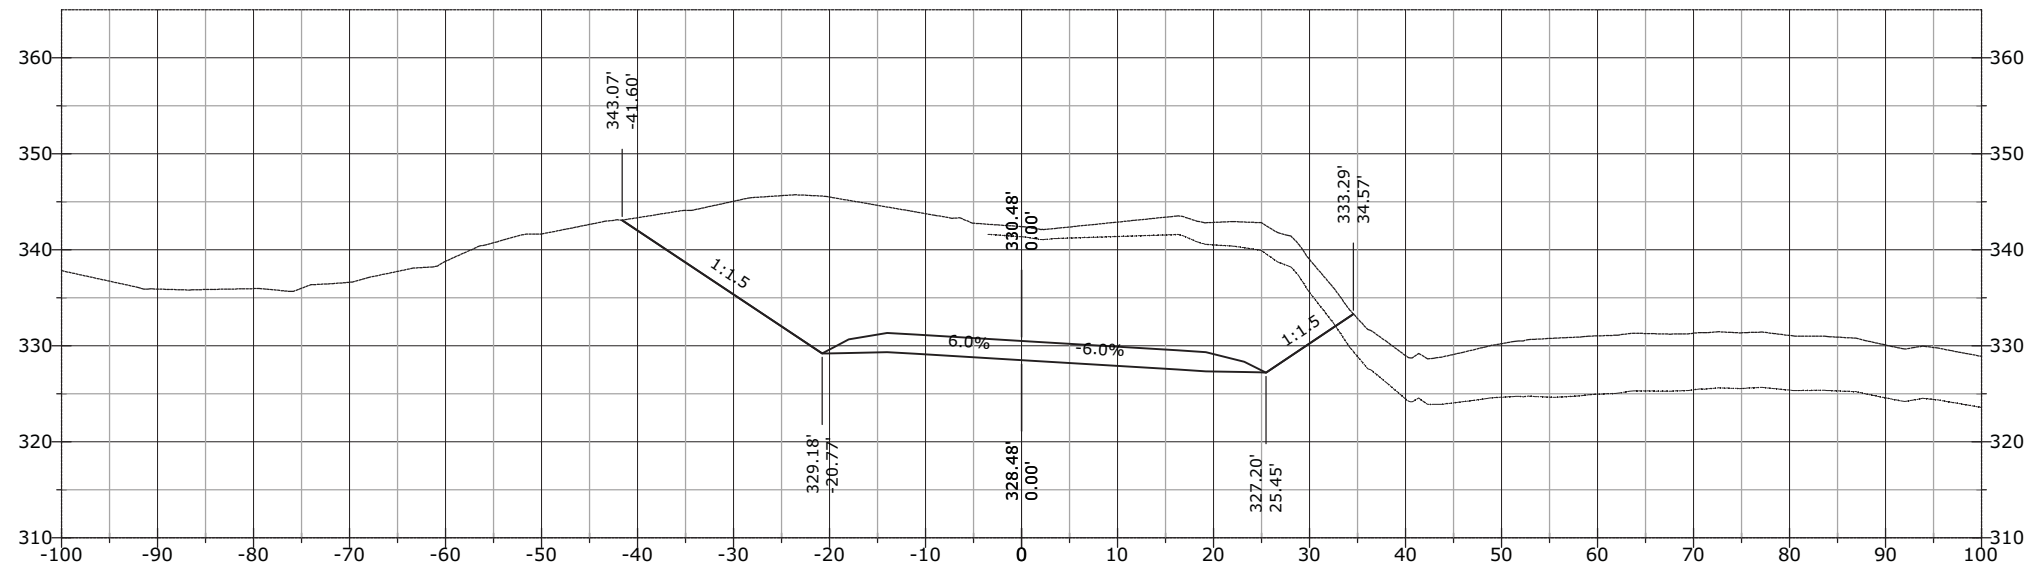


1280+52.59

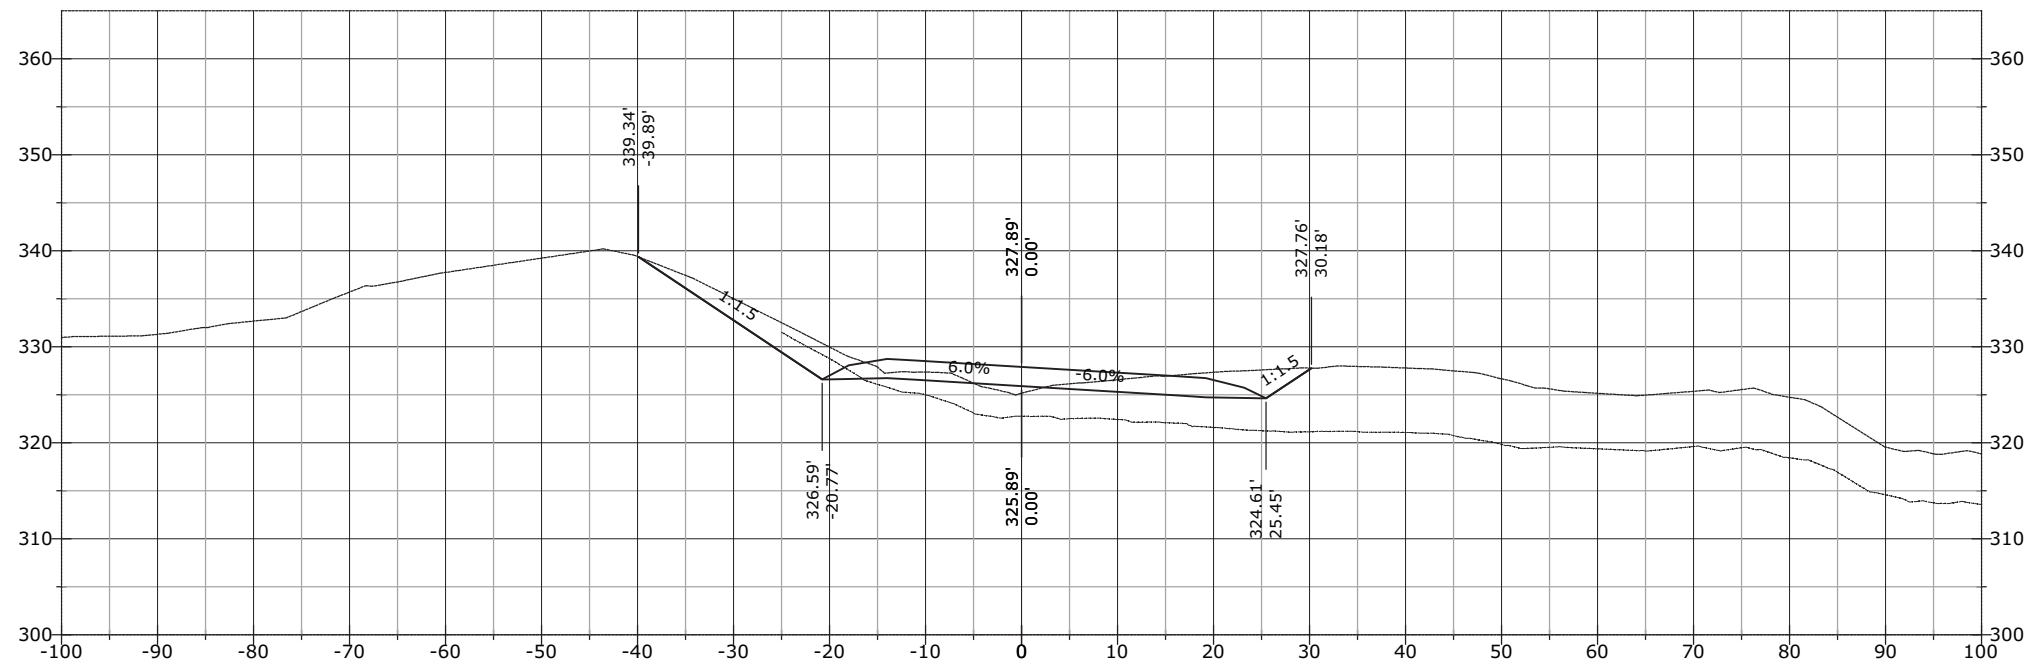


STATE	PROJECT	SHEET NUMBER
AK	AK PFH 43(10)	XS.1126

1281+50.00

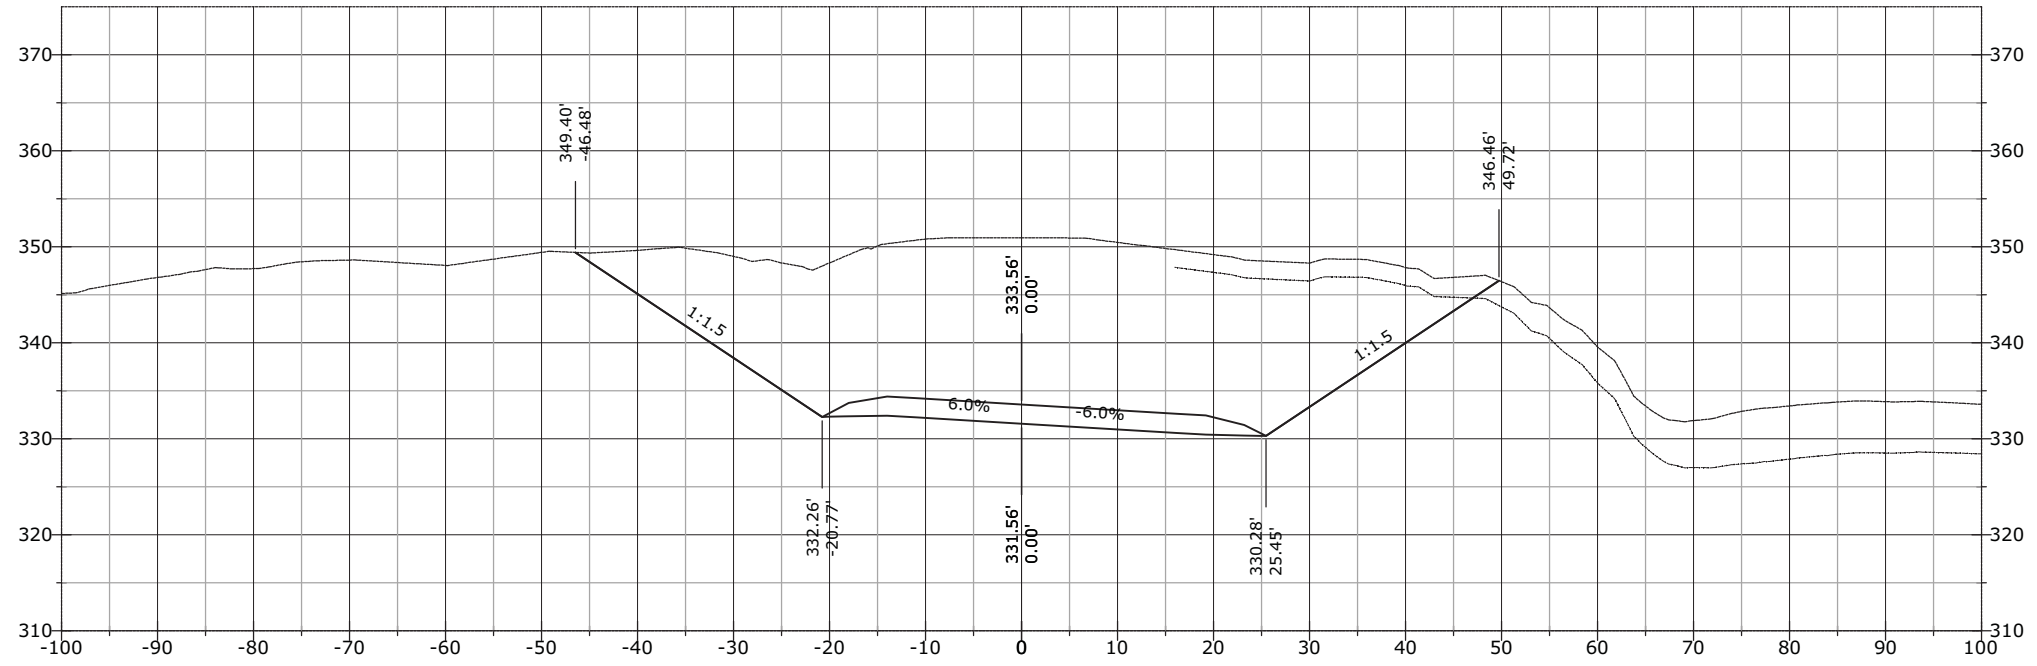


1281+36.18

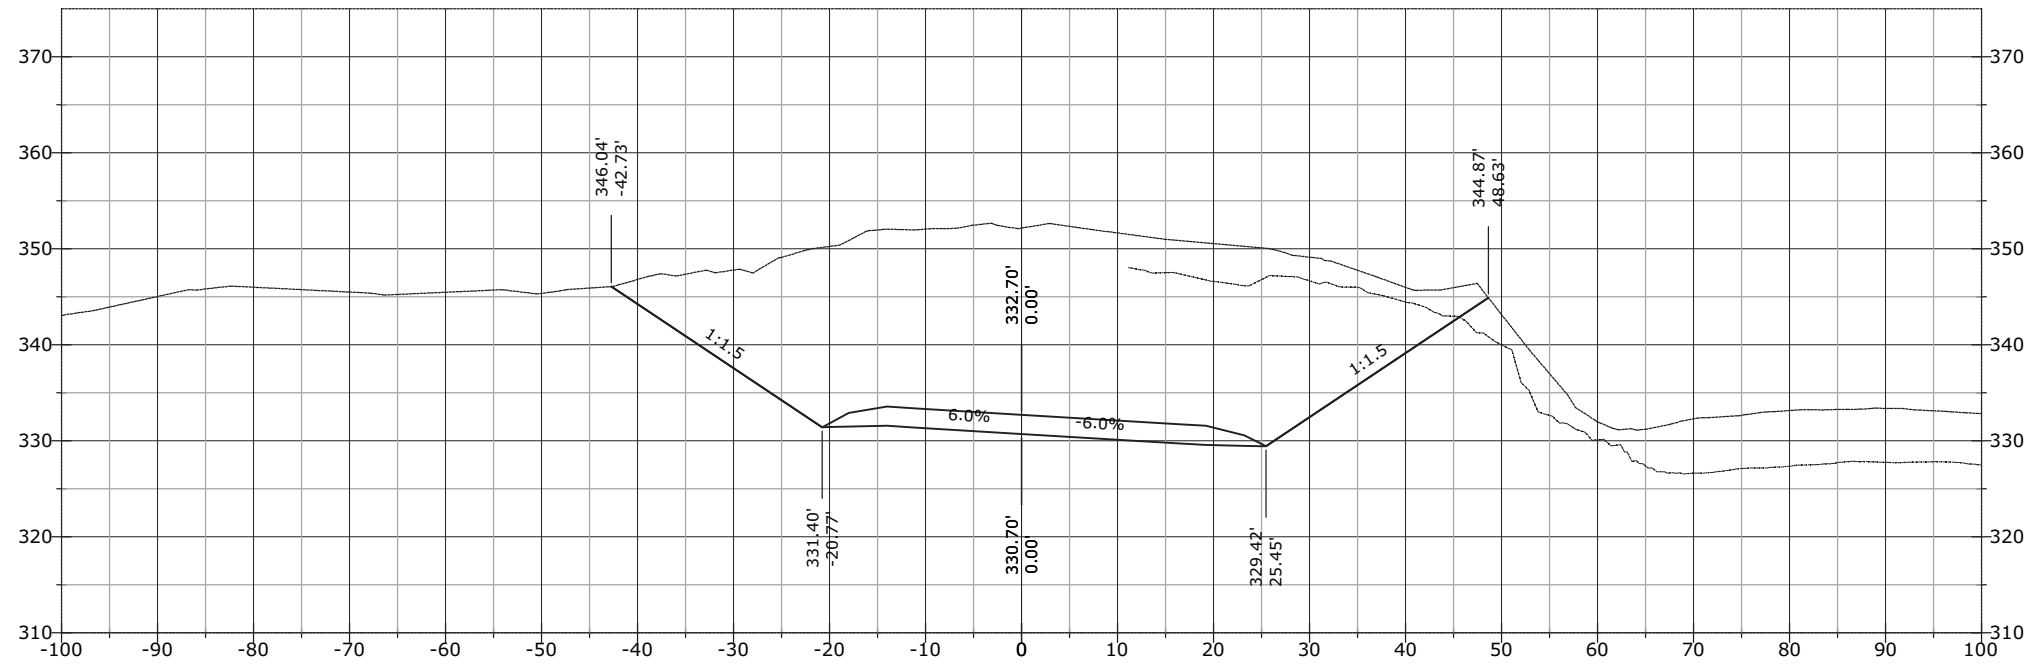


STATE	PROJECT	SHEET NUMBER
AK	AK PFH 43(10)	XS.1127

1282+50.00

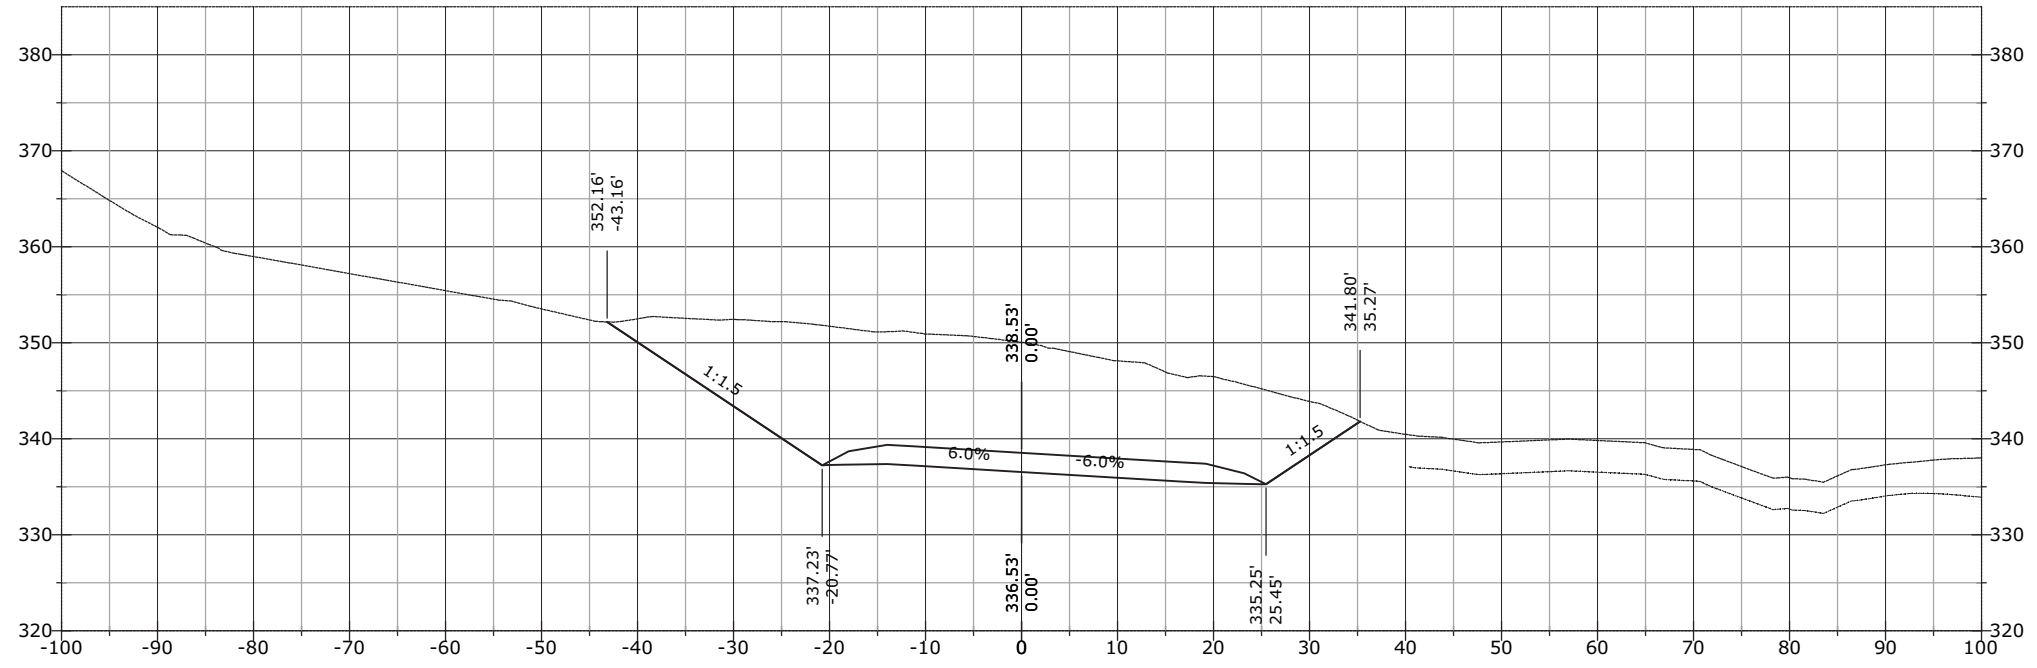


1282+00.00

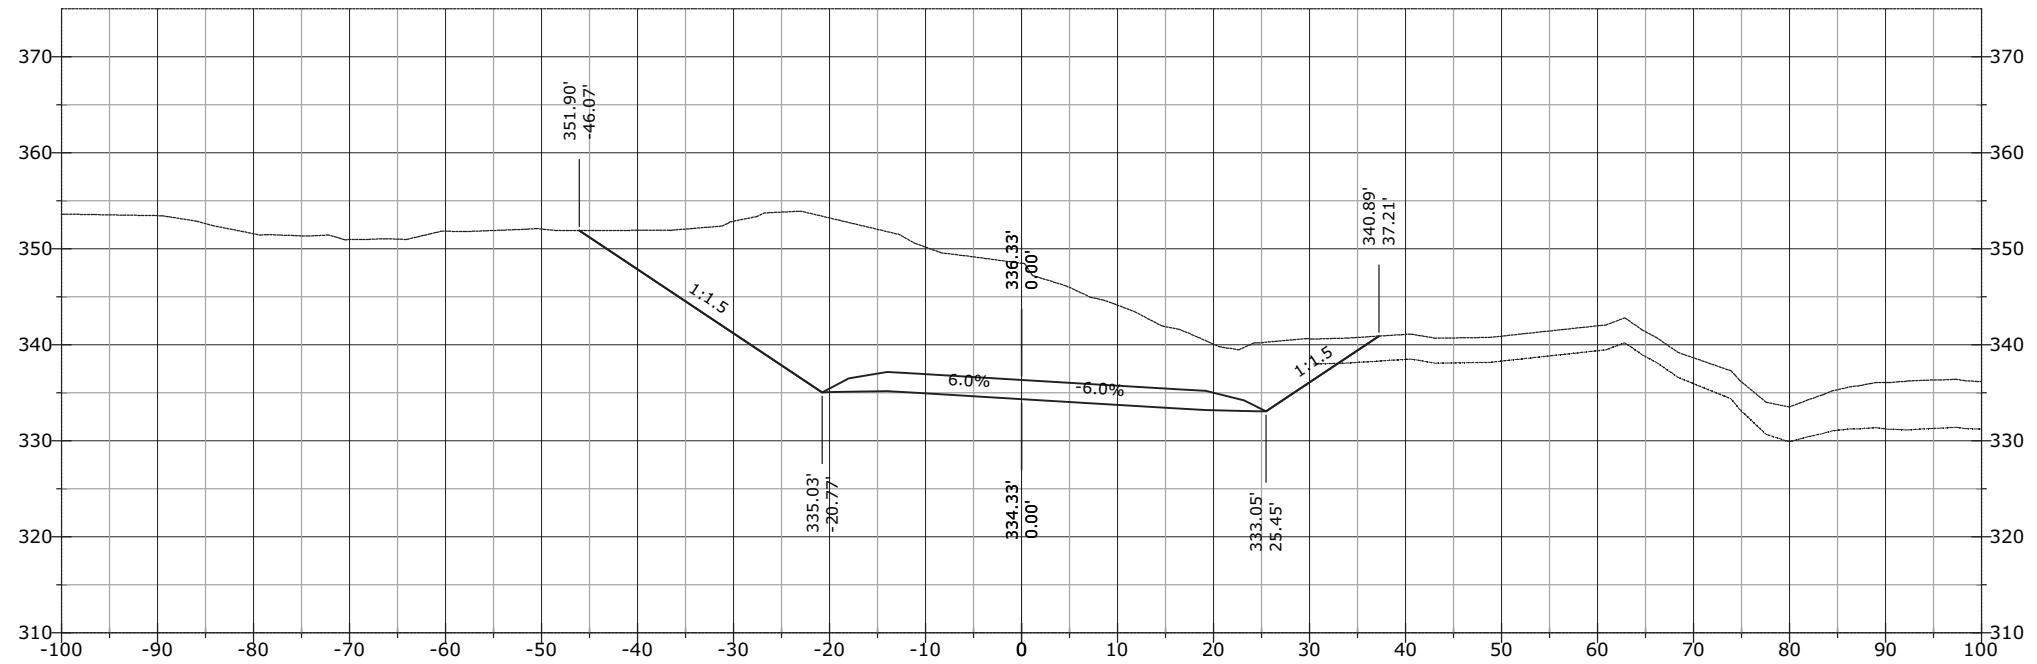


STATE	PROJECT	SHEET NUMBER
AK	AK PFH 43(10)	XS.1128

1283+50.00

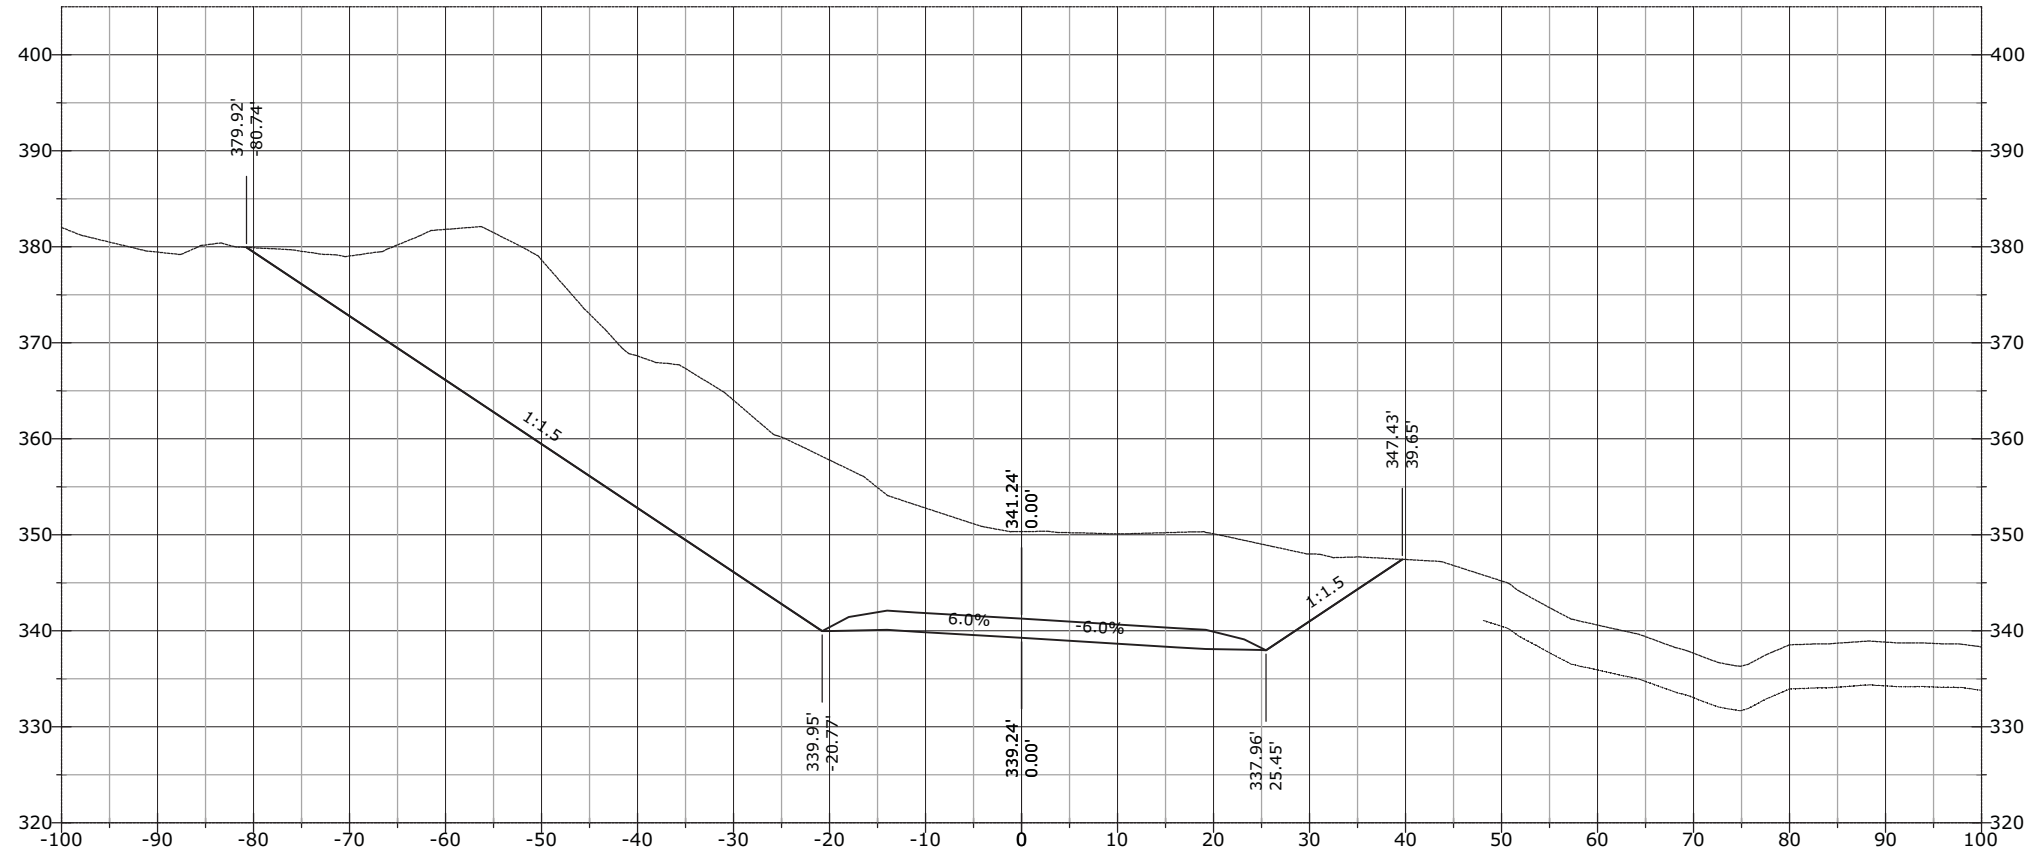


1283+00.00

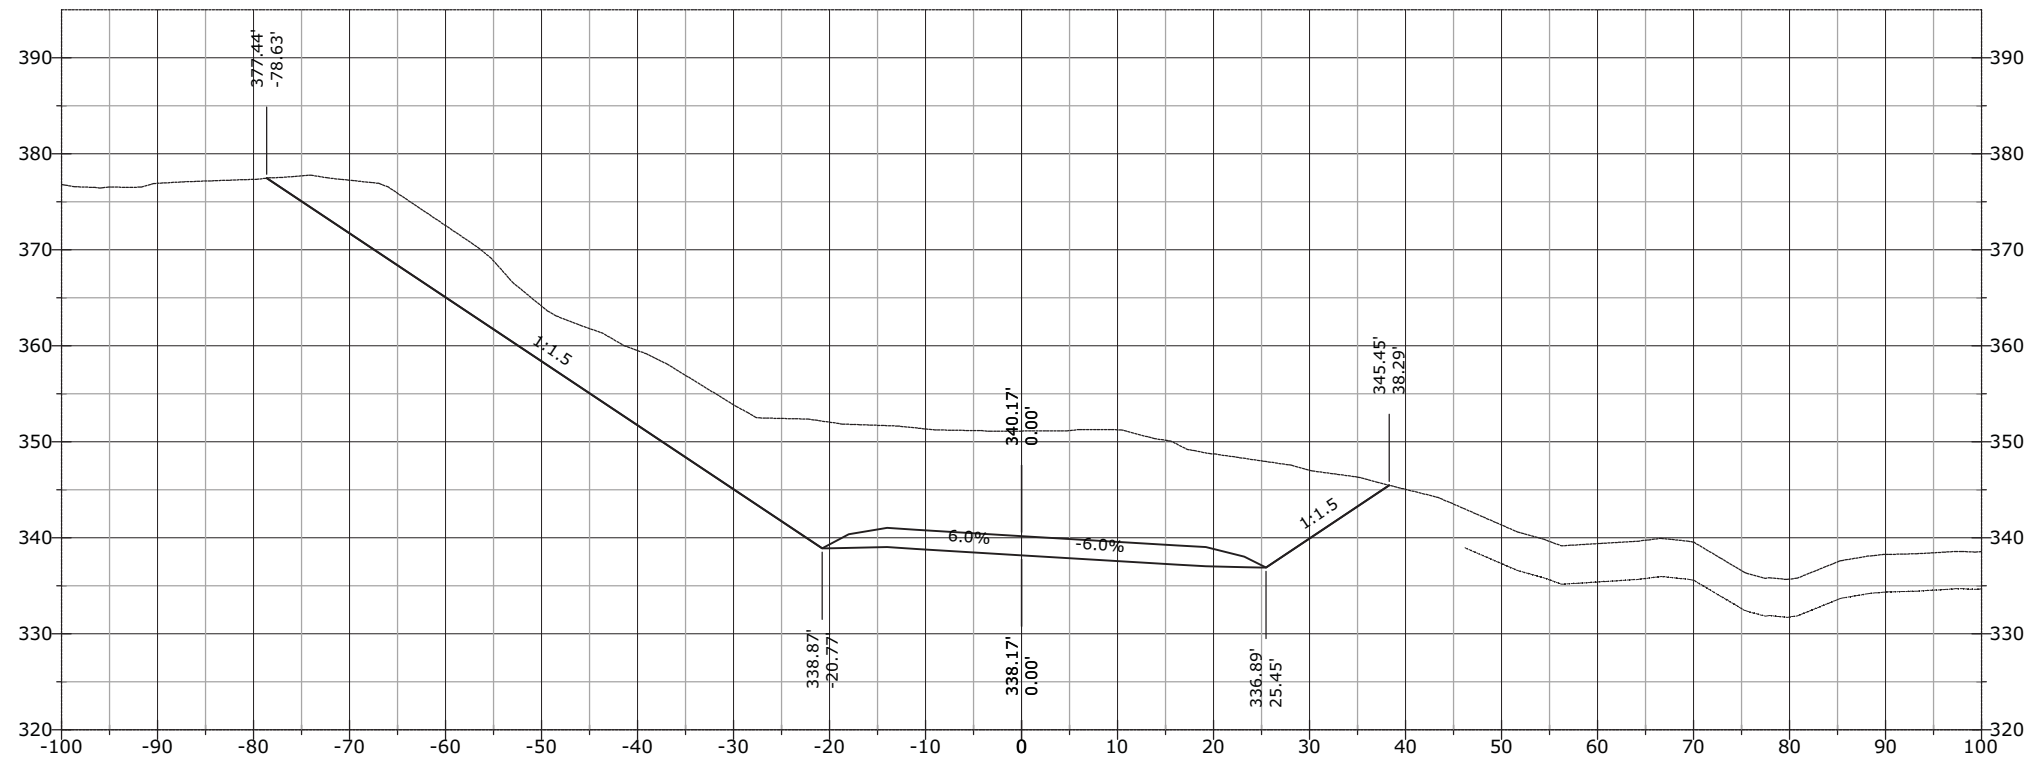


STATE	PROJECT	SHEET NUMBER
AK	AK PFH 43(10)	XS.1129

1284+23.00

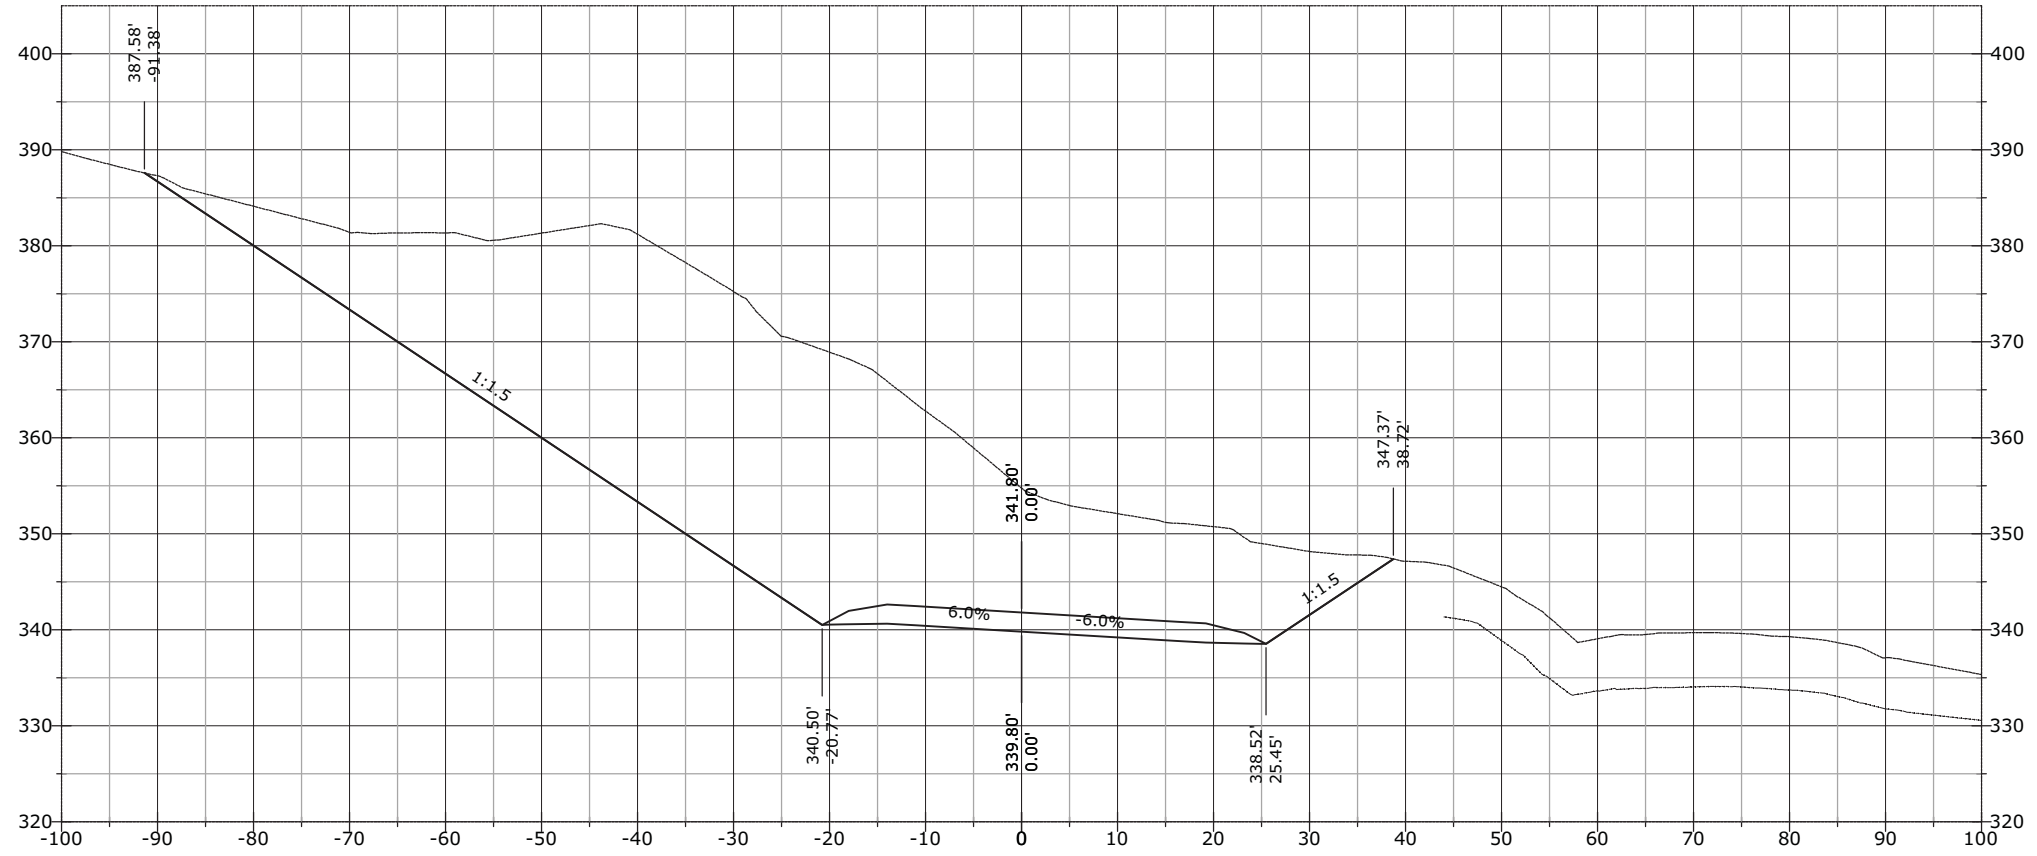


1284+00.00

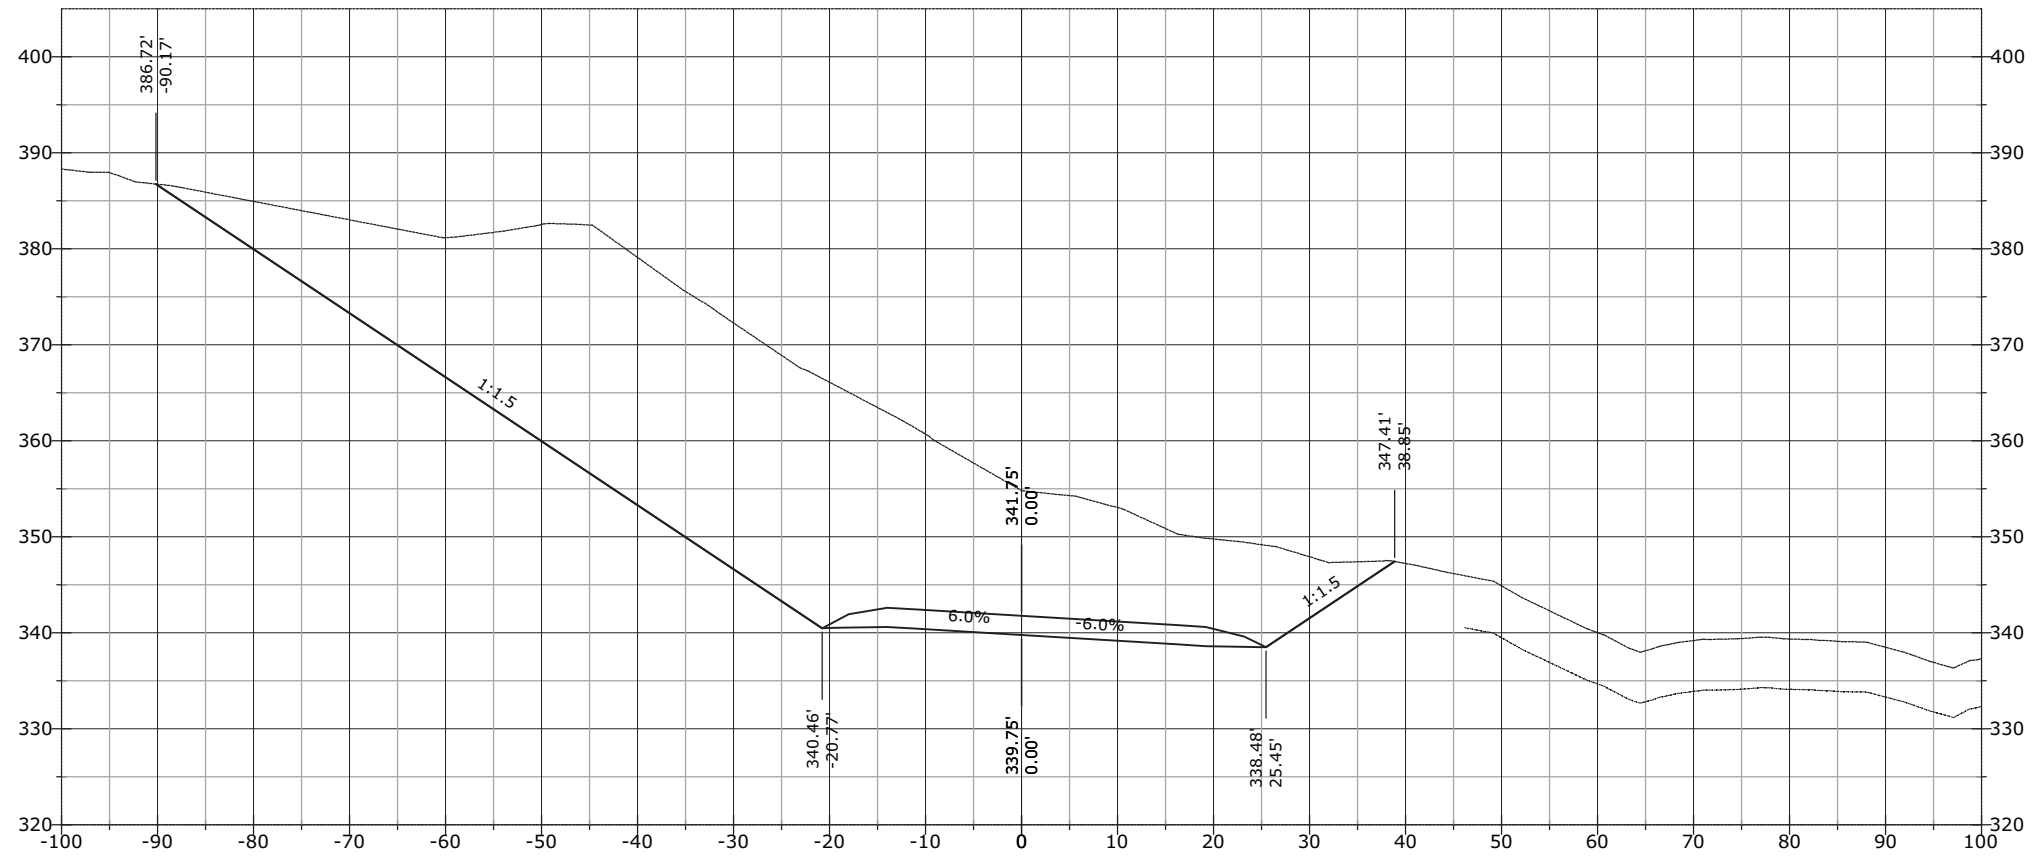

STATE	PROJECT	SHEET NUMBER
AK	AK PFH 43(10)	XS.1130


1284+50.00

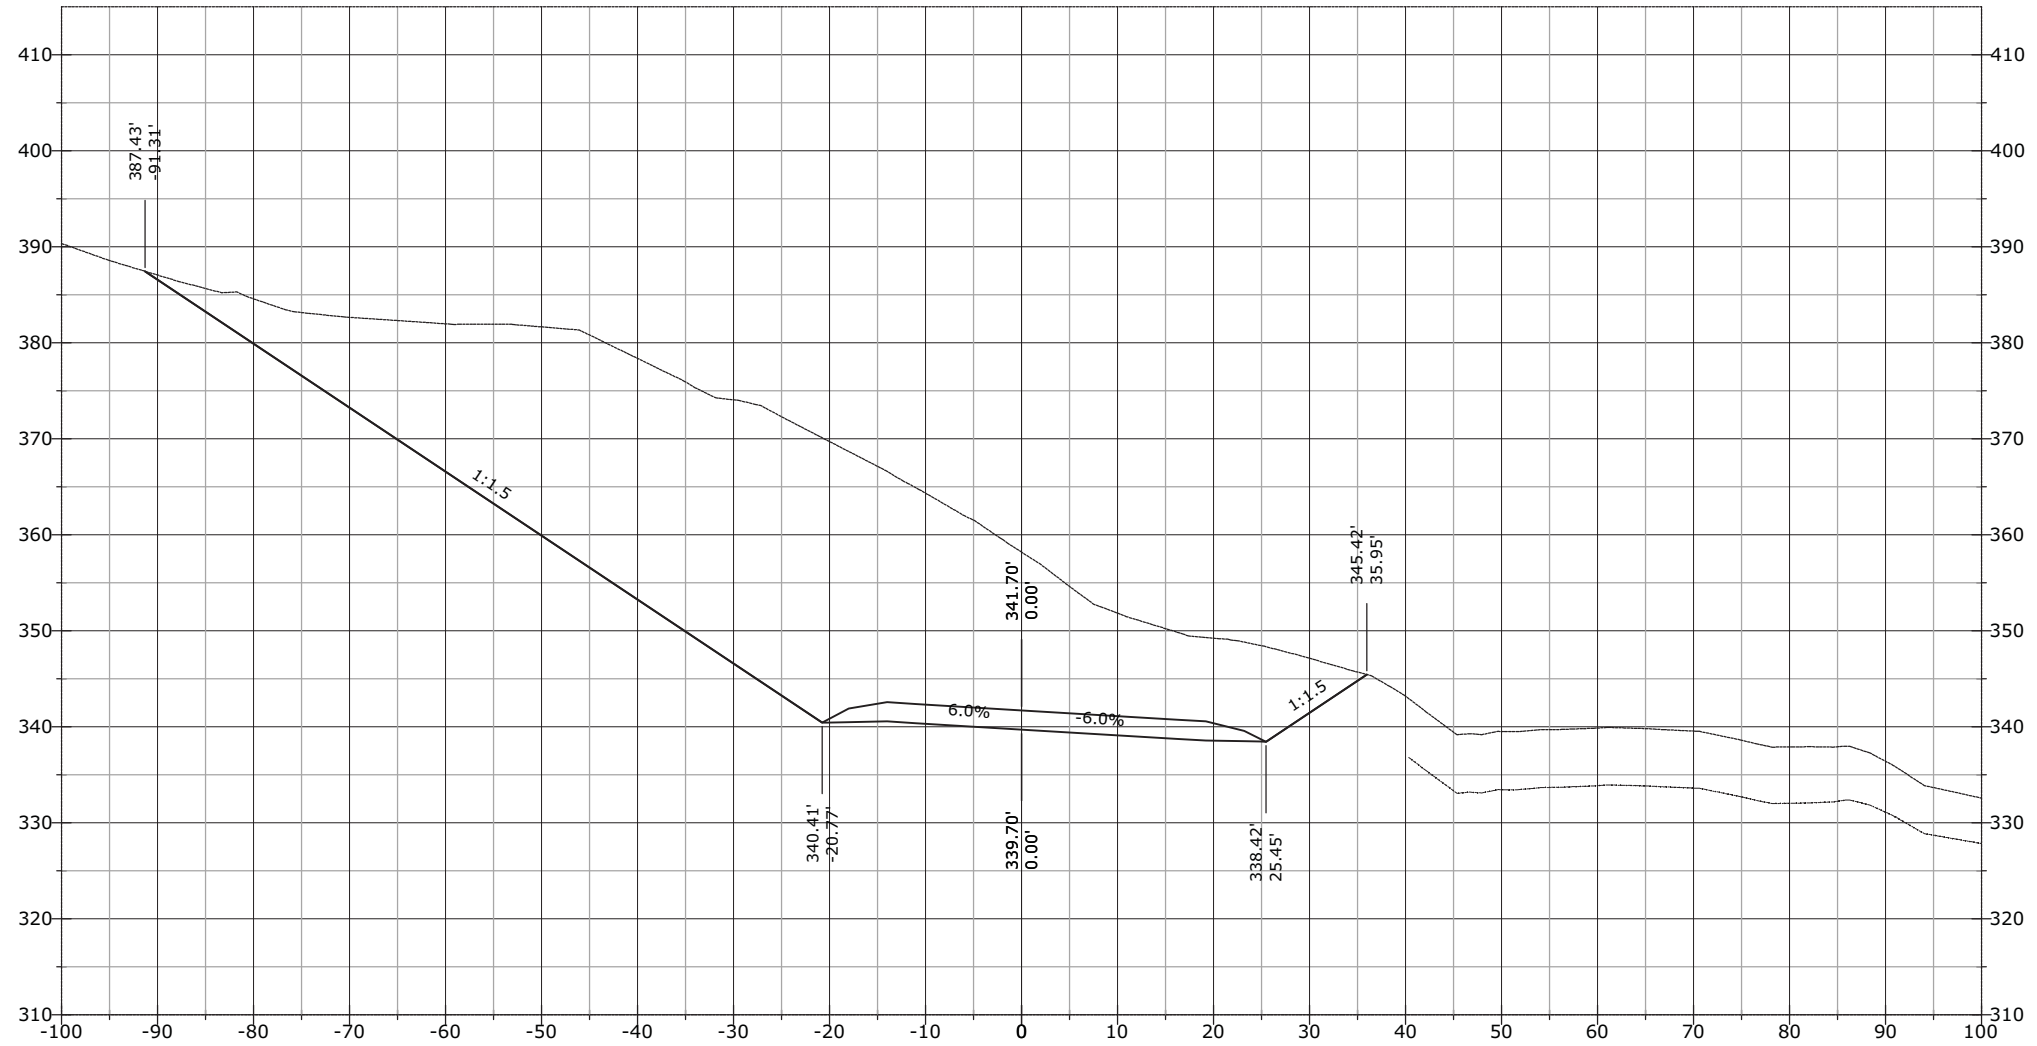

STATE	PROJECT	SHEET NUMBER
AK	AK PFH 43(10)	XS.1131


J:\2012\121088 FH43 Deweyville Trailhead to Neck Lake\E. Drawings\Civil\PDFs\Cross Section March\# - RFC Cross Sections EXPLODED DELETED.dwg [USC] 29 March 2013 11:53 AM

1284+56.18

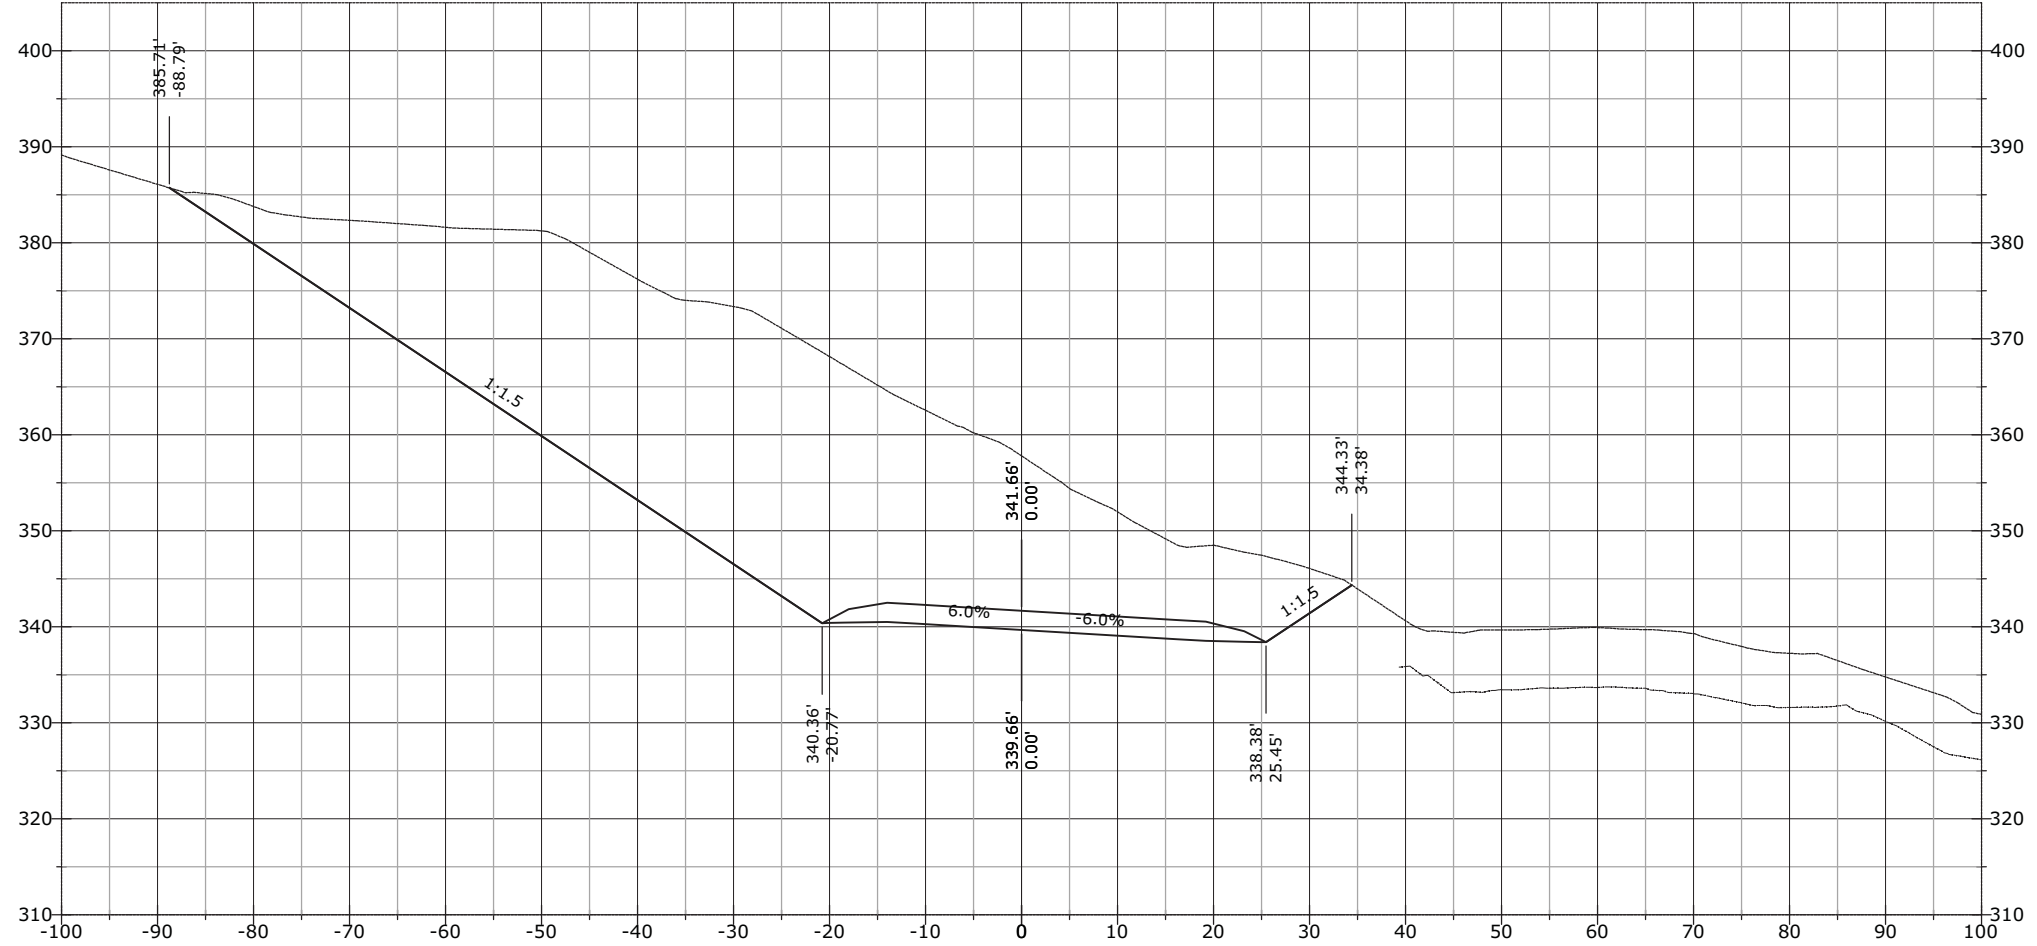


STATE	PROJECT	SHEET NUMBER
AK	AK PFH 43(10)	XS.1132

1285+50.00

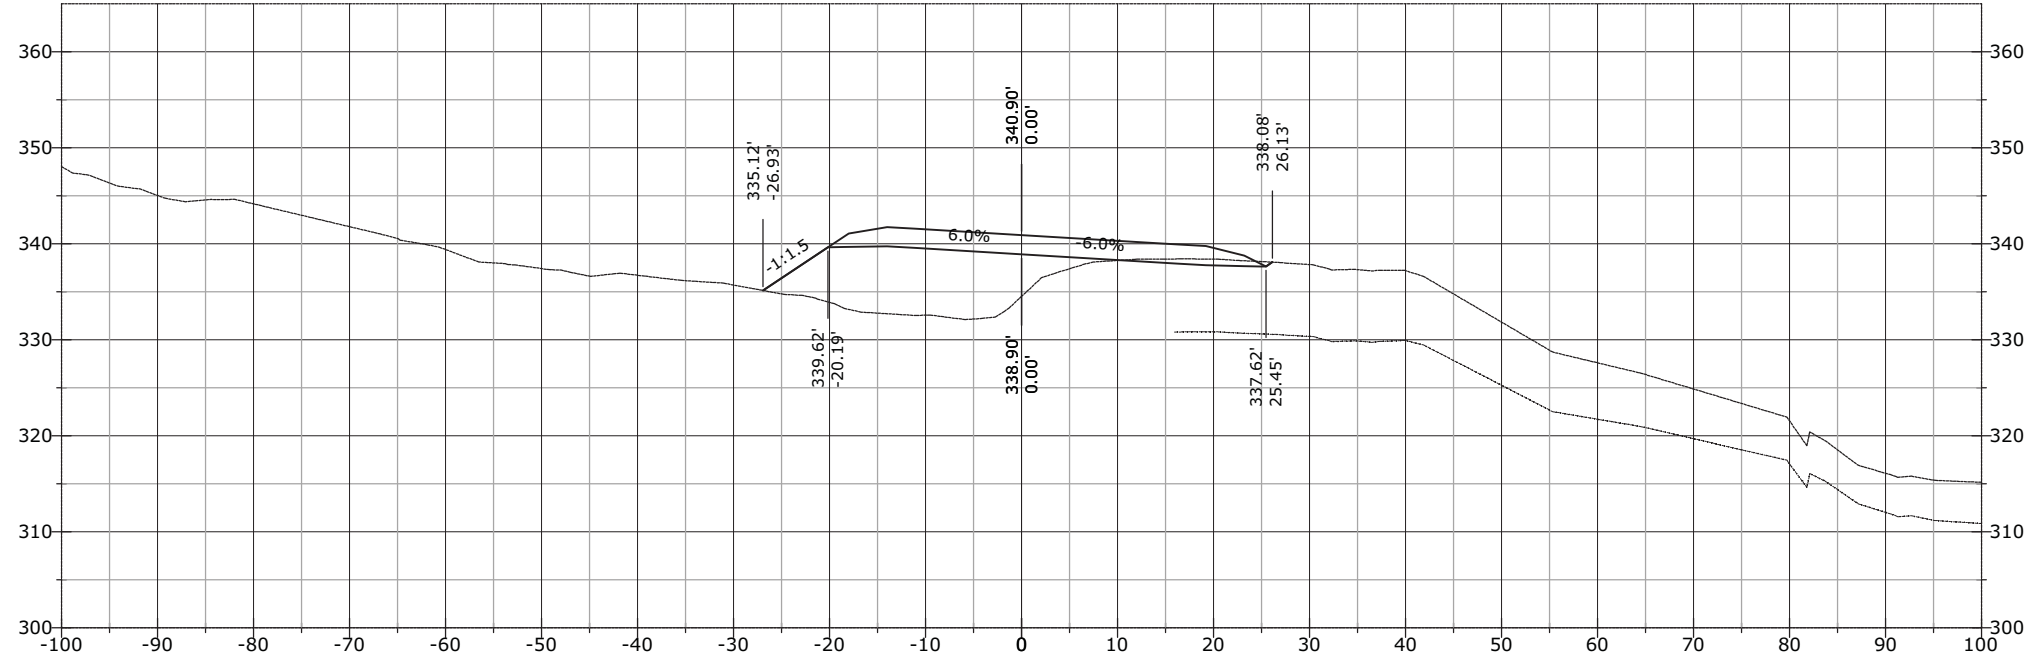


1285+00.00

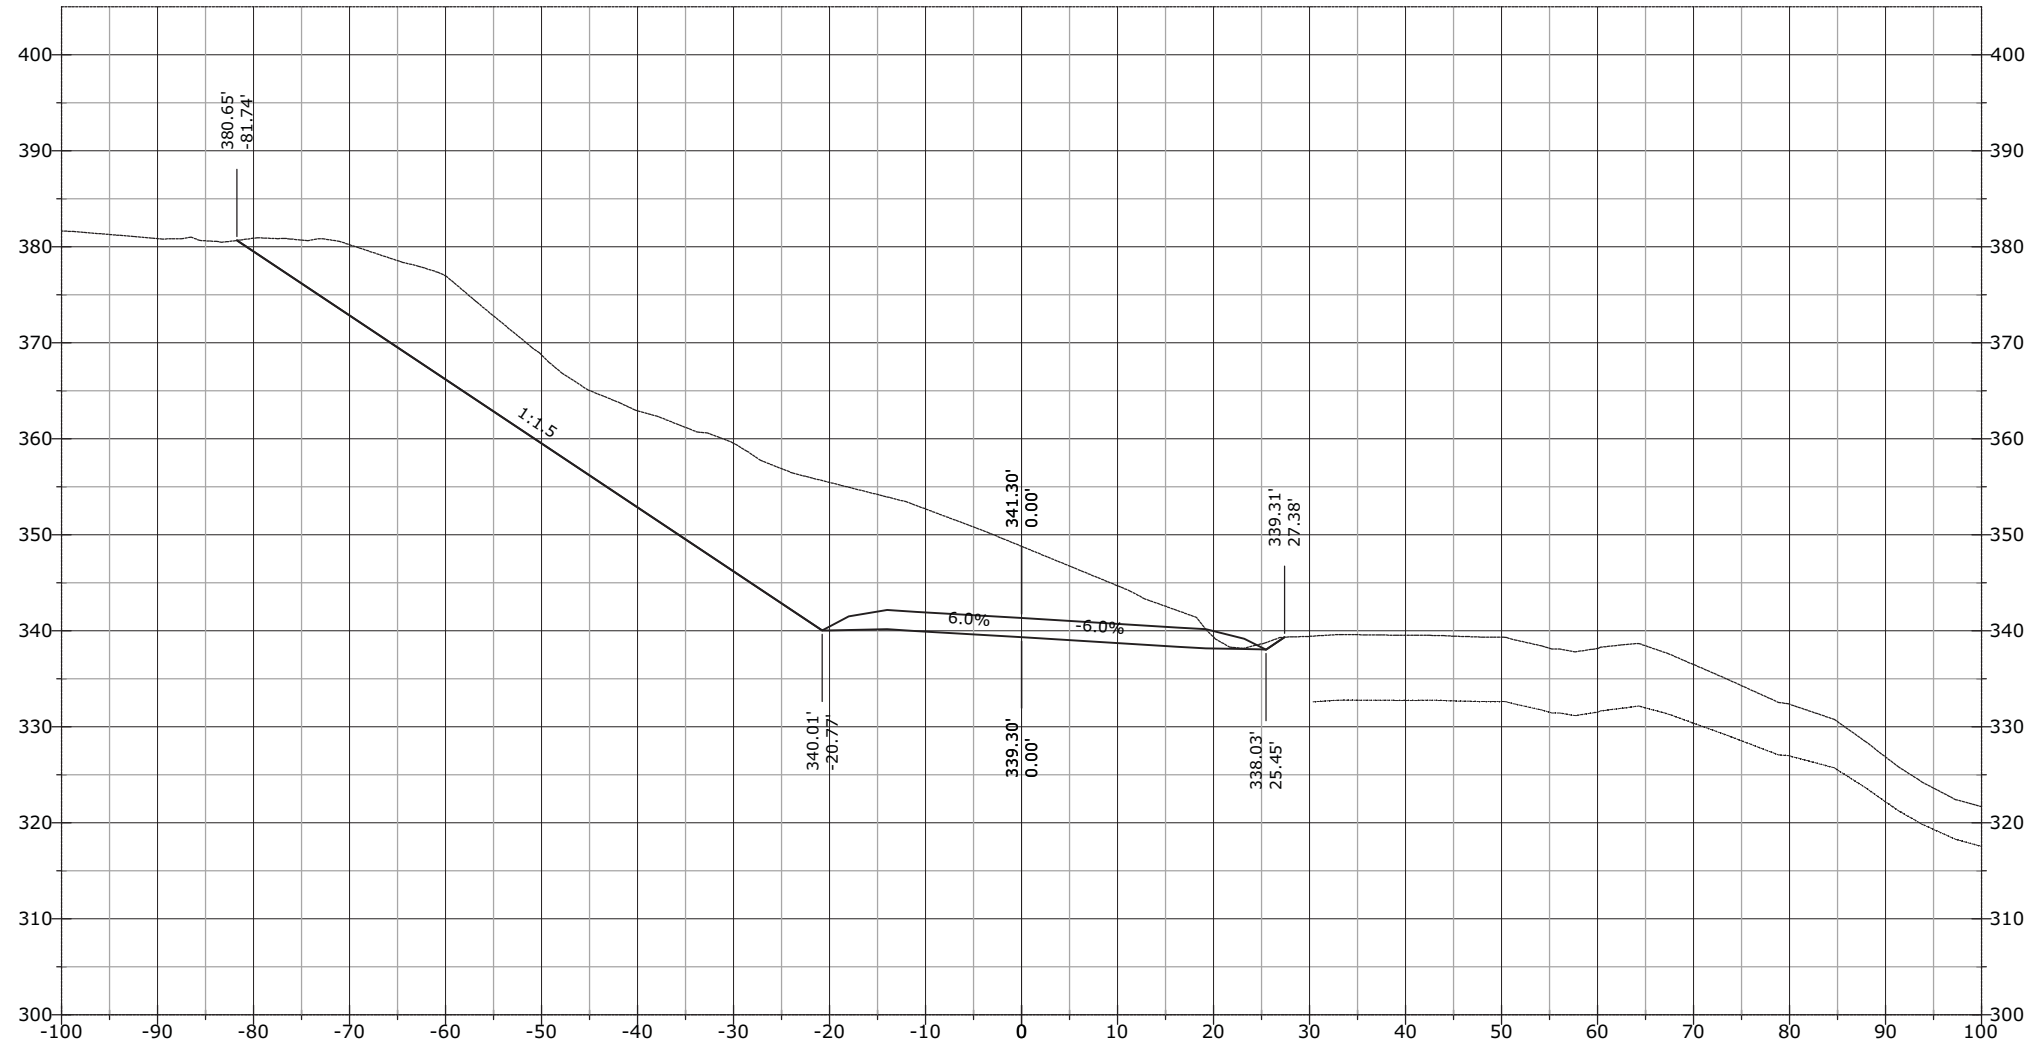


STATE	PROJECT	SHEET NUMBER
AK	AK PFH 43(10)	XS.1133

1286+50.00

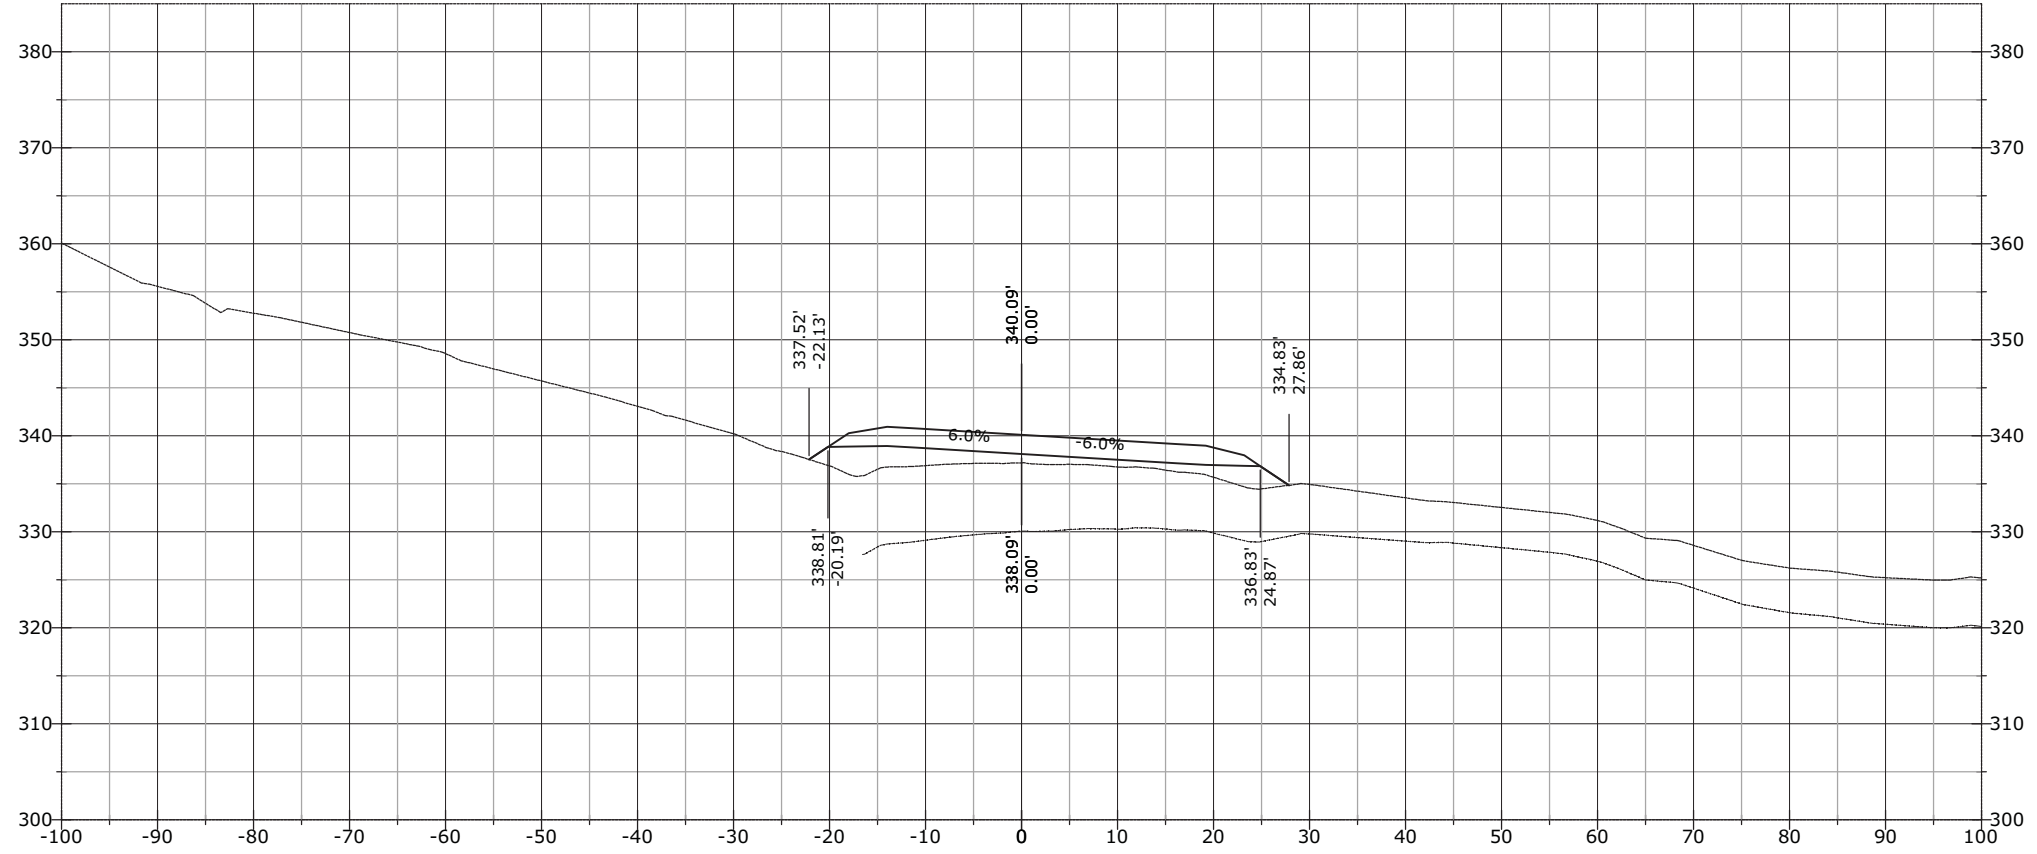


1286+00.00

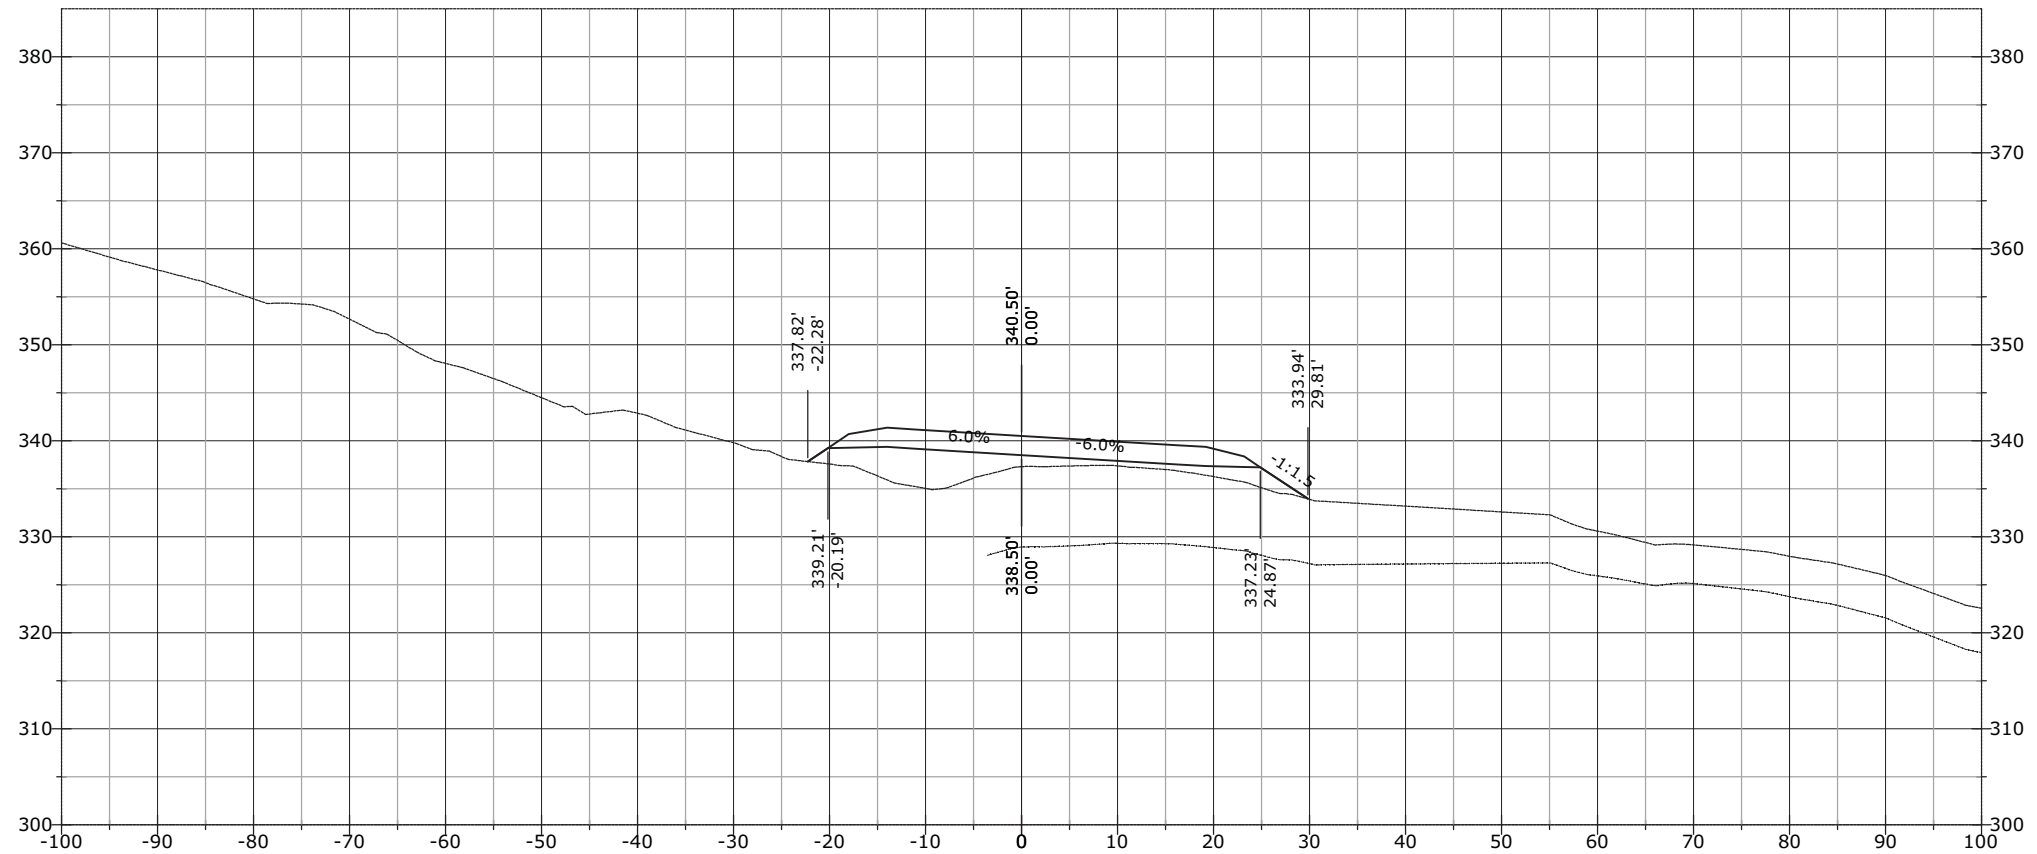


STATE	PROJECT	SHEET NUMBER
AK	AK PFH 43(10)	XS.1134

J:\2012\121088 FH43 Deweyville Trailhead to Neck Lake\E. Drawings\Civil\PDFs\Cross Section March\# - RFC Cross Sections EXPLODED DELETED.dwg [USC] 29 March 2013 11:53 AM

1287+50.00

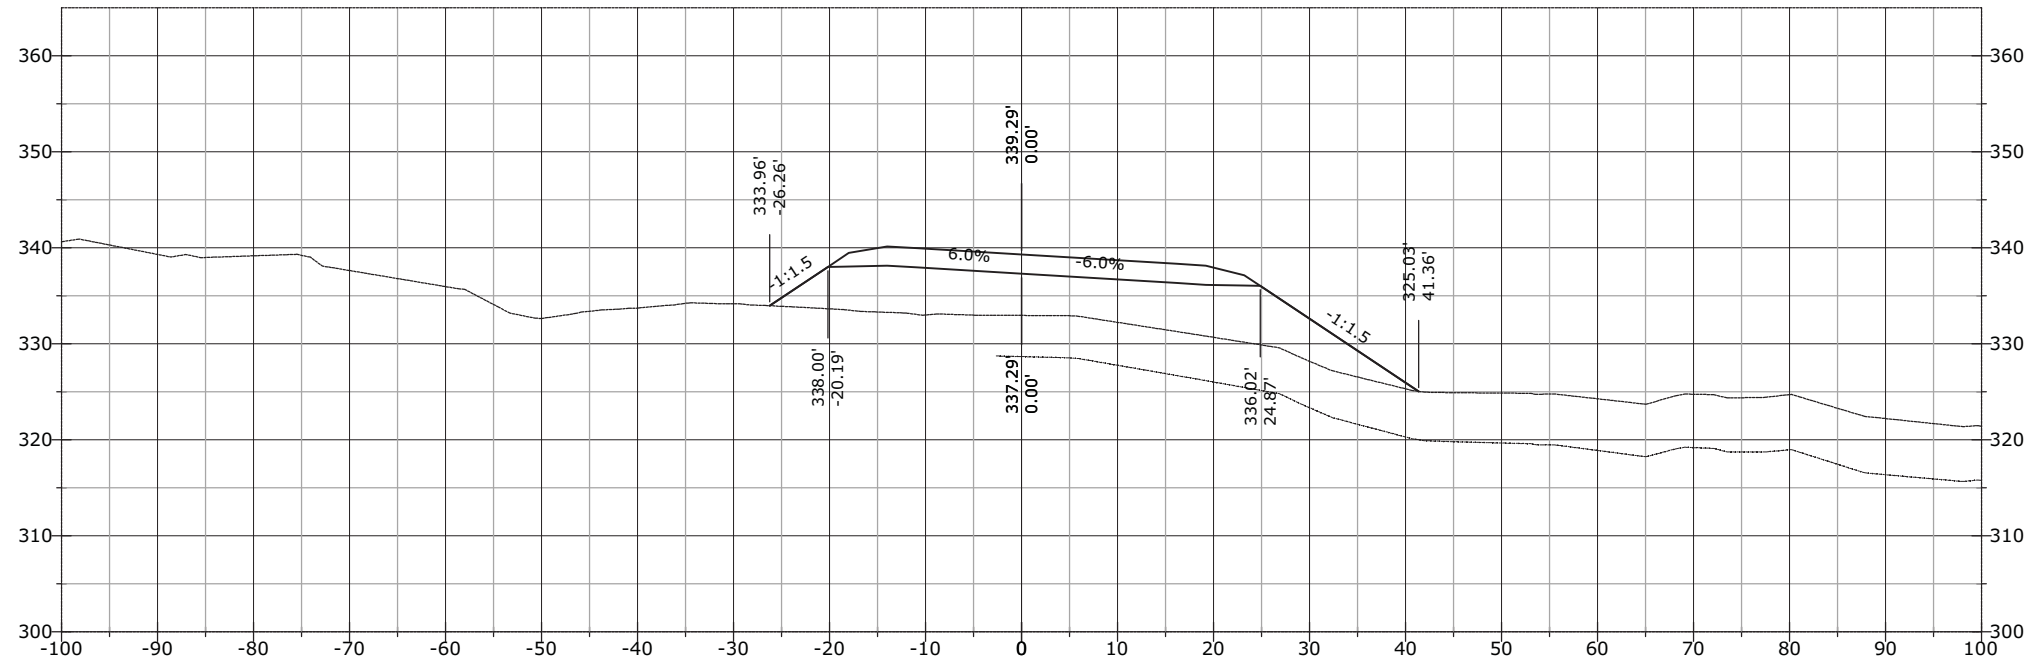


1287+00.00

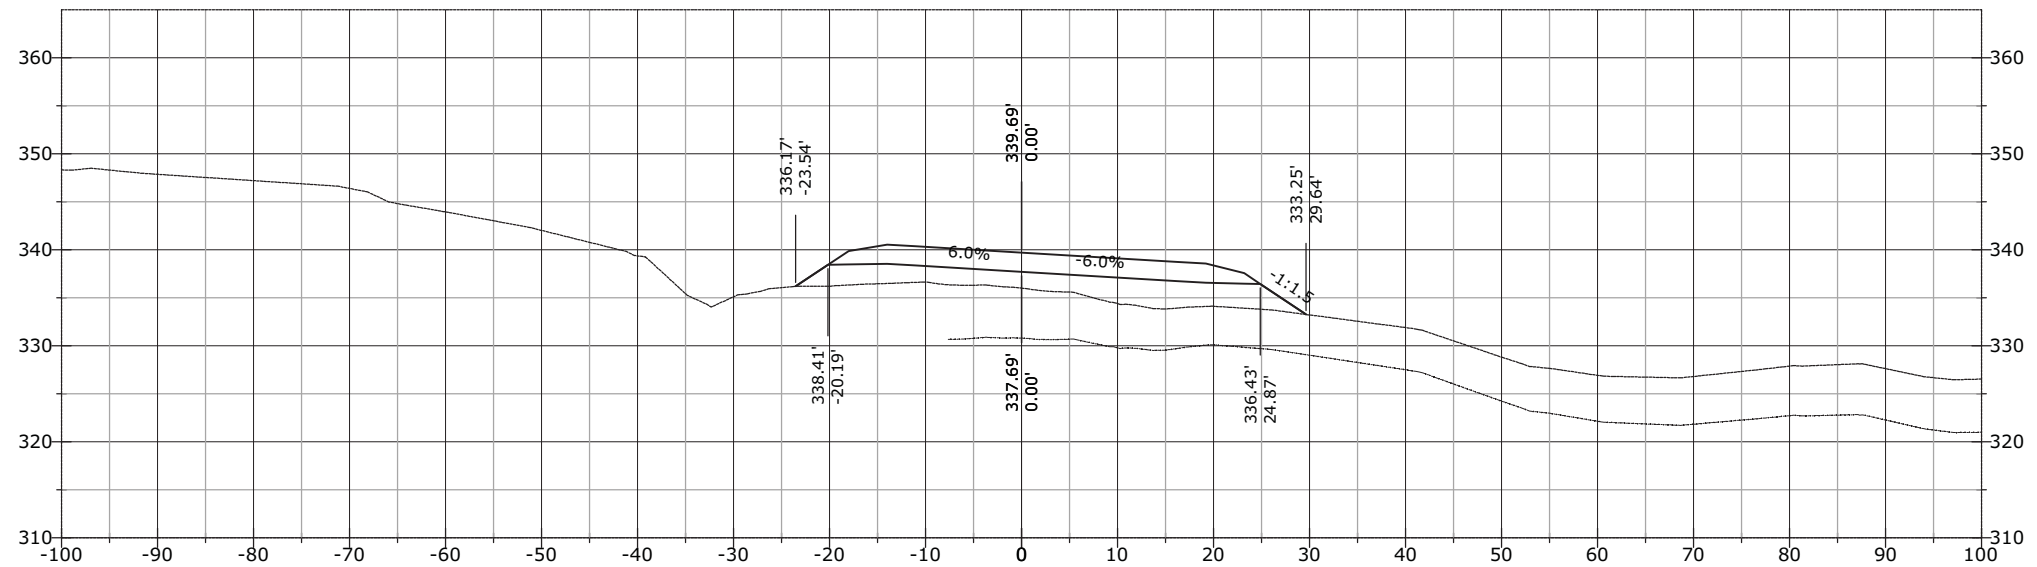


STATE	PROJECT	SHEET NUMBER
AK	AK PFH 43(10)	XS.1135

1288+00.00

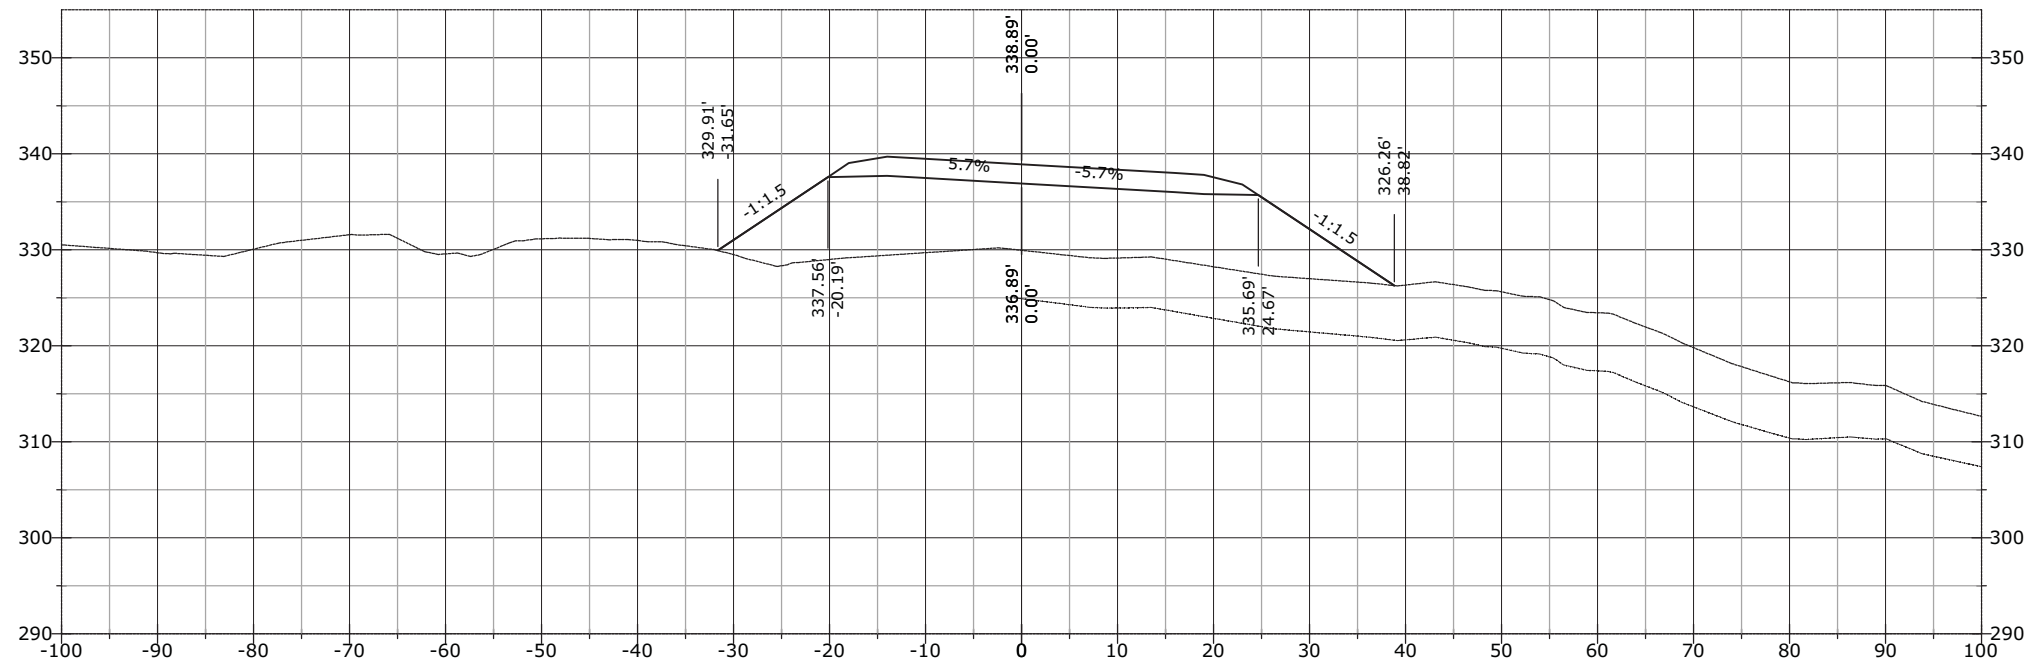

1287+93.42

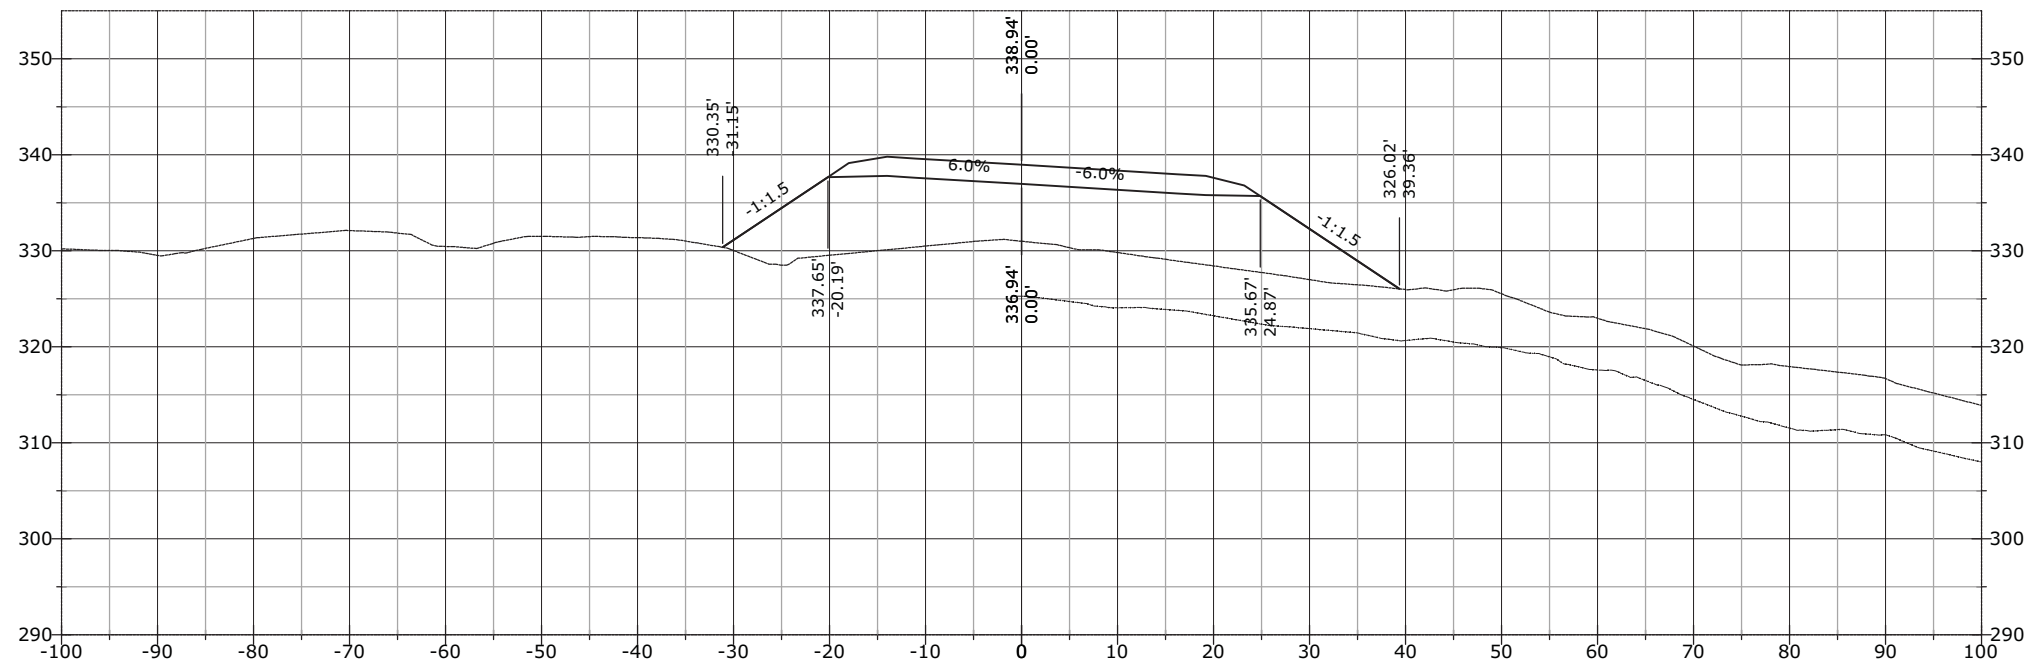


STATE	PROJECT	SHEET NUMBER
AK	AK PFH 43(10)	XS.1136

1288+34.75




1288+14.21

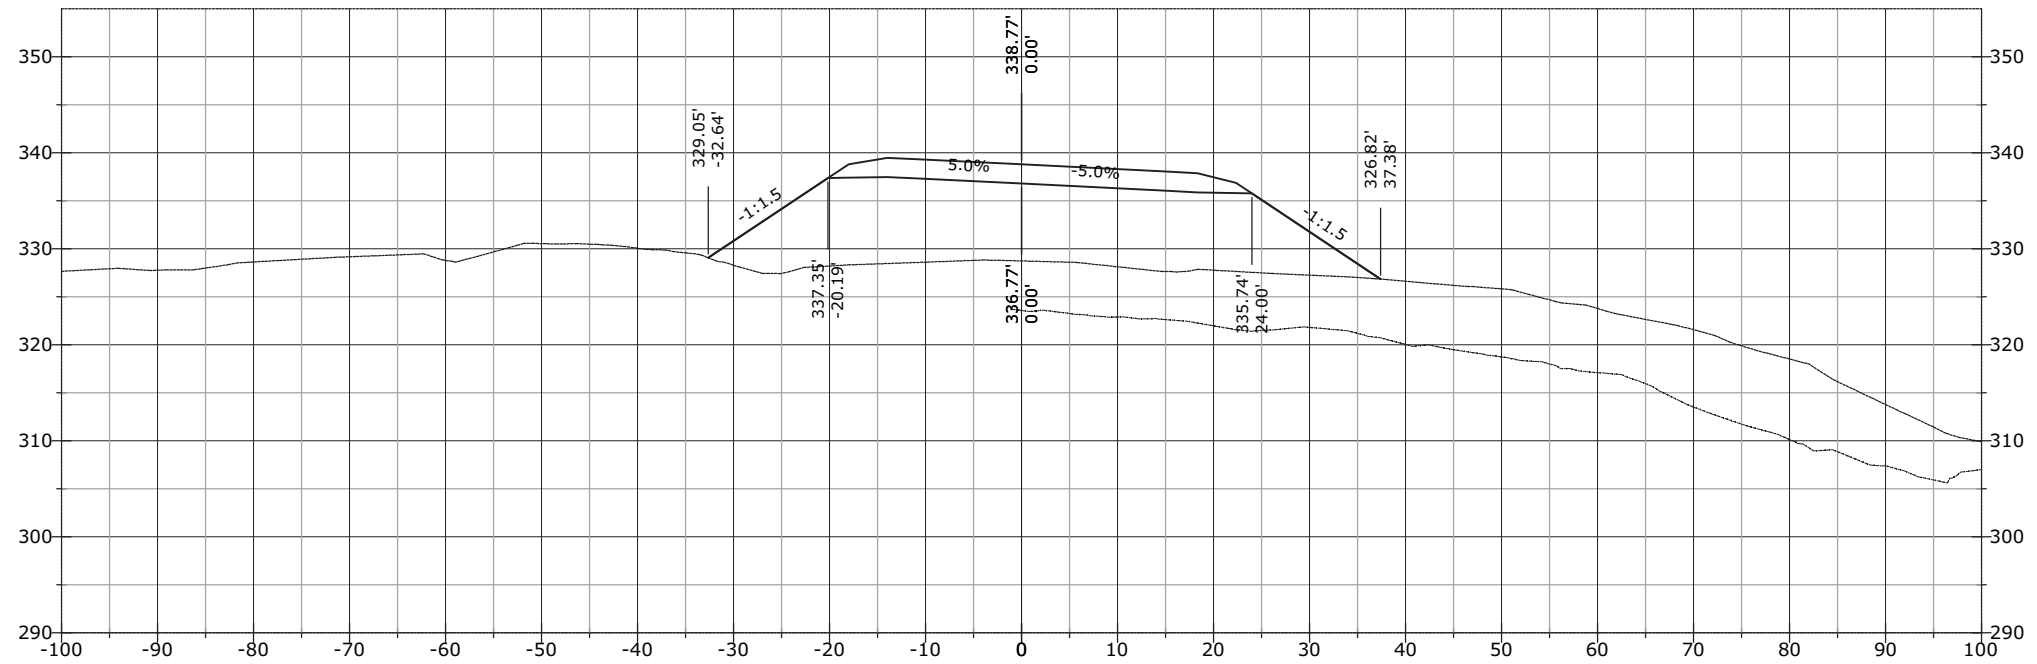


STATE	PROJECT	SHEET NUMBER
AK	AK PFH 43(10)	XS.1137

J:\2012\121088 FH43 Deweyville Trailhead to Neck Lake\E_Drawings\Civil\PDFs\Cross Section March\# - RFC Cross Sections EXPLODED DELETED.dwg [USC] 29 March 2013 11:53 AM

1288+76.08

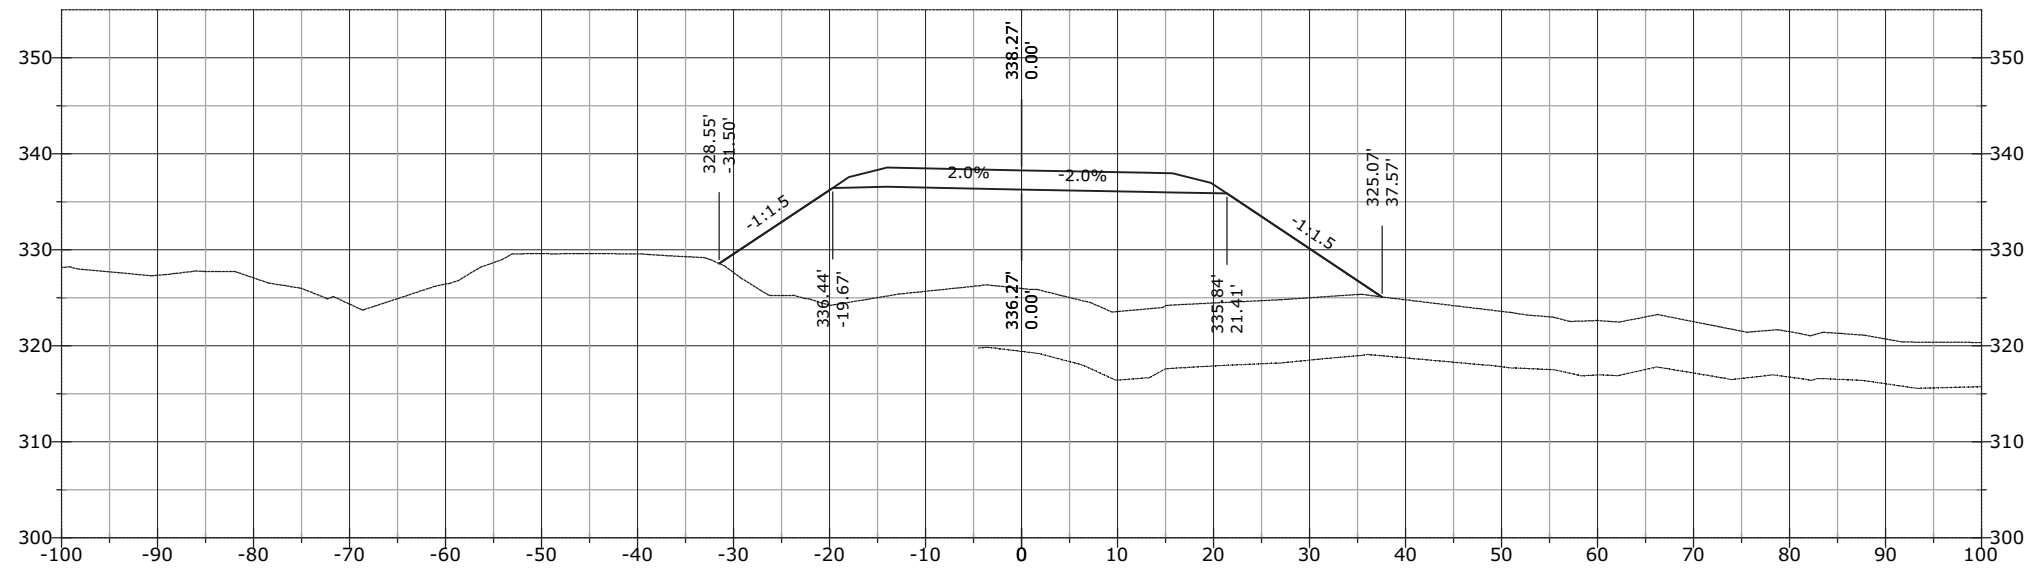


1288+50.00

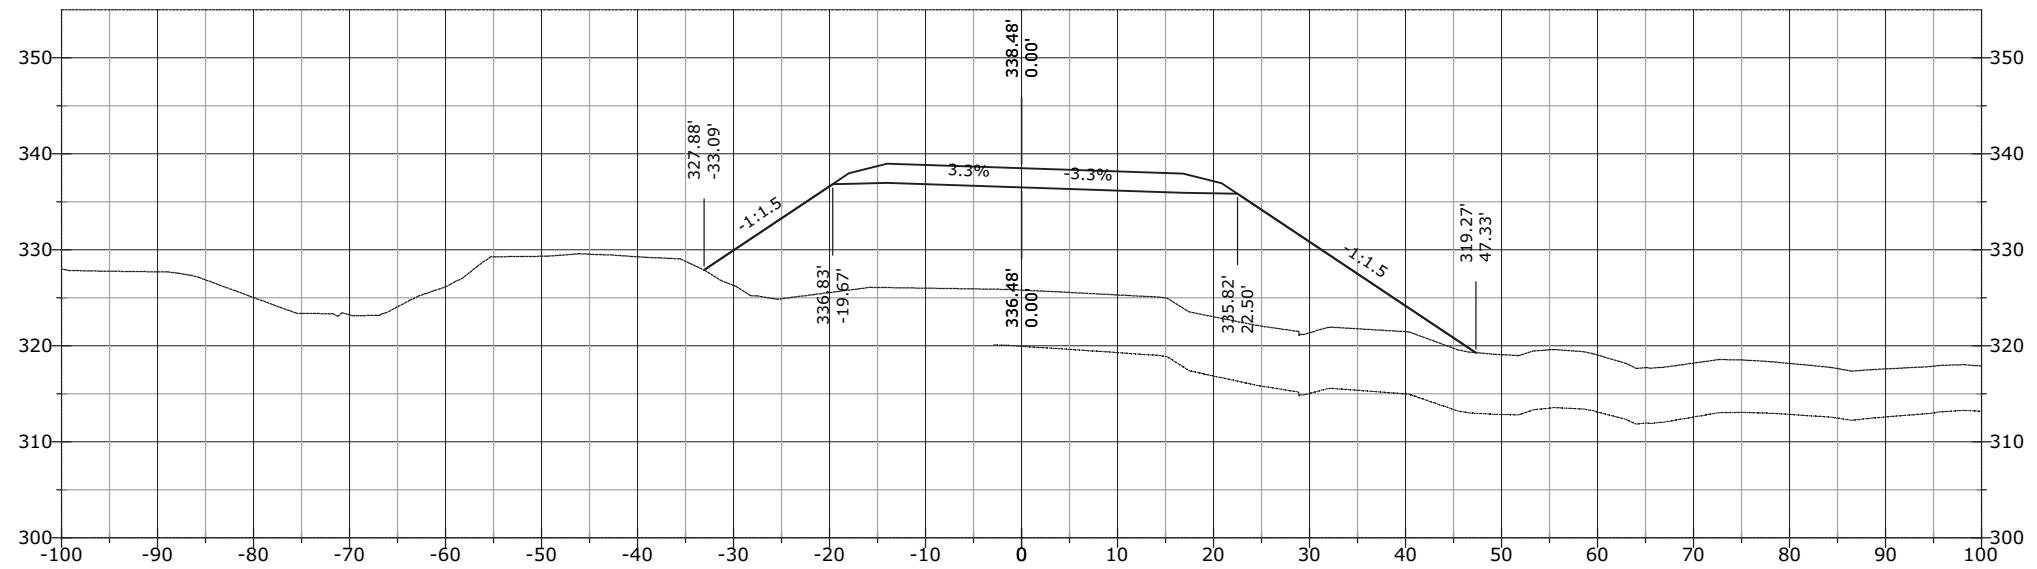


STATE	PROJECT	SHEET NUMBER
AK	AK PFH 43(10)	XS.1138


1289+50.00

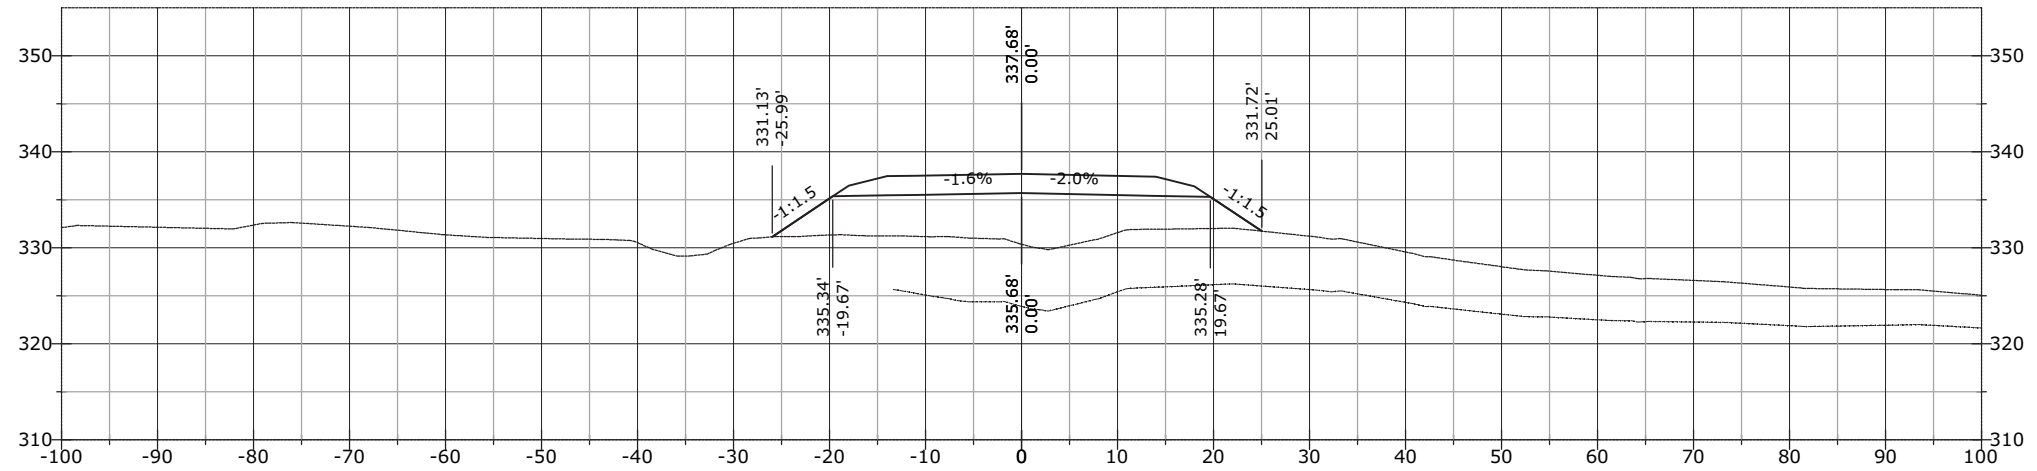

1289+17.42

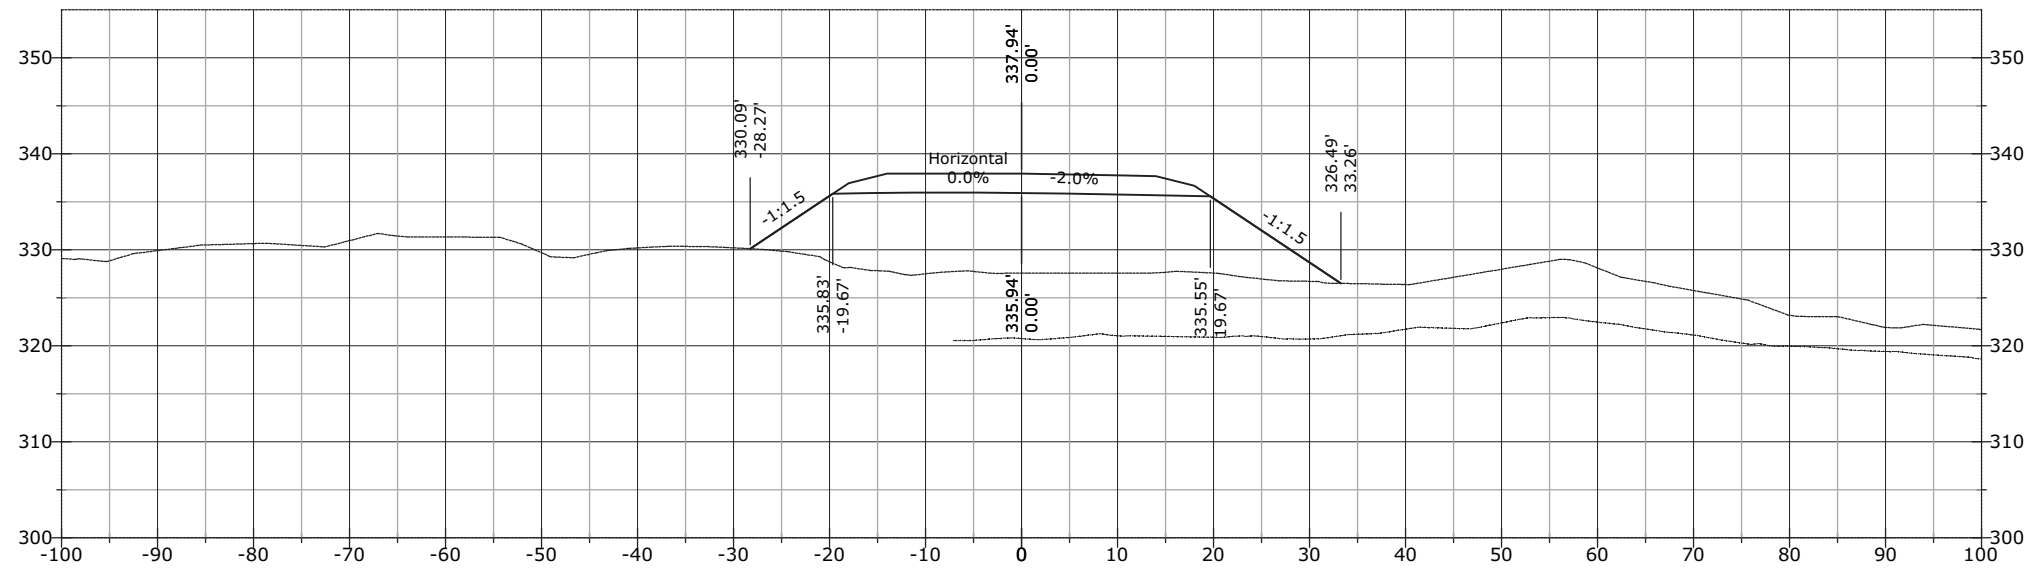


1289+00.00

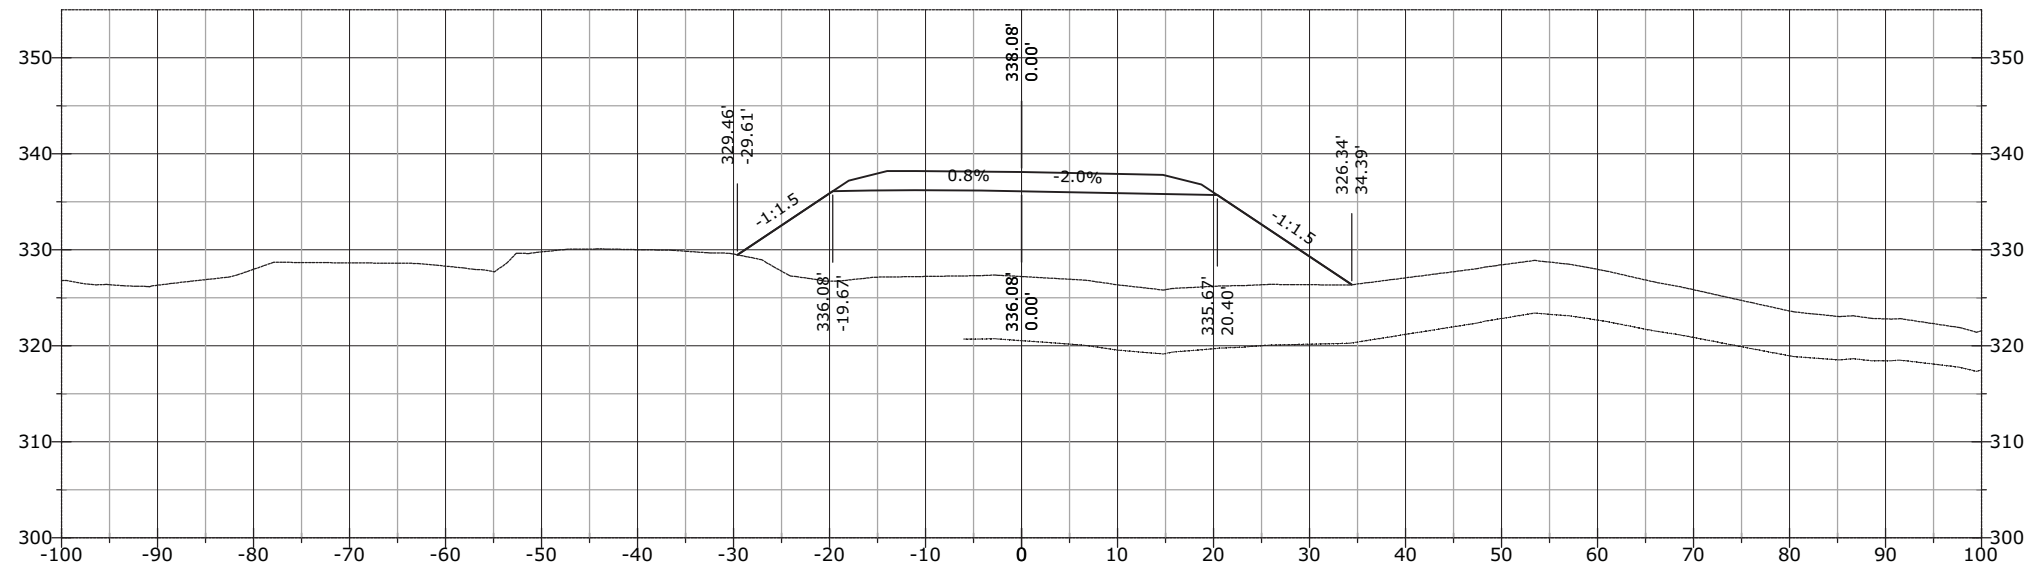


STATE	PROJECT	SHEET NUMBER
AK	AK PFH 43(10)	XS.1139


1290+50.00

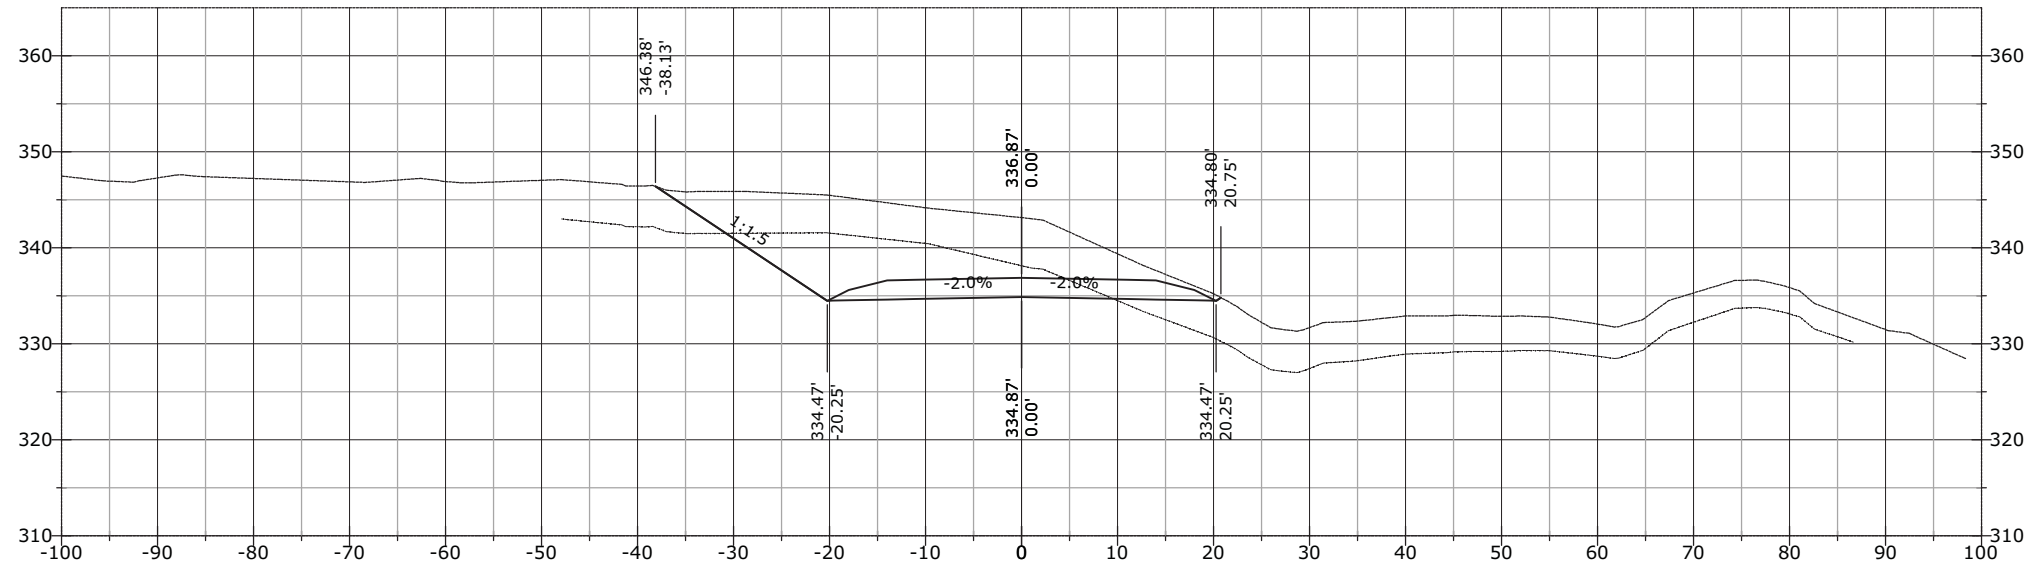

1290+00.00

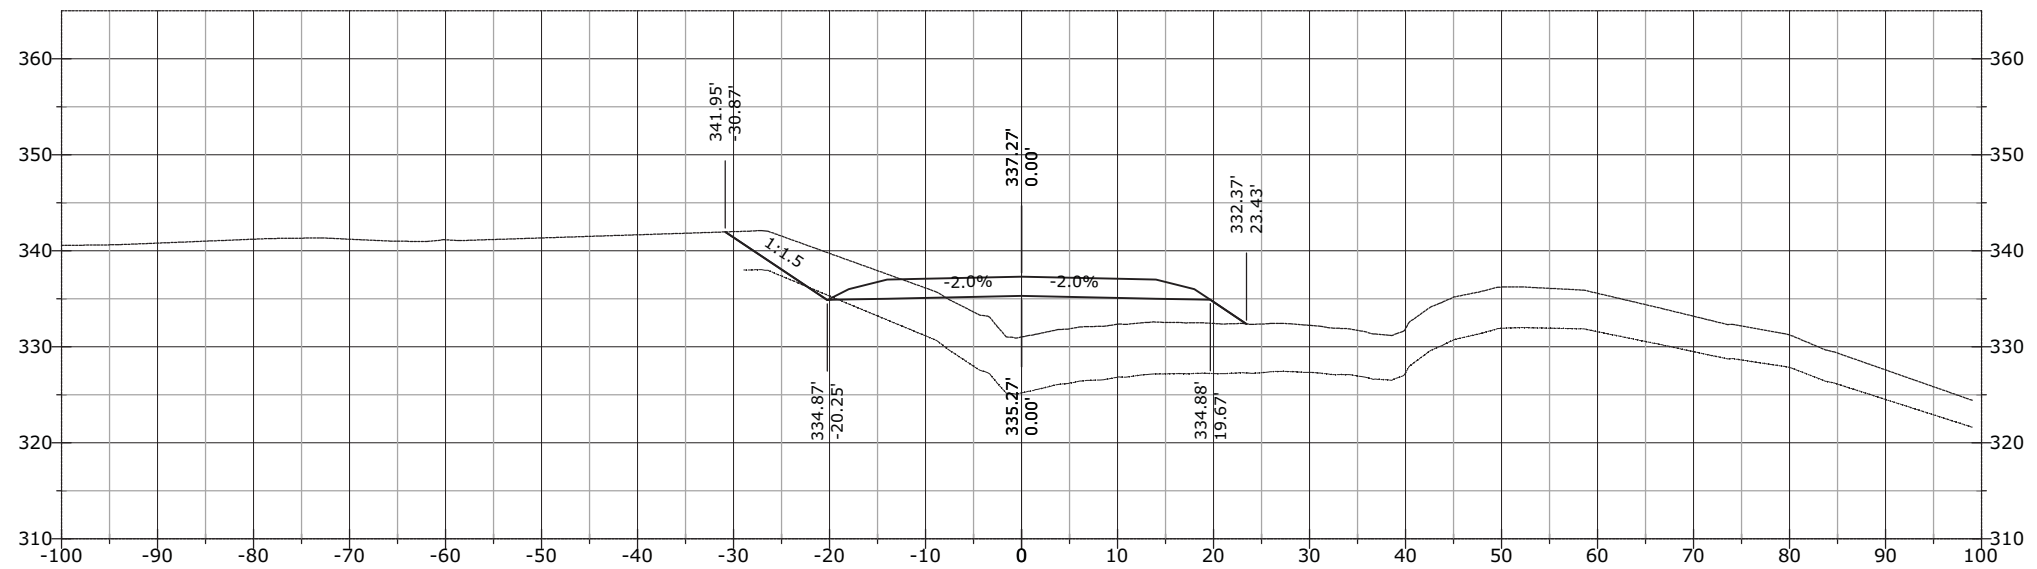


1289+58.75

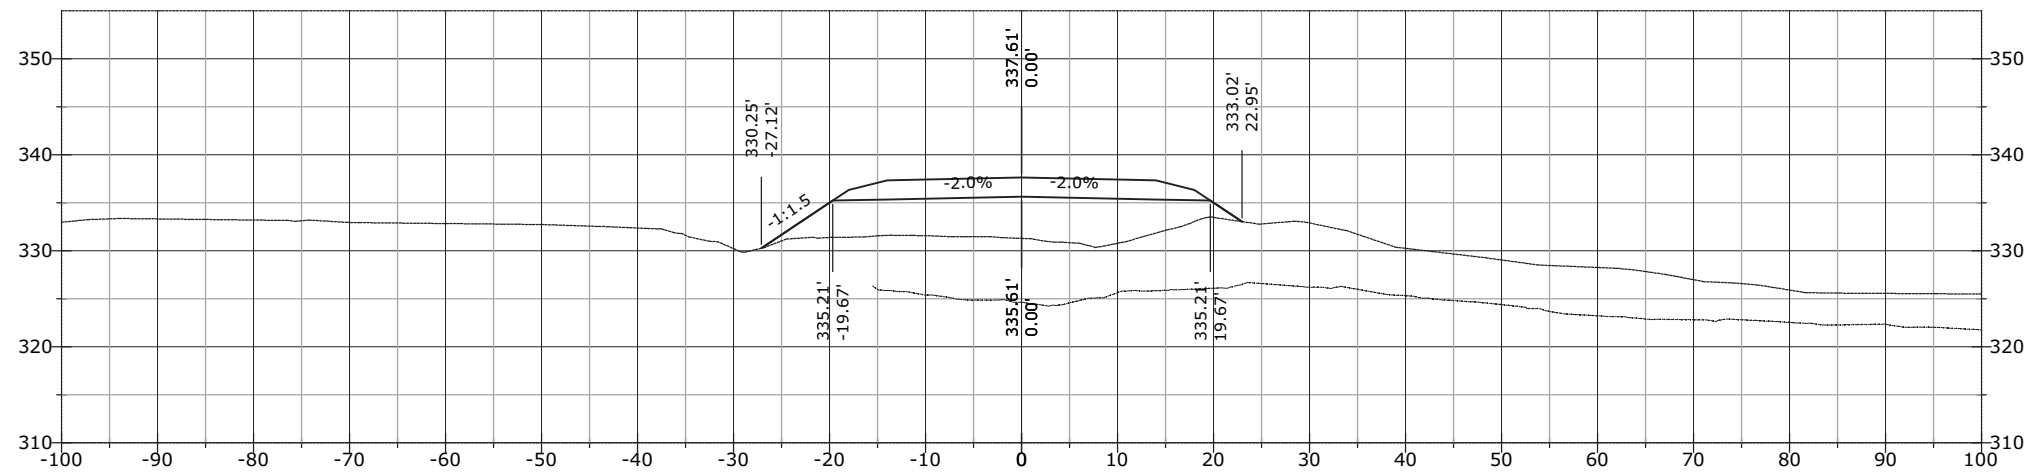


STATE	PROJECT	SHEET NUMBER
AK	AK PFH 43(10)	XS.1140

1290+93.01

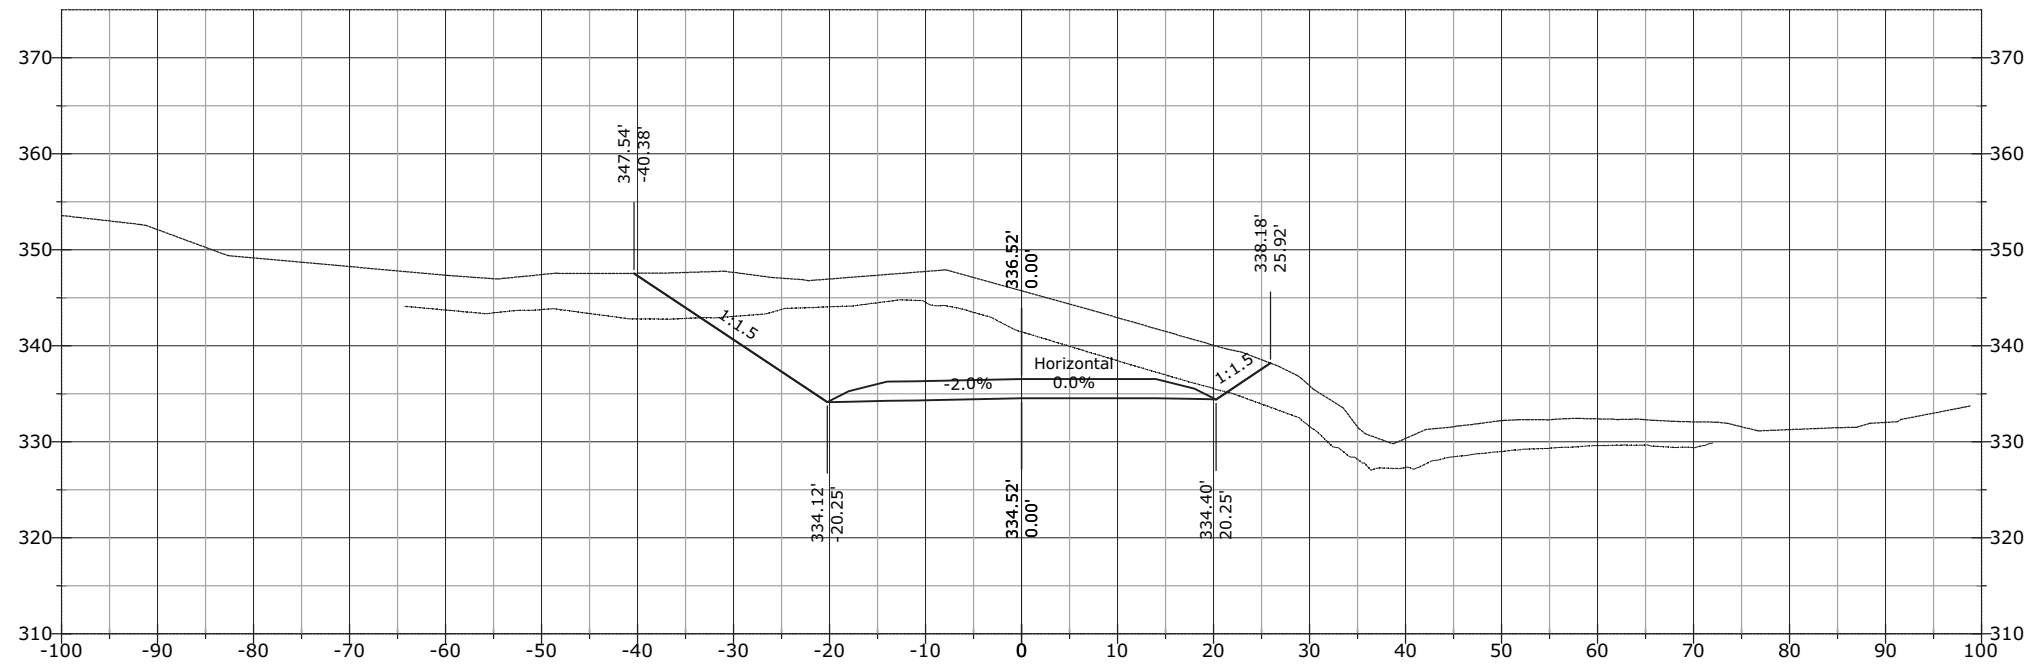


1290+51.68

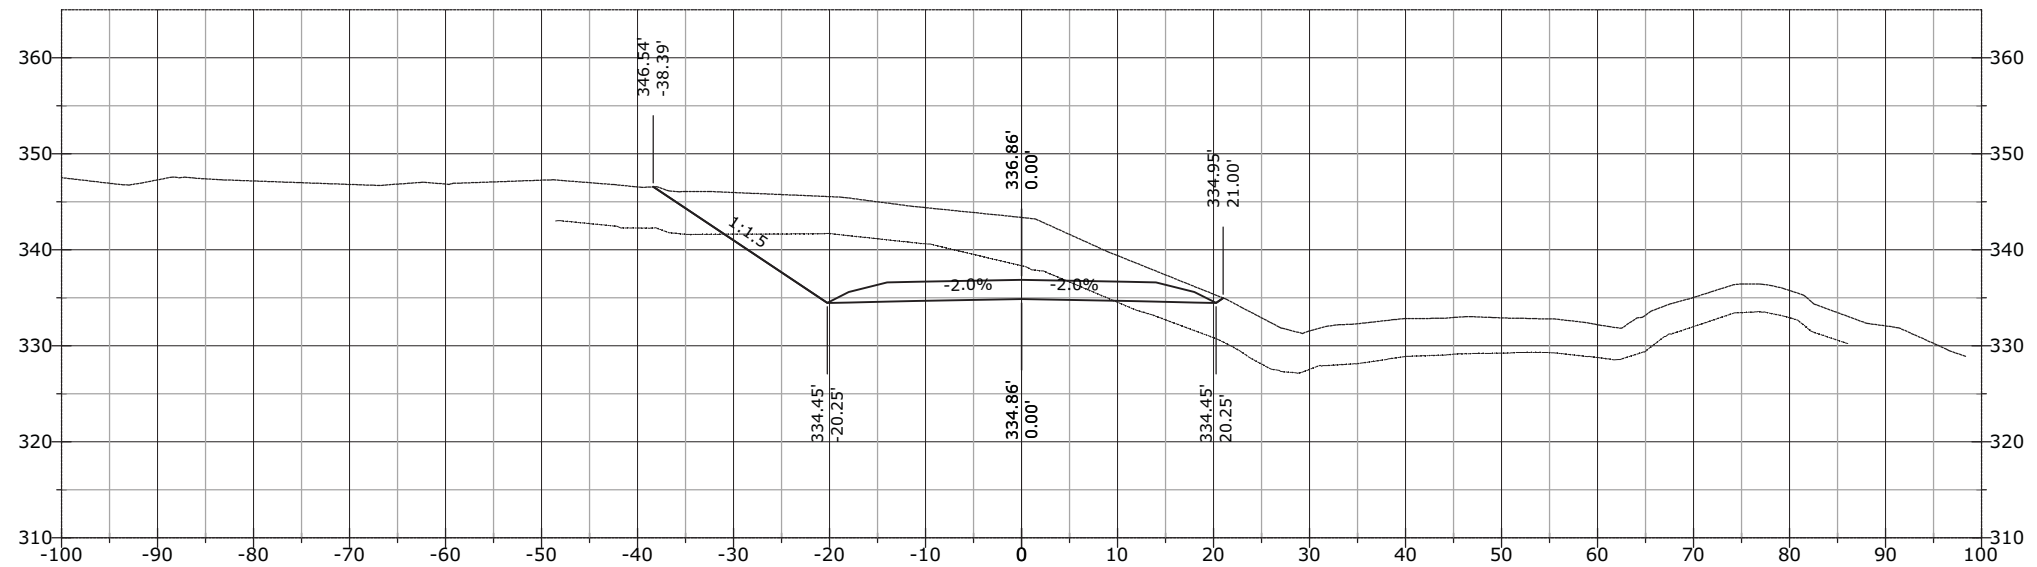


STATE	PROJECT	SHEET NUMBER
AK	AK PFH 43(10)	XS.1141

1291+34.35

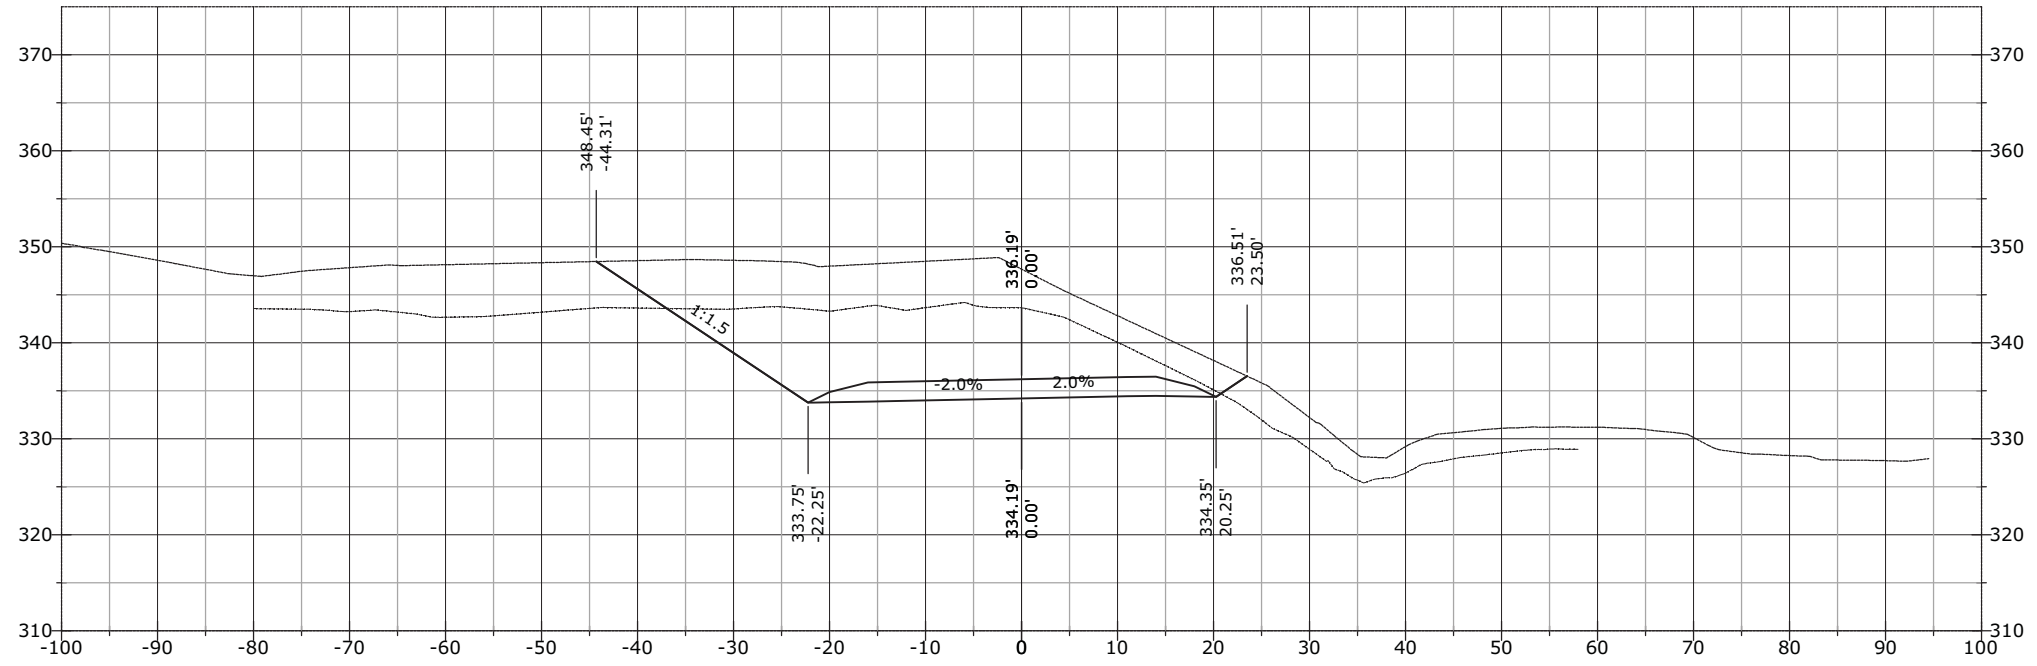


1291+00.00

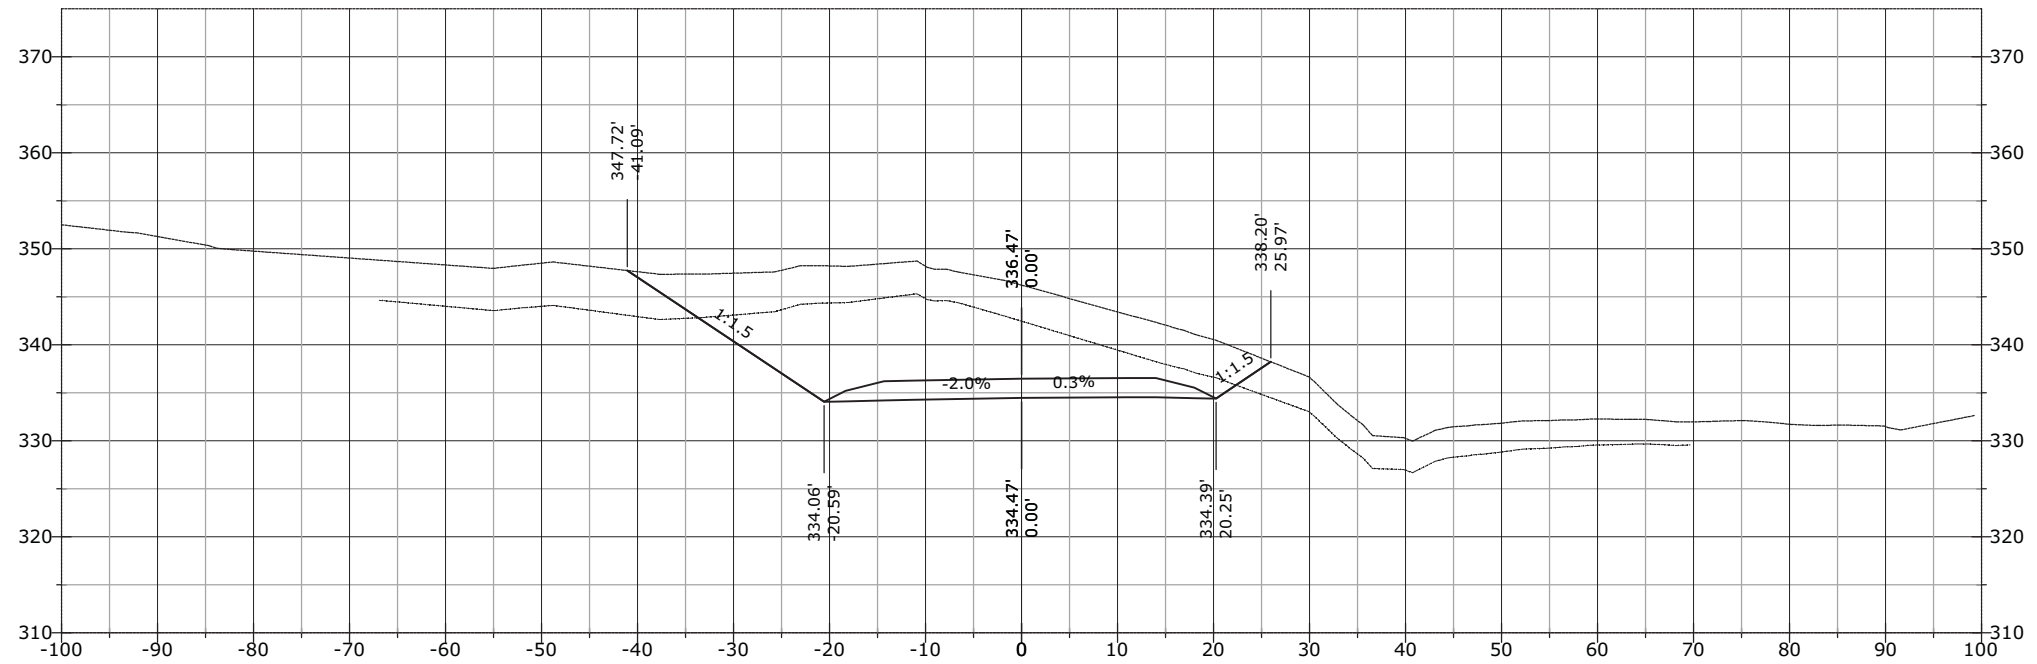


STATE	PROJECT	SHEET NUMBER
AK	AK PFH 43(10)	XS.1142

J:\2012\121088 FH43 Deweyville Trailhead to Neck Lake\E. Drawings\Civil\PDFs\Cross Section March\# - RFC Cross Sections EXPLODED DELETED.dwg [USC] 29 March 2013 11:53 AM

1291+75.68

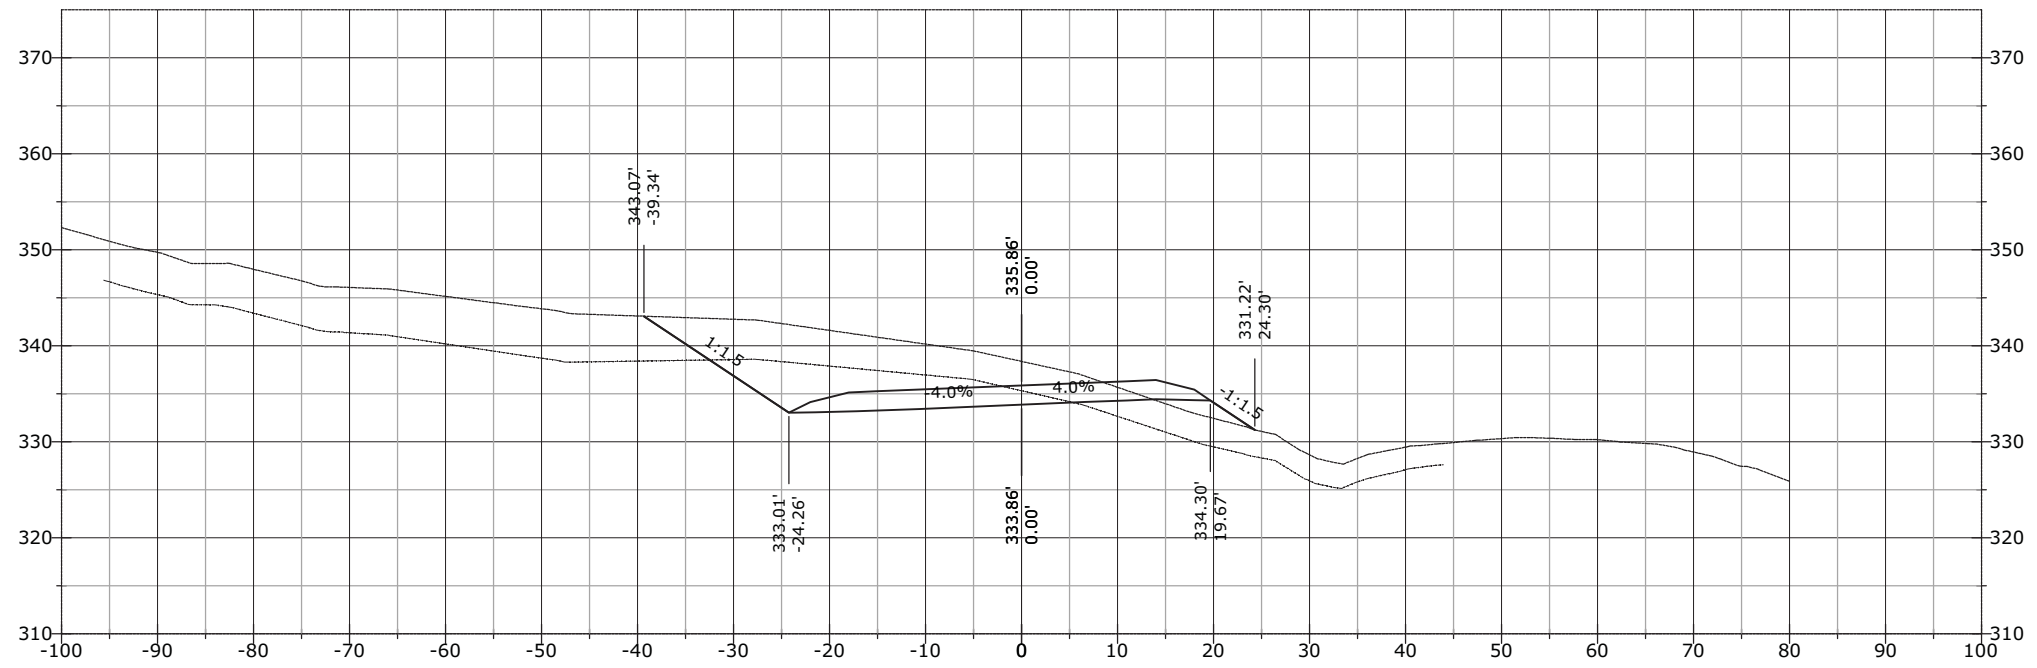


1291+50.00

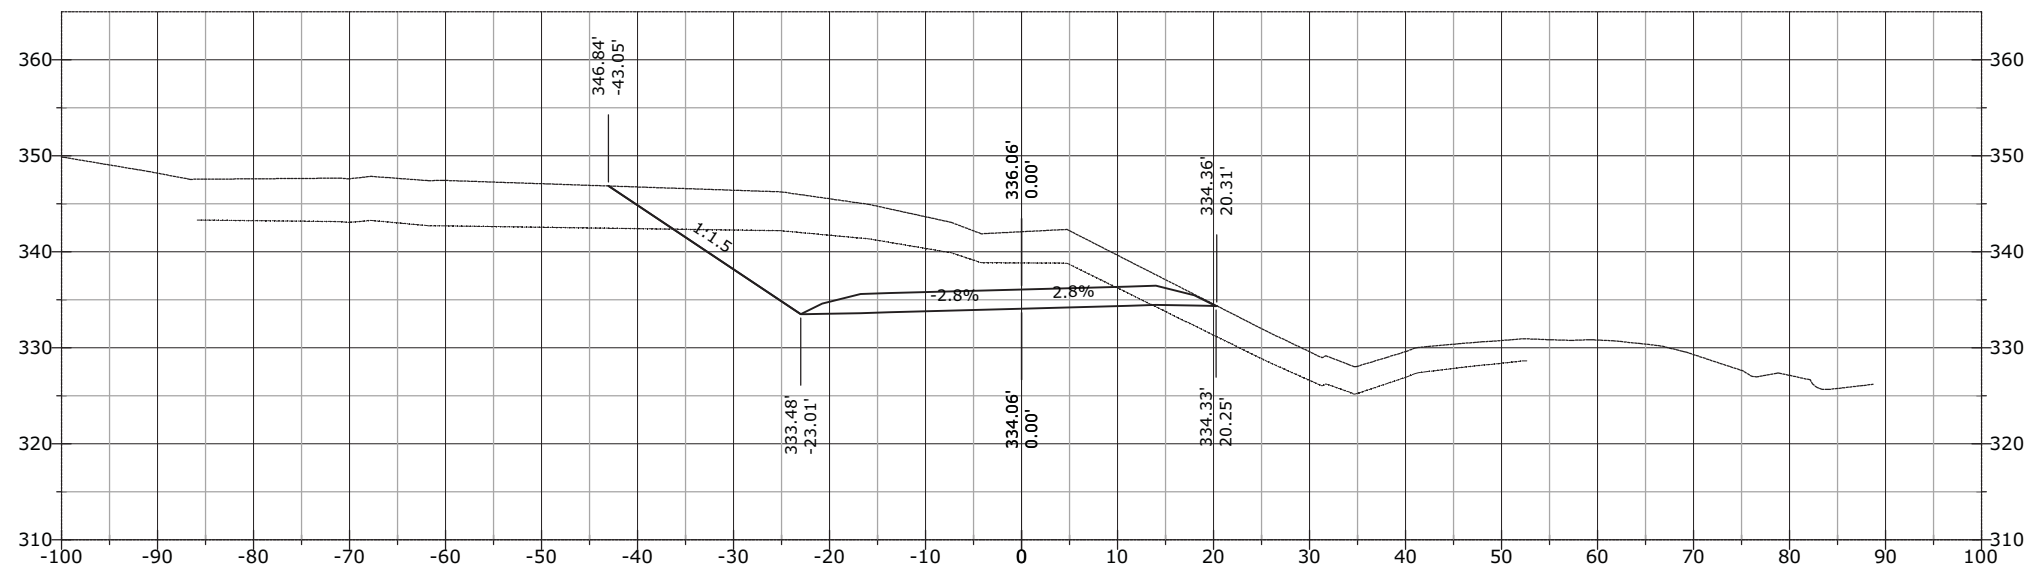


STATE	PROJECT	SHEET NUMBER
AK	AK PFH 43(10)	XS.1143

J:\2012\121088 FH43 Deweyville Trailhead to Neck Lake\E. Drawings\Civil\PDFs\Cross Section March\# - RFC Cross Sections EXPLODED DELETED.dwg [USC] 29 March 2013 11:53 AM

1292+00.00

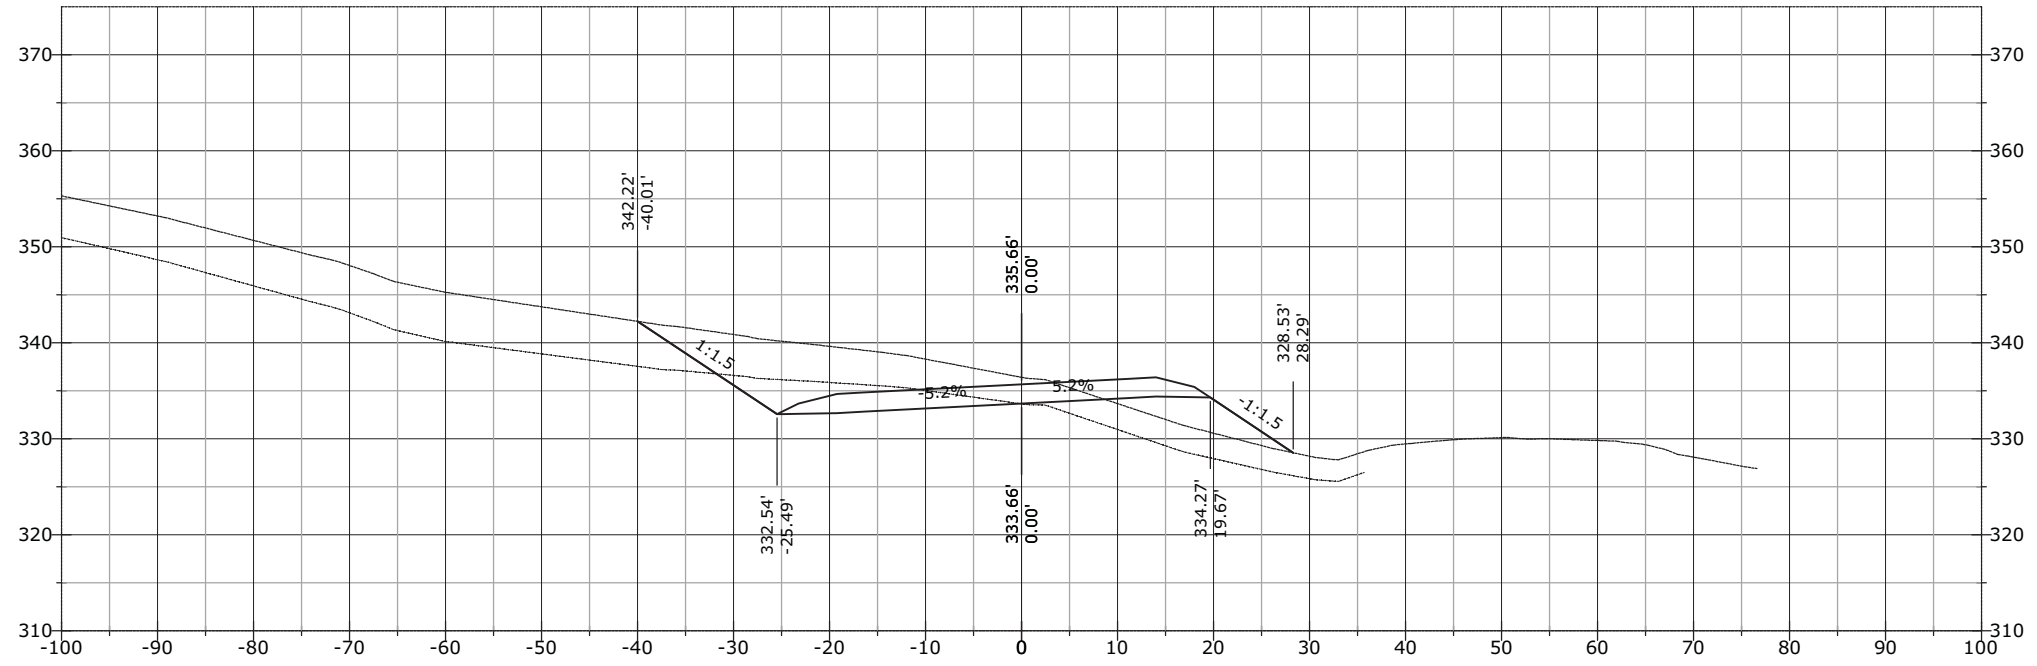


1291+96.19

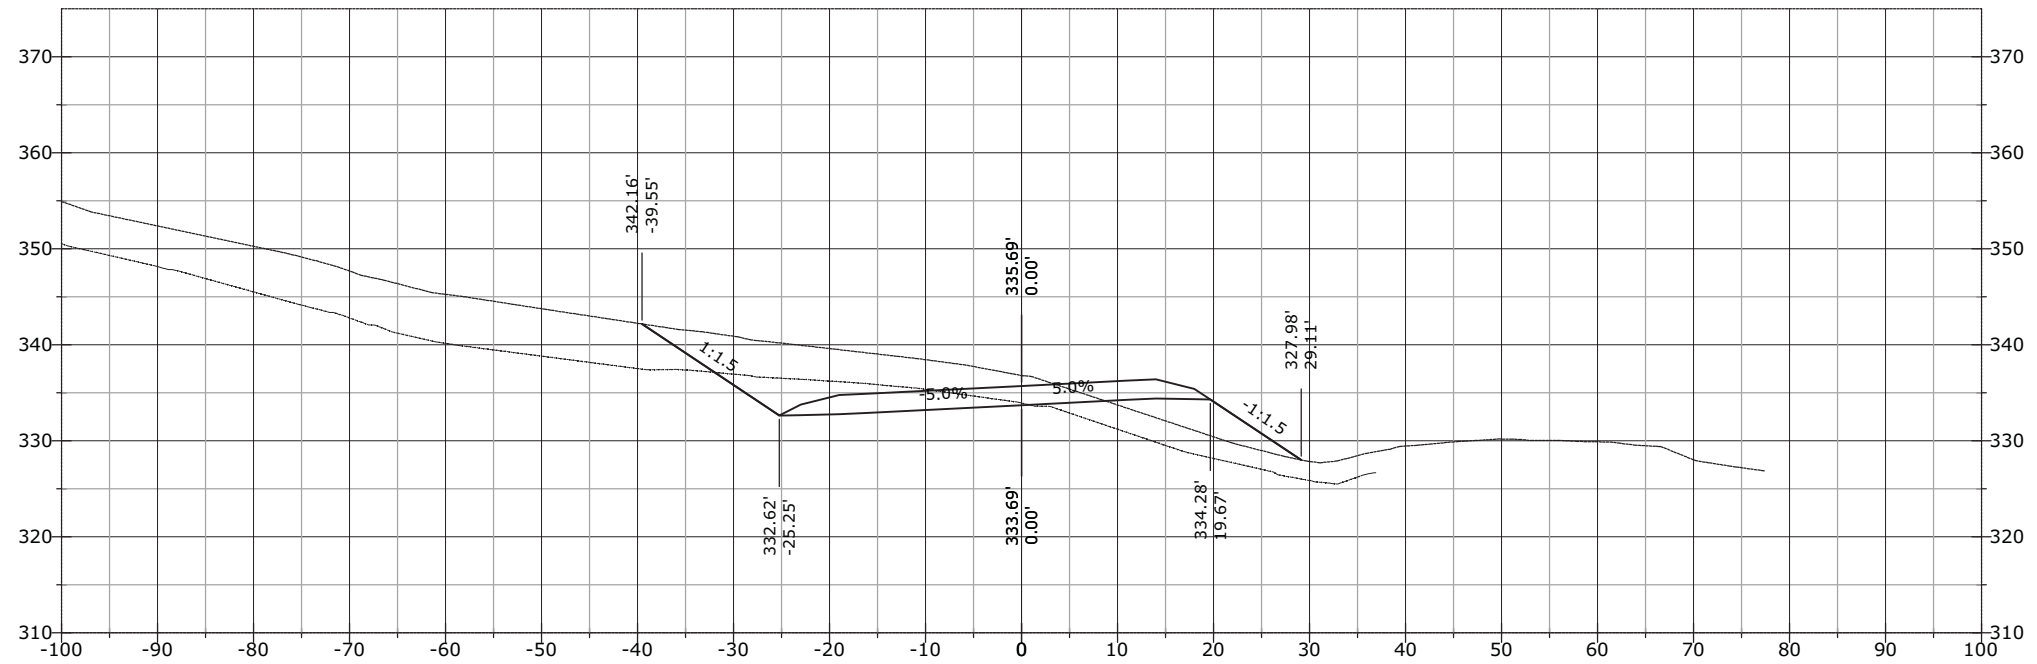


STATE	PROJECT	SHEET NUMBER
AK	AK PFH 43(10)	XS.1144

1292+50.00

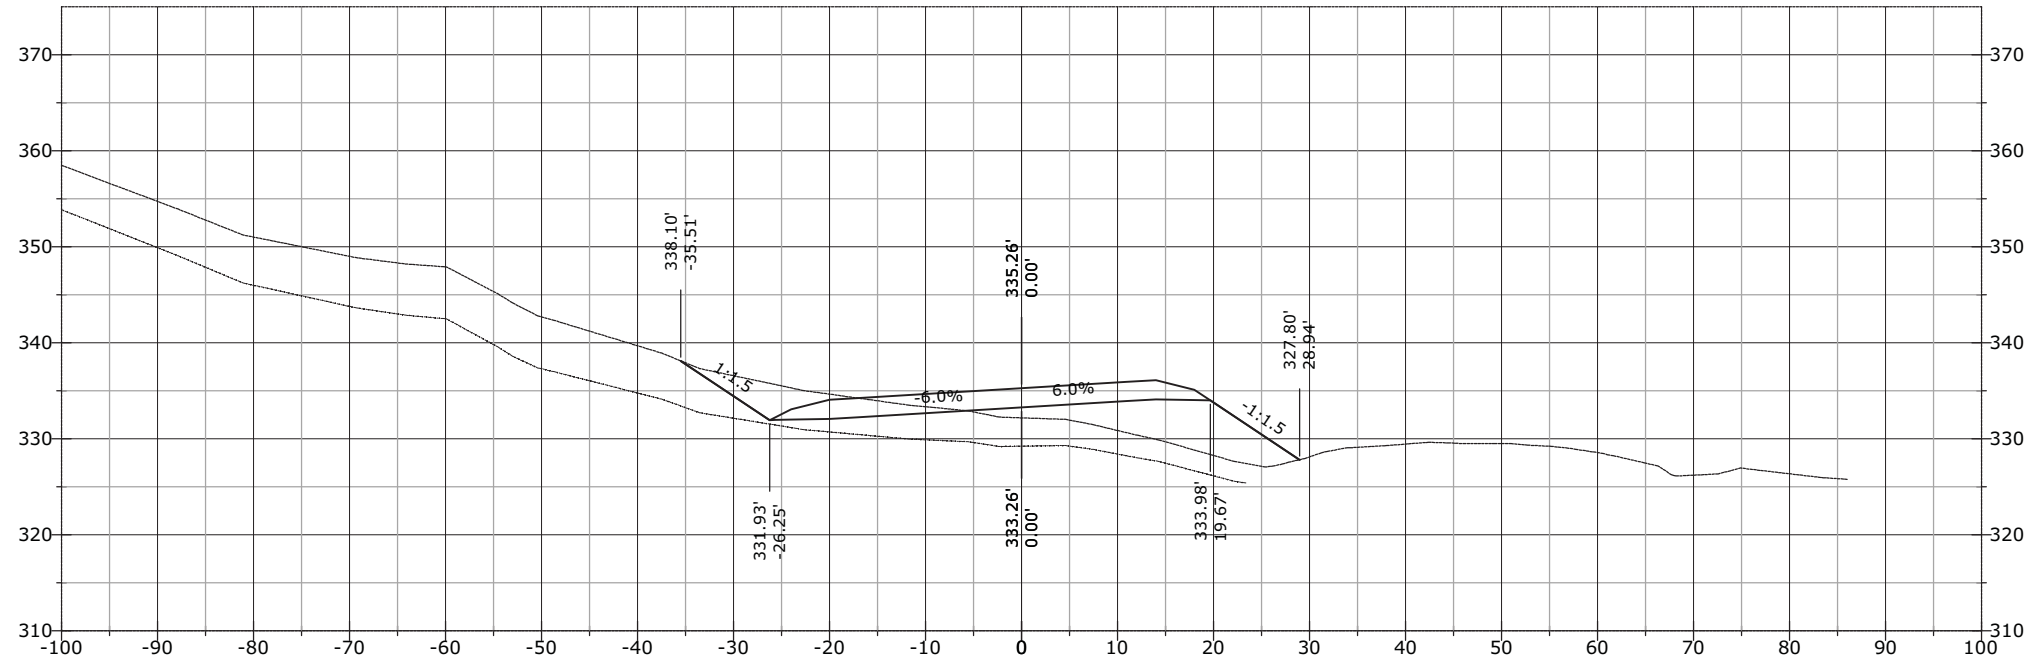


1292+17.01

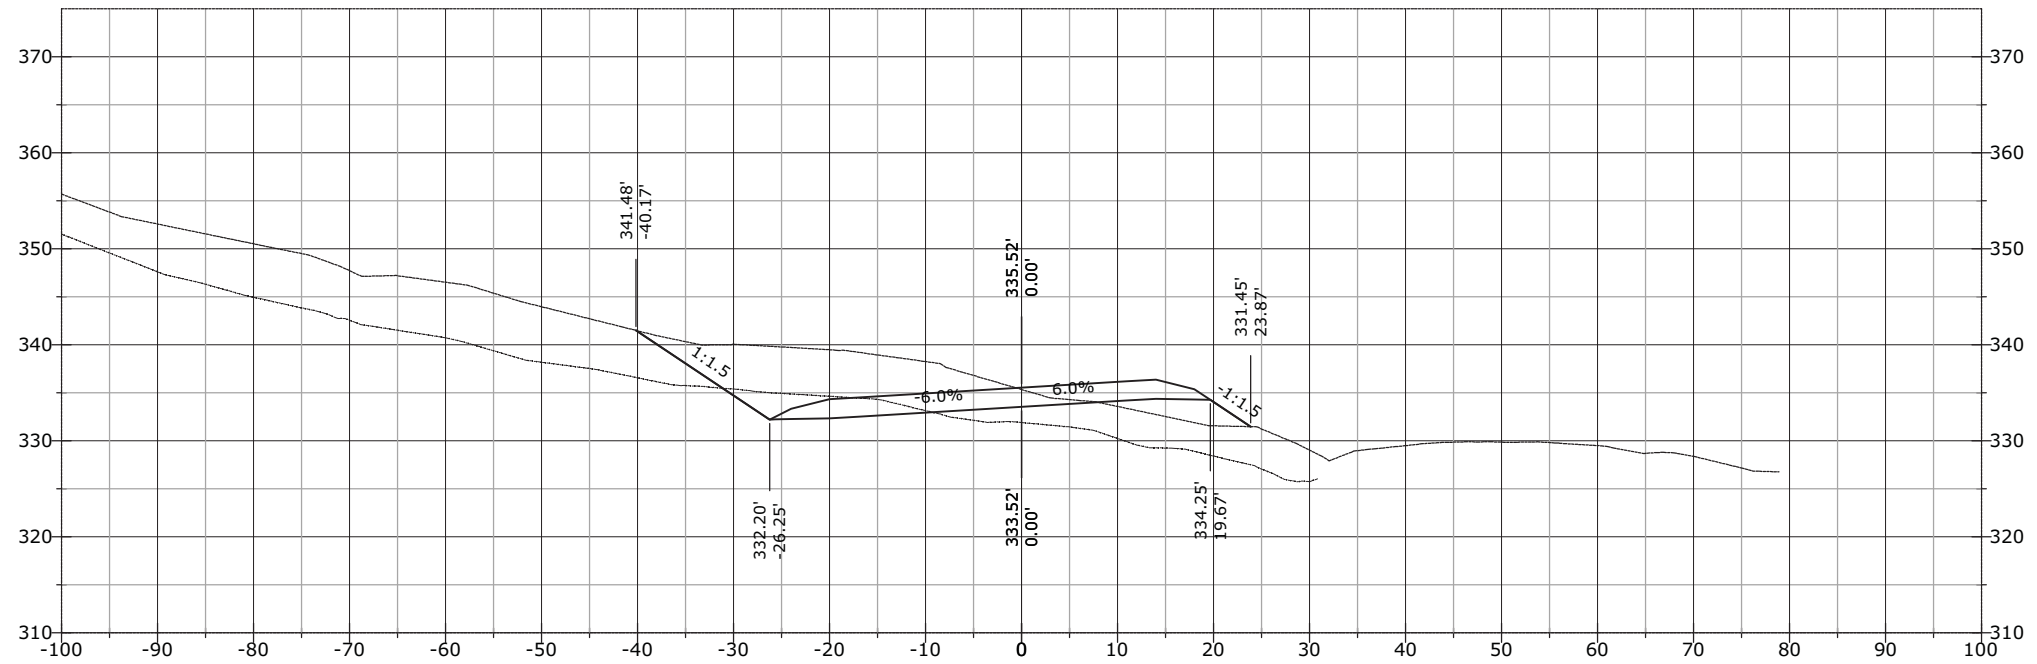


STATE	PROJECT	SHEET NUMBER
AK	AK PFH 43(10)	XS.1145

1293+50.00

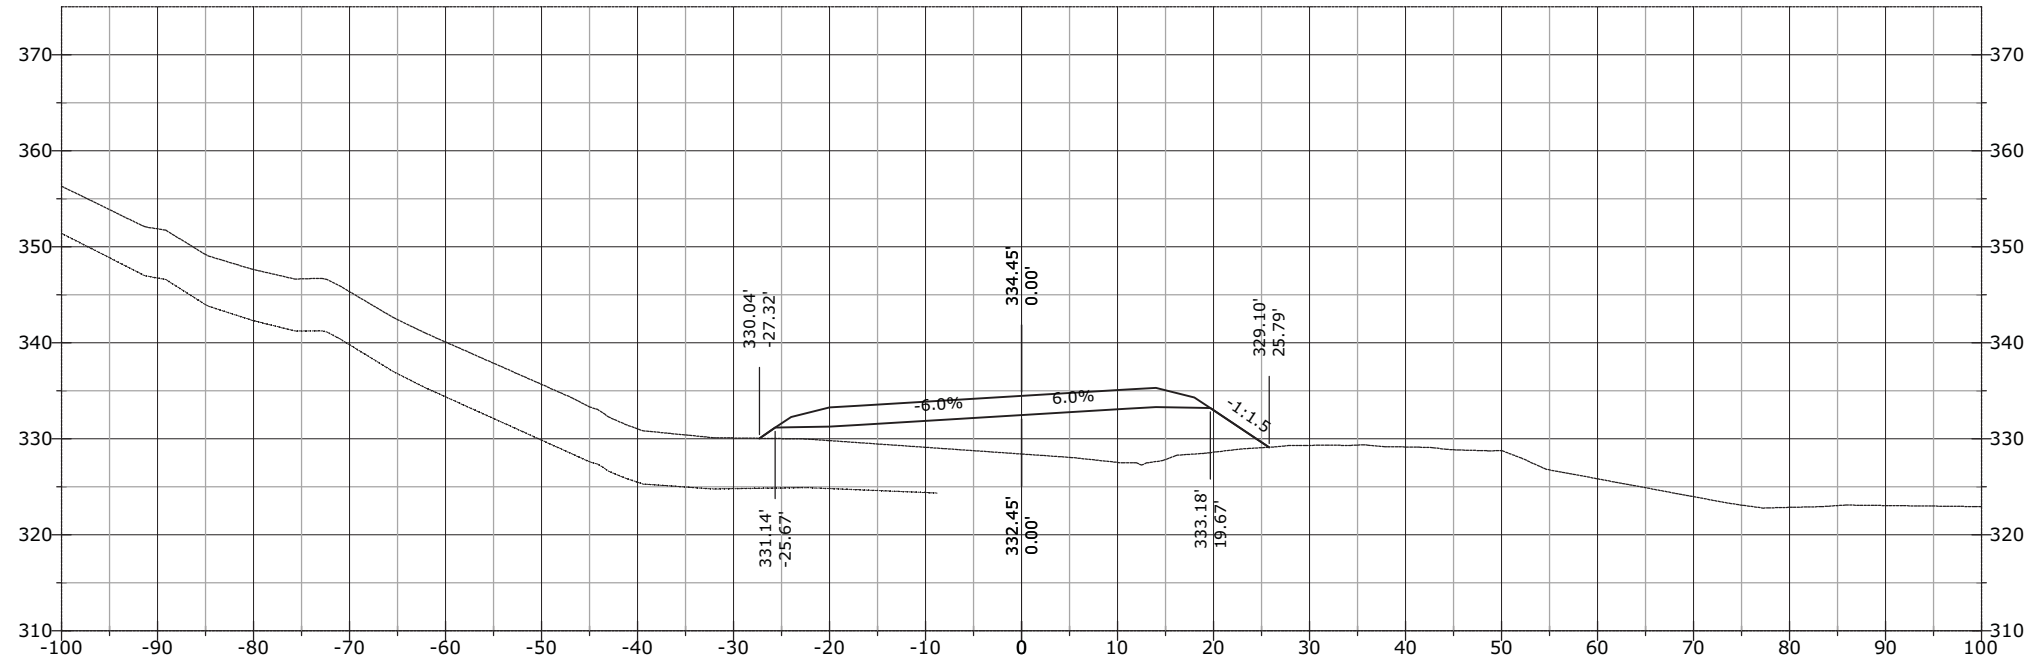


1293+00.00

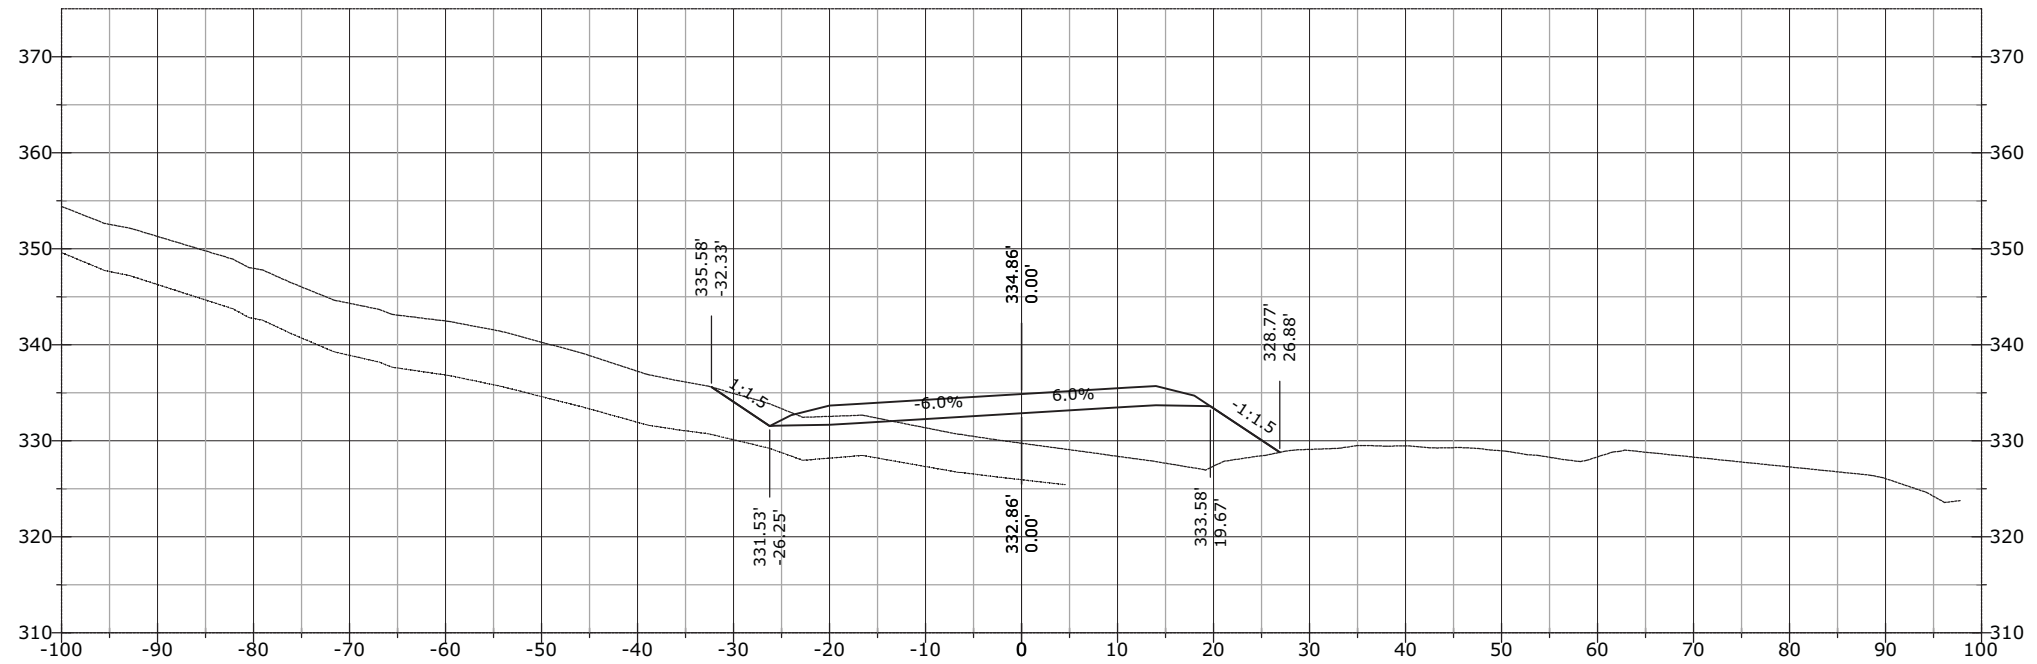


STATE	PROJECT	SHEET NUMBER
AK	AK PFH 43(10)	XS.1146

1294+00.00

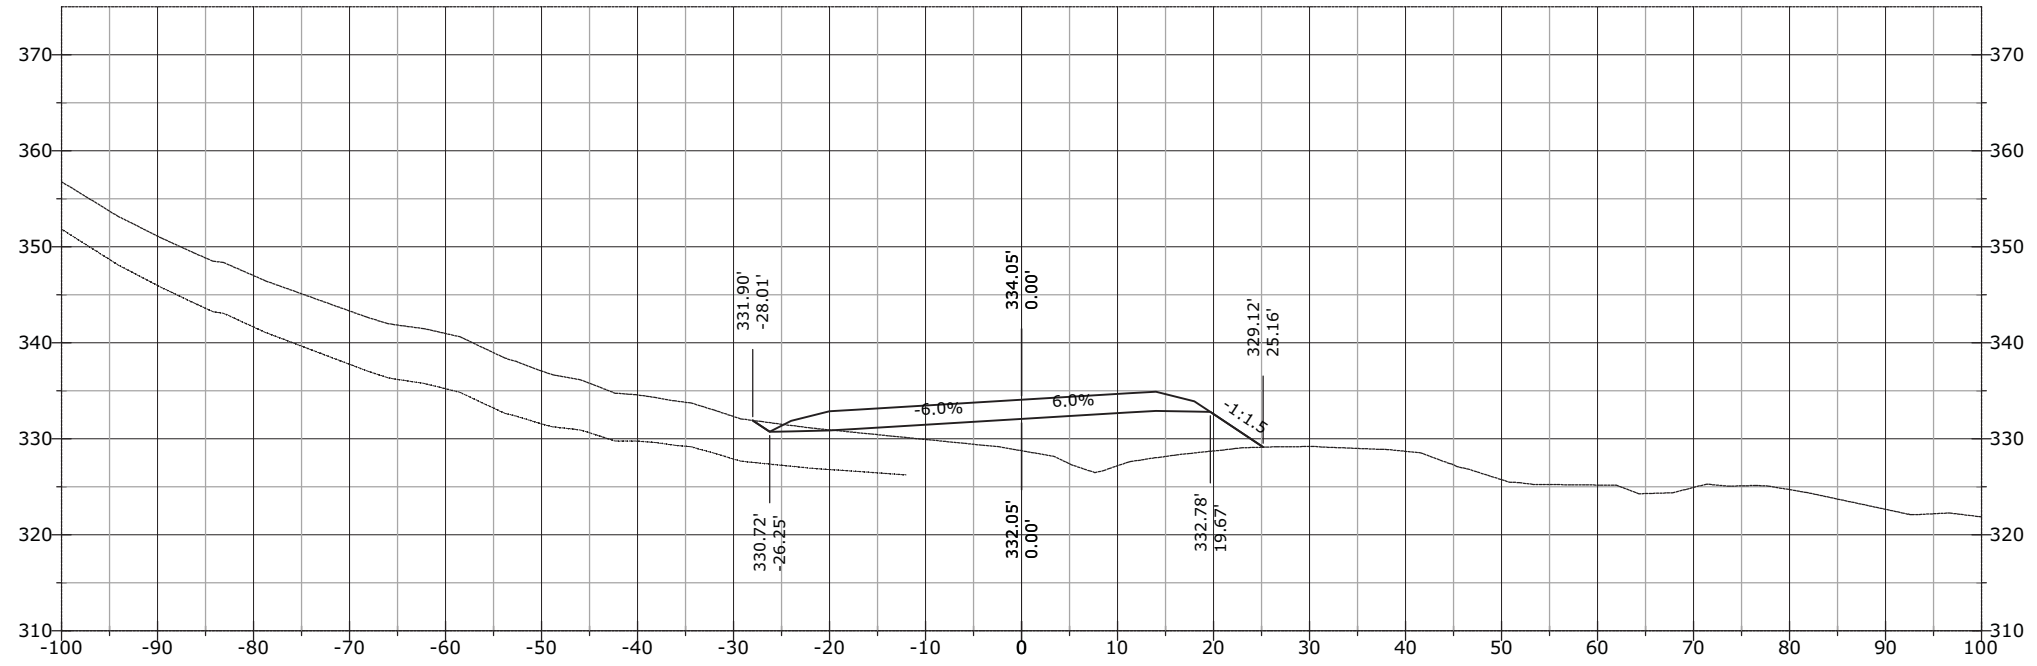


1293+56.12

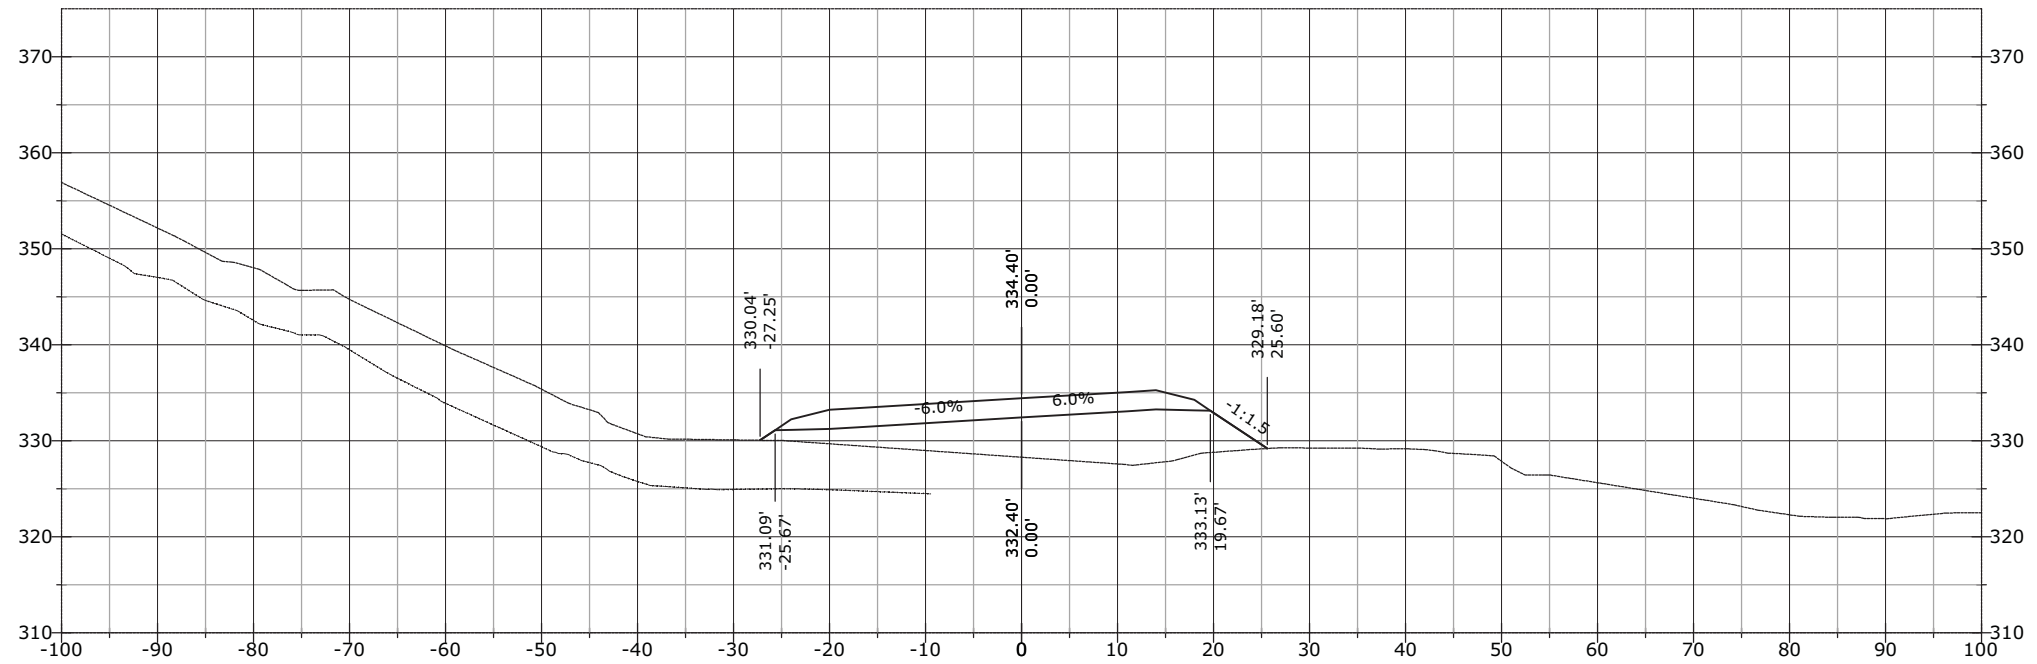


STATE	PROJECT	SHEET NUMBER
AK	AK PFH 43(10)	XS.1147

1294+95.23

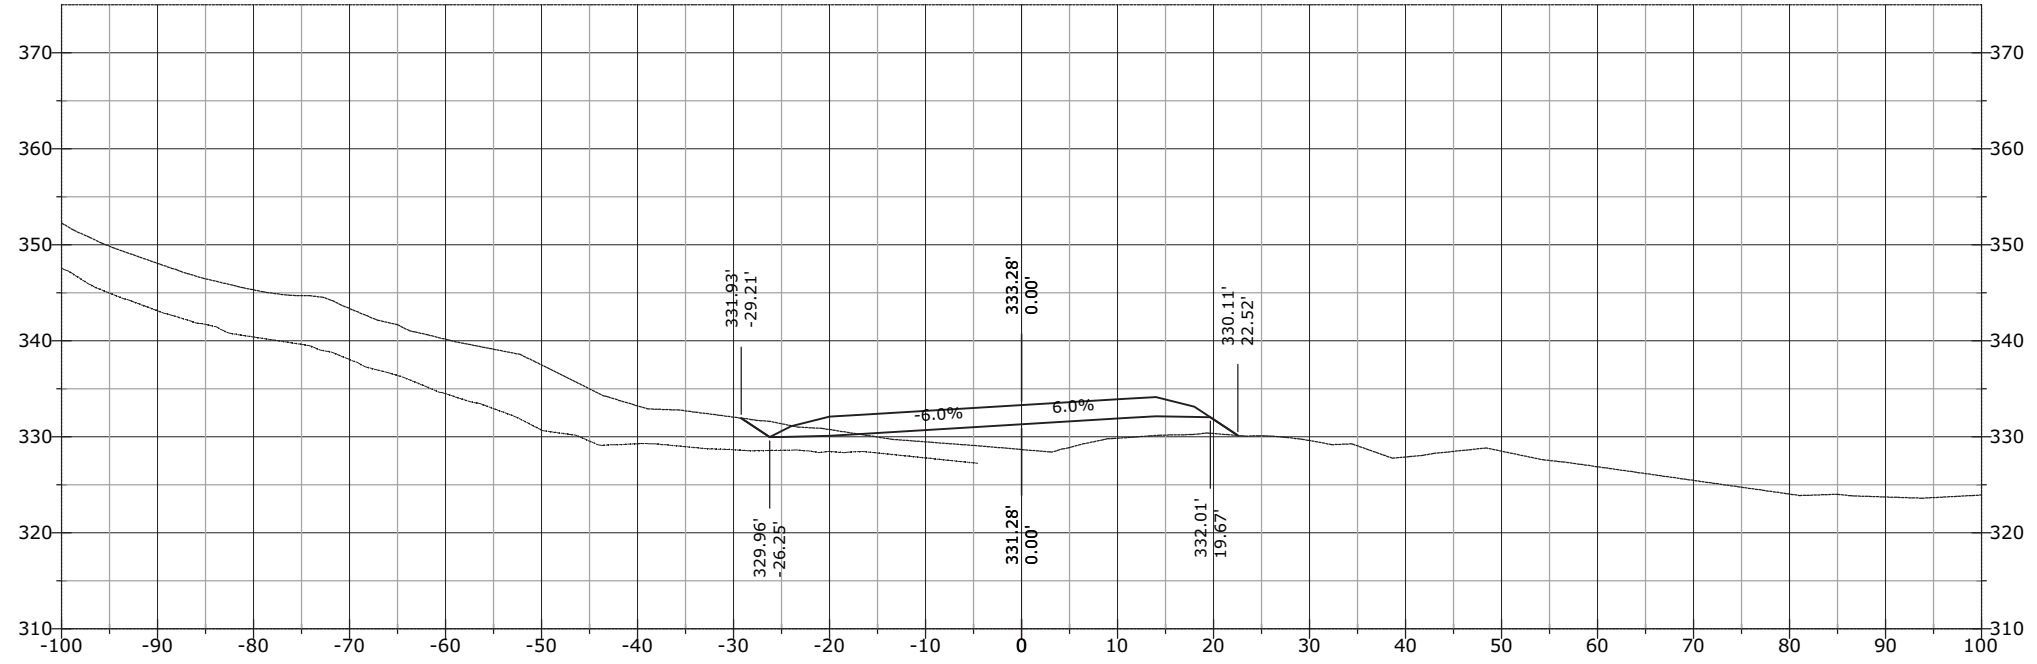


1294+50.00

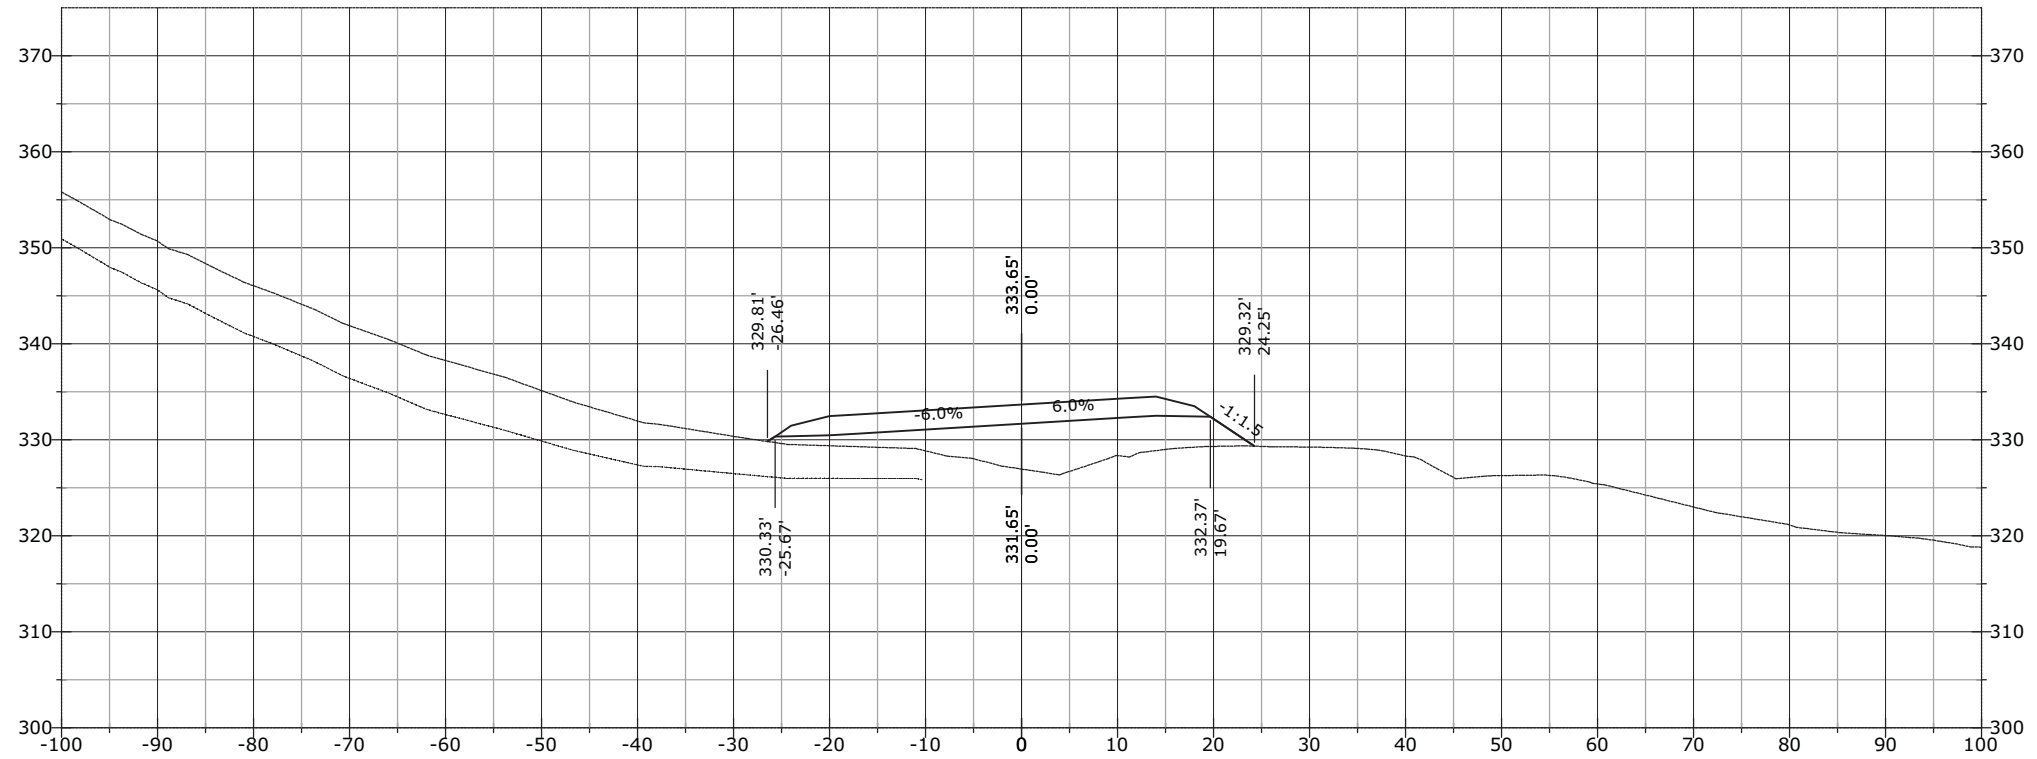


STATE	PROJECT	SHEET NUMBER
AK	AK PFH 43(10)	XS.1148

1295+16.05

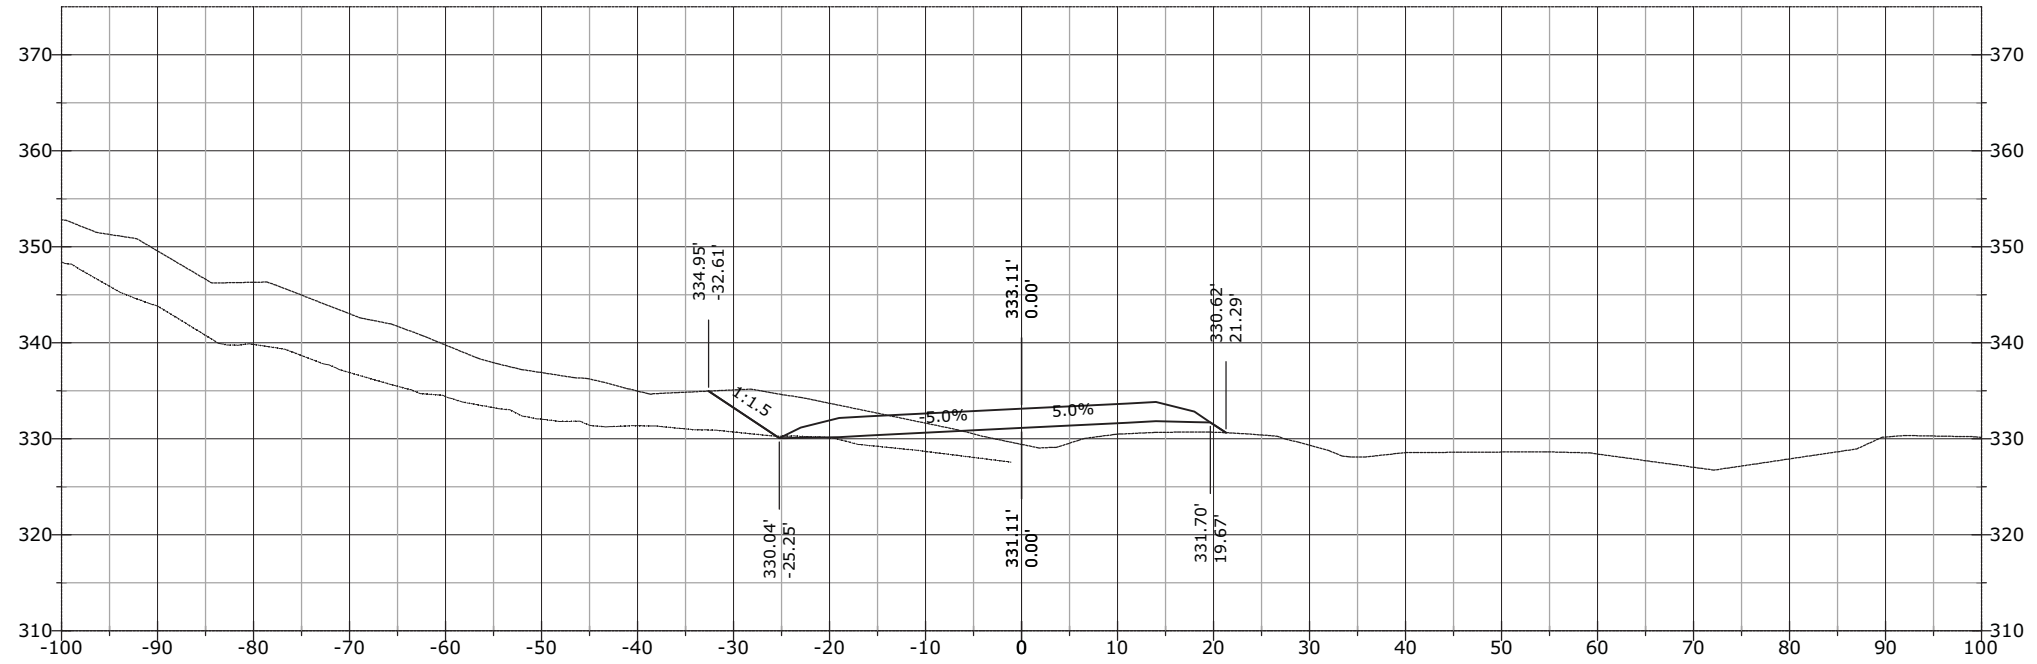


1295+00.00

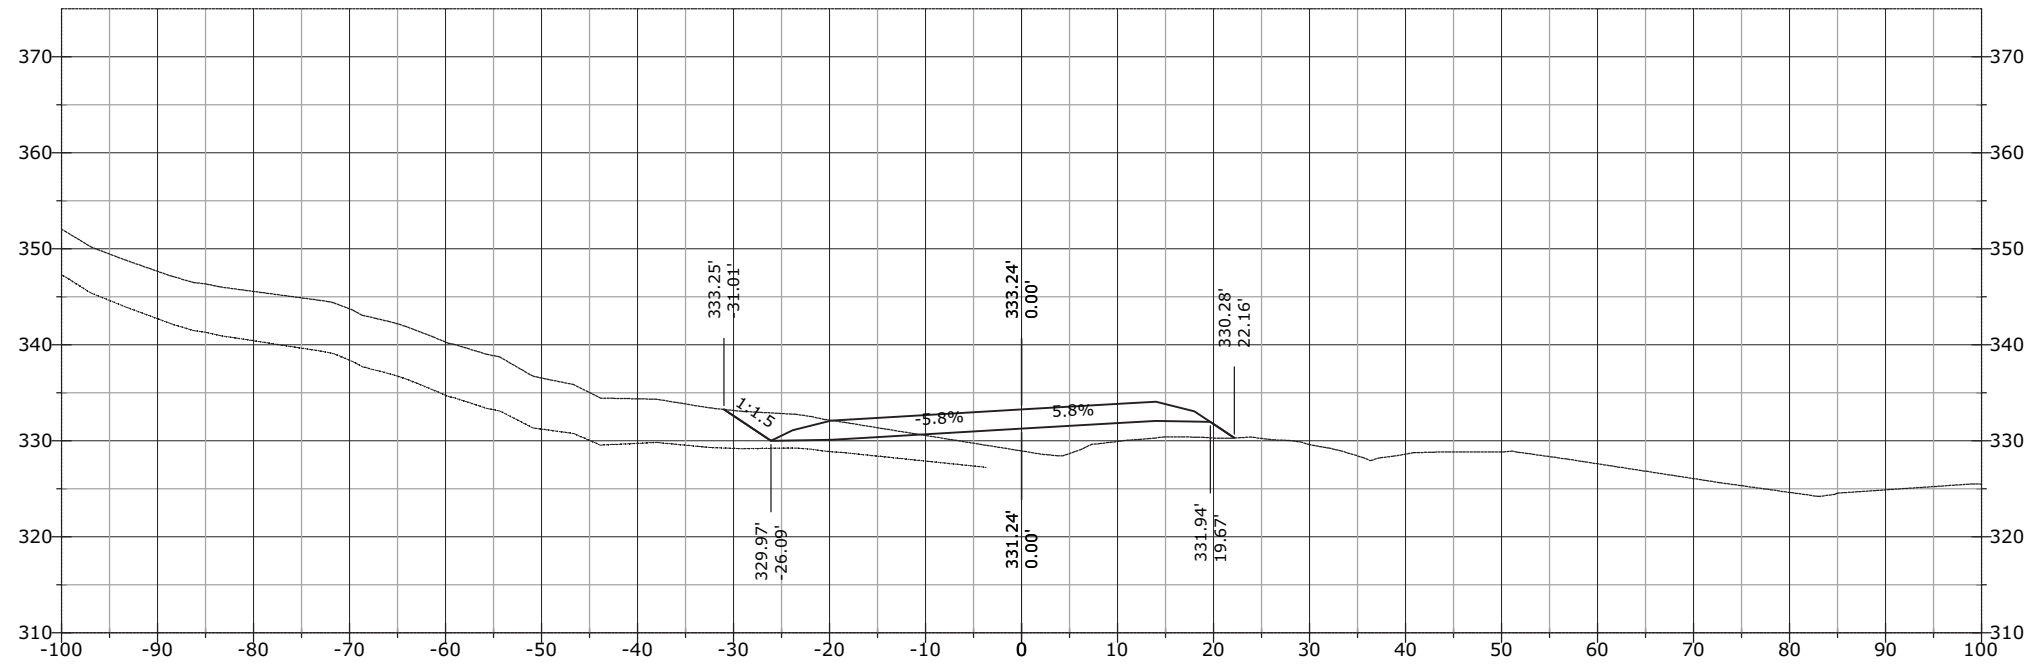


STATE	PROJECT	SHEET NUMBER
AK	AK PFH 43(10)	XS.1149

1295+50.00

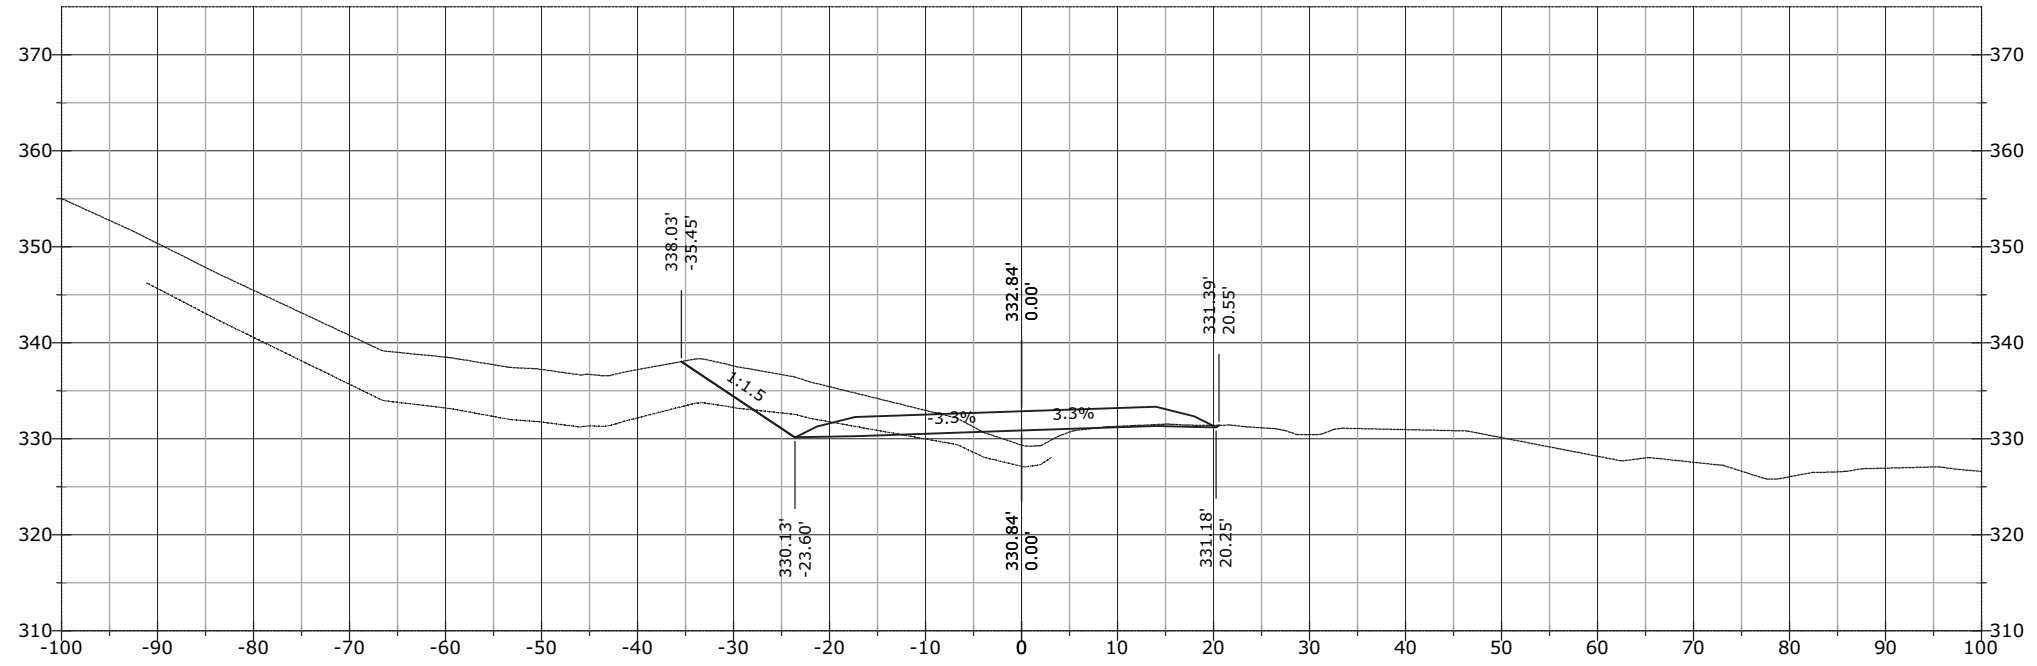


1295+36.56

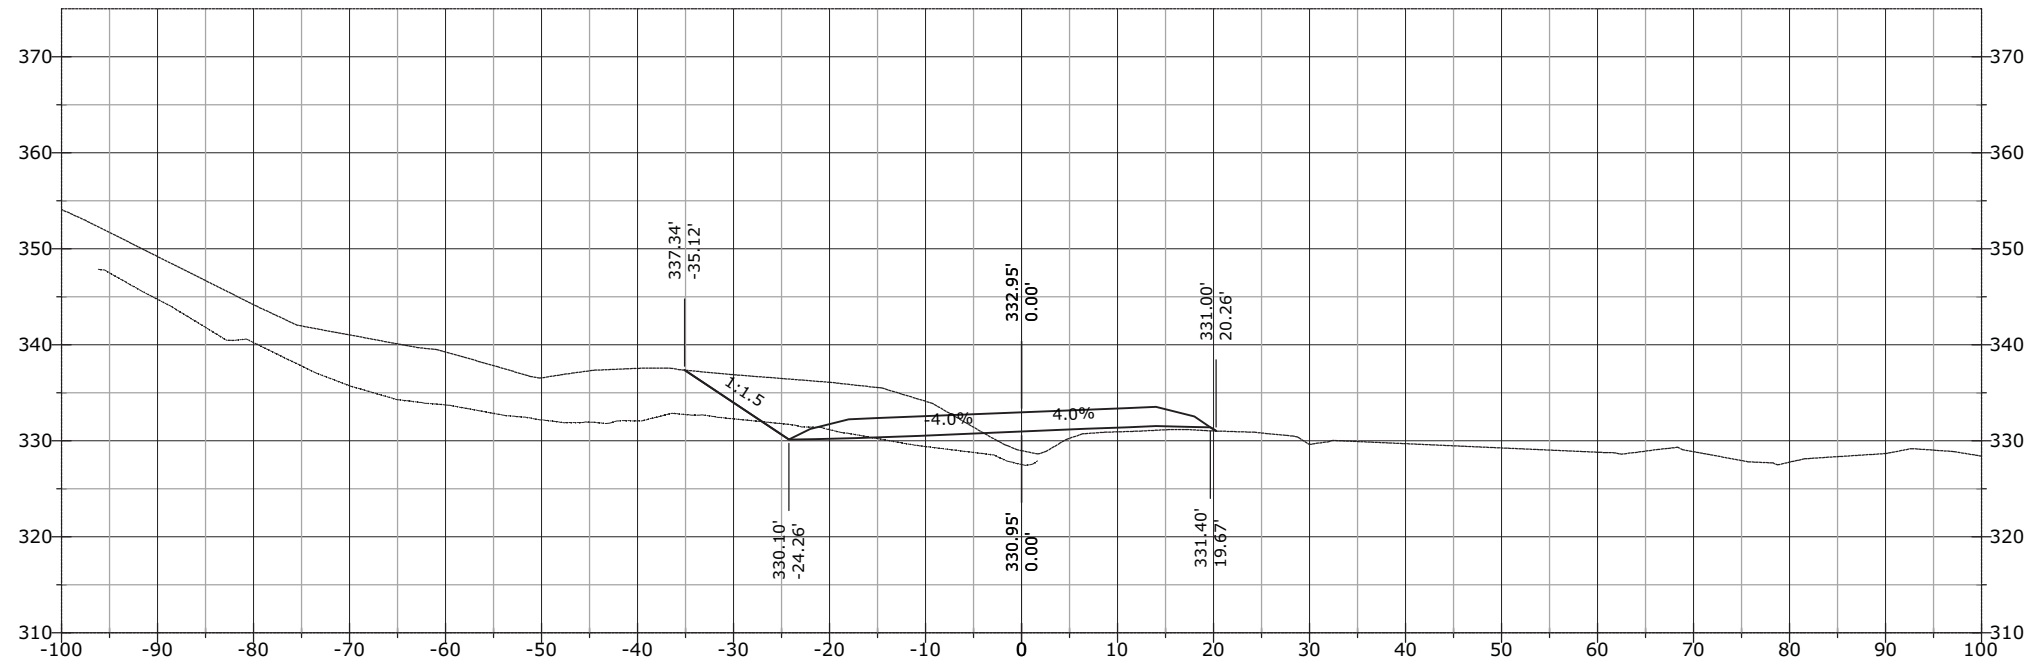


STATE	PROJECT	SHEET NUMBER
AK	AK PFH 43(10)	XS.1150

1296+00.00

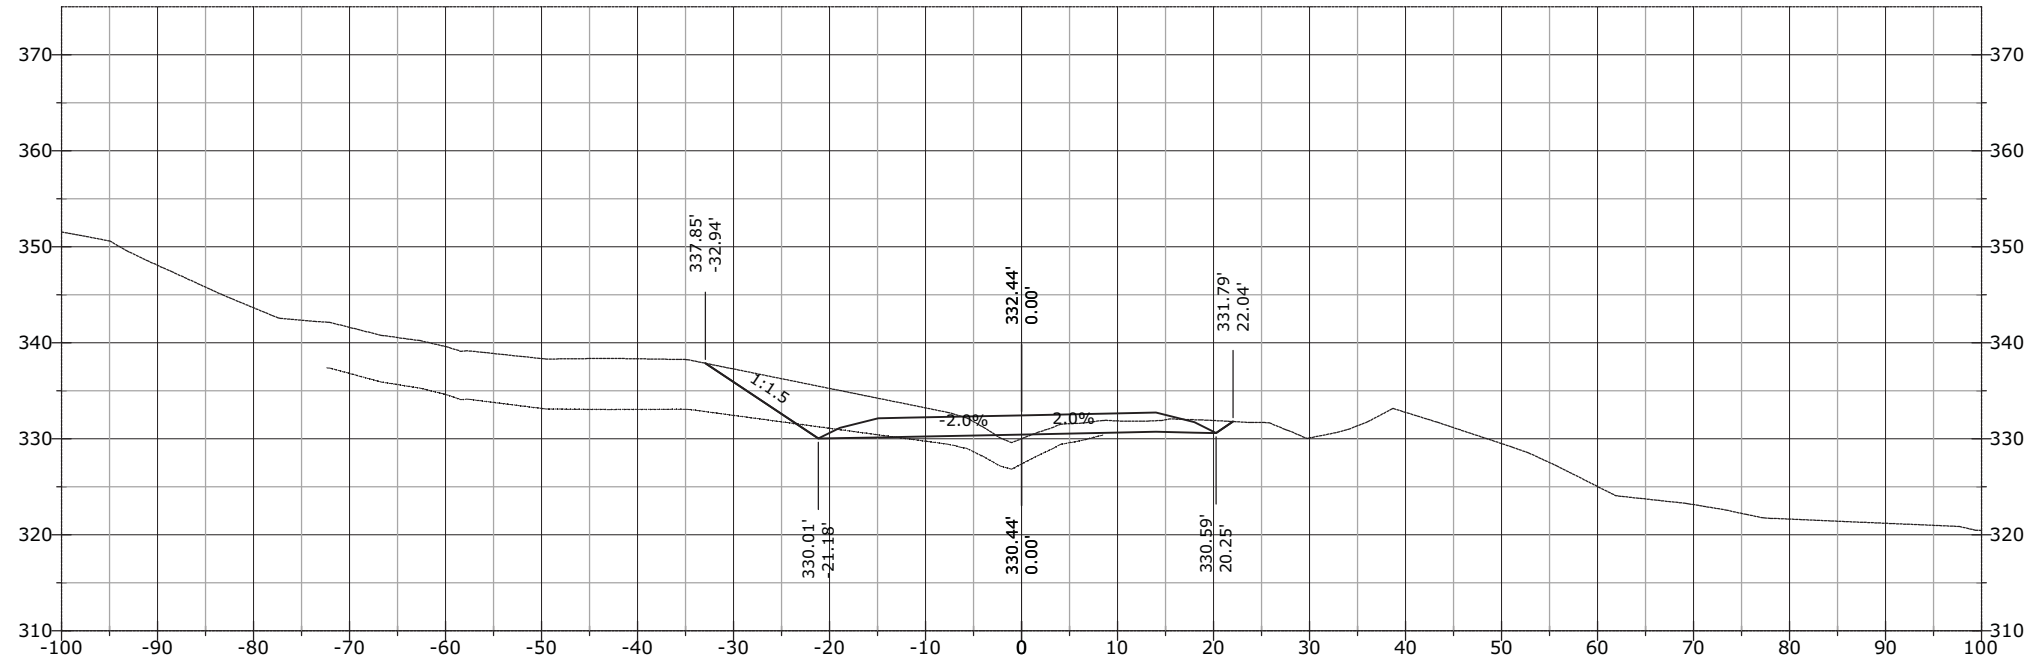


1295+77.89

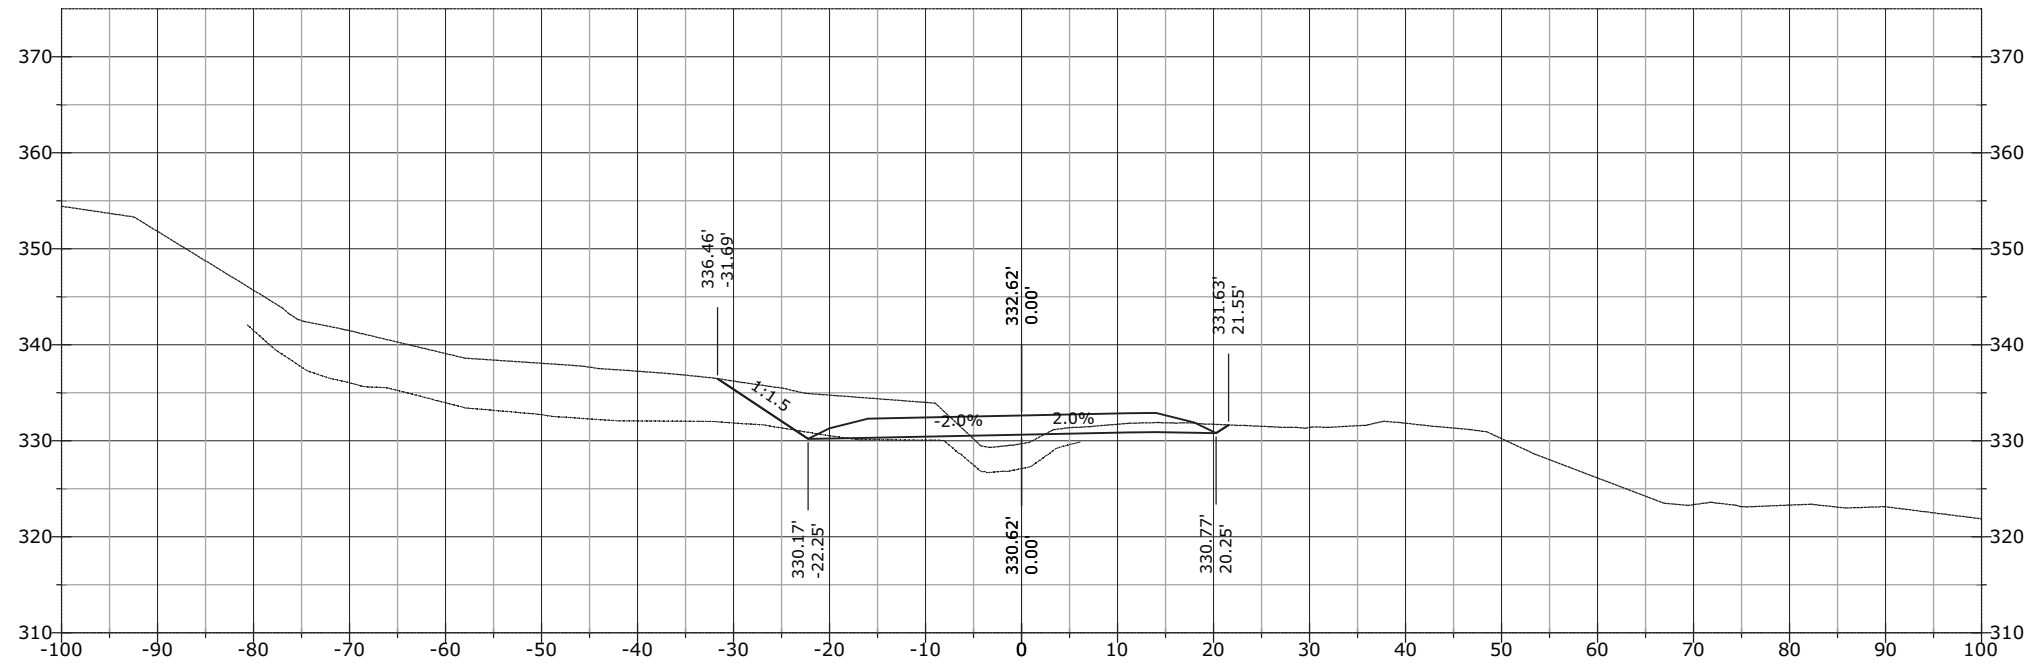


STATE	PROJECT	SHEET NUMBER
AK	AK PFH 43(10)	XS.1151

1296+50.00

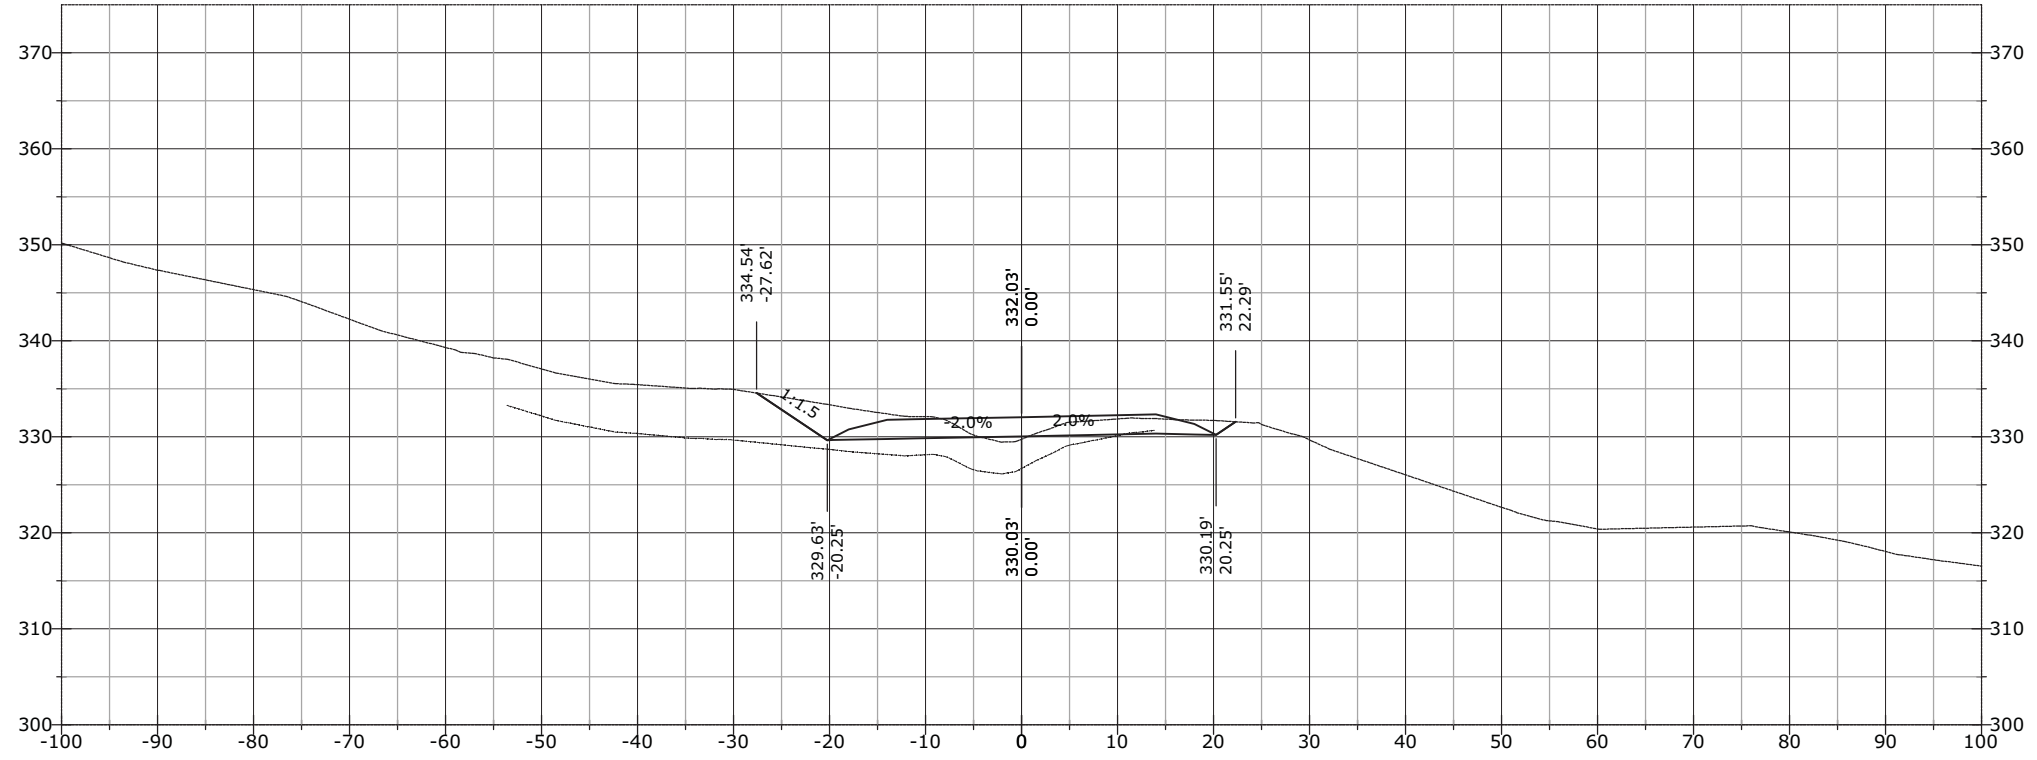


1296+19.30

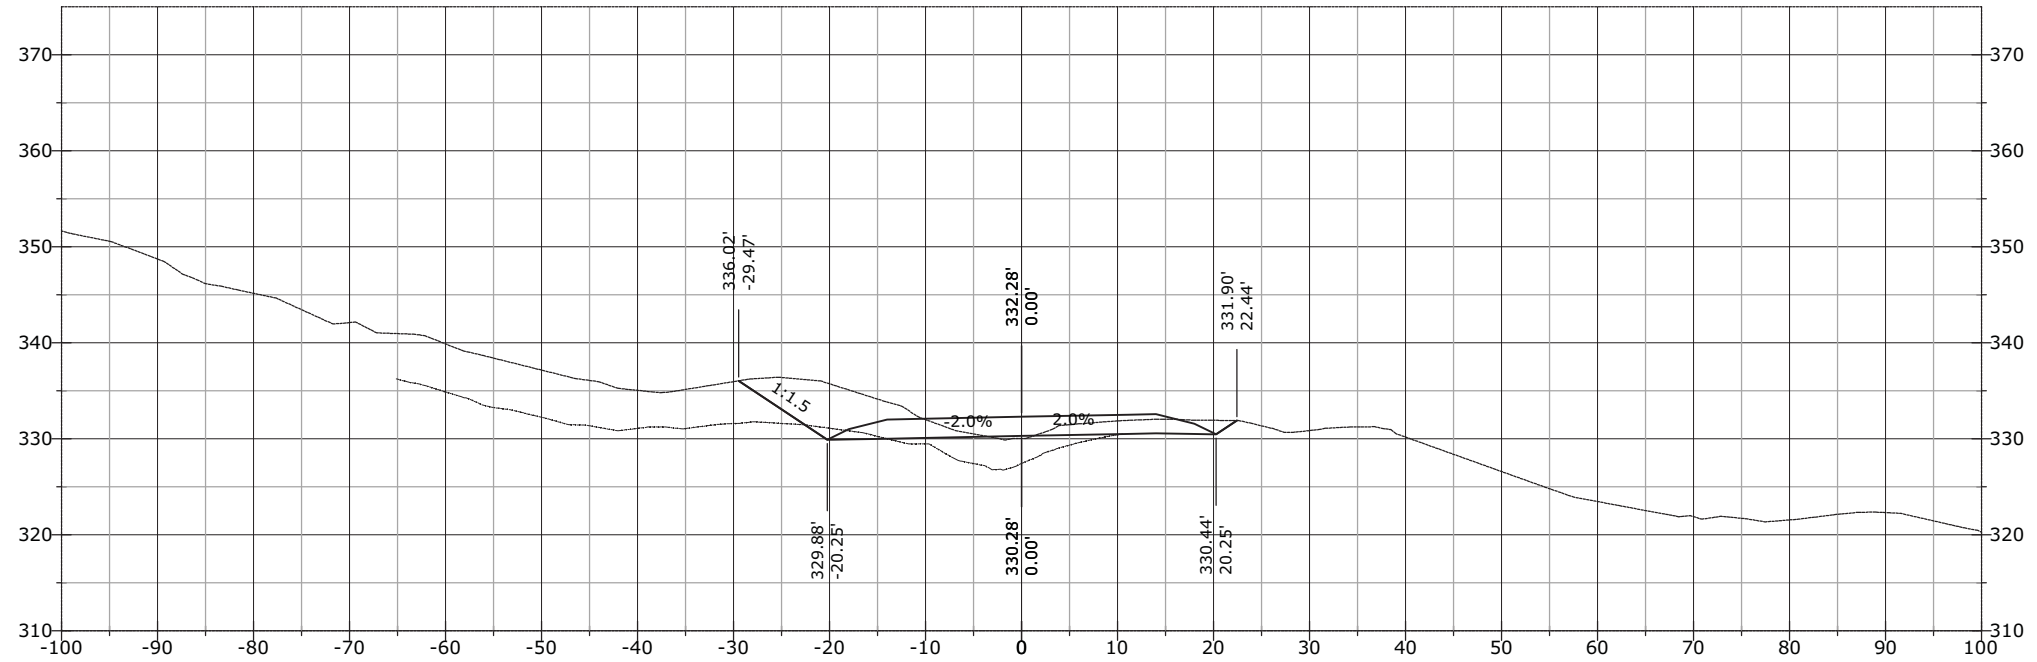


STATE	PROJECT	SHEET NUMBER
AK	AK PFH 43(10)	XS.1152

1297+50.00

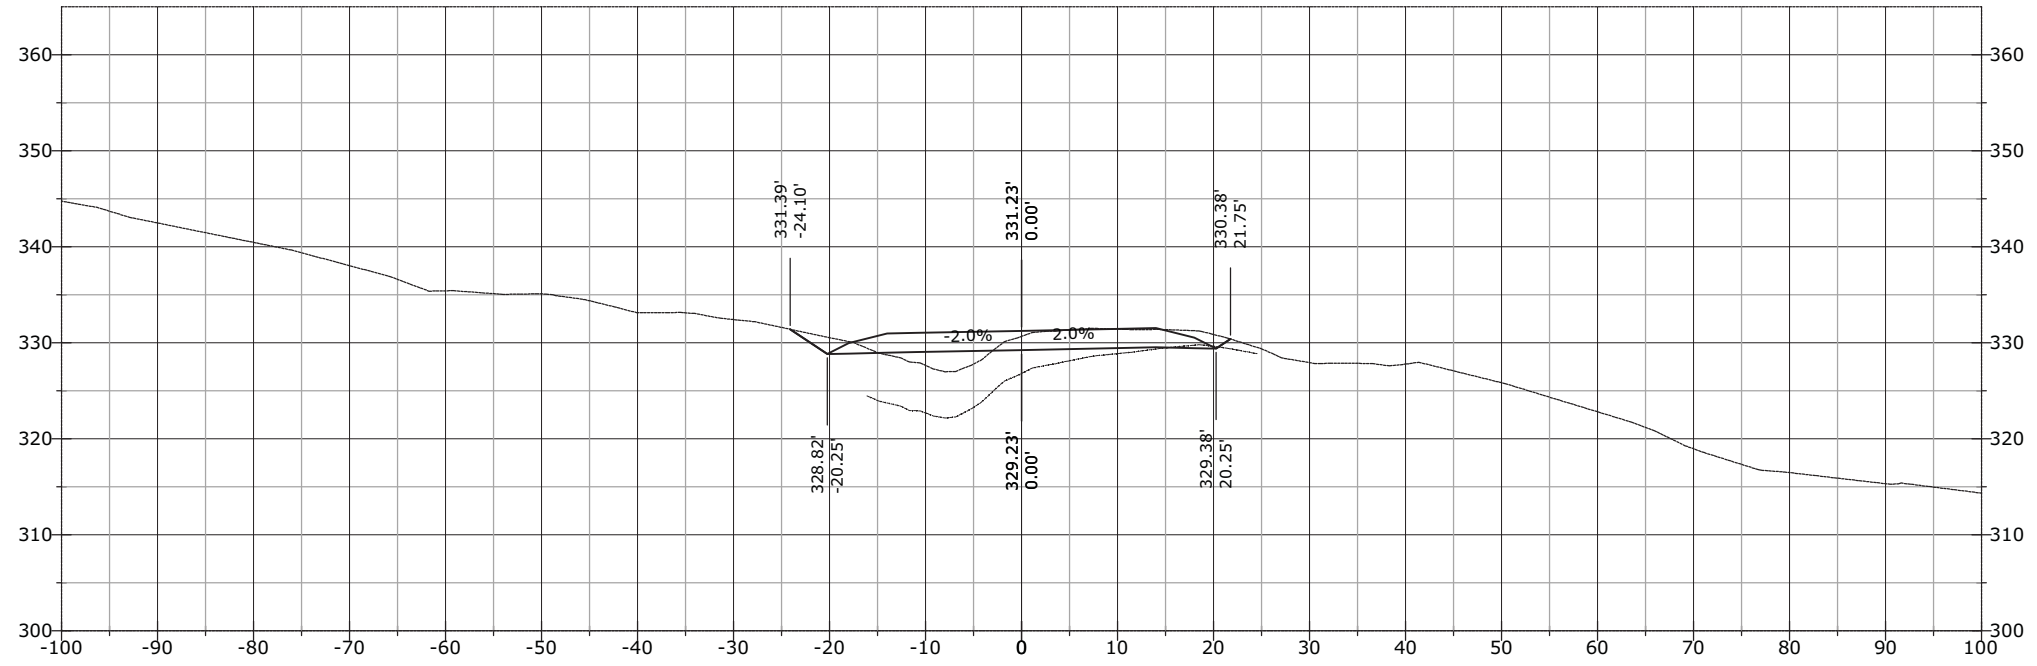


1297+00.00

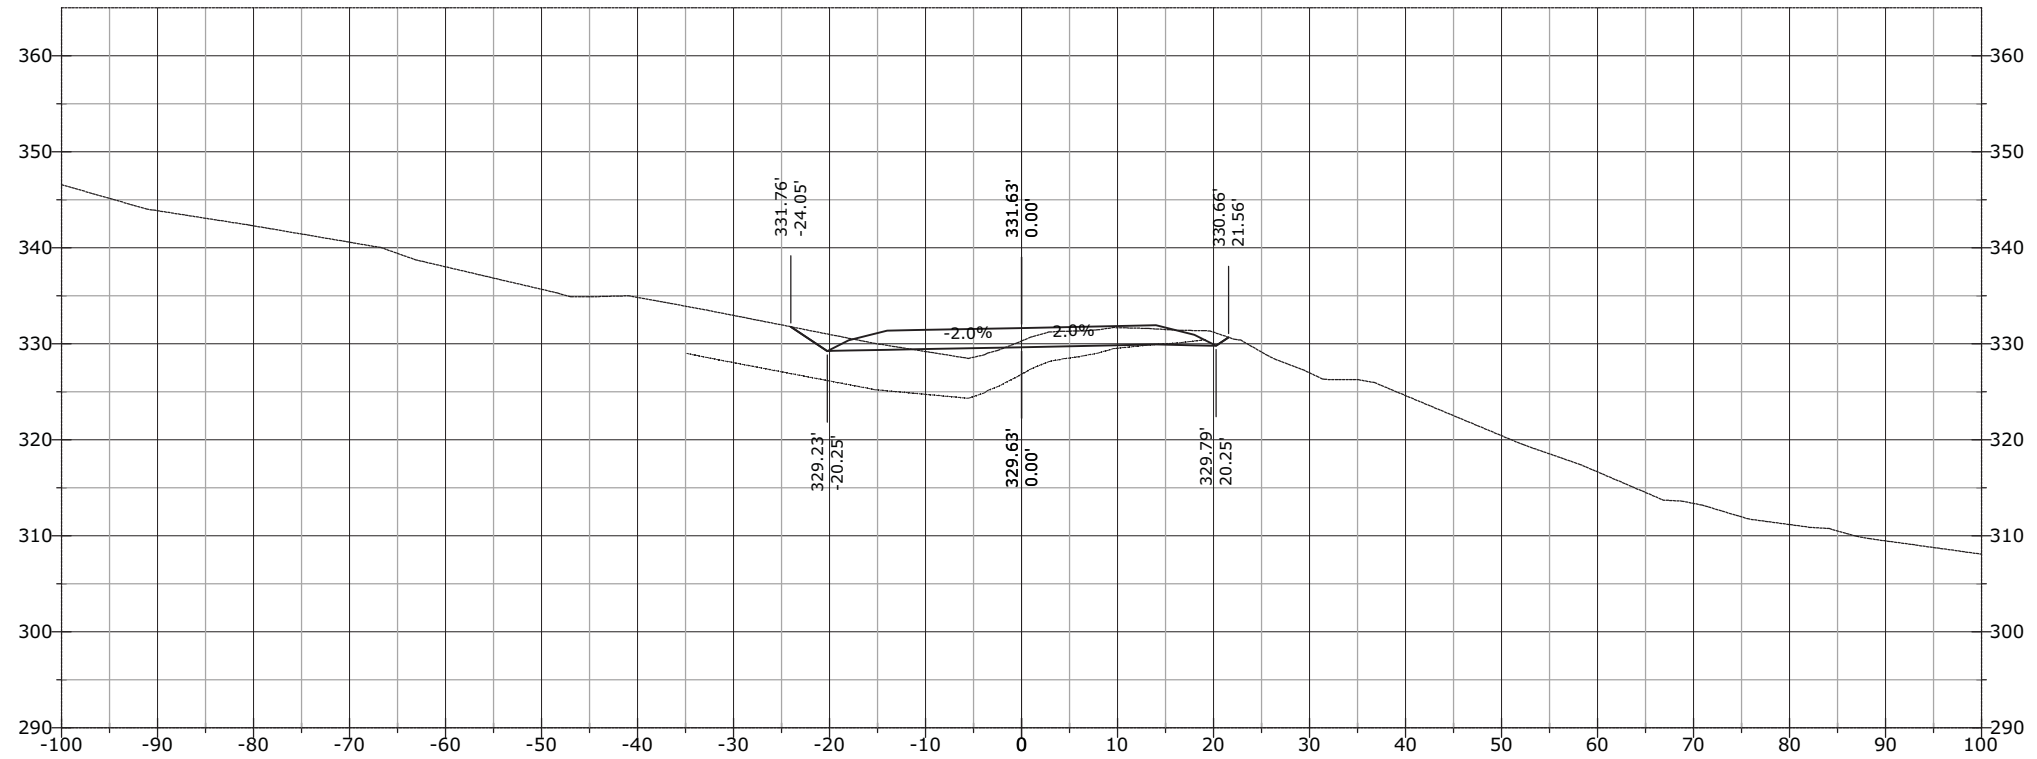


STATE	PROJECT	SHEET NUMBER
AK	AK PFH 43(10)	XS.1153

1298+41.96

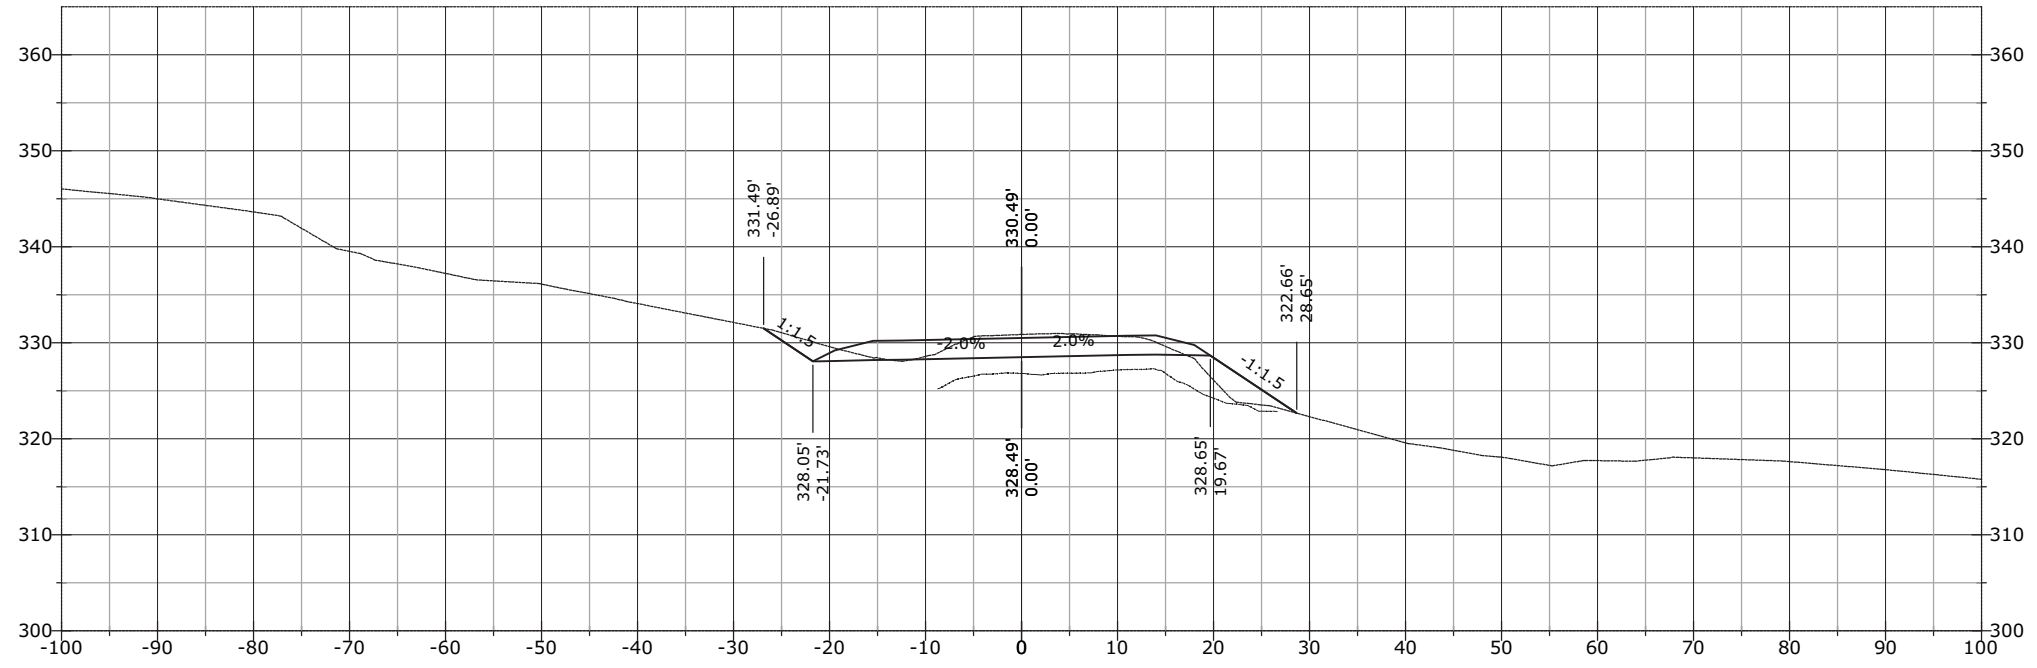


1298+00.00

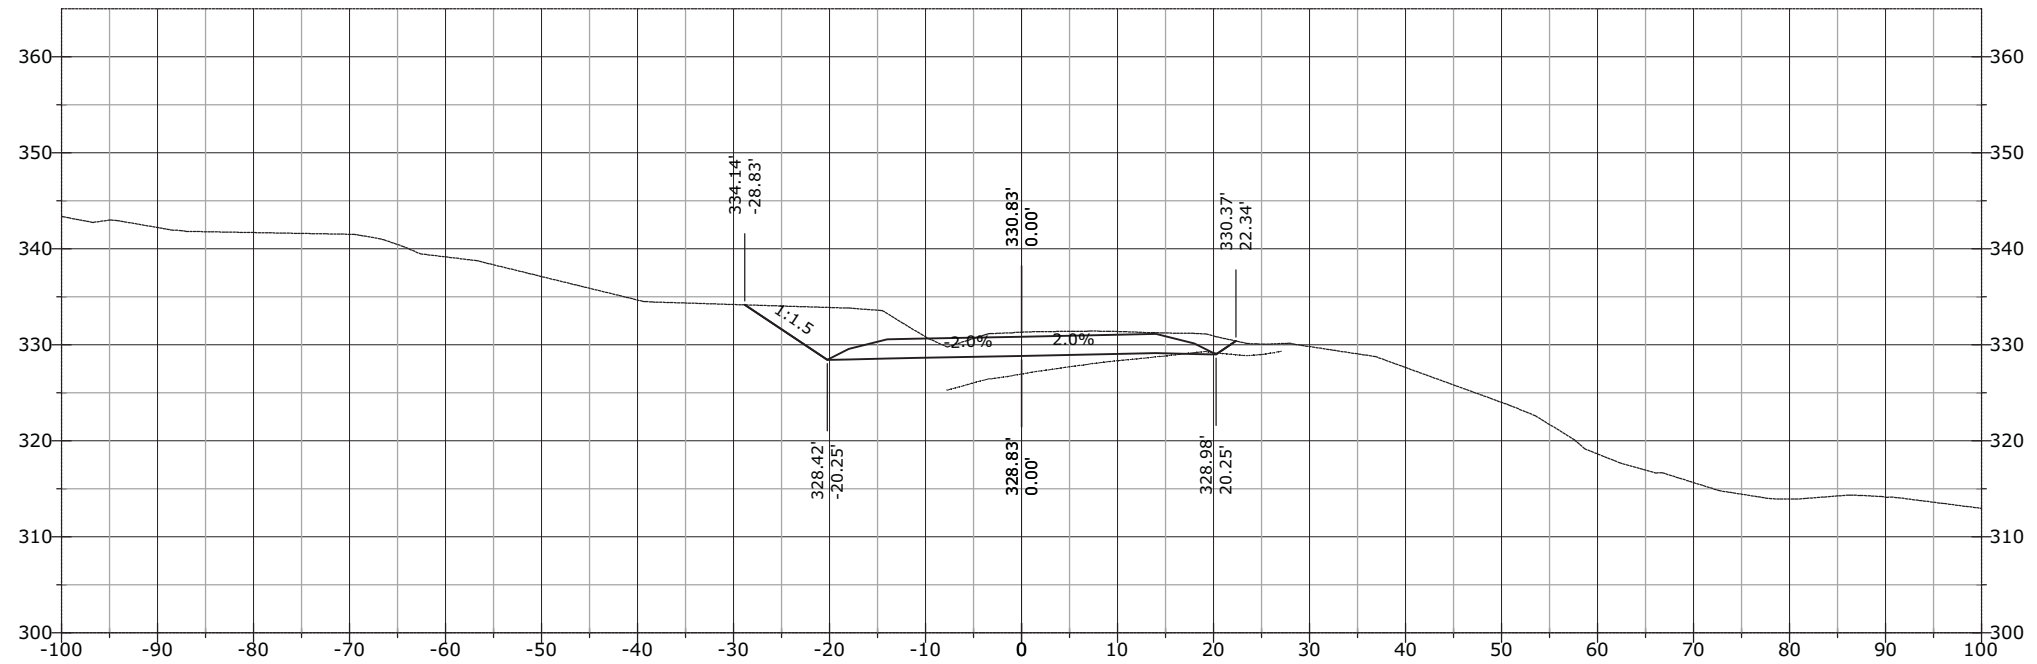


STATE	PROJECT	SHEET NUMBER
AK	AK PFH 43(10)	XS.1154

1298+75.15

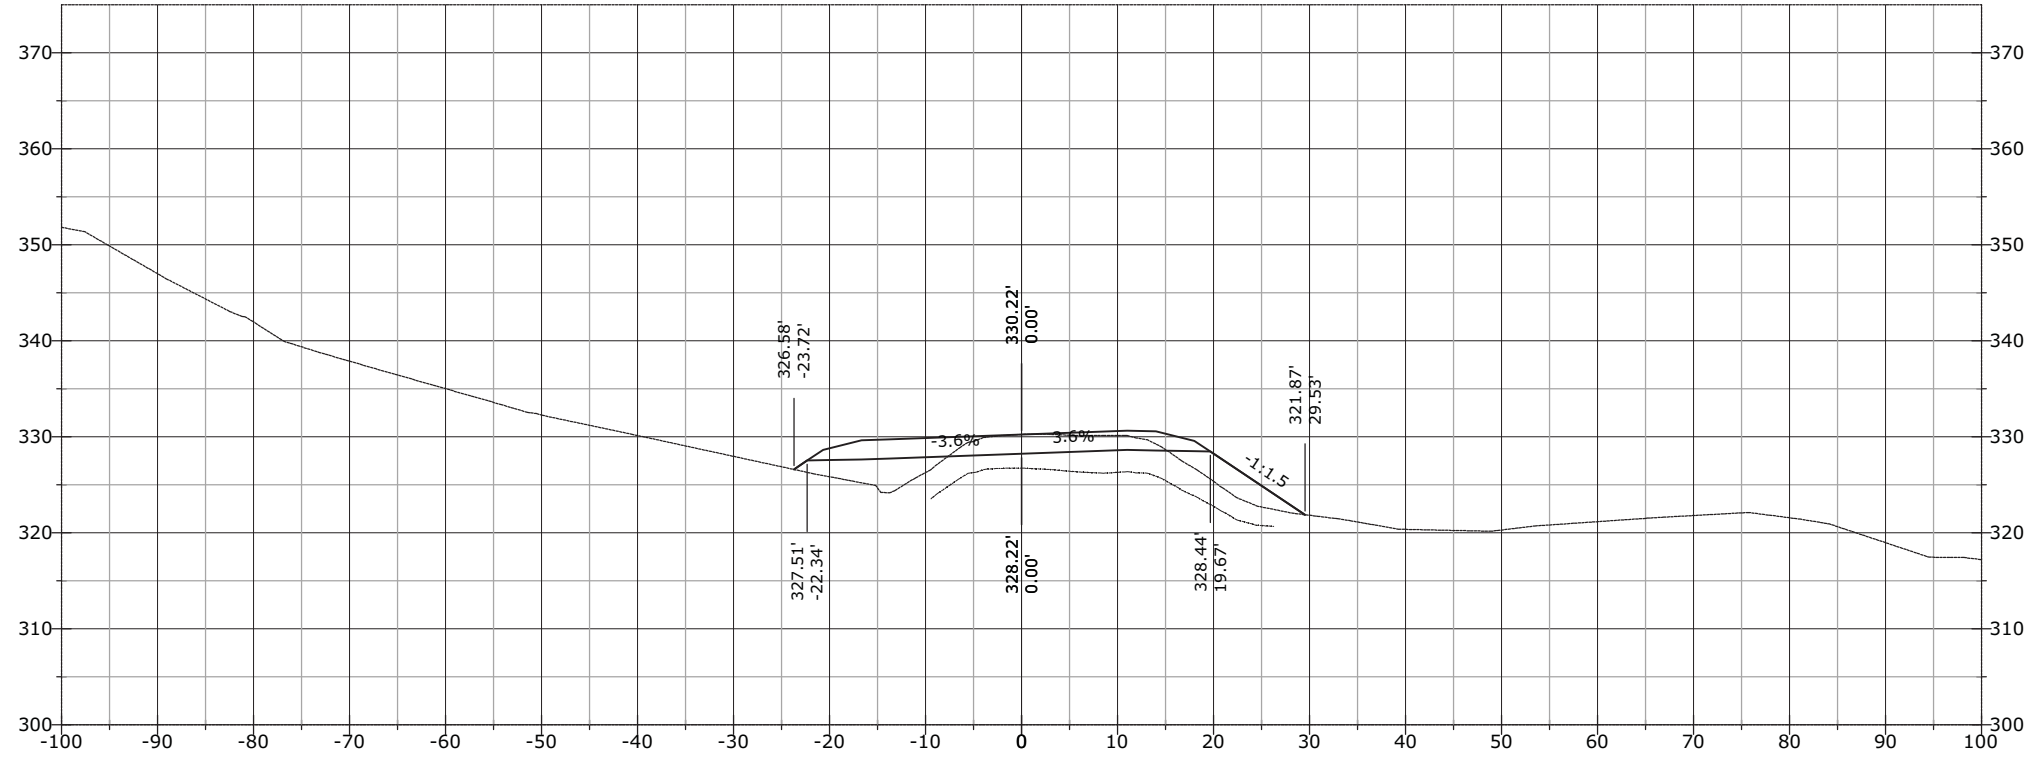


1298+50.00

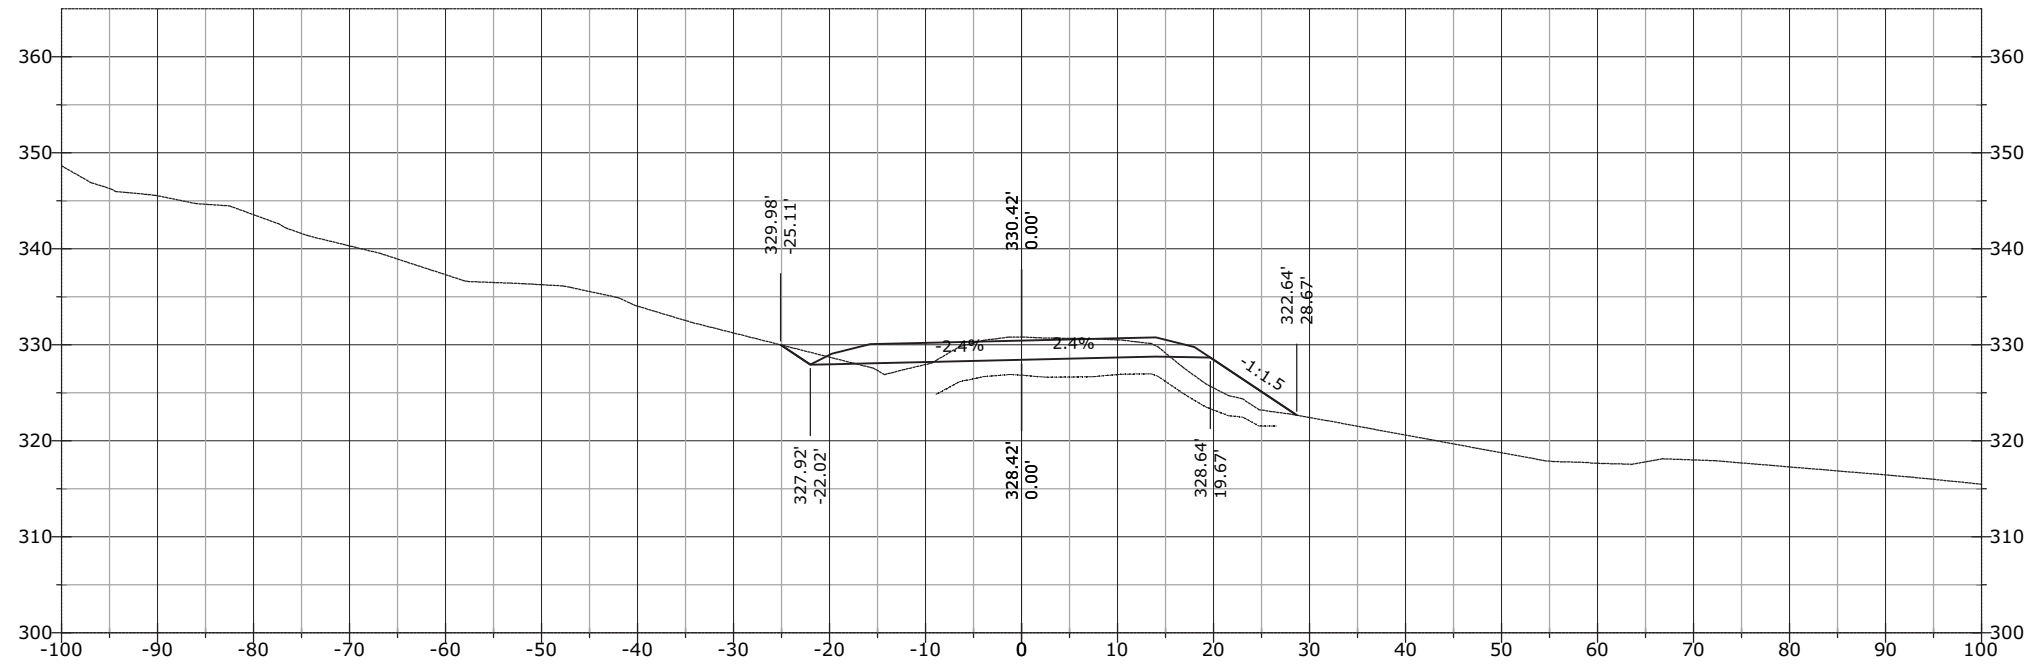


STATE	PROJECT	SHEET NUMBER
AK	AK PFH 43(10)	XS.1155

1298+81.93

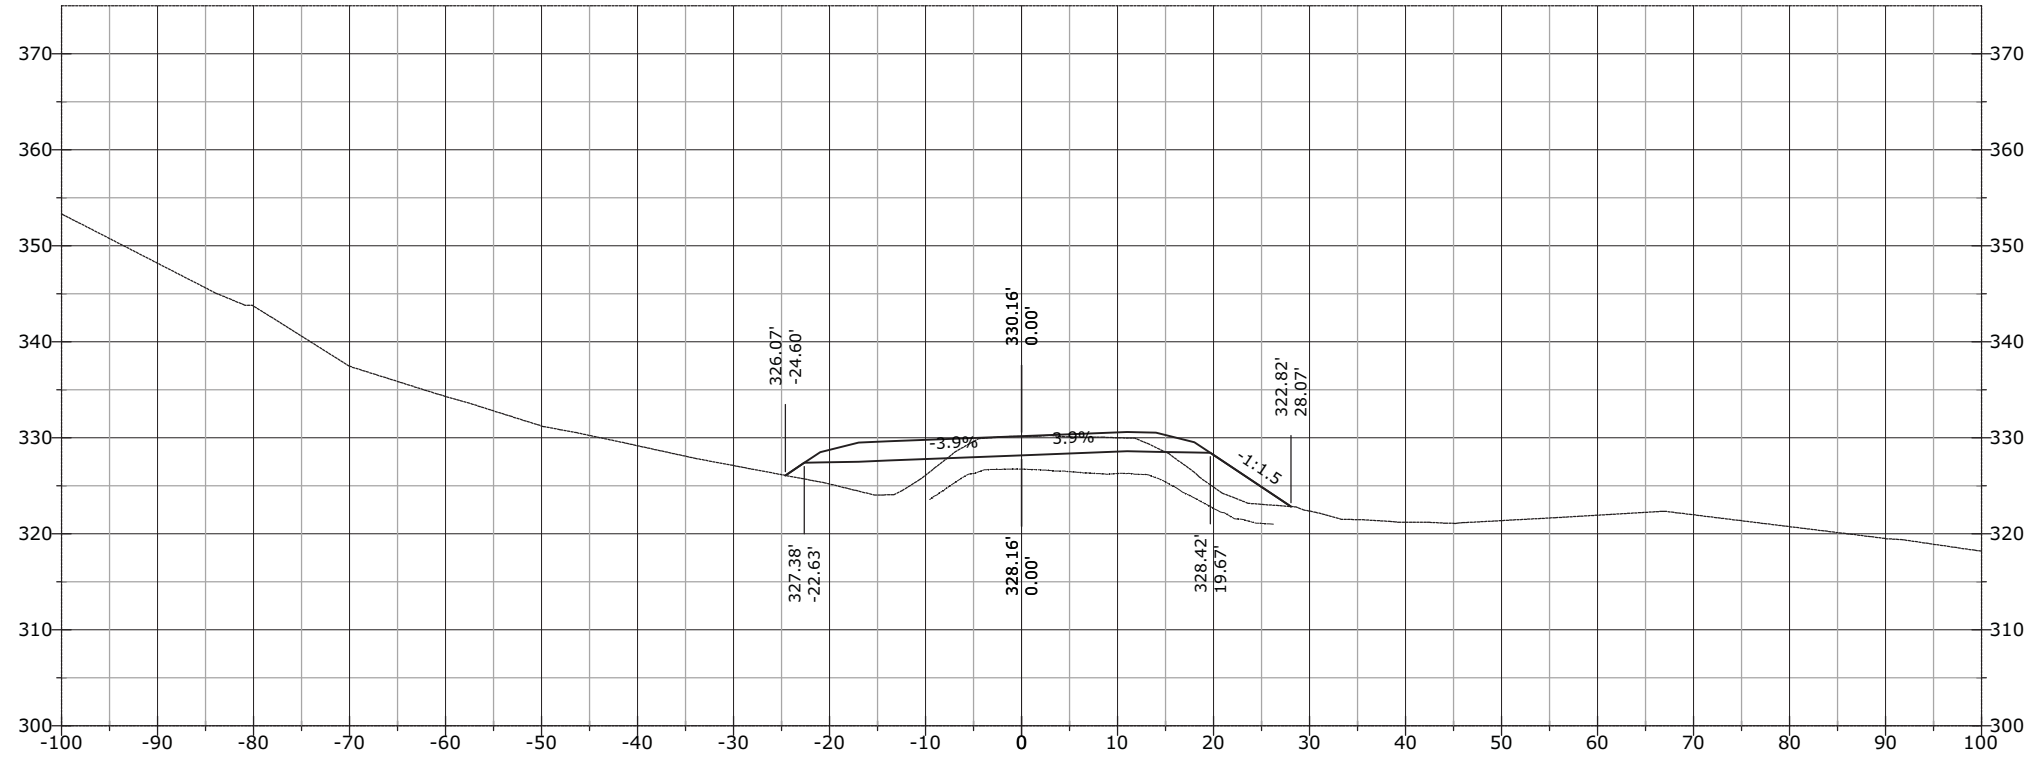


1298+77.98

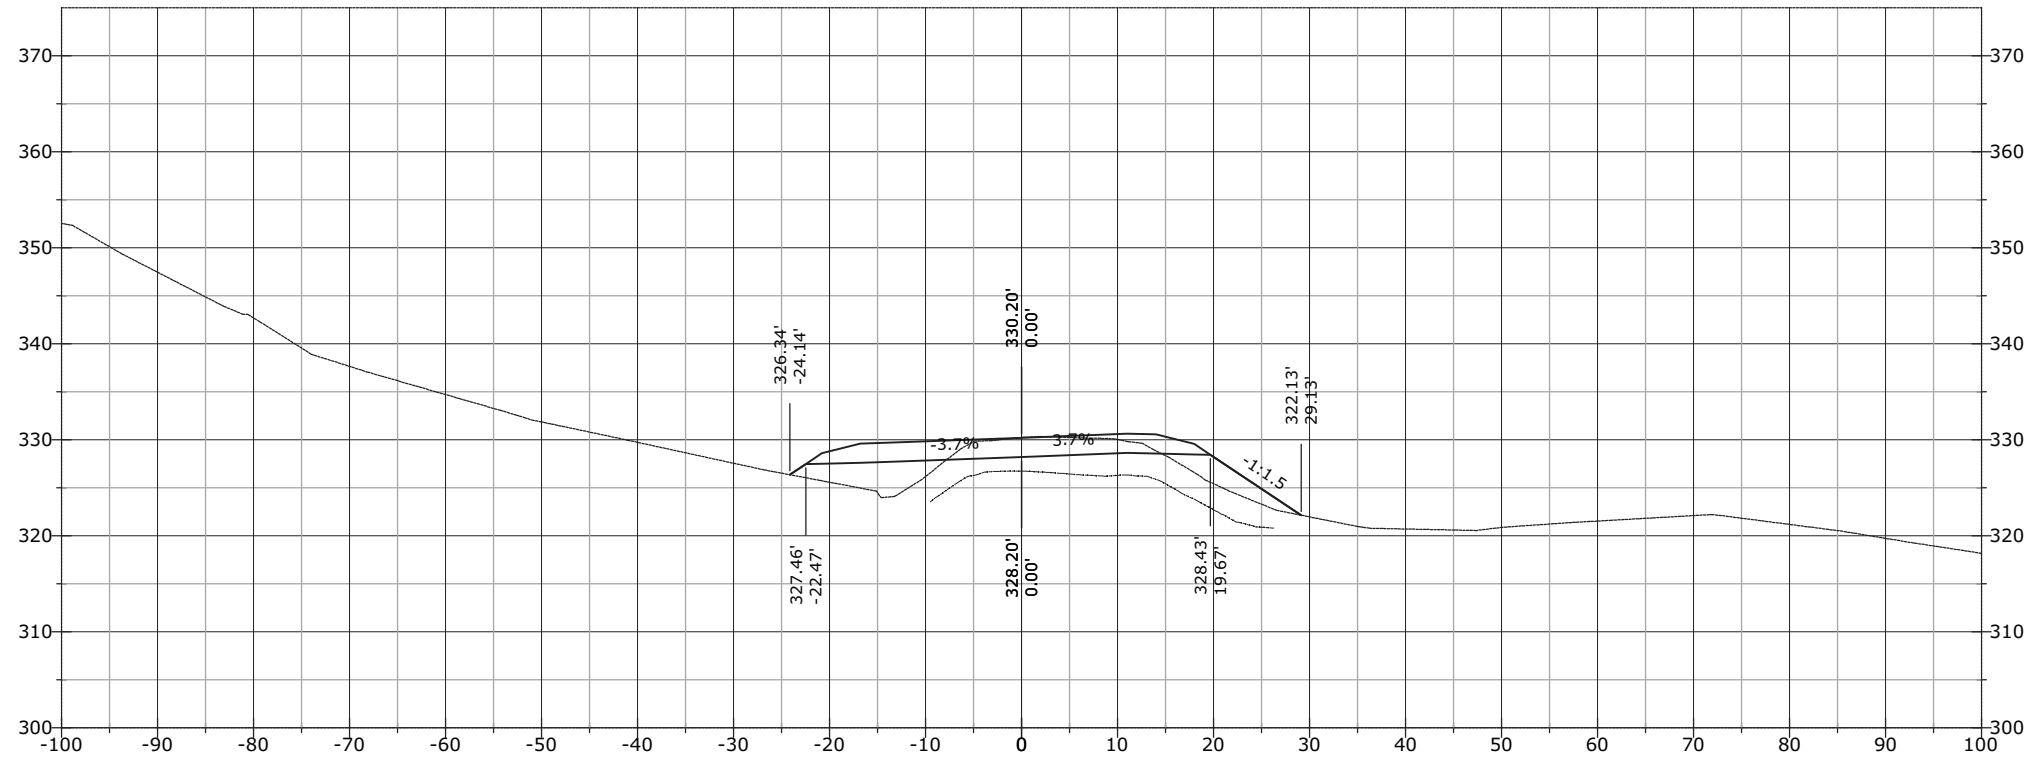


STATE	PROJECT	SHEET NUMBER
AK	AK PFH 43(10)	XS.1156

1299+00.00

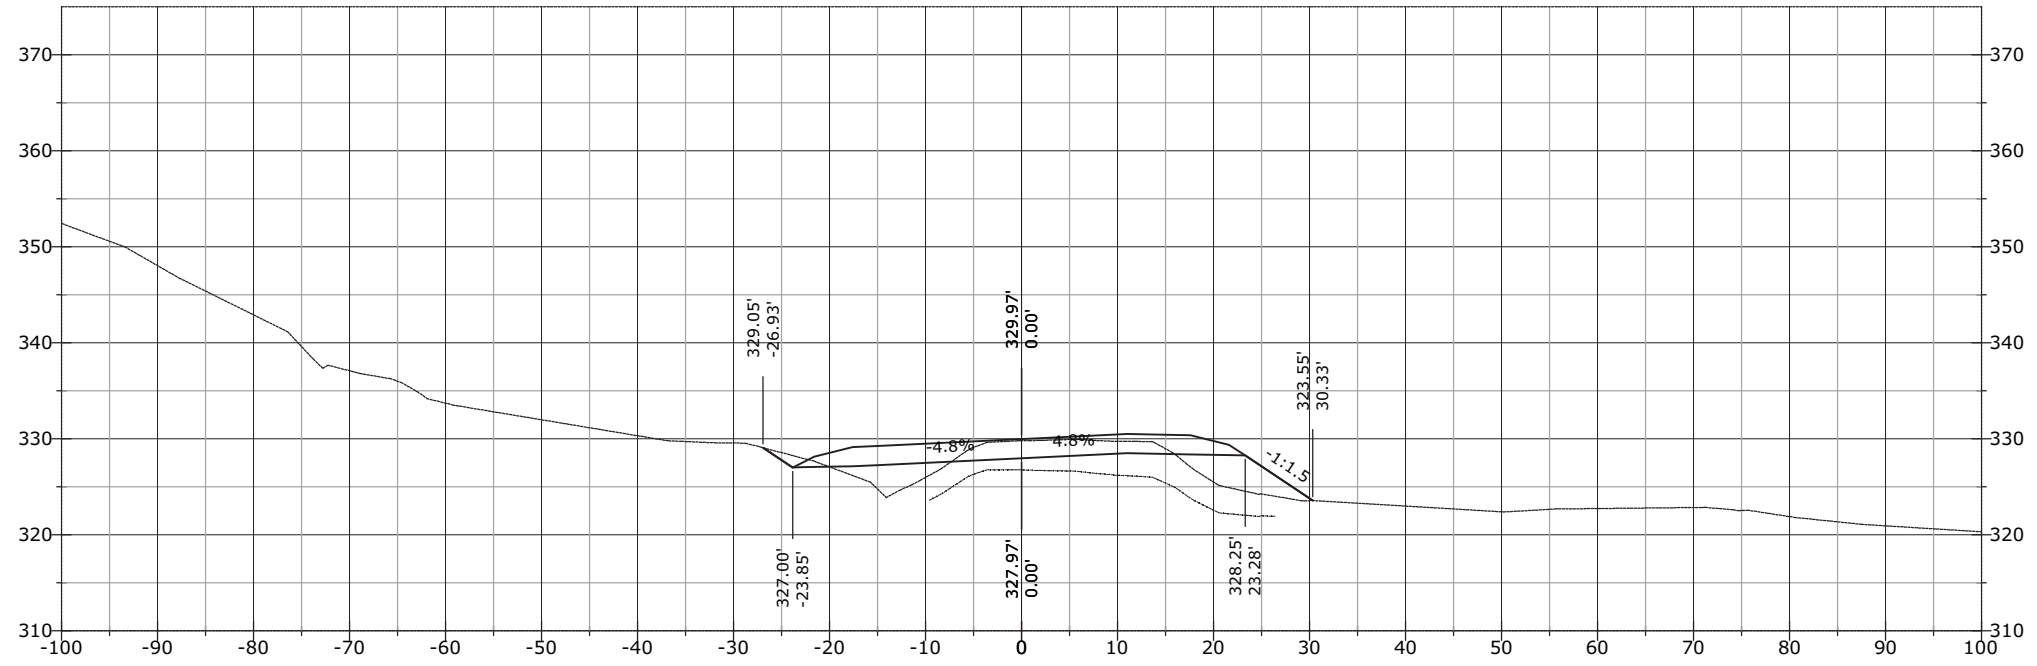


1298+93.70

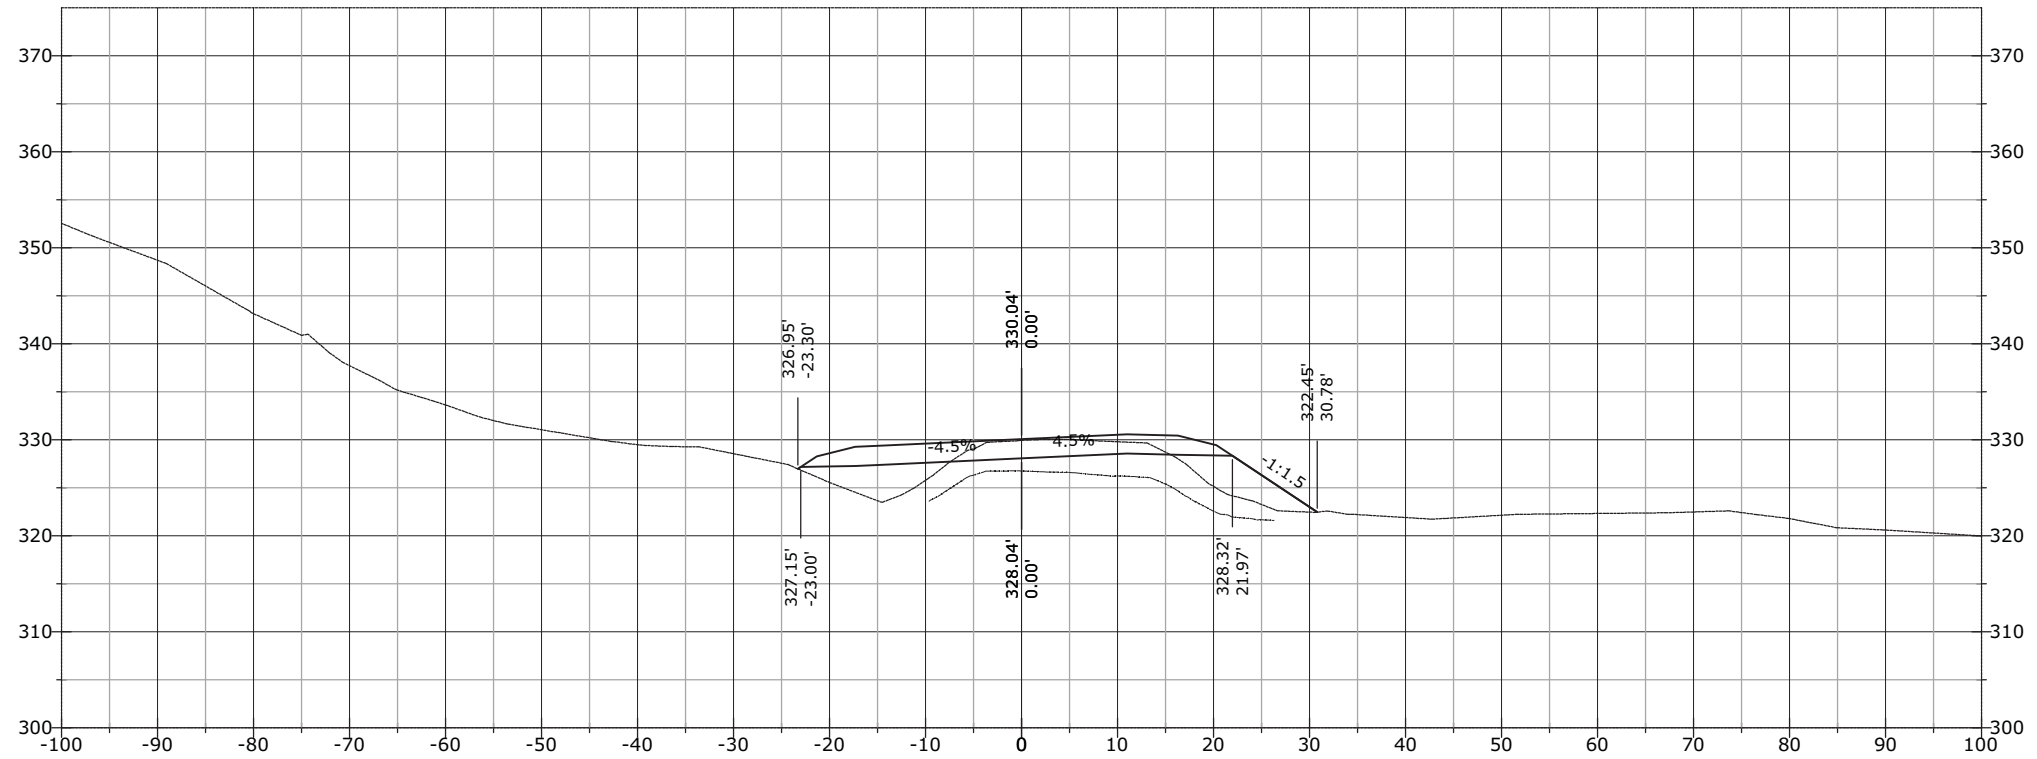


STATE	PROJECT	SHEET NUMBER
AK	AK PFH 43(10)	XS.1157

J:\2012\121088 FH43 Deweyville Trailhead to Neck Lake\E. Drawings\Civil\PDFs\Cross Section March\# - RFC Cross Sections EXPLODED DELETED.dwg [USC] 29 March 2013 11:53 AM

1299+27.71

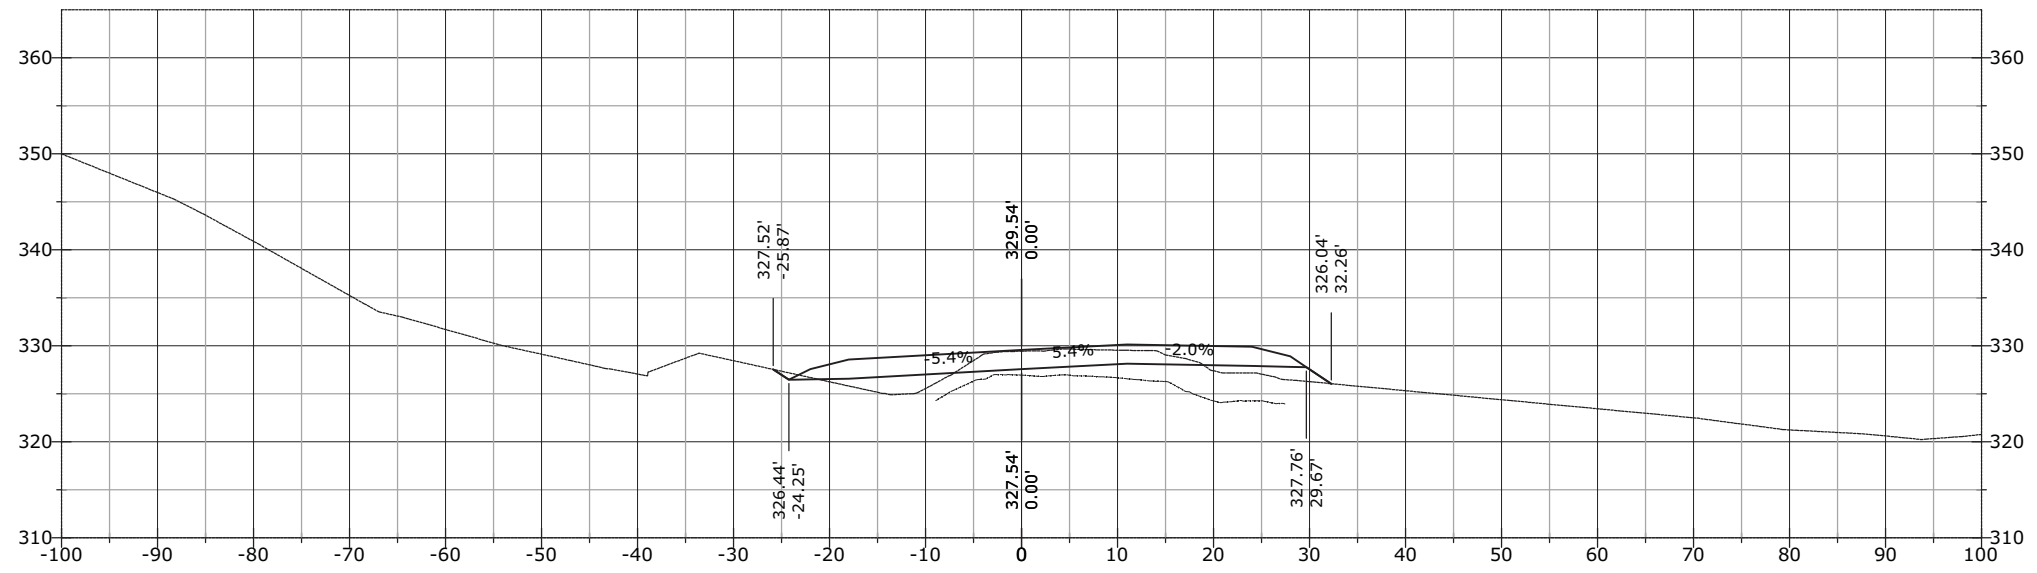


1299+12.48

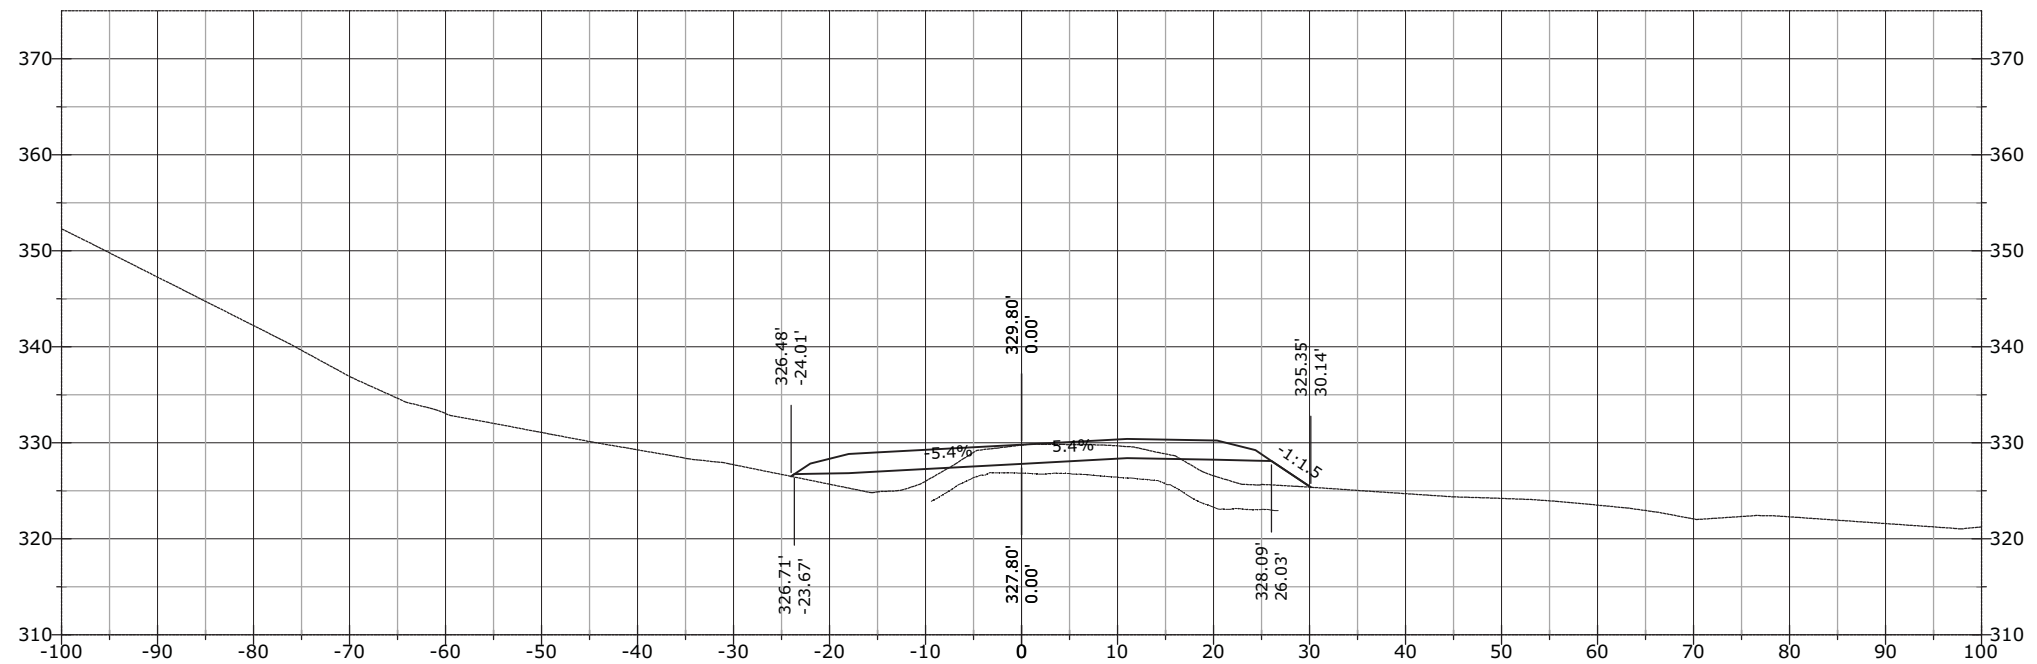


STATE	PROJECT	SHEET NUMBER
AK	AK PFH 43(10)	XS.1158

J:\2012\121088 FH43 Deweyville Trailhead to Neck Lake\E. Drawings\Civil\PDFs\Cross Section March\# - RFC Cross Sections EXPLODED DELETED.dwg [USC] 29 March 2013 11:53 AM

1299+59.79

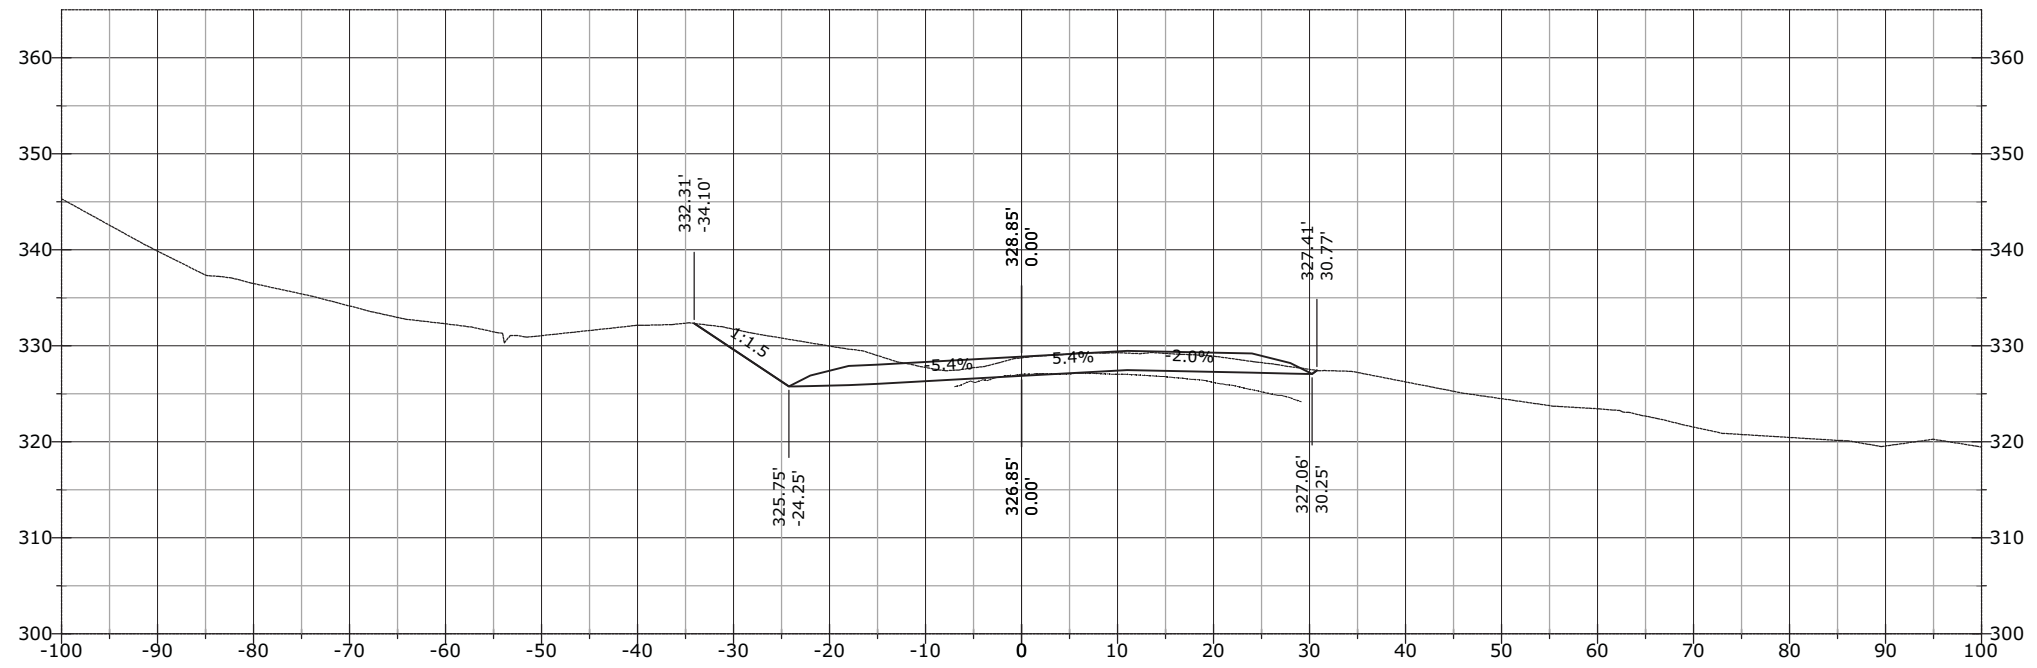


1299+50.00

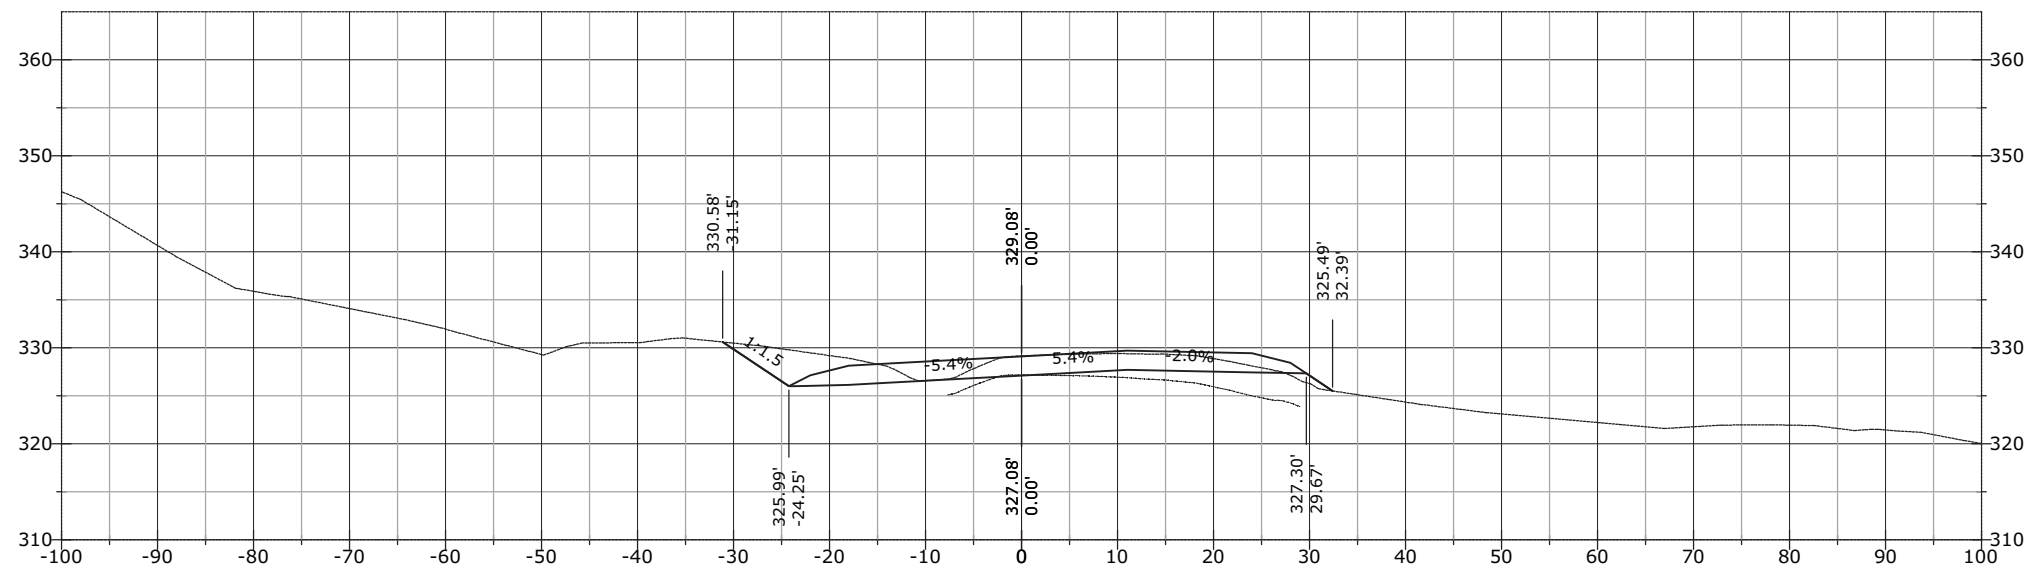


STATE	PROJECT	SHEET NUMBER
AK	AK PFH 43(10)	XS.1159


1300+25.89

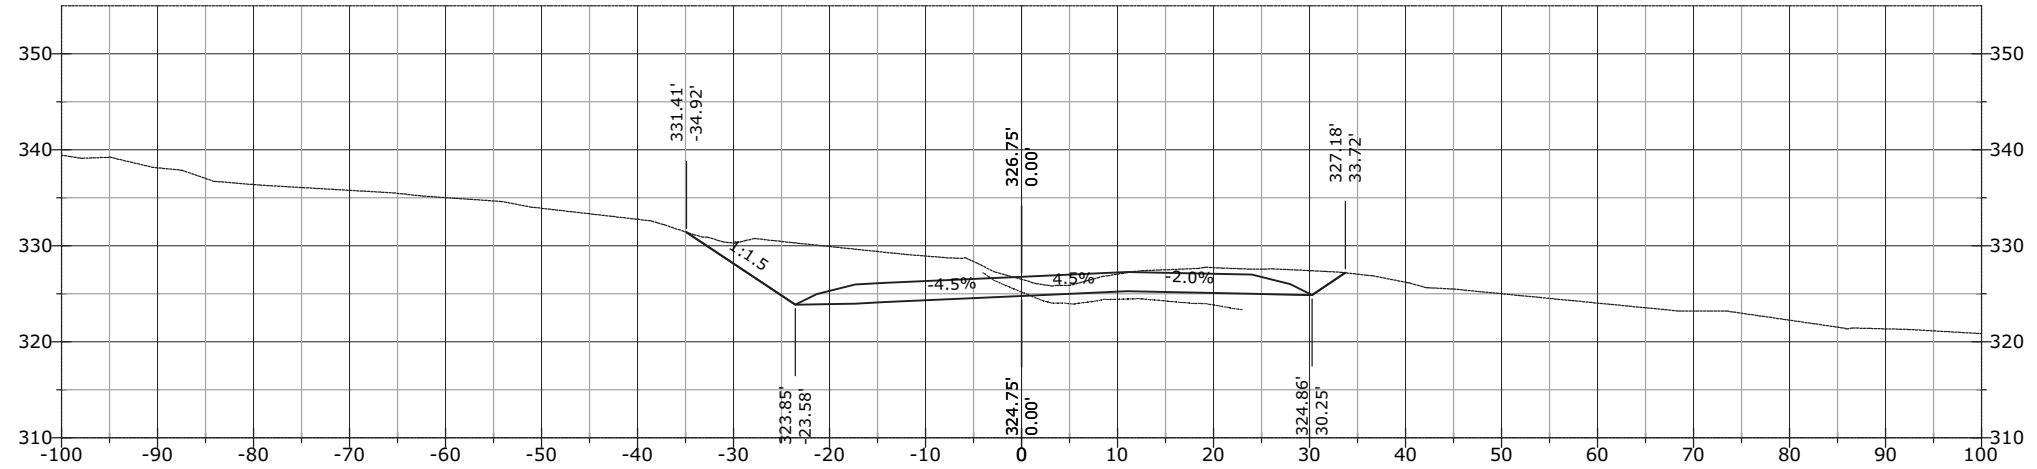

1300+07.11

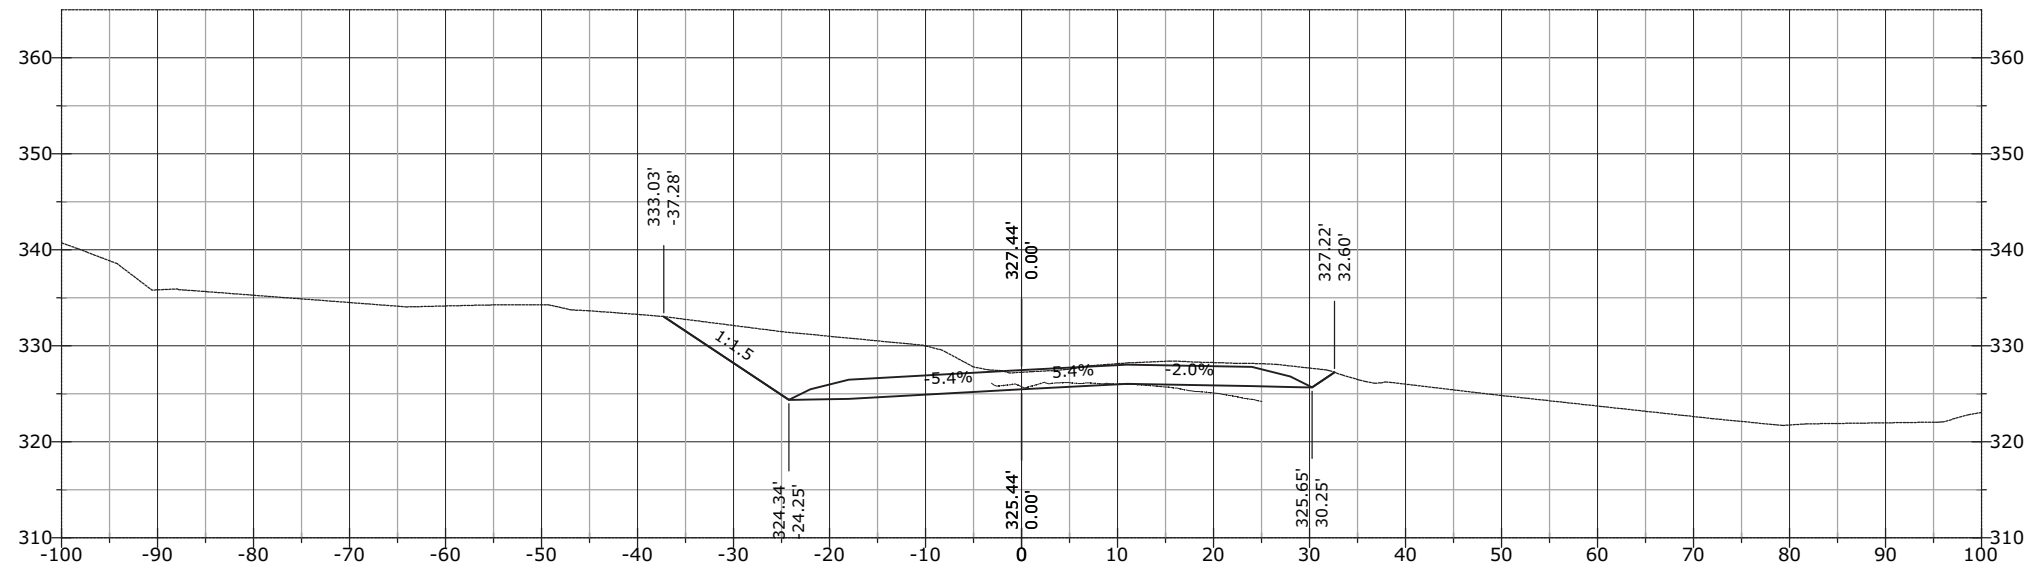


1300+00.00

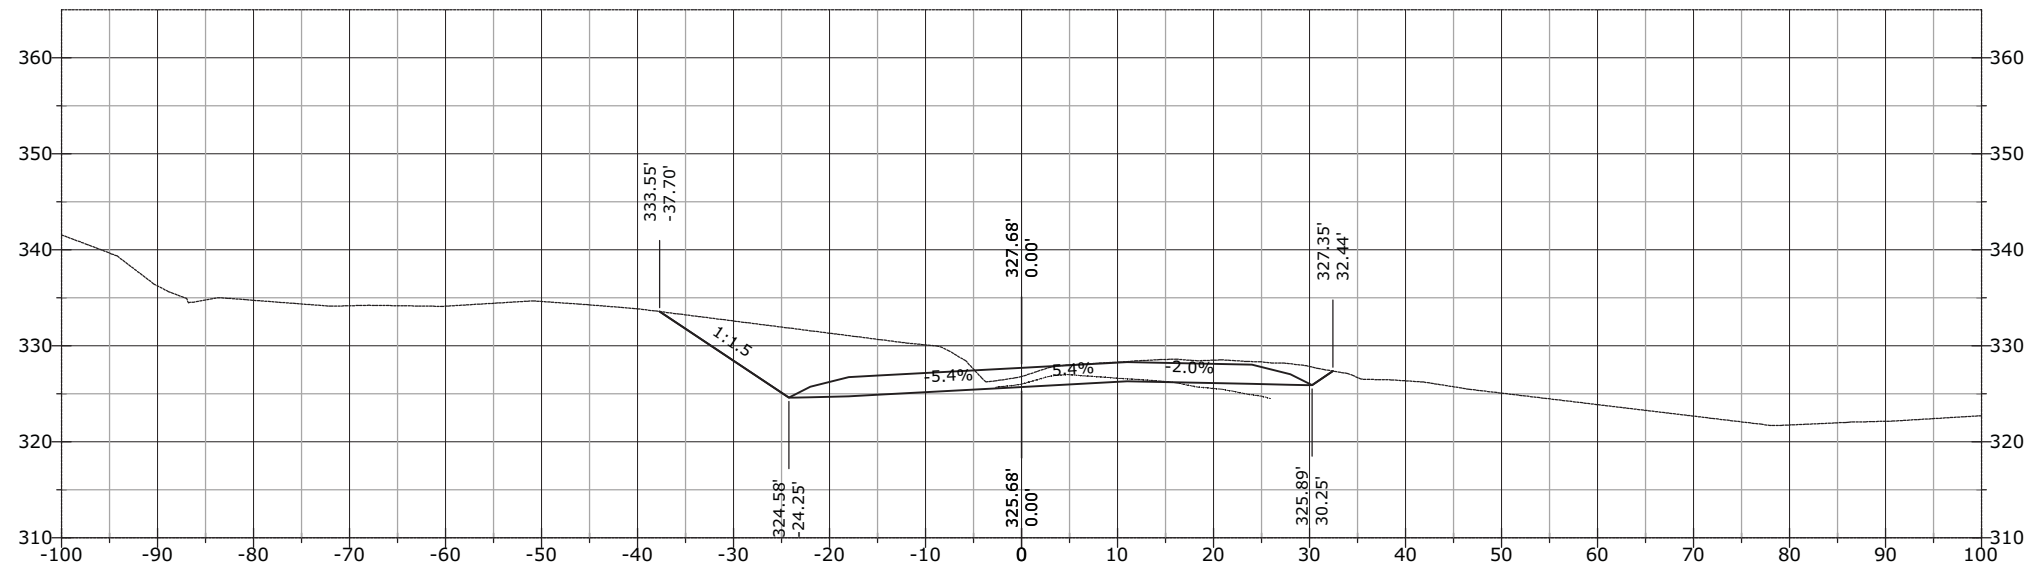


STATE	PROJECT	SHEET NUMBER
AK	AK PFH 43(10)	XS.1160

1300+50.00

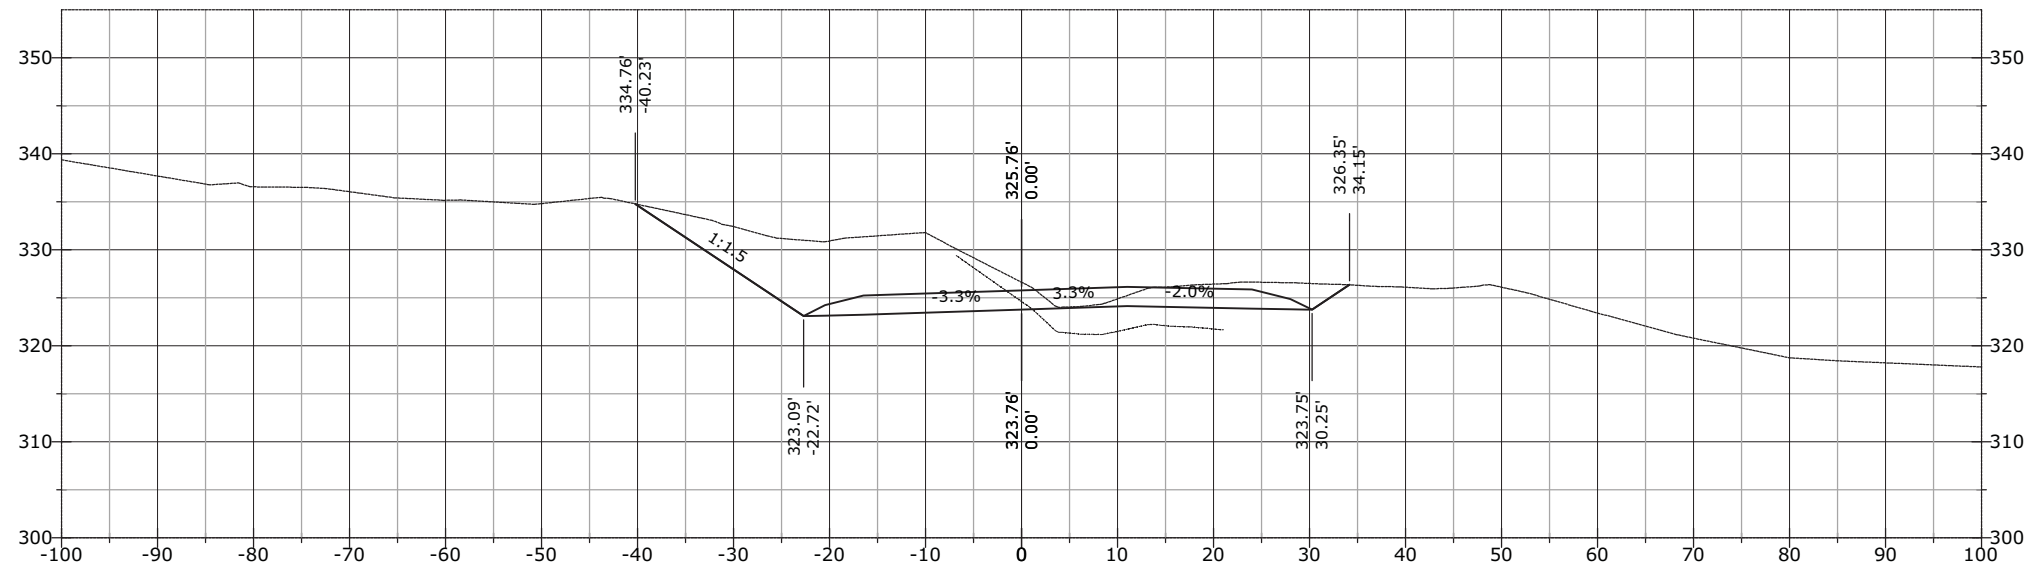


1300+44.44

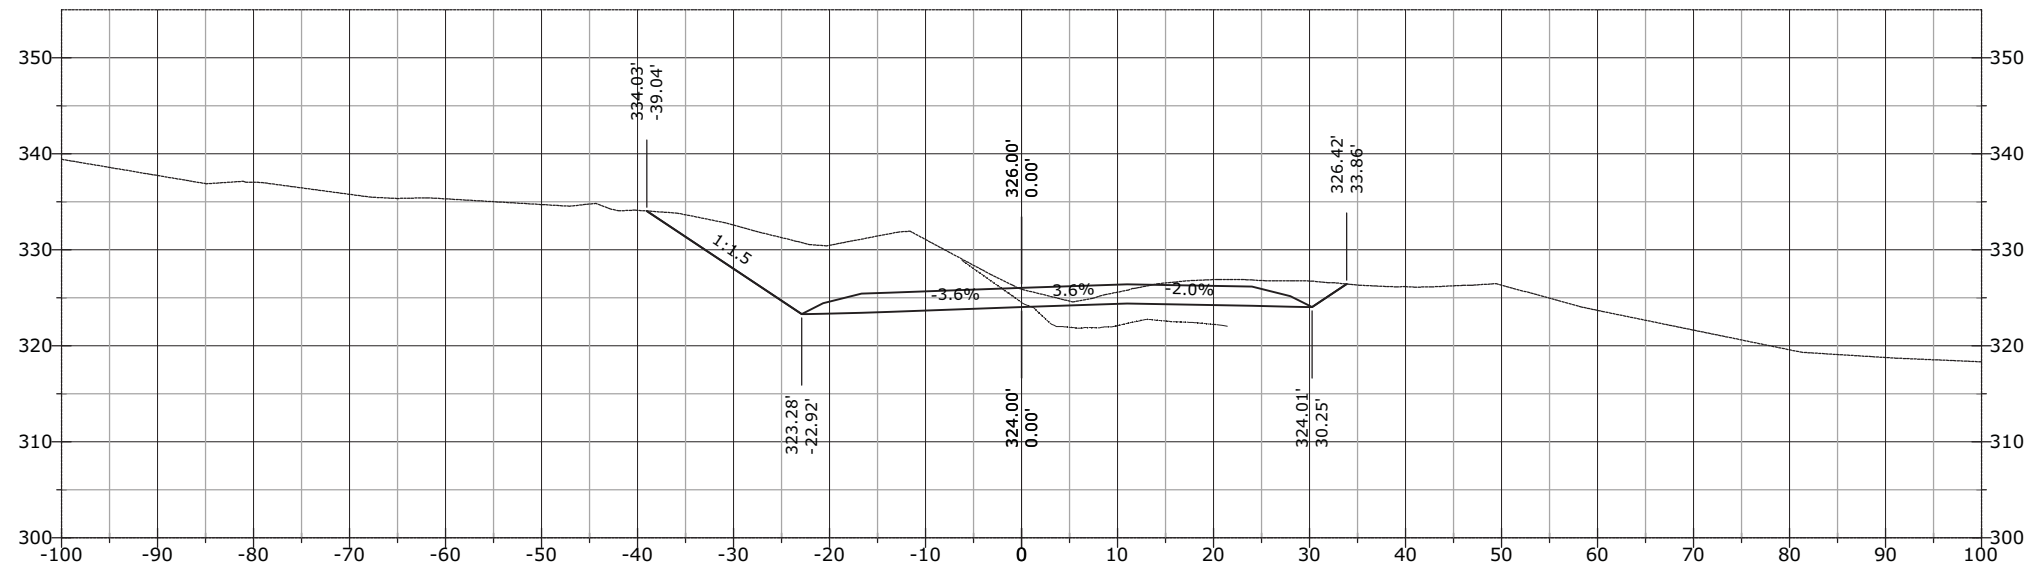


STATE	PROJECT	SHEET NUMBER
AK	AK PFH 43(10)	XS.1161

1300+77.63

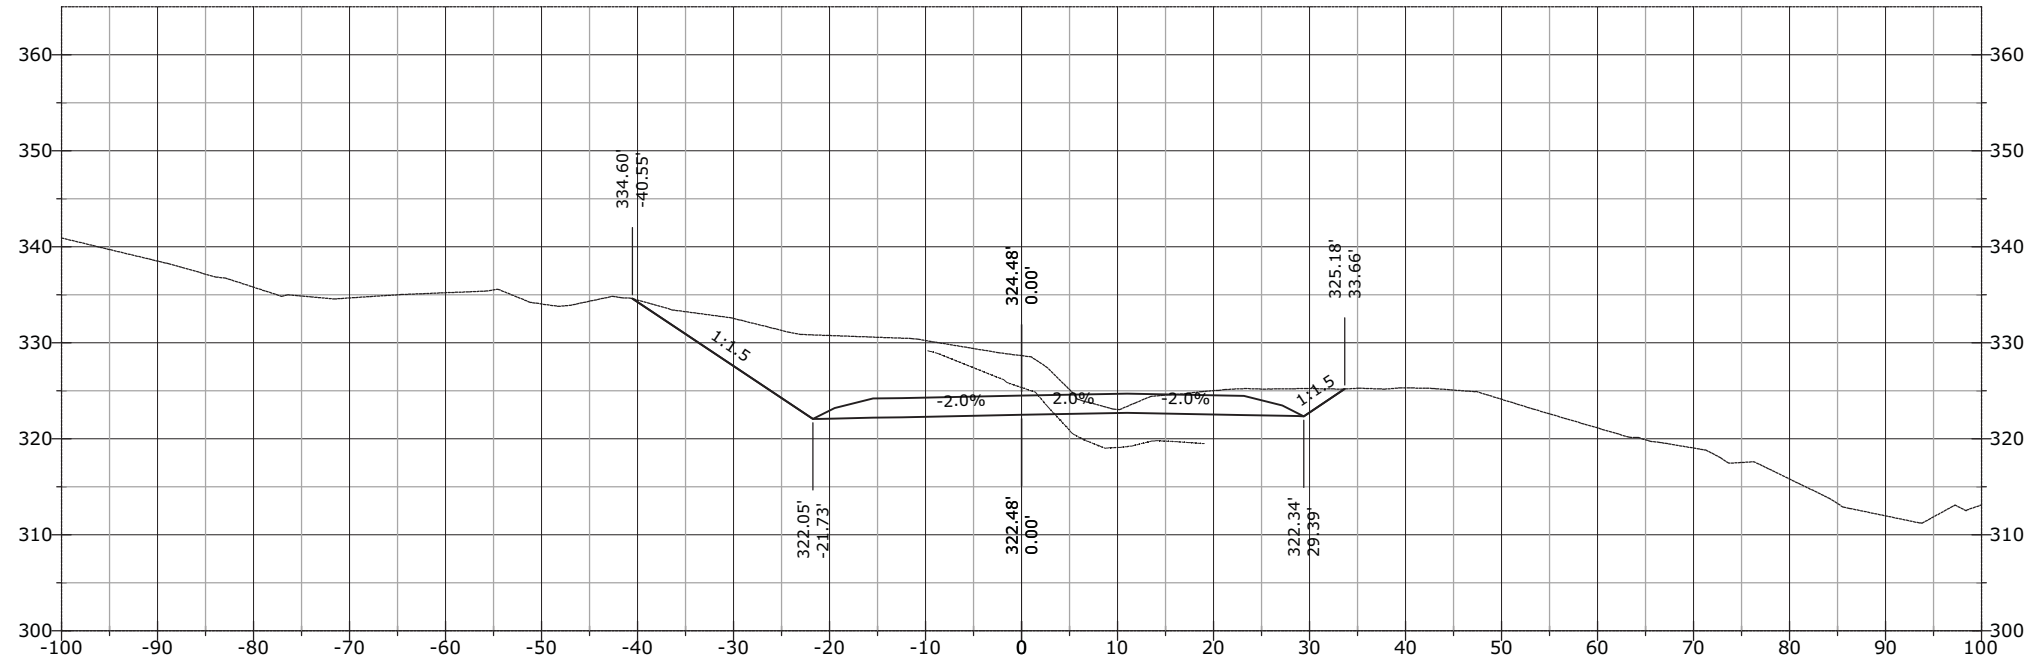


1300+73.33

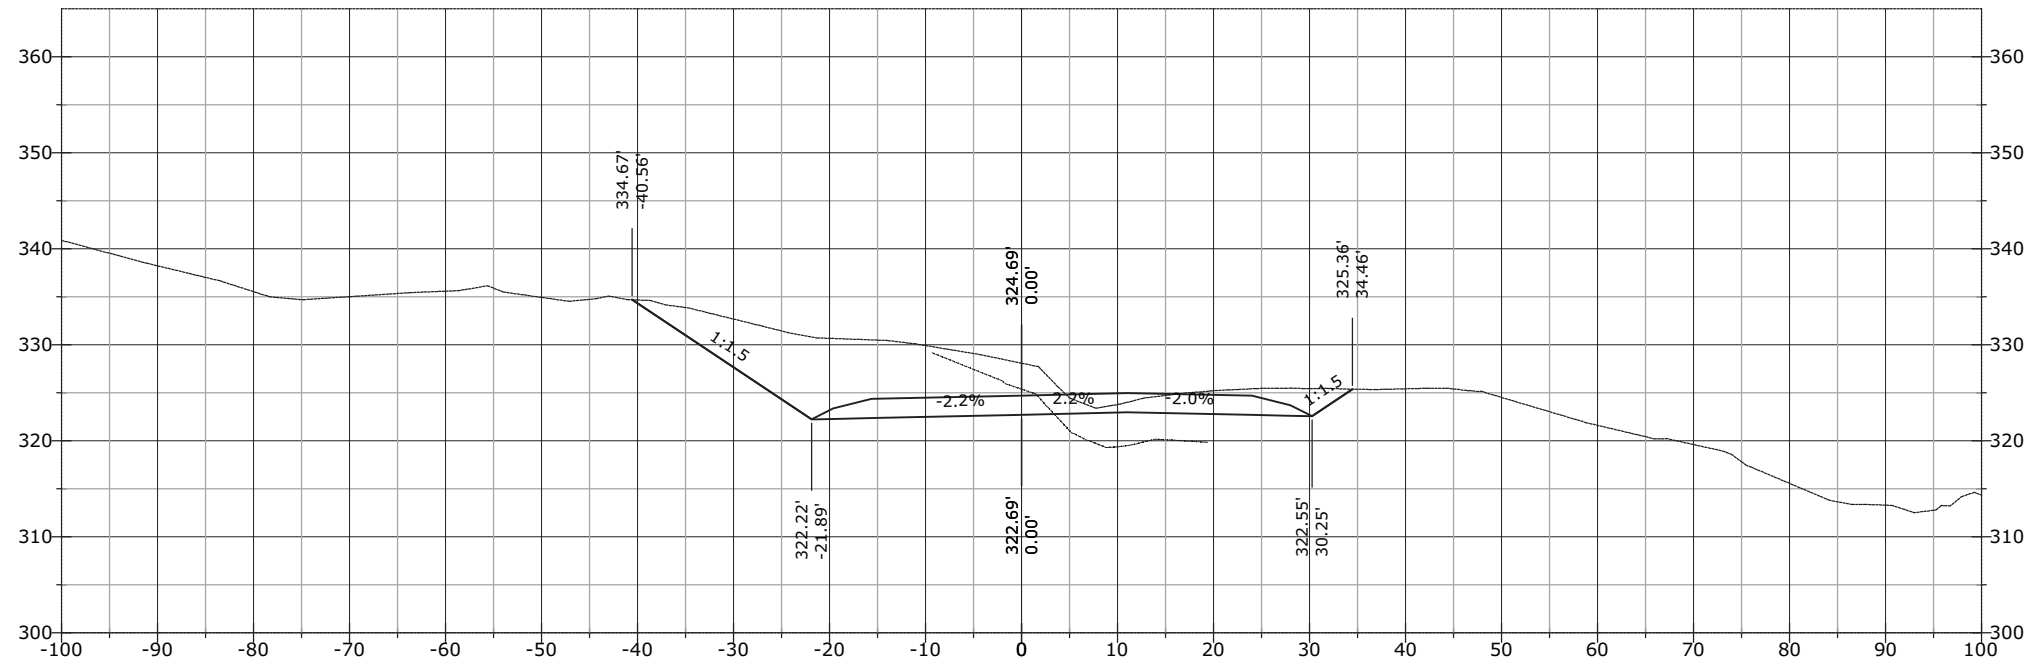


STATE	PROJECT	SHEET NUMBER
AK	AK PFH 43(10)	XS.1162

1301+16.56

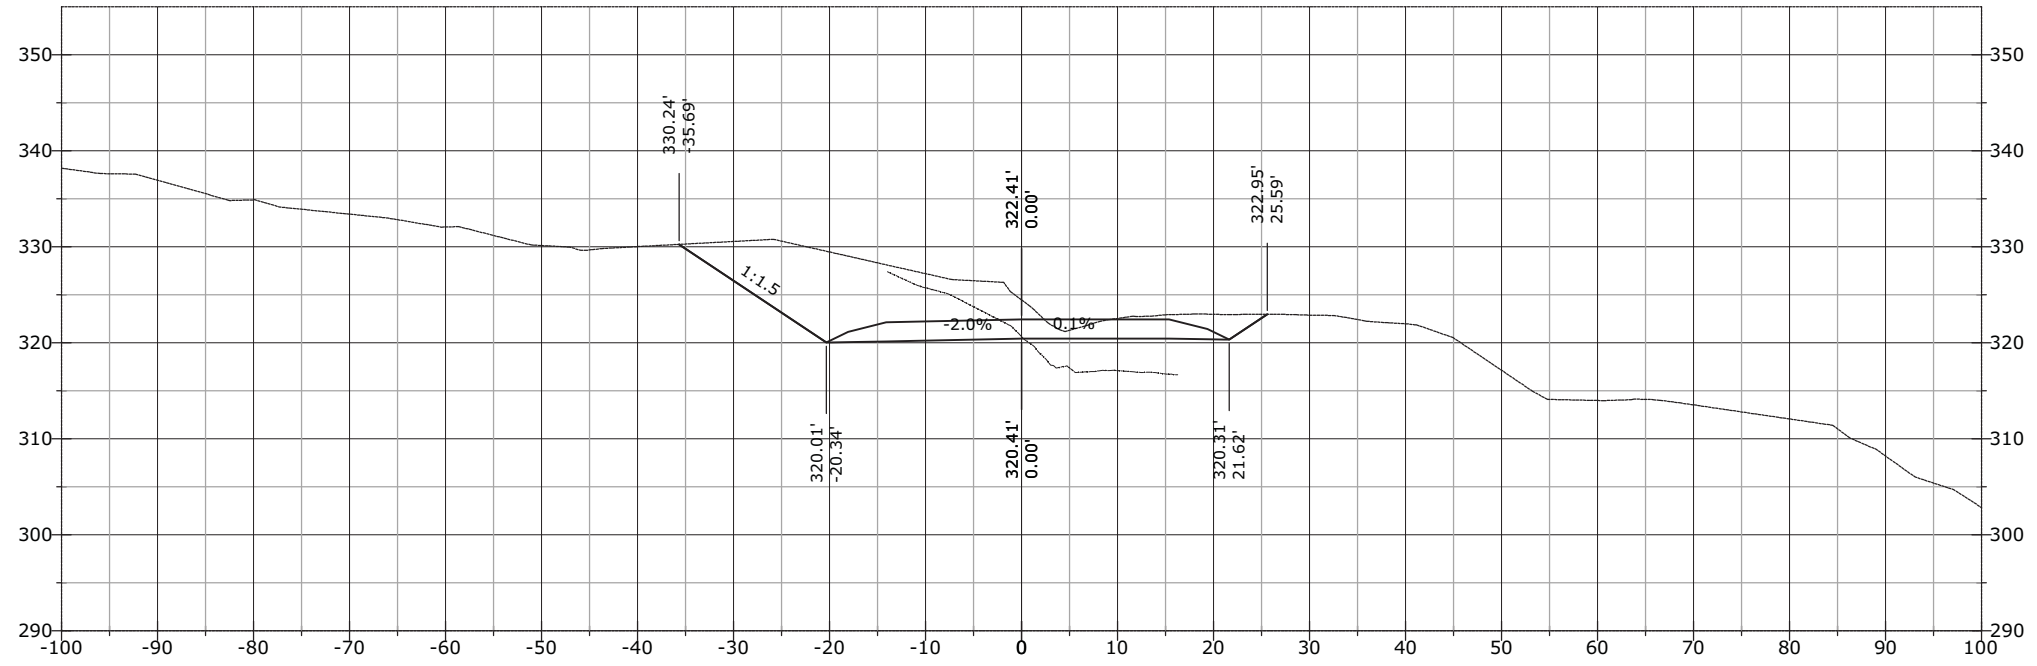


1301+00.00

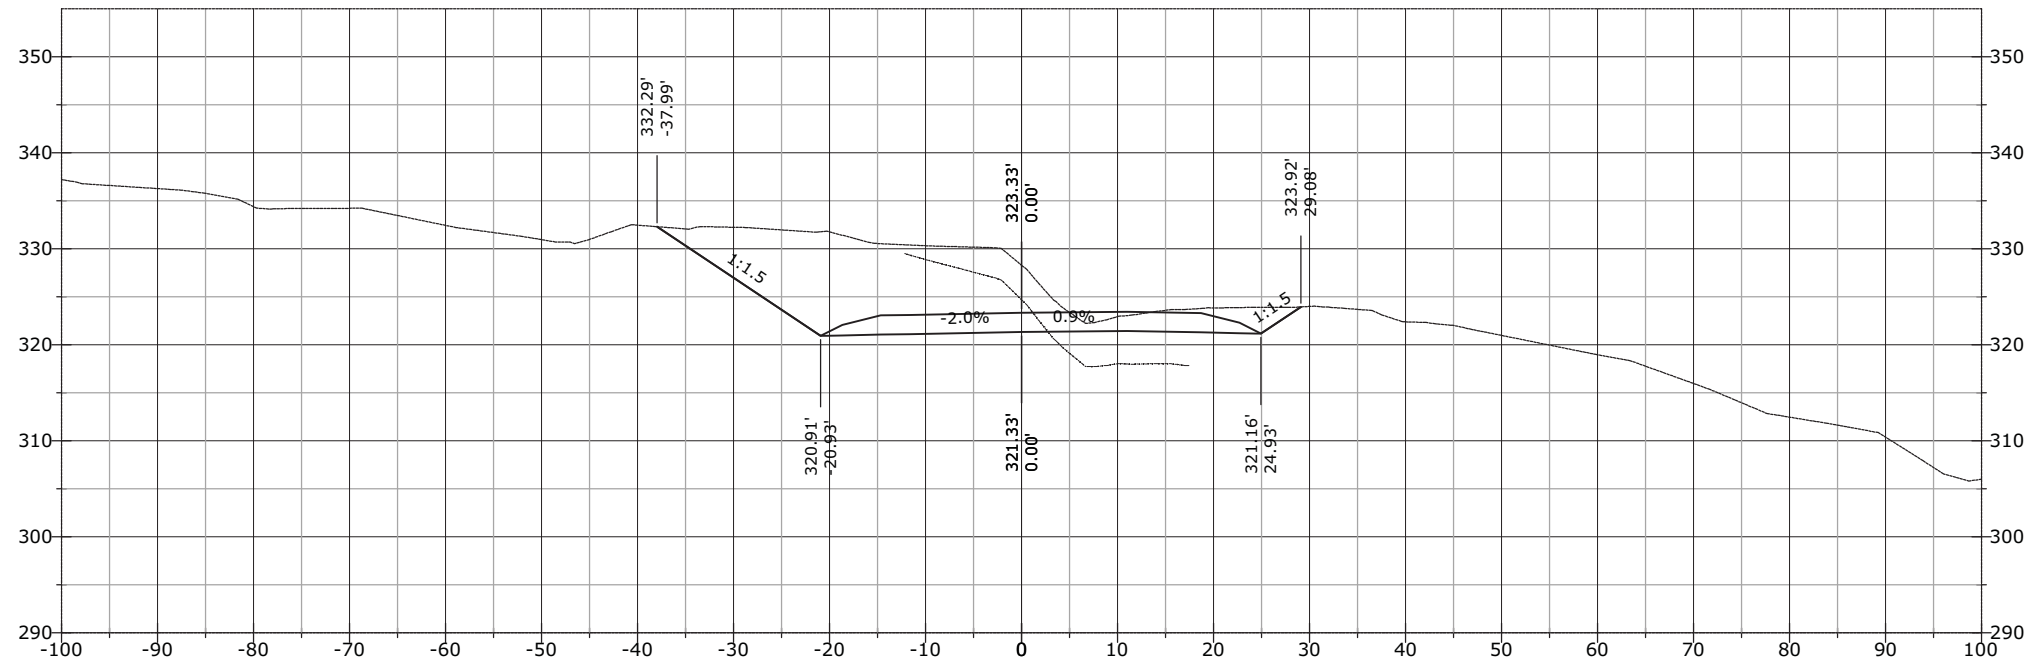


STATE	PROJECT	SHEET NUMBER
AK	AK PFH 43(10)	XS.1163

1301+50.00

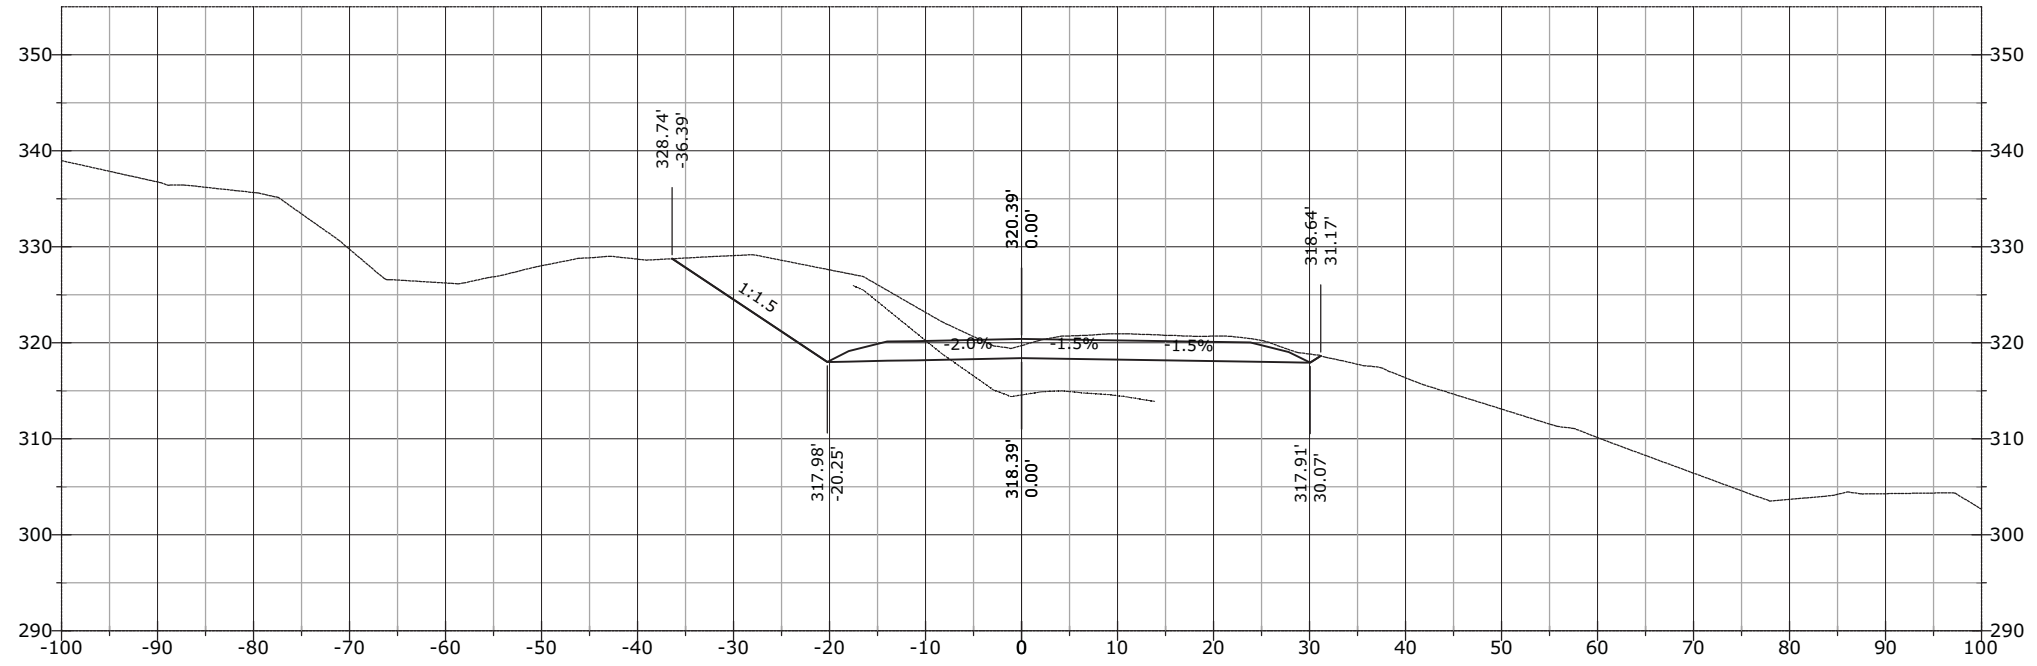


1301+19.11

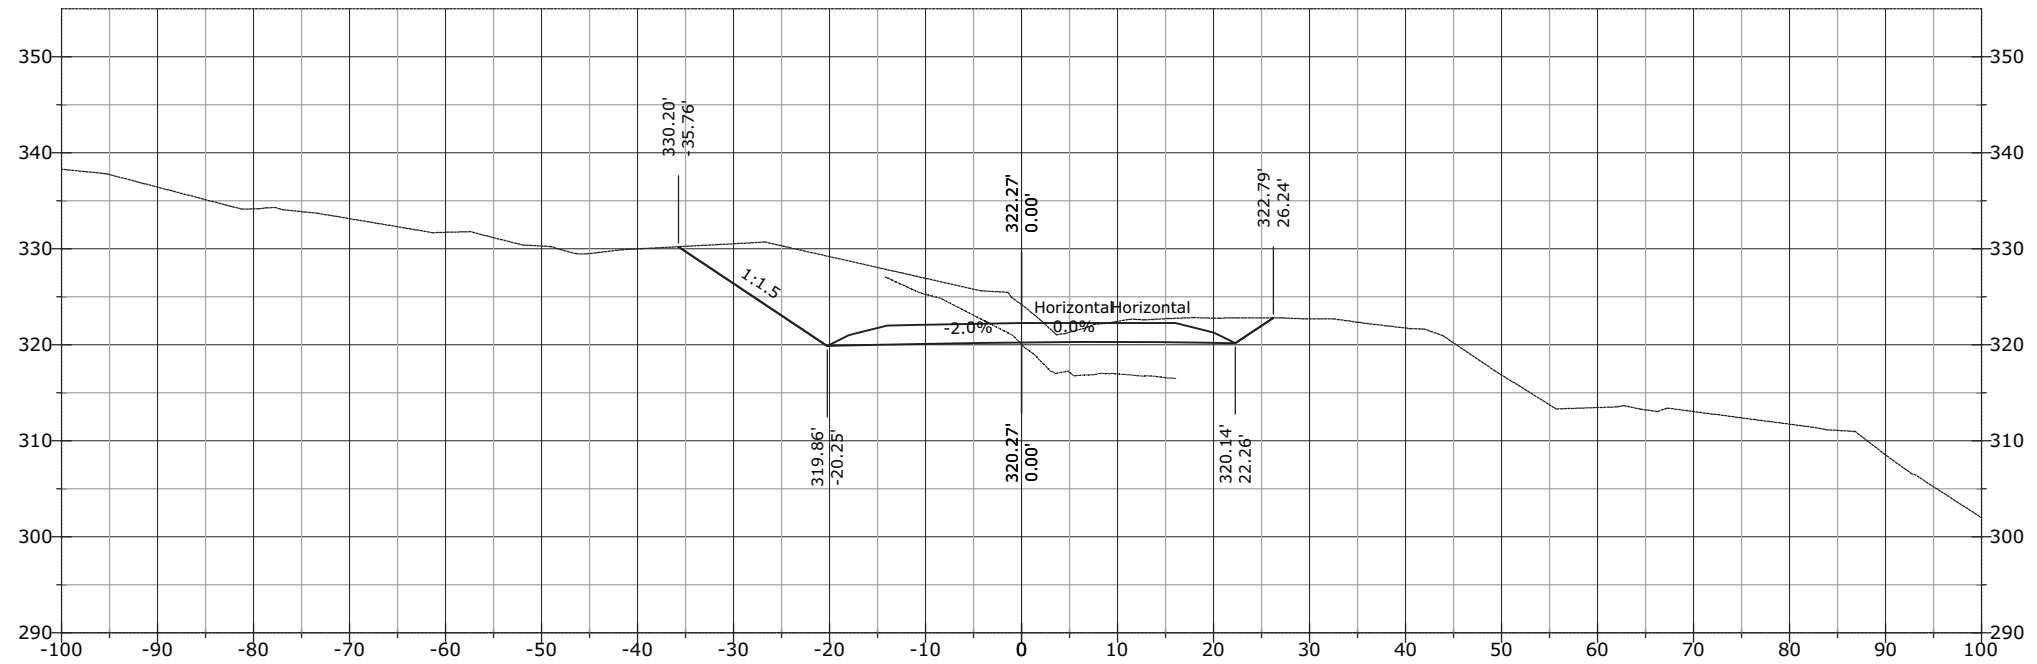


STATE	PROJECT	SHEET NUMBER
AK	AK PFH 43(10)	XS.1164

1301+70.25

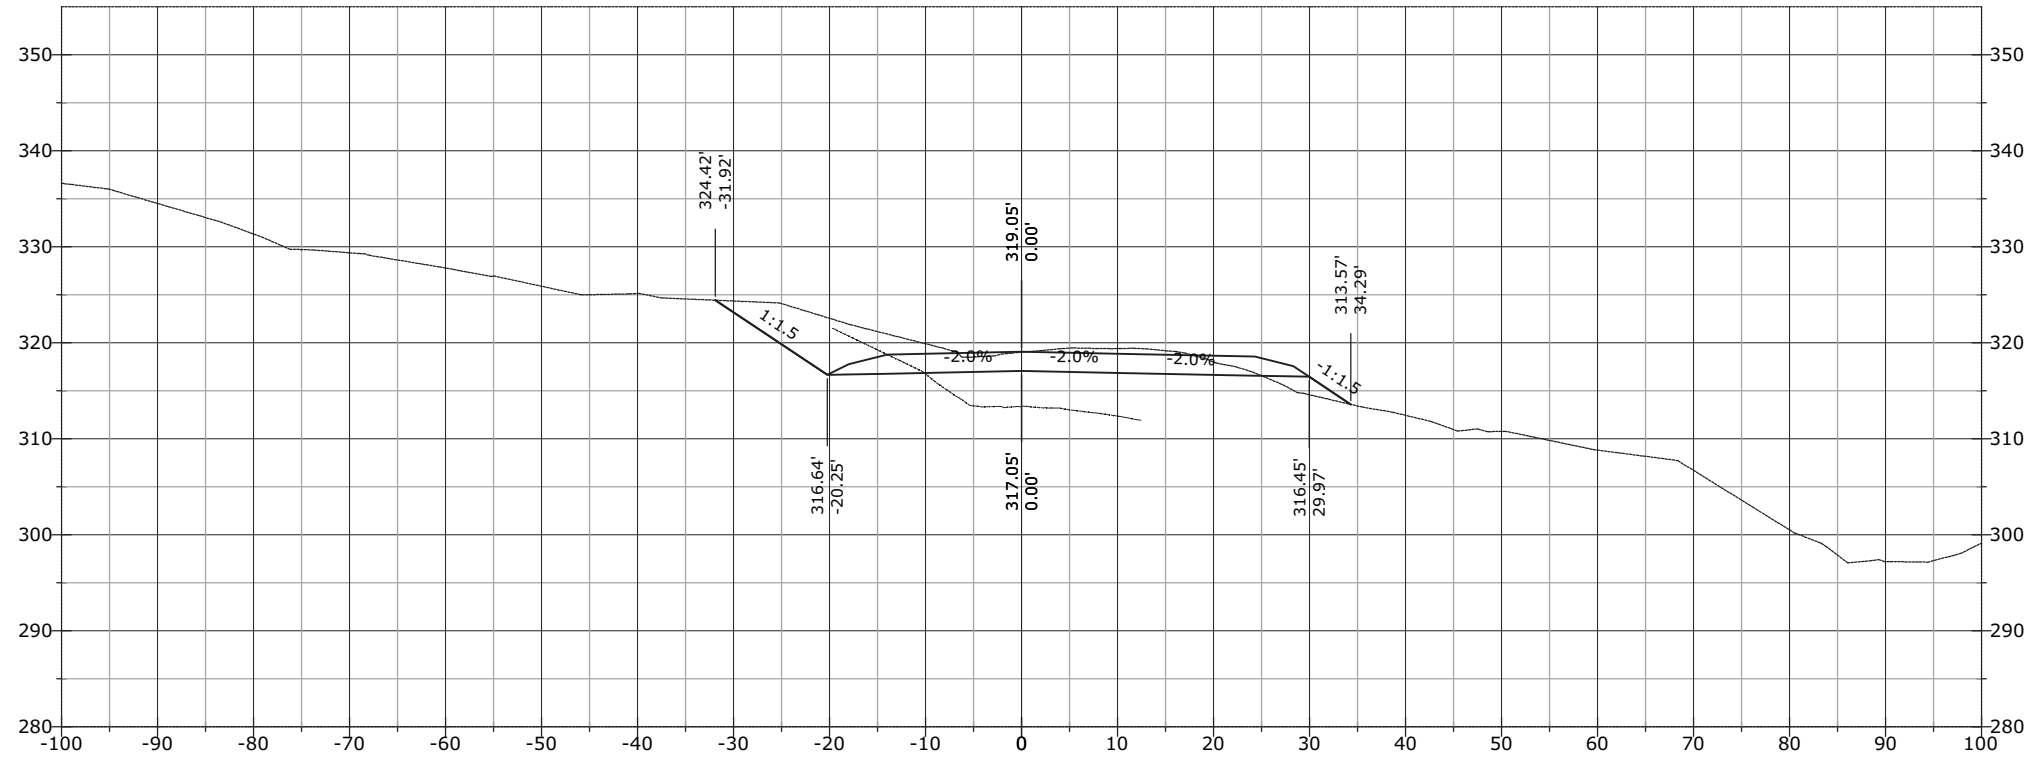


1301+60.59

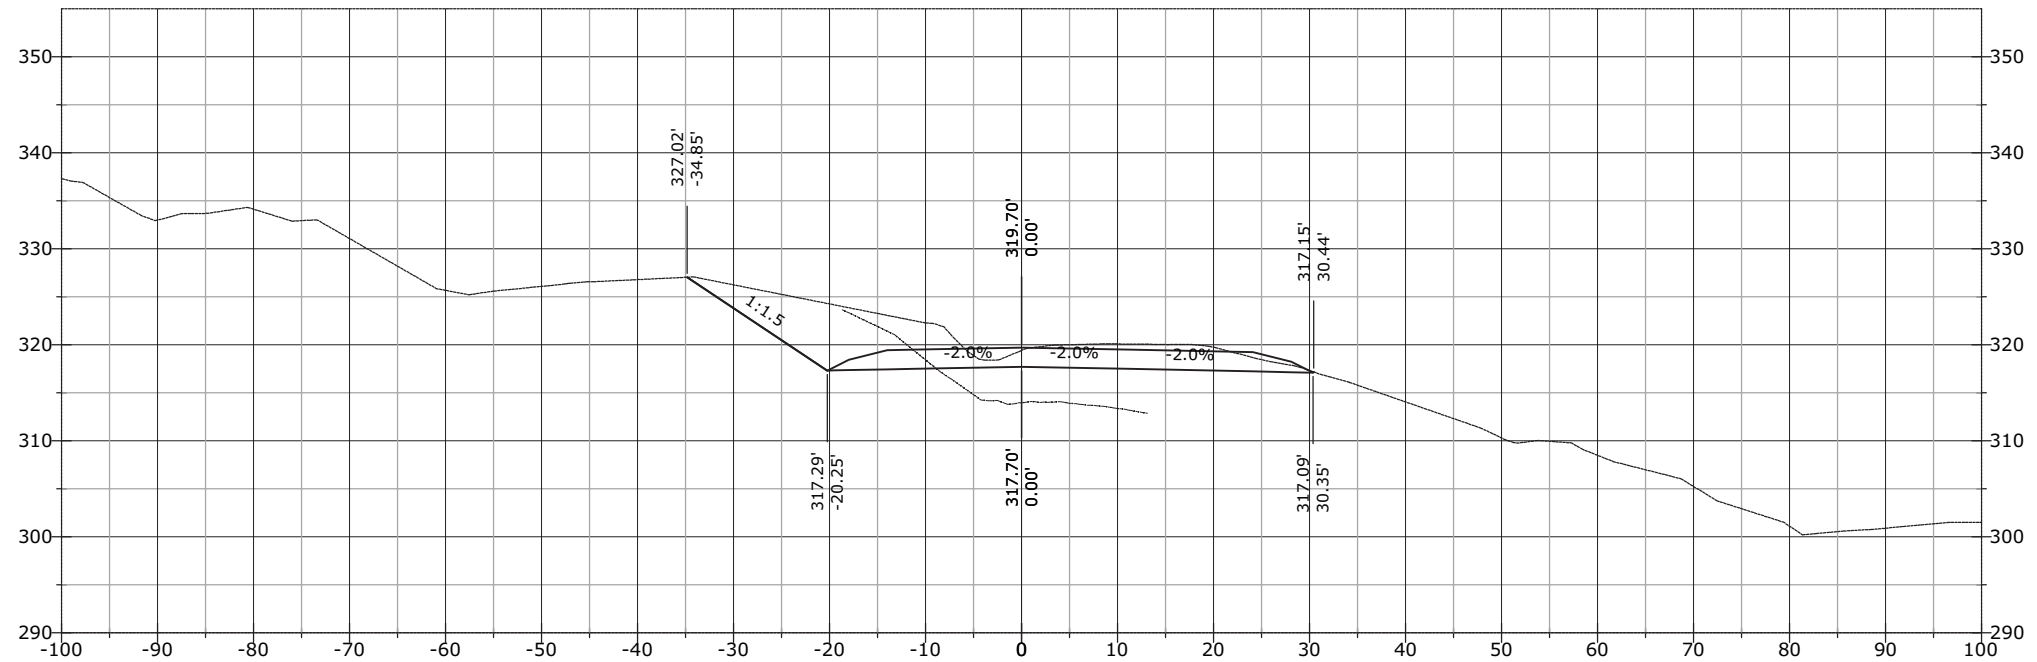


STATE	PROJECT	SHEET NUMBER
AK	AK PFH 43(10)	XS.1165

1302+00.00

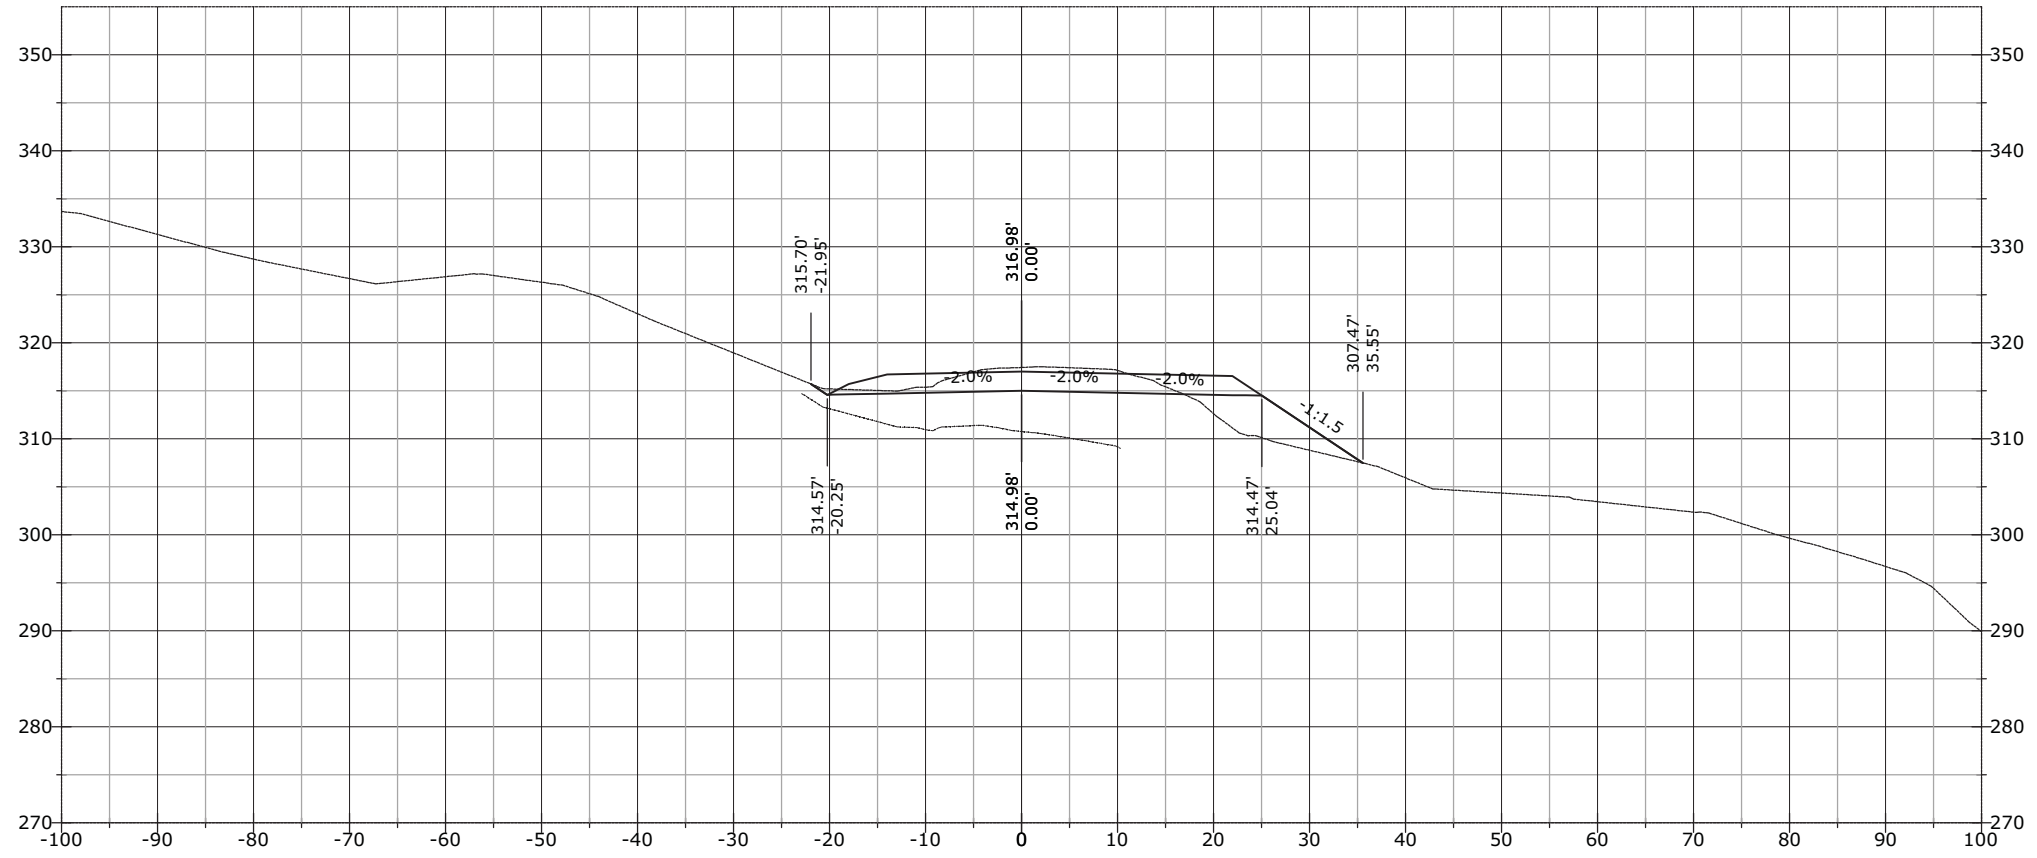


1301+77.98

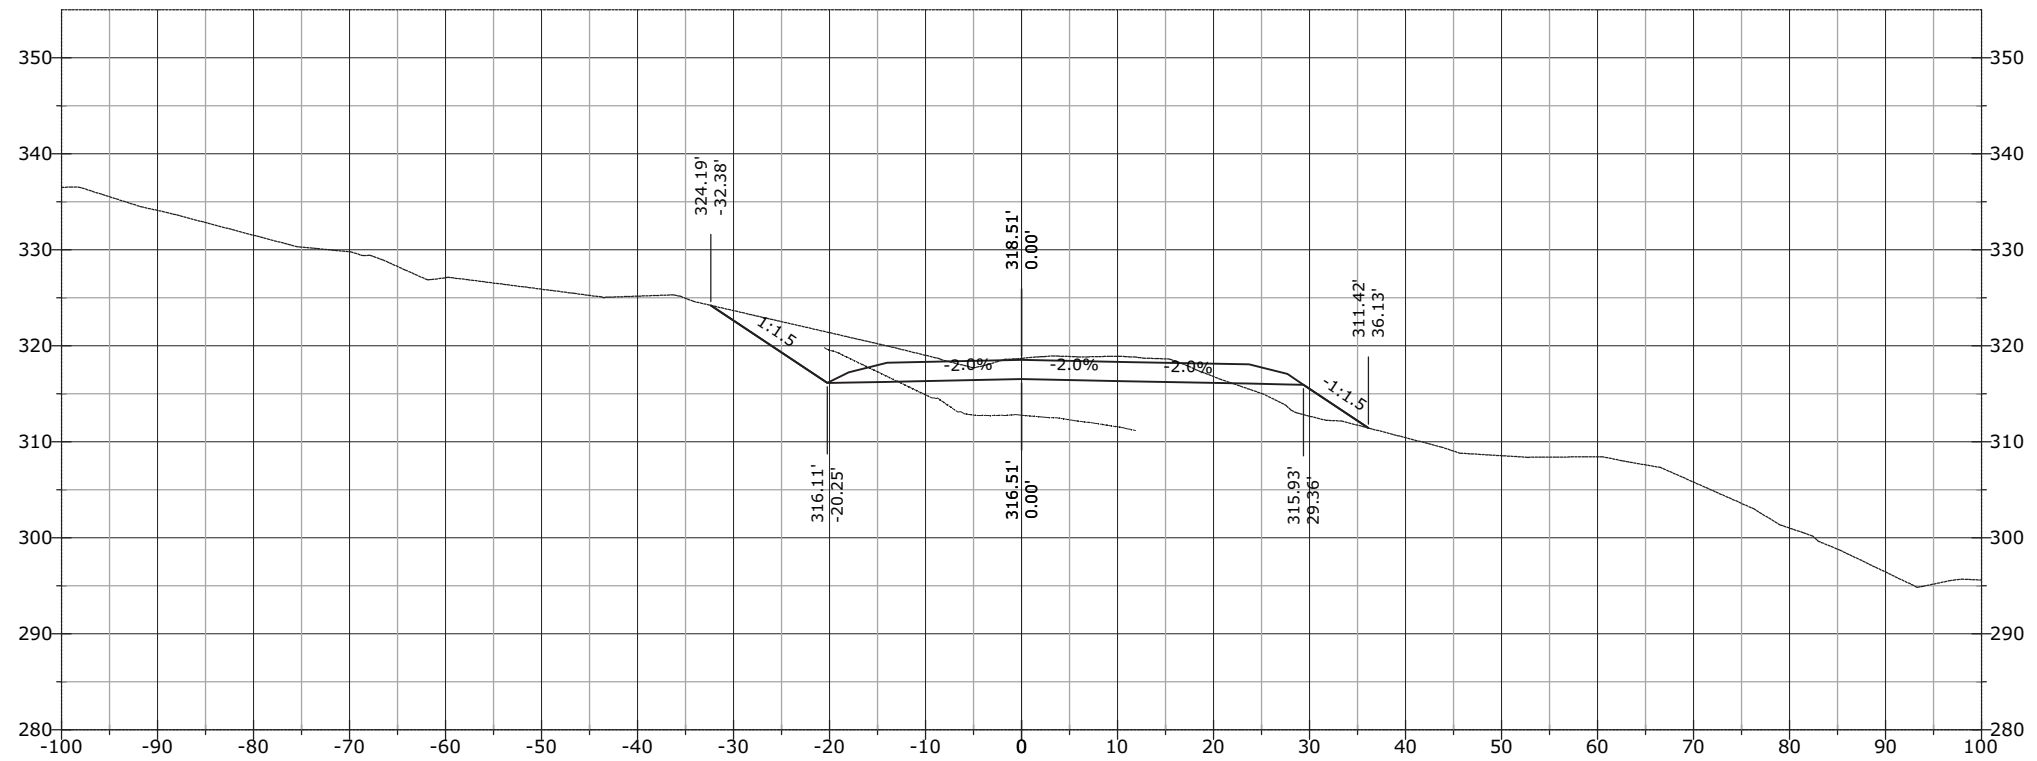


STATE	PROJECT	SHEET NUMBER
AK	AK PFH 43(10)	XS.1166

1302+07.50

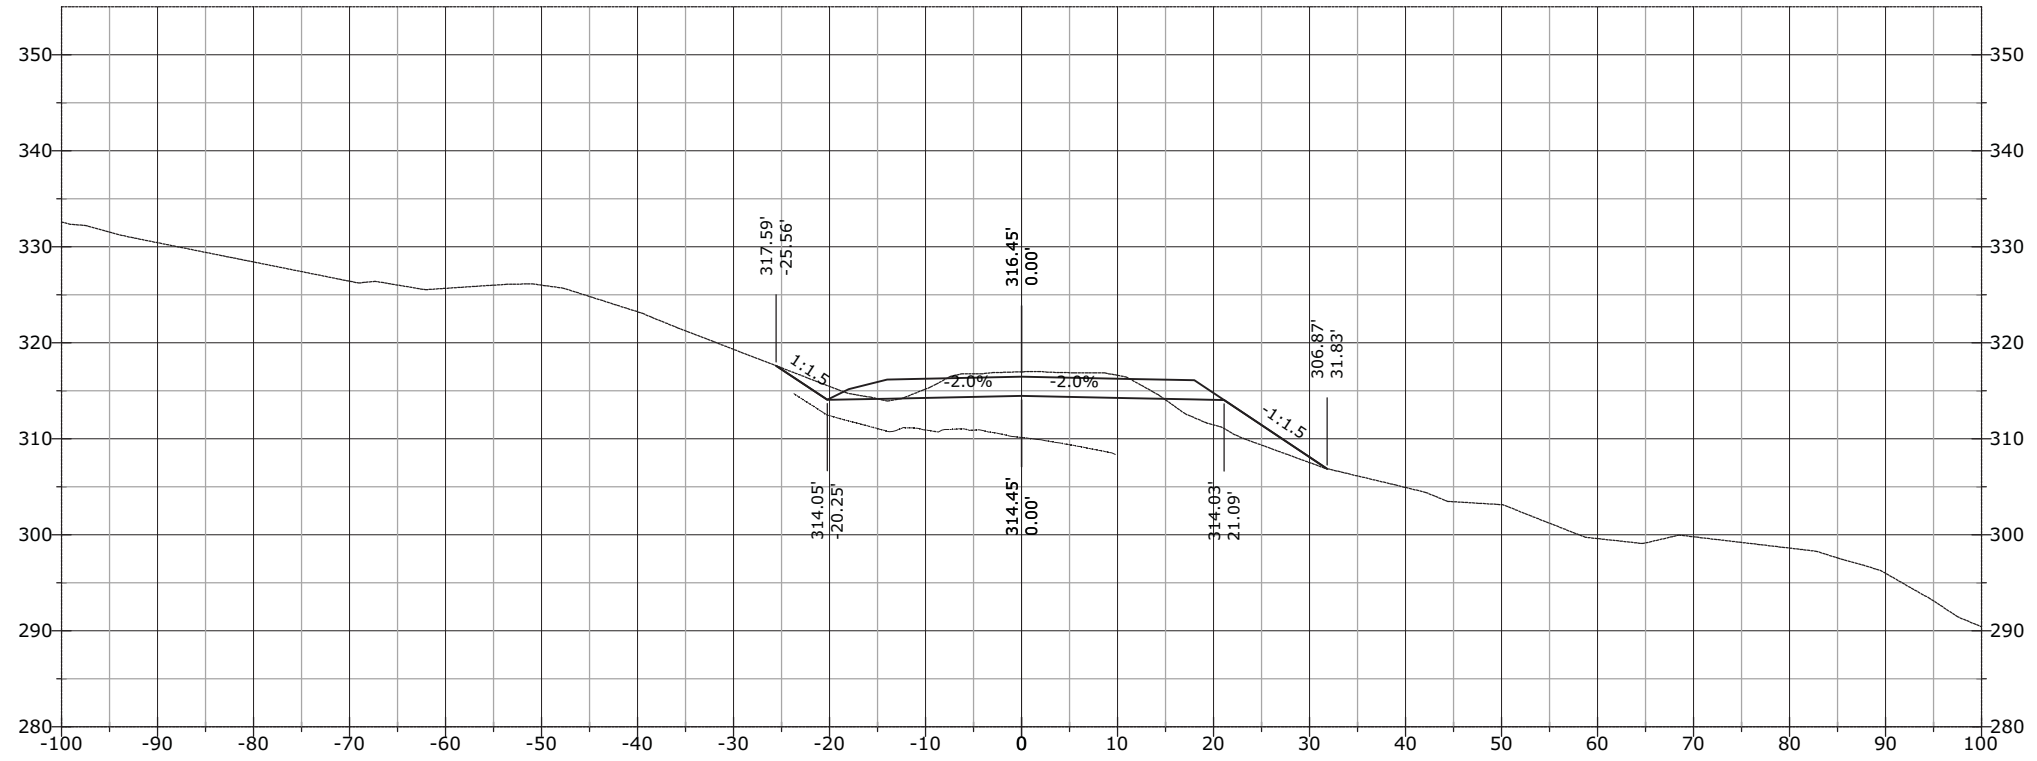


1302+01.06

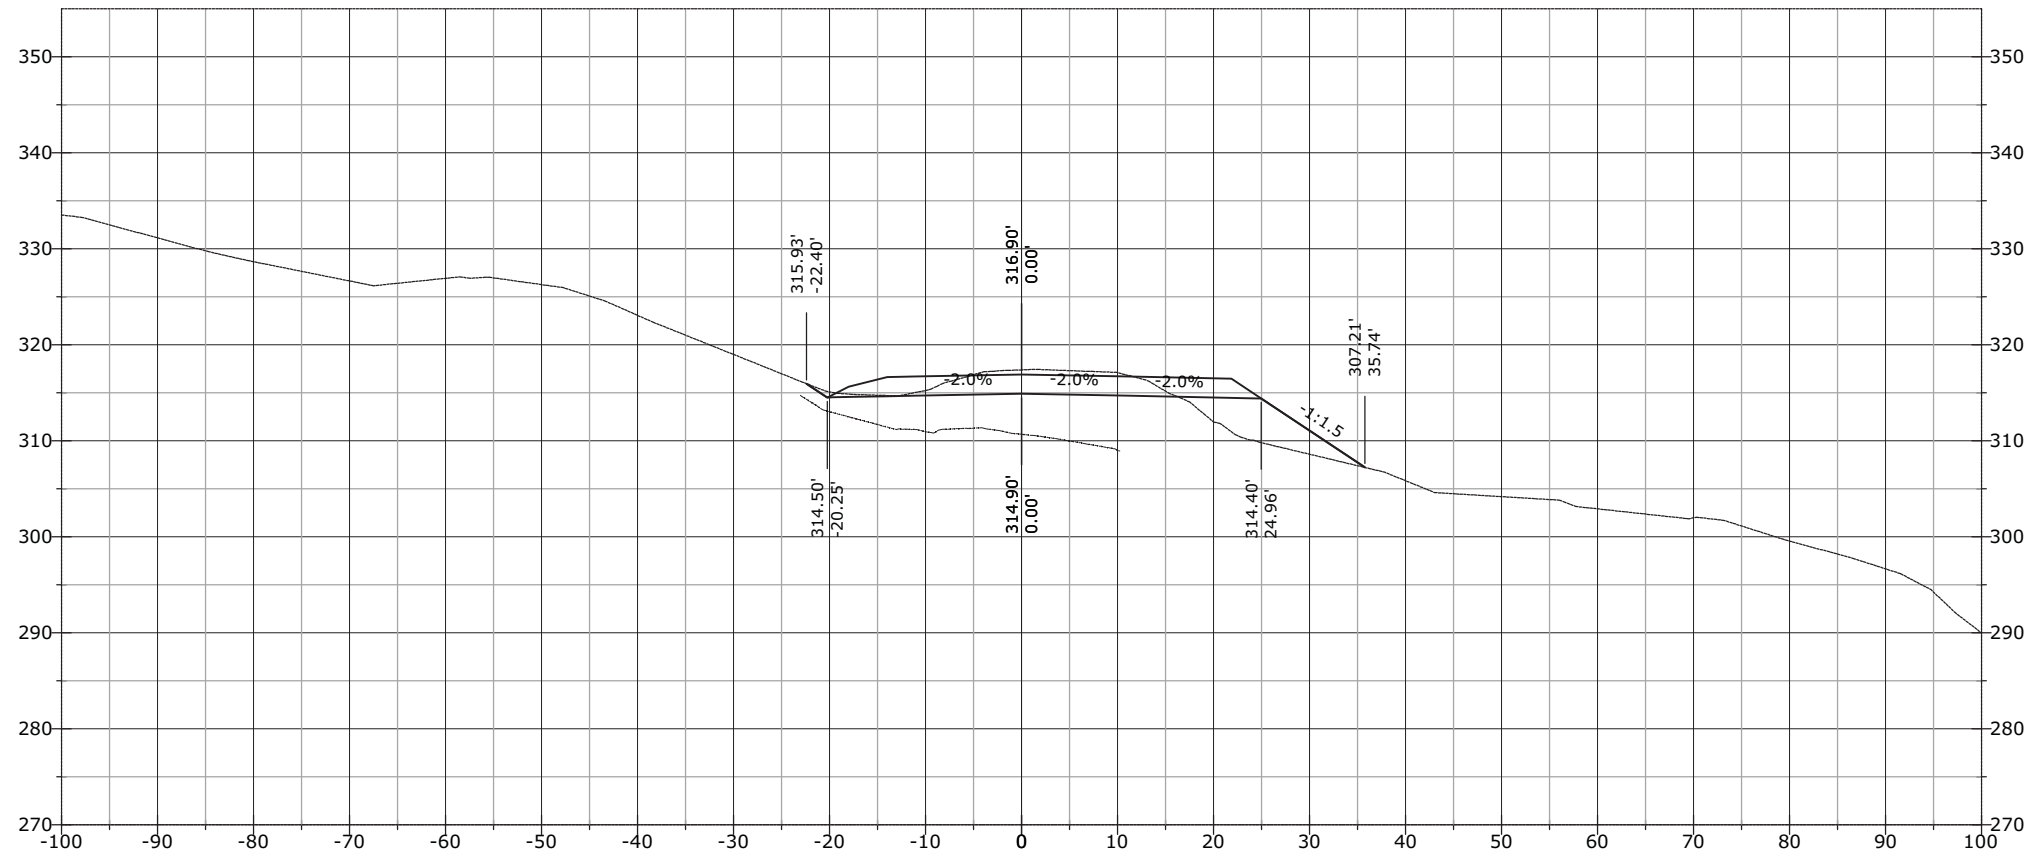


STATE	PROJECT	SHEET NUMBER
AK	AK PFH 43(10)	XS.1167

1302+50.00

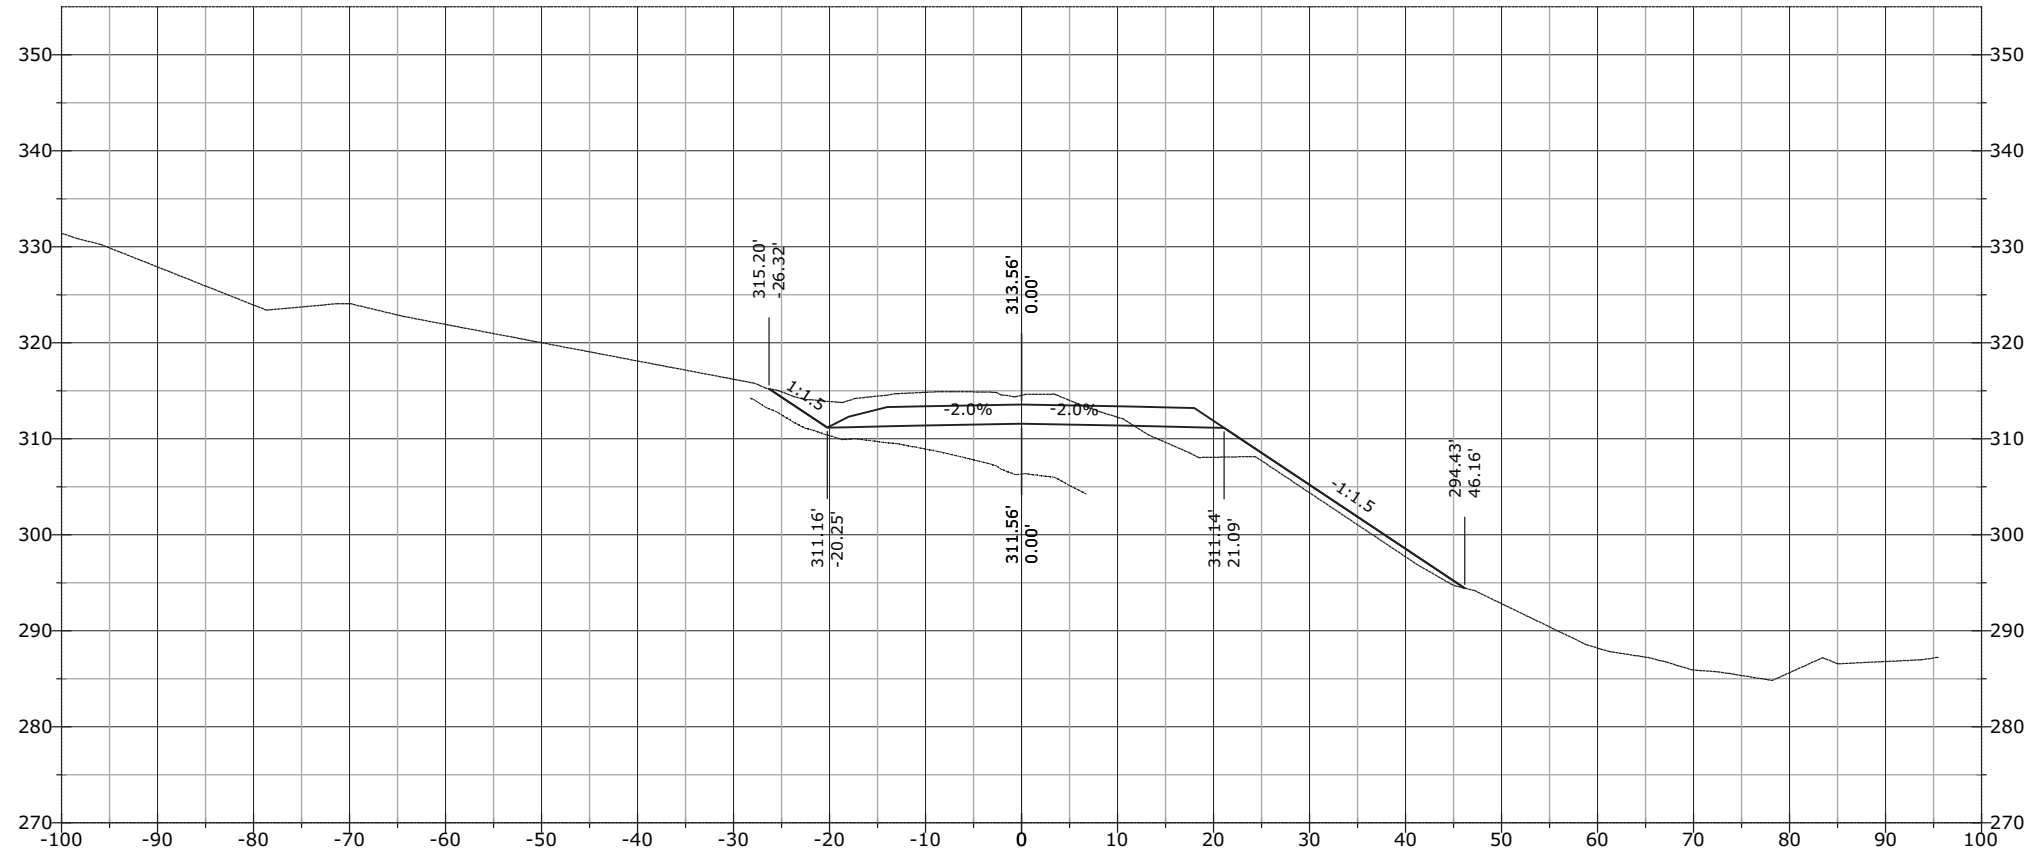


1302+18.65

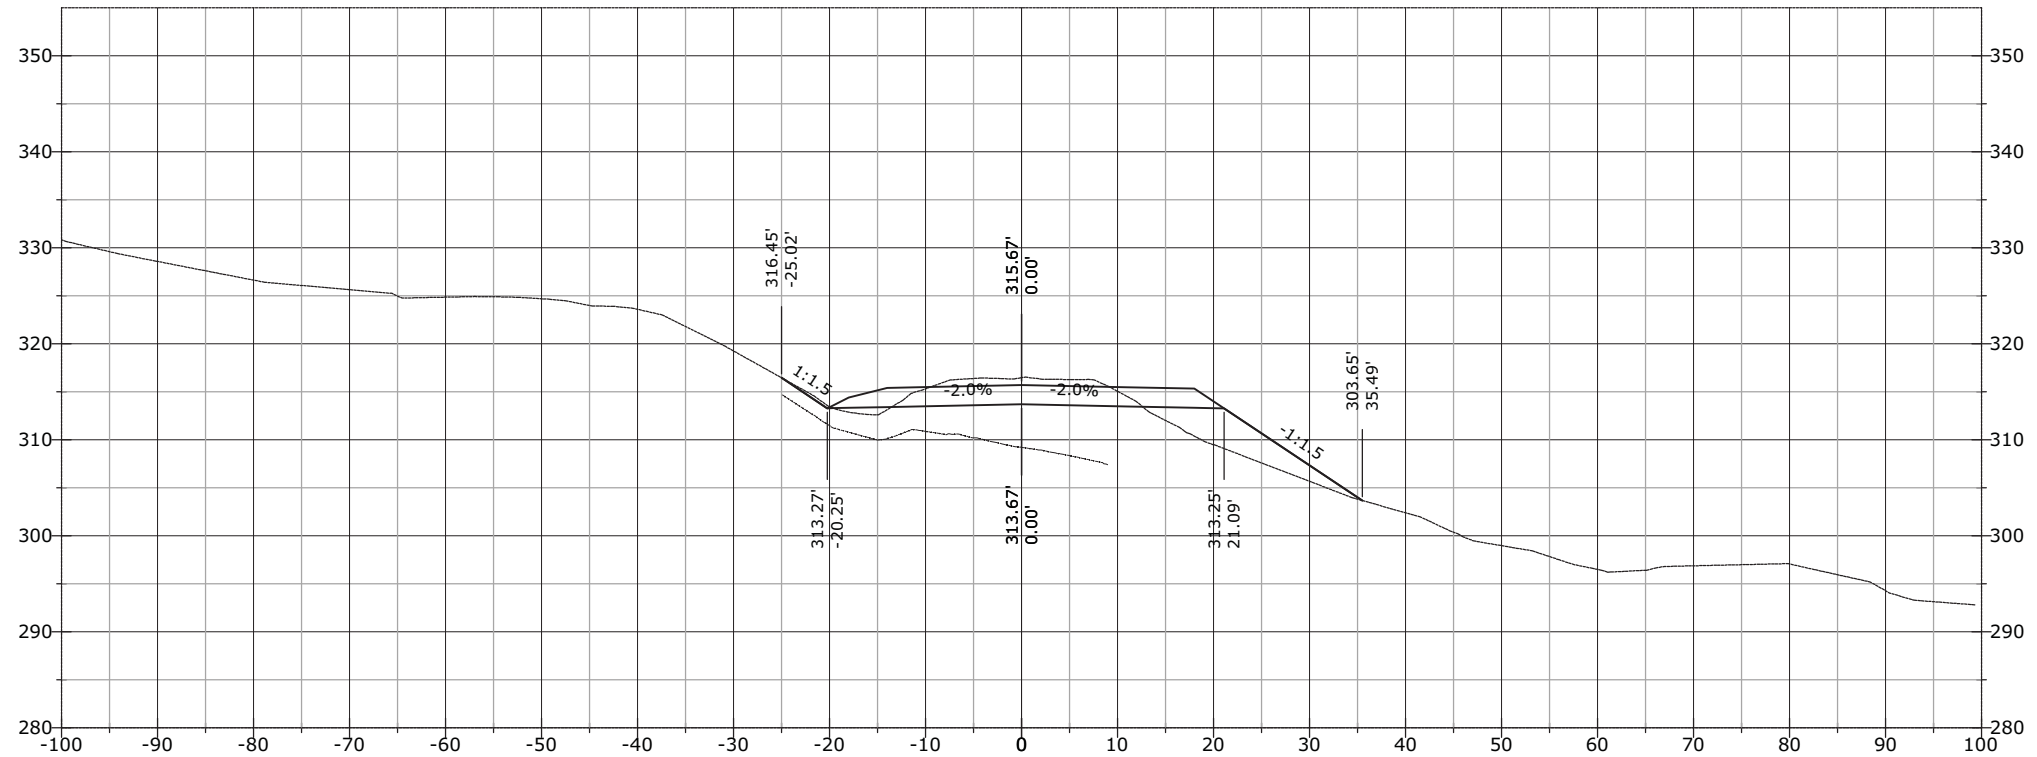


STATE	PROJECT	SHEET NUMBER
AK	AK PFH 43(10)	XS.1168

1303+50.00

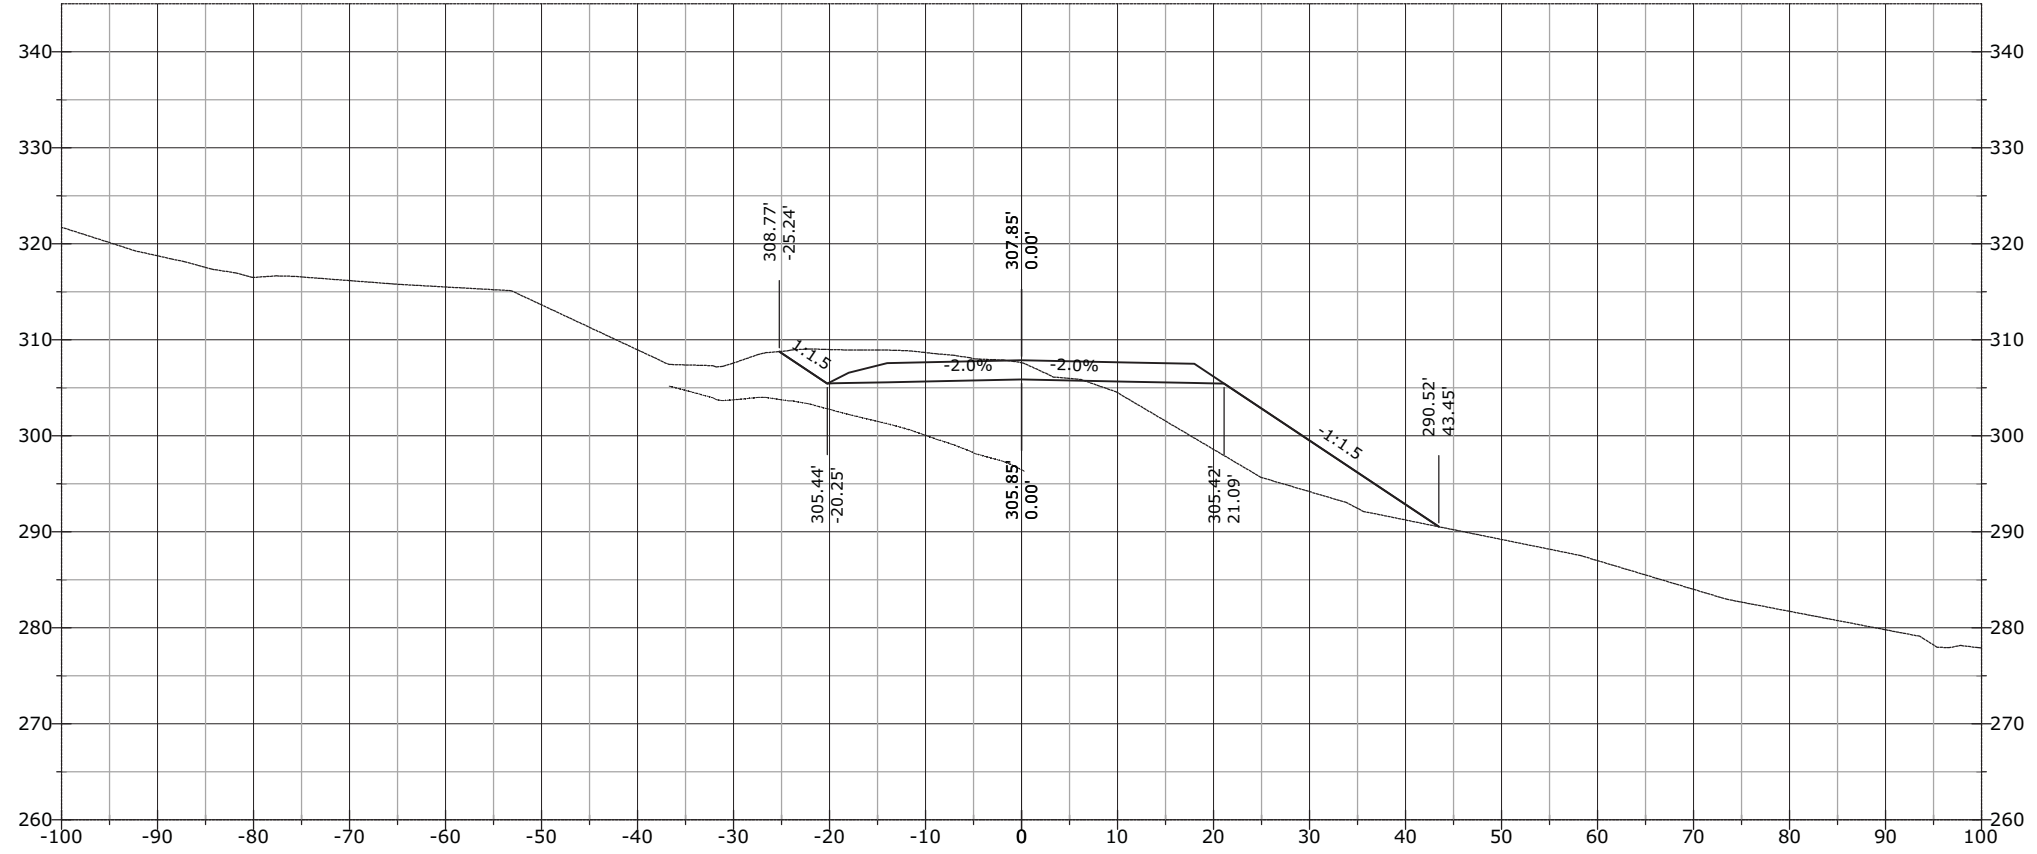


1303+00.00

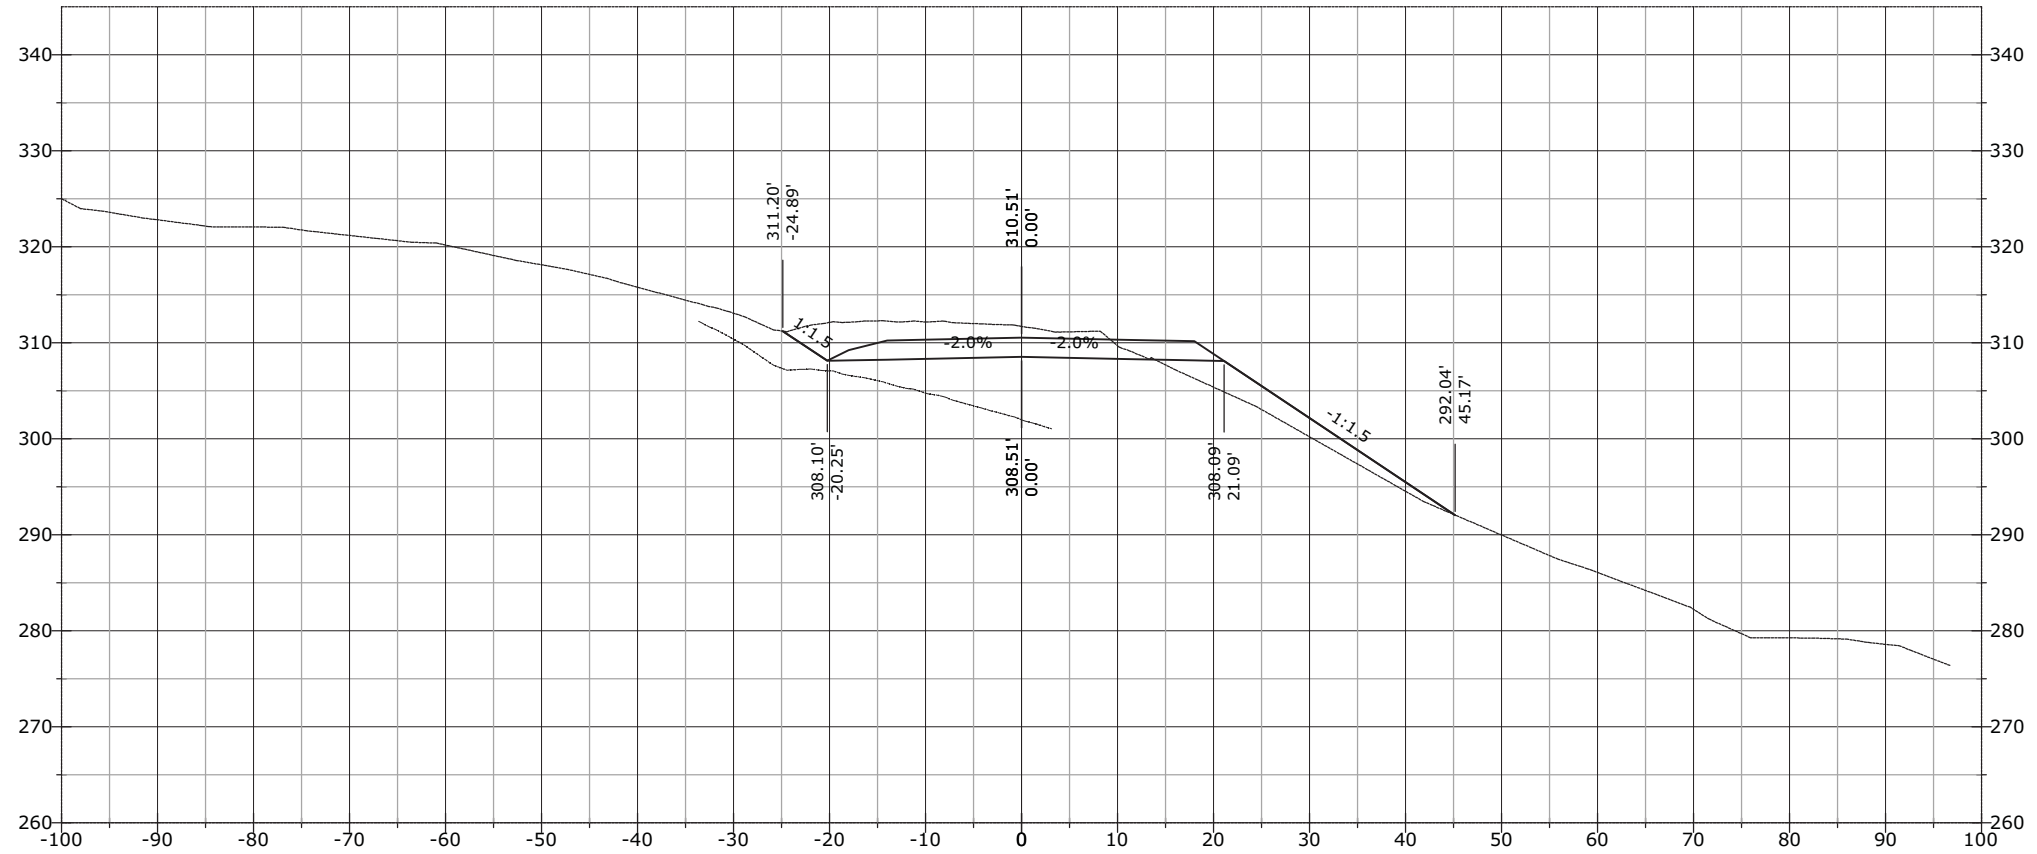

STATE	PROJECT	SHEET NUMBER
AK	AK PFH 43(10)	XS.1169

J:\2012\121088 FH43 Deweyville Trailhead to Neck Lake\E_Drawings\Civil\PDFs\Cross Section March\# - RFC Cross Sections EXPLODED DELETED.dwg [USC] 29 March 2013 11:53 AM


1304+00.00

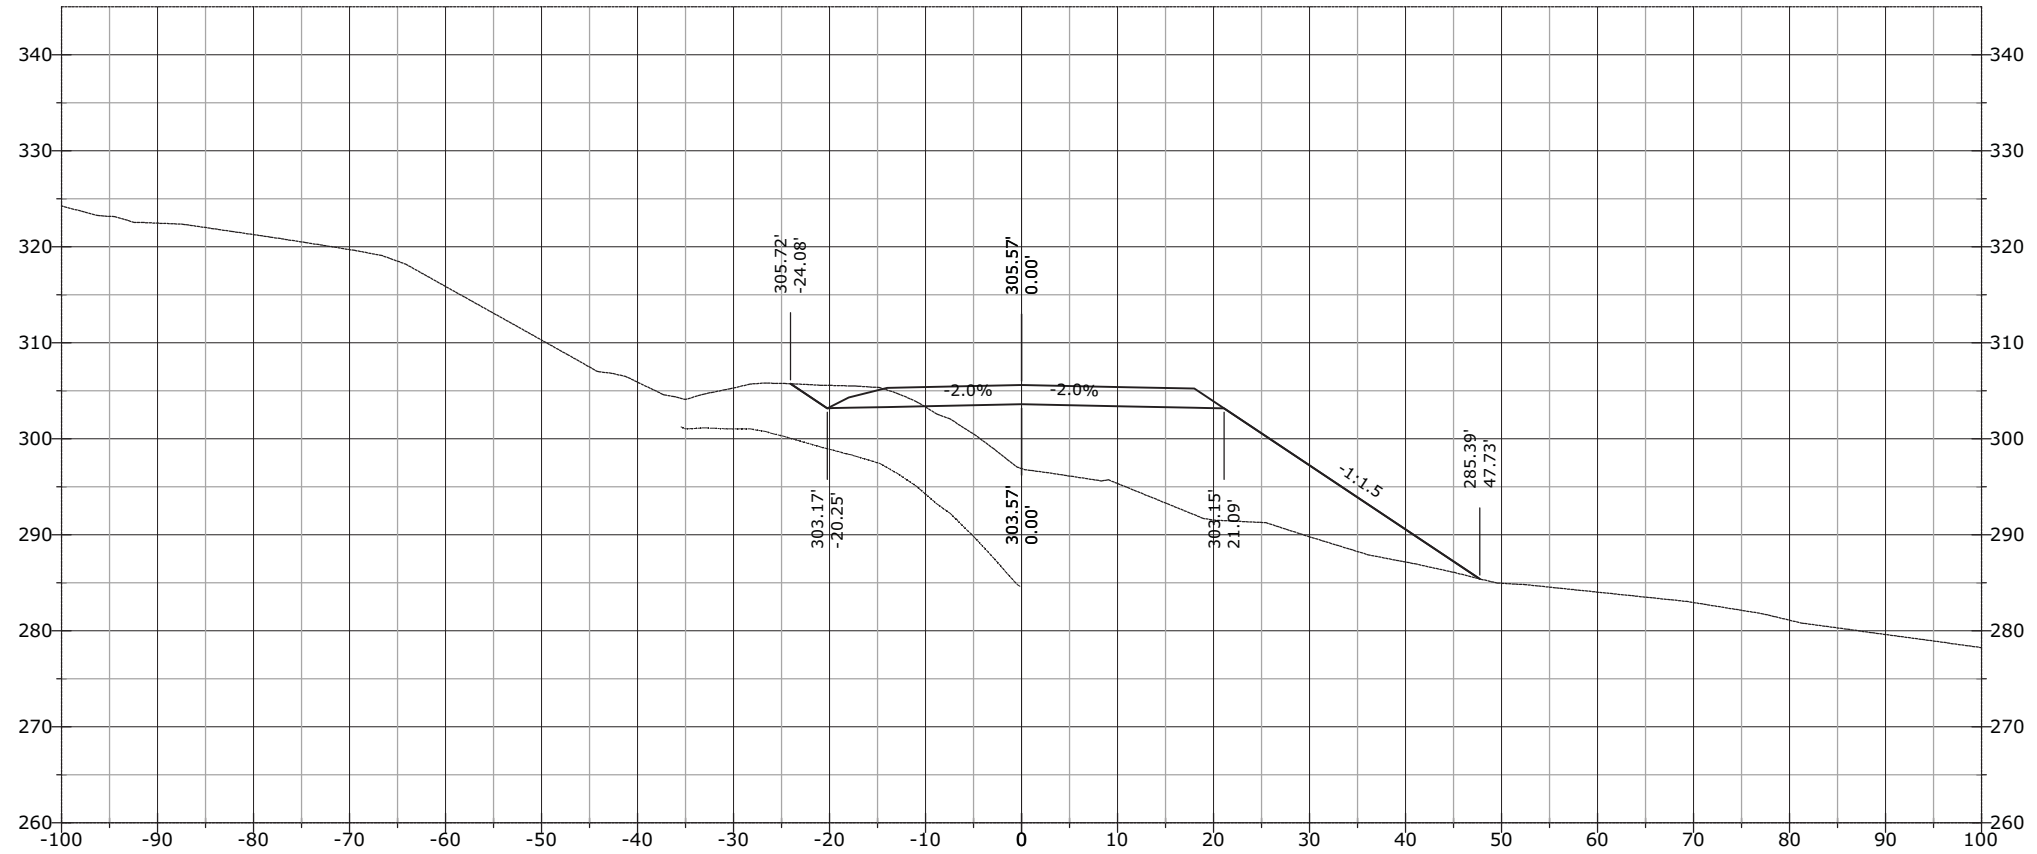

STATE	PROJECT	SHEET NUMBER
AK	AK PFH 43(10)	XS.1170


J:\2012\121088 FH43 Deweyville Trailhead to Neck Lake\E. Drawings\Civil\PDFs\Cross Section March\# - RFC Cross Sections EXPLODED DELETED.dwg [USC] 29 March 2013 11:53 AM

1304+50.00

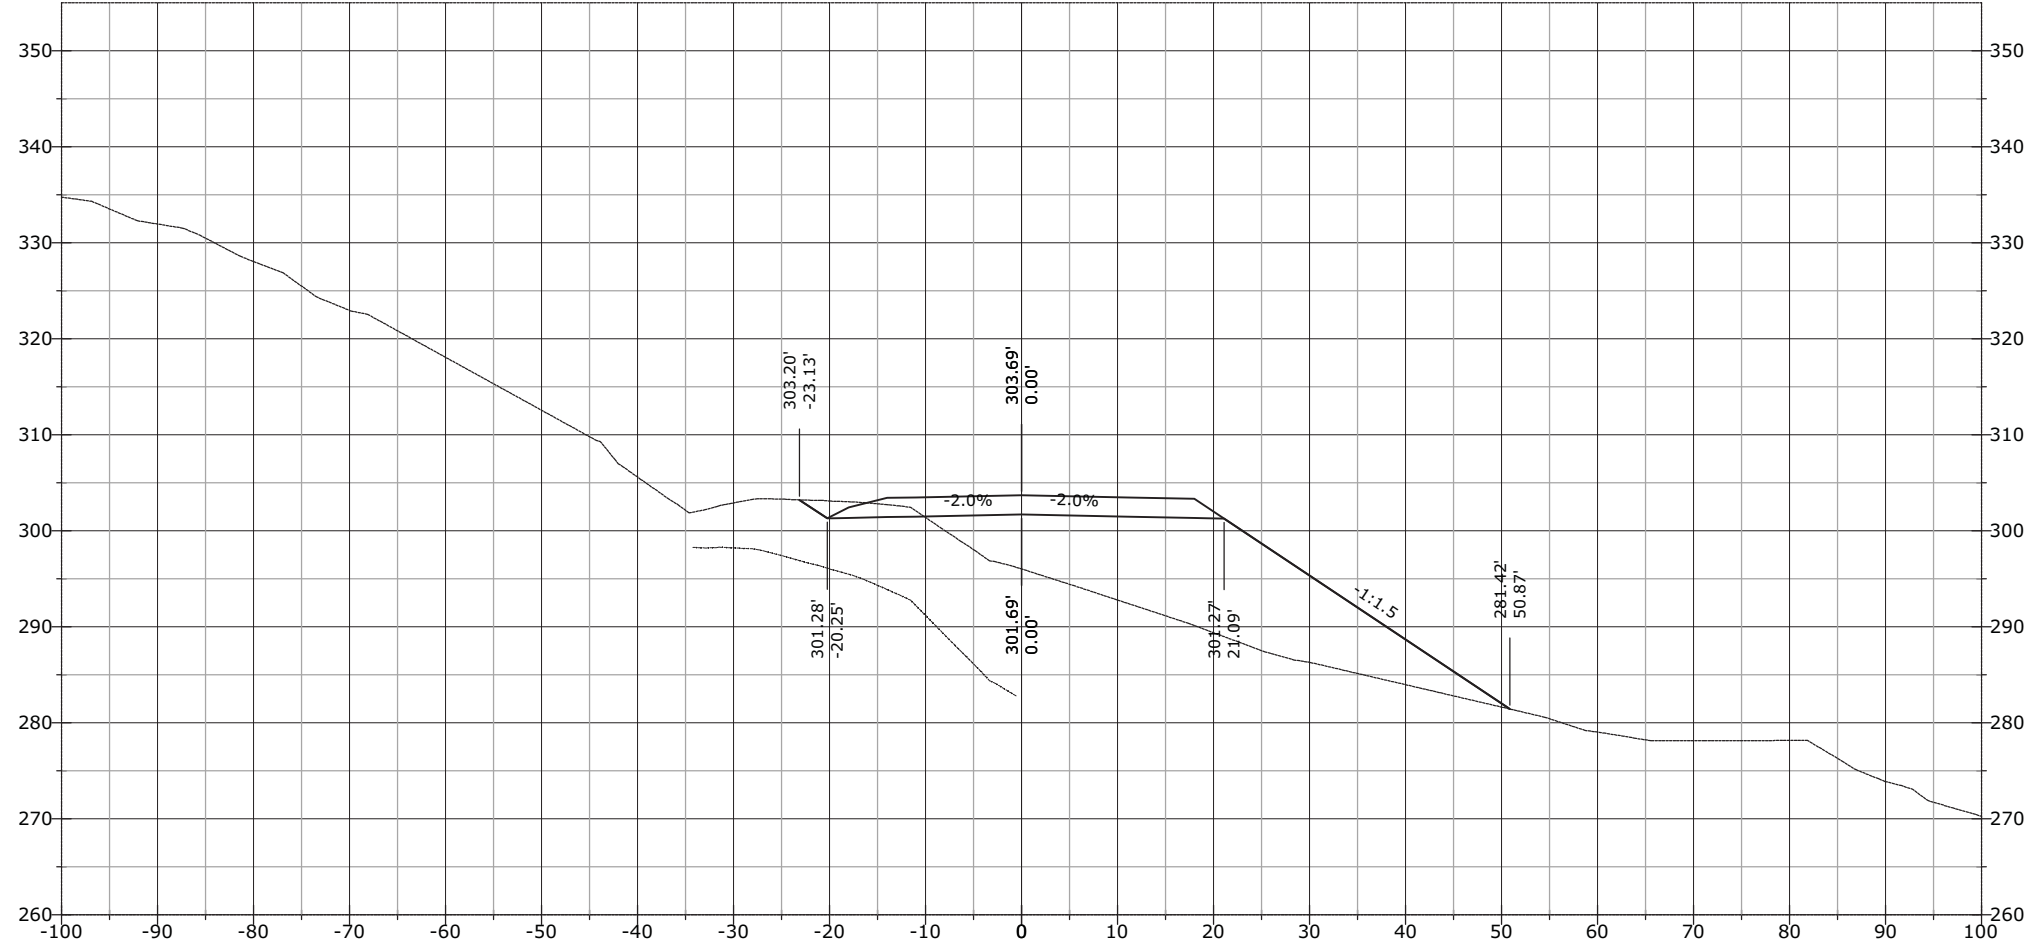


STATE	PROJECT	SHEET NUMBER
AK	AK PFH 43(10)	XS.1171

1305+00.00

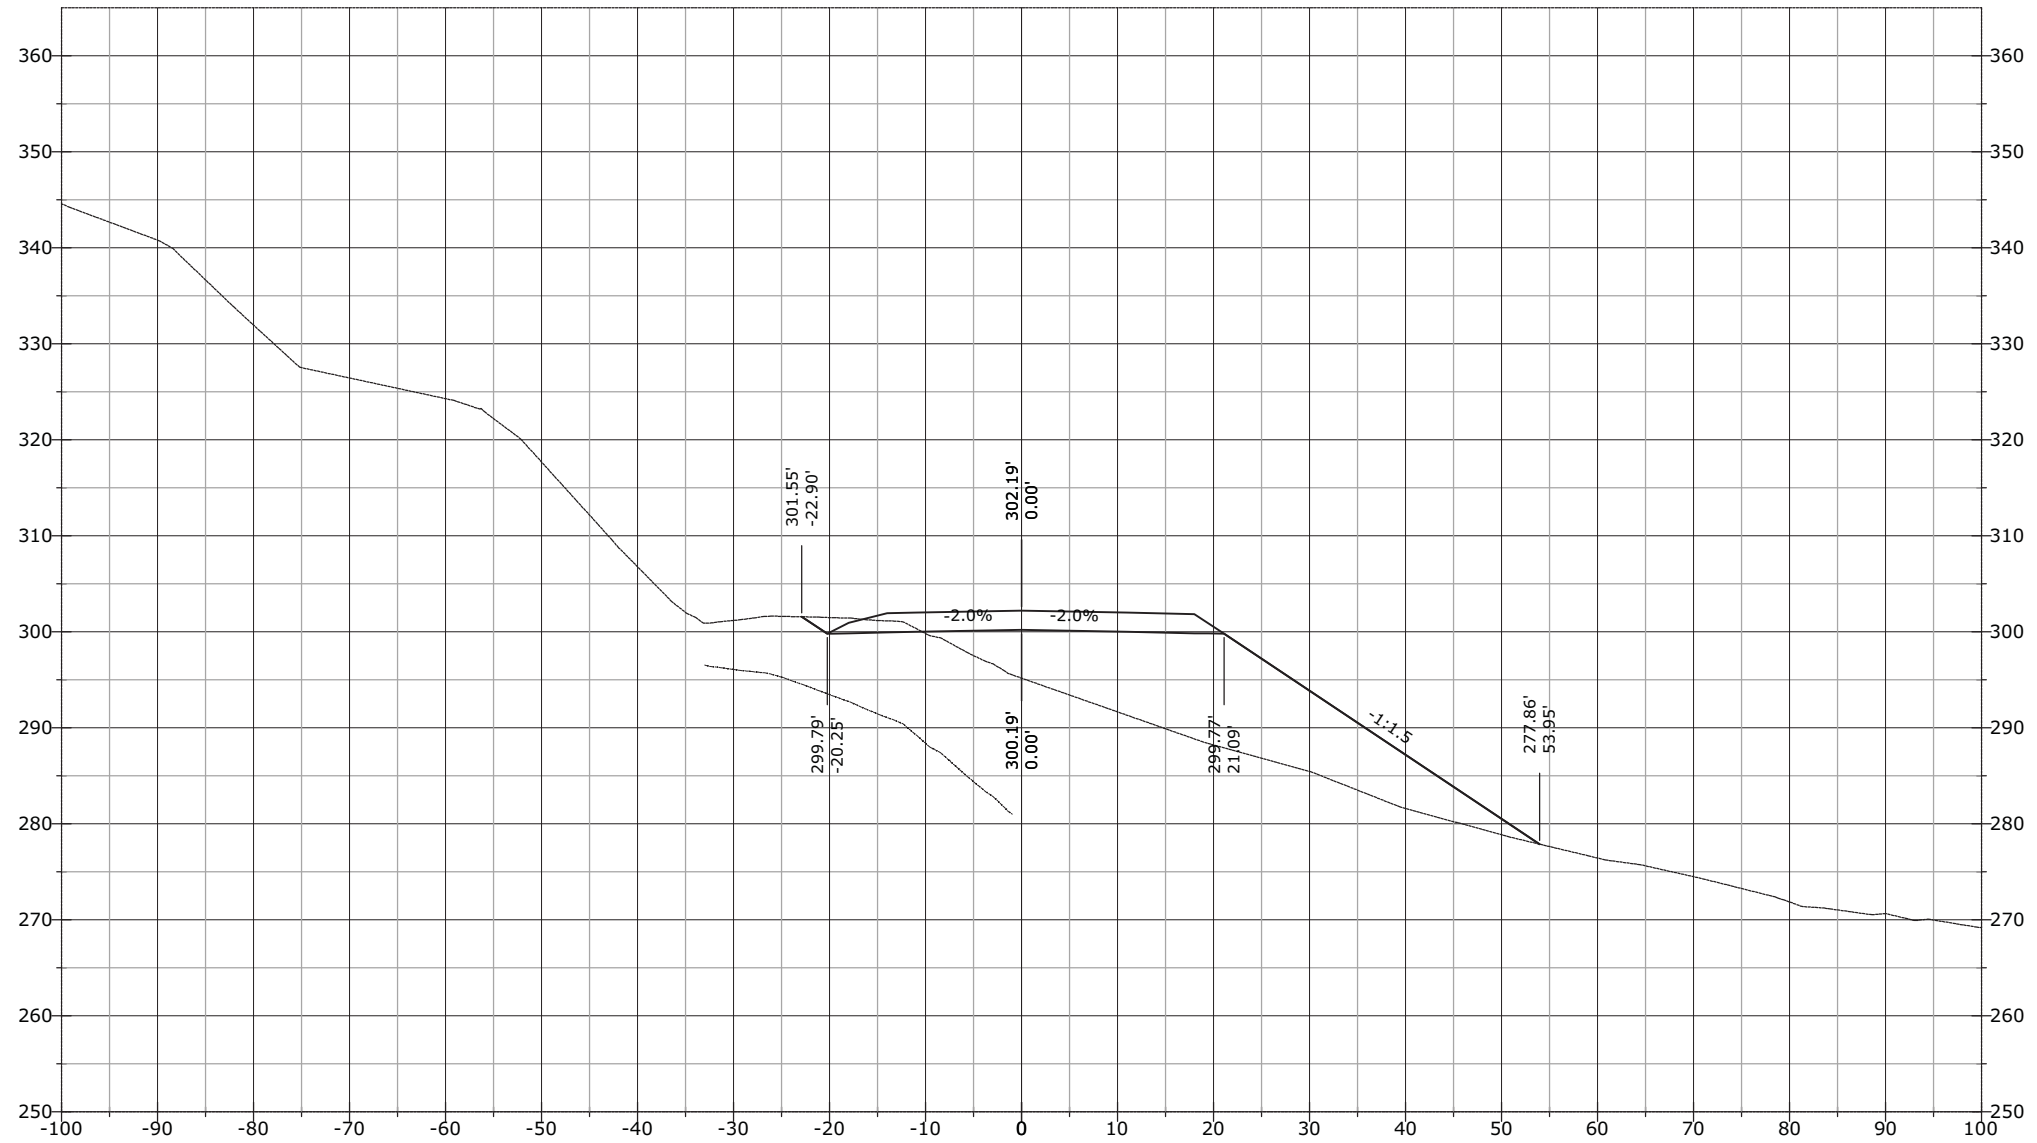

STATE	PROJECT	SHEET NUMBER
AK	AK PFH 43(10)	XS.1172


1305+50.00

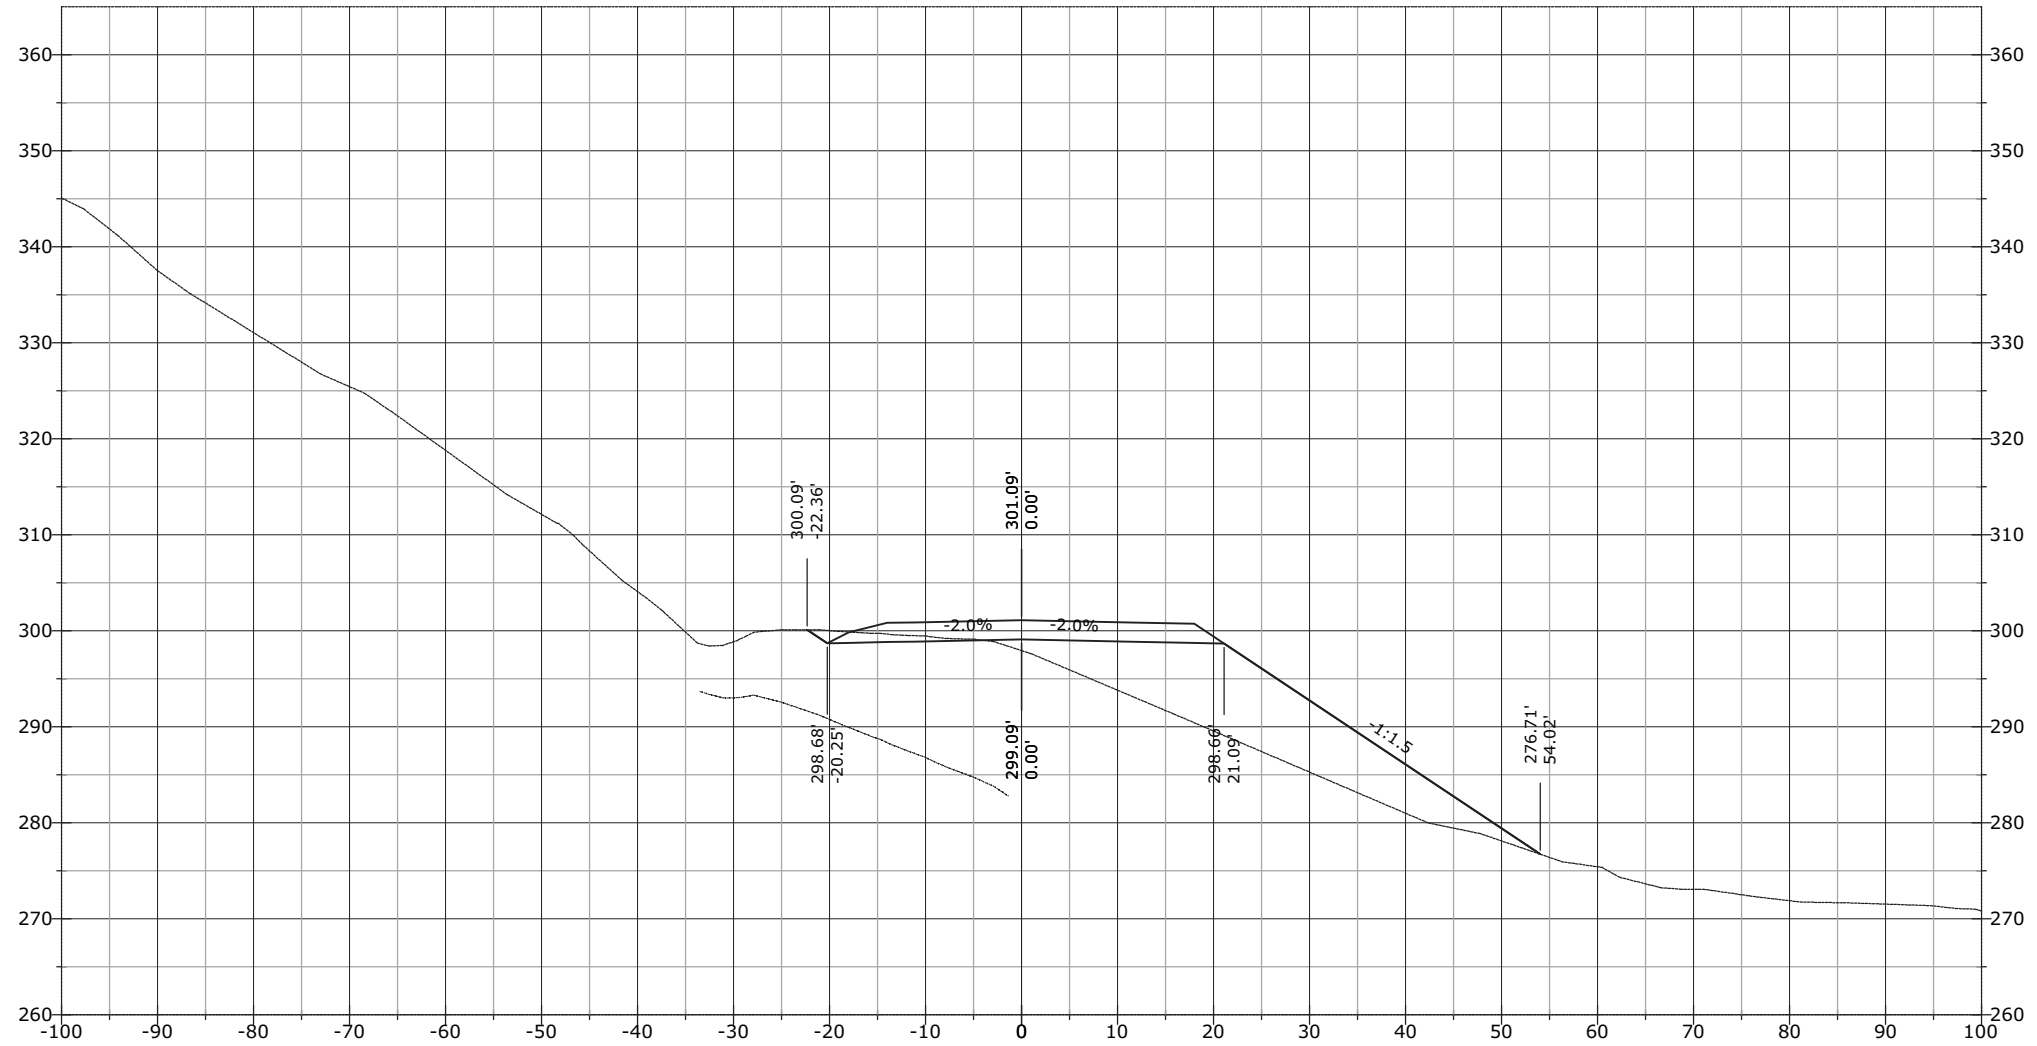

STATE	PROJECT	SHEET NUMBER
AK	AK PFH 43(10)	XS.1173

J:\2012\121088 FH43 Deweyville Trailhead to Neck Lake\E. Drawings\Civil\PDFs\Cross Section March\# - RFC Cross Sections EXPLODED DELETED.dwg [USC] 29 March 2013 11:53 AM


1306+00.00

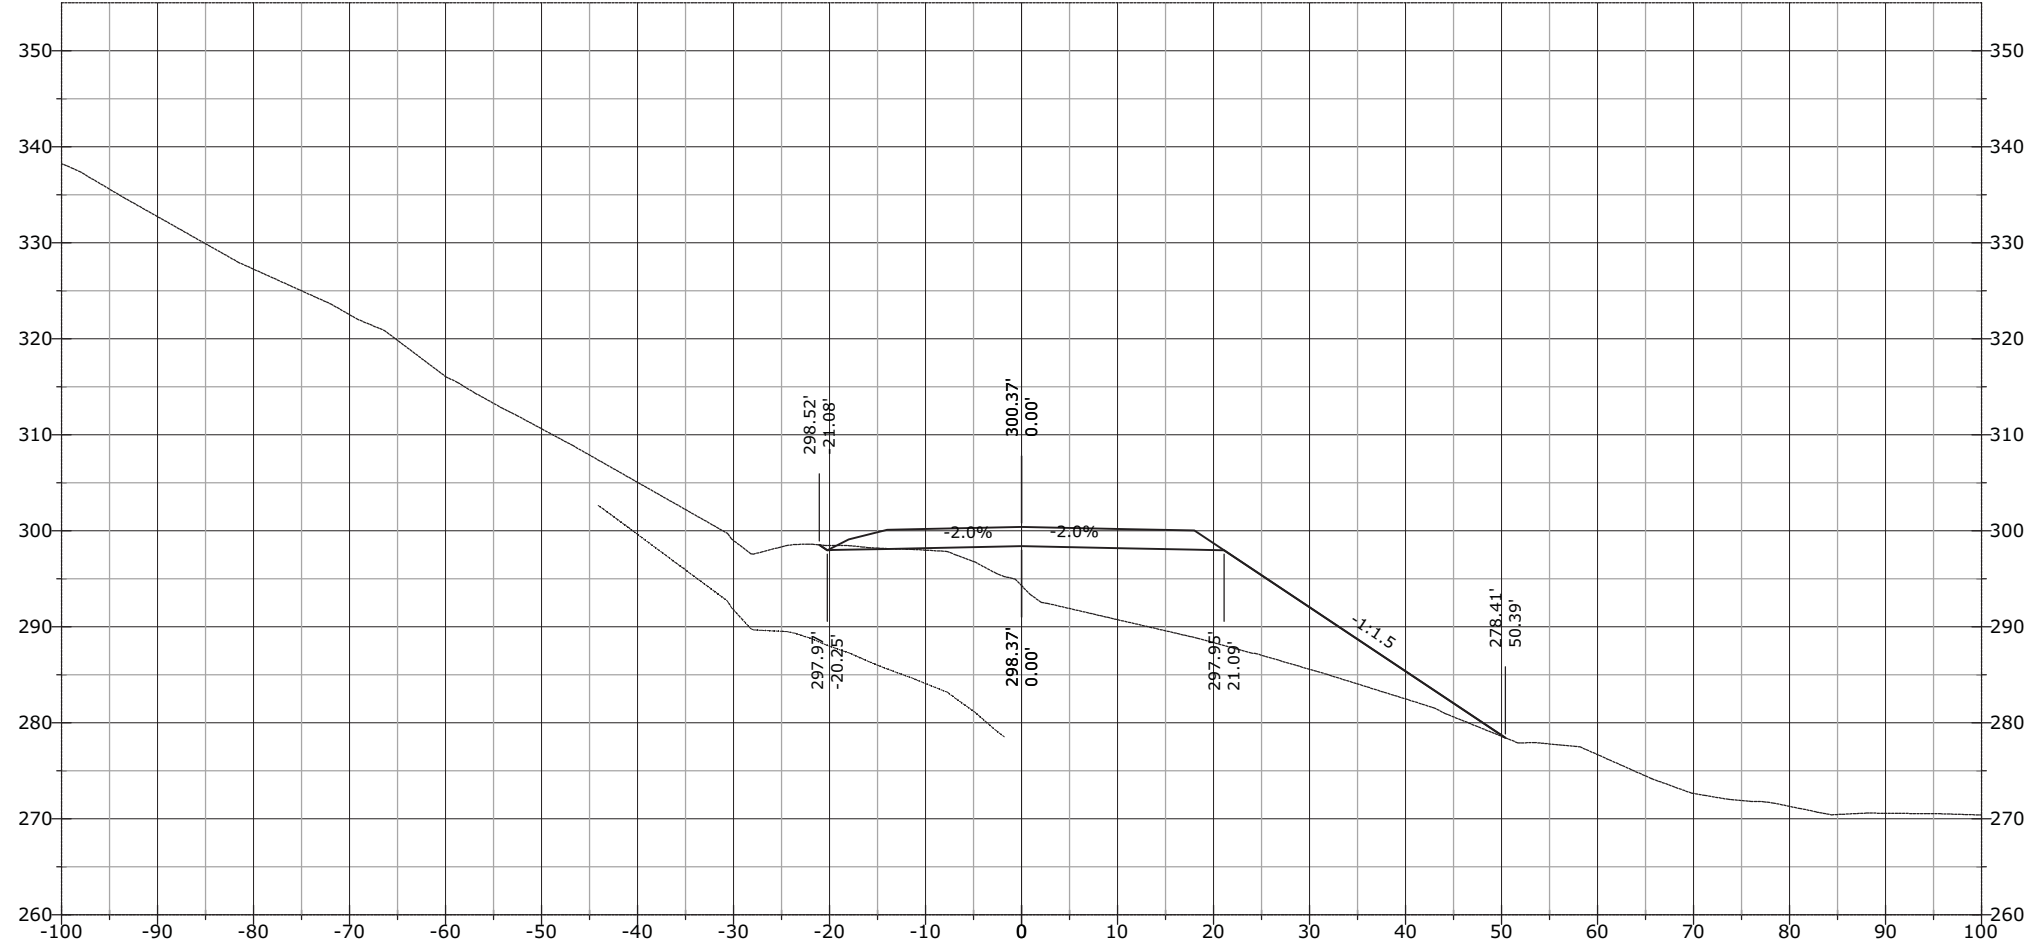

STATE	PROJECT	SHEET NUMBER
AK	AK PFH 43(10)	XS.1174


J:\2012\121088 FH43 Deweyville Trailhead to Neck Lake\E. Drawings\Civil\PDFs\Cross Section March\# - RFC Cross Sections EXPLODED DELETED.dwg [USC] 29 March 2013 11:53 AM

1306+50.00

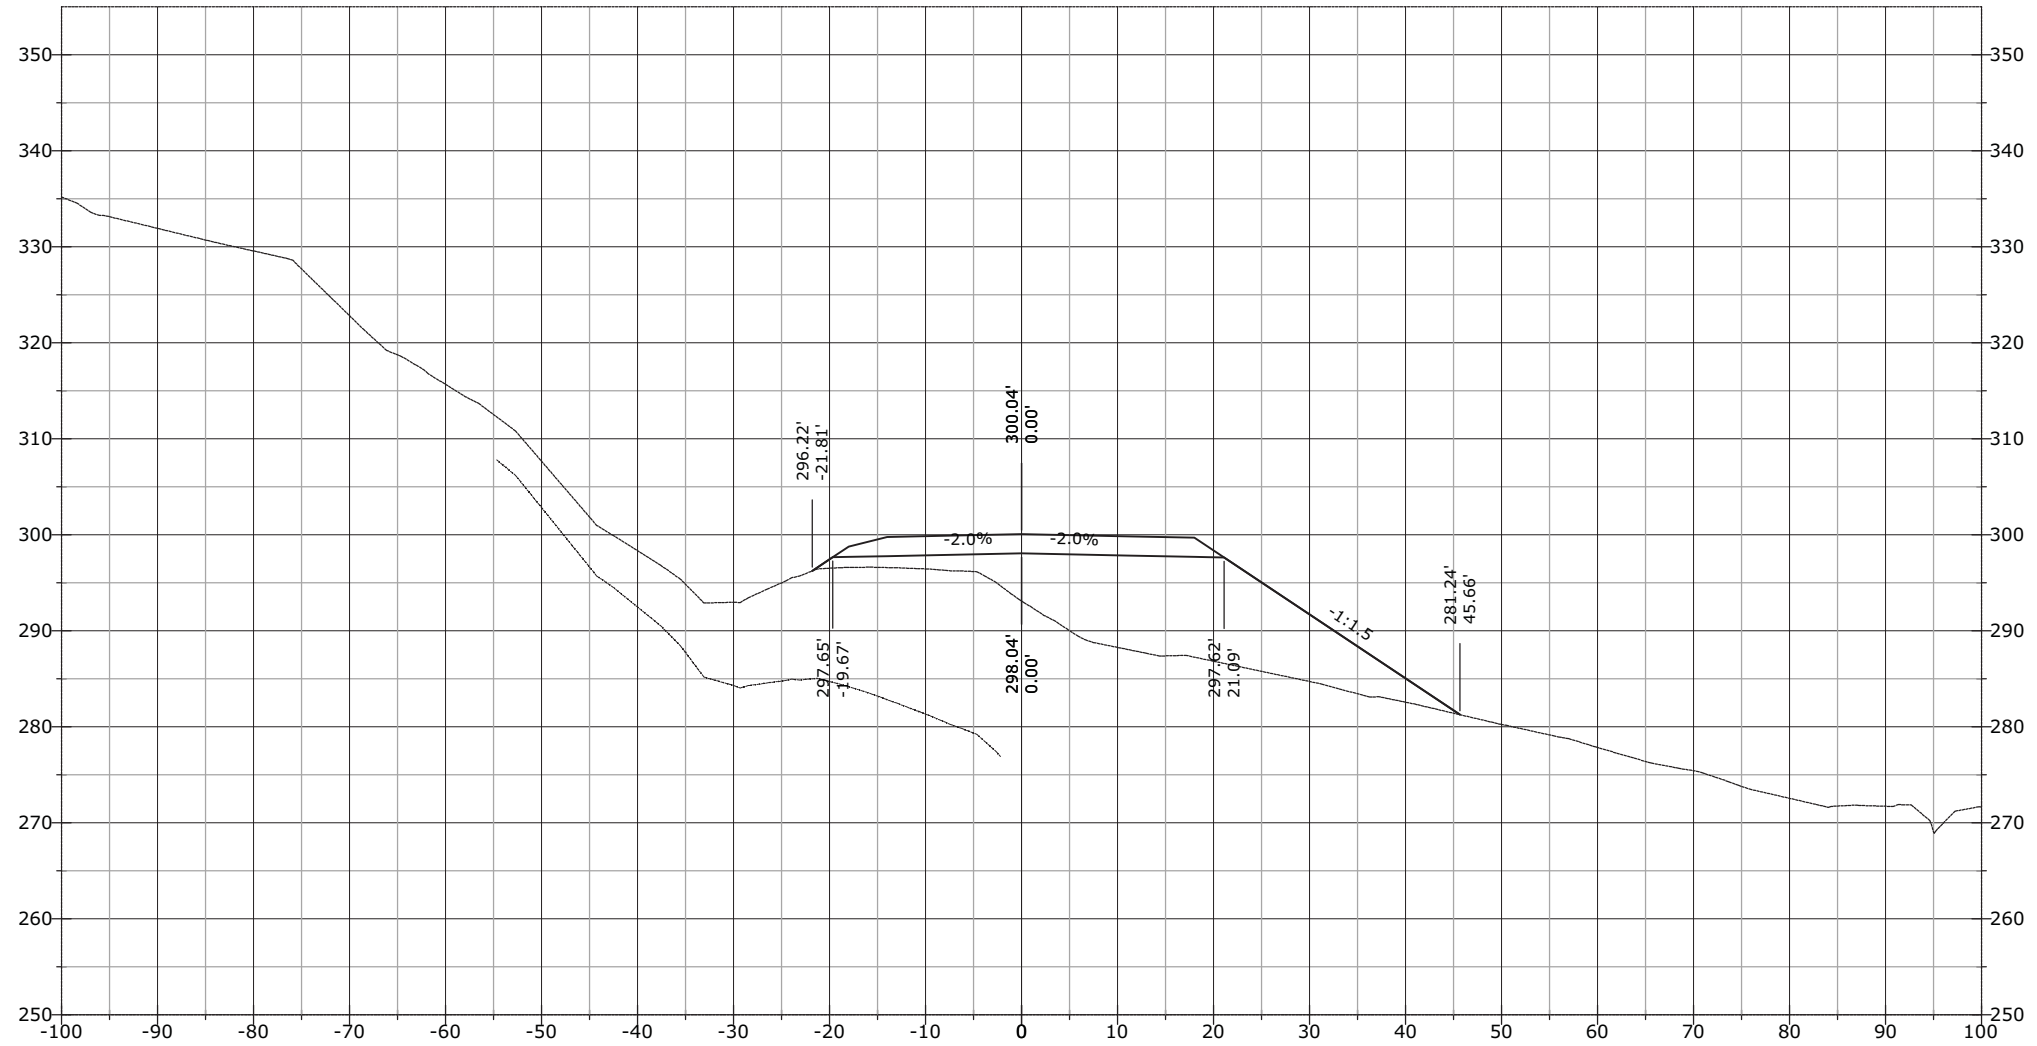


STATE	PROJECT	SHEET NUMBER
AK	AK PFH 43(10)	XS.1175

1307+11.67

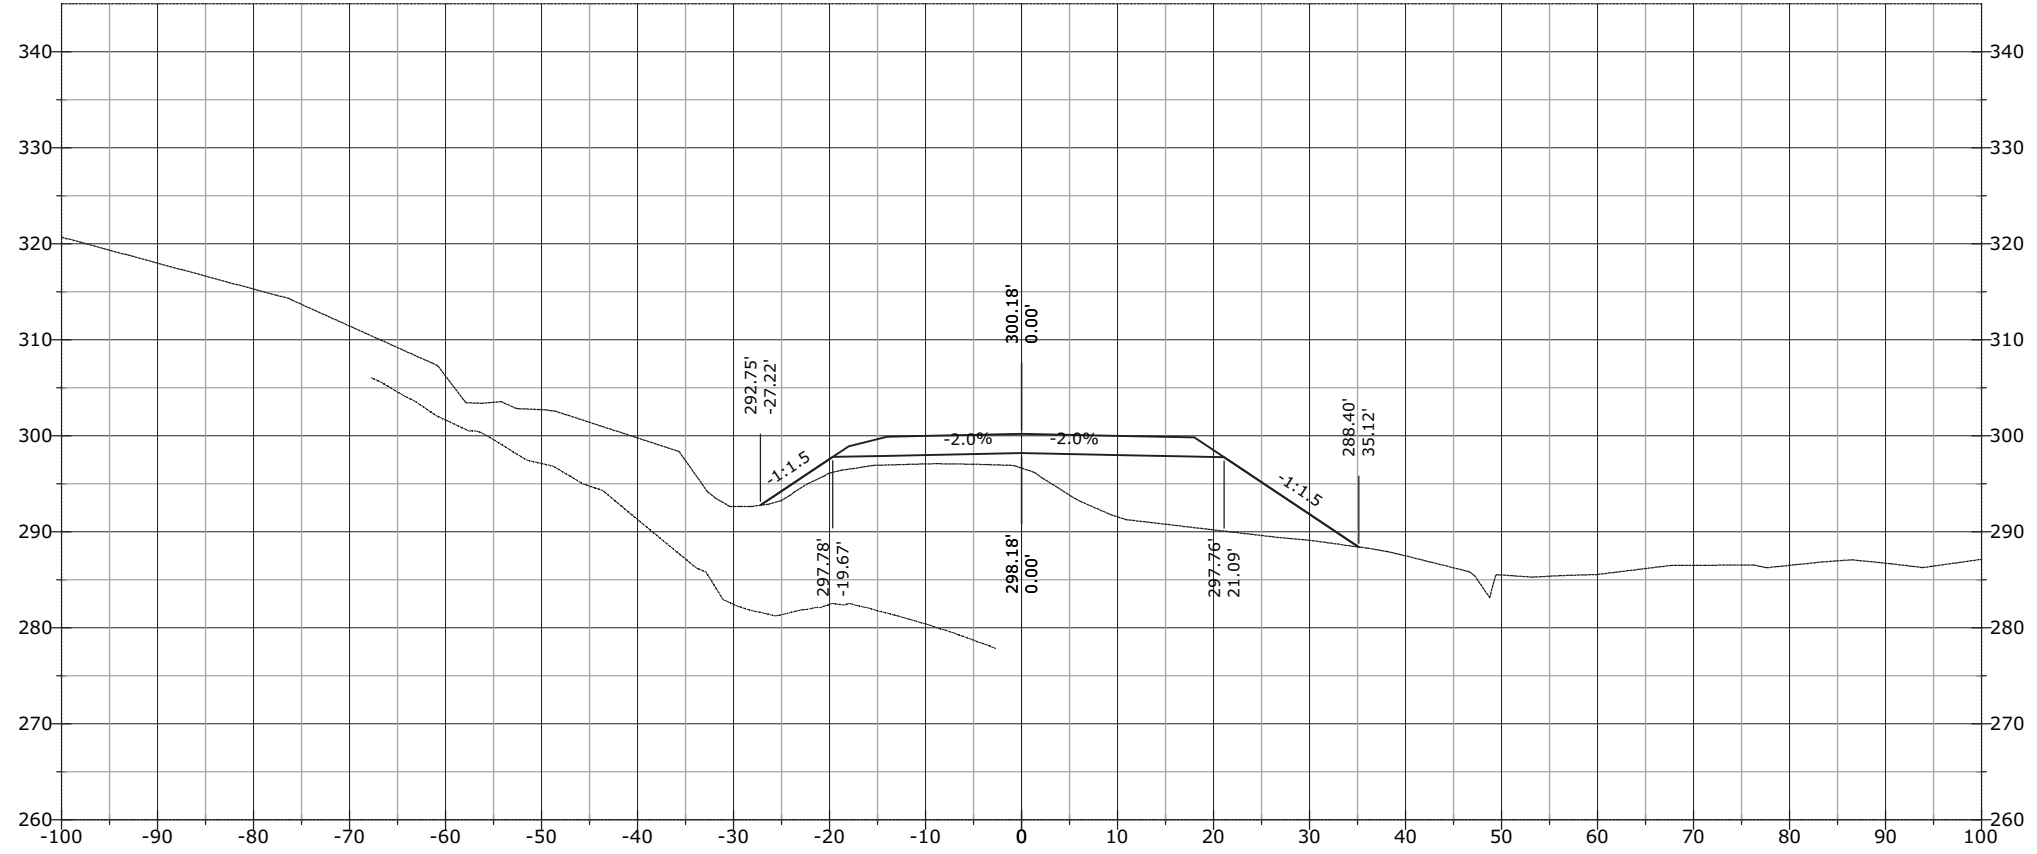


1307+00.00

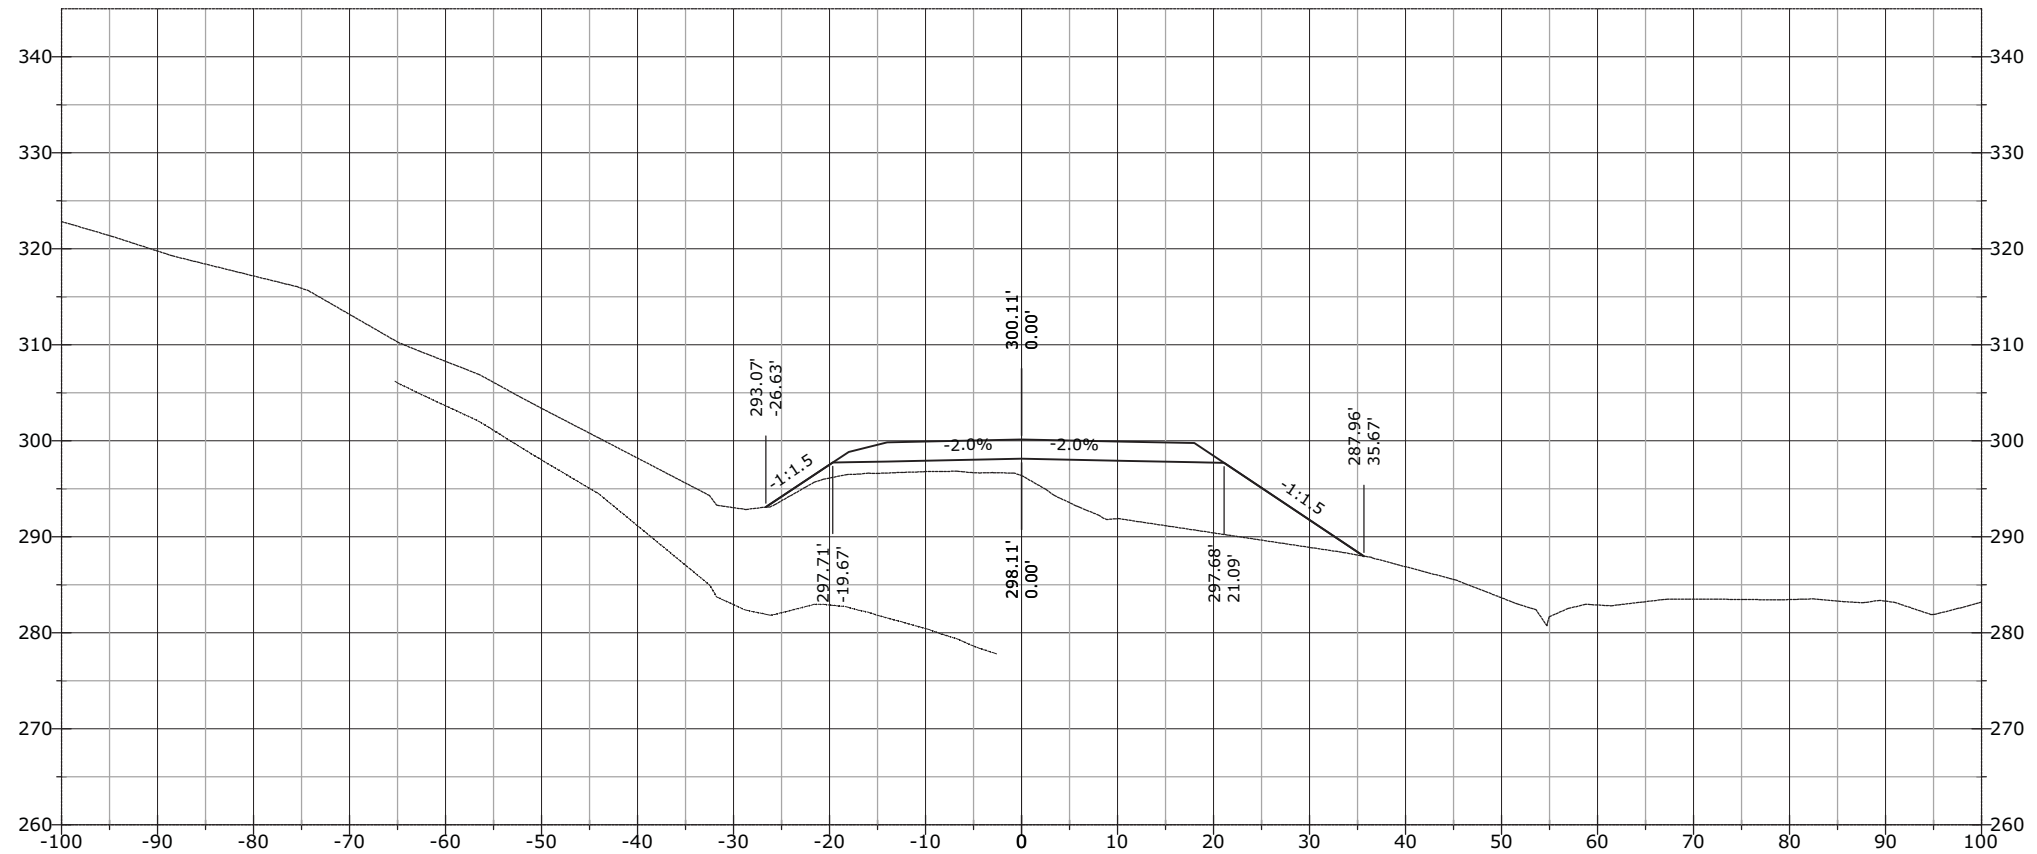


STATE	PROJECT	SHEET NUMBER
AK	AK PFH 43(10)	XS.1176

1307+53.20

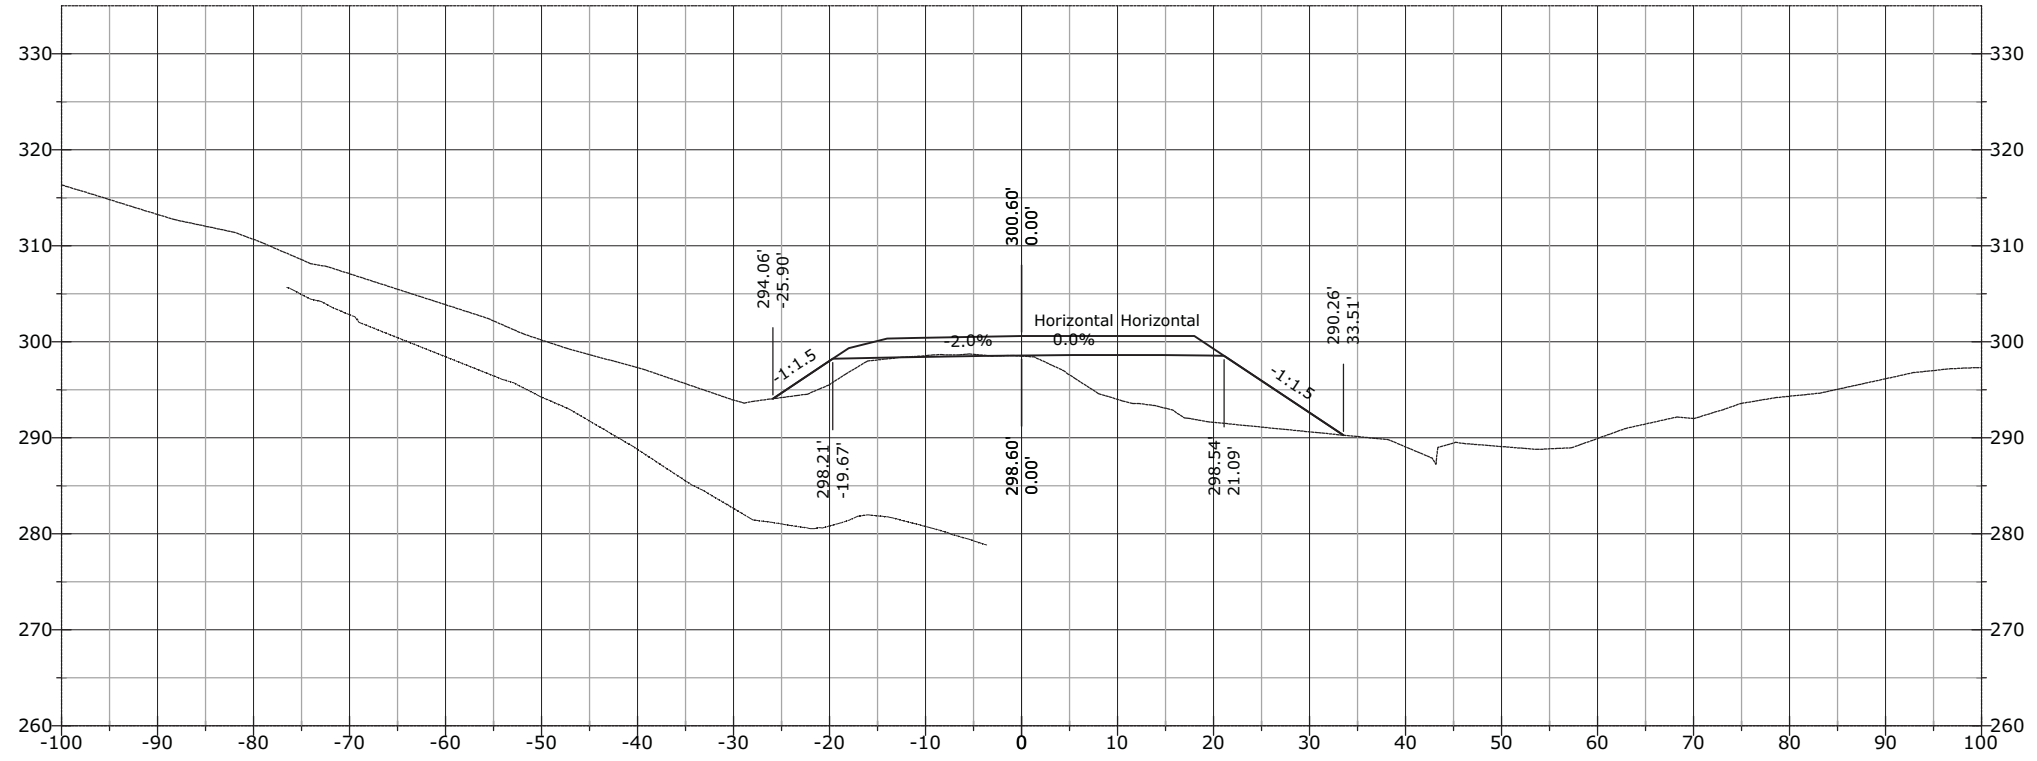


1307+50.00

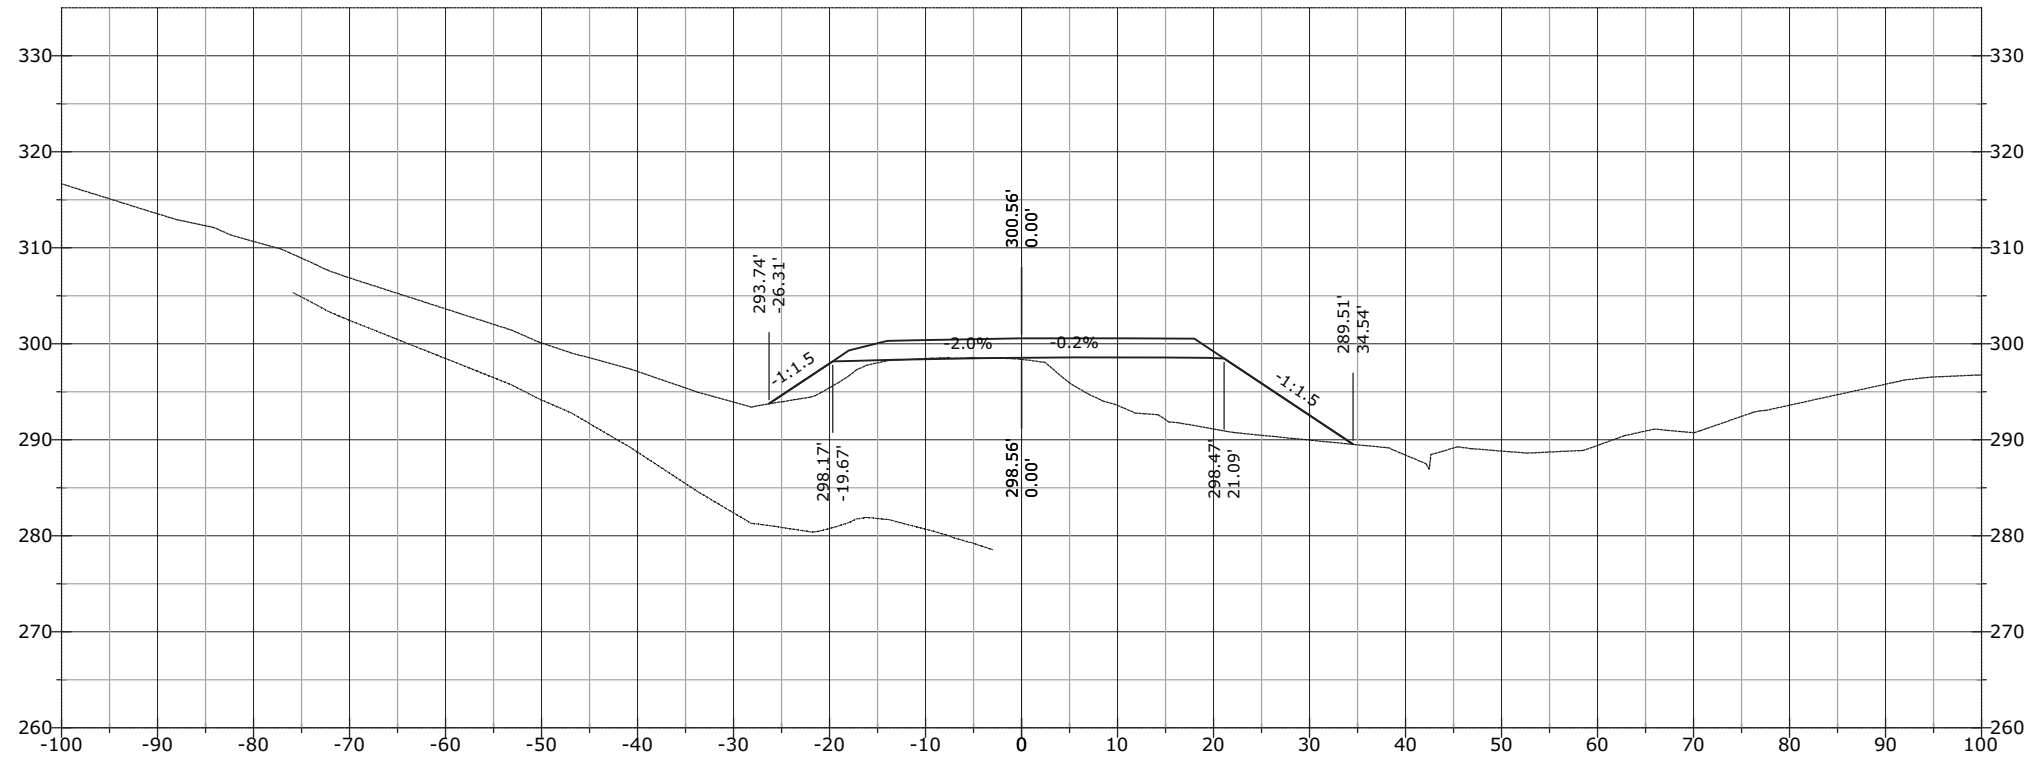


STATE	PROJECT	SHEET NUMBER
AK	AK PFH 43(10)	XS.1177

1307+76.98

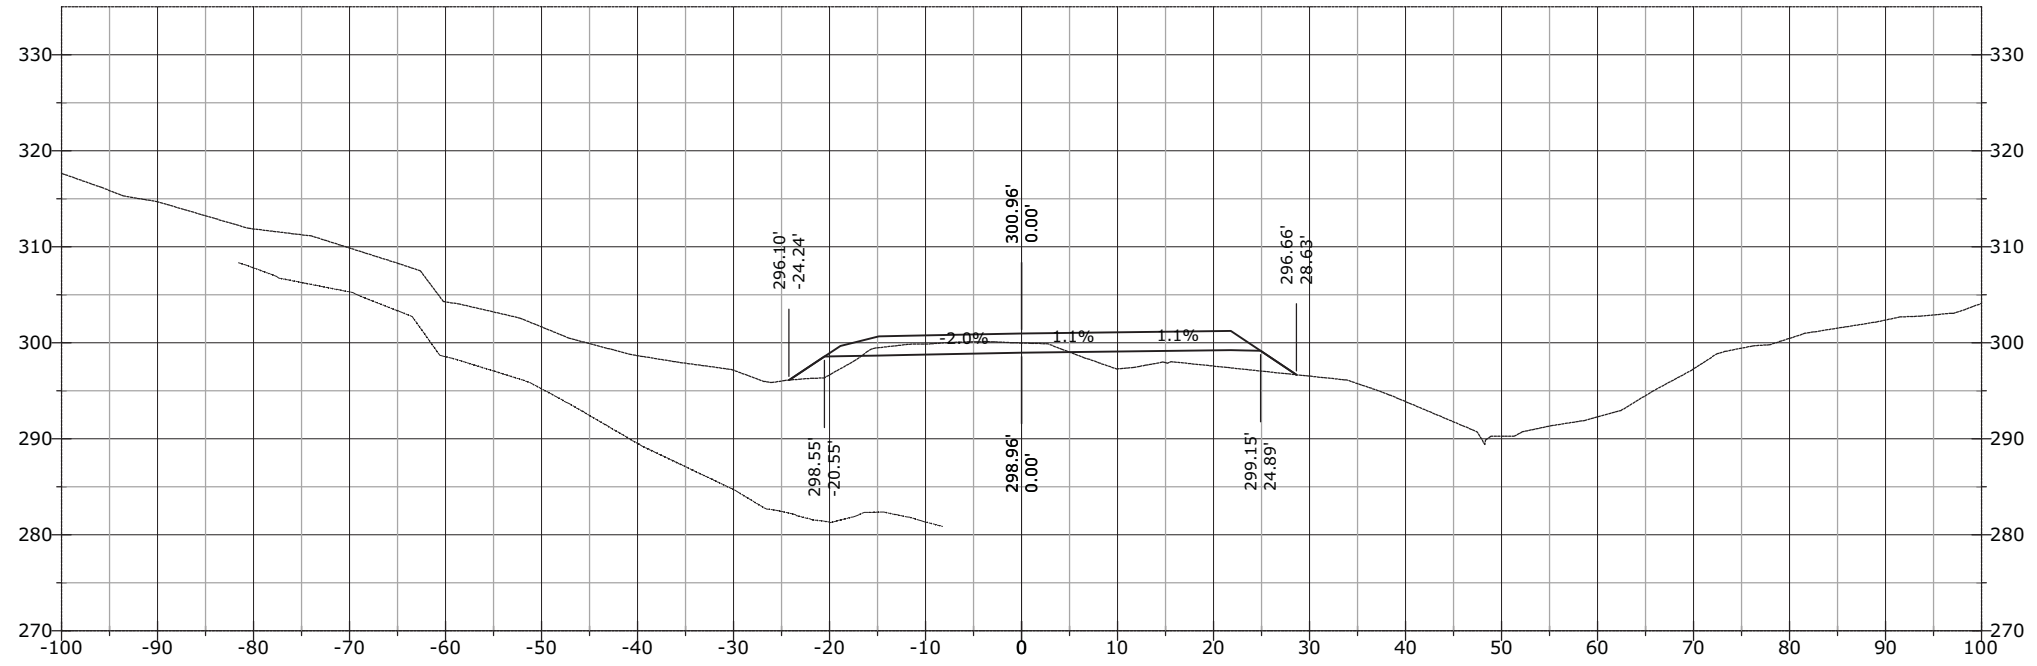


1307+70.50

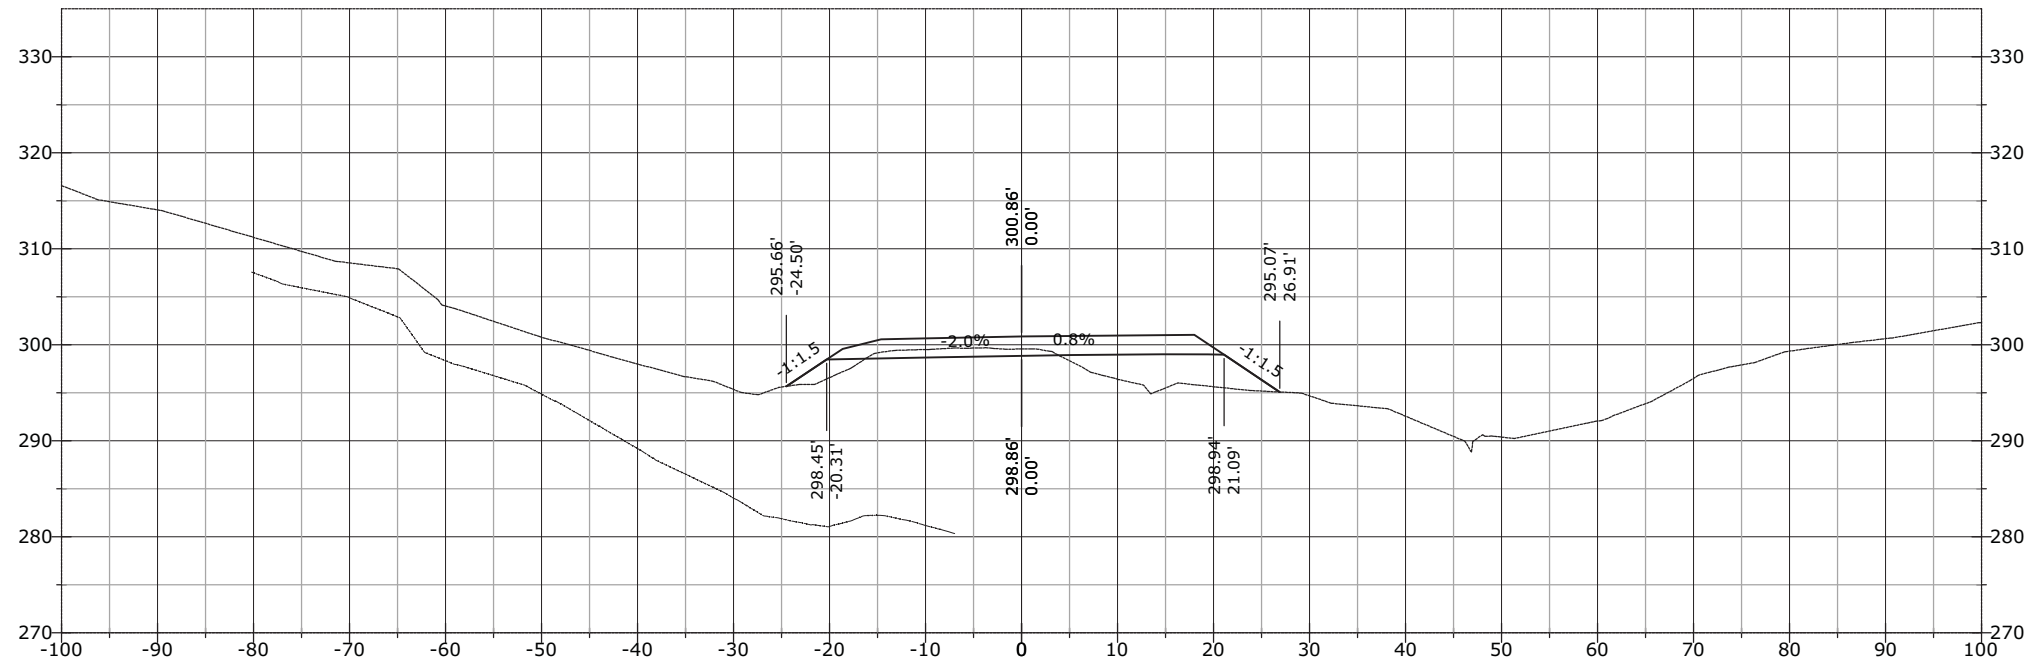


STATE	PROJECT	SHEET NUMBER
AK	AK PFH 43(10)	XS.1178

1308+00.00

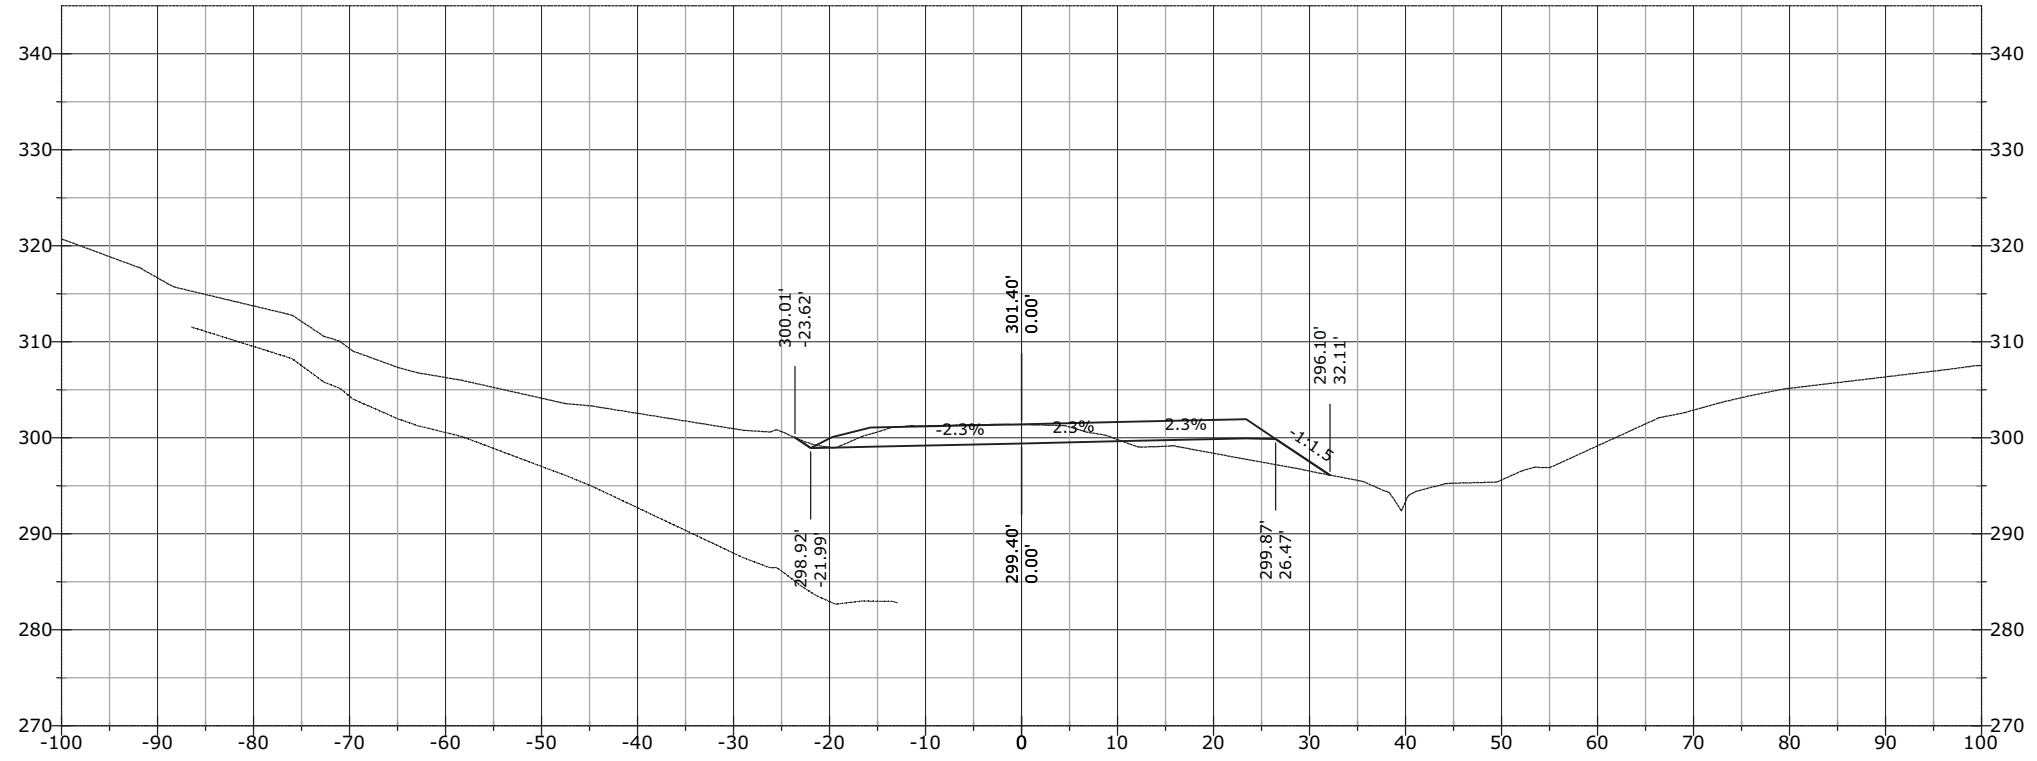


1307+94.74

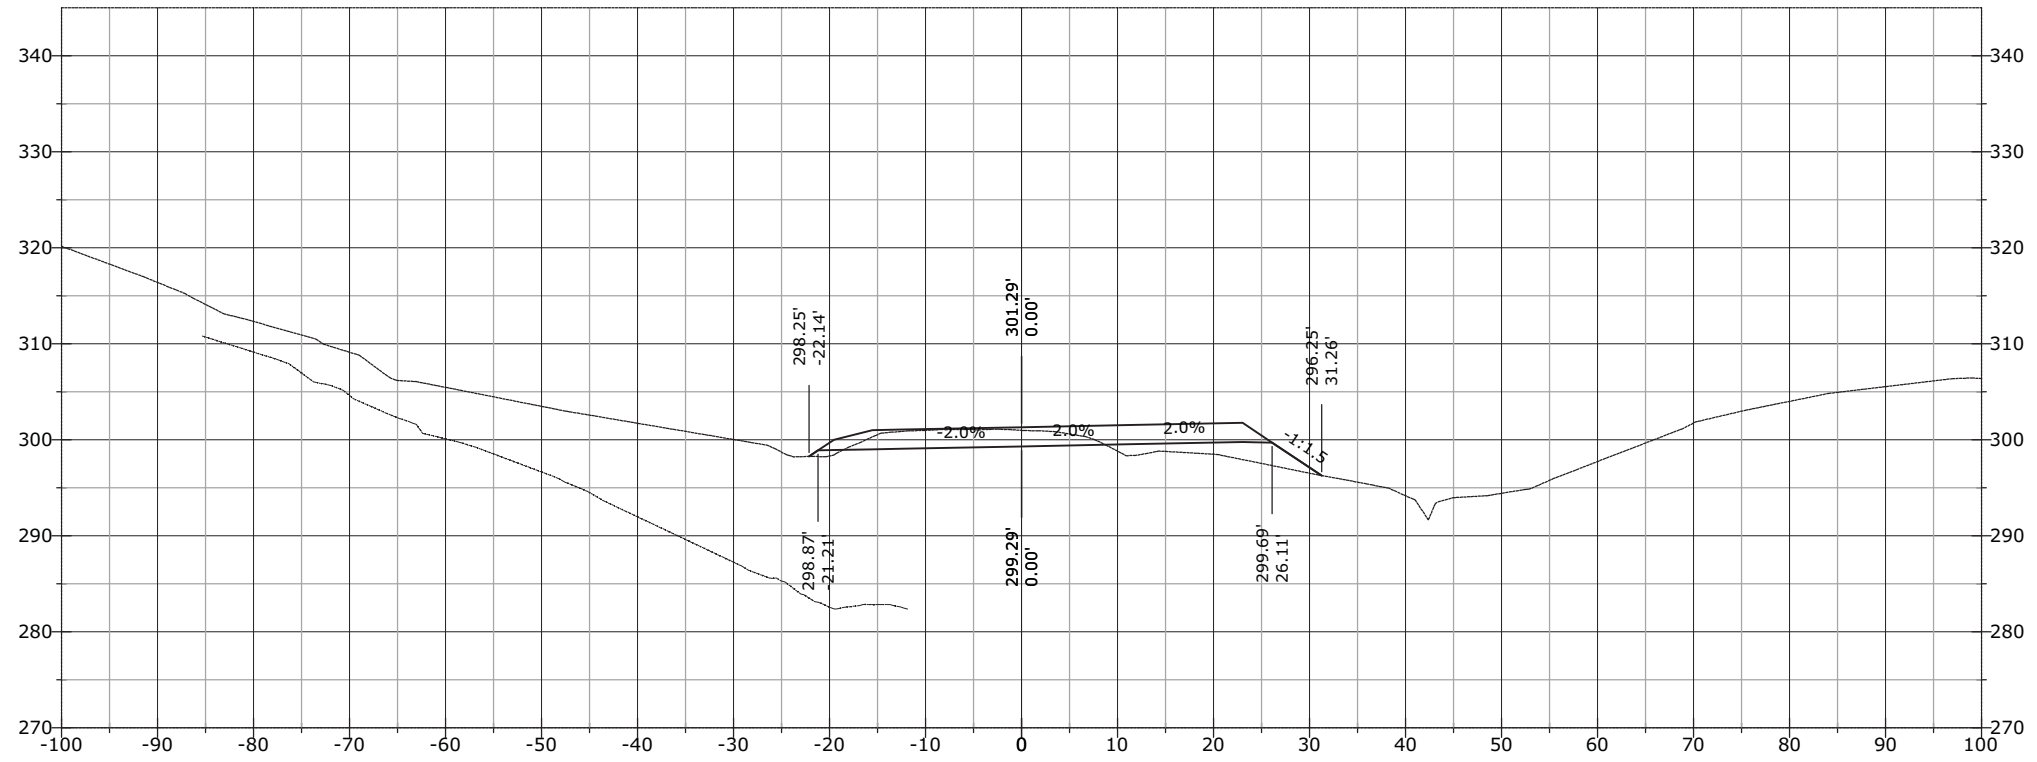


STATE	PROJECT	SHEET NUMBER
AK	AK PFH 43(10)	XS.1179

1308+25.21

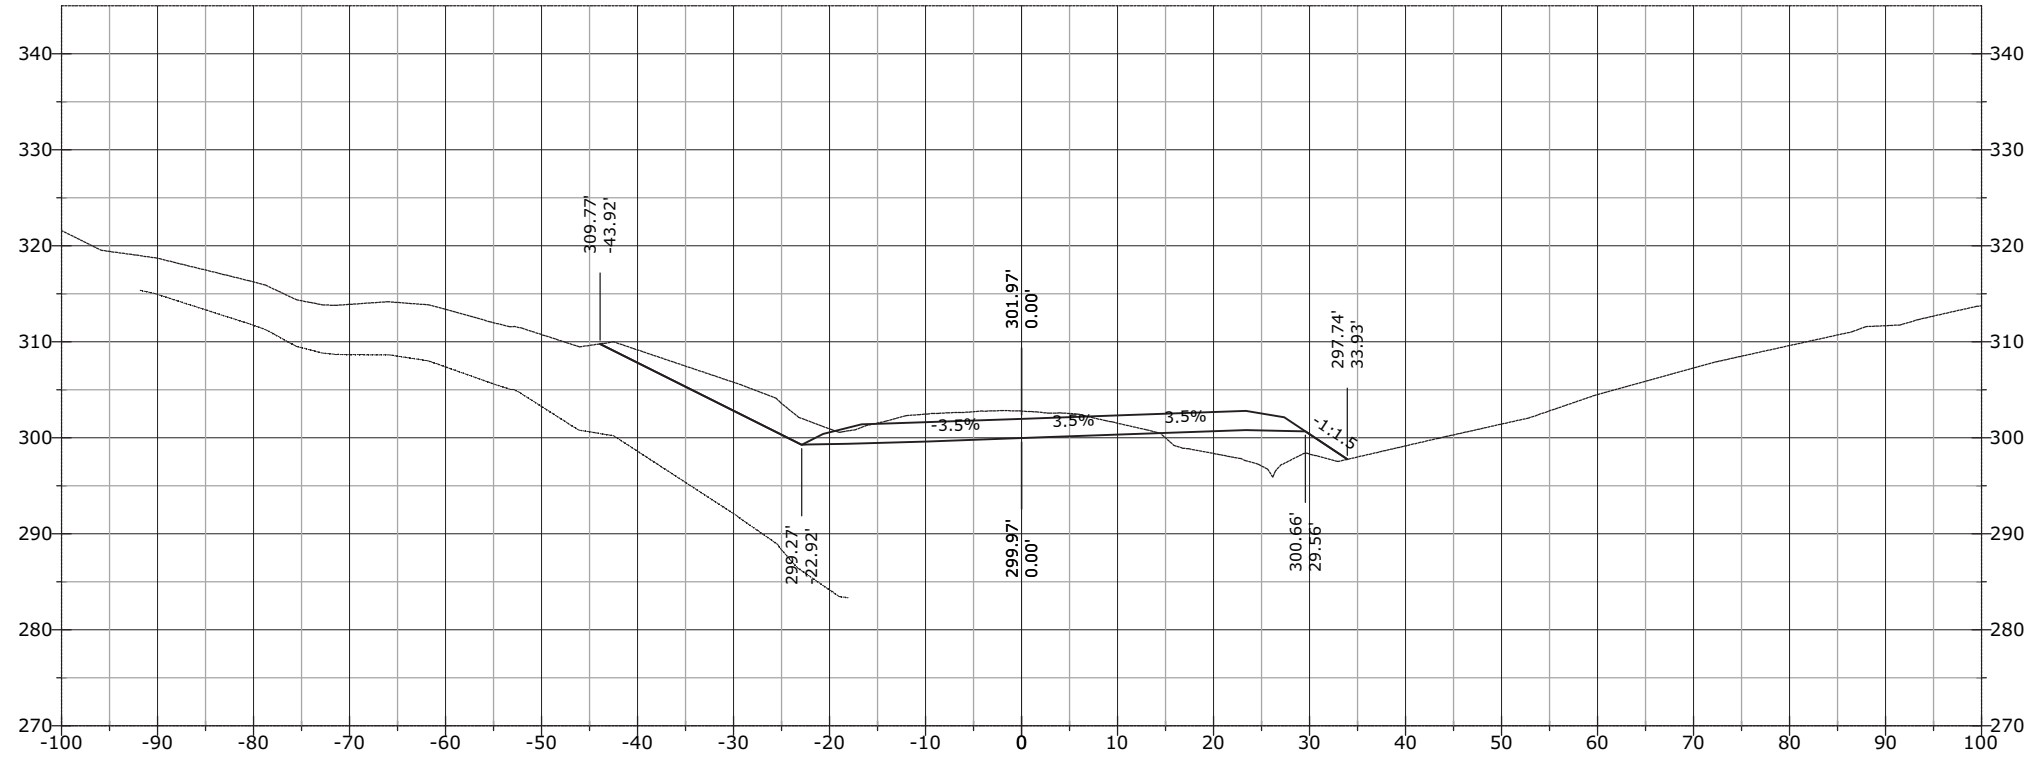


1308+07.81

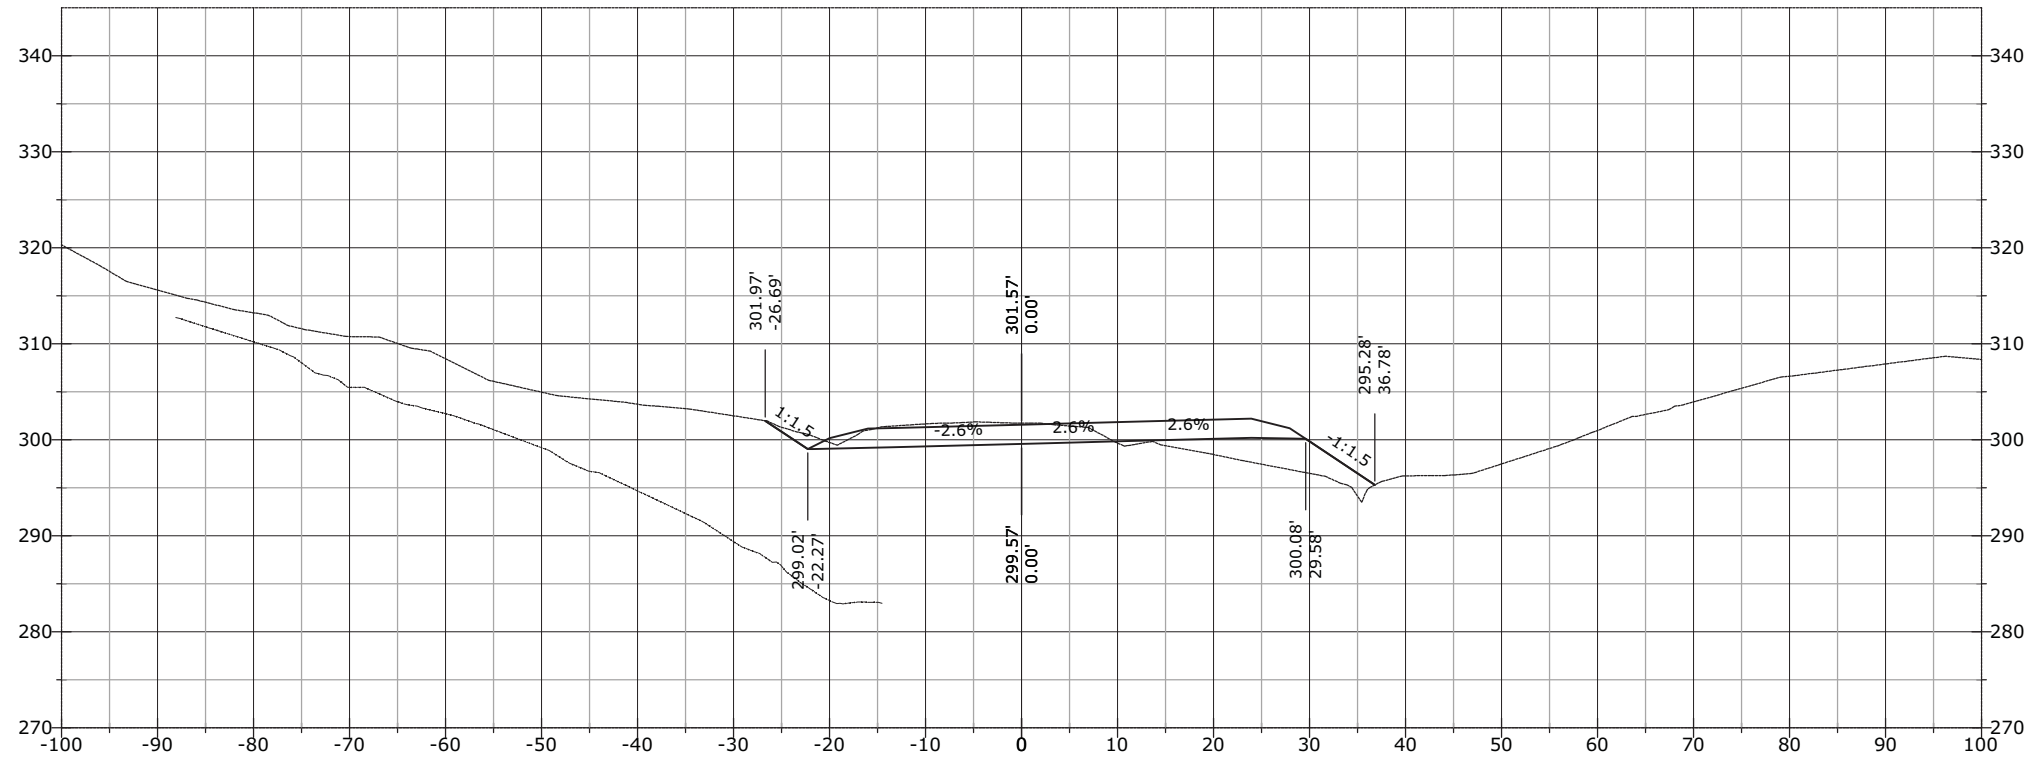


STATE	PROJECT	SHEET NUMBER
AK	AK PFH 43(10)	XS.1180

1308+43.09

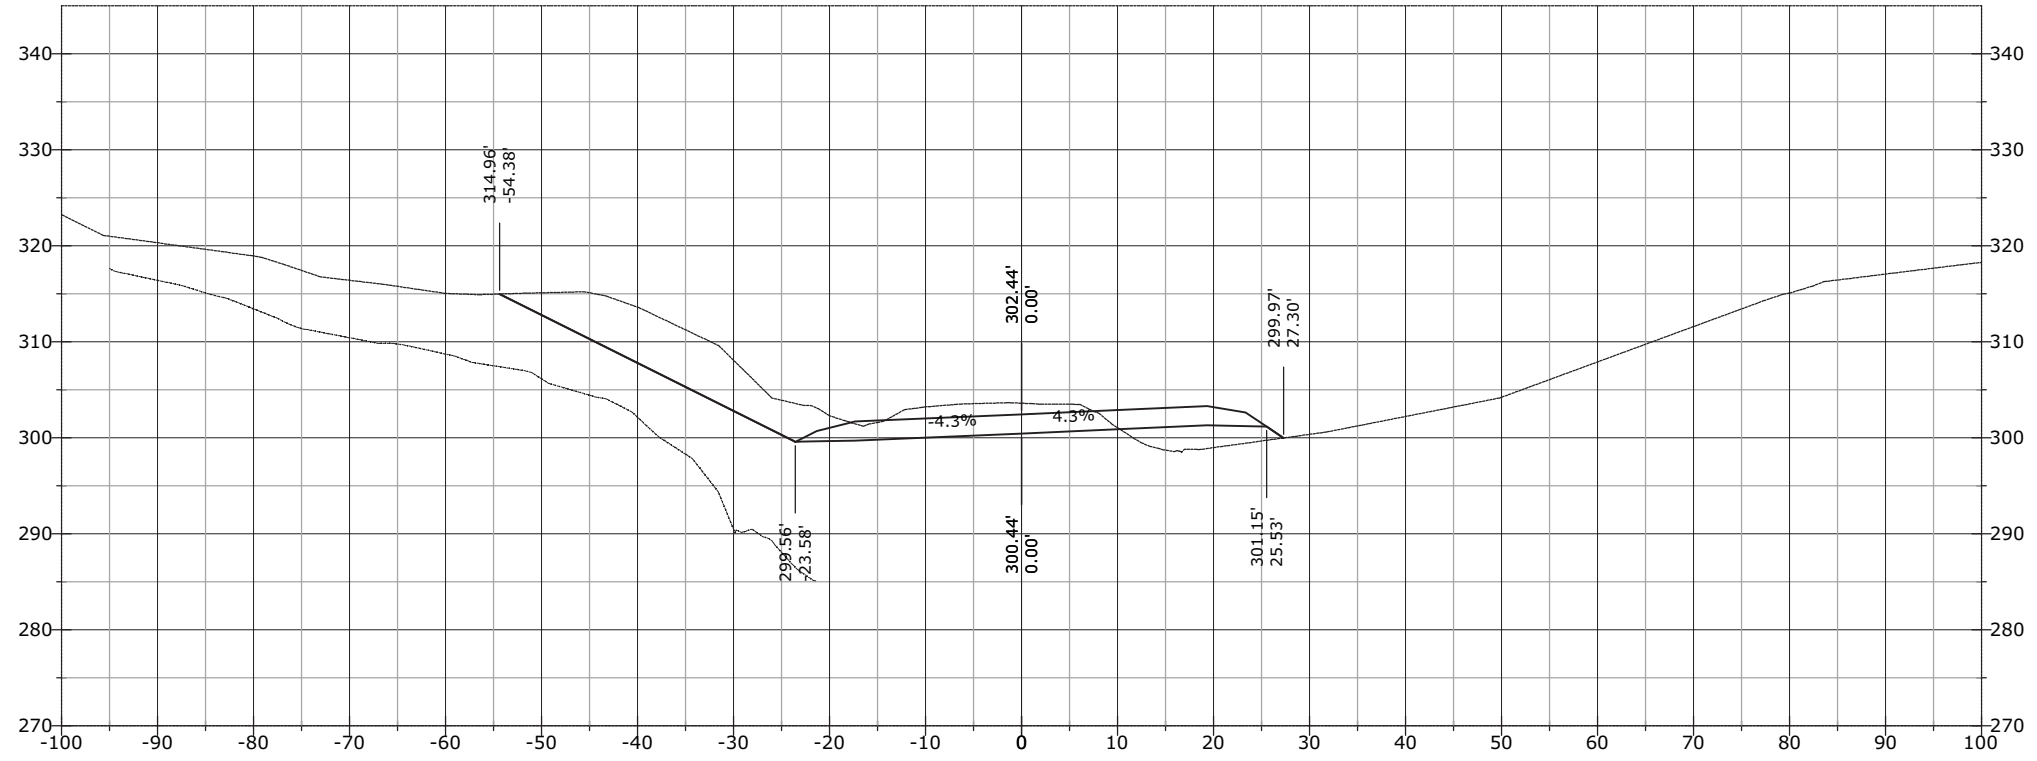


1308+27.73

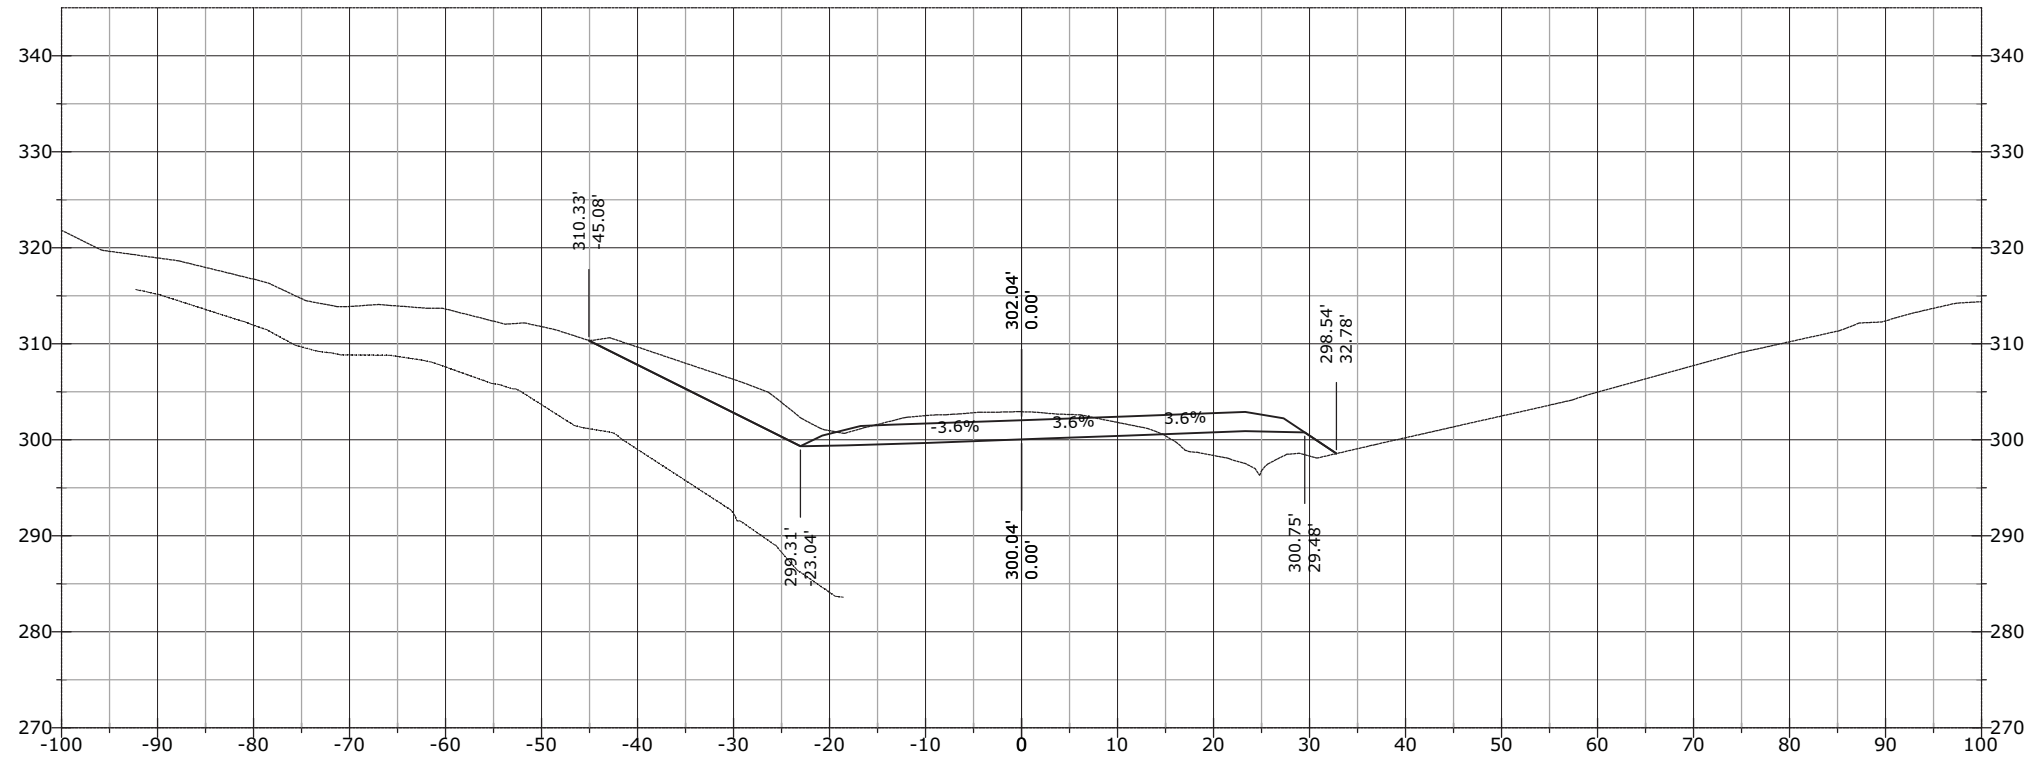


STATE	PROJECT	SHEET NUMBER
AK	AK PFH 43(10)	XS.1181

1308+61.20

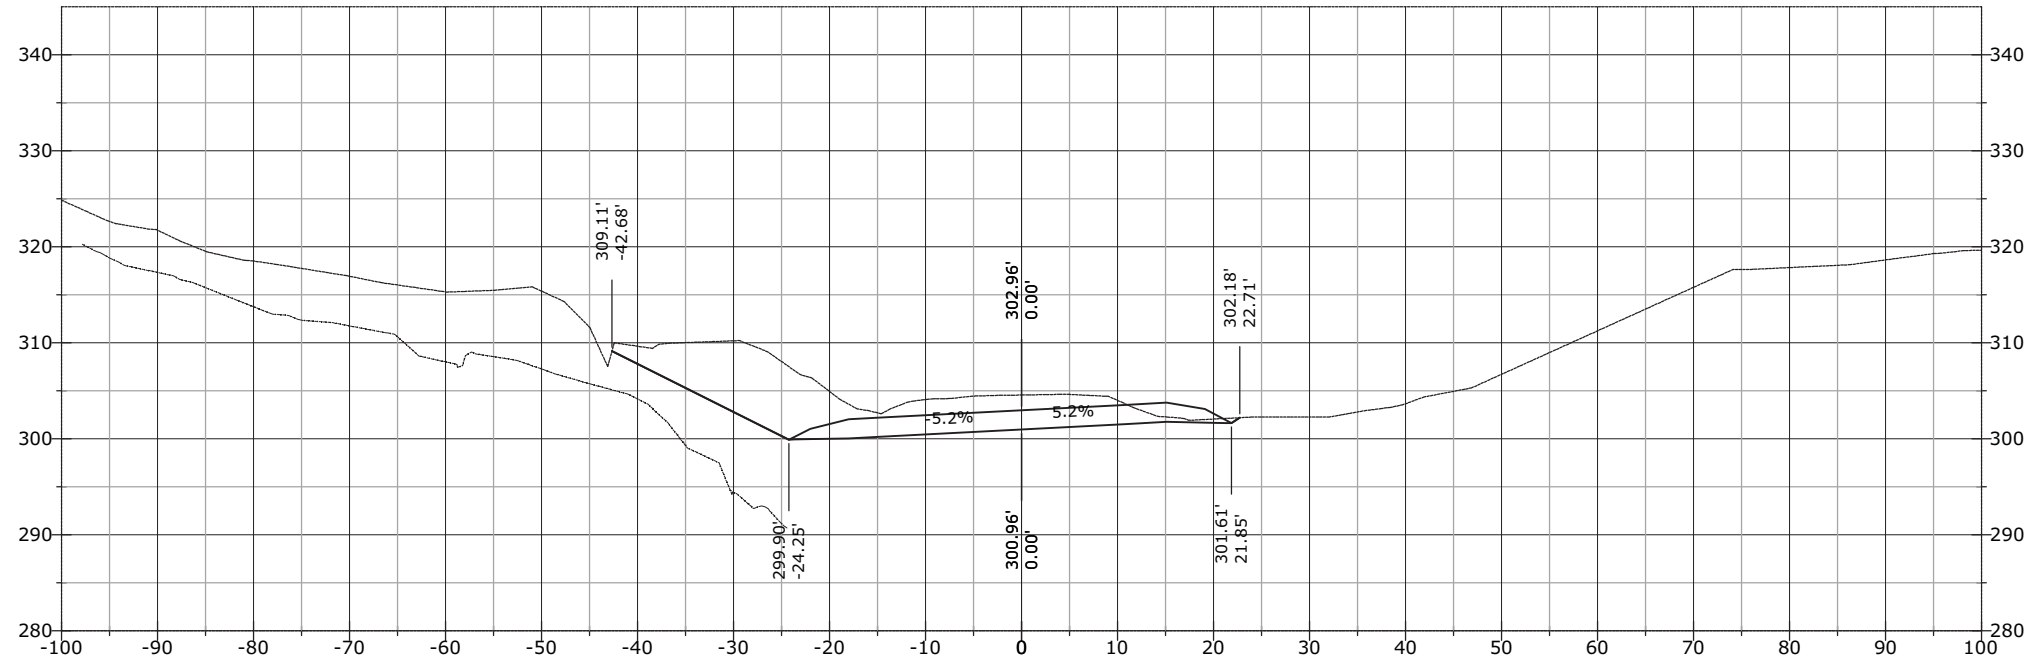


1308+50.00

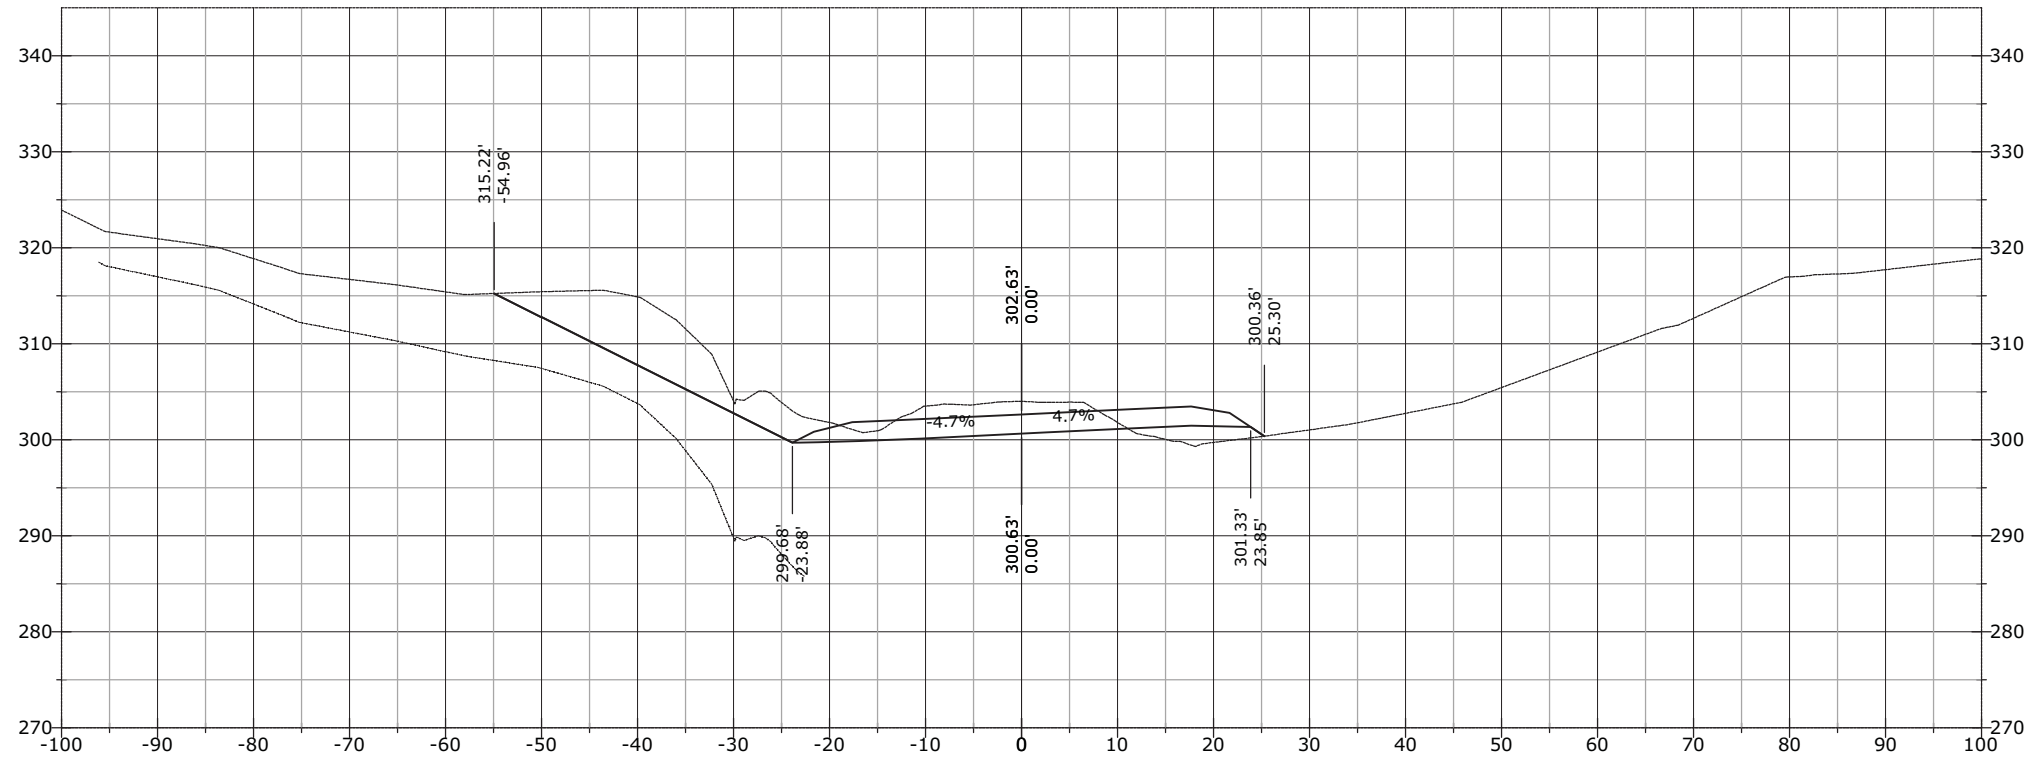


STATE	PROJECT	SHEET NUMBER
AK	AK PFH 43(10)	XS.1182

1309+00.00

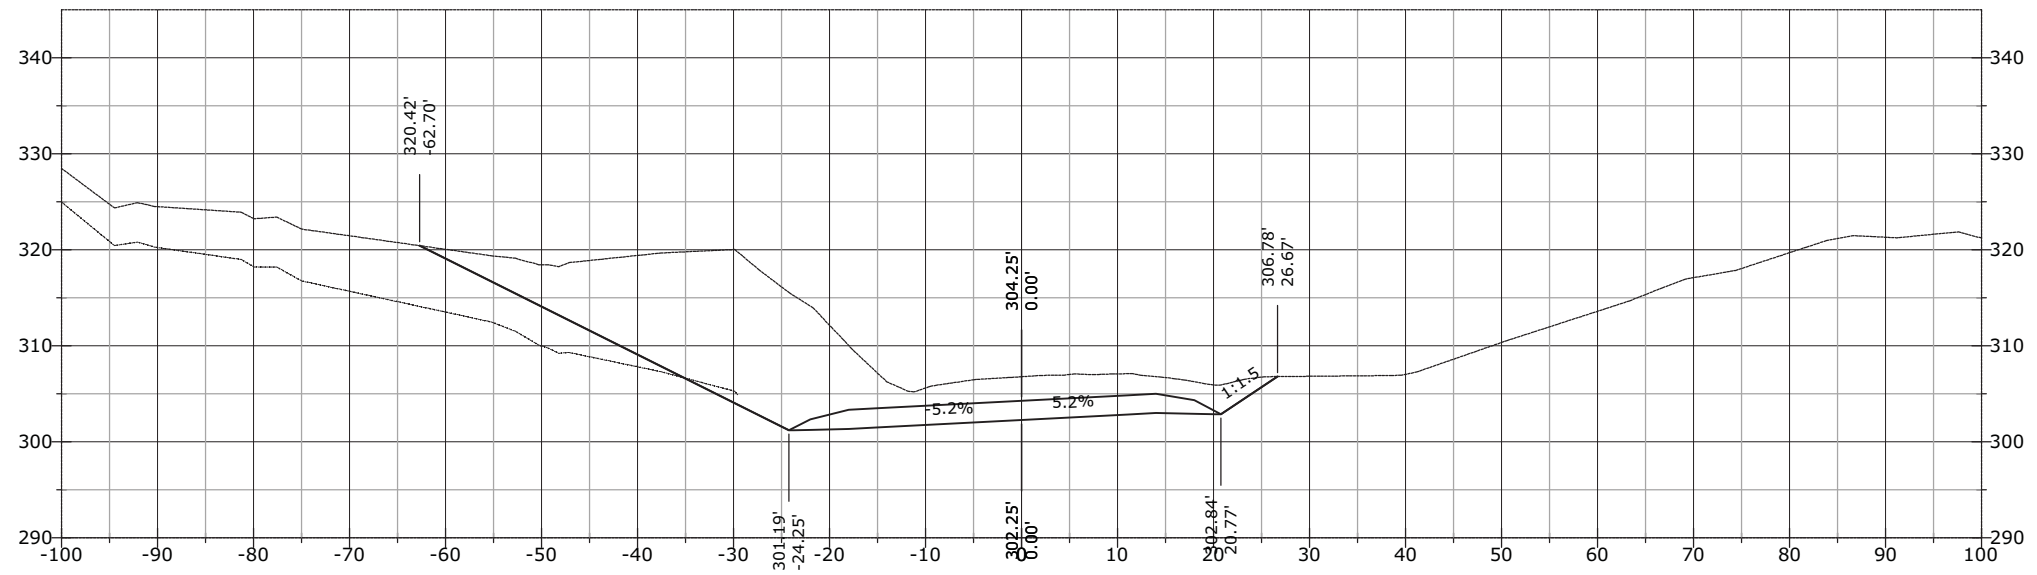


1308+66.14

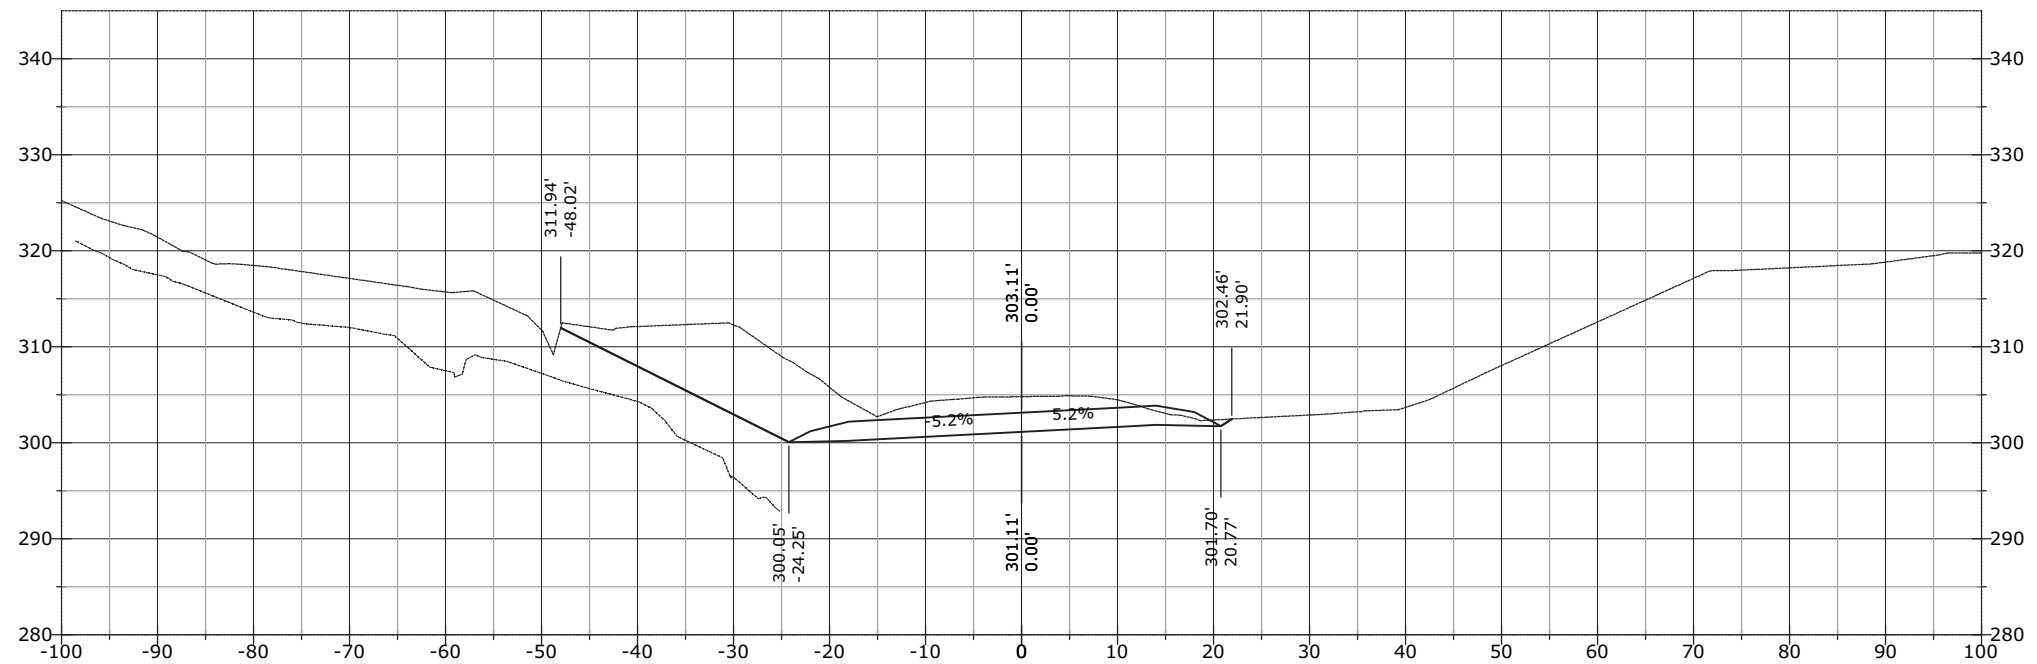


STATE	PROJECT	SHEET NUMBER
AK	AK PFH 43(10)	XS.1183

1309+88.65

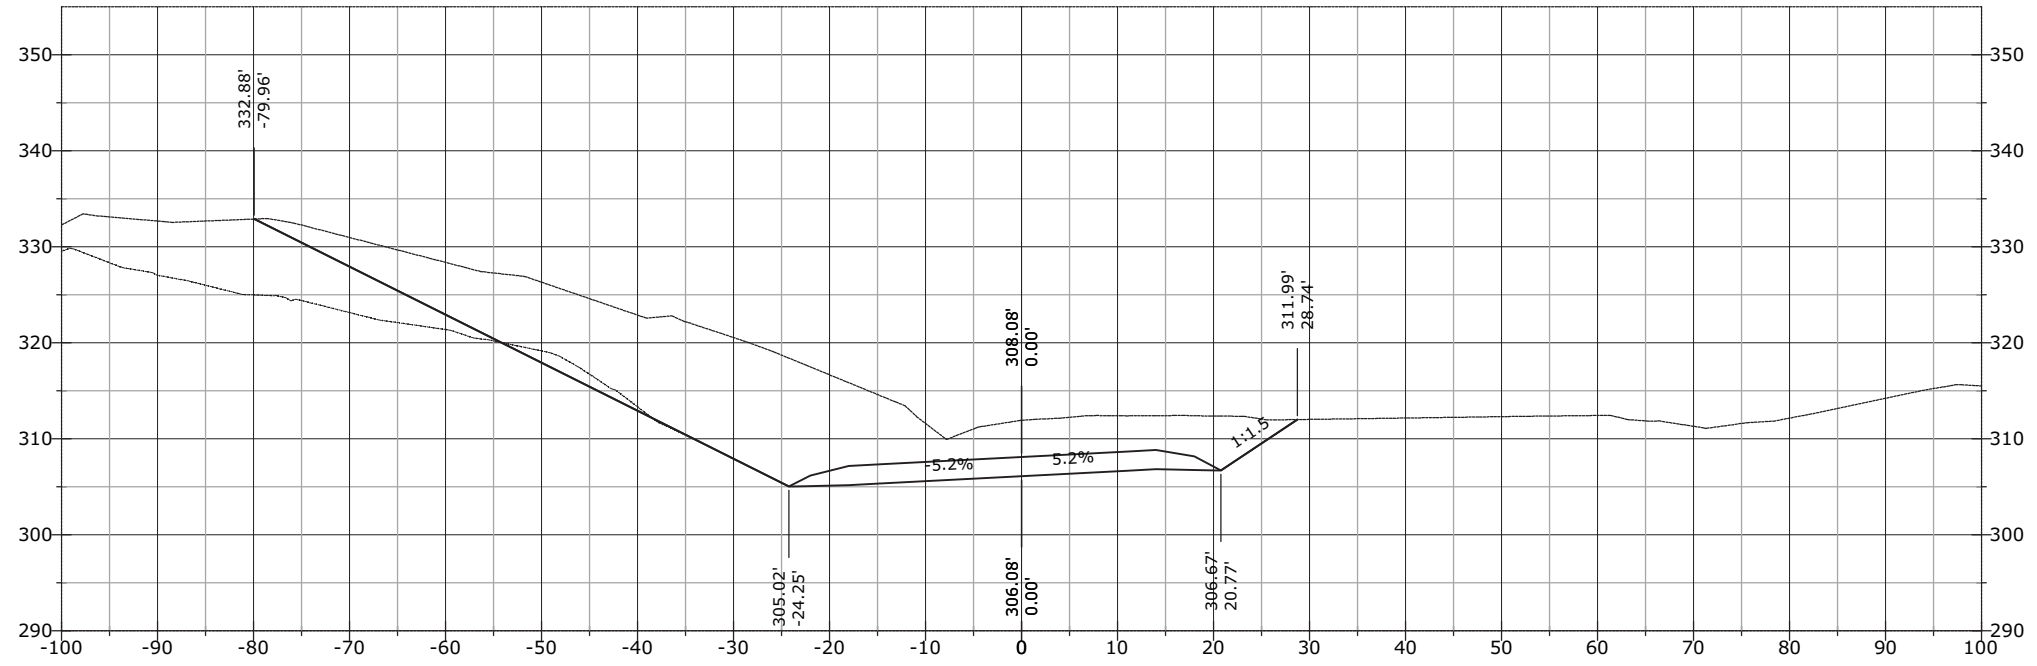


1309+50.00

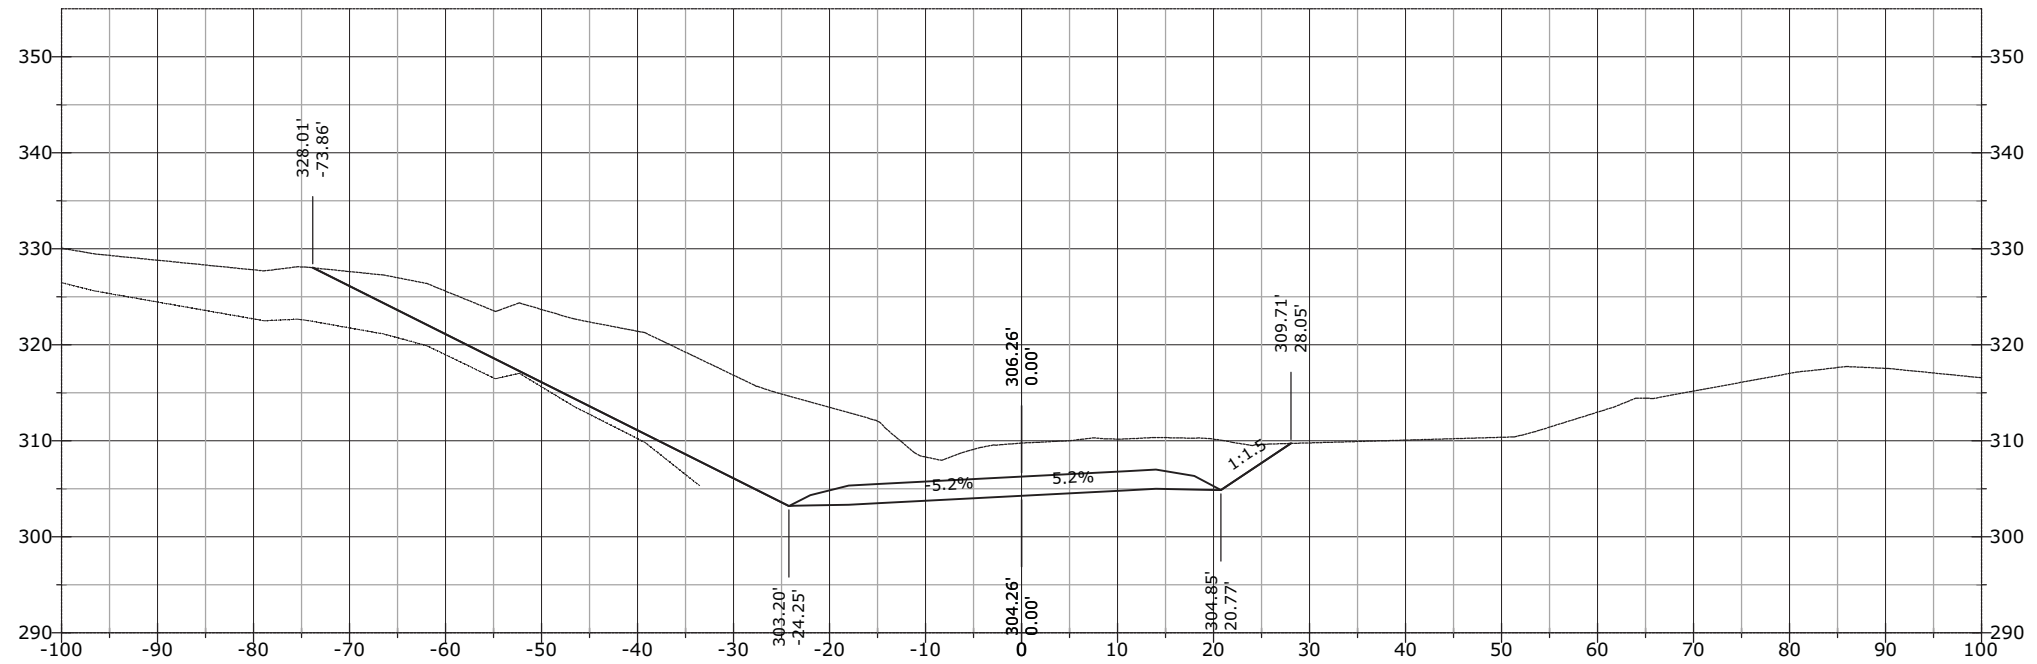


STATE	PROJECT	SHEET NUMBER
AK	AK PFH 43(10)	XS.1184

1310+26.15

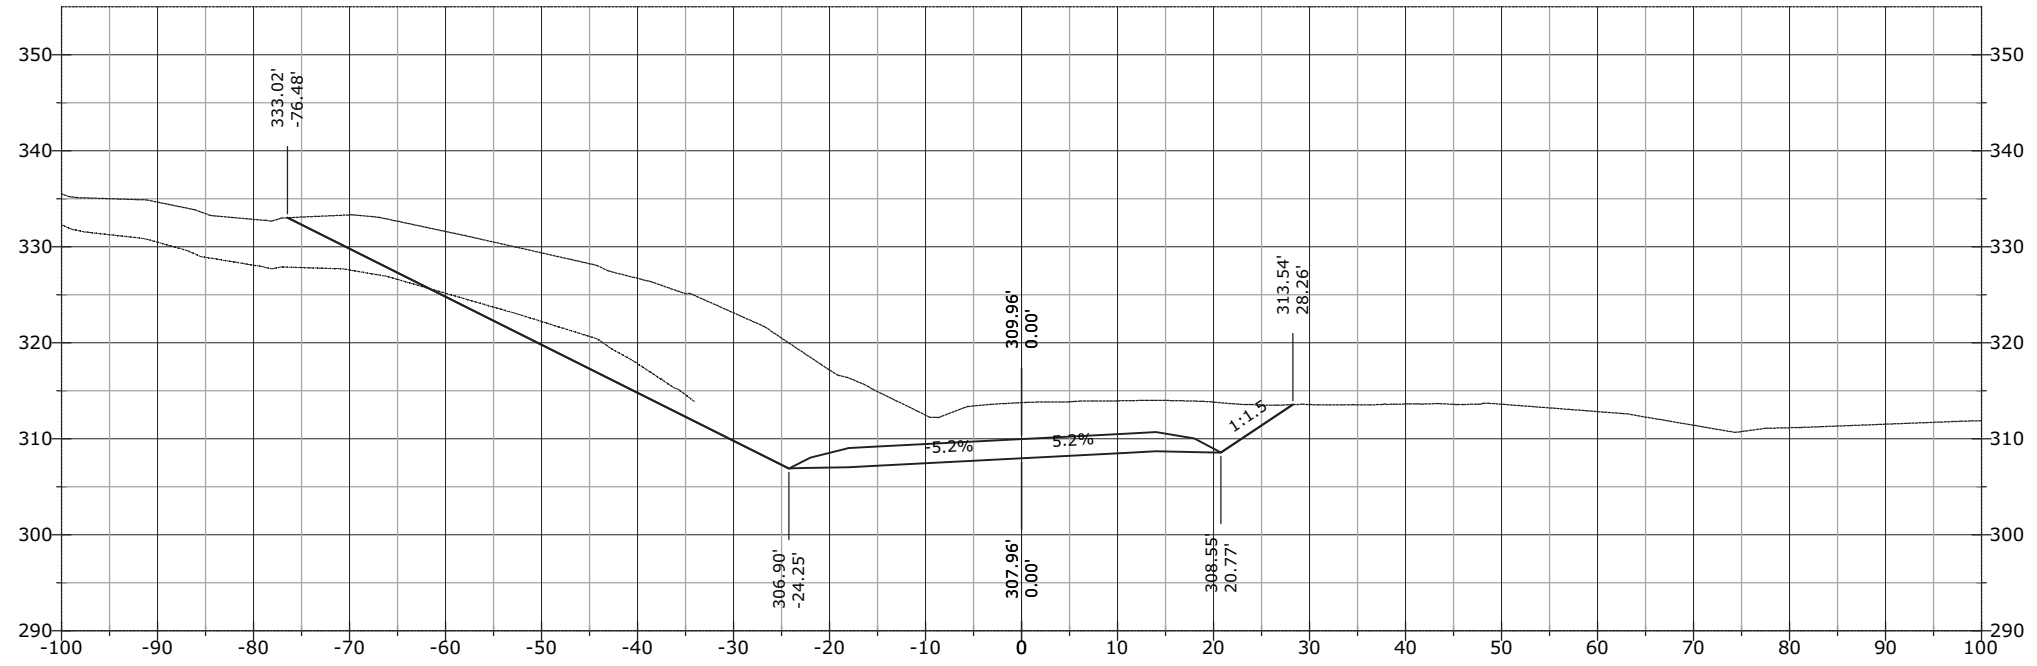


1310+00.00

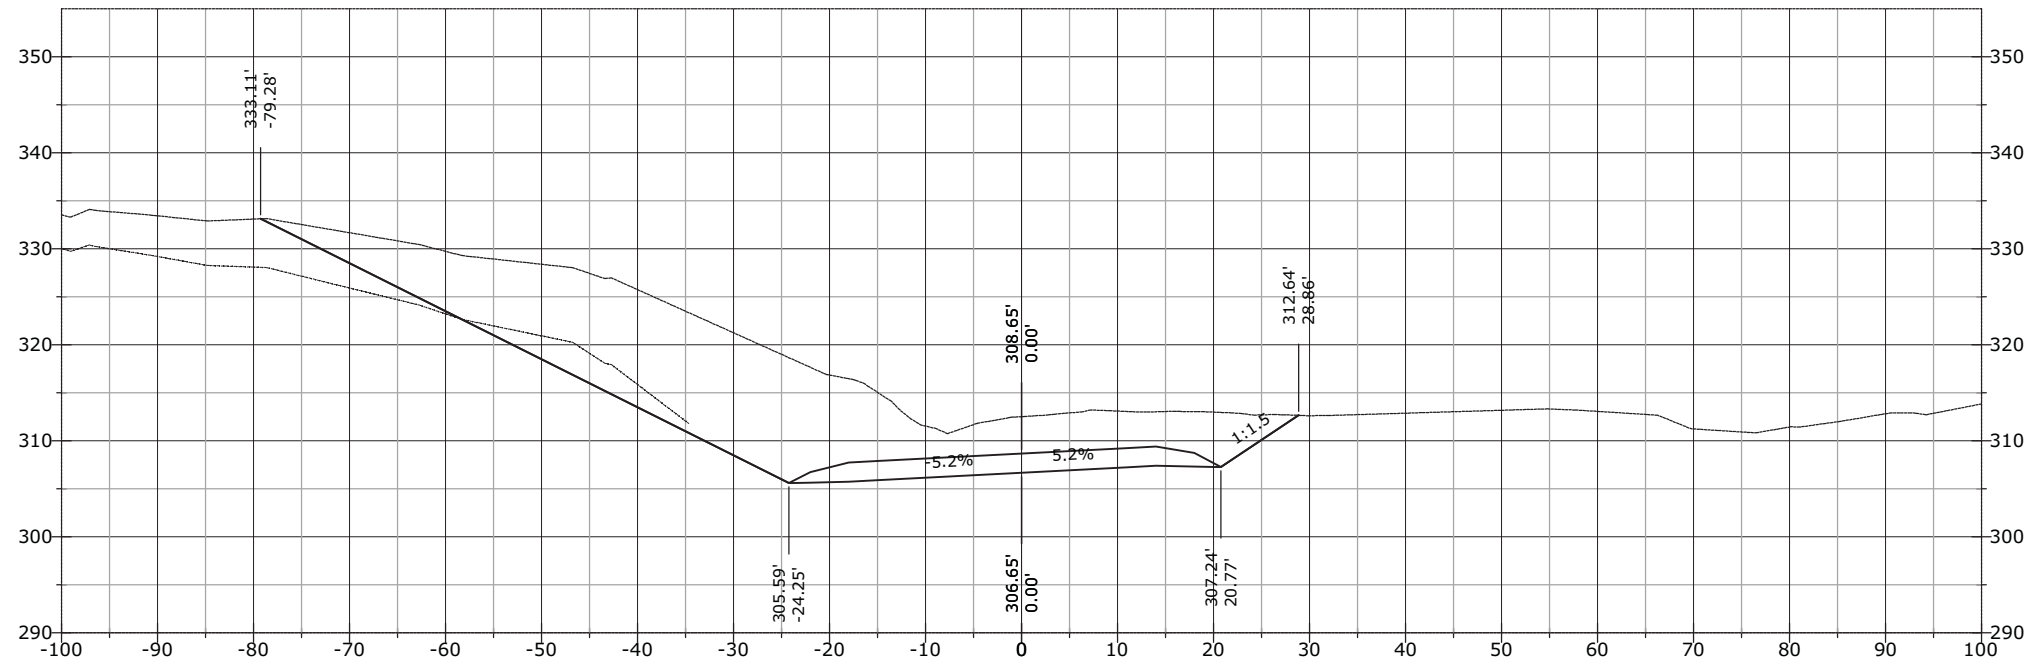


STATE	PROJECT	SHEET NUMBER
AK	AK PFH 43(10)	XS.1185

1310+97.28

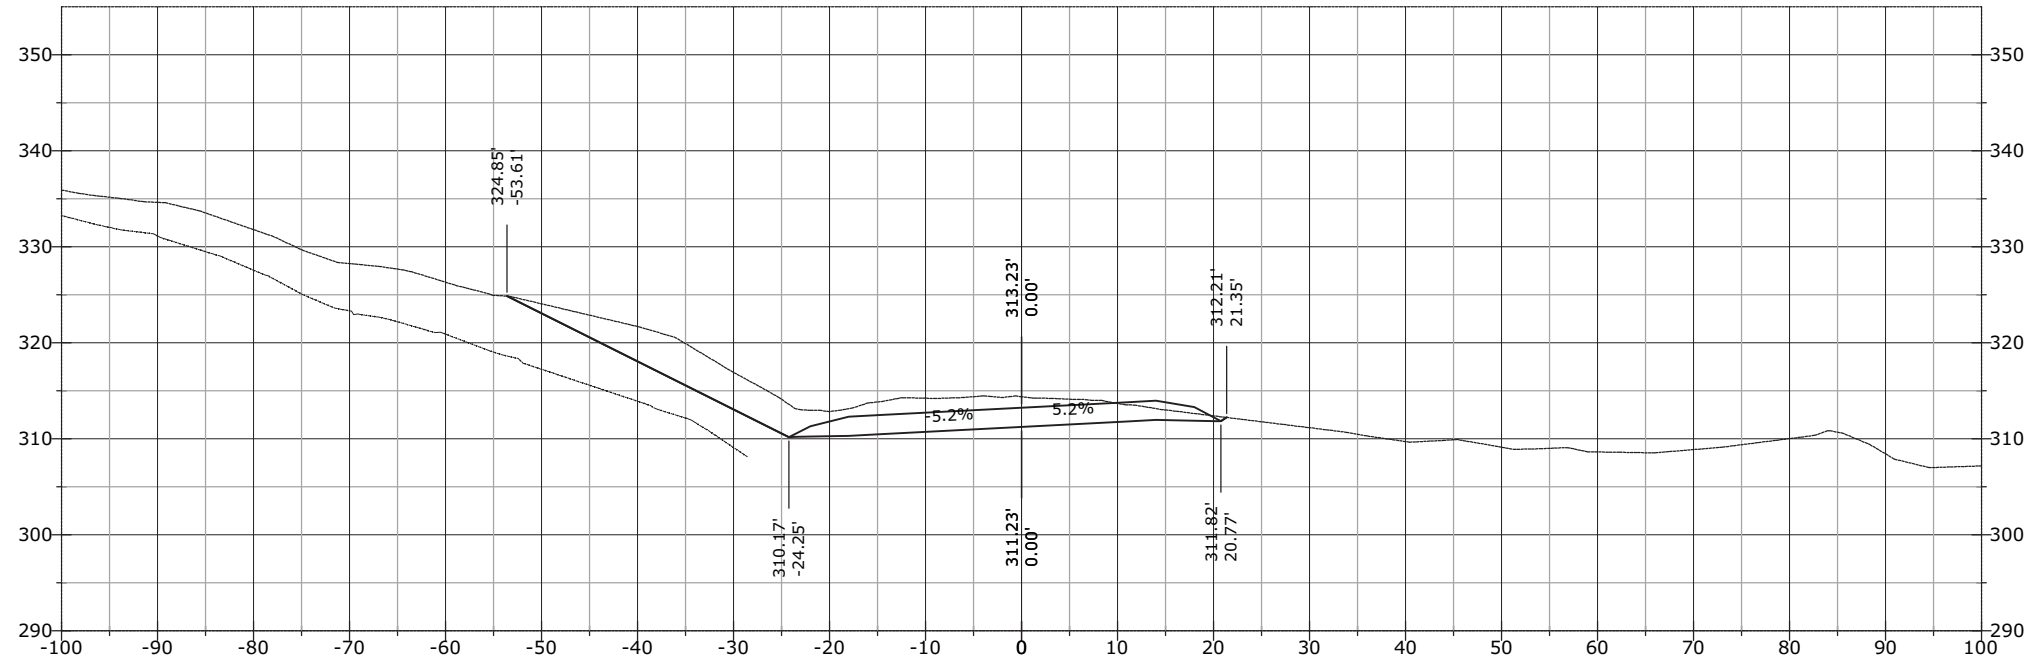


1310+50.00

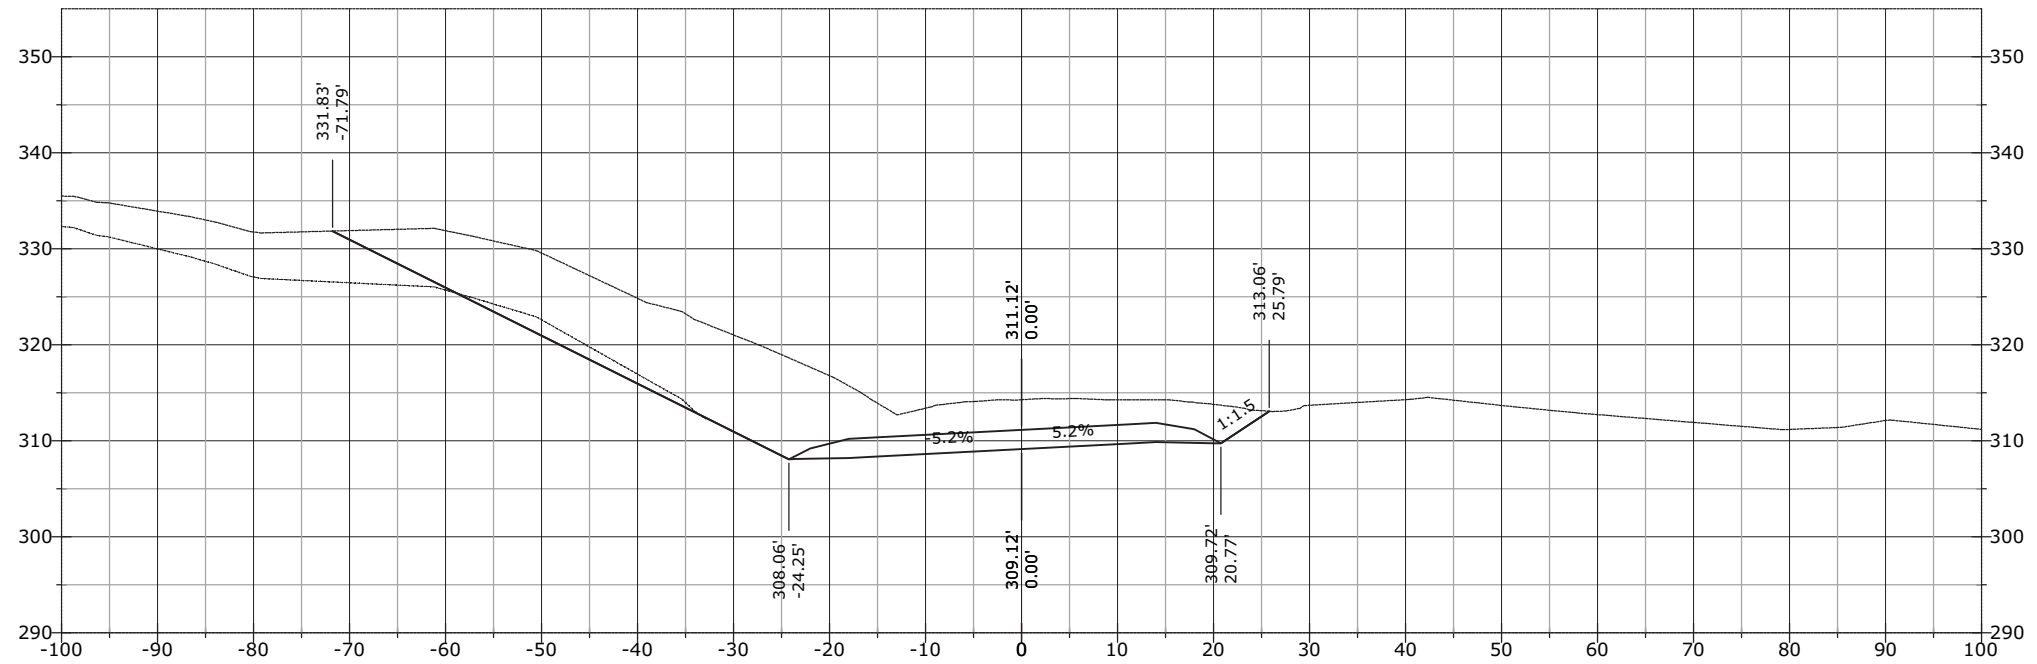


STATE	PROJECT	SHEET NUMBER
AK	AK PFH 43(10)	XS.1186

1311+50.00

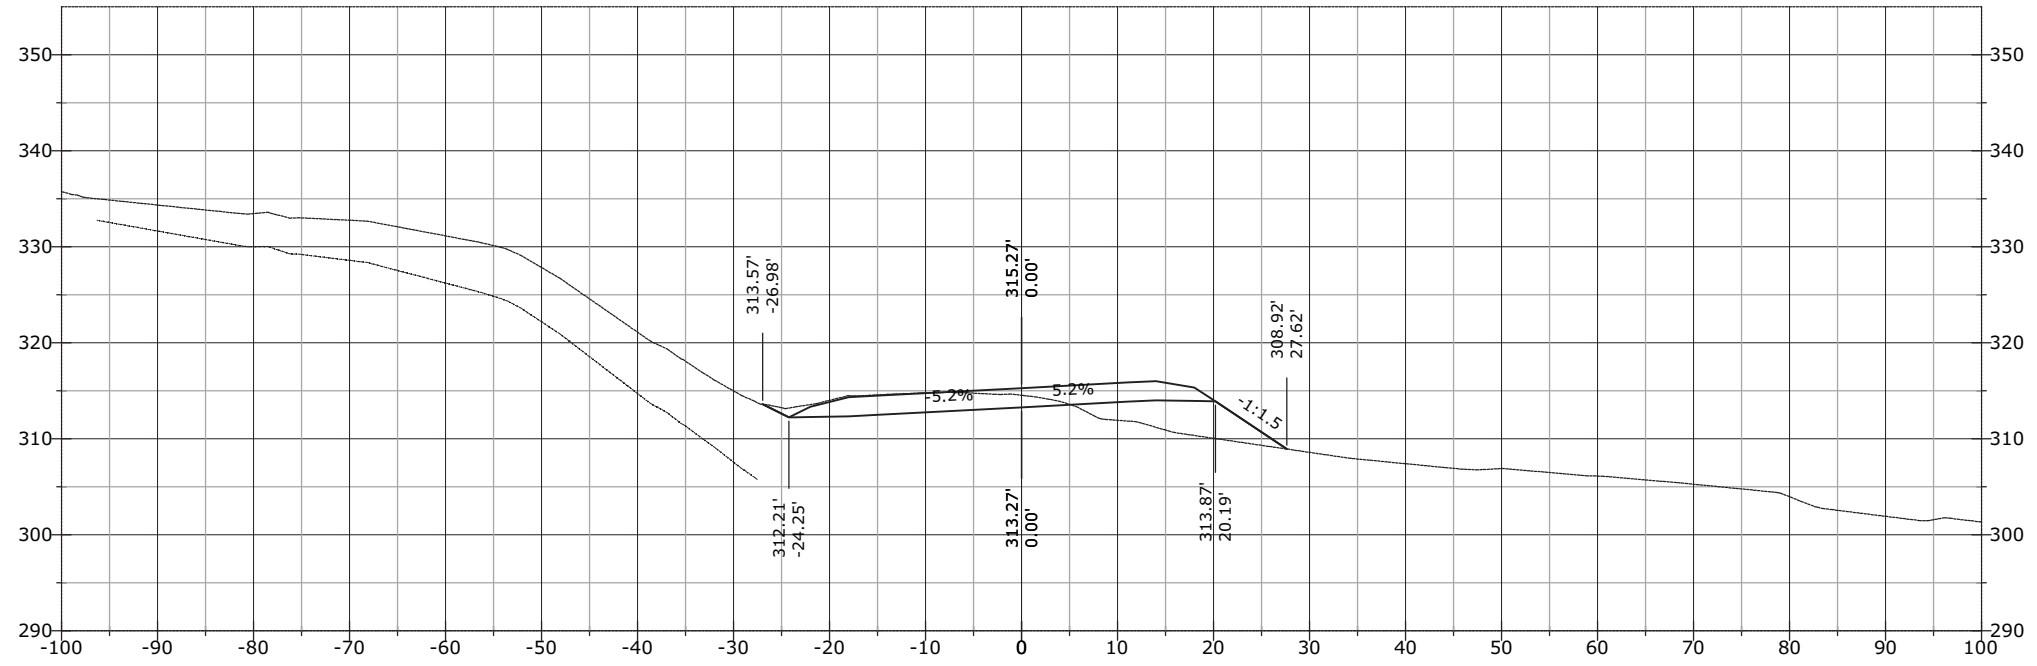


1311+00.00

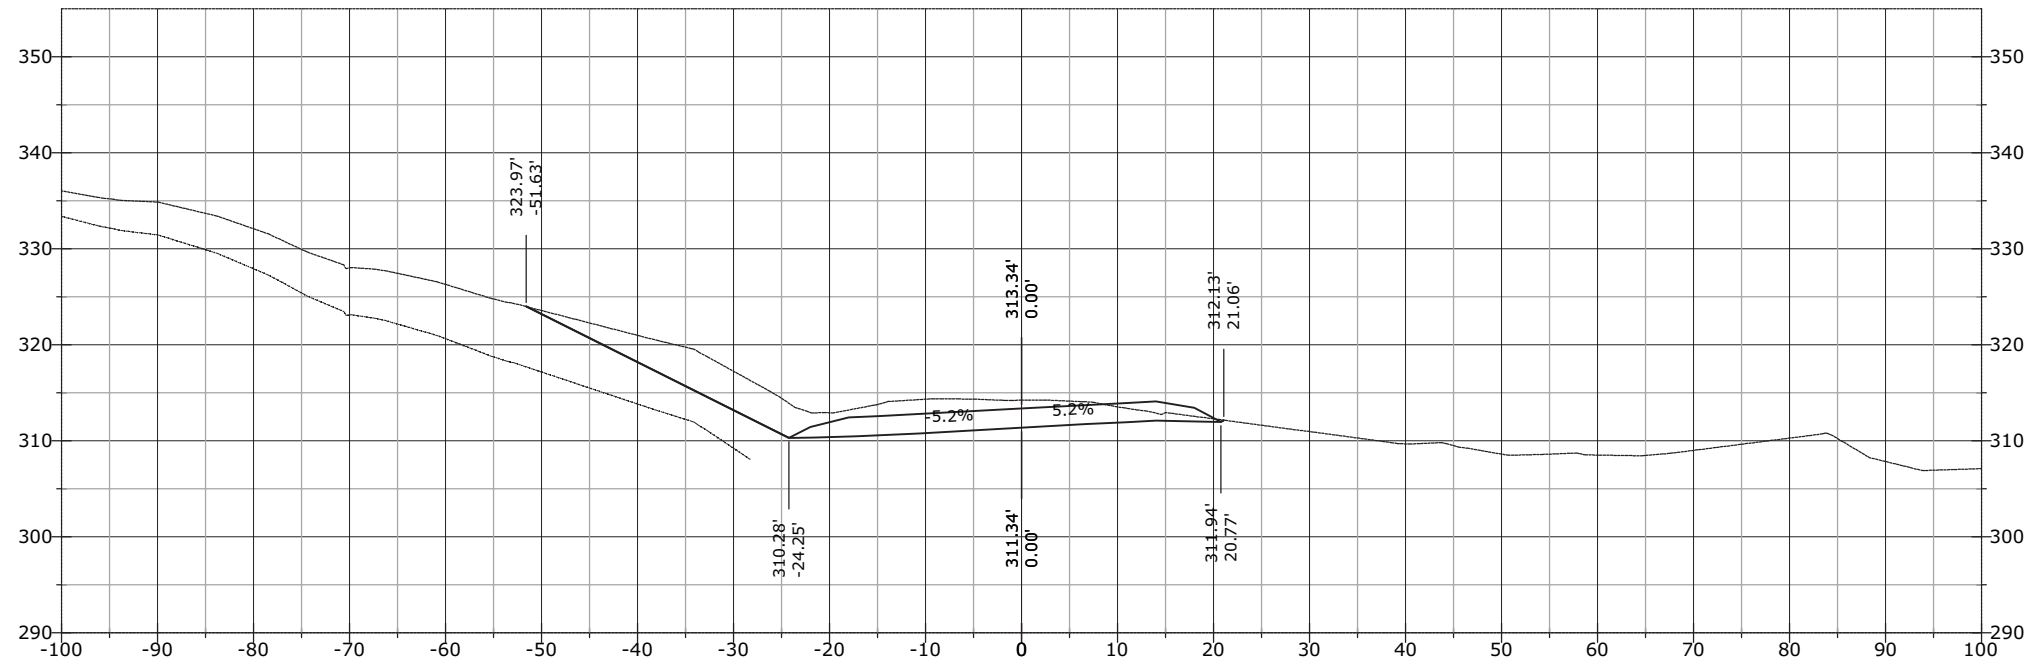


STATE	PROJECT	SHEET NUMBER
AK	AK PFH 43(10)	XS.1187

1312+50.00

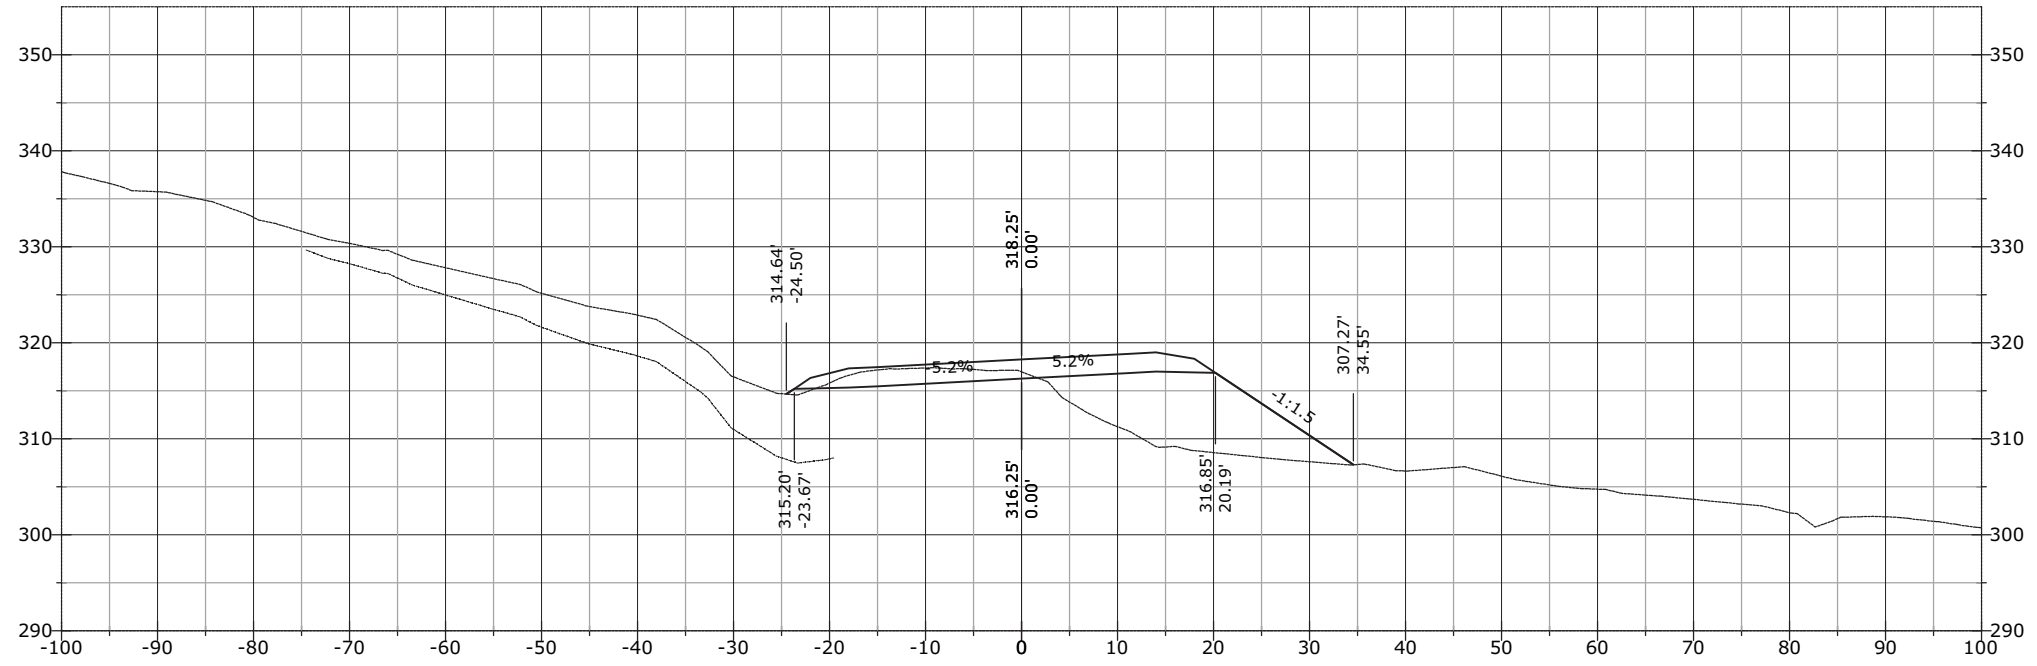


1312+00.00

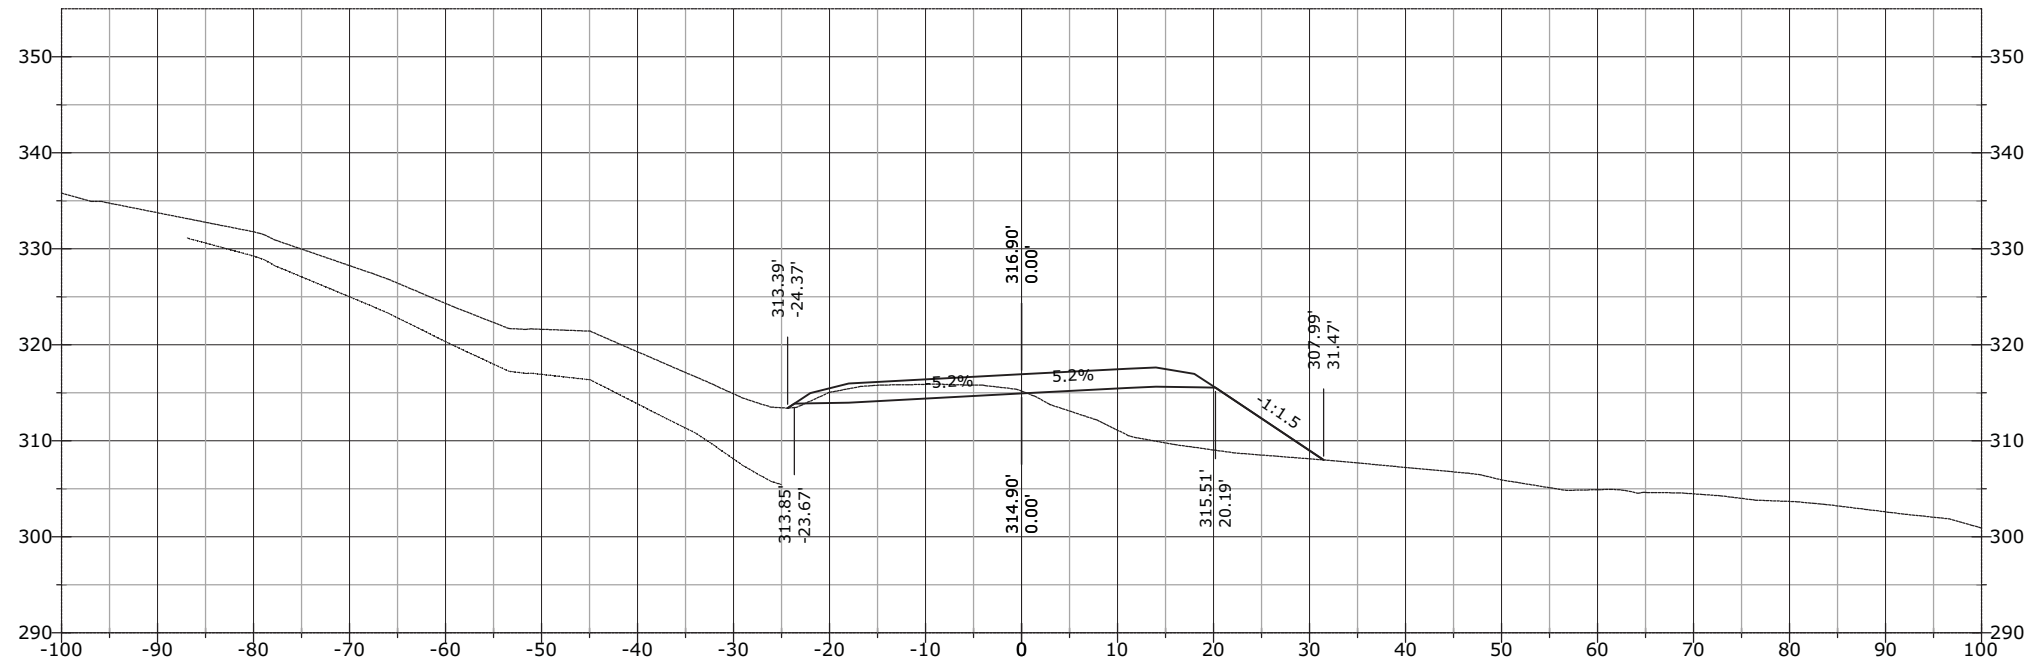

STATE	PROJECT	SHEET NUMBER
AK	AK PFH 43(10)	XS.1188

1313+26.15

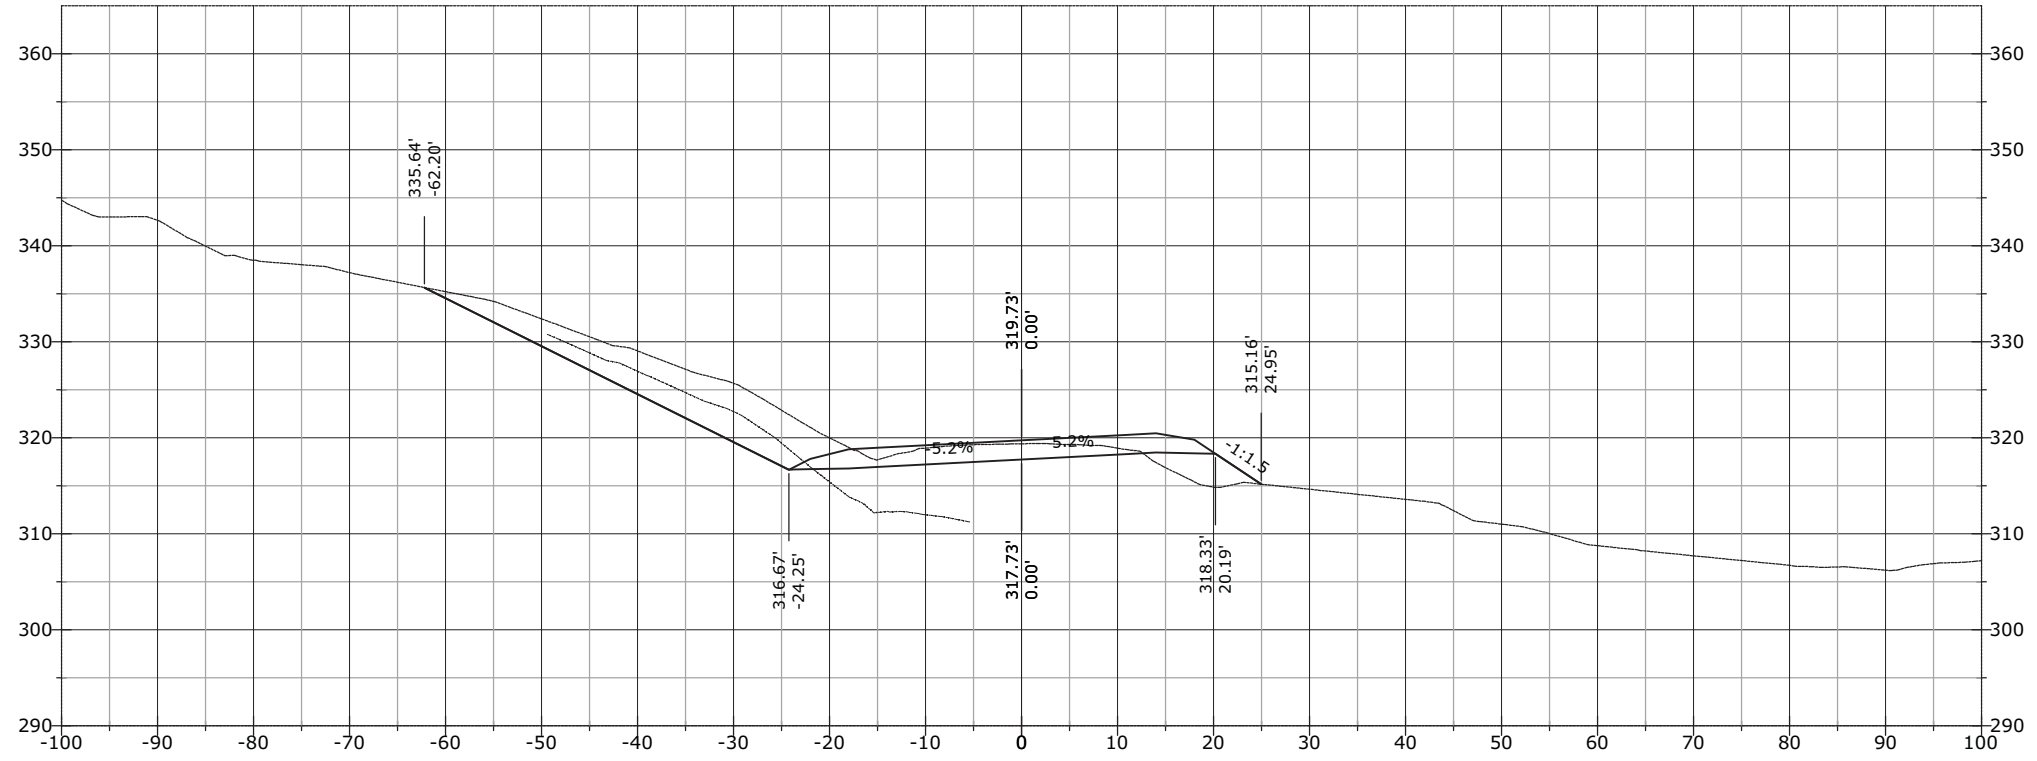

1313+00.00




STATE	PROJECT	SHEET NUMBER
AK	AK PFH 43(10)	XS.1189

1313+50.00




1313+33.35

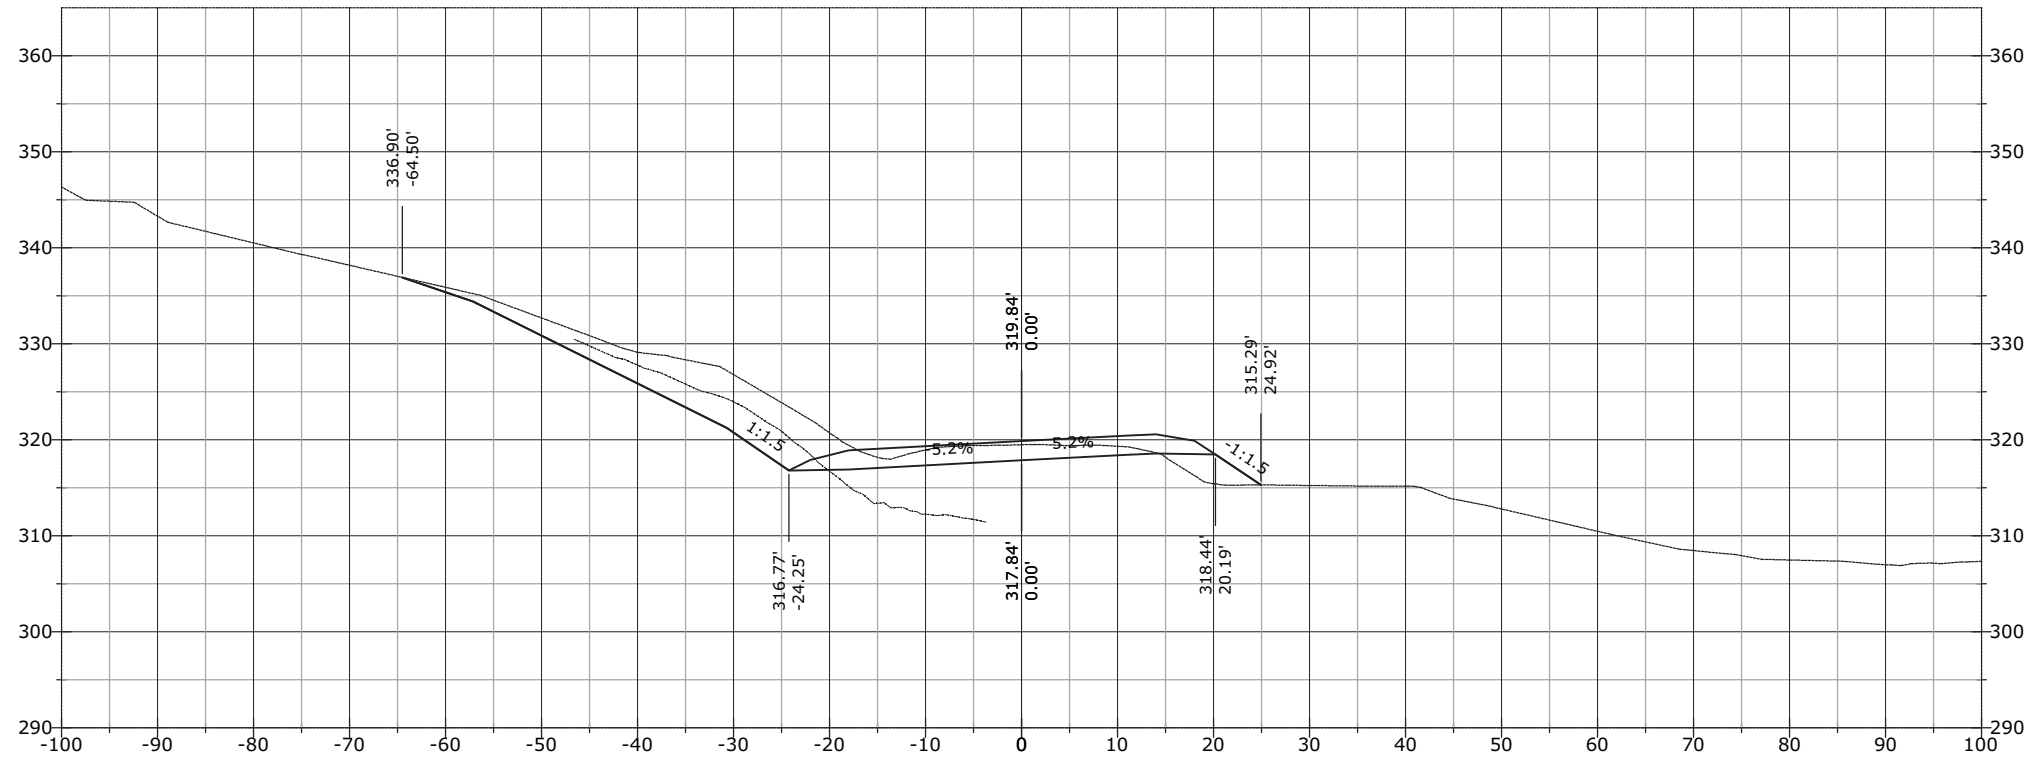


STATE	PROJECT	SHEET NUMBER
AK	AK PFH 43(10)	XS.1190

1313+99.81

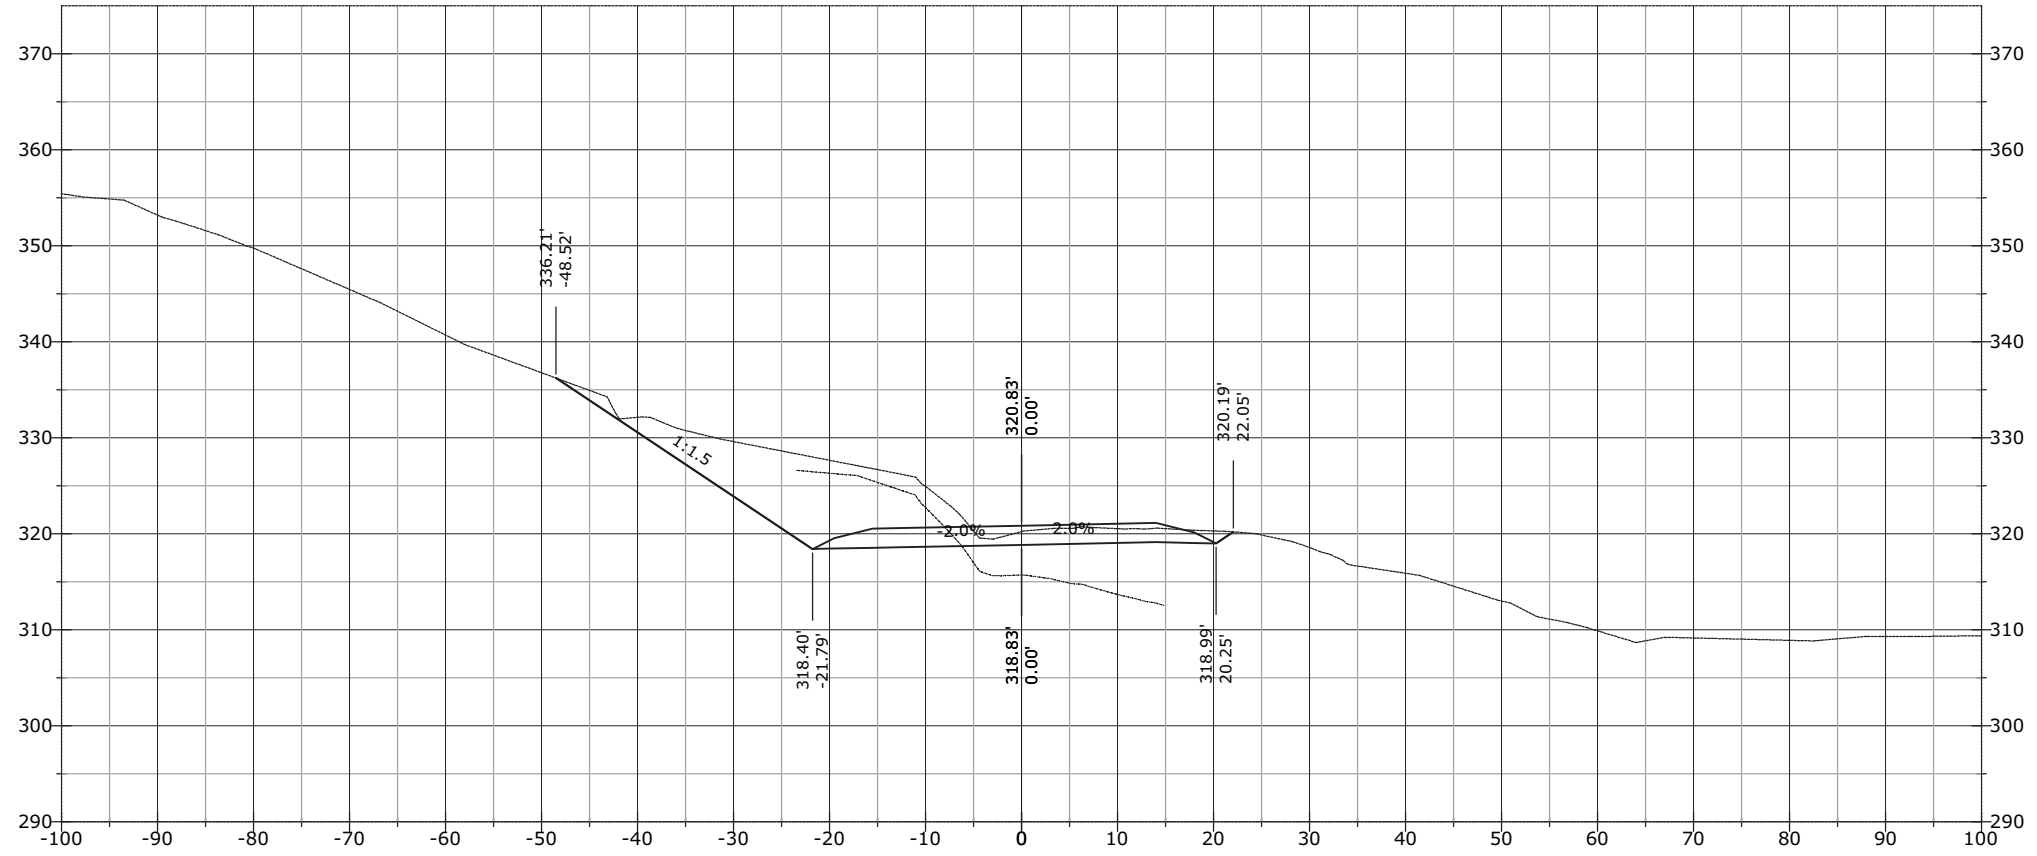


1313+69.35

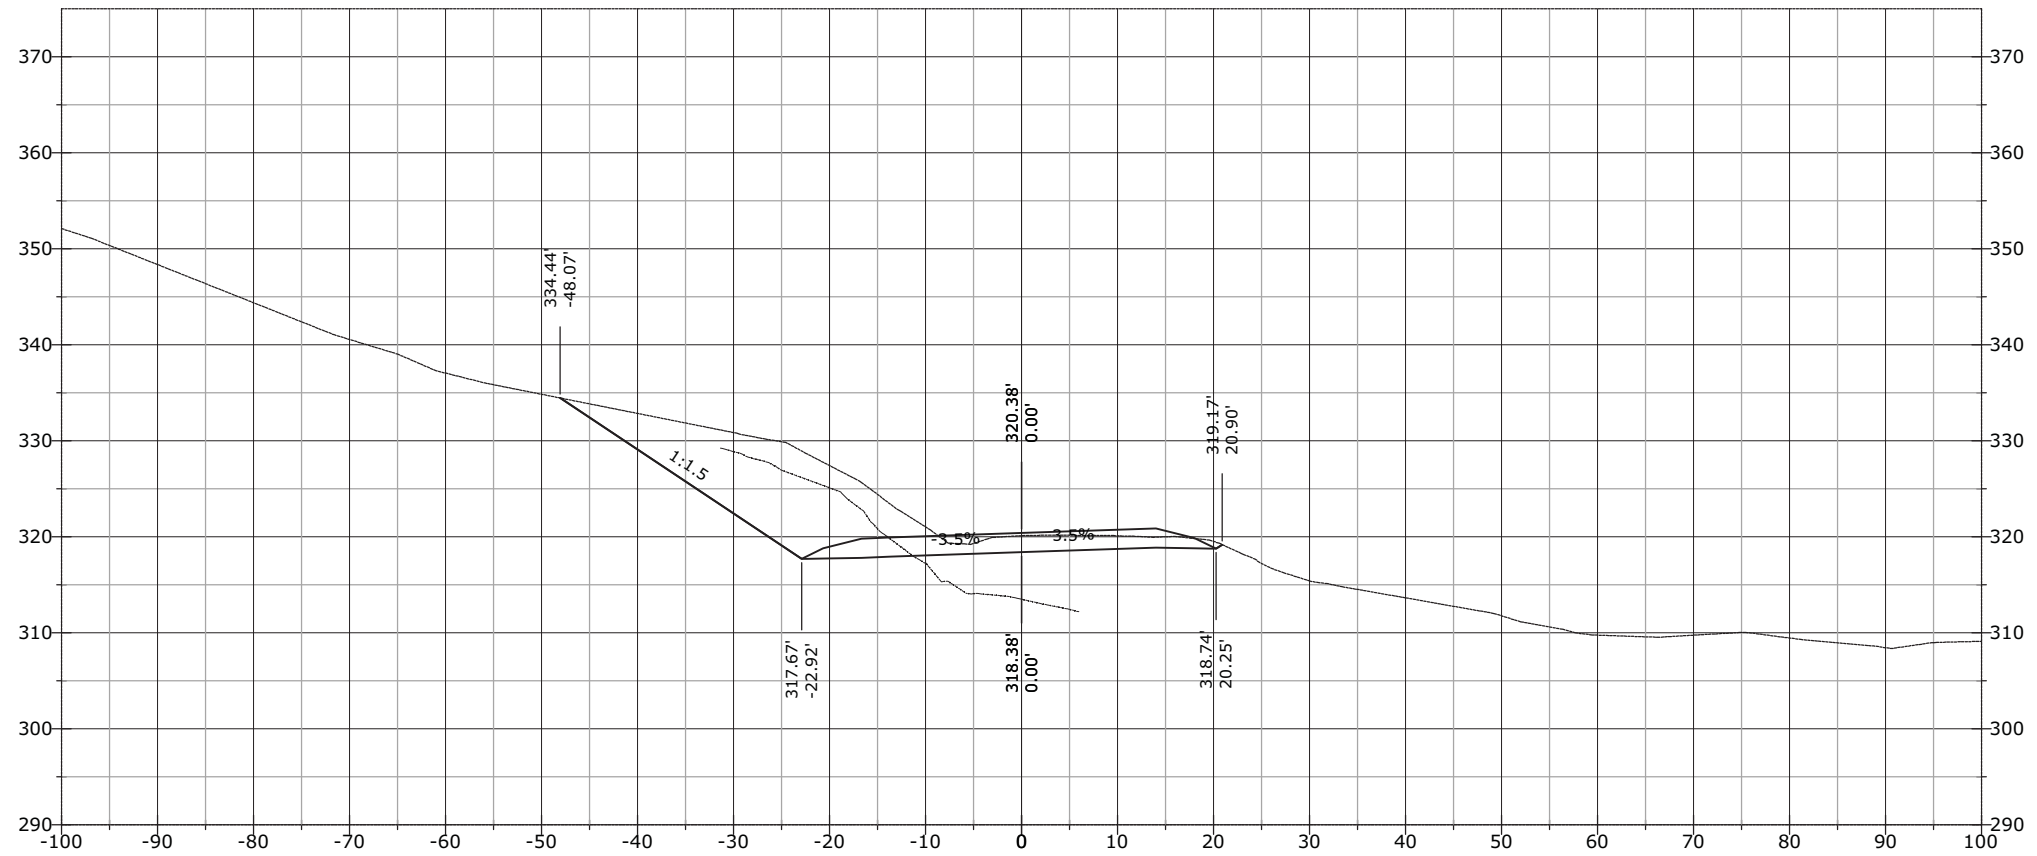


STATE	PROJECT	SHEET NUMBER
AK	AK PFH 43(10)	XS.1191

1314+41.35

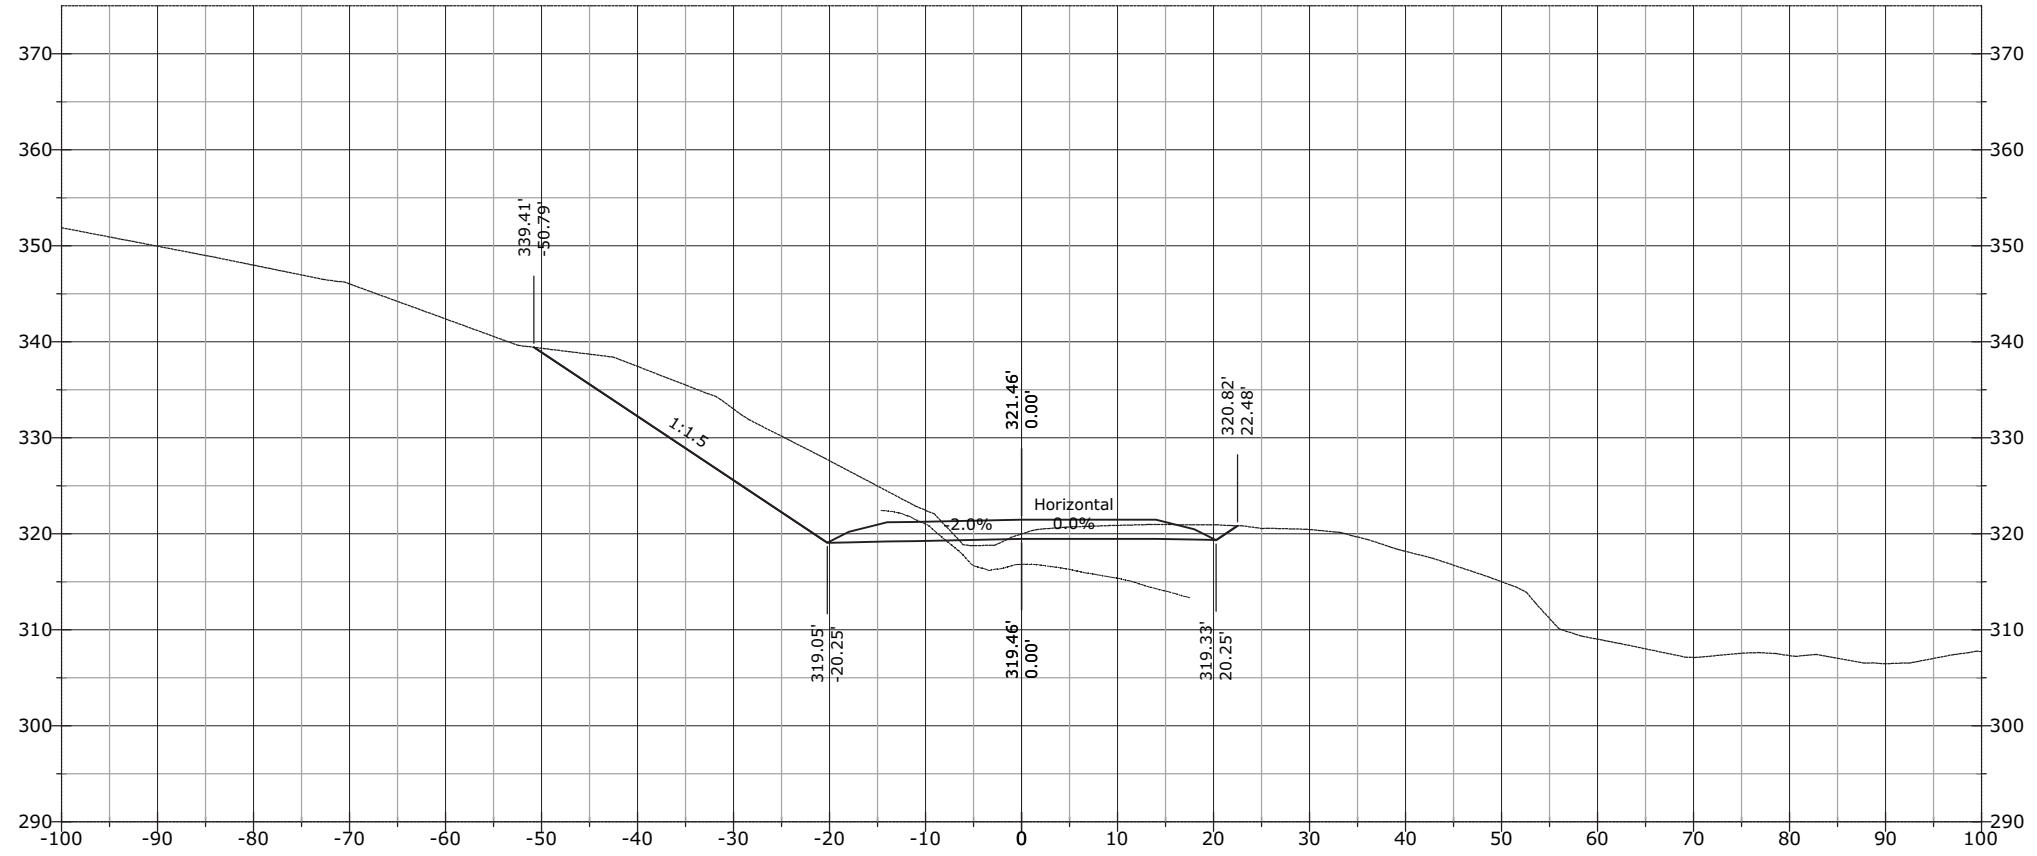


1314+00.00

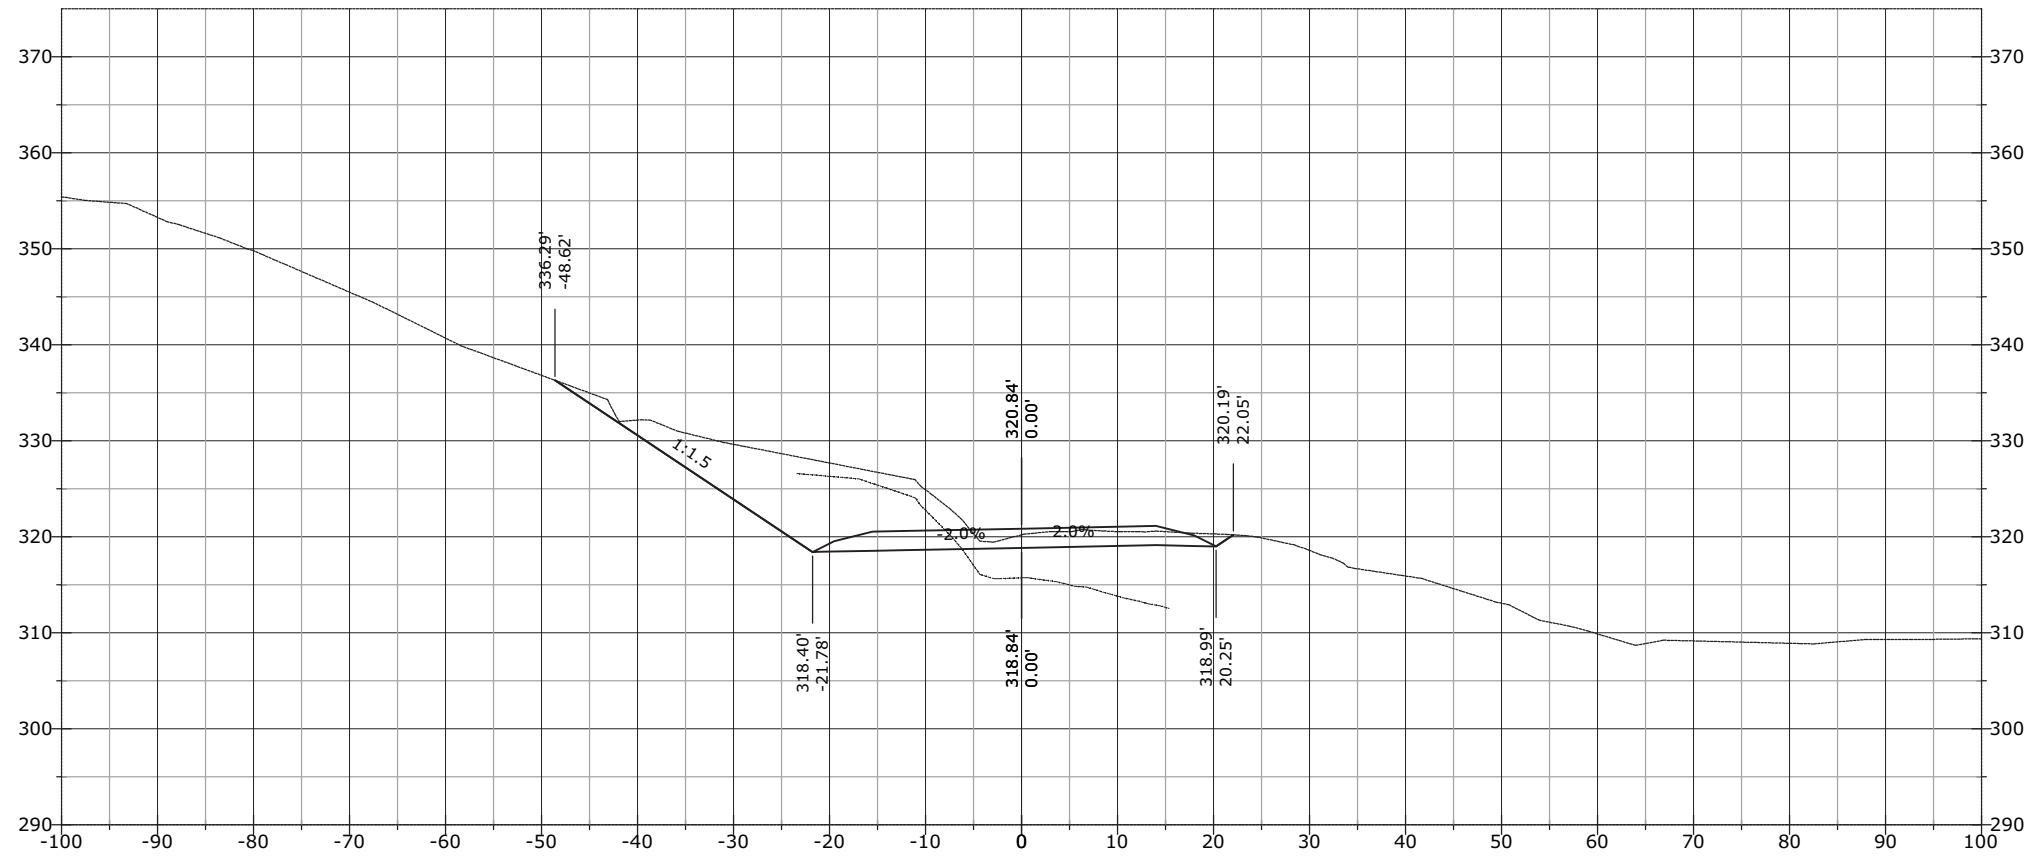


STATE	PROJECT	SHEET NUMBER
AK	AK PFH 43(10)	XS.1192

1314+82.89

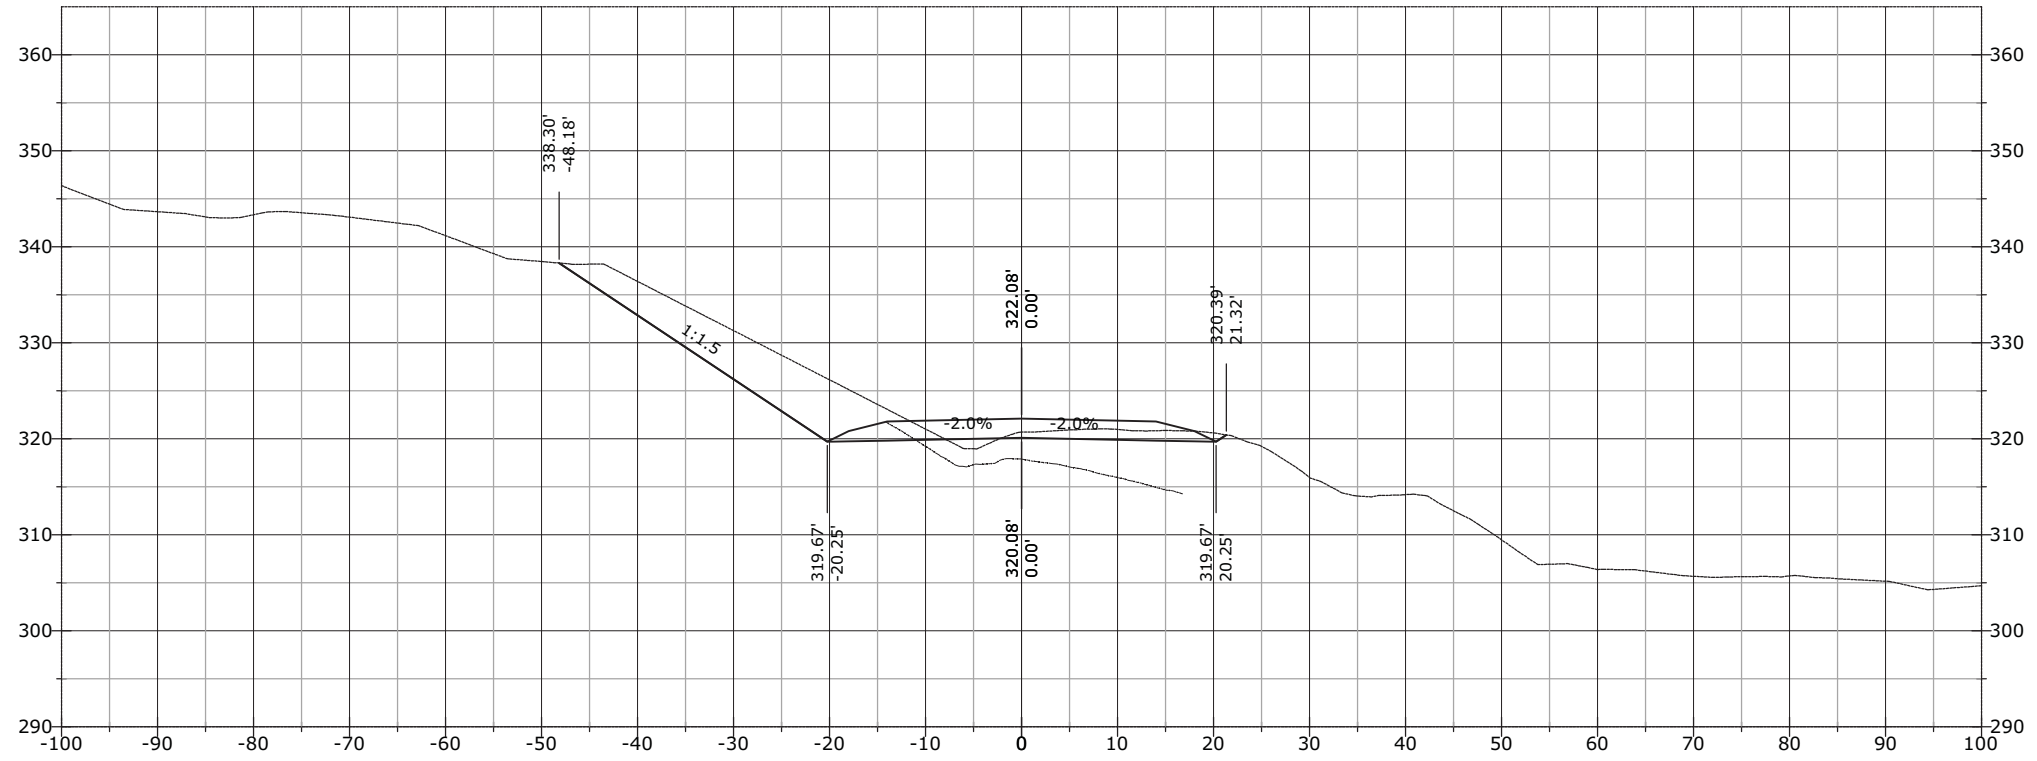


1314+50.00

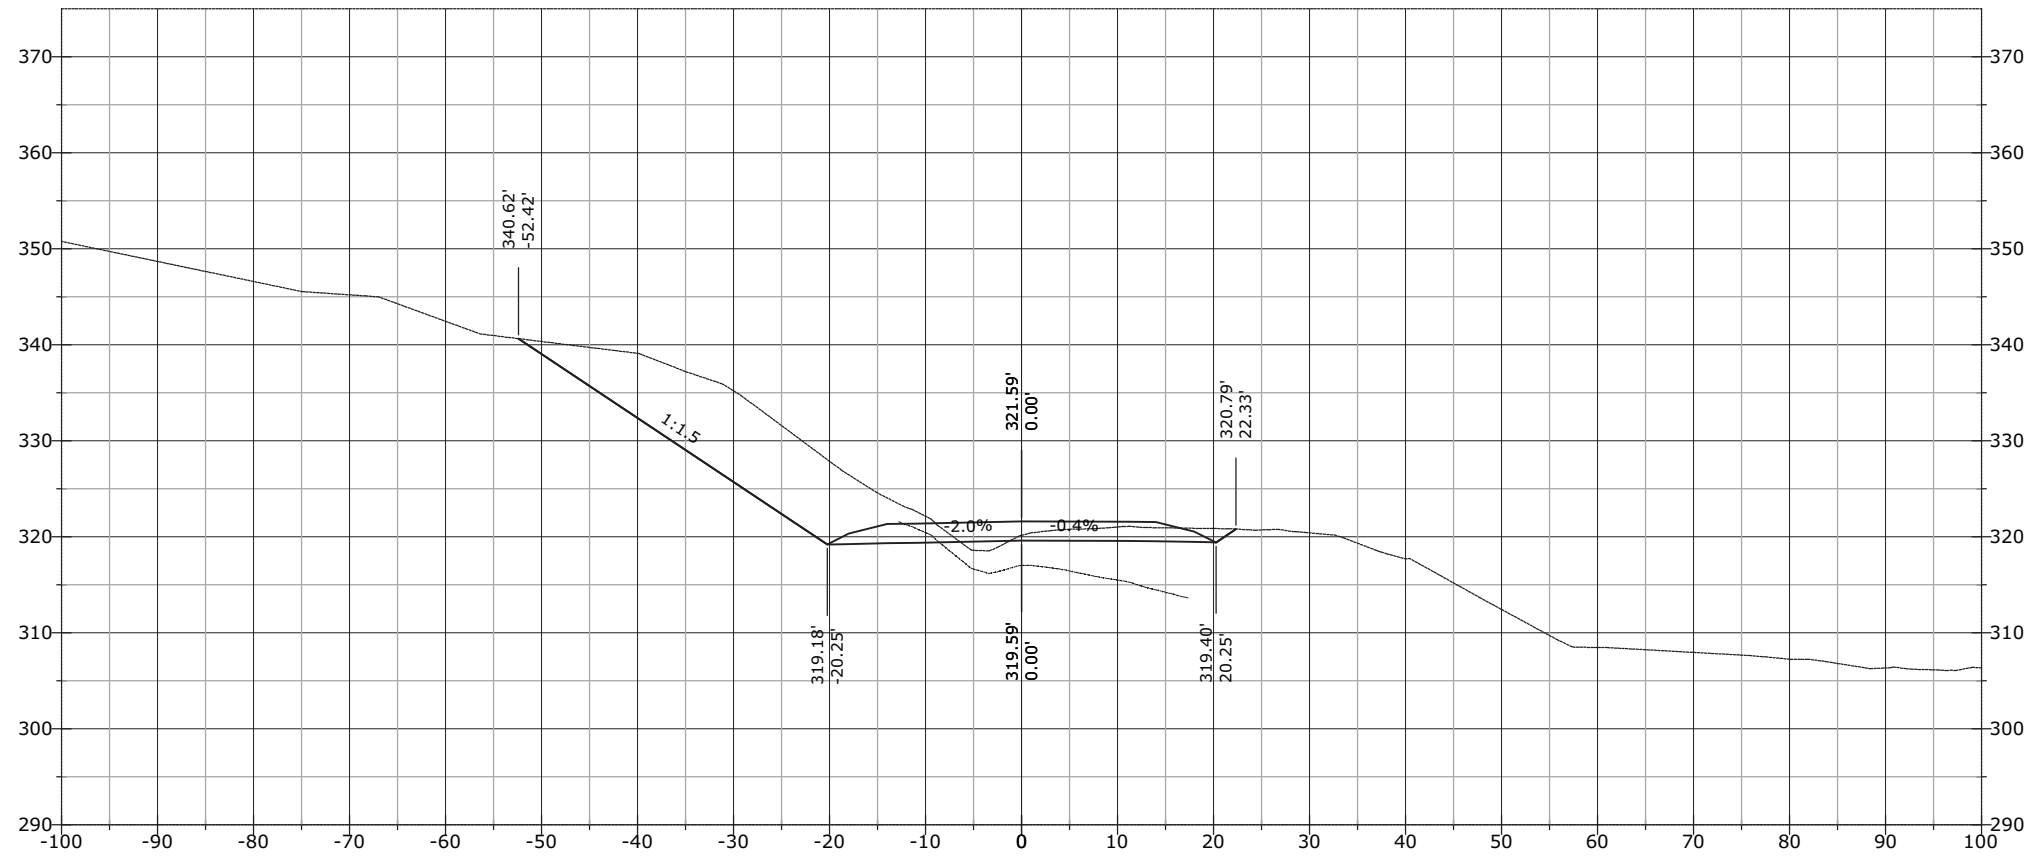


STATE	PROJECT	SHEET NUMBER
AK	AK PFH 43(10)	XS.1193

1315+26.98

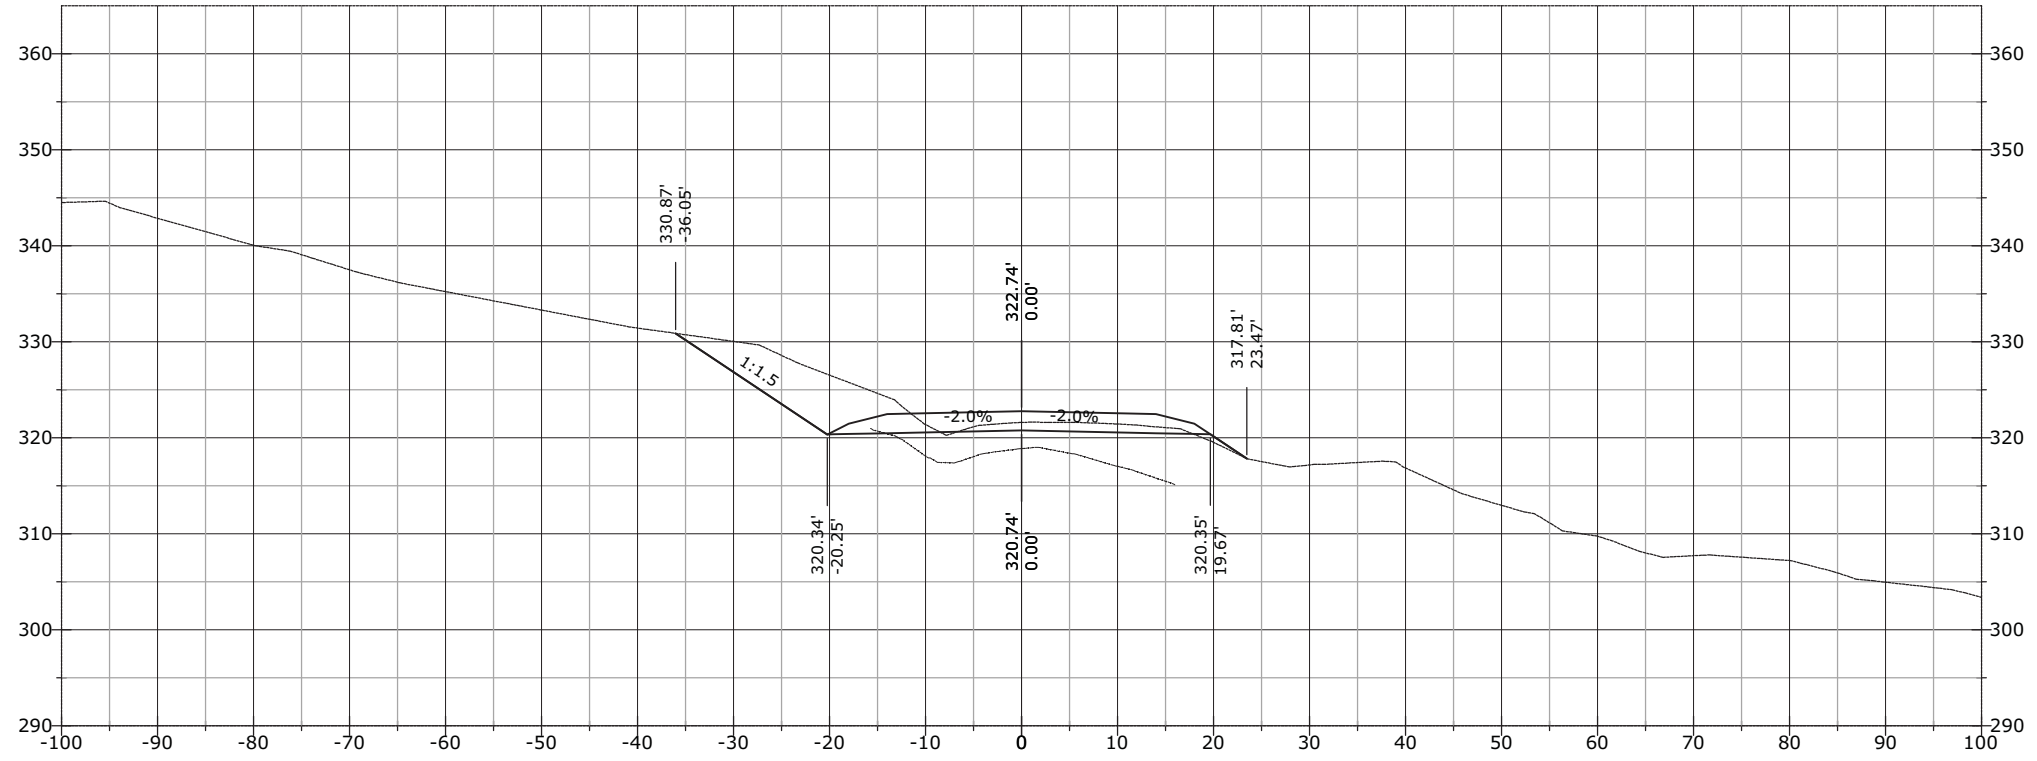


1315+00.00

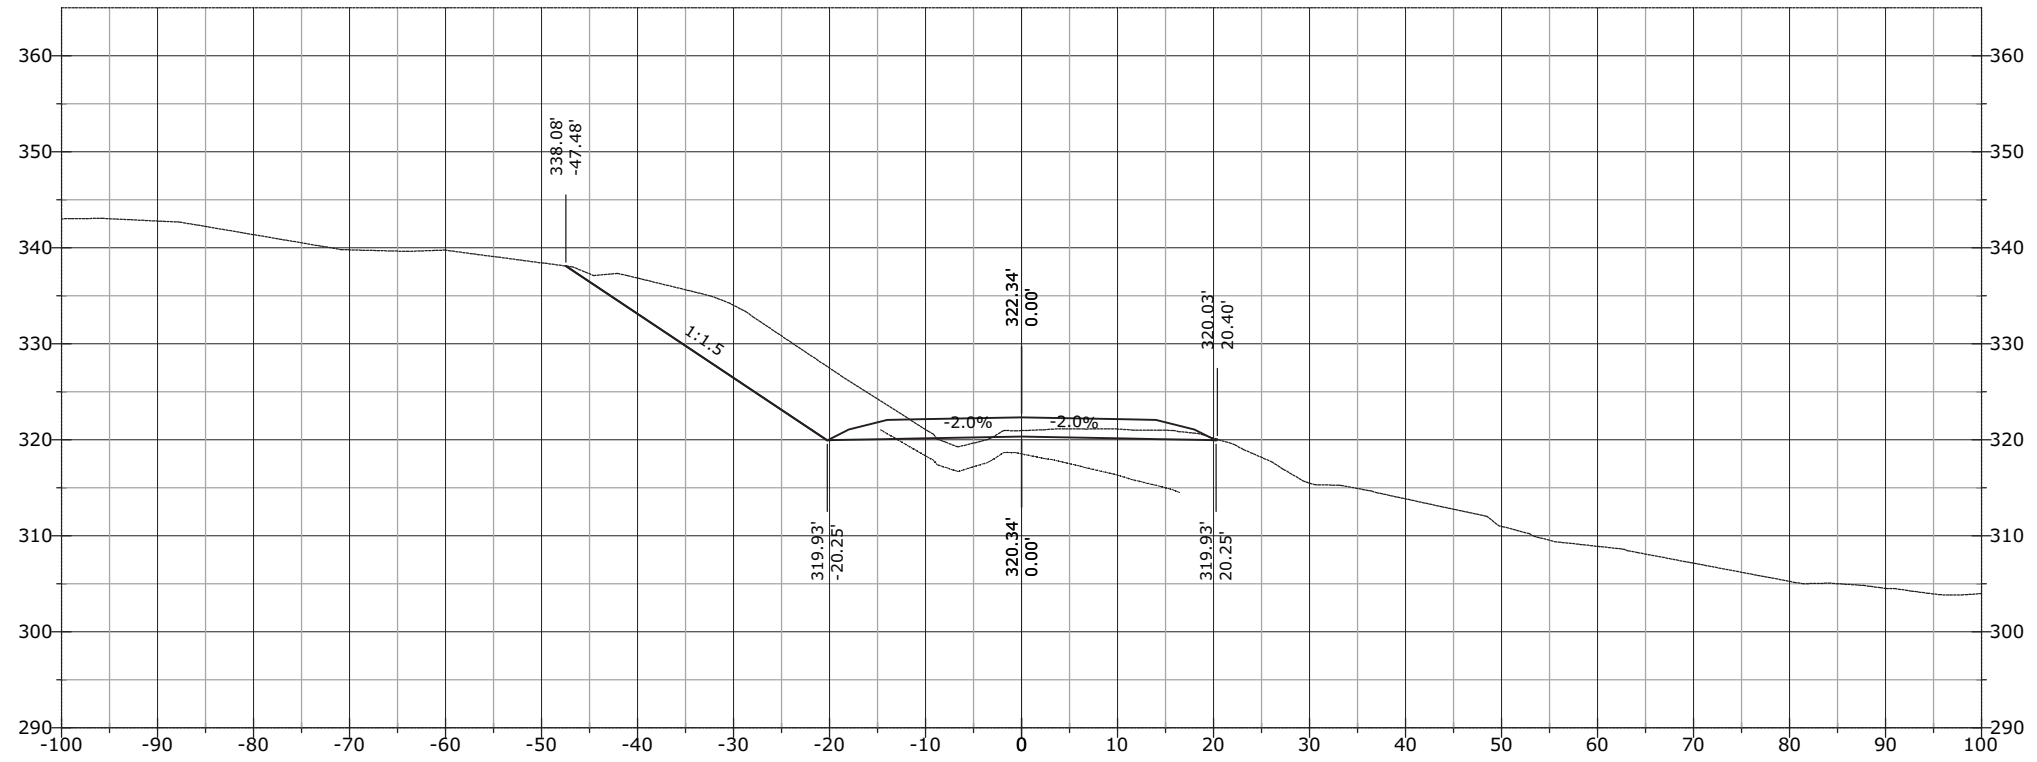


STATE	PROJECT	SHEET NUMBER
AK	AK PFH 43(10)	XS.1194

1315+92.01

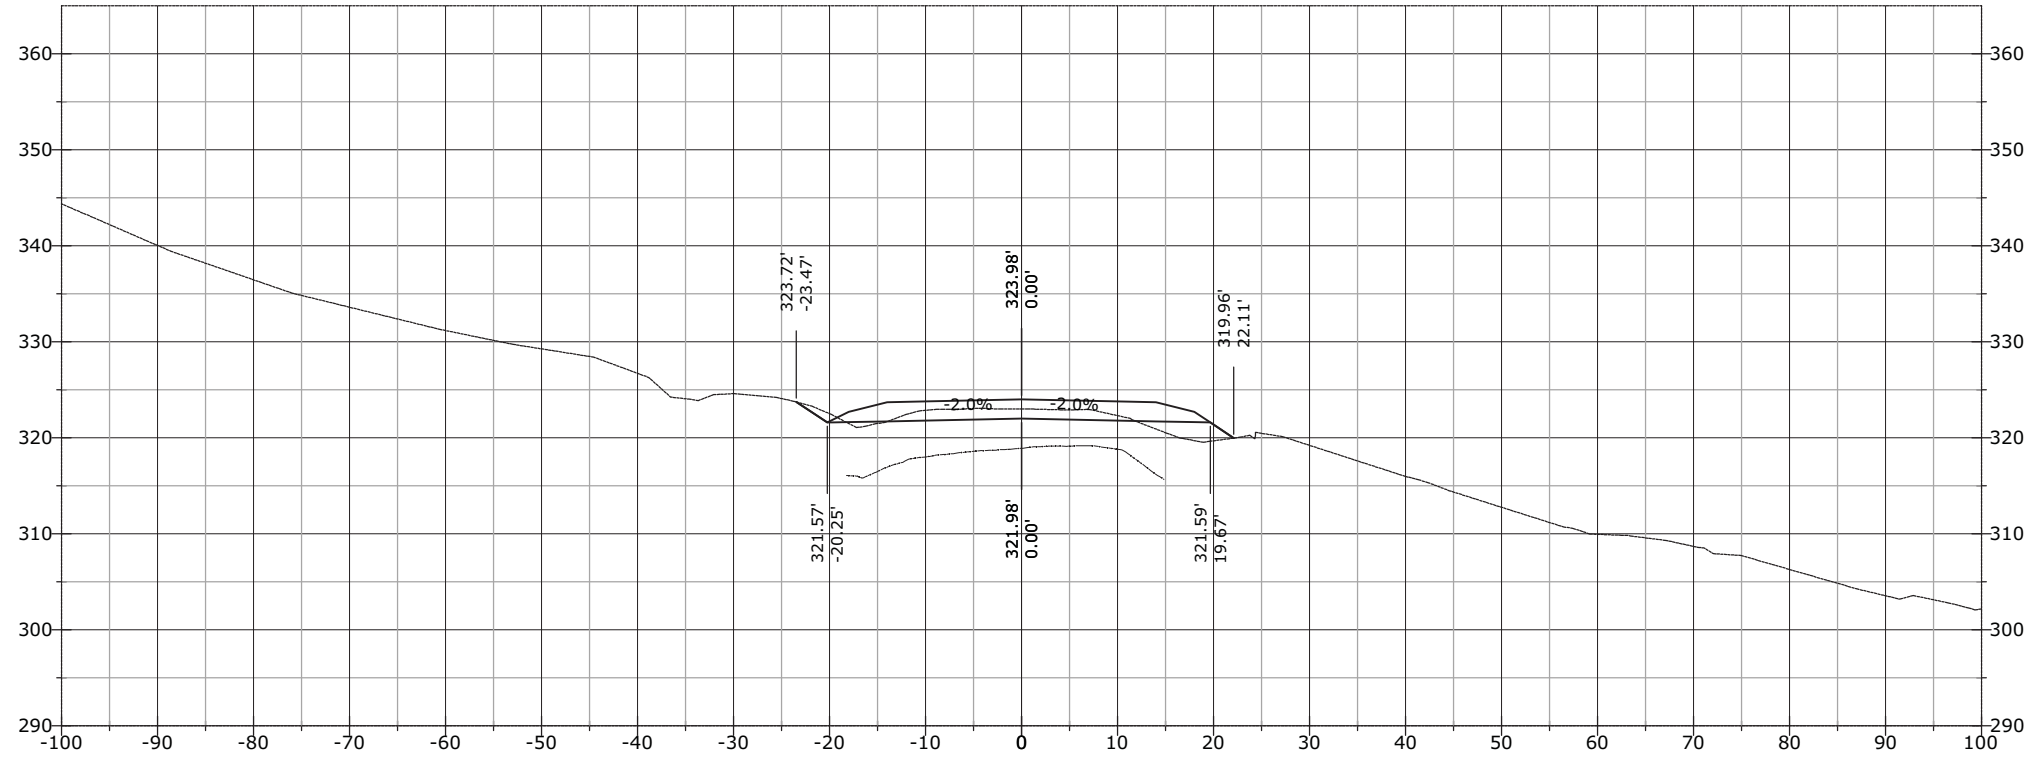


1315+50.00

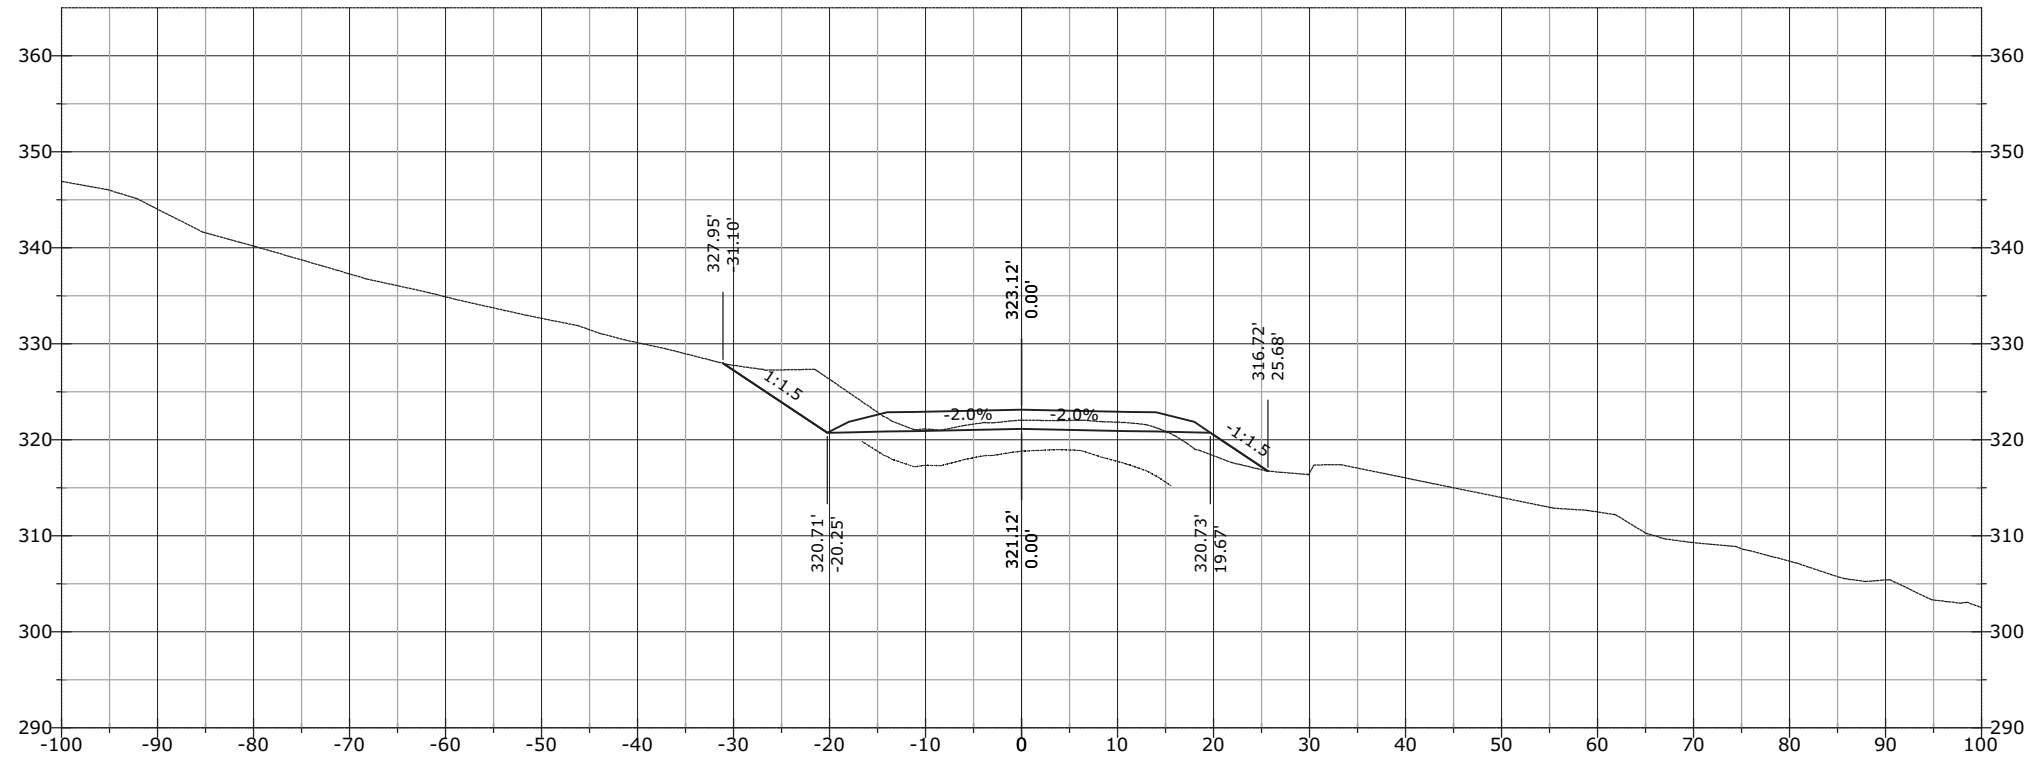


STATE	PROJECT	SHEET NUMBER
AK	AK PFH 43(10)	XS.1195

1316+33.83

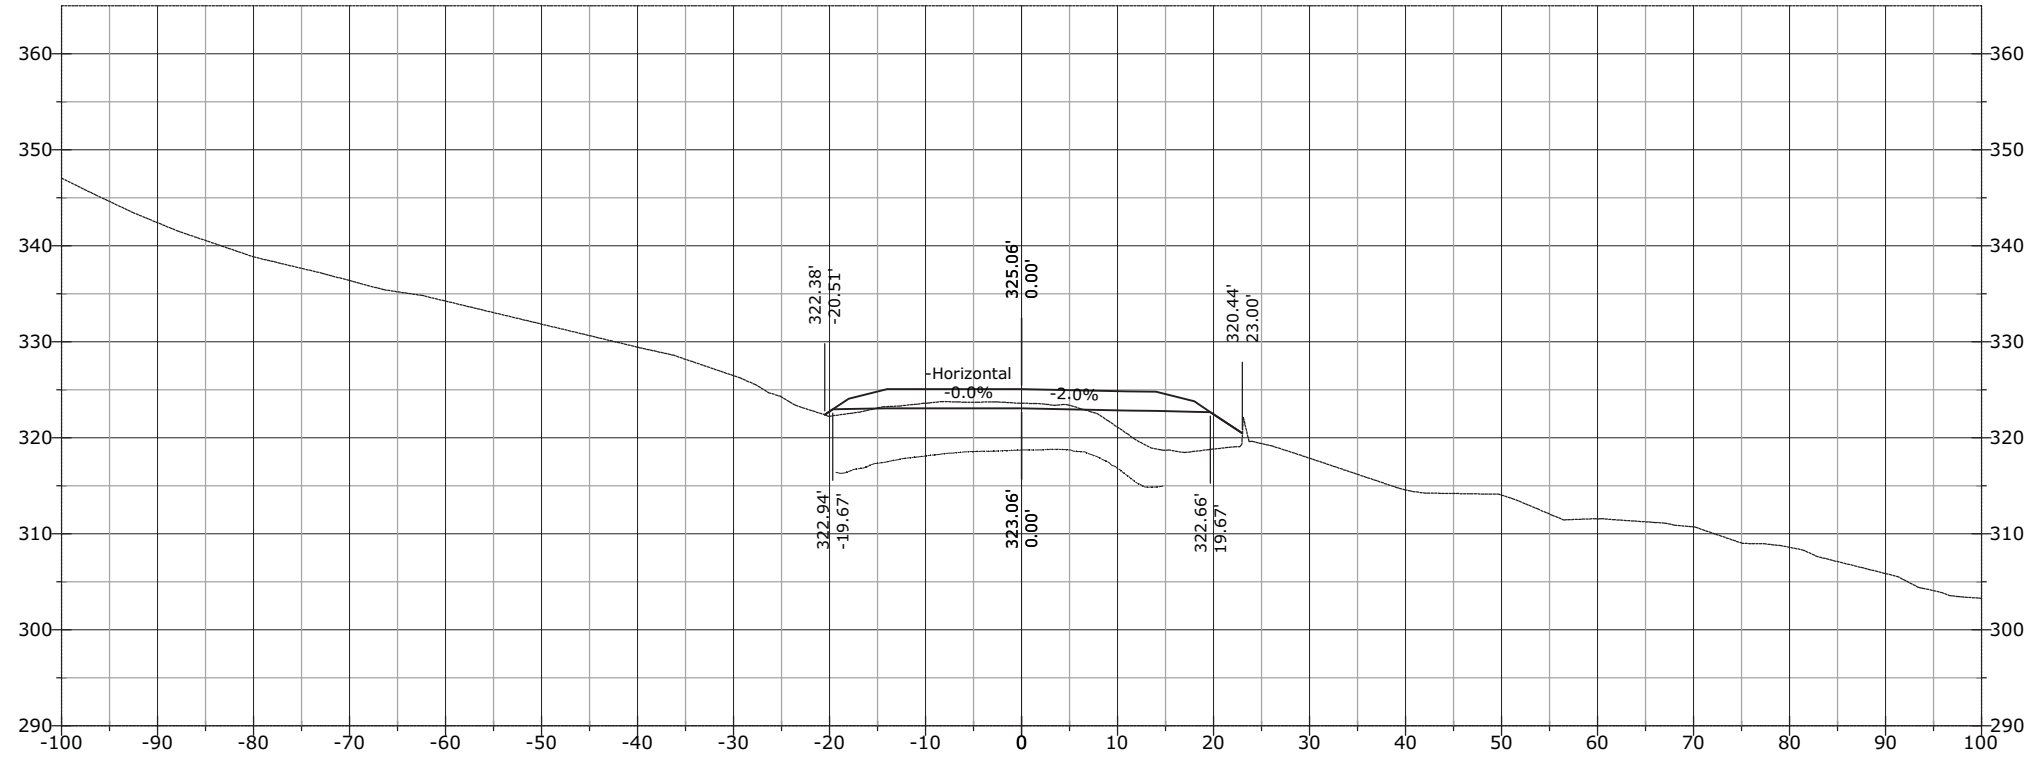


1316+00.00

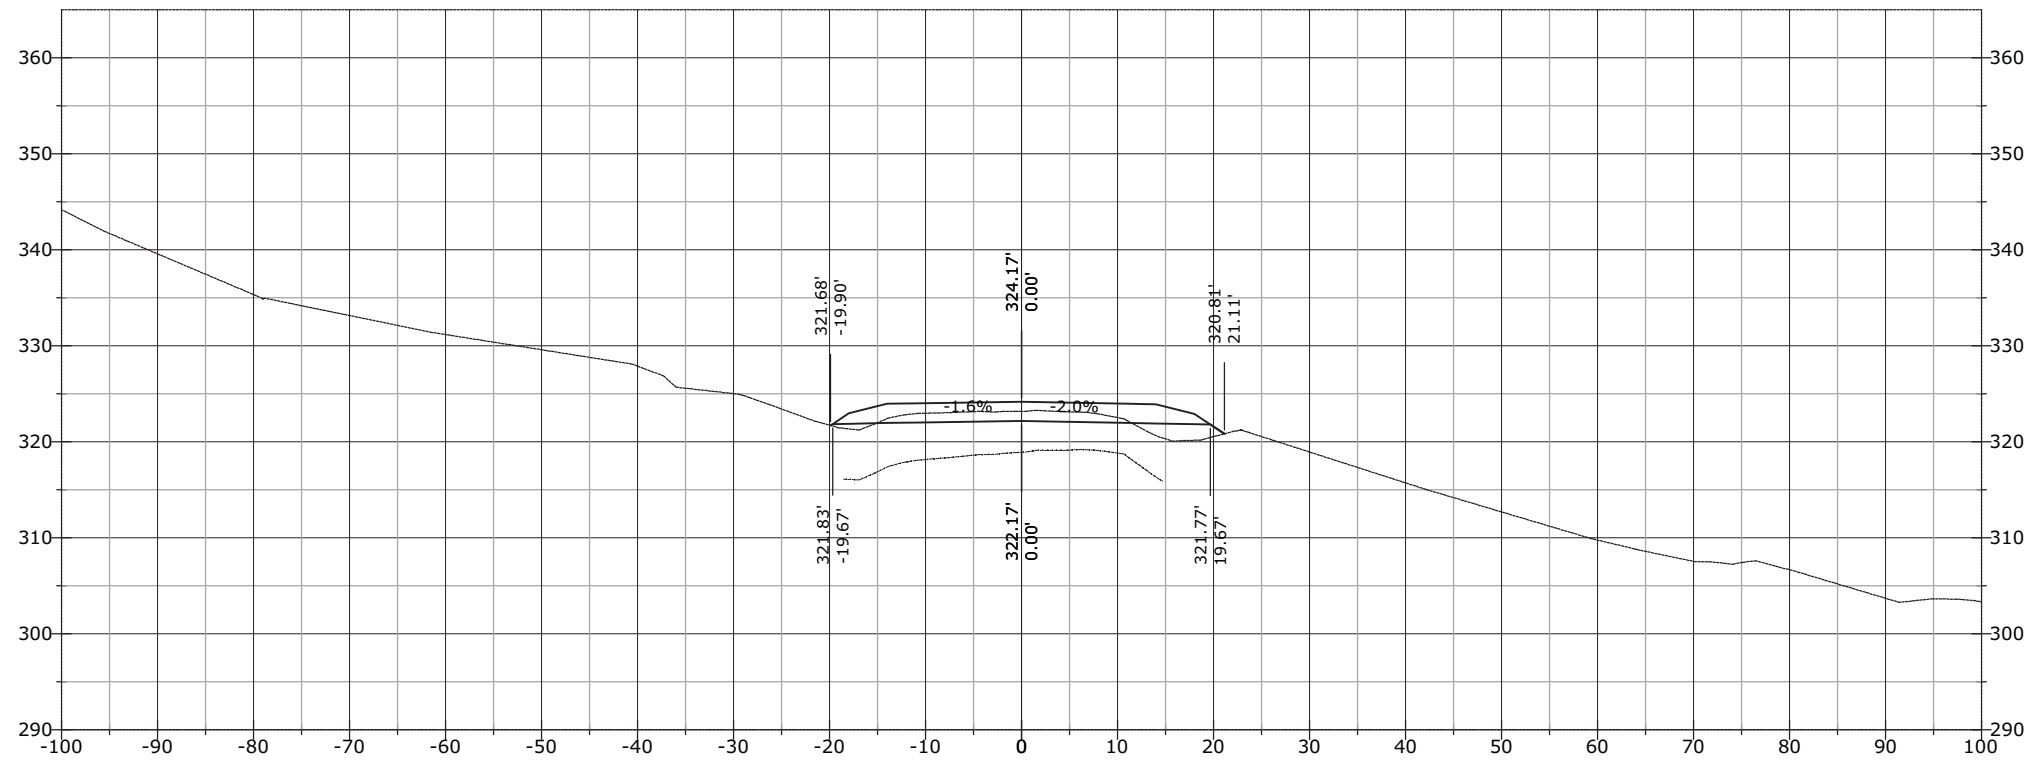


STATE	PROJECT	SHEET NUMBER
AK	AK PFH 43(10)	XS.1196

1316+64.50

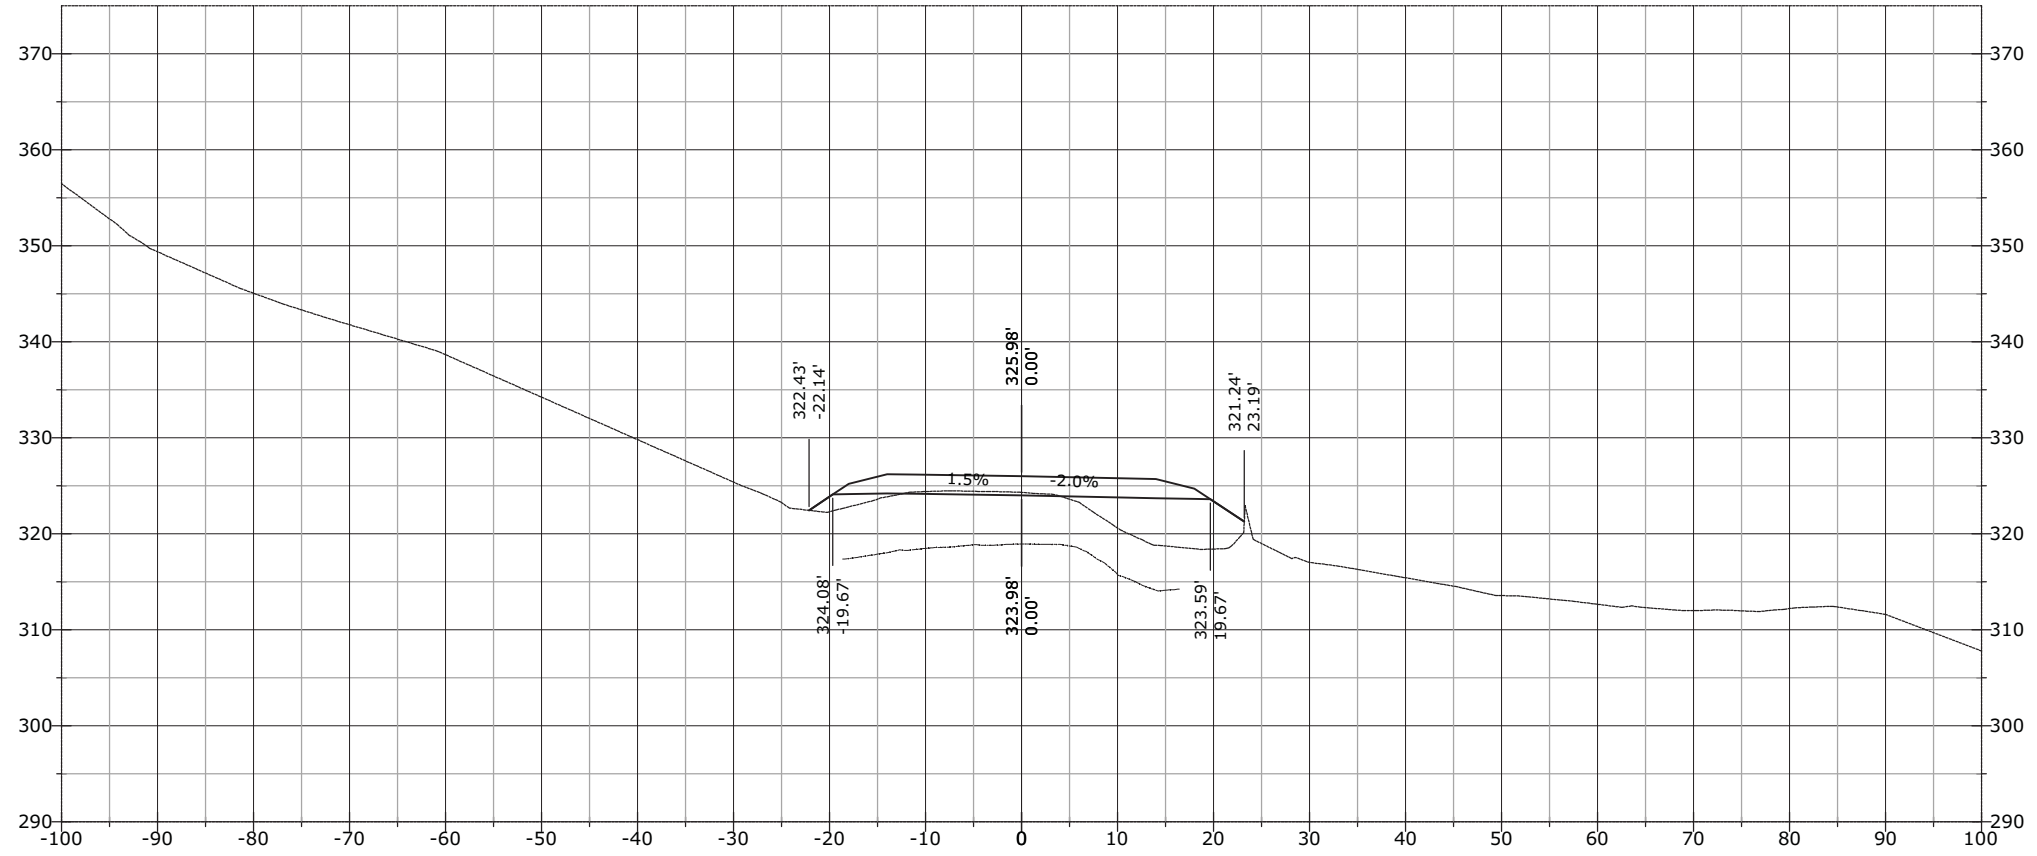


1316+50.00

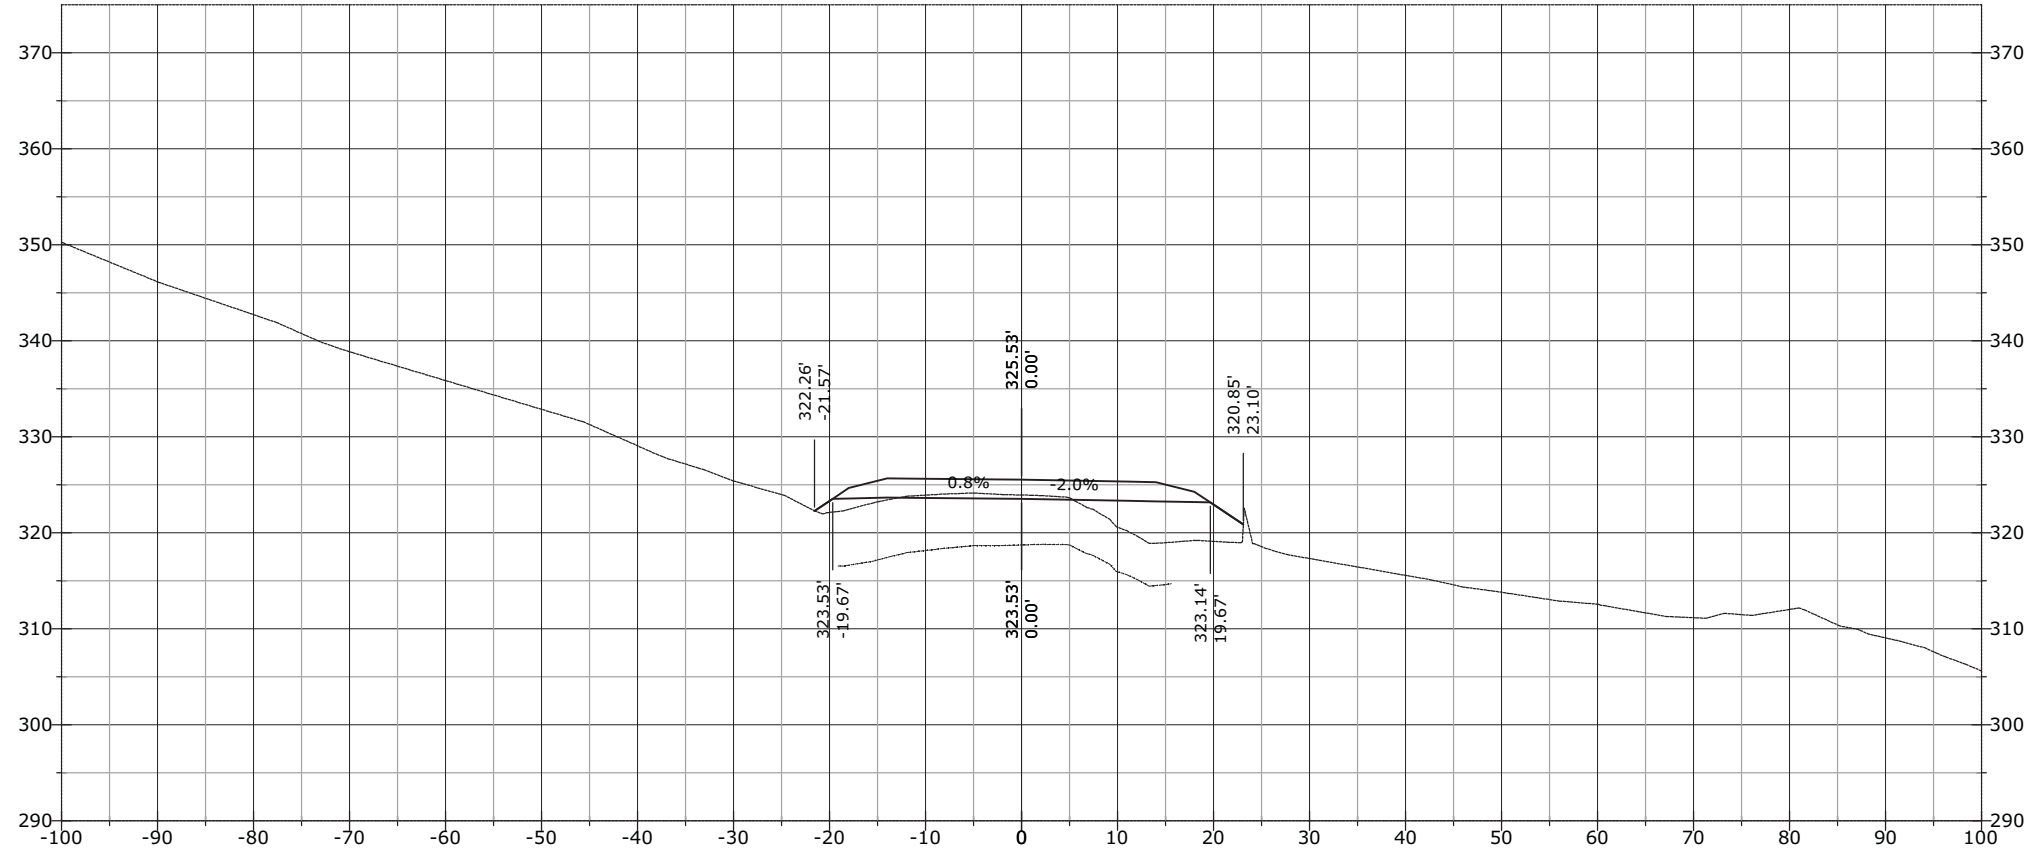

STATE	PROJECT	SHEET NUMBER
AK	AK PFH 43(10)	XS.1197


1316+75.65

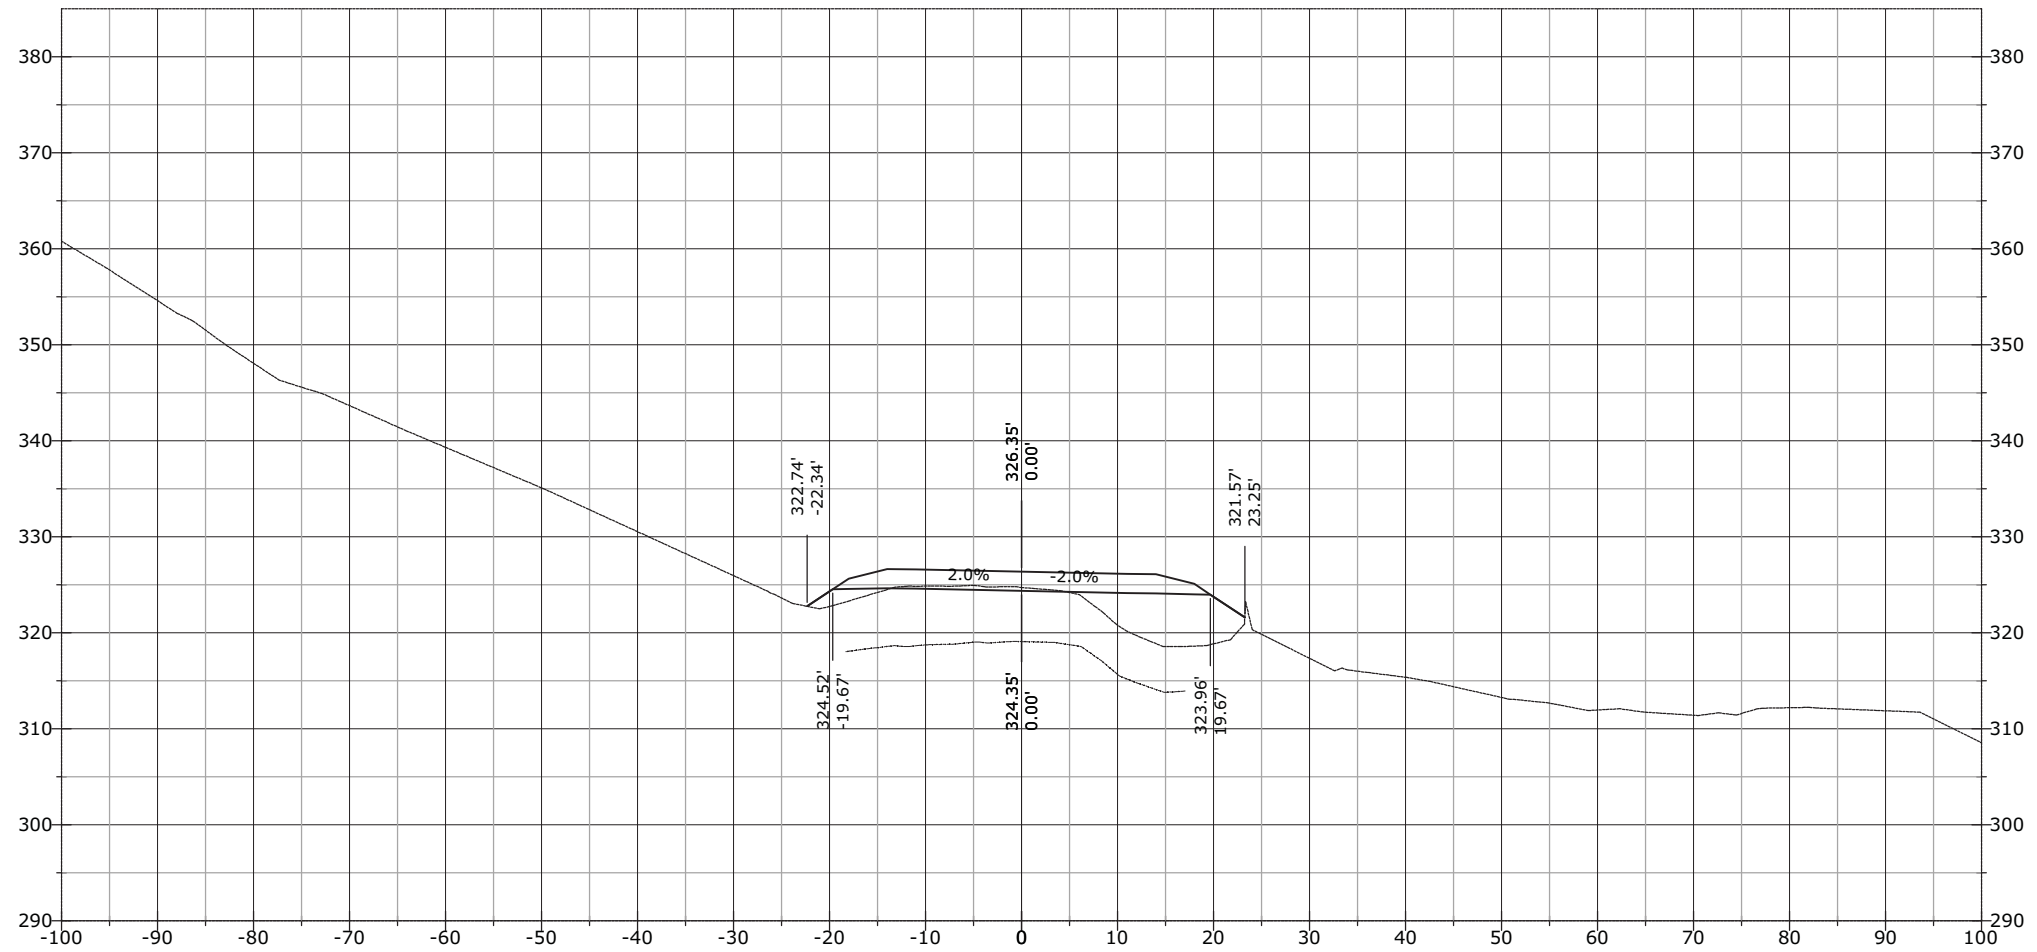

STATE	PROJECT	SHEET NUMBER
AK	AK PFH 43(10)	XS.1198

J:\2012\121088 FH43 Deweyville Trailhead to Neck Lake\E. Drawings\Civil\PDFs\Cross Section March\# - RFC Cross Sections EXPLODED DELETED.dwg [USC] 29 March 2013 11:53 AM


1316+79.83

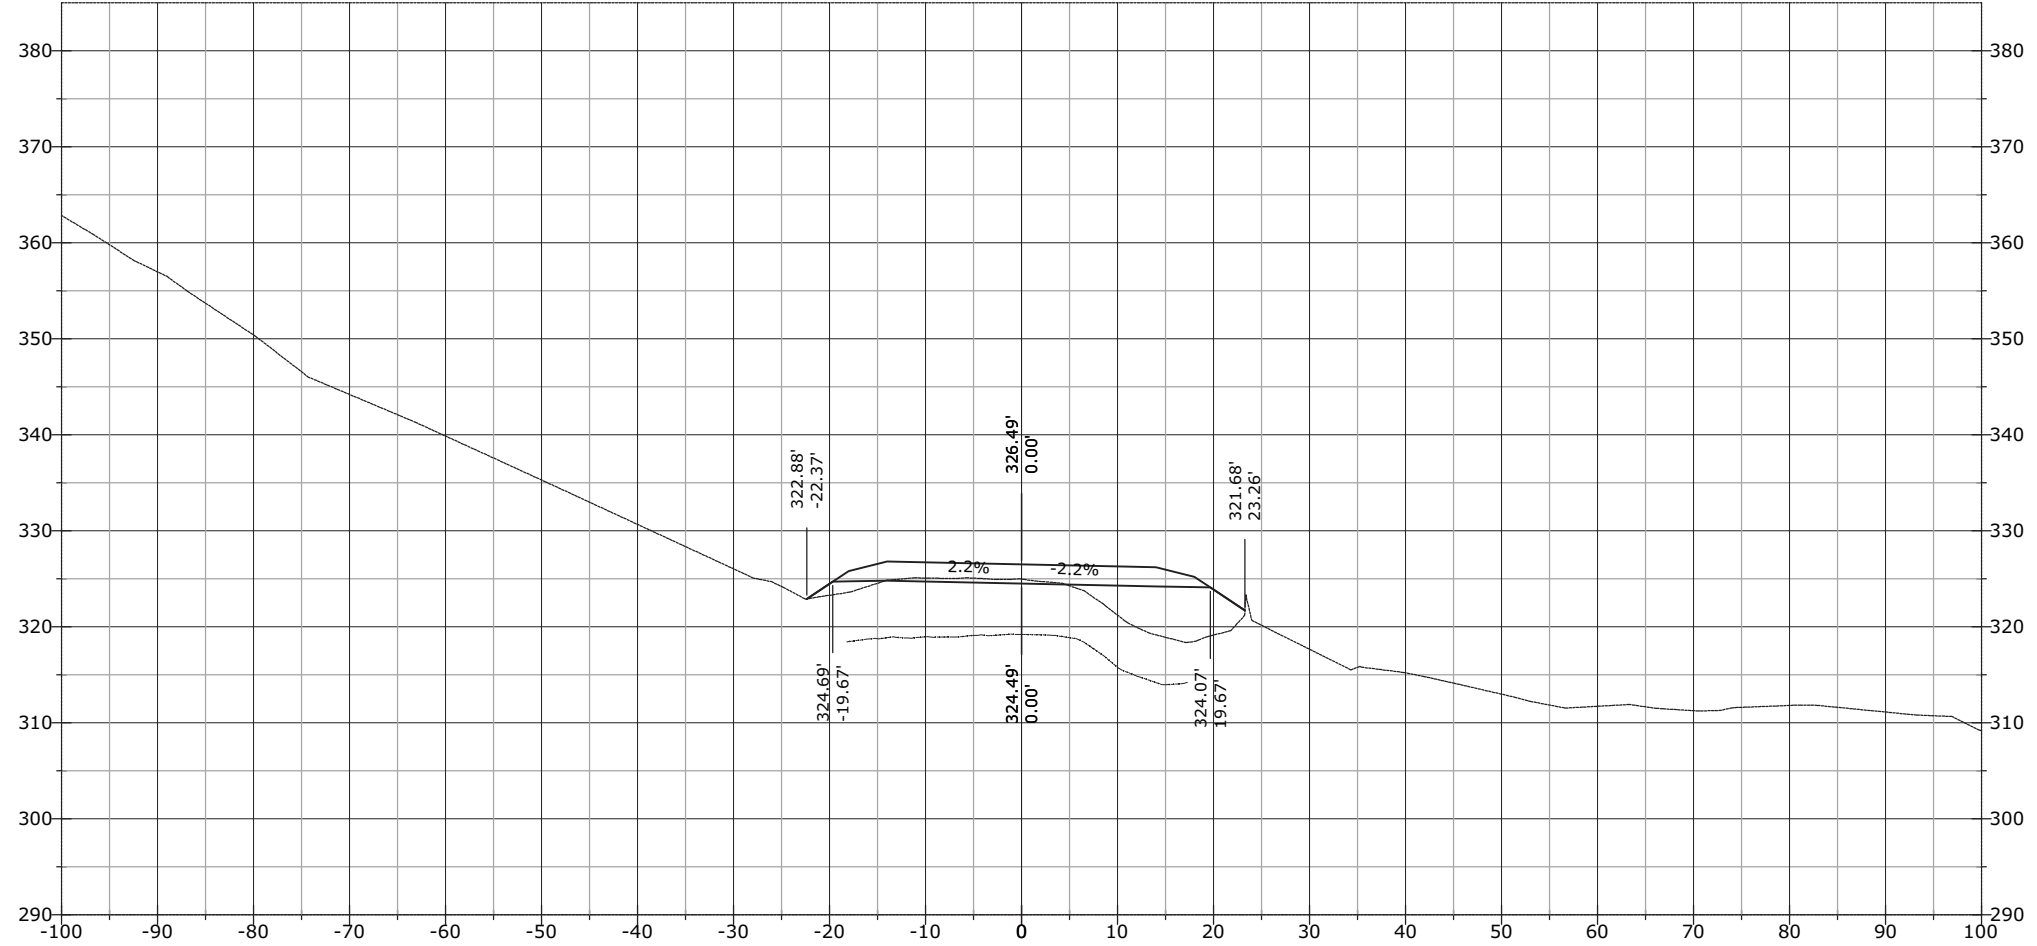

STATE	PROJECT	SHEET NUMBER
AK	AK PFH 43(10)	XS.1199


J:\2012\121088 FH43 Deweyville Trailhead to Neck Lake\E. Drawings\Civil\PDFs\Cross Section March\# - RFC Cross Sections EXPLODED DELETED.dwg [USC] 29 March 2013 11:53 AM

1317+00.00

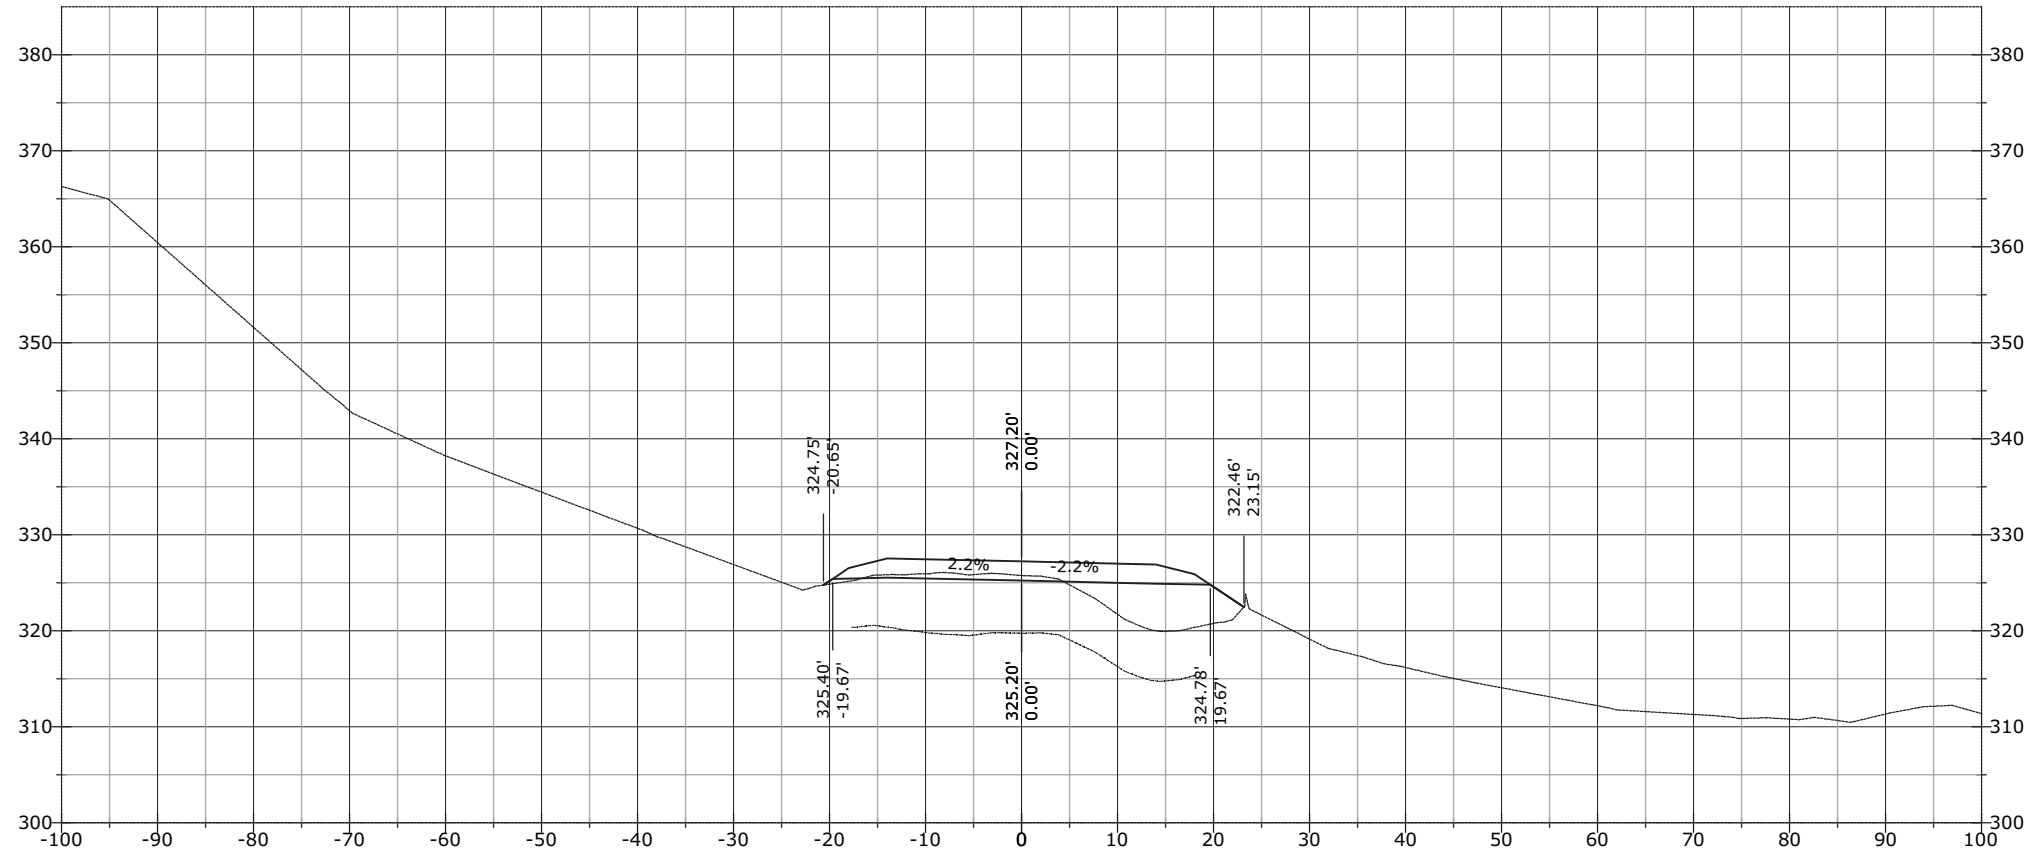


STATE	PROJECT	SHEET NUMBER
AK	AK PFH 43(10)	XS.1200

1317+50.00

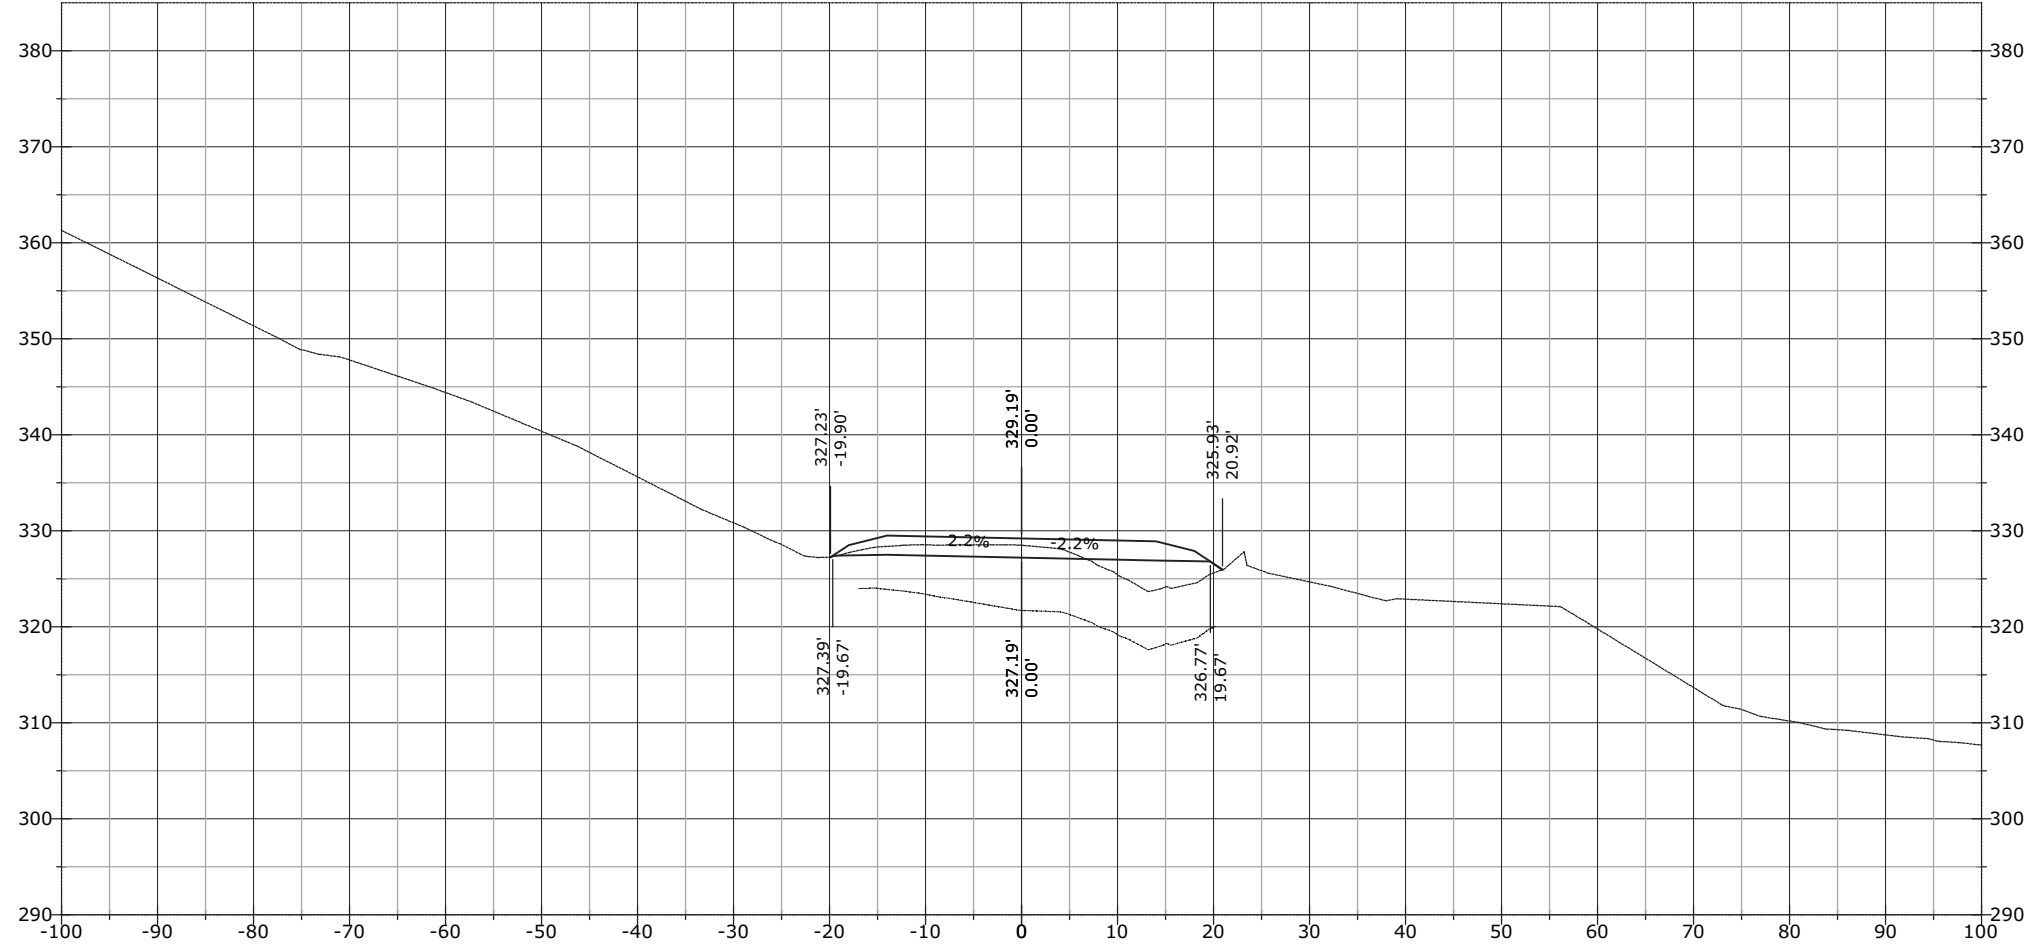


STATE	PROJECT	SHEET NUMBER
AK	AK PFH 43(10)	XS.1201

1318+00.00

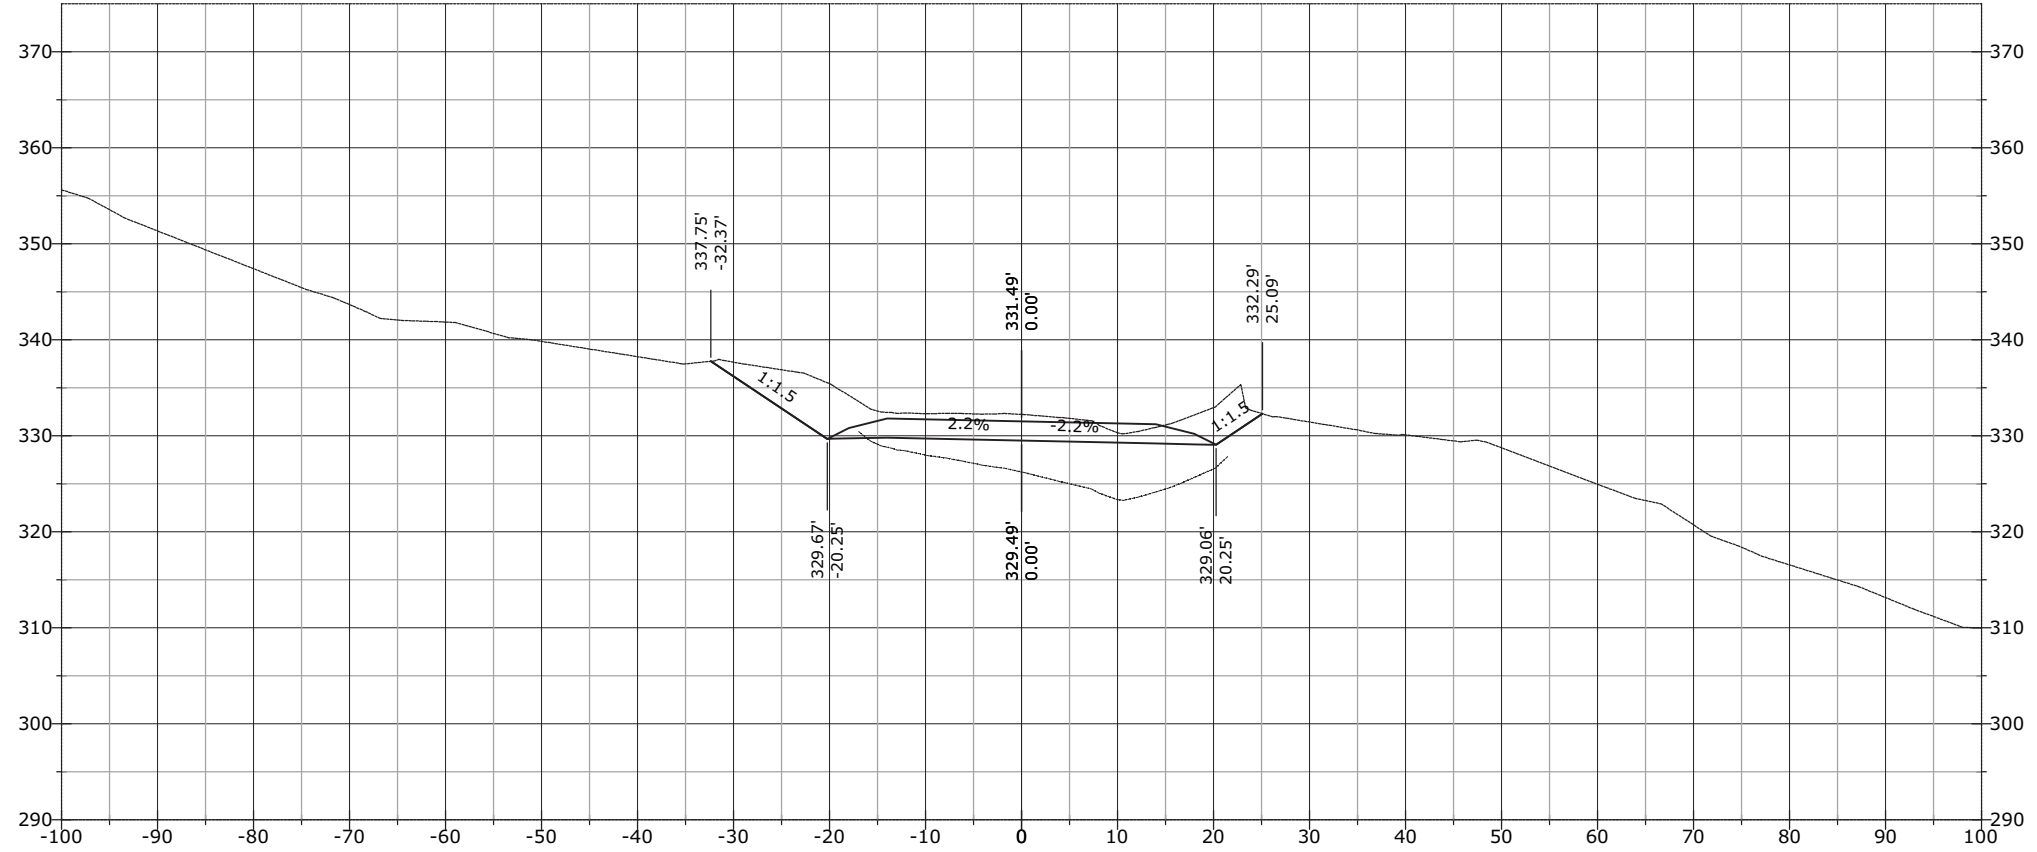


1317+89.68

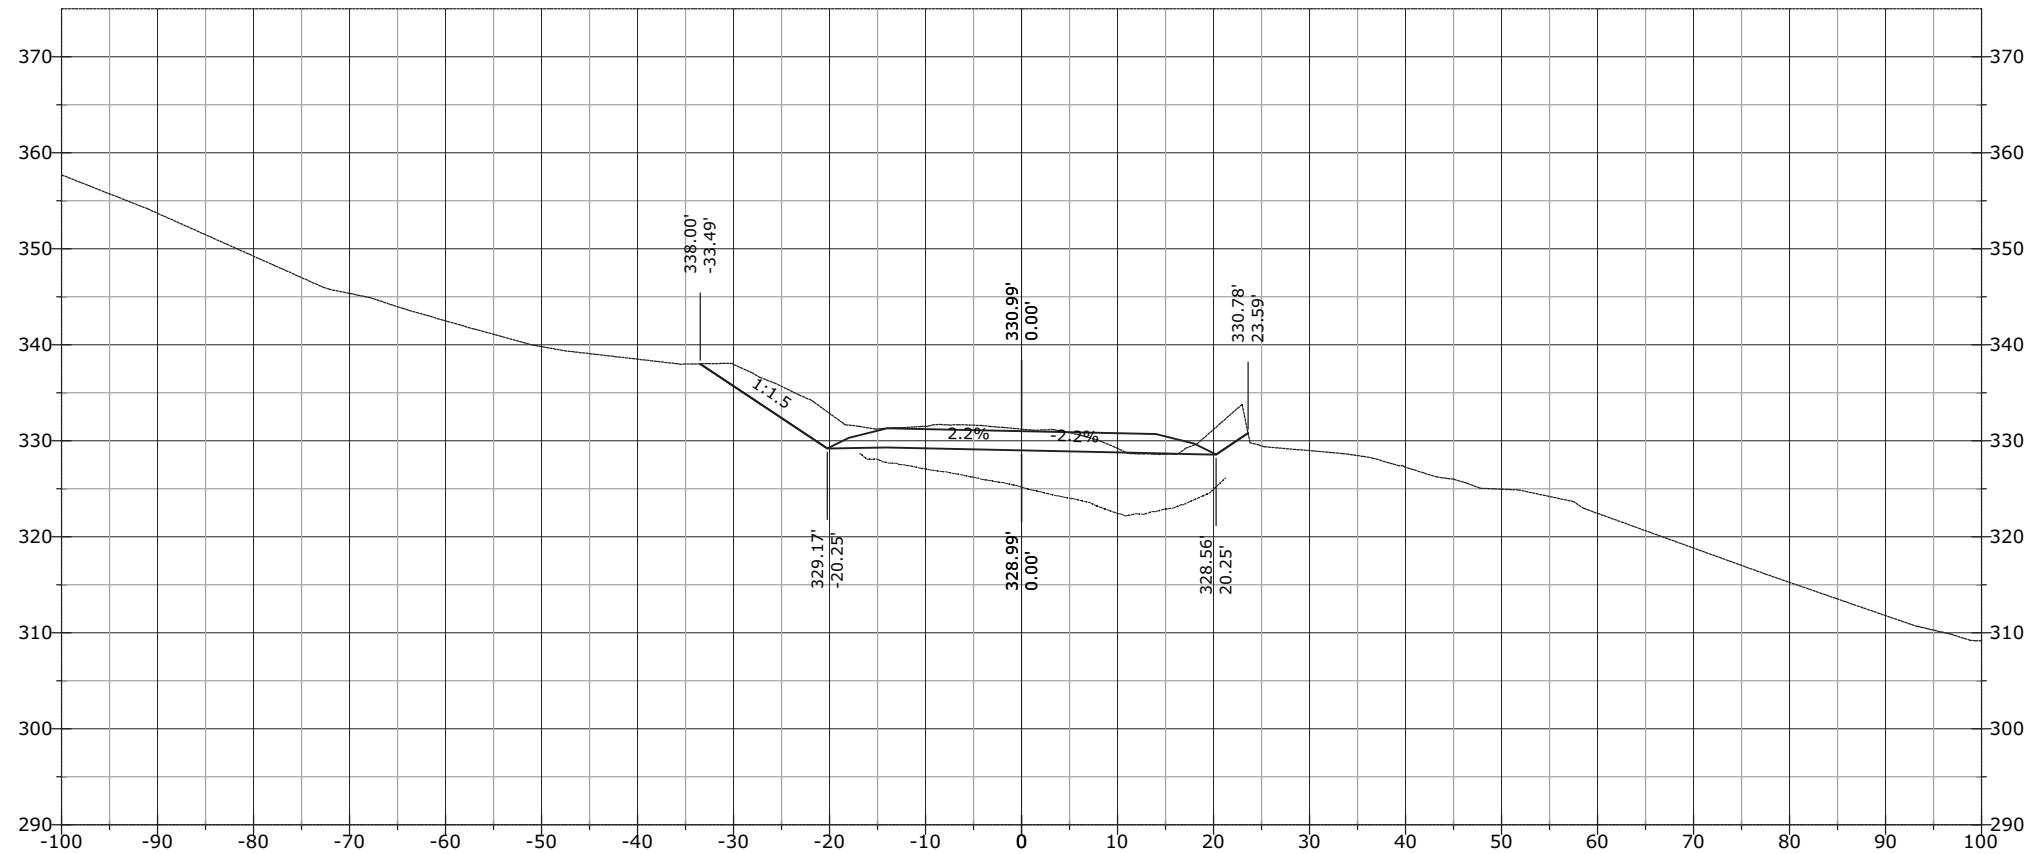


STATE	PROJECT	SHEET NUMBER
AK	AK PFH 43(10)	XS.1202

1318+50.00

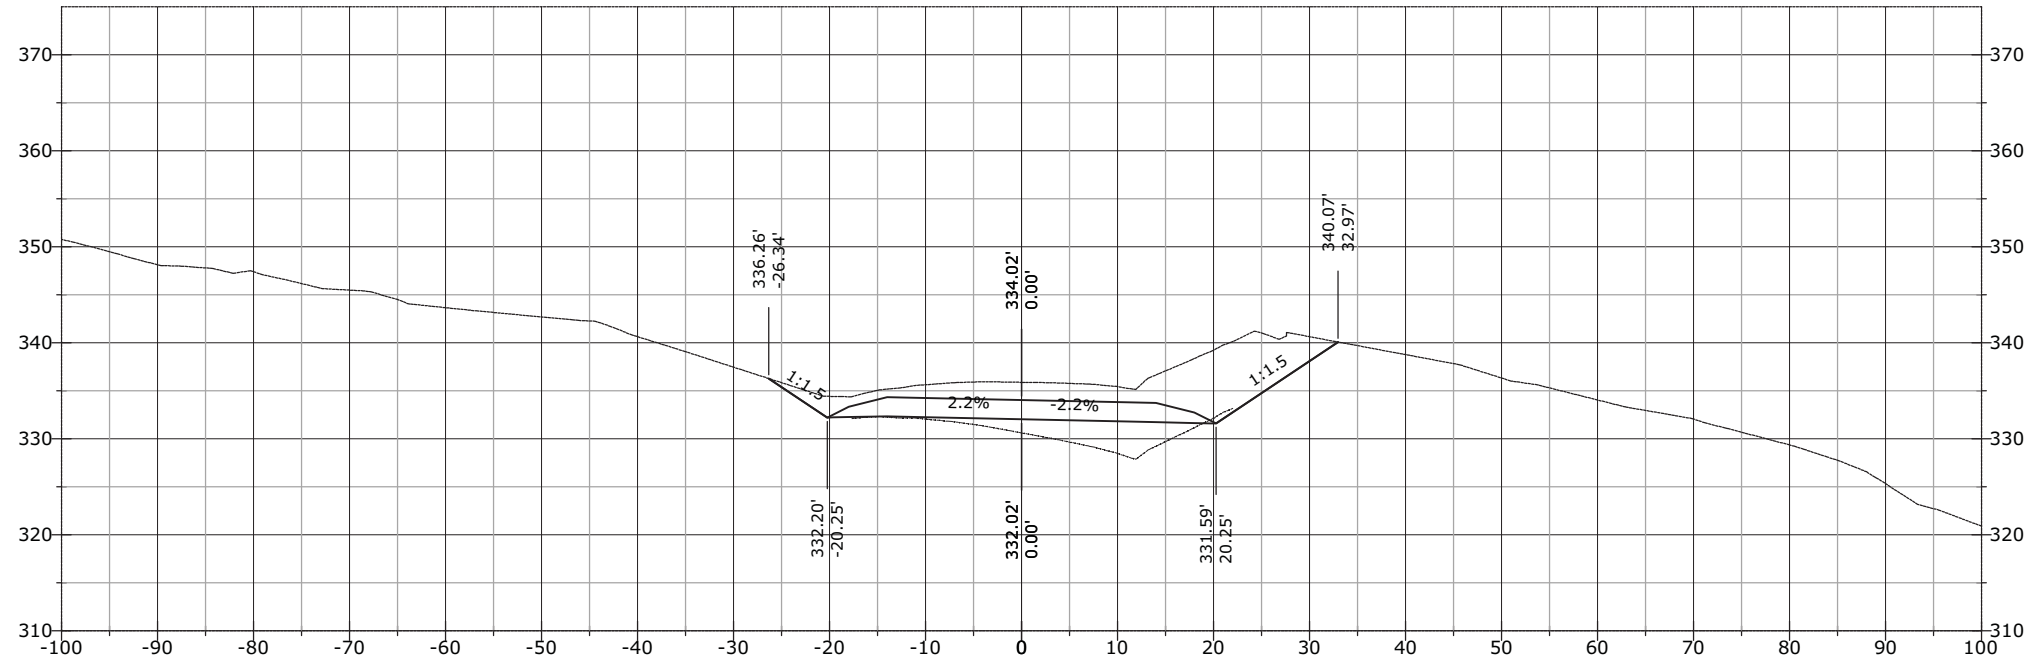


1318+26.98

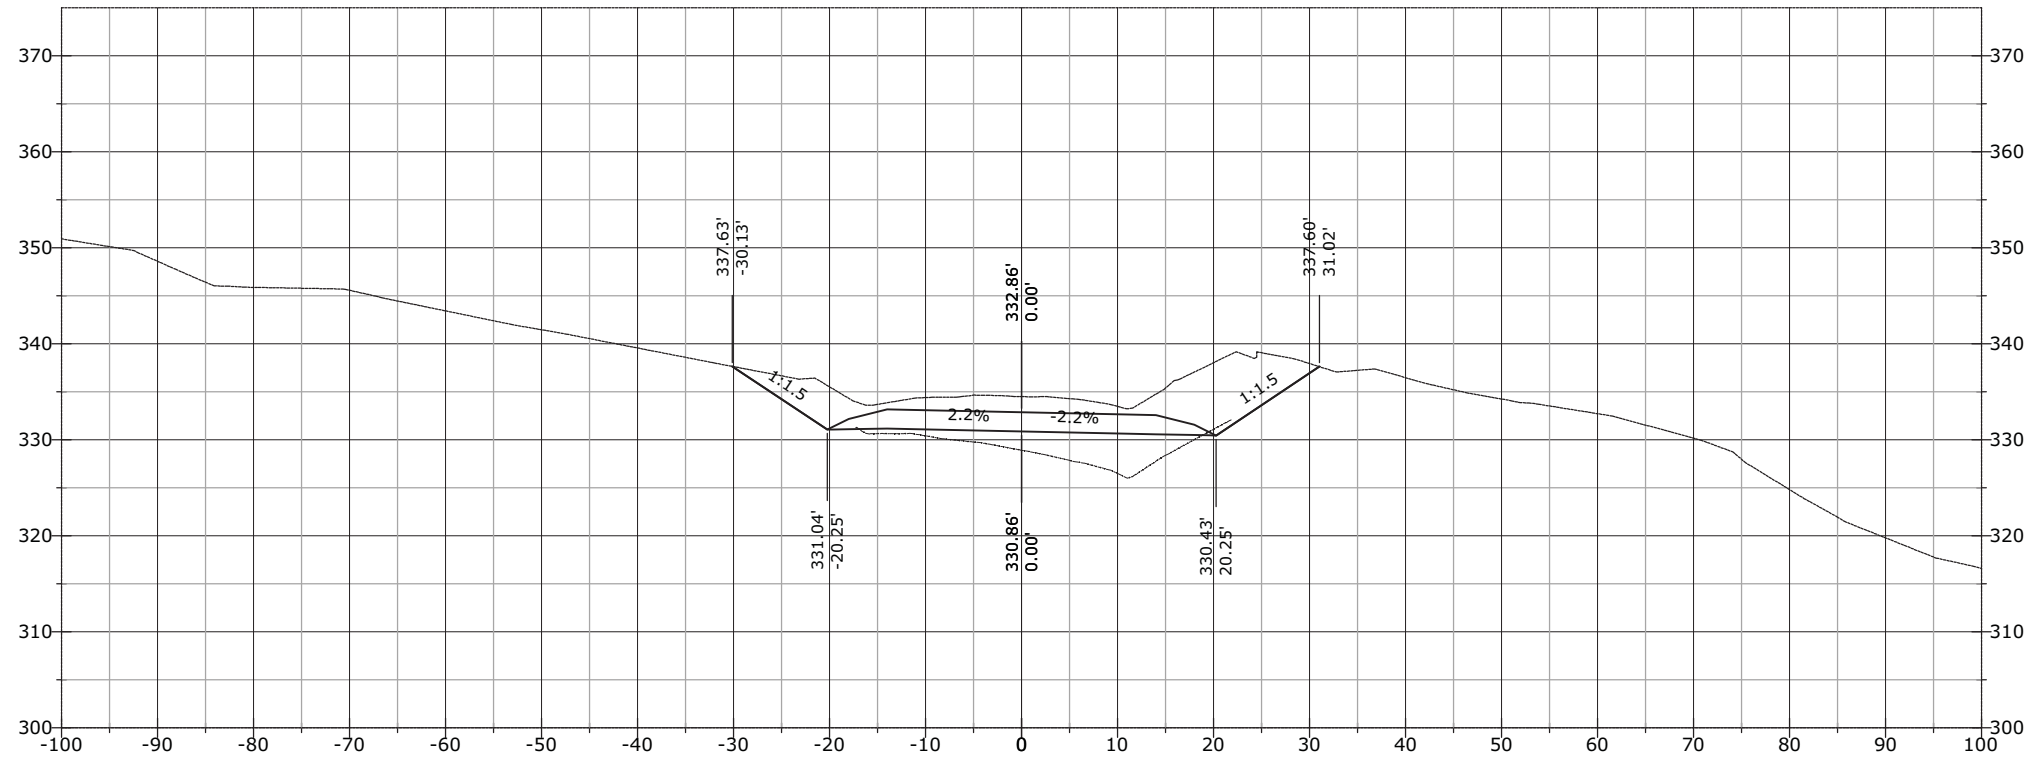


STATE	PROJECT	SHEET NUMBER
AK	AK PFH 43(10)	XS.1203

1319+00.00

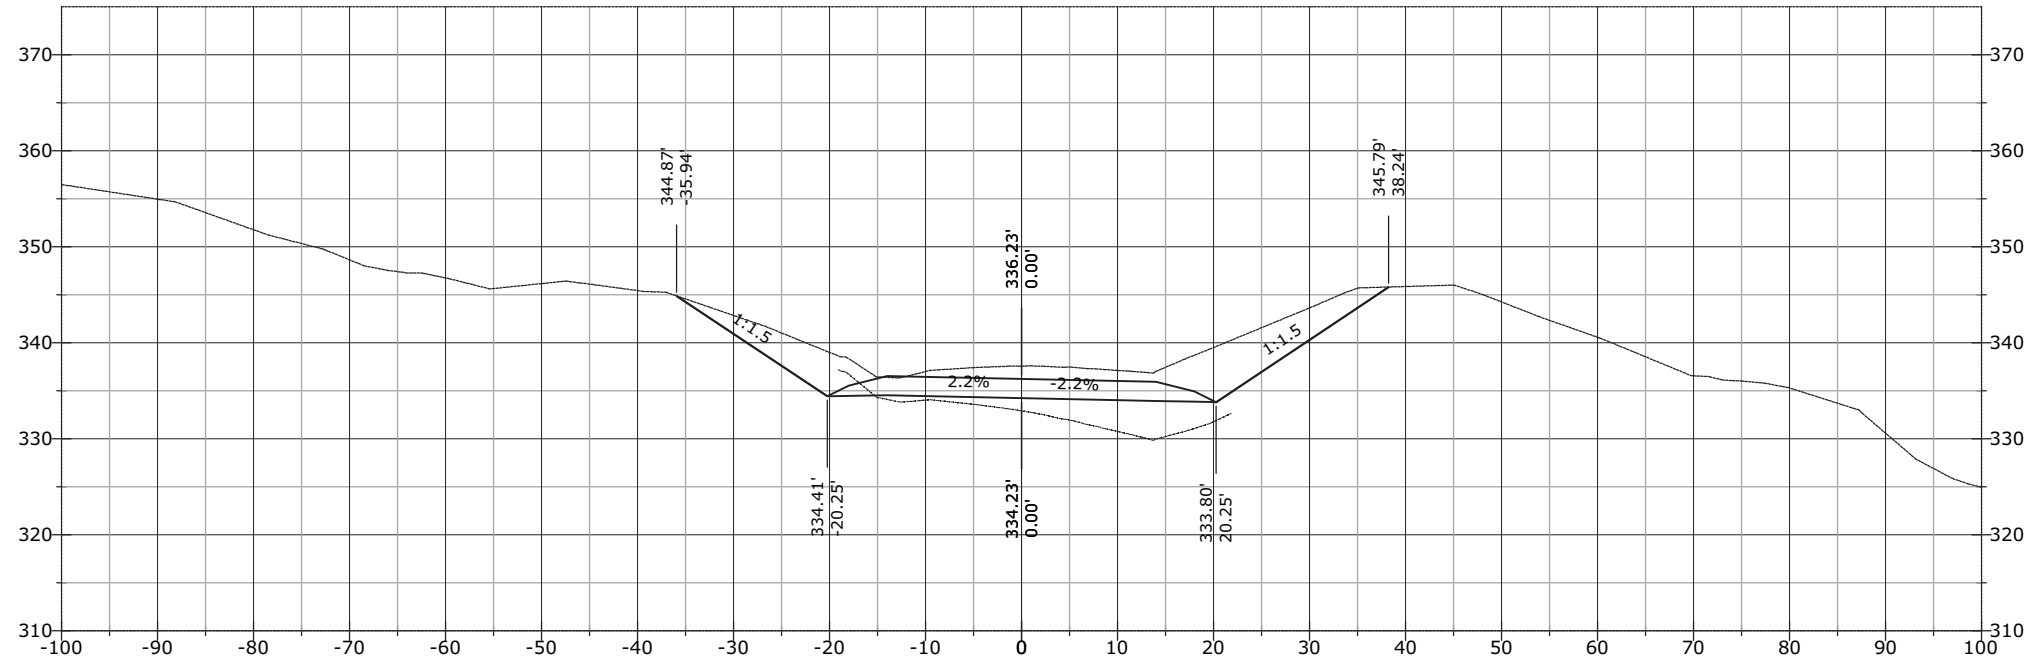


1318+99.52

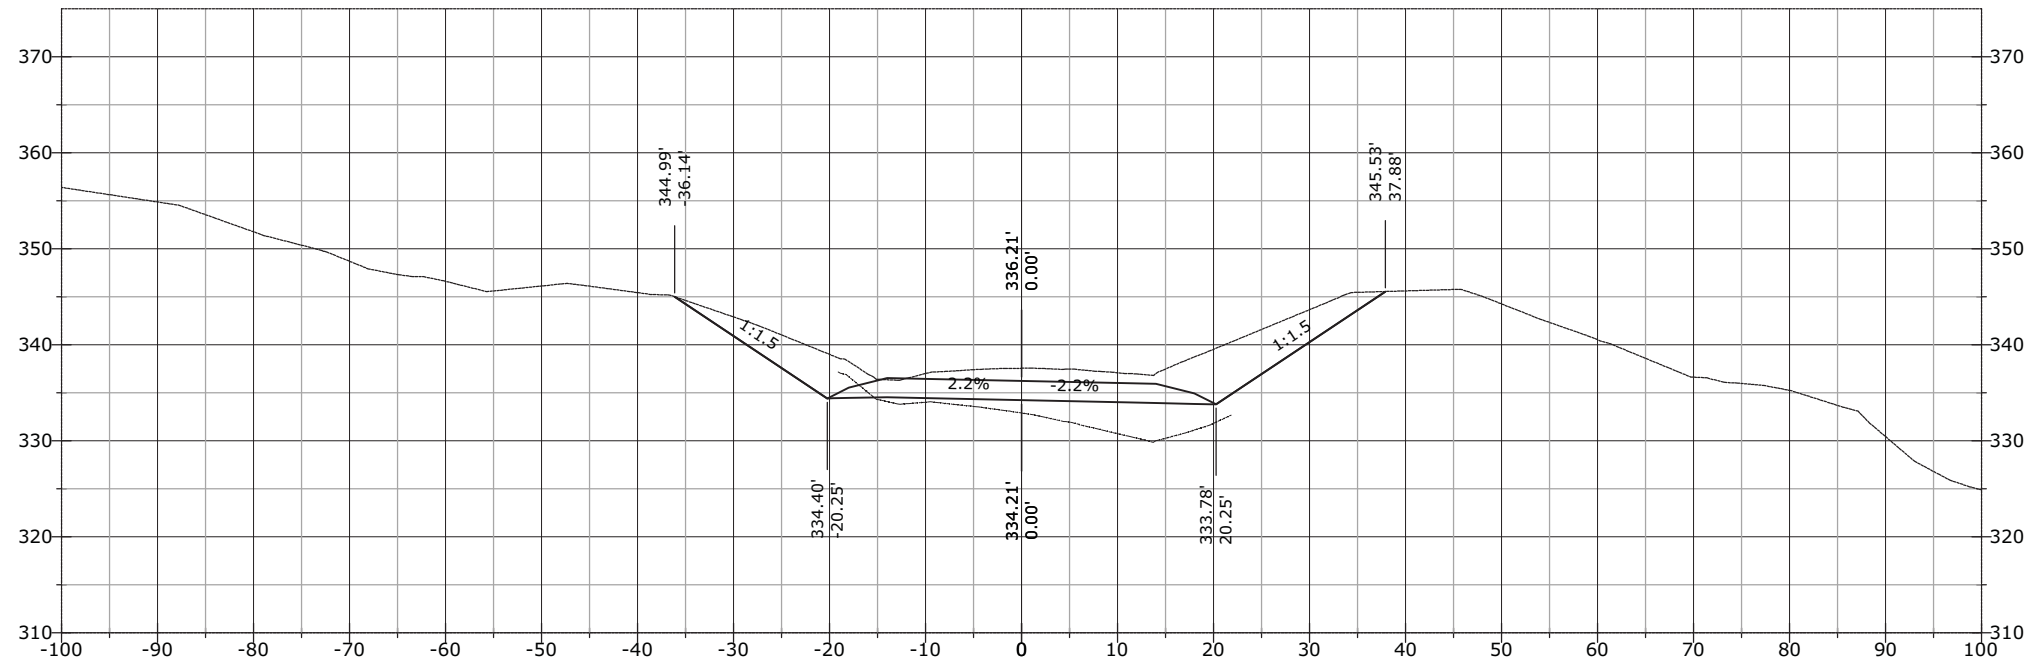


STATE	PROJECT	SHEET NUMBER
AK	AK PFH 43(10)	XS.1204

1319+14.86

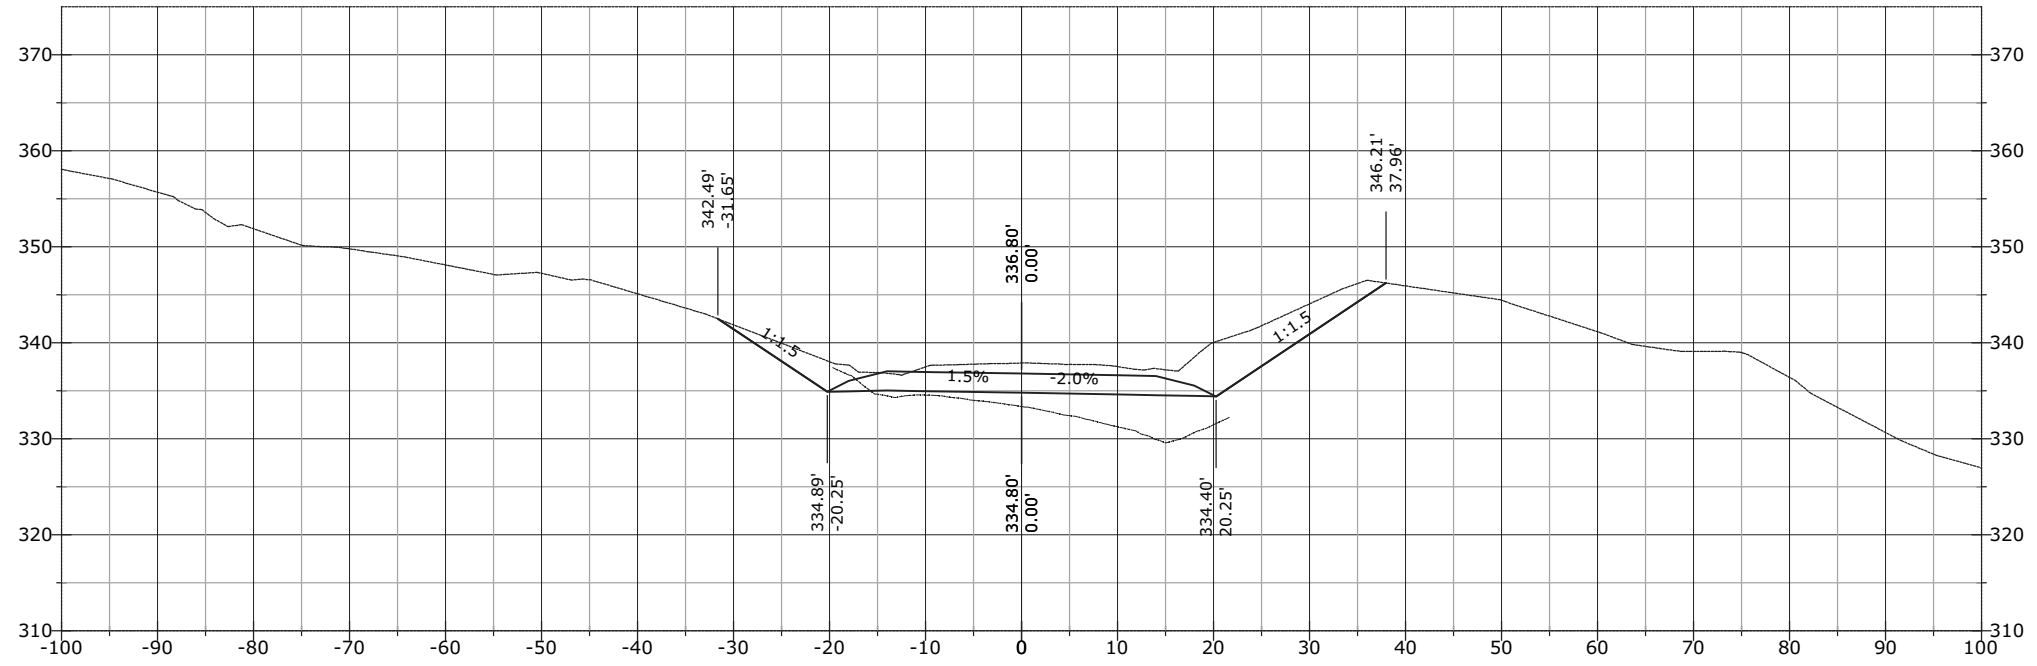


1319+03.71

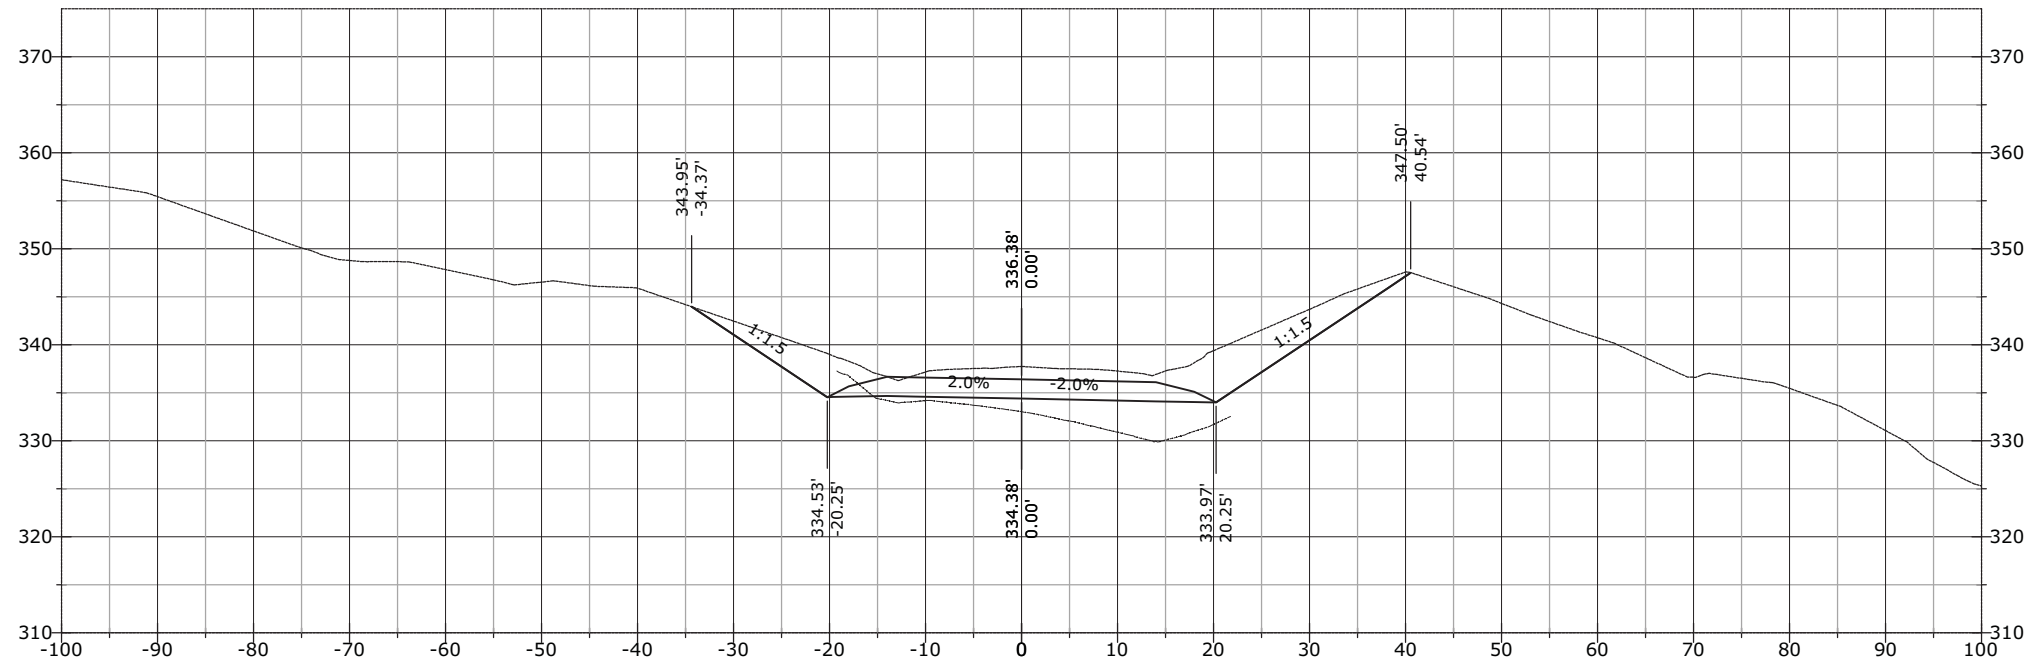


STATE	PROJECT	SHEET NUMBER
AK	AK PFH 43(10)	XS.1205

1319+50.00

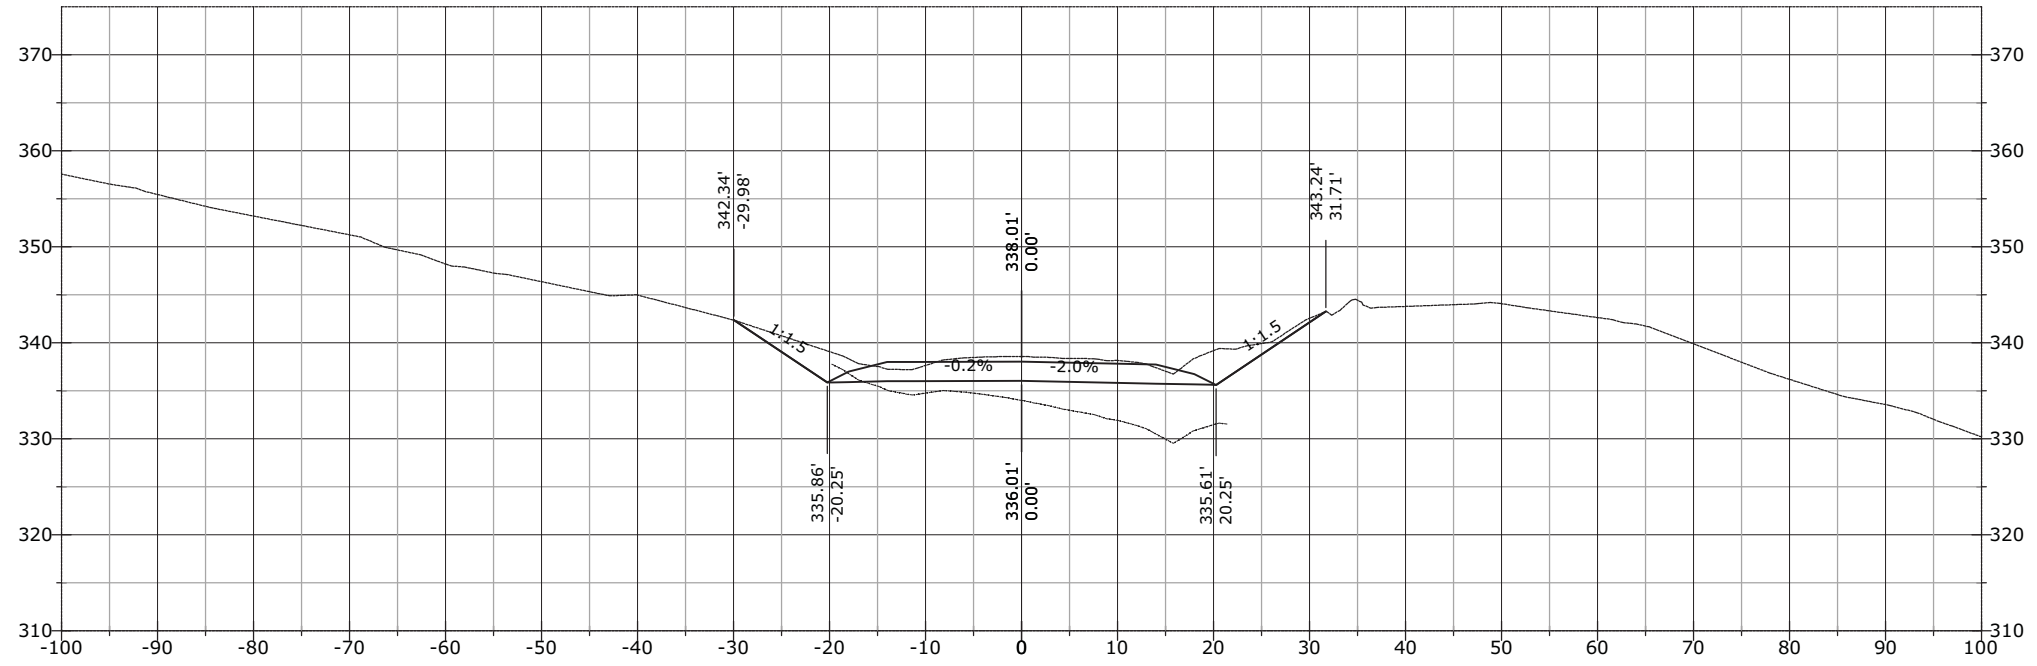


1319+45.52

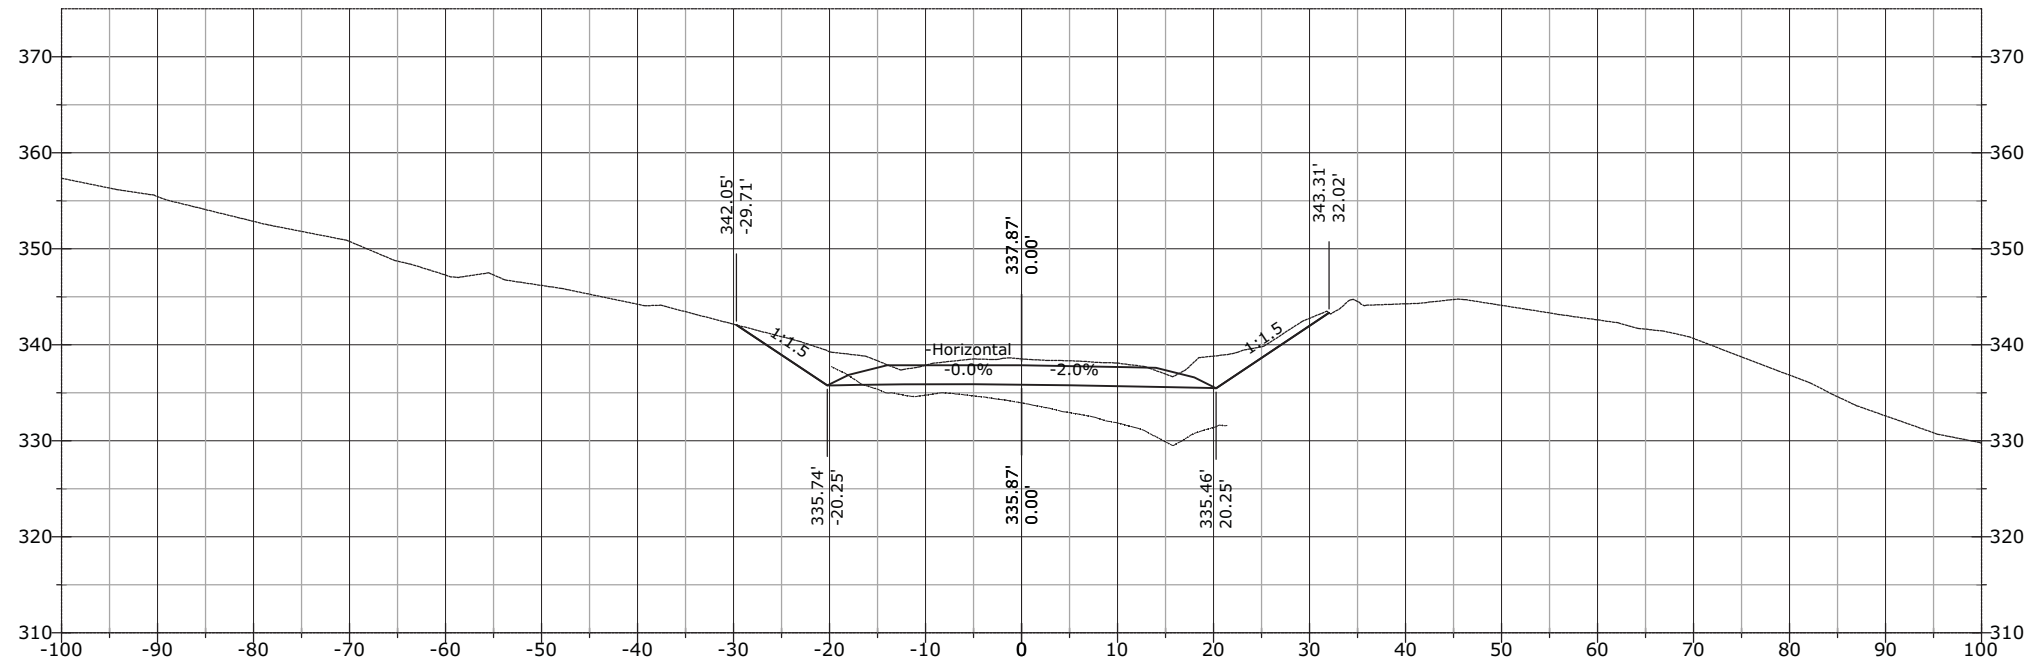


STATE	PROJECT	SHEET NUMBER
AK	AK PFH 43(10)	XS.1206

1320+00.00

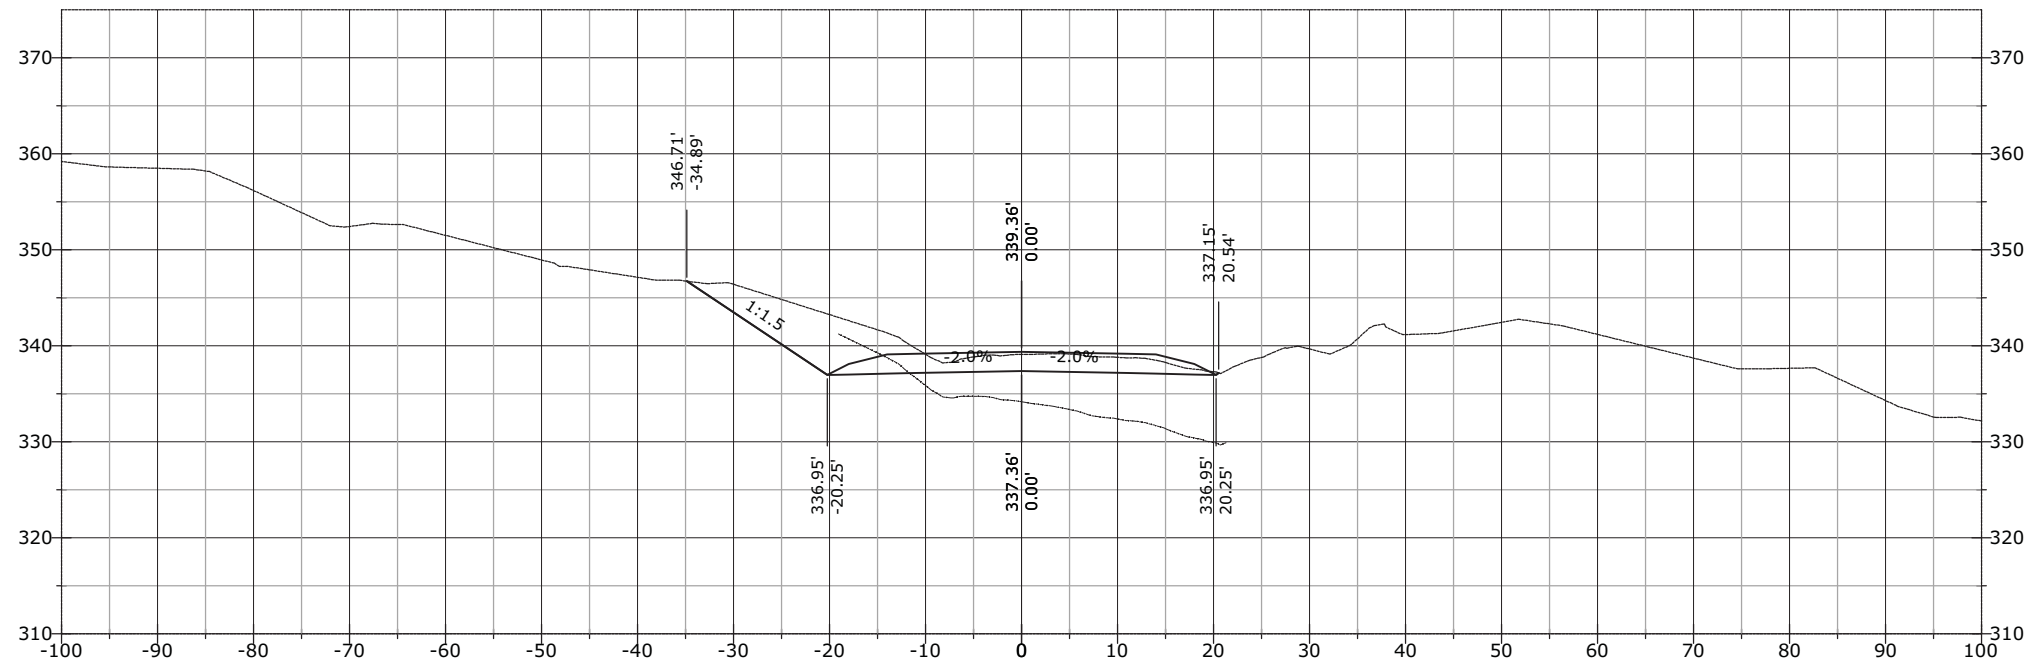


1319+87.34

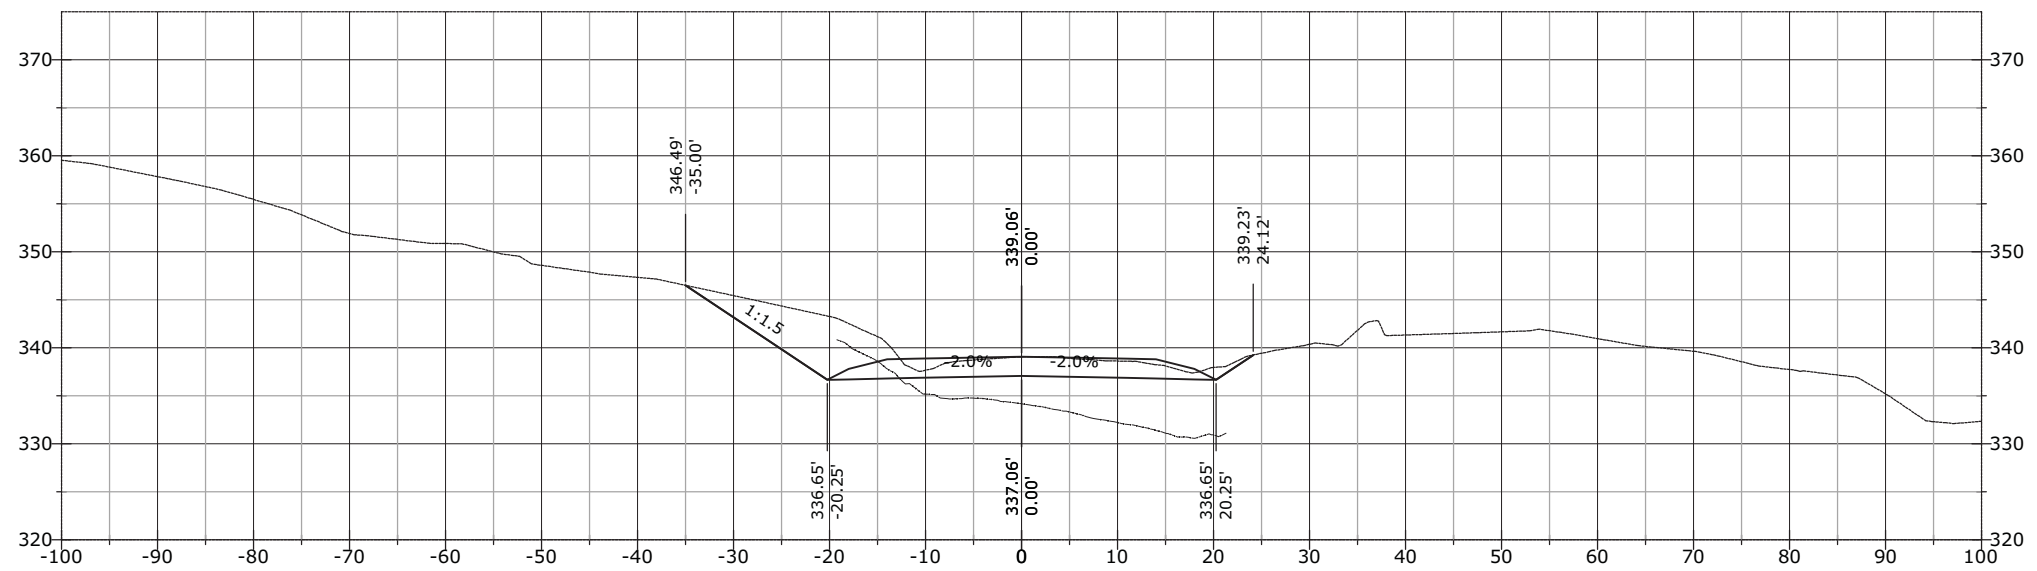


STATE	PROJECT	SHEET NUMBER
AK	AK PFH 43(10)	XS.1207

J:\2012\121088 FH43 Deweyville Trailhead to Neck Lake\E_Drawings\Civil\PDFs\Cross Section March\# - RFC Cross Sections EXPLODED DELETED.dwg [USC] 29 March 2013 11:53 AM

1321+00.00

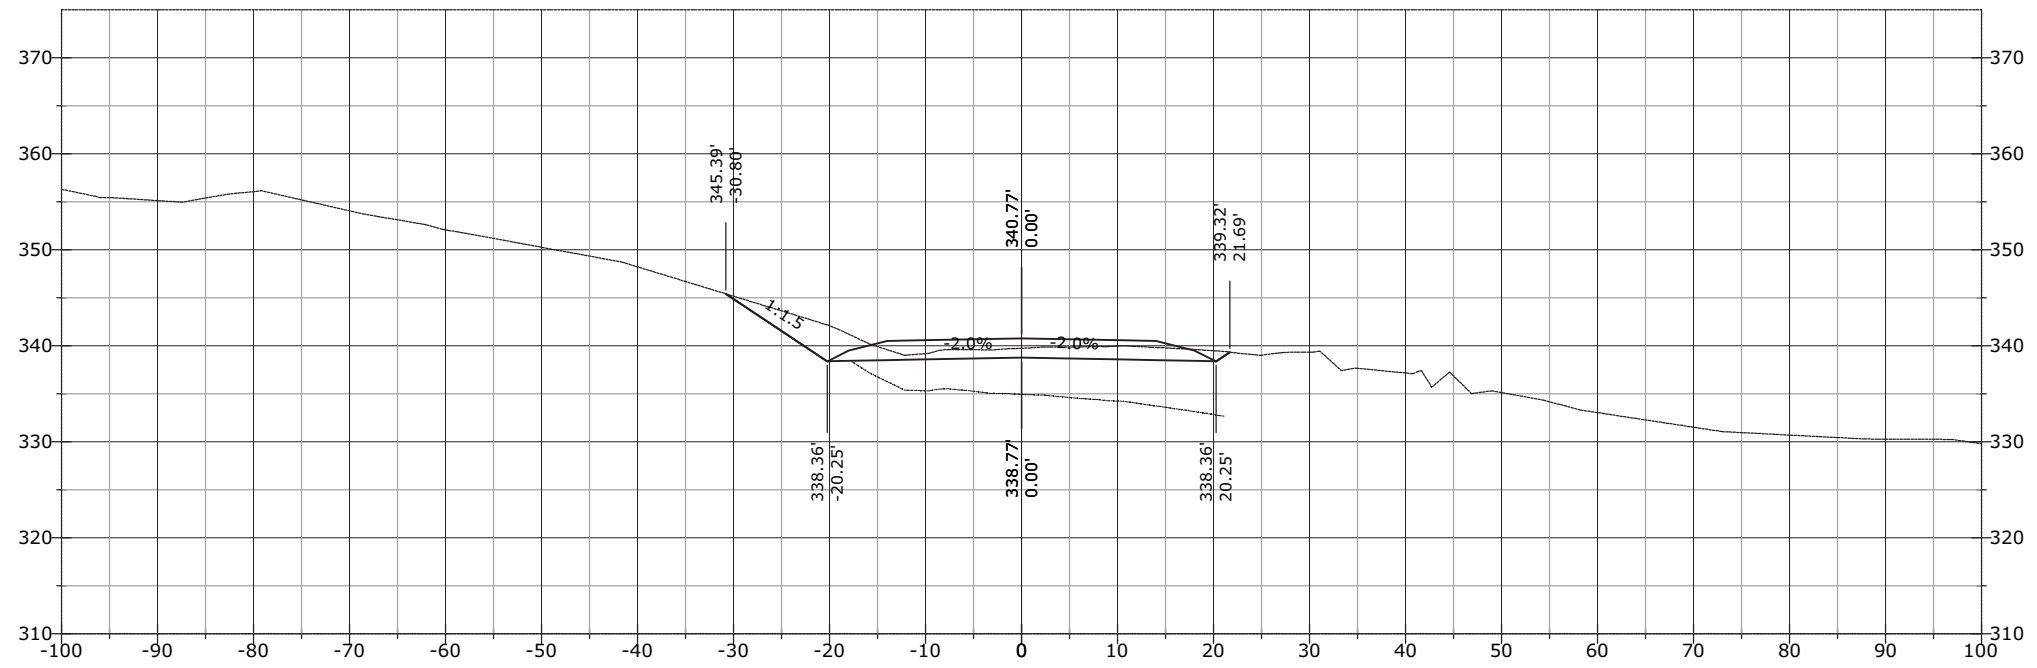


1320+50.00

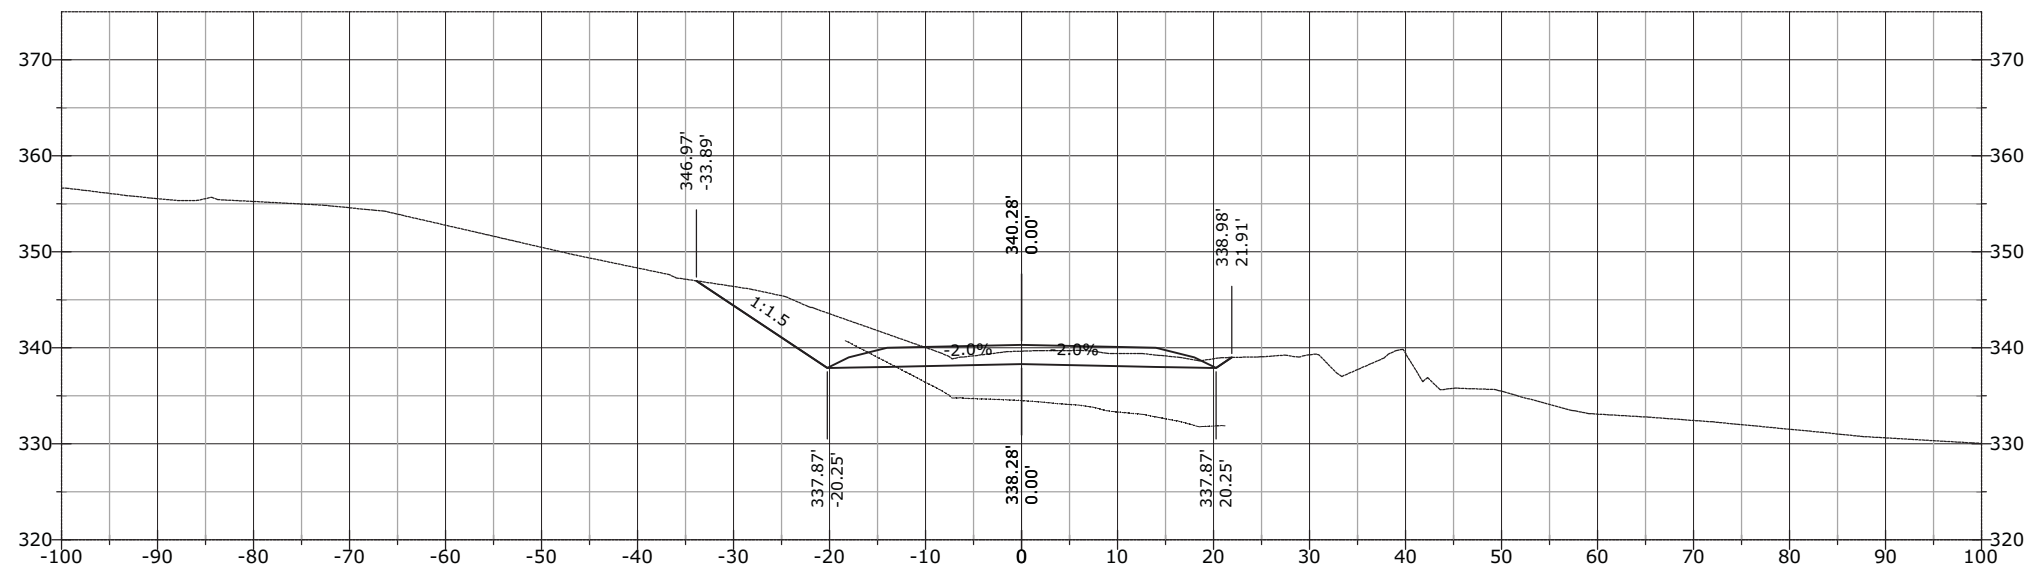


STATE	PROJECT	SHEET NUMBER
AK	AK PFH 43(10)	XS.1208

1321+76.98

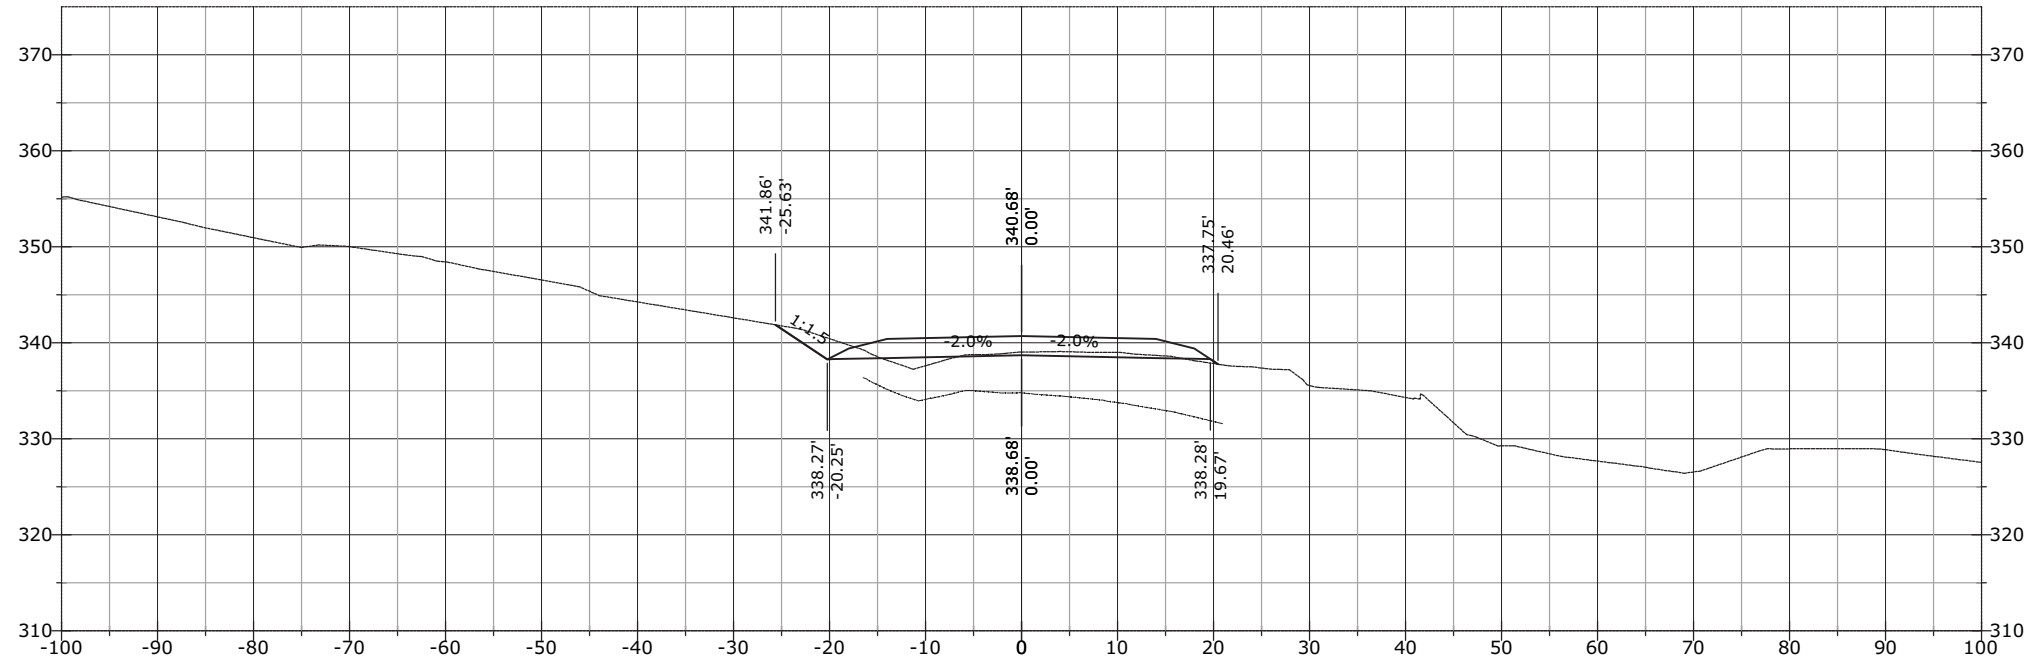


1321+50.00

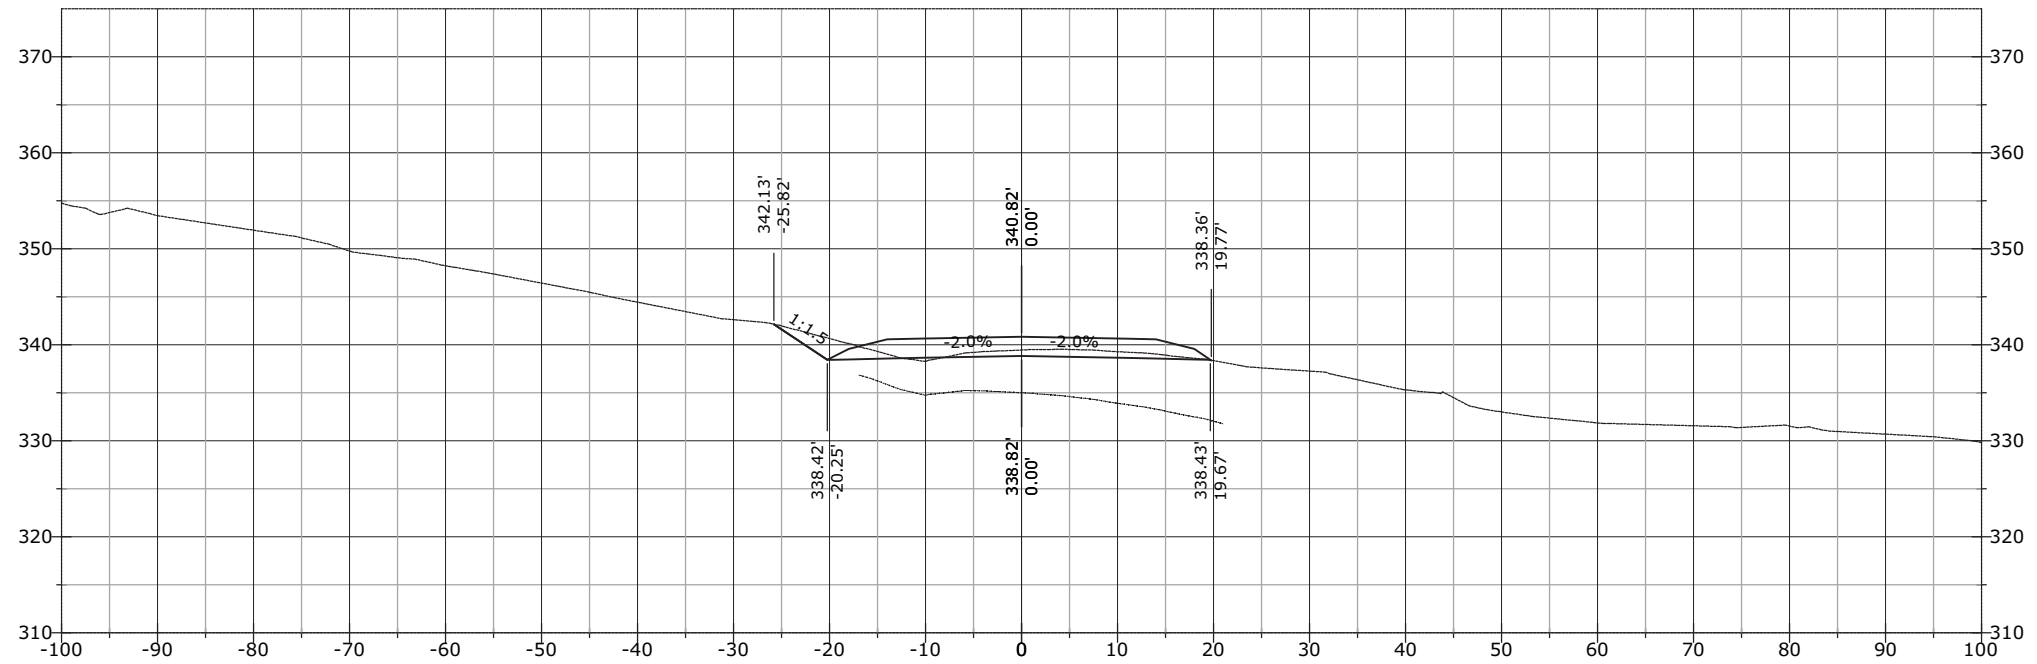


STATE	PROJECT	SHEET NUMBER
AK	AK PFH 43(10)	XS.1209

1322+50.00

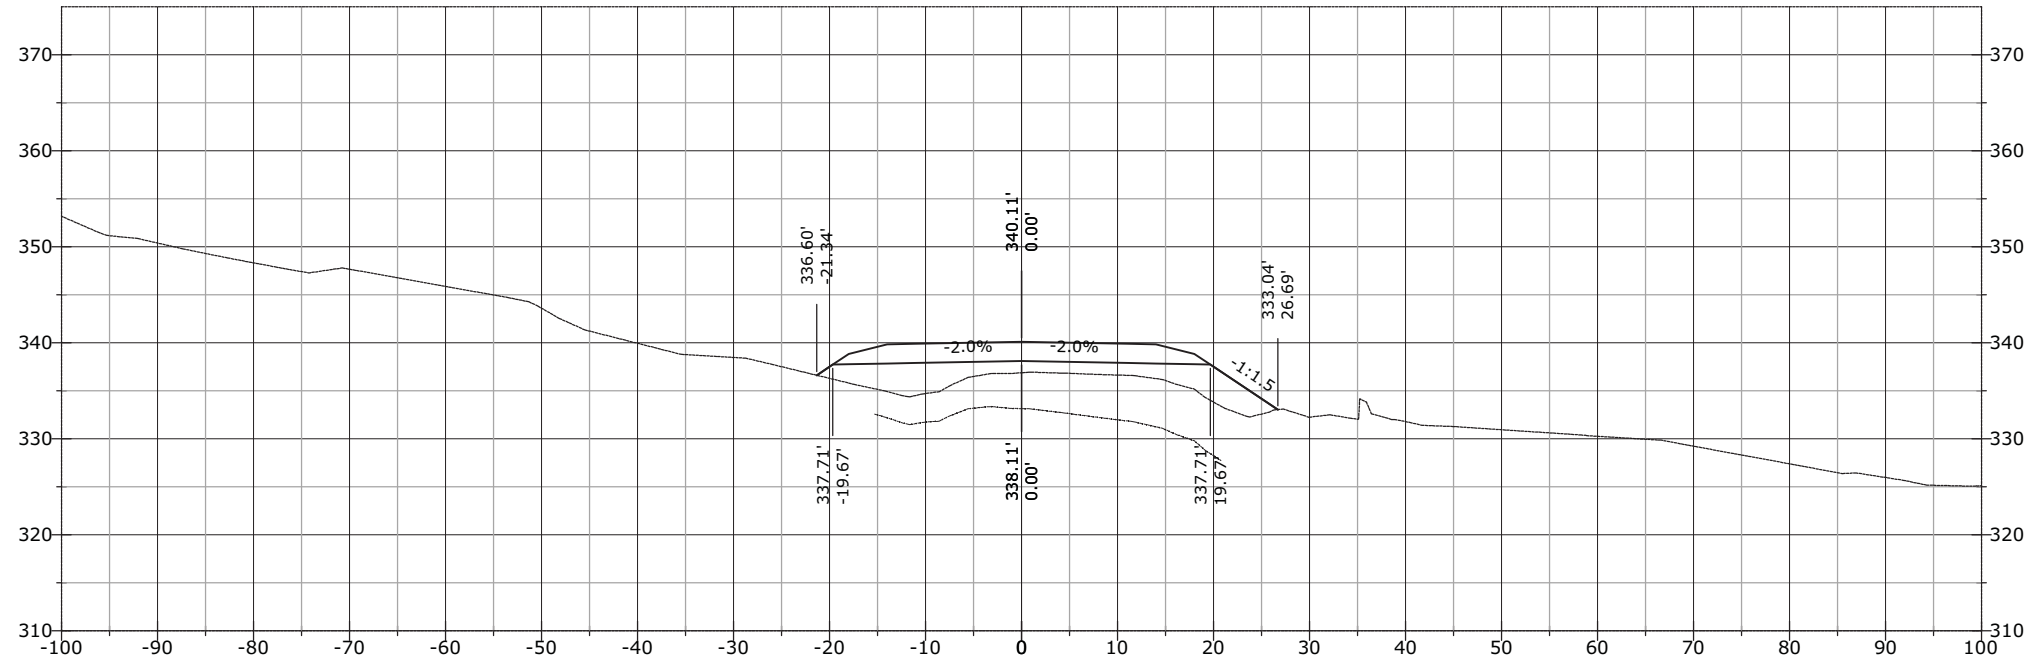


1322+00.00

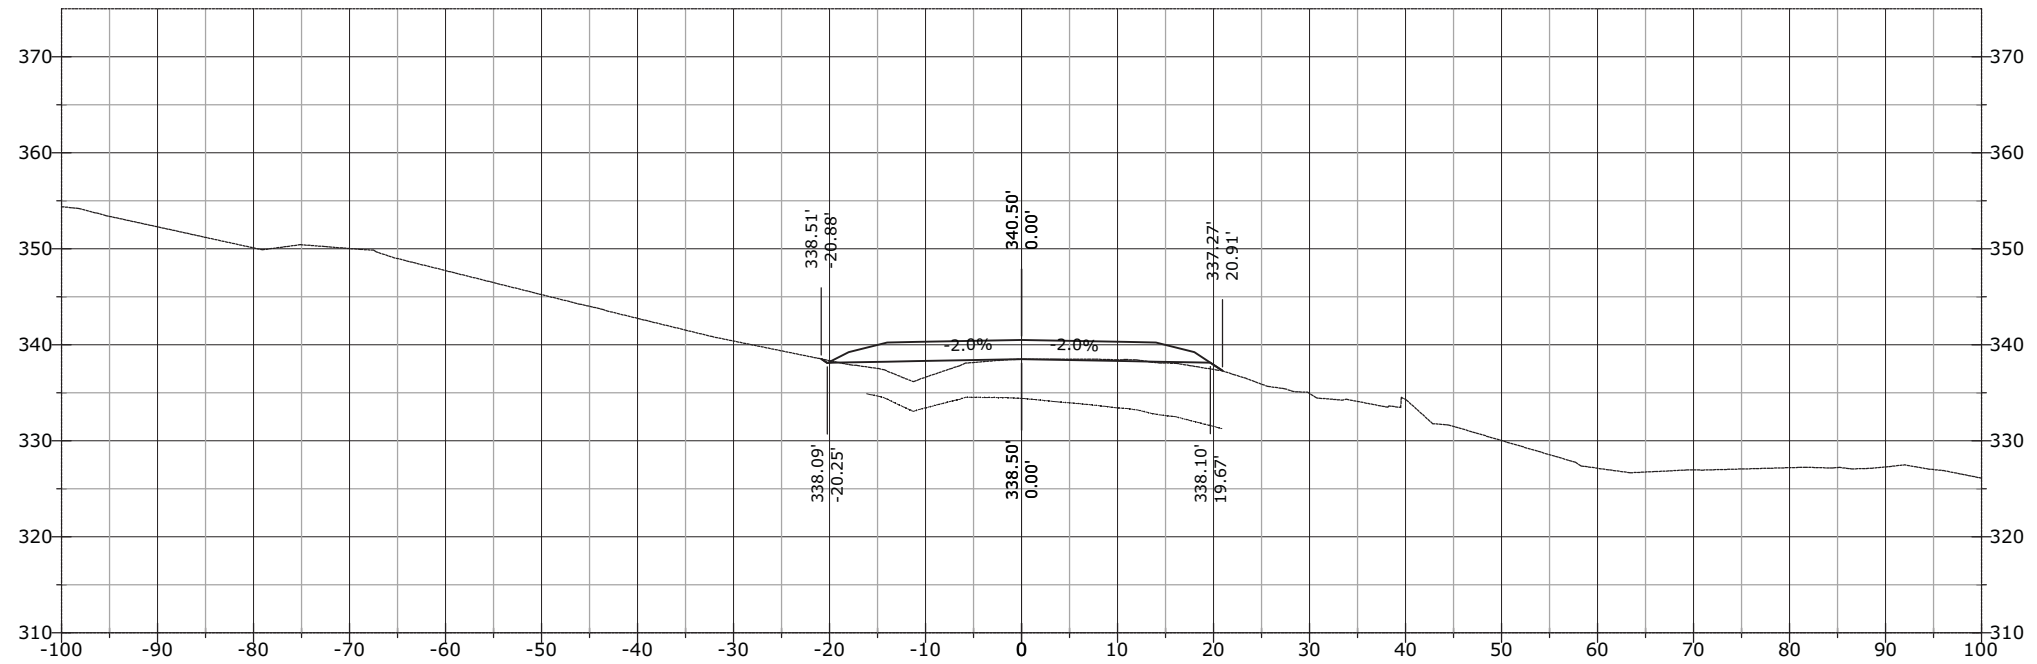


STATE	PROJECT	SHEET NUMBER
AK	AK PFH 43(10)	XS.1210

1323+50.00

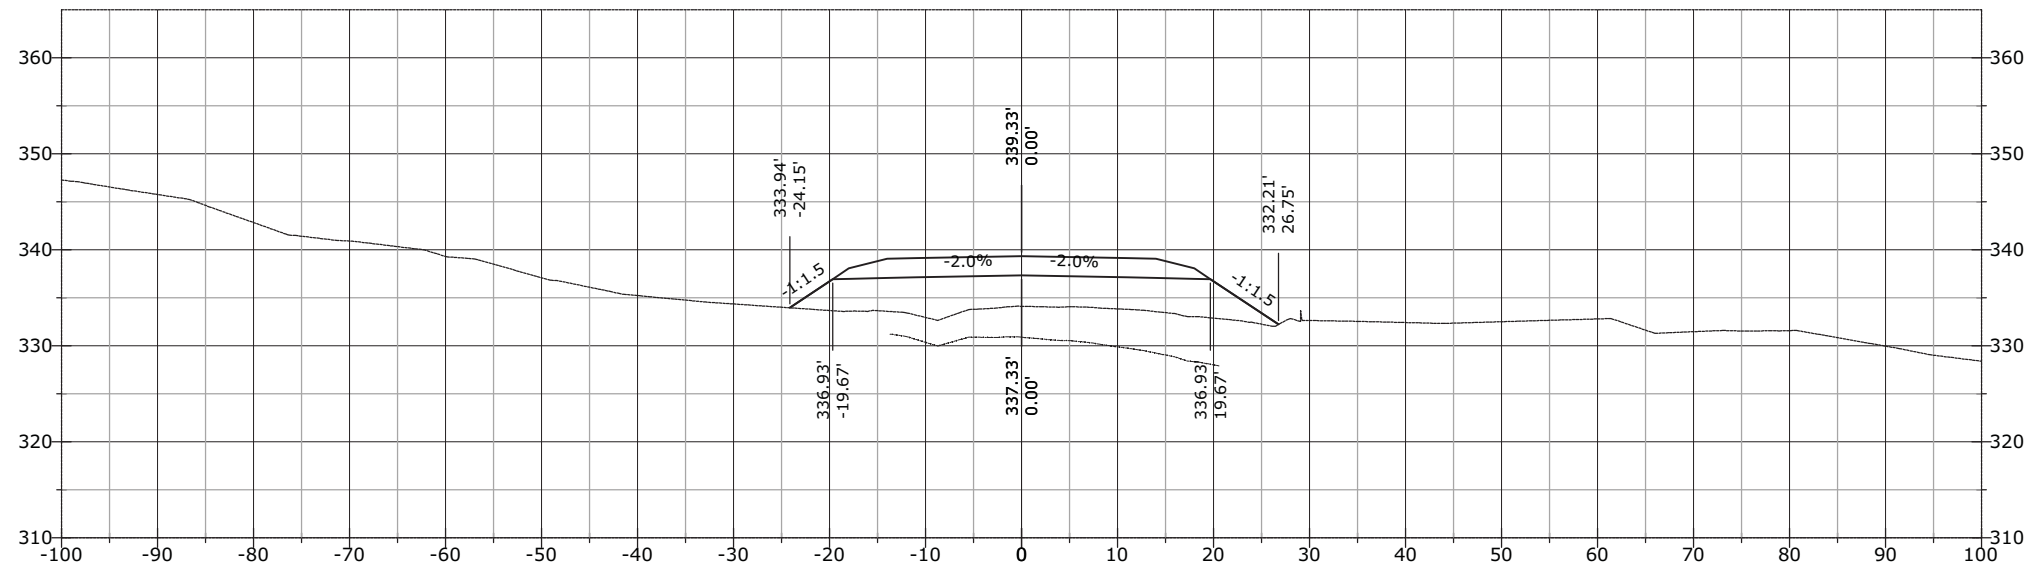


1323+00.00

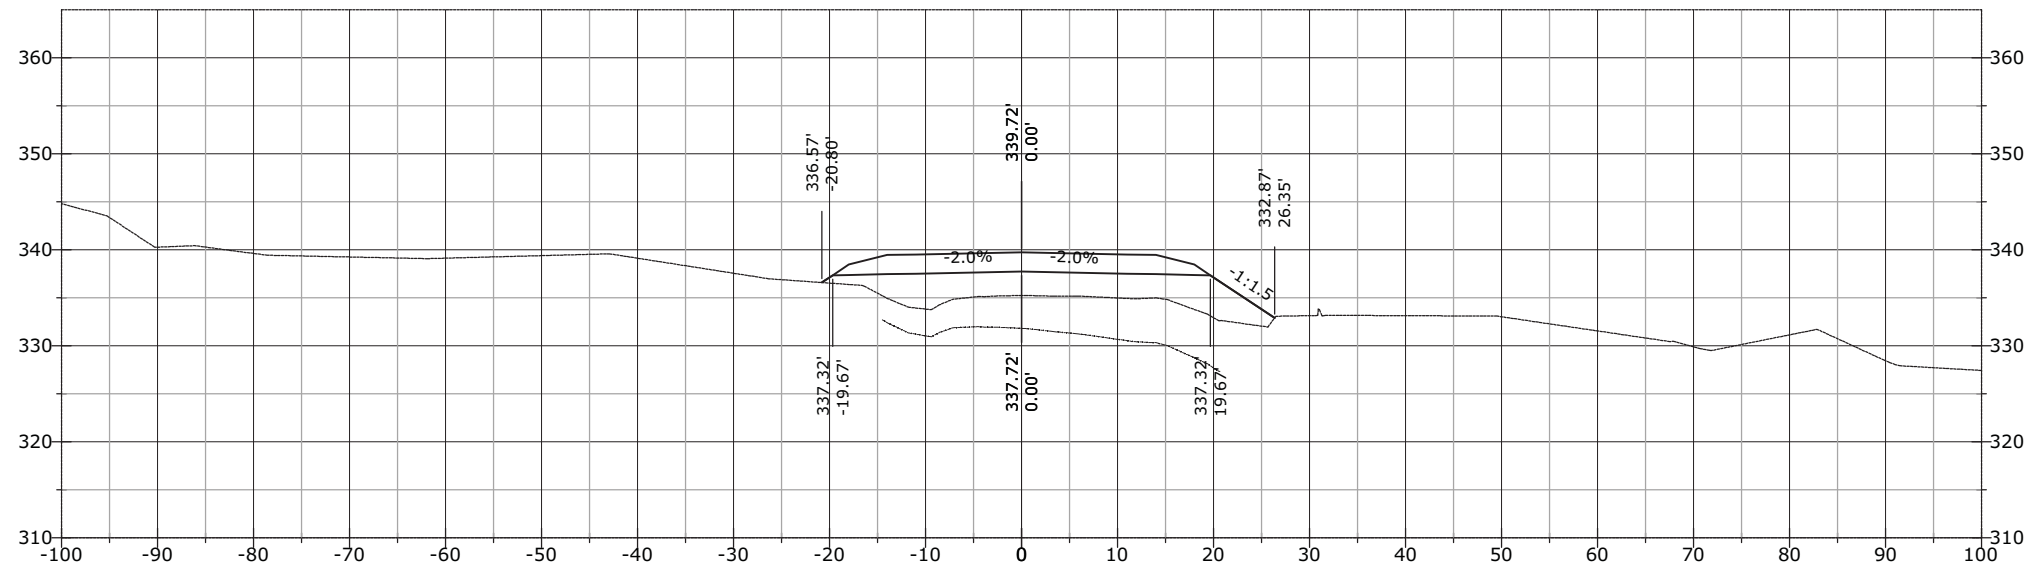


STATE	PROJECT	SHEET NUMBER
AK	AK PFH 43(10)	XS.1211

1324+30.58

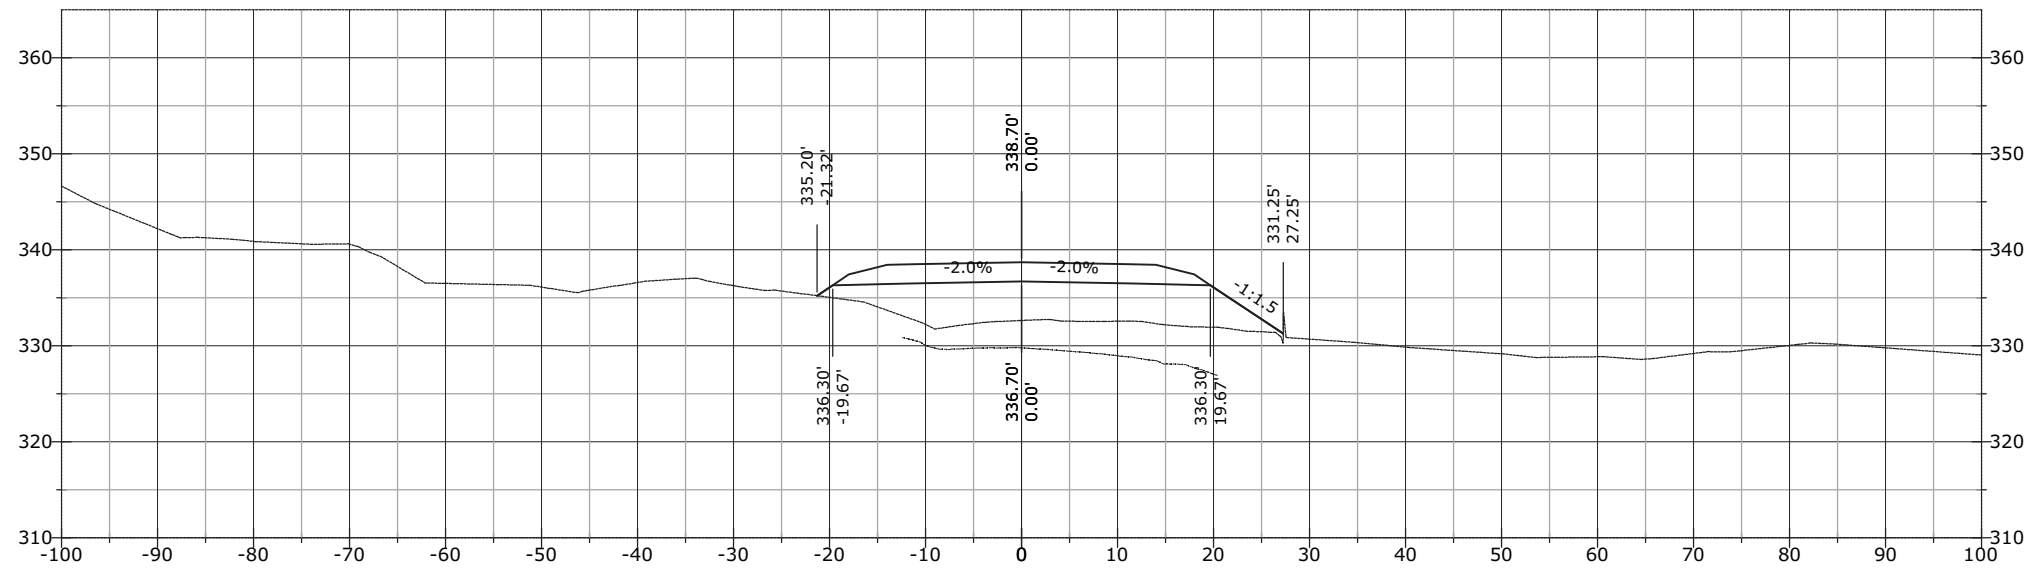


1324+00.00

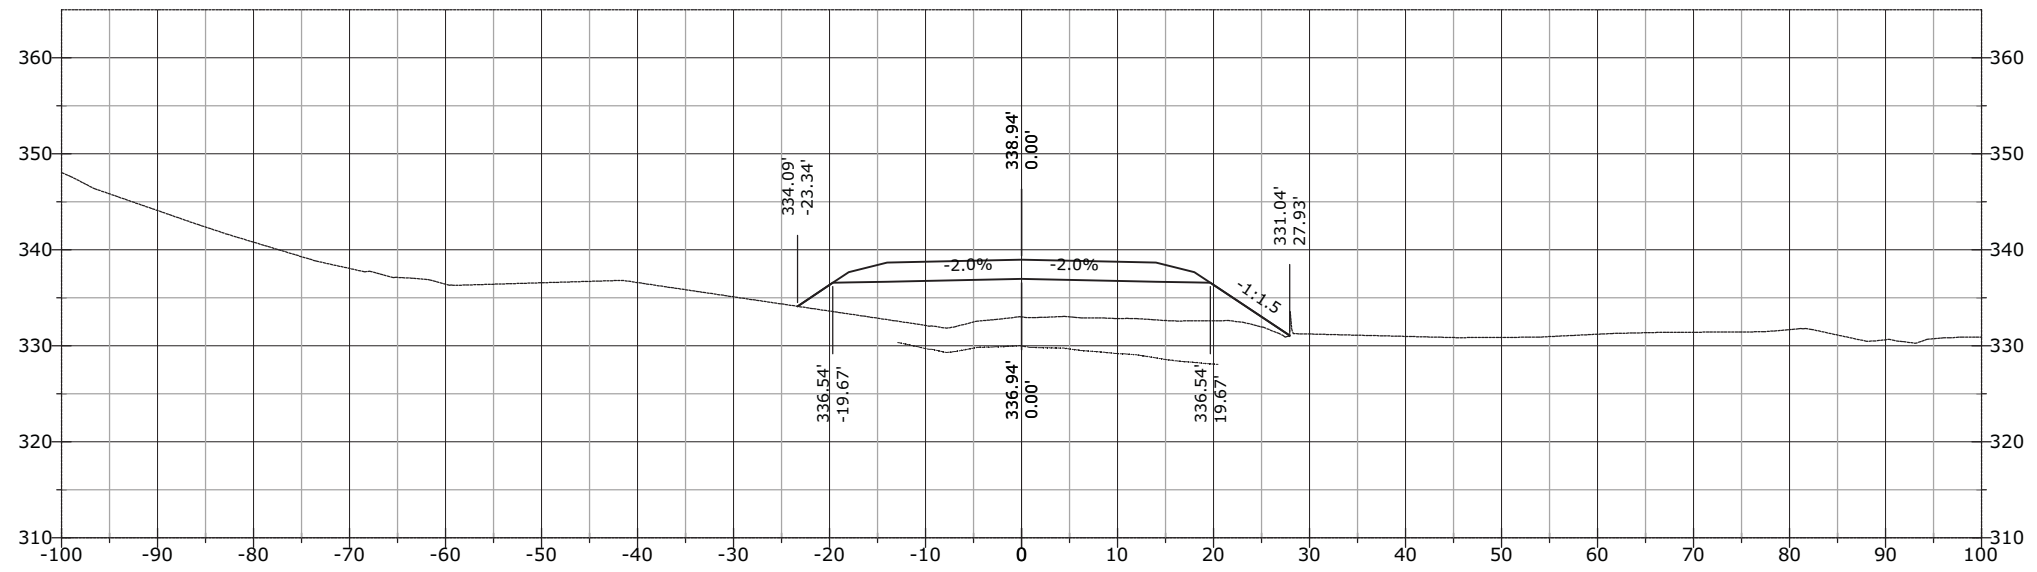


STATE	PROJECT	SHEET NUMBER
AK	AK PFH 43(10)	XS.1212

1324+71.91

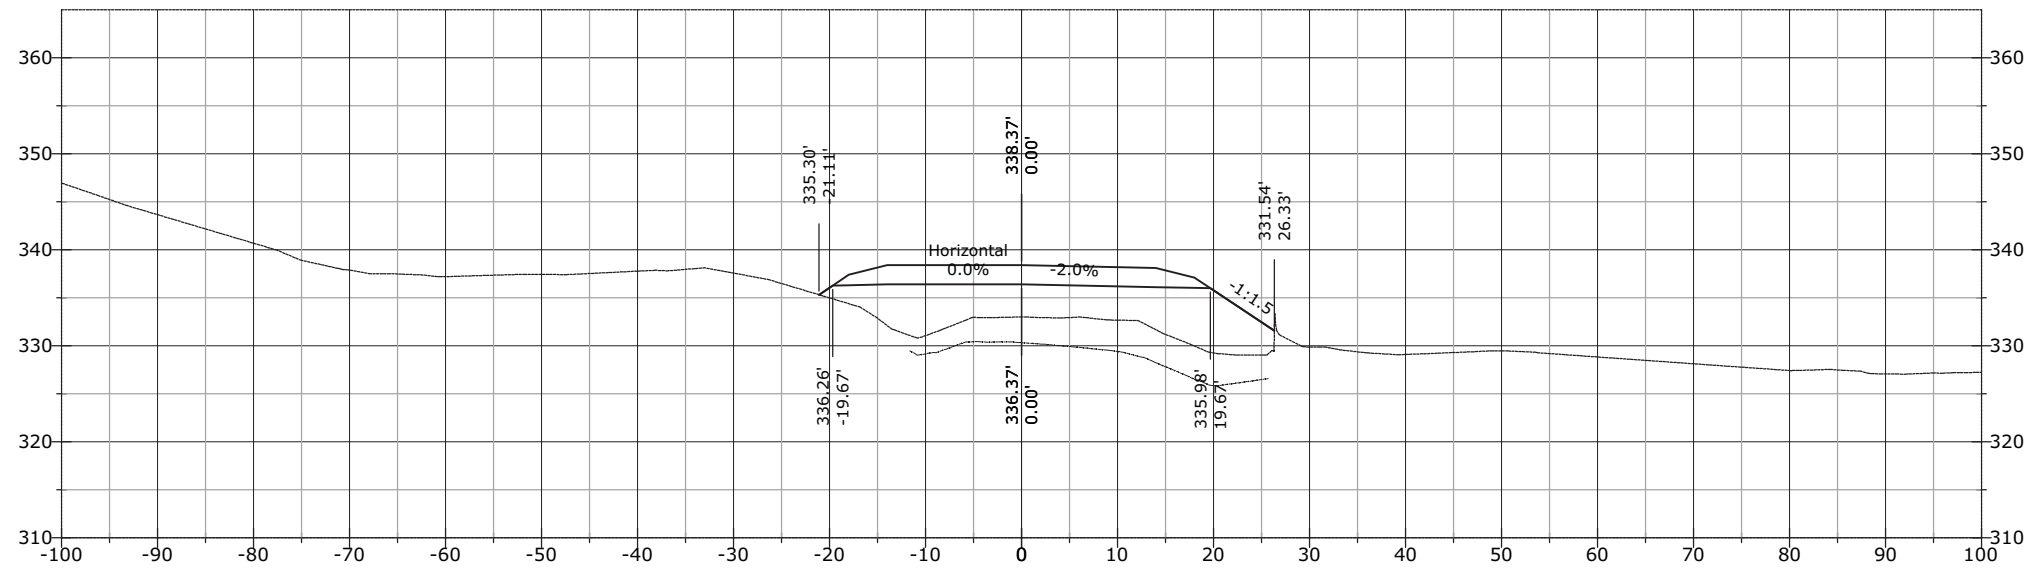


1324+50.00

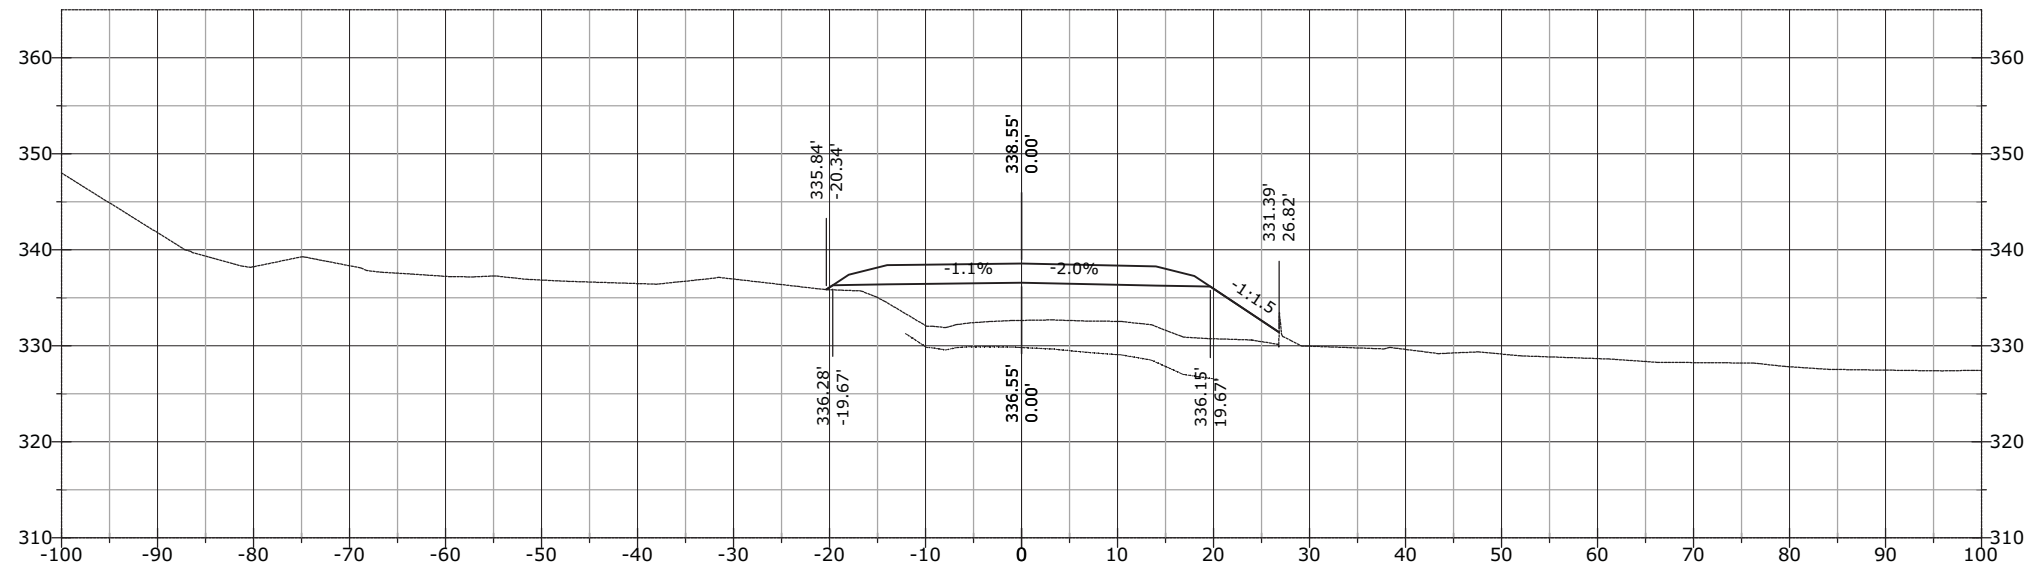


STATE	PROJECT	SHEET NUMBER
AK	AK PFH 43(10)	XS.1213

J:\2012\121088 FH43 Deweyville Trailhead to Neck Lake\E. Drawings\Civil\PDFs\Cross Section March\# - RFC Cross Sections EXPLODED DELETED.dwg [USC] 29 March 2013 11:53 AM

1325+13.24

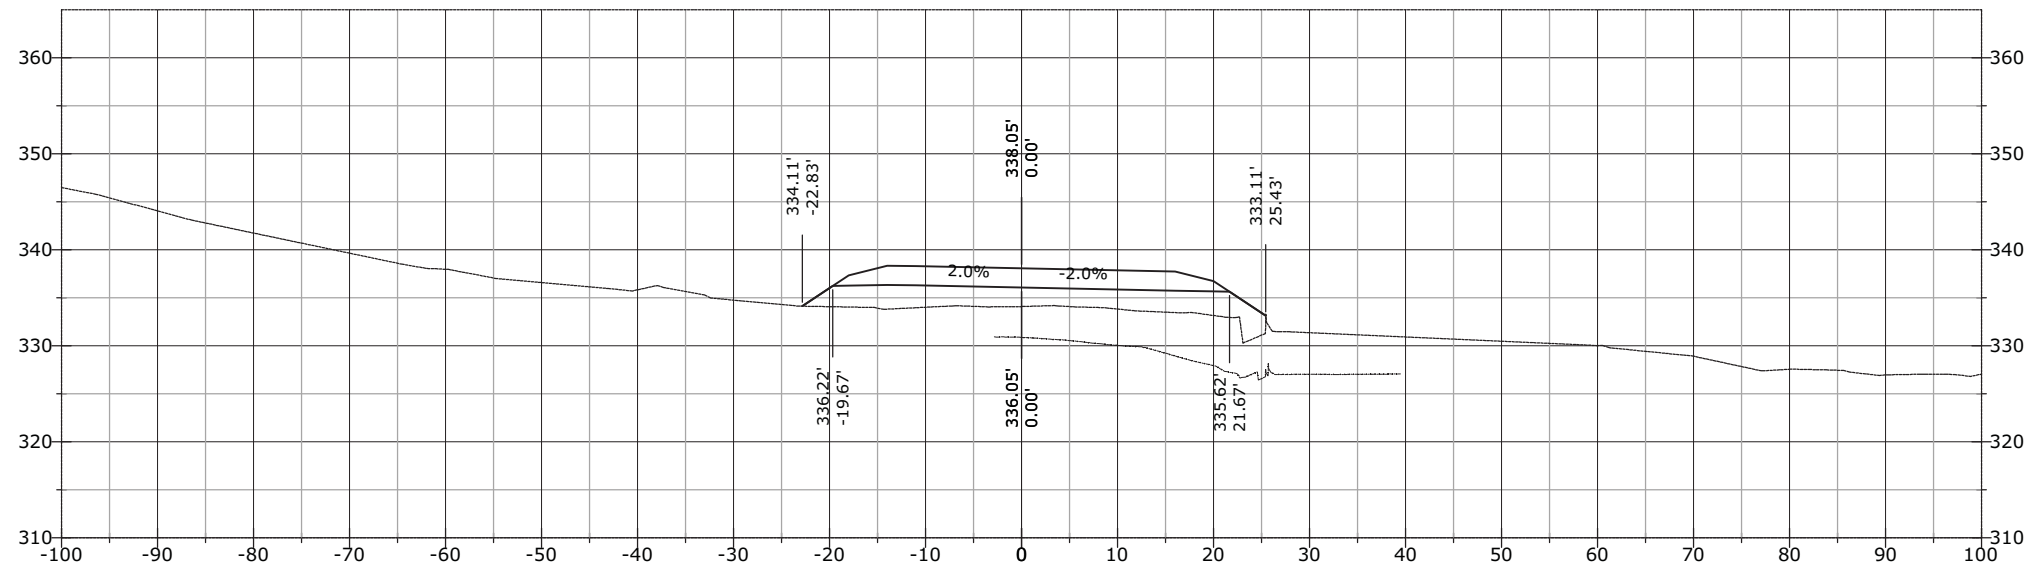


1325+00.00

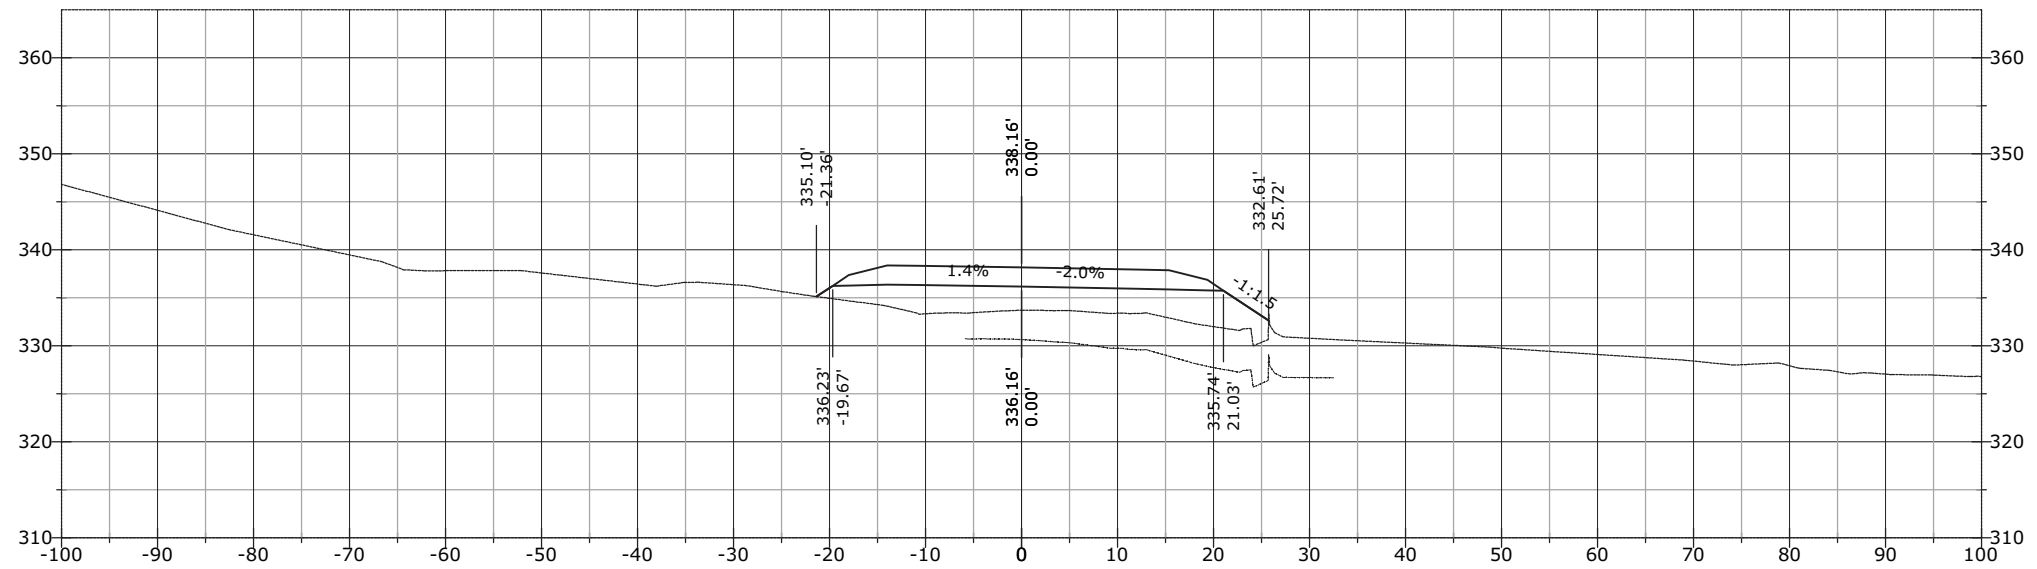


STATE	PROJECT	SHEET NUMBER
AK	AK PFH 43(10)	XS.1214

1325+54.58

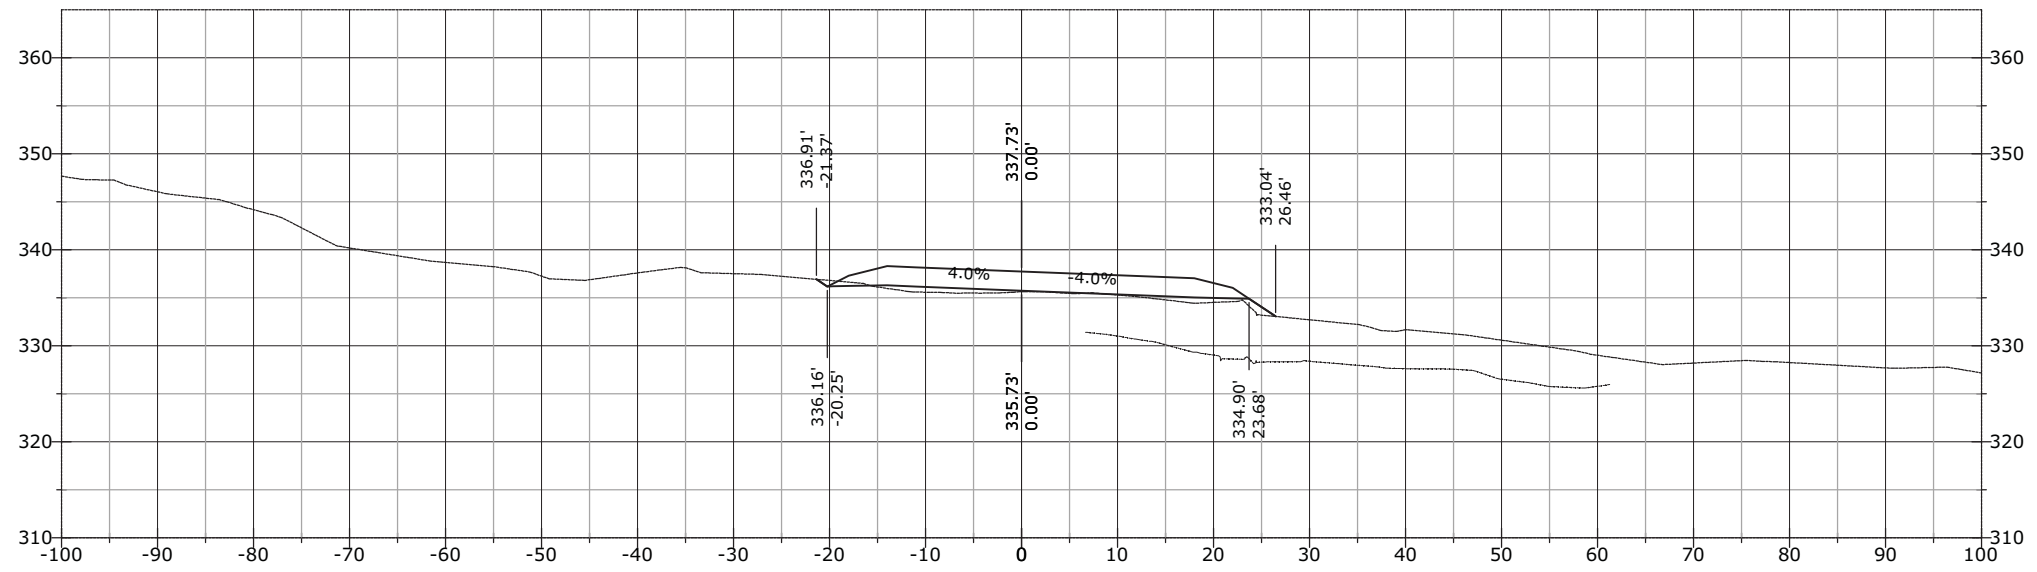


1325+50.00

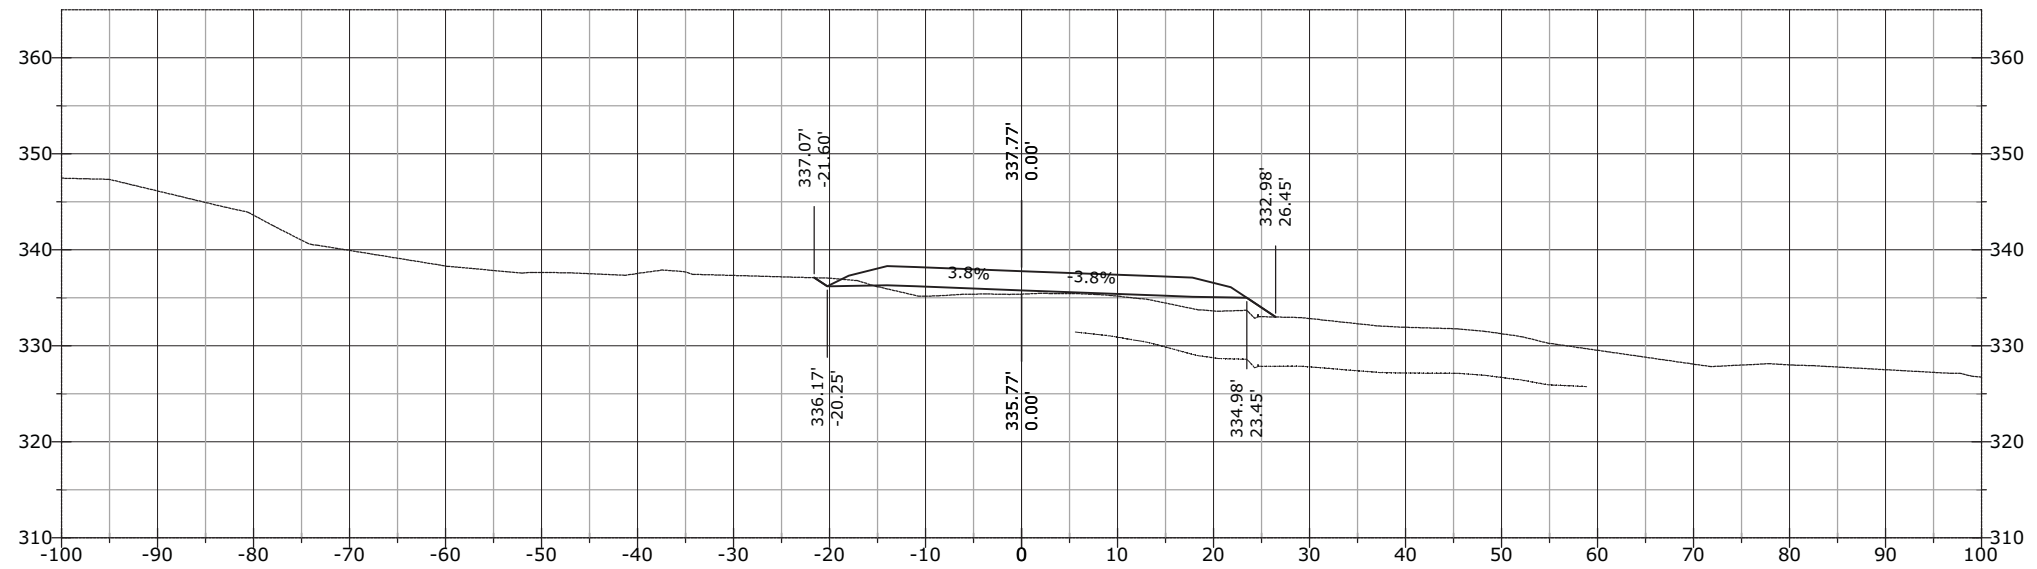


STATE	PROJECT	SHEET NUMBER
AK	AK PFH 43(10)	XS.1215

1325+95.91

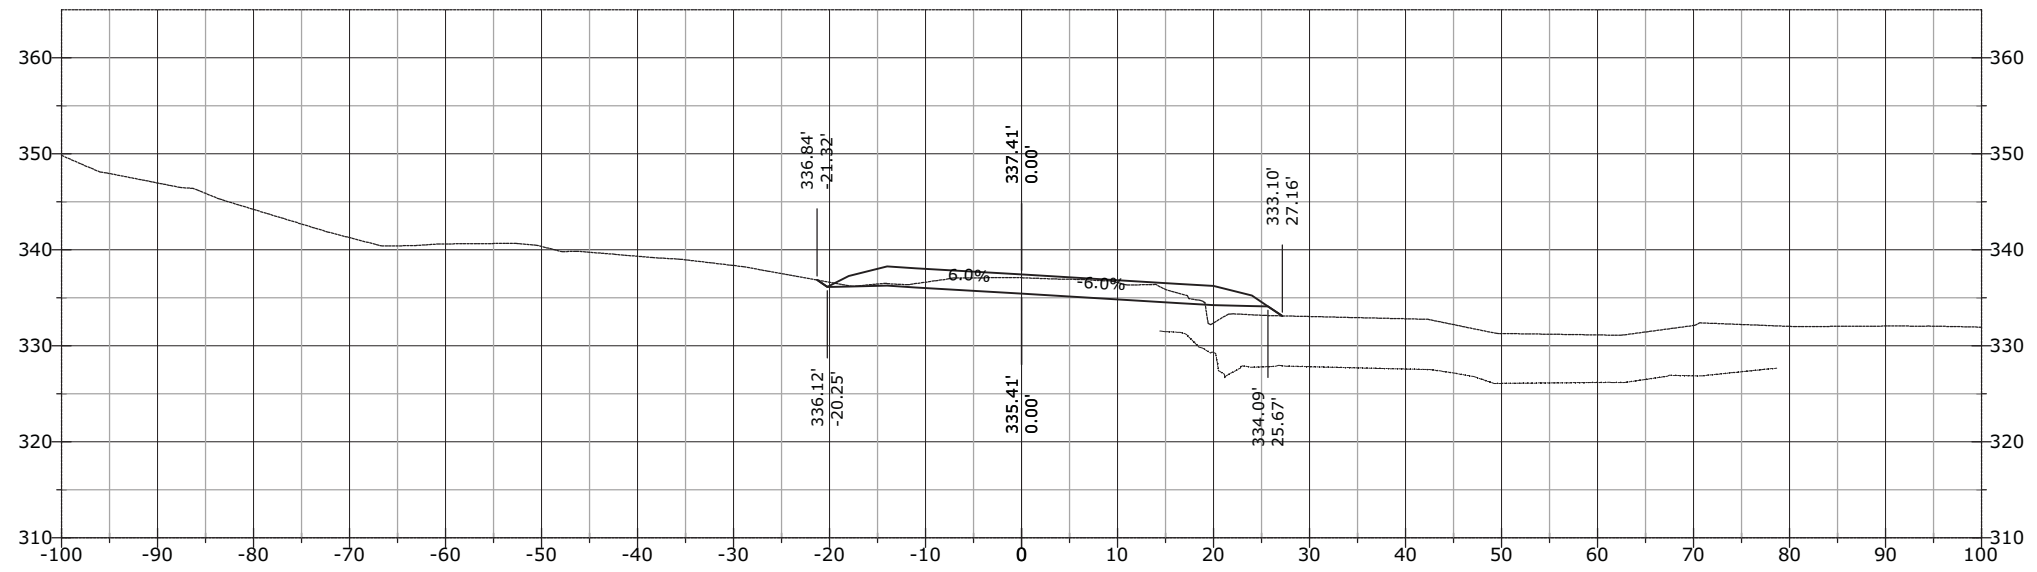


1325+75.09

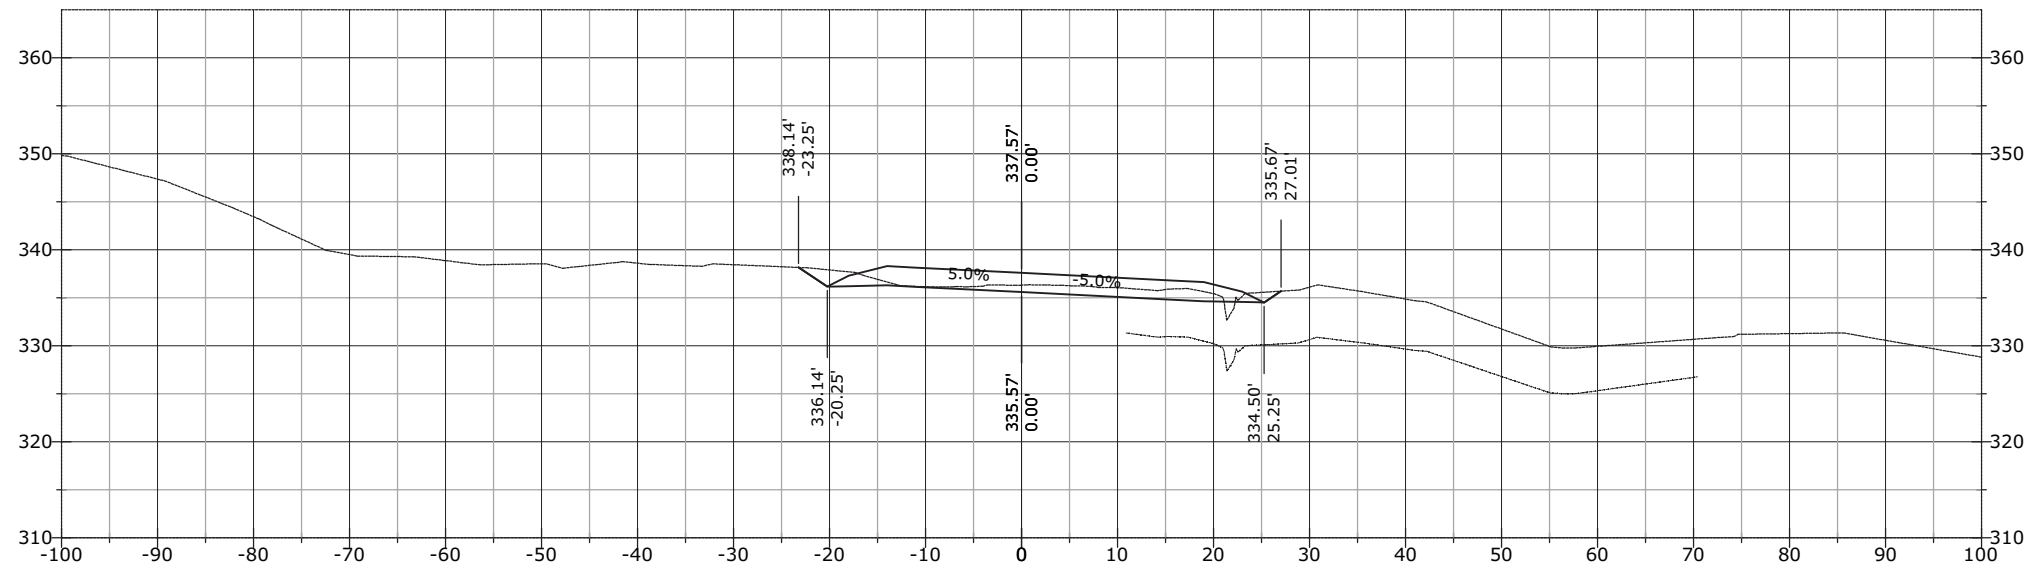


STATE	PROJECT	SHEET NUMBER
AK	AK PFH 43(10)	XS.1216

1326+50.00

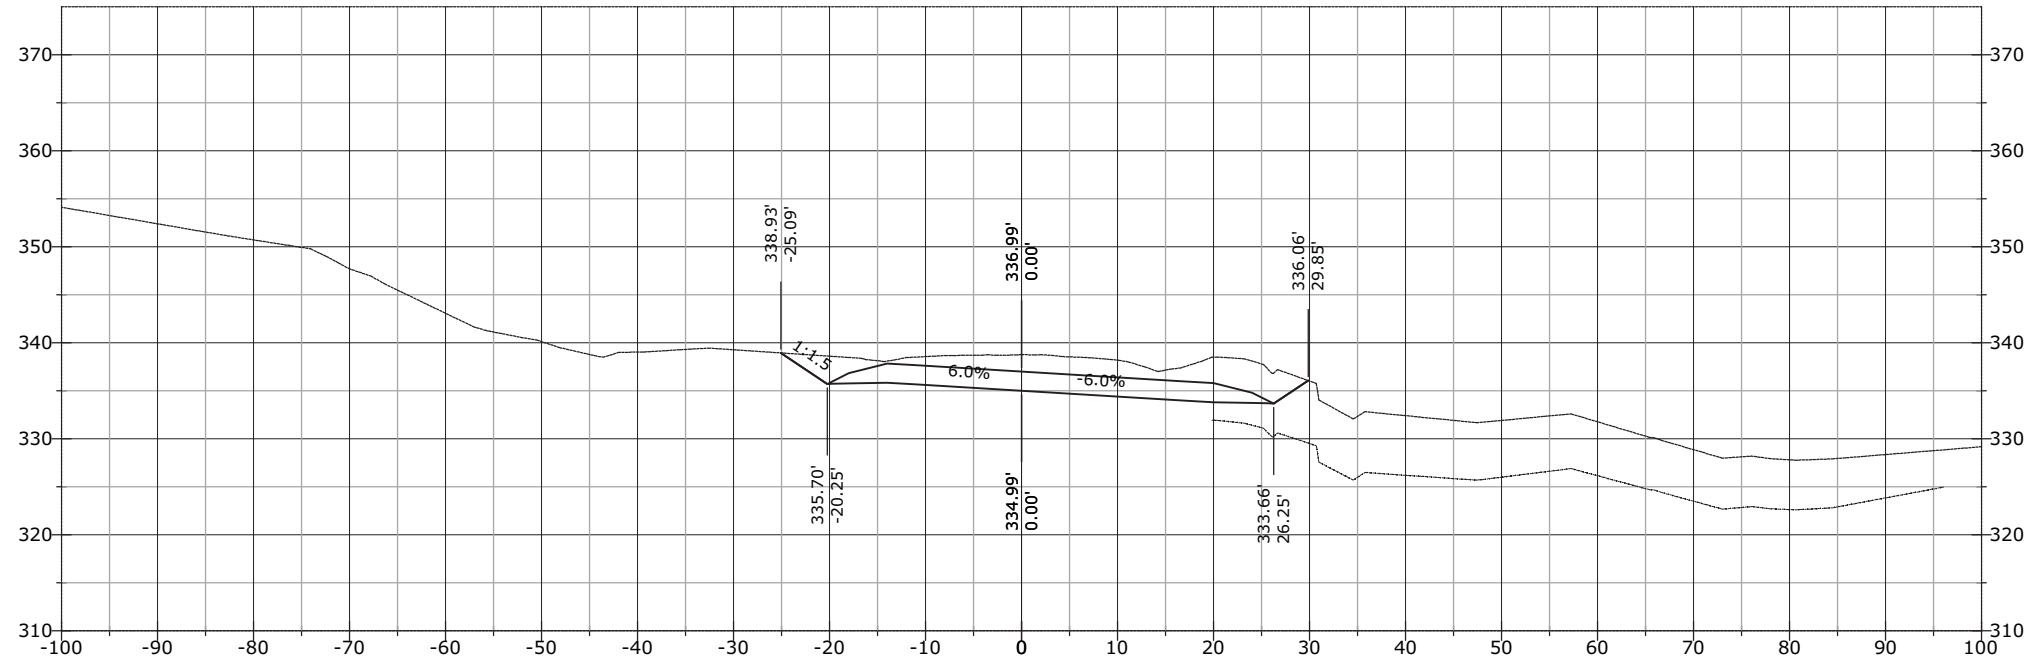


1326+00.00

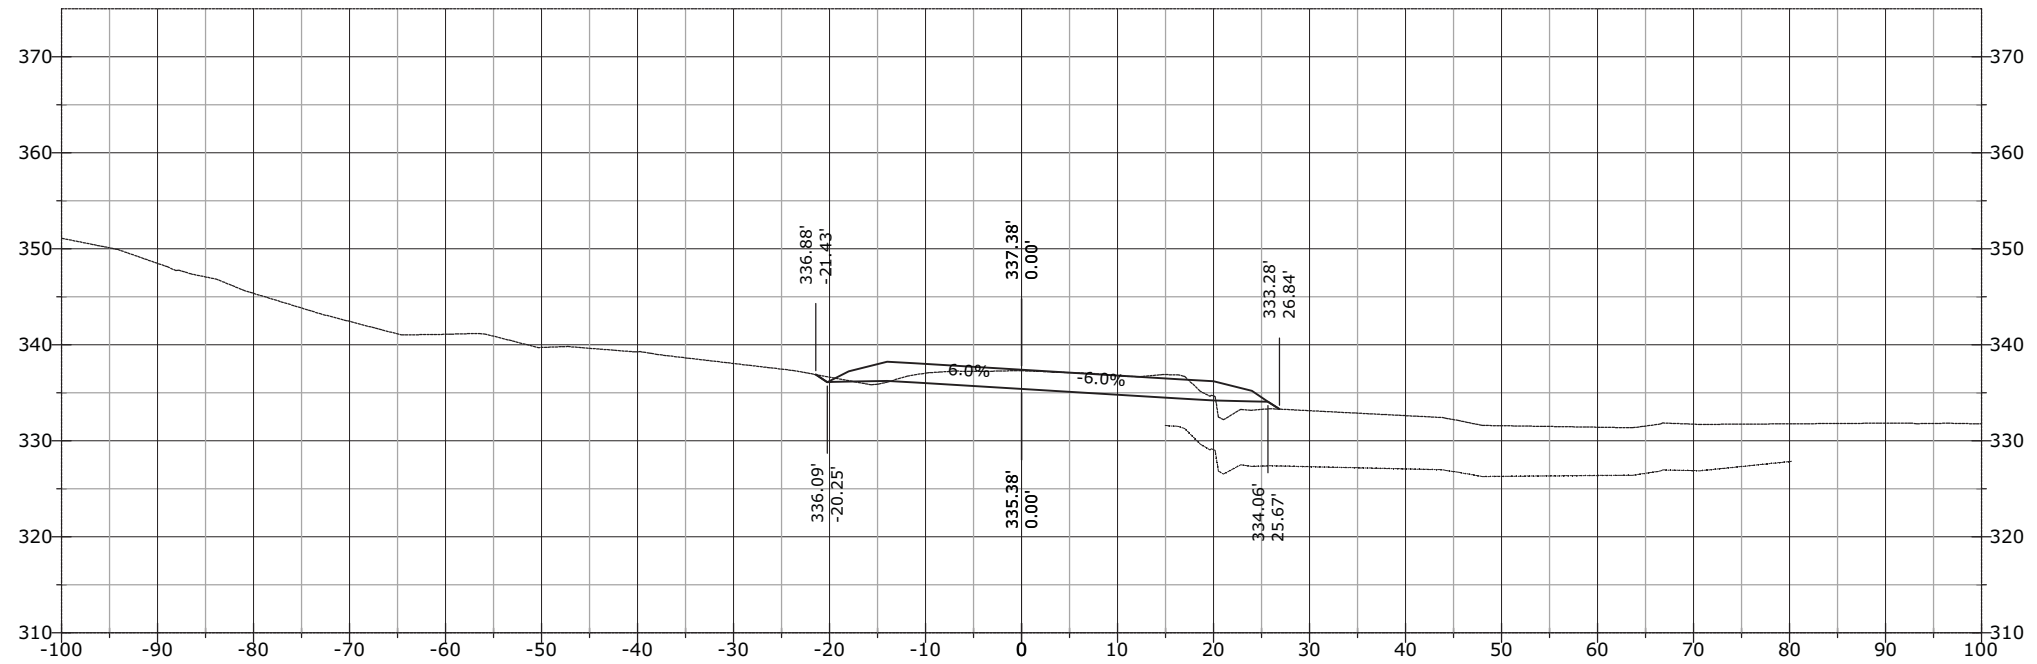


STATE	PROJECT	SHEET NUMBER
AK	AK PFH 43(10)	XS.1217

1327+50.00

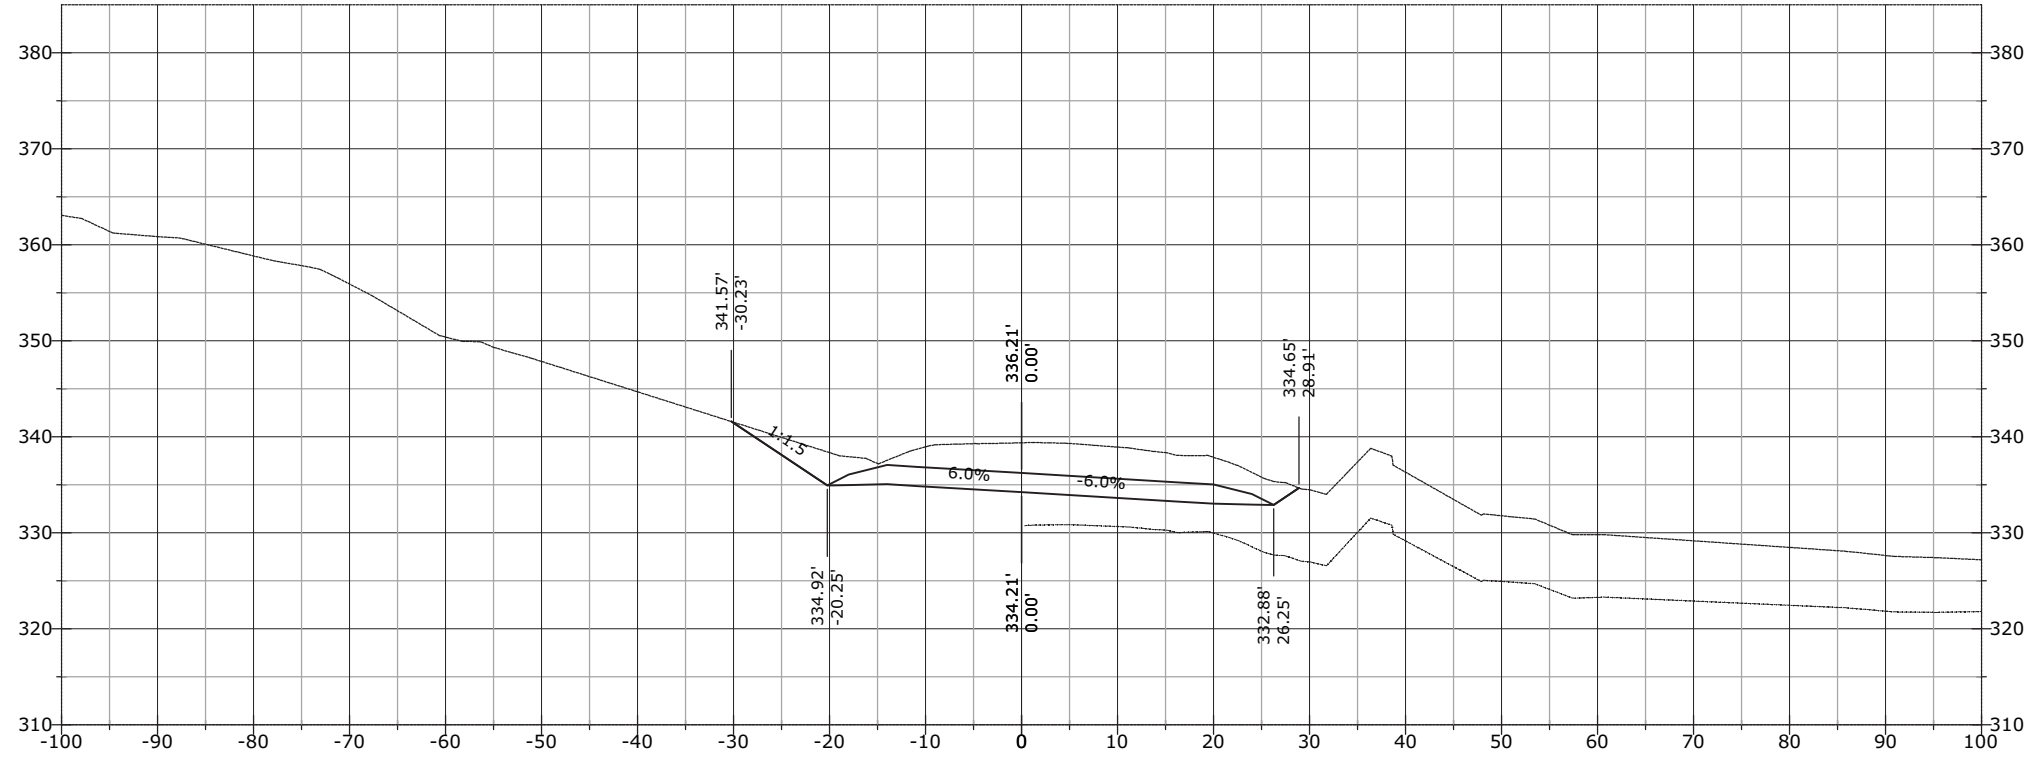


1327+00.00

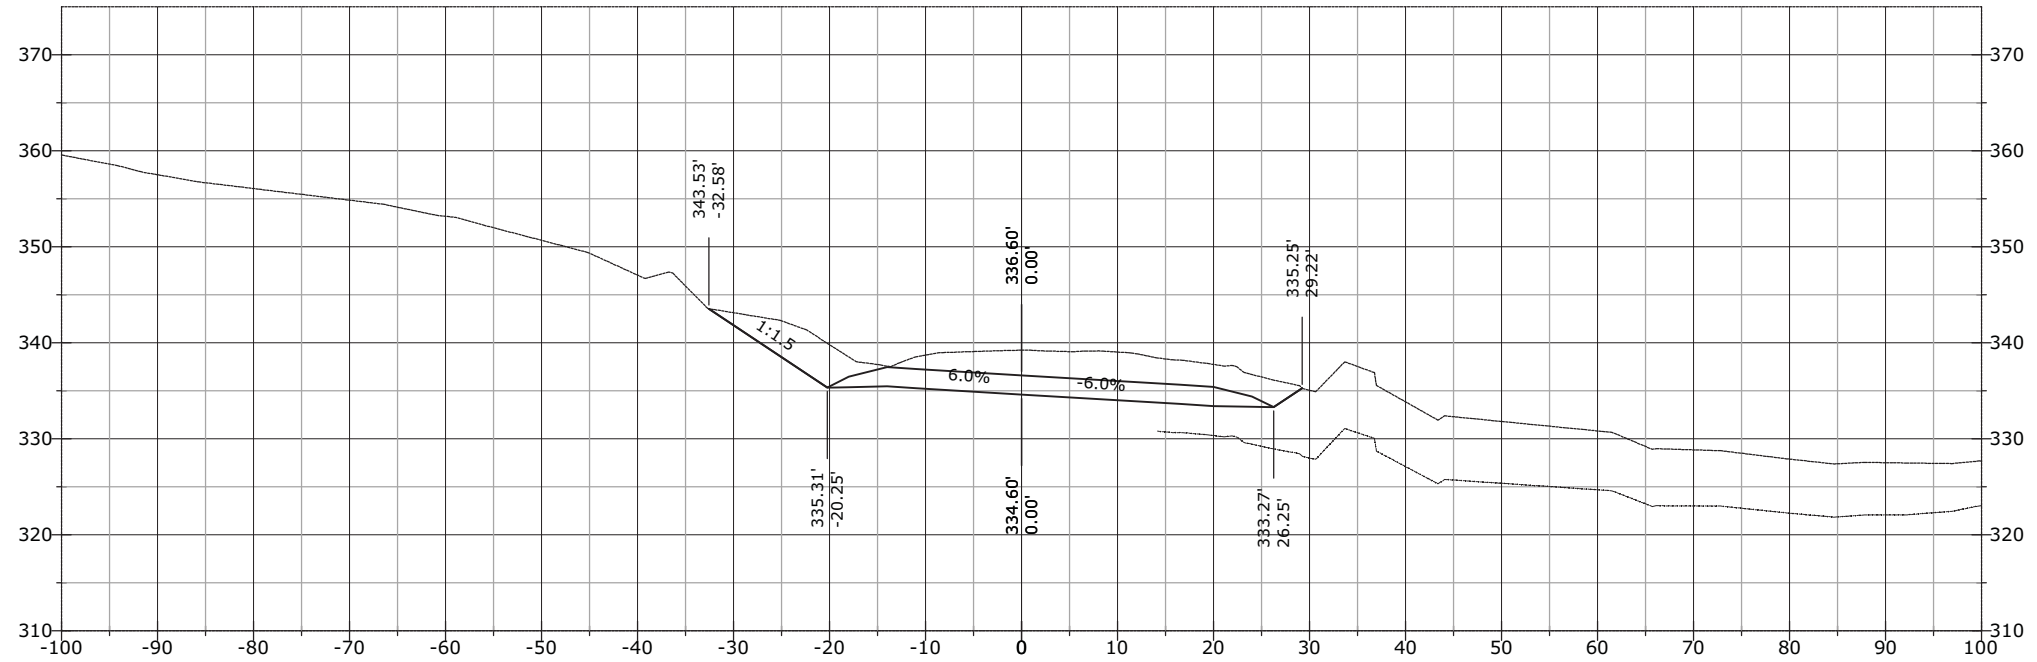


STATE	PROJECT	SHEET NUMBER
AK	AK PFH 43(10)	XS.1218

1328+00.00

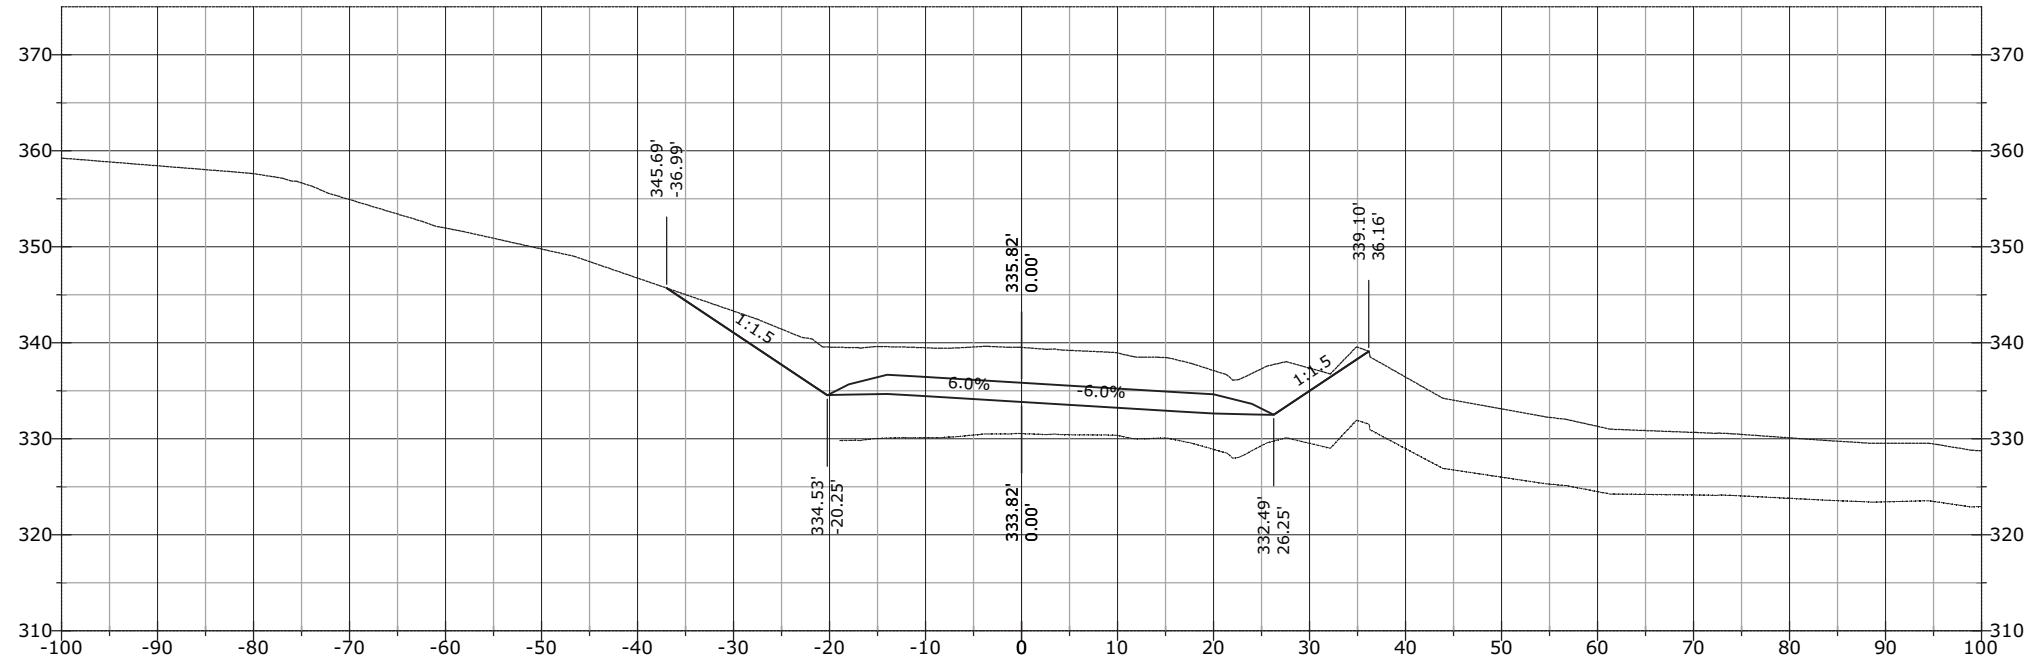


1327+62.86

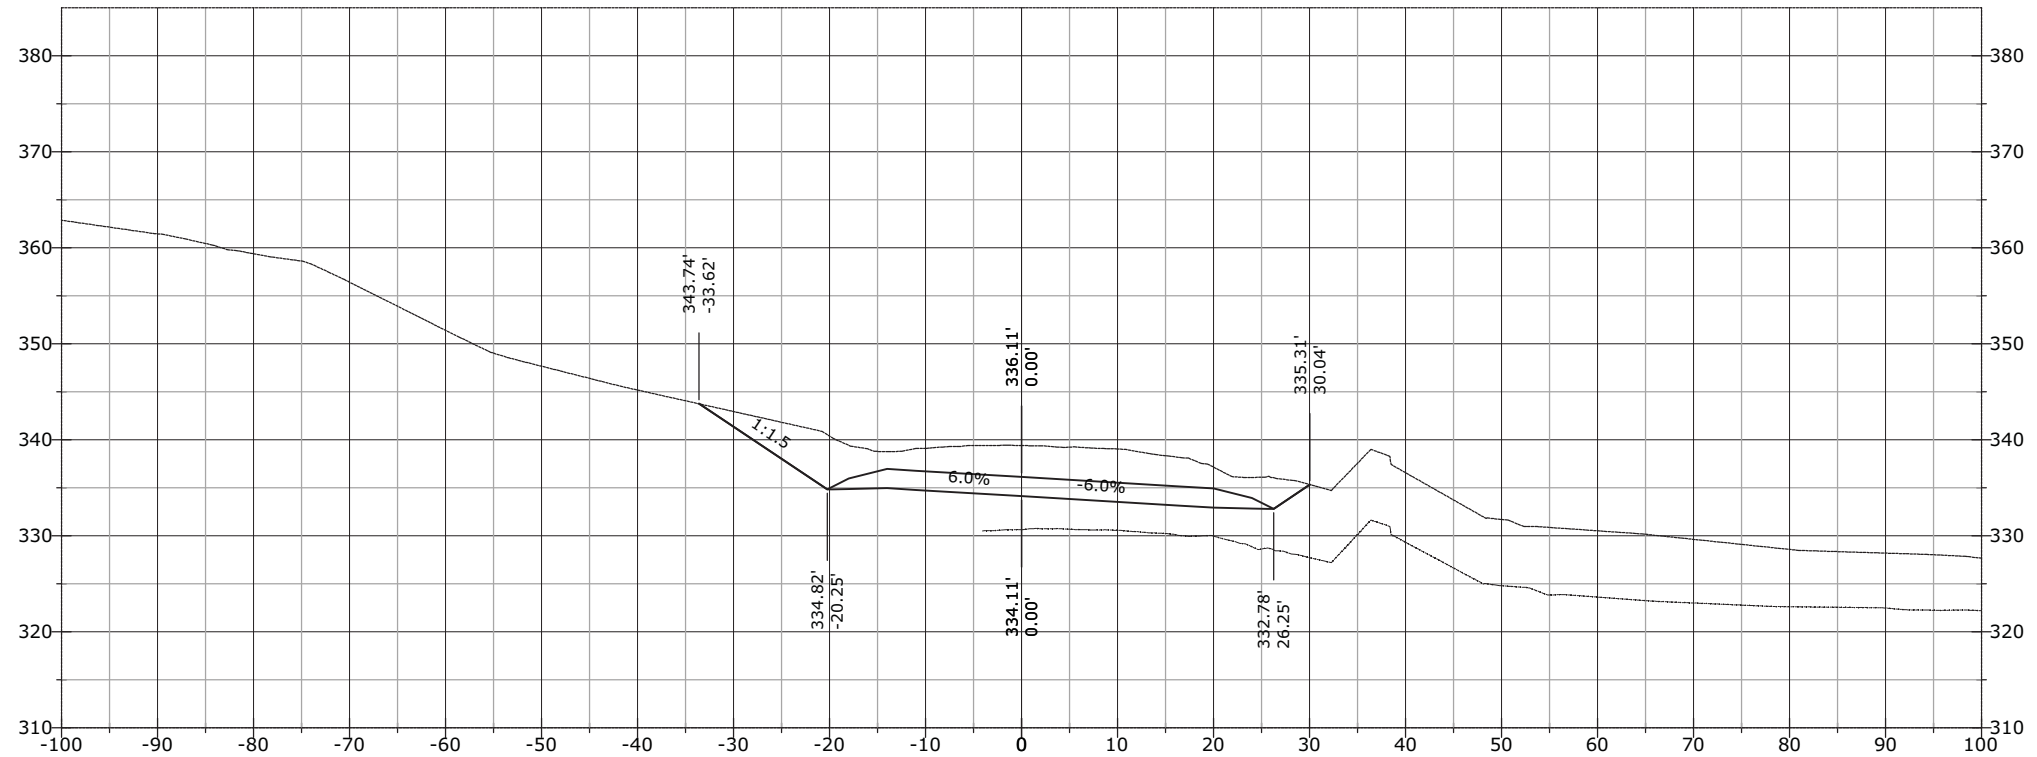


STATE	PROJECT	SHEET NUMBER
AK	AK PFH 43(10)	XS.1219

1328+50.00

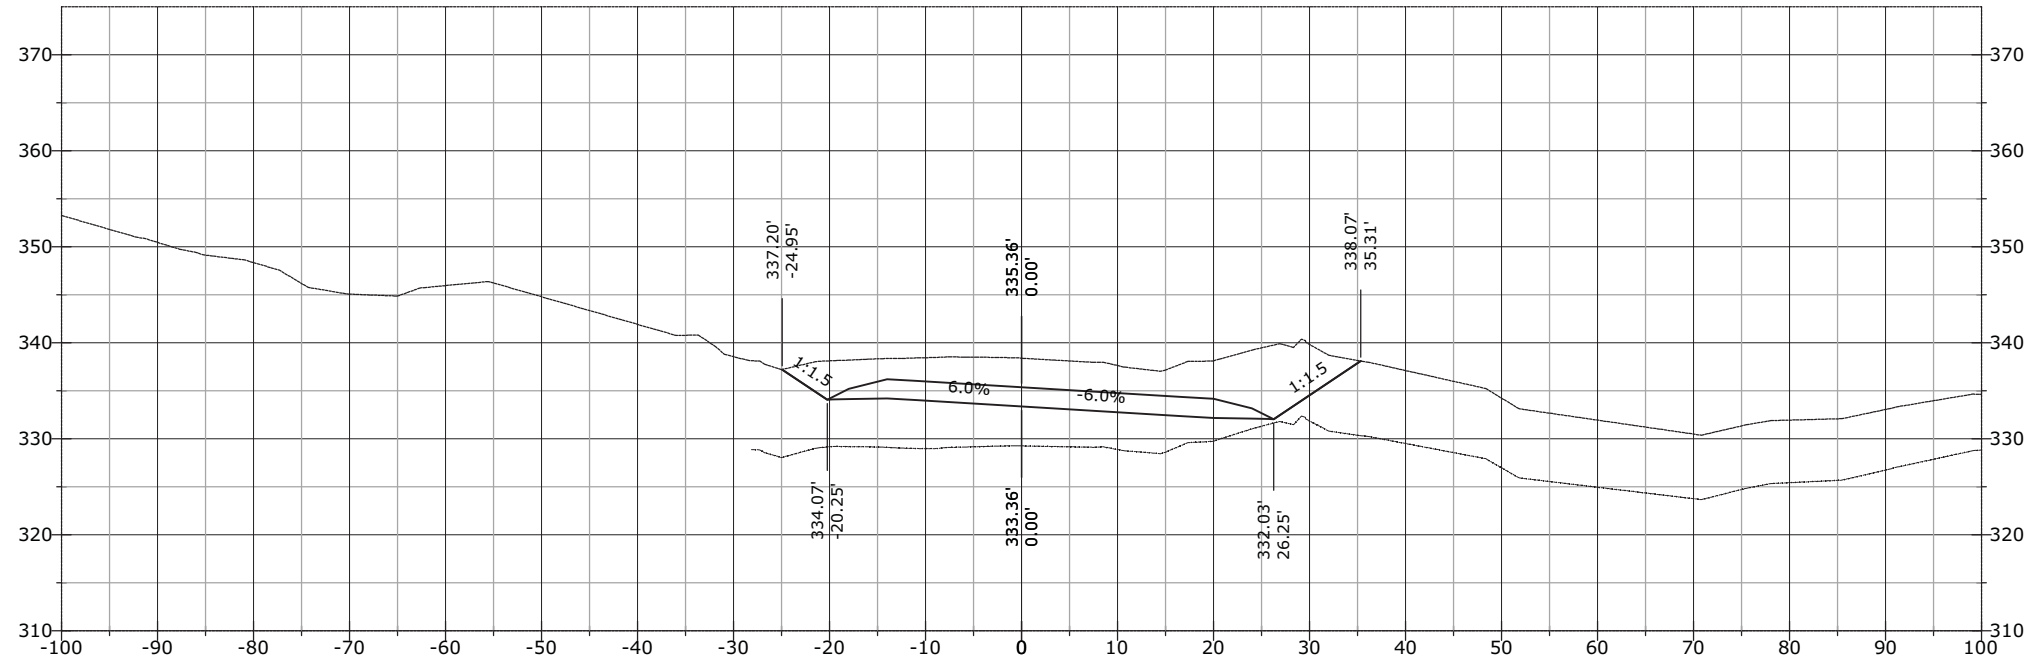


1328+23.36

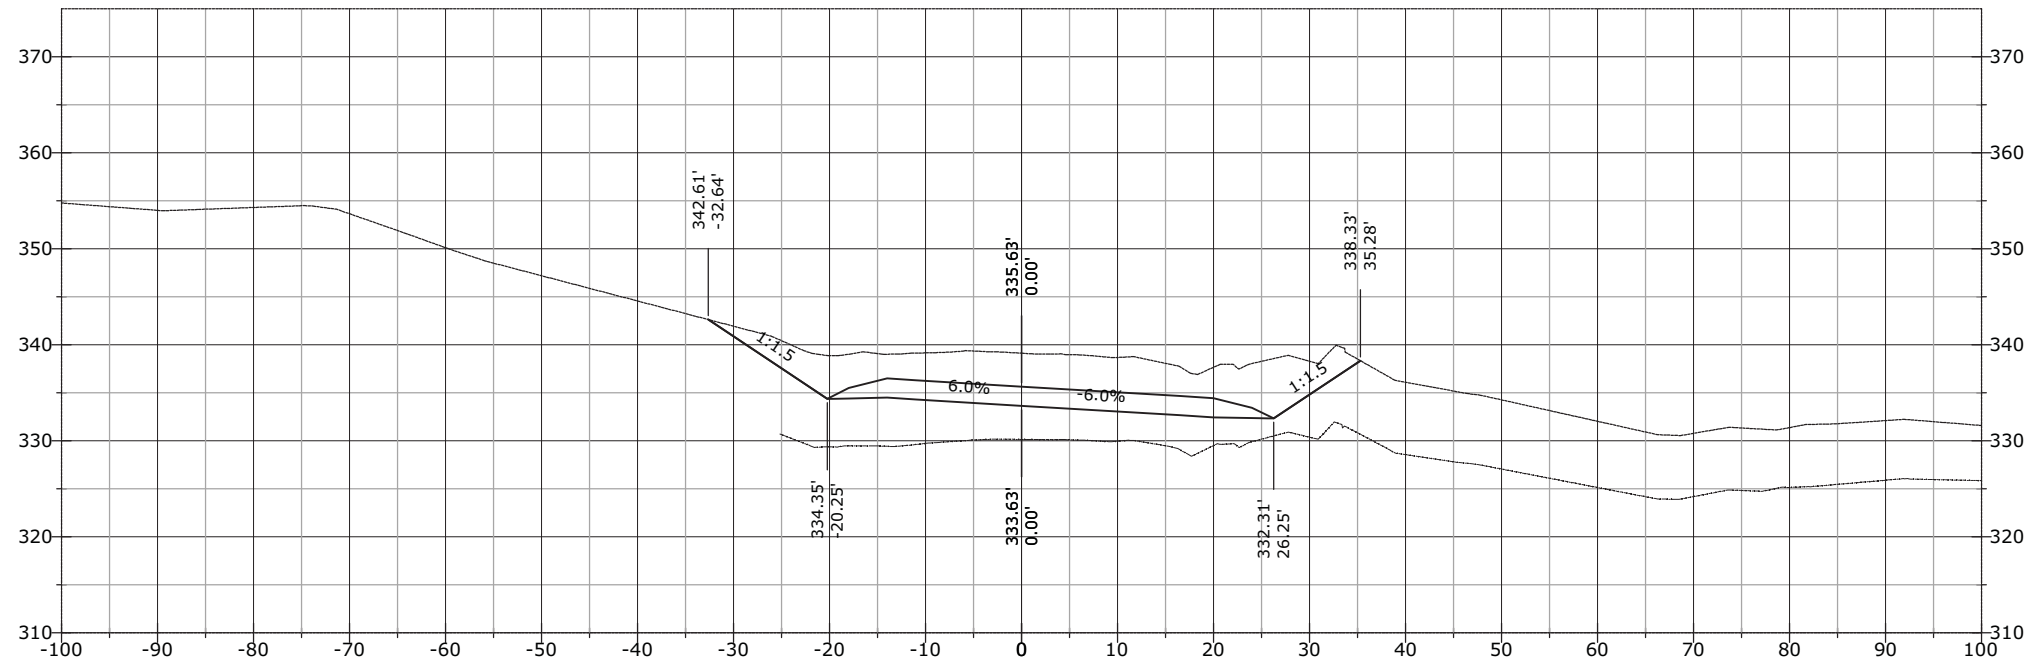


STATE	PROJECT	SHEET NUMBER
AK	AK PFH 43(10)	XS.1220

1329+29.82

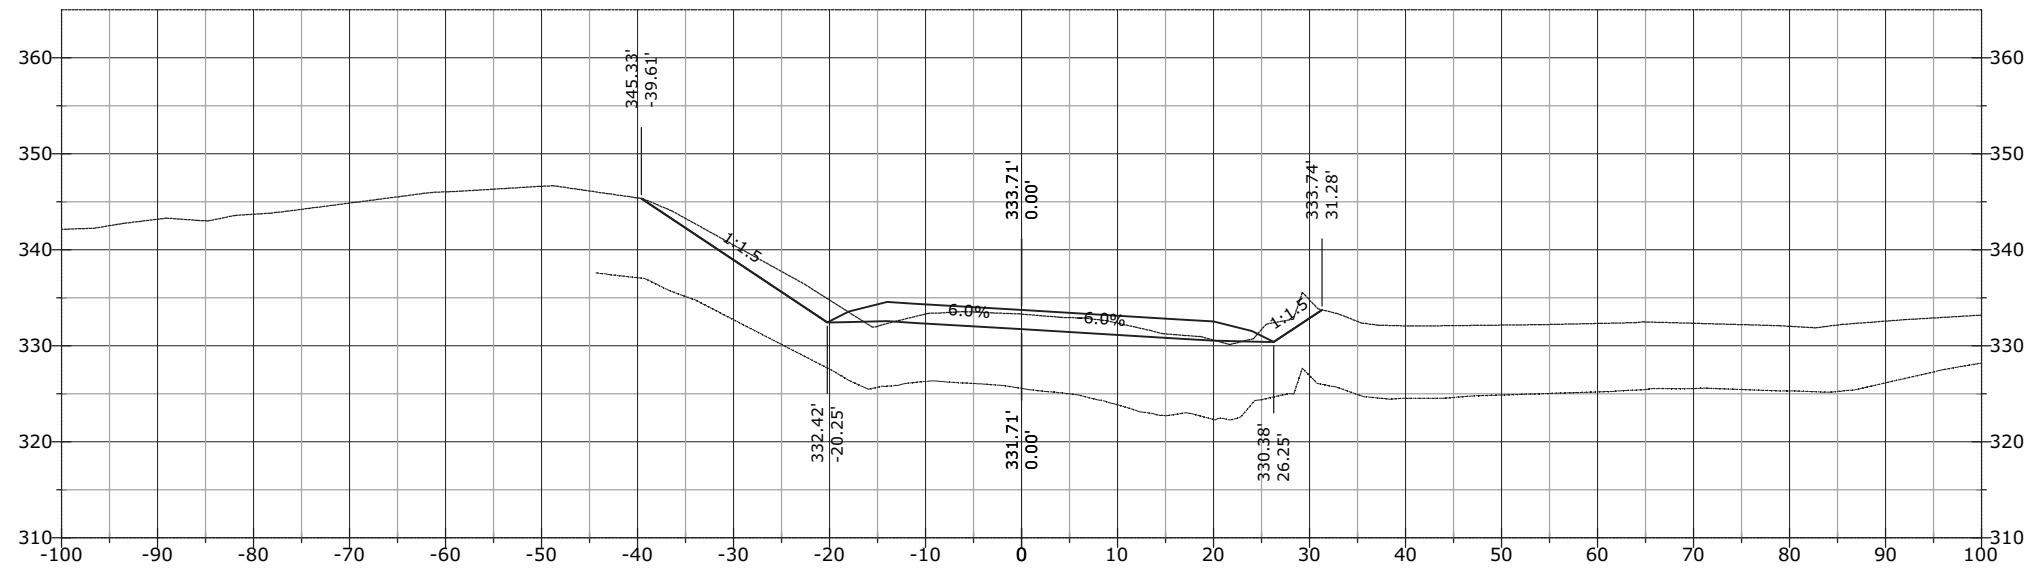


1329+00.00

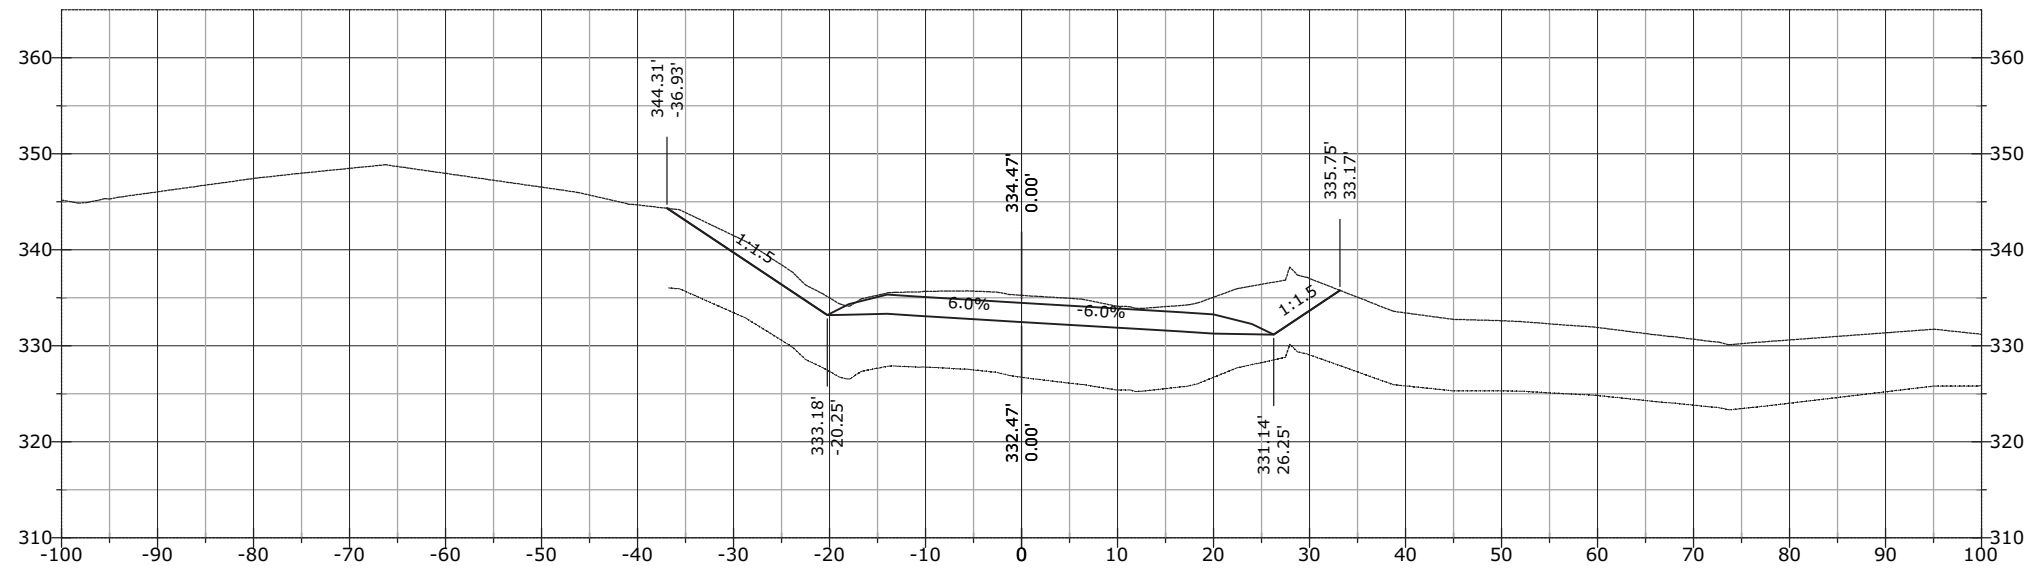


STATE	PROJECT	SHEET NUMBER
AK	AK PFH 43(10)	XS.1221


1330+00.00

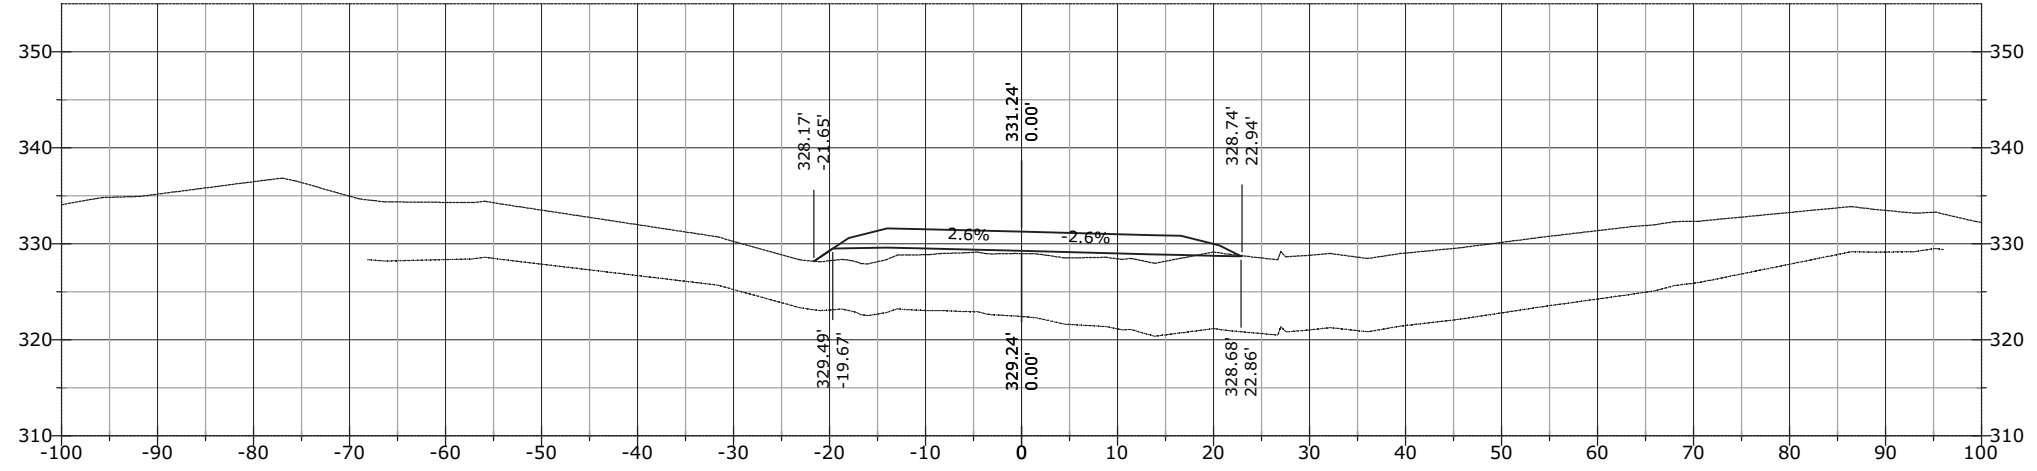

1329+71.14

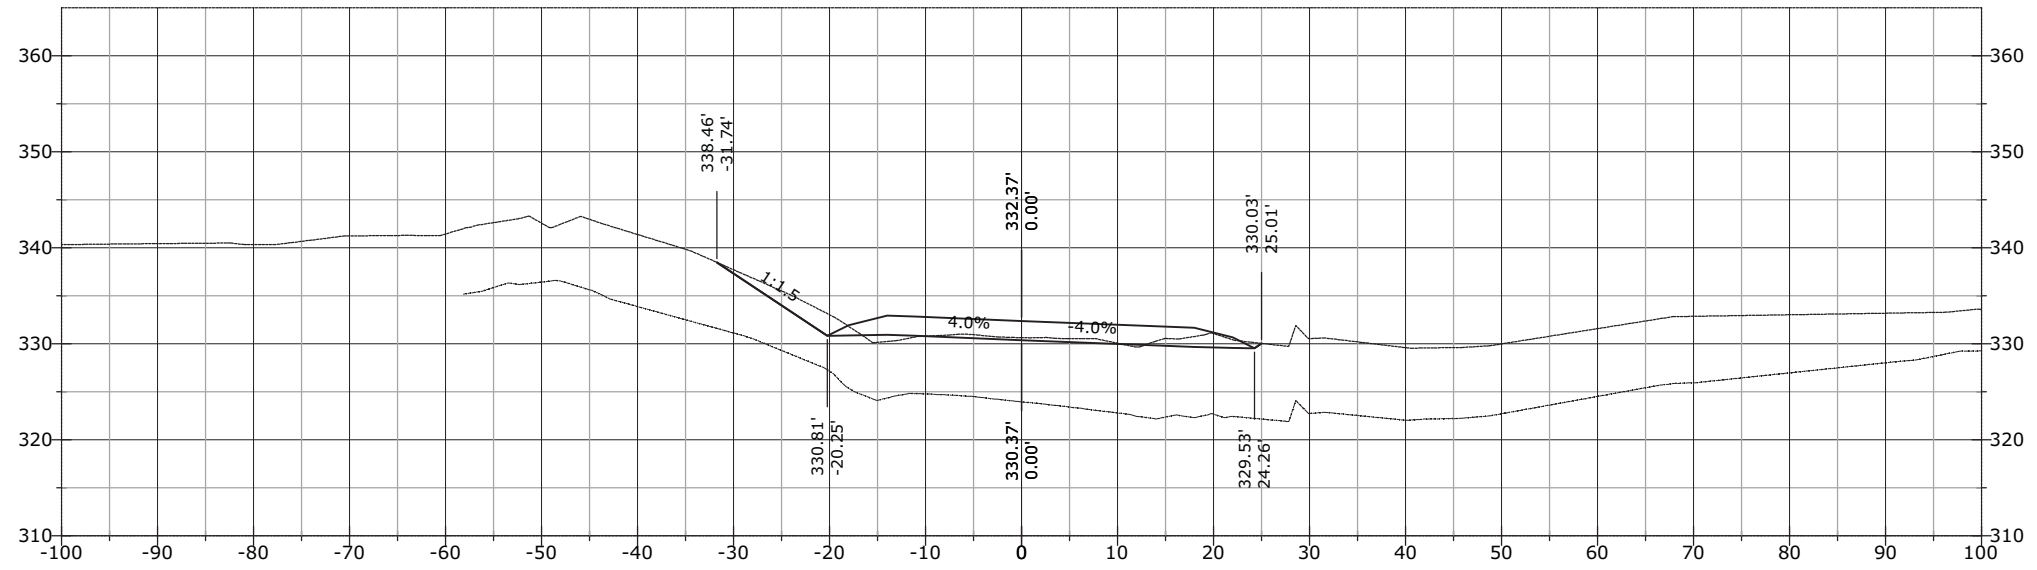


1329+50.00

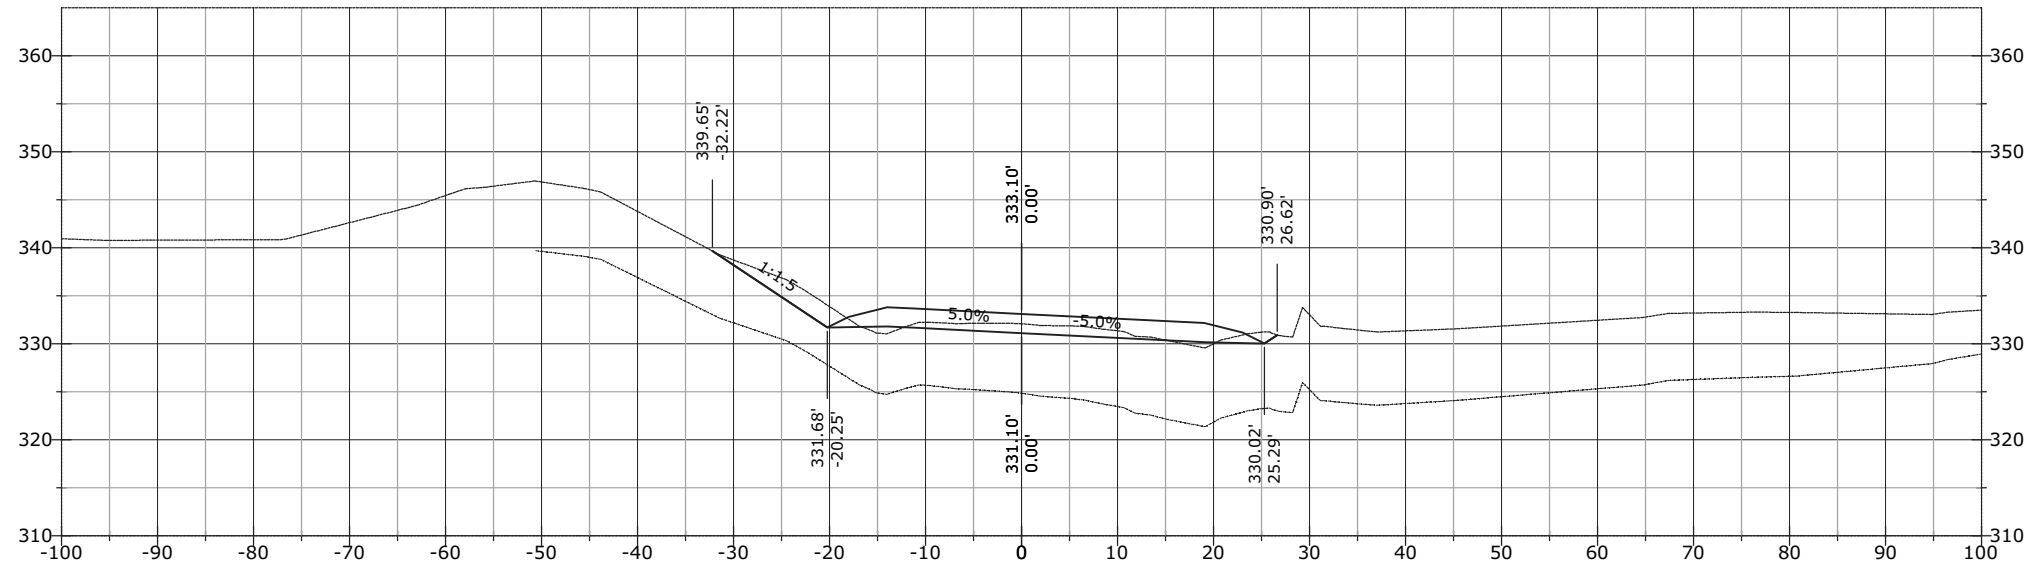


STATE	PROJECT	SHEET NUMBER
AK	AK PFH 43(10)	XS.1222


1330+53.89

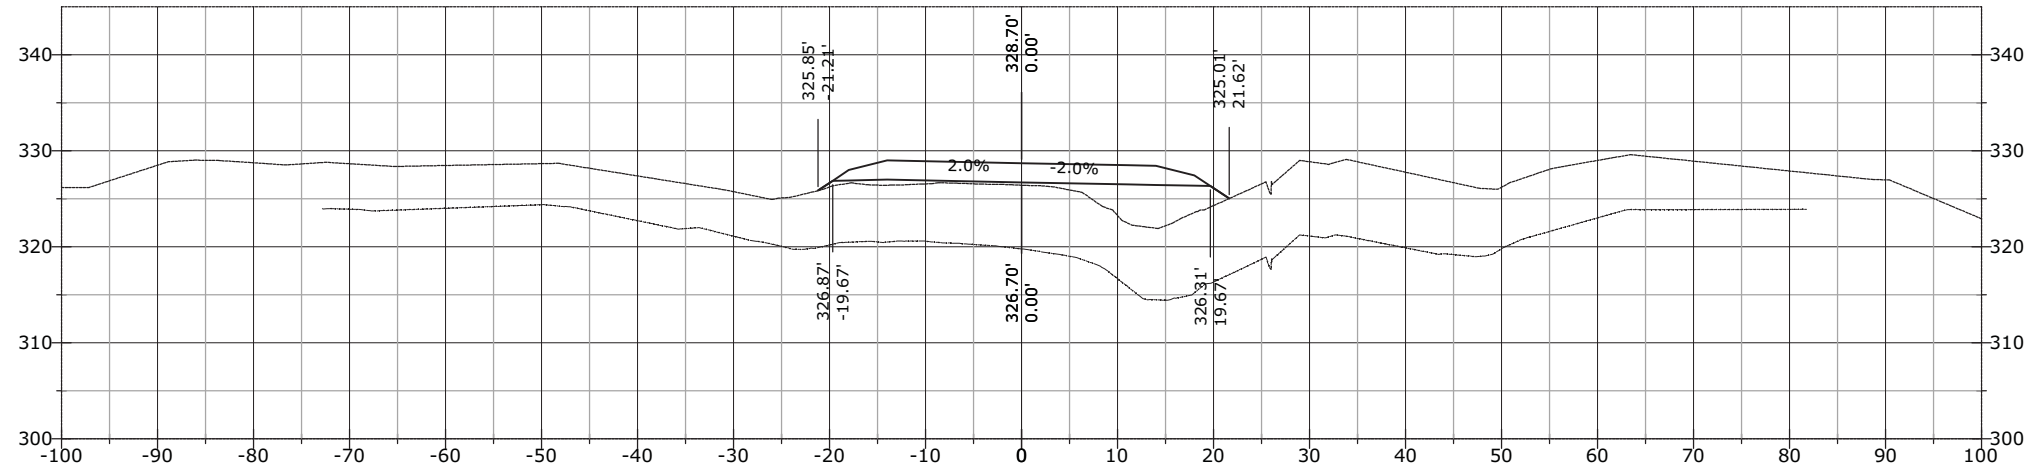

1330+50.00

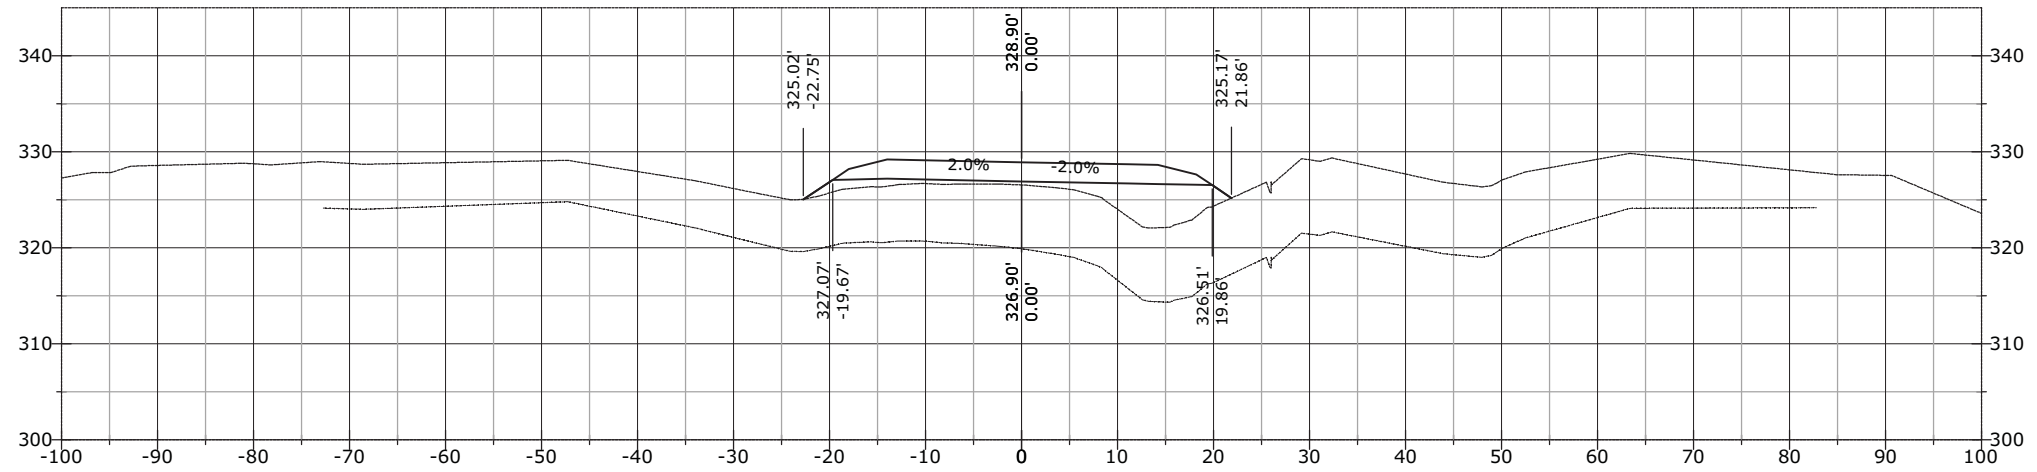


1330+12.48

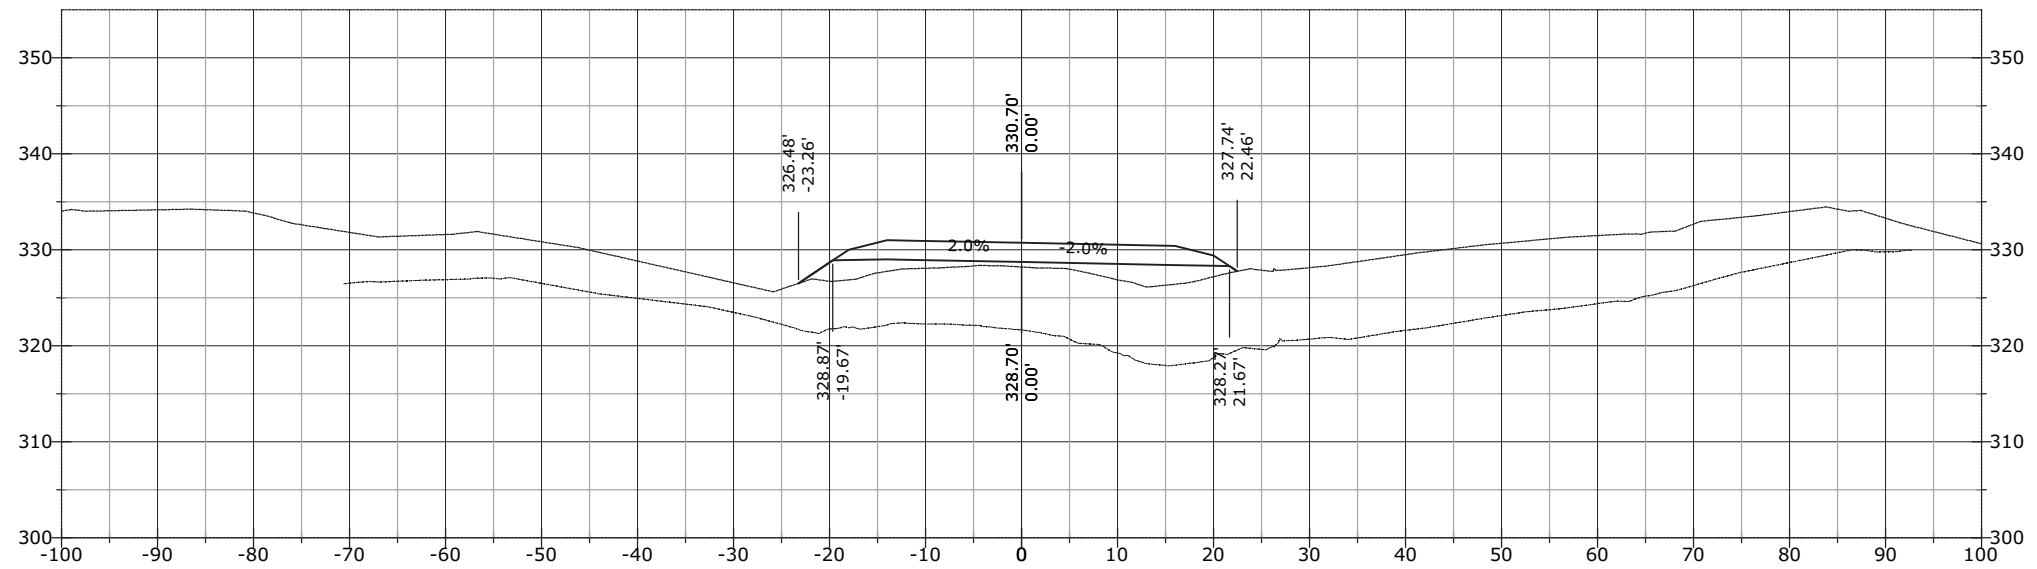


STATE	PROJECT	SHEET NUMBER
AK	AK PFH 43(10)	XS.1223


1331+50.00

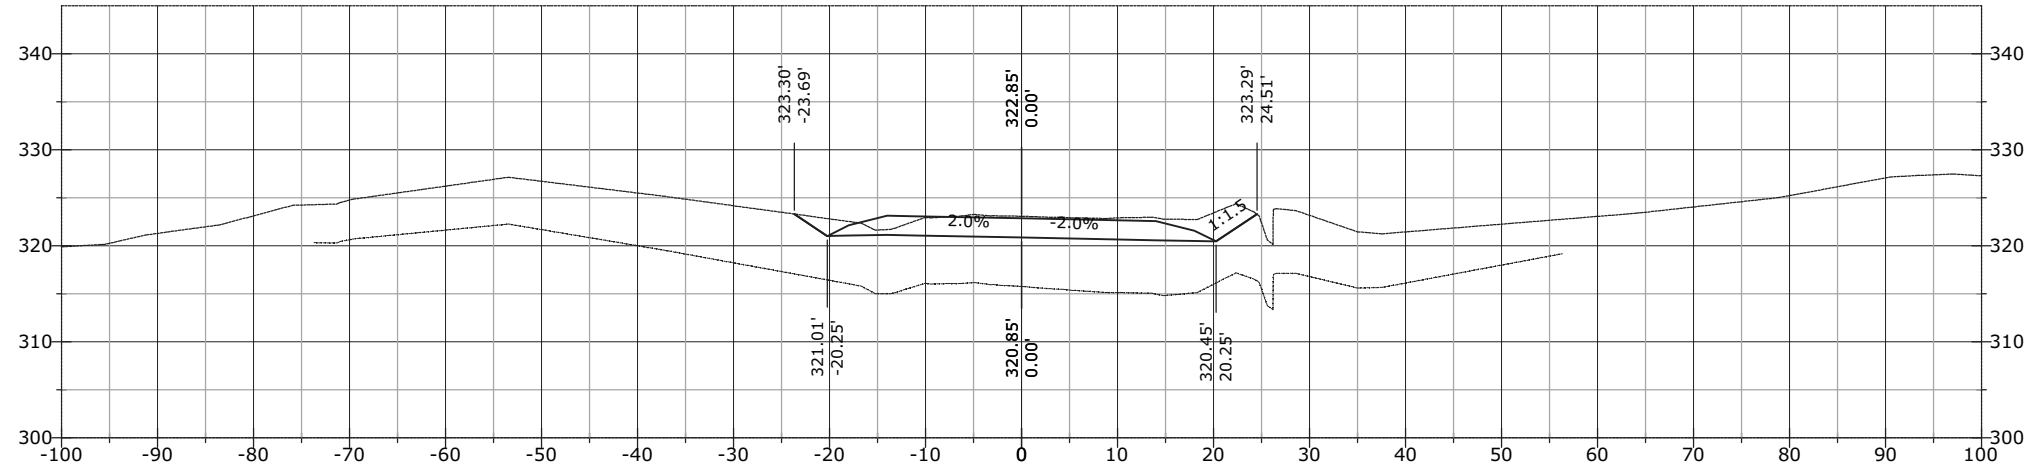

1331+23.36

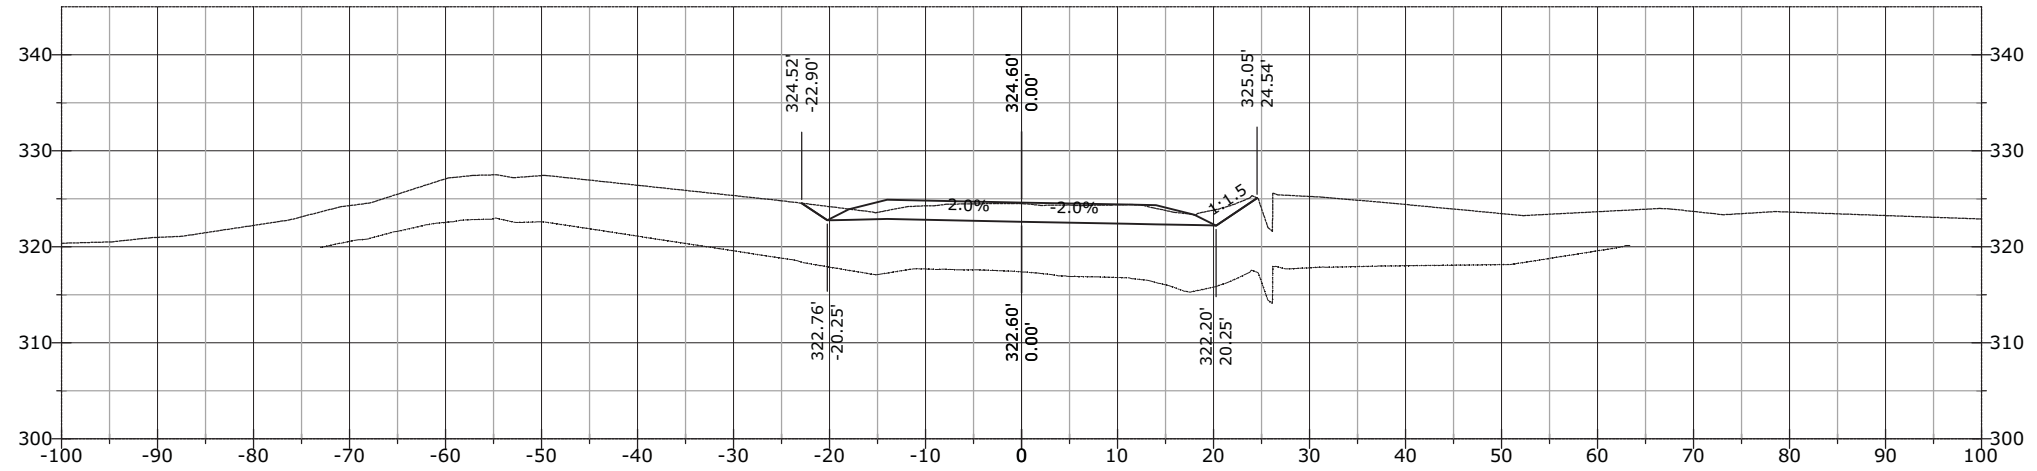


1331+00.00

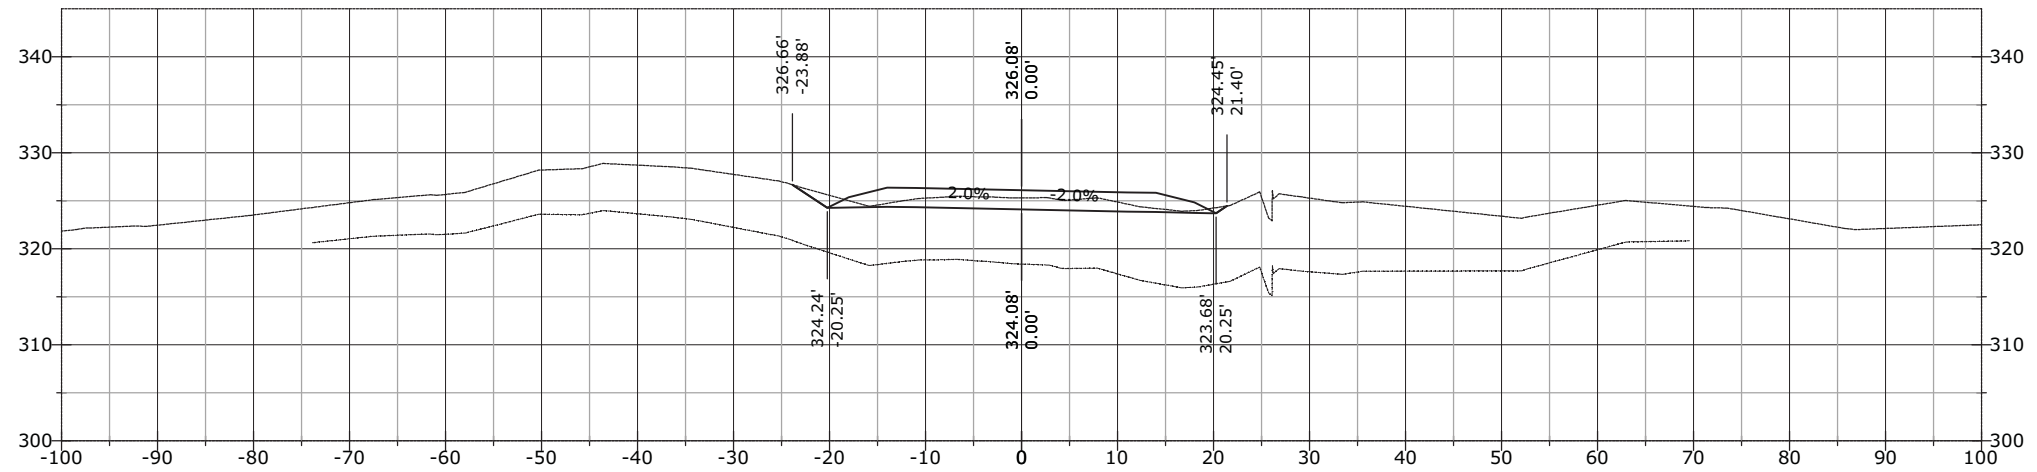


STATE	PROJECT	SHEET NUMBER
AK	AK PFH 43(10)	XS.1224


1332+69.14

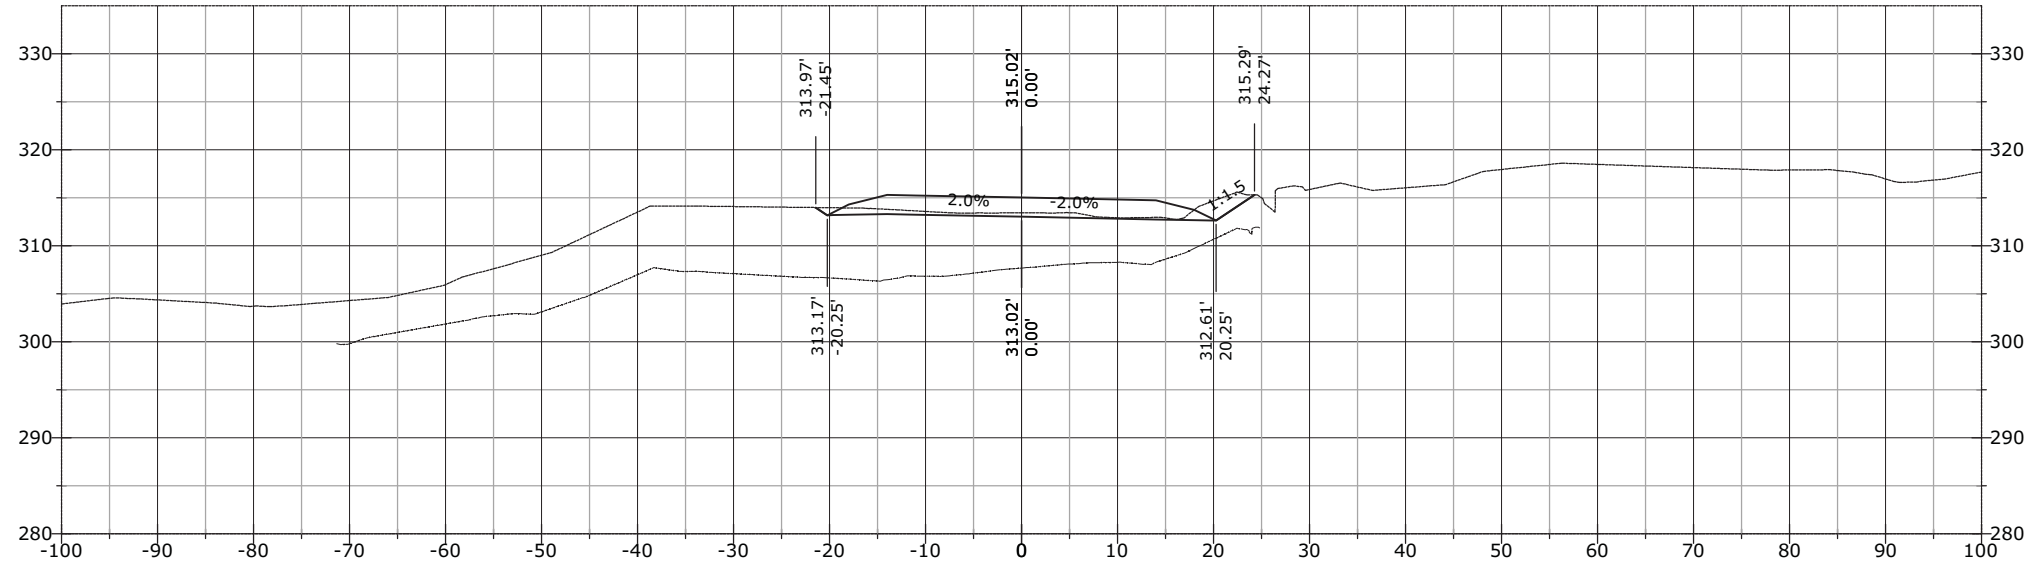

1332+50.00

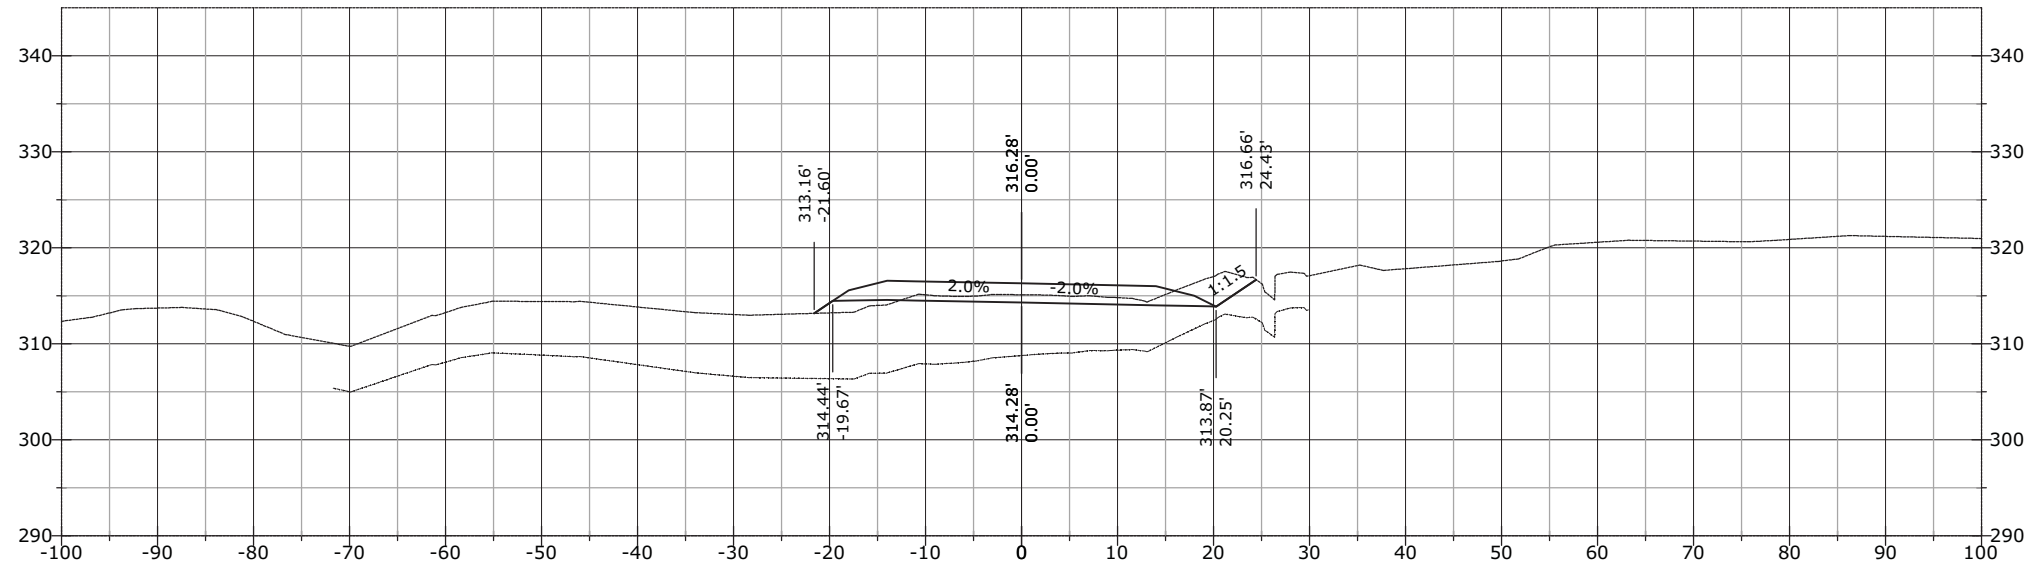


1332+00.00

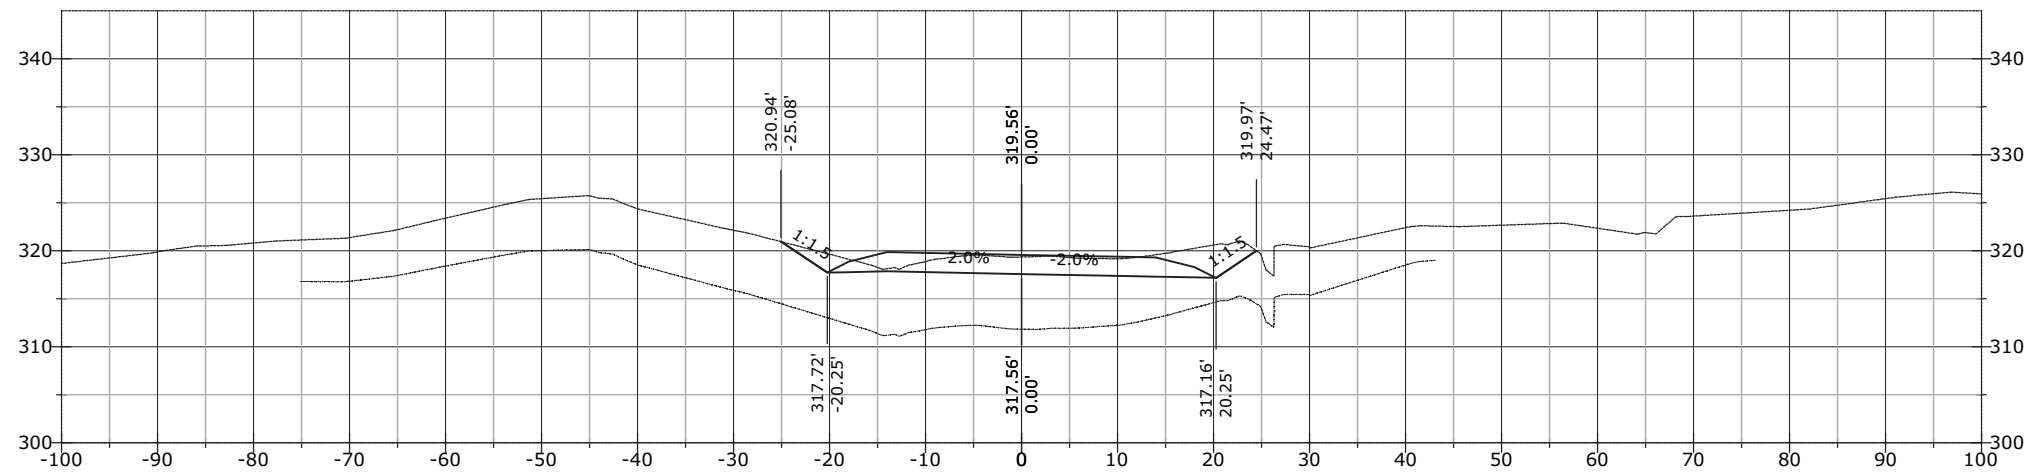


STATE	PROJECT	SHEET NUMBER
AK	AK PFH 43(10)	XS.1225

1333+00.00

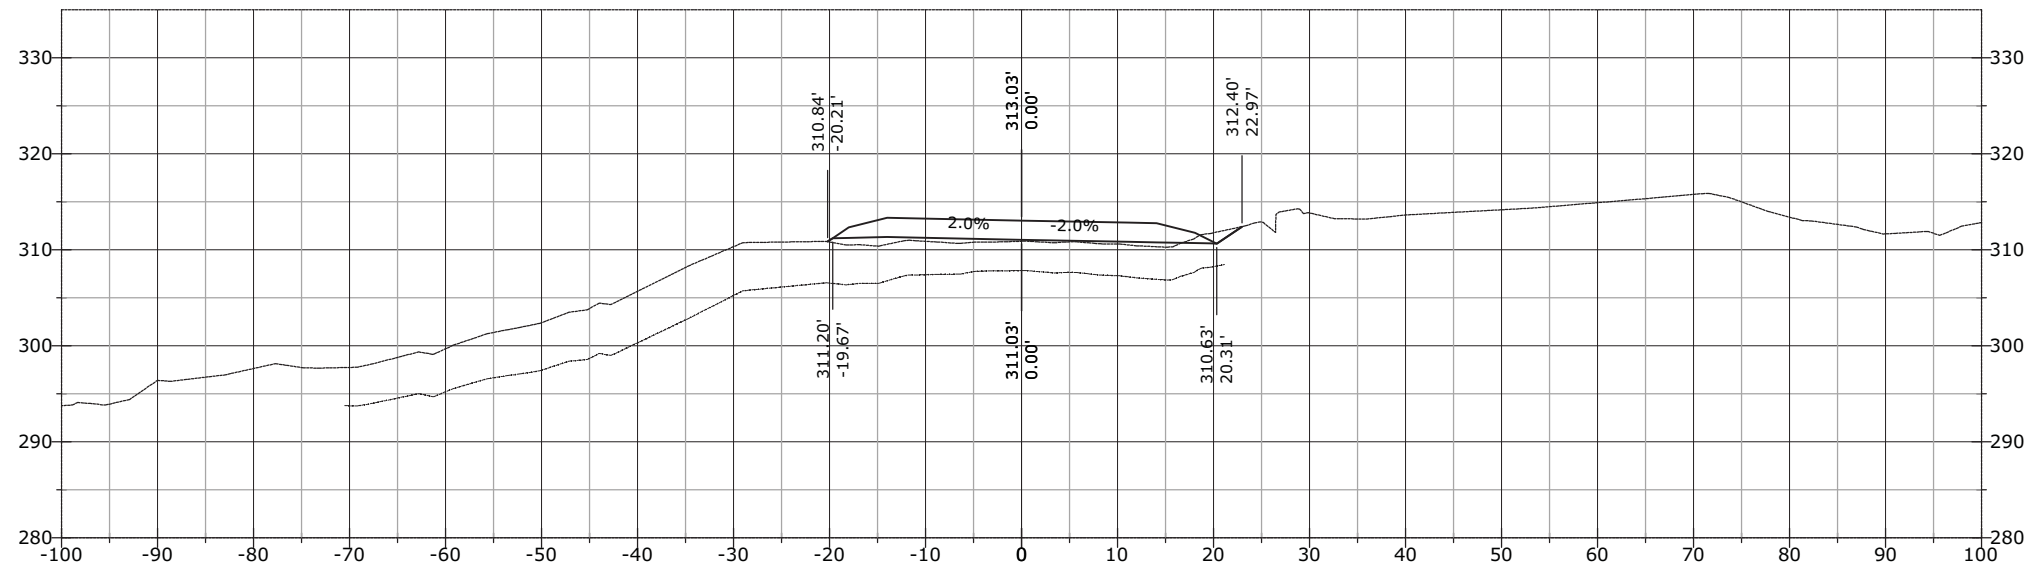


1332+97.84

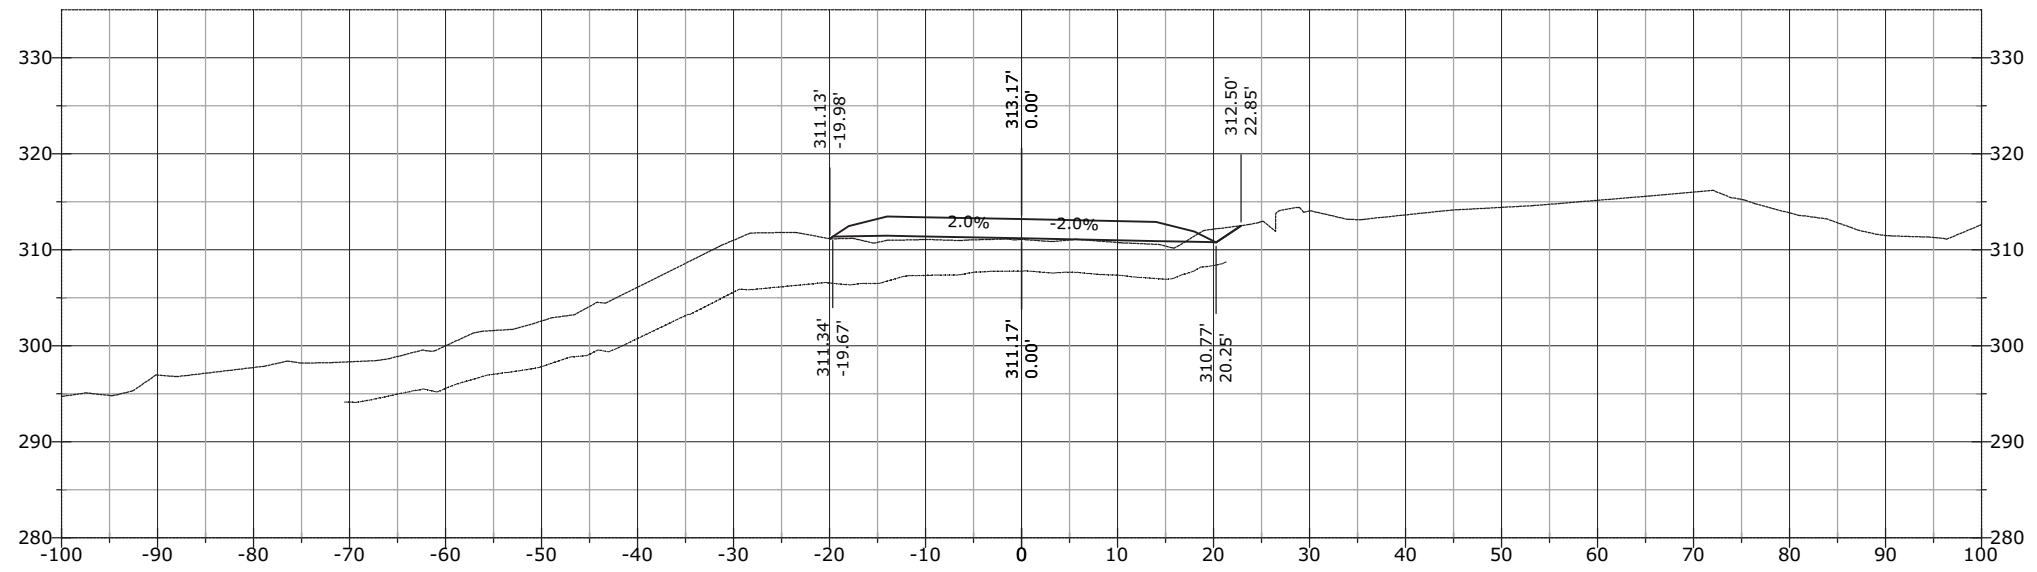


STATE	PROJECT	SHEET NUMBER
AK	AK PFH 43(10)	XS.1226


1333+55.89

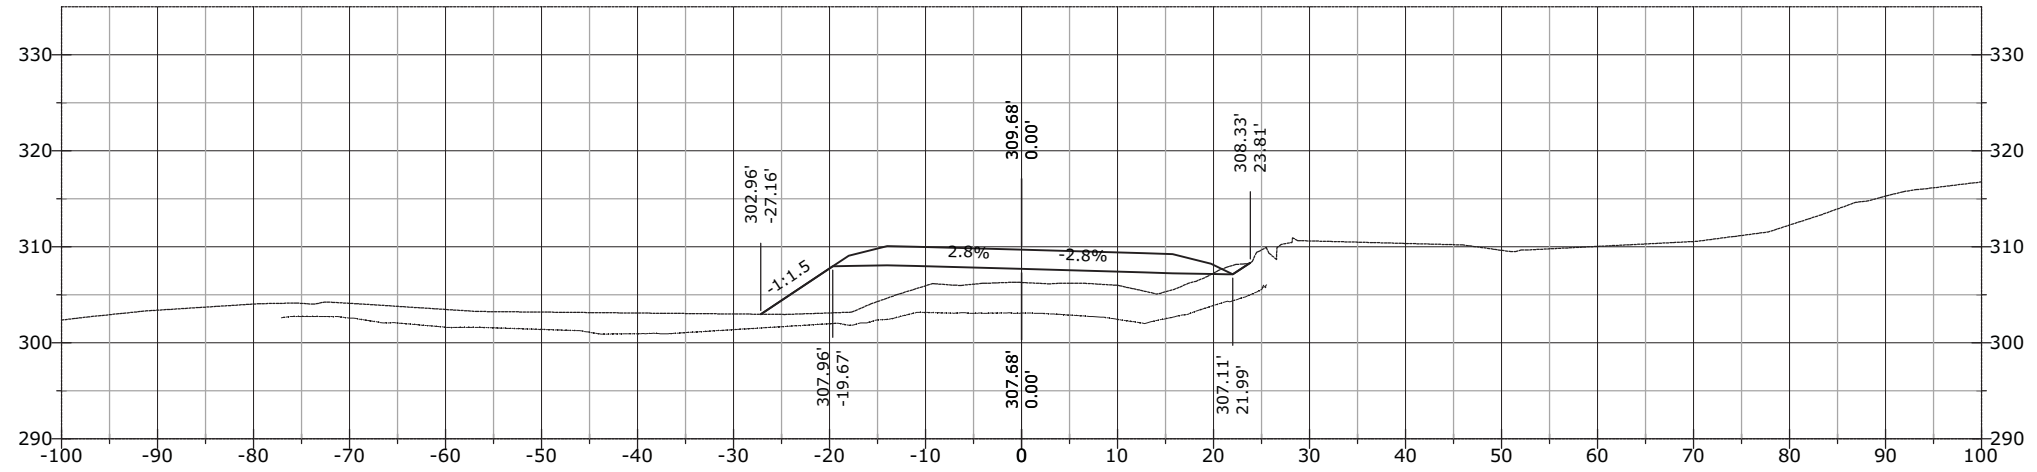

1333+50.00

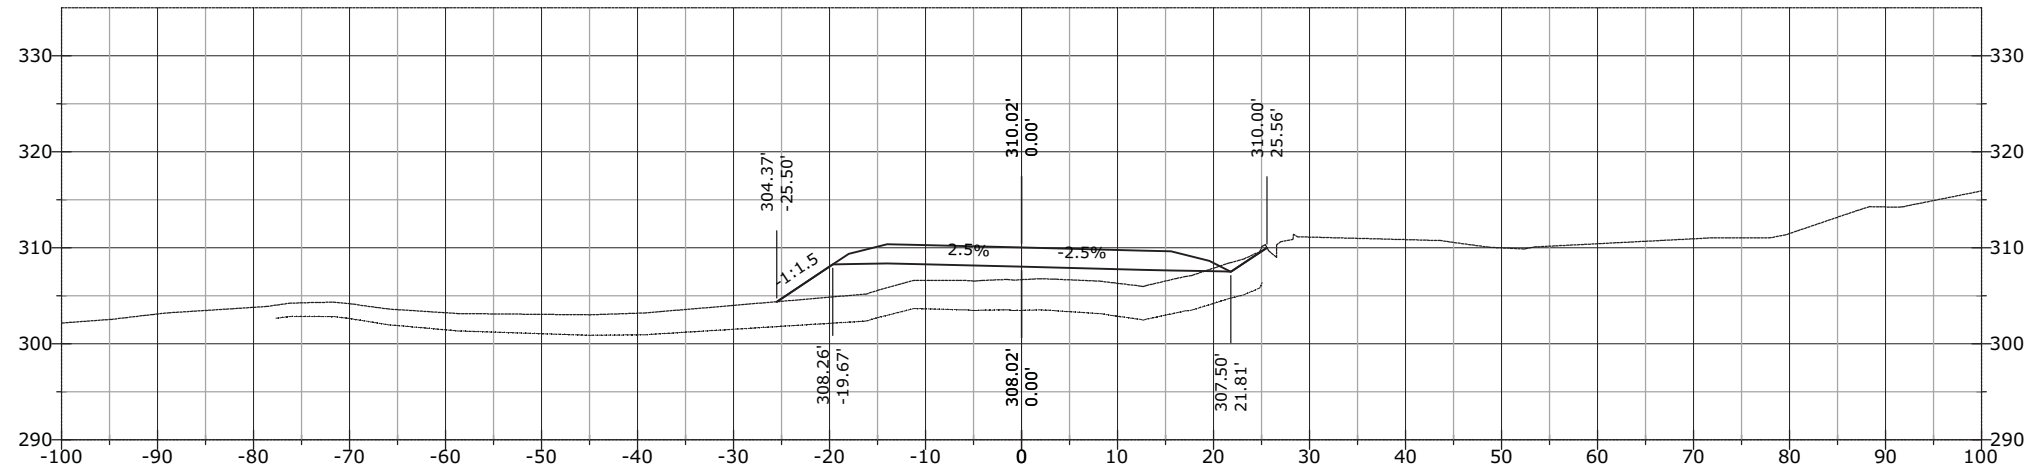


1333+39.32

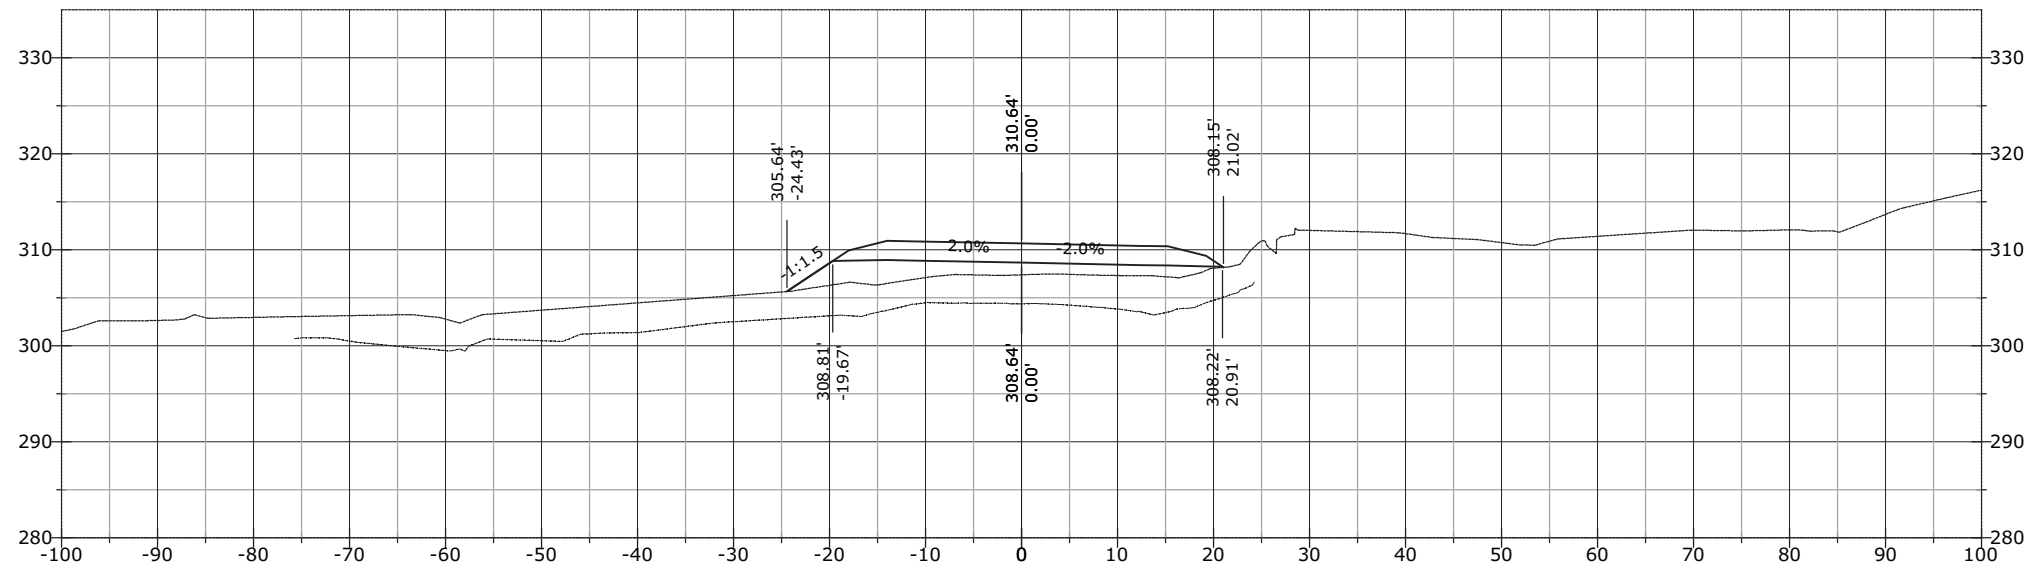


STATE	PROJECT	SHEET NUMBER
AK	AK PFH 43(10)	XS.1227


1334+00.00

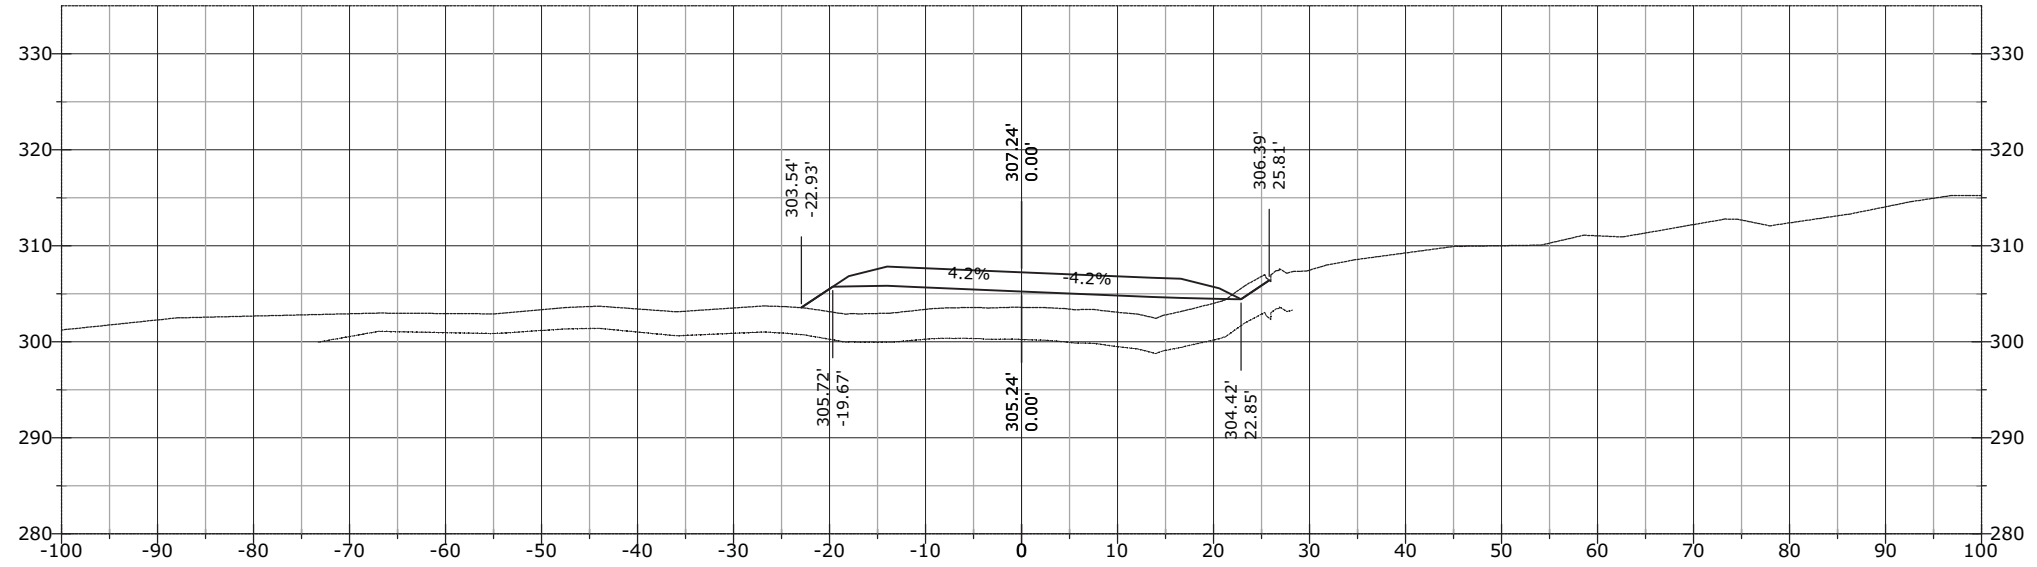

1333+84.89

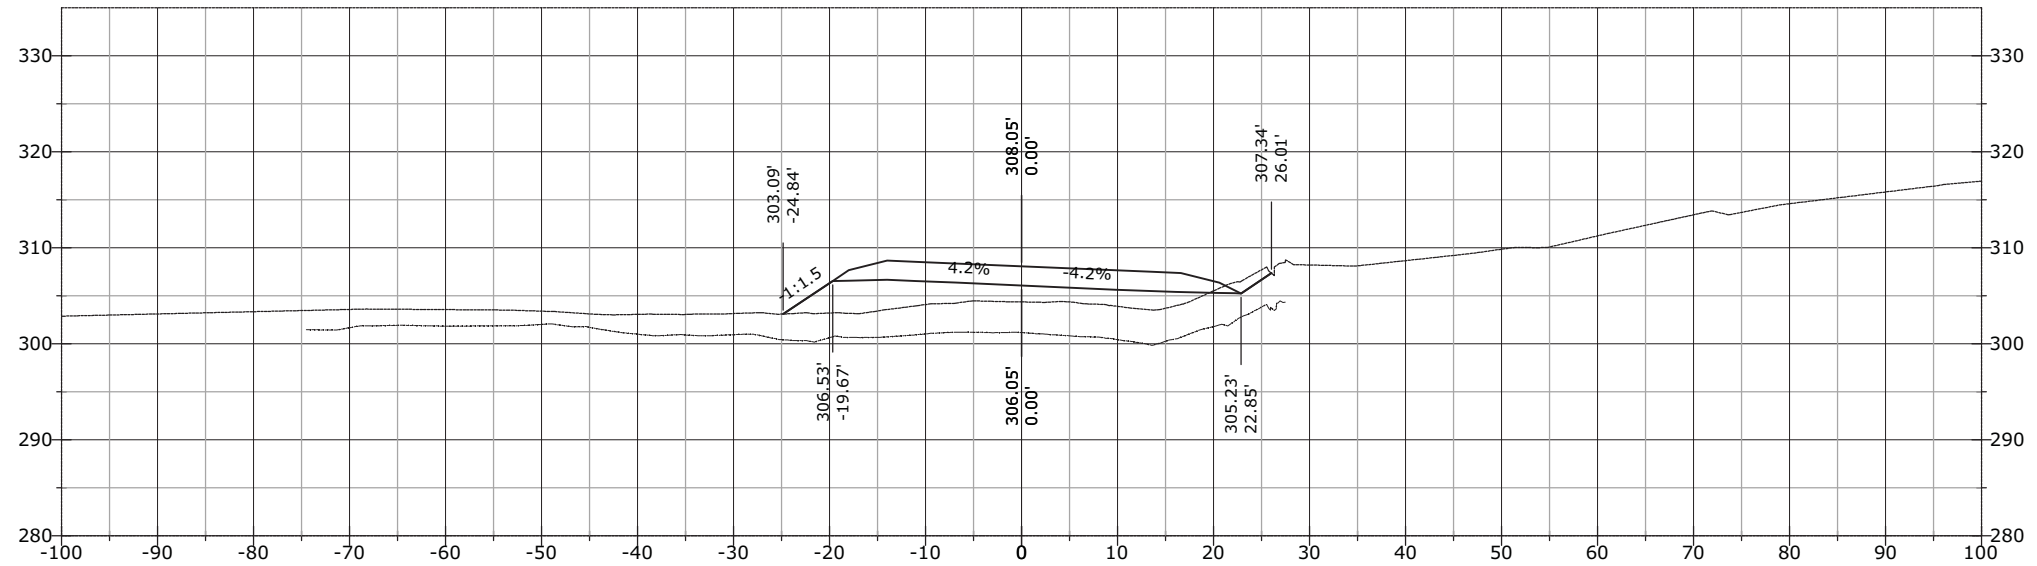


1333+70.30

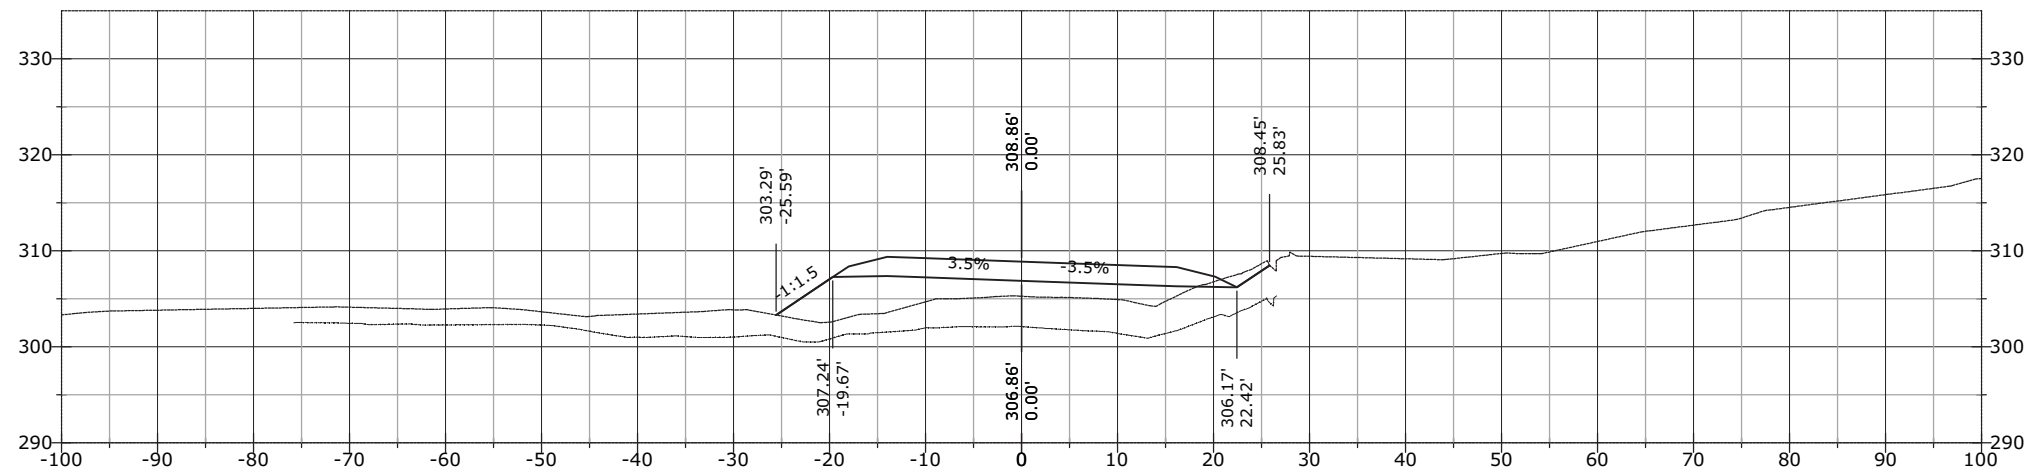


STATE	PROJECT	SHEET NUMBER
AK	AK PFH 43(10)	XS.1228


1334+66.62

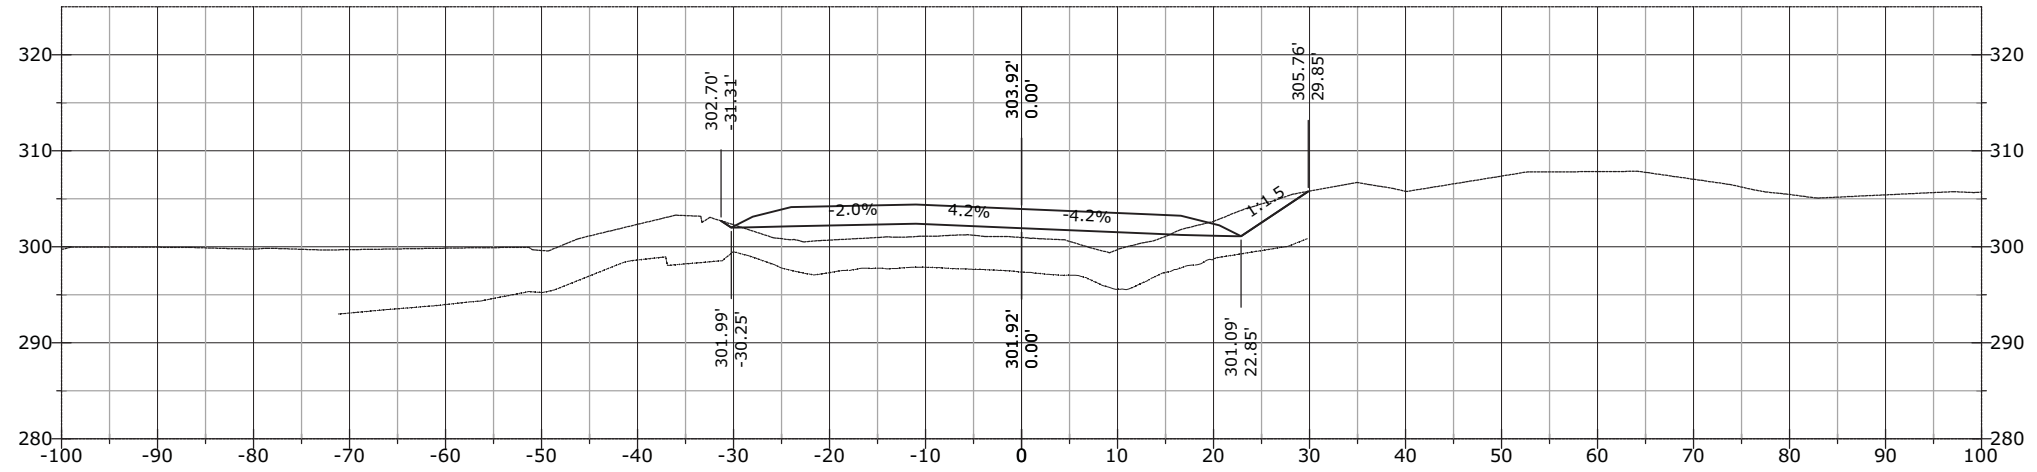

1334+50.00

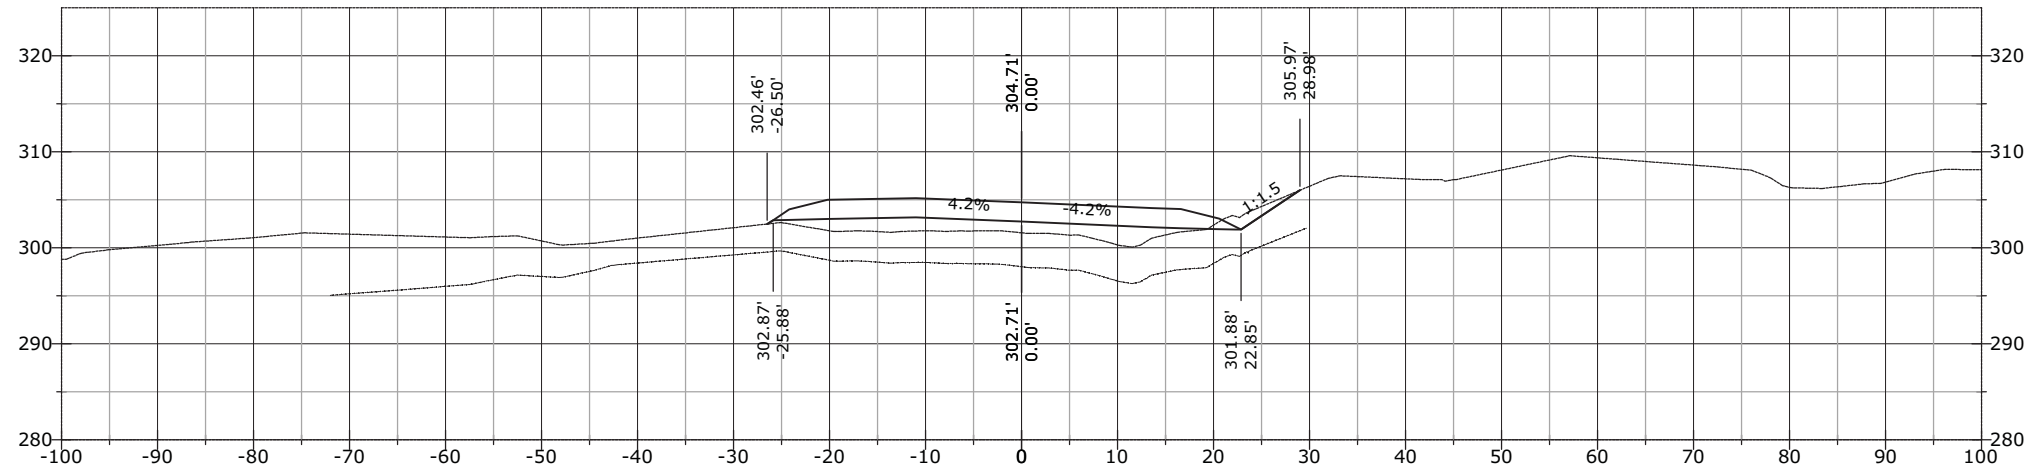


1334+20.34

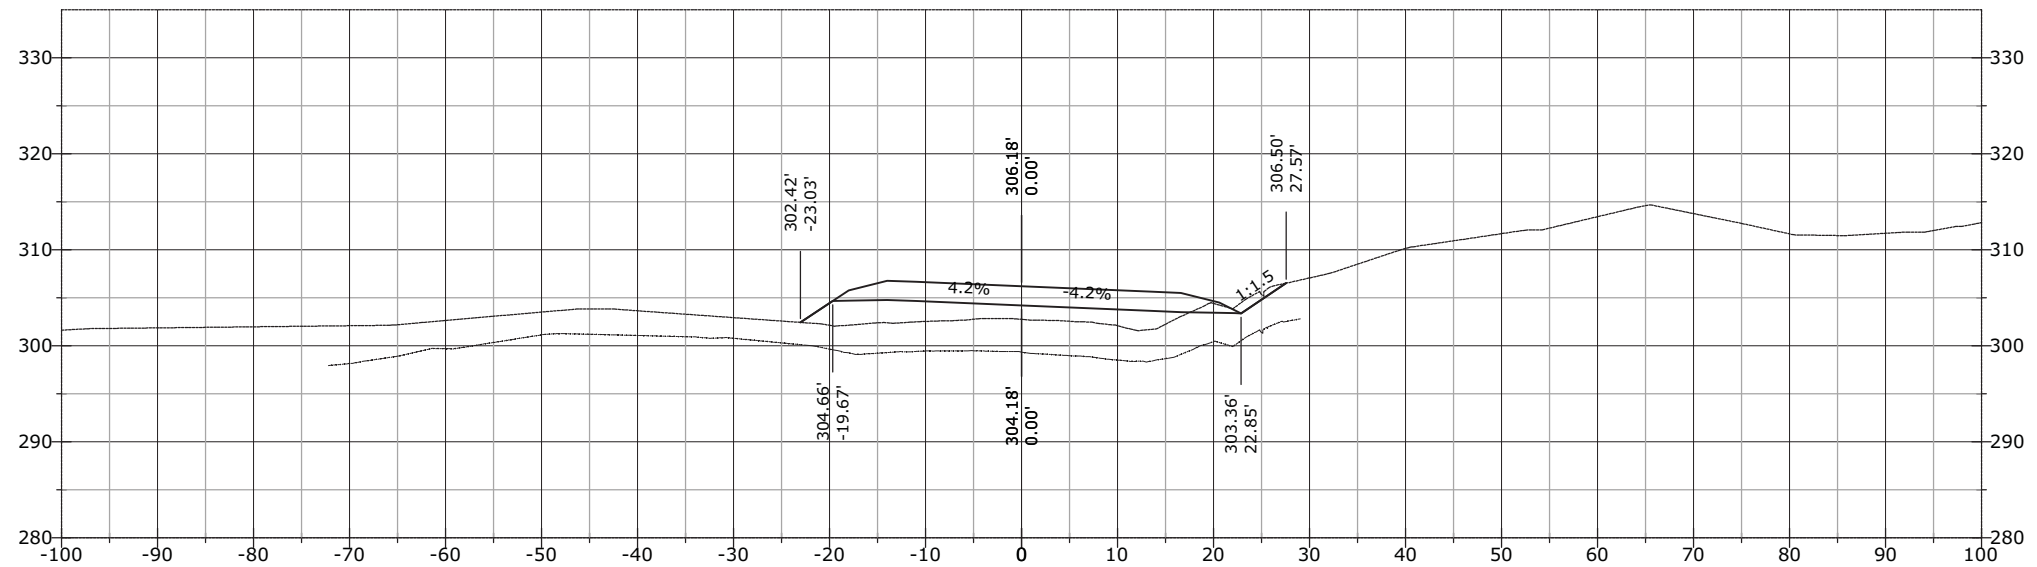


STATE	PROJECT	SHEET NUMBER
AK	AK PFH 43(10)	XS.1229


1335+50.00

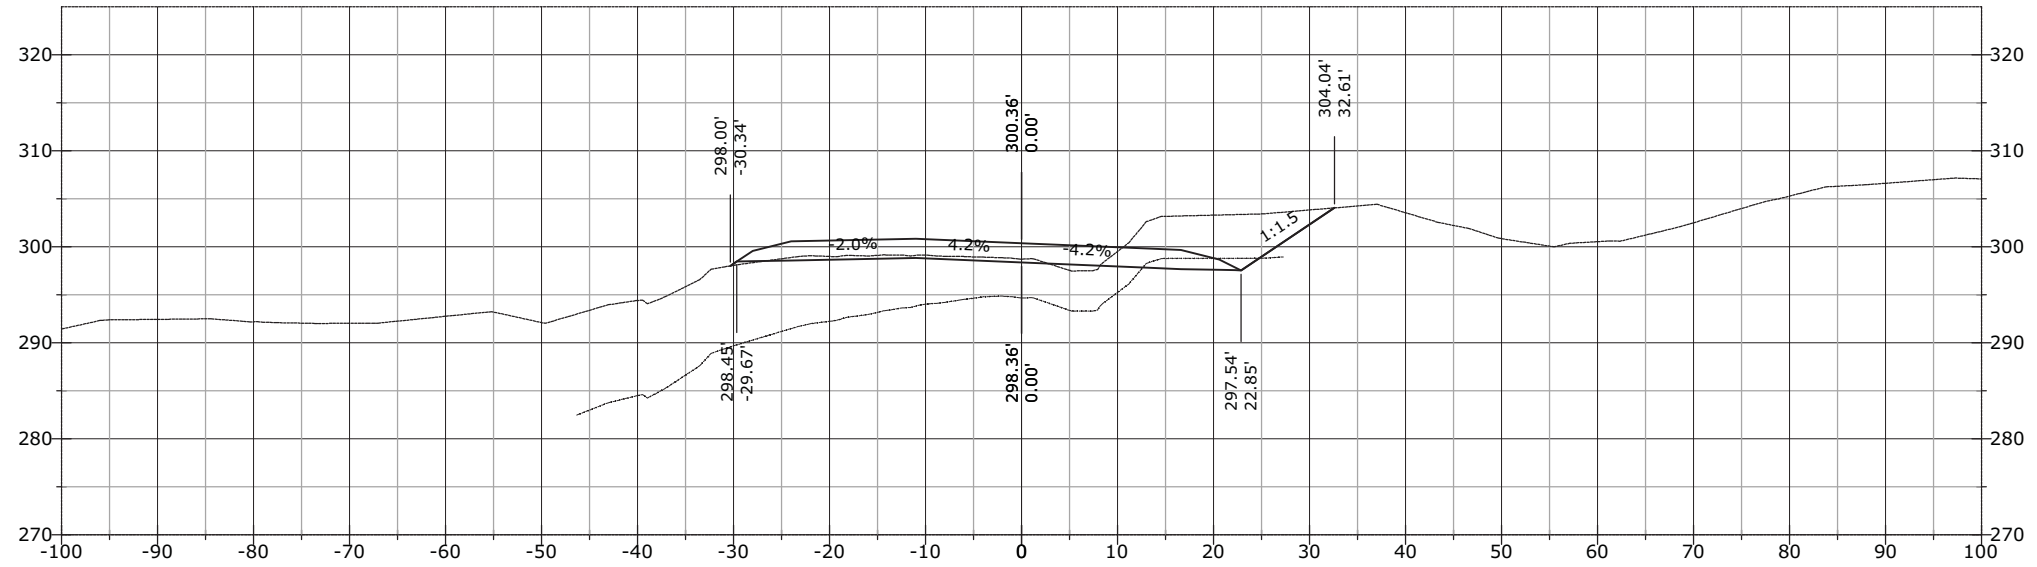

1335+09.44

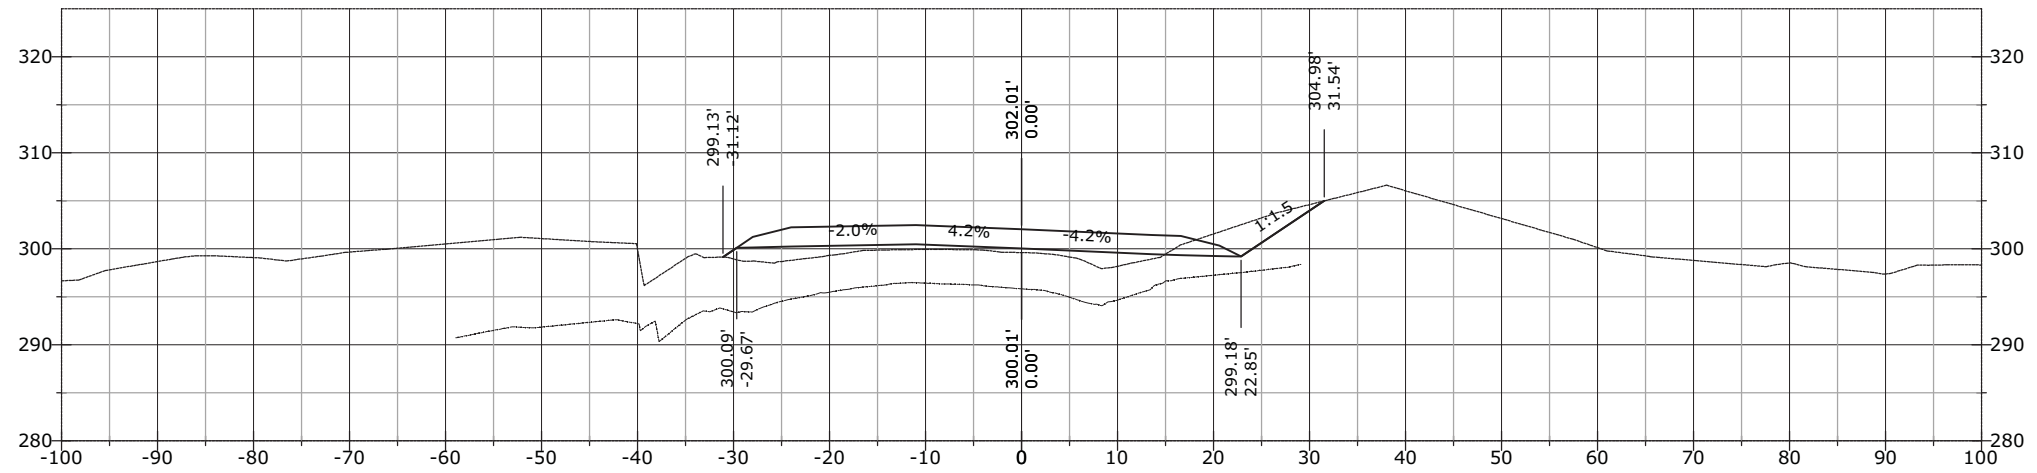


1335+00.00

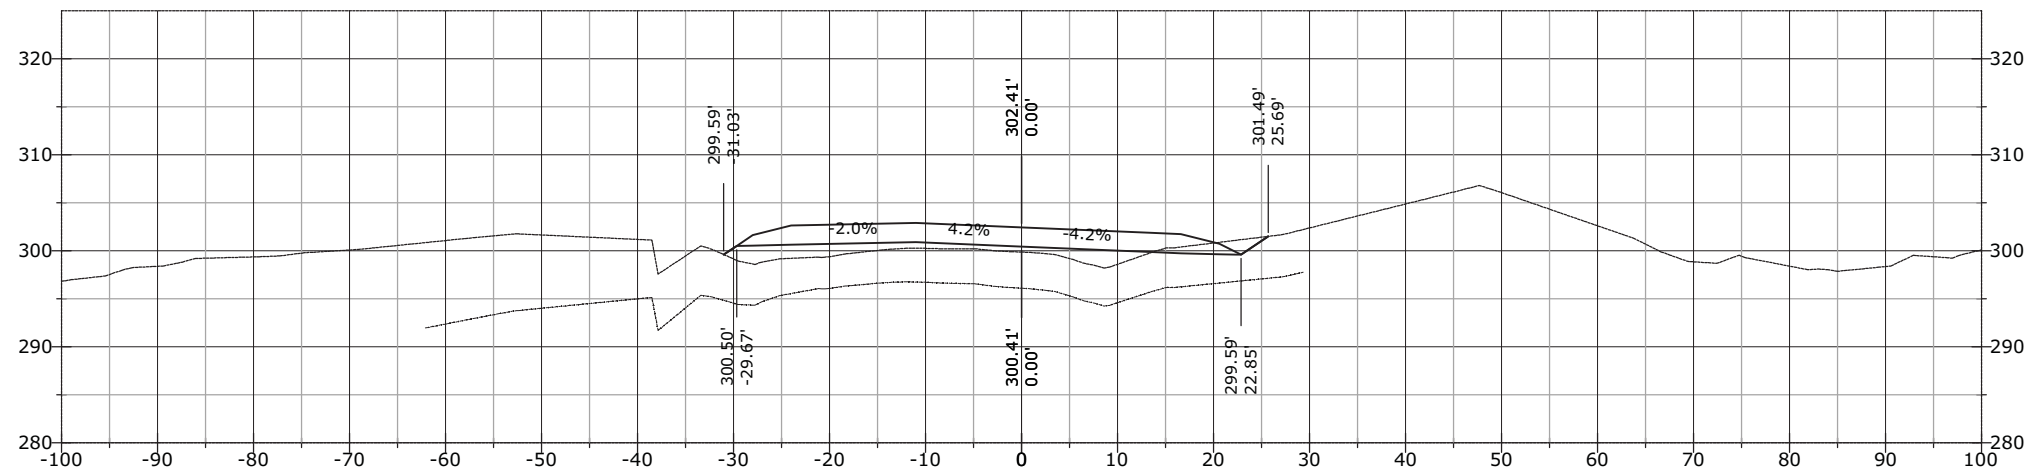


STATE	PROJECT	SHEET NUMBER
AK	AK PFH 43(10)	XS.1230

1336+13.38

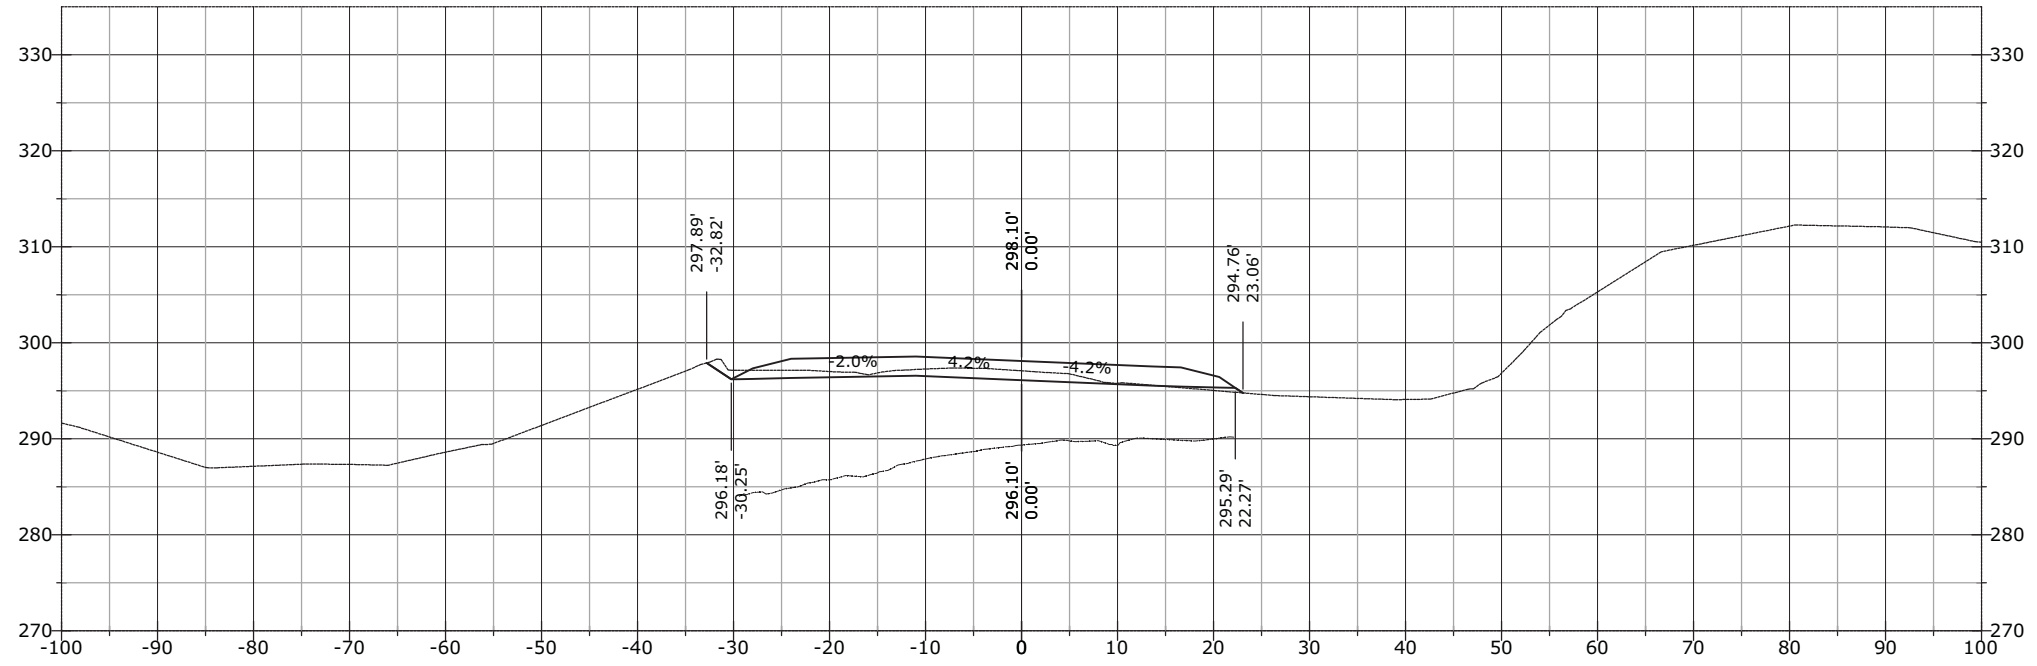


1336+00.00

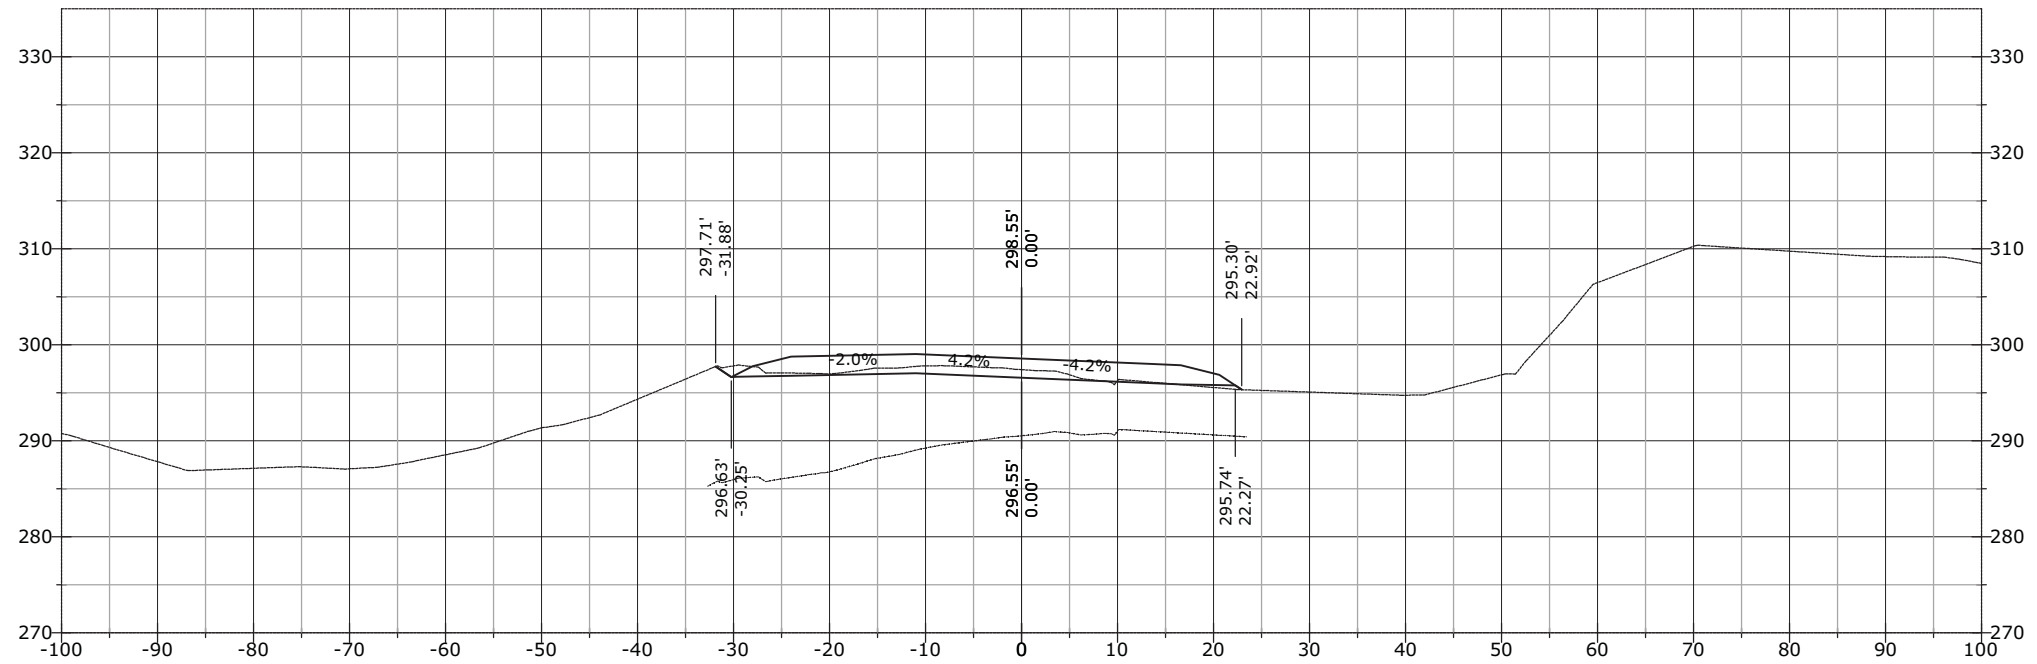


STATE	PROJECT	SHEET NUMBER
AK	AK PFH 43(10)	XS.1231

1336+48.59

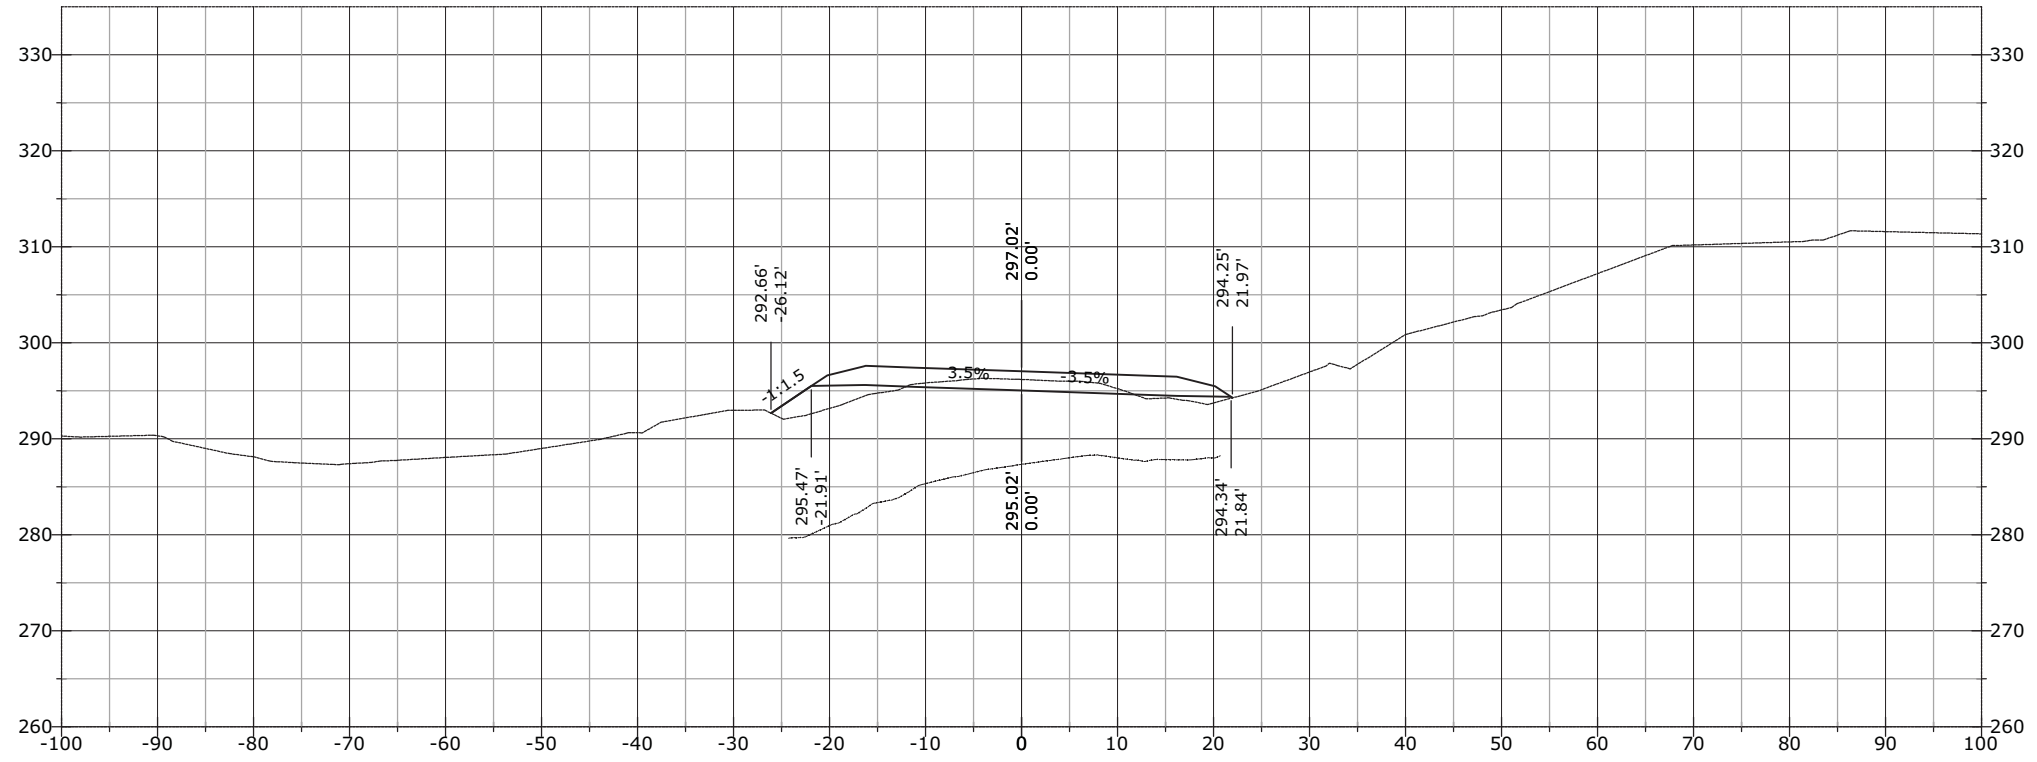


1336+34.00

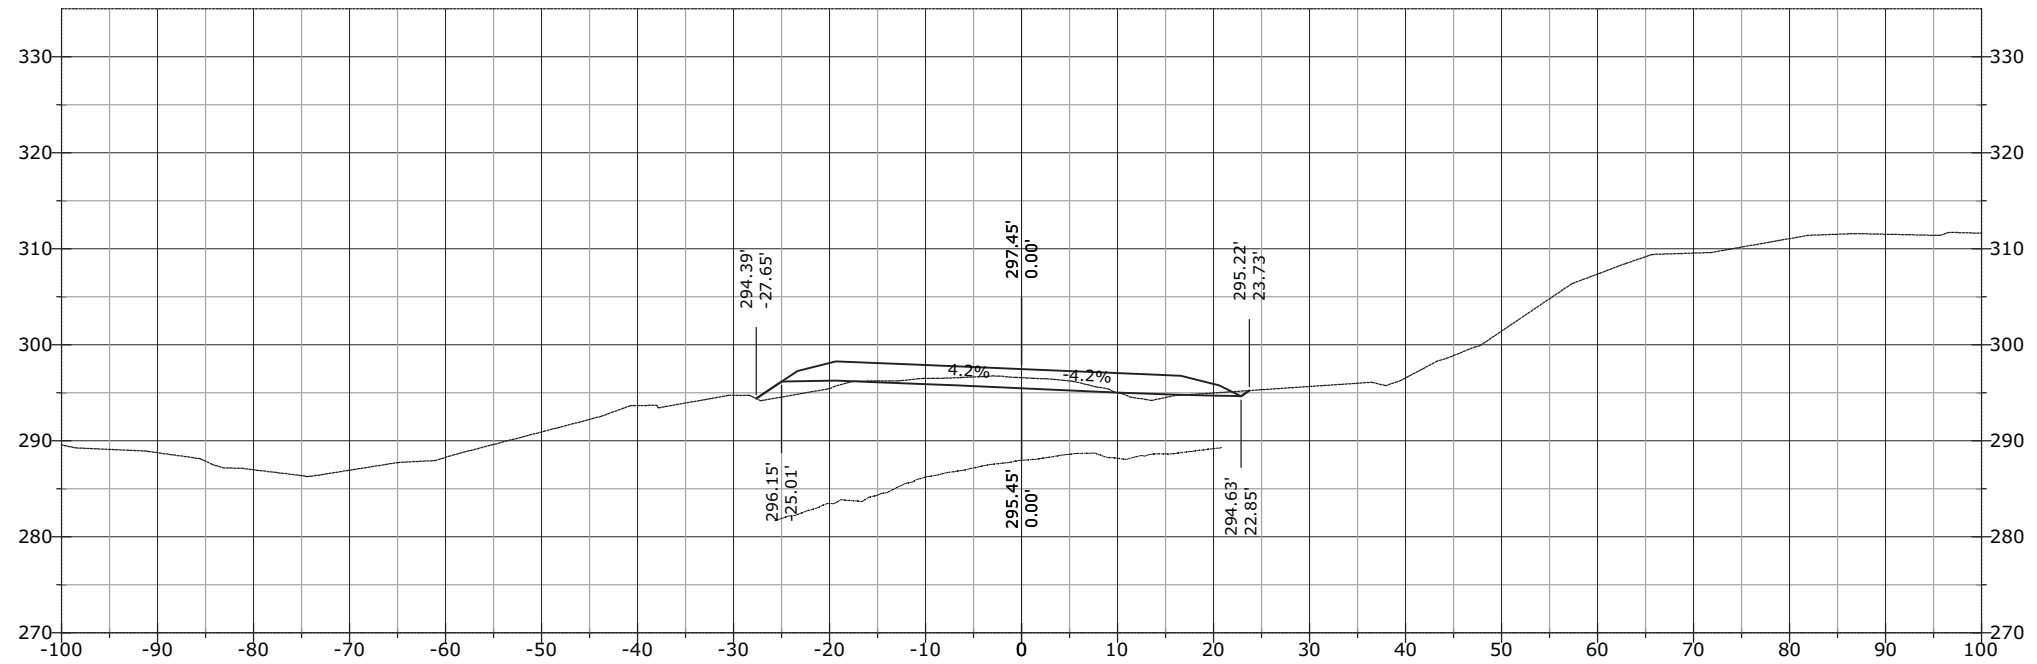


STATE	PROJECT	SHEET NUMBER
AK	AK PFH 43(10)	XS.1232

1336+59.66

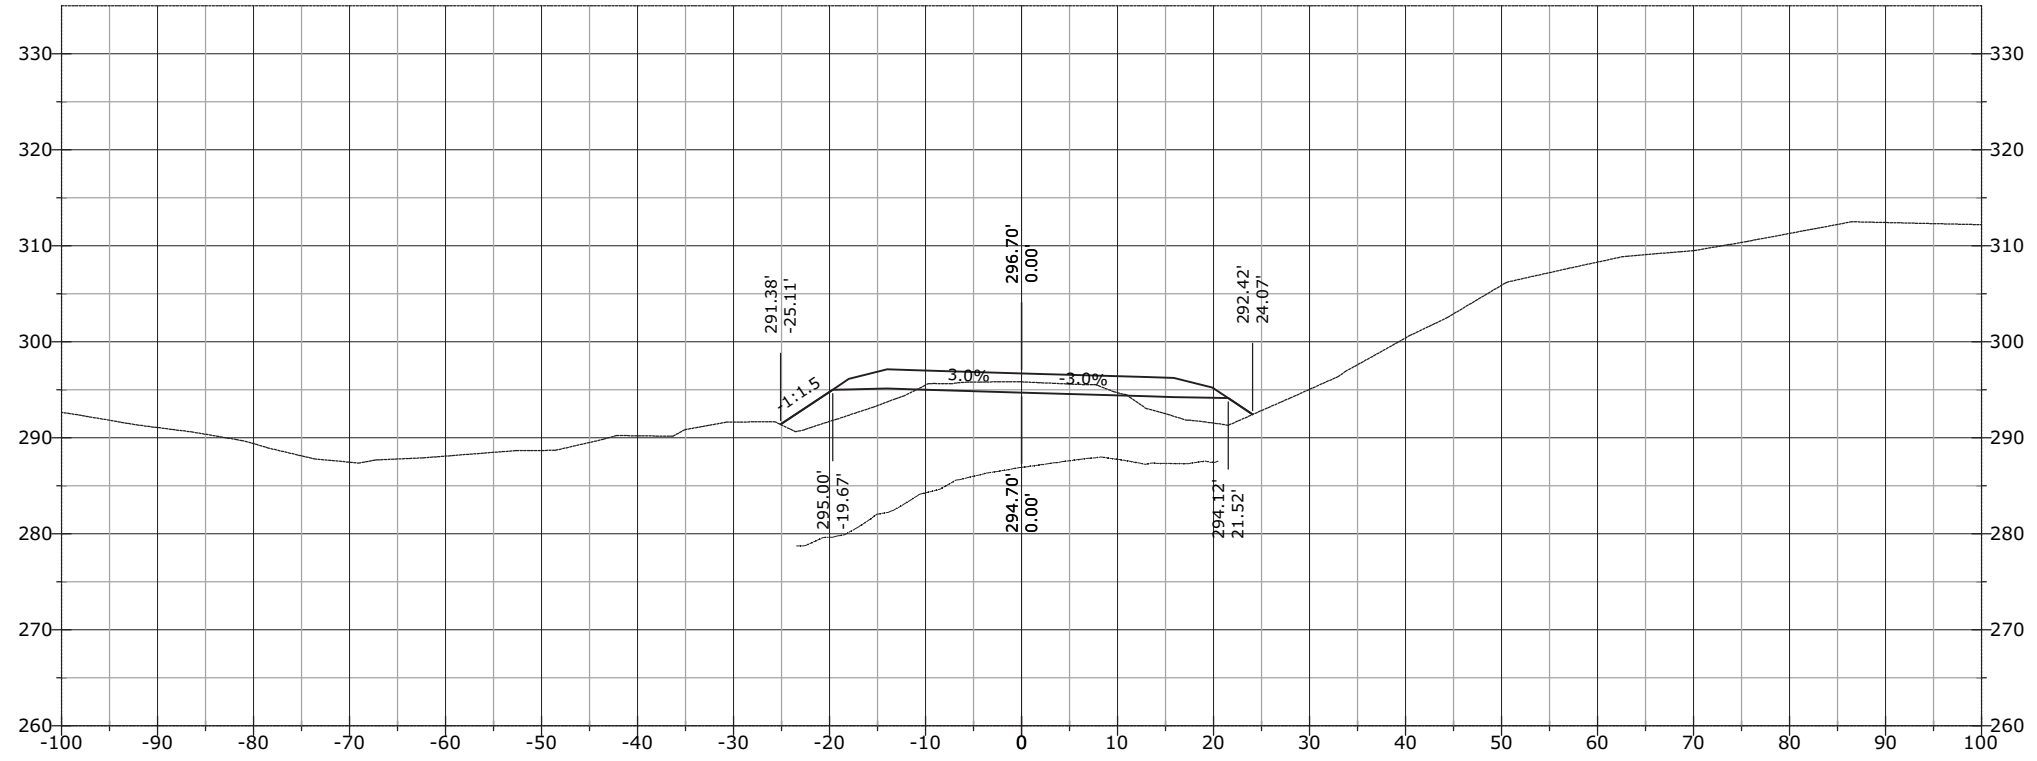


1336+50.00

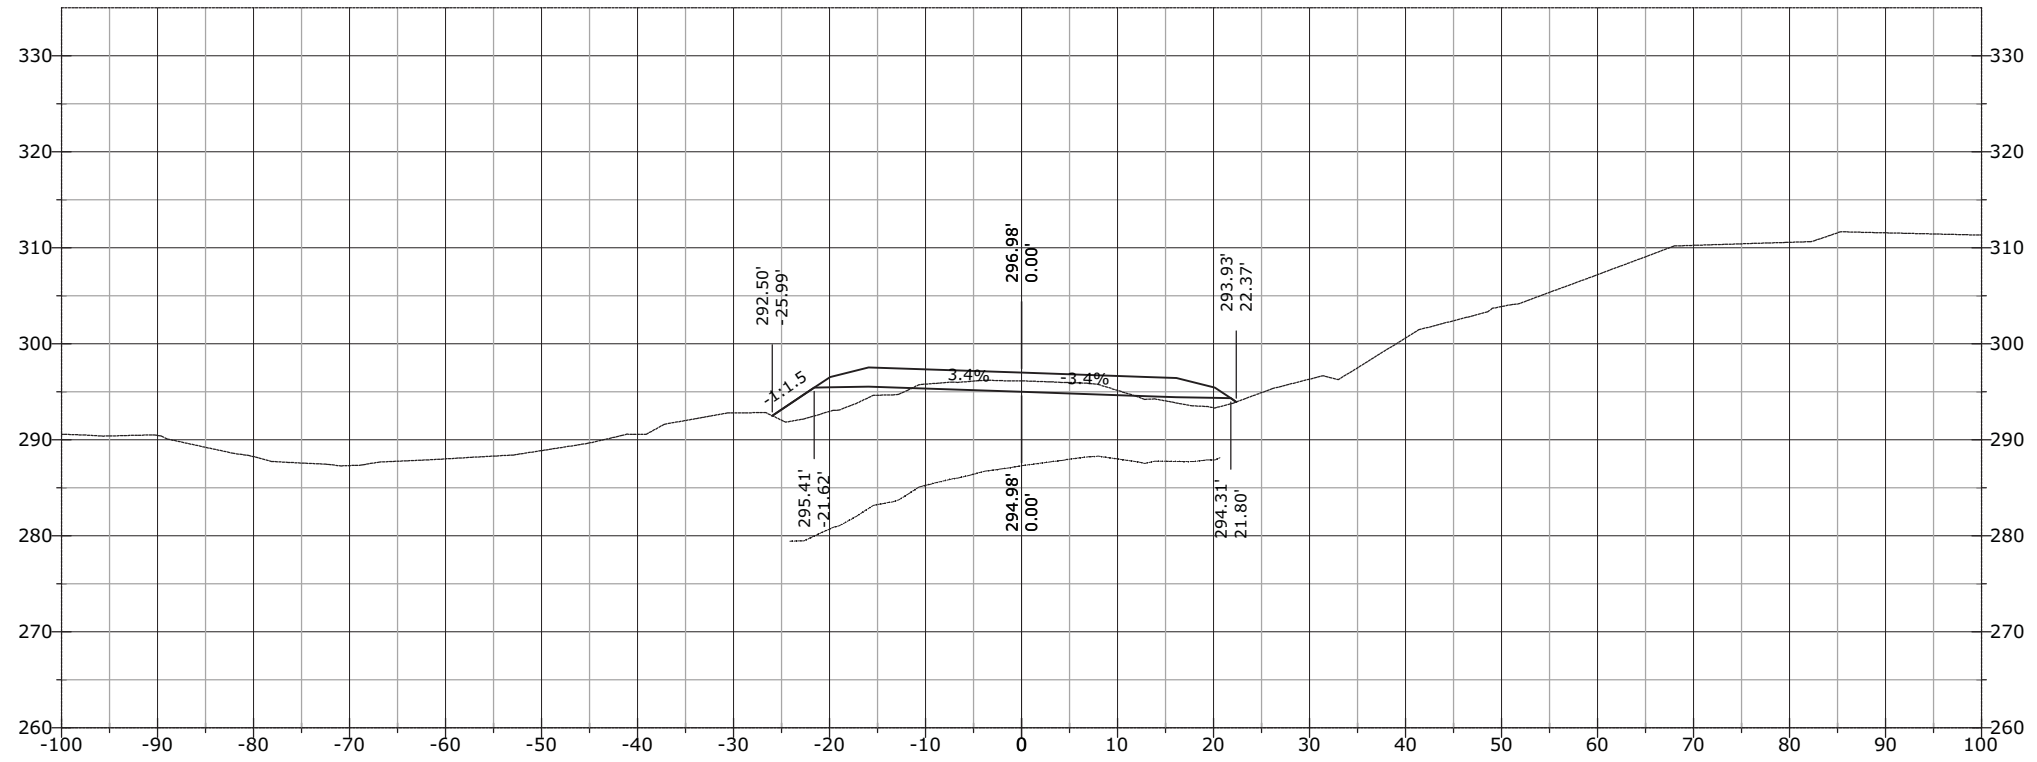


STATE	PROJECT	SHEET NUMBER
AK	AK PFH 43(10)	XS.1233

1336+69.14

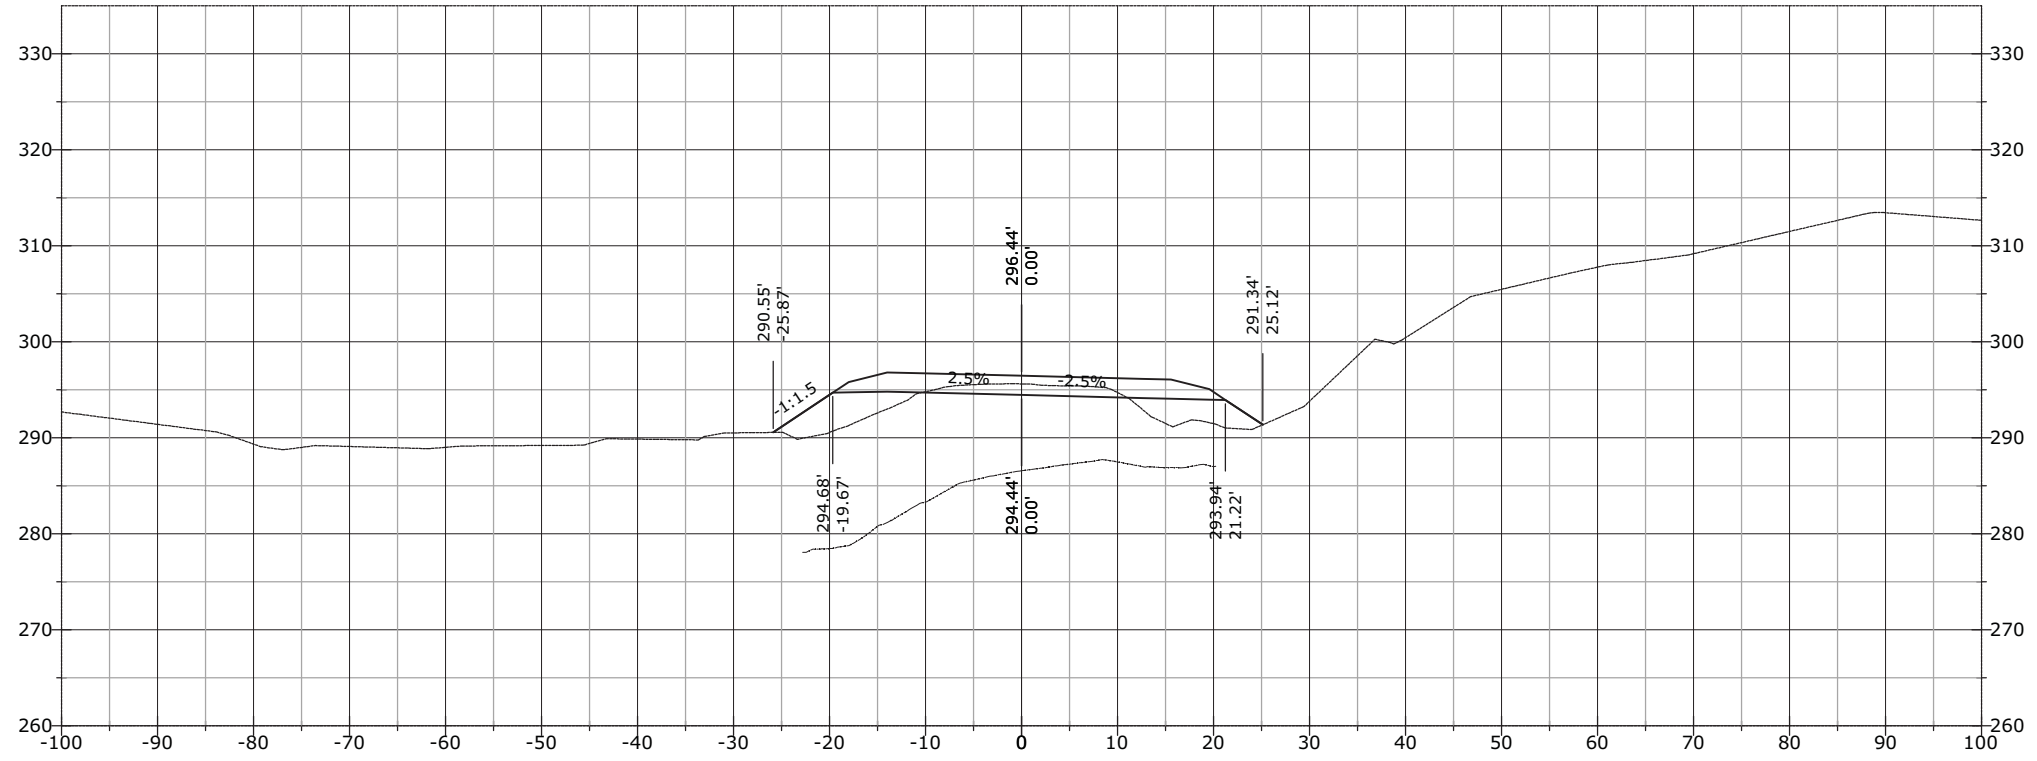


1336+63.00

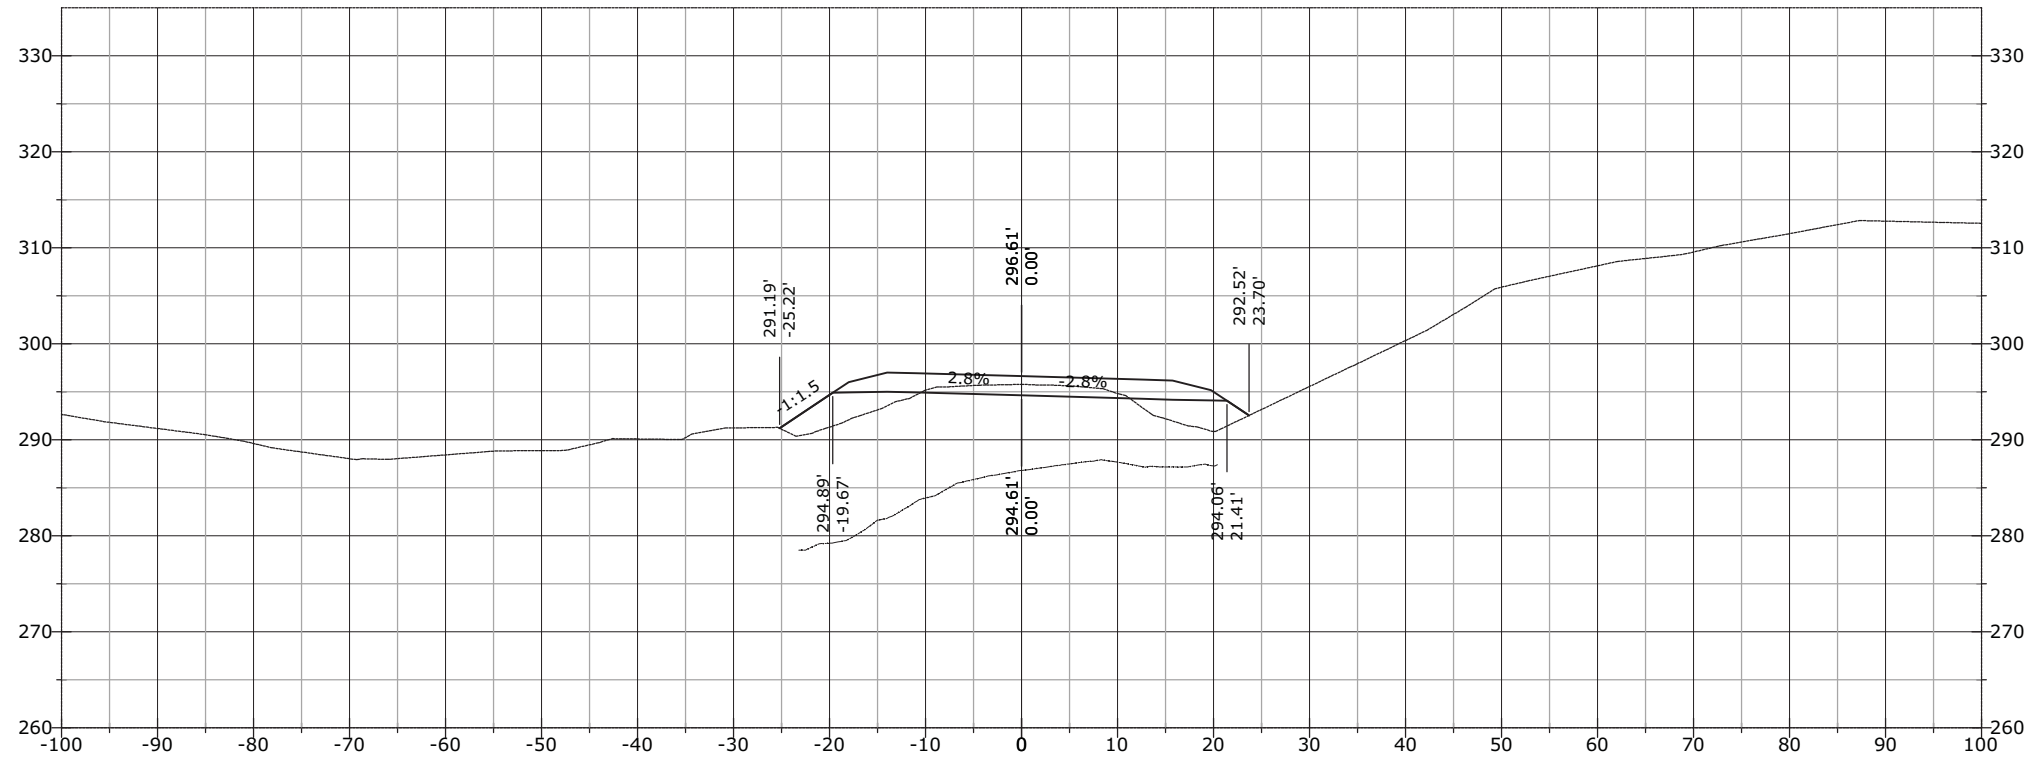


STATE	PROJECT	SHEET NUMBER
AK	AK PFH 43(10)	XS.1234

1337+00.00

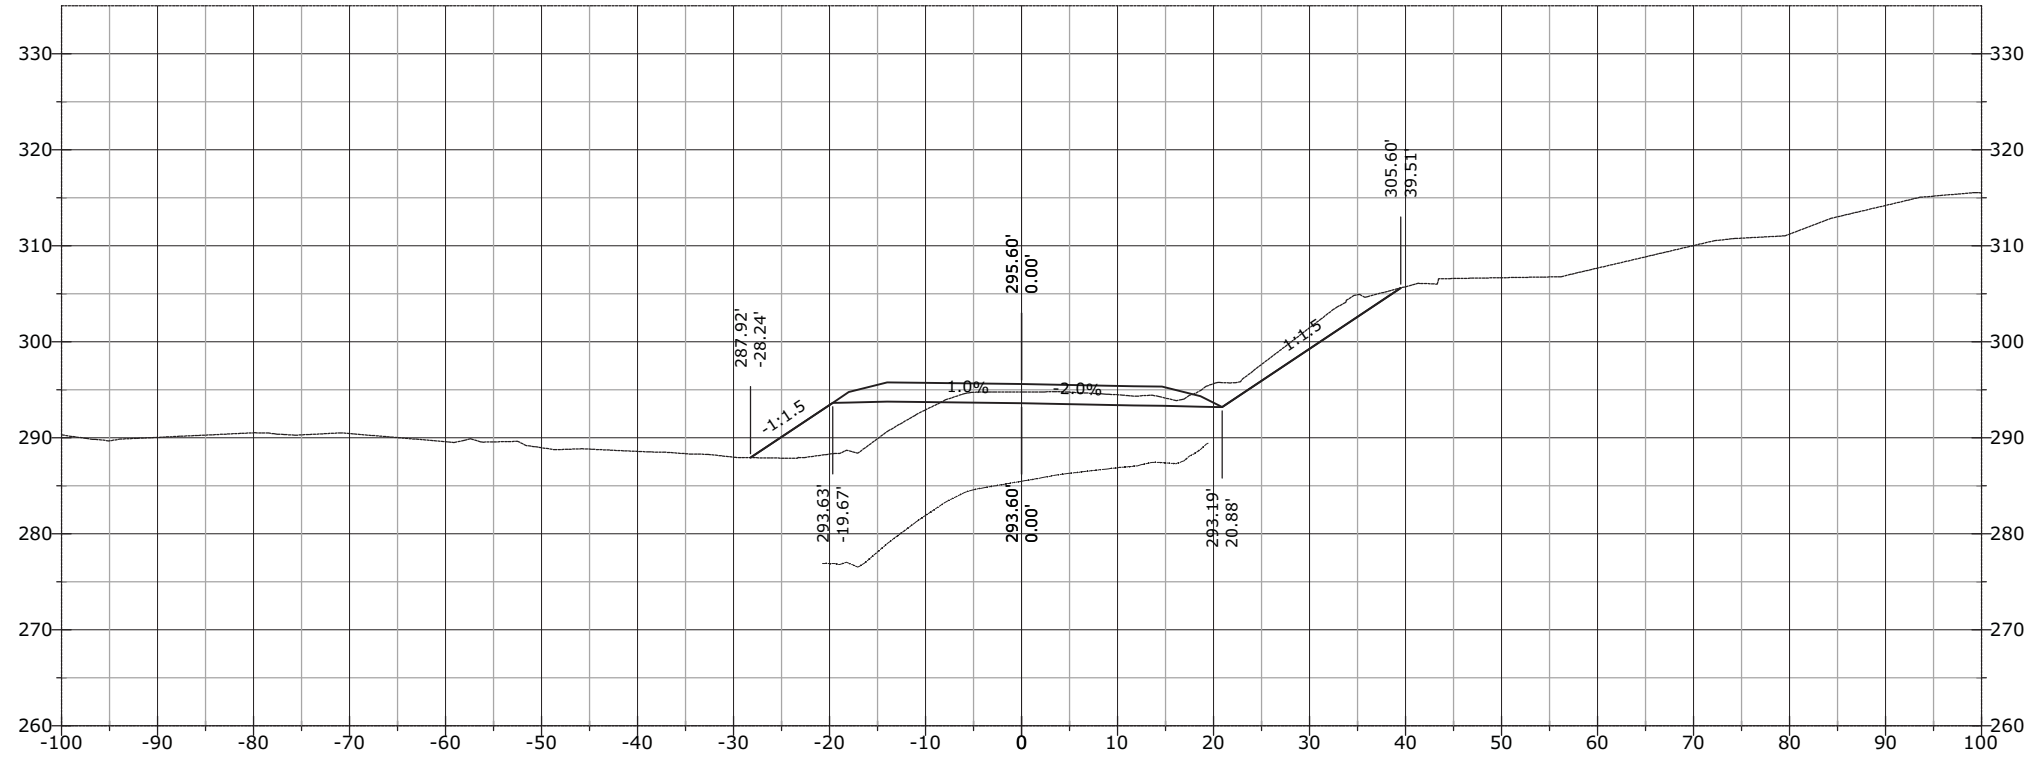


1336+79.57

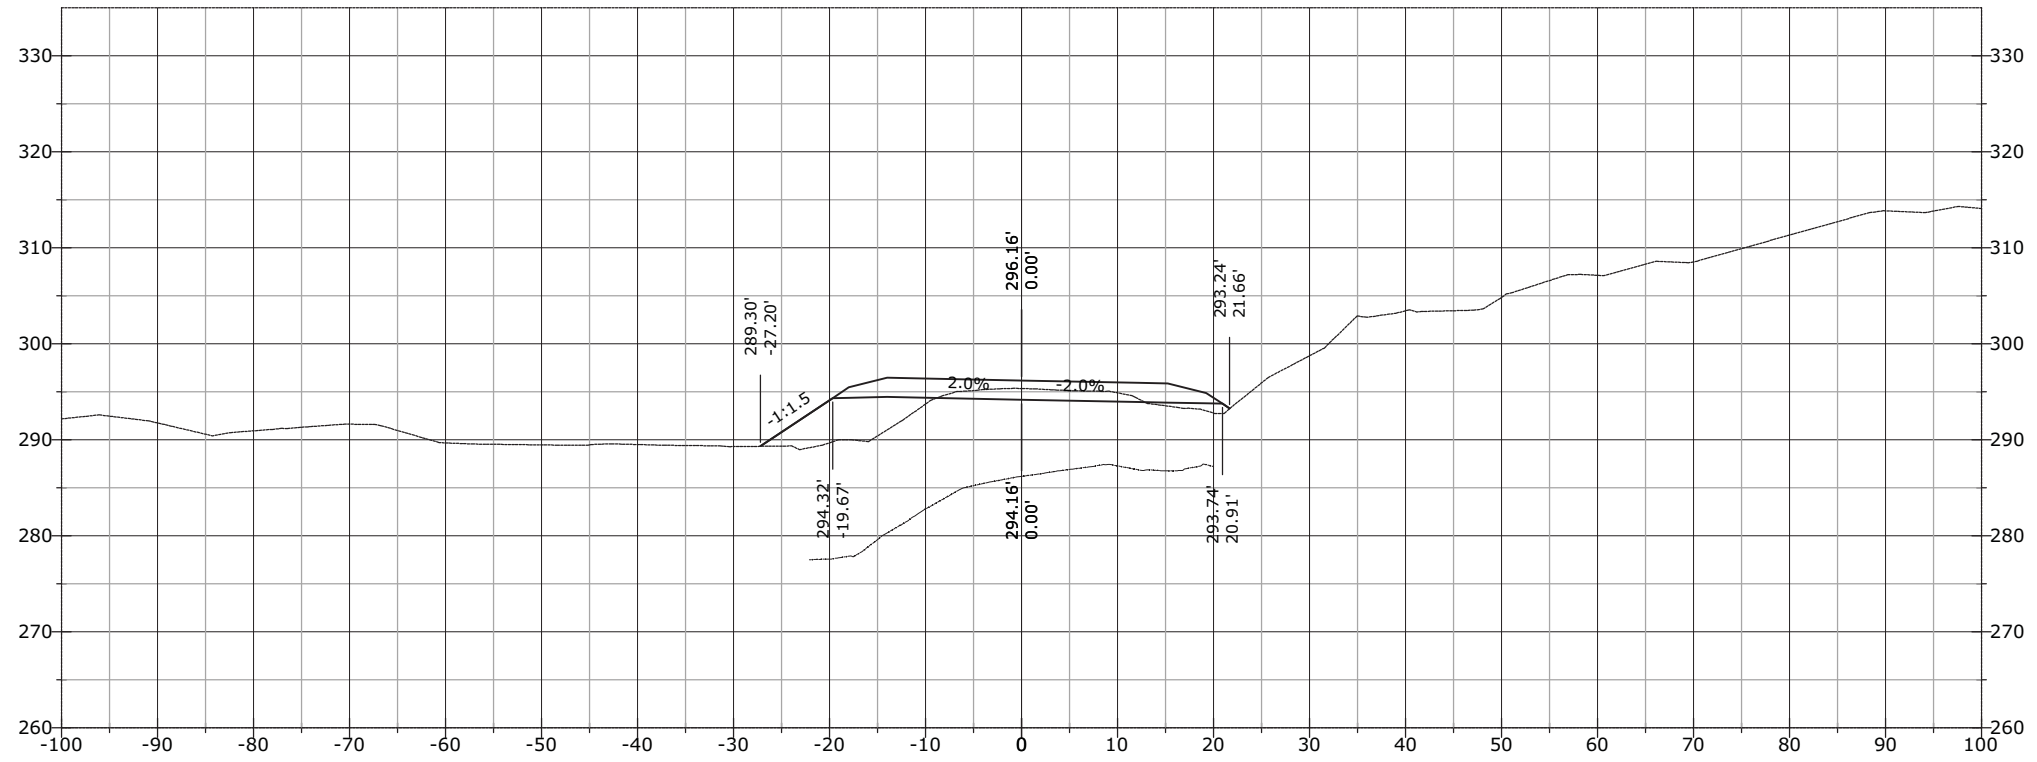


STATE	PROJECT	SHEET NUMBER
AK	AK PFH 43(10)	XS.1235

1337+50.00

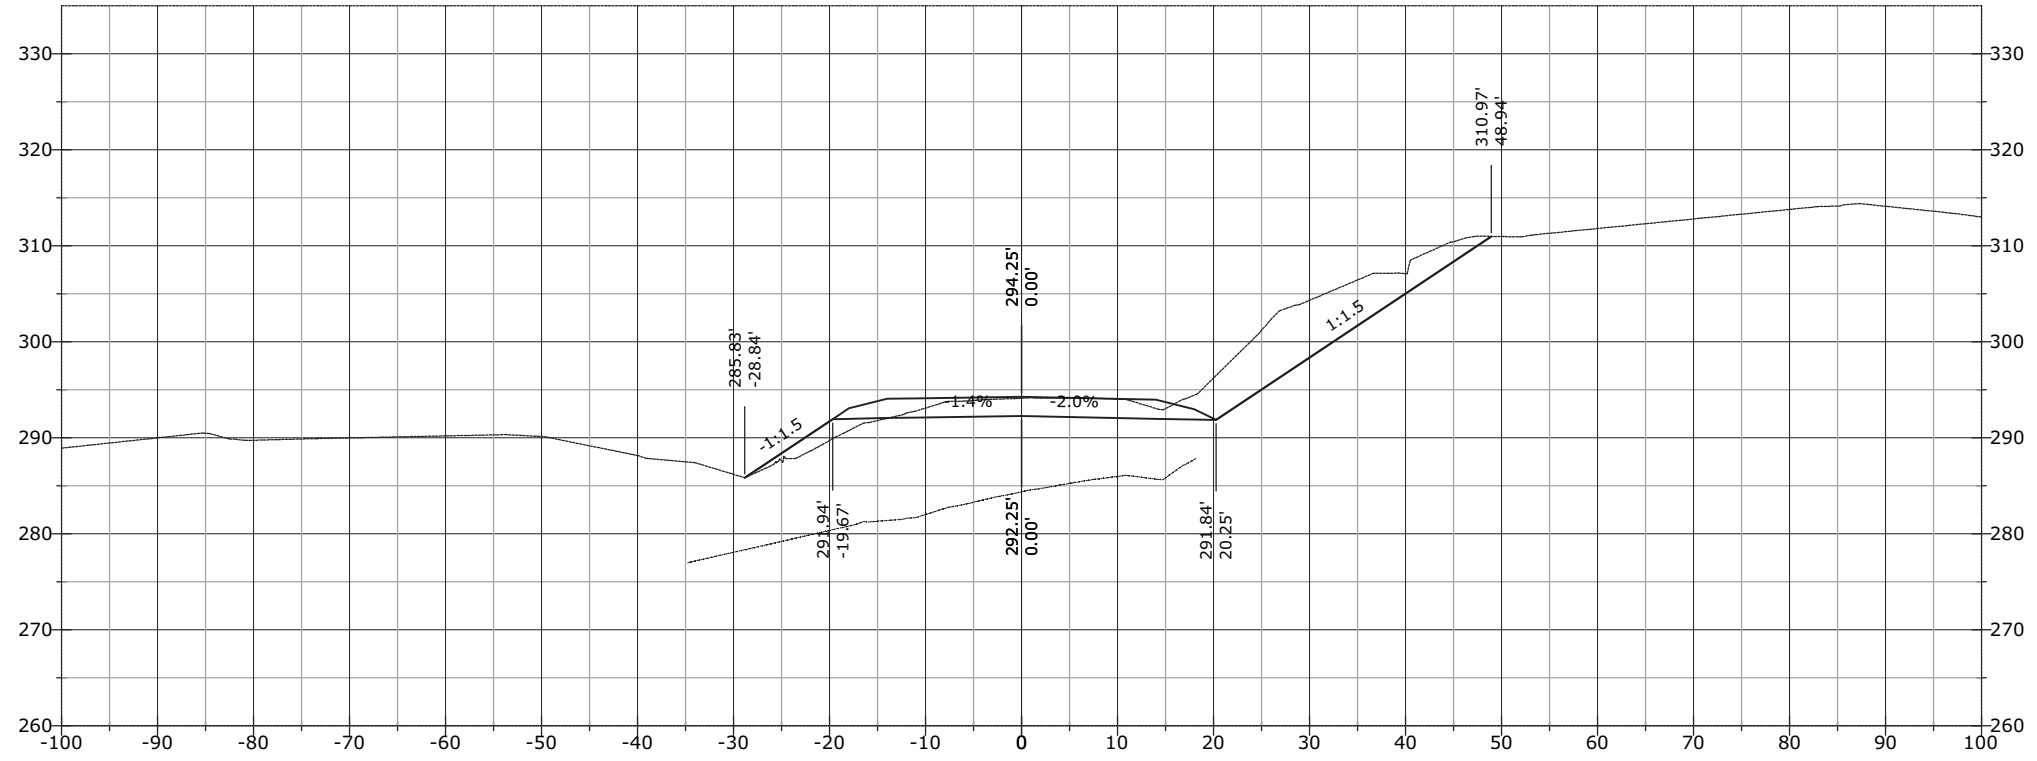


1337+21.00

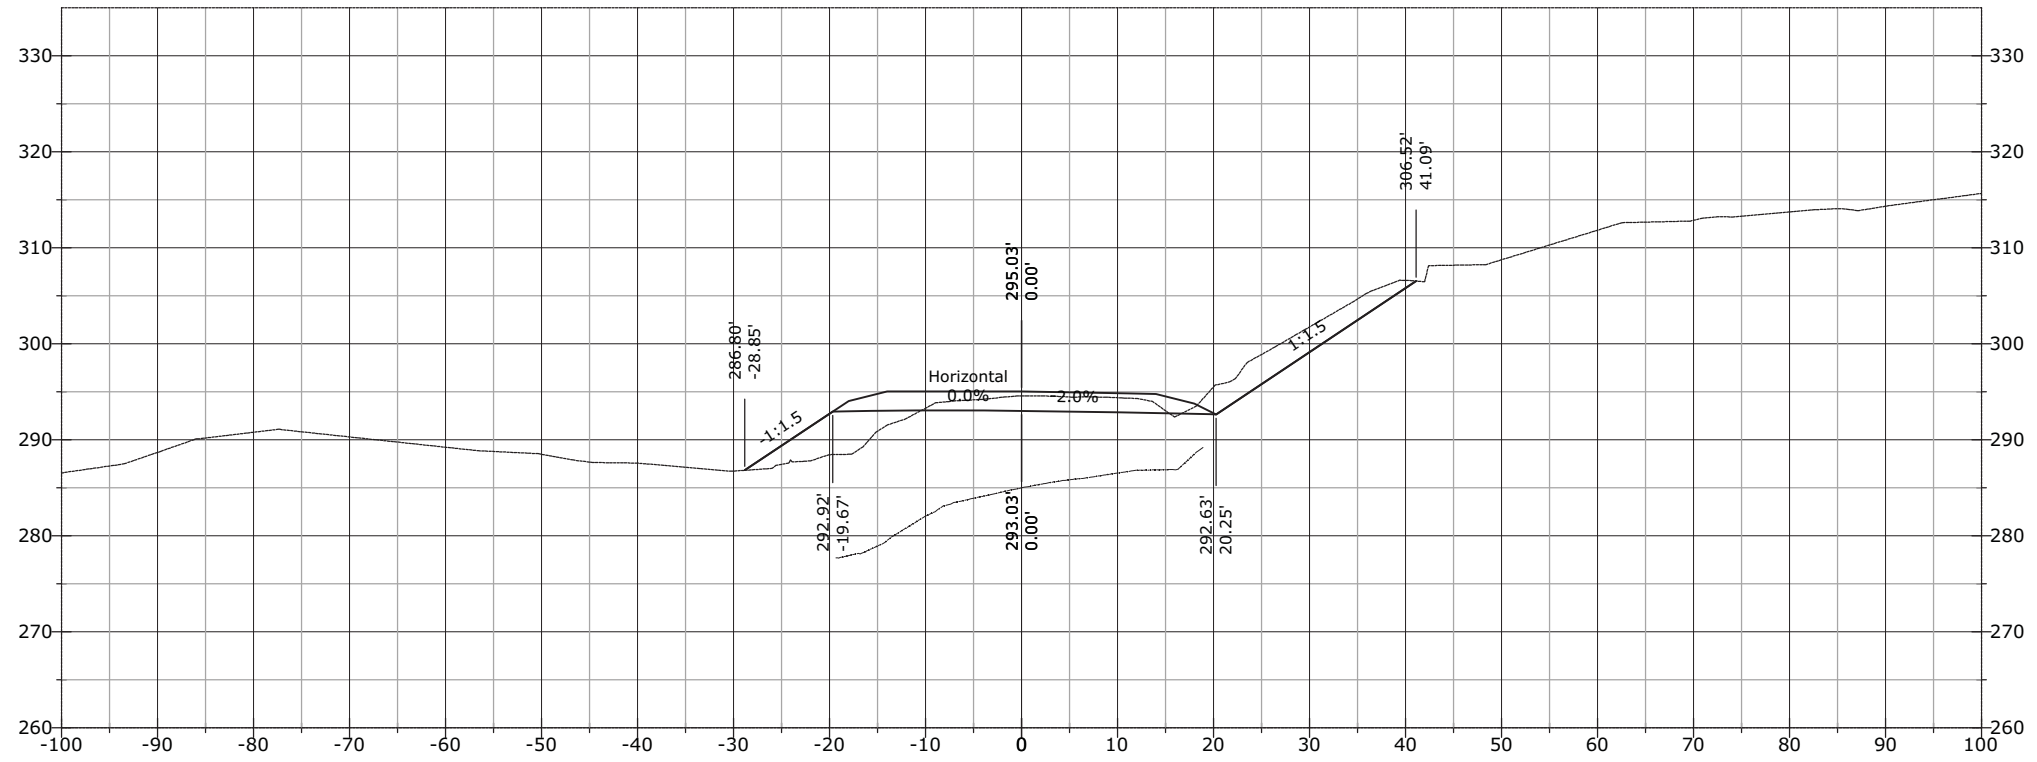


STATE	PROJECT	SHEET NUMBER
AK	AK PFH 43(10)	XS.1236

1338+00.00

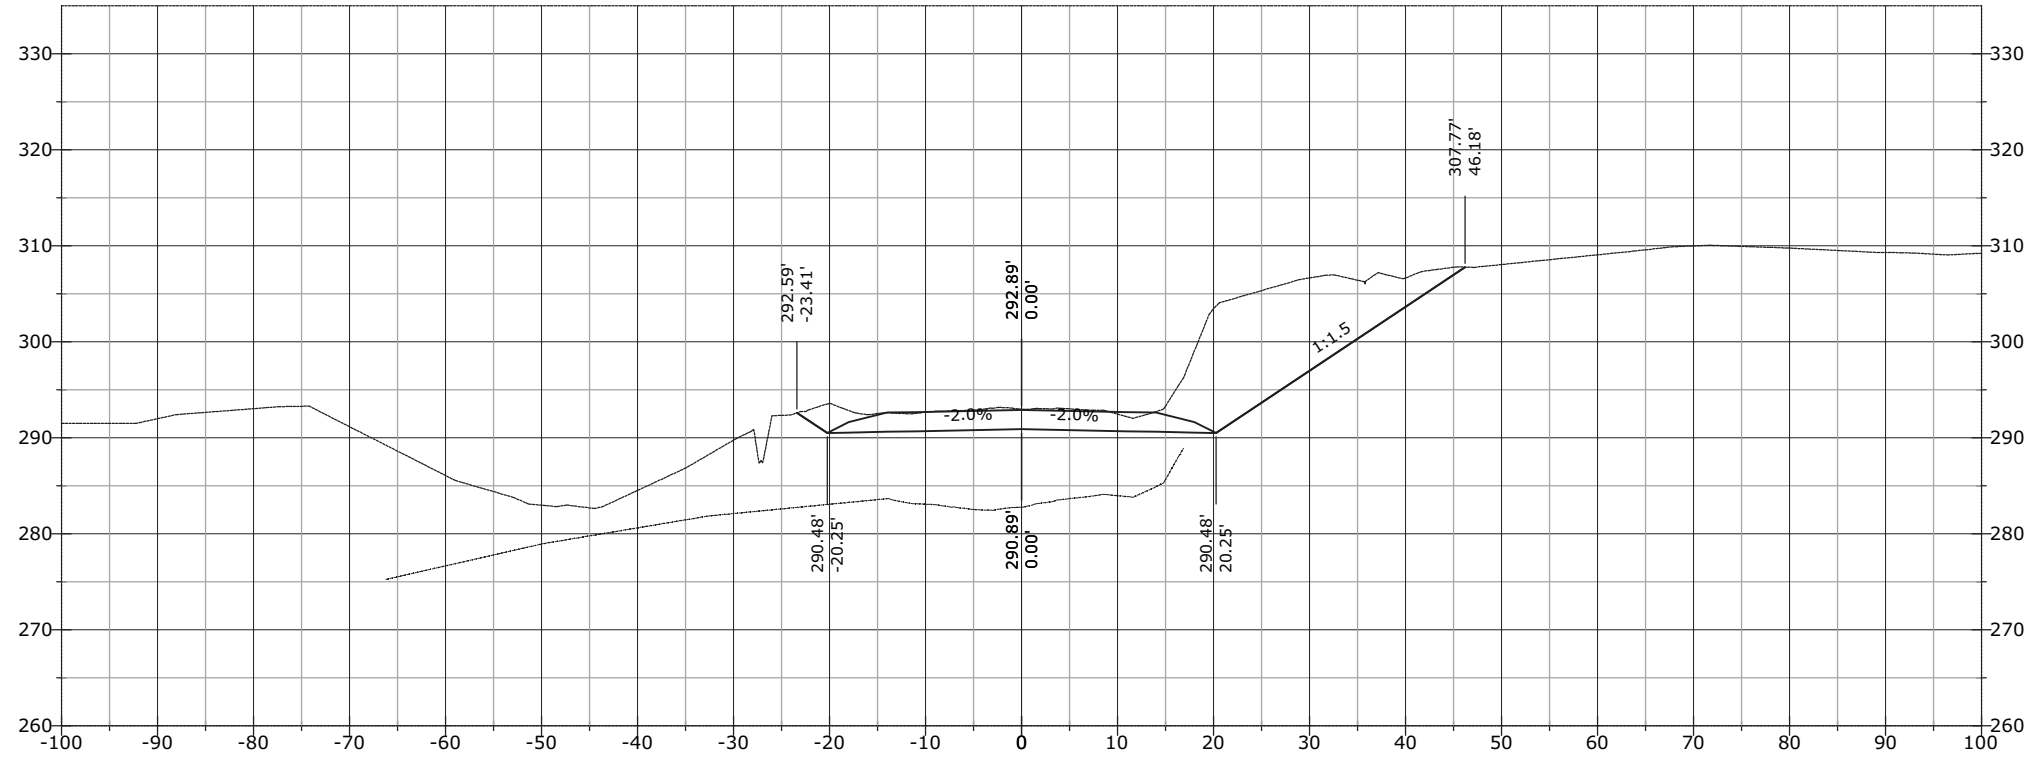


1337+62.43

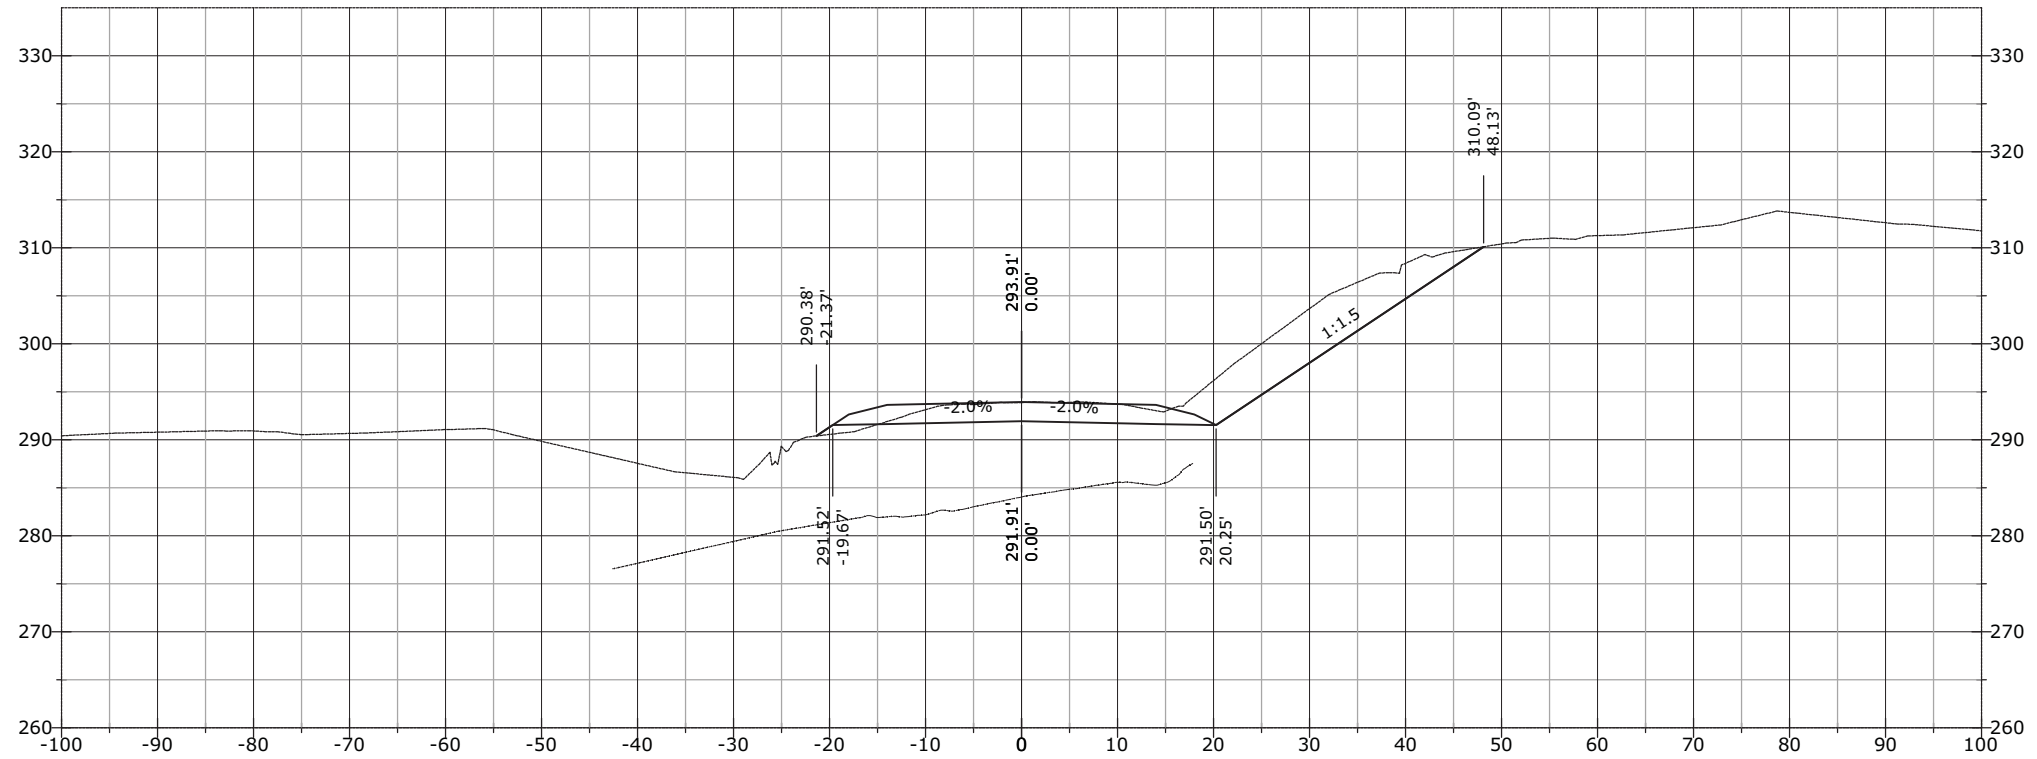


STATE	PROJECT	SHEET NUMBER
AK	AK PFH 43(10)	XS.1237

1339+00.00

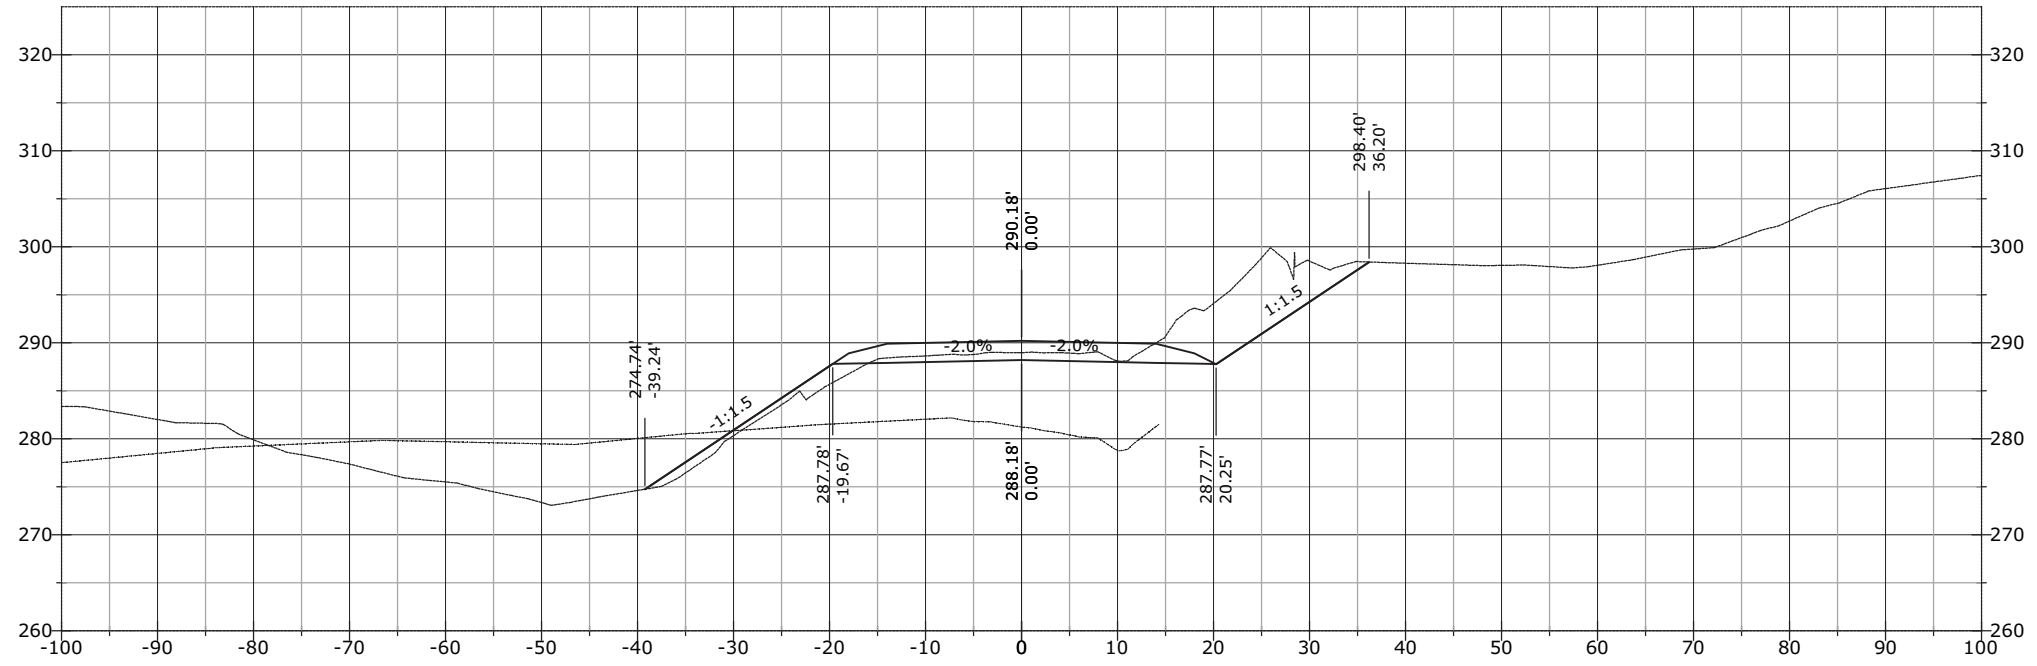


1338+50.00

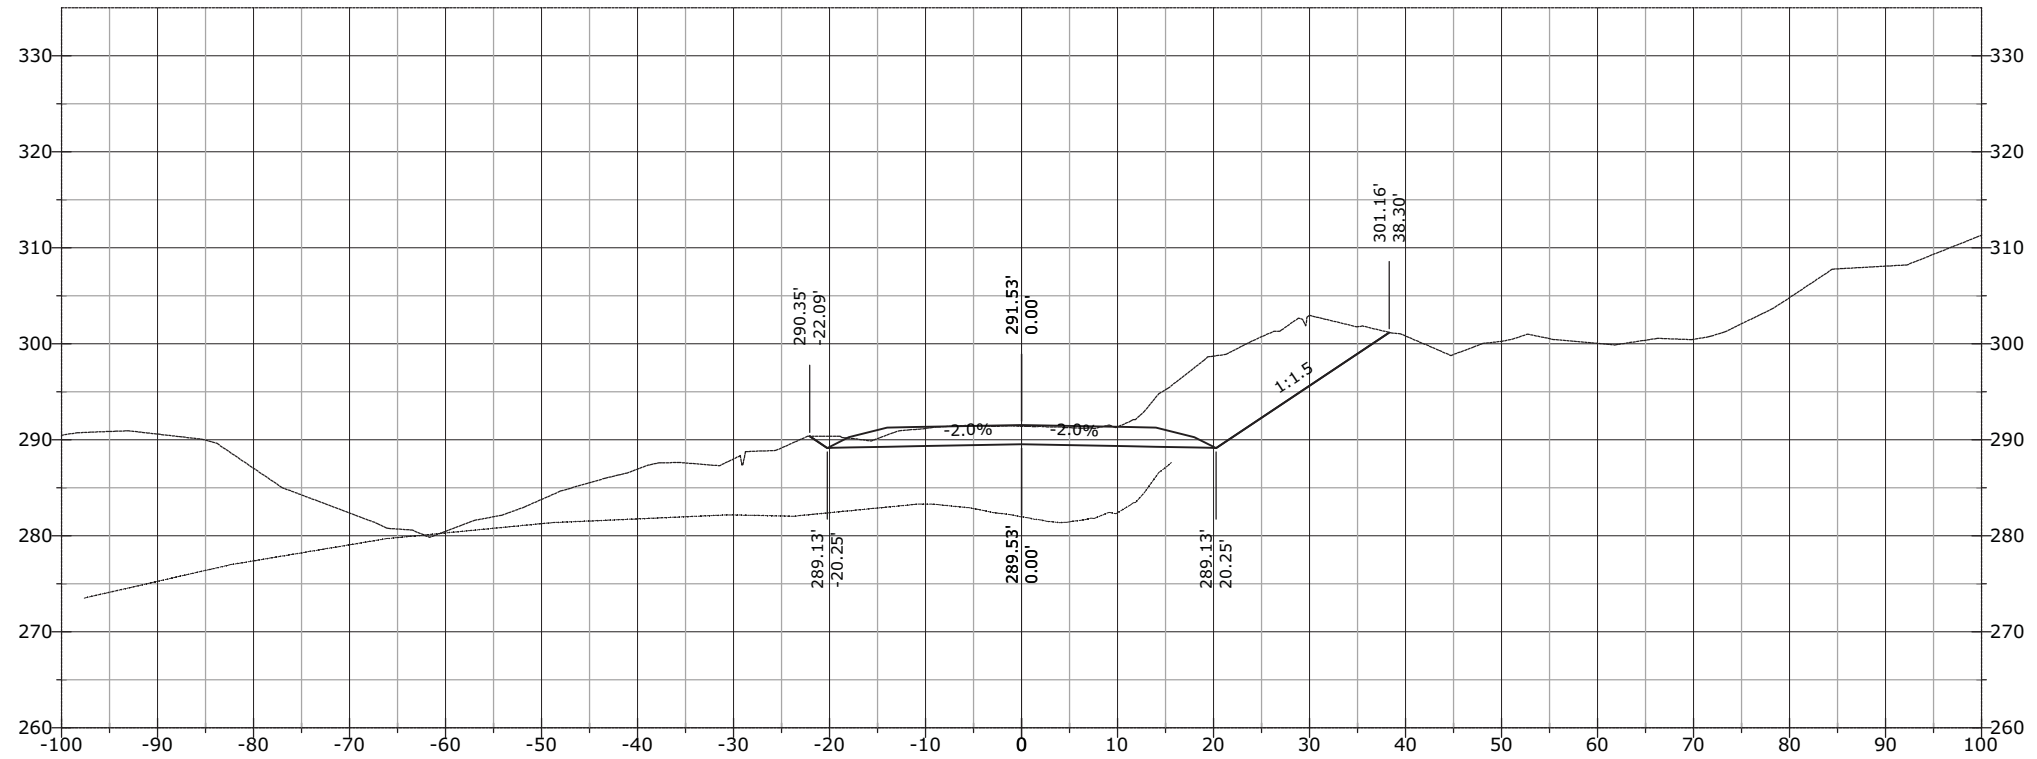


STATE	PROJECT	SHEET NUMBER
AK	AK PFH 43(10)	XS.1238

1340+00.00

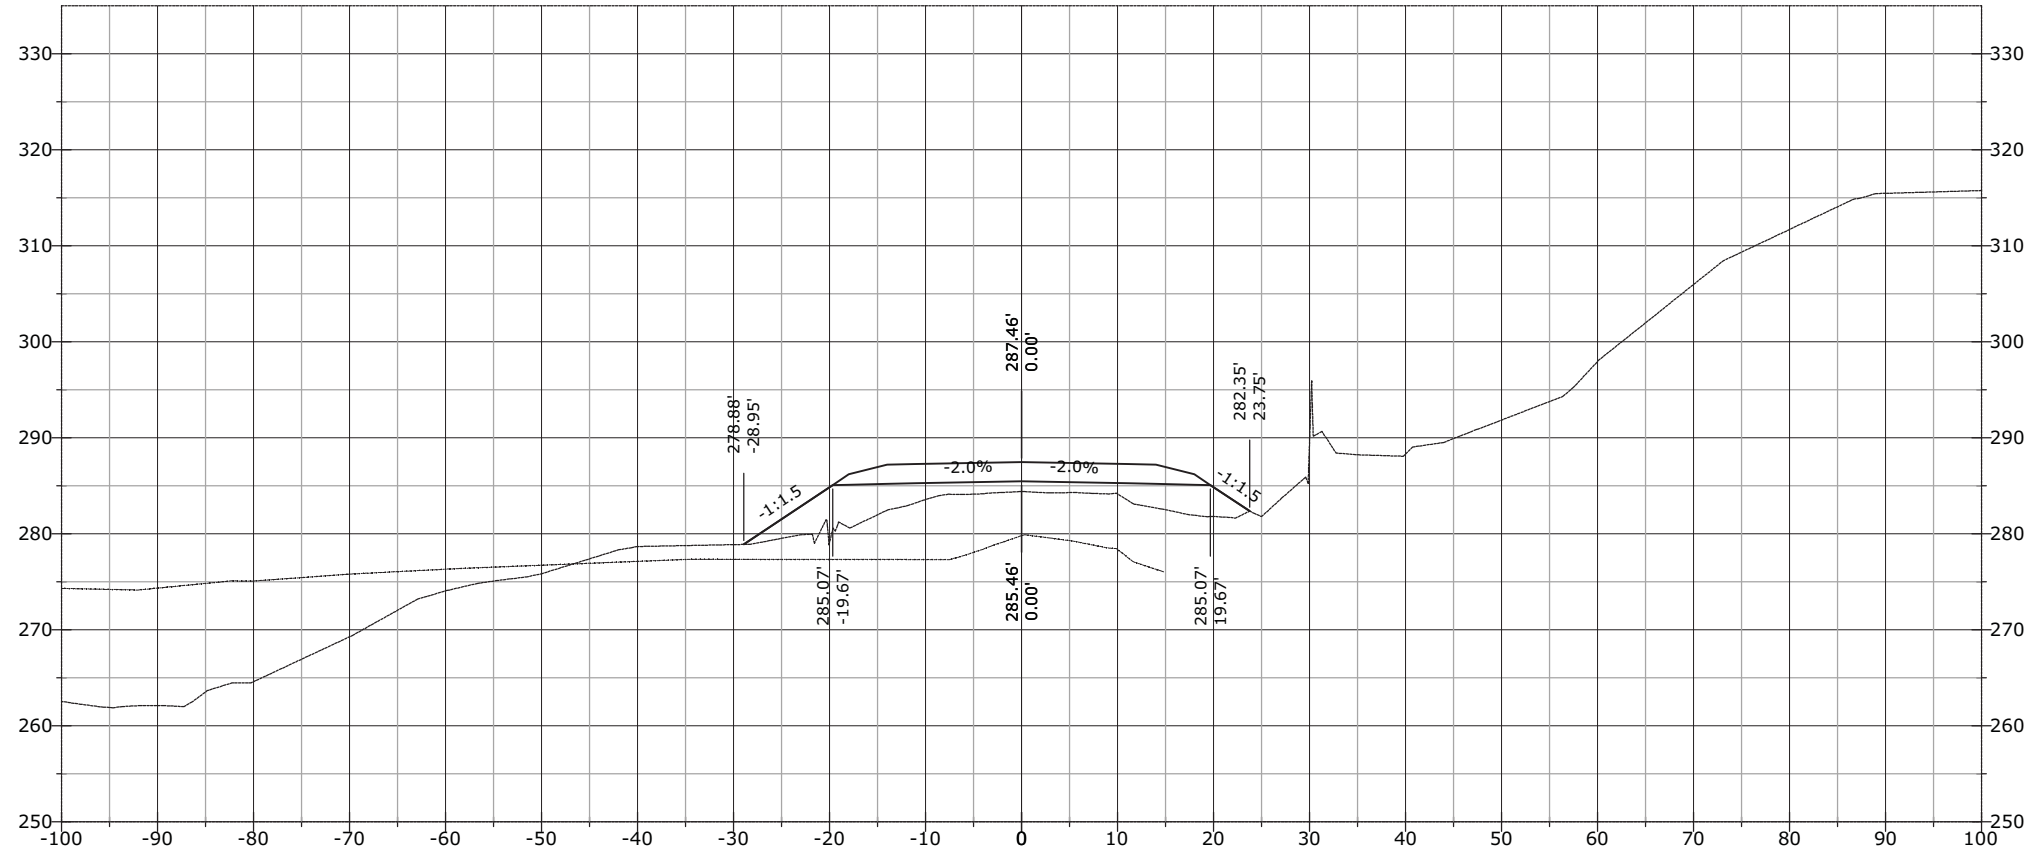


1339+50.00

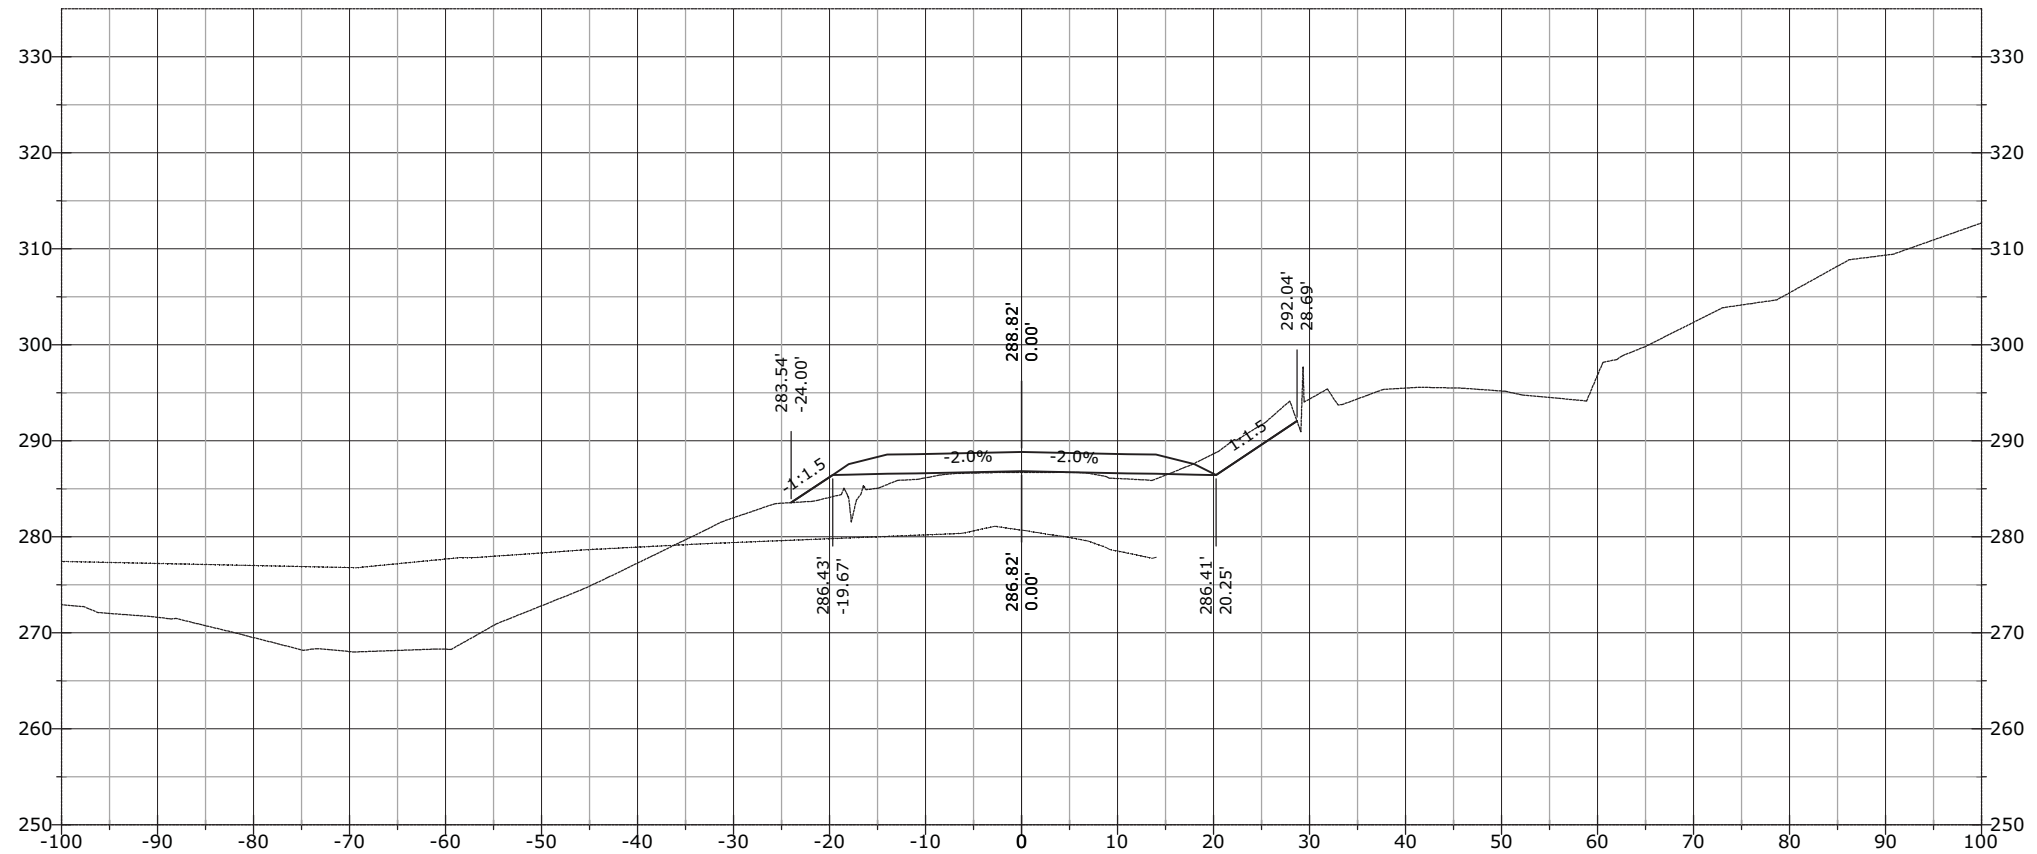


STATE	PROJECT	SHEET NUMBER
AK	AK PFH 43(10)	XS.1239

1340+69.76

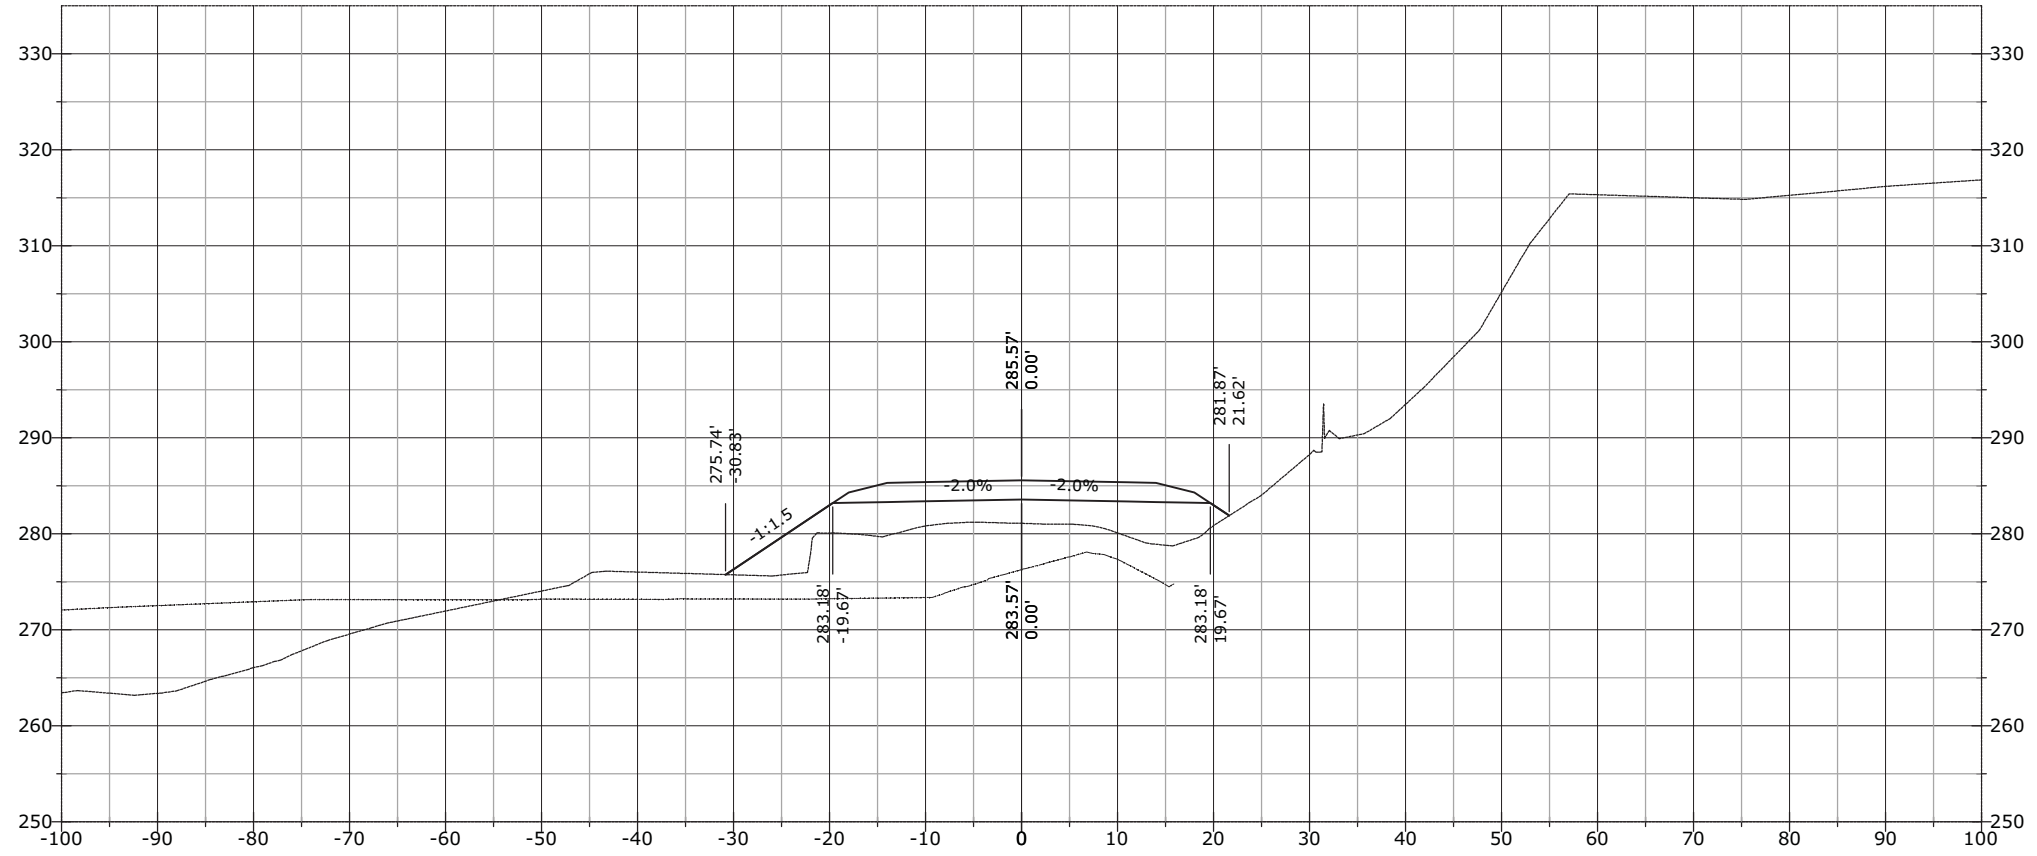


1340+50.00

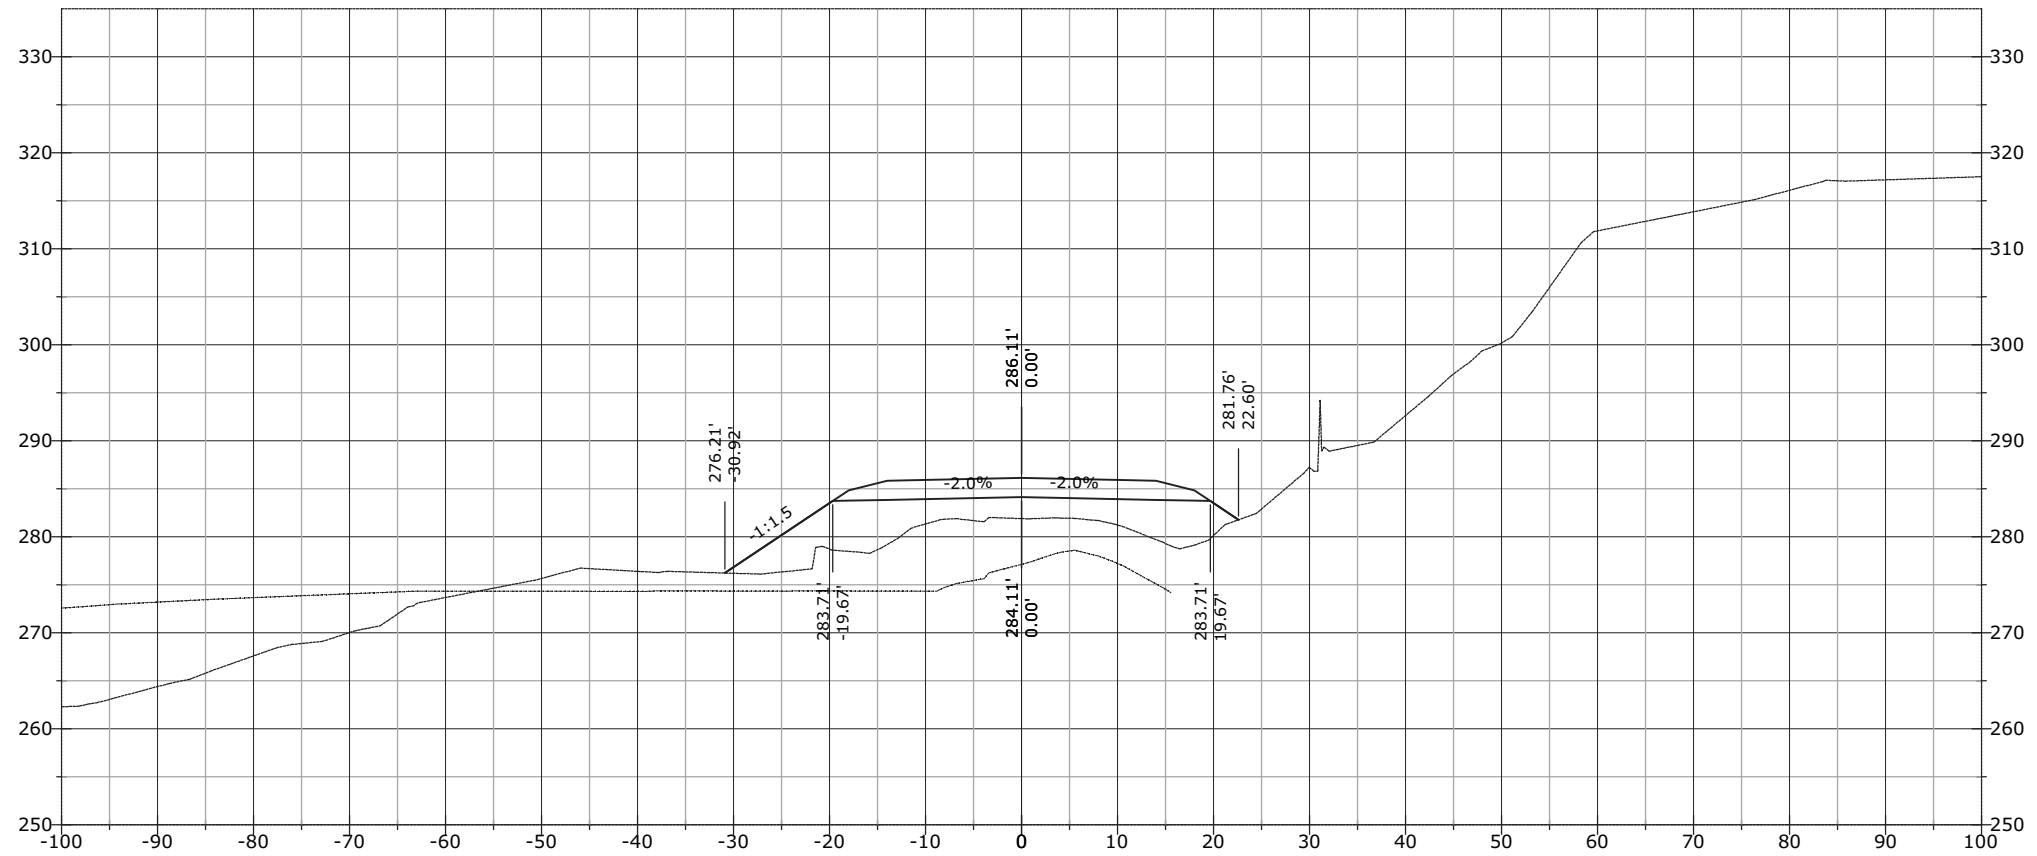


STATE	PROJECT	SHEET NUMBER
AK	AK PFH 43(10)	XS.1240

1341+11.10

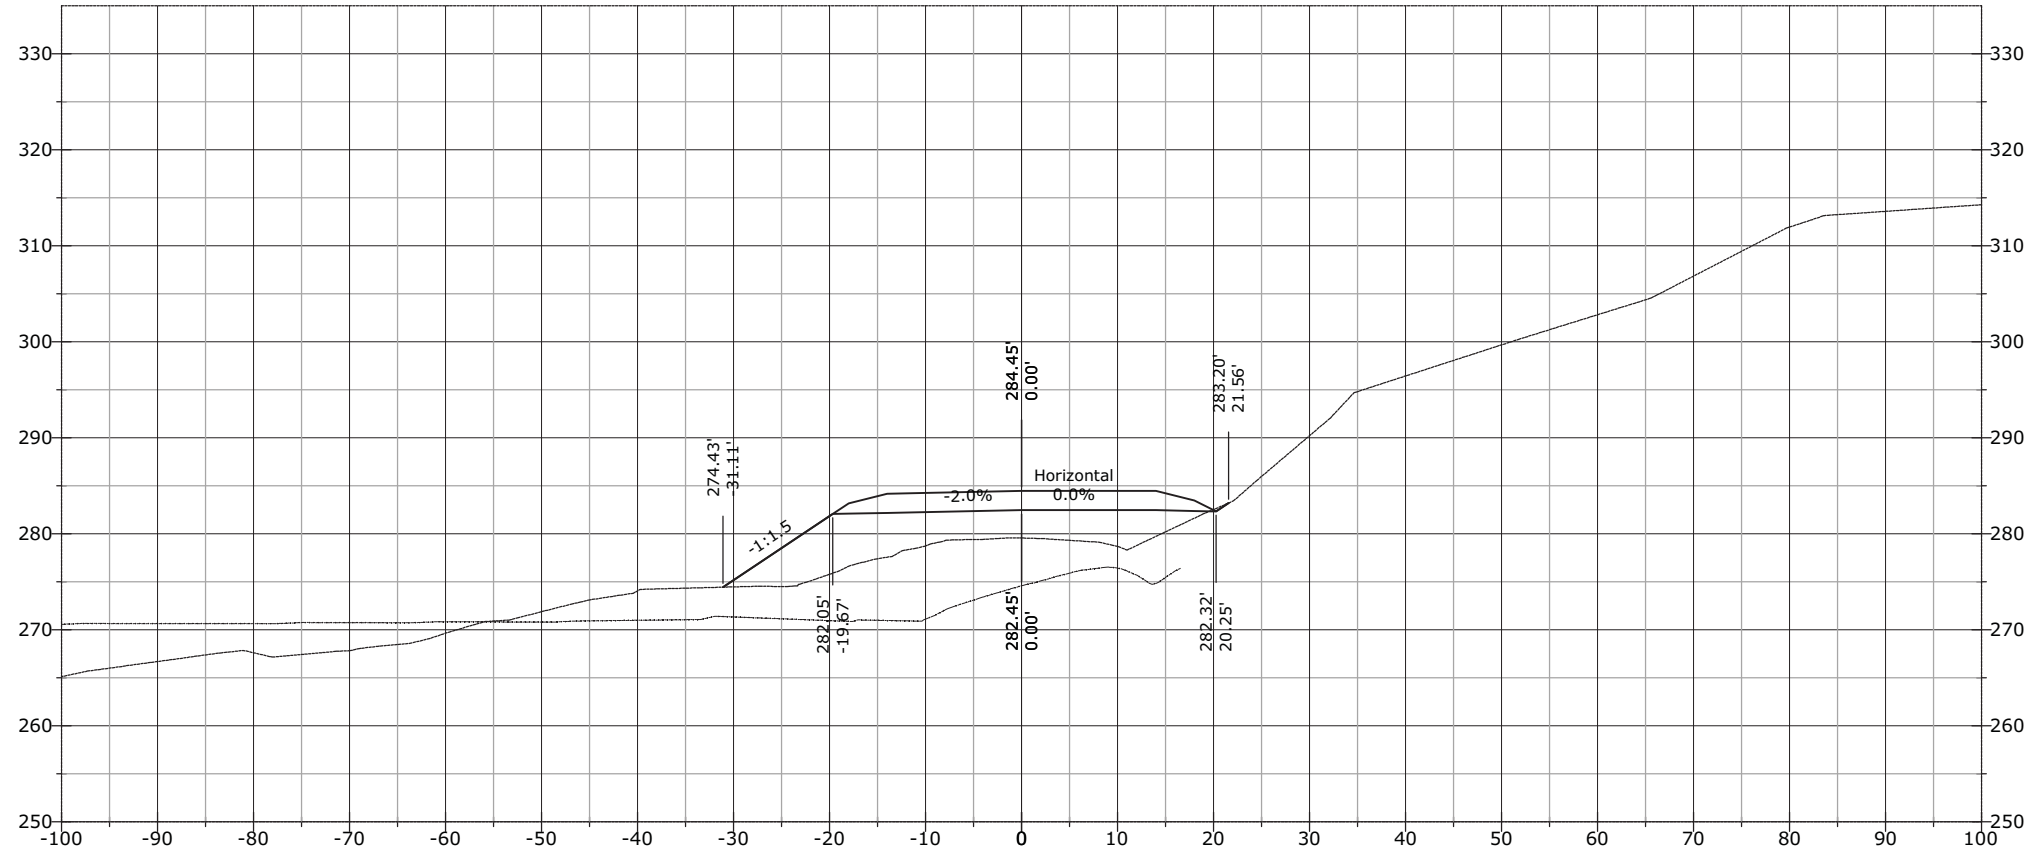


1341+00.00

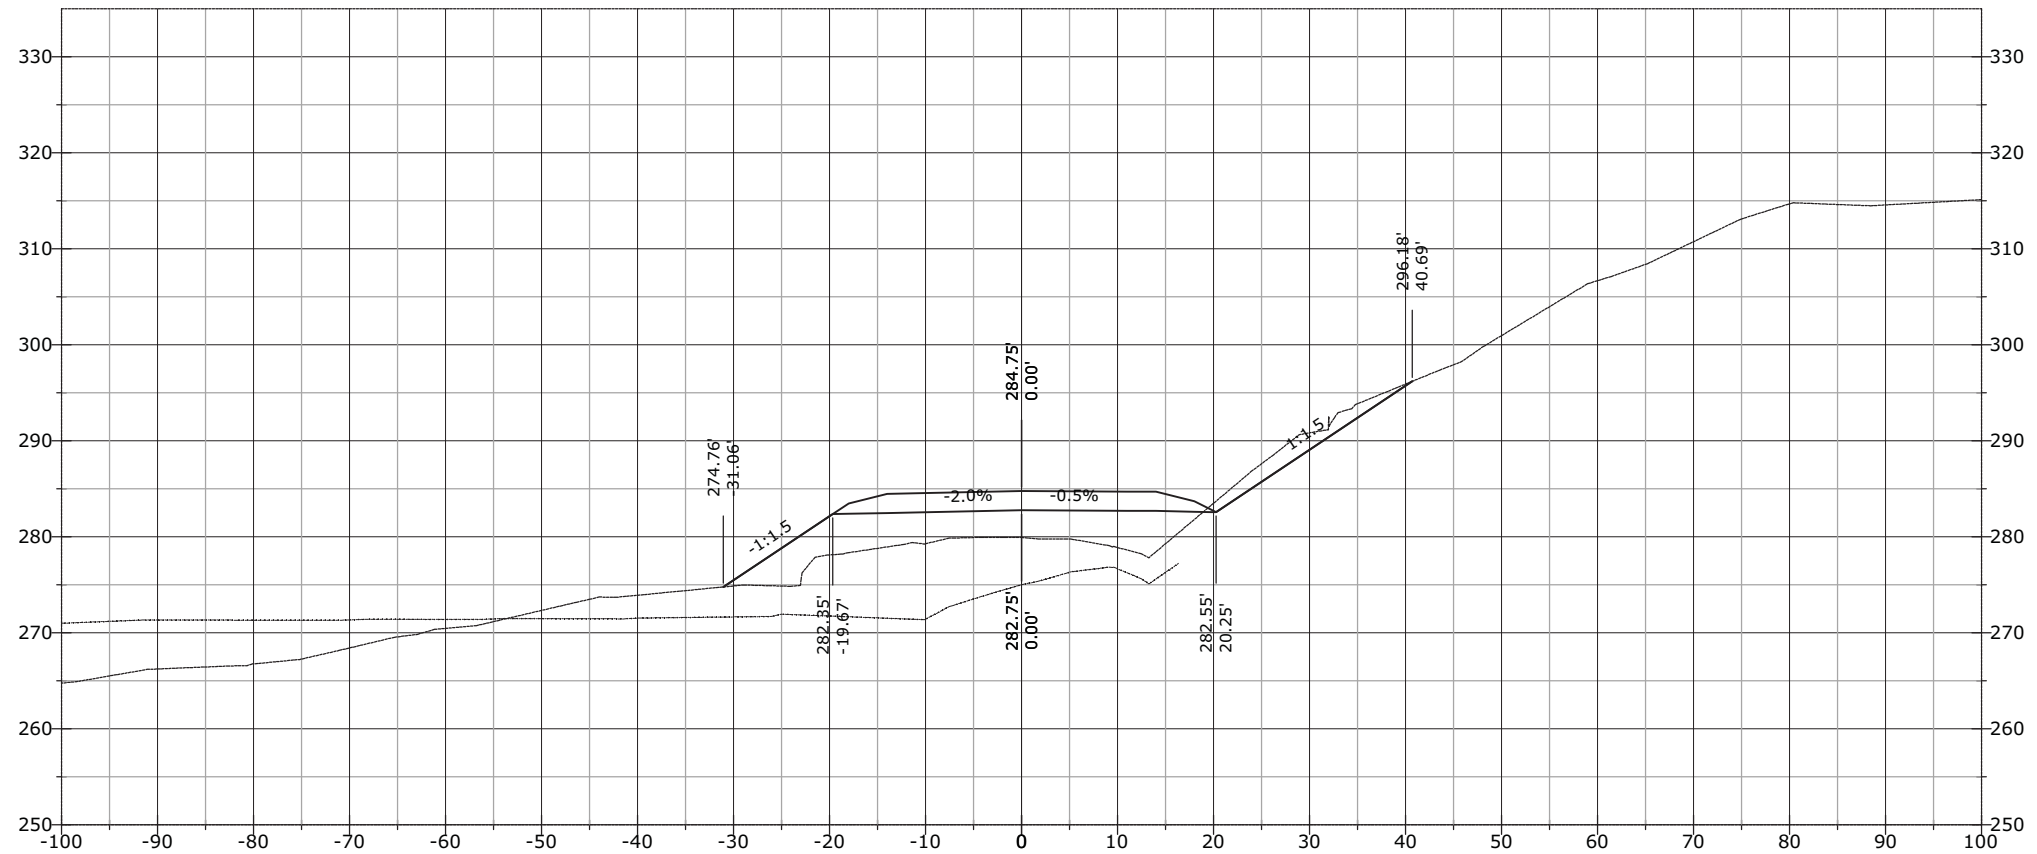


STATE	PROJECT	SHEET NUMBER
AK	AK PFH 43(10)	XS.1241

1341+50.00

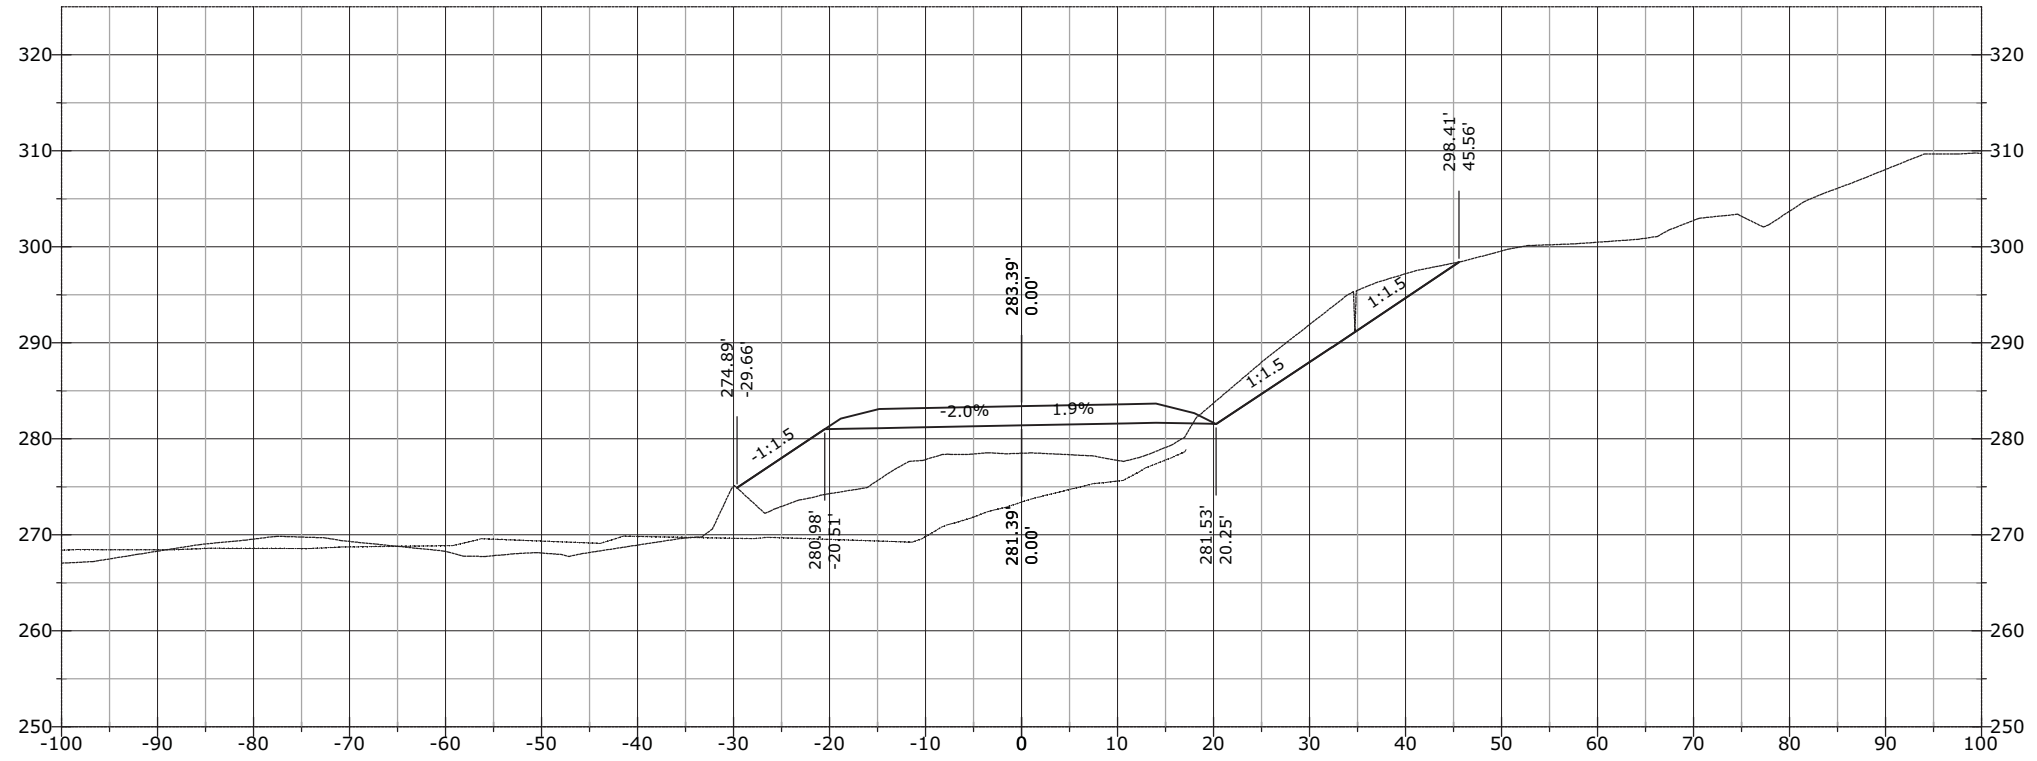


1341+38.32

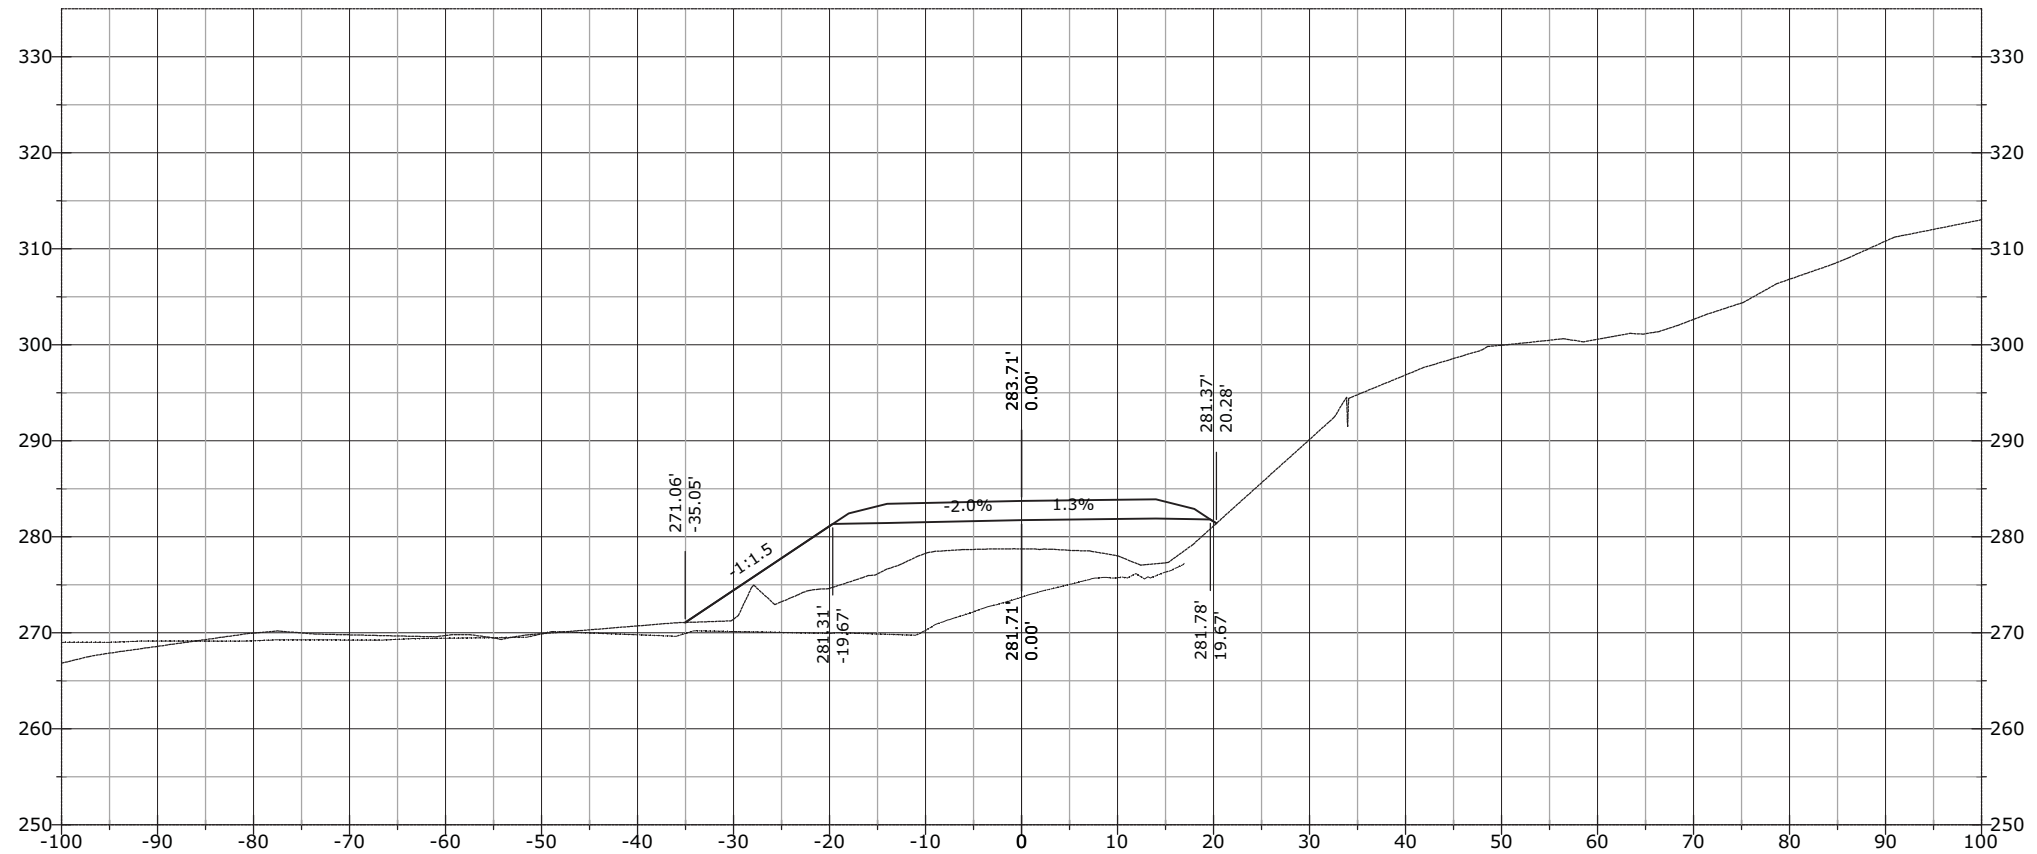


STATE	PROJECT	SHEET NUMBER
AK	AK PFH 43(10)	XS.1242

1341+93.77

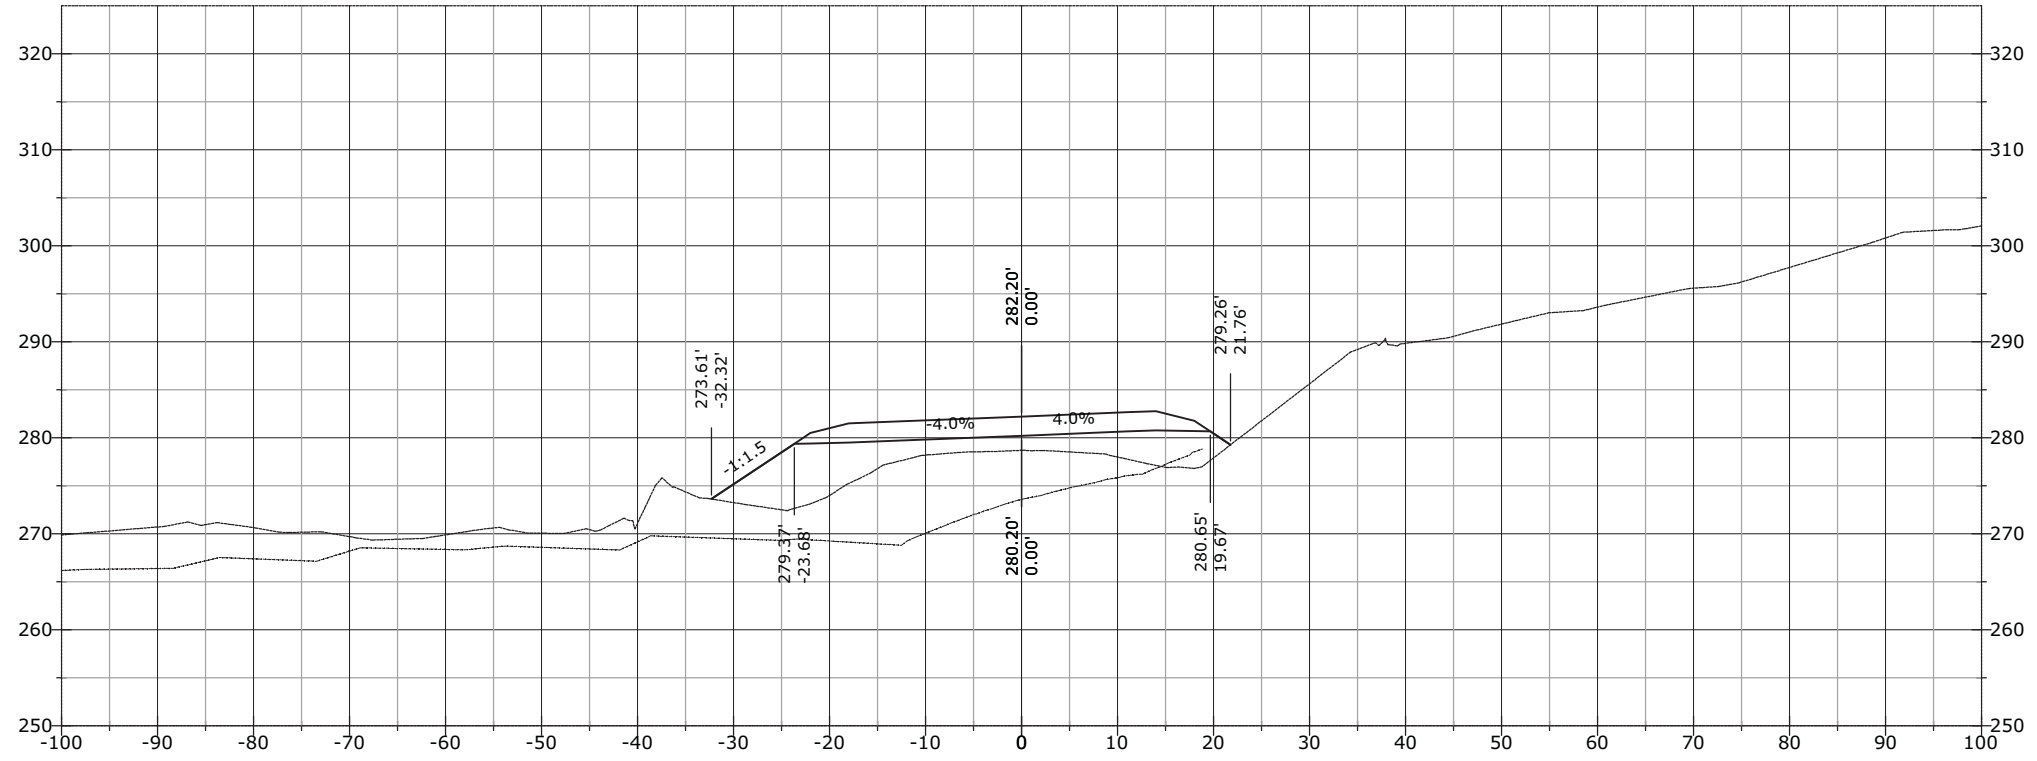


1341+52.43

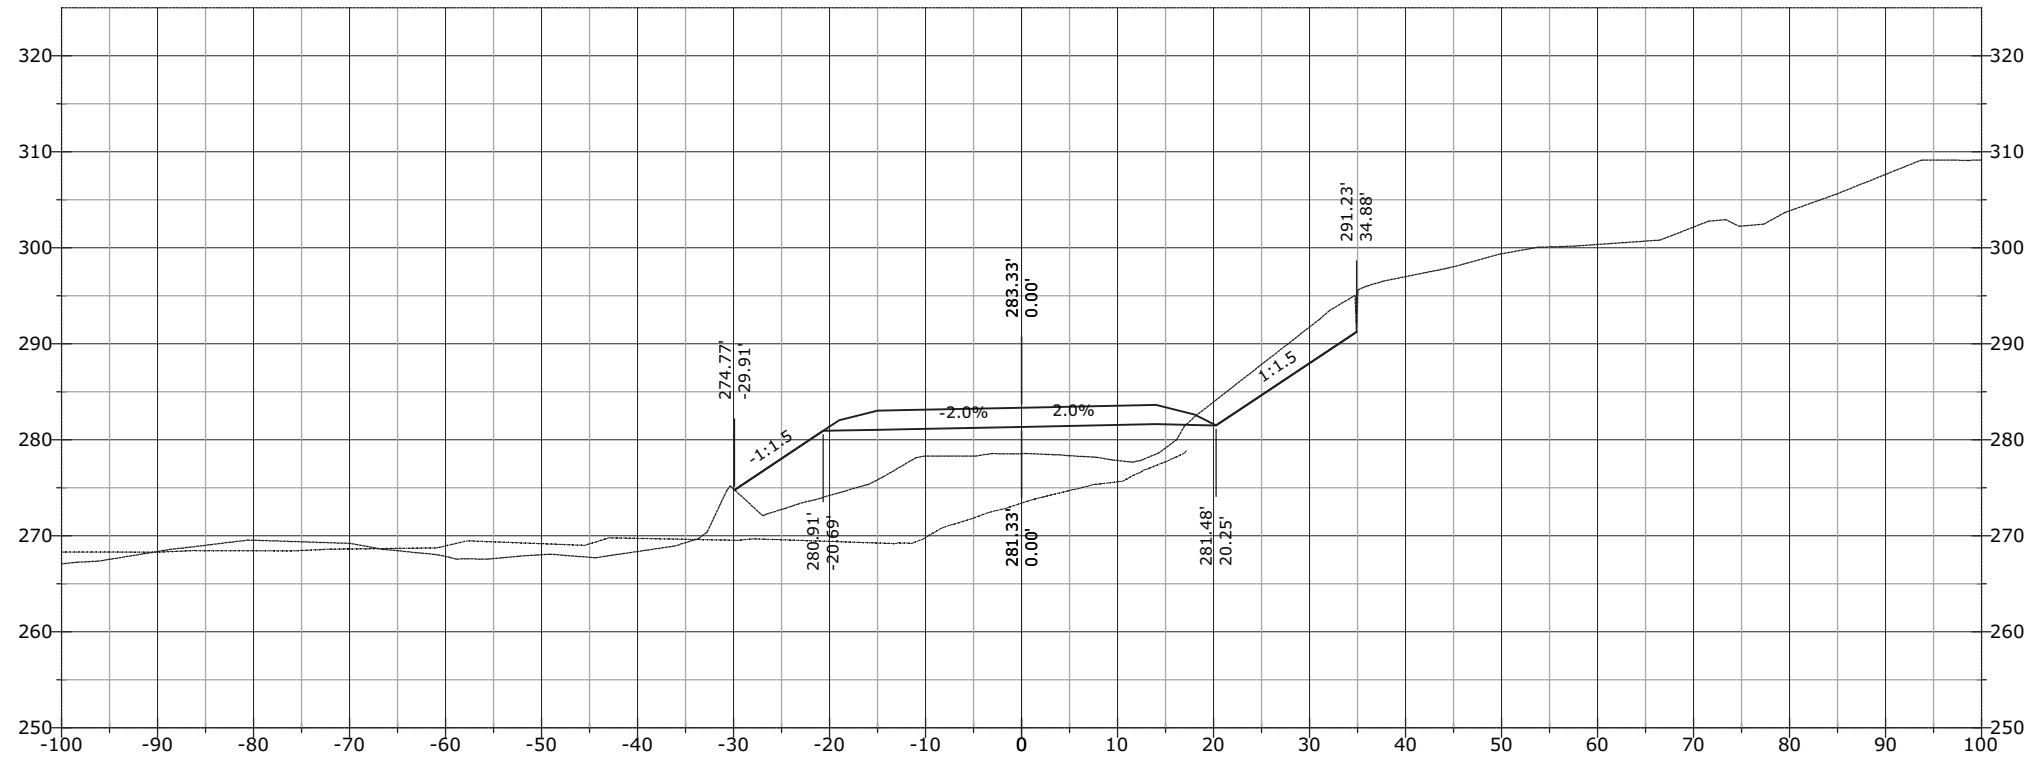


STATE	PROJECT	SHEET NUMBER
AK	AK PFH 43(10)	XS.1243

1342+07.37

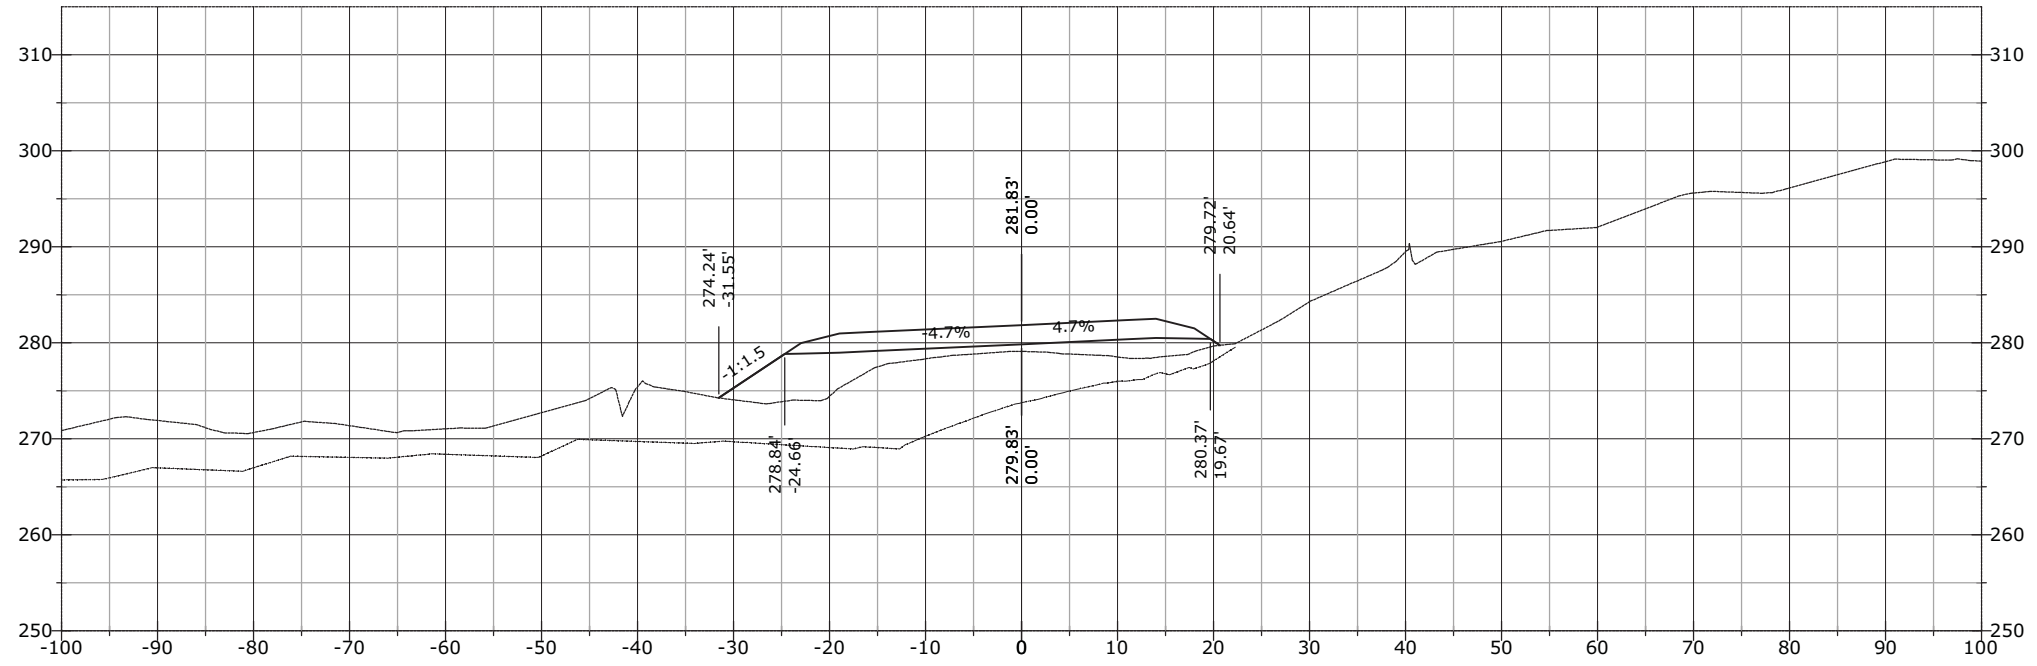


1342+00.00

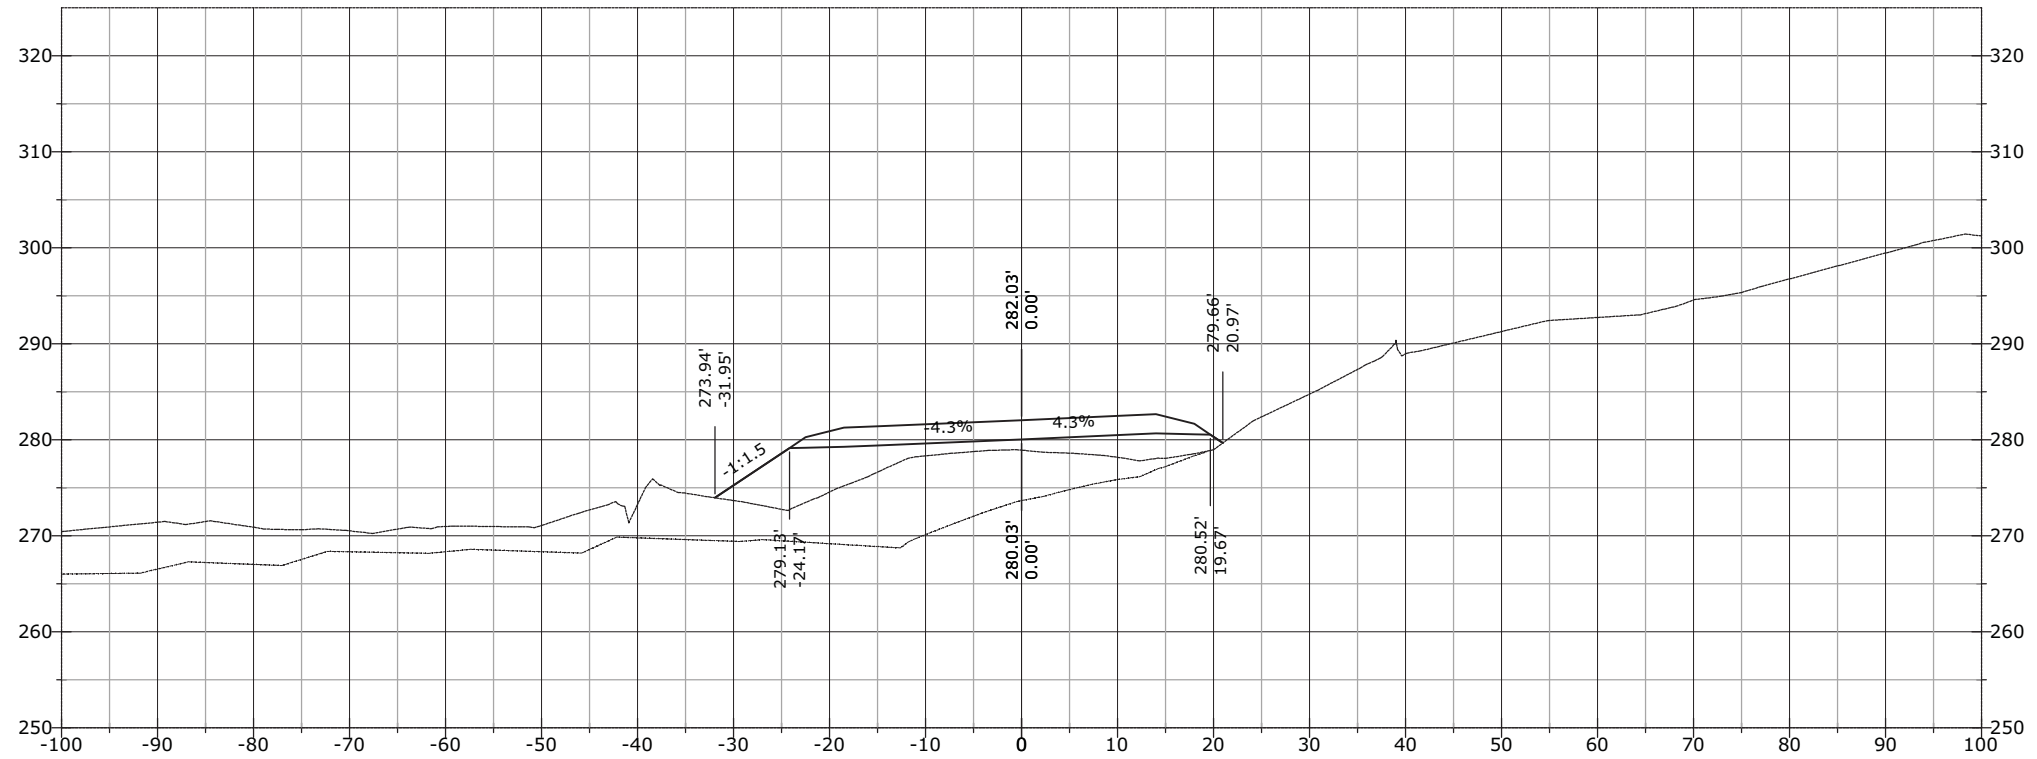


STATE	PROJECT	SHEET NUMBER
AK	AK PFH 43(10)	XS.1244

1342+50.00

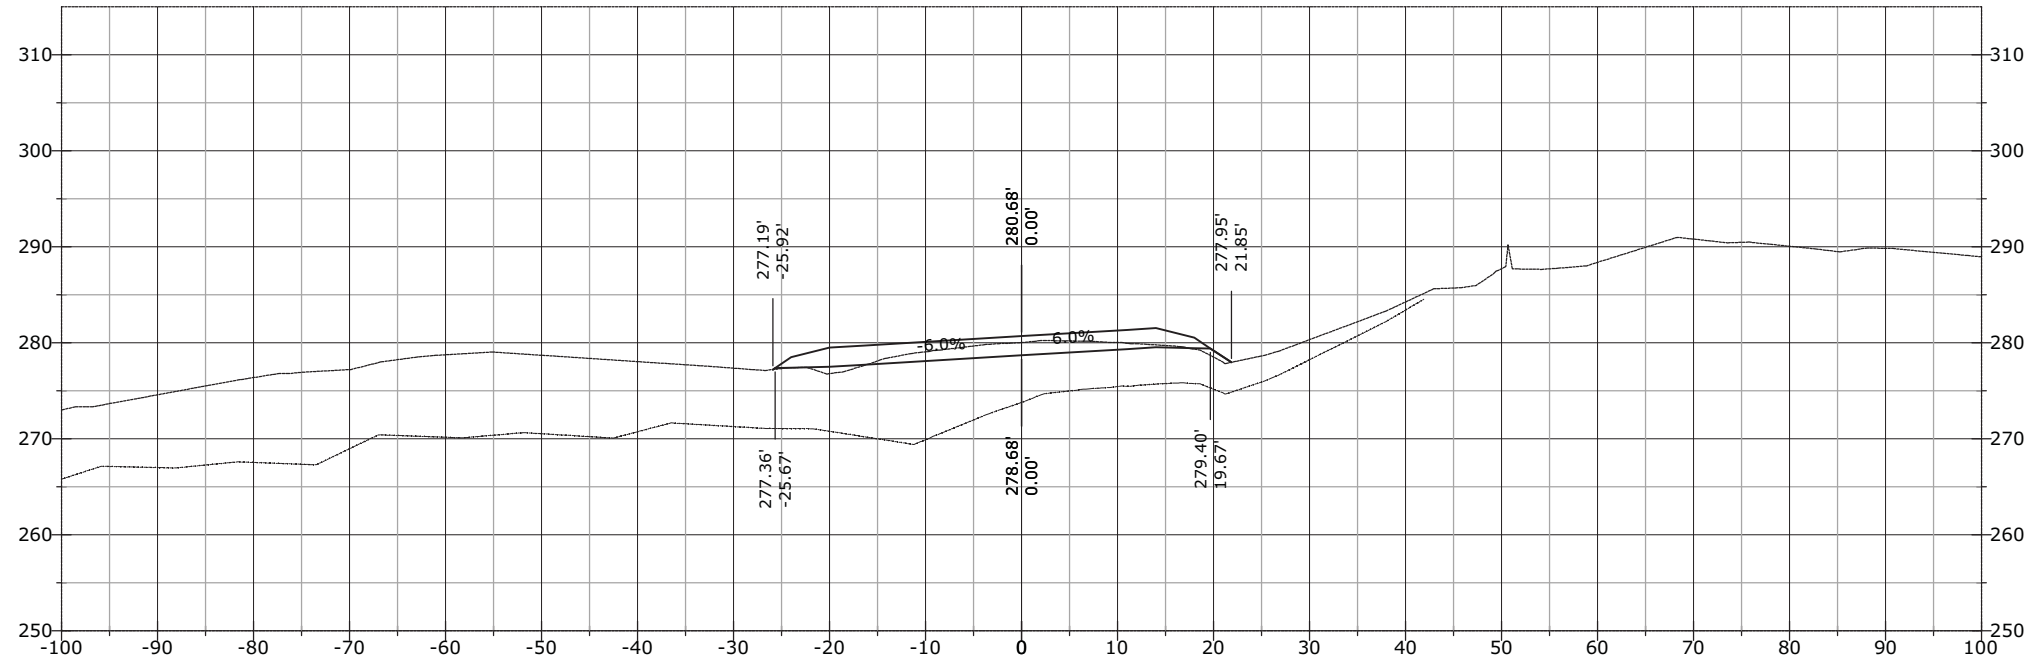


1342+35.10

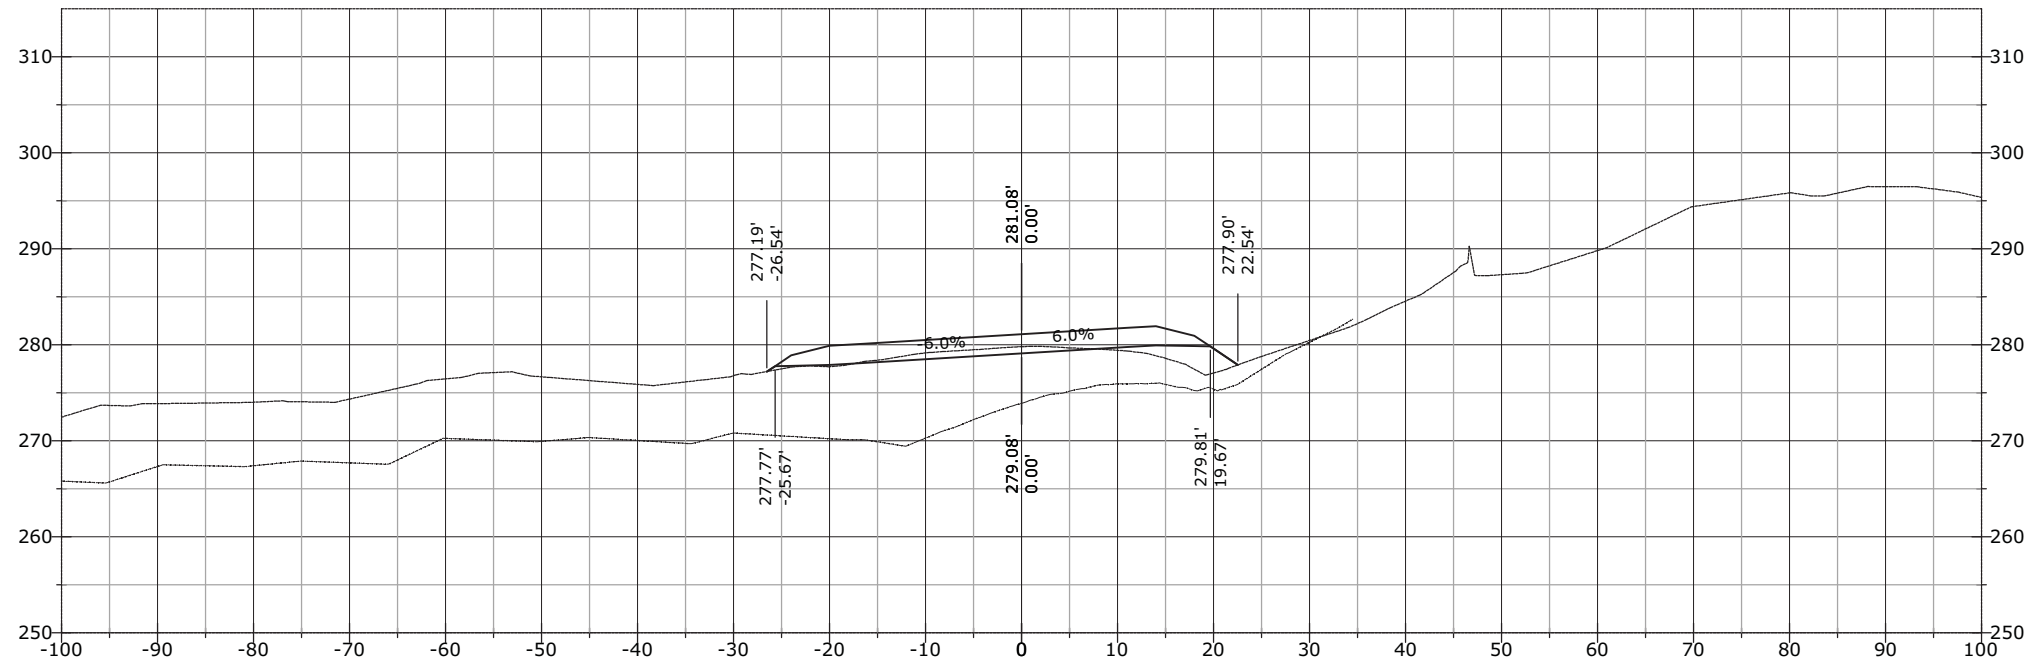


STATE	PROJECT	SHEET NUMBER
AK	AK PFH 43(10)	XS.1245

1343+50.00

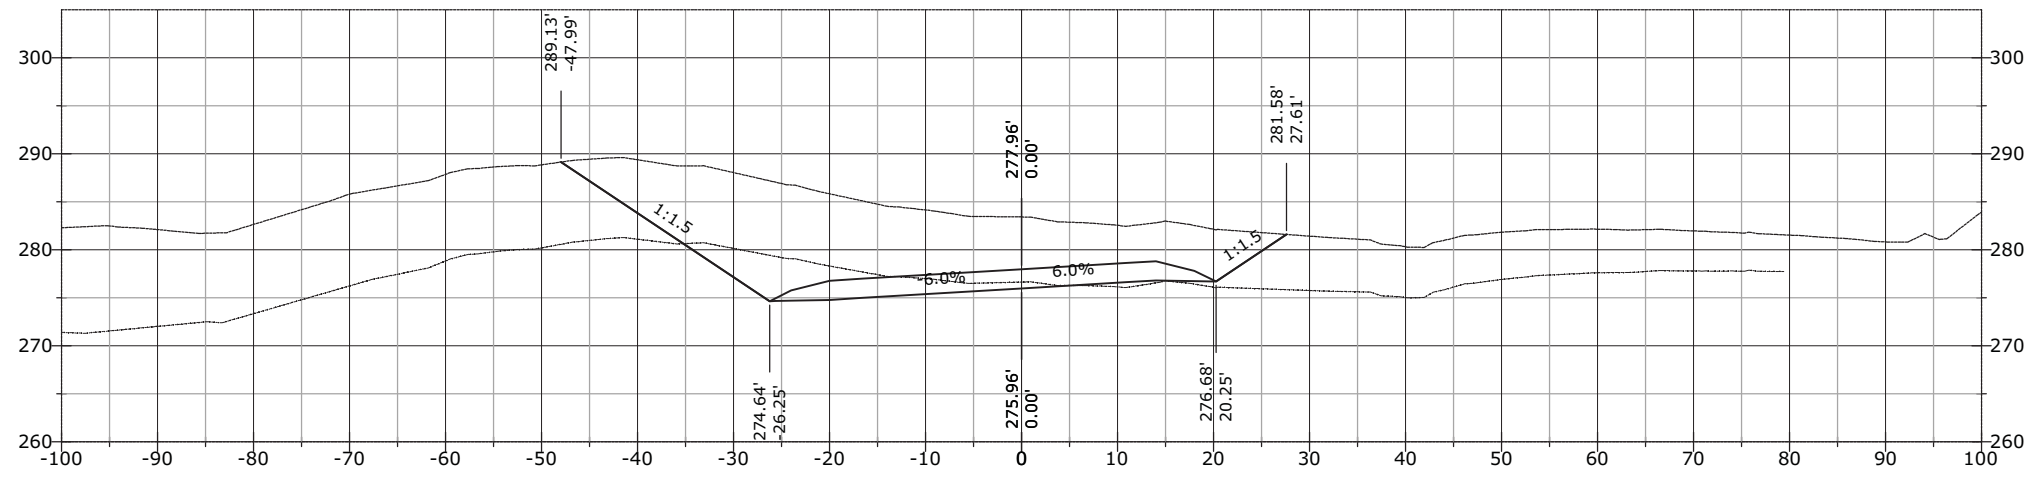


1343+00.00

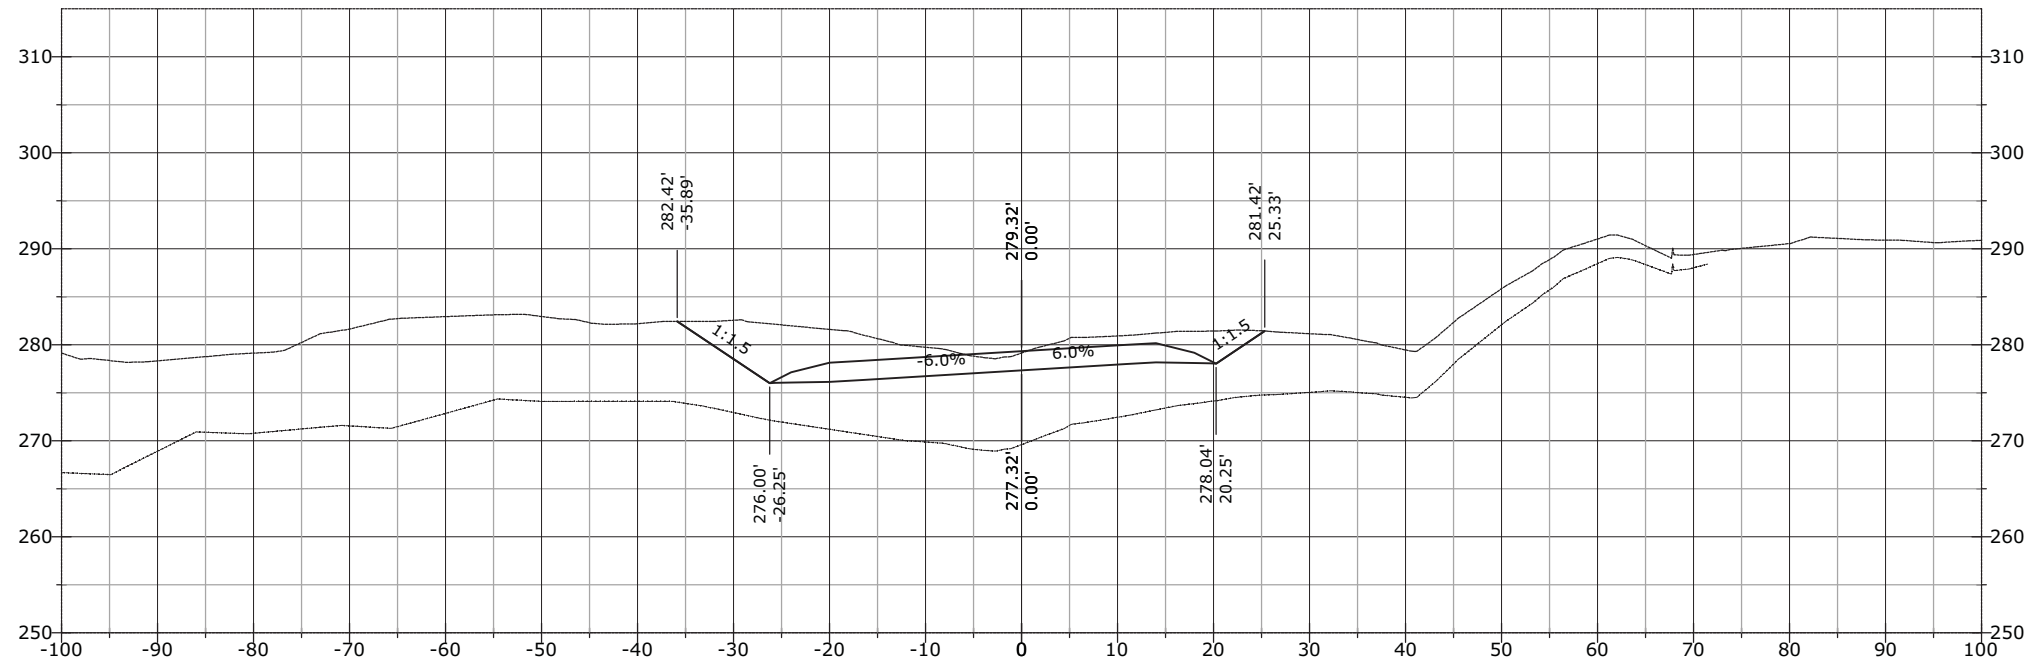


STATE	PROJECT	SHEET NUMBER
AK	AK PFH 43(10)	XS.1246

1344+50.00

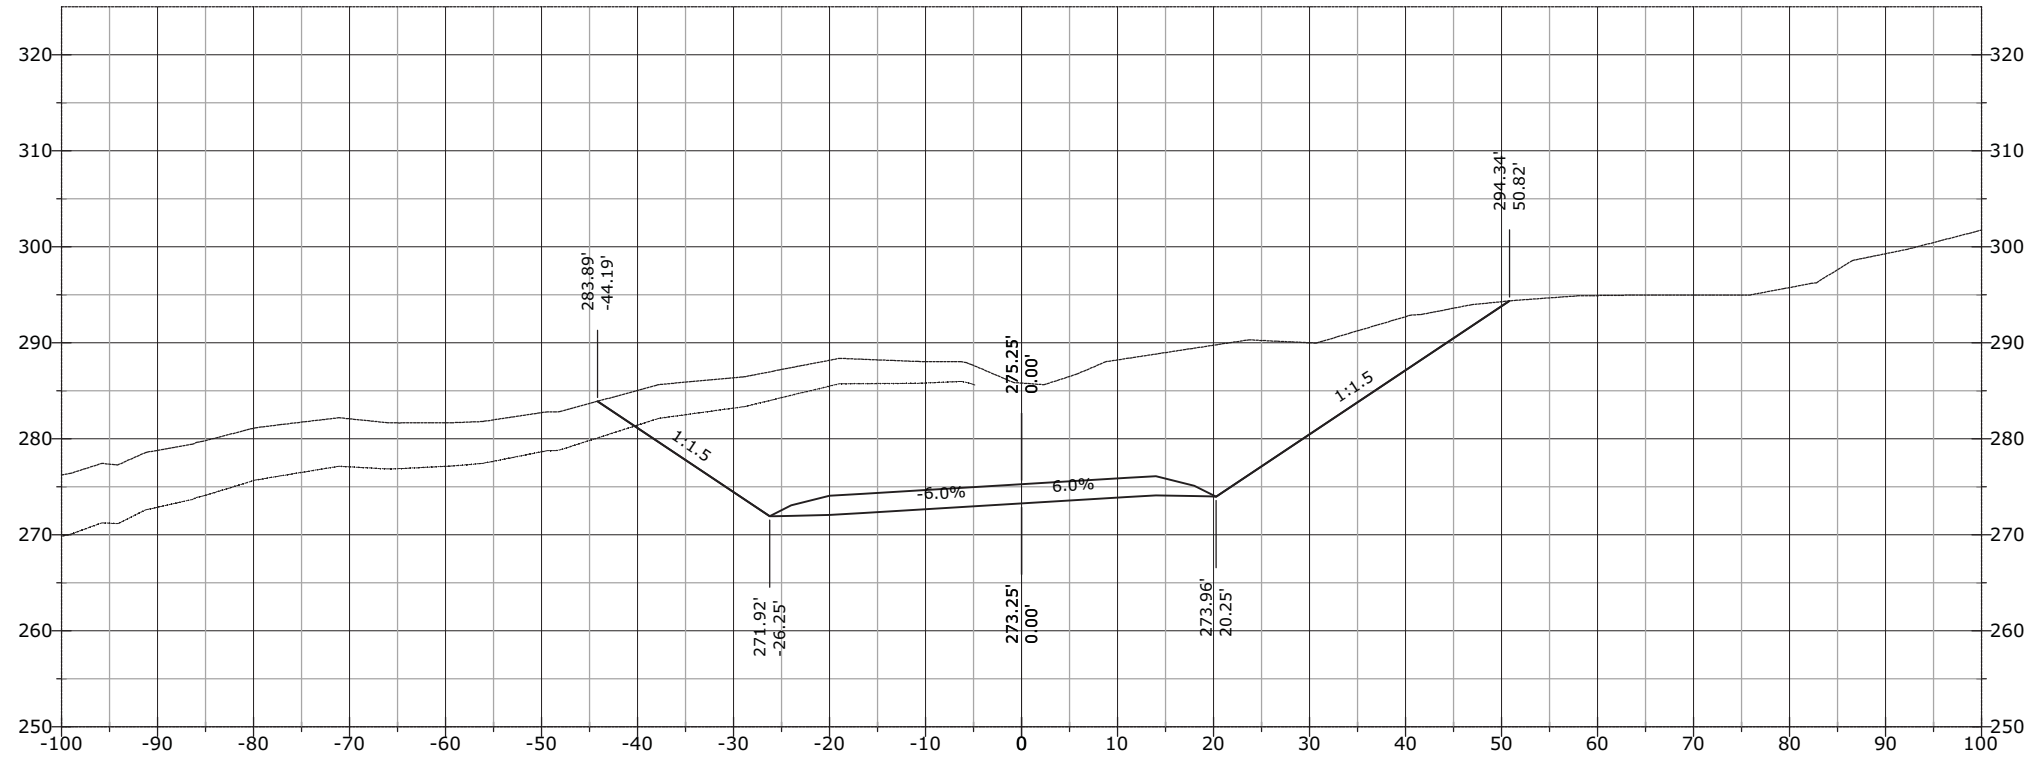


1344+00.00

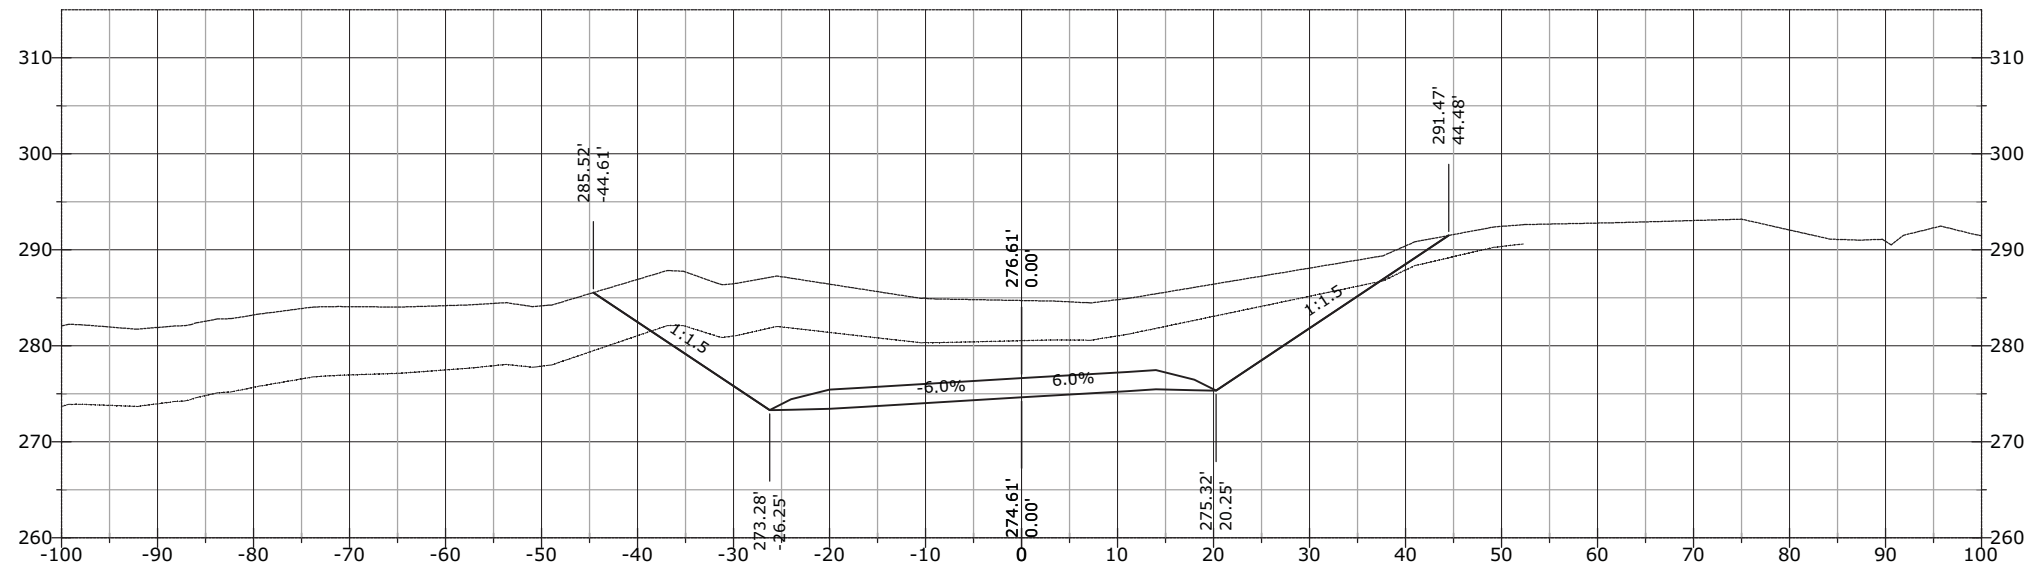


STATE	PROJECT	SHEET NUMBER
AK	AK PFH 43(10)	XS.1247

1345+50.00

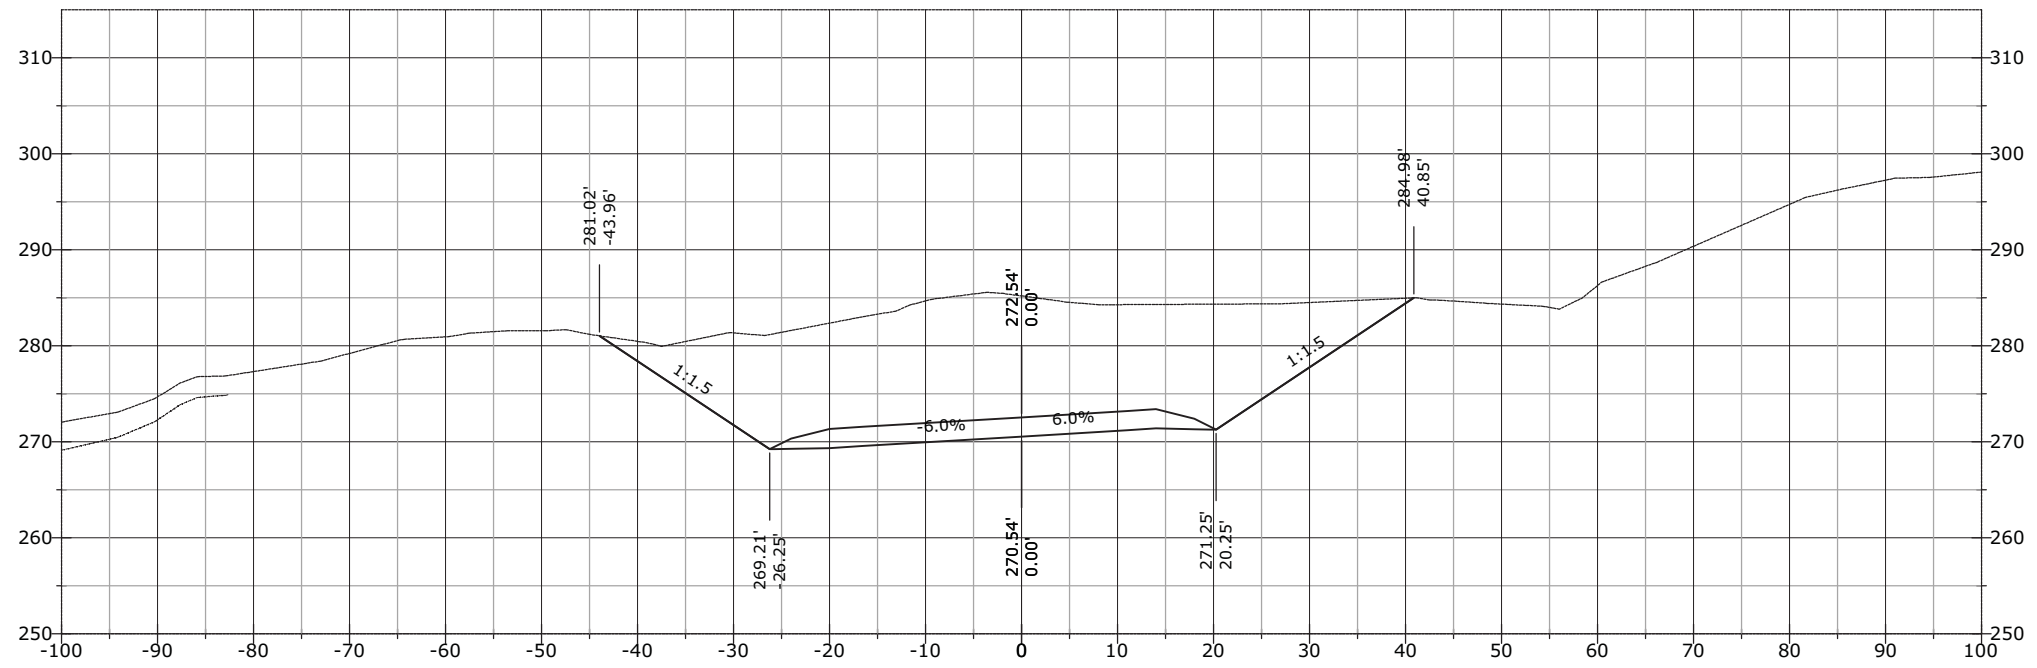


1345+00.00

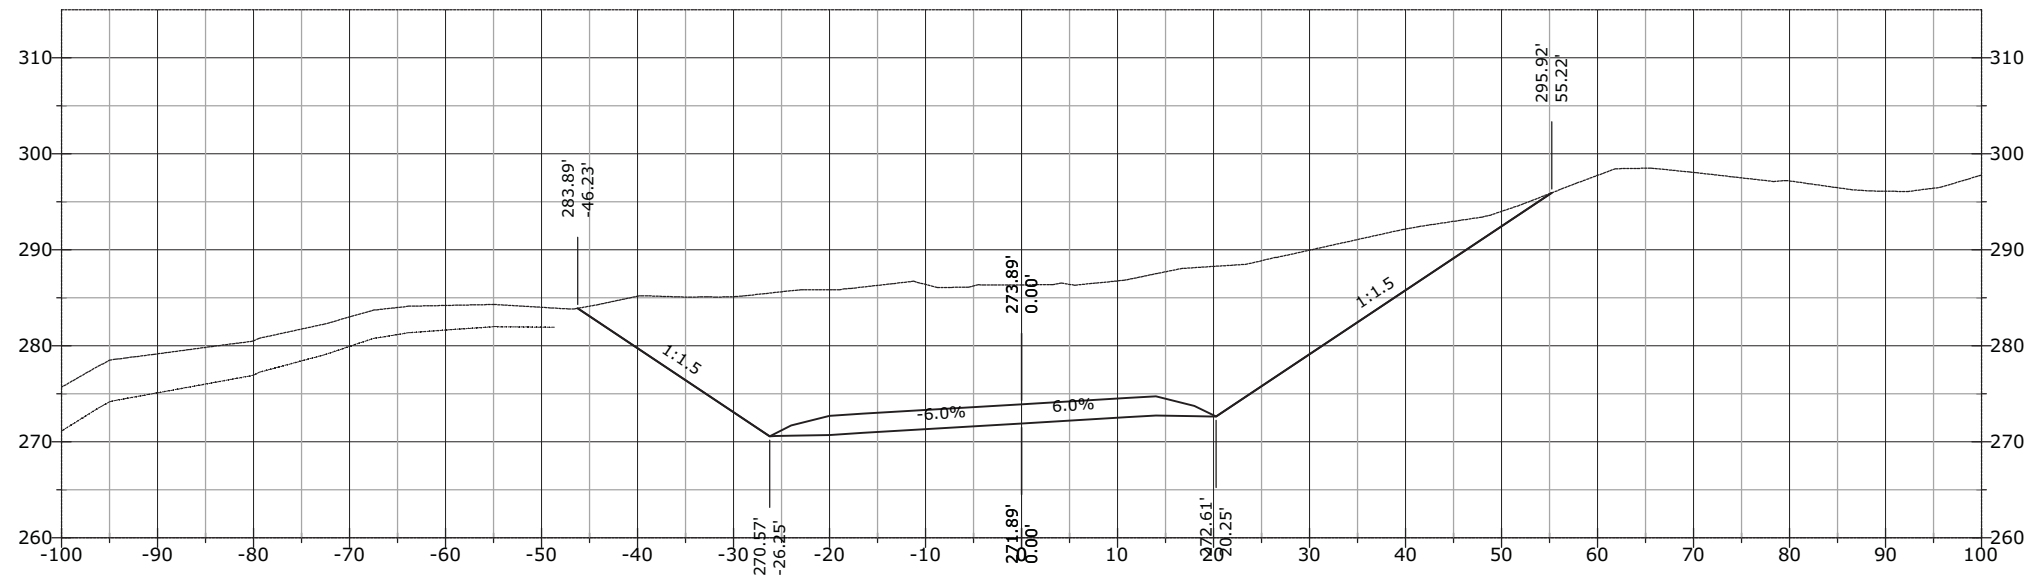


STATE	PROJECT	SHEET NUMBER
AK	AK PFH 43(10)	XS.1248


1346+64.81

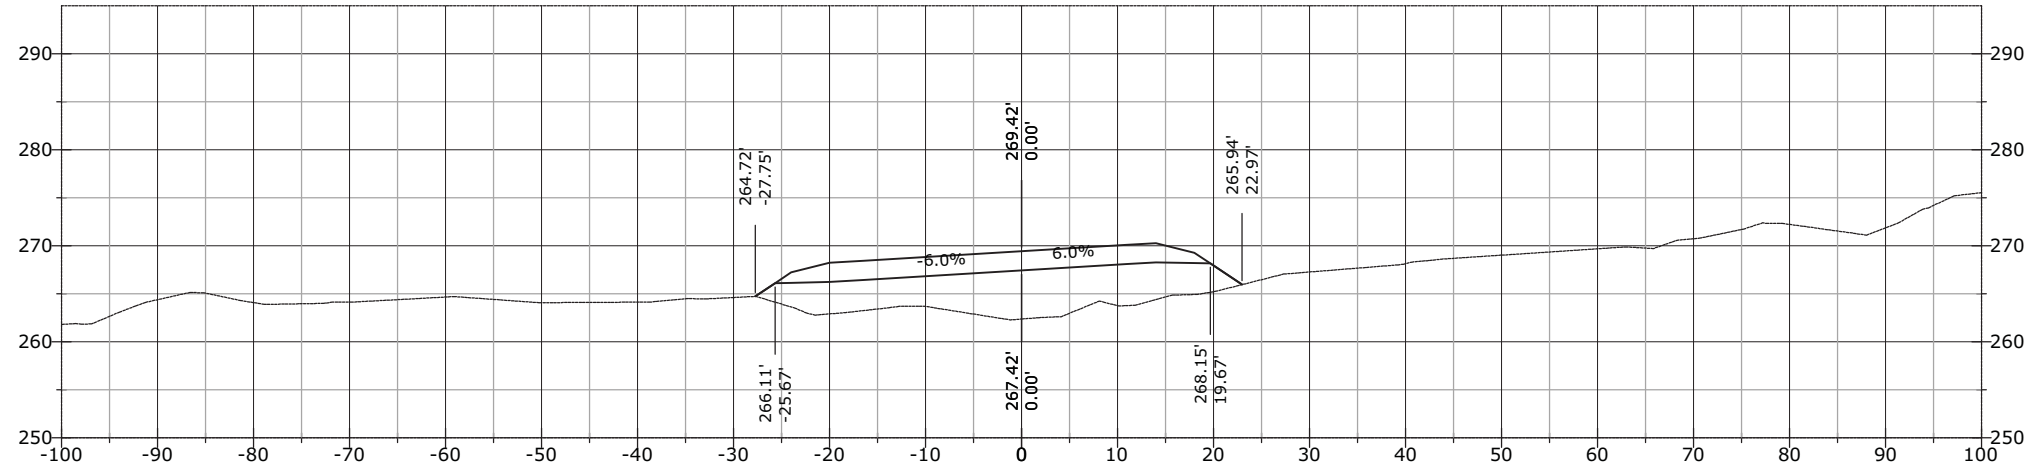

1346+50.00

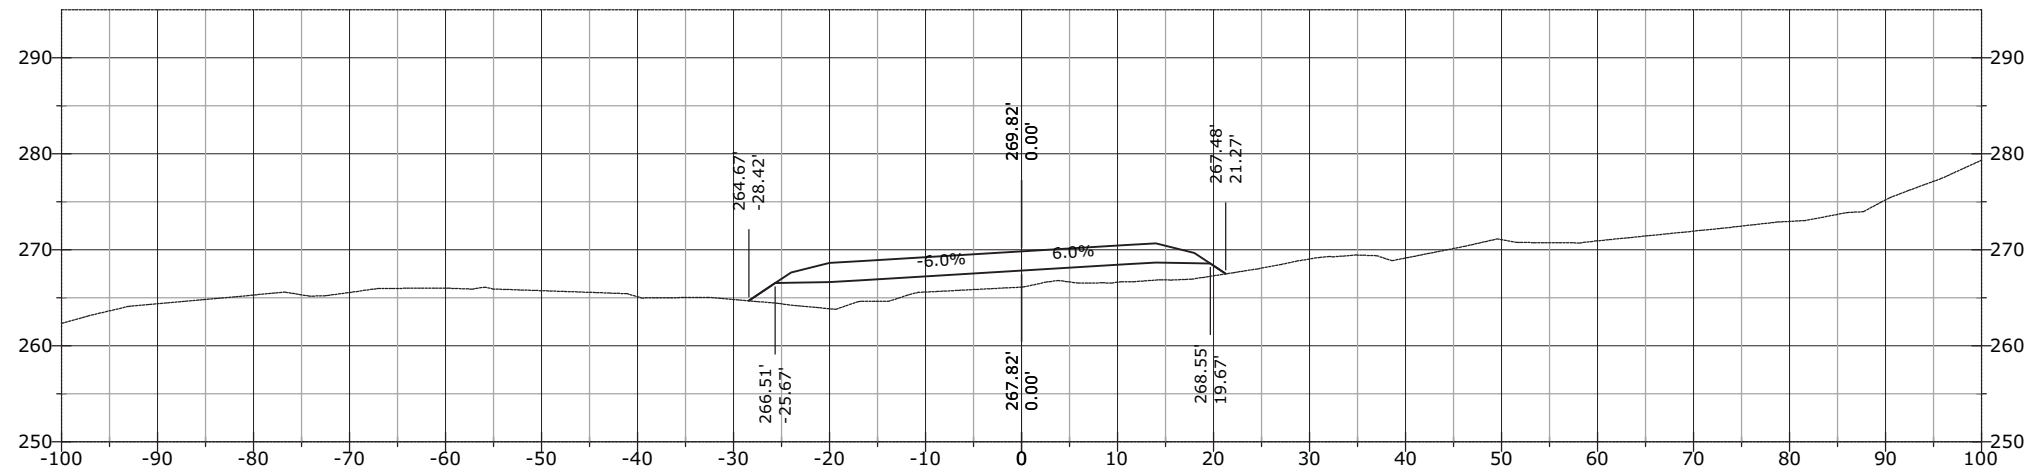


1346+00.00

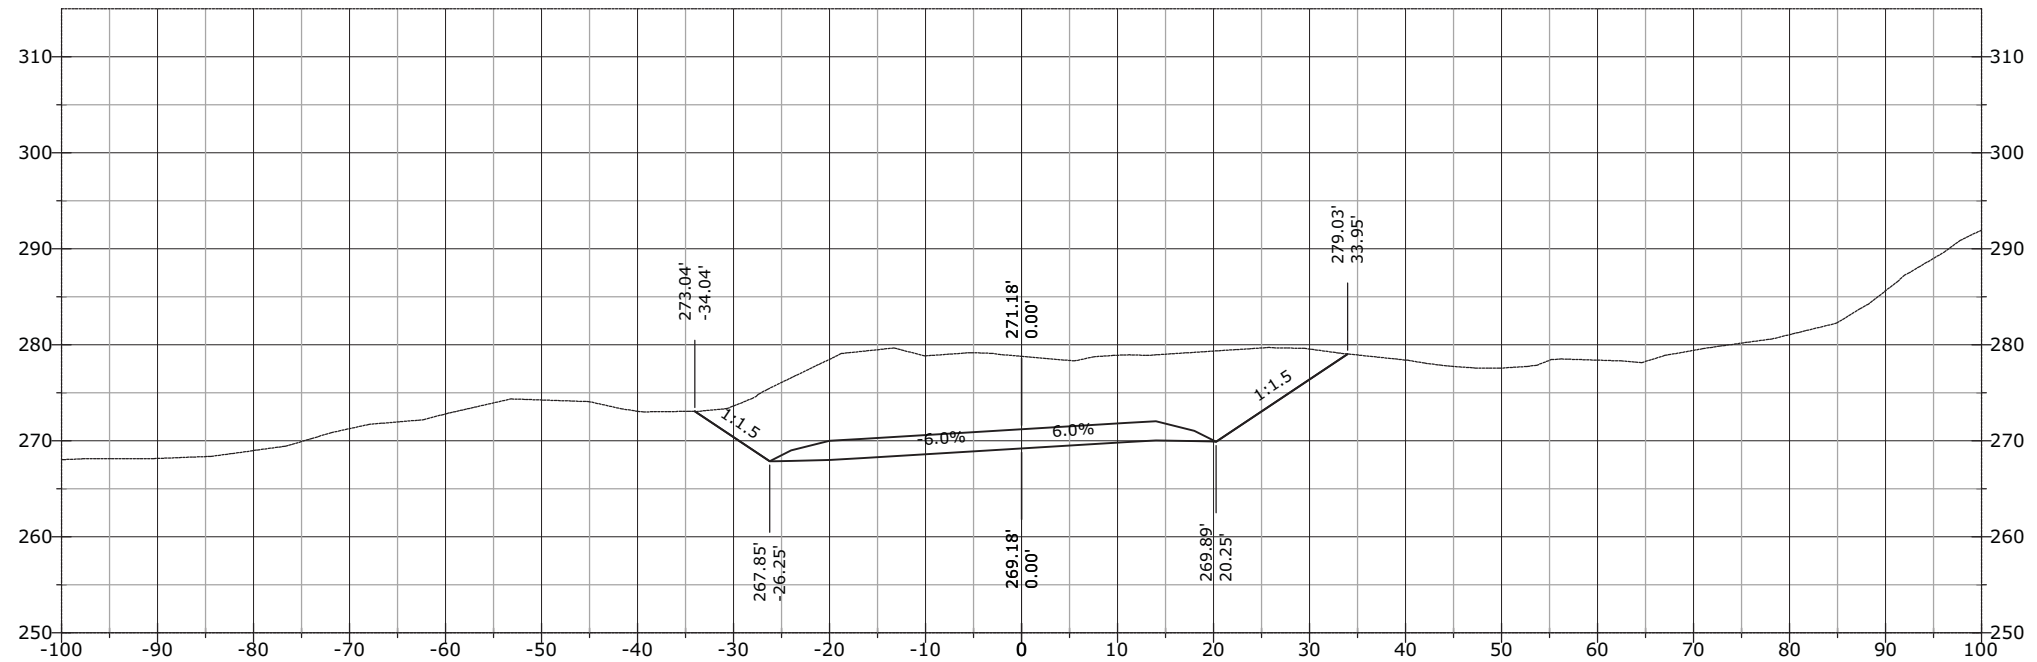


STATE	PROJECT	SHEET NUMBER
AK	AK PFH 43(10)	XS.1249


1348+00.00

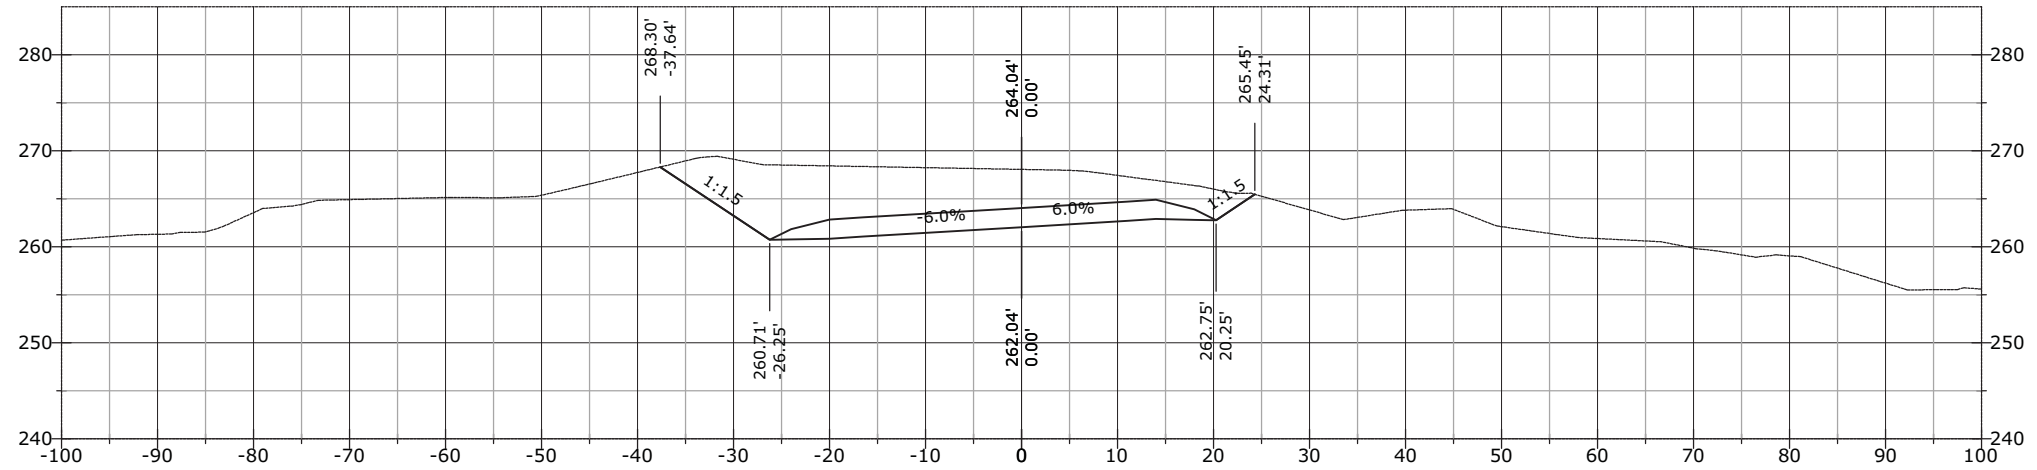

1347+50.00

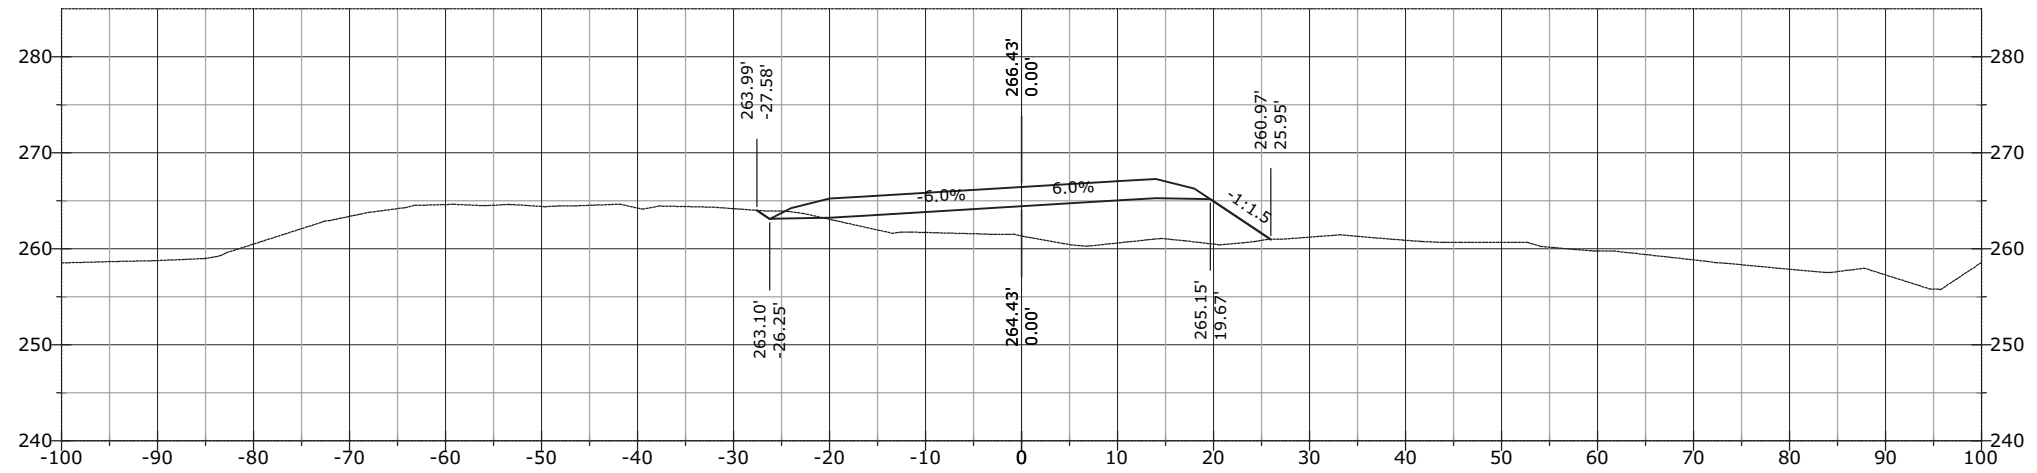


1347+00.00

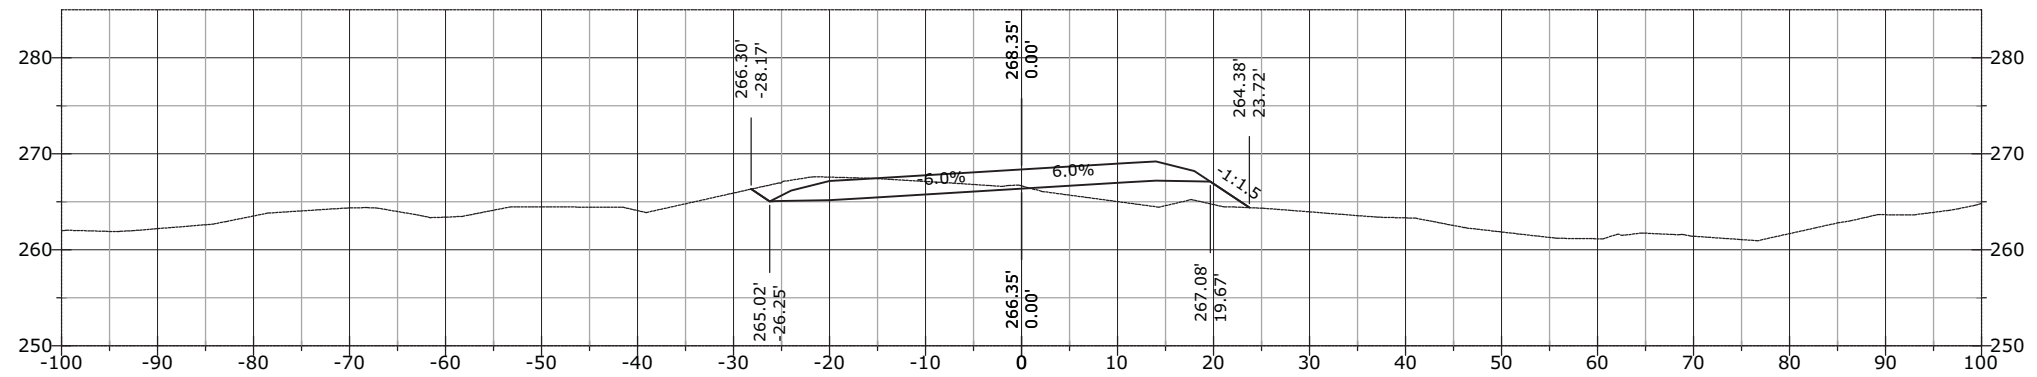


STATE	PROJECT	SHEET NUMBER
AK	AK PFH 43(10)	XS.1250


1349+00.00

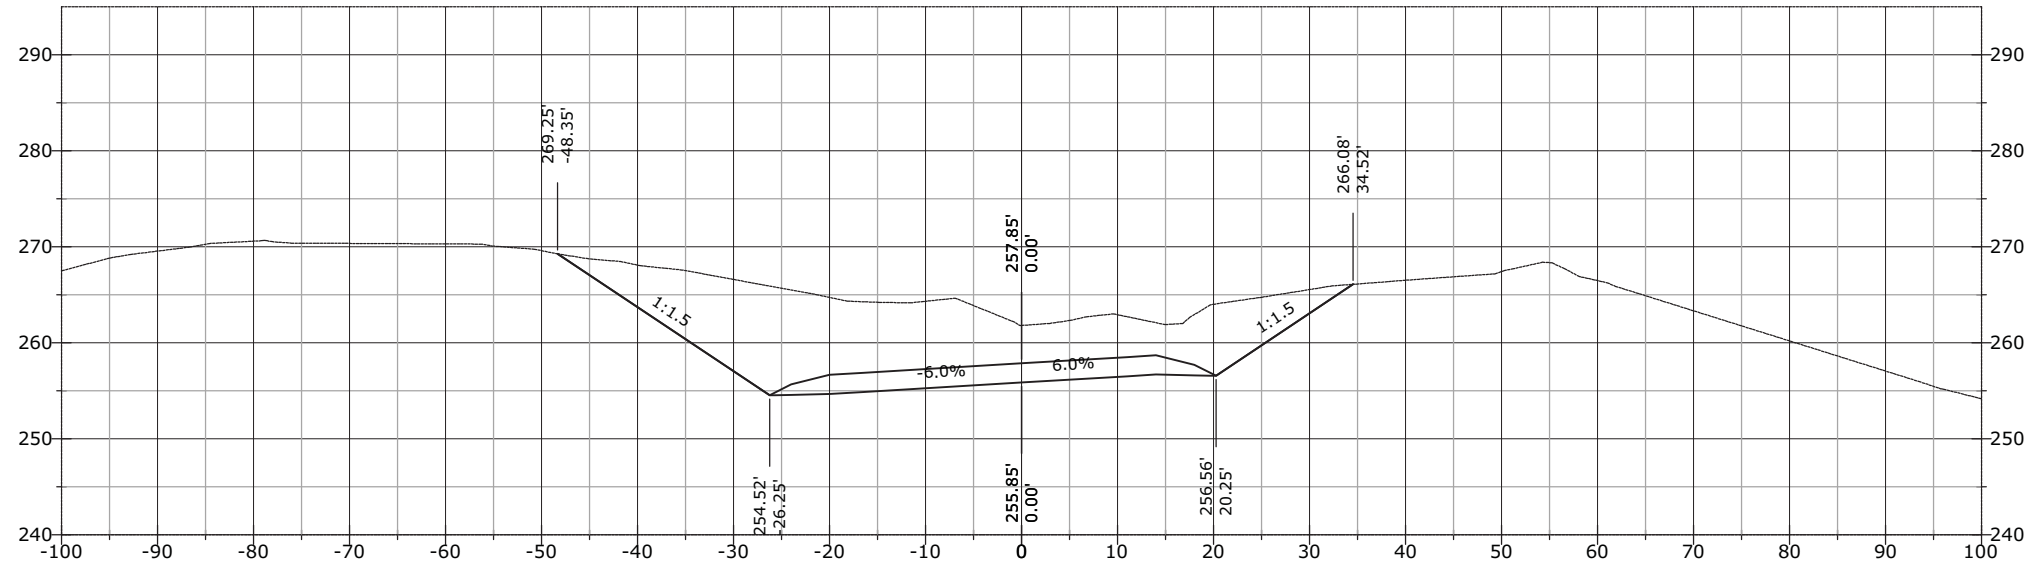

1348+55.10

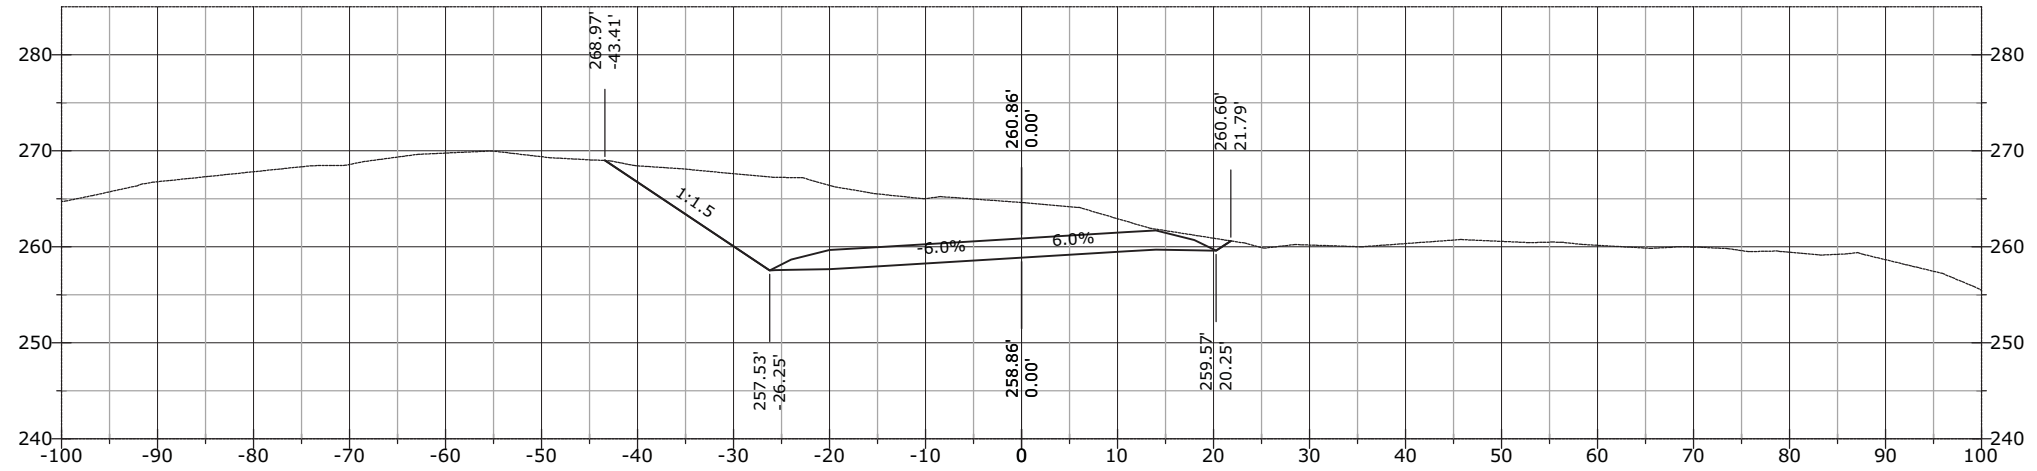


1348+50.00

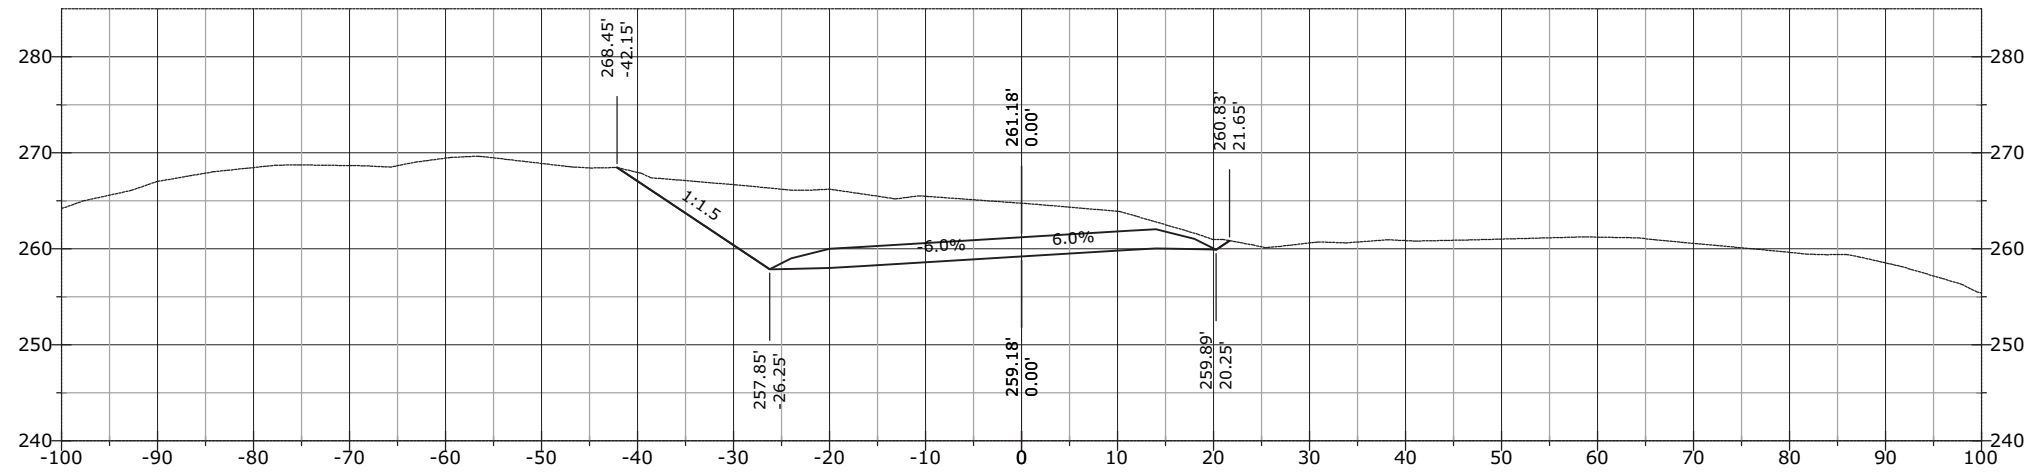


STATE	PROJECT	SHEET NUMBER
AK	AK PFH 43(10)	XS.1251

1350+00.00

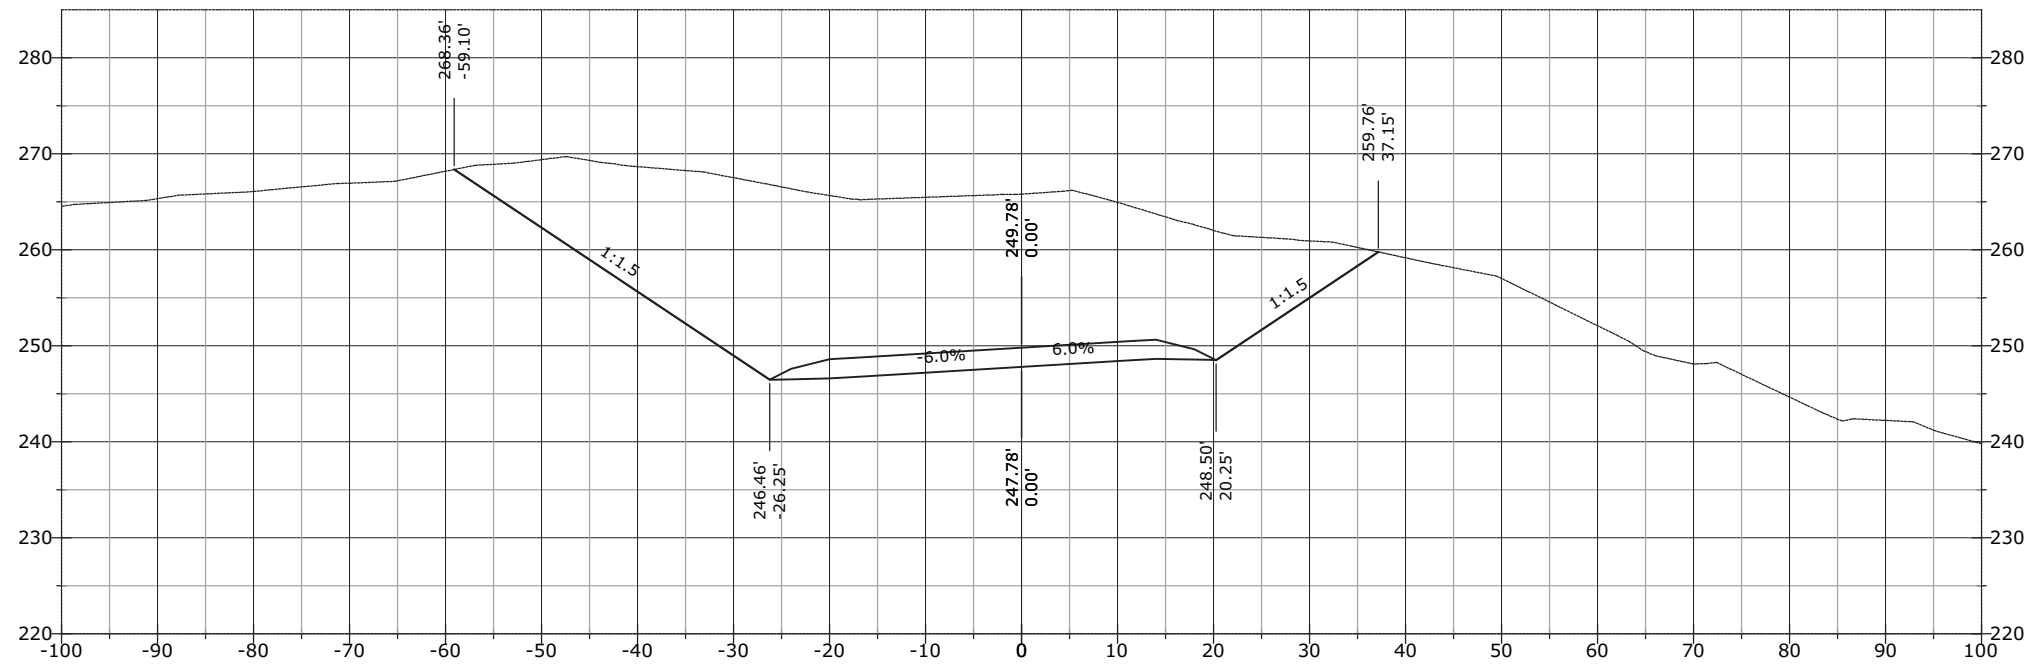


1349+50.00

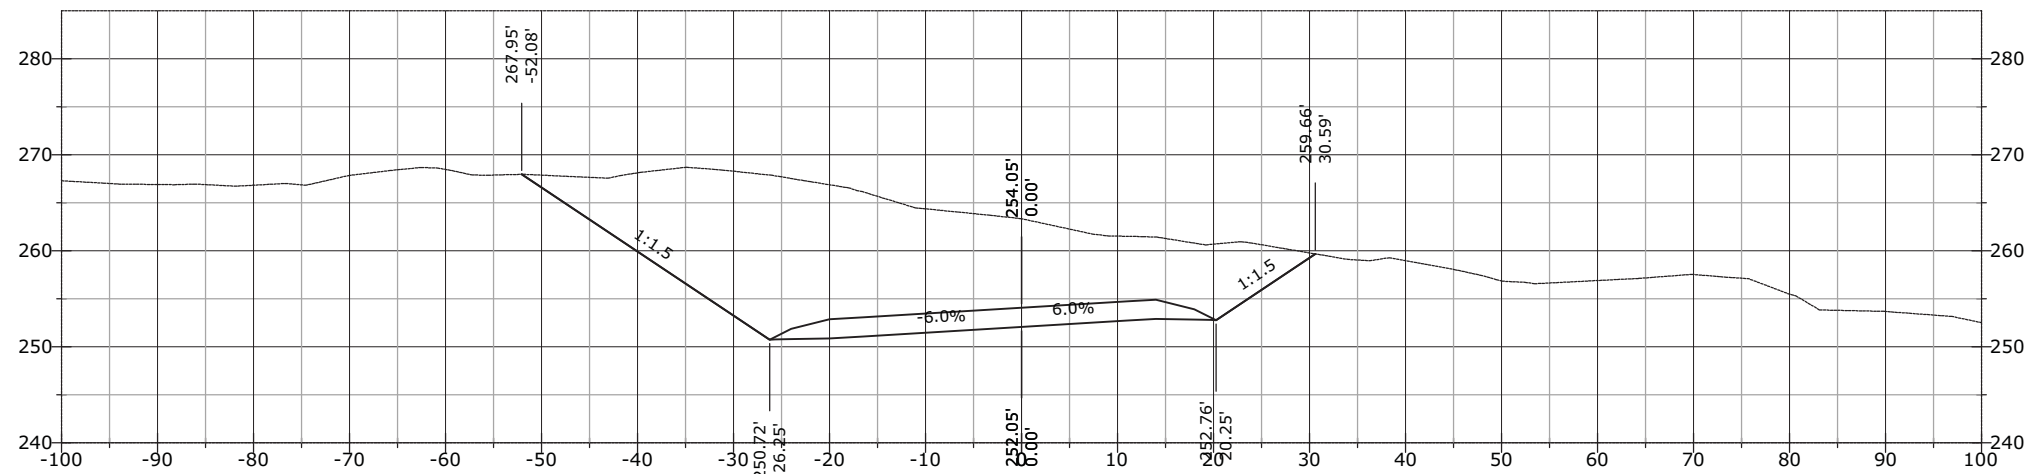


STATE	PROJECT	SHEET NUMBER
AK	AK PFH 43(10)	XS.1252

J:\2012\121088 FH43 Deweyville Trailhead to Neck Lake\E. Drawings\Civil\PDFs\Cross Section March\# - RFC Cross Sections EXPLODED DELETED.dwg [USC] 29 March 2013 11:53 AM

1350+50.00

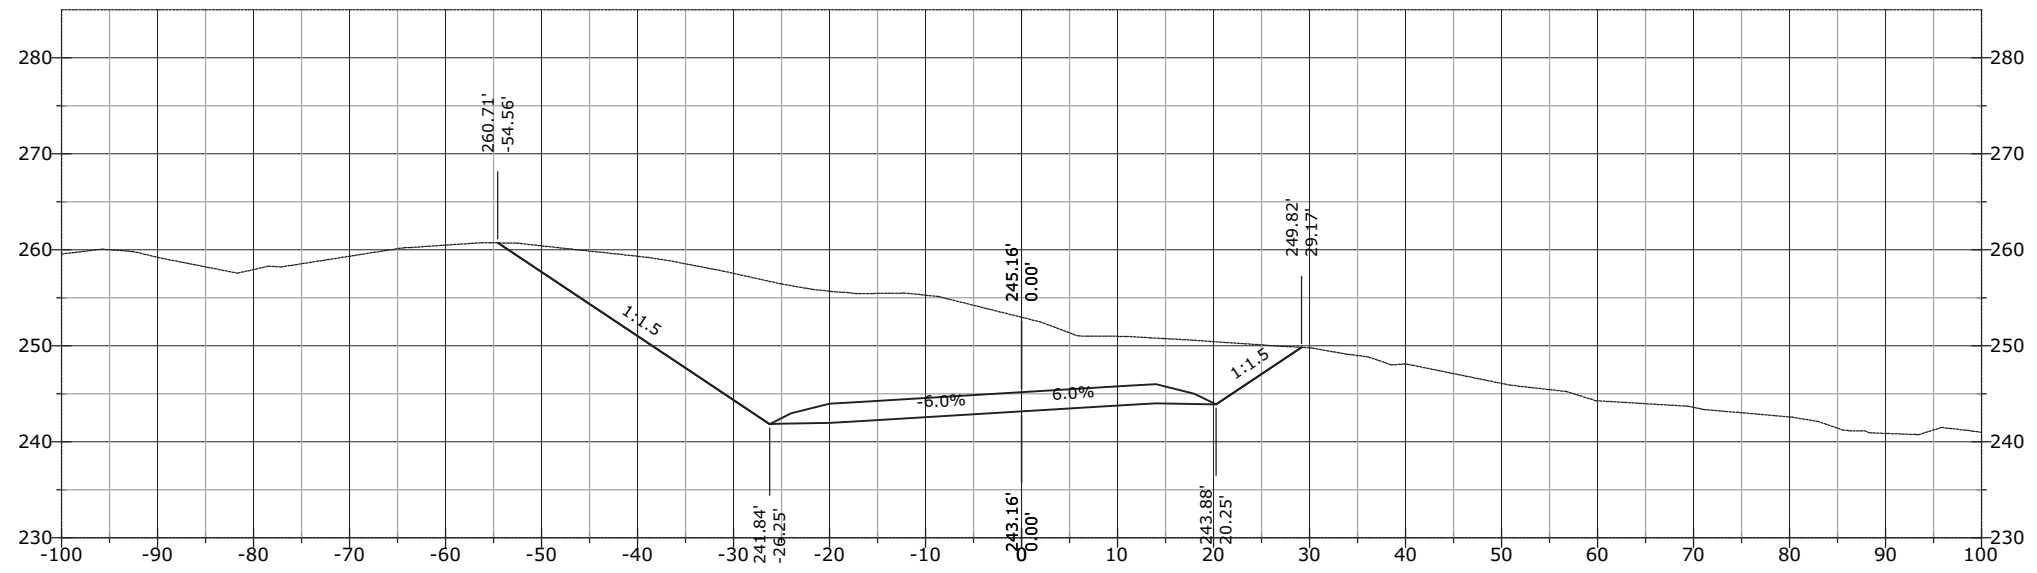


1350+14.81

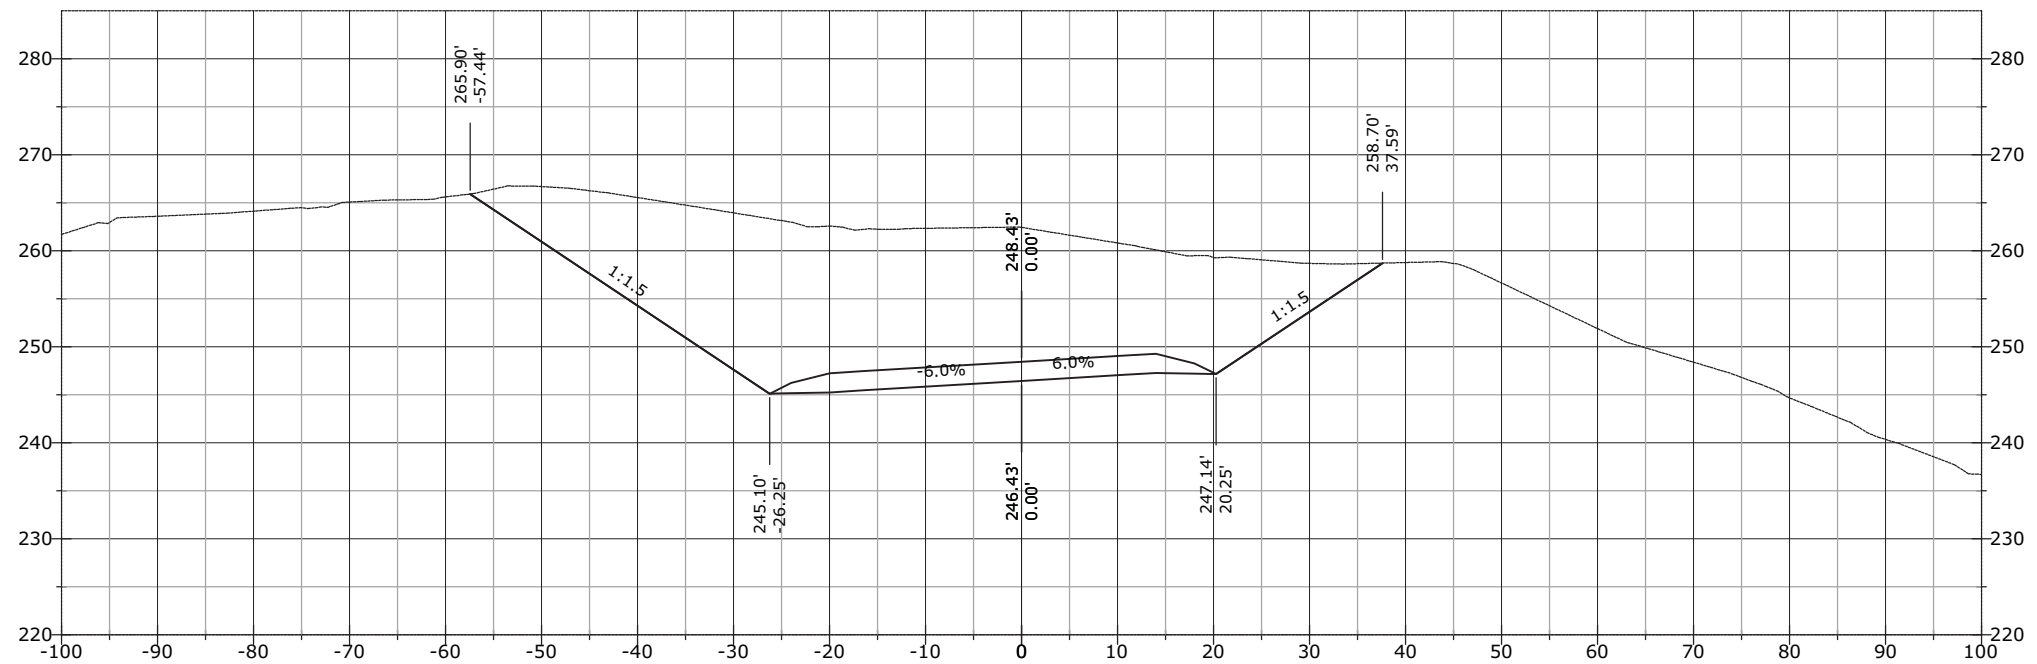


STATE	PROJECT	SHEET NUMBER
AK	AK PFH 43(10)	XS.1253

1351+50.00

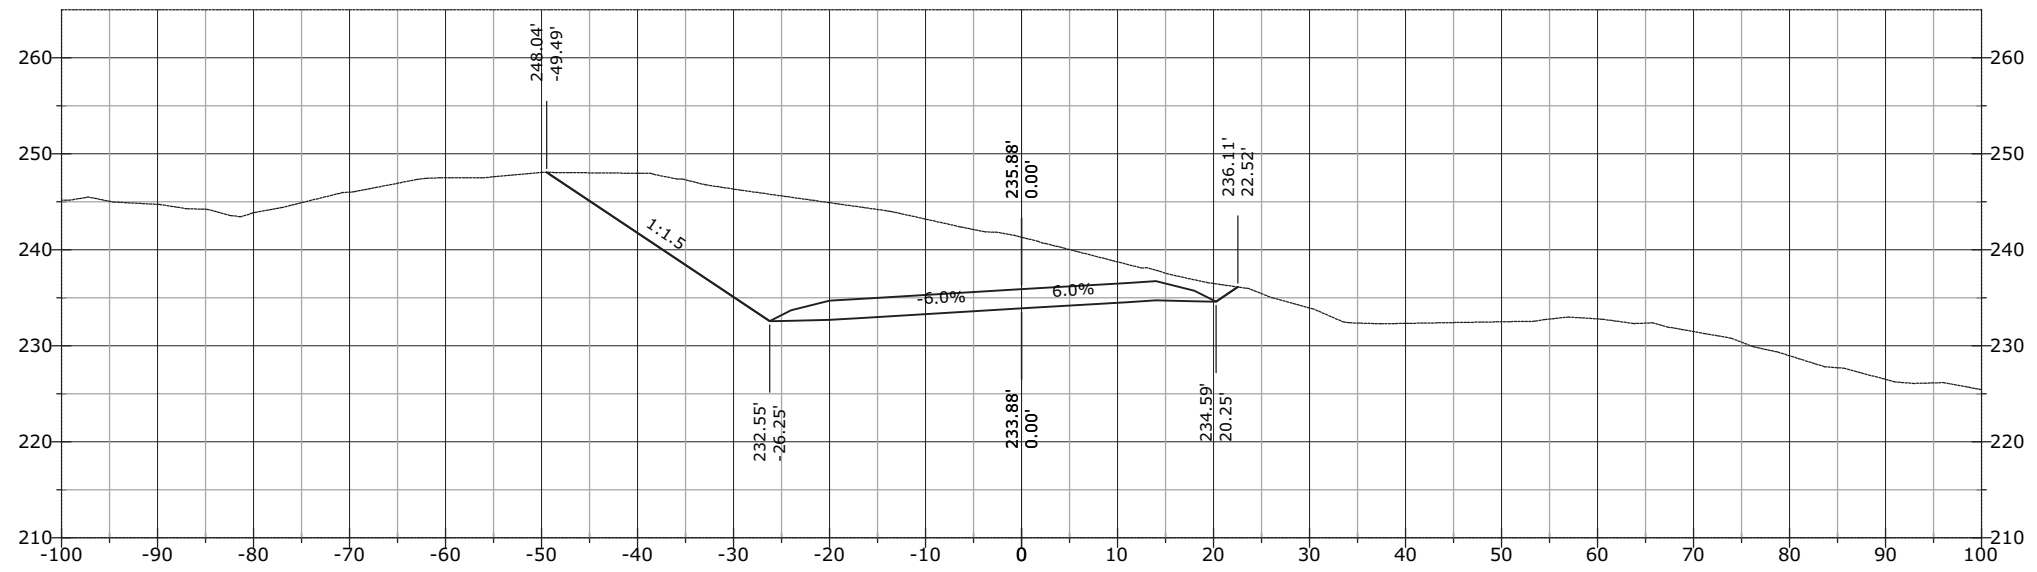


1351+00.00

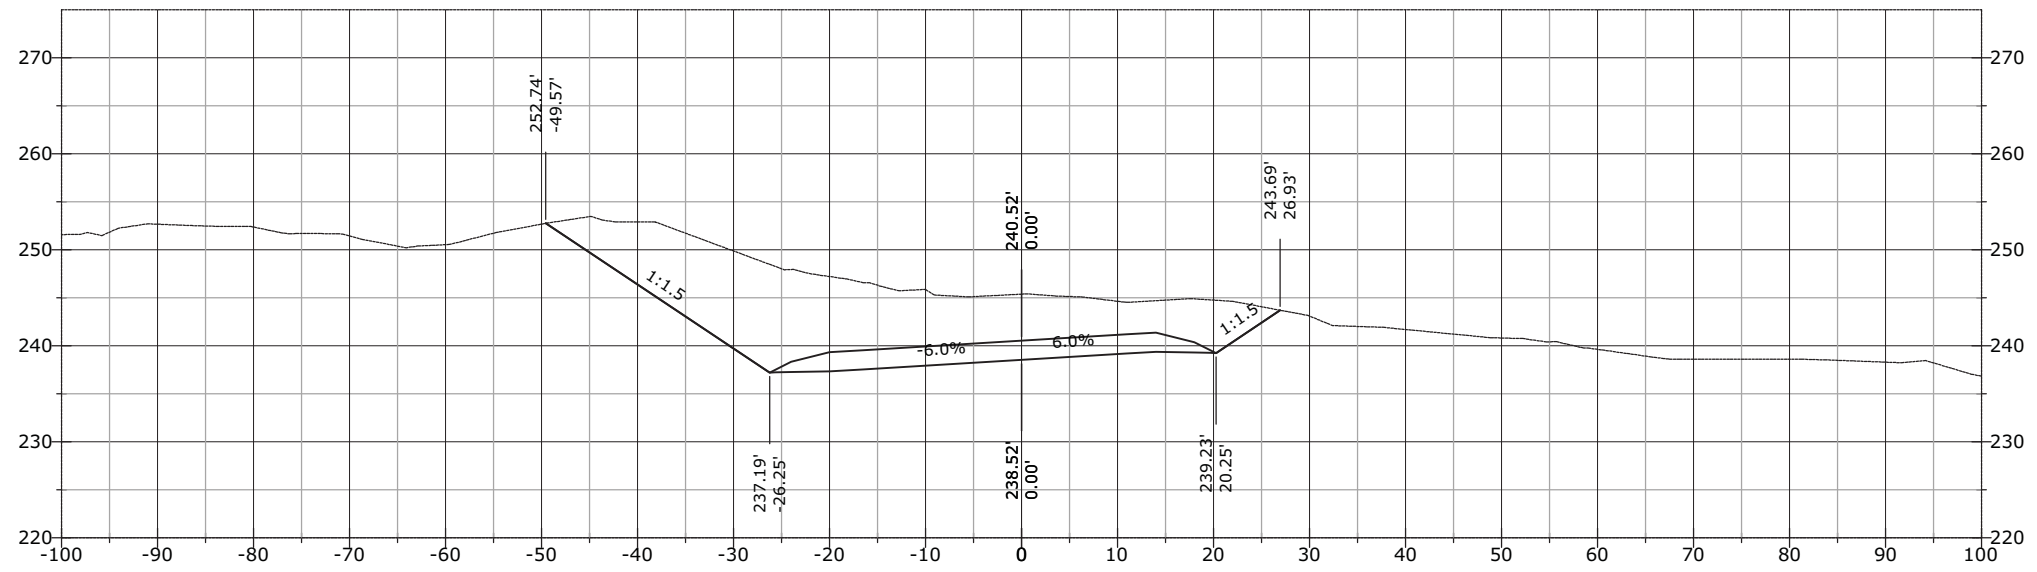


STATE	PROJECT	SHEET NUMBER
AK	AK PFH 43(10)	XS.1254

1352+50.00

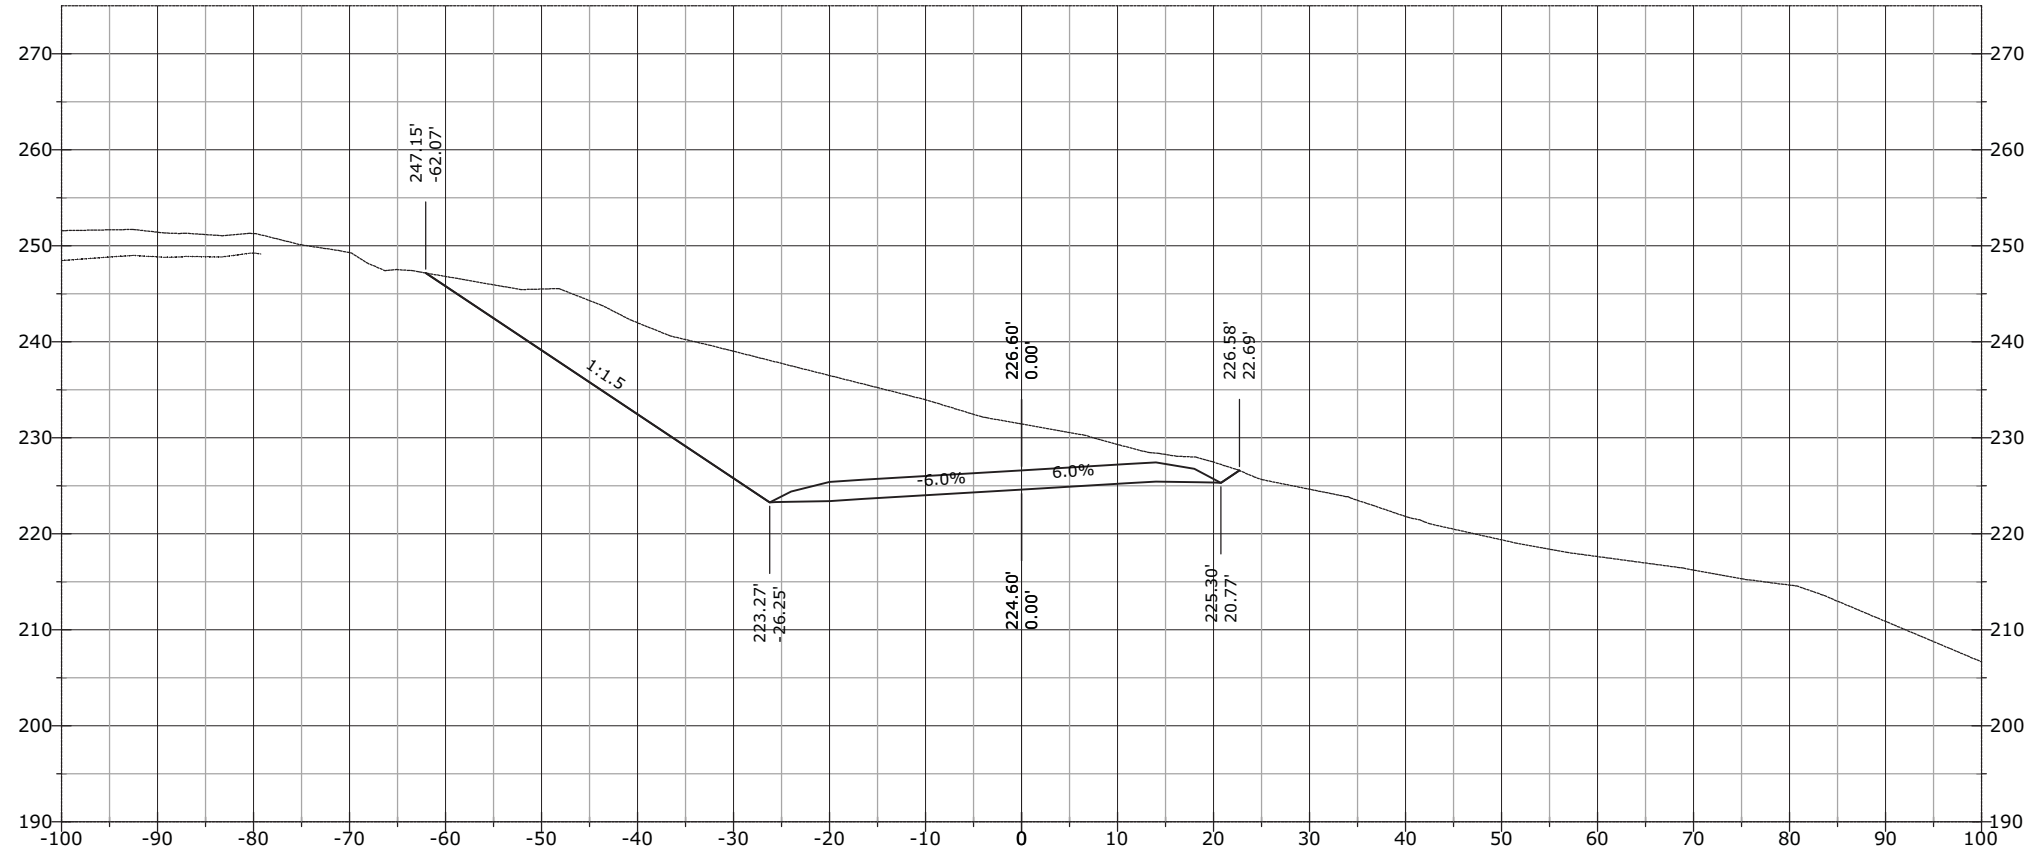


1352+00.00

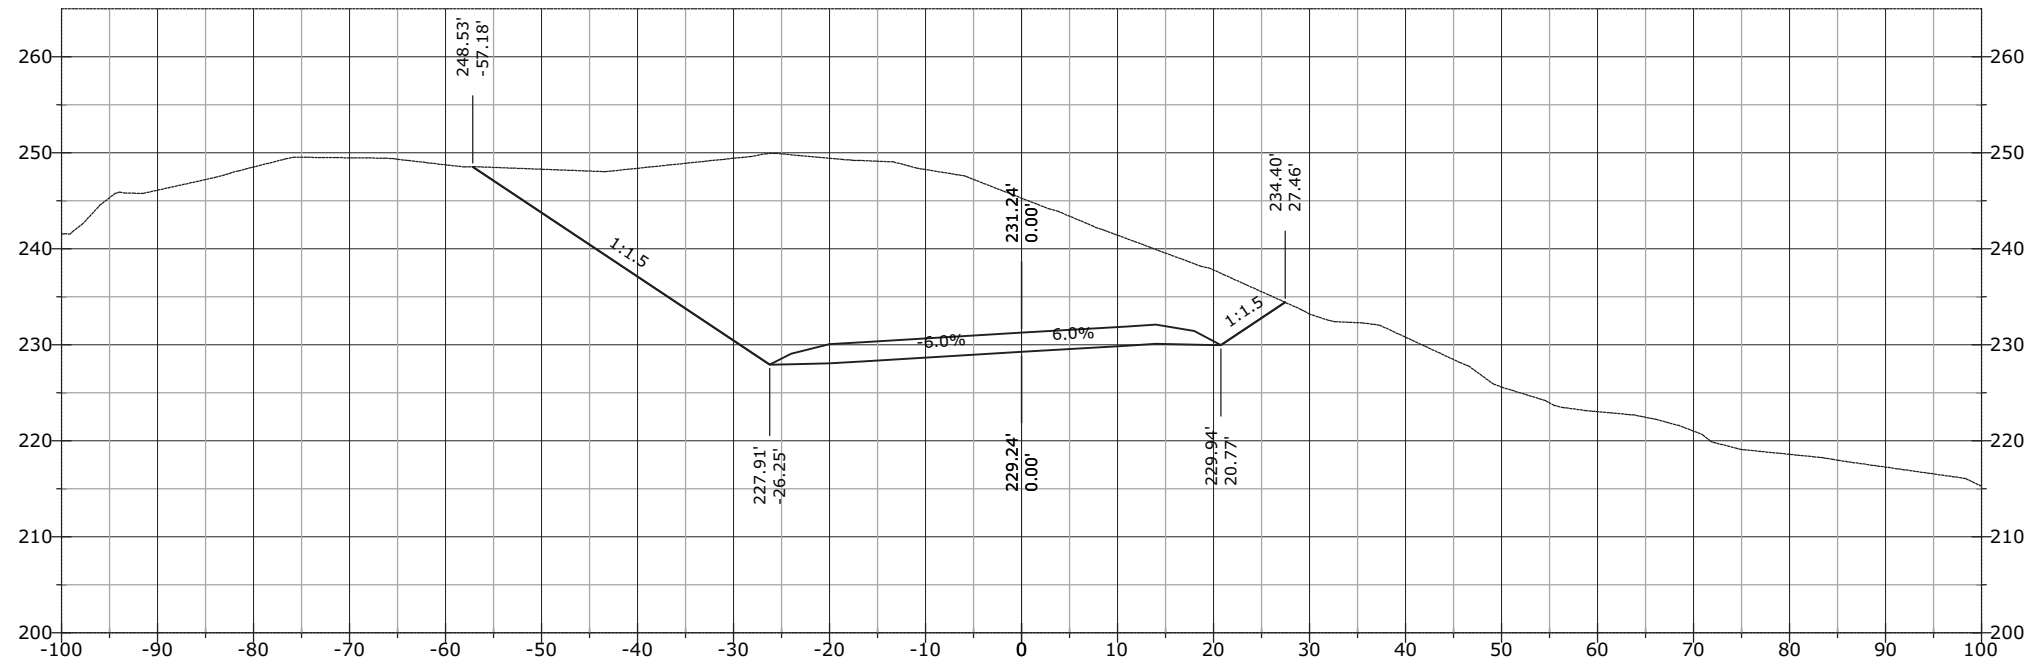


STATE	PROJECT	SHEET NUMBER
AK	AK PFH 43(10)	XS.1255

1353+50.00

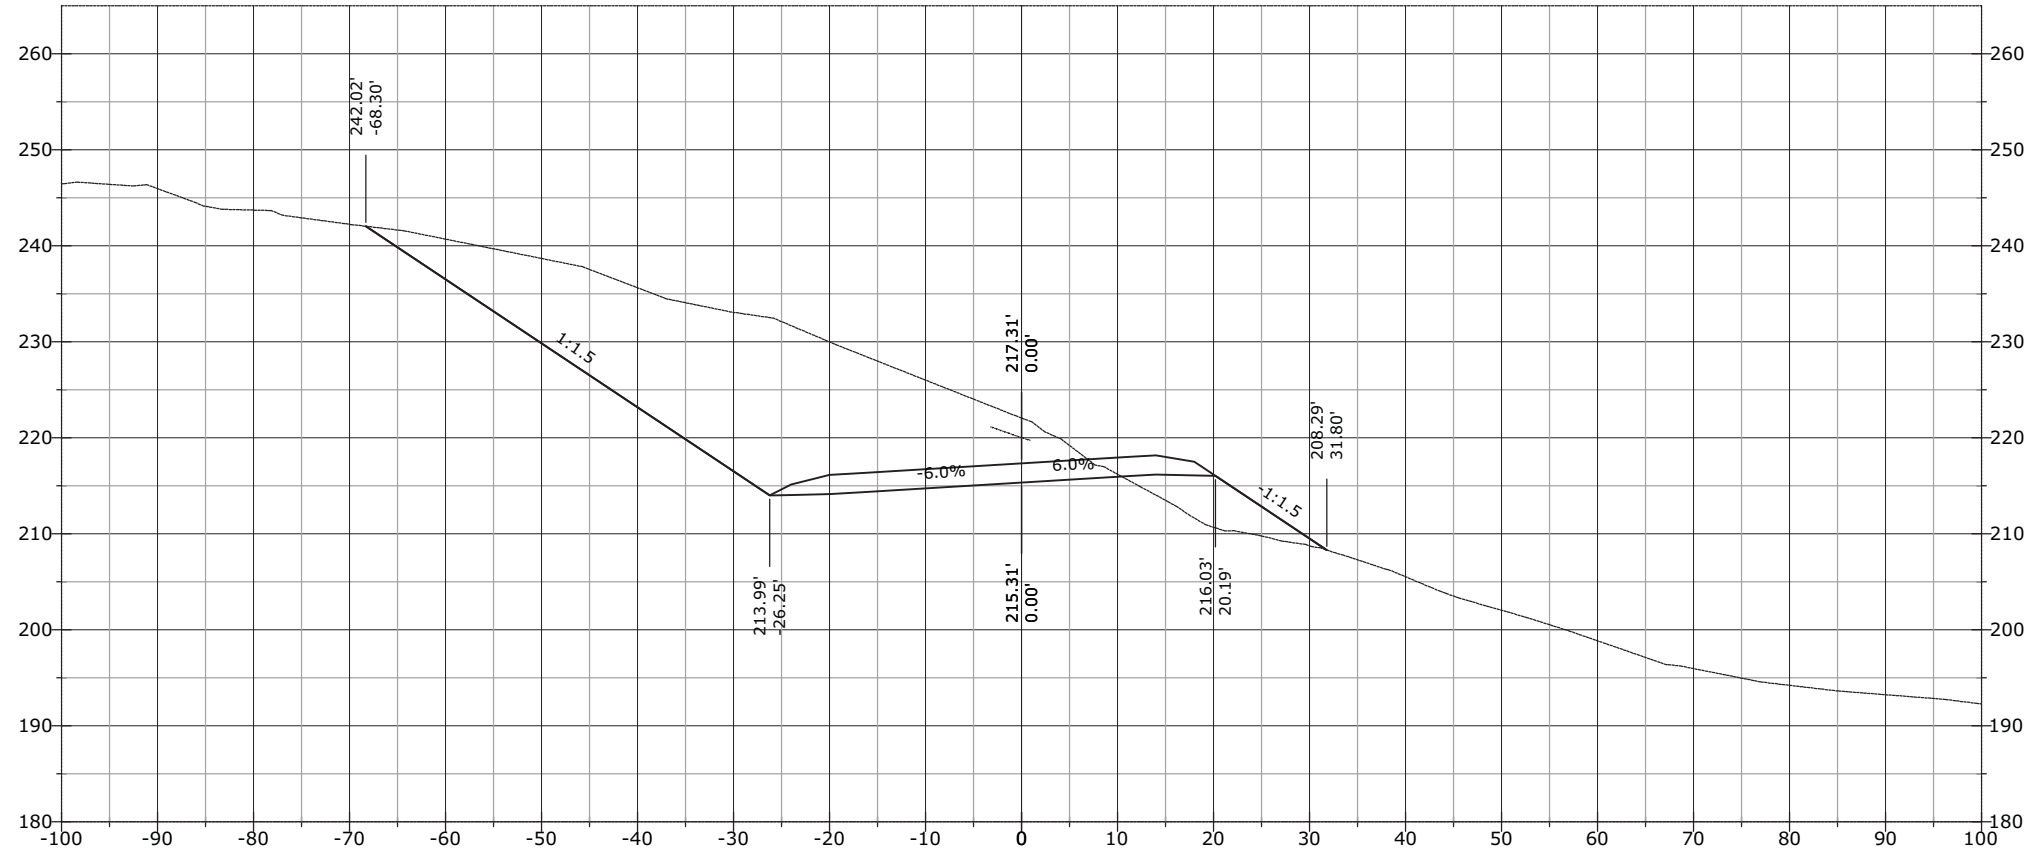


1353+00.00

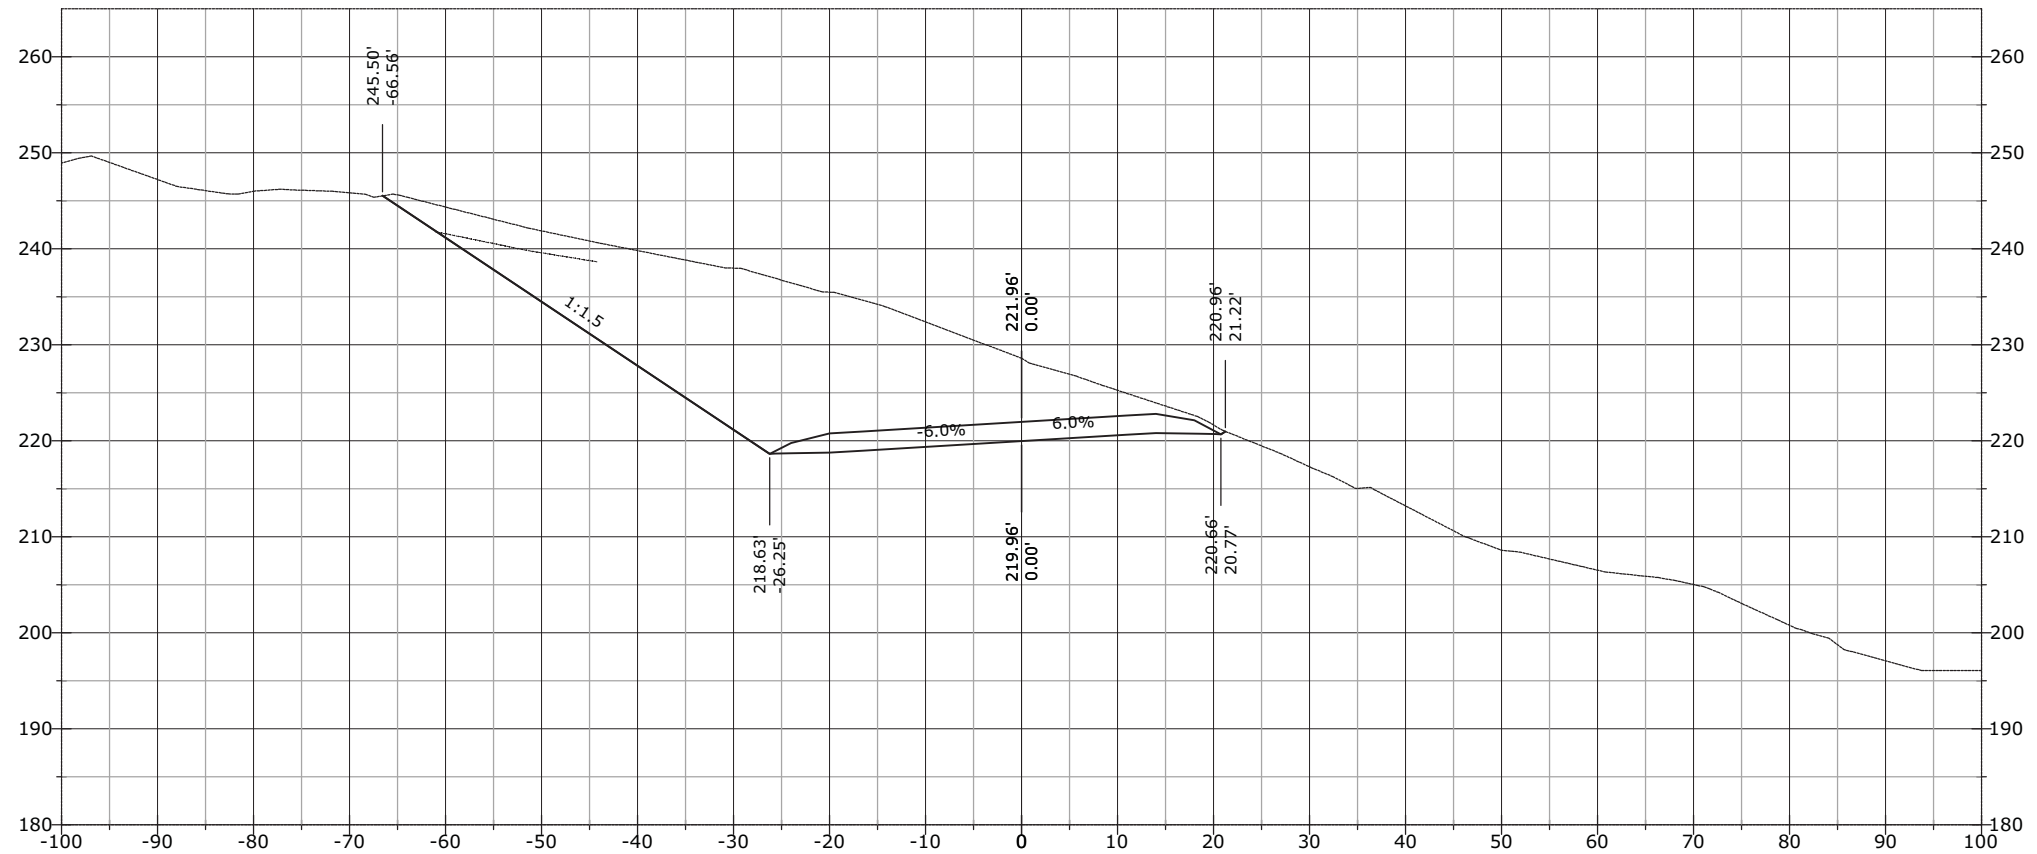

STATE	PROJECT	SHEET NUMBER
AK	AK PFH 43(10)	XS.1256


J:\2012\121088 FH43 Deweyville Trailhead to Neck Lake\E. Drawings\Civil\PDFs\Cross Section March\# - RFC Cross Sections EXPLODED DELETED.dwg [USC] 29 March 2013 11:53 AM

1354+00.00

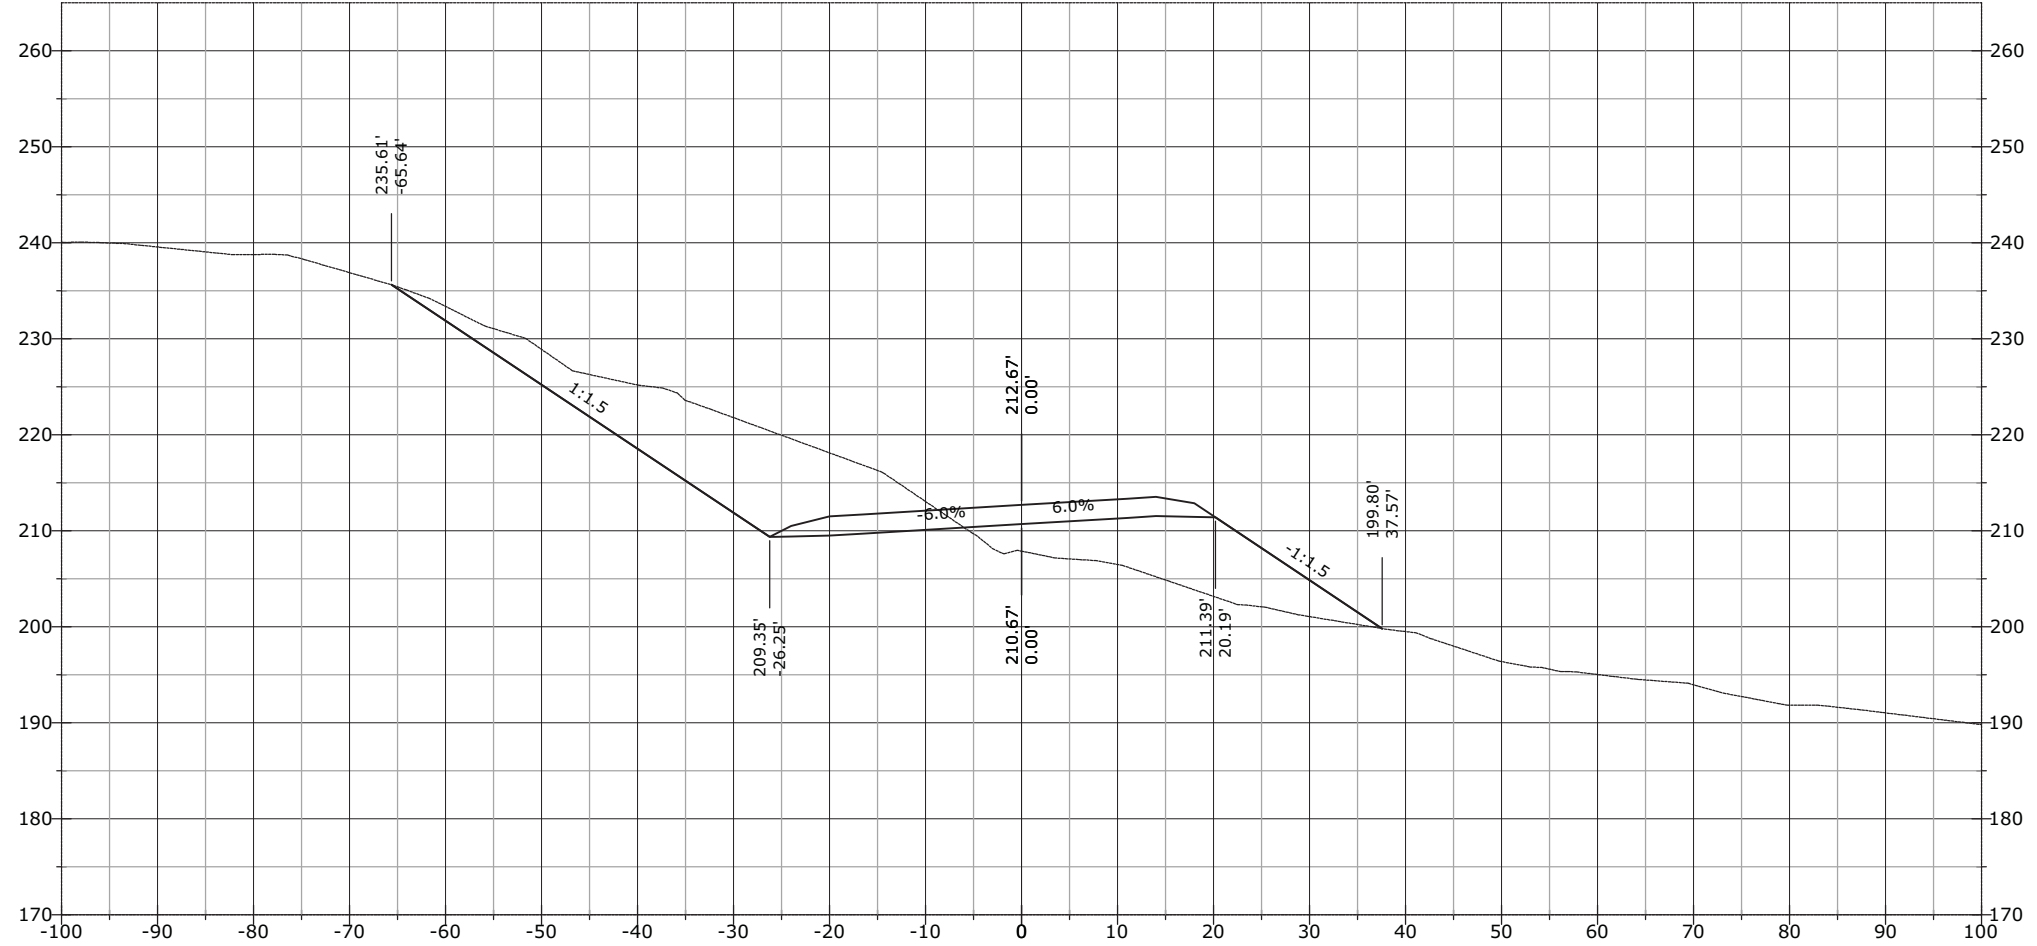


STATE	PROJECT	SHEET NUMBER
AK	AK PFH 43(10)	XS.1257

1354+50.00

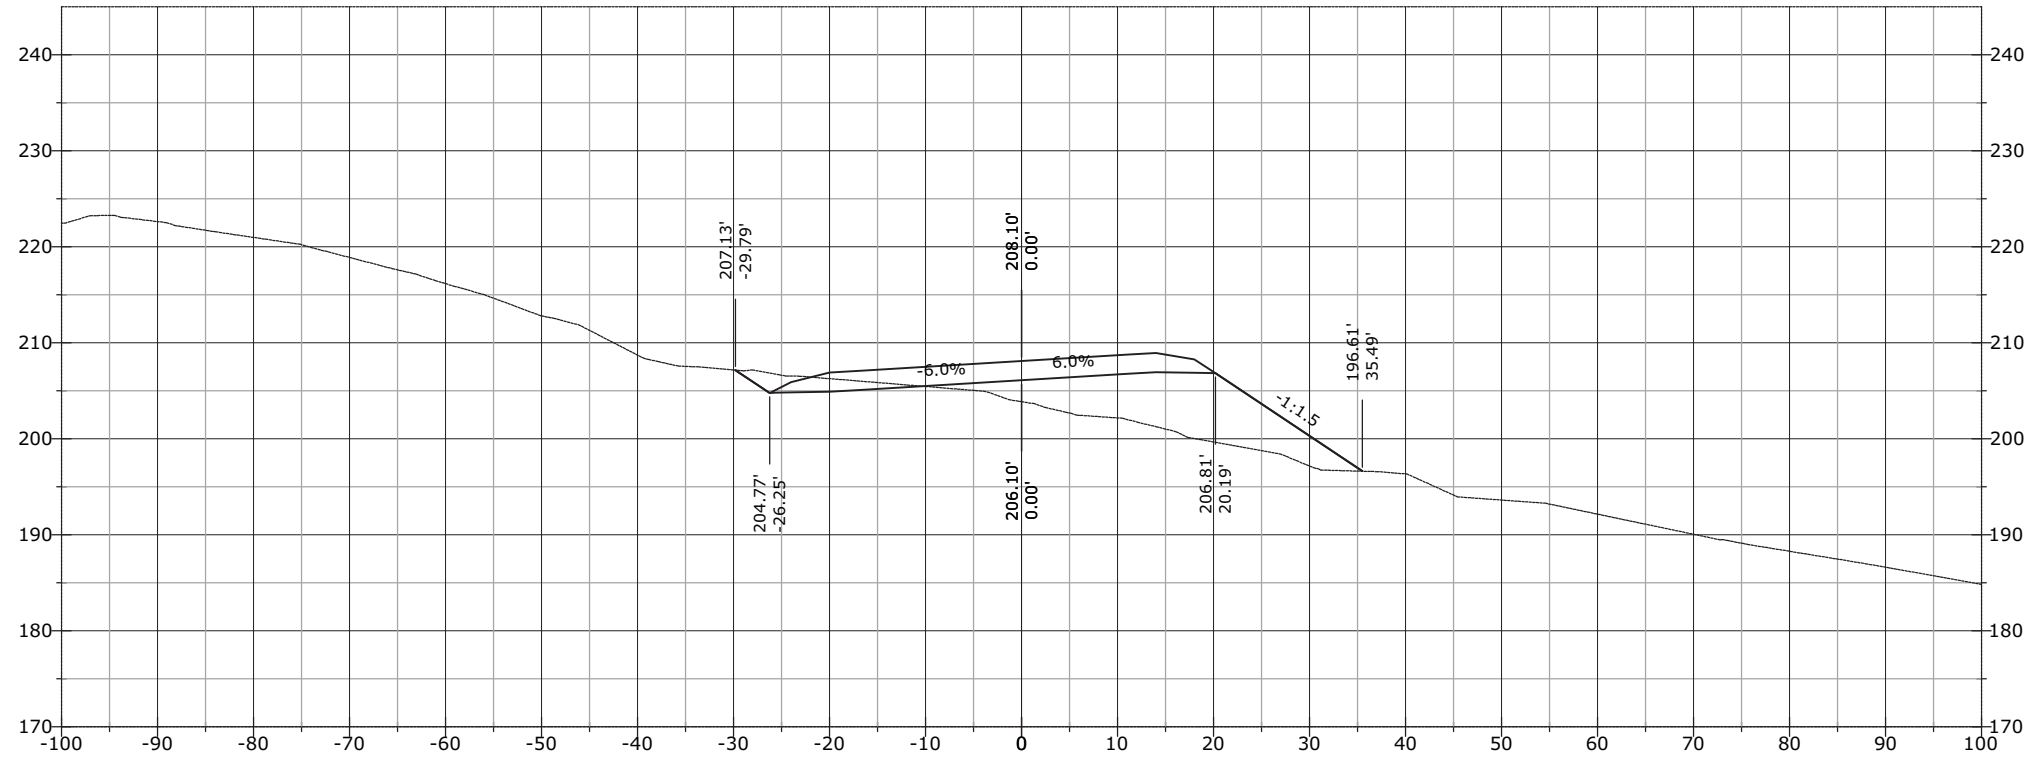


1354+21.36

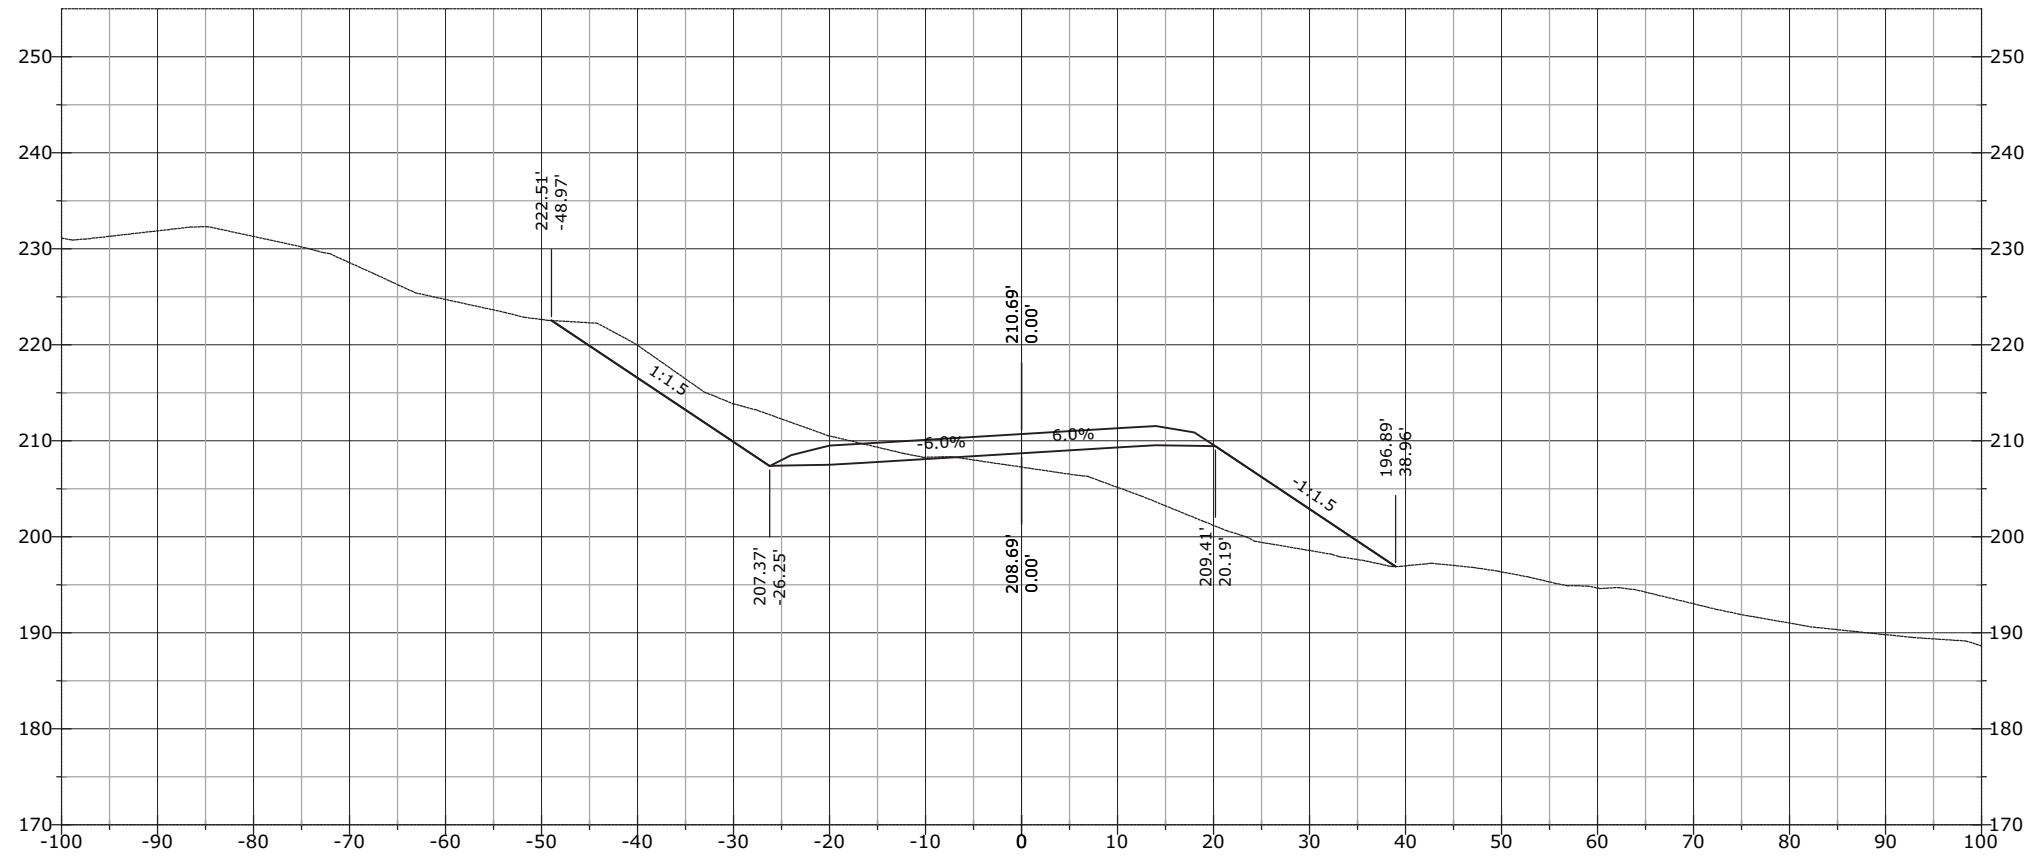


STATE	PROJECT	SHEET NUMBER
AK	AK PFH 43(10)	XS.1258

1355+00.00

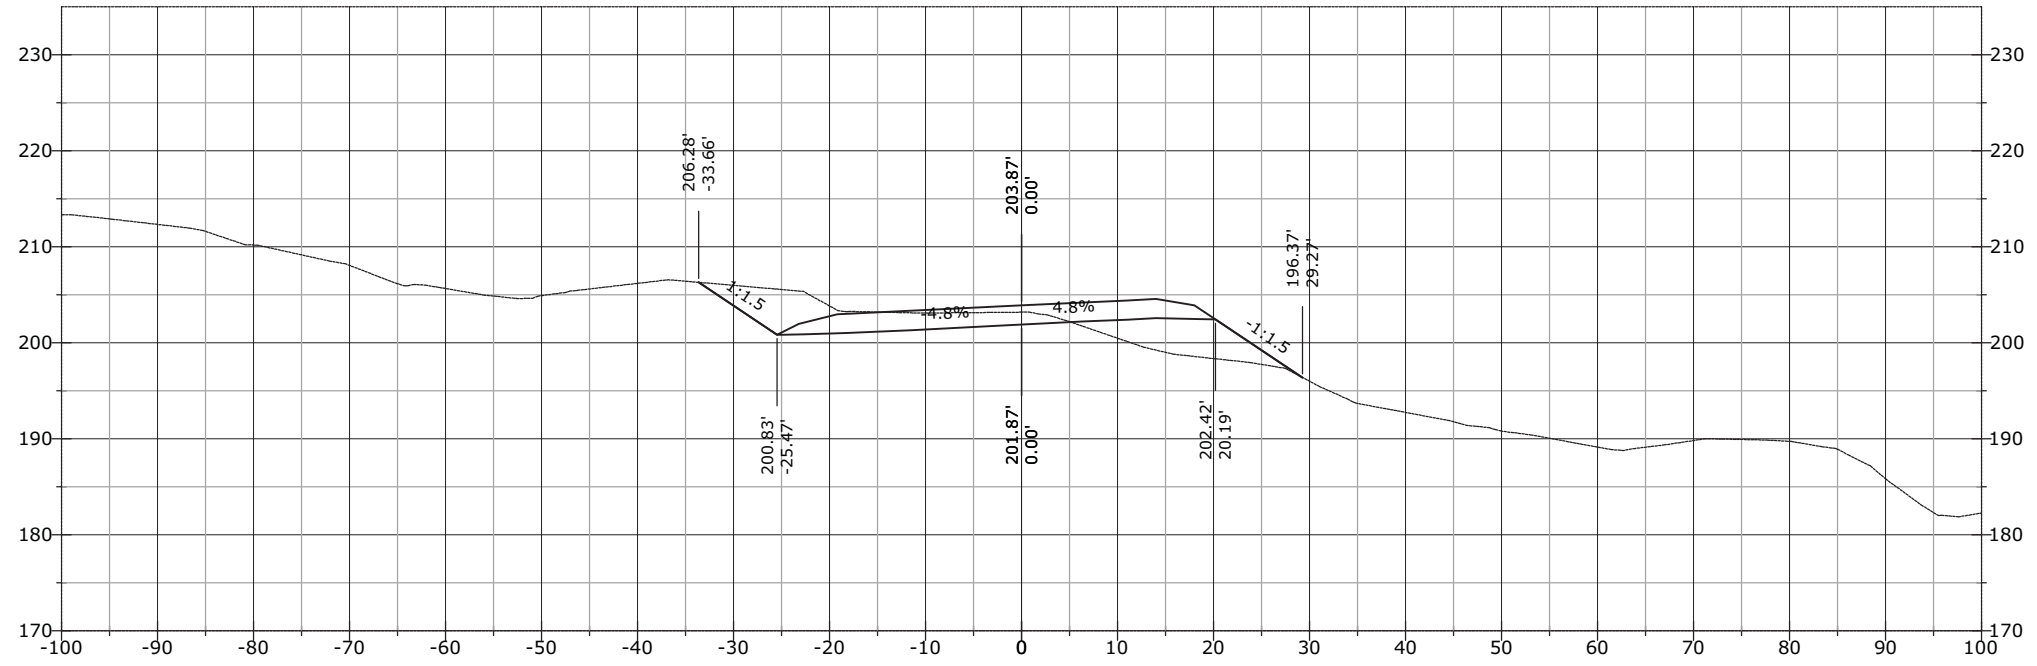


1354+75.10

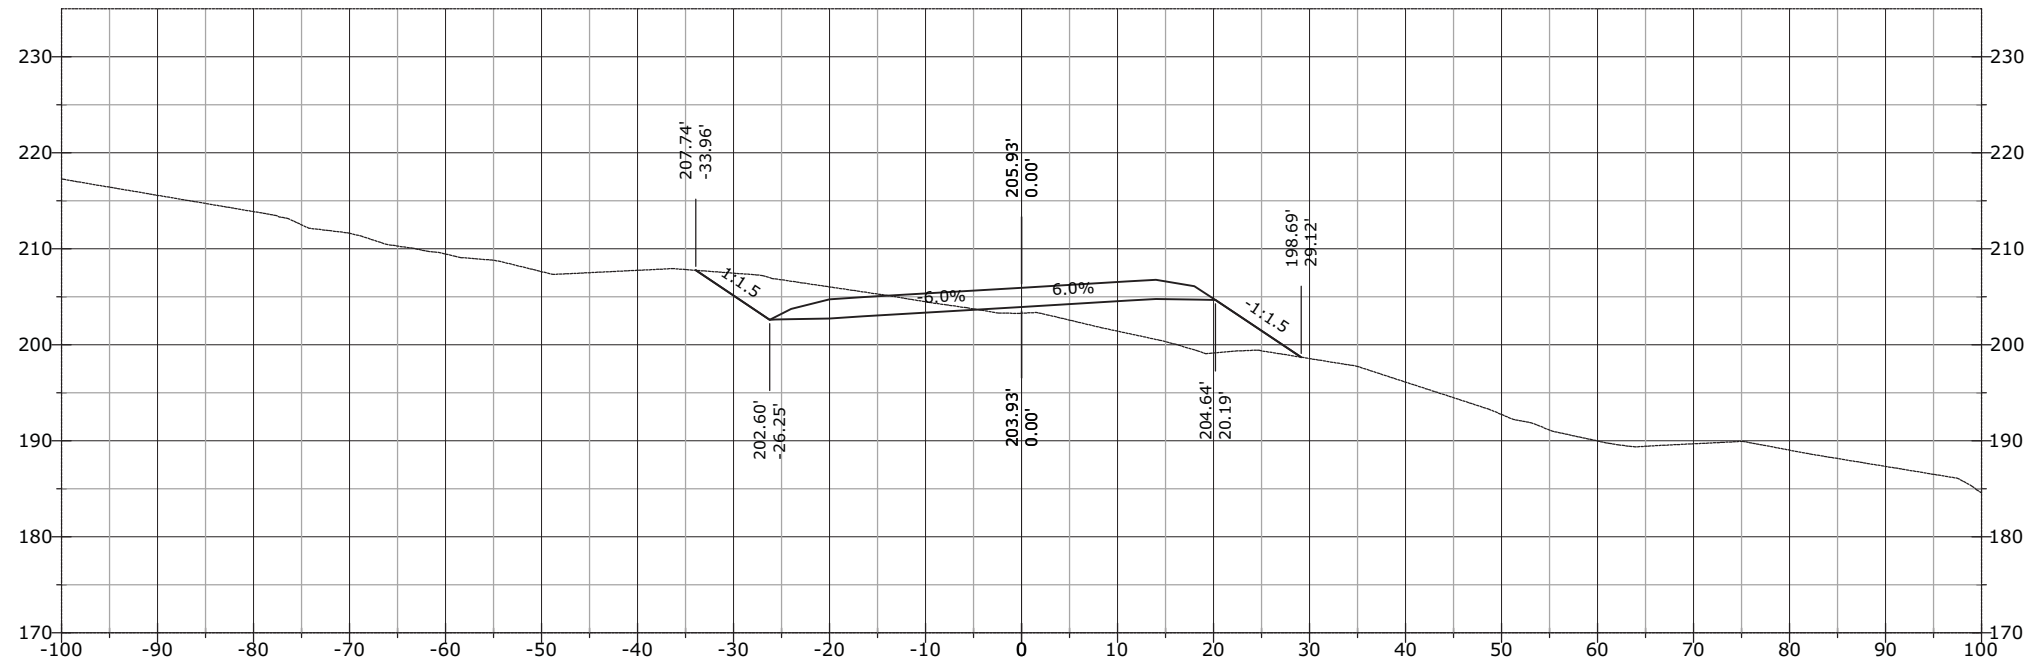


STATE	PROJECT	SHEET NUMBER
AK	AK PFH 43(10)	XS.1259

1355+50.00

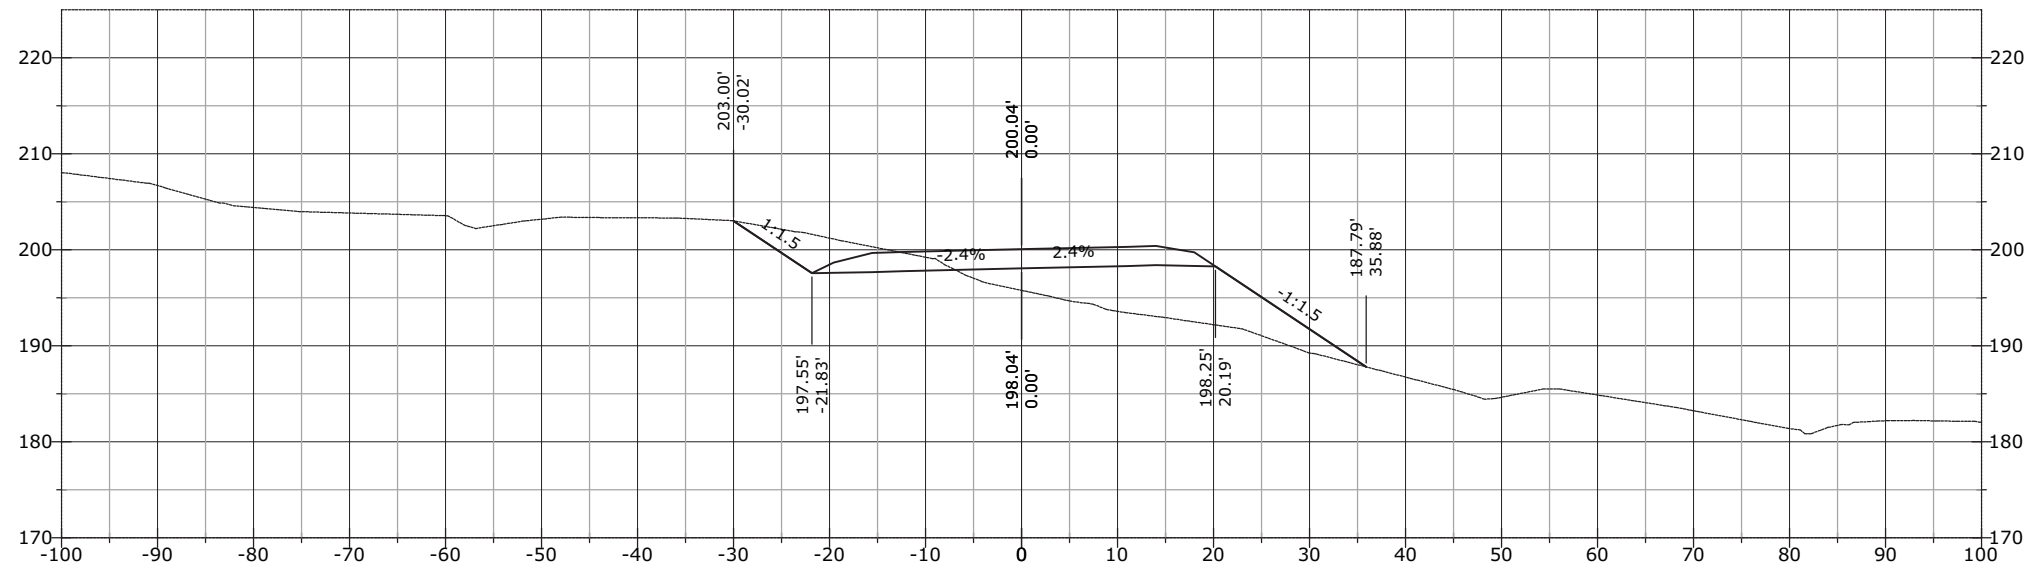


1355+16.43

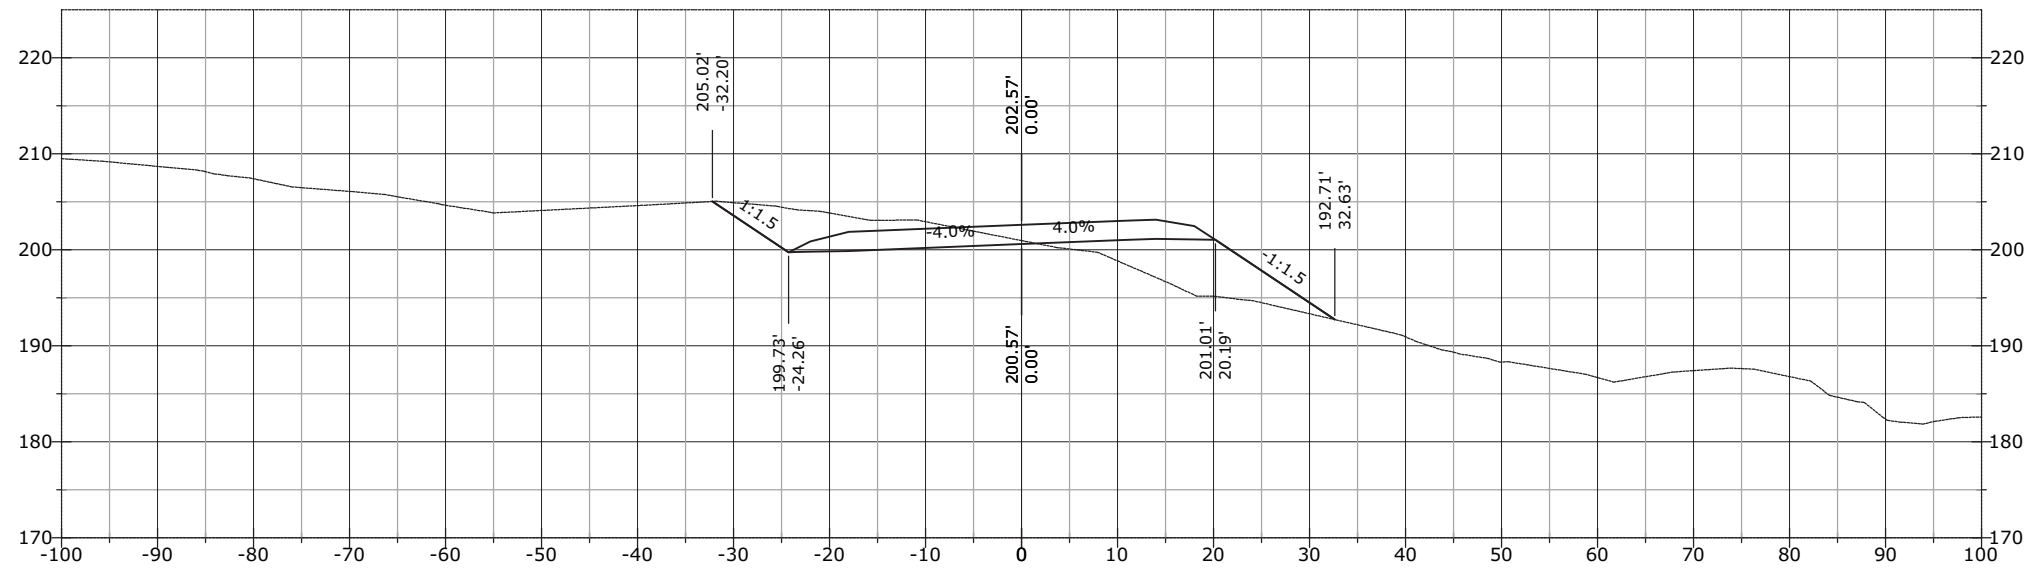


STATE	PROJECT	SHEET NUMBER
AK	AK PFH 43(10)	XS.1260

1355+71.88

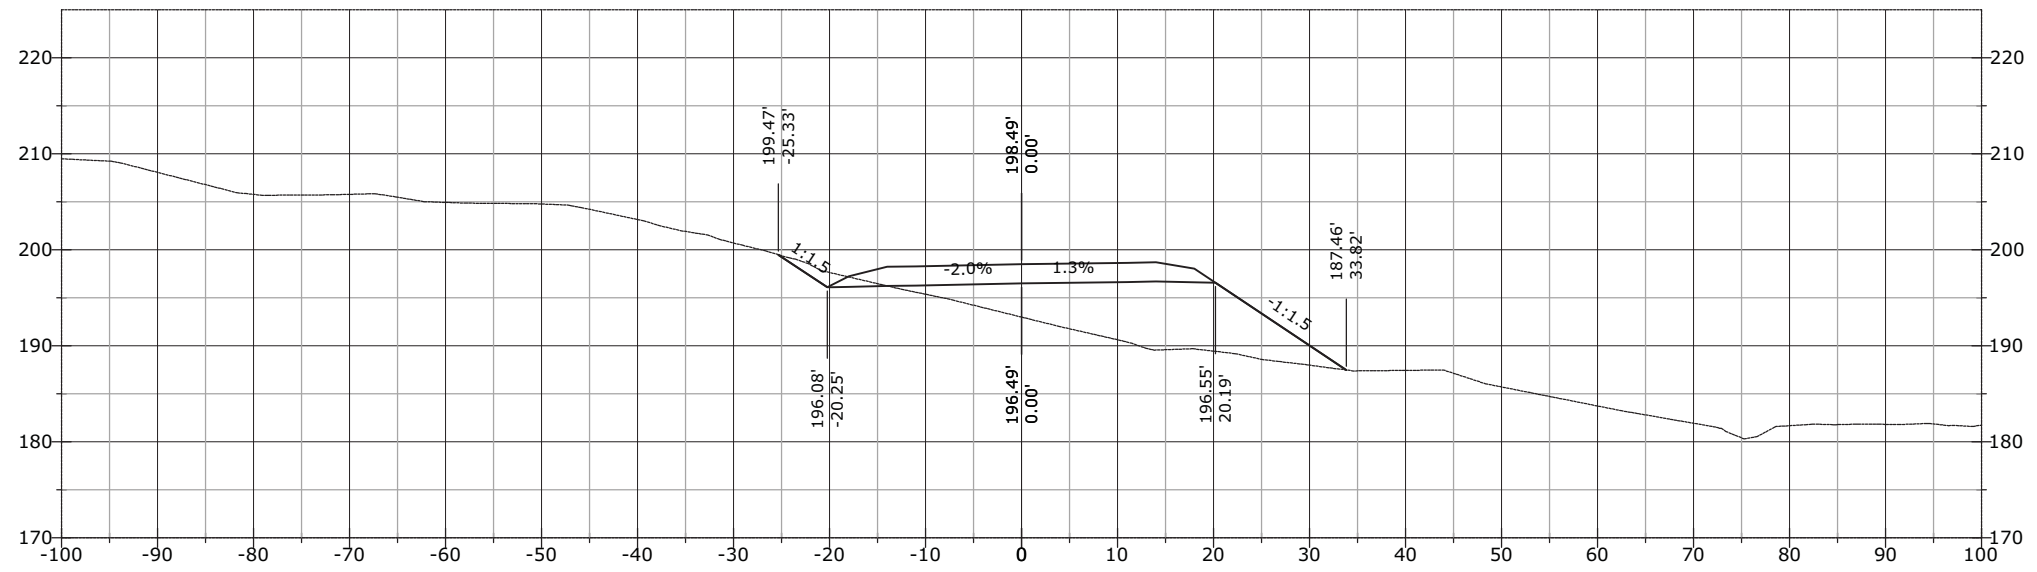


1355+57.77

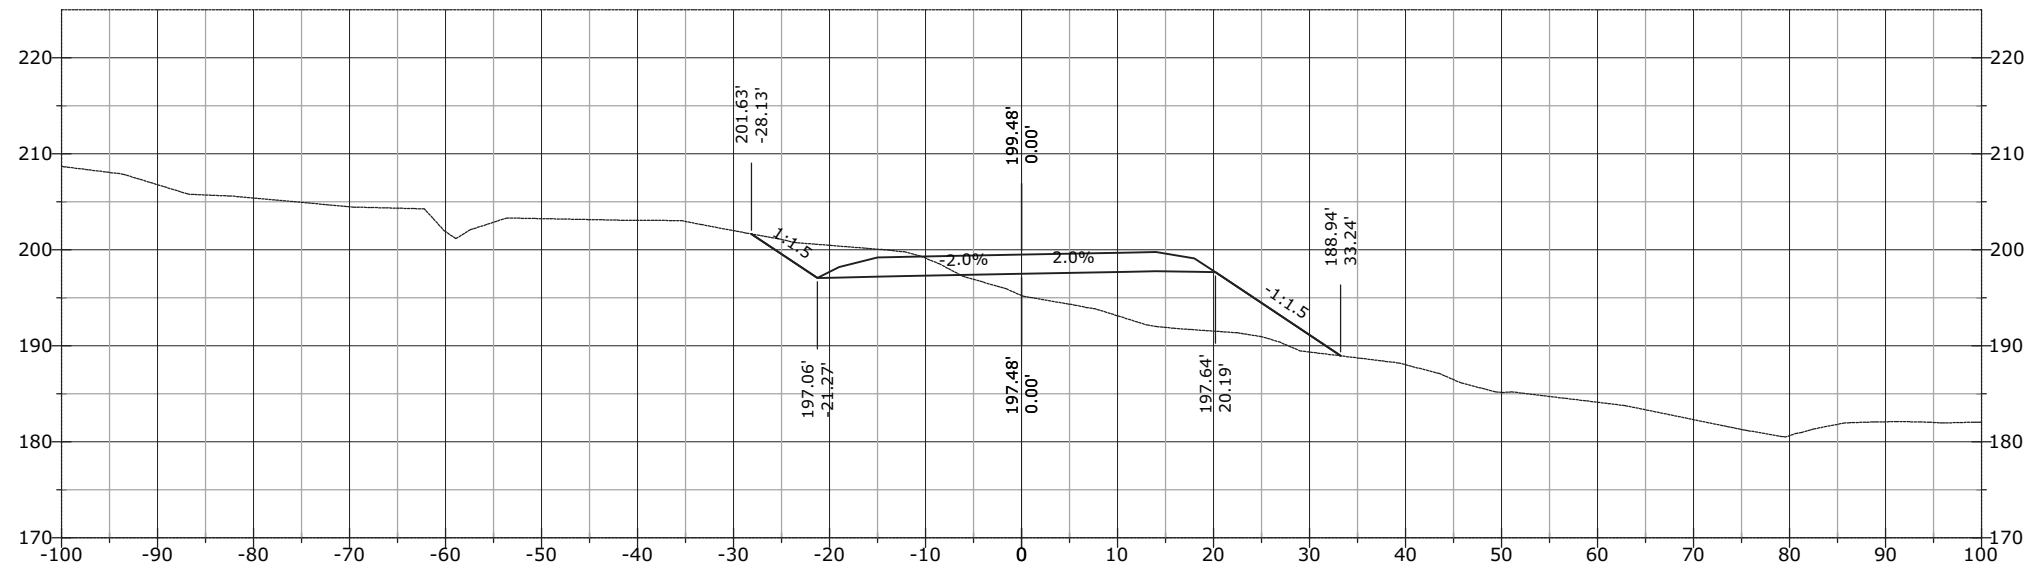


STATE	PROJECT	SHEET NUMBER
AK	AK PFH 43(10)	XS.1261

1356+00.00

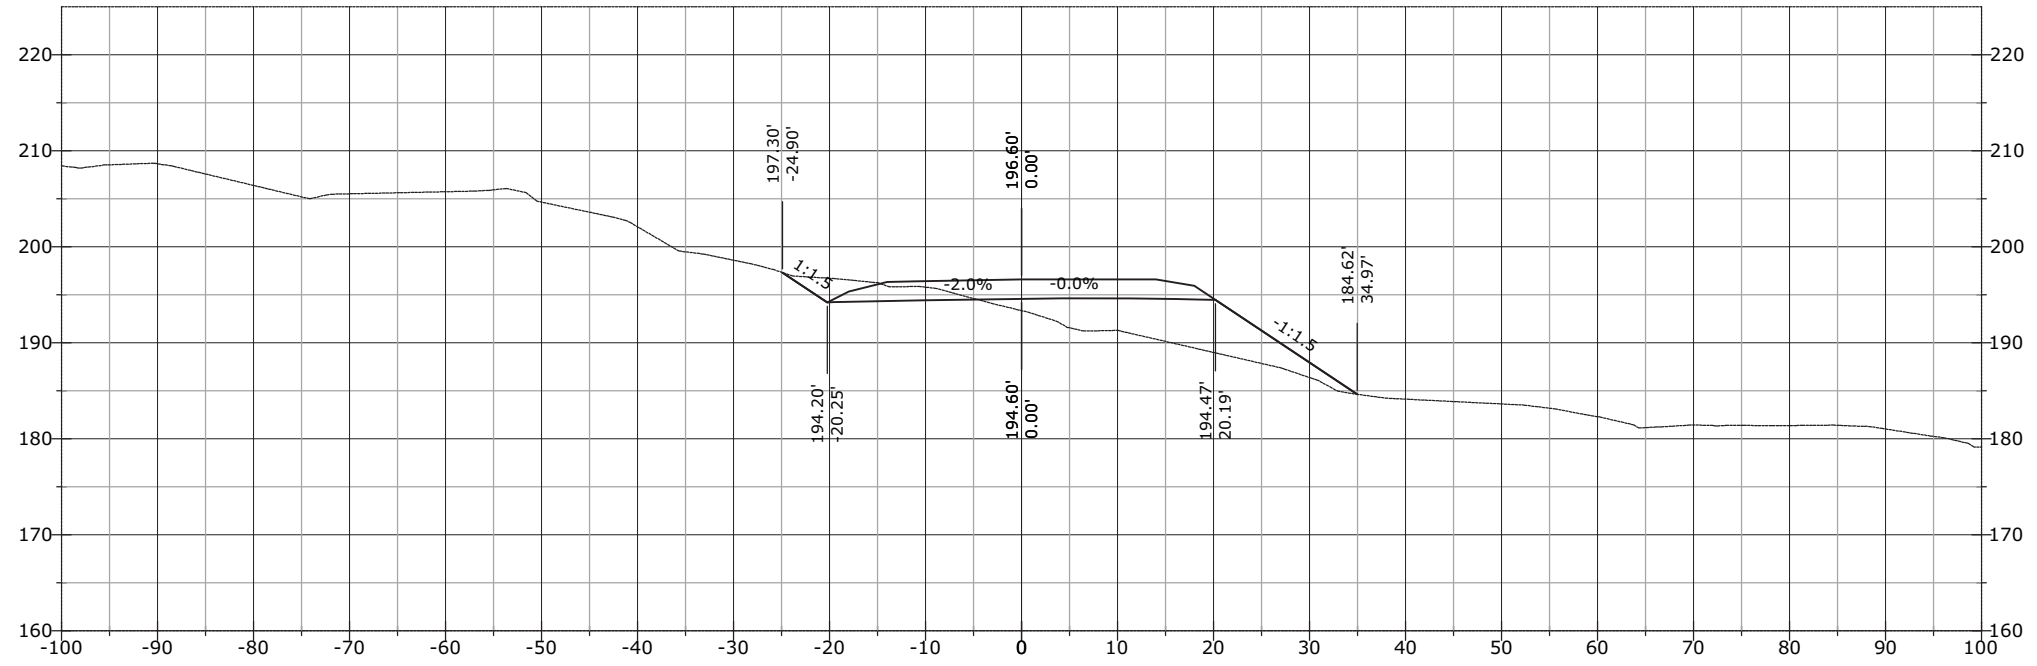


1355+99.10

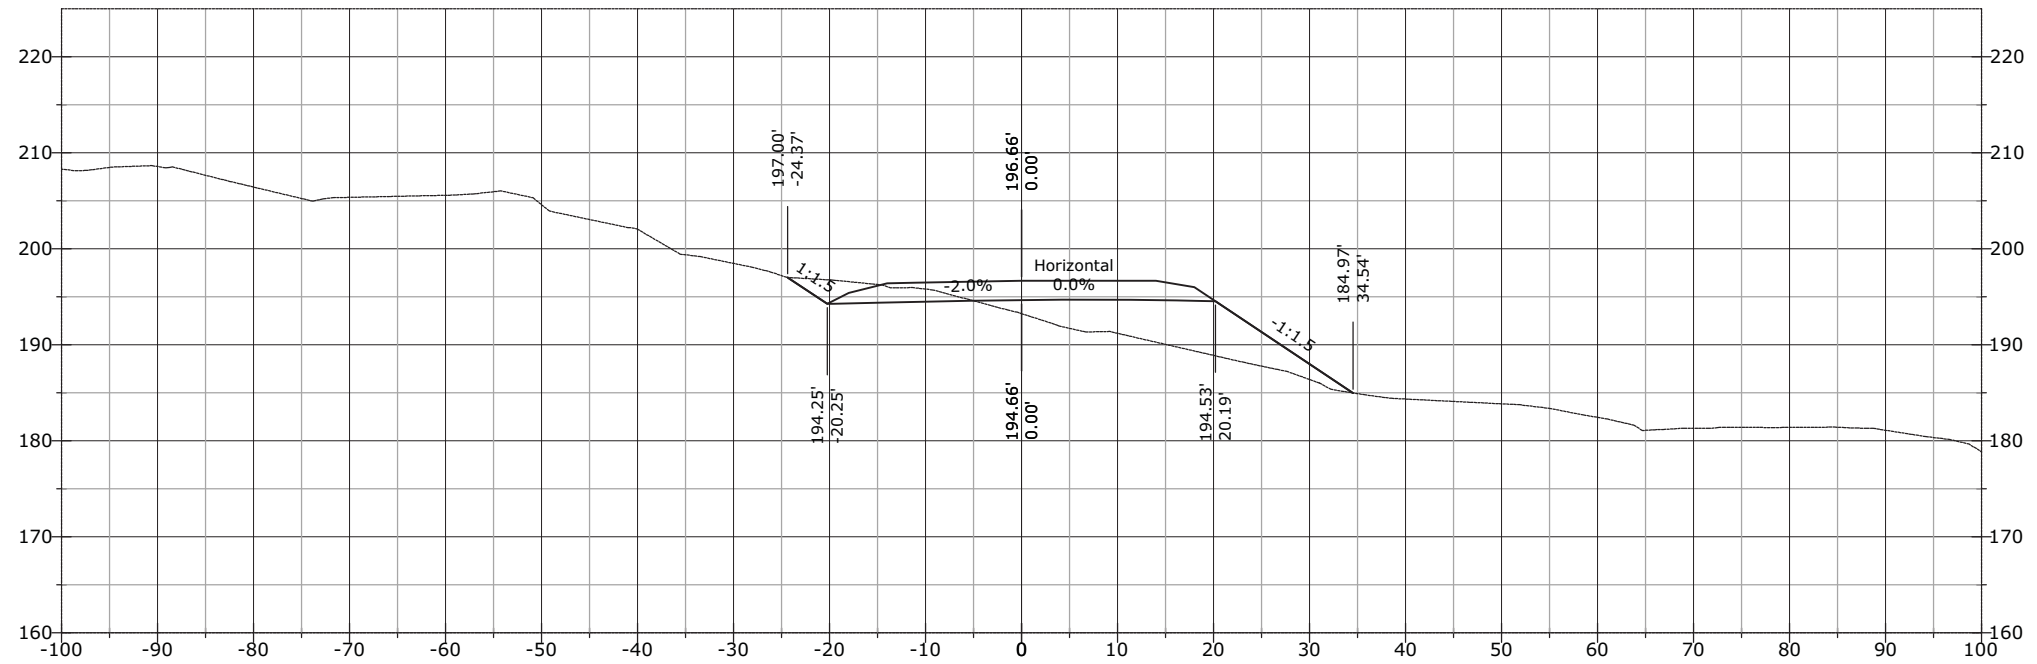


STATE	PROJECT	SHEET NUMBER
AK	AK PFH 43(10)	XS.1262

1356+50.00

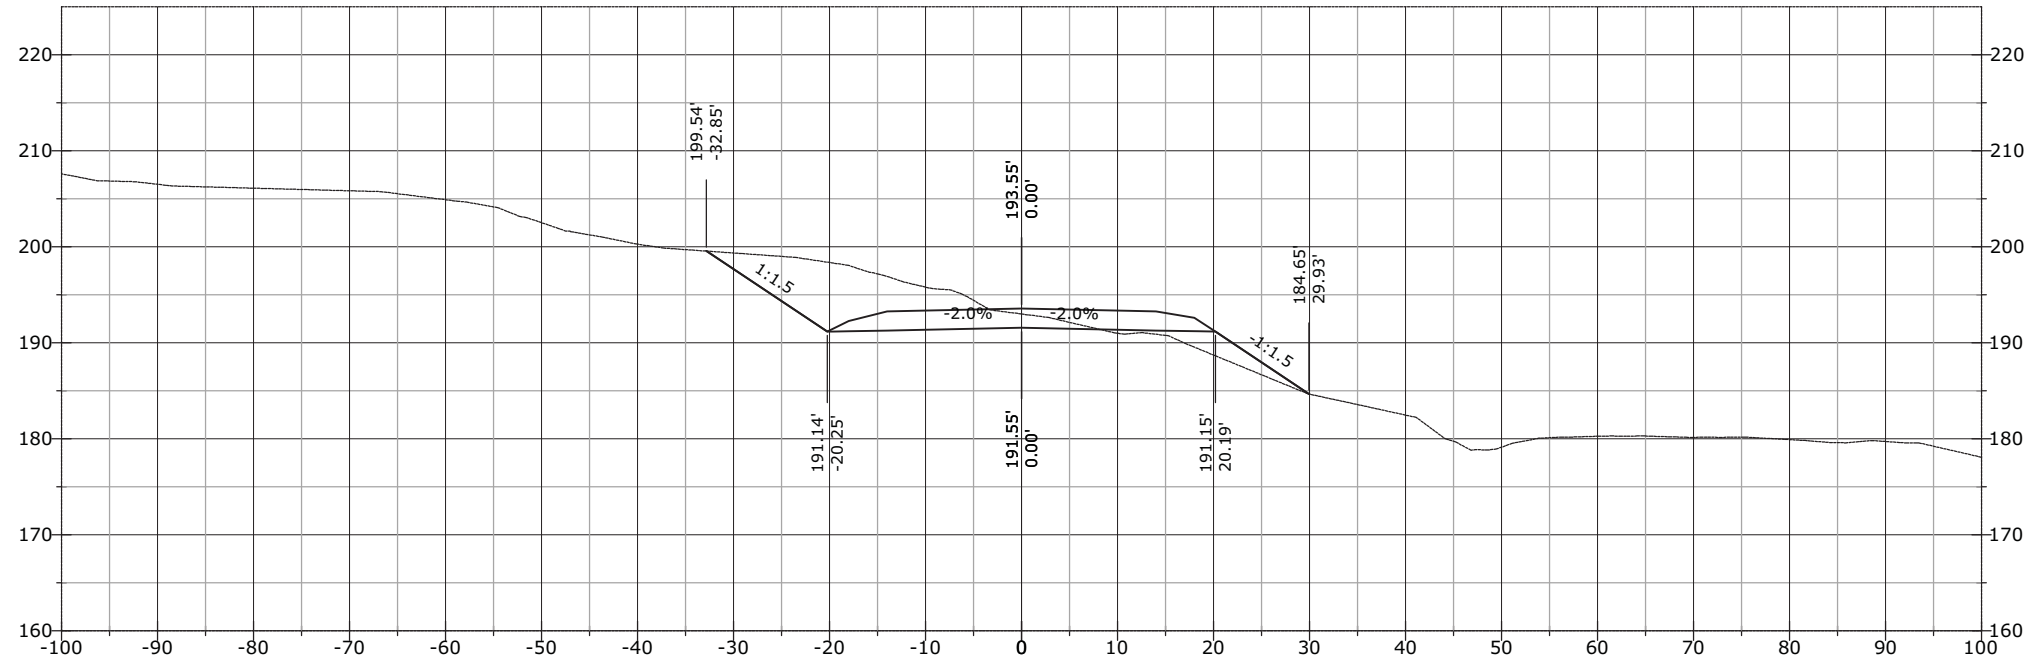


1356+40.44

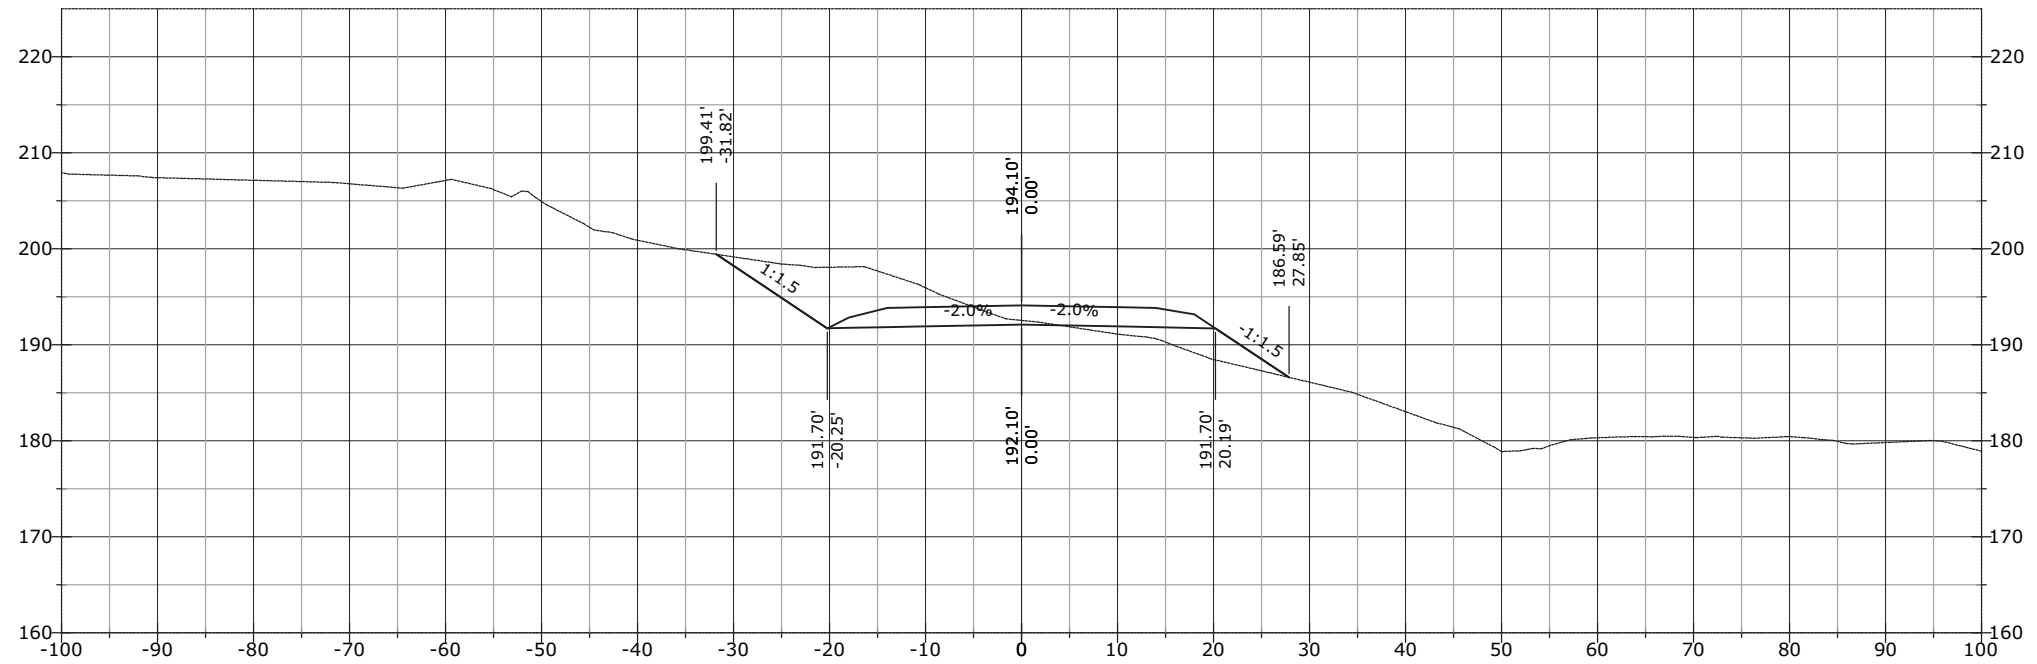


STATE	PROJECT	SHEET NUMBER
AK	AK PFH 43(10)	XS.1263

1357+50.00

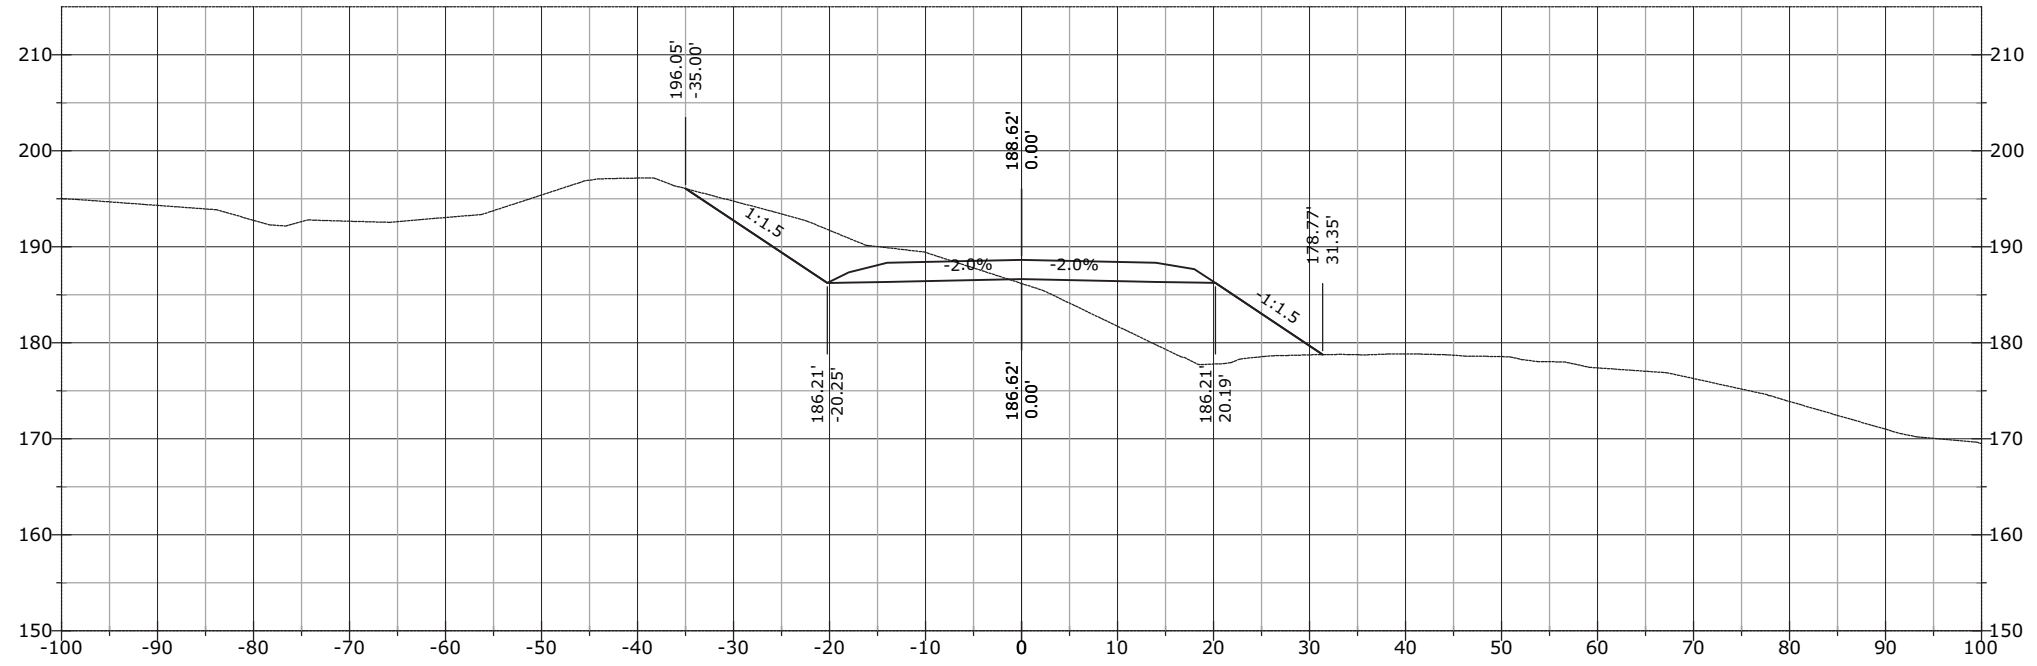


1357+00.00

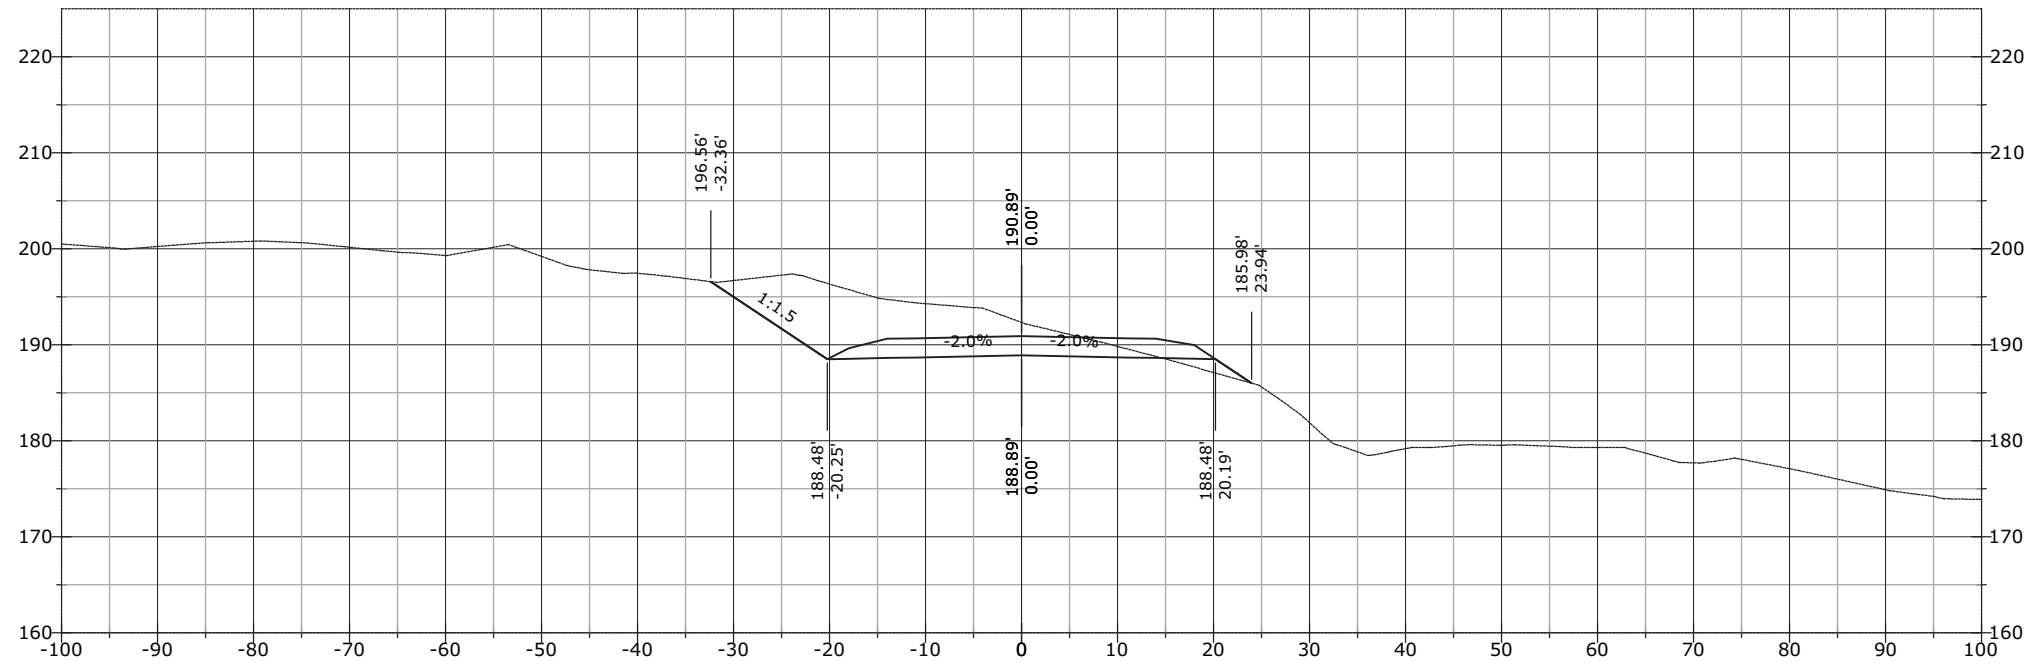


STATE	PROJECT	SHEET NUMBER
AK	AK PFH 43(10)	XS.1264

1358+28.97

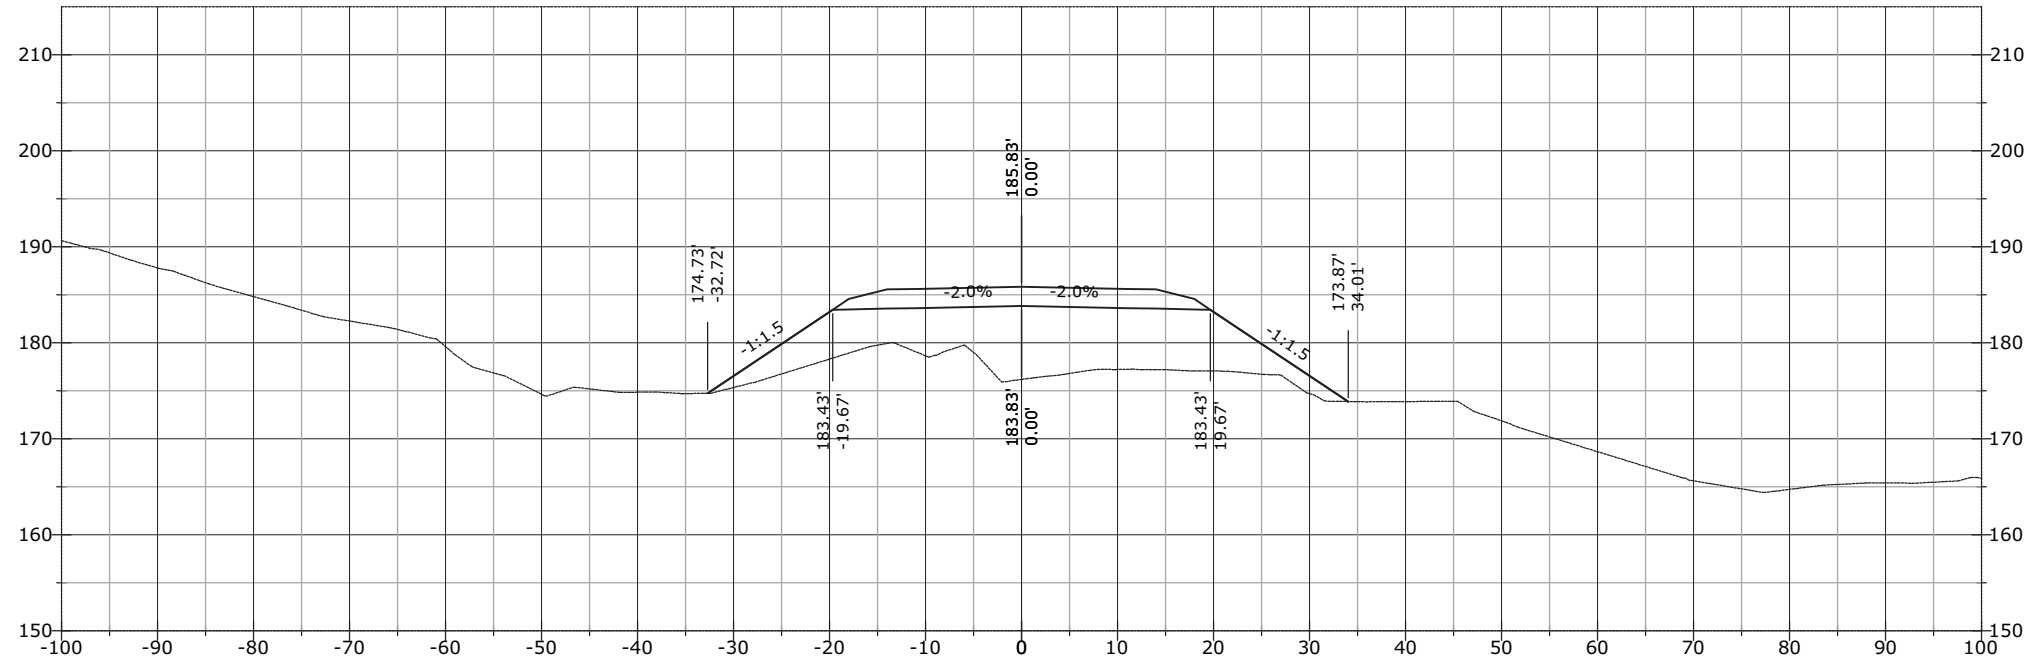


1358+00.00

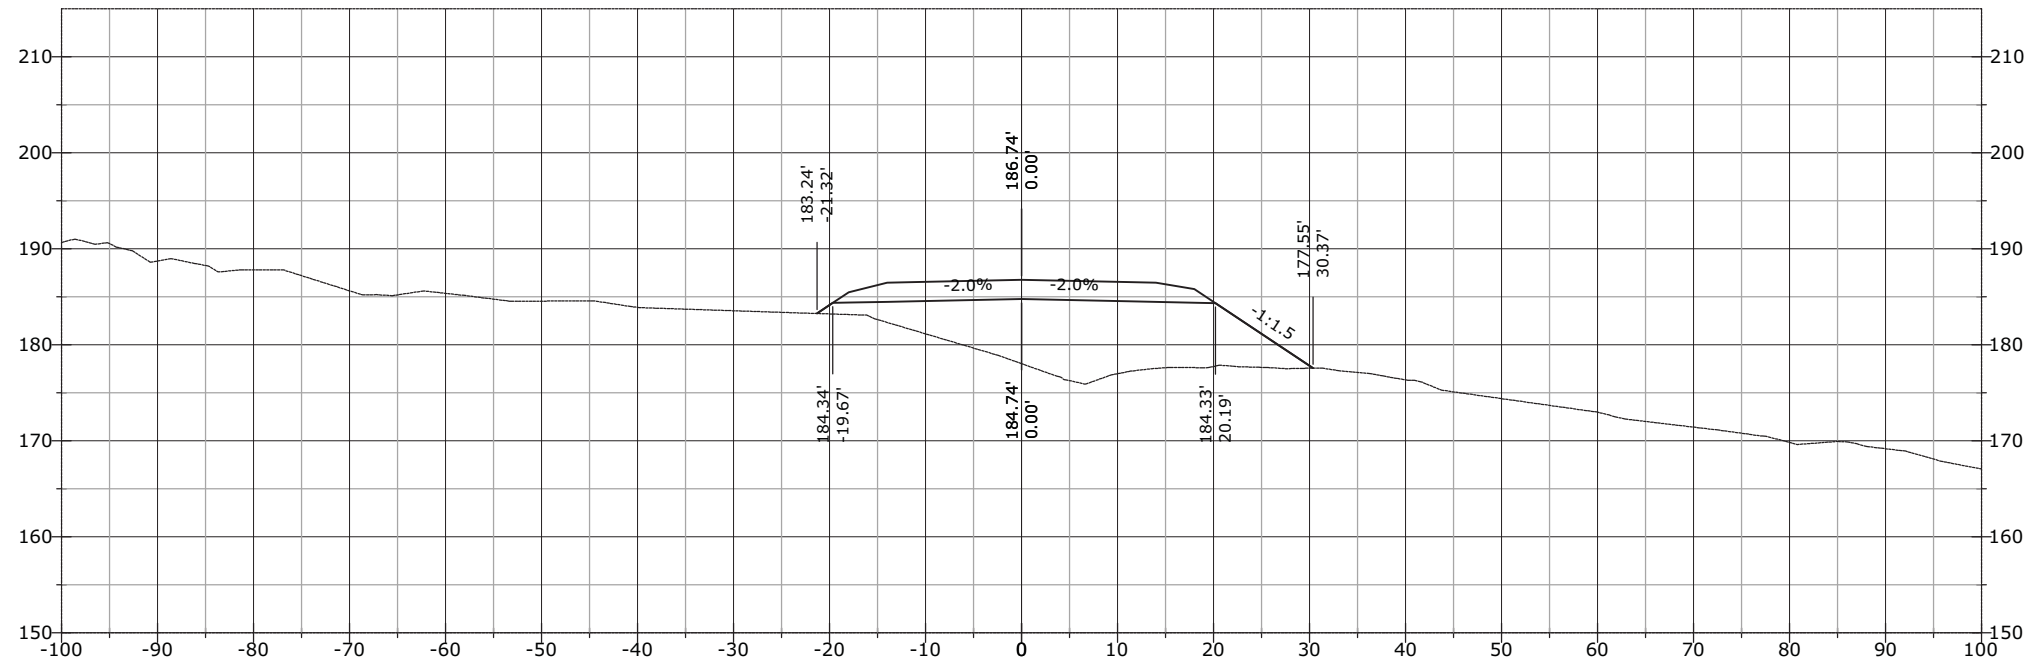


STATE	PROJECT	SHEET NUMBER
AK	AK PFH 43(10)	XS.1265

J:\2012\121088 FH43 Deweyville Trailhead to Neck Lake\E_Drawings\Civil\PDFs\Cross Section March\# - RFC Cross Sections EXPLODED DELETED.dwg [USC] 29 March 2013 11:53 AM

1358+70.45

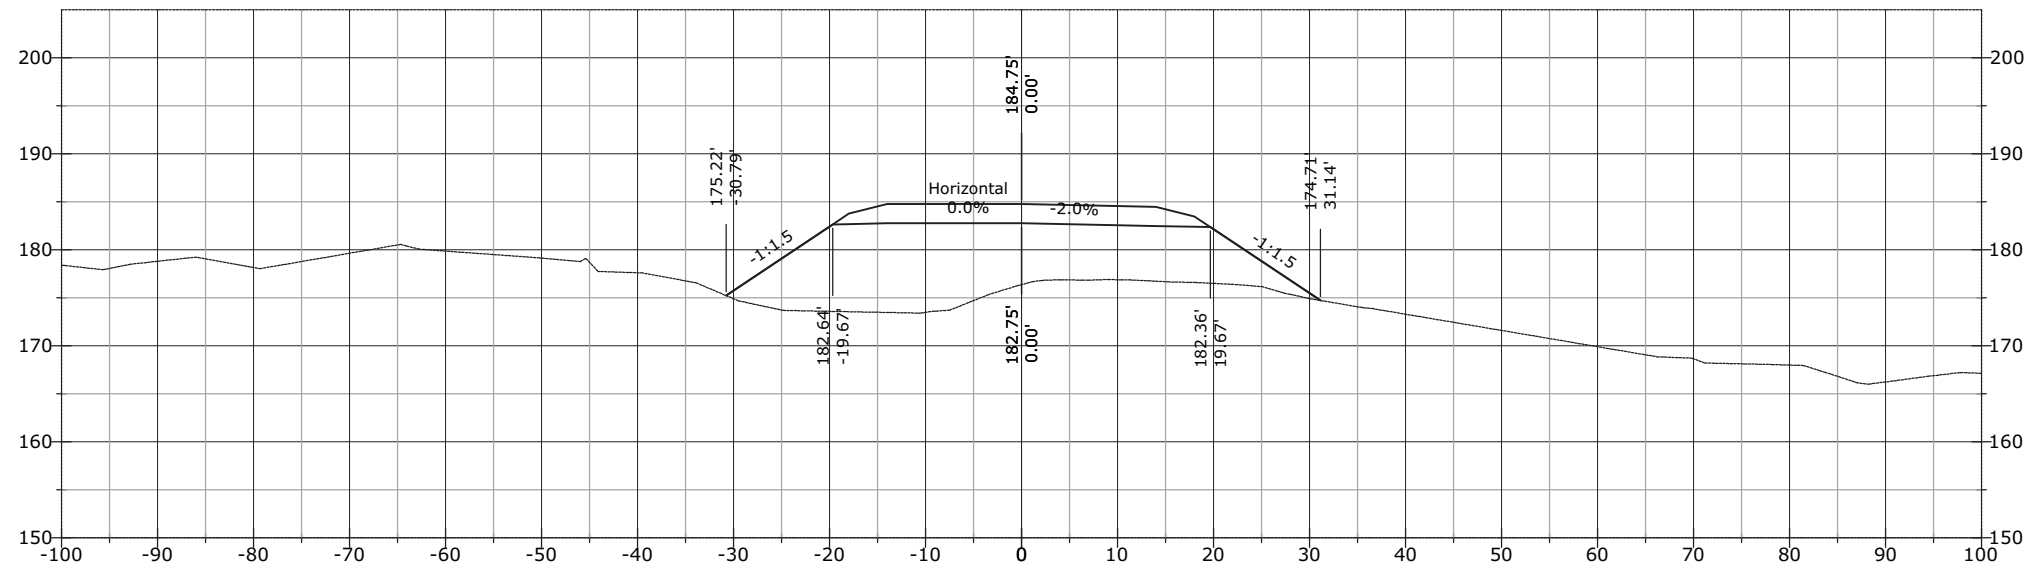


1358+50.00

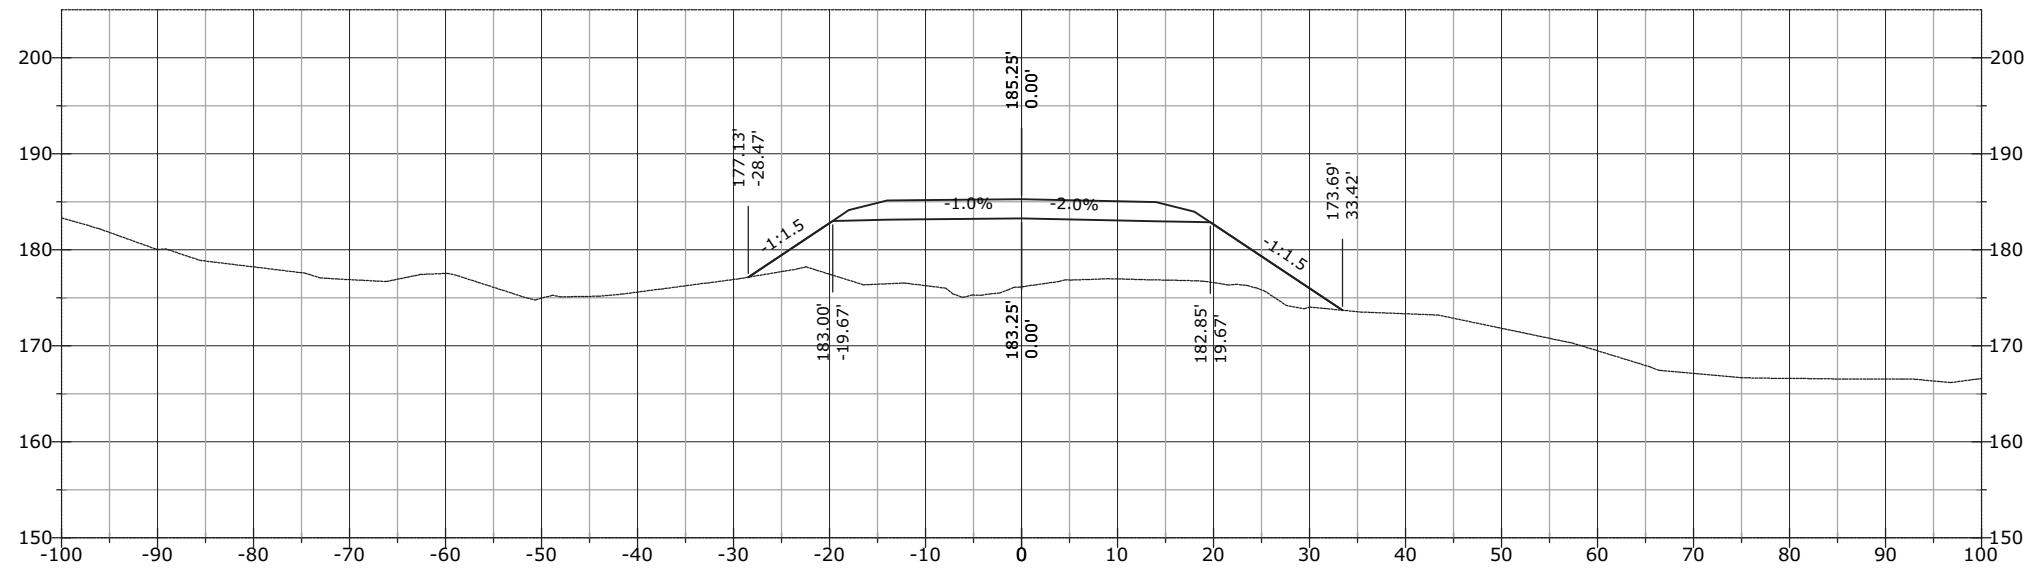


STATE	PROJECT	SHEET NUMBER
AK	AK PFH 43(10)	XS.1266

1359+00.00

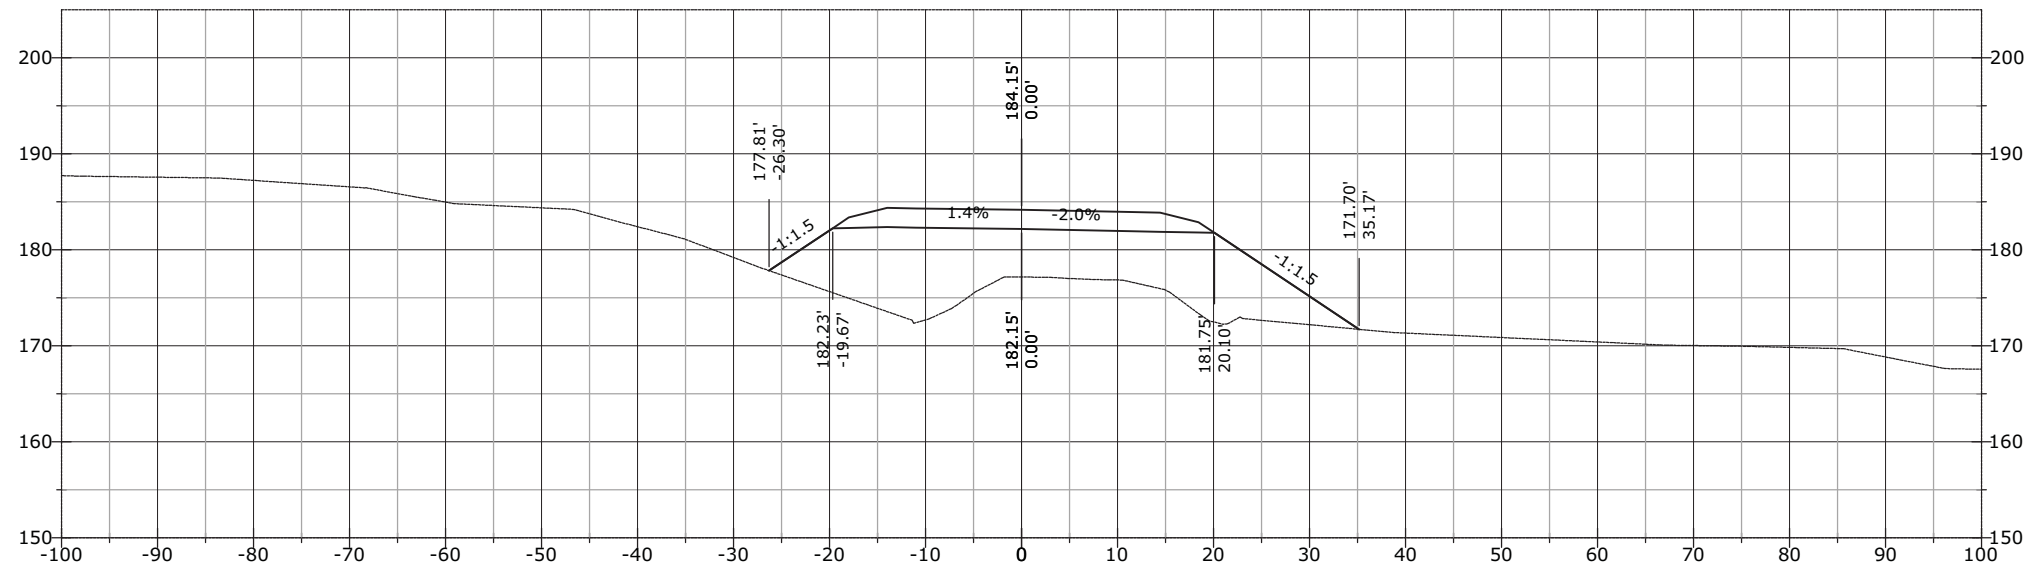


1358+92.37

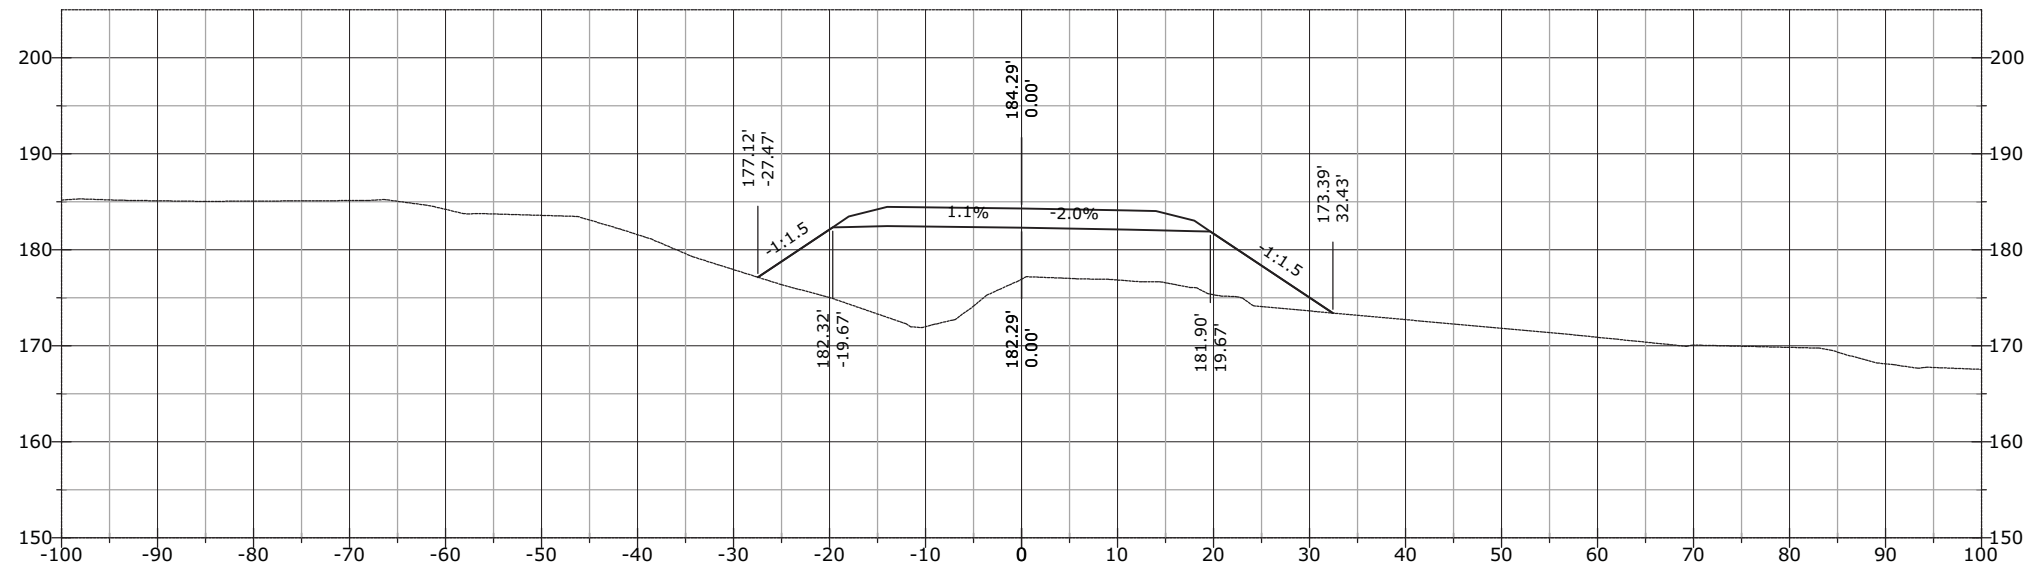


STATE	PROJECT	SHEET NUMBER
AK	AK PFH 43(10)	XS.1267

1359+45.13

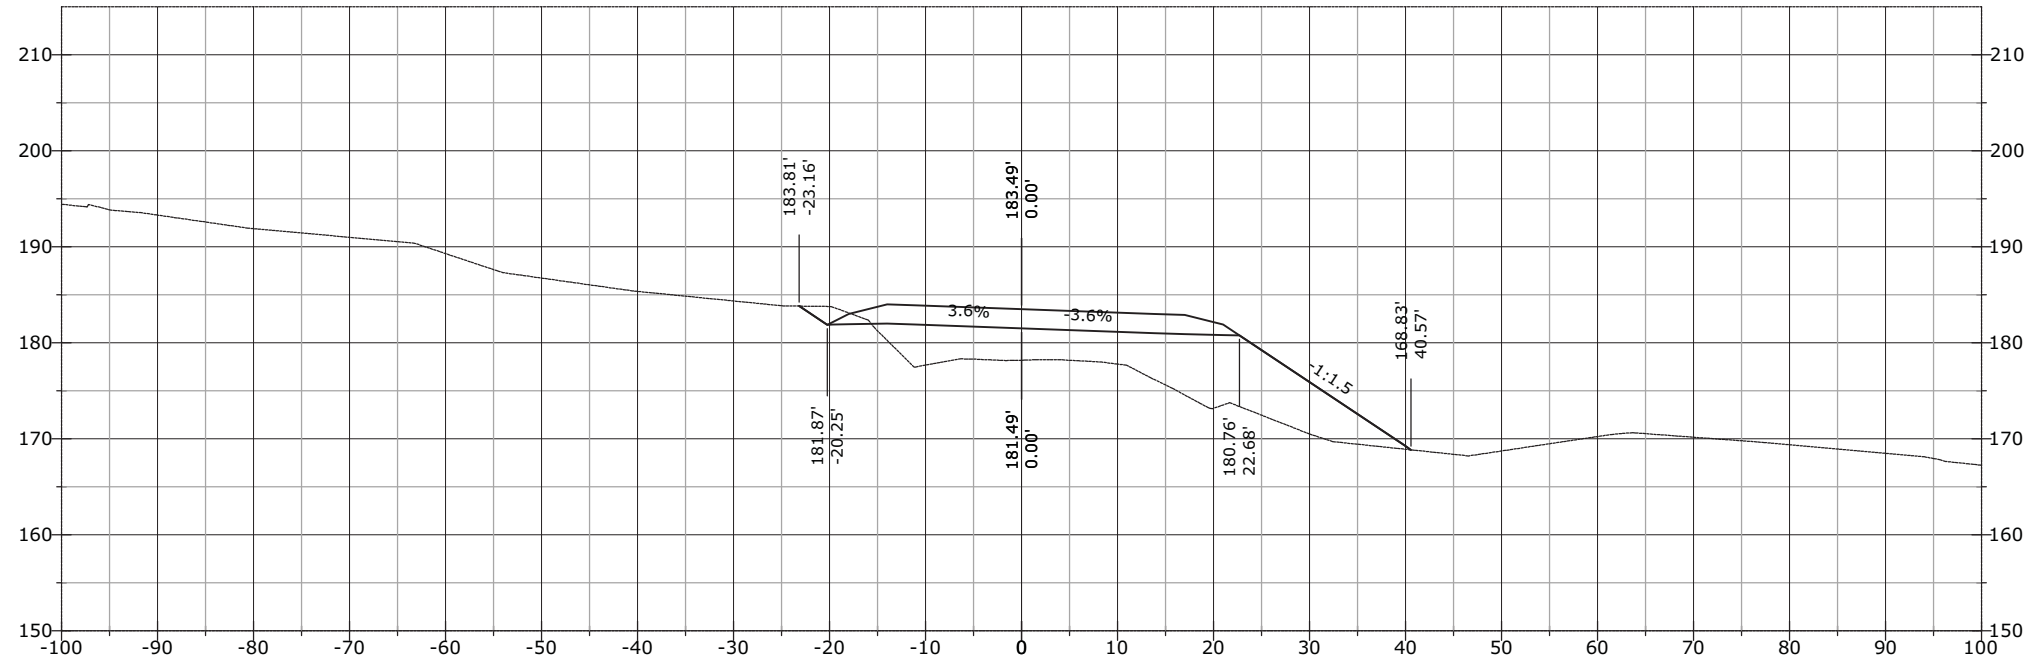


1359+11.94

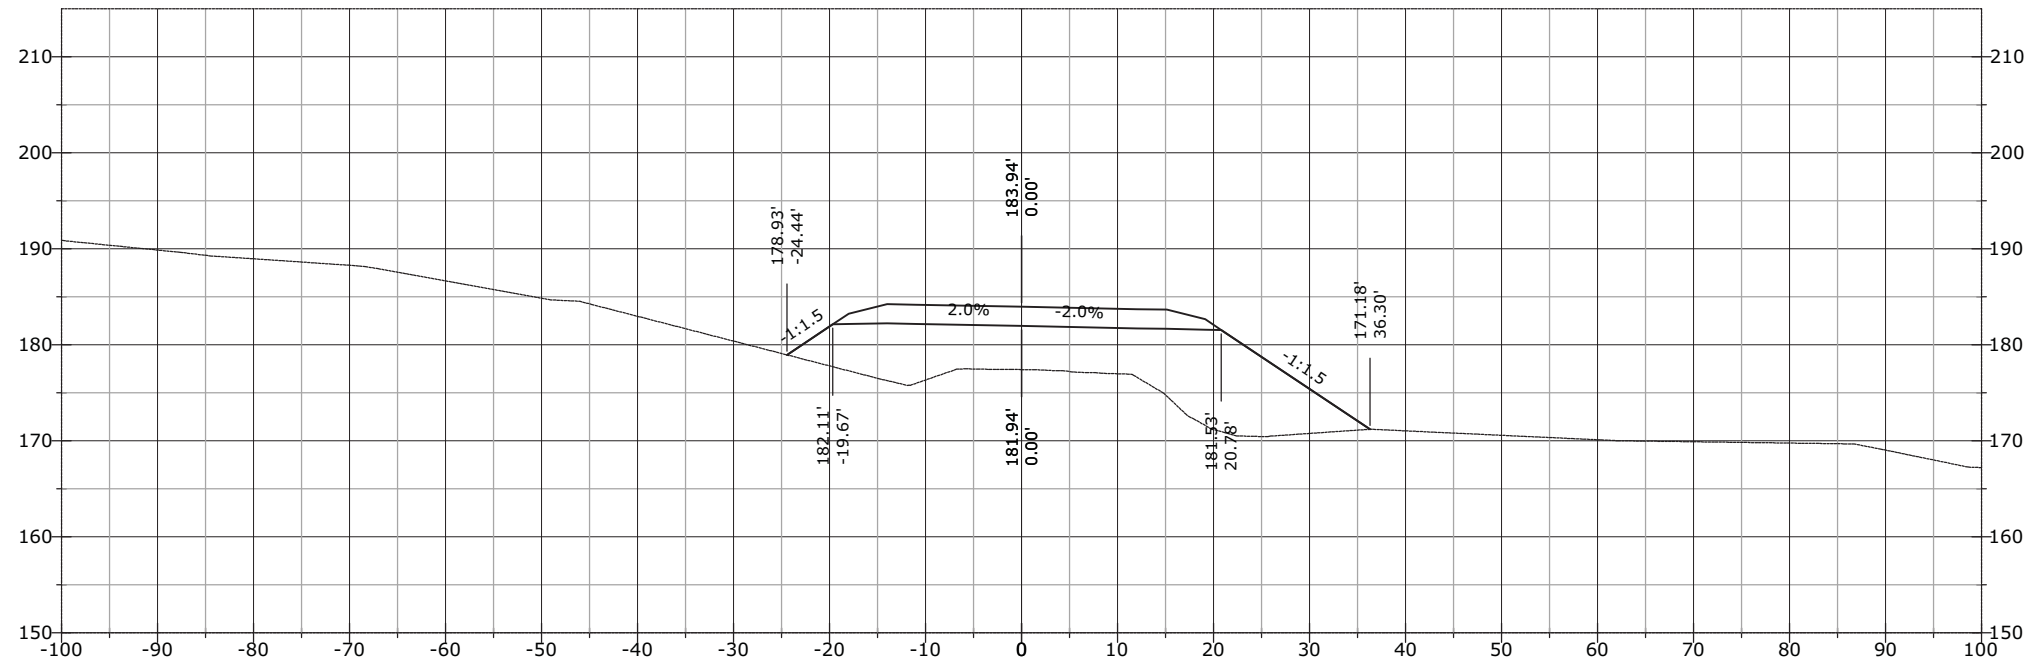


STATE	PROJECT	SHEET NUMBER
AK	AK PFH 43(10)	XS.1268

1359+58.11

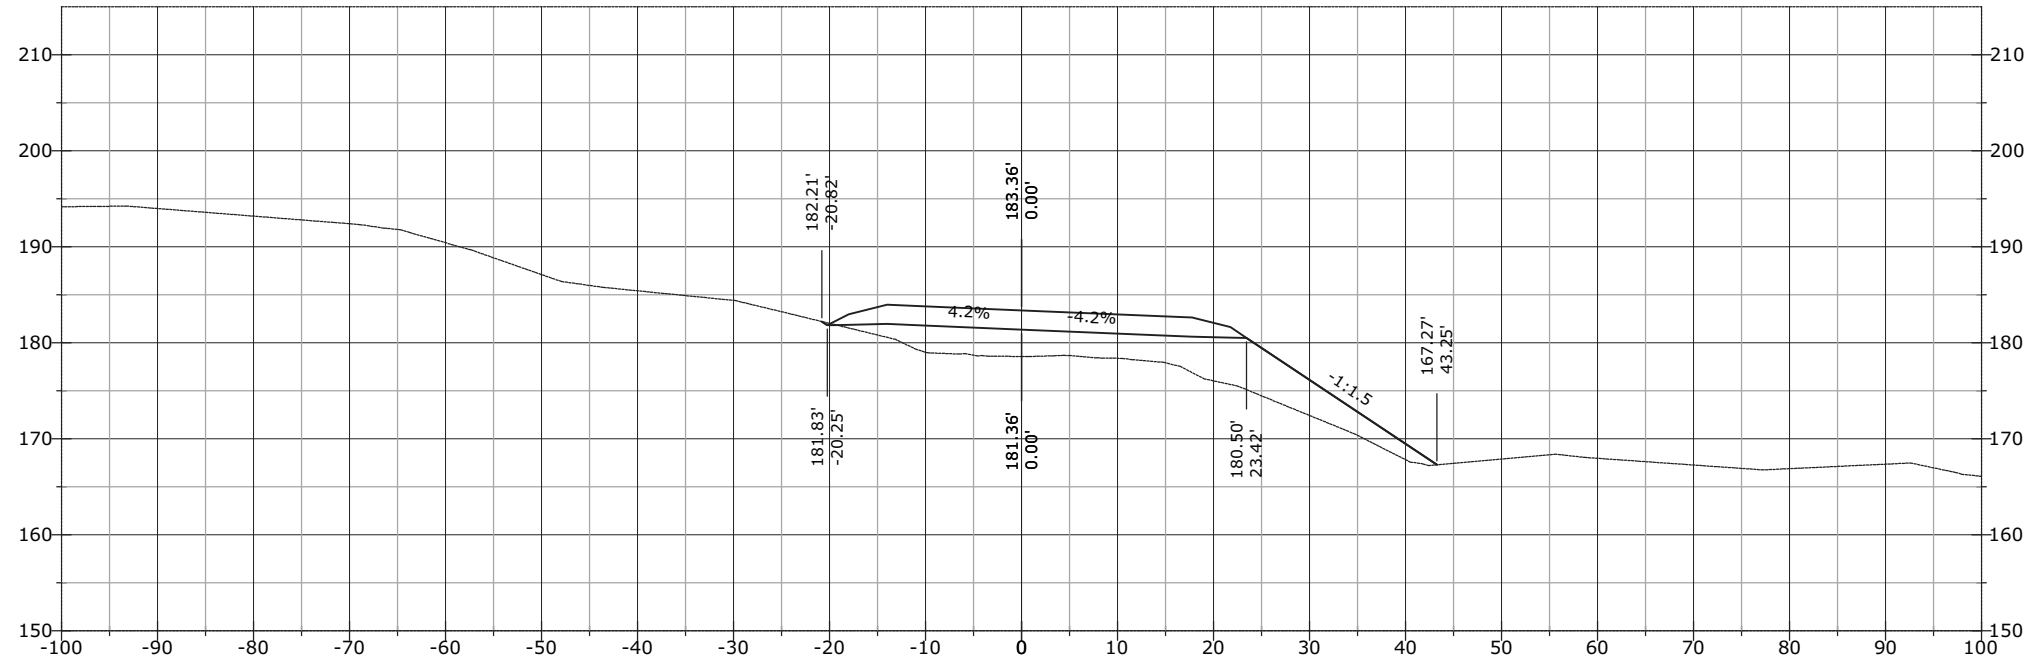


1359+50.00

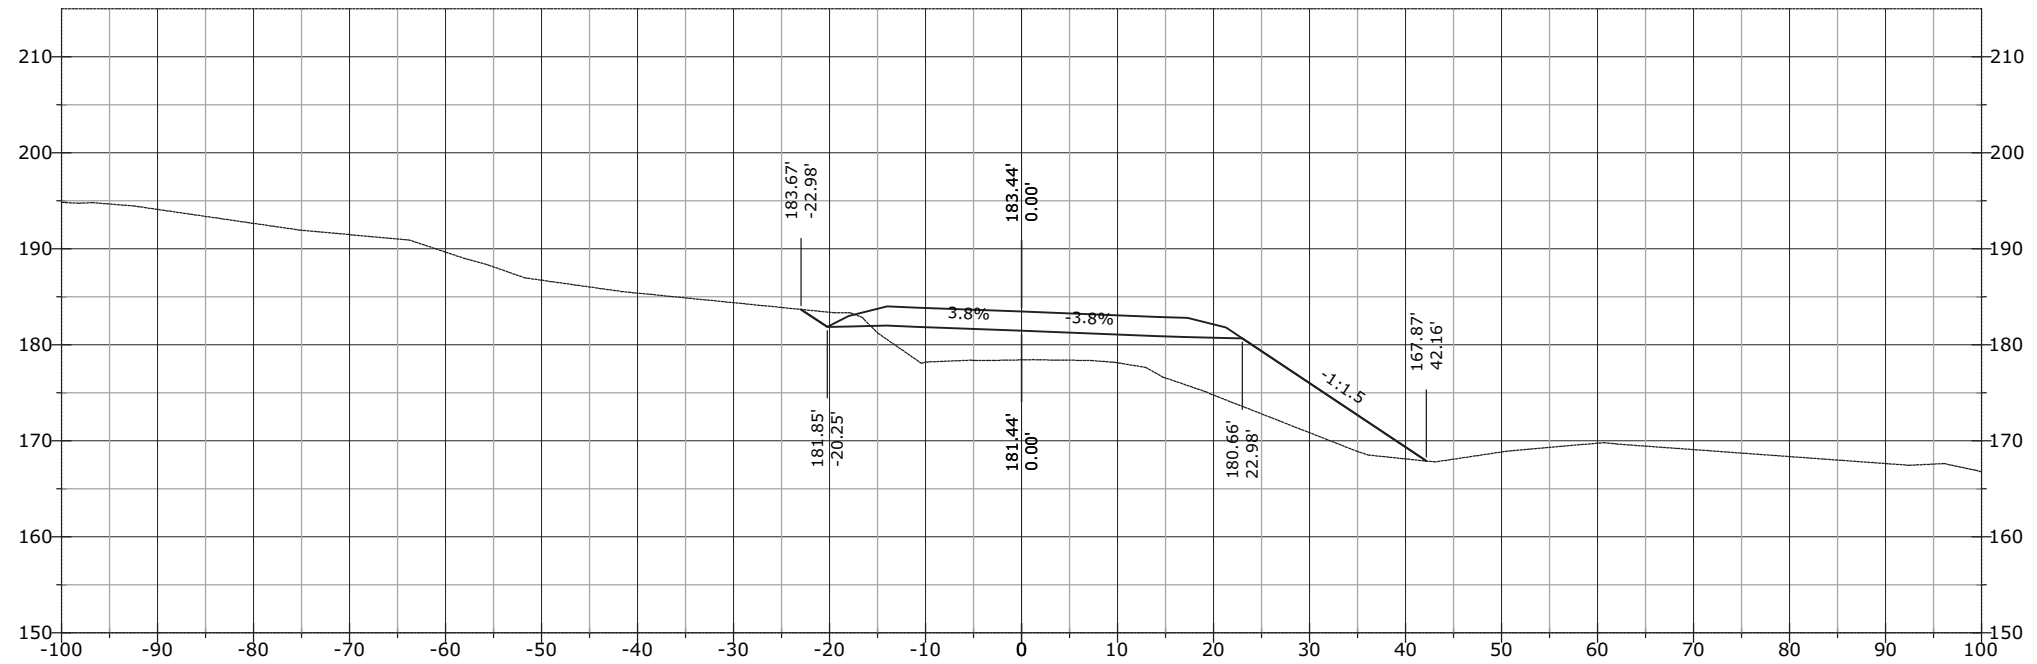


STATE	PROJECT	SHEET NUMBER
AK	AK PFH 43(10)	XS.1269

1360+00.00

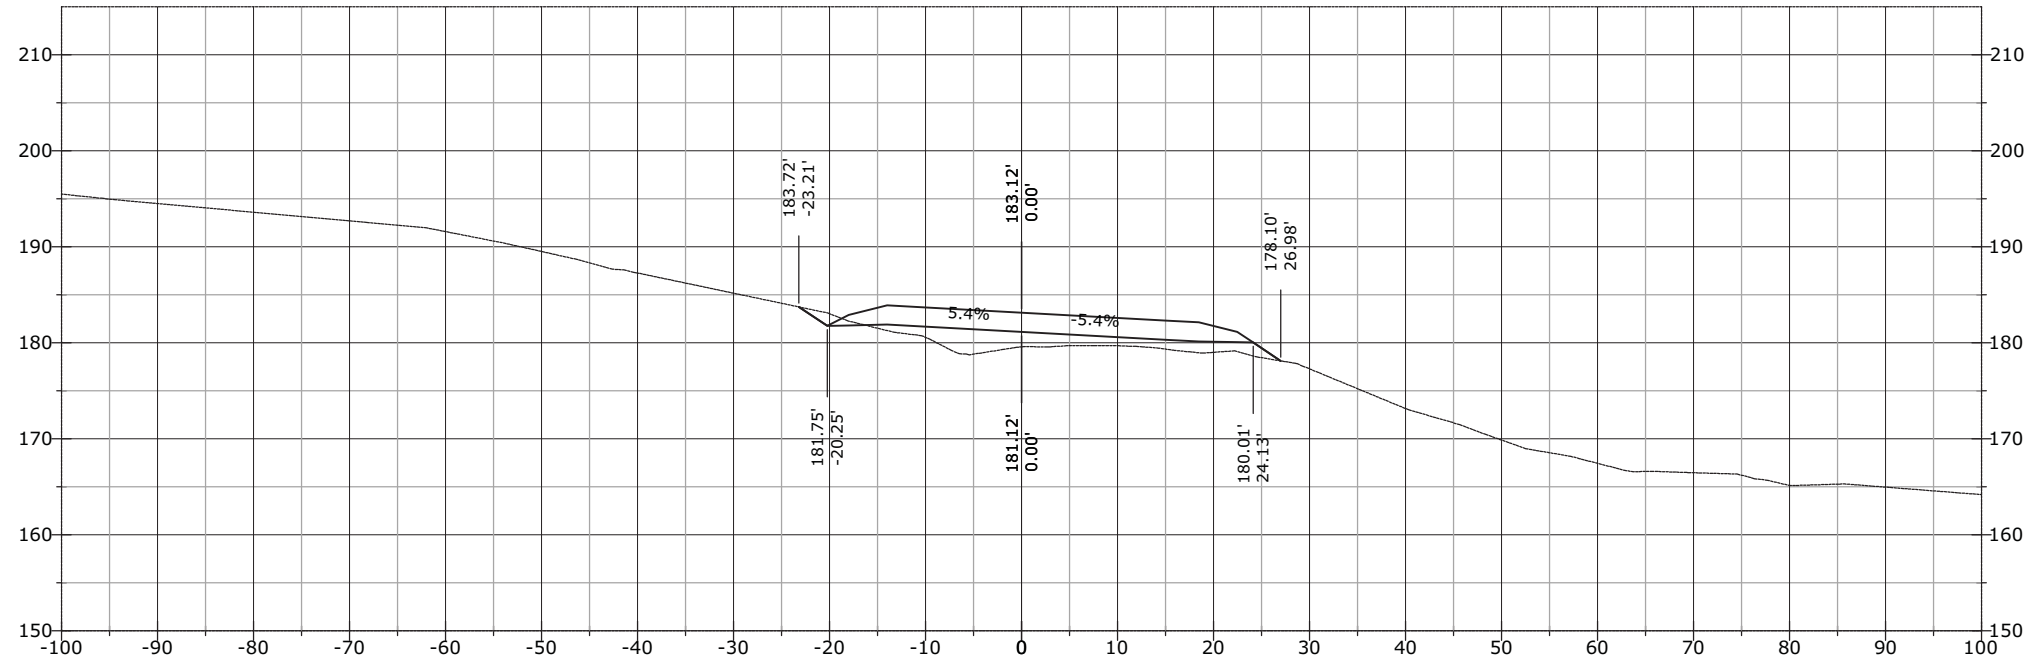


1359+82.45

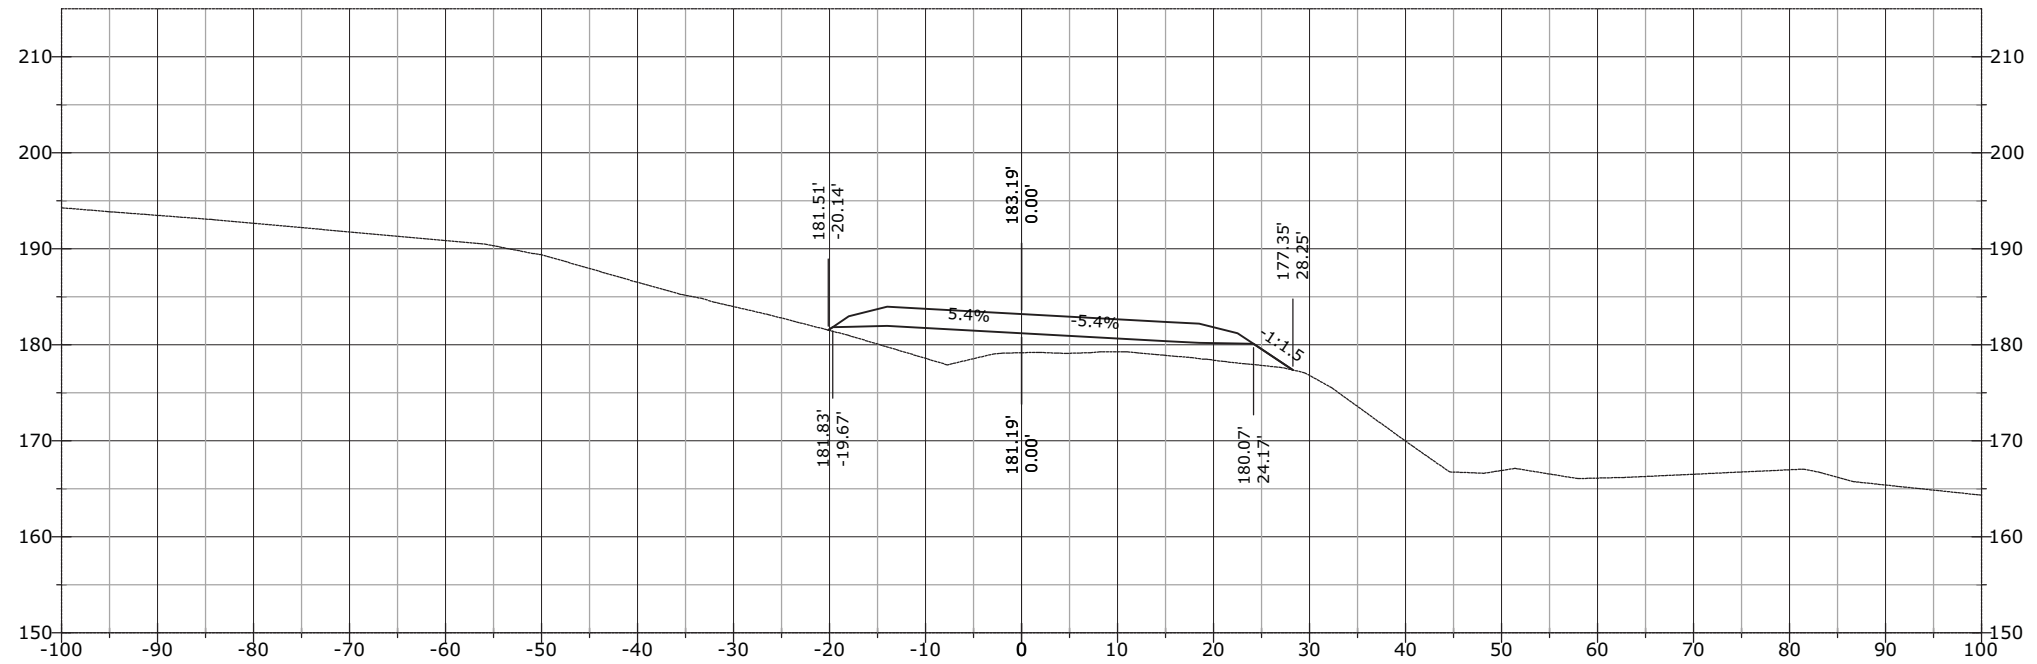


STATE	PROJECT	SHEET NUMBER
AK	AK PFH 43(10)	XS.1270

1361+00.00

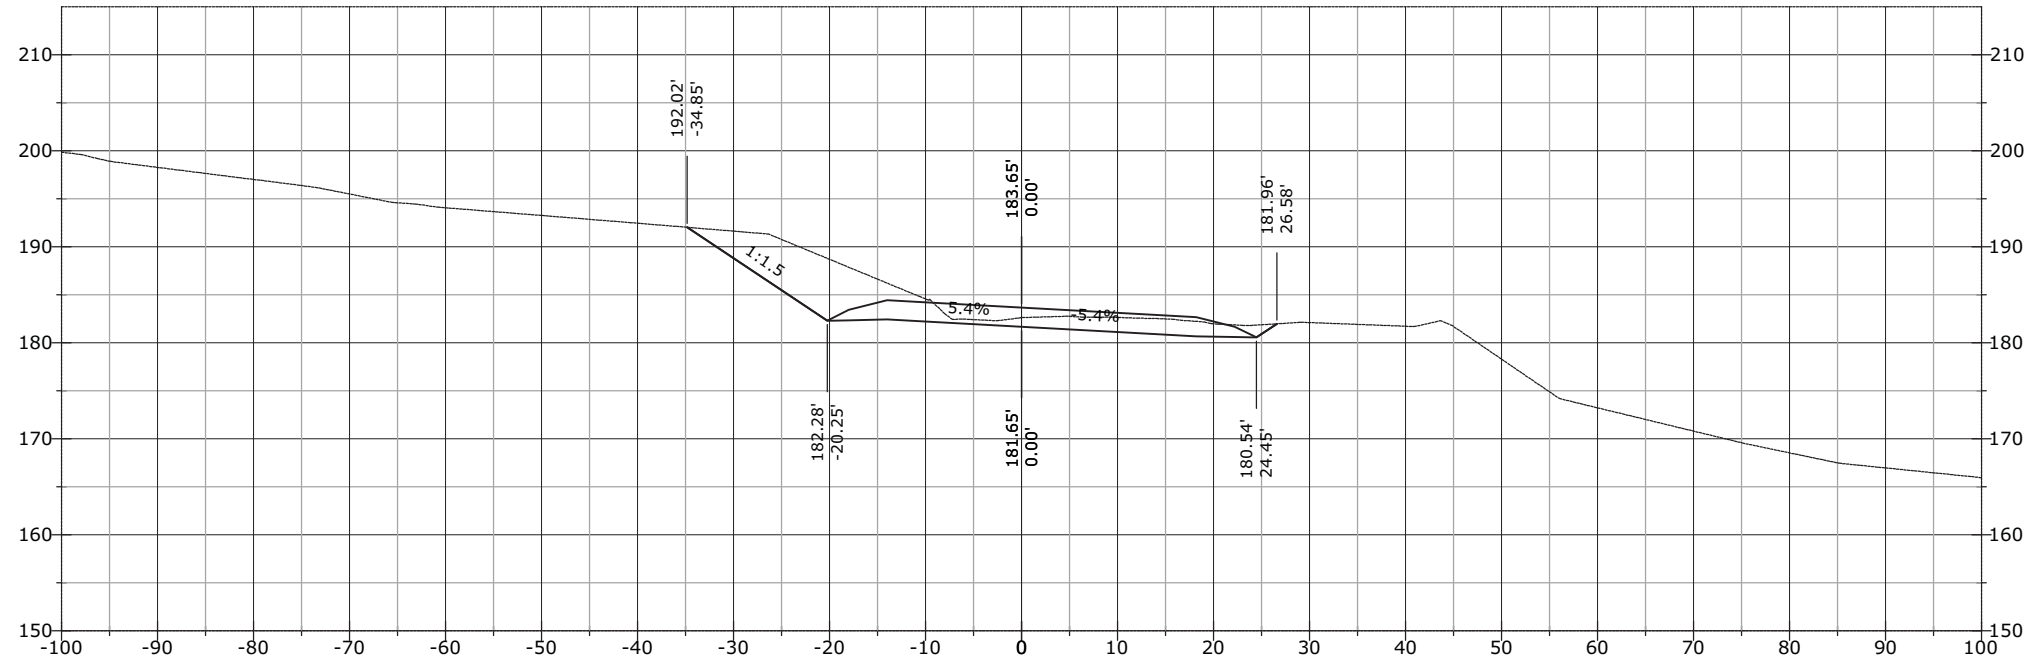


1360+50.00

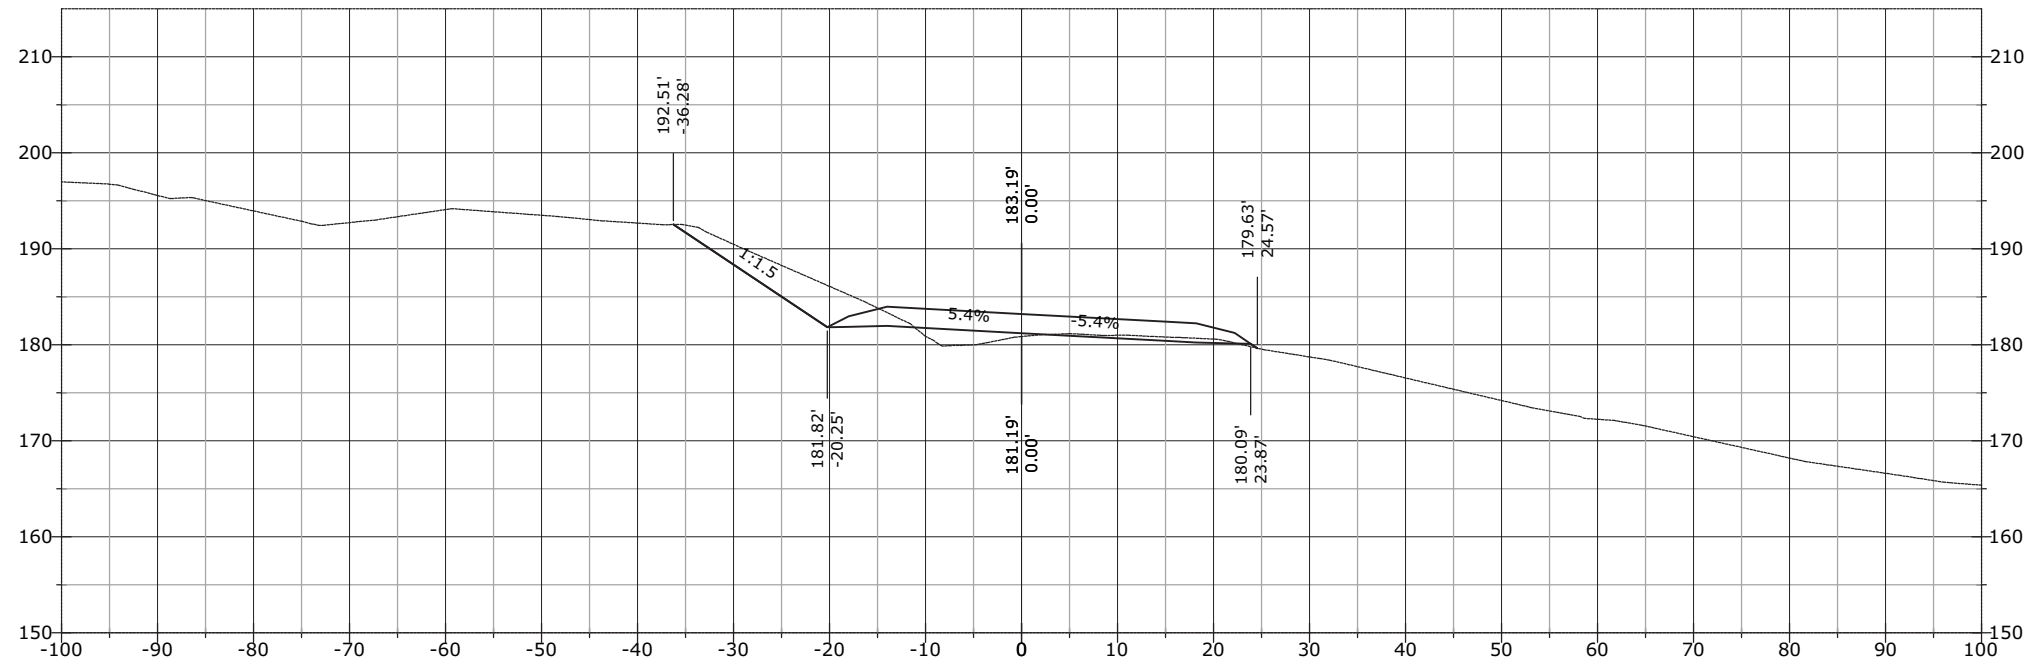


STATE	PROJECT	SHEET NUMBER
AK	AK PFH 43(10)	XS.1271

1361+50.00

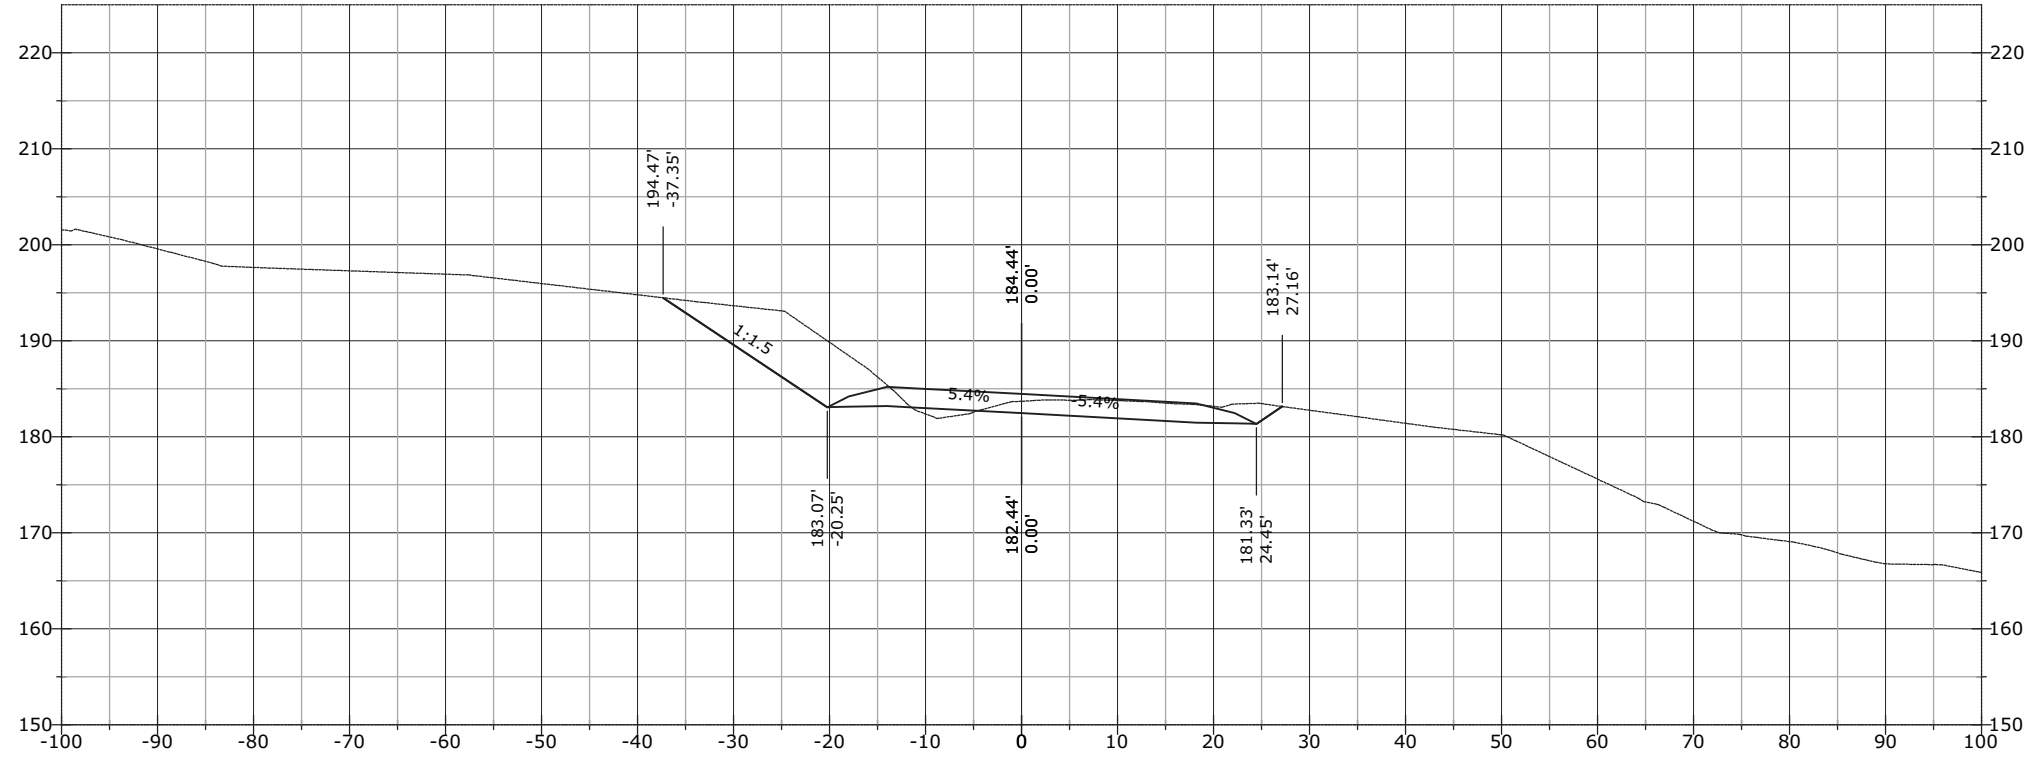


1361+21.36

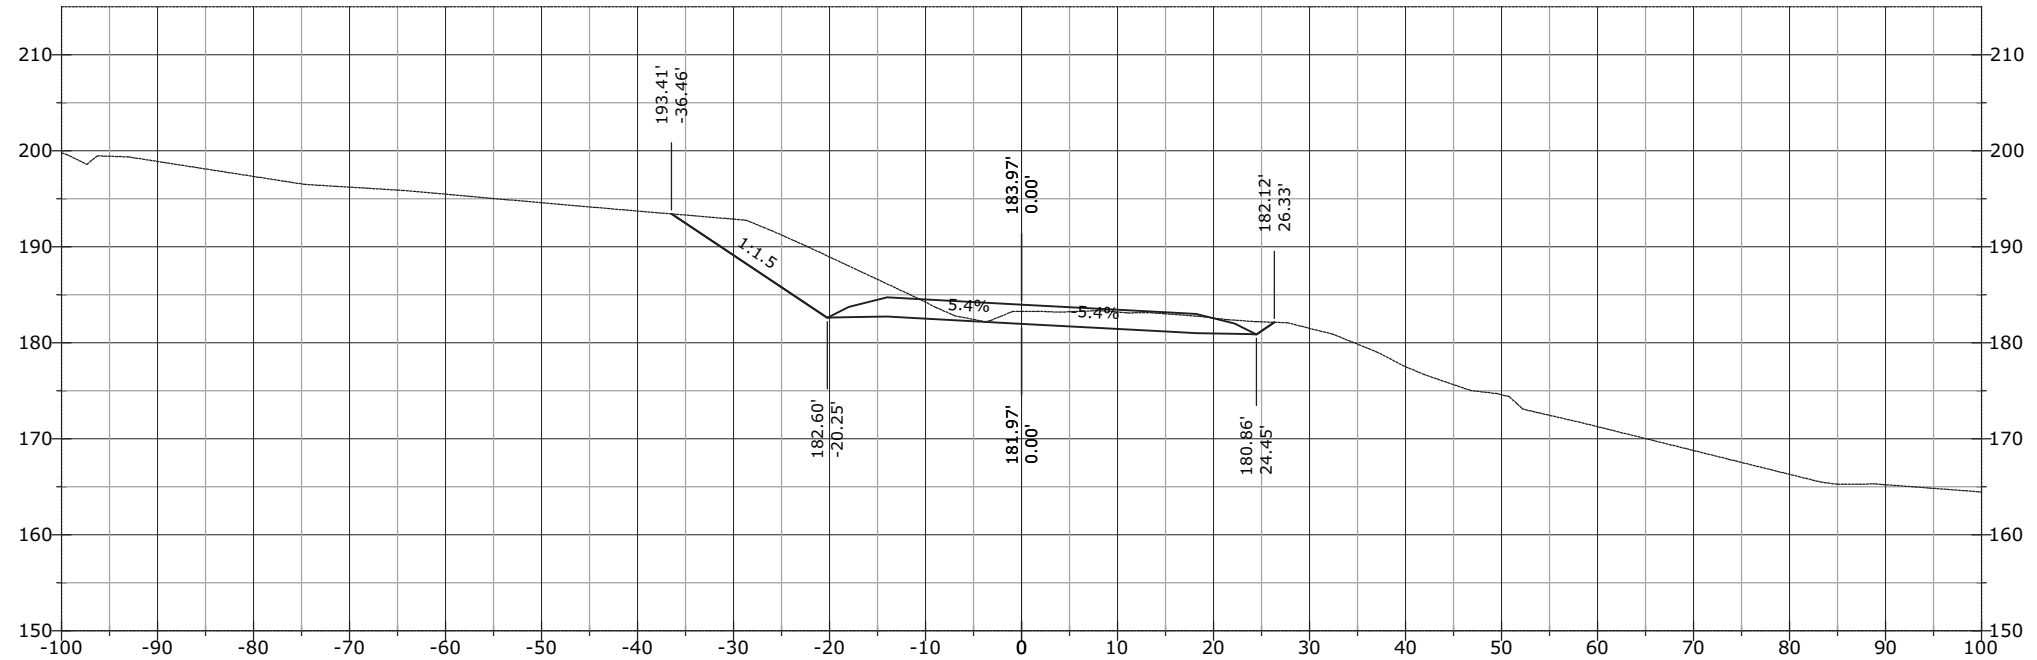

STATE	PROJECT	SHEET NUMBER
AK	AK PFH 43(10)	XS.1272

1362+50.00

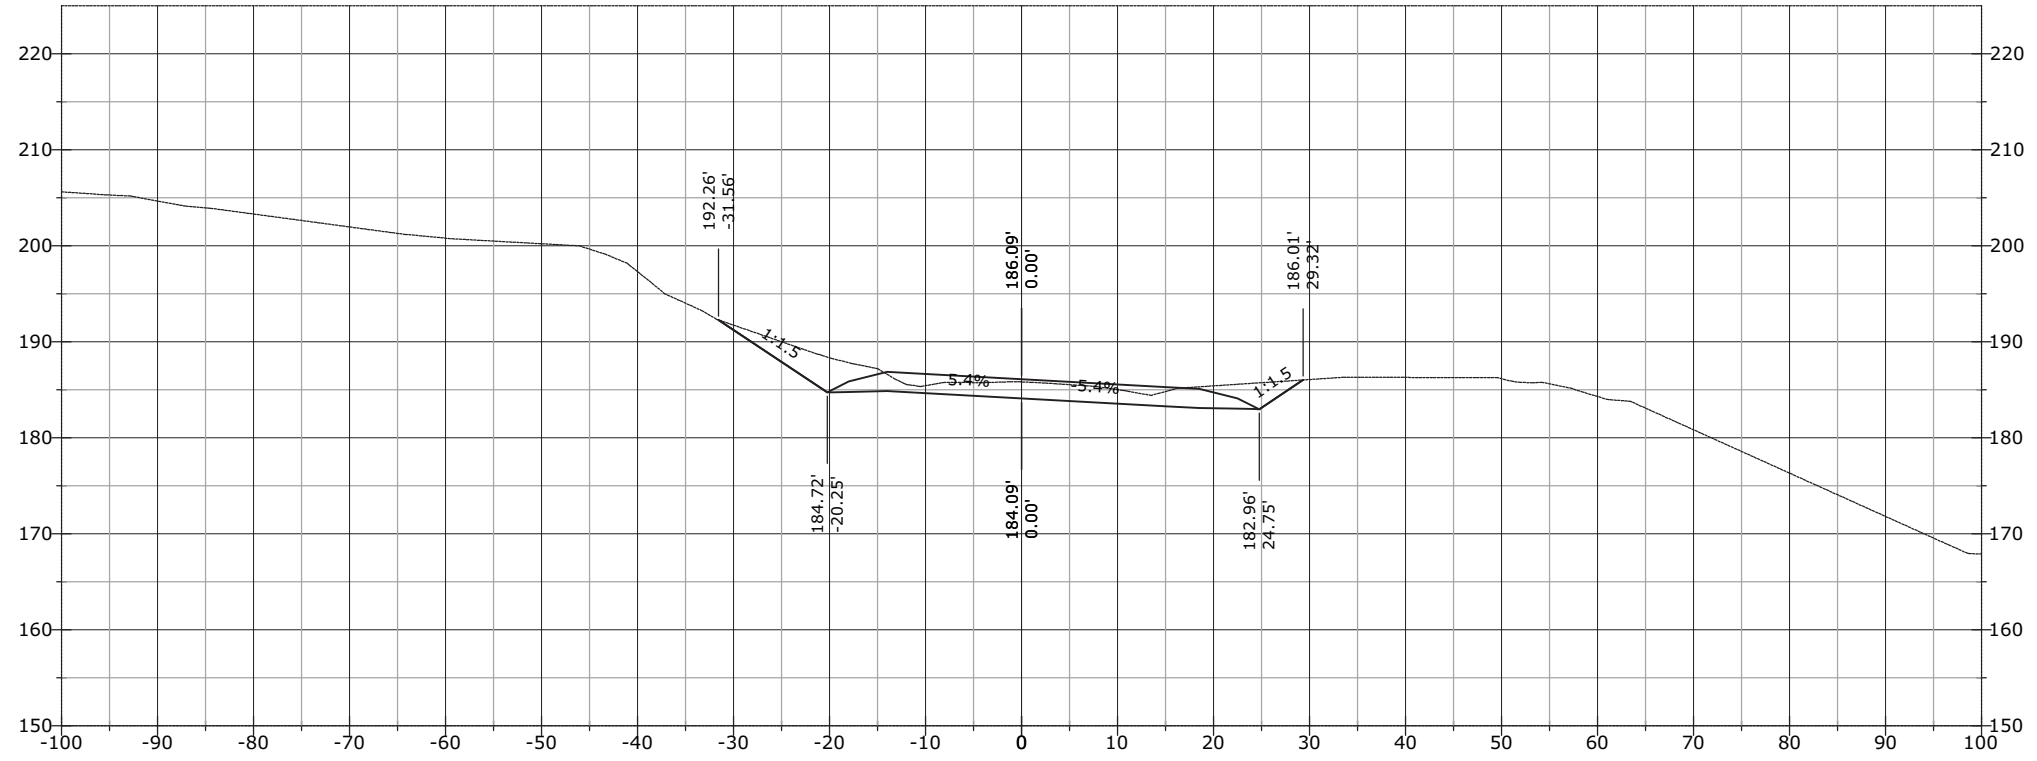

1362+00.00

