
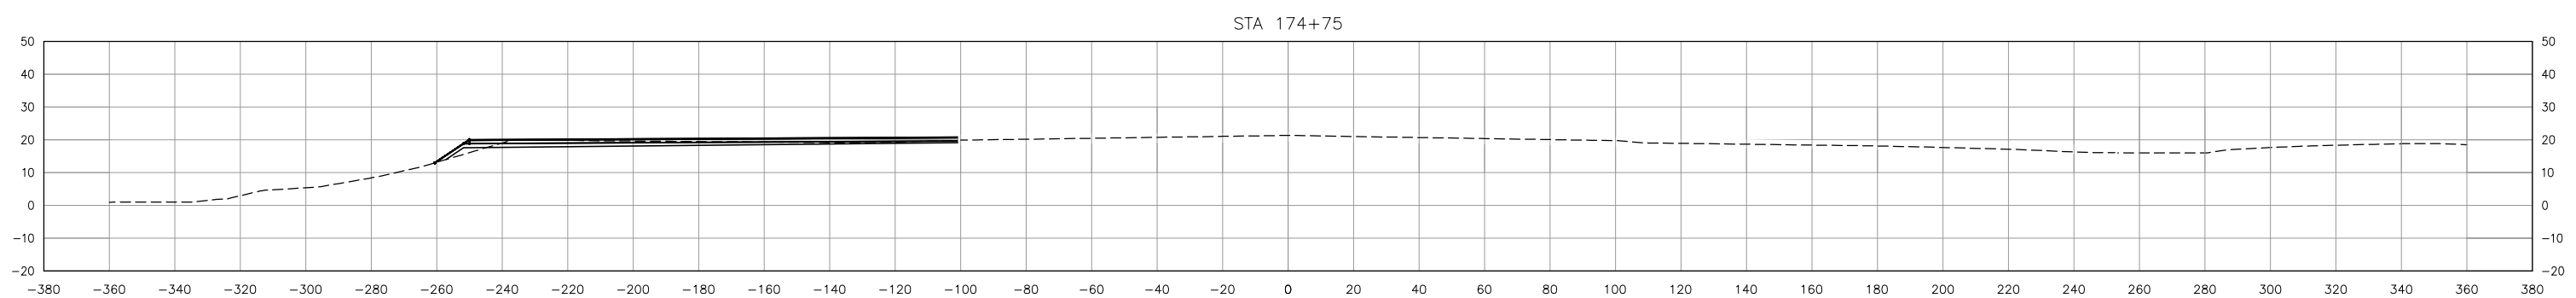
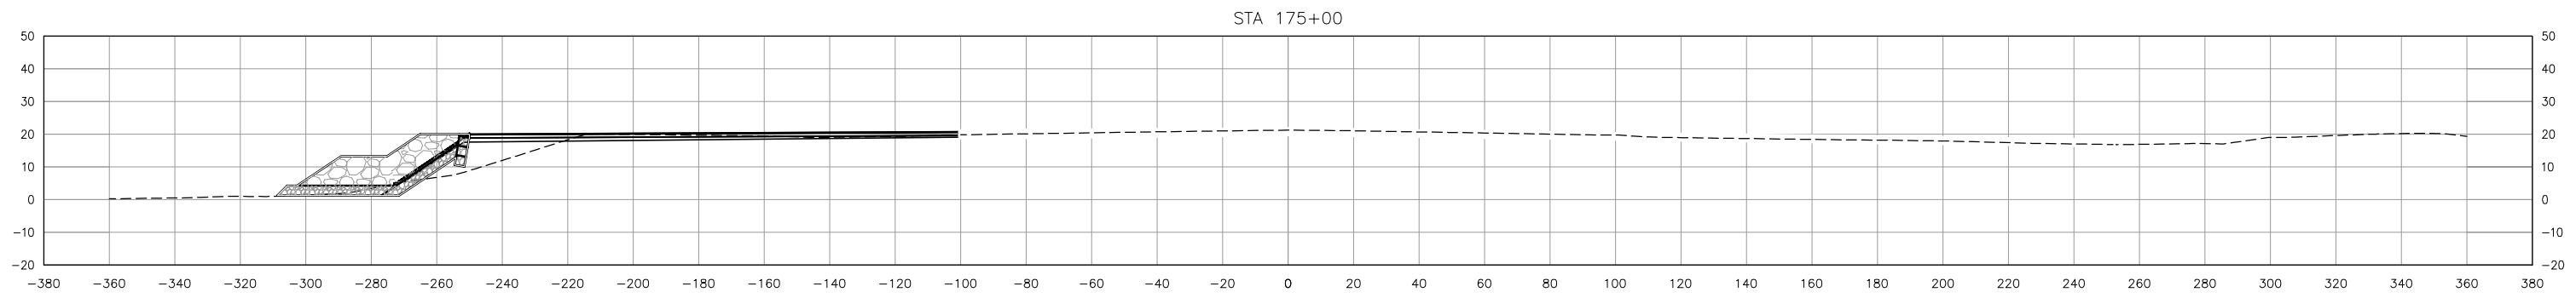
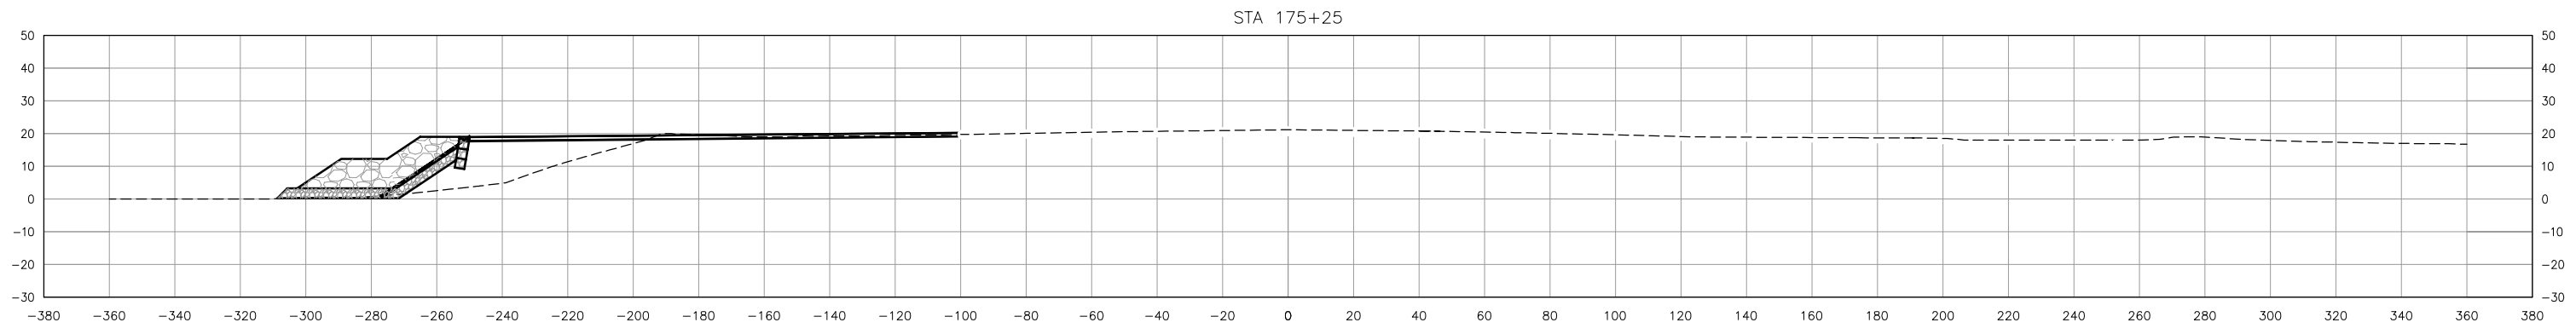


Date Revised: 3/19/2014, 11:05 AM  
 Layout Name: CS1  
 File Path and Name: C:\Users\jprakes\AppData\Local\Temp\AcPublish\_620A\001\_EMAS\_Cross\_Sections\_RW25.dwg  
 Designed By: D.G.  
 Drawn By: L.W.  
 Checked By: J.W.

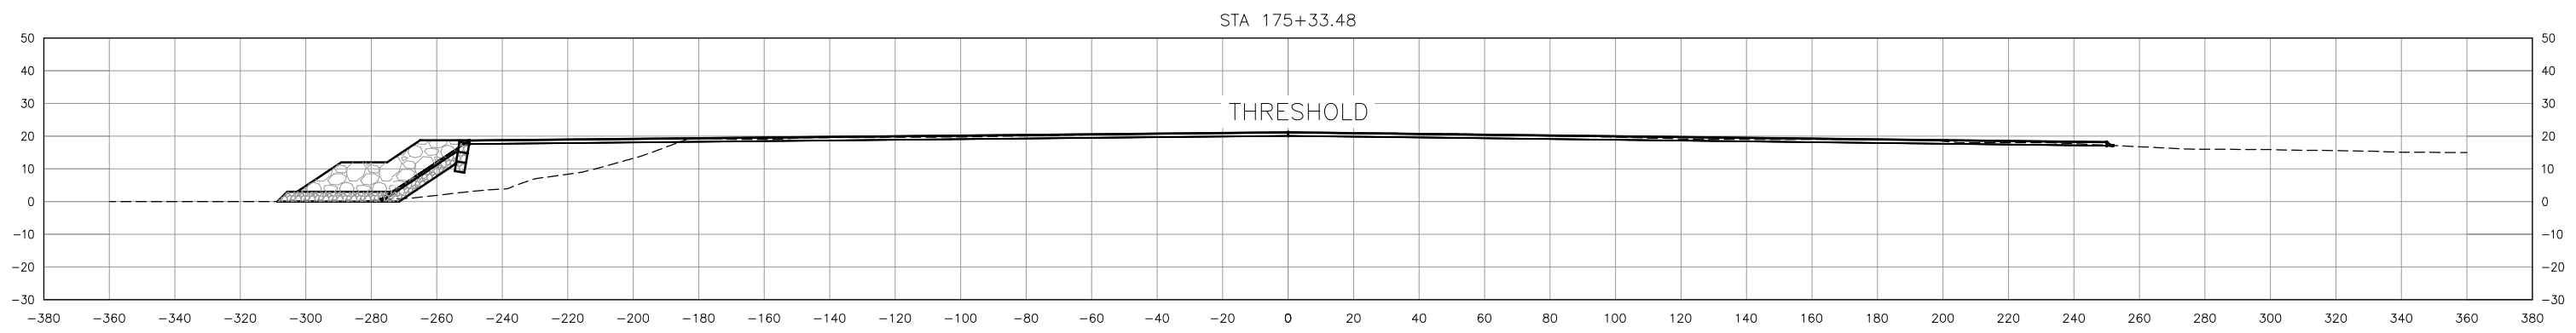

BY	DATE	REVISION


**STATE OF ALASKA**  
**DEPARTMENT OF TRANSPORTATION**  
**AND PUBLIC FACILITIES**  
**CENTRAL REGION**

**KODIAK AIRPORT**  
**KODIAK, ALASKA**  
 KODIAK AIRPORT RSA EXTENSION, 2014  
 PROJECT No. 53587  
 AIP No. 3-02-0158-01X-2014  
 RUNWAY 25  
 CROSS SECTION


DATE: 3/18/2014  
 SHEET: 1 of 10  
 AS-BUILT SHEET: *of*

Date Revised: 3/19/2014, 11:05 AM  
 Layout Name: CS3  
 File Path and Name: C:\Users\jpark\appdata\local\temp\appdata\local\temp\publish\_6204\000\EMAS\_Cross\_Sections\_RW25.dwg  
 Designed By: D.G.  
 Drawn By: L.W.  
 Checked By: J.W.


STA 176+00

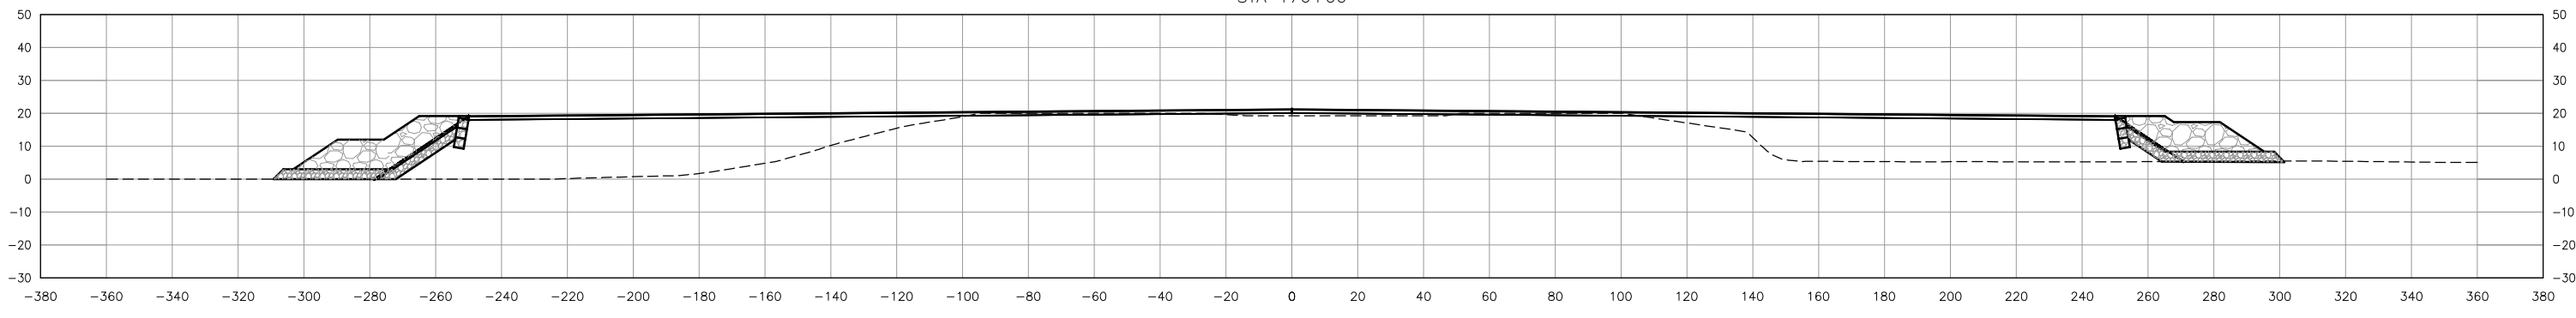

STA 175+75

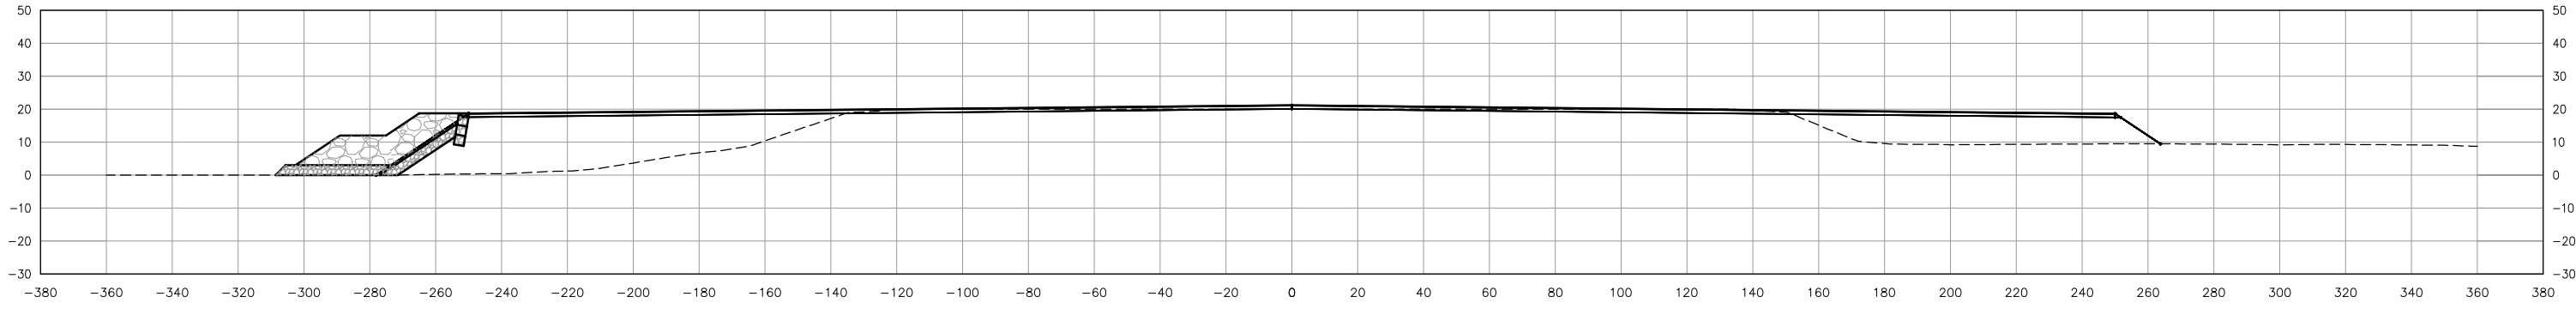

STA 175+50

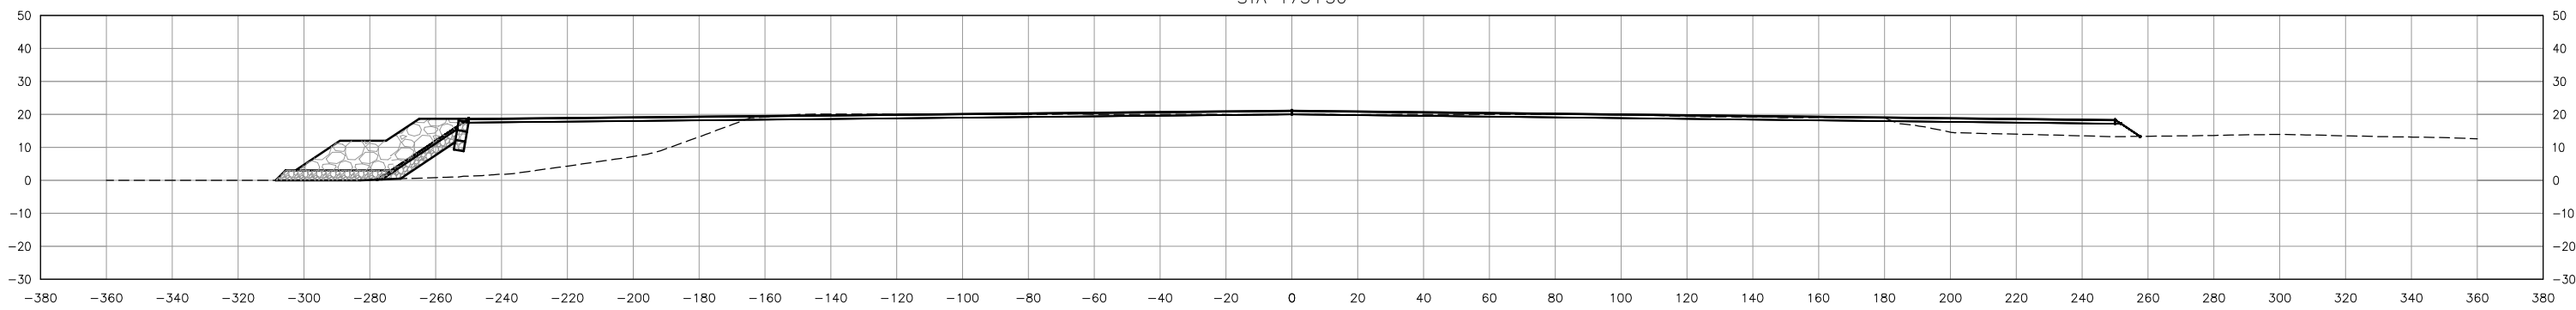

BY	DATE	REVISION


**STATE OF ALASKA**  
**DEPARTMENT OF TRANSPORTATION**  
**AND PUBLIC FACILITIES**  
**CENTRAL REGION**

**KODIAK AIRPORT**  
**KODIAK, ALASKA**  
 KODIAK AIRPORT RSA EXTENSION, 2014  
 PROJECT No. 53587  
 AIP No. 3-02-0158-01X-2014  
 RUNWAY 25  
 CROSS SECTION


DATE: 3/18/2014  
 SHEET: 2 of 10  
 AS-BUILT SHEET: *of*

Date Revised: 3/19/2014, 11:05 AM  
 Layout Name: CS2  
 File Path and Name: C:\Users\jparkes\AppData\Local\Temp\AcPublish\620A\001\_EMAS\_Cross\_Sections\_RW25.dwg  
 Designed By: D.G.  
 Drawn By: L.W.  
 Checked By: J.W.


STA 176+75

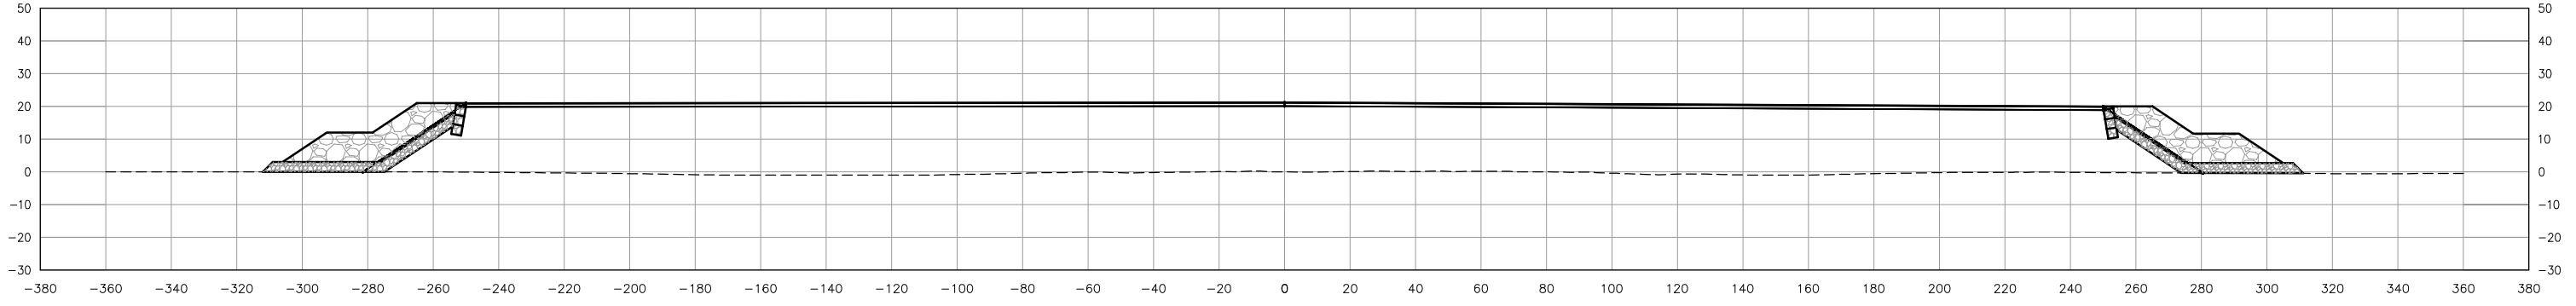

STA 176+50

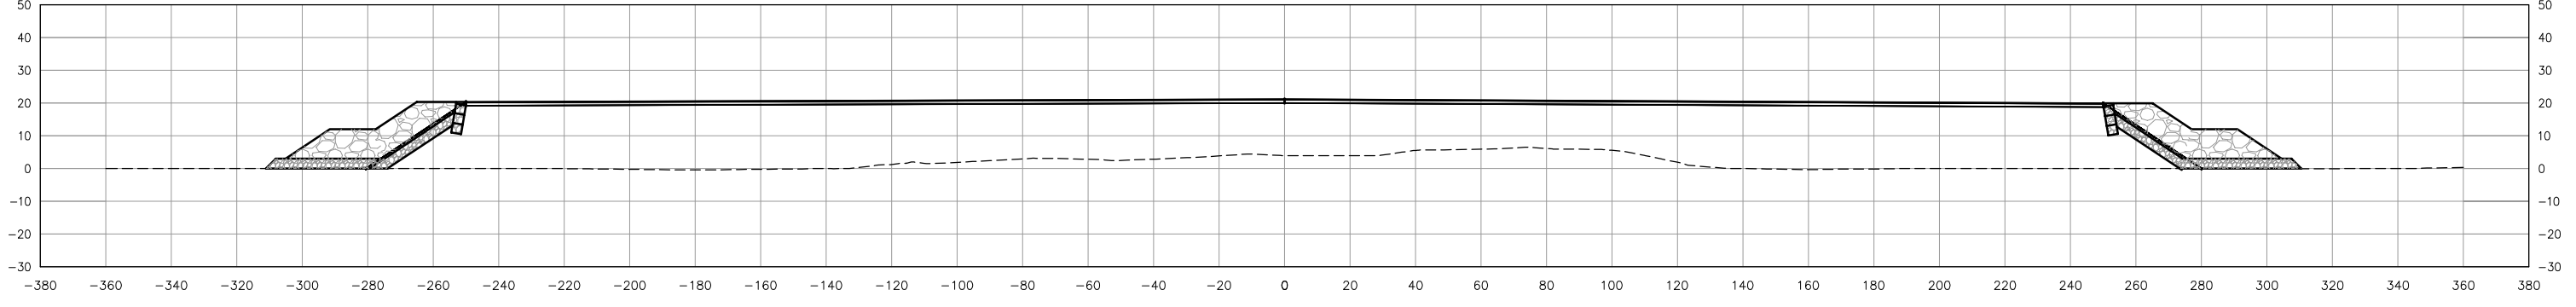

STA 176+25

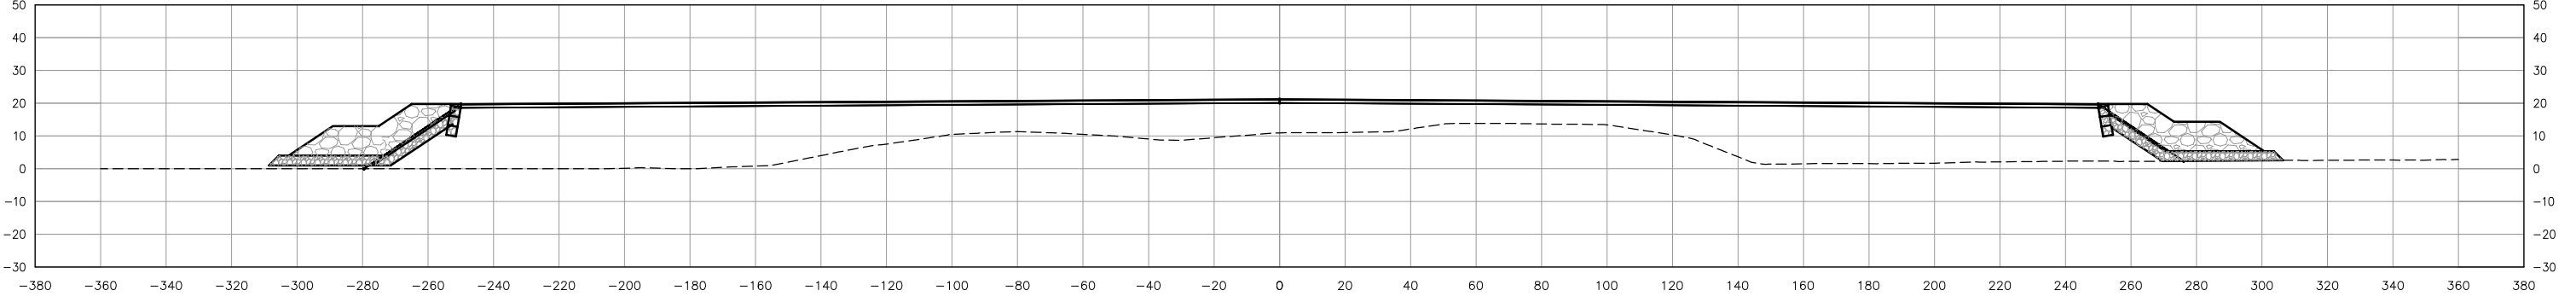

BY	DATE	REVISION


**STATE OF ALASKA**  
**DEPARTMENT OF TRANSPORTATION**  
**AND PUBLIC FACILITIES**  
**CENTRAL REGION**

**KODIAK AIRPORT**  
**KODIAK, ALASKA**  
 KODIAK AIRPORT RSA EXTENSION, 2014  
 PROJECT No. 53587  
 AIP No. 3-02-0158-01X-2014  
 RUNWAY 25  
 CROSS SECTION


DATE: 3/18/2014  
 SHEET: 3 of 10  
 AS-BUILT SHEET: *of*

Date Revised: 3/19/2014, 11:05 AM  
 Layout Name: CS5  
 File Path and Name: C:\Users\jpark\appdata\local\temp\appdata\local\temp\6204\001\EMAS\_Cross\_Sections\_RW25.dwg  
 Designed By: D.G.  
 Drawn By: L.W.  
 Checked By: J.W.


STA 177+50

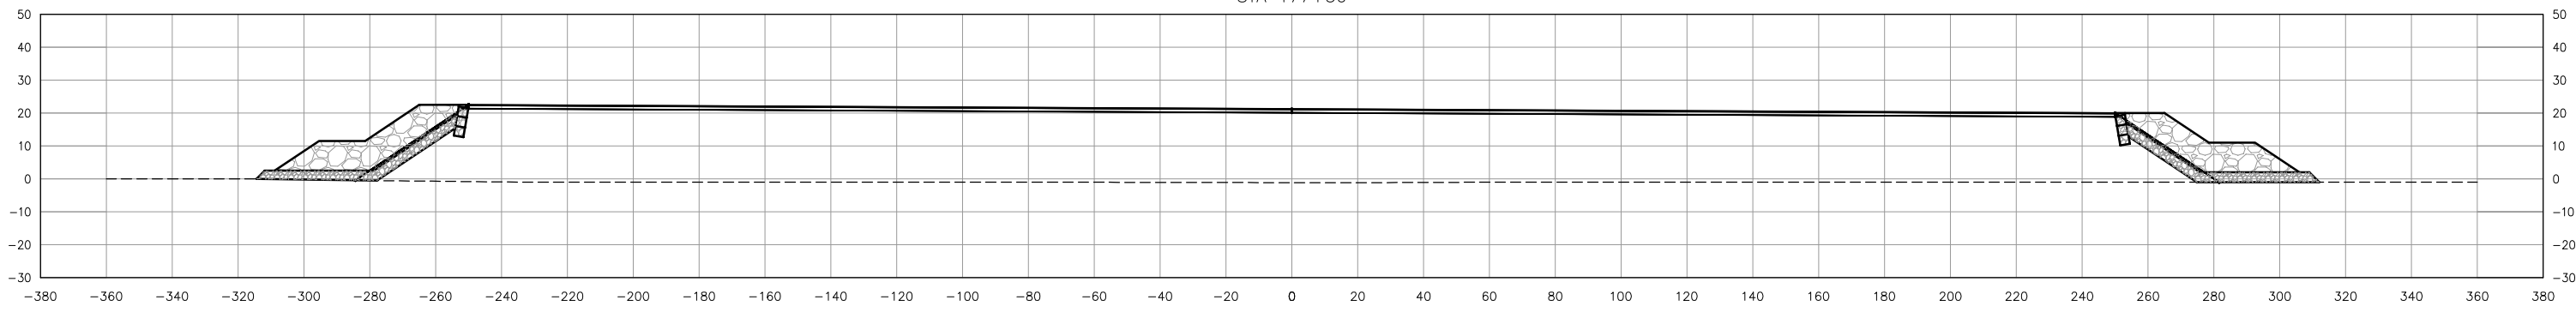

STA 177+25

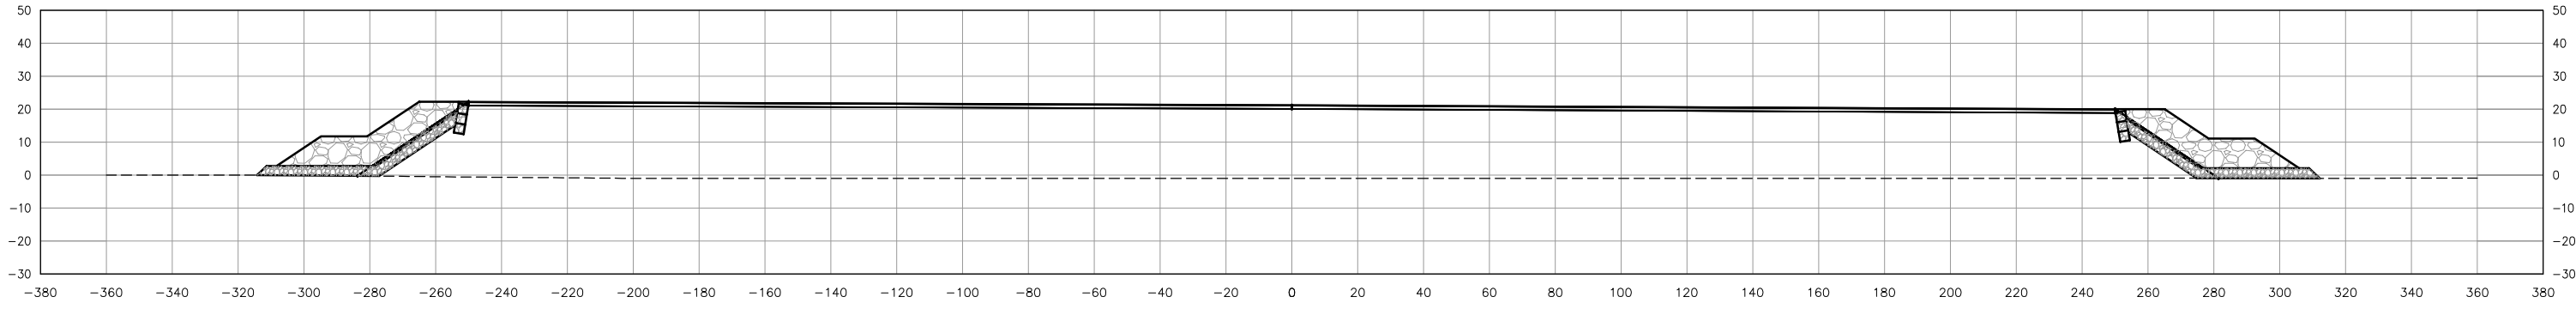

STA 177+00

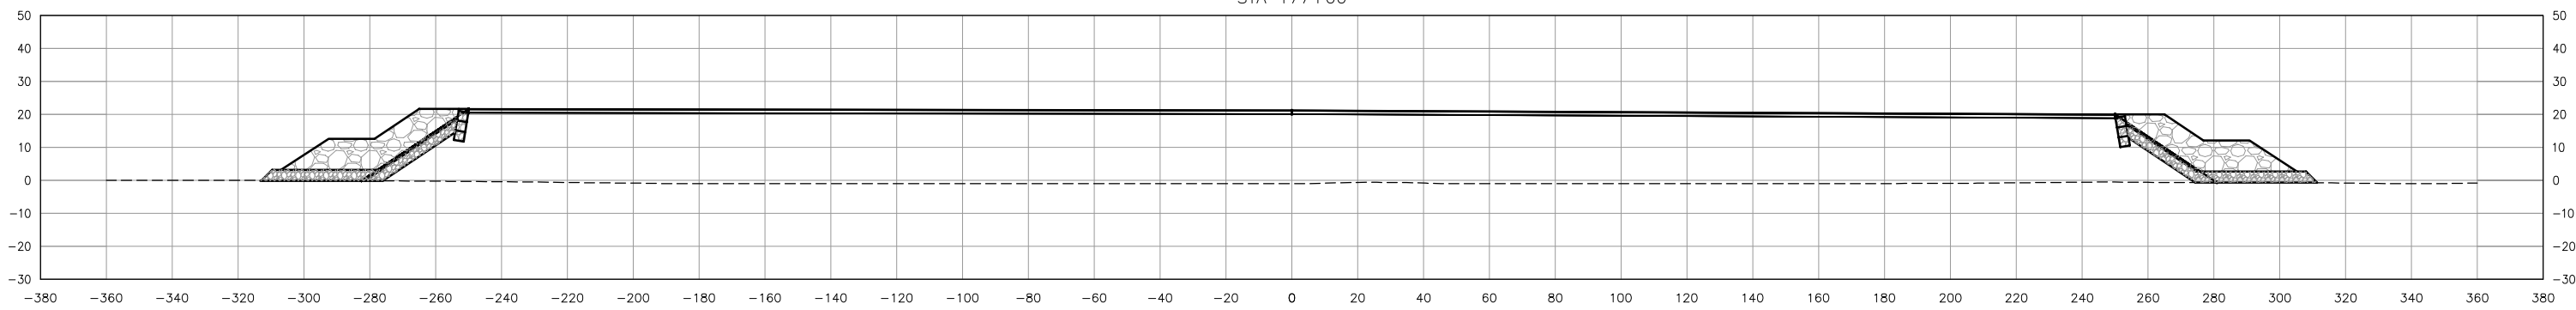

BY	DATE	REVISION


**STATE OF ALASKA**  
**DEPARTMENT OF TRANSPORTATION**  
**AND PUBLIC FACILITIES**  
**CENTRAL REGION**

**KODIAK AIRPORT**  
 KODIAK, ALASKA  
 KODIAK AIRPORT RSA EXTENSION, 2014  
 PROJECT No. 53587  
 AIP No. 3-02-0158-01X-2014  
 RUNWAY 25  
 CROSS SECTION


DATE: 3/18/2014  
 SHEET: 4 of 10  
 AS-BUILT SHEET: *of*

Date Revised: 3/19/2014, 11:06 AM  
 Layout Name: CS6  
 File Path and Name: C:\Users\jparkes\AppData\Local\Temp\AcPublish\_620\A001\_EMAS\_Cross\_Sections\_RW25.dwg  
 Designed By: D.G.  
 Drawn By: L.W.  
 Checked By: J.W.


STA 178+25

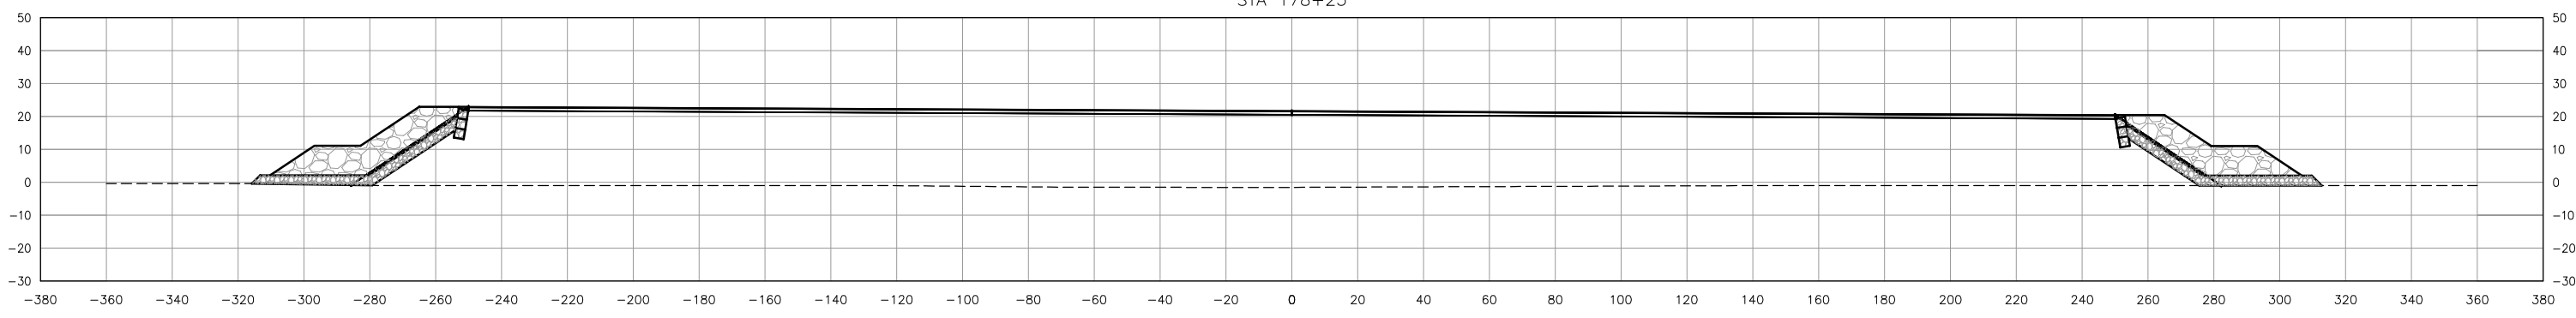

STA 178+00

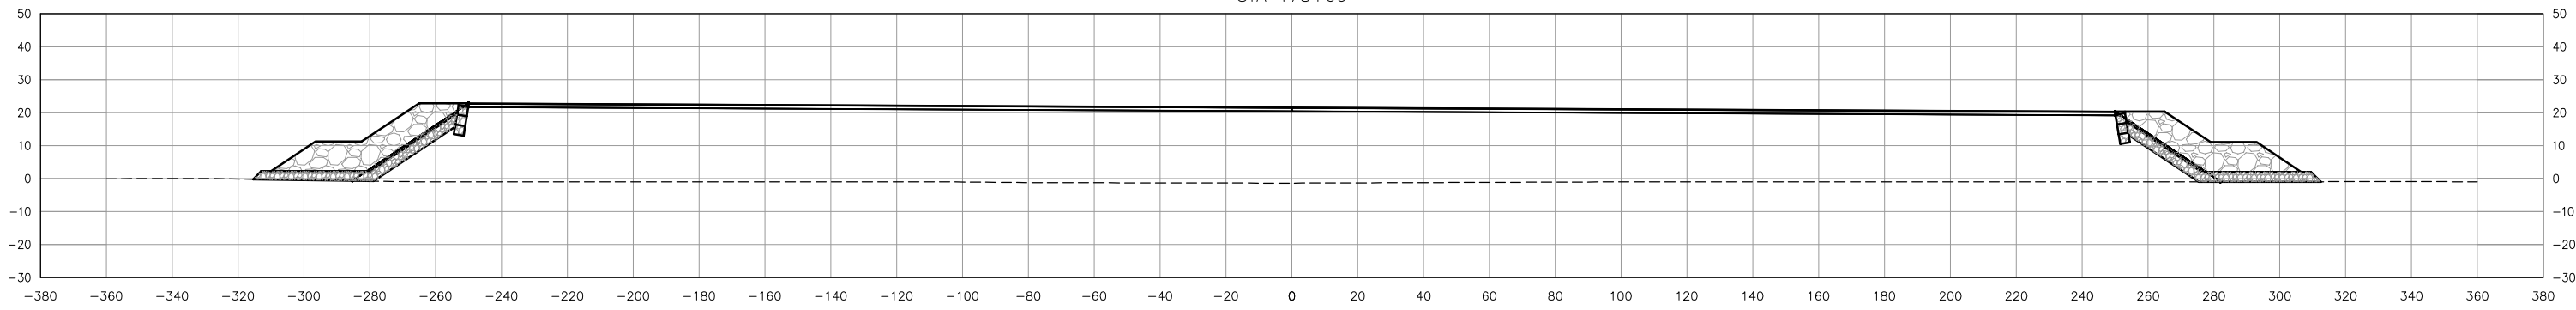

STA 177+75

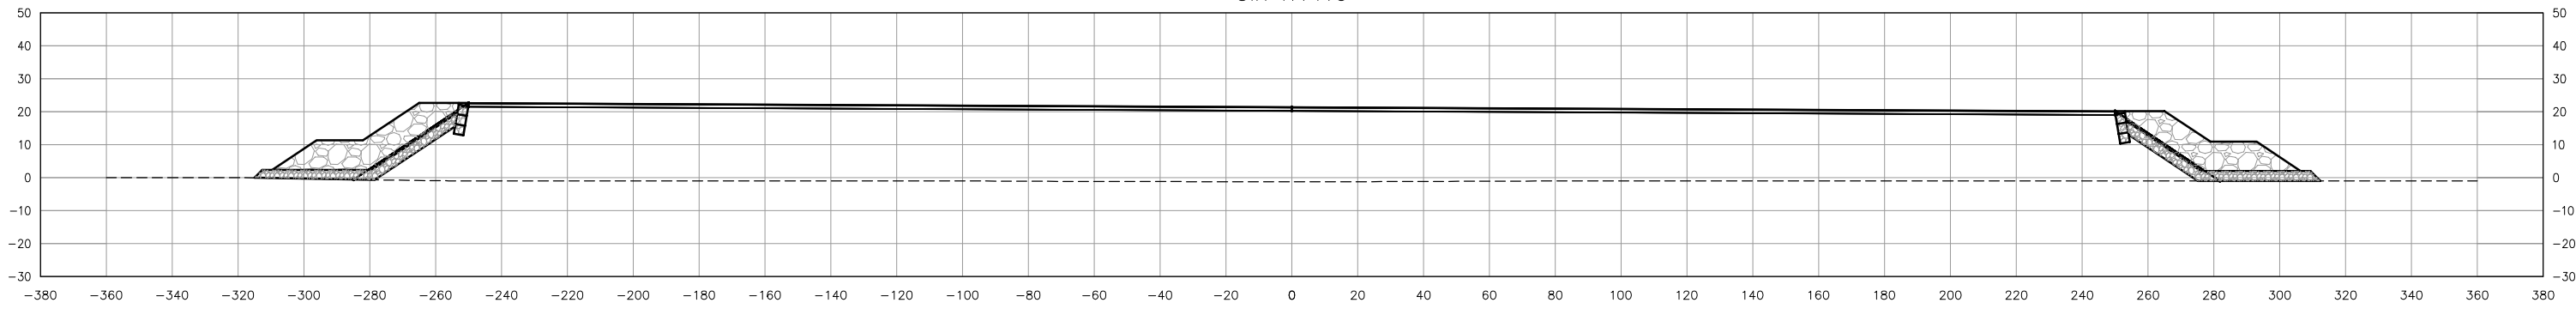

BY	DATE	REVISION


**STATE OF ALASKA**  
**DEPARTMENT OF TRANSPORTATION**  
**AND PUBLIC FACILITIES**  
**CENTRAL REGION**

**KODIAK AIRPORT**  
**KODIAK, ALASKA**  
 KODIAK AIRPORT RSA EXTENSION, 2014  
 PROJECT No. 53587  
 AIP No. 3-02-0158-01X-2014  
 RUNWAY 25  
 CROSS SECTION


DATE: 3/18/2014  
 SHEET: 5 of 10  
 AS-BUILT SHEET: *of*

Date Revised: 3/19/2014, 11:06 AM  
 Layout Name: CS7  
 File Path and Name: C:\Users\jpark\parks\appdata\local\temp\AcPublish\_6204\001\_EMAS\_Cross\_Sections\_RW25.dwg  
 Designed By: D.G.  
 Drawn By: L.W.  
 Checked By: J.W.


STA 179+00

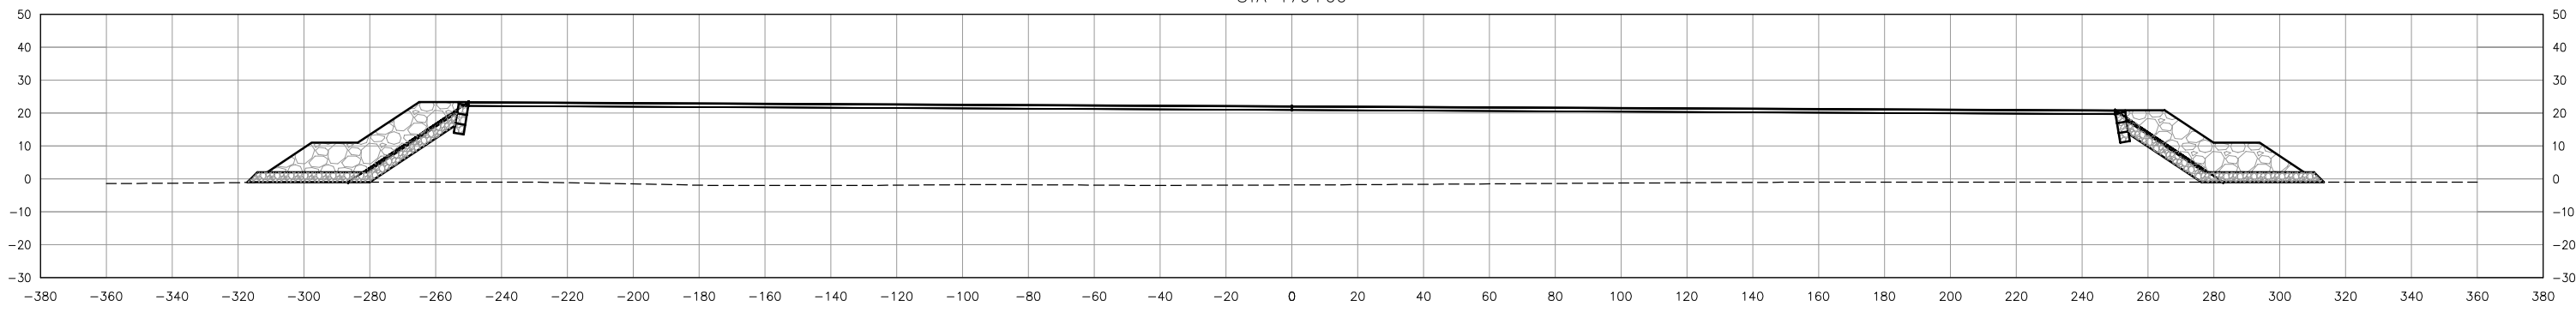

STA 178+75

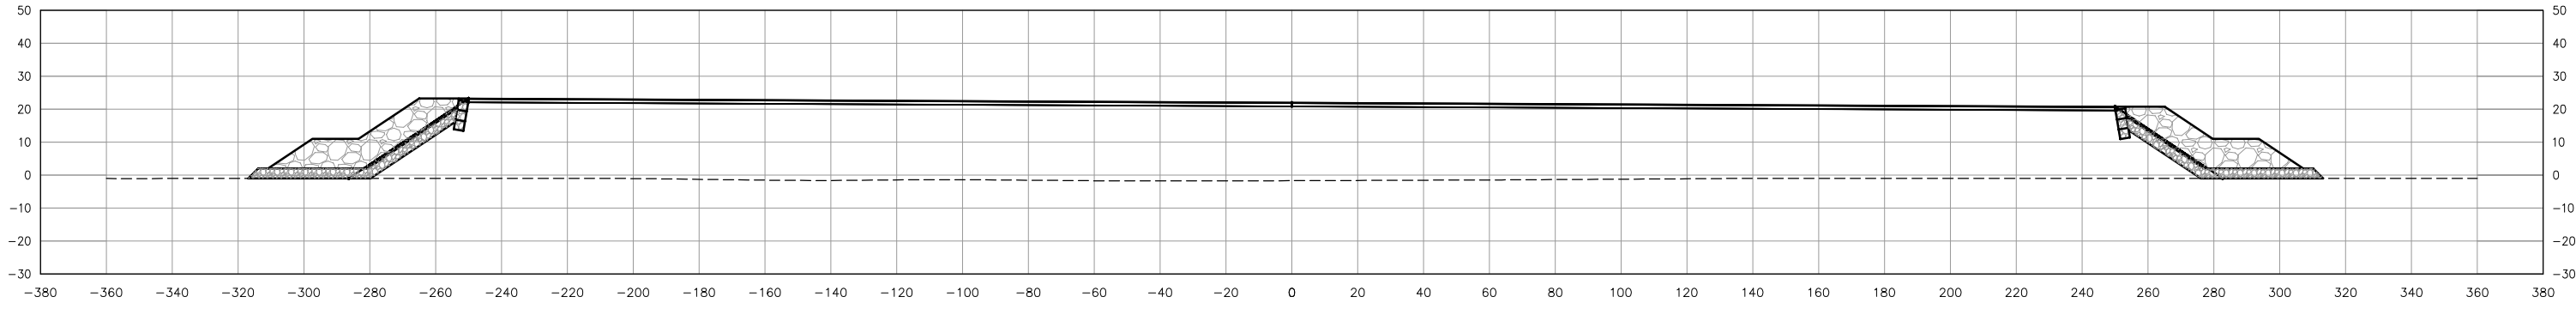

STA 178+50

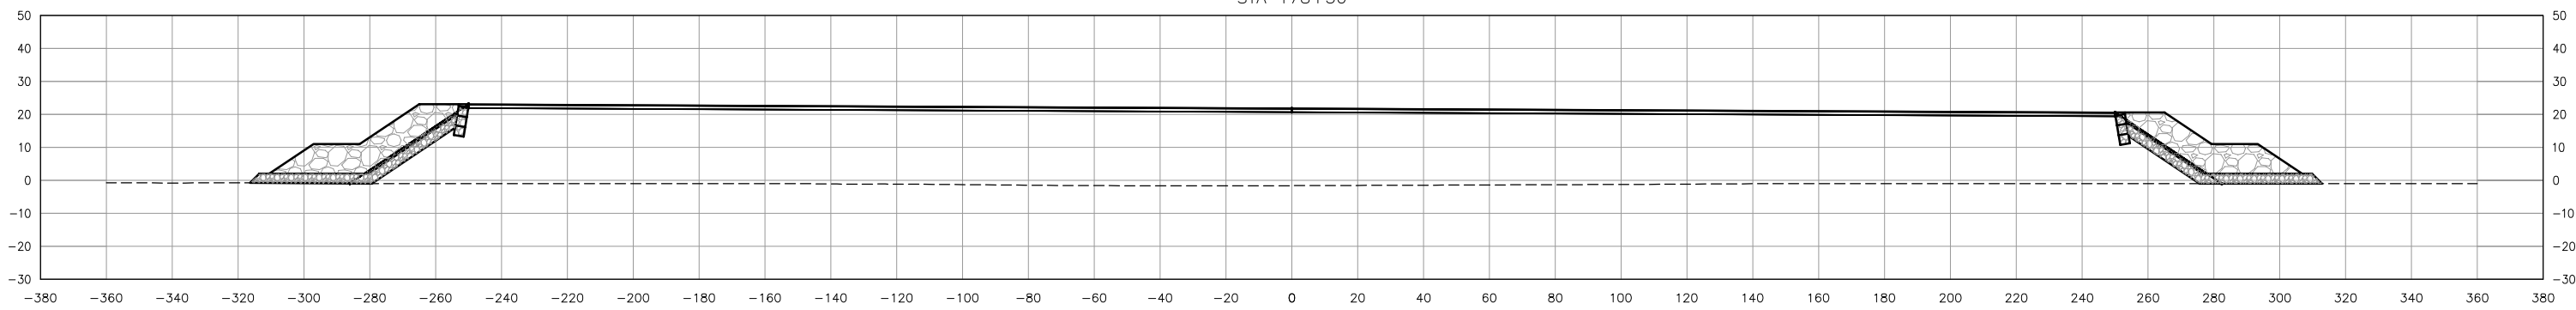

BY	DATE	REVISION


**STATE OF ALASKA**  
**DEPARTMENT OF TRANSPORTATION**  
**AND PUBLIC FACILITIES**  
**CENTRAL REGION**

**KODIAK AIRPORT**  
**KODIAK, ALASKA**  
 KODIAK AIRPORT RSA EXTENSION, 2014  
 PROJECT No. 53587  
 AIP No. 3-02-0158-01X-2014  
 RUNWAY 25  
 CROSS SECTION


DATE: 3/18/2014  
 SHEET: 6 of 10  
 AS-BUILT SHEET: *of*

Date Revised: 3/19/2014, 11:06 AM  
 Layout Name: CSB  
 File Path and Name: C:\Users\jparkes\AppData\Local\Temp\AcPublish\6204\001\_EMAS\_Cross\_Sections\_RW25.dwg  
 Designed By: D.G.  
 Drawn By: L.W.  
 Checked By: J.W.


STA 179+75

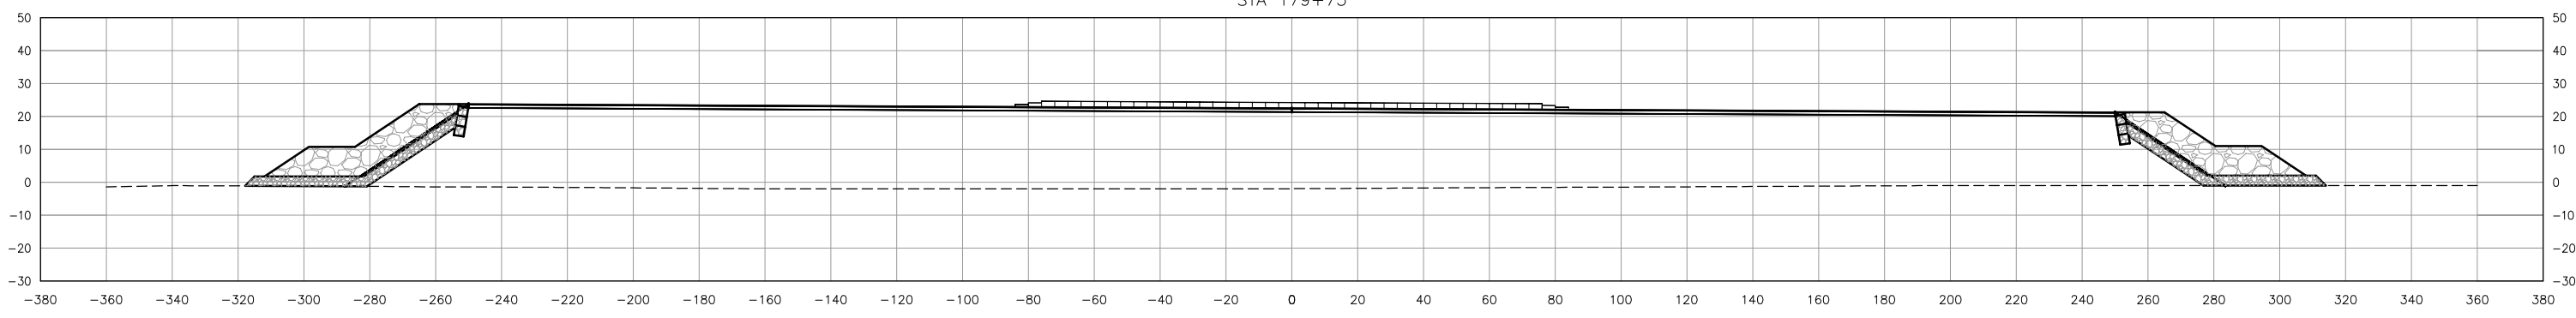

STA 179+50

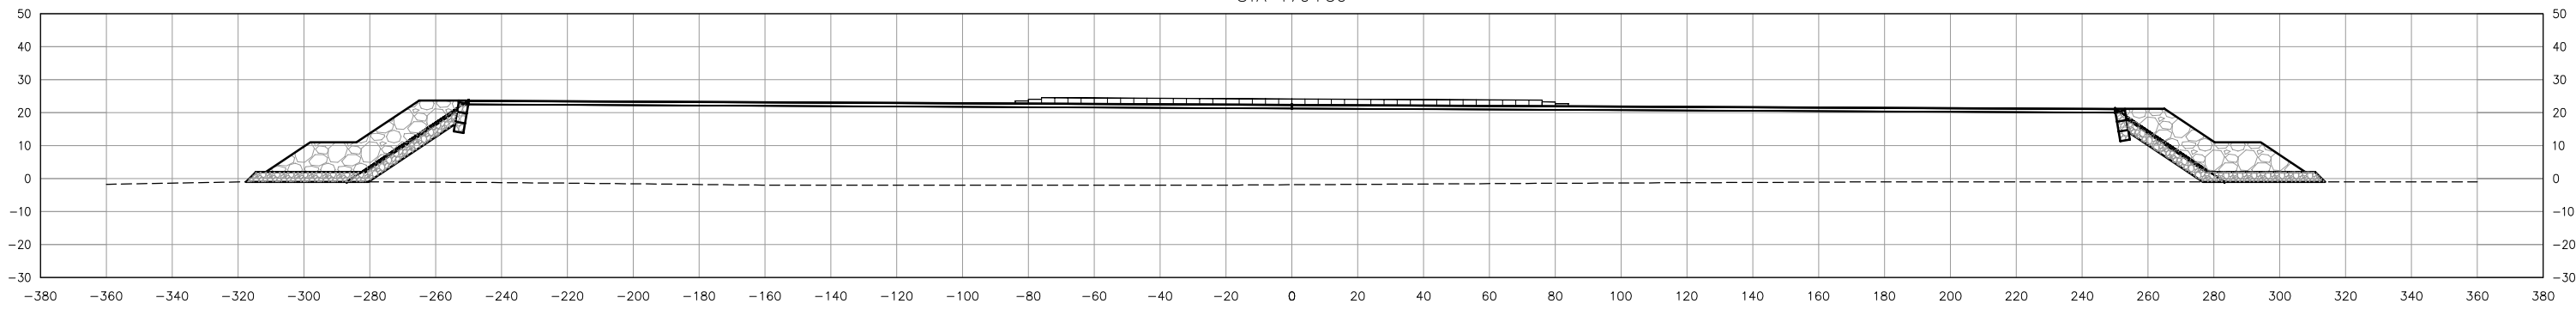

STA 179+25

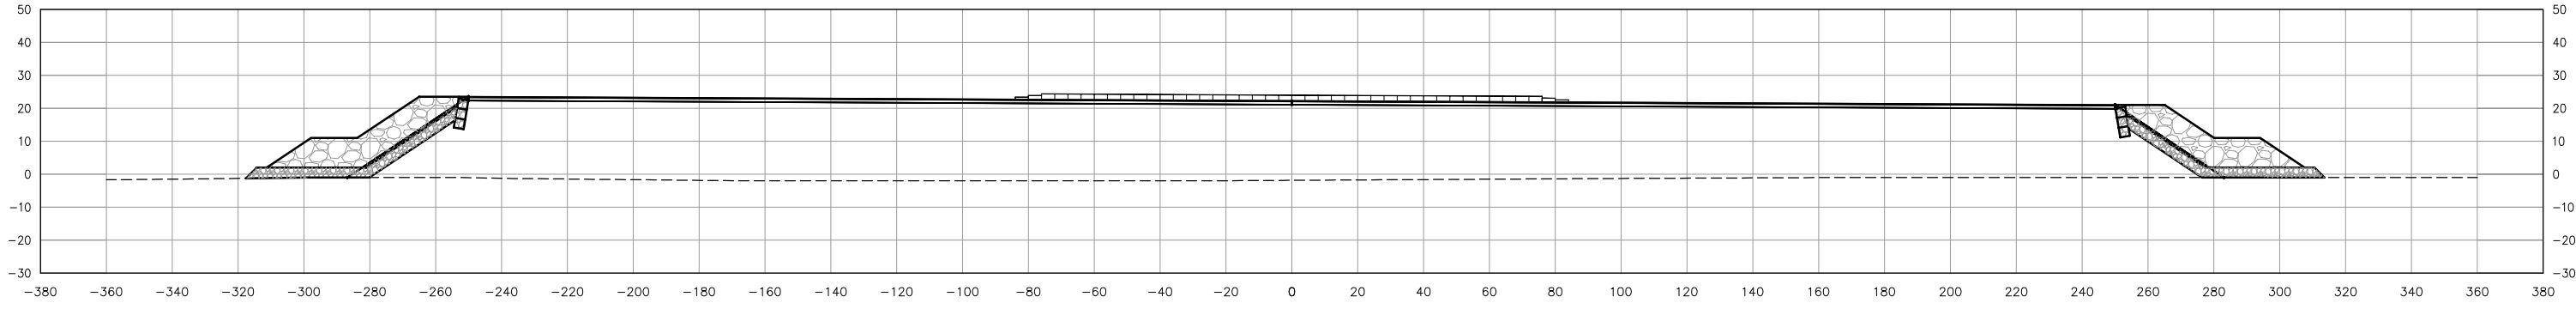

BY	DATE	REVISION


**STATE OF ALASKA**  
**DEPARTMENT OF TRANSPORTATION**  
**AND PUBLIC FACILITIES**  
**CENTRAL REGION**

**KODIAK AIRPORT**  
**KODIAK, ALASKA**  
 KODIAK AIRPORT RSA EXTENSION, 2014  
 PROJECT No. 53587  
 AIP No. 3-02-0158-01X-2014  
 RUNWAY 25  
 CROSS SECTION


DATE: 3/18/2014  
 SHEET: 7 of 10  
 AS-BUILT SHEET: *of*

Date Revised: 3/19/2014, 11:06 AM  
 Layout Name: CS9  
 File Path and Name: C:\Users\jpark\parks\appdata\local\temp\AcPublish\_6204\000\_EMAS\_Cross\_Sections\_RW25.dwg  
 Designed By: D.G.  
 Drawn By: L.W.  
 Checked By: J.W.


STA 180+50

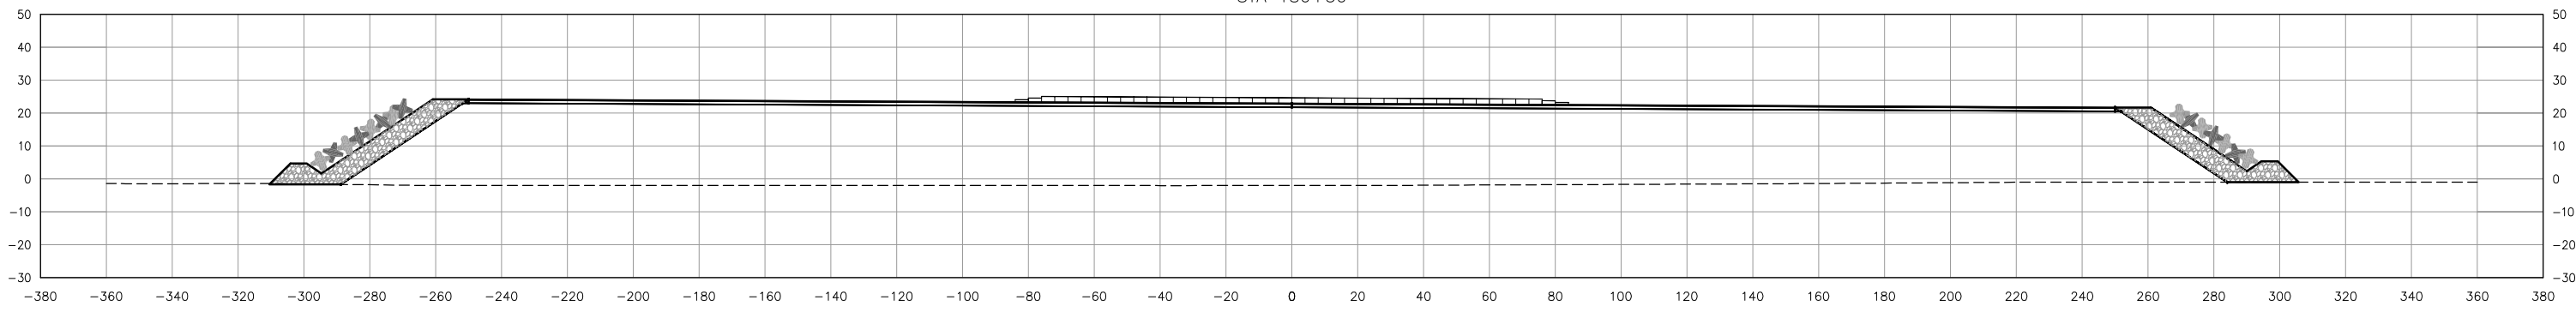

STA 180+25

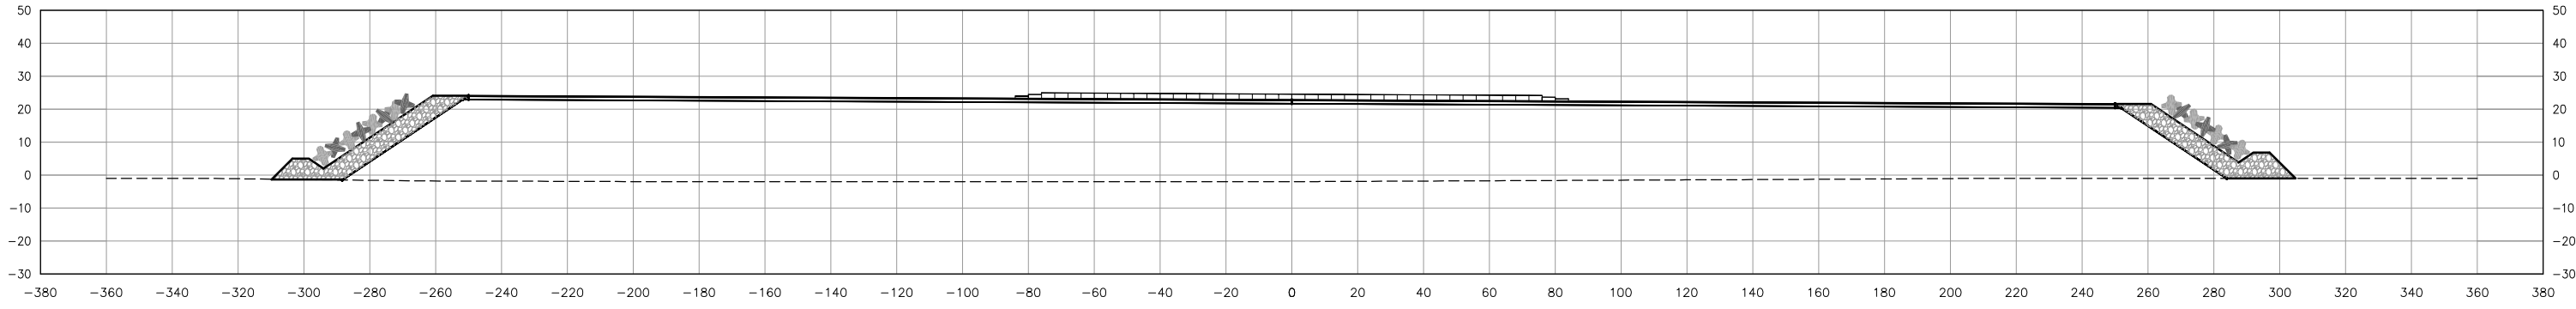

STA 180+00

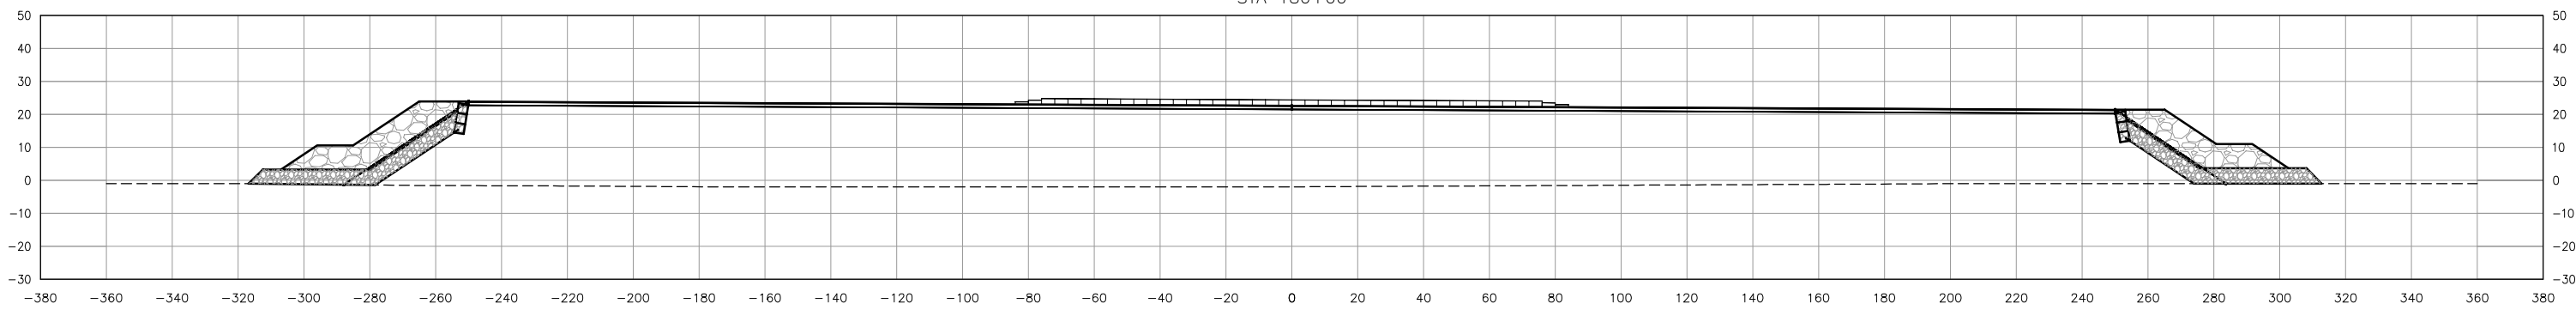

BY	DATE	REVISION

**STATE OF ALASKA**  
**DEPARTMENT OF TRANSPORTATION**  
**AND PUBLIC FACILITIES**  
**CENTRAL REGION**


**KODIAK AIRPORT**  
**KODIAK, ALASKA**  
 KODIAK AIRPORT RSA EXTENSION, 2014  
 PROJECT No. 53587  
 AIP No. 3-02-0158-01X-2014  
 RUNWAY 25  
 CROSS SECTION

DATE: 3/18/2014  
 SHEET: 8 of 10  
 AS-BUILT SHEET: *of*




Date Revised: 3/19/2014, 11:06 AM  
 Layout Name: CS\_10  
 File Path and Name: C:\Users\jparkes\AppData\Local\Temp\XpPublish\620\A00L\EMAS\_Cross\_Sections\_RW25.dwg  
 Designed By: D.G.  
 Drawn By: L.W.  
 Checked By: J.W.


STA 181+25

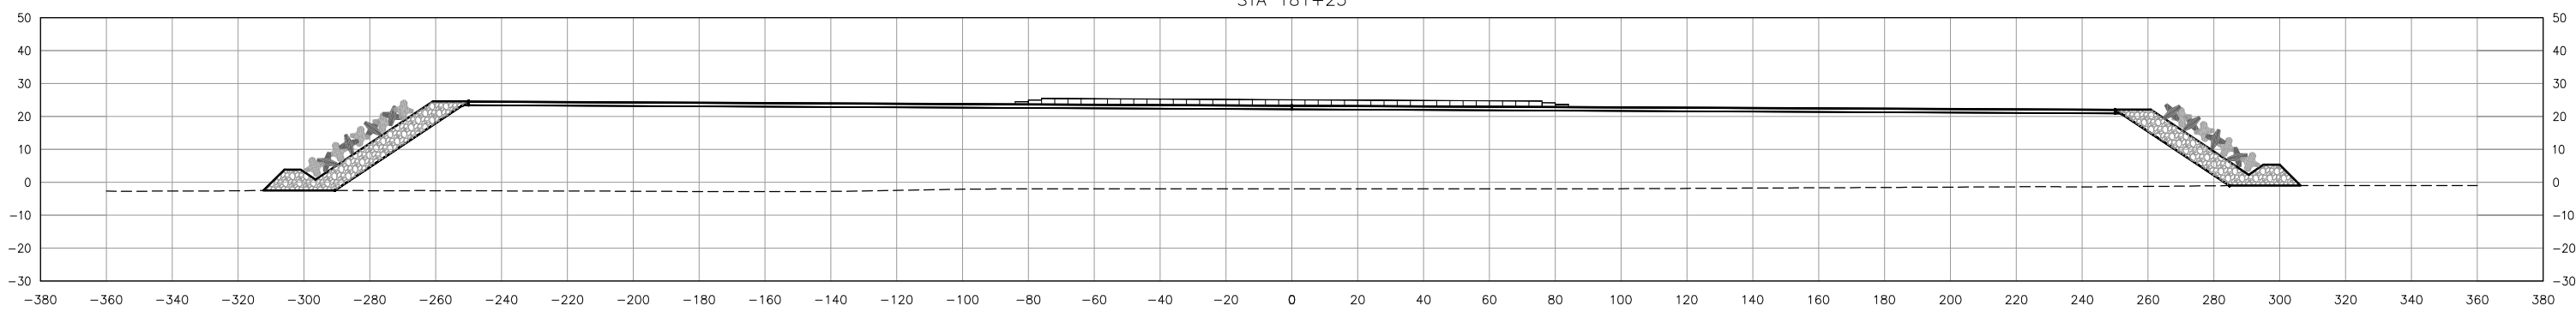

STA 181+00

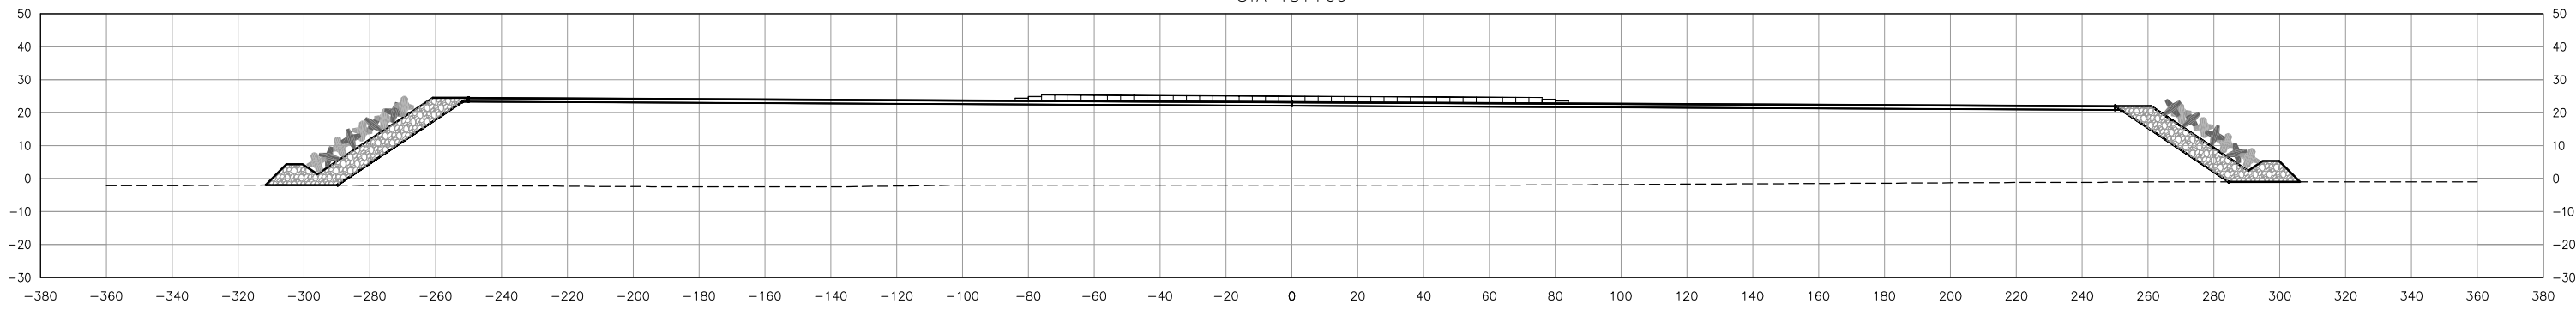

STA 180+75

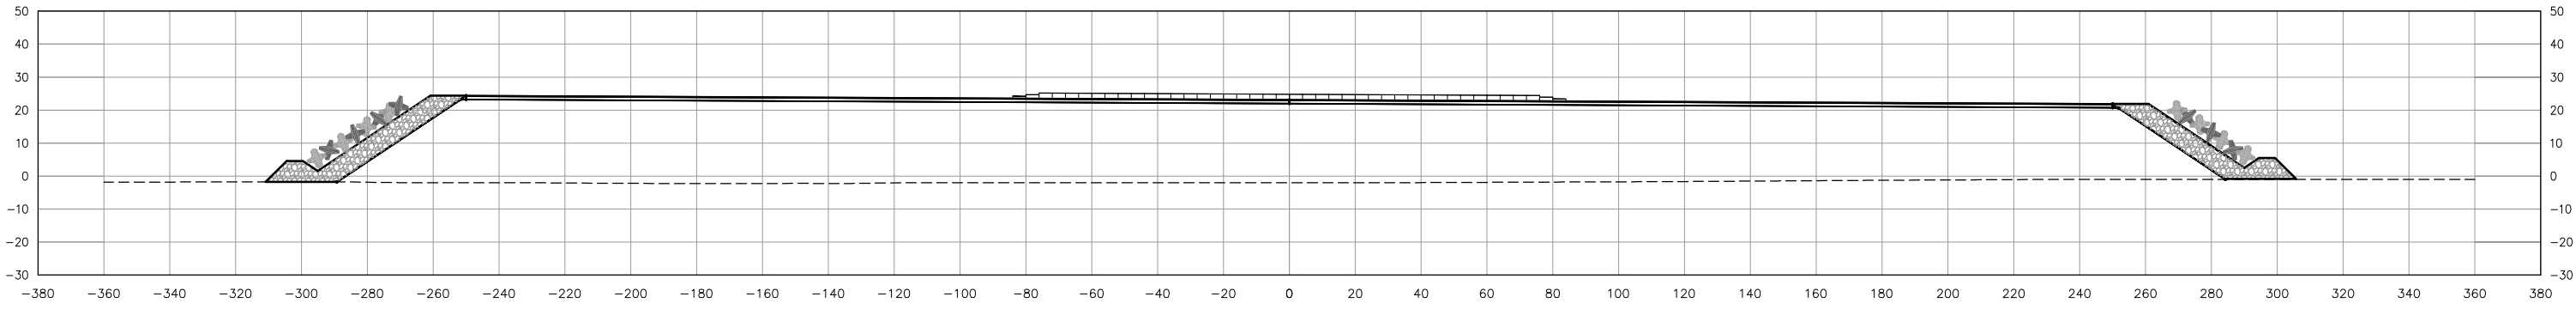



BY	DATE	REVISION

**STATE OF ALASKA**  
**DEPARTMENT OF TRANSPORTATION**  
**AND PUBLIC FACILITIES**  
**CENTRAL REGION**

**KODIAK AIRPORT**  
**KODIAK, ALASKA**  
 KODIAK AIRPORT RSA EXTENSION, 2014  
 PROJECT No. 53587  
 AIP No. 3-02-0158-01X-2014  
 RUNWAY 25  
 CROSS SECTION

DATE: 3/18/2014  
 SHEET: 9 of 10  
 AS-BUILT SHEET: *of*

Date Revised: 3/19/2014, 11:06 AM  
 Layout Name: CS11  
 File Path and Name: C:\Users\jpark\appdata\local\temp\AcPublish\_620\1001\_EMAS\_Cross\_Sections\_RW25.dwg  
 Designed By: D.G.  
 Drawn By: L.W.  
 Checked By: J.W.

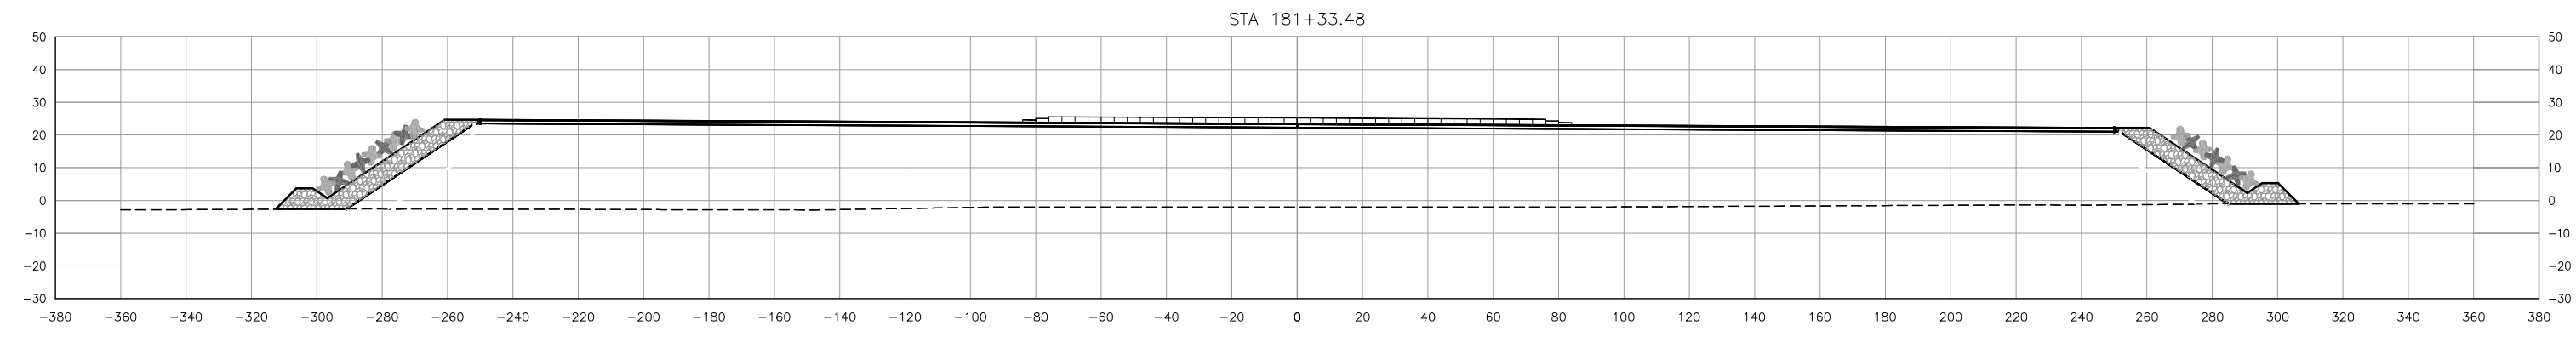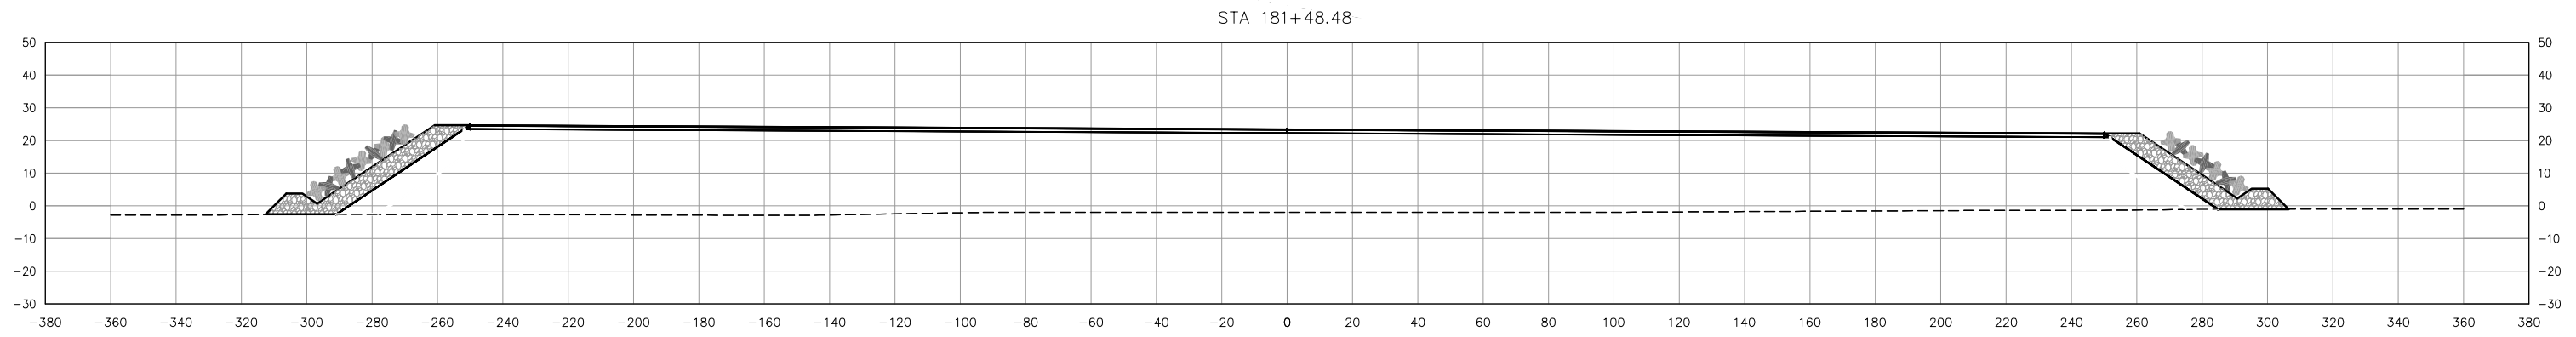

BY	DATE	REVISION

**STATE OF ALASKA**  
**DEPARTMENT OF TRANSPORTATION**  
**AND PUBLIC FACILITIES**  
**CENTRAL REGION**

**KODIAK AIRPORT**  
**KODIAK, ALASKA**  
 KODIAK AIRPORT RSA EXTENSION, 2014  
 PROJECT No. 53587  
 AIP No. 3-02-0158-01X-2014  
 RUNWAY 25  
 CROSS SECTION

DATE: 3/18/2014  
 SHEET: 10 of 10  
 AS-BUILT SHEET: *of*