
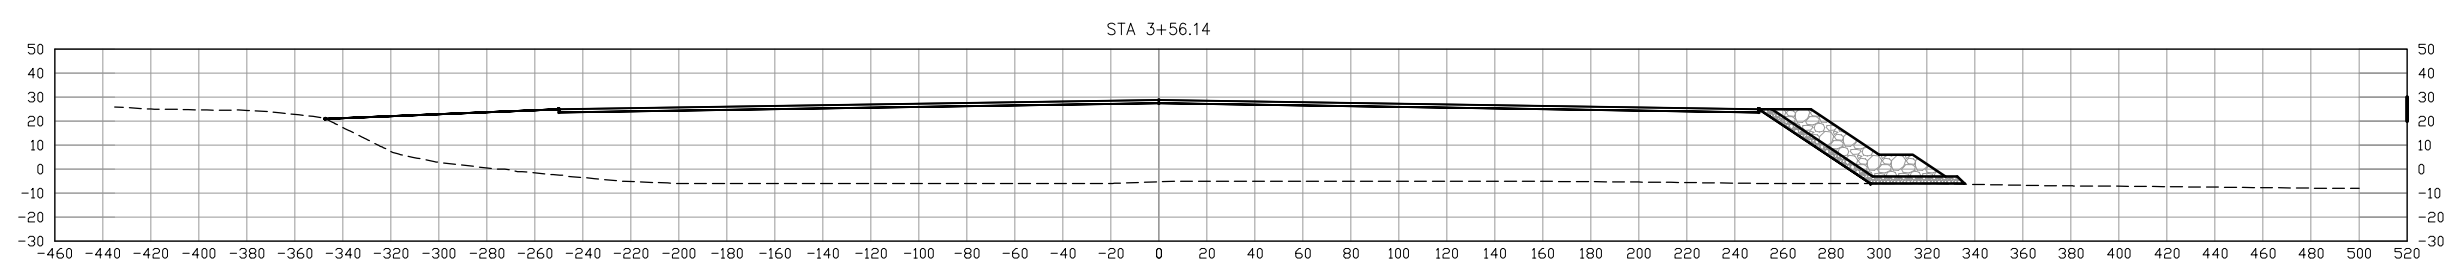
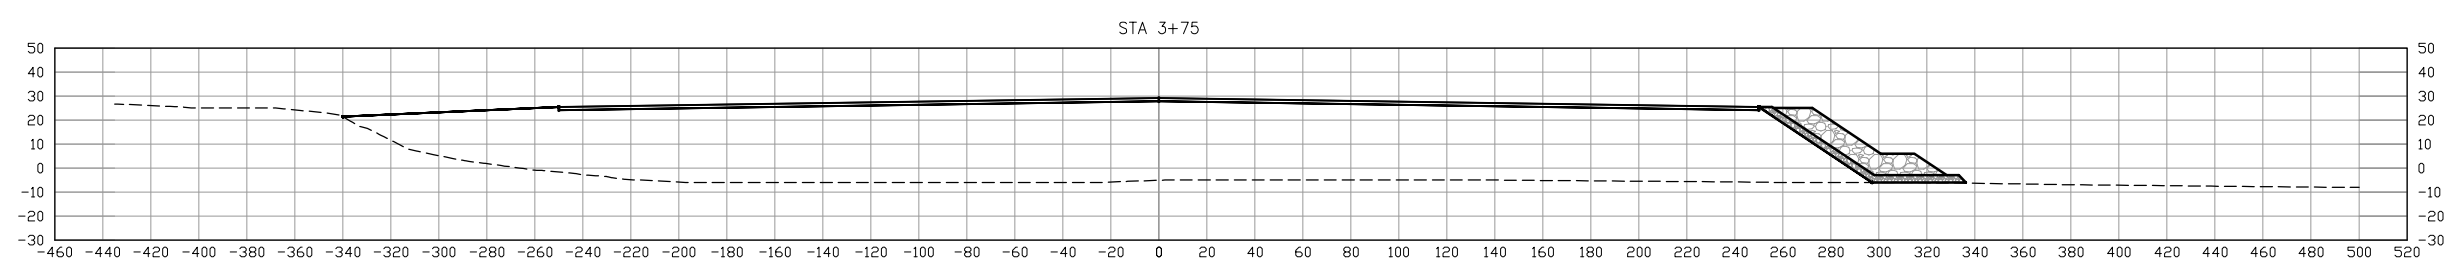
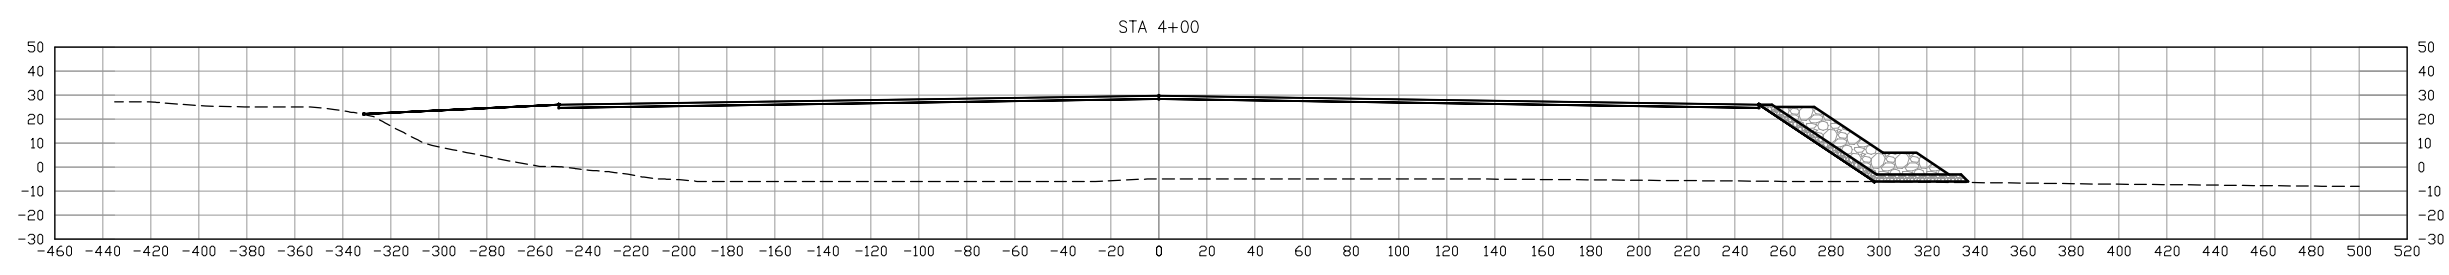


Date Revised: 3/19/2014, 11:52 AM
 Layout Name: CS1
 File Path and Name: C:\Users\jpark\pwork\appdata\local\temp\AcPublish_620\A001_EMAS_Cross_Sections_RW36.dwg
 Designed By: D.G.
 Drawn By: L.W.
 Checked By: J.W.

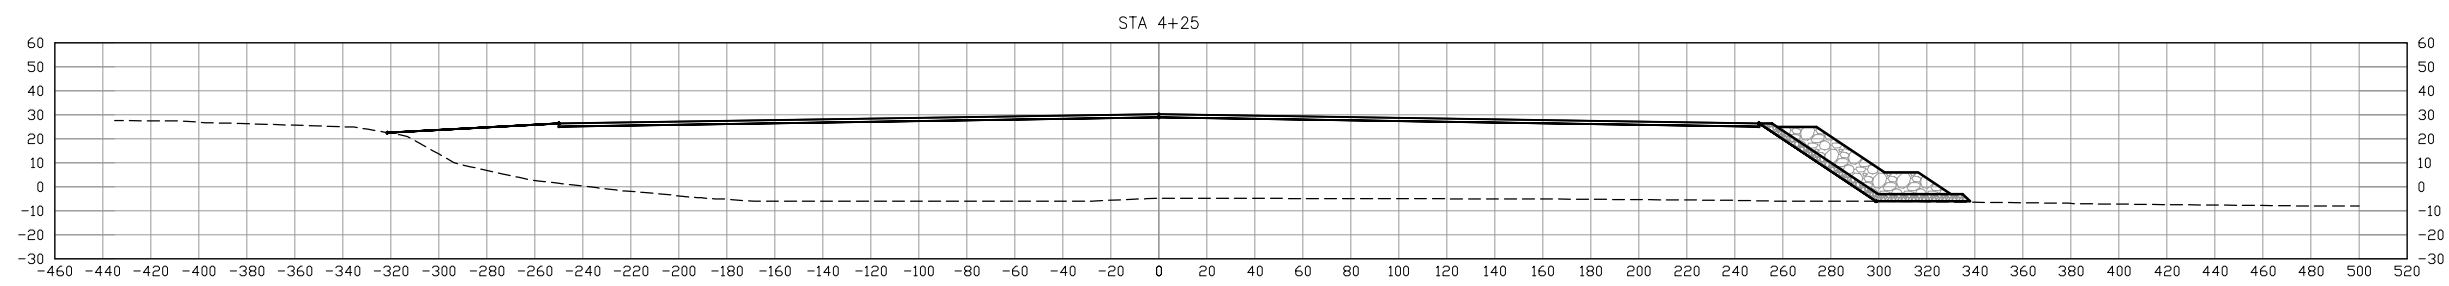




BY	DATE	REVISION

STATE OF ALASKA
DEPARTMENT OF TRANSPORTATION
AND PUBLIC FACILITIES
CENTRAL REGION

KODIAK AIRPORT
KODIAK, ALASKA
 KODIAK AIRPORT RSA EXTENSION, 2014
 PROJECT No. 53587
 AIP No. 3-02-0158-01X-2014
 RUNWAY 36
 CROSS SECTION

DATE: 3/18/2014
 SHEET: 1 OF 22
 AS-BUILT SHEET: OF

Date Revised: 3/19/2014, 11:52 AM
 Layout Name: CS2
 File Path and Name: C:\Users\jpark\appdata\local\temp\AcPublish_6204\00_EMAS_Cross_Sections_RW36.dwg
 Designed By: D.G.
 Drawn By: L.W.
 Checked By: J.W.

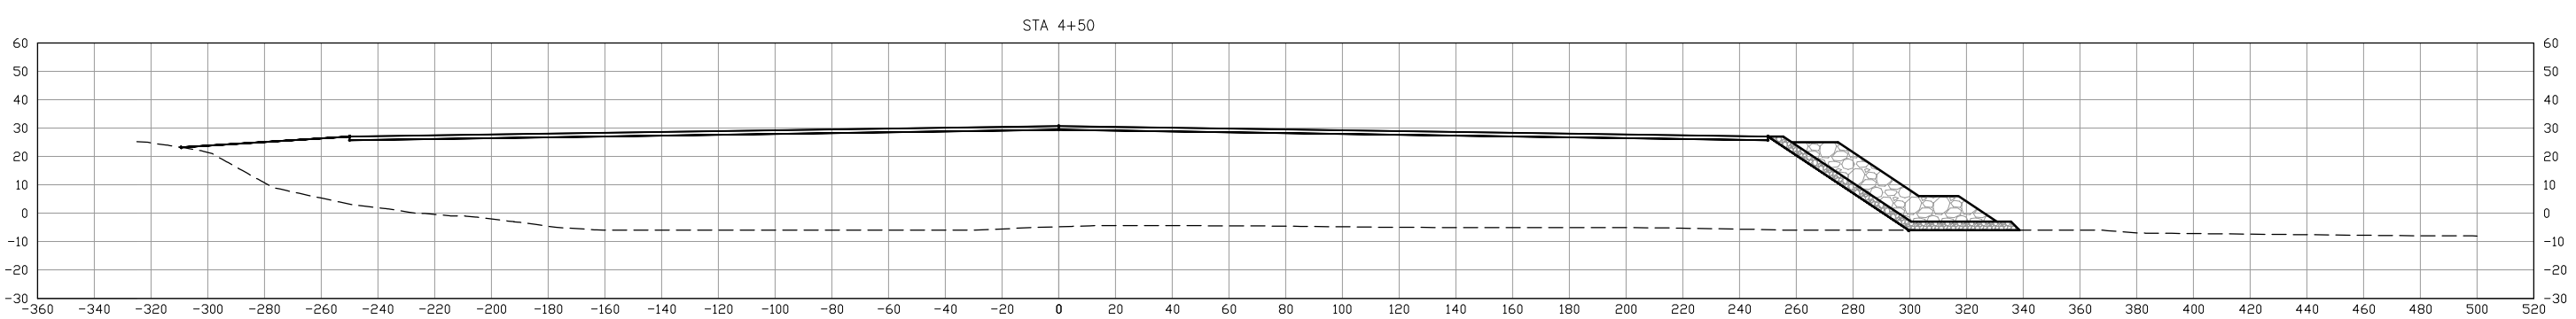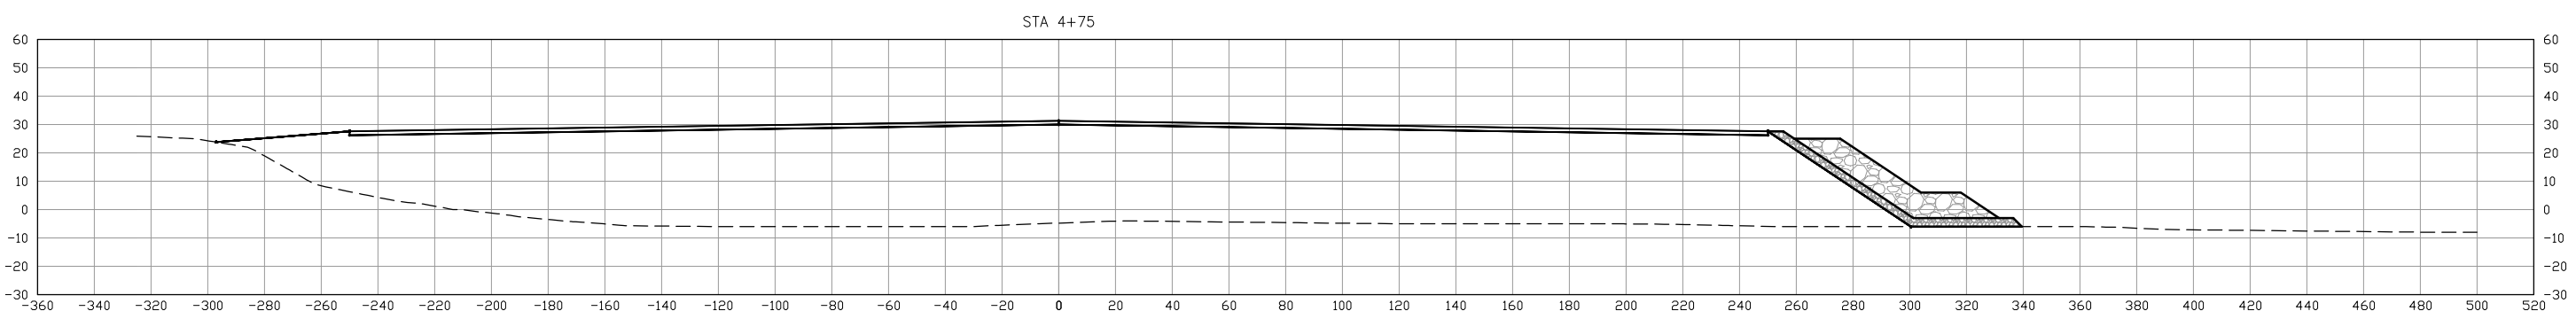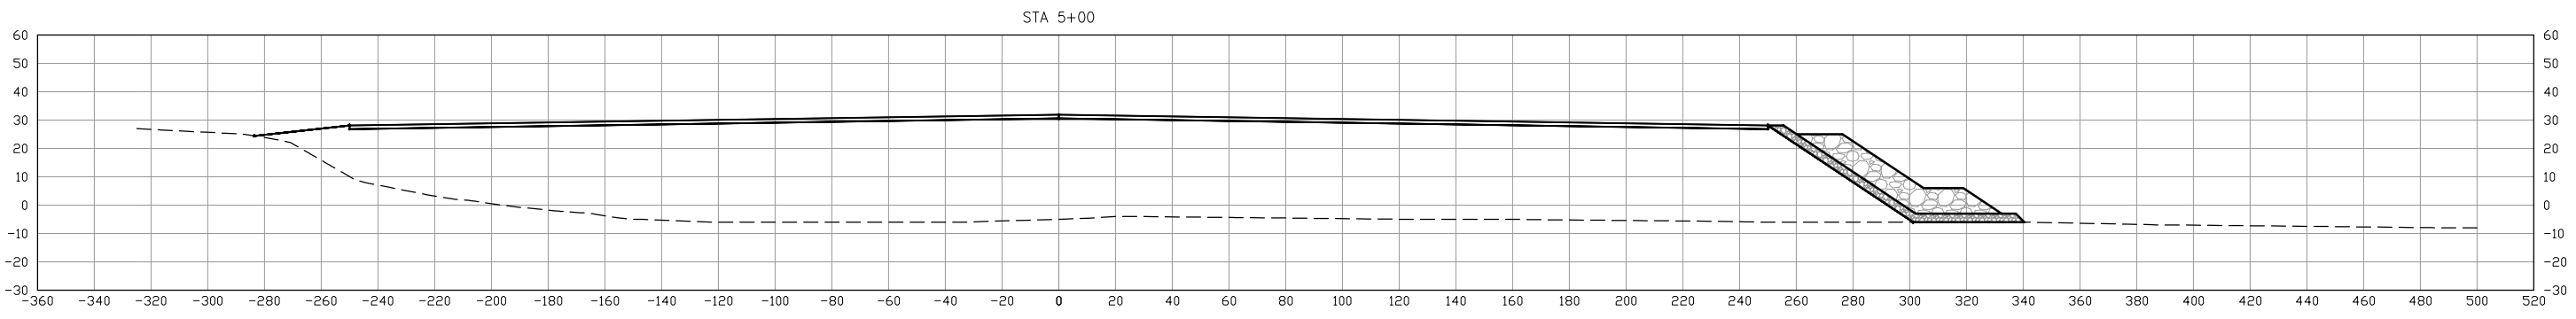





BY	DATE	REVISION

STATE OF ALASKA
DEPARTMENT OF TRANSPORTATION
AND PUBLIC FACILITIES
CENTRAL REGION

KODIAK AIRPORT
KODIAK, ALASKA
 KODIAK AIRPORT RSA EXTENSION, 2014
 PROJECT No. 53587
 AIP No. 3-02-0158-01X-2014
 RUNWAY 36
 CROSS SECTION

DATE: 3/18/2014
 SHEET: 2 OF 22
 AS-BUILT SHEET: *of*

Date Revised: 3/19/2014, 11:52 AM
 Layout Name: CS3
 File Path and Name: C:\Users\jparkes\AppData\Local\Temp\AcPublish_620\A001_EMAS_Cross_Sections_RW36.dwg
 Designed By: D.G.
 Drawn By: L.W.
 Checked By: J.W.

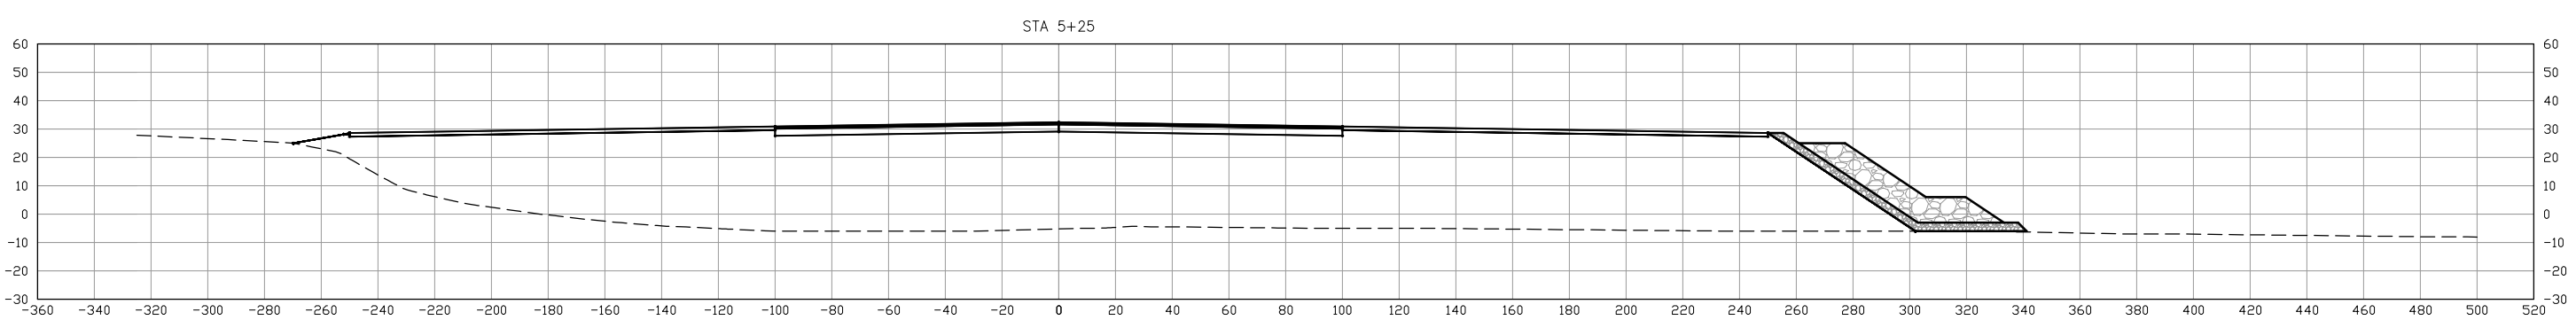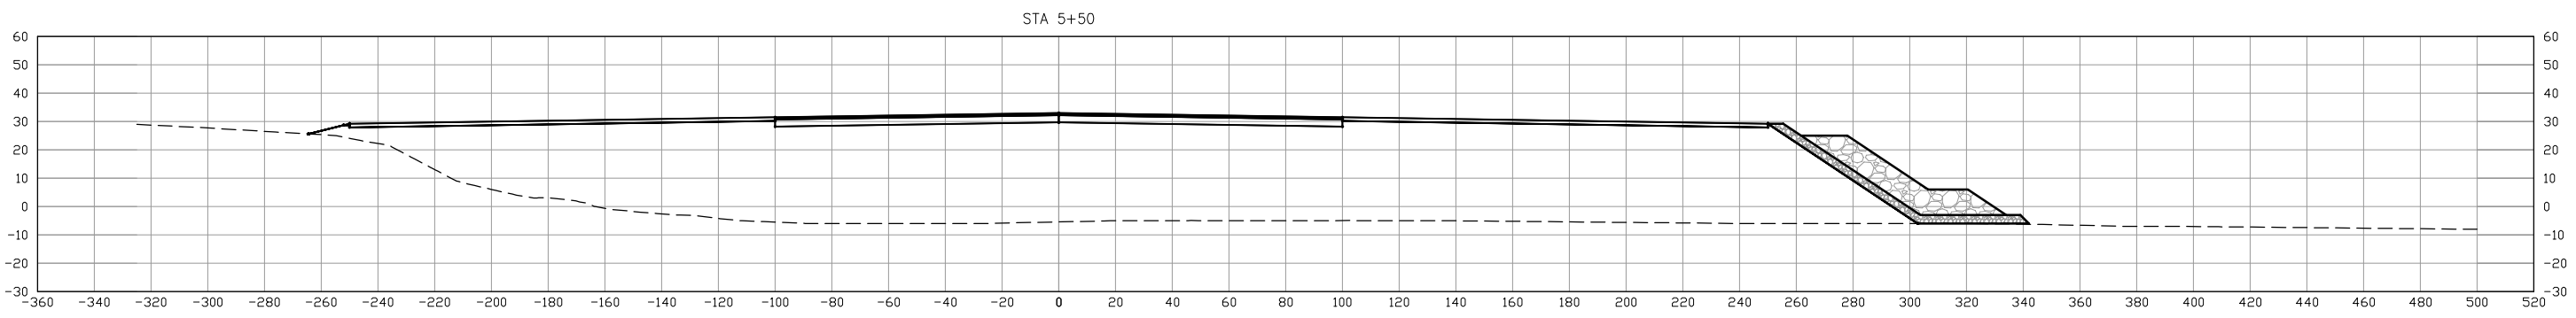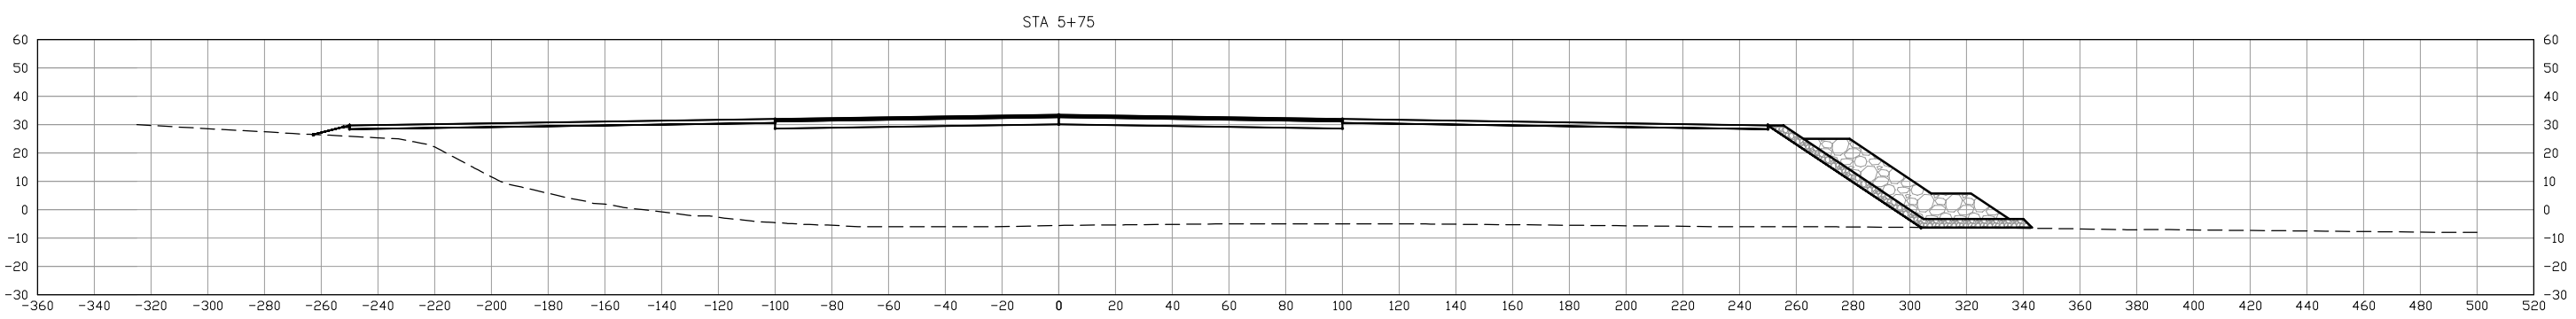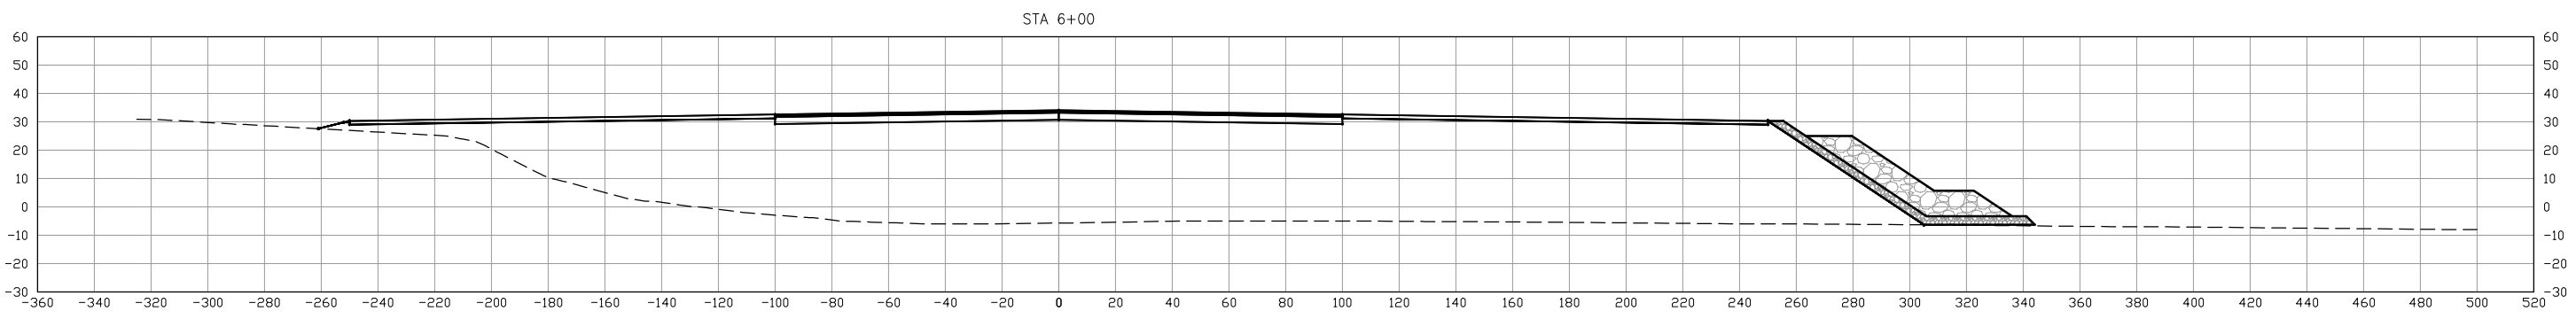




BY	DATE	REVISION

STATE OF ALASKA
DEPARTMENT OF TRANSPORTATION
AND PUBLIC FACILITIES
CENTRAL REGION

KODIAK AIRPORT
KODIAK, ALASKA
 KODIAK AIRPORT RSA EXTENSION, 2014
 PROJECT No. 53587
 AIP No. 3-02-0158-01X-2014
 RUNWAY 36
 CROSS SECTION

DATE: 3/18/2014
 SHEET: 3 OF 22
 AS-BUILT SHEET: *of*

Date Revisid: 3/19/2014, 11:52 AM
 Layout Name: CS4
 File Path and Name: C:\Users\jpark\appdata\local\temp\AcPublish_620\A00_EMAS_Cross_Sections_RW36.dwg
 Designed By: D.G.
 Drawn By: L.W.
 Checked By: J.W.

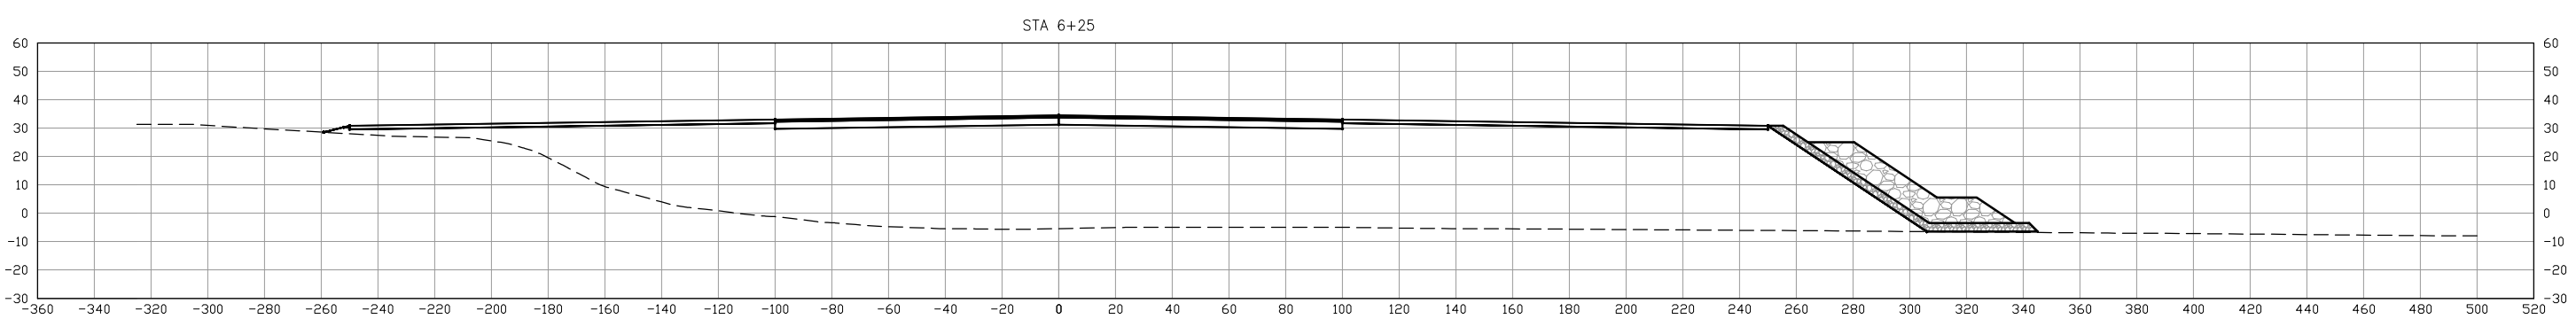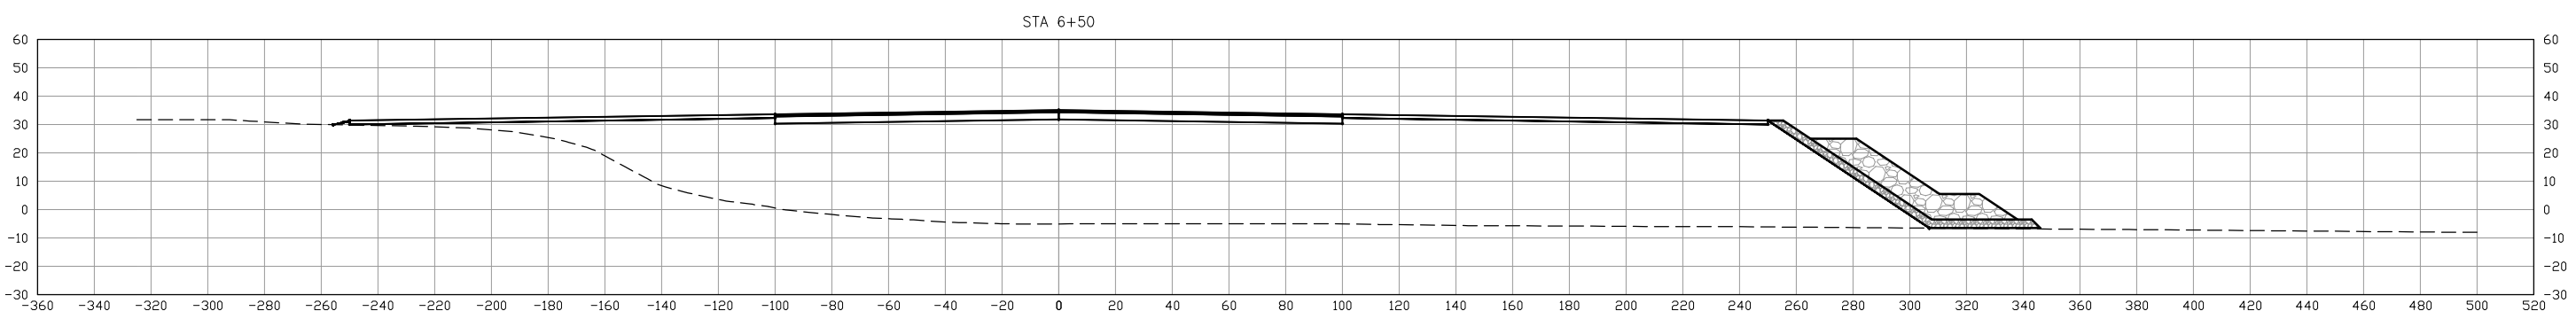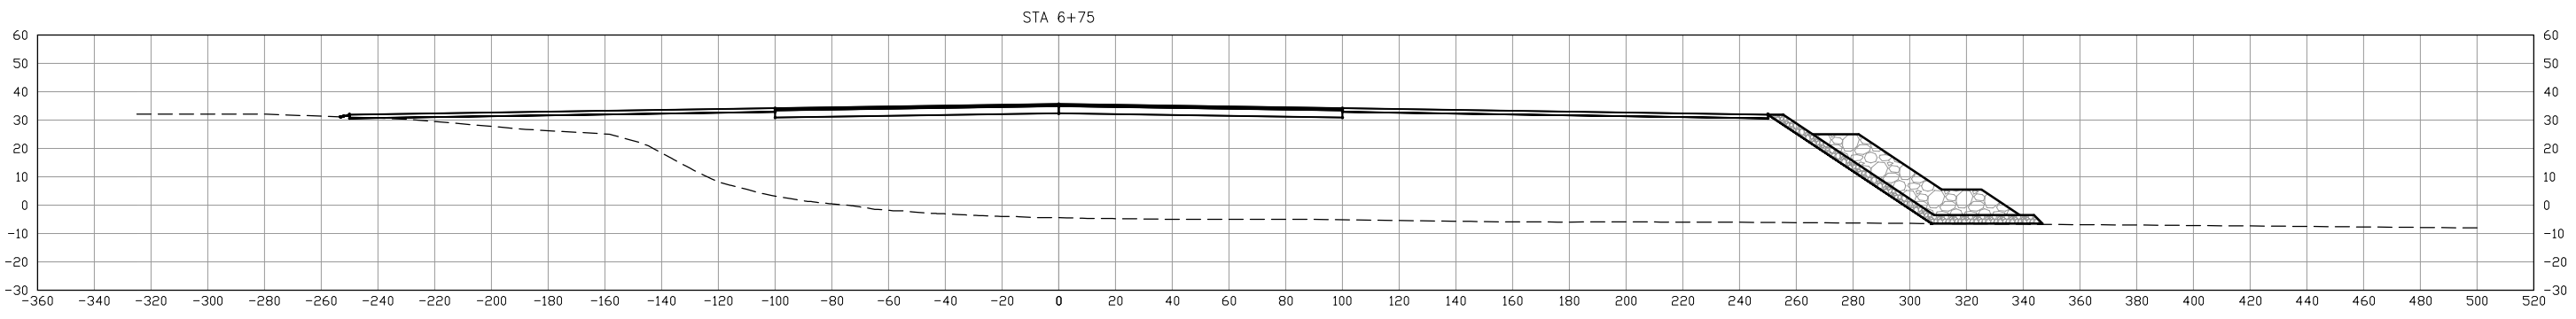





BY	DATE	REVISION

STATE OF ALASKA
DEPARTMENT OF TRANSPORTATION
AND PUBLIC FACILITIES
CENTRAL REGION

KODIAK AIRPORT
KODIAK, ALASKA
 KODIAK AIRPORT RSA EXTENSION, 2014
 PROJECT No. 53587
 AIP No. 3-02-0158-01X-2014
 RUNWAY 36
 CROSS SECTION

DATE: 3/18/2014
 SHEET: 4 OF 22
 AS-BUILT SHEET: *of*

Date Revised: 3/19/2014, 11:52 AM
 Layout Name: CS5
 File Path and Name: C:\Users\jparkes\AppData\Local\Temp\AcPublish_620\A001_EMAS_Cross_Sections_RW36.dwg
 Designed By: D.G.
 Drawn By: L.W.
 Checked By: J.W.

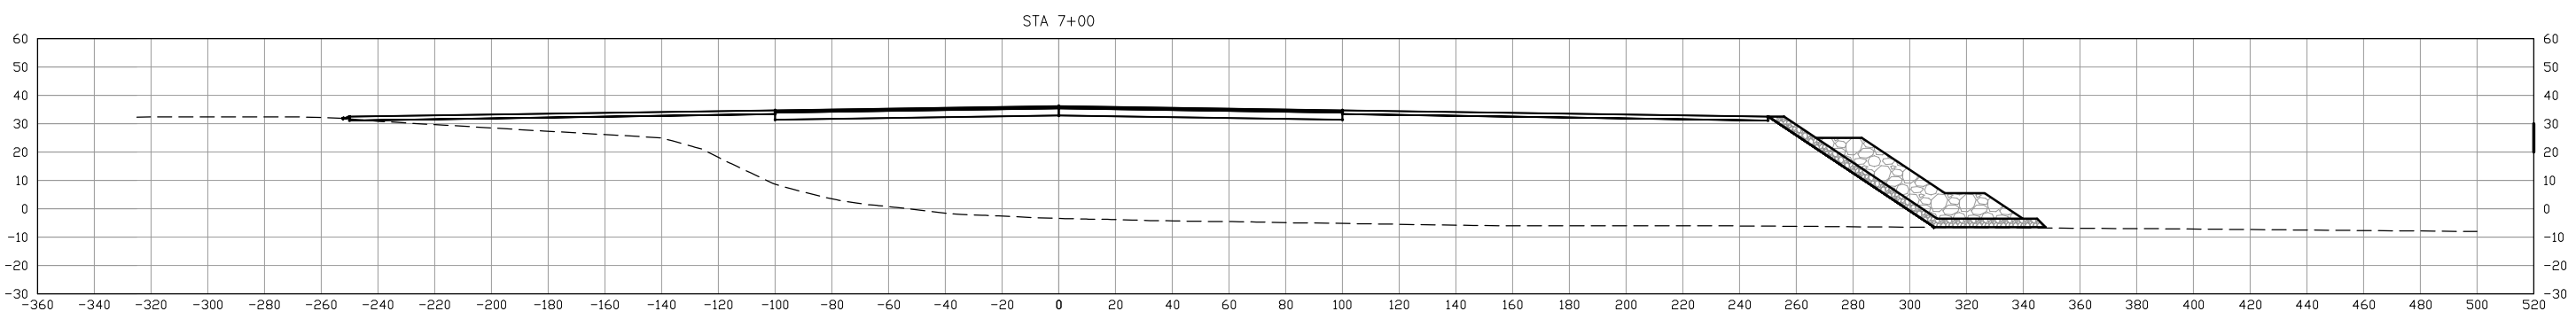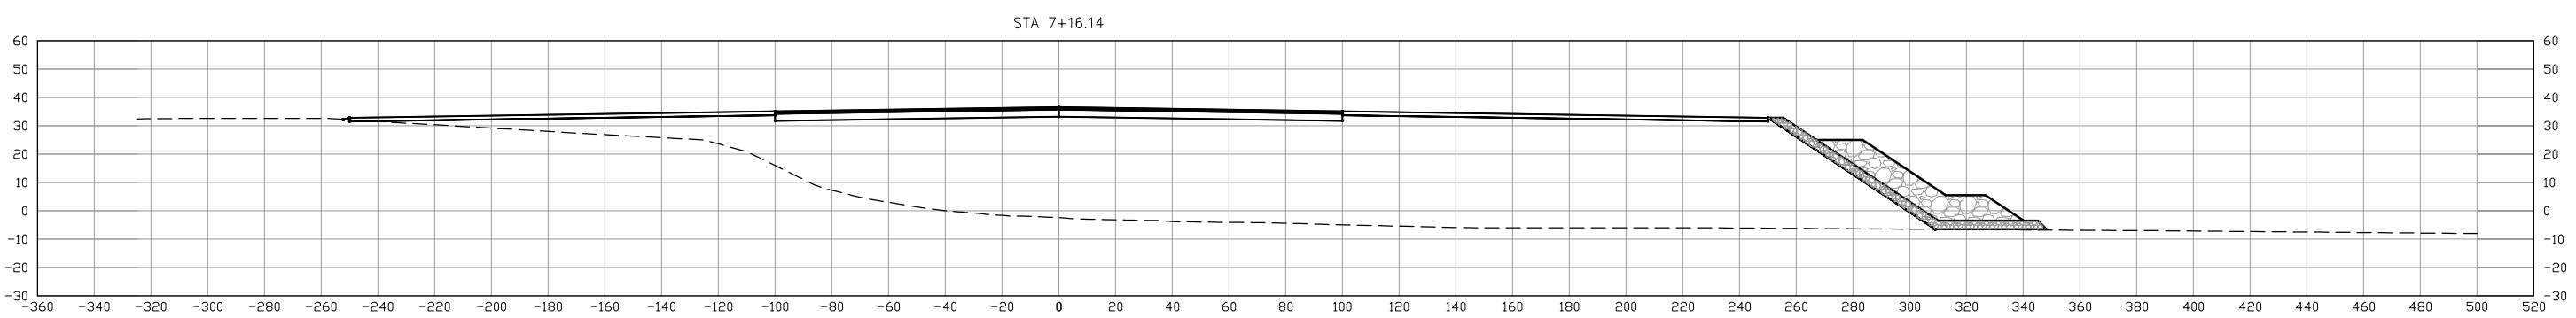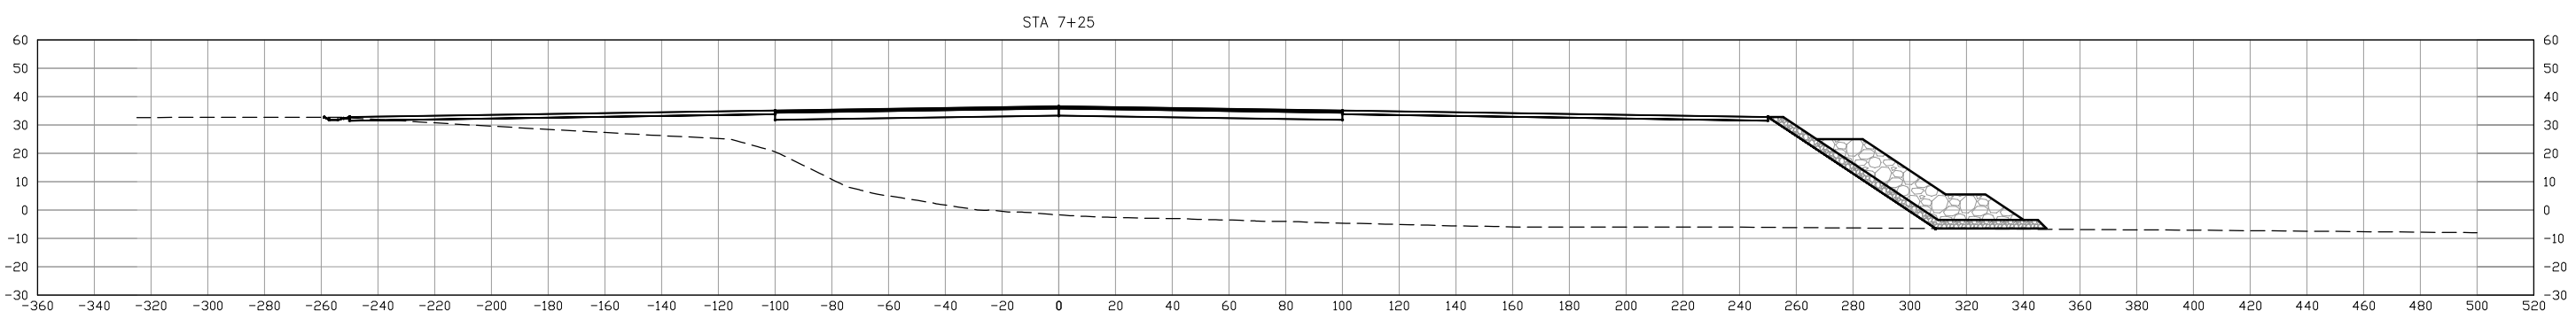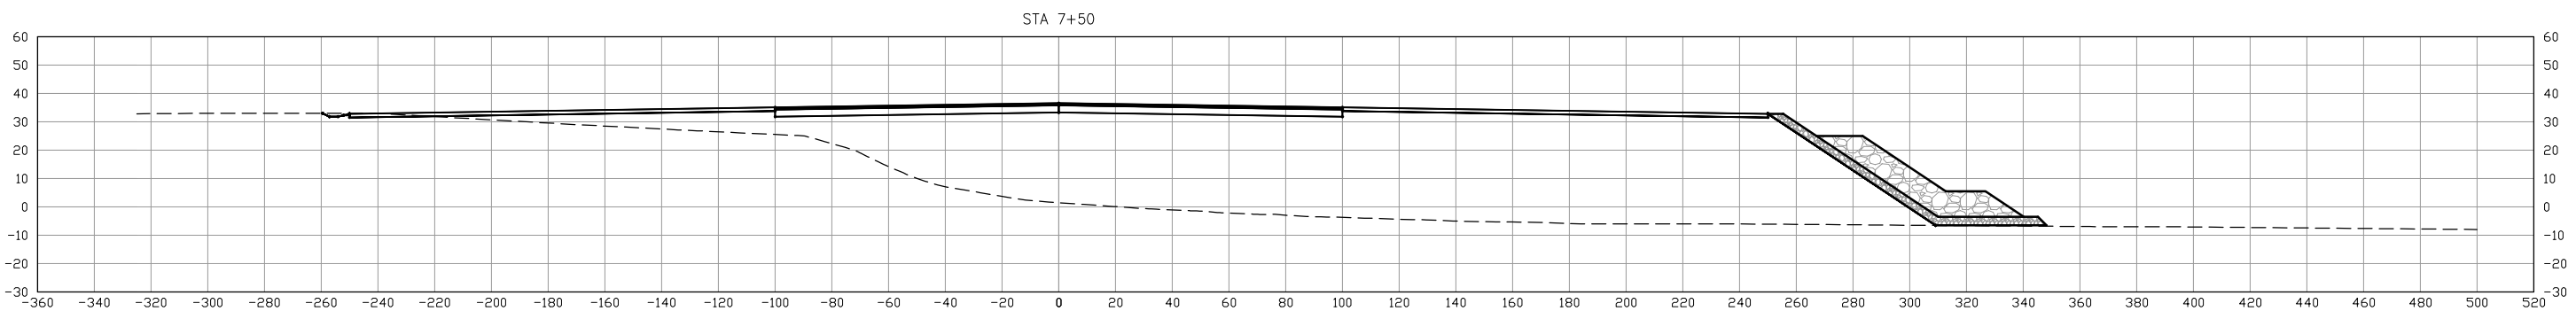




BY	DATE	REVISION

STATE OF ALASKA
DEPARTMENT OF TRANSPORTATION
AND PUBLIC FACILITIES
CENTRAL REGION

KODIAK AIRPORT
KODIAK, ALASKA
 KODIAK AIRPORT RSA EXTENSION, 2014
 PROJECT No. 53587
 AIP No. 3-02-0158-01X-2014
 RUNWAY 36
 CROSS SECTION

DATE: 3/18/2014
 SHEET: 5 OF 22
 AS-BUILT SHEET: *of*

Date Revised: 3/19/2014, 11:53 AM
 Layout Name: CS6
 File Path and Name: C:\Users\jpark\appdata\local\temp\AcPublish_620\A00_EMAS_Cross_Sections_RW36.dwg
 Designed By: D.G.
 Drawn By: L.W.
 Checked By: J.W.

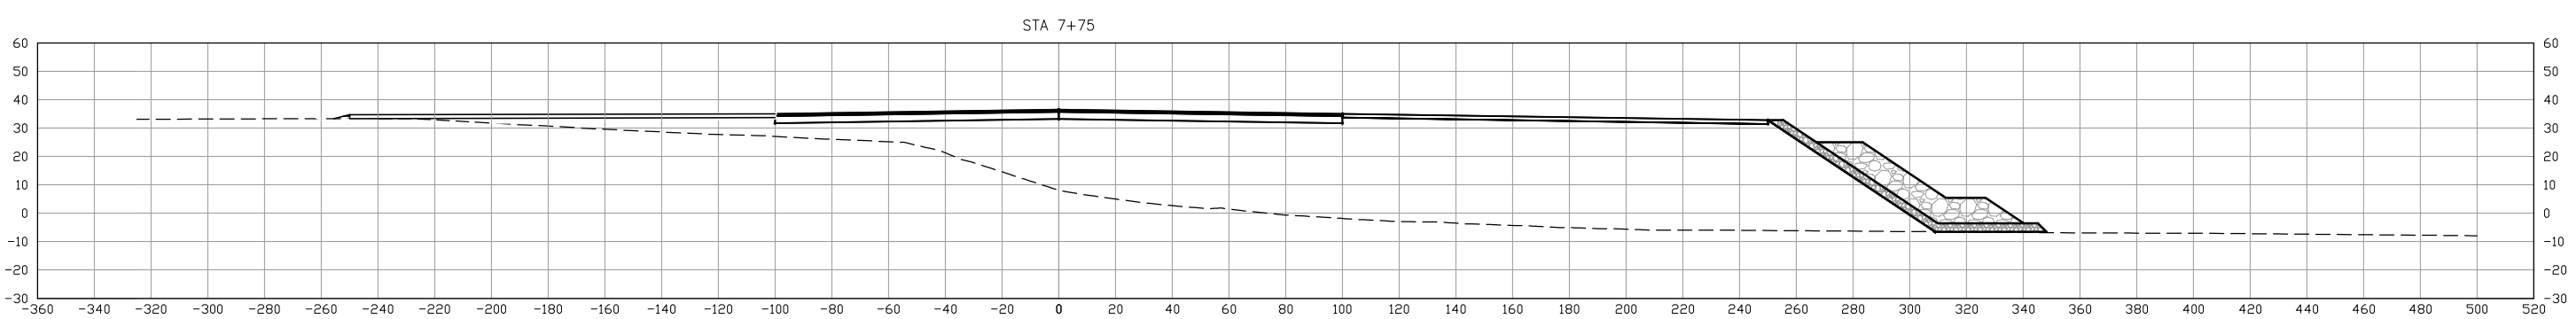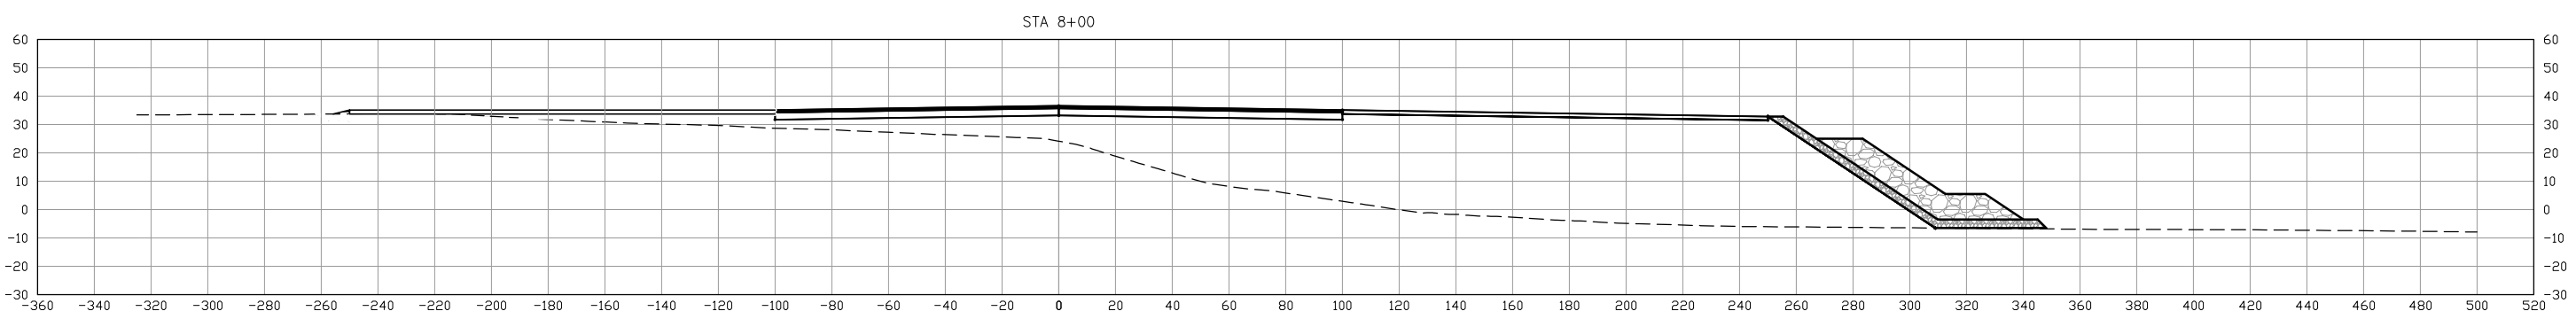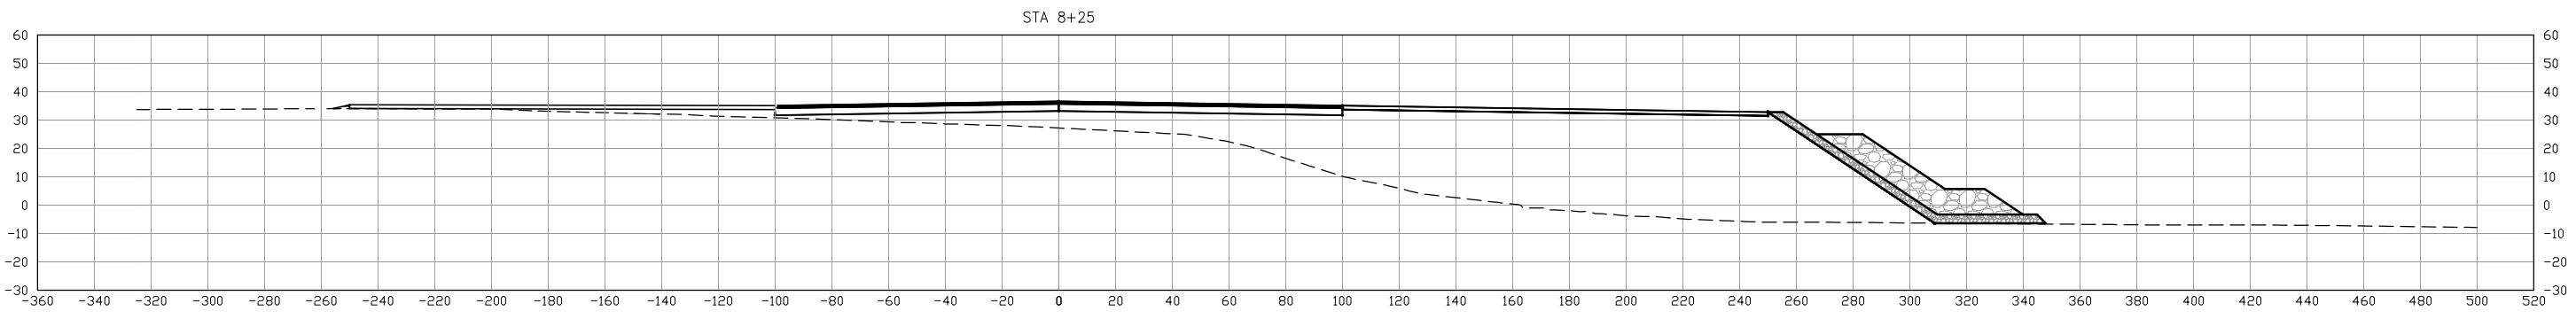





BY	DATE	REVISION

STATE OF ALASKA
DEPARTMENT OF TRANSPORTATION
AND PUBLIC FACILITIES
CENTRAL REGION

KODIAK AIRPORT
KODIAK, ALASKA
 KODIAK AIRPORT RSA EXTENSION, 2014
 PROJECT No. 53587
 AIP No. 3-02-0158-01X-2014
 RUNWAY 36
 CROSS SECTION

DATE: 3/18/2014
 SHEET: 6 OF 22
 AS-BUILT SHEET: OF

Date Revised: 3/19/2014, 11:53 AM
 Layout Name: CS7
 File Path and Name: C:\Users\jparkes\AppData\Local\Temp\AcPublish_620\A001_EMAS_Cross_Sections_RW36.dwg
 Designed By: D.G.
 Drawn By: L.W.
 Checked By: J.W.

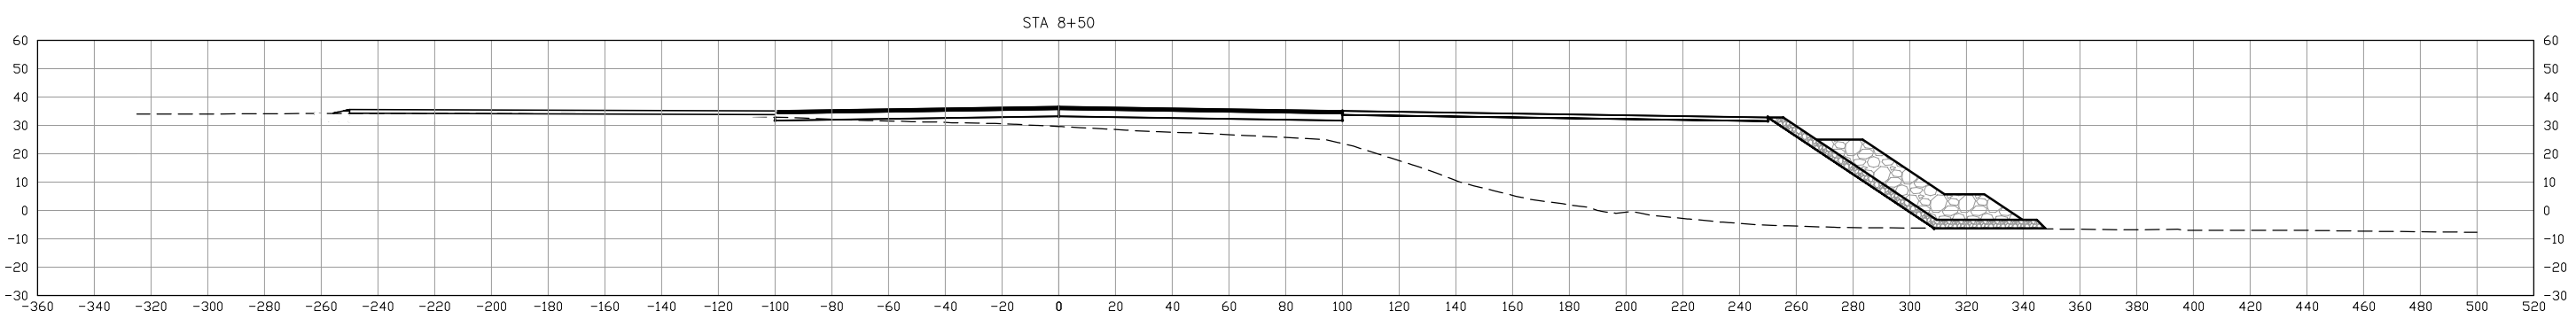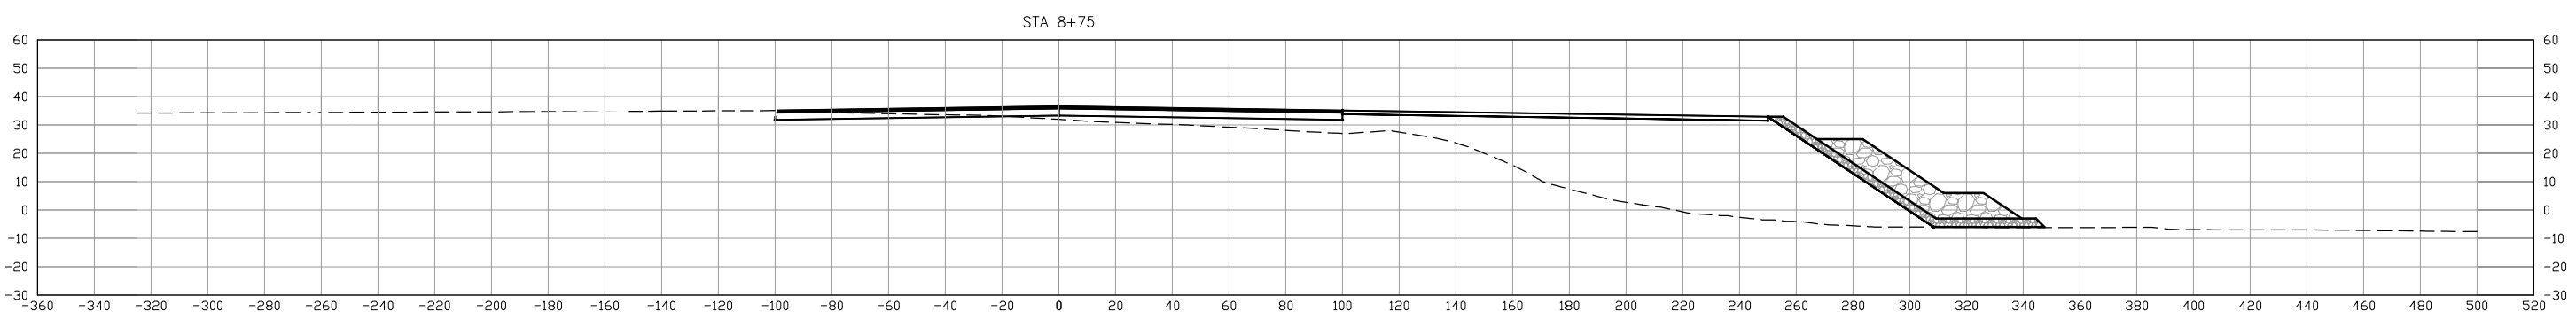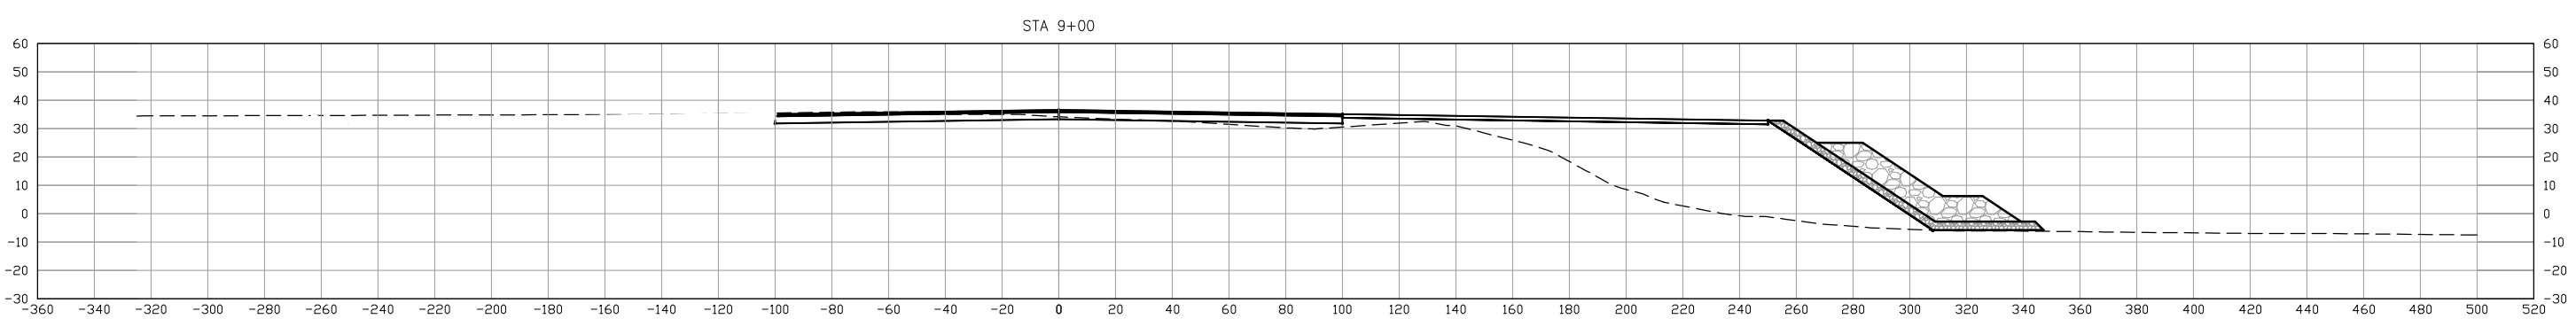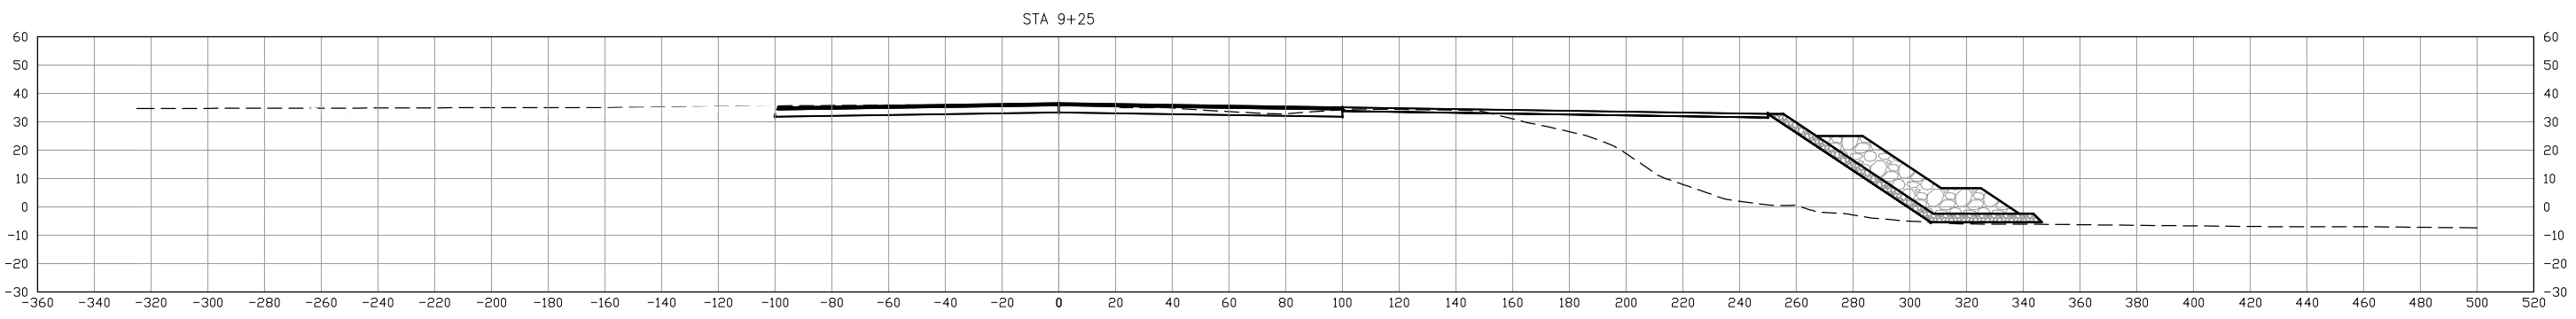




BY	DATE	REVISION

STATE OF ALASKA
DEPARTMENT OF TRANSPORTATION
AND PUBLIC FACILITIES
CENTRAL REGION

KODIAK AIRPORT
KODIAK, ALASKA
 KODIAK AIRPORT RSA EXTENSION, 2014
 PROJECT No. 53587
 AIP No. 3-02-0158-01X-2014
 RUNWAY 36
 CROSS SECTION

DATE: 3/18/2014
 SHEET: 7 OF 22
 AS-BUILT SHEET: *of*

Date Revisid: 3/19/2014, 11:53 AM
 Layout Name: CSB
 File Path and Name: C:\Users\jpark\appdata\local\temp\AcPublish_620\A00_EMAS_Cross_Sections_RW36.dwg
 Designed By: D.G.
 Drawn By: L.W.
 Checked By: J.W.

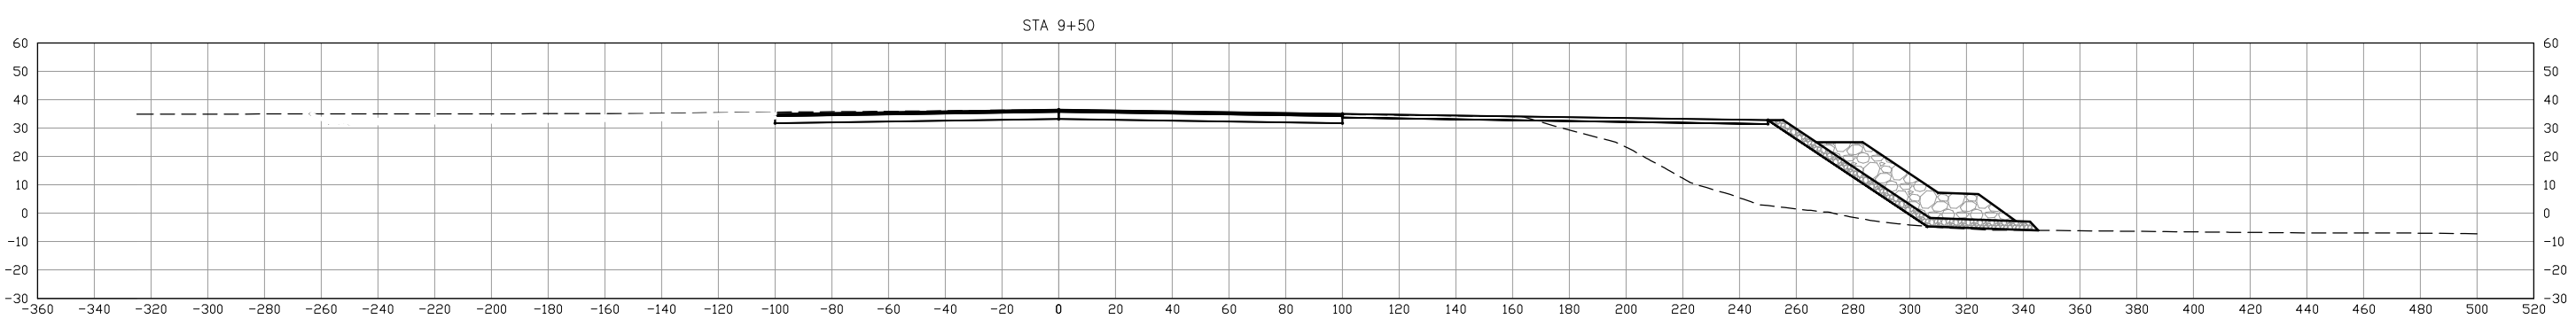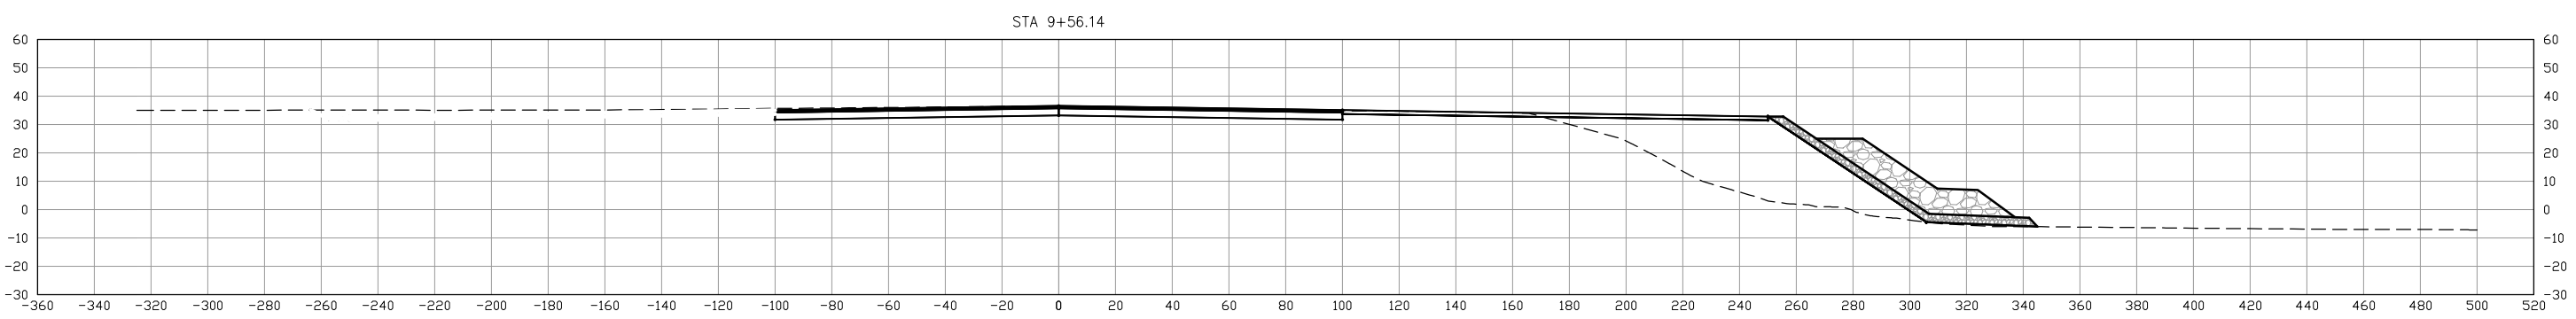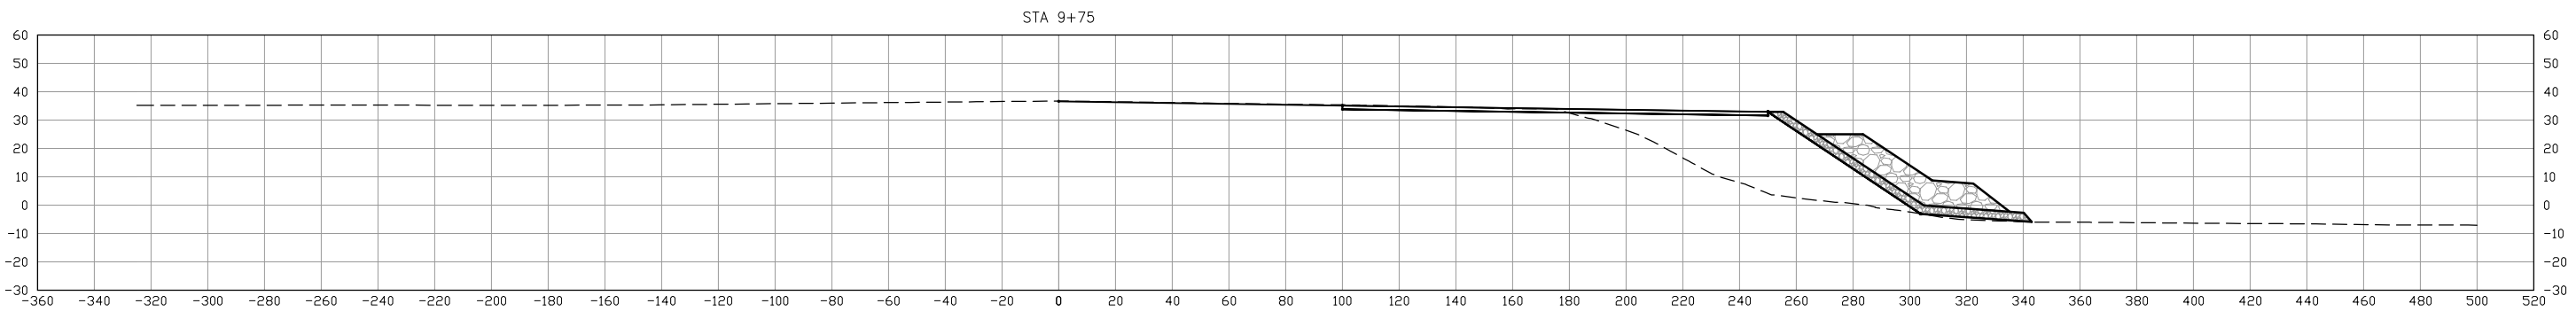





BY	DATE	REVISION

STATE OF ALASKA
DEPARTMENT OF TRANSPORTATION
AND PUBLIC FACILITIES
CENTRAL REGION

KODIAK AIRPORT
KODIAK, ALASKA
 KODIAK AIRPORT RSA EXTENSION, 2014
 PROJECT No. 53587
 AIP No. 3-02-0158-01X-2014
 RUNWAY 36
 CROSS SECTION

DATE: 3/18/2014
 SHEET: 8 OF 22
 AS-BUILT SHEET: *of*

Date Revised: 3/19/2014, 11:53 AM
 Layout Name: CS9
 File Path and Name: C:\Users\jparkes\AppData\Local\Temp\AcPublish_620\A001_EMAS_Cross_Sections_RW36.dwg
 Designed By: D.G.
 Drawn By: L.W.
 Checked By: J.W.

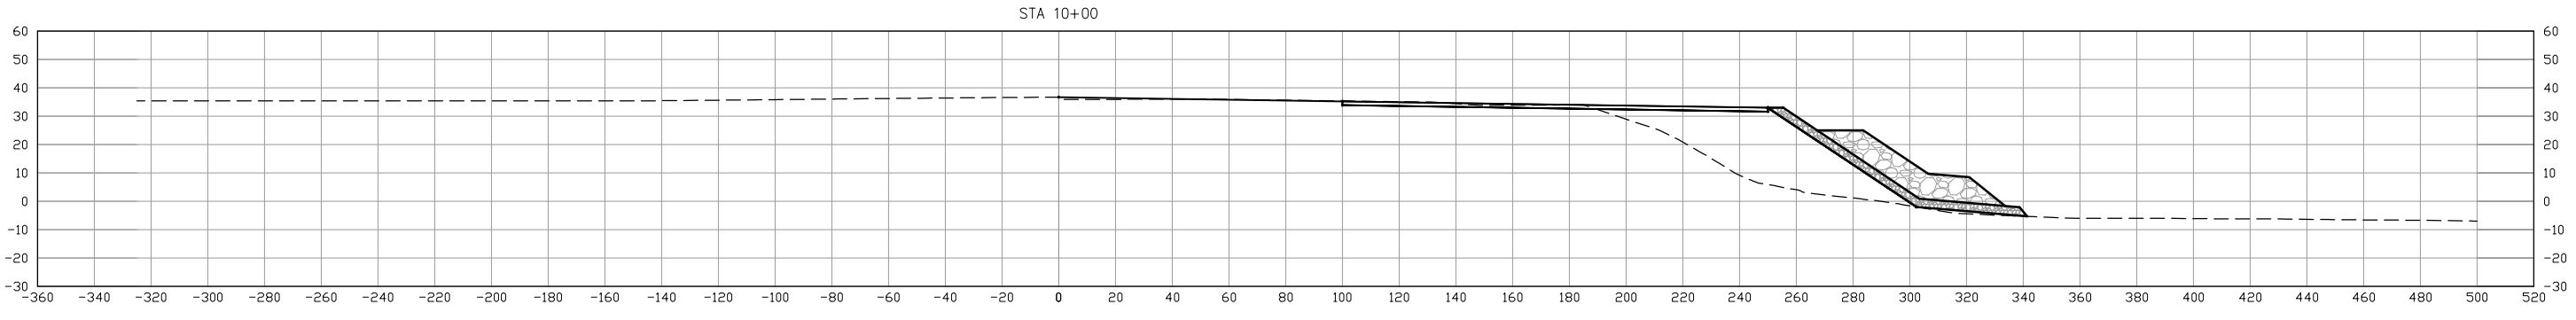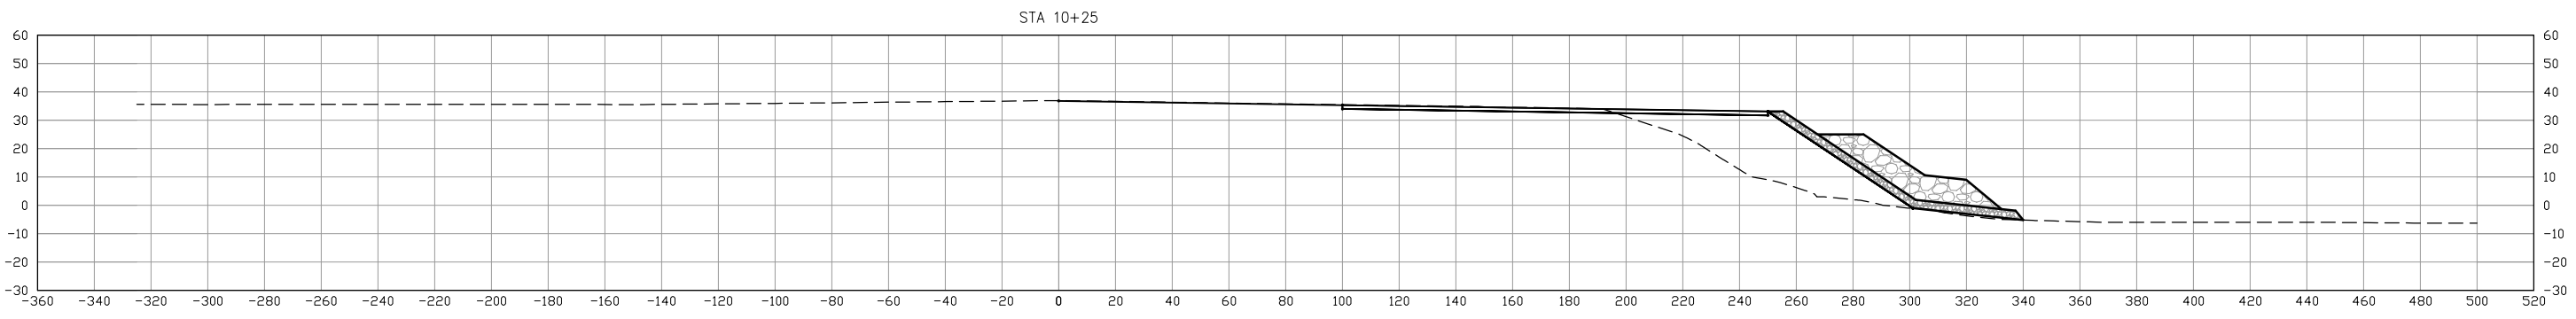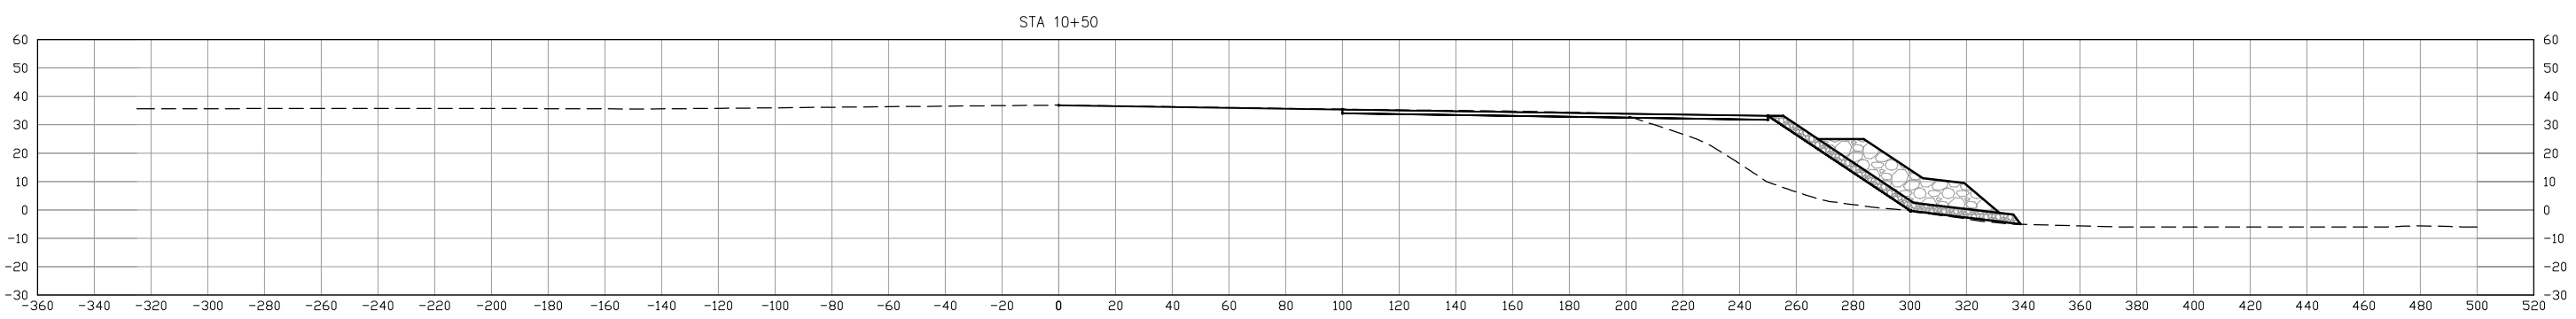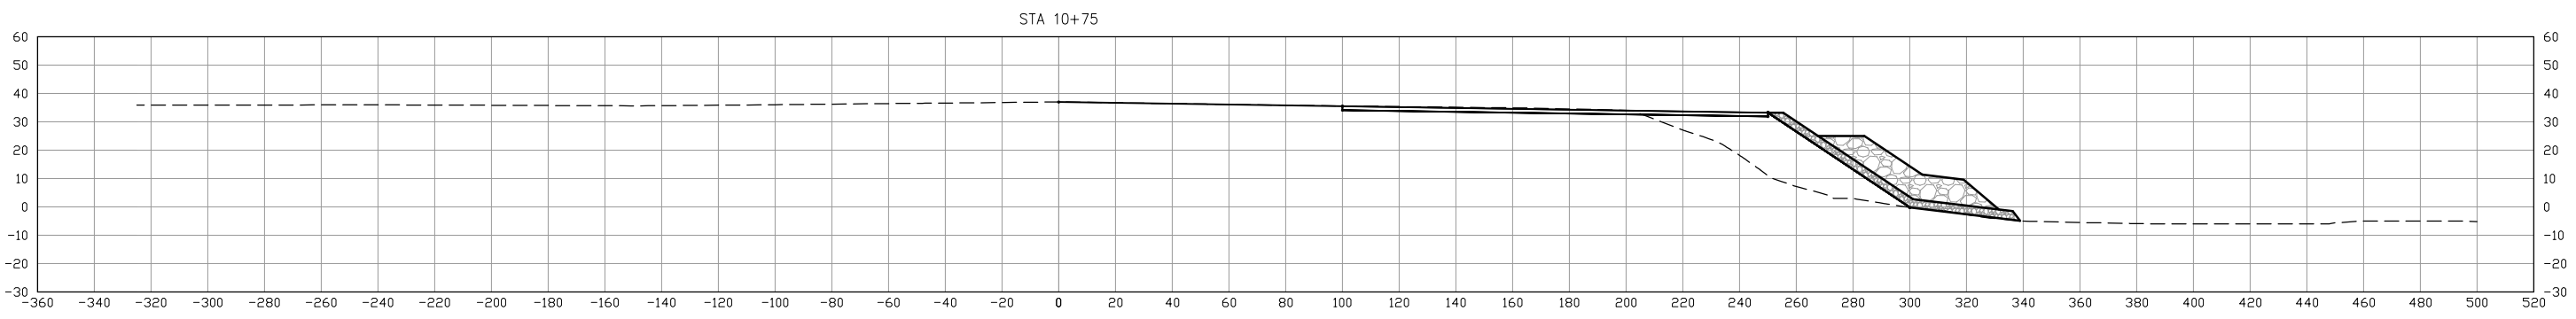




BY	DATE	REVISION

STATE OF ALASKA
DEPARTMENT OF TRANSPORTATION
AND PUBLIC FACILITIES
CENTRAL REGION

KODIAK AIRPORT
KODIAK, ALASKA
 KODIAK AIRPORT RSA EXTENSION, 2014
 PROJECT No. 53587
 AIP No. 3-02-0158-01X-2014
 RUNWAY 36
 CROSS SECTION

DATE: 3/18/2014
 SHEET: 9 of 22
 AS-BUILT SHEET: *of*

Date Revisid: 3/19/2014, 11:57 AM
 Layout Name: CS10(2)
 File Path and Name: C:\pwworking\sea\4093037\A00_EMAS_Cross_Sections_RW36.dwg
 Designed By: D.G.
 Drawn By: L.W.
 Checked By: J.W.

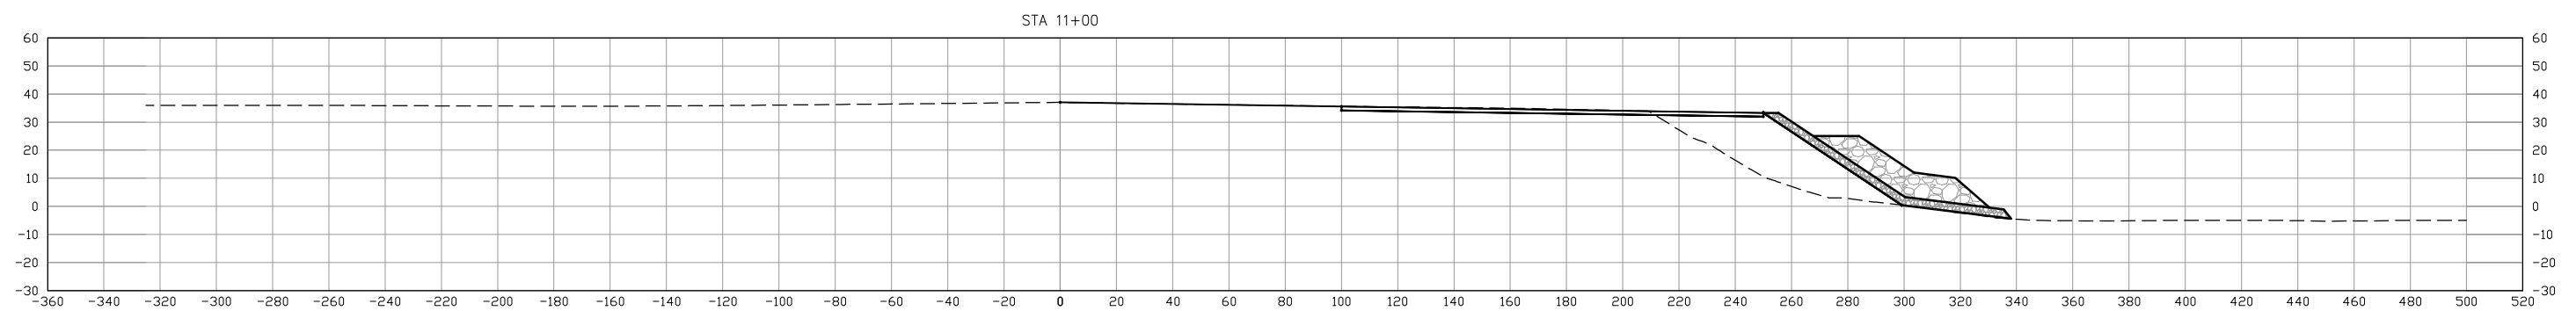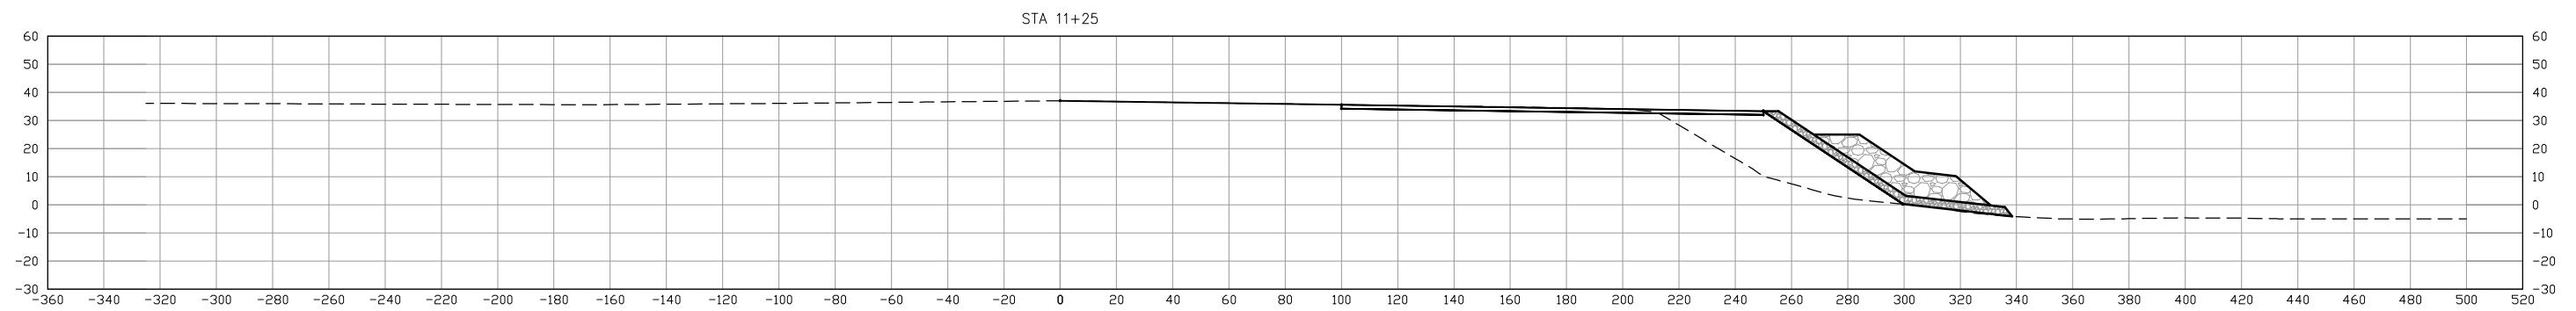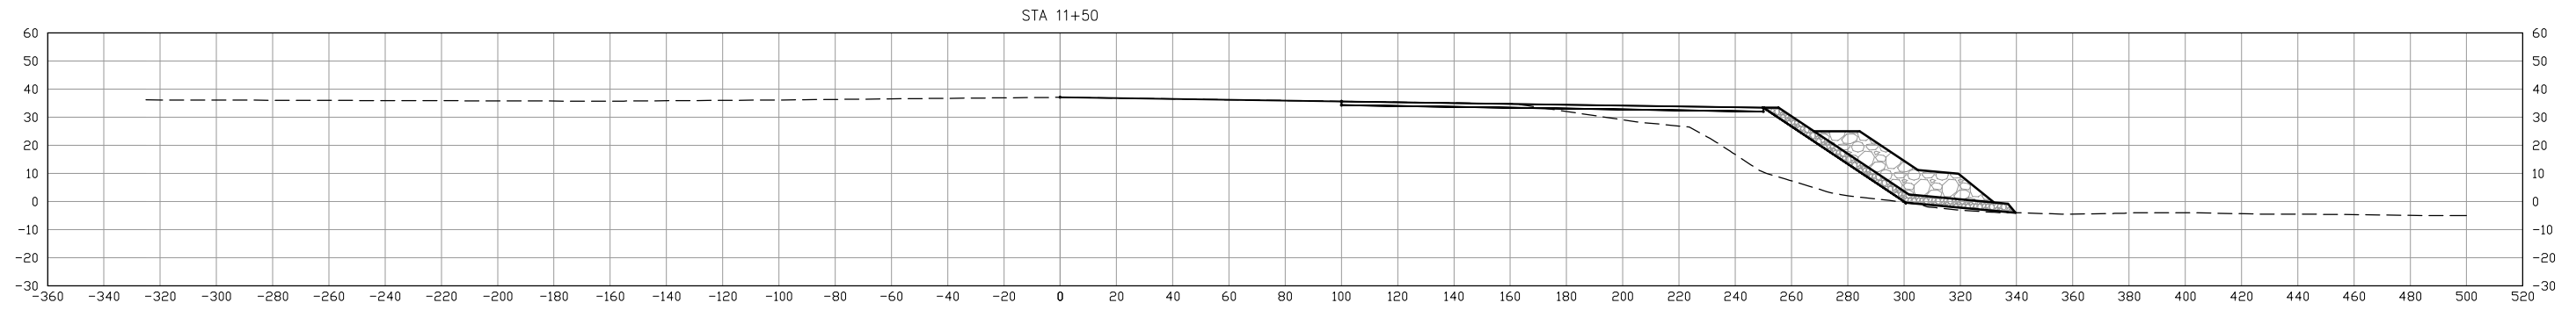





BY	DATE	REVISION

STATE OF ALASKA
DEPARTMENT OF TRANSPORTATION
AND PUBLIC FACILITIES
CENTRAL REGION

KODIAK AIRPORT
KODIAK, ALASKA
 KODIAK AIRPORT RSA EXTENSION, 2014
 PROJECT No. 53587
 AIP No. 3-02-0158-01X-2014
 RUNWAY 36
 CROSS SECTION

DATE: 3/18/2014
 SHEET: 10 OF 22
 AS-BUILT SHEET: OF

Date Revised: 3/19/2014, 11:37 AM
 Layout Name: CS10
 File Path and Name: C:\Users\jparkes\AppData\Local\Temp\AcPublish_620A\001_EMAS_Cross_Sections_RW36.dwg
 Designed By: D.G.
 Drawn By: L.W.
 Checked By: J.W.

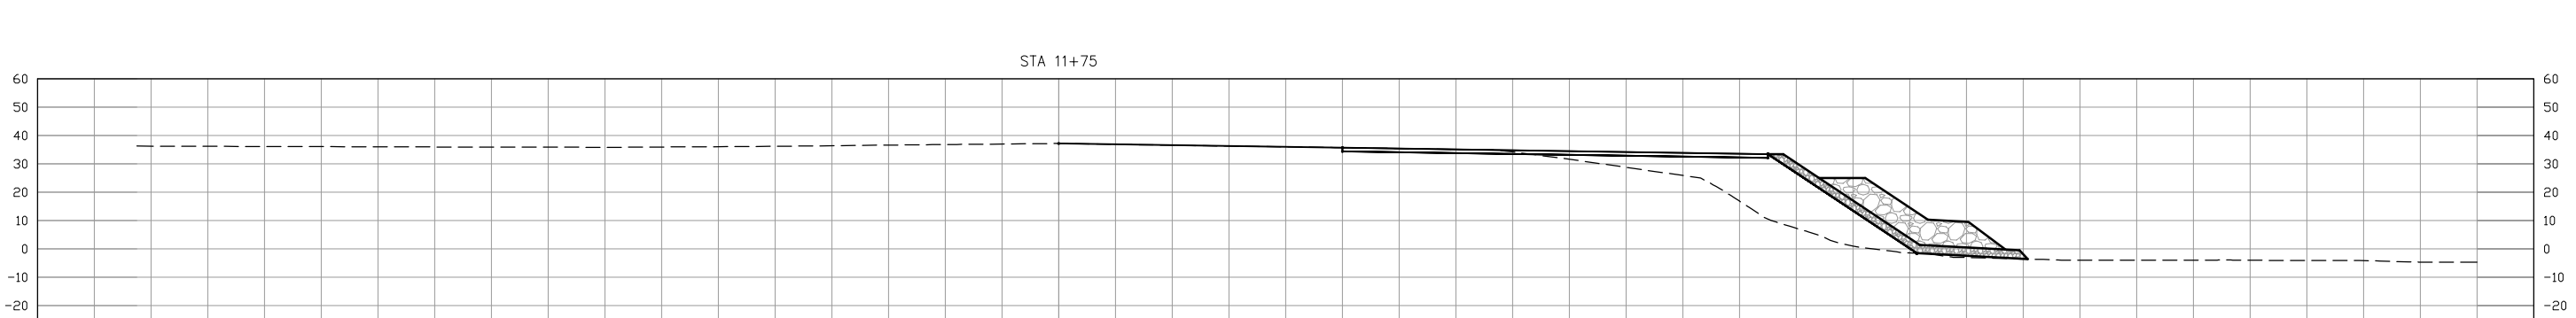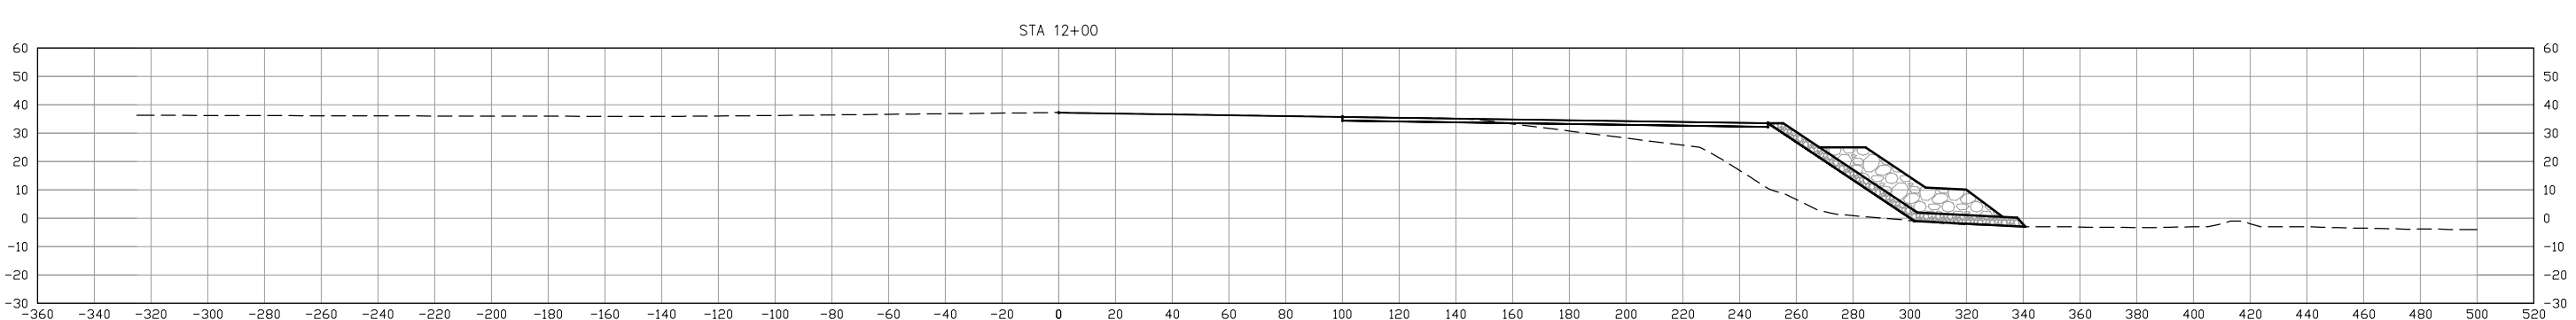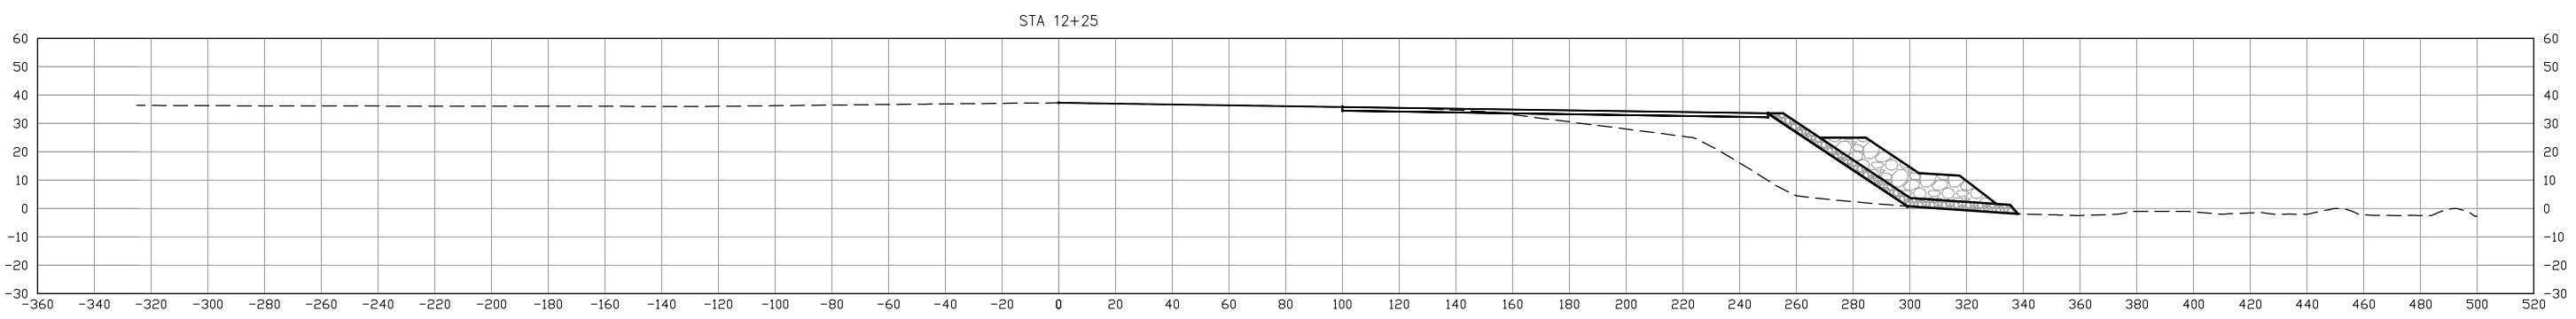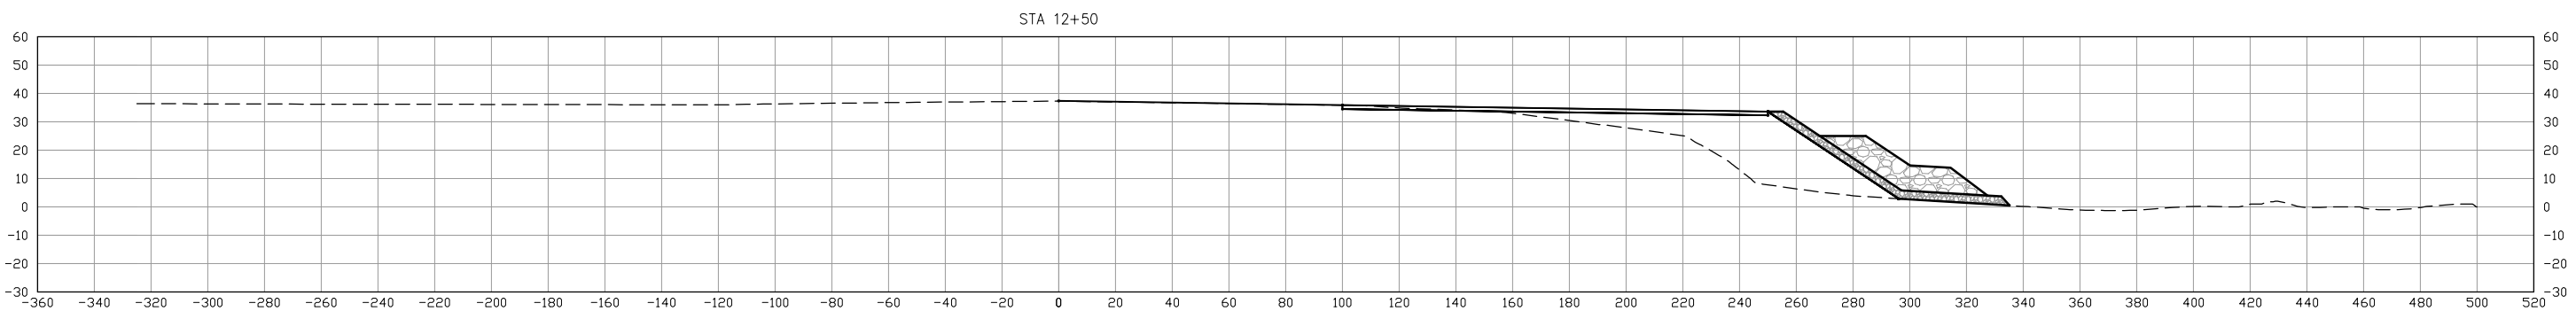

BY	DATE	REVISION




STATE OF ALASKA
DEPARTMENT OF TRANSPORTATION
AND PUBLIC FACILITIES
CENTRAL REGION

KODIAK AIRPORT
KODIAK, ALASKA
 KODIAK AIRPORT RSA EXTENSION, 2014
 PROJECT No. 53587
 AIP No. 3-02-0158-01X-2014
 RUNWAY 36
 CROSS SECTION

DATE: 3/18/2014
 SHEET: 11 of 22
 AS-BUILT SHEET: *of*

Date Revised: 3/19/2014, 11:37 AM
 Layout Name: CS_11
 File Path and Name: C:\Users\jpark\appdata\local\temp\AcPublish_620\A00_EMAS_Cross_Sections_RW36.dwg

Designed By: D.G.
 Drawn By: L.W.
 Checked By: J.W.

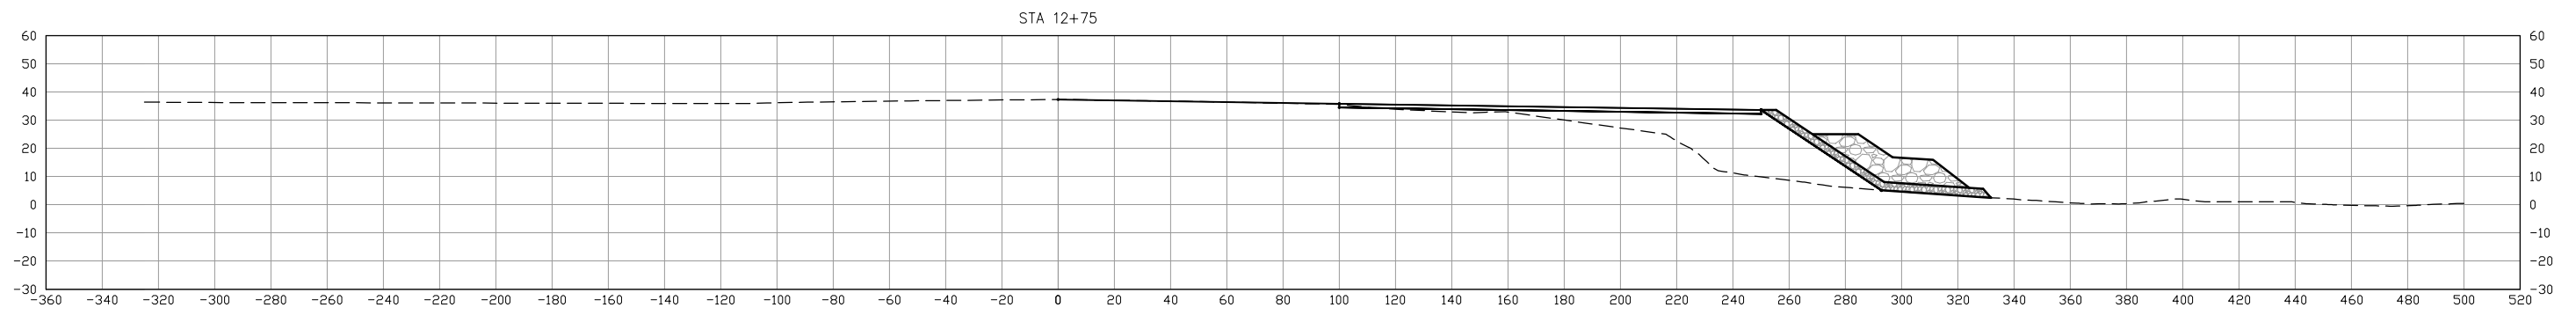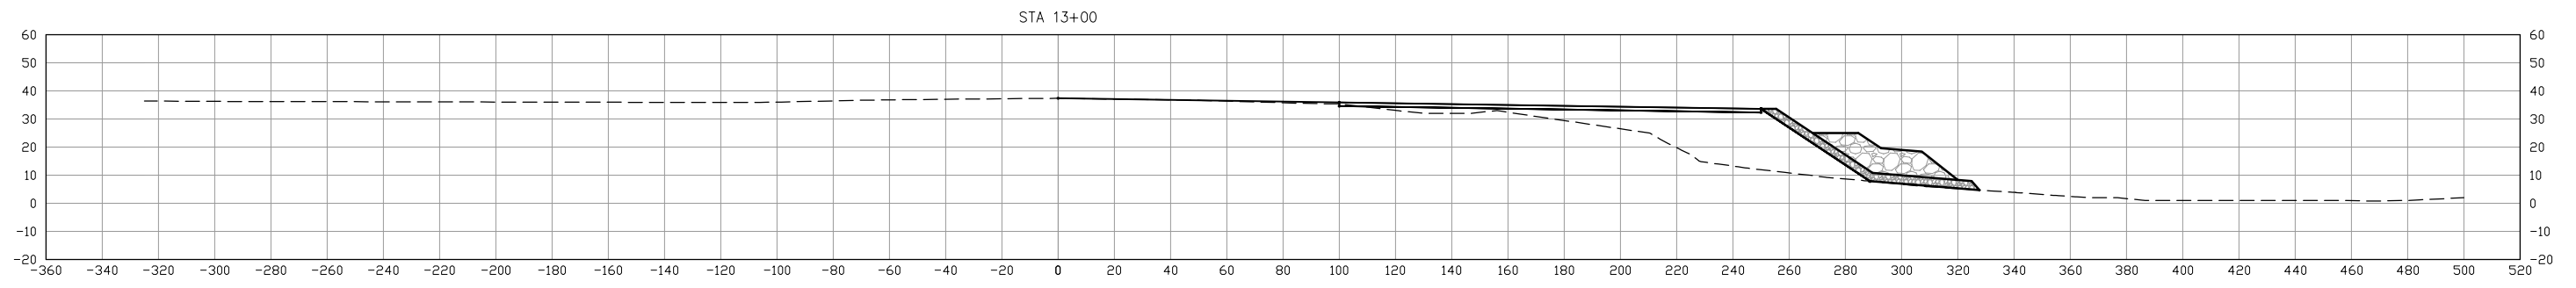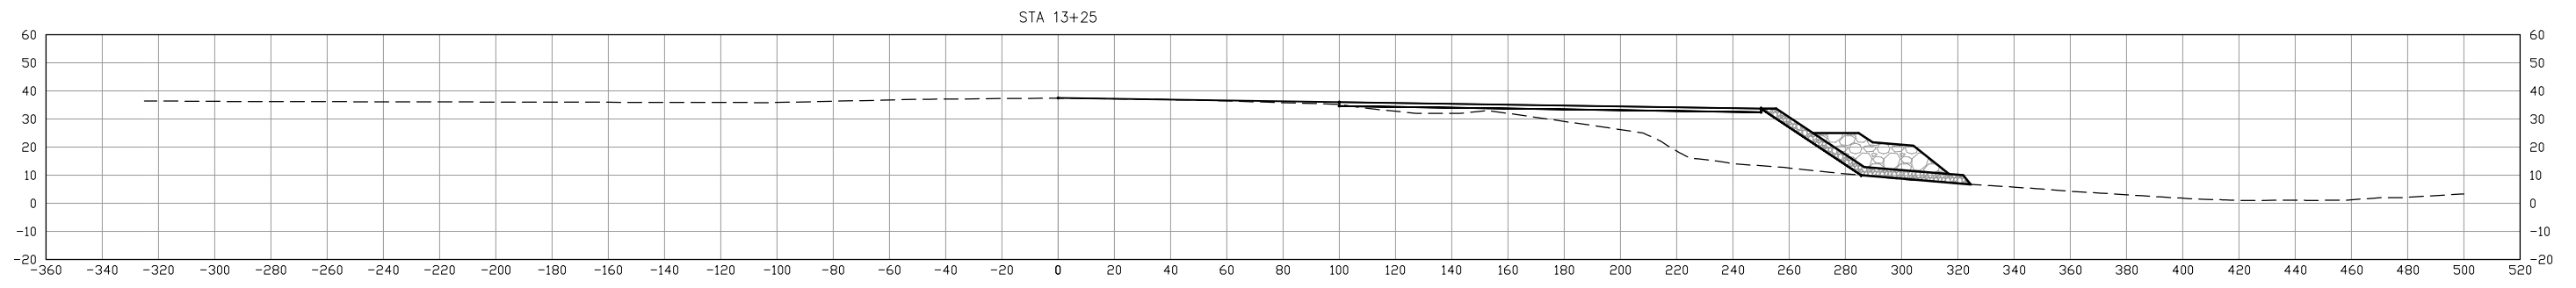





BY	DATE	REVISION

STATE OF ALASKA
DEPARTMENT OF TRANSPORTATION
AND PUBLIC FACILITIES
CENTRAL REGION

KODIAK AIRPORT
KODIAK, ALASKA
 KODIAK AIRPORT RSA EXTENSION, 2014
 PROJECT No. 53587
 AIP No. 3-02-0158-01X-2014
 RUNWAY 36
 CROSS SECTION

DATE: 3/18/2014
 SHEET: 12 of 22
 AS-BUILT SHEET: *of*

Date Revisd: 3/19/2014, 11:37 AM
 Layout Name: CS12
 File Path and Name: C:\Users\jparkes\AppData\Local\Temp\AcPublish_620\A001_EMAS_Cross_Sections_RW36.dwg
 Designed By: D.G.
 Drawn By: L.W.
 Checked By: J.W.

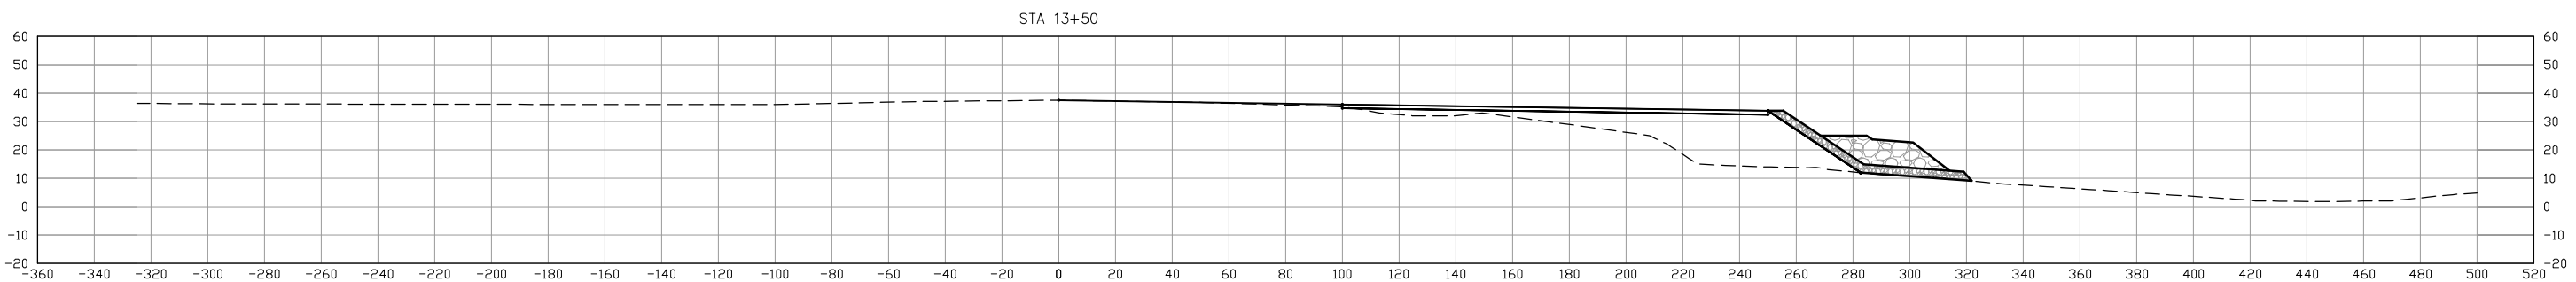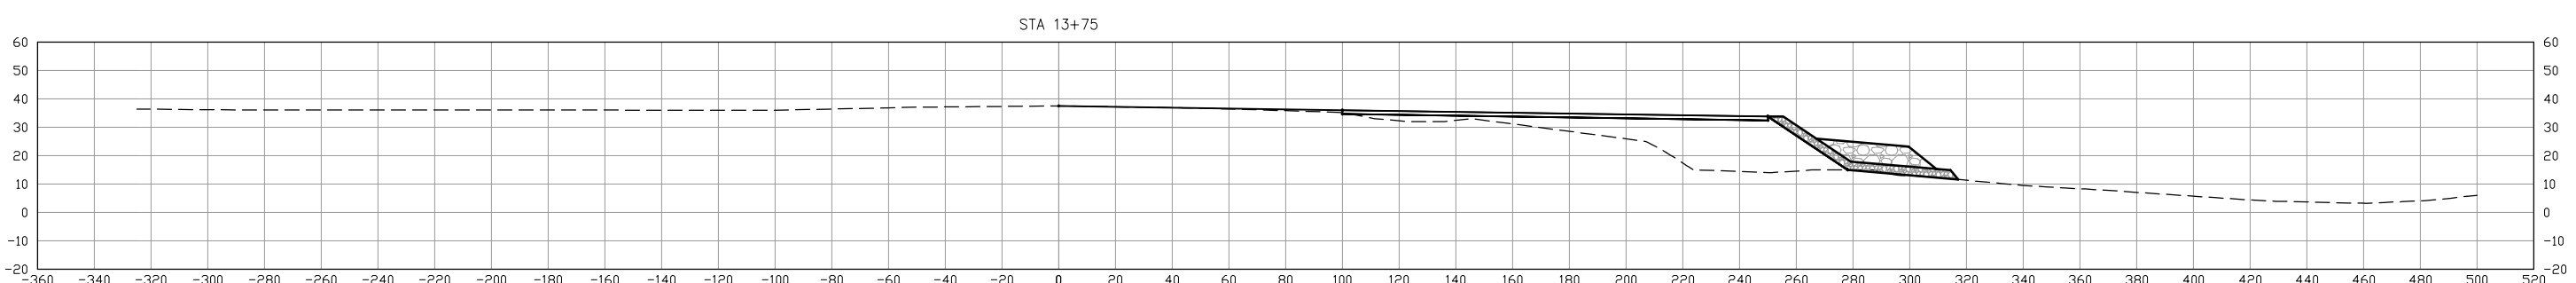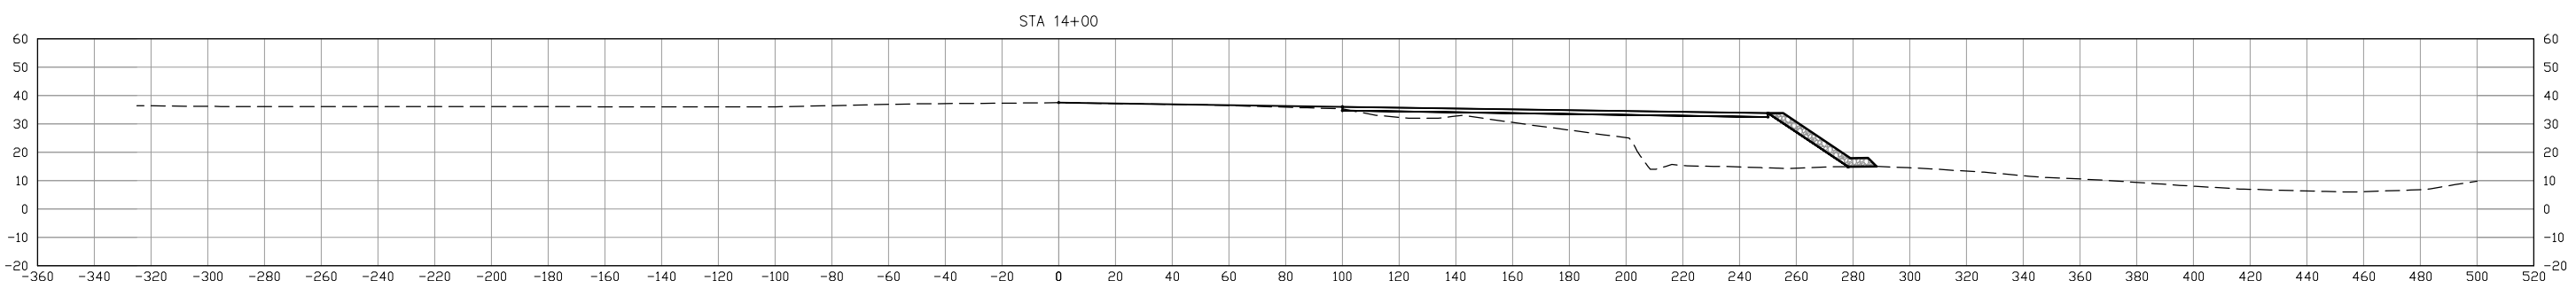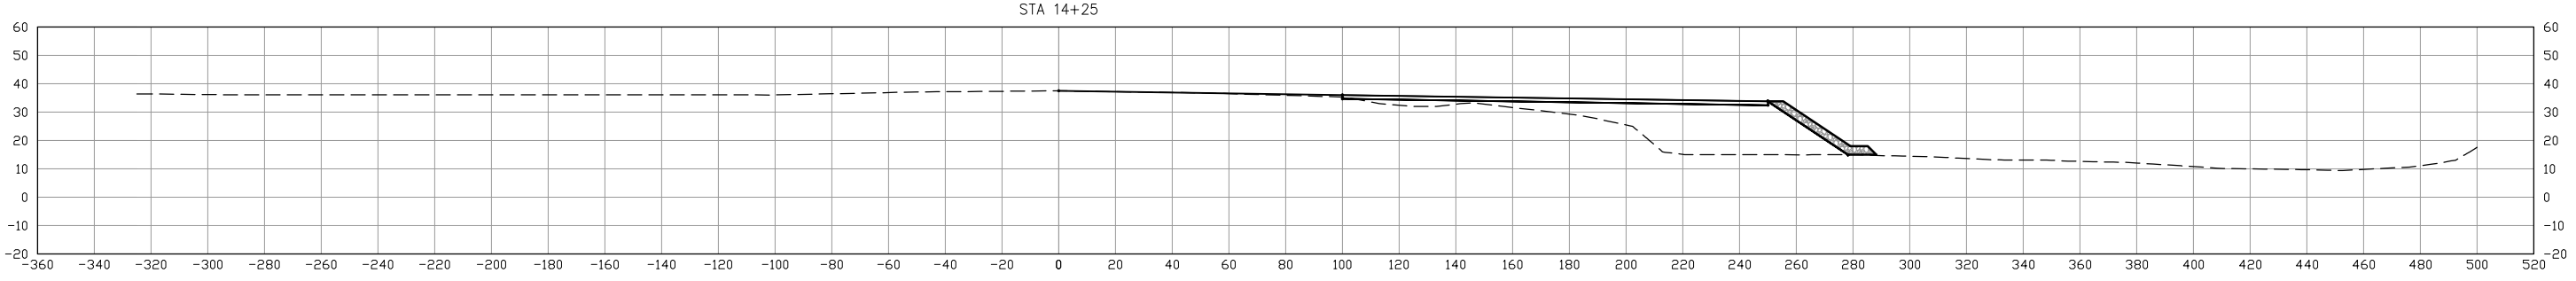





BY	DATE	REVISION

STATE OF ALASKA
DEPARTMENT OF TRANSPORTATION
AND PUBLIC FACILITIES
CENTRAL REGION

KODIAK AIRPORT
KODIAK, ALASKA
 KODIAK AIRPORT RSA EXTENSION, 2014
 PROJECT No. 53587
 AIP No. 3-02-0158-01X-2014
 RUNWAY 36
 CROSS SECTION

DATE: 3/18/2014
 SHEET: 13 of 22
 AS-BUILT SHEET: *of*

Date Revised: 3/19/2014, 11:39 AM
 Layout Name: CS13
 File Path and Name: C:\Users\jparkes\AppData\Local\Temp\AcPublish_620\A001_EMAS_Cross_Sections_RW36.dwg
 Designed By: D.G.
 Drawn By: L.W.
 Checked By: J.W.

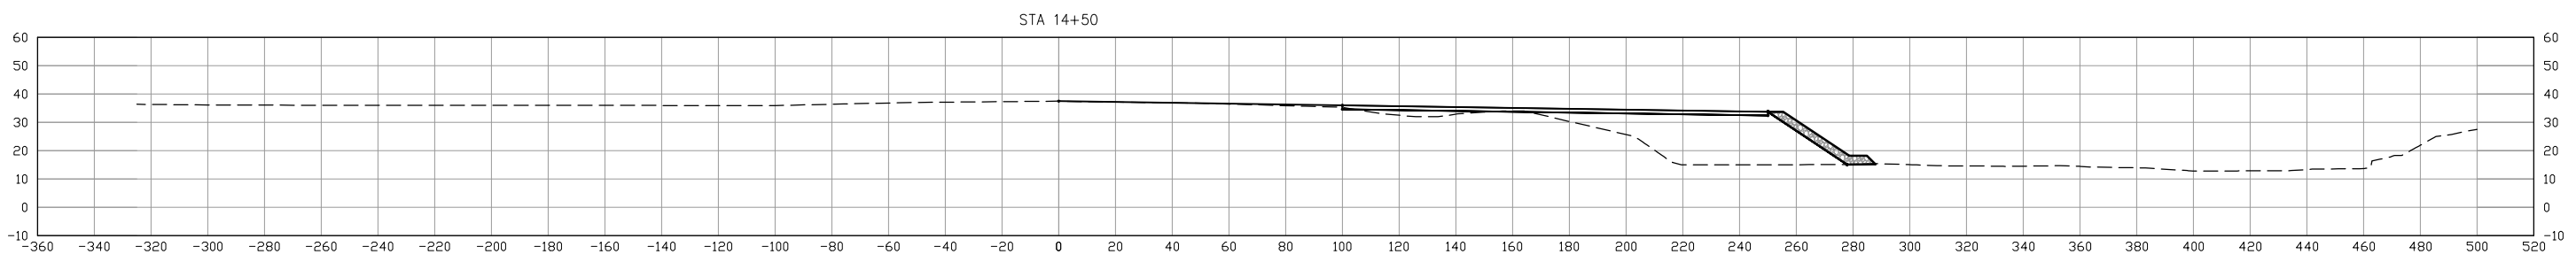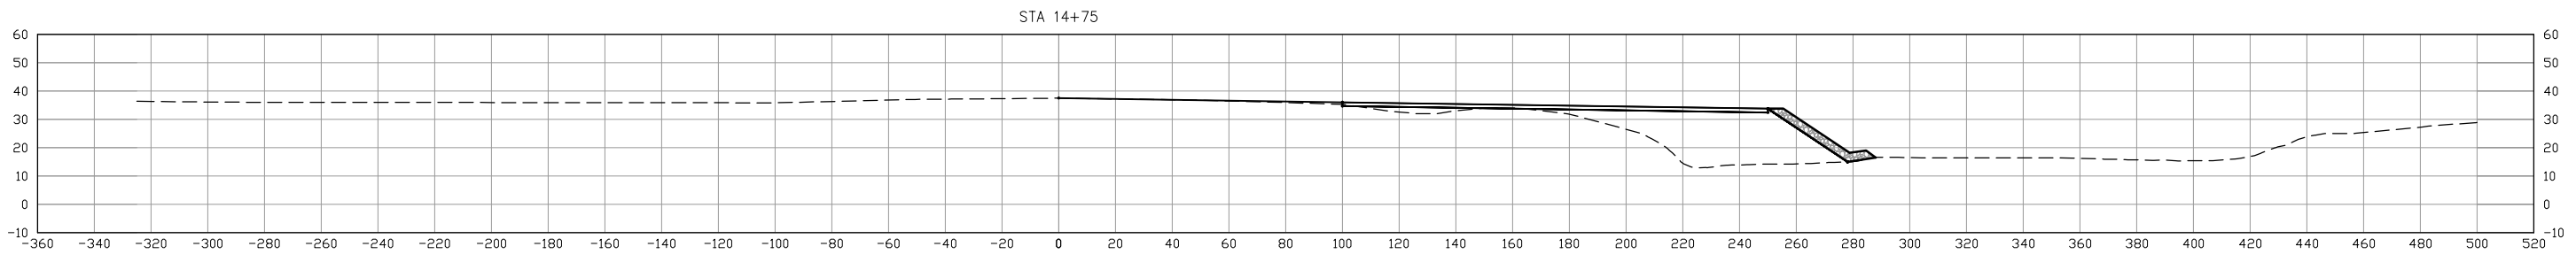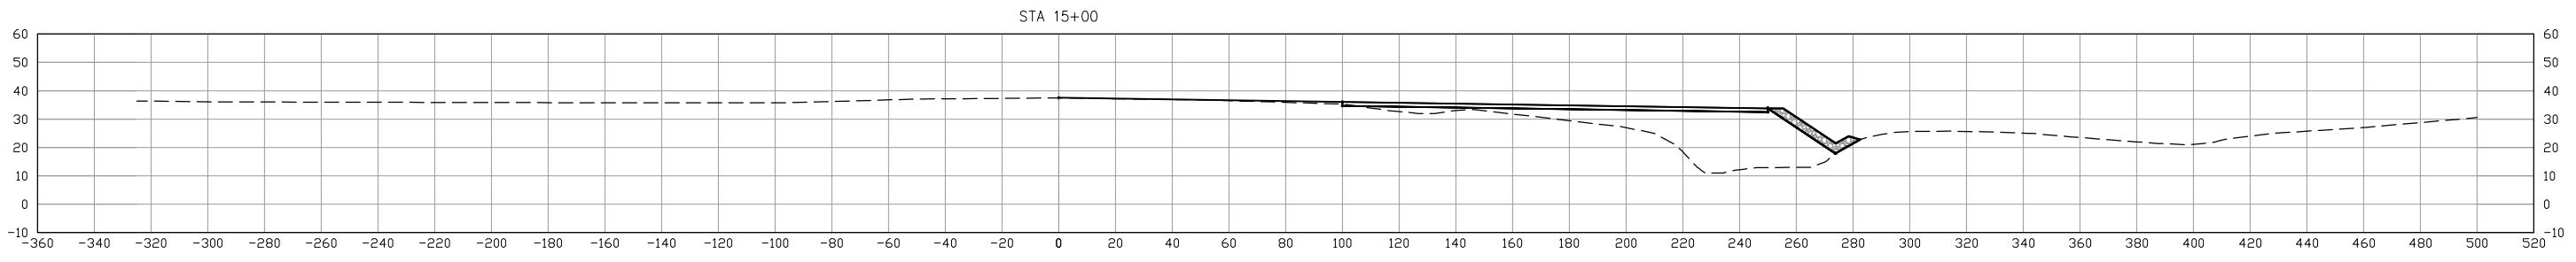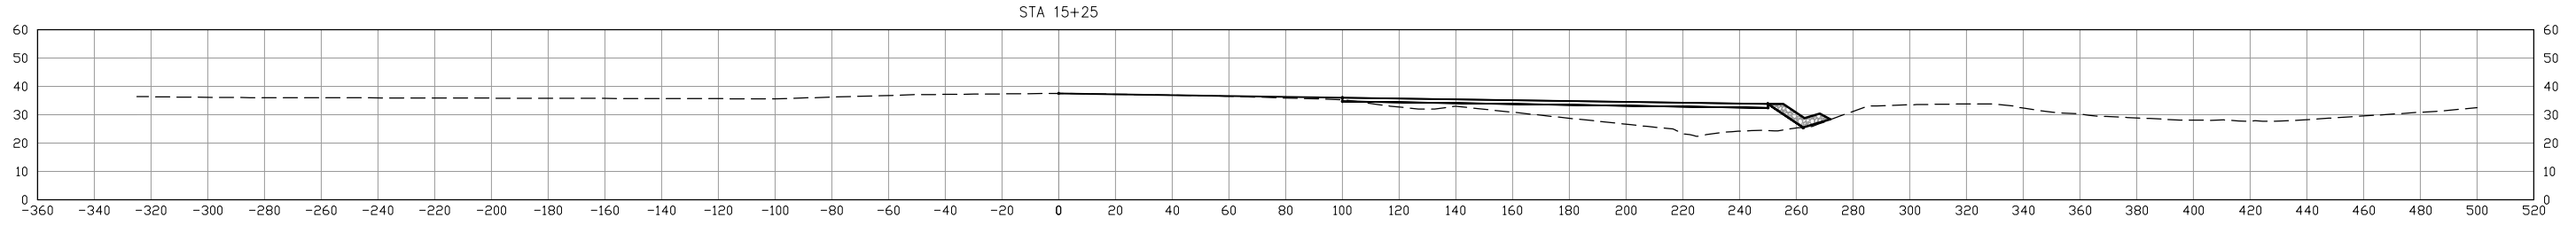




BY	DATE	REVISION

STATE OF ALASKA
DEPARTMENT OF TRANSPORTATION
AND PUBLIC FACILITIES
CENTRAL REGION

KODIAK AIRPORT
KODIAK, ALASKA
 KODIAK AIRPORT RSA EXTENSION, 2014
 PROJECT No. 53587
 AIP No. 3-02-0158-01X-2014
 RUNWAY 36
 CROSS SECTION

DATE: 3/18/2014
 SHEET: 14 of 22
 AS-BUILT SHEET: *of*

Date Revised: 3/19/2014, 11:39 AM
 Layout Name: csl4
 File Path and Name: C:\Users\jparkes\AppData\Local\Temp\AcPublish_6204\001_EMAS_Cross_Sections_RW36.dwg
 Designed By: D.G.
 Drawn By: L.W.
 Checked By: J.W.

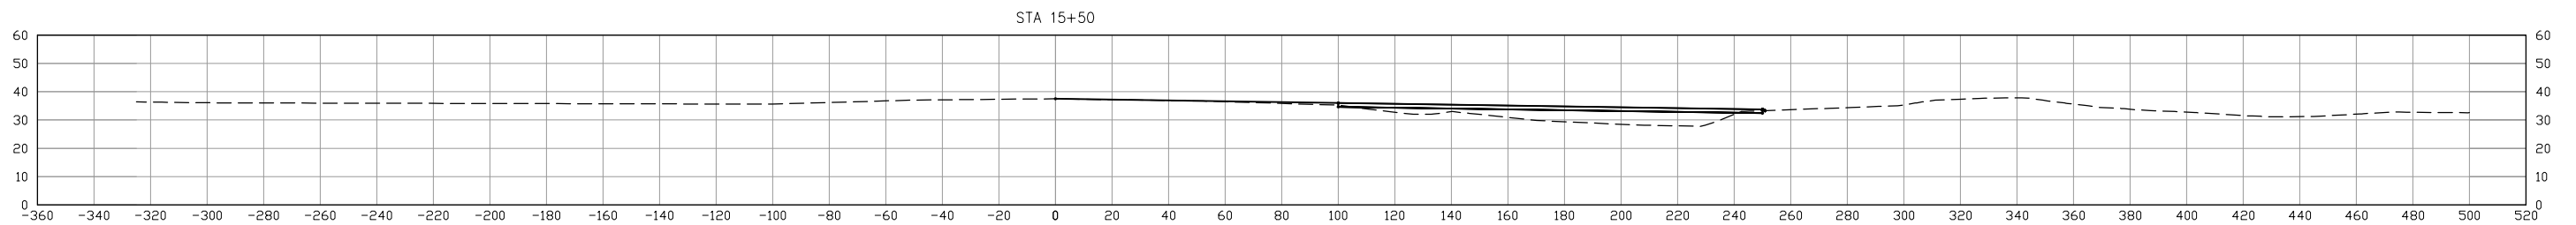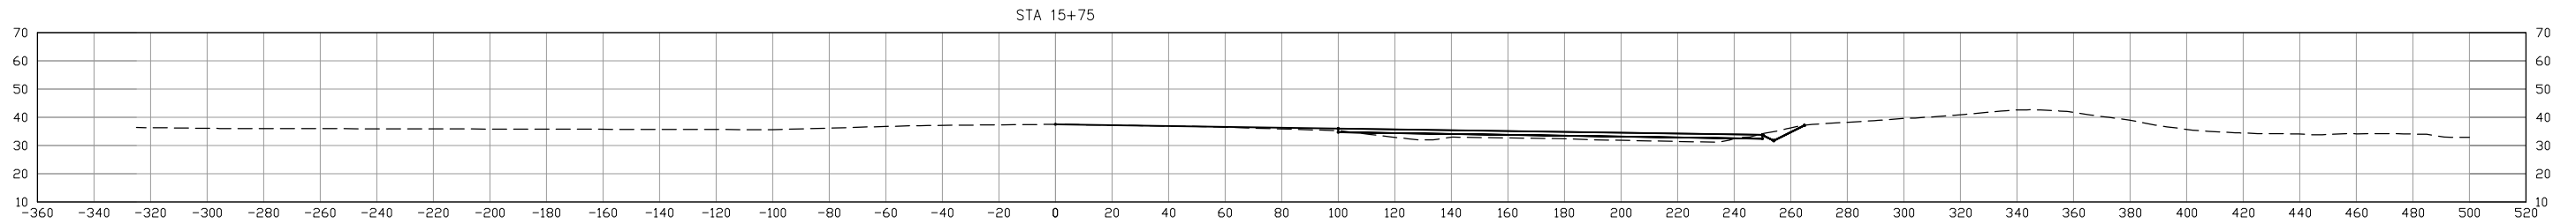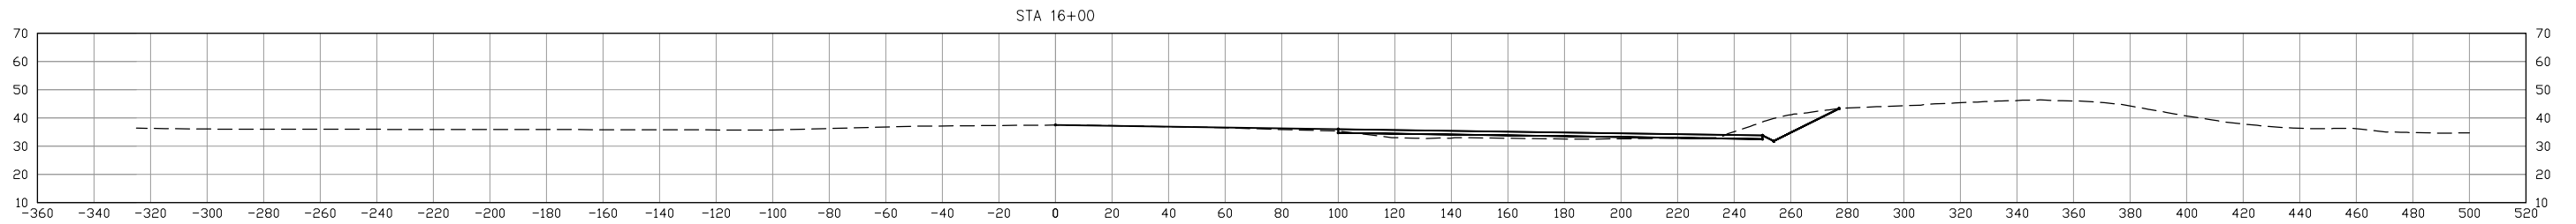




BY	DATE	REVISION

STATE OF ALASKA
DEPARTMENT OF TRANSPORTATION
AND PUBLIC FACILITIES
CENTRAL REGION

KODIAK AIRPORT
KODIAK, ALASKA
 KODIAK AIRPORT RSA EXTENSION, 2014
 PROJECT No. 53587
 AIP No. 3-02-0158-01X-2014
 RUNWAY 36
 CROSS SECTION

DATE: 3/18/2014
 SHEET: 15 OF 22
 AS-BUILT SHEET: *of*

Date Revised: 3/19/2014, 11:39 AM
 Layout Name: est15
 File Path and Name: C:\Users\jports\appdata\local\temp\AcPublish_620\AOD_EMAS_Cross_Sections_RW36.dwg
 Designed By: D.G.
 Drawn By: L.W.
 Checked By: J.W.

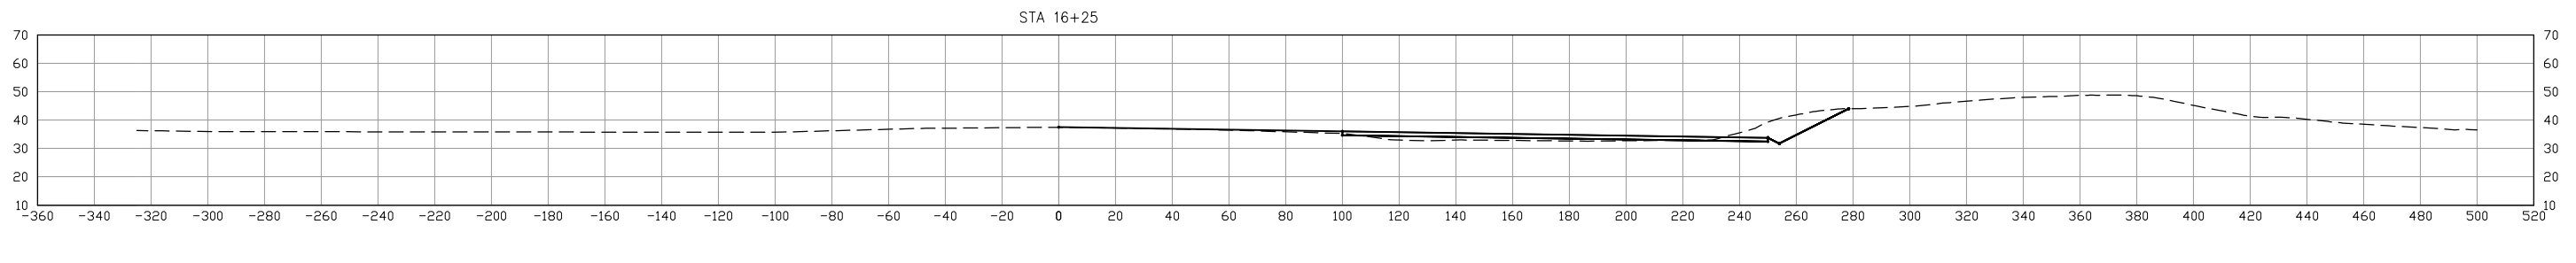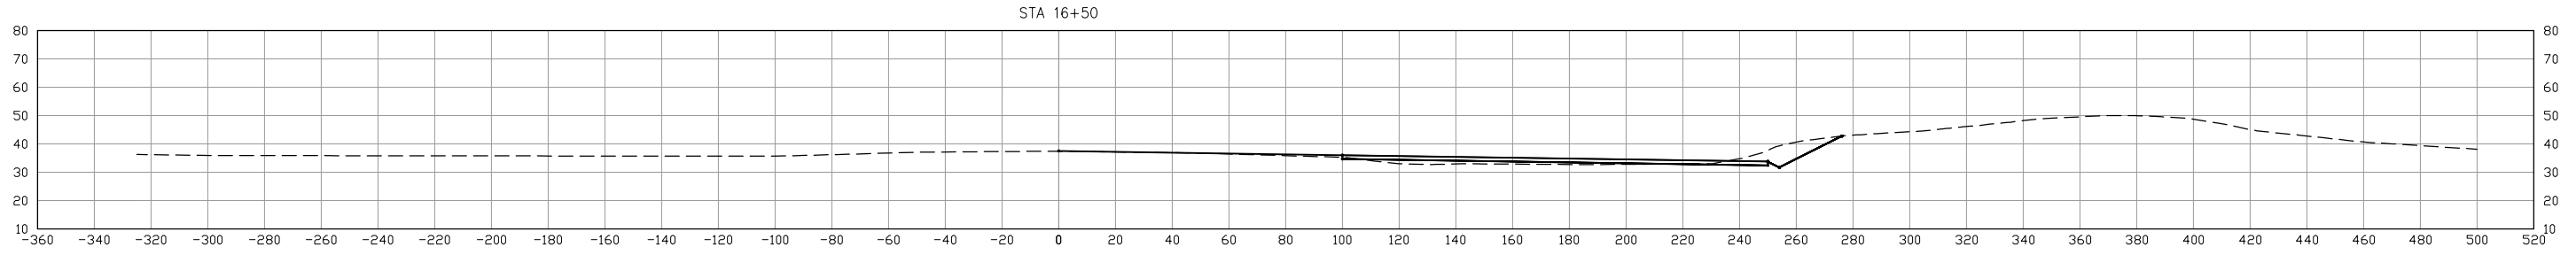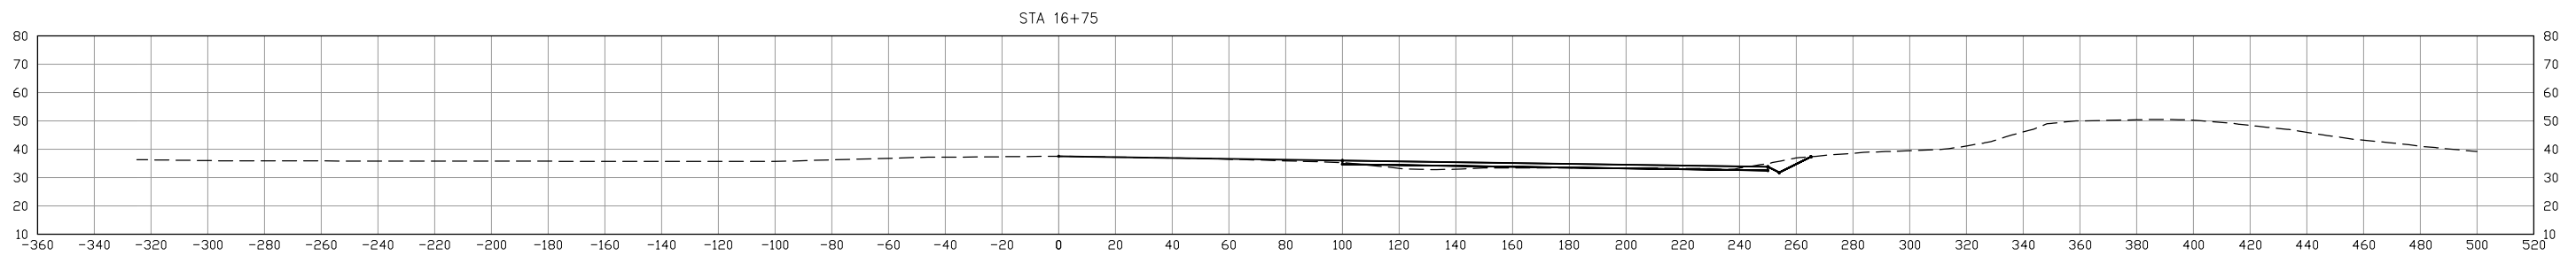





BY	DATE	REVISION

STATE OF ALASKA
DEPARTMENT OF TRANSPORTATION
AND PUBLIC FACILITIES
CENTRAL REGION

KODIAK AIRPORT
KODIAK, ALASKA
 KODIAK AIRPORT RSA EXTENSION, 2014
 PROJECT No. 53587
 AIP No. 3-02-0158-01X-2014
 RUNWAY 36
 CROSS SECTION

DATE: 3/18/2014
 SHEET: 16 of 22
 AS-BUILT SHEET: *of*

Date Revised: 3/19/2014, 11:39 AM
 Layout Name: est16
 File Path and Name: C:\Users\jpark\appdata\local\temp\publish_620\A00L_EMAS_Cross_Sections_RW36.dwg
 Designed By: D.G.
 Drawn By: L.W.
 Checked By: J.W.

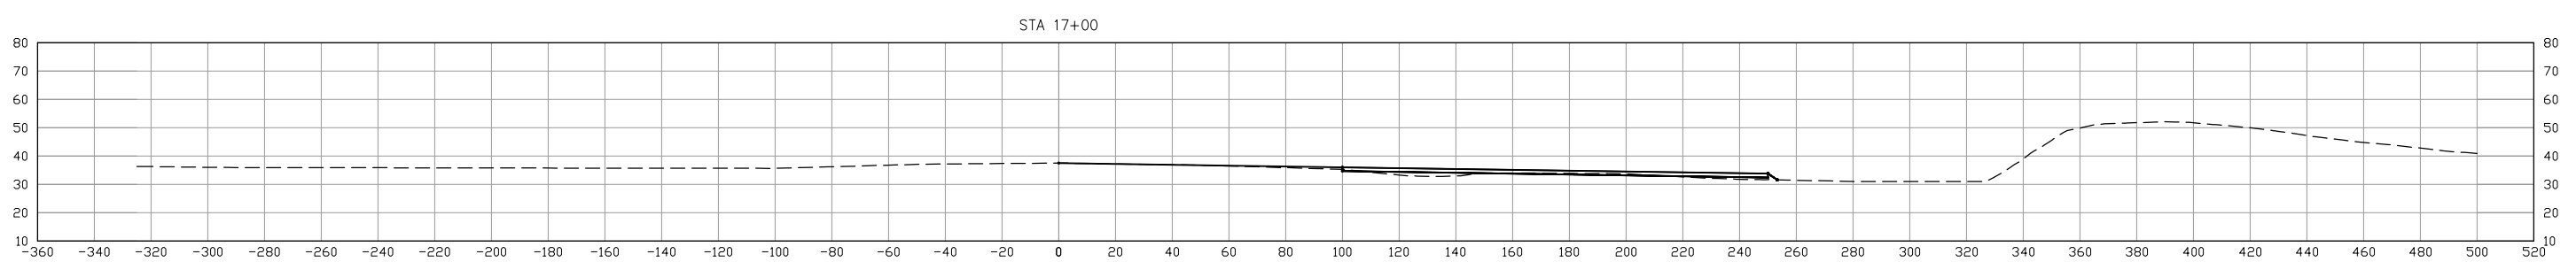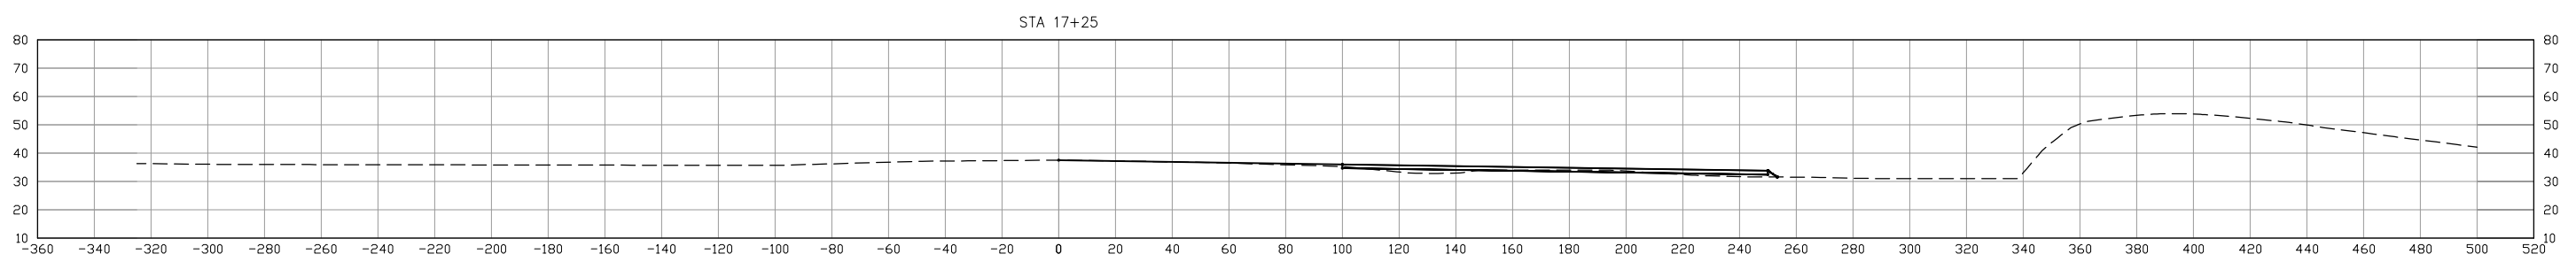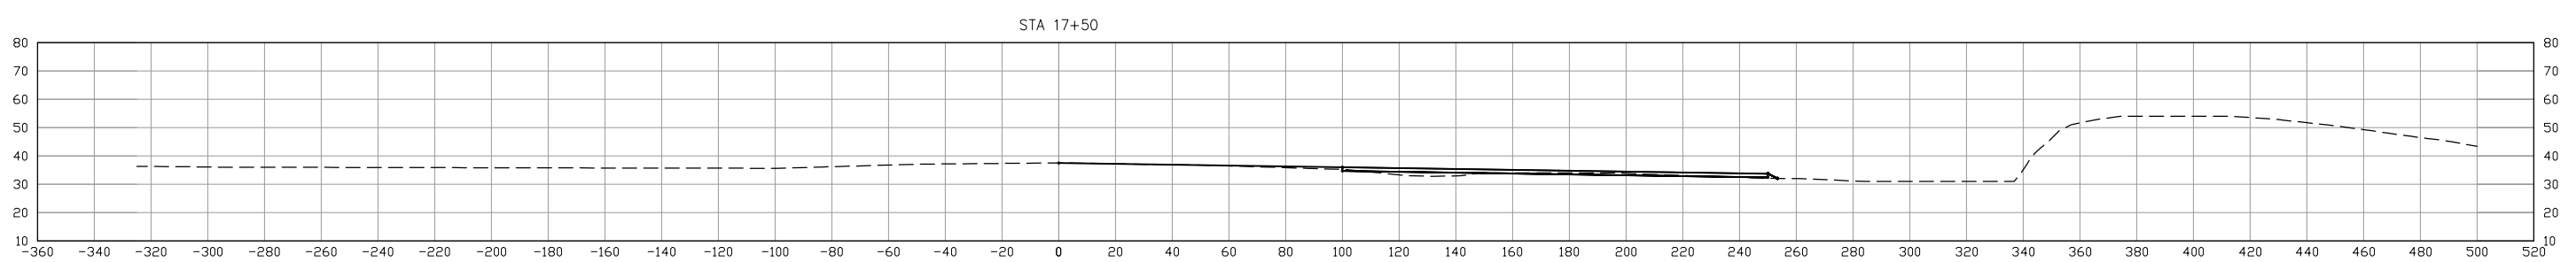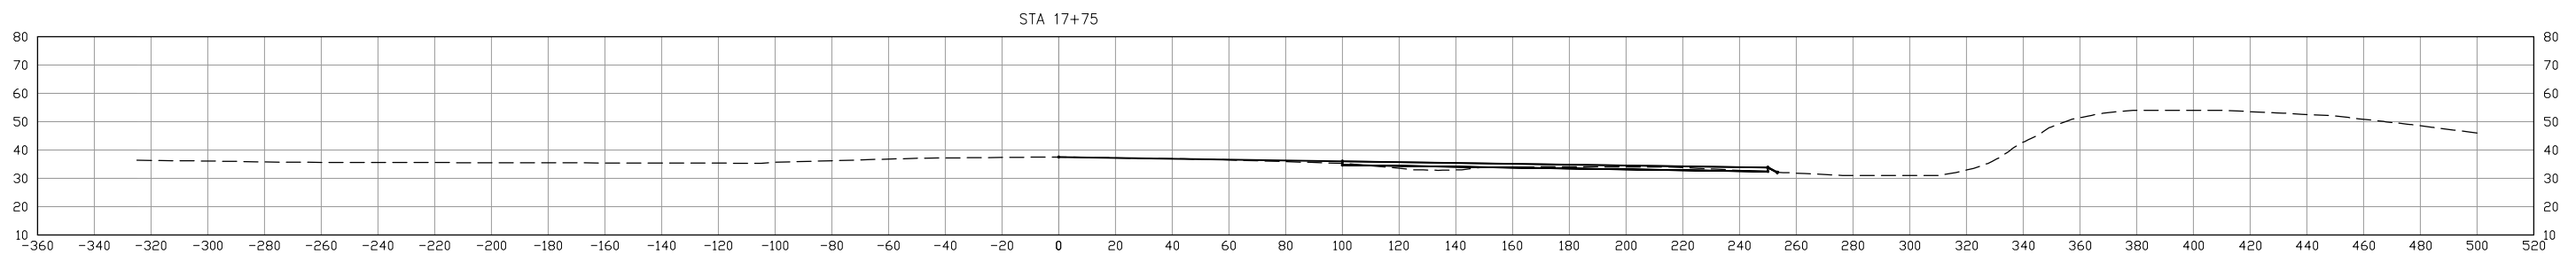




BY	DATE	REVISION

STATE OF ALASKA
DEPARTMENT OF TRANSPORTATION
AND PUBLIC FACILITIES
CENTRAL REGION

KODIAK AIRPORT
KODIAK, ALASKA
 KODIAK AIRPORT RSA EXTENSION, 2014
 PROJECT No. 53587
 AIP No. 3-02-0158-01X-2014
 RUNWAY 36
 CROSS SECTION

DATE: 3/18/2014
 SHEET: 17 OF 22
 AS-BUILT SHEET: *of*

Date Revised: 3/19/2014, 11:39 AM
 Layout Name: est17
 File Path and Name: C:\Users\jparkes\AppData\Local\Temp\AcPublish_6204\000_EMAS_Cross_Sections_RW36.dwg
 Designed By: D.G.
 Drawn By: L.W.
 Checked By: J.W.

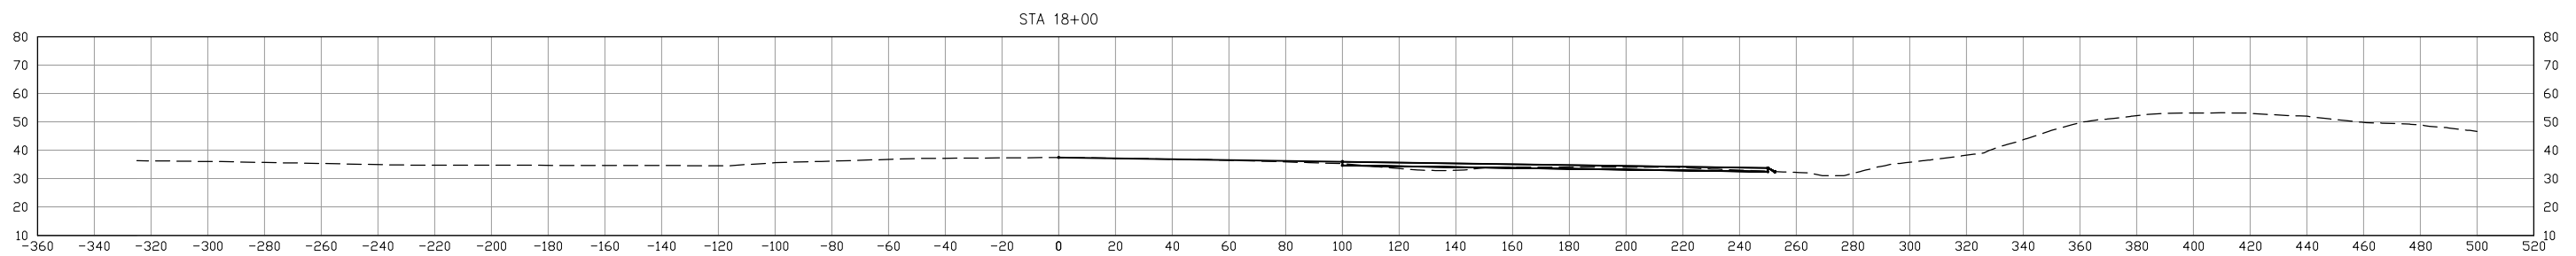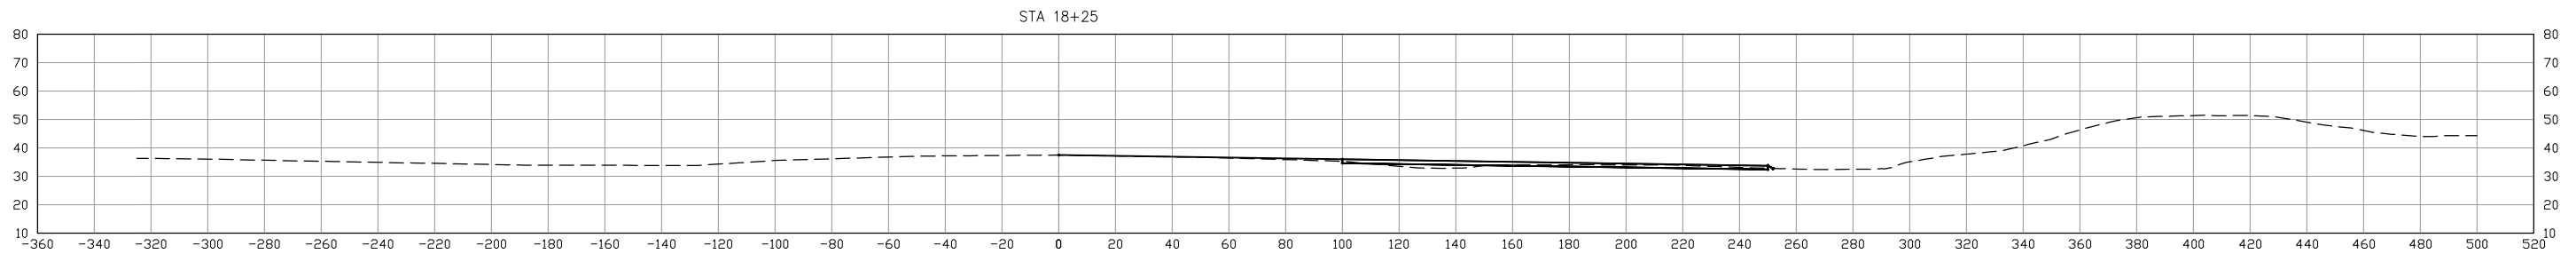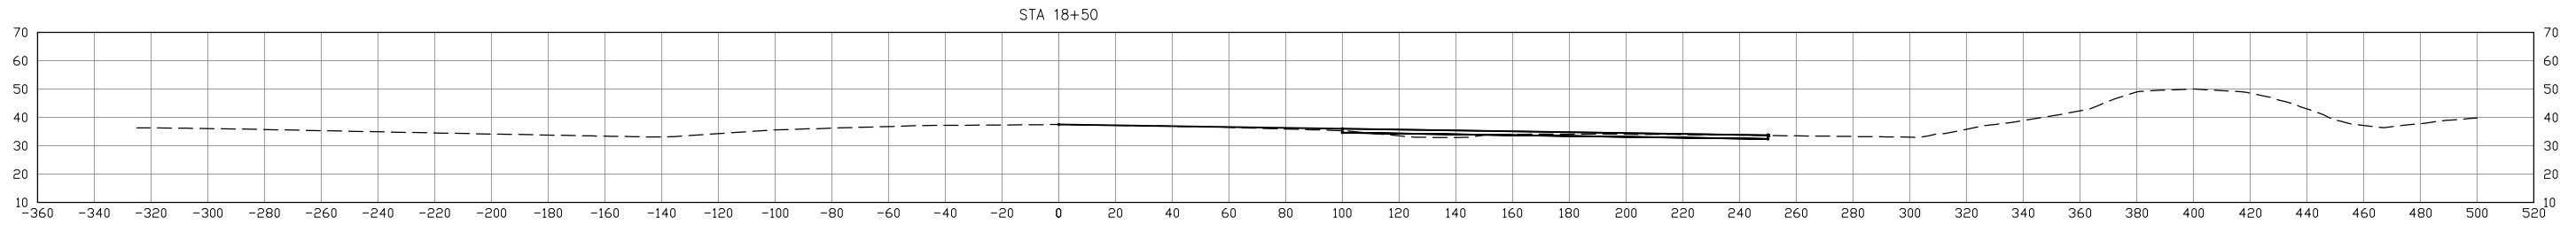





BY	DATE	REVISION

STATE OF ALASKA
DEPARTMENT OF TRANSPORTATION
AND PUBLIC FACILITIES
CENTRAL REGION

KODIAK AIRPORT
KODIAK, ALASKA
 KODIAK AIRPORT RSA EXTENSION, 2014
 PROJECT No. 53587
 AIP No. 3-02-0158-01X-2014
 RUNWAY 36
 CROSS SECTION

DATE: 3/18/2014
 SHEET: 18 OF 22
 AS-BUILT SHEET: OF

Date Revised: 3/19/2014, 11:39 AM
 Layout Name: c:\18
 File Path and Name: C:\Users\jparkes\AppData\Local\Temp\AcPublish_6204\001_EMAS_Cross_Sections_RW36.dwg
 Designed By: D.G.
 Drawn By: L.W.
 Checked By: J.W.

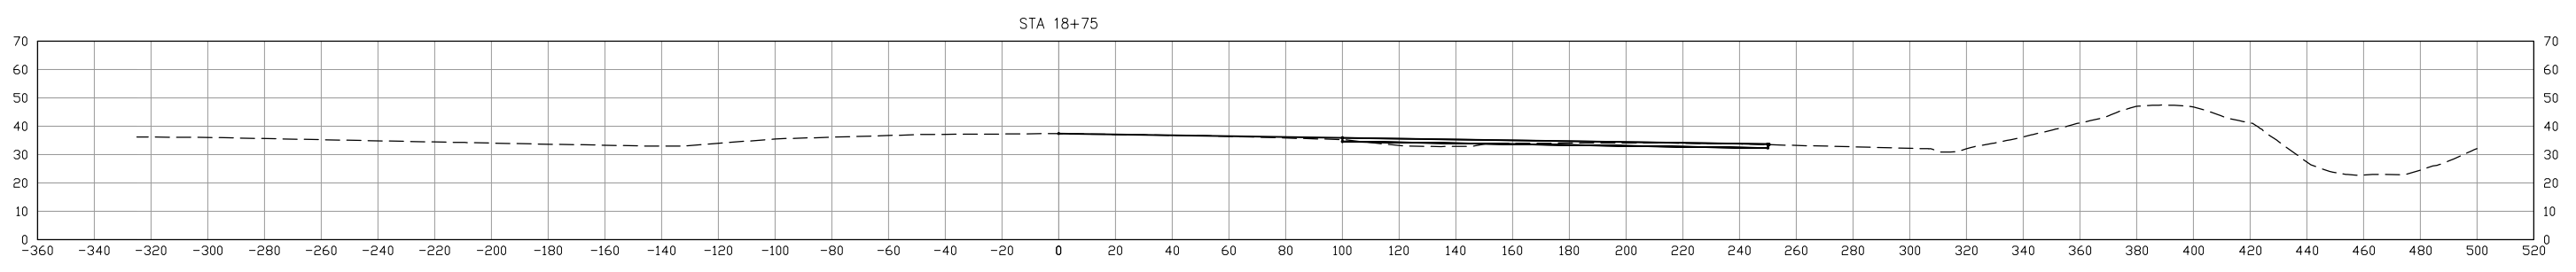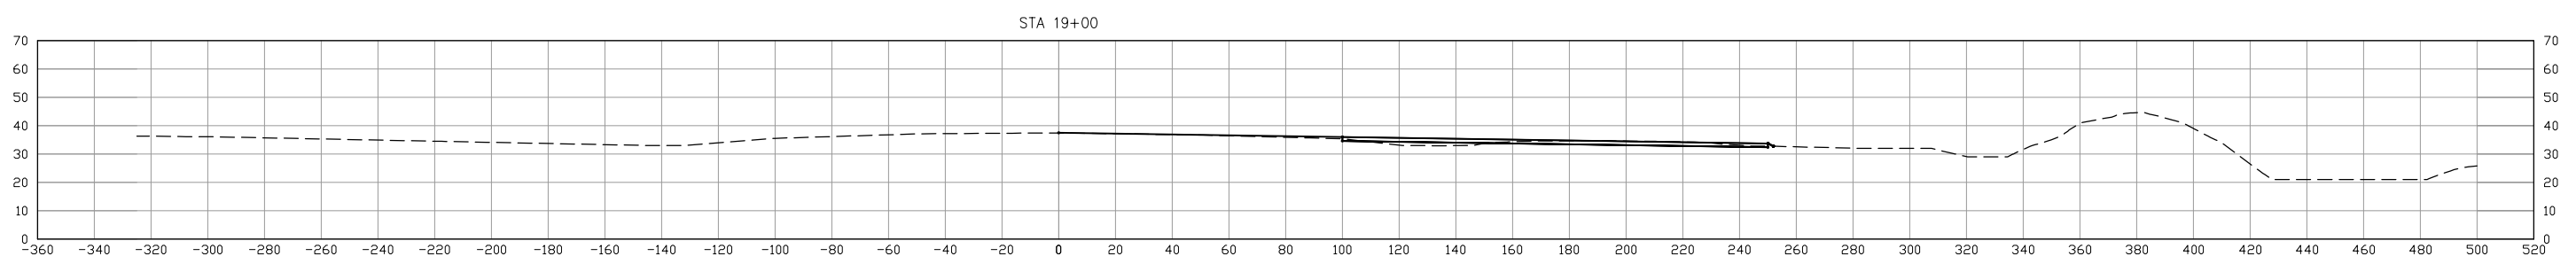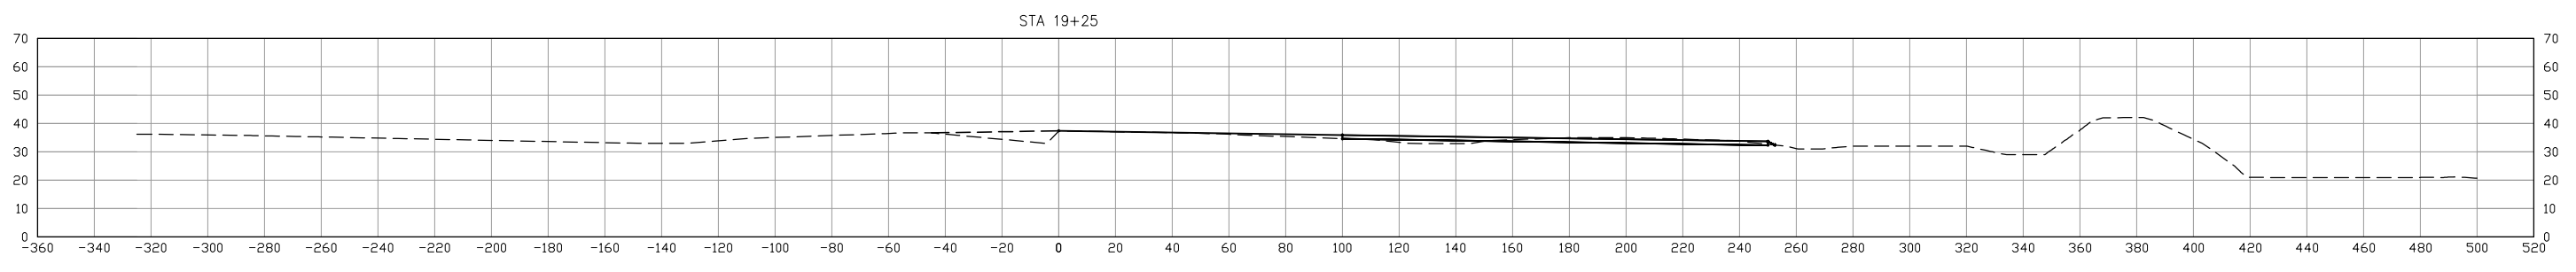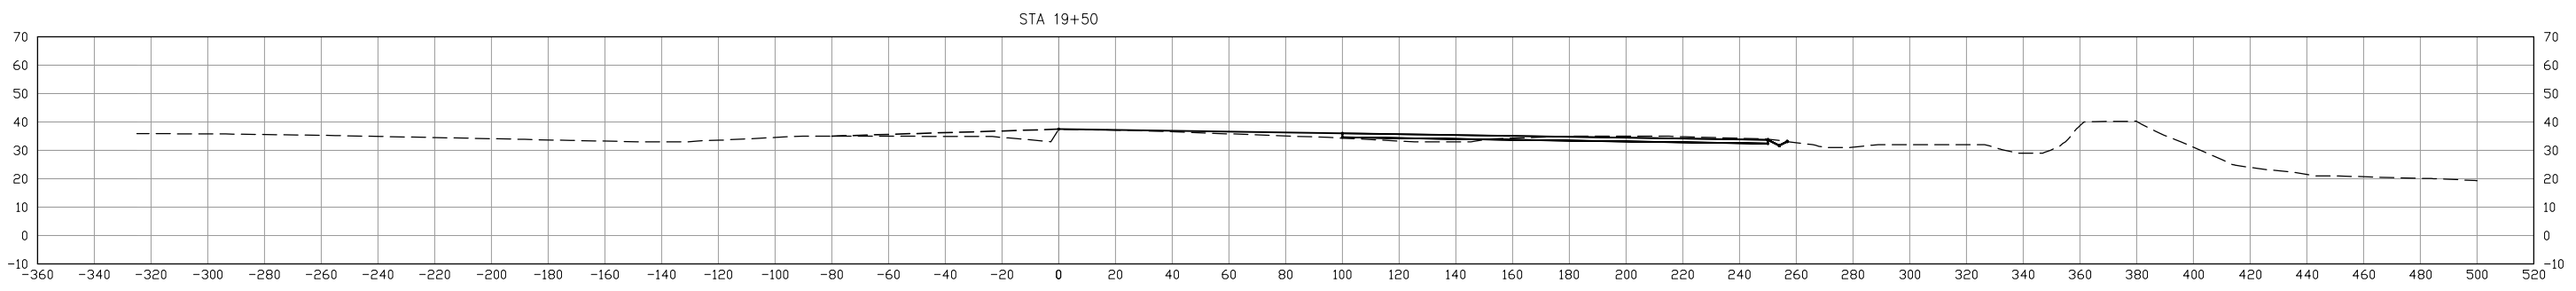

BY	DATE	REVISION




STATE OF ALASKA
DEPARTMENT OF TRANSPORTATION
AND PUBLIC FACILITIES
CENTRAL REGION

KODIAK AIRPORT
KODIAK, ALASKA
 KODIAK AIRPORT RSA EXTENSION, 2014
 PROJECT No. 53587
 AIP No. 3-02-0158-01X-2014
 RUNWAY 36
 CROSS SECTION

DATE: 3/18/2014
 SHEET: 19 OF 22
 AS-BUILT SHEET: *of*

Date Revisid: 3/19/2014, 11:39 AM
 Layout Name: est19
 File Path and Name: C:\Users\jpark\AppData\Local\Temp\AcPublish_620\AOD_EMAS_Cross_Sections_RW36.dwg

Designed By: D.G.
 Drawn By: L.W.
 Checked By: J.W.

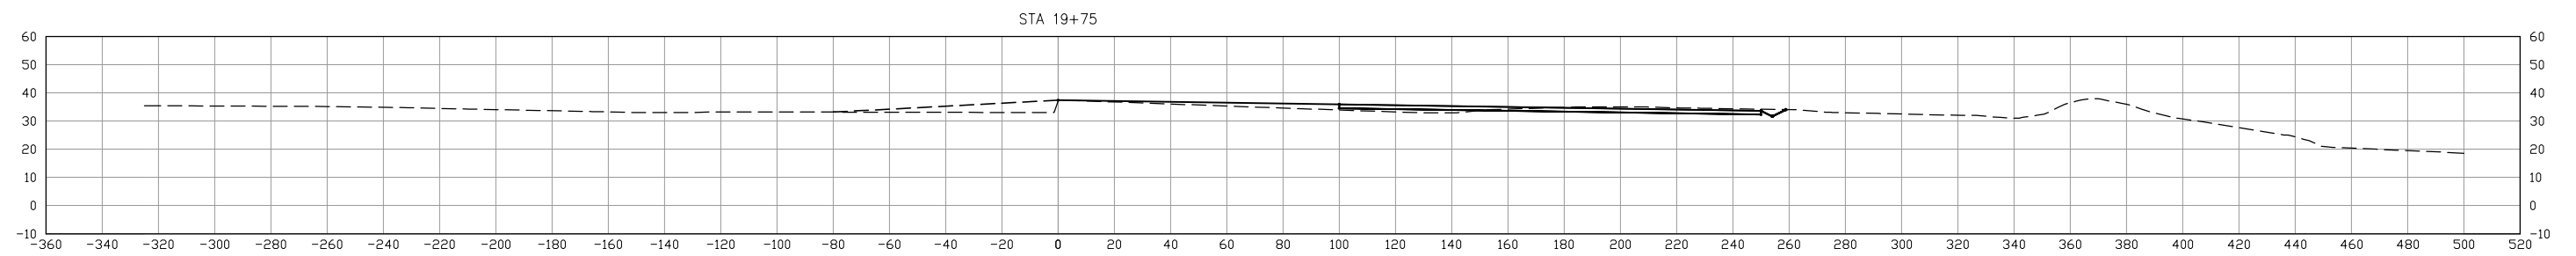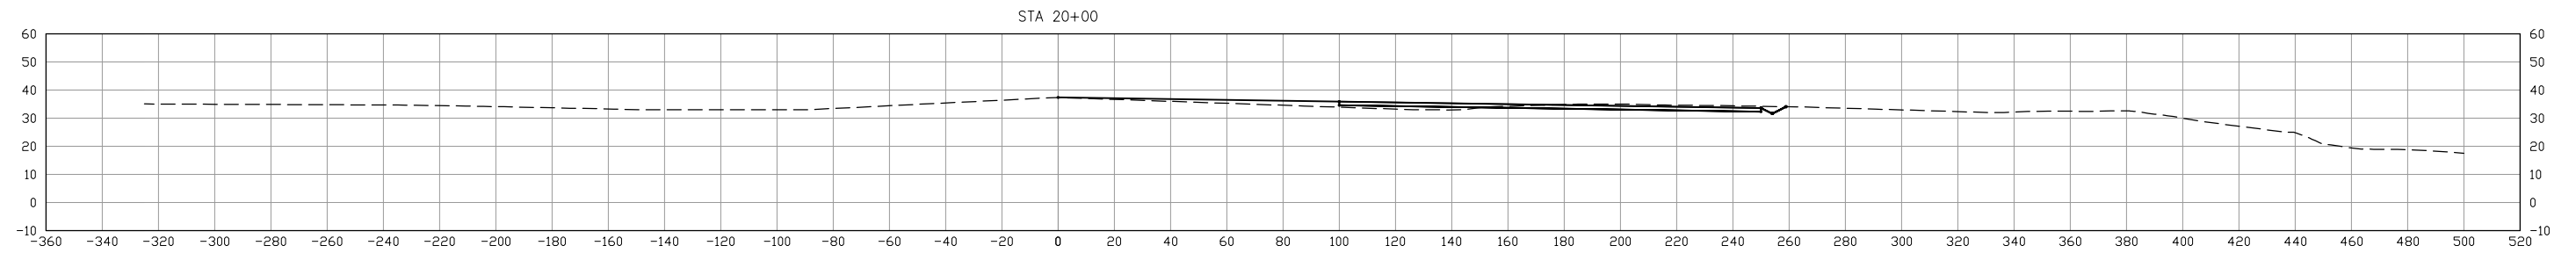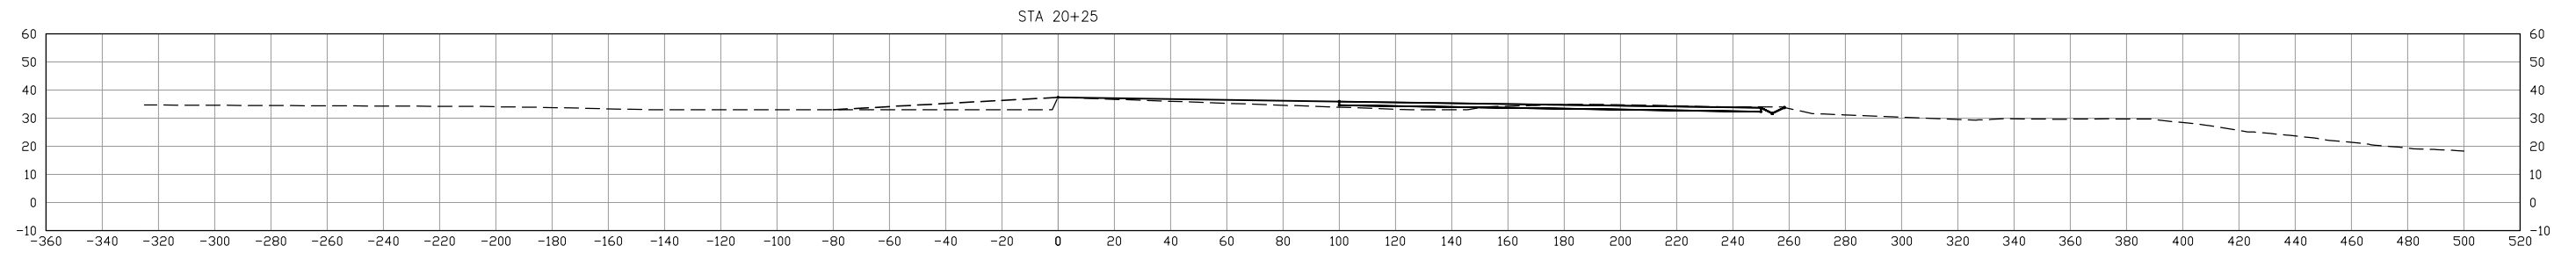





BY	DATE	REVISION

STATE OF ALASKA
DEPARTMENT OF TRANSPORTATION
AND PUBLIC FACILITIES
CENTRAL REGION

KODIAK AIRPORT
KODIAK, ALASKA
 KODIAK AIRPORT RSA EXTENSION, 2014
 PROJECT No. 53587
 AIP No. 3-02-0158-01X-2014
 RUNWAY 36
 CROSS SECTION

DATE: 3/18/2014
 SHEET: 20 of 22
 AS-BUILT SHEET: *of*

Date Revised: 3/19/2014, 11:39 AM
 Layout Name: es20
 File Path and Name: C:\Users\jparkes\AppData\Local\Temp\AcPublish_620\A001_EMAS_Cross_Sections_RW36.dwg
 Designed By: D.G.
 Drawn By: L.W.
 Checked By: J.W.

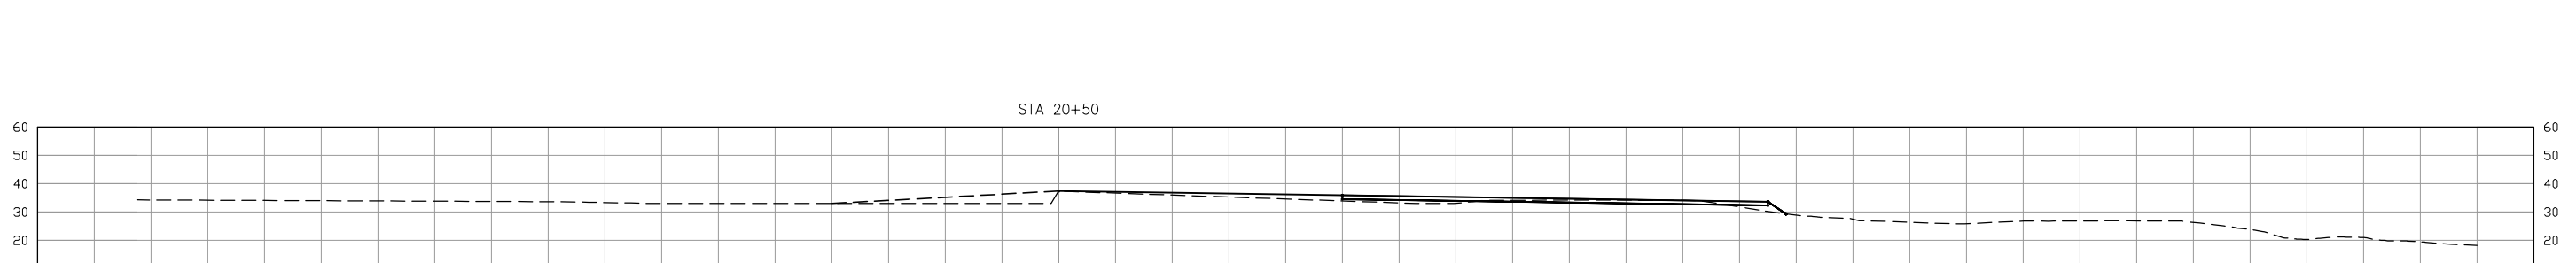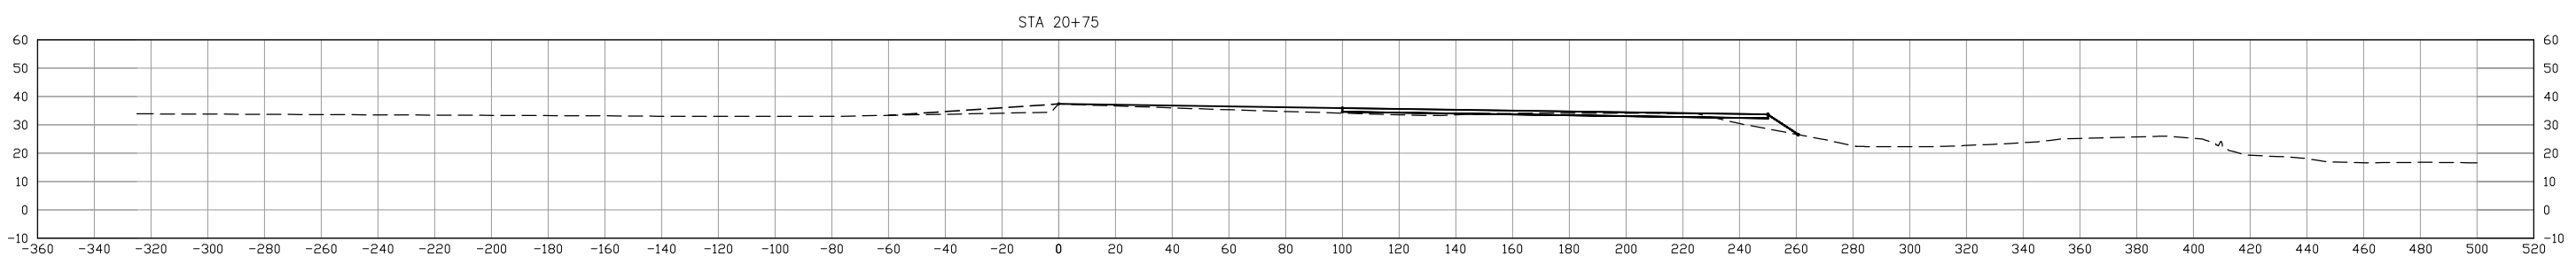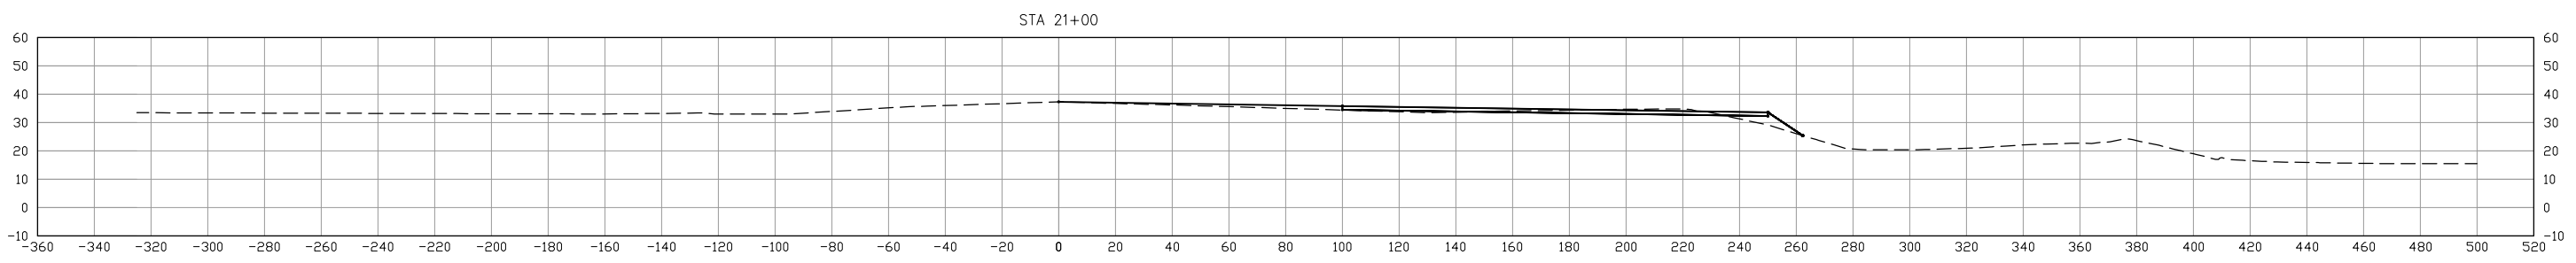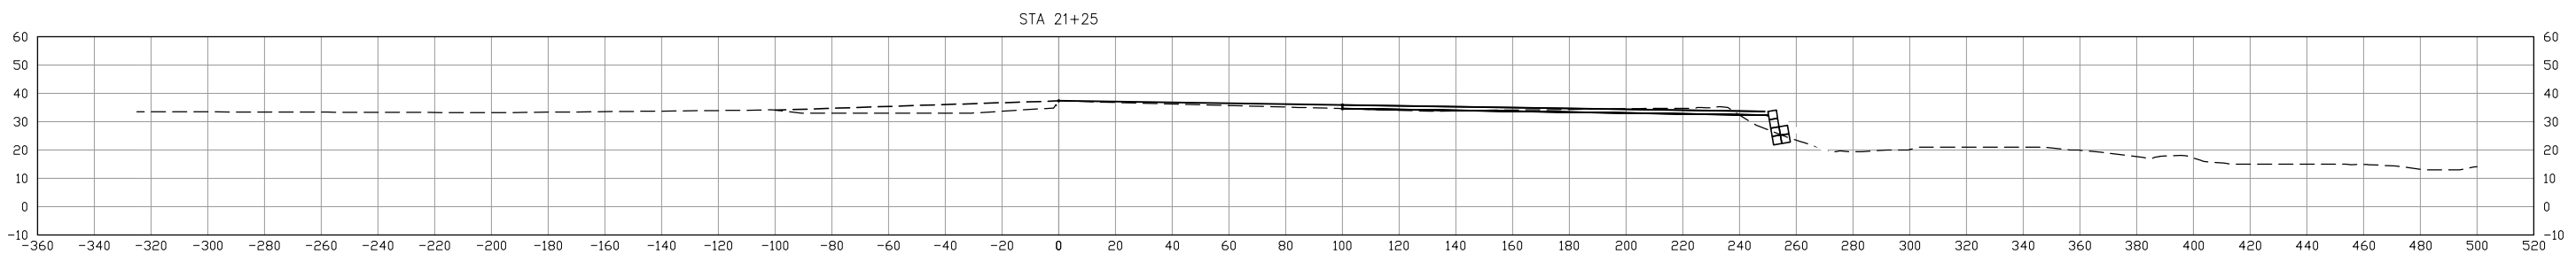





BY	DATE	REVISION

STATE OF ALASKA
DEPARTMENT OF TRANSPORTATION
AND PUBLIC FACILITIES
CENTRAL REGION

KODIAK AIRPORT
KODIAK, ALASKA
 KODIAK AIRPORT RSA EXTENSION, 2014
 PROJECT No. 53587
 AIP No. 3-02-0158-01X-2014
 RUNWAY 36
 CROSS SECTION

DATE: 3/18/2014
 SHEET: 21 OF 22
 AS-BUILT SHEET: *of*

Date Revised: 3/19/2014, 11:39 AM
 Layout Name: es21
 File Path and Name: C:\Users\jparkes\AppData\Local\Temp\AcPublish_620A\001_EMAS_Cross_Sections_RW36.dwg
 Designed By: D.G.
 Drawn By: L.W.
 Checked By: J.W.

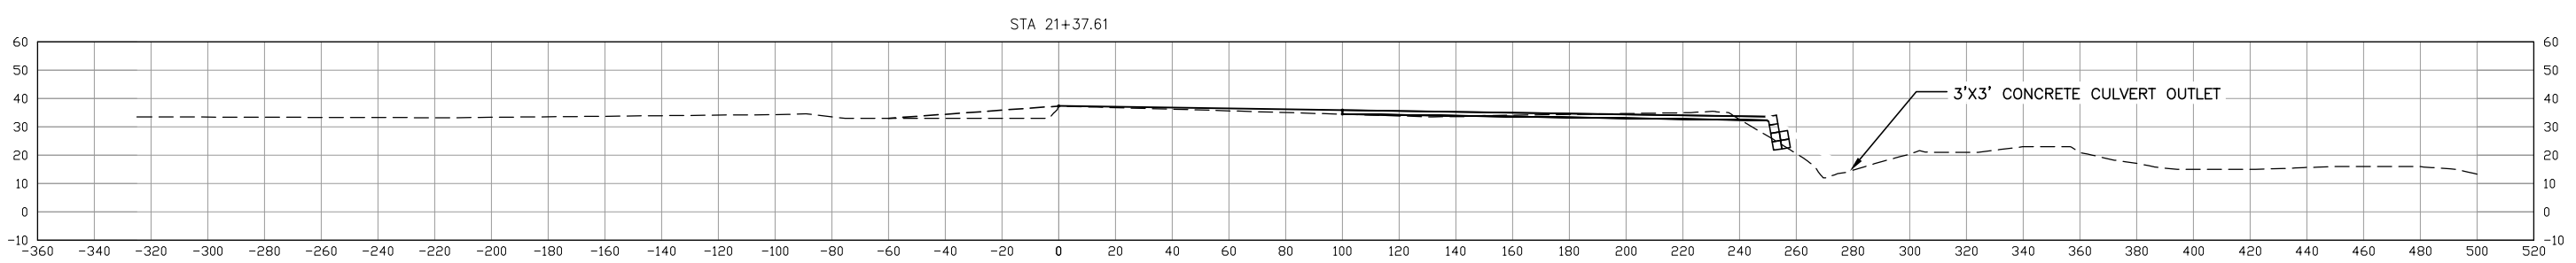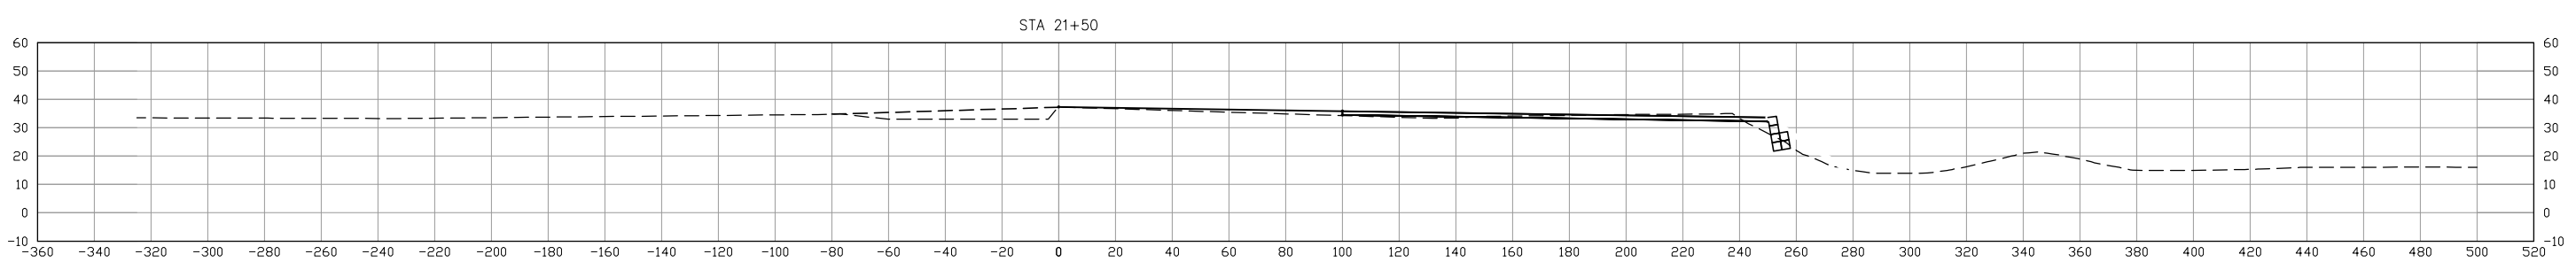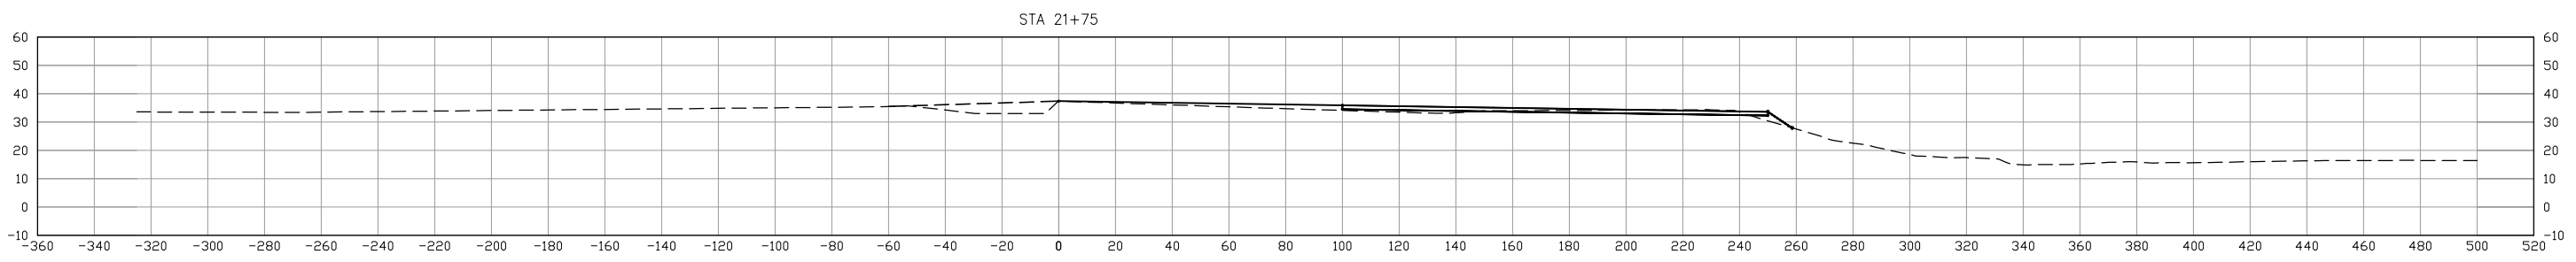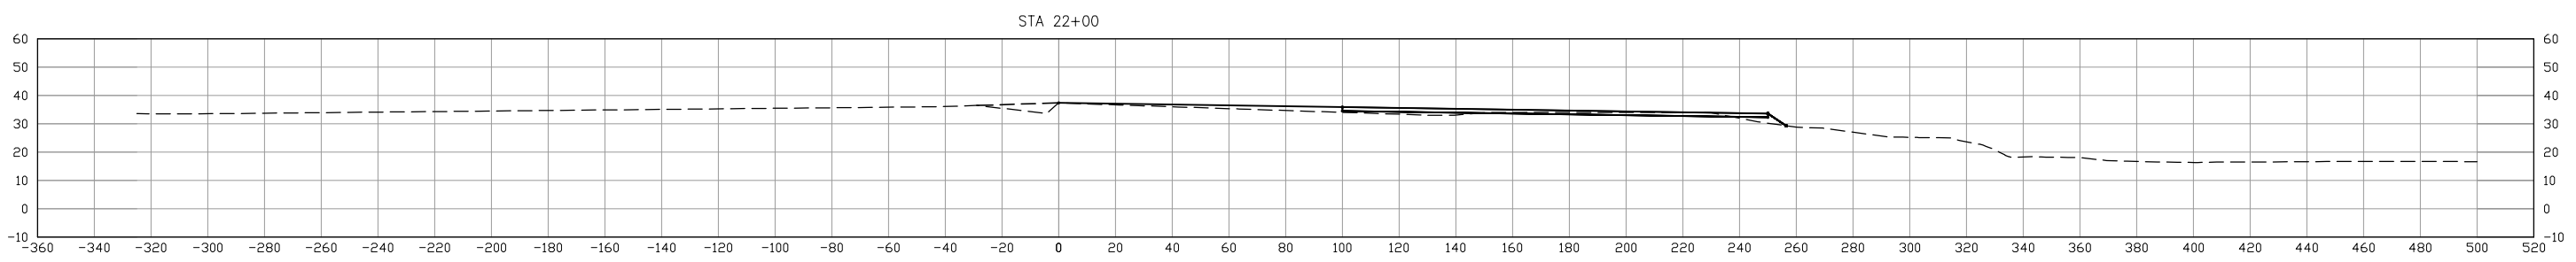

BY	DATE	REVISION

STATE OF ALASKA
DEPARTMENT OF TRANSPORTATION
AND PUBLIC FACILITIES
CENTRAL REGION

KODIAK AIRPORT
KODIAK, ALASKA
 KODIAK AIRPORT RSA EXTENSION, 2014
 PROJECT No. 53587
 AIP No. 3-02-0158-01X-2014
 RUNWAY 36
 CROSS SECTION

DATE: 3/18/2014
 SHEET: 22 OF 22
 AS-BUILT SHEET: *of*