

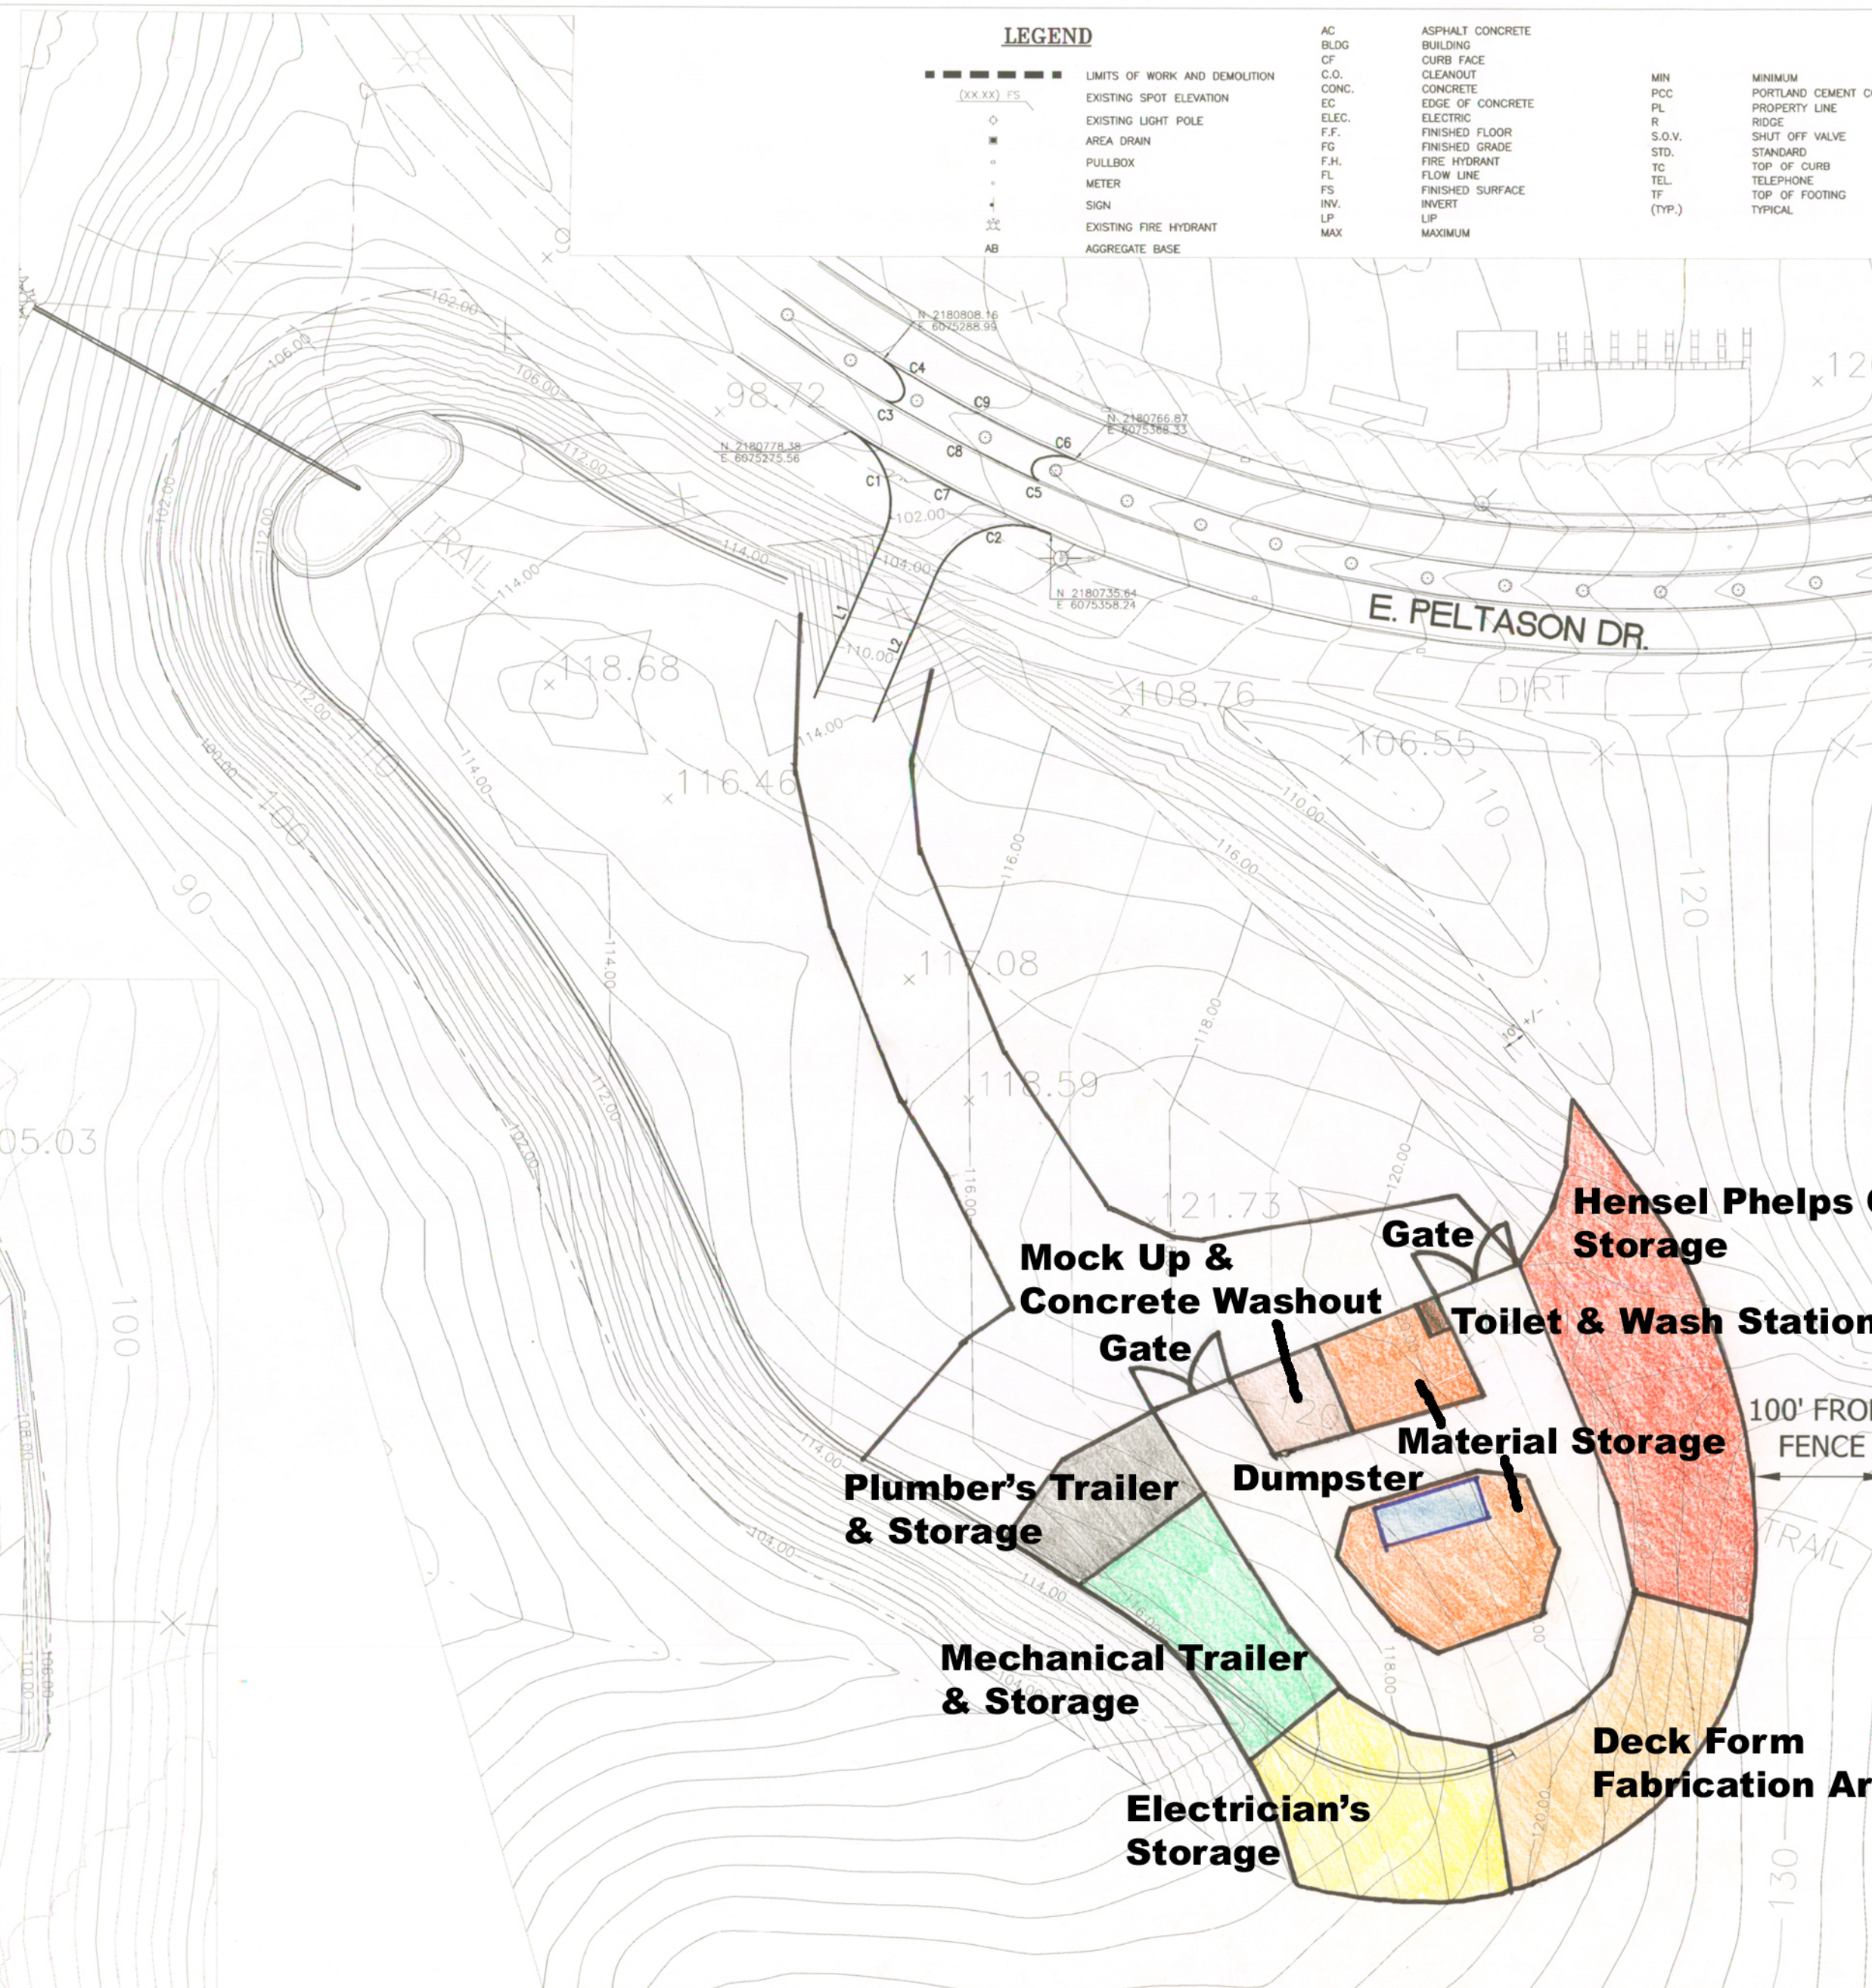
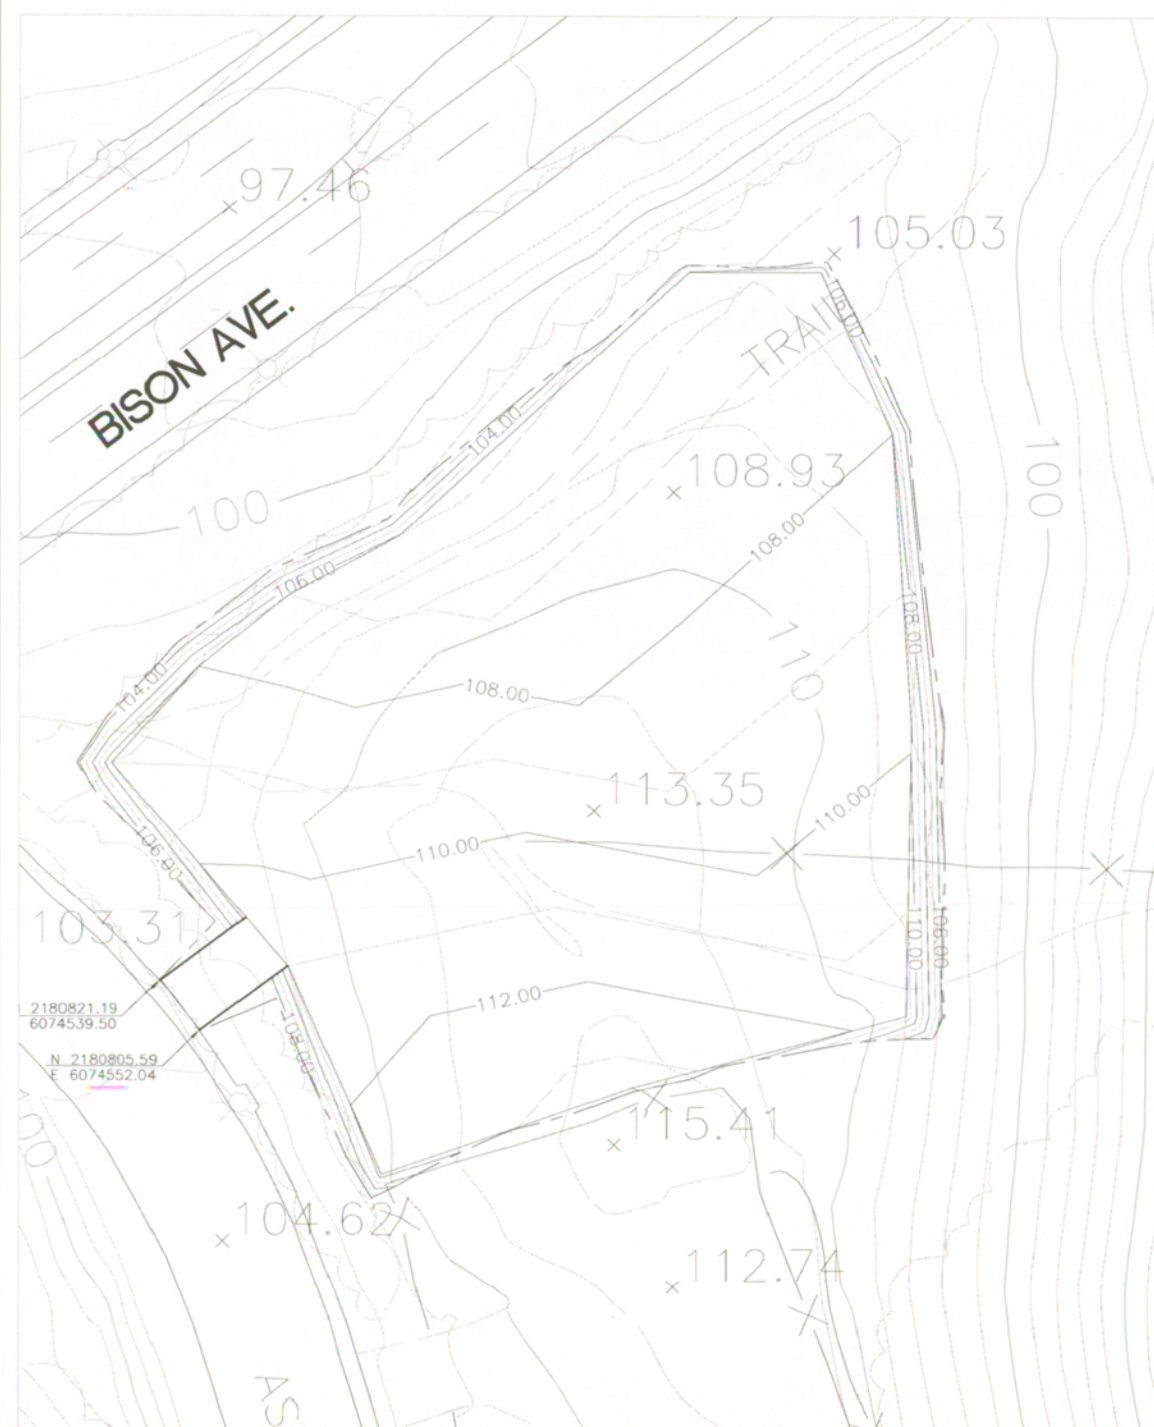


LINE TABLE			
LINE	LENGTH	BEARING	
L1	73.74	S23°49'56"W	
L2	65.85	S23°49'56"W	

CURVE TABLE				
CURVE	LENGTH	RADIUS	TANGENT	DELTA
C1	49.59'	35.00'	29.98'	81°10'26"
C2	57.13'	35.00'	37.22'	93°31'08"
C3	11.97'	5.00'	12.73'	137°07'20"
C4	14.88'	20.00'	7.81'	42°38'19"
C5	11.93'	5.00'	12.60'	136°42'41"
C6	15.04'	20.00'	7.89'	43°04'29"
C7	93.15'	625.00'	46.66'	8°32'23"
C8	71.33'	600.00'	35.71'	6°48'43"
C9	89.55'	585.00'	44.86'	6°46'14"
C10	6.06'	1.94'	213.82'	178°57'37"

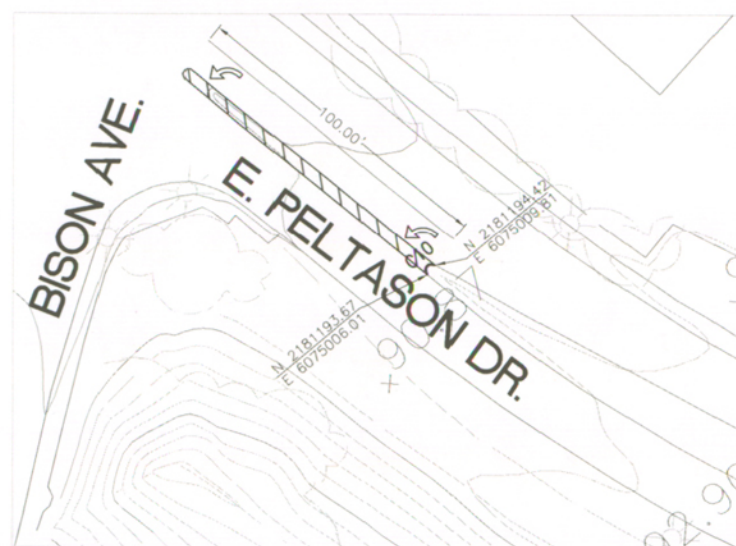

HORIZONTAL CONTROL PLAN

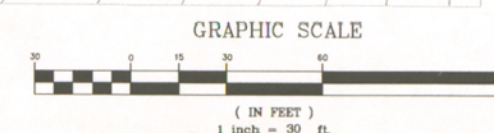

Prepared for
COMPUTER SCIENCE UNIT 3 -
BREN HALL
Design & Construction Services
5301 California Avenue, Suite 250
Irvine, CA 92697 UCI Project Number: 992030

ARCHITECTS:
carrierjohnson
architecture for urban environments

ARCHITECTURE INTERIOR DESIGN URBAN PLANNING
2758 McCORMICK AVENUE Tel 714-432-8756
COSTA MESA, CA 92626 Fax 714-432-8956

All production & intellectual property rights reserved 2001
In association with

Hensel Phelps Construction Company
18850 Von Karman Ave. Suite 100
Irvine, CA 92612
T 949/852-0111 F 949/852-0218

Penco Engineering Civil Engineers
1 Technology Park, Building J-725
Irvine CA 92618
T 949/753-8111 F 949/753-0775

IMA Design Landscape Architects
2500 Michelson Suite 125
Irvine, CA 92612
T 949/250-0023 F 949/250-0043

BFL Owen Structural Engineers
20 Morgan
Irvine, CA 92618
T 949.860-4800 F 949.860-4814

M.A. Engineers, Inc. Plumbing Engineers
2851 Camino Del Rio South, Suite 410
San Diego, CA 92108
T 619-858-1580 F 619-858-1570

Critchfield Mechanical, Inc. HVAC Engineer / Contractor
4085 Cambell Avenue
Menlo Park, Ca. 94025
T 650/321-7801 F 650/321-1798

Konsortum1 Electrical Engineers
1532 Brookhollow Drive
Santa Ana, CA 92705
T 714/668-4200 F 714/668-4215

Anderson & Howard Electrical Contractor
1791 Reynolds Avenue
Irvine, CA 92614-5711
T 949/250-4555 F 949/250-1918

Seal

Issue No. Description Issue Date
50% DESIGN DEVELOPMENT SET 9/8/04
90% DESIGN DEVELOPMENT SET 9/24/04
100% DESIGN DEVELOPMENT SET 10/15/04
90% CD CIVIL PACKAGE 10/27/04
CIVIL PACKAGE, AFI 1/25/05
F.O. #1, CIVIL AFI 1/28/05
F.O. #1, REV. 1, CIVIL AFI 2/23/05
F.O. #1, REV. 2, CIVIL AFI 4/29/05

CIVIL PACKAGE, AFI DATE:
APPROVED FOR INSPECTION

Sam M. Mori, AIA, Project Manager
UCI Design & Construction Services

CJ Project Number: 4689.00
CAD File Name: C004.dwg
Drawn By: TEAM
Reviewed By: NSA
Scale: 1" = 10'
Original drawing sheet is 30" x 42"
Scale Accordingly If Reduced

CONSTRUCTION DOCUMENTS

HORIZONTAL CONTROL PLAN

DRAWING NUMBER

C-020