


4/15/2010 9:45:43 AM
C:\A-Royal Projects\200725 SCFM, Jesse DZ.dwg


Warning: It is a violation of the law for any person, unless acting under the direction of a licensed architect, to alter an item in any way. If an item in this document is altered, the altering architect, if other than the architect of record, shall affix to the item his seal and the notation "altered by" followed by his signature and the date of such alteration, and the specific description of the alteration.

U.C.S.D.	
PRELIMINARY DRAWINGS	☐
PROGRESS DRAWINGS	☐
REVIEW DRAWINGS	☐
CONSTRUCTION DRAWINGS	☒


7 WALL PRIORITY LEGEND

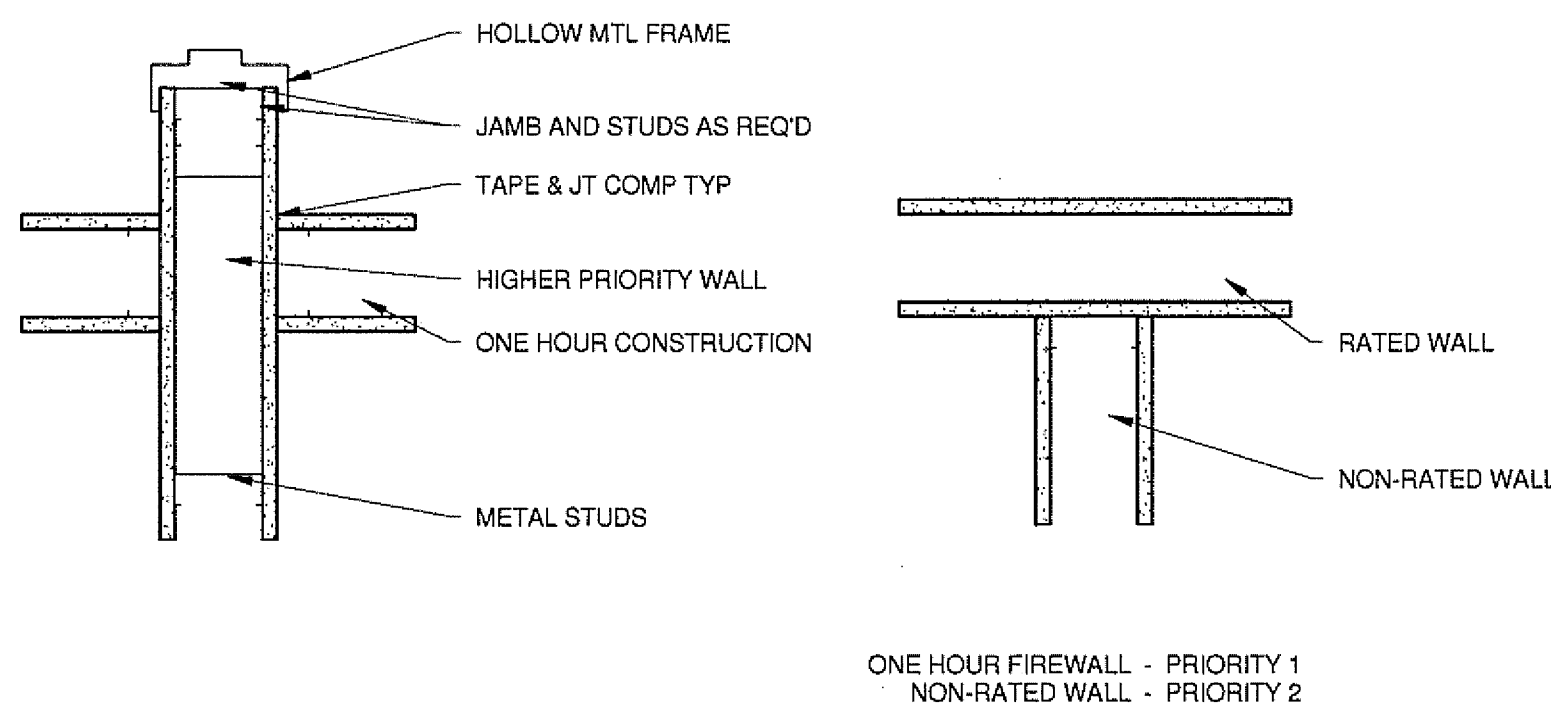

6 DEFLECTION HEAD METAL STUD PARTITION

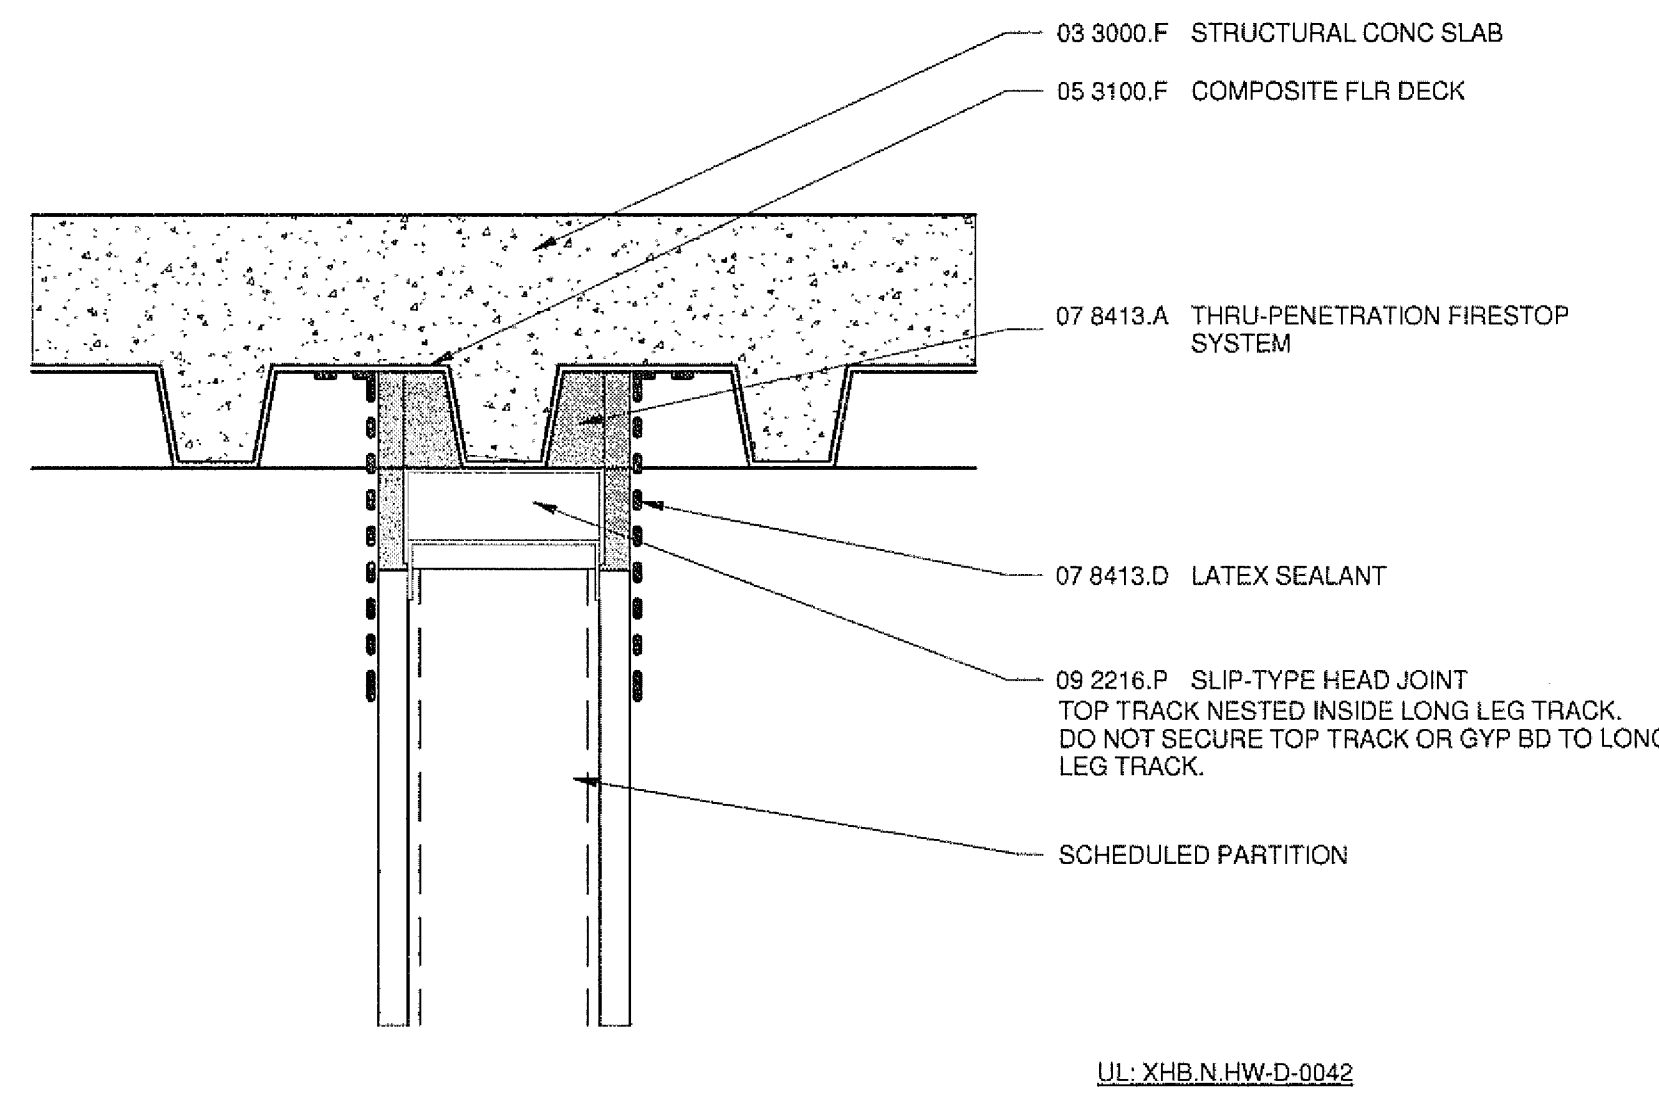


STEEL REINFORCED CONCRETE COLUMN

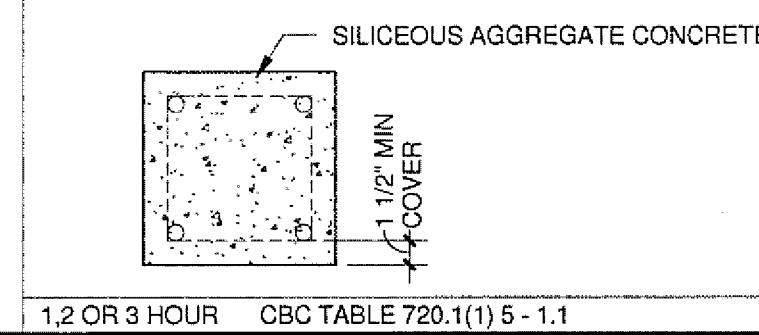


1/2 OR 3 HOUR CBO TABLE 720.1(1) 5 - 1.1

FLOOR / CEILING & ROOF ASSEMBLY

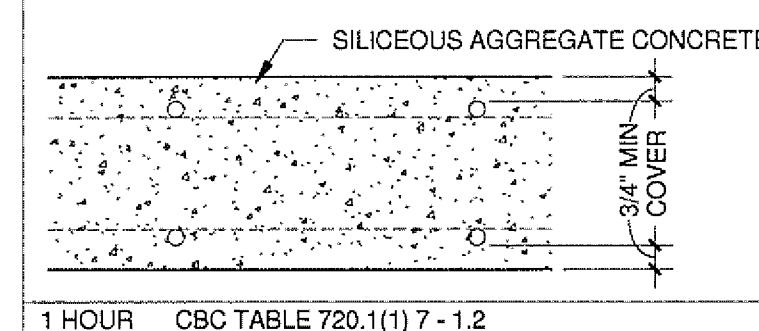


1 HOUR CBO TABLE 720.1(1) 7 - 1.2

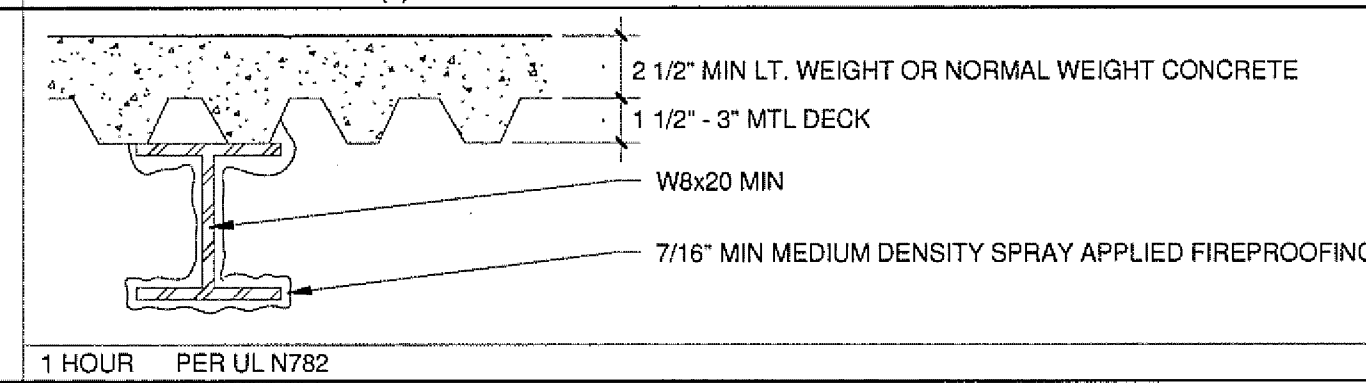

1 HOUR PER UL N782

ROOF ASSEMBLY

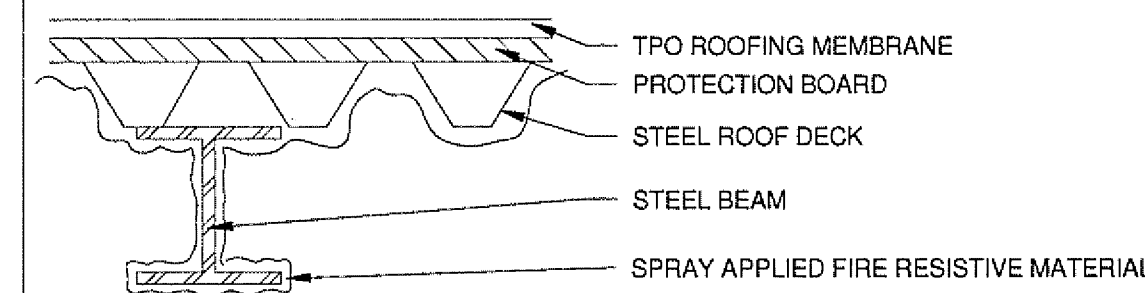


1 HOUR PER UL S721


SLAB EDGE CONDITIONS

TYPICAL FLOOR = 5\"/>

HORIZONTAL SHAFT WALL ASSEMBLY

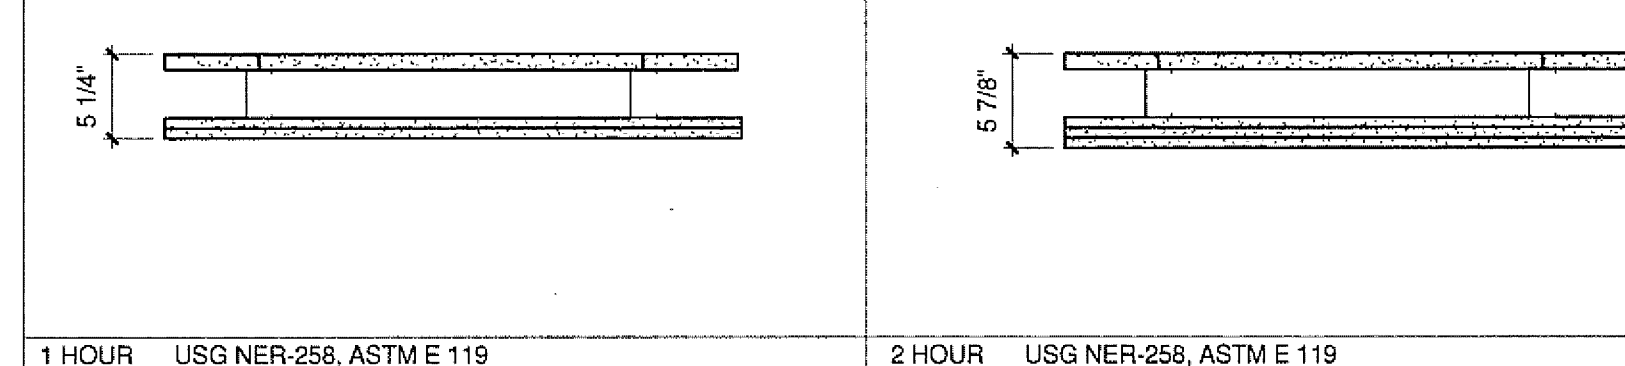


TUBE STEEL COLUMN ASSEMBLY

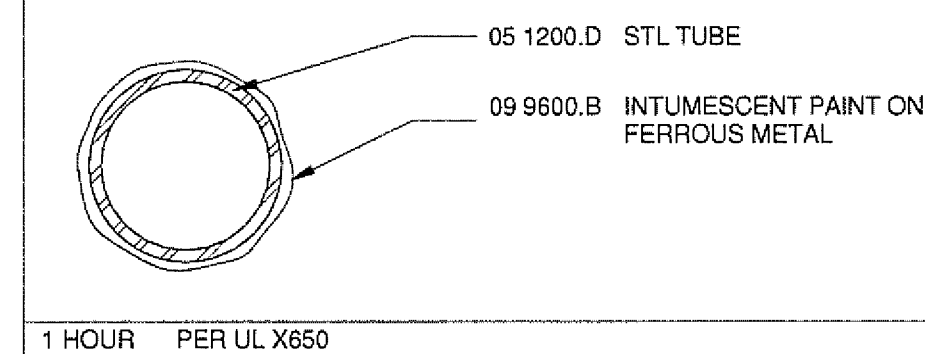

1 HOUR PER UL X650



STEEL COLUMN ASSEMBLY

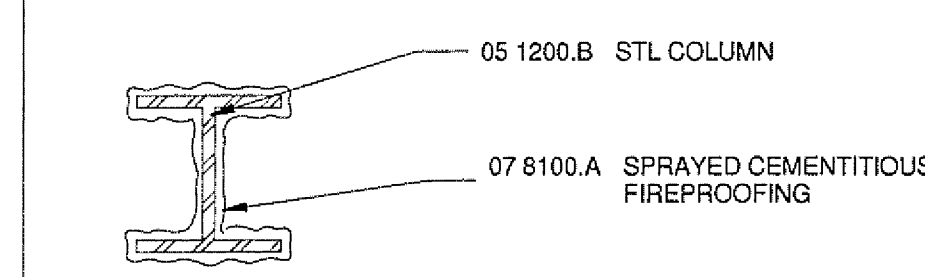

1 HOUR PER UL X772 - CONCEALED

1 HOUR PER UL X772 - EXPOSED

Assembly Types
A0007A N.T.S.

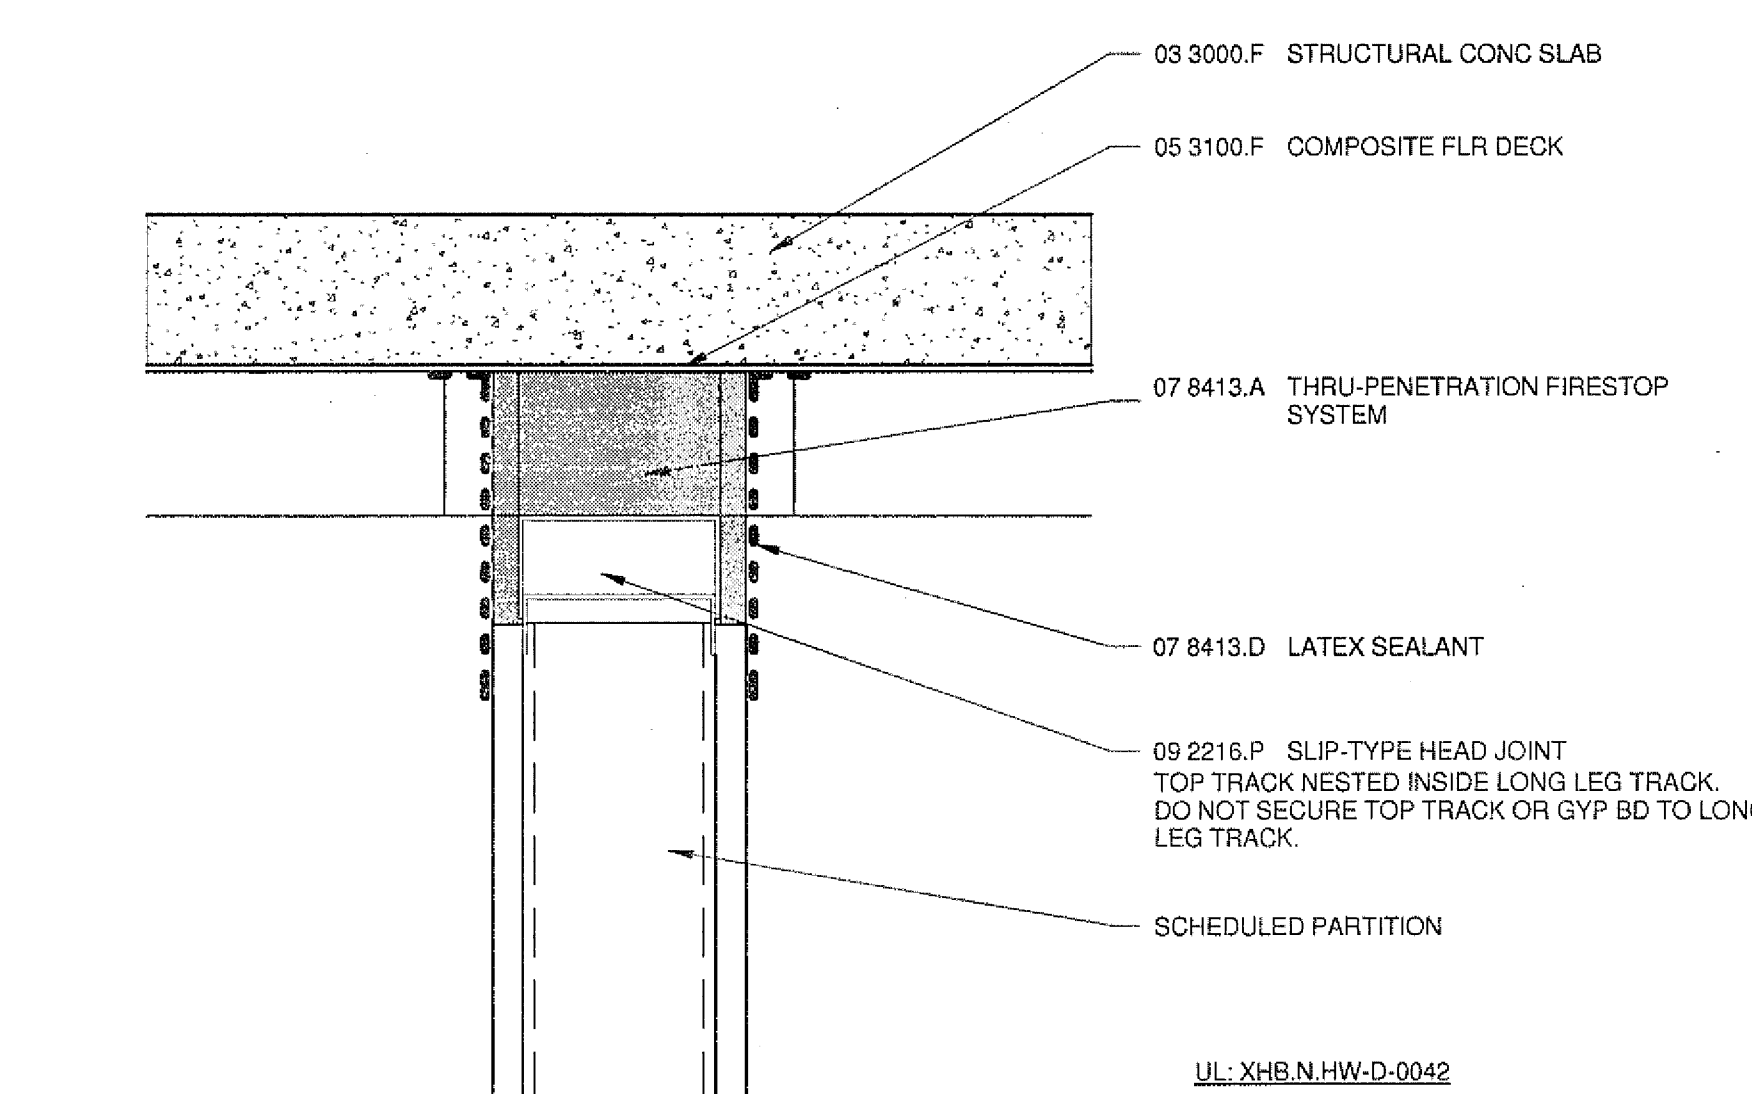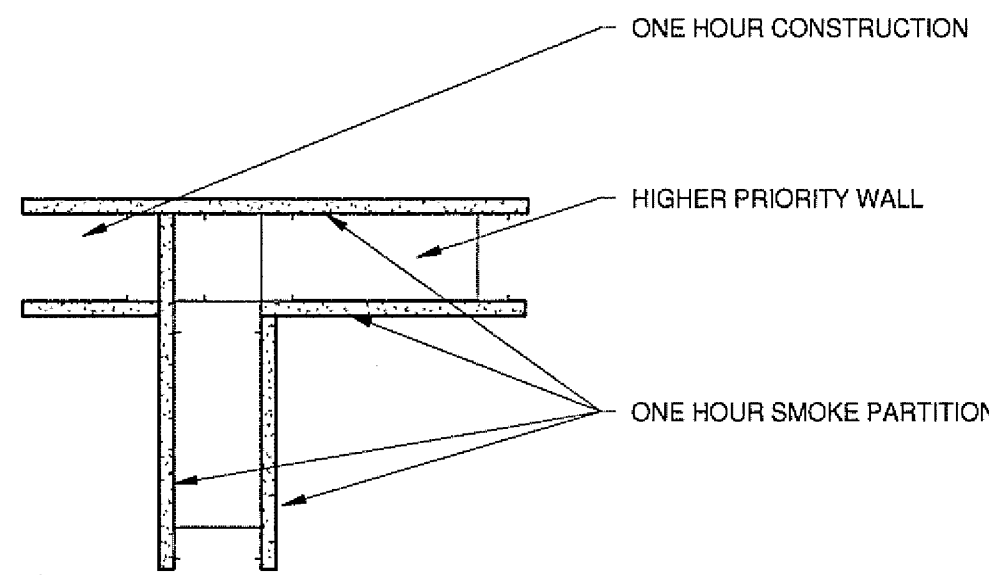

1 DEFLECTION HEAD METAL STUD PARTITION

APPROVED	
FIRE AND PANIC ONLY	
04 - 15 - 2010	
CONSTRUCTION SERVICES	

SANFORD CONSORTIUM FOR REGENERATIVE MEDICINE

2880 TORREY PINES SCENIC DRIVE
LA JOLLA, CALIFORNIA 92037



CONSULTANT

Larkspur/Phelps Consortium, LLC
1000 10th Street, Suite 1000, La Jolla, CA 92037
(619) 451-1000

FENTRESS ARCHITECTS
401 Broadway, Suite 200, San Francisco, CA 94107
(415) 774-1000

DAVID DAVIS
ARCHITECTS
1000 10th Street, Suite 1000, La Jolla, CA 92037
(619) 451-1000

STAMP
LICENSED ARCHITECT
Jeffrey W. Olson
No. C-31761
RENEWED 03/31/11
STATE OF CALIFORNIA

SHEET NAME

GENERAL DETAILS

DRAWN BY: Aubrey

PROJECT #: 200725.000

SHEET NUMBER

A0007A