


ISSUED FOR	DATE
BID PK #1 100 DD	10.05.08
50% PROGRESS	10.24.08
BID PK #1 80% DD	12.01.08
BID PK #1 100 DD	02.15.09
100% CD	05.08.09
CD-3	01.07.10
CD-4	01.07.10
CD-4	04.15.10

SANFORD CONSORTIUM FOR REGENERATIVE MEDICINE

La Jolla, CA

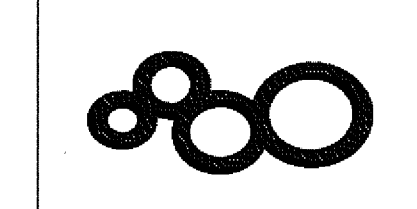

CONSULTANT
Lankford/Phelps Consortium, LLC
4700 La Jolla Village Drive, Suite 100
La Jolla, CA 92037
619.434.0000

FENTRESS ARCHITECTS
4700 La Jolla Village Drive, Suite 100
La Jolla, CA 92037
619.434.0000


STAMP
Jeffrey W. Olson
No. C-31761
Exp. 03/31/11
STATE OF CALIFORNIA

SHEET NAME
FIRE SAFETY PLAN

DRAWN BY: MEW
PROJECT #: 200725.000
SHEET NUMBER
A0008



U.C.S.D.	
DATE	4/21/10
PRELIMINARY DRAWINGS	☐
PROGRESS DRAWINGS	☐
REVIEW DRAWINGS	☐
CONSTRUCTION DRAWINGS	☒

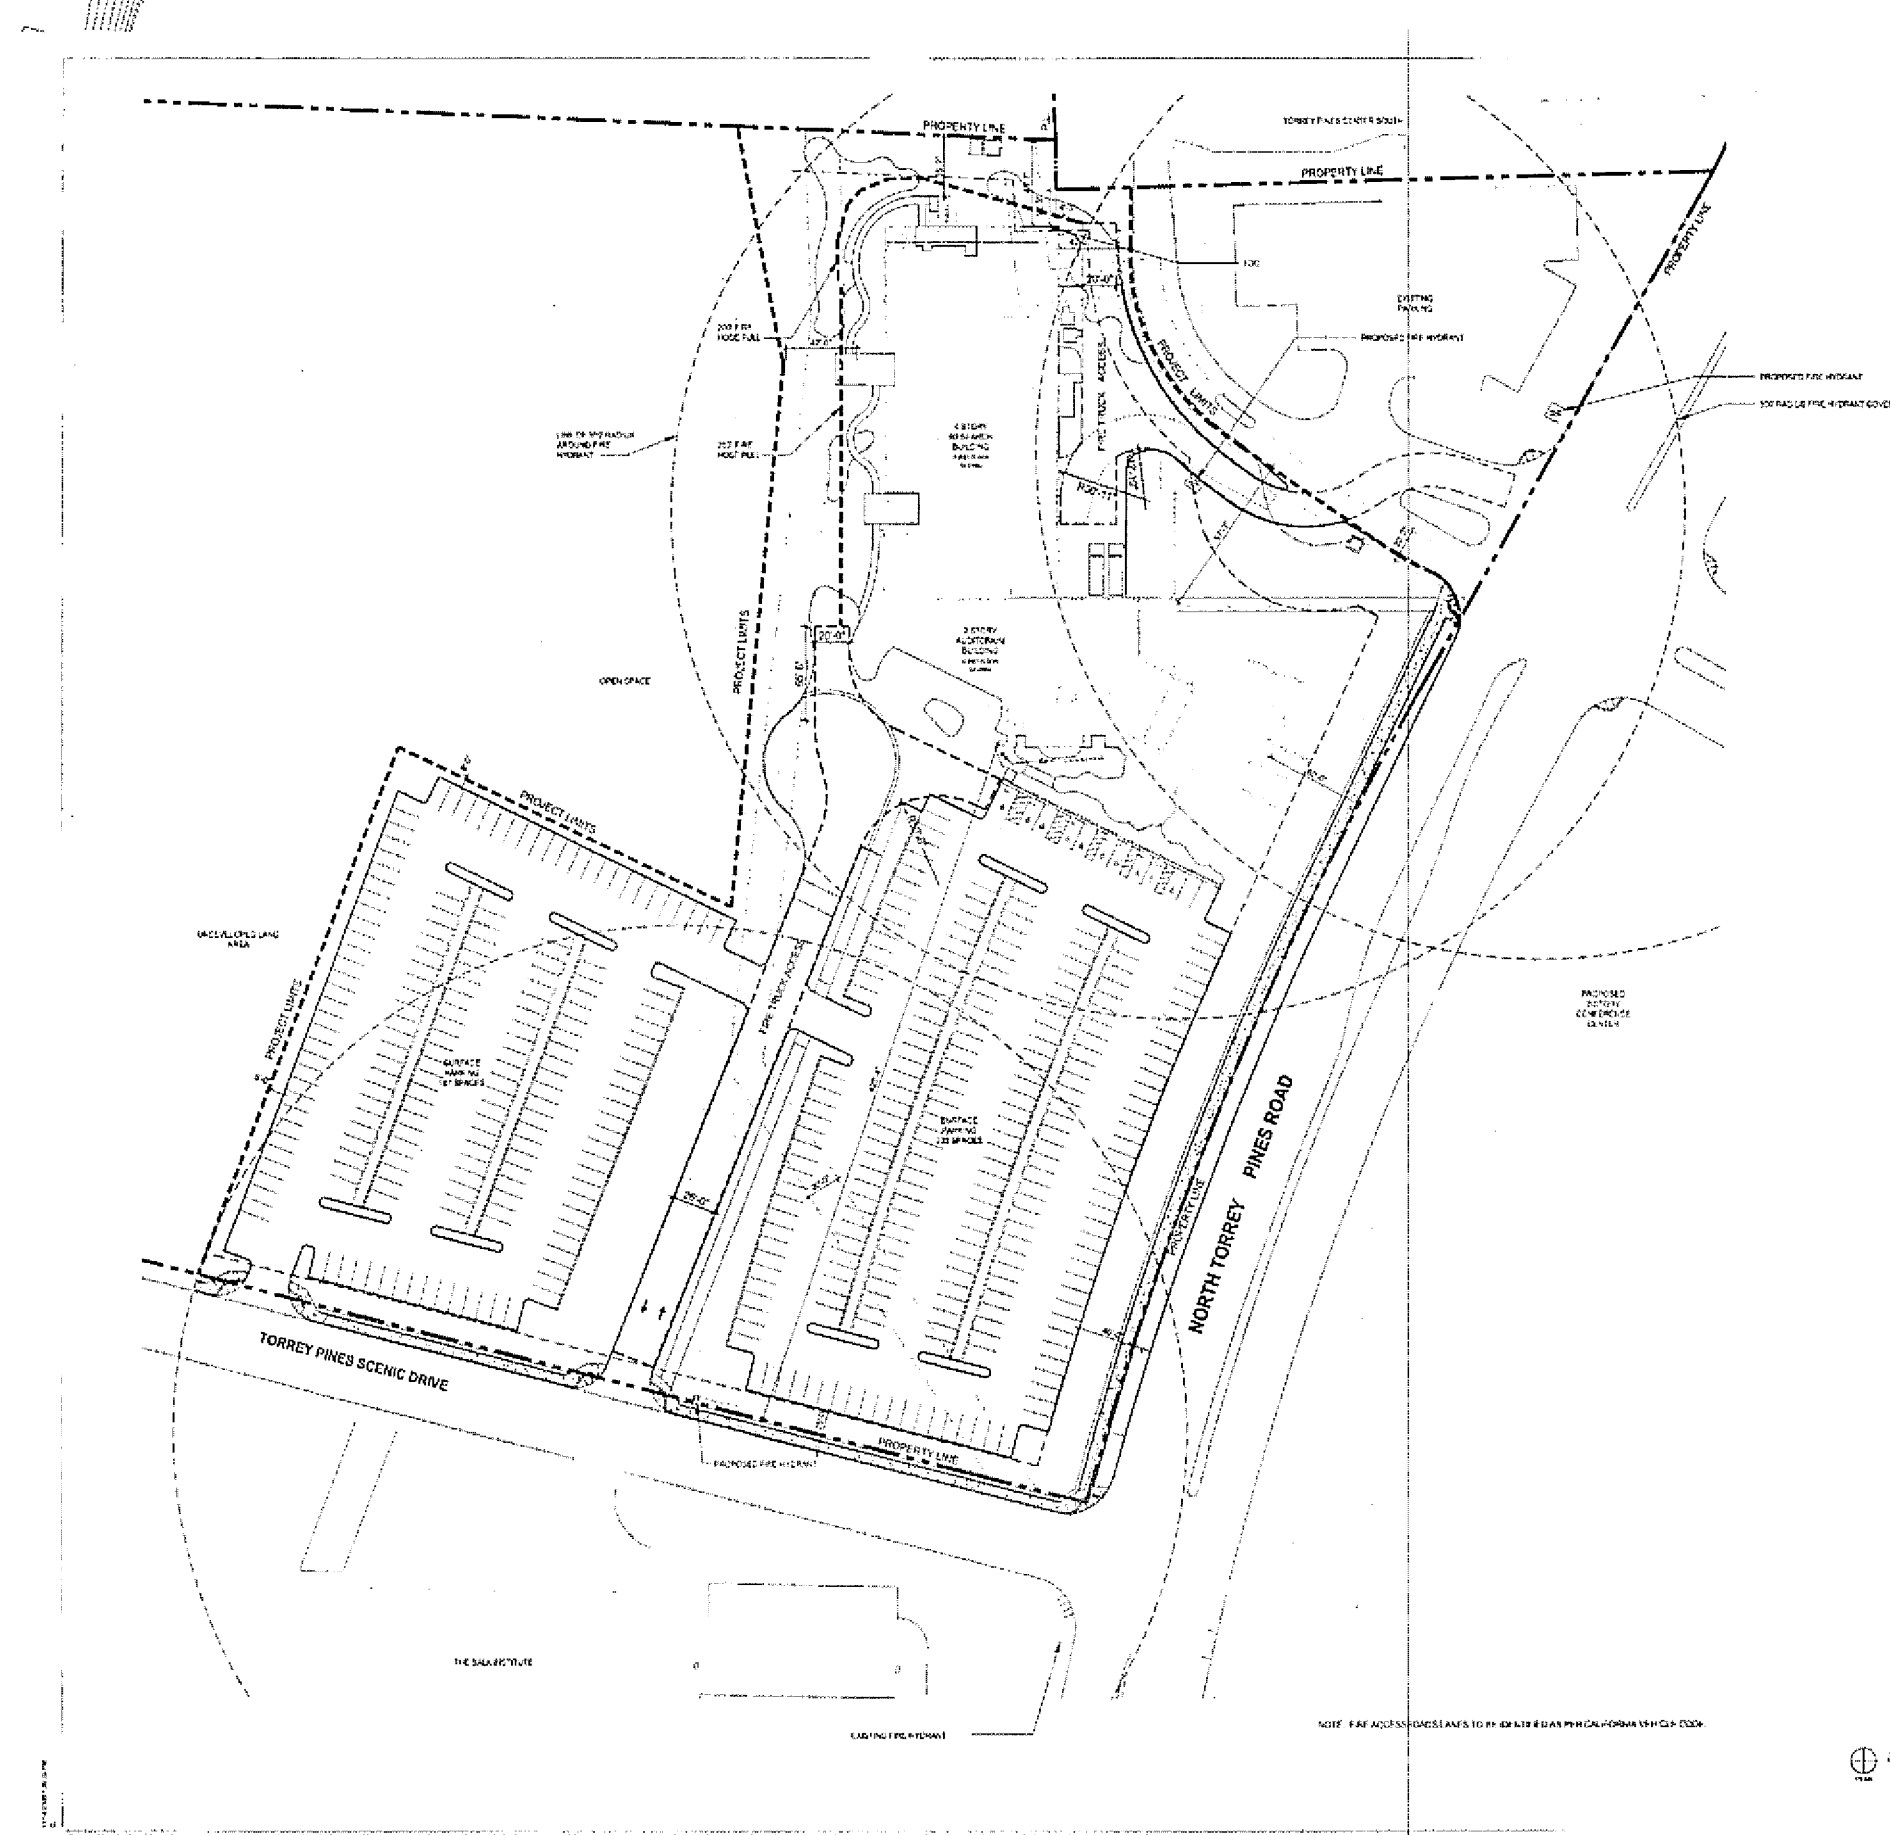

NOTE: FIRE ACCESS ROADS/LANES TO BE IDENTIFIED AS OUTLINED IN UFC 902.1, AND CALIFORNIA VEHICLE CODE SECTION 22530.1.

1 SITE - FIRE SAFETY
1" = 30'