
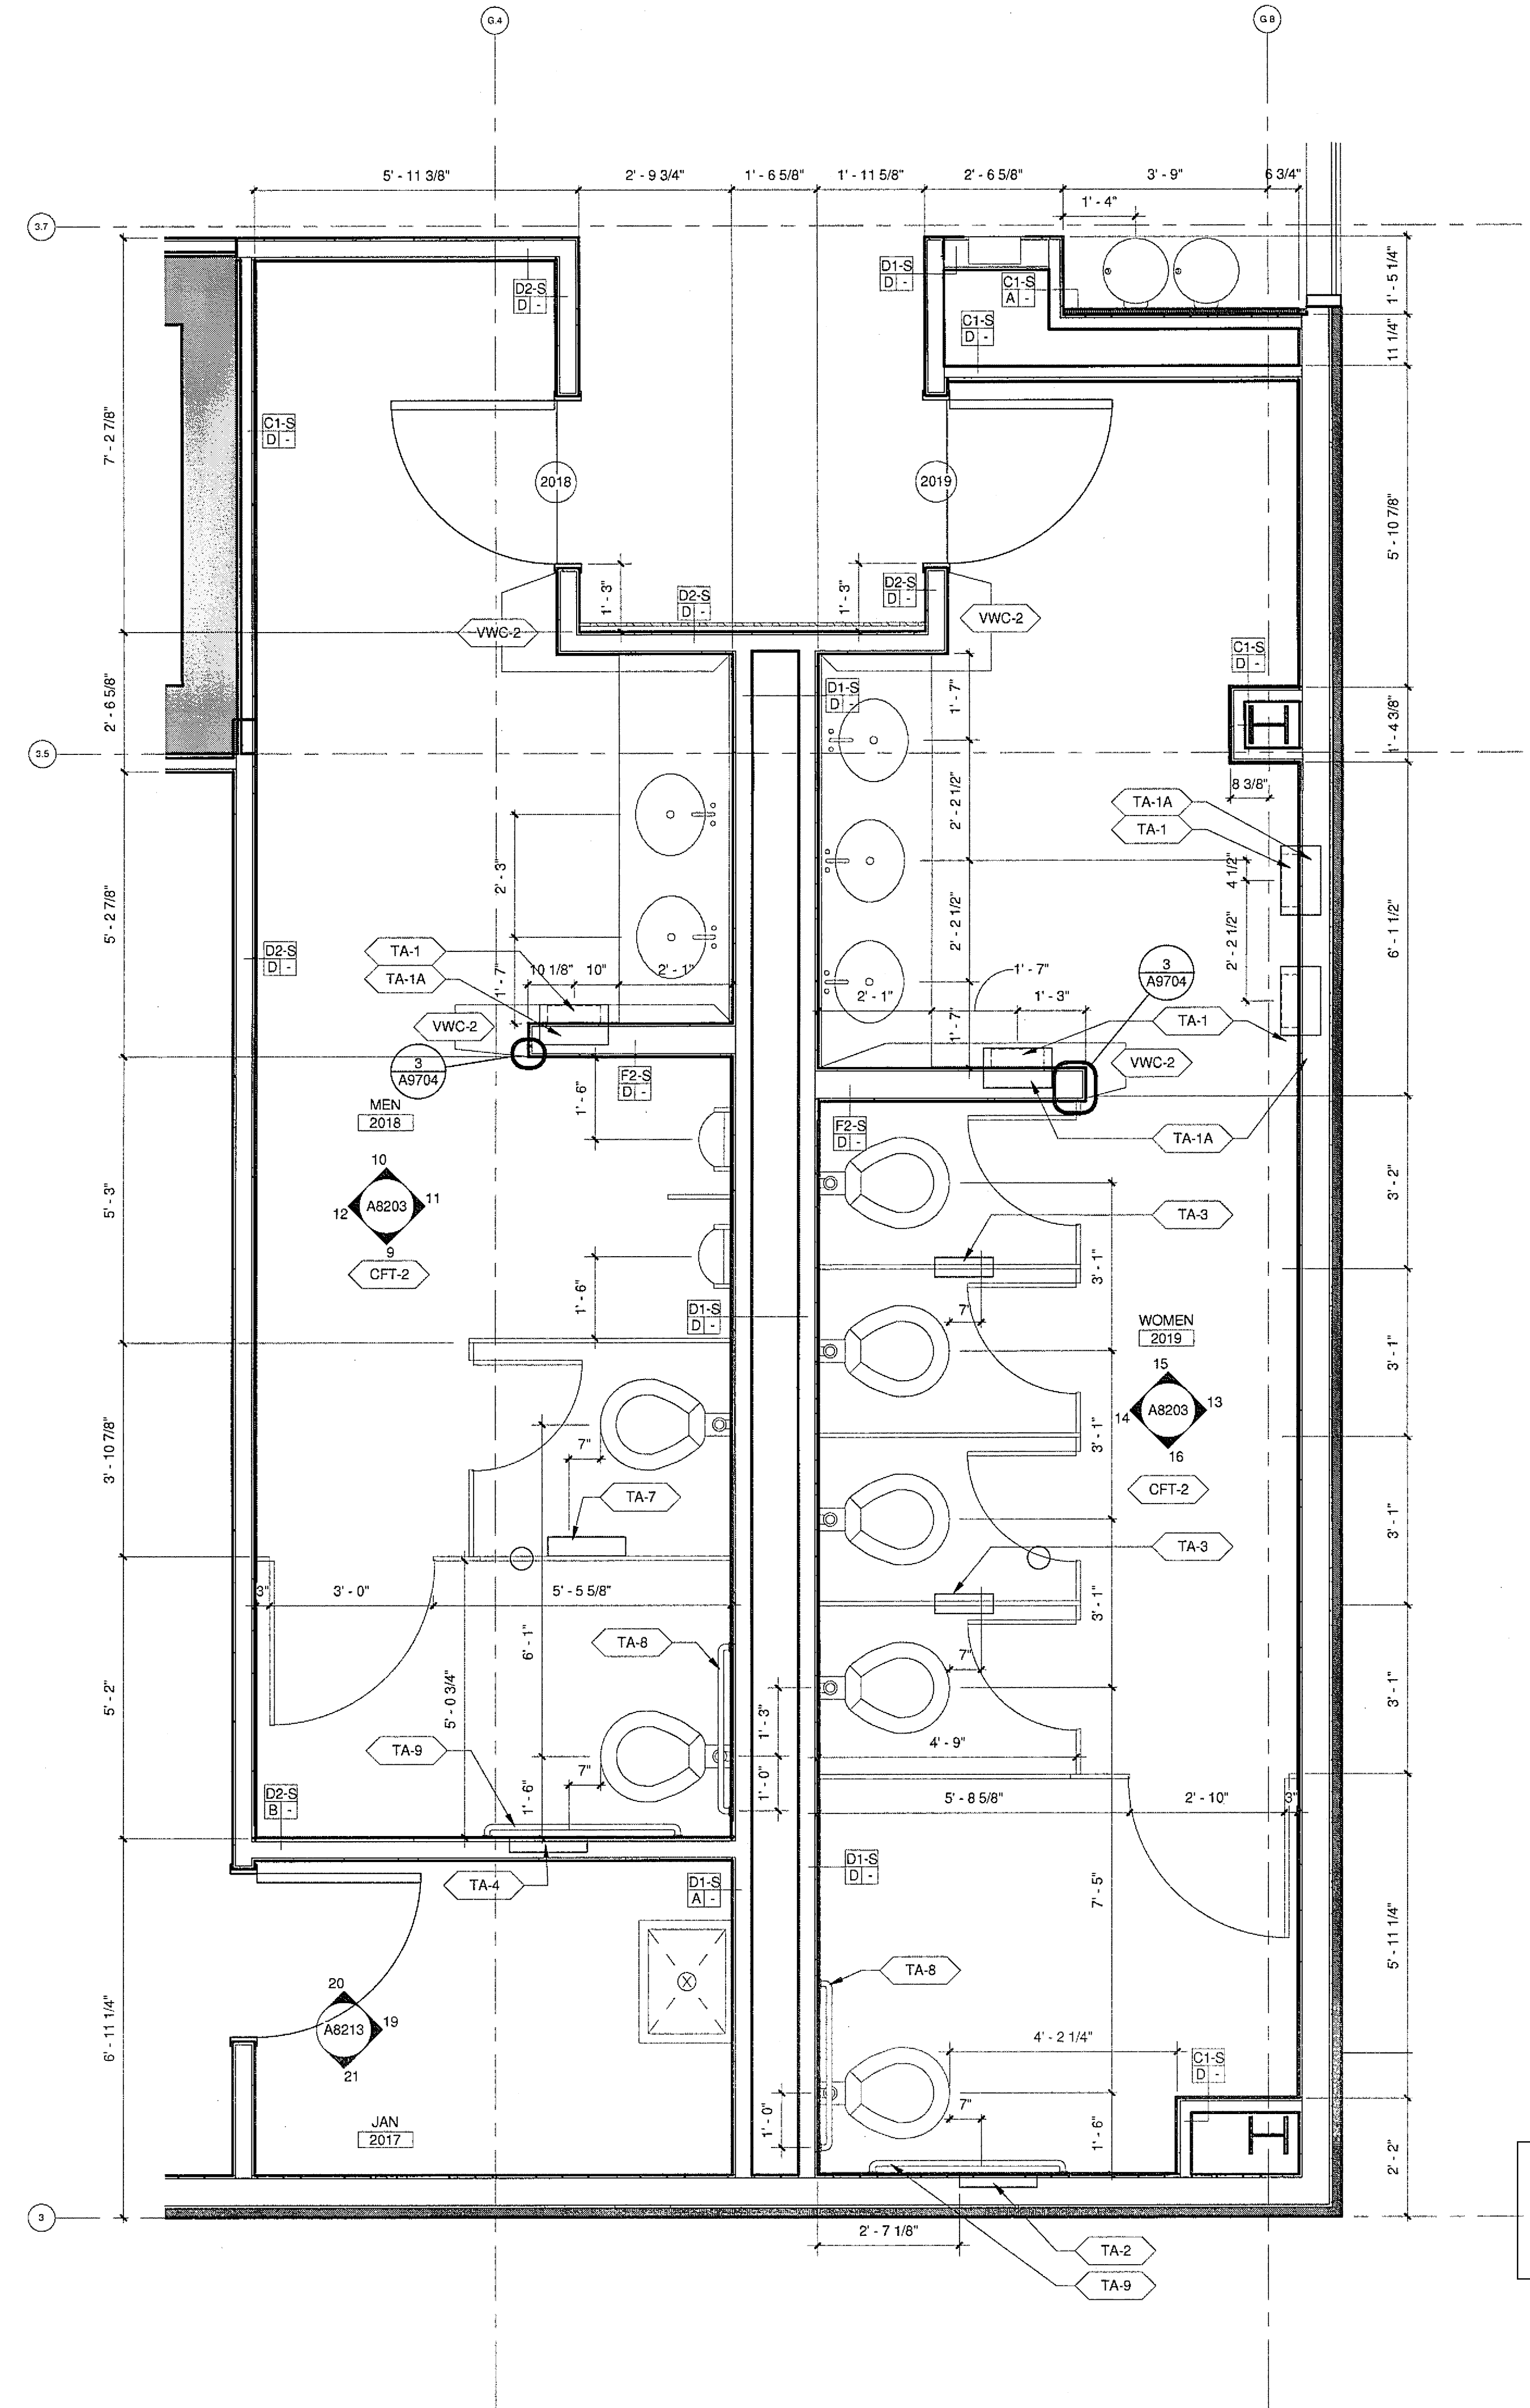
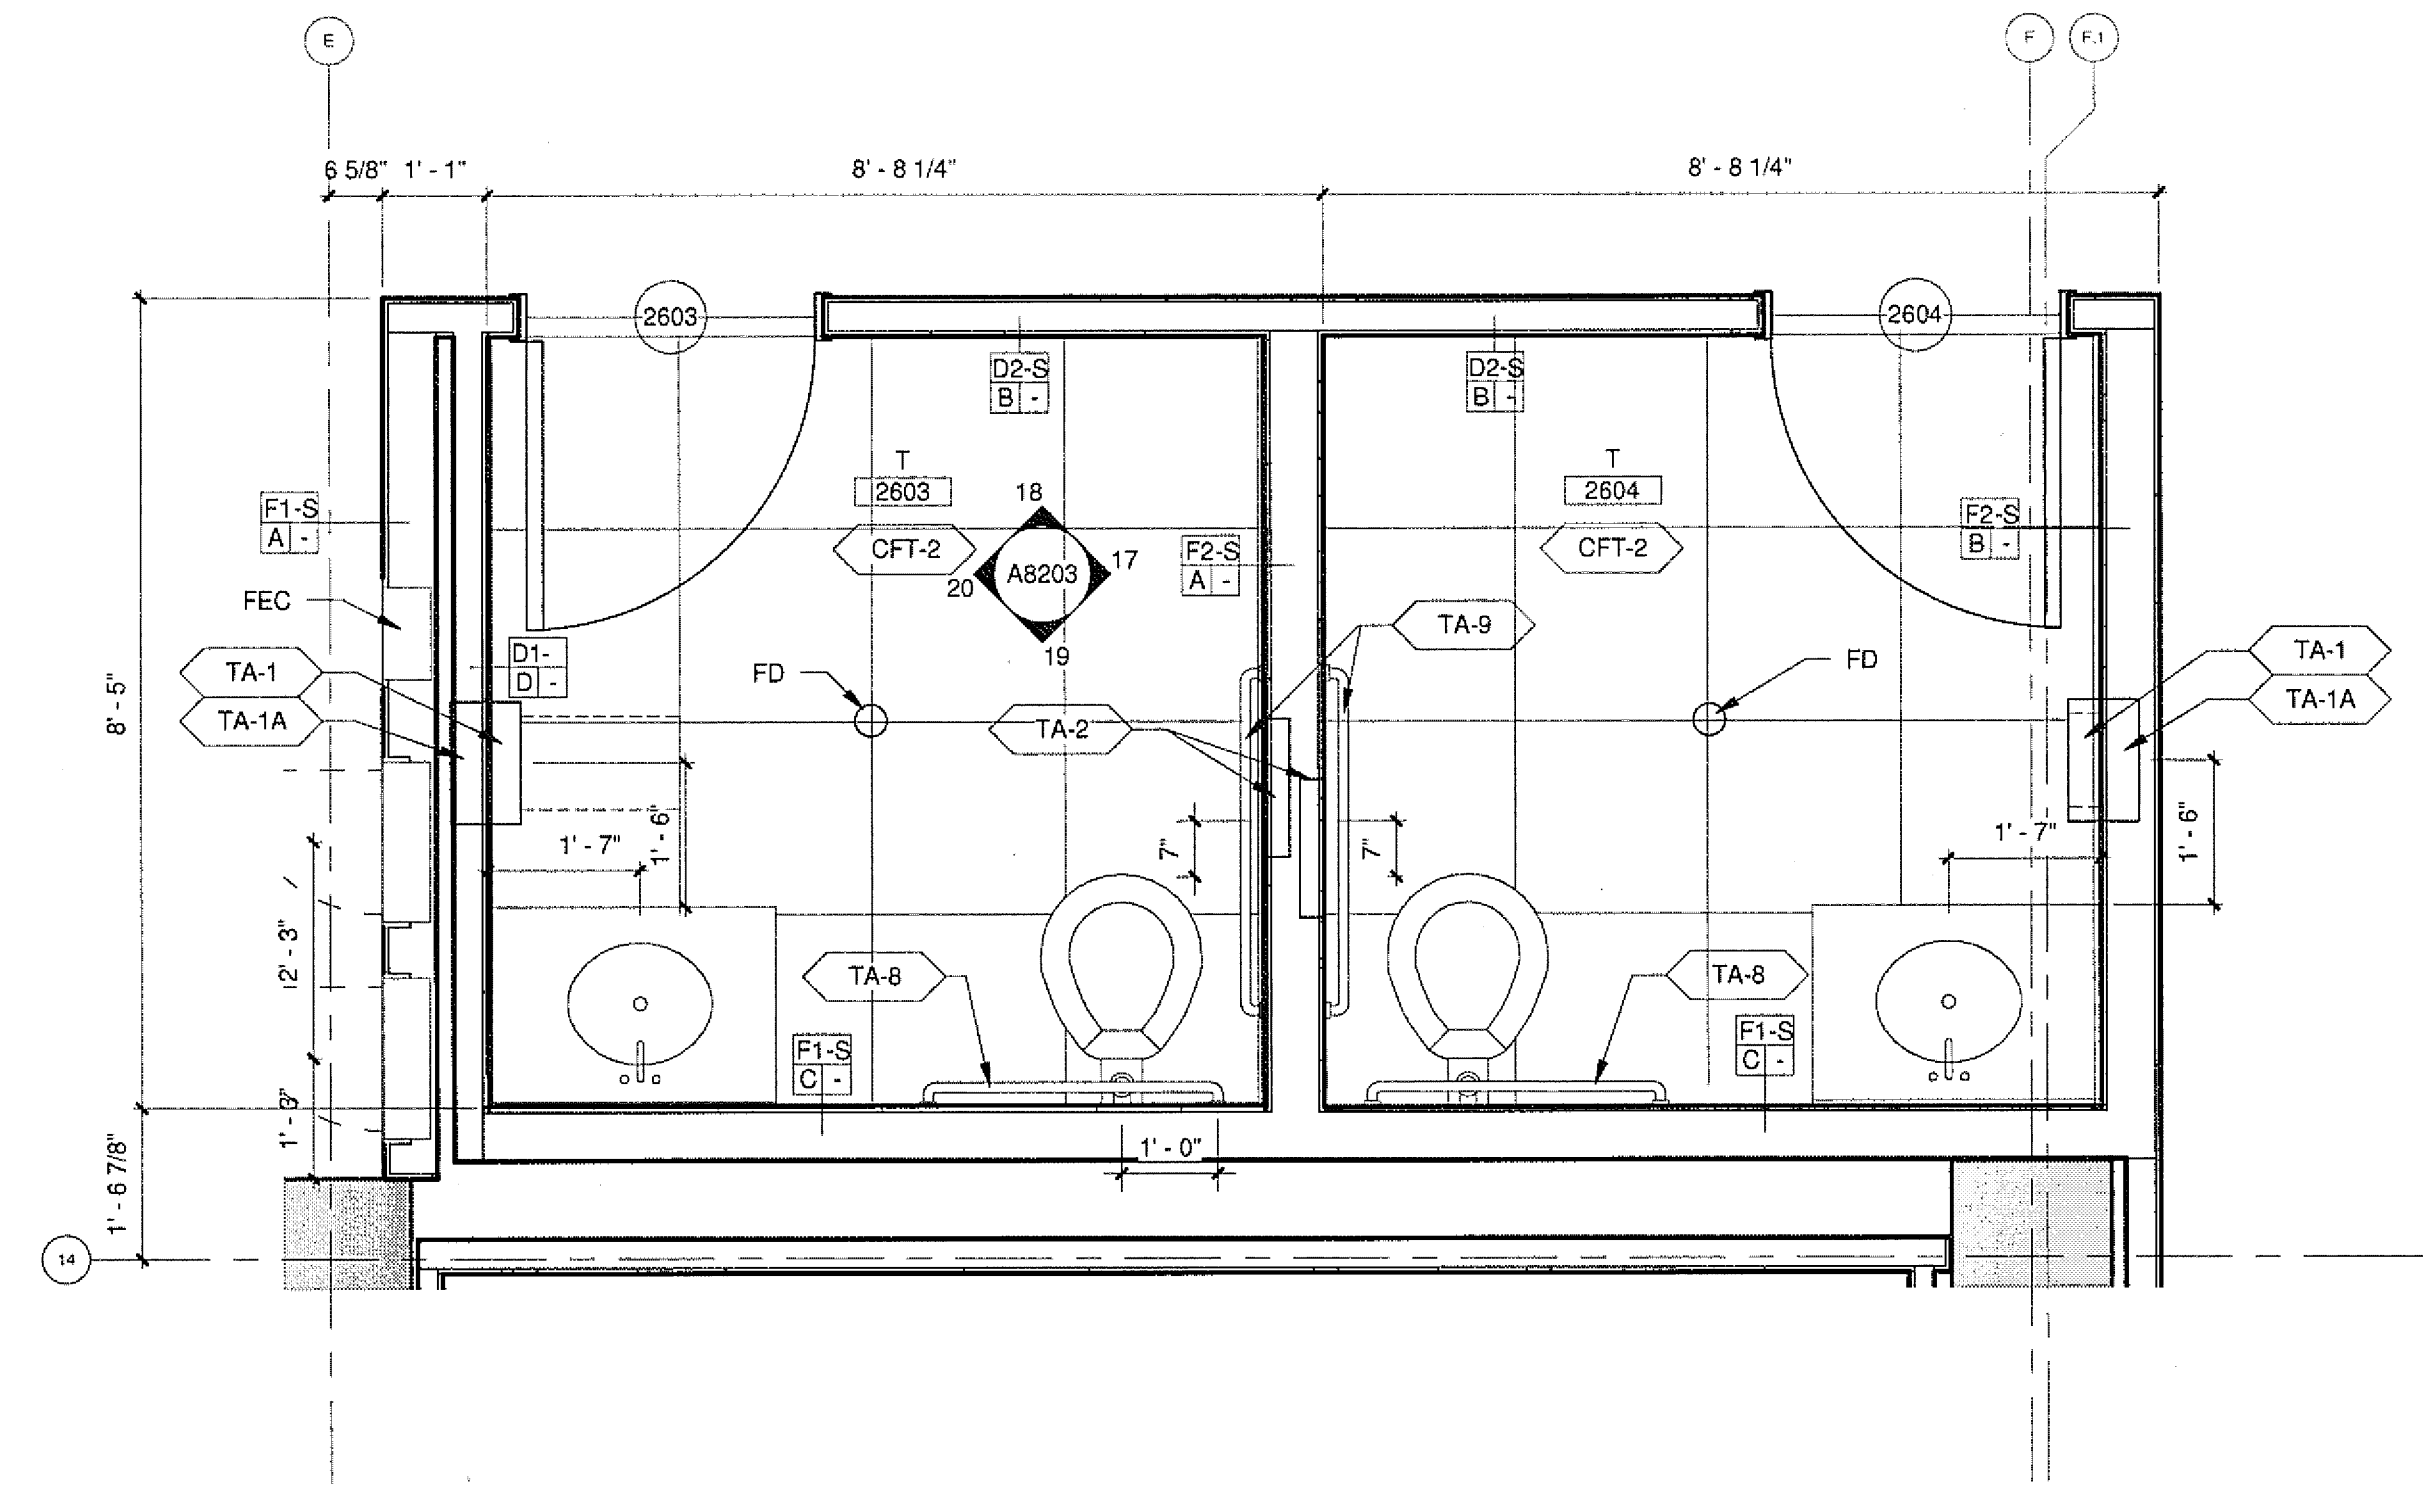


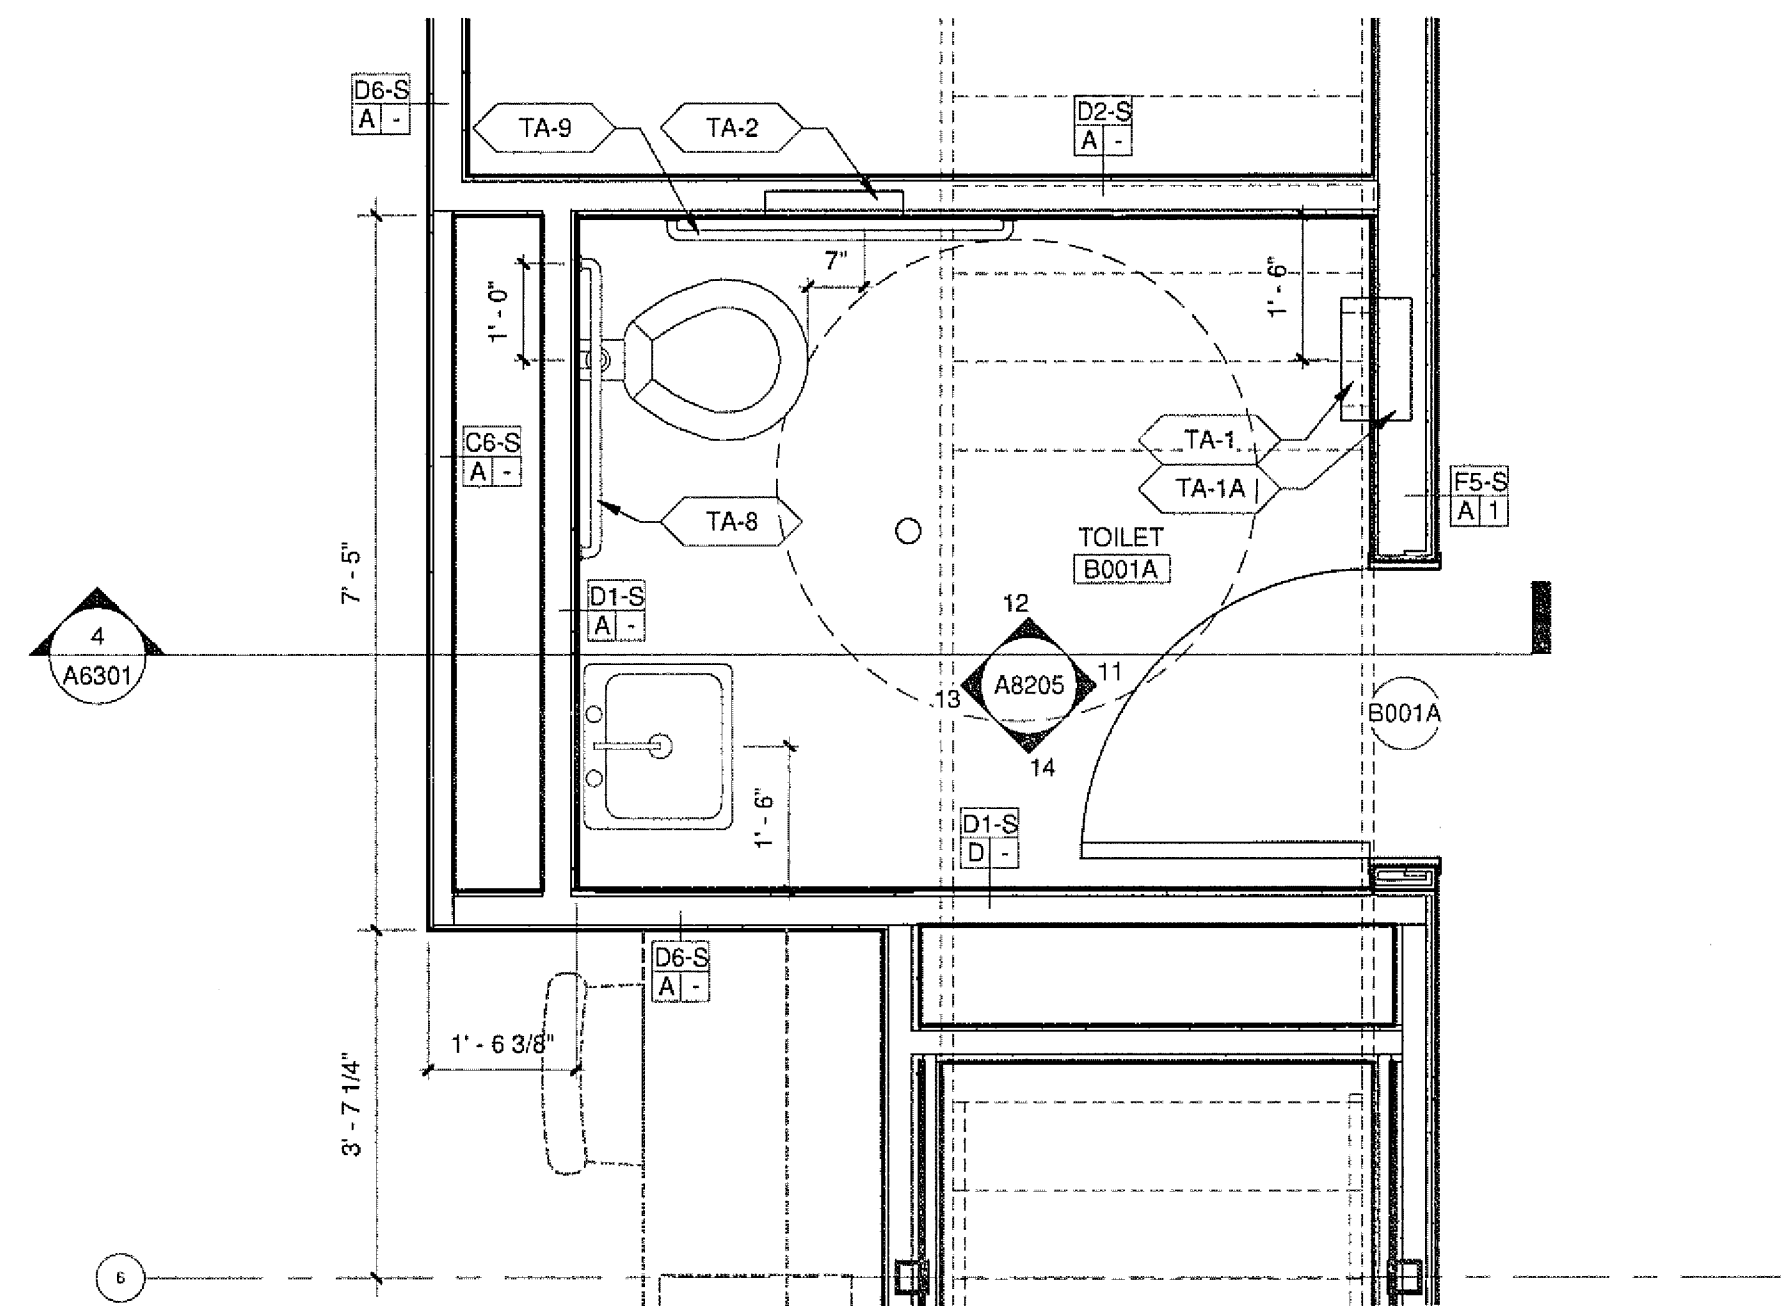

U.C.S.D.	
PRELIMINARY DRAWINGS	☐
PROGRESS DRAWINGS	☐
REVIEW DRAWINGS	☐
CONSTRUCTION DRAWINGS	☒

NOTE: RE-SHEET A2006 FOR FIXTURE MOUNTING HEIGHTS

NOTE: ALL SURFACES TO RECEIVE TILE FINISHES SHALL BE FINISHED TO COMPLY WITH ANSI A108.01

APPROVED
FIRE AND PANIC ONLY
04-15-2010
J. Davis
STATE OF CALIFORNIA
CONSTRUCTION SERVICES

ISSUED FOR	DATE
50% PROGRESS	10.24.08
BID PK #1 80 CD	12.01.08
BID PK #1 100 CD	02.16.09
BID PK #2 100 CD	03.26.09
100% CD	05.08.09
ADA REVIEW	08.26.09
CD-4	01.07.10
CD-4	02.28.10
CD-4	04.15.10

SANFORD CONSORTIUM FOR REGENERATIVE MEDICINE

2880 TORREY PINES SCENIC DRIVE
LA JOLLA, CALIFORNIA 92037



CONSULTANT

Larkins/Phelps Consortium, LLC
600 West Broadway, Suite 100, San Diego, CA 92101
(619) 594-0000

FENTRESS | ARCHITECTS
400 Broadway, Suite 100, San Diego, CA 92101
(619) 594-0000

DAVIS DAVIS
ARCHITECTS
400 Broadway, Suite 100, San Diego, CA 92101
(619) 594-0000

STAMP
LICENSED ARCHITECT
Jeffrey W. Olson
No. C-31761
Ren. 03/31/11
STATE OF CALIFORNIA

SHEET NAME
ENLARGED PLANS
DRAWN BY: Author
PROJECT #: 200725.000
SHEET NUMBER

A2702