



CASEWORK SCHEDULE


CASEWORK NOMENCLATURE

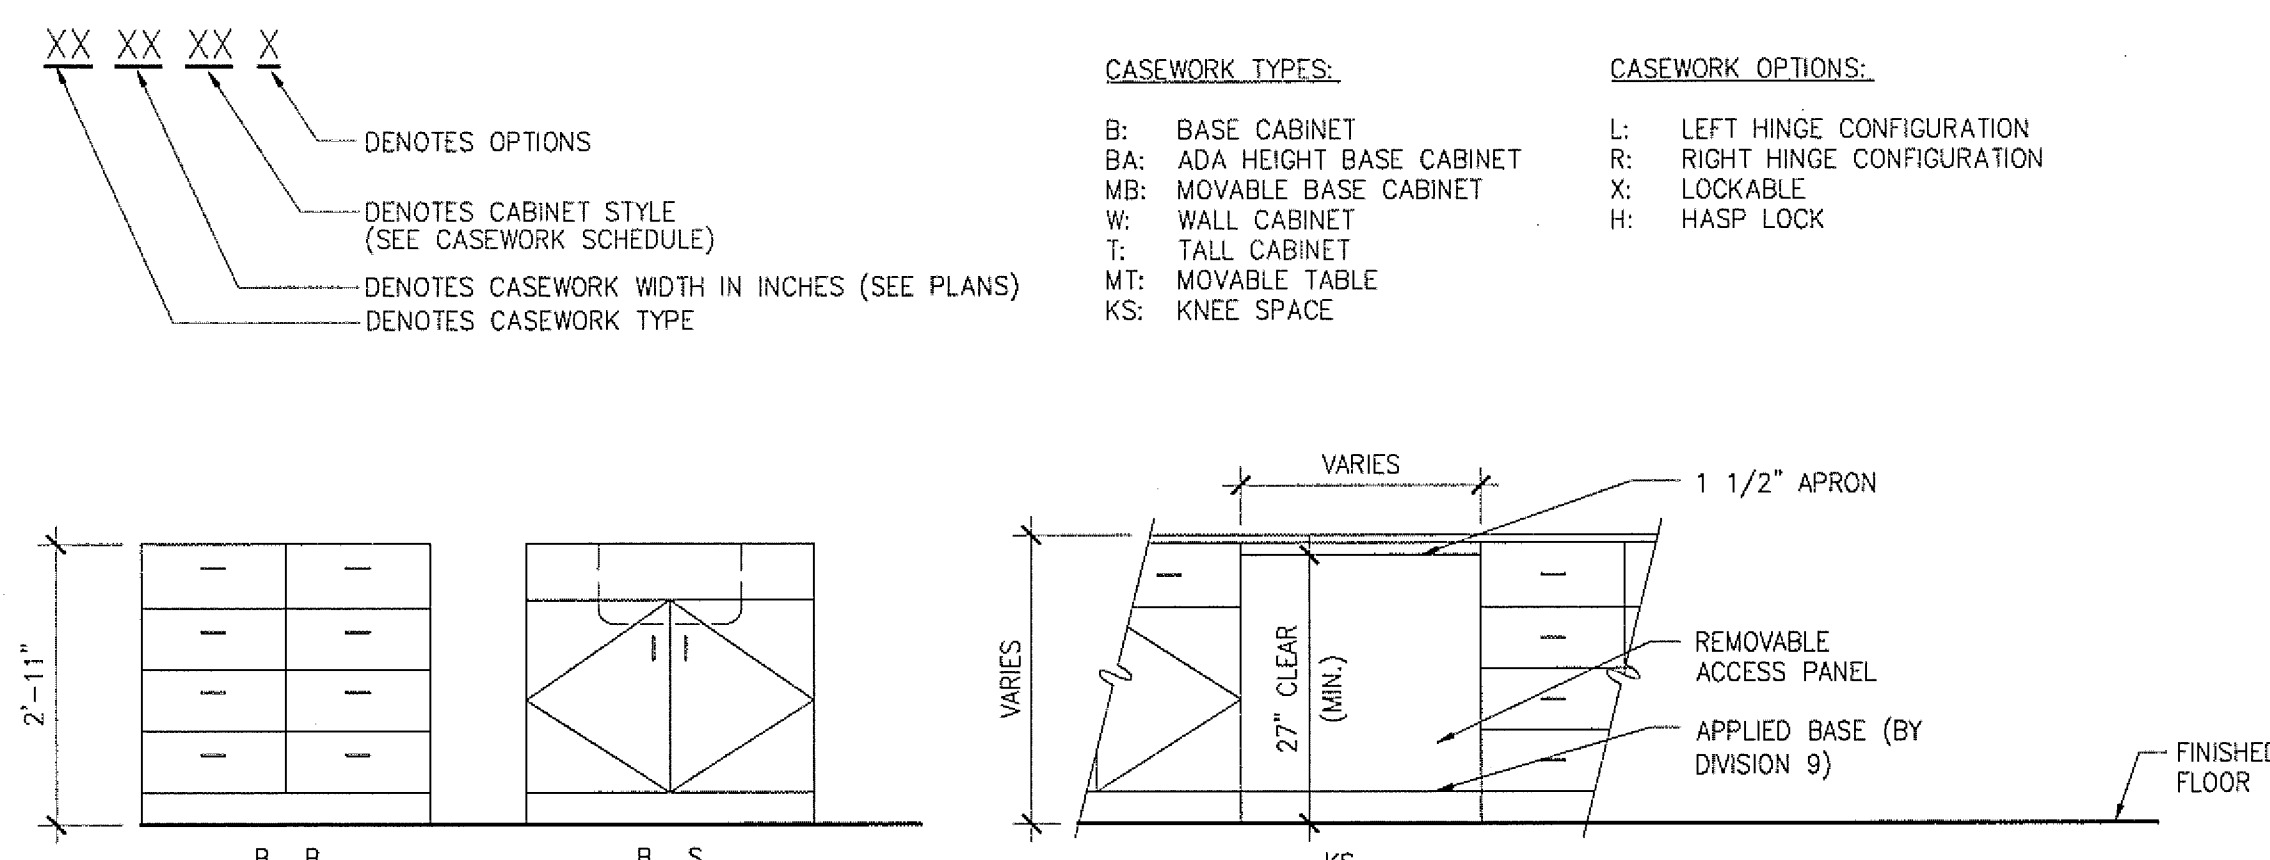


BASE CABINET UNDER 36" HIGH BENCH

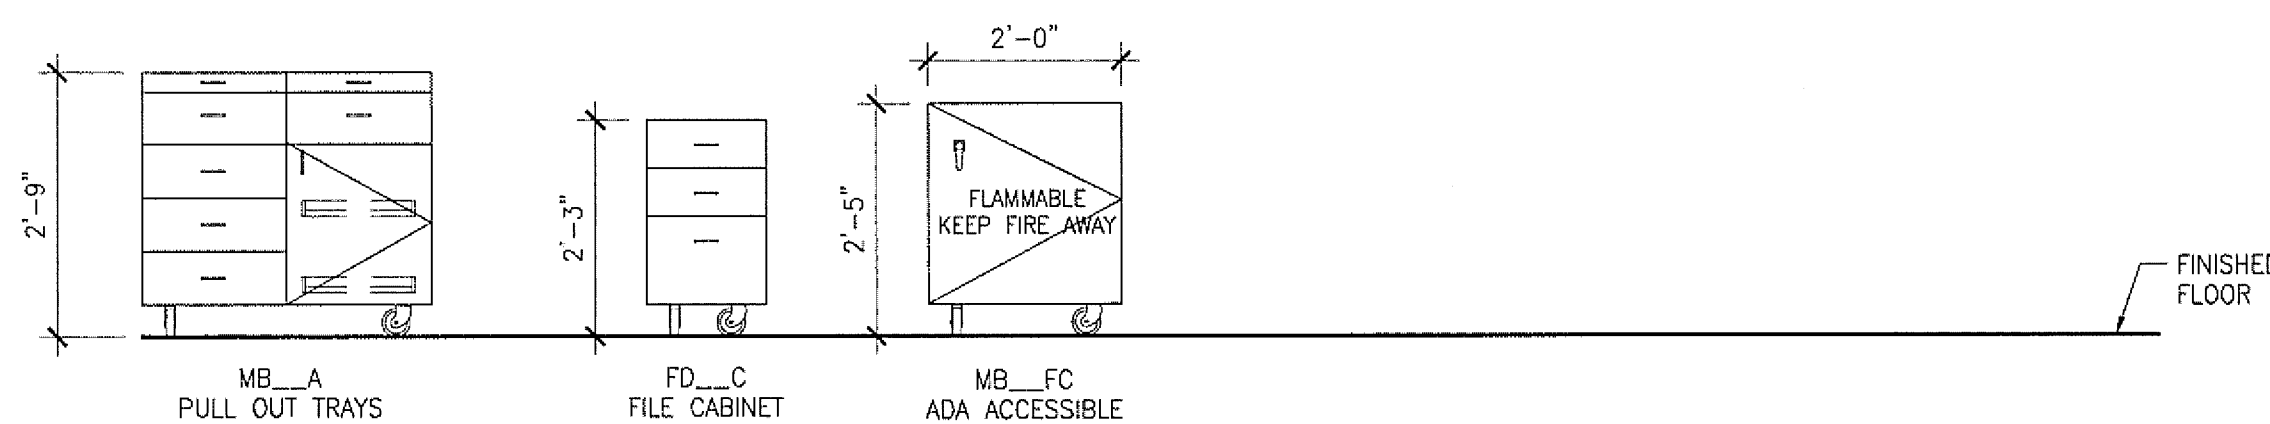


KNEE SPACE

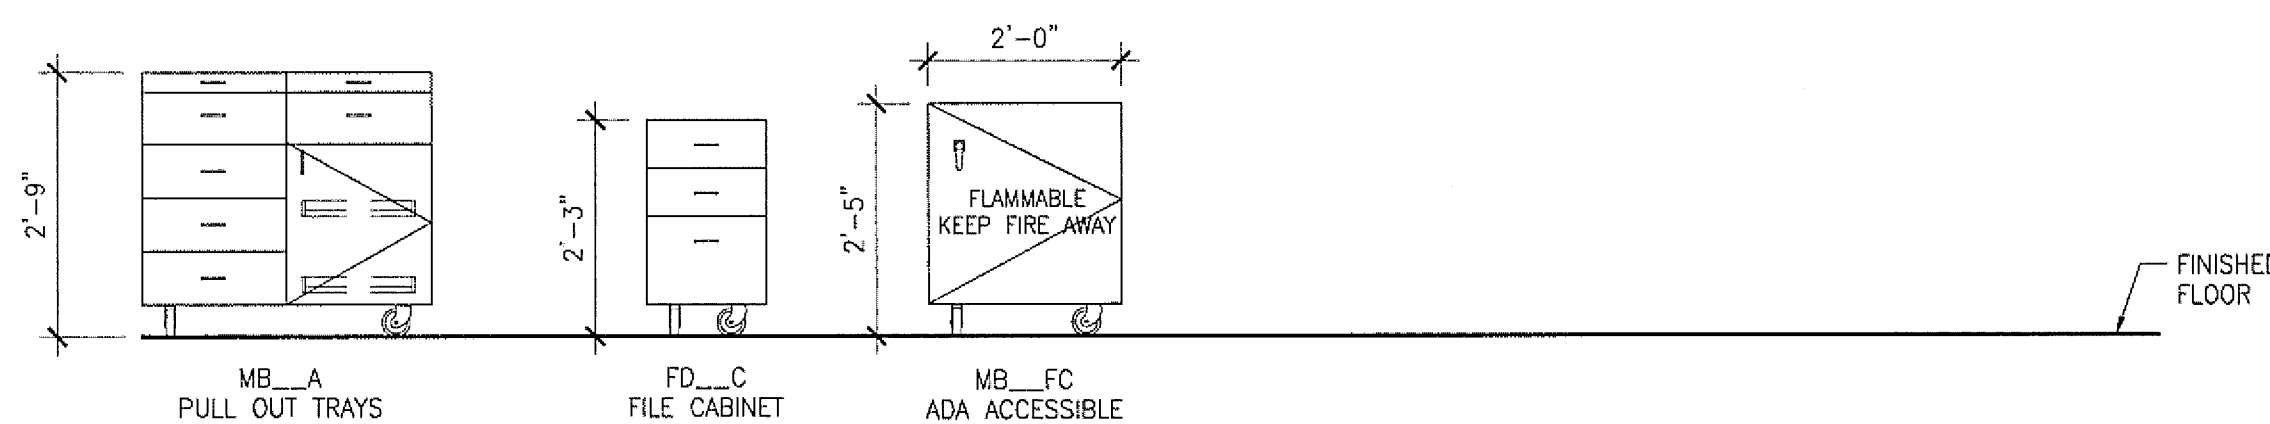


MOVABLE BASE CABINET

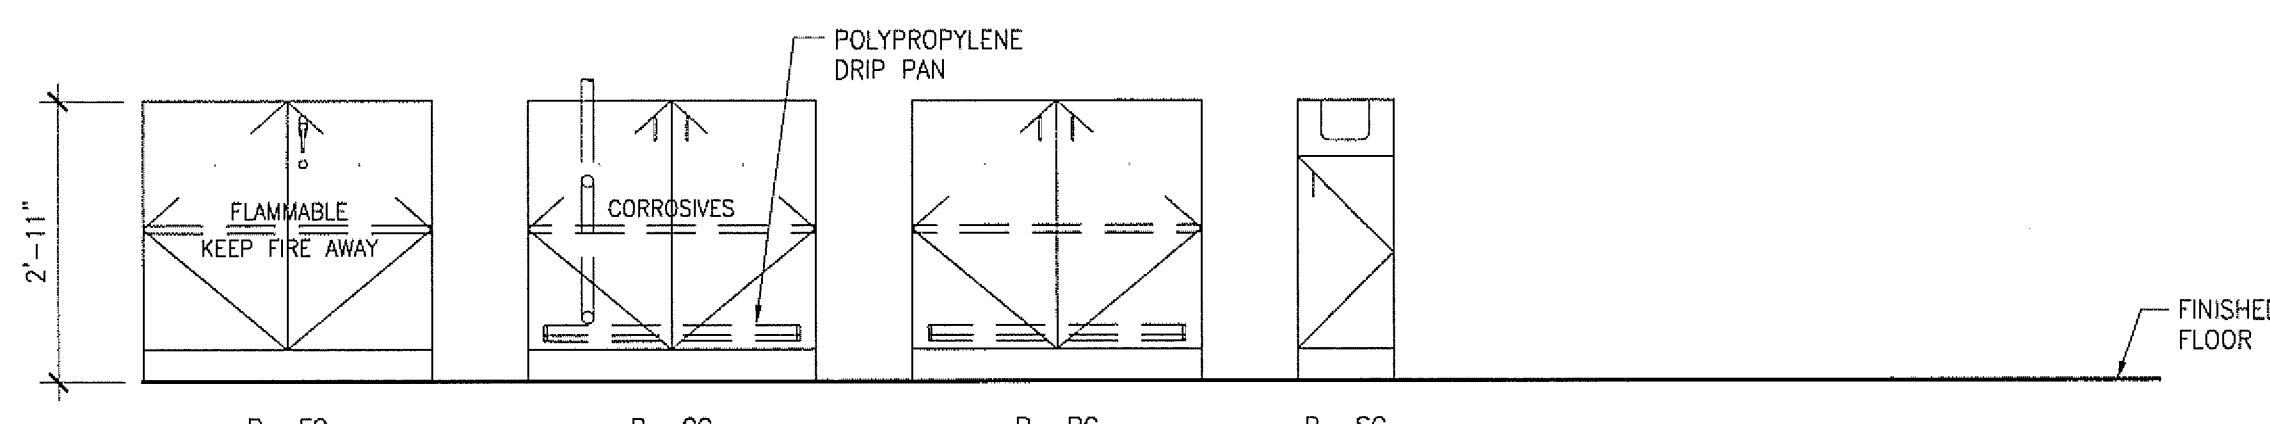


SPECIALTY BASE CABINET AT FUME HOOD

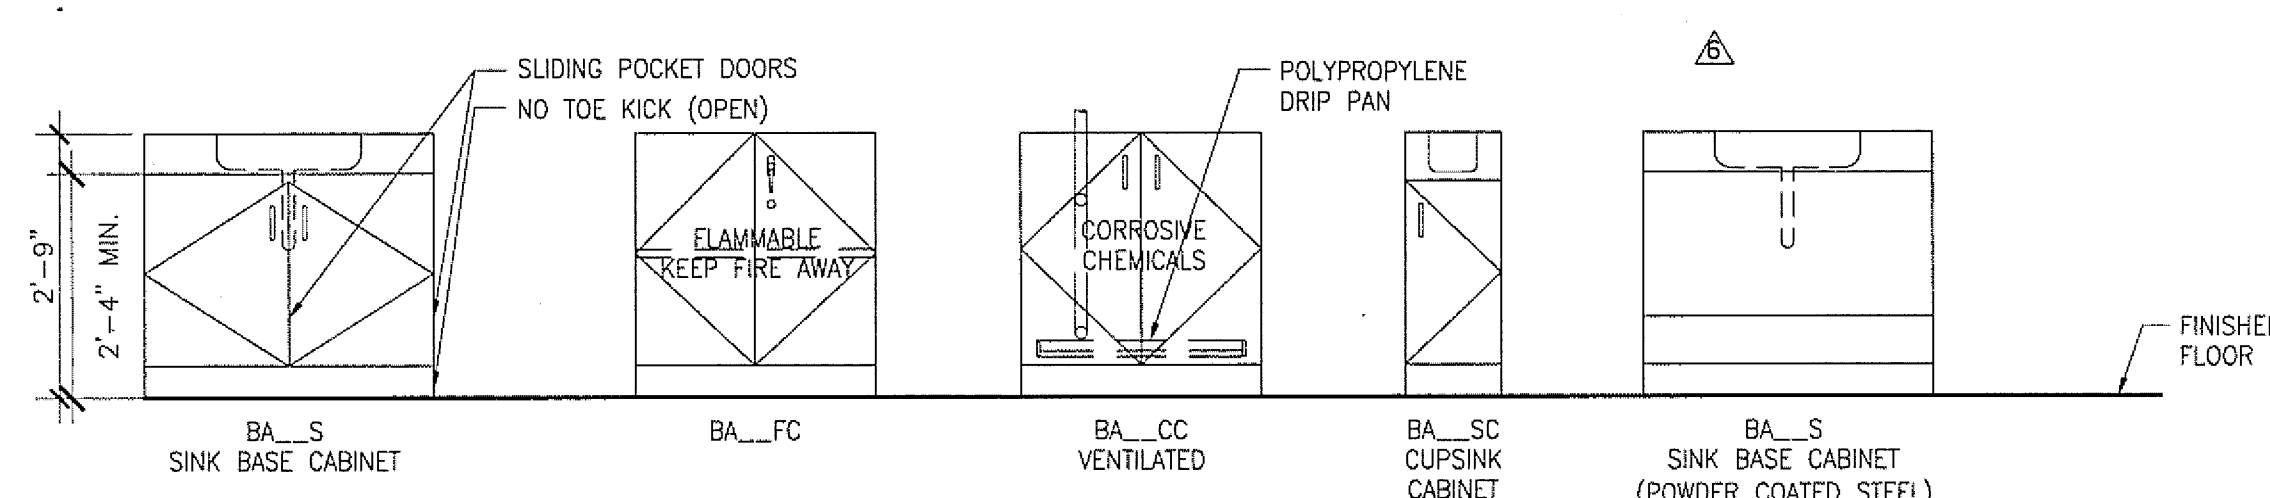


BASE CABINETS - ACCESSIBLE HEIGHT

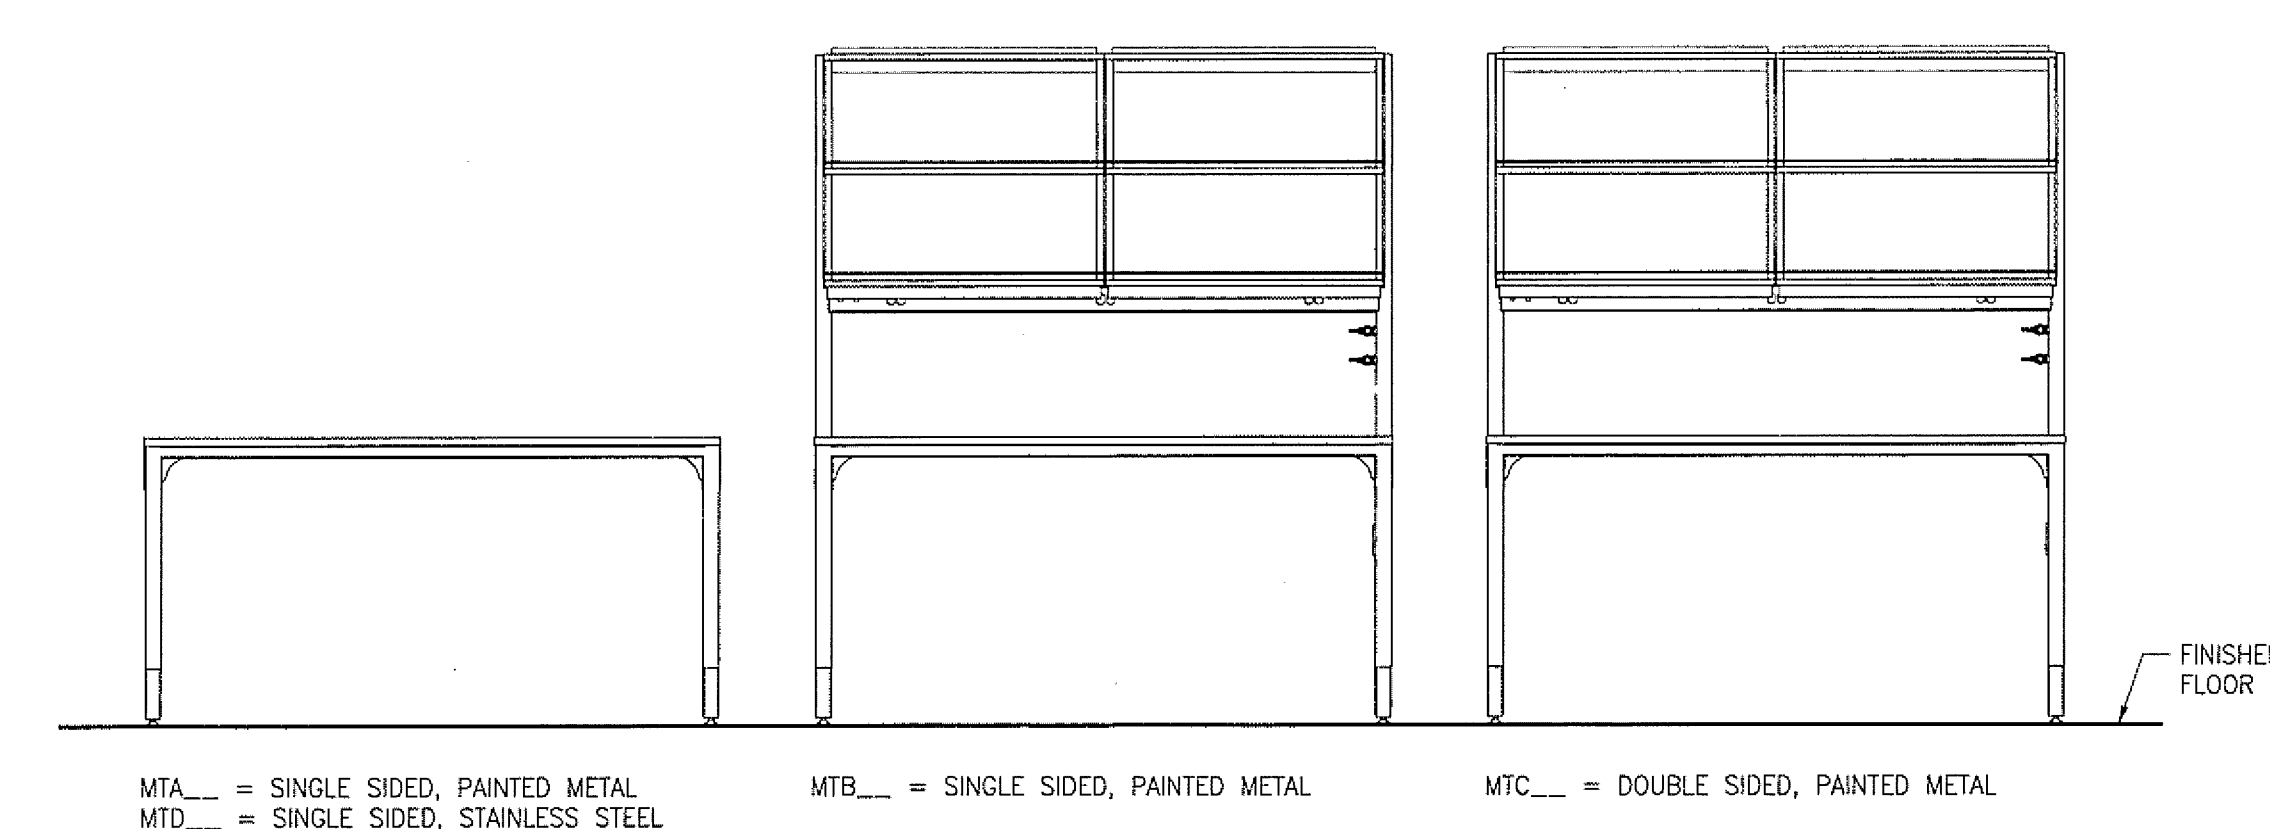

MOVABLE TABLES

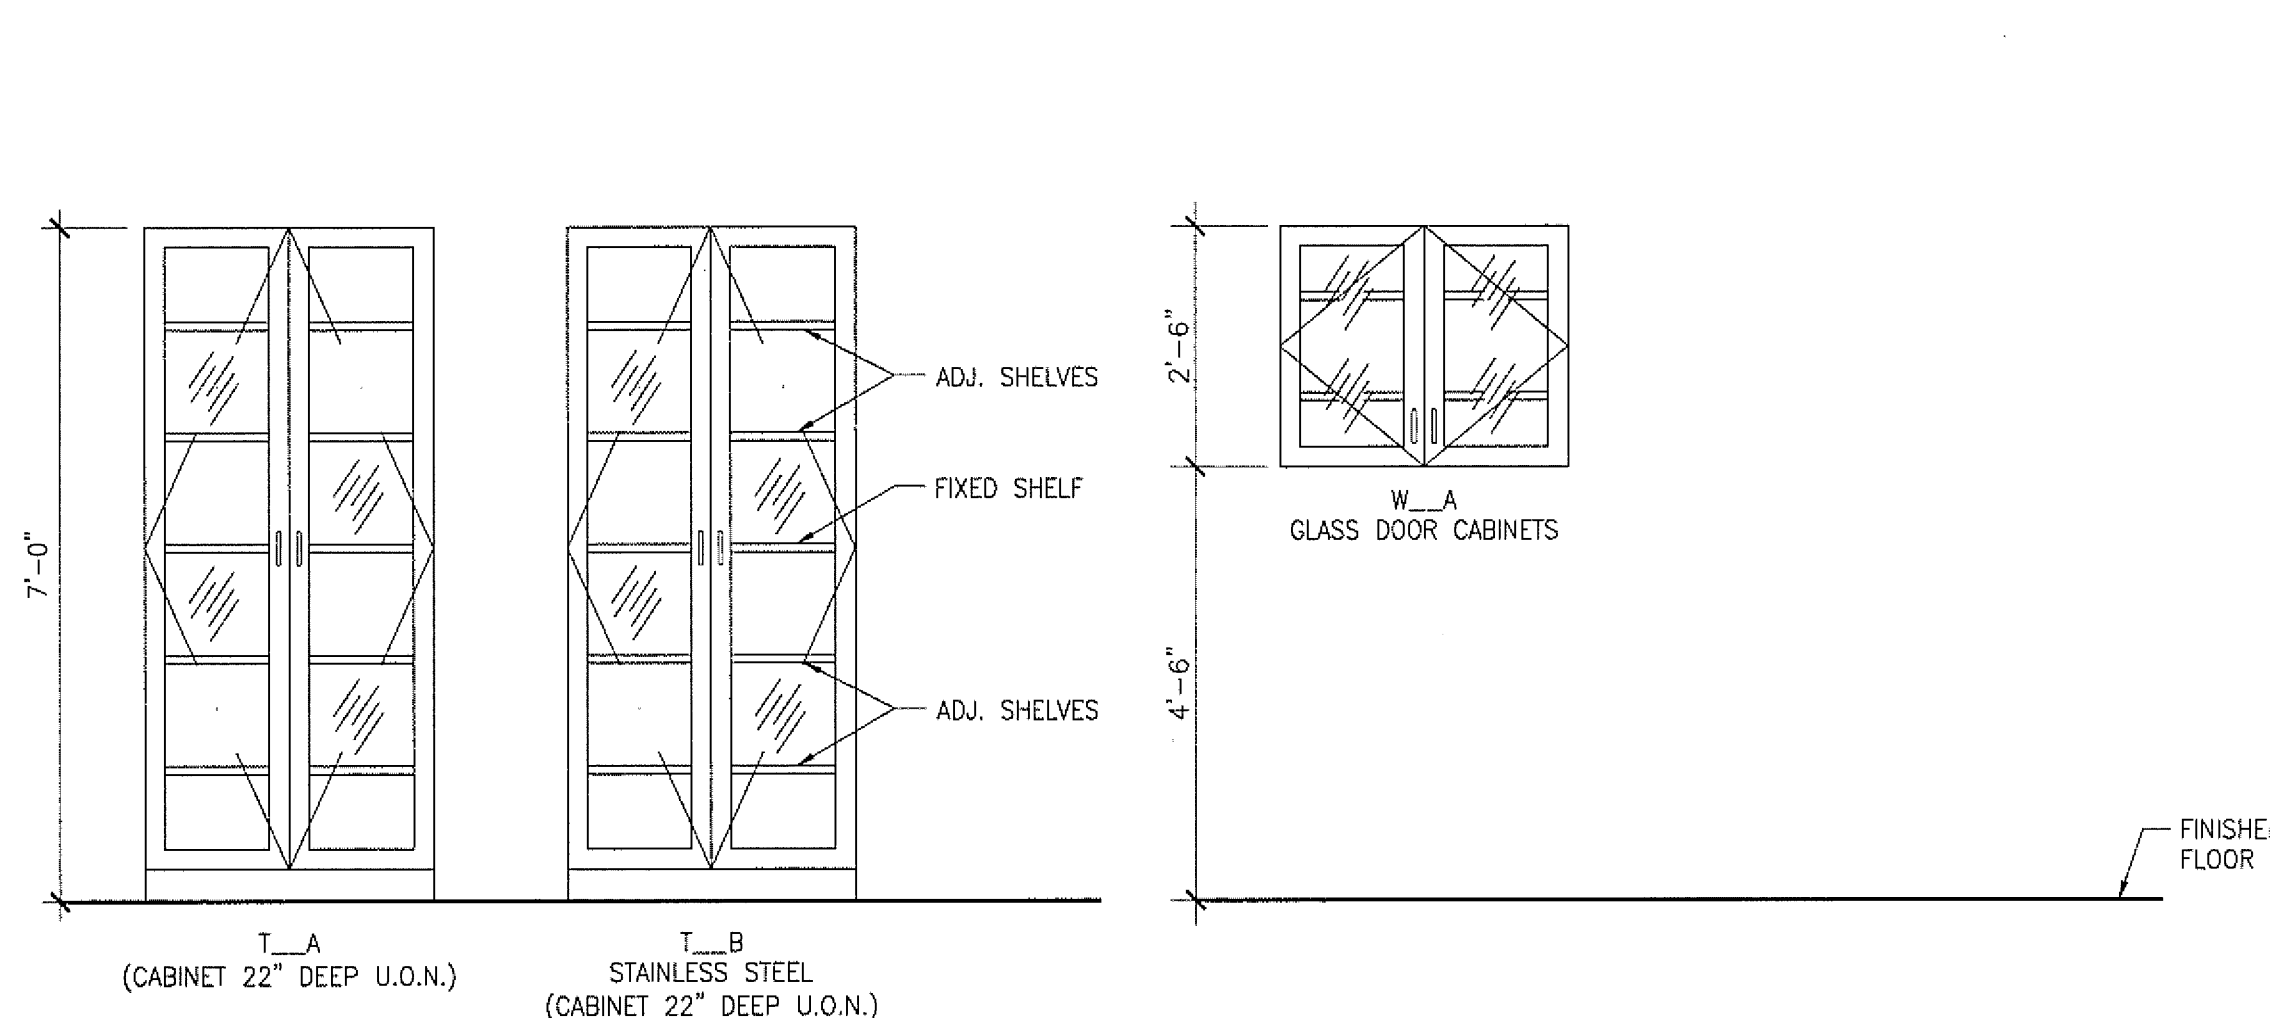

TALL STORAGE CABINETS

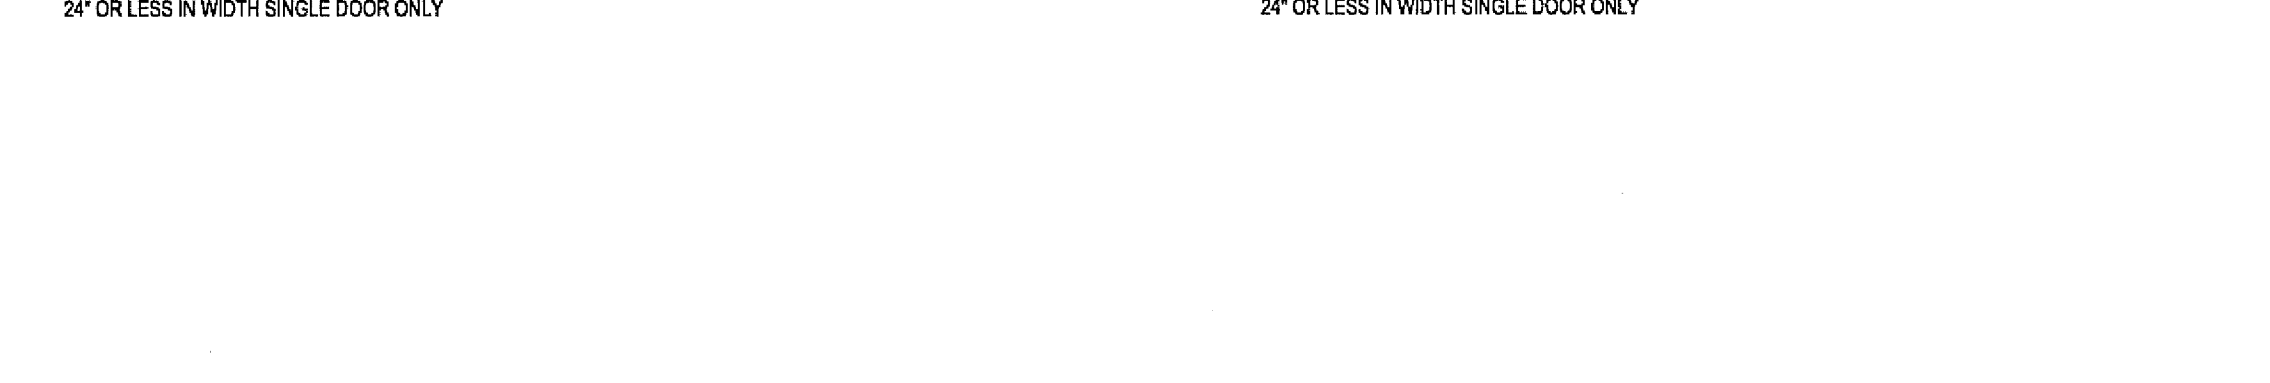


WALL CABINETS


24" OR LESS IN WIDTH SINGLE DOOR ONLY

FUME HOODS

CFH6

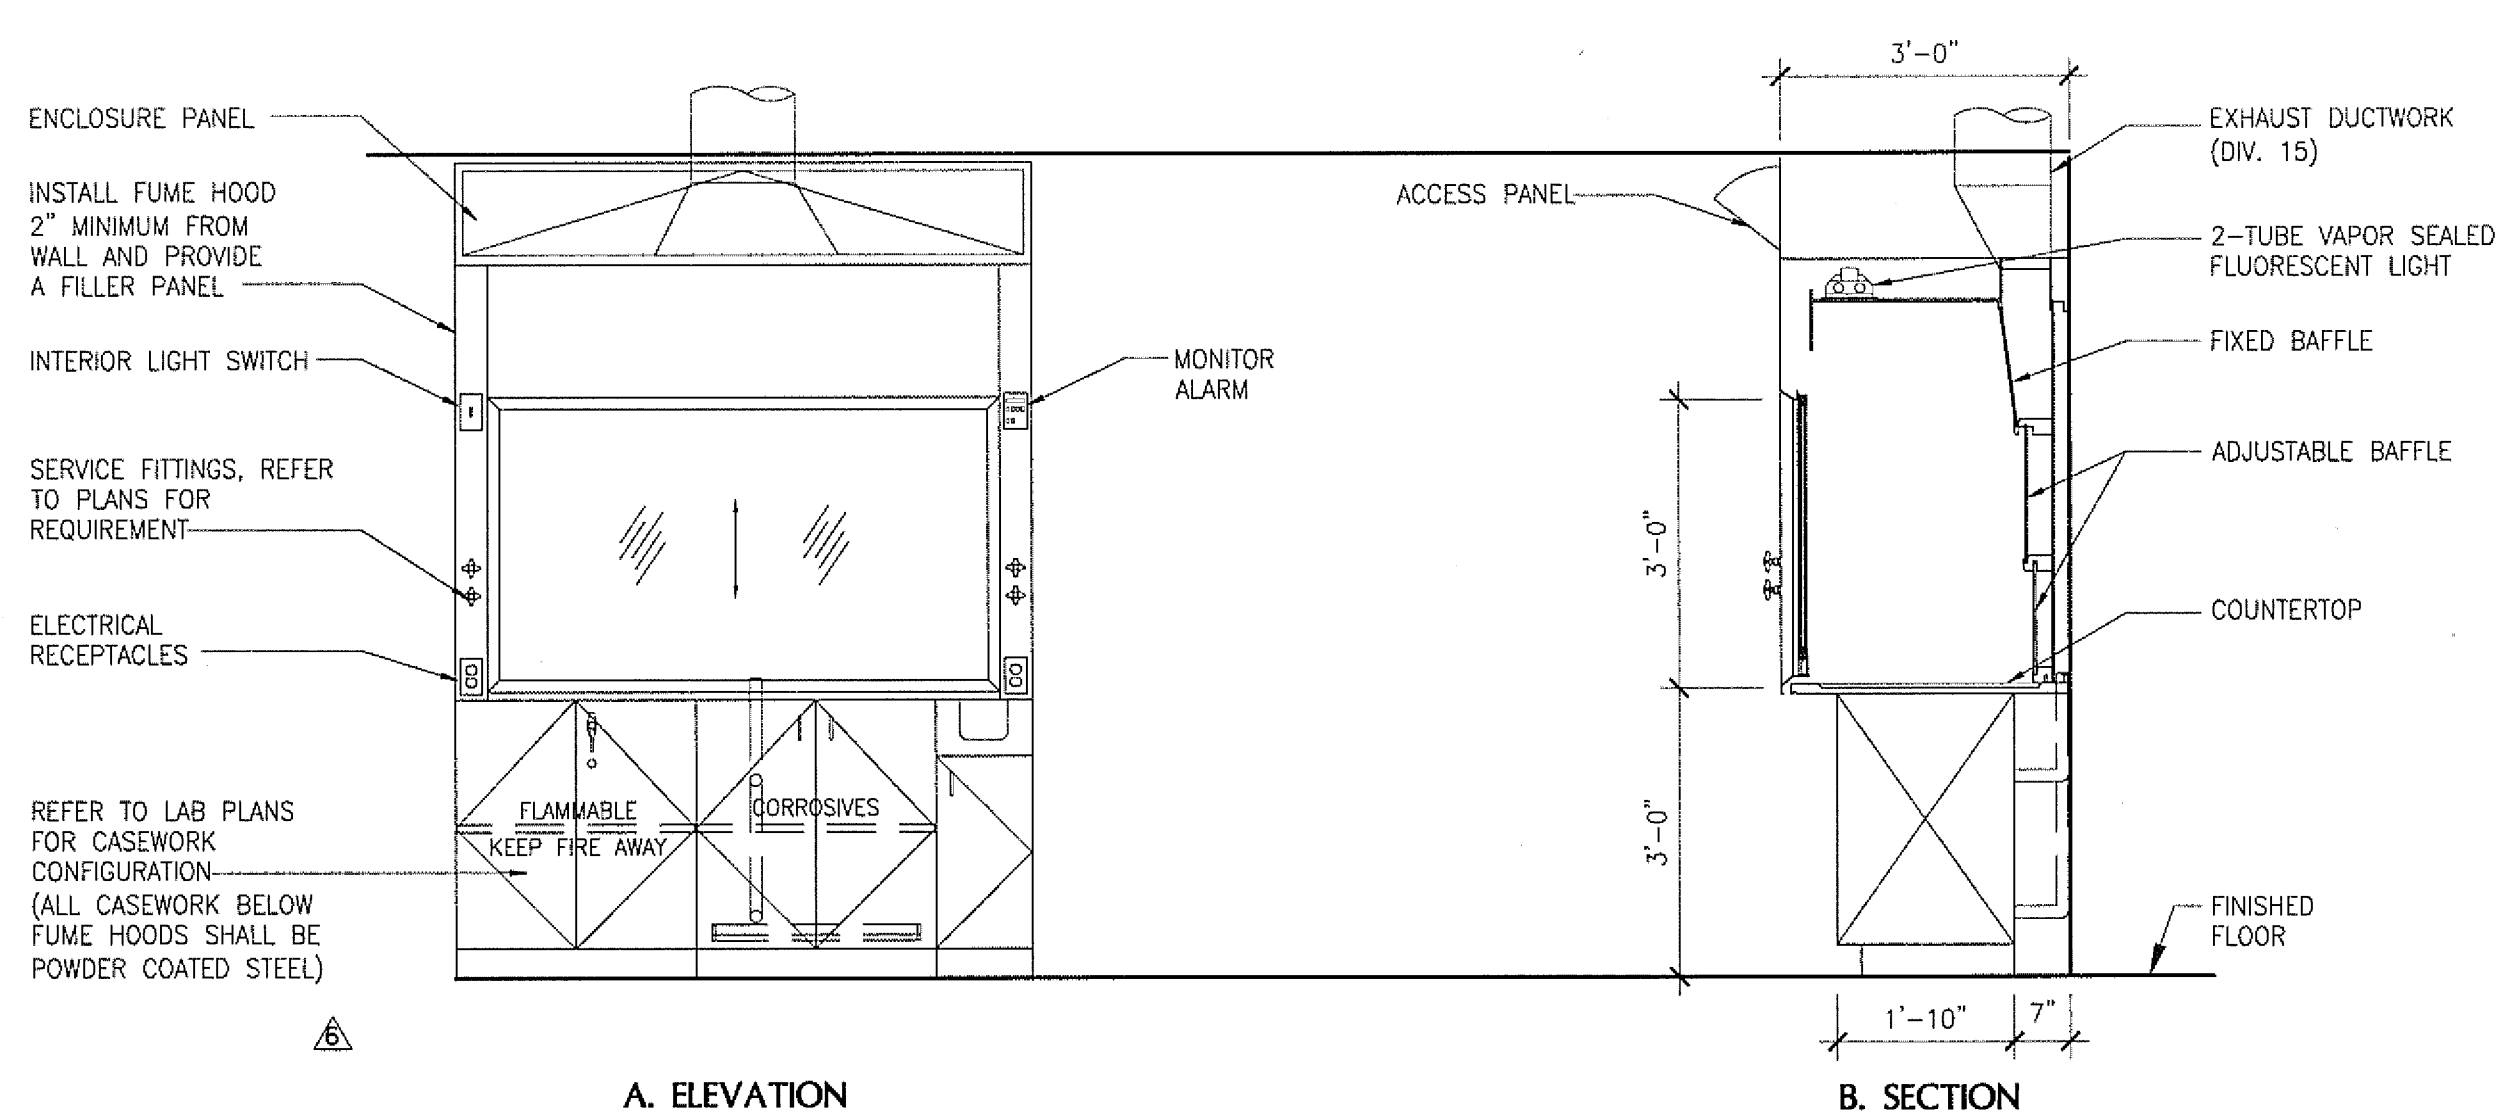


CFH6A


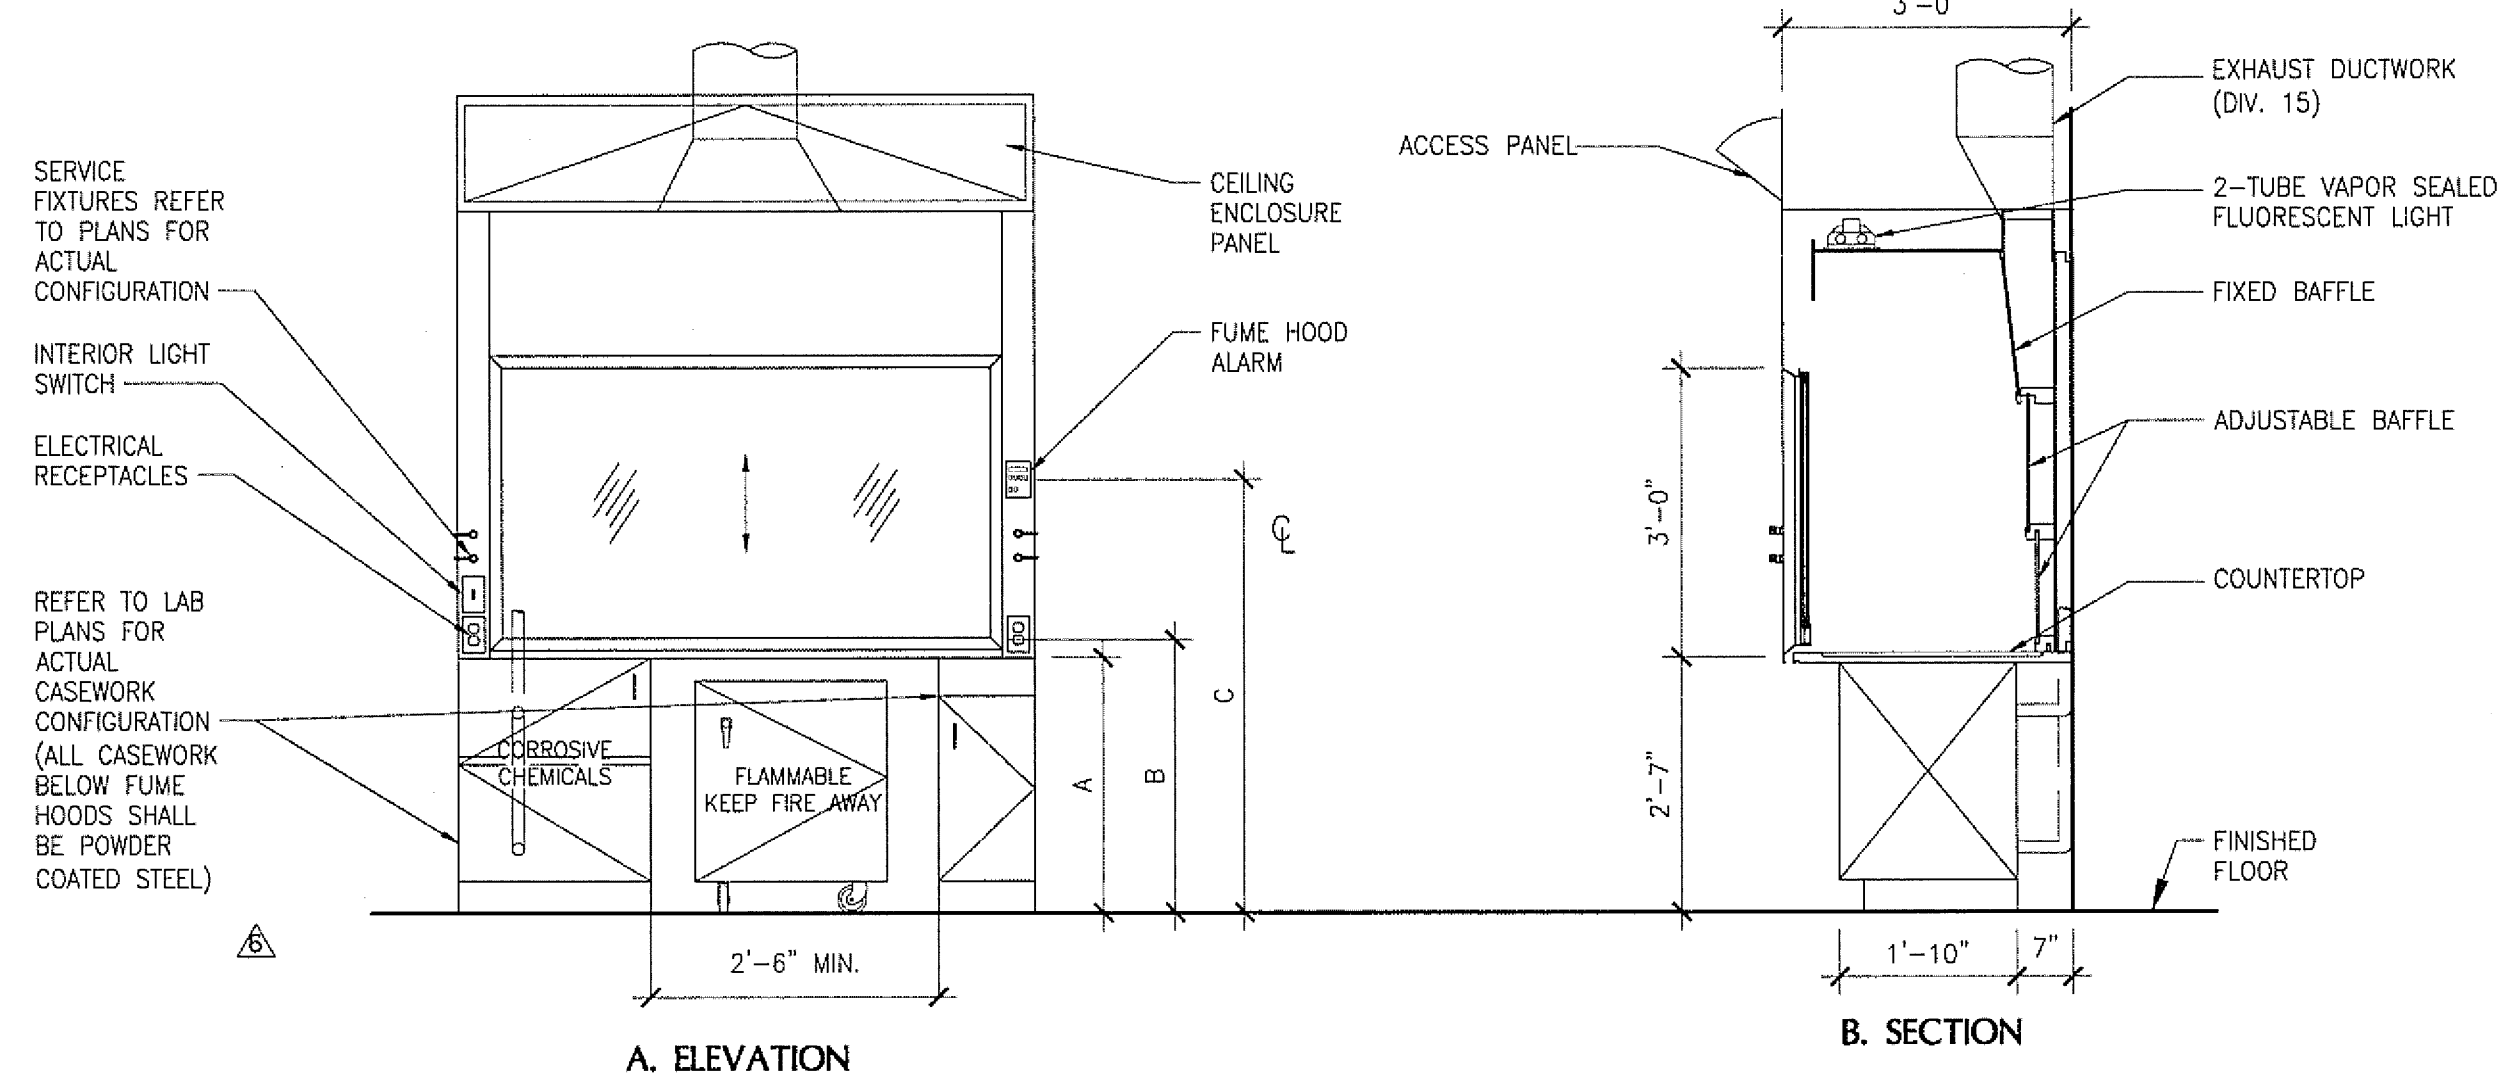


TYPICAL 6" ADA ACCESSIBLE CHEMICAL FUME HOOD (WHERE NOTED ON PLANS)
NOTE: ALL ADA ACCESSIBLE FUME HOODS MUST MEET THE FOLLOWING REQUIREMENTS:
A. MINIMUM CLEAR KNEE SPACE: 27" A.F.F. (HIGHER WHERE CALLED FOR IN PLANS OR SPECIFICATIONS)
B. MAXIMUM HEIGHT TO WORKSURFACE: 34" A.F.F.
C. MAXIMUM HEIGHT TO SWITCHES, RECEPTACLES, FITTINGS, ETC. REQUIRED TO OPERATE FUMEHOOD: 48" A.F.F.

CFH6R

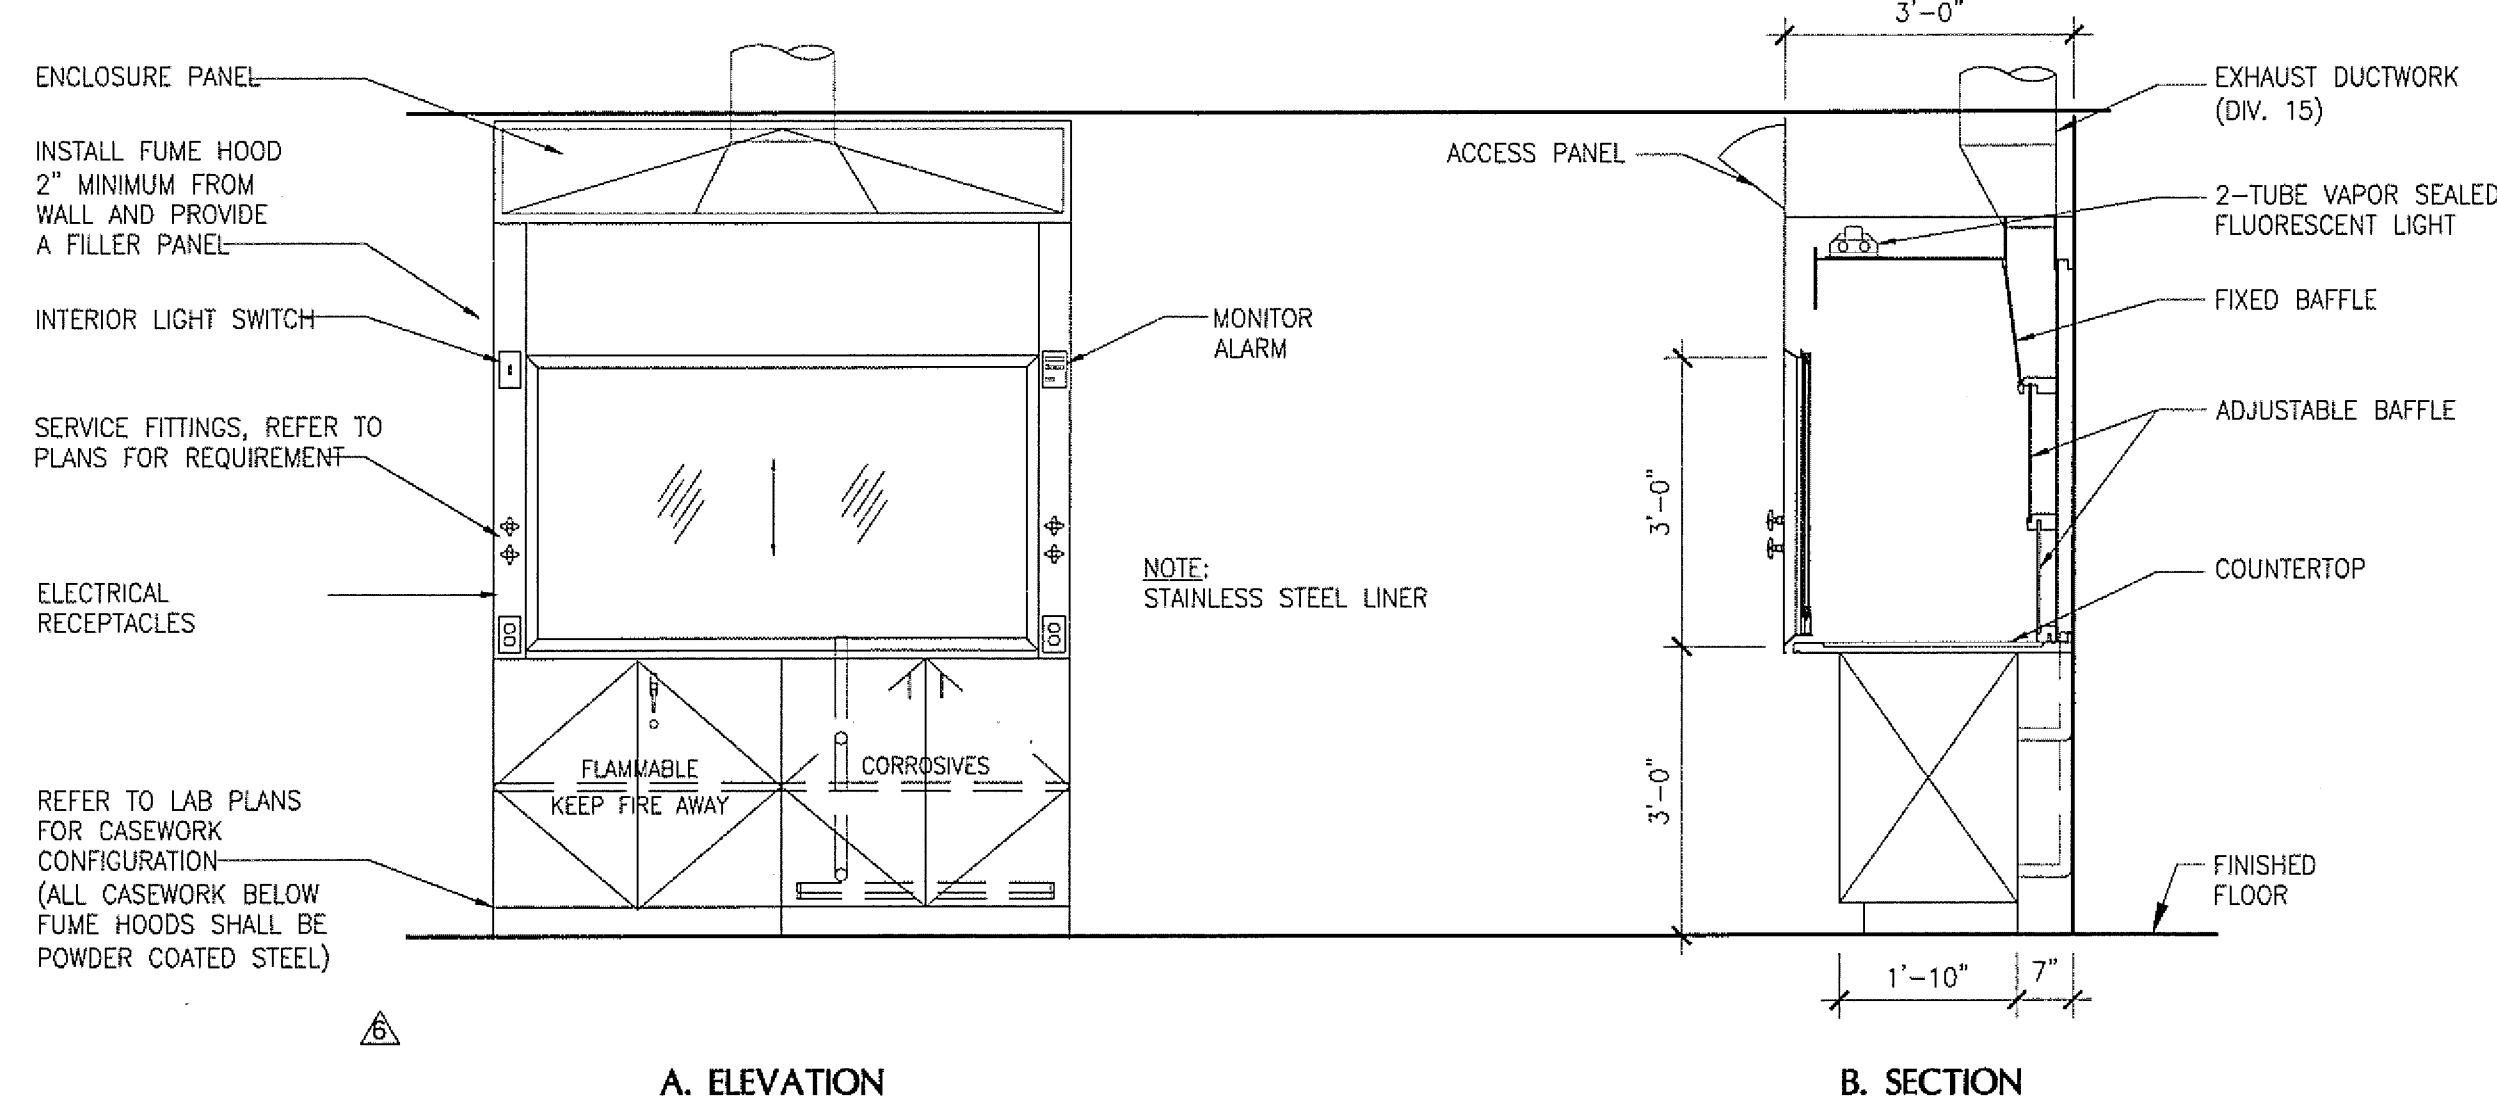

ETCHED PLATE DETAIL

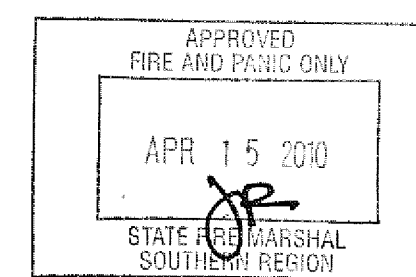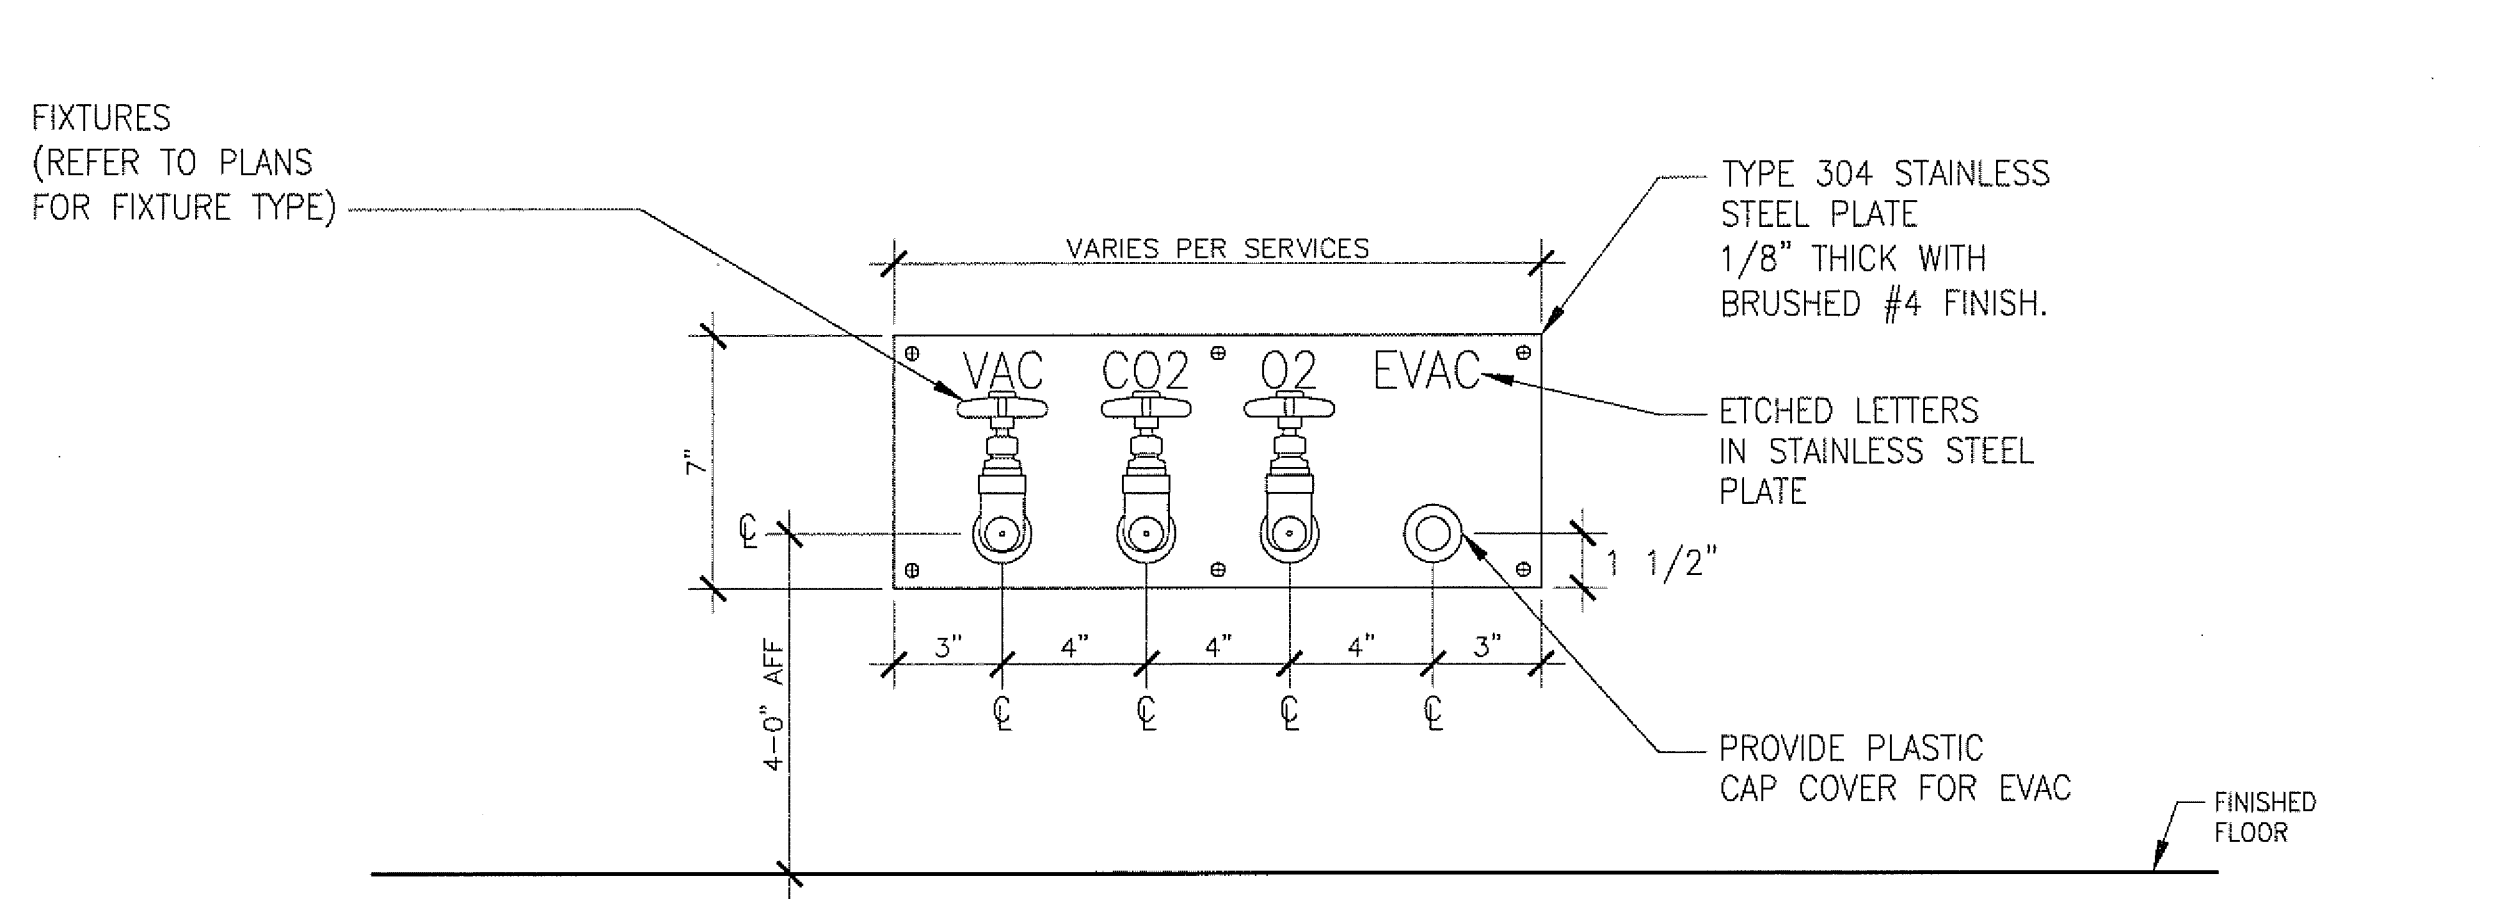

U.C.S.D.	DATE	4/21/10
PRELIMINARY DRAWINGS	PROGRESS DRAWINGS	REVIEW DRAWINGS
CONSTRUCTION DRAWINGS		

SANFORD CONSORTIUM FOR REGENERATIVE MEDICINE

2880 TORREY PINES SCENIC DRIVE
LA JOLLA, CALIFORNIA 92037



JACOBS CONSULTING
4400 JACOBS AVENUE, SUITE 100, ST. LOUIS, MISSOURI 63114
314.241.1000 FAX 314.241.1001

Larkford/Phelps Consortium, LLC
4400 JACOBS AVENUE, SUITE 100, ST. LOUIS, MISSOURI 63114
314.241.1000 FAX 314.241.1001

FENTRESS ARCHITECTS
4400 JACOBS AVENUE, SUITE 100, ST. LOUIS, MISSOURI 63114
314.241.1000 FAX 314.241.1001

DAVID DAVIS ARCHITECTS
4400 JACOBS AVENUE, SUITE 100, ST. LOUIS, MISSOURI 63114
314.241.1000 FAX 314.241.1001

SHEET NAME: CASEWORK ELEVATIONS
LAB FURNISHINGS
DRAWN BY: JD
PROJECT #: 200725.000
SHEET NUMBER

A4101