
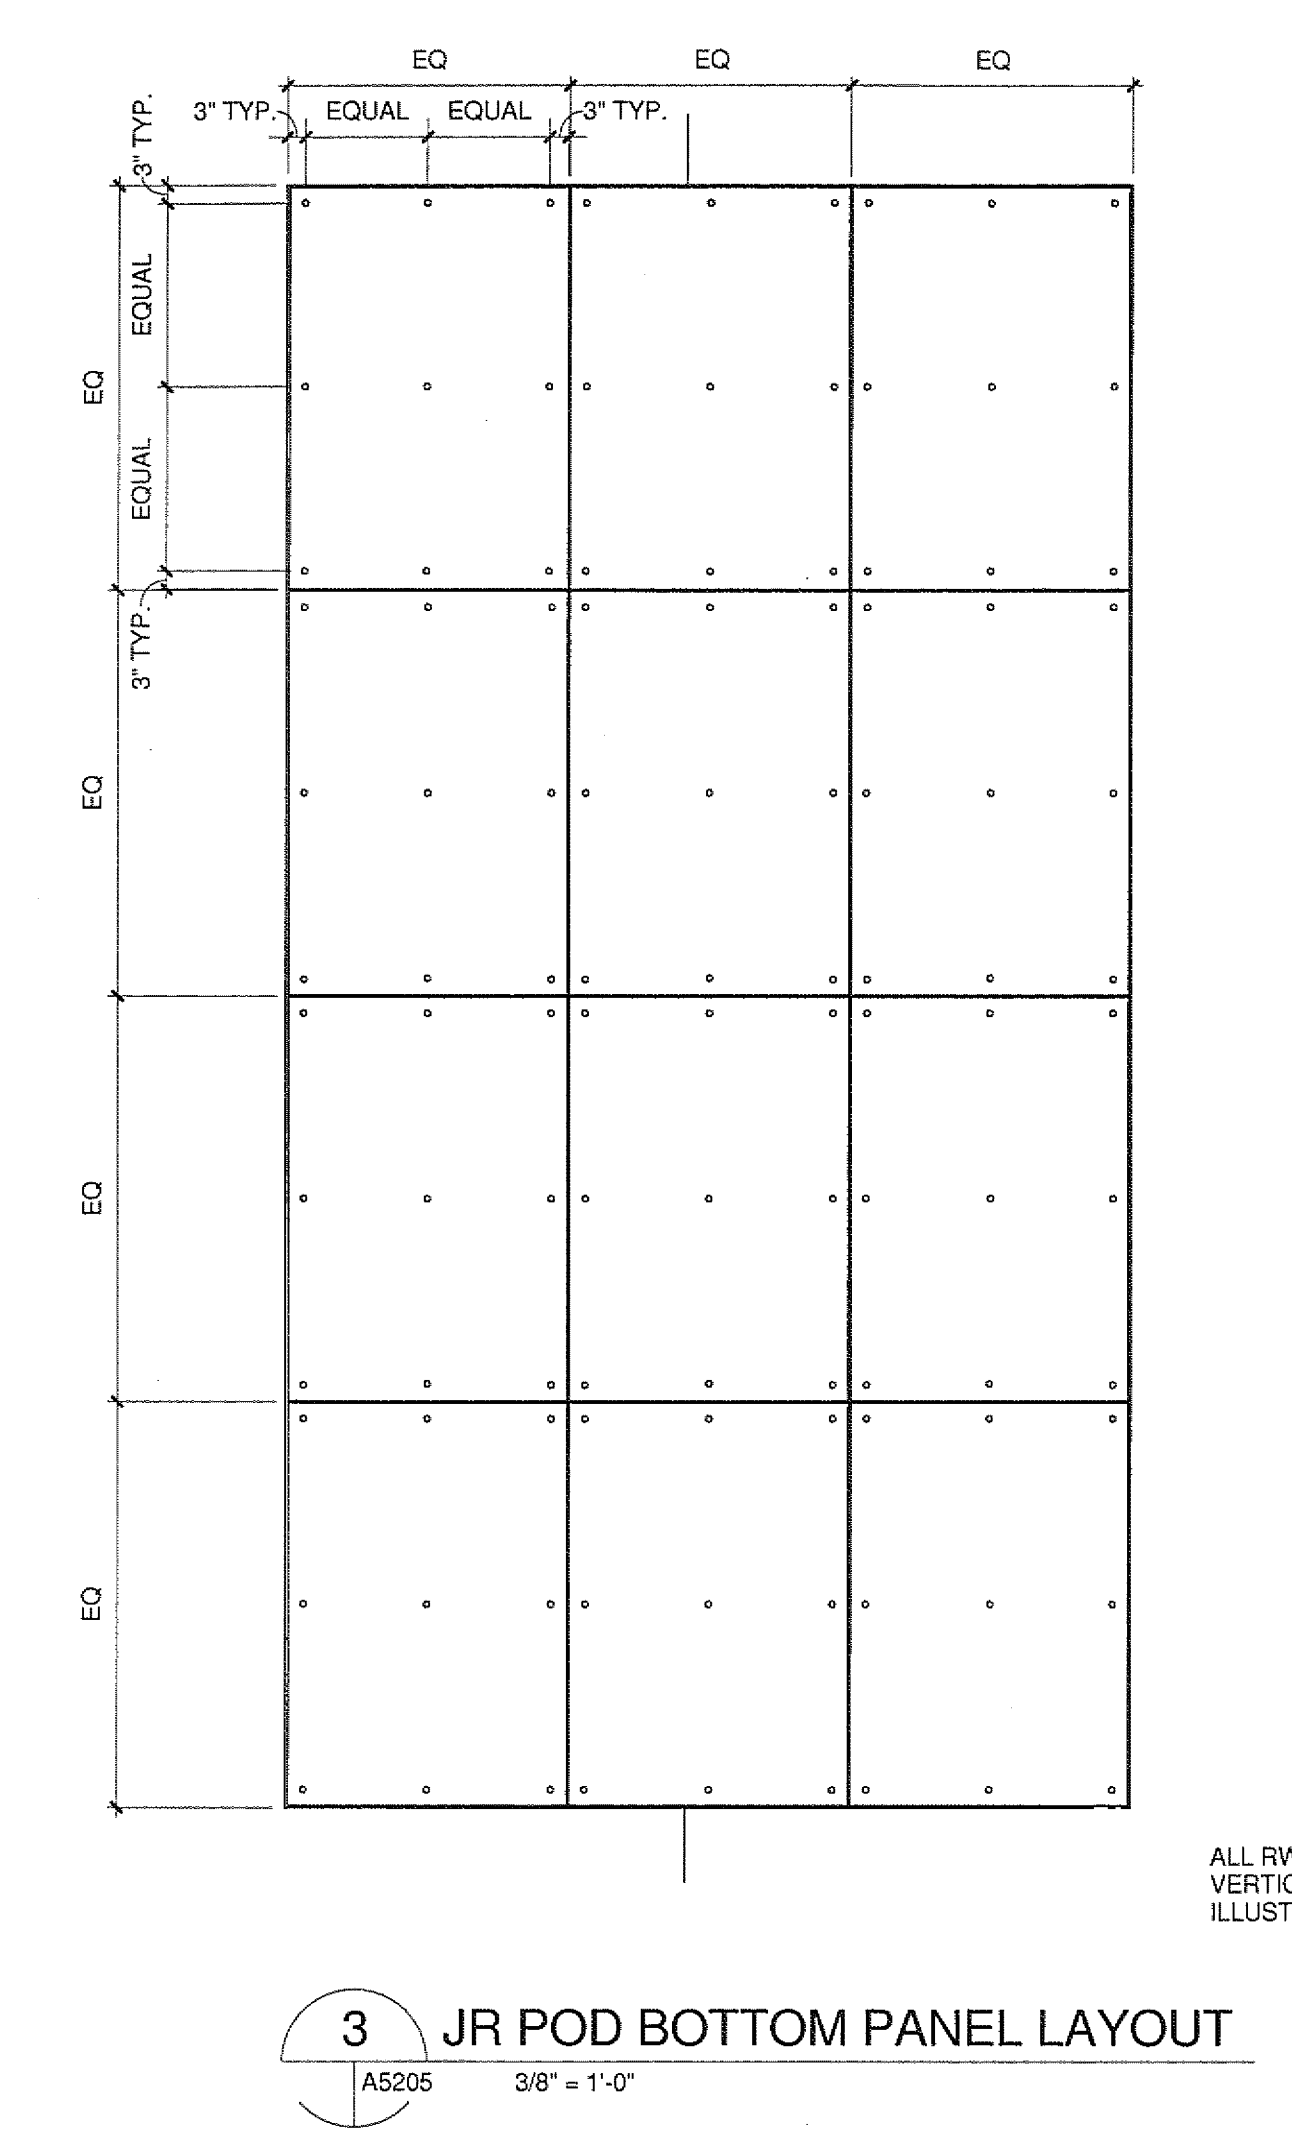
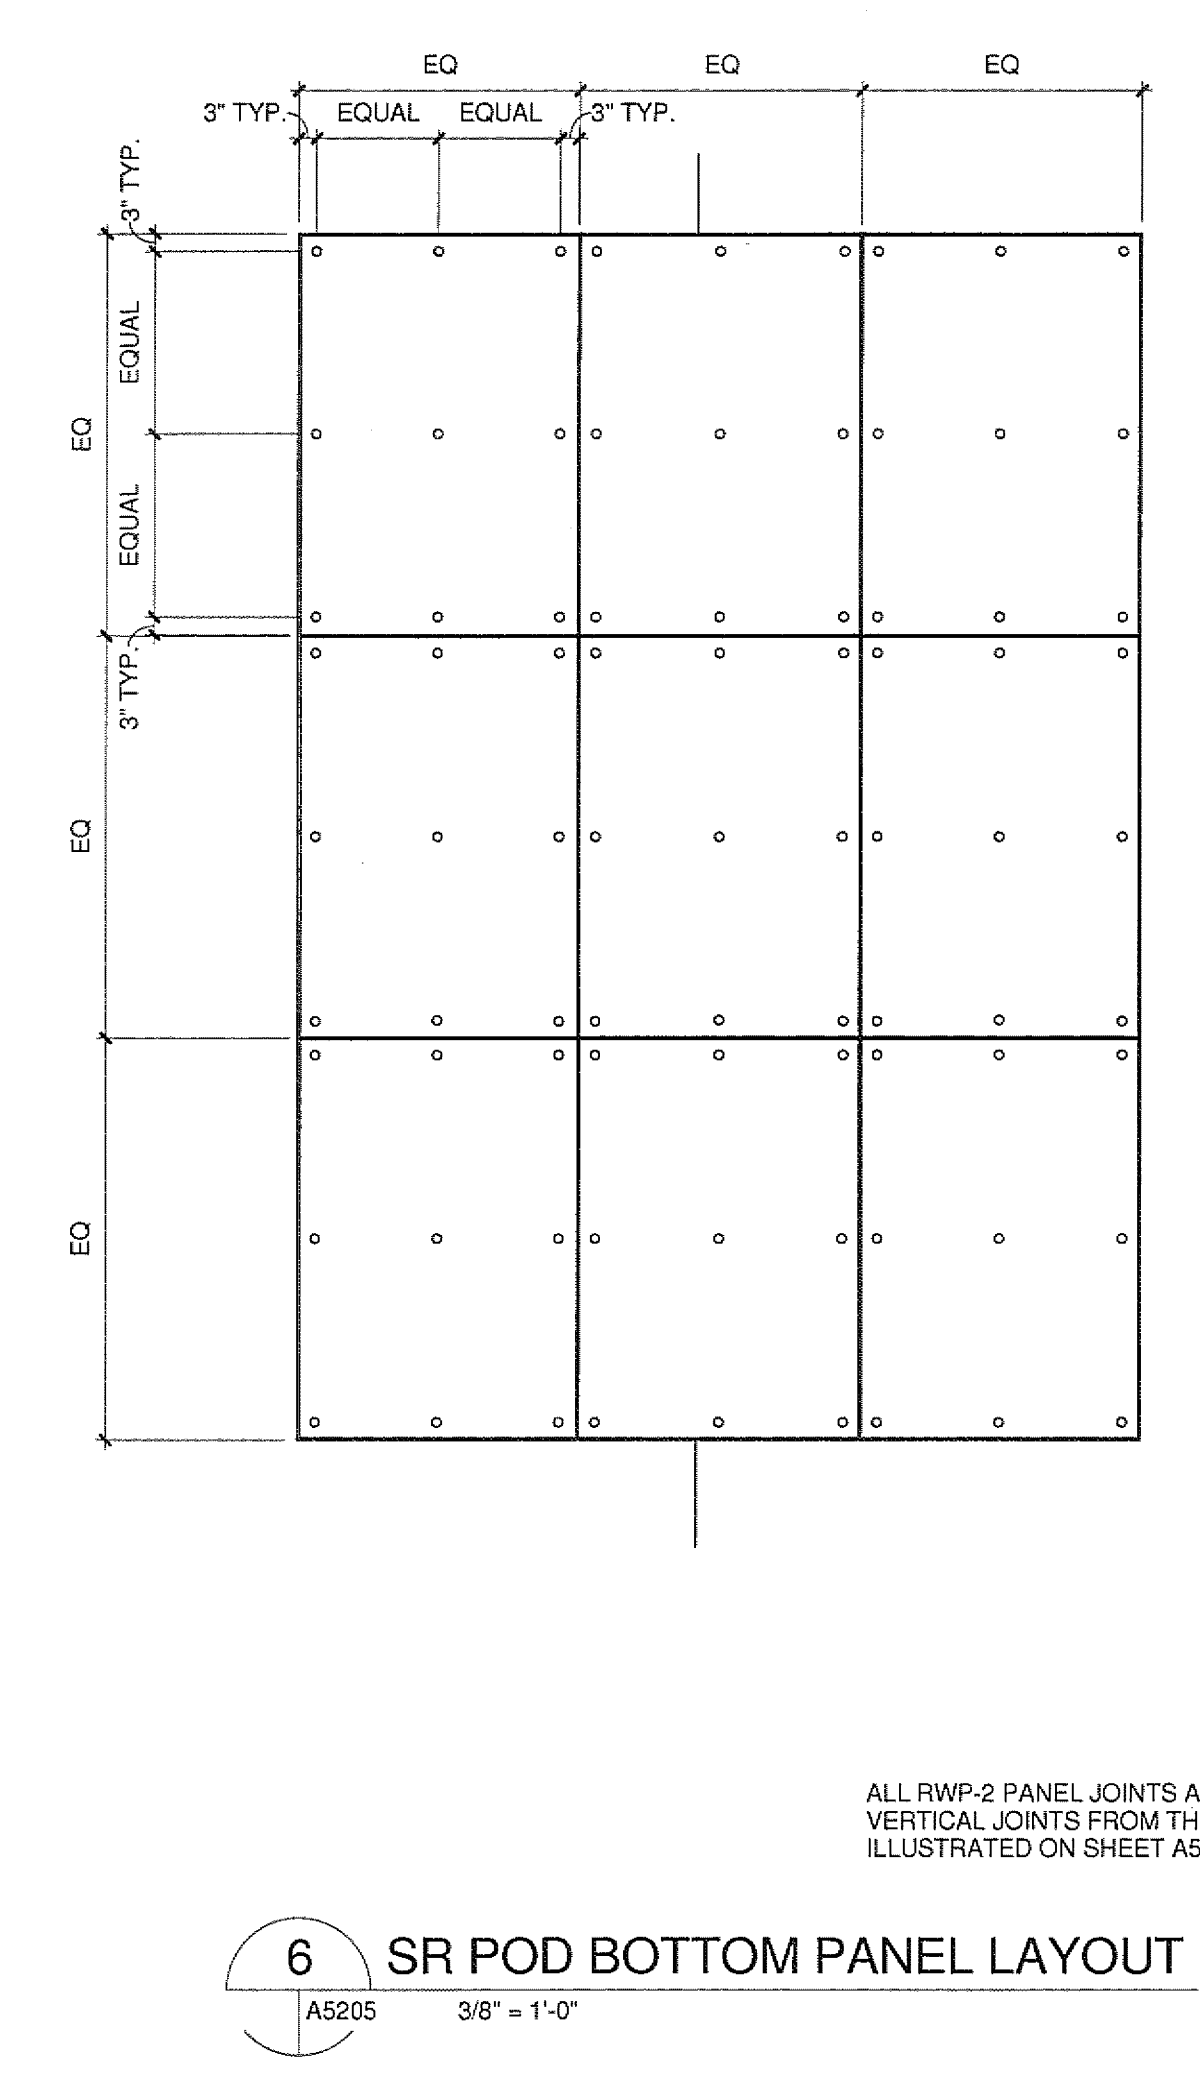
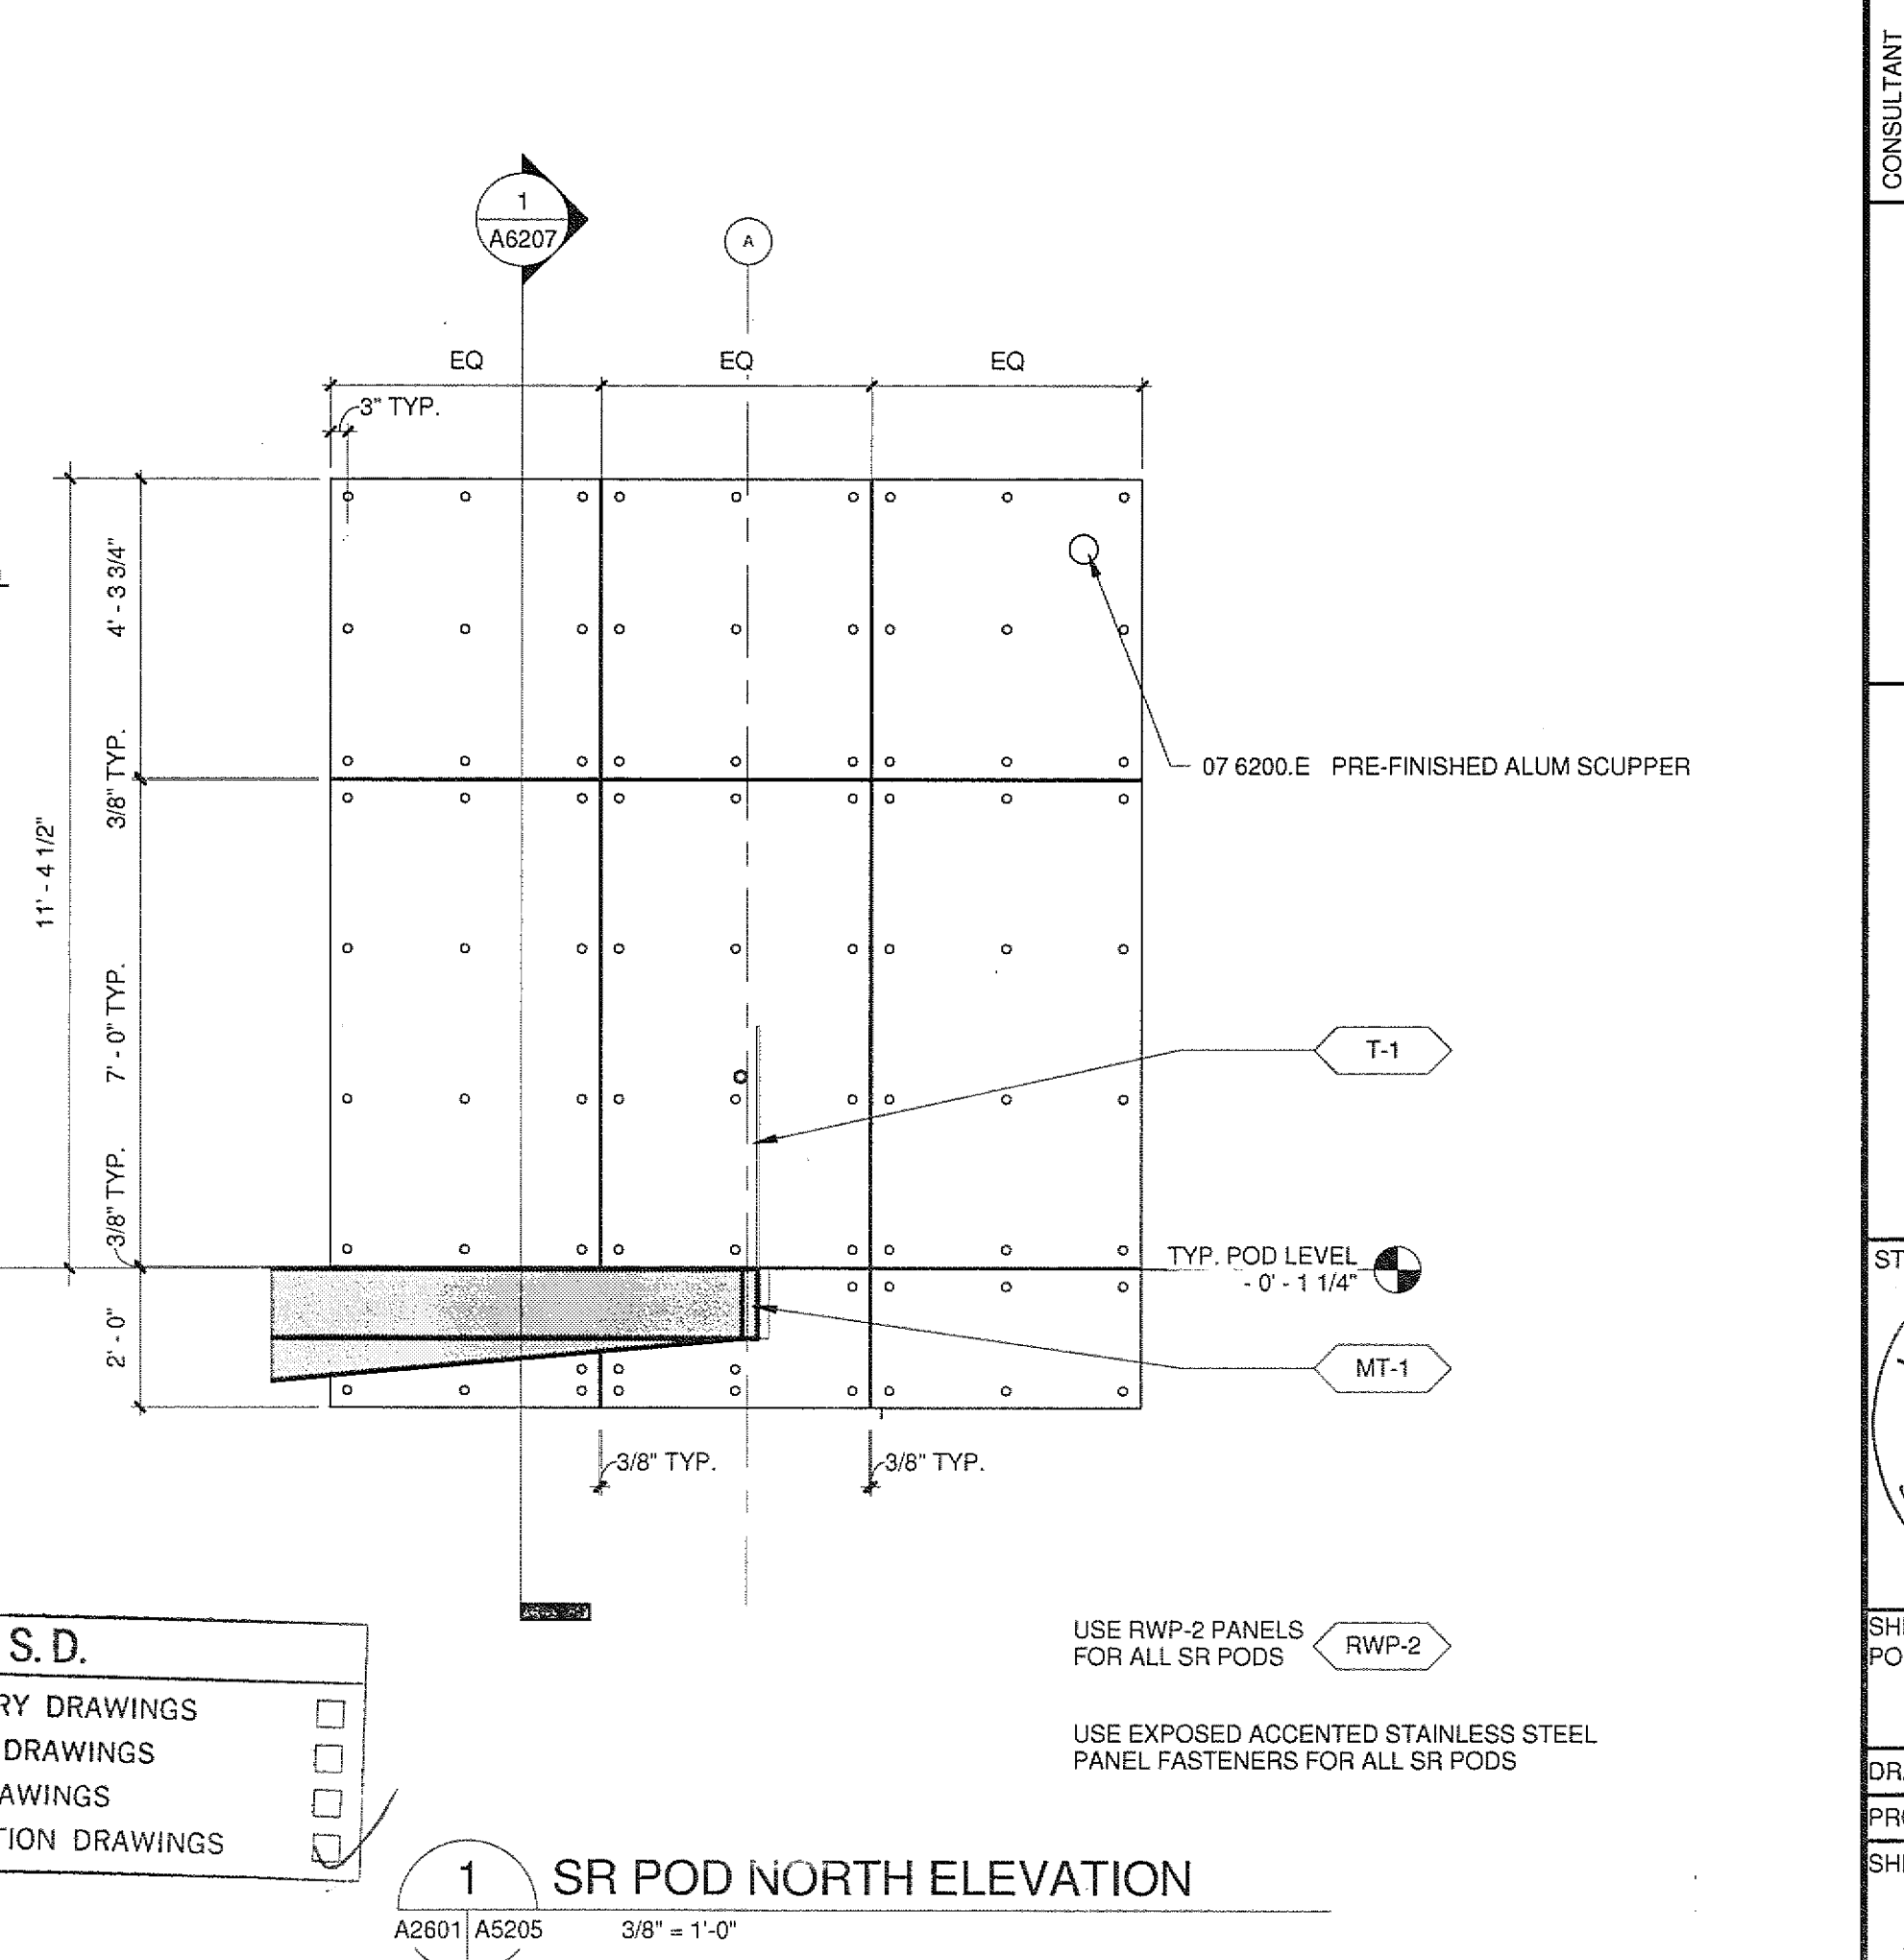
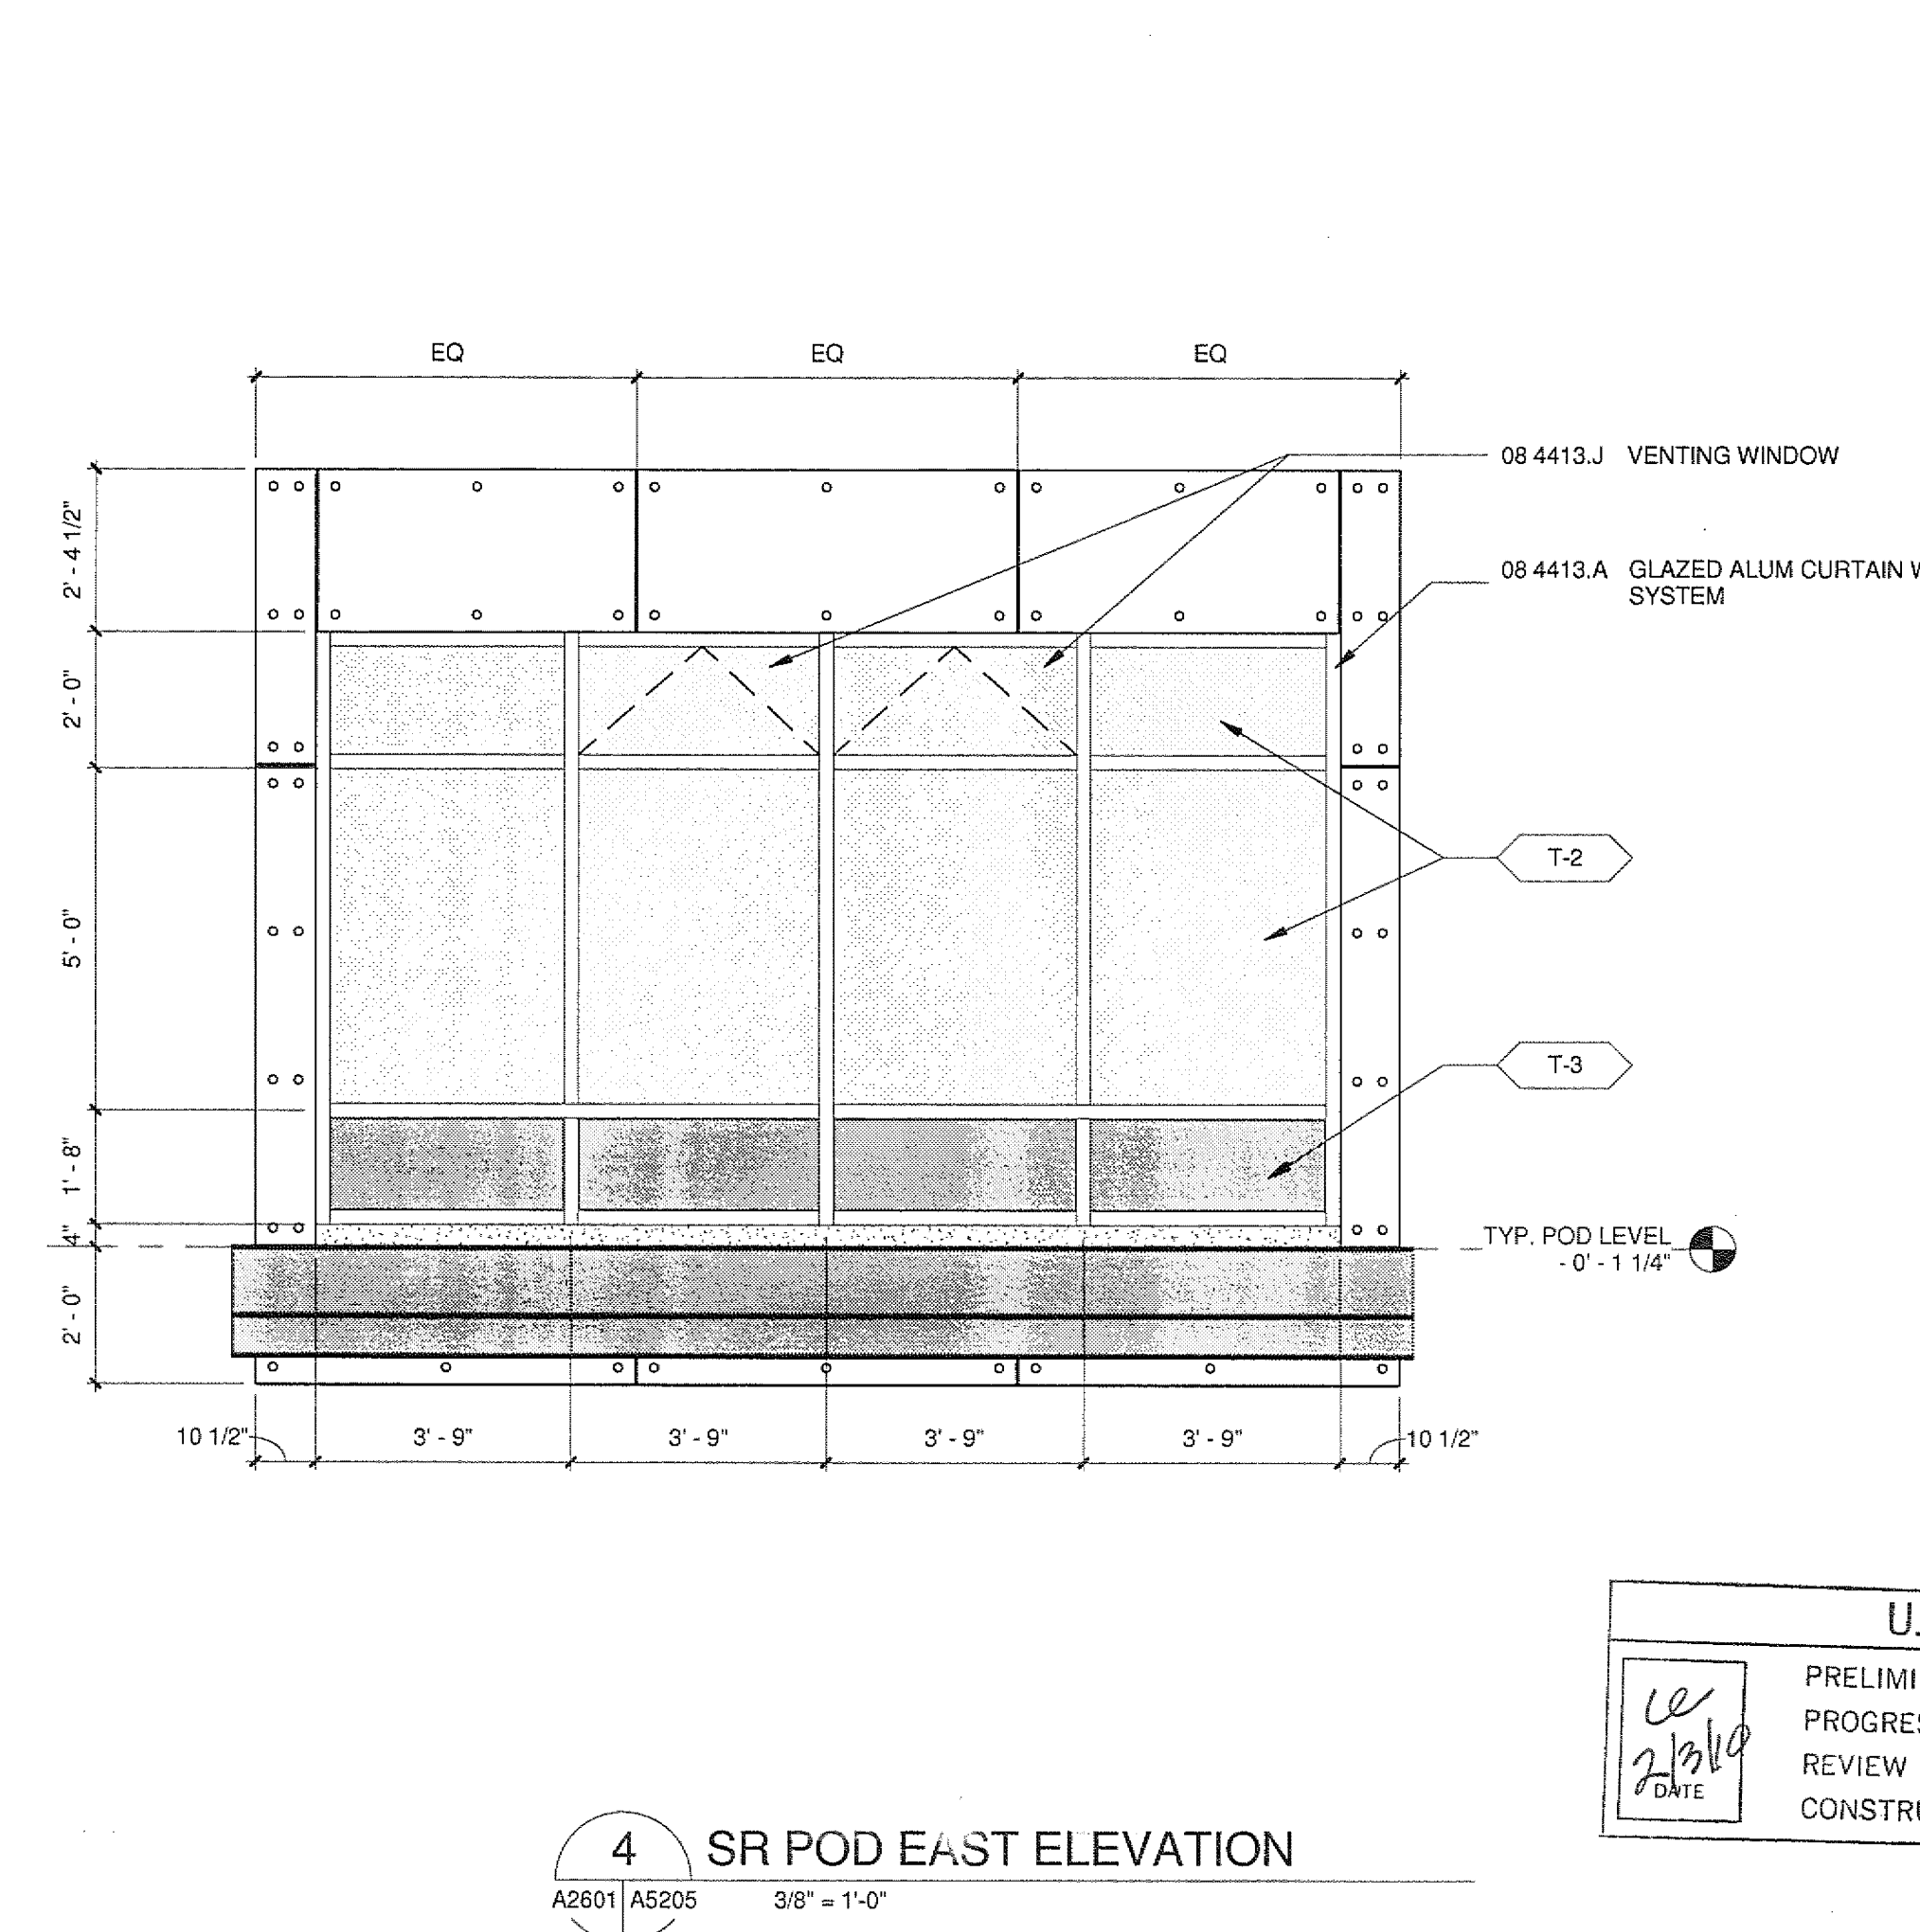
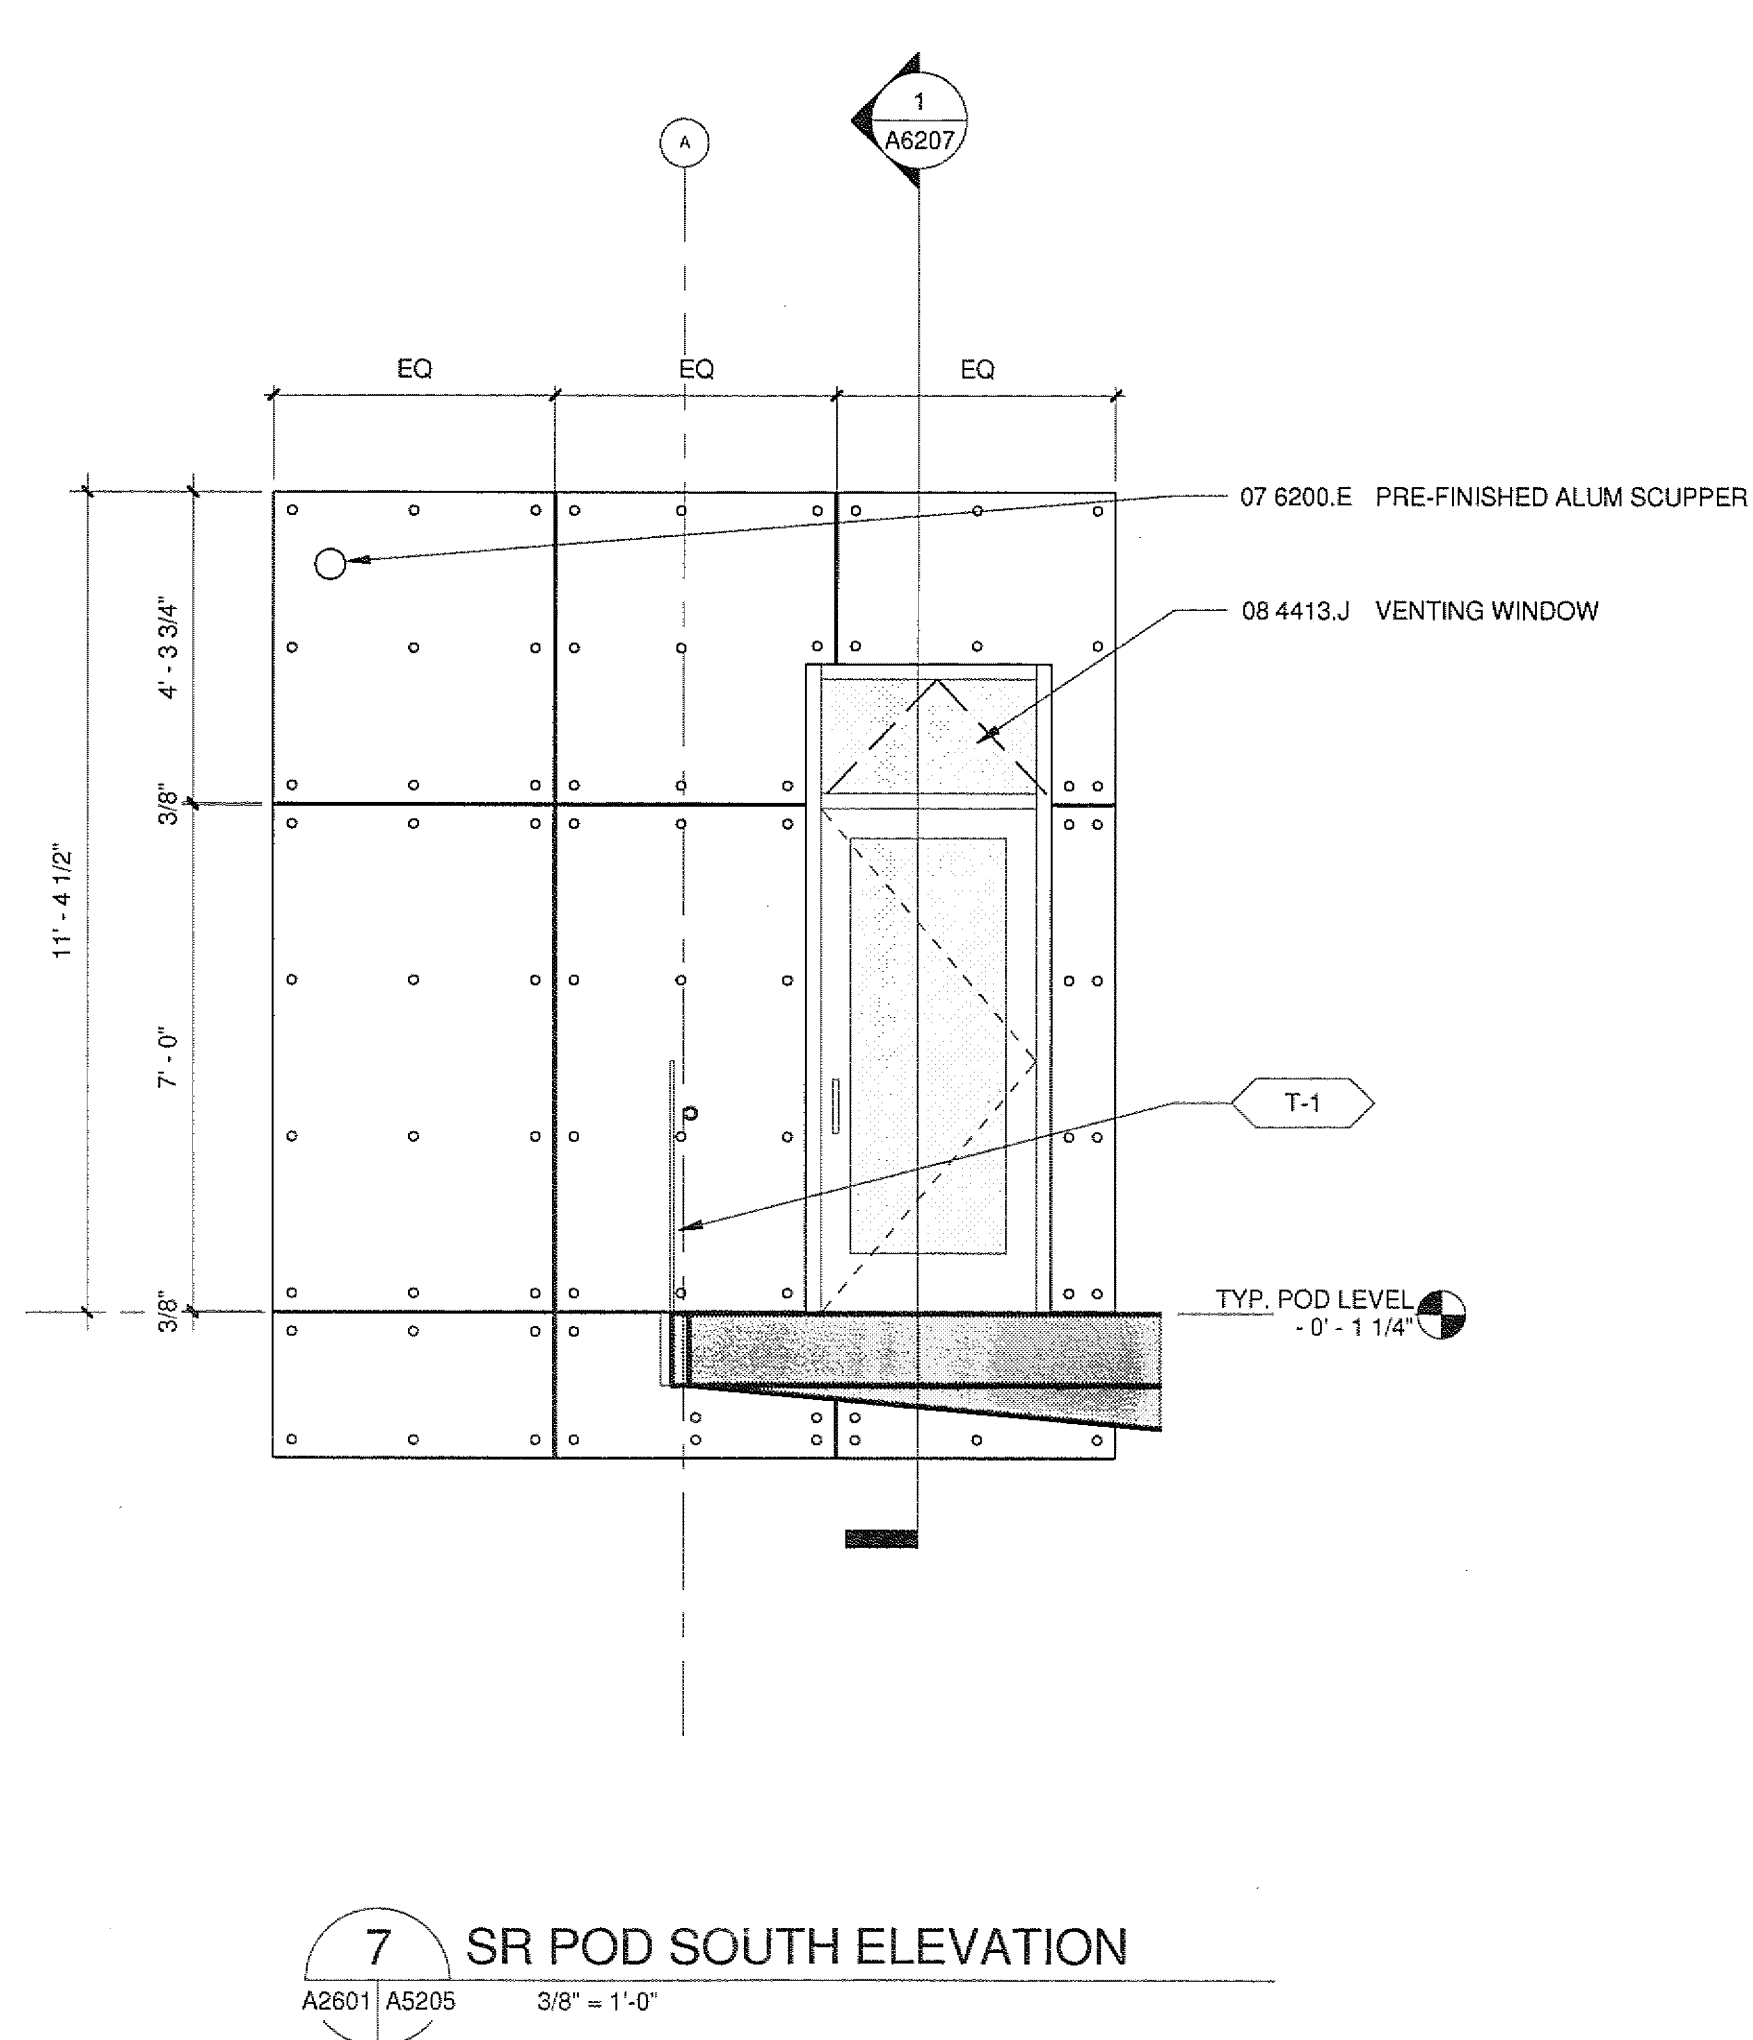
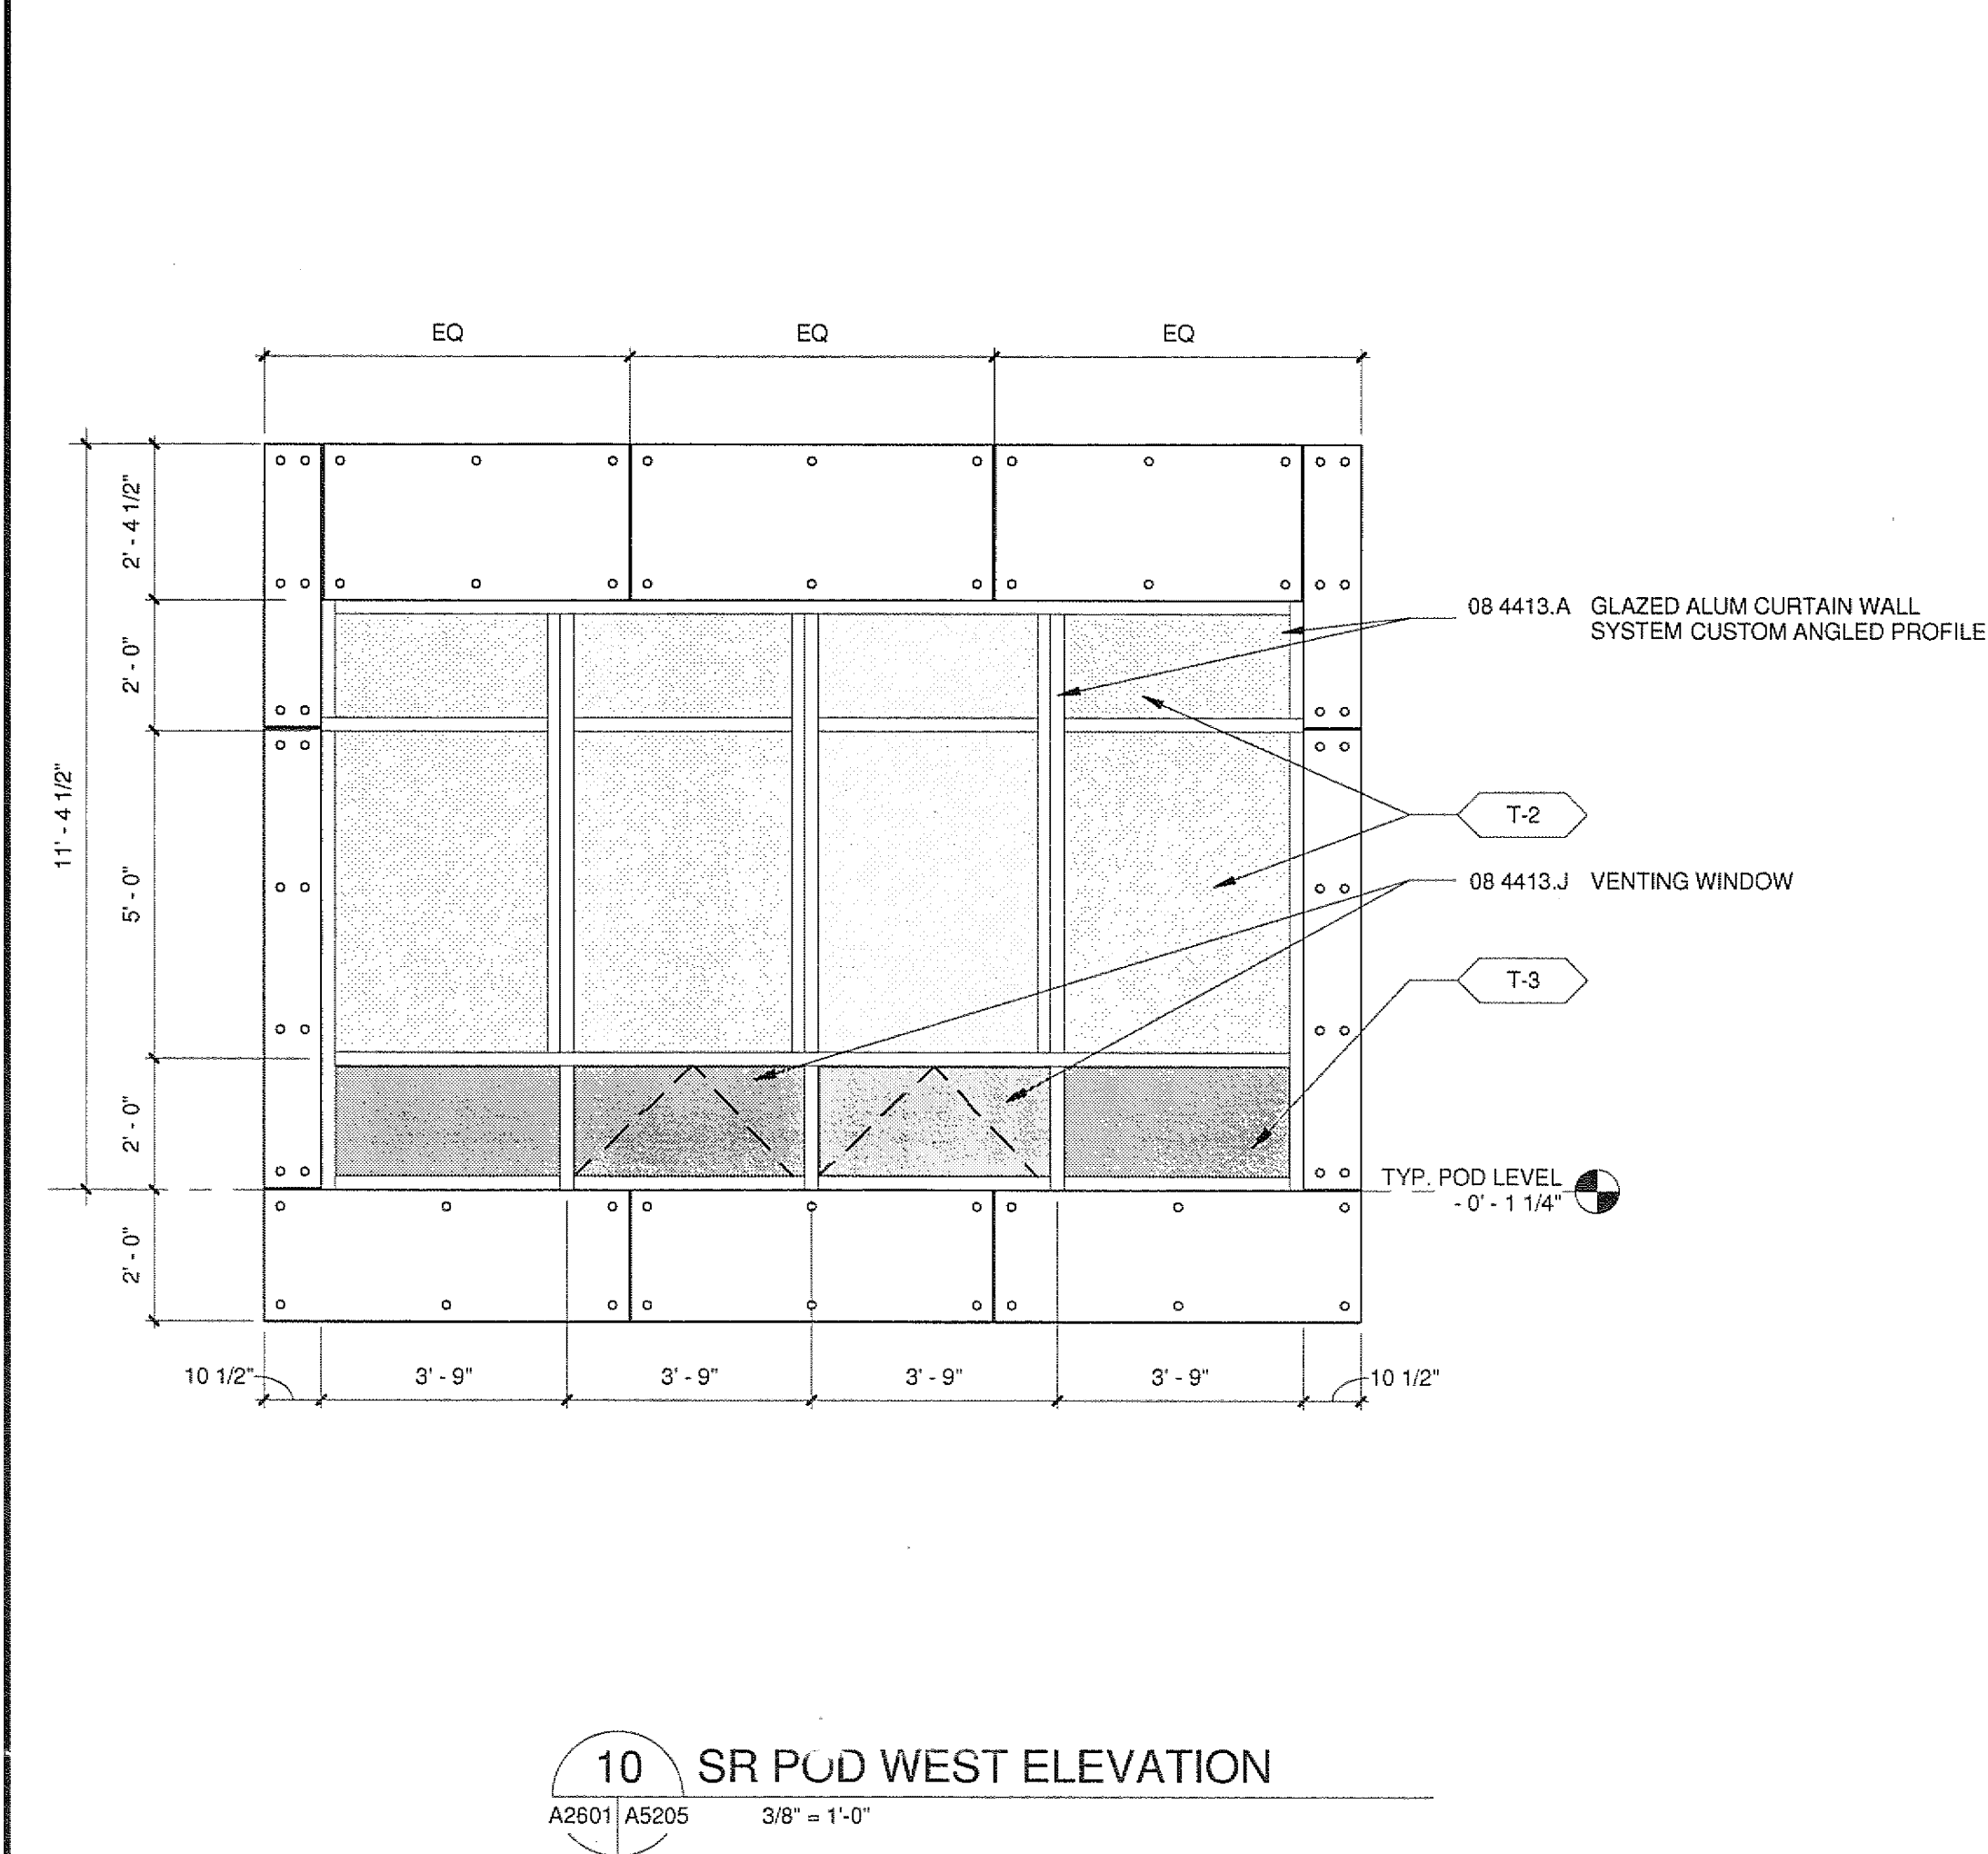
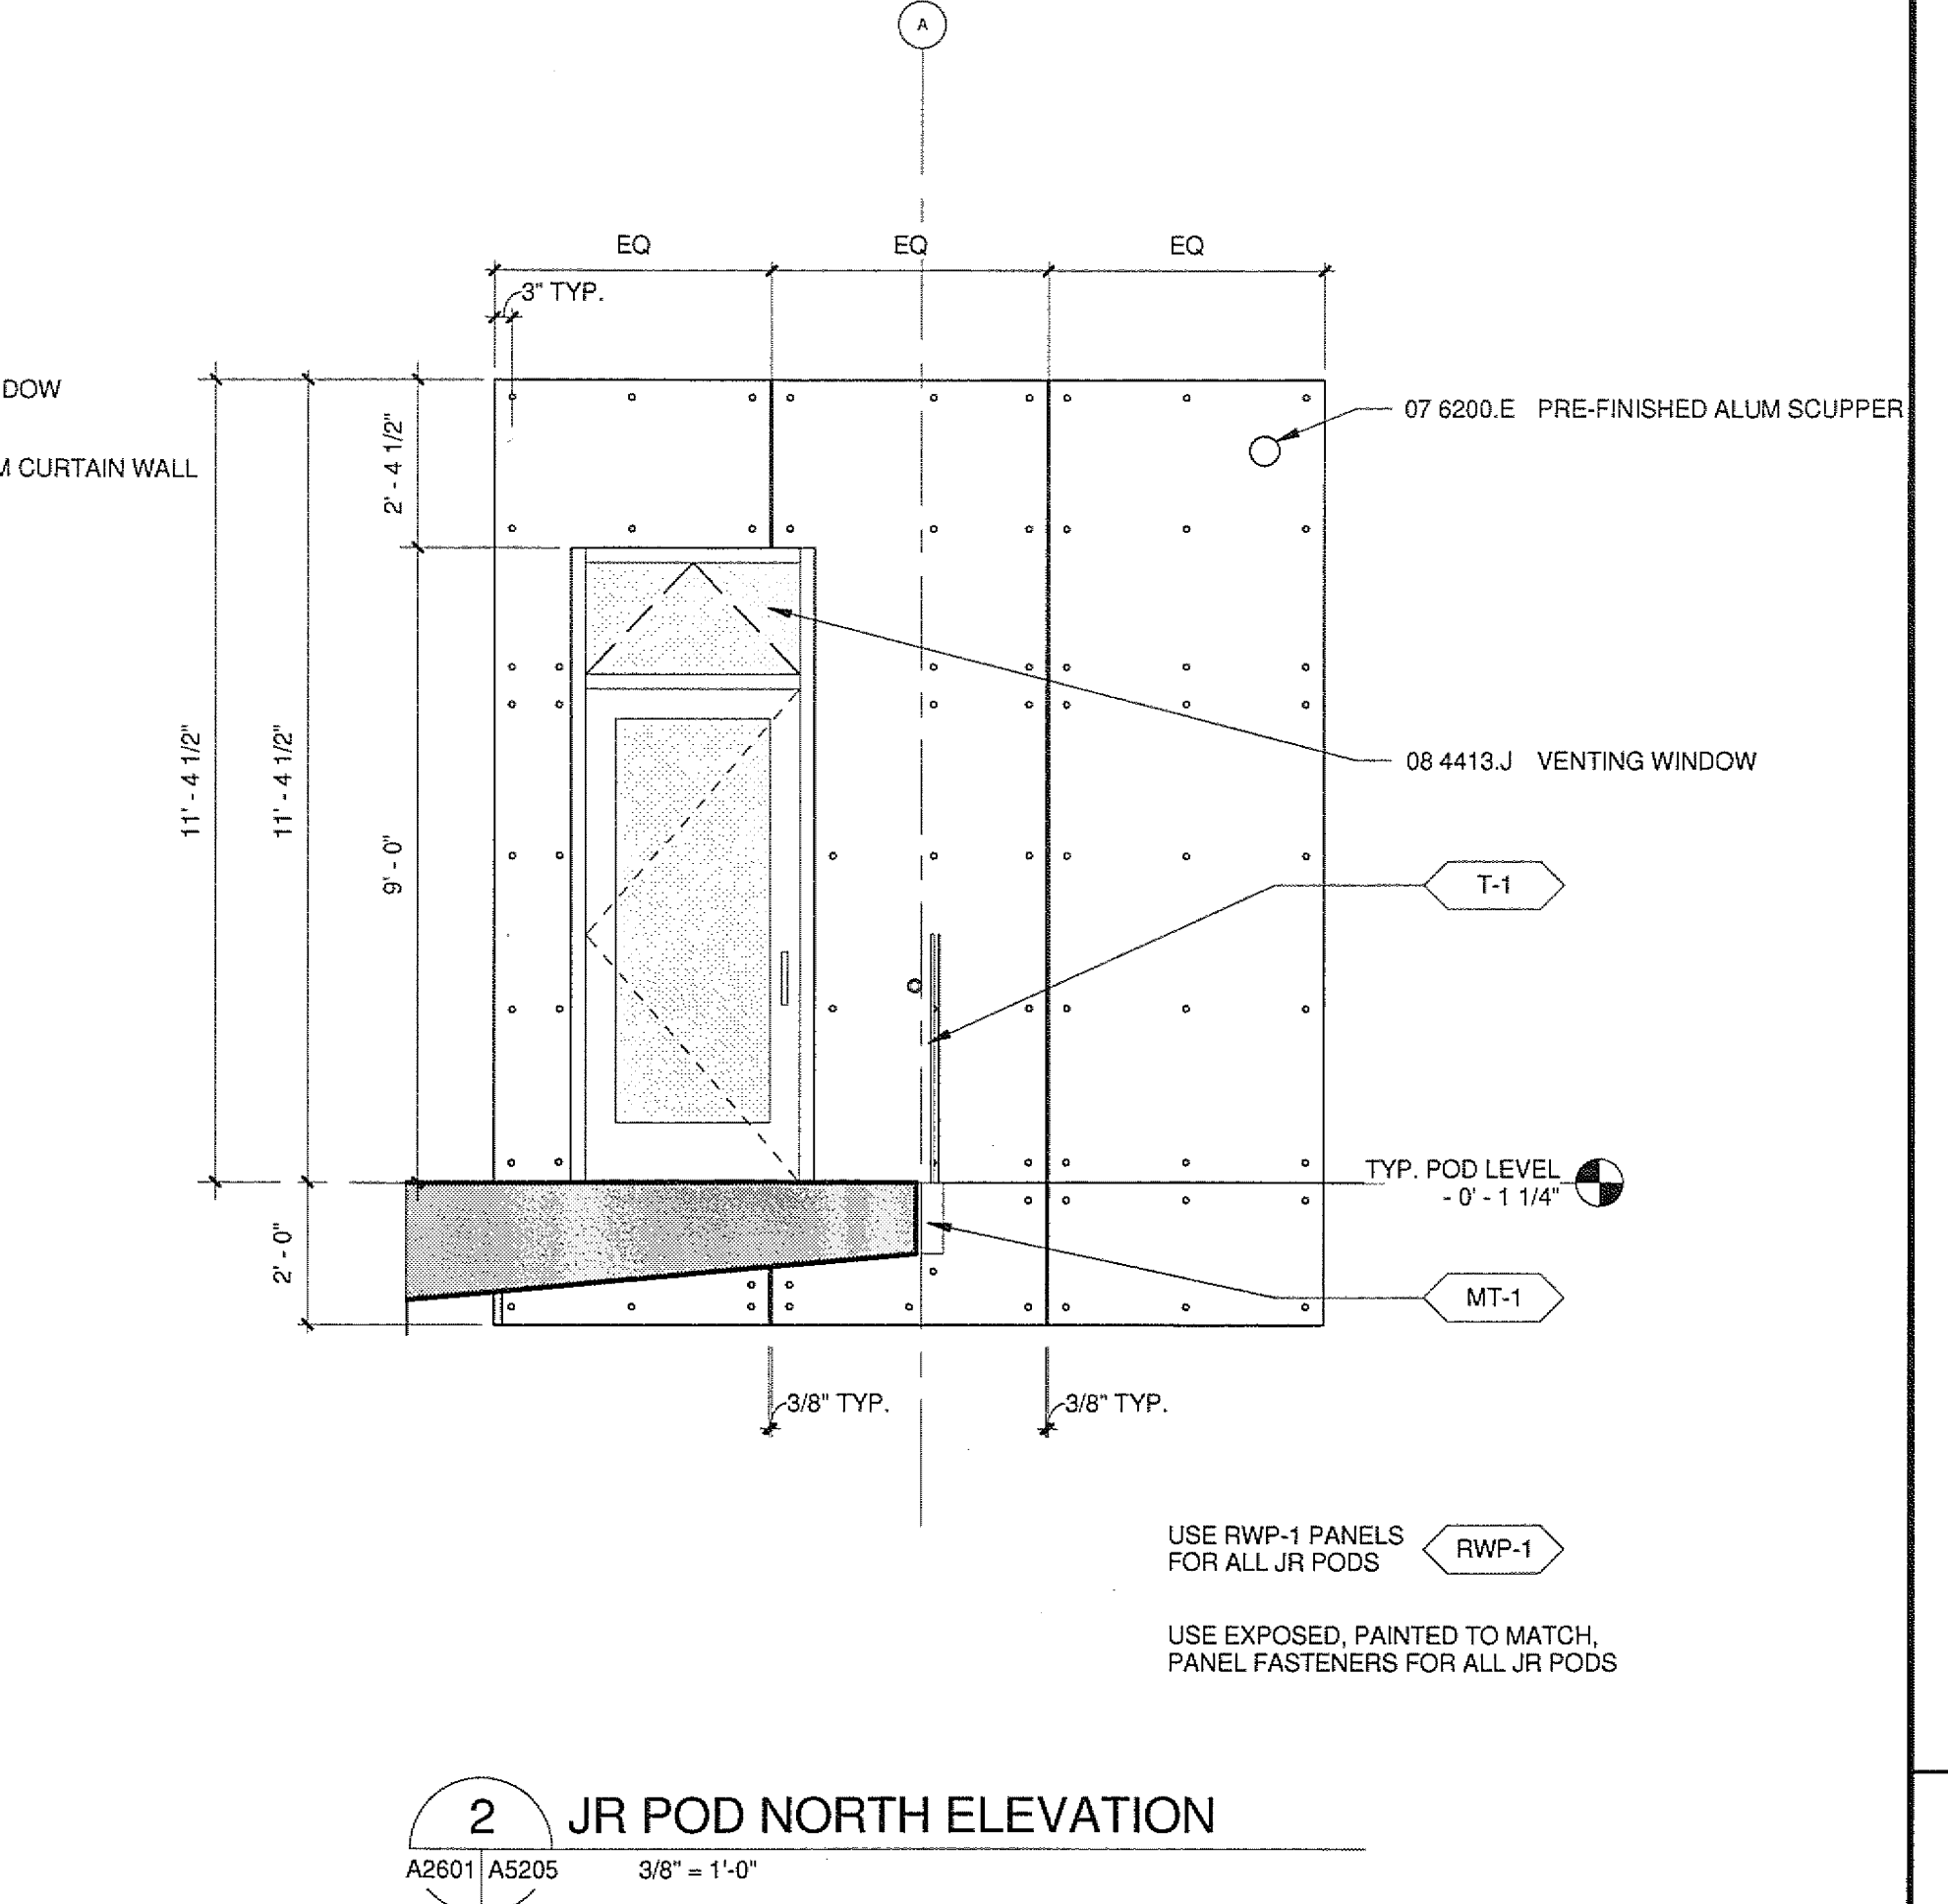
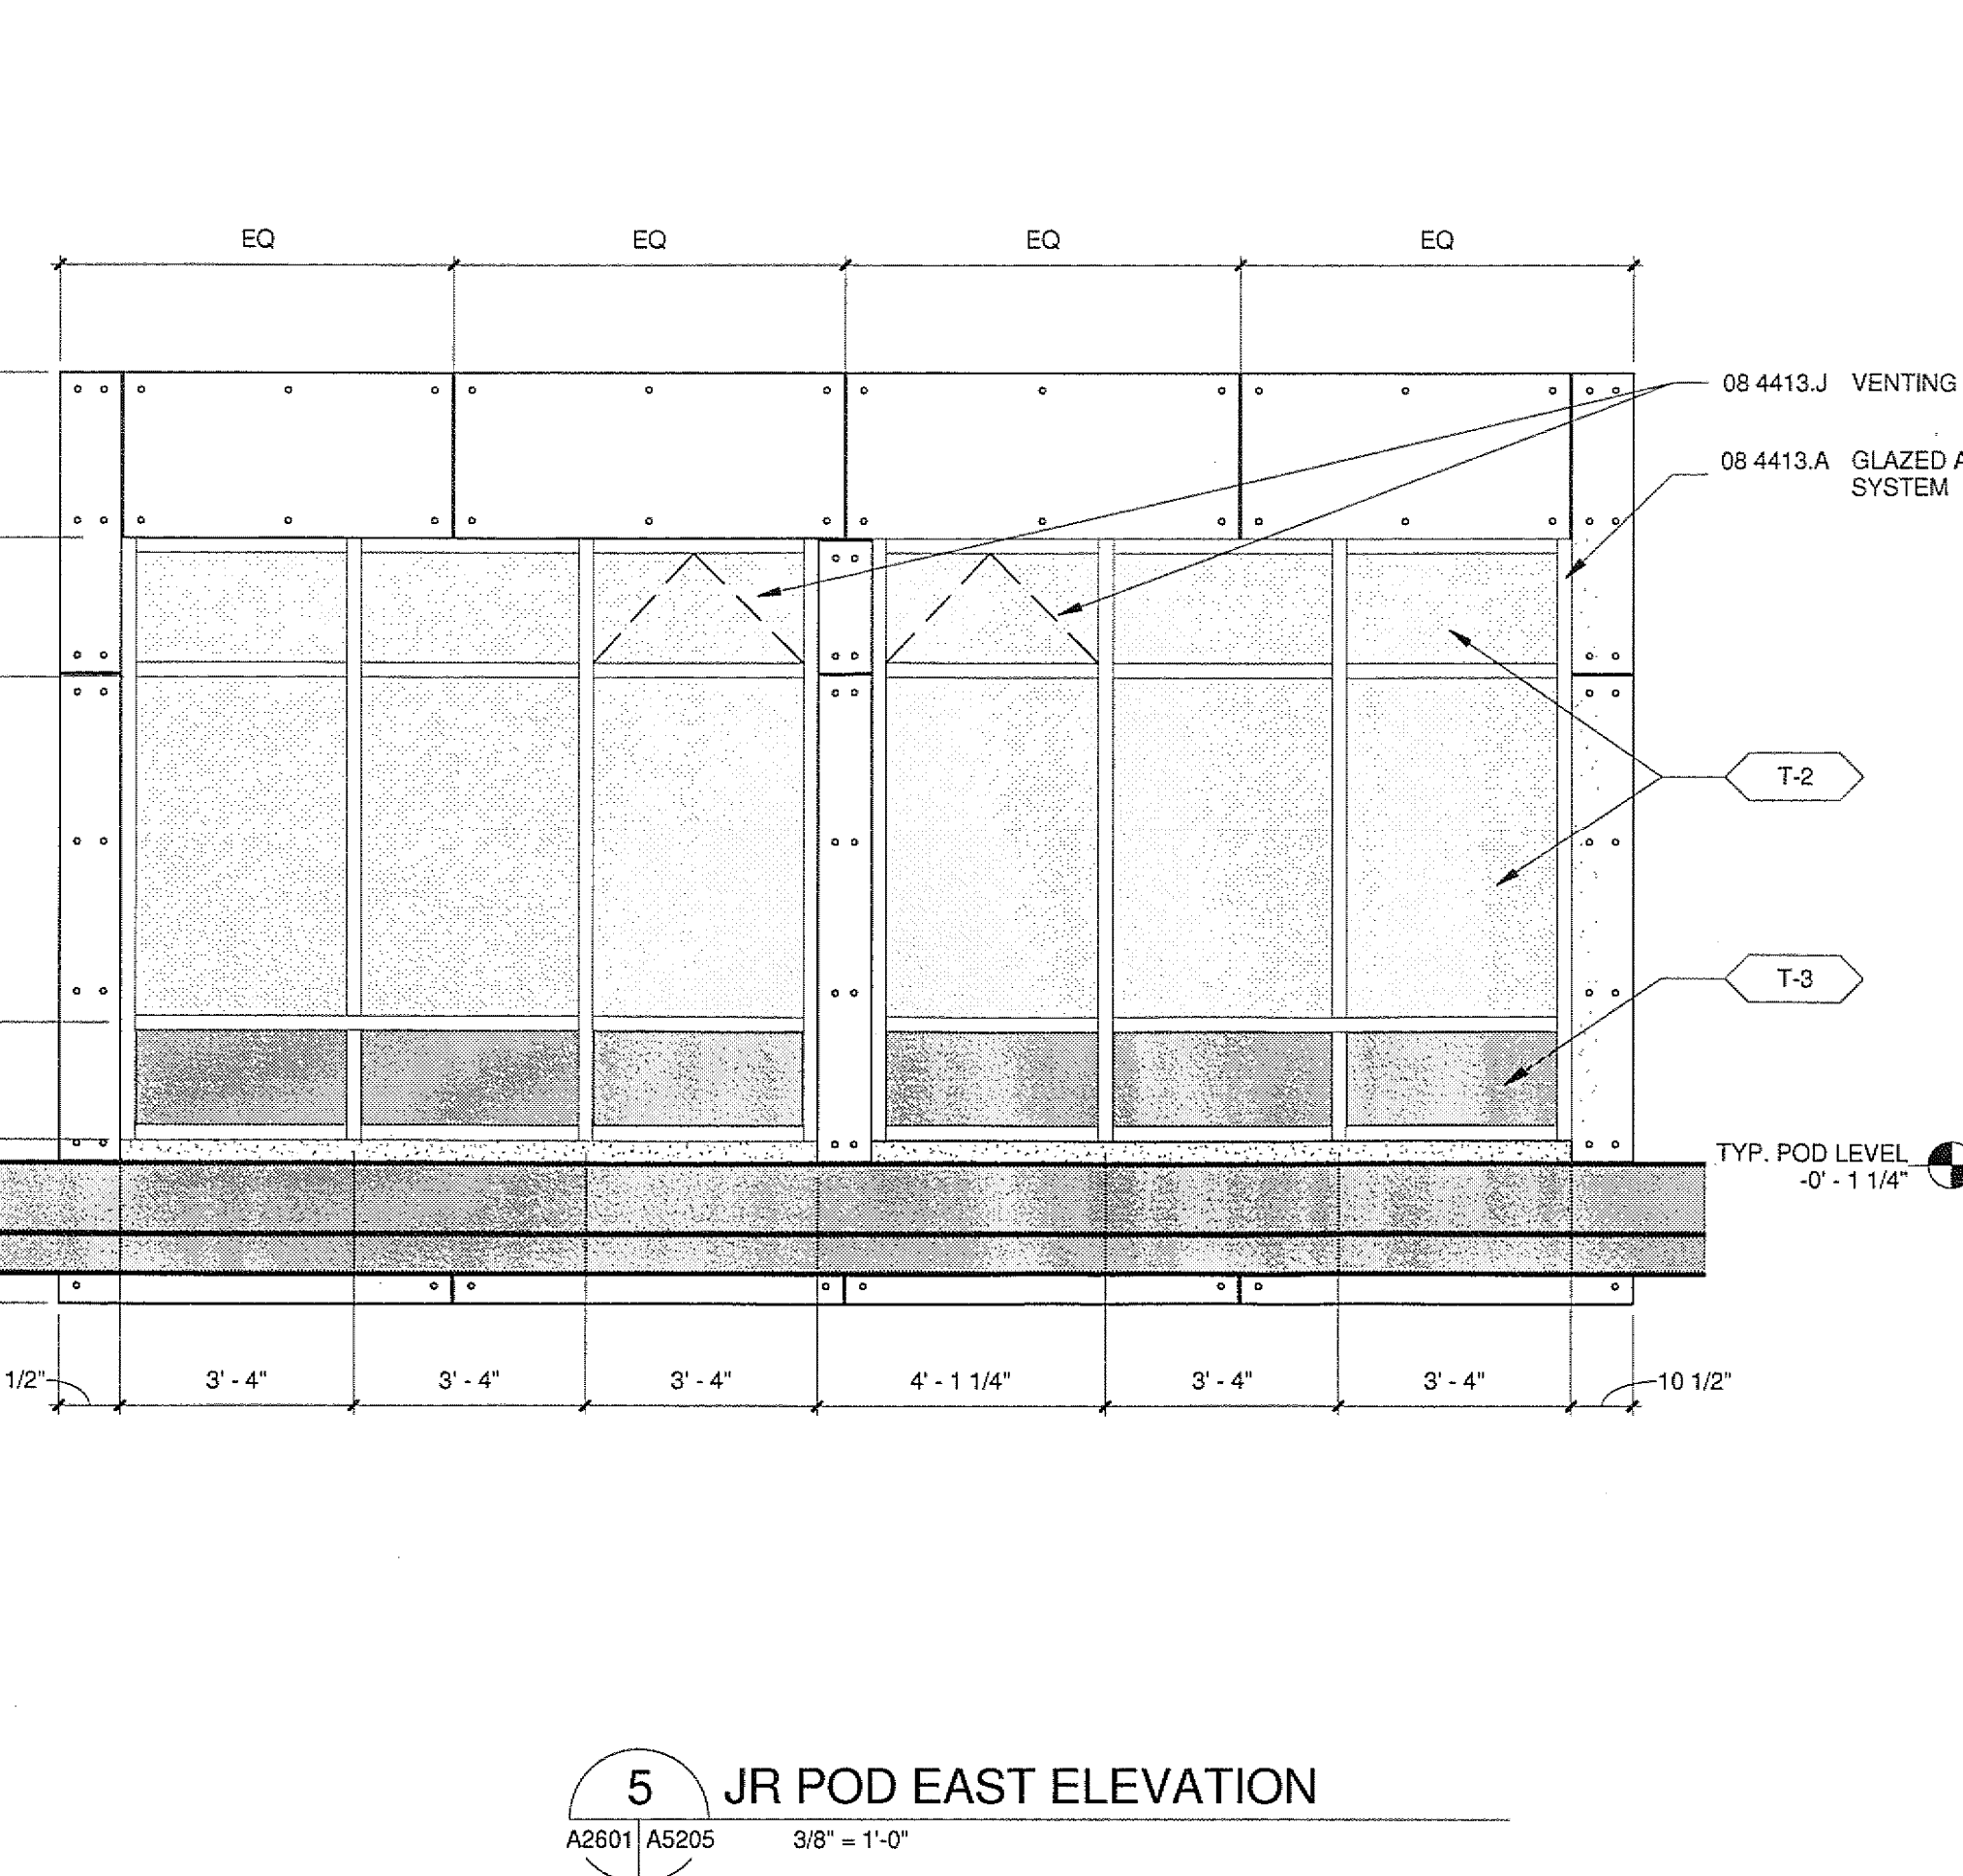
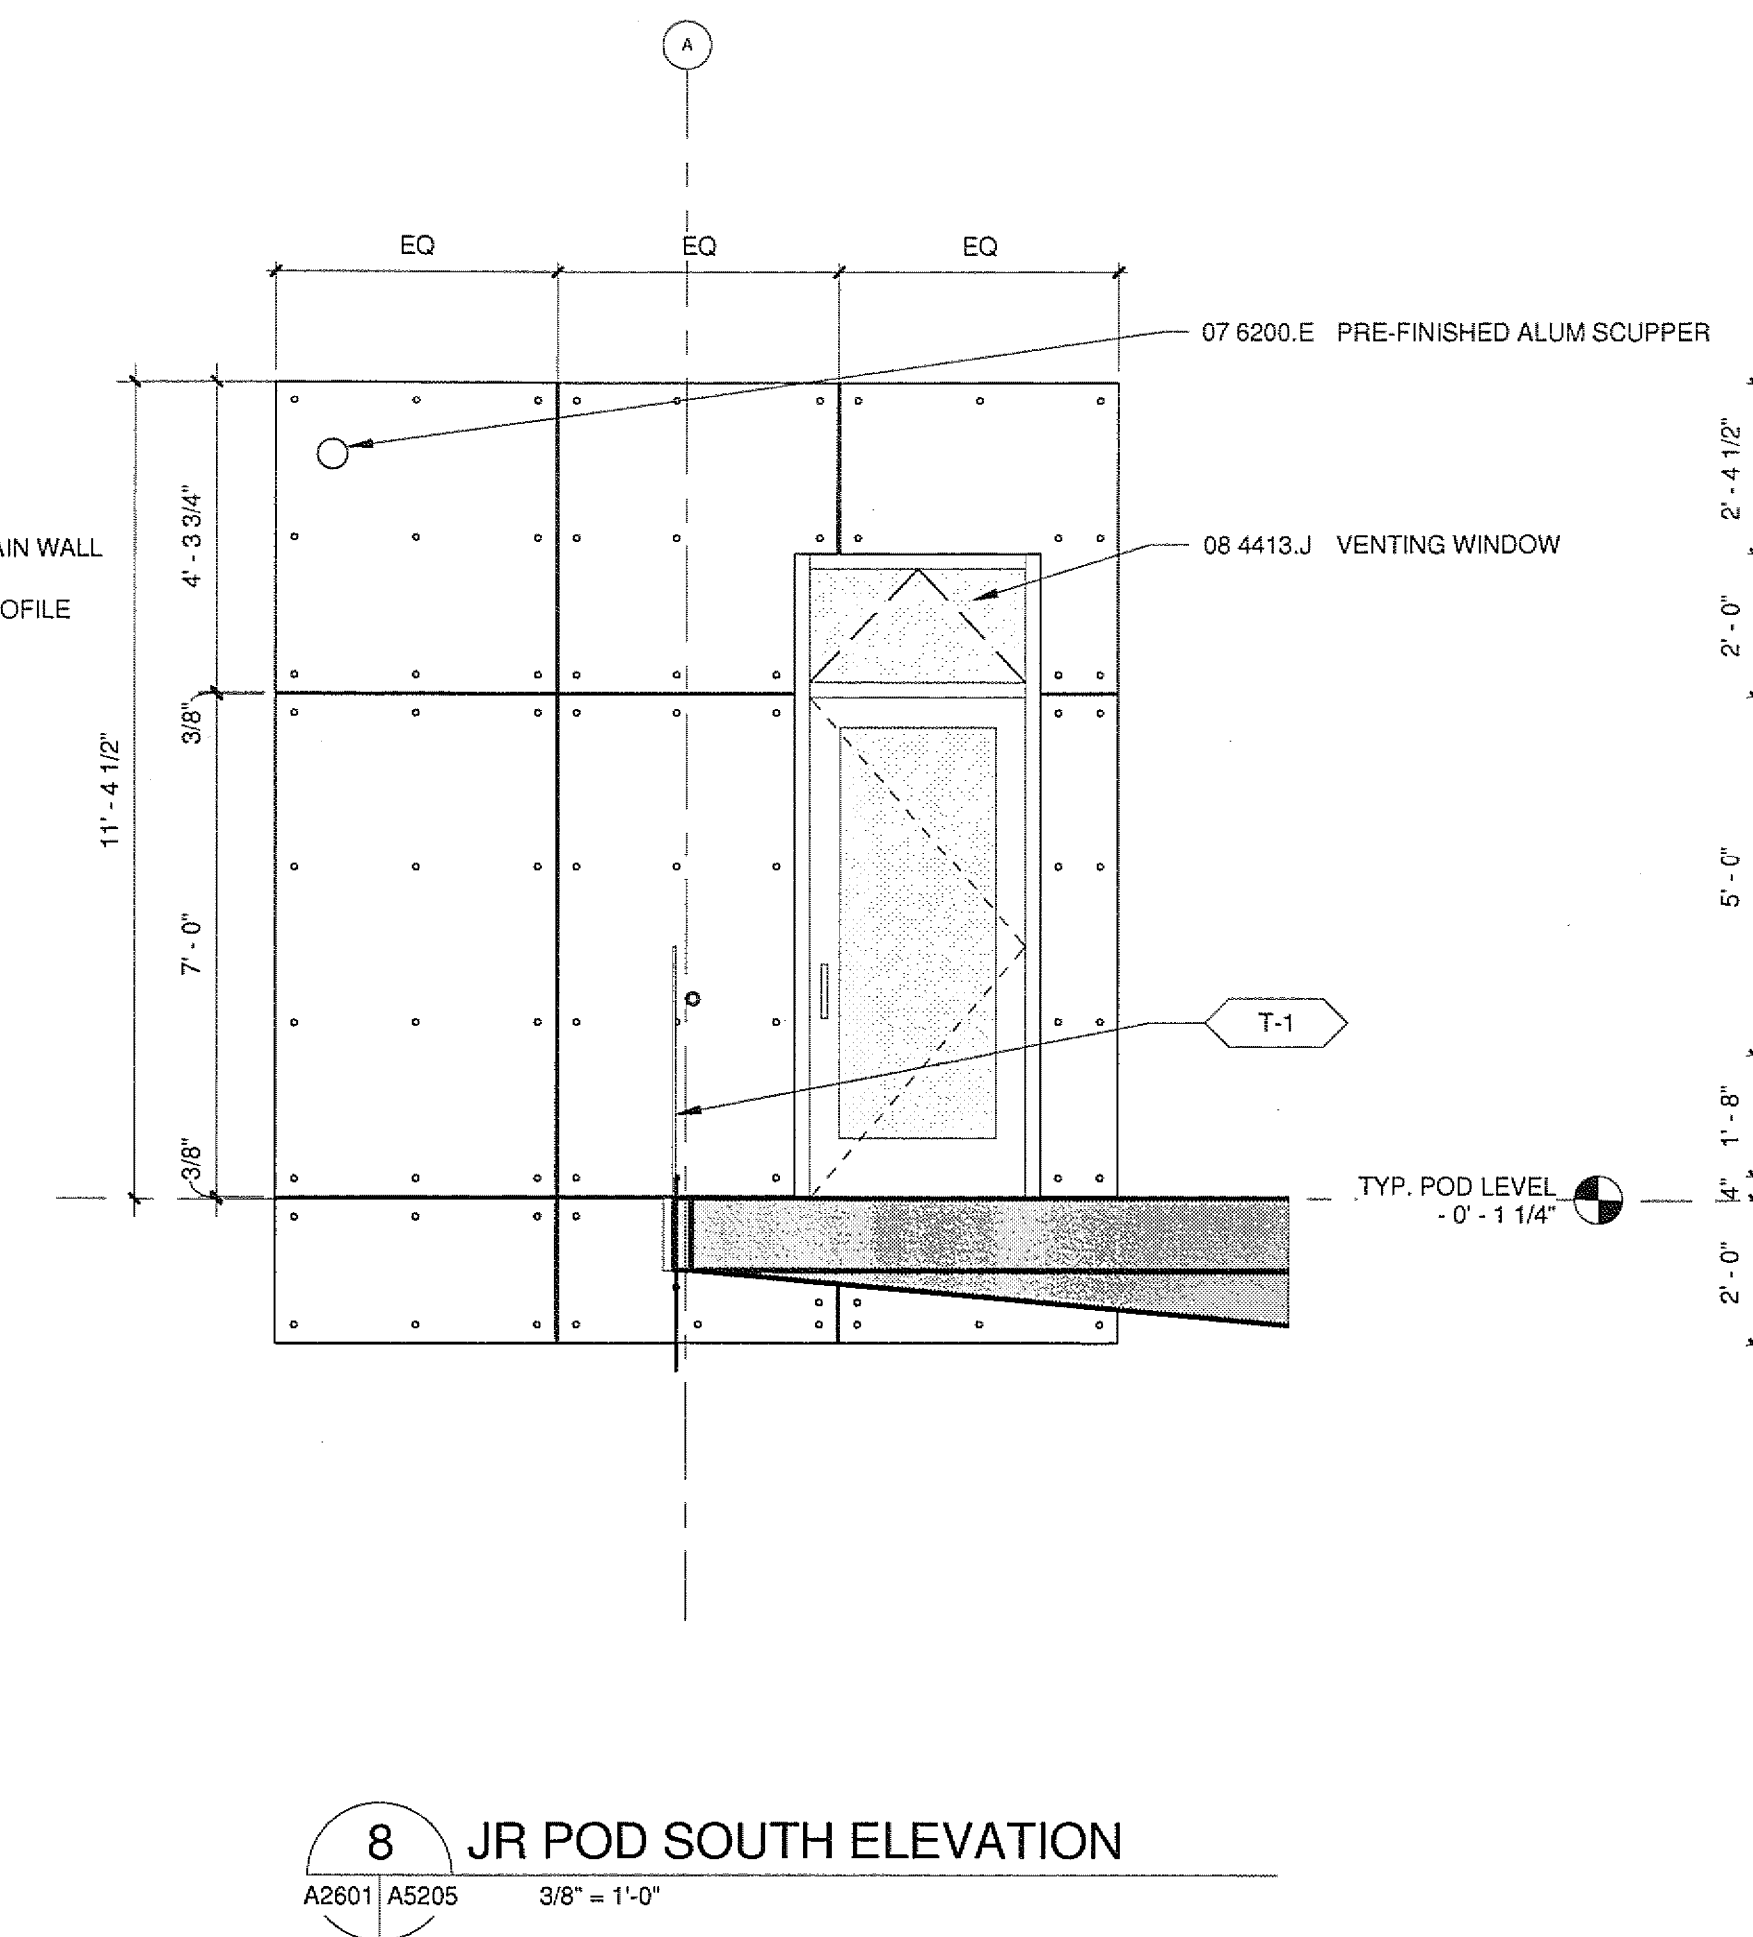


1/26/2010 11:45:30 AM
C:\Users\jessica\Documents\Sanford\Jesse.Dwg

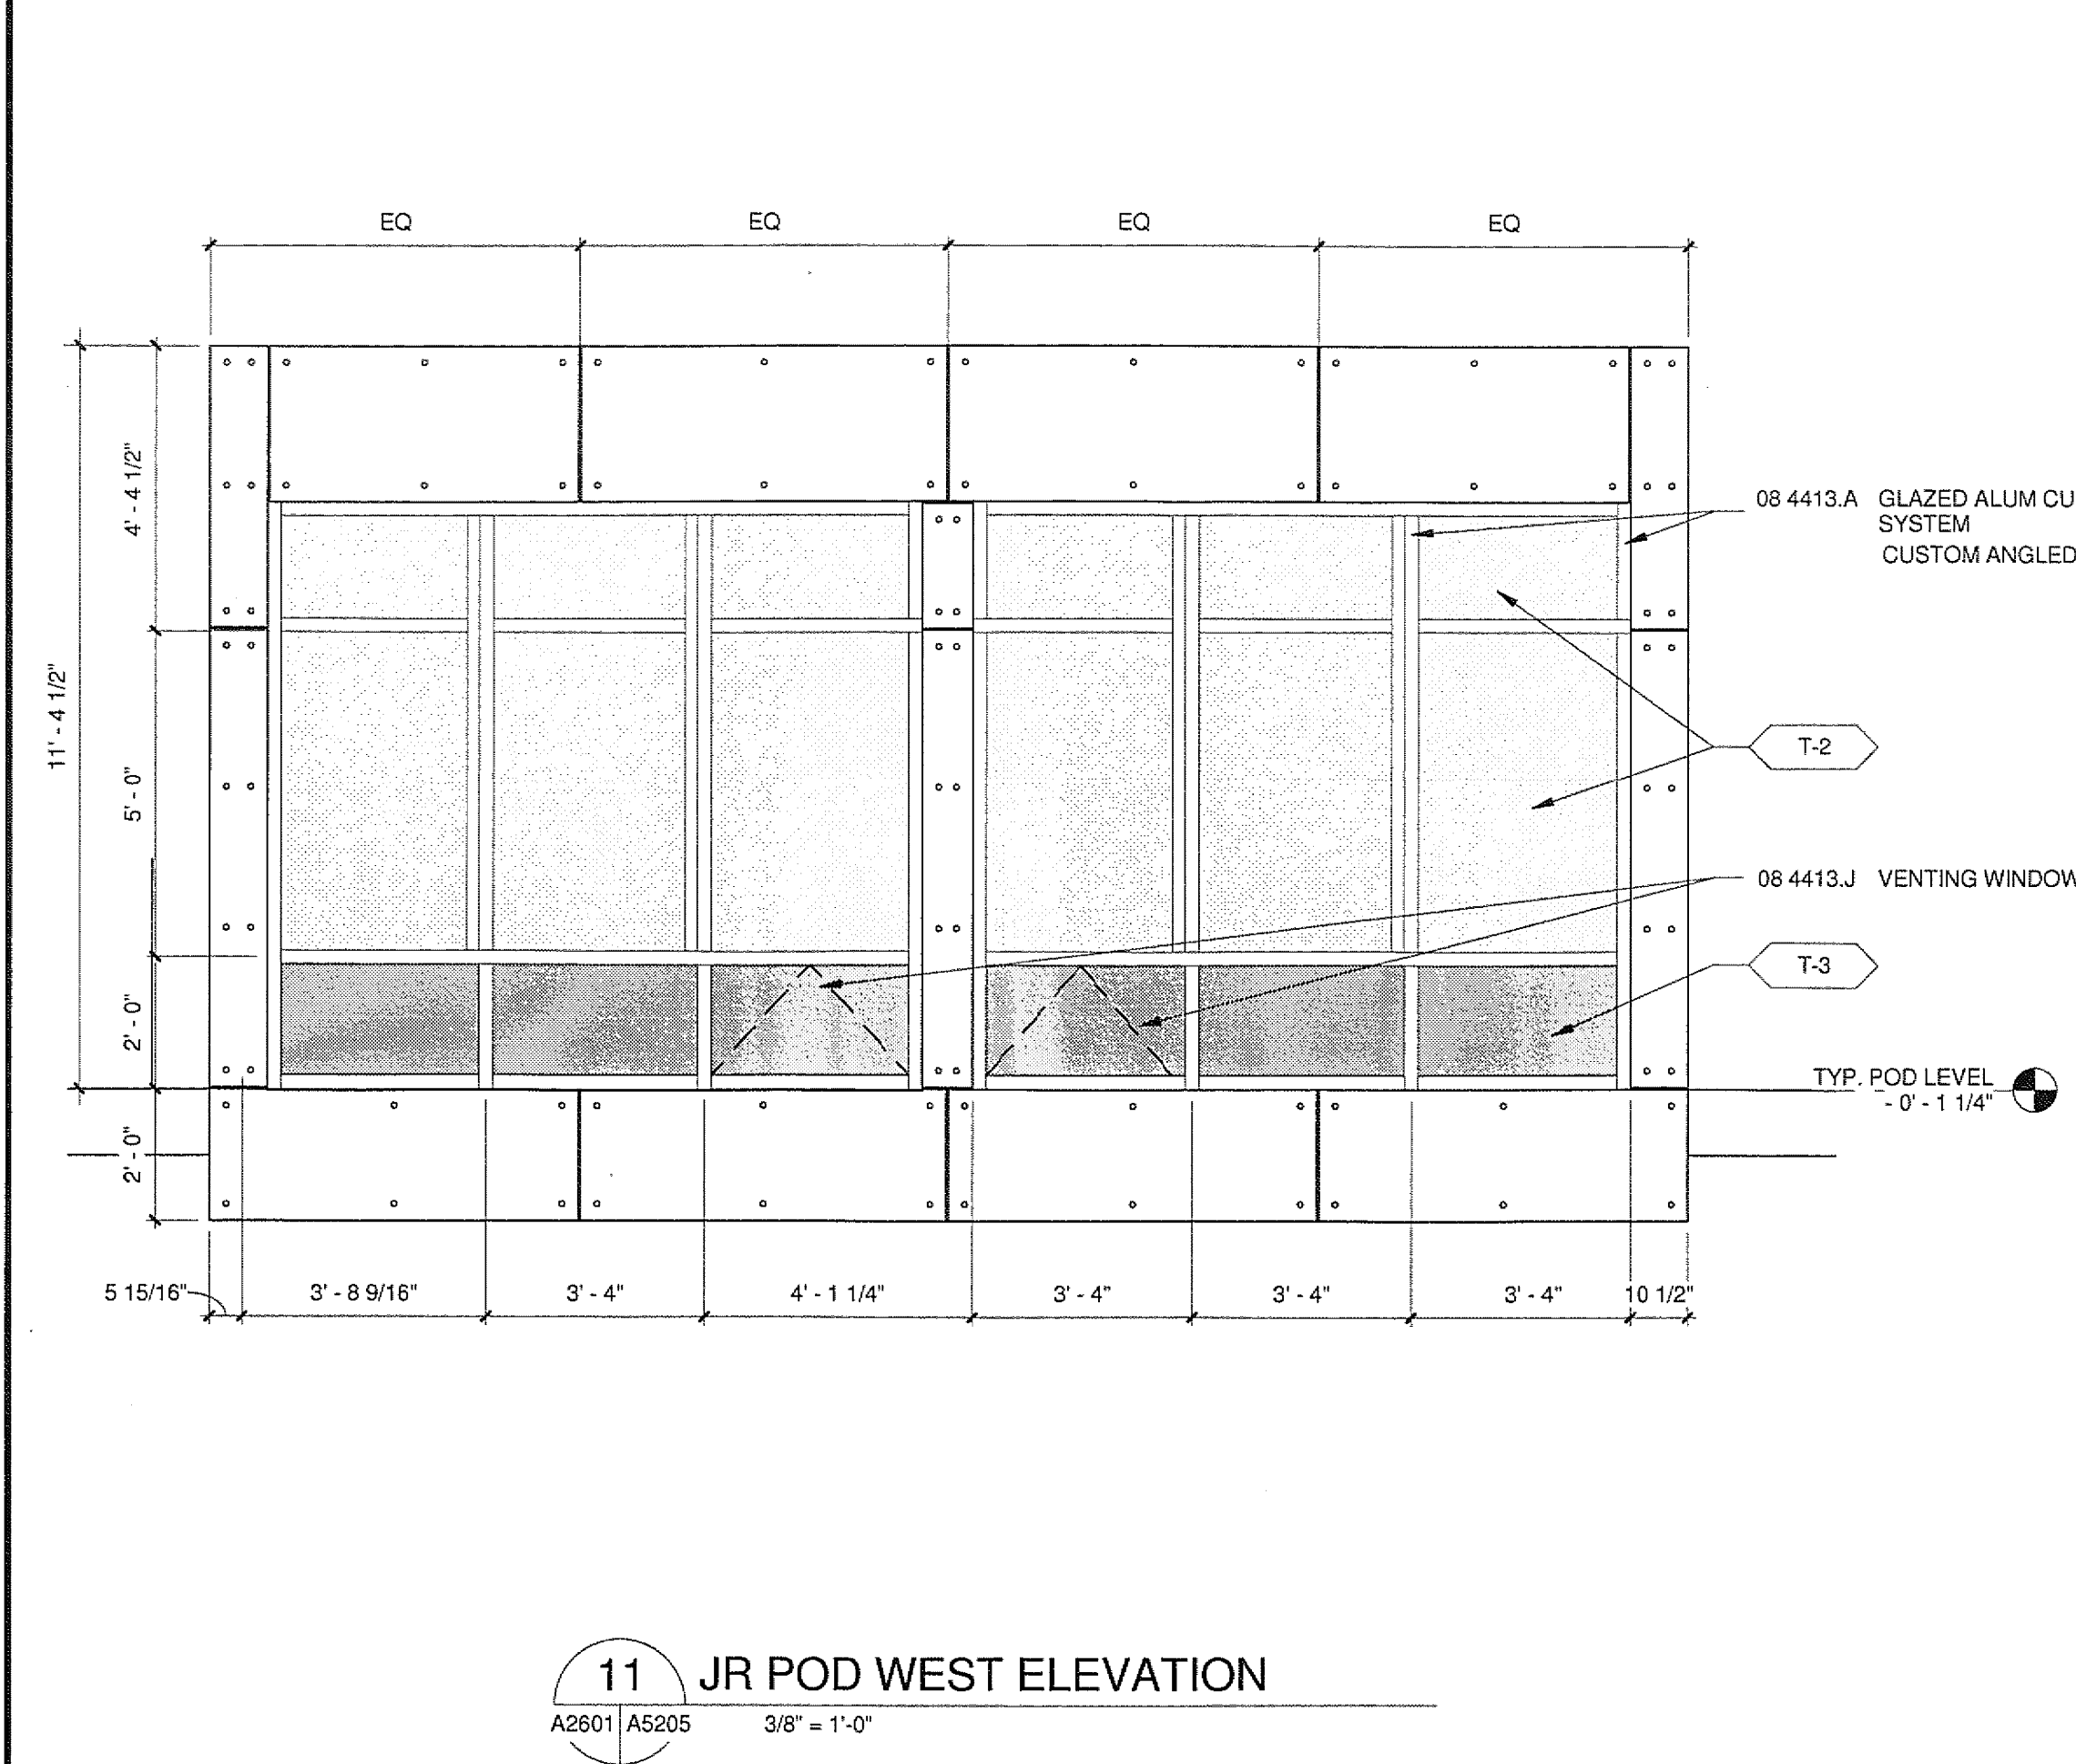

ALL RWP-2 PANEL JOINTS ALIGN WITH THE VERTICAL JOINTS FROM THE ELEVATIONS ILLUSTRATED ON SHEET A5205.

ALL RWP-1 PANEL JOINTS ALIGN WITH THE VERTICAL JOINTS FROM THE ELEVATIONS ILLUSTRATED ON SHEET A5205.

U.C.S.D.
PRELIMINARY DRAWINGS
PROGRESS DRAWINGS
REVIEW DRAWINGS
CONSTRUCTION DRAWINGS

USE RWP-2 PANELS FOR ALL JR PODS
USE EXPOSED ANODIZED STAINLESS STEEL PANEL FASTENERS FOR ALL SR PODS

APPROVED
FIRE AND PANIC ONLY
01-28-10
STATE FIRE MARSHAL
CONSTRUCTION SERVICES

COPYRIGHT © FENTRESS ARCHITECTS

ISSUED FOR	DATE
BID PK #1 86 CD	12.01.08
BID PK #1 100 CD	03.16.09
BID PK #2 100 CD	03.26.09
100% CD	05.06.09
CD-3	01.07.10

SANFORD CONSORTIUM FOR REGENERATIVE MEDICINE
2880 TORREY PINES SCENIC DRIVE
LA JOLLA, CALIFORNIA 92037

FENTRESS ARCHITECTS
447 Broadway, Suite 100, San Diego, CA 92101
619.594.8800
www.fentressarchitects.com

DAVID DAVIS ARCHITECTS
1000 17th Avenue, San Diego, CA 92103

STAMP: LICENSED ARCHITECT
Jeffrey Olson
No. C-51761
REEL 03/31/11

SHEET NAME: POD ELEVATIONS
DRAWN BY: Author
PROJECT #: 200725.000
SHEET NUMBER: A5205