


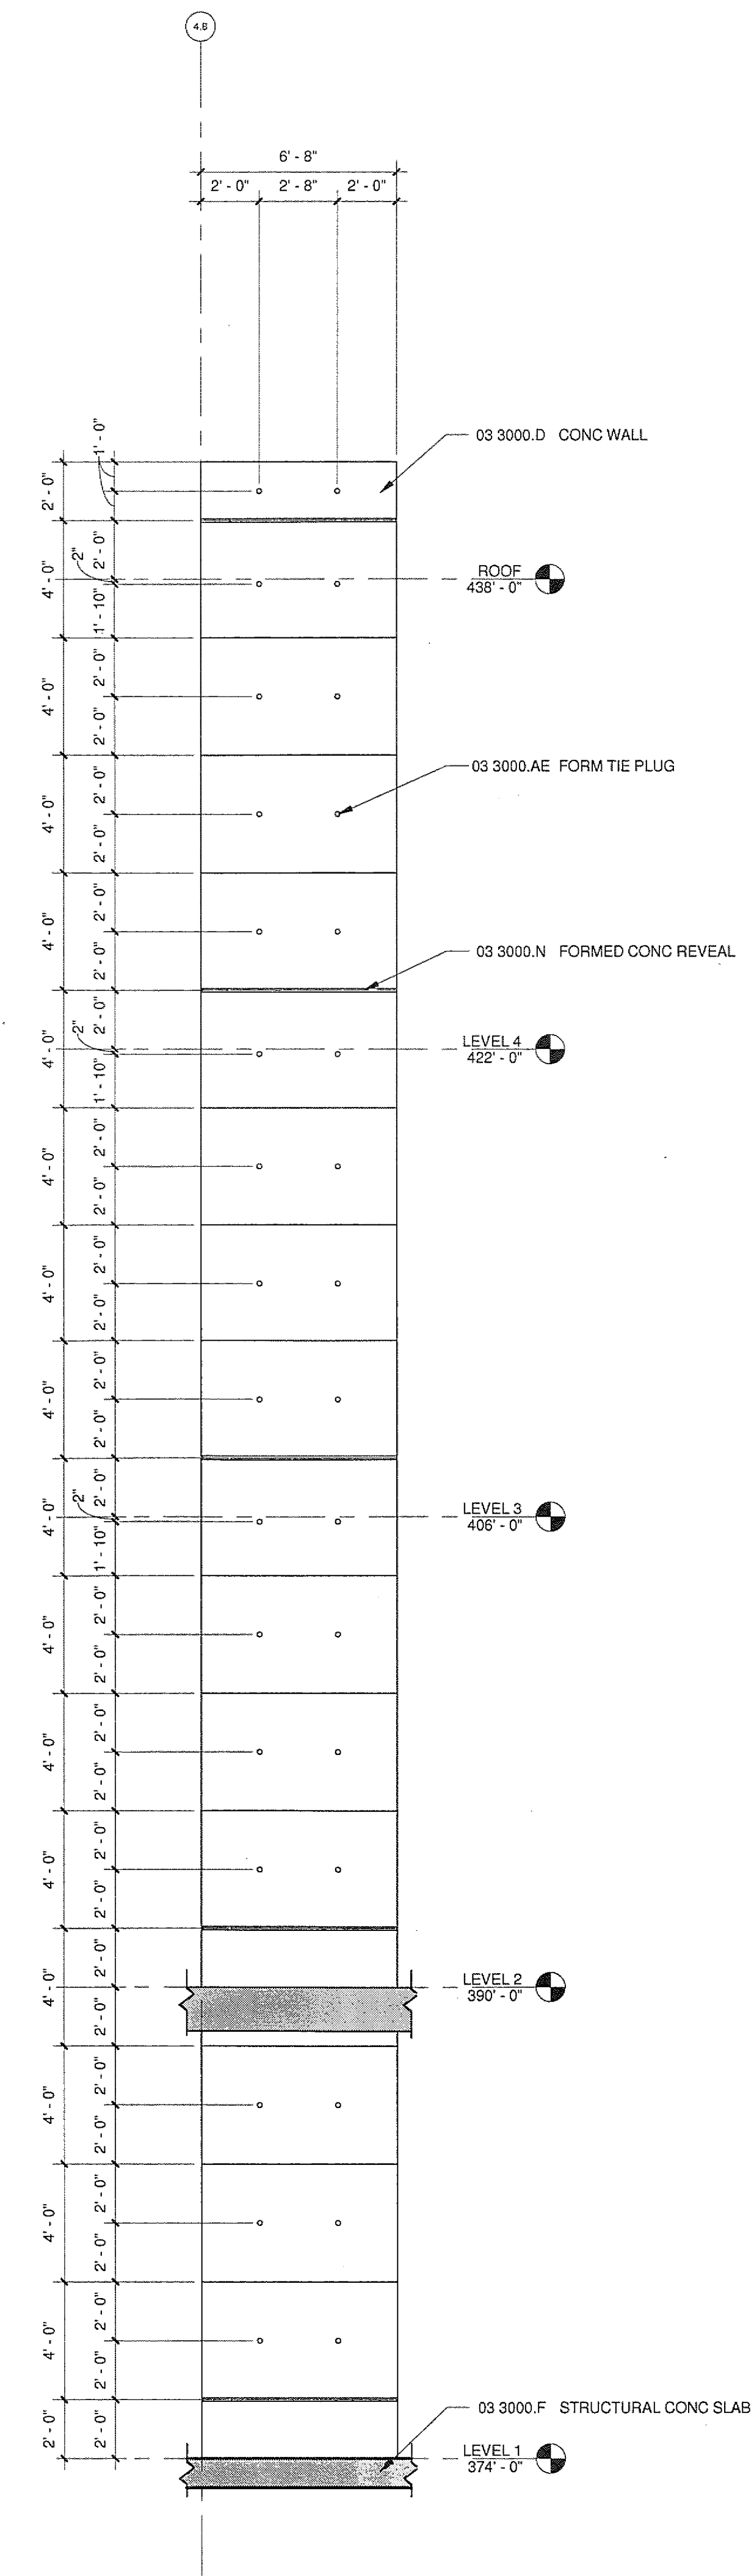

U.C.S.D.	
 2/3/10 DATE	PRELIMINARY DRAWINGS ☐
	PROGRESS DRAWINGS ☐
	REVIEW DRAWINGS ☐
	CONSTRUCTION DRAWINGS ☒

Lankford/Phelps Consortium LLC

DAVIS DAVIS
ARCHITECTS

STAMP

LICENSED ARCHITECT

Jeffrey
W
Olson

No. C-31761
REN. 03/31/11

J. Olson

STATE OF CALIFORNIA

PROJECT NAME

SHEET NAME	CONCRETE WALL ELEVATIONS
DRAWN BY:	Author
PROJECT #:	200725.000
SHEET NUMBER	

A5301