
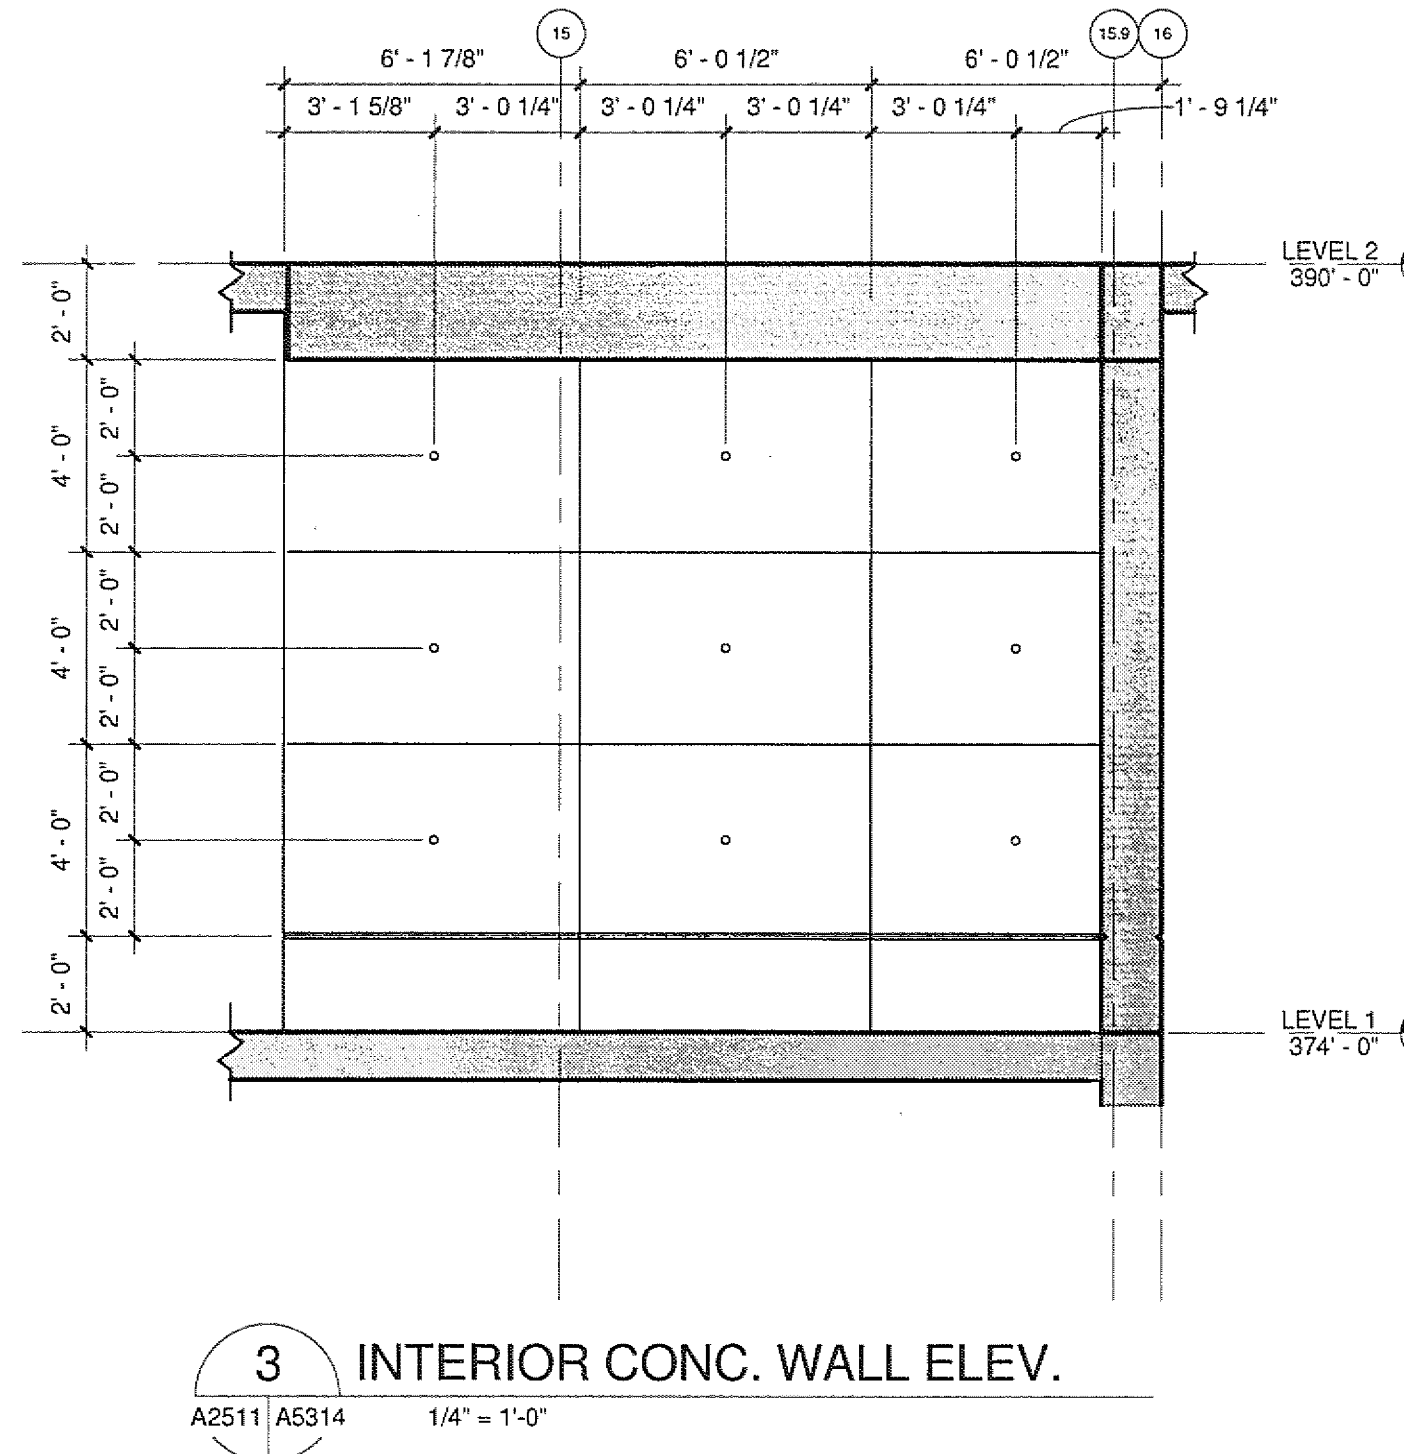
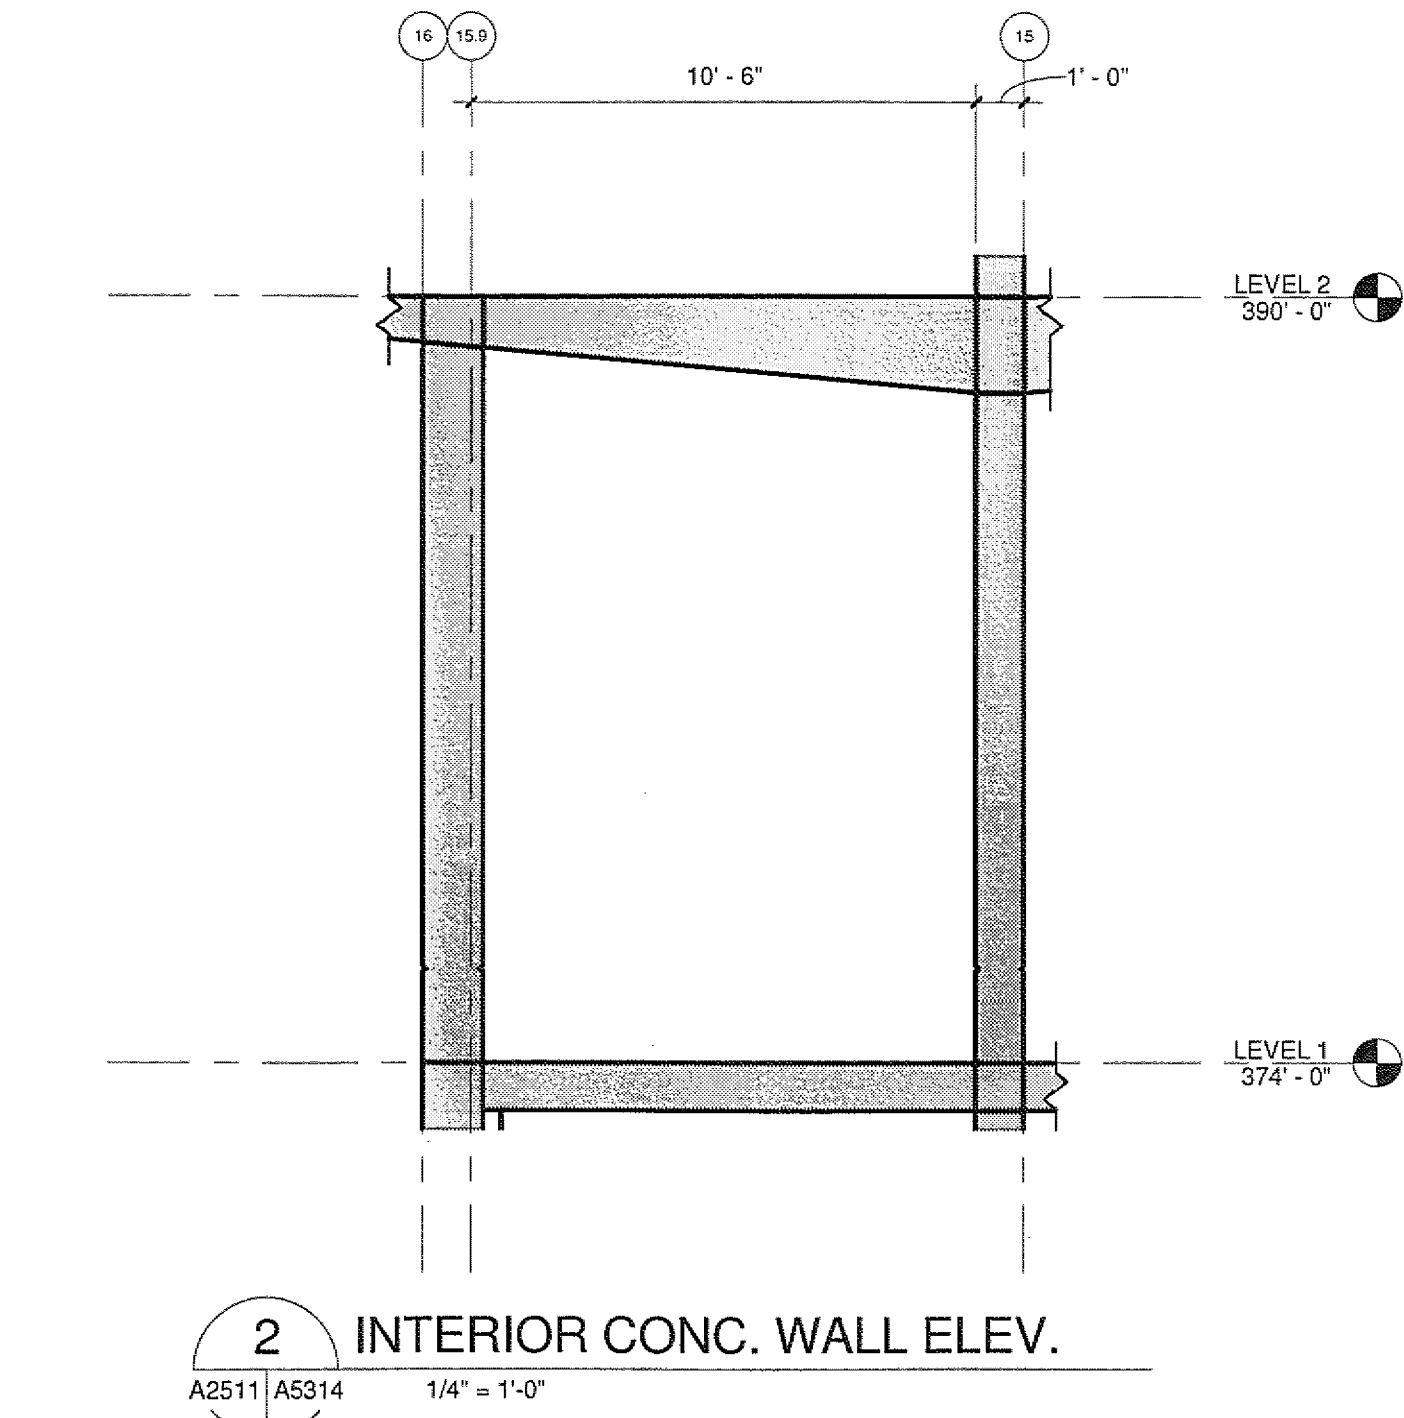
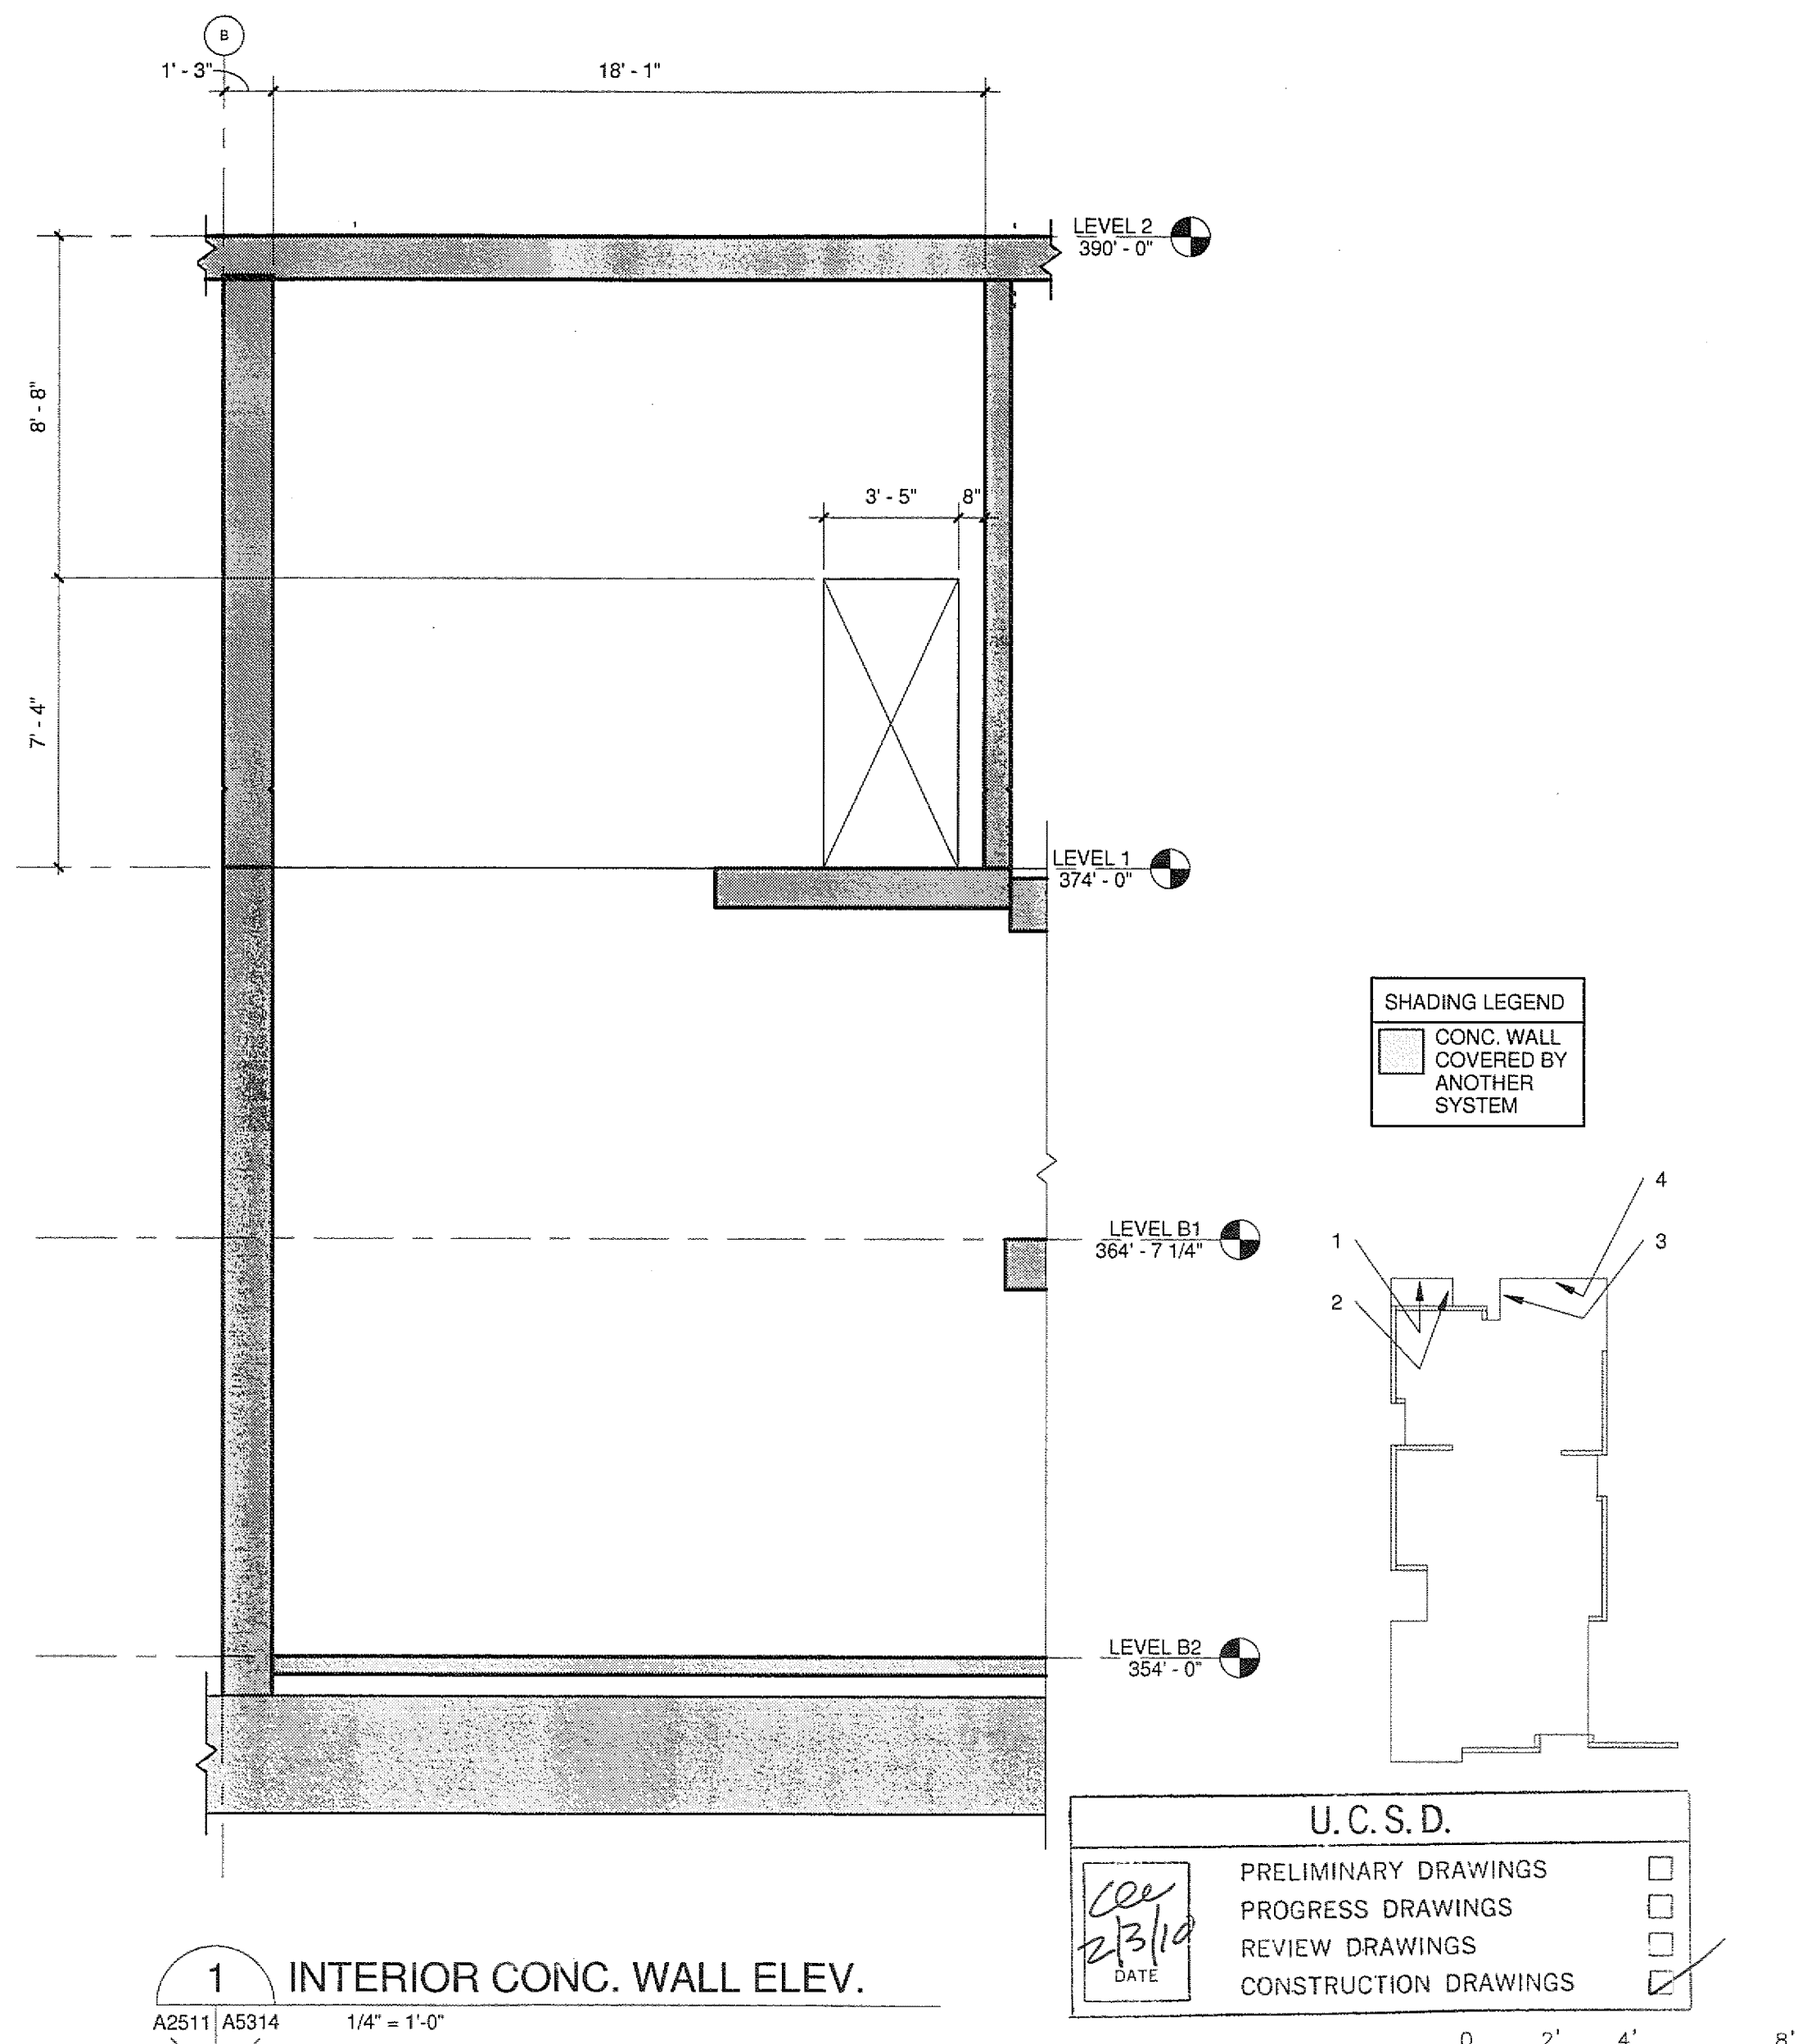


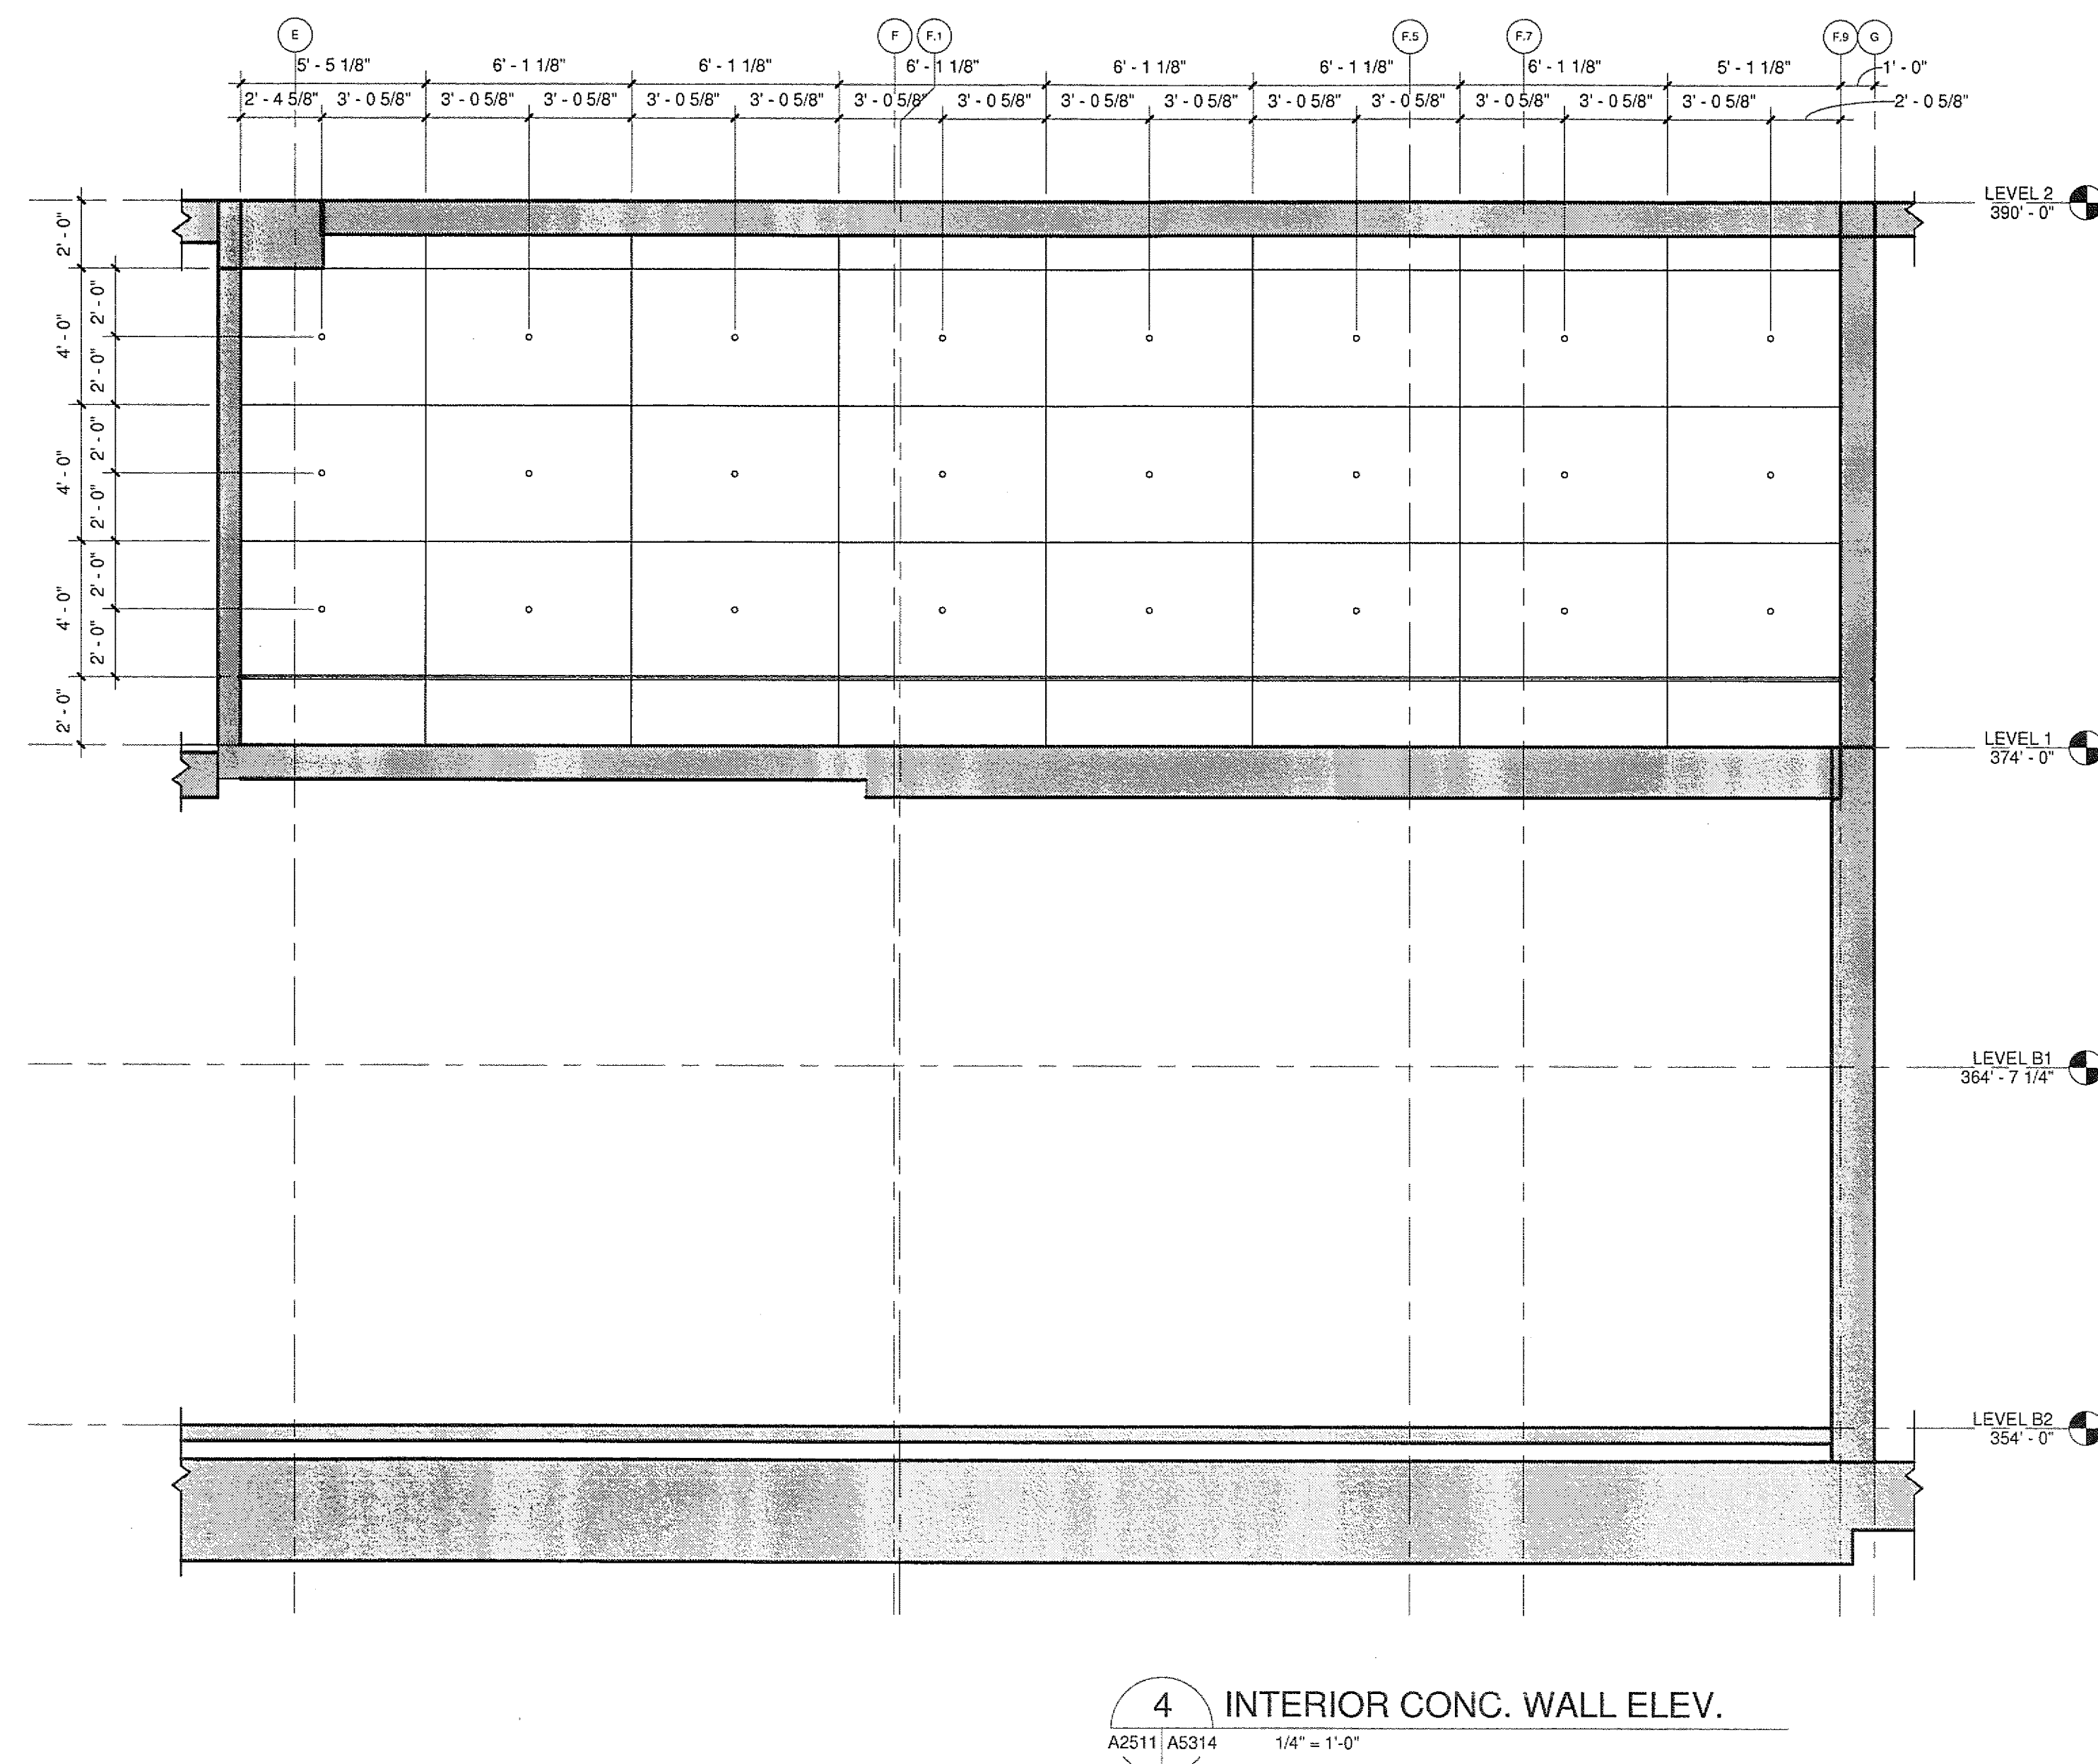

APPROVED
FIRE AND PANIC ONLY
01-28-10
STATE FIRE MARSHAL
CONSTRUCTION SERVICES

ISSUED FOR		DATE
BID PK #1 80 CD		12.01.08
BID PK #1 100 CD		03.16.09
BID PK #2 100 CD		03.28.09
100% CD		05.08.09
CD'S		01.07.10

SANFORD CONSORTIUM FOR REGENERATIVE MEDICINE


2880 TORREY PINES SCENIC DRIVE
LA JOLLA, CALIFORNIA 92037

CONSULTANT

Leifinger/Phelps Consortium LLC
10000 Leifinger Road, Suite 200
San Diego, CA 92121
(619) 592-0000

FENTRESS ARCHITECTS
451 Broadway, Denver, CO 80202
(303) 733-0000

DAVID DAVIS
ARCHITECTS
2001 Fifth Avenue, San Diego, CA 92101

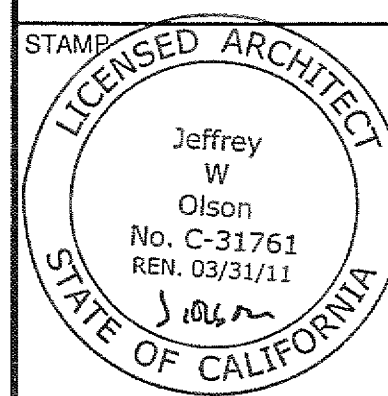

SHEET NAME
CONCRETE WALL
ELEVATIONS
DRAWN BY: Author
PROJECT # 200725.000
SHEET NUMBER

A5314