




05/20/14 11:26:40 AM
C:\Users\jason.dunlop\Documents\200725_SIGRA_Jesse Dunlop

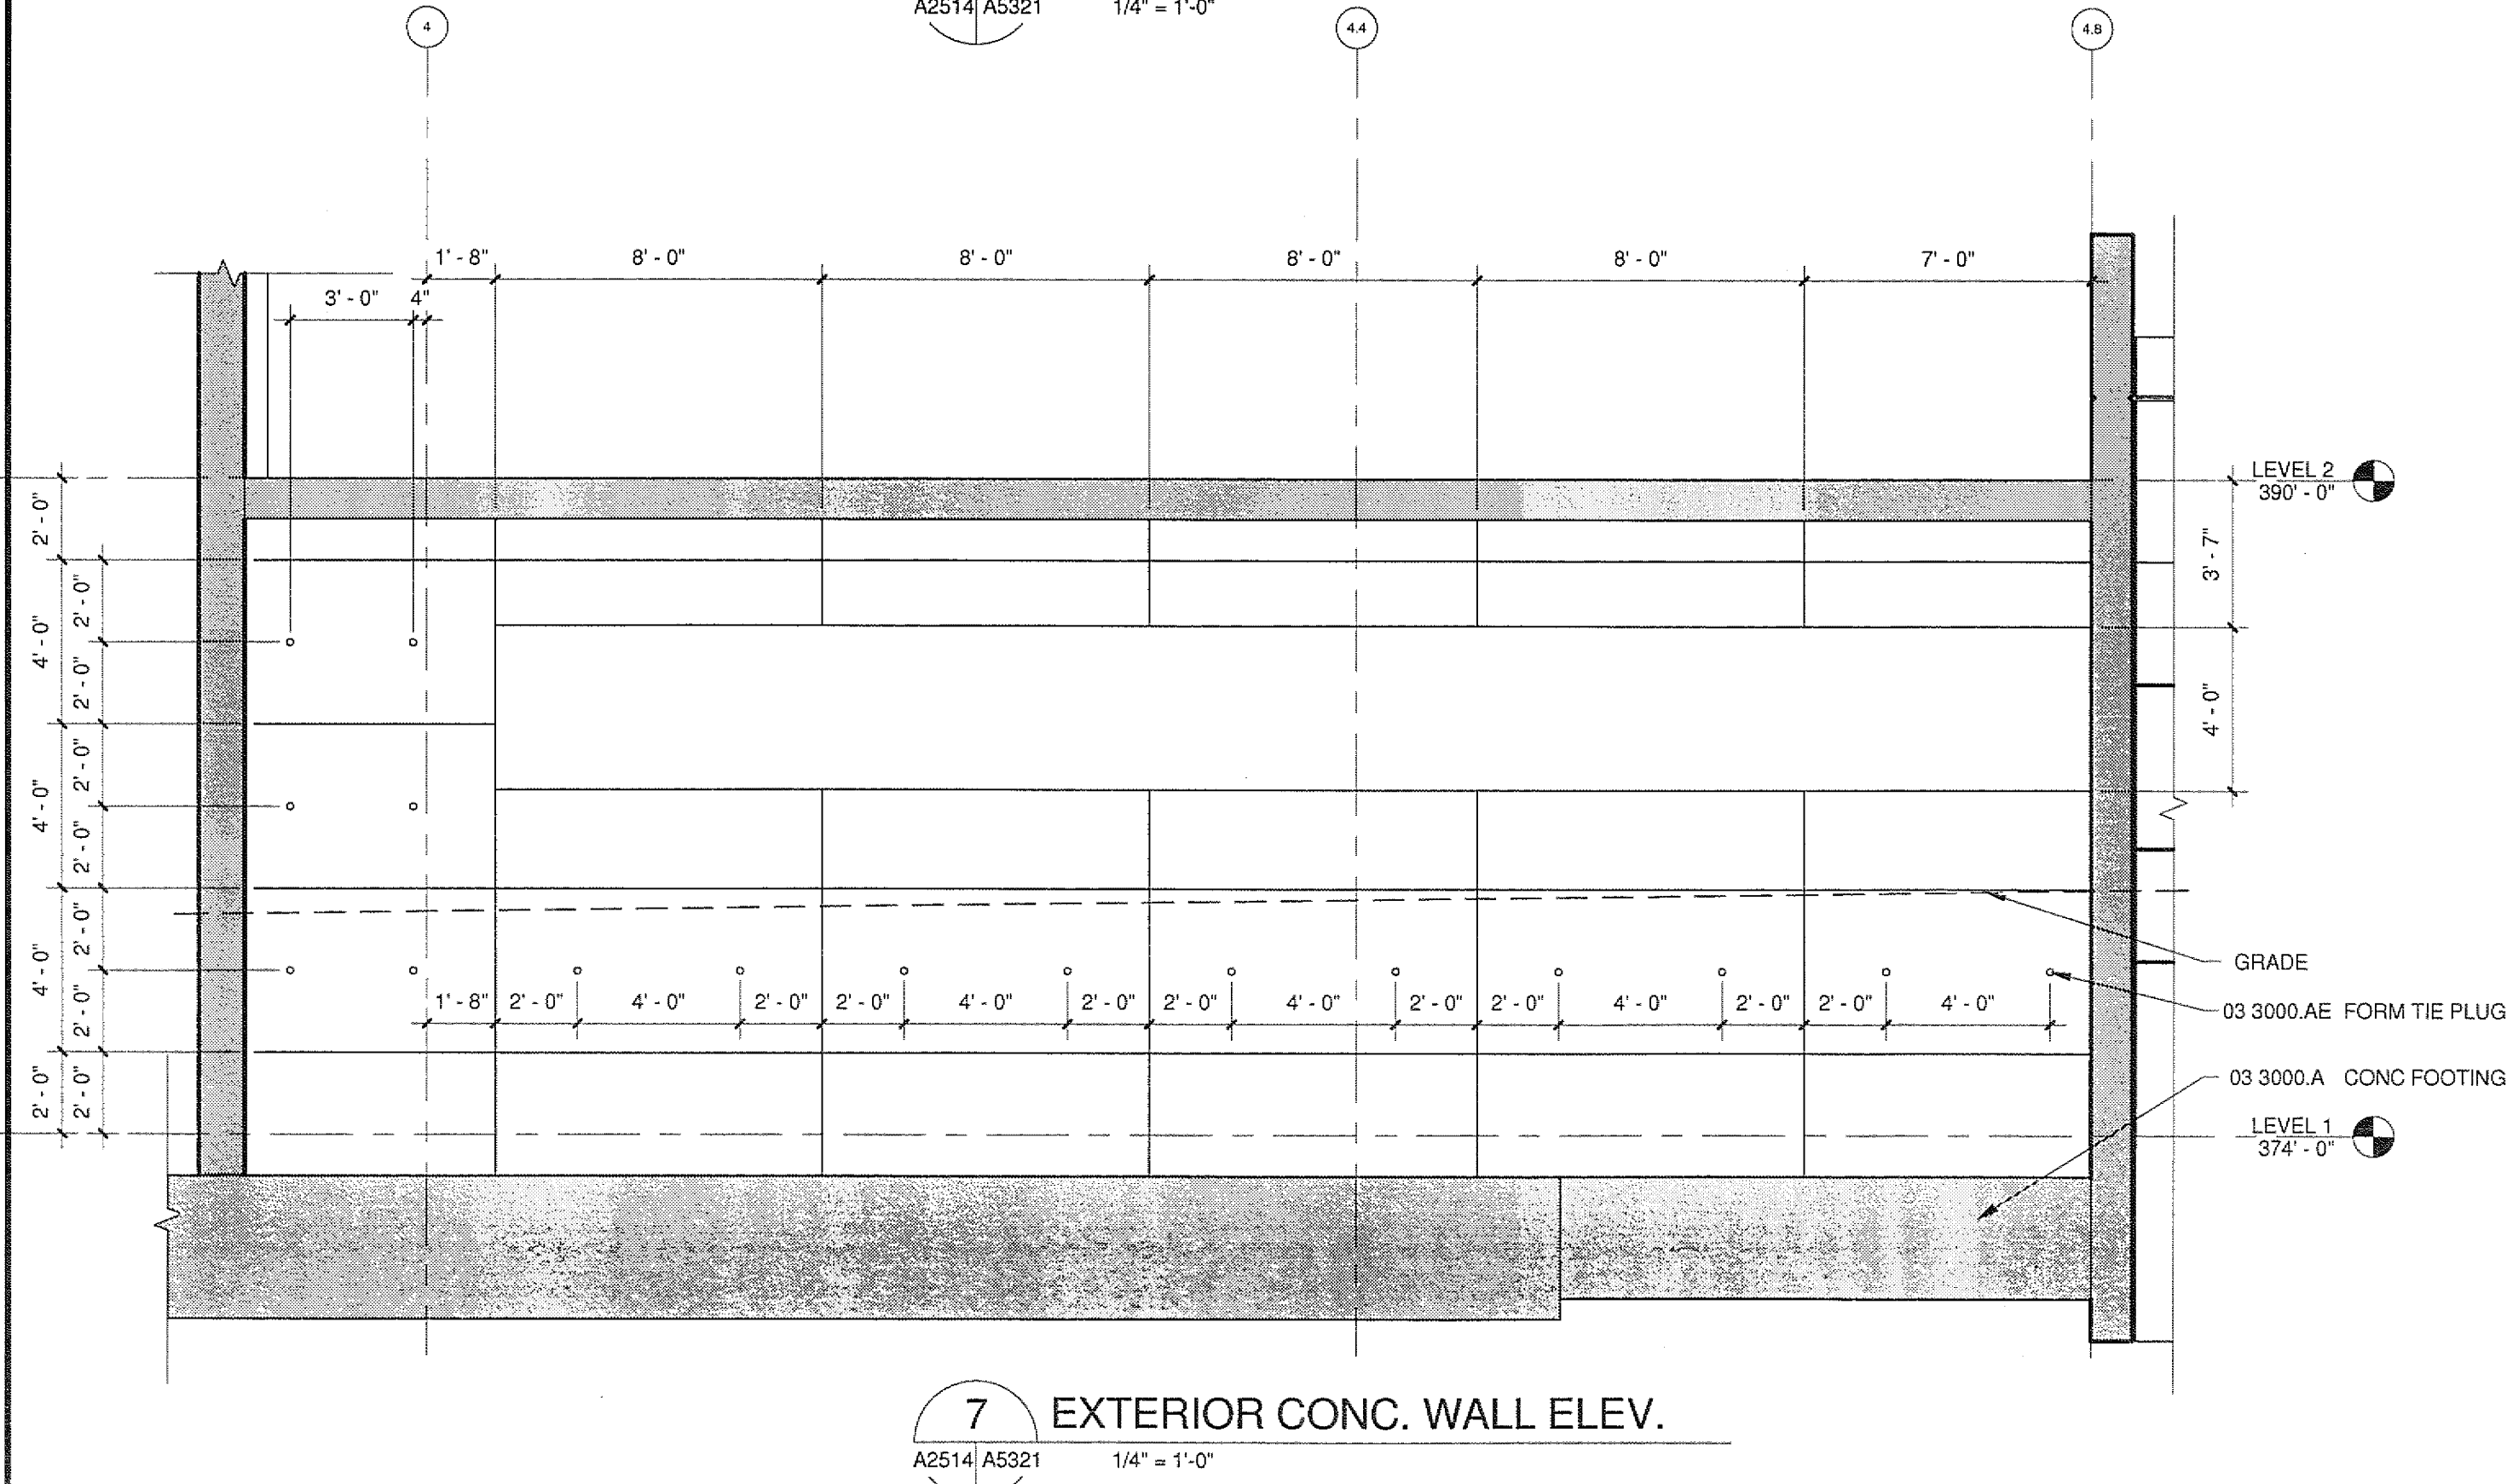


7 EXTERIOR CONC. WALL ELEV.
A2514/A5321 1/4" = 1'-0"

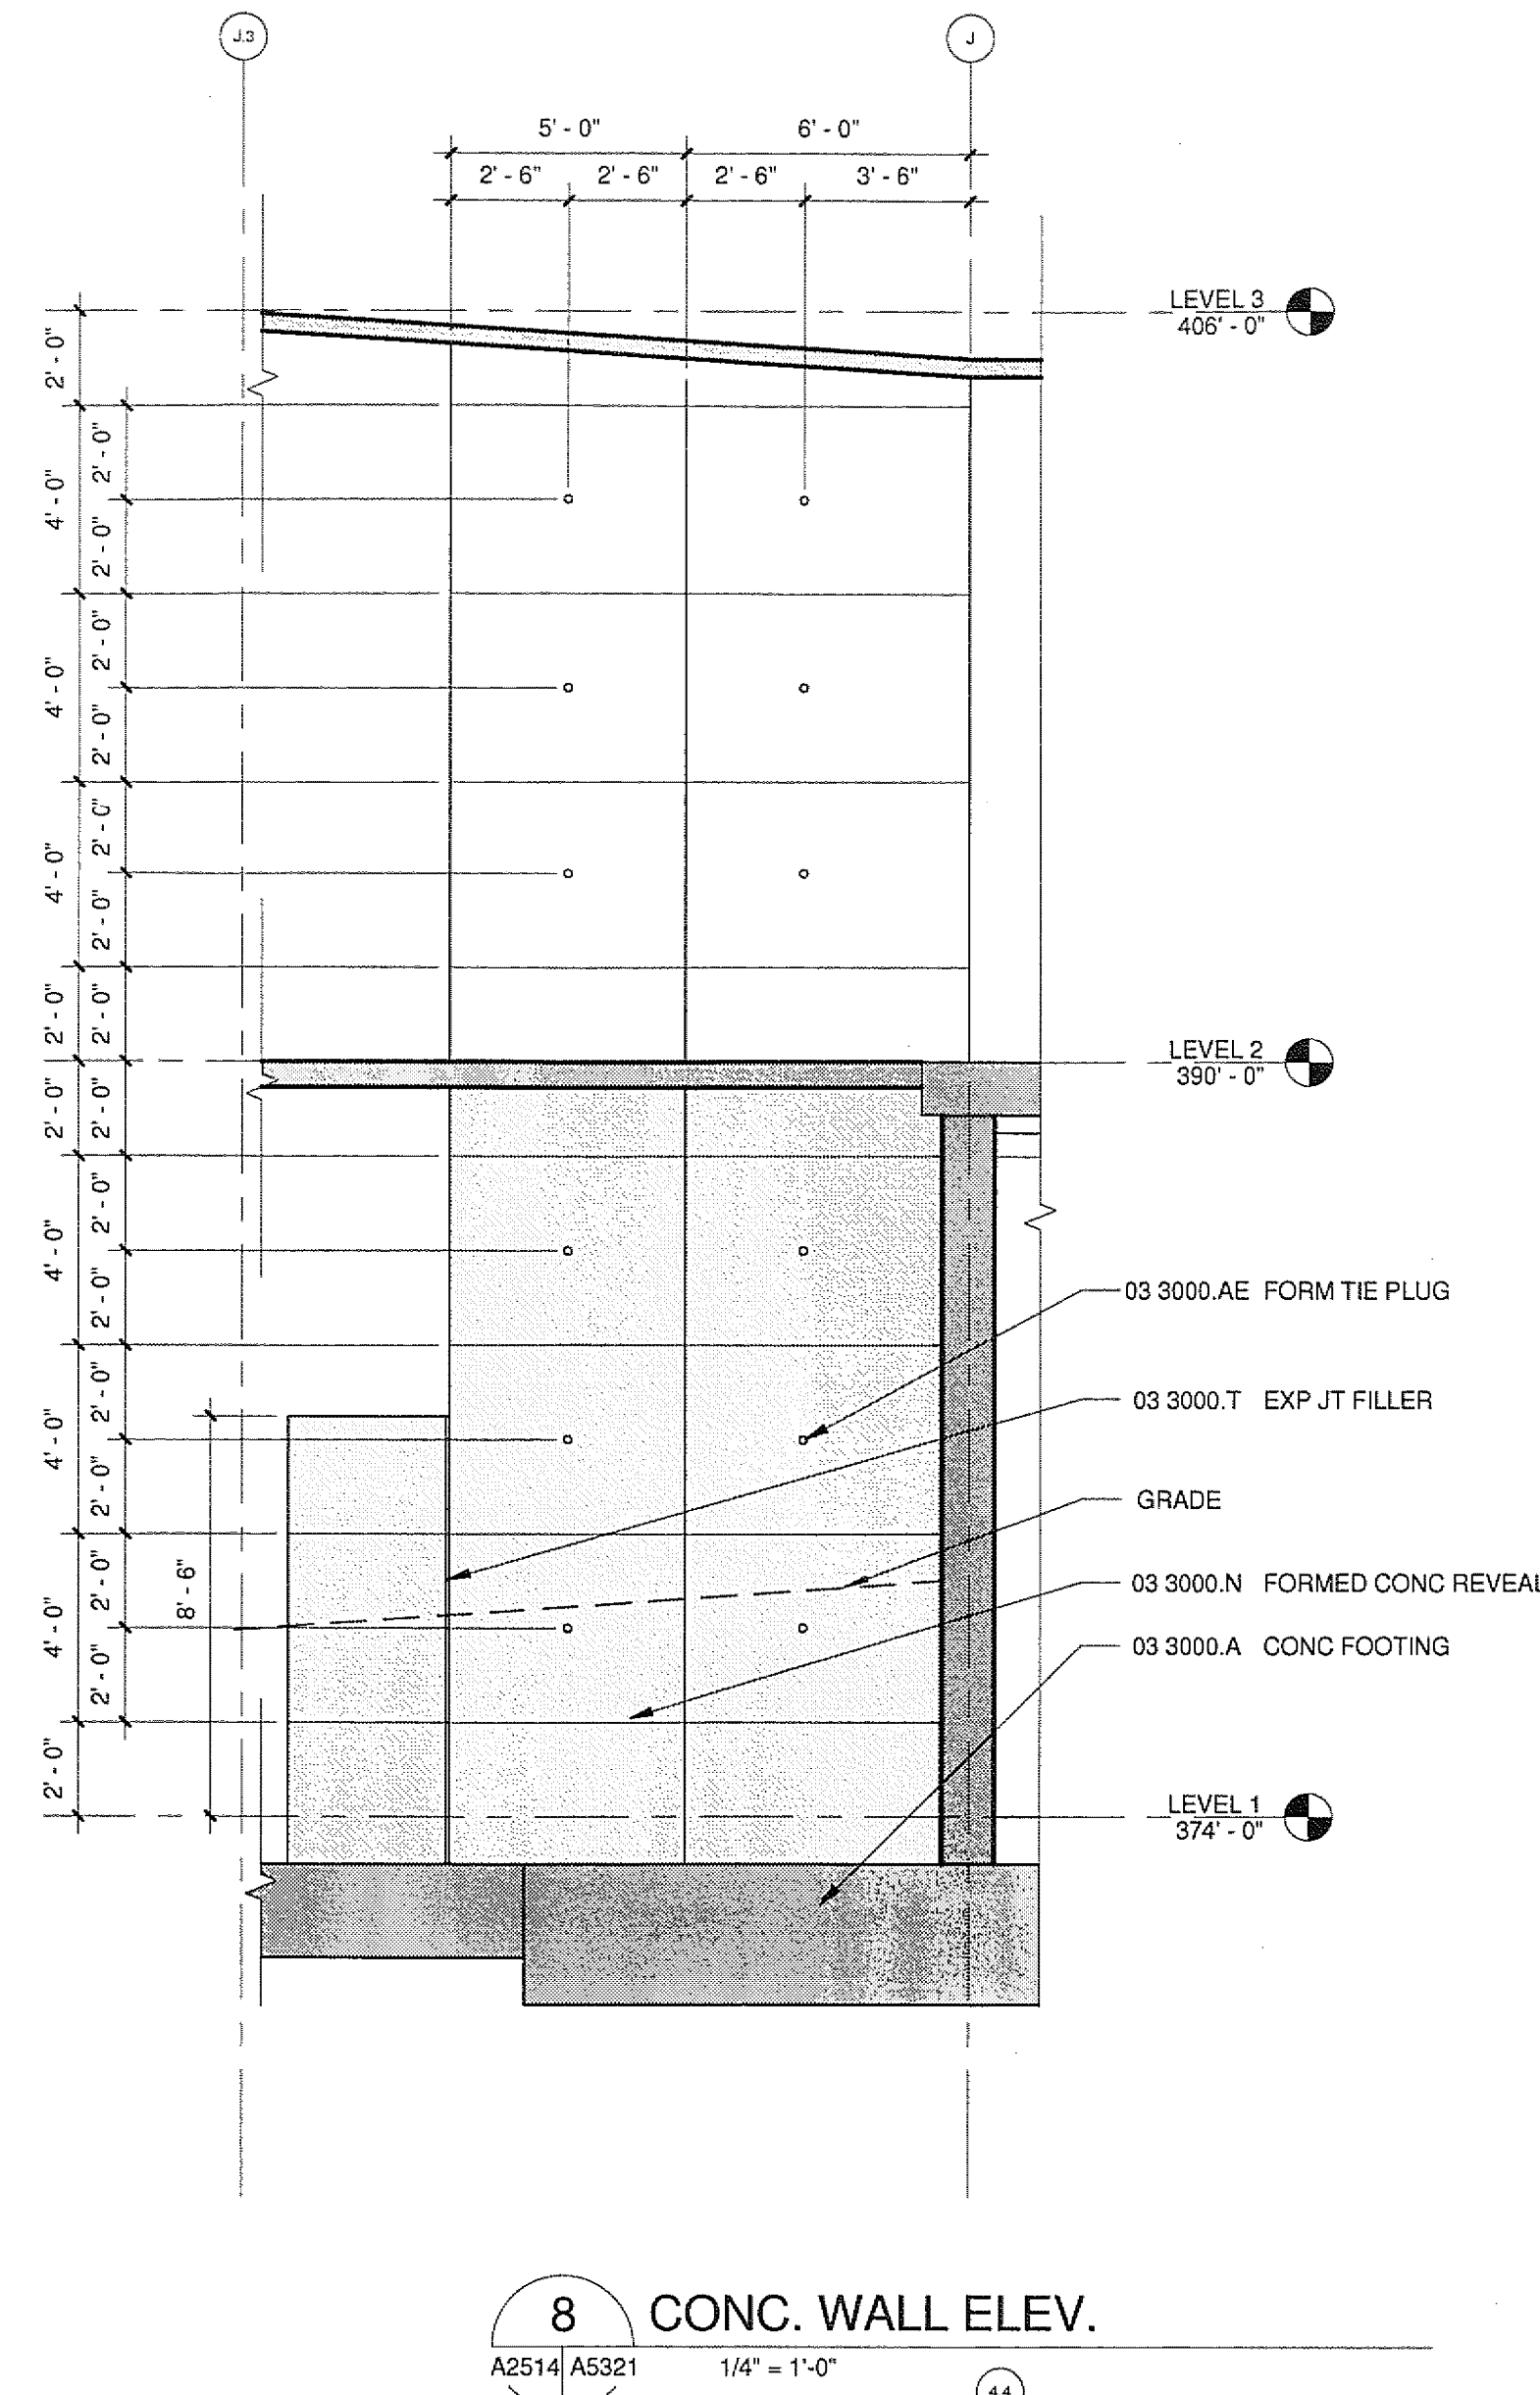


8 CONC. WALL ELEV.
A2514/A5321 1/4" = 1'-0"

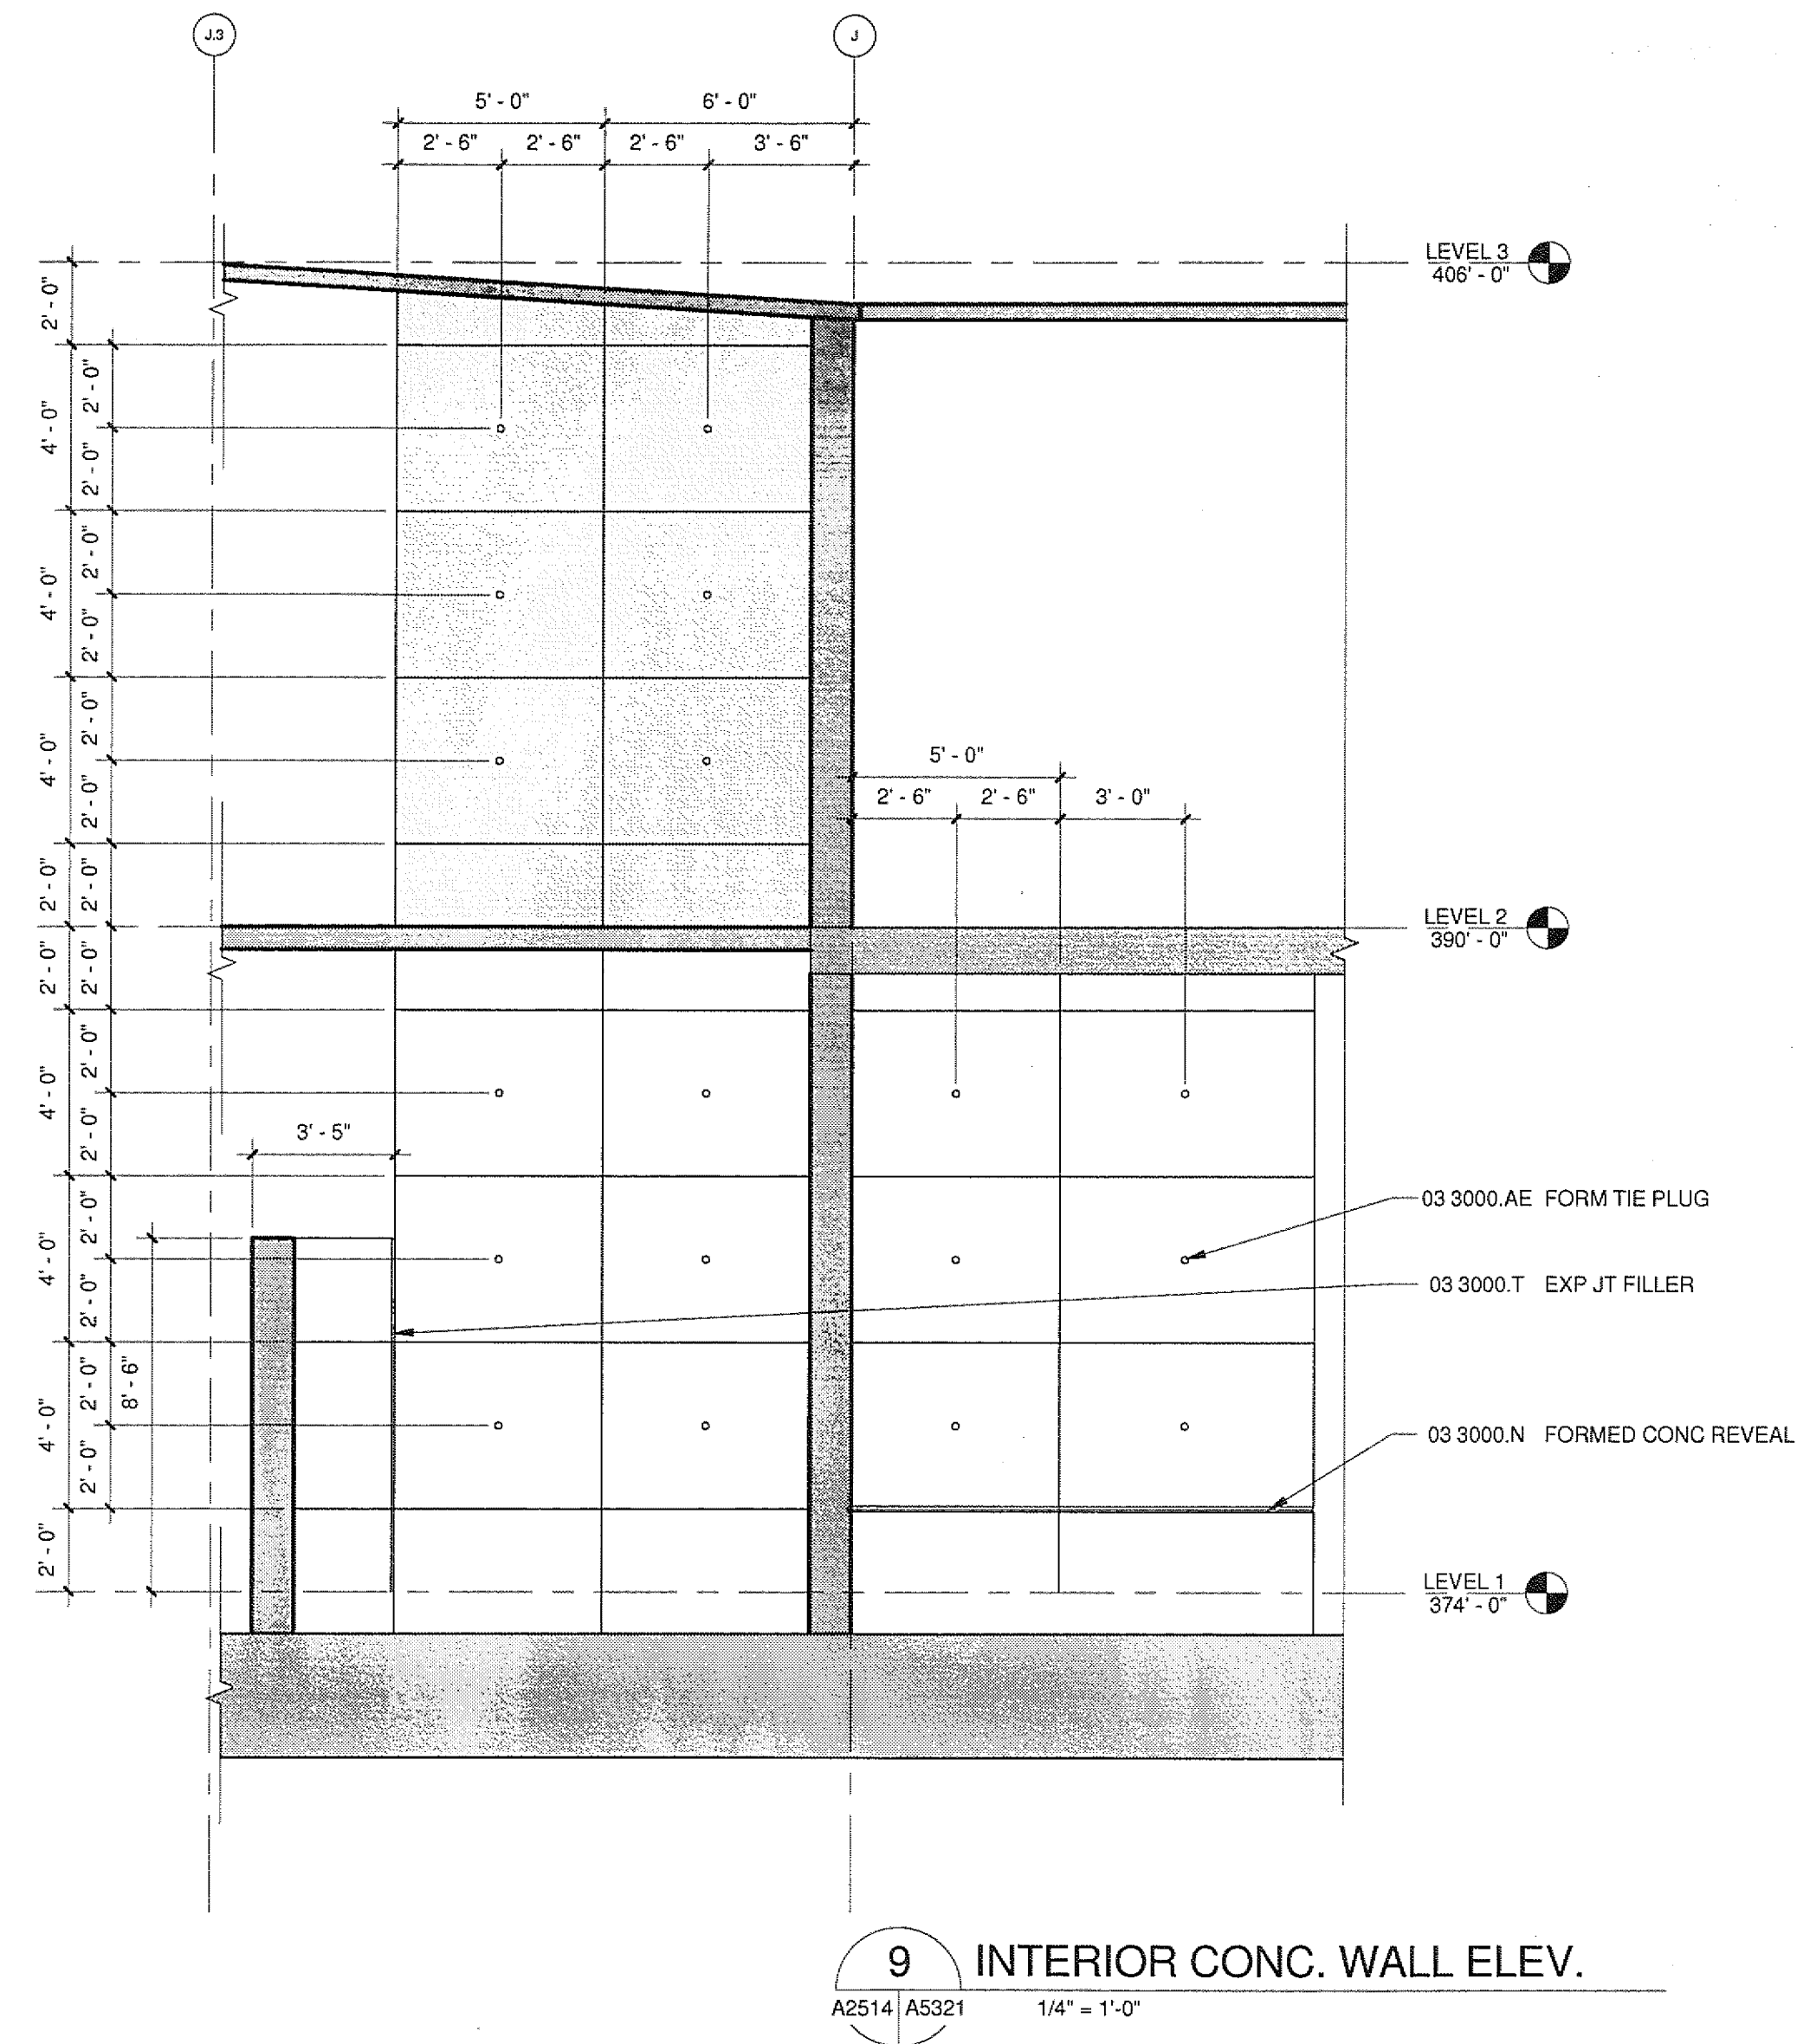


9 INTERIOR CONC. WALL ELEV.
A2514/A5321 1/4" = 1'-0"

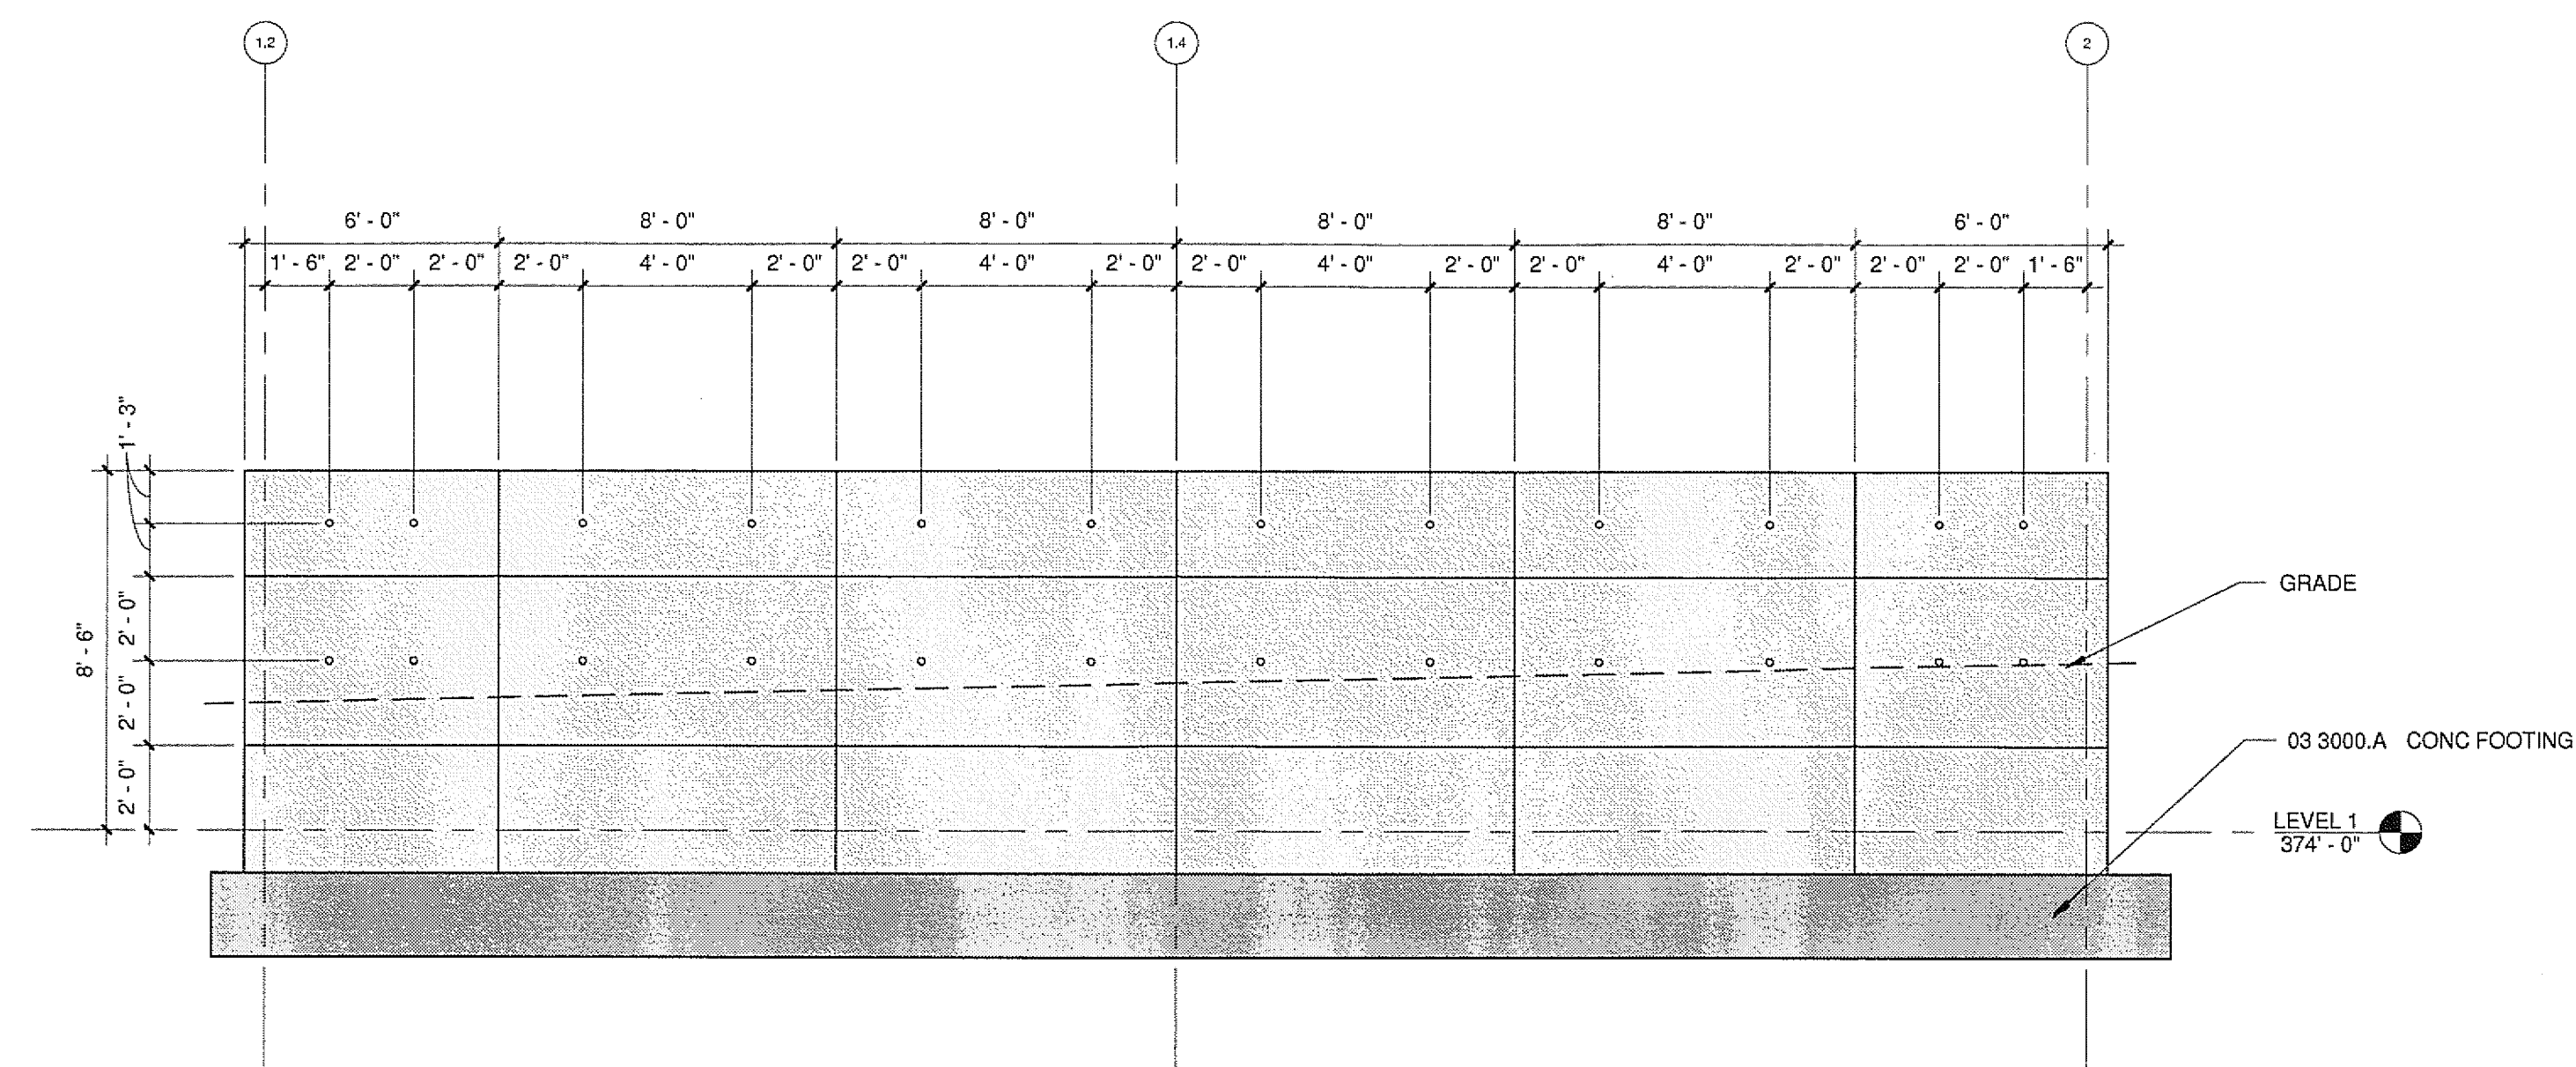


5 EXTERIOR CONC. WALL ELEV.
A2514/A5321 1/4" = 1'-0"

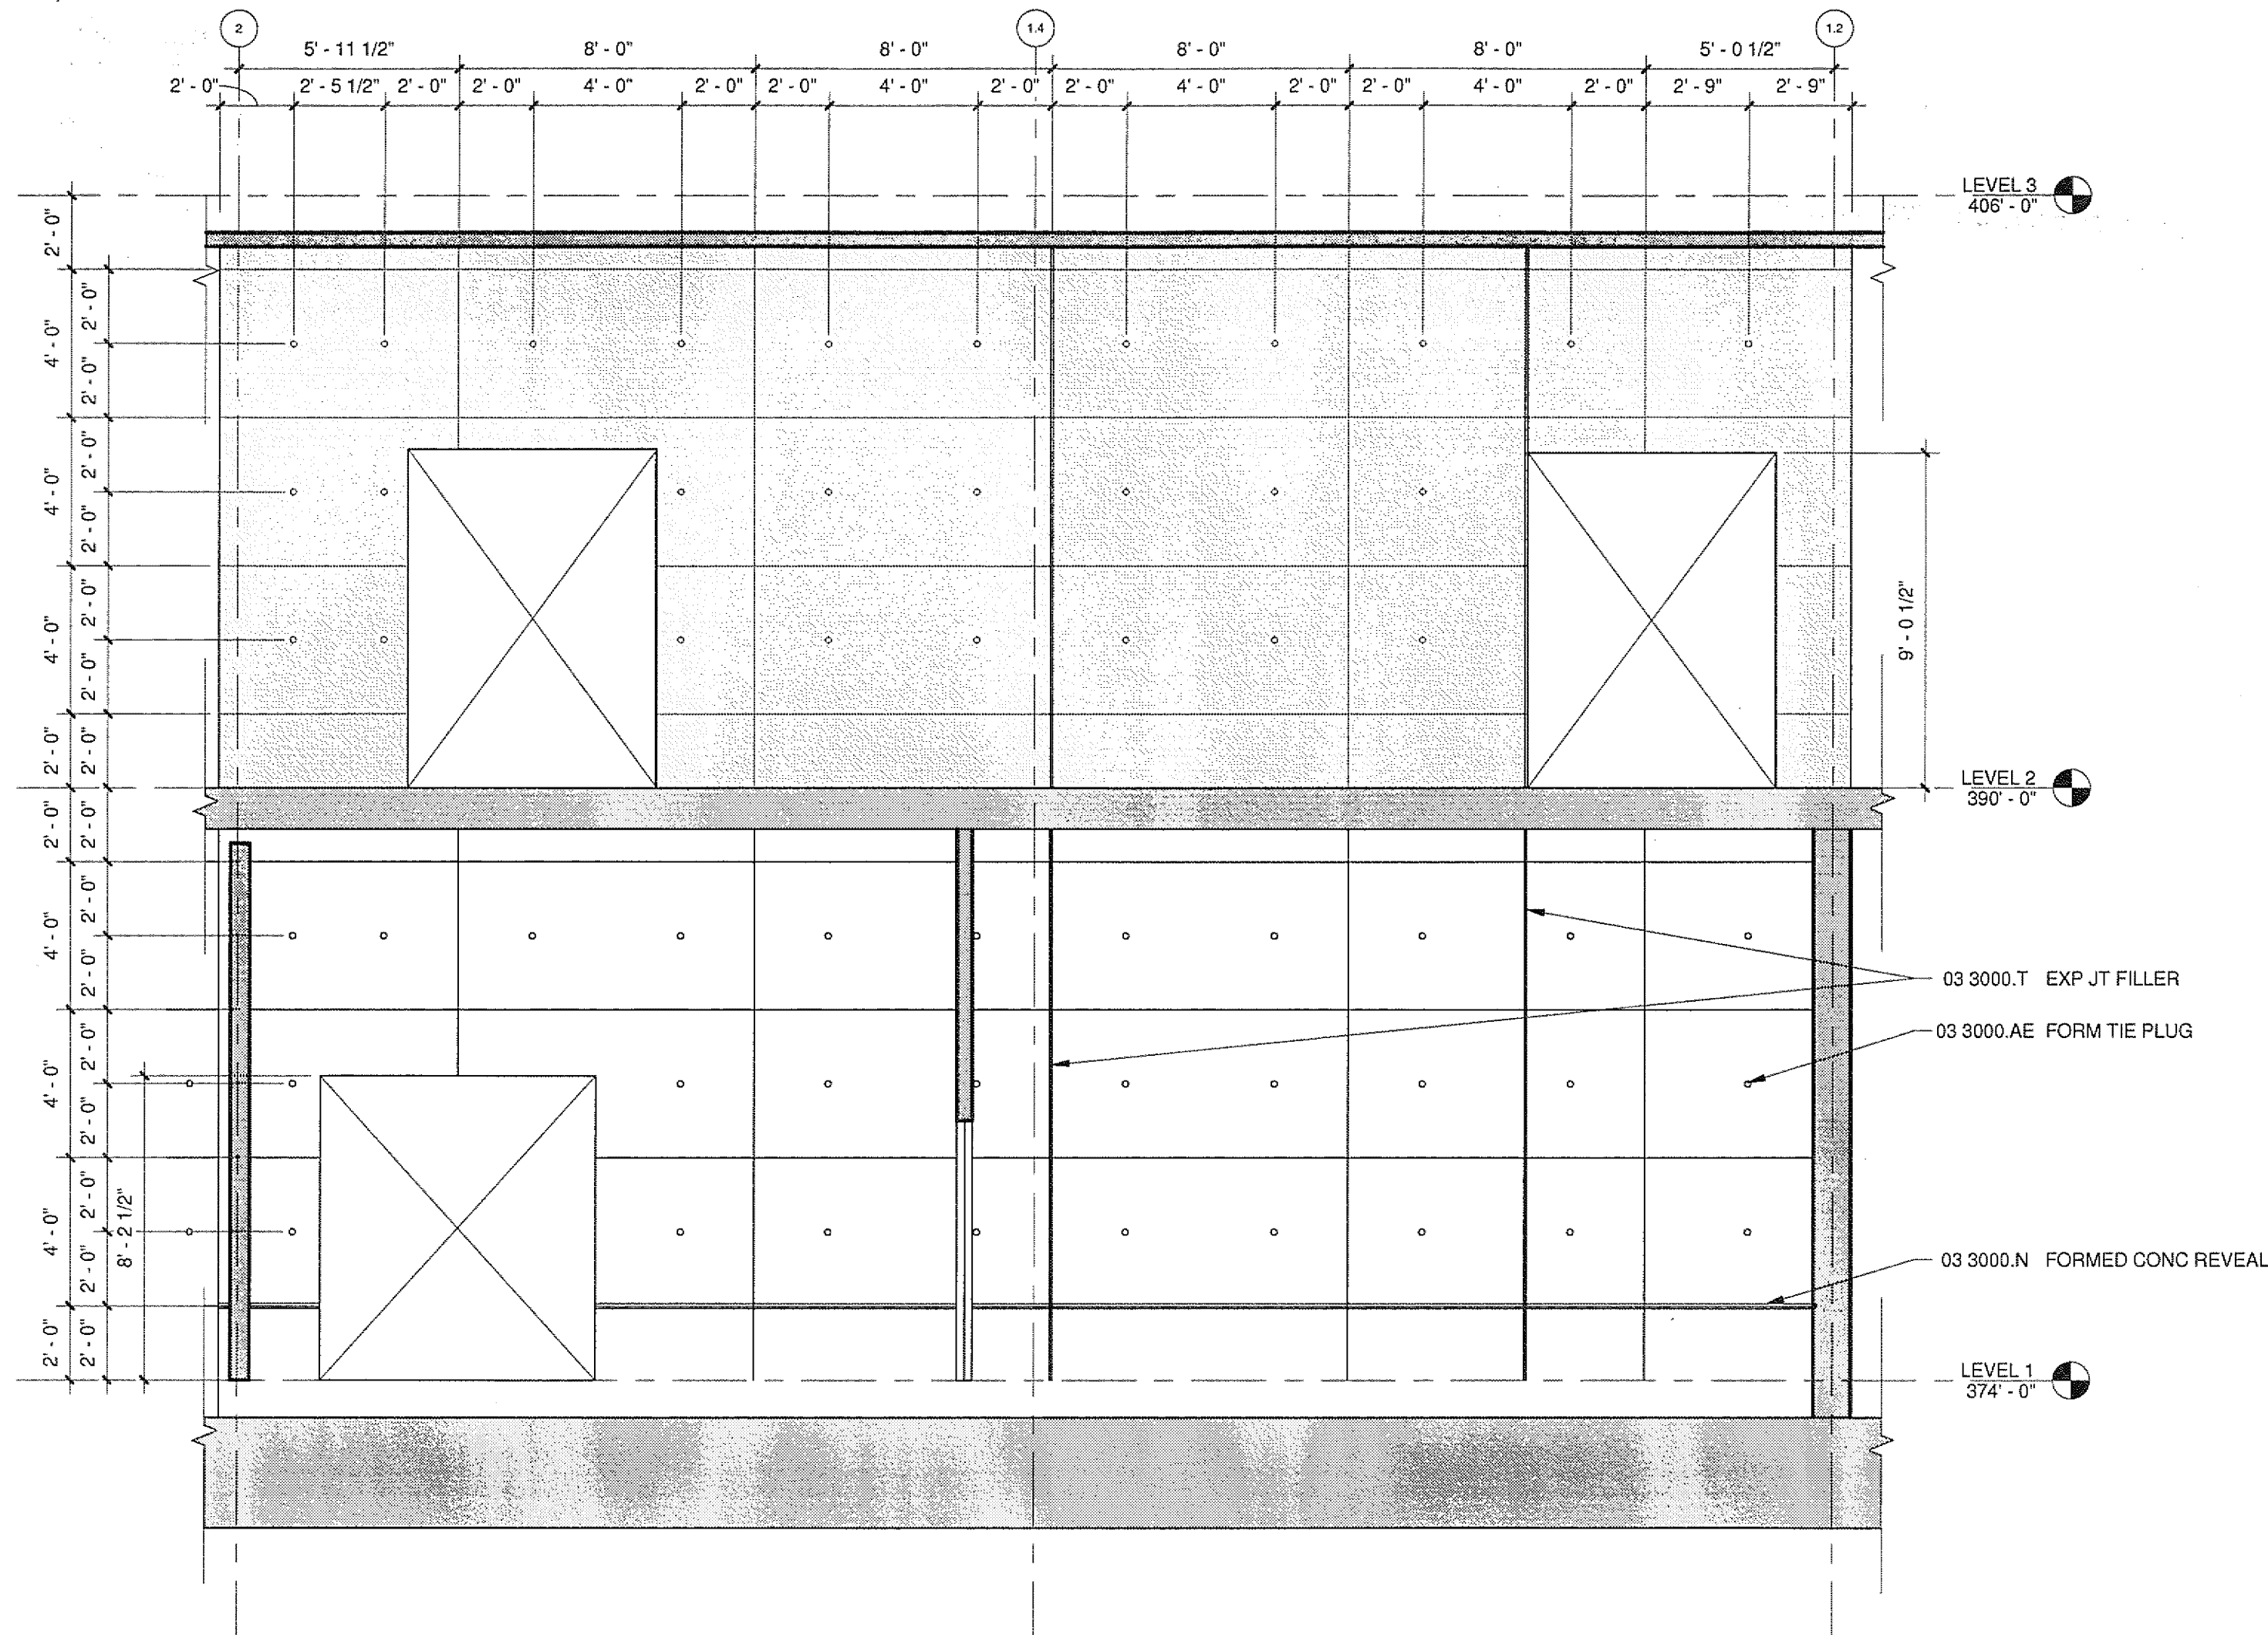

6 CONC. WALL ELEV.
A2514/A5321 1/4" = 1'-0"

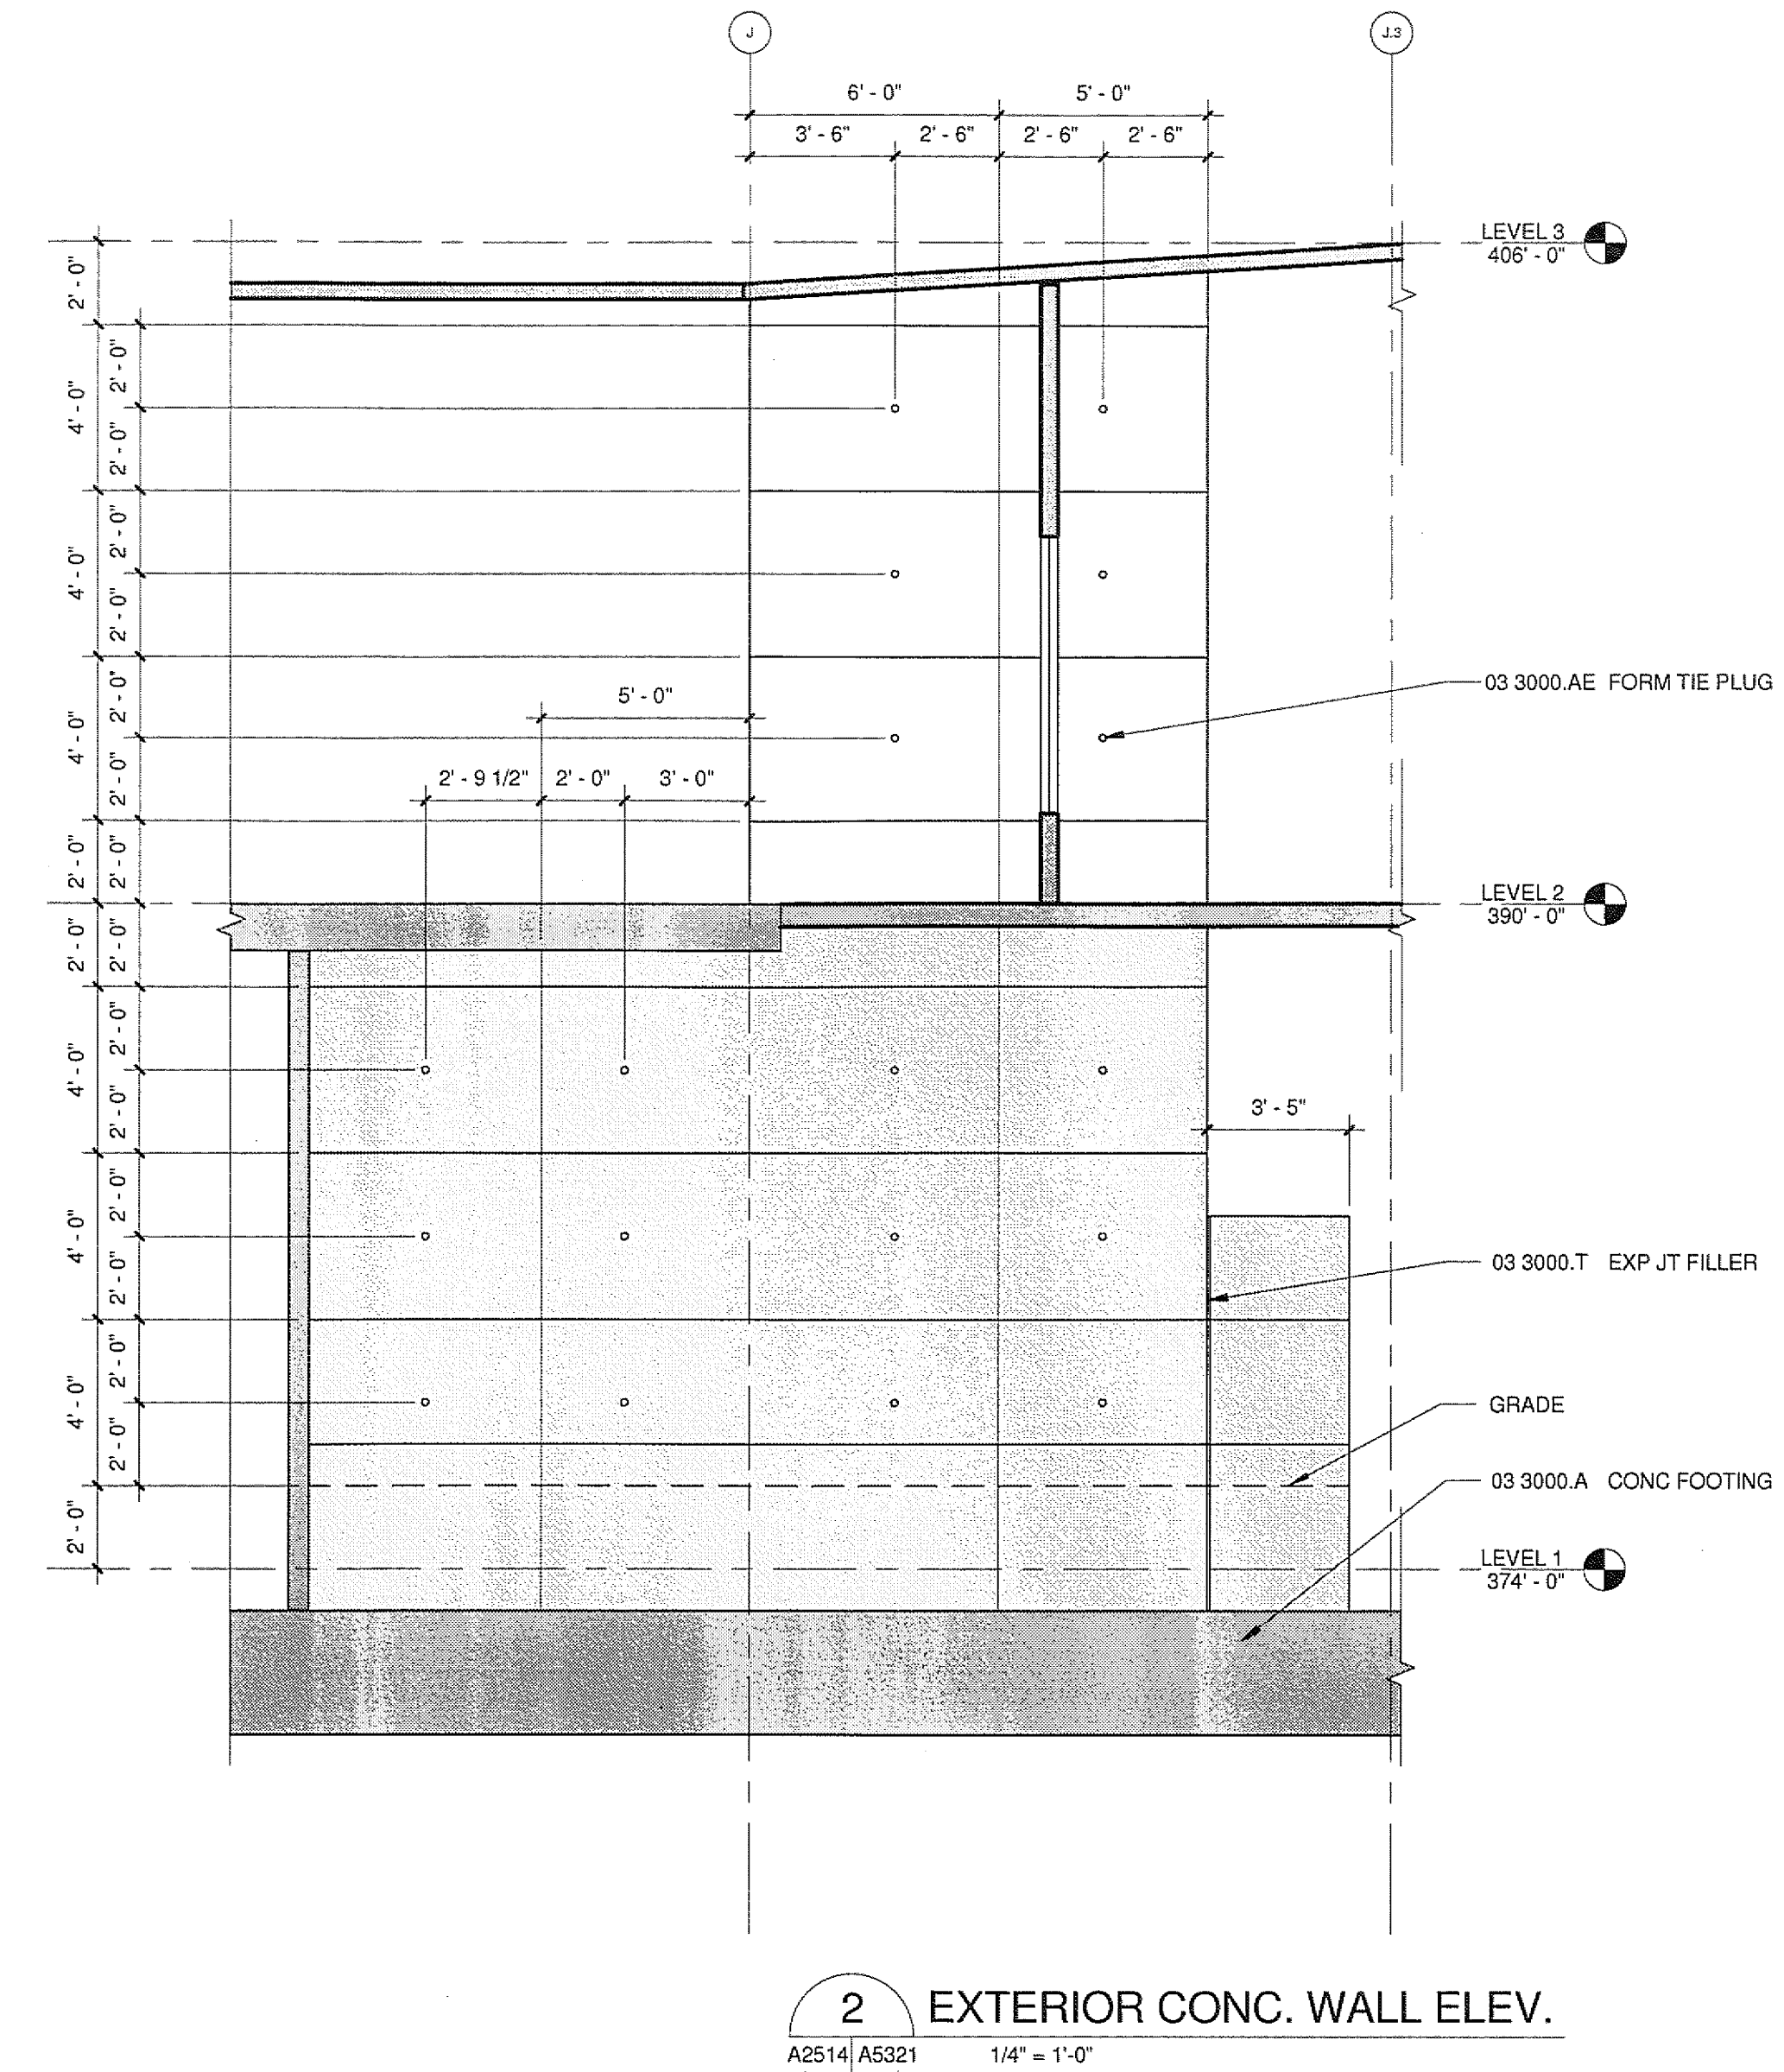


2 EXTERIOR CONC. WALL ELEV.
A2514/A5321 1/4" = 1'-0"

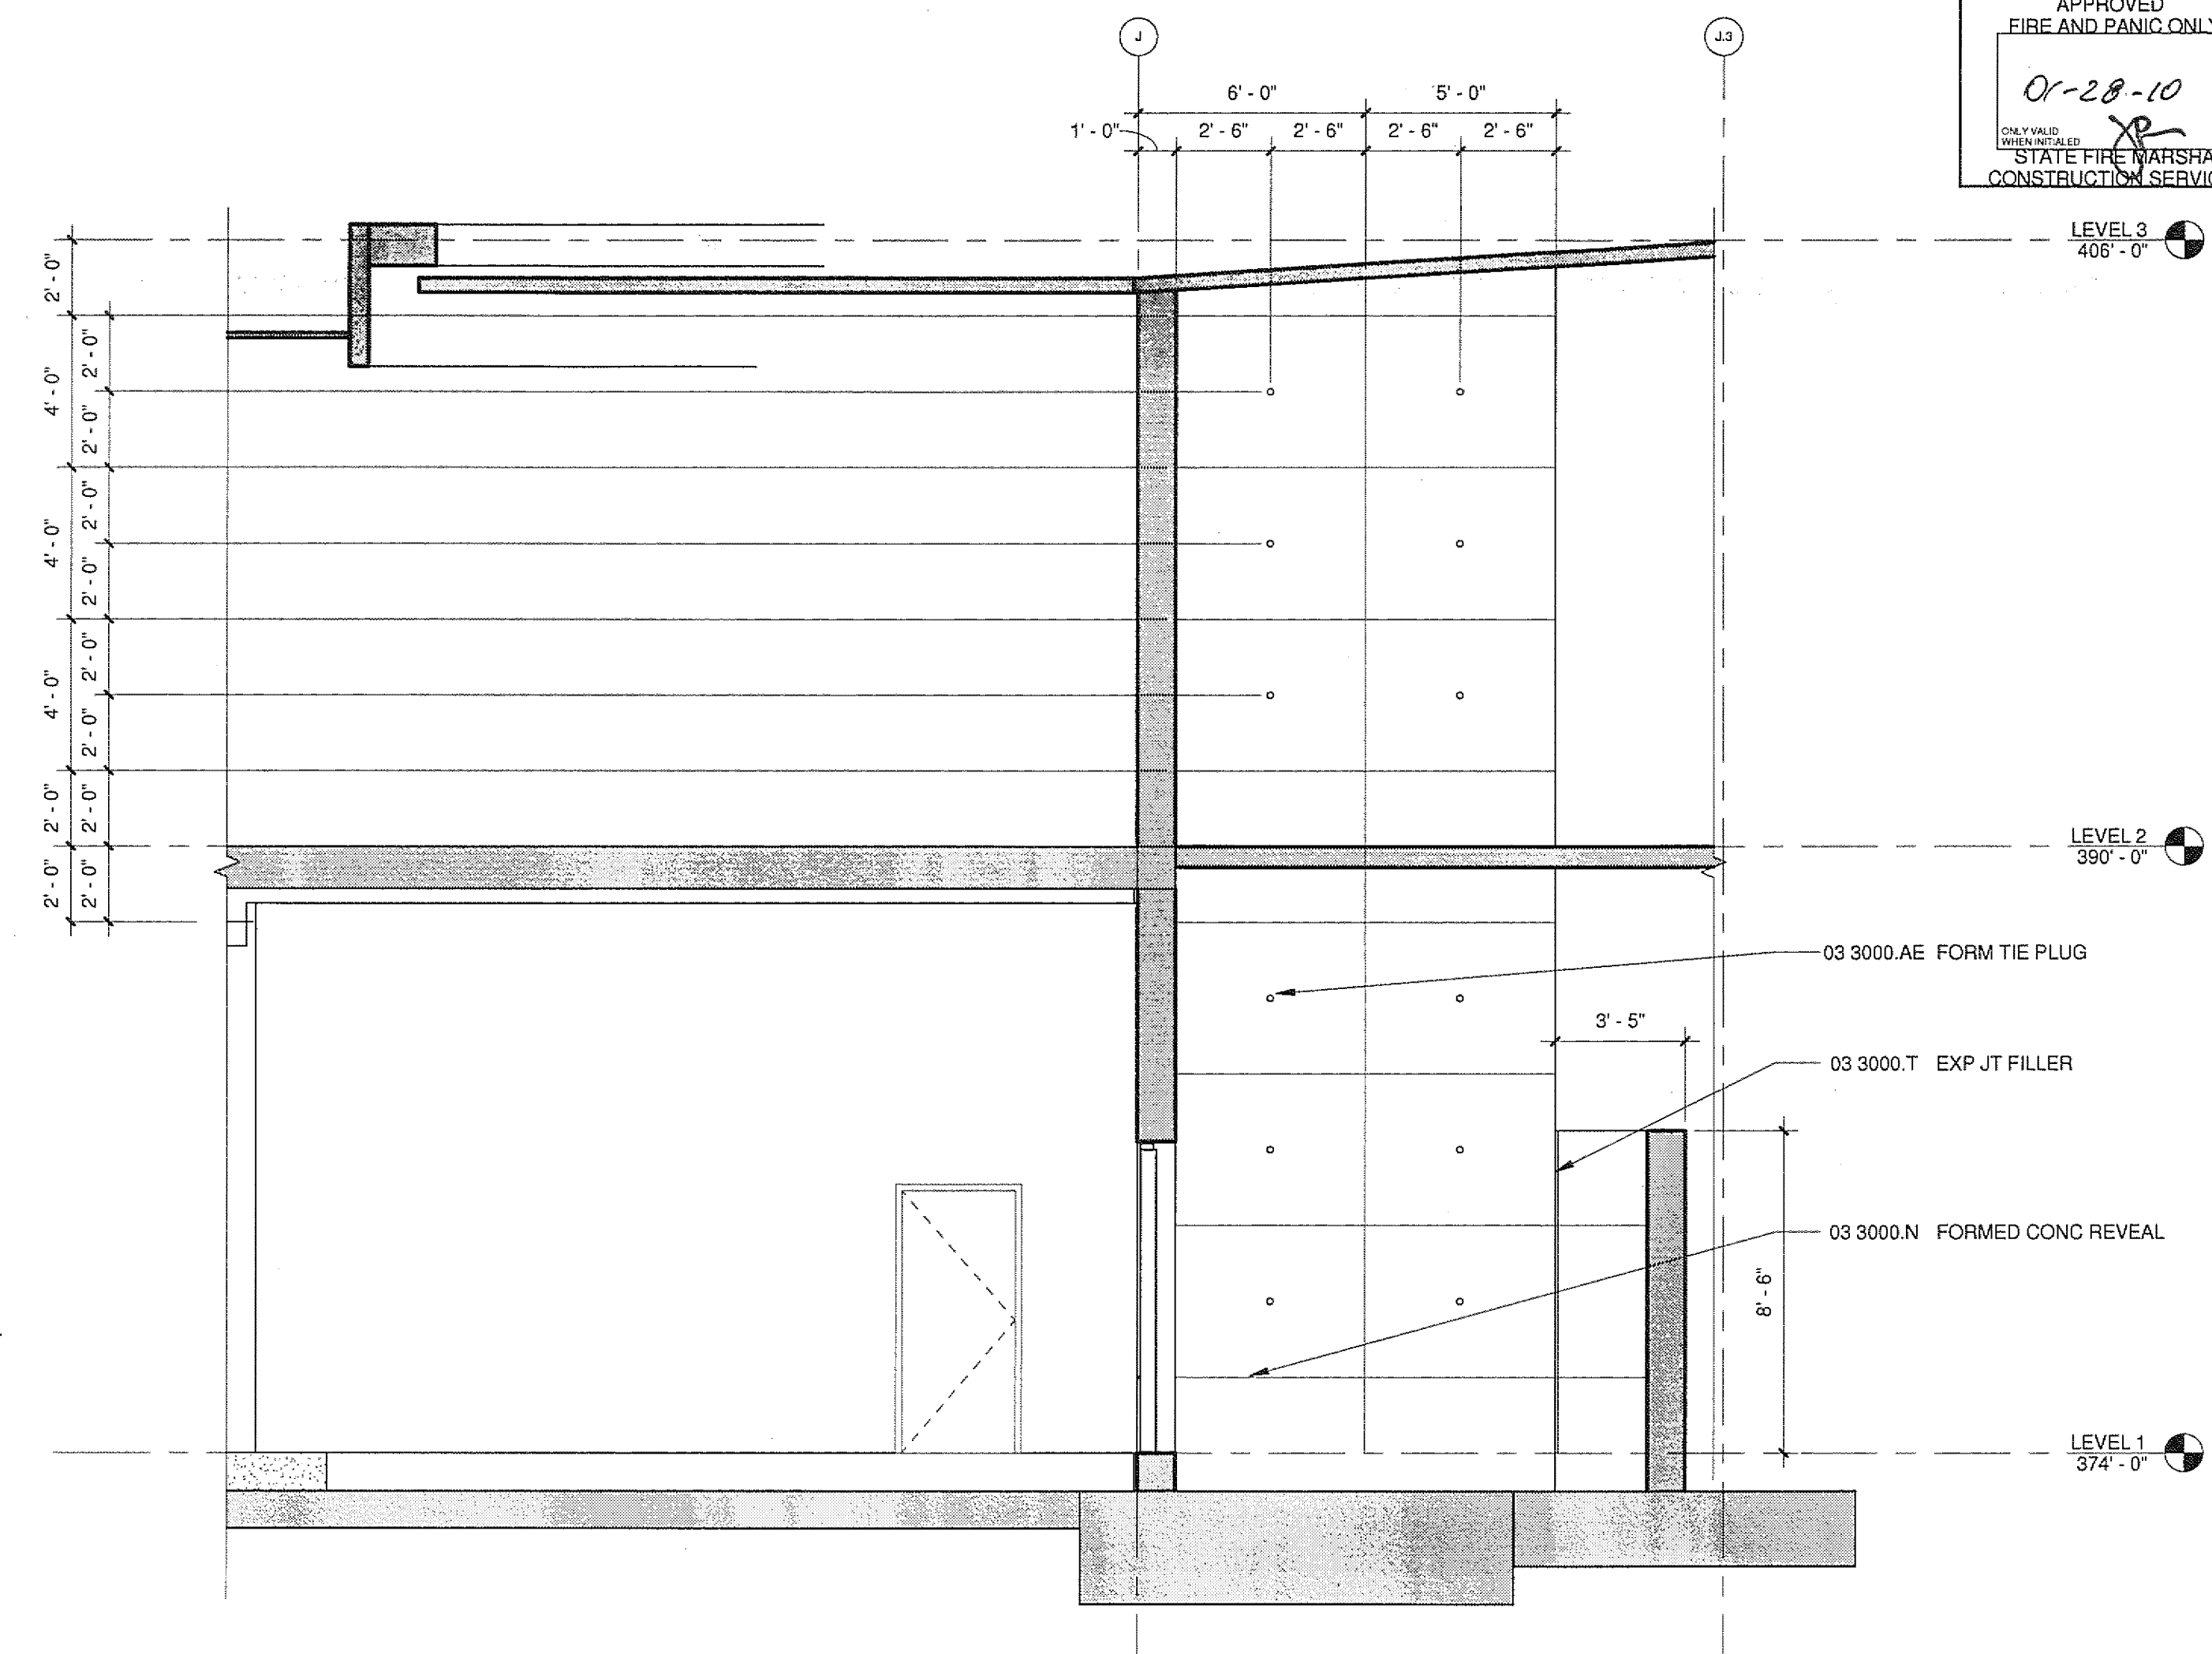

3 INTERIOR CONC. WALL ELEV.
A2514/A5321 1/4" = 1'-0"

SHADING LEGEND
CONC. WALL COVERED BY ANOTHER SYSTEM

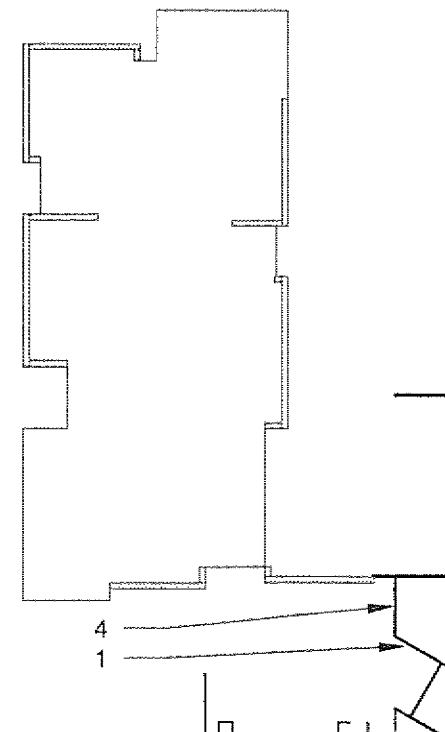

U.C.S.D.
PRELIMINARY DRAWINGS
PROGRESS DRAWINGS
REVIEW DRAWINGS
CONSTRUCTION DRAWINGS

0 2' 4' 8'

APPROVED
FIRE AND PANIC ONLY
07-28-10
STATE FIRE MARSHAL
CONSTRUCTION SERVICES

COPYRIGHT ©
FENTRESS ARCHITECTS
ISSUED FOR DATE
100% CD 05.08.09
05.08.09
01.07.10

SANFORD CONSORTIUM FOR REGENERATIVE MEDICINE
2880 TORREY PINES SCENIC DRIVE
LA JOLLA, CALIFORNIA 92037

FENTRESS ARCHITECTS
Larkford/Pleigs Consortium LLC
421 Broadway, Denver, CO 80202
303.732.8888
303.732.8888

STAMP
Jeffrey W. Olson
No. C-31761
SINCE 03/21/11
STATE OF CALIFORNIA

SHEET NAME
CONCRETE WALL ELEVATIONS
DRAWN BY: Author
PROJECT # 200725.000
SHEET NUMBER
A5321