




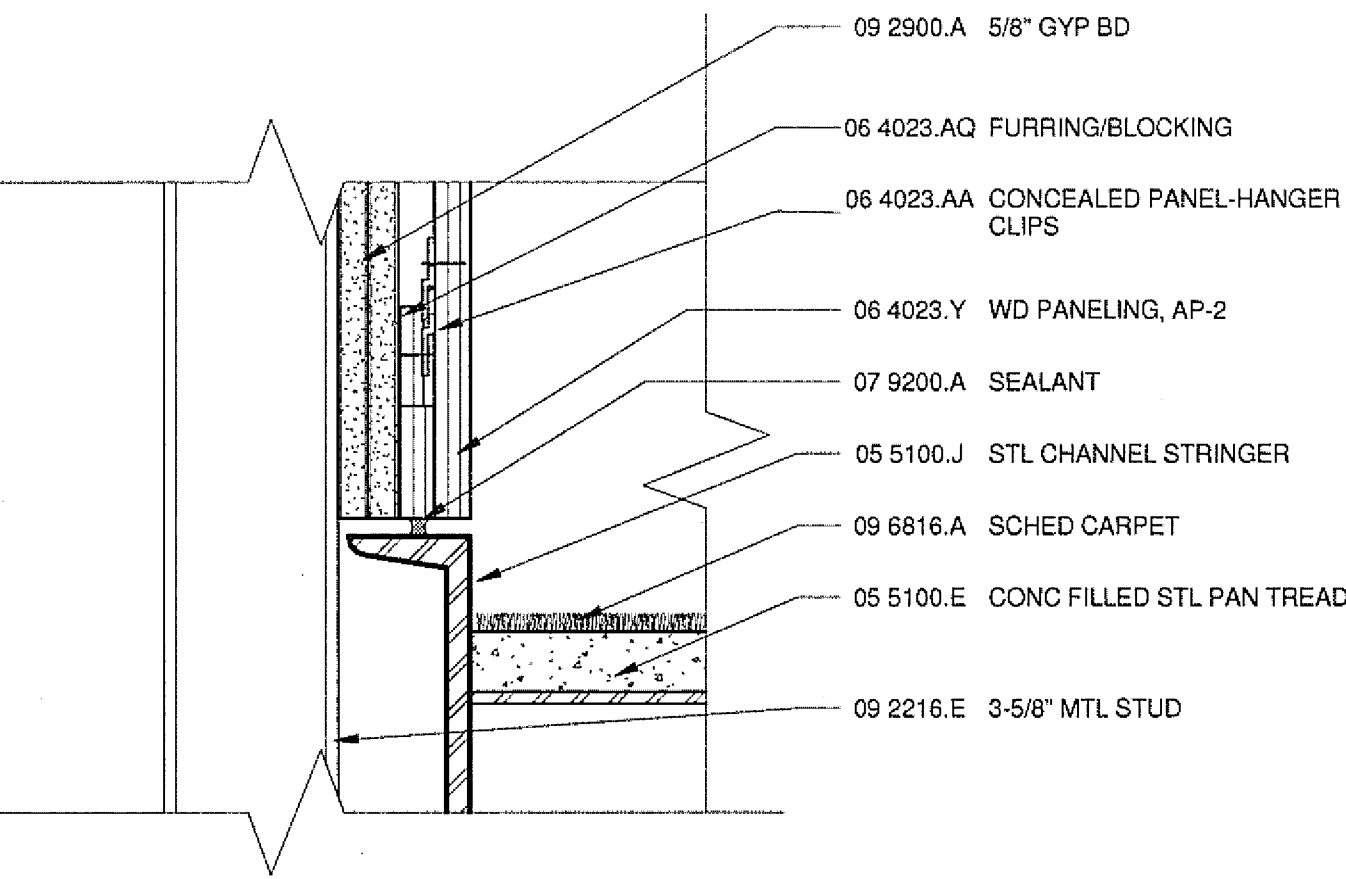


9 AUDITORIUM STAIR WALL SECTION DETAIL
A6302, A6302 3\"/>

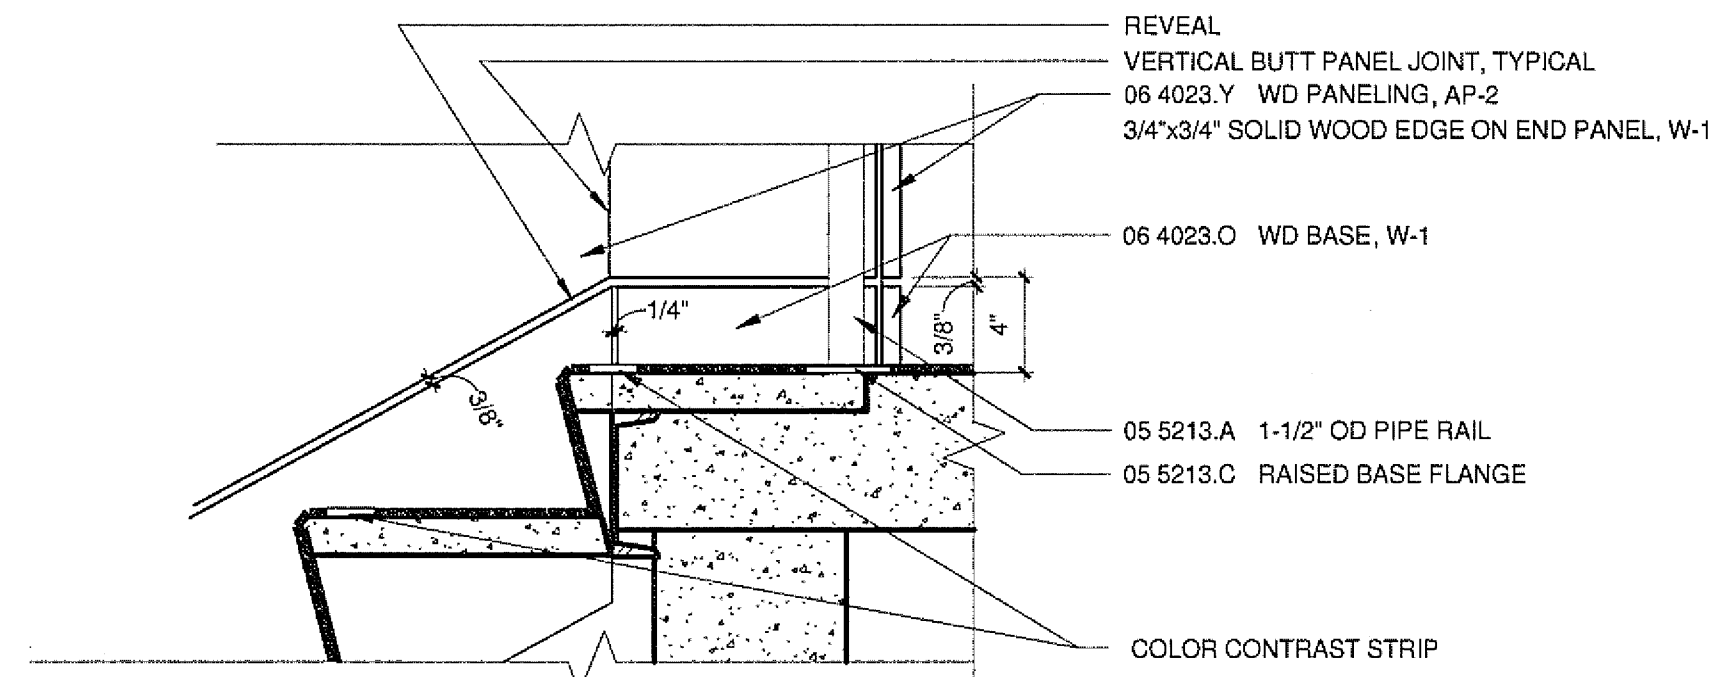


7 AUDITORIUM STAIR TOP DETAIL
A6302, A6302 1 1/2\"/>

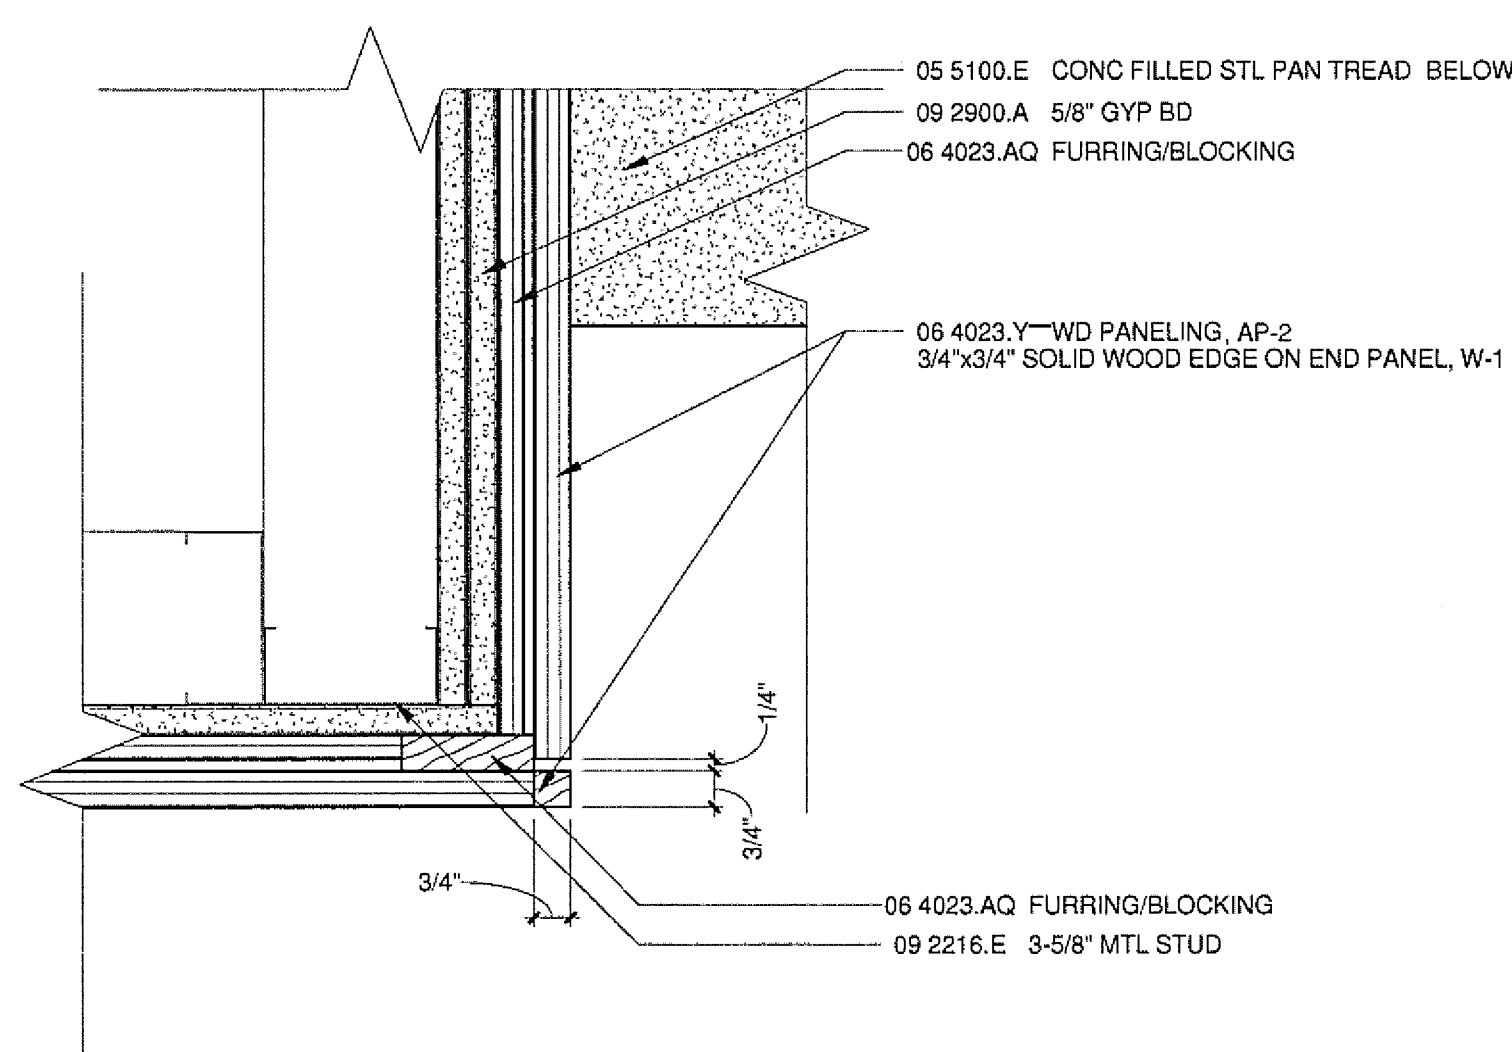


8 AUDITORIUM STAIR PLAN SECTION DETAIL
A6302, A6302 3\"/>

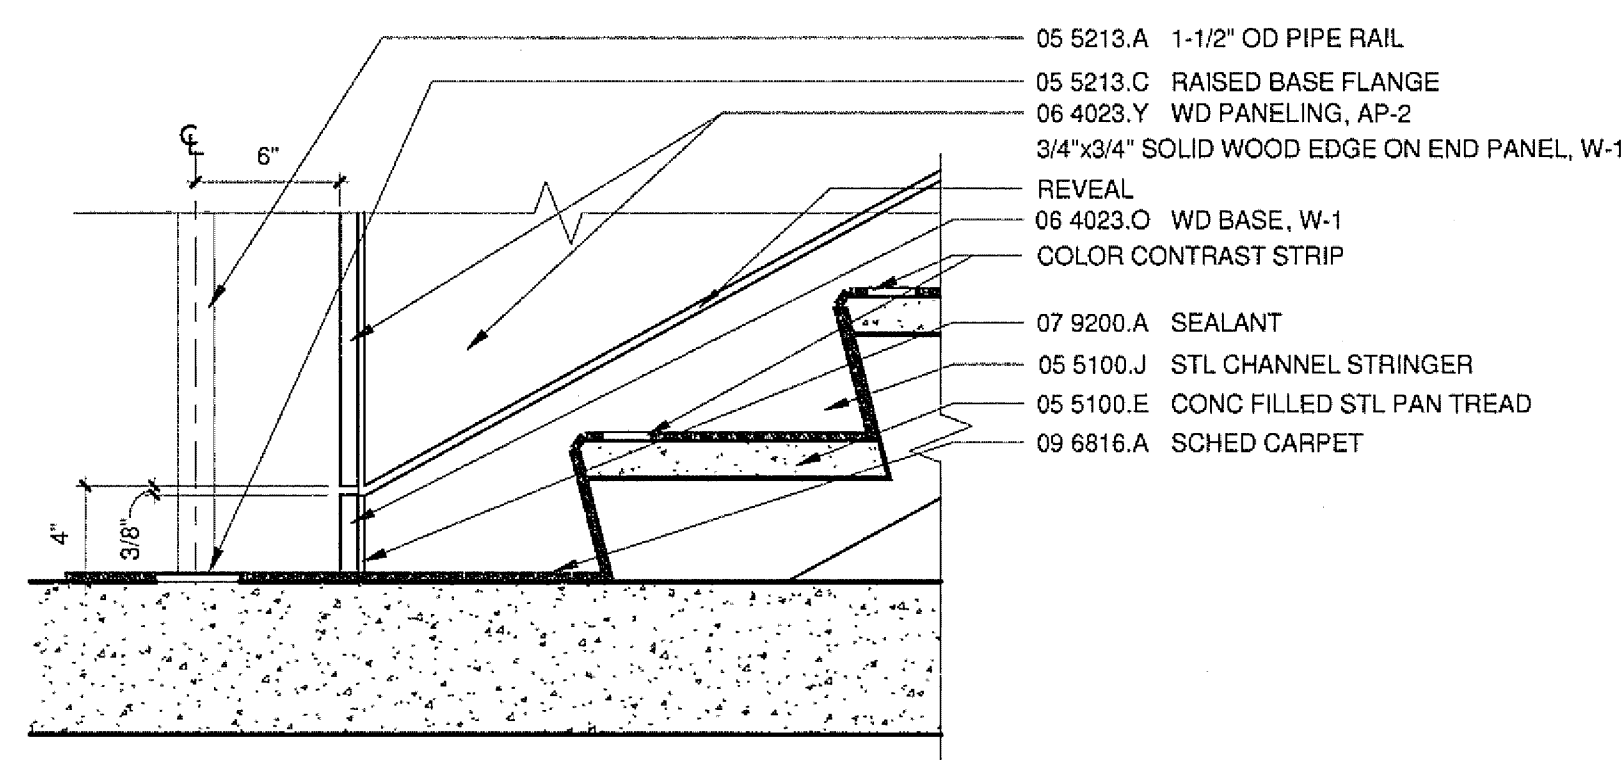

6 AUDITORIUM STAIR BOTTOM DETAIL
A6302, A6302 1 1/2\"/>

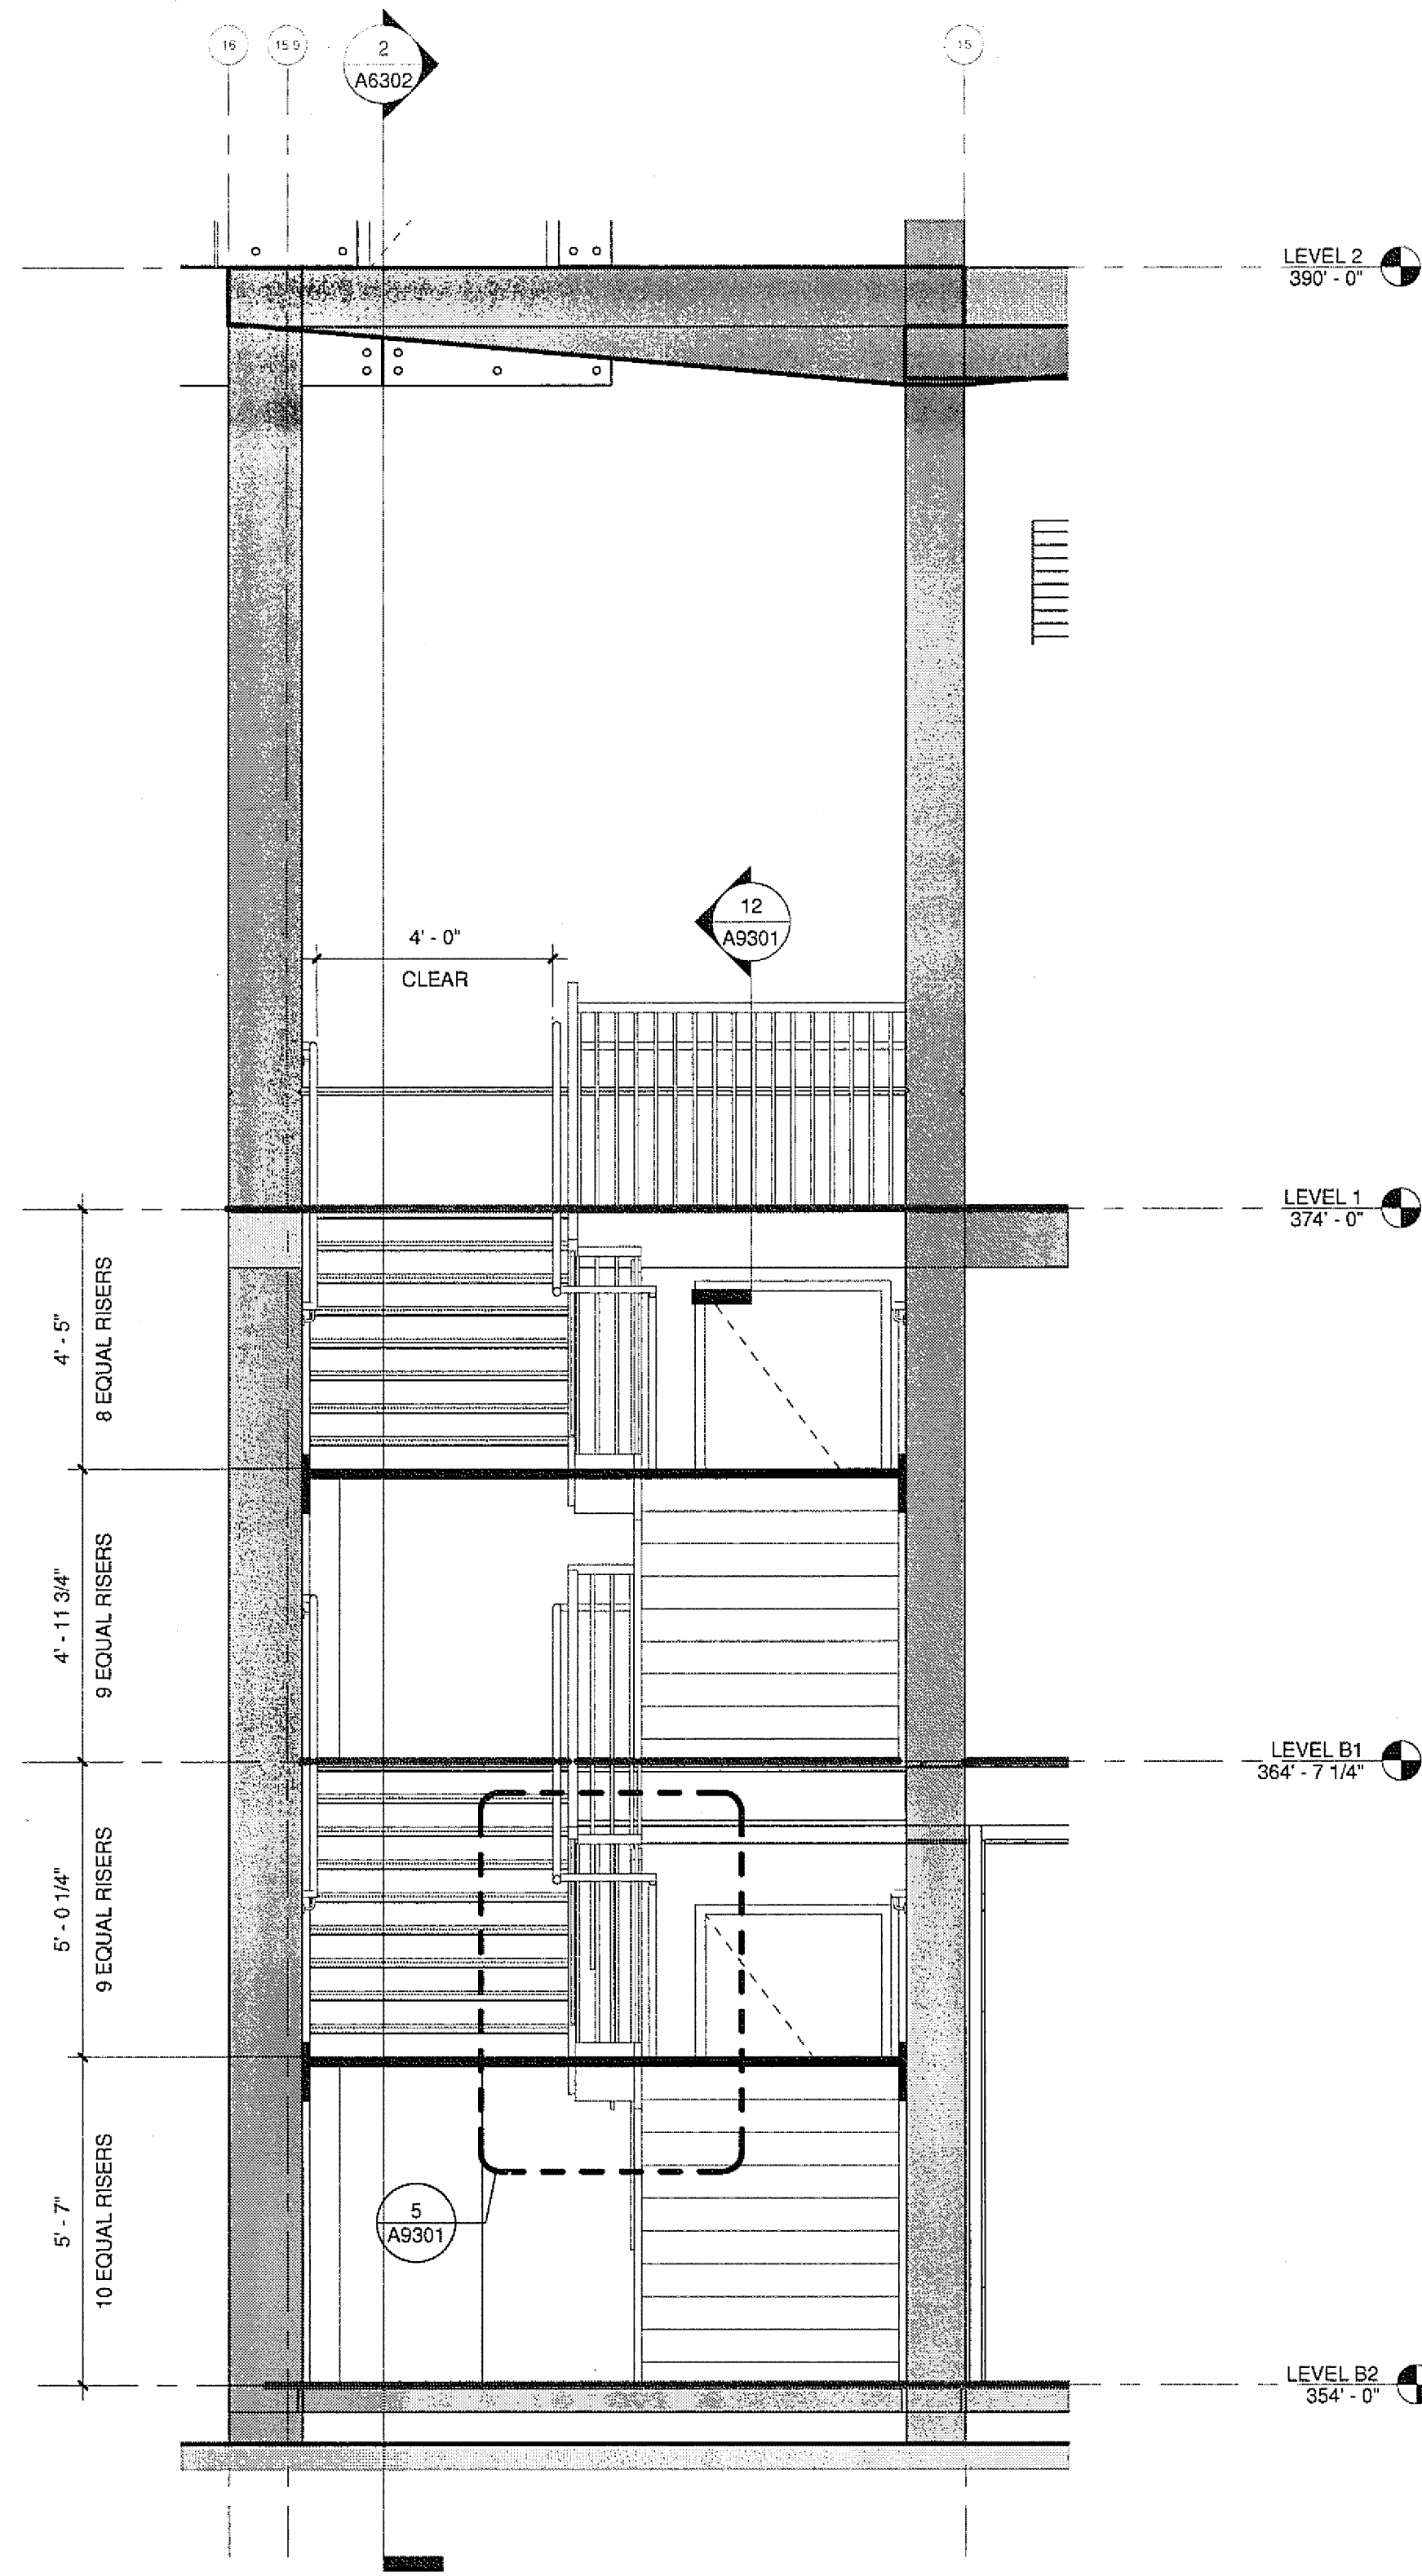


4 STAIR 2 EAST SECTION
A22811, A6302 3/8\"/>

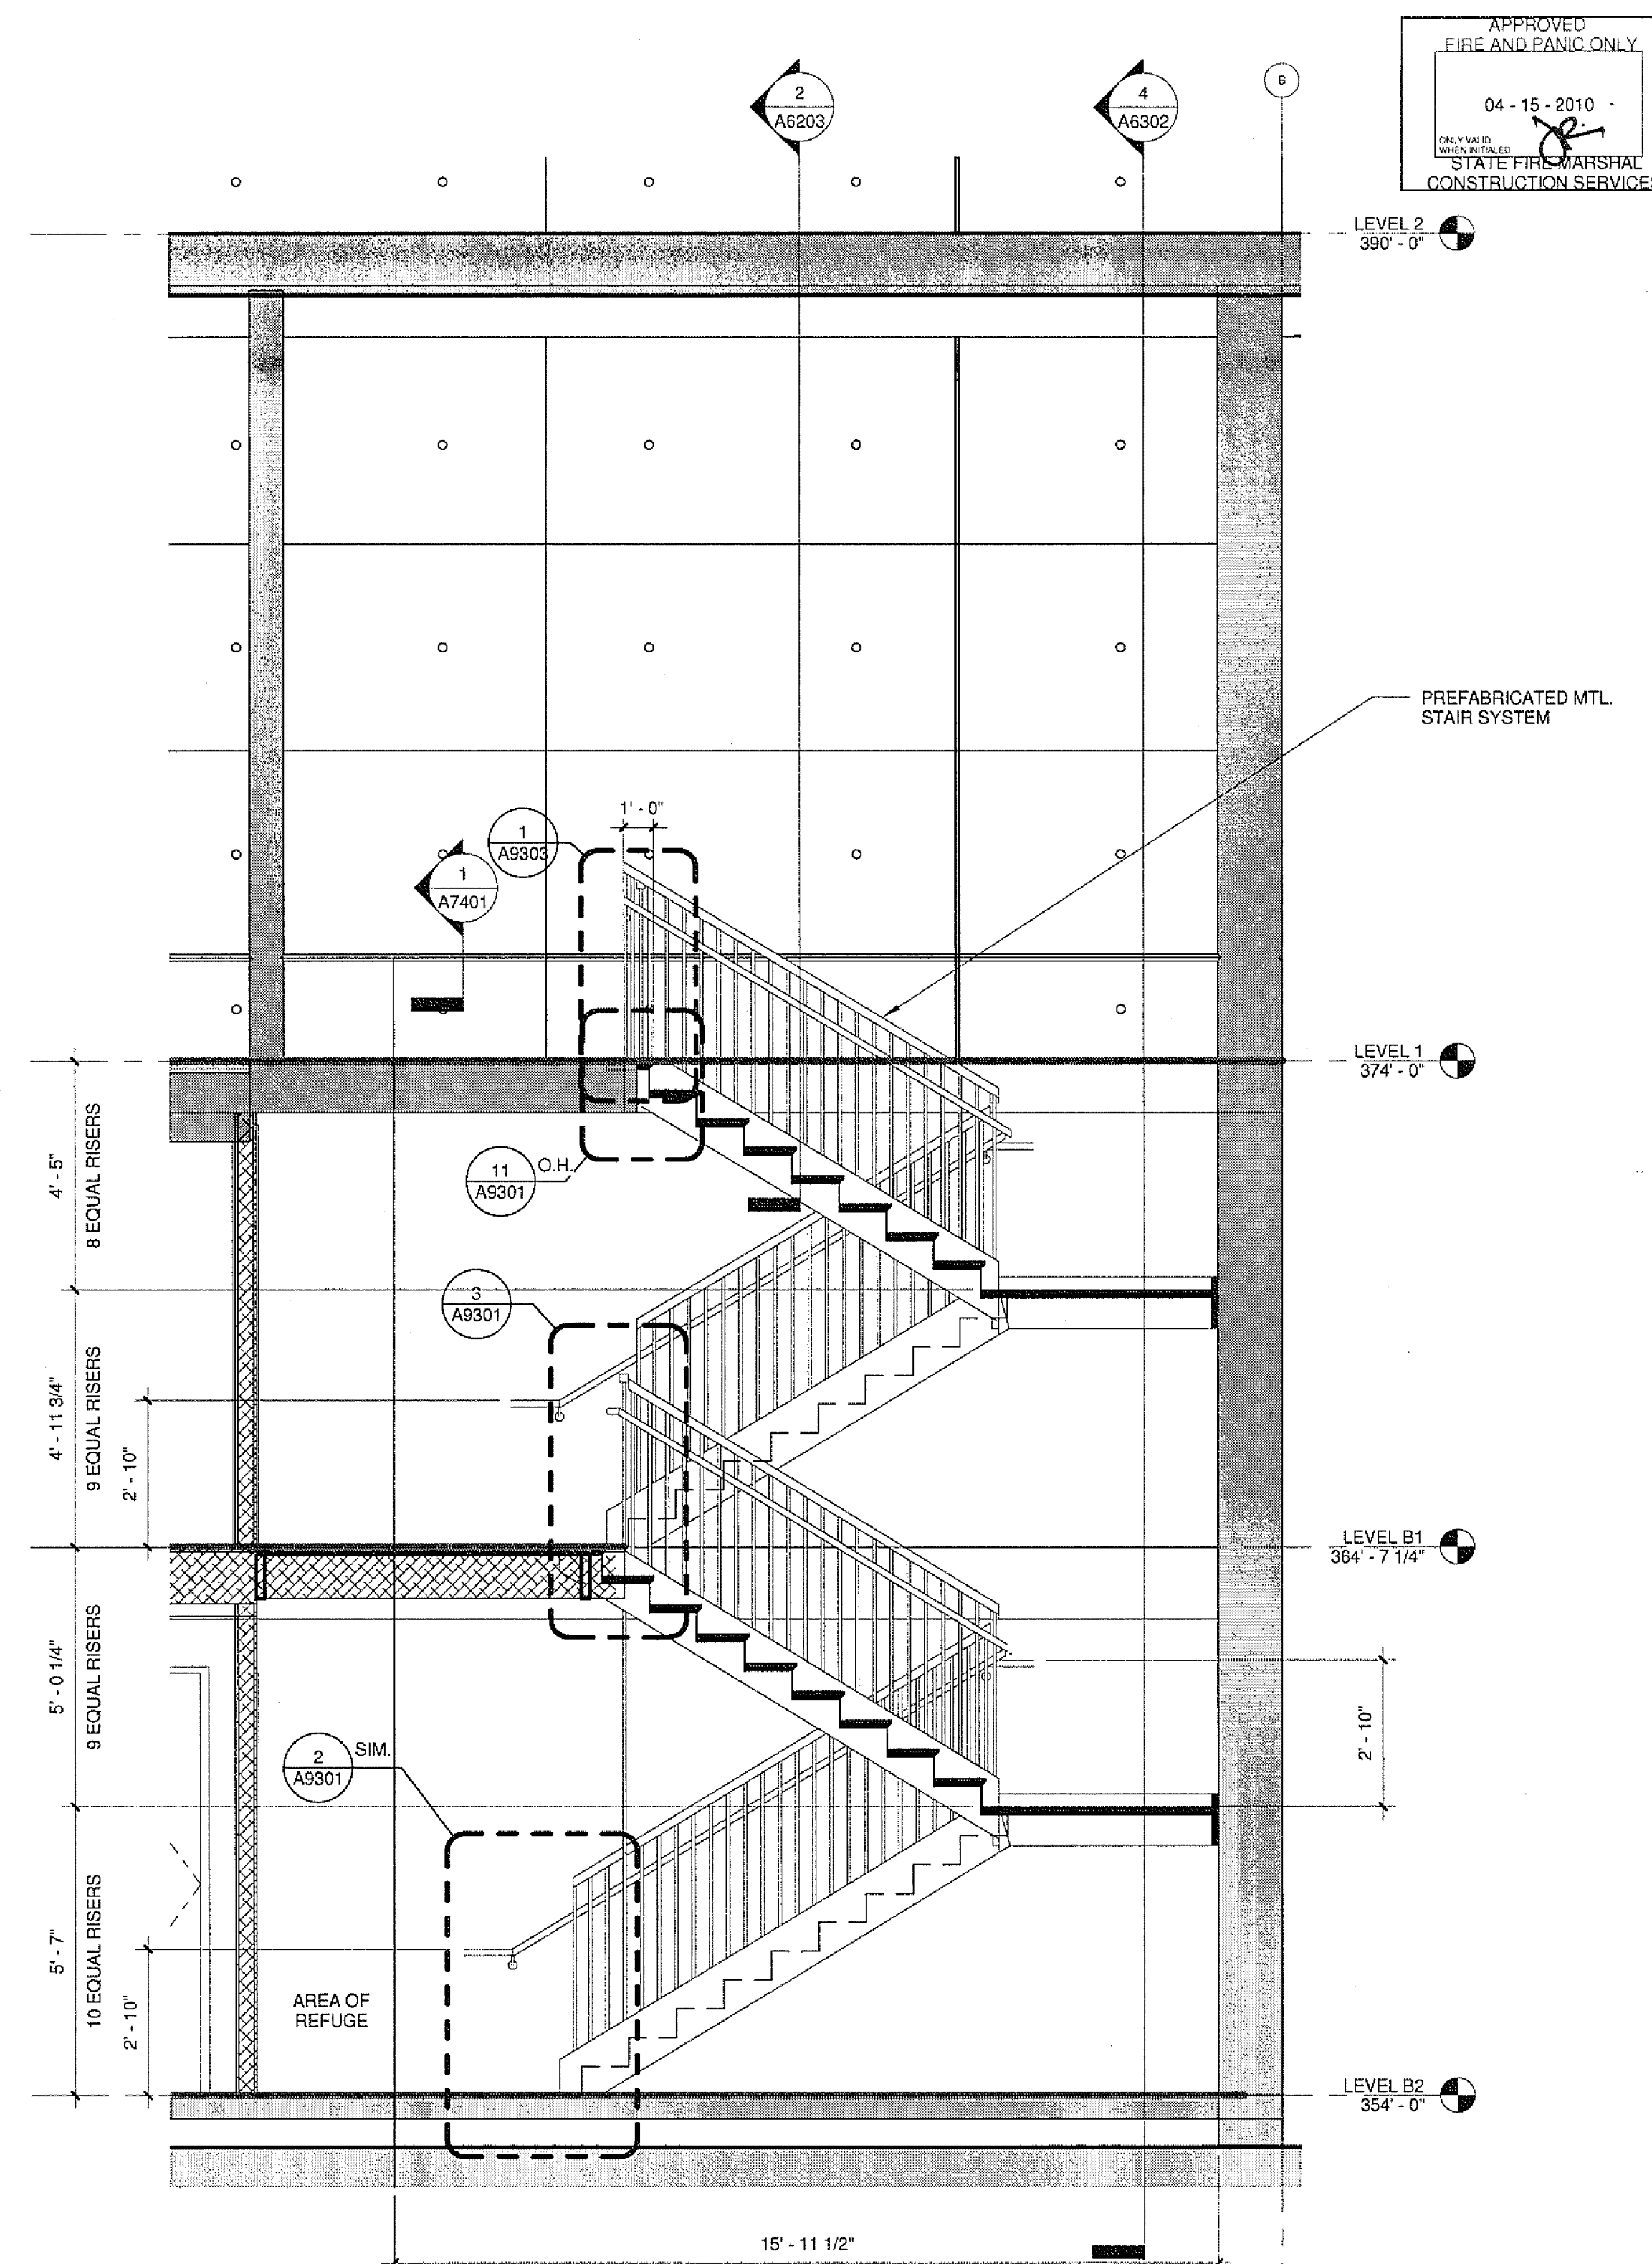


2 STAIR 2 SOUTH SECTION
A22811, A6302 3/8\"/>


U.C.S.D.	
DATE	4/12/10
☐ PRELIMINARY DRAWINGS ☐ PROGRESS DRAWINGS ☐ REVIEW DRAWINGS ☒ CONSTRUCTION DRAWINGS	

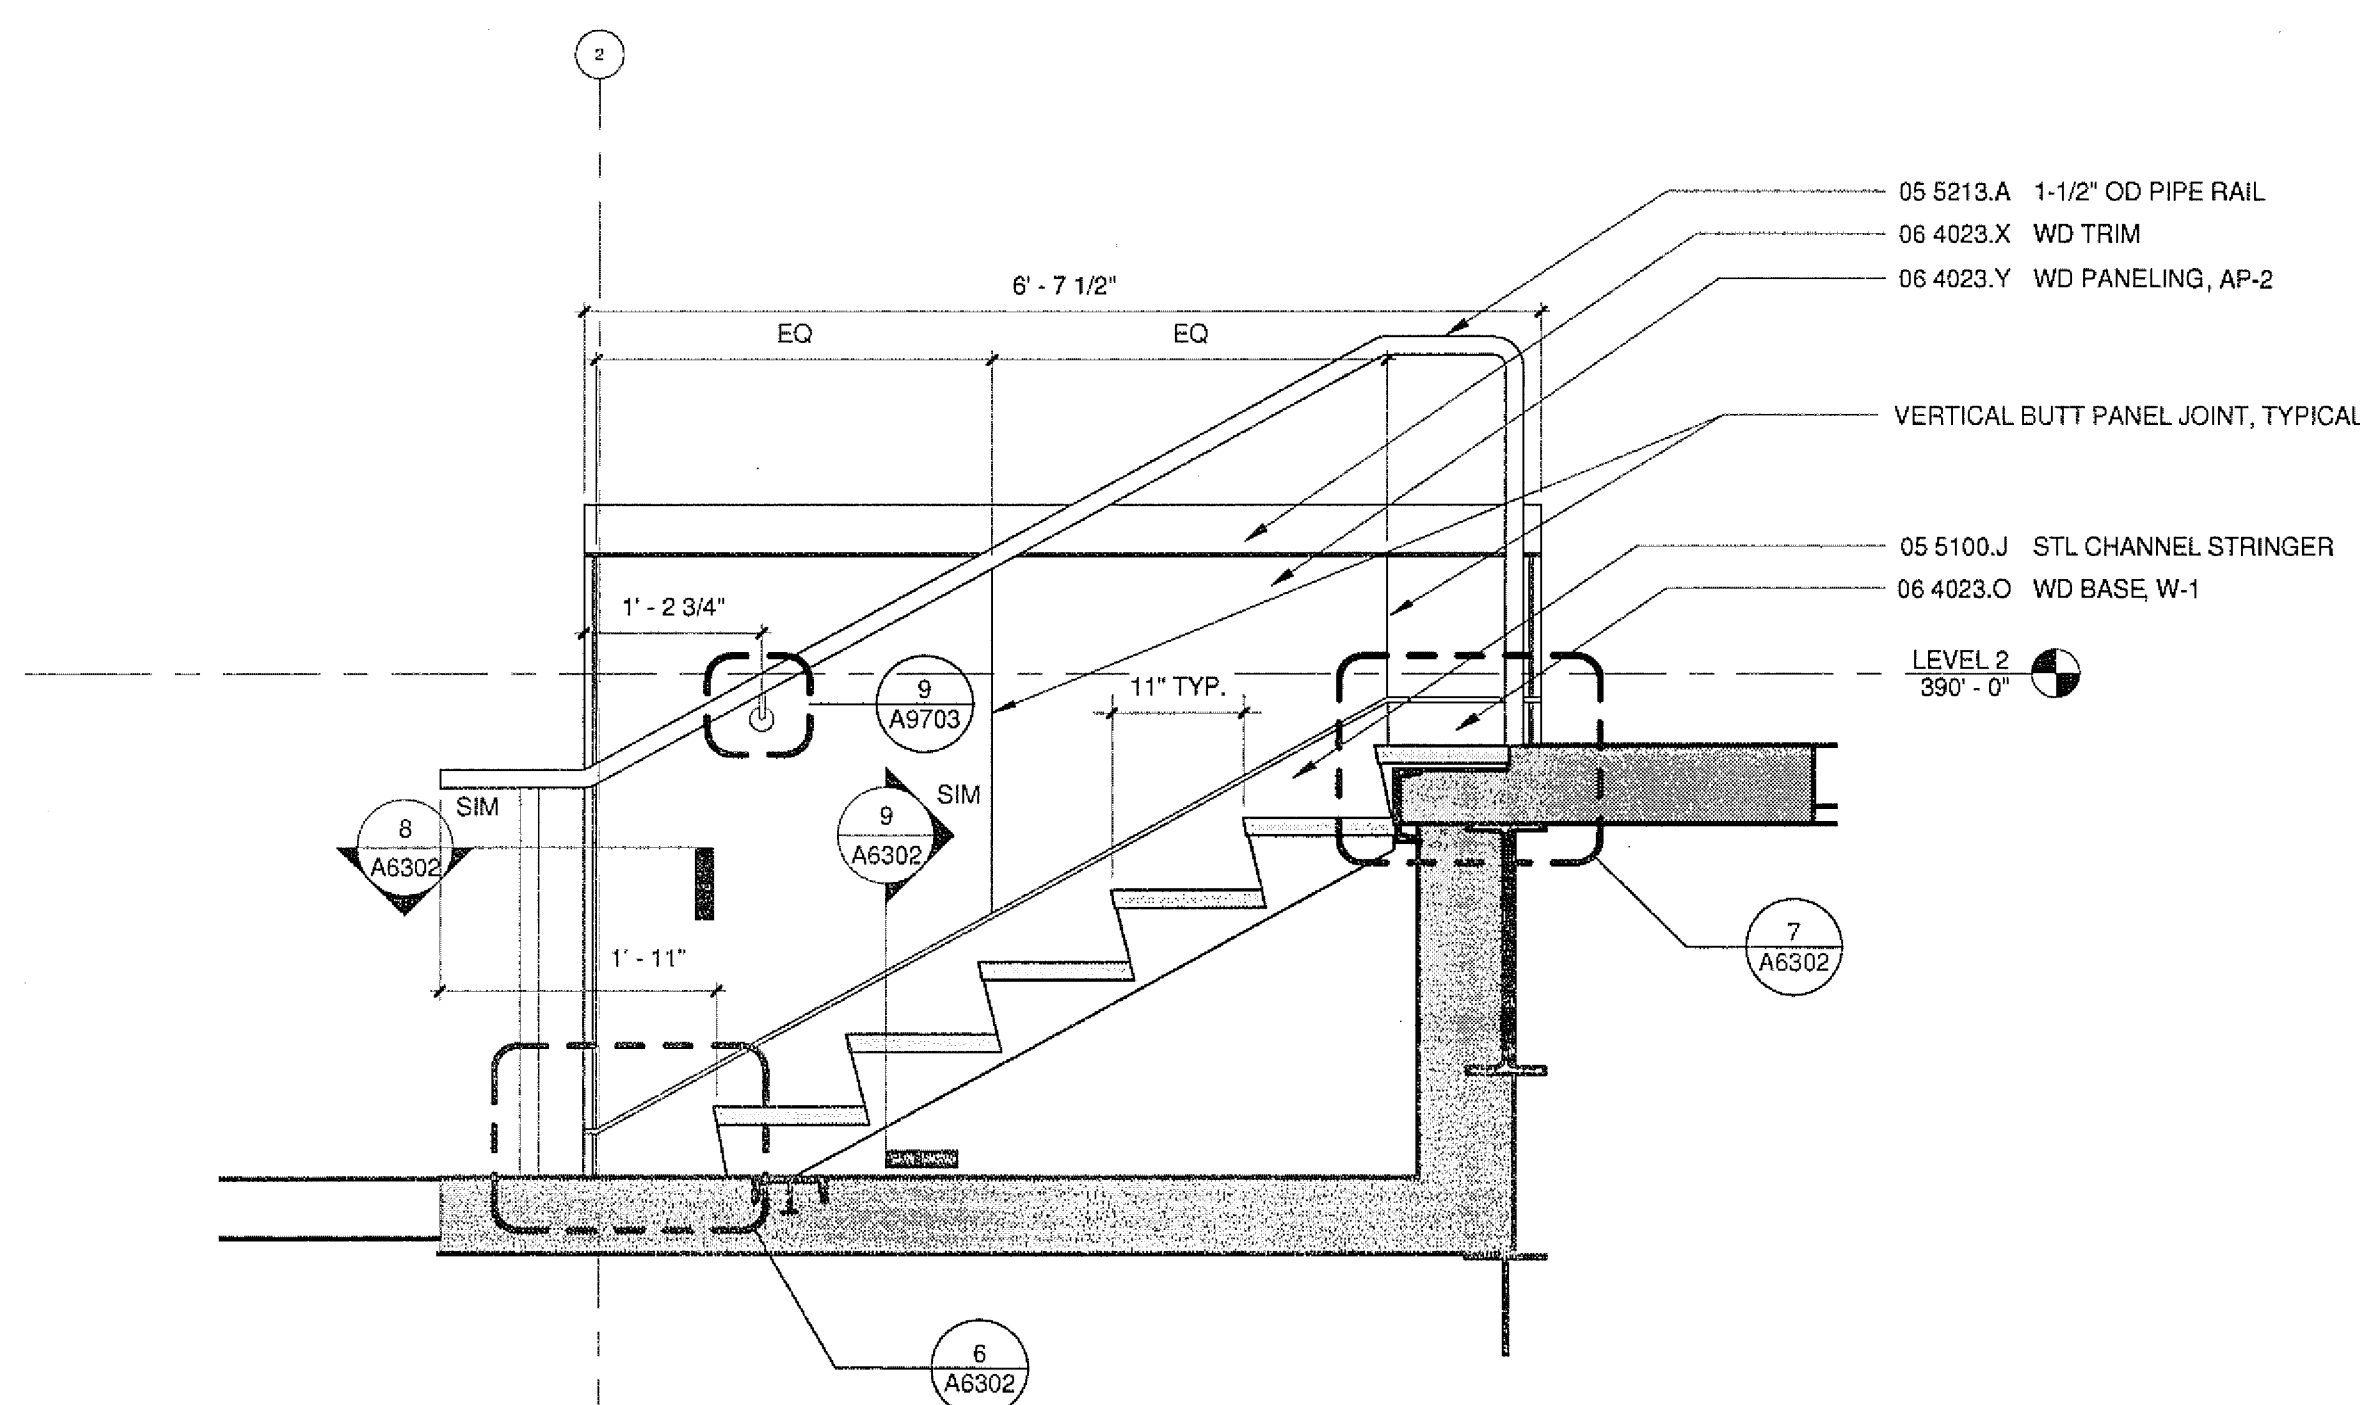

5 AUDITORIUM STAIR SECTION
A2224, A6302 3/4\"/>

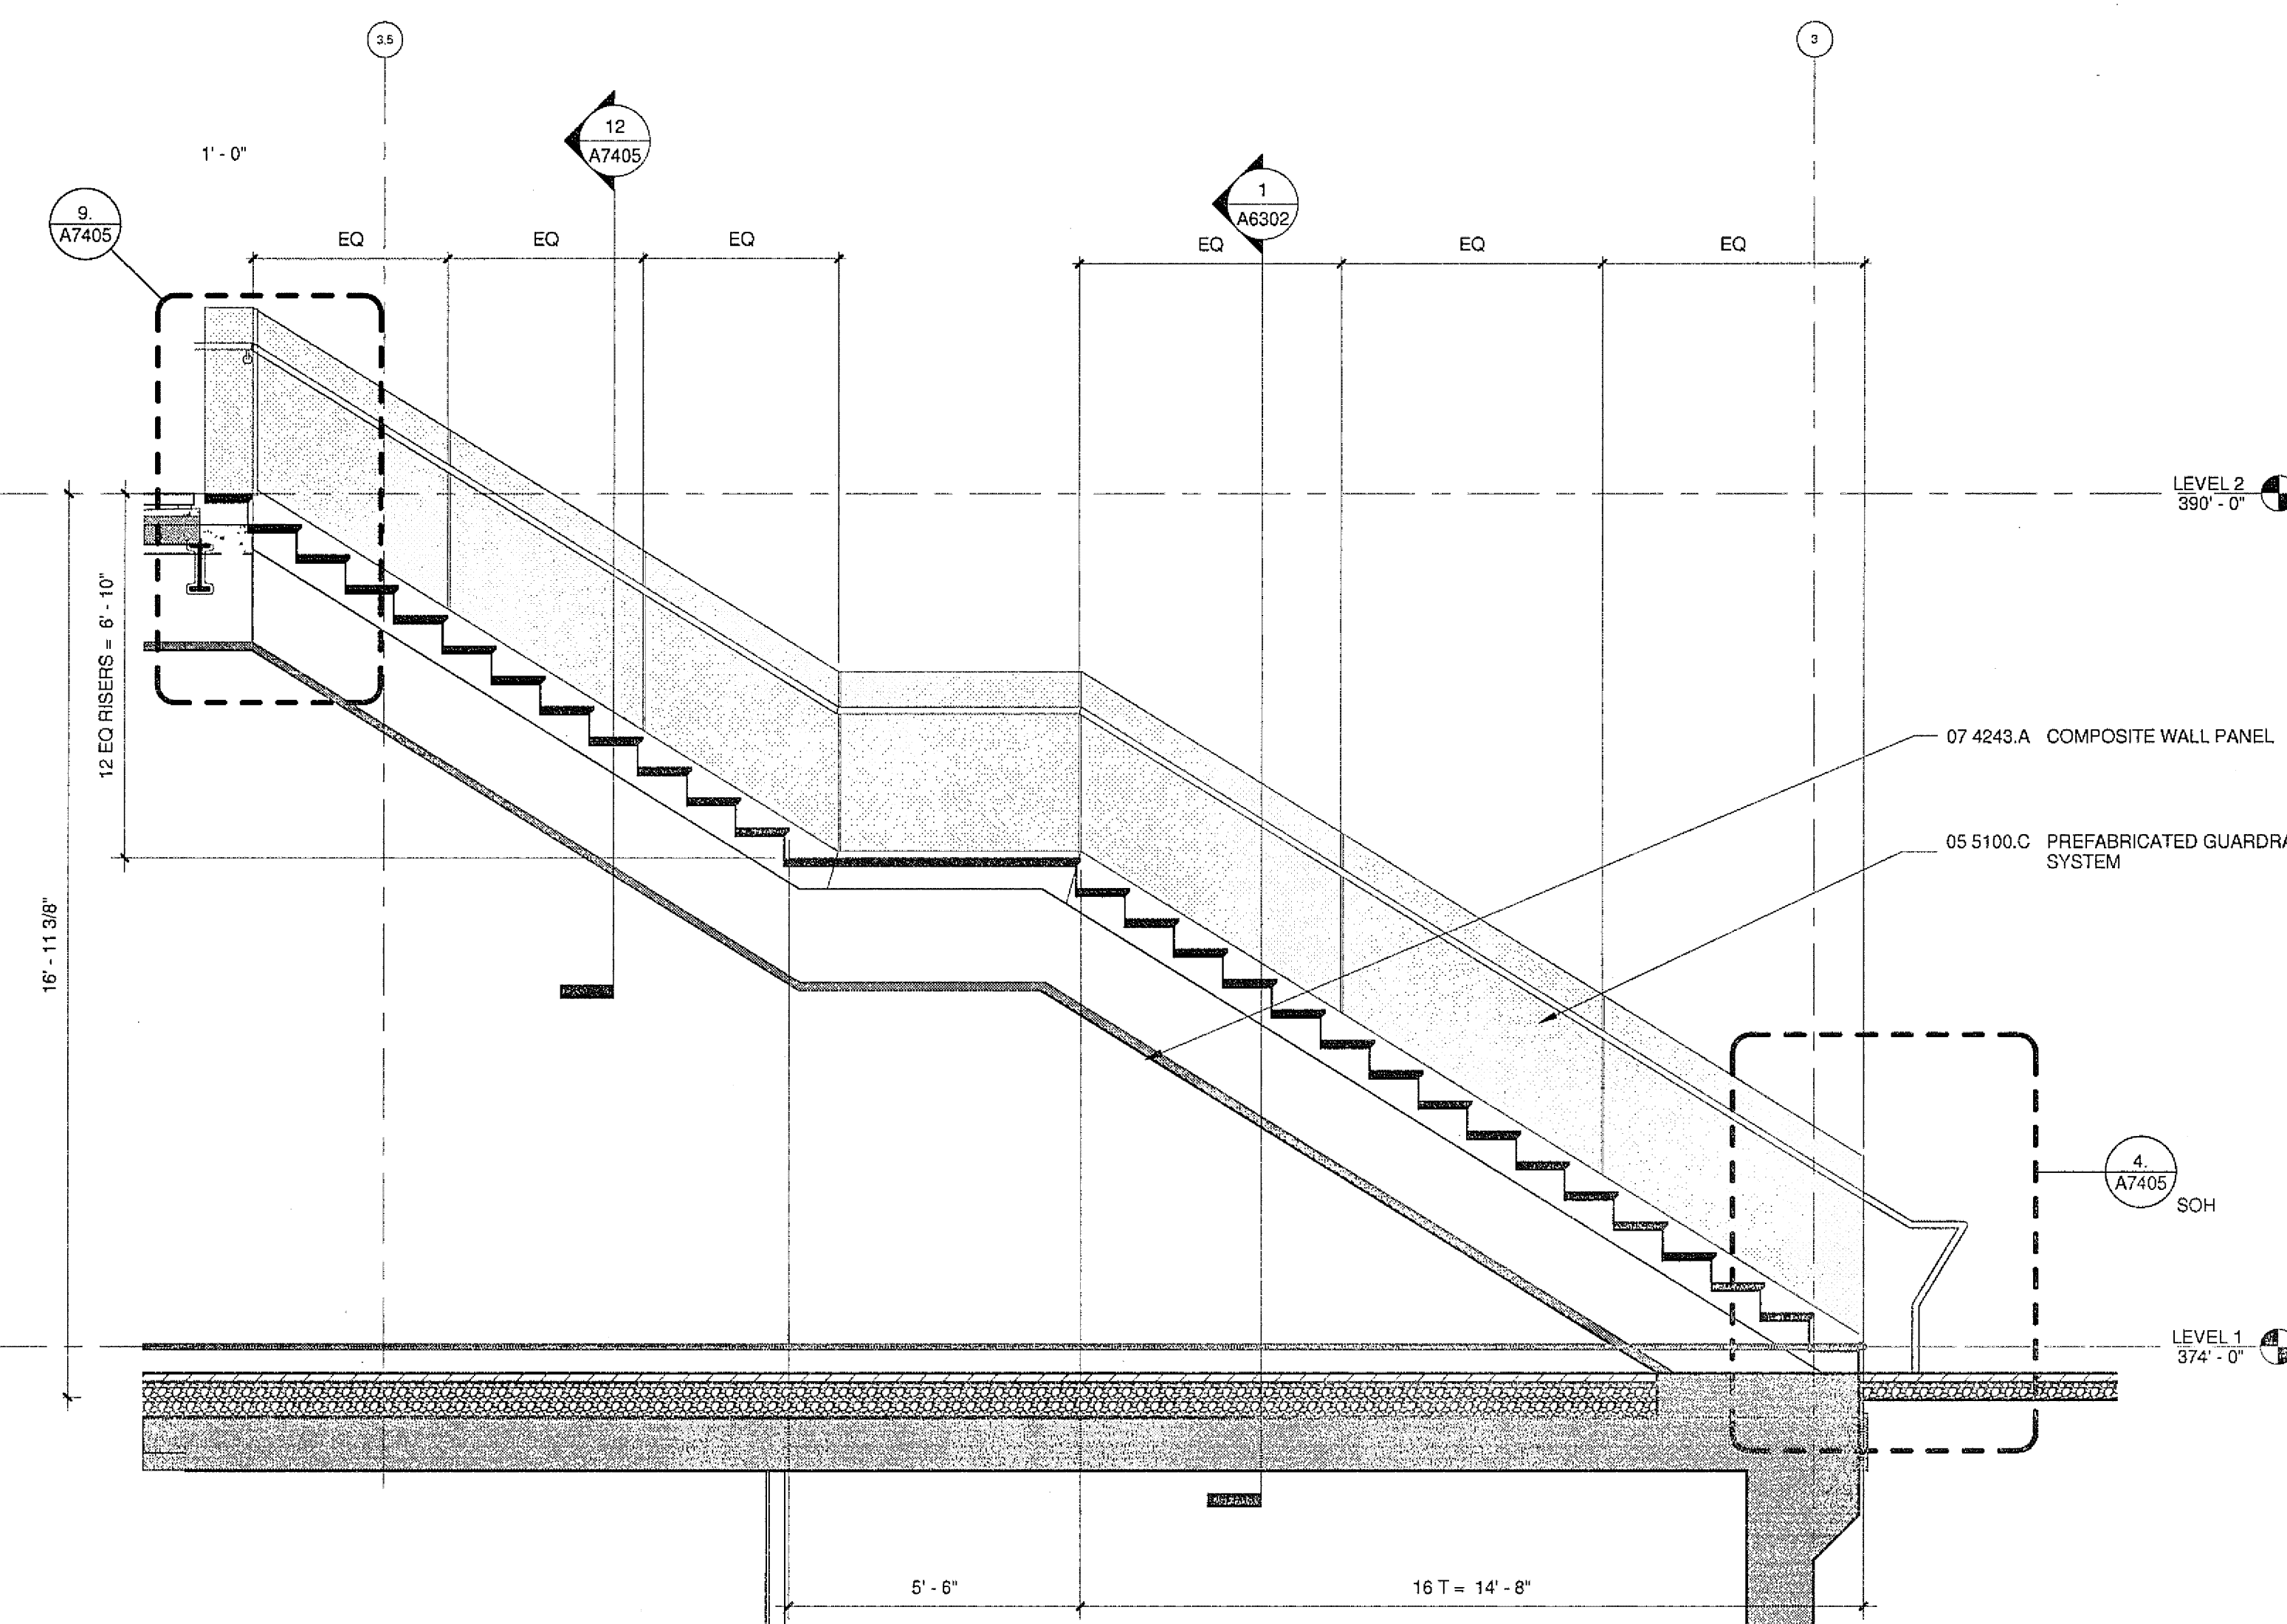

3 STAIR 6 EAST SECTION
A34810, A6302 3/8\"/>

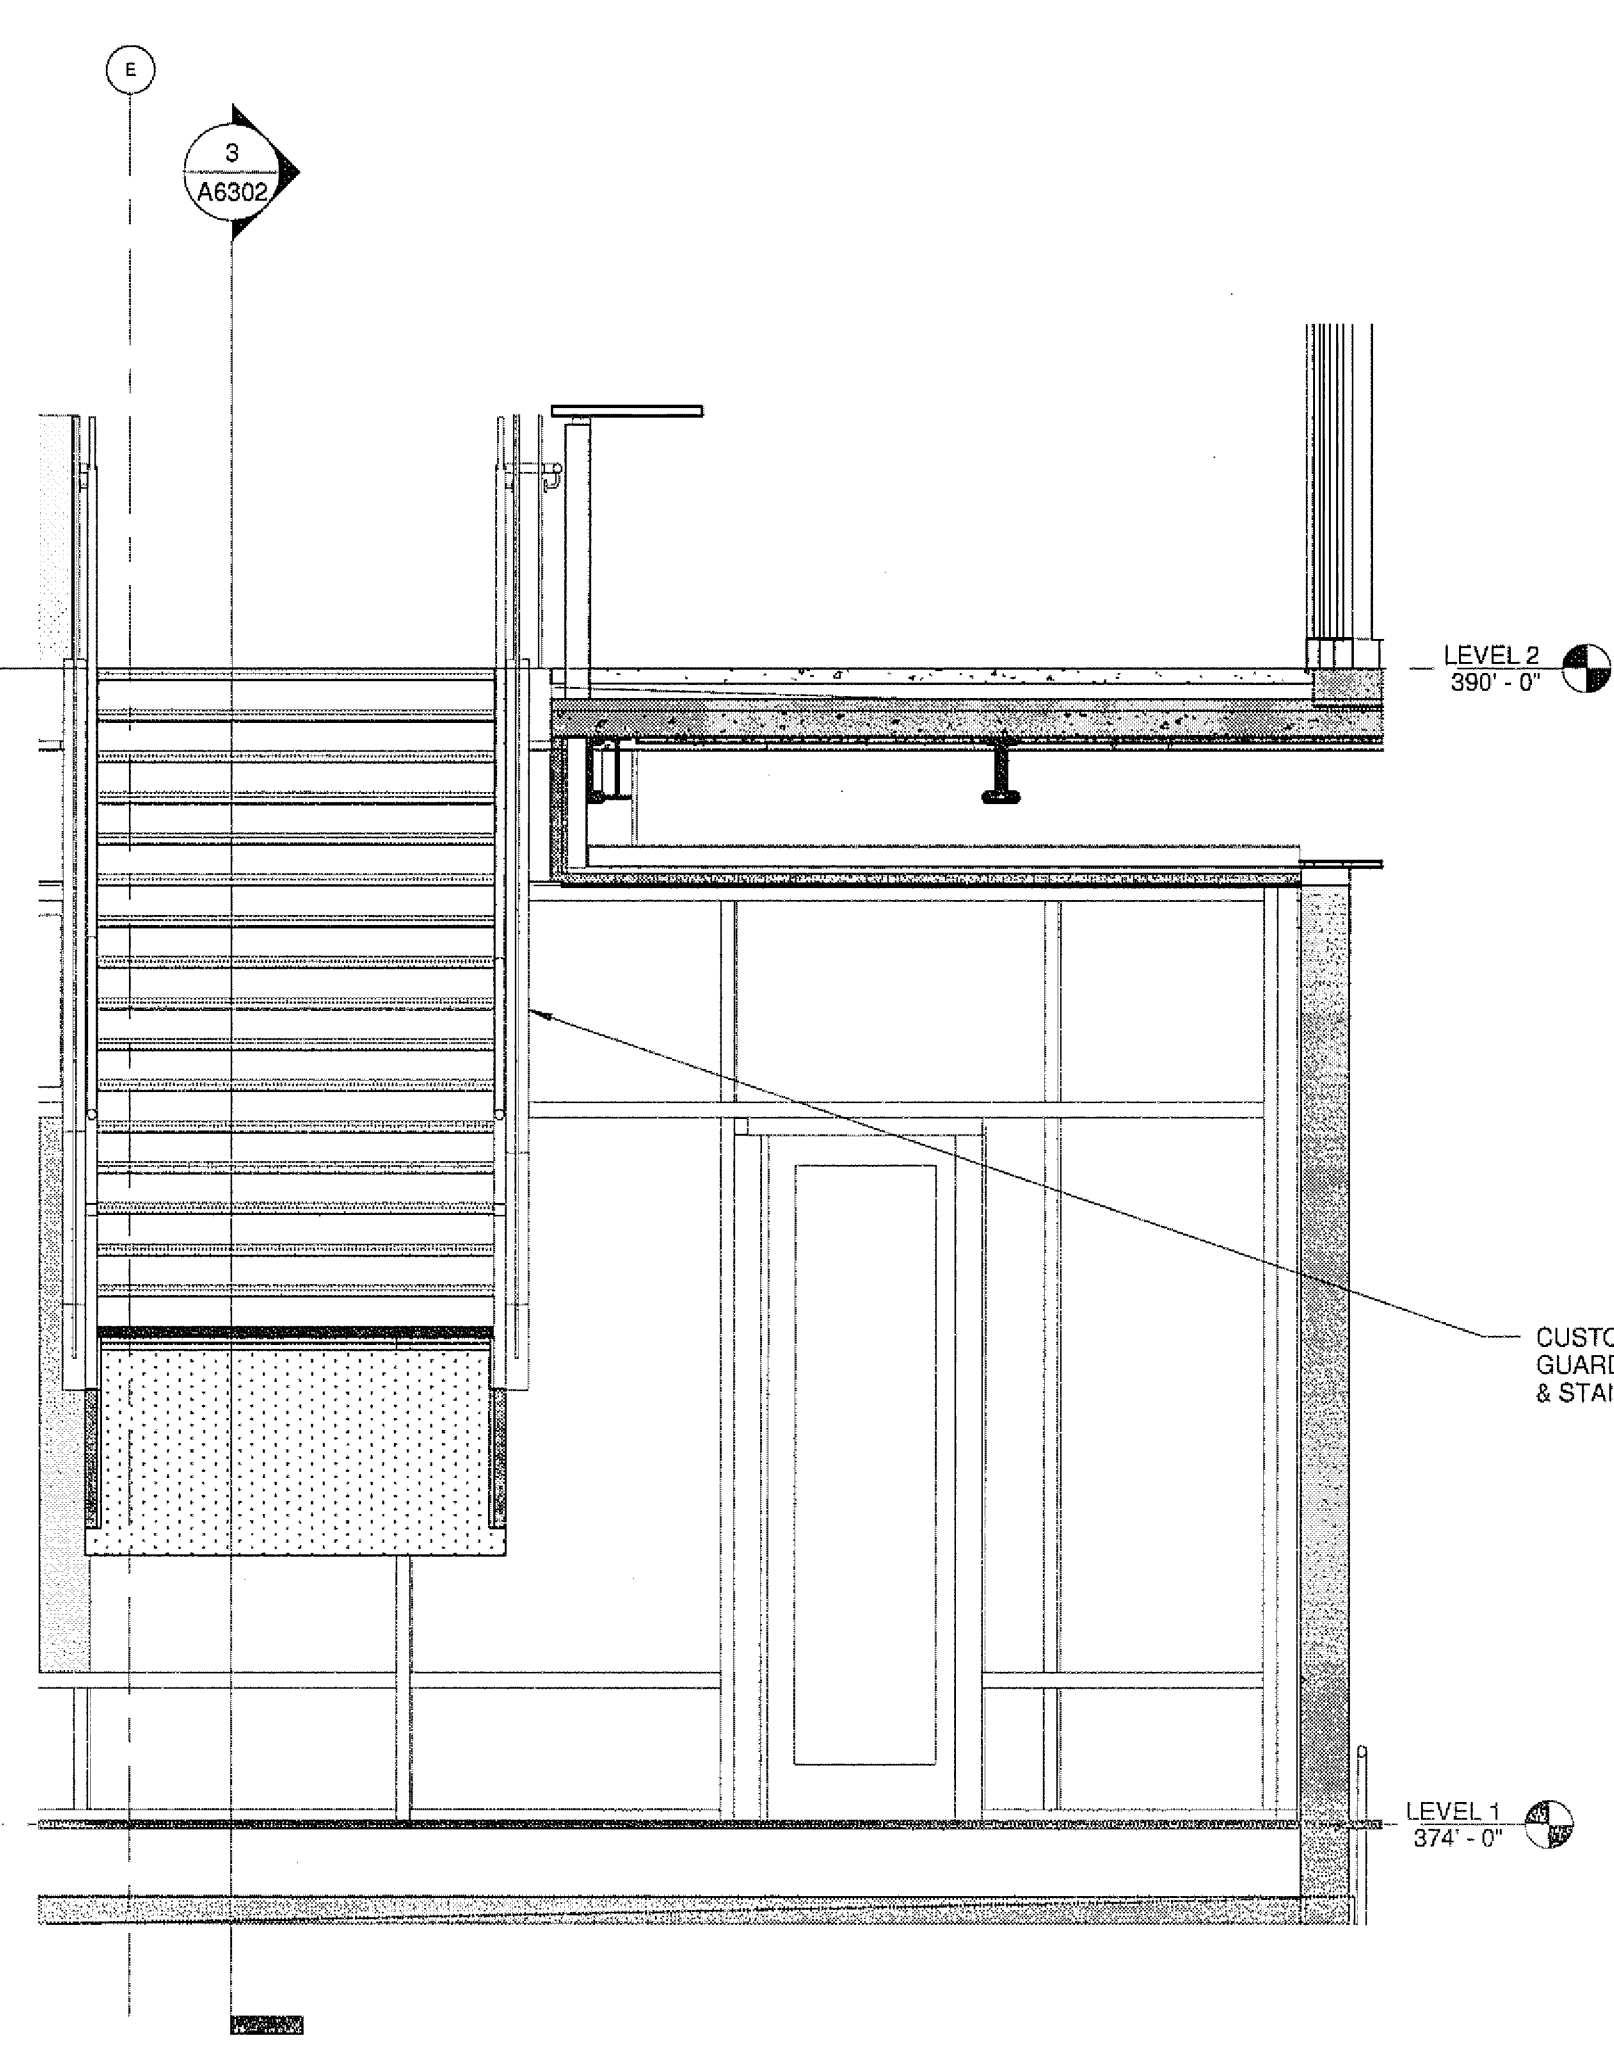

1 STAIR 6 NORTH SECTION
A2212, A6302 3/8\"/>