



CONSULTANT

LandPlex Consortium LLC
4000 La Jolla Village Drive, Suite 200
La Jolla, CA 92037
(619) 594-0000

FENTRESS ARCHITECTS
4000 La Jolla Village Drive, Suite 200
La Jolla, CA 92037
(619) 594-0000

Jeffrey W. Olson
No. C-31761
Exp. 02/31/11
JWO


SHEET NAME
STAIR SECTIONS

DRAWN BY: Author


PROJECT # 00705.000

SHEET NUMBER


A6304

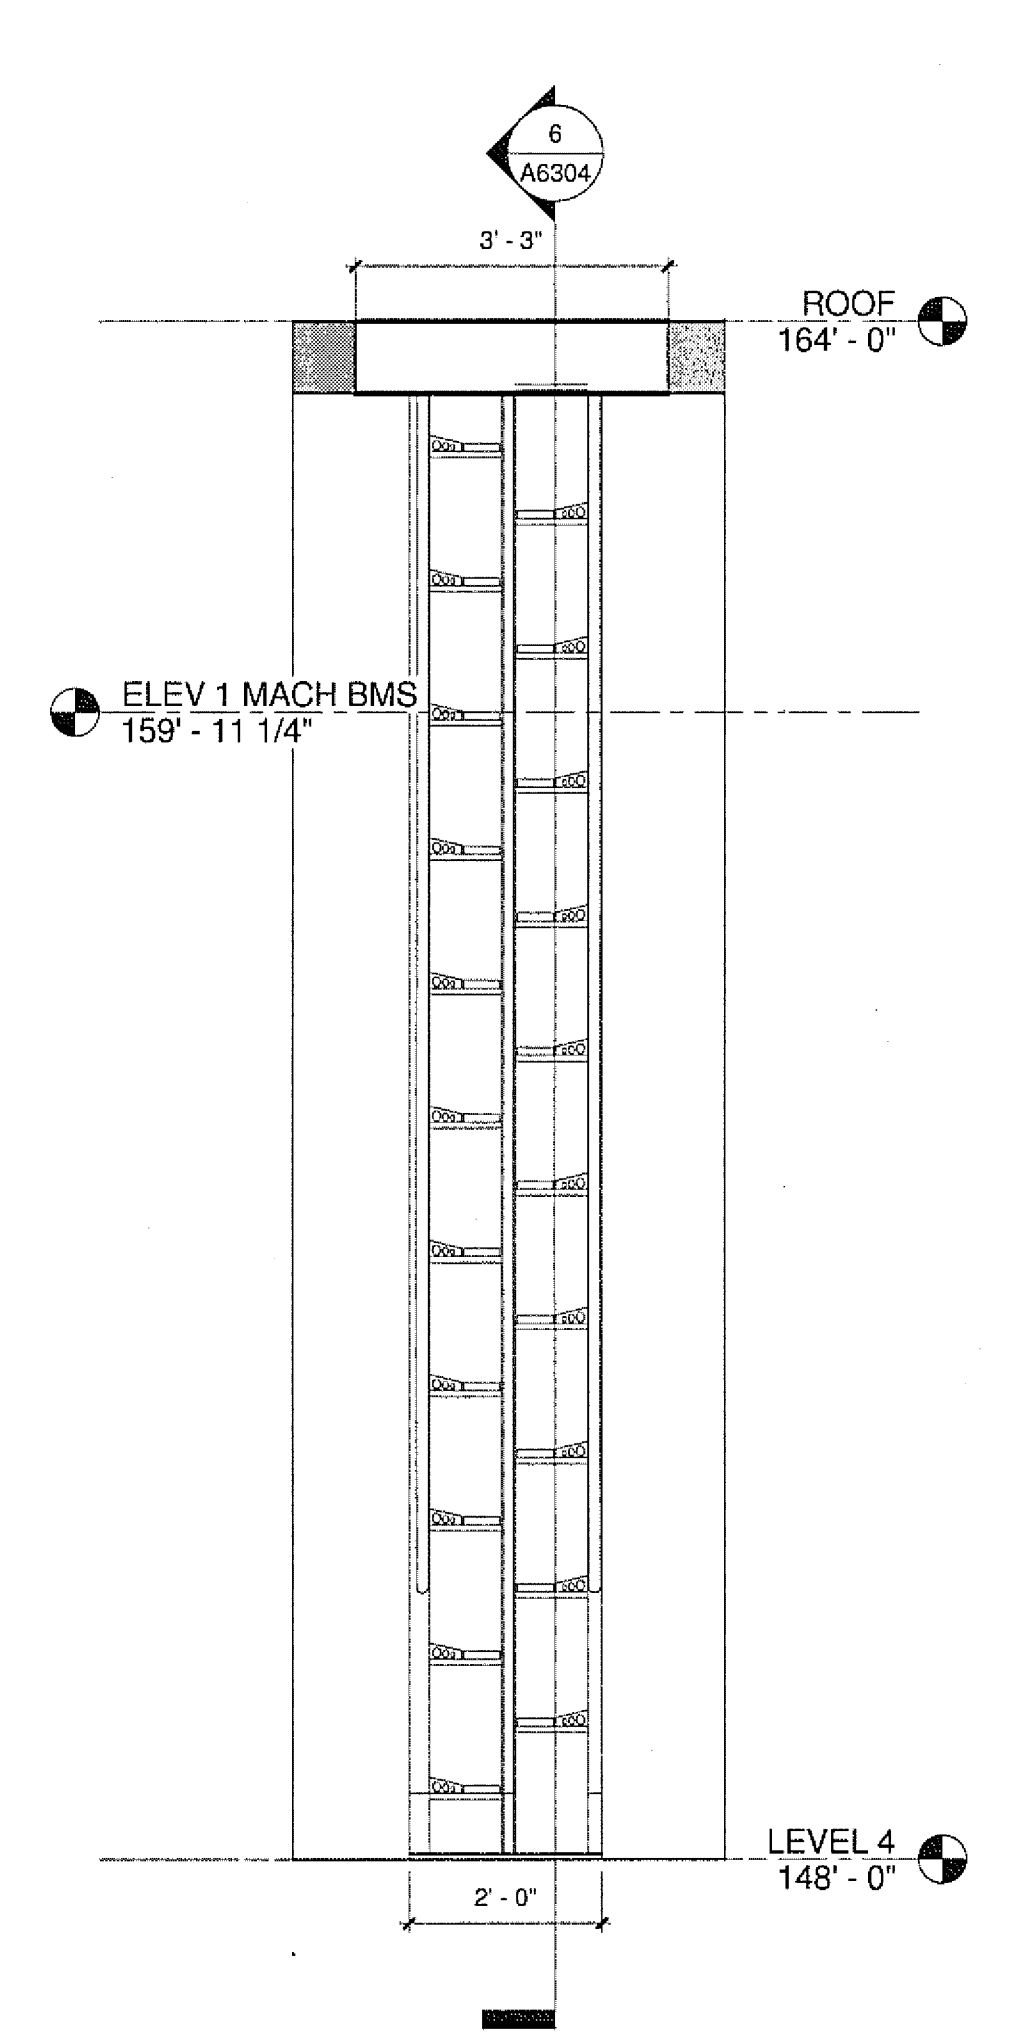


8 ALT. TREAD STAIR ELEV.
A2241 A6304 1/2" = 1'-0"

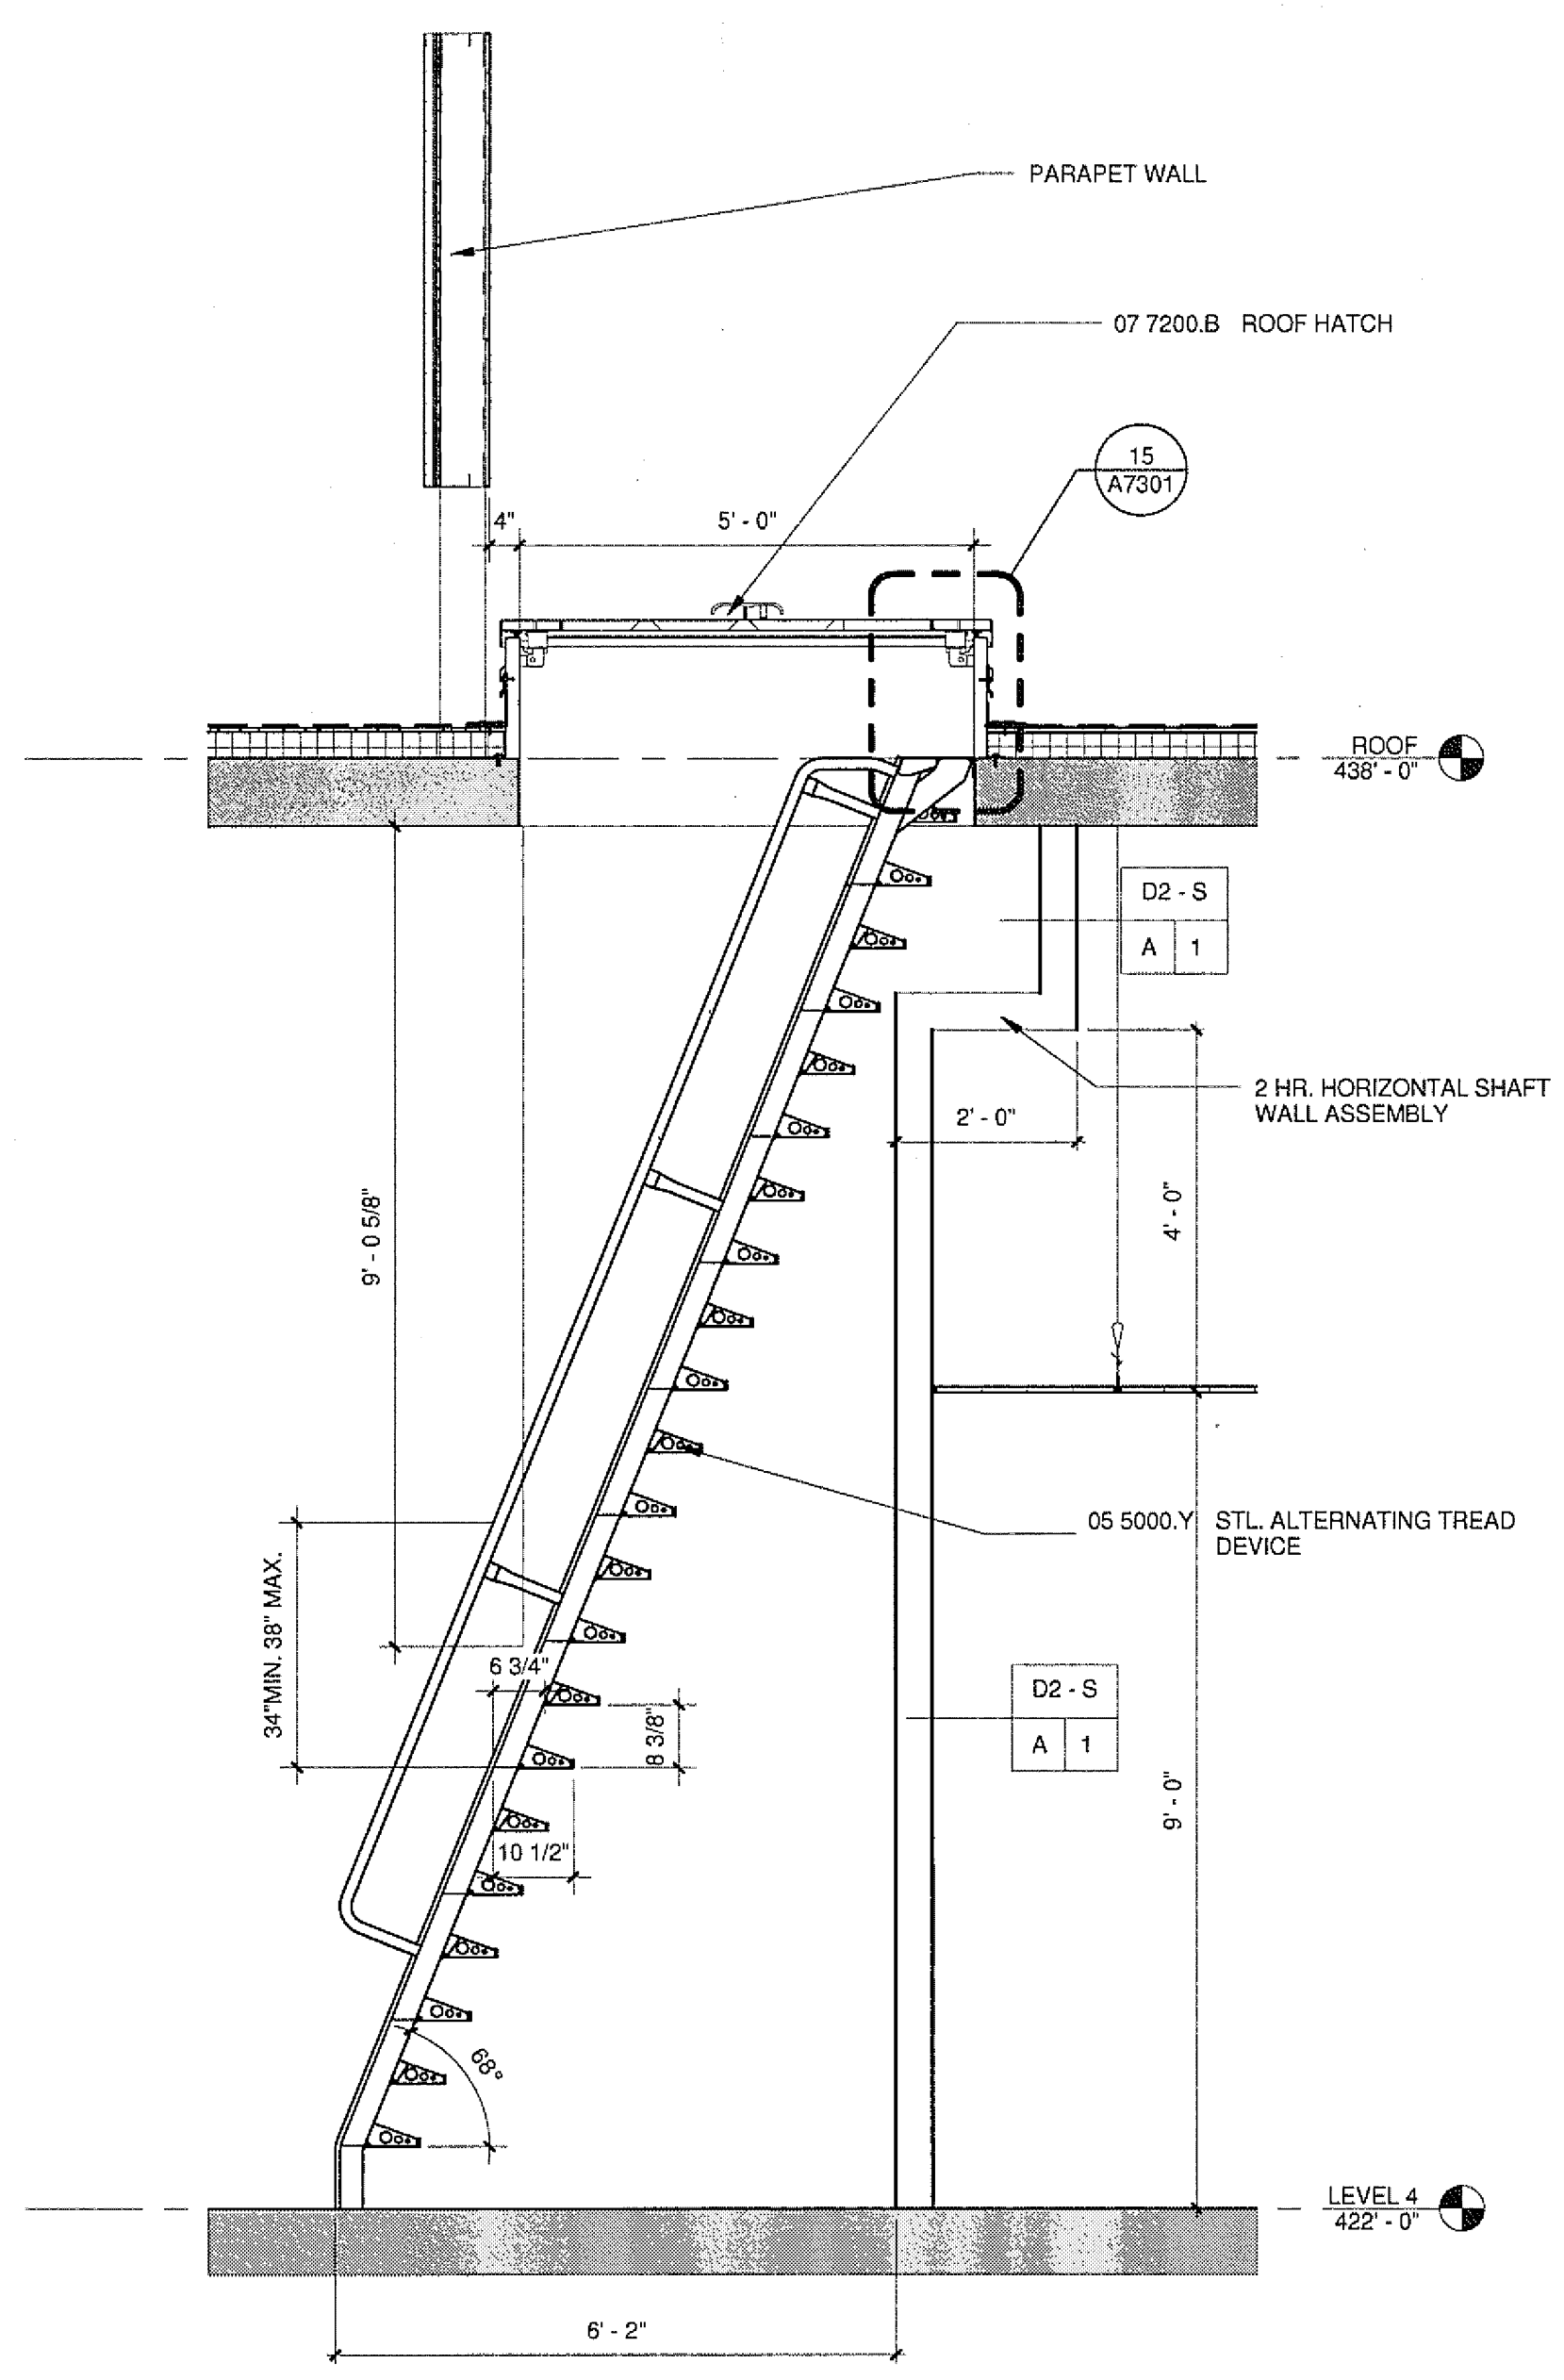


6 ALT. TREAD STAIR SECTION
A2241 A6304 1/2" = 1'-0"

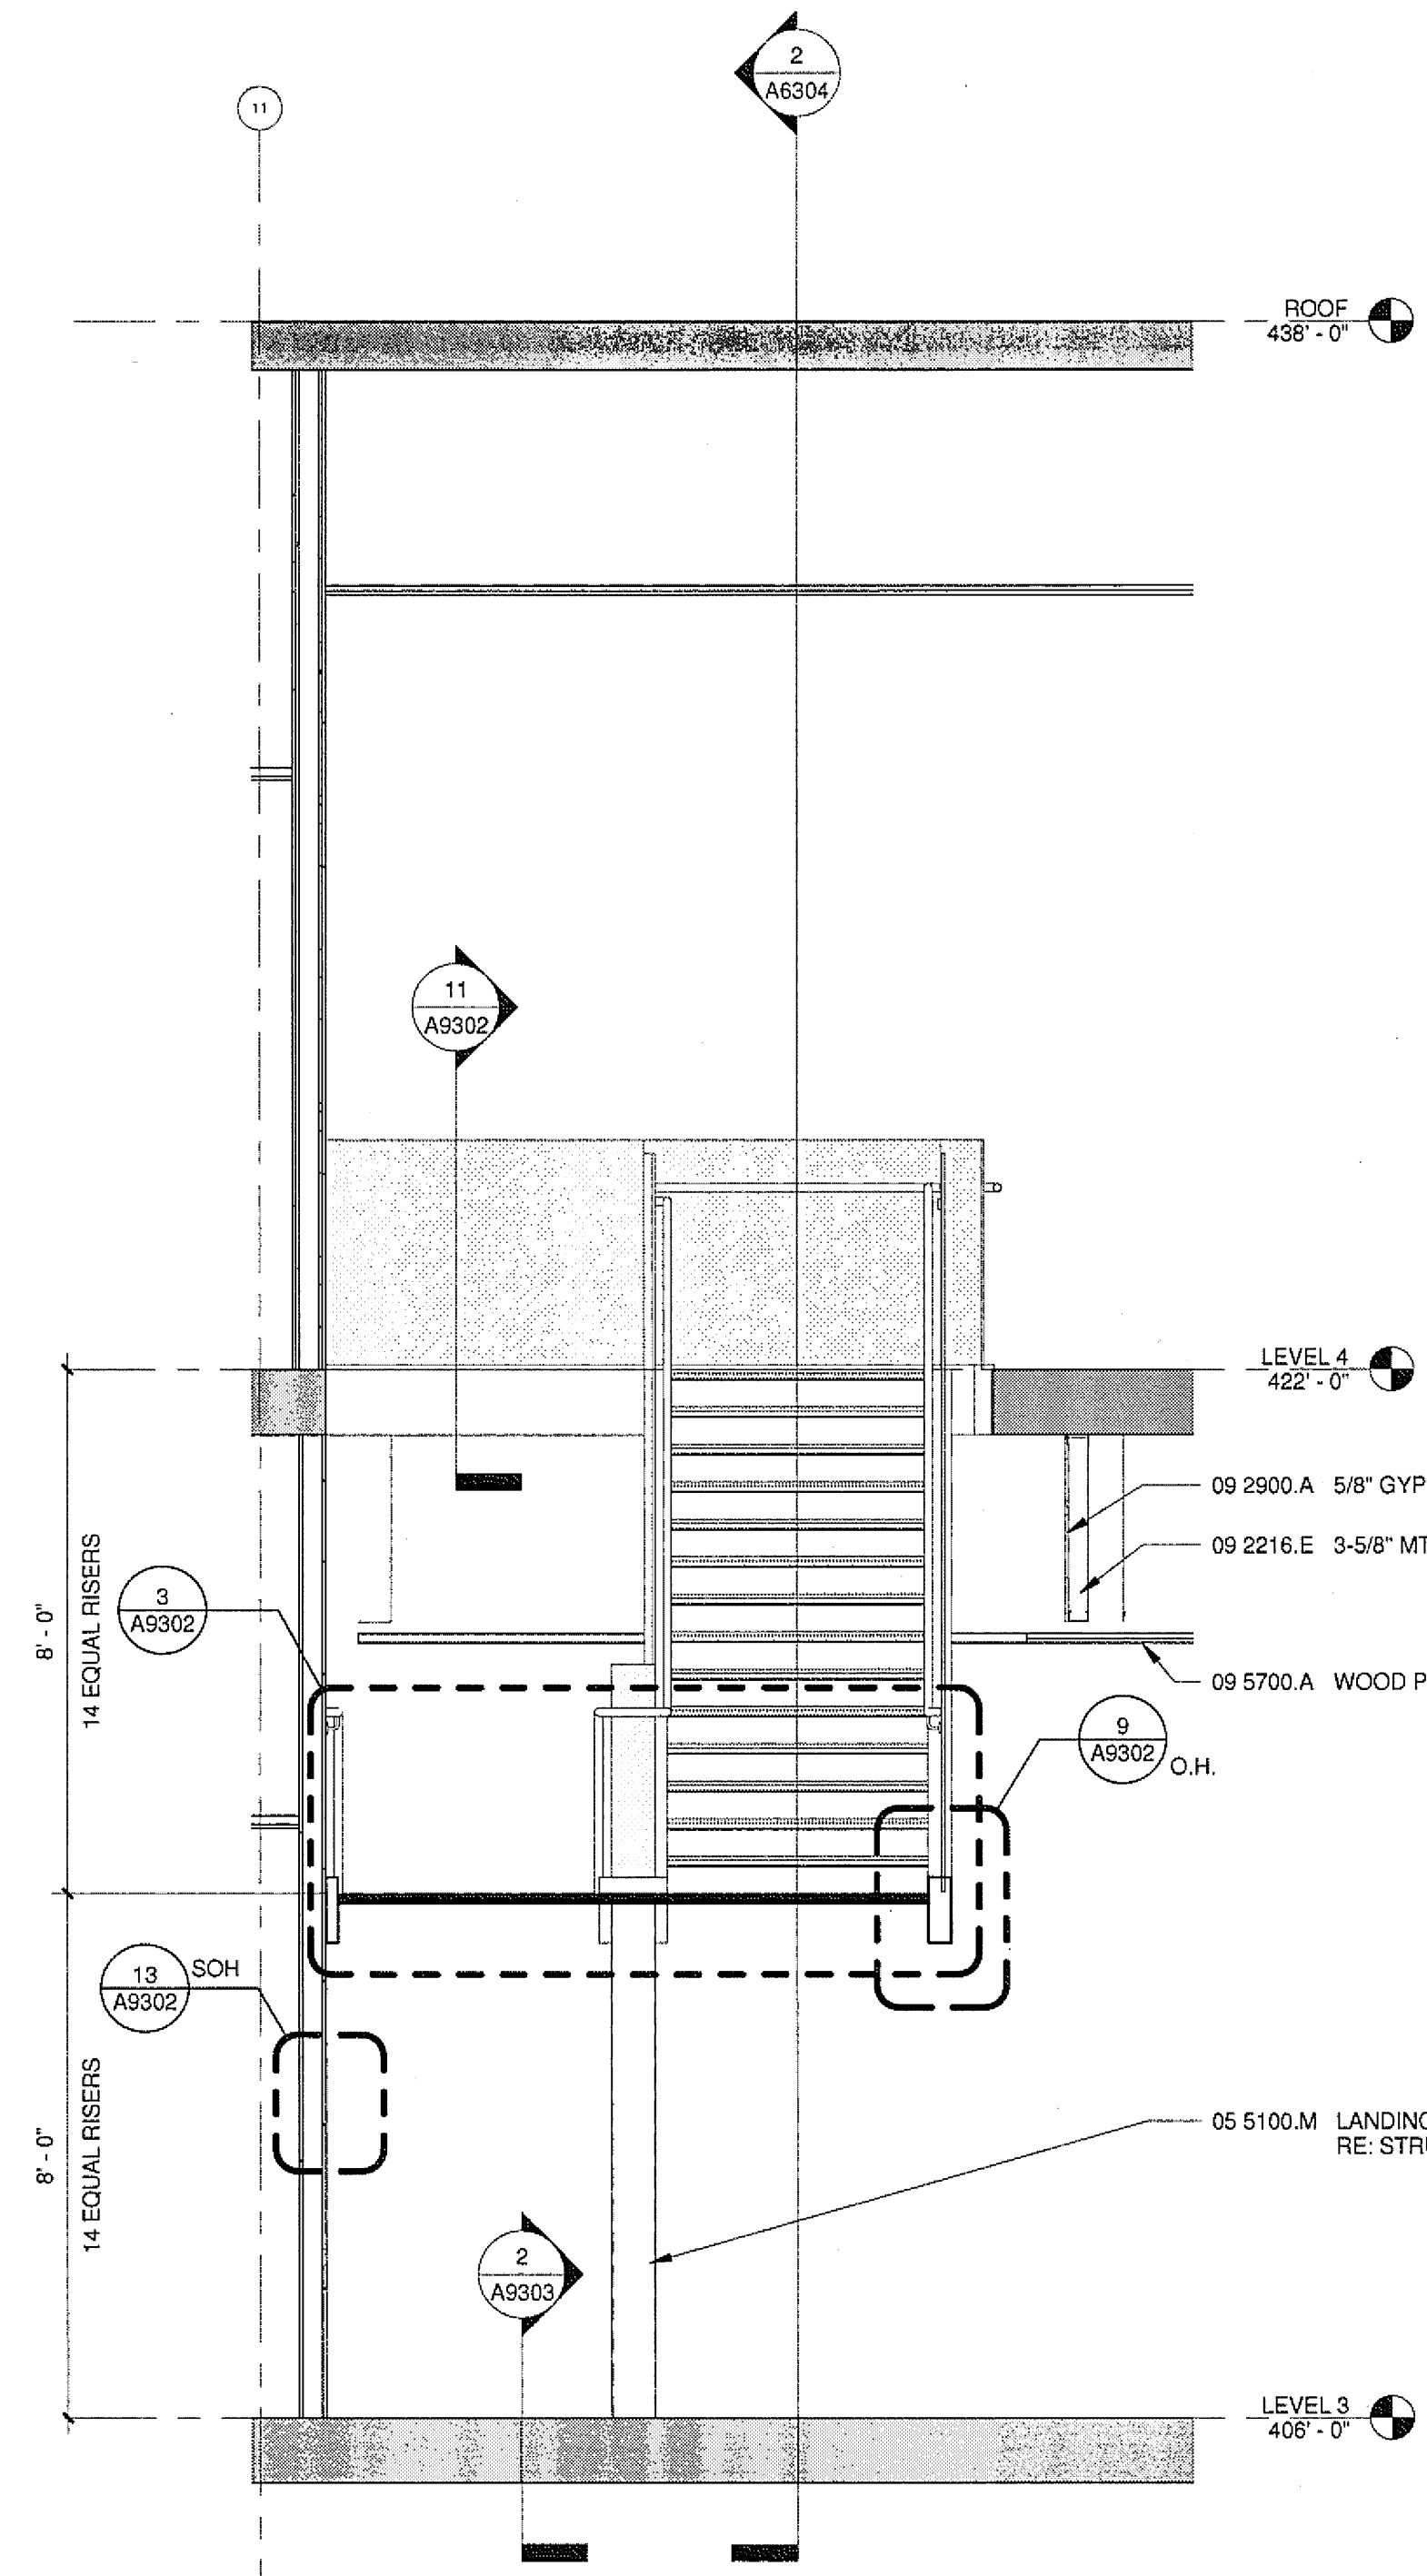


4 STAIR 9 WEST SECTION
A2231 A6304 3/8" = 1'-0"

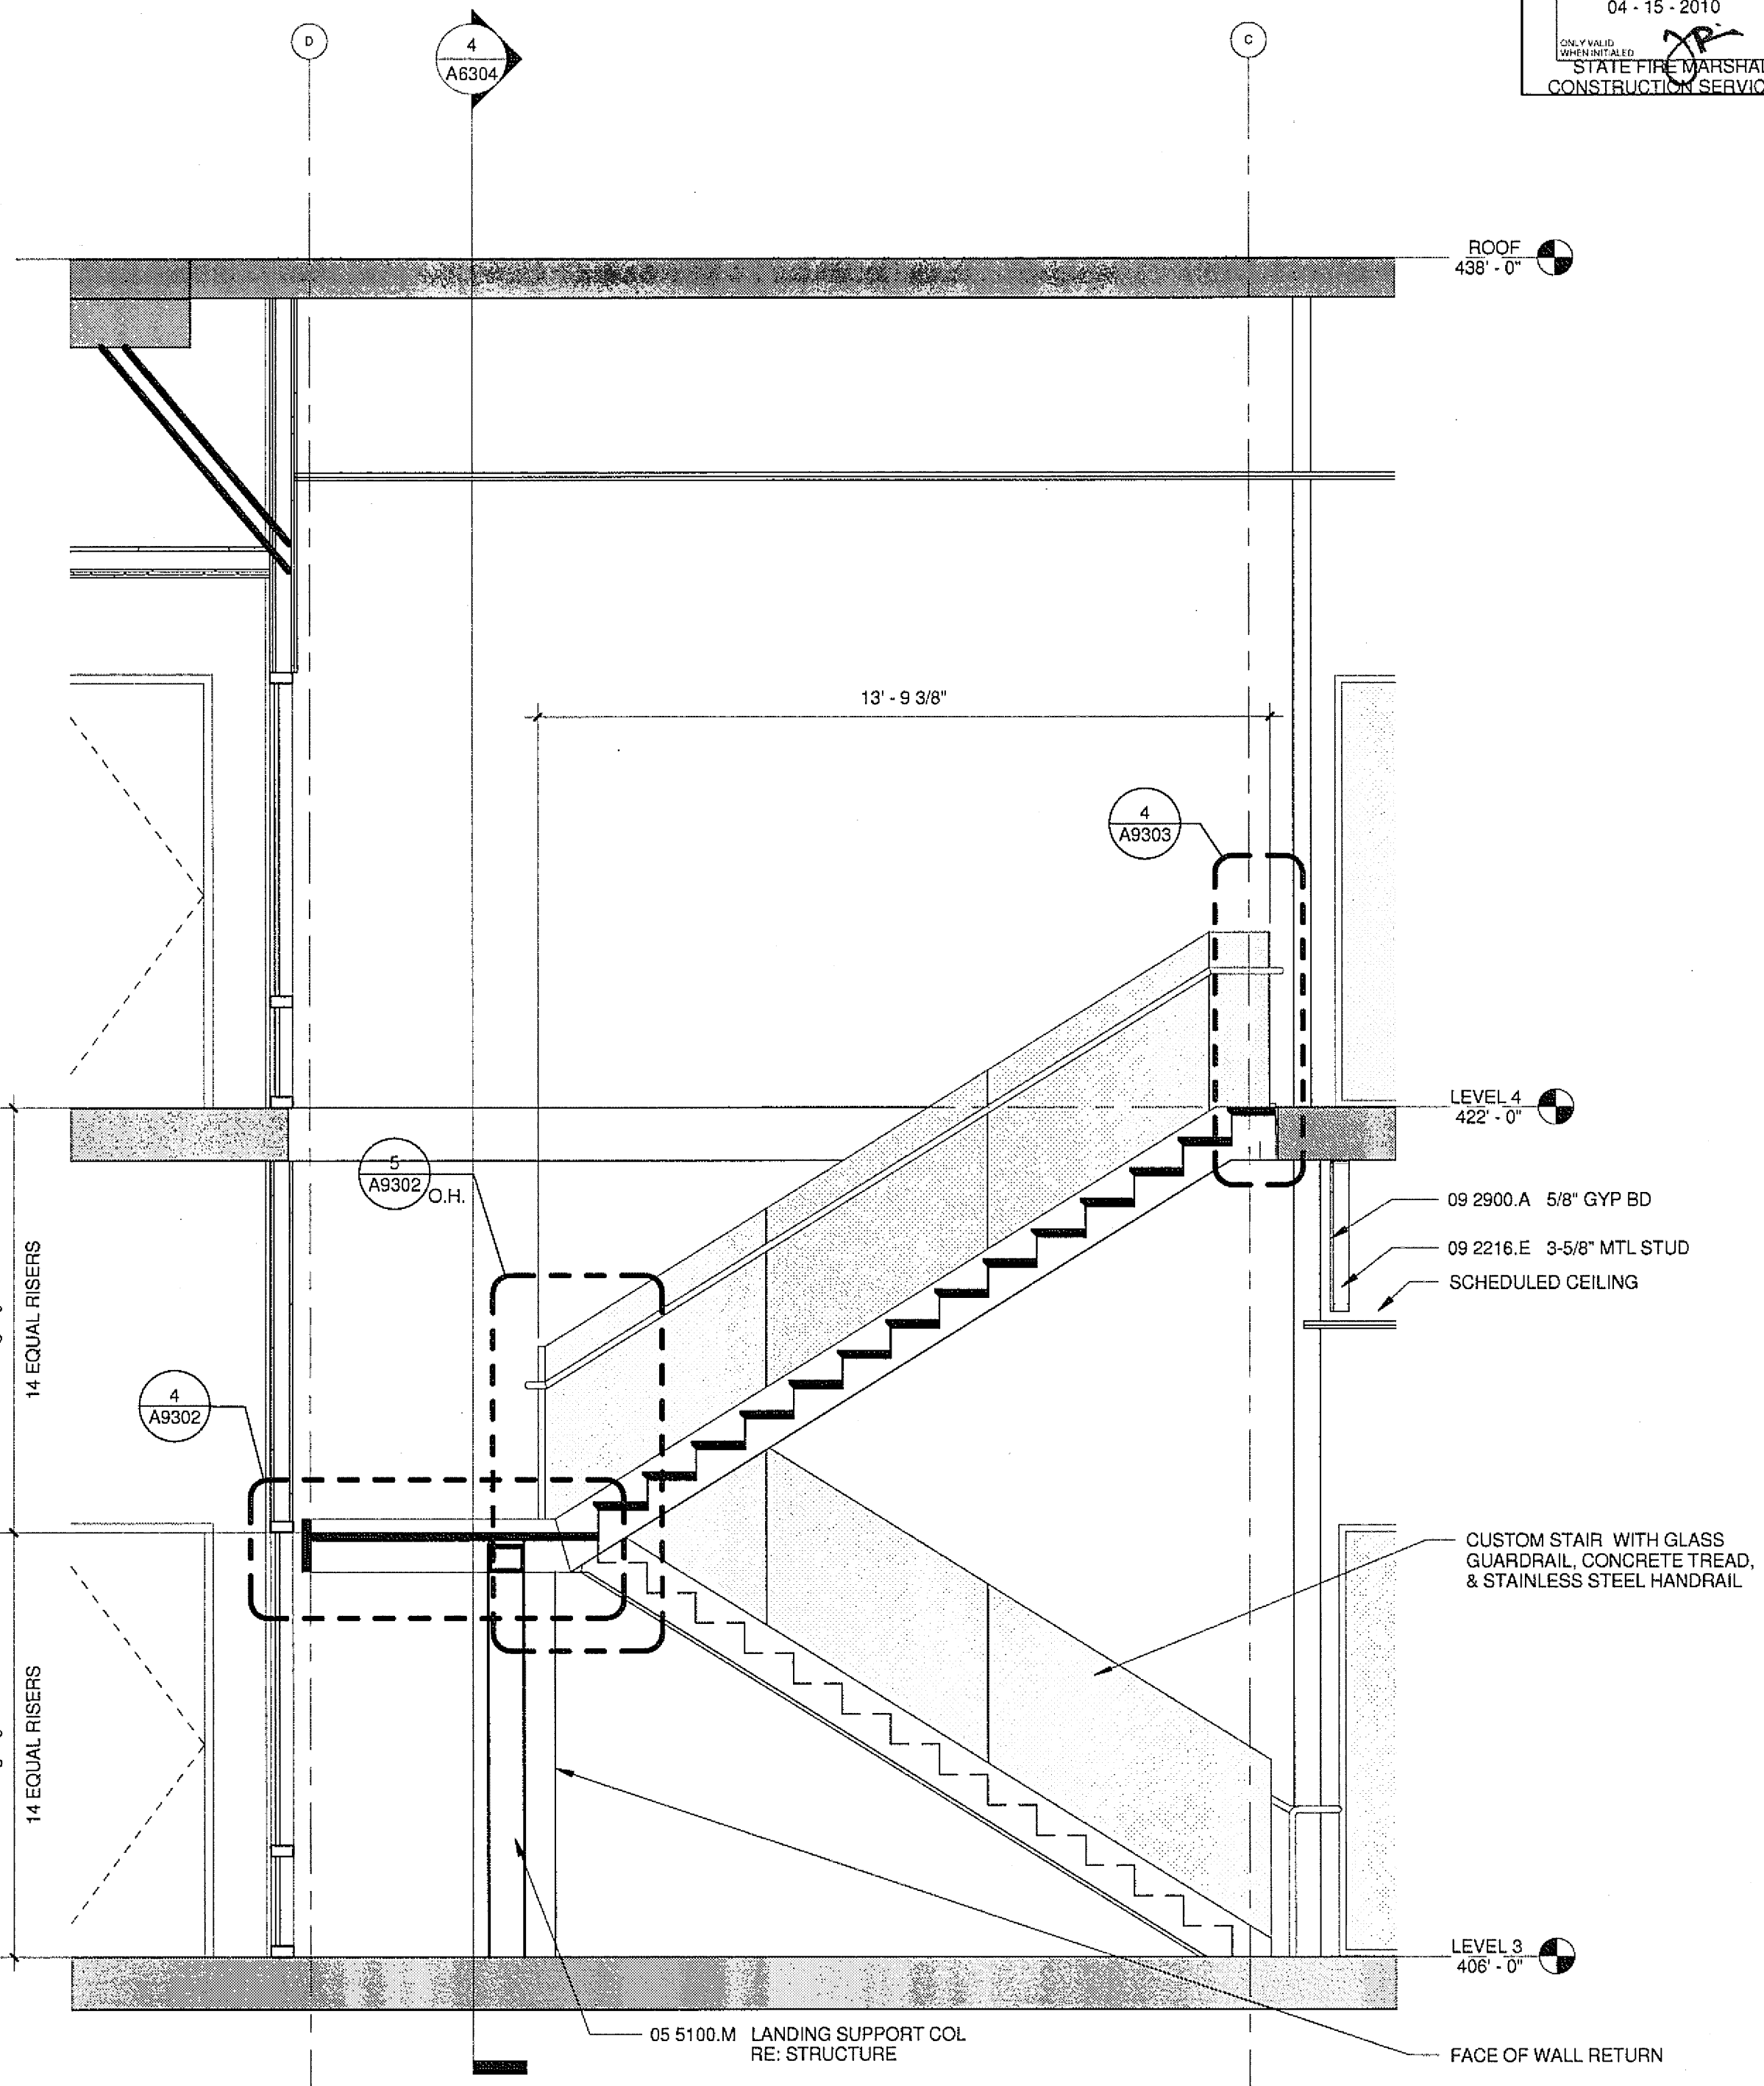


2 STAIR 9 SOUTH SECTION
A2231 A6304 3/8" = 1'-0"

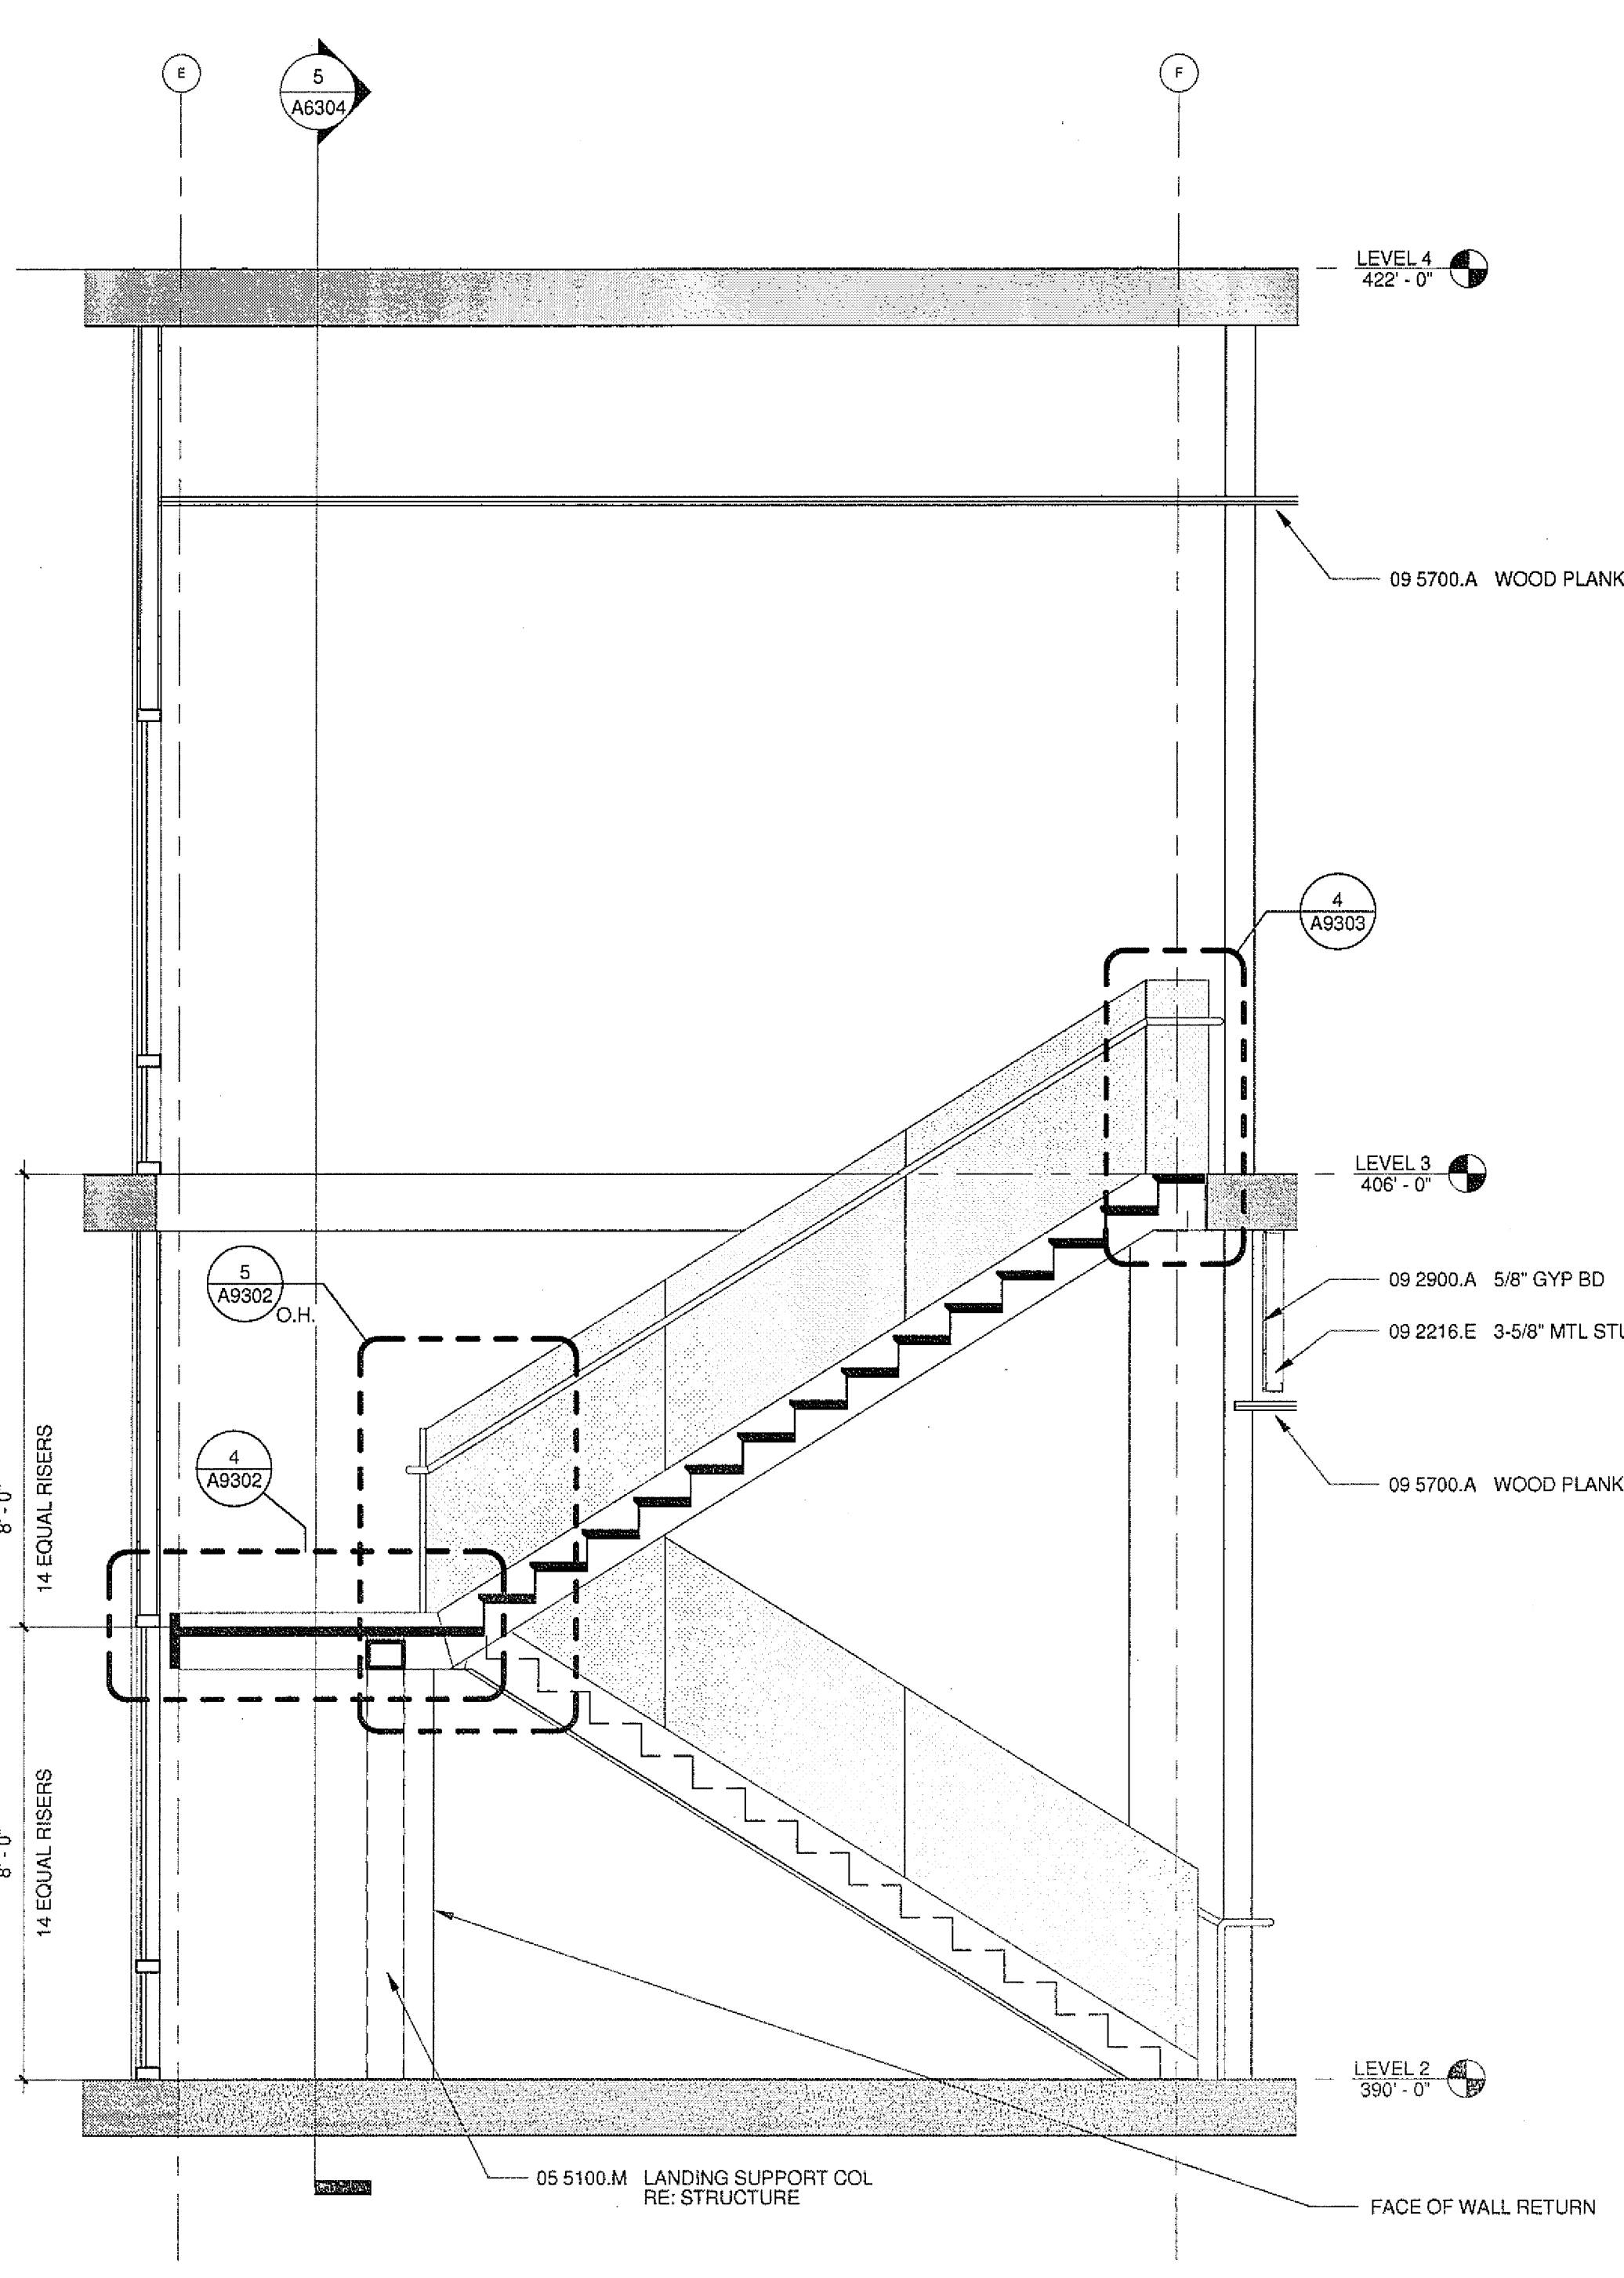


7 STAIR 8 NORTH SECTION
A2221 A6304 3/8" = 1'-0"

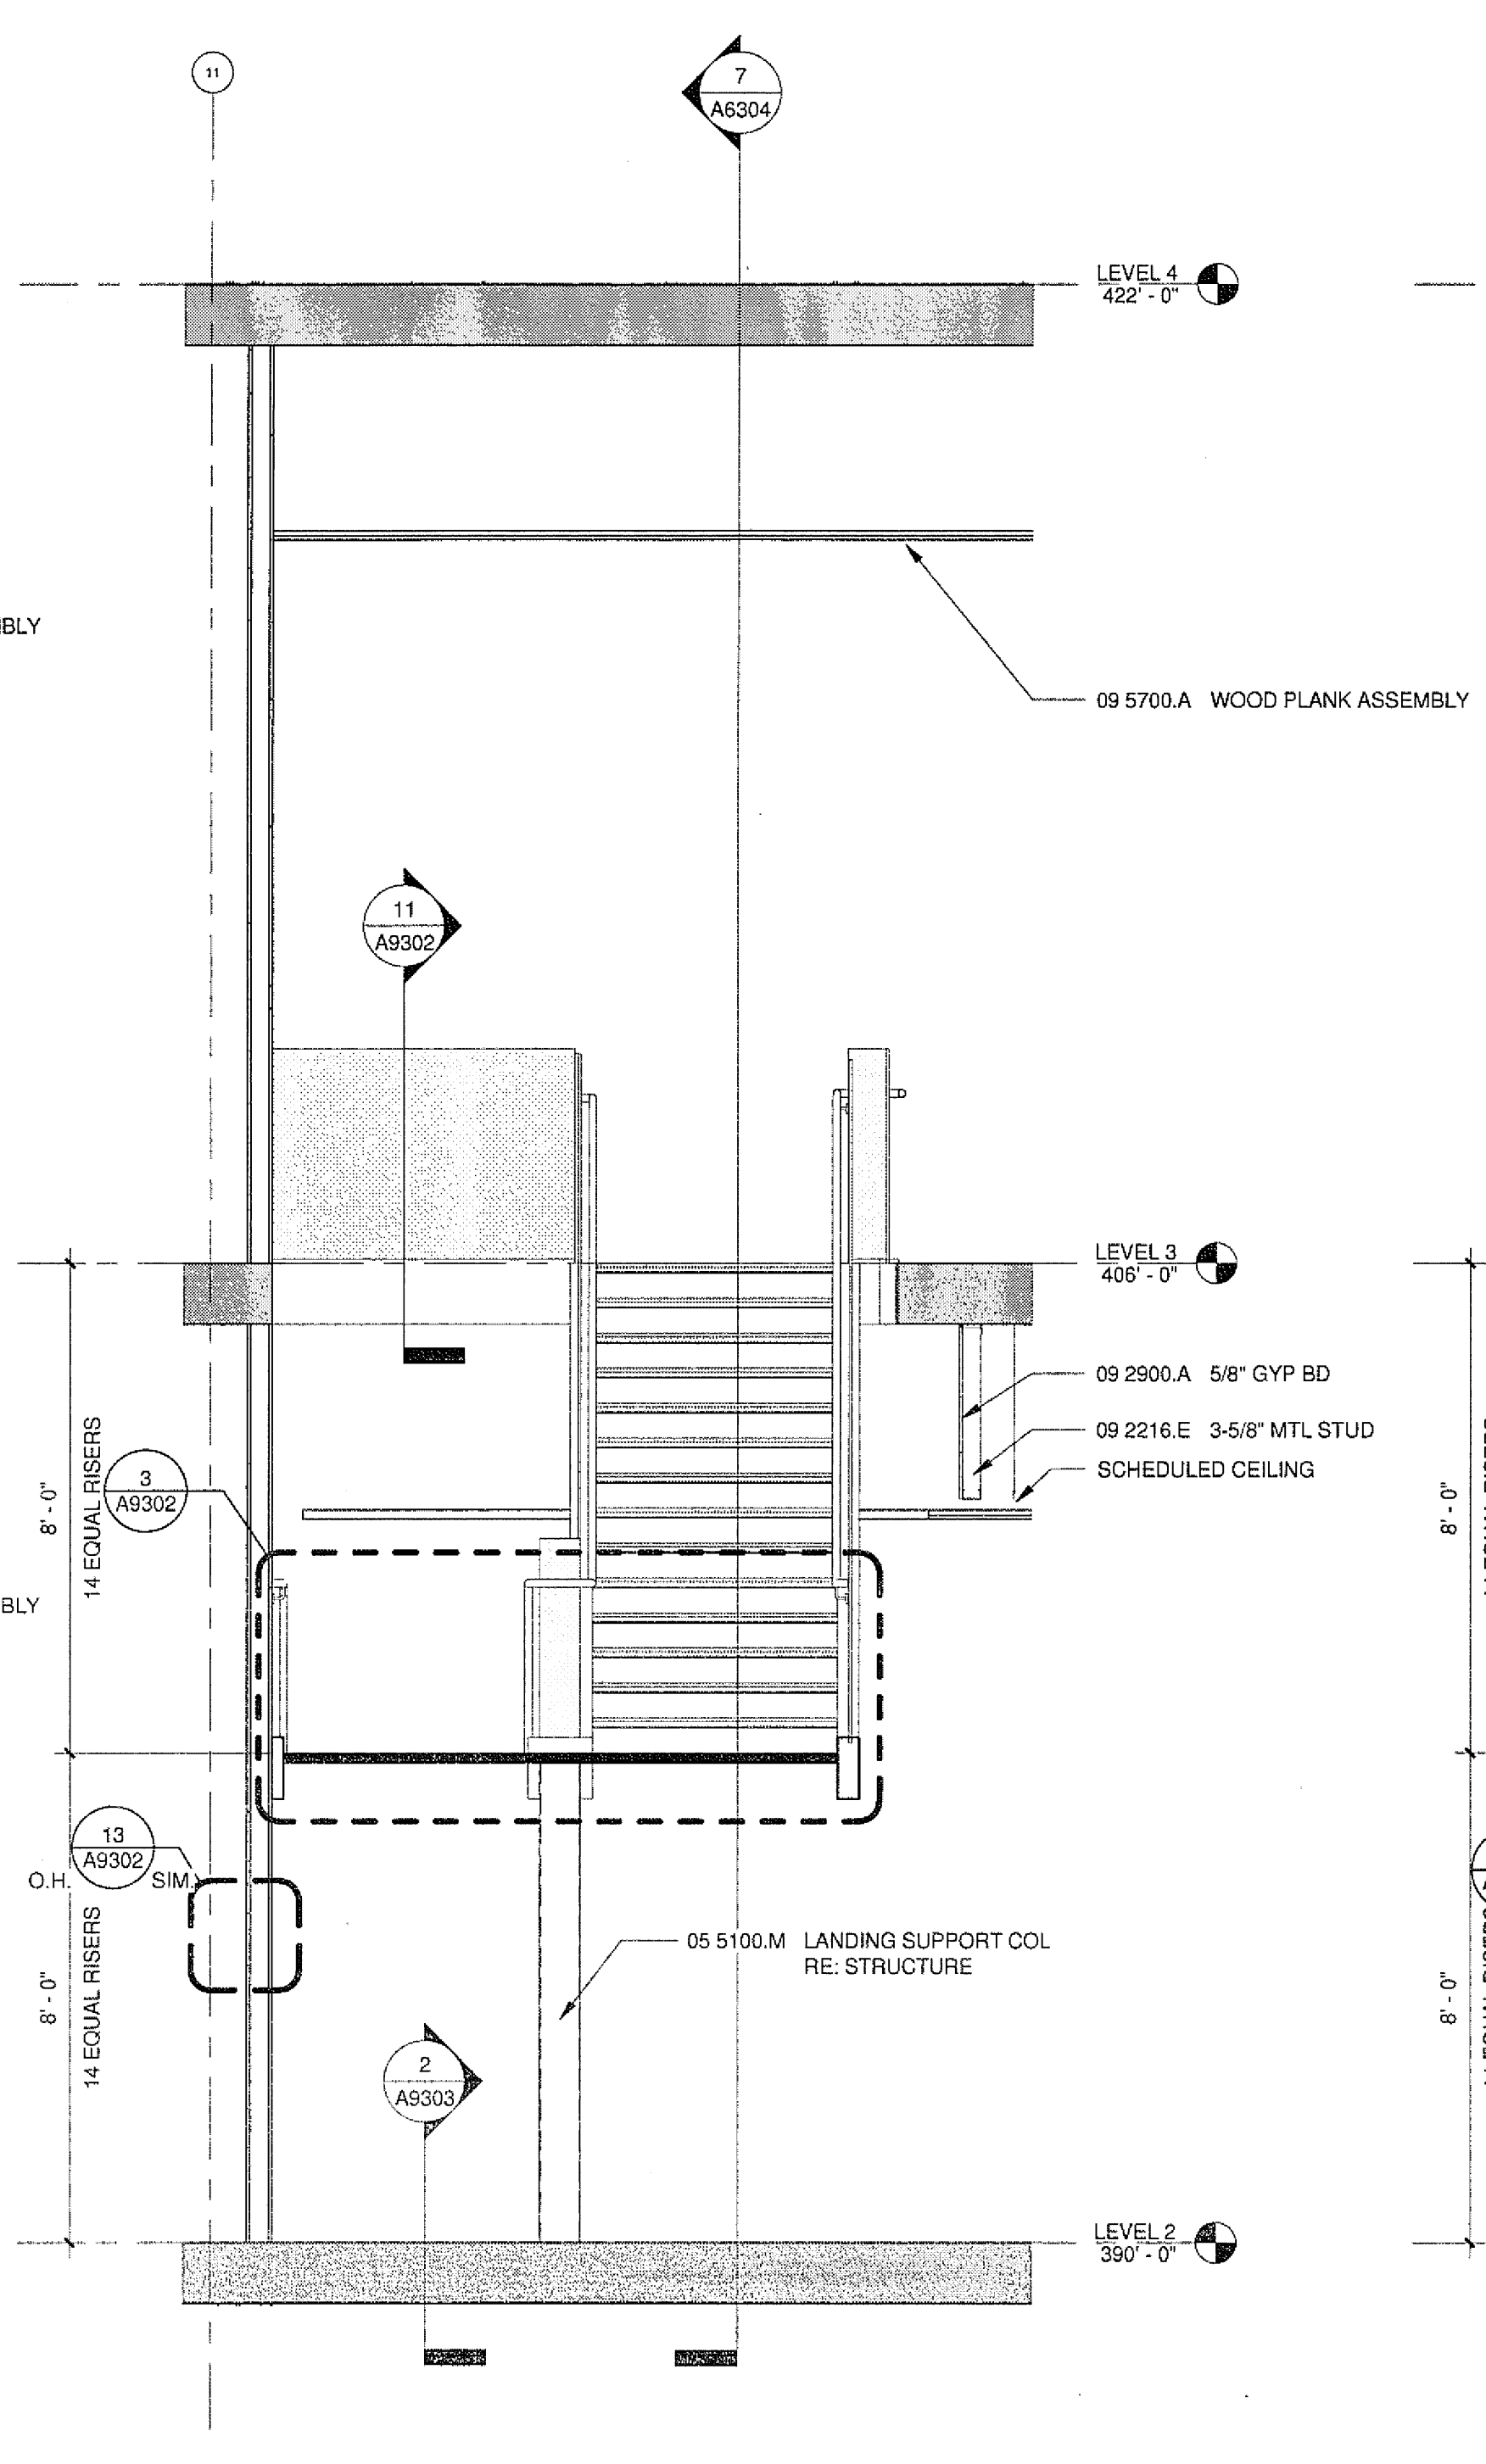

5 STAIR 8 EAST SECTION
A2221 A6304 3/8" = 1'-0"

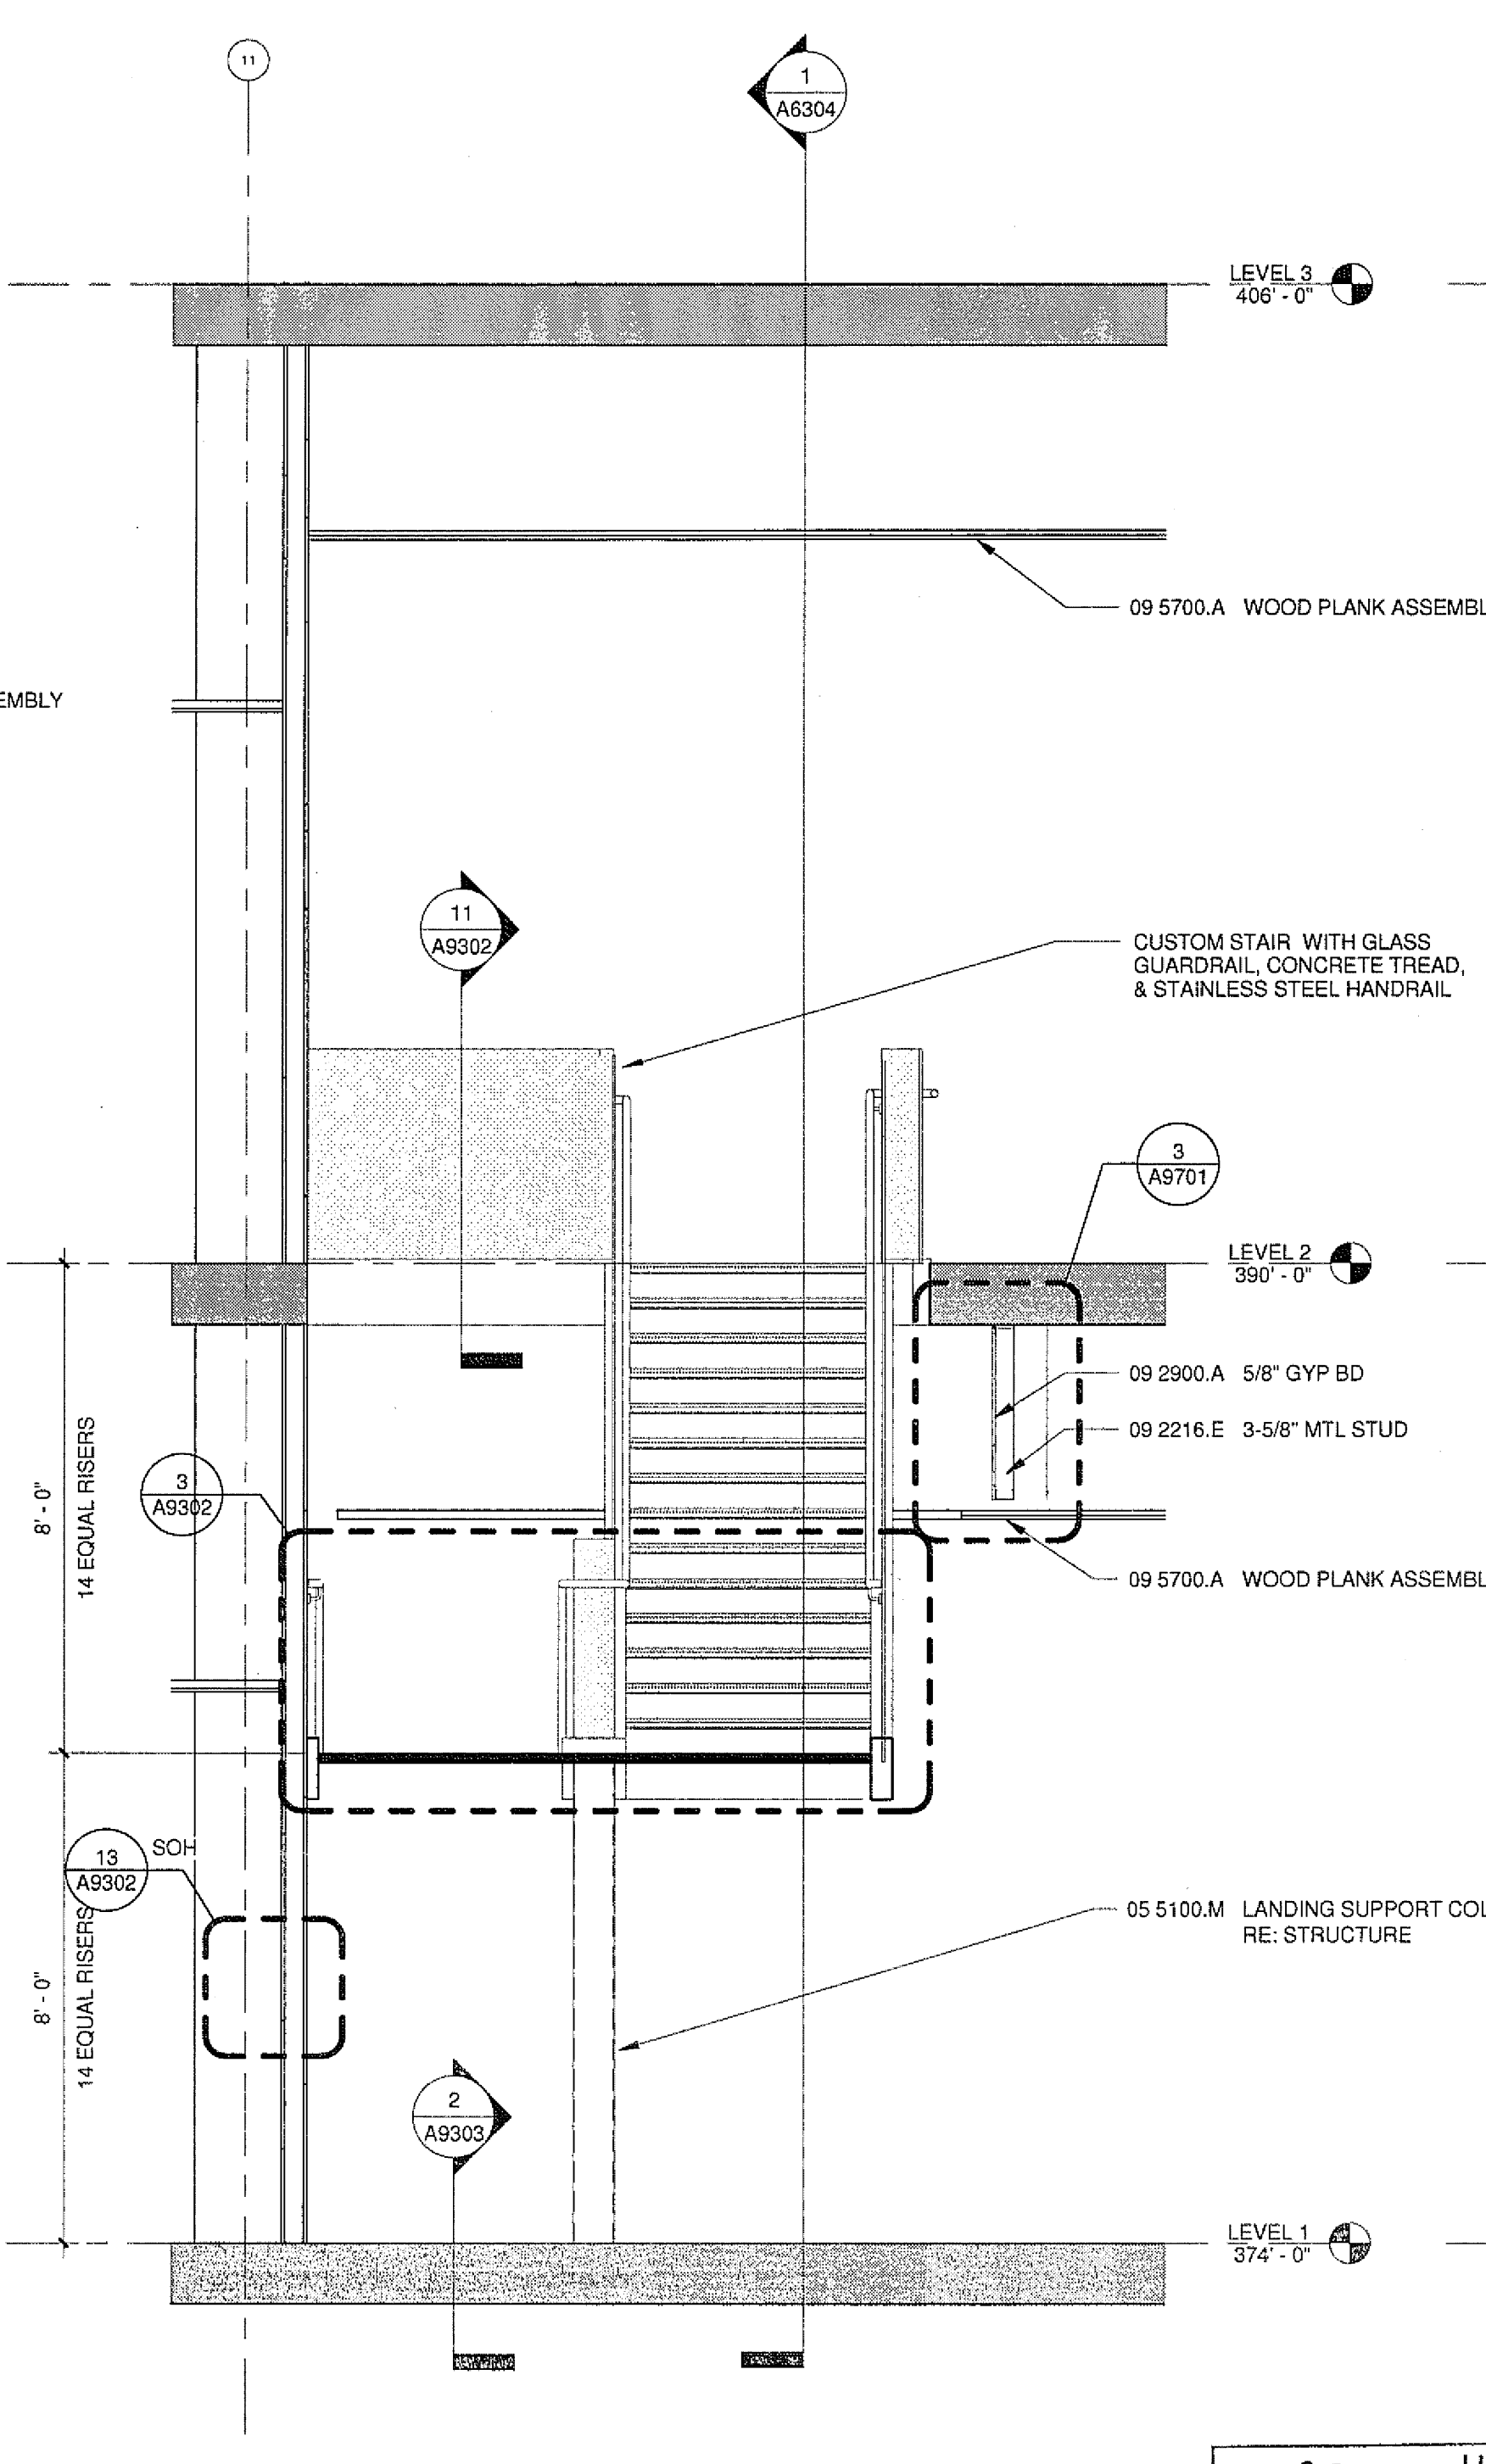

3 STAIR 3 WEST SECTION
A2211 A6304 3/8" = 1'-0"

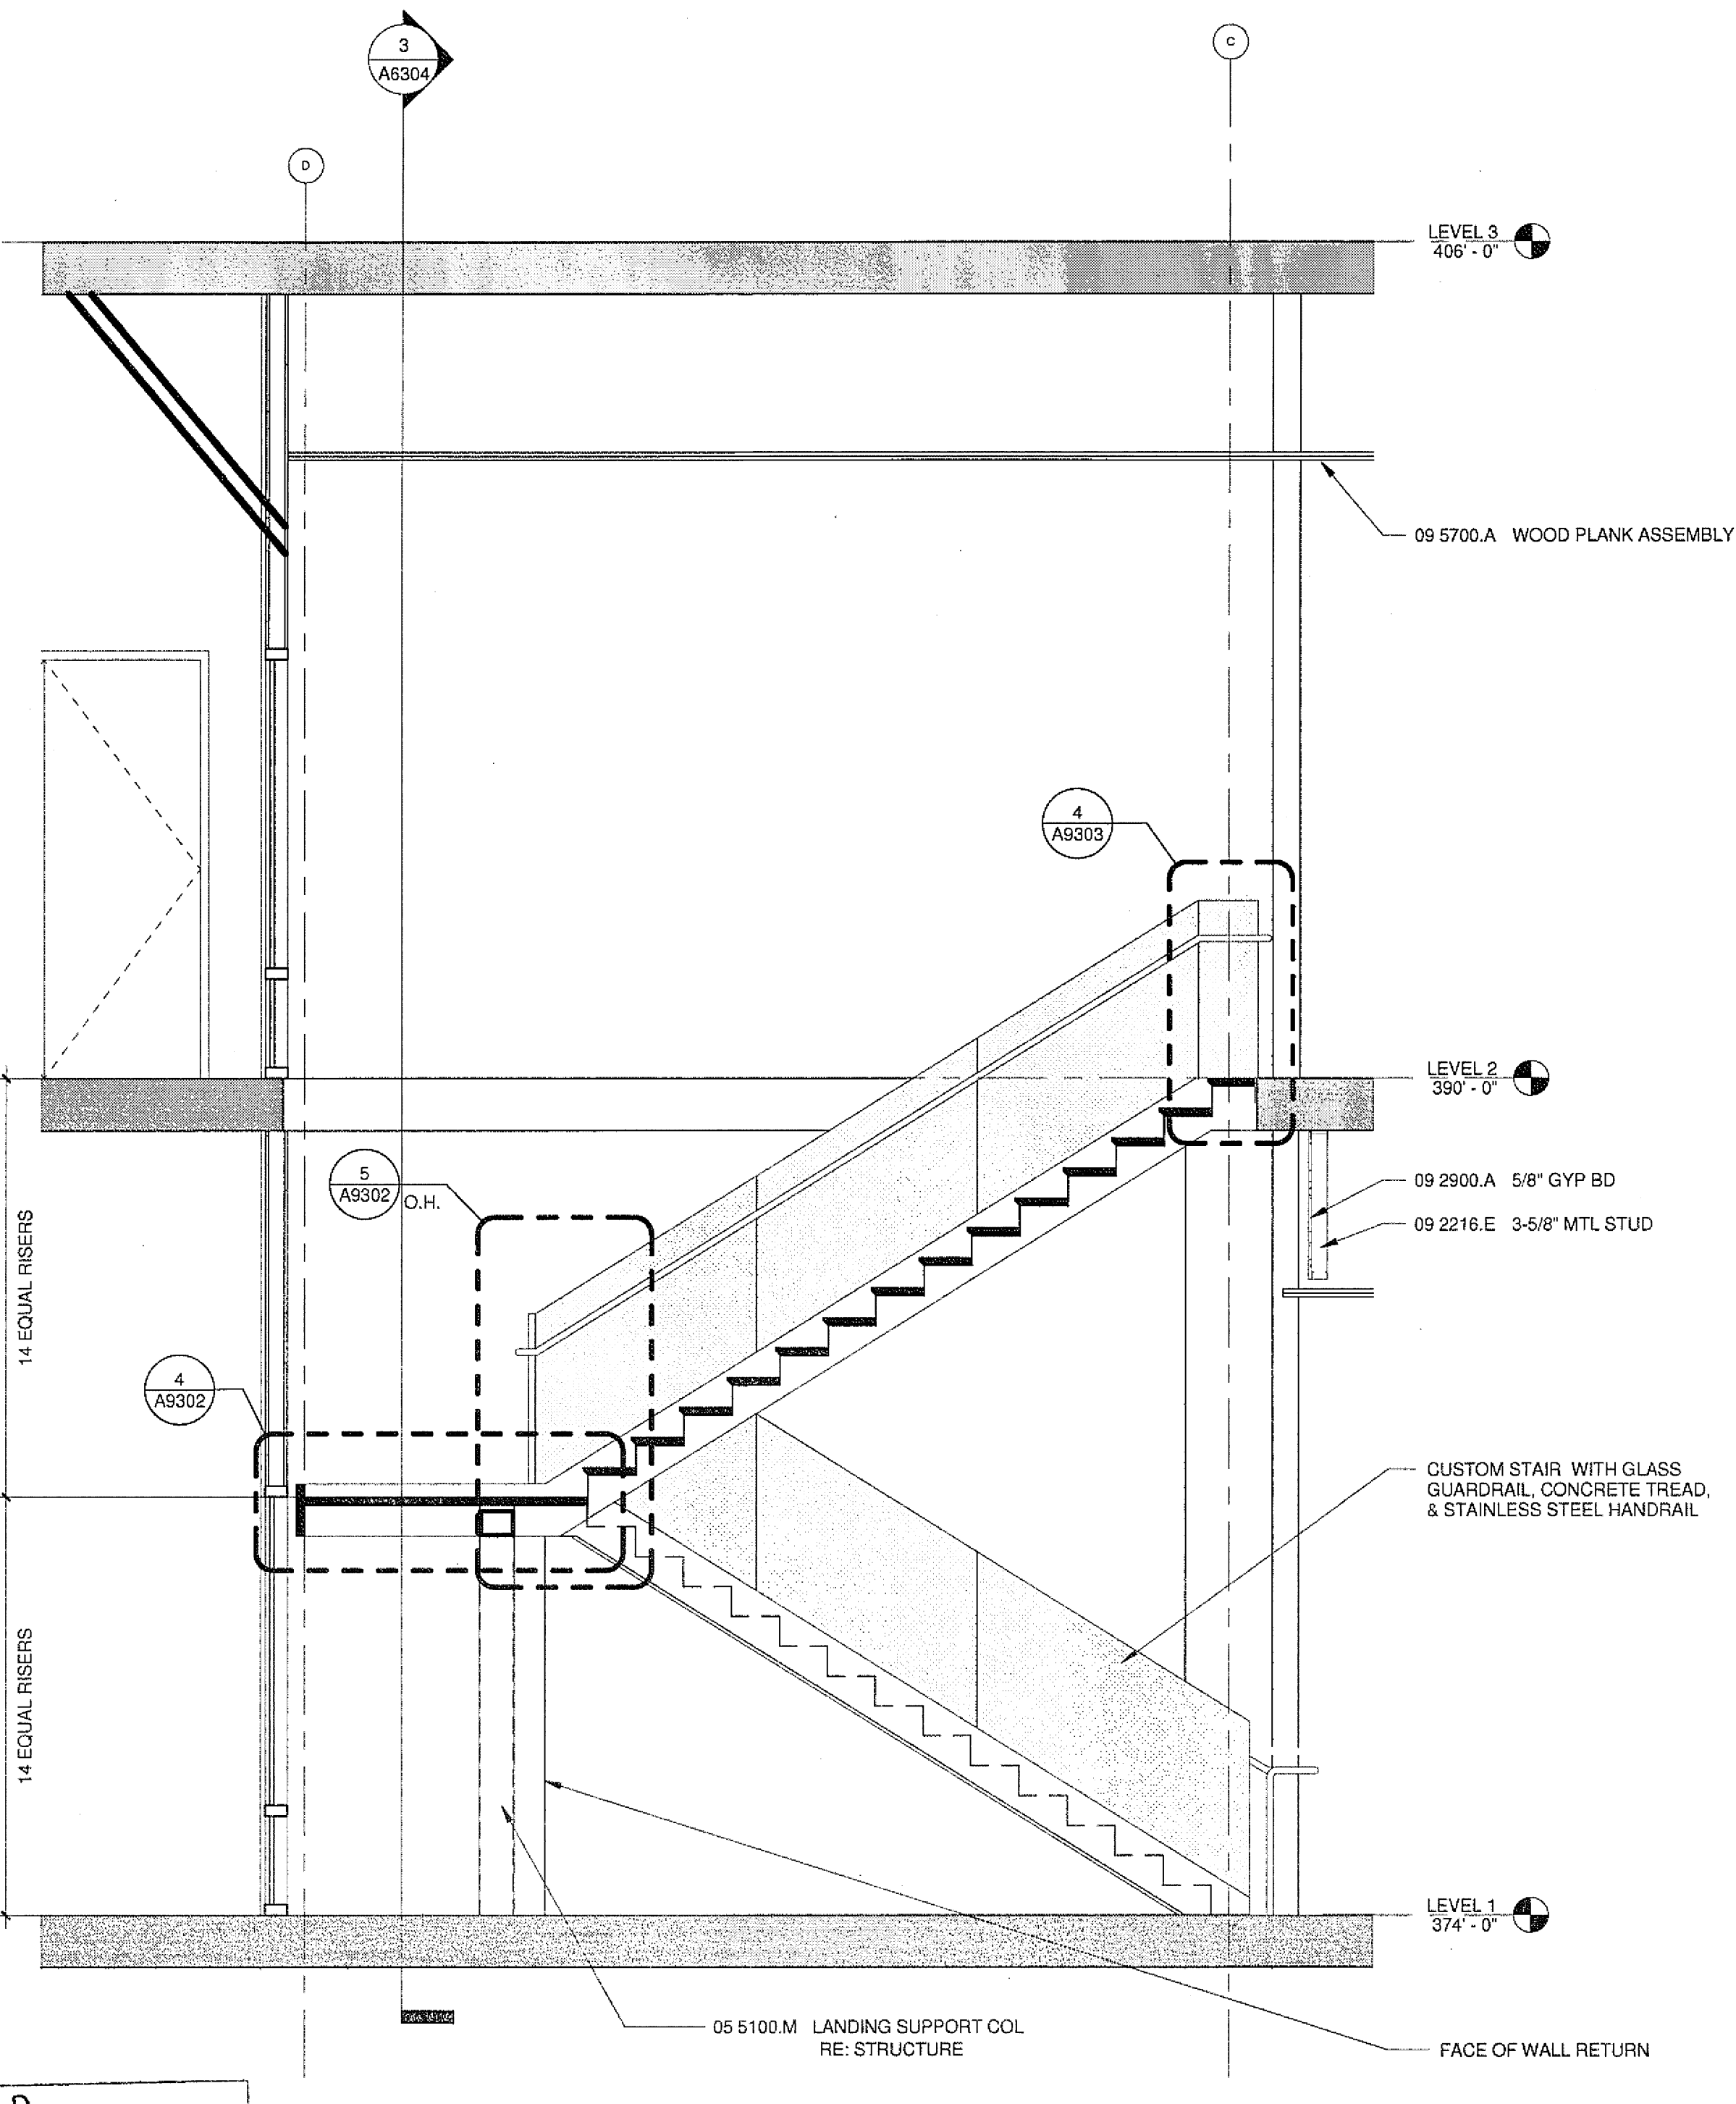

1 STAIR 3 SOUTH SECTION
A2211 A6304 3/8" = 1'-0"

U.C.S.D.
PRELIMINARY DRAWINGS
PROGRESS DRAWINGS
REVIEW DRAWINGS
CONSTRUCTION DRAWINGS

4/15/2010 10:43:47 AM
C:\FA\Draw Projects\00705\SCRM Issues D1.v4

Warning: It is a violation of the law for any person, unless acting under the direction of a licensed architect, to alter an item in any way. If an item in this document is altered, the altering architect, if other than the architect of record, shall affix the item his seal and the notation "altered by" followed by his signature and the date of such alteration, and the specific description of the alteration.