


ISSUED FOR	DATE
BID PK #1 80 CD	12.01.08
BID PK #1 100 CD	02.18.09
BID PK #2 100 CD	03.26.09
100% CD	05.08.09
CD-S	01.07.10


SANFORD CONSORTIUM FOR REGENERATIVE MEDICINE
2880 TORREY PINES SCENIC DRIVE
LA JOLLA, CALIFORNIA 92037

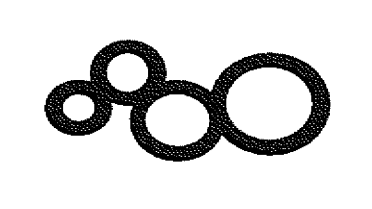

CONSULTANT


Leakford/Phelps Consortium LLC
441 E. Broadway, Suite 200, San Diego, CA 92101
(619) 594-8800

FENTRESS ARCHITECTS
441 Broadway, Suite 200
San Diego, CA 92101
(619) 594-8800
DAVID DAVIS ARCHITECTS
2000 La Jolla Village Drive, Suite 100, La Jolla, CA 92037

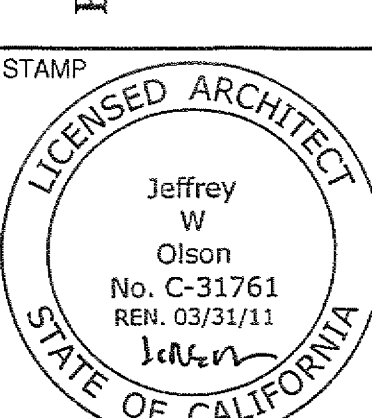


SHEET NAME
EXTERIOR PLAN DETAILS
DRAWN BY: Author
PROJECT #: 200725.000
SHEET NUMBER
A7101


APPROVED
FIRE AND BANG ONLY
01-28-10
STATE FIRE MARSHAL
CONSTRUCTION SERVICES

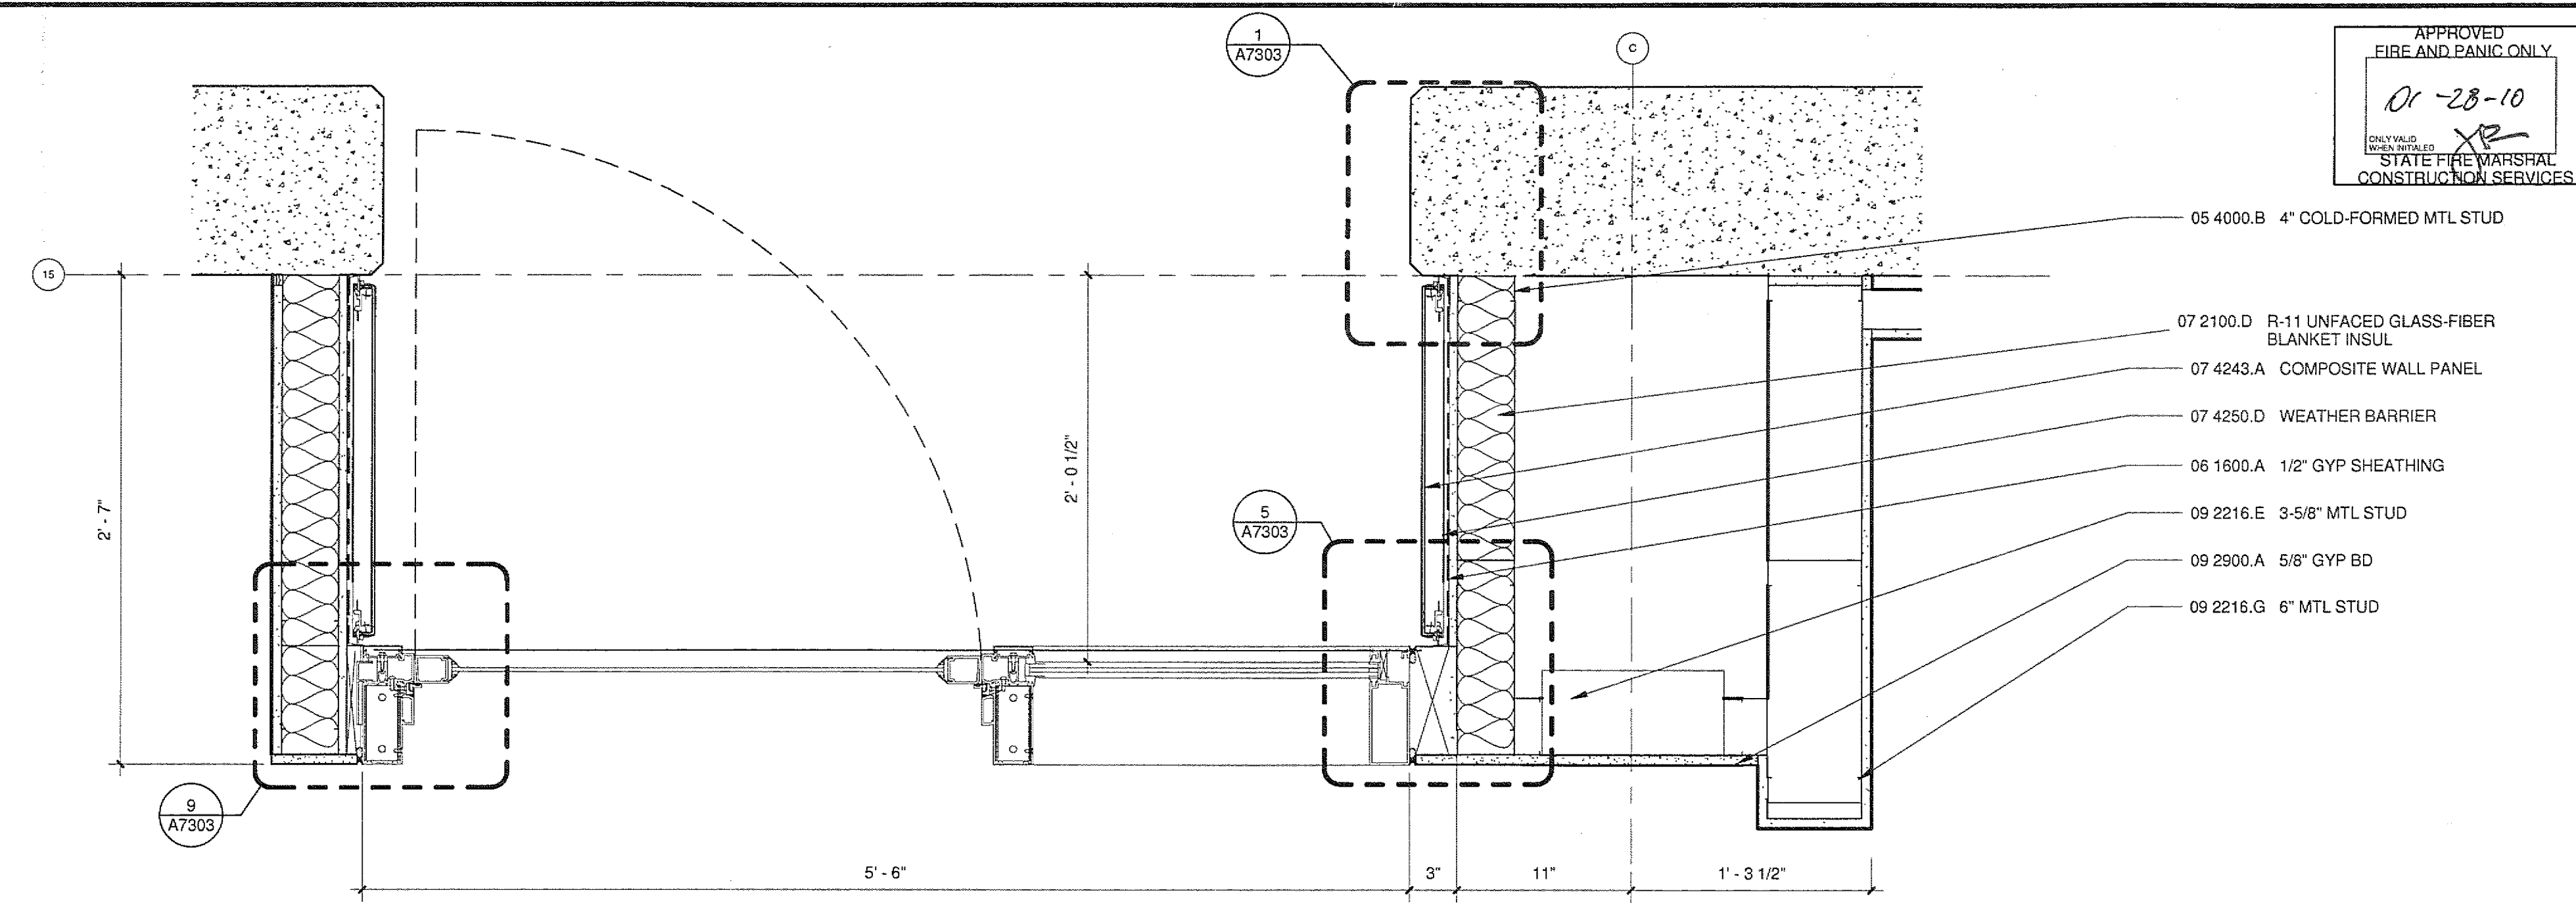

5 EXT. PLAN DETAIL @ NORTH ENTRY
A2211 A7101 1 1/2\"/>


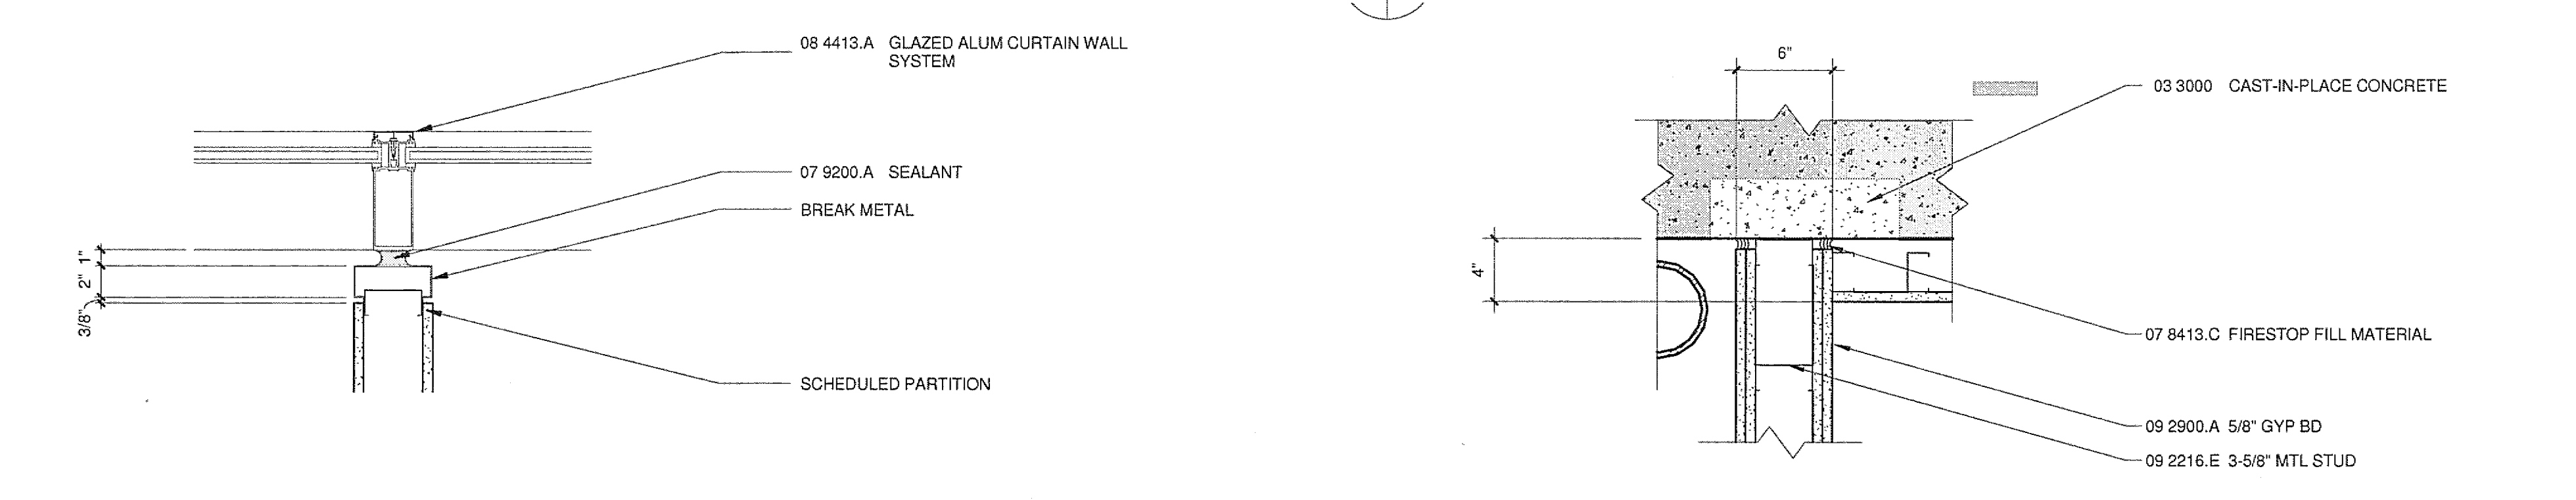


9 EXT. PLAN DETAIL - TYP CW TO WALL
A2221 A7101 1 1/2\"/>

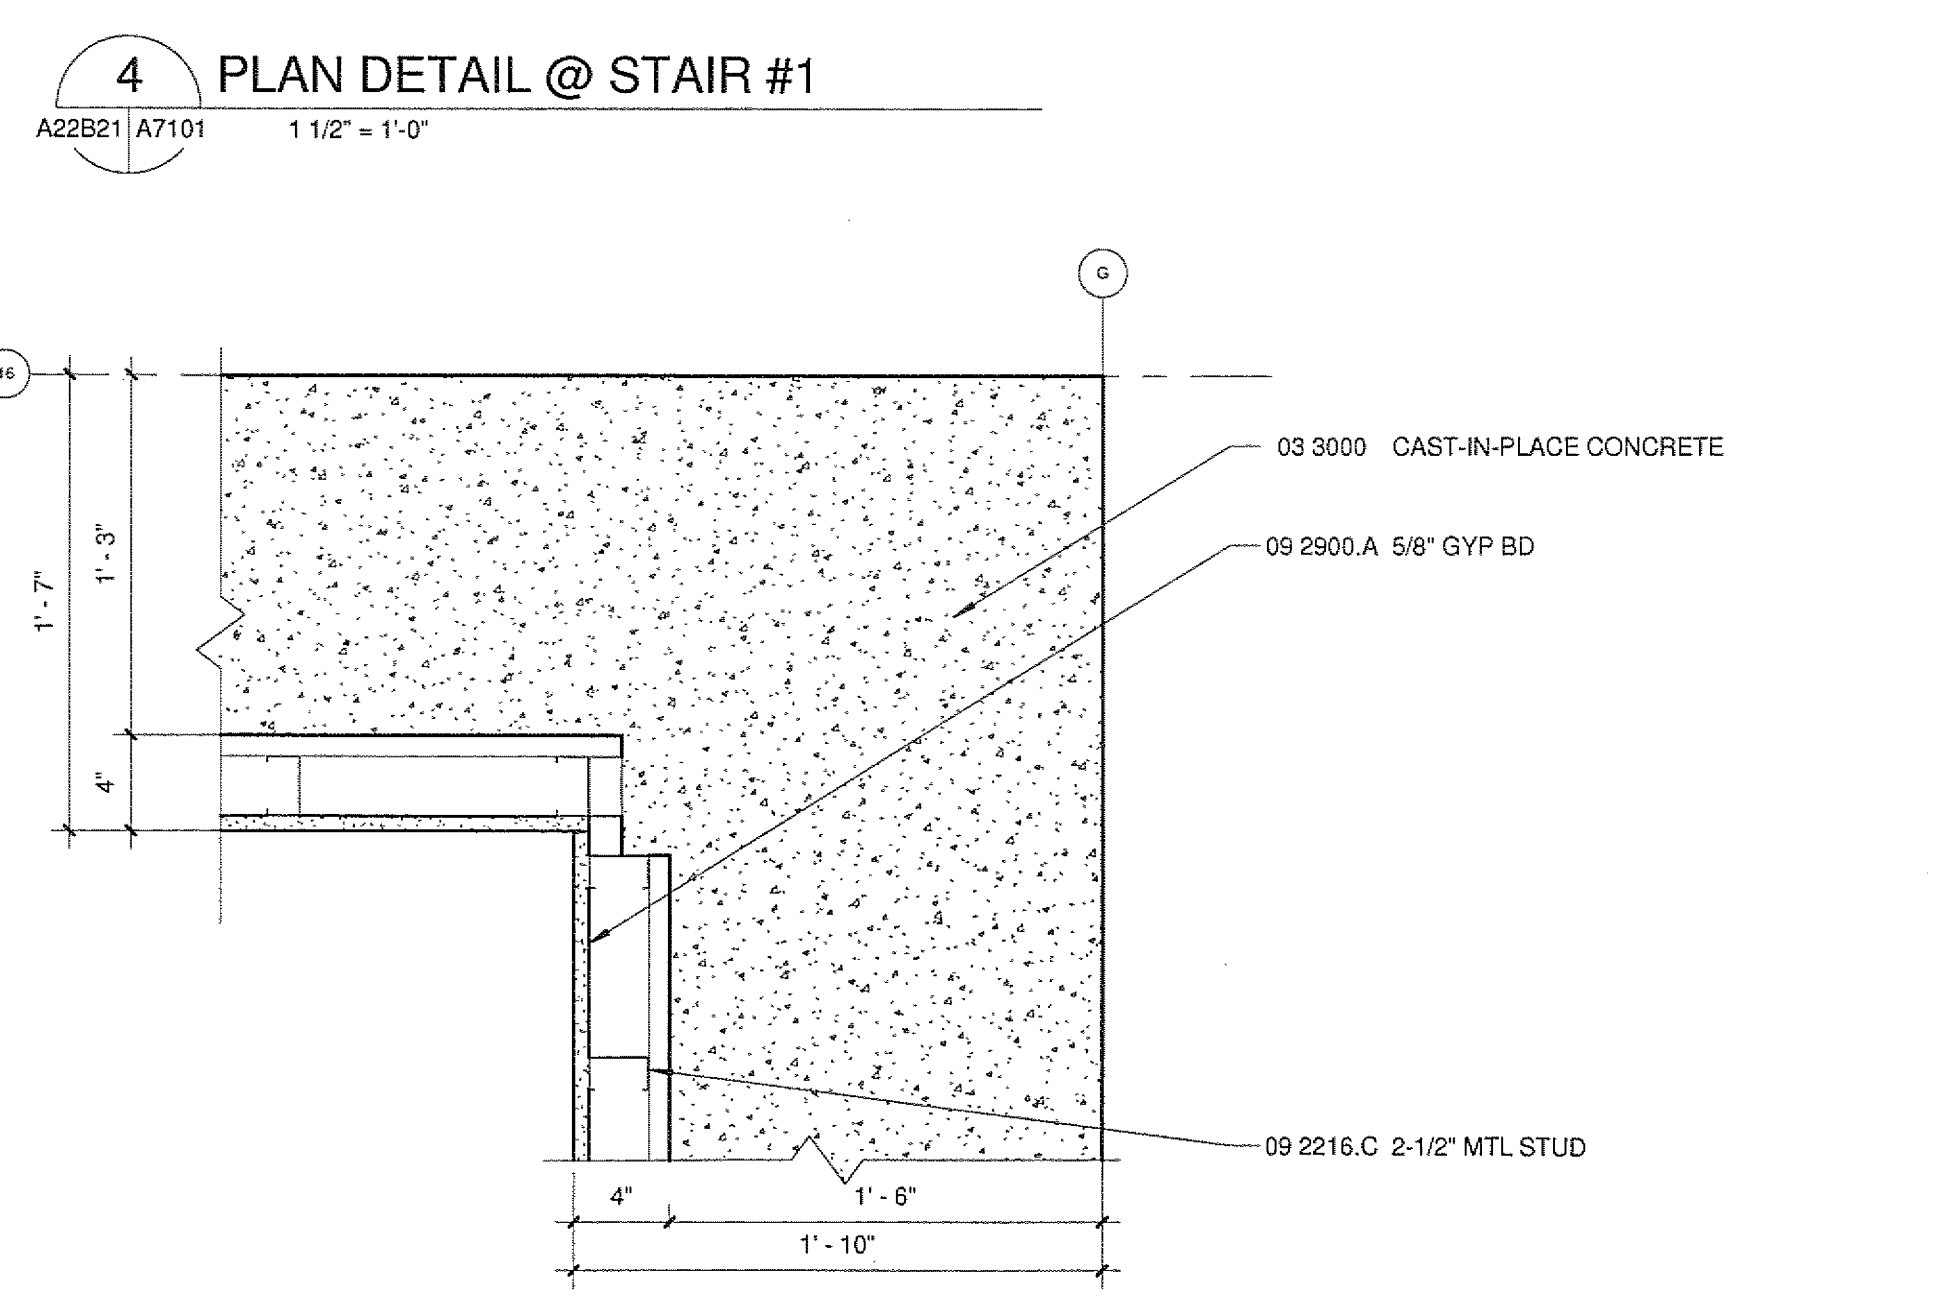


4 PLAN DETAIL @ STAIR #1
A22821 A7101 1 1/2\"/>

8 EXT. PLAN DETAIL @ CONCRETE
A2211 A7101 1 1/2\"/>

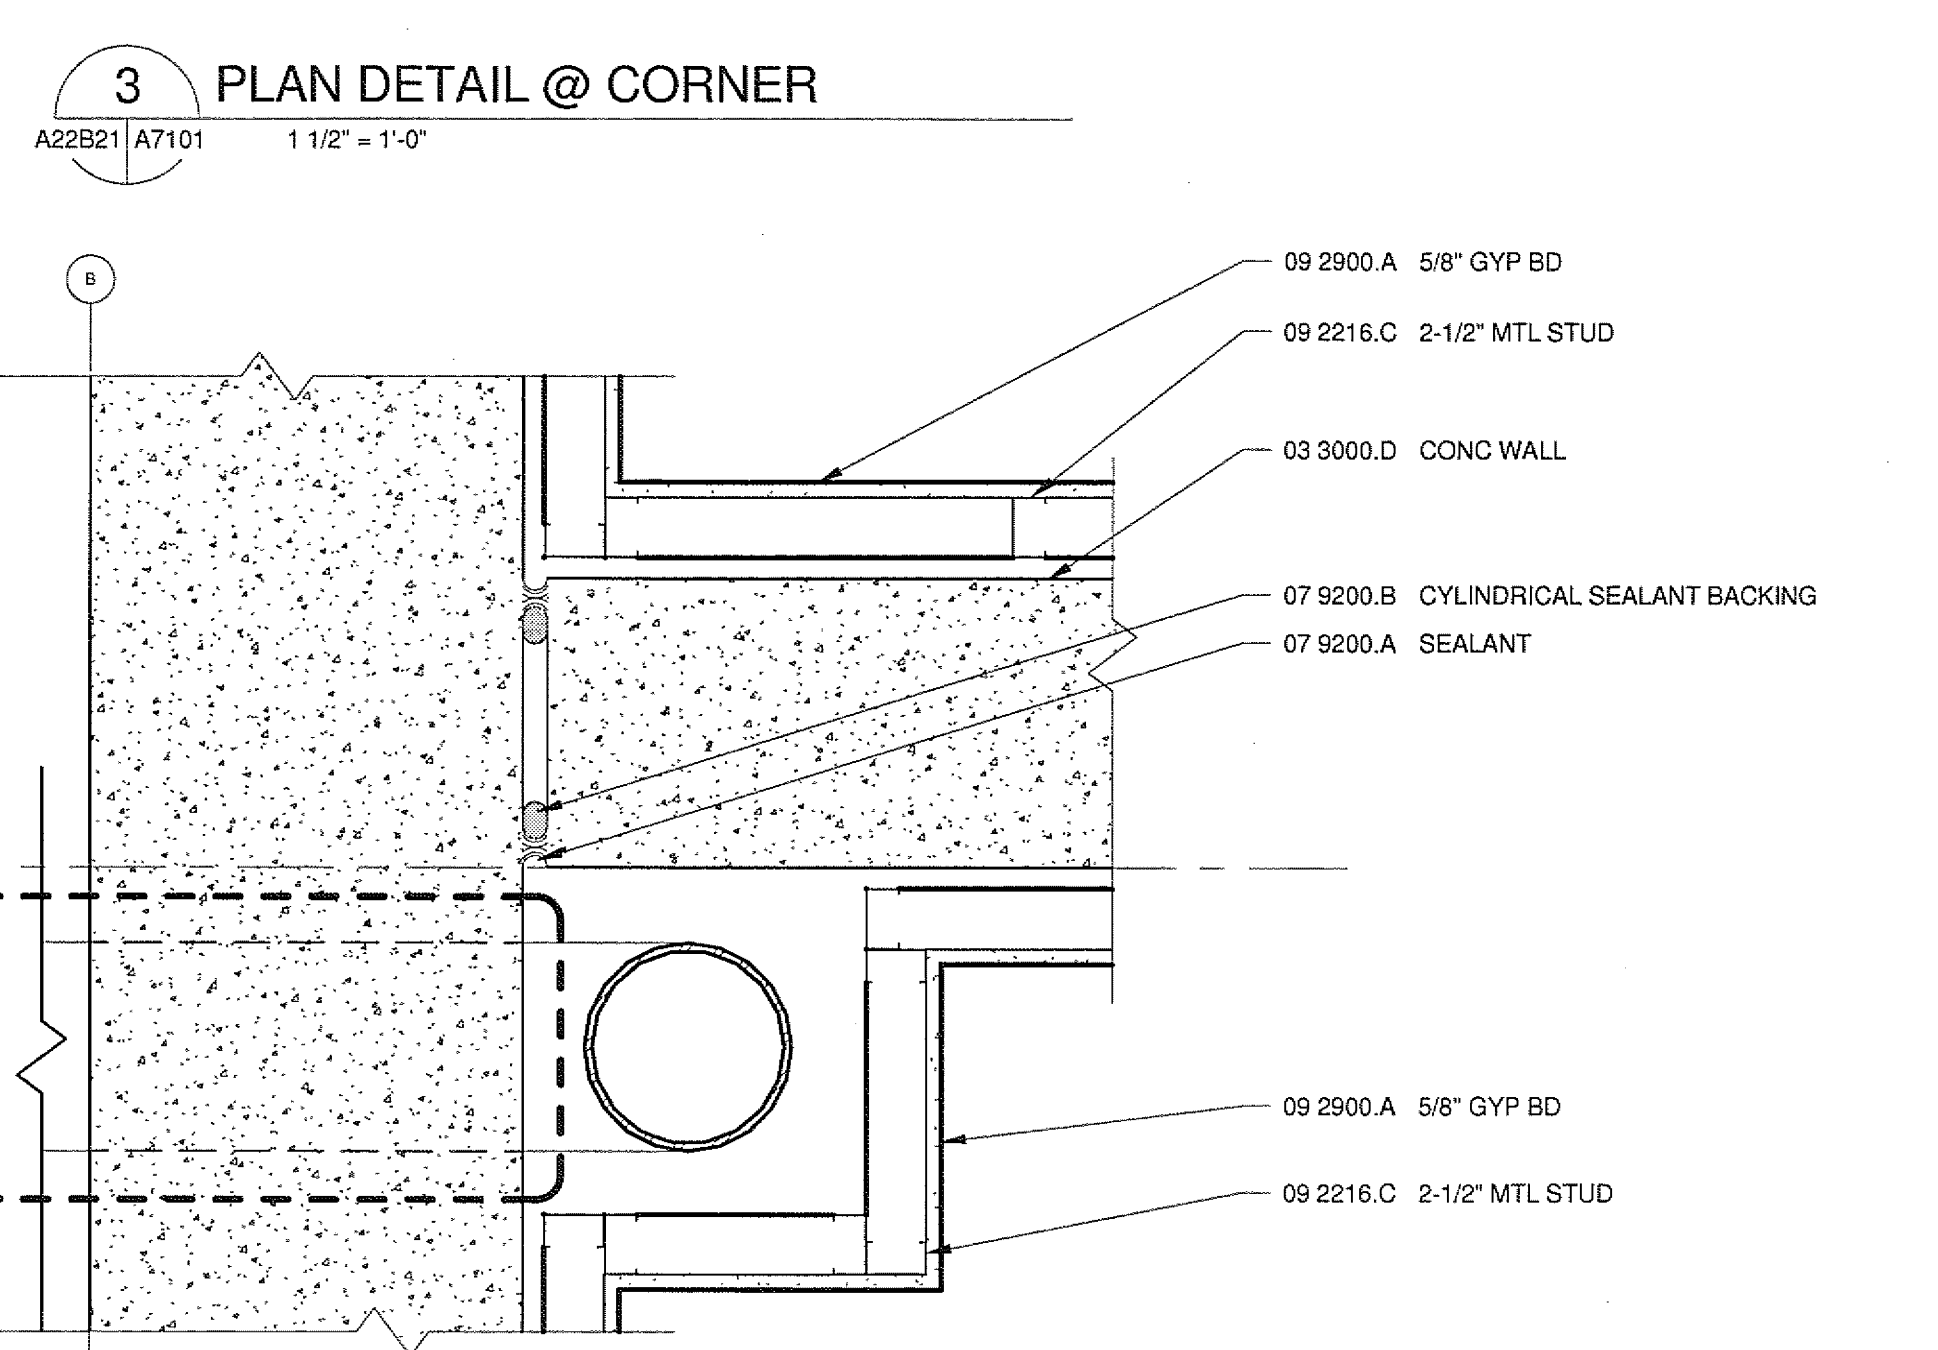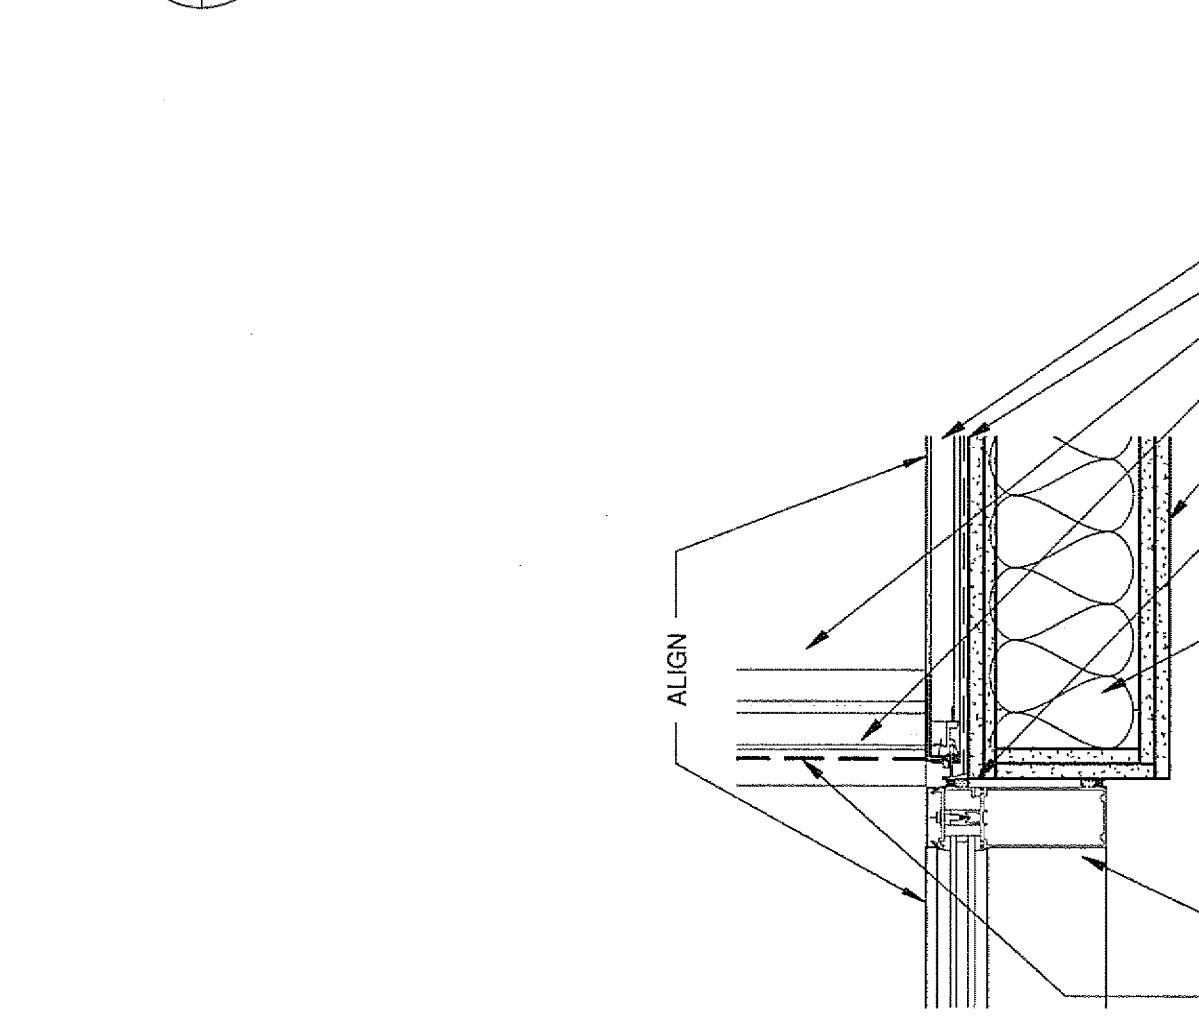


3 PLAN DETAIL @ CORNER
A22821 A7101 1 1/2\"/>


7 EXT. PLAN DETAIL @ WEST ENTRY
A2222 A7101 1 1/2\"/>

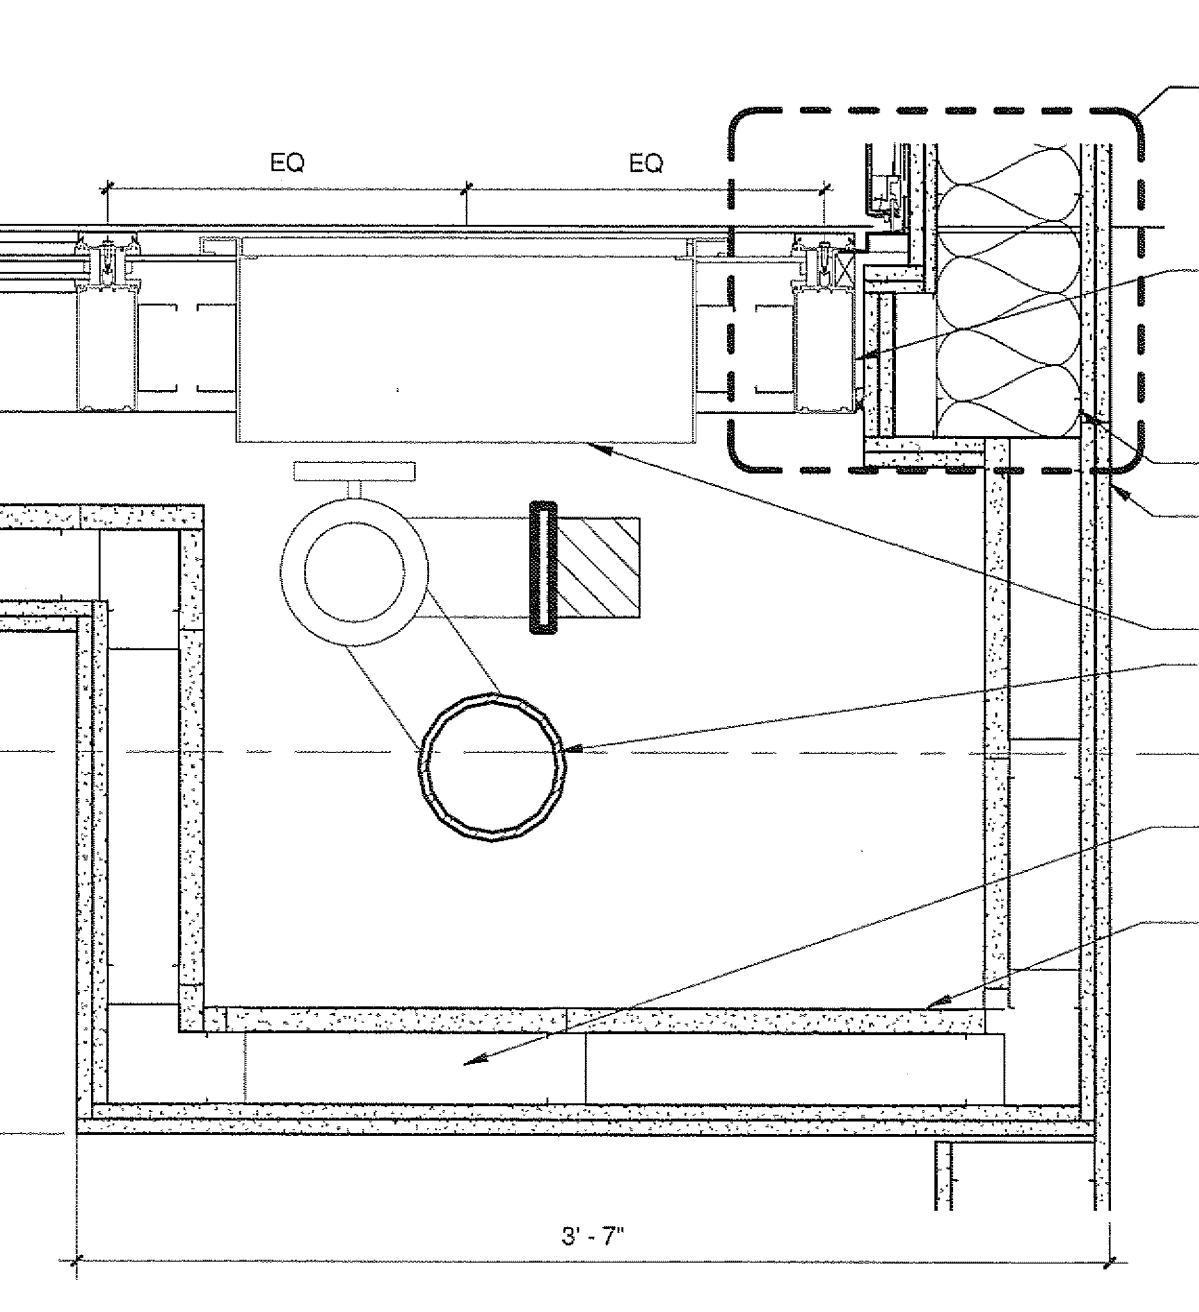


6 EXT. PLAN DETAIL @ WEST ENTRY
A2222 A7101 1 1/2\"/>

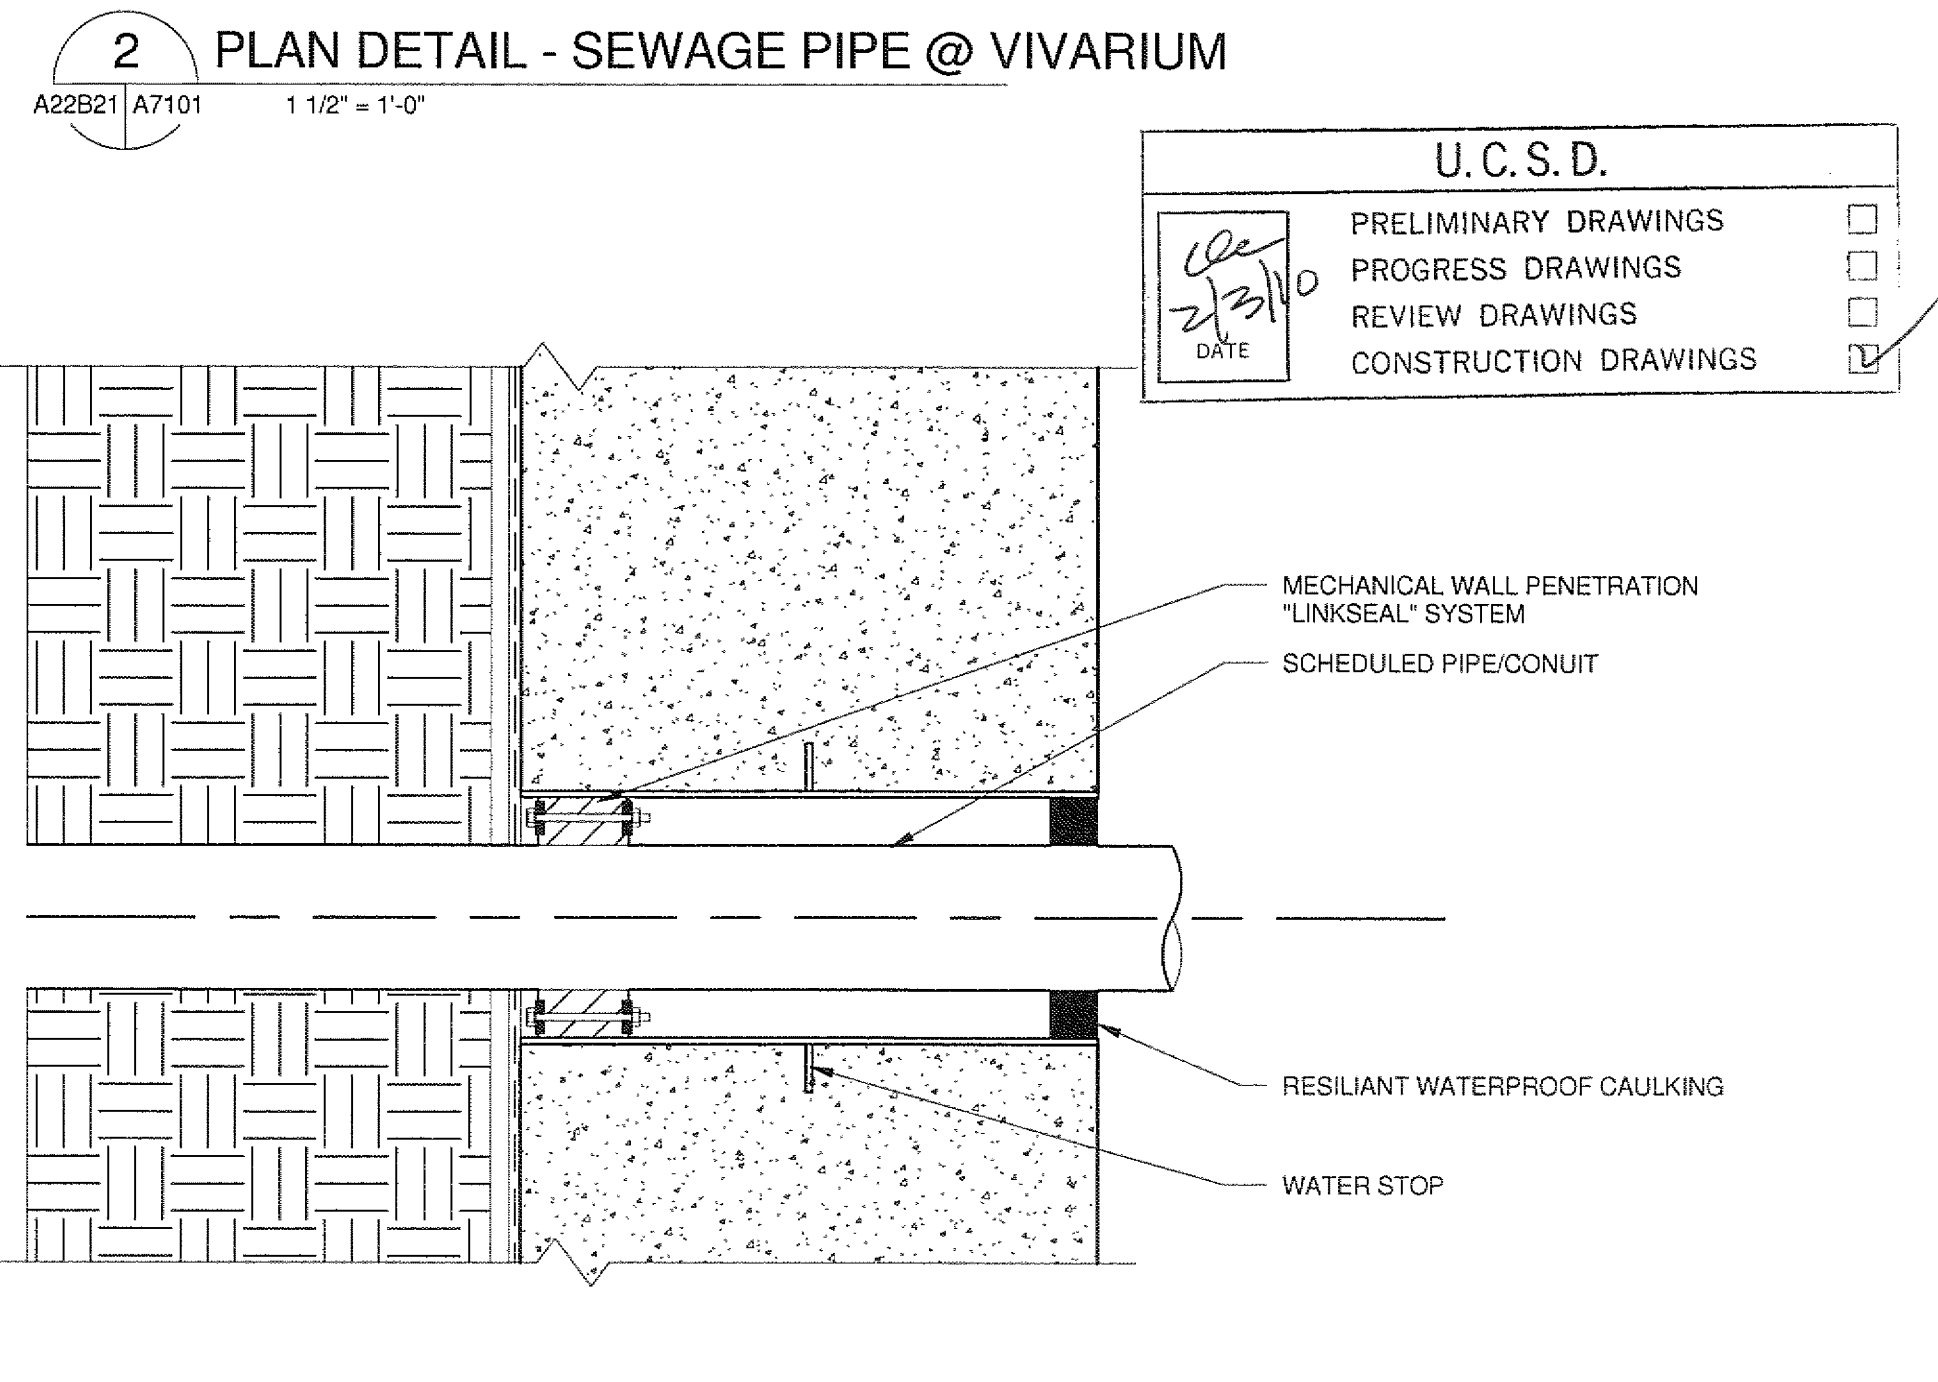


1 EXT. PLAN DET. L - TYP. FOUNDATION WALL PENETRATION
A7101 A7101 1 1/2\"/>

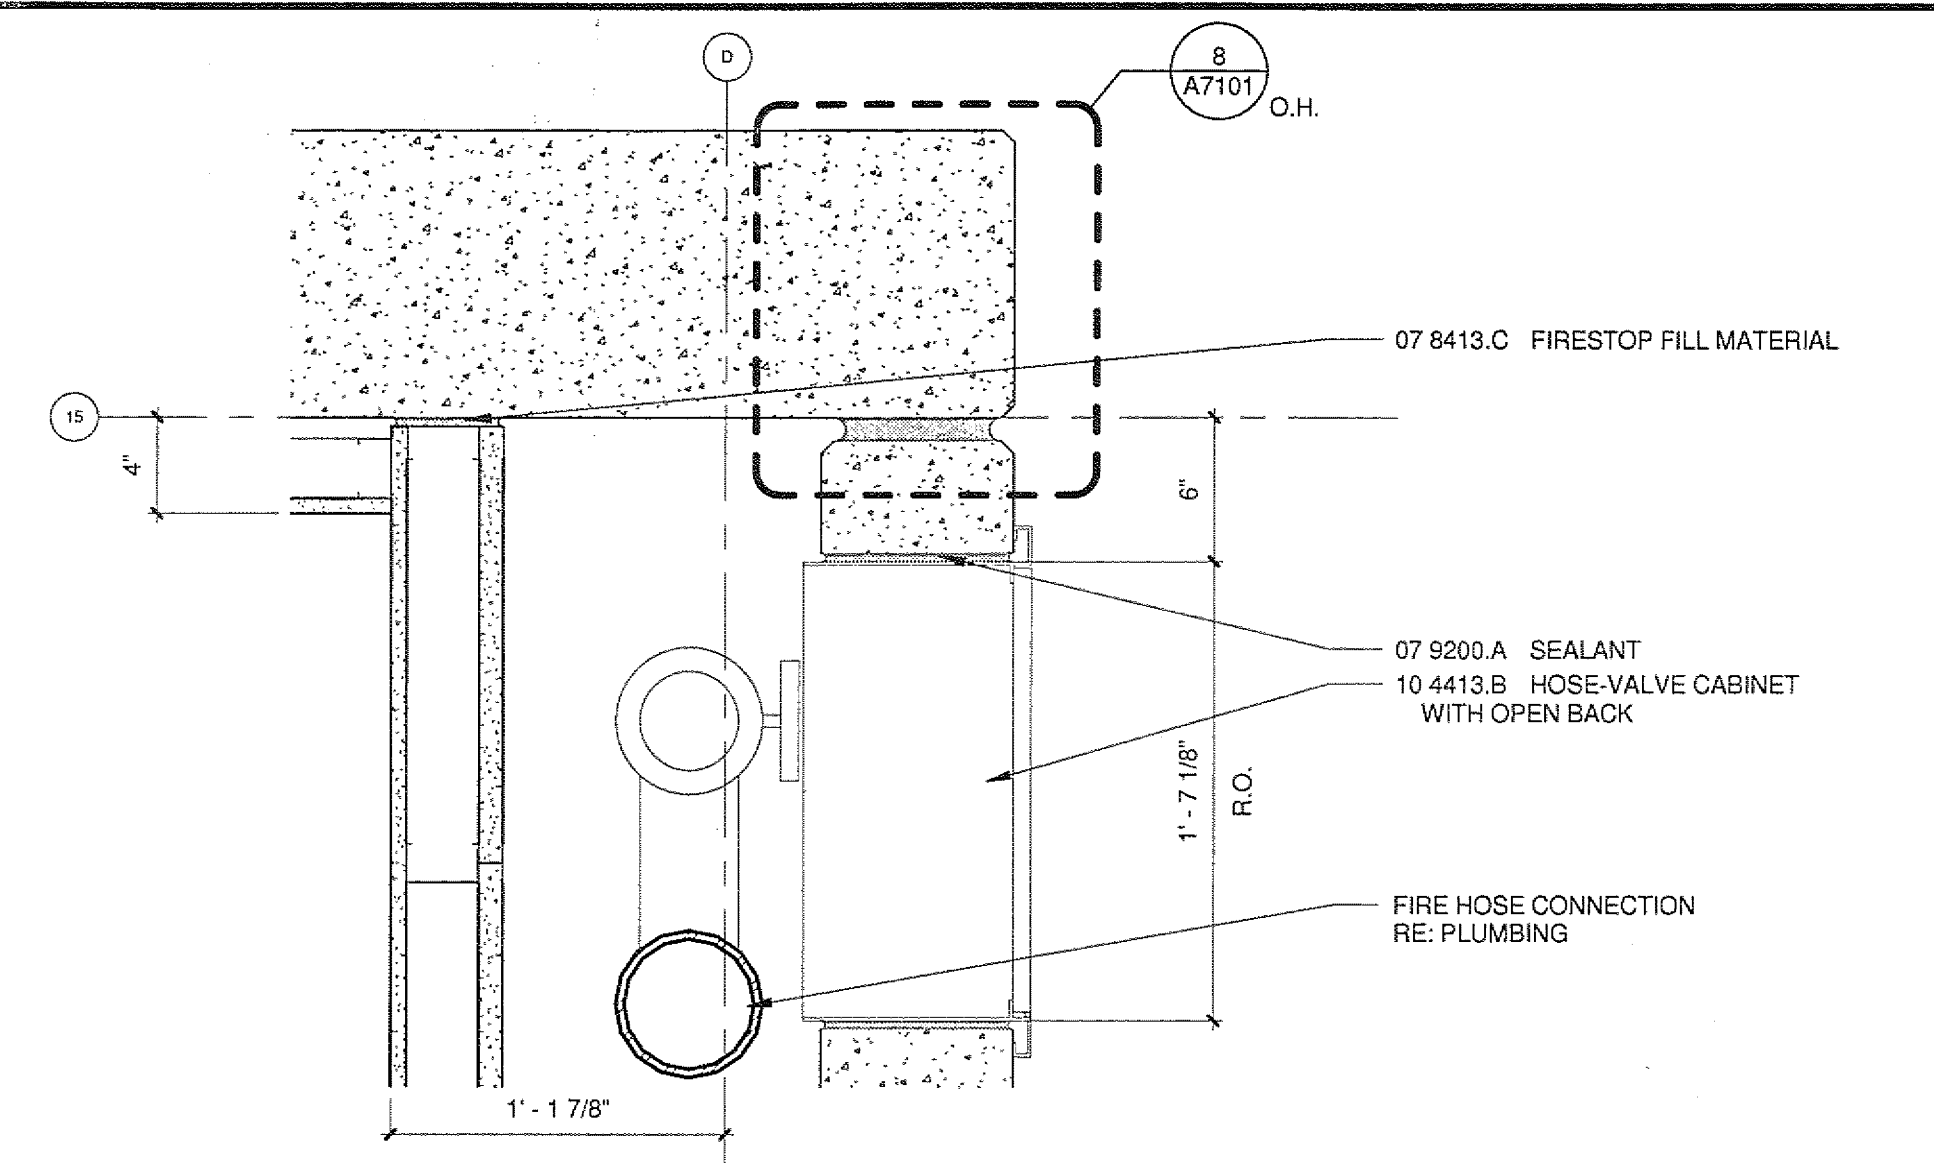


15 EXT. PLAN DETAIL @ NORTH HOSE CABINET
A2221 A7101 1 1/2\"/>

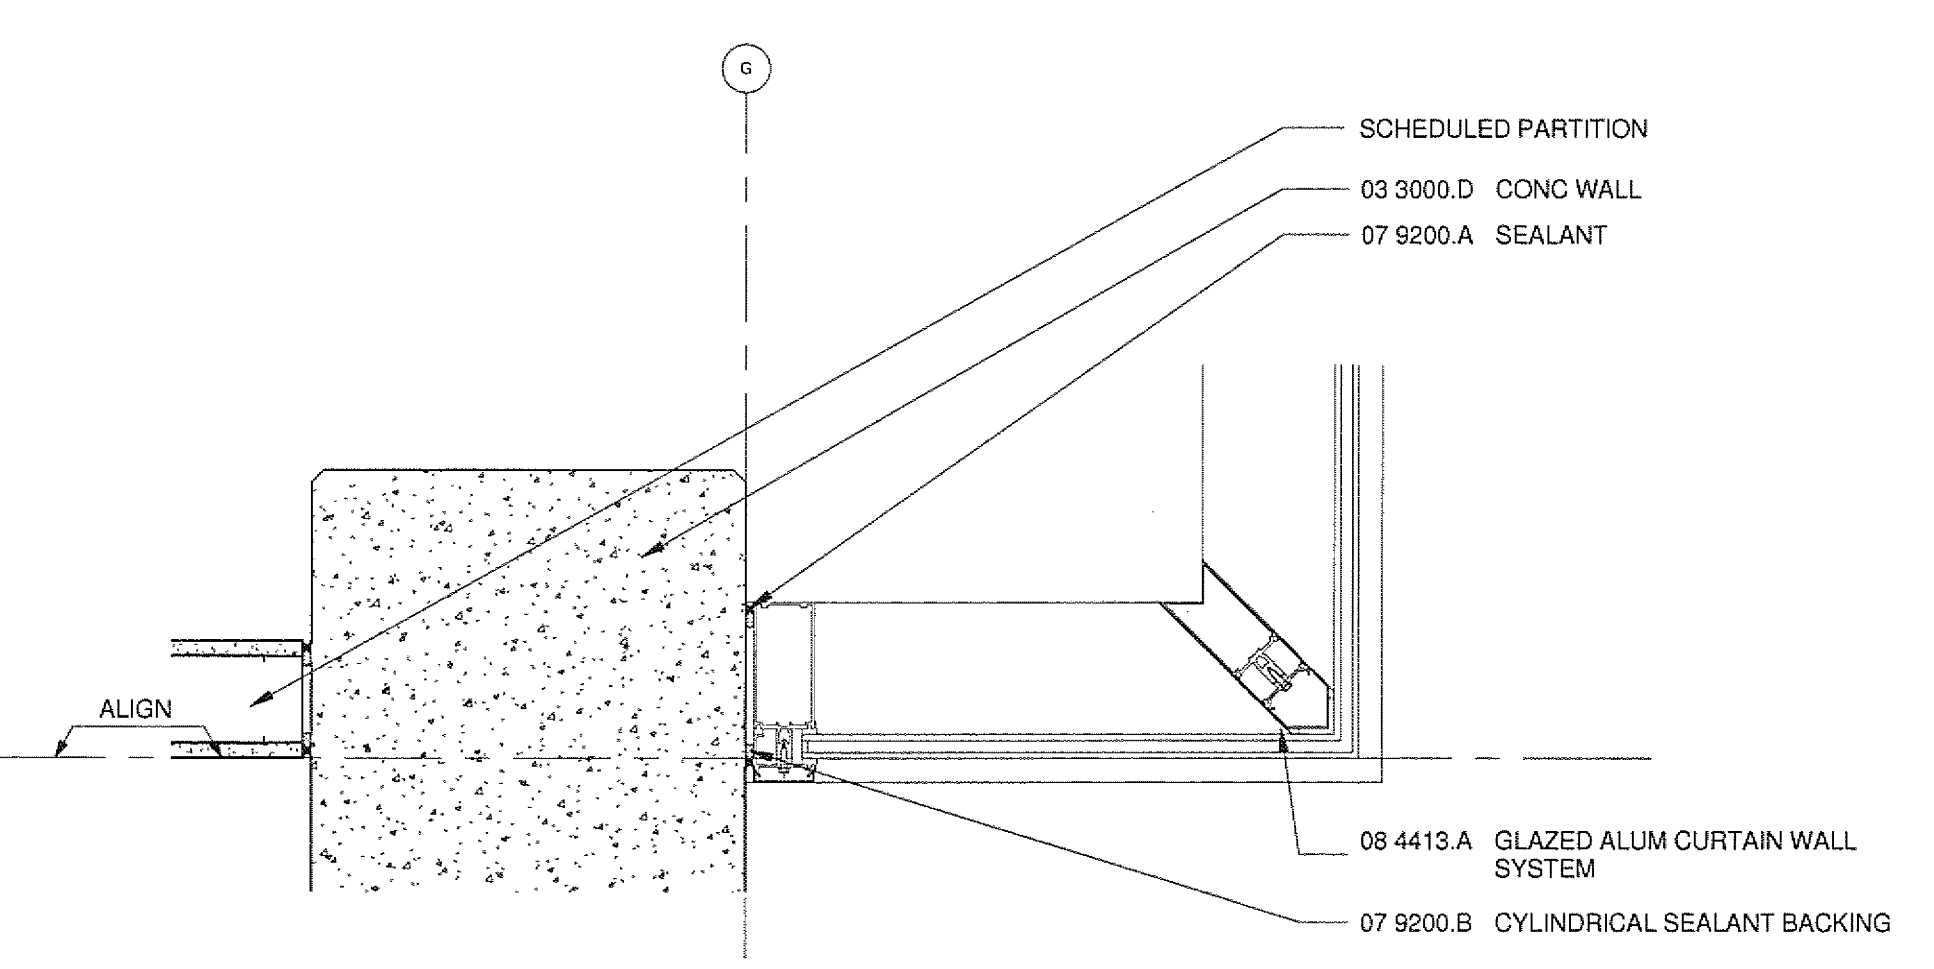


14 EXT. PLAN DETAIL @ CORNER
A2221 A7101 1 1/2\"/>

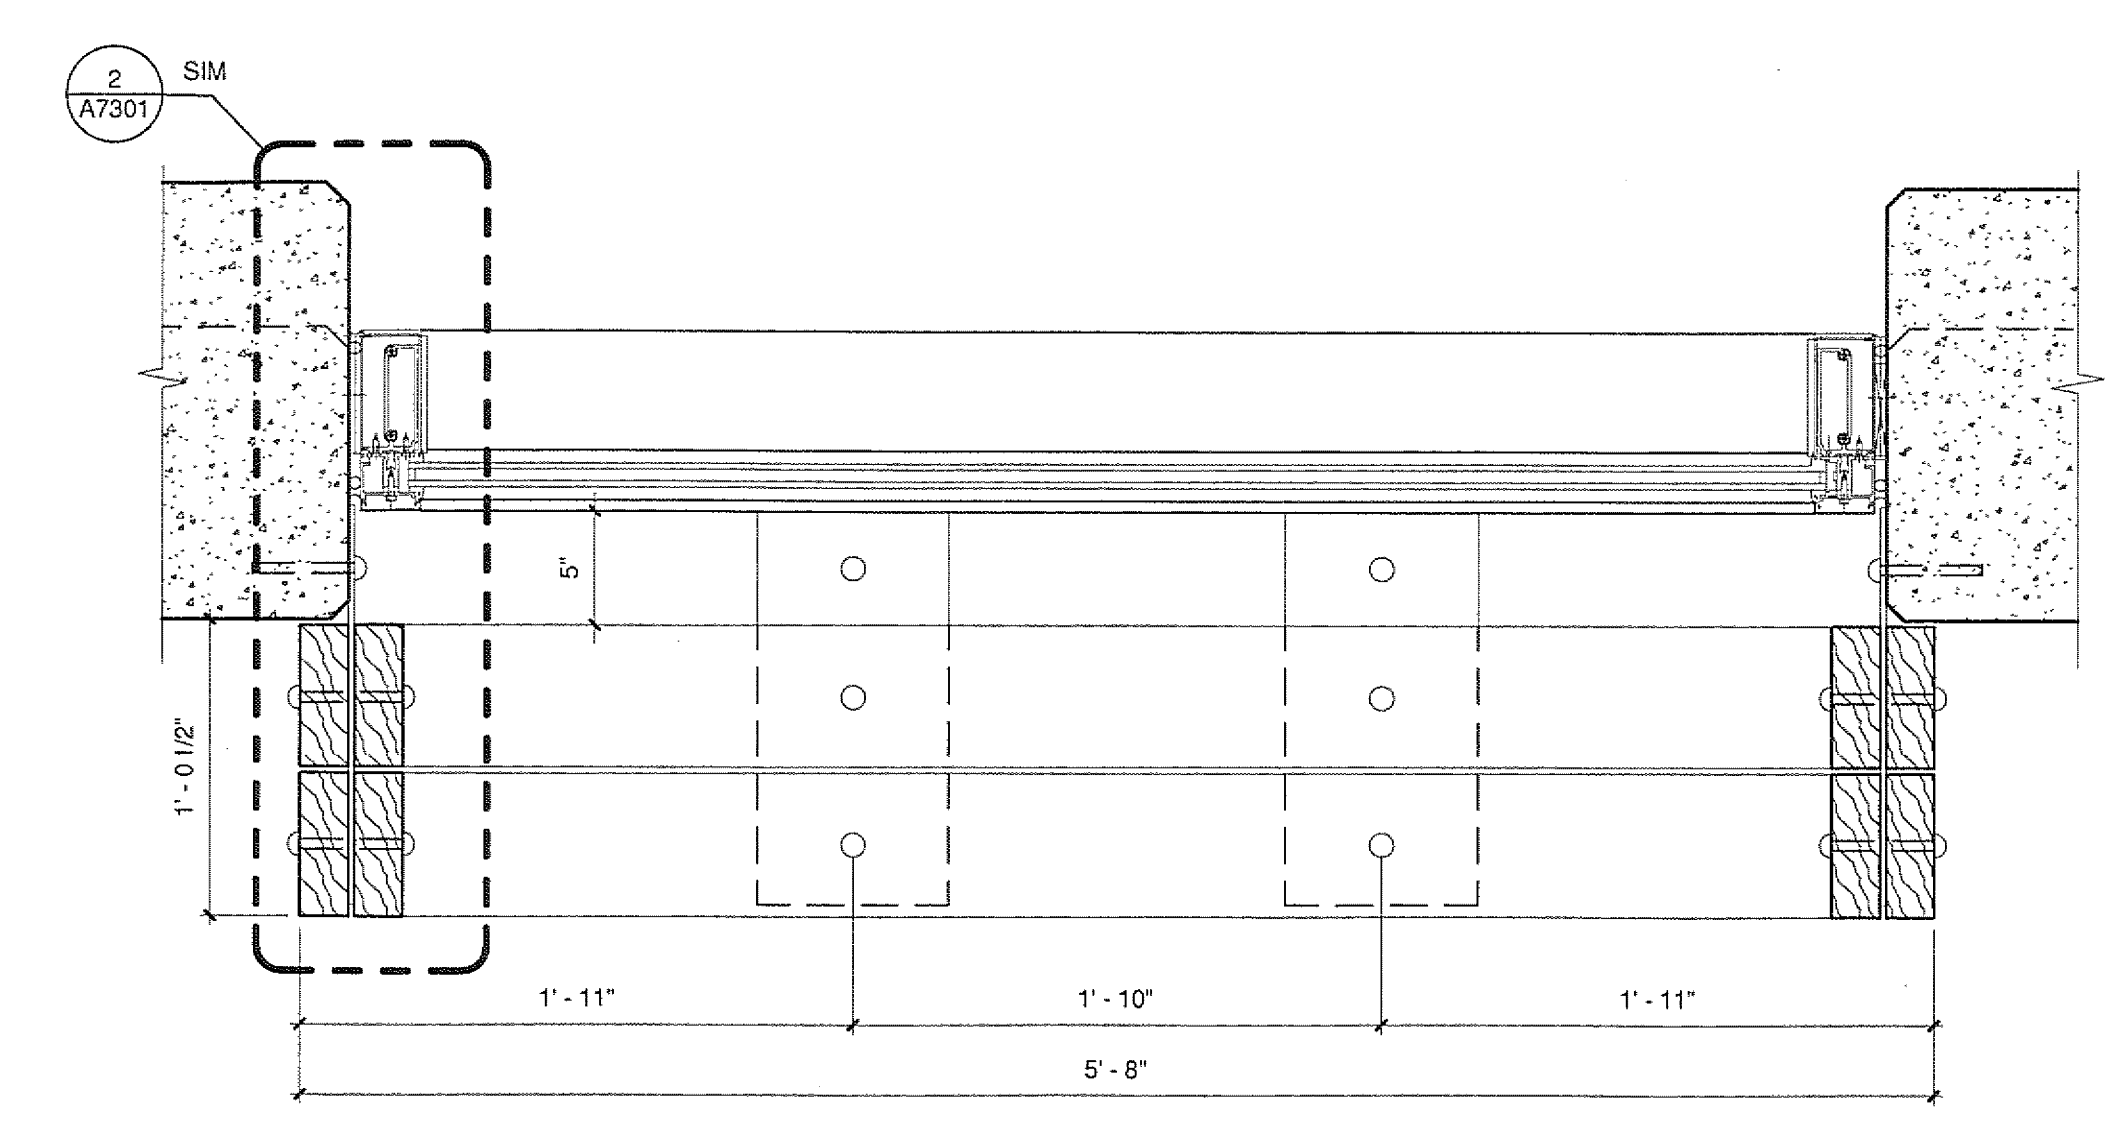

13 EXT. PLAN DETAIL @ WINDOW W/ SHADE
A7101 1 1/2\"/>

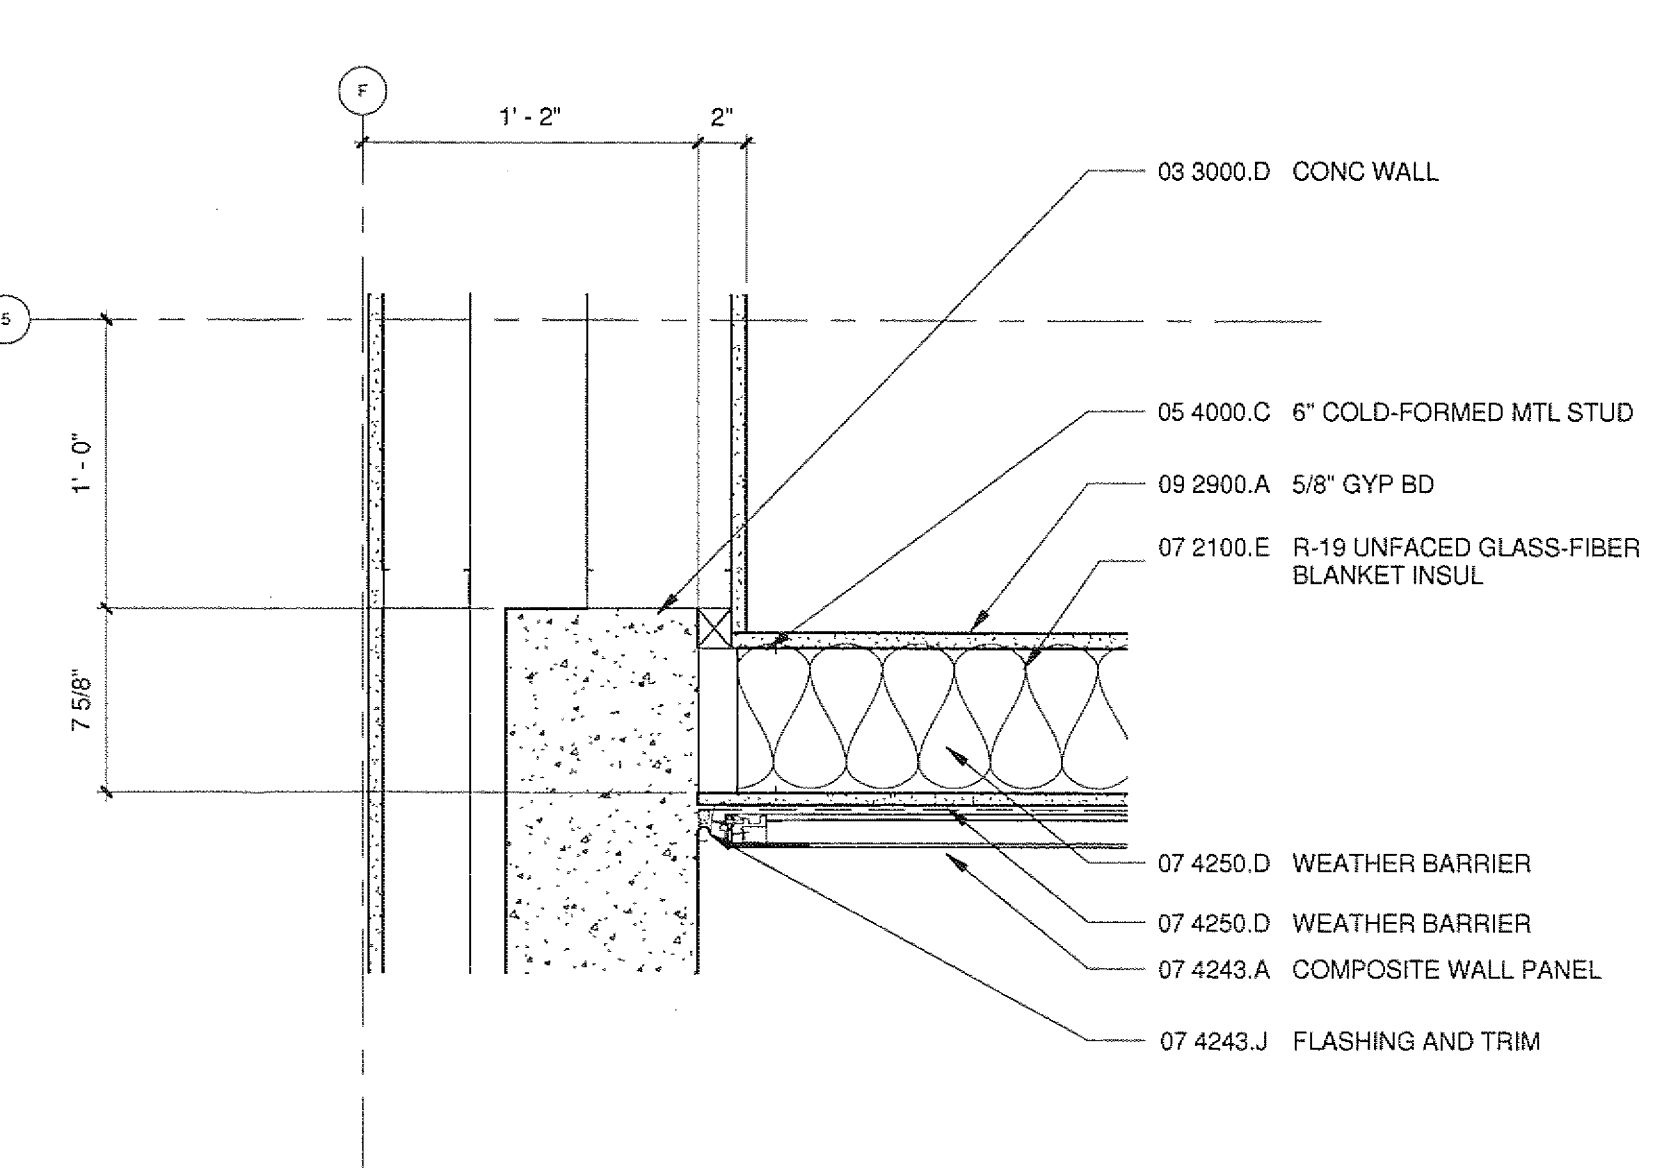

10 EXT PLAN DETAIL
A7101 1 1/2\"/>

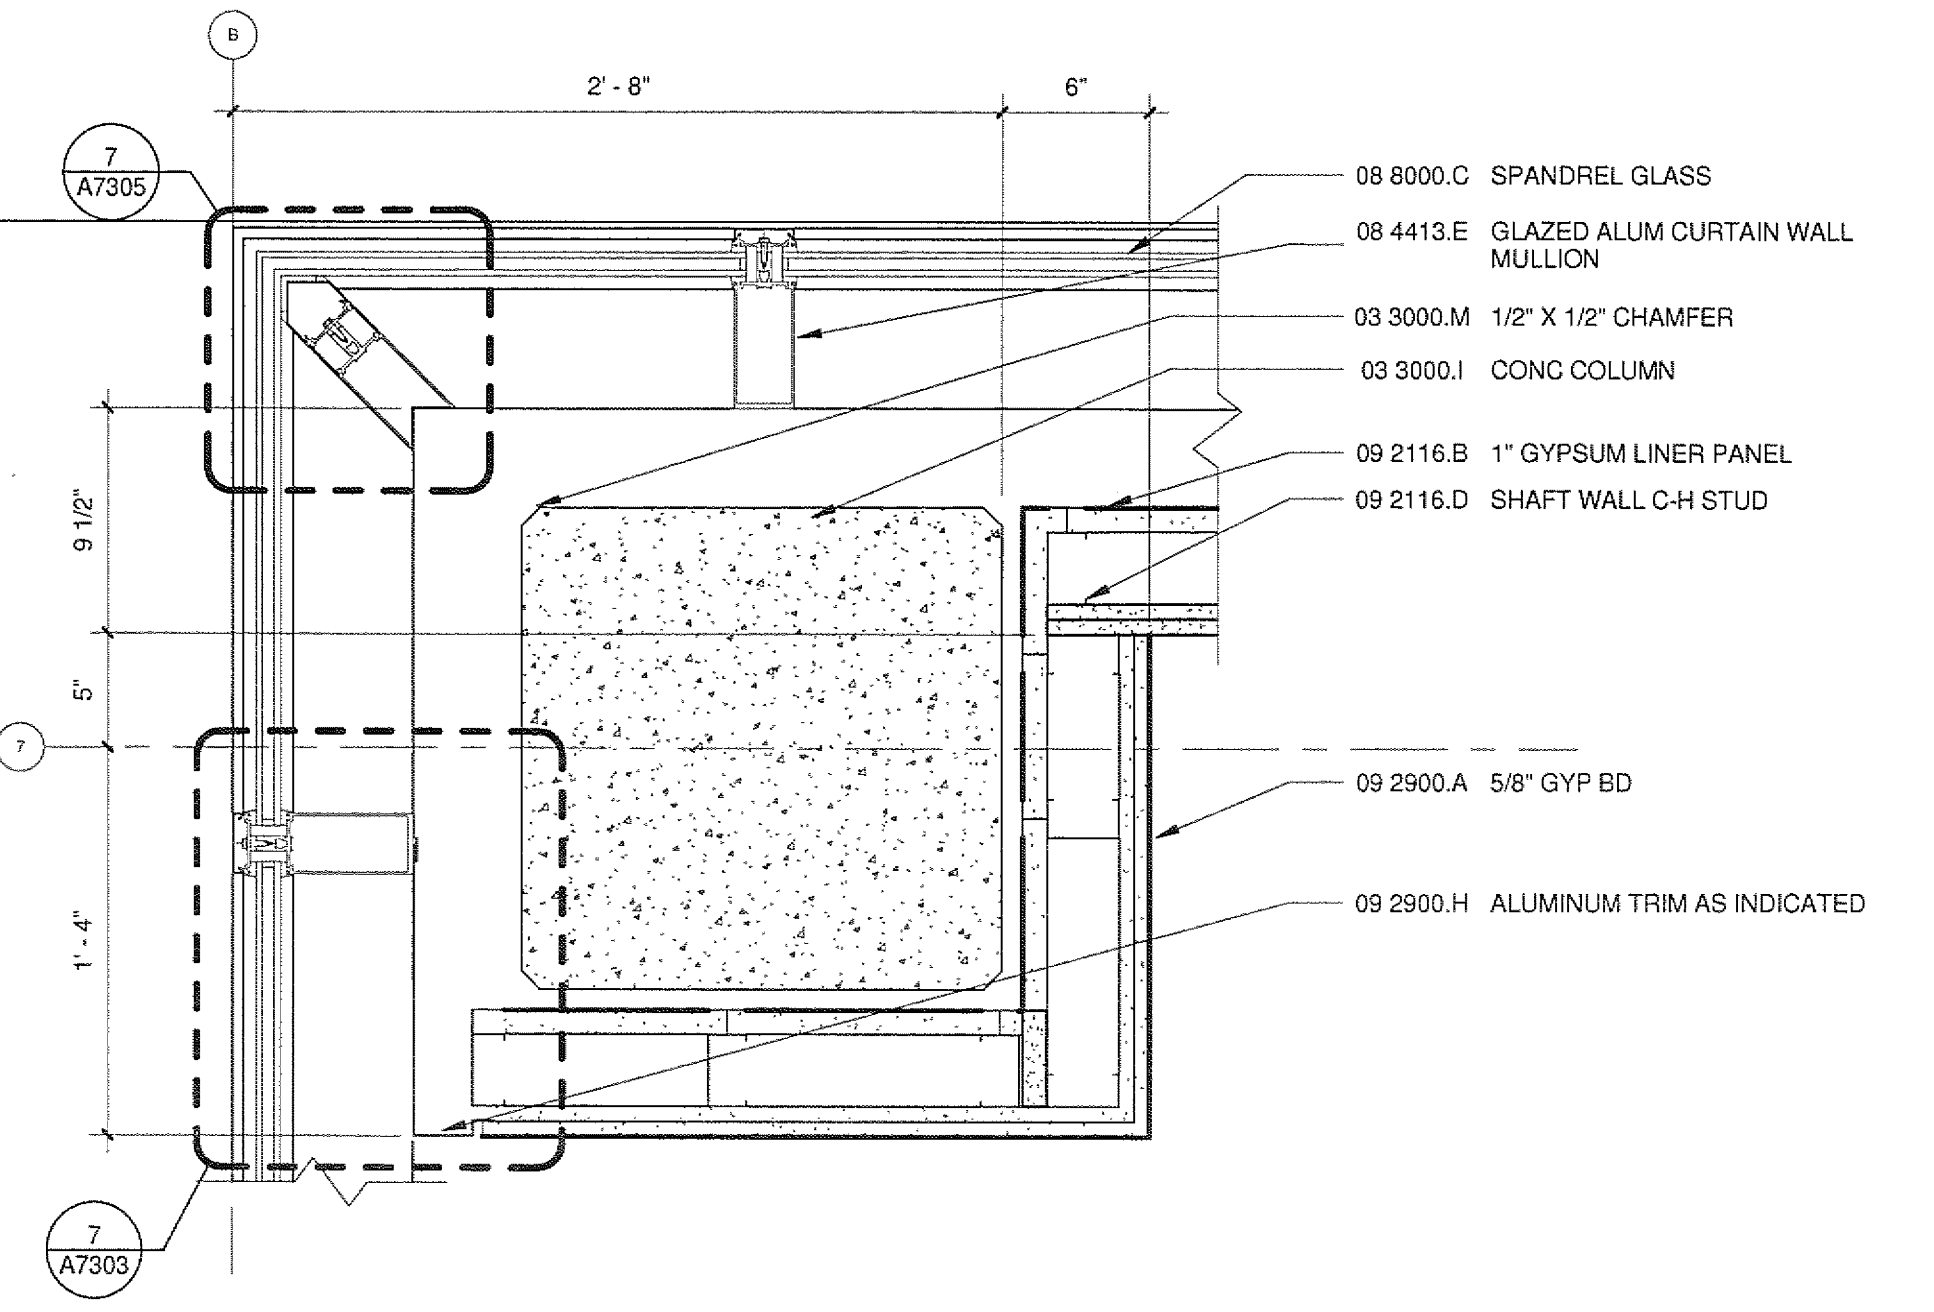

11 EXT. PLAN DETAIL @ CORNER
A2222 A7101 1 1/2\"/>

1/25/2010 12:08:27 PM
C:\Sawm\Projects\200725_SCDRA\Notes Doc.rvt

Warning: It is a violation of the law for any person, unless acting under the direction of a licensed architect, to alter an item in any way. If an item in this document is altered, the altering architect, if other than the architect of record, shall affix the item his seal and the notation "altered by" followed by his signature and the date of such alteration, and the specific description of the alteration.