




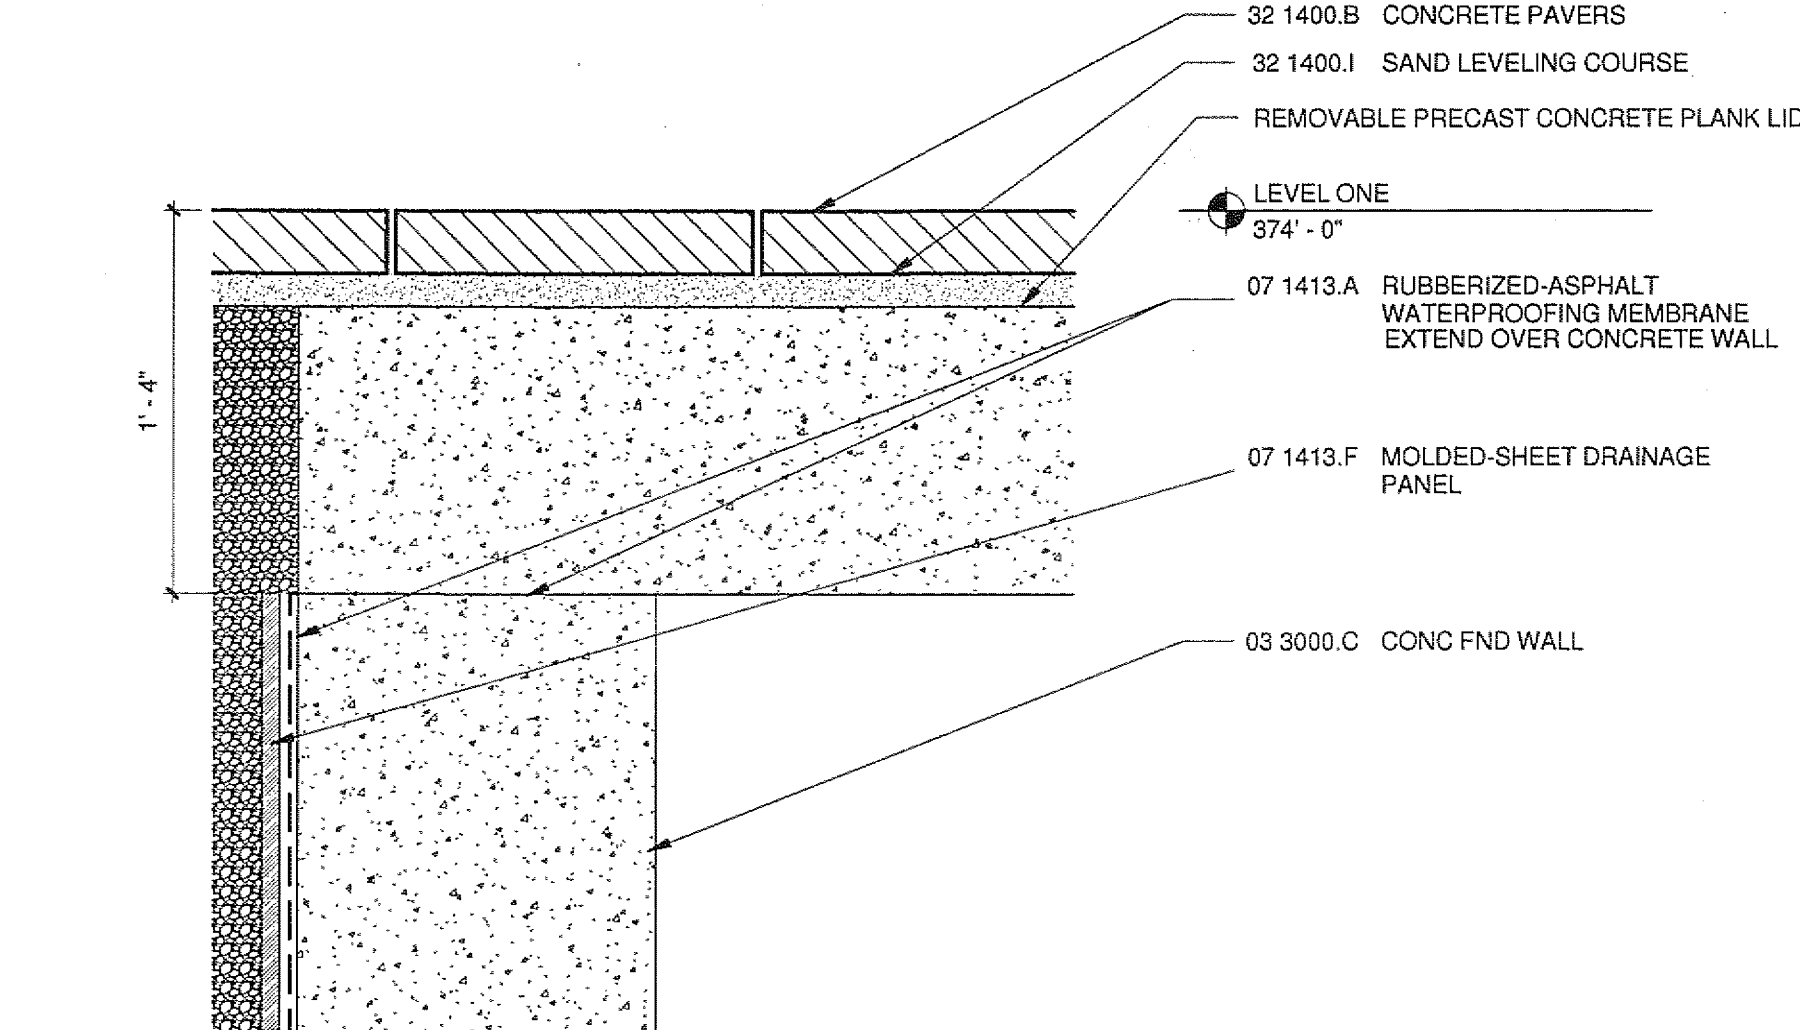


20 SECTION DETAIL
A2211 A7201 1 1/2" = 1'-0"

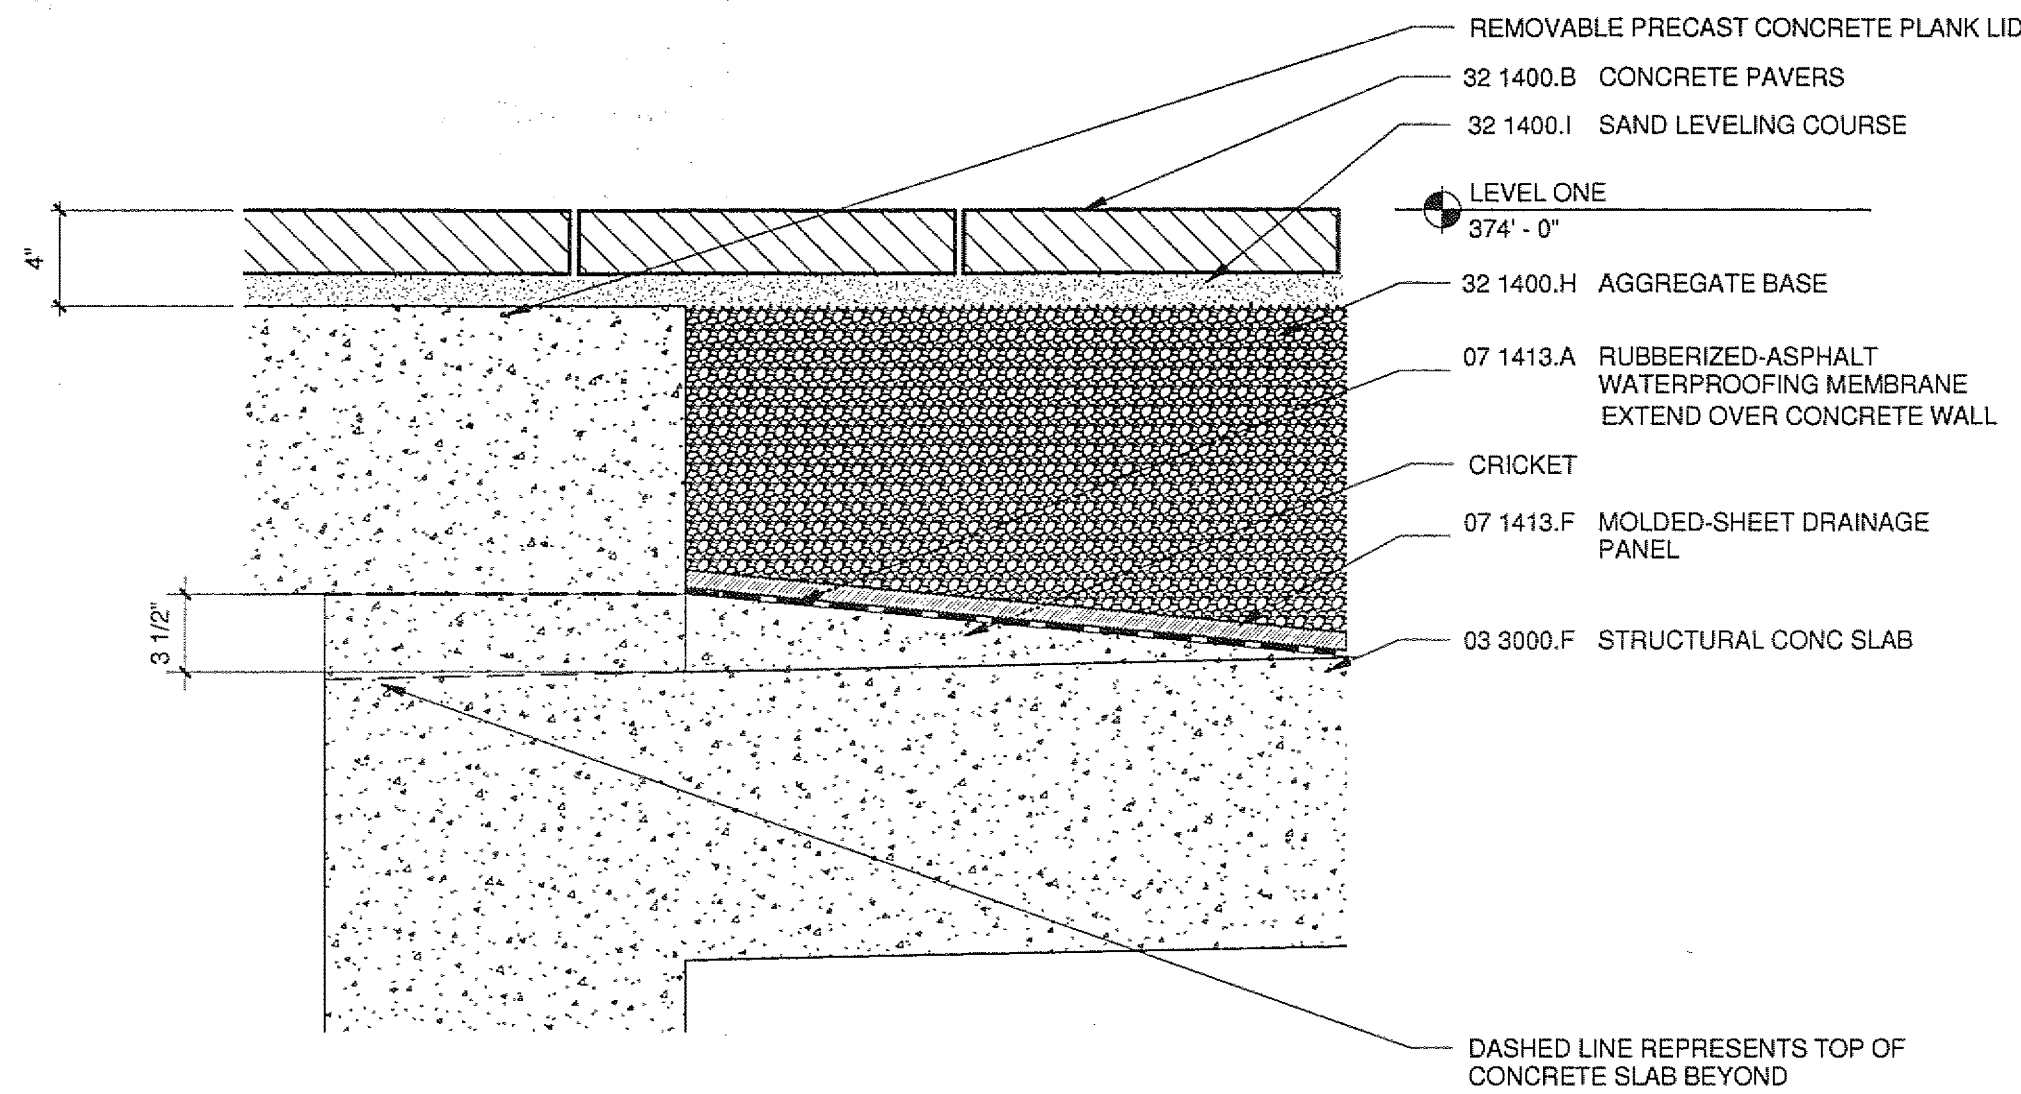


15 SECTION DETAIL
A2211 A7201 1 1/2" = 1'-0"

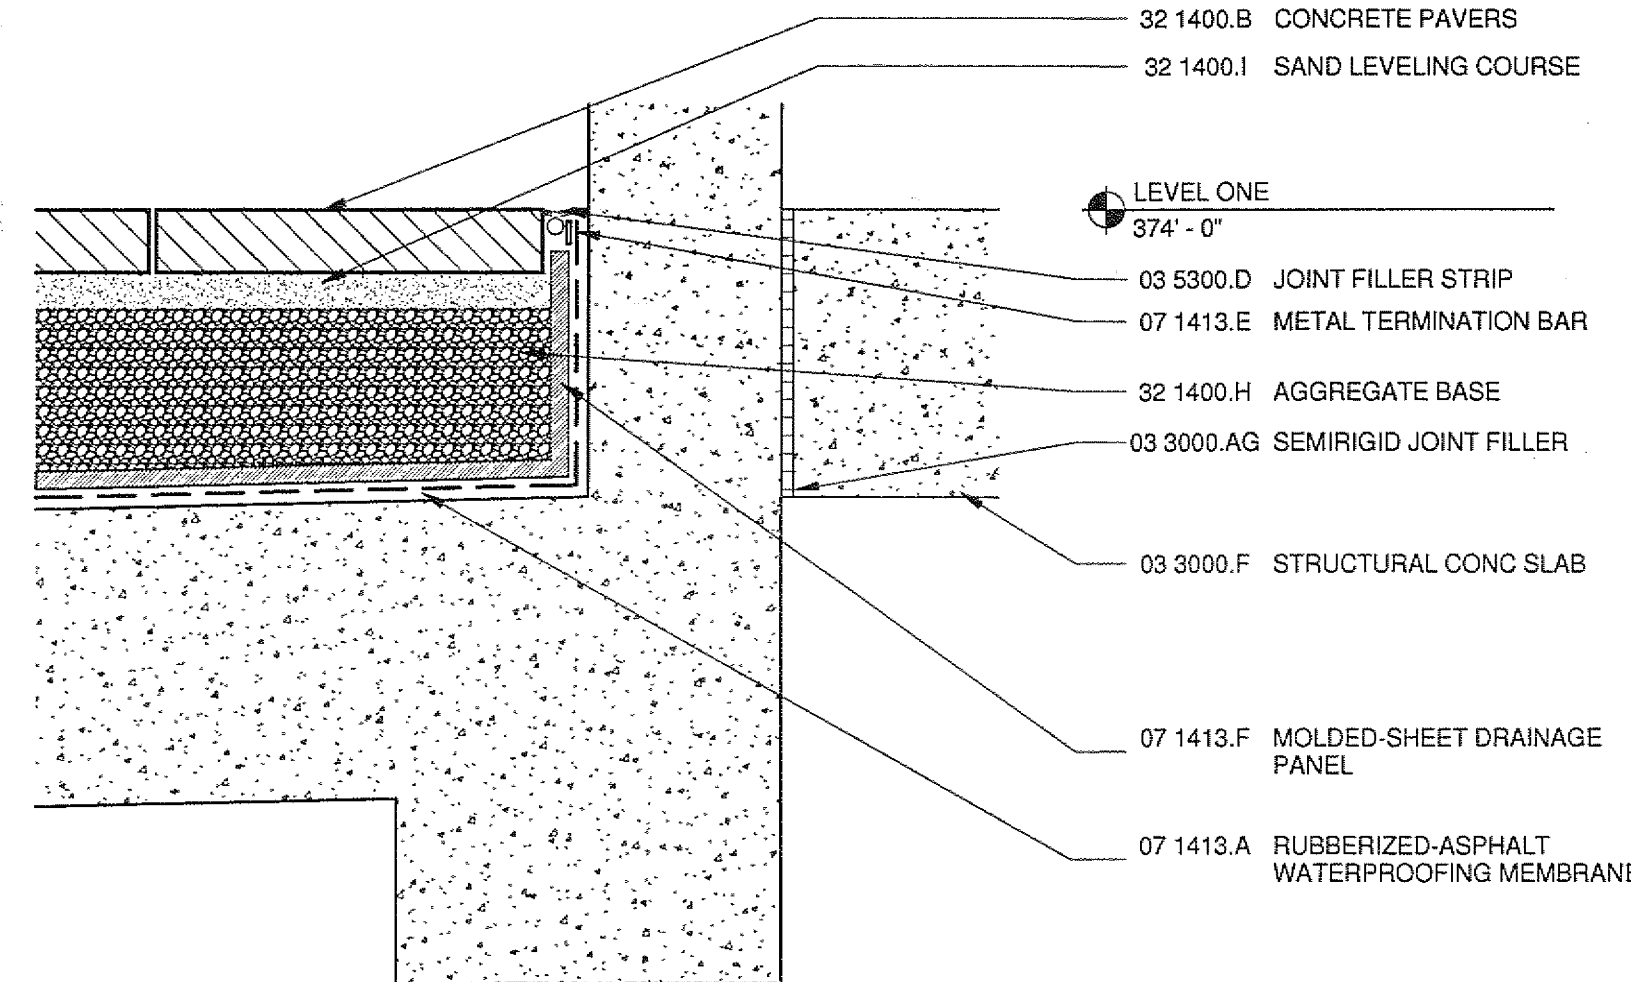


10 SECTION DETAIL
A2211 A7201 1 1/2" = 1'-0"

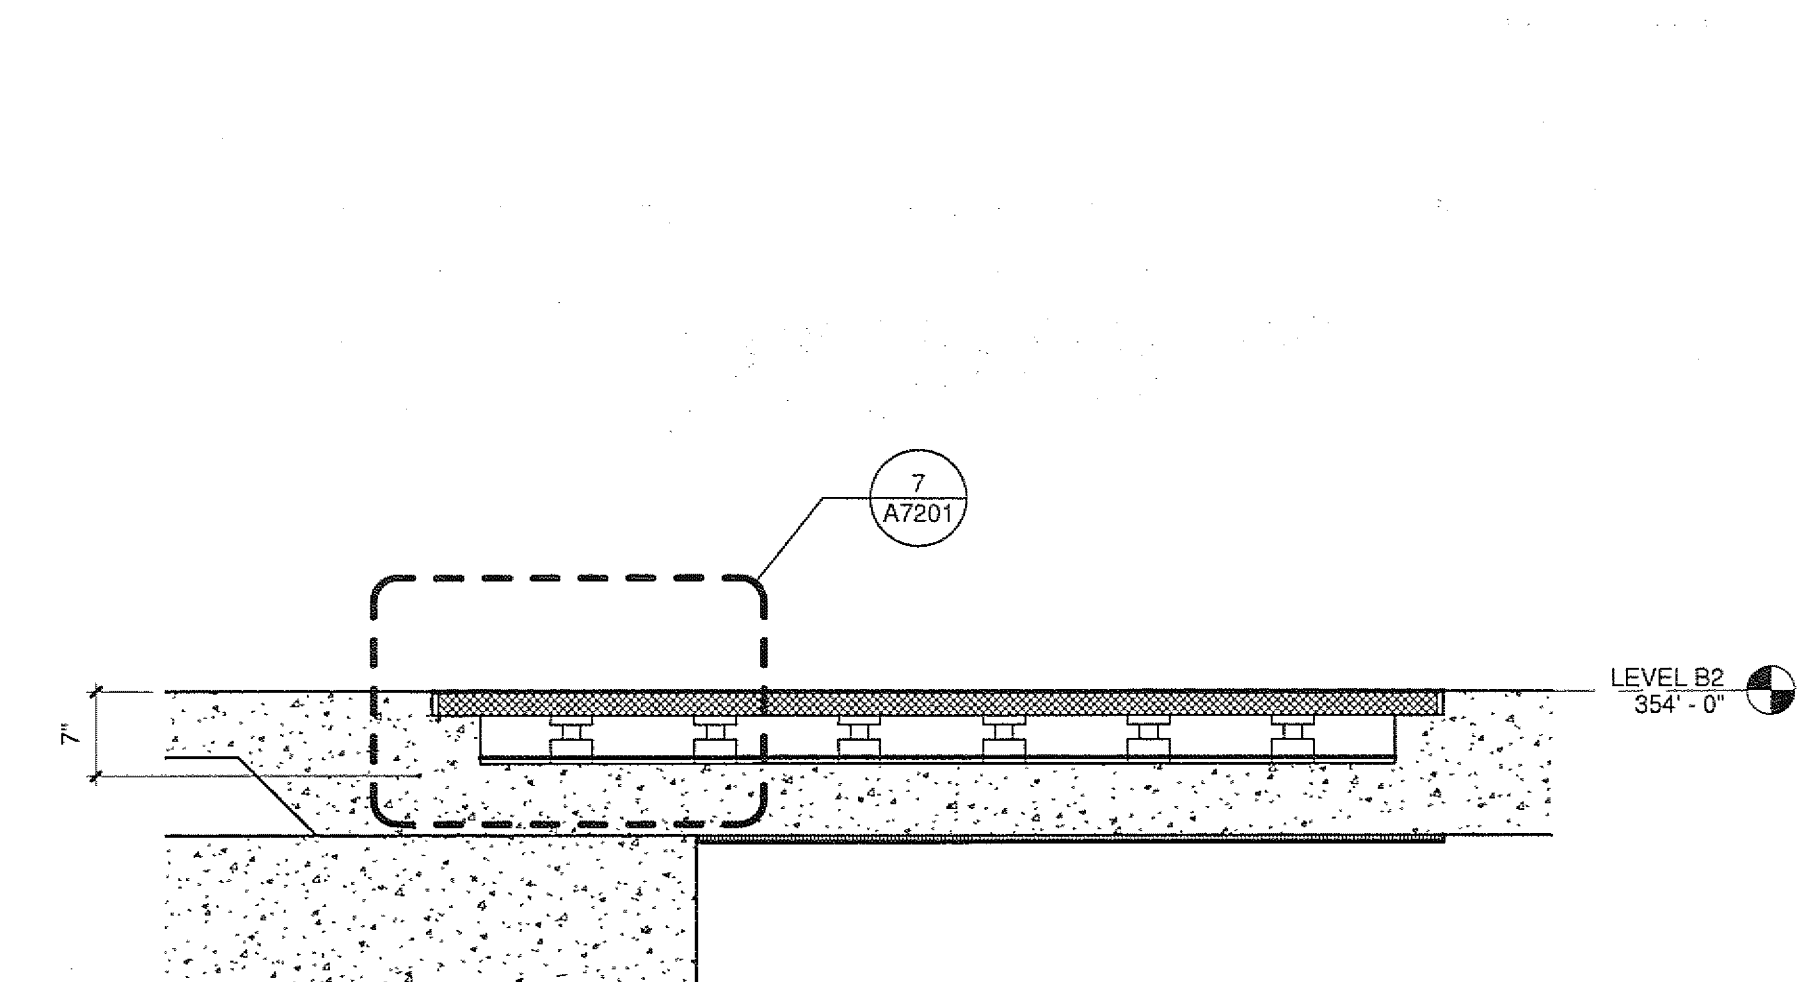


5 CAGE RACK WASH SECTION
A22822 A7201 3/4" = 1'-0"

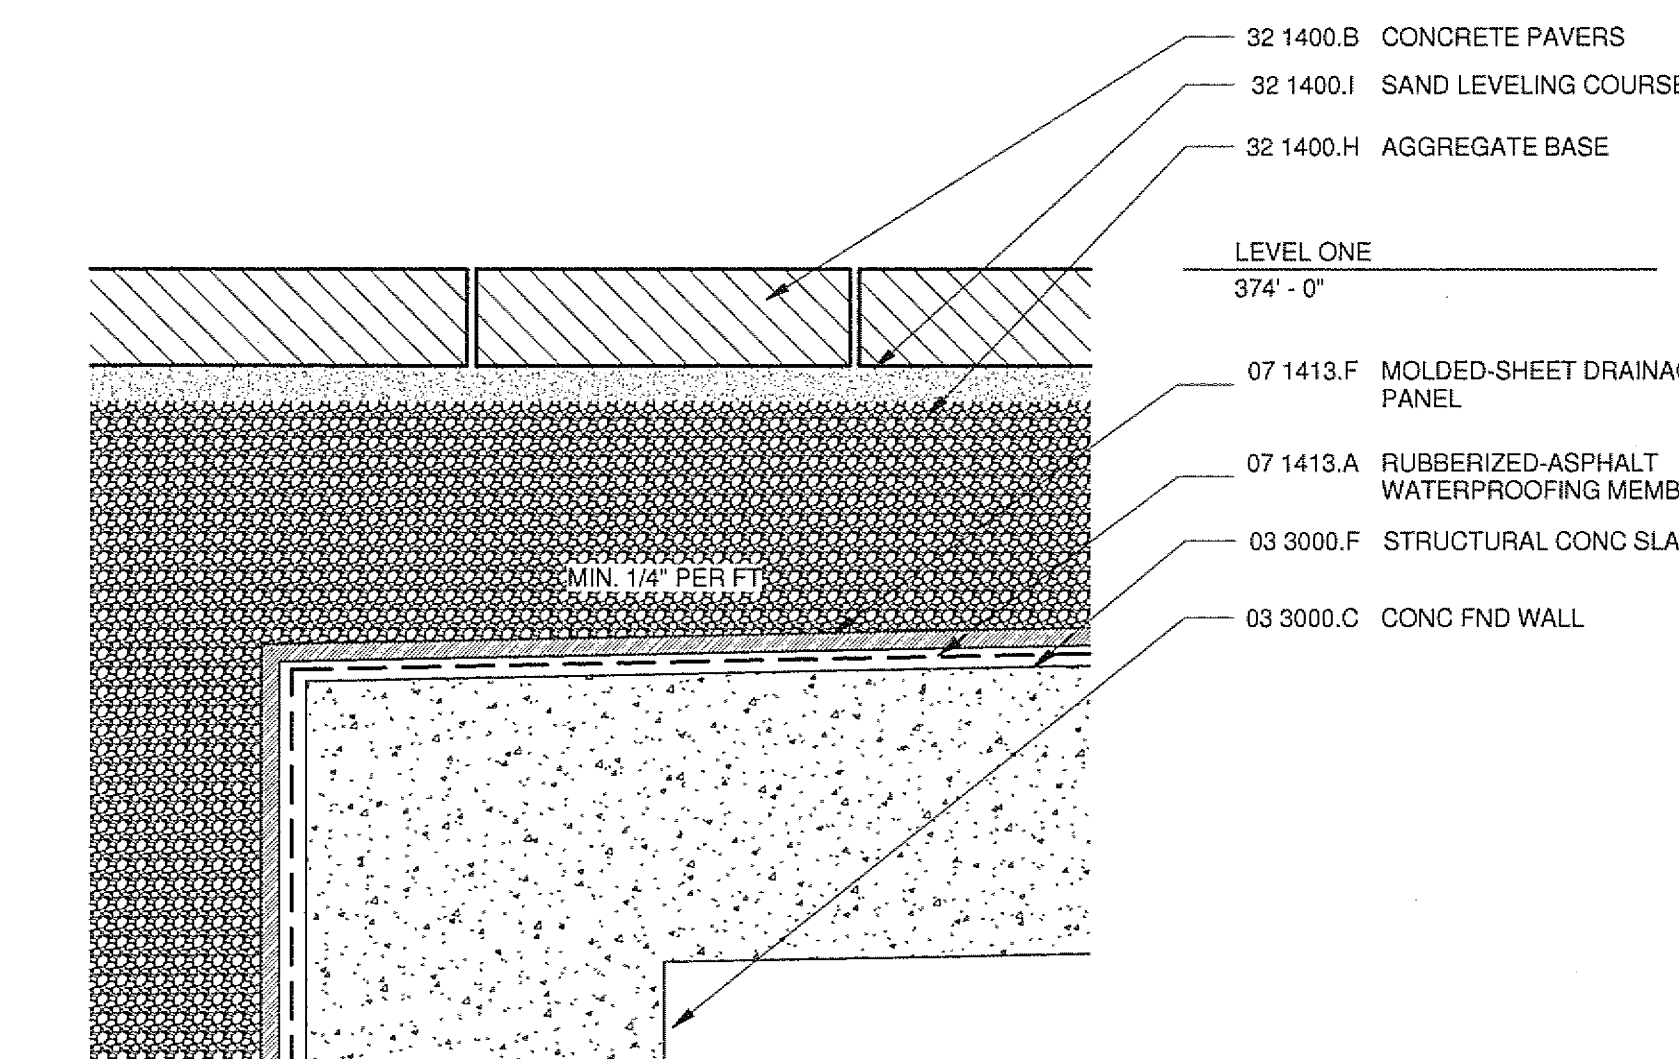


19 SECTION DETAIL
A2211 A7201 1 1/2" = 1'-0"

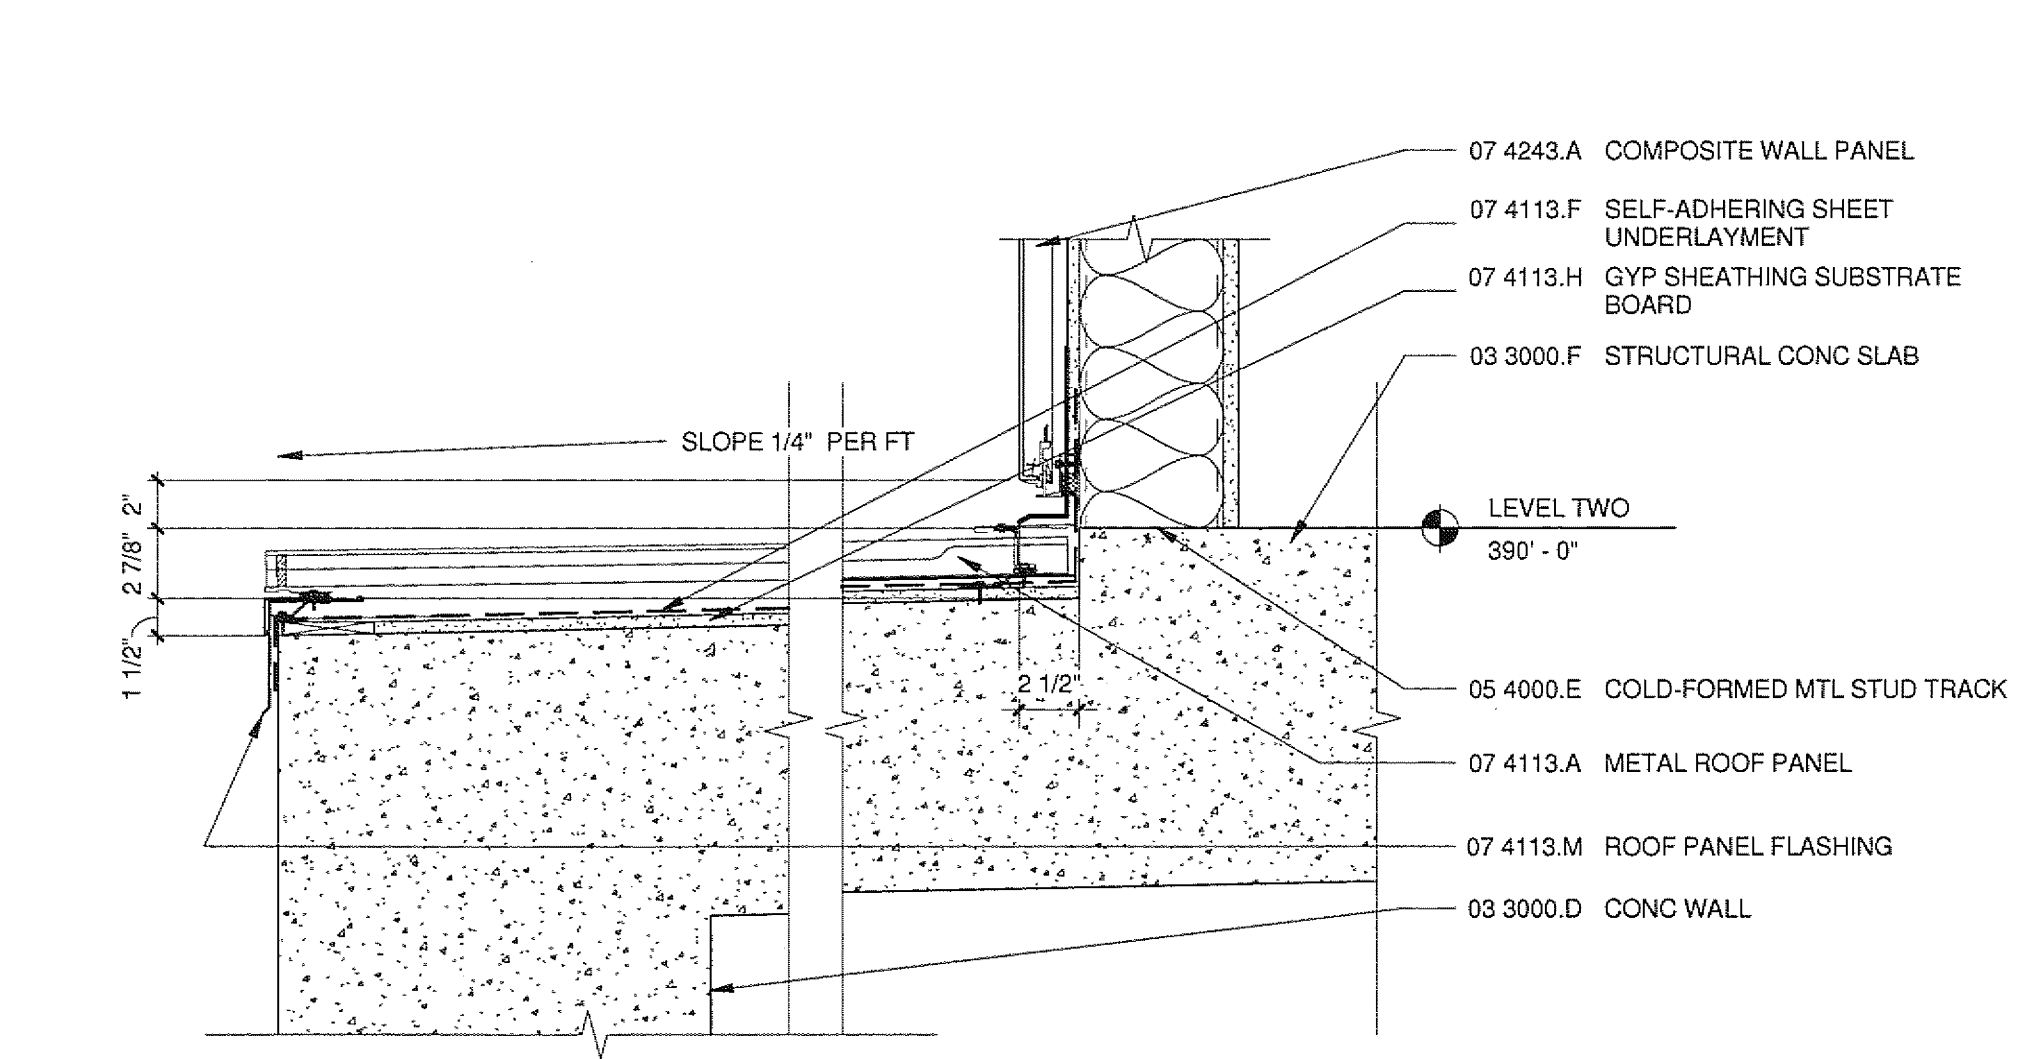


14 SECTION DETAIL - METAL ROOF
A2205 A7201 1 1/2" = 1'-0"

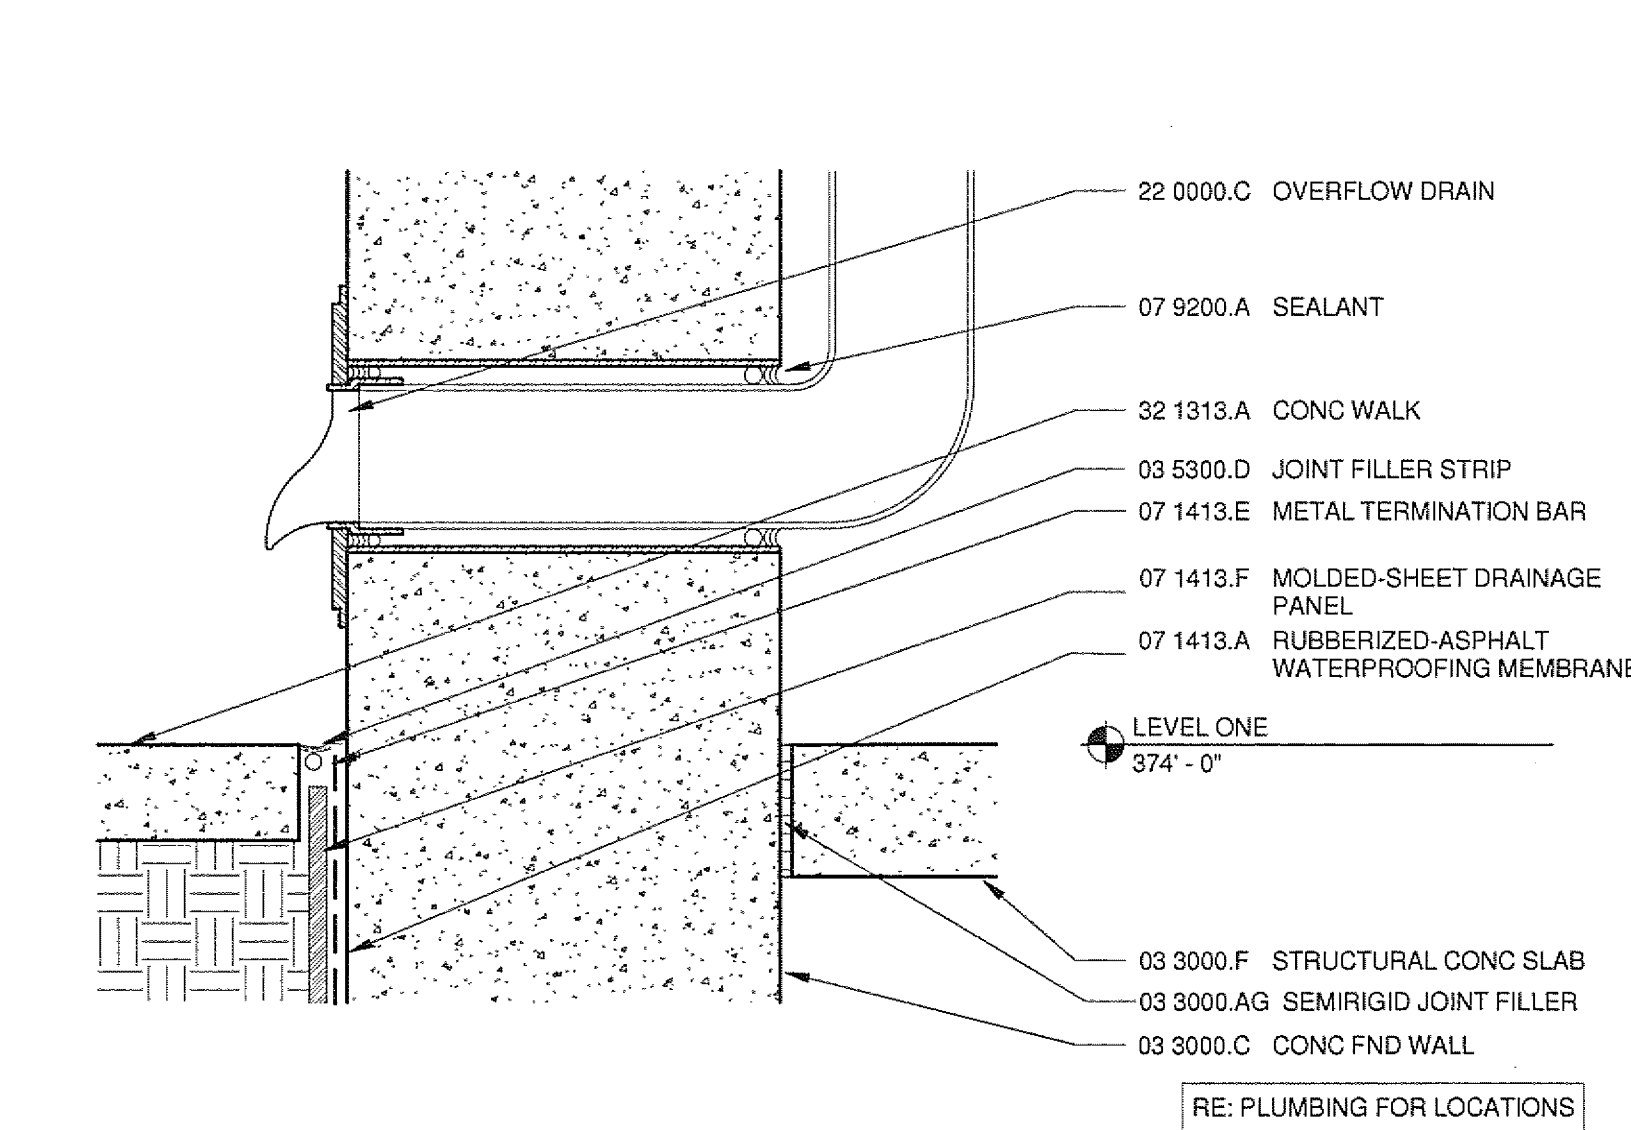


9 SECTION DETAIL - OVERFLOW
A2211 A7201 1 1/2" = 1'-0"

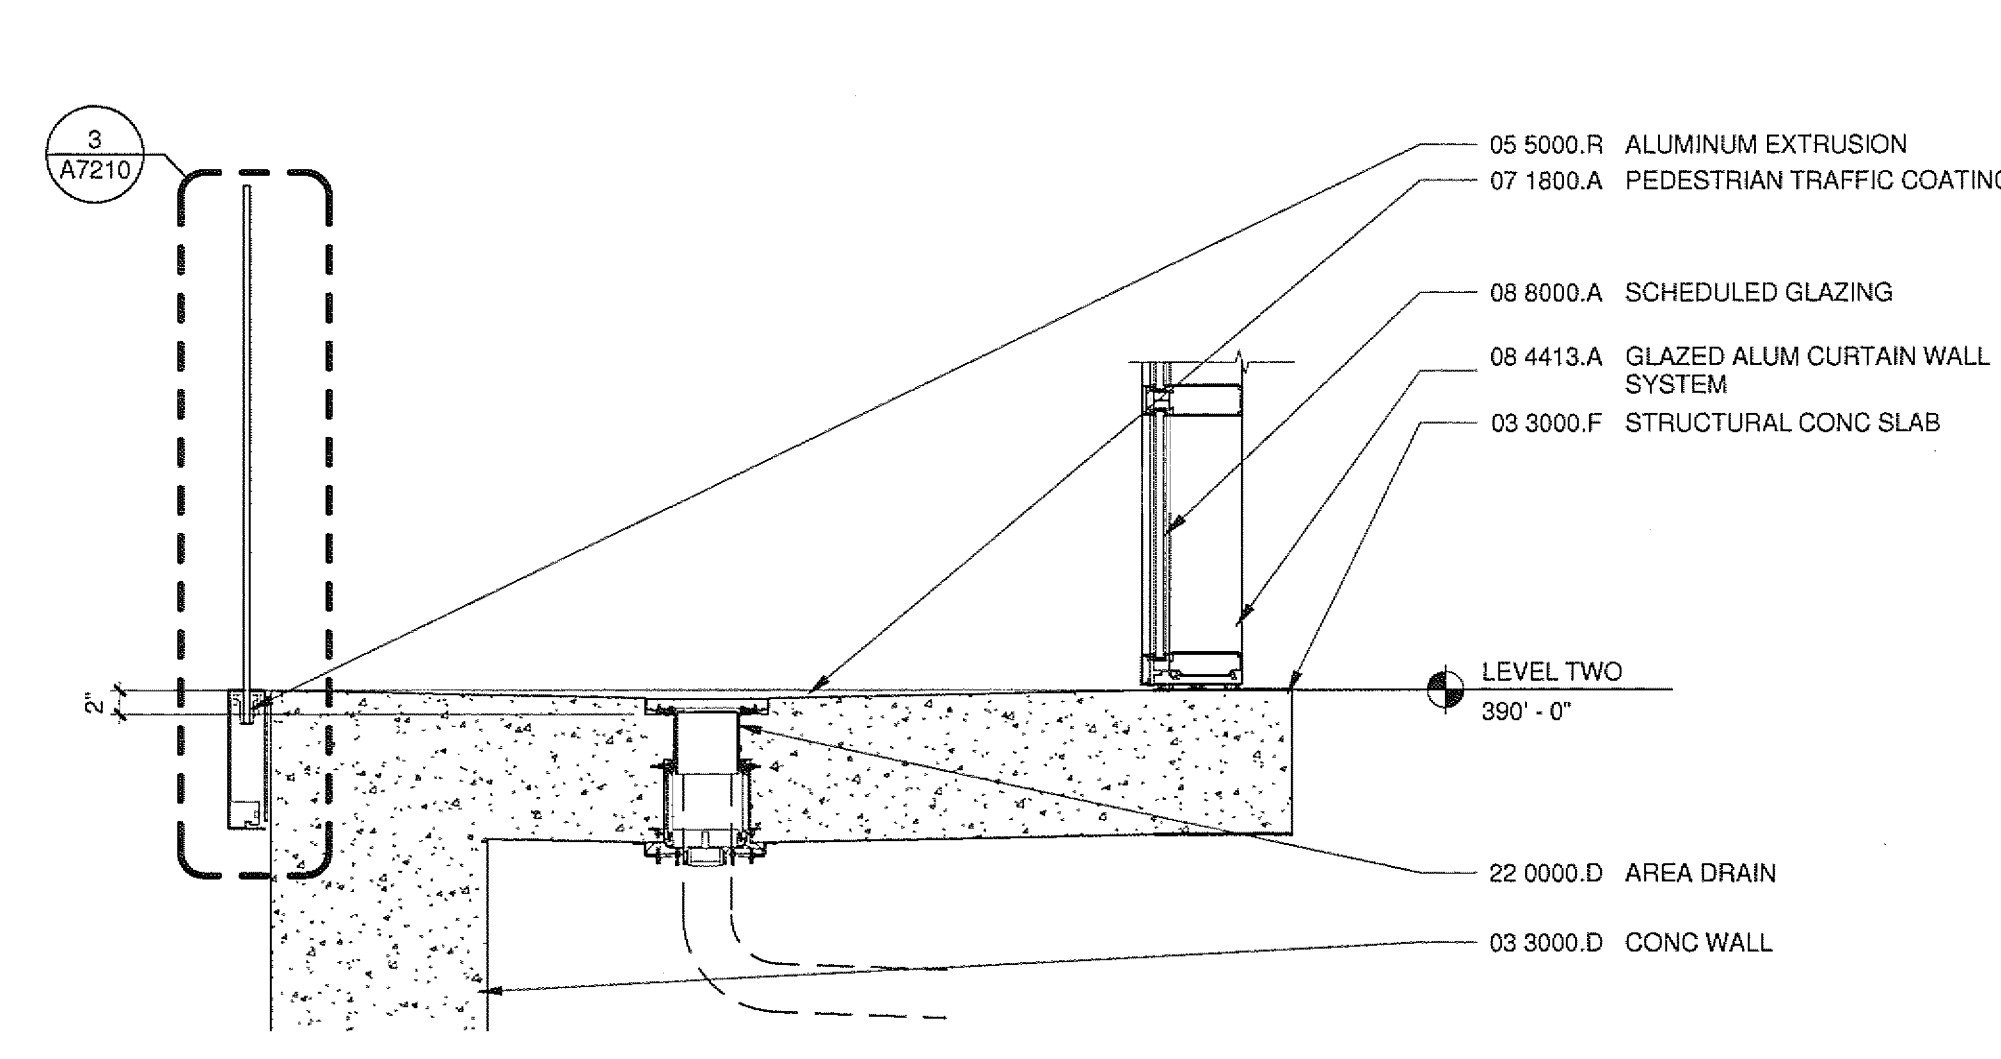


4 SECTION DETAIL - BALCONY
A2205 A7201 3/4" = 1'-0"

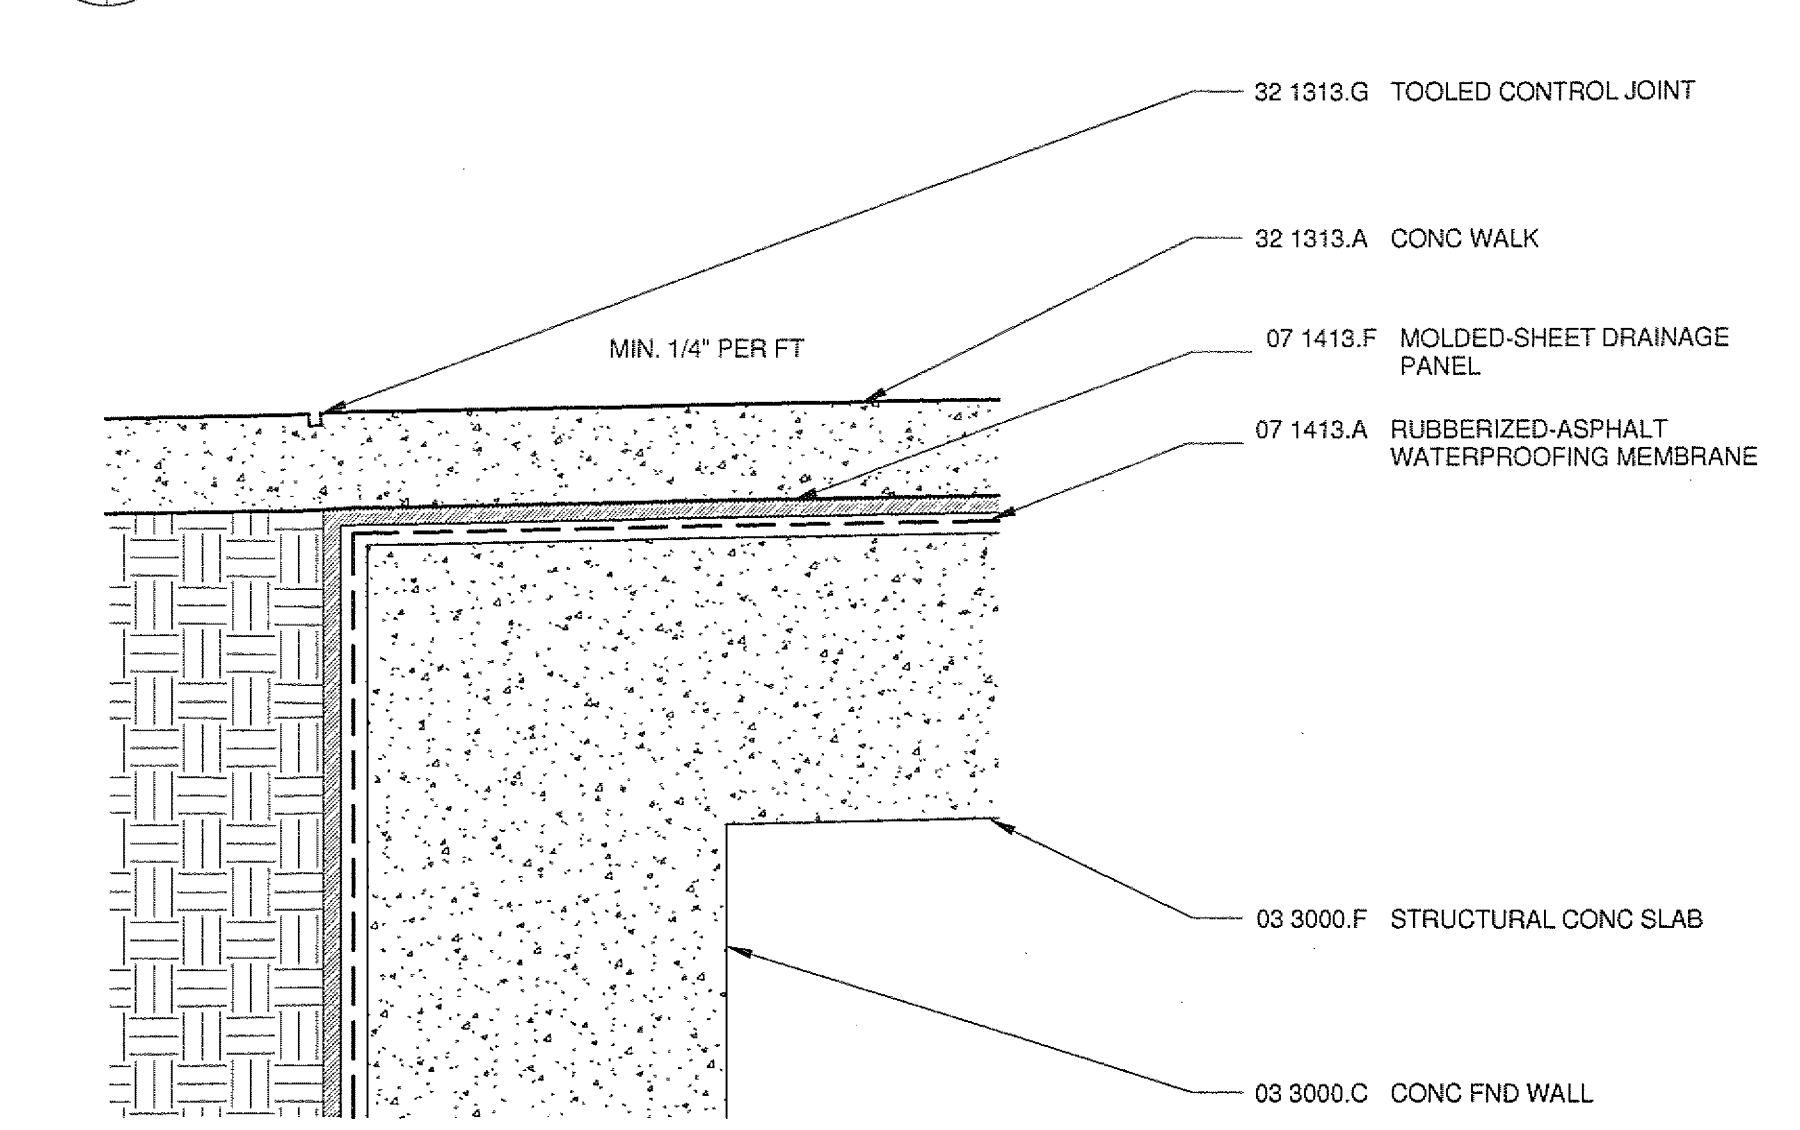


18 SECTION DETAIL
A2201 A7201 1 1/2" = 1'-0"

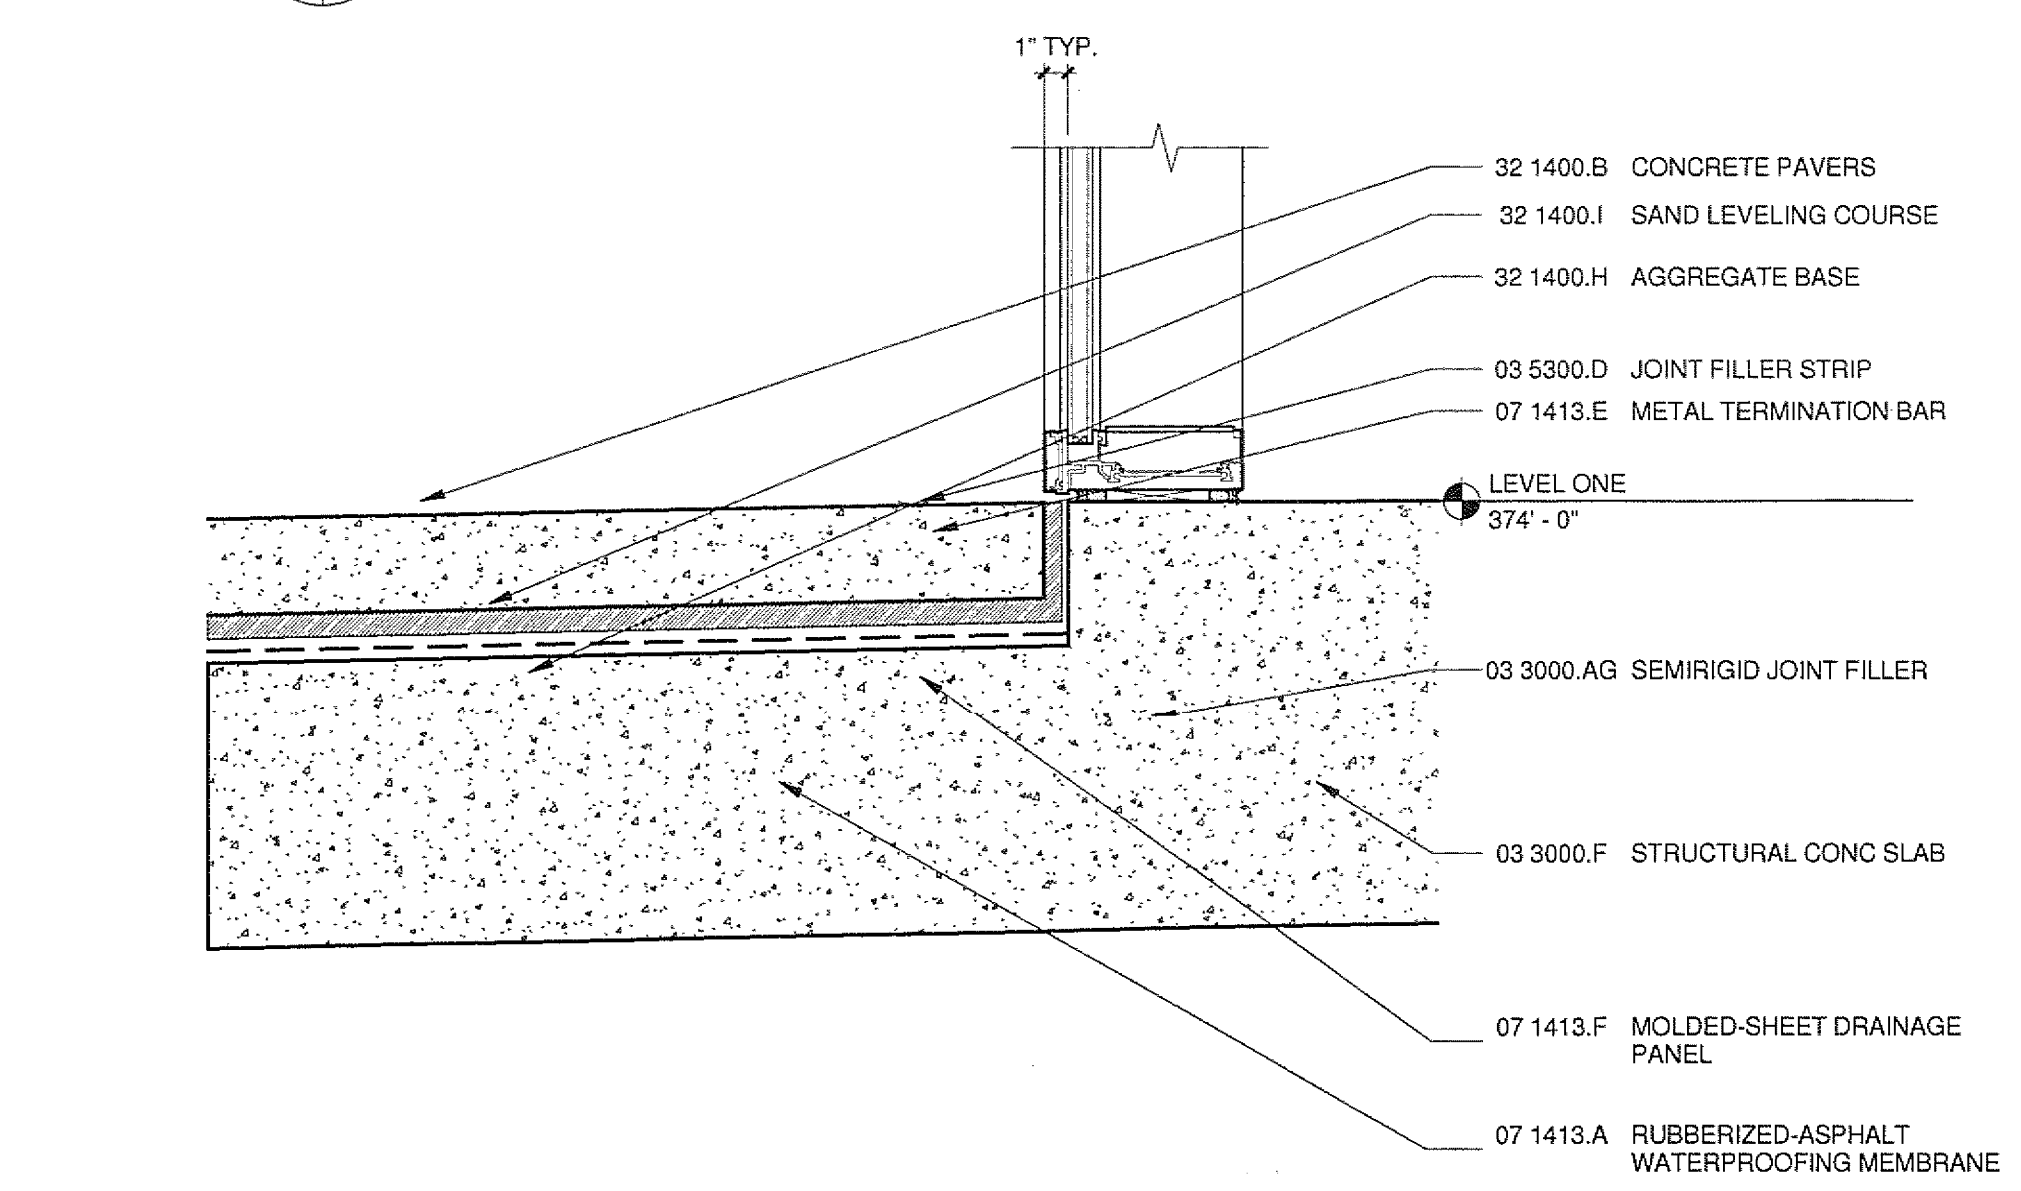


13 SECTION DETAIL 2
A2201 A7201 1 1/2" = 1'-0"

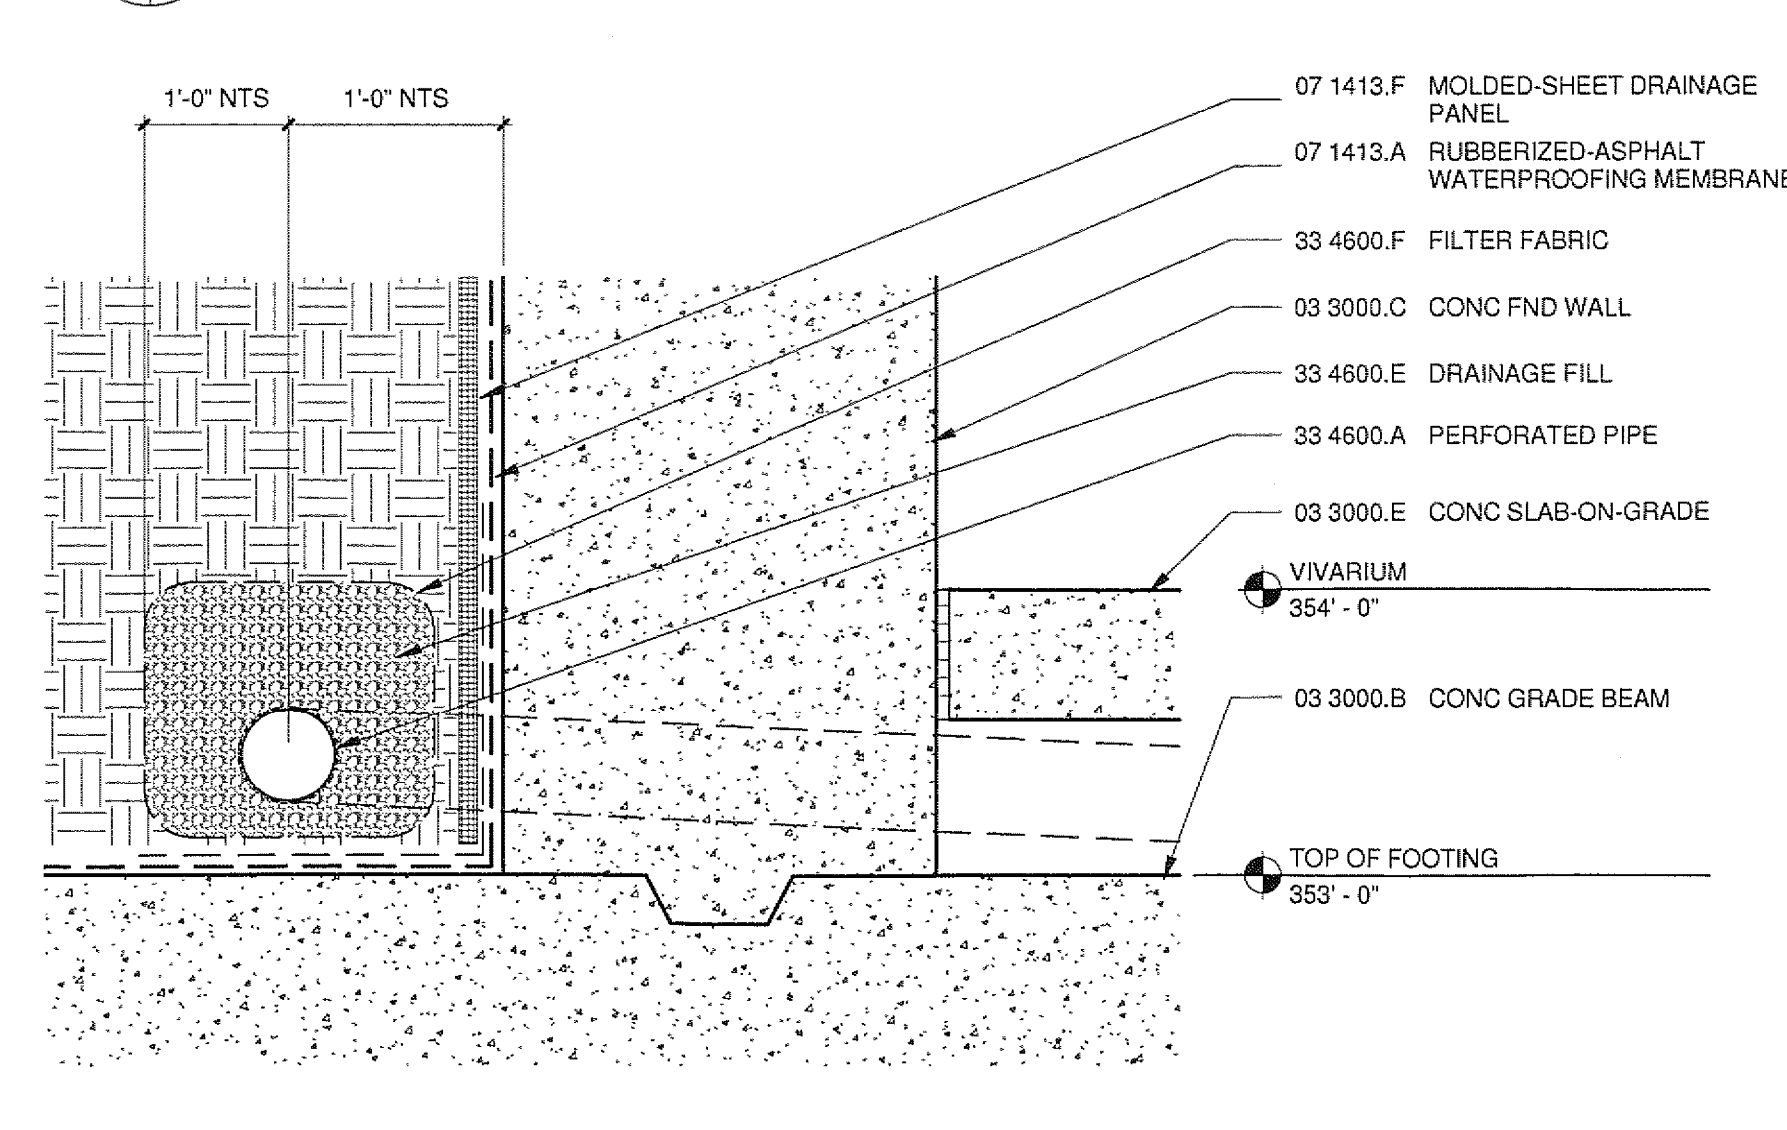


8 PERIMETER DRAIN DETAIL
A7201 A7201 1 1/2" = 1'-0"

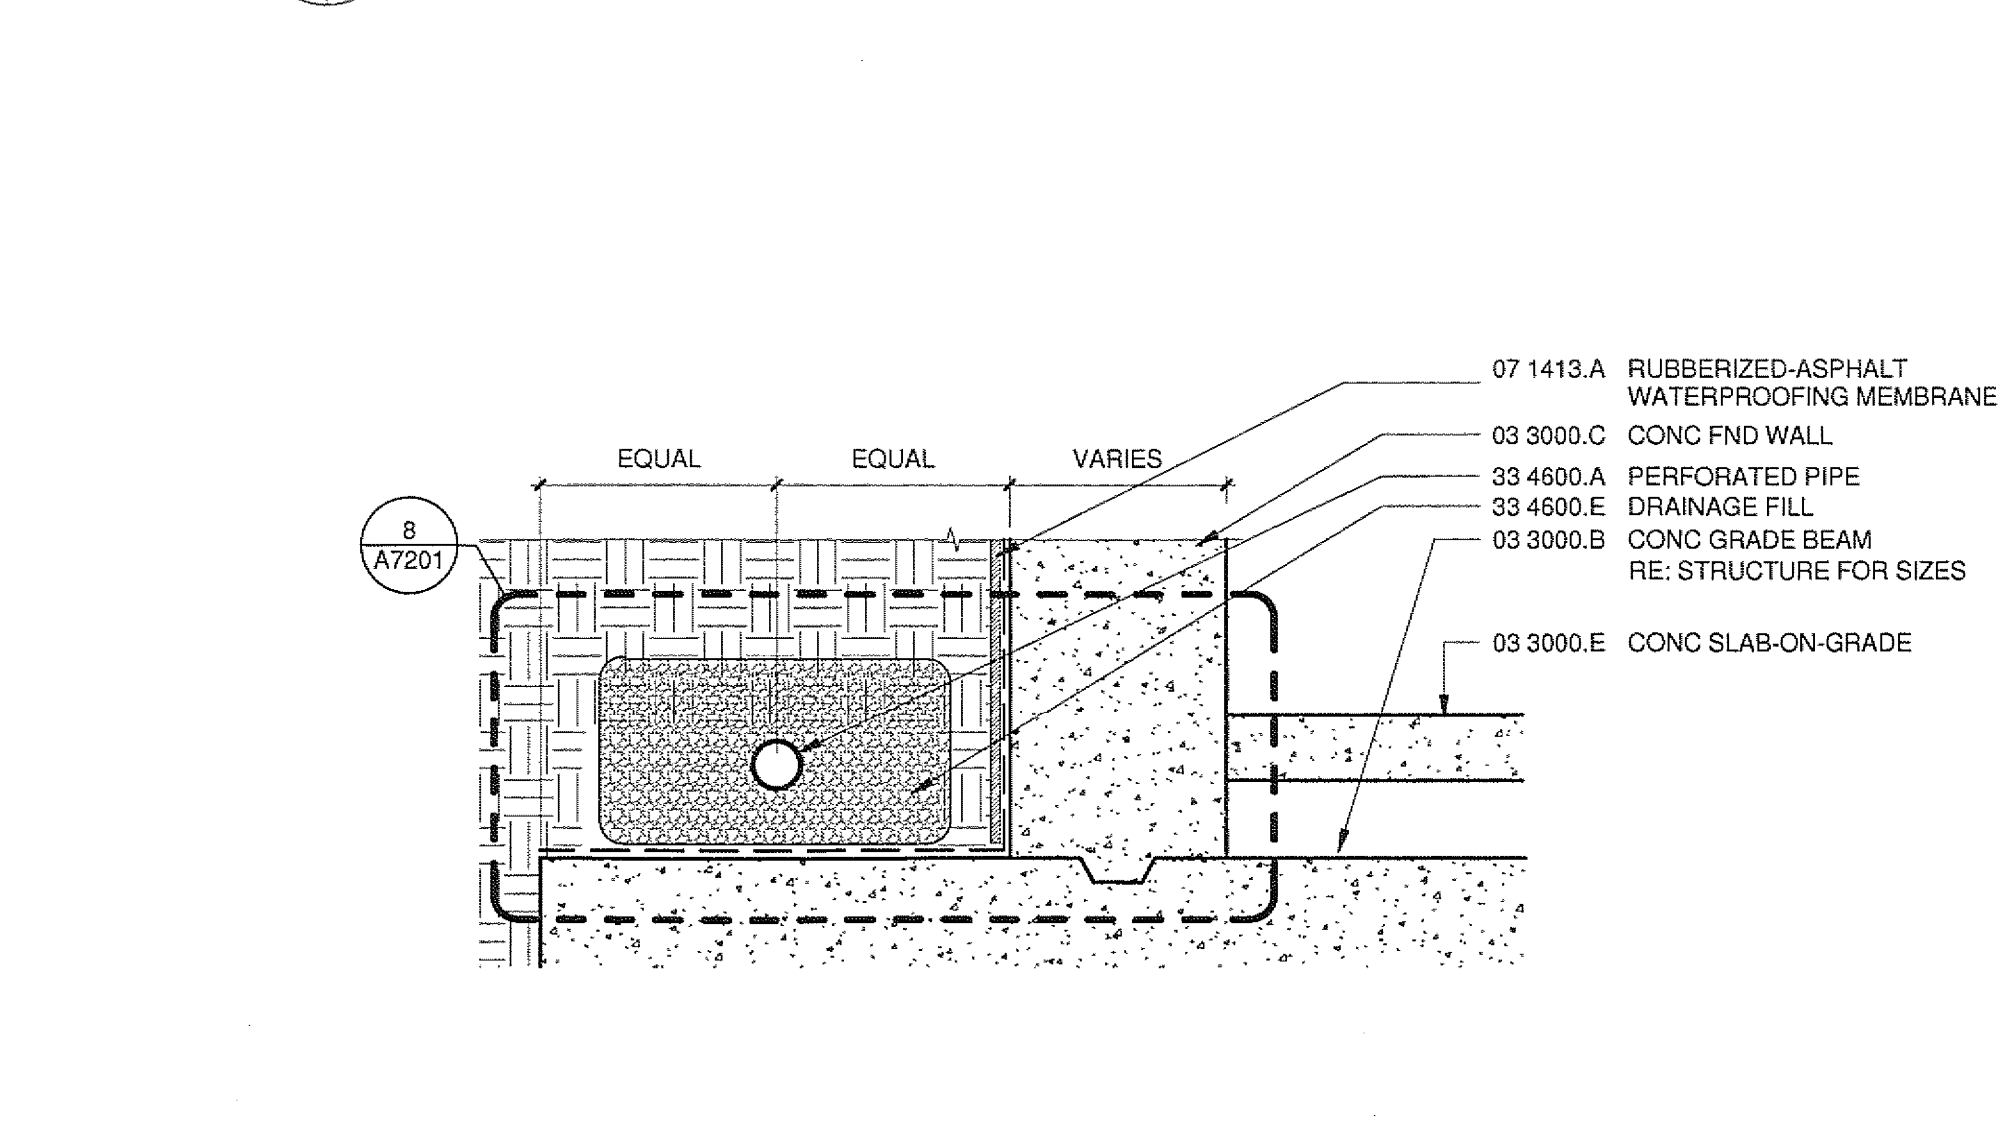


3 PERIMETER DRAIN DETAIL - SM SCALE
A2201 A7201 3/4" = 1'-0"

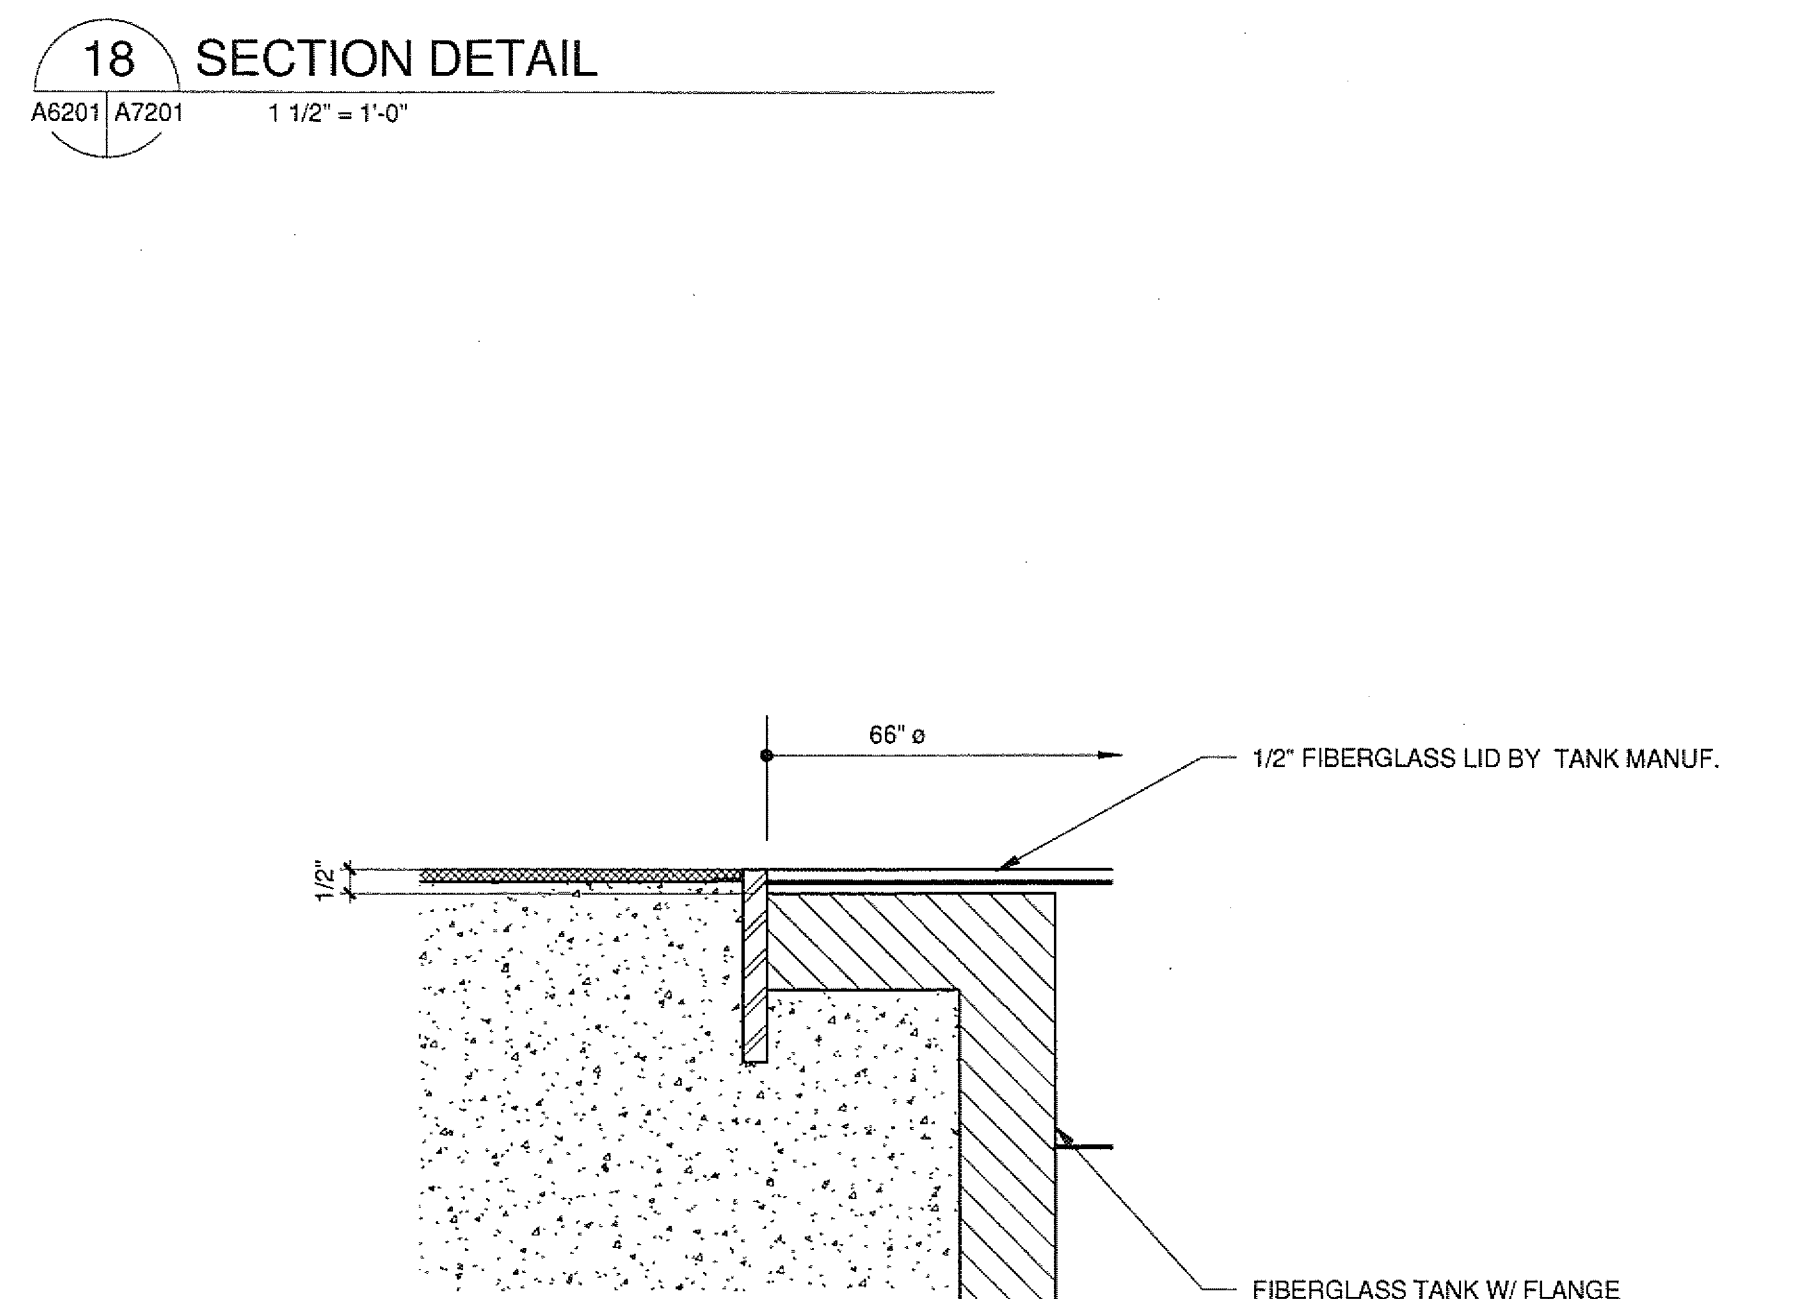


17 SUMP PIT EDGE DETAIL
A7201 A7201 5' = 1'-0"

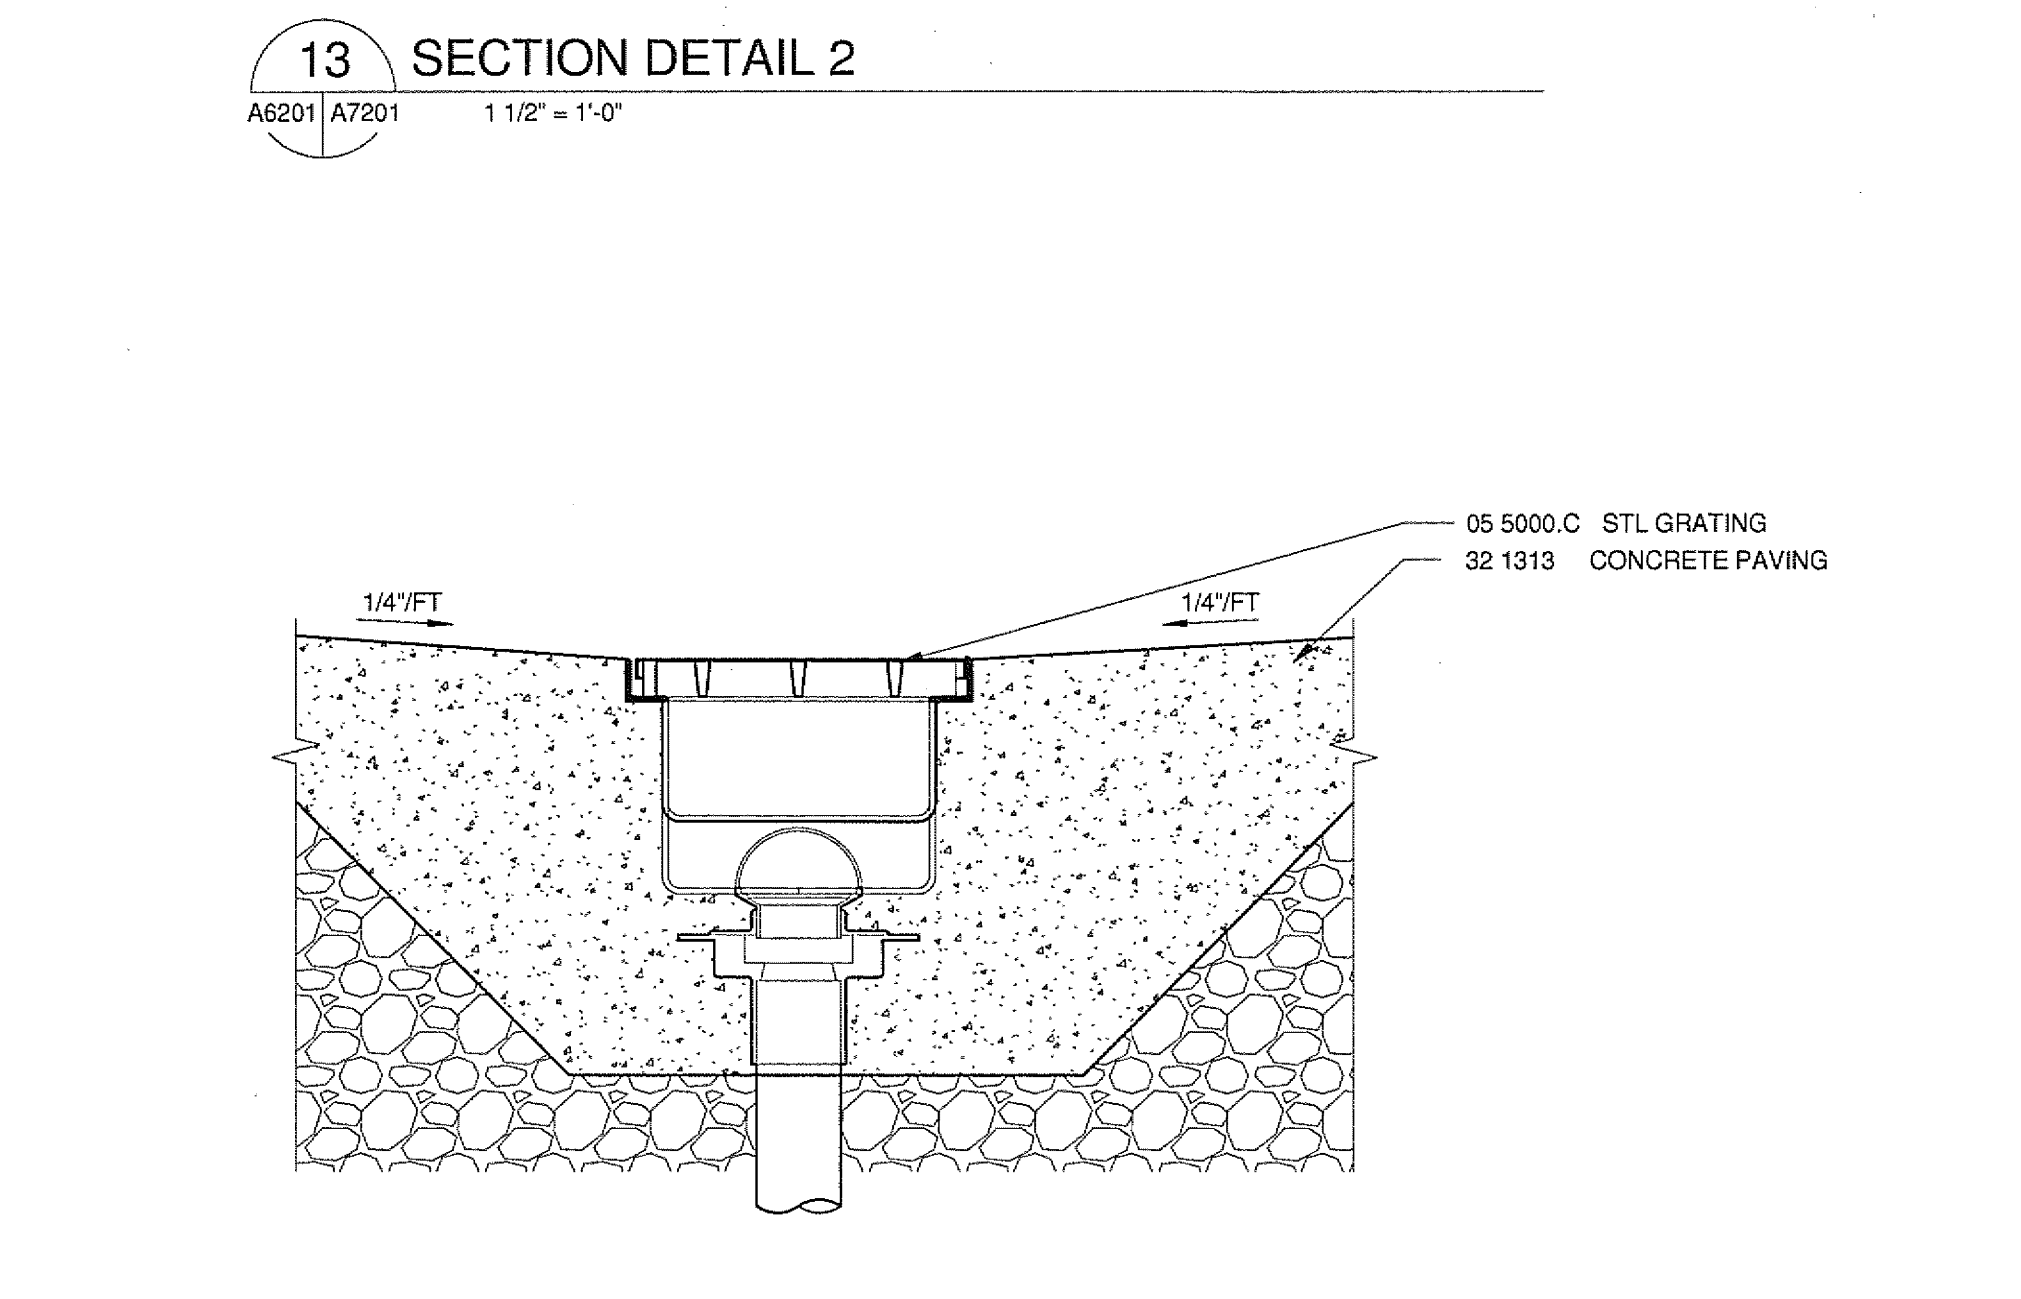


12 DETAIL @ TRENCH DRAIN
A2215 A7201 1 1/2" = 1'-0"

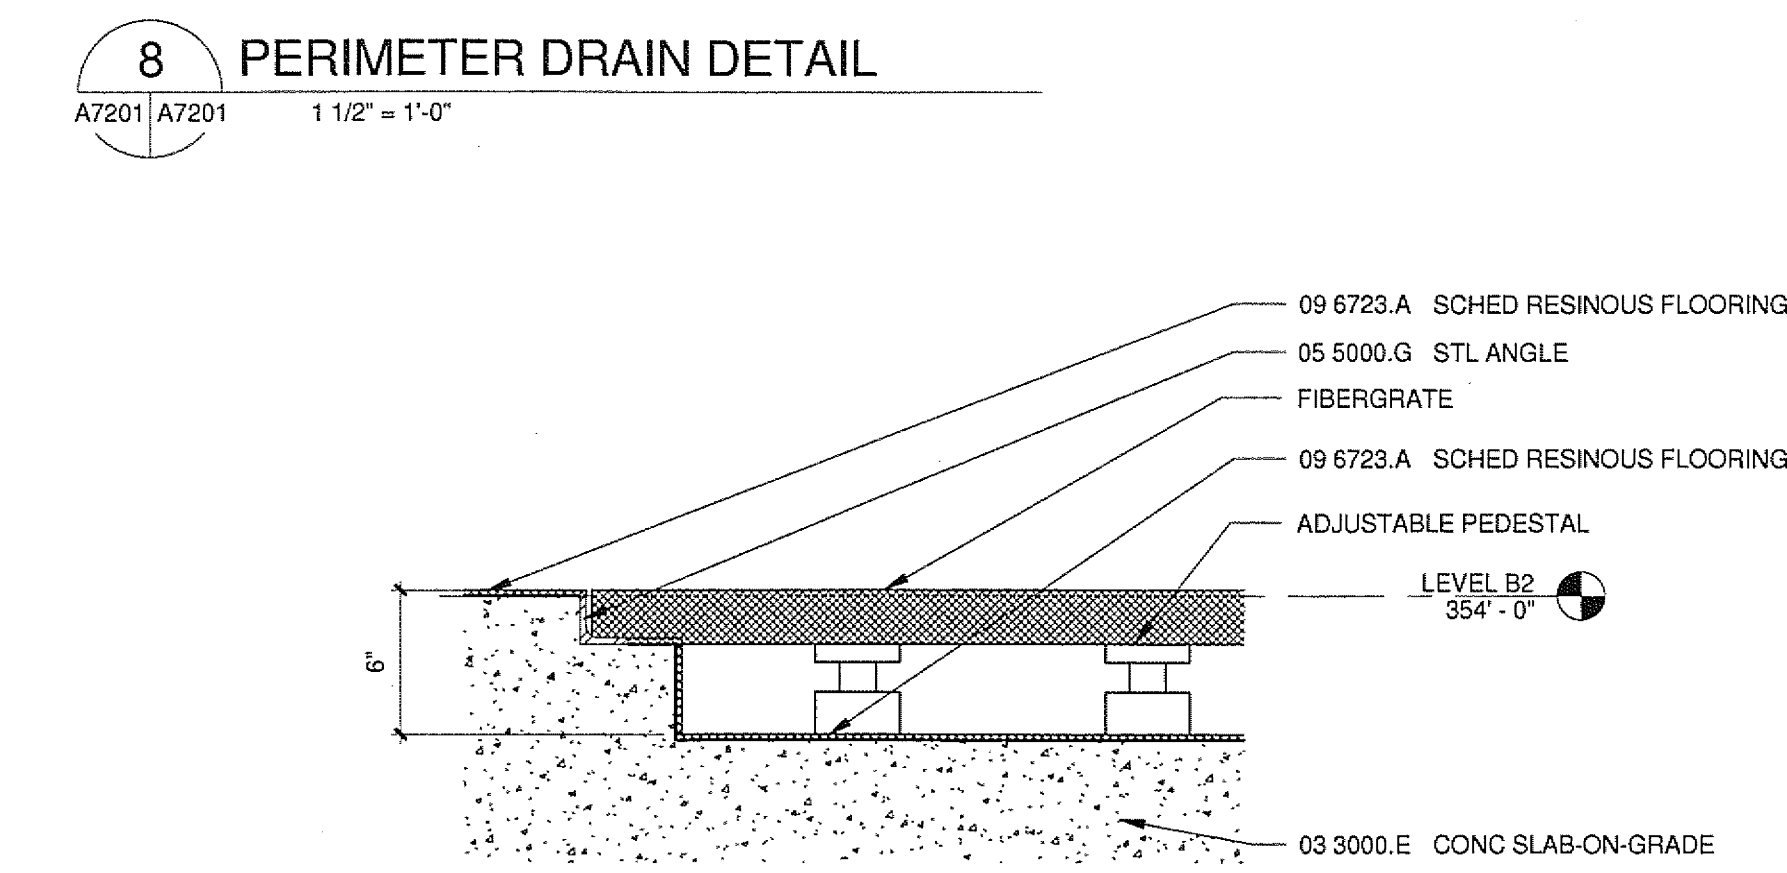


7 RACK WASH PIT
A7201 A7201 1 1/2" = 1'-0"

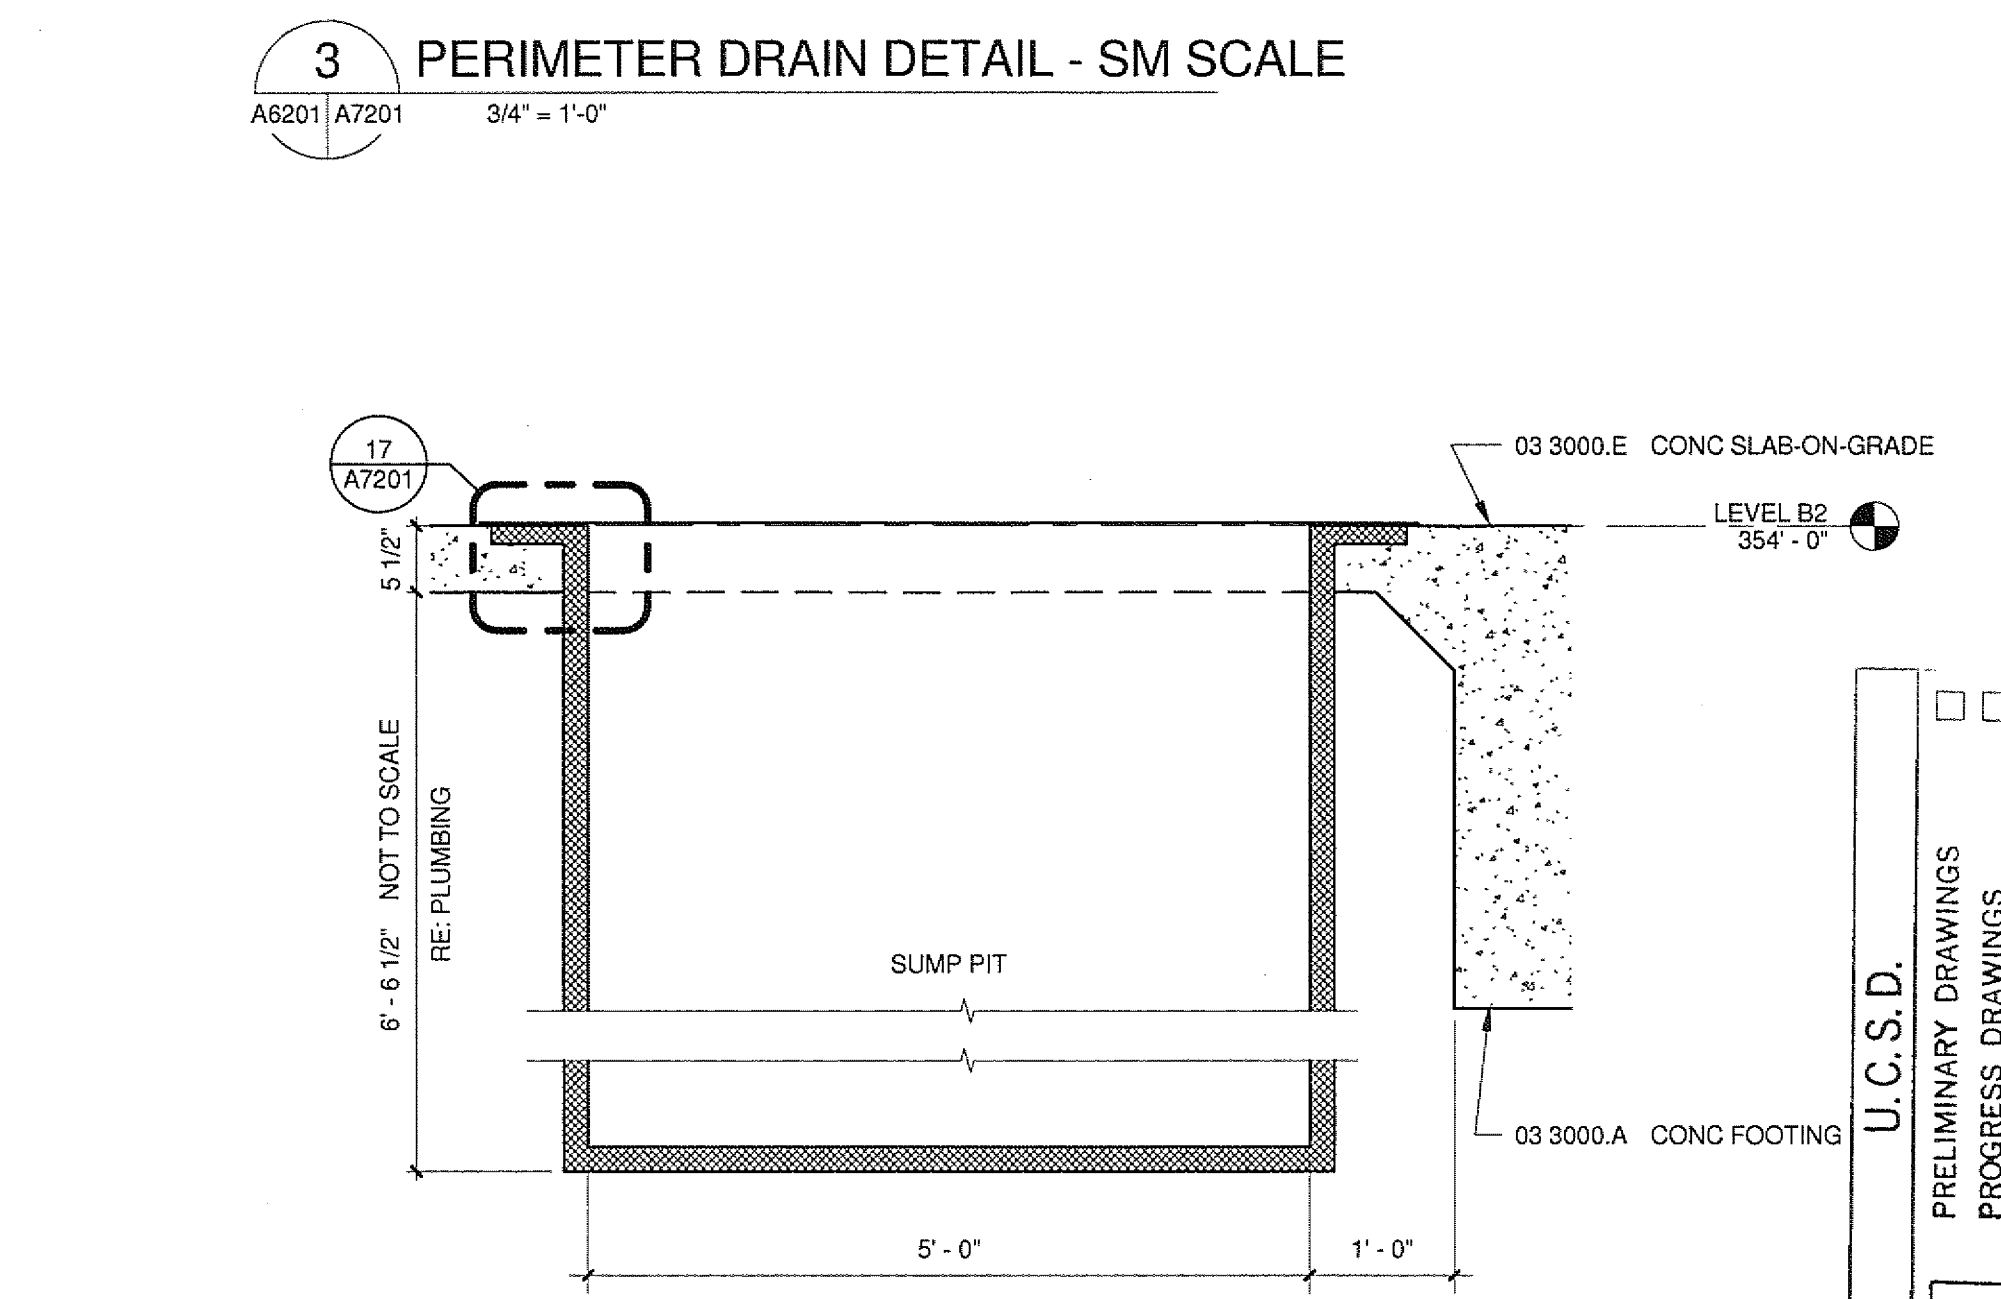


2 VIVARIUM SUMP PIT SECTION
A22822 A7201 3/4" = 1'-0"

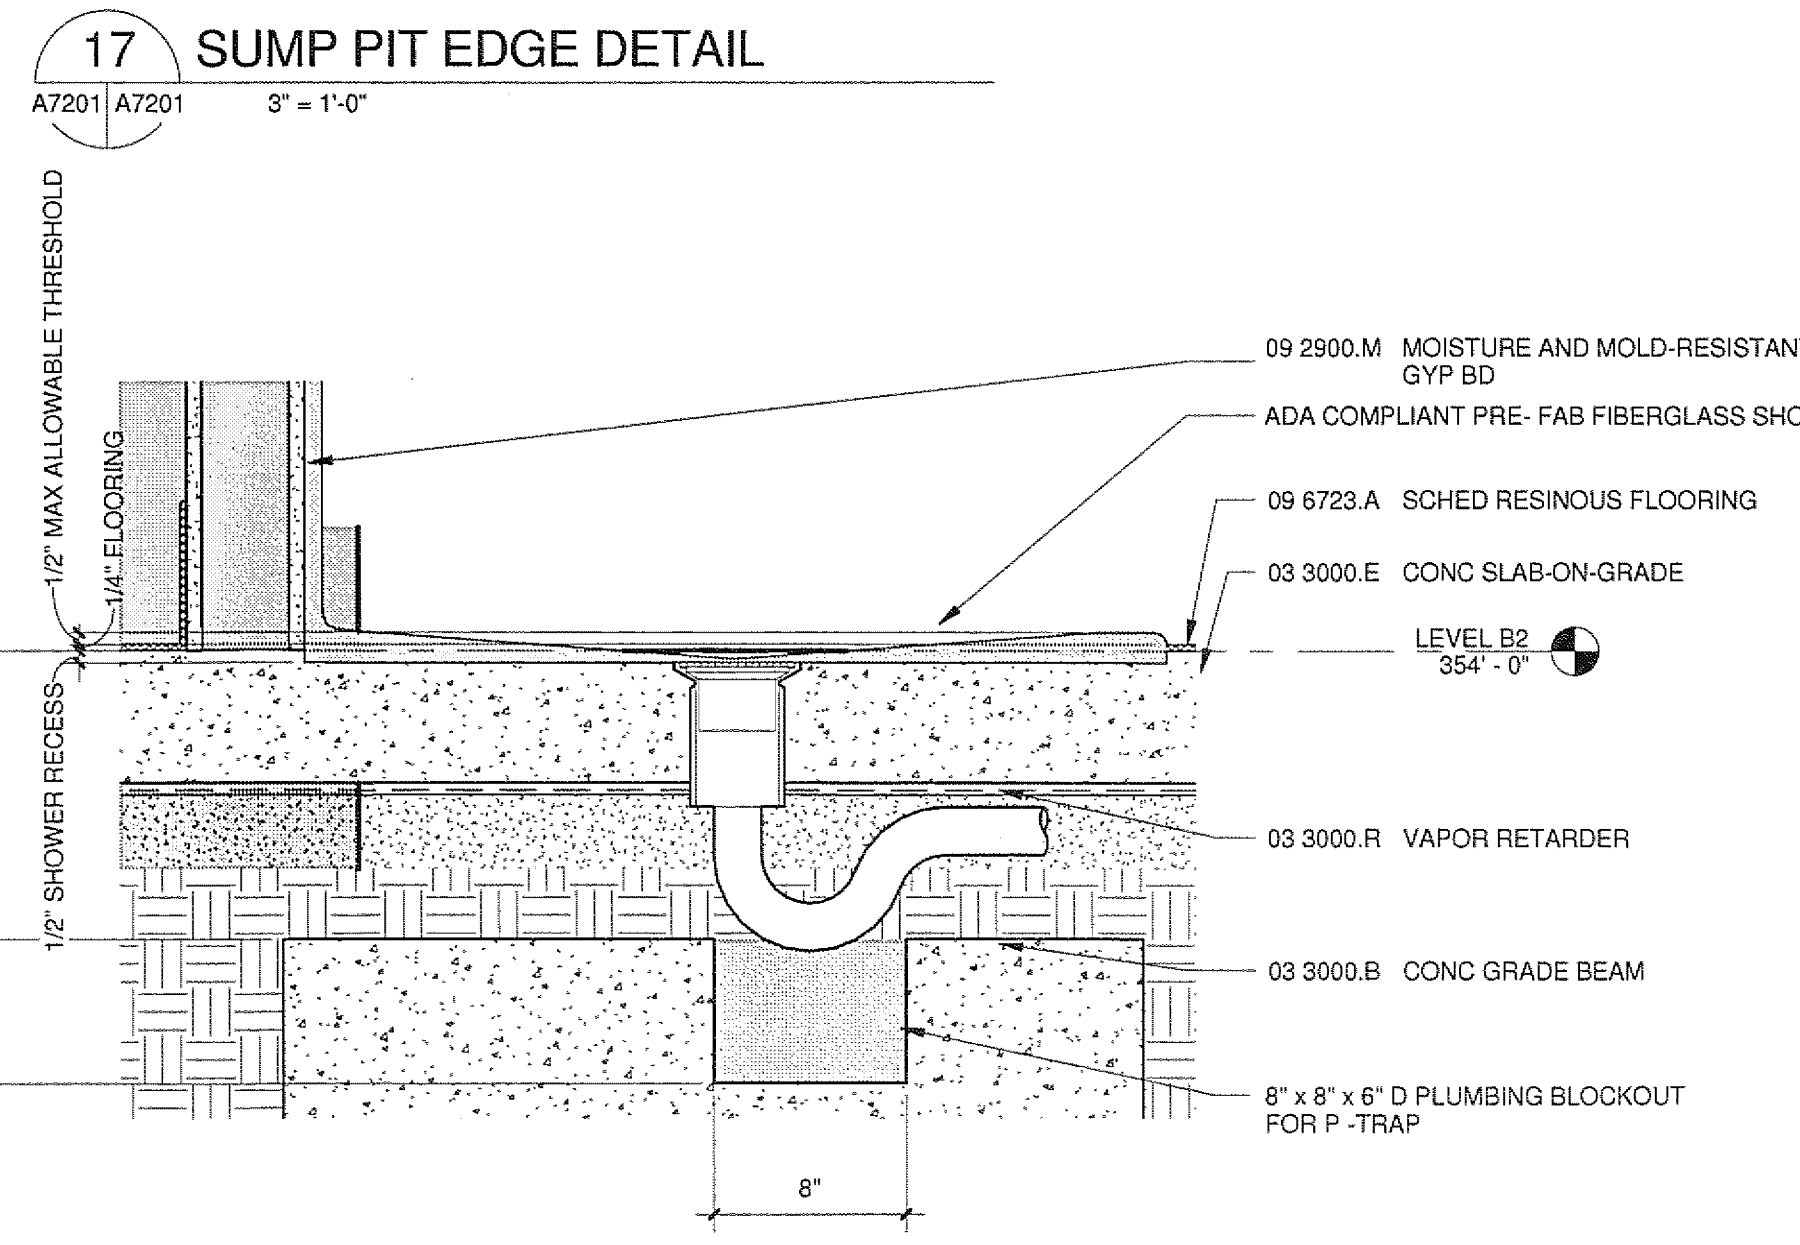


16 SHOWER @ VIVARIUM
A22821 A7201 1 1/2" = 1'-0"

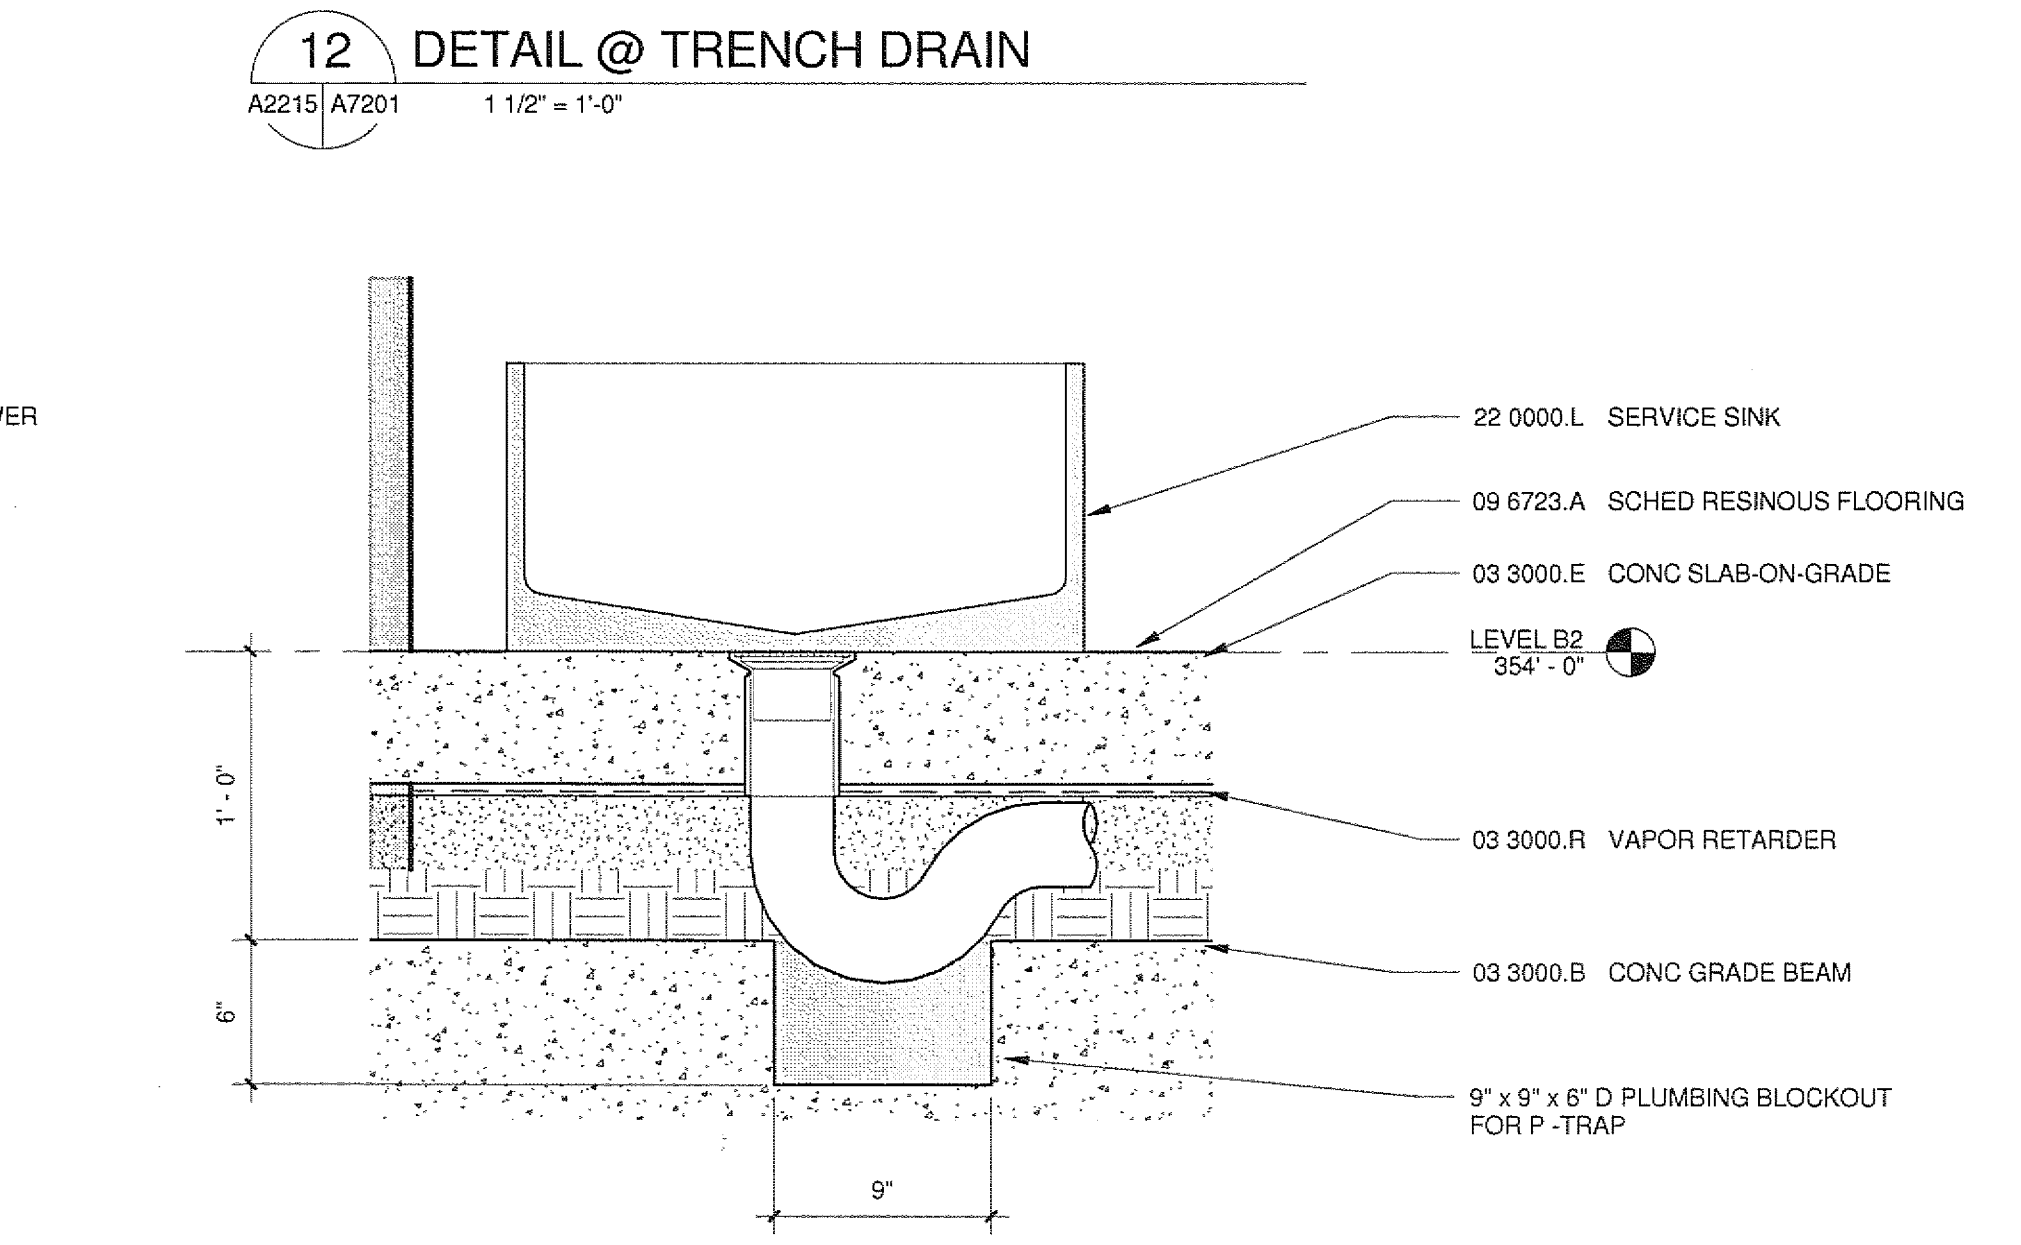

11 SERVICE SINK @ VIVARIUM
A7201 A7201 1 1/2" = 1'-0"

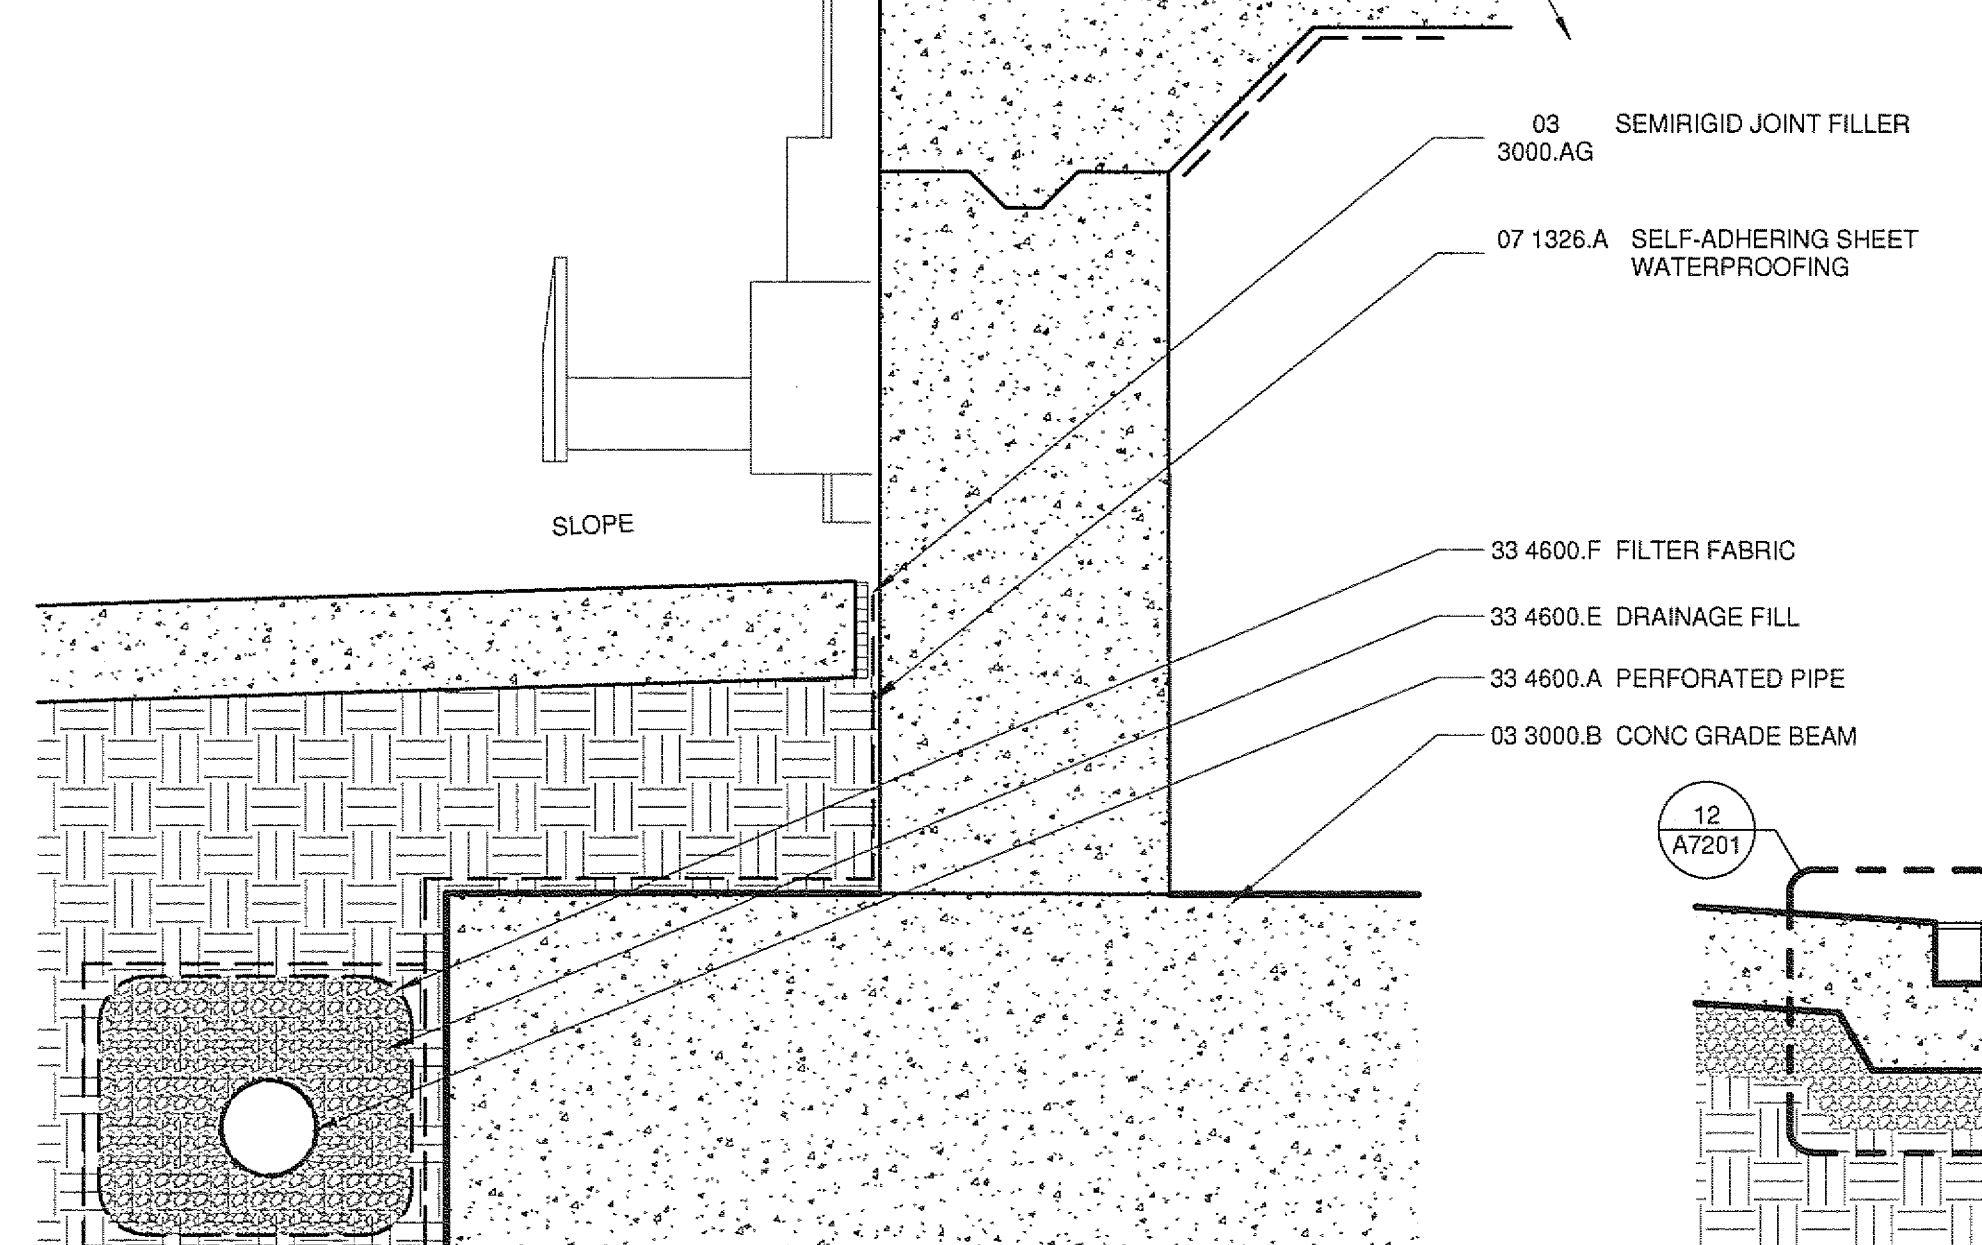

6 DRAINAGE PIPE @ LOADING DOCK
A7201 A7201 1 1/2" = 1'-0"

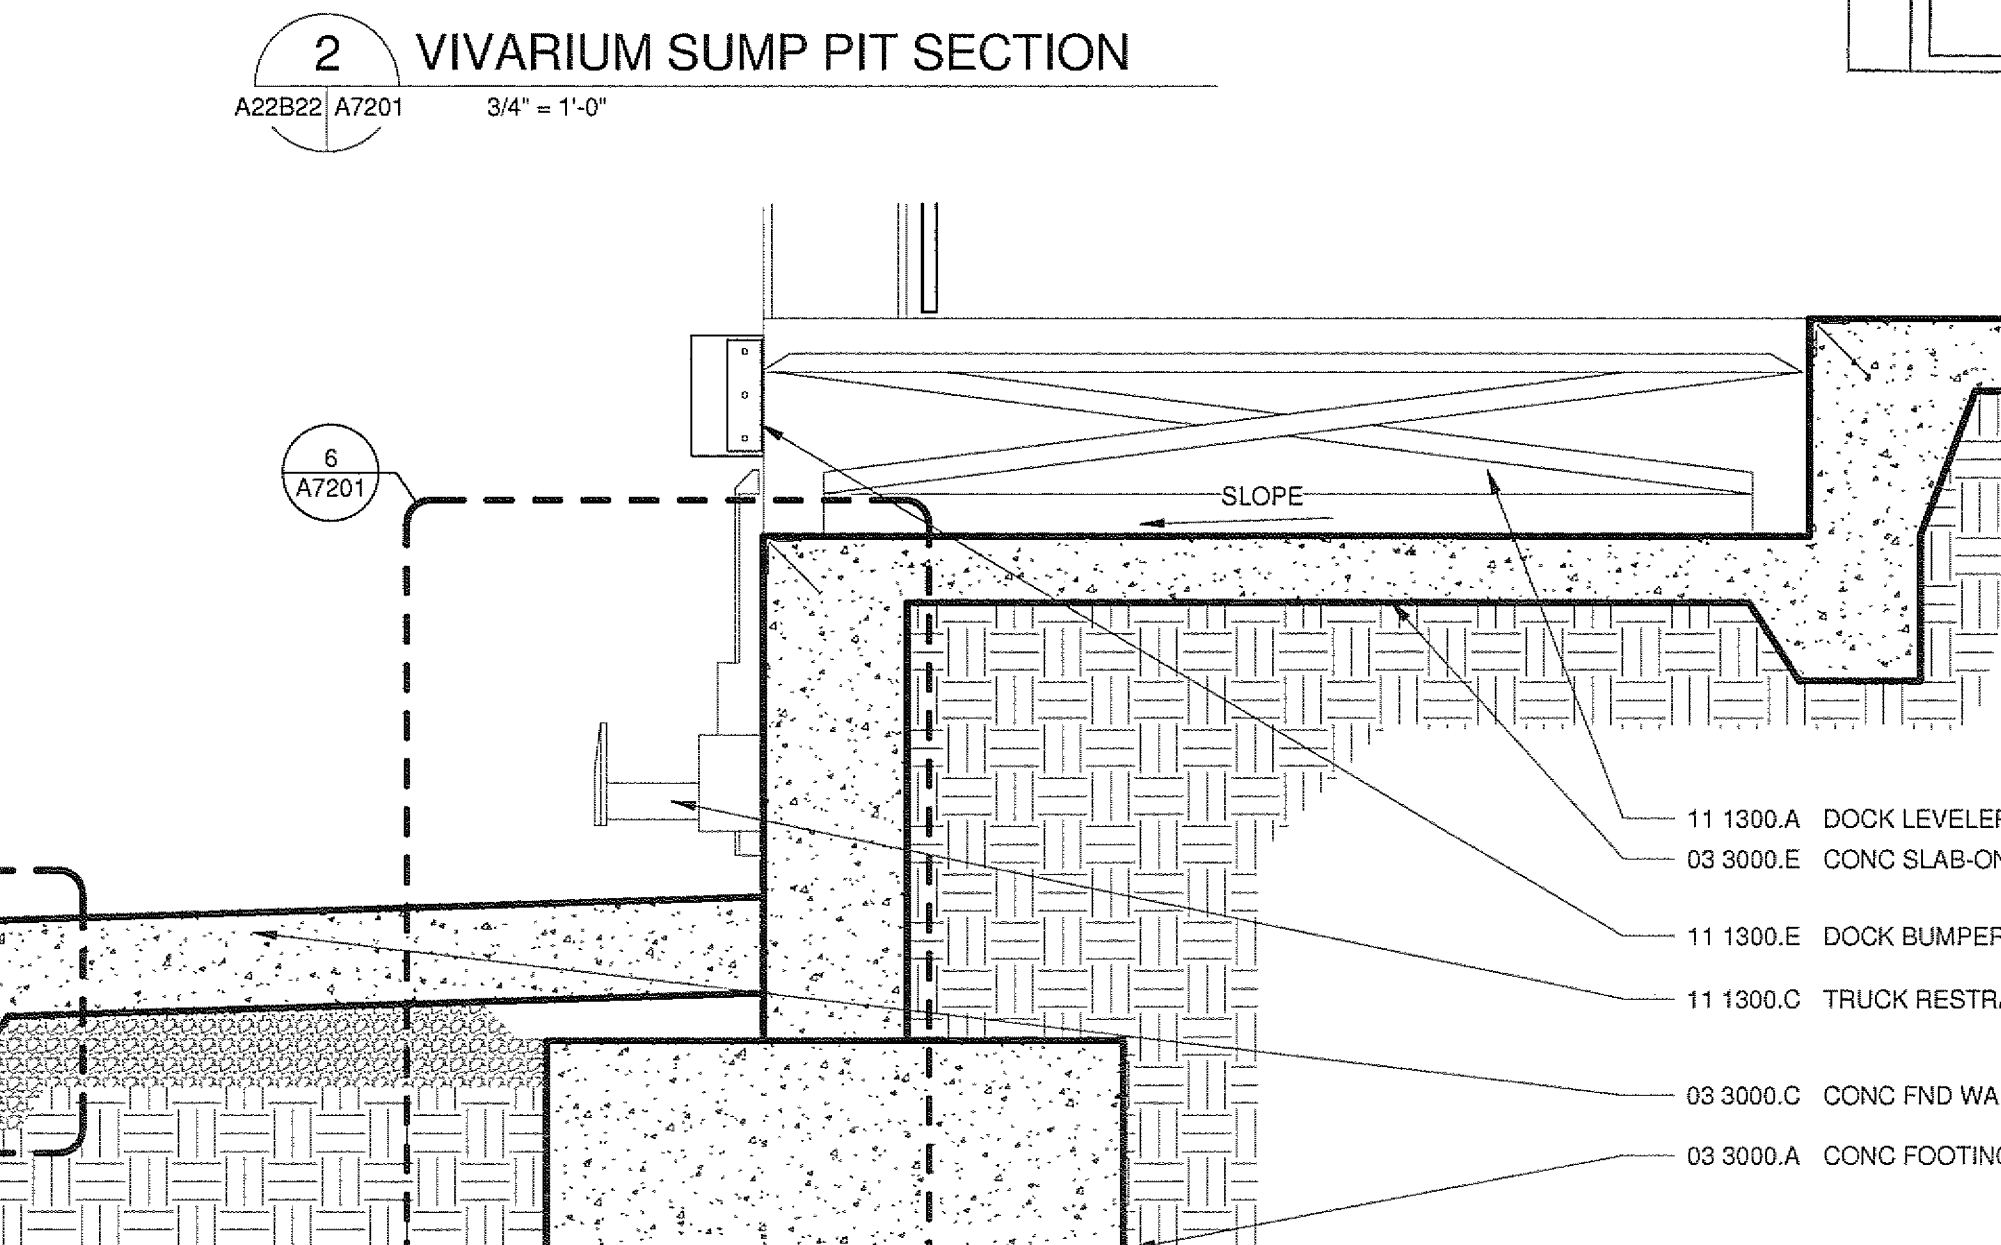

1 LOADING DOCK - LEVELER
A2208 A7201 3/4" = 1'-0"