



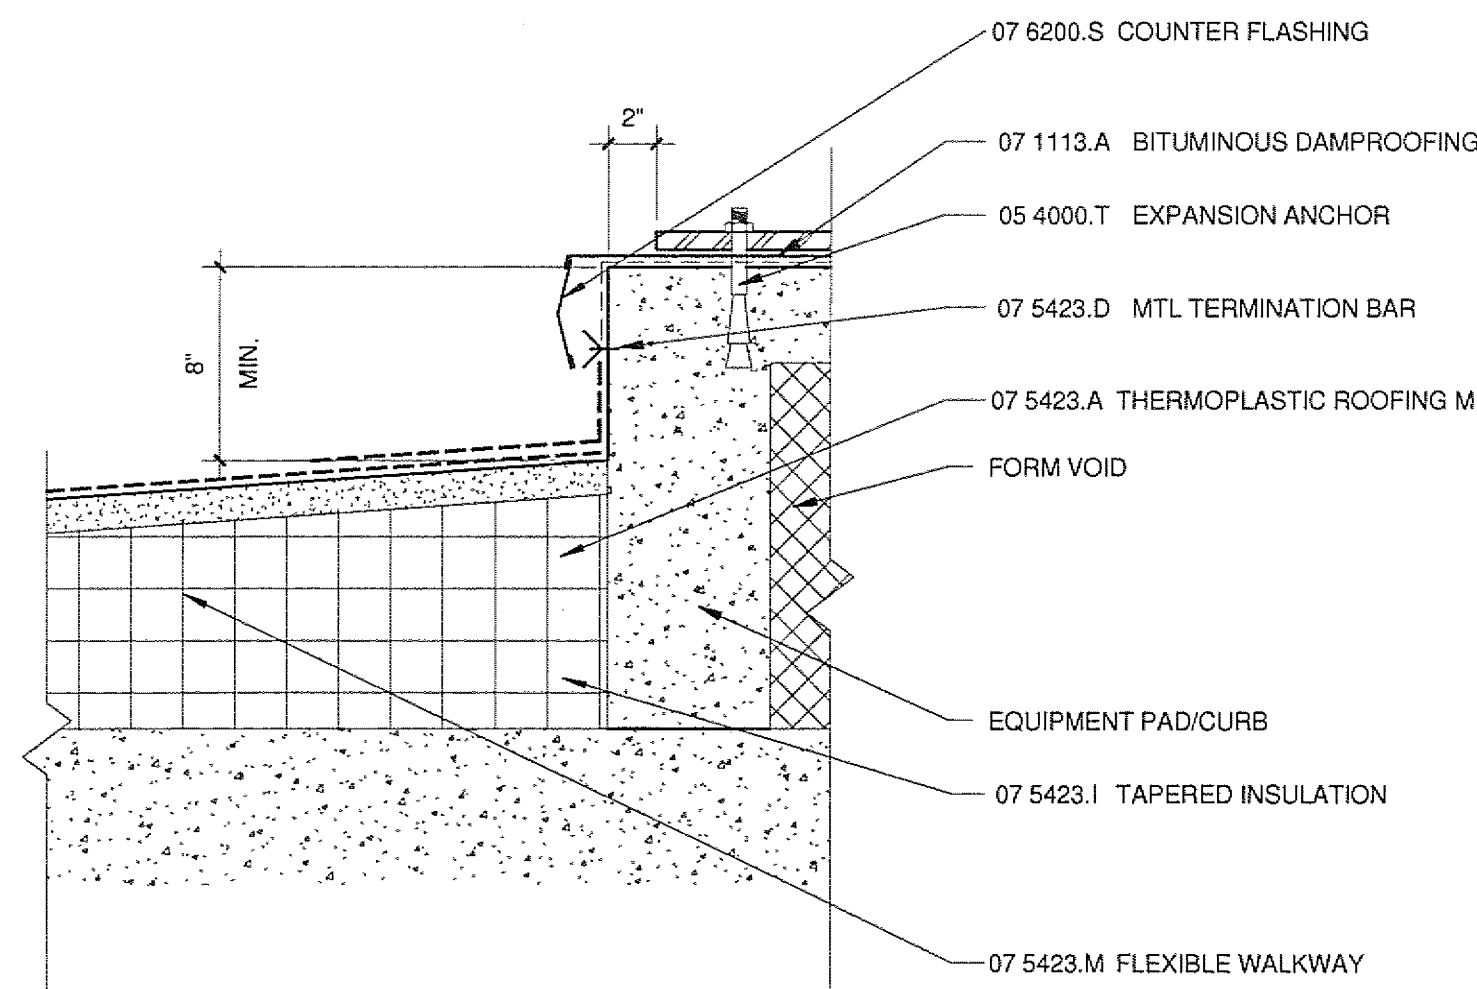


19 EQUIPMENT PAD

A7204 1 1/2" = 1'-0"

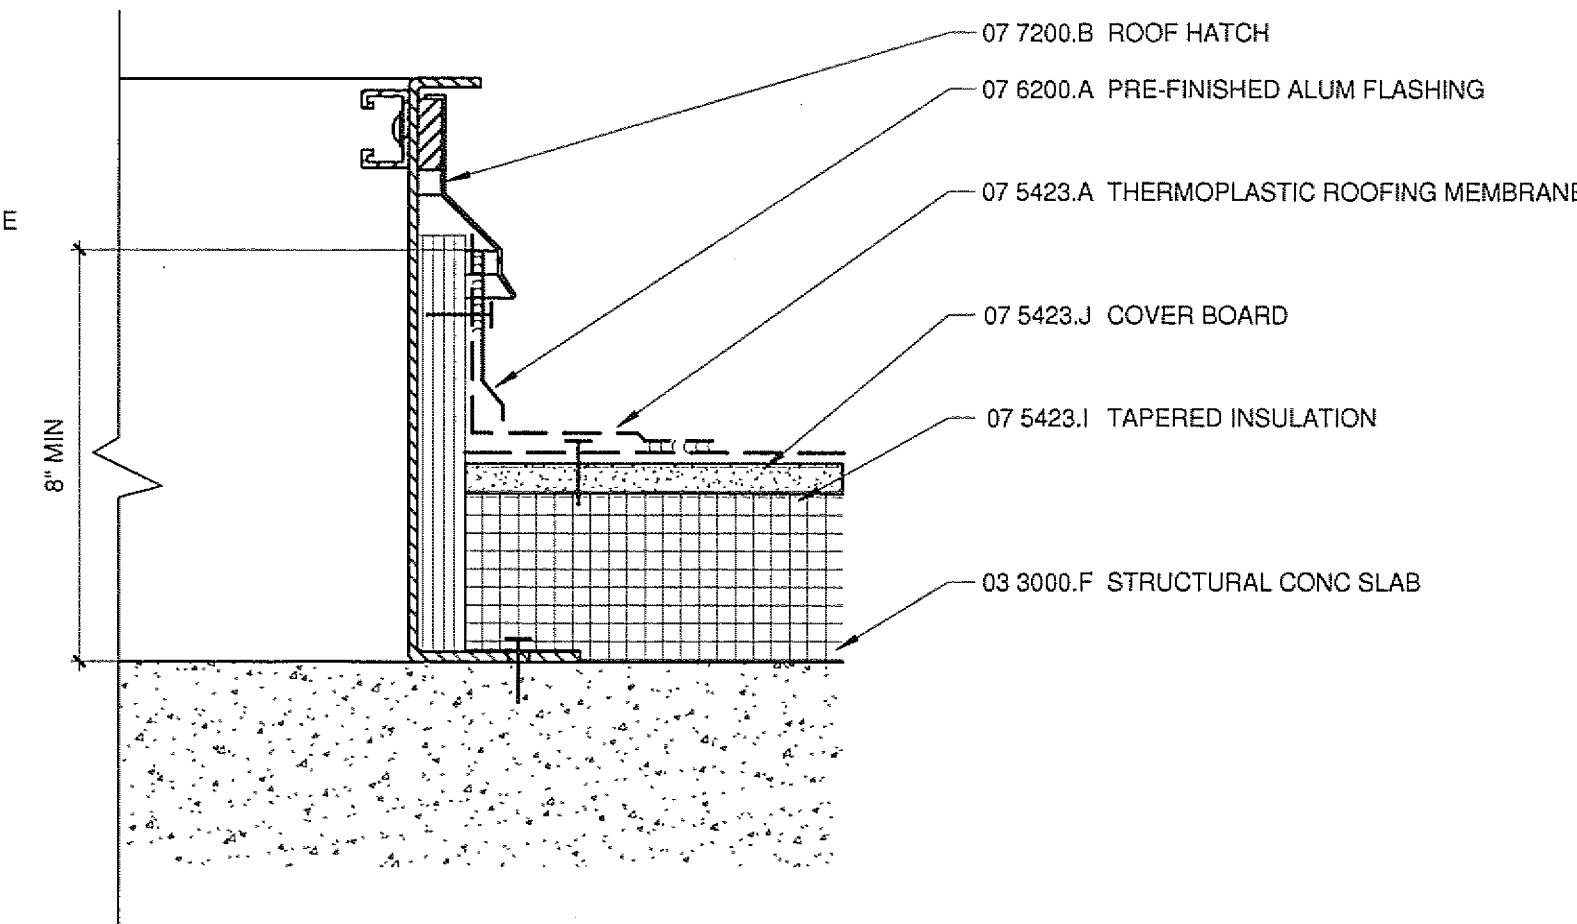


15 ROOF HATCH DETAIL (EQPM CURB SIM)

A2251 A7204 3" = 1'-0"

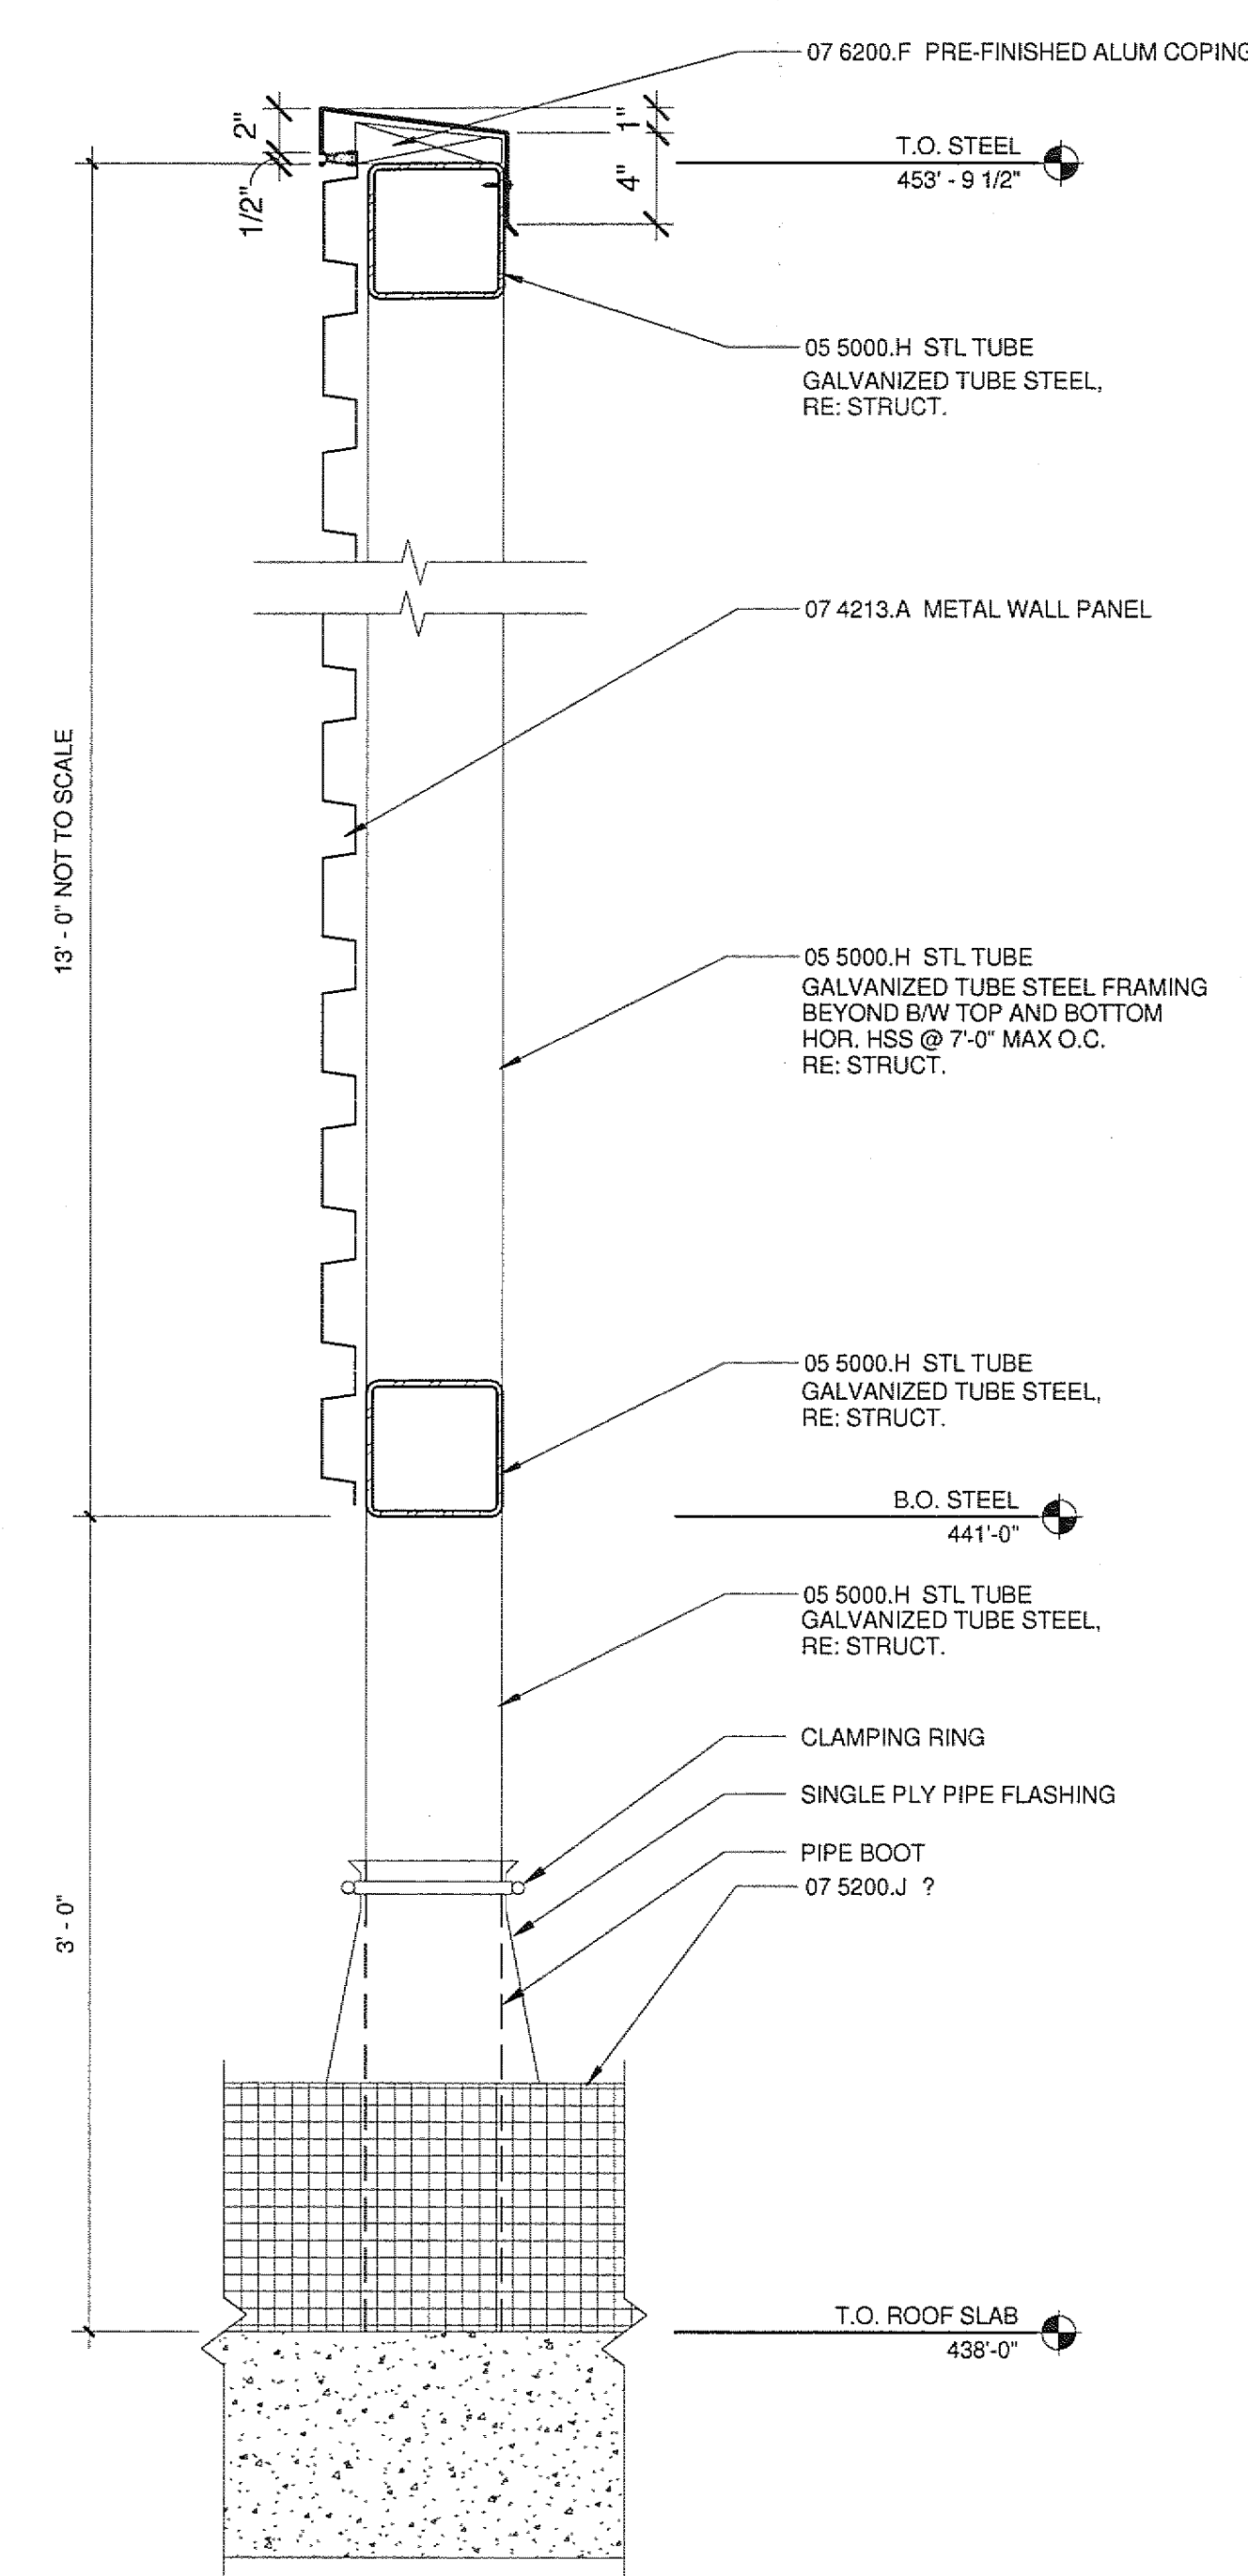


11 ROOF DETAILS

A7204 1 1/2" = 1'-0"

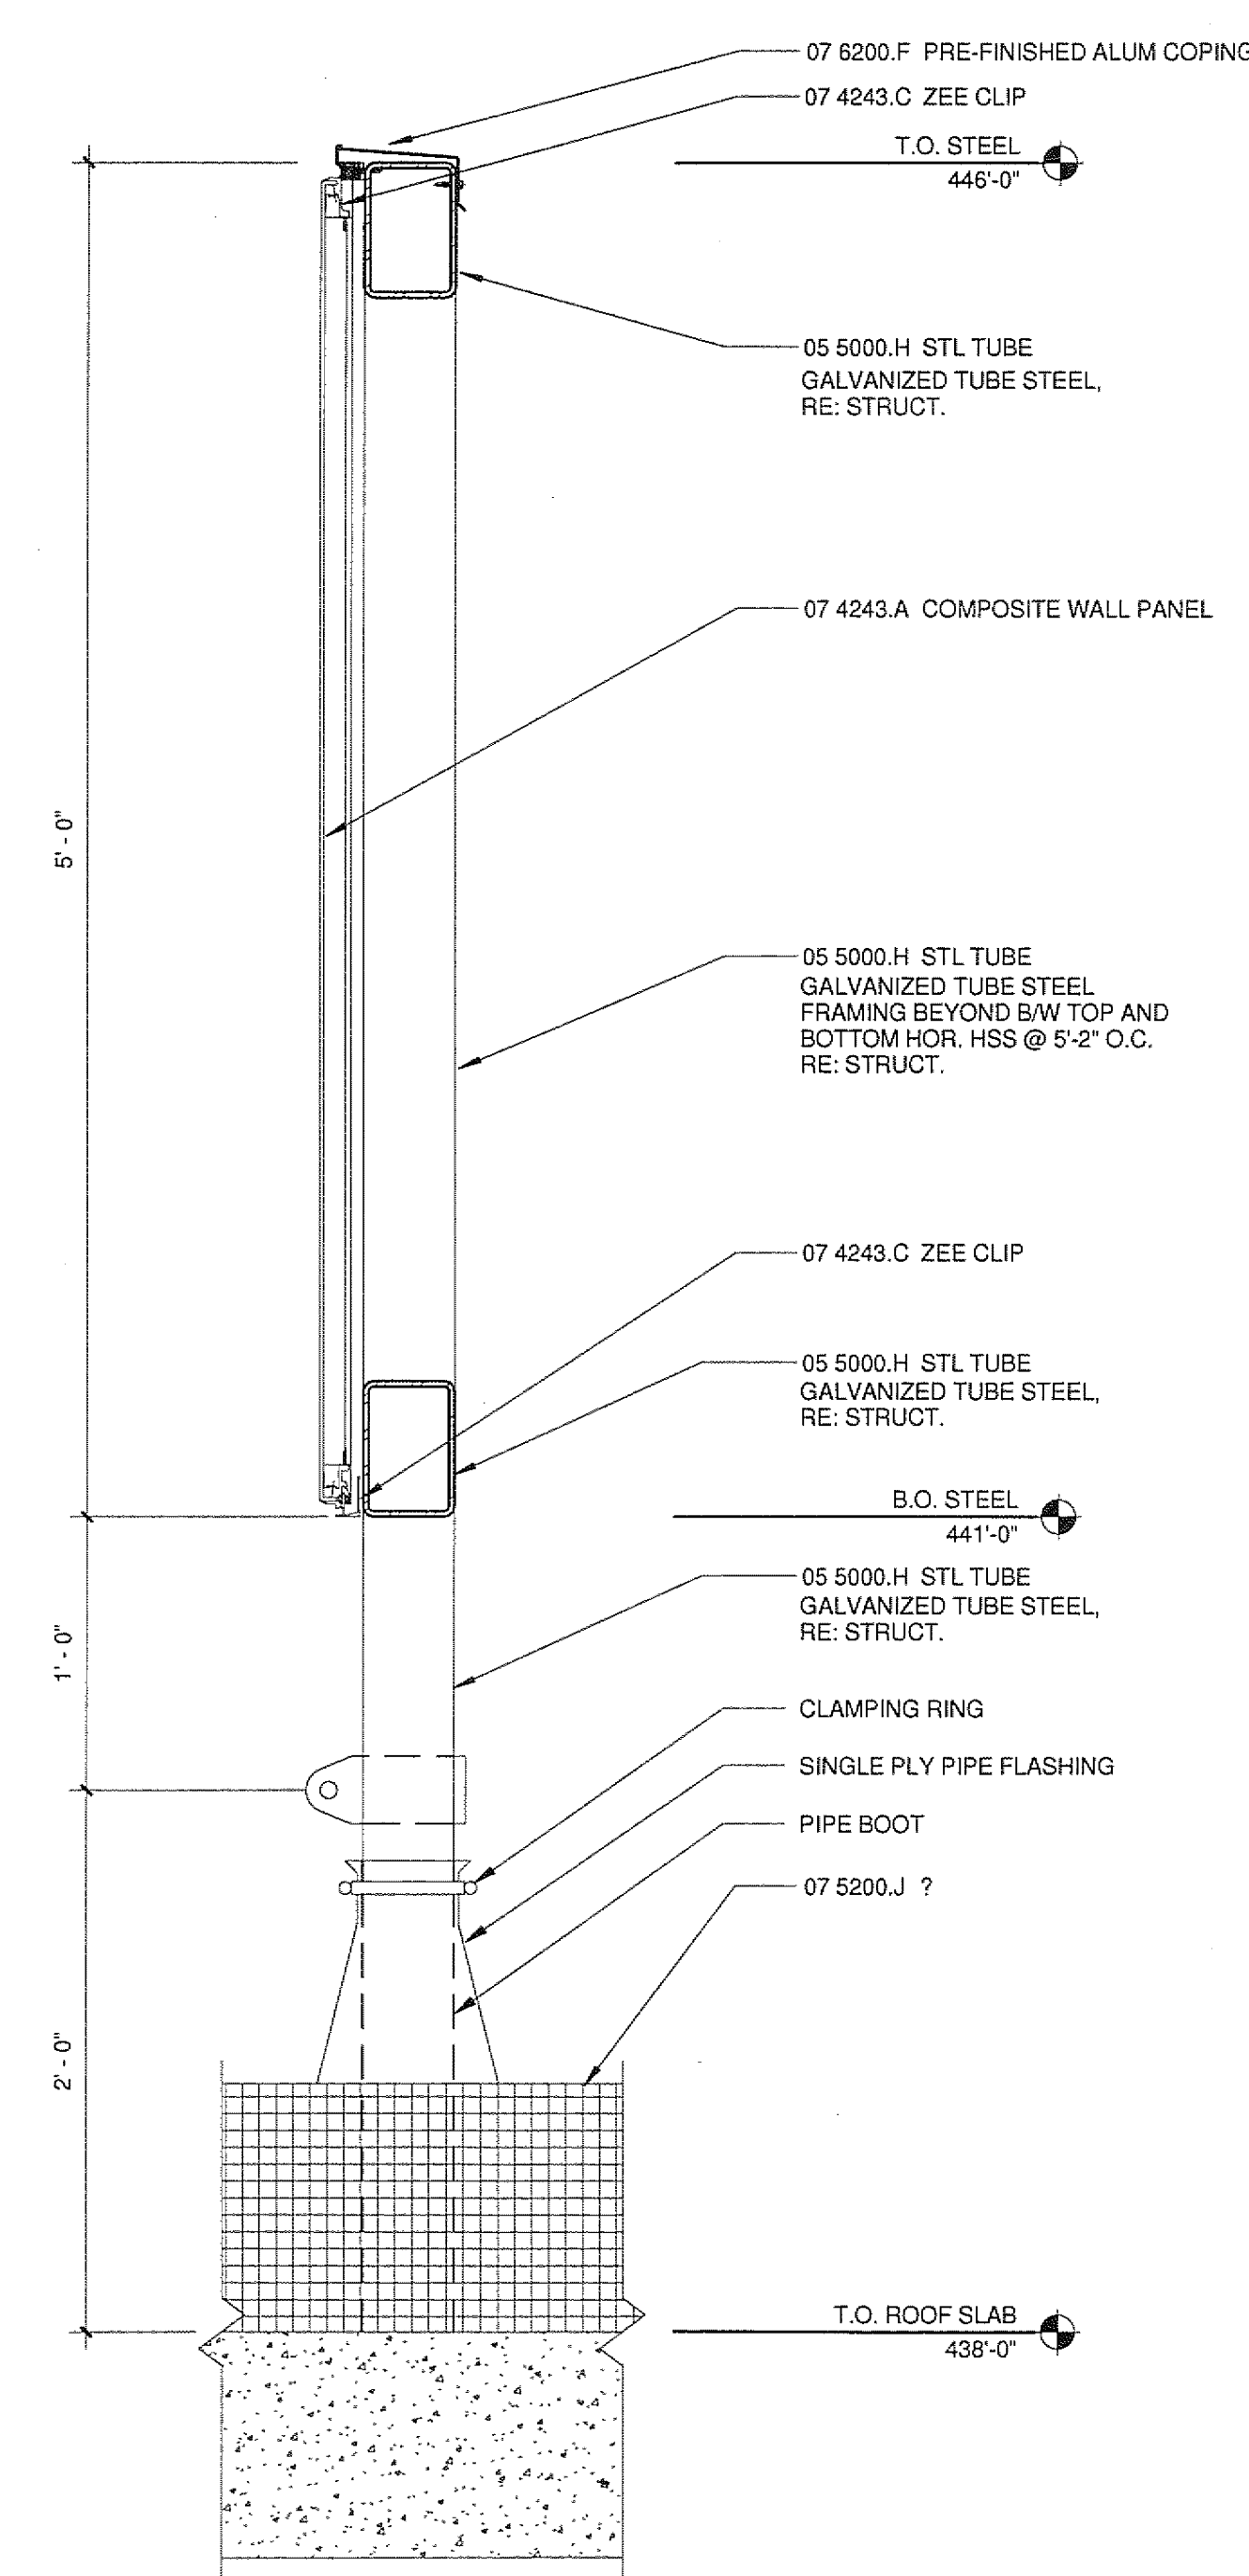


7 SCREEN WALL - COMPOSITE

A7204 1 1/2" = 1'-0"

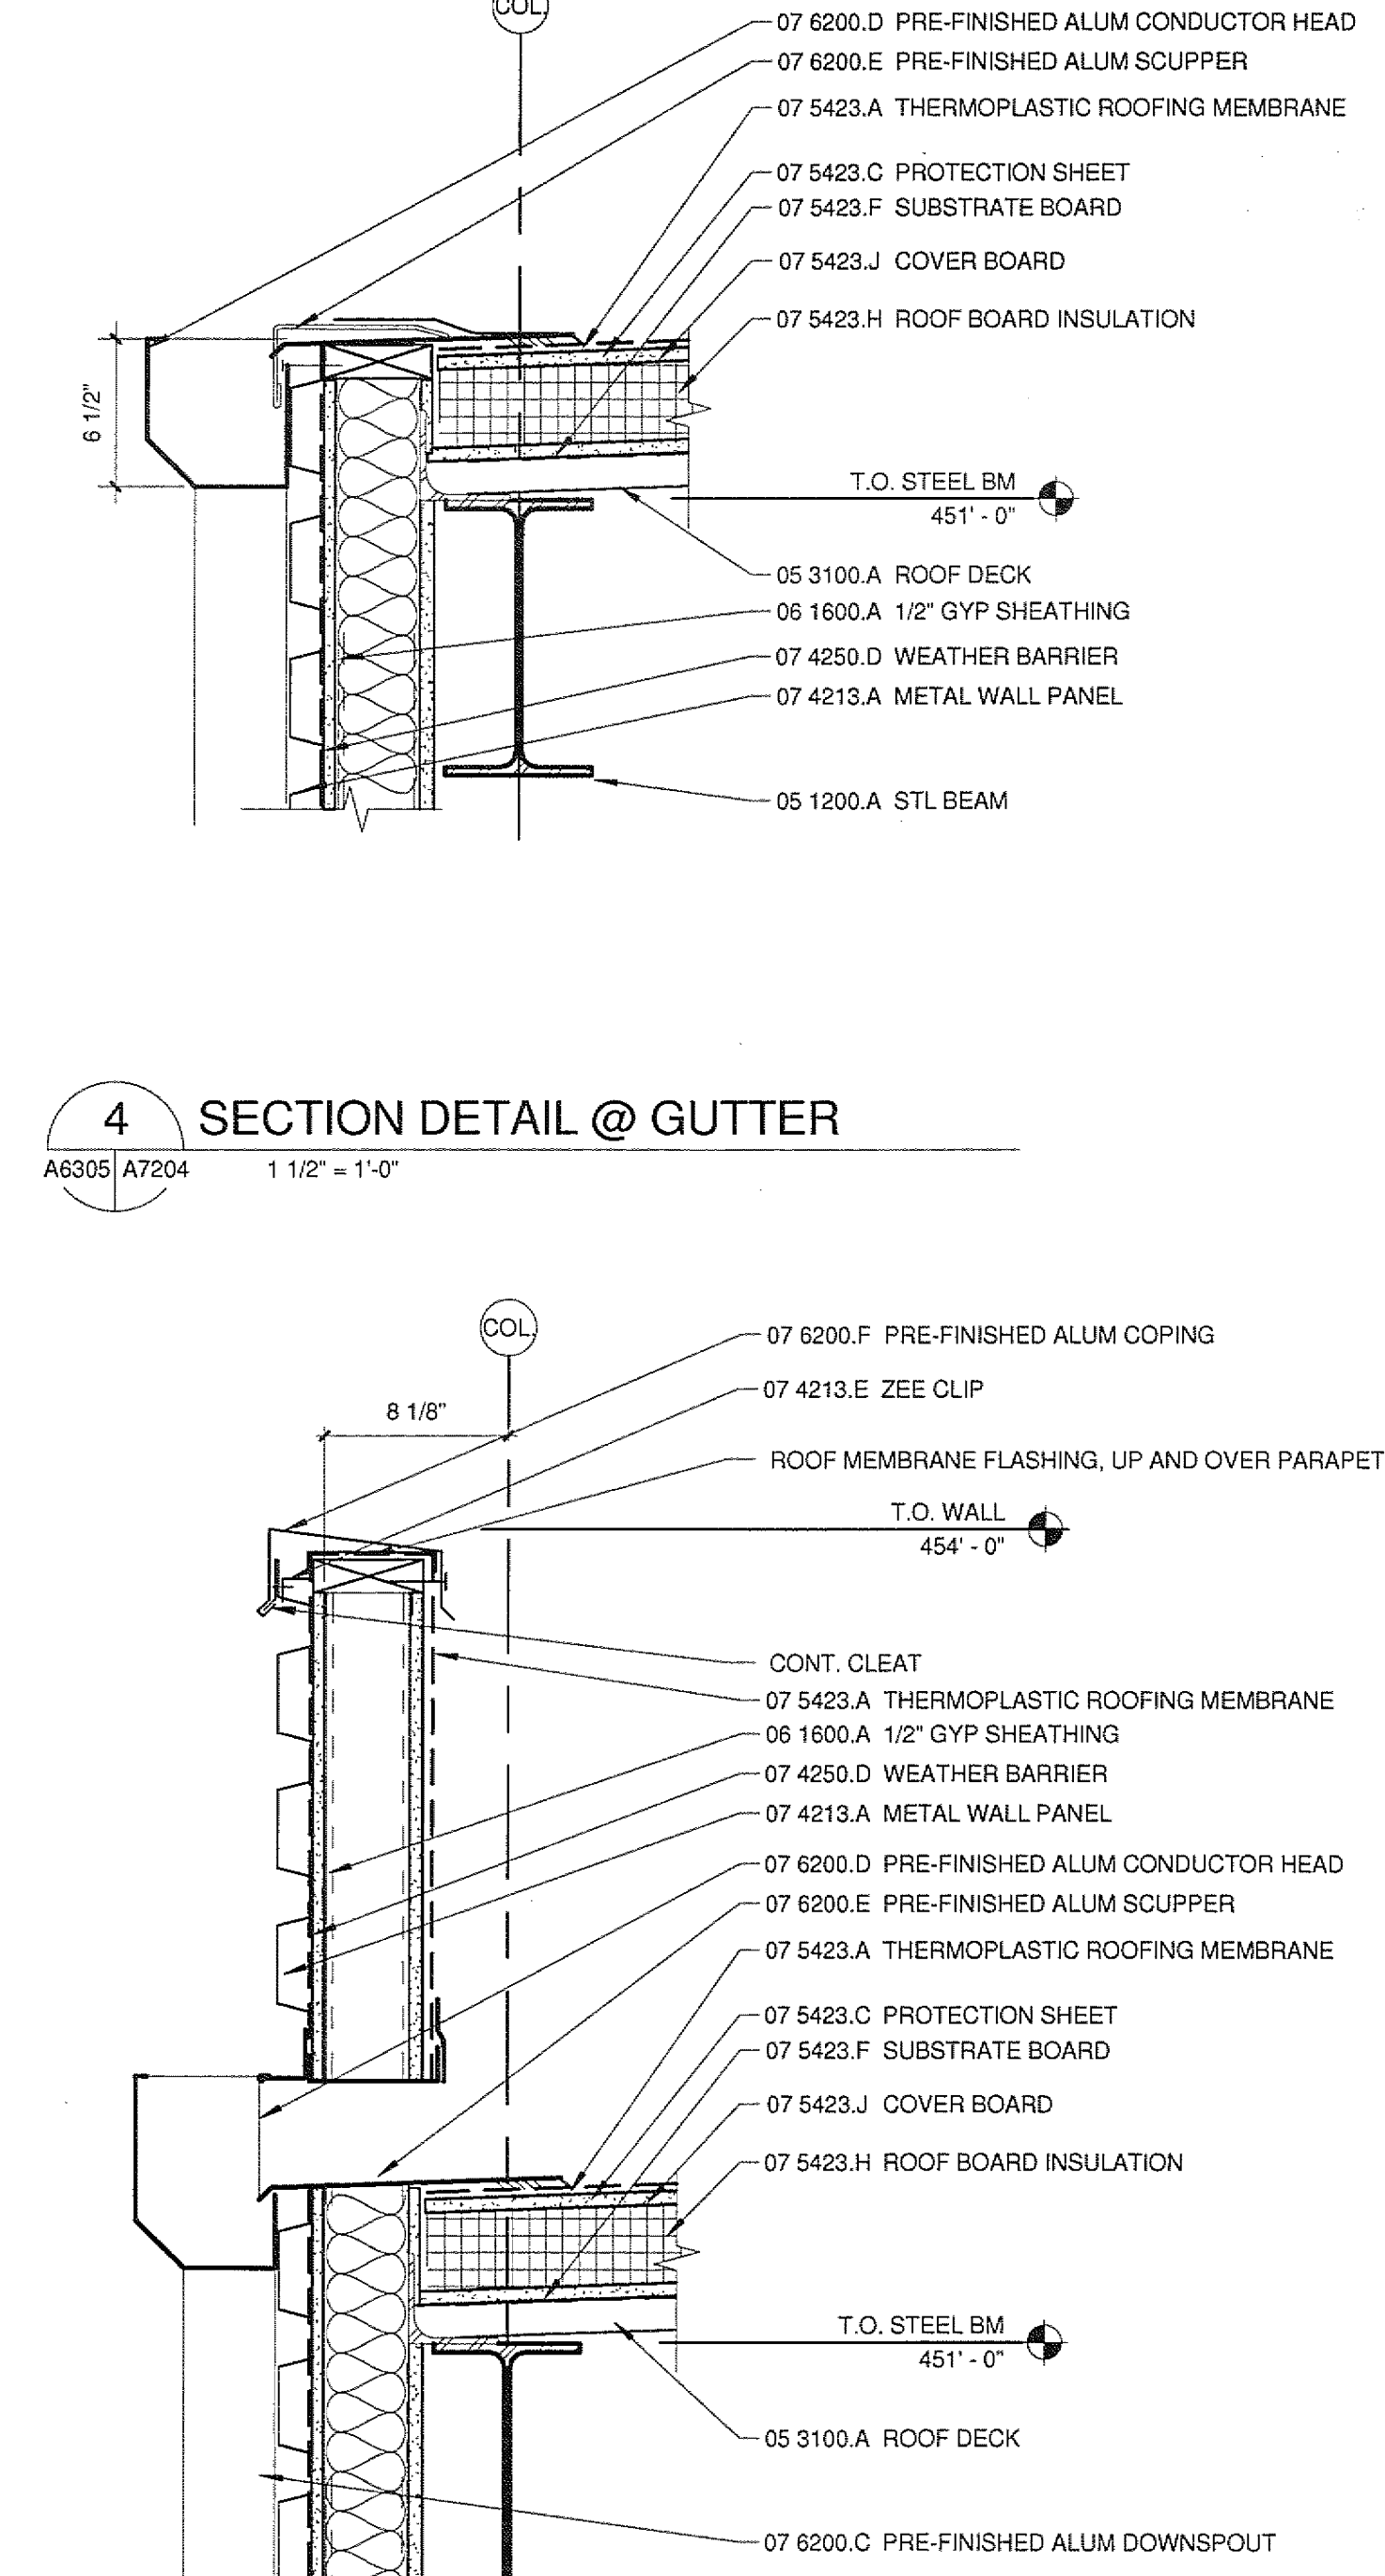


4 SECTION DETAIL @ GUTTER

A6305 A7204 1 1/2" = 1'-0"

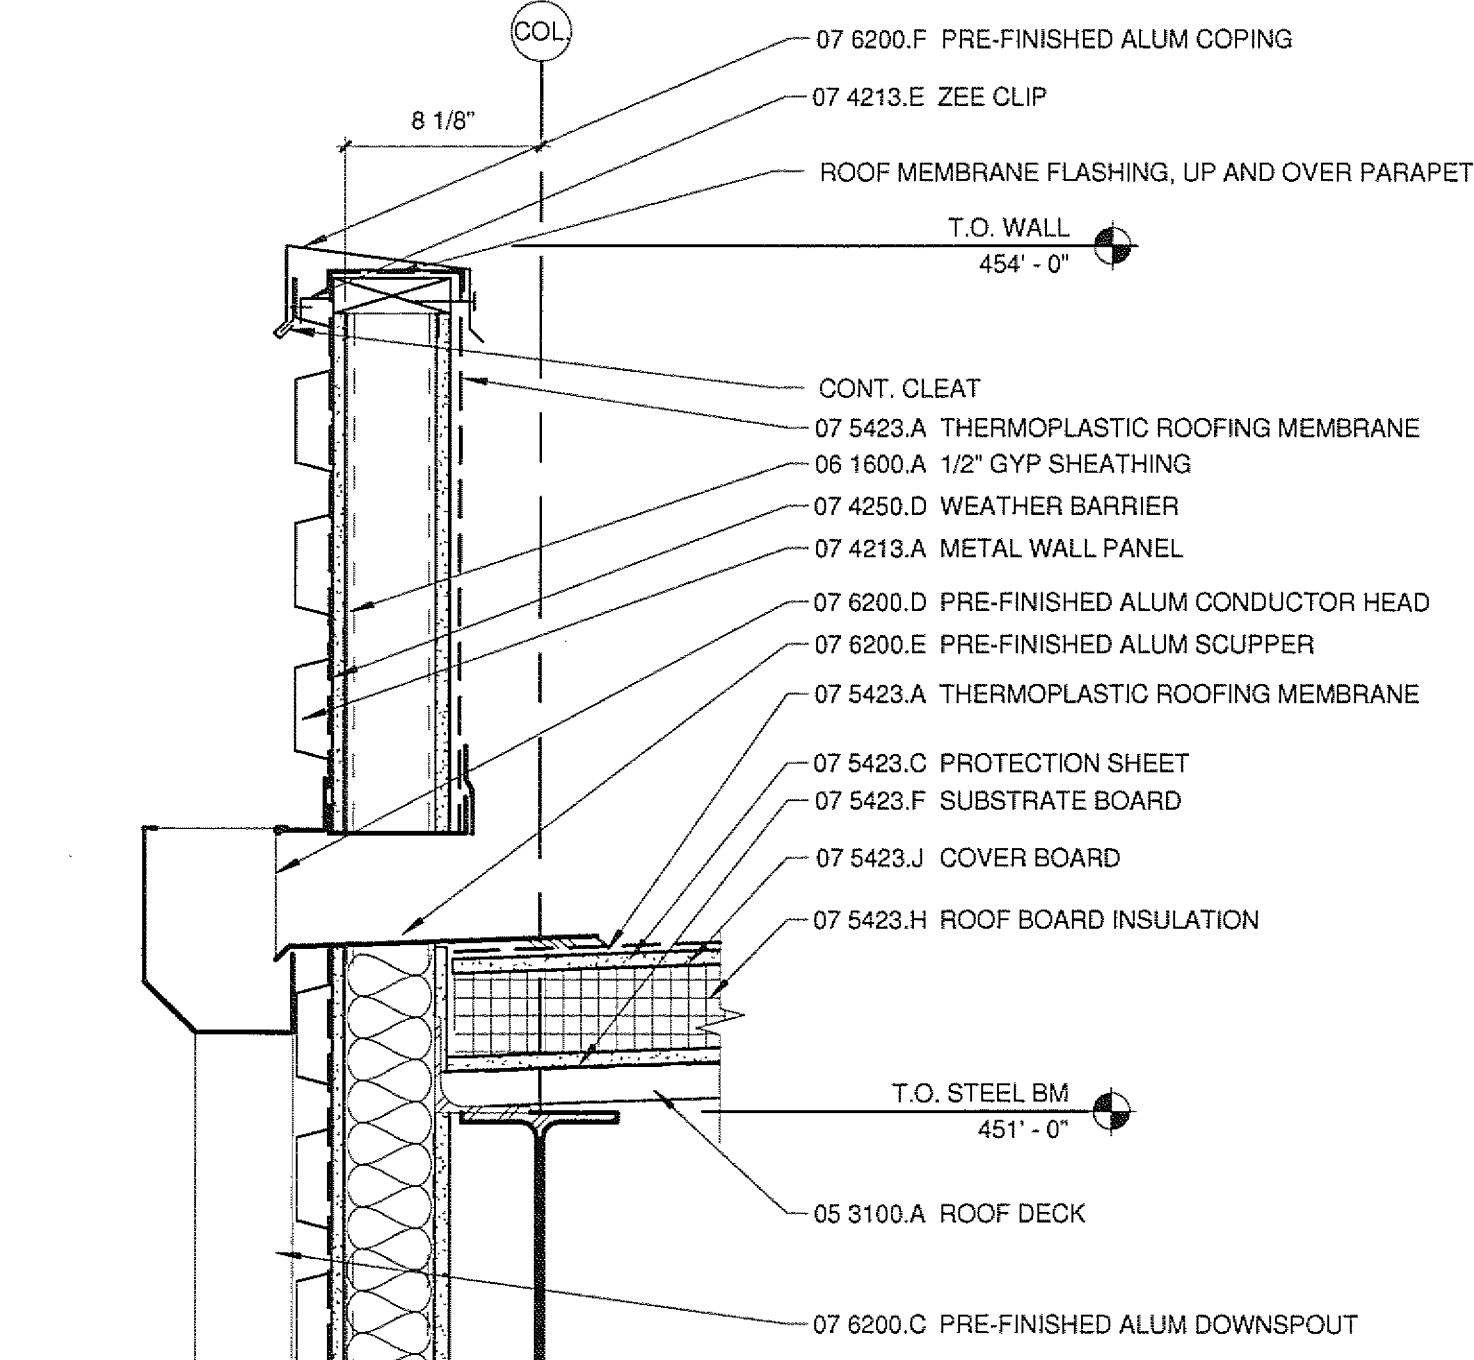


3 SECTION DETAIL @ SCUPPER

A6307 A7204 1 1/2" = 1'-0"

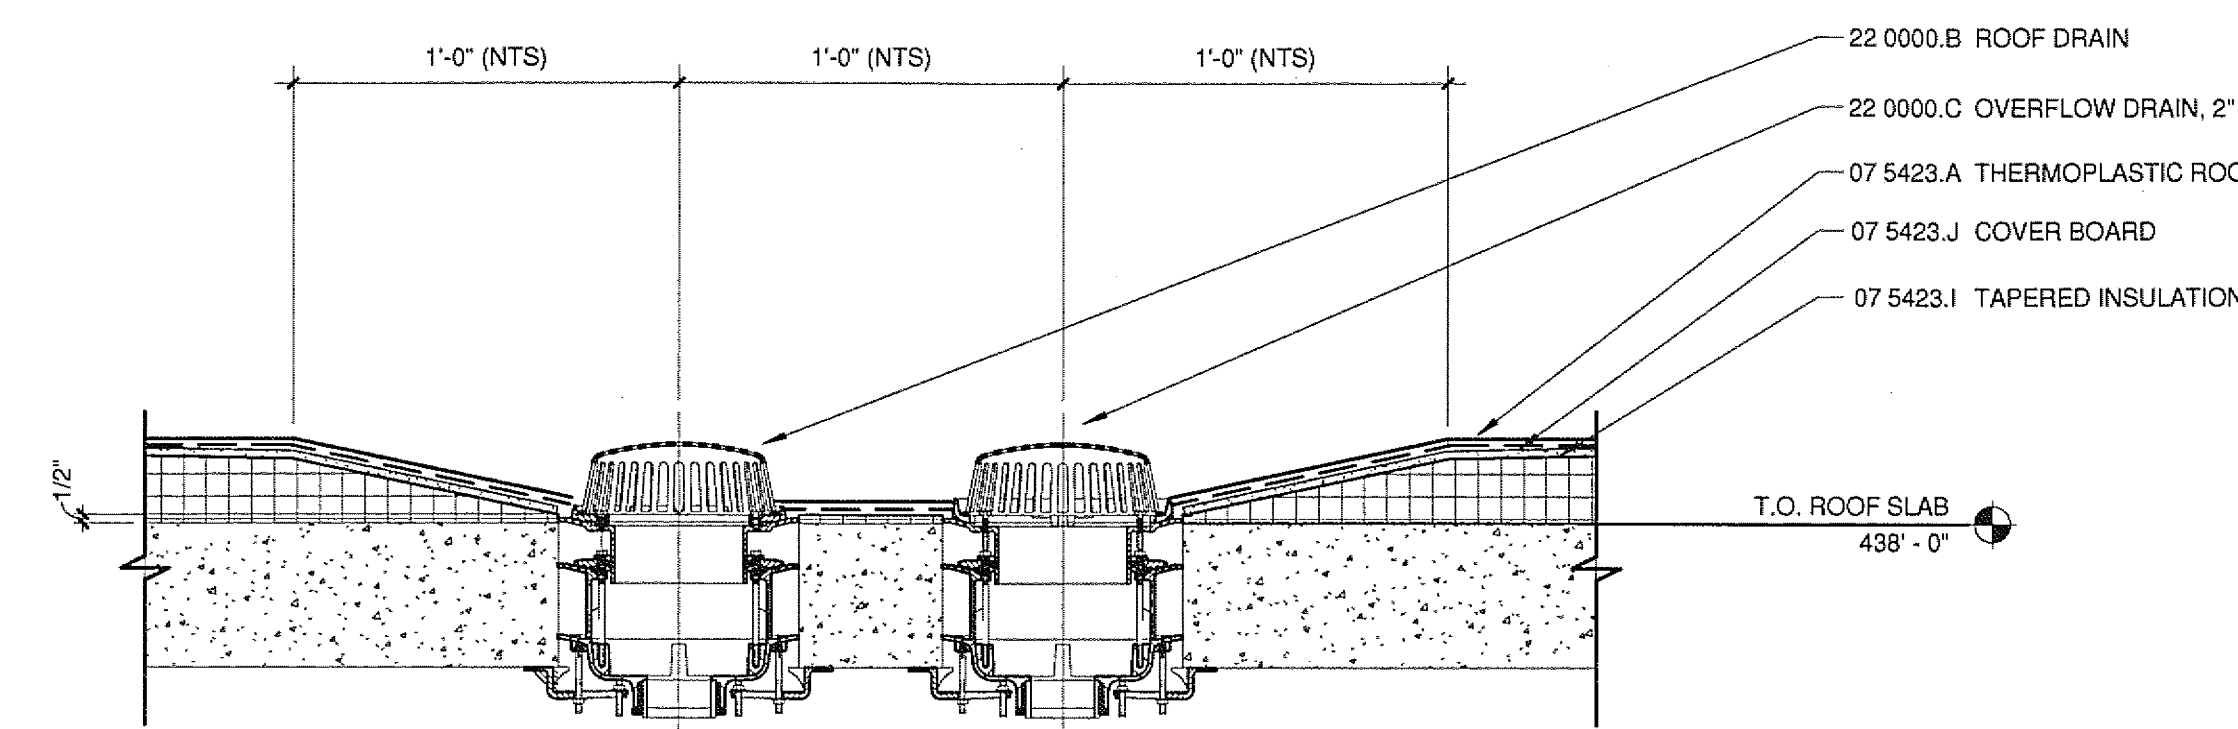


14 ROOF & OVERFLOW DRAIN

A7204 1" = 1'-0"

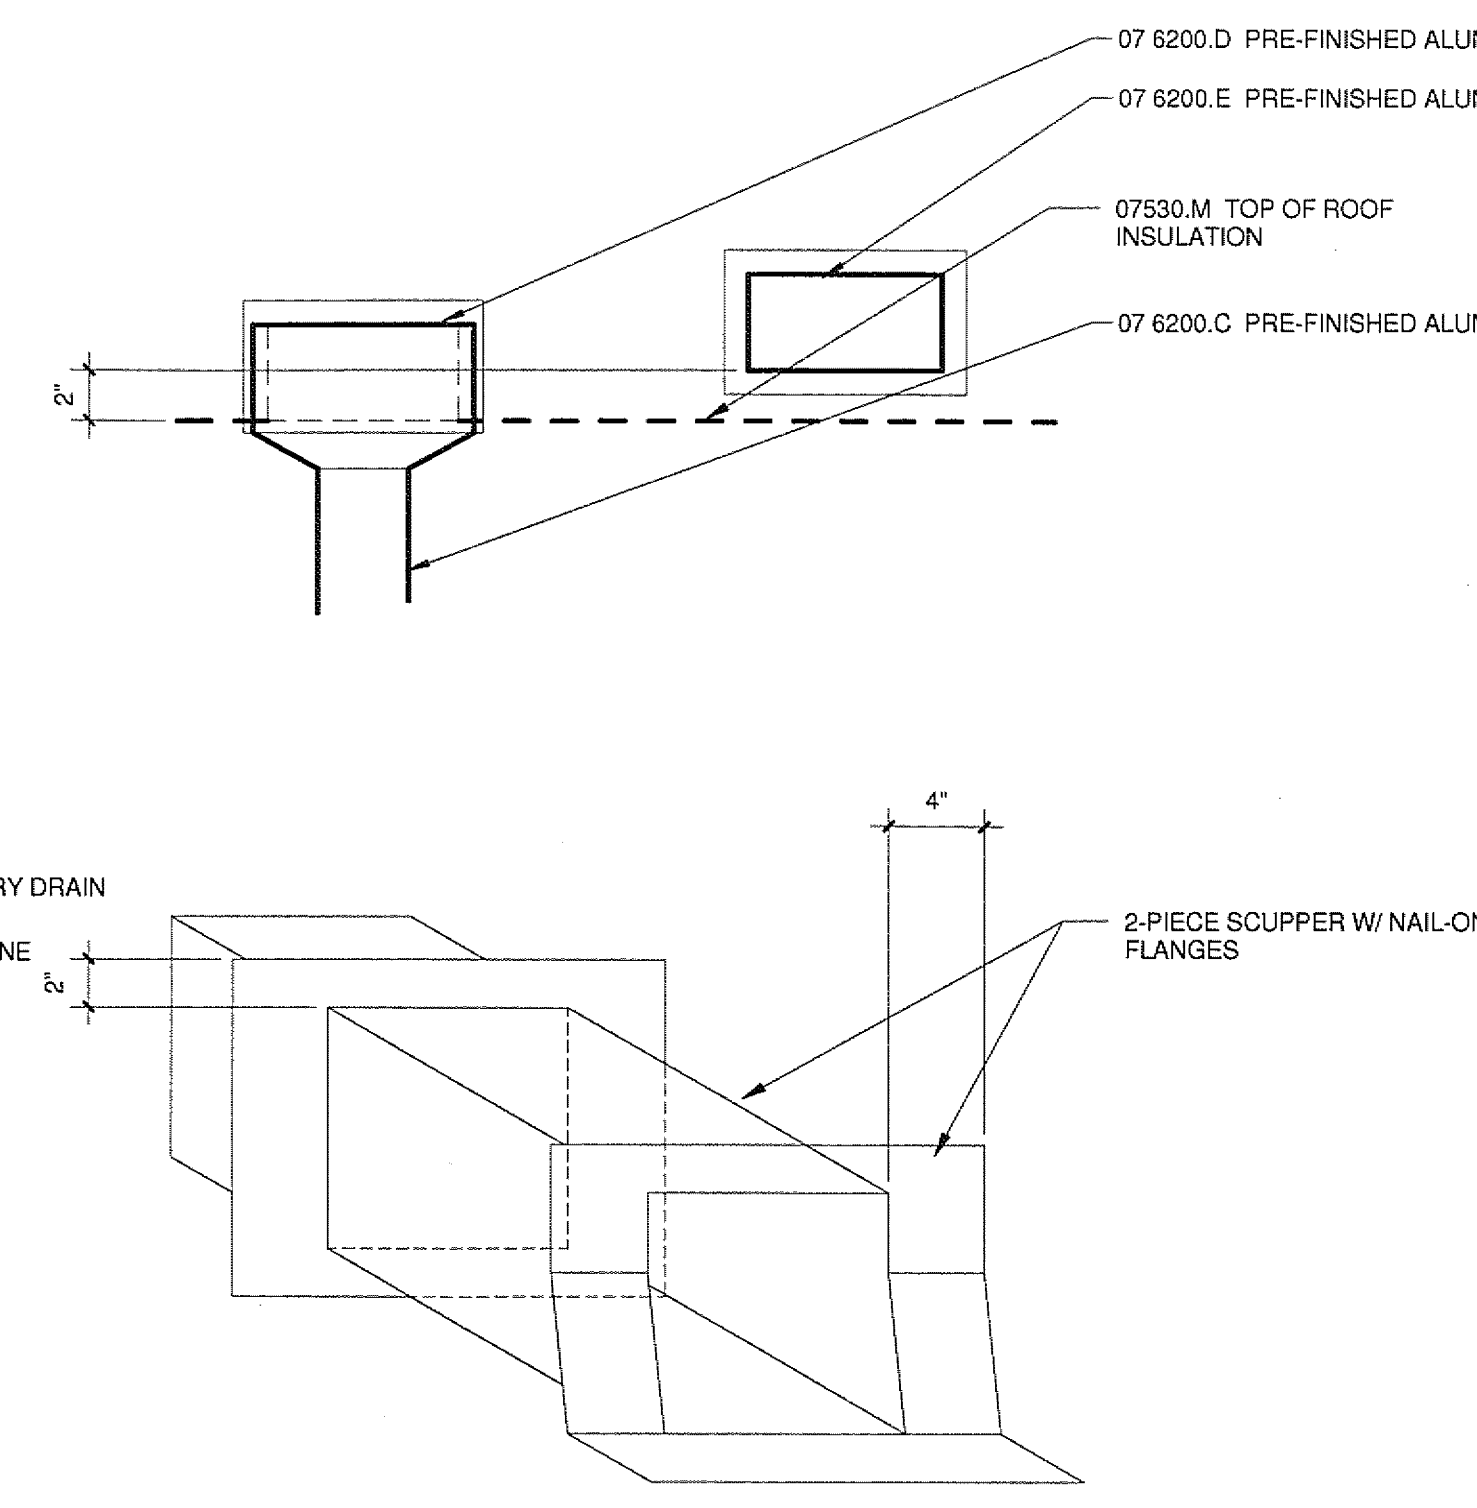


10 SCUPPER DETAILS

A6306 A7204 1 1/2" = 1'-0"

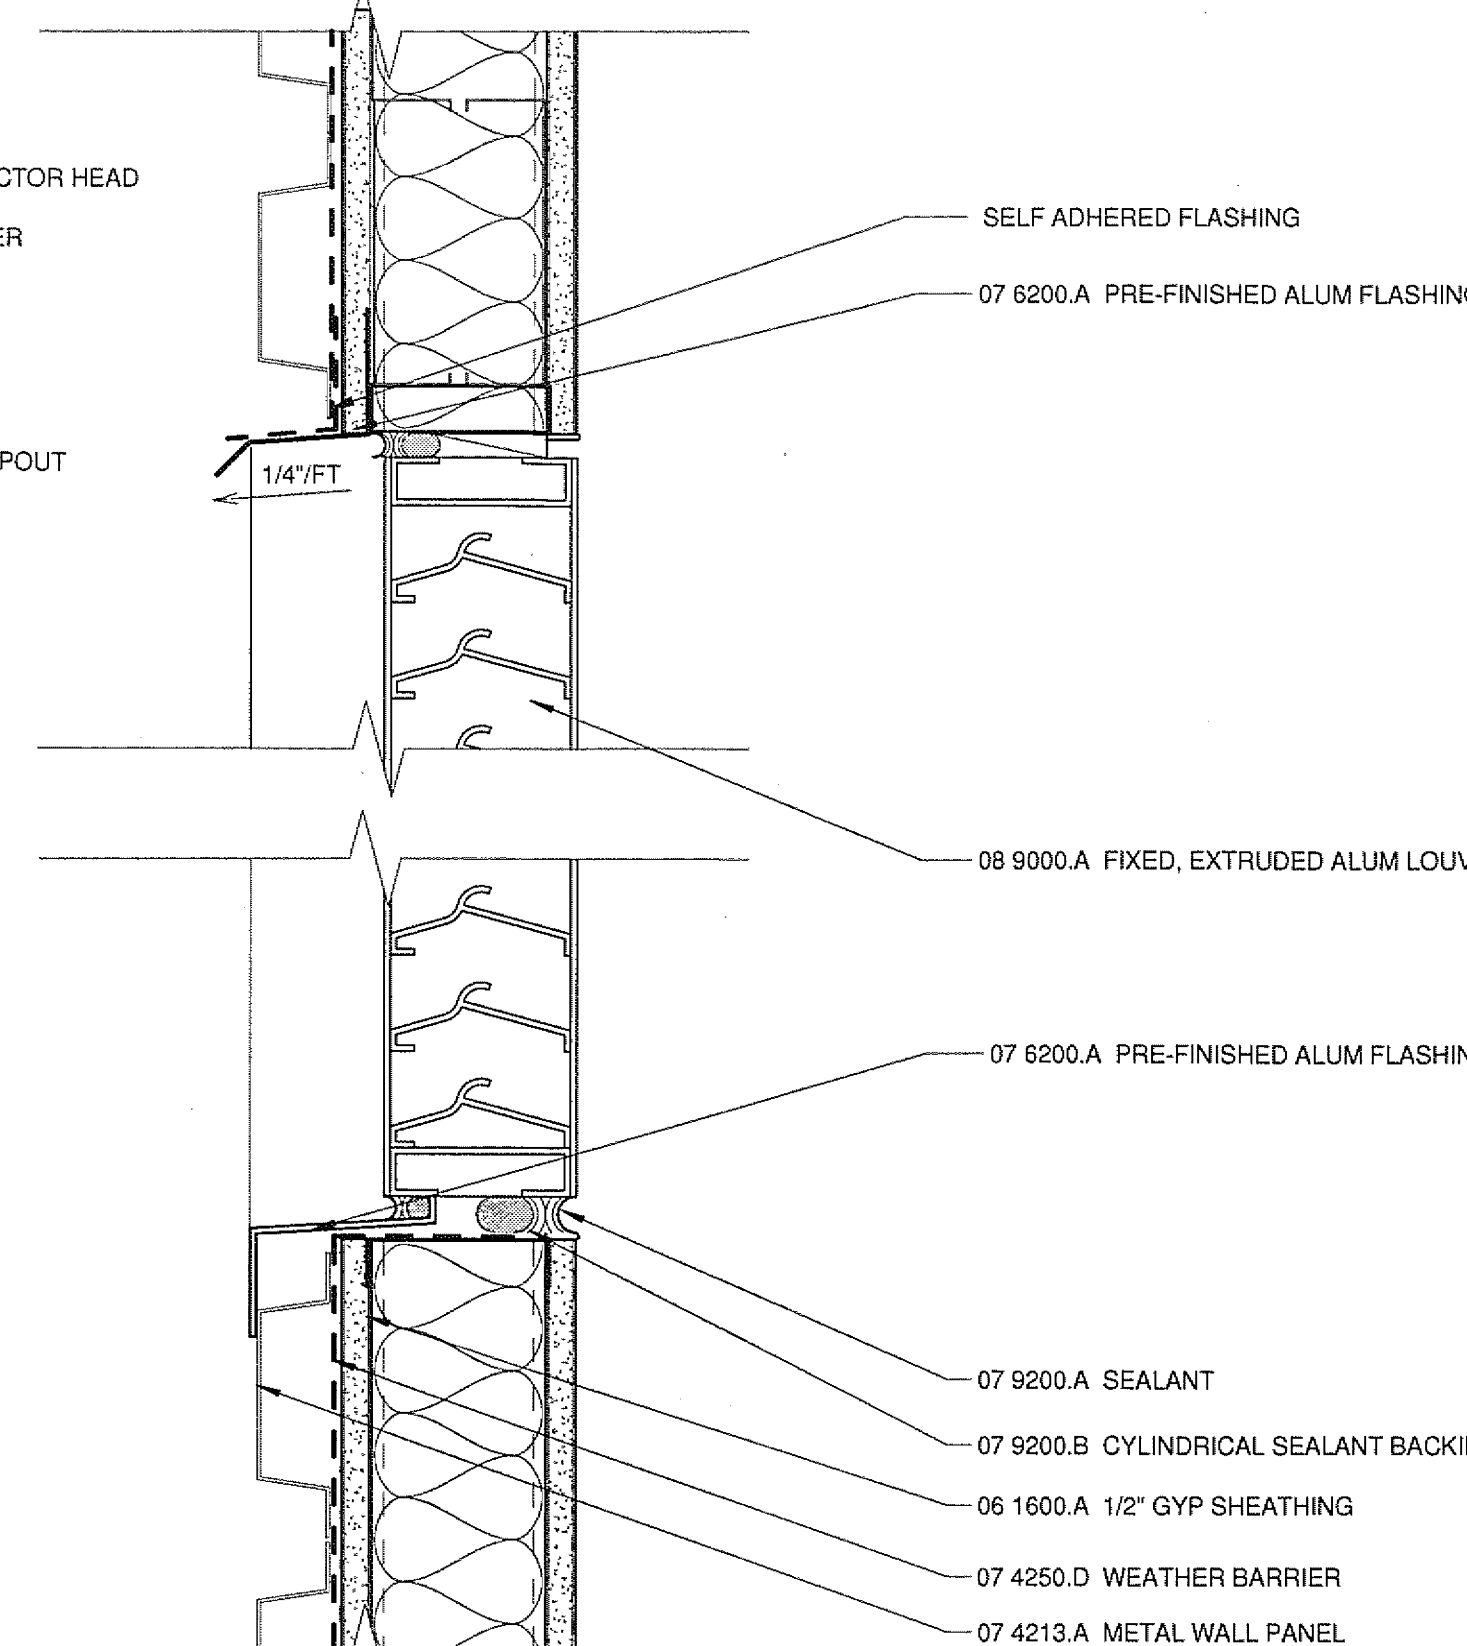


6 LOUVER @ MTL PANEL DETAIL

A6306 A7204 3" = 1'-0"

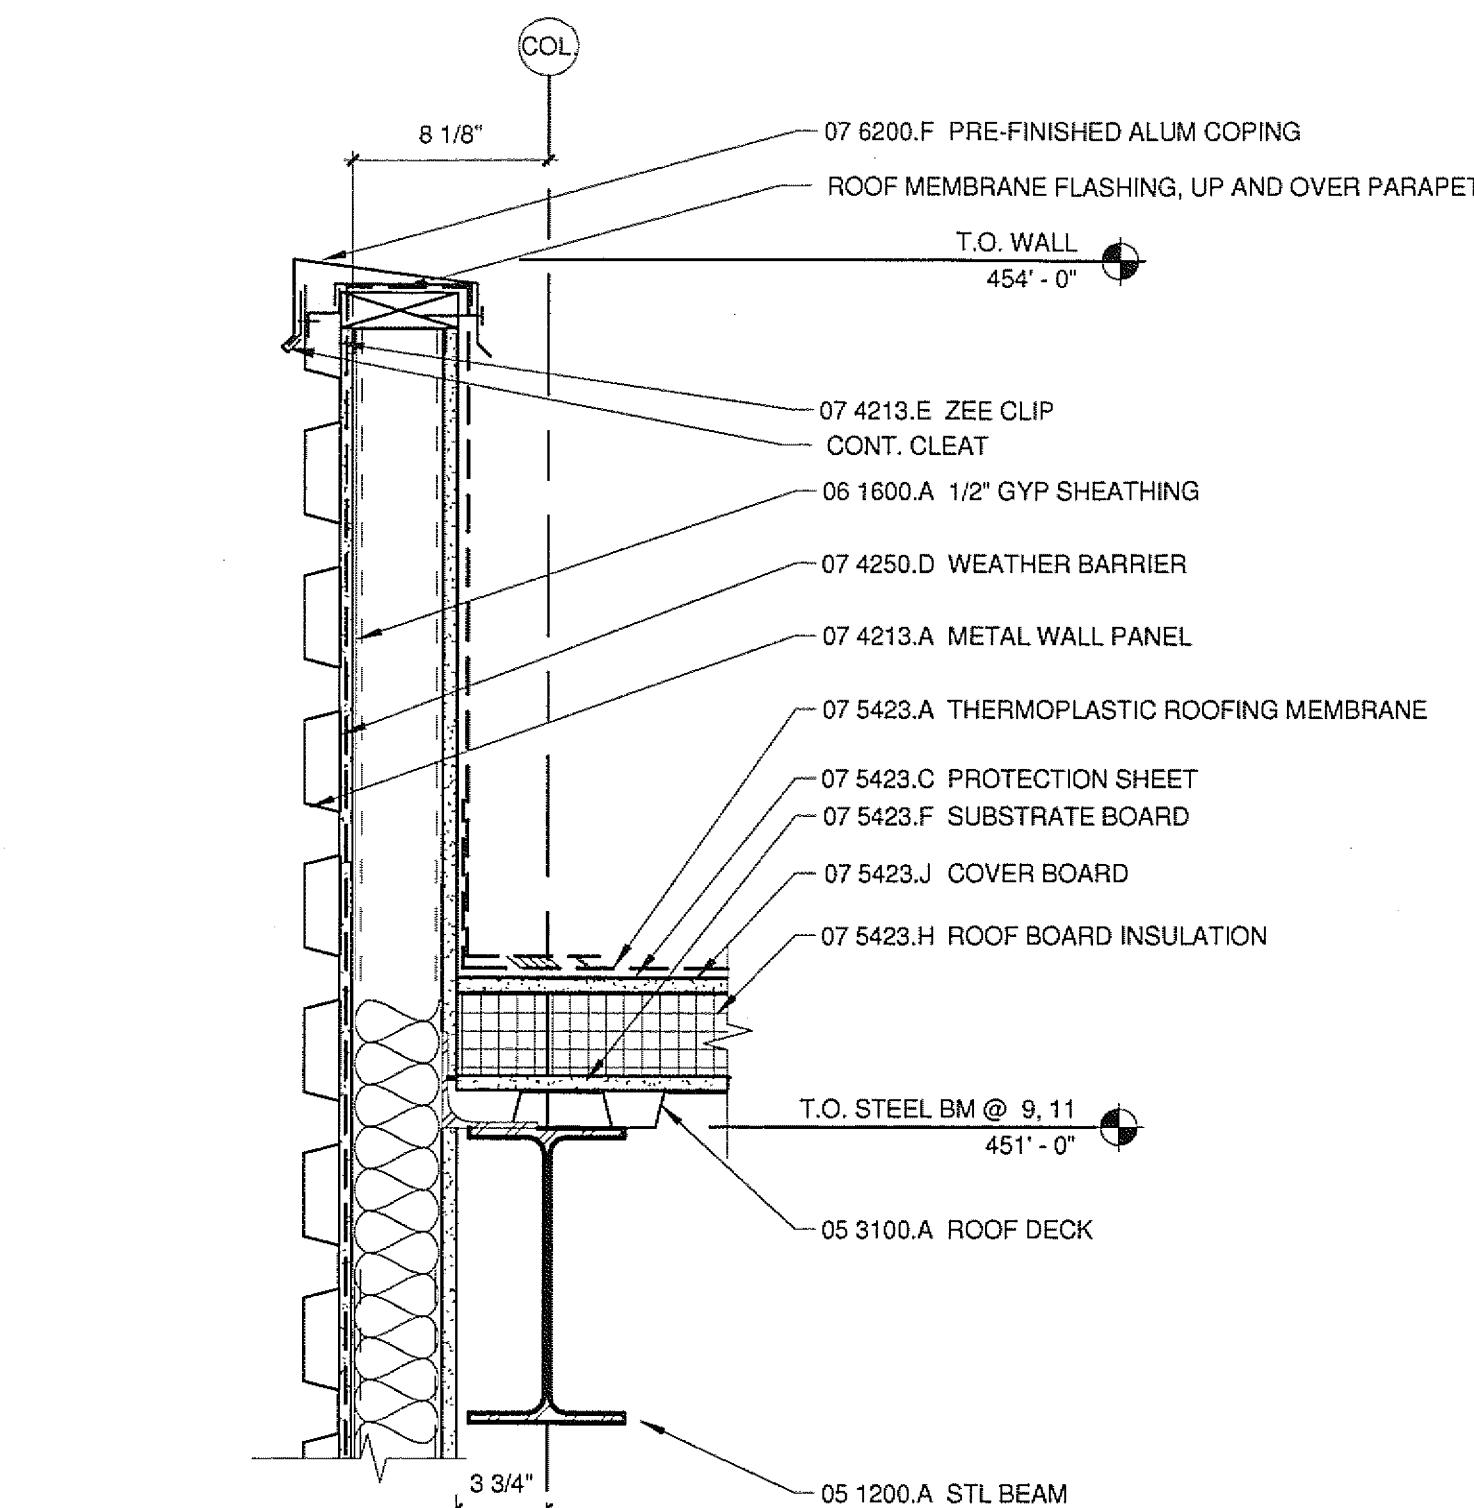


2 SECTION DETAIL @ PARAPET

A6307 A7204 1 1/2" = 1'-0"

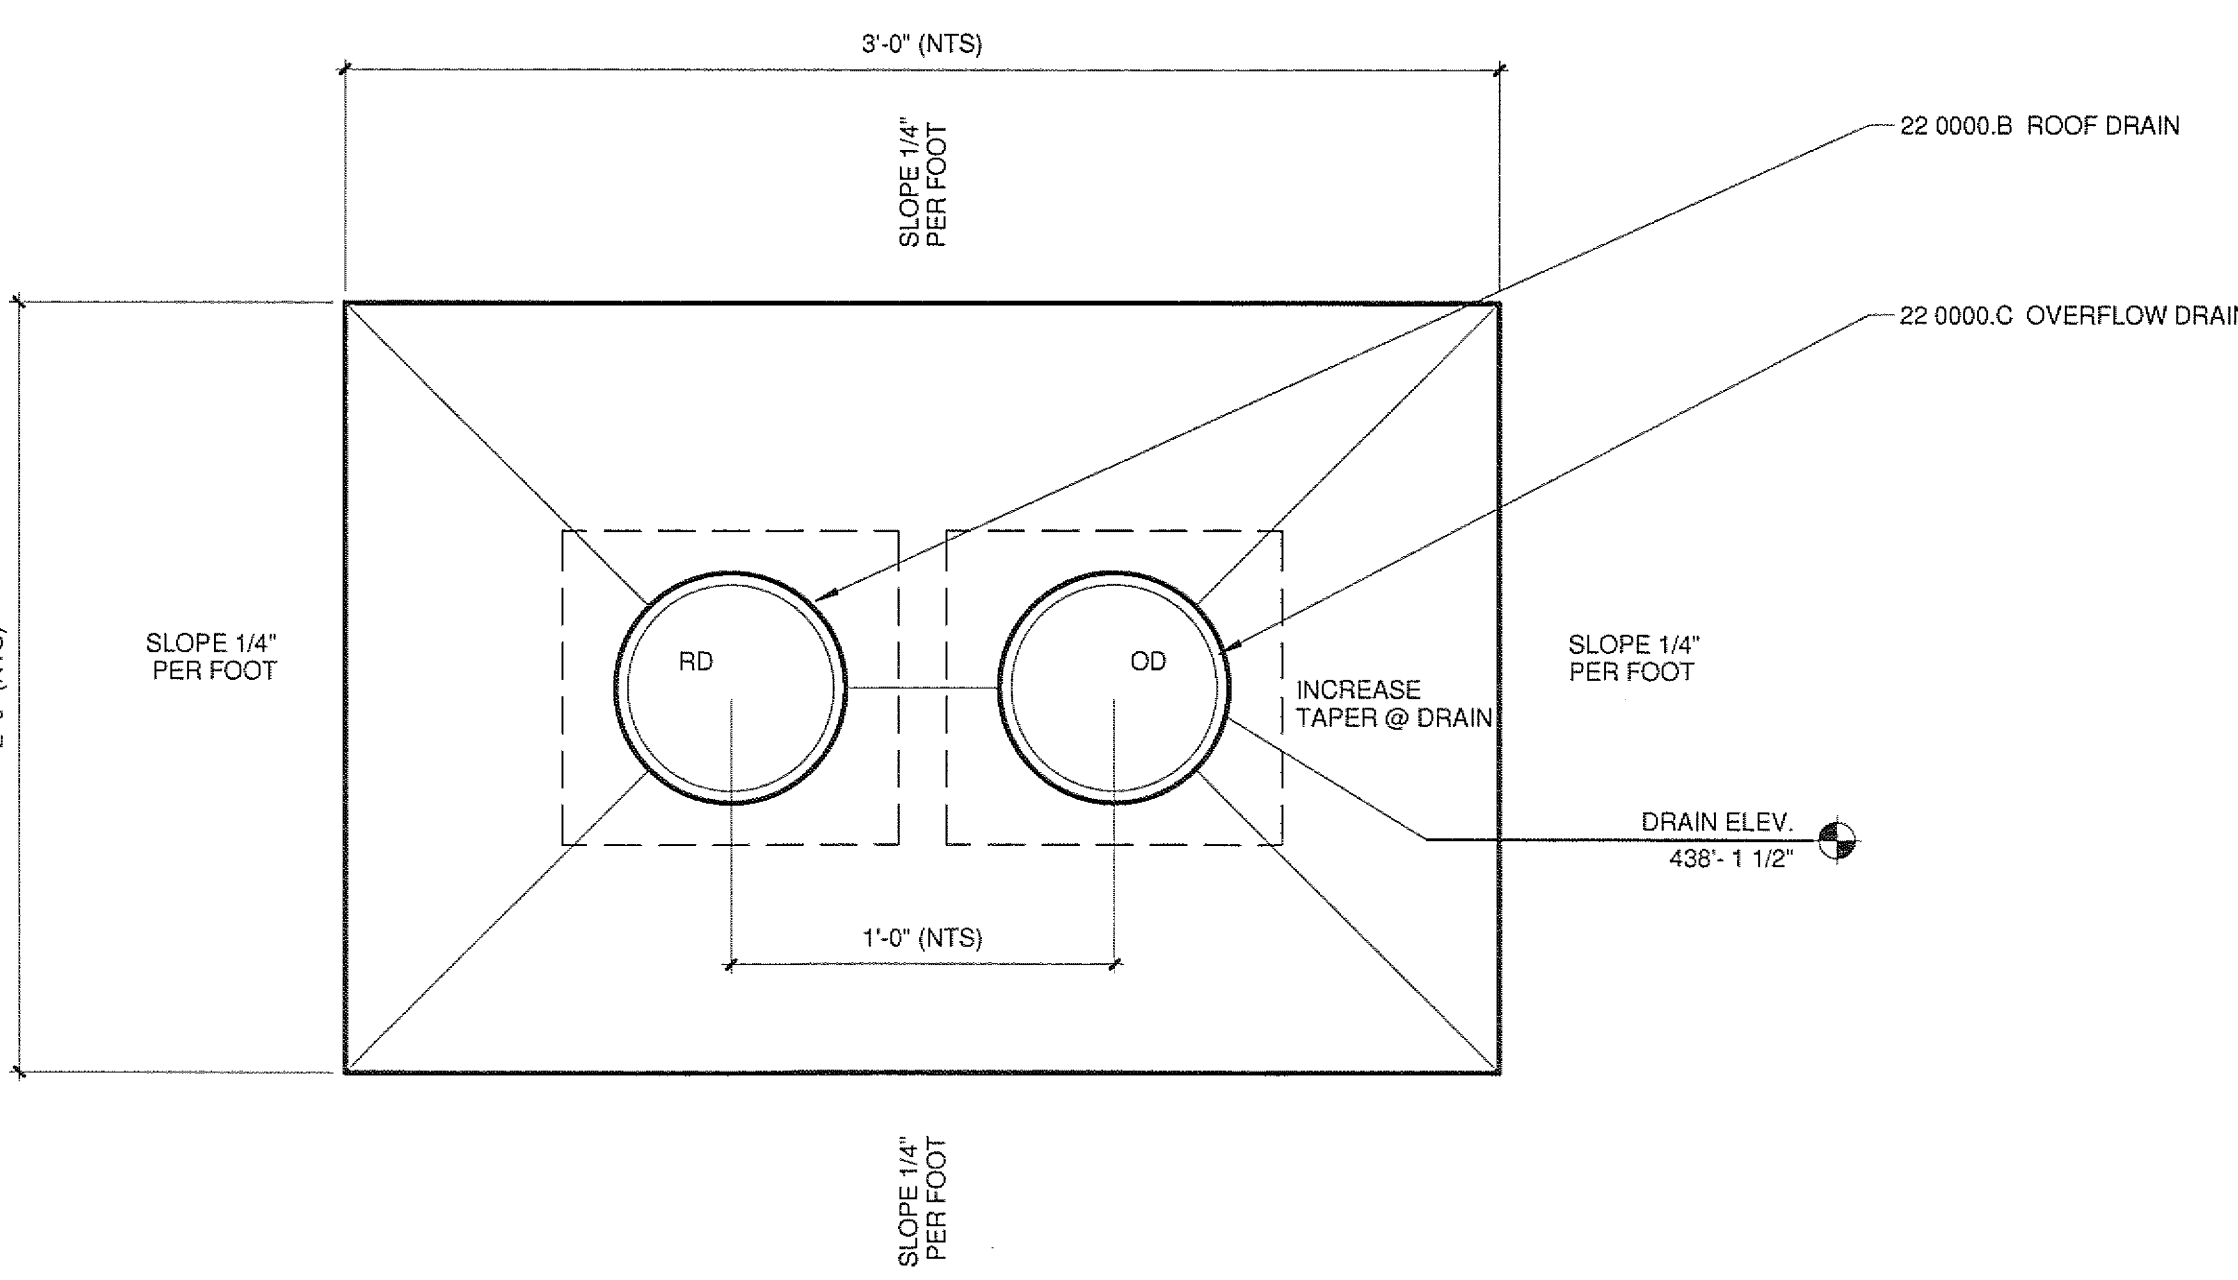


13 ROOF & OVERFLOW PLAN

A2251 A7204 1" = 1'-0"

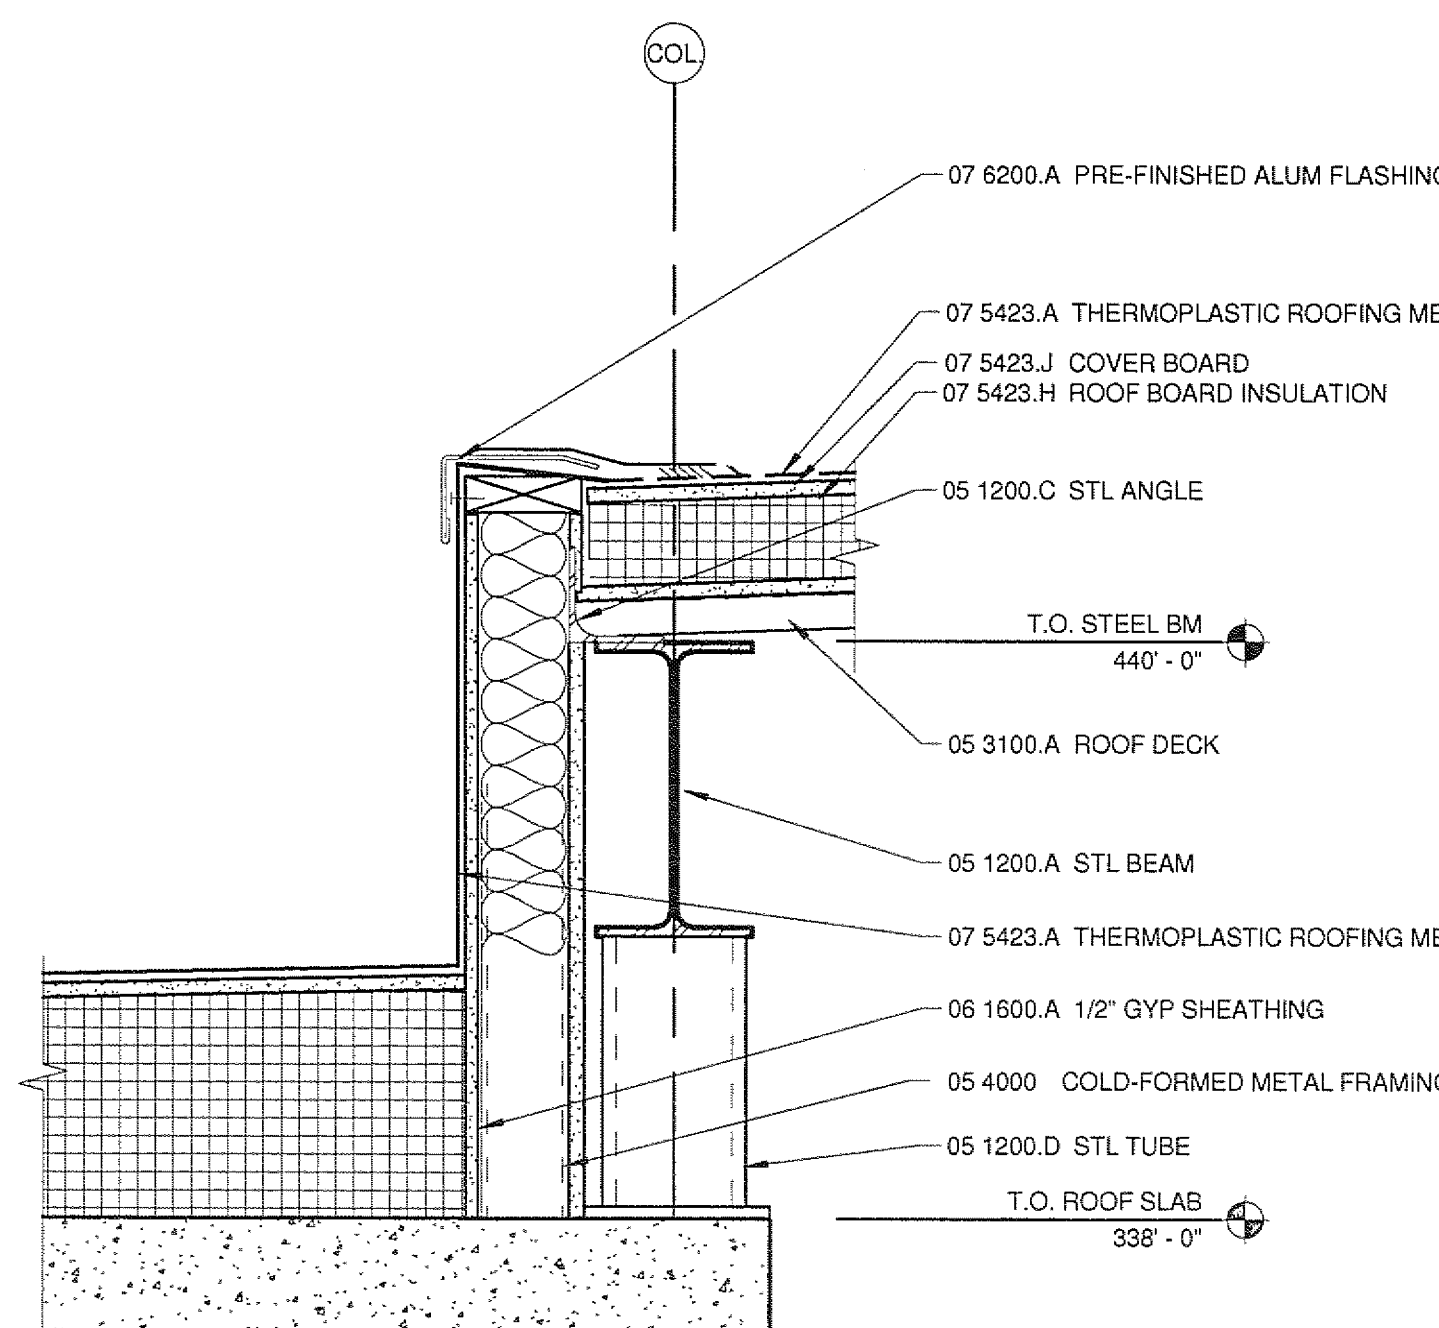


9 SECTION DETAIL @ ELEVATOR OVERRUN

A6305 A7204 1 1/2" = 1'-0"

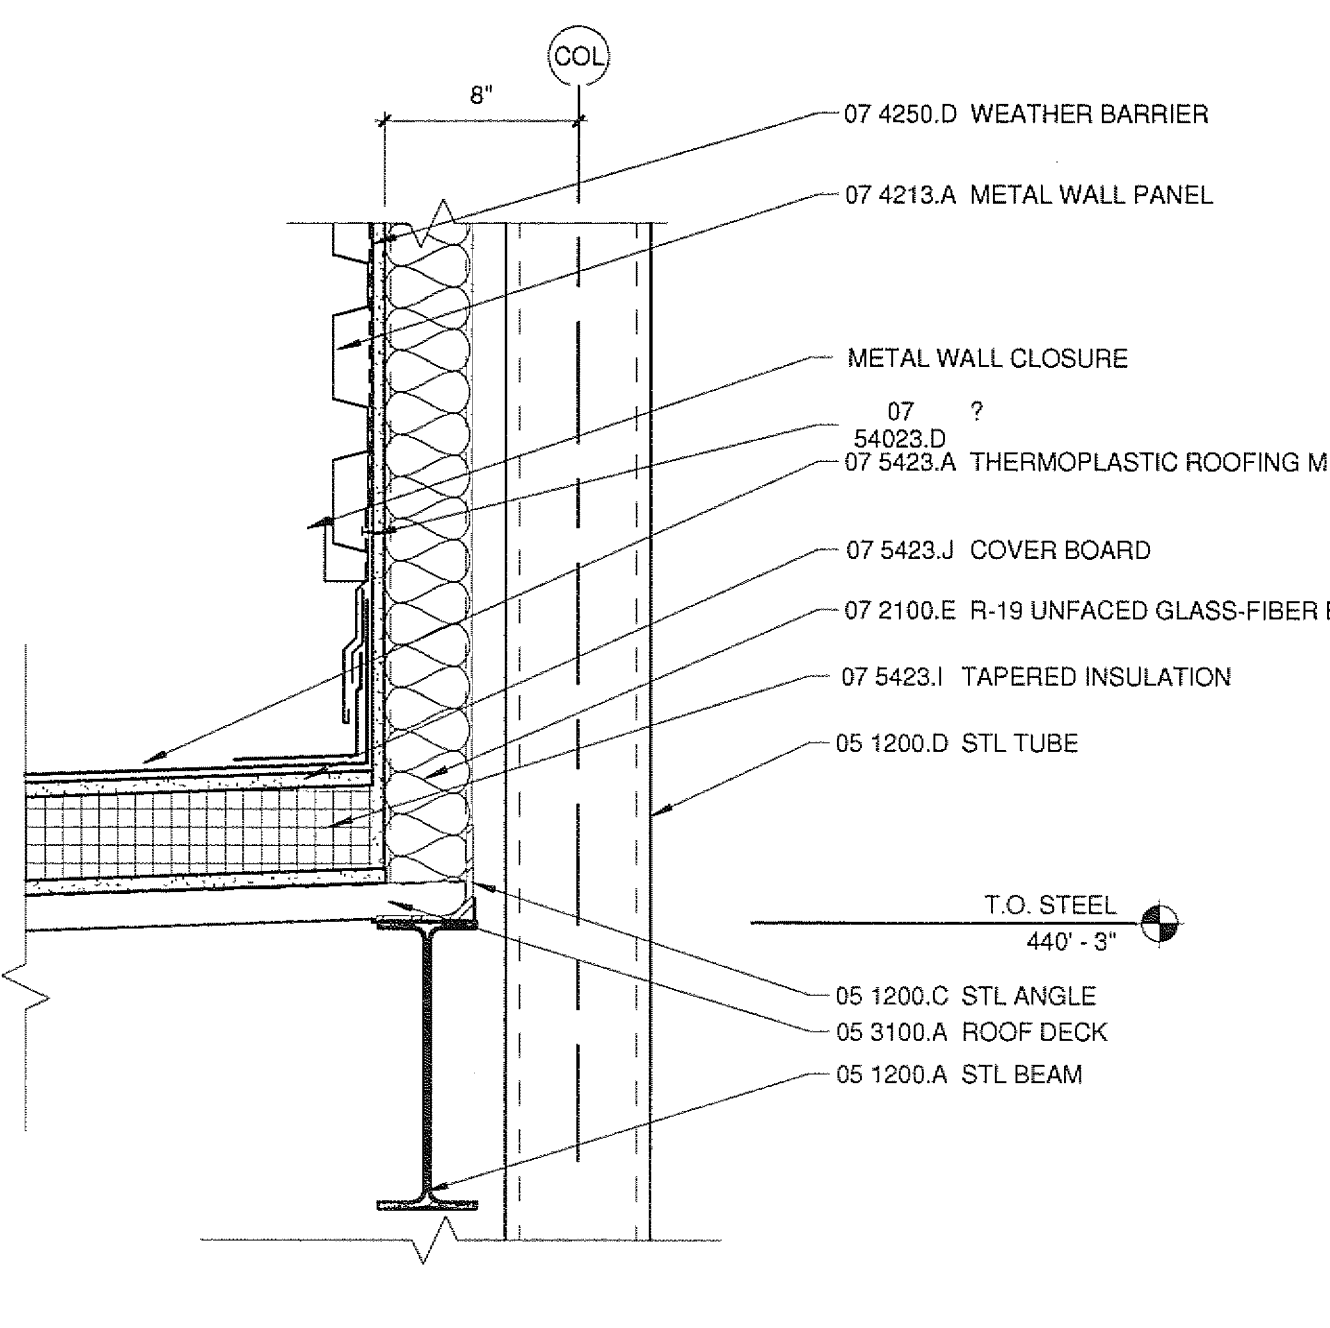


5 SECTION DETAIL @ ELEVATOR OVERRUN

A6305 A7204 1 1/2" = 1'-0"

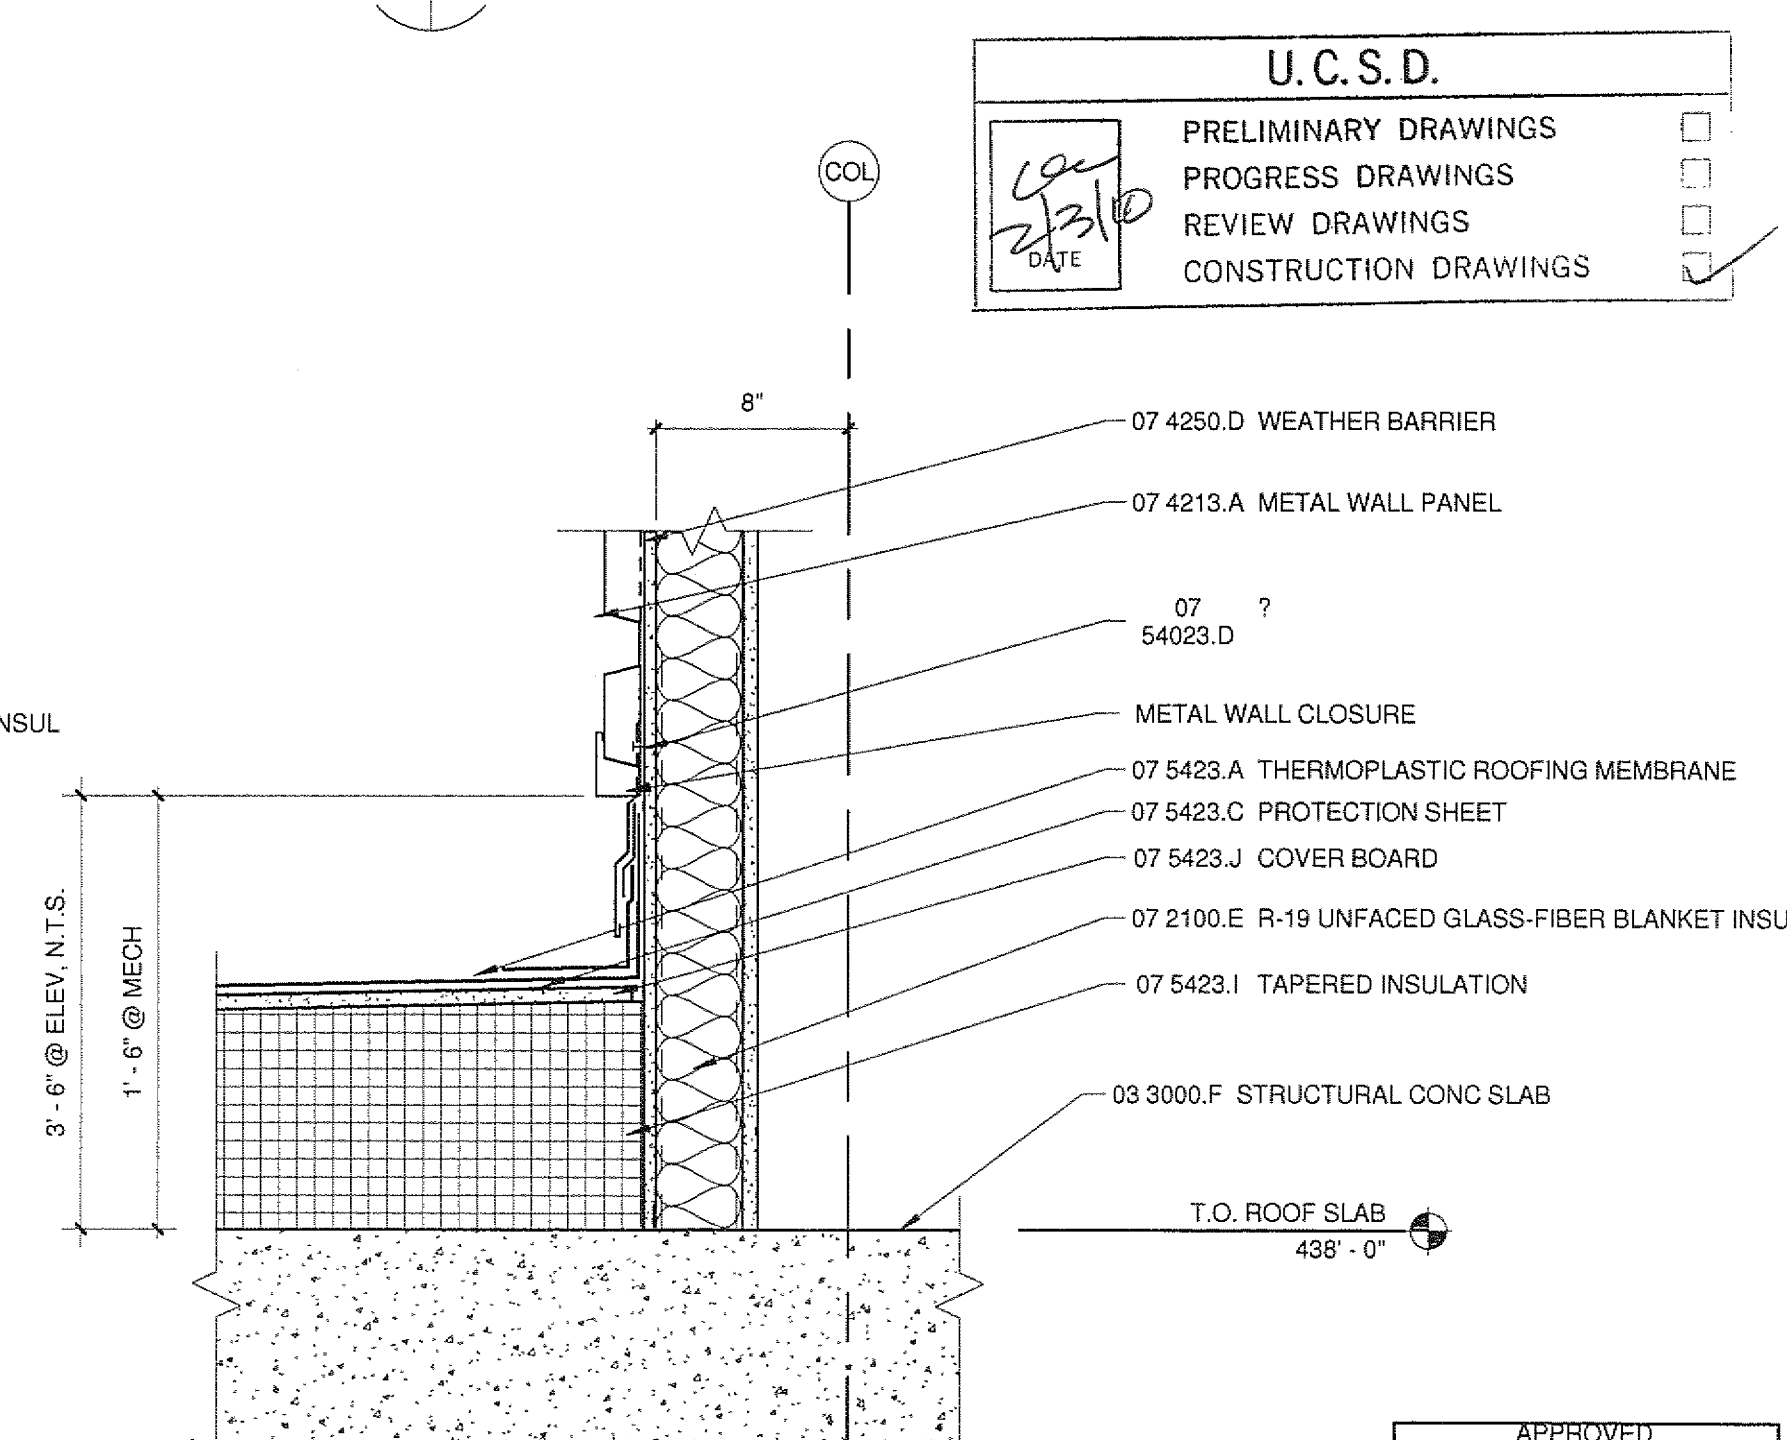

1 SECTION DETAIL @ PENTHOUSE

A6307 A7204 1 1/2" = 1'-0"

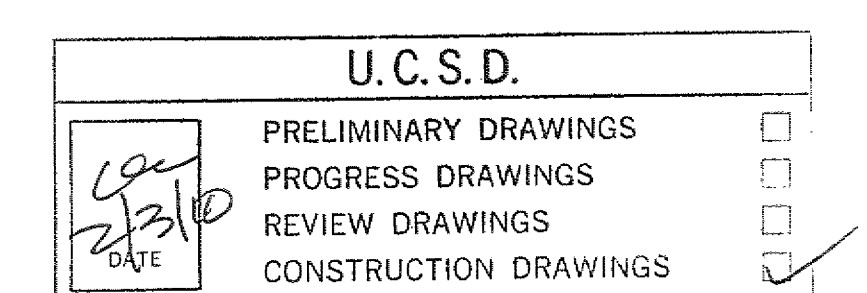

SANFORD CONSORTIUM FOR REGENERATIVE MEDICINE
2880 TORREY PINES SCENIC DRIVE
LA JOLLA, CALIFORNIA 92037

FENTRESS ARCHITECTS
421 Broadway, Suite 200, San Diego, CA 92101
619.594.8800
www.fentressarchitects.com

DAVIS
1000 La Jolla Village Drive, Suite 200, La Jolla, CA 92037
619.434.1234
www.davisarchitects.com

U.C.S.D.
PRELIMINARY DRAWINGS
PROGRESS DRAWINGS
REVIEW DRAWINGS
CONSTRUCTION DRAWINGS

APPROVED
FIRE AND SAFETY ONLY
01-28-10
STATE FIRE MARSHAL
CONSTRUCTION SERVICES

APPROVED ARCHITECT
Jeffrey W. Olson
No. C-31761
RN. 03/31/12
14751
STATE OF CALIFORNIA

STAMP
SHEET NAME
EXTERIOR ROOF DETAILS

DRAWN BY: Author
PROJECT #: 200725.000
SHEET NUMBER
A7204