




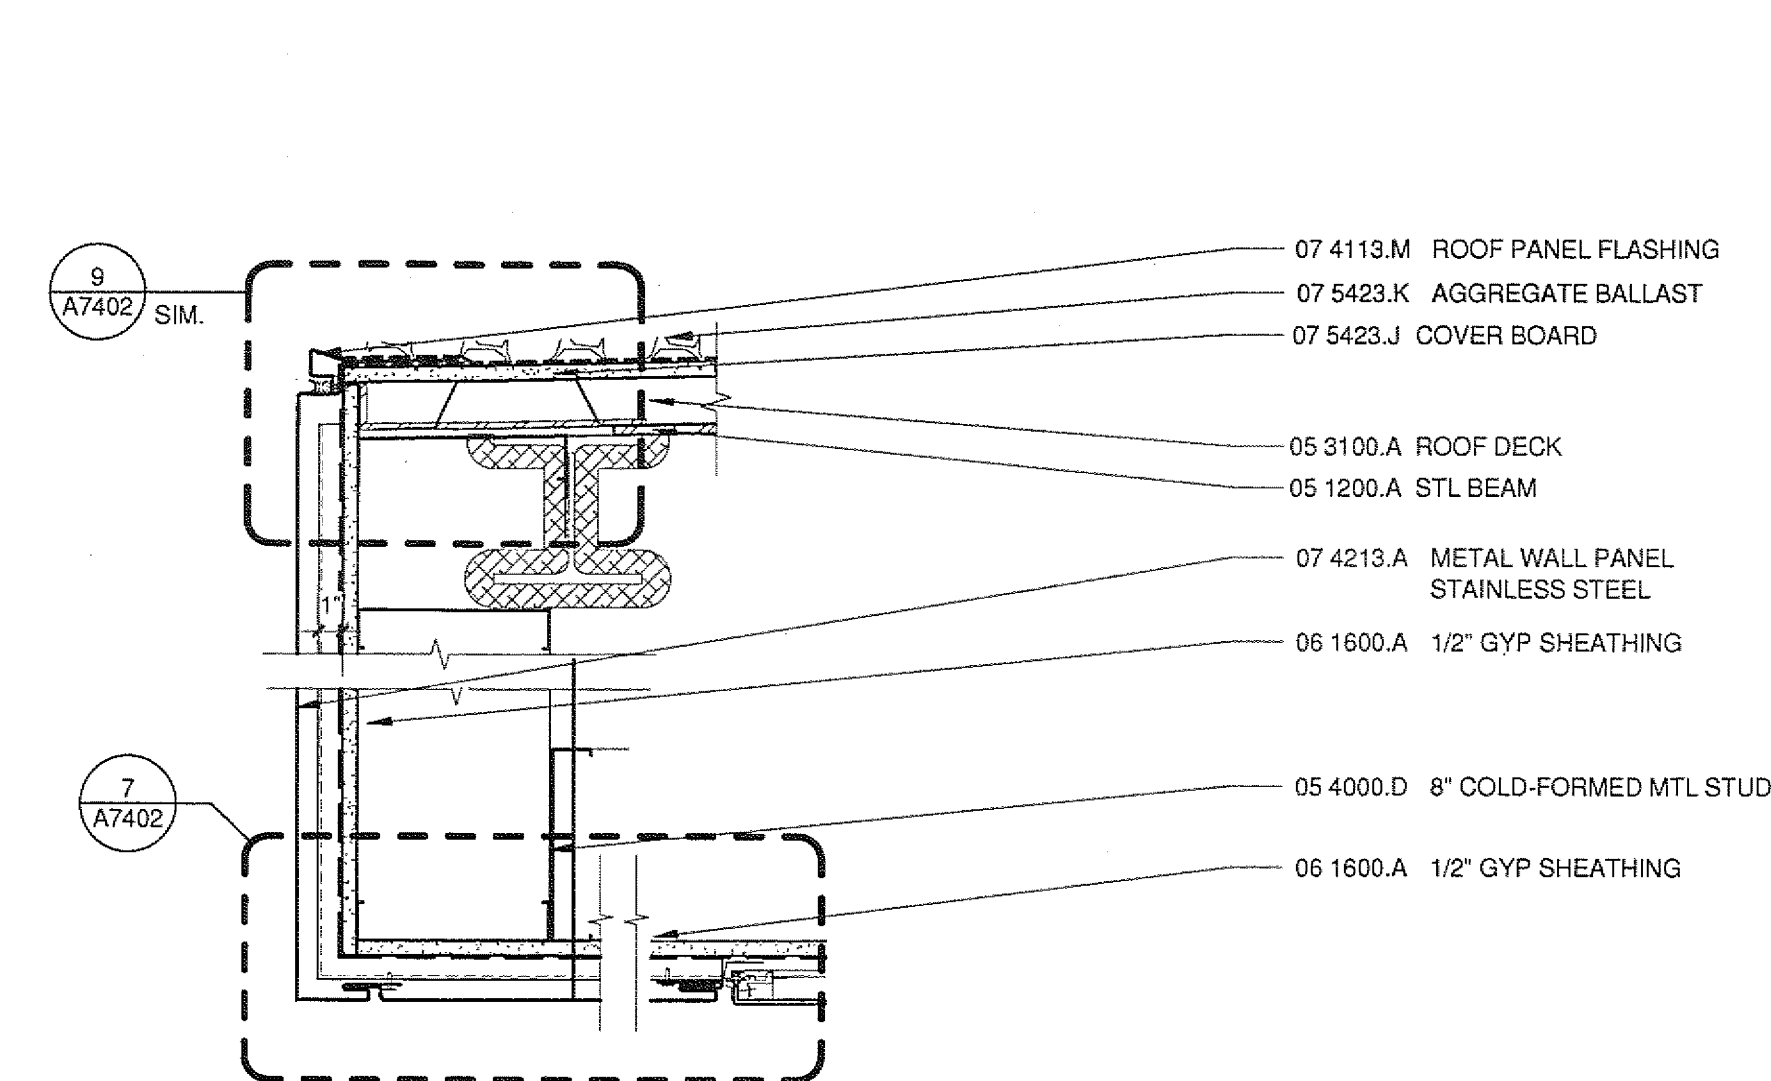


16 STAINLESS STEEL FASCIA TO SOFFIT
A6210 | A7207 1 1/2" = 1'-0"

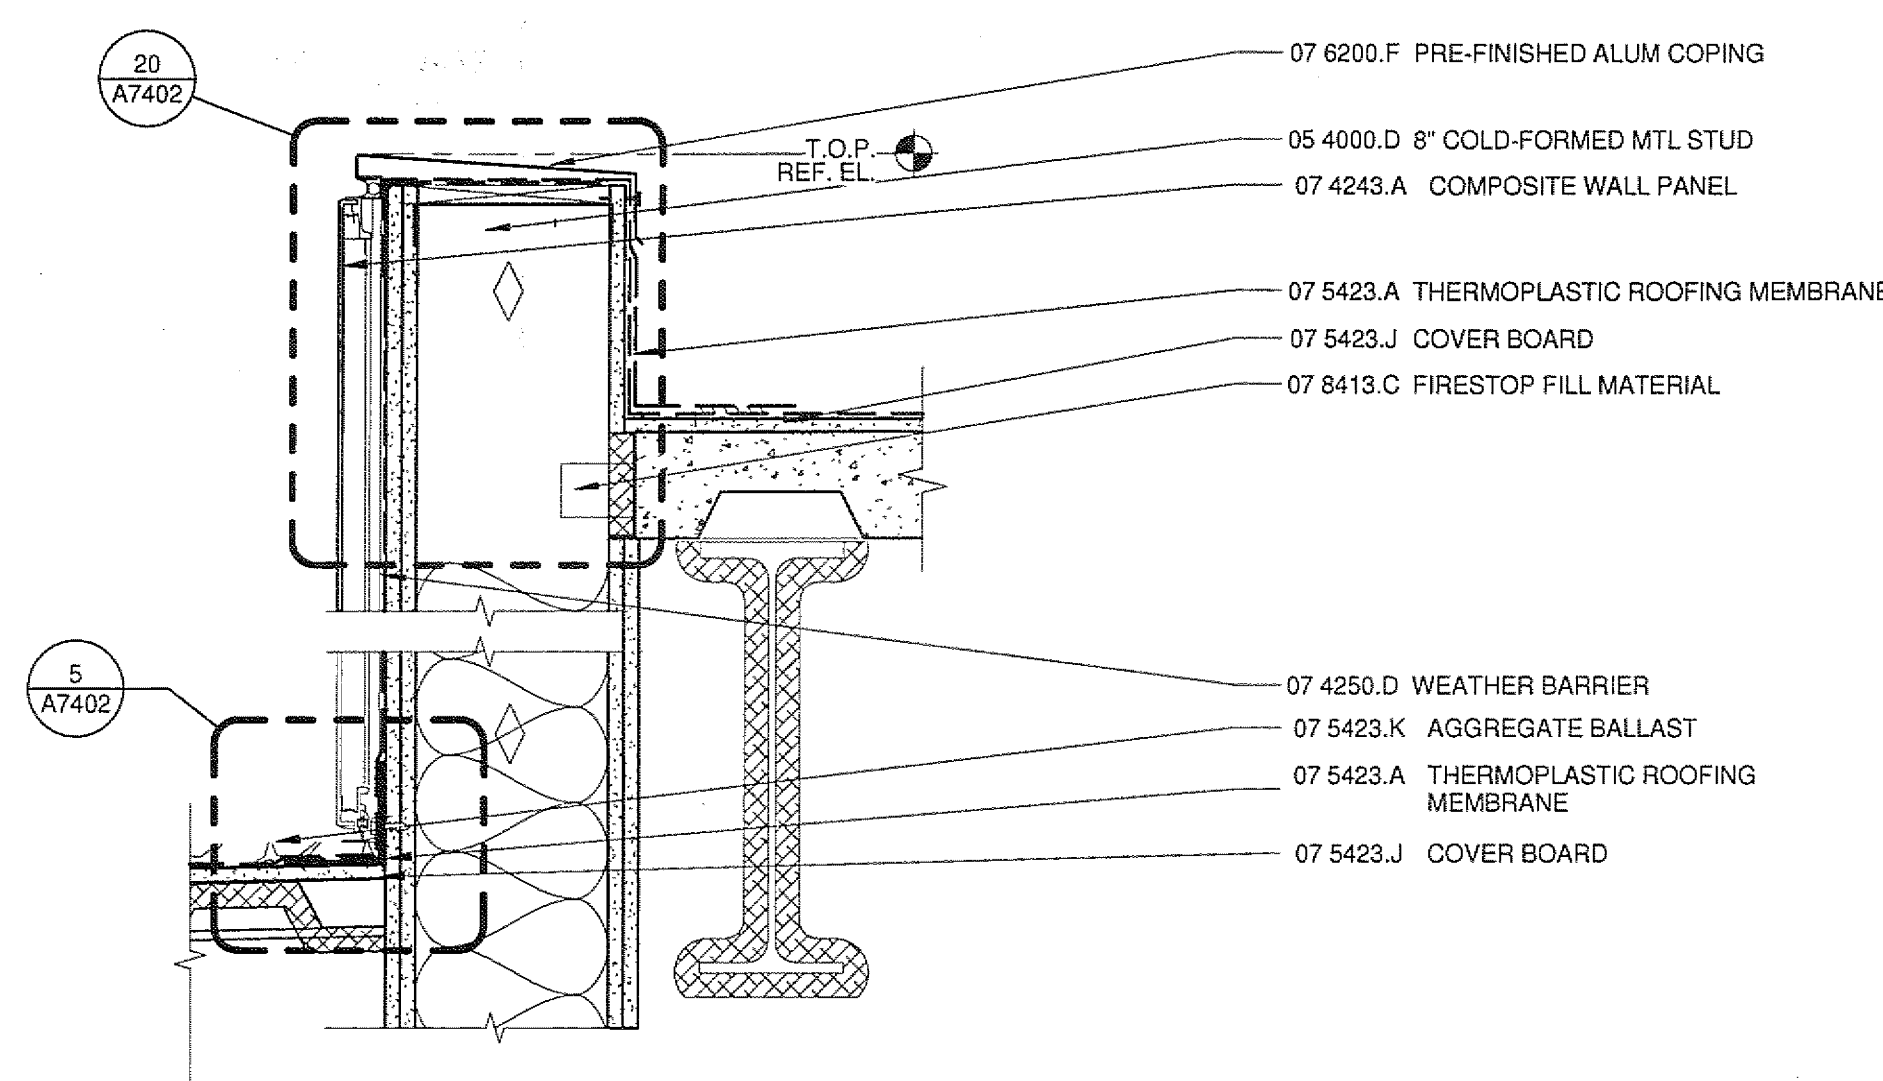


12 METAL PANEL PARAPET
A6210 | A7207 1 1/2" = 1'-0"

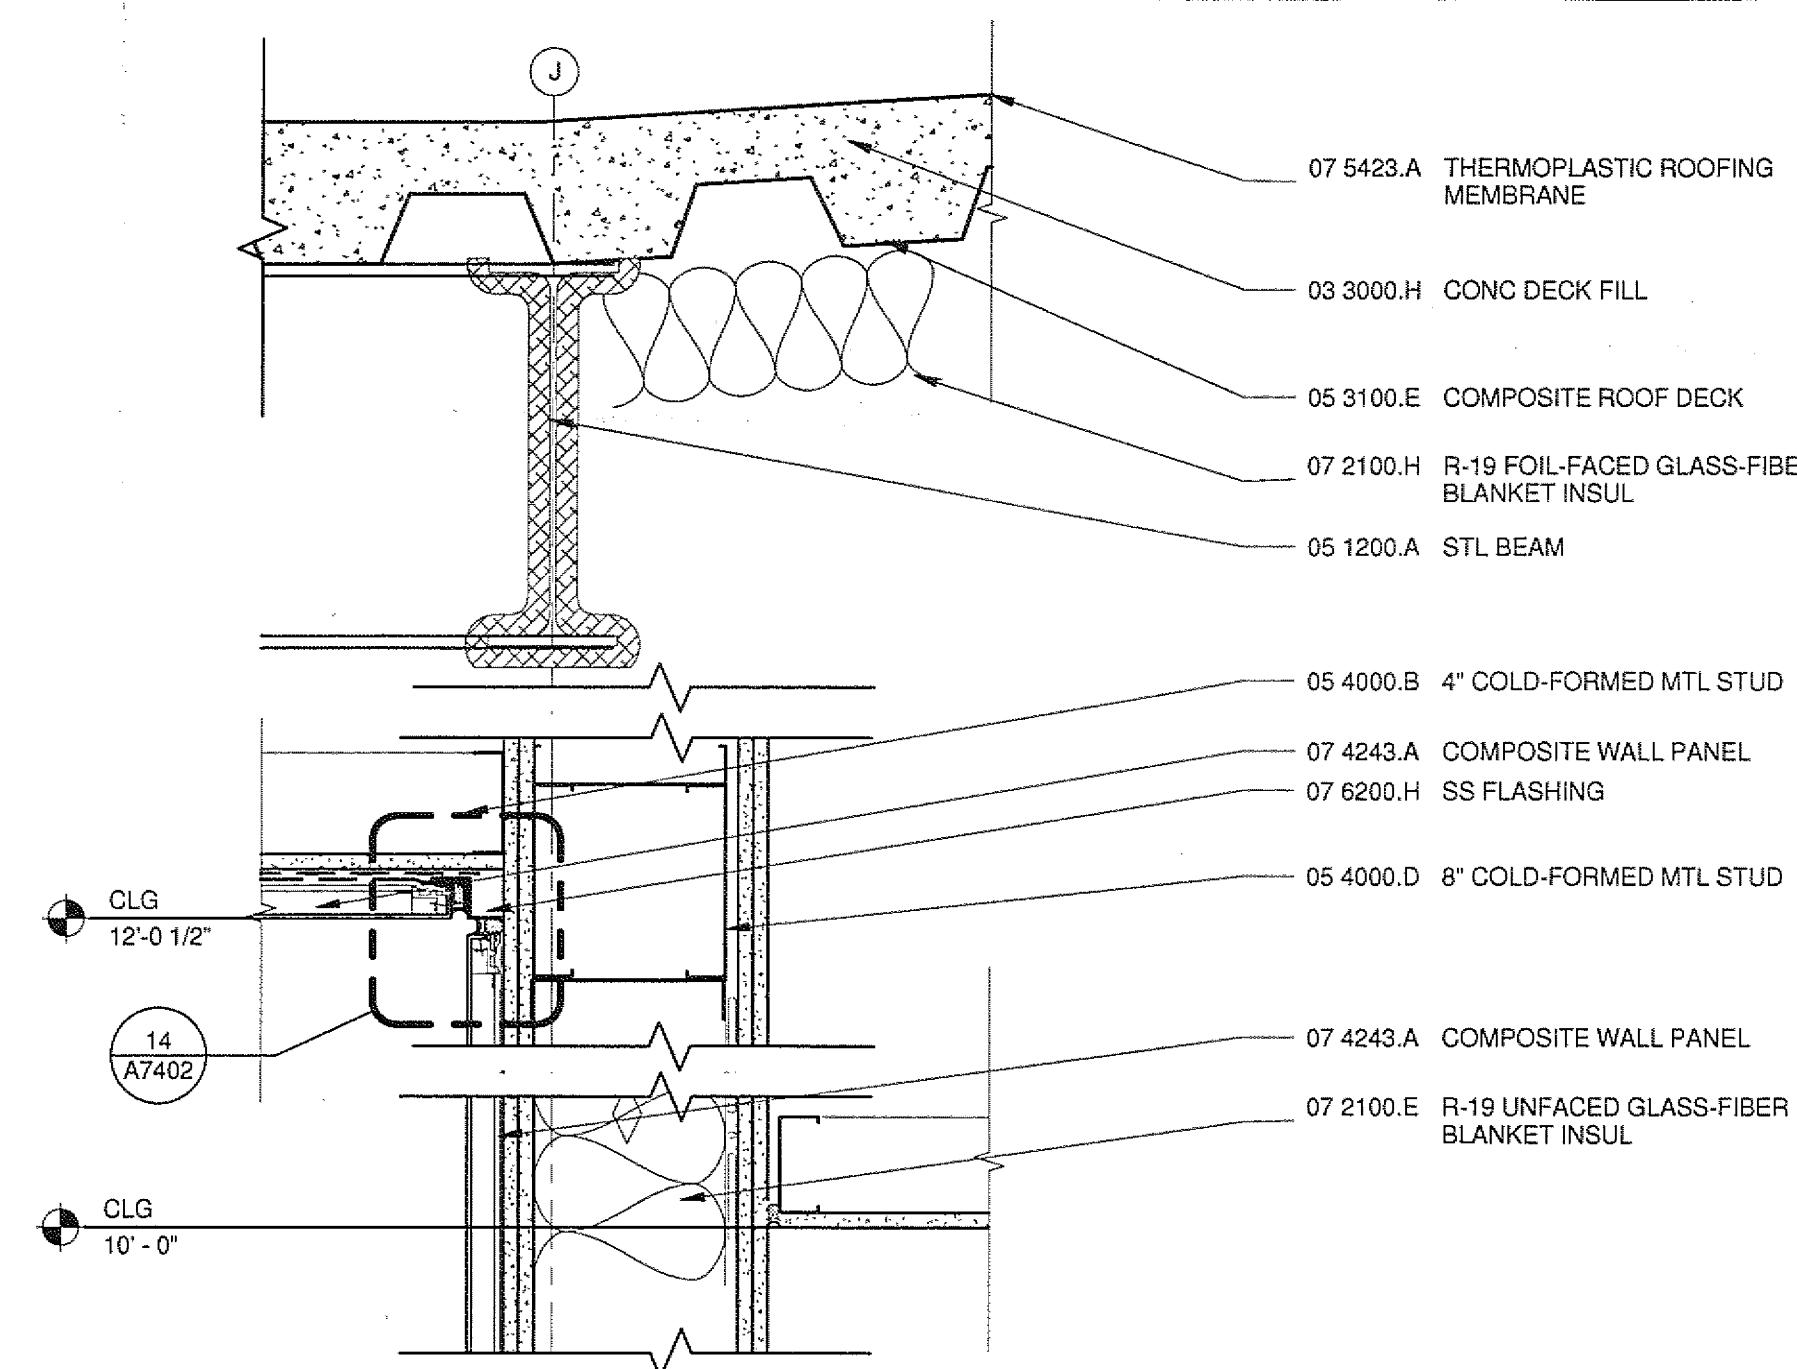


8 LIT SOFFIT AT CWP - O.H.
A5210 | A7207 1 1/2" = 1'-0"

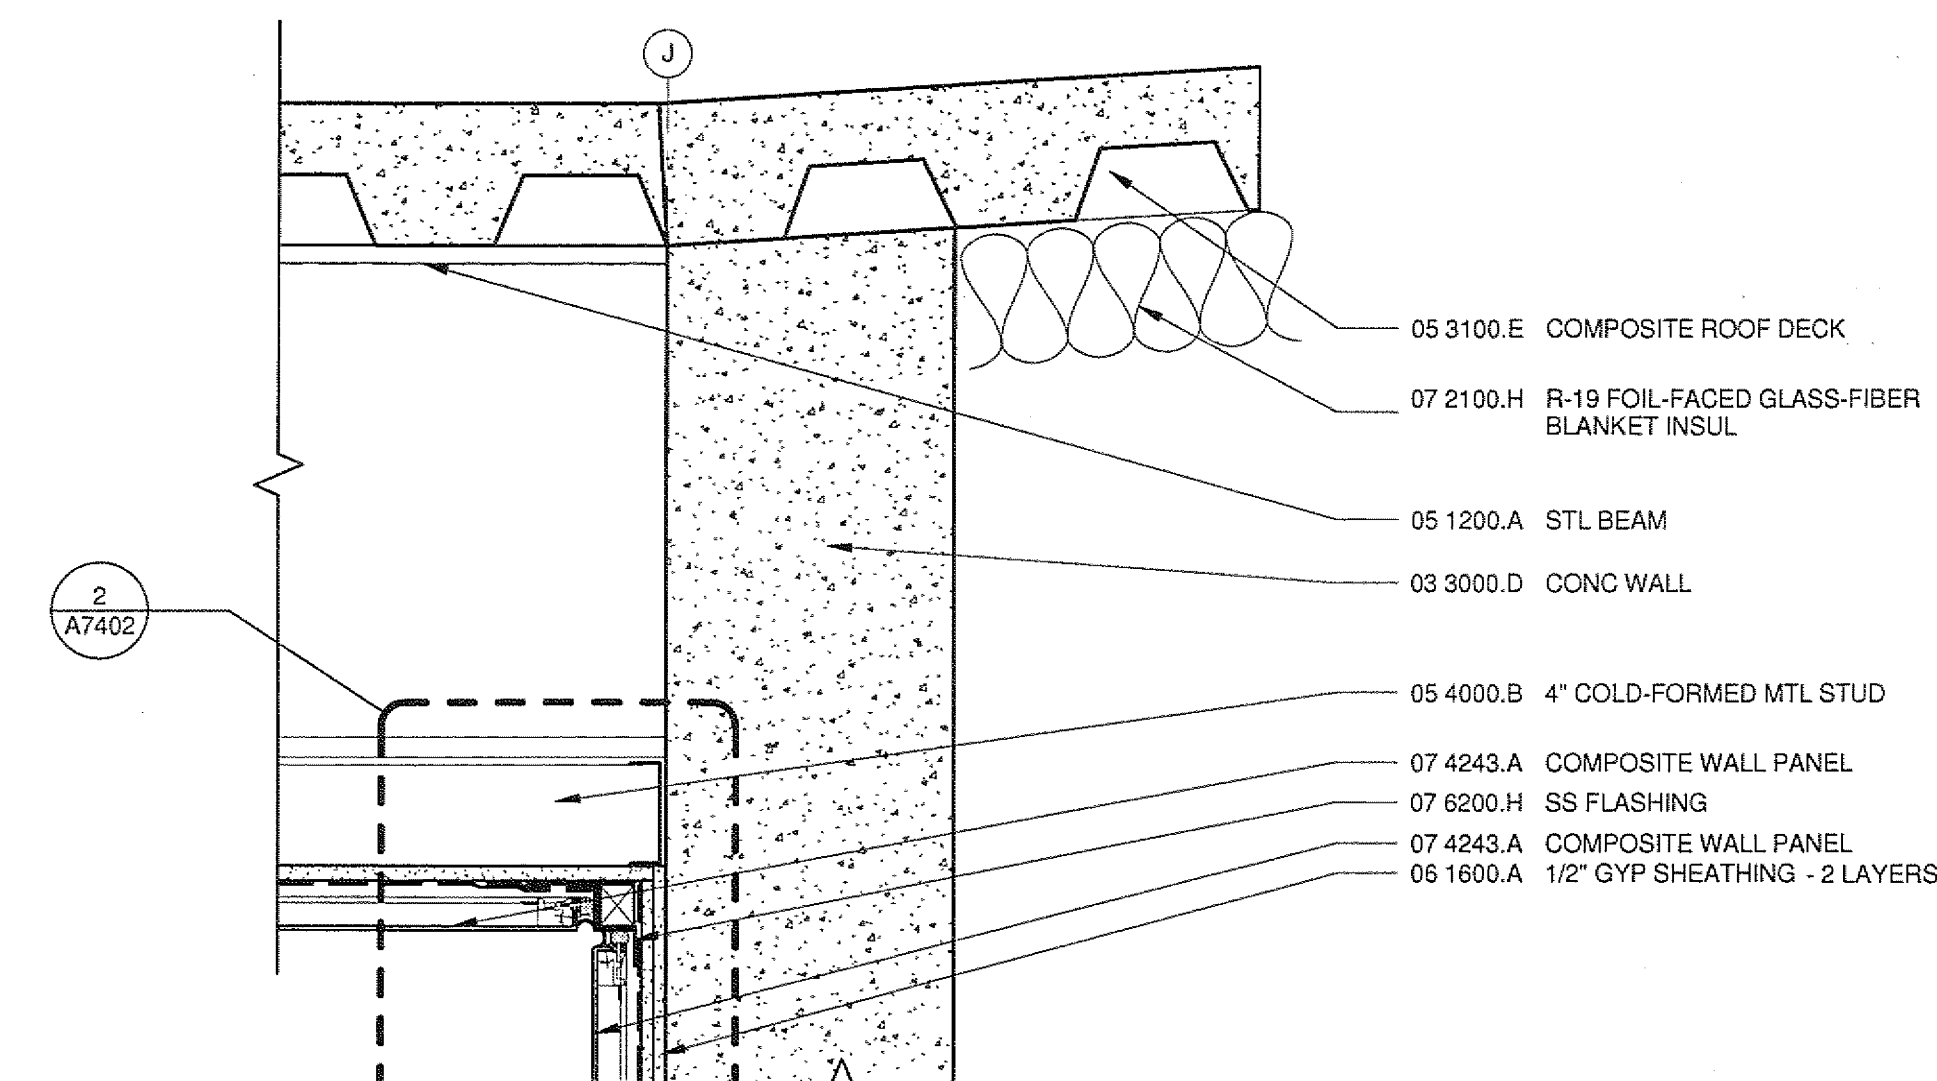


4 CWP SOFFIT AT CWP
A6210 | A7207 1 1/2" = 1'-0"

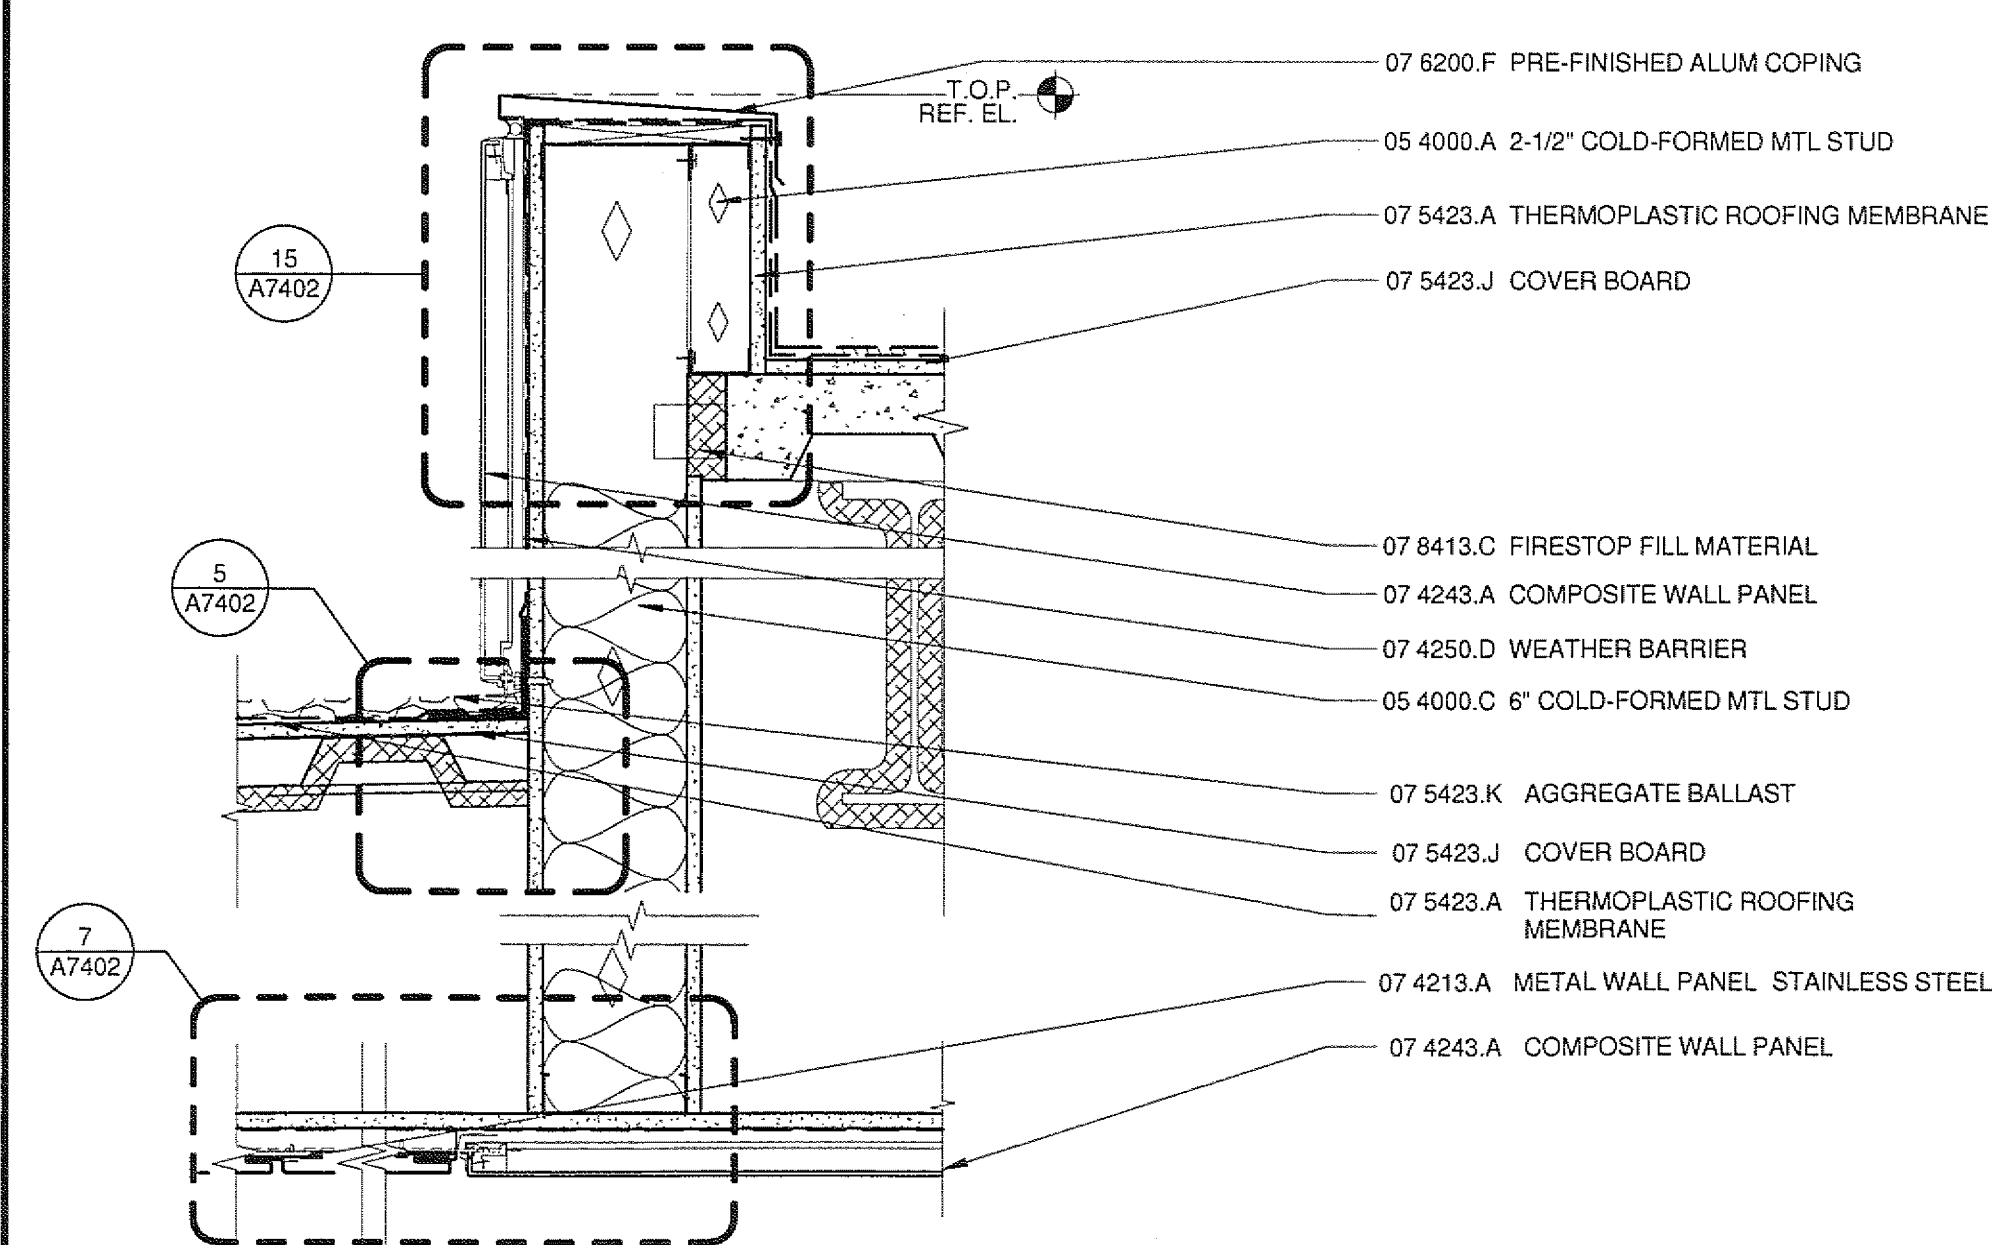


15 CWP PARAPET 6" STUDS W/FURRING
A6210 A7207 1 1/2" = 1'-0"

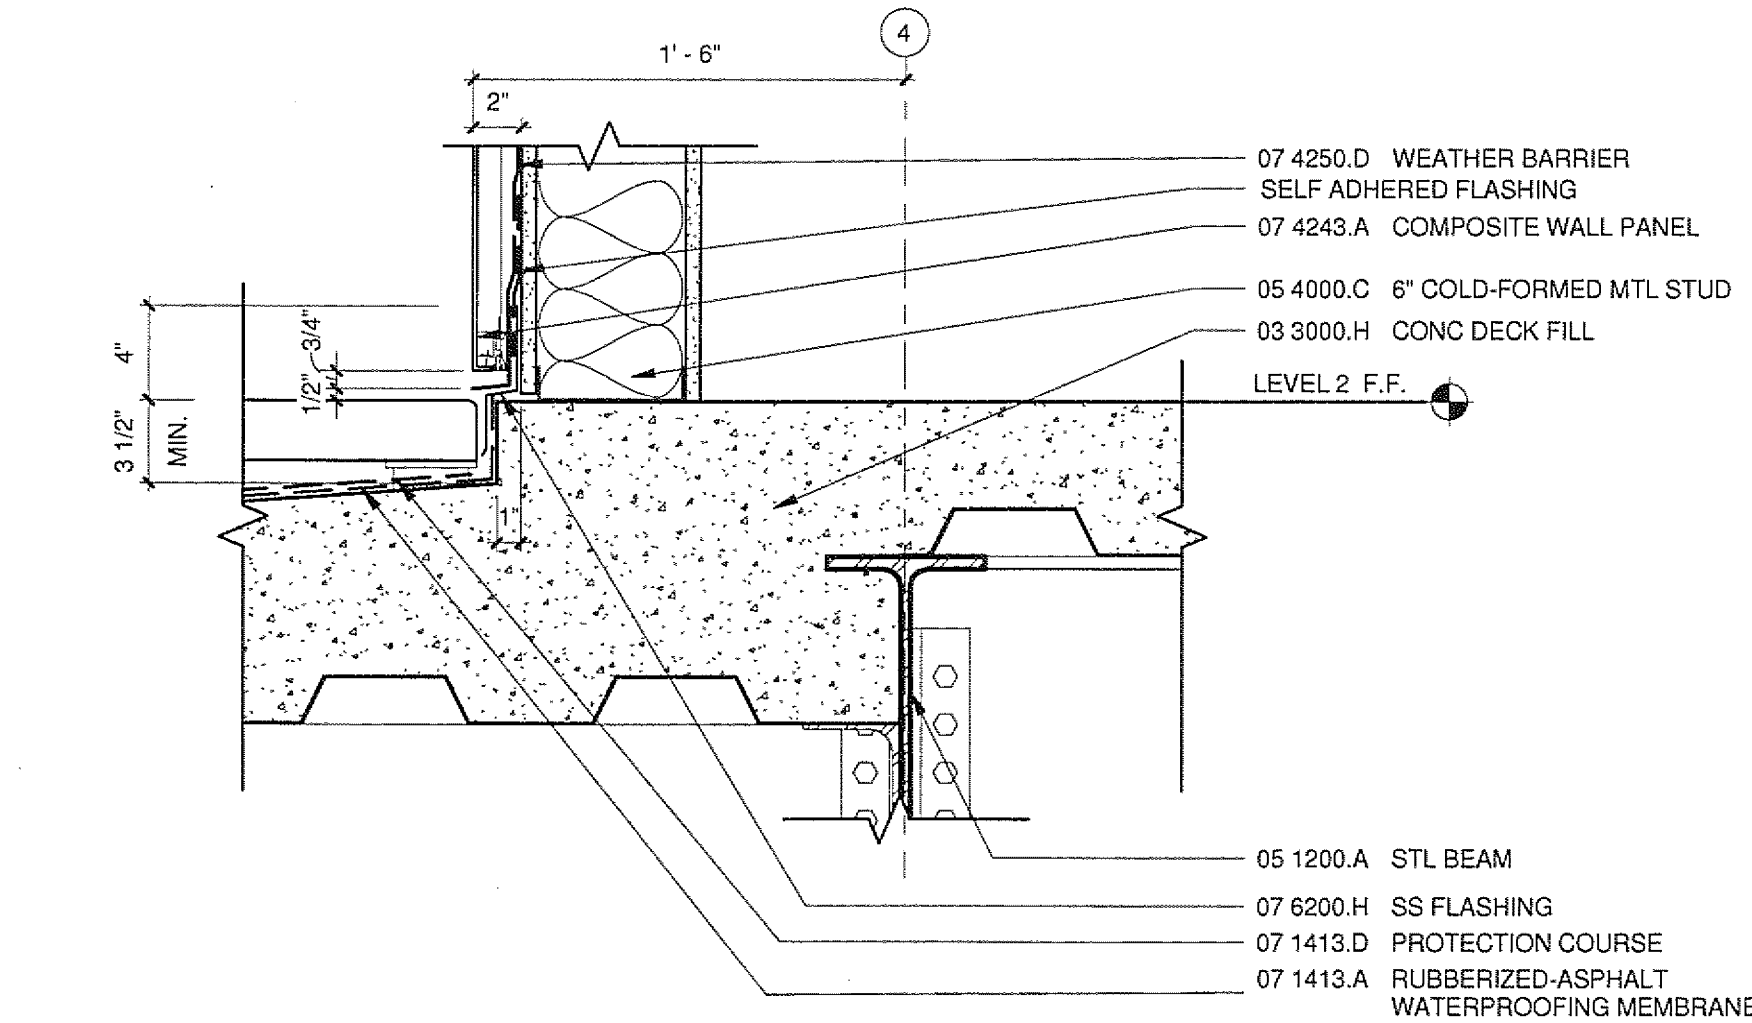


11 CAFE CWP AT PAVERS
A6210 A7207 1 1/2" = 1'-0"

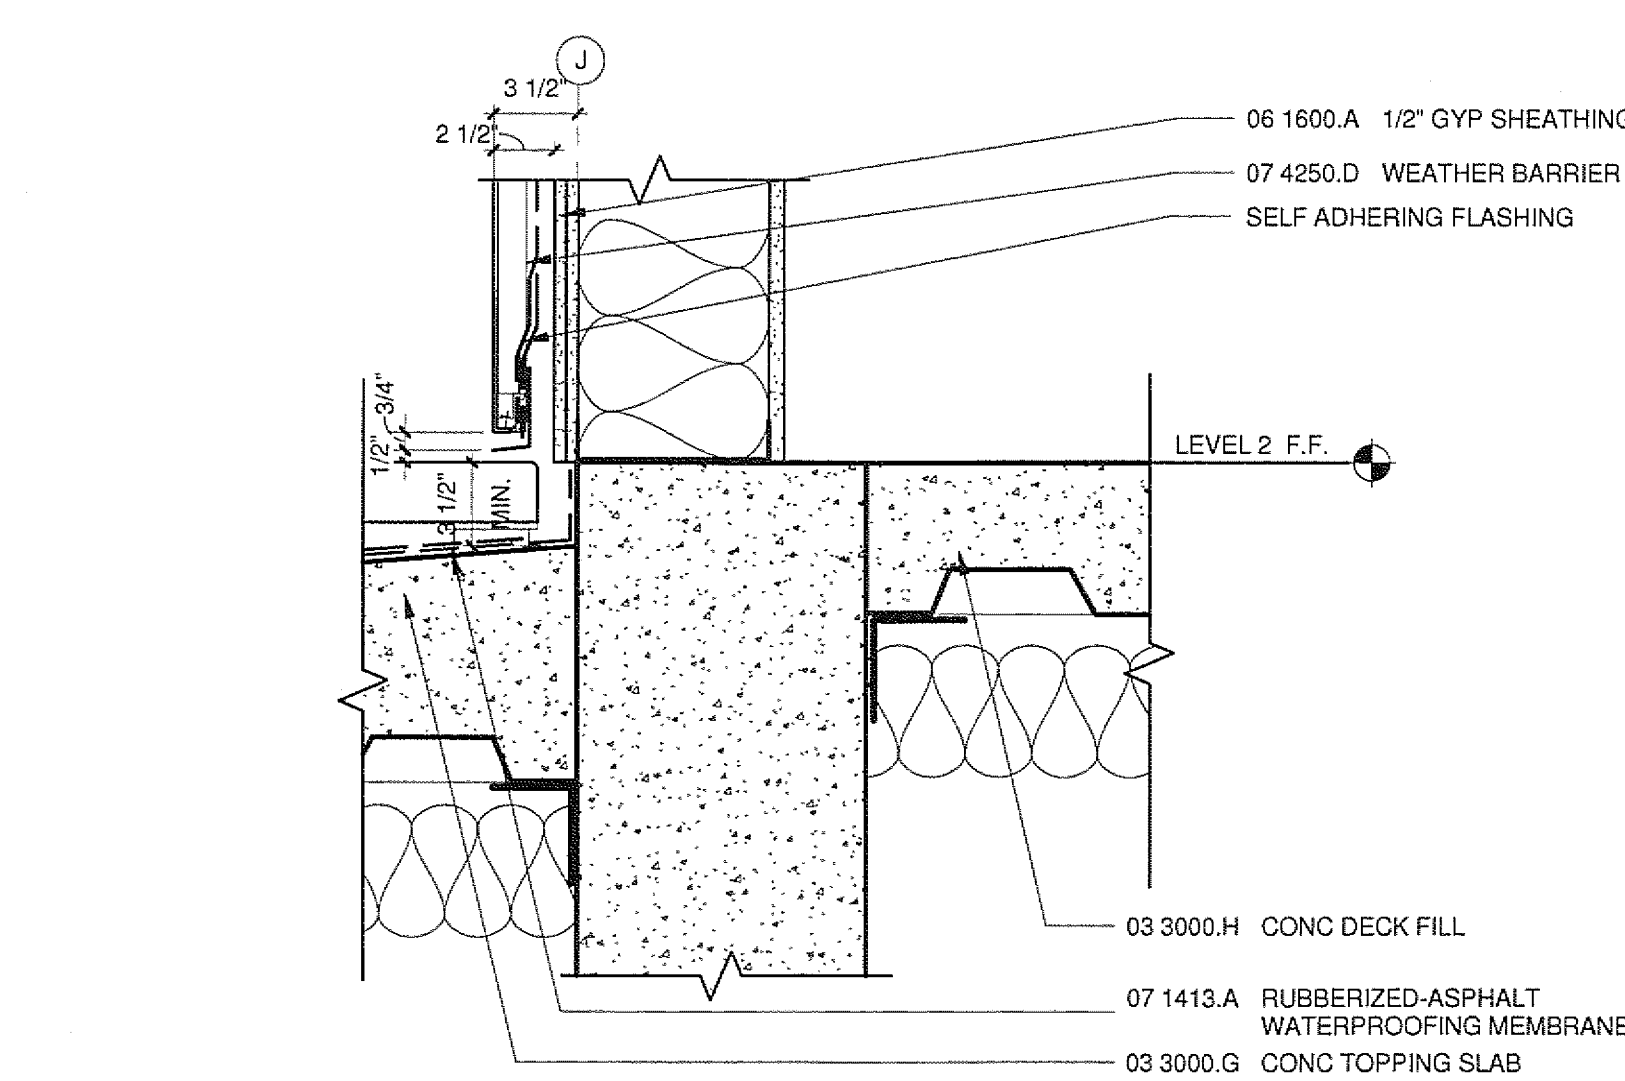


7 AUDITORIUM CWP AT PAVERS
A6210 A7207 1 1/2" = 1'-0"

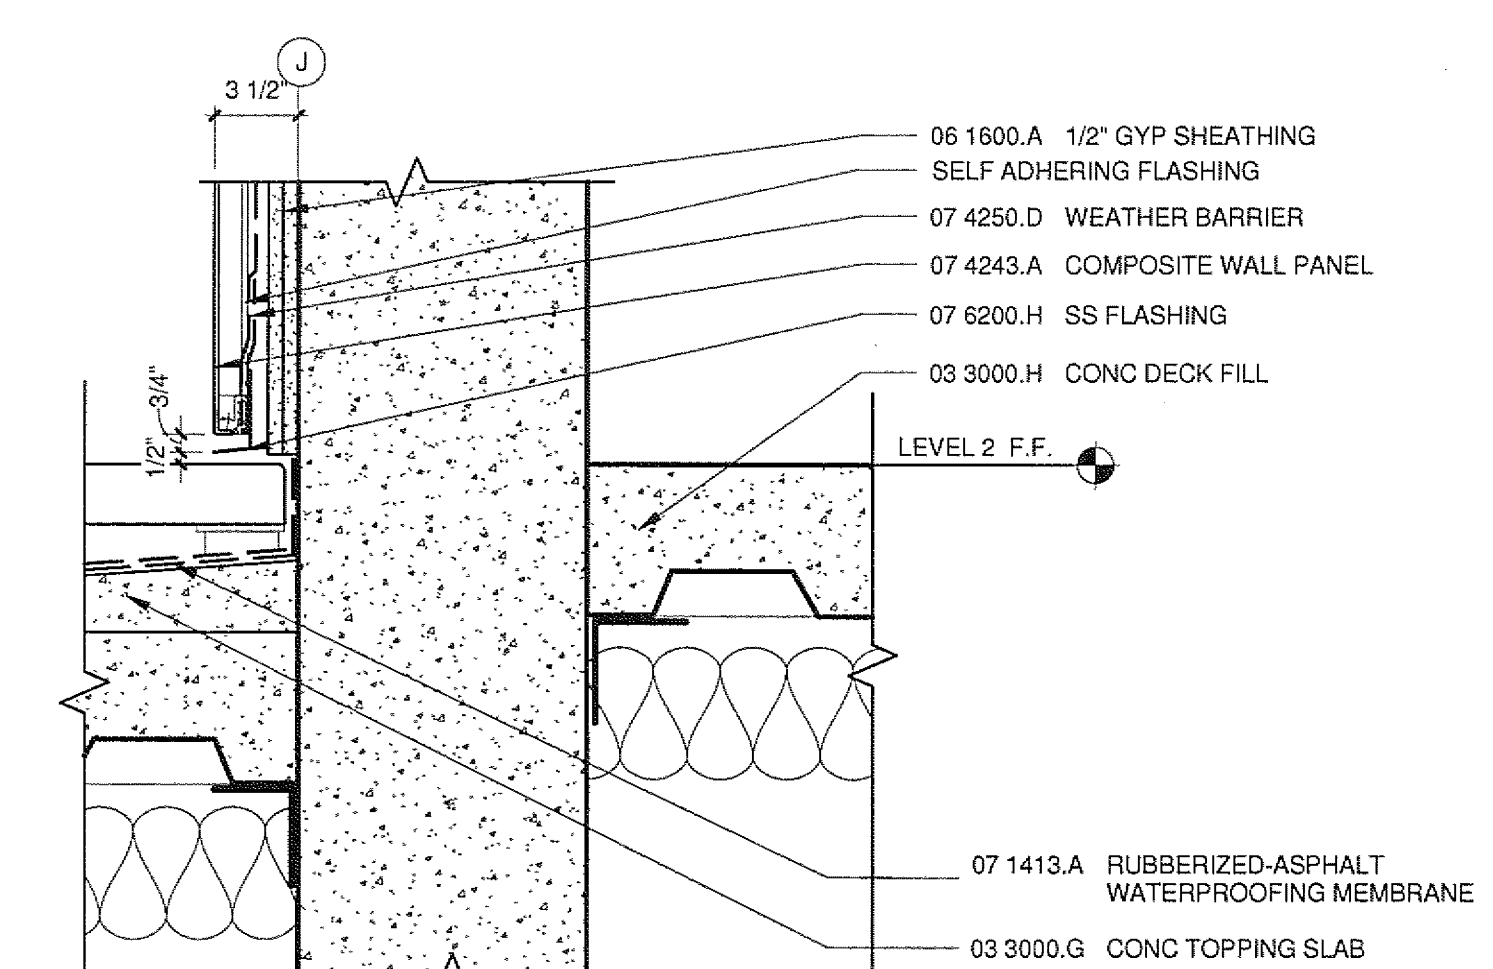


3 AUDITORIUM CWP ON CONC

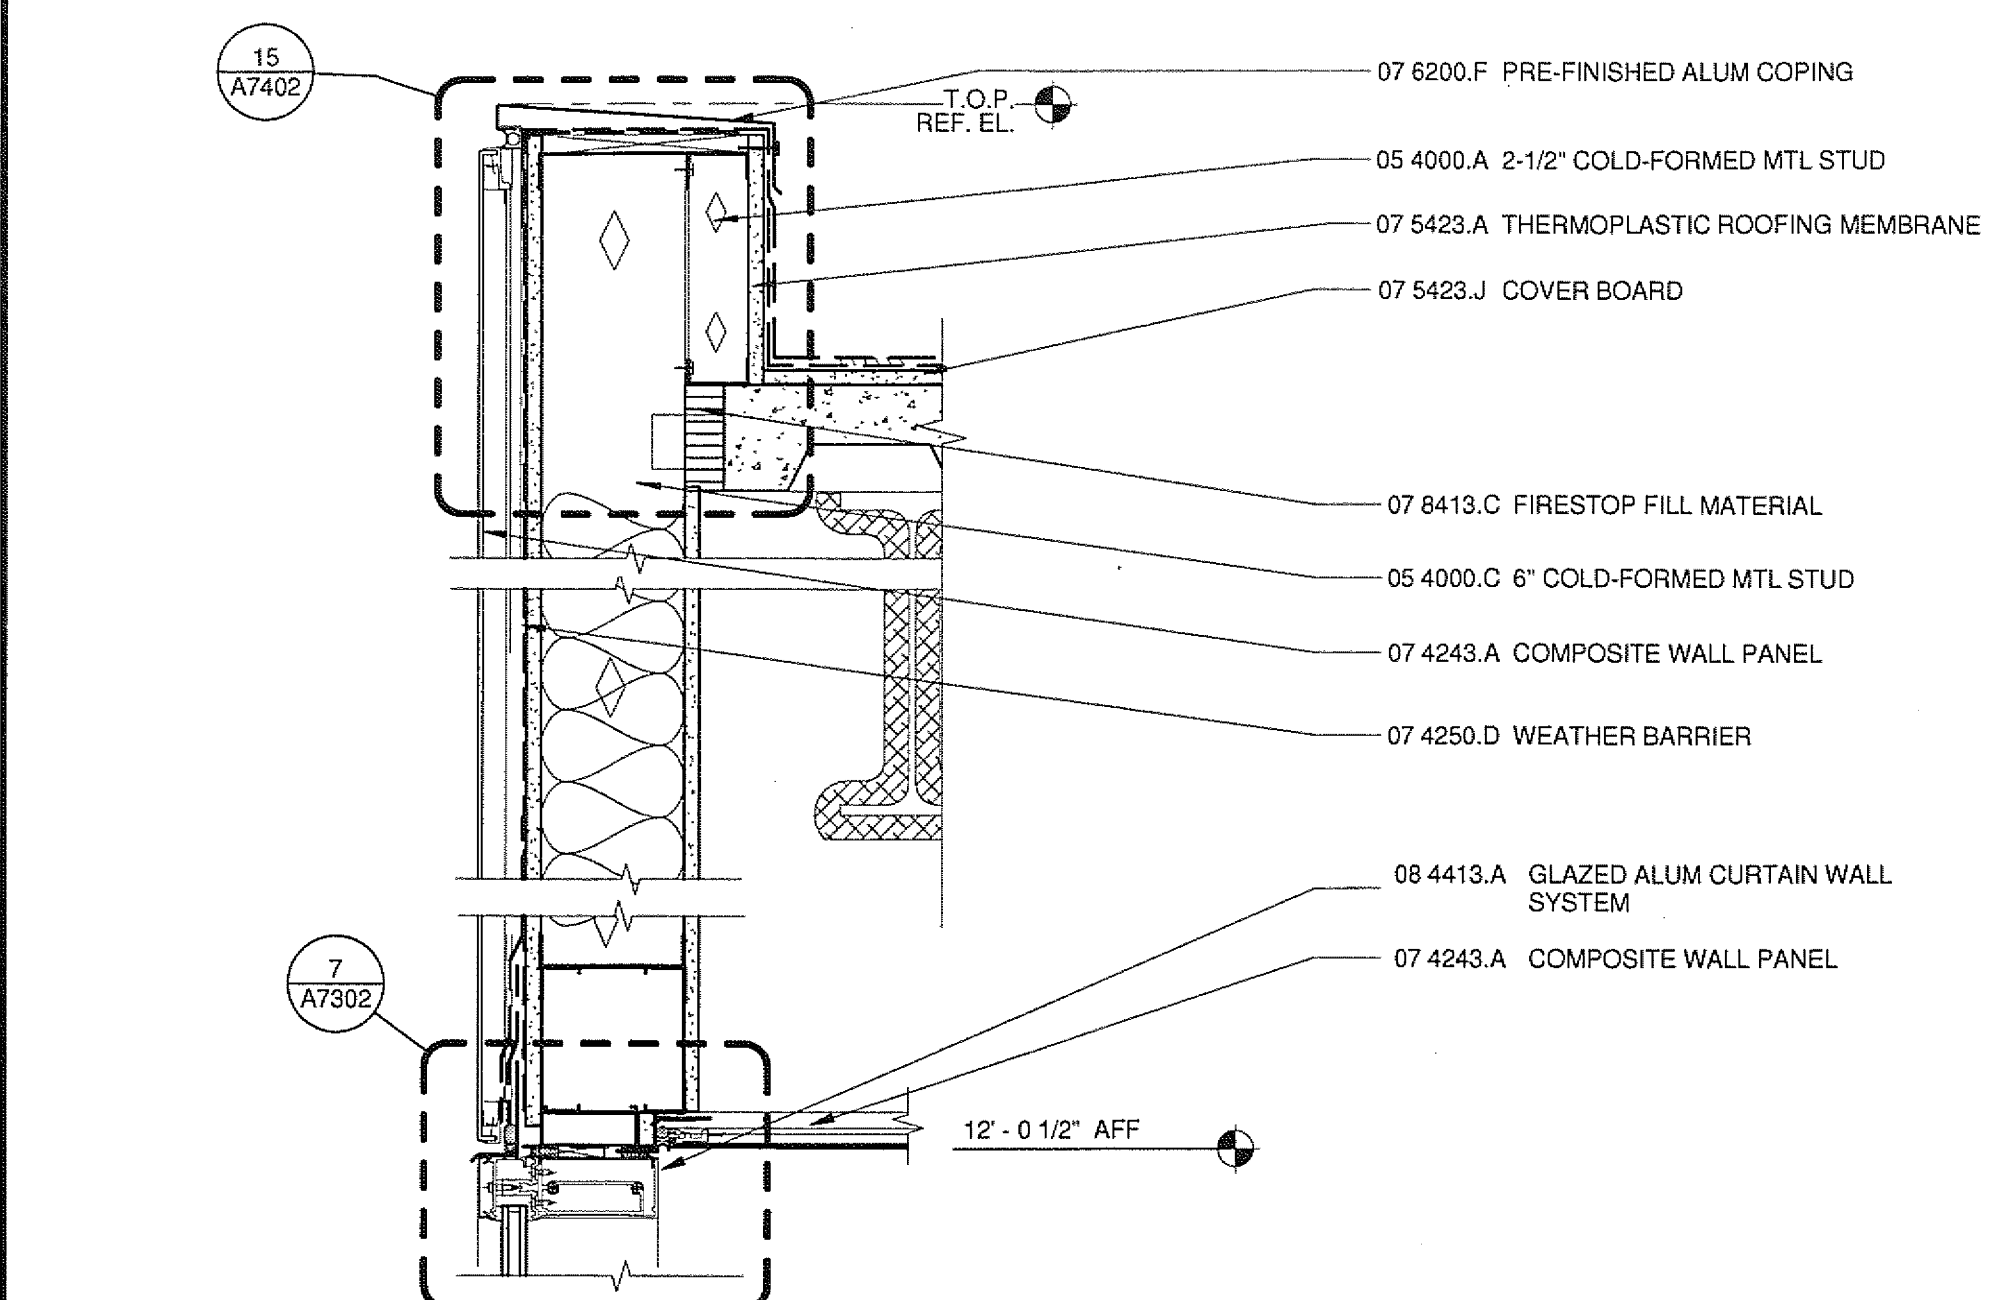


14 CWP PARAPET AT CURTAIN WALL
A5210 A7207 1 1/2" = 1'-0"

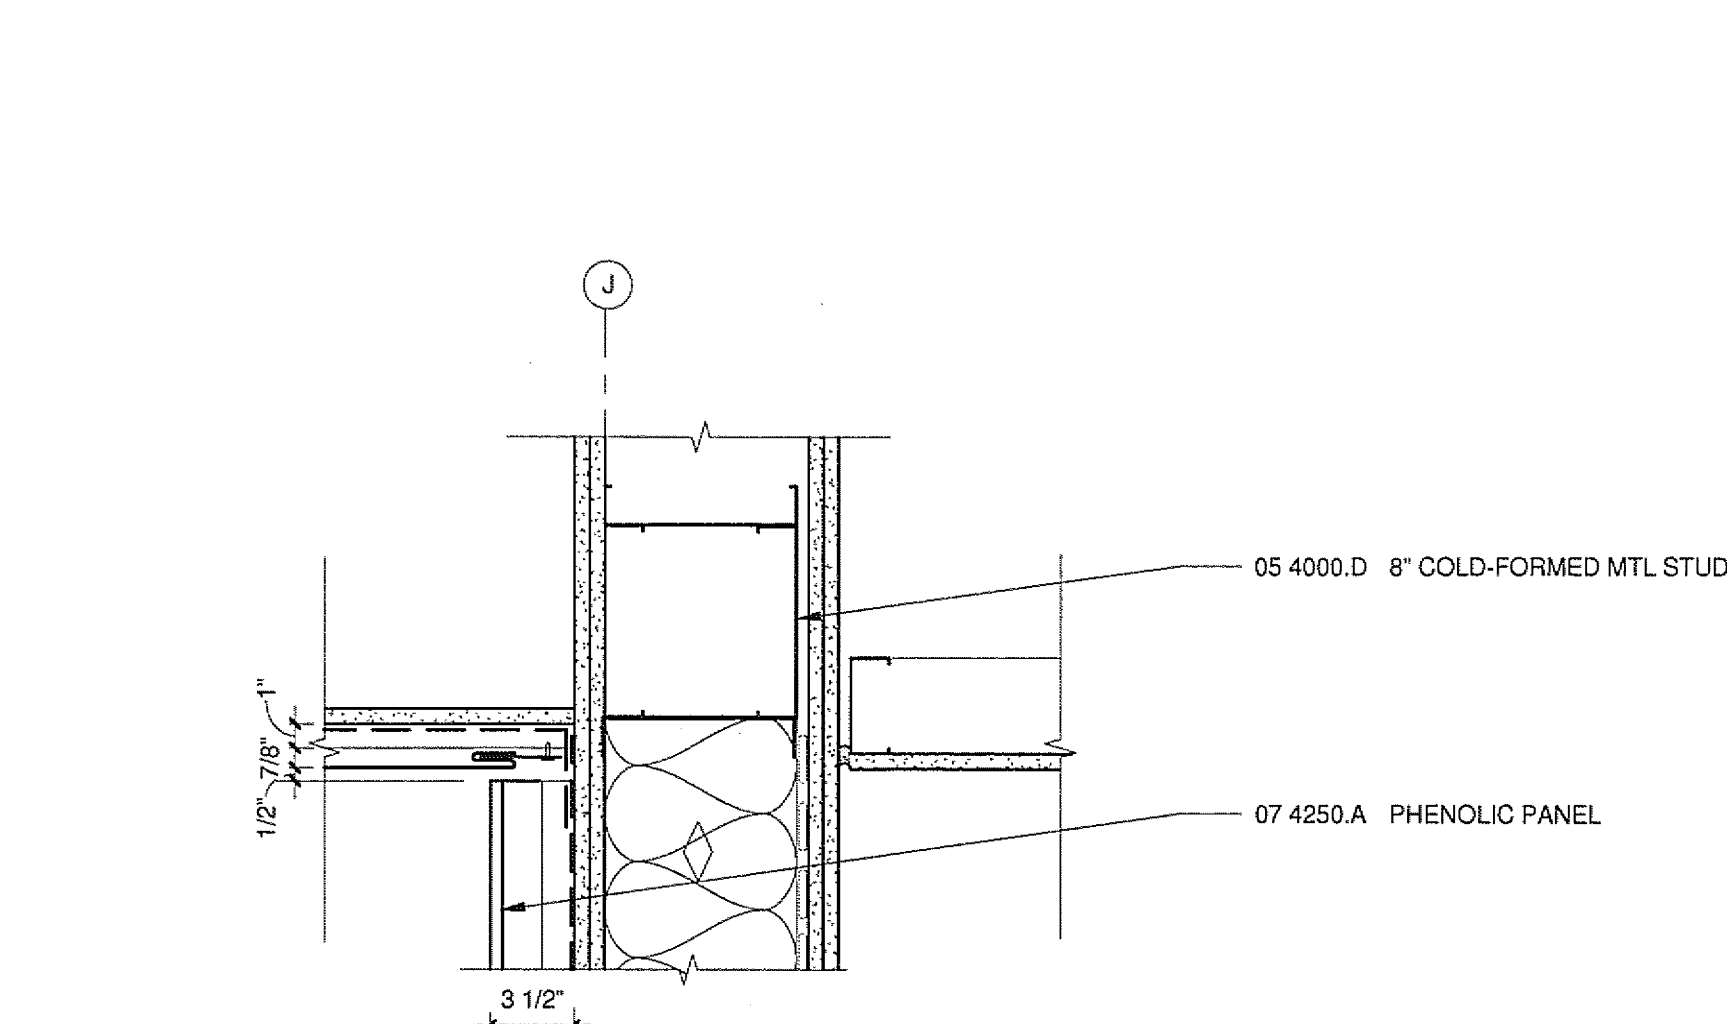


10 AUDITORIUM TRESPA HEAD AT SS
A6210 | A7207 1 1/2" = 1'-0"

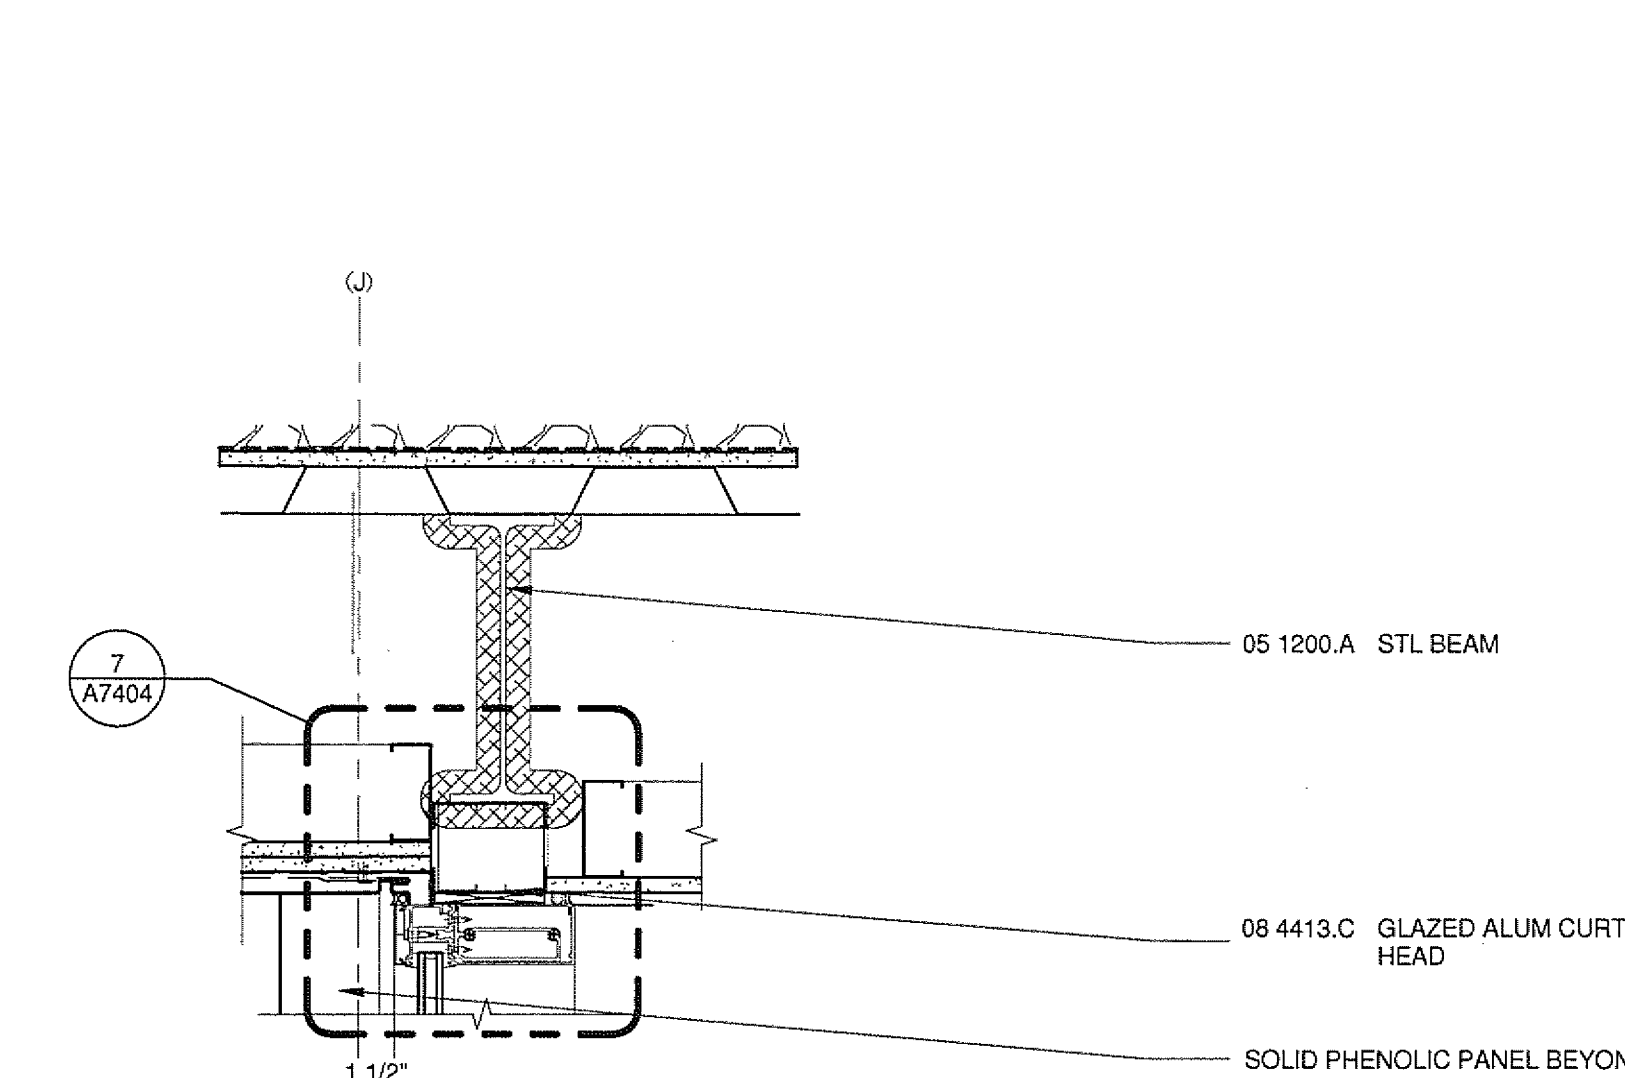


6 CURTAINWALL HEAD AT SS
A6210 A7207 1 1/2" - 1'-0"

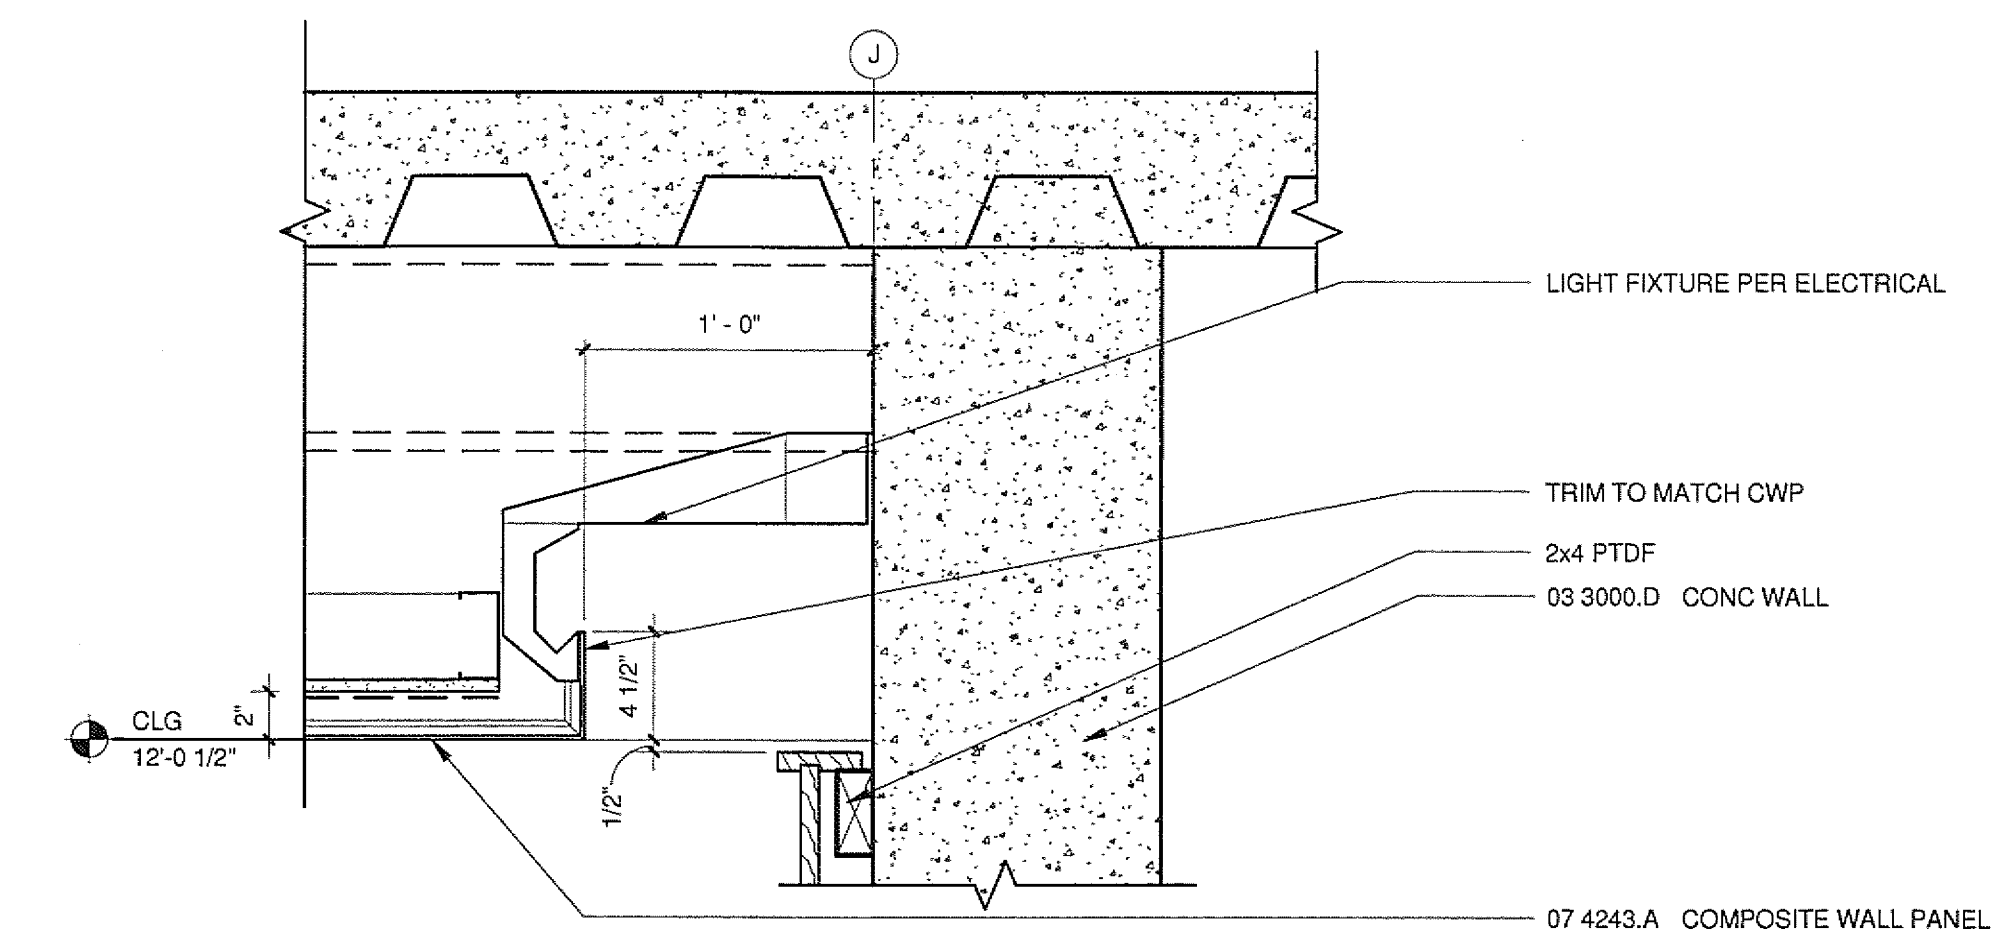


2 LIGHT SOFFIT
A6210 A7207 1 1/2" = 1'-0"

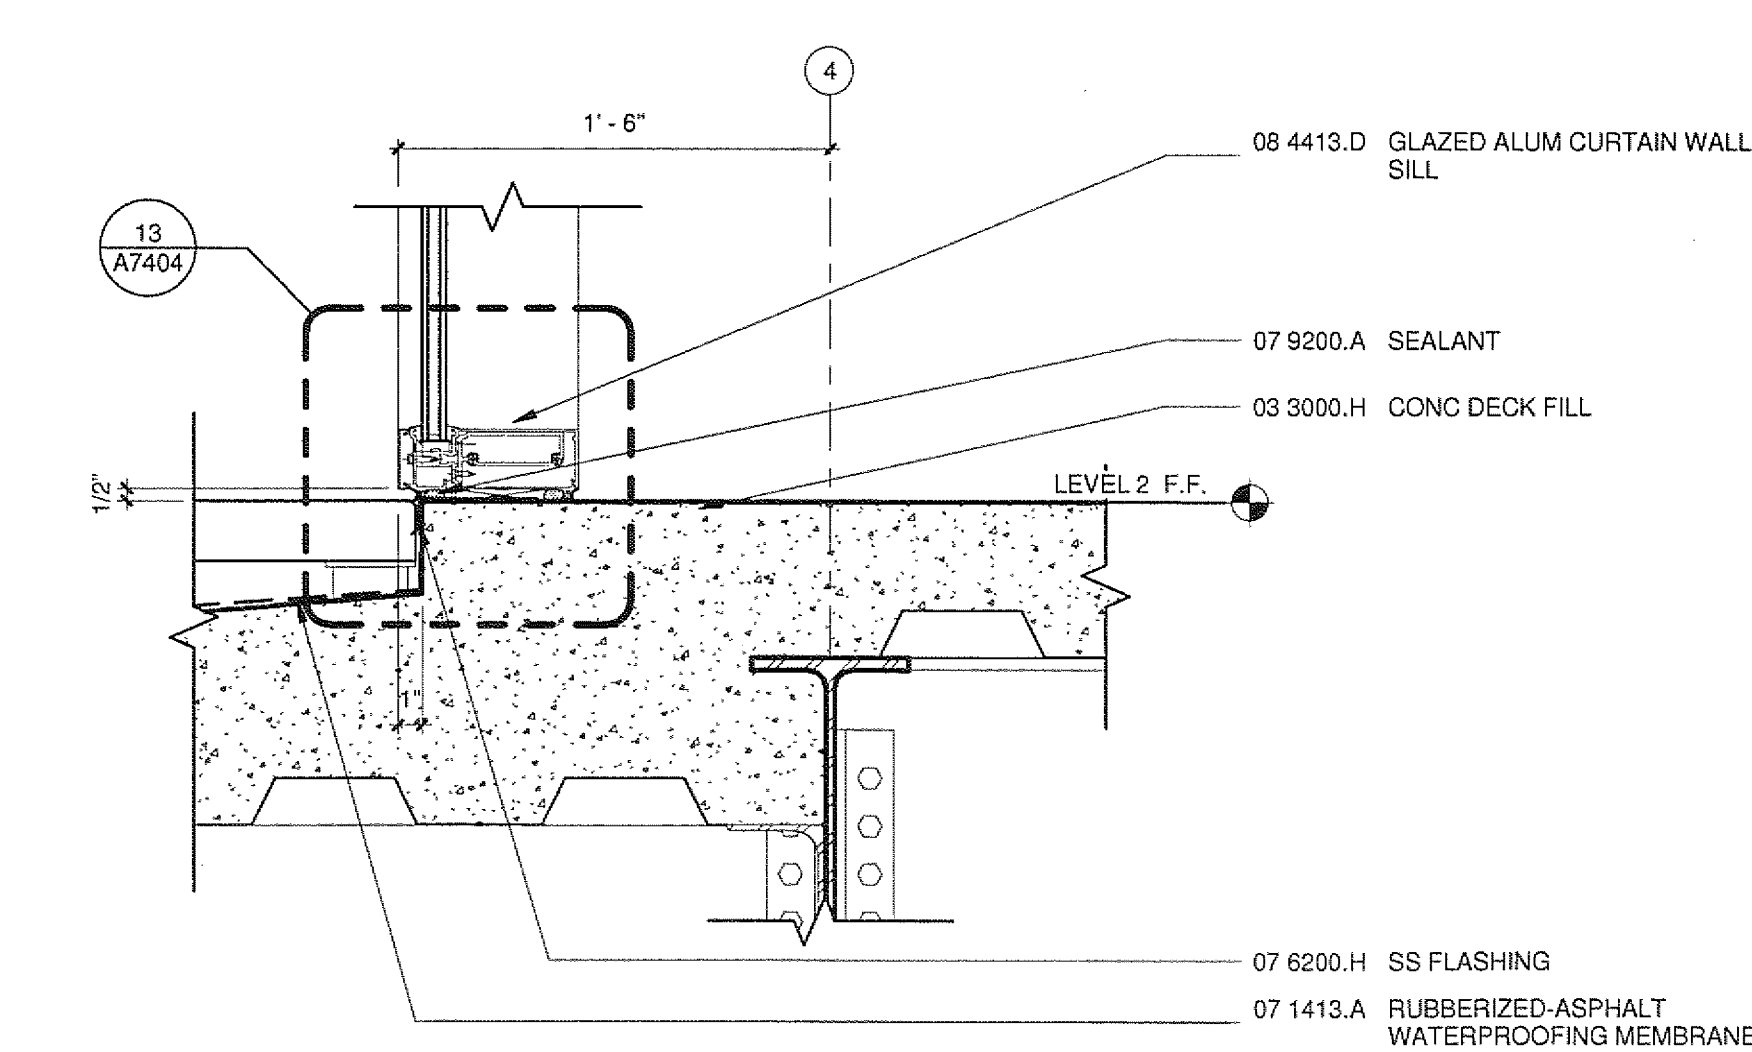


13 CAFE CURTAINWALL AT PAVERS
A6210 A7207 1 1/2" x 1/4"

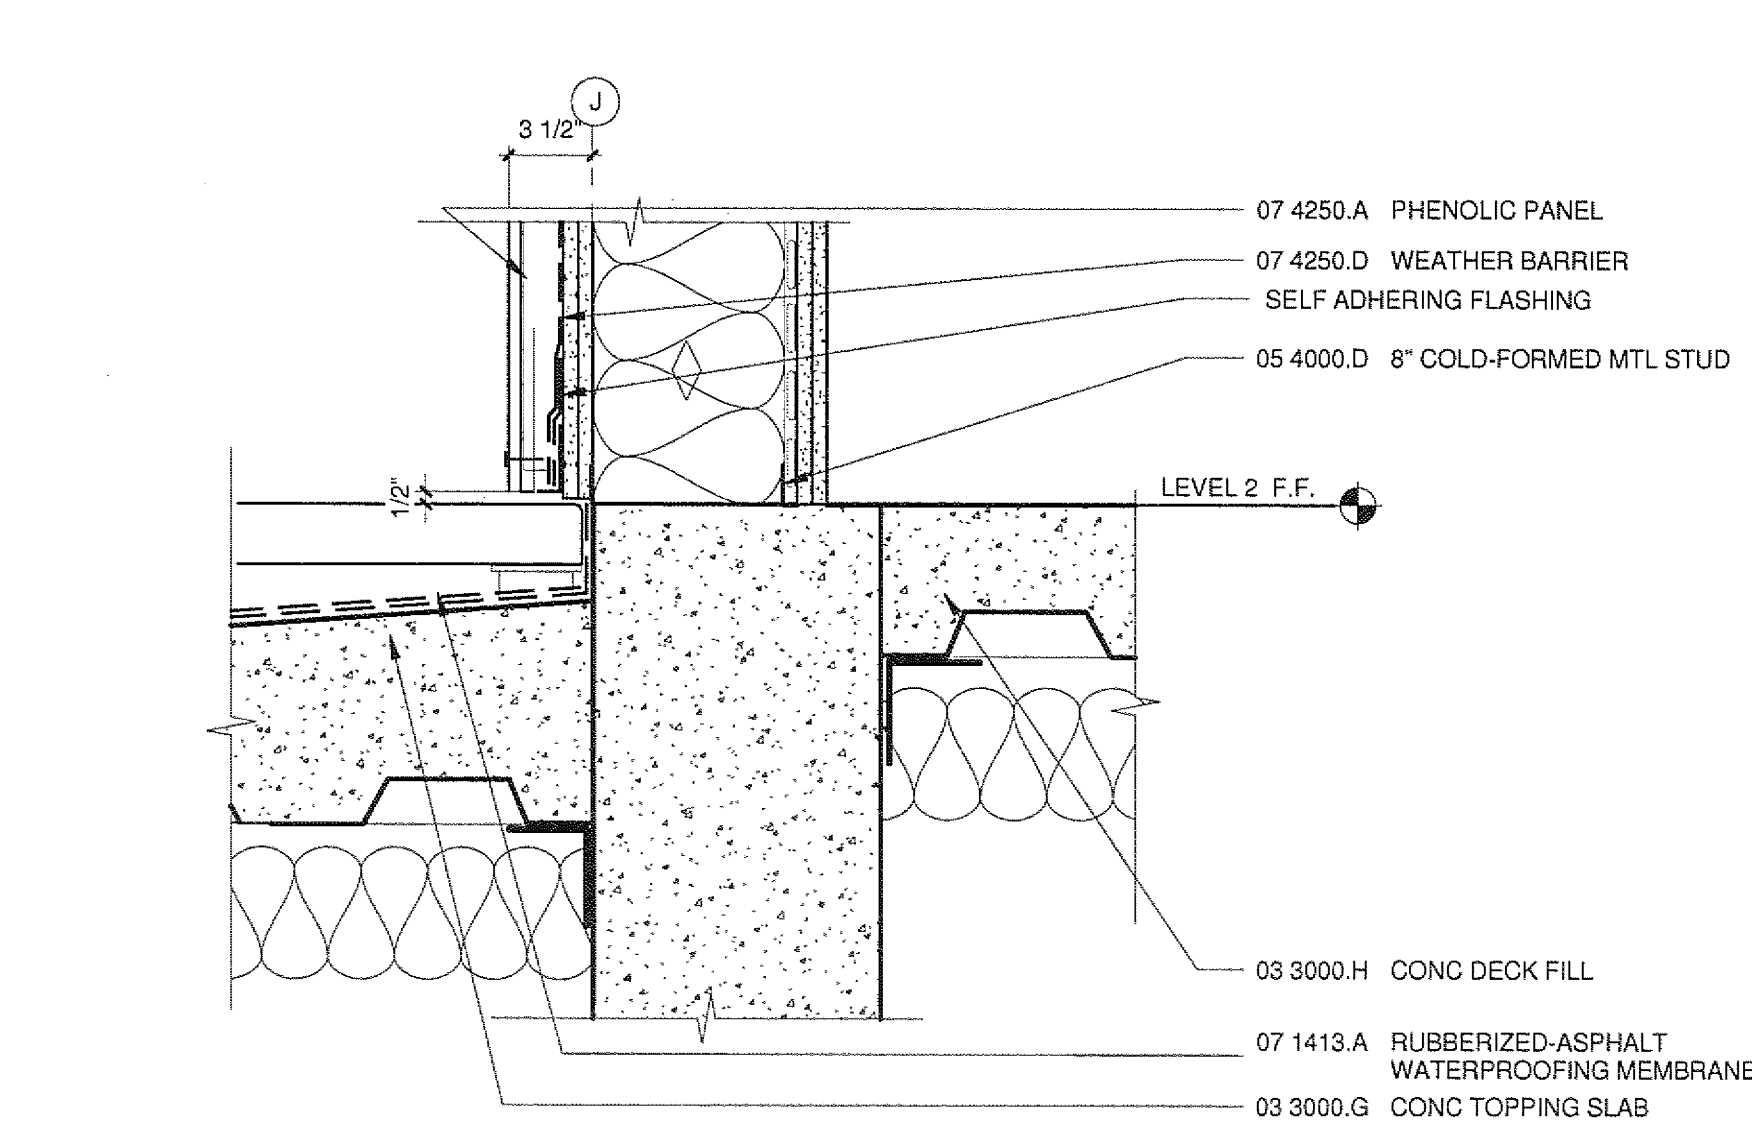

9 AUDITORIUM TRESPA SILL AT PAVERS

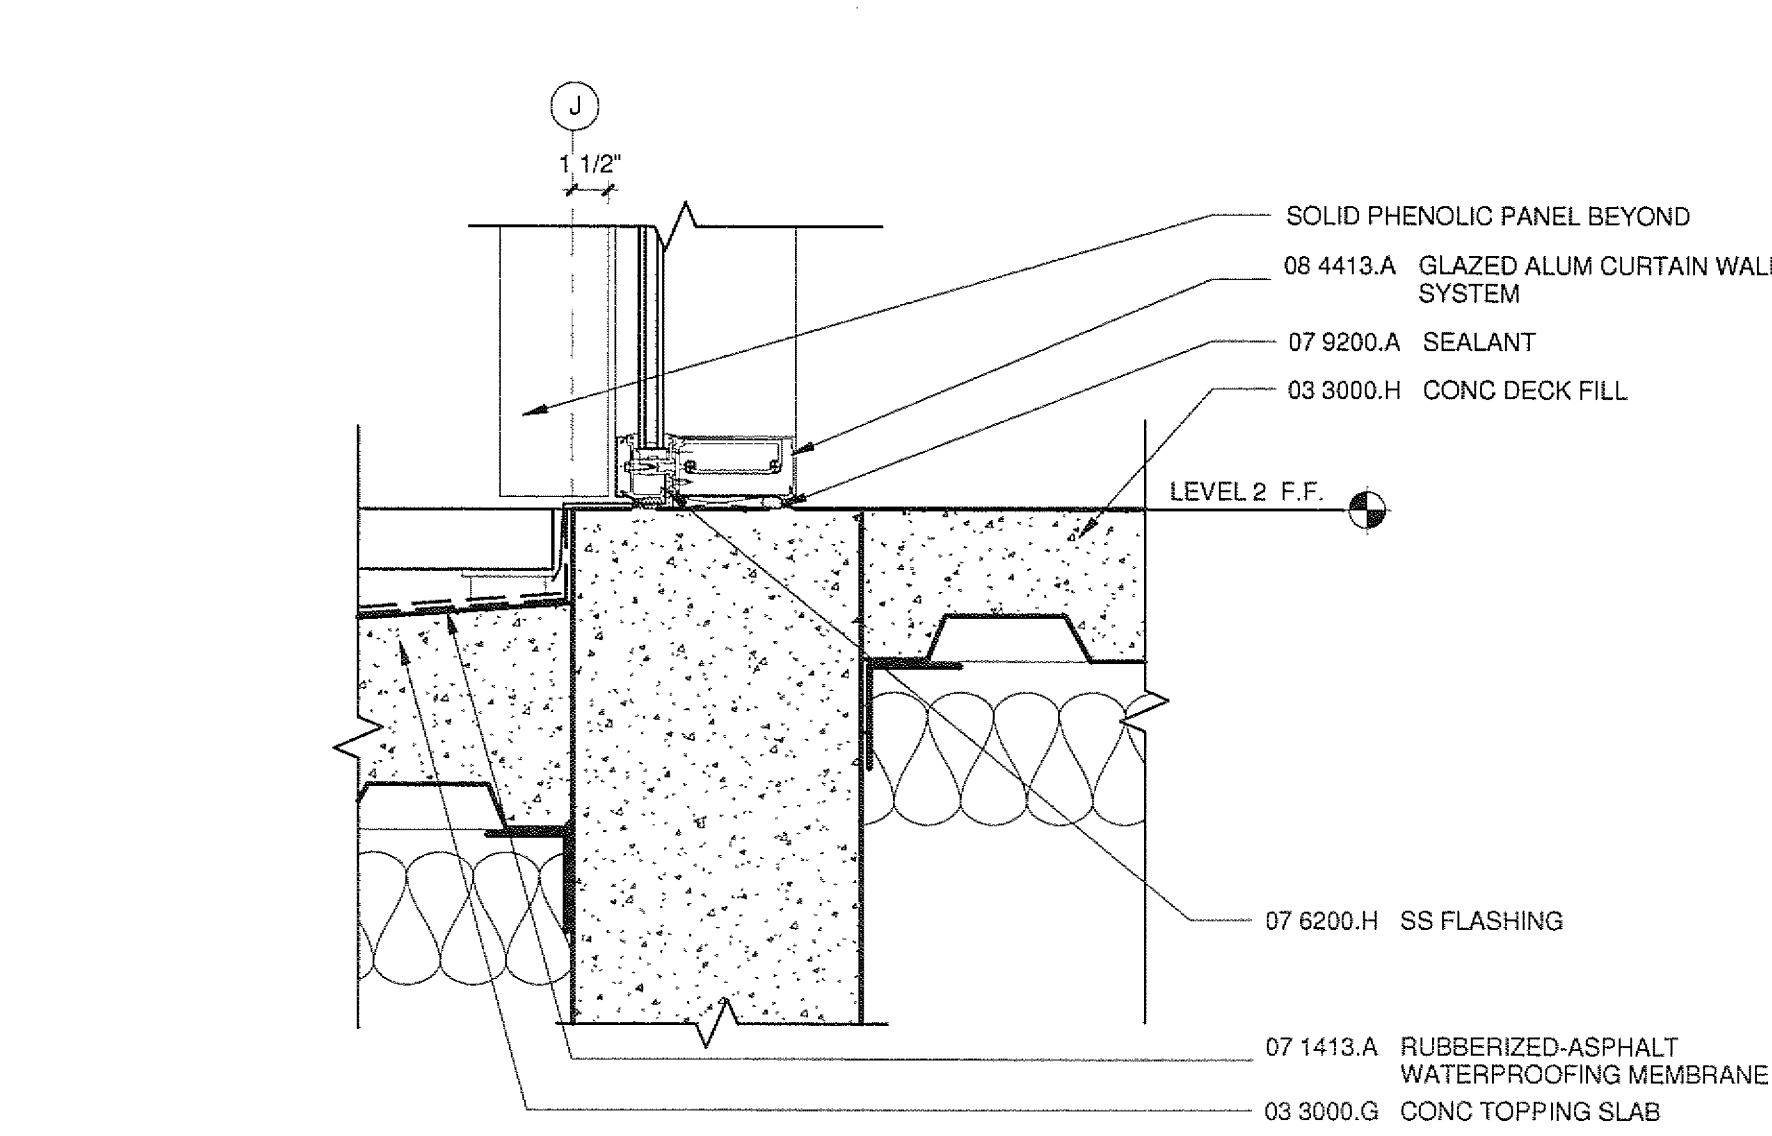

5 AUDITORIUM CURTAINWALL SILL

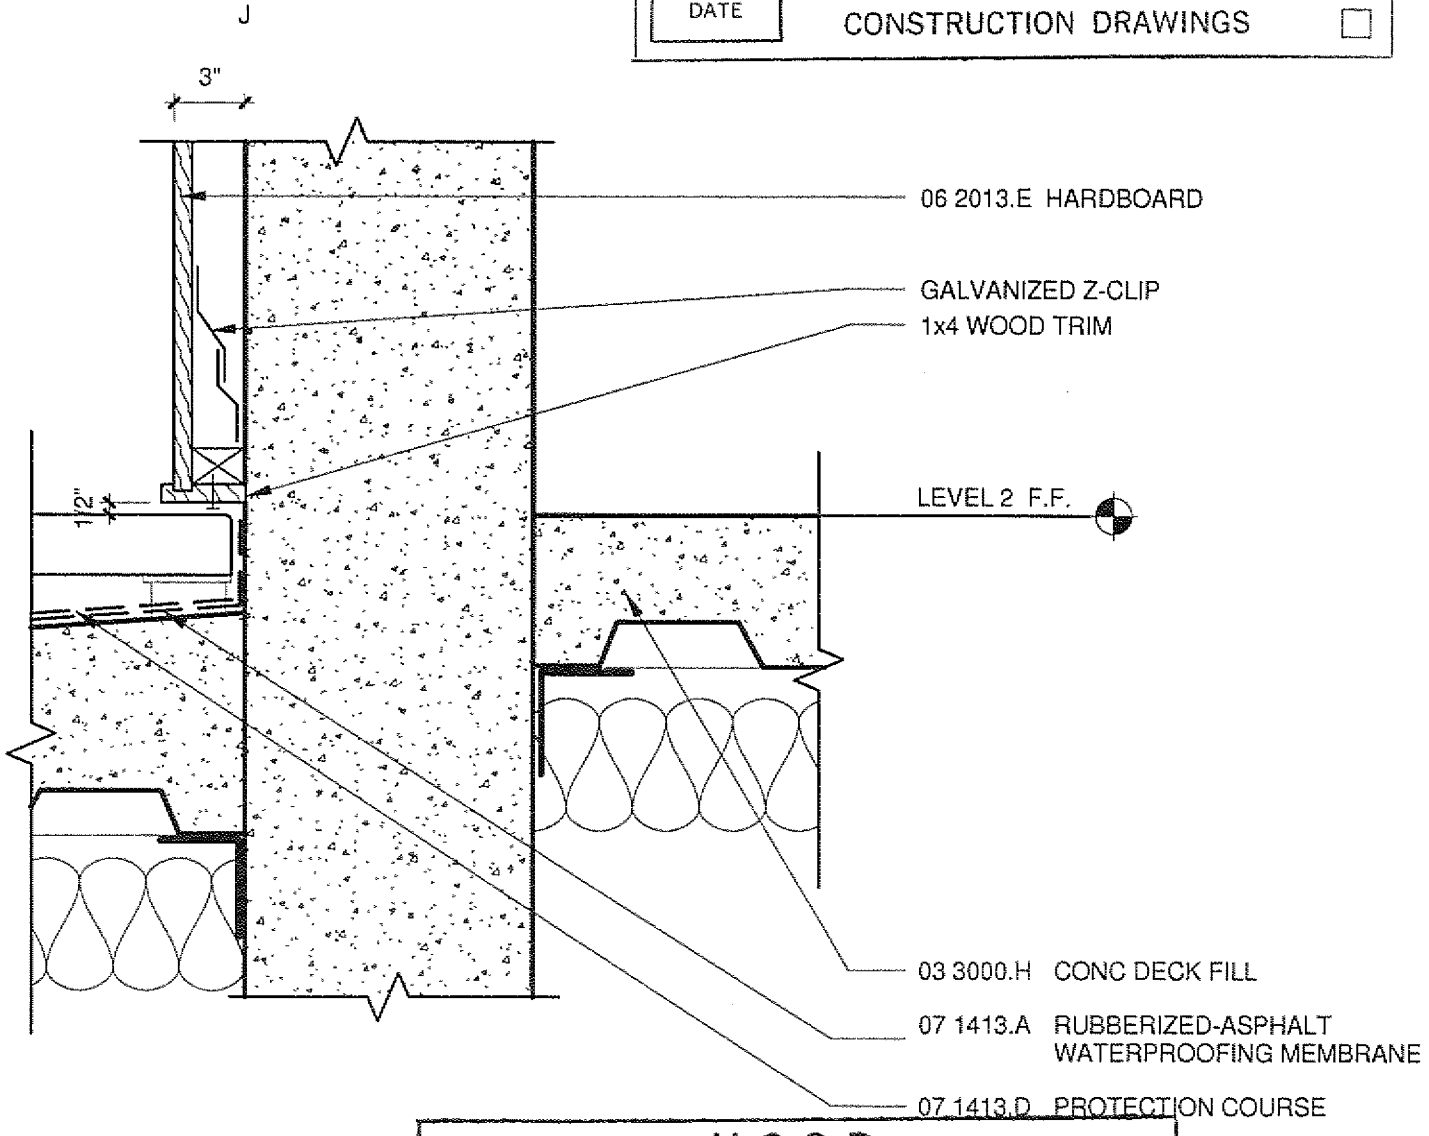

1 AUDITORIUM WOOD ON CONC

U.C.S.D.	
DATE	PRELIMINARY DRAWINGS ☐
	PROGRESS DRAWINGS ☐
	REVIEW DRAWINGS ☐
	CONSTRUCTION DRAWINGS ☐

07 1413 D PROTEC U.C.S.D.	
<i>cel</i> 2/3/10 DATE	PRELIMINARY DRAWINGS PROGRESS DRAWINGS REVIEW DRAWINGS CONSTRUCTION DRAWINGS ☐ ☐ ☐ ☐

APPROVED
FIRE AND PANIC ONLY
01-28-10
ONLY VALID
WHEN SIGNED
STATE FIRE MARSHAL
CONSTRUCTION SERVICES