




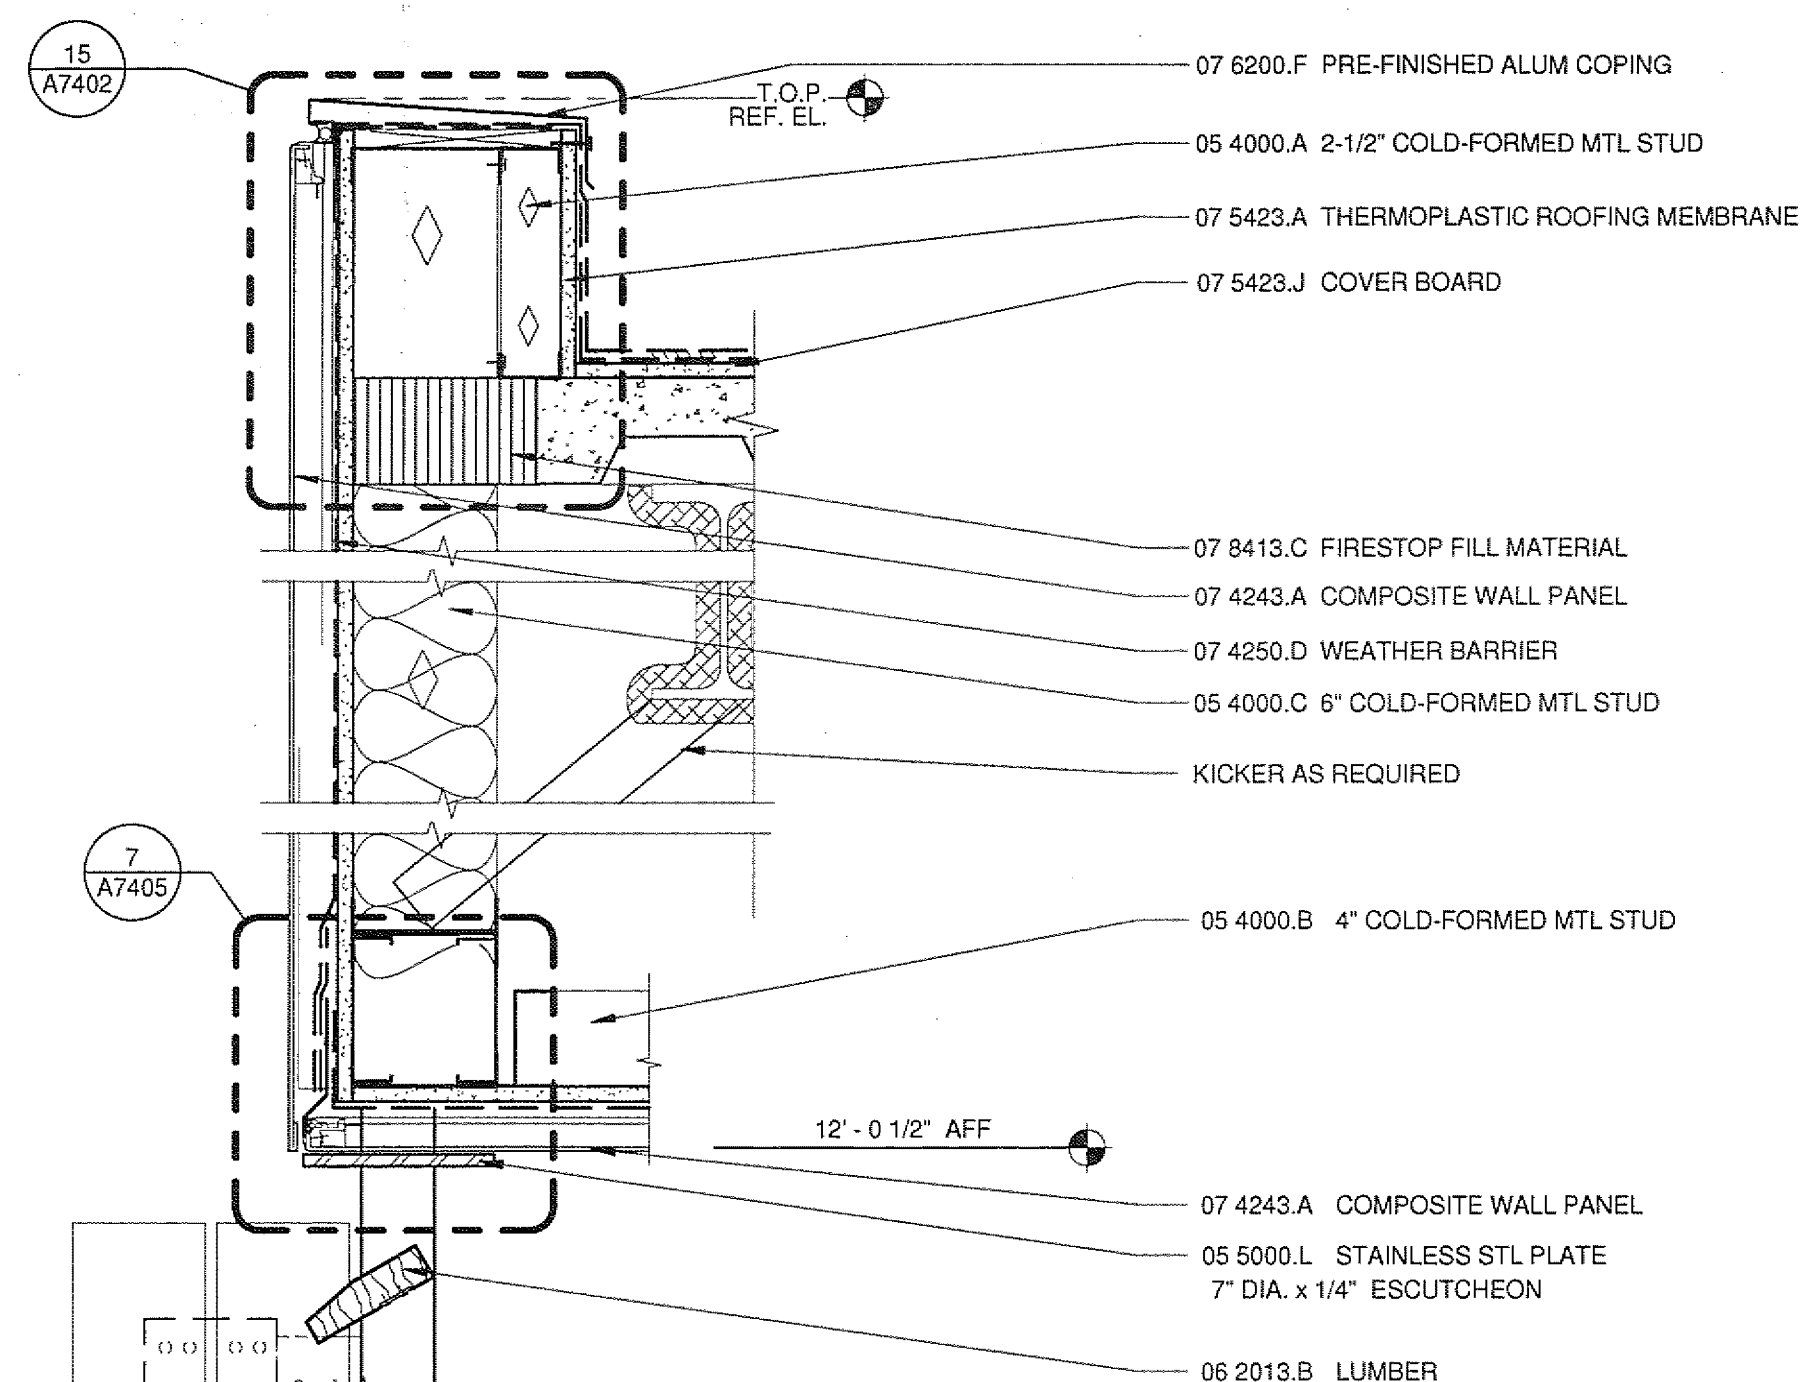


12 METAL PANEL PARAPET @ EPI SCREEN
A6211 | A7208 1 1/2" = 1'-0"

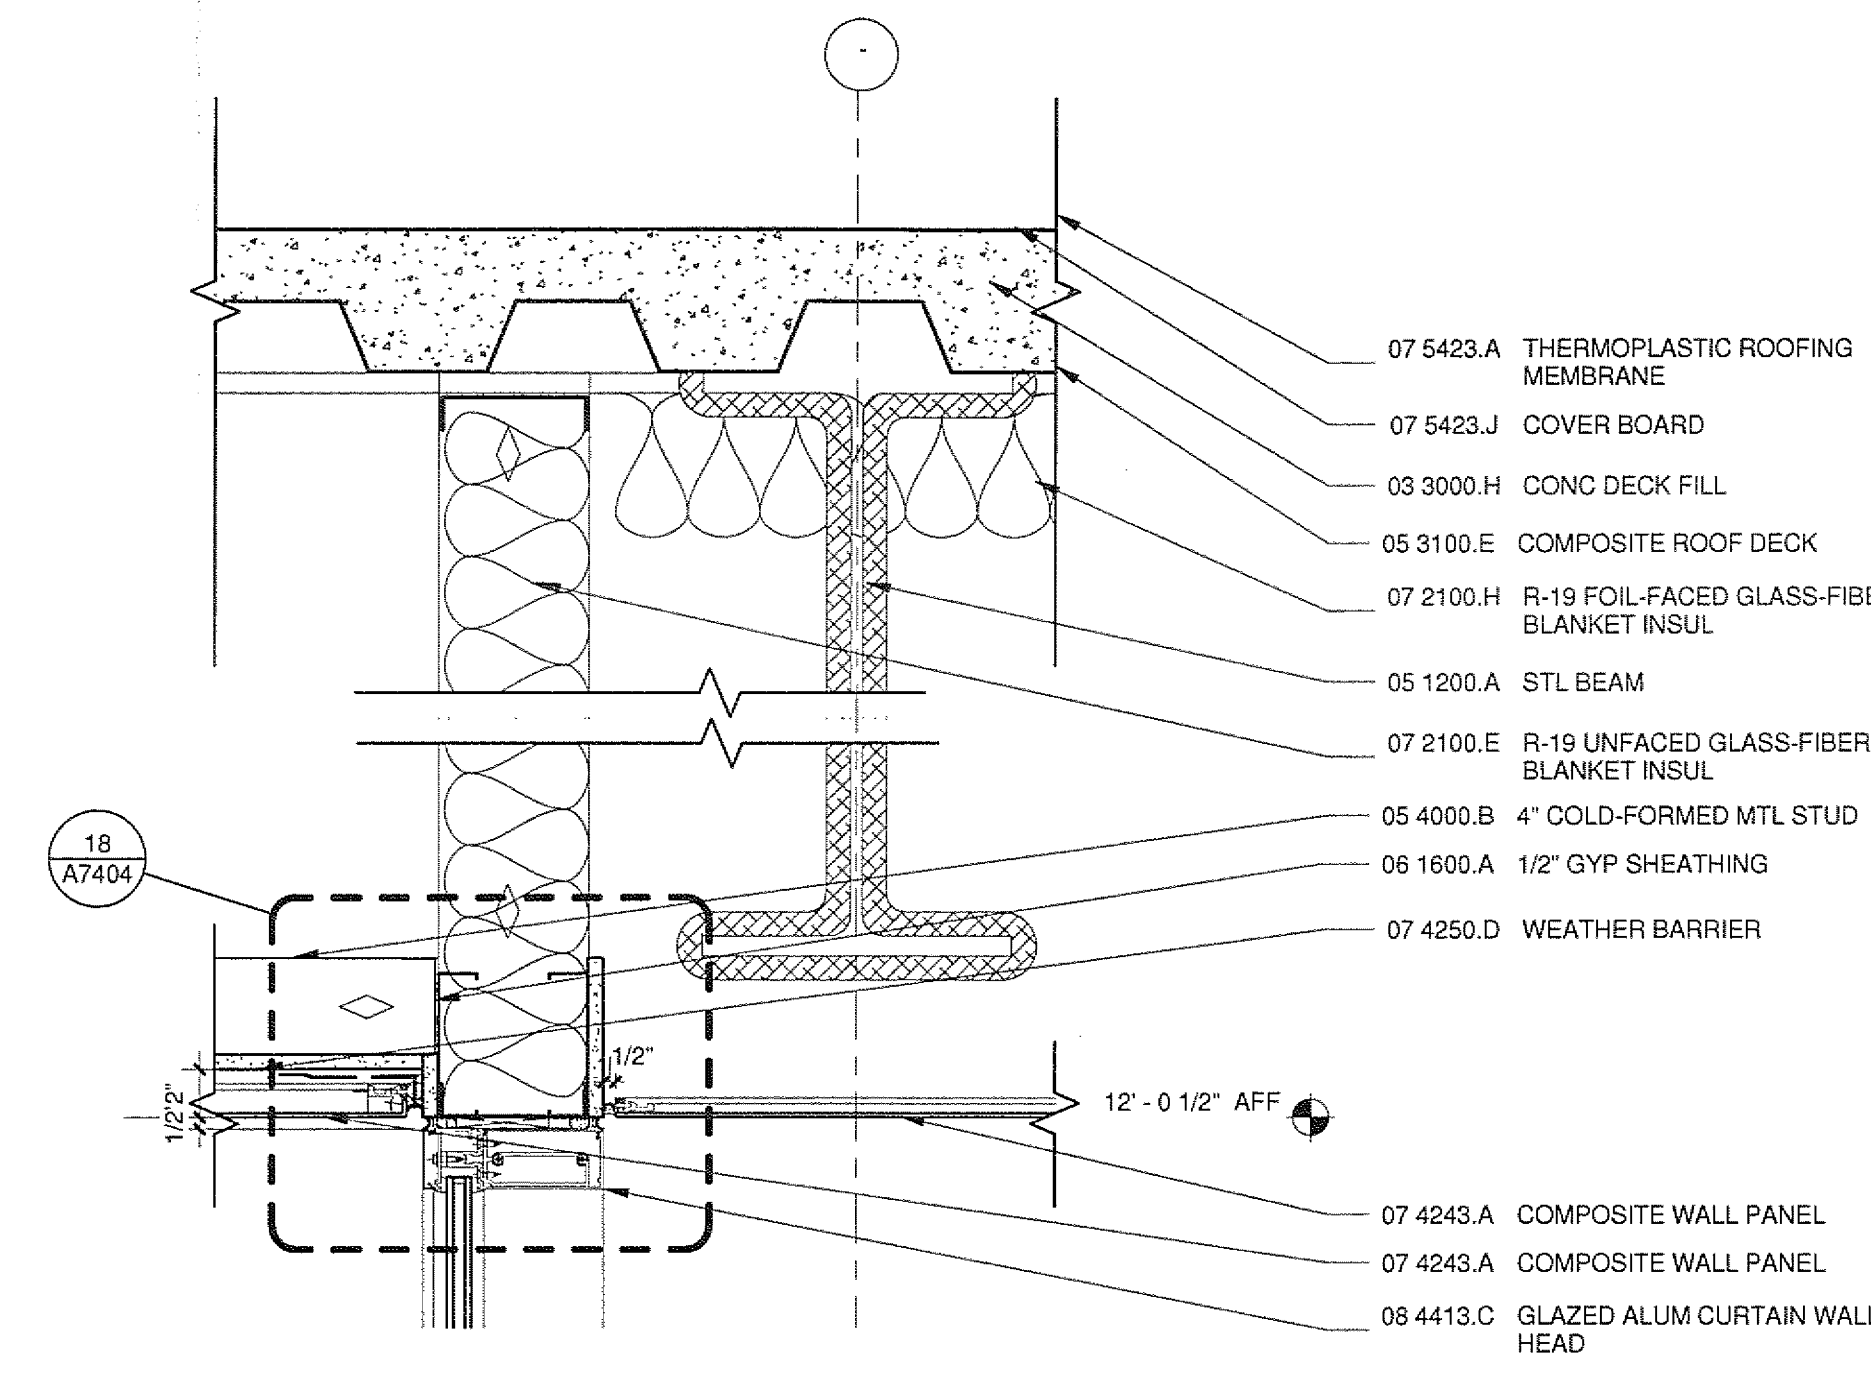


8 CURTAINWALL AT HEAD
A6211 | A7208 1 1/2" = 1'-0"

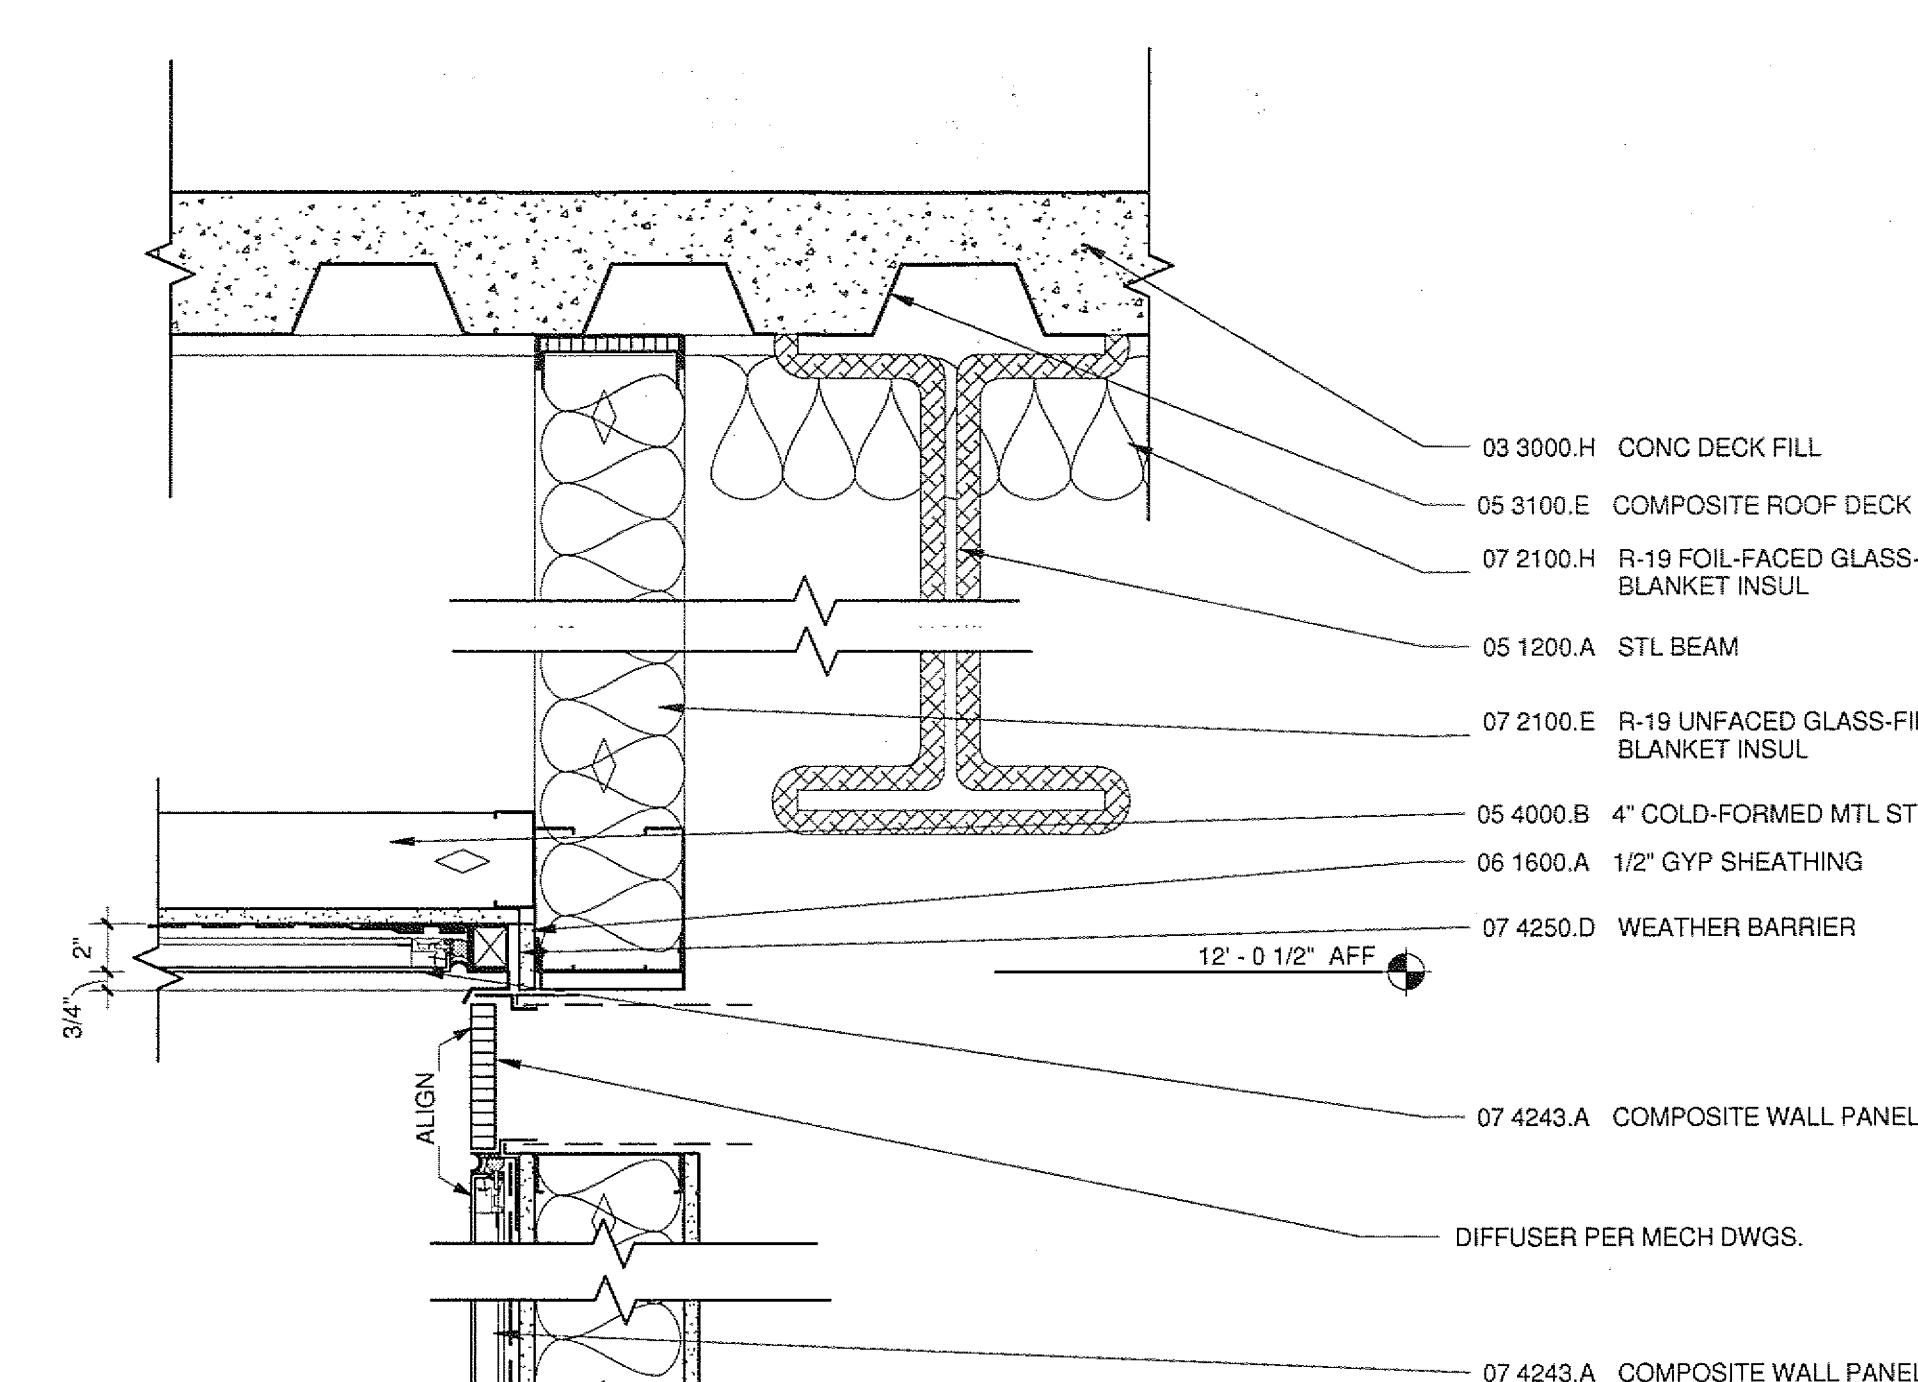


4 DIFFUSER @ CWP
A6211 A7208 1 1/2" = 1'-0"

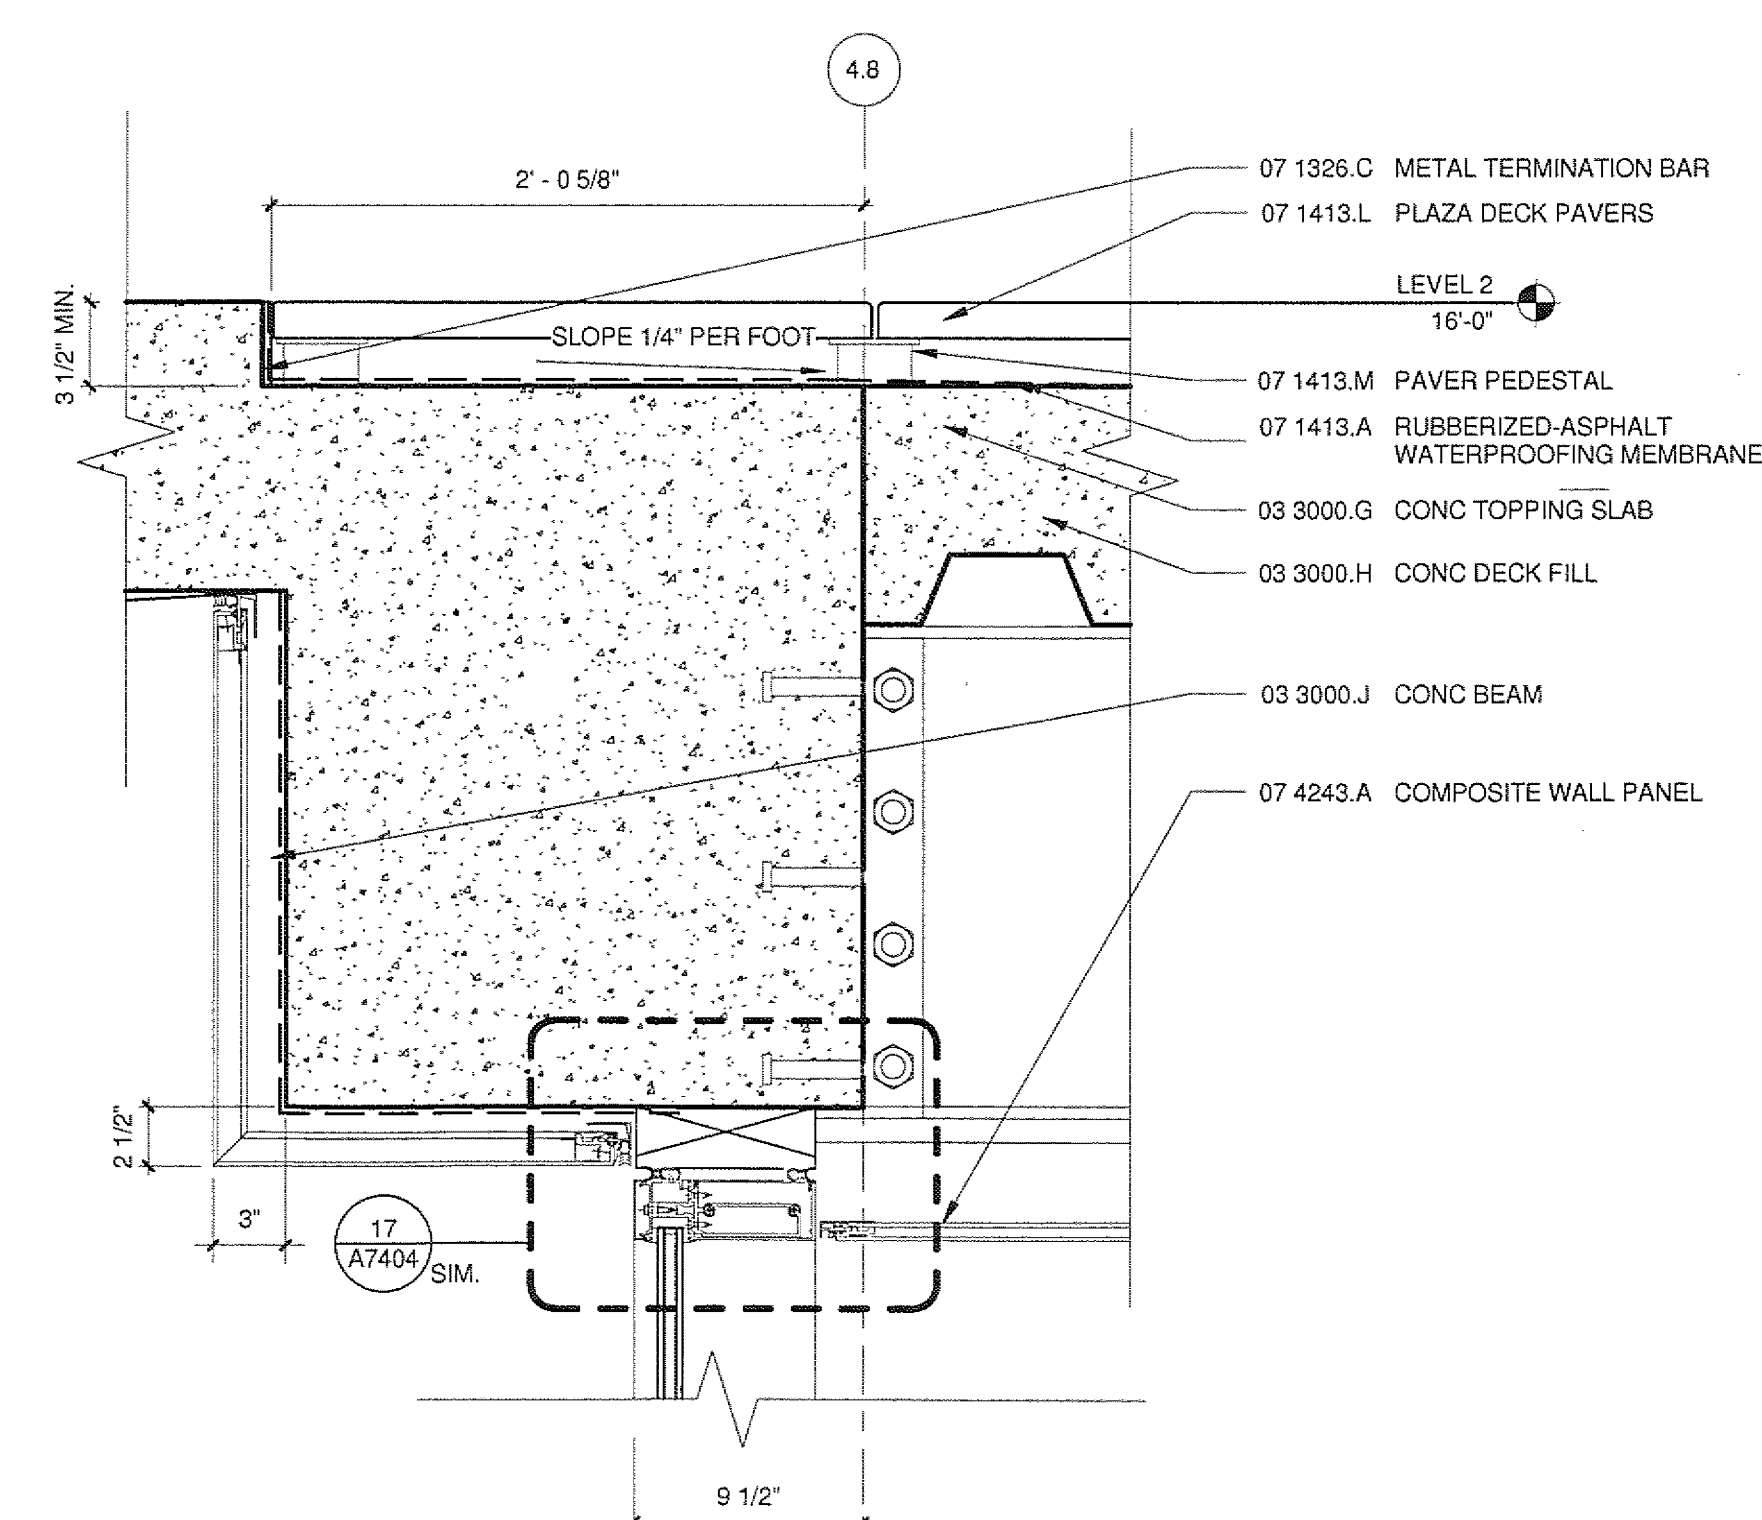


15 SOFFIT CUT THROUGH BEAM 4.8
A7208 1 1/2" = 1'-0"

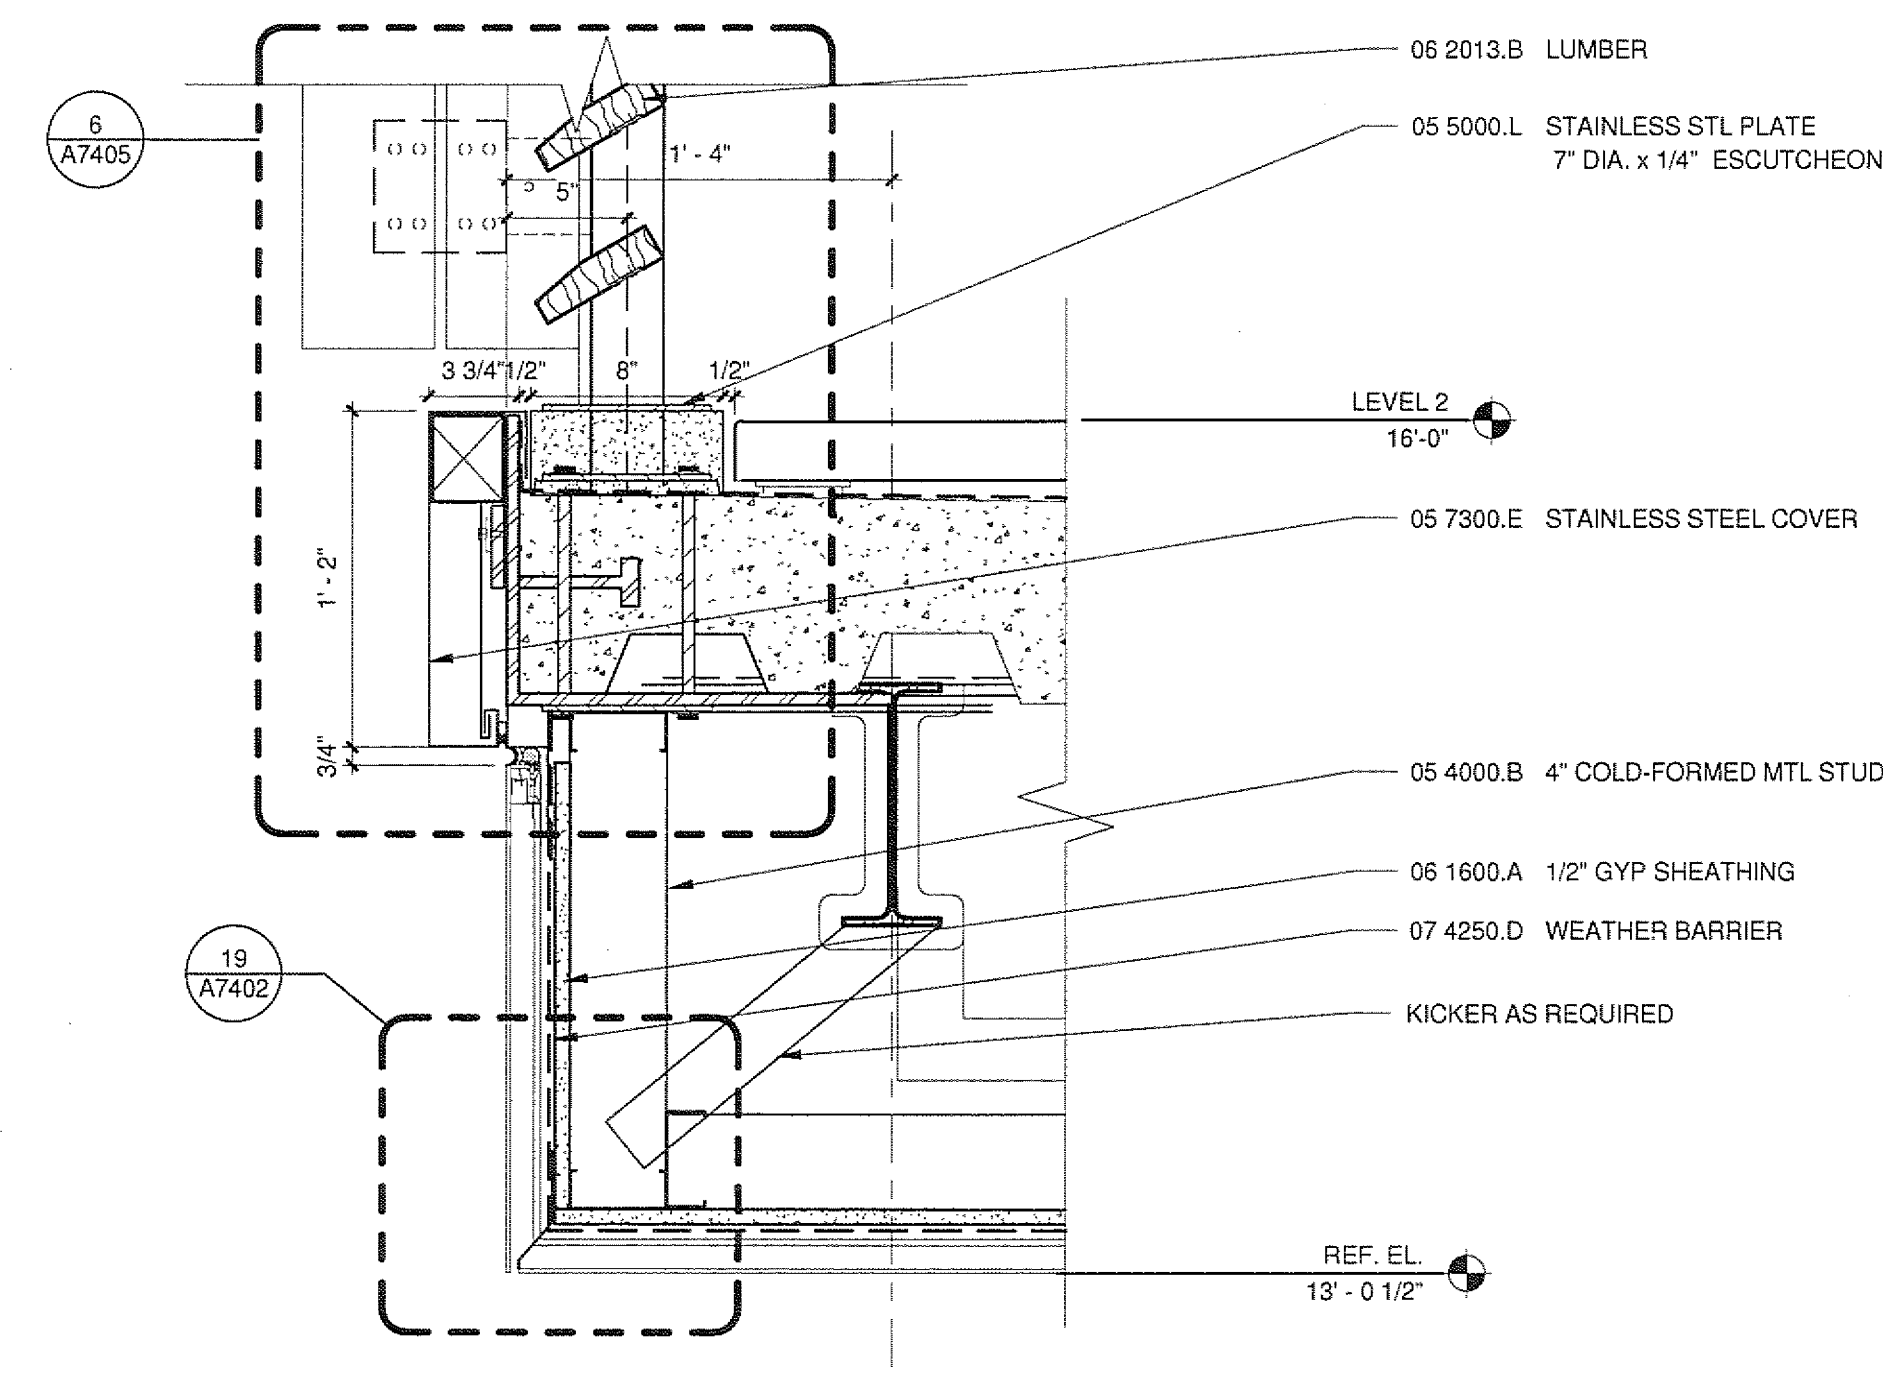


11 SOFFIT - EXT. AT CAFFE WALL
A6211 | A7208 1 1/2" = 1'-0"

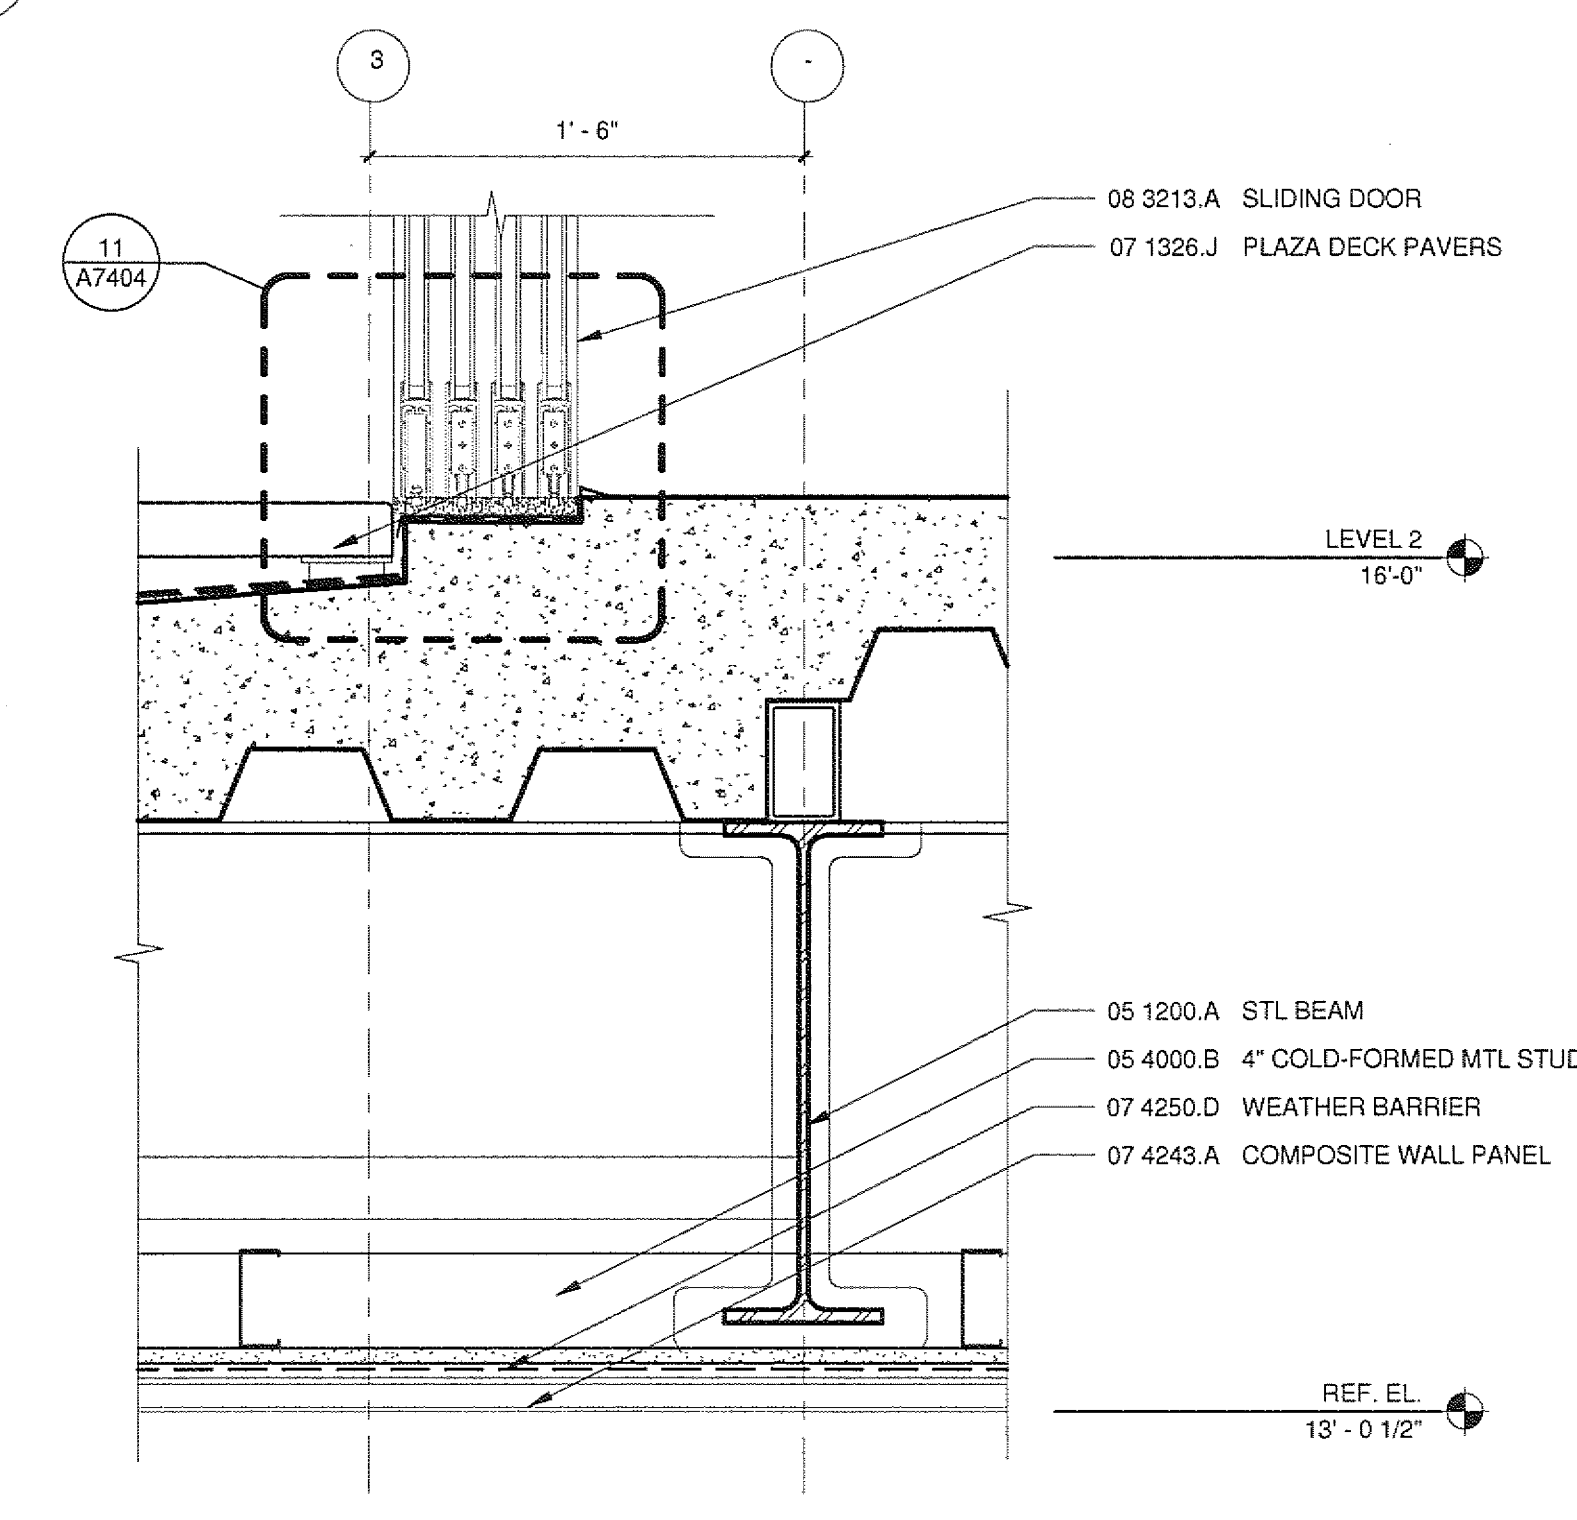


7 SOFFIT - EXT. AT CAFE WALL
A6211 | A7208 1 1/2" = 1'-0"

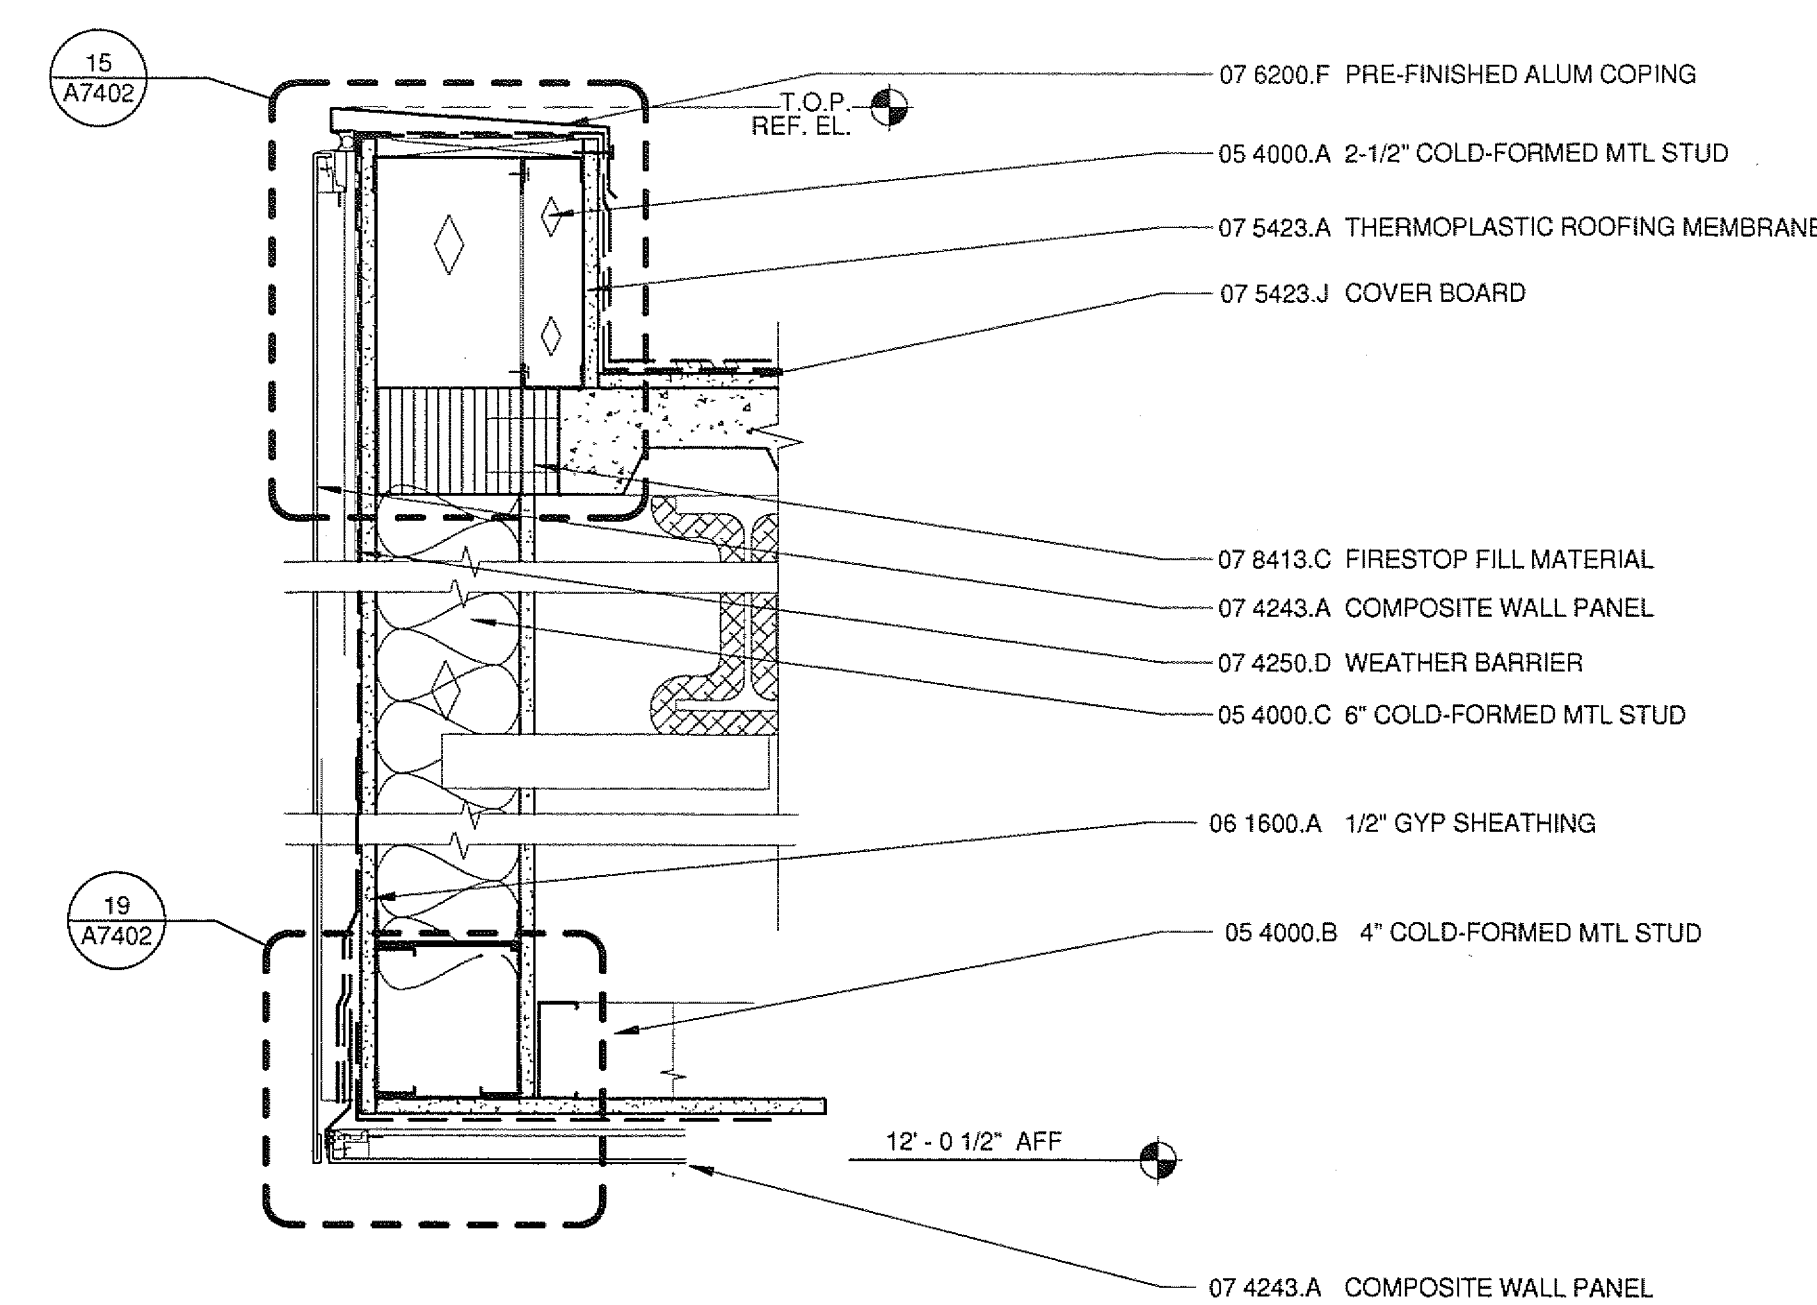

6 METAL PANEL PARAPET
A6211 | A7208 1 1/2" = 1'-0"

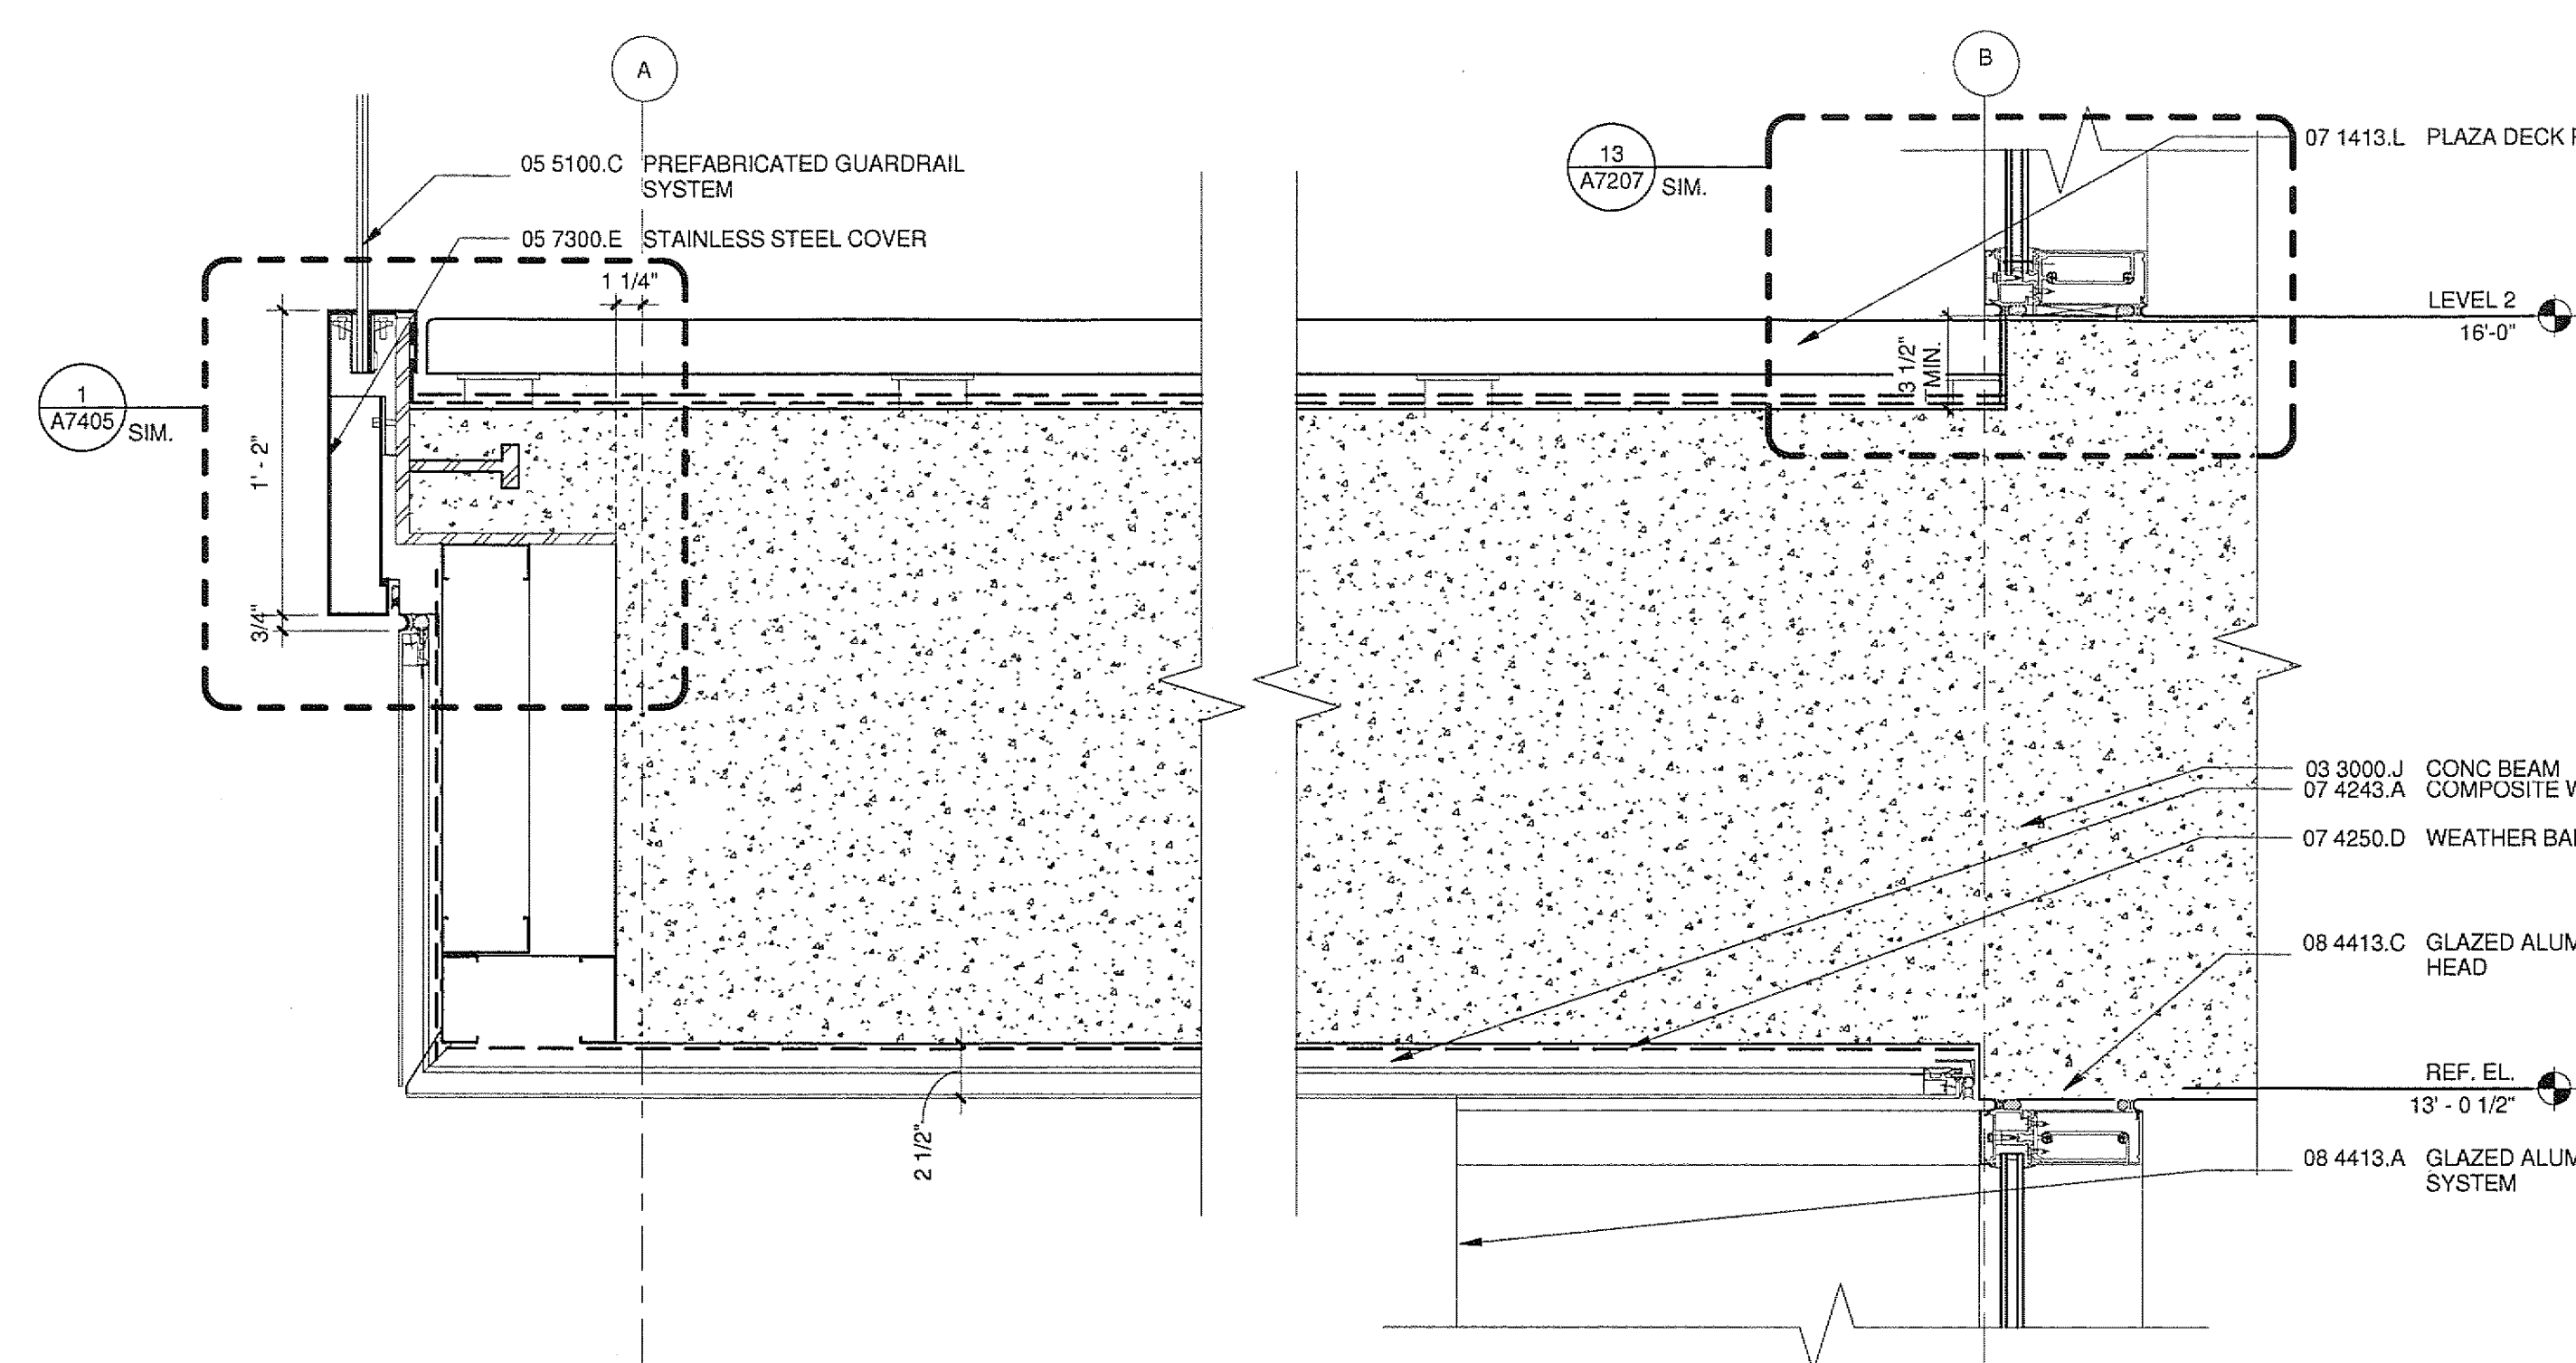

10 SOFFIT AT BEAM 4.8
A2223 A7208 1 1/2" = 1'-0"

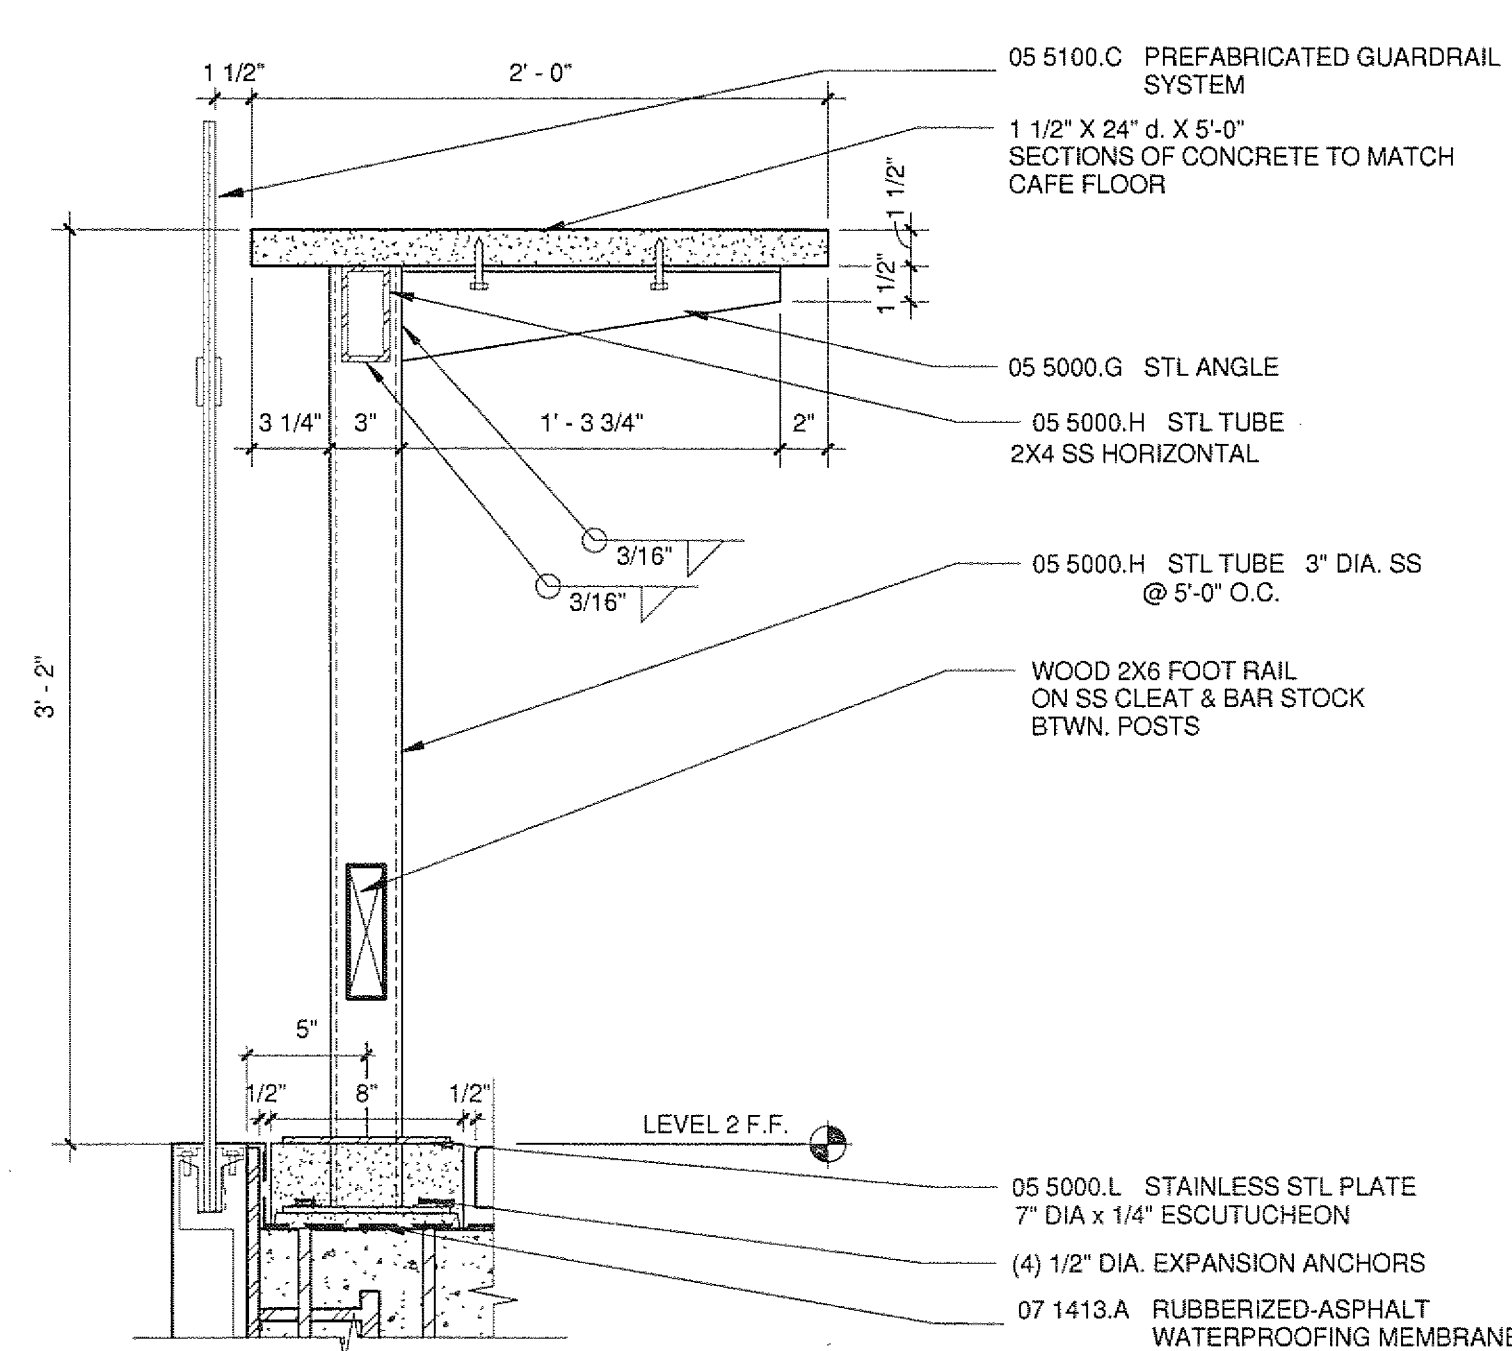

13 DETAIL @ BAR
A6211 A7208 1 1/2" = 1'-0"