


ISSUED FOR		DATE
BID PK #1	80 CD	12.01.08
BID PK #1	100 CD	02.16.09
BID PK #2	100 CD	03.26.09
100% CD		05.08.09
ADA REVIEW		06.26.09
CD-3		01.07.10


SANFORD CONSORTIUM FOR REGENERATIVE MEDICINE
 2880 TORREY PINES SCENIC DRIVE
 LA JOLLA, CALIFORNIA 92037

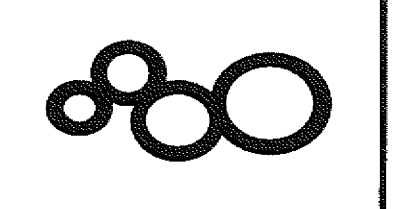

CONSULTANT

Leakford/Phelps Consortium LLC
 401 Broadway, Suite 400, San Diego, CA 92101
 619.594.0000


FENTRESS ARCHITECTS
 401 Broadway, Suite 400
 San Diego, CA 92101
DAVID DAVIS ARCHITECTS
 2001 Torres Avenue, San Diego, CA 92108

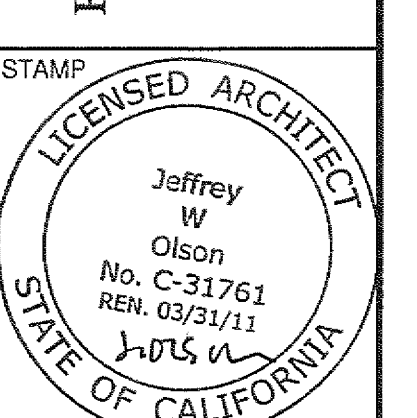


SHEET NAME
 HEAD JAMB SILL DETAILS

DRAWN BY: Author
 PROJECT #: 200725.000
 SHEET NUMBER


A7301

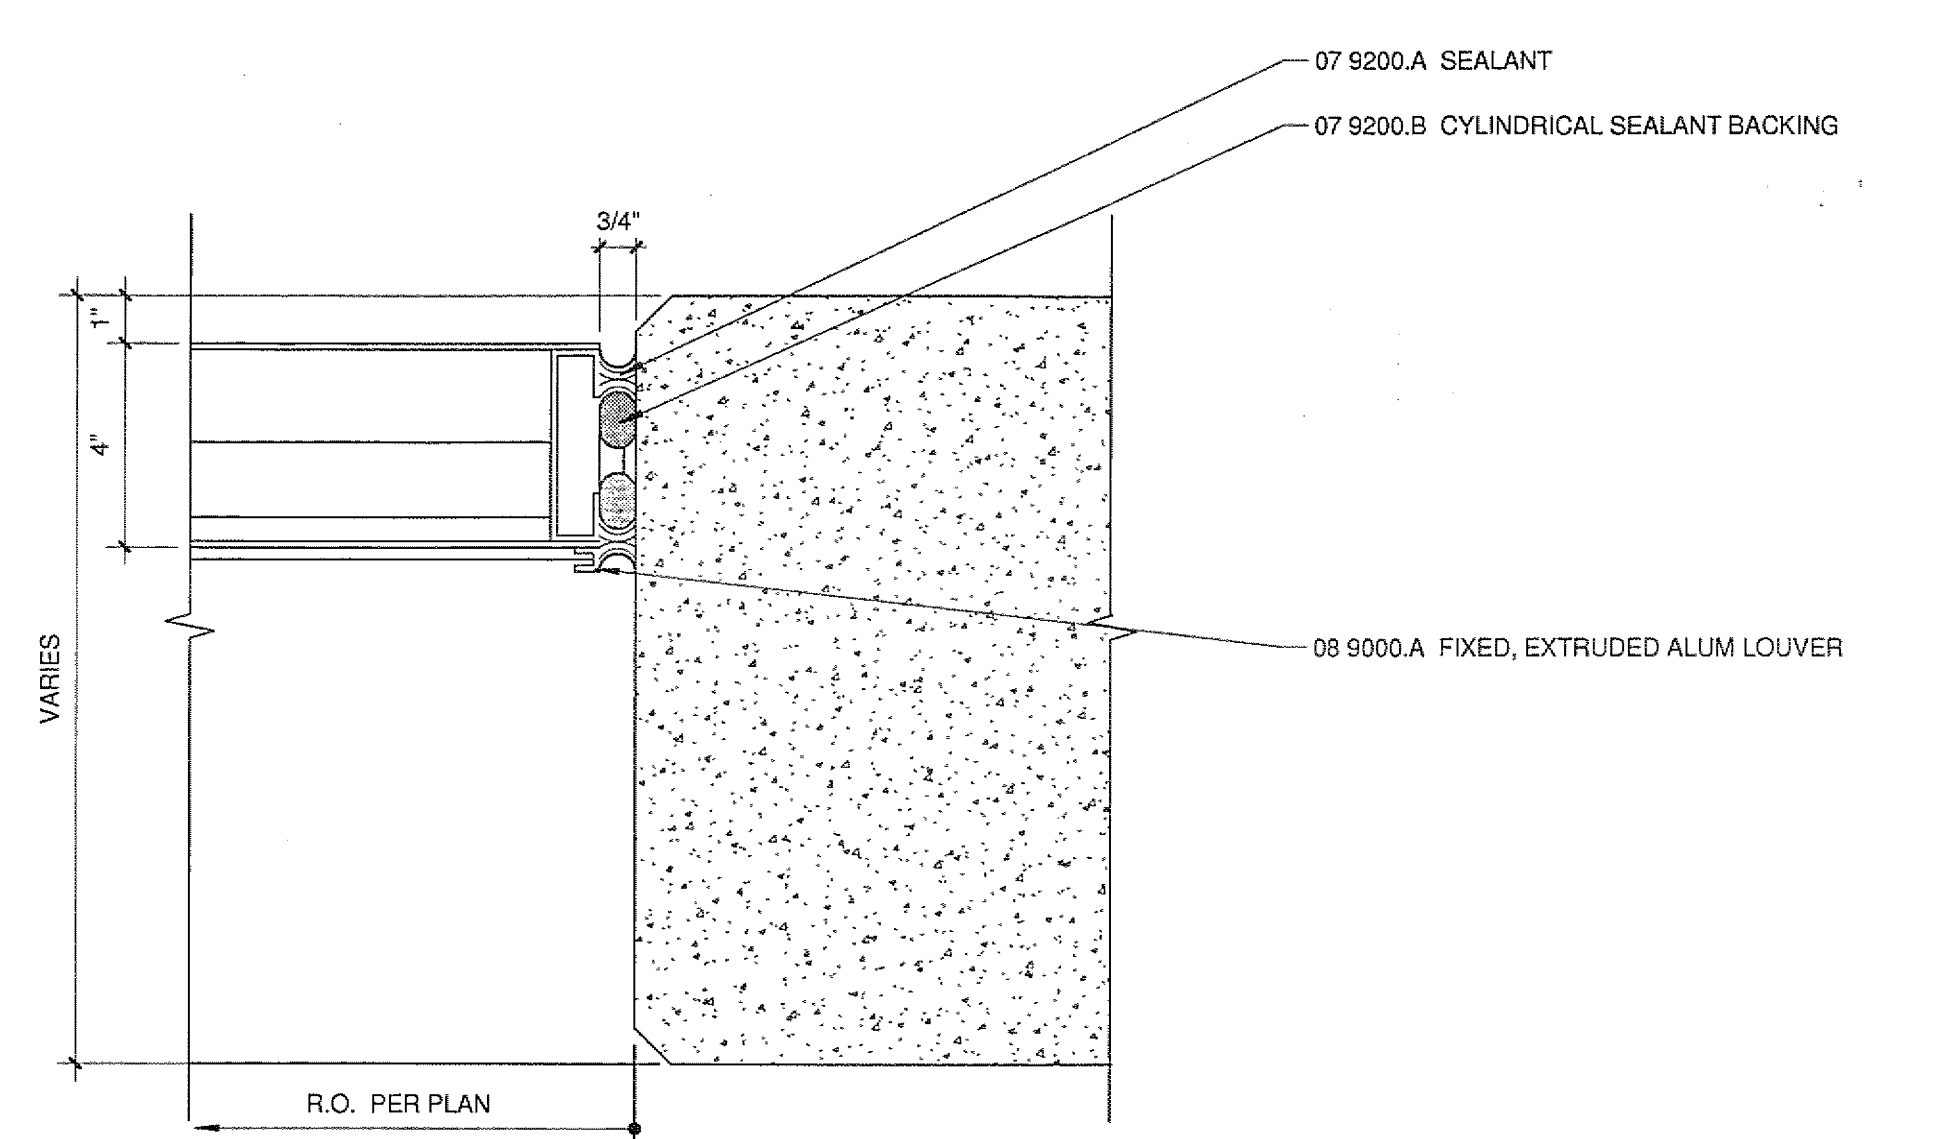


4 JAMB DETAIL - LOUVER
 A2211/A7301 3" = 1'-0"

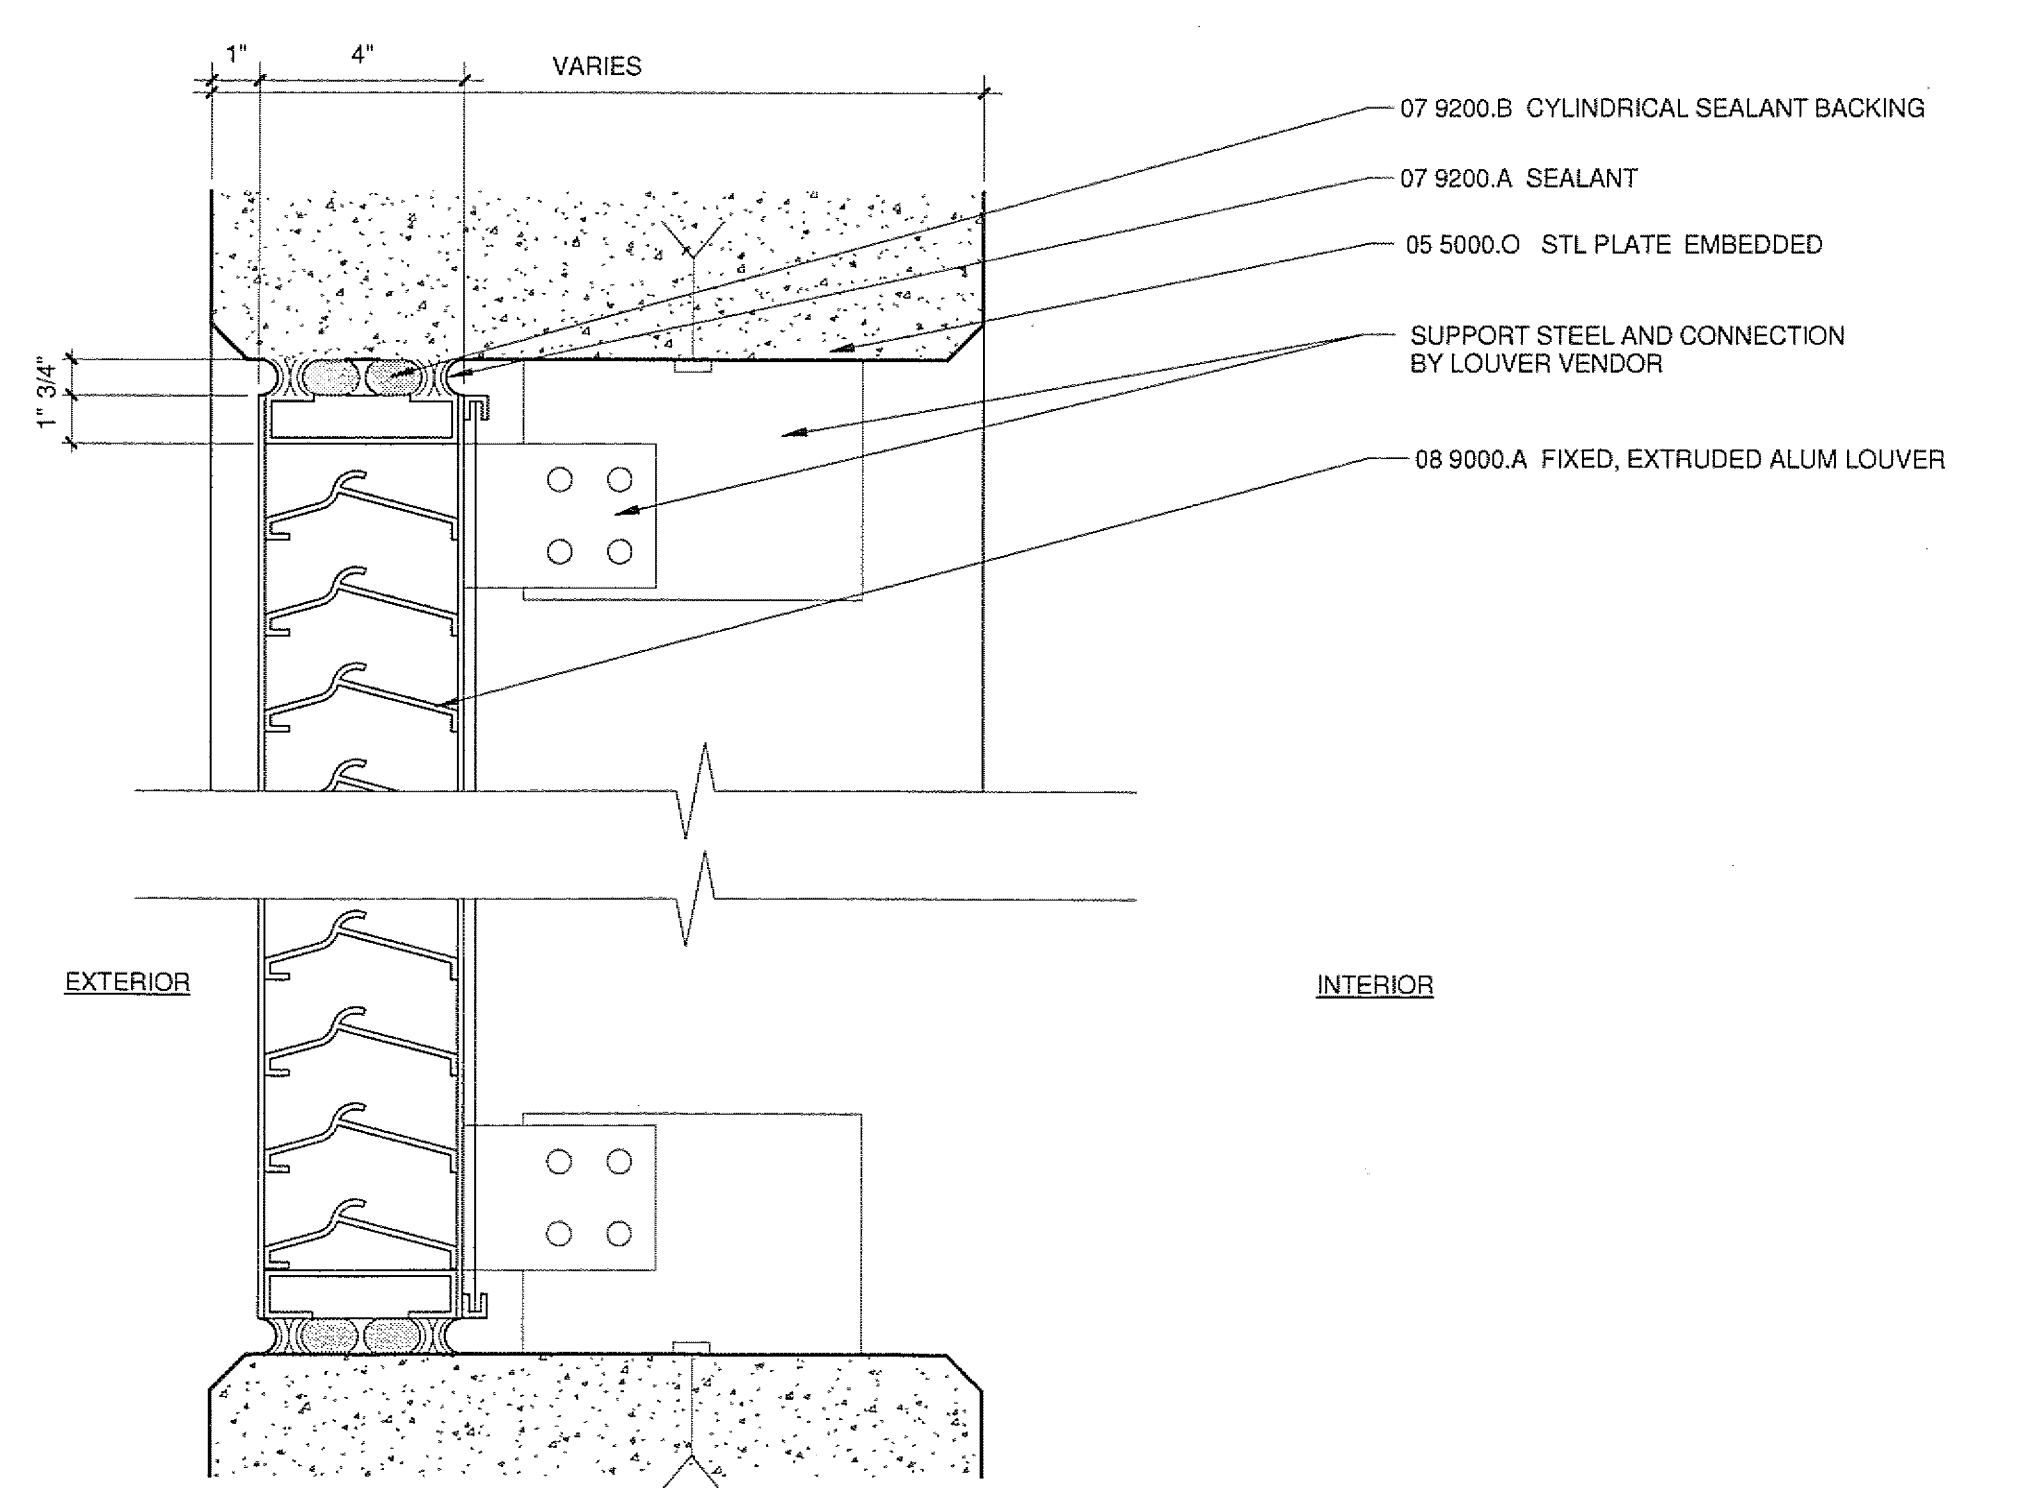


3 HEAD DETAIL - LOUVER
 A5202/A7301 3" = 1'-0"

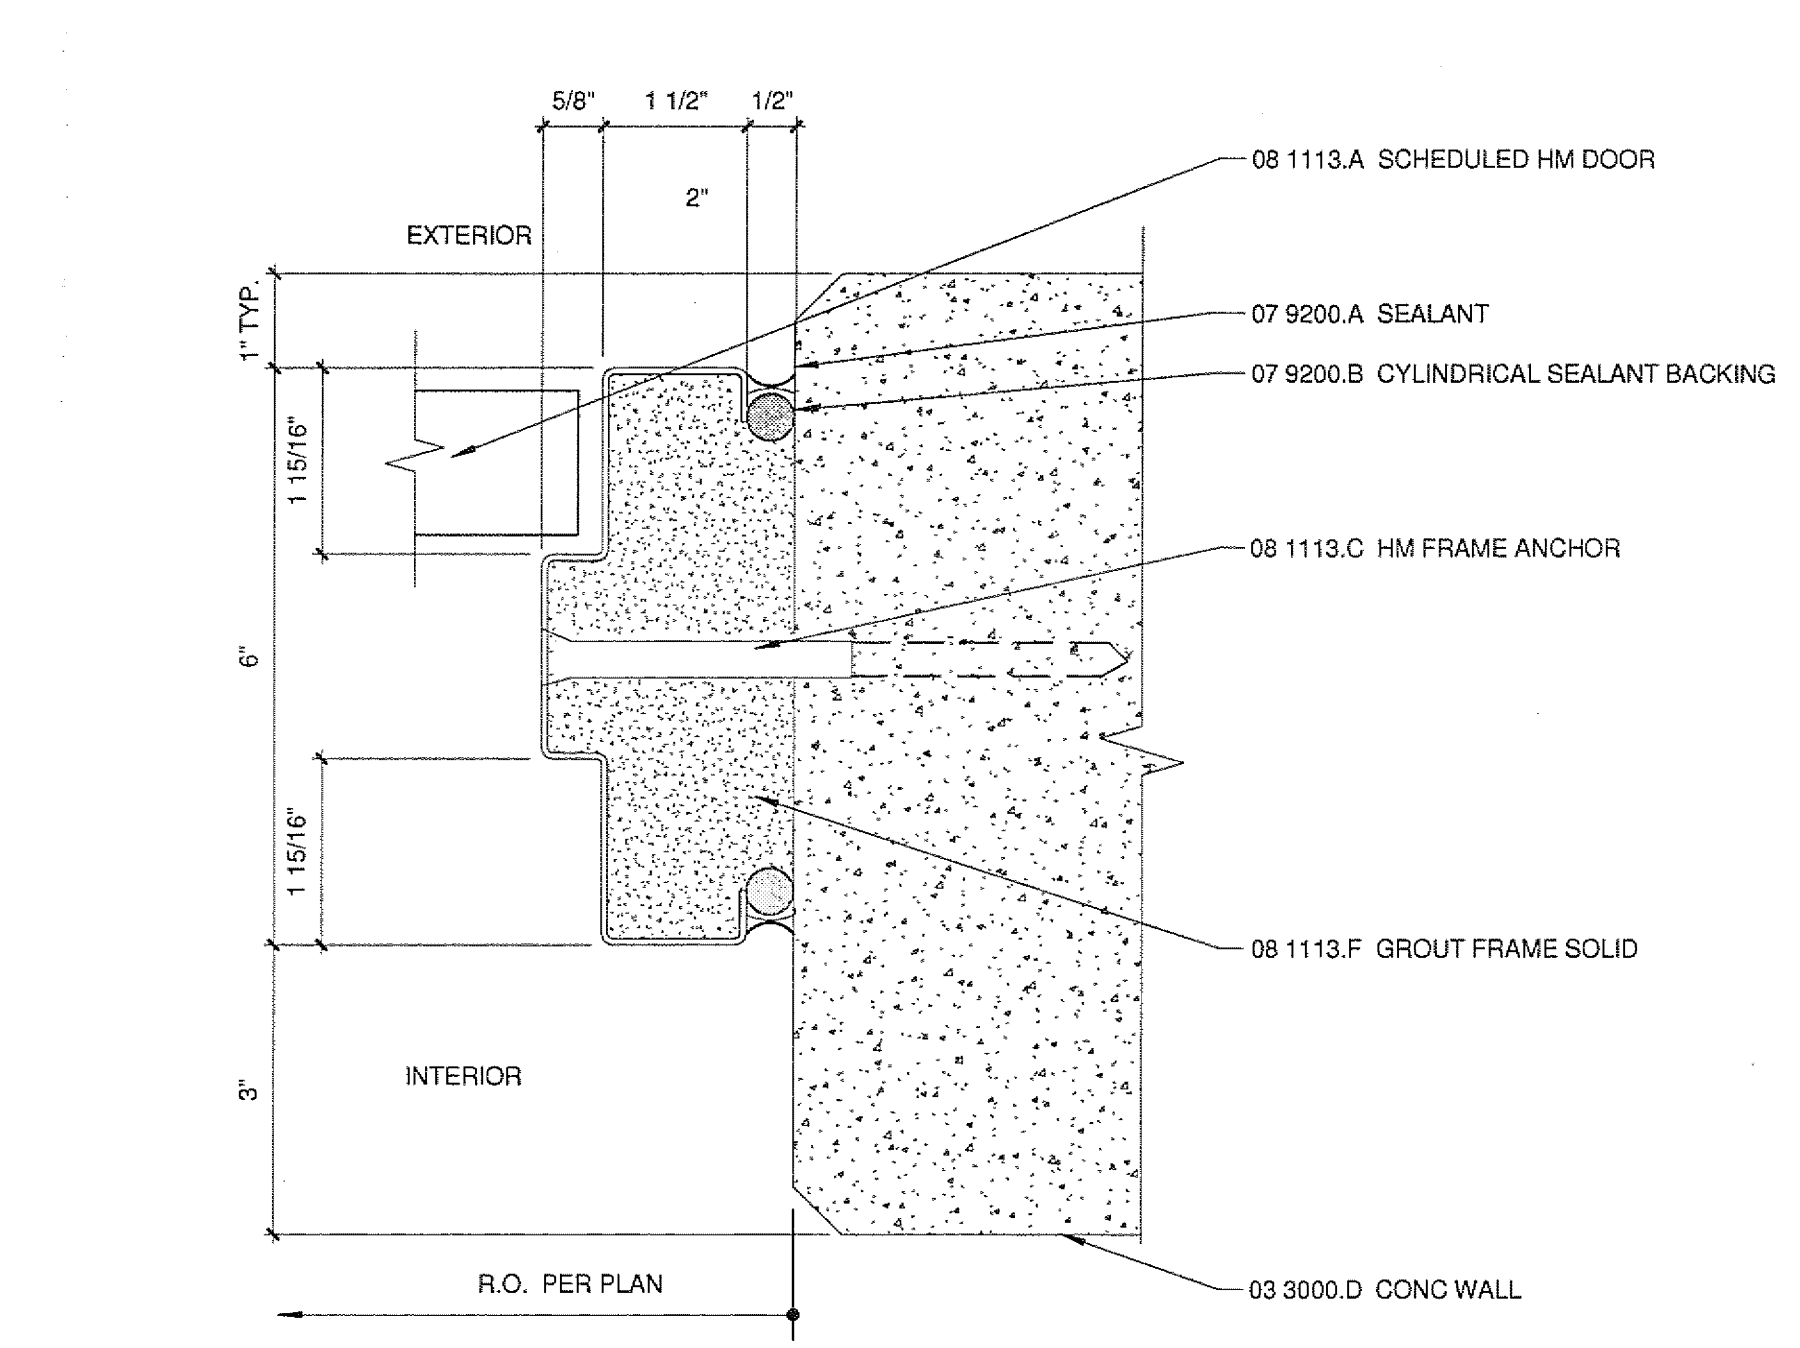

8 HM JAMB DETAIL (HEAD SIM)
 A2211/A7301 6" = 1'-0"

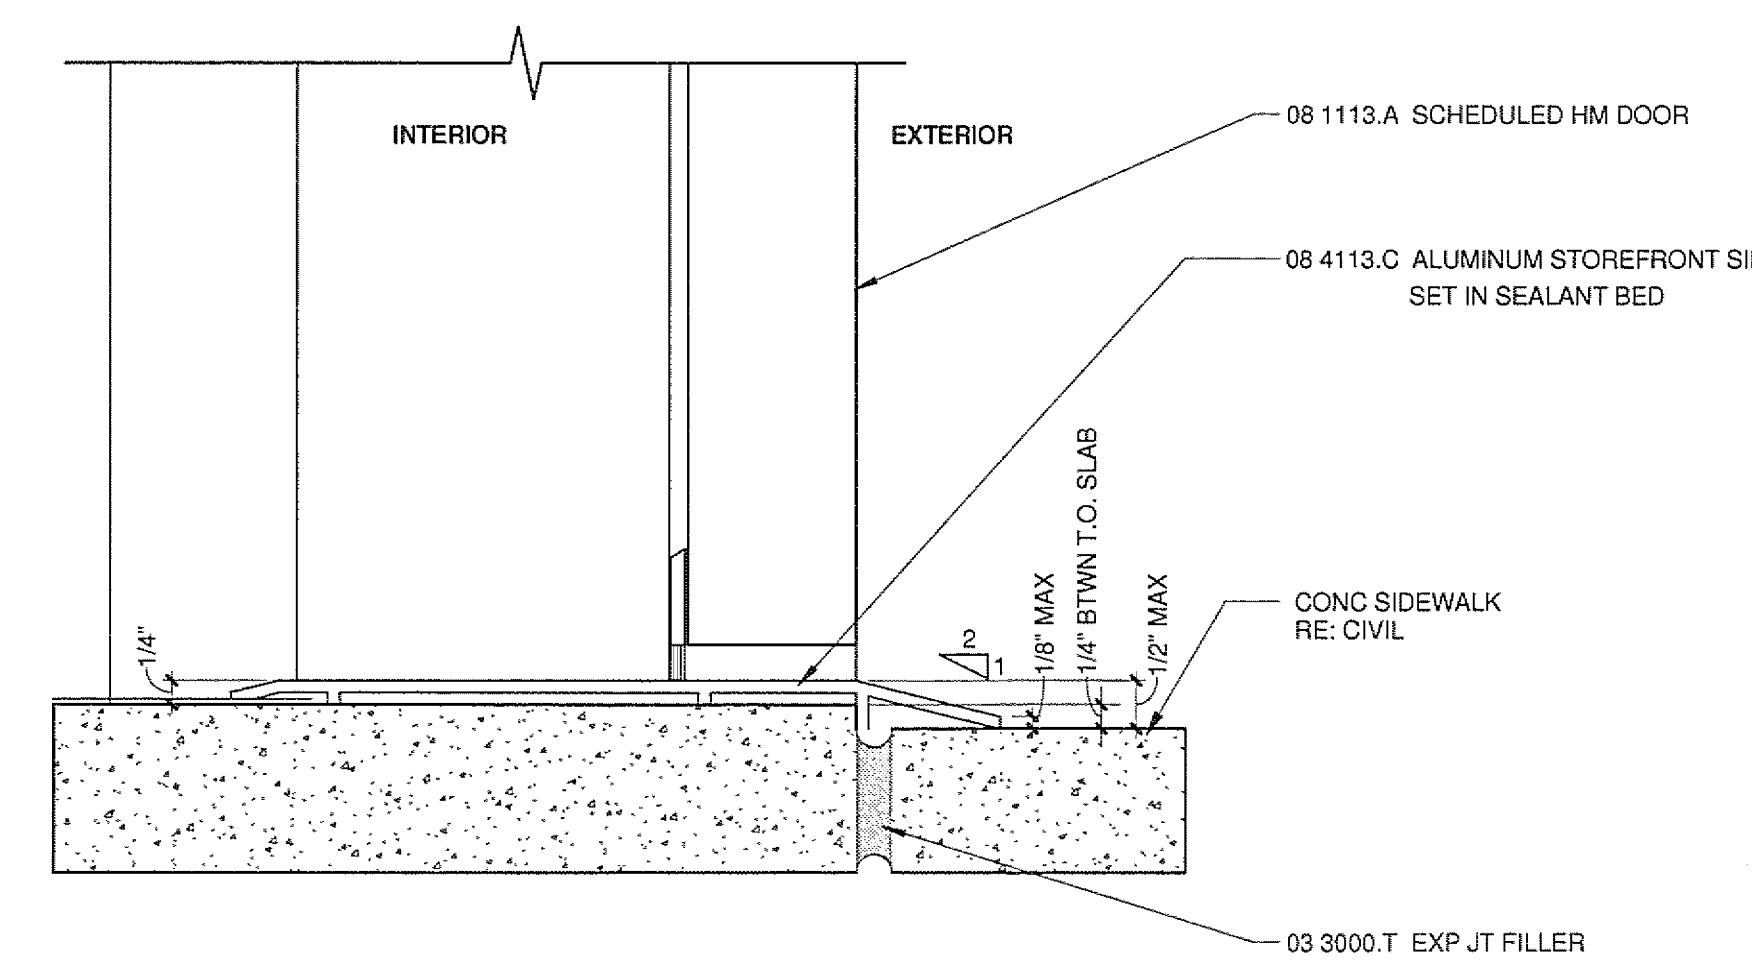


7 HM DOOR SILL @ EXTERIOR
 A7301 6" = 1'-0"

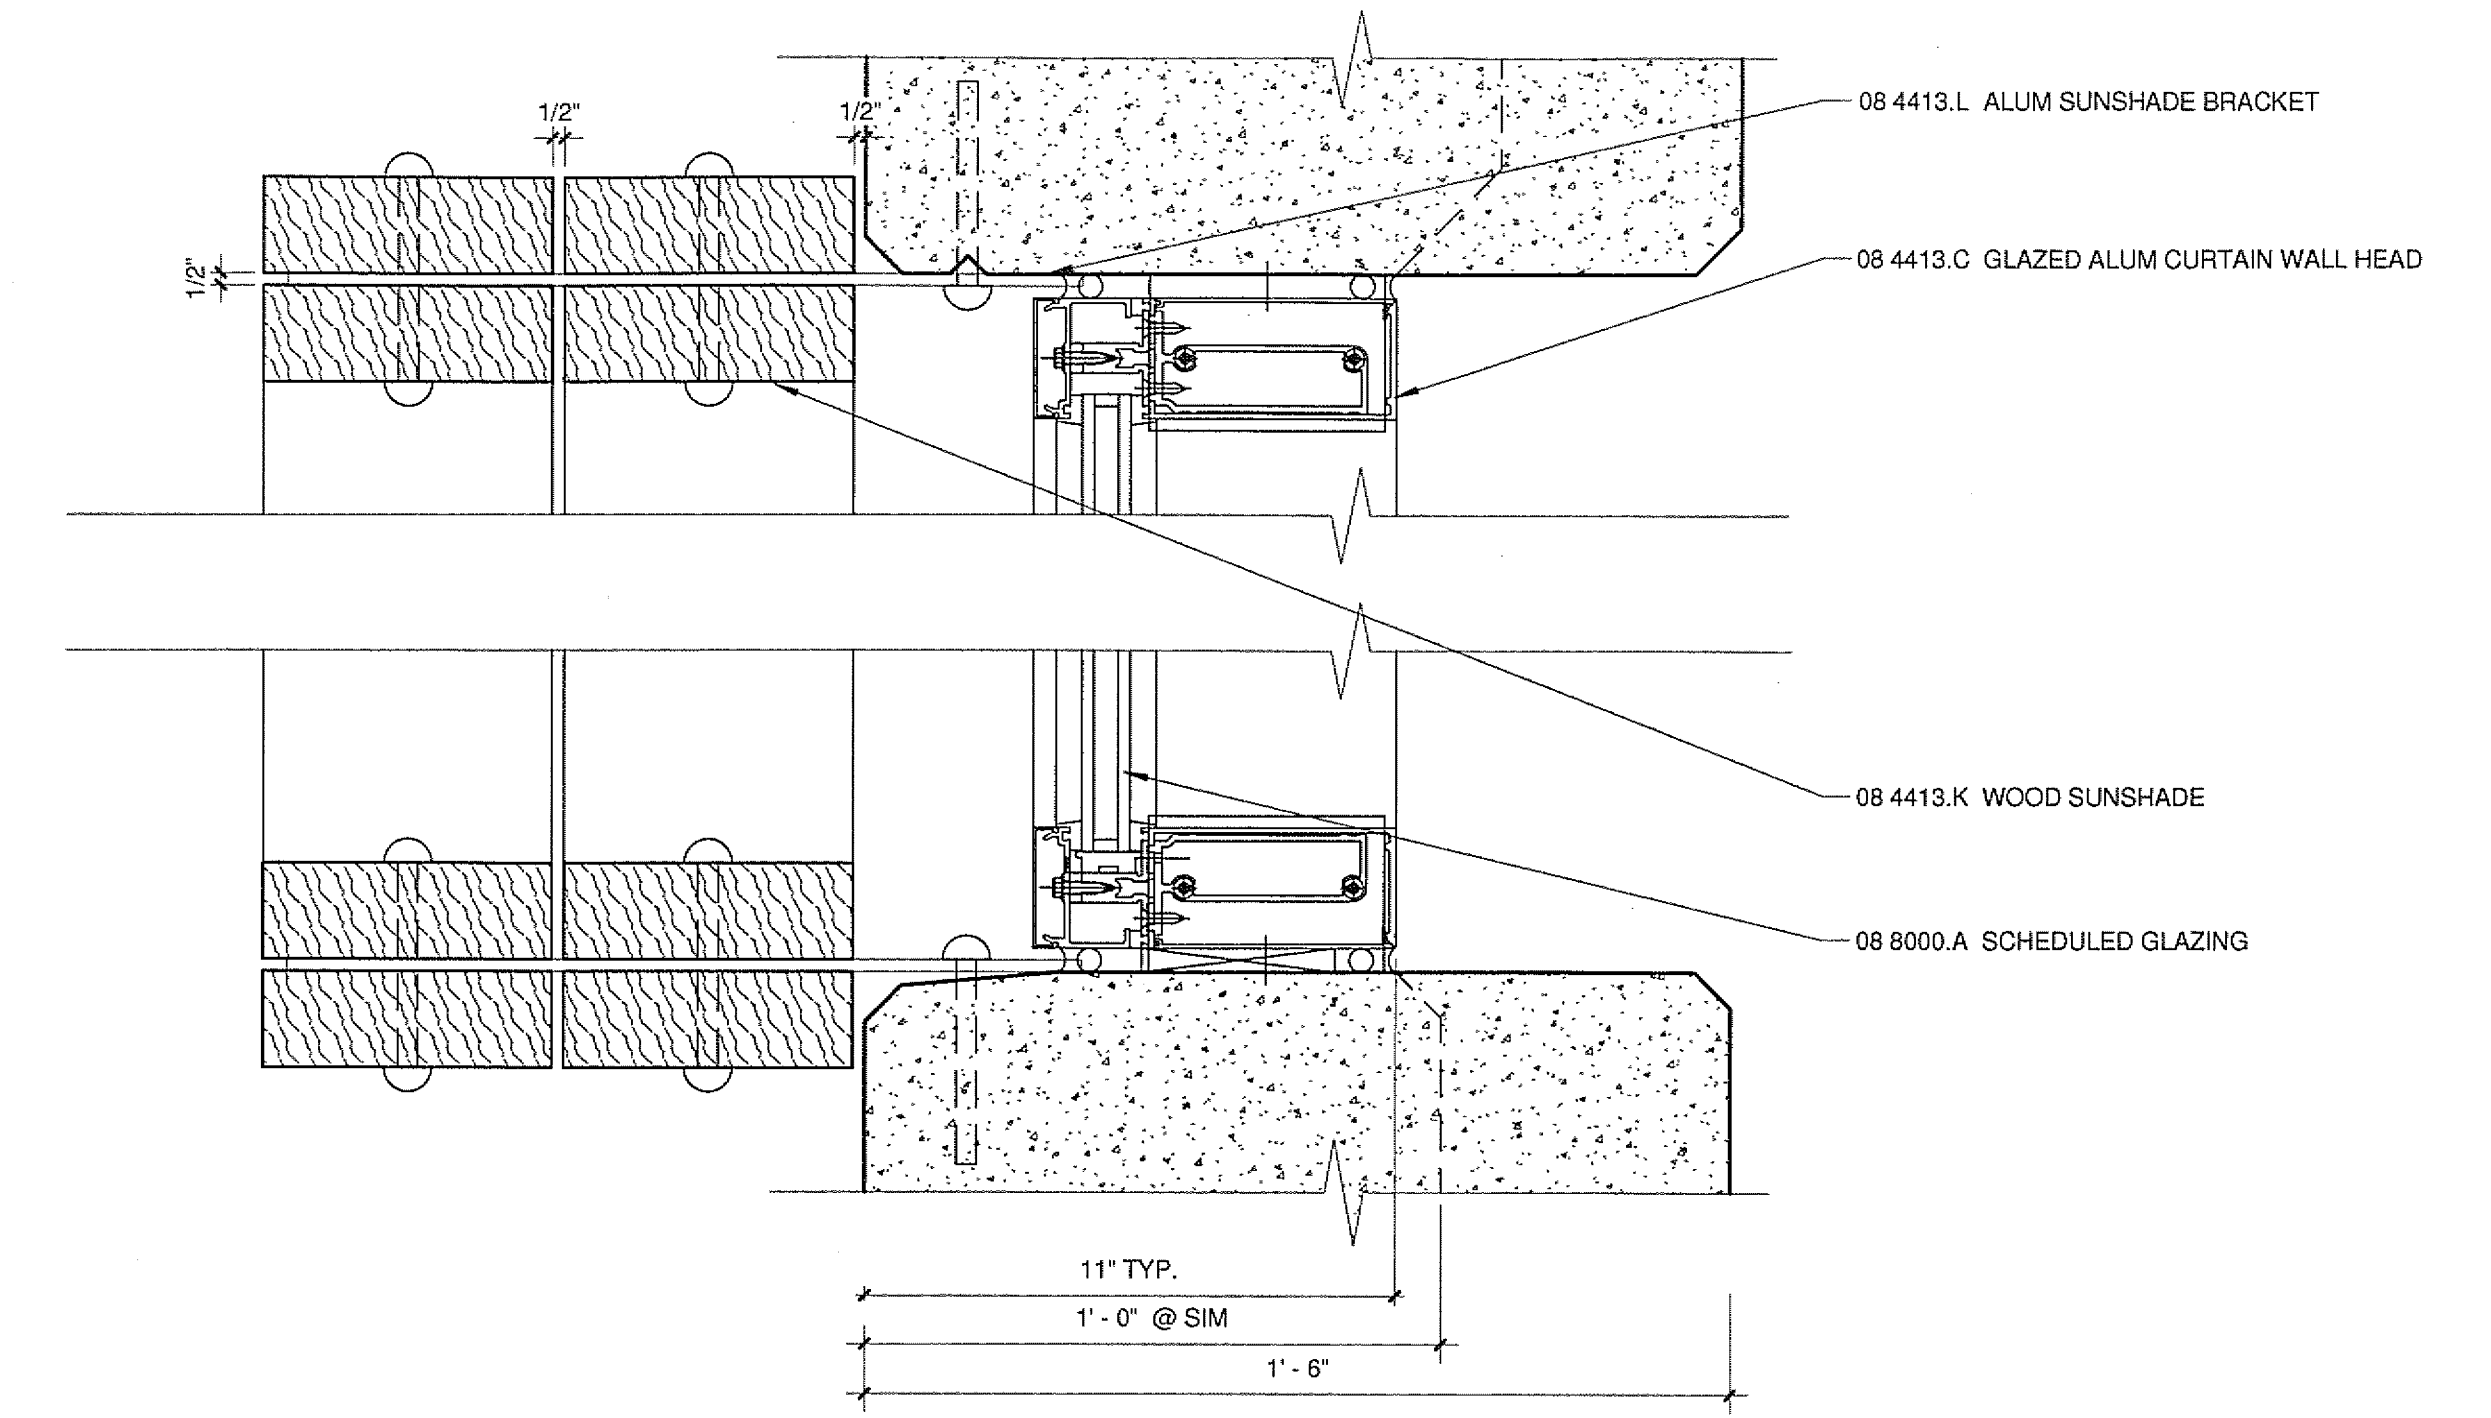


2 HEAD AND SILL @ PUNCHED OPENING W/ SHADOWBOX
 A7101/A7301 3" = 1'-0"


6 JAMB @ CURTAIN WALL/CONCRETE
 A7301 6" = 1'-0"

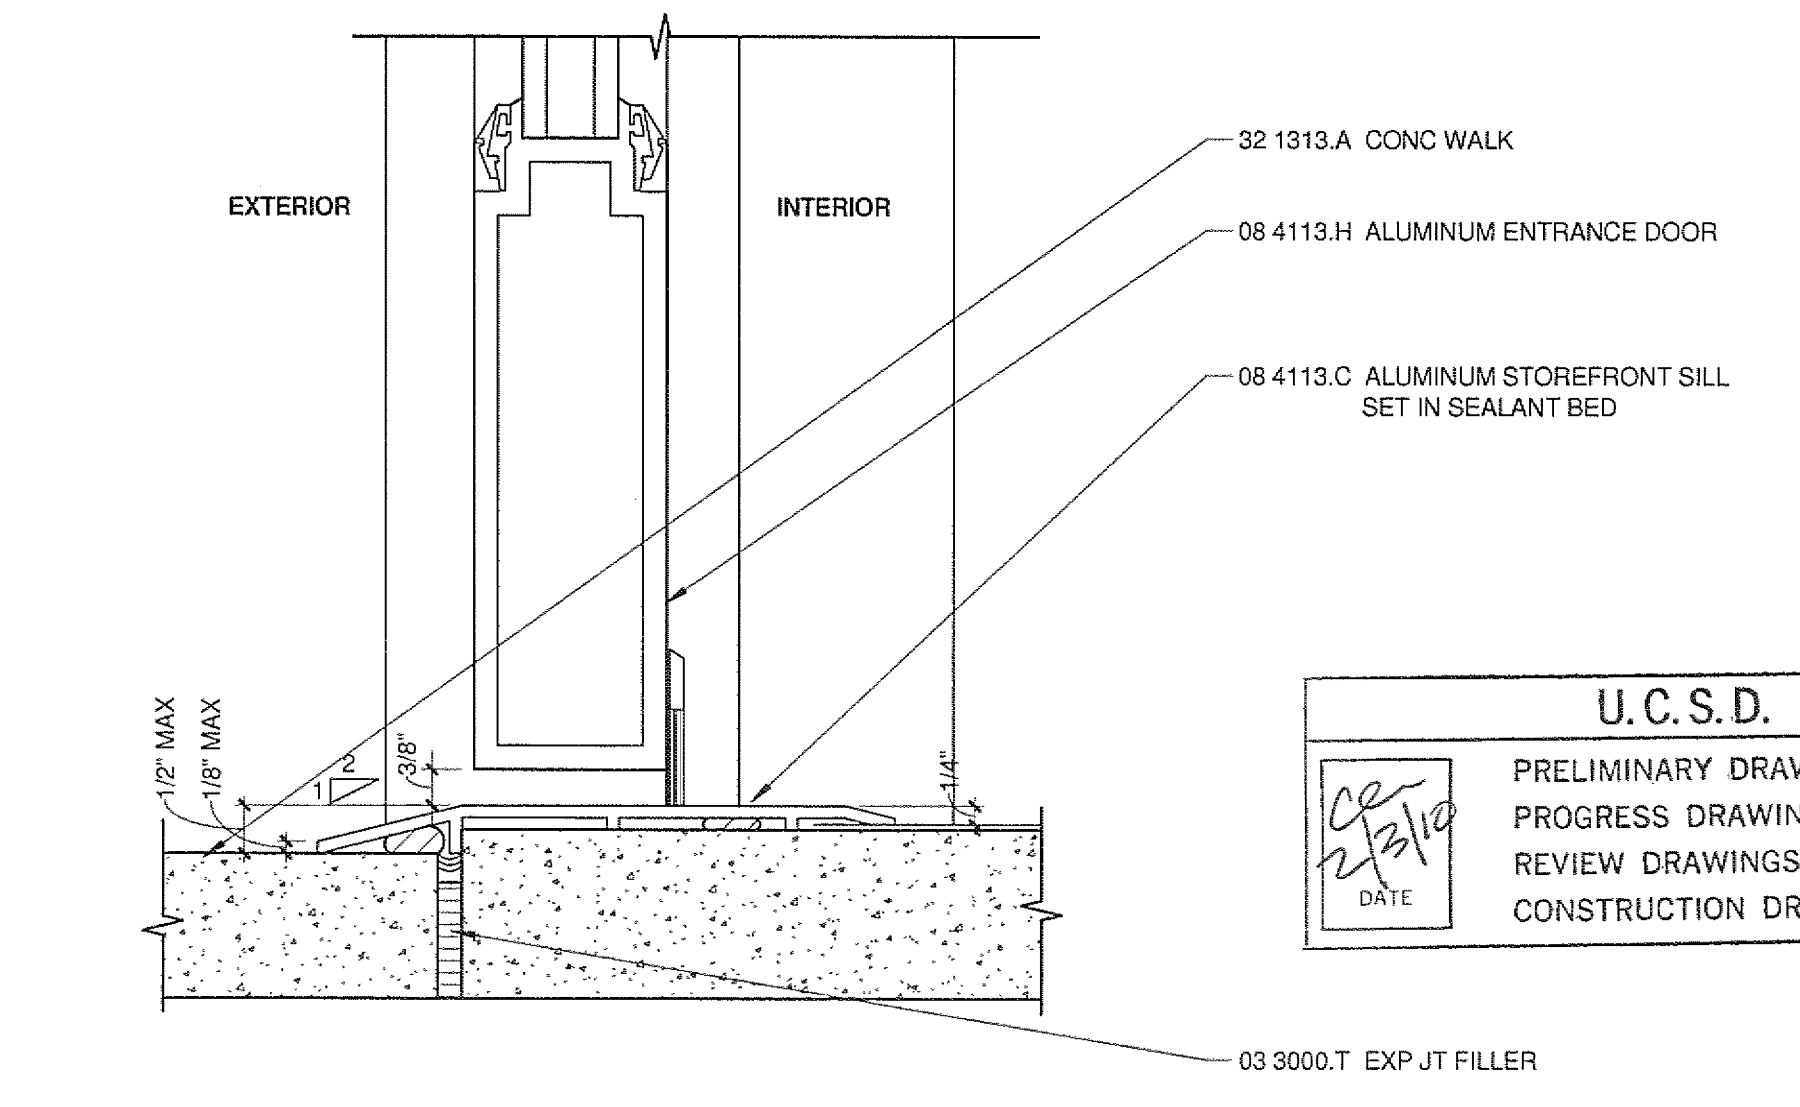


5 ALUM. DOOR SILL @ EXTERIOR
 A8207/A7301 6" = 1'-0"

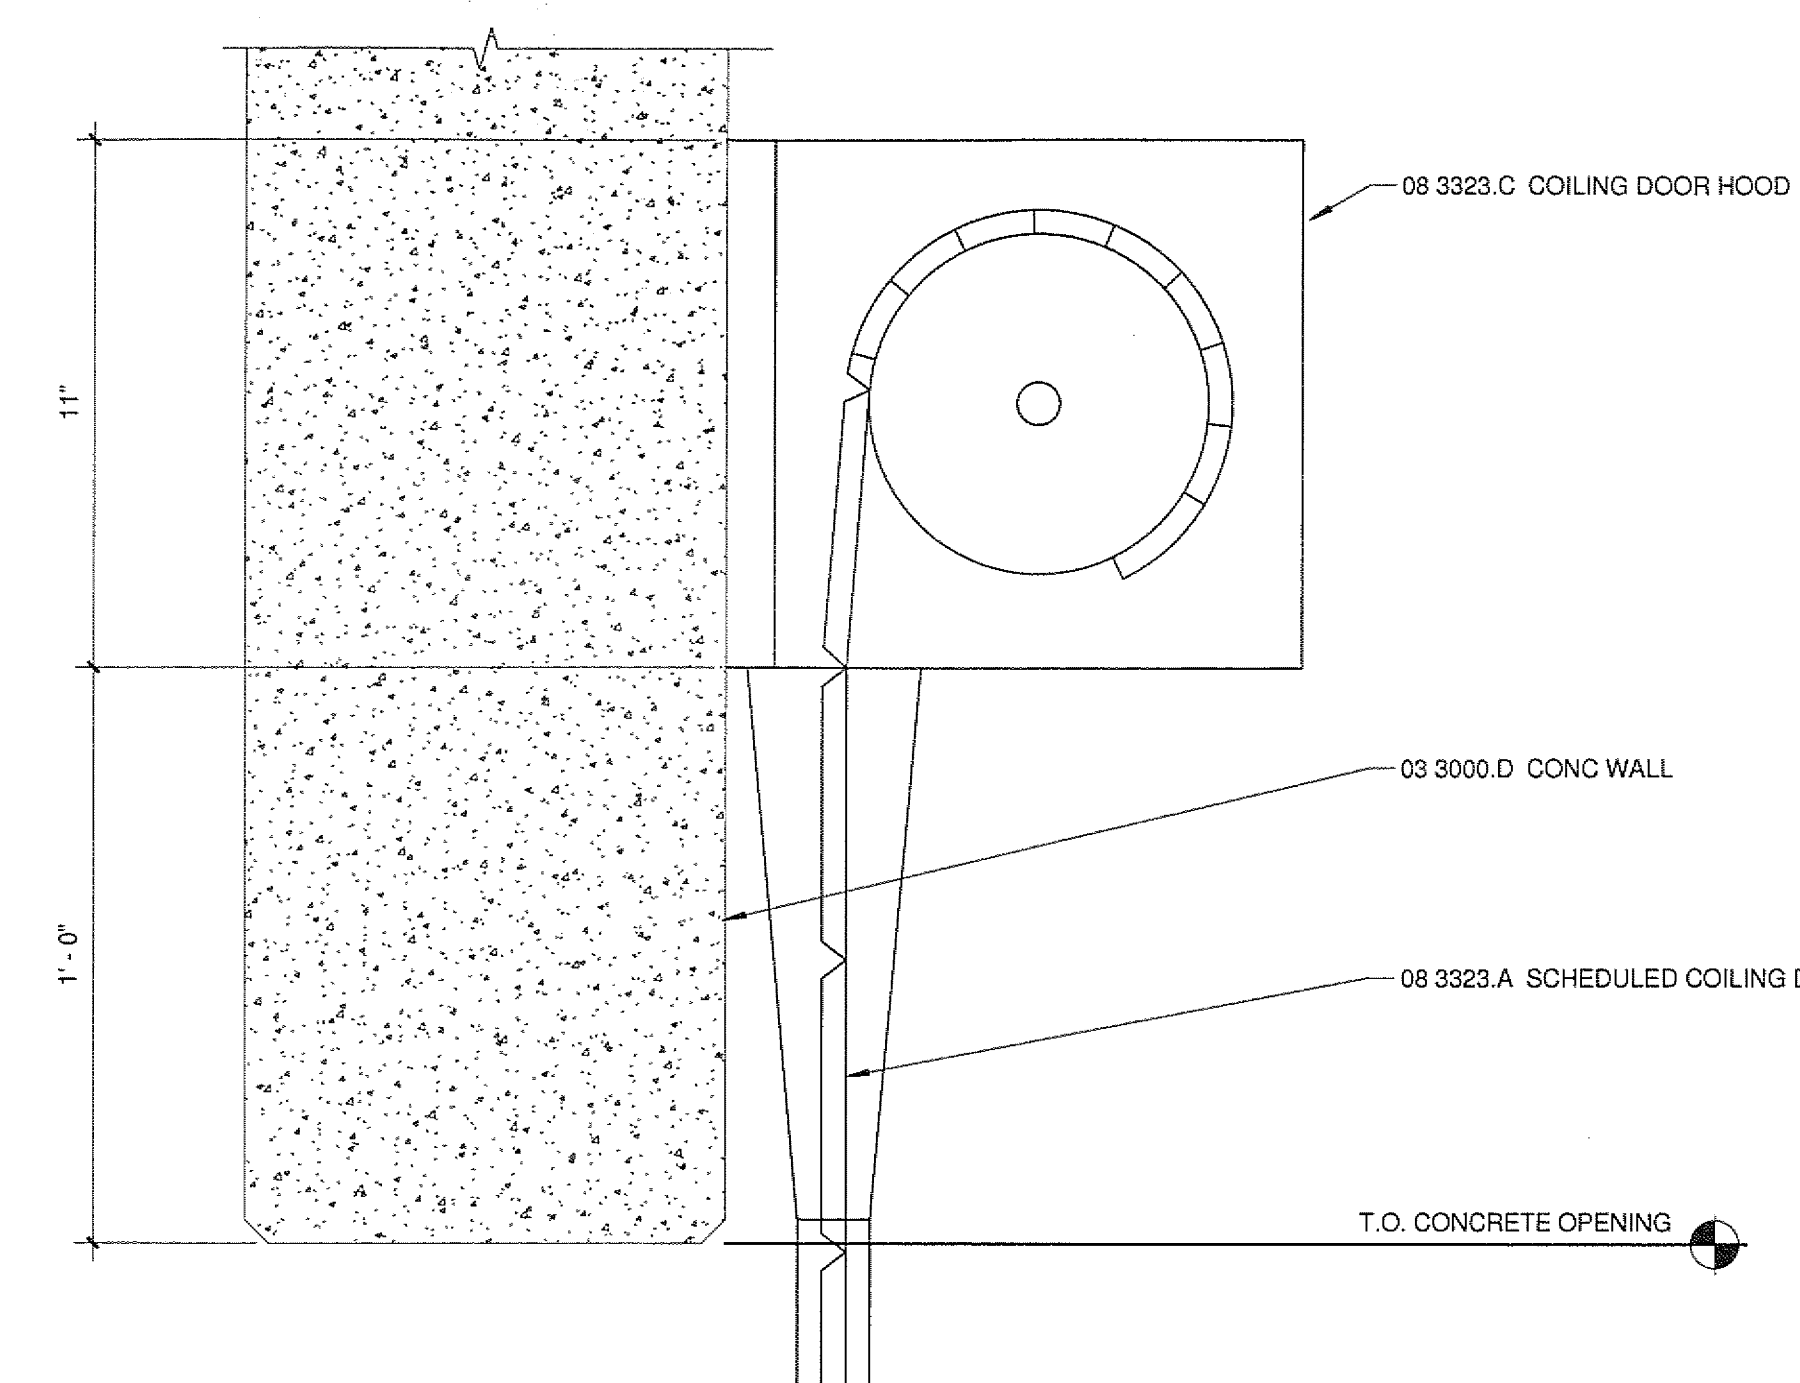


12 COILING DOOR HEAD - EXTERIOR
 A8208/A7301 3" = 1'-0"

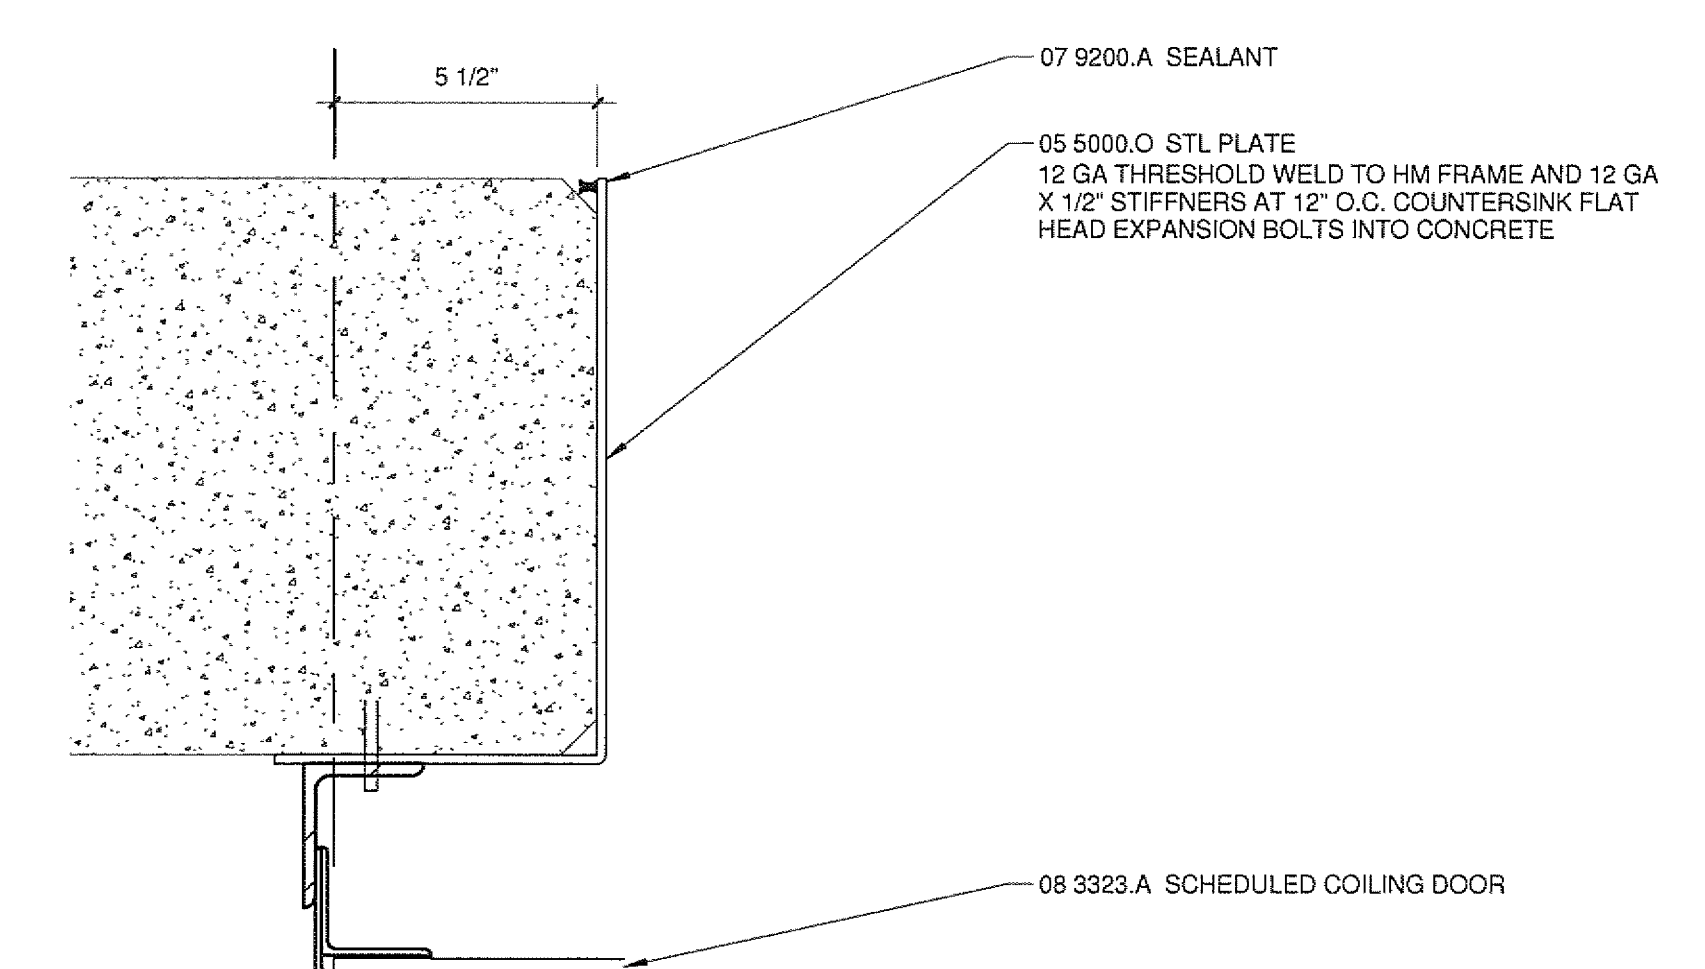


11 LOADING DOCK - JAMB DETAIL
 A7301 3" = 1'-0"

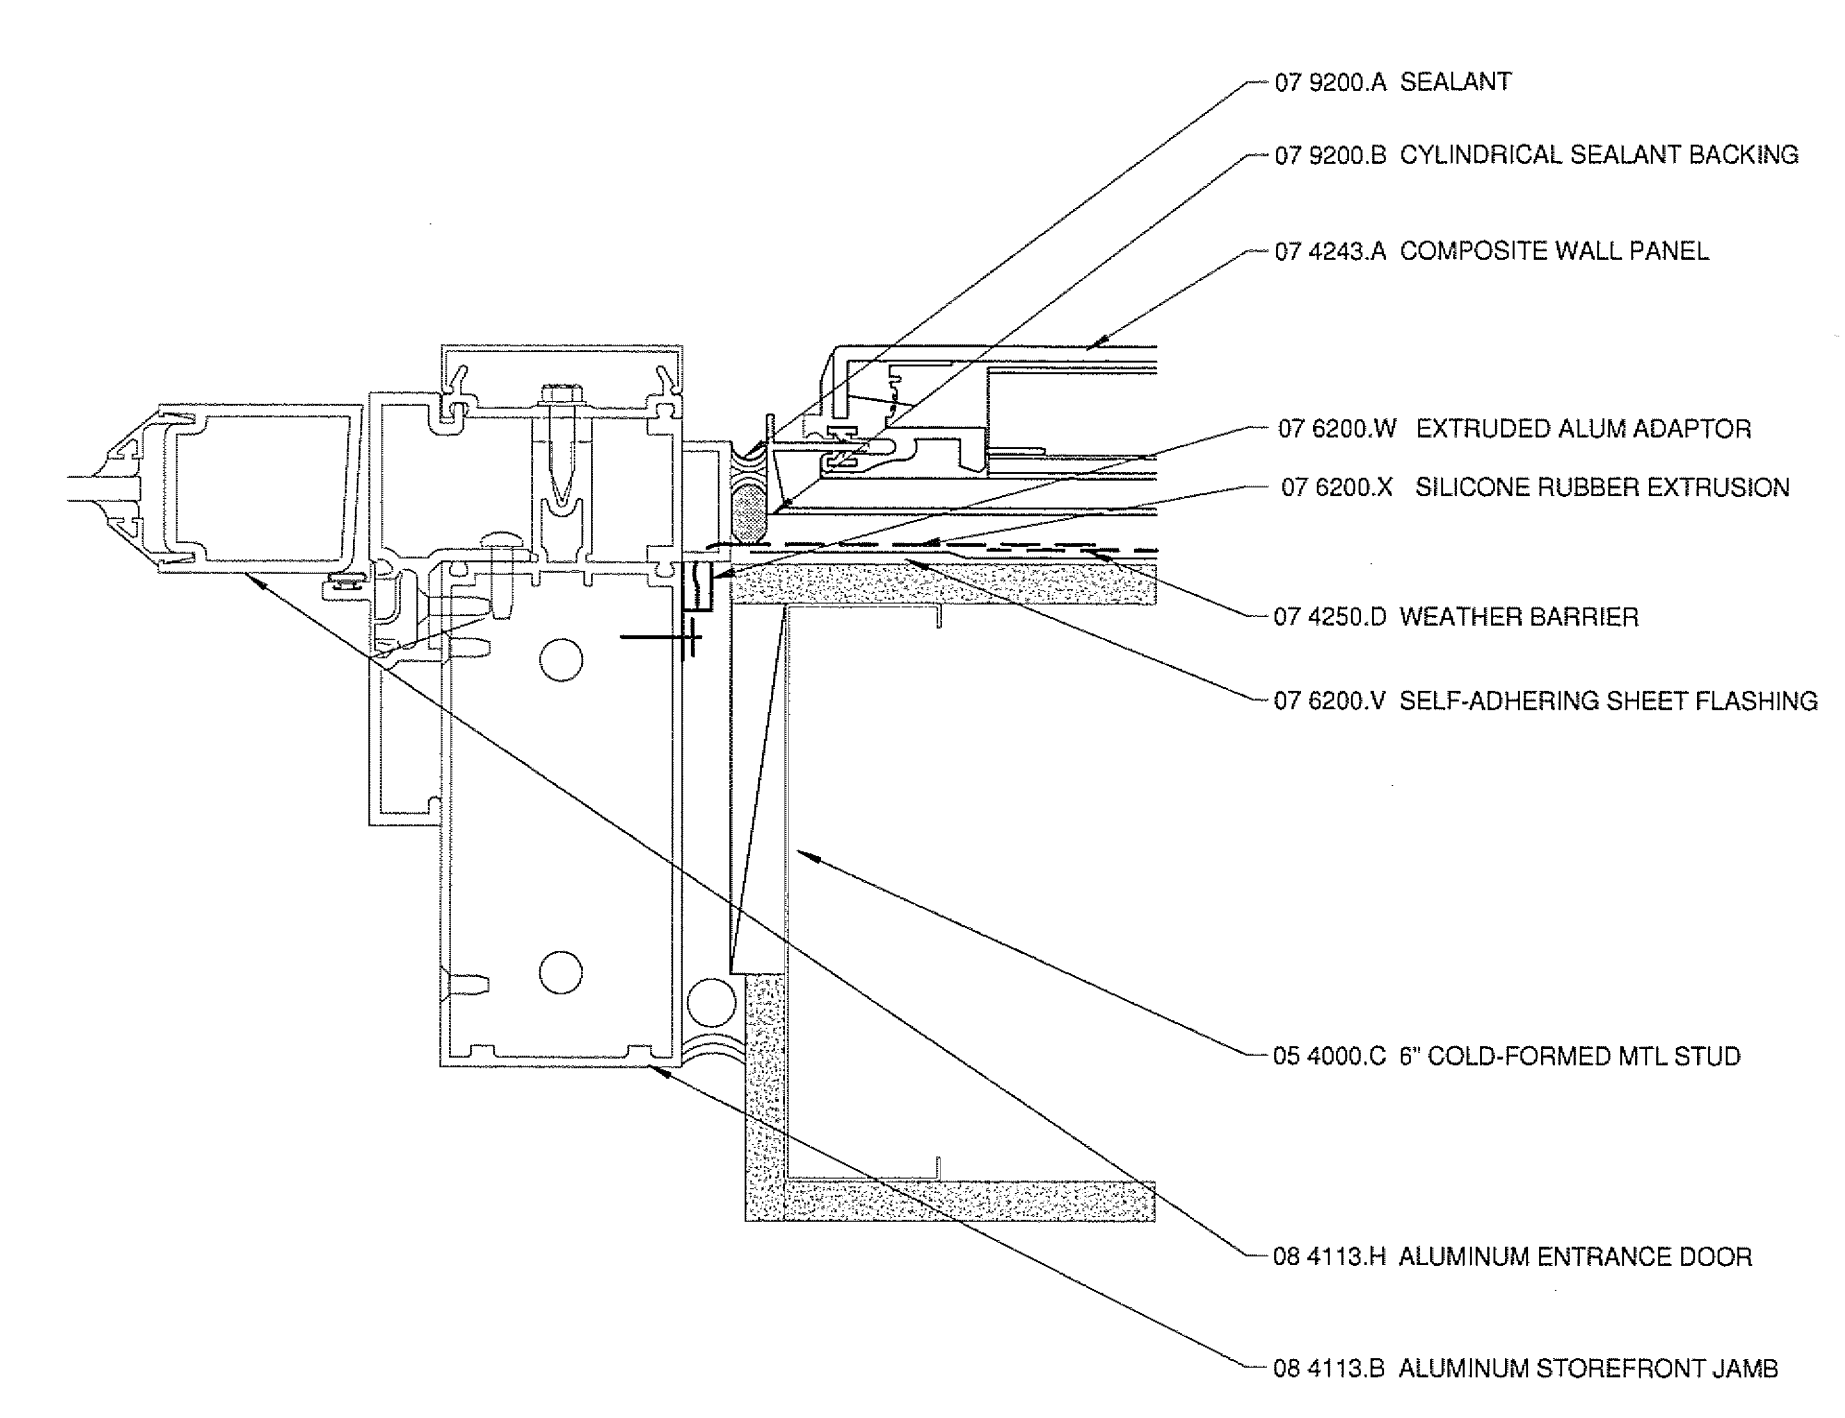


10 ALUM. HEAD/JAMB DETAIL @ METAL PANEL
 A2224/A7301 6" = 1'-0"

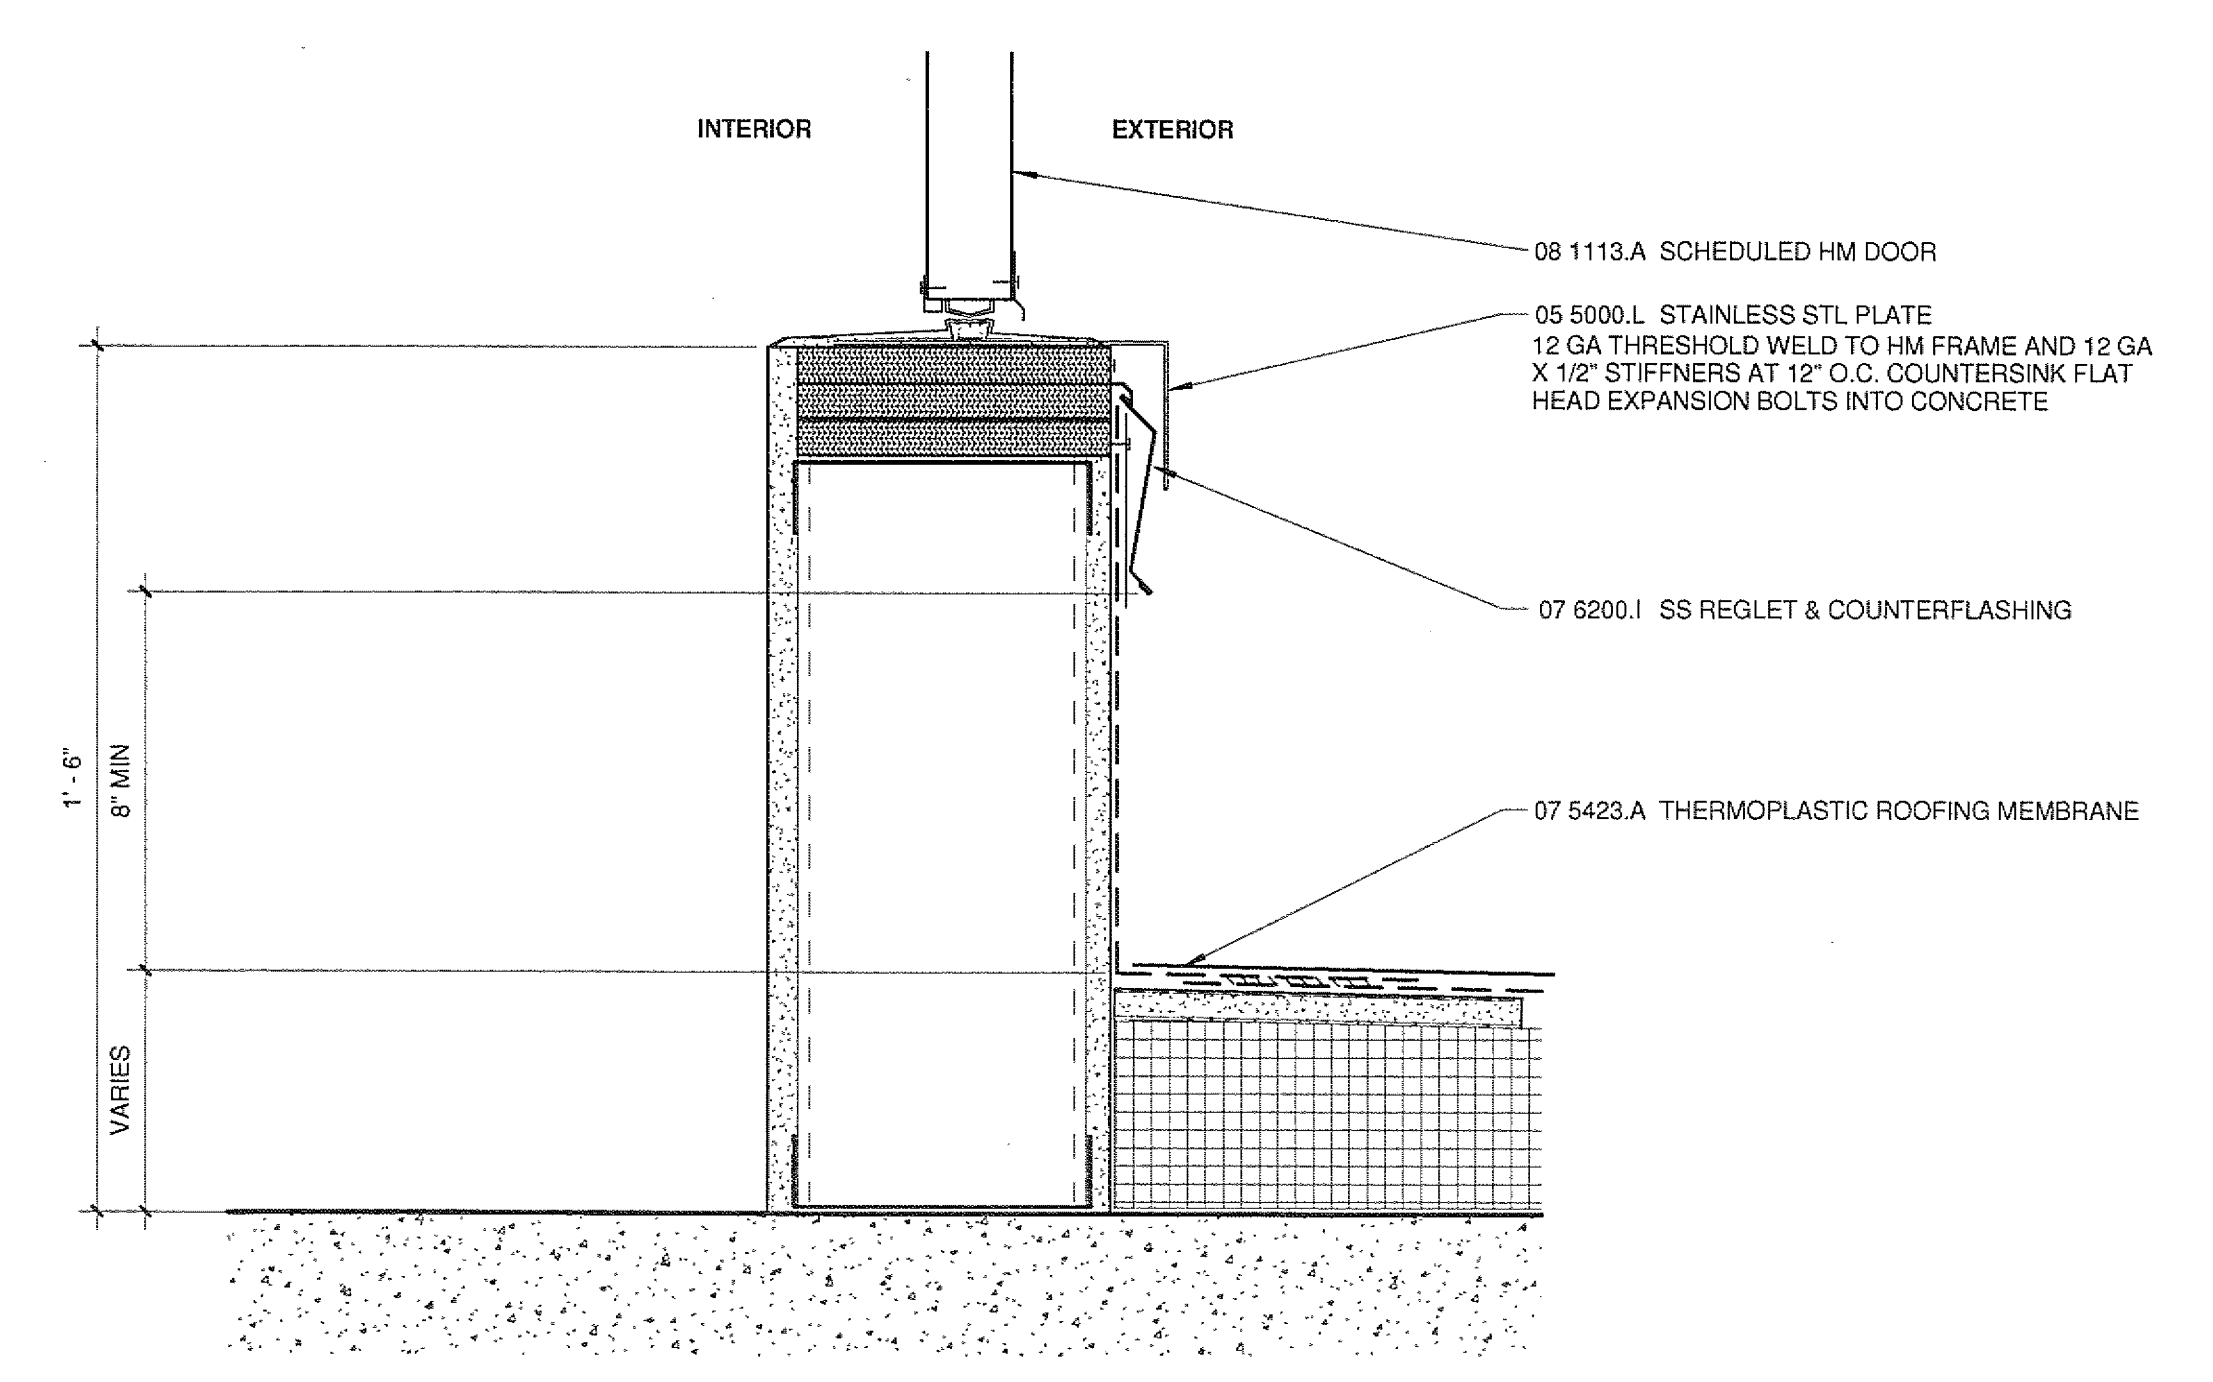


9 SILL AT ROOF
 A2252/A7301 3" = 1'-0"

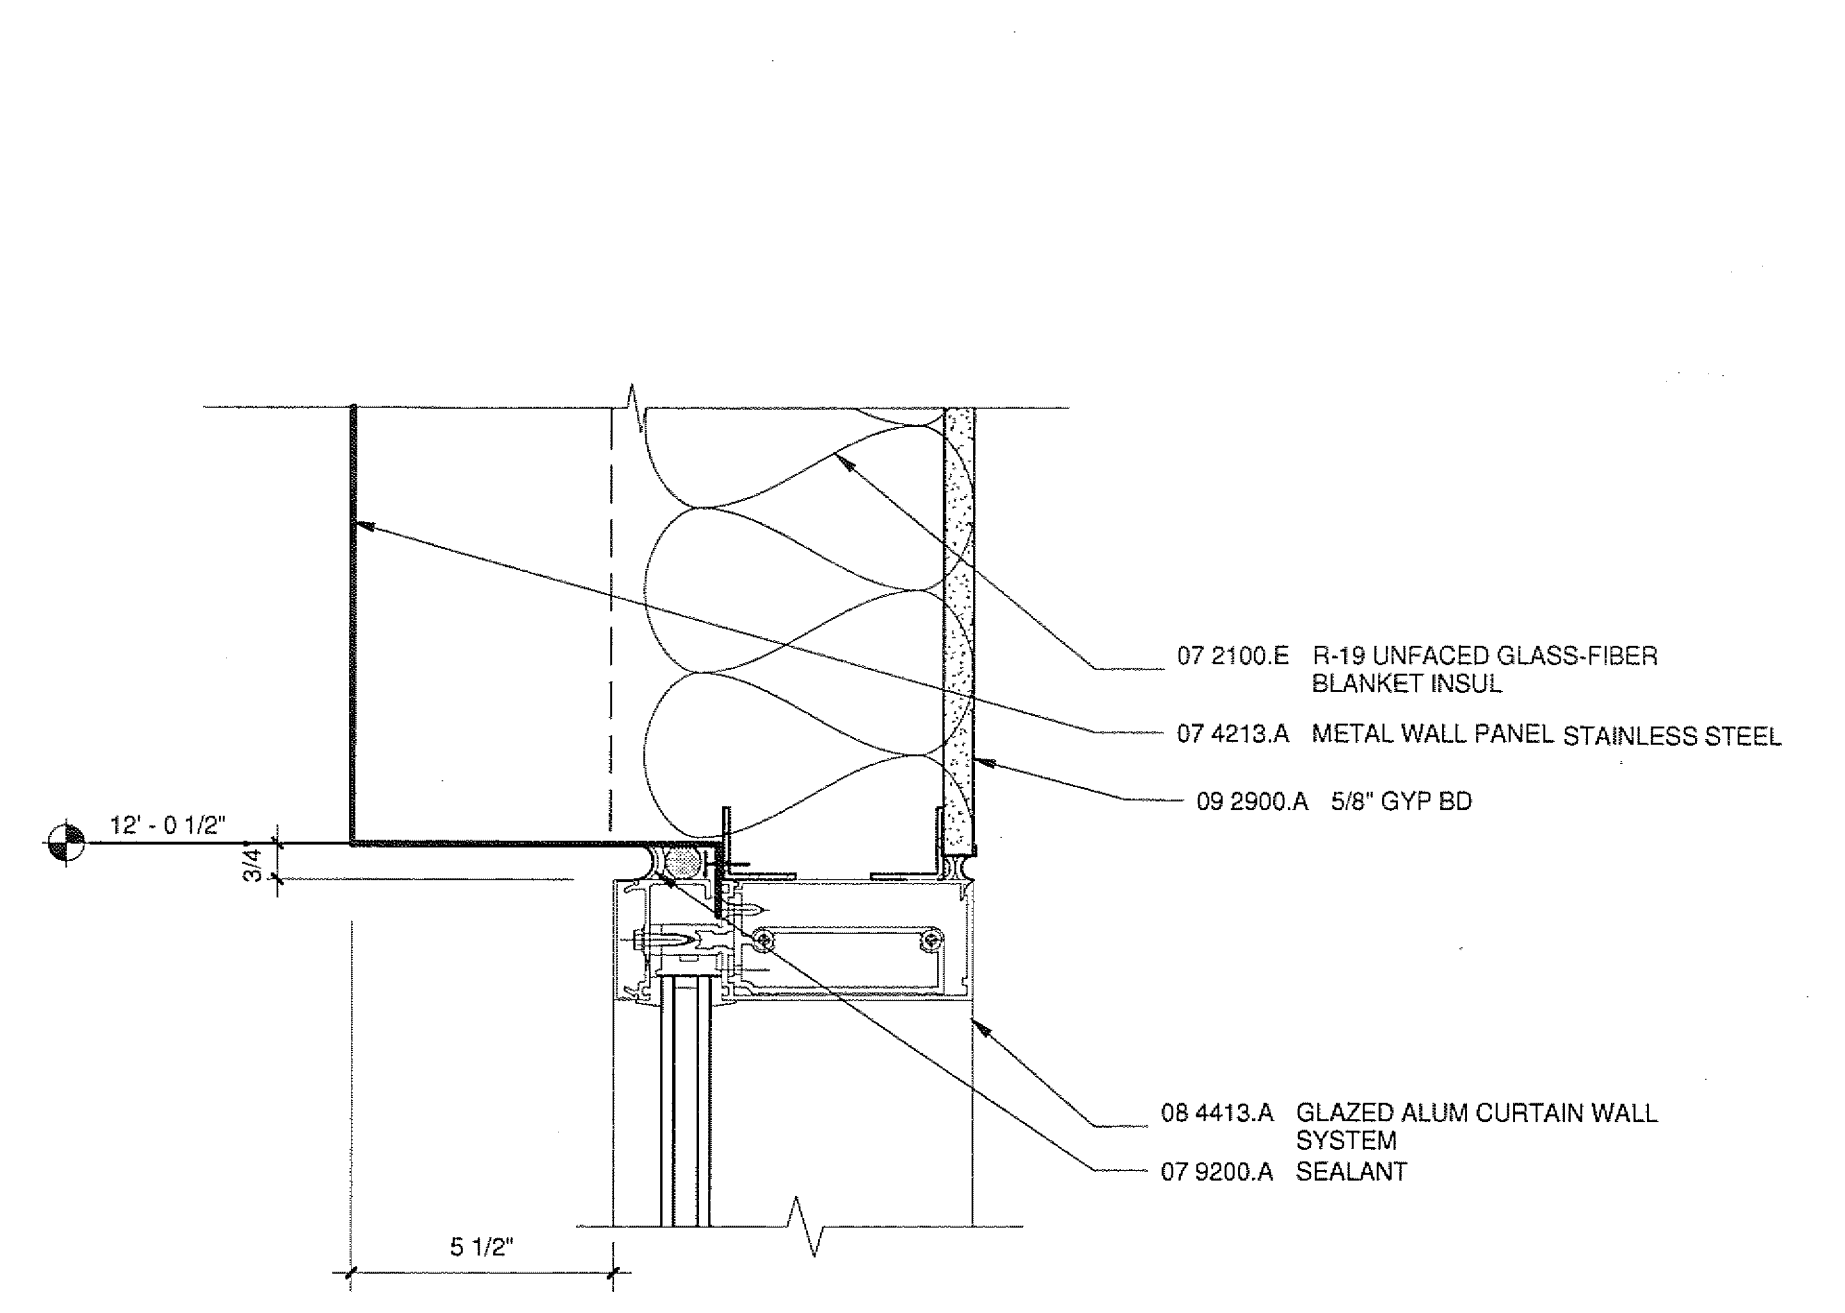


16 CURTAINWALL @ HEAD
 A6209/A7301 3" = 1'-0"

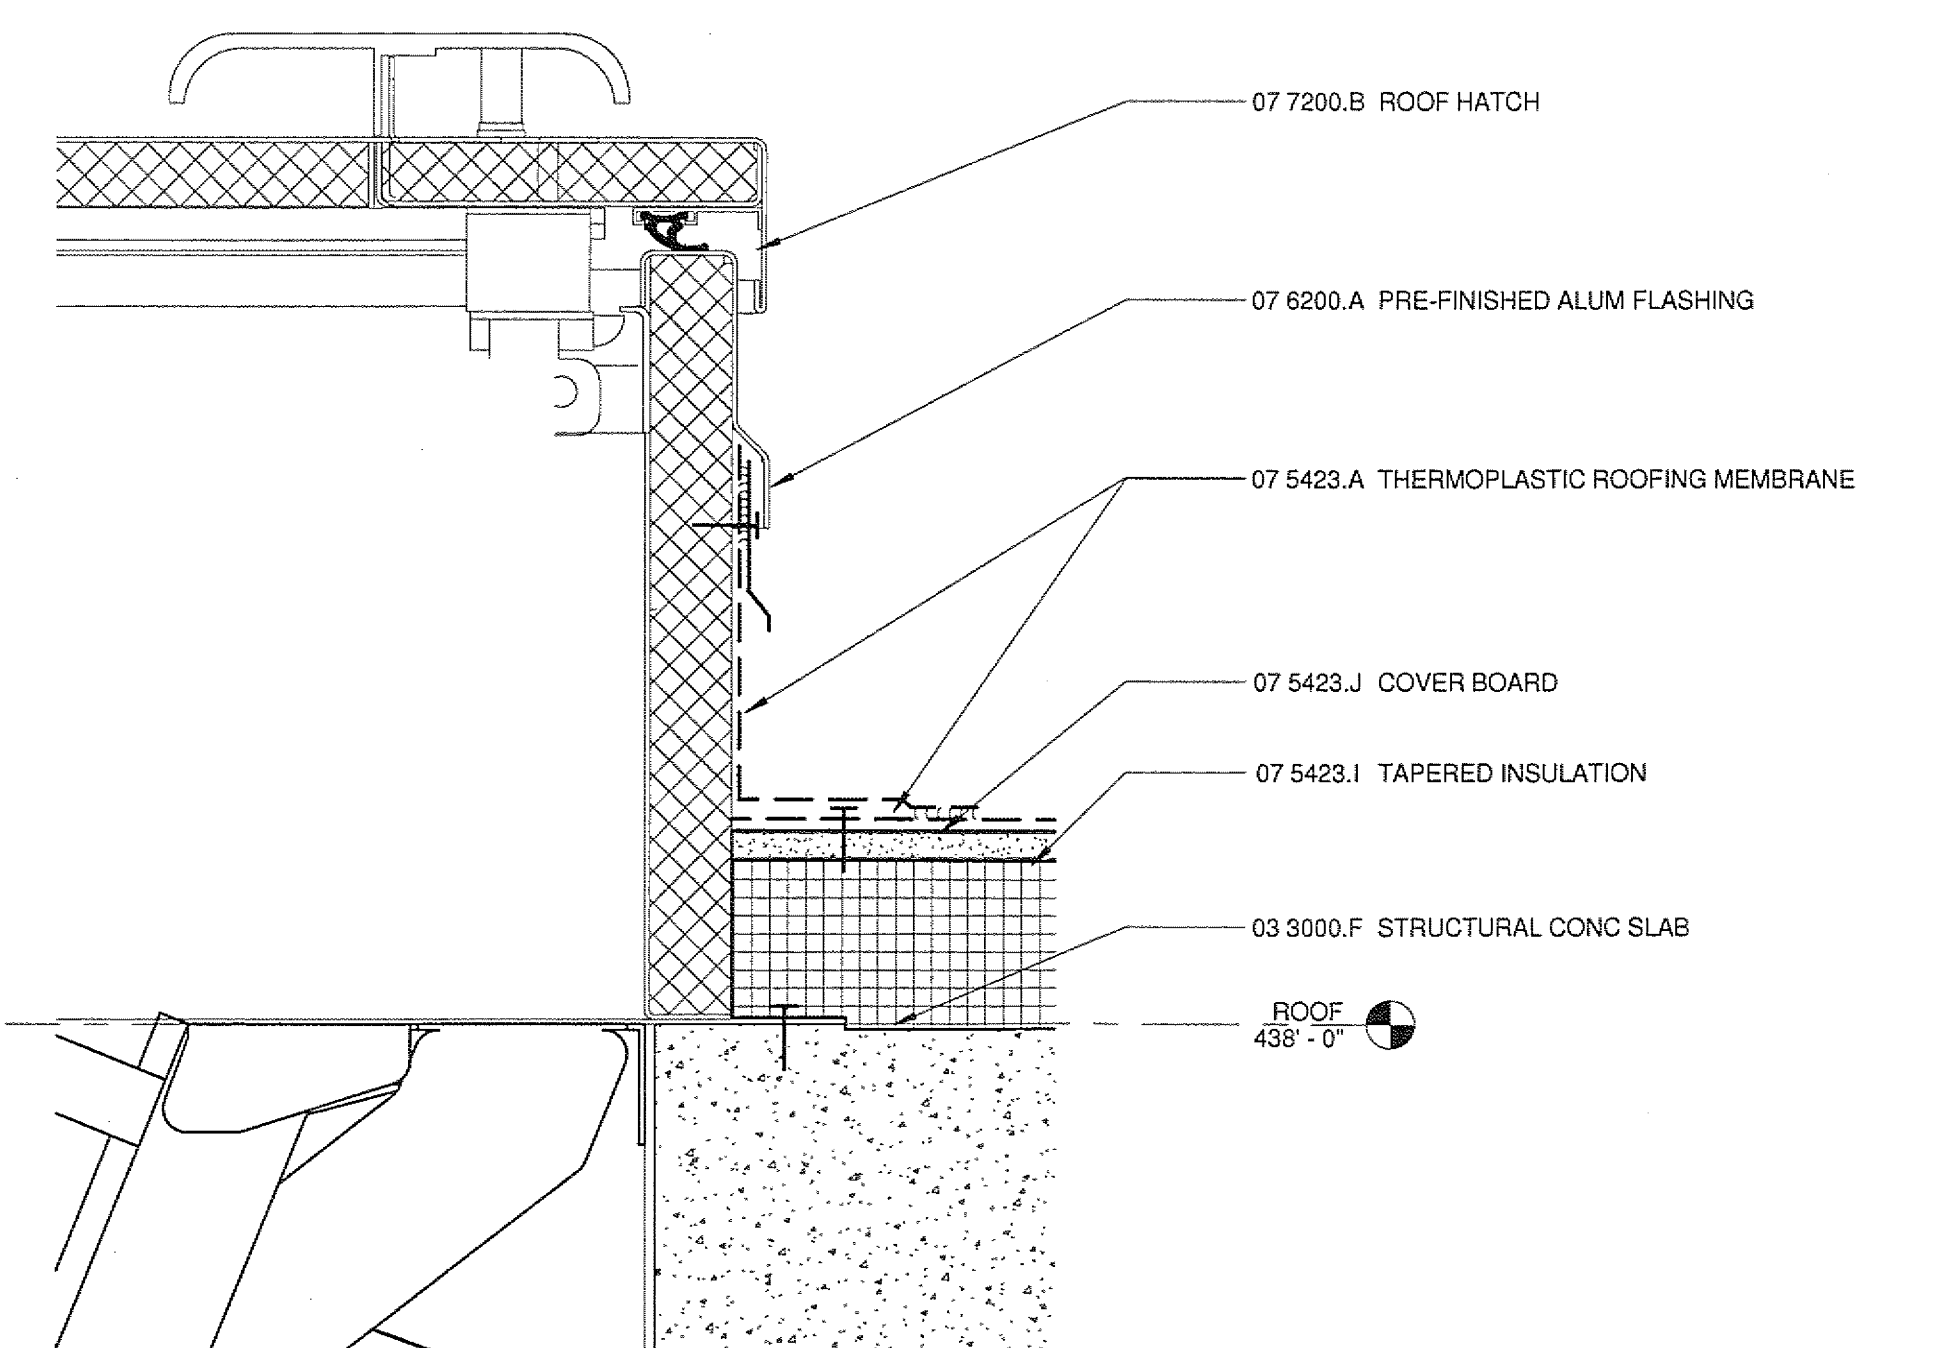

15 ROOF HATCH DETAIL
 A6304/A7301 3" = 1'-0"

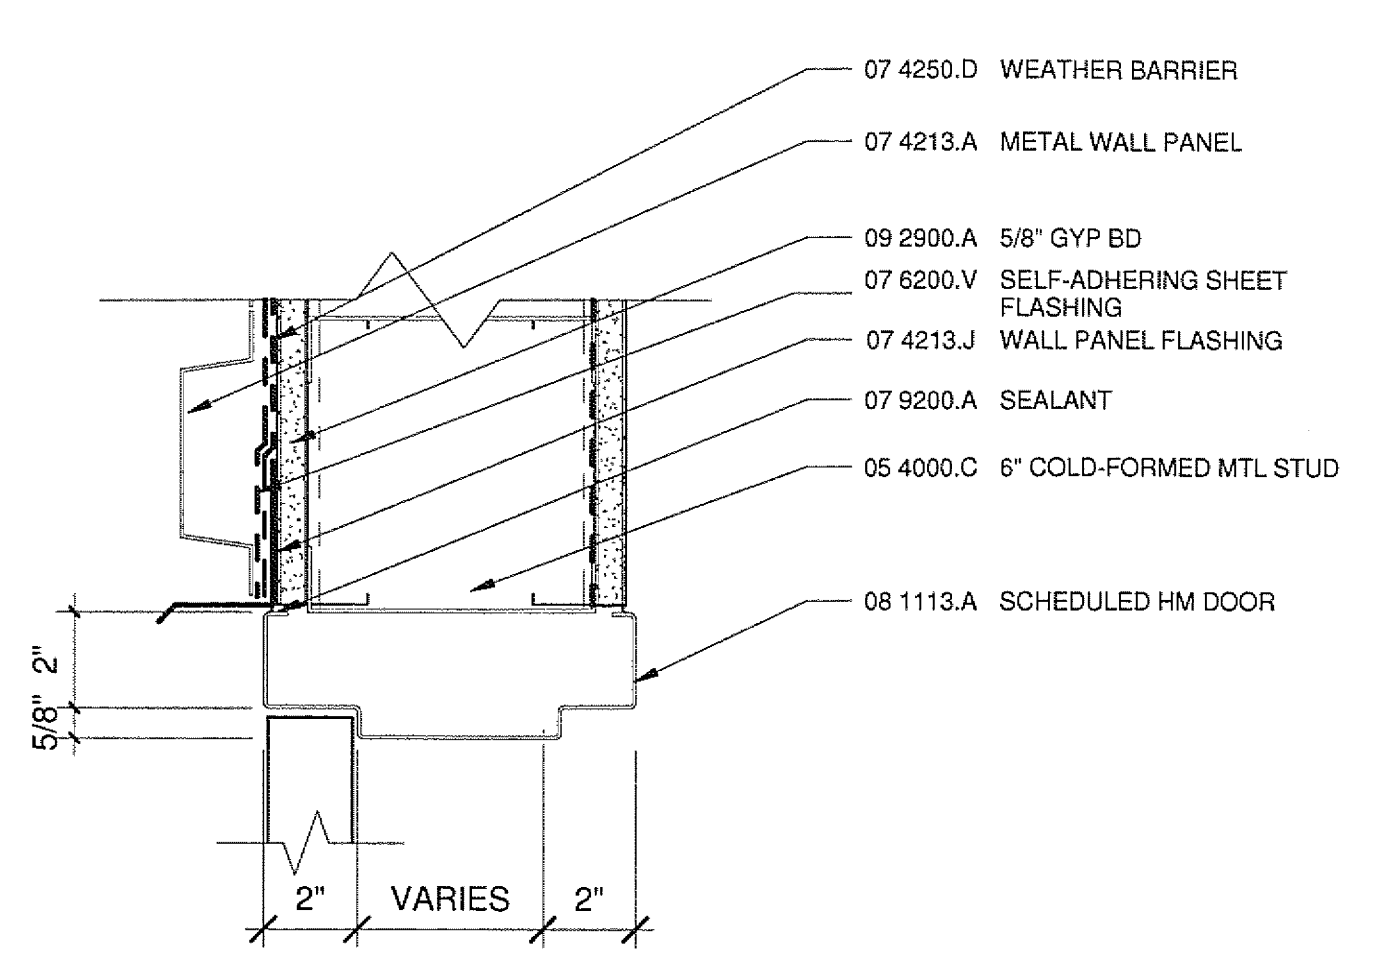

14 HM DOOR HEAD EXT. MTL PANEL
 A7301 3" = 1'-0"

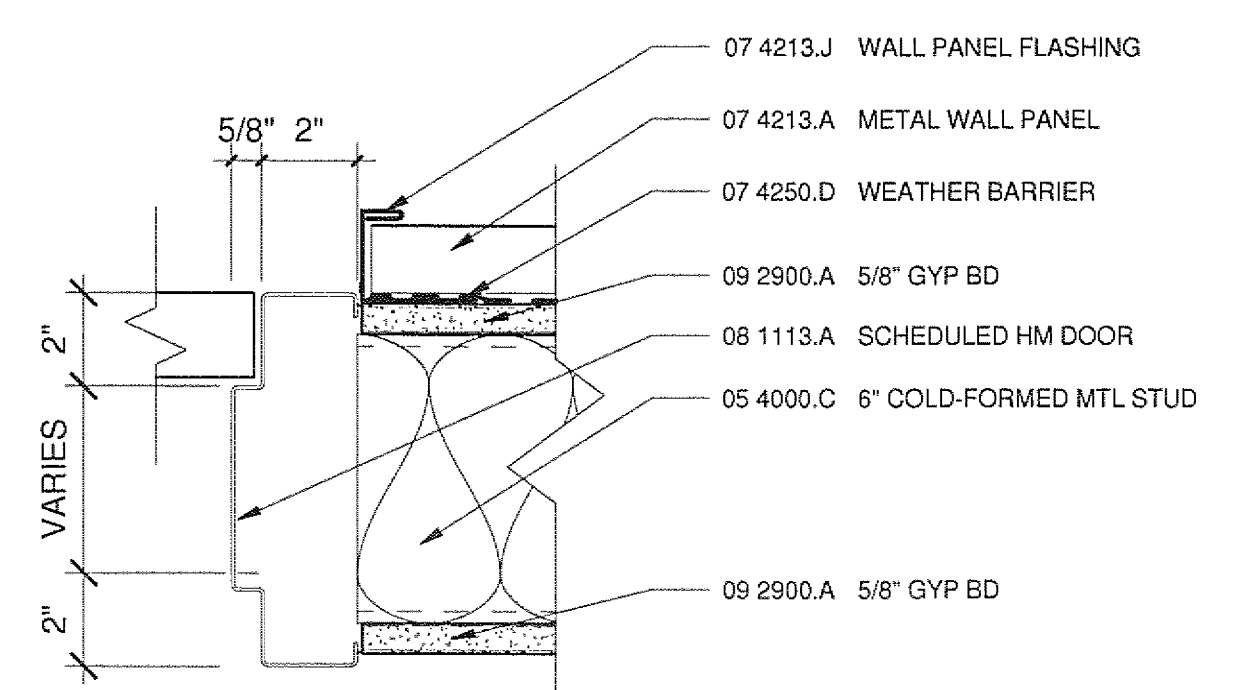

13 HM DOOR JAMB EXT. MTL PANEL
 A7301 3" = 1'-0"

1/25/2010 12:09:45 PM
 C:\Bentley\Projects\200725\SDCRA\Jamb Details.dwg

Warning: It is a violation of the law for any person, unless acting under the direction of a licensed architect, to alter an item in any way. If an item in this document is altered, the altering architect, if other than the architect of record, shall affix the item his seal and the notation "altered by" followed by his signature and the date of such alteration, and the specific description of the alteration.