




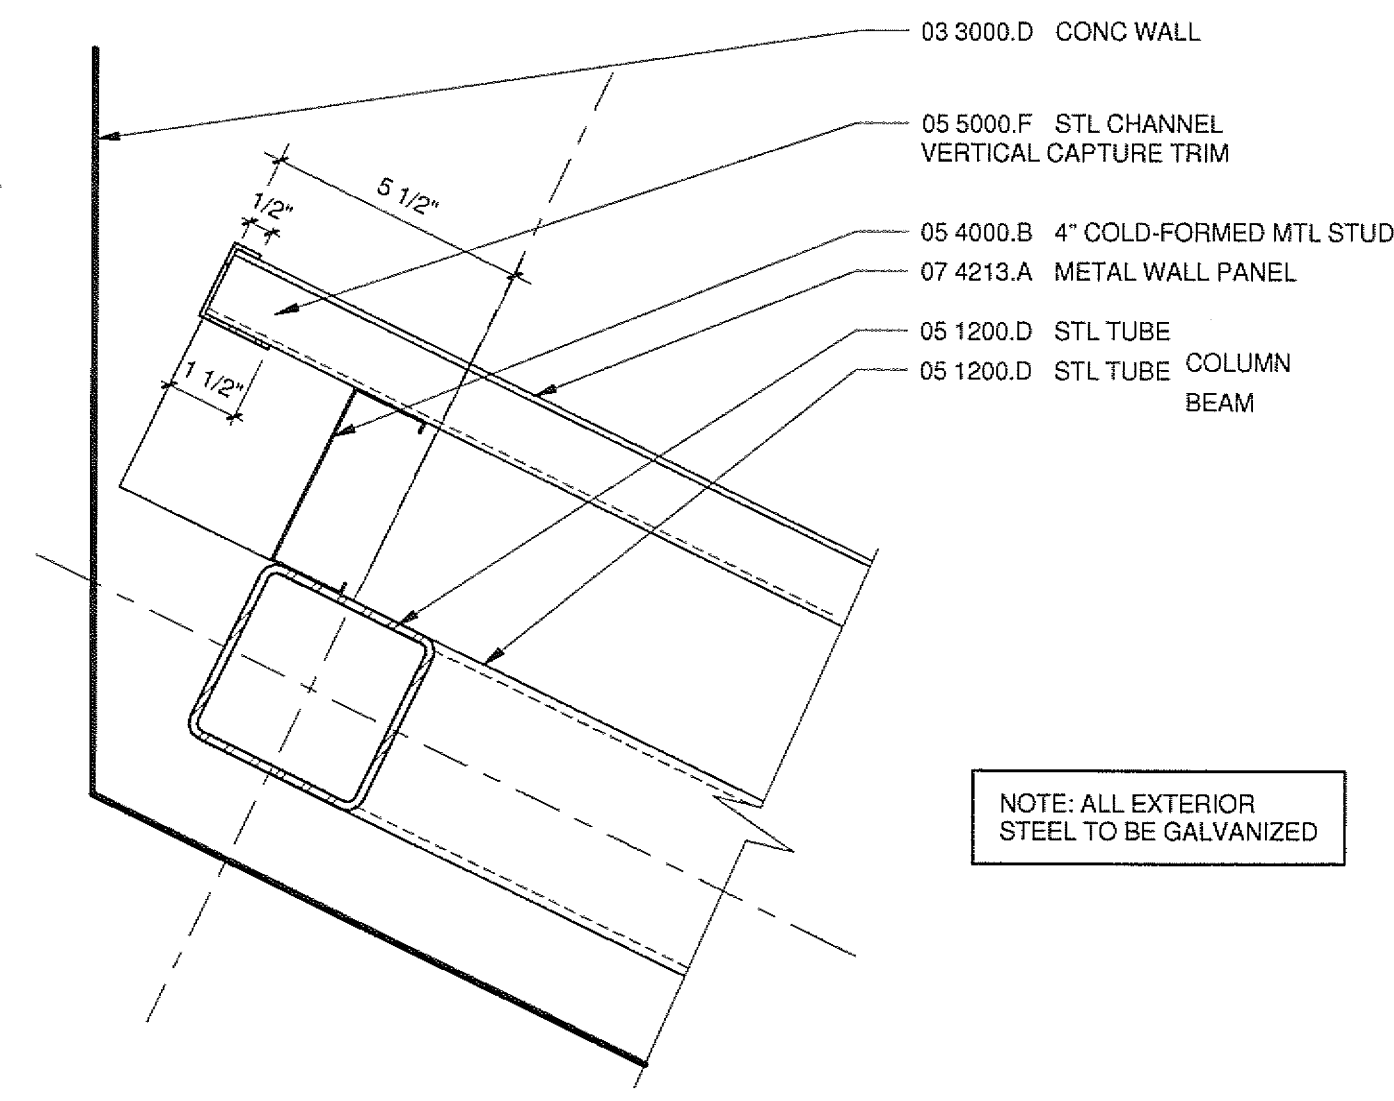


24 SCREEN WALL AT ANGLE
A7102/A7305 3\"/>

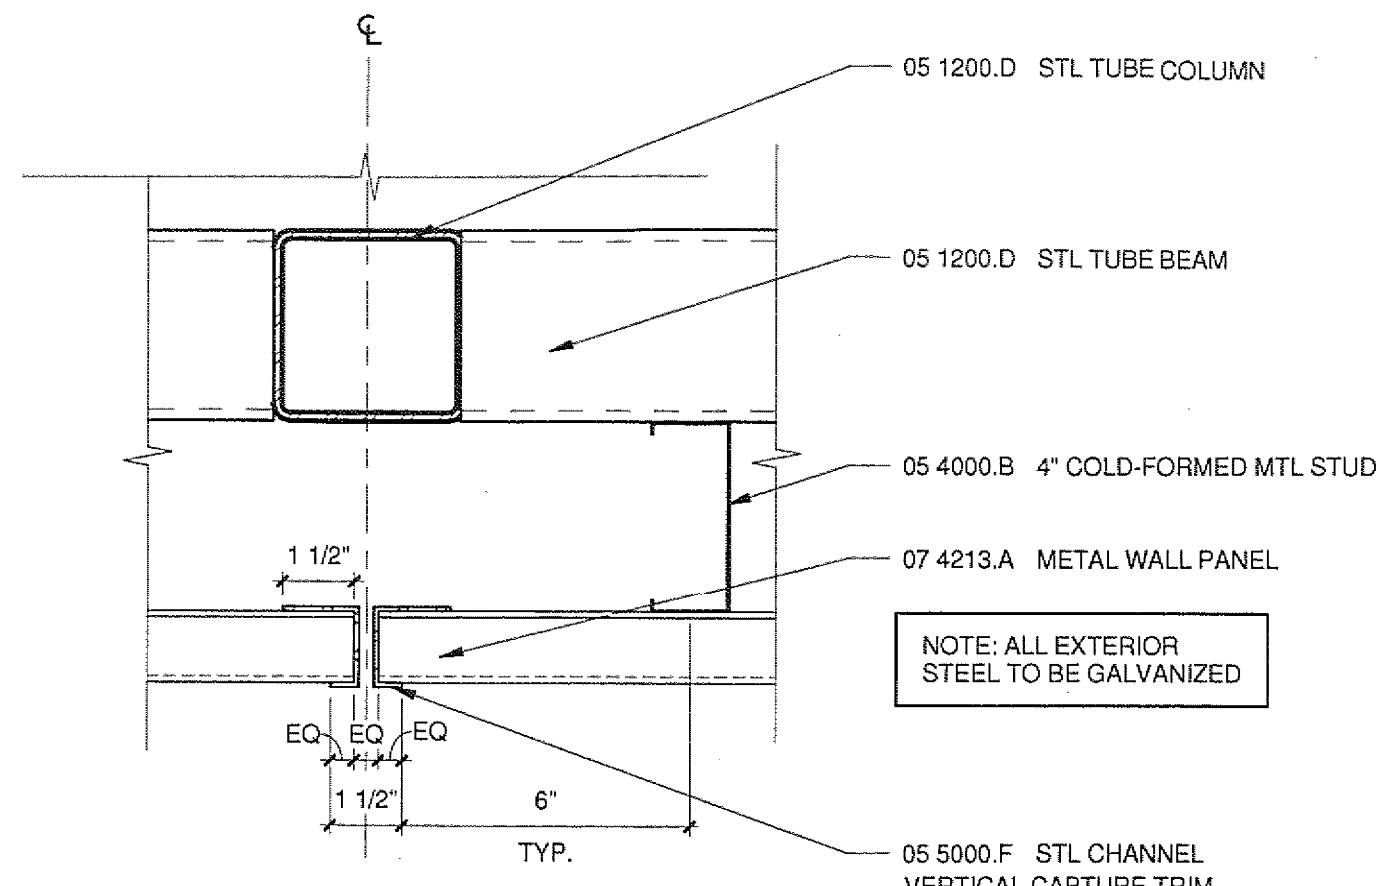


23 SCREEN WALL JOINT
A7102/A7305 3\"/>

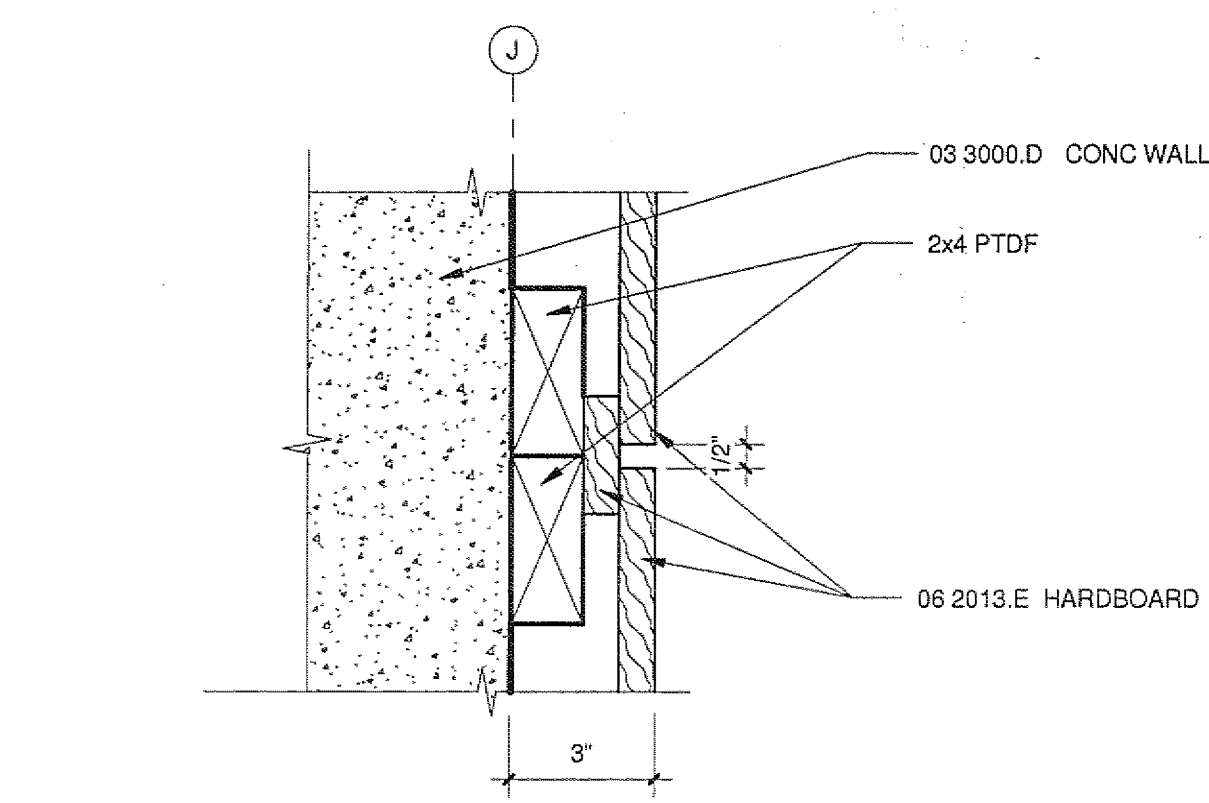

20 WOOD REVEAL
A2204/A7305 3\"/>

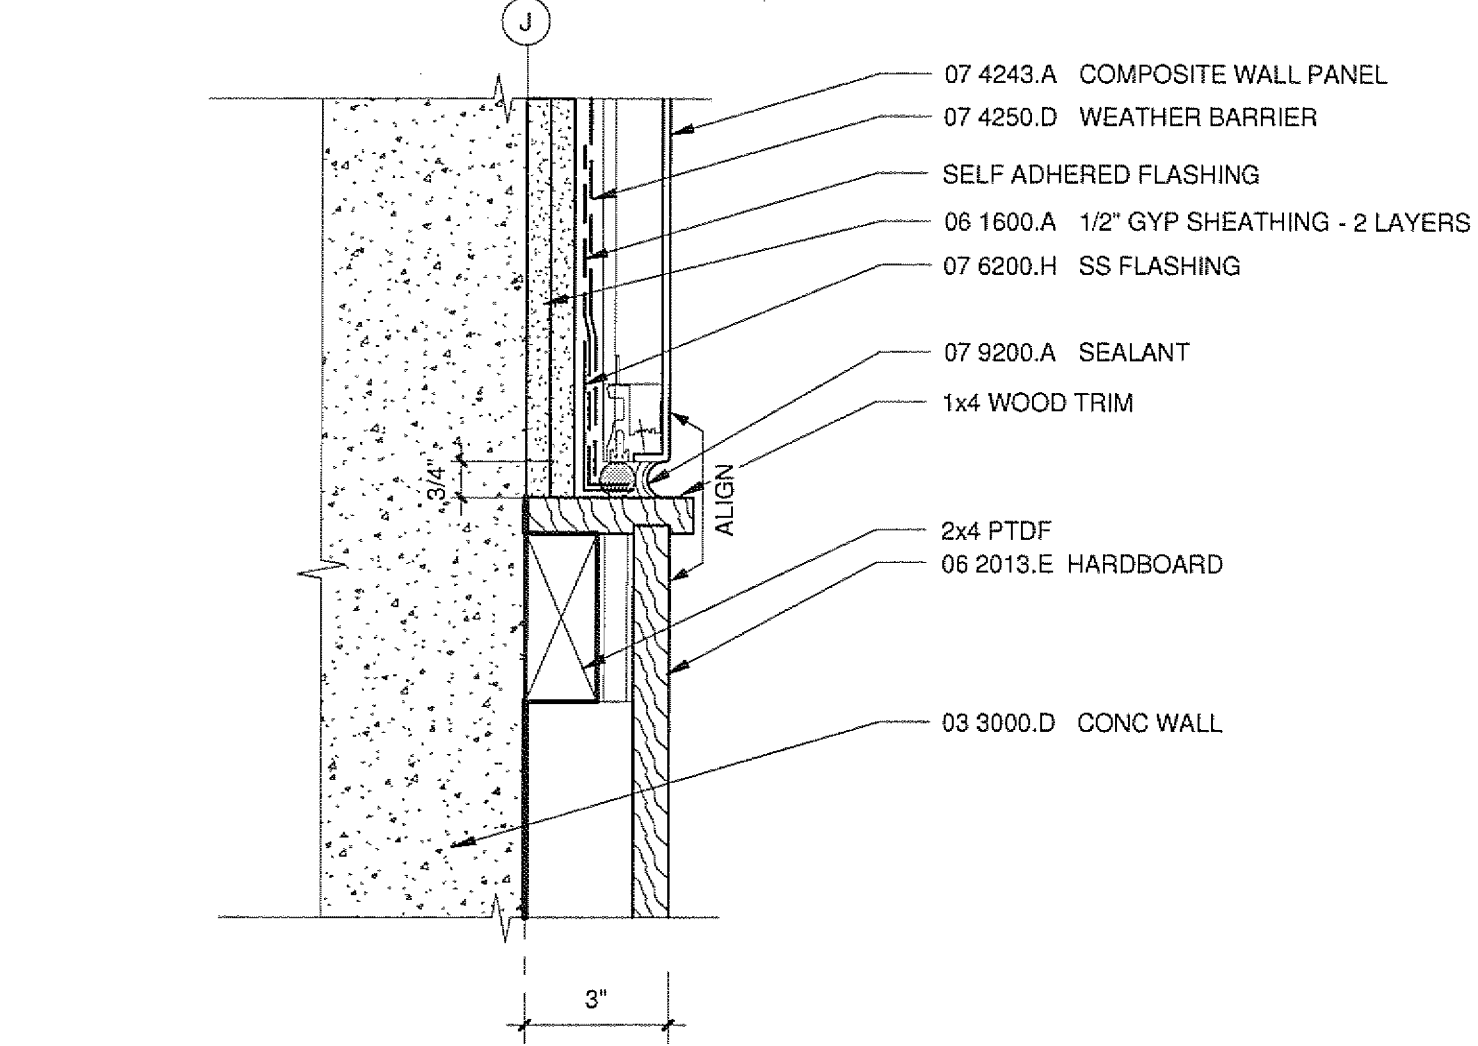


19 WOOD @ CWP
A2204/A7305 3\"/>

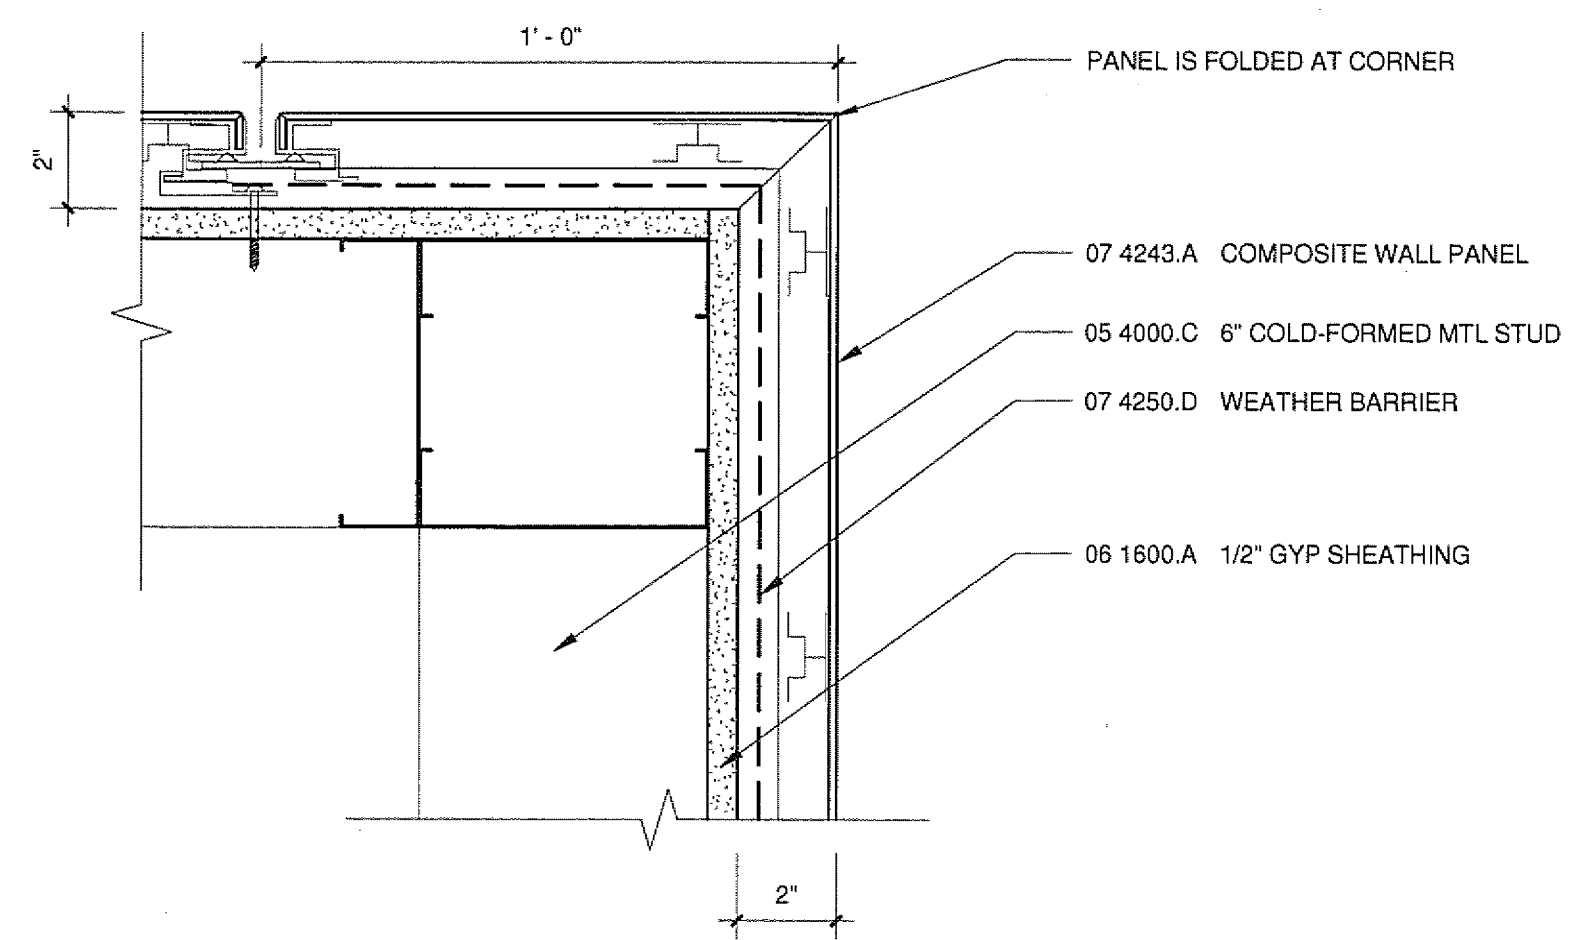


18 WOOD @ CONCRETE WALL
A2204/A7305 3\"/>


16 CORNER DETAIL @ PREFUNCTION AREA
A2204/A7305 3\"/>

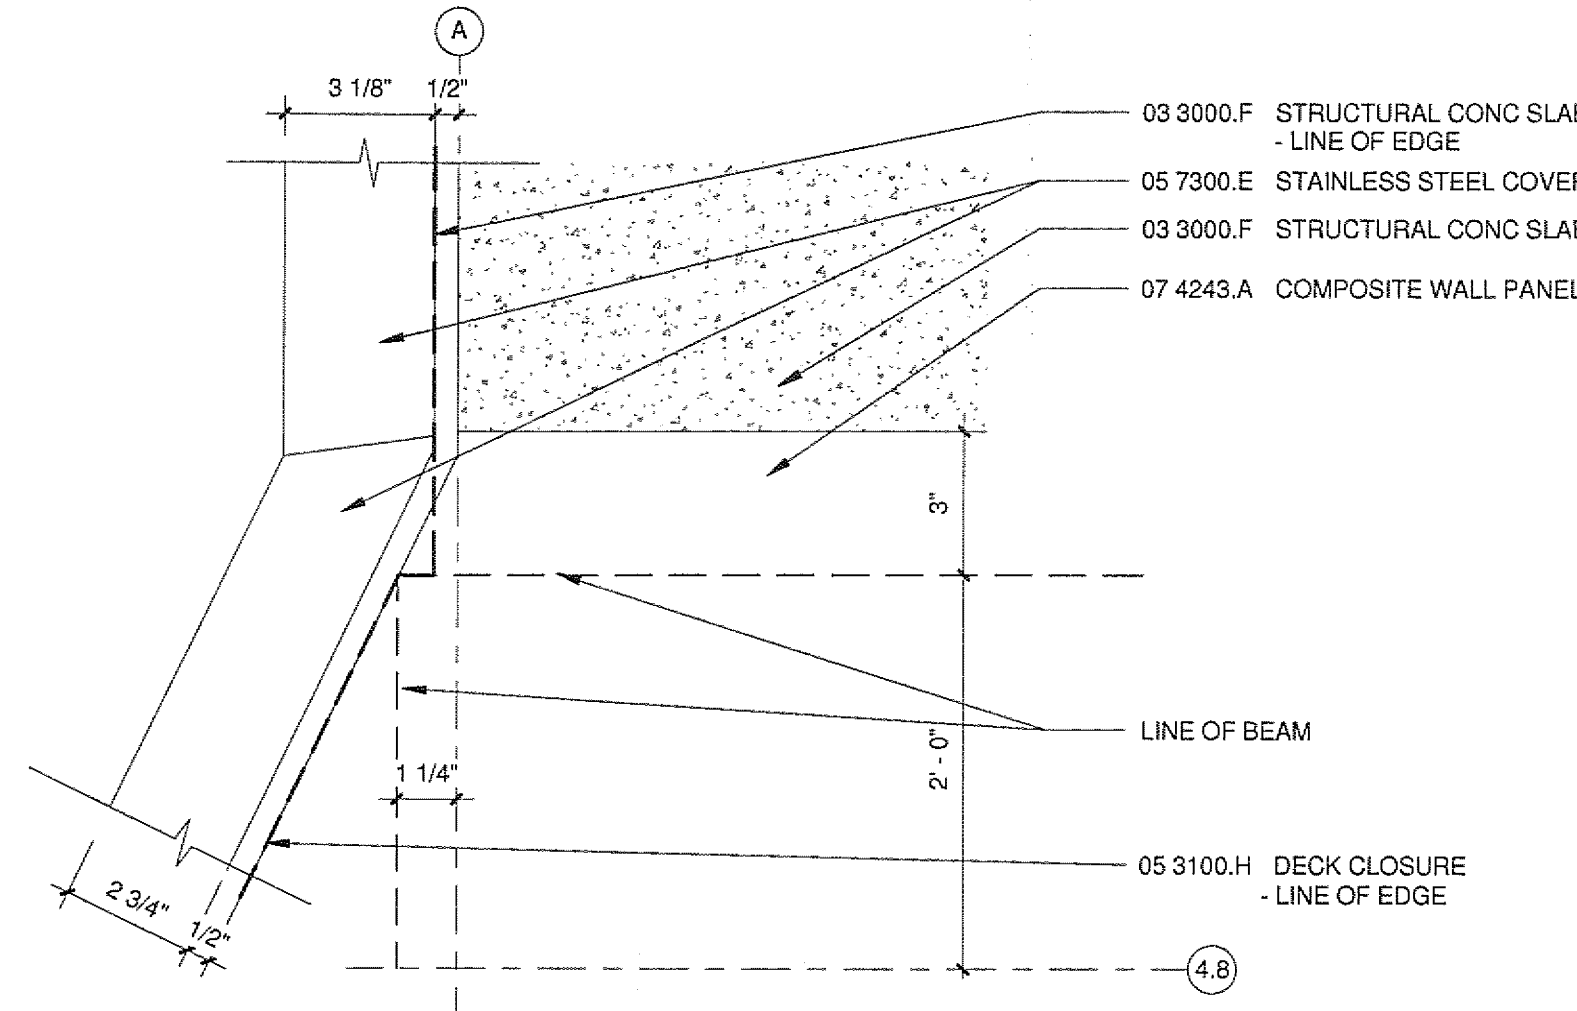


15 RAILING CORNER RCP
A7305 3\"/>

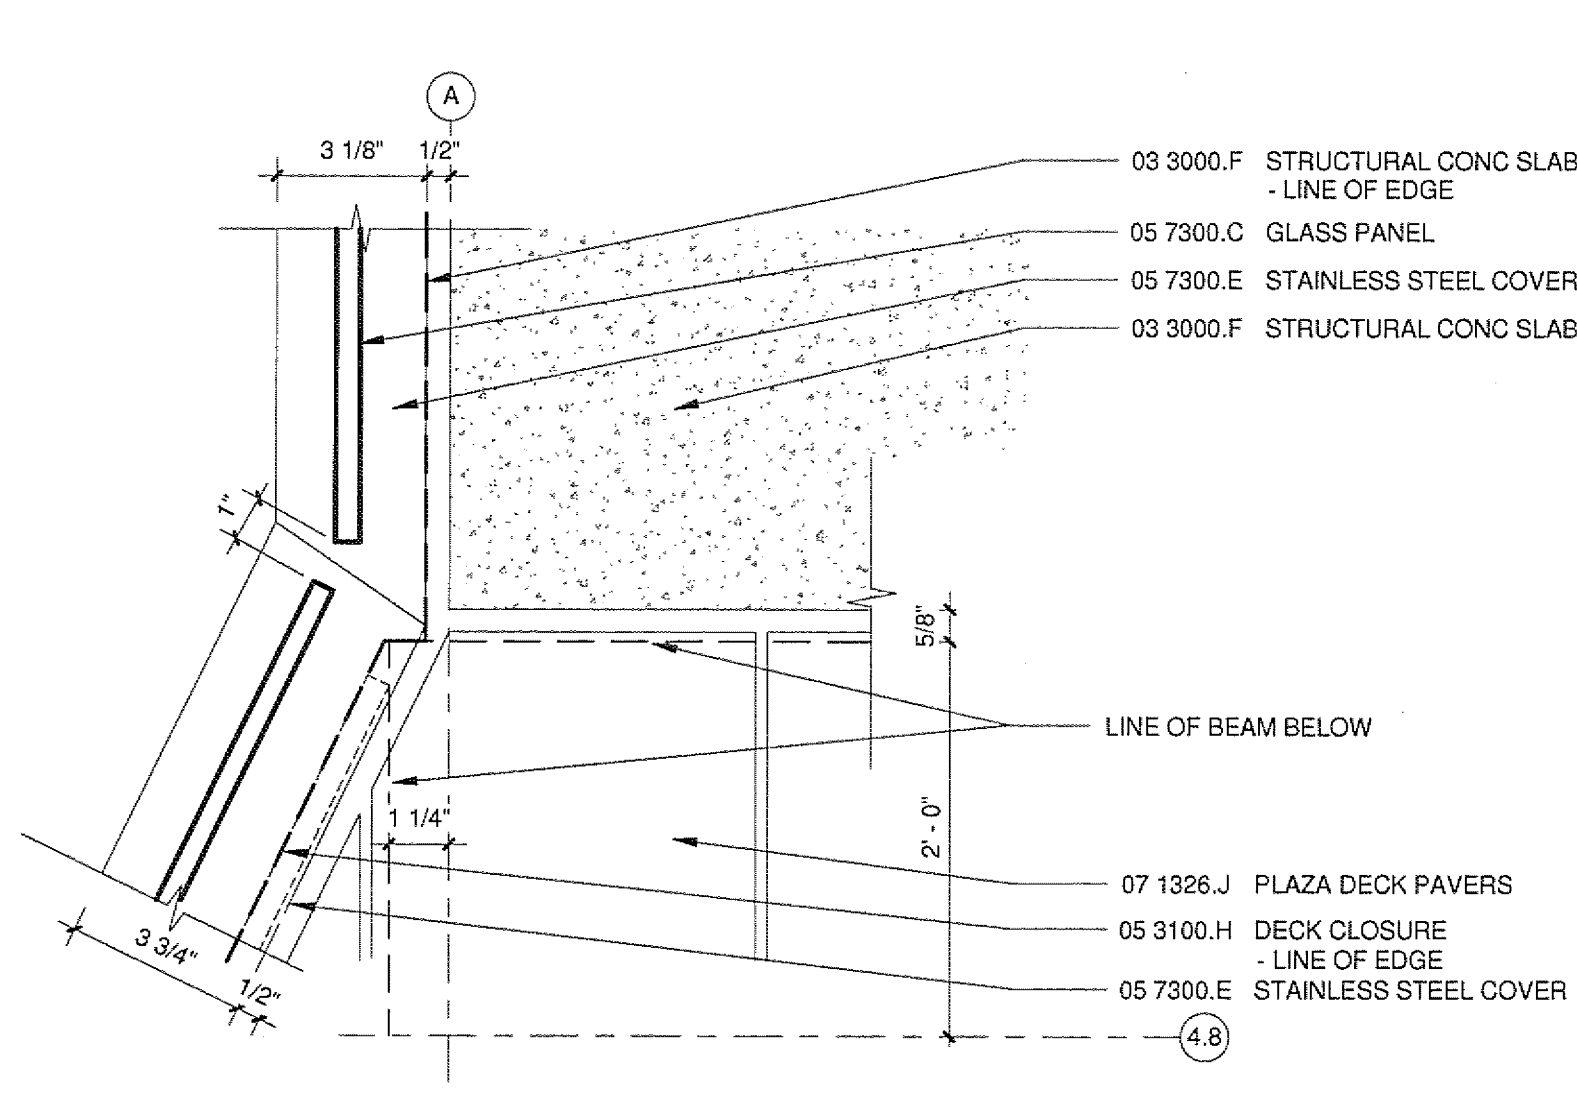


14 RAILING - INSIDE CORNER PLAN
A2205/A7305 3\"/>

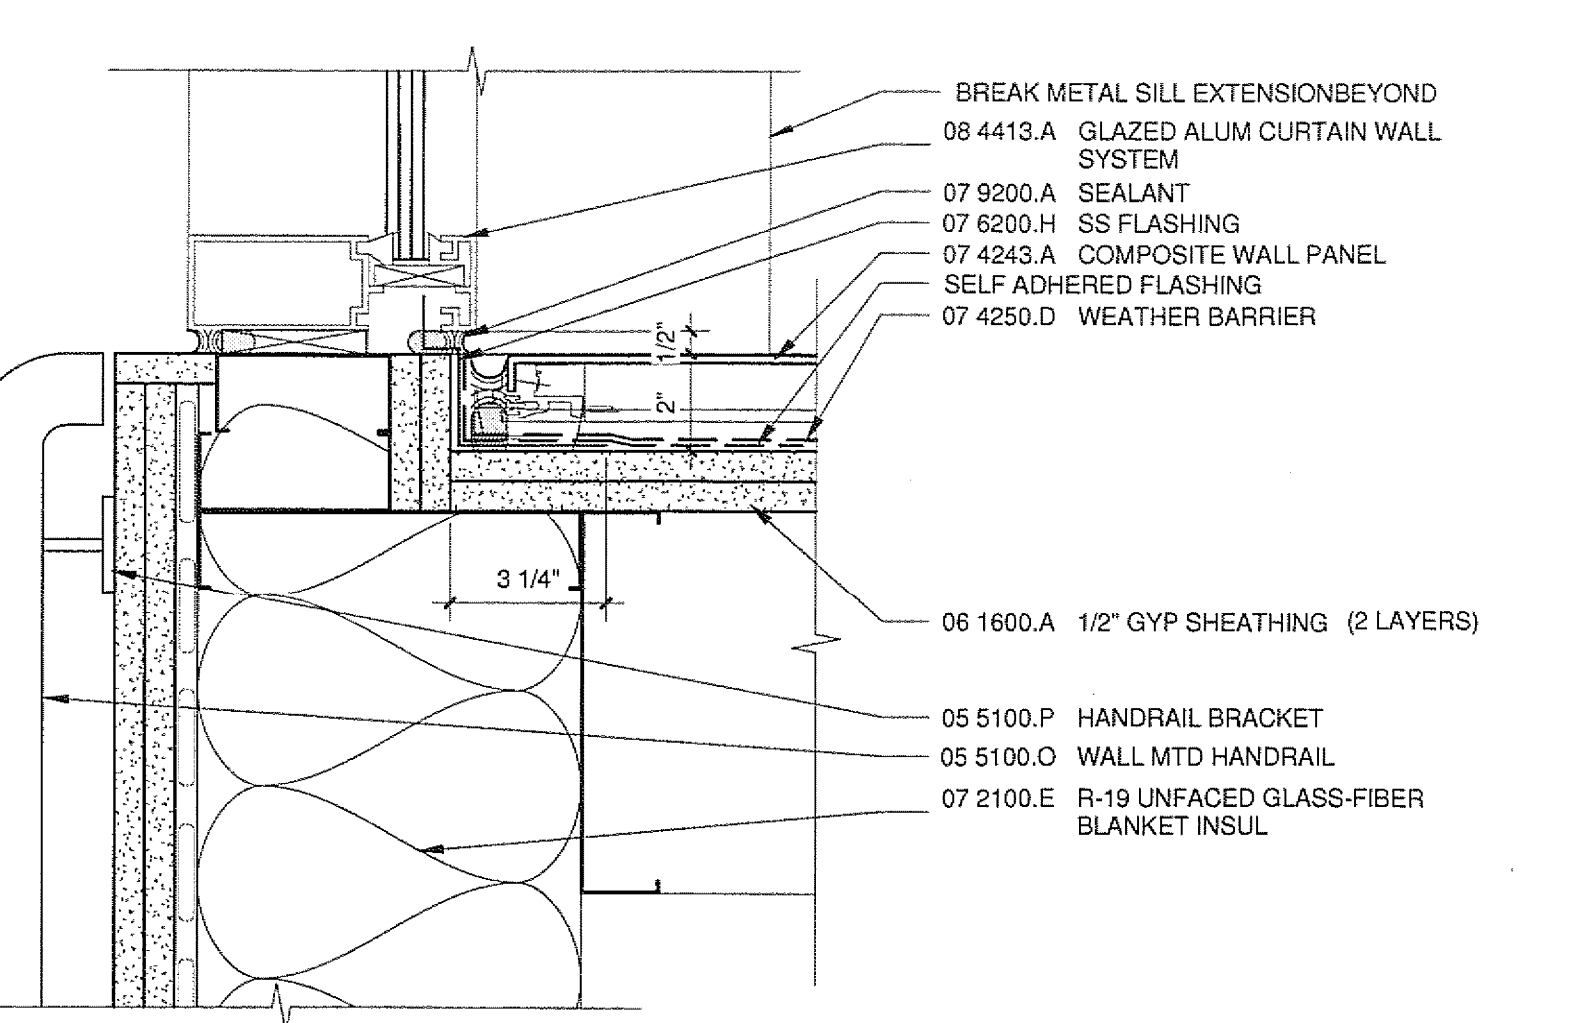


13 STOREFRONT JAMB AT CWP
A7102/A7305 3\"/>

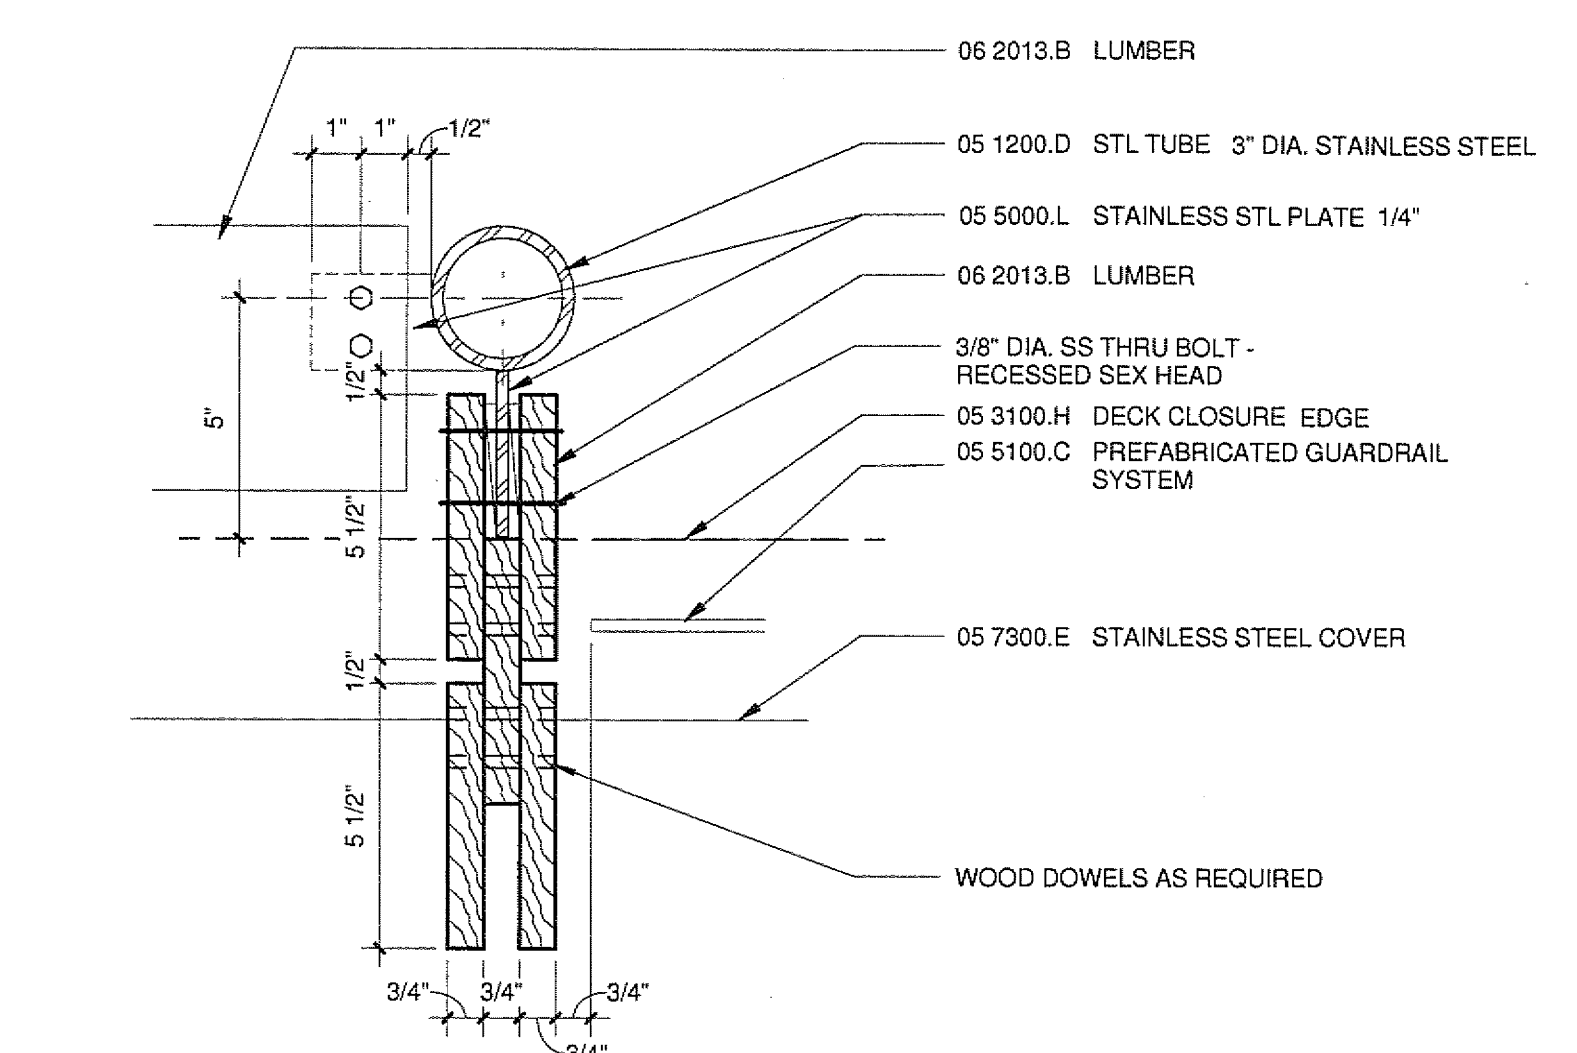


12 COLUMN DETAIL @ RAILING
A2204/A7305 3\"/>

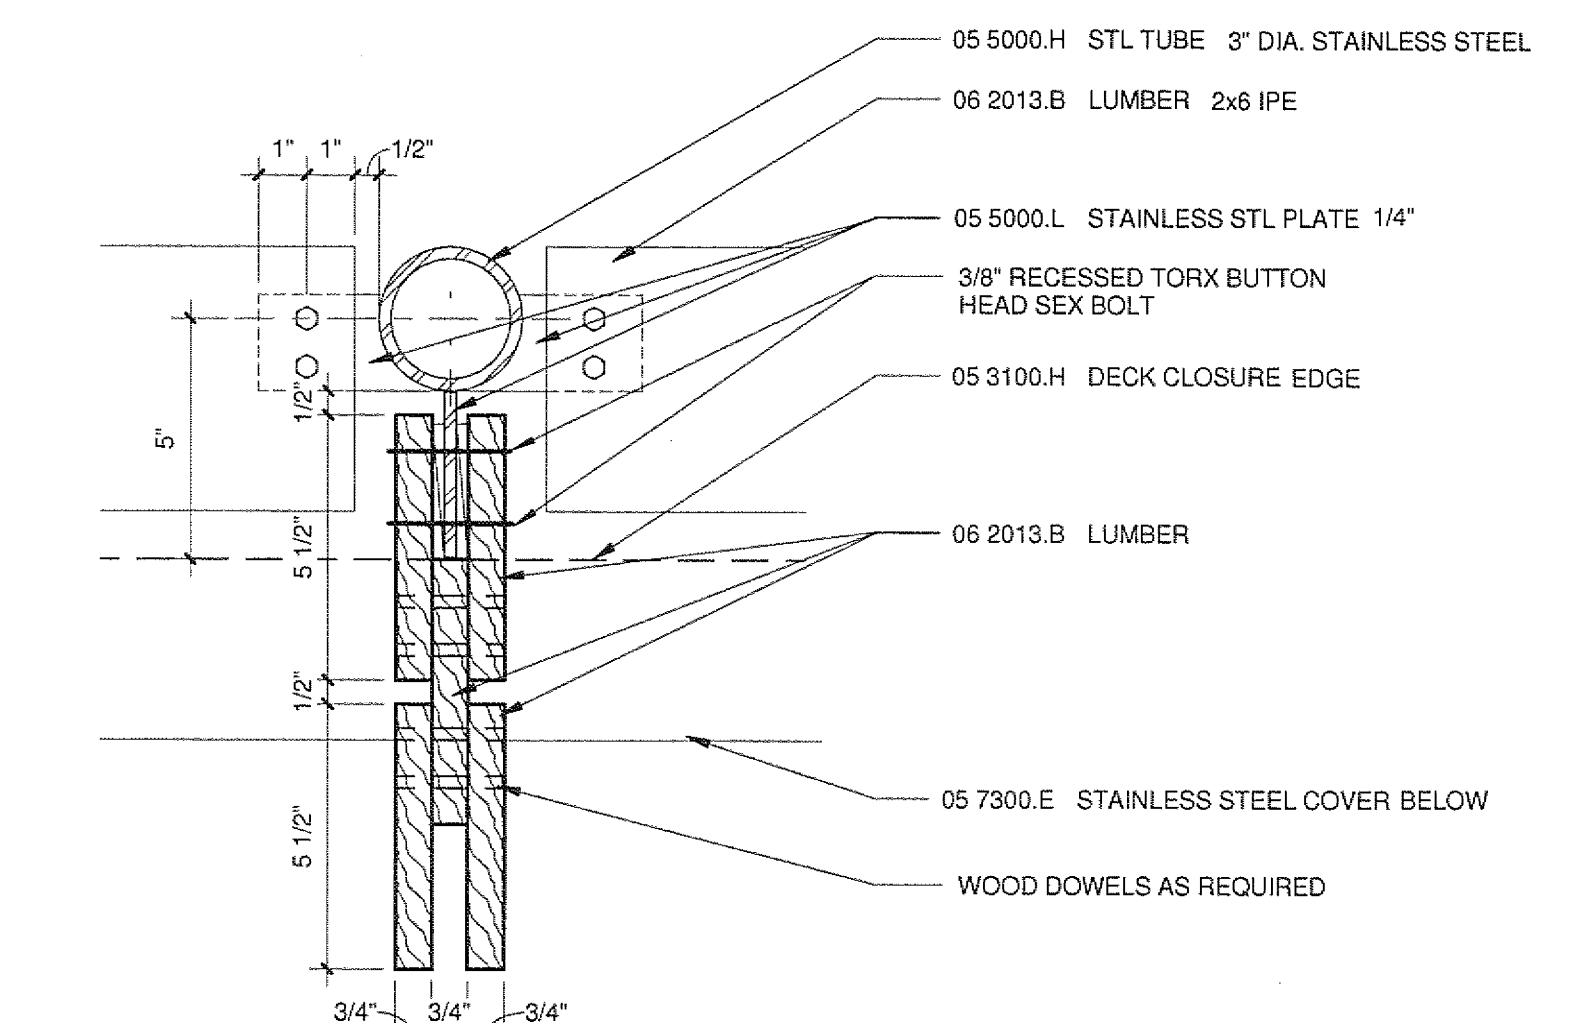


11 COLUMN DETAIL WITH IPE SLATS AND VERTICAL
A2204/A7305 3\"/>

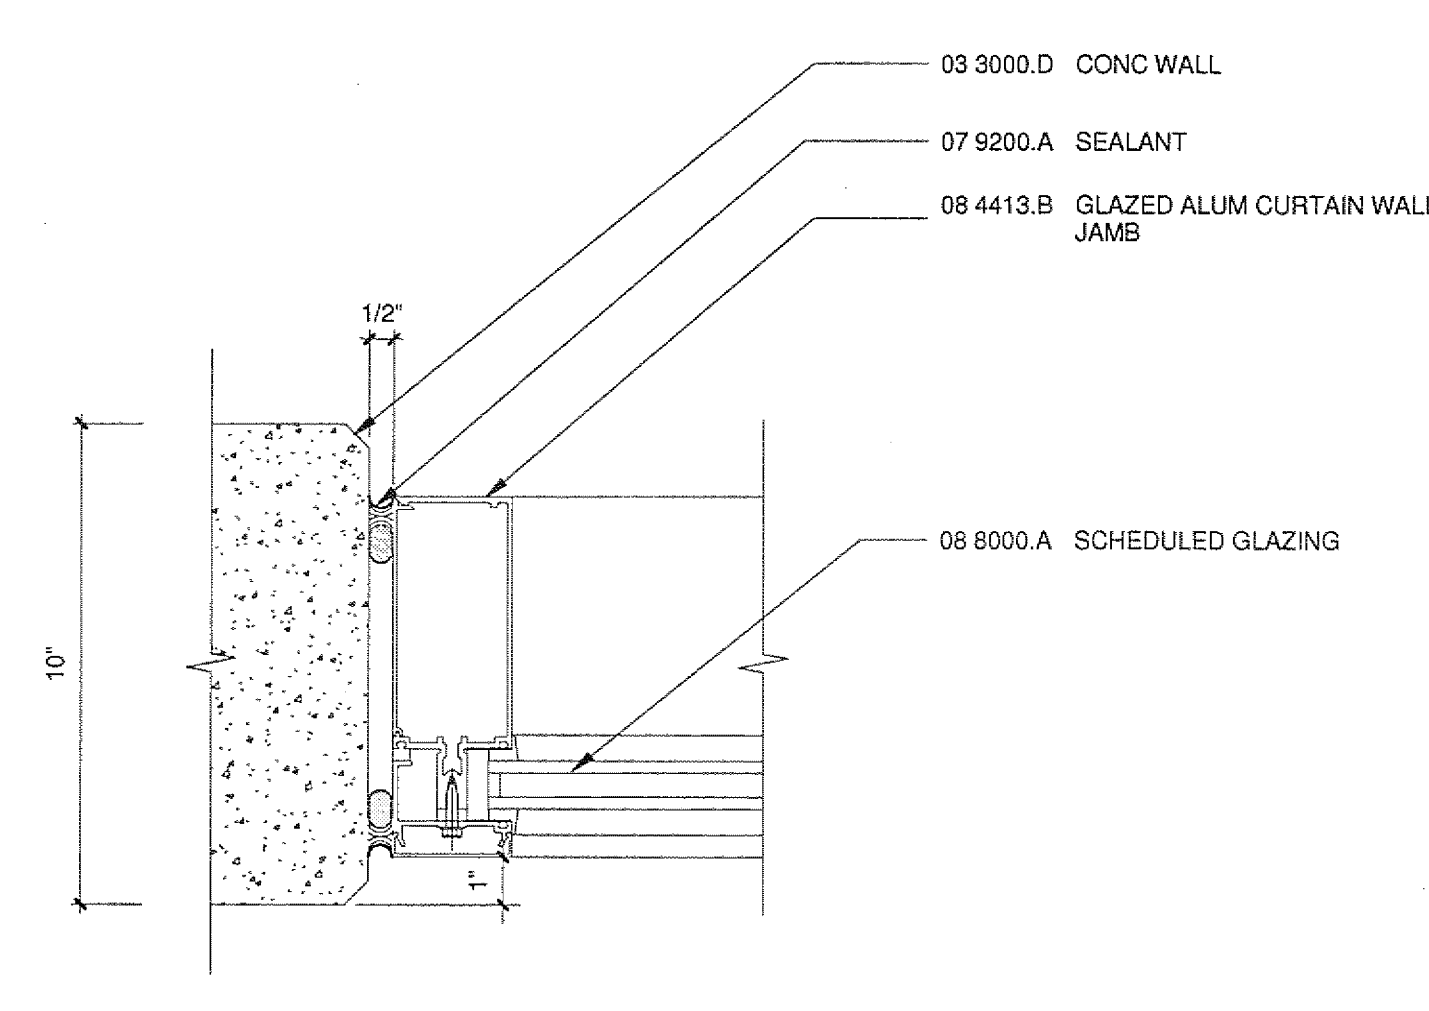


10 CURTAIN WALL JAMB @ CONCRETE
A2214/A7305 3\"/>

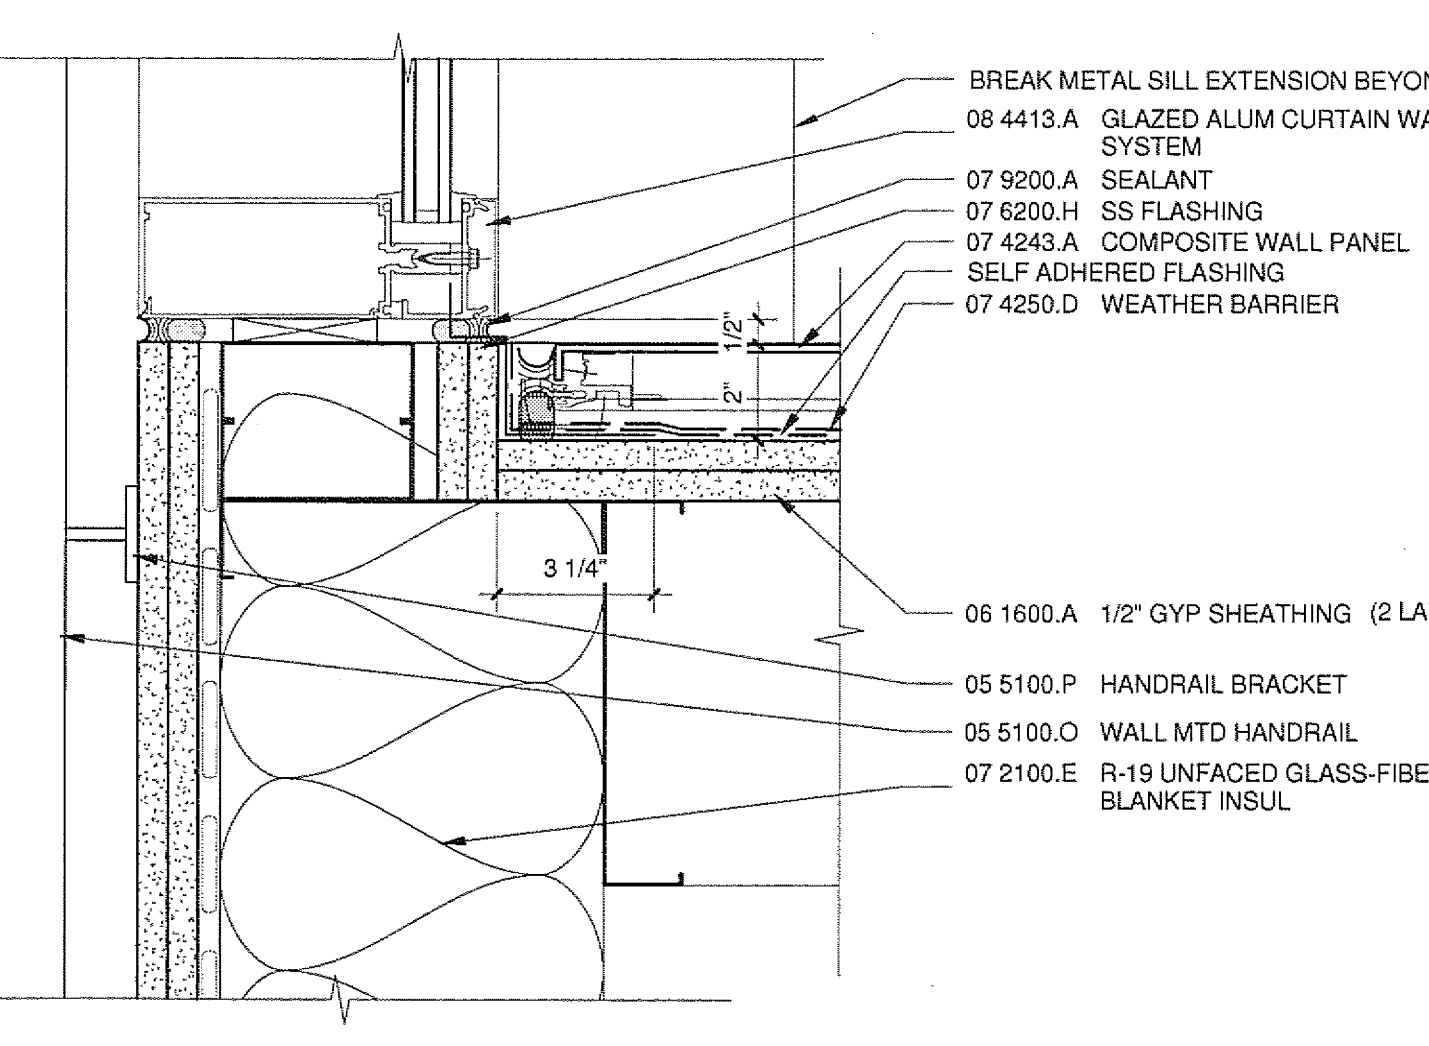


9 CURTAINWALL JAMB AT CWP
A2205/A7305 3\"/>

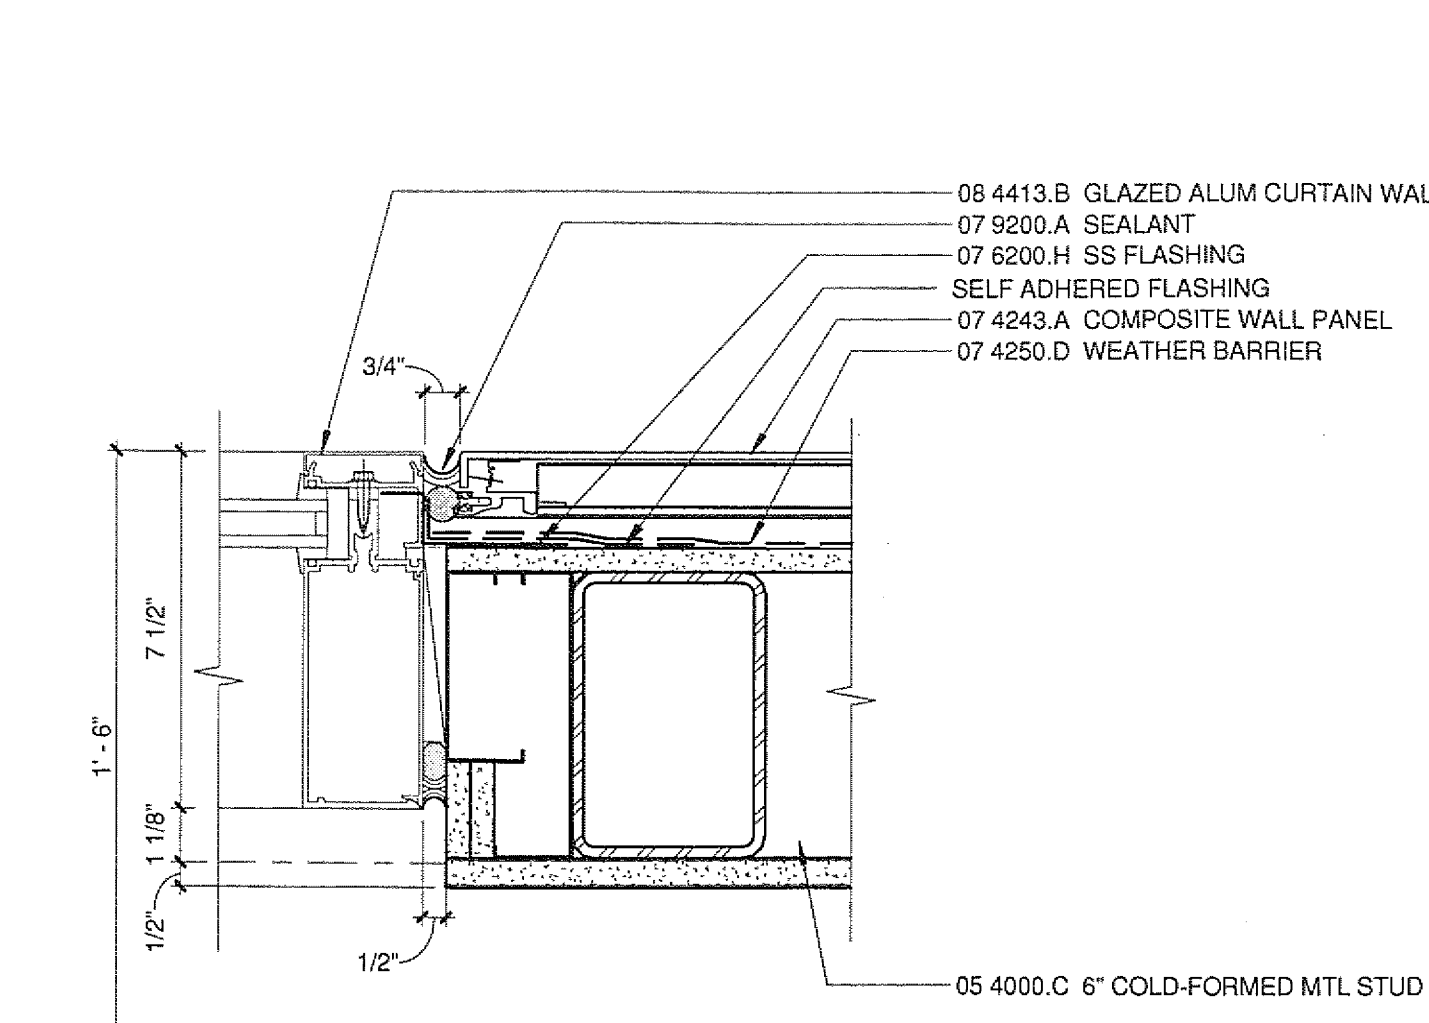


8 CURTAINWALL JAMB @ CWP
A2205/A7305 3\"/>

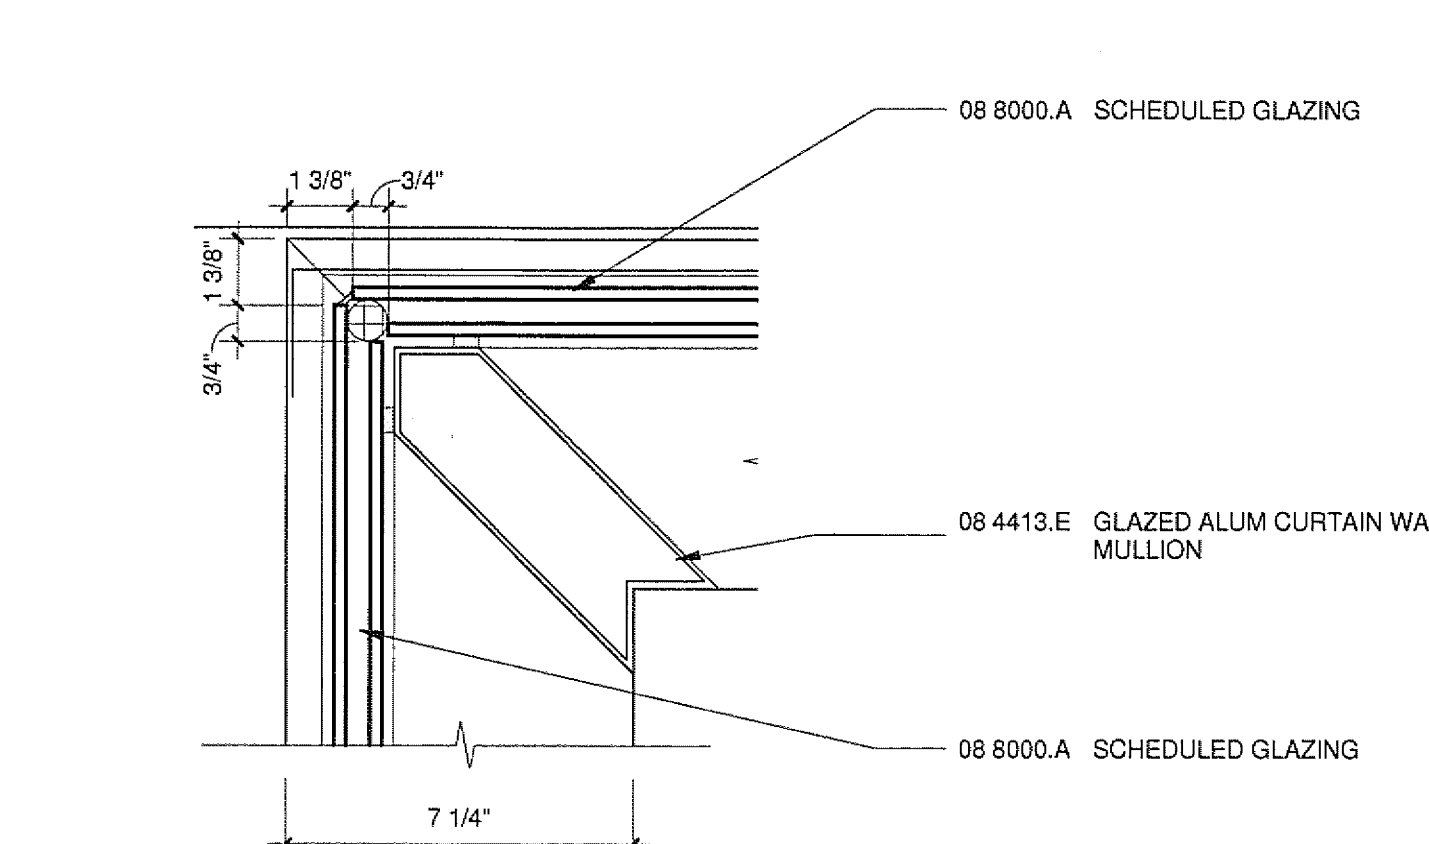


7 CURTAIN WALL GLASS CORNER
A2215/A7305 3\"/>

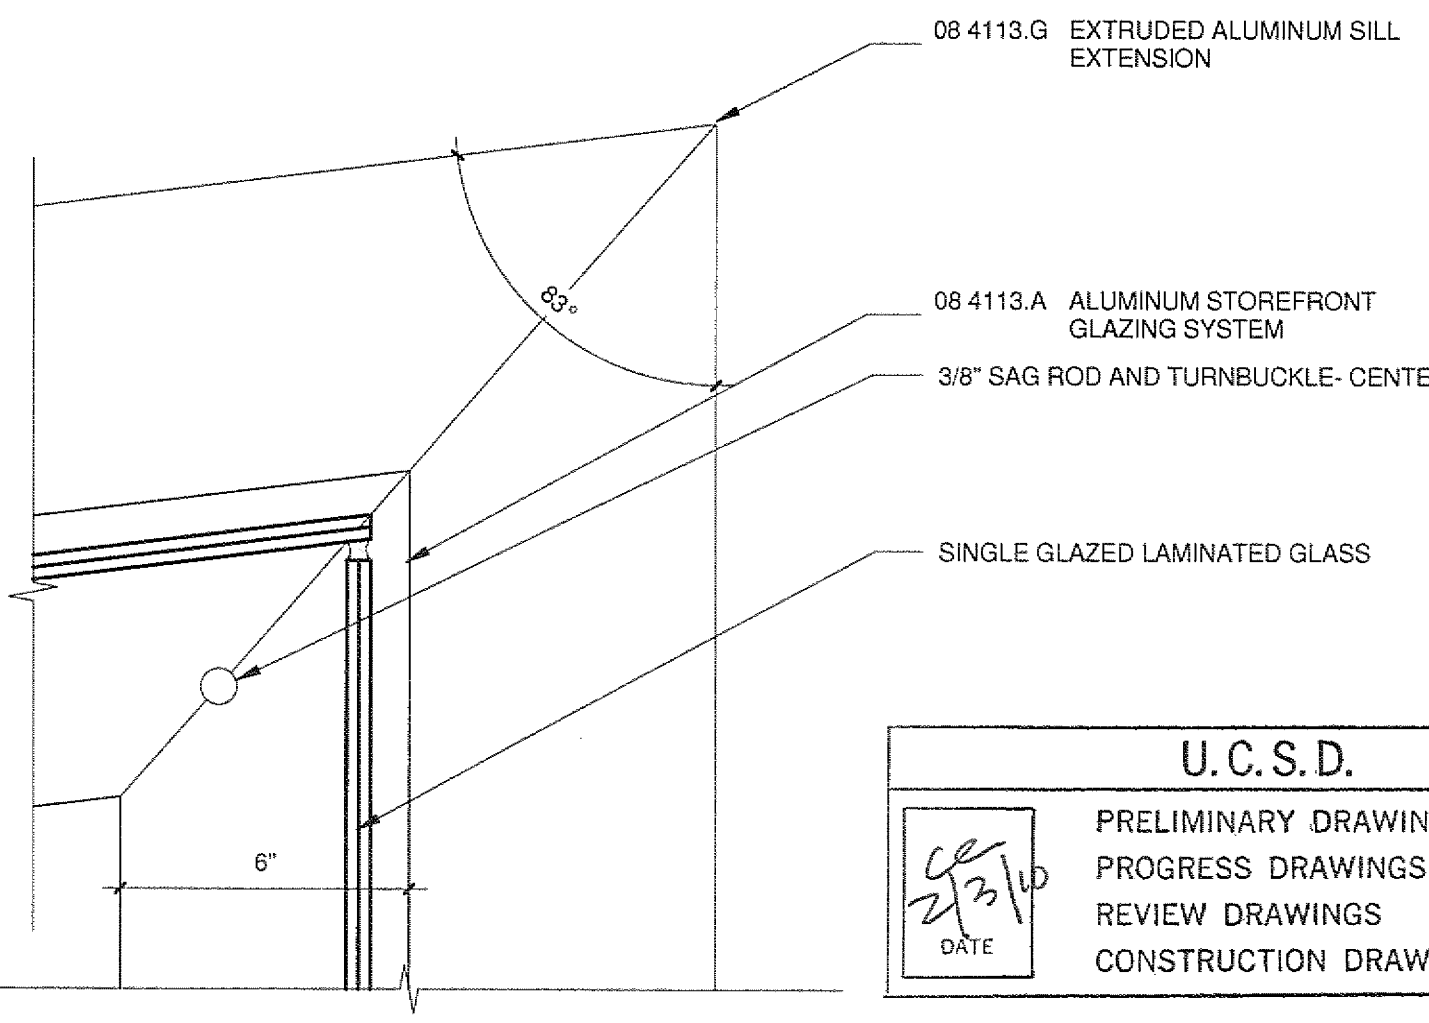


6 STOREFRONT CORNER
A2205/A7305 3\"/>

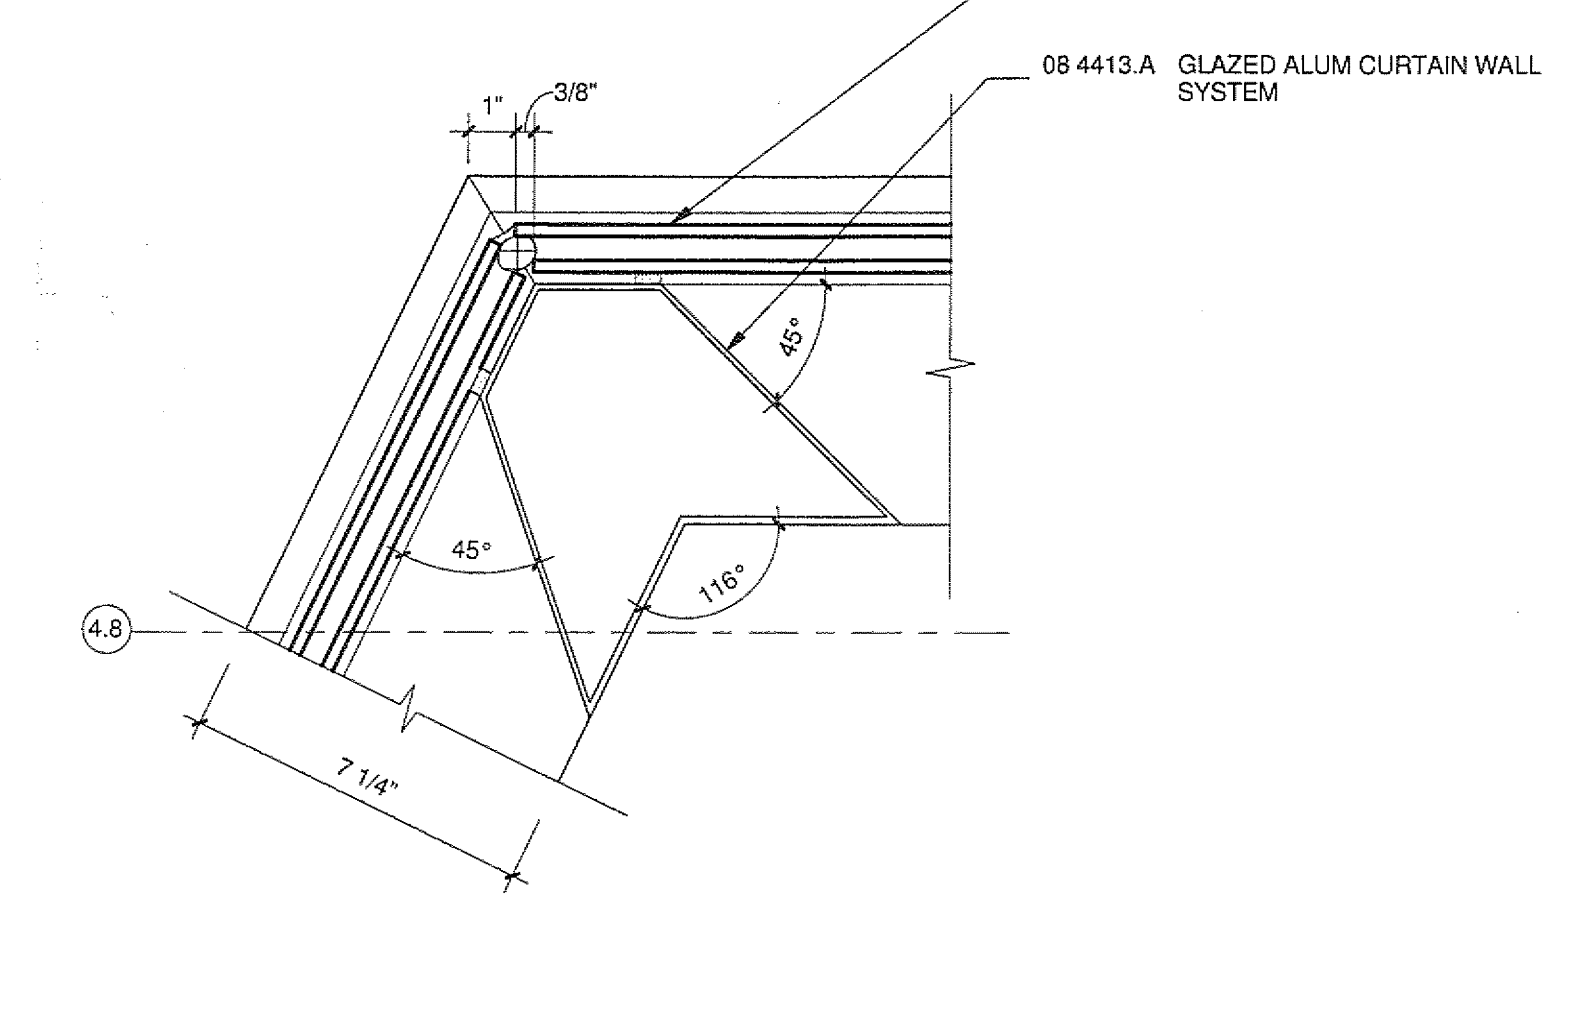


5 CURTAIN WALL AT CORNER
A2213/A7305 3\"/>

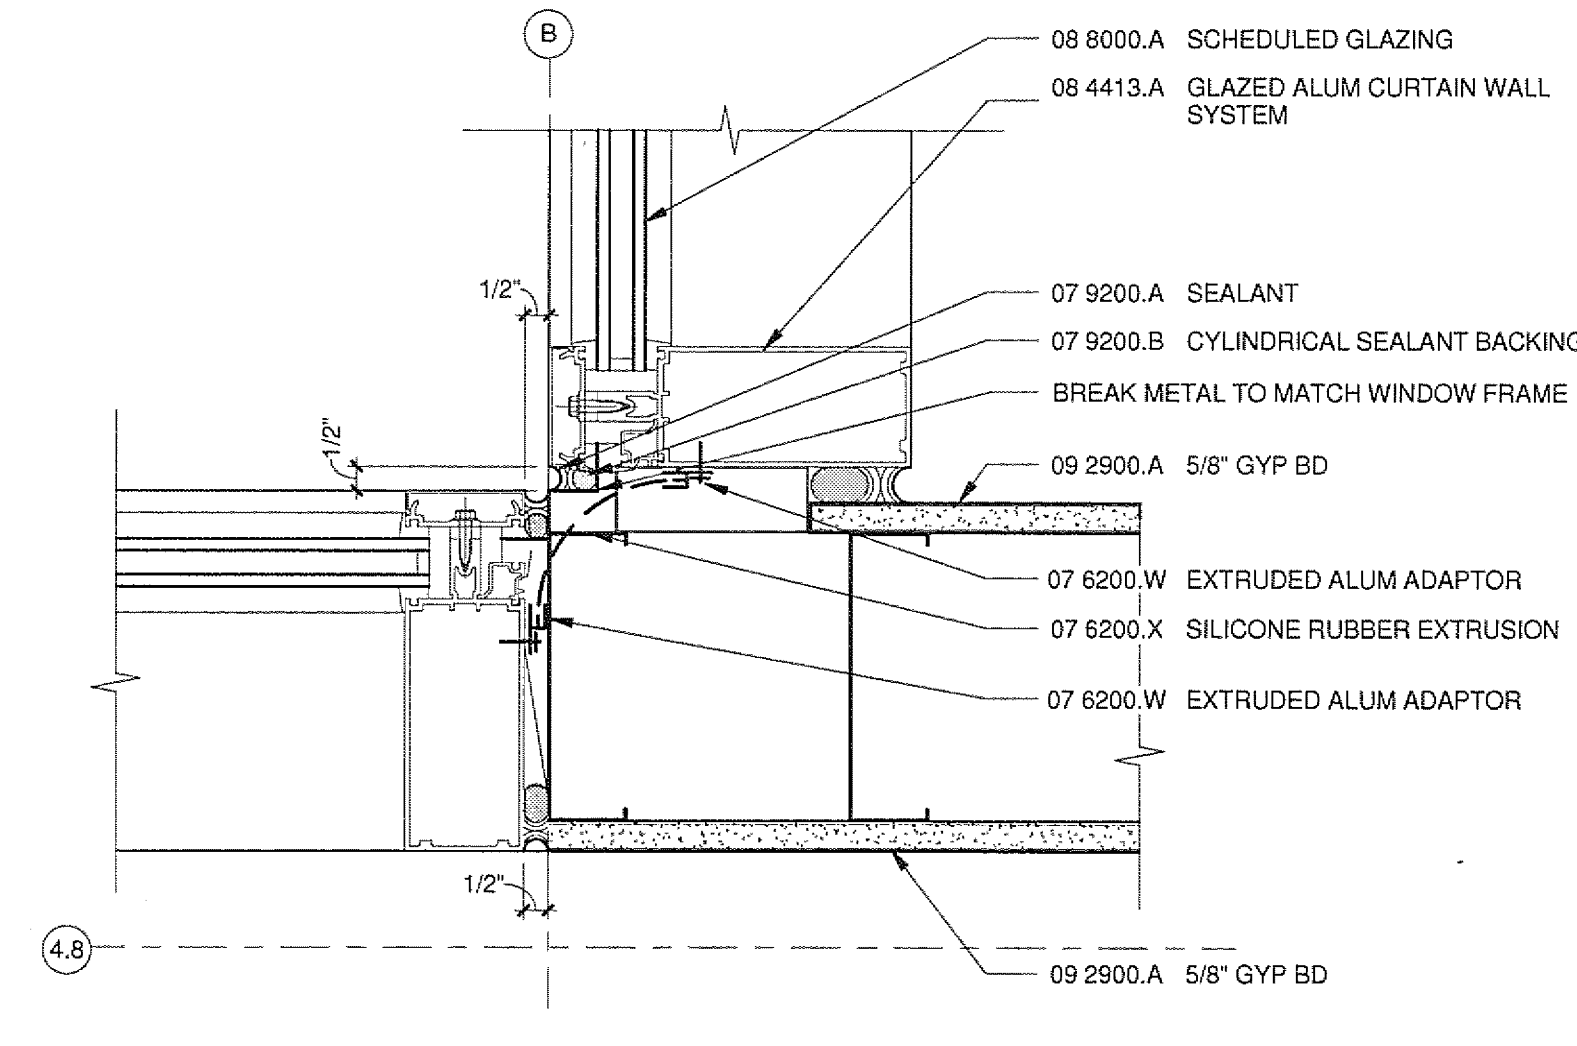


4 CURTAIN WALL AT INSIDE CORNER
A2213/A7305 3\"/>

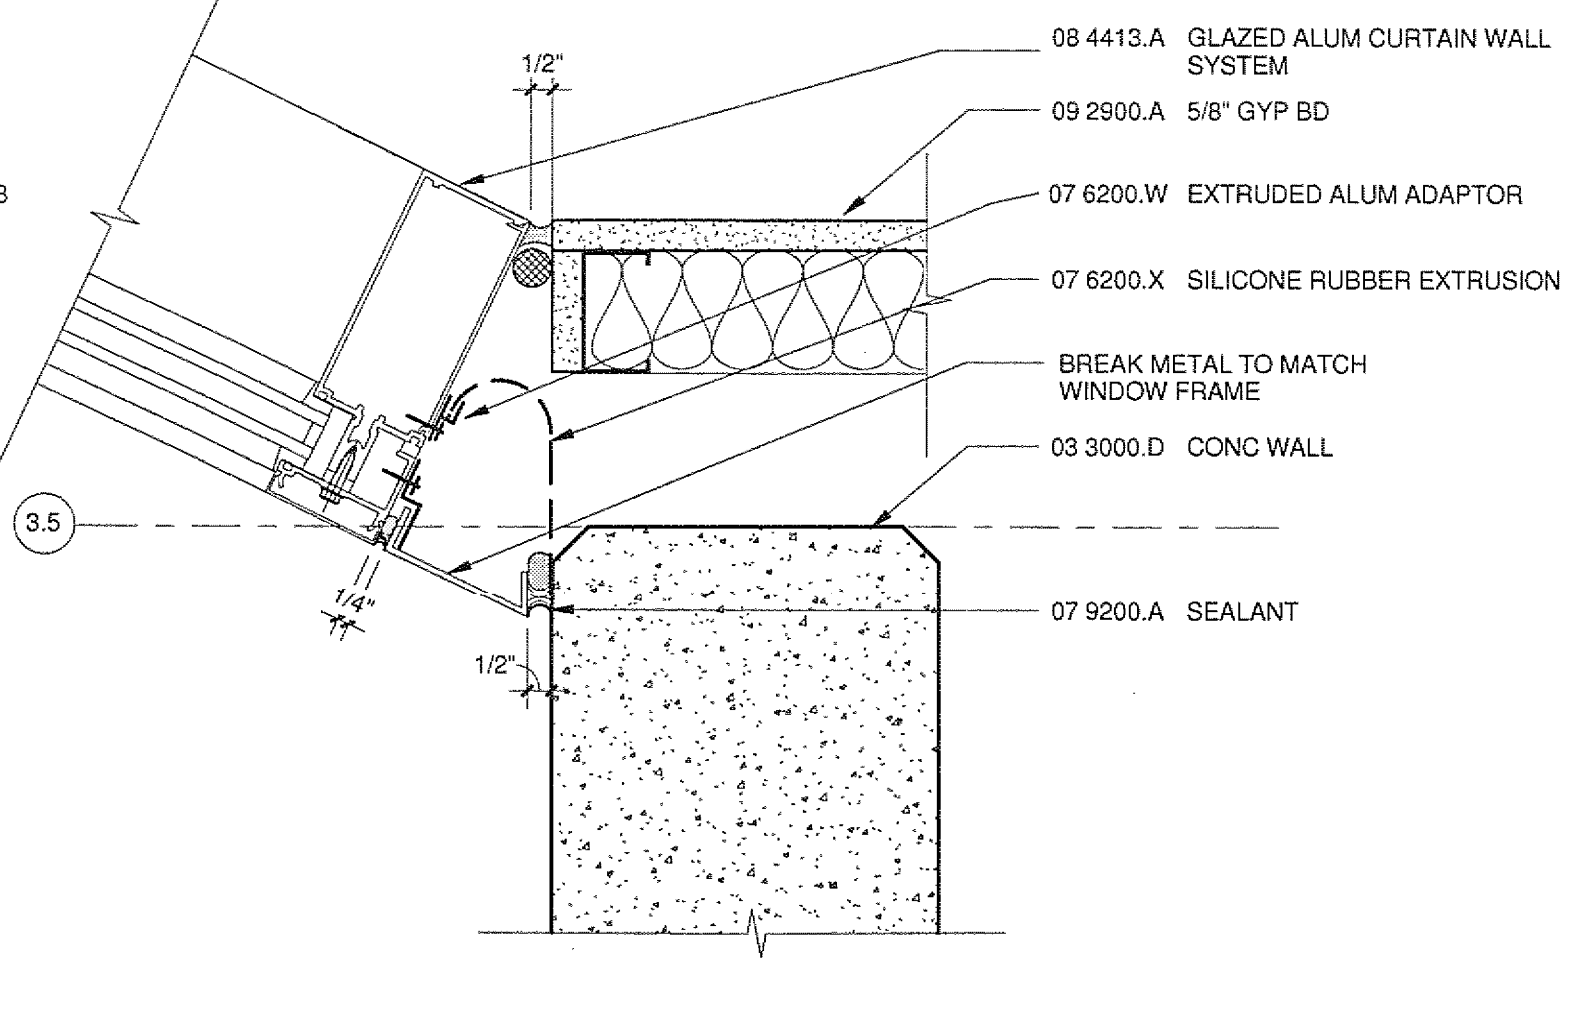

3 CURTAIN WALL @ CONCRETE WALL
A2213/A7305 3\"/>

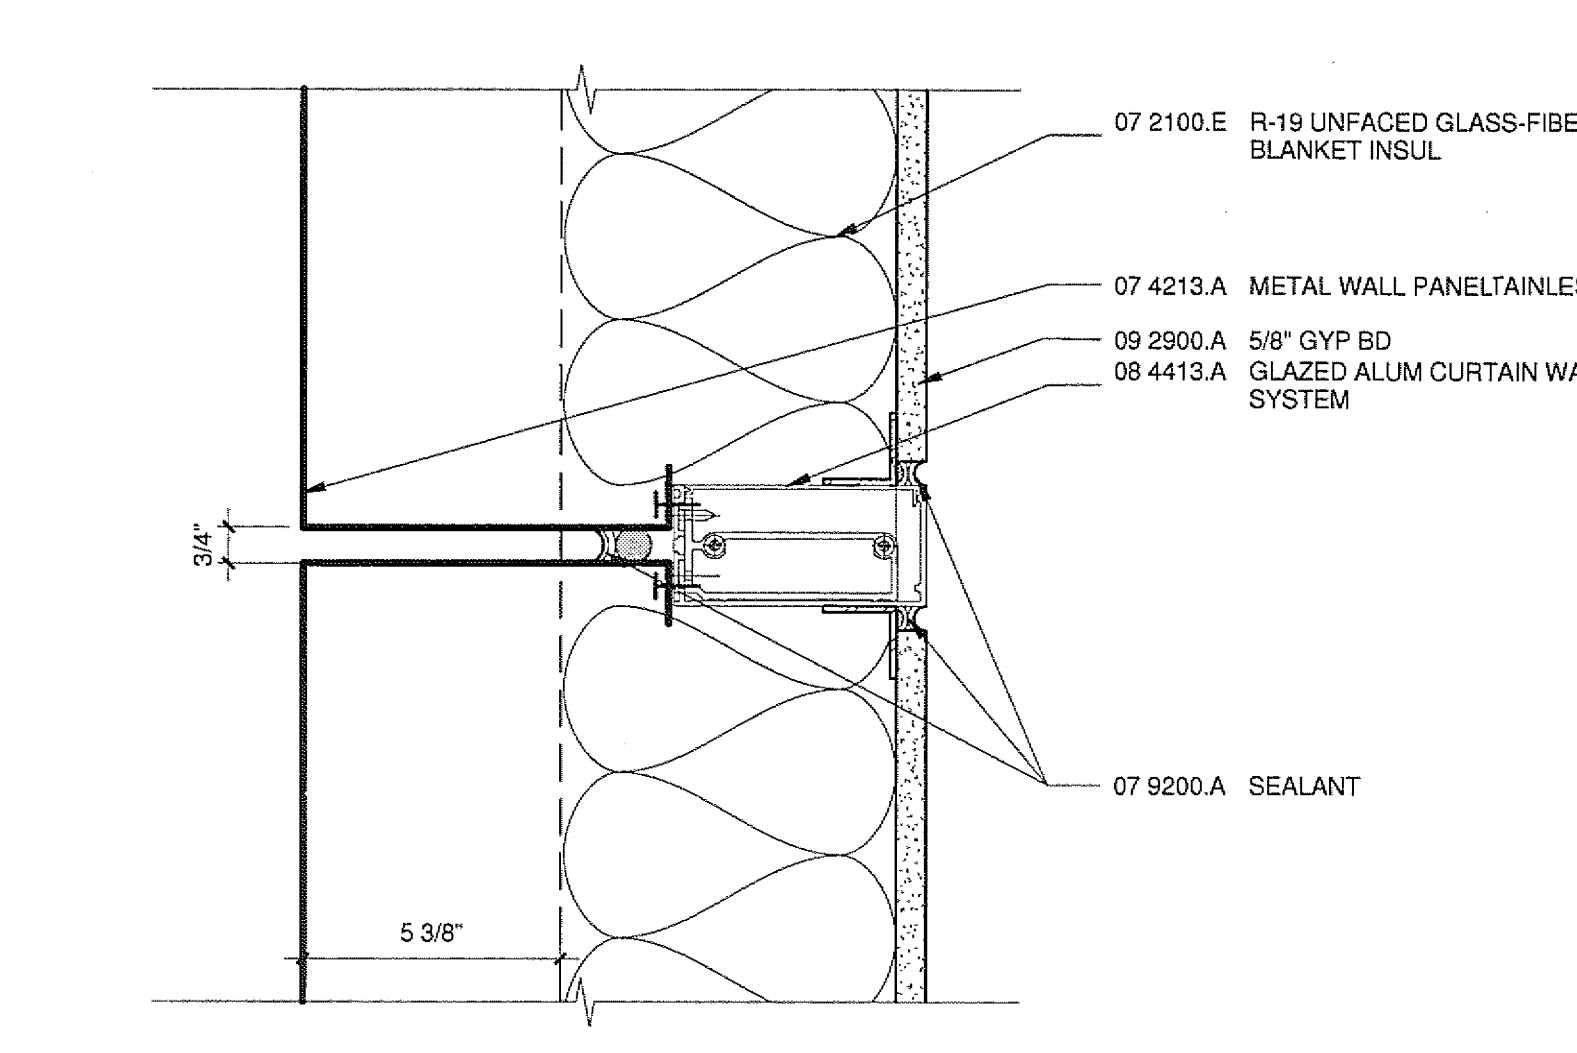

2 CURTAINWALL @ JAMB
A2204/A7305 3\"/>

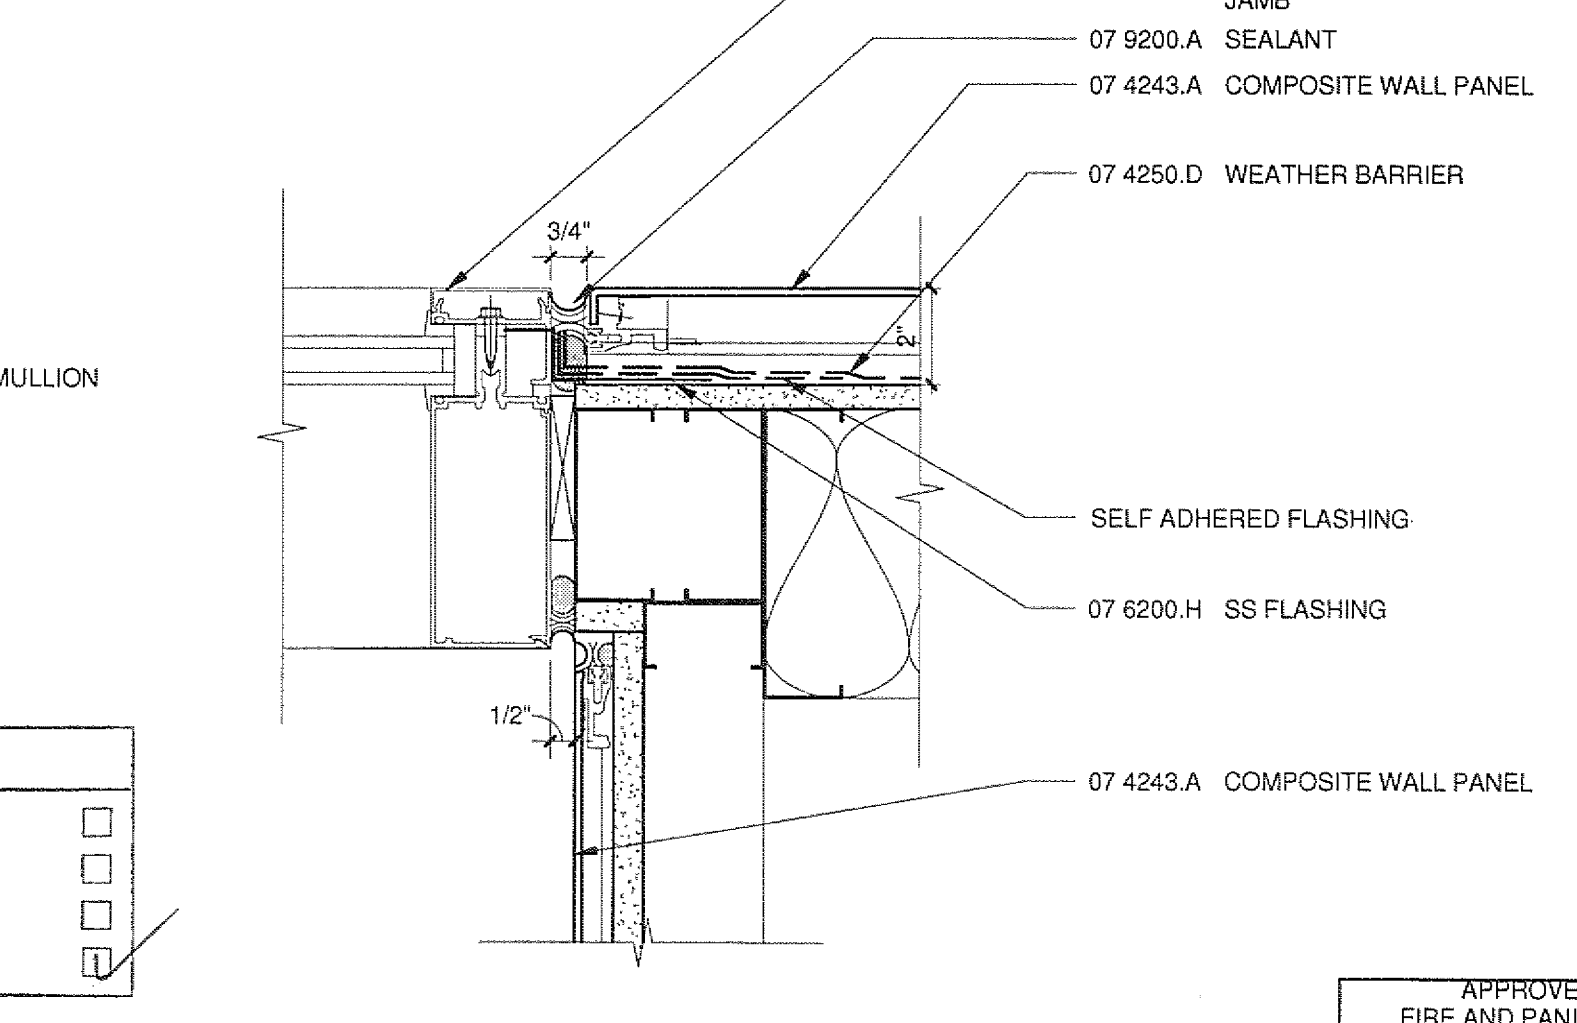


17 CURTAINWALL JAMB AT CWP
A2204/A7305 3\"/>

ISSUED FOR		DATE
BID PK #1 100 CD	02.16.09	
BID PK #2 100 CD	03.26.09	
100% CD	05.08.09	
CD-3	01.07.10	

SANFORD CONSORTIUM FOR REGENERATIVE MEDICINE

2880 TORREY PINES SCENIC DRIVE
LA JOLLA, CALIFORNIA 92037

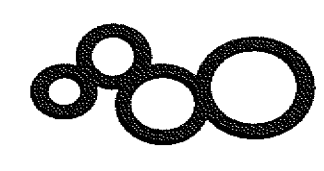

CONSULTANT

LankfordPines Consortium LLC
441 Torrey Pines Road, Suite 200
La Jolla, CA 92037
(619) 451-1000

FENTRESS ARCHITECTS
441 Torrey Pines Road, Suite 200
La Jolla, CA 92037
(619) 451-1000

STAMP
Jeffrey W. Olson
No. C-31761
Exp. 03/31/11
J. Olson
STATE OF CALIFORNIA

SHEET NAME
EXTERIOR LARGE SCALE
PLAN DETAILS

DRAWN BY: Author

PROJECT #: 200725.000

SHEET NUMBER

A7305