

COPYRIGHT © FENTRESS ARCHITECTS	
ISSUED FOR	DATE
BID PK #1 100 CD	02.16.09
BID PK #2 100 CD	03.26.09
100% CD	05.08.09
ADA REVIEW	08.28.09
CD-3	01.07.10

SANFORD CONSORTIUM FOR REGENERATIVE MEDICINE


2880 TORREY PINES SCENIC DRIVE
LA JOLLA, CALIFORNIA 92037



CONSULTANT


Sanford Consortium
10000 La Jolla Village Drive, Suite 200
La Jolla, CA 92037
(619) 594-0000
www.sanfordconsortium.com

FENTRESS ARCHITECTS
401 Broadway, Suite 200
San Francisco, CA 94102
(415) 774-0000
www.fentressarchitects.com

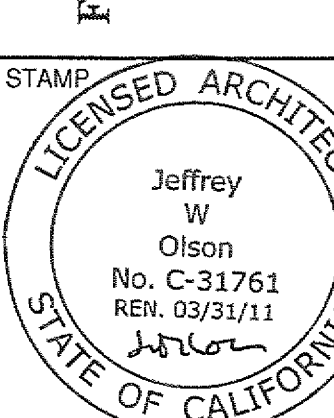


SHEET NAME
EXTERIOR LARGE SCALE
SECTION DETAILS
DRAWN BY: Author
PROJECT #: 200725.000
SHEET NUMBER
A7401


25 MECHANICAL SCREEN WALL @ ROOF
A5208/A7401 3" = 1'-0"

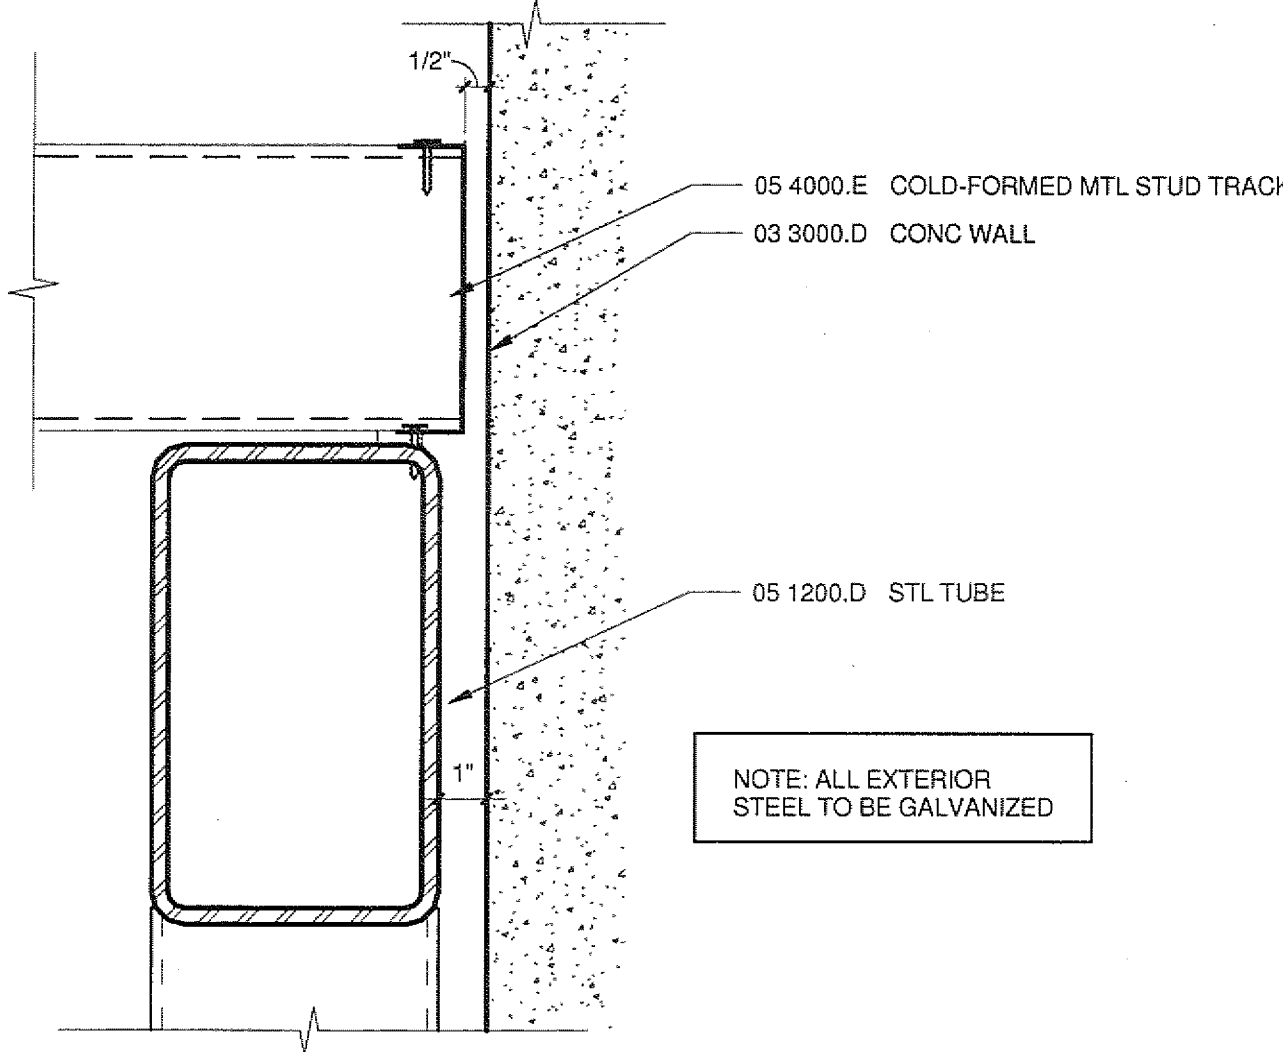


20 MECHANICAL SCREEN WALL @ ROOF
A5208/A7401 3" = 1'-0"

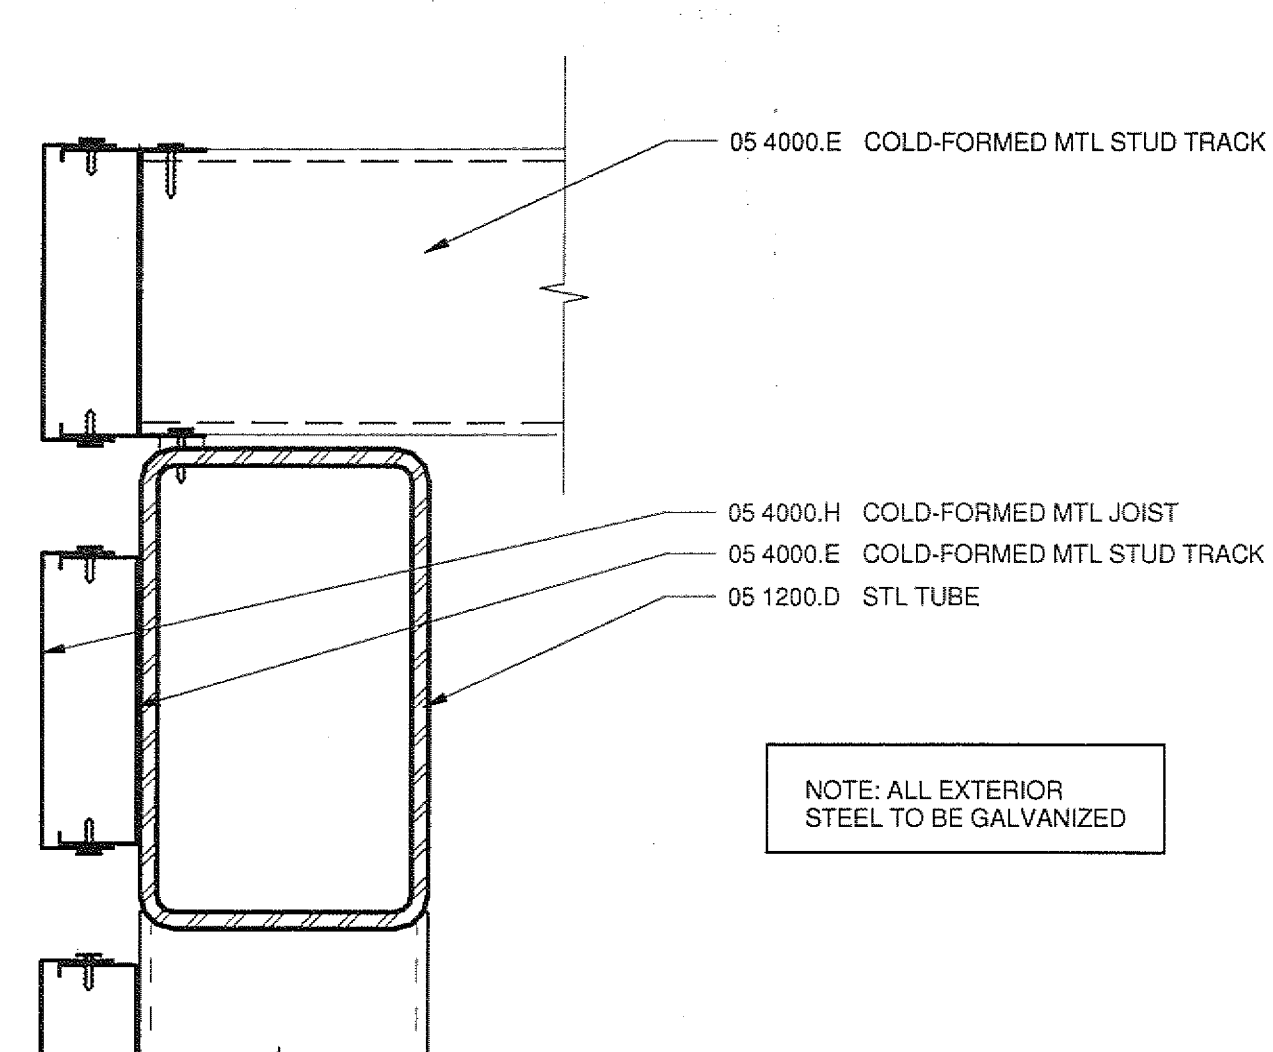


15 MECHANICAL SCREEN - CONC WALL @ ROOF
A5208/A7401 3" = 1'-0"

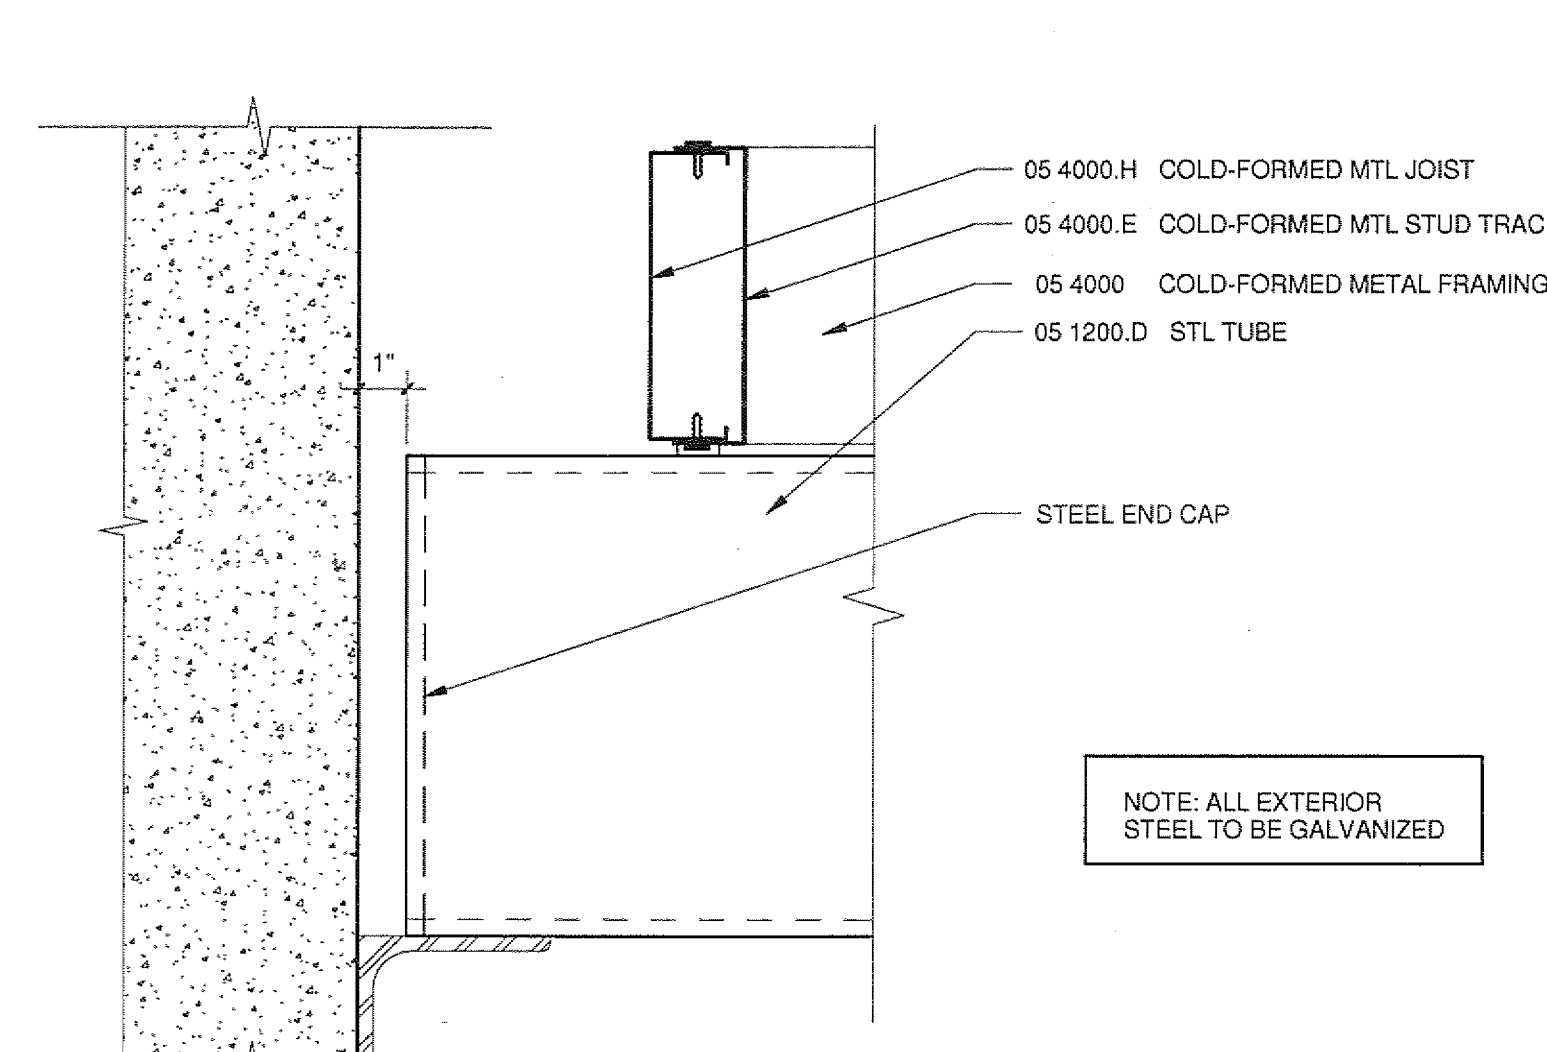


10 MECH SCREEN ROOF
A5208/A7401 3" = 1'-0"

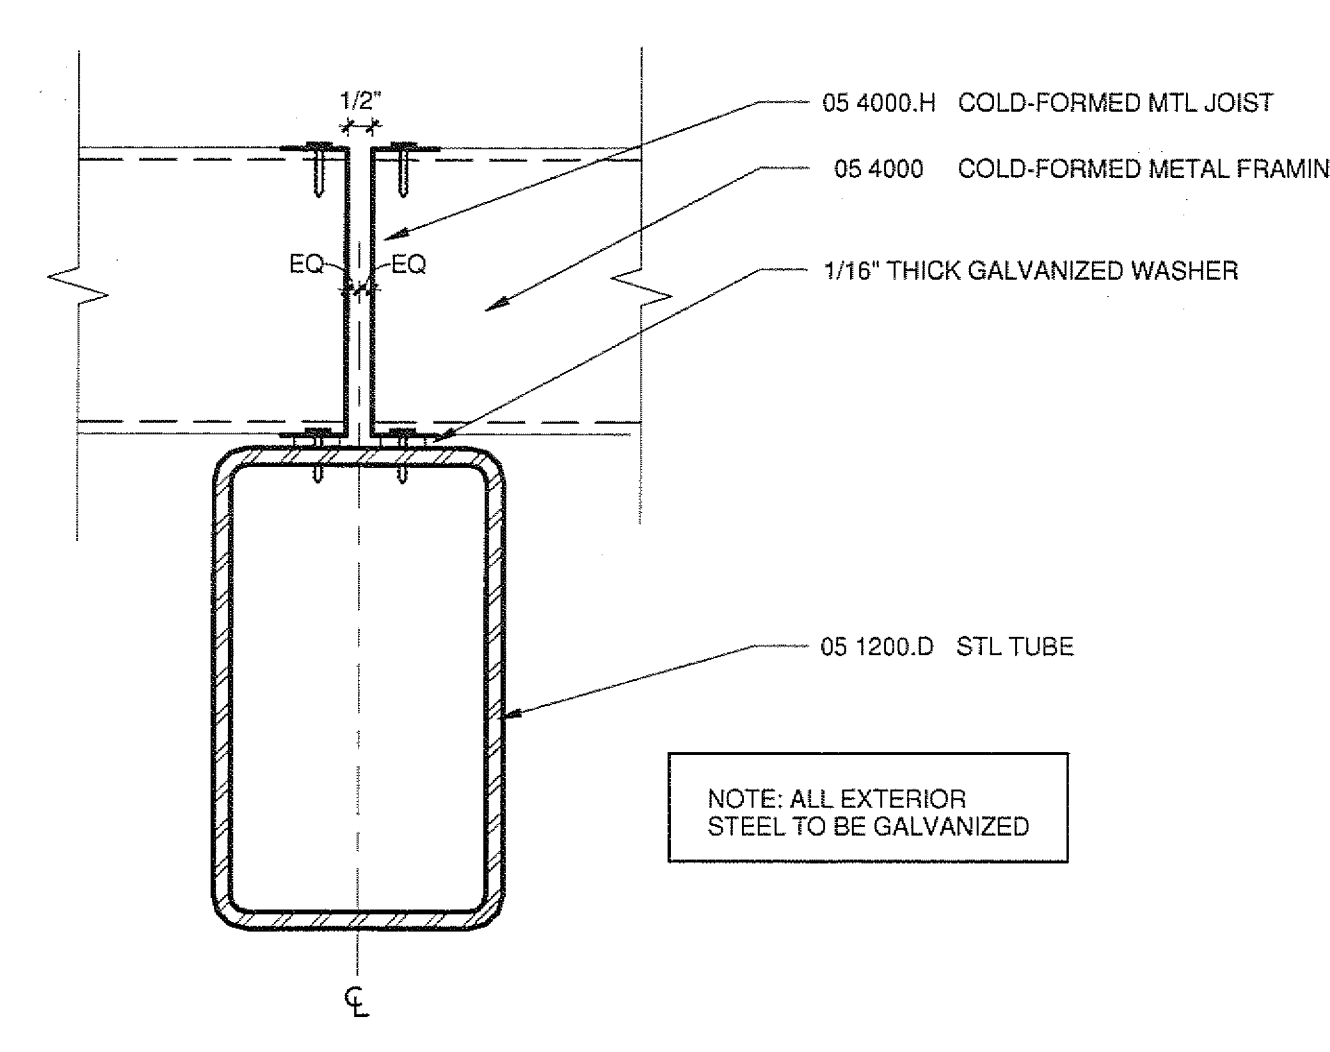



5 MECHANICAL SCREEN WALL @ ROOF
A5208/A7401 3" = 1'-0"

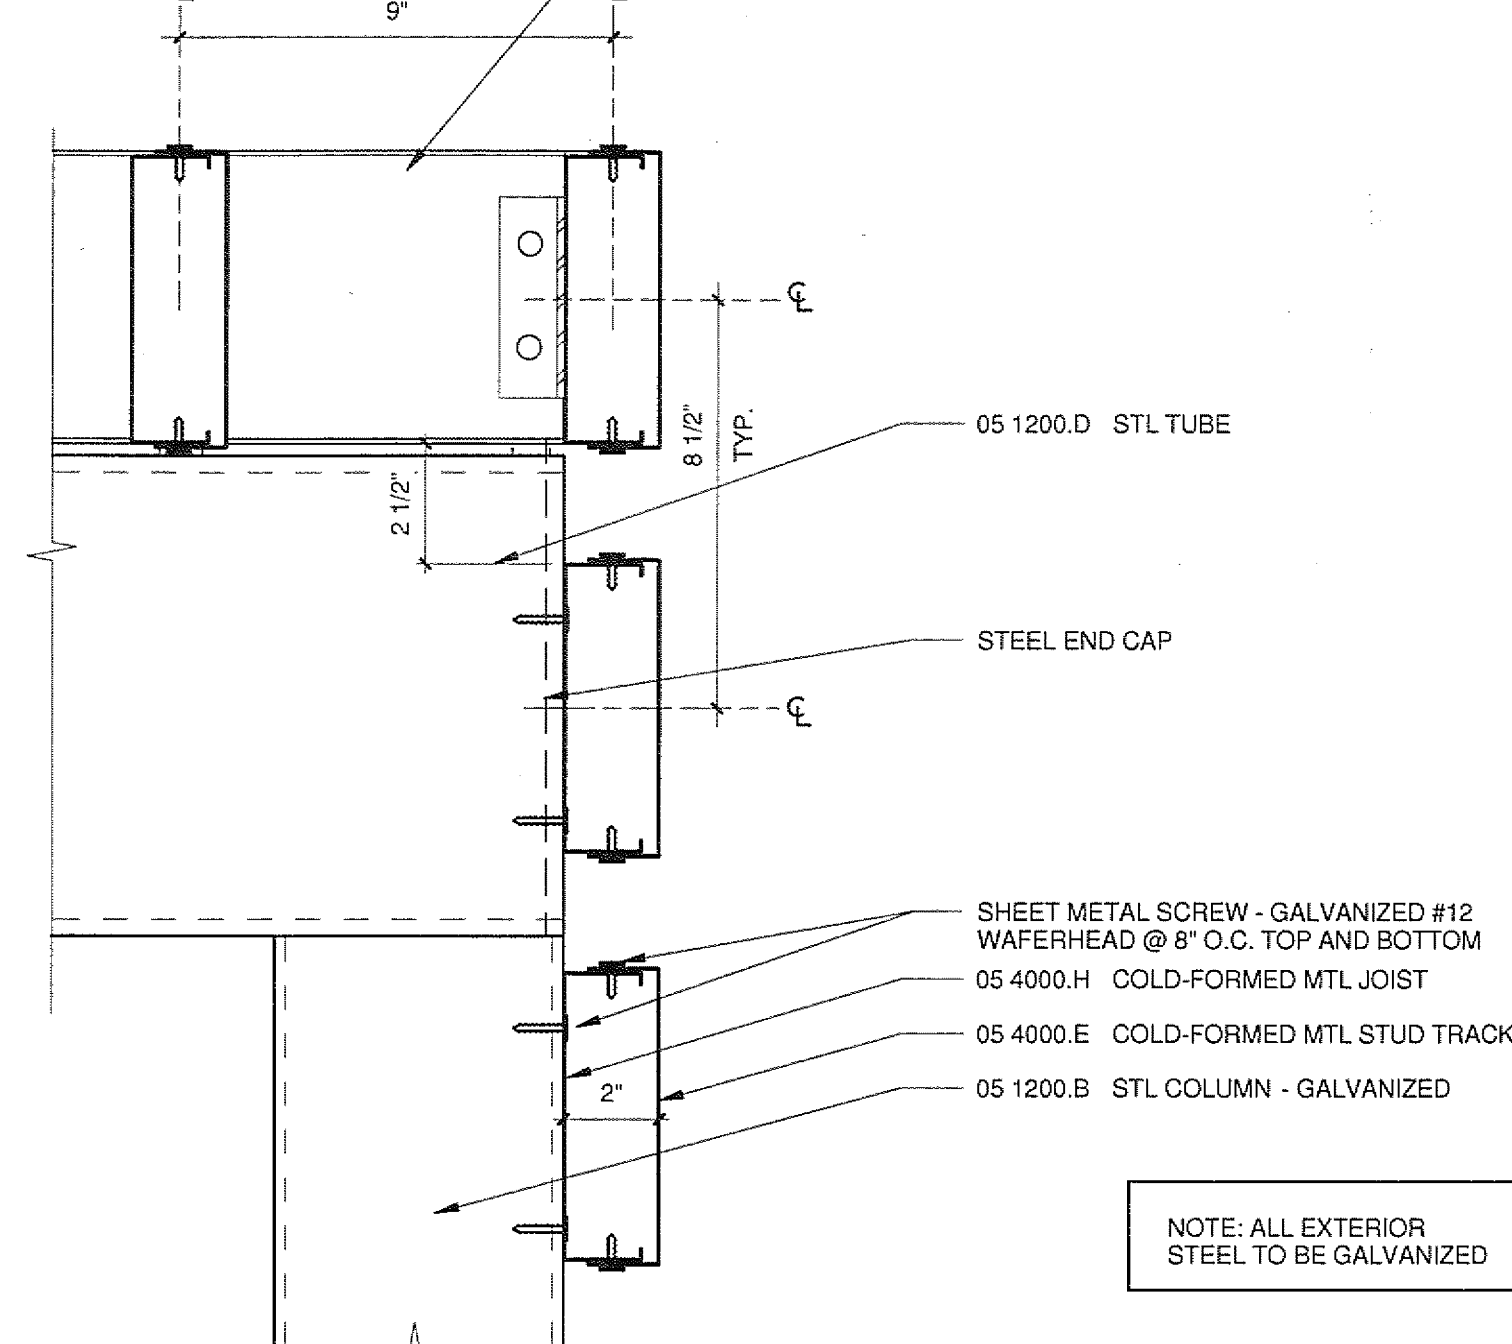


14 TOP OF RAILING
A7205/A7401 6" = 1'-0"

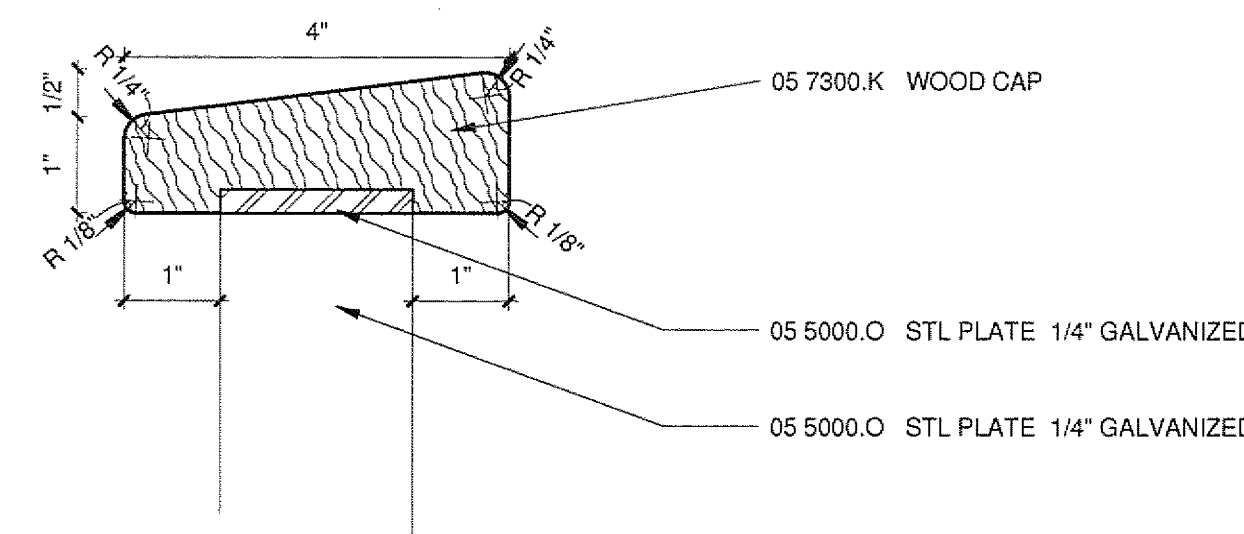


9 MECHANICAL YARD ROOF
A2215/A7401 1" = 1'-0"

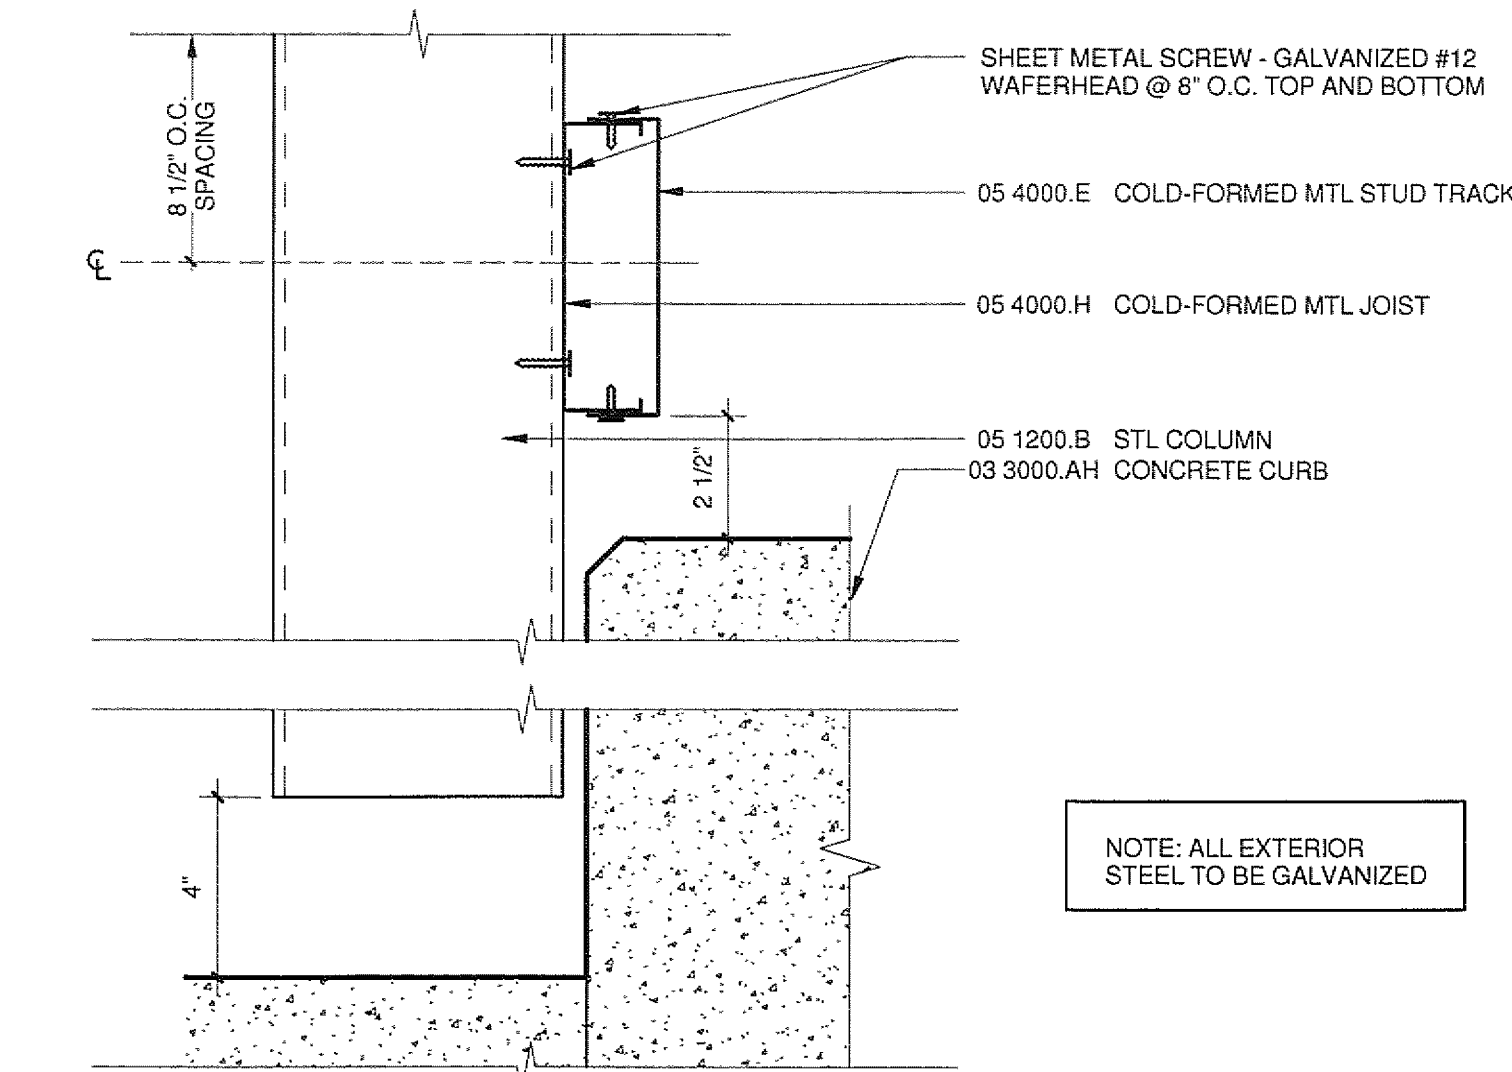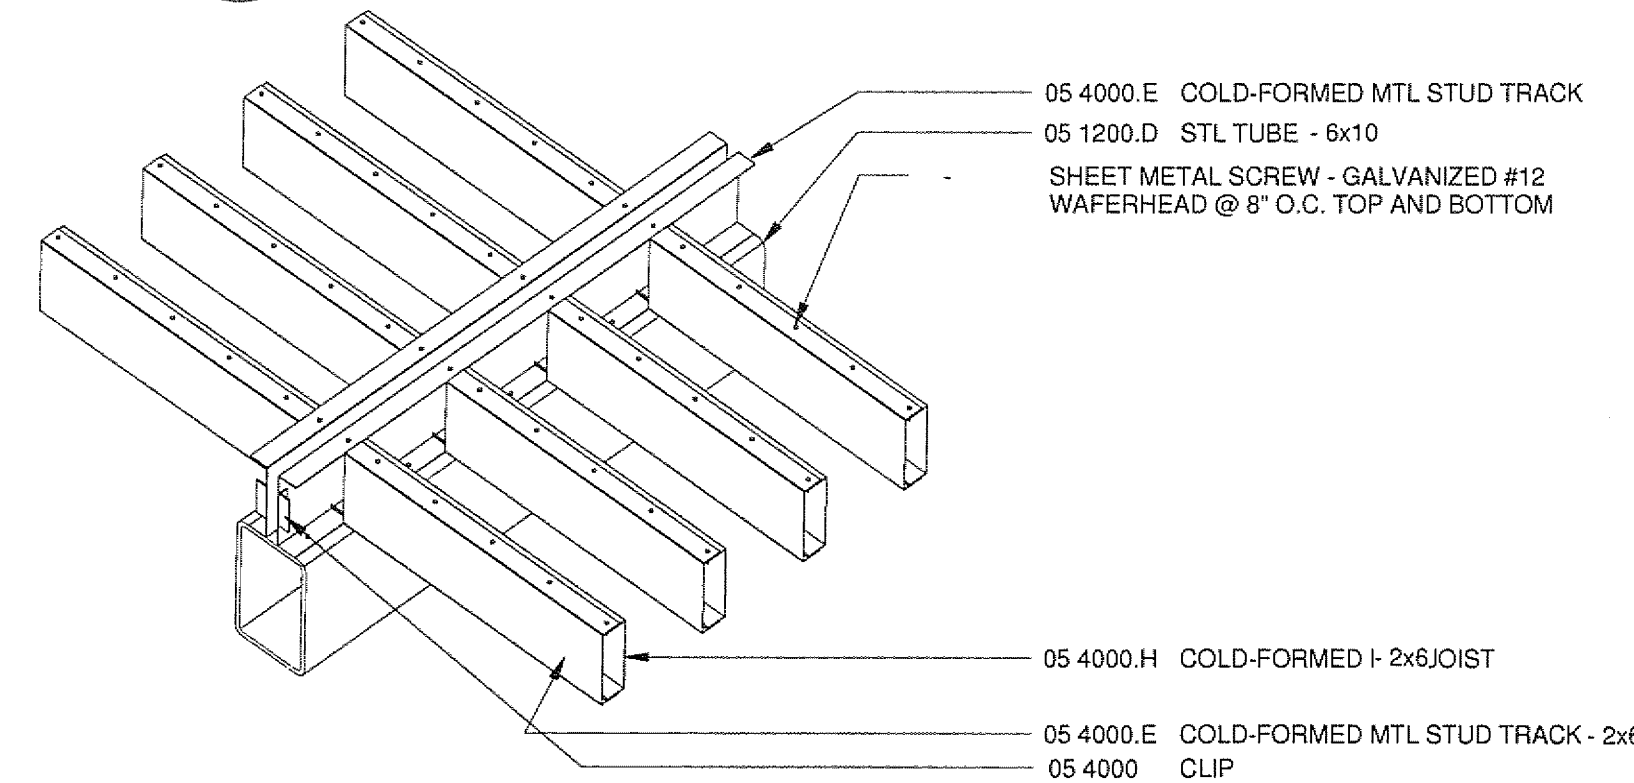


8 MECHANICAL SCREEN
A5208/A7401 3" = 1'-0"

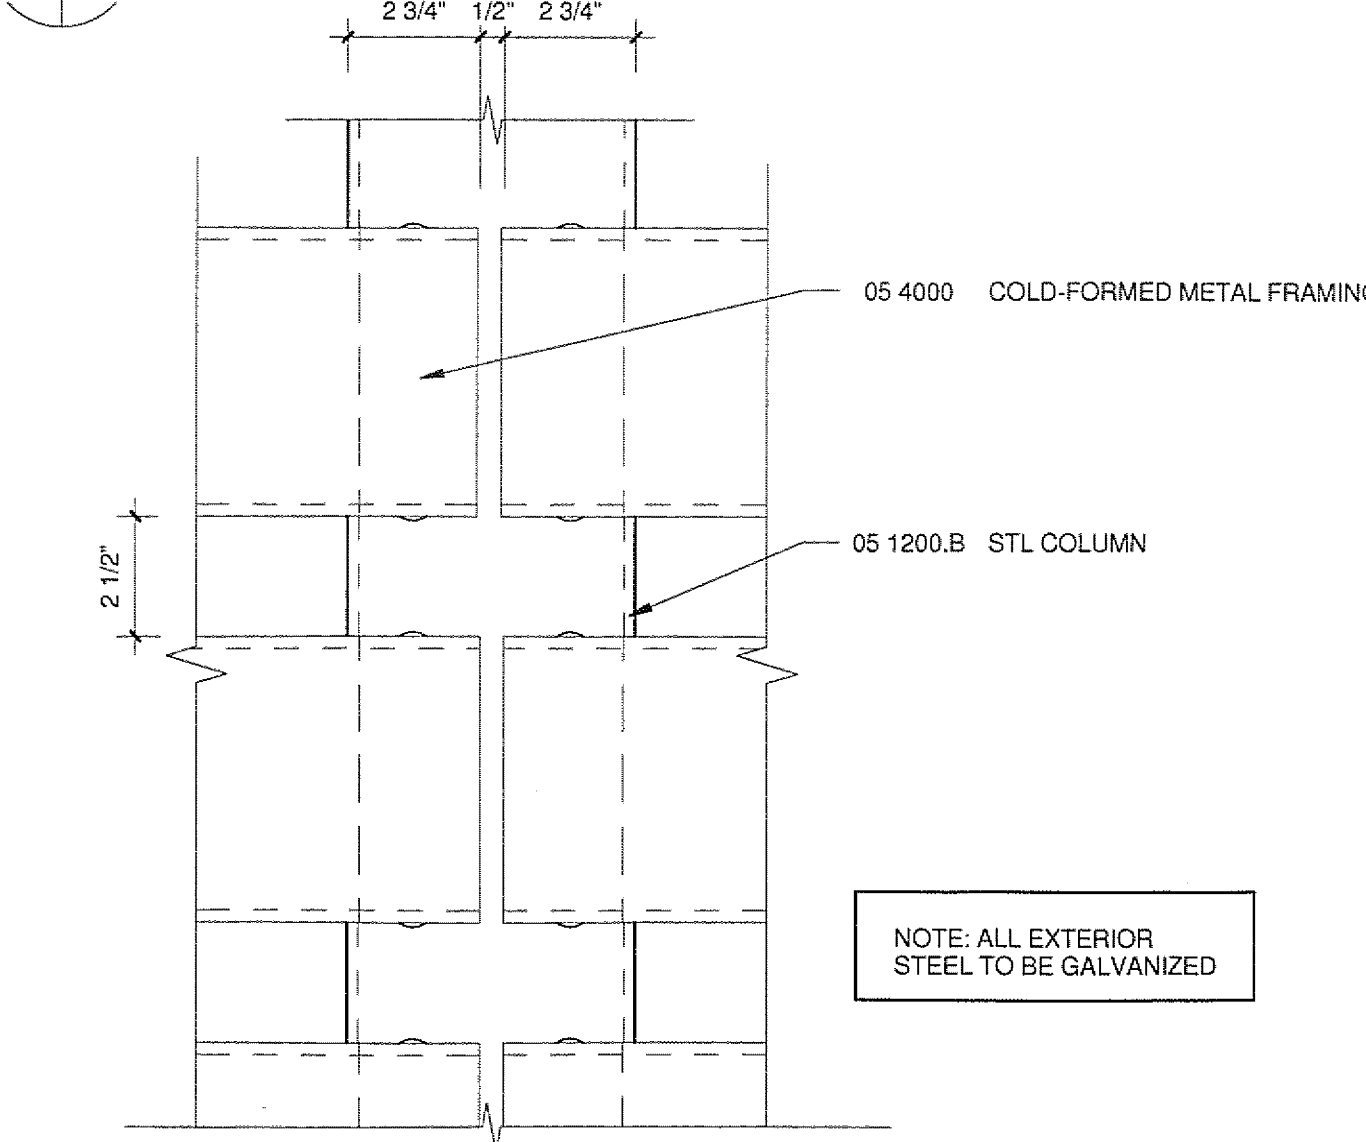


3 SCREEN WALL @ CONCRETE WALL
A5208/A7401 3" = 1'-0"

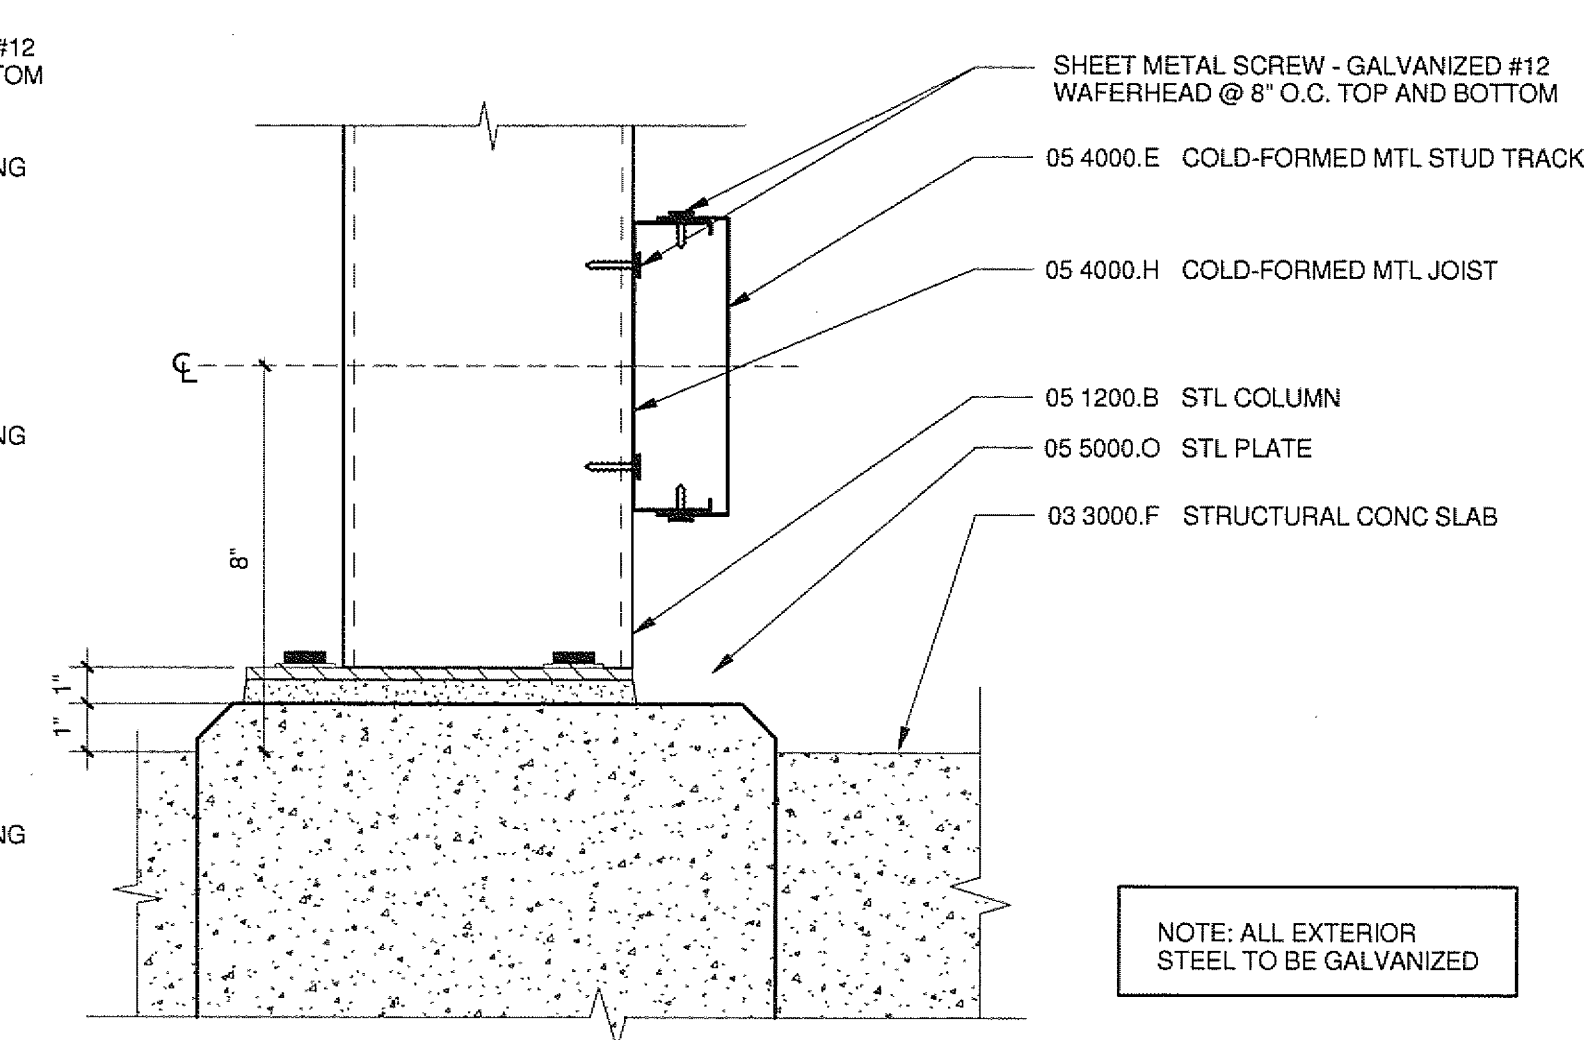


12 RAILING SECTION AT CONCRETE SLAB
A7205/A7401 3" = 1'-0"

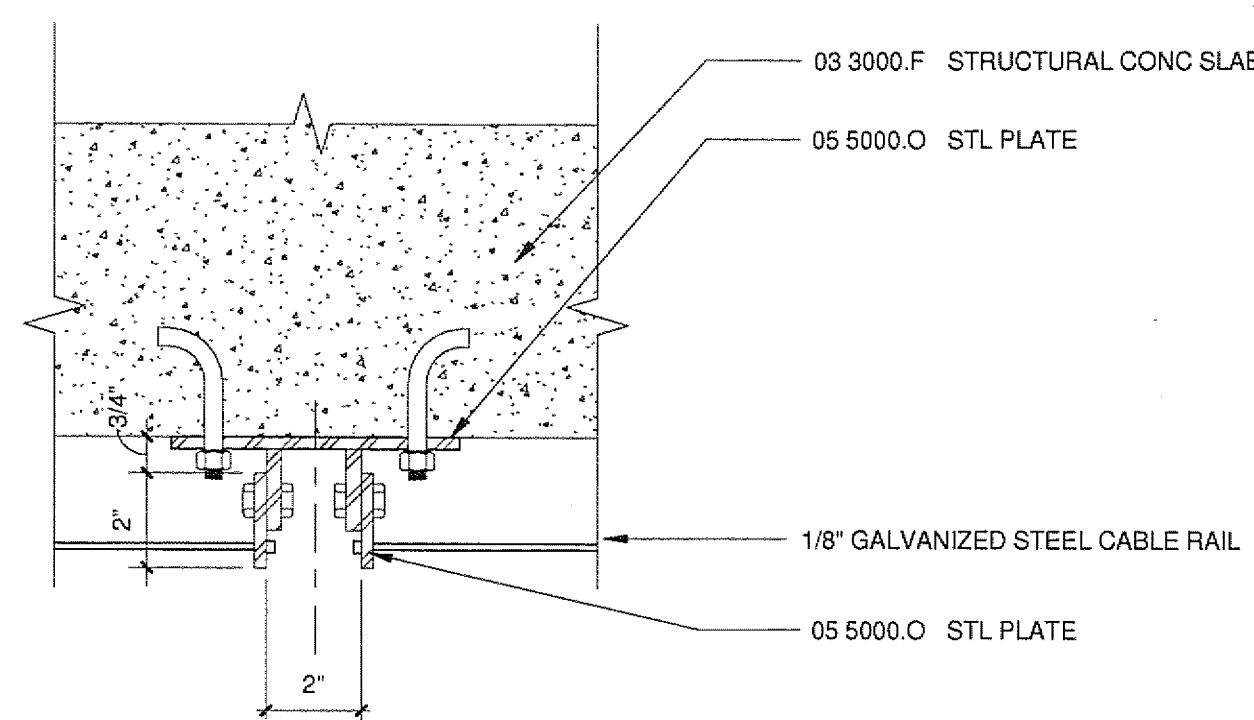


7 MECHANICAL SCREEN DETAIL AT WALL
A7102/A7401 3" = 1'-0"

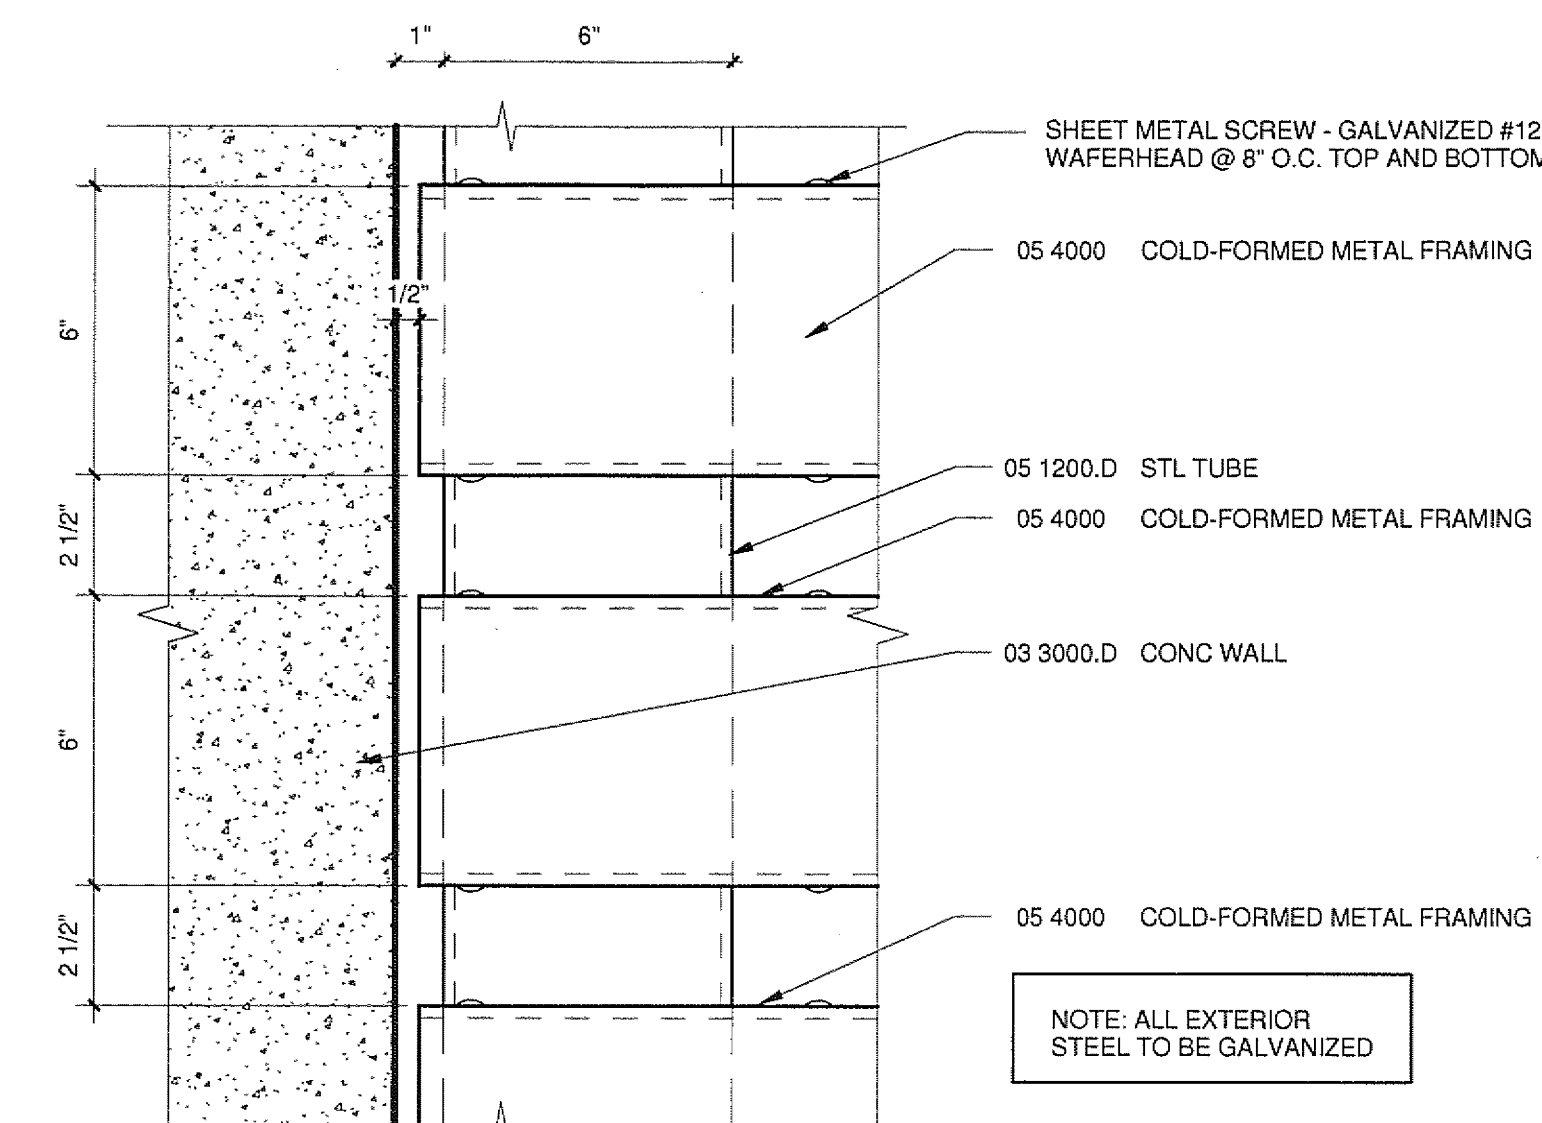

2 SCREEN WALL @ CONCRETE SLAB
A7401 3" = 1'-0"

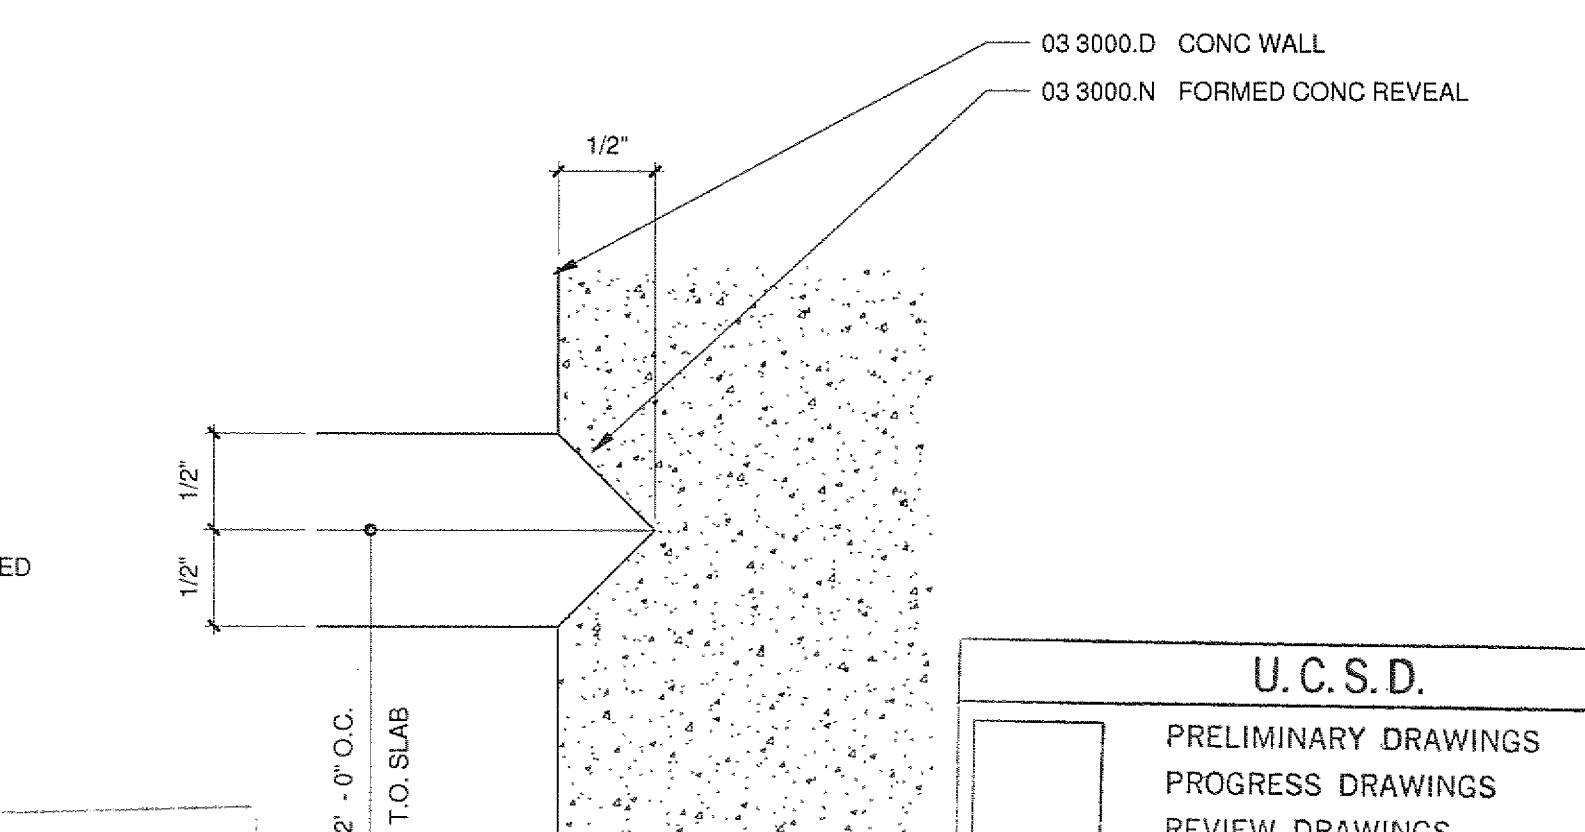

6 TERRACE JOINT AT BRIDGE
A5208/A7401 3" = 1'-0"

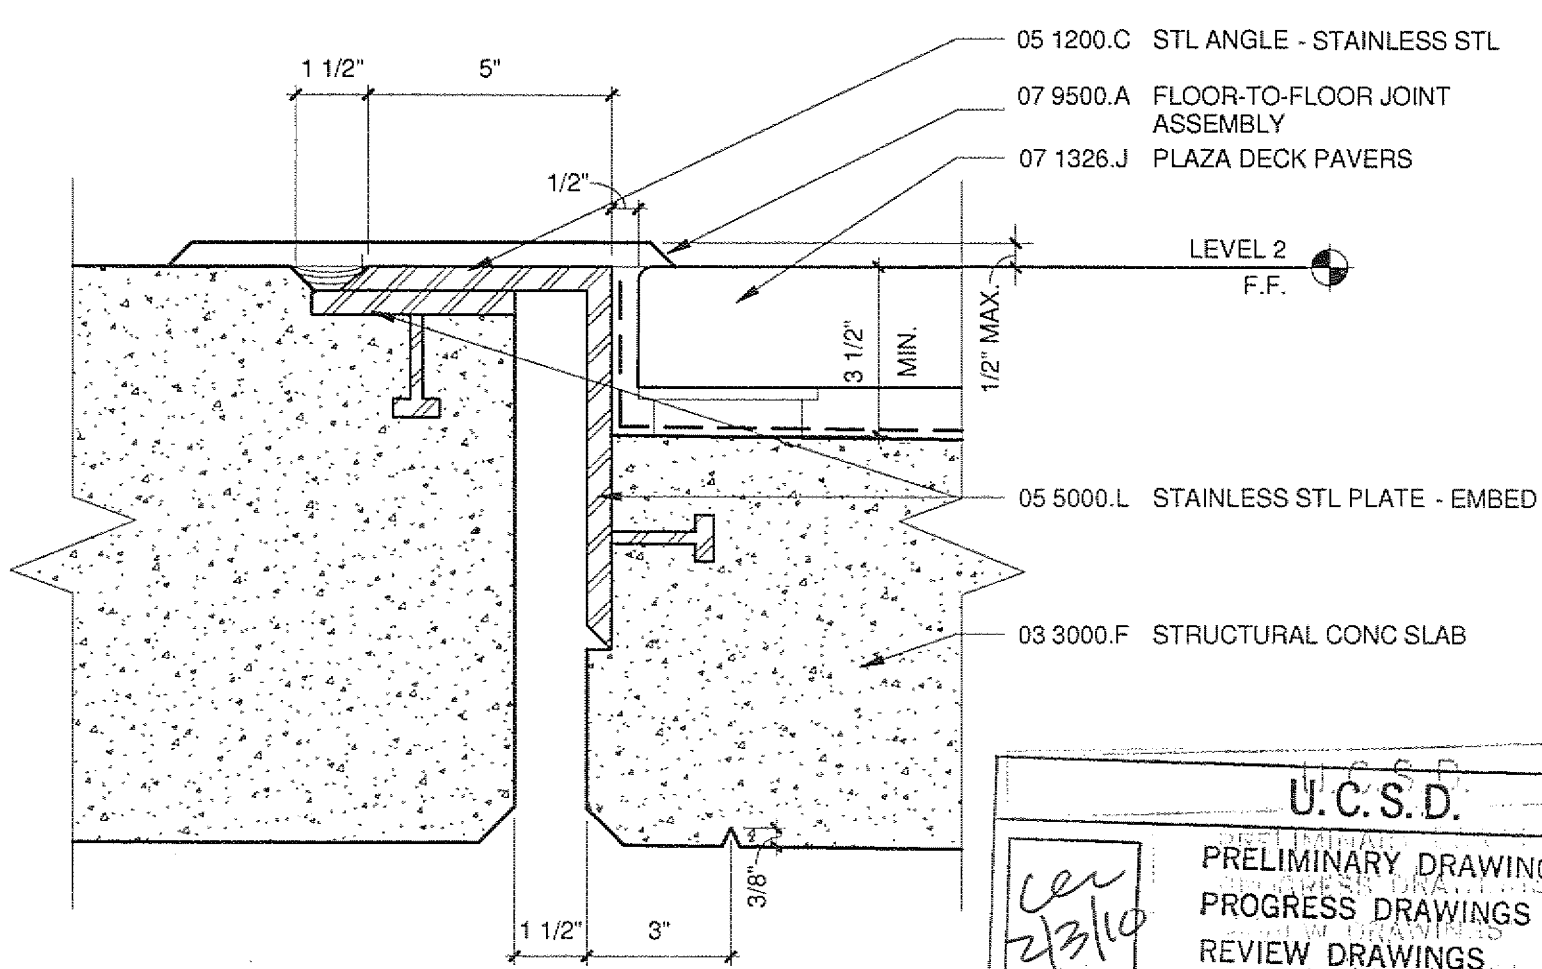

1 CONCRETE REVEAL DTL
A5208/A7401 12" = 1'-0"

