


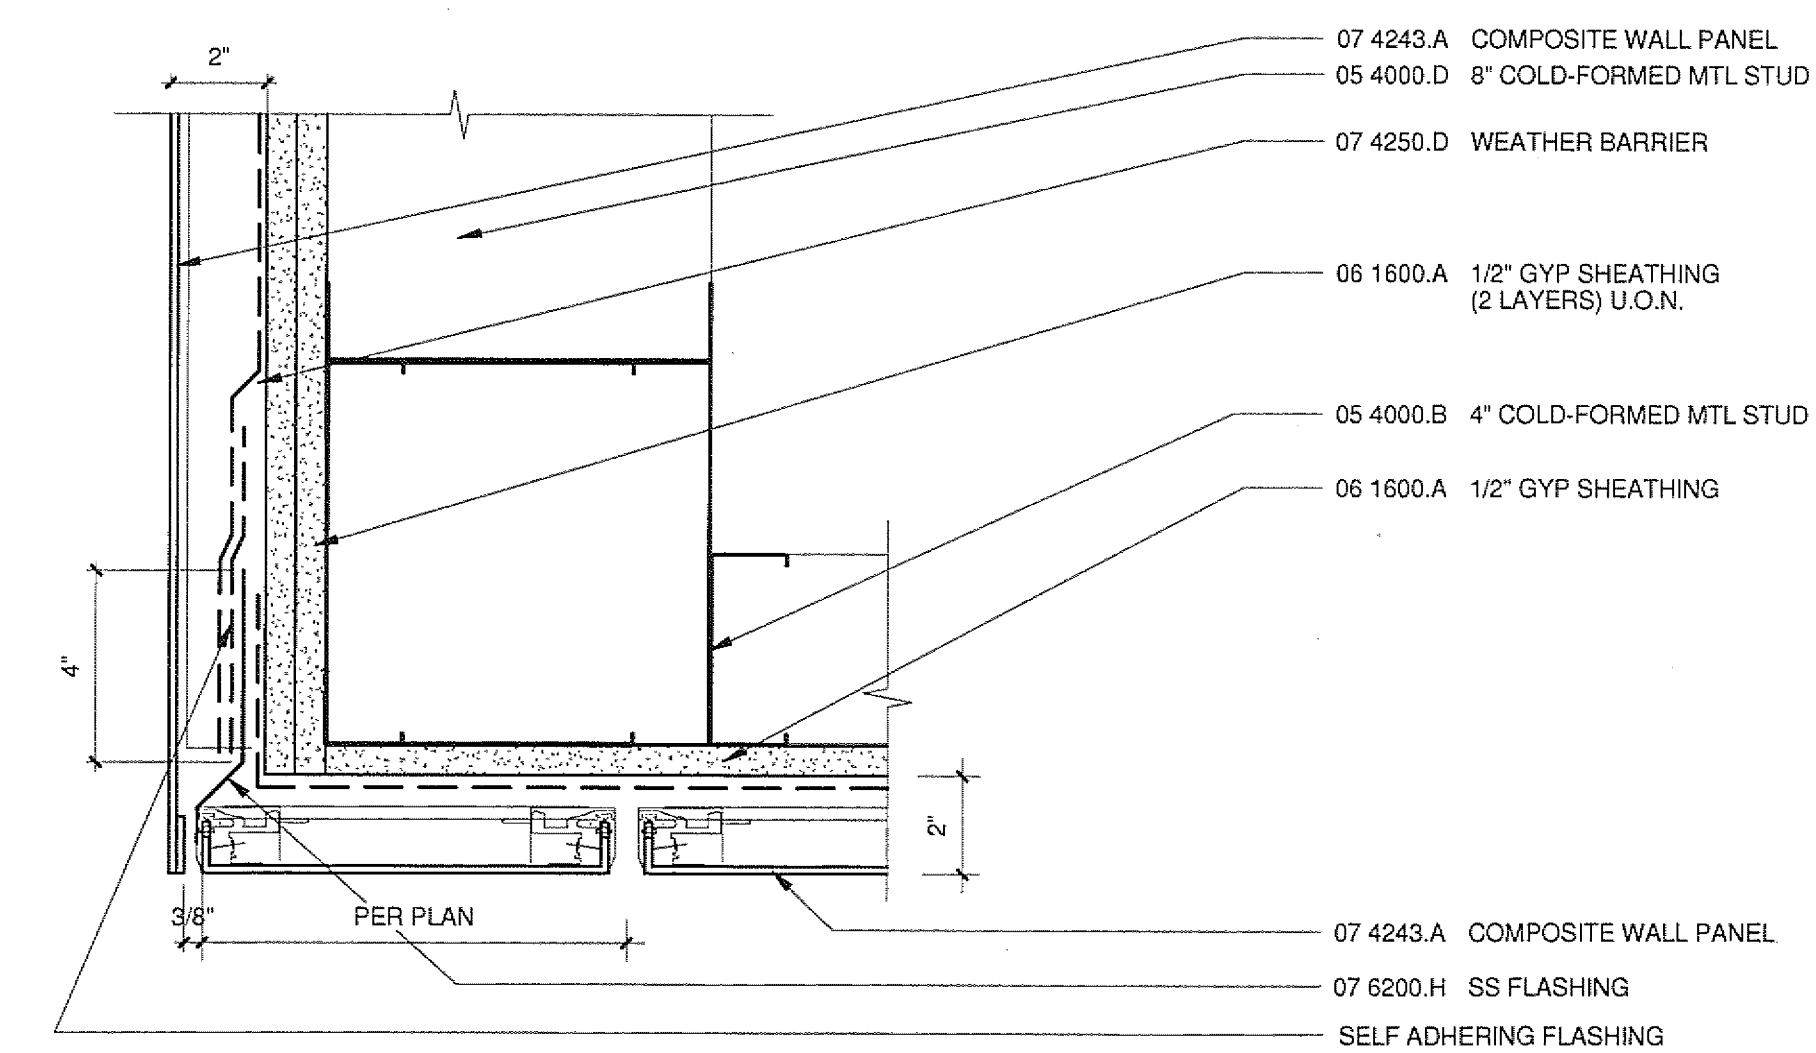
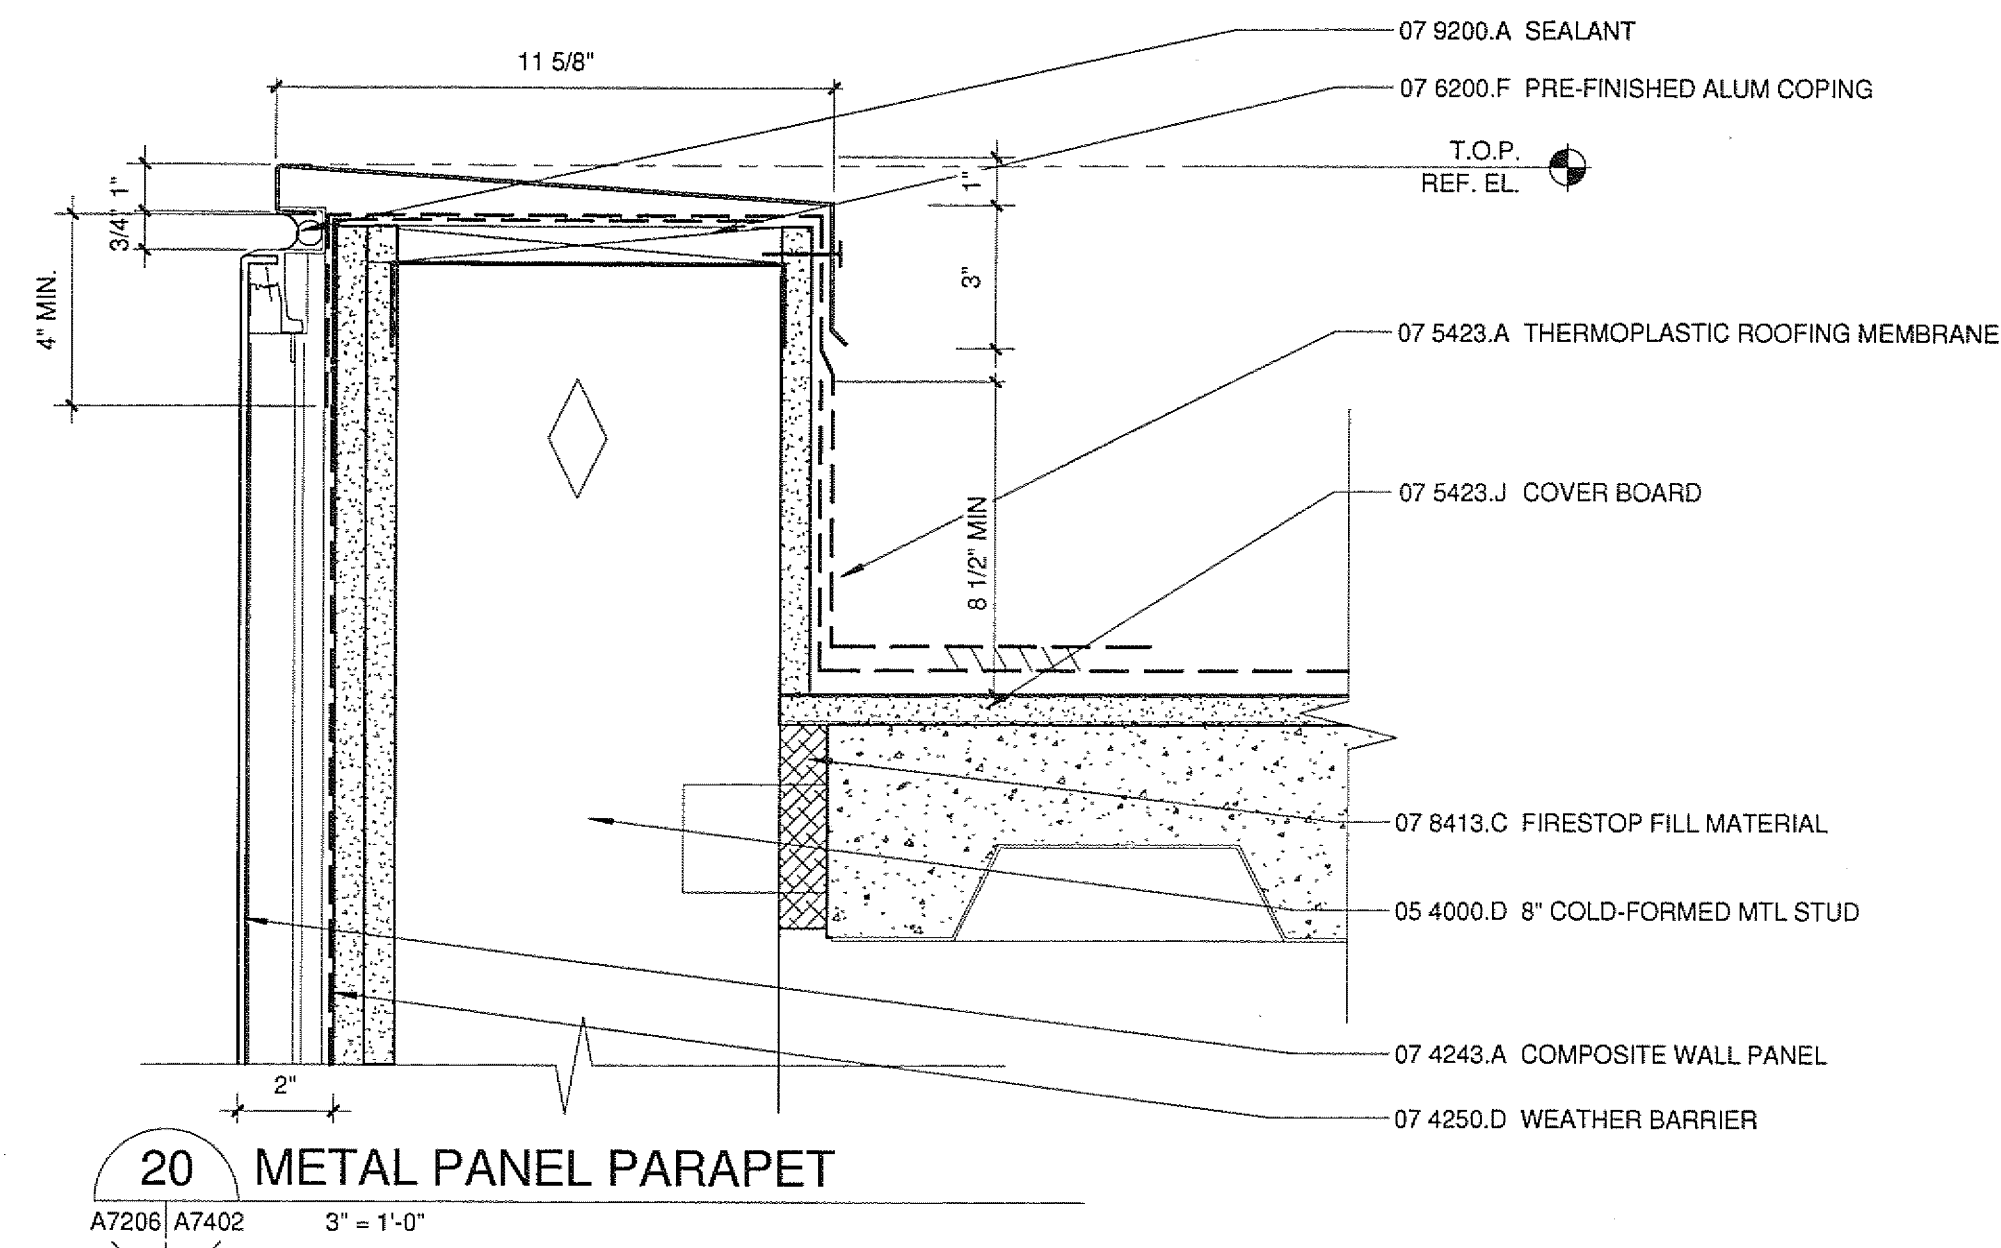


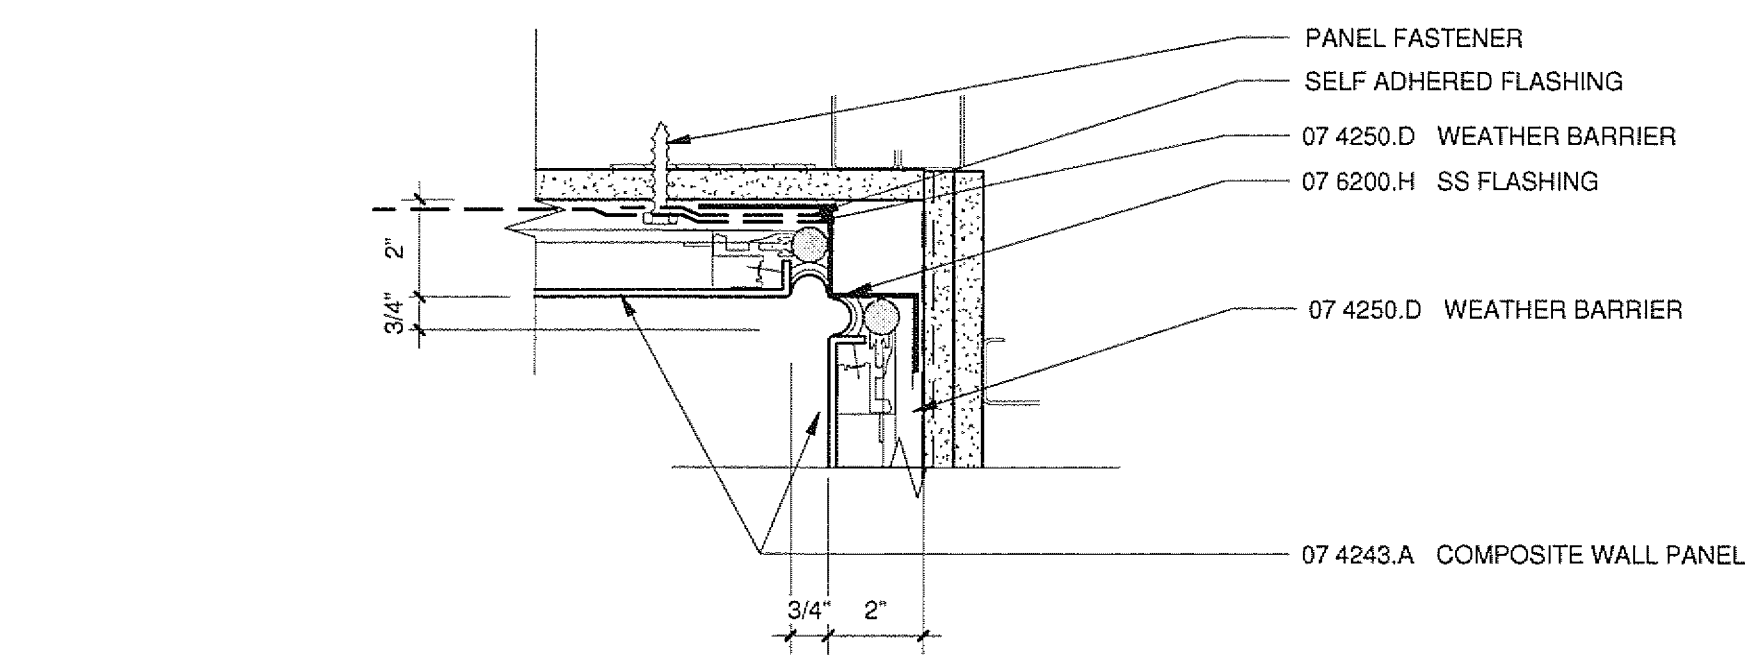


19 CWP SOFFIT AT CWP FASCIA
A7205 A7402 3" = 1'-0"

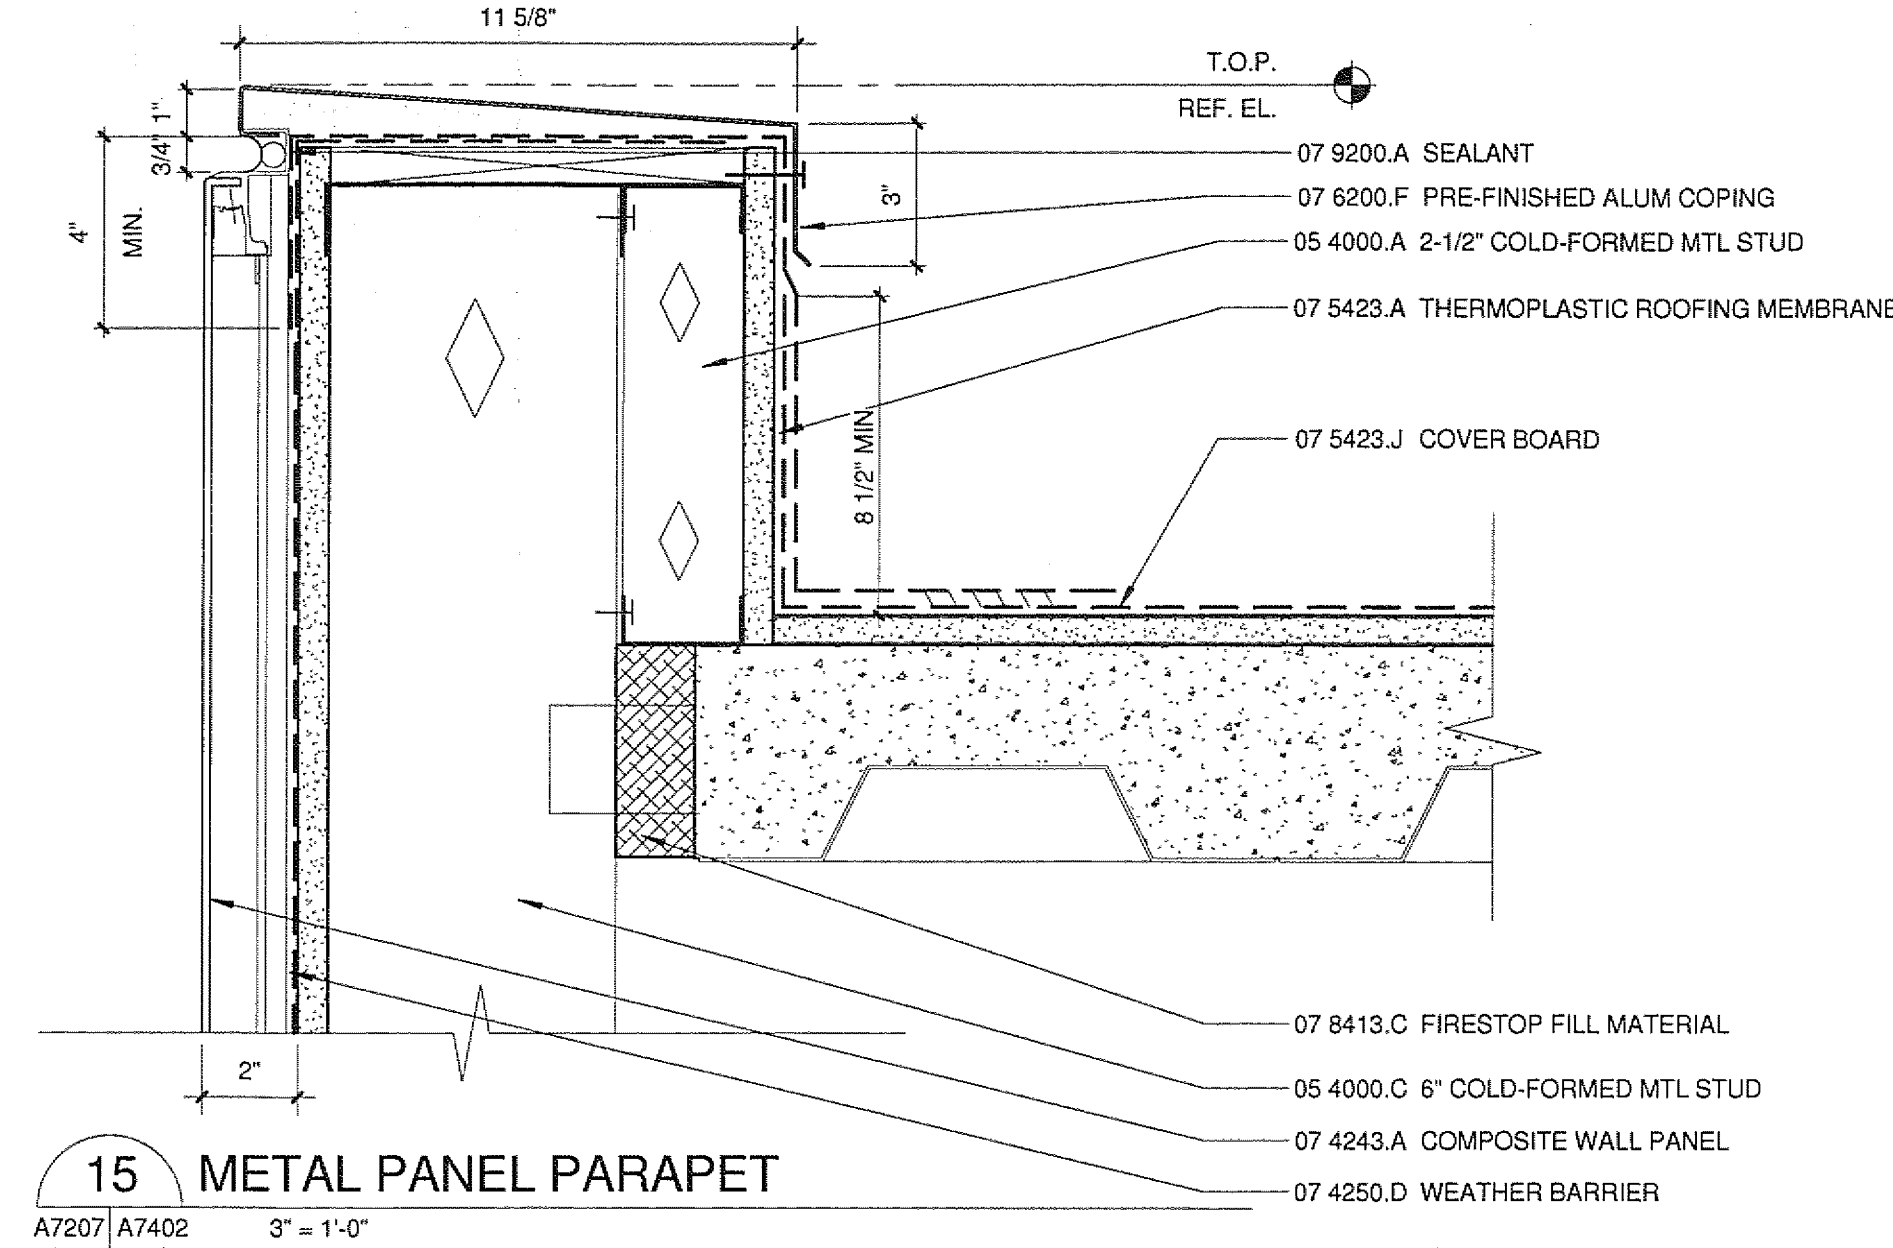


14 CWP TO CWP AT SOFFIT
A6211 A7402 3" = 1'-0"

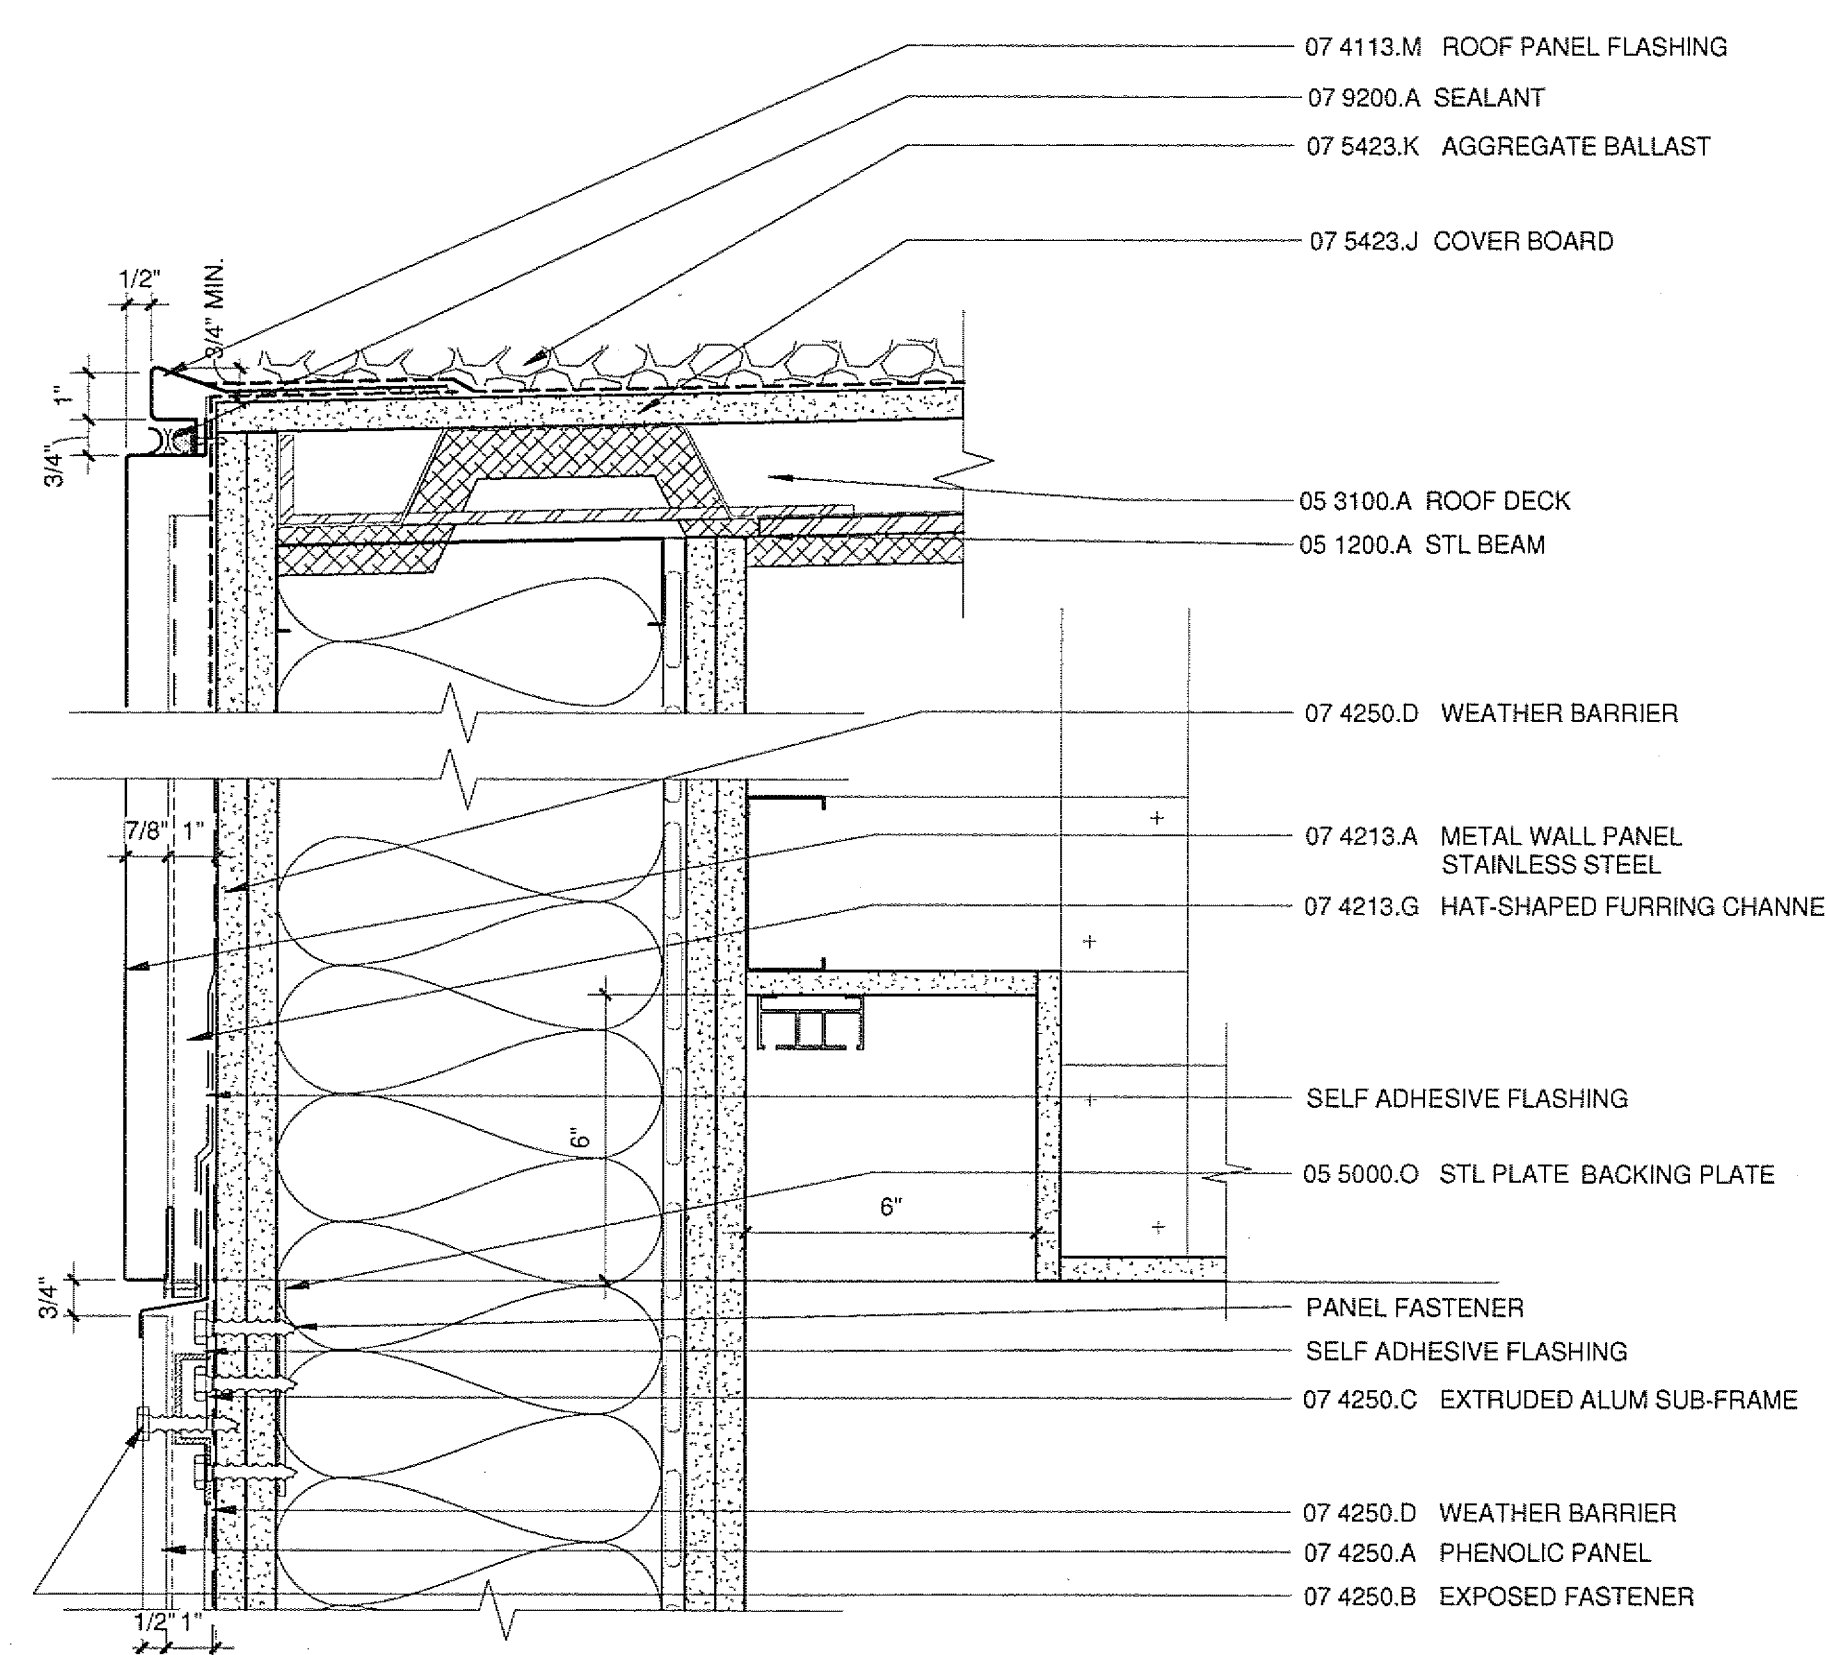


9 WALL - EXT - SOLID PHENOLIC AT STAINLESS STEEL
A7206 A7402 3" = 1'-0"

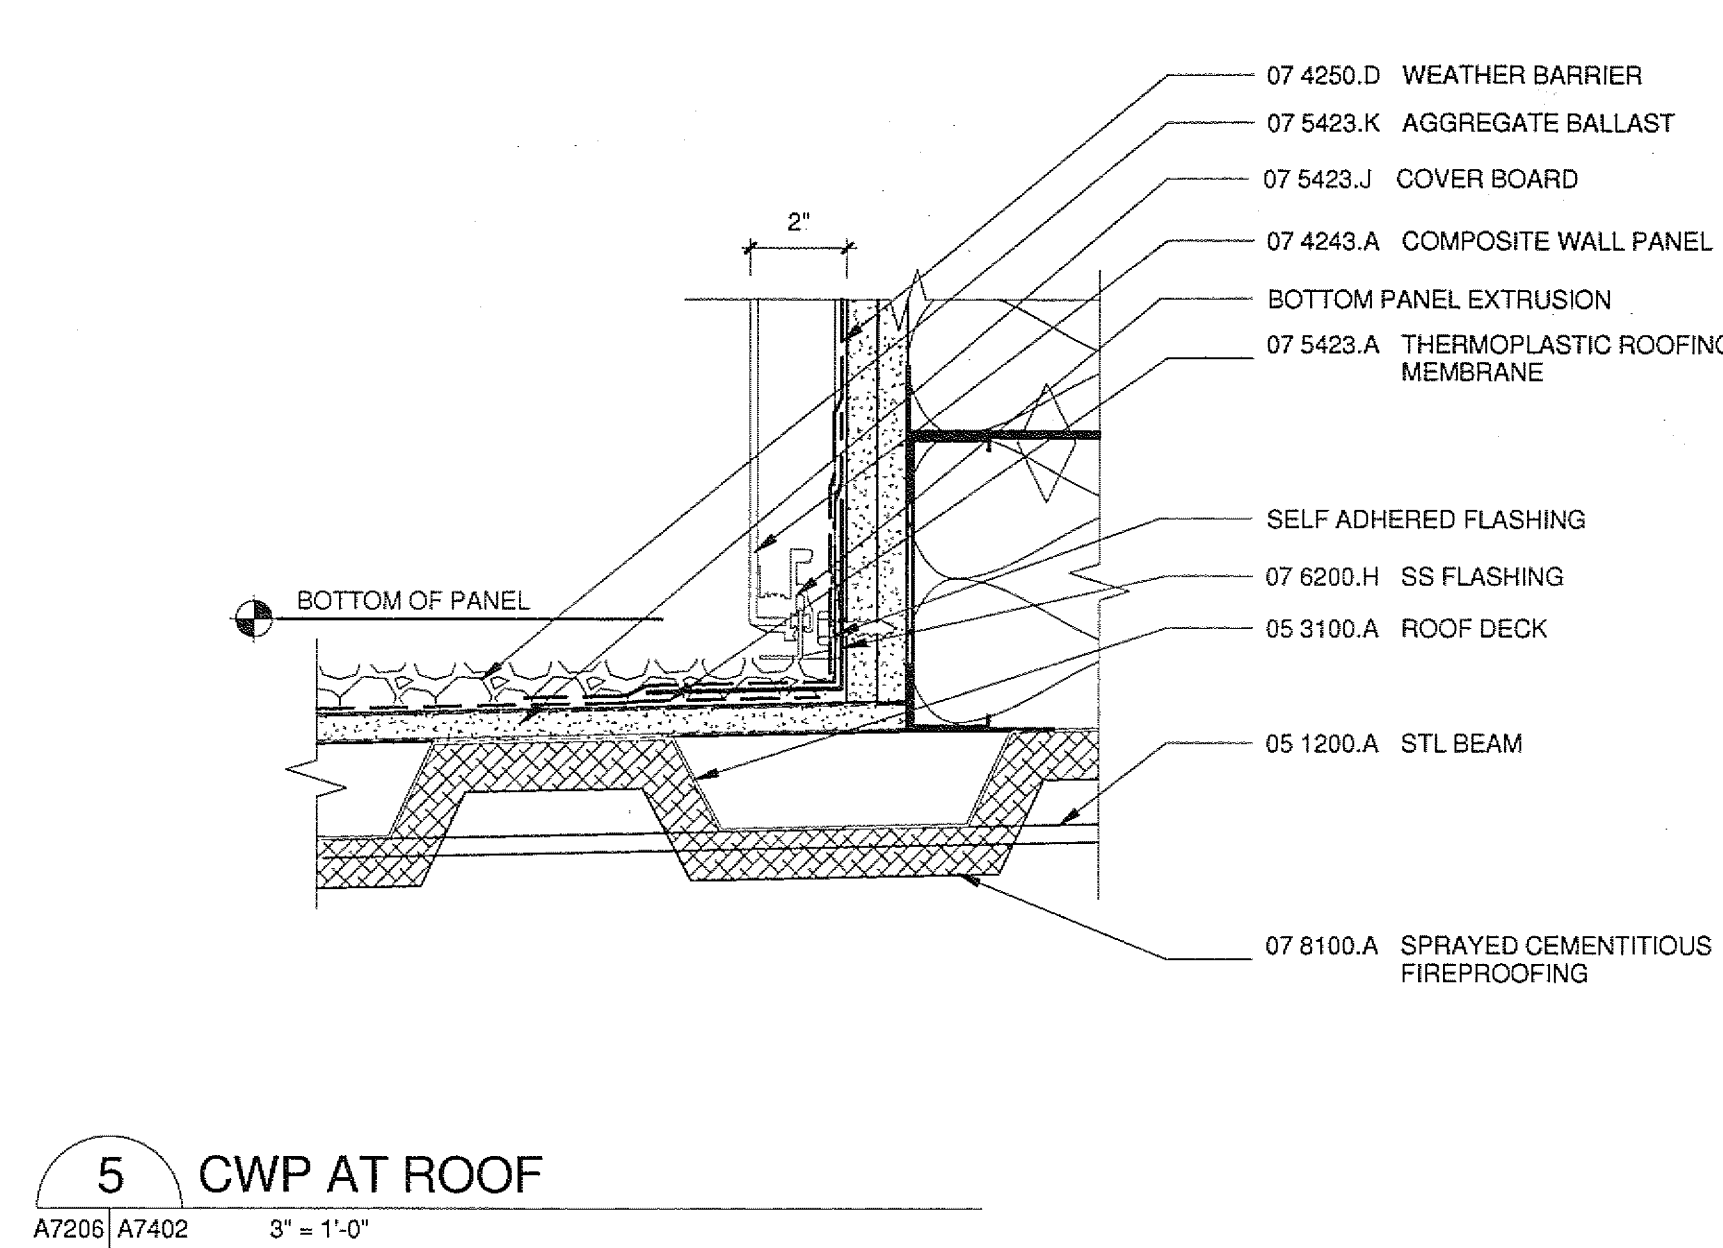


5 CWP AT ROOF
A7208 A7402 3" = 1'-0"

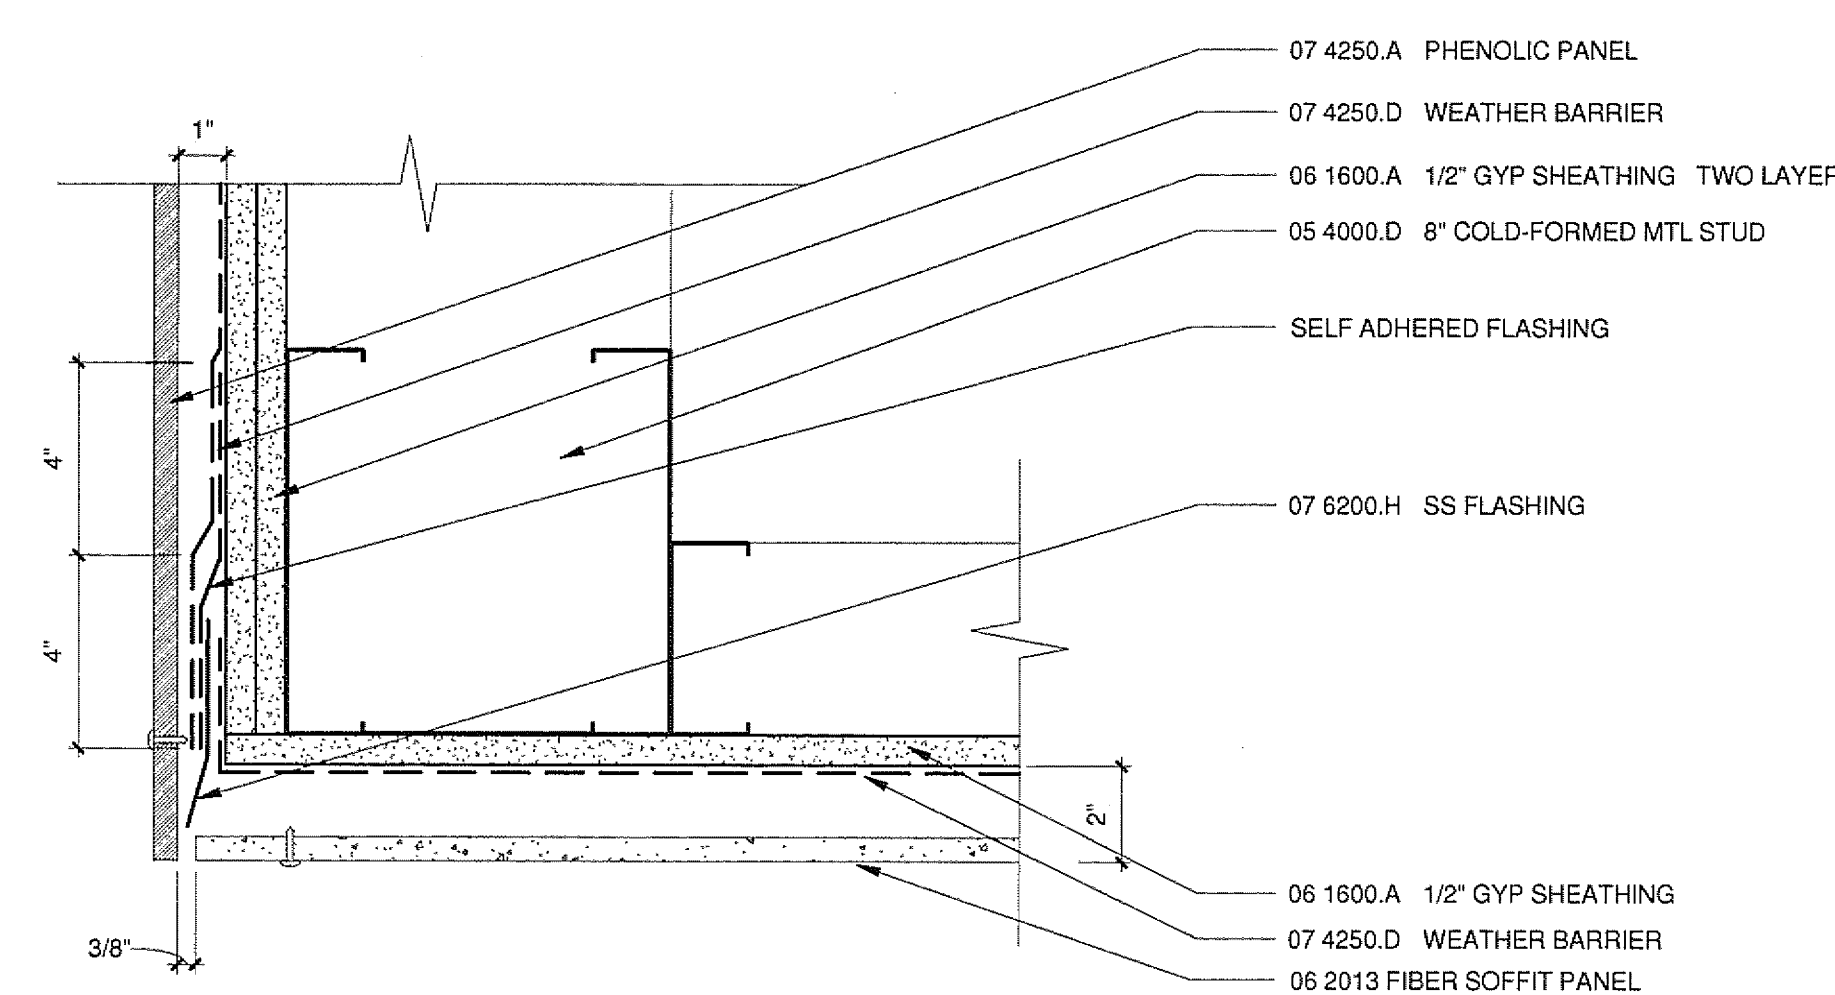


12A SOFFIT BOARD SOFFIT
A7206 A7402 3" = 1'-0"

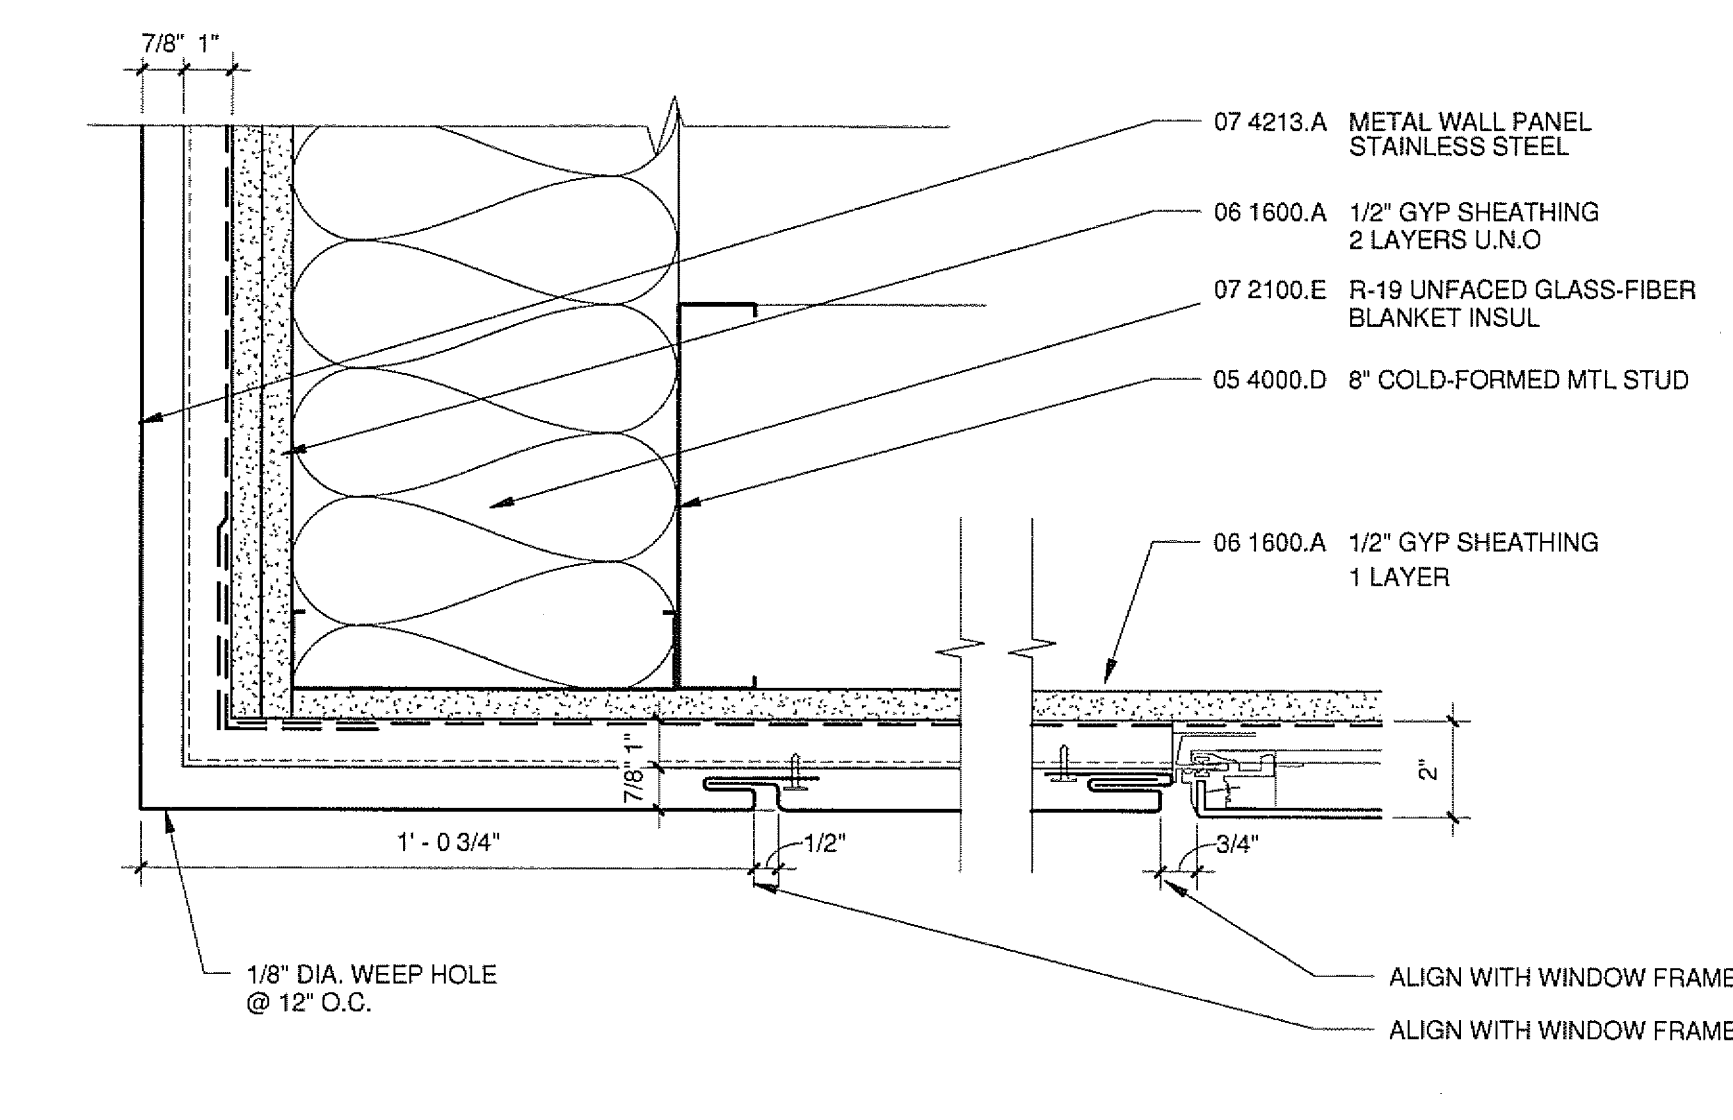


7 STAINLESS STEEL FASCIA TO SOFFIT
A7207 A7402 3" = 1'-0"

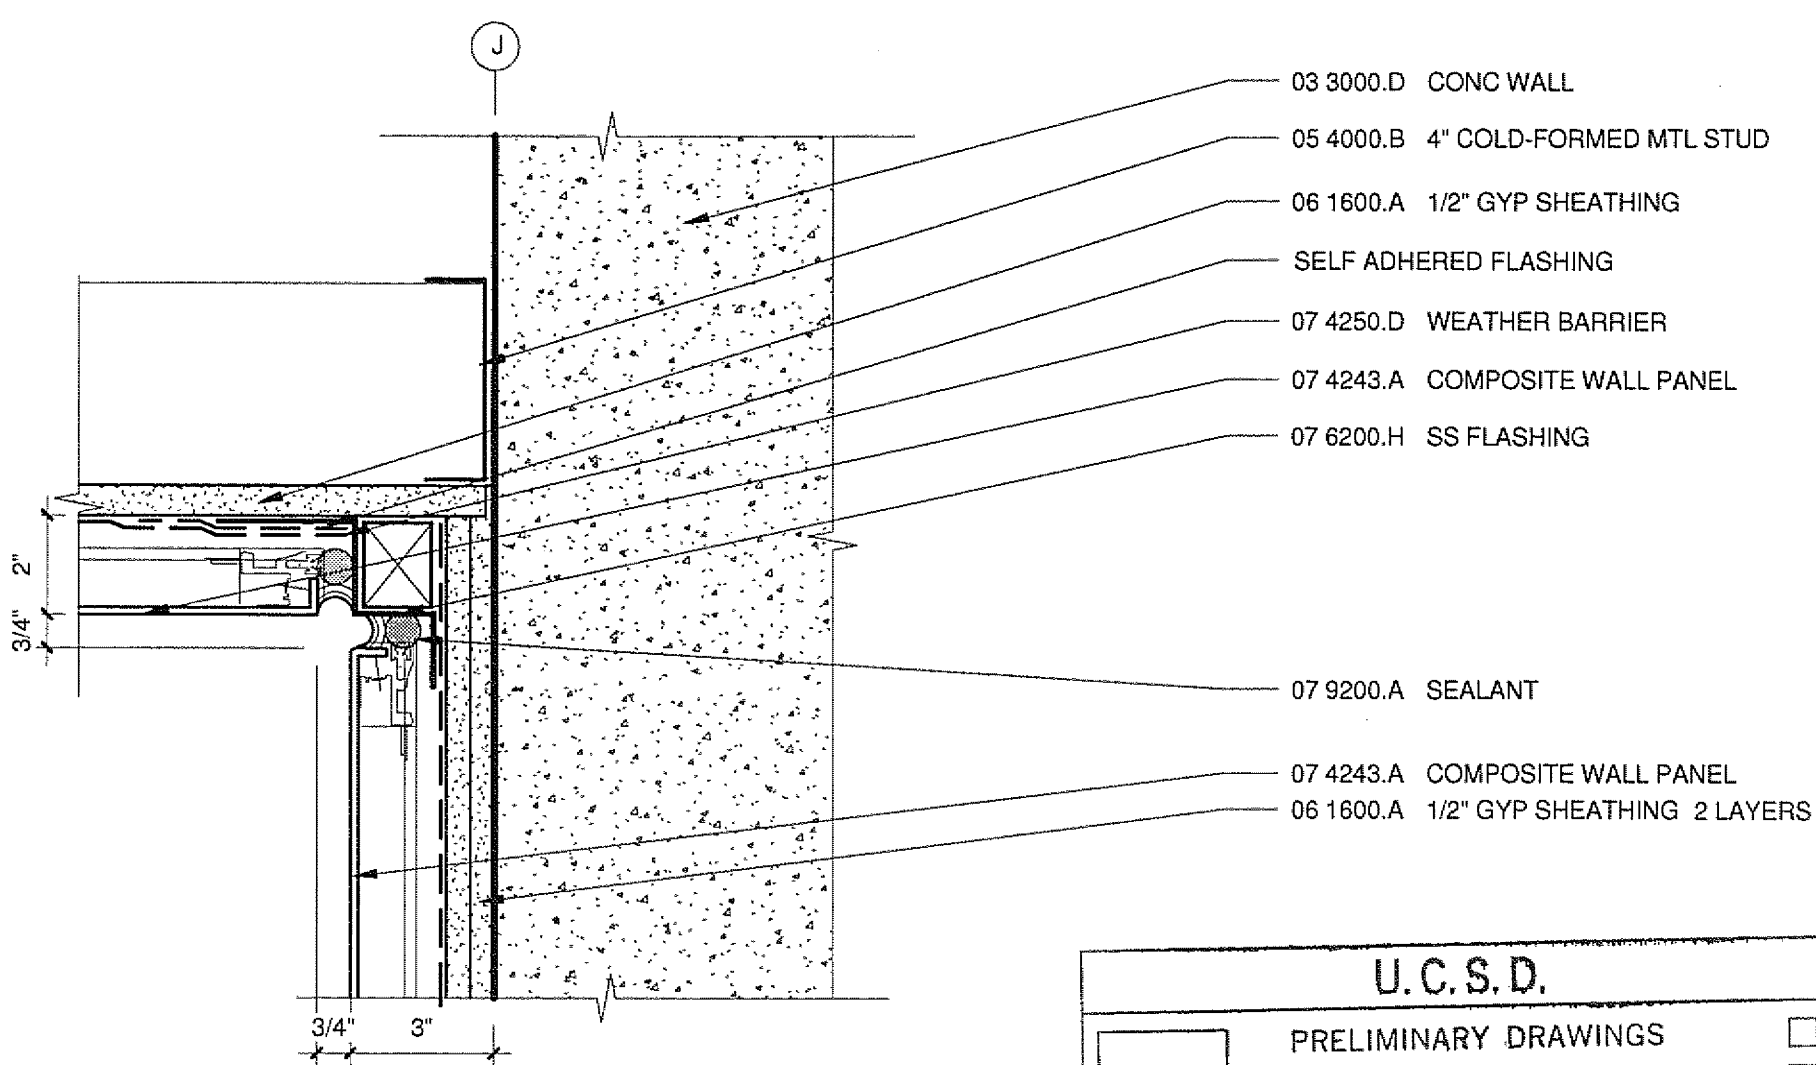


2 CWP SOFFIT @ CWP WALL
A6210 A7402 3" = 1'-0"

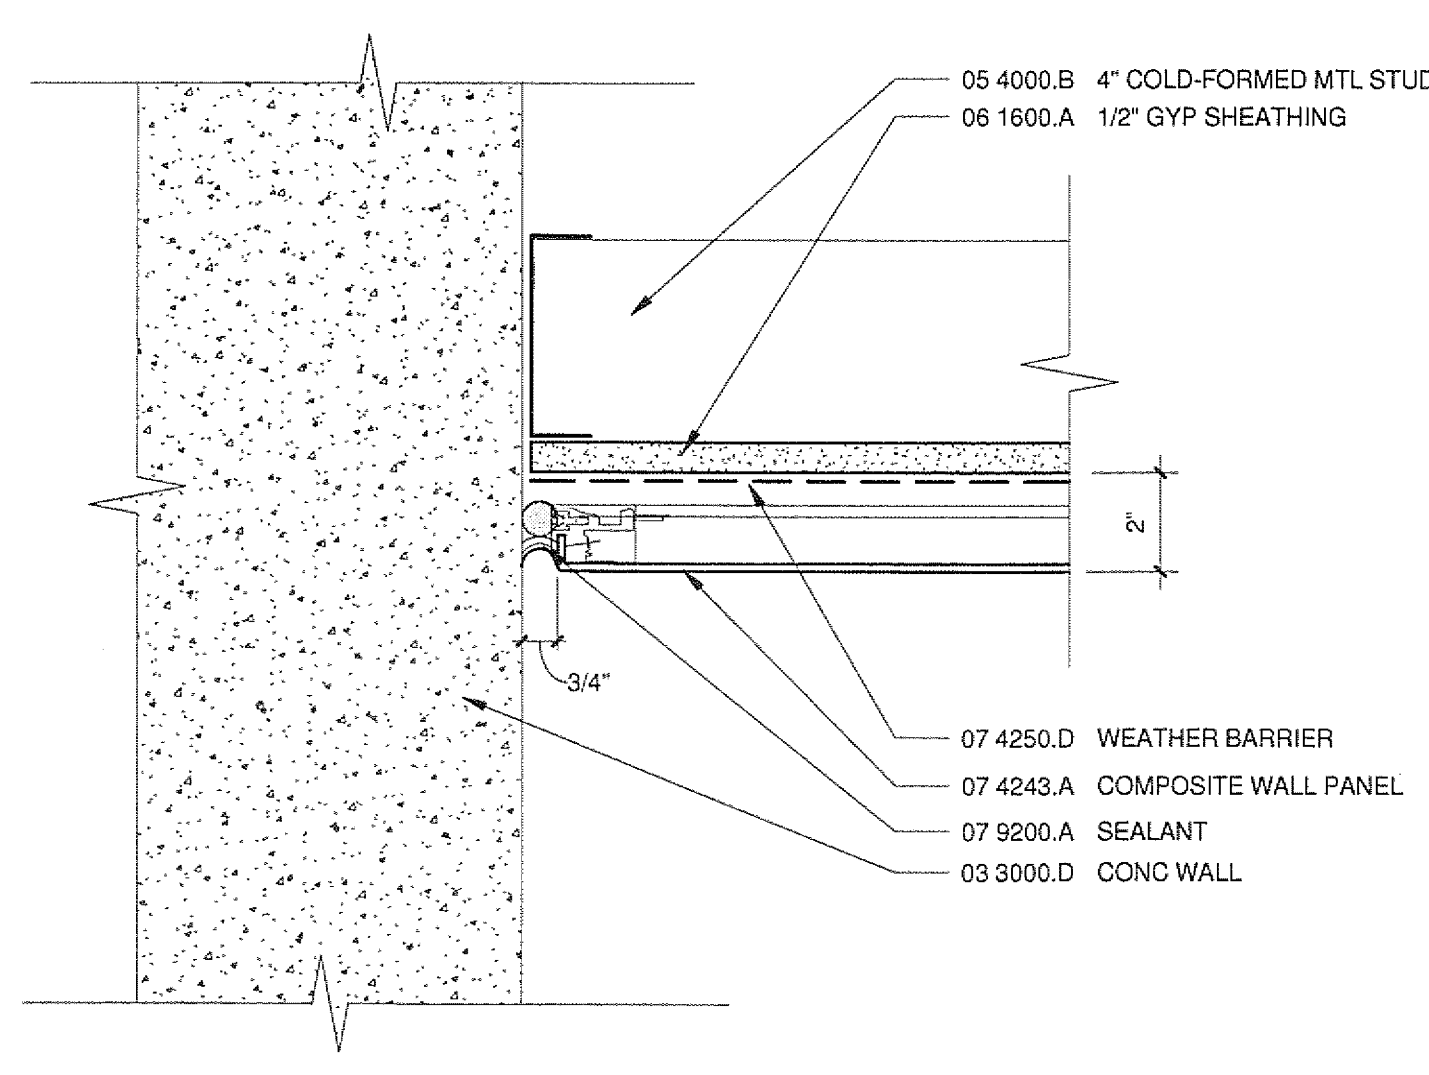


16 CWP SOFFIT @ WALL
A7402 3" = 1'-0"

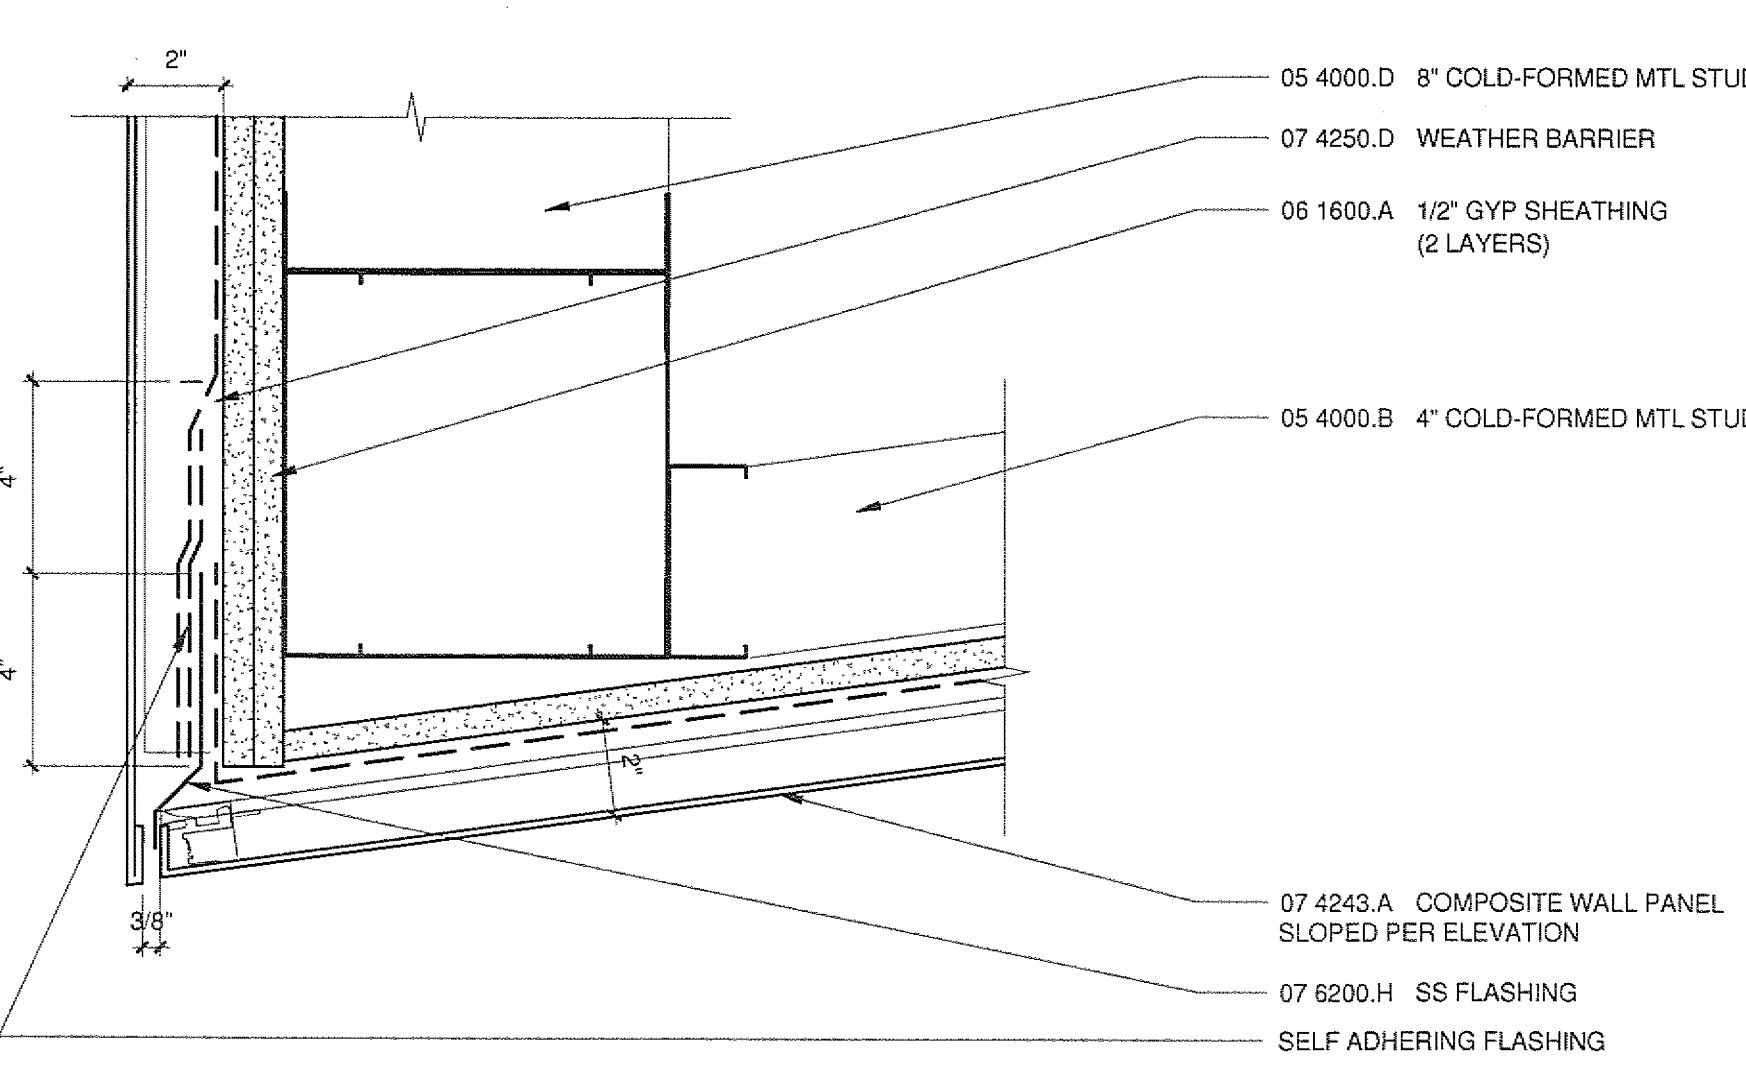

11 SOFFIT @ FASCIA
A6209 A7402 3" = 1'-0"

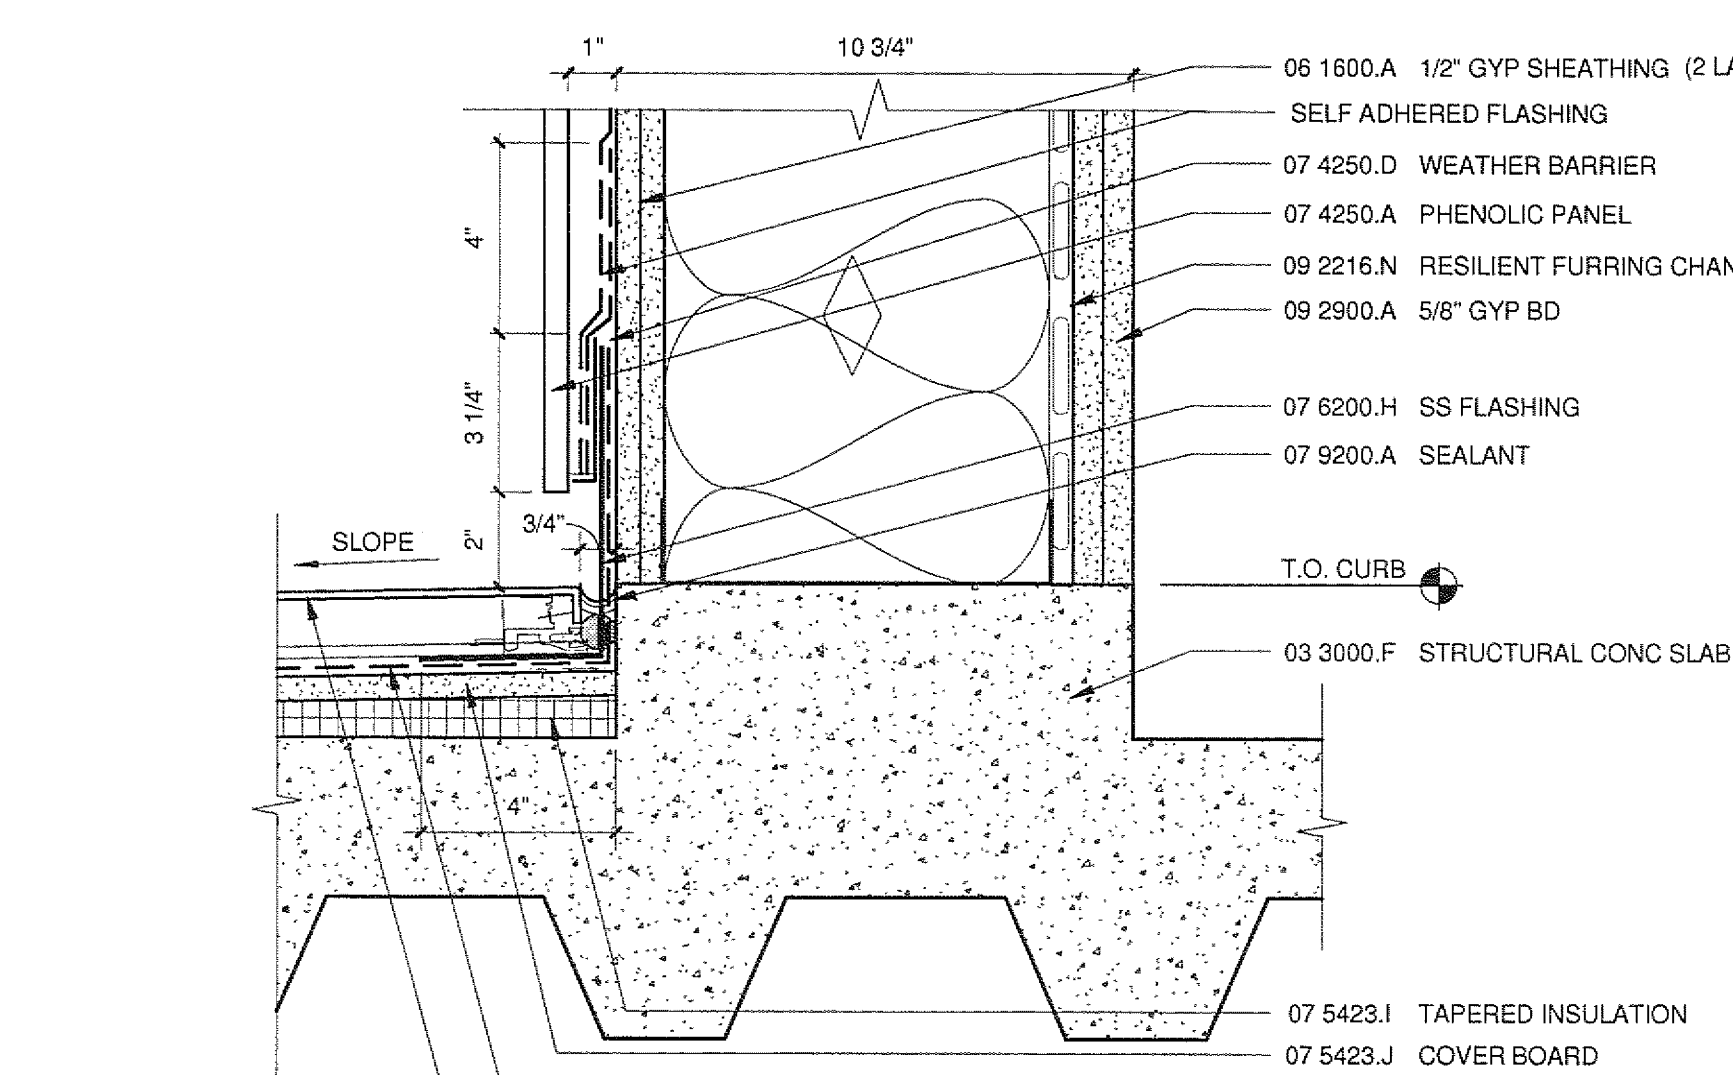

6 HORIZONTAL CWP - SOLID PHENOLIC
A7402 3" = 1'-0"

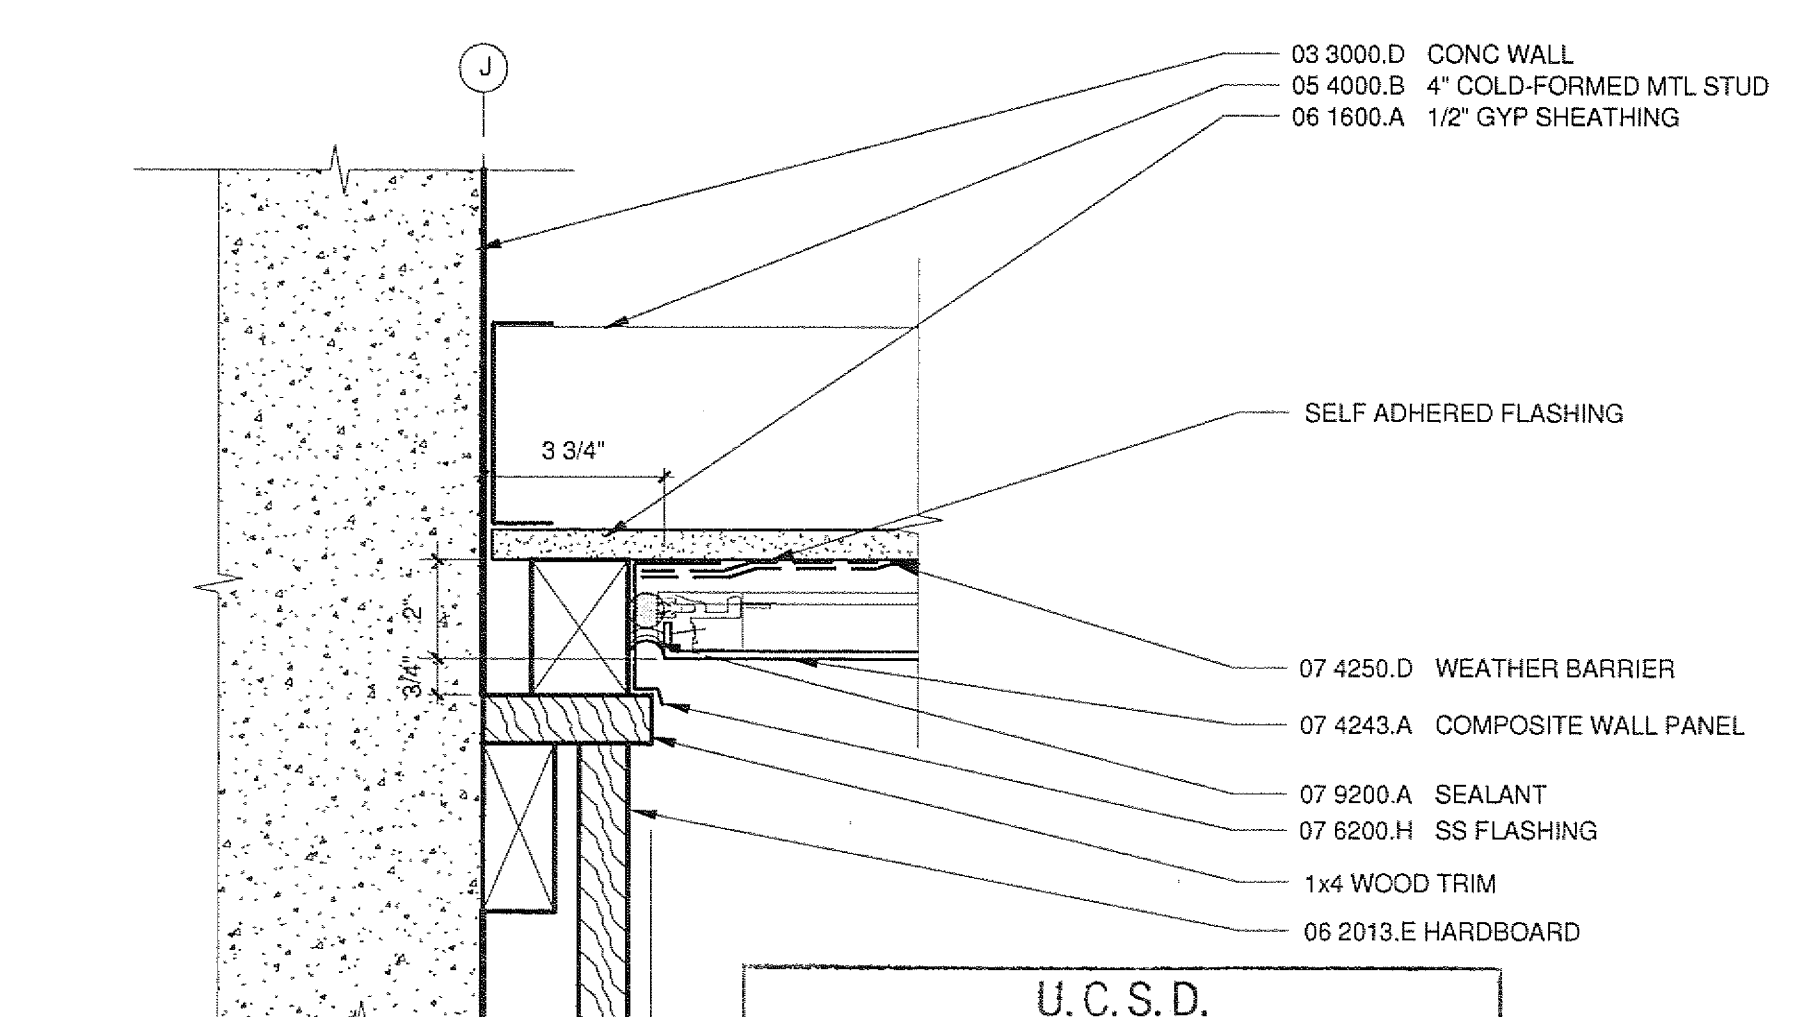

1 CWP SOFFIT @ WOOD
A7402 3" = 1'-0"

ISSUED FOR		DATE
BID PK #1 80 CD	12.01.08	
BID PK #1 100 CD	02.16.09	
BID PK #1 100 CD	03.26.09	
100% CD	05.09.09	
CD-3	01.07.10	

SANFORD CONSORTIUM FOR REGENERATIVE MEDICINE

2880 TORREY PINES SCENIC DRIVE
LA JOLLA, CALIFORNIA 92037




CONSULTANT

SanfordPhelps Consortium LLC
445 Broadway, Suite 200
New York, NY 10013
212.512.5555

FENTRESS ARCHITECTS
445 Broadway, Suite 200
New York, NY 10013
212.512.5555

DAVIS ARCHITECTS
3001 Fifth Avenue, Suite 200
San Diego, CA 92103
619.594.1111

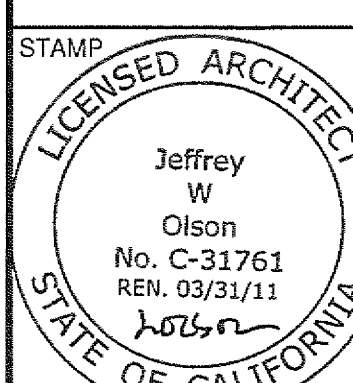

SHEET NAME
EXTERIOR LARGE SCALE
SECTION DETAILS

DRAWN BY: Author
PROJECT #: 200725.000

A7402