


ISSUED FOR	DATE
BID PK #1 20 CD	12.01.08
BID PK #1 100 CD	02.16.09
BID PK #2 100 CD	03.26.09
100% CD	05.28.09
CD-S	01.07.10

SANFORD CONSORTIUM FOR REGENERATIVE MEDICINE

2880 TORREY PINES SCENIC DRIVE
LA JOLLA, CALIFORNIA 92037

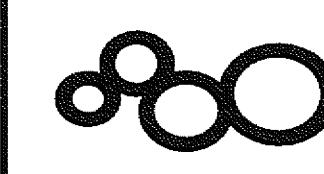

CONSULTANT

Lanford/Phelps Consortium LLC
1415 Camino del Rio North, Suite 200
San Diego, CA 92108
619.594.0000

FENTRESS ARCHITECTS
401 Broadway, Suite 300
San Diego, CA 92101
619.594.0000


Jeffrey W. Olson
No. C-331761
Exp. 03/31/11

STAMP
U.C.S.D.
PRELIMINARY DRAWINGS
PROGRESS DRAWINGS
REVIEW DRAWINGS
CONSTRUCTION DRAWINGS


APPROVED
FIRE AND PAT. ONLY
JAN 28 2010
CONSTRUCTION SERVICES

DRAWN BY: Author
PROJECT #: 200725.000
SHEET NUMBER


A7403

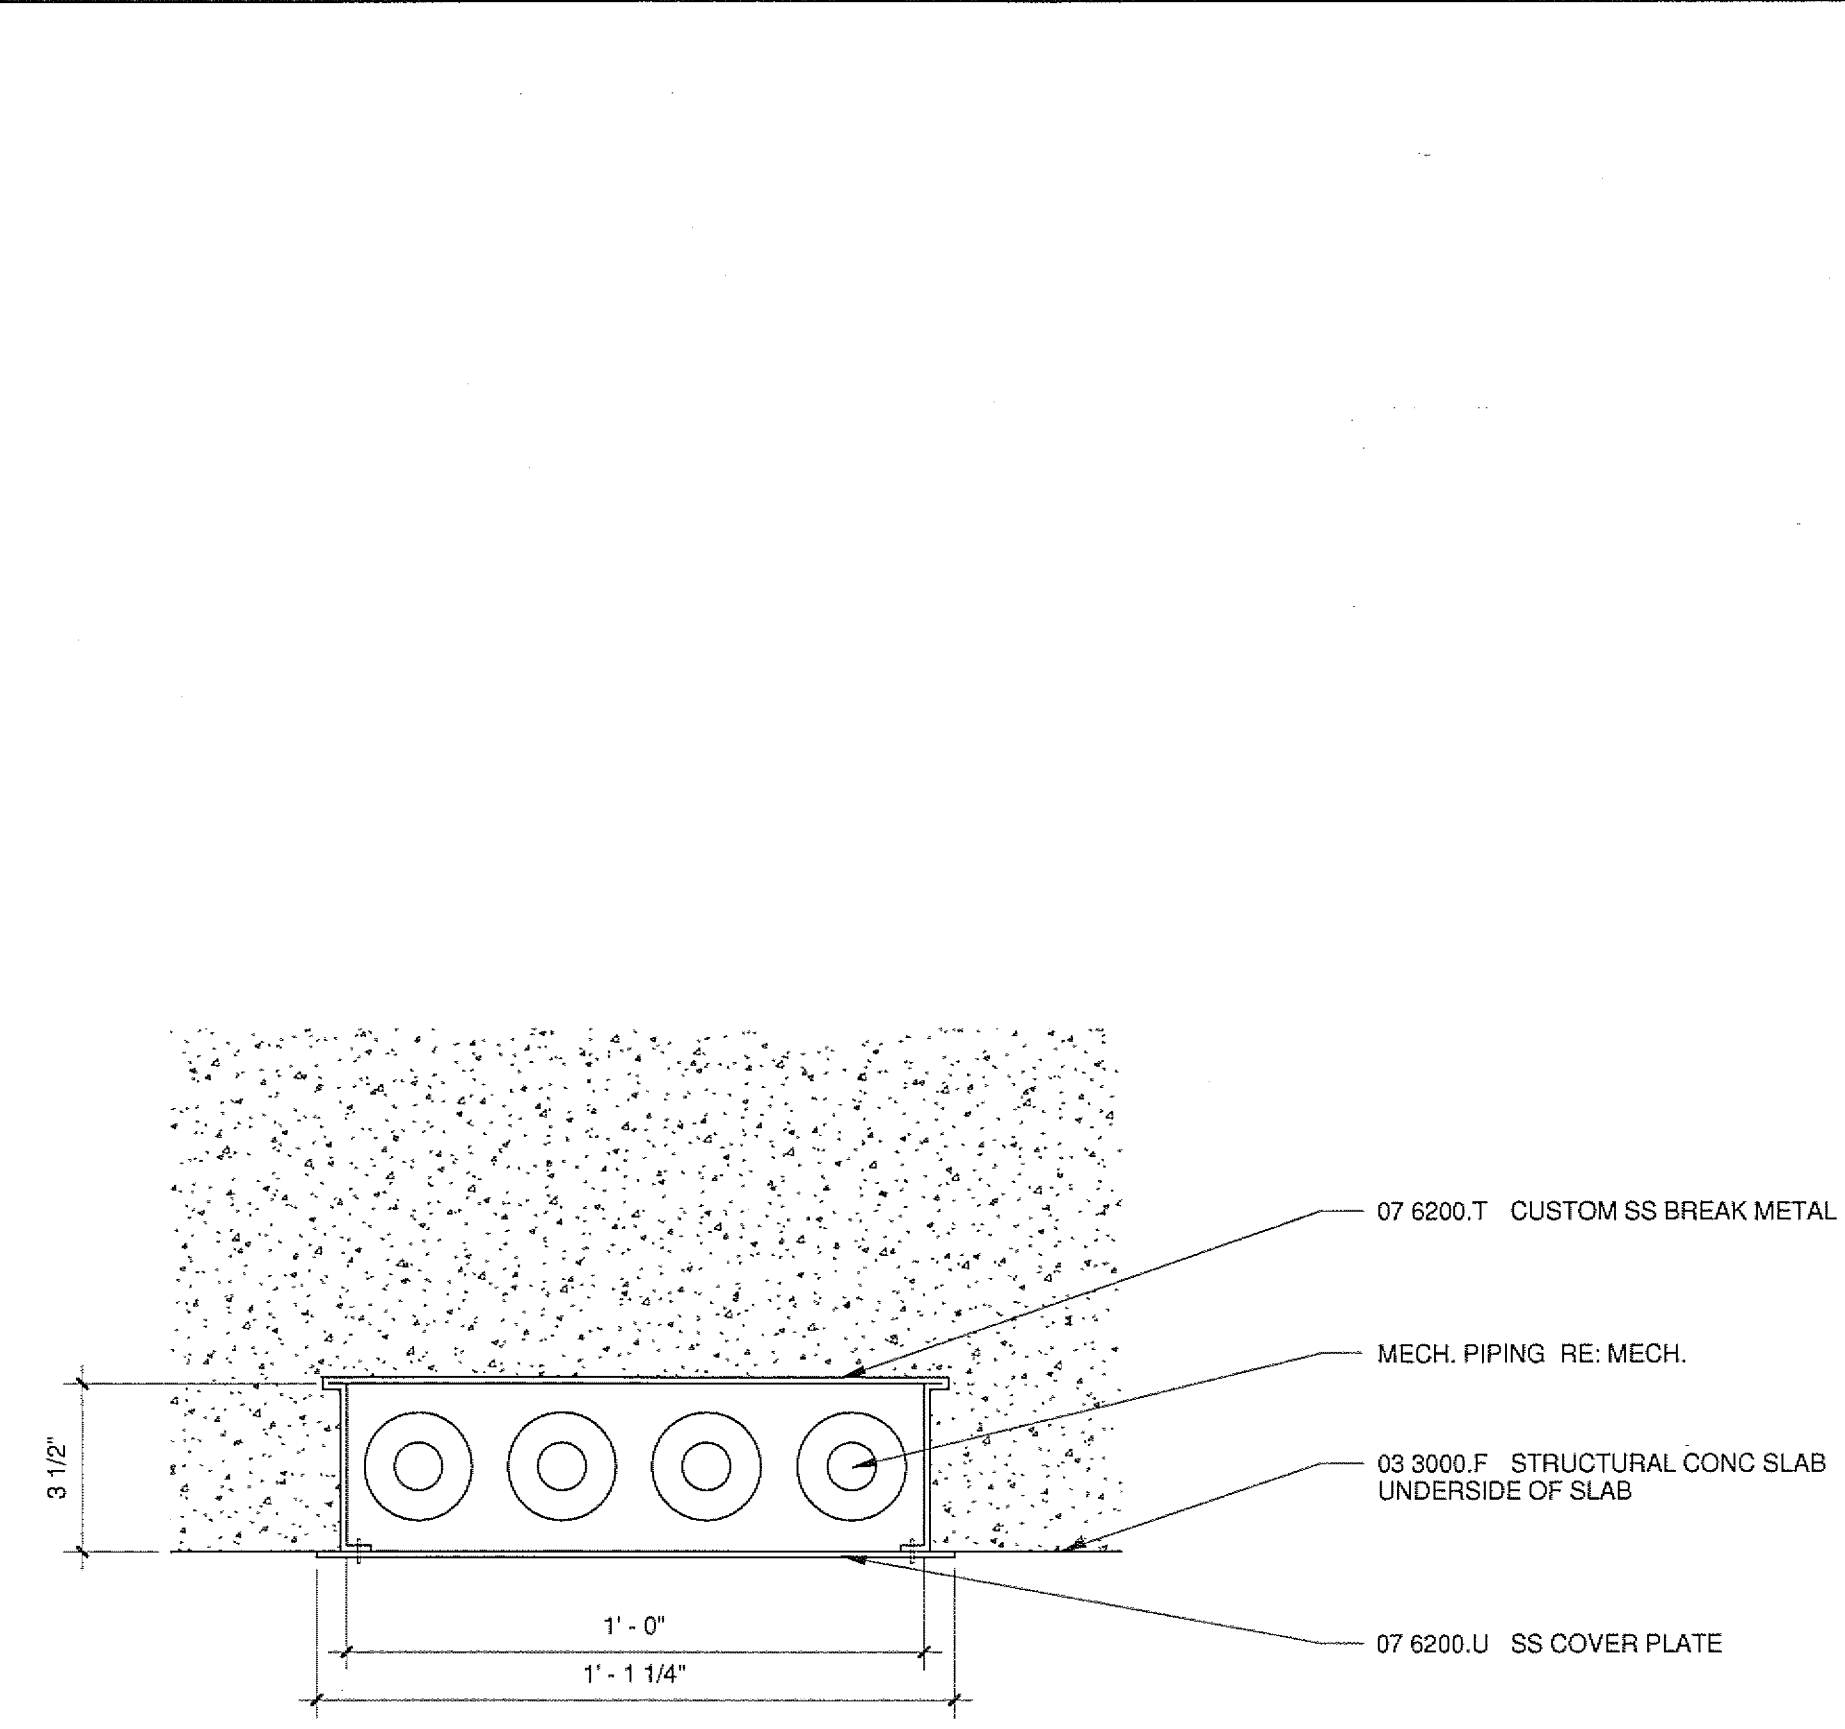


3 POD MECH. CHASE CHANNEL DETAIL
A6801/A7403 3" = 1'-0"

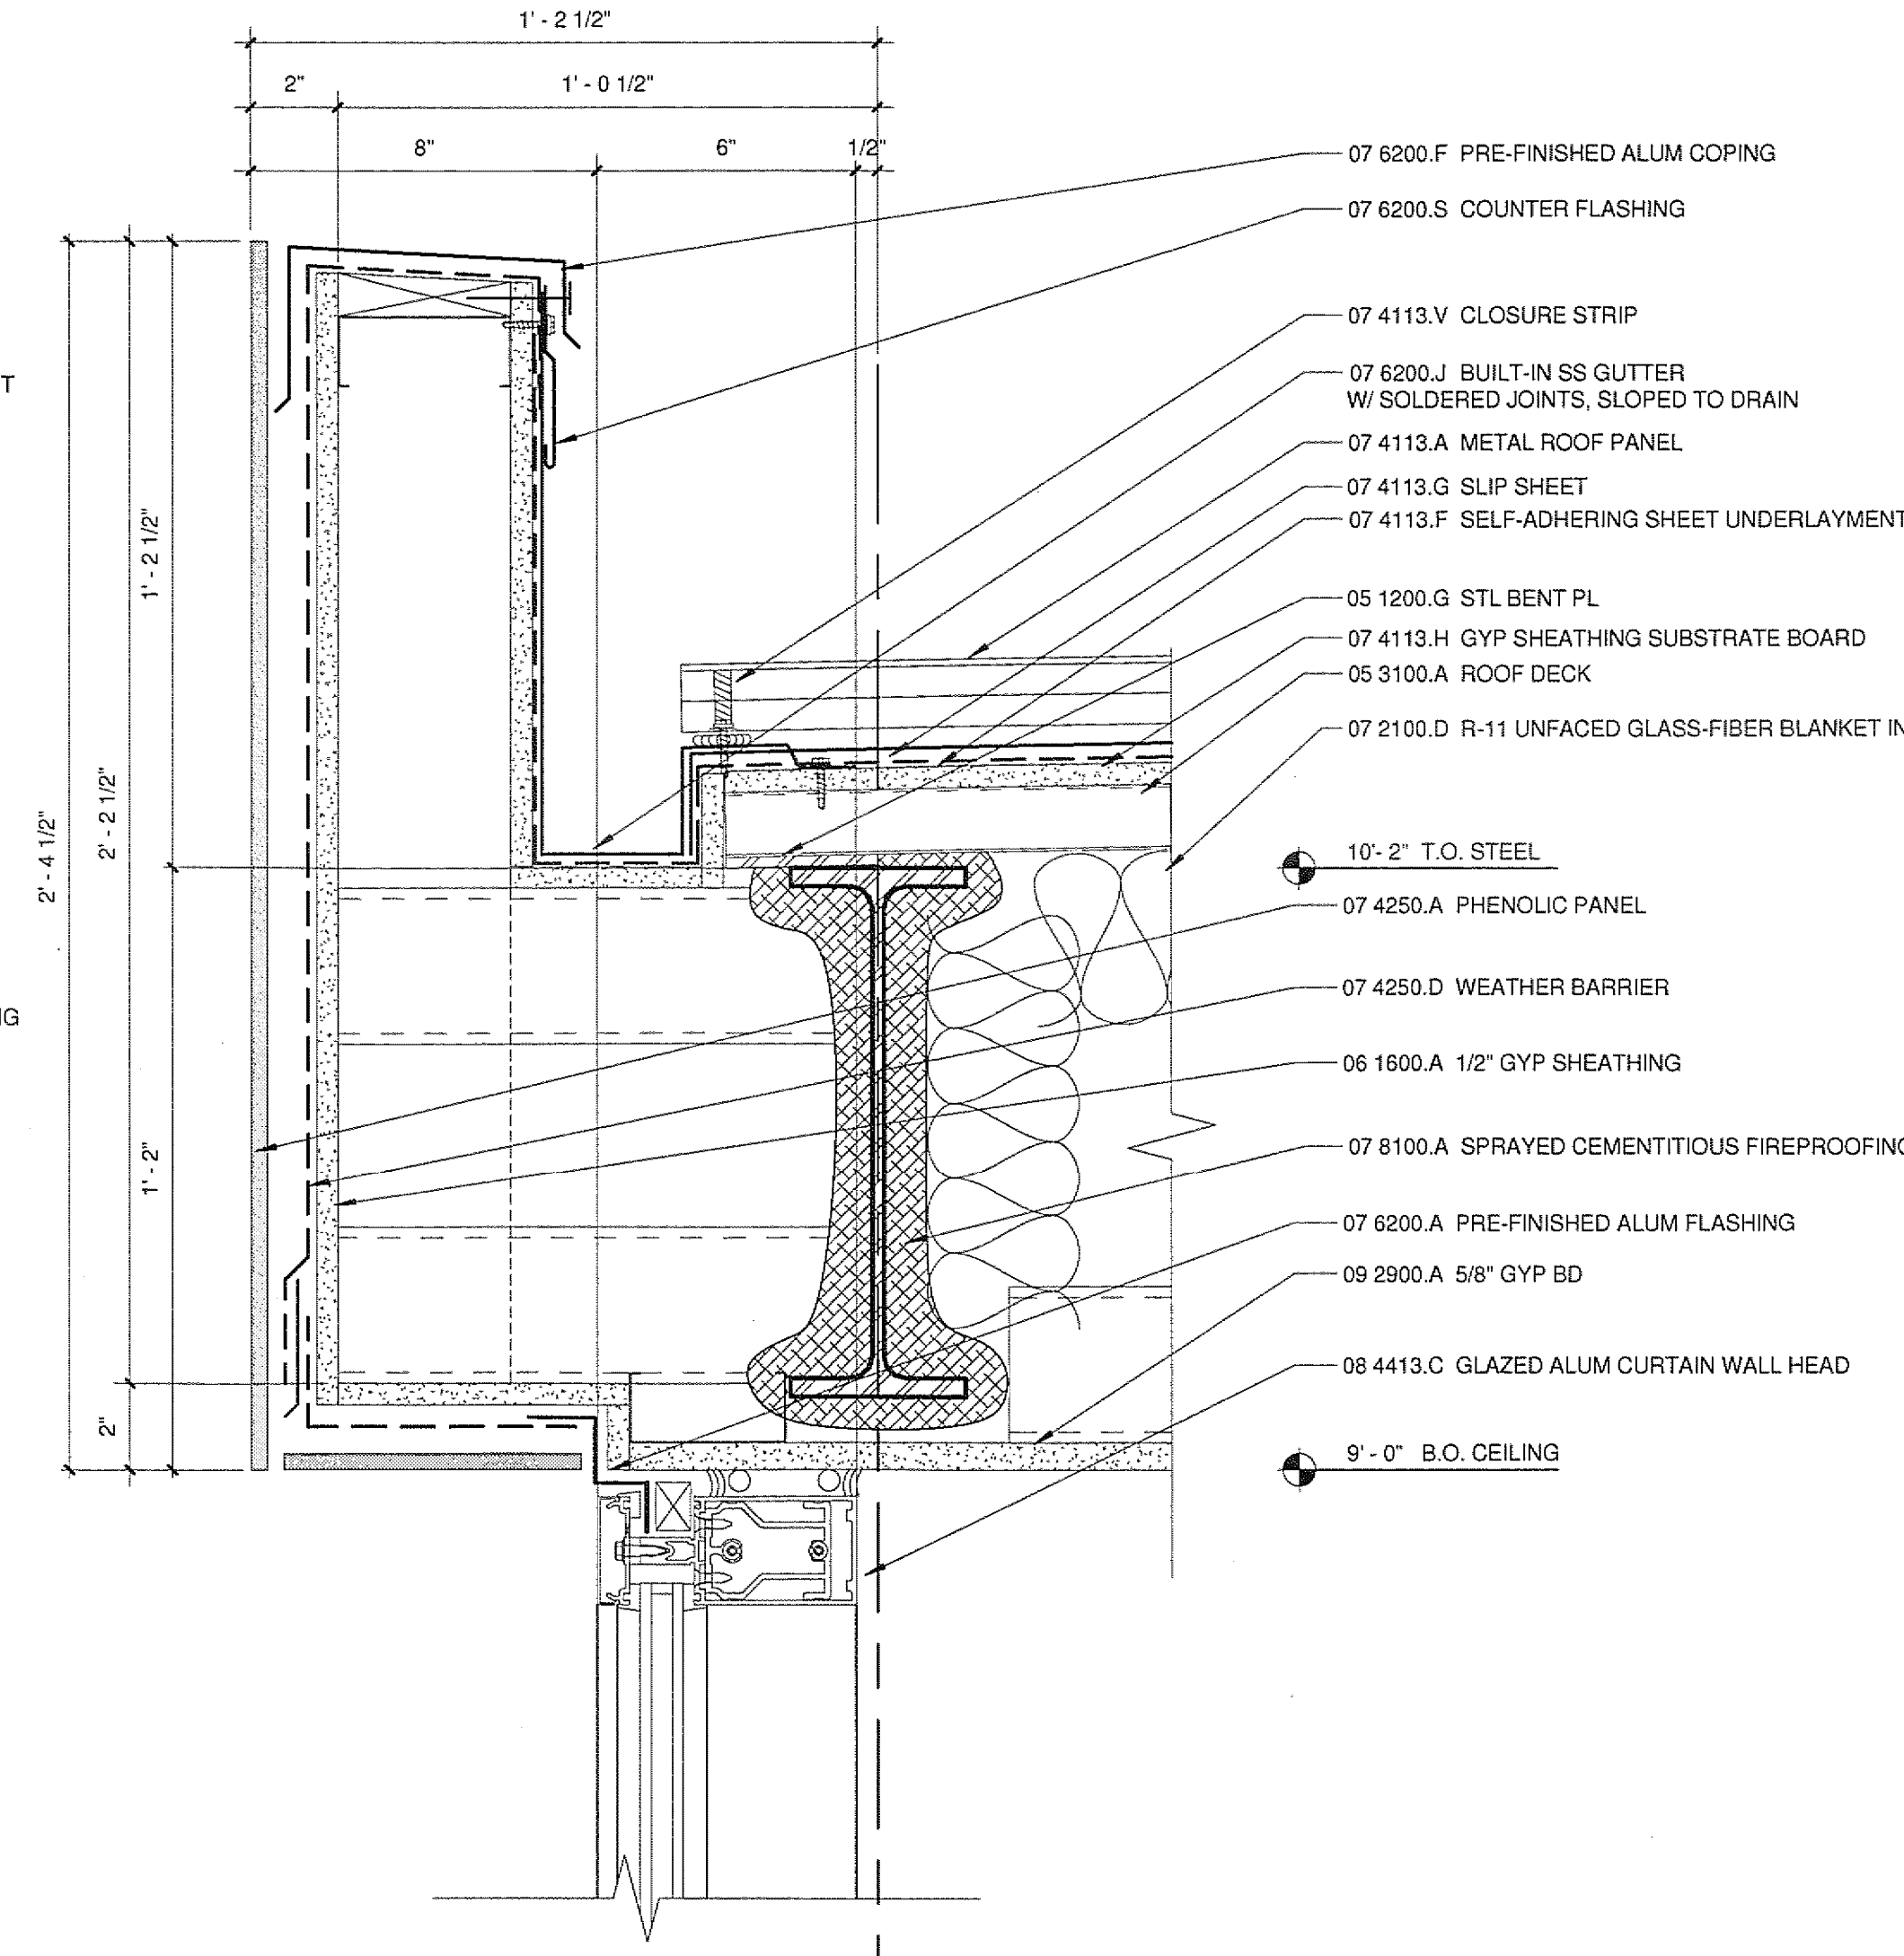


2 SECTION DETAIL AT POD
A6801/A7403 3" = 1'-0"

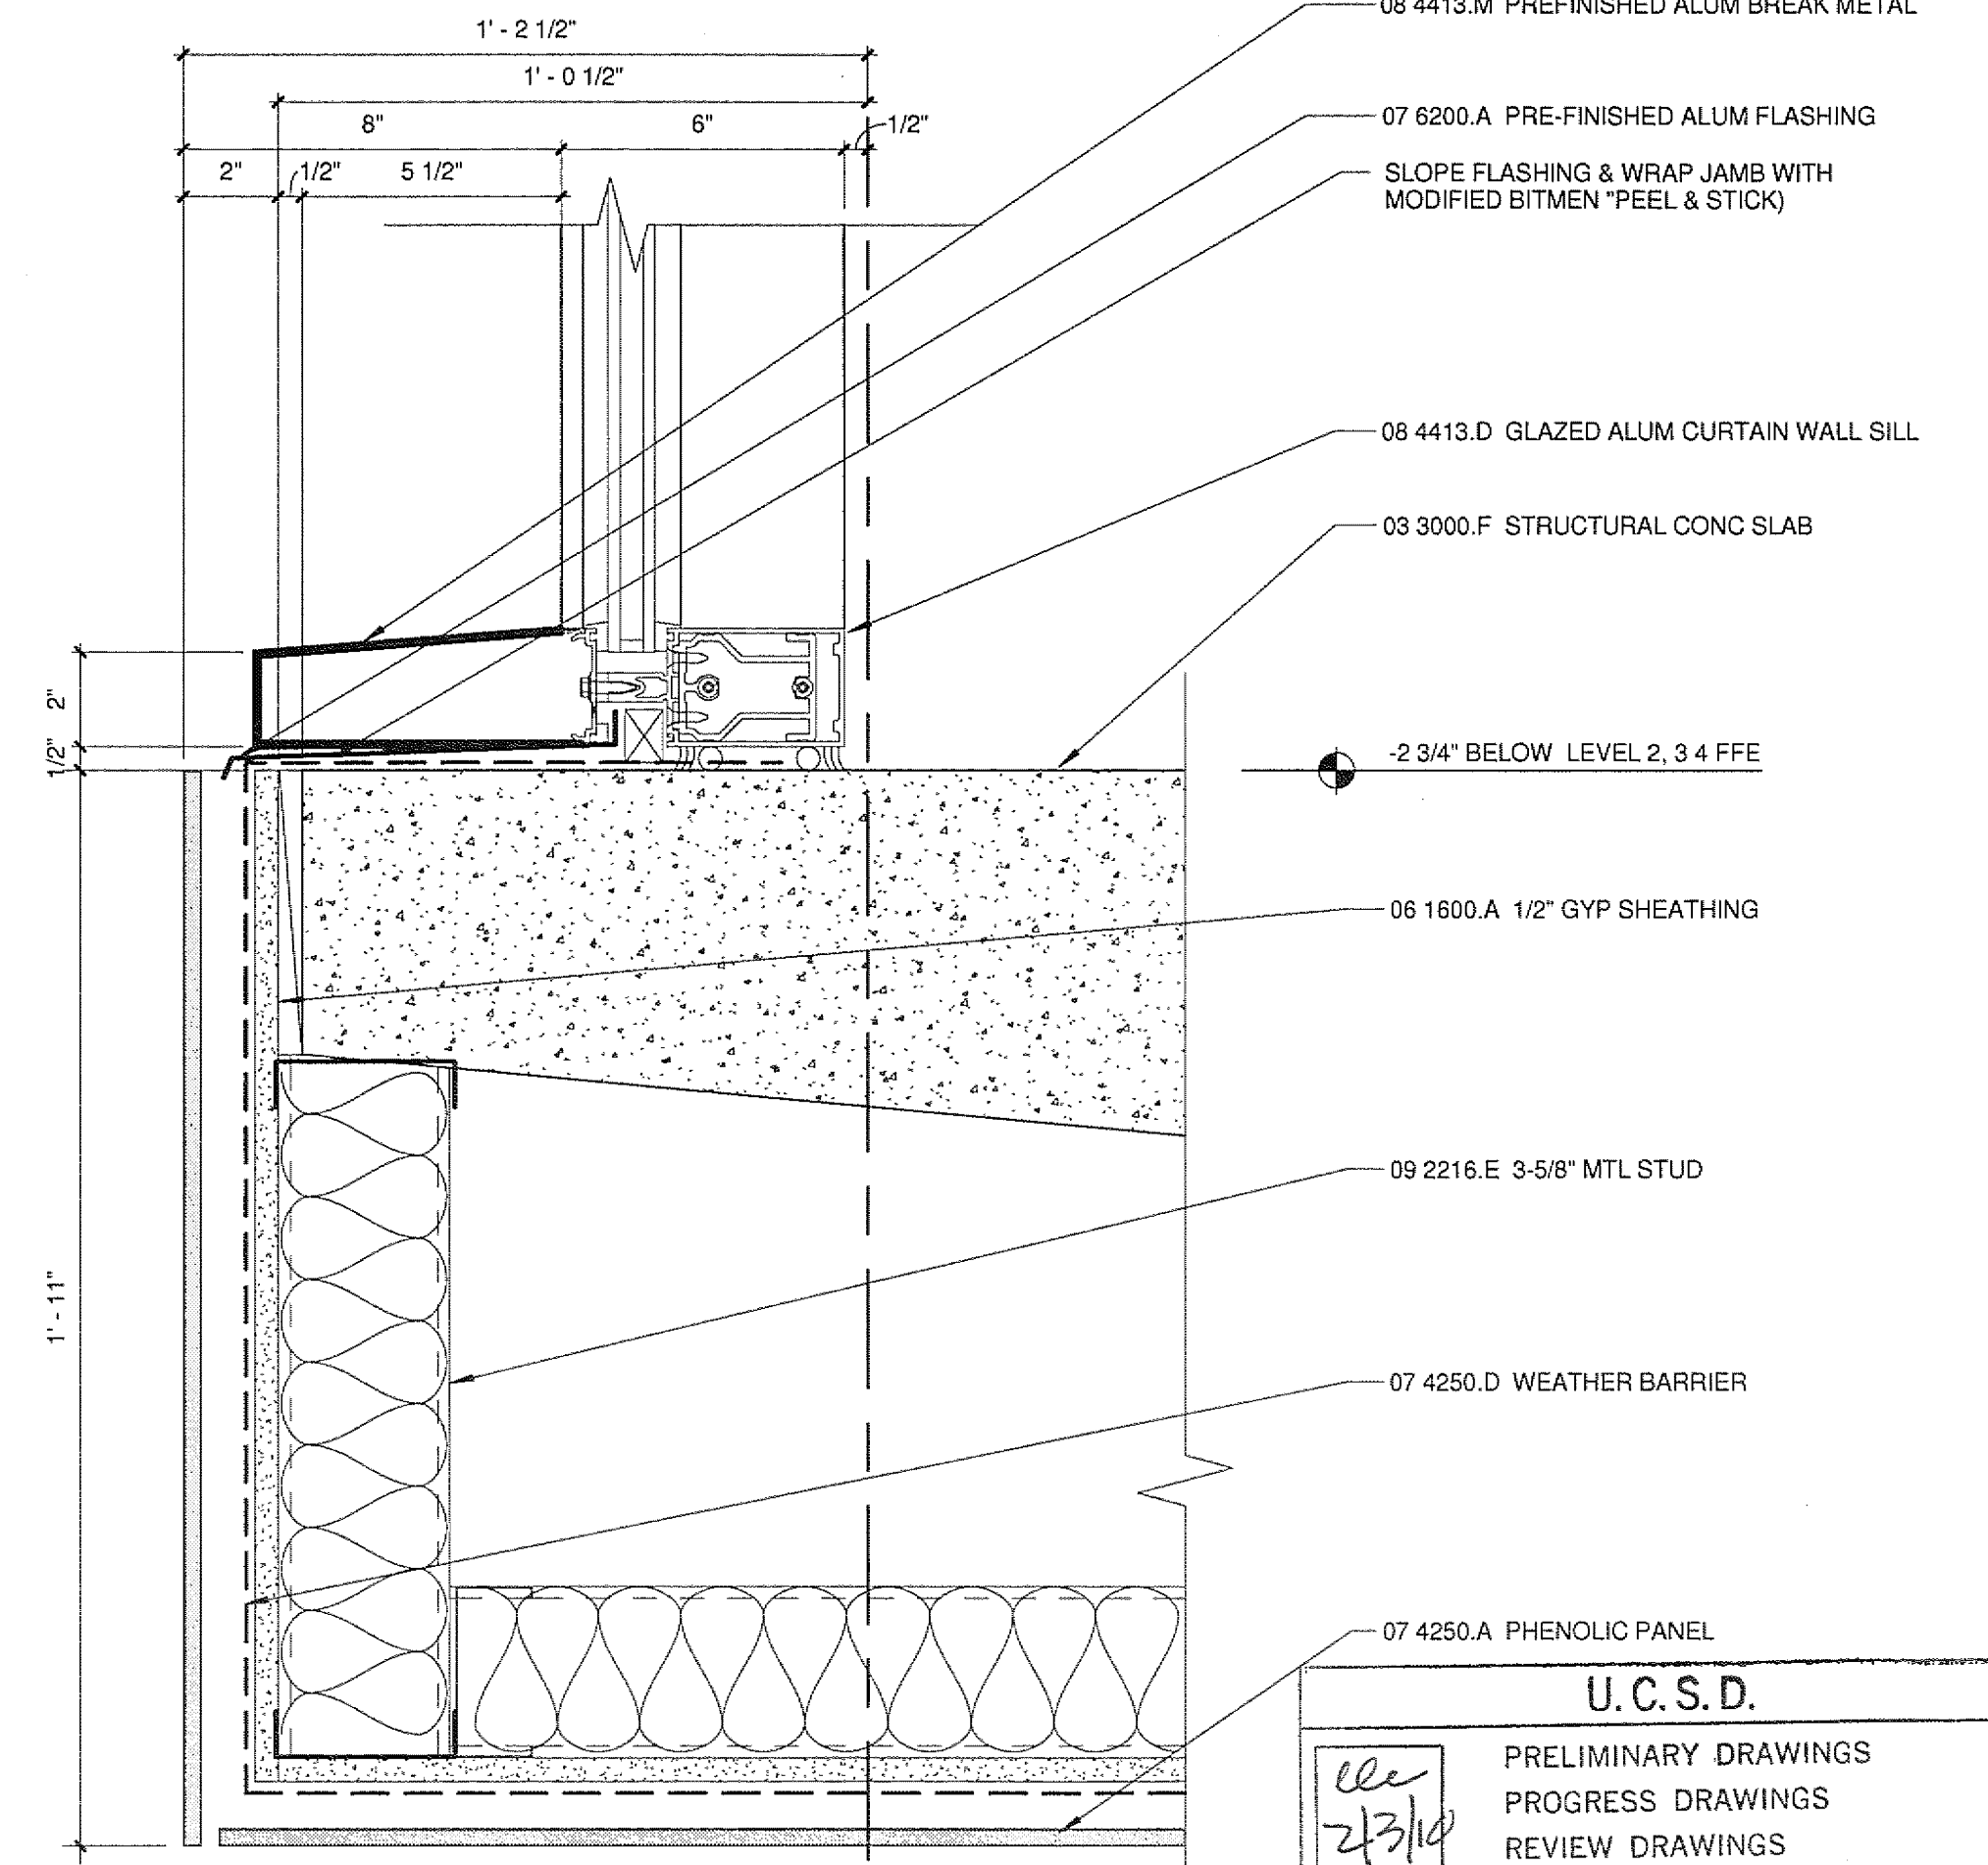


1 SECTION DETAIL AT POD
A6801/A7403 3" = 1'-0"

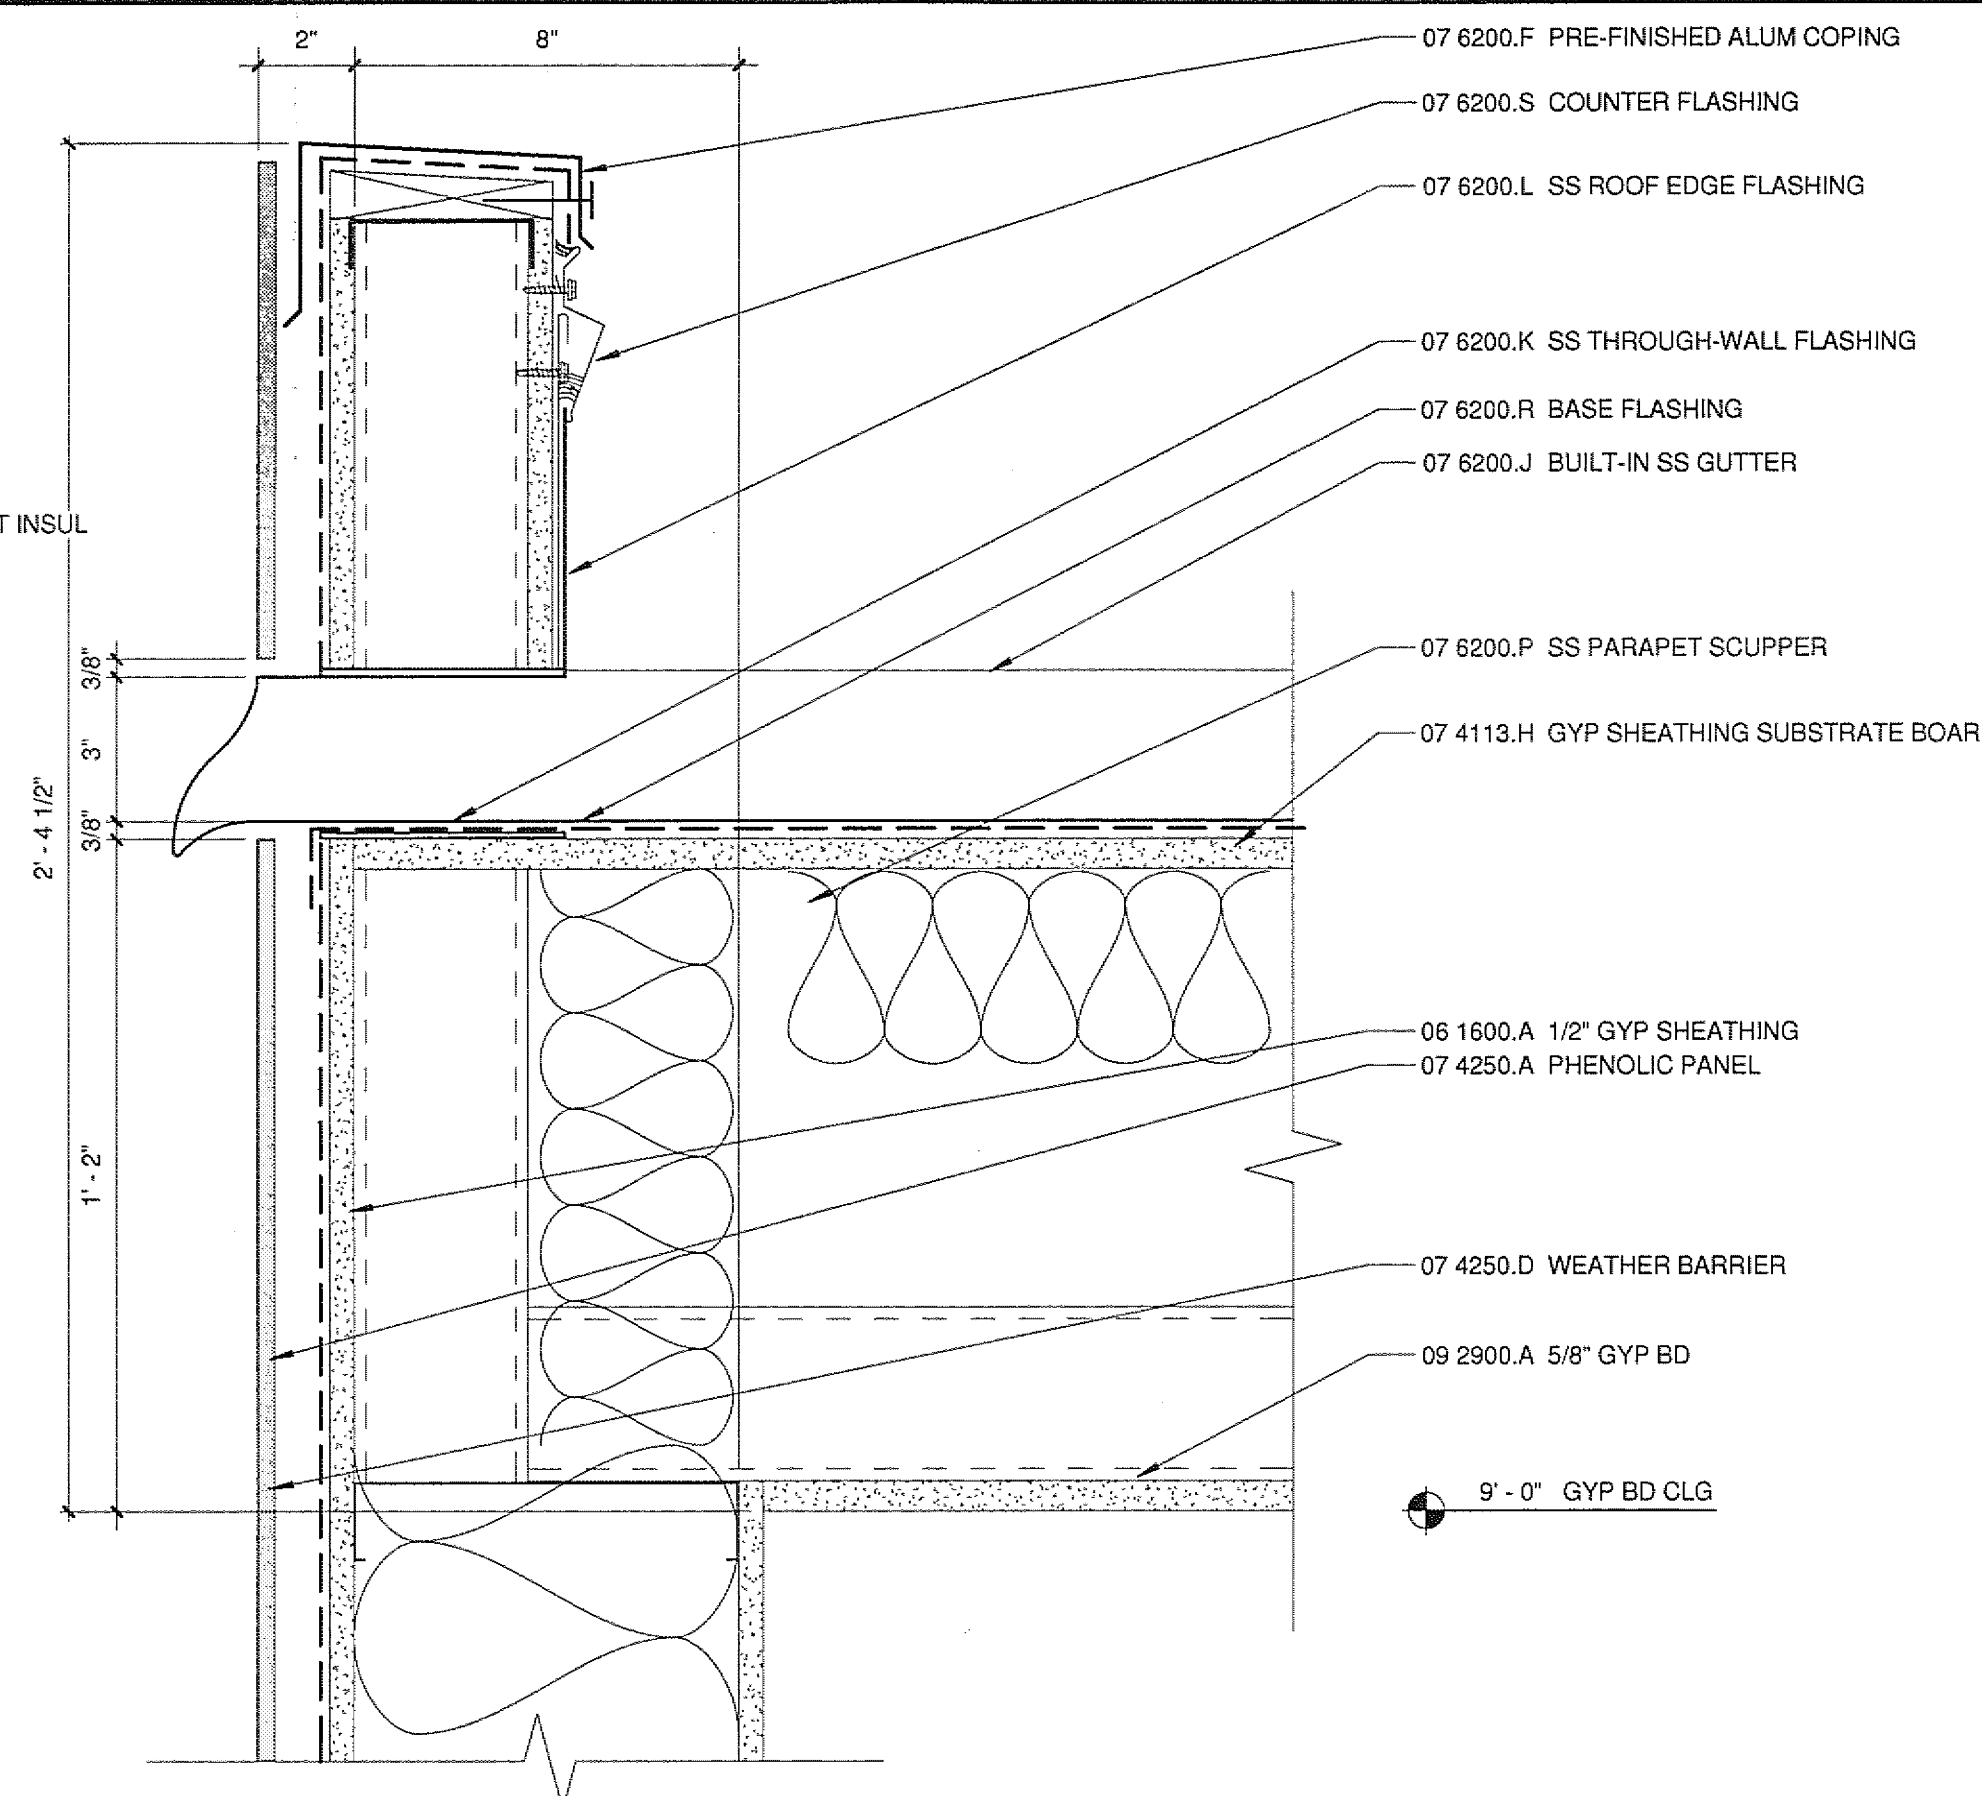


6 SECTION DETAIL AT POD
A7403 3" = 1'-0"

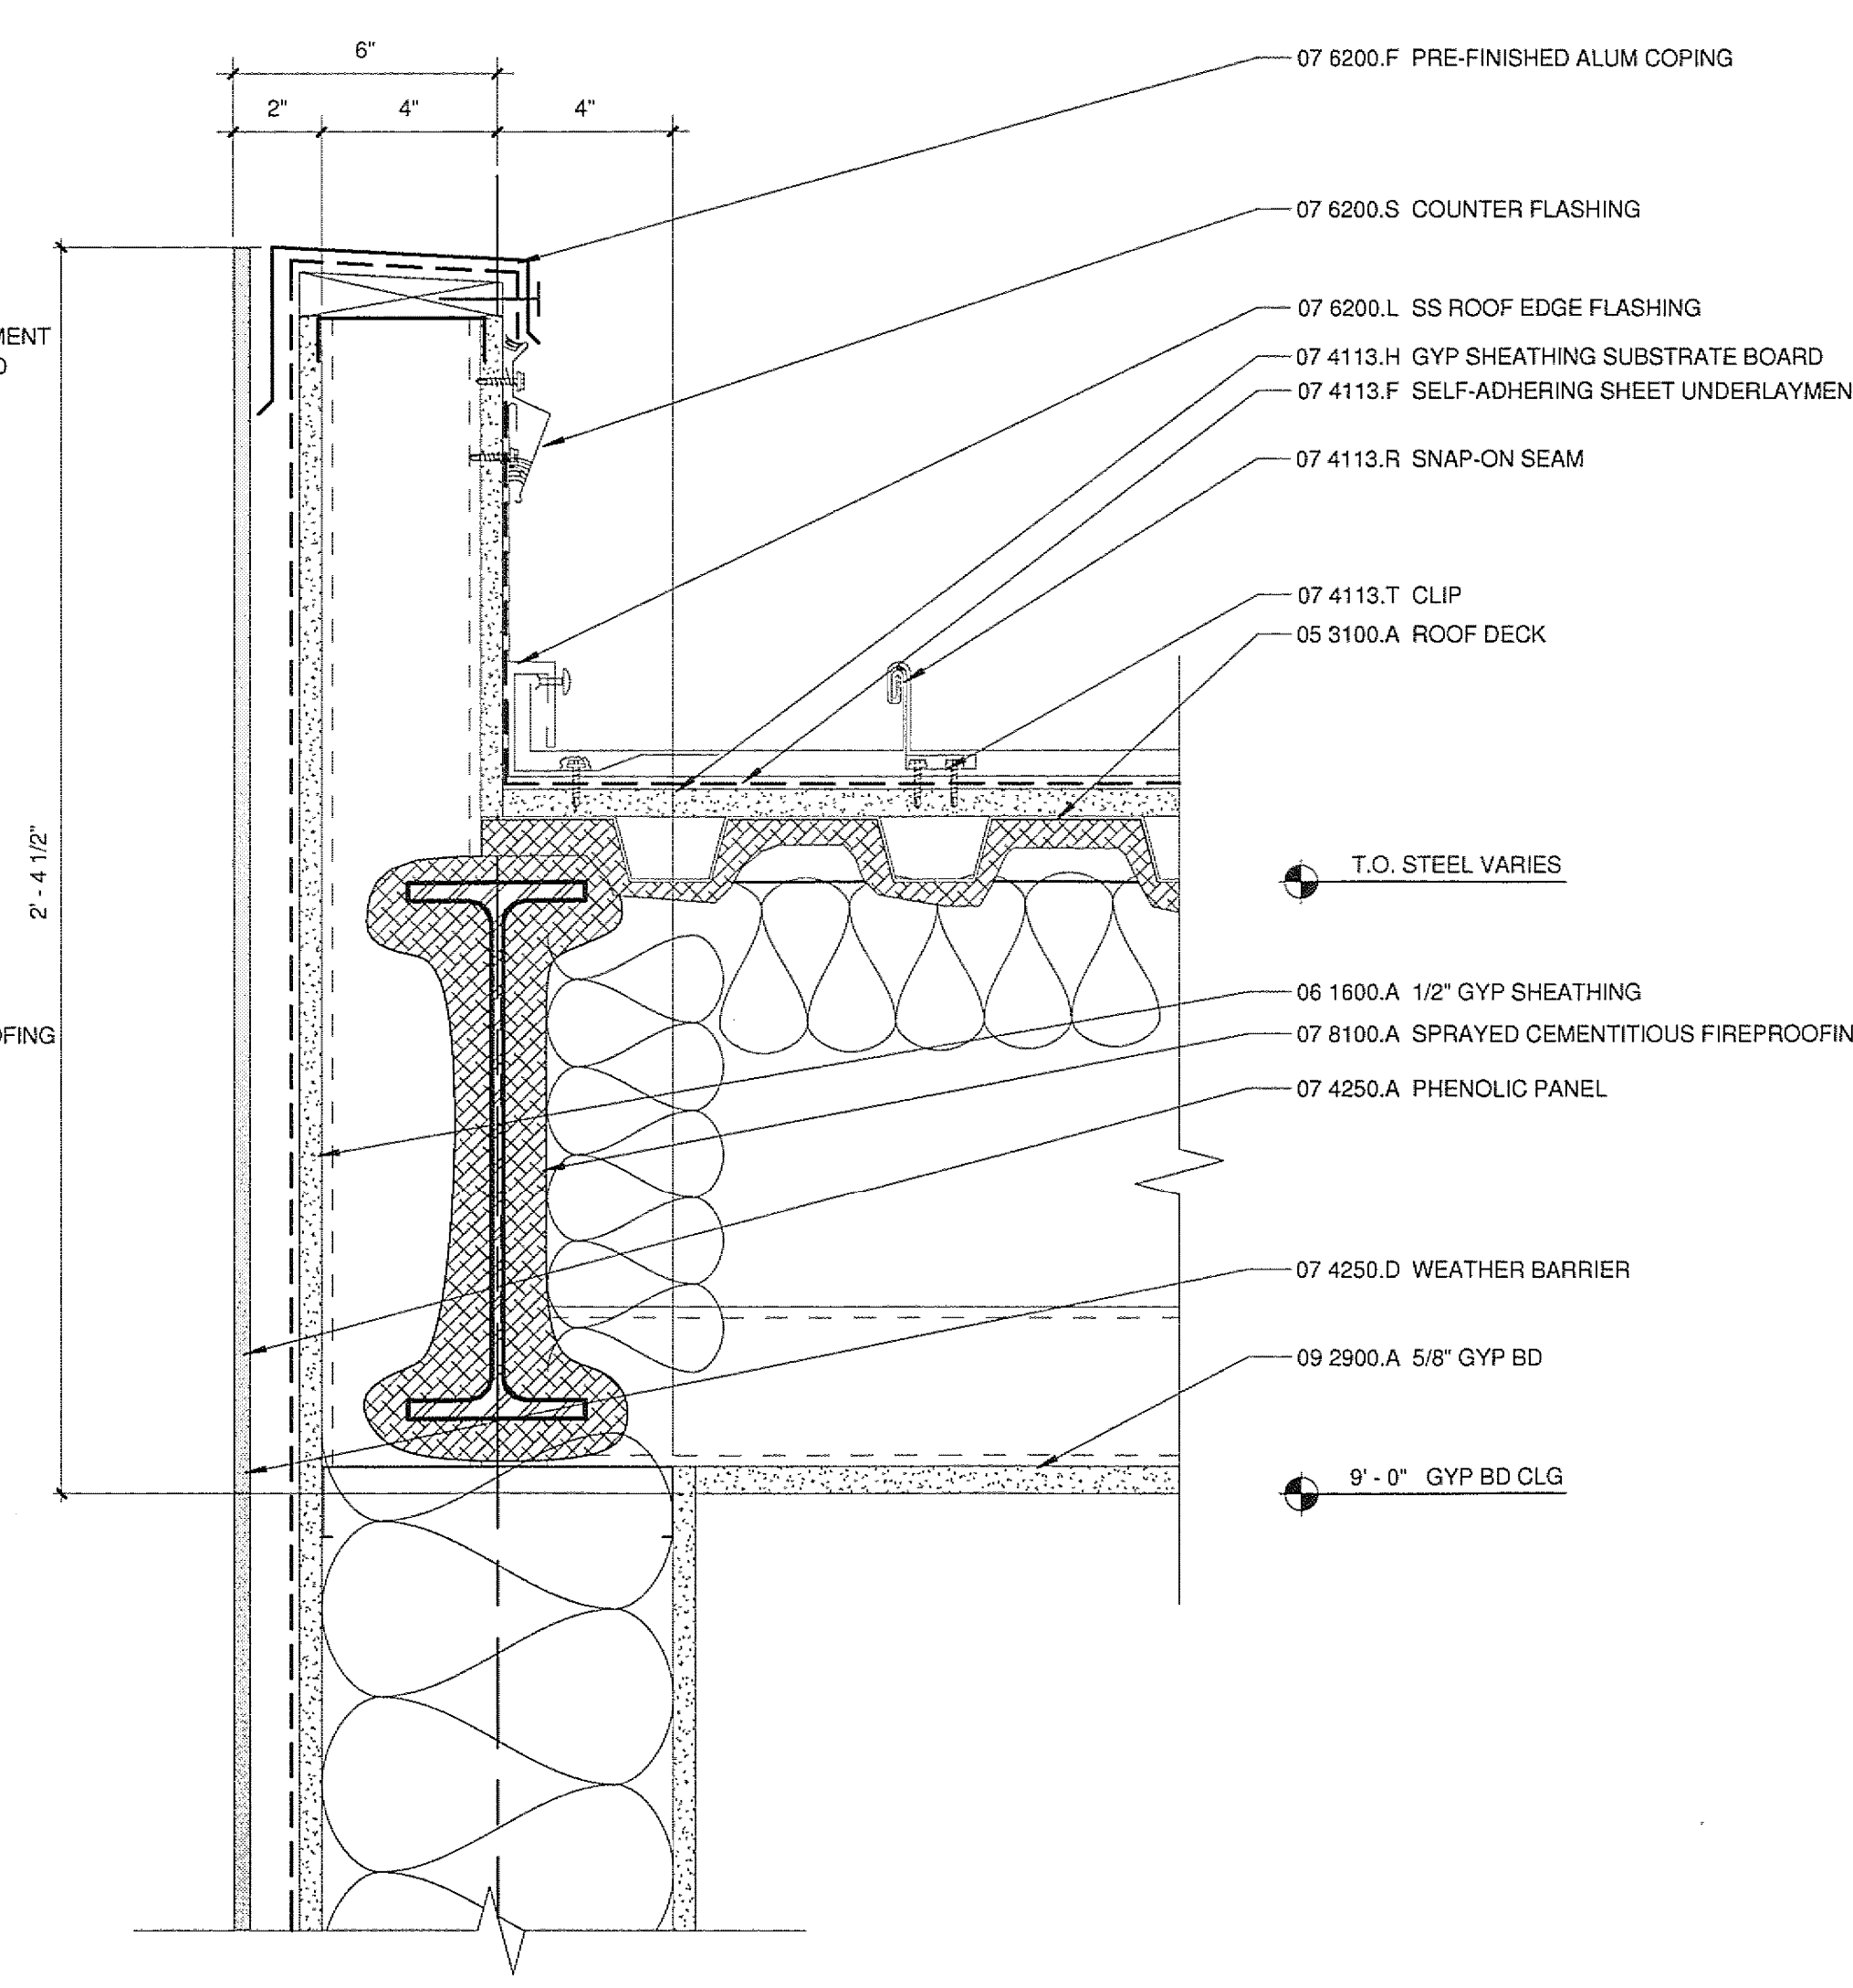


5 SECTION DETAIL AT POD
A6801/A7403 3" = 1'-0"

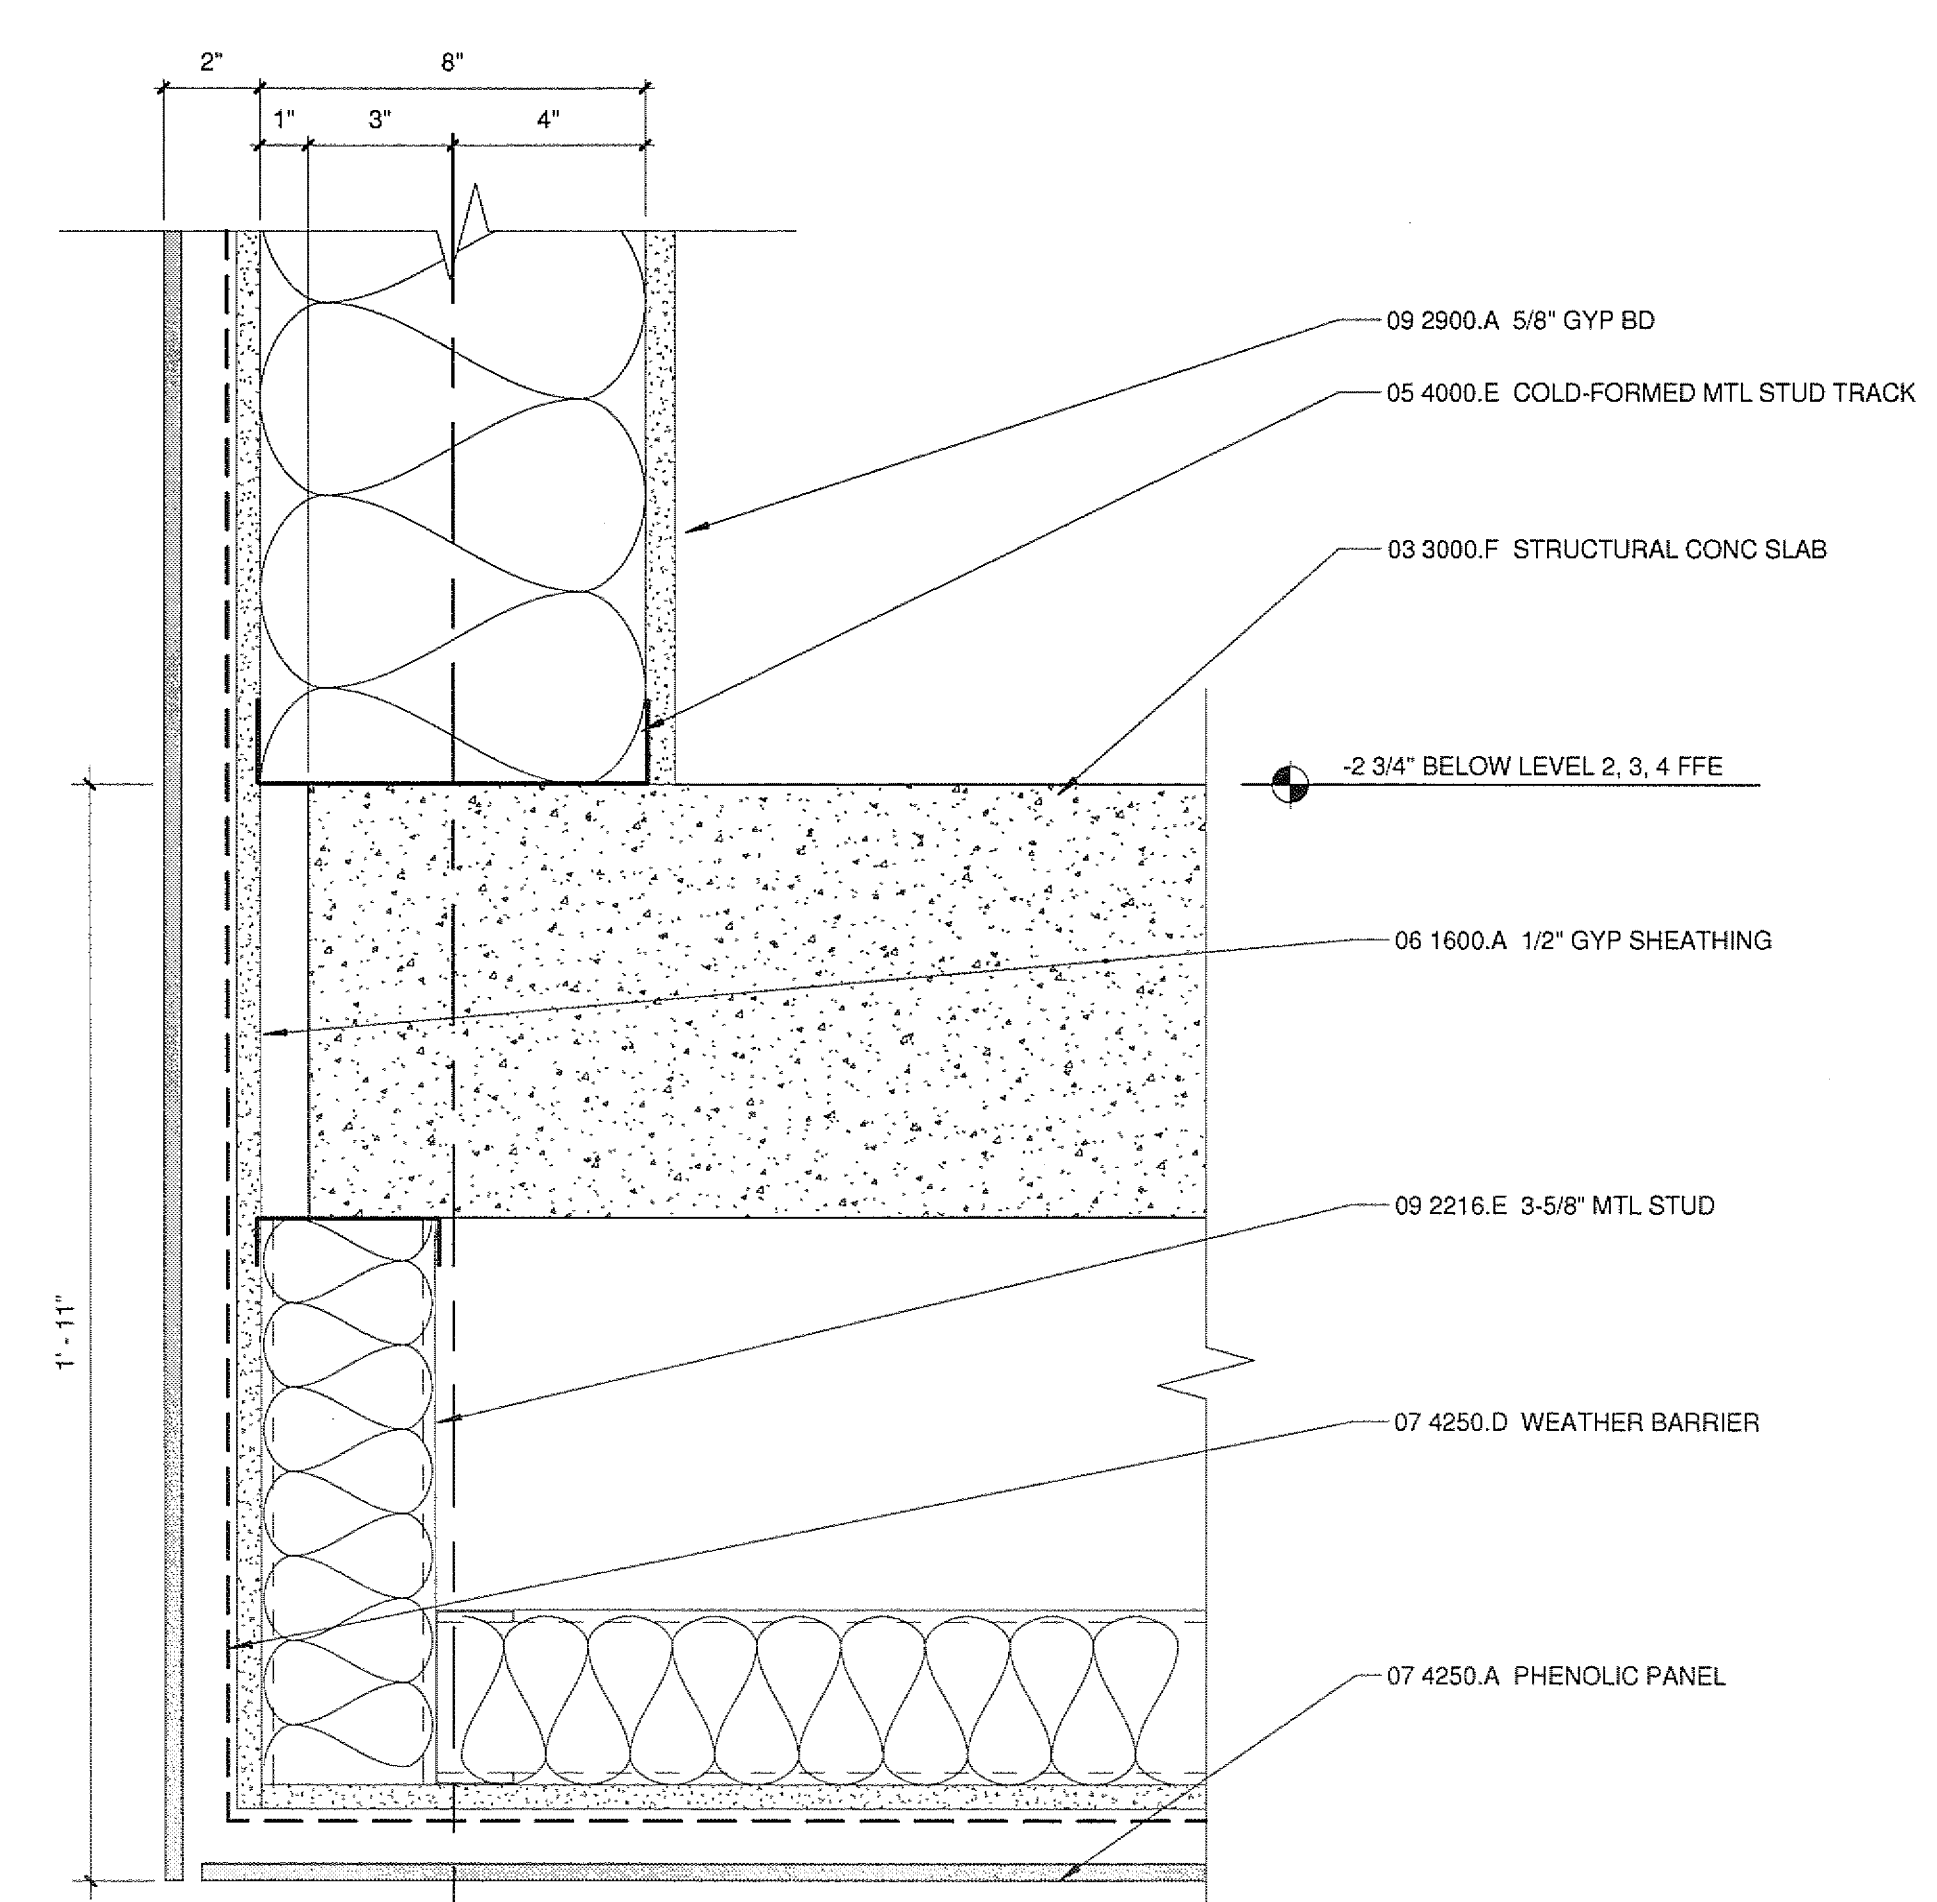


4 SECTION DETAIL AT POD
A6801/A7403 3" = 1'-0"

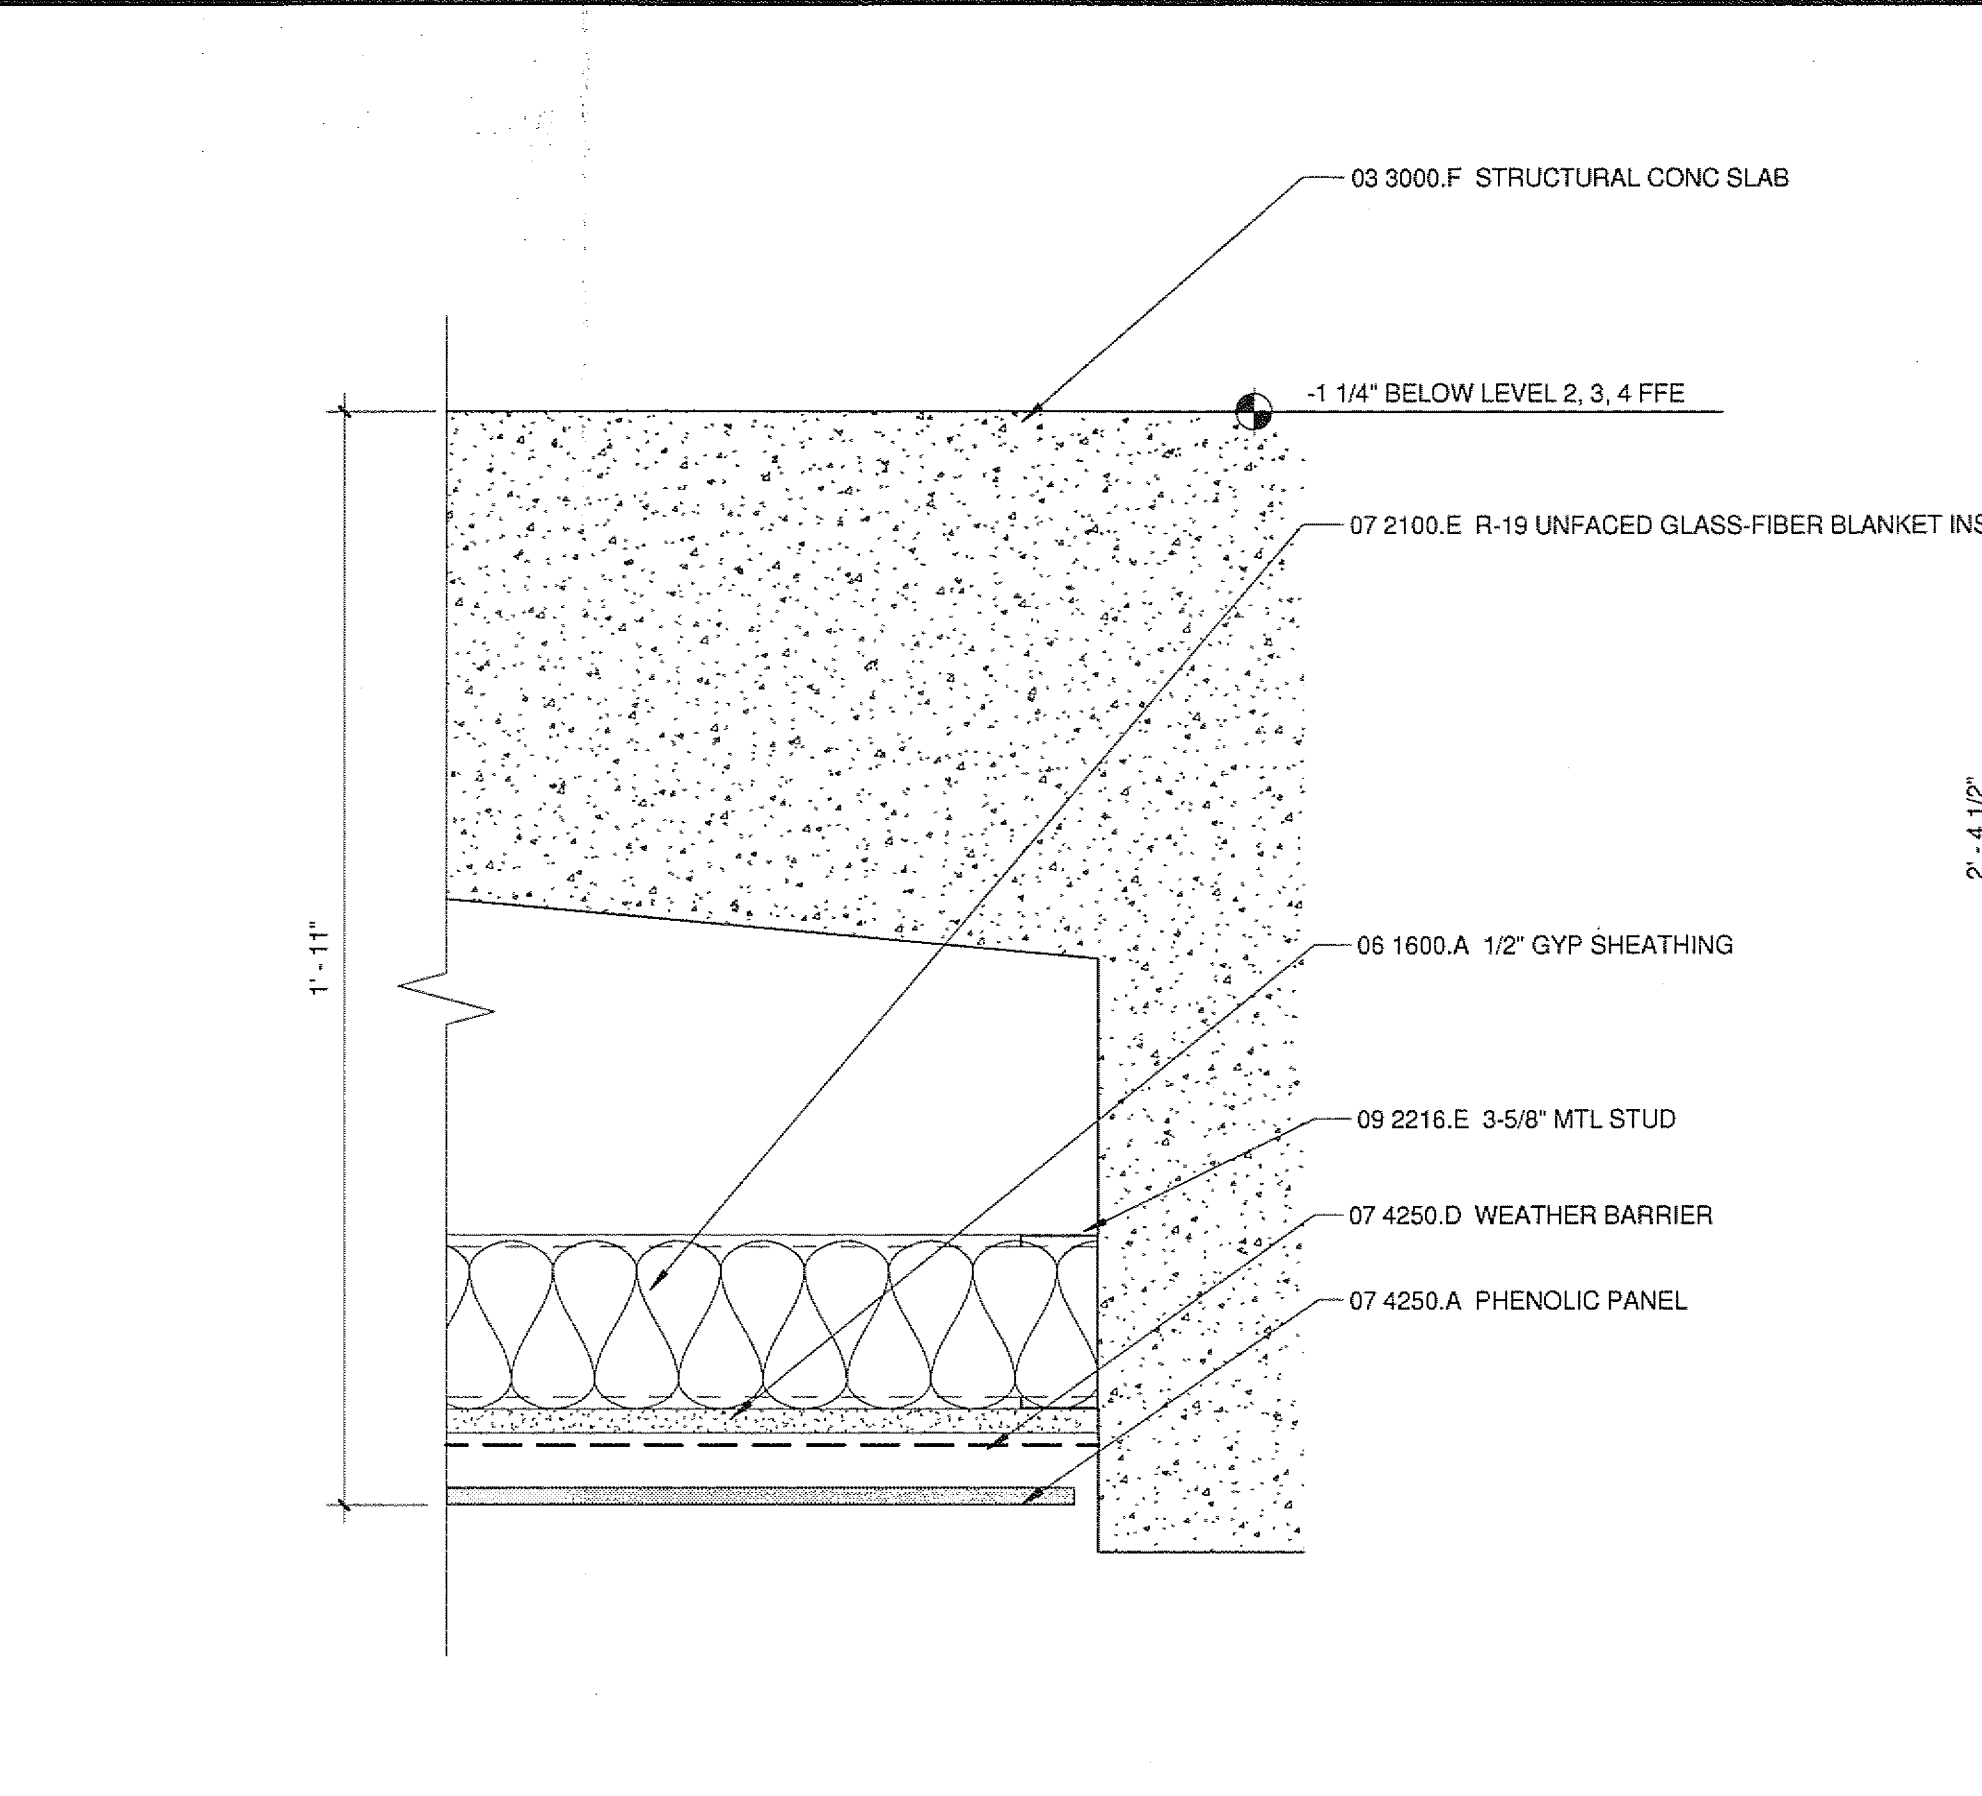


9 SECTION DETAIL AT POD
A6803/A7403 3" = 1'-0"

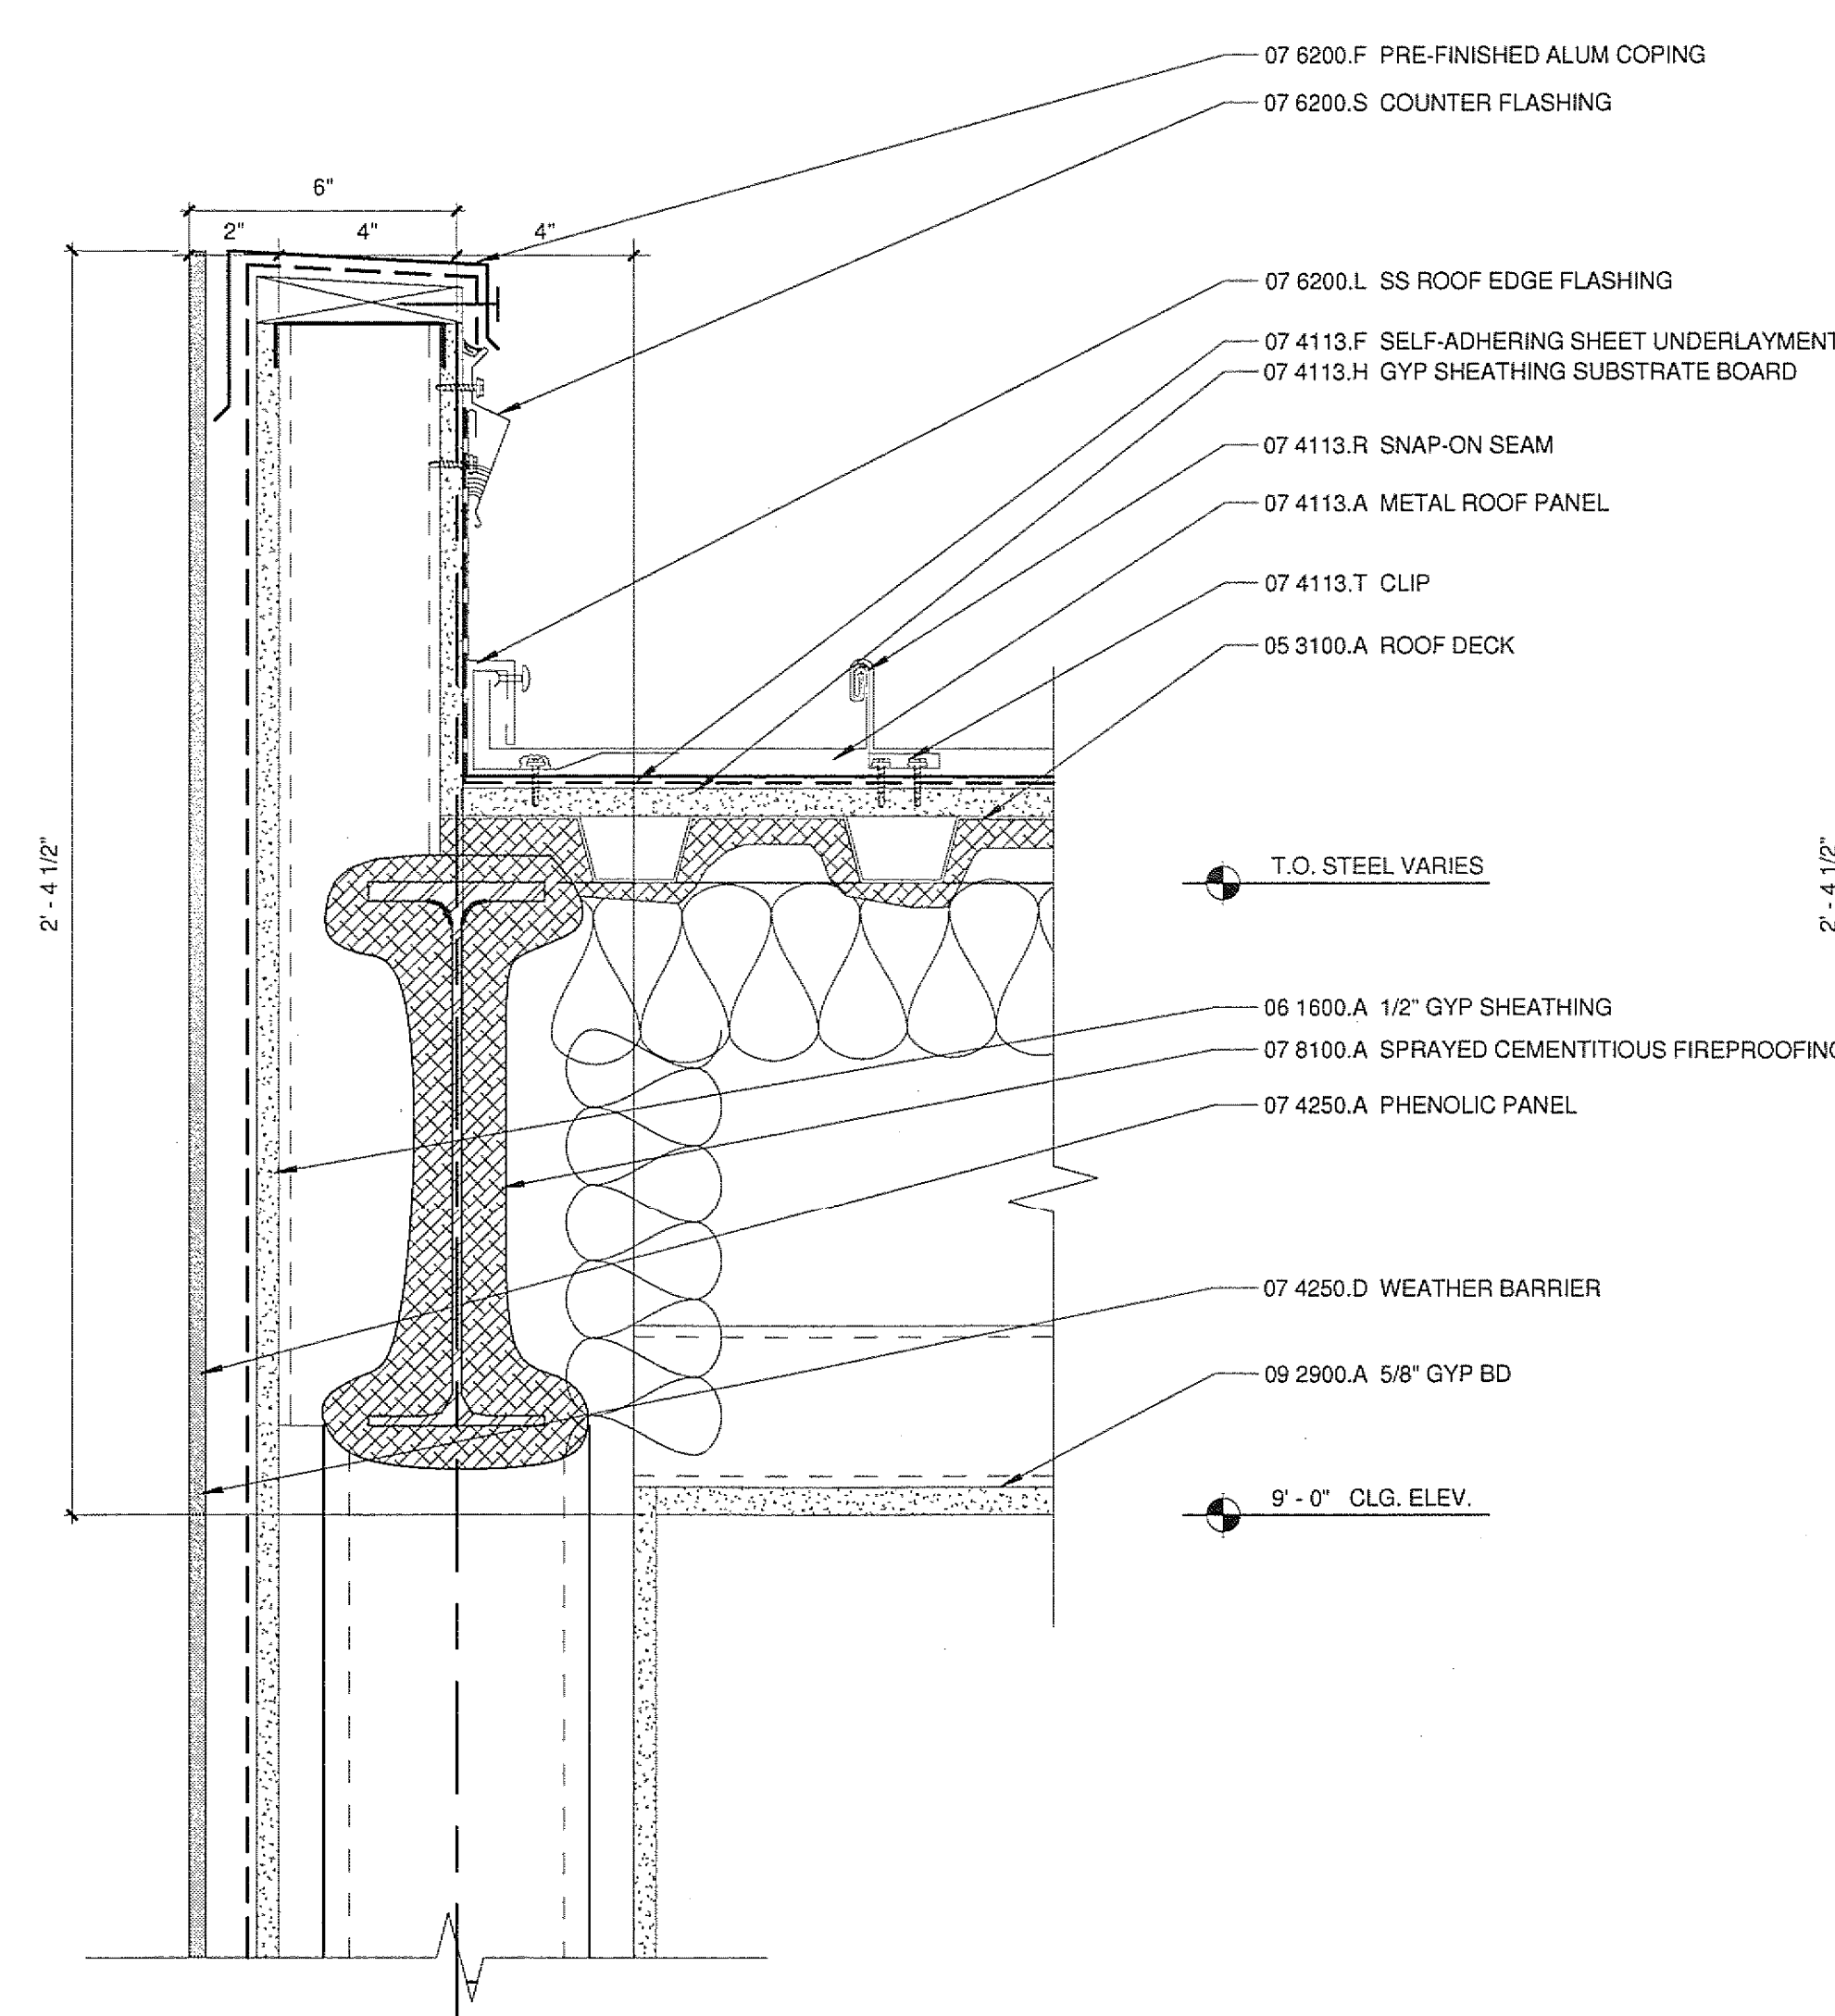


8 SECTION DETAIL AT POD
A6801/A7403 3" = 1'-0"

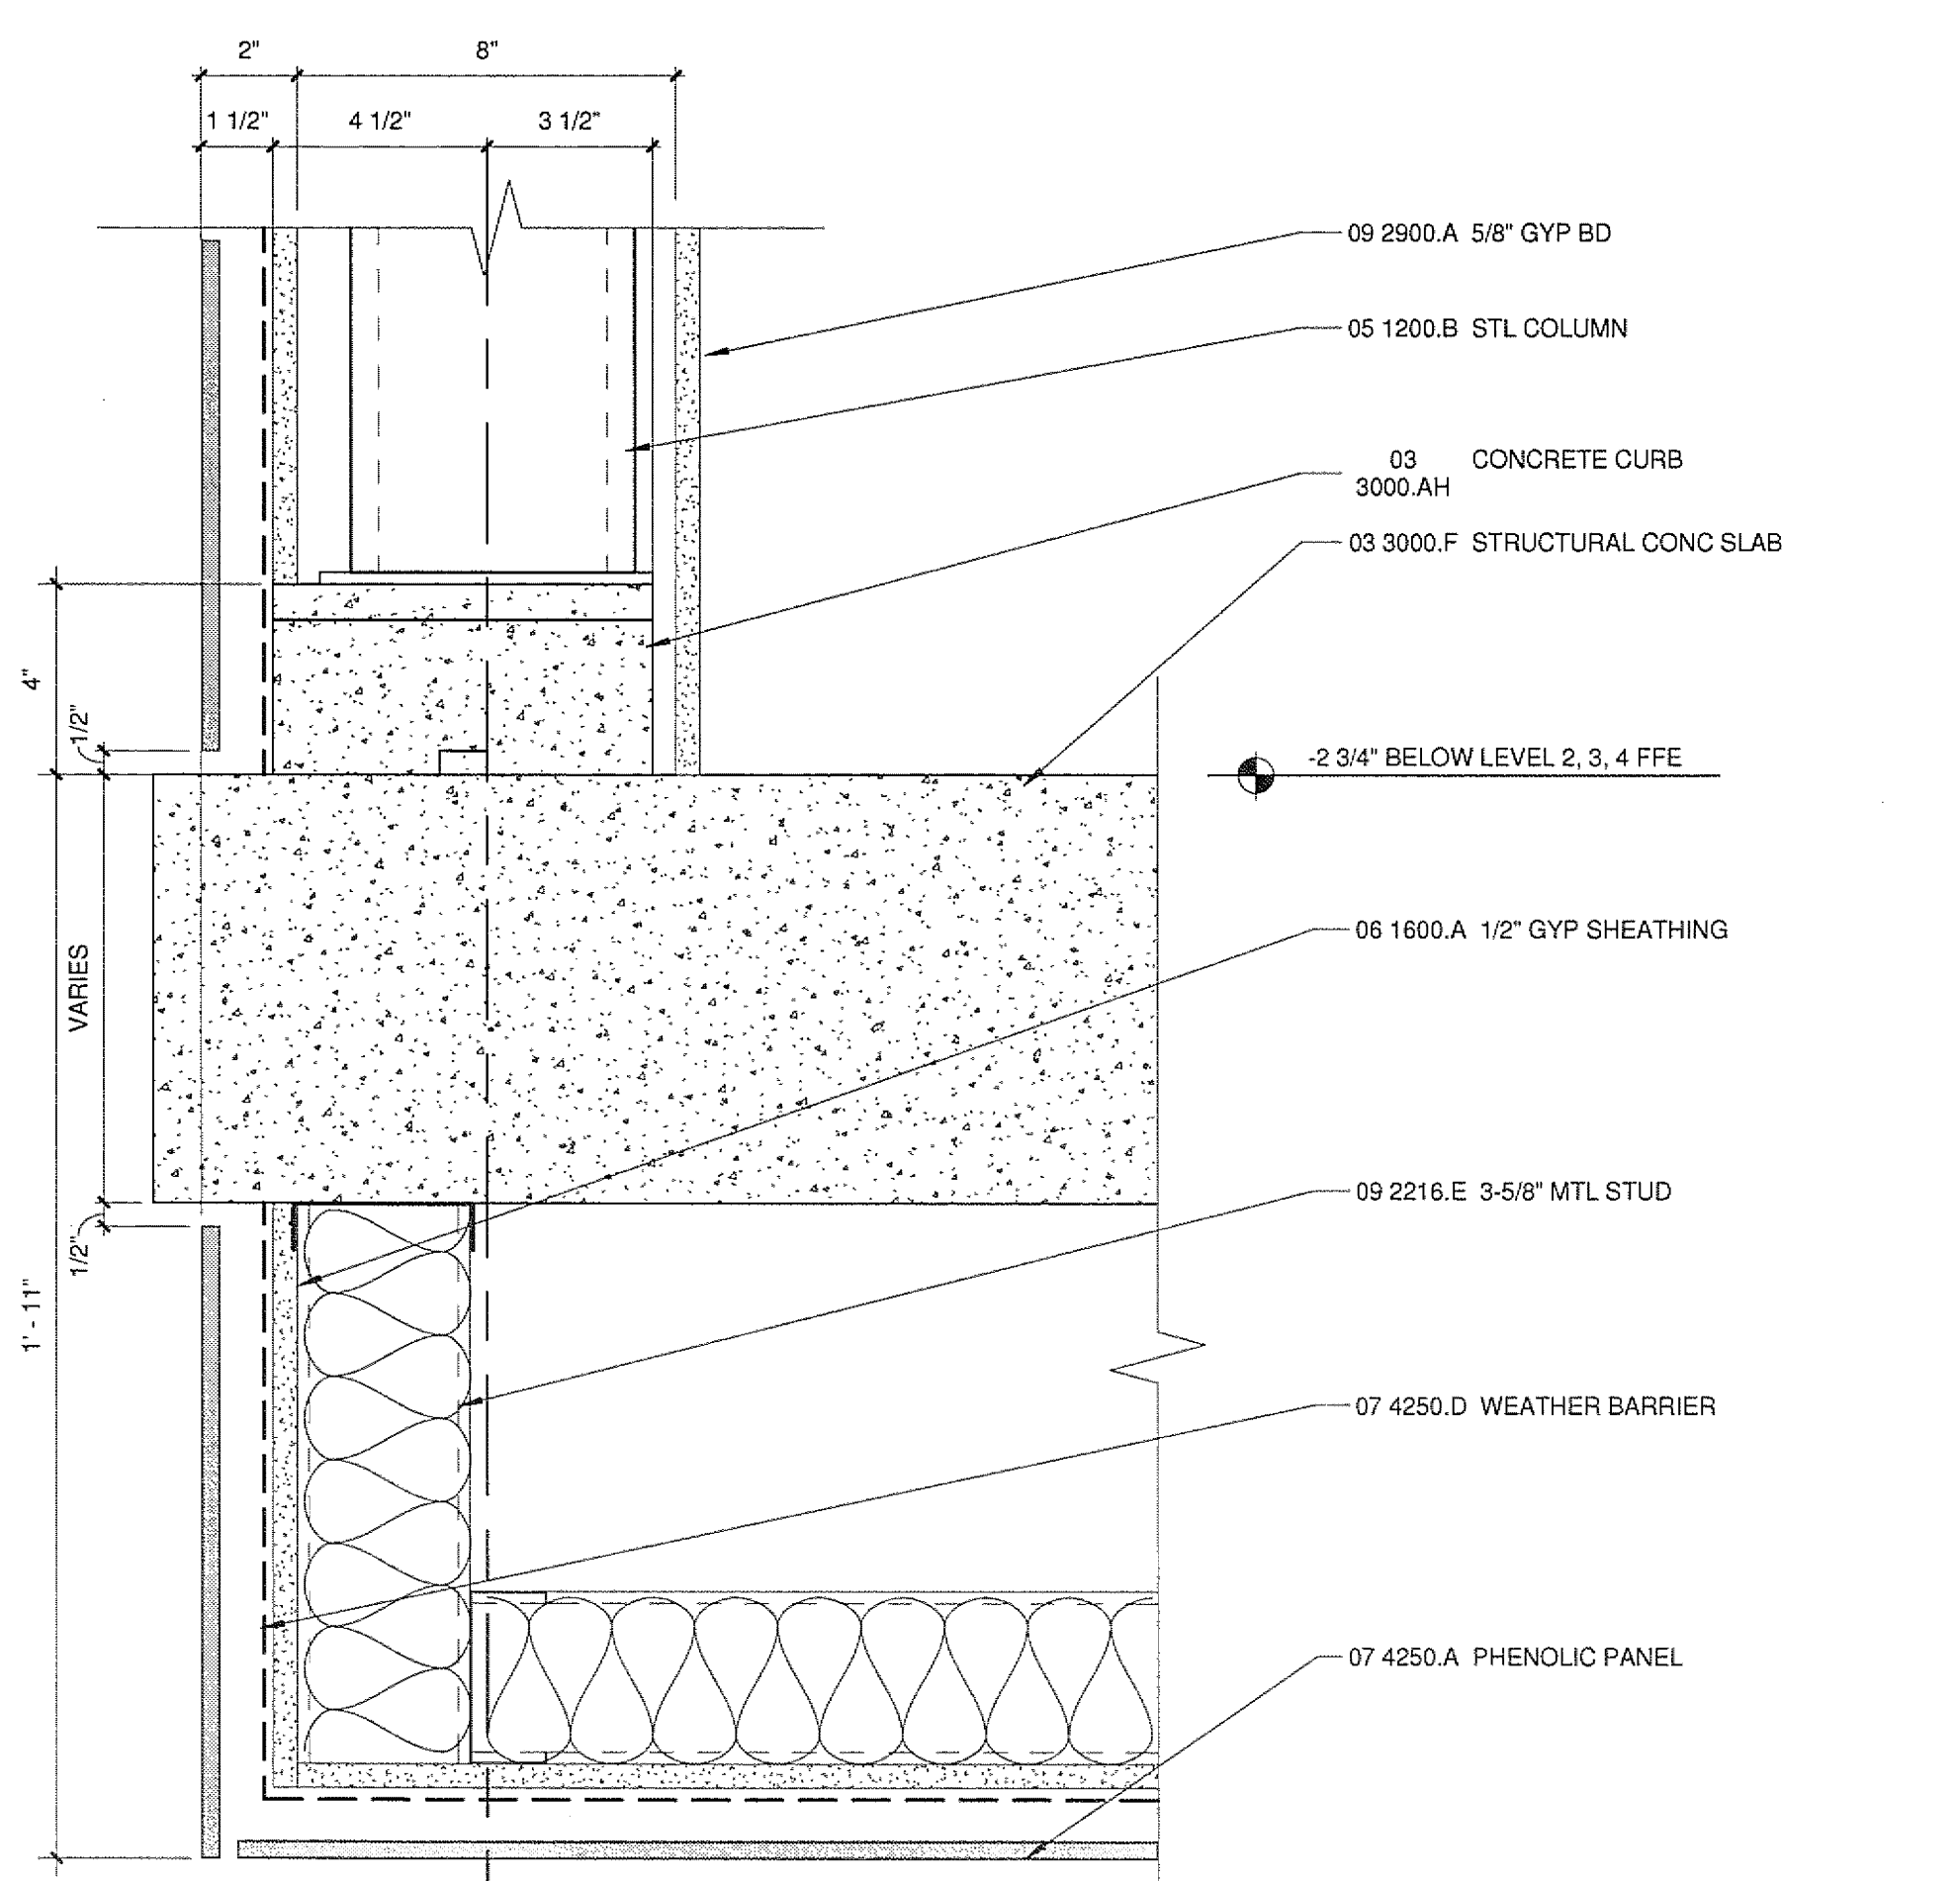

7 SECTION DETAIL AT POD
A6801/A7403 3" = 1'-0"

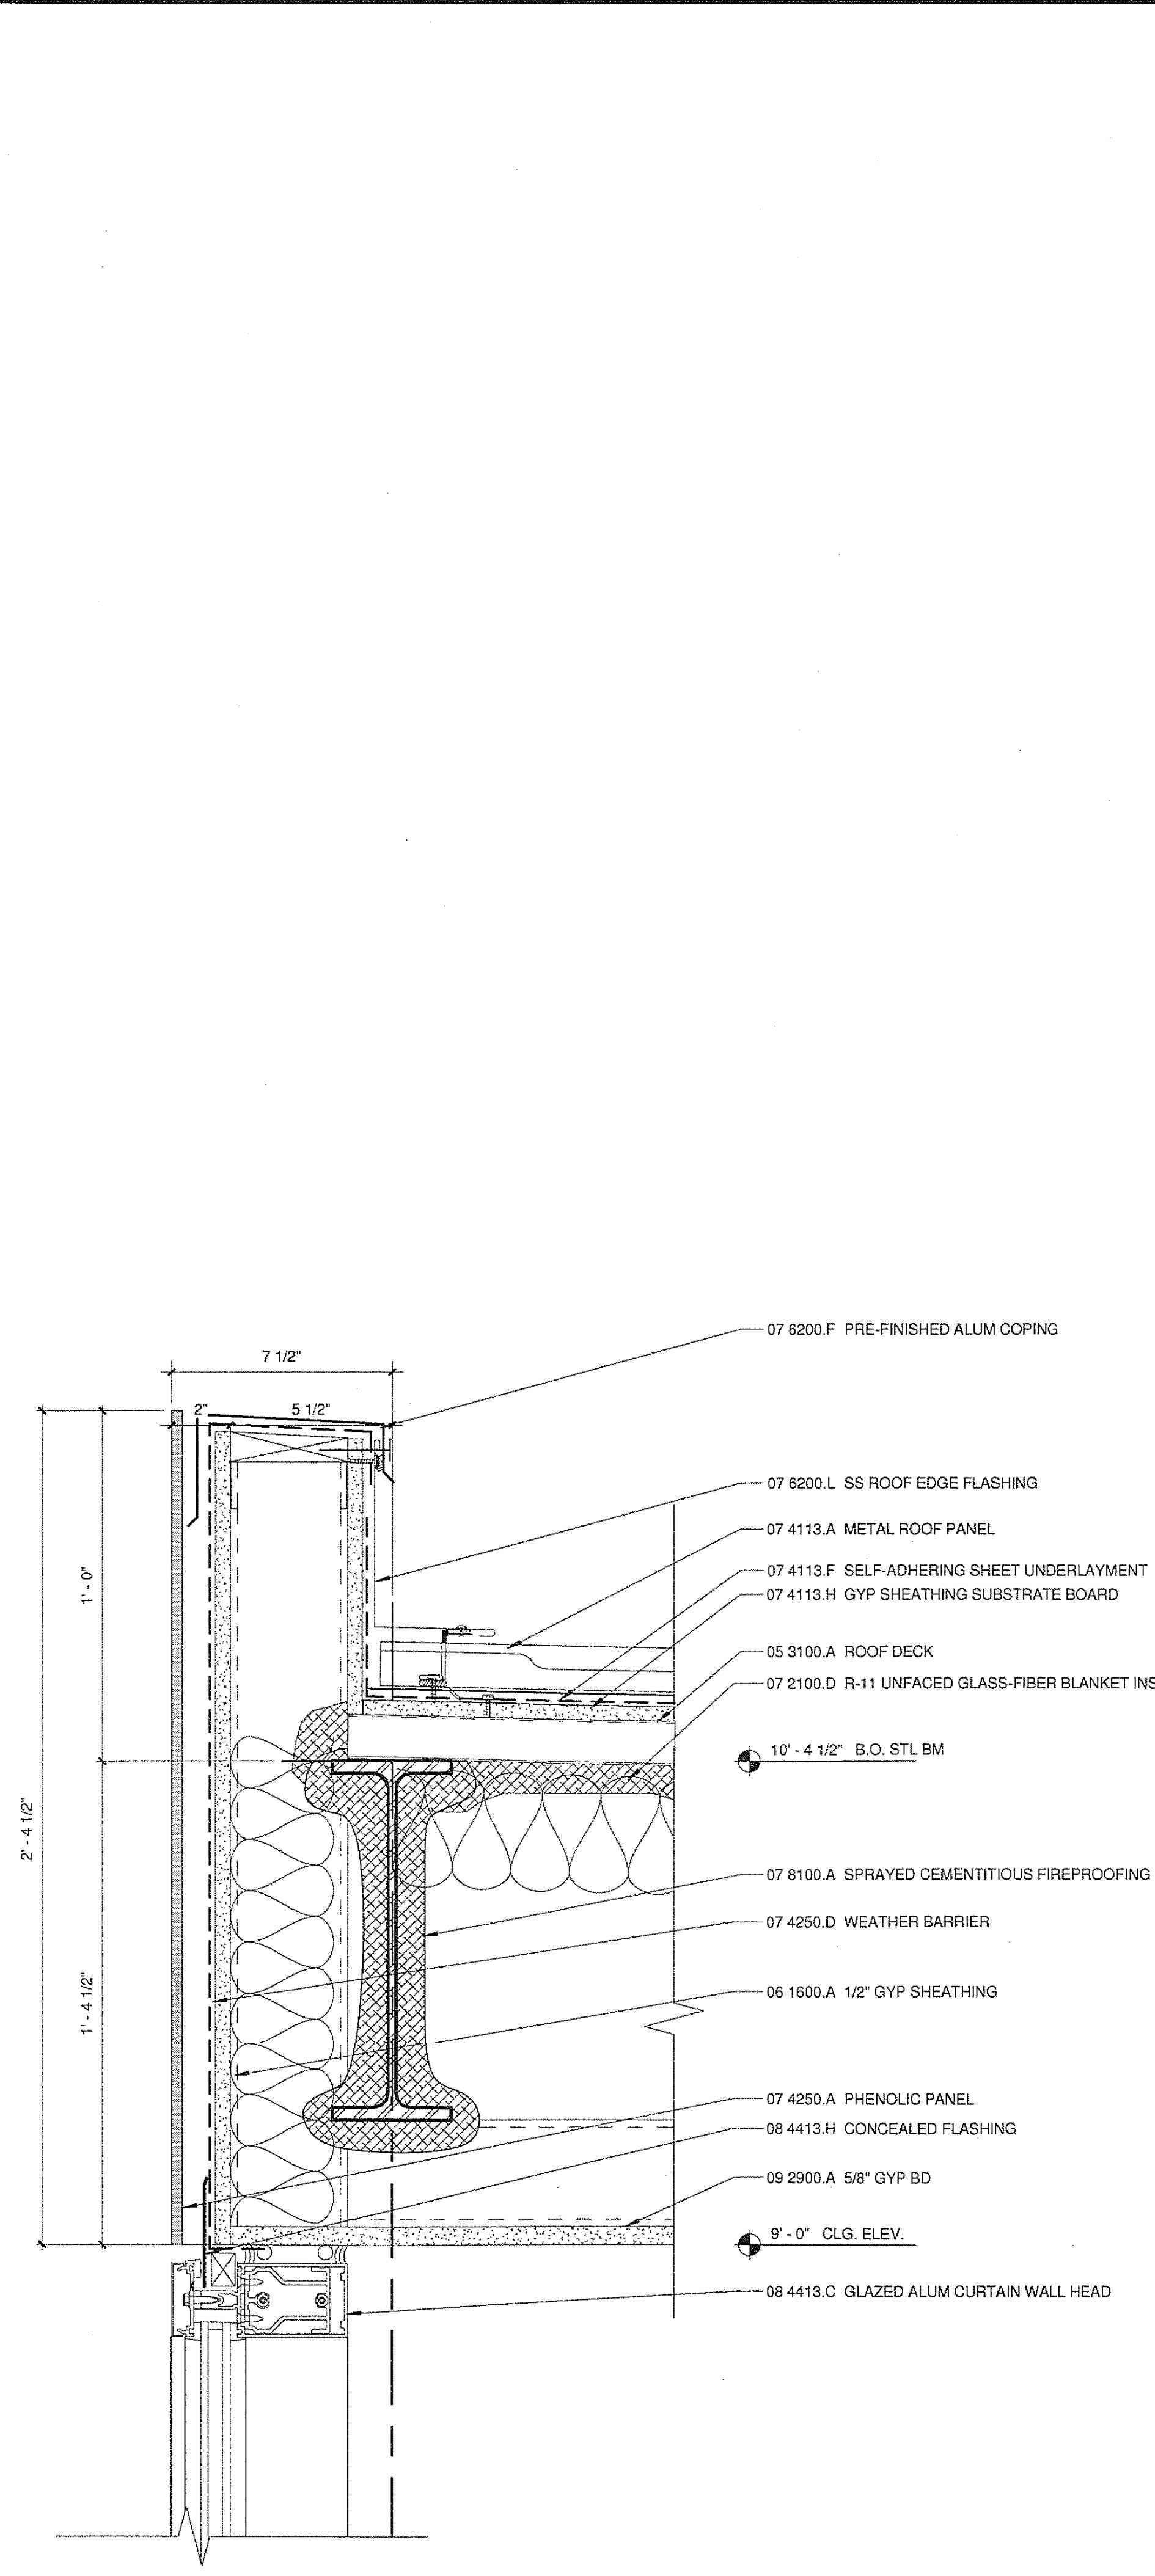

11 SECTION DETAIL AT POD
A6801/A7403 3" = 1'-0"

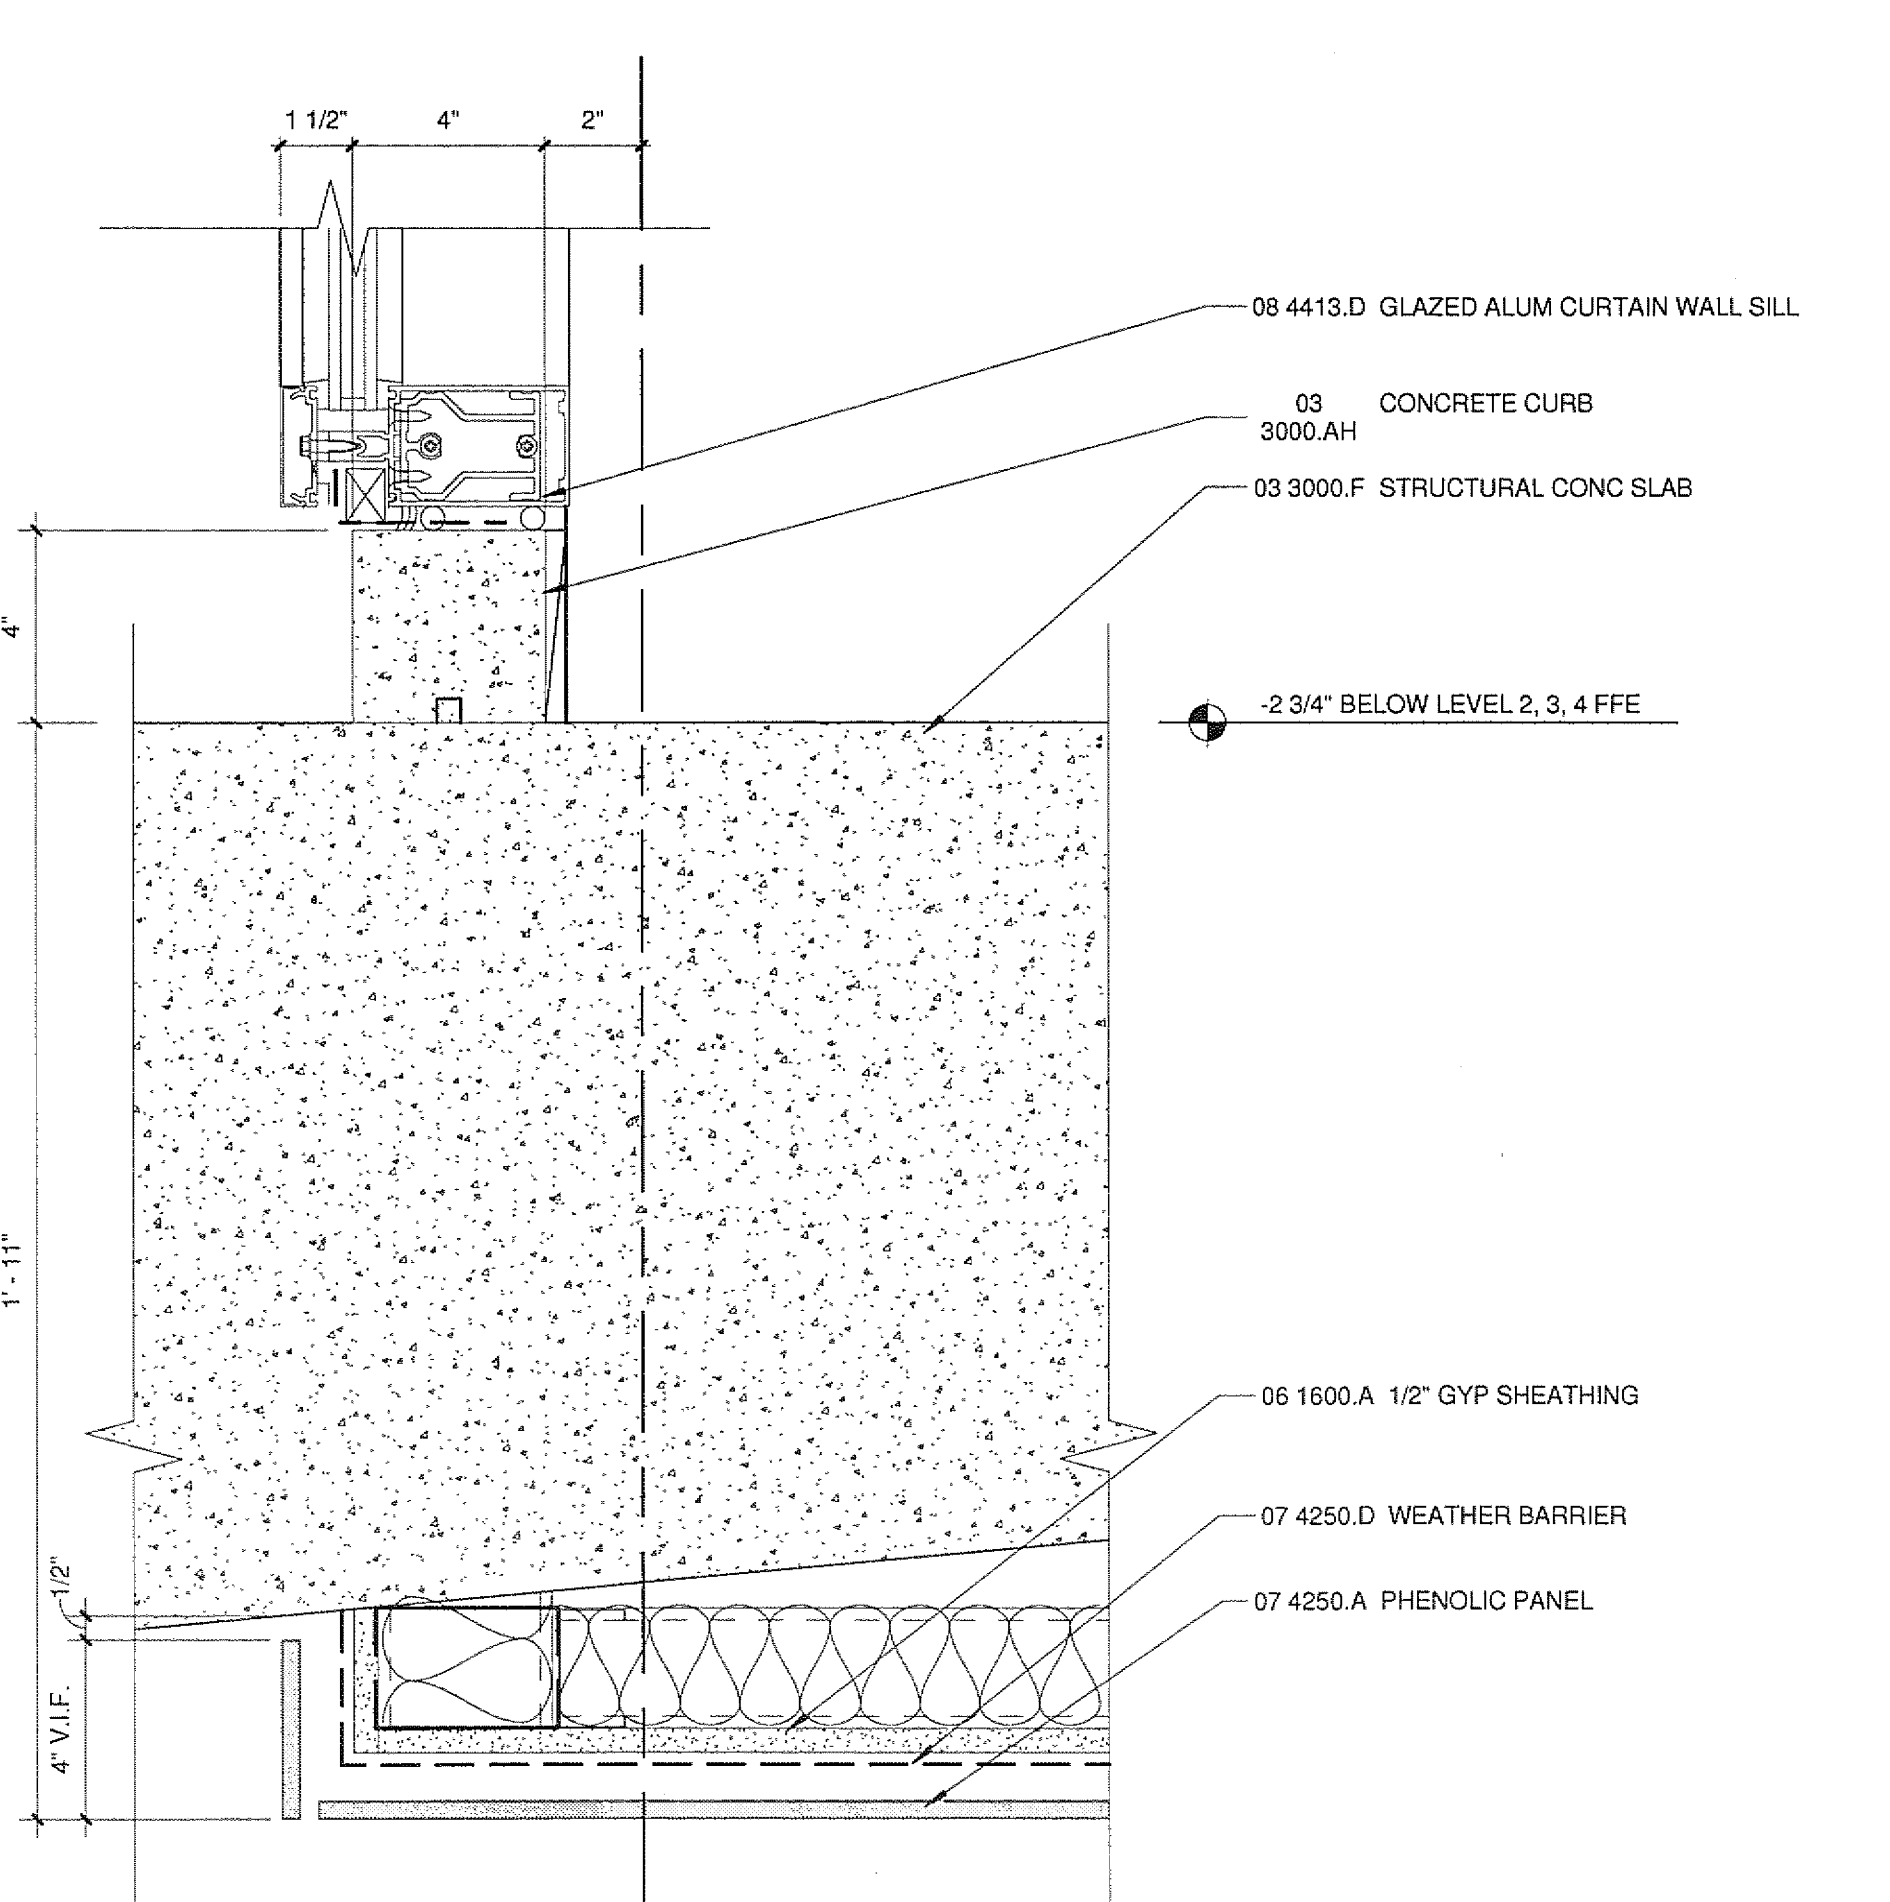

10 SECTION DETAIL AT POD
A6801/A7403 3" = 1'-0"

1/25/2010 10:11:47 PM
C:\pwworking\lanford\phelps\200725\SDR\A7403.dwg

Warning: It is a violation of the law for any person, unless acting under the direction of a licensed architect, to alter in any way. If an item in this document is altered, the altering architect, if other than the architect of record, shall affix to the item his seal and the notation "altered by" followed by his signature and the date of such alteration, and the specific description of the alteration.