



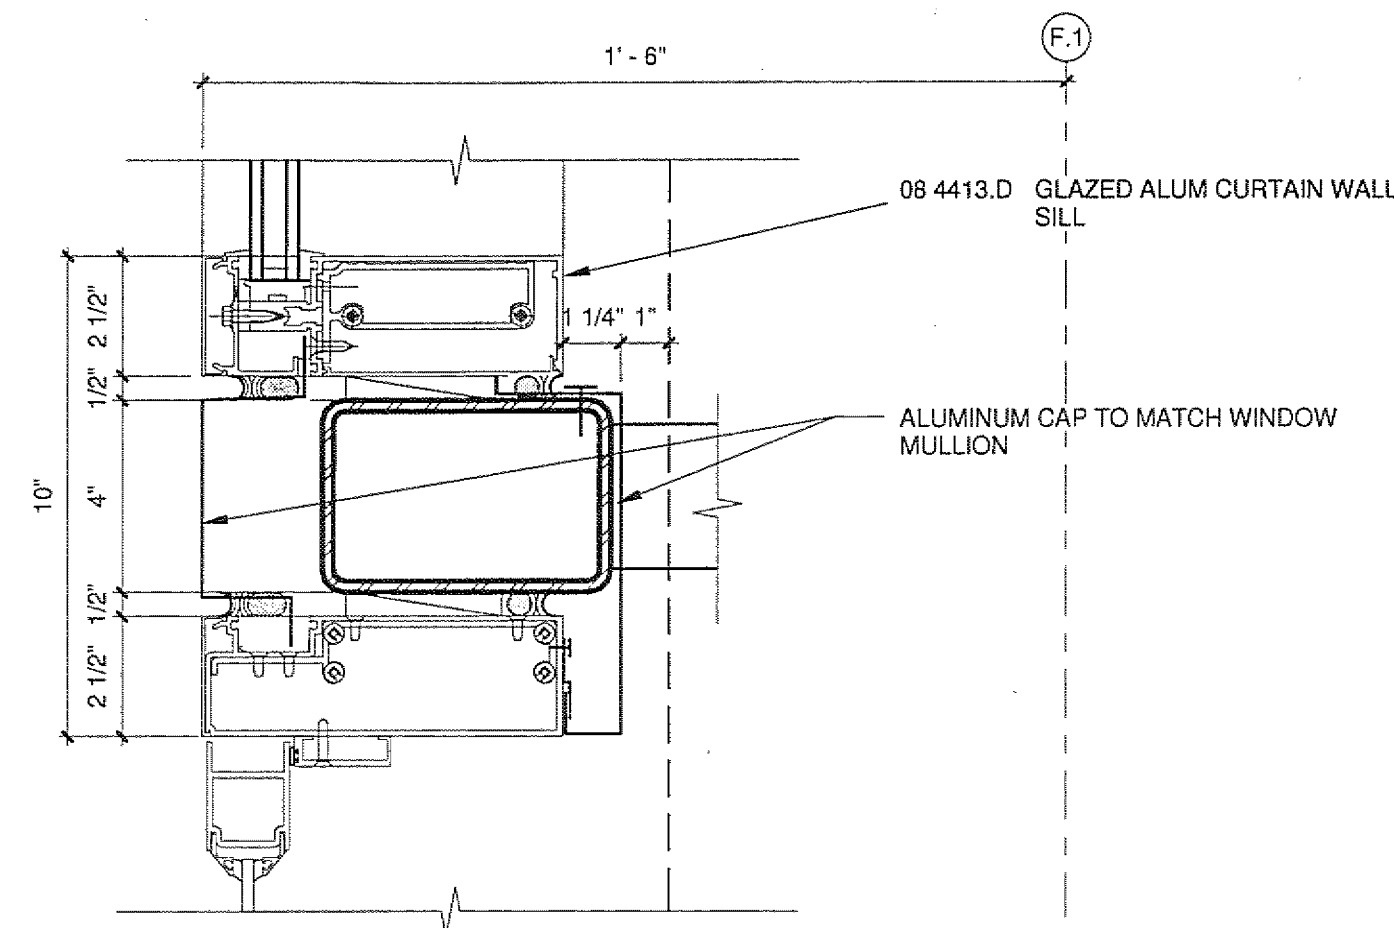


15 DOOR HEAD AT STL TUBE

A7404

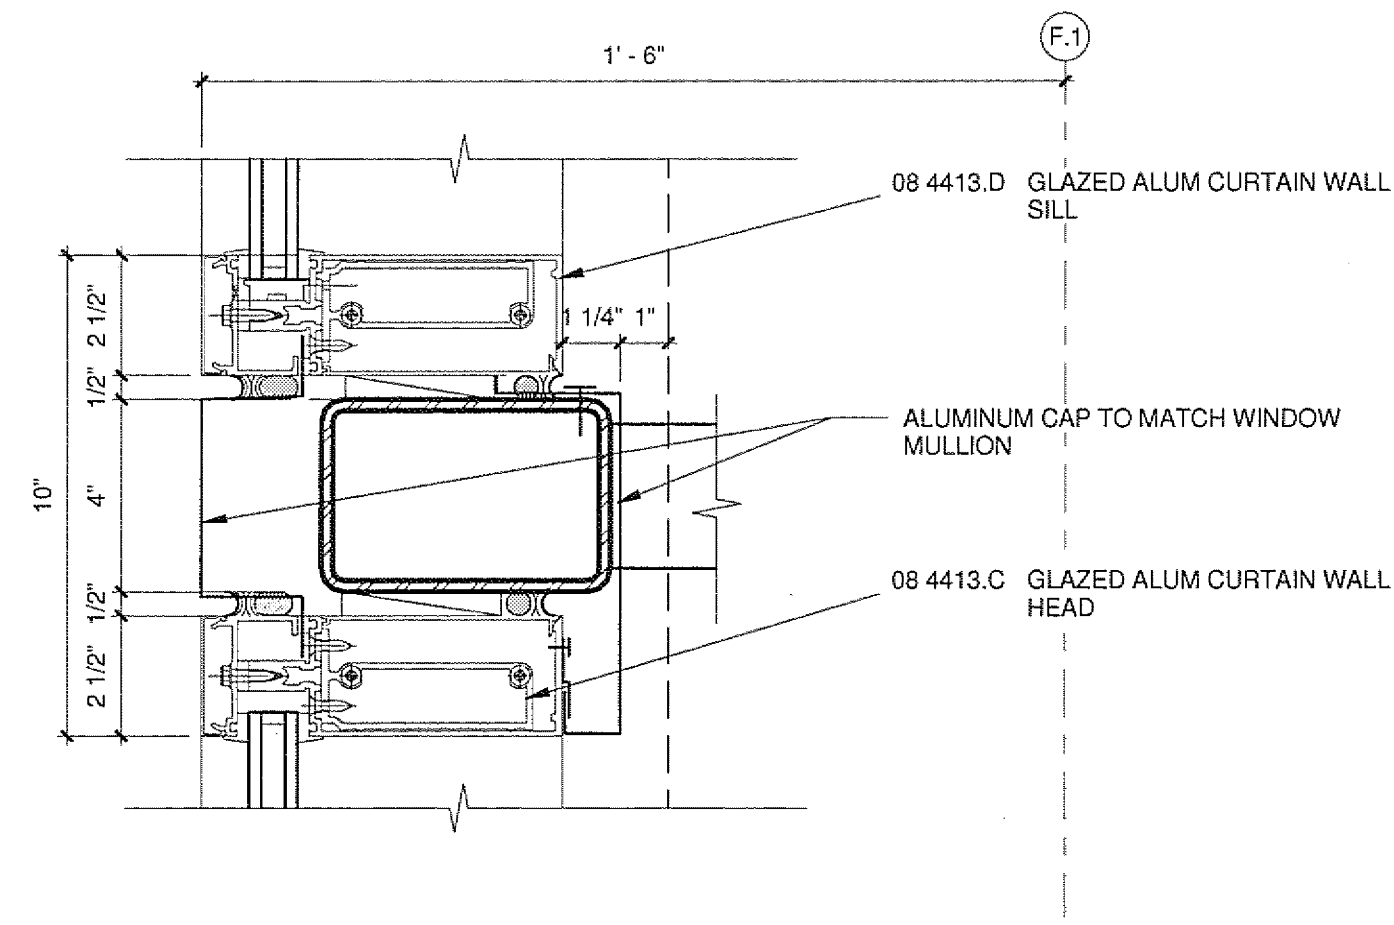


14 CURTAINWALL AT STL TUBE

A6210/A7404

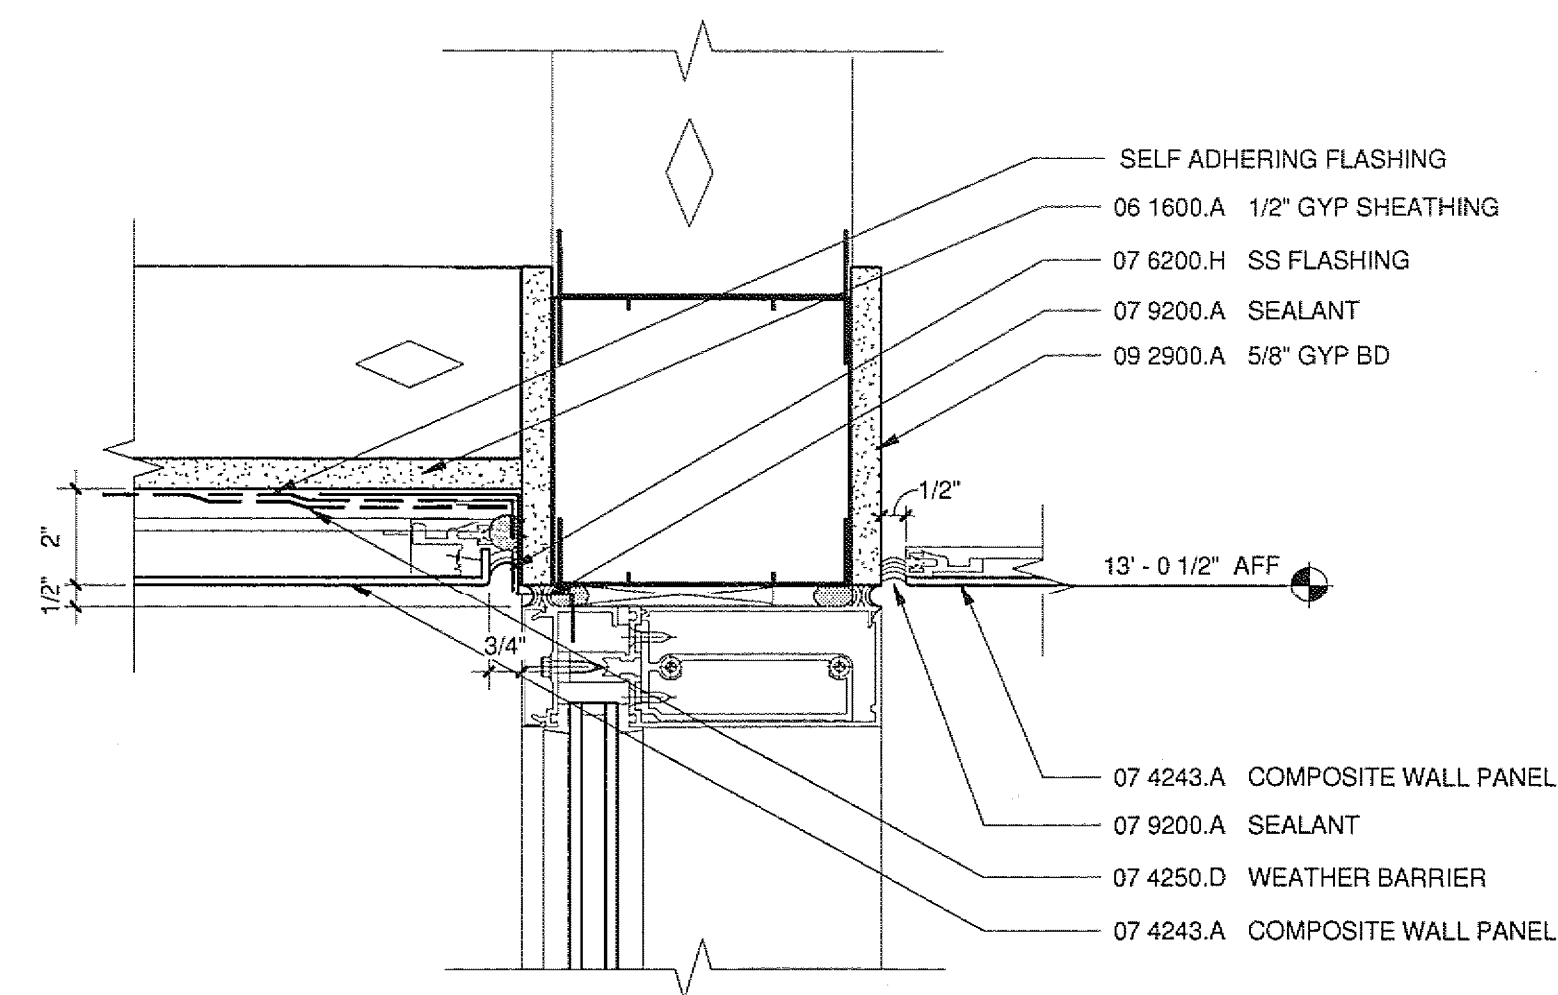


18 CURTAIN WALL AT HEAD

A7208/A7404

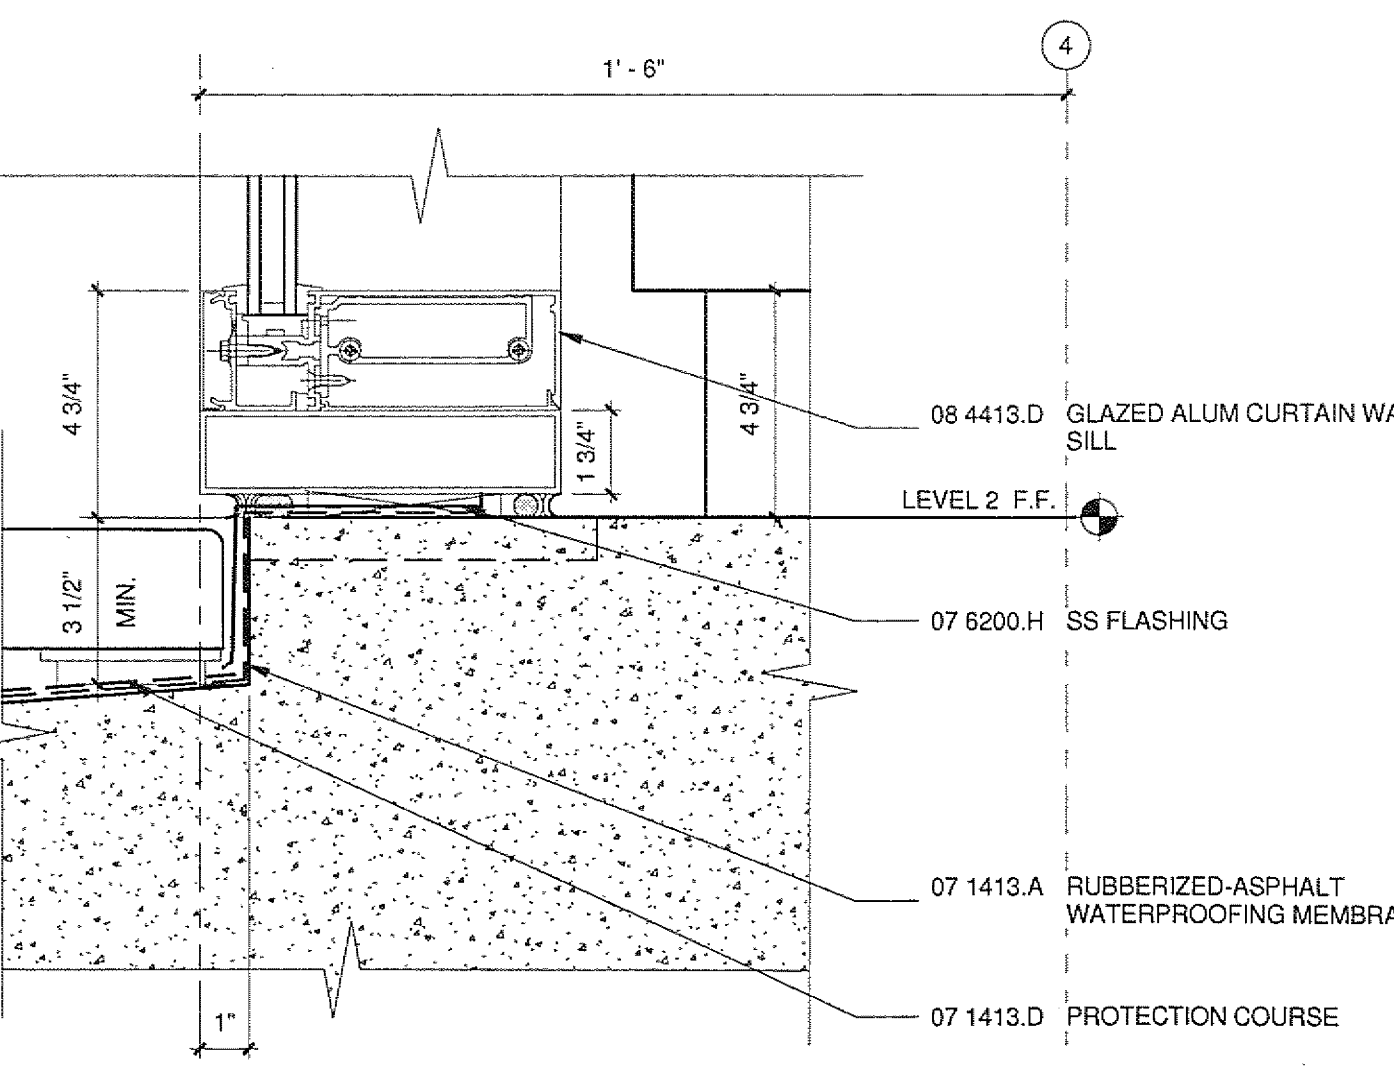


13 TERRACE CURB AT CAFE - STOREFRONT

A7207/A7404

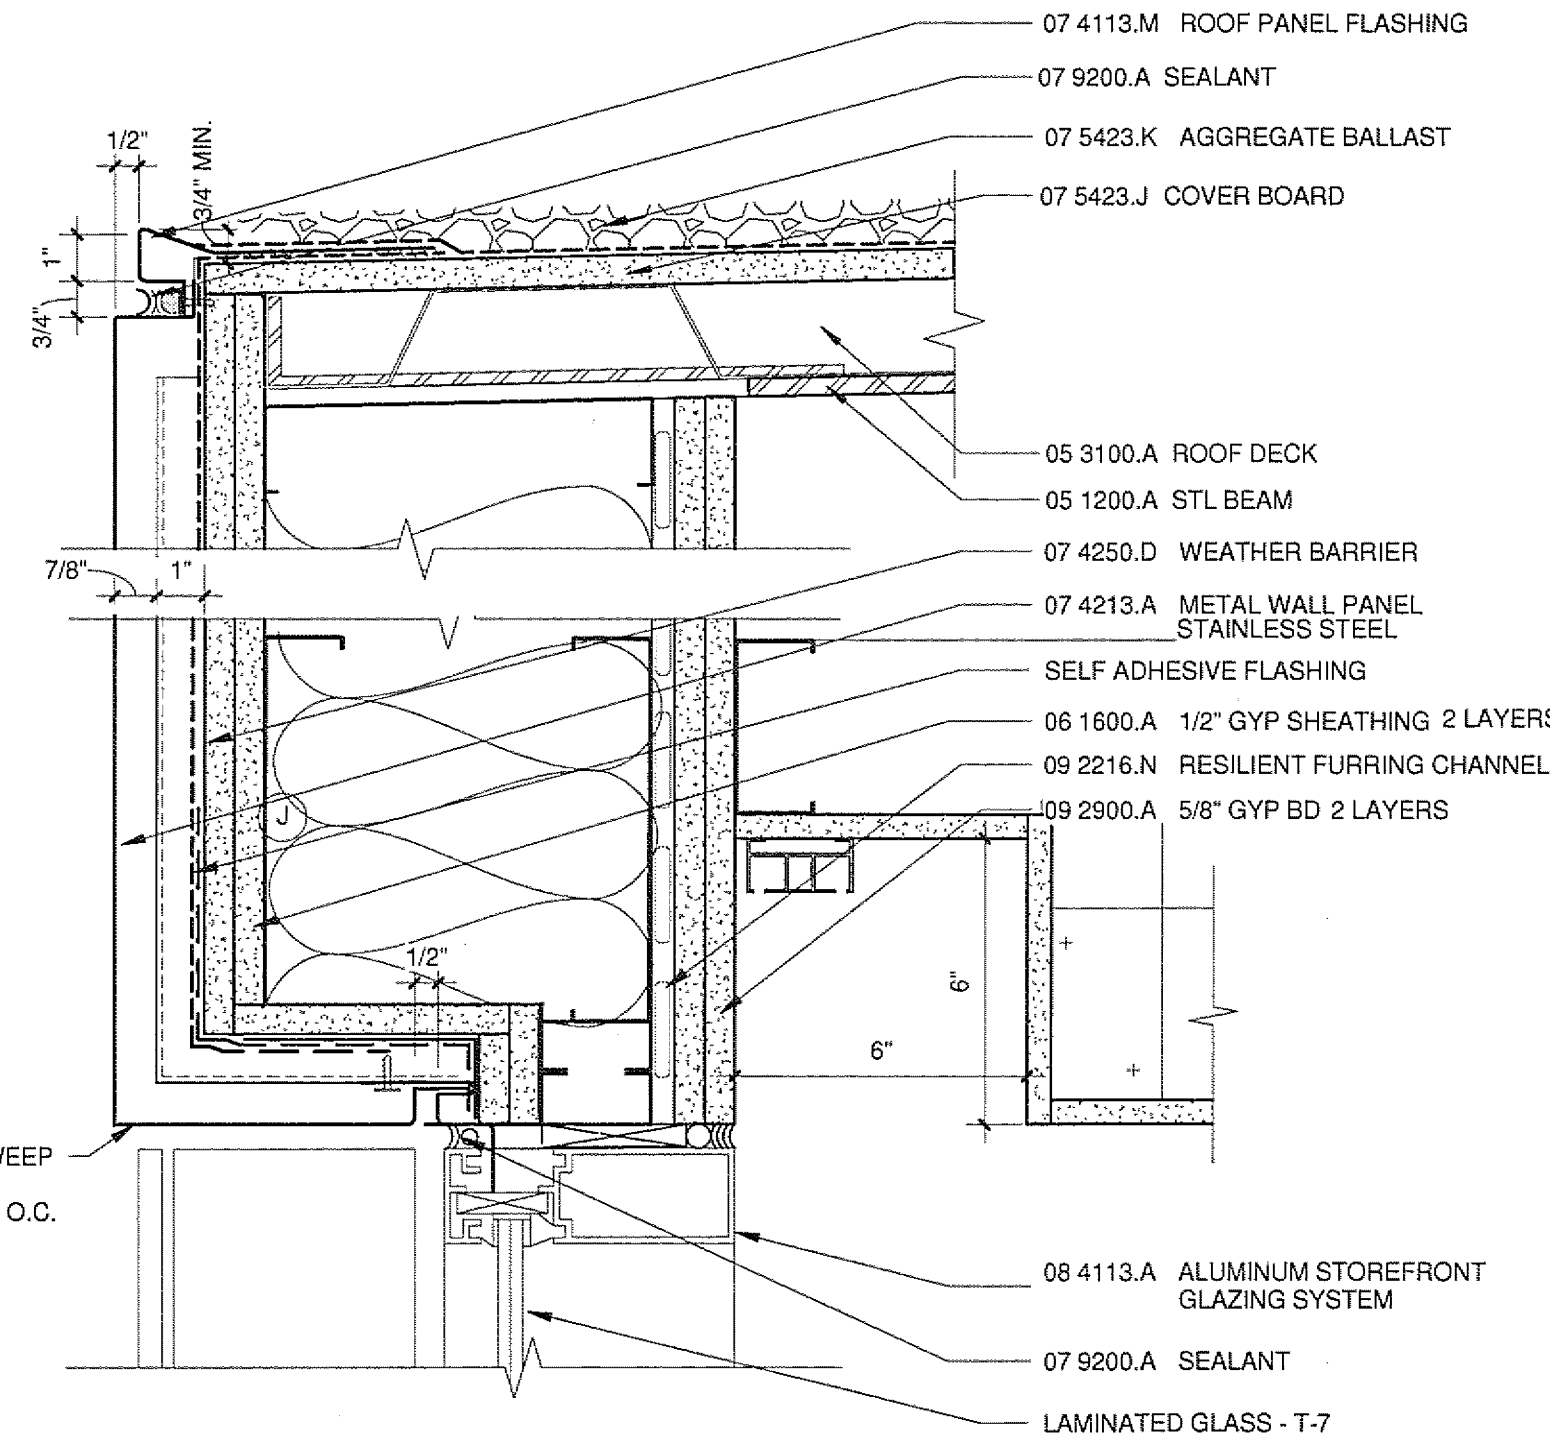


9 WINDOW - HEAD - STAINLESS STEEL

A6209/A7404

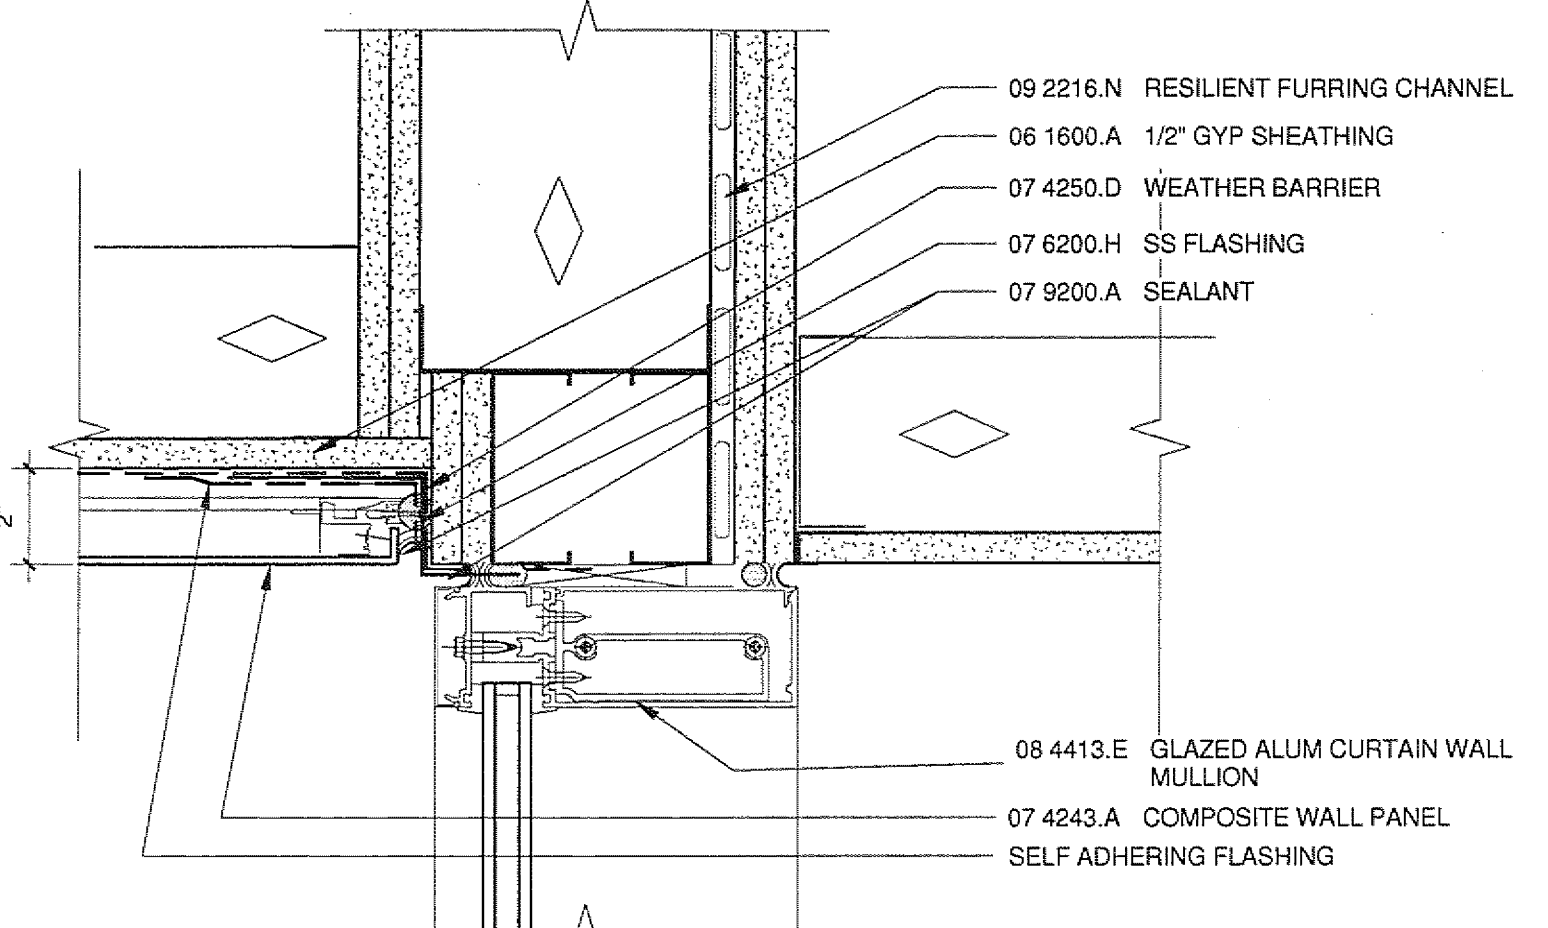


5 CURTAINWALL AT HEAD

A6206/A7404

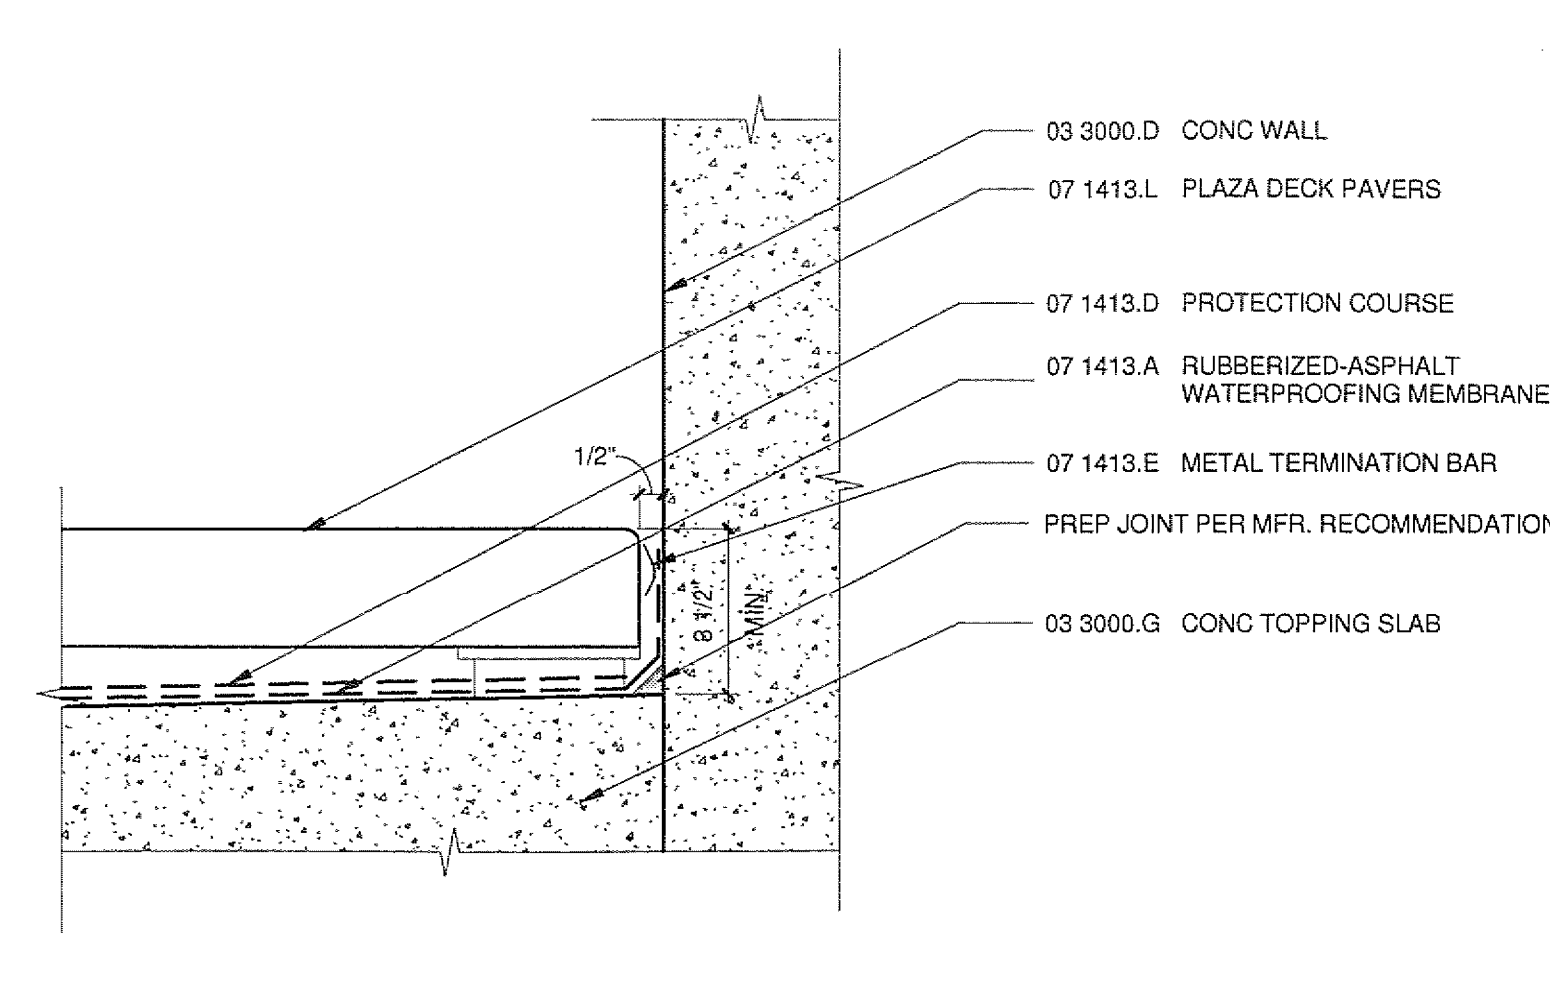


8 TERRACE PAVERS AT CONCRETE WALL

A6205/A7404

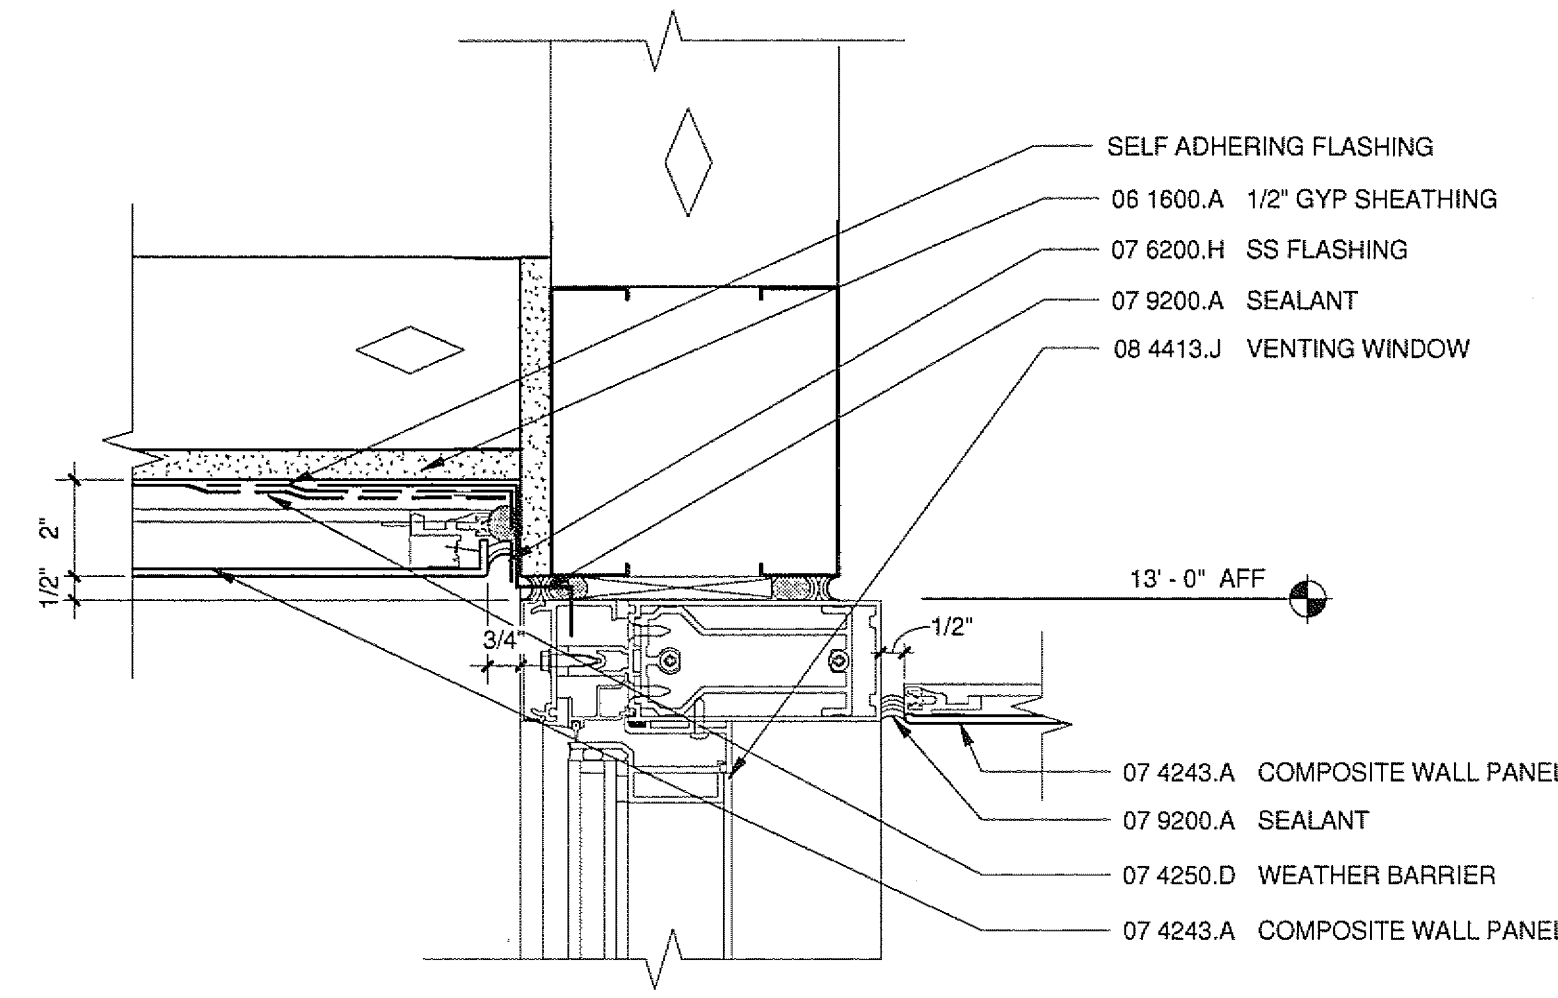


17 CURTAIN WALL VENTING HEAD

A7205/A7404

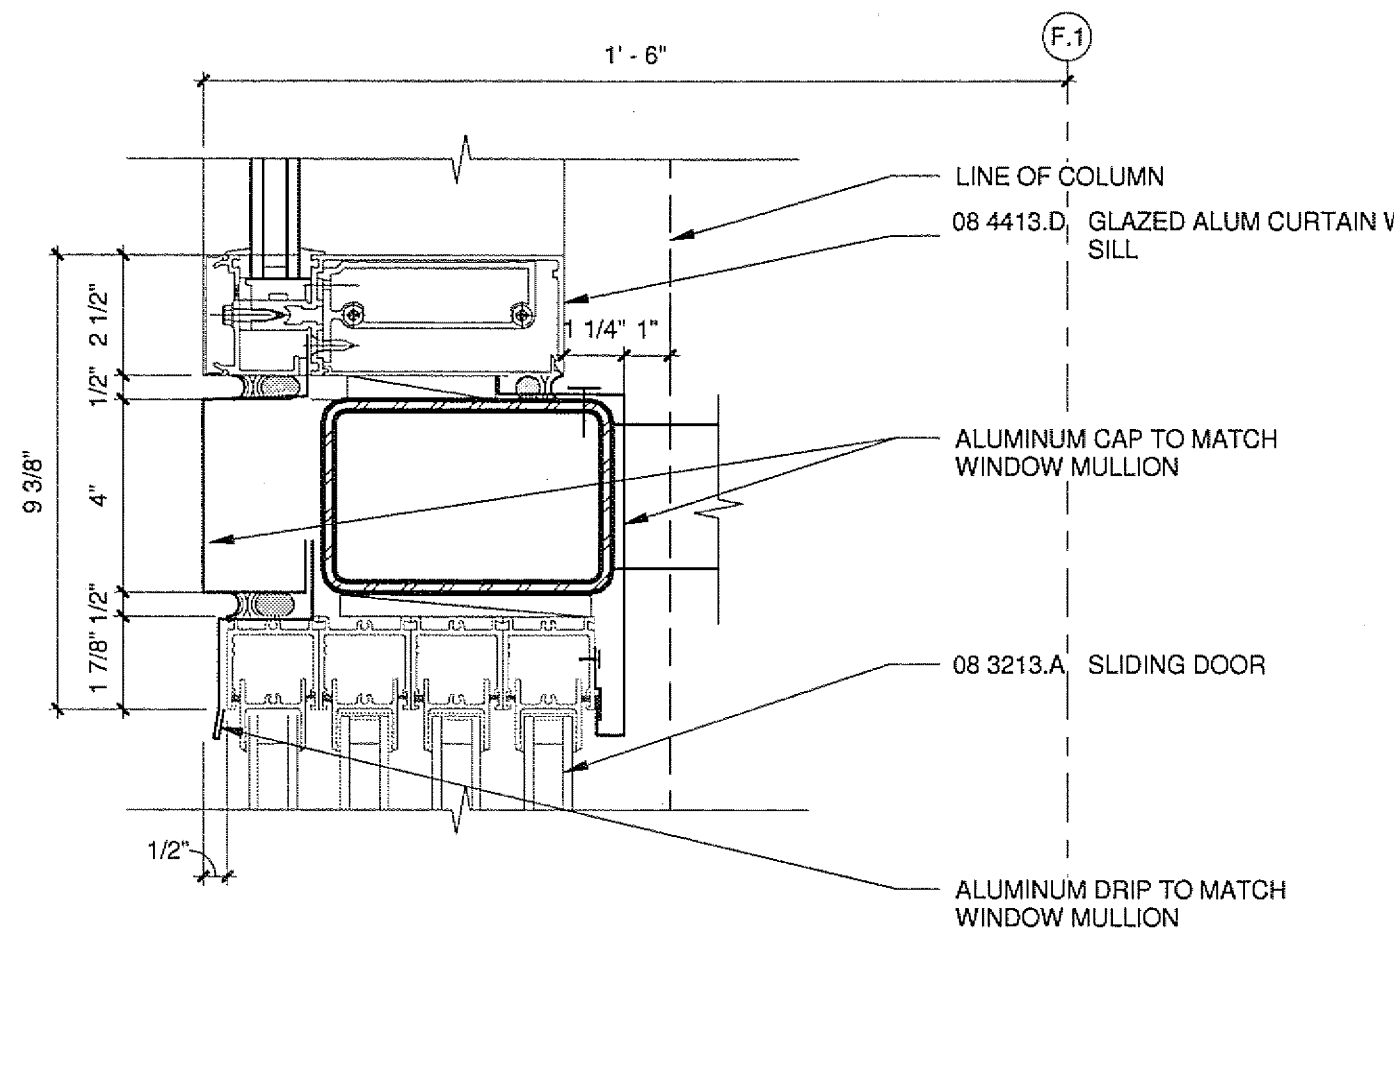


12 SLIDING DOOR HEAD

A6211/A7404

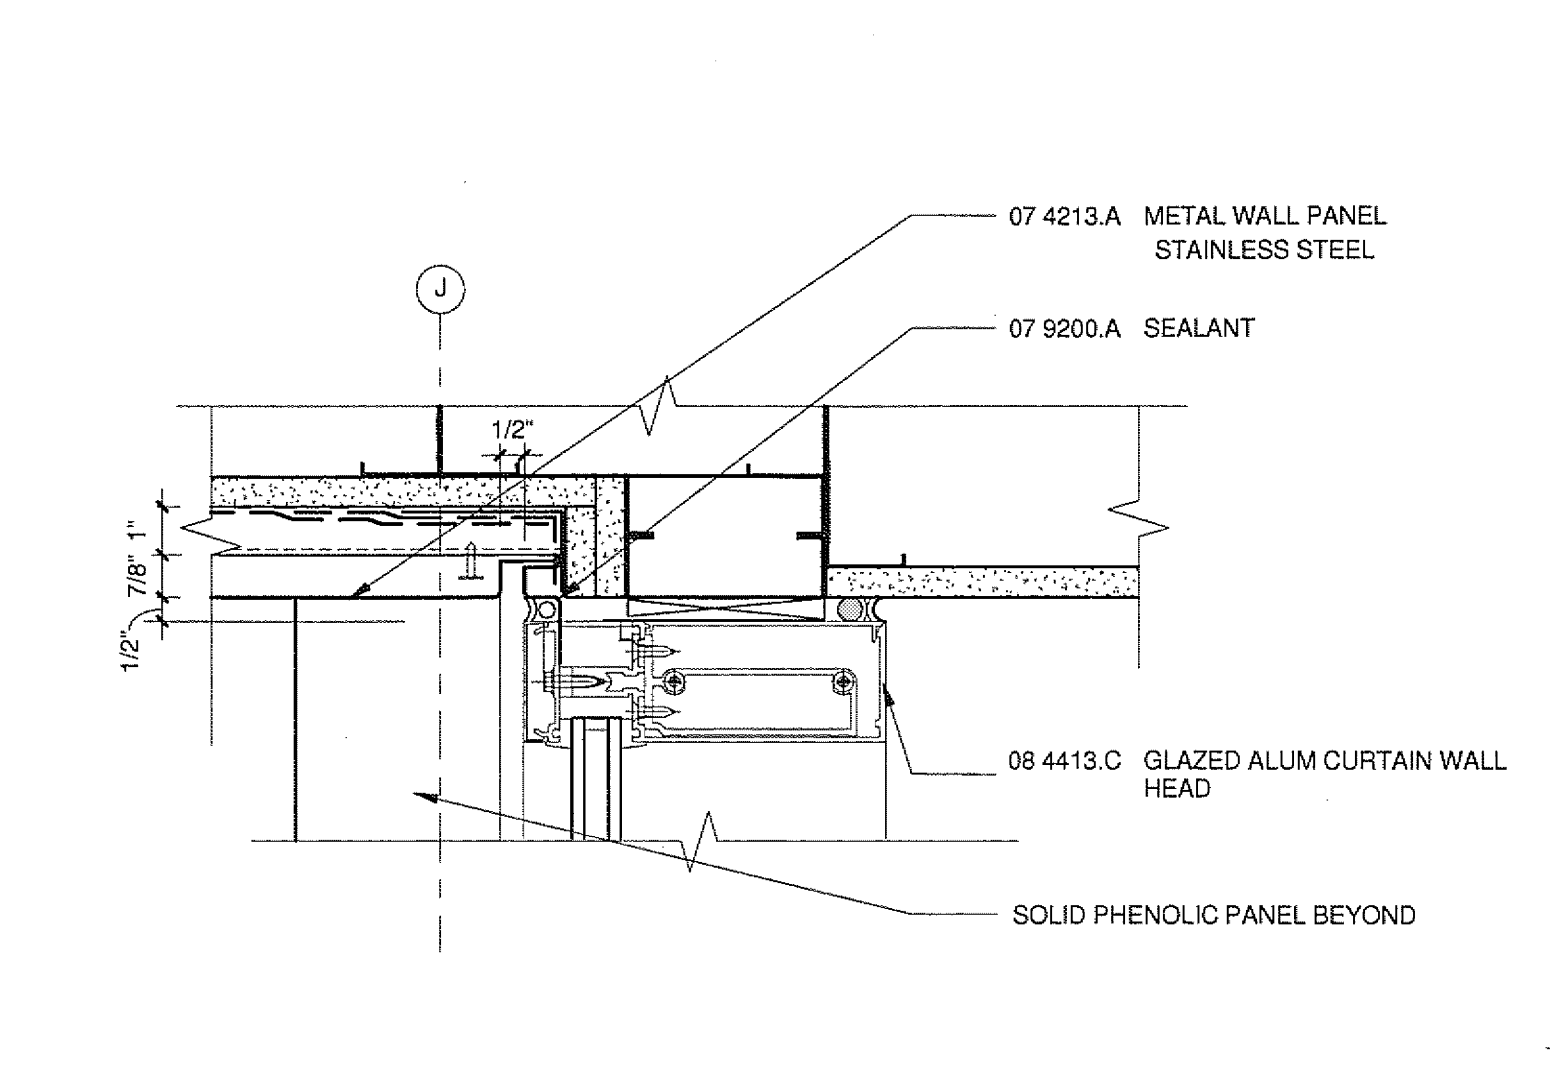


7 CURTAINWALL HEAD AT STAINLESS STEEL

A7207/A7404

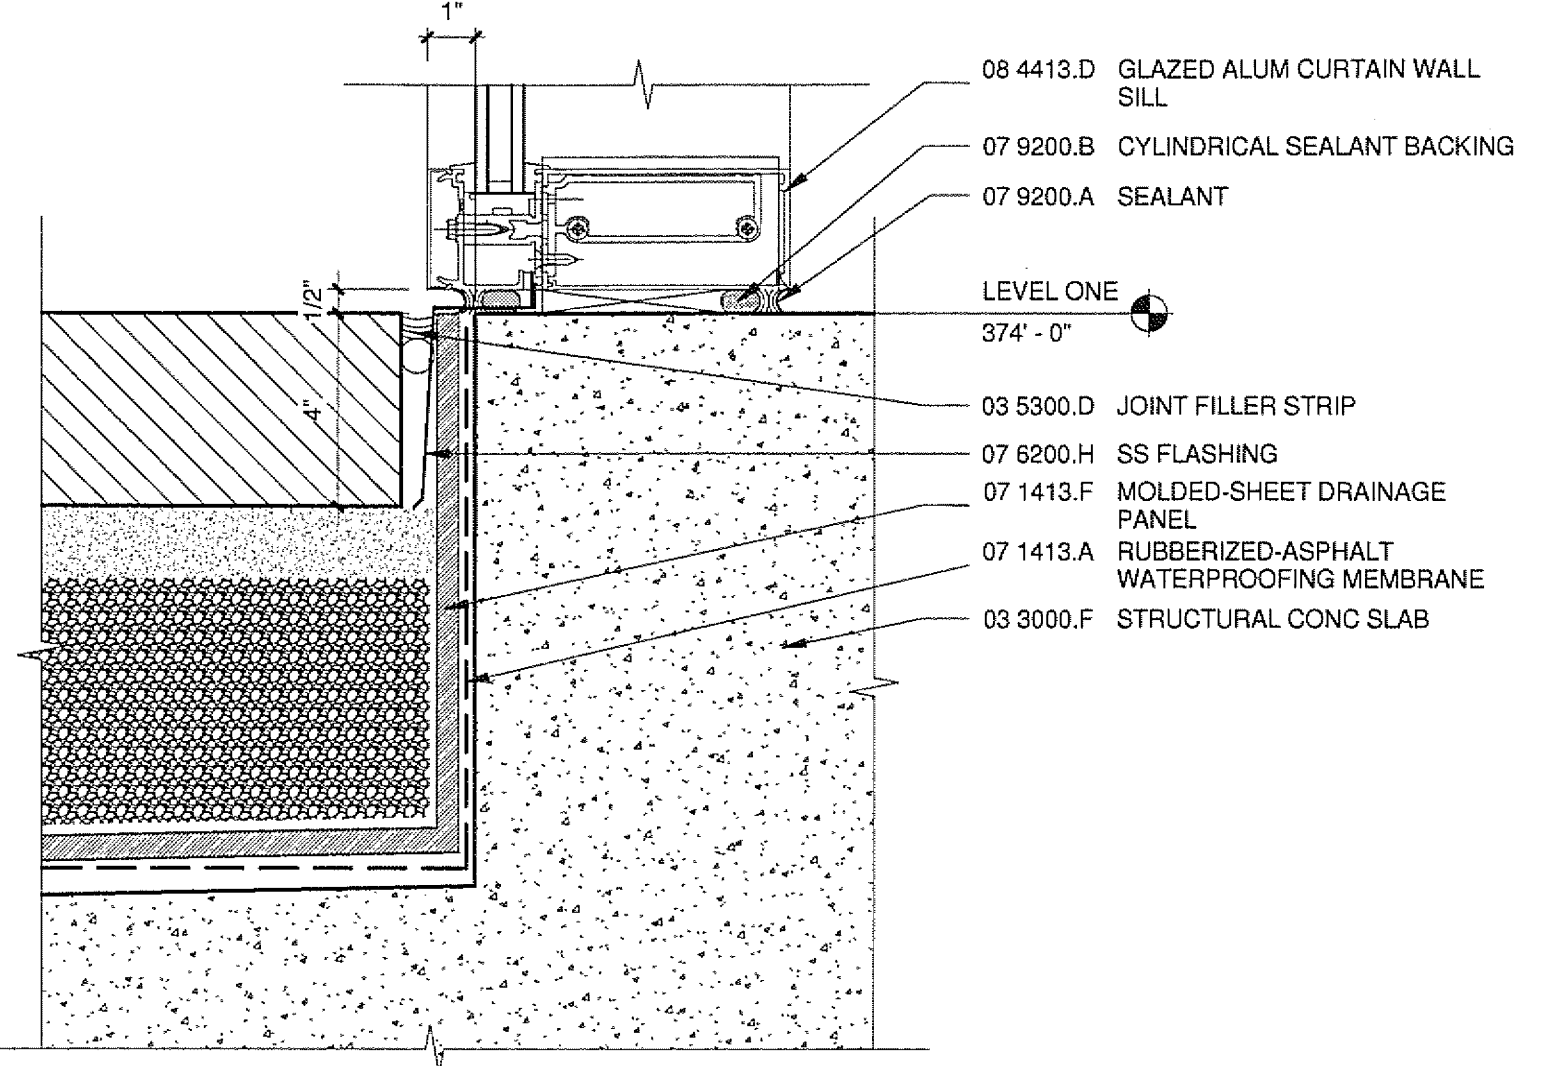


2 SECTION DETAIL - PERIMETER A

A6211/A7404

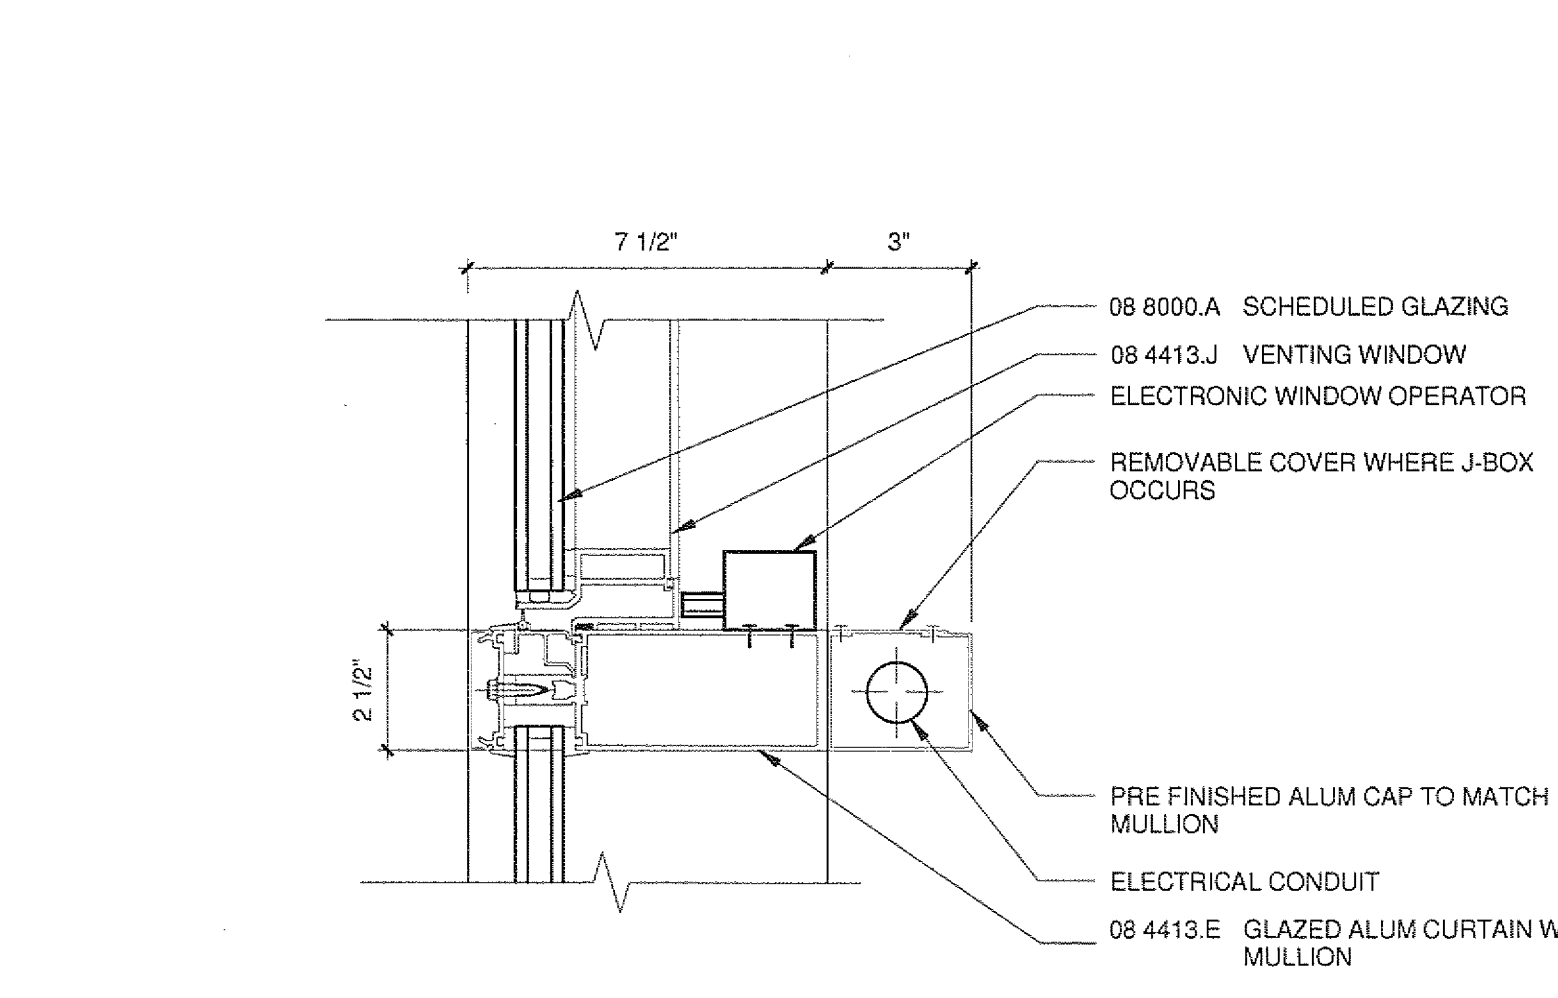


16 CURTAIN WALL VENTING SILL

A6212/A7404

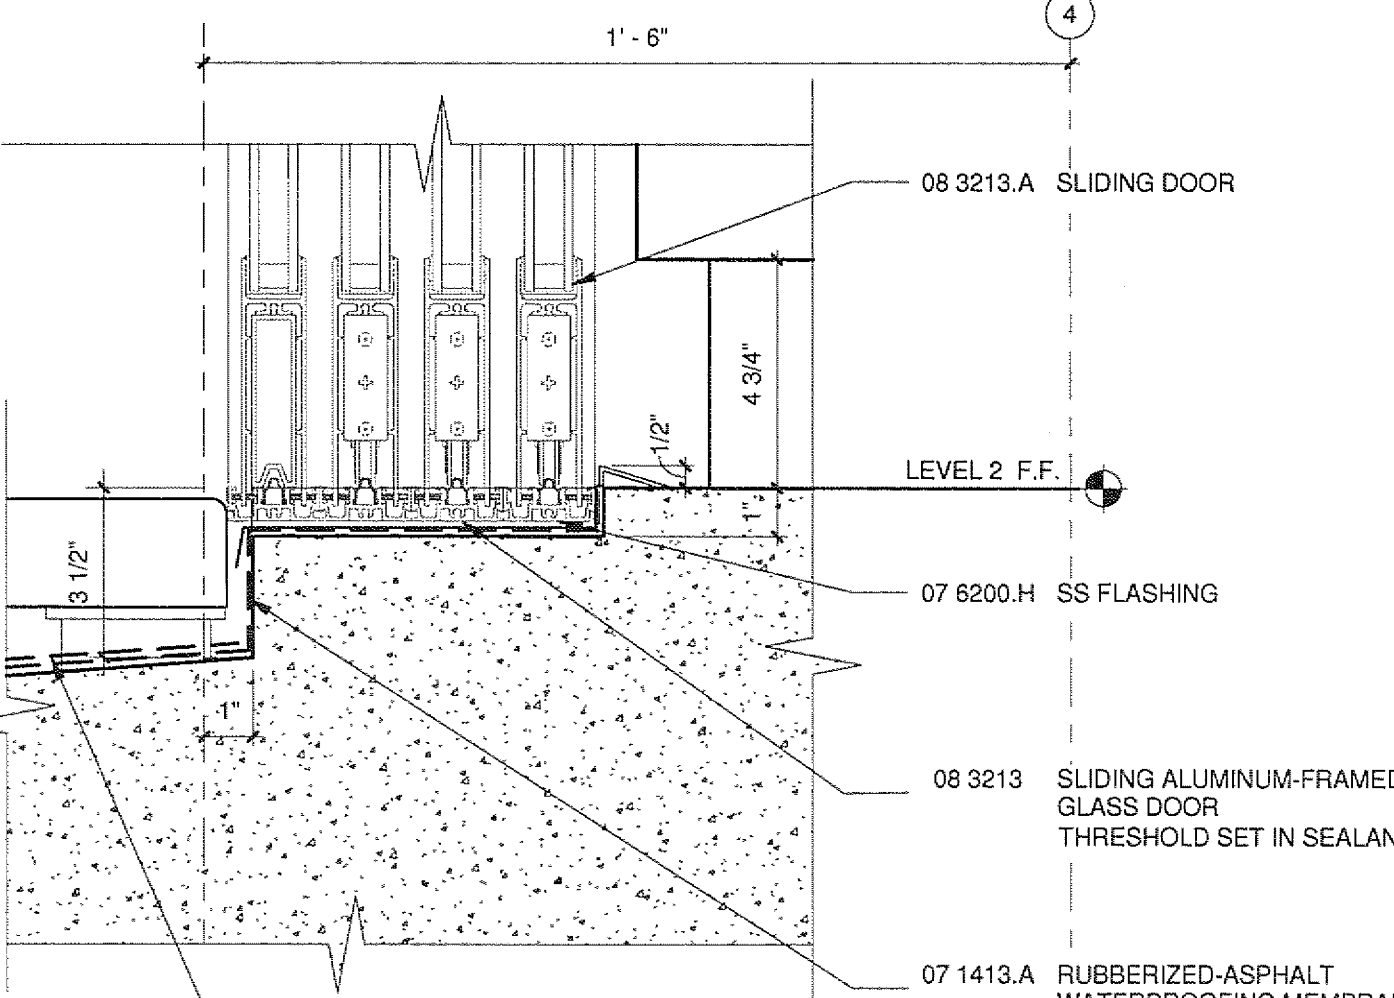


11 TERRACE CURB AT CAFE - SLIDING DOOR

A7404

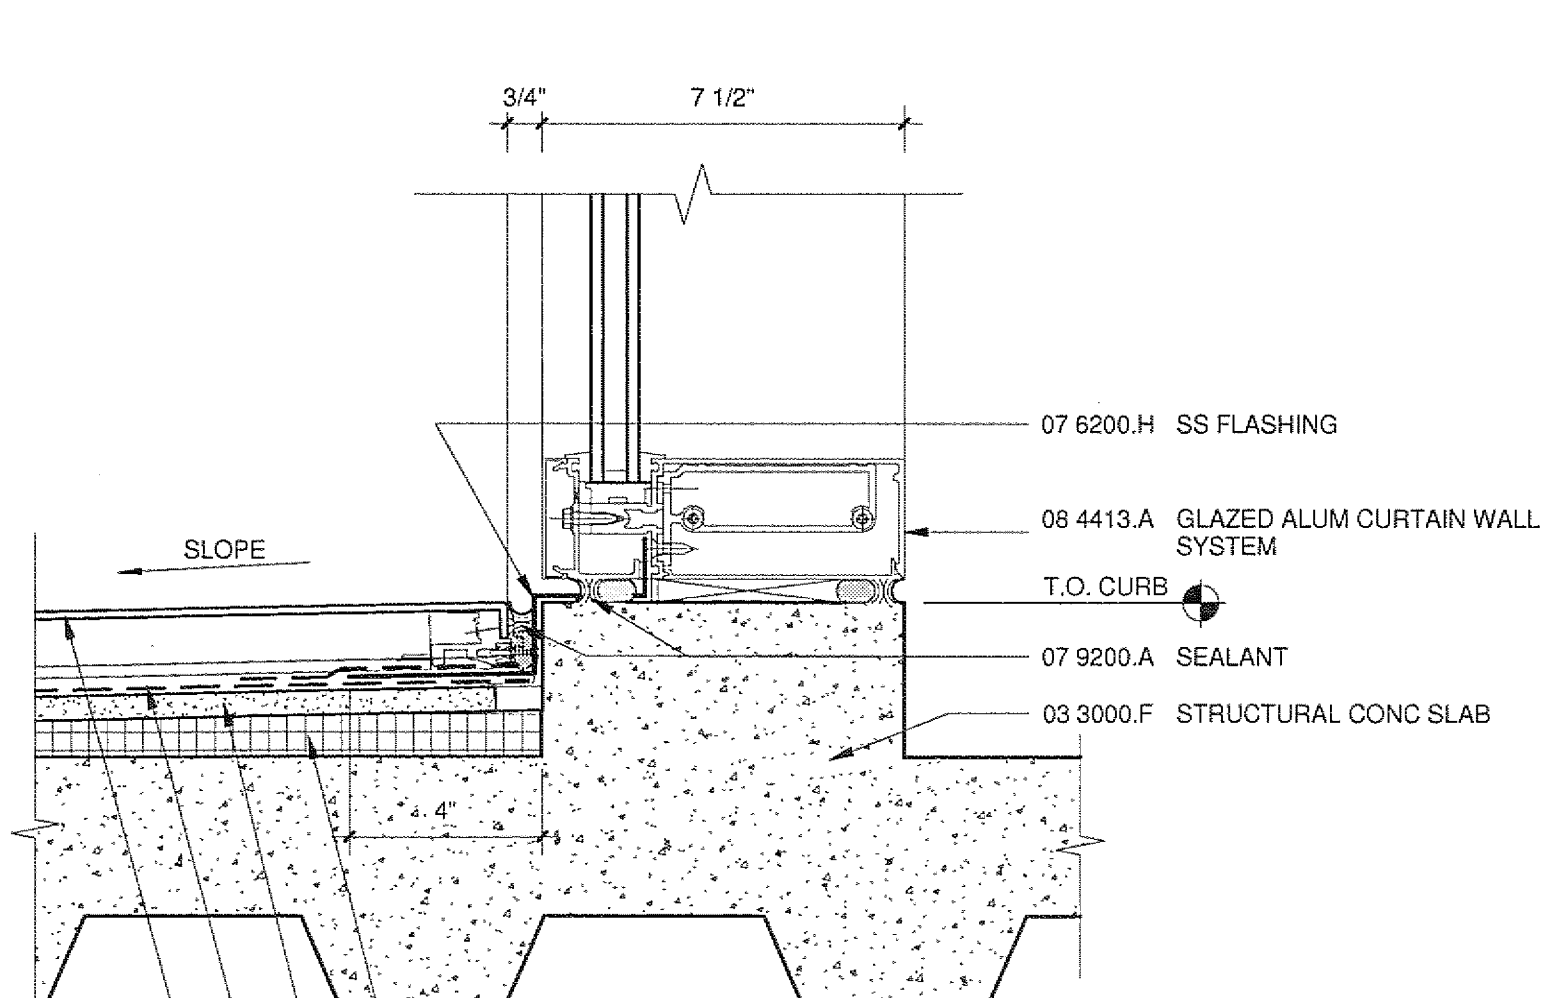

6 HORIZONTAL CWP AT CURTAINWALL

A7404

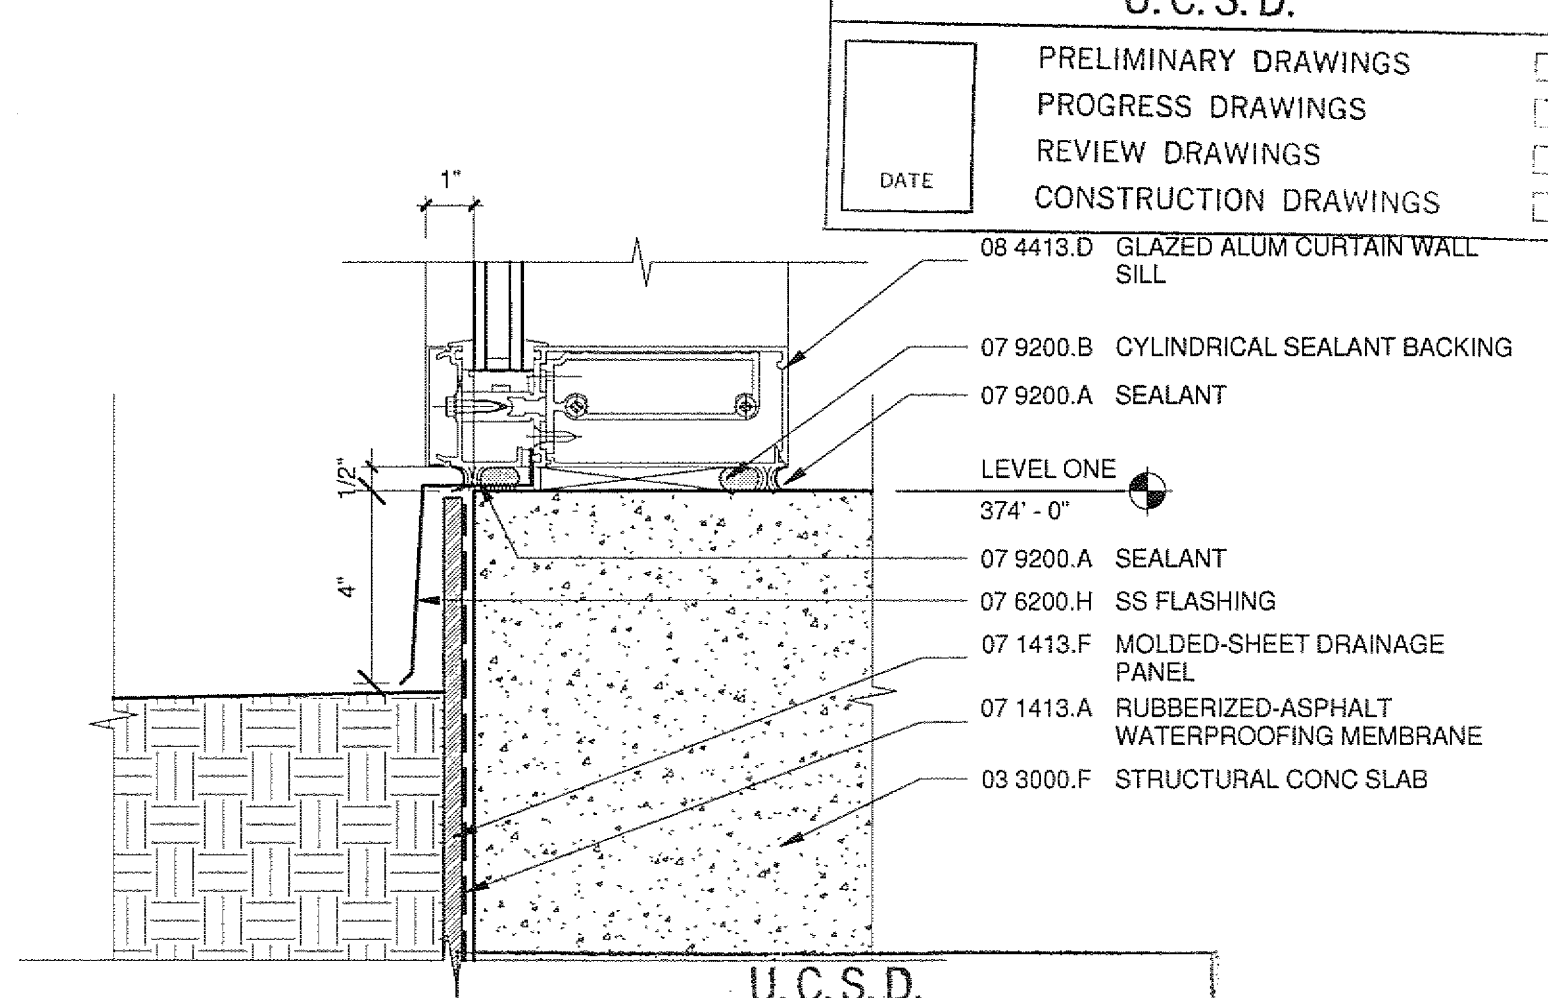

1 CURTAINWALL SILL AT GRADE

A7404