


ISSUED FOR		DATE
BID PK #1 100 CD	02.16.09	
BID PK #2 100 CD	03.26.09	
100% CD	05.08.09	
CD-4	04.16.10	
ASH-10	08.13.10	

SANFORD CONSORTIUM FOR REGENERATIVE MEDICINE
2880 TORREY PINES SCENIC DRIVE
LA JOLLA, CALIFORNIA 92037

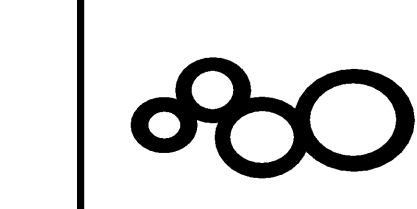

CONSULTANT
Larkford Phelps Consortium LLC
1000 16th Street, Suite 1400 San Diego, CA 92101
(619) 594-0000

FENTRESS ARCHITECTS
410 Broadway, Denver, CO 80202
(303) 733-1800


DAVIS
2001 Fifth Avenue, San Diego, CA 92101
(619) 594-0000

STAMP


SHEET NAME
INTERIOR ELEVATIONS

DRAWN BY: Author
PROJECT # 200725.000
SHEET NUMBER
A8224


APPROVED
FIRE AND PANIC ONLY
04 - 15 - 2010
STATE FIRE MARSHAL
CONSTRUCTION SERVICES

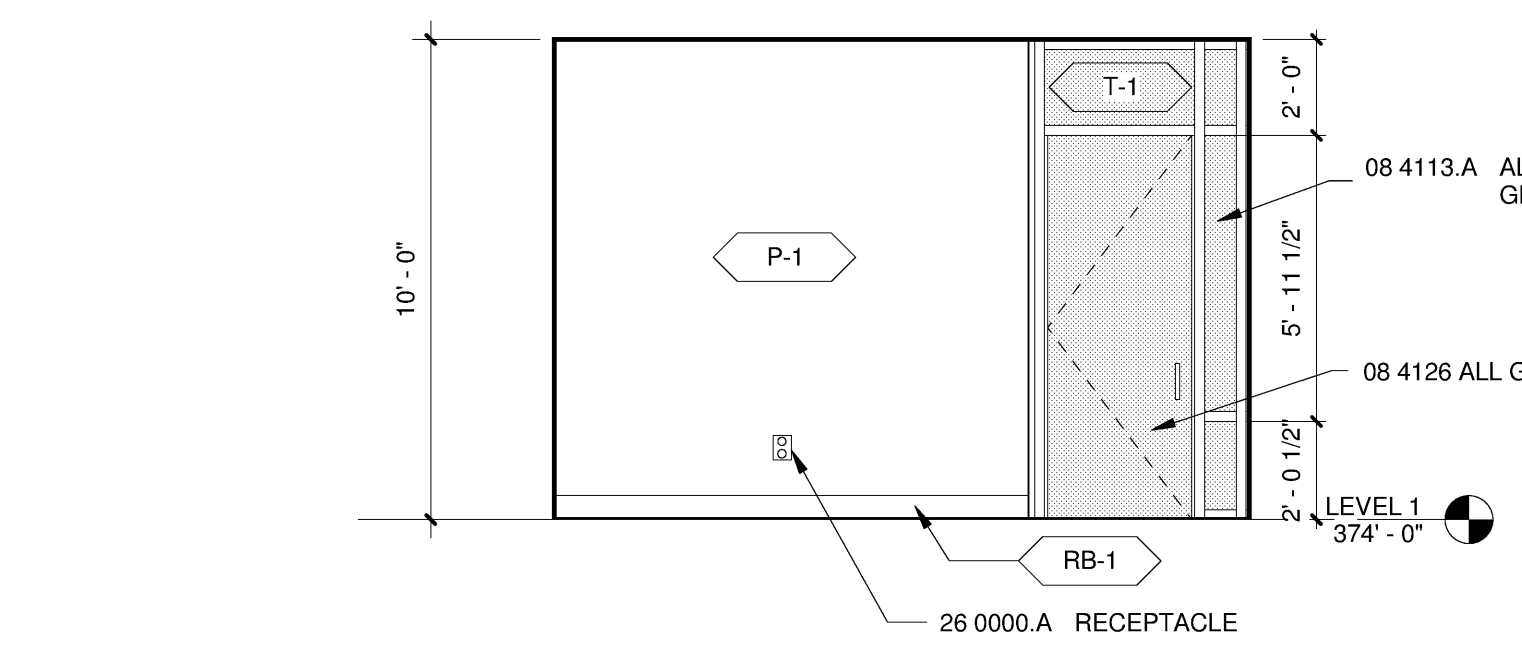


5 OFFICE 1114 - EAST
A2212 / A8224 1/4" = 1'-0"

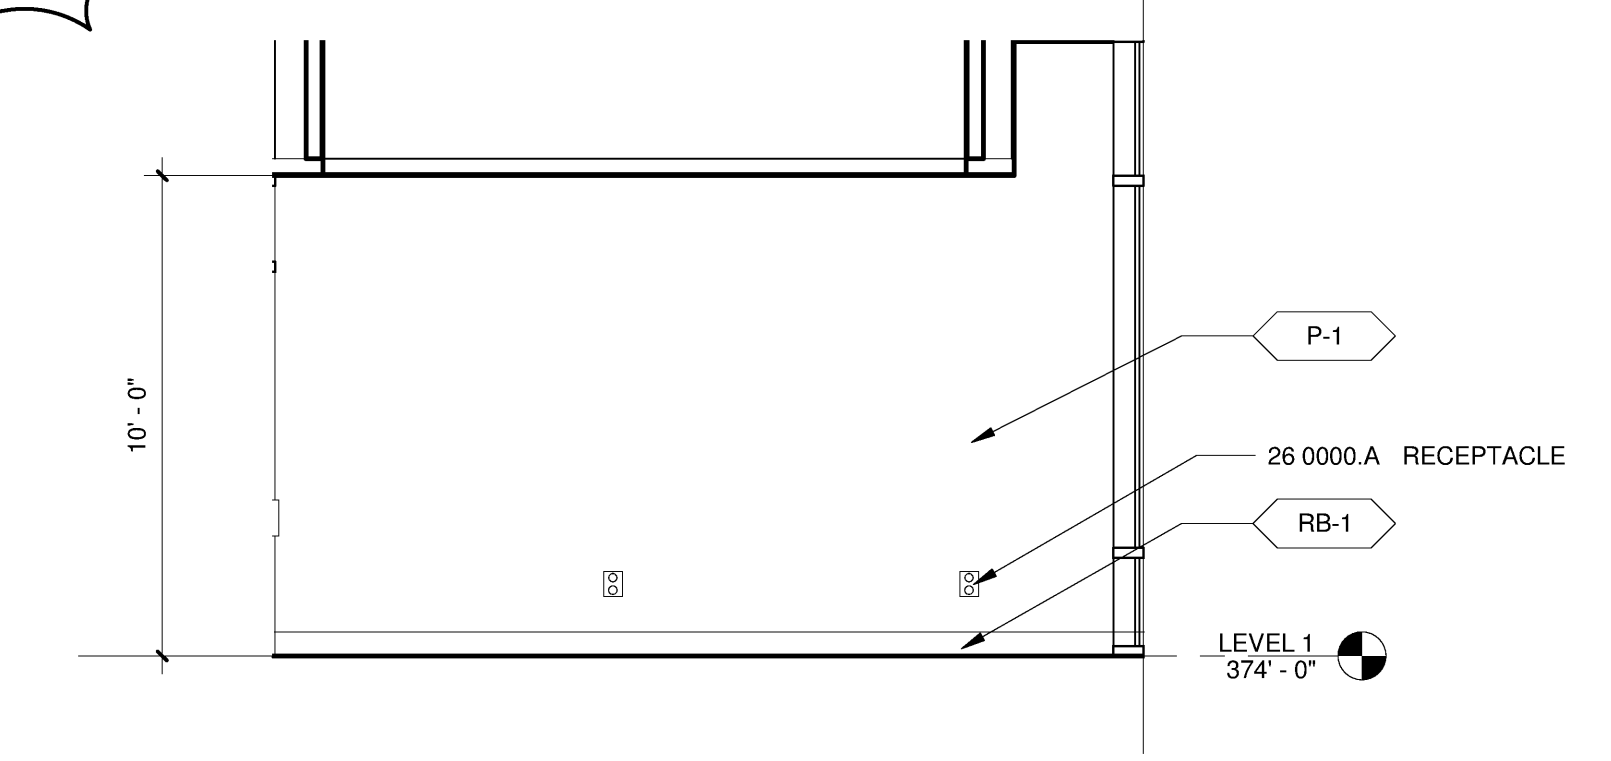


10 OFFICE 1115 - SOUTH
A2212 / A8224 1/4" = 1'-0"

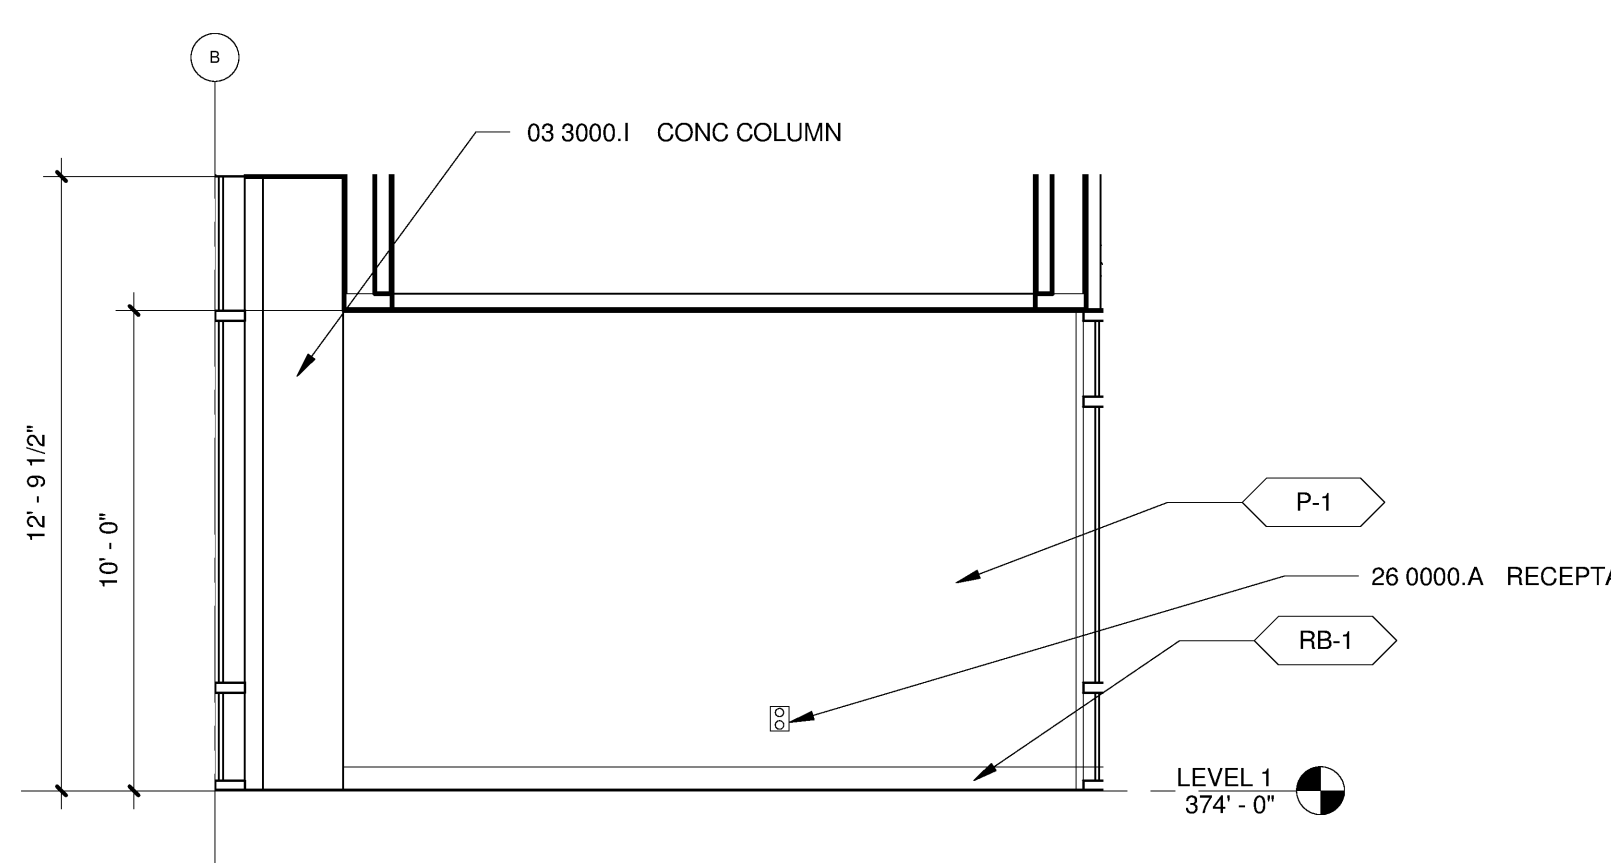


9 OFFICE 1115 - NORTH
A2212 / A8224 1/4" = 1'-0"

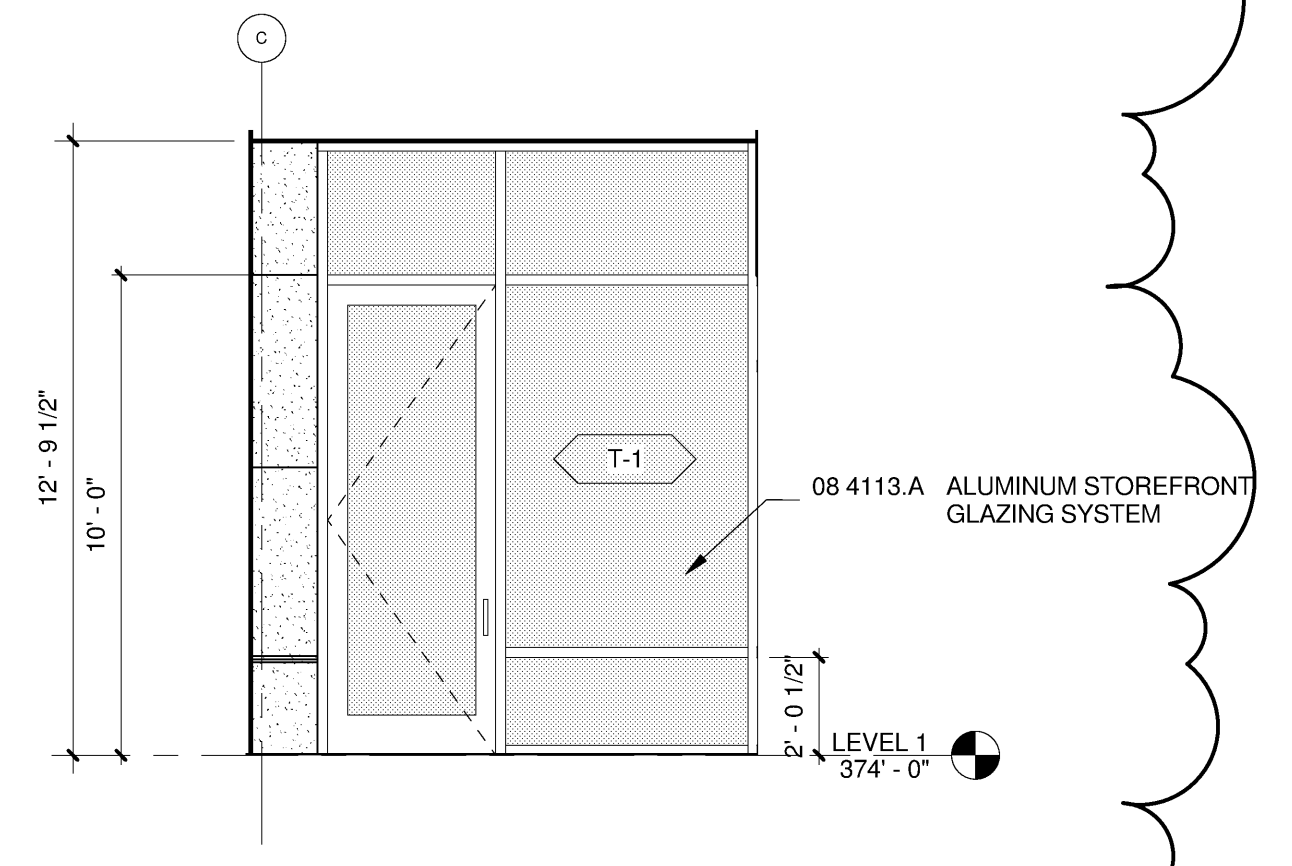


3 LOBBY 1202 - SOUTH
A2212 / A8224 1/4" = 1'-0"

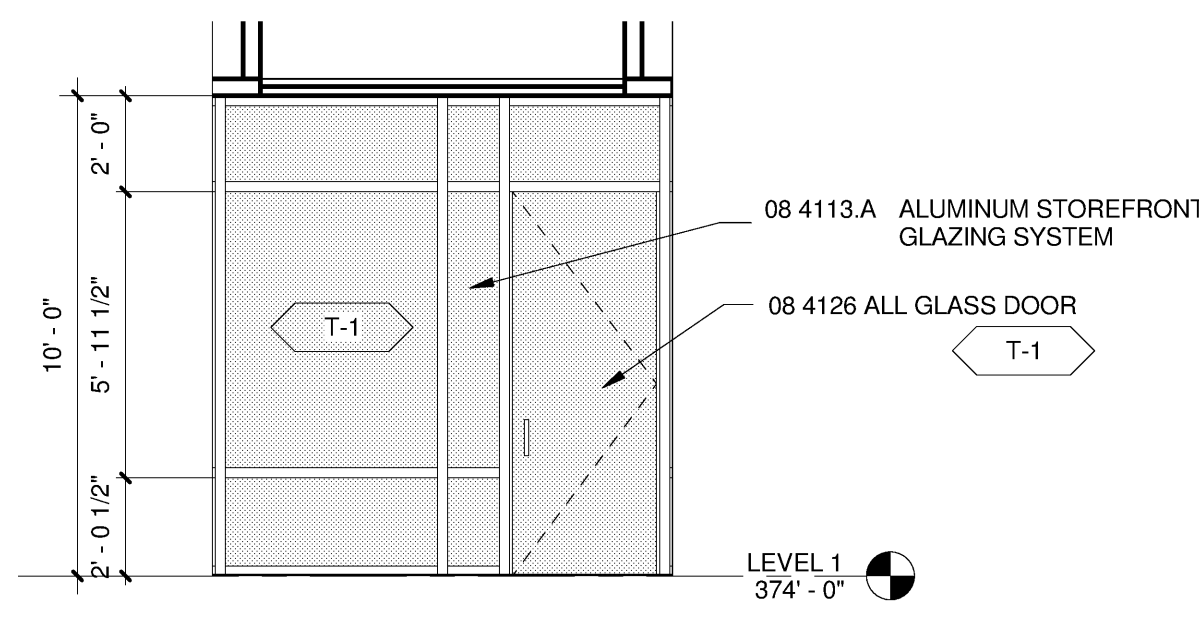


8 OFFICE 1115 - EAST
A2212 / A8224 1/4" = 1'-0"

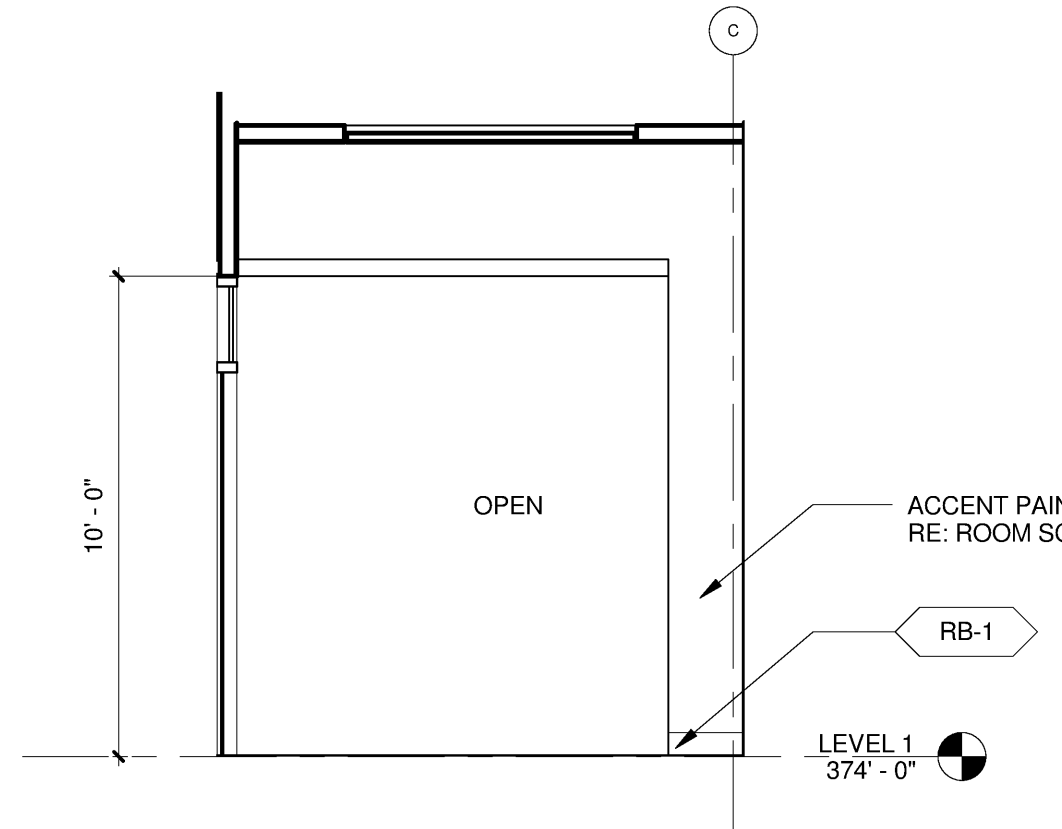


2 LOBBY 1202 - NORTH
A2212 / A8224 1/4" = 1'-0"

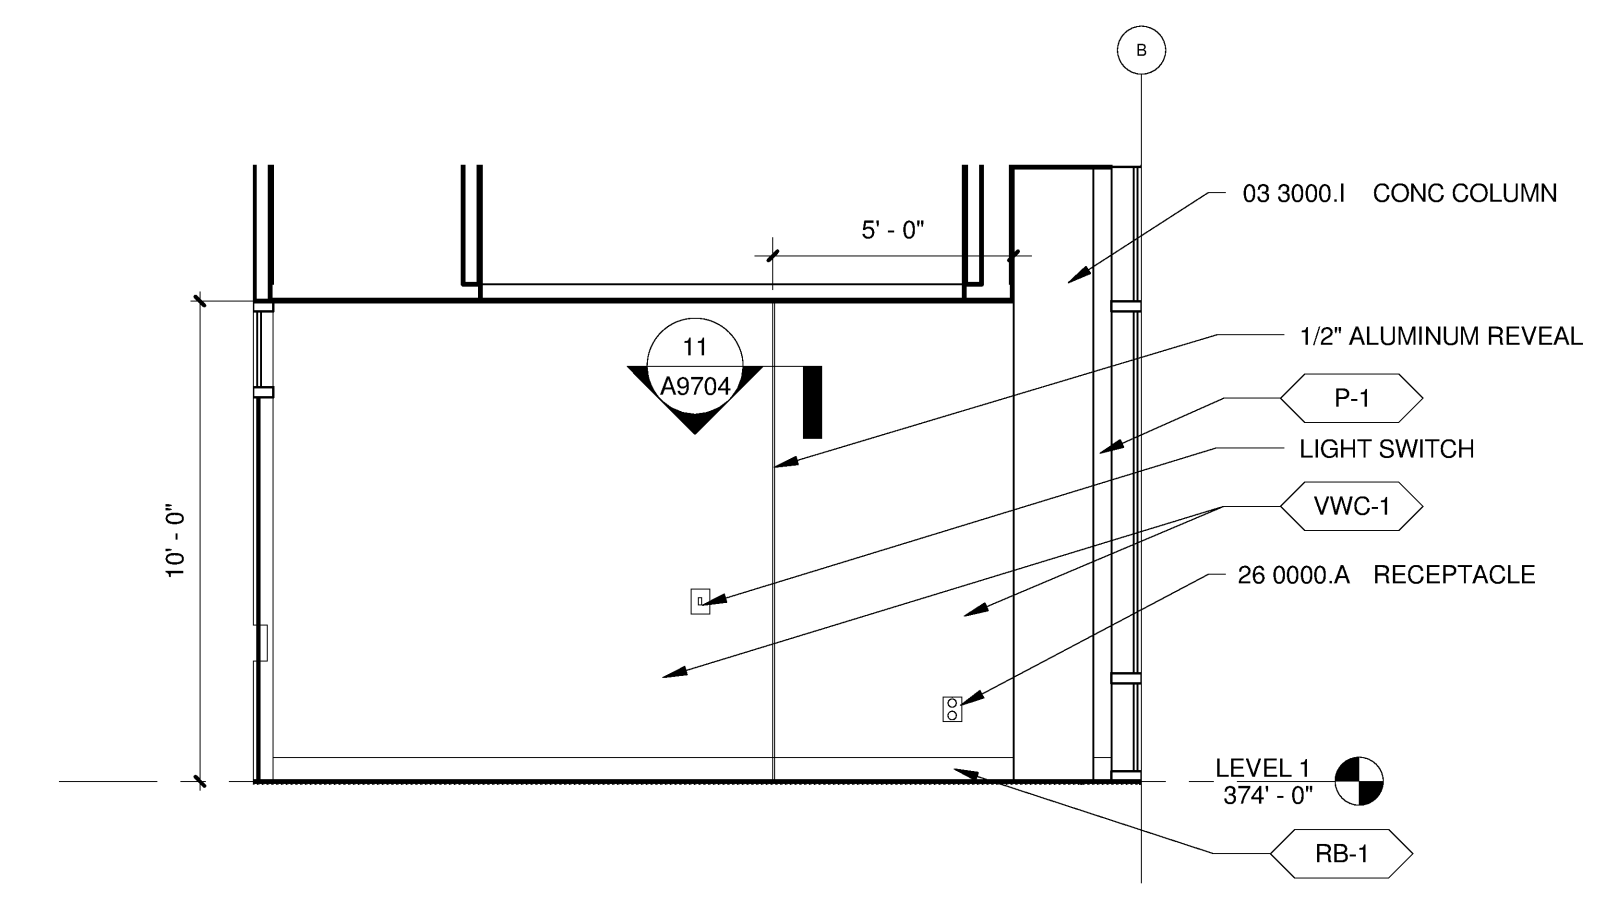


7 OFFICE 1114 - SOUTH
A2212 / A8224 1/4" = 1'-0"

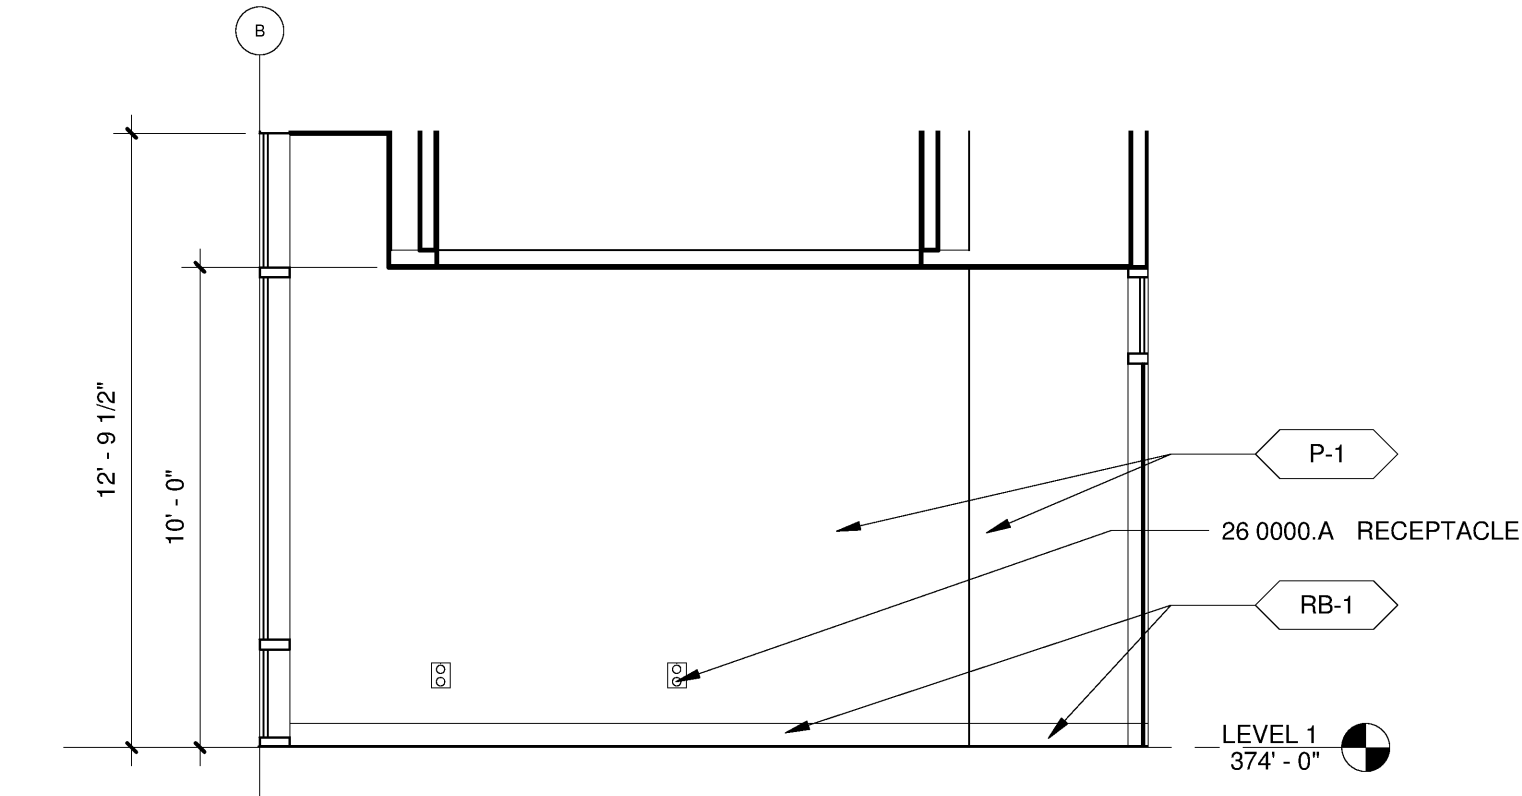


6 OFFICE 1114 - NORTH
A2212 / A8224 1/4" = 1'-0"

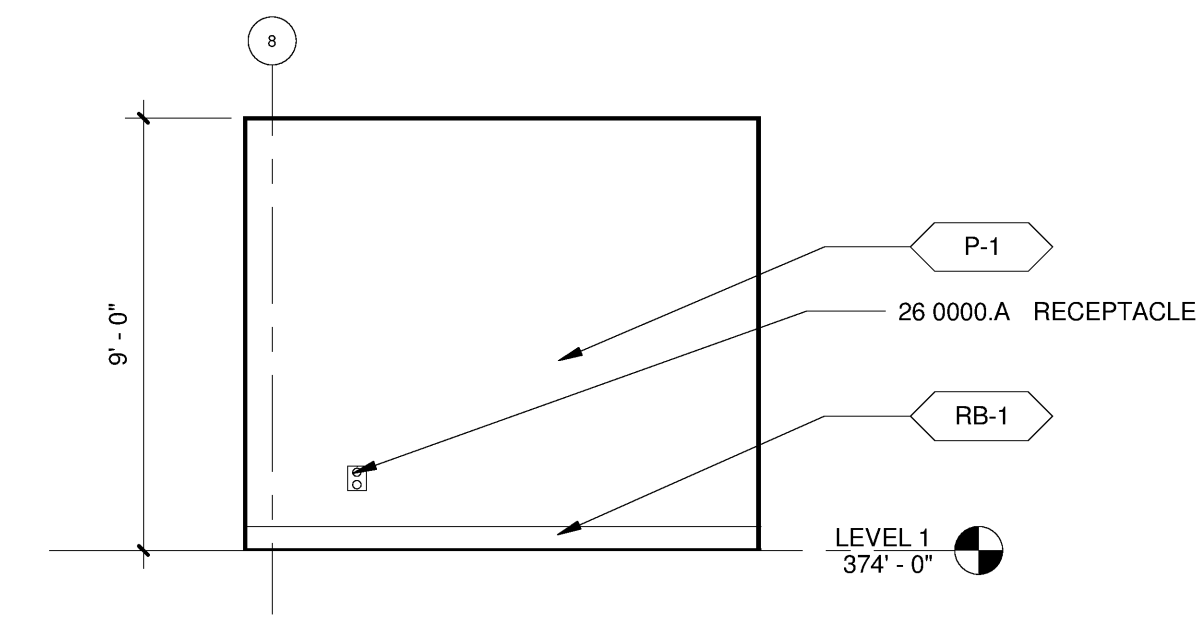


15 IT OFFICE LEVEL 1-4 - EAST
A2212 / A8224 1/4" = 1'-0"

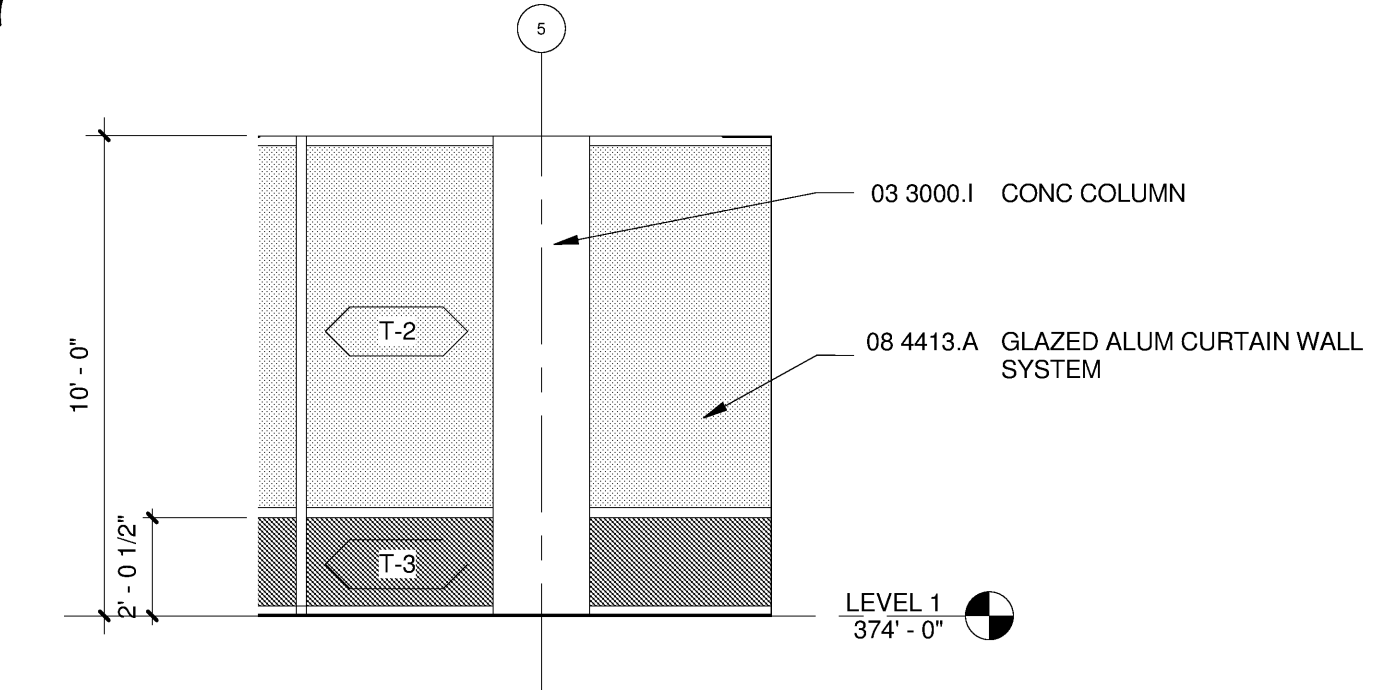


14 OFFICE 1116 - WEST
A2212 / A8224 1/4" = 1'-0"

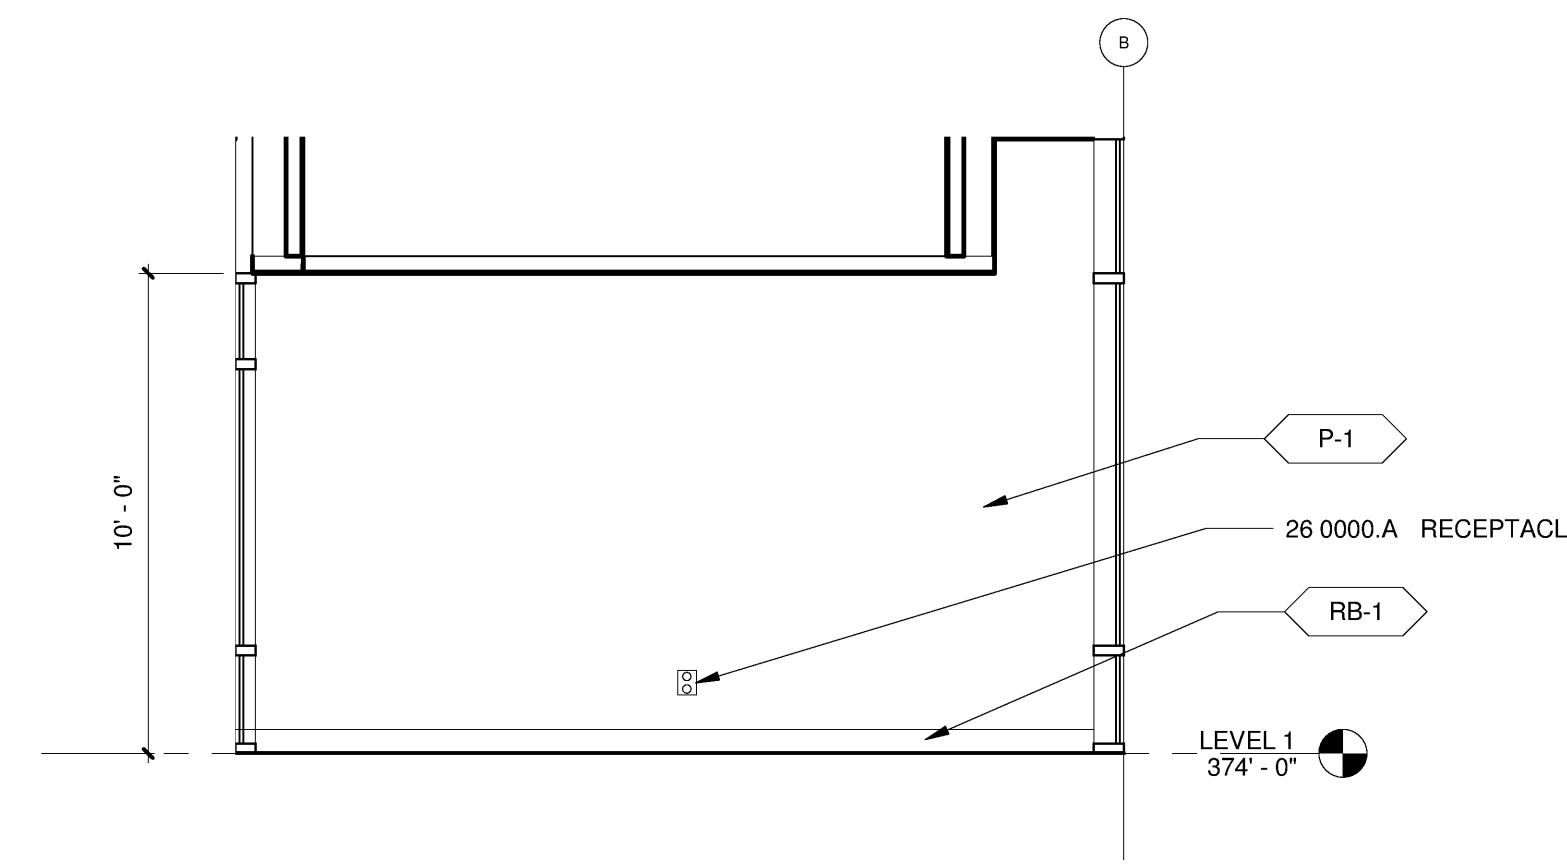


13 OFFICE 1116 - SOUTH
A2212 / A8224 1/4" = 1'-0"

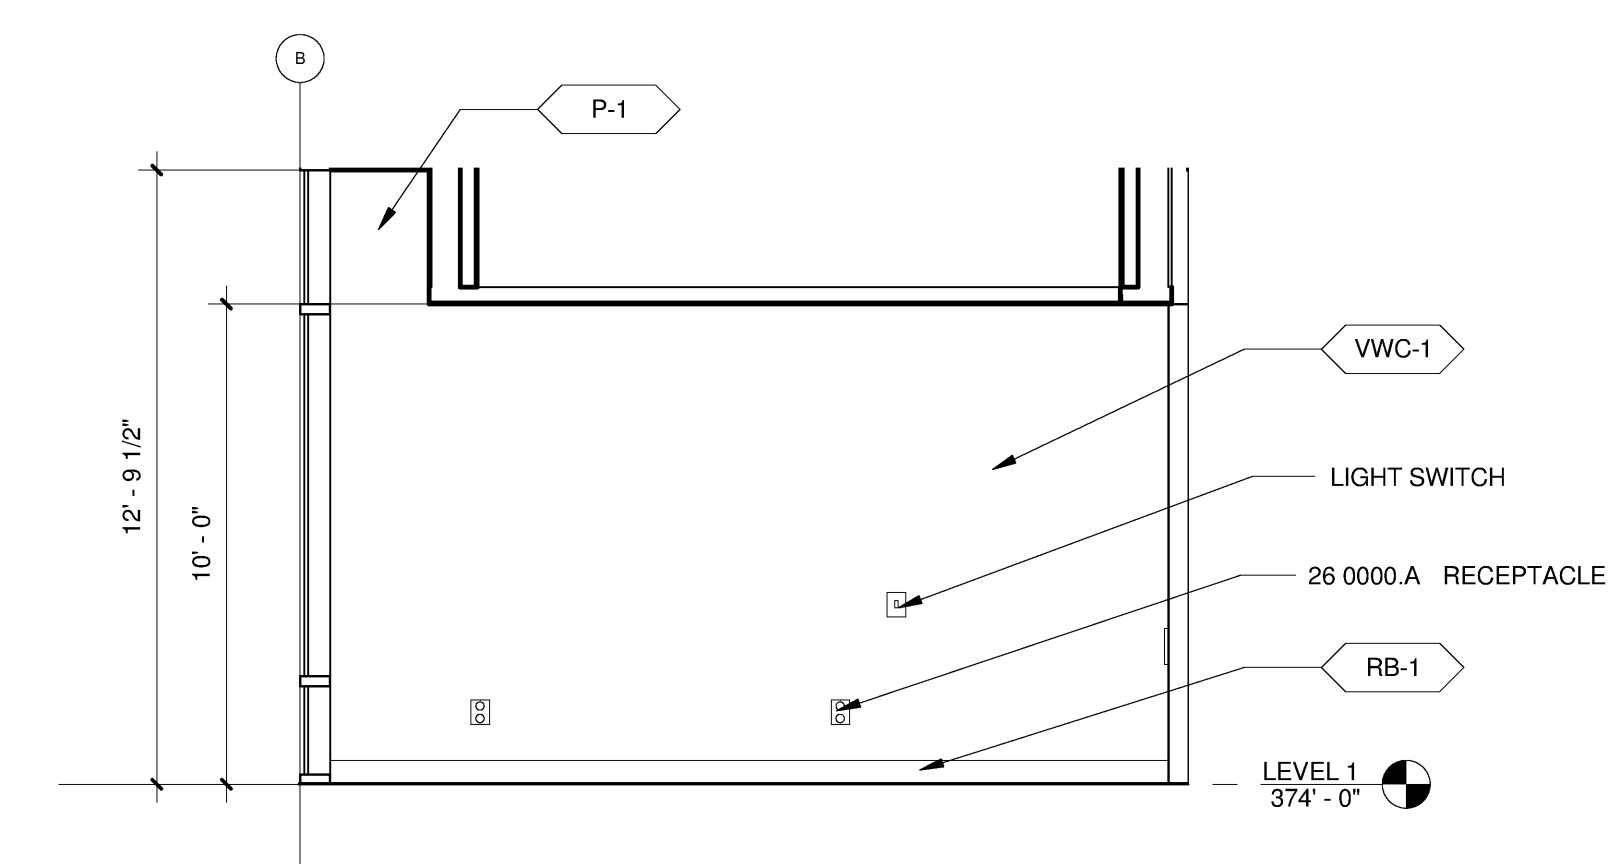


12 OFFICE 1116 - NORTH
A2212 / A8224 1/4" = 1'-0"

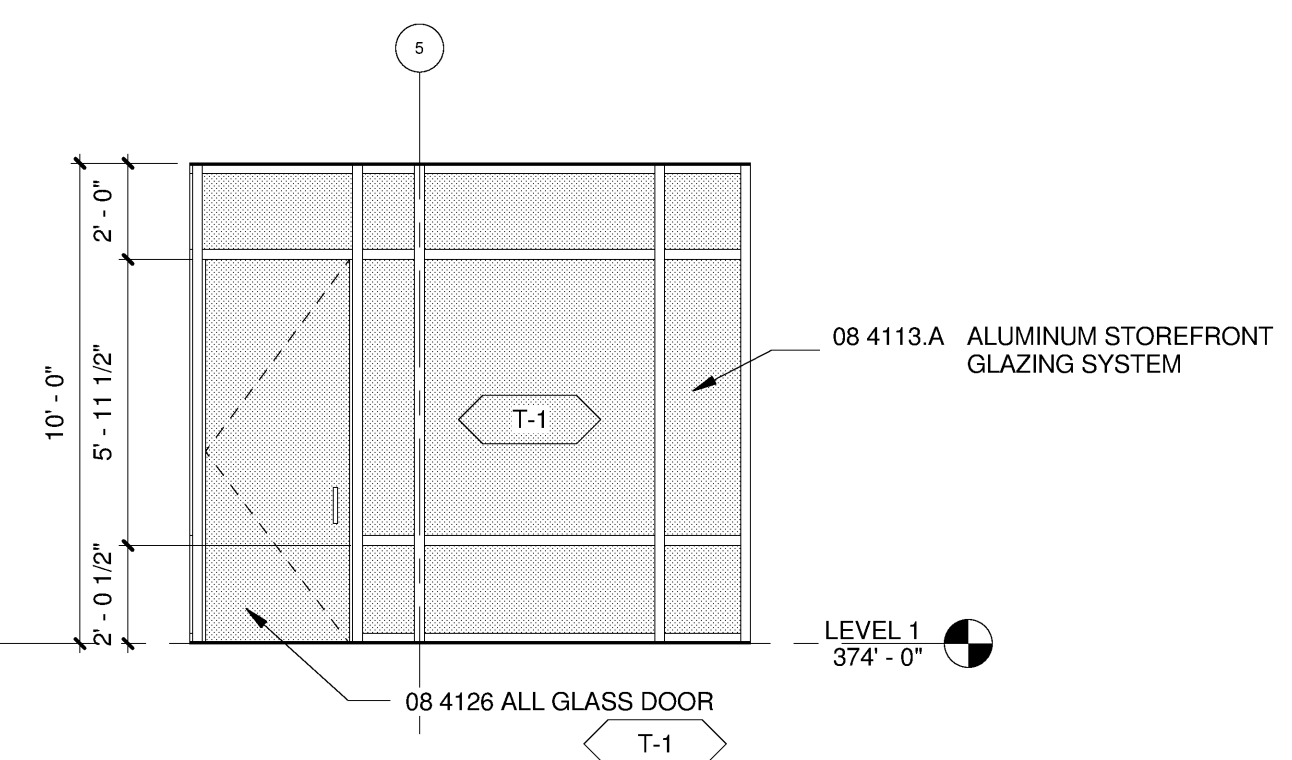


11 OFFICE 1116 - EAST
A2212 / A8224 1/4" = 1'-0"

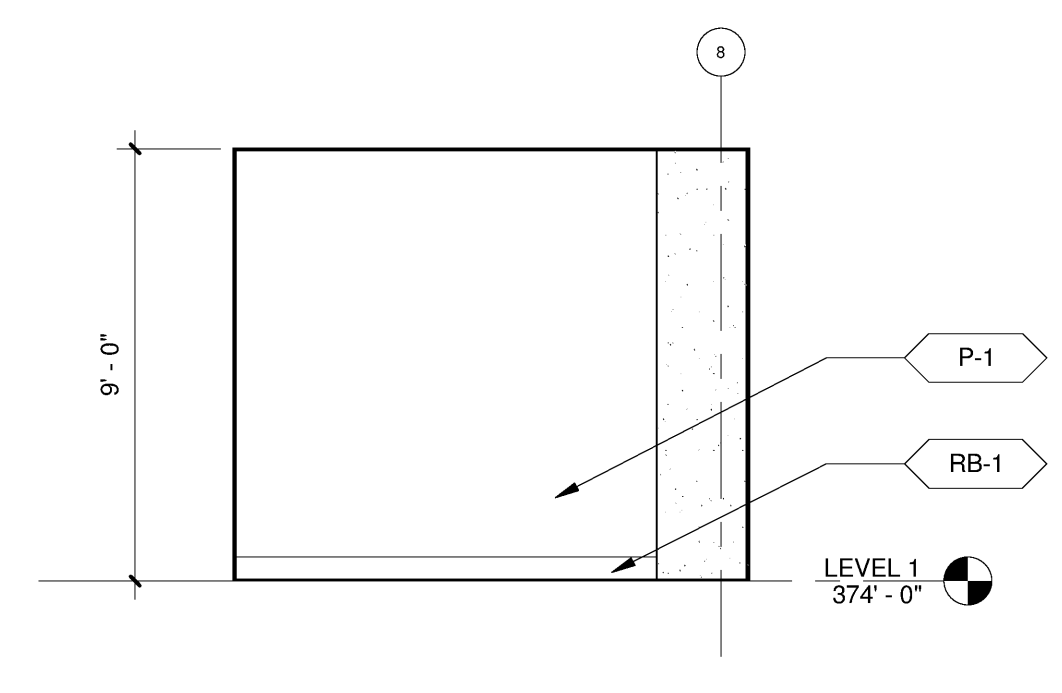

18 IT OFFICE LEVEL 1-4 - WEST
A2212 / A8224 1/4" = 1'-0"

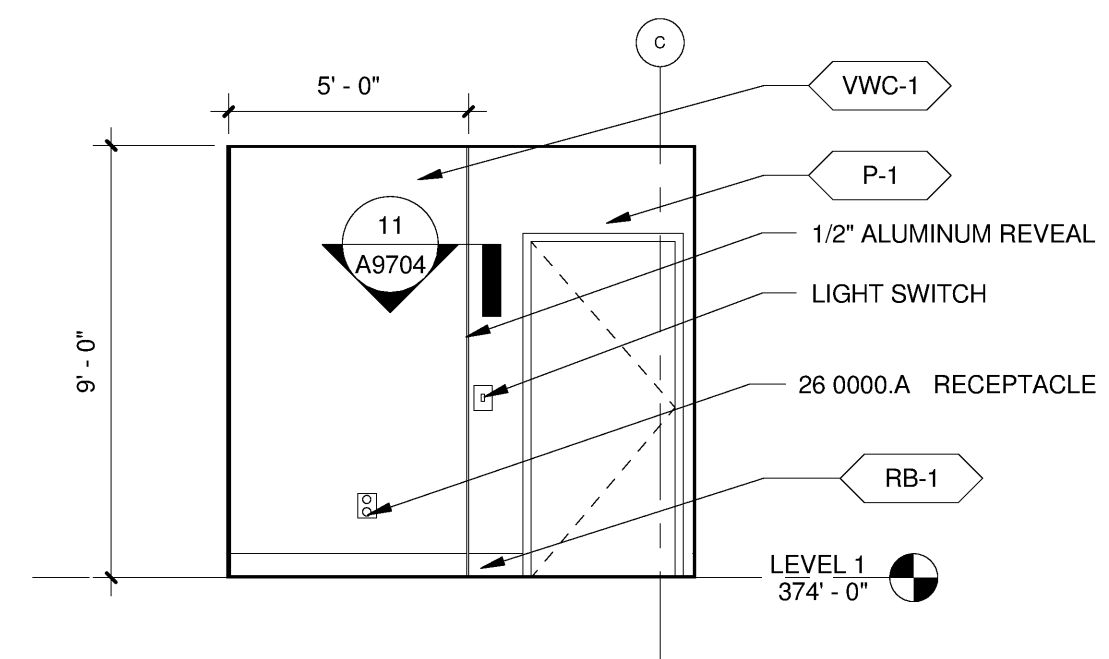

17 IT OFFICE LEVEL 1-4 - SOUTH
A2212 / A8224 1/4" = 1'-0"

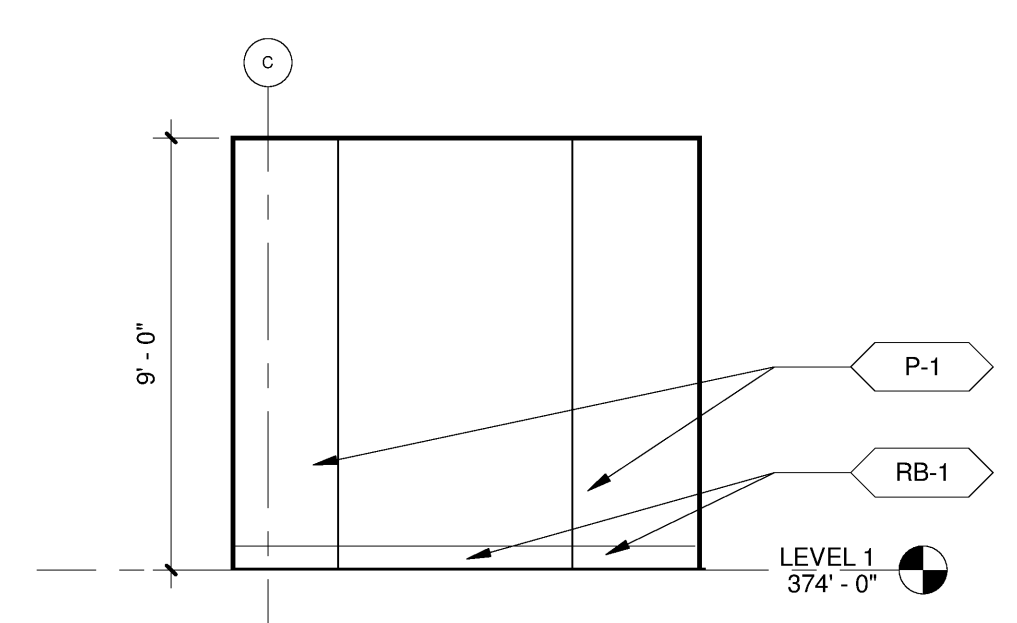

16 IT OFFICE LEVEL 1-4 - NORTH
A2212 / A8224 1/4" = 1'-0"

8/13/2010 2:35:16 PM
C:\P\A\Realt\Project\200725 SCRM\Issued DL.vnt

Warning: It is a violation of the law for any person, unless acting under the direction of a licensed architect, to alter an item in any way. If an item in this document is altered, the altering architect, if other than the architect of record, shall affix the item his seal and the notation "altered by" follows by his signature and the date of such alteration, and the specific description of the alteration.