




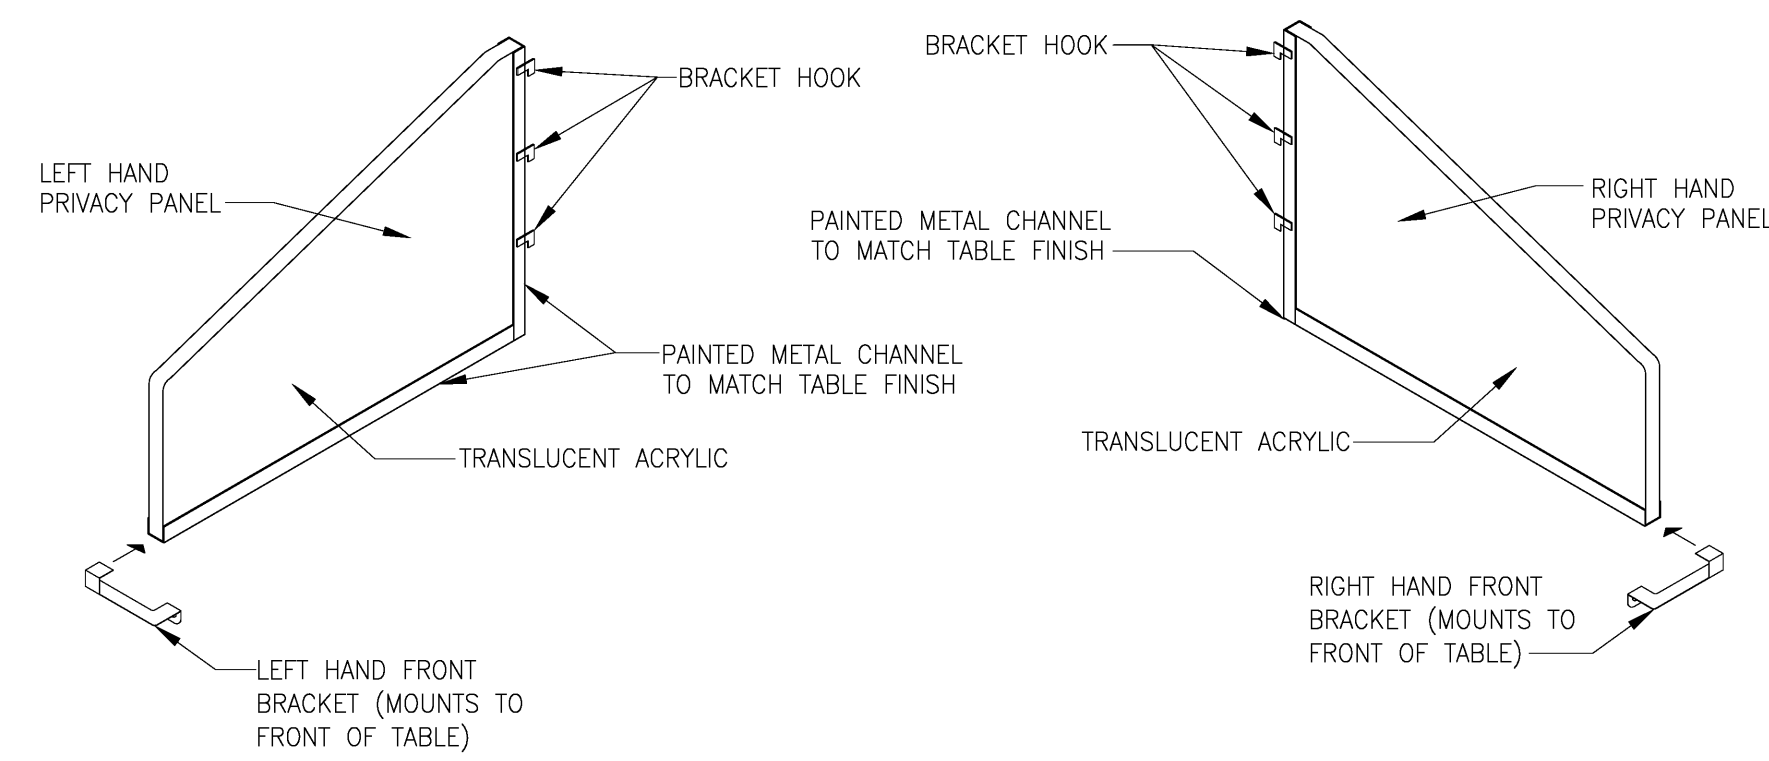



ISOMETRIC VIEW

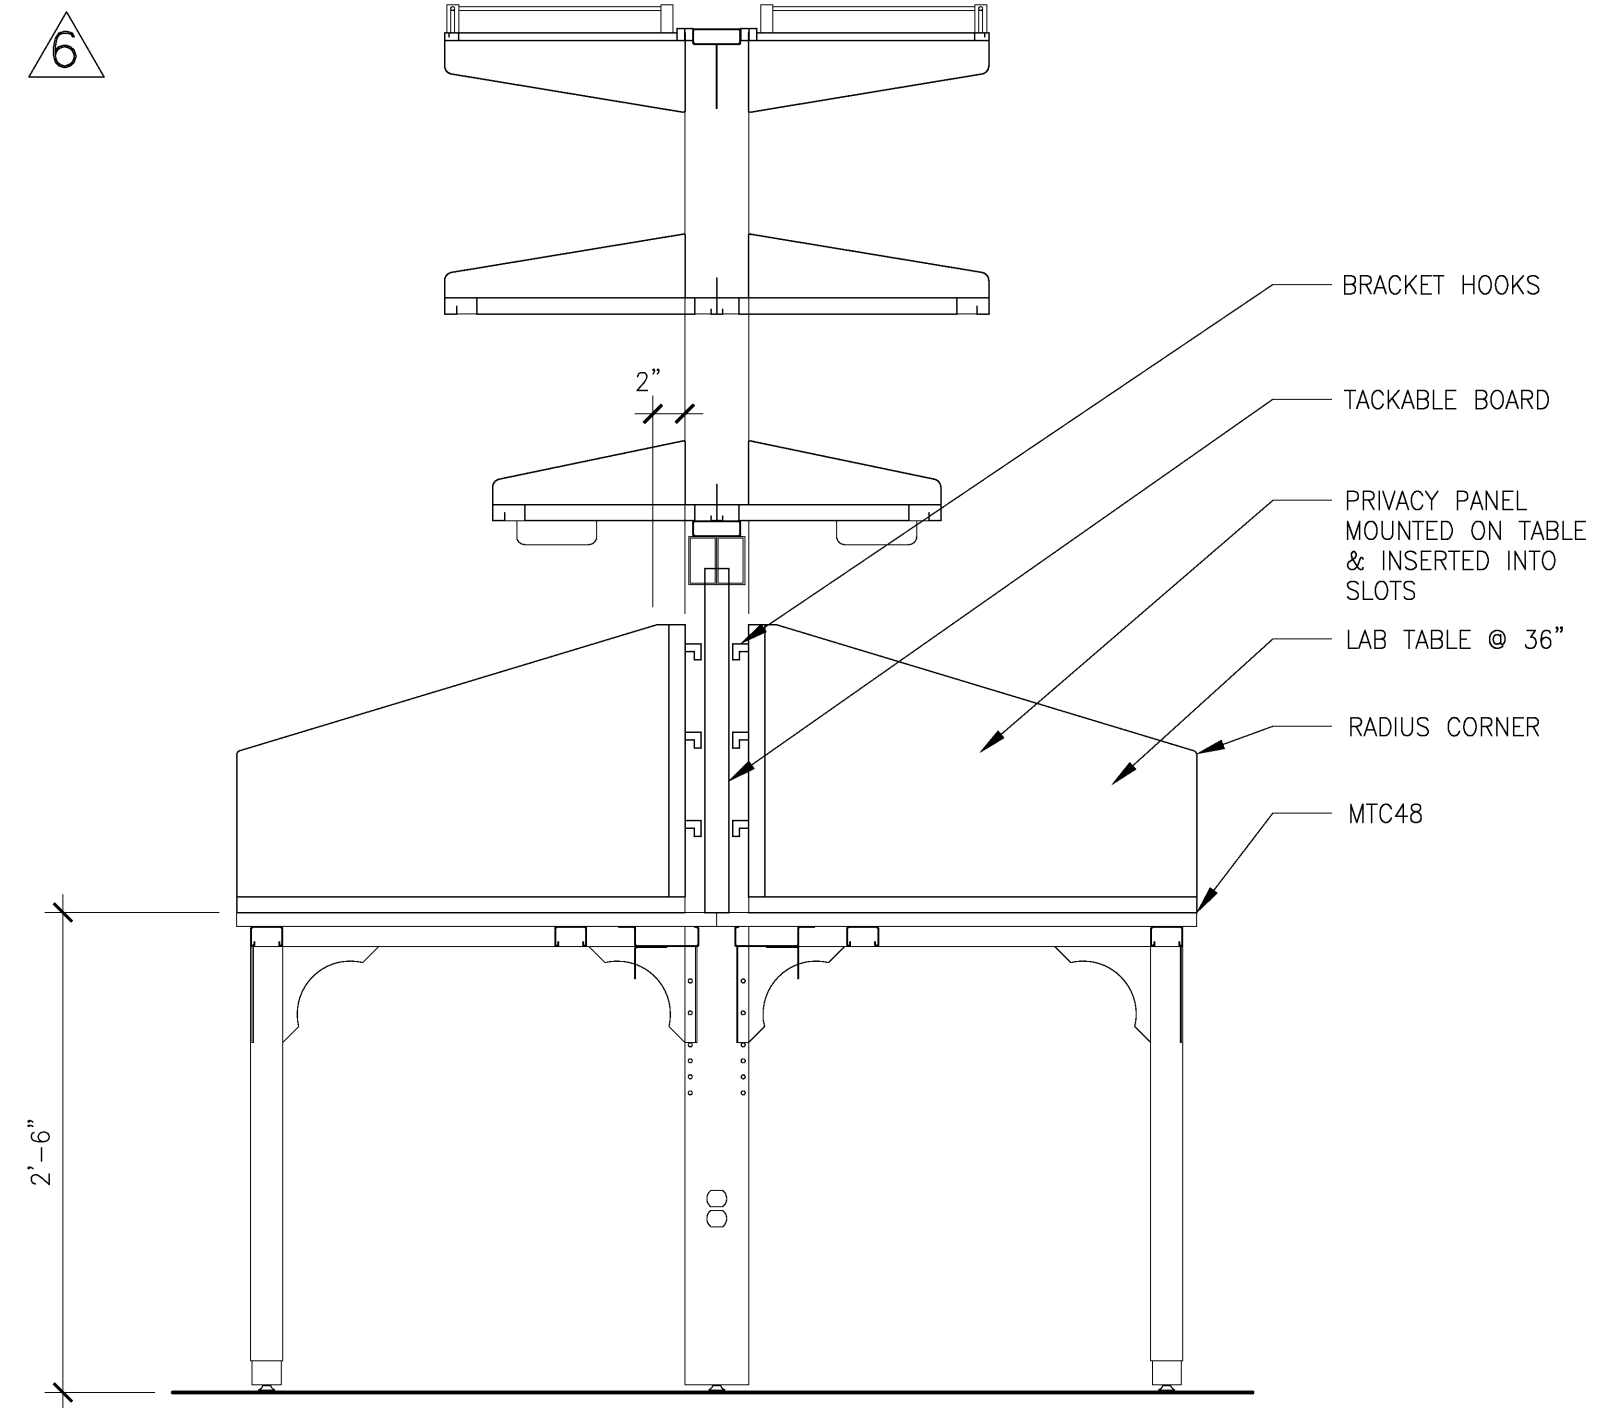

SECTION VIEW

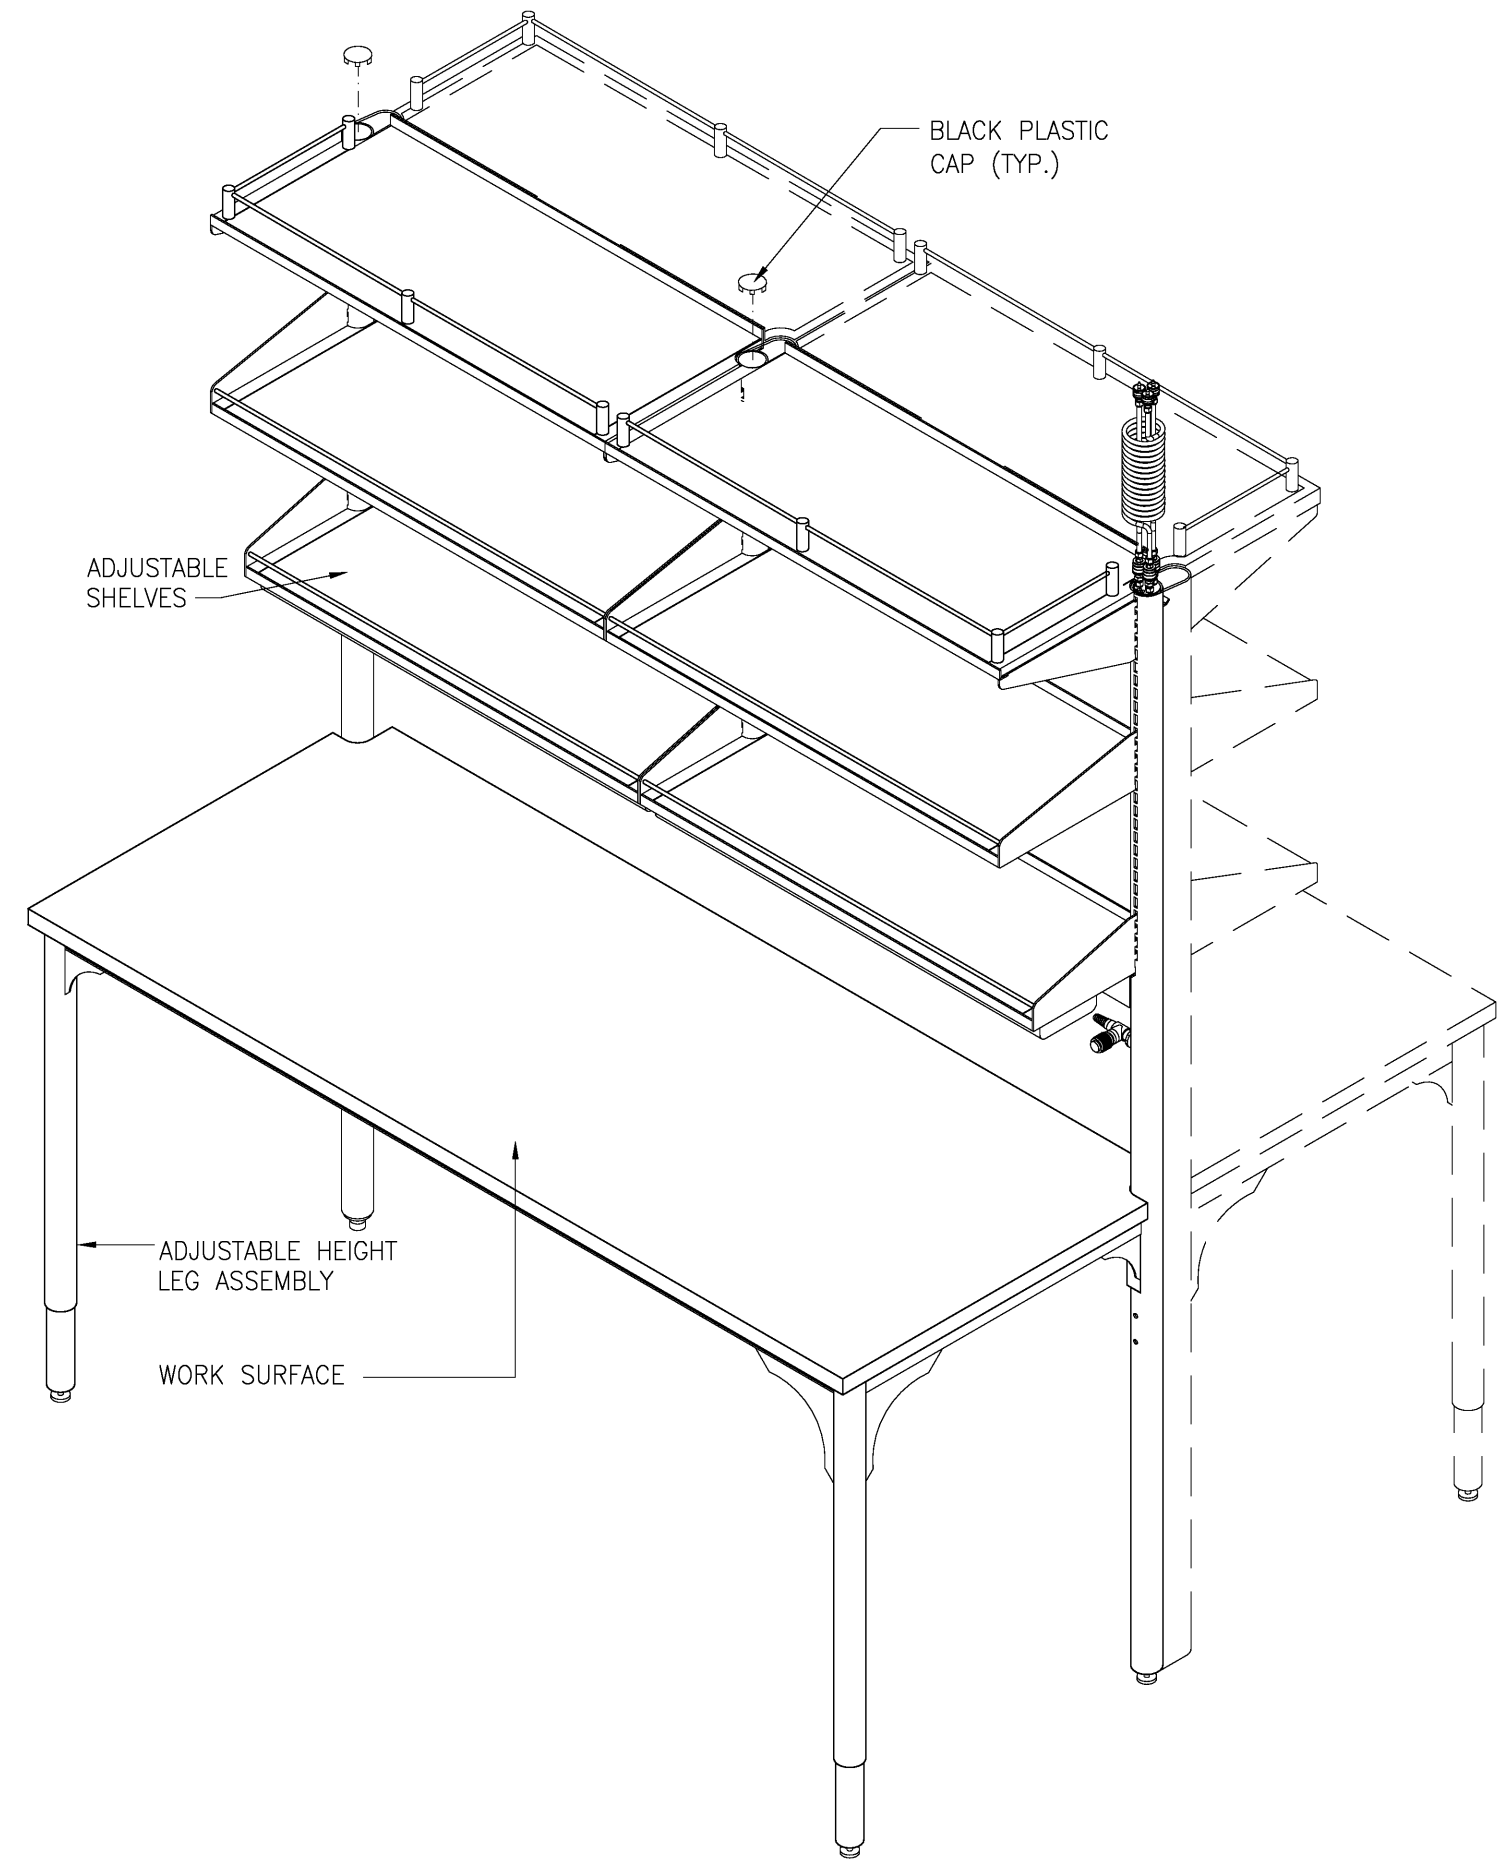


7 MOVEABLE TABLE ISOMETRIC VIEW SINGLE

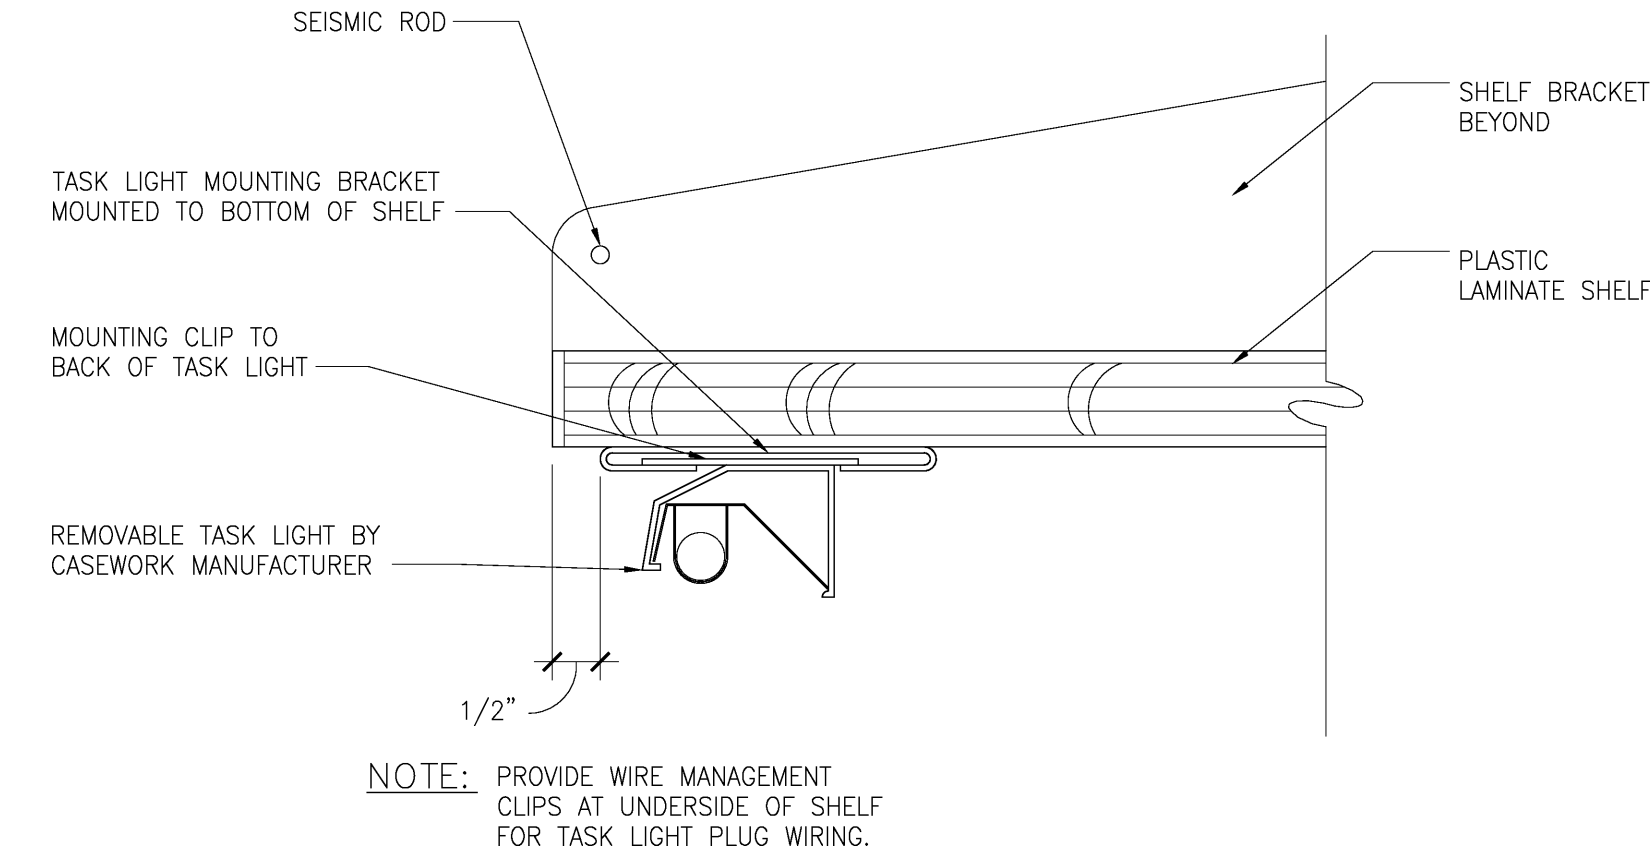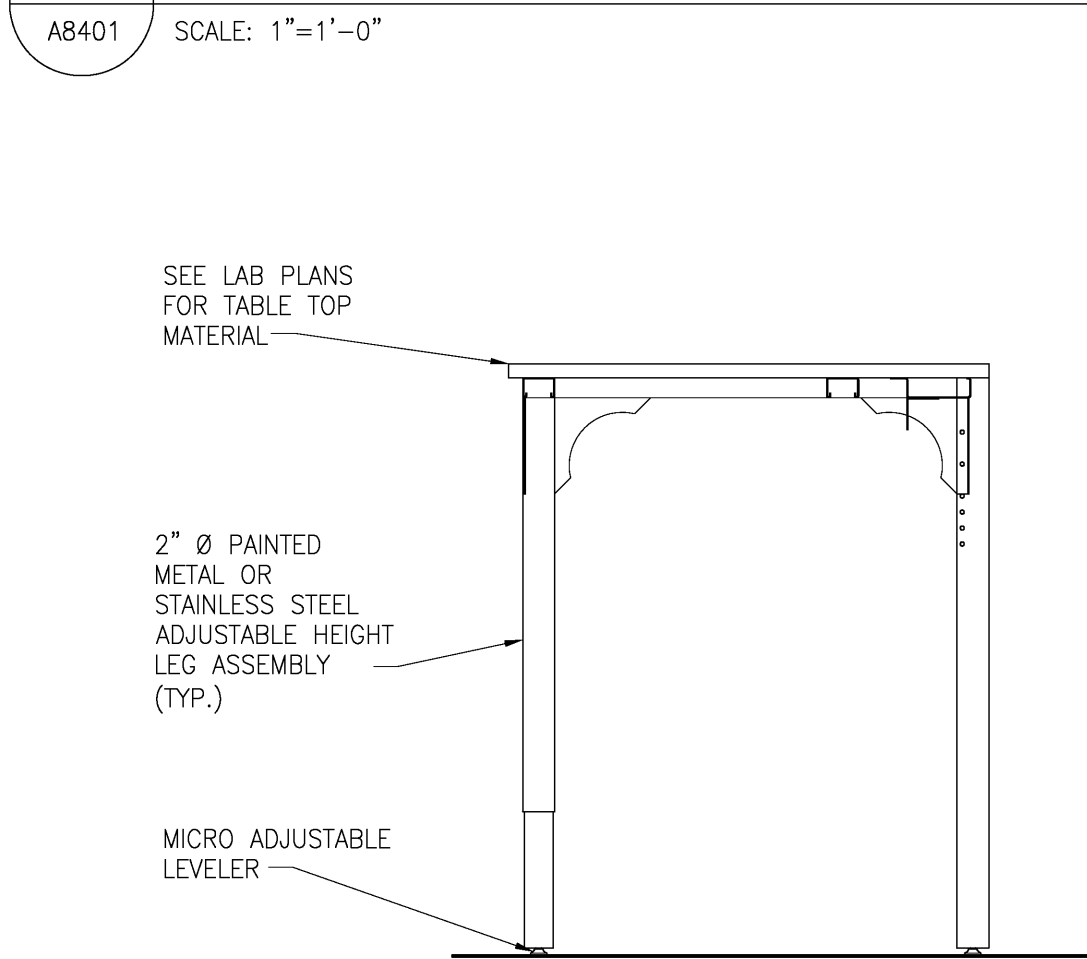


4 TASK LIGHT @ SHELF

SCALE: 6" = 1'-0"

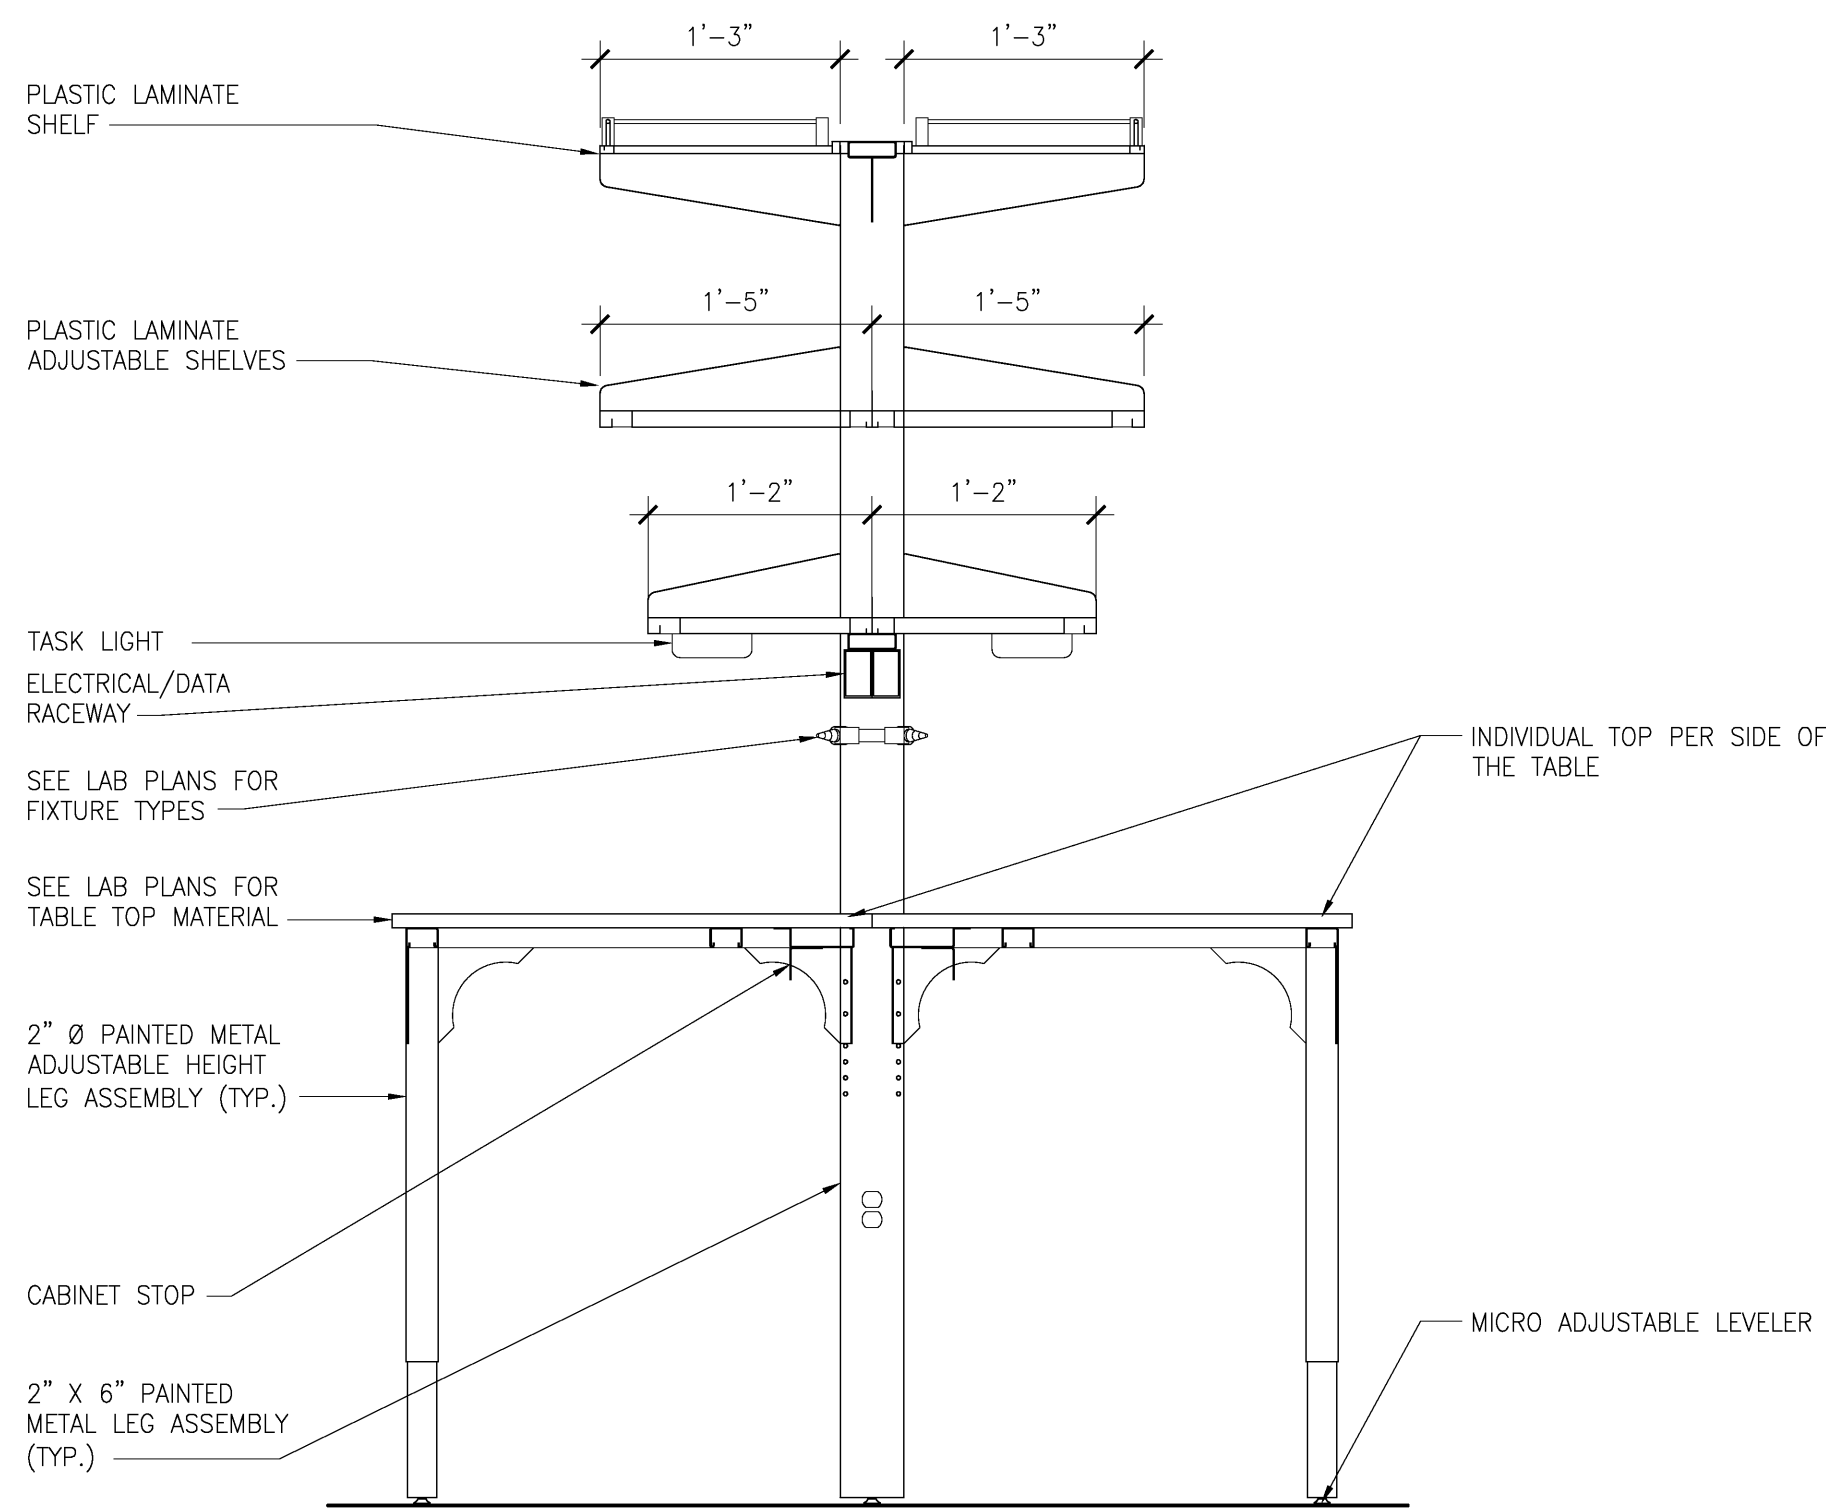

5 MOVEABLE TABLE SECTION (MTC__ AND MTD__)


SCALE: 1"=1'-0"

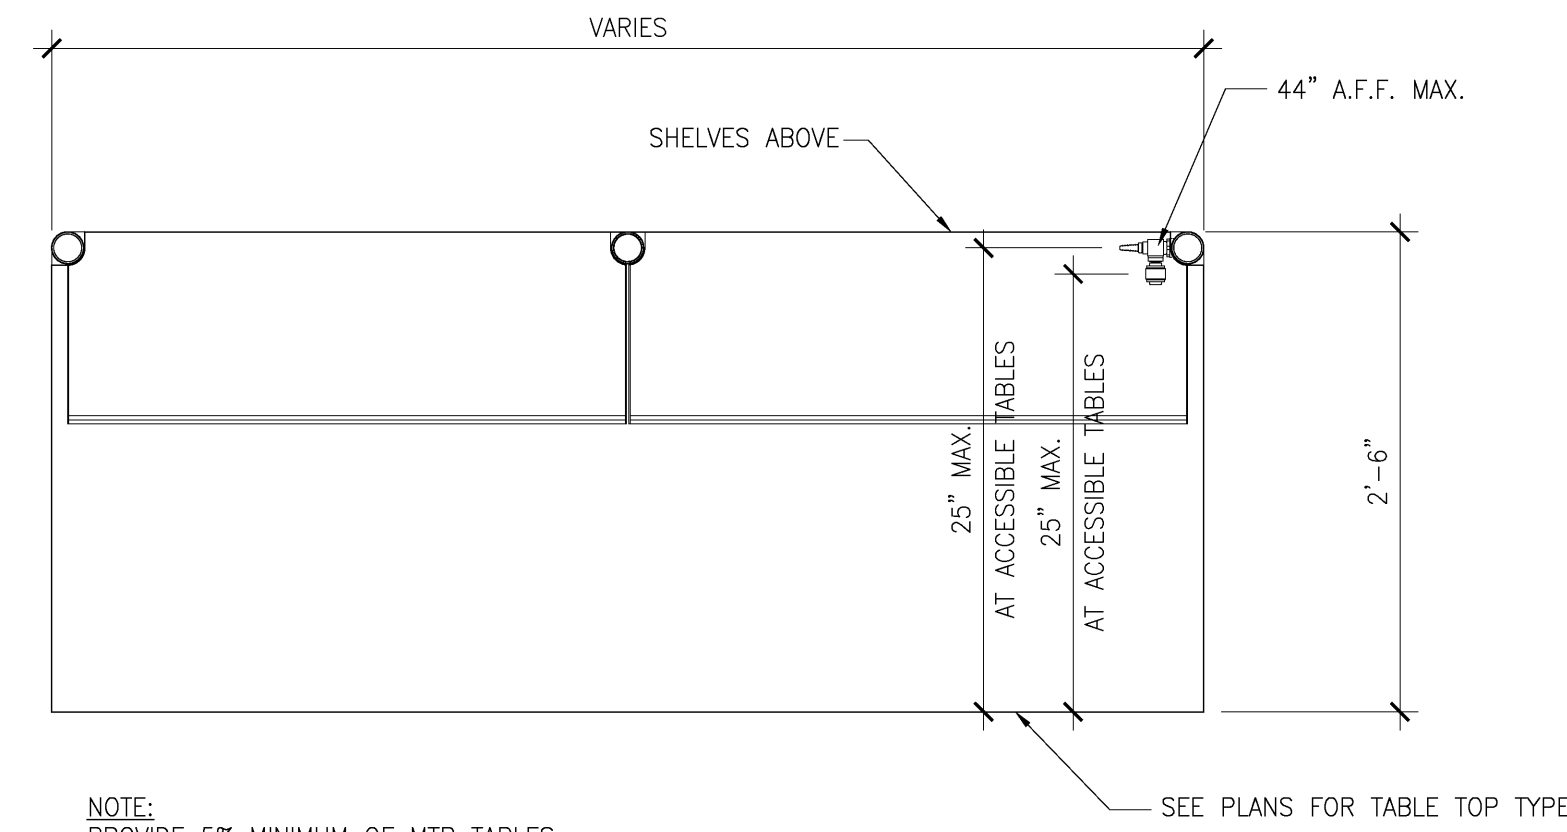

NOTE: PROVIDE 5% MINIMUM OF MTB TABLES WITH ACCESSIBLE REACH, 25" MAX., AND 44" MAX. A.F.F. TO CONTROLS

1 MOVEABLE TABLE PLAN SINGLE (MTB__)

SCALE: 1"=1'-0"

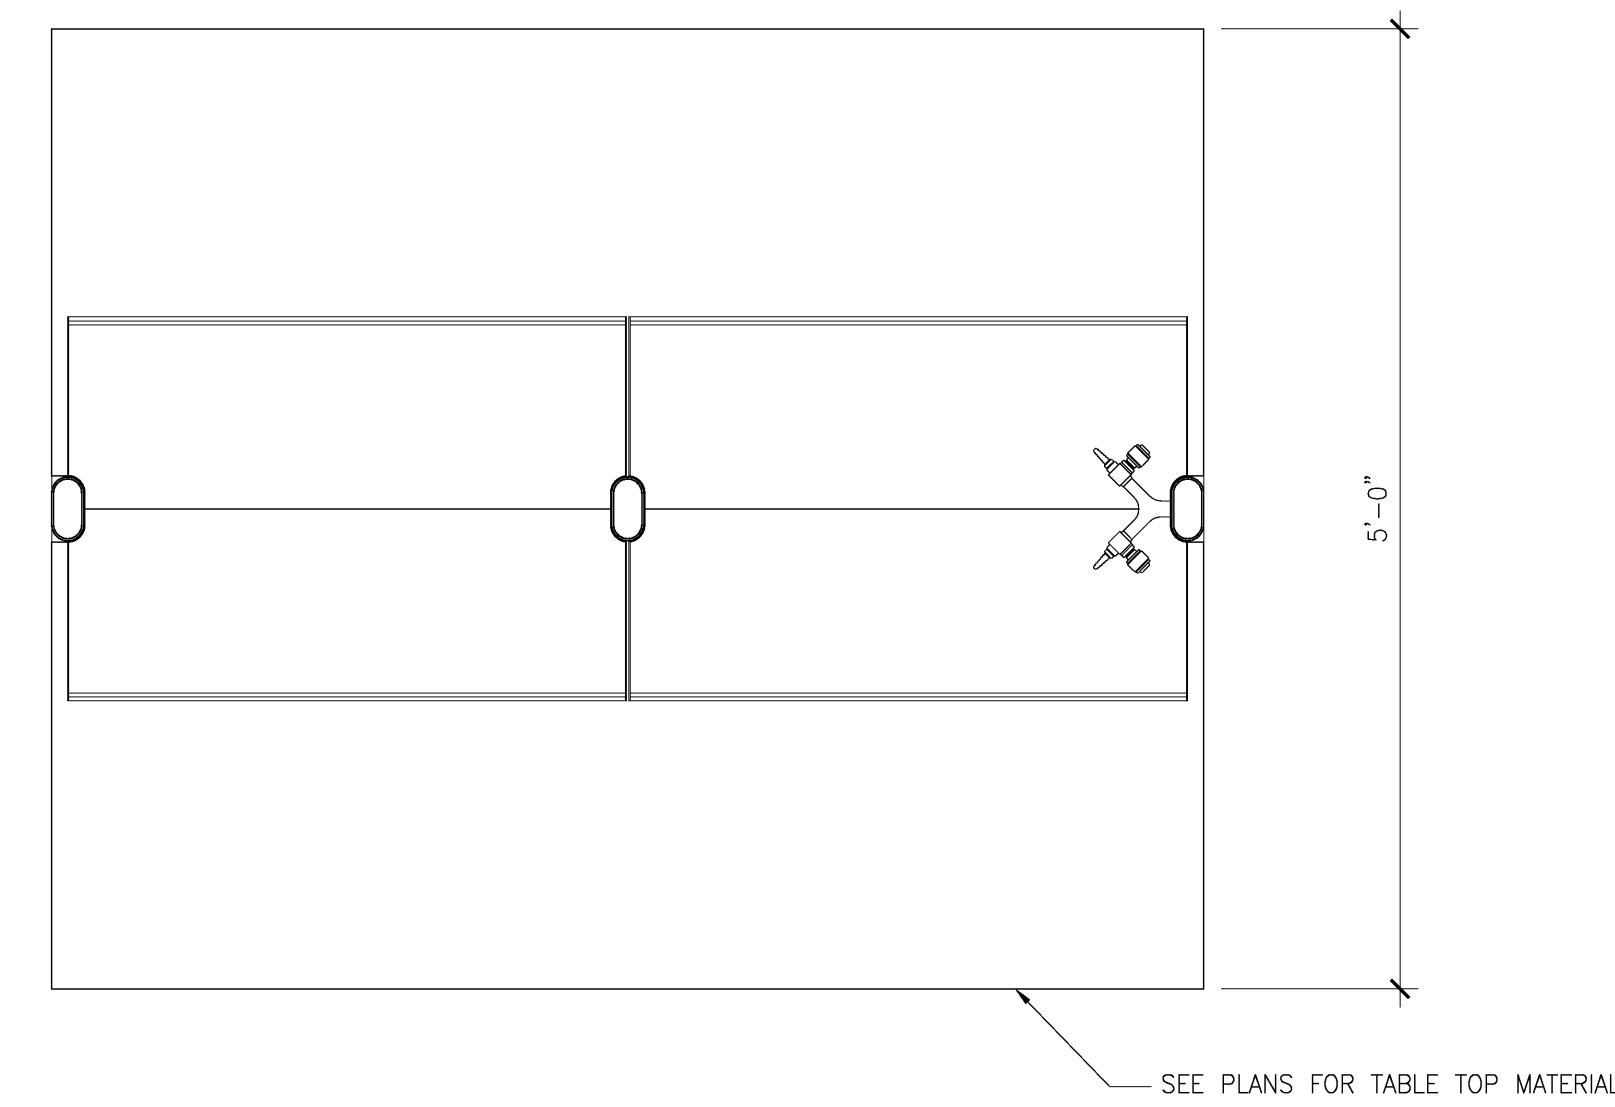


2 MOVEABLE TABLE PLAN DOUBLE (MTC__)

SCALE: 1"=1'-0"

9 PRIVACY PANELS

SCALE: 1"=1'-0"

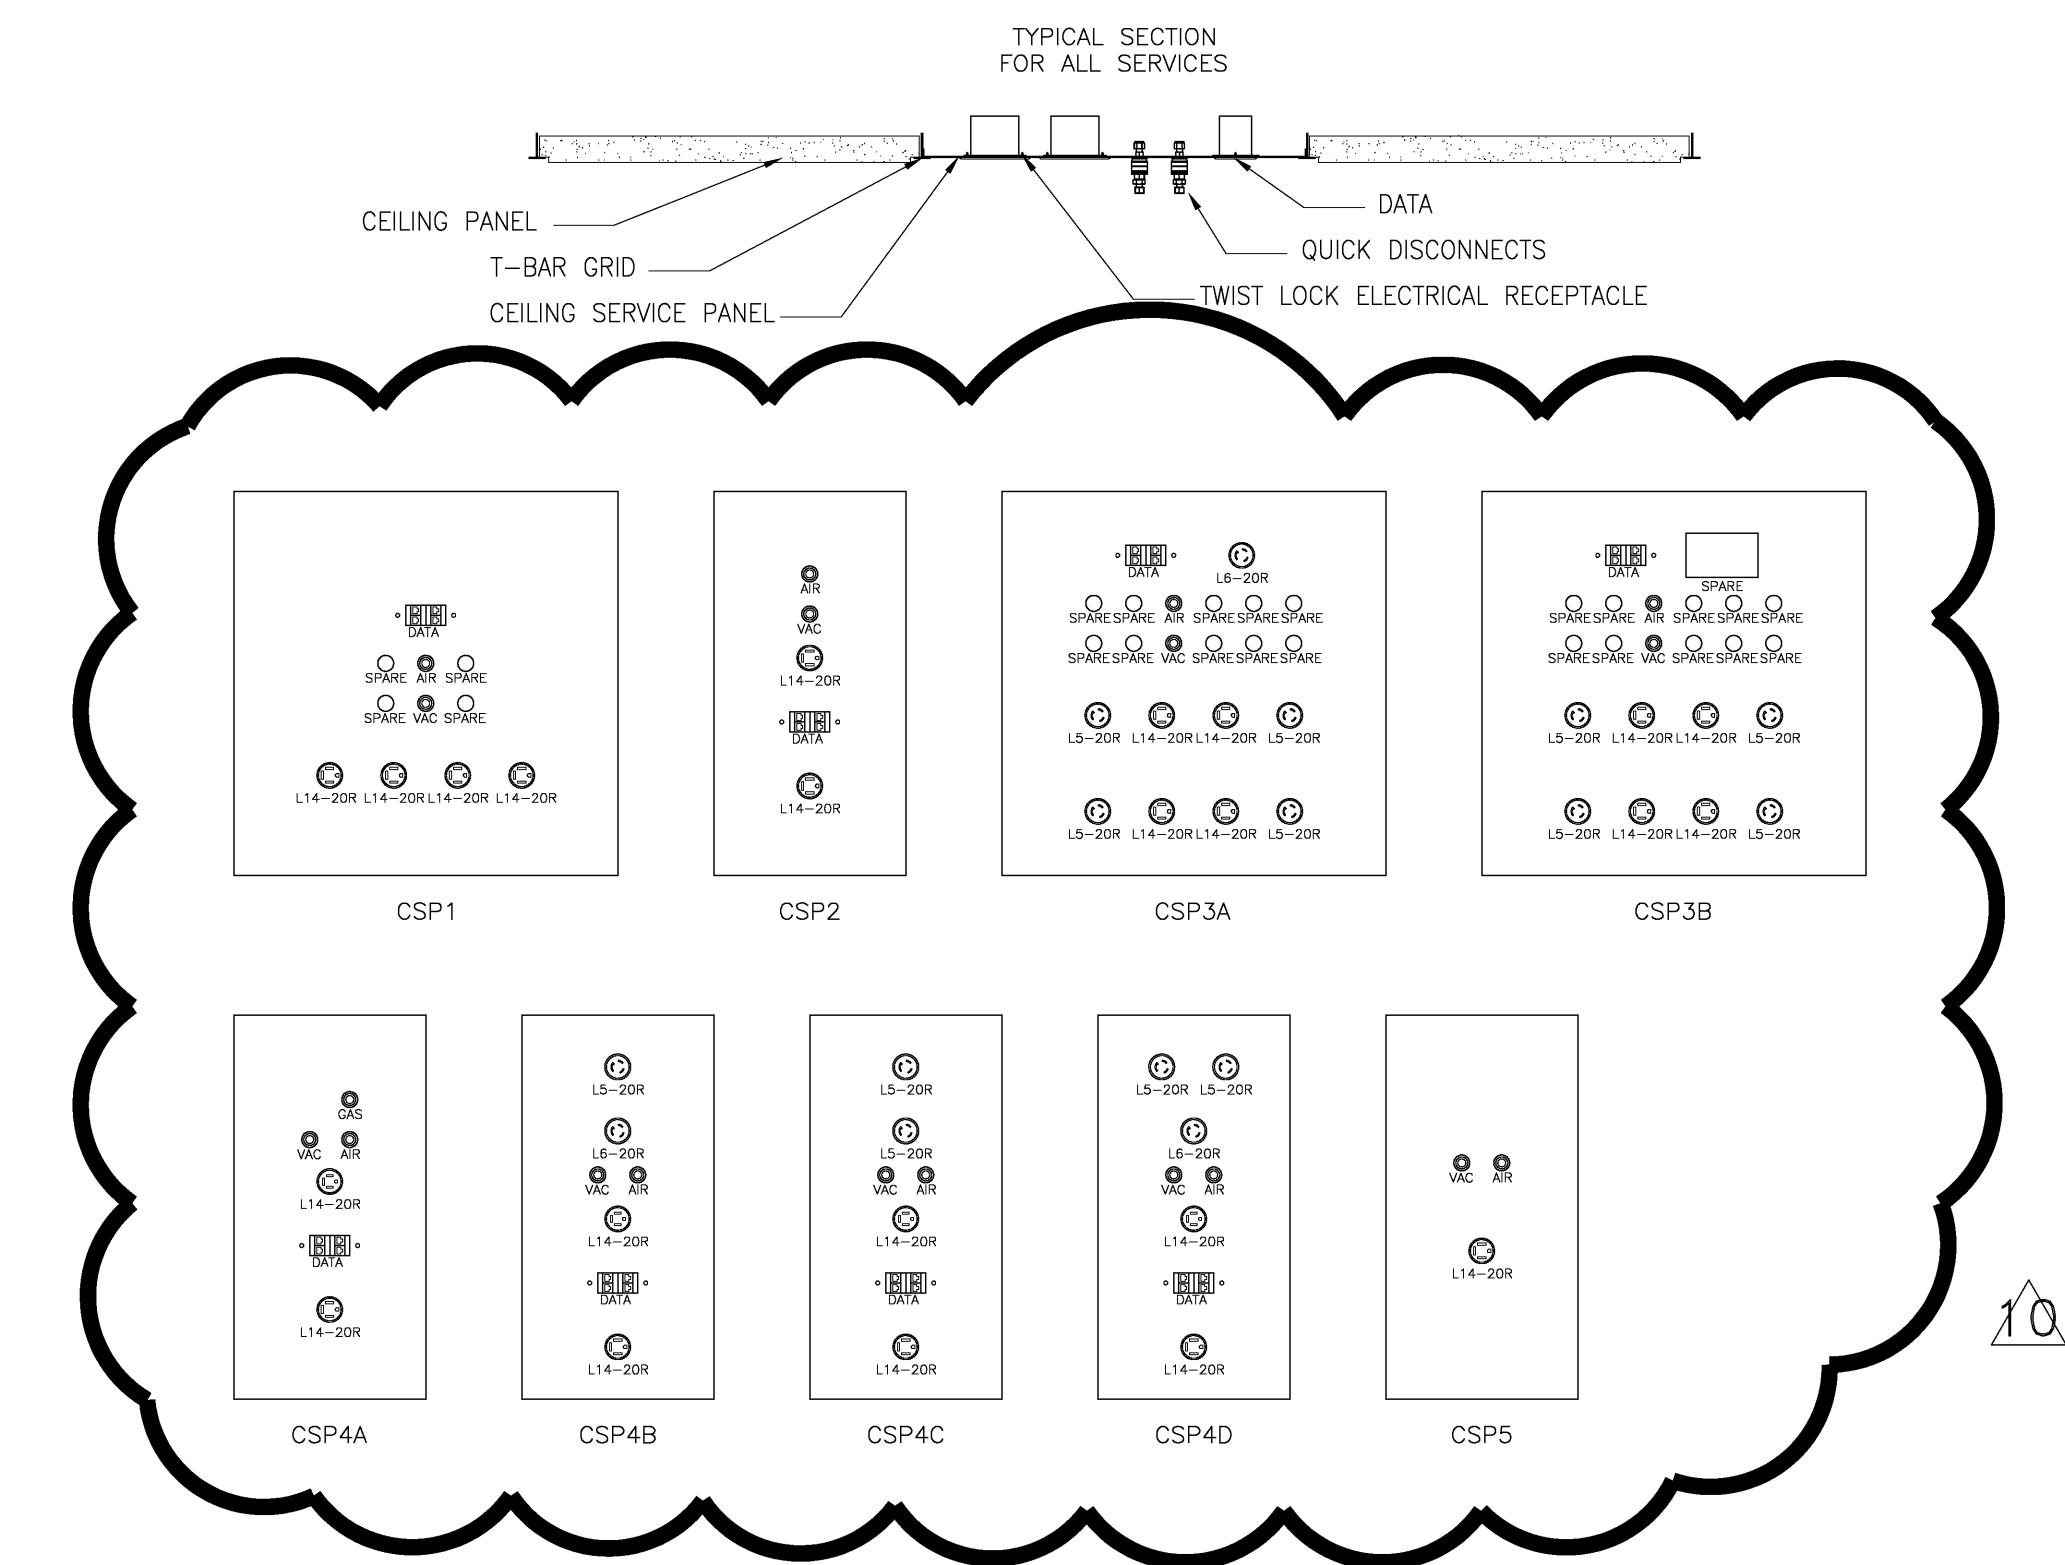

10 CEILING SERVICE PANELS


SCALE: 1"=1'-0"

8 MOVEABLE TABLE SECTION (MTA__ AND MTF__)

SCALE: 1"=1'-0"

CEILING SERVICE PANEL SUGGESTED SCOPE OF WORK


DESCRIPTION	DISCIPLINE/DIVISIONS	REMARKS
ELECTRICAL	DIVISION 26	WIRE SERVICES, WIRE LOCK PLUGS AND COVER PLATES AT CEILING SERVICE PANELS.
GAS, LAB AIR, VAC	DIVISION 12	QUICK DISCONNECT VALVES INSTALLED ON CEILING SERVICE PANEL AND ALL ITEMS SHOWN BELOW THE CEILING SERVICE PANEL.
	DIVISION 22	CONNECTIONS TO THE QUICK DISCONNECTS AT CEILING SERVICE PANEL.
TELE/DATA	DIVISION 27	ALL COPPER AND OR FIBER OPTIC CABLES AND ALL OTHER COMPONENTS INCLUDING FACE PLATES, JACKS, CONNECTORS, ETC. AS SHOWN ON CEILING SERVICE PANEL.
CEILING SERVICE PANEL	DIVISION 12	METAL CEILING PANEL, REFER TO GPR DRAWINGS FOR DESIGN INTENT AND UTILITY REQUIREMENTS/LAYOUT. (COLOR TO MATCH CEILING GRID.)

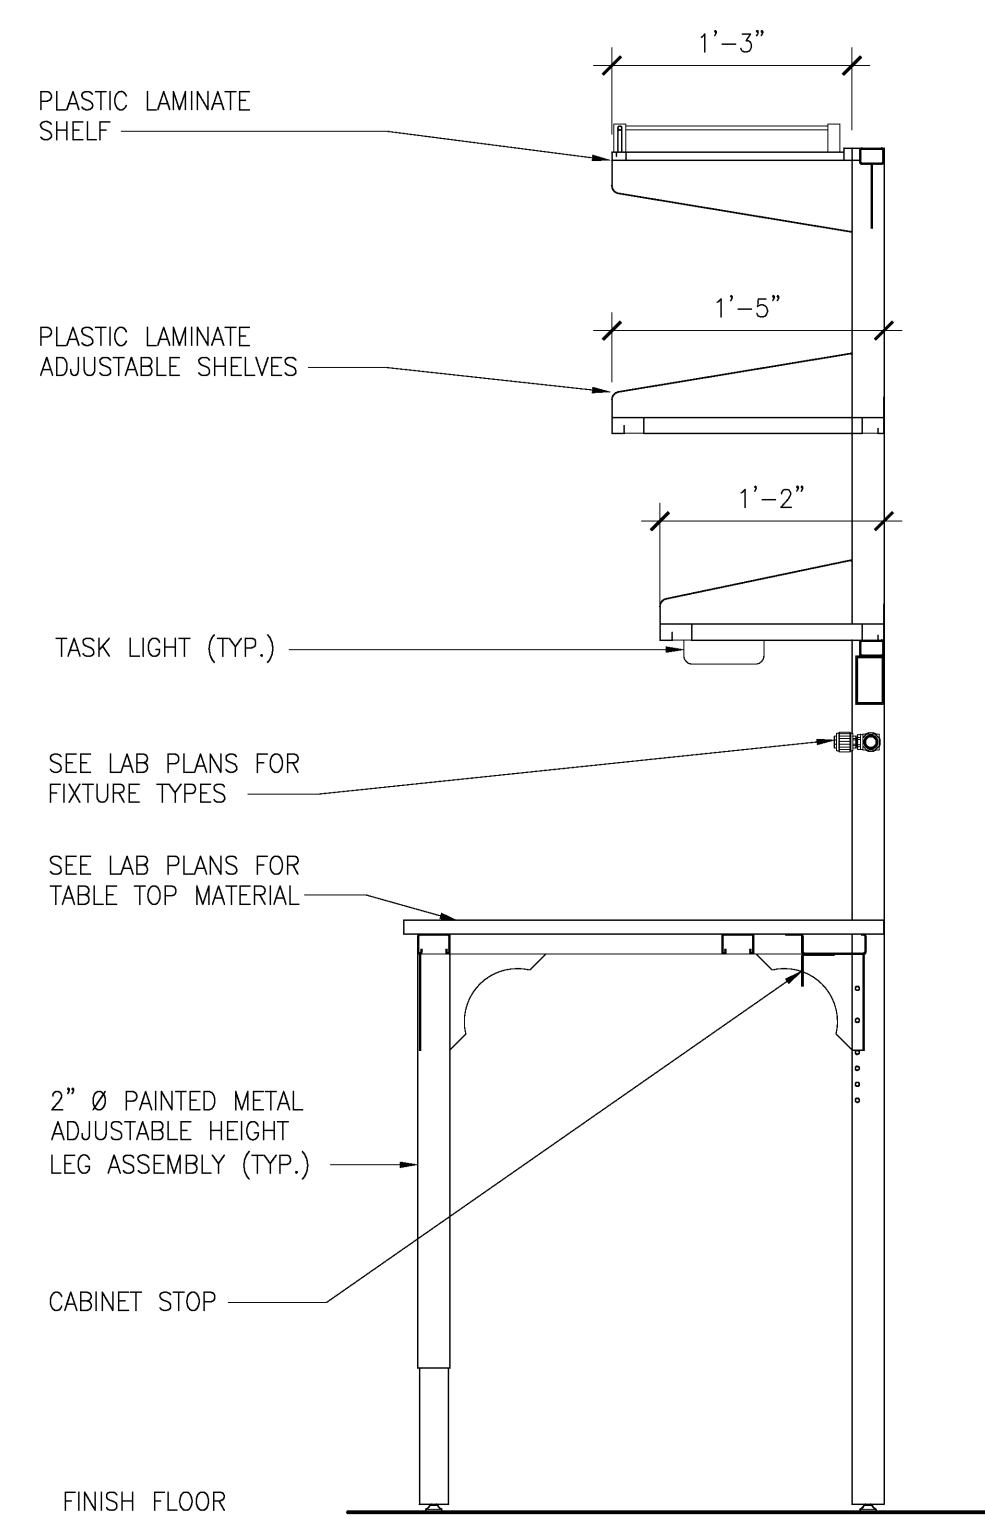

EPOXY TOP (MTC__)


6 MOVEABLE TABLE SECTION

SCALE: 1"=1'-0"

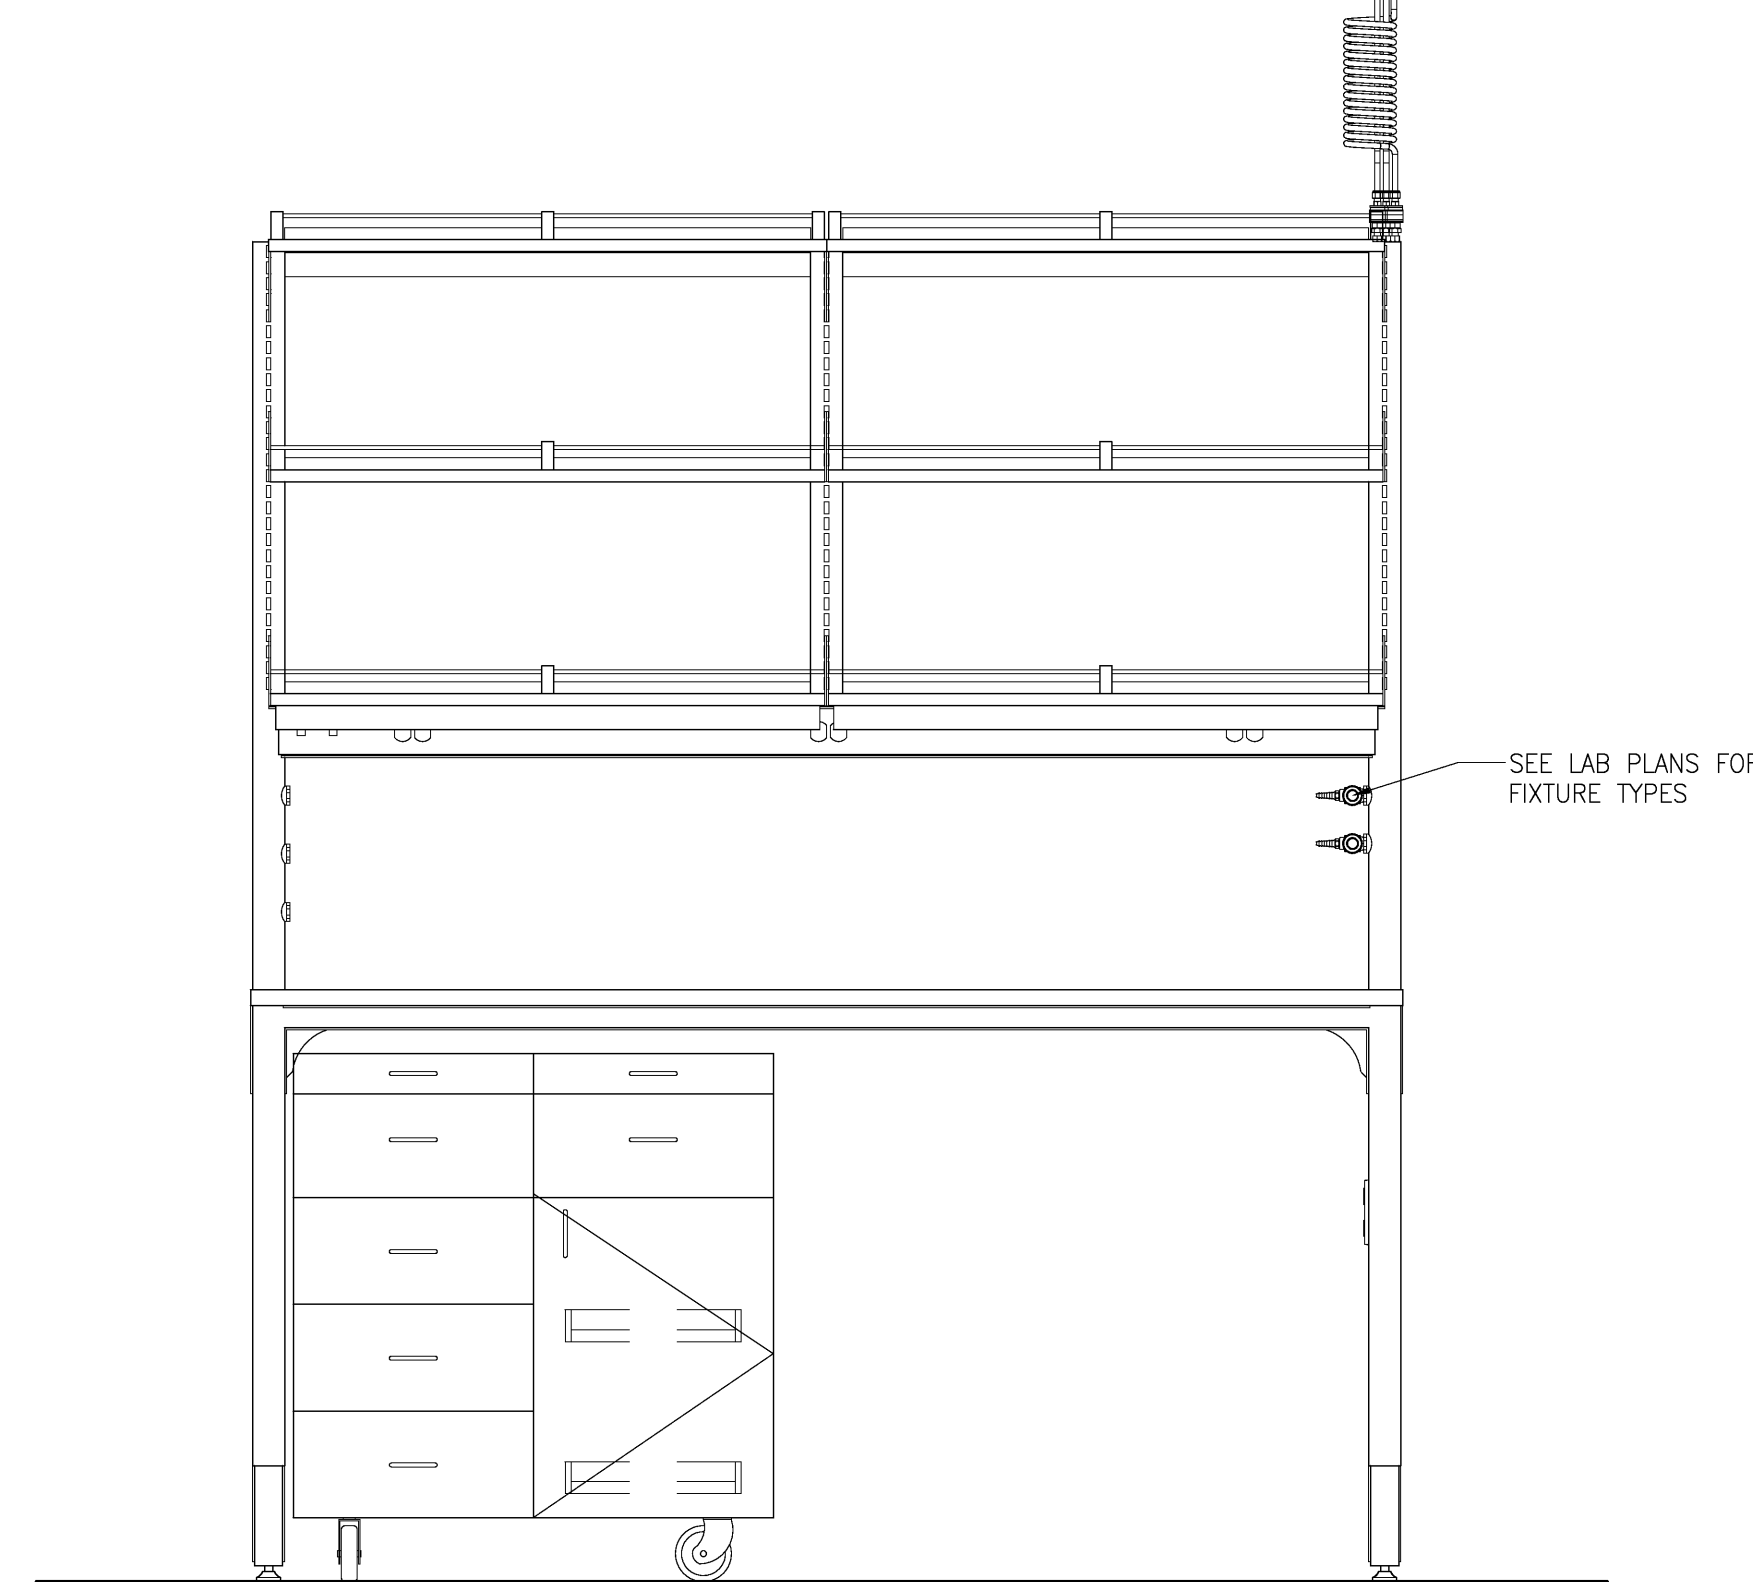

3 MOVEABLE TABLE ELEVATION

SCALE: 1"=1'-0"

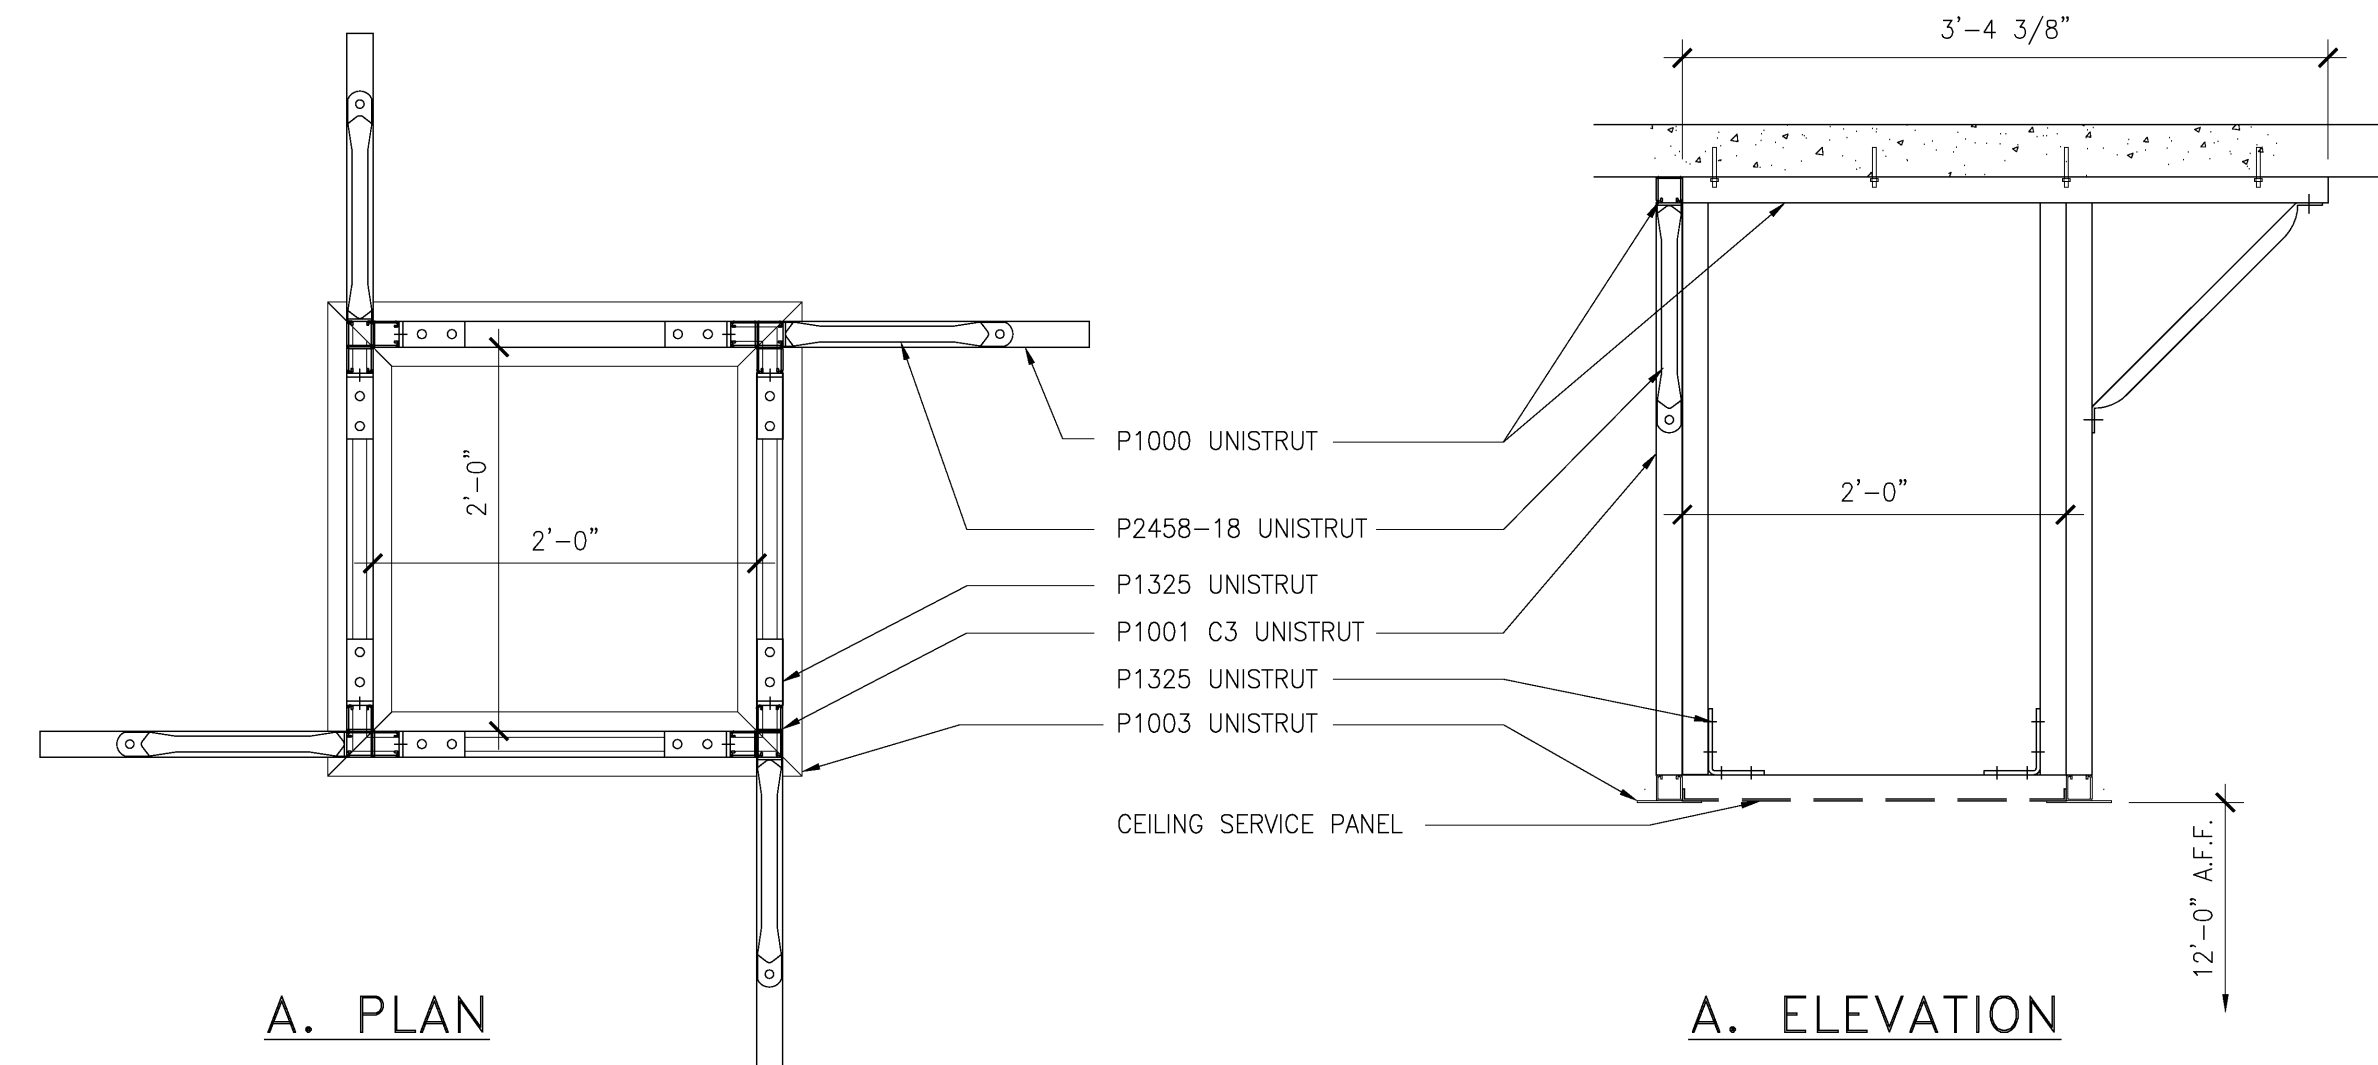

11 CEILING SERVICE PANEL STRUCTURAL SUPPORT

SCALE: 1"=1'-0"

COPYRIGHT © FENTRESS ARCHITECTS

ISSUED FOR	DATE
BD PK #1 80% CD	12.01.08
BD PK #1 100 CD	02.16.09
BD PK #2 100 CD	03.26.09
100% CD	05.08.09
ASB CD08	06.15.10
ASB CD08	06.15.10

SANFORD CONSORTIUM FOR REGENERATIVE MEDICINE

2880 TORREY PINES SCENIC DRIVE
LA JOLLA, CALIFORNIA 92037



JACOBS CONSULTANCY
GENERAL LABORATORY PLANNING PRACTICE
10000 Wilshire Blvd., Suite 100, Beverly Hills, CA 90210
800-358-0880 Fax
800-358-0880 Fax

CONSULTANT
Lanford/Heaps Consortium LLC
10000 Wilshire Blvd., Suite 100, Beverly Hills, CA 90210
800-358-0880 Fax
800-358-0880 Fax

FENTRESS ARCHITECTS
415 Broadway, Denver, CO 80202
303.733.8800
DAVIS DAVIS ARCHITECTS
10000 Wilshire Blvd., Suite 100, Beverly Hills, CA 90210
800-358-0880 Fax
800-358-0880 Fax

STAMP

SHEET NAME
CASEWORK SECTIONS
LAB FURNISHINGS
DRAWN BY: JD
PROJECT #: 200725.000
SHEET NUMBER

A8401