


ISSUED FOR	DATE
BID PK #1 80 CD	12.01.08
BID PK #2 100 CD	03.28.09
100% CD	08.06.09
CD-4	01.07.10
CD-4	04.15.10

SANFORD CONSORTIUM FOR REGENERATIVE MEDICINE
2880 TORREY PINES SCENIC DRIVE
LA JOLLA, CALIFORNIA 92037

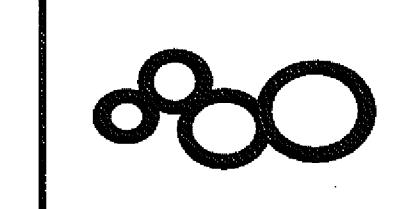













CONSULTANT

LandfordPhibes Consortium, LLC
2880 Torrey Pines Scenic Drive, Suite 100, La Jolla, CA 92037
619.795.2222

FENTRESS ARCHITECTS
401 Broadway, Suite 200, San Francisco, CA 94111
415.774.7224
DAVISDAVIS ARCHITECTS
1000 17th Street, Suite 200, San Francisco, CA 94103

STAMP
REGISTERED ARCHITECT
Jeffrey W. Olson
No. C-31761
Exp. 03/31/11
STATE OF CALIFORNIA

SHEET NAME: DOOR DETAILS
DRAWN BY: Author
PROJECT #: 200725.000
SHEET NUMBER: A9101

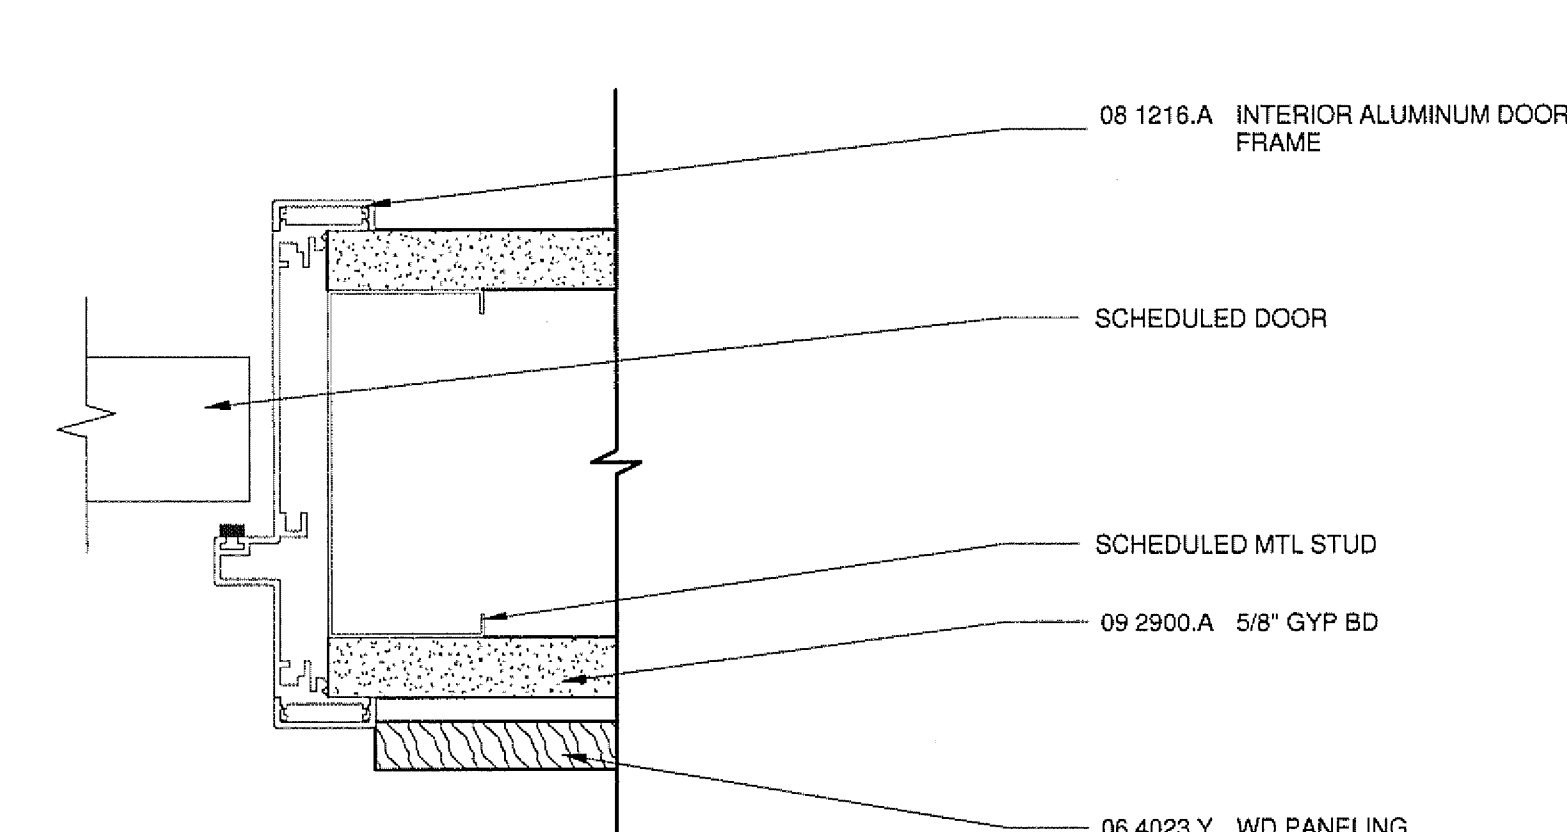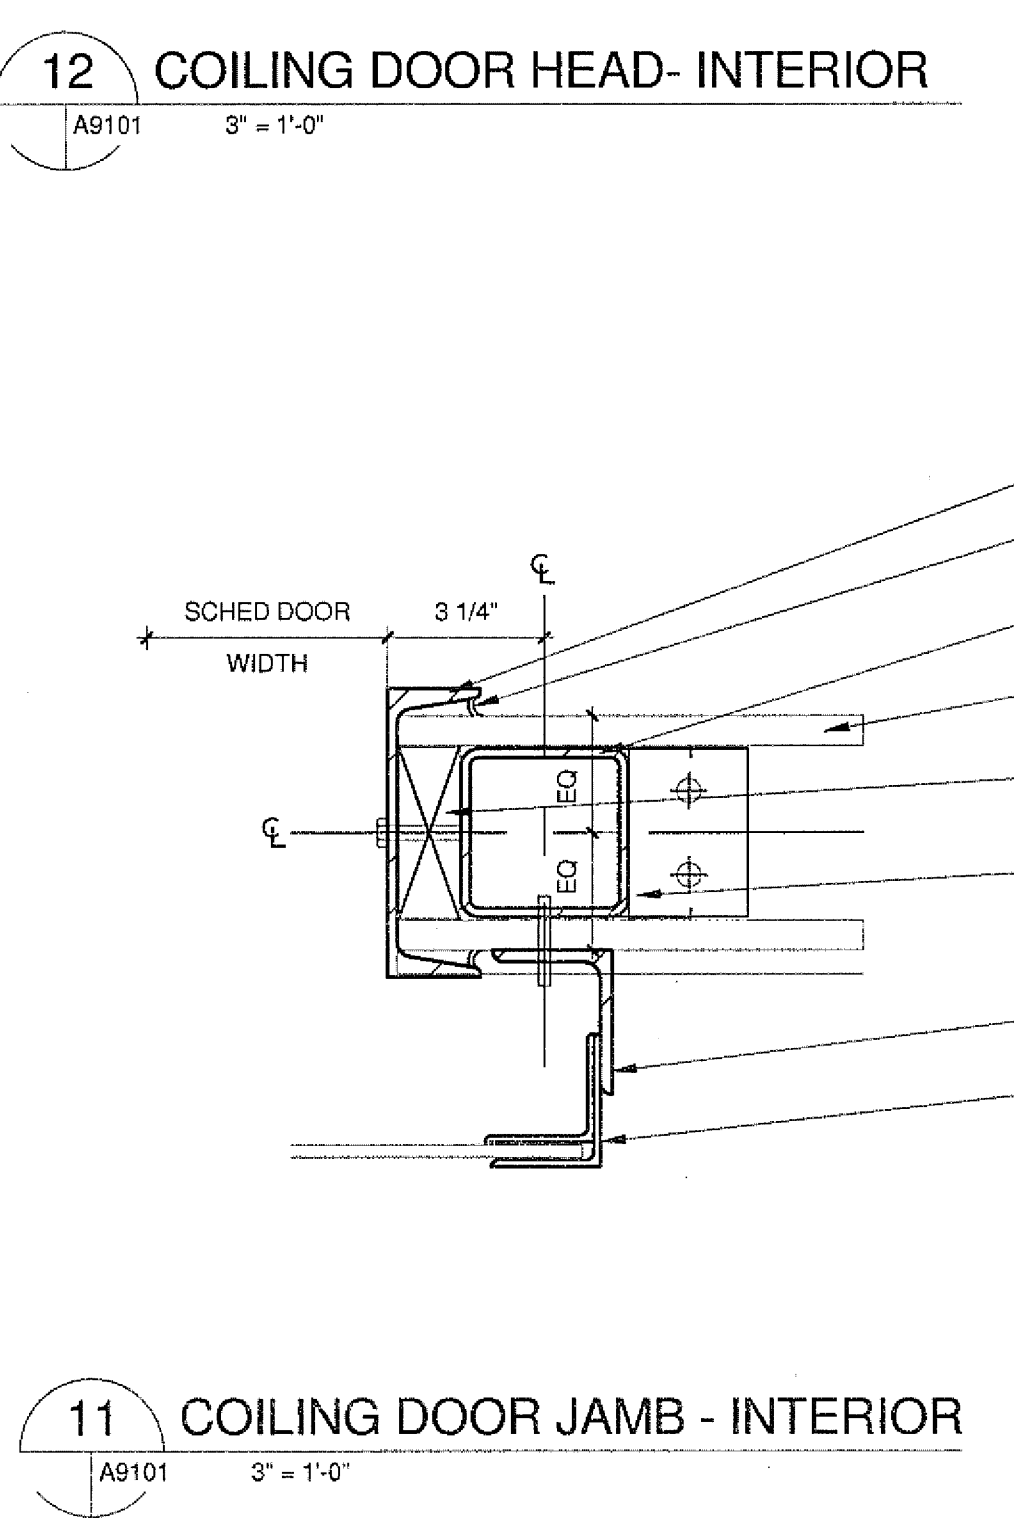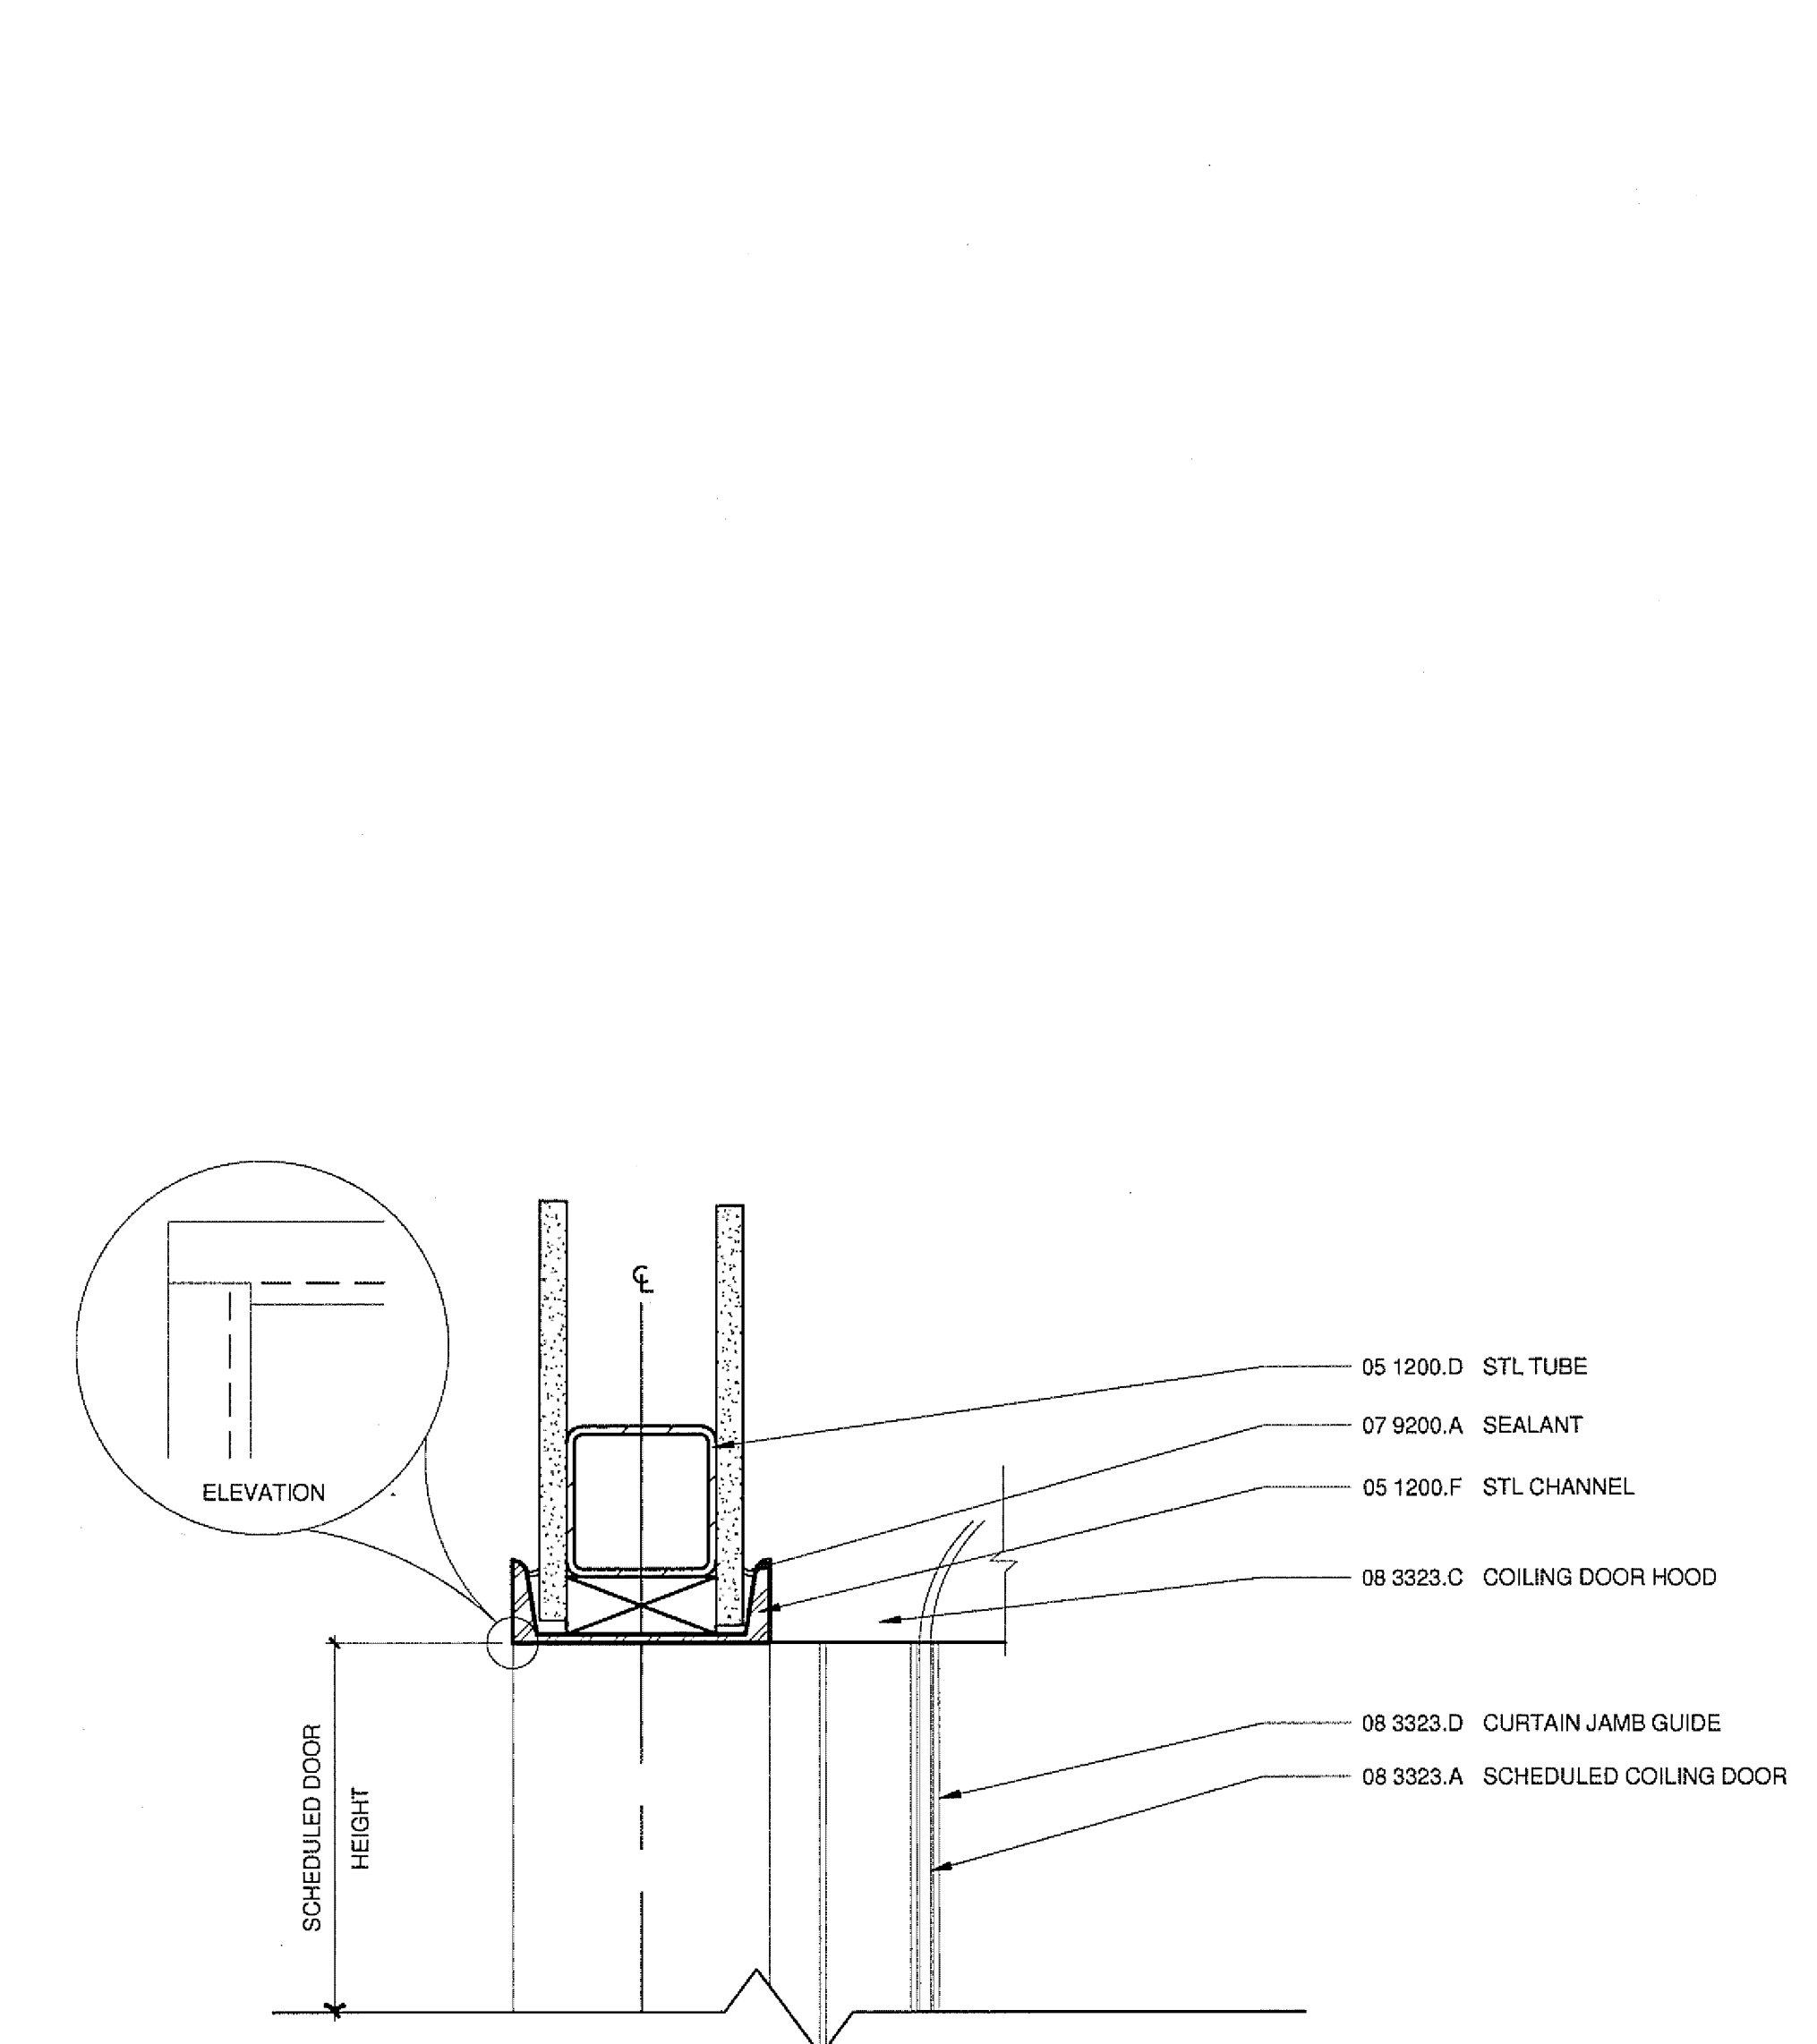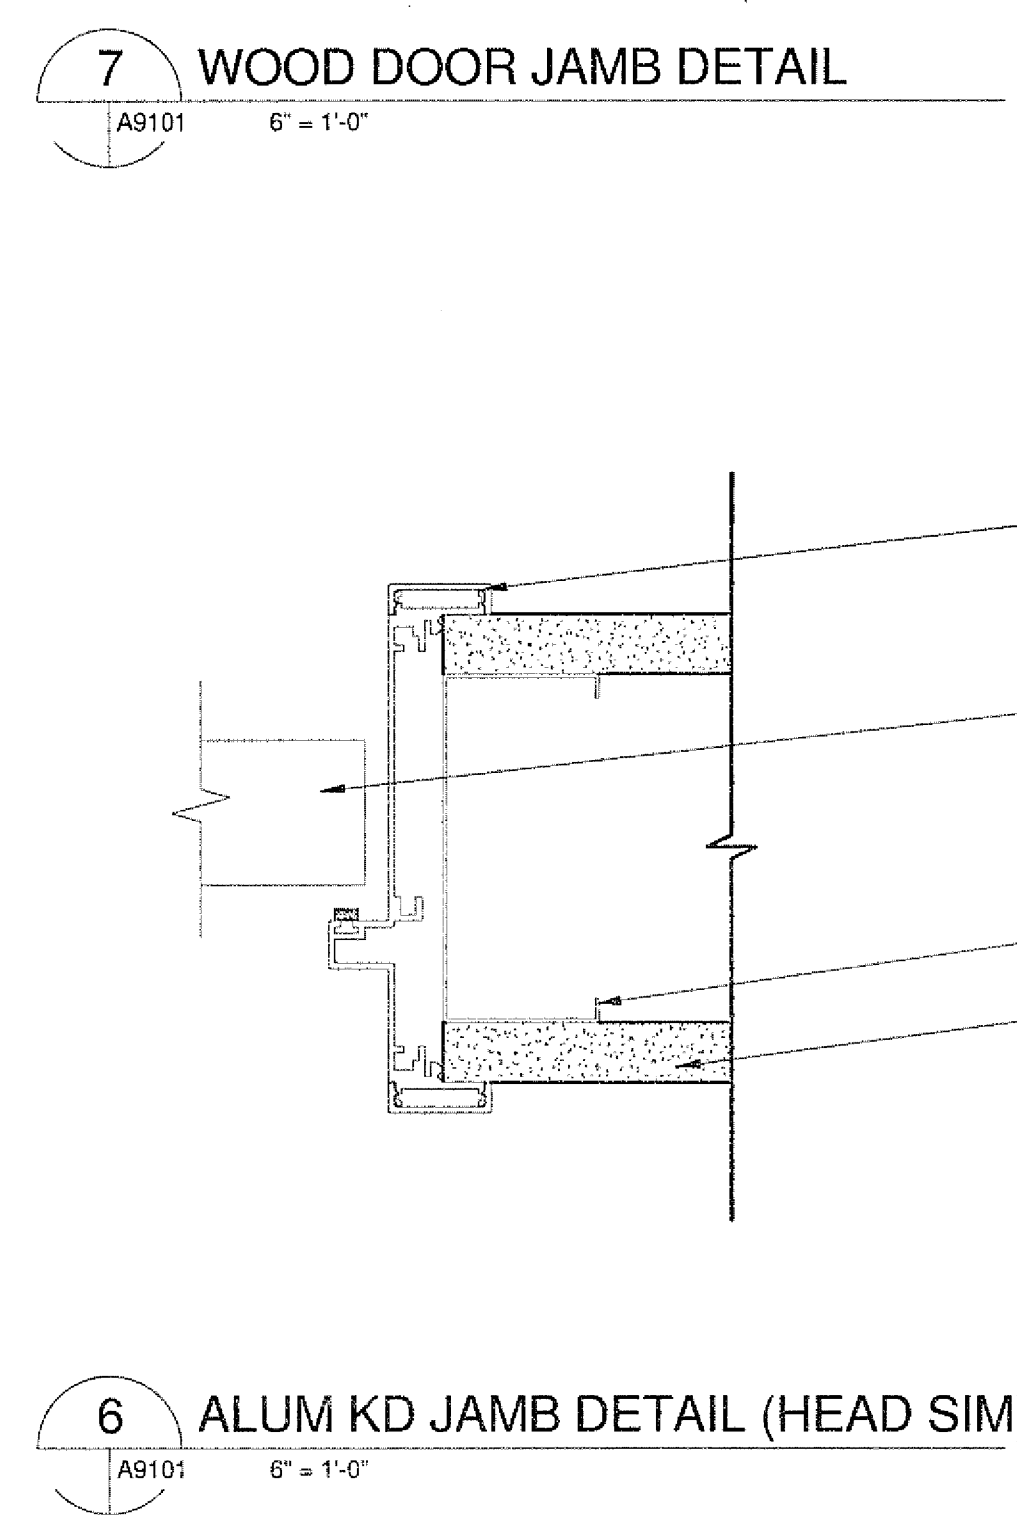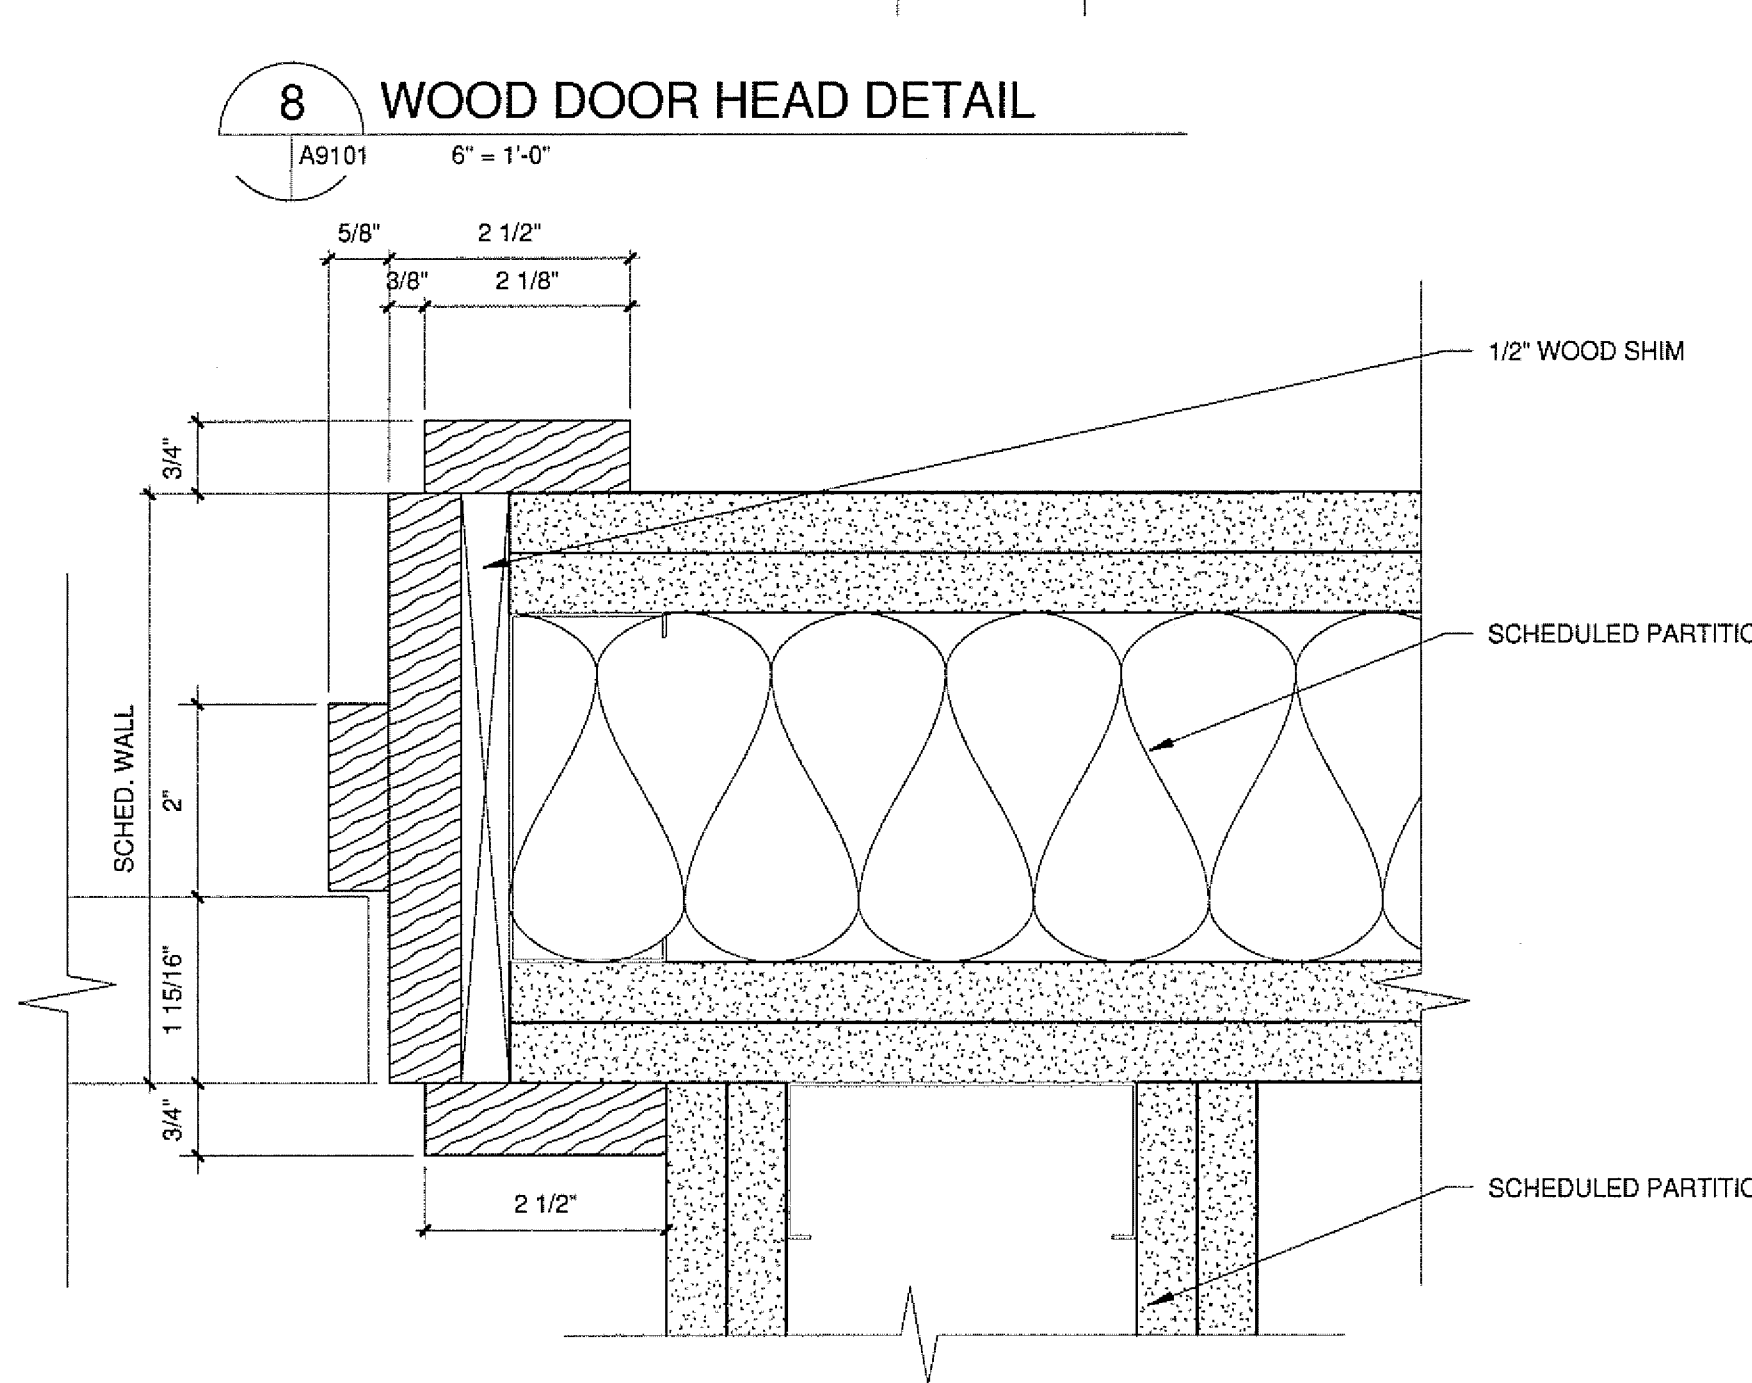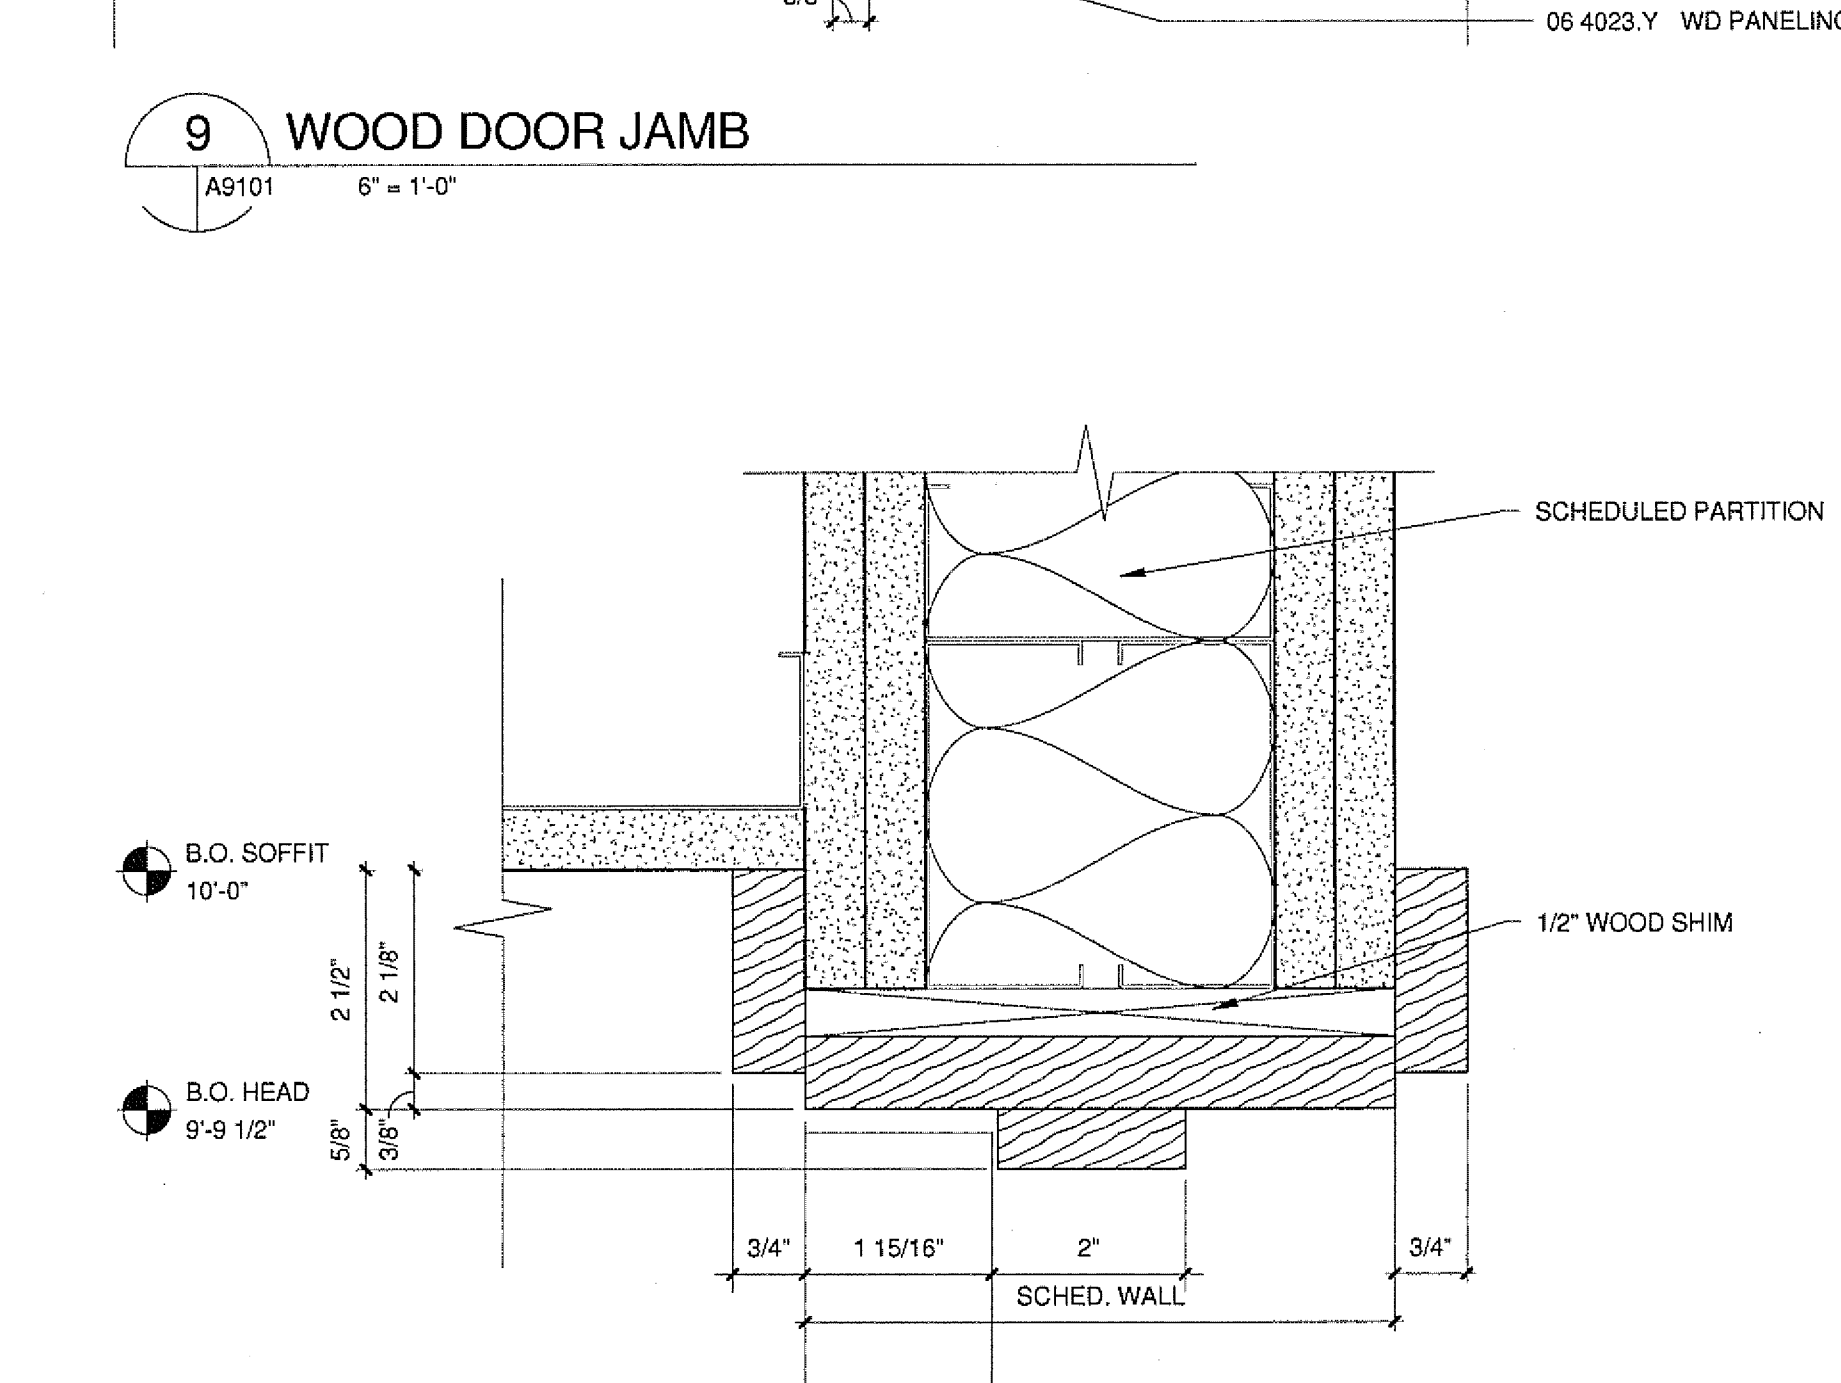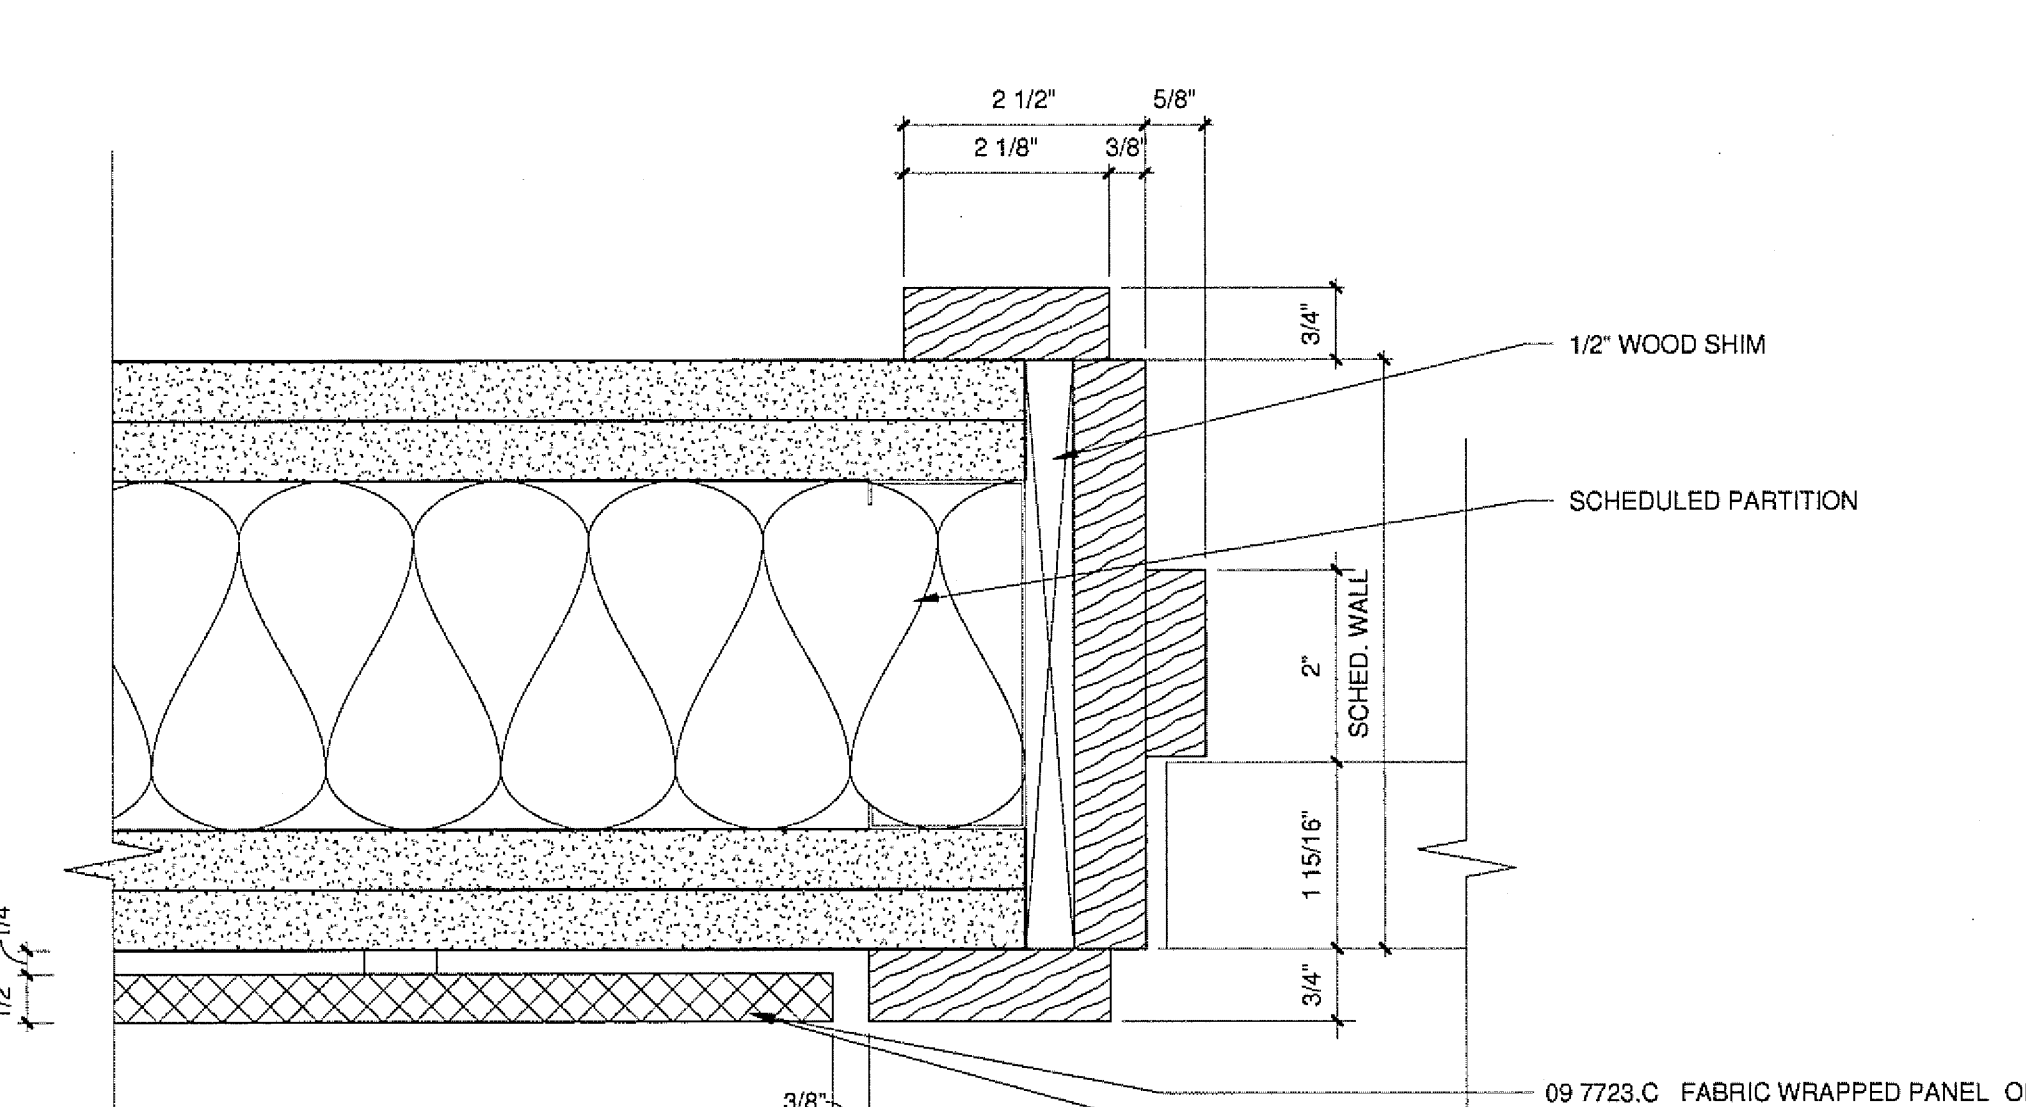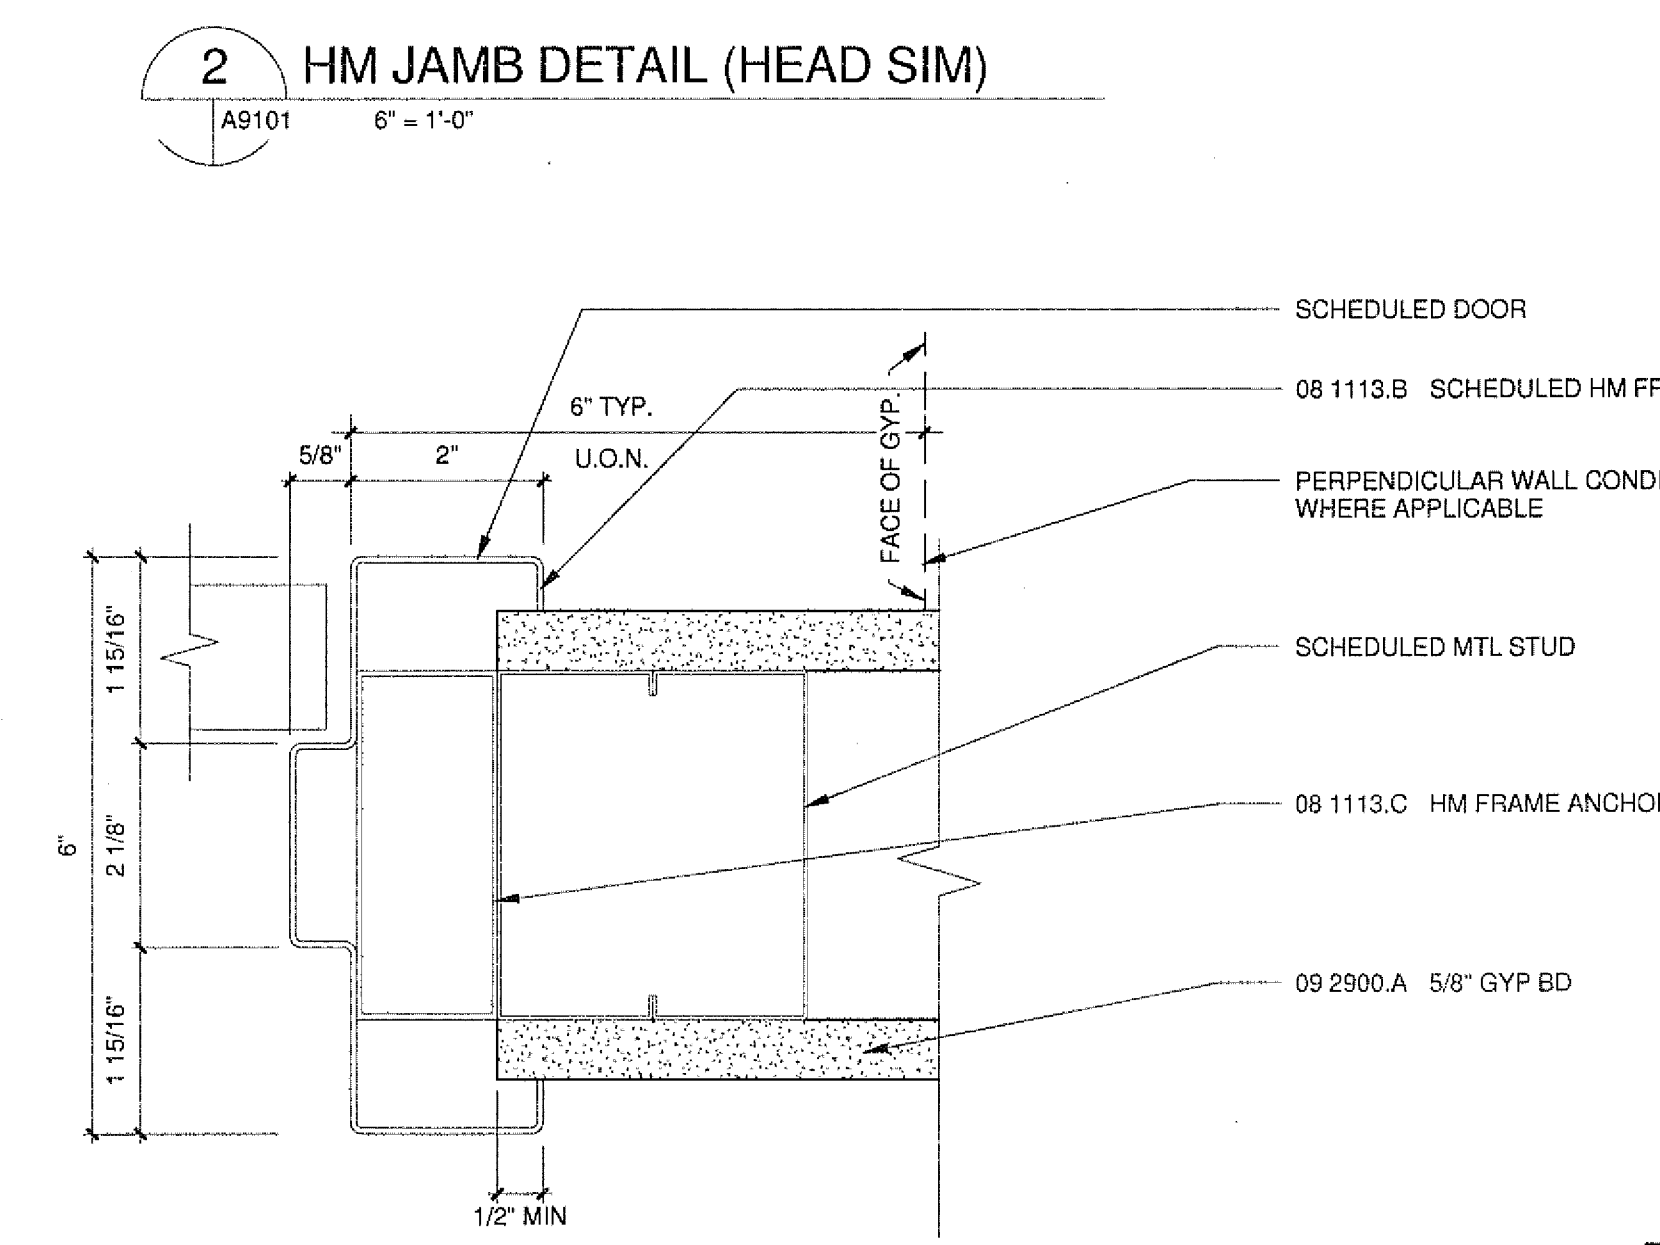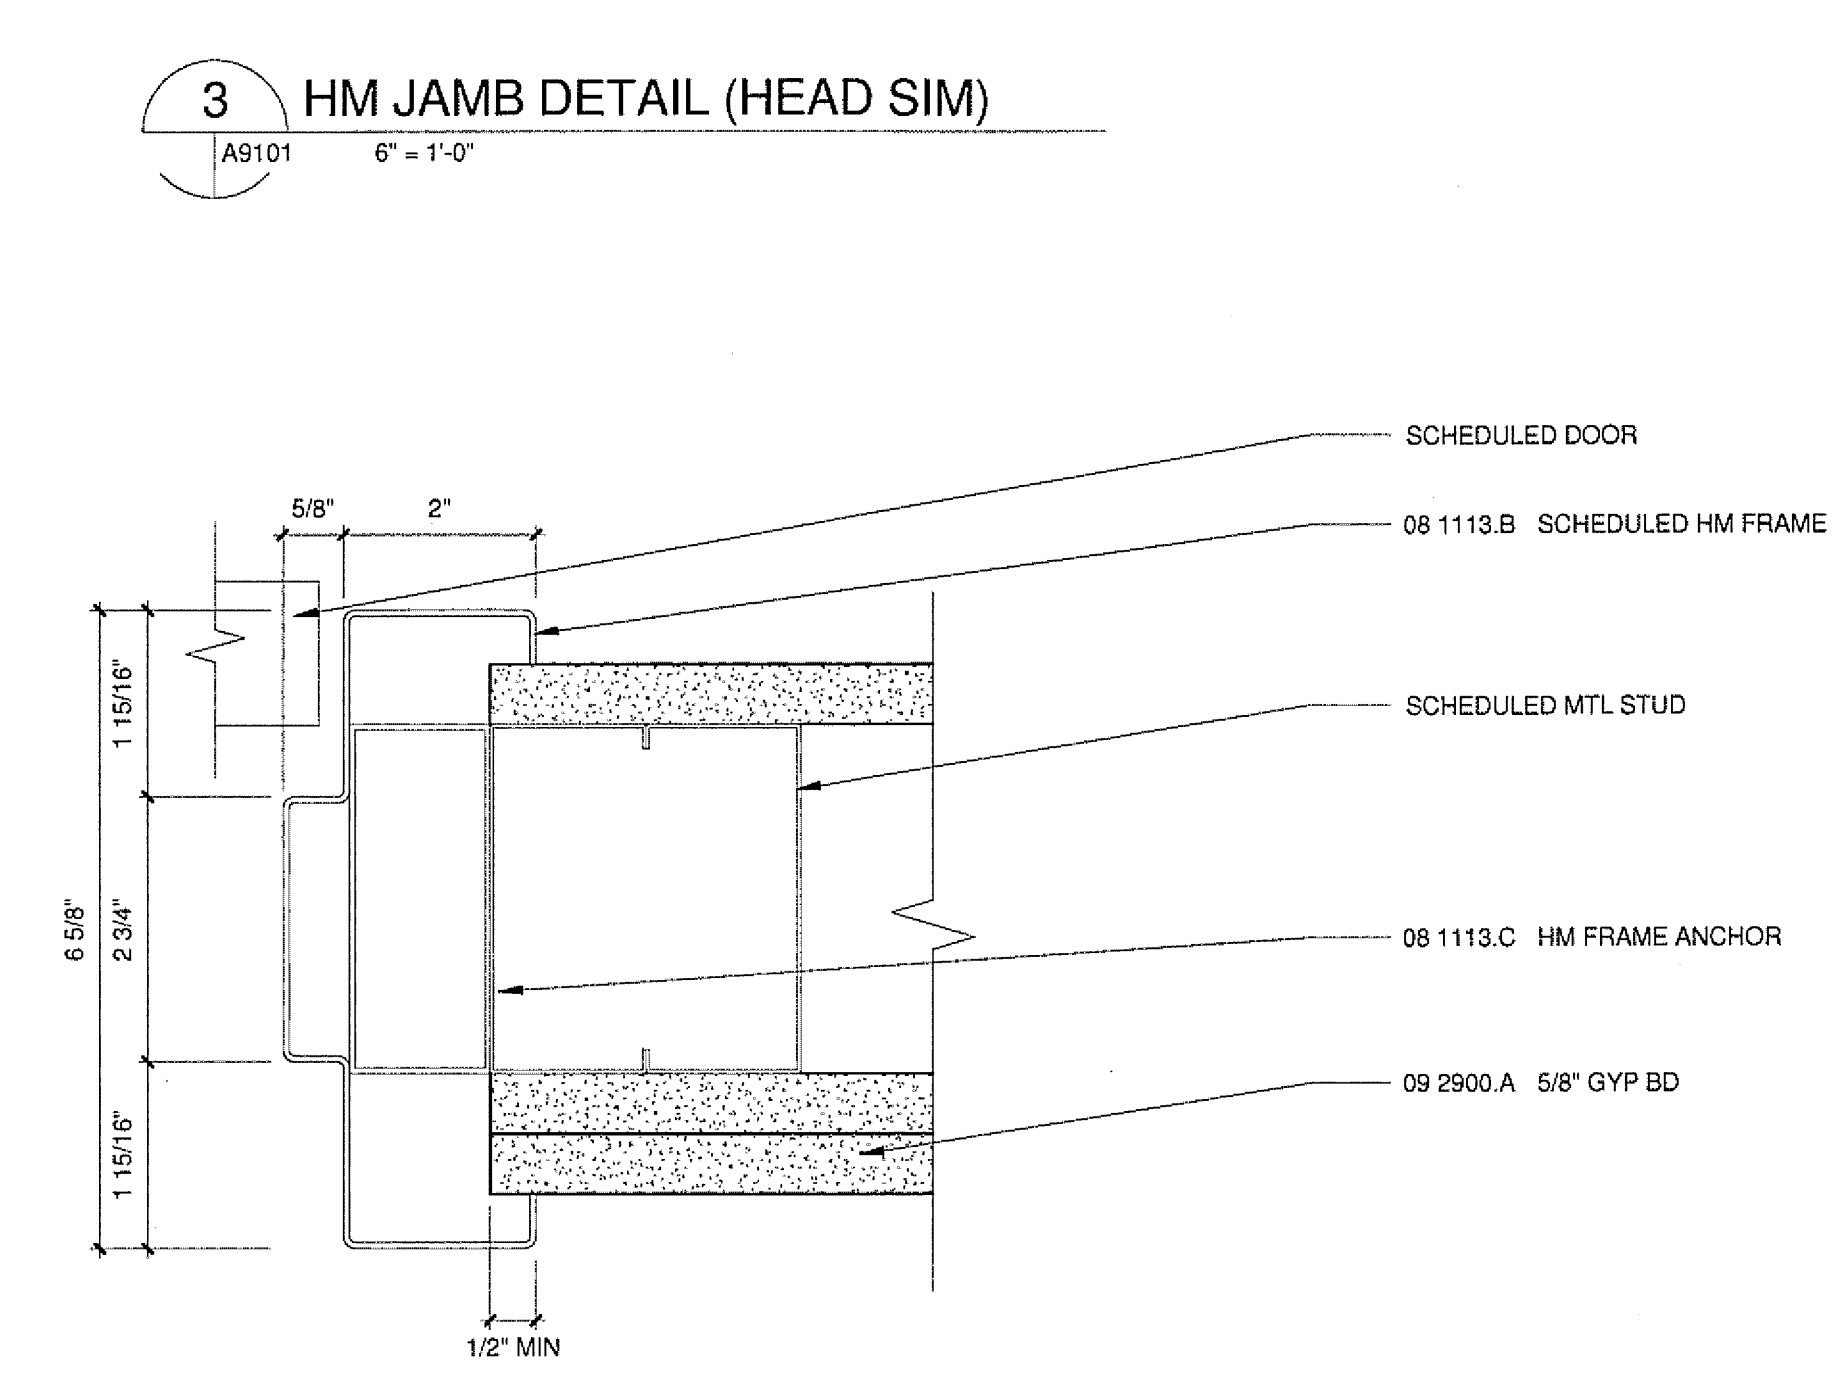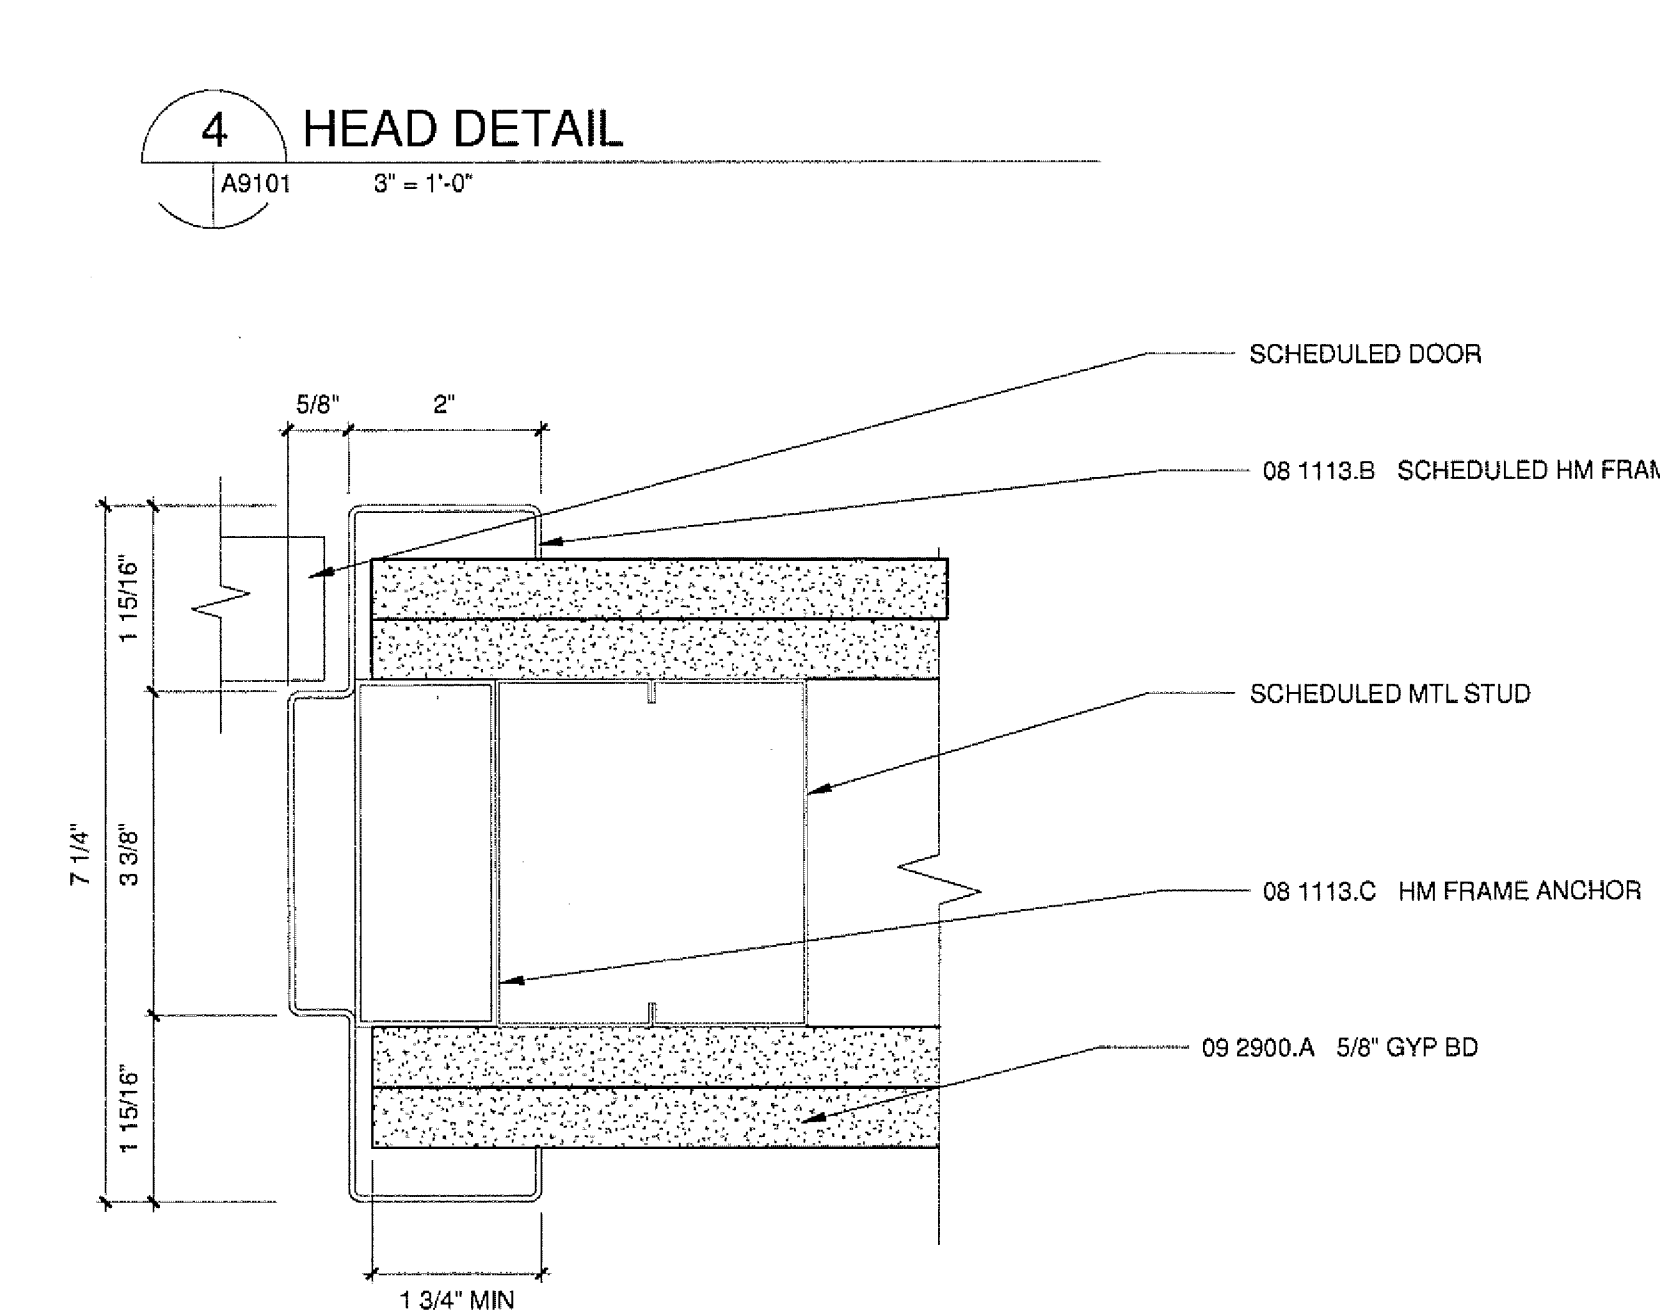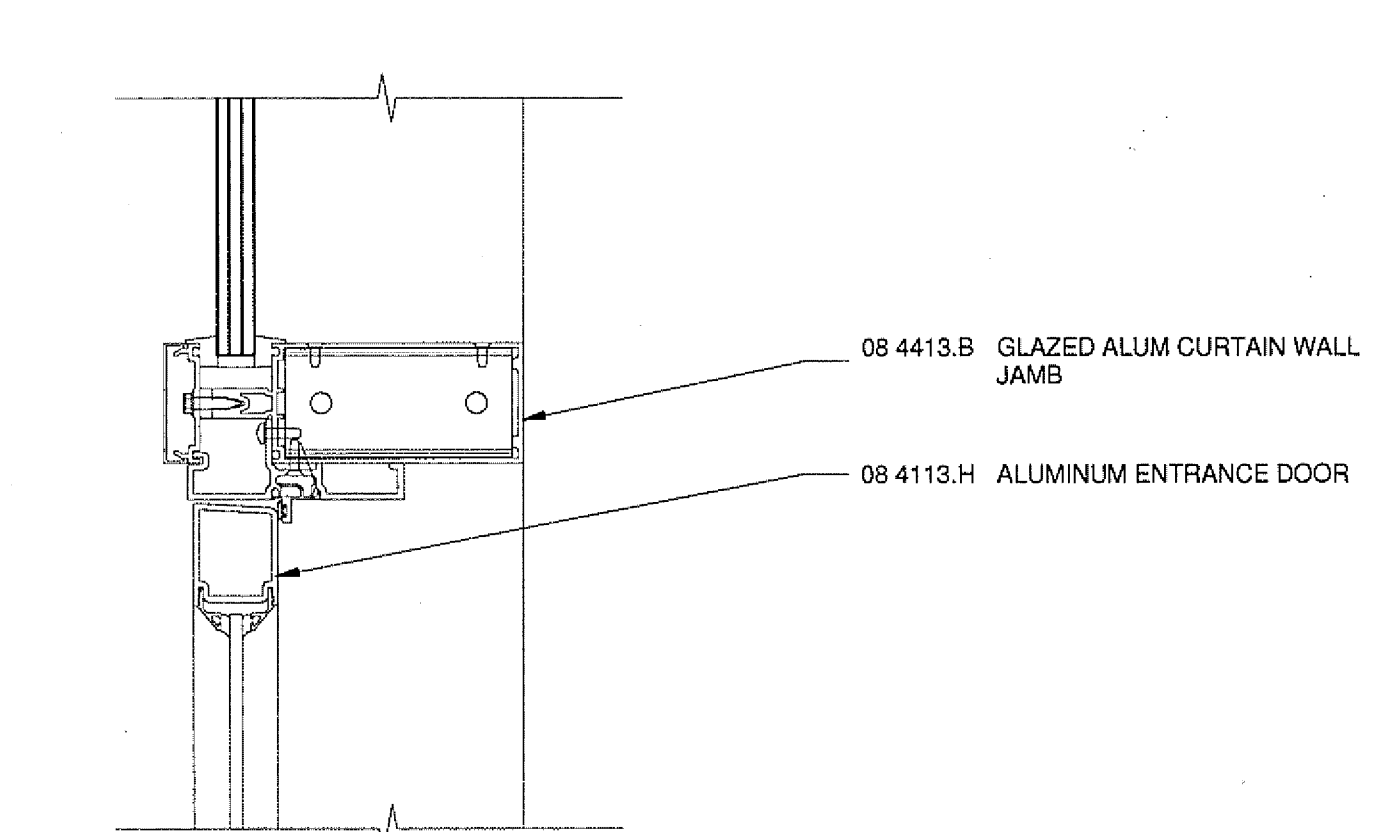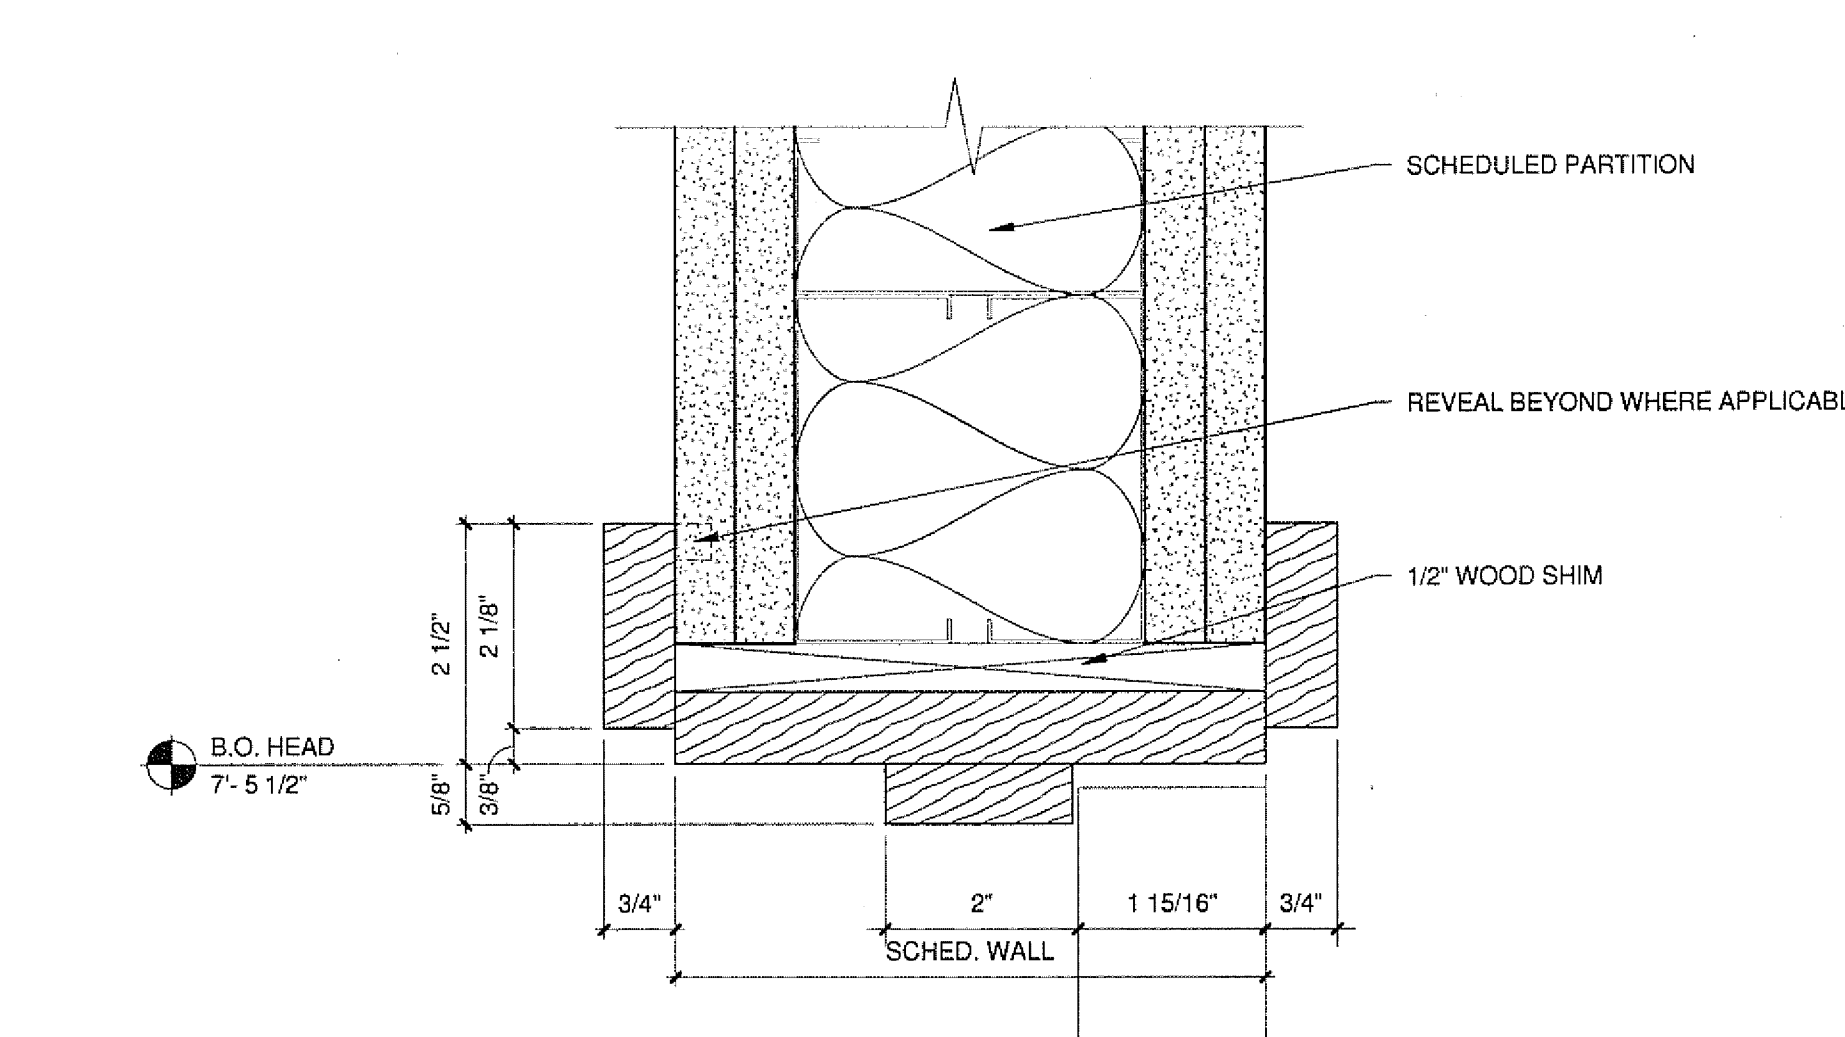

U.C.S.D.
PRELIMINARY DRAWINGS
PROGRESS DRAWINGS
REVIEW DRAWINGS
CONSTRUCTION DRAWINGS

APPROVED
FIRE AND PANIC ONLY
04 - 15 - 2010
STATE OF CALIFORNIA
CONSTRUCTION SERVICES

2/15/2010 10:14:01 AM
C:\FA-New\Projects\200725_SCFM_Asses_Dr.mxd

Warning: It is a violation of the law for any person, unless acting under the direction of a licensed architect, to alter an item in any way. If an item in this document is altered, the altering architect, if other than the architect of record, shall affix to the item his seal and the notation "altered by" followed by his signature and the date of such alteration, and the specific description of the alteration.