



4/15/2010 10:11:38 AM
C:\P\Draw\Projects\200725 SCHM Jesse Dz.v4


Warning: It is a violation of the law for any person, unless acting under the direction of a licensed architect, to alter an item in any way. If an item in this document is altered, the altering architect, if other than the architect of record, shall affix the item his seal and the notation "altered by" followed by his signature and the date of such alteration, and the specific description of the alteration.

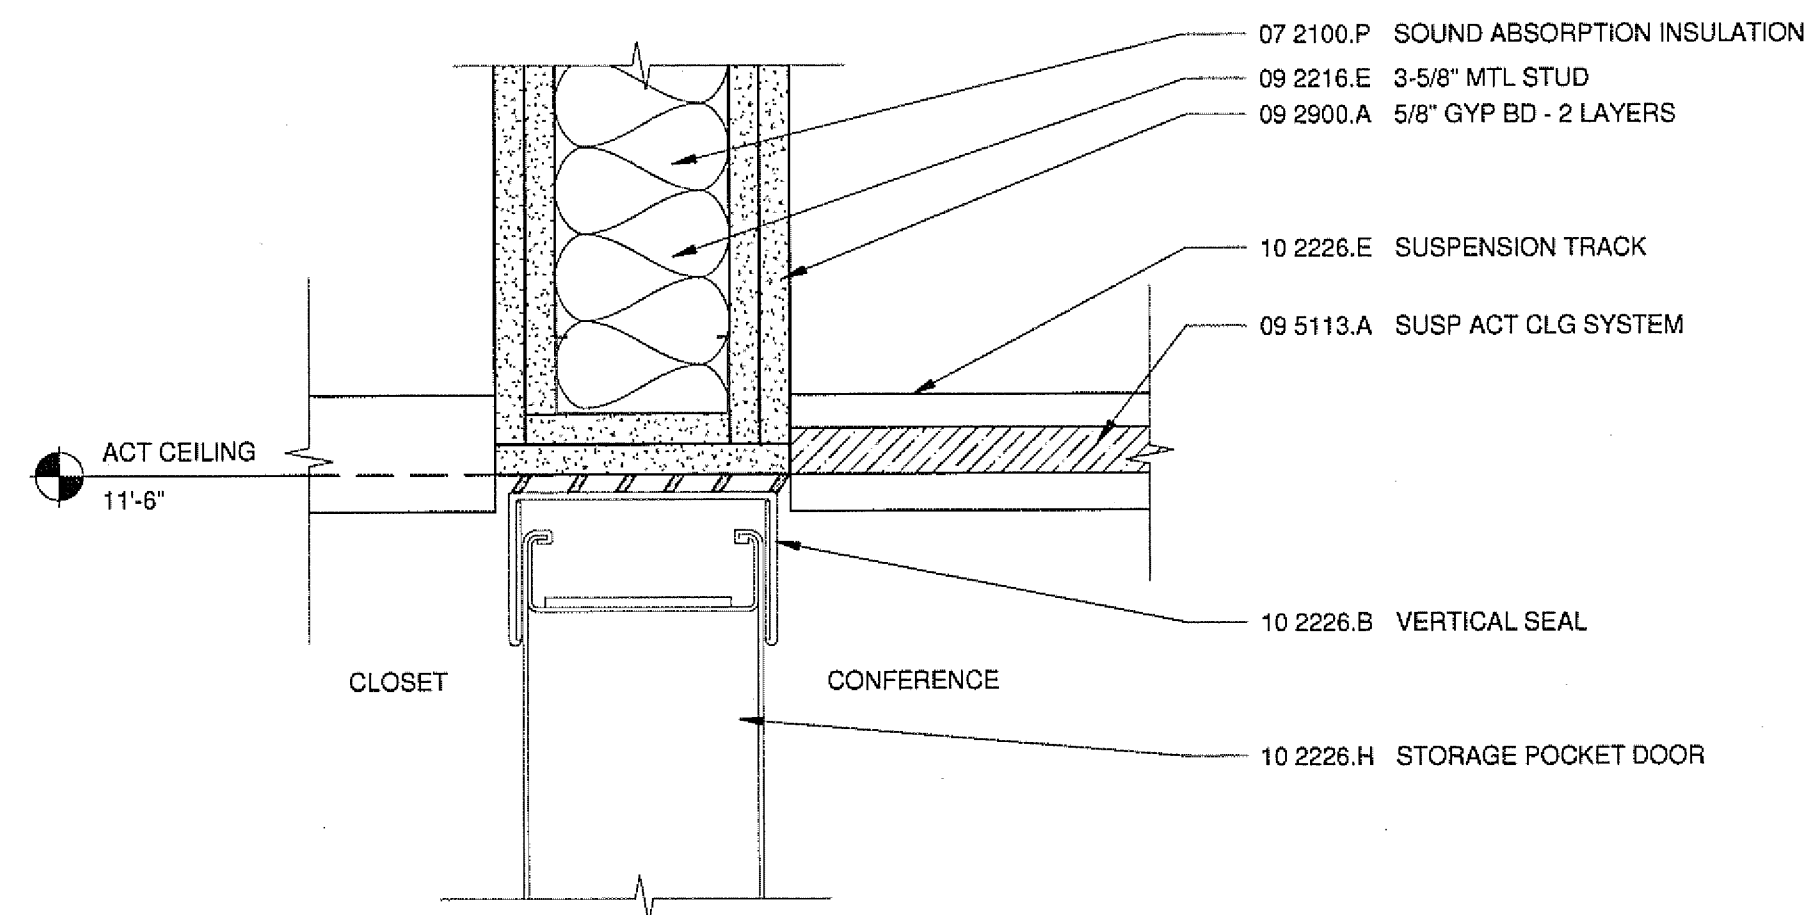


9 FOLDING PARTITION CLOSET HEAD
A2204/ A9102 3" = 1'-0"

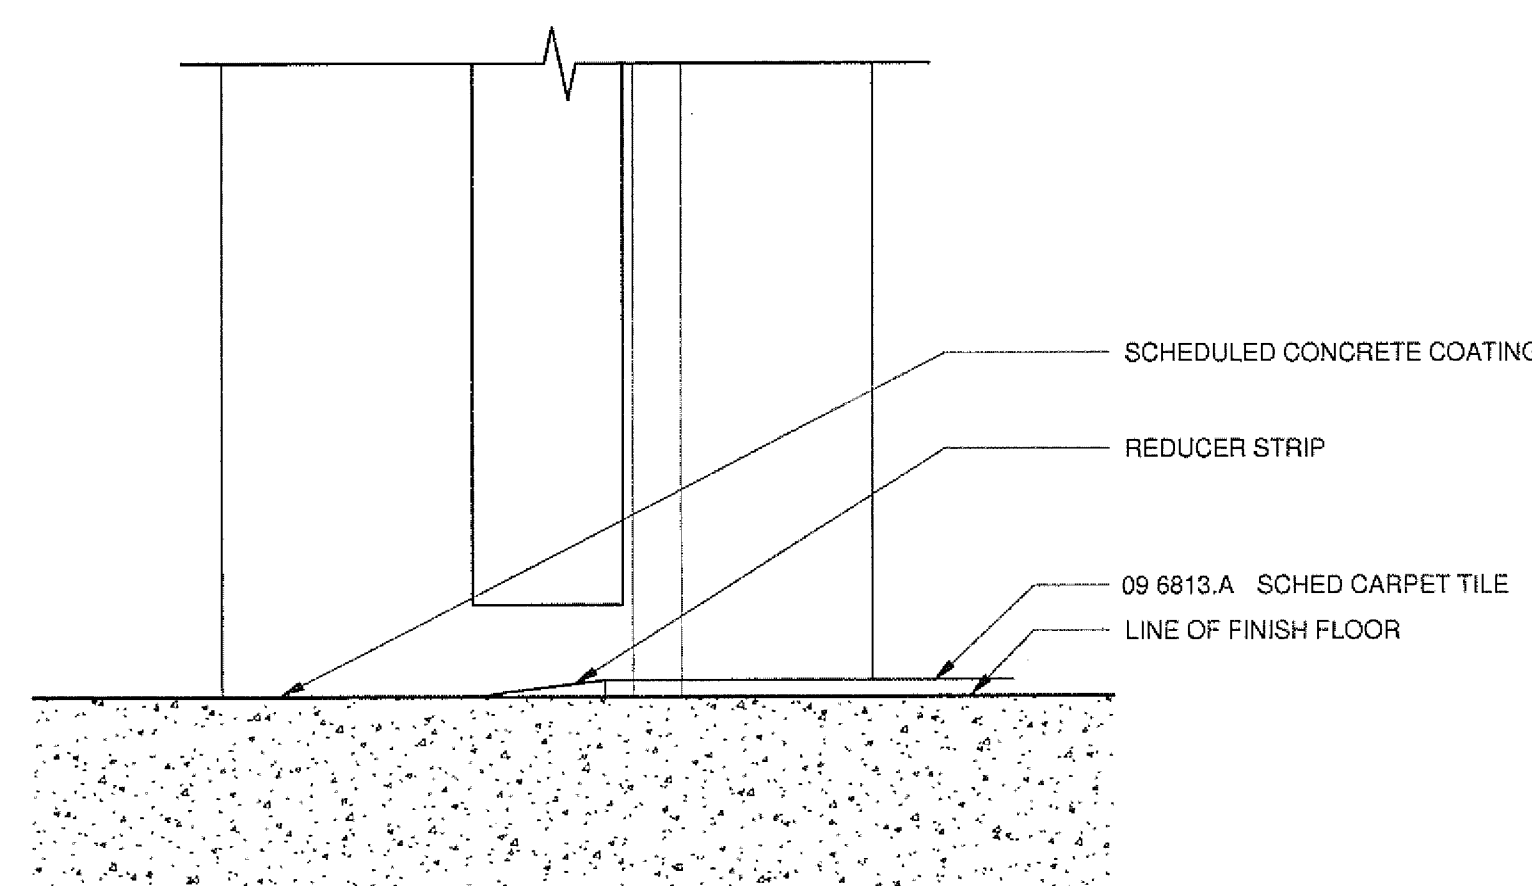


6 CONC TO CARPET THRESHOLD
A9102 6" = 1'-0"

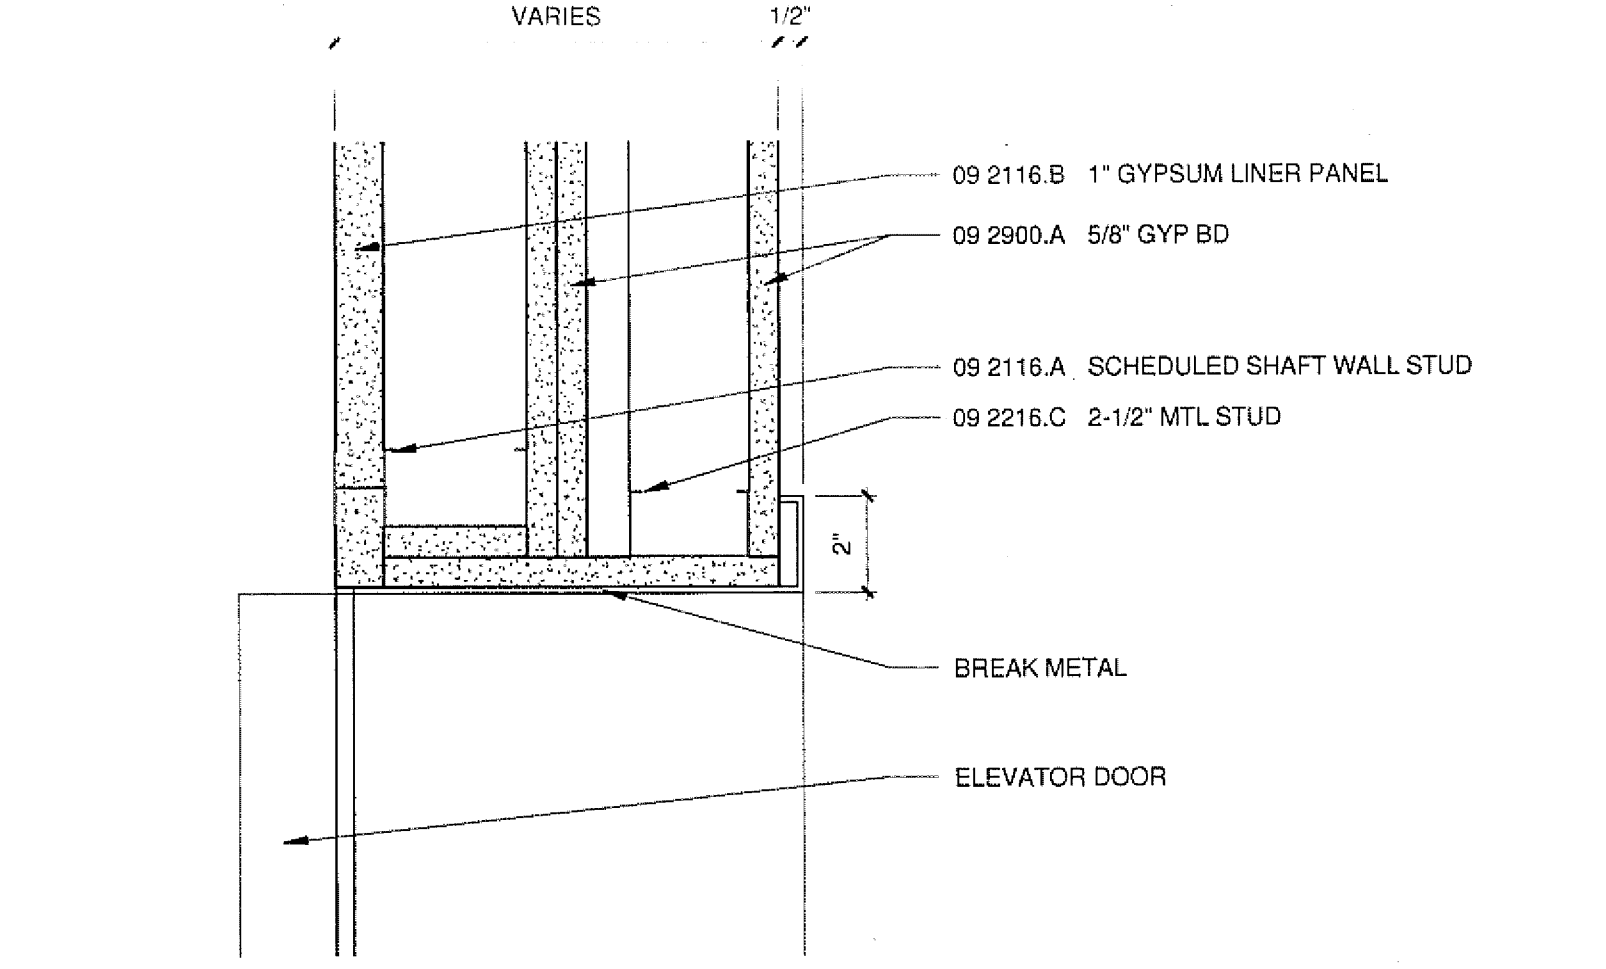


5 ELEV 1-4 HEAD/ JAMB DETAIL
A2252/ A9102 3" = 1'-0"

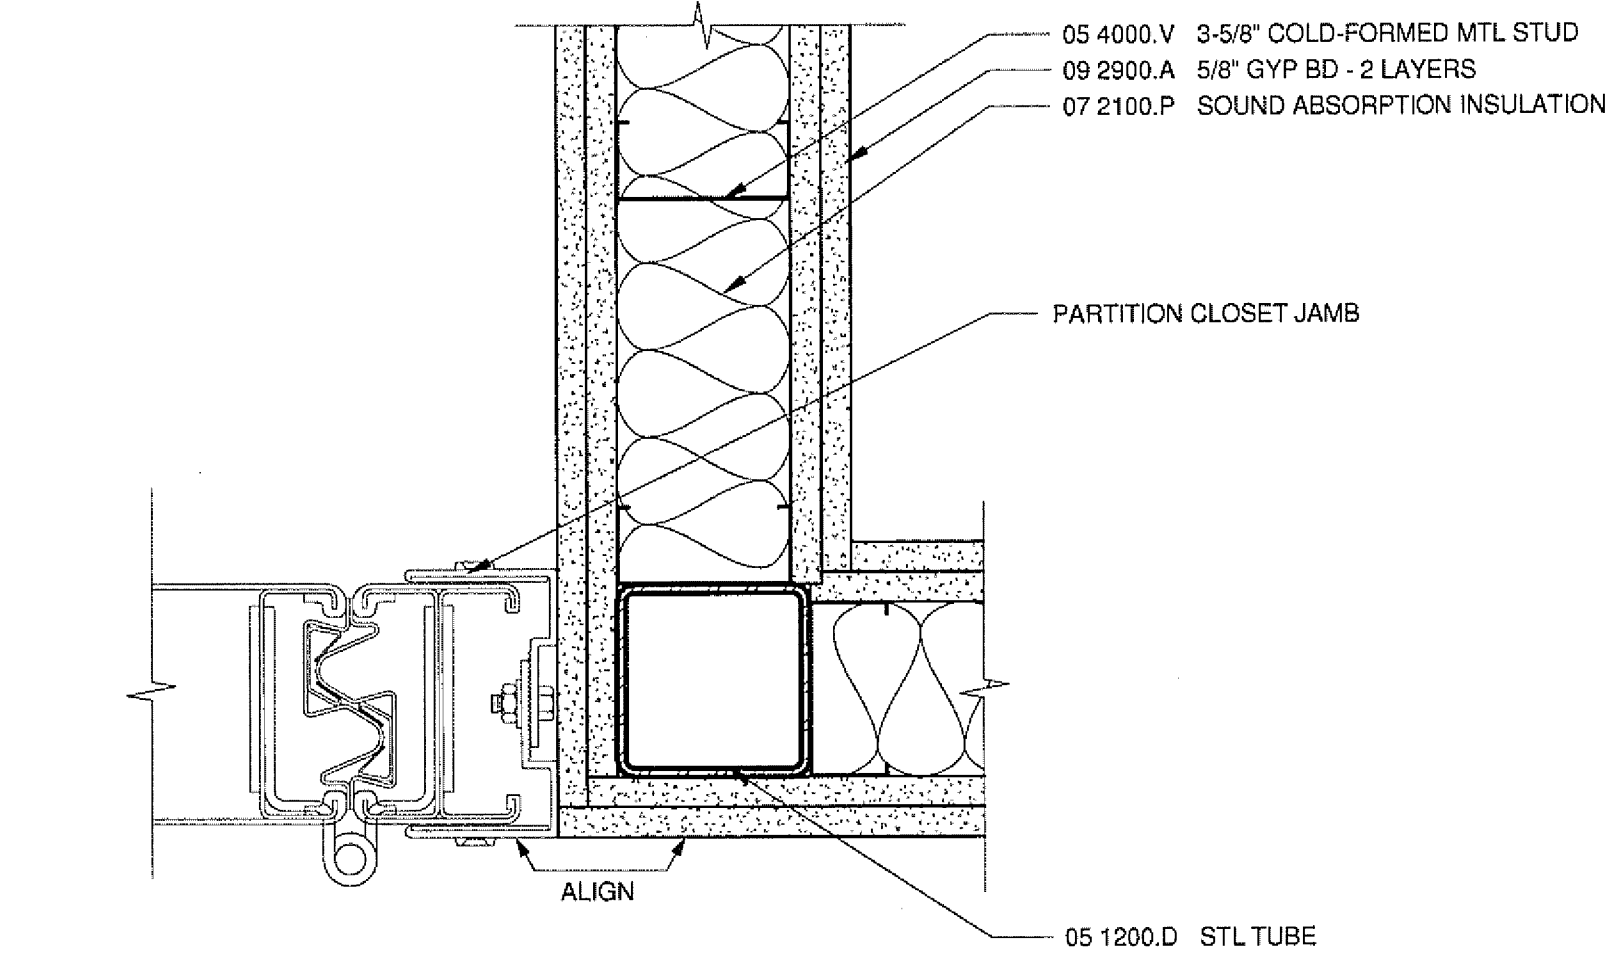


4 FOLDING PARTITION CLOSET JAMB
A2213/ A9102 3" = 1'-0"

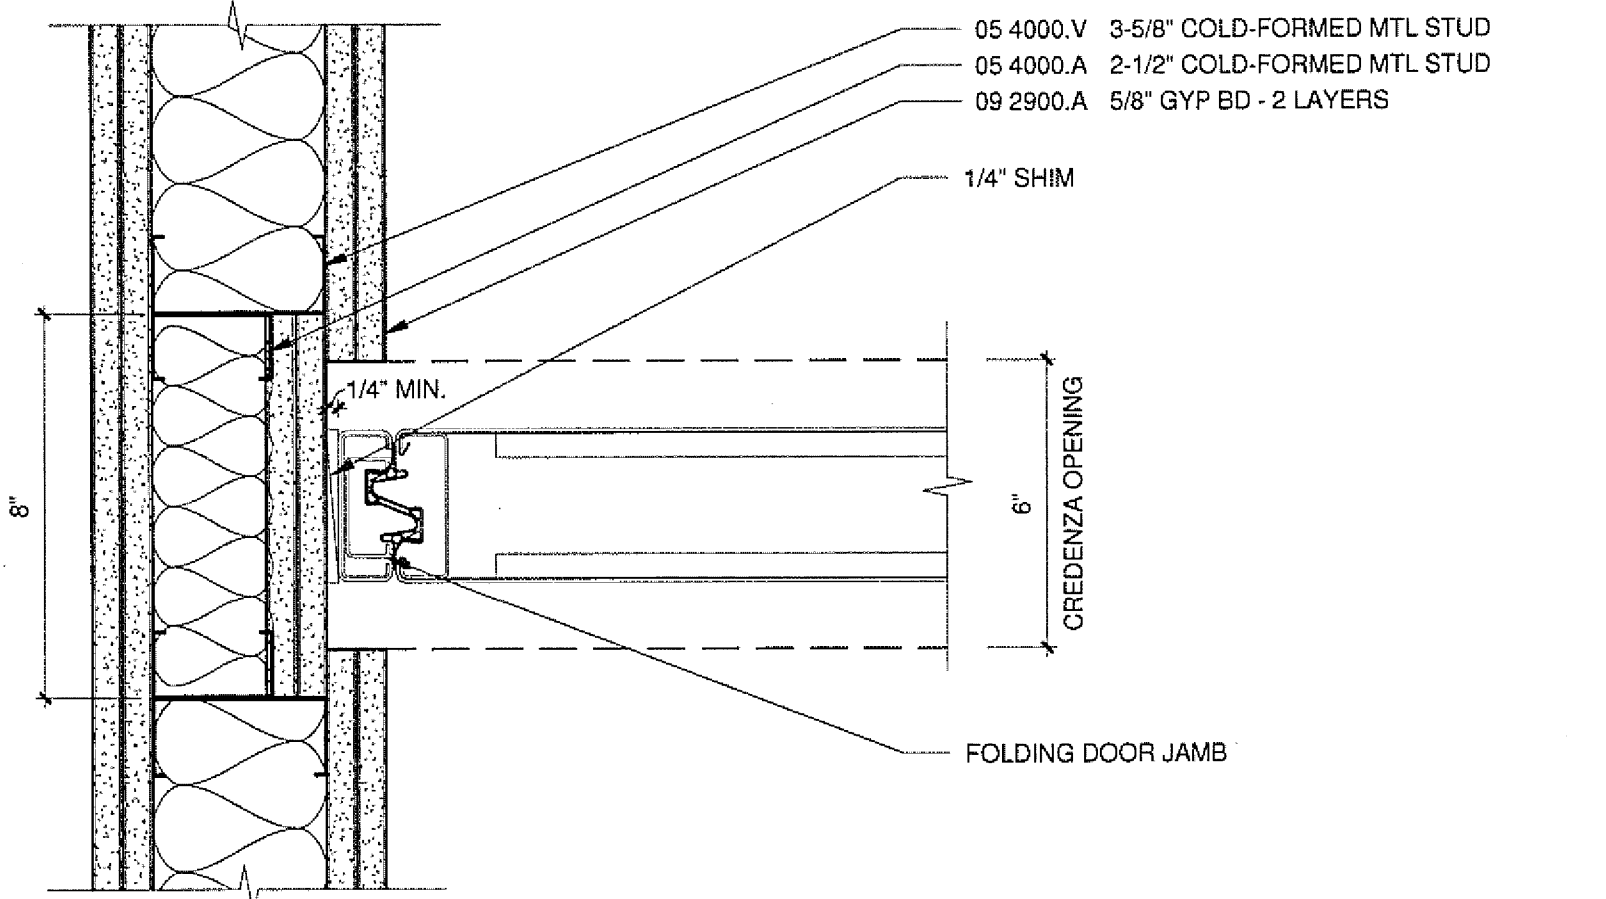

3 FOLDING PARTITION JAMB
A2213/ A9102 3" = 1'-0"

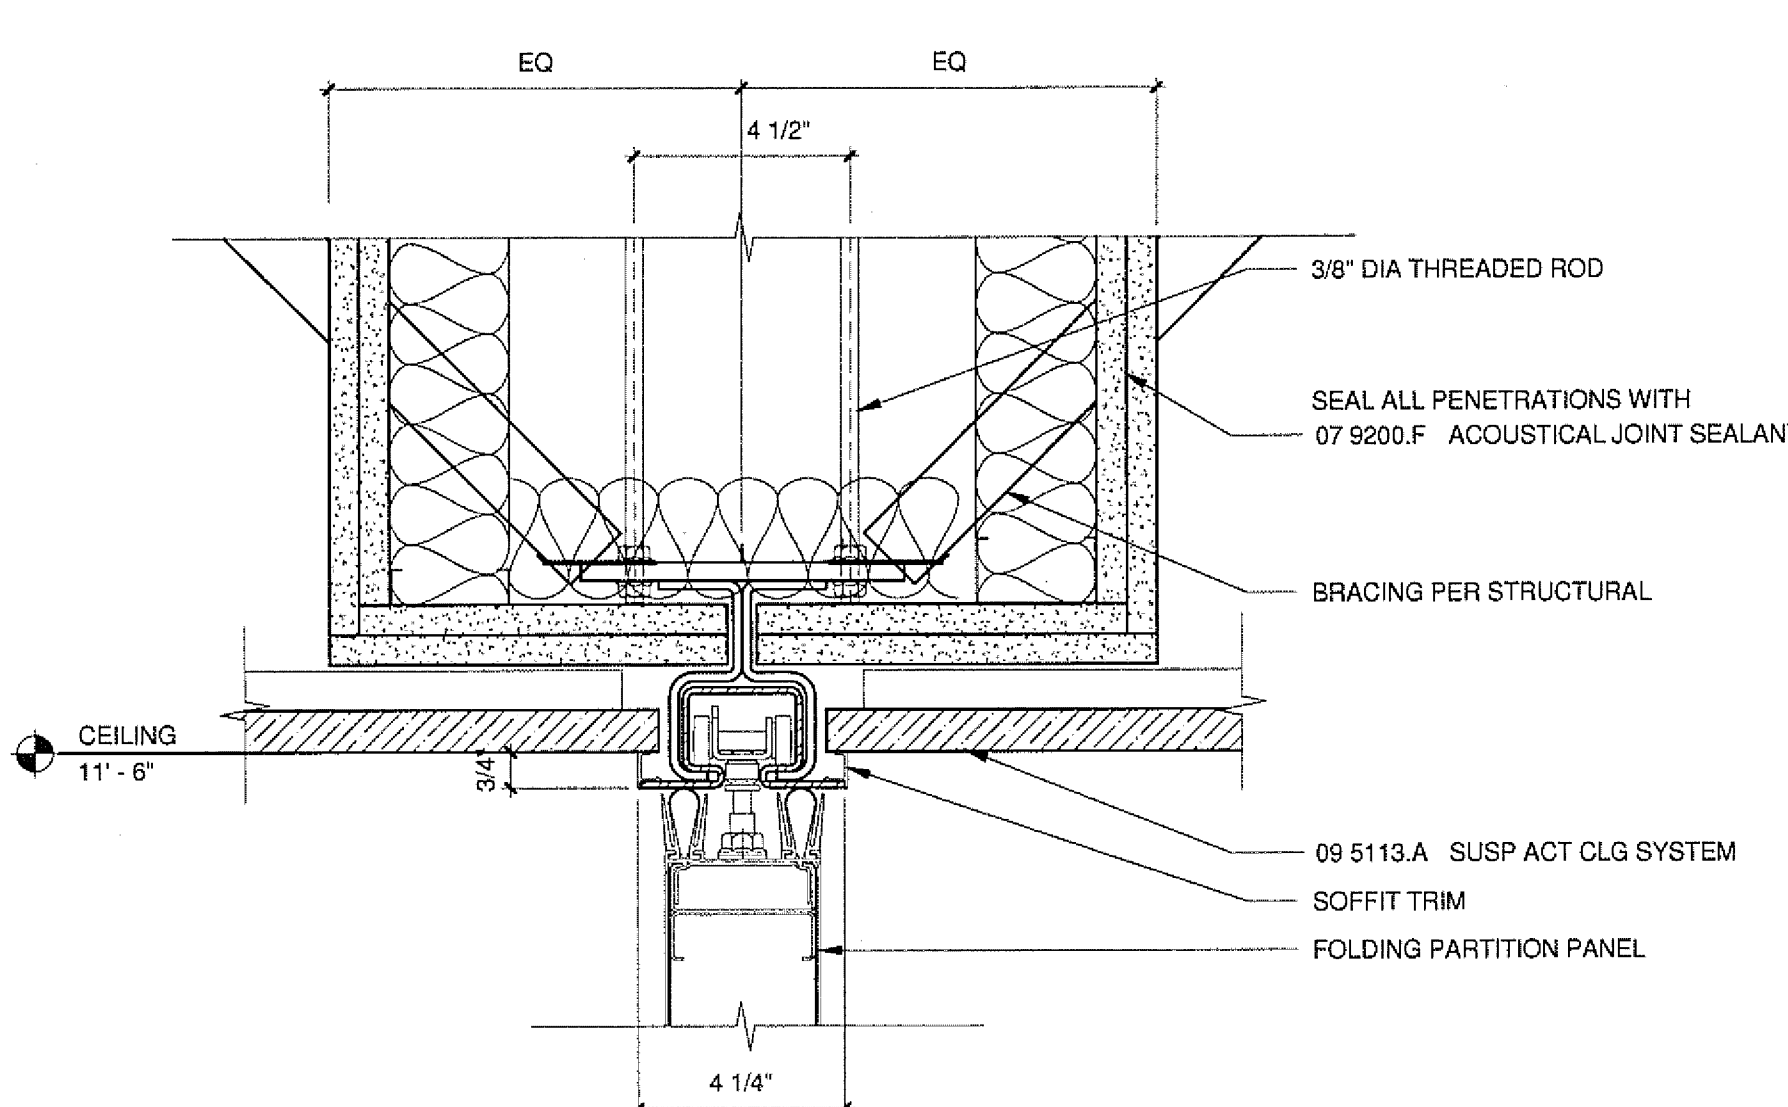

2 FOLDING PARTITION HEAD
A2213/ A9102 3" = 1'-0"

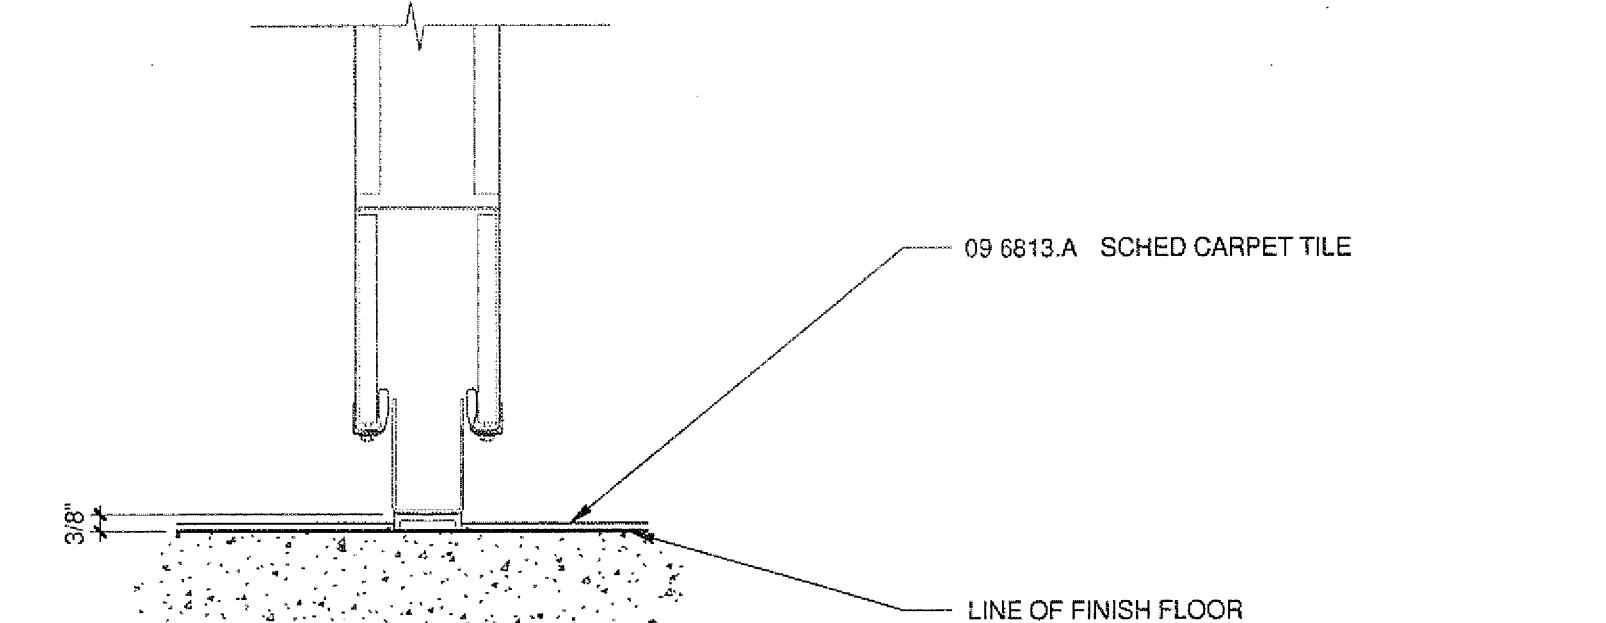

1 FOLDING PARTITION SILL
A9204/ A9102 3" = 1'-0"

APPROVED
FIRE AND PANIC ONLY
04 - 15 - 2010
STATE FIRE MARSHAL
CONSTRUCTION SERVICES

SANFORD CONSORTIUM FOR REGENERATIVE MEDICINE
2880 TORREY PINES SCENIC DRIVE
LA JOLLA, CALIFORNIA 92037



CONSULTANT
LanfordPhelps Consortium LLC
10000 La Jolla Village Drive, Suite 100, San Diego, CA 92121
(619) 594-0000

FENTRESS | ARCHITECTS
401 Broadway, Suite 500, San Francisco, CA 94111
(415) 774-1000
DAVIS | DAVIS
ARCHITECTS
1000 17th Street, Suite 100, San Francisco, CA 94103
(415) 774-1000

STAMP
LICENSED ARCHITECT
Jeffrey W. Olson
No. C-31761
REV. 03/31/11
JWA
STATE OF CALIFORNIA

SHEET NAME
DOOR DETAILS
DRAWN BY: Author
PROJECT #: 200725.000
SHEET NUMBER
A9102