


ISSUED FOR	DATE
BID PK #2 100 CD	03.26.09
100% CD	03.26.09
ADA REVIEW	08.26.09
CD-4	01.07.10
CD-4	04.15.10

SANFORD CONSORTIUM FOR REGENERATIVE MEDICINE

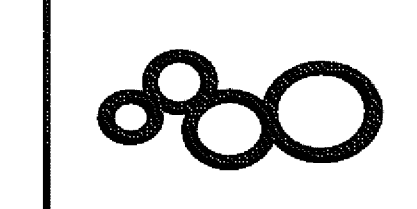

CONSULTANT


Leadford/Phelps Consortium, LLC
421 Broadway, Suite 200, San Diego, CA 92101
(619) 594-8888
Fax: (619) 594-8889

FENTRESS ARCHITECTS
421 Broadway, Suite 200, San Diego, CA 92101
(619) 594-8888
Fax: (619) 594-8889


DAVIS DAVIS ARCHITECTS
421 Broadway, Suite 200, San Diego, CA 92101
(619) 594-8888
Fax: (619) 594-8889

Jeffrey W. Olson
No. C-31761
RELE. 03/31/11
STATE OF CALIFORNIA
ARCHITECT


A9103

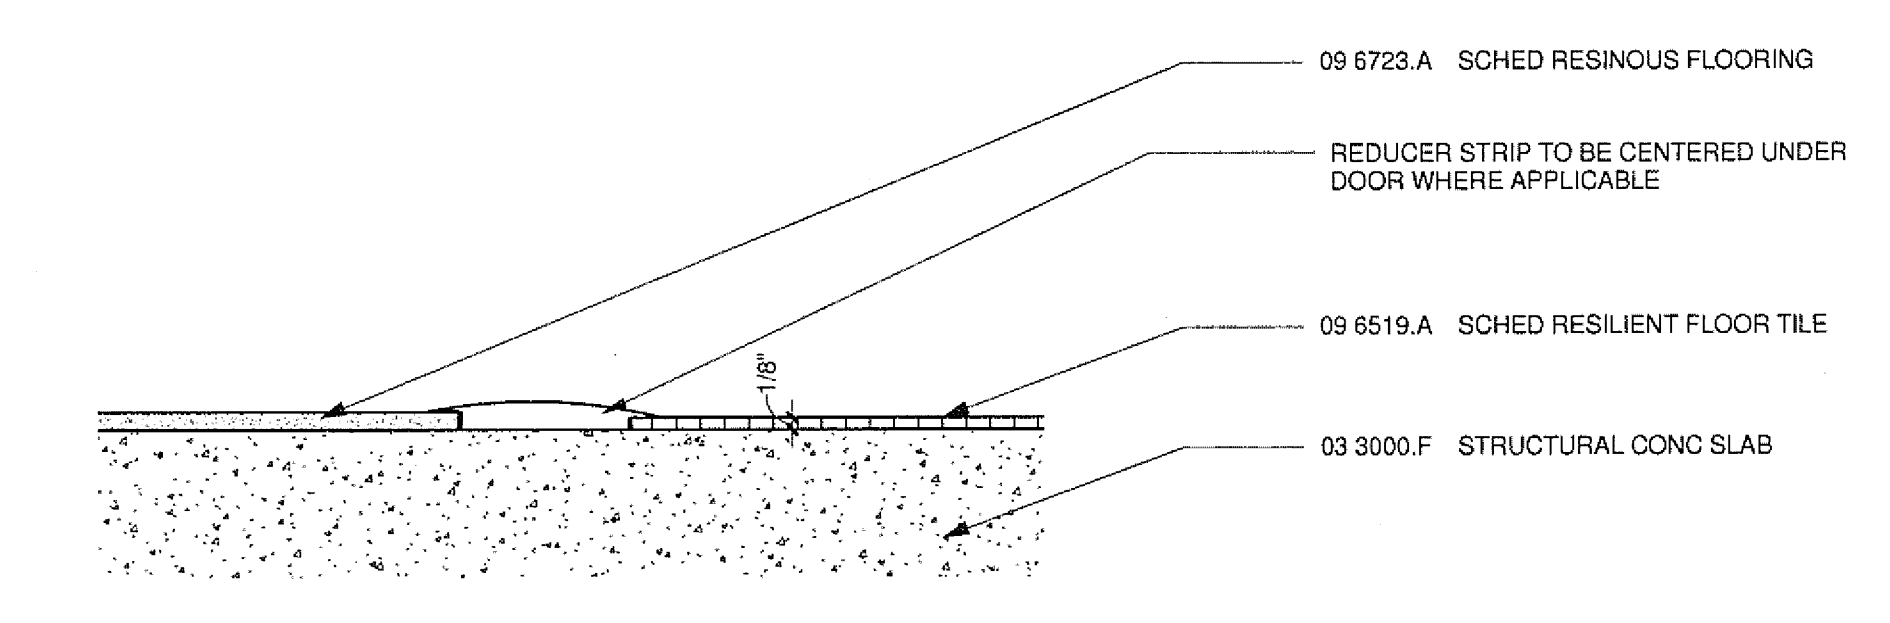


4 EPOXY TO VCT FLOORING TRANSITION
A2311 A9103 6" = 1'-0"

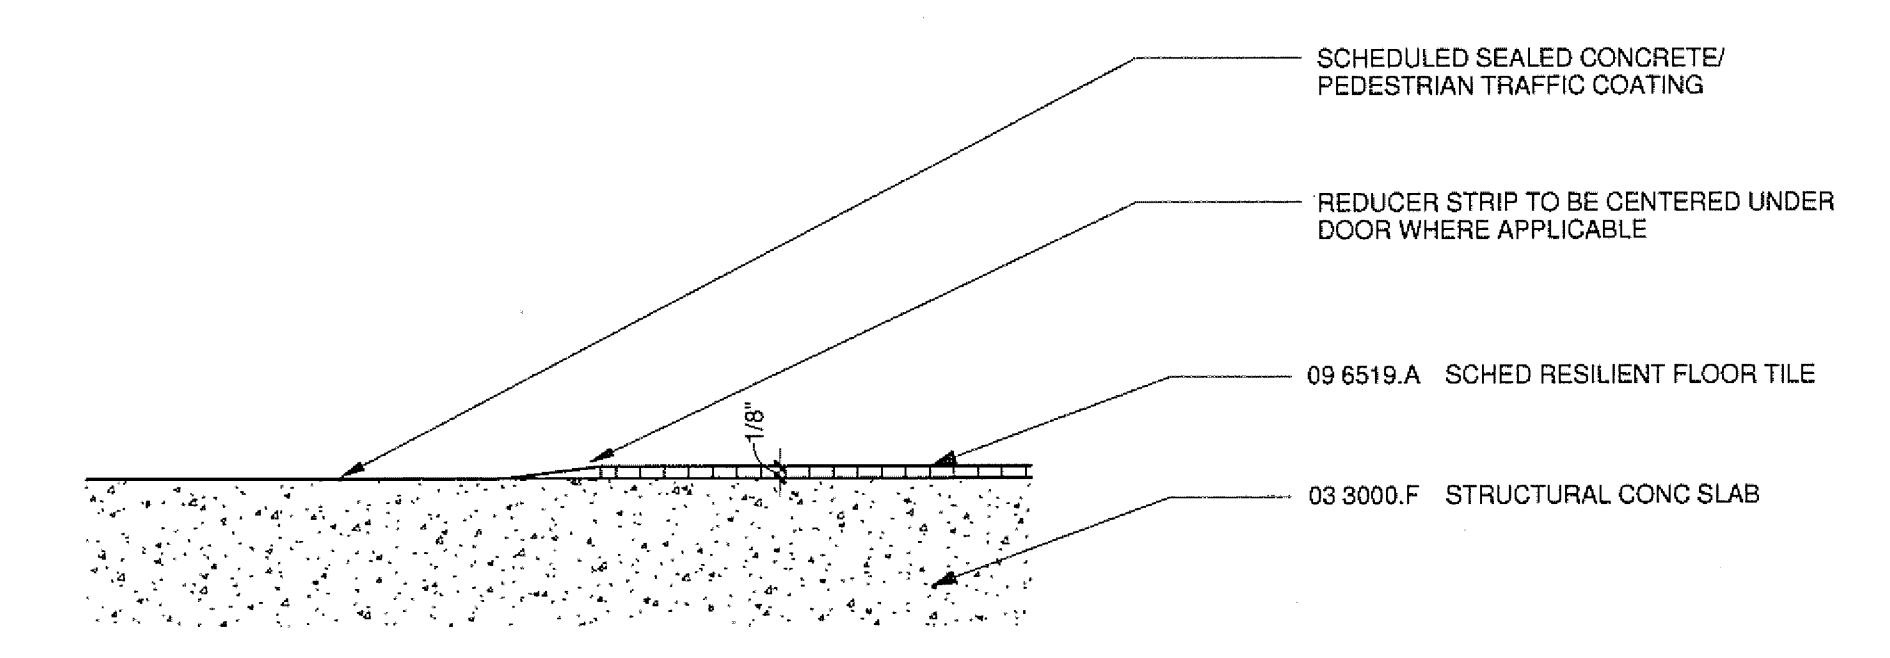


3 CONC. TO VCT FLOORING TRANSITION
A2311 A9103 6" = 1'-0"

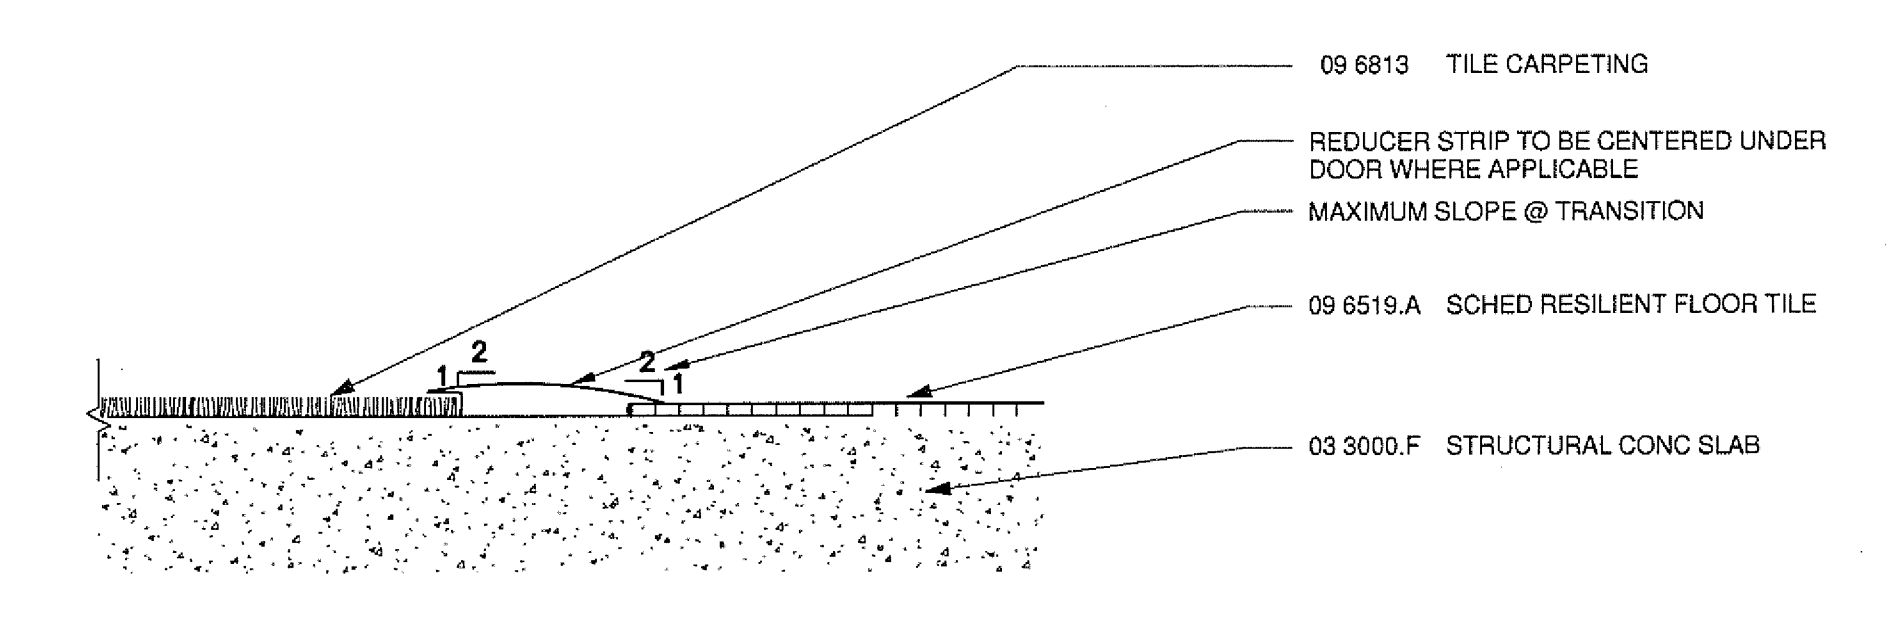


2 CPT TO VCT FLOORING TRANSITION
A2312 A9103 6" = 1'-0"

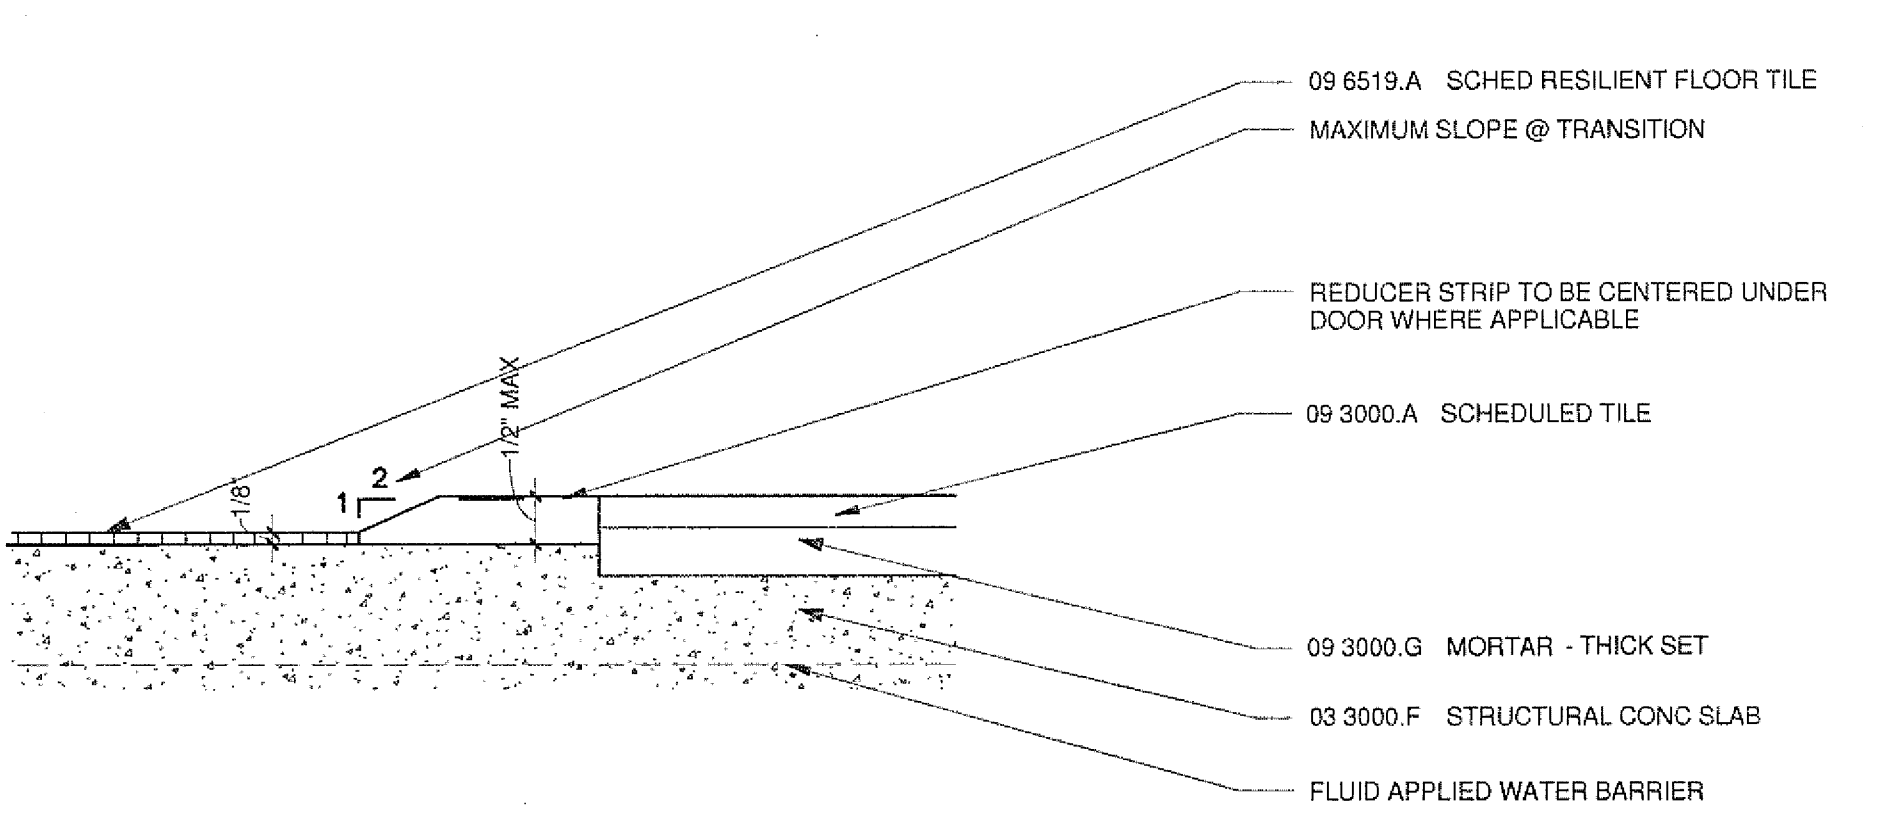


1 TILE TO VCT FLOORING TRANSITION
A2312 A9103 6" = 1'-0"

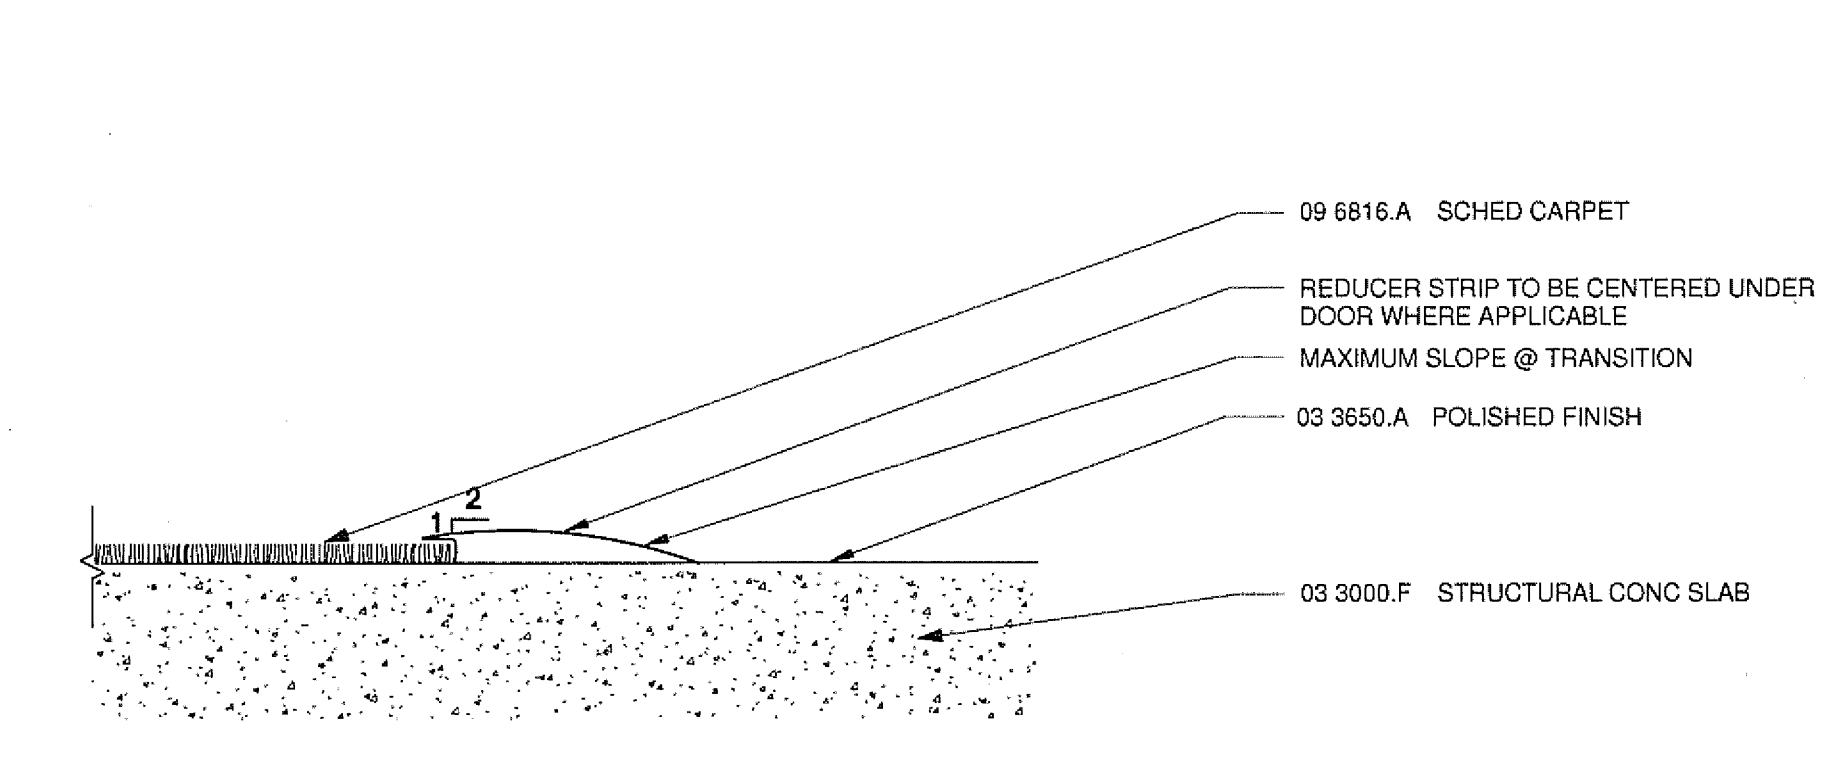


8 CPT TO CONCRETE FLOORING TRANSITION
A2312 A9103 6" = 1'-0"

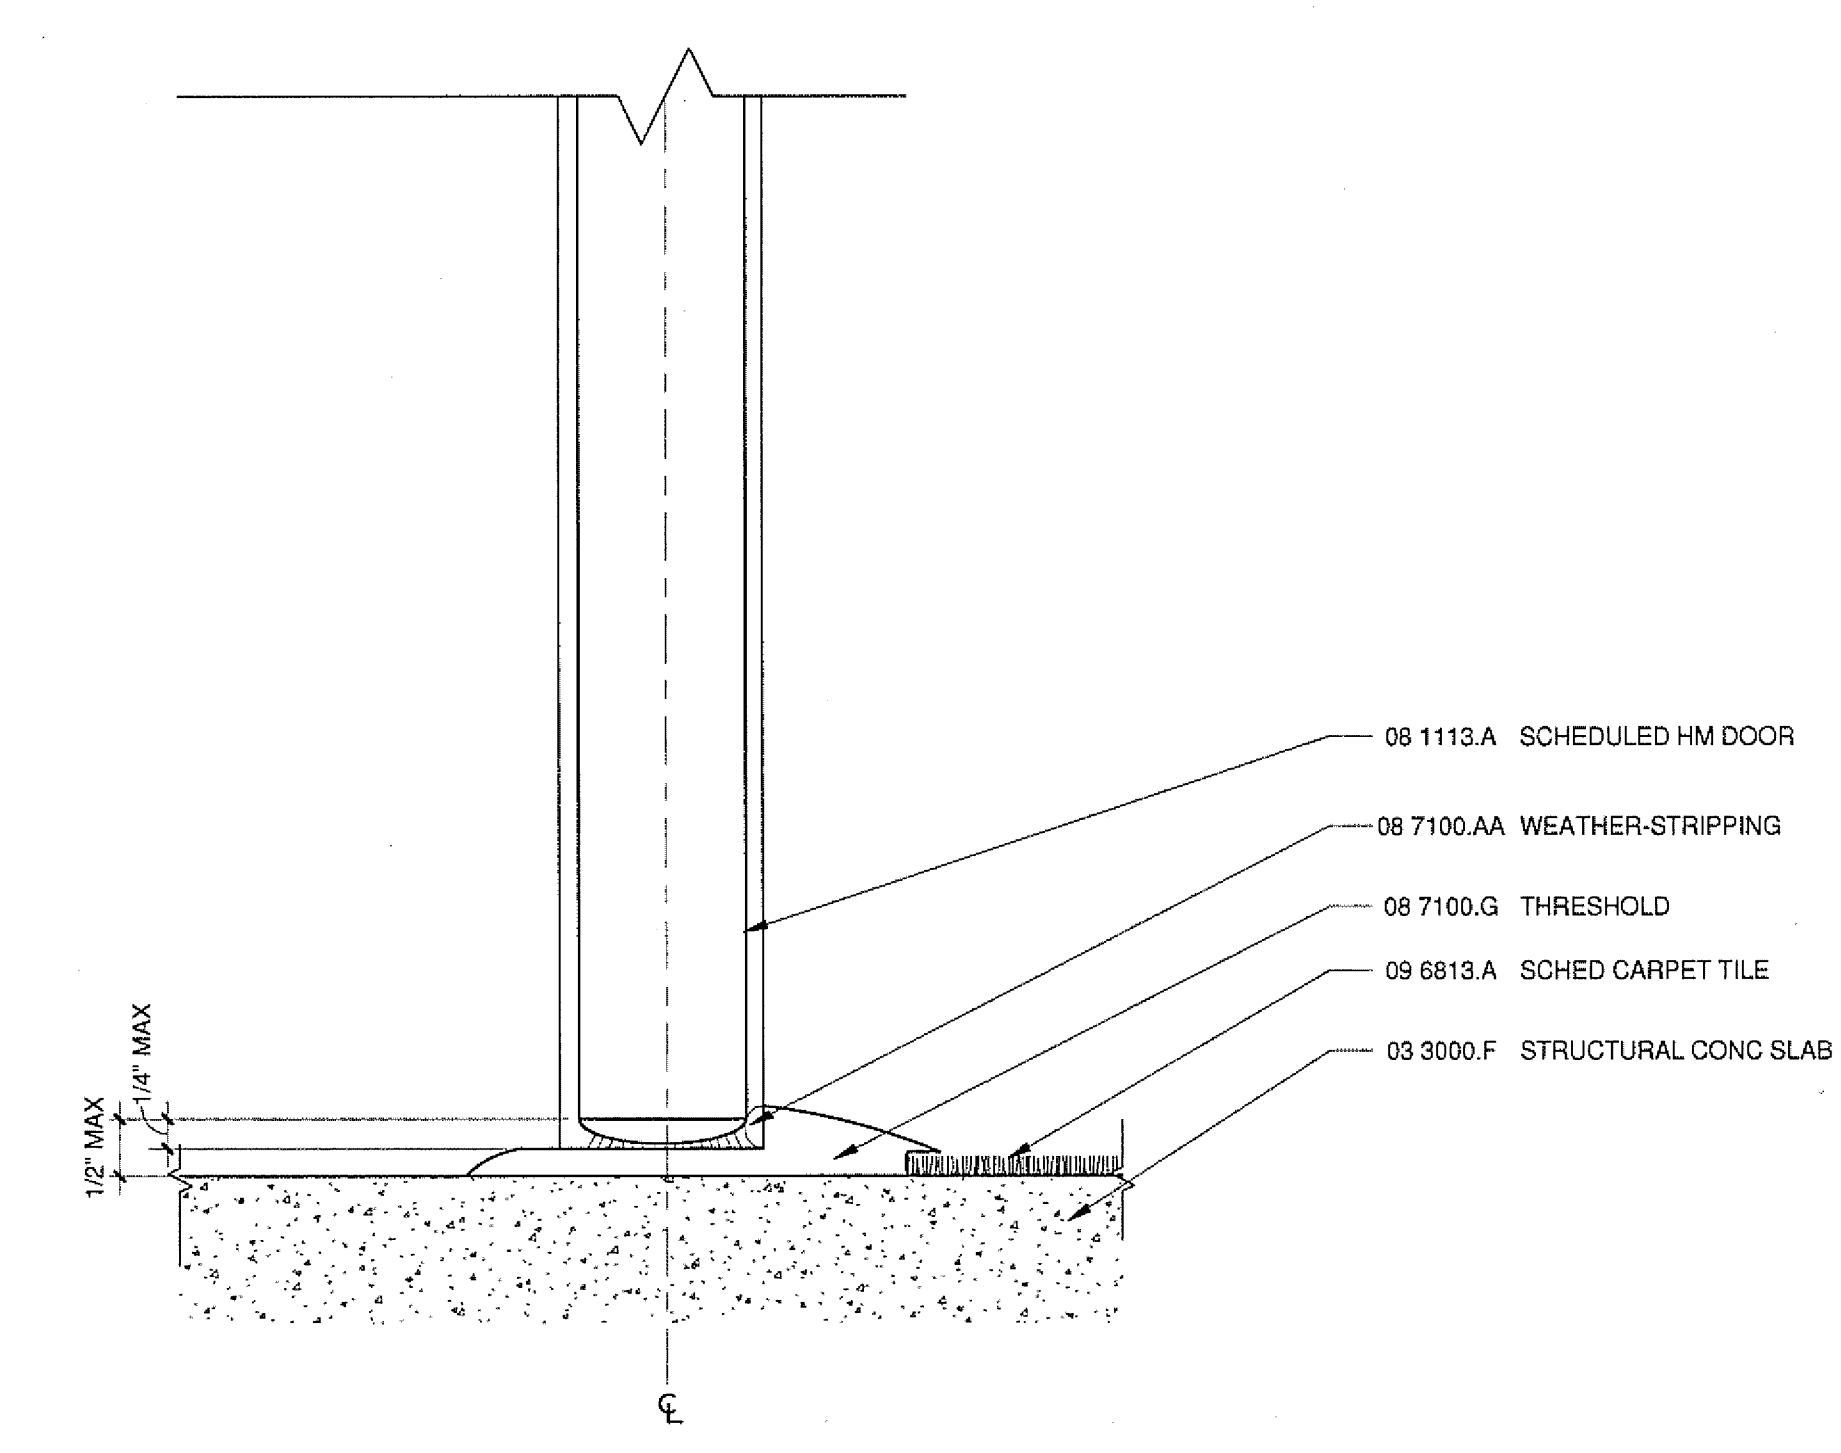


7 CPT TO EXTERIOR CONCRETE TRANSITION
A2321 A9103 6" = 1'-0"

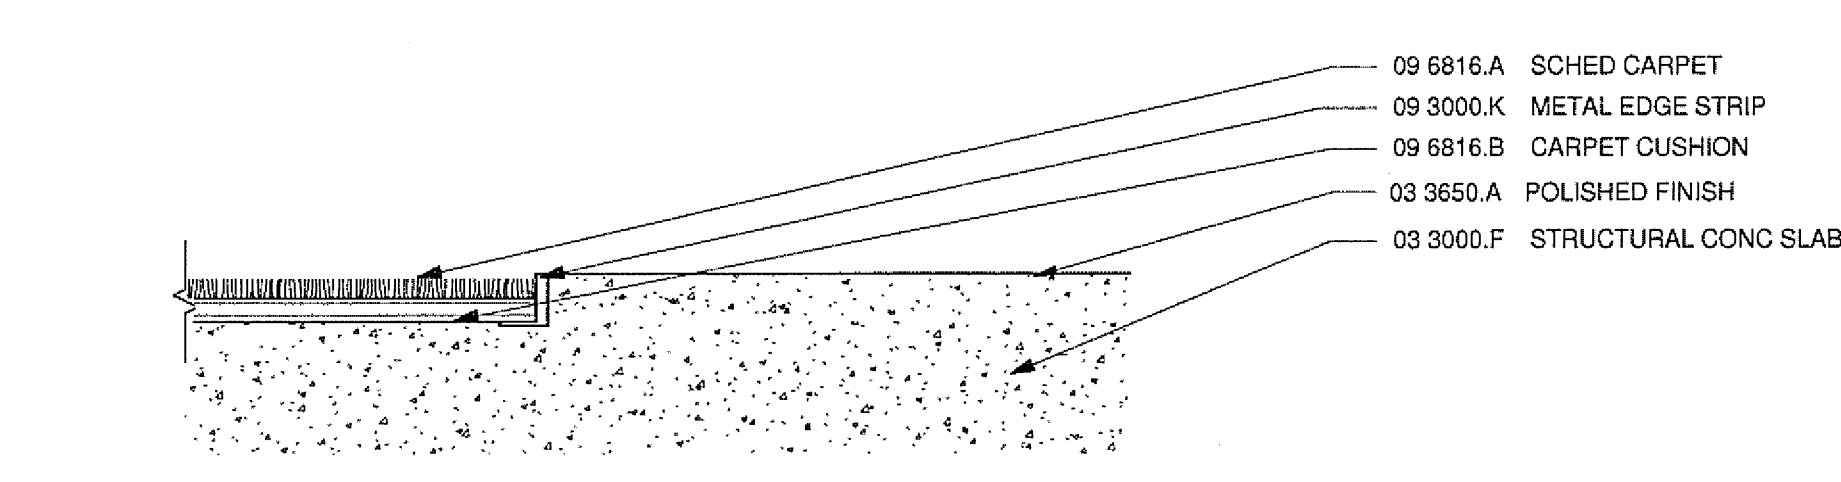


6 CPT WITH PAD TO POLISHED CONCRETE TRANSITION
A2311 A9103 6" = 1'-0"

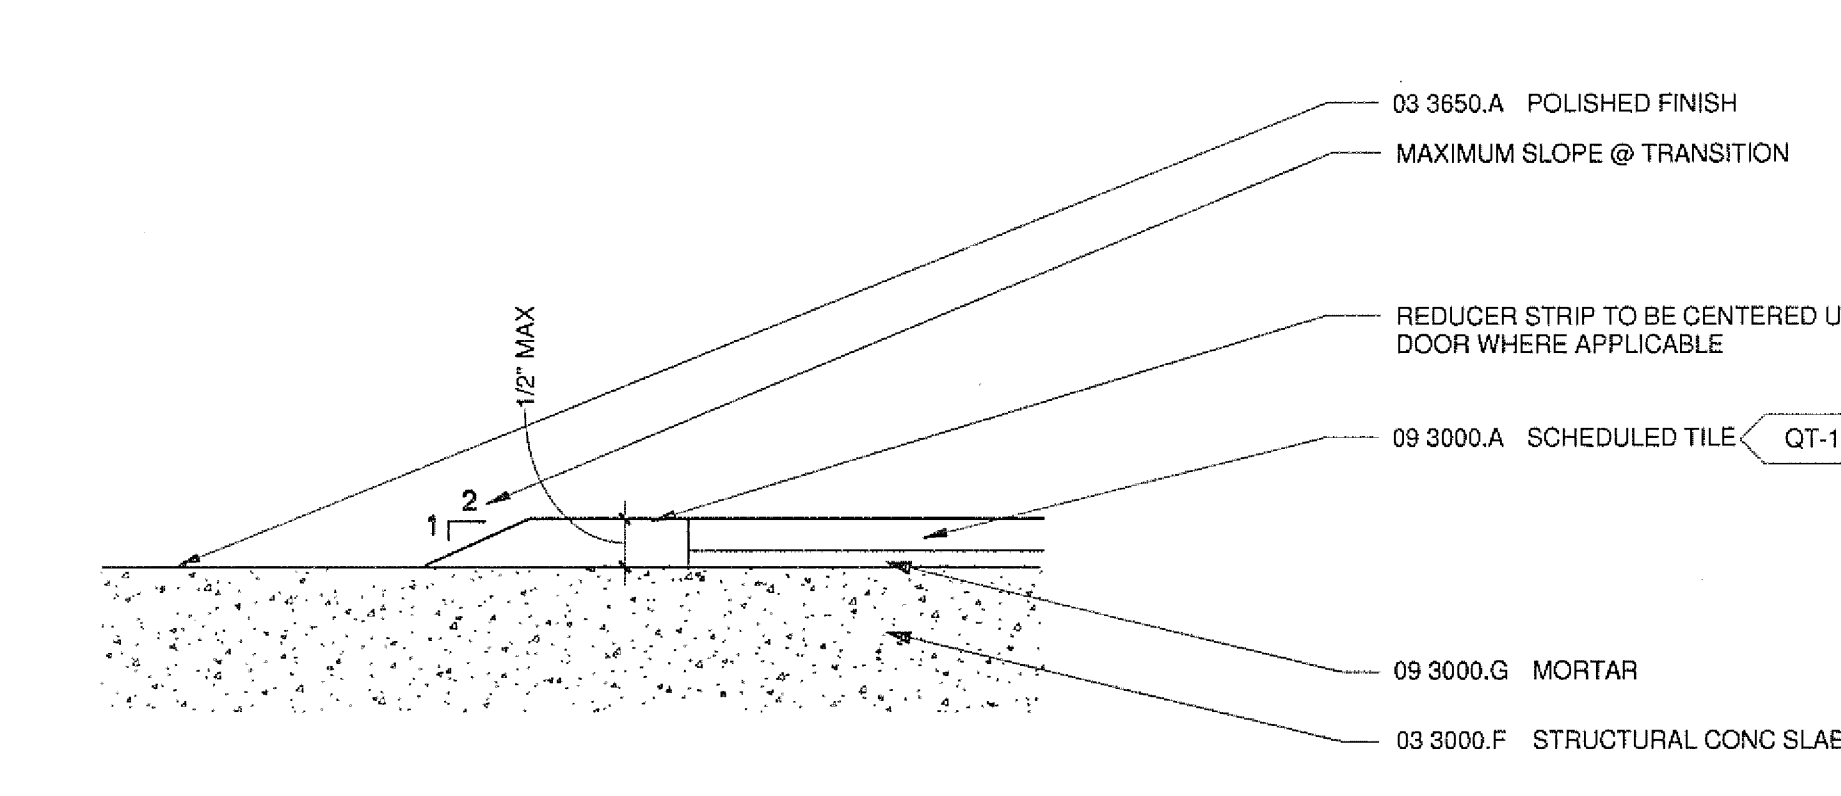


5 QUARRY TILE TO CONC. FLOORING TRANSITION
A2312 A9103 6" = 1'-0"

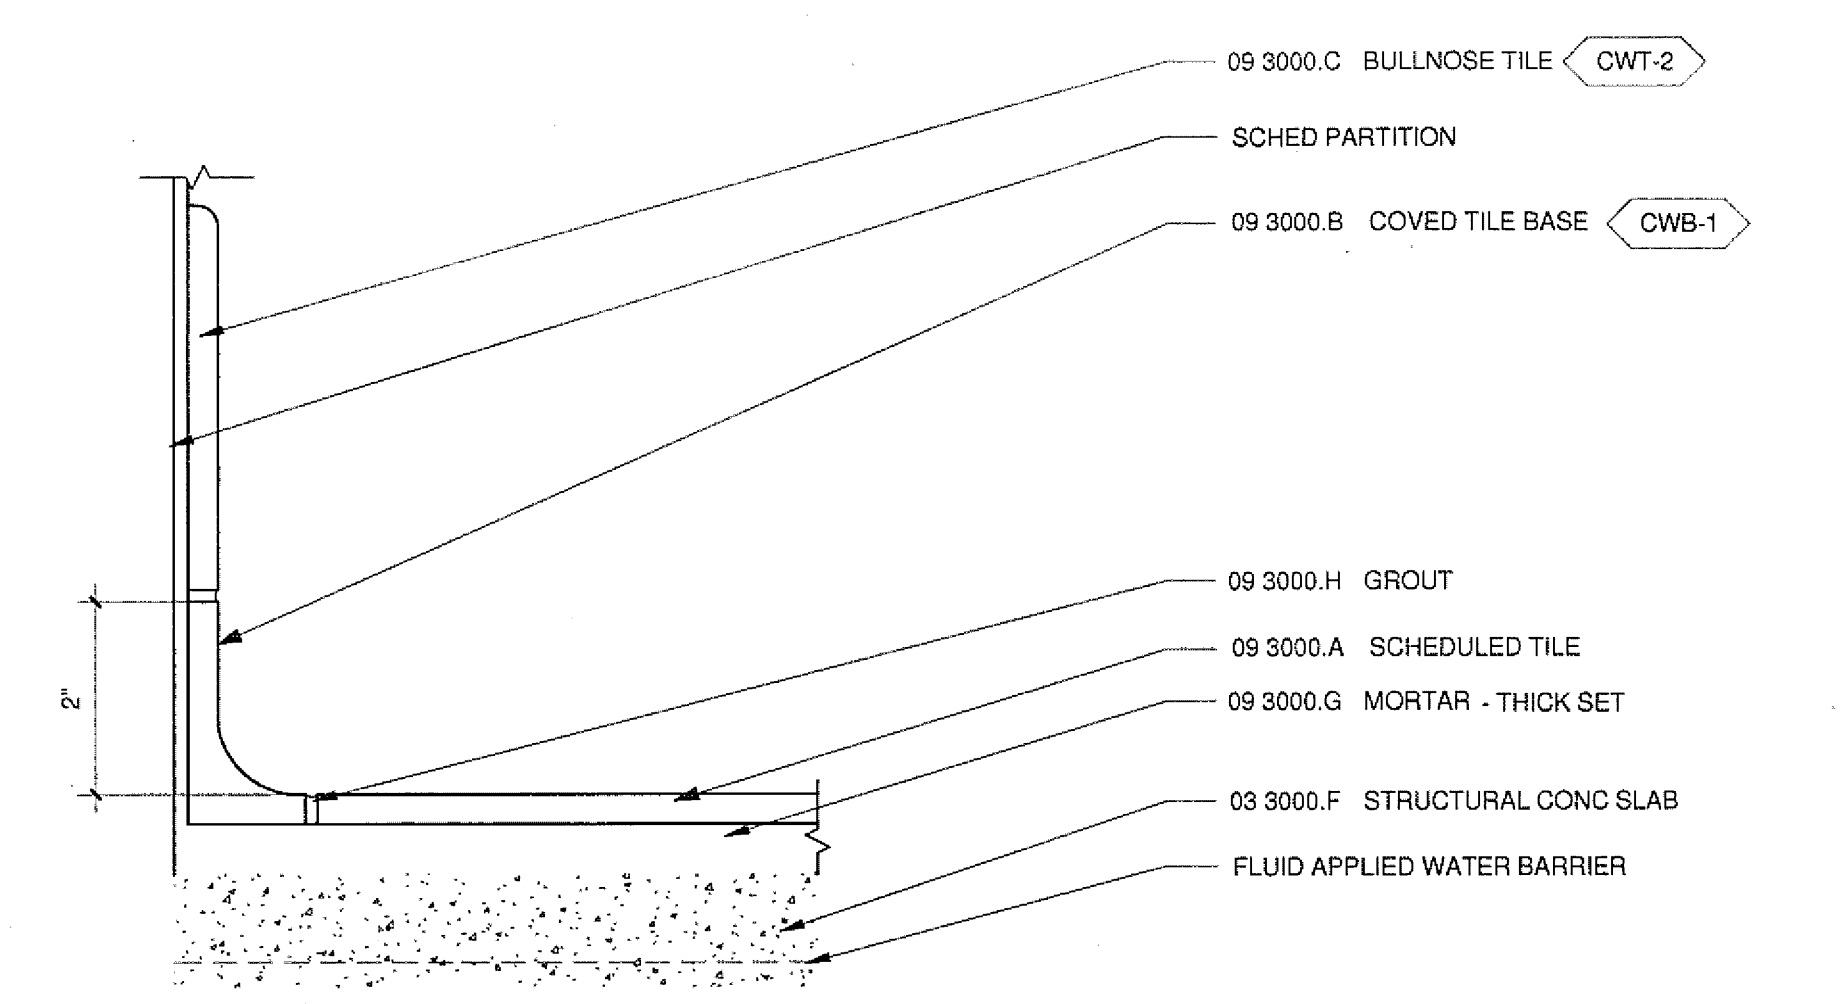


12 TILE COVE BASE TO TILE DETAIL
A2302 A9103 6" = 1'-0"

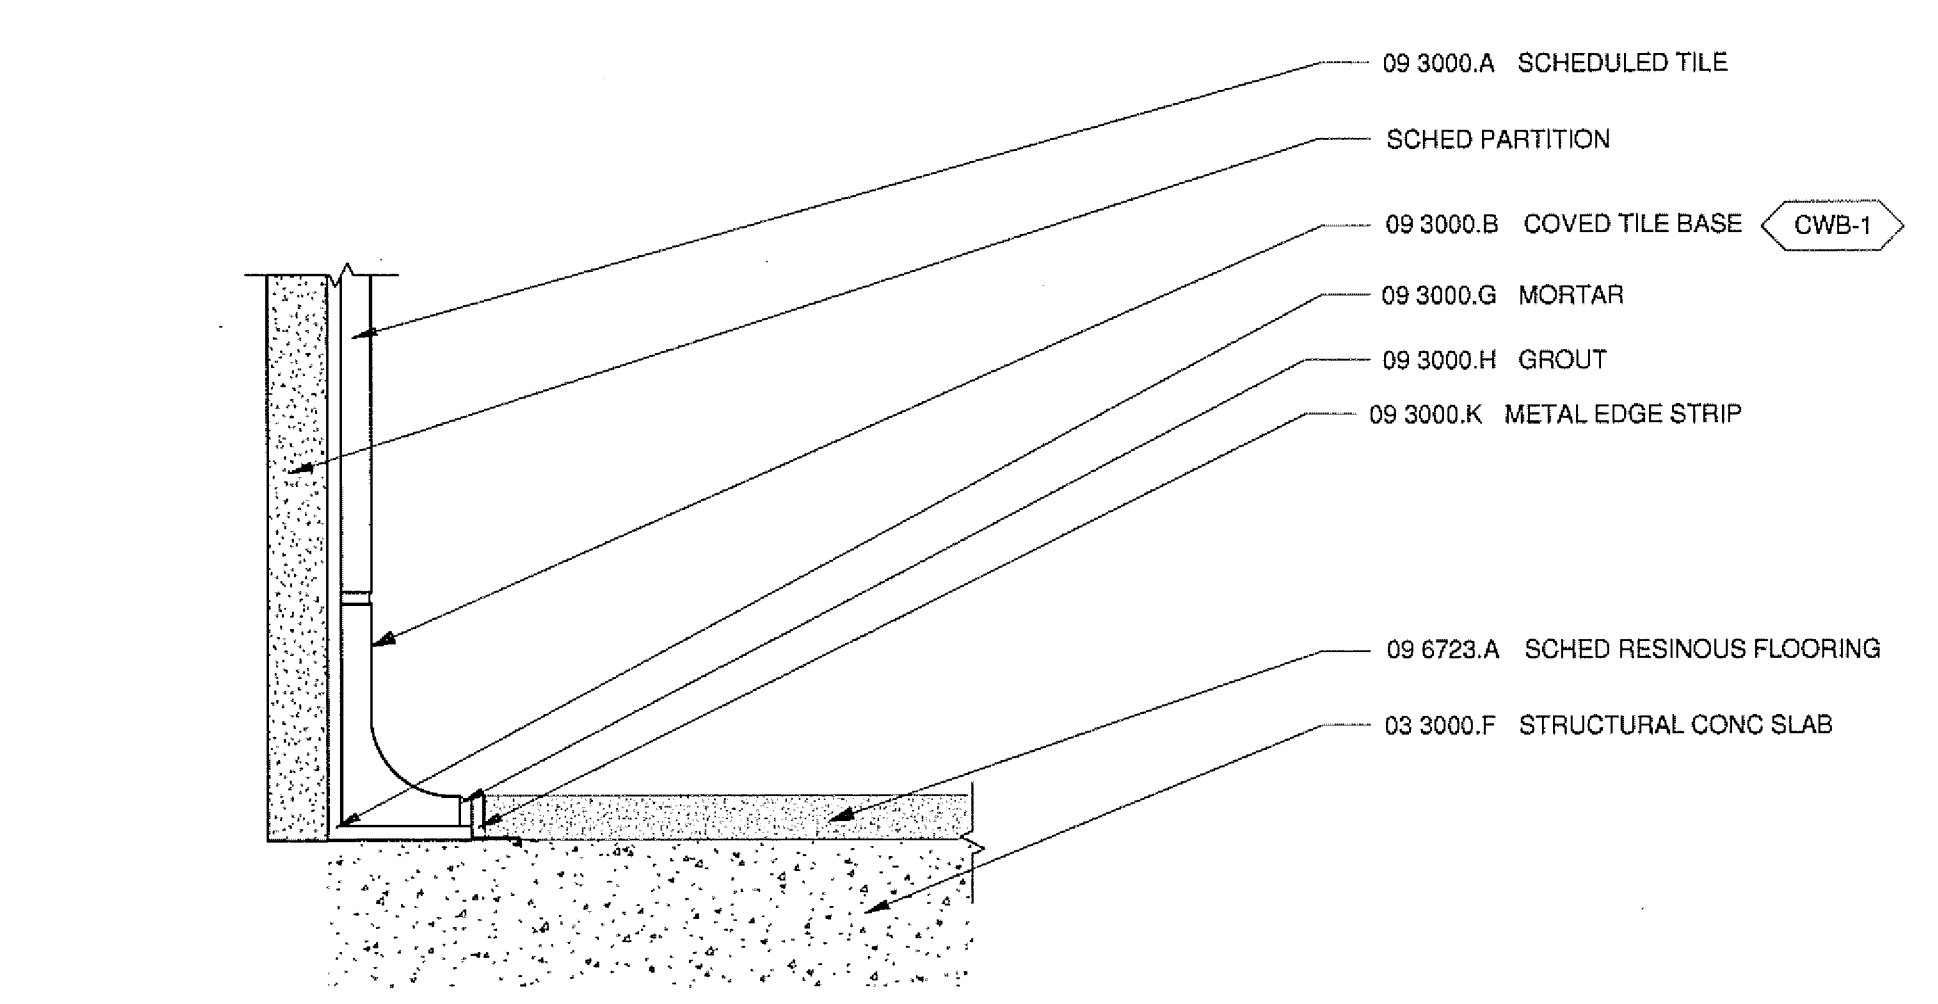


11 TILE COVE BASE TO EPOXY DETAIL
A2301 A9103 6" = 1'-0"

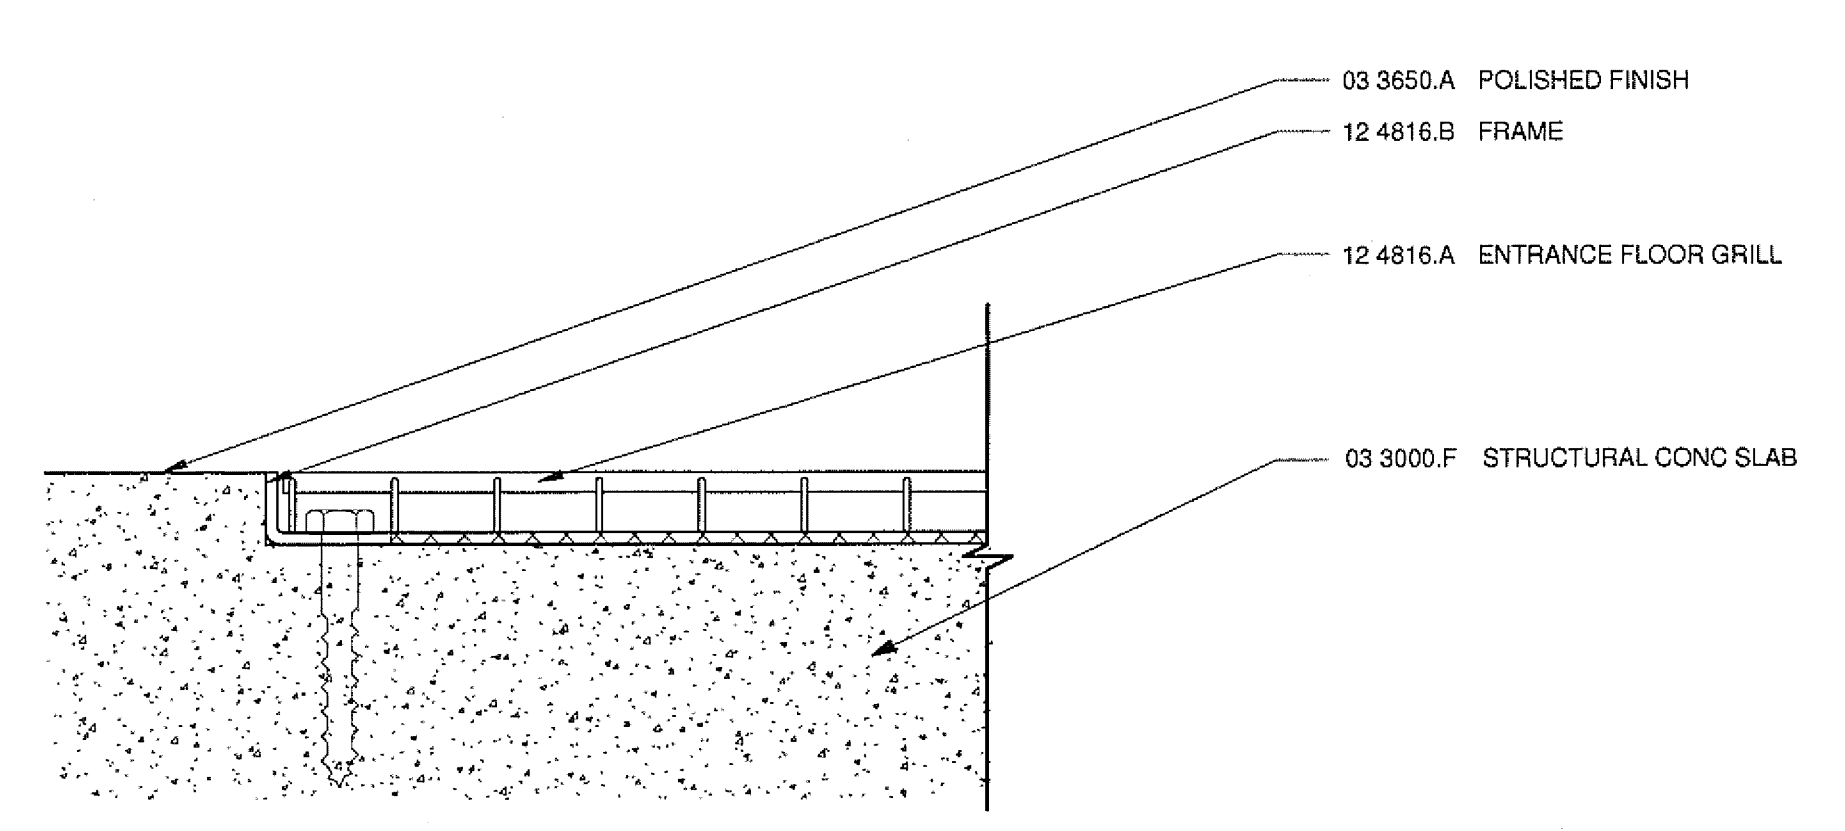


10 ENTRANCE GRID TRANSITION
A2313 A9103 6" = 1'-0"

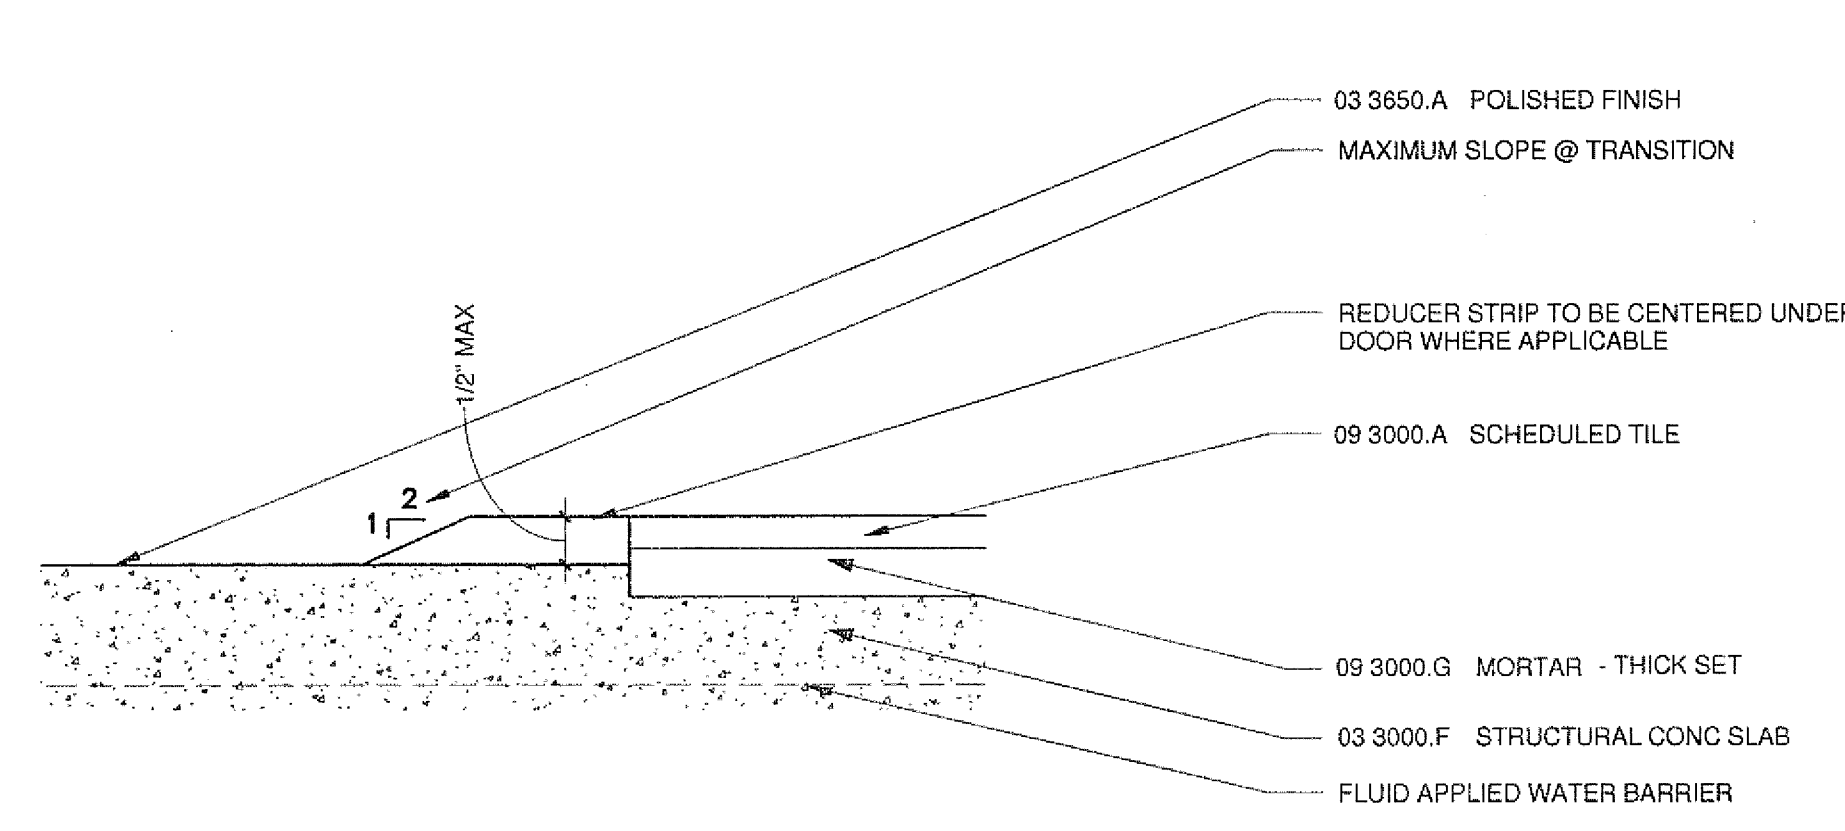


9 TILE TO CONC. FLOORING TRANSITION
A2312 A9103 6" = 1'-0"

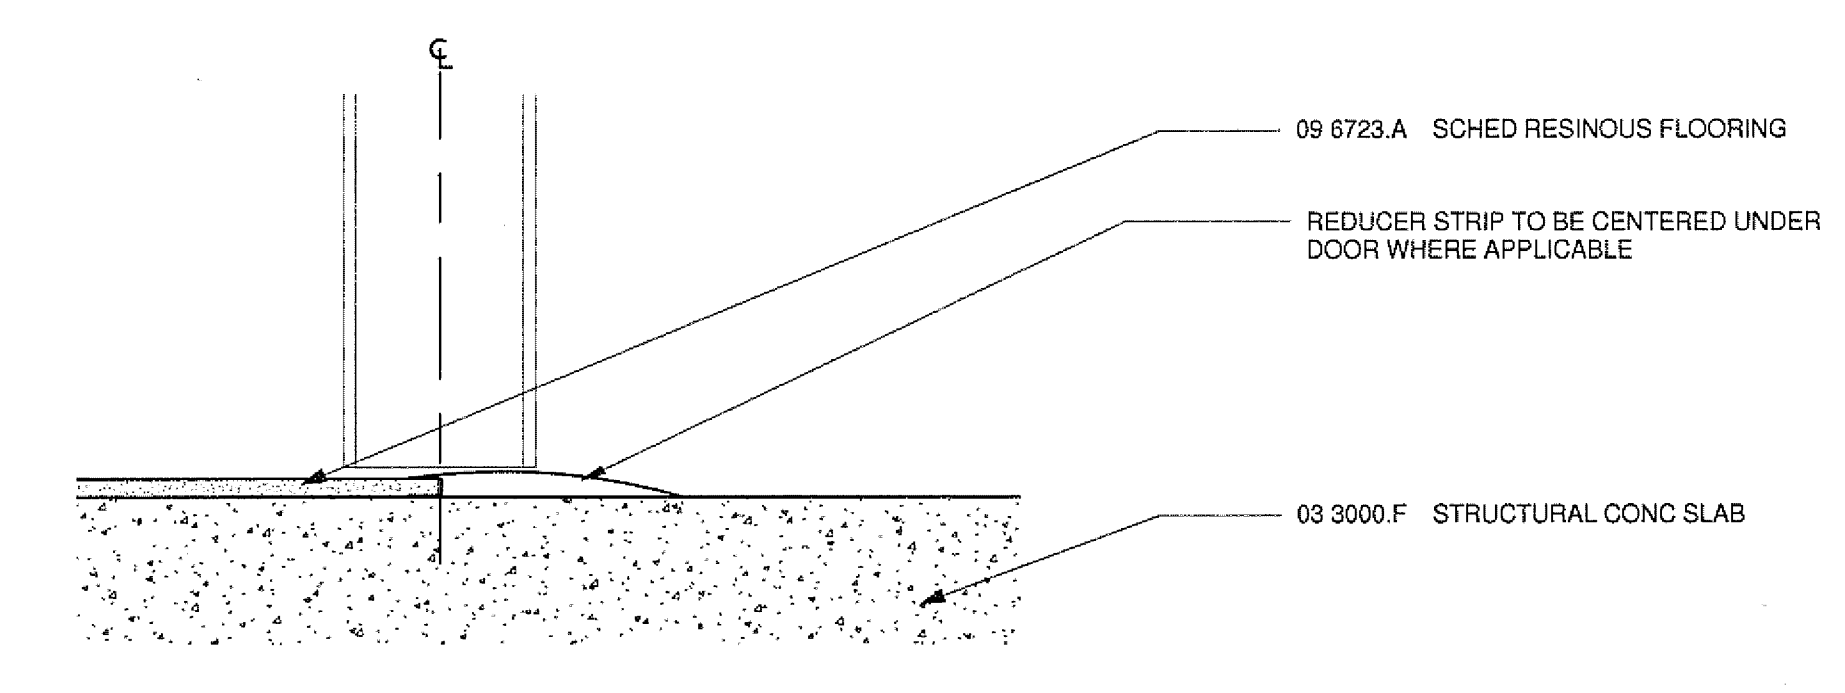


16 EPOXY TO CONC FLOORING TRANSITION
A9103 6" = 1'-0"

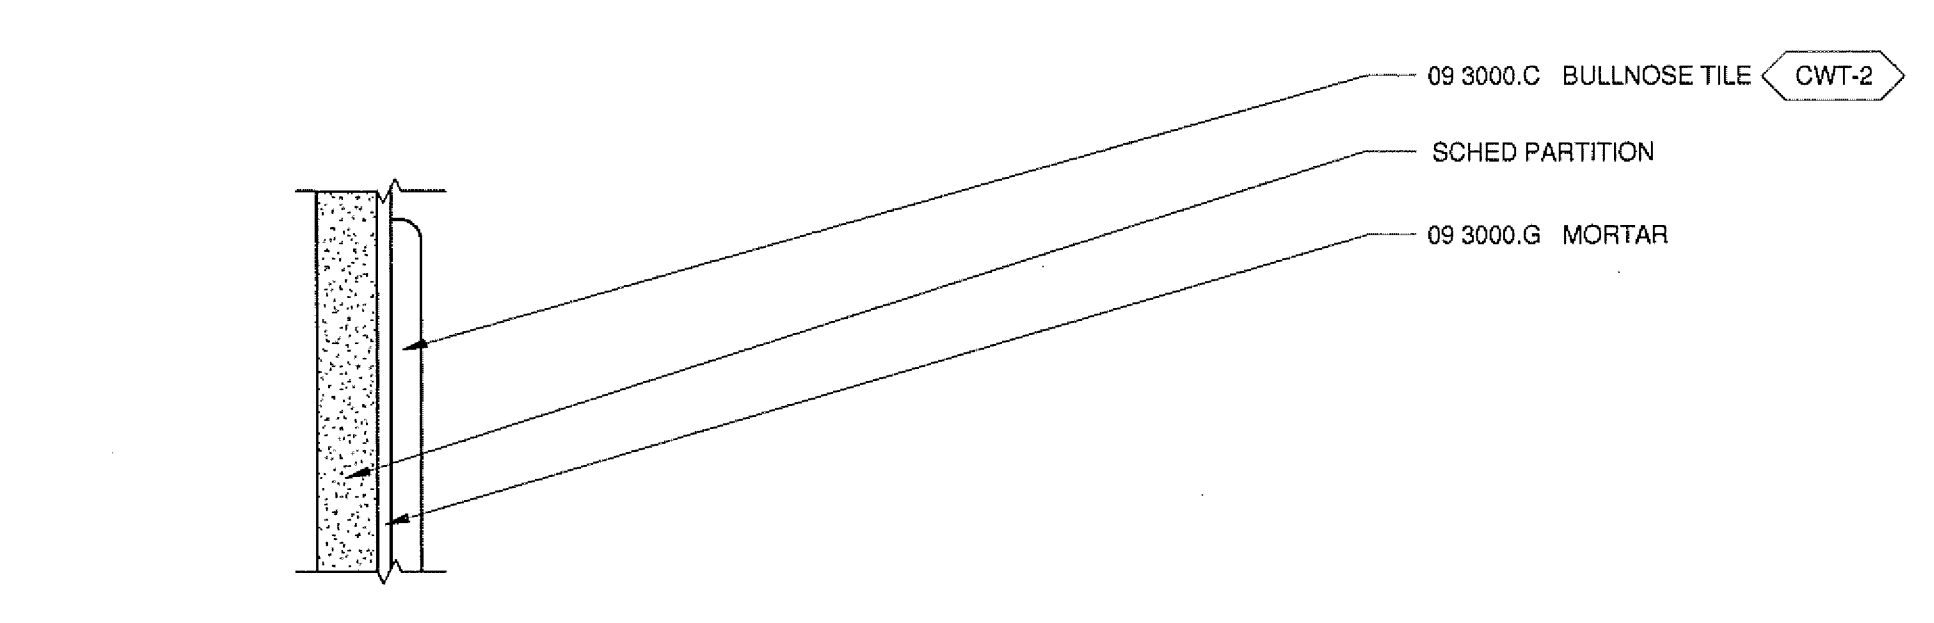

15 BULLNOSE TILE DETAIL
A9601 A9103 6" = 1'-0"

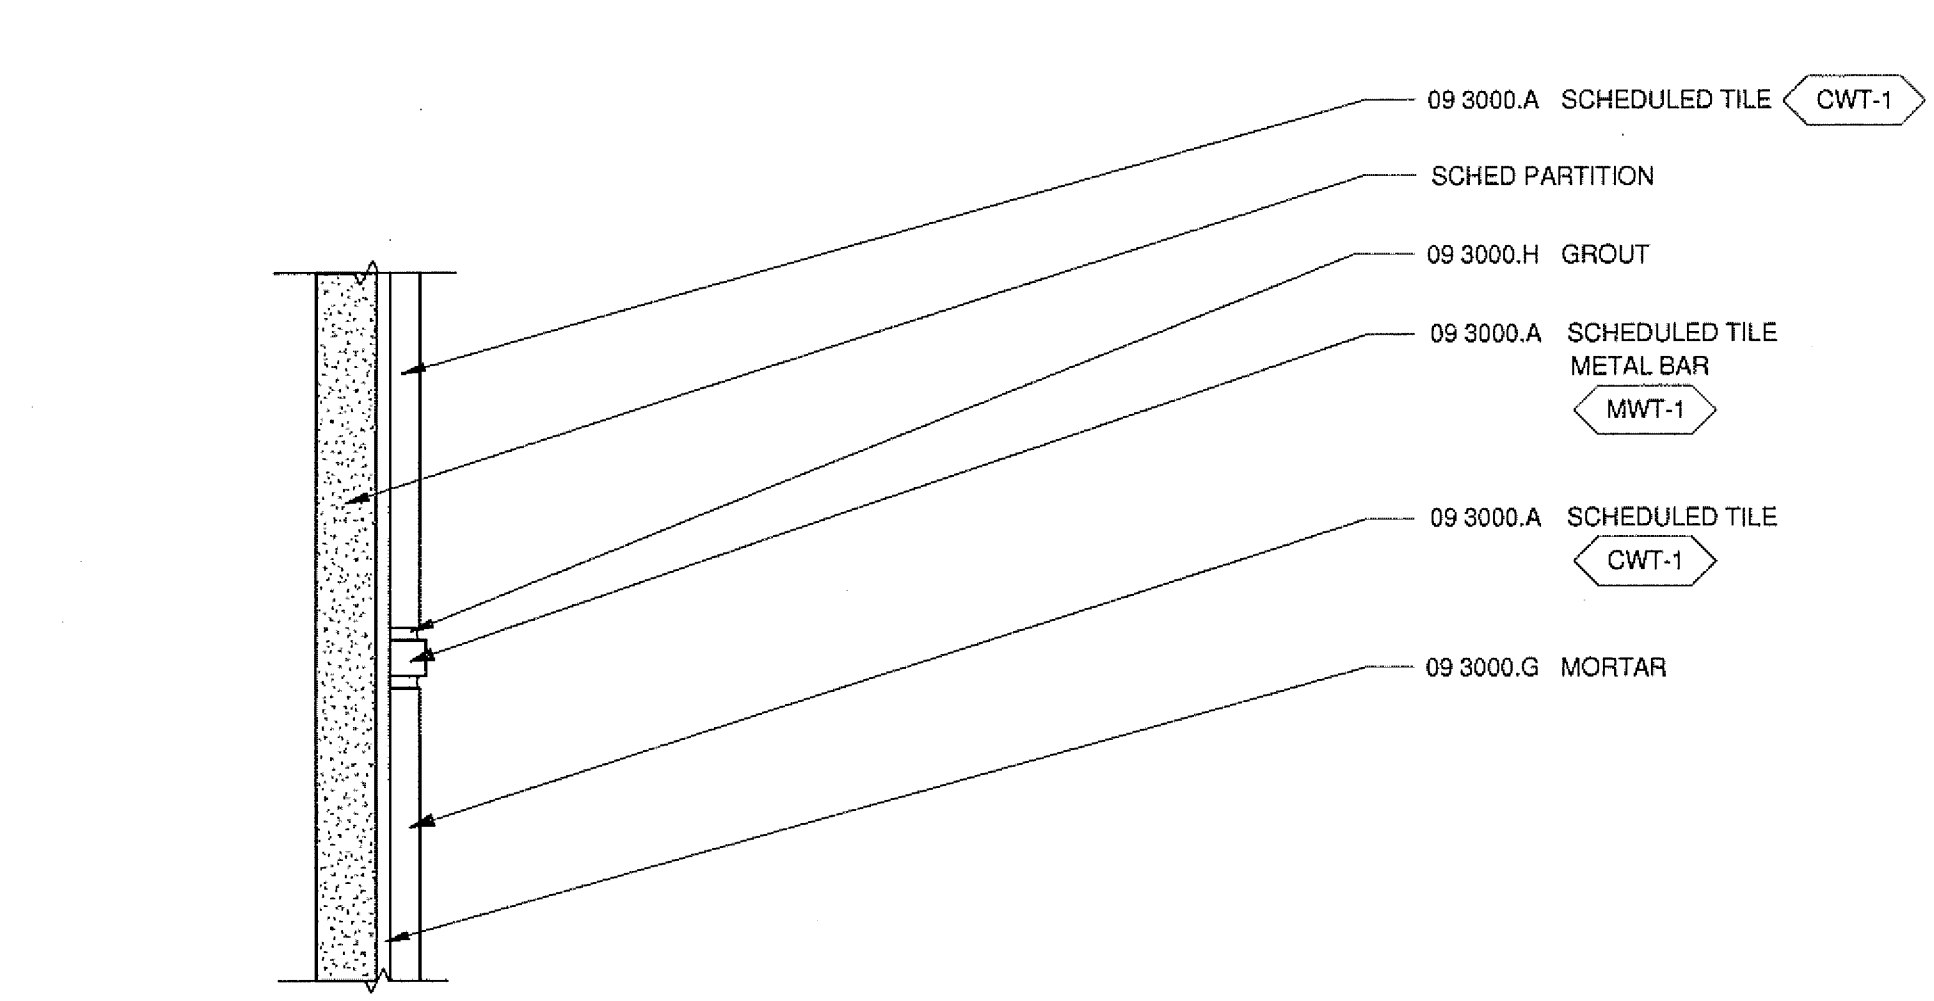

14 METAL BAR DETAIL
A9601 A9103 6" = 1'-0"

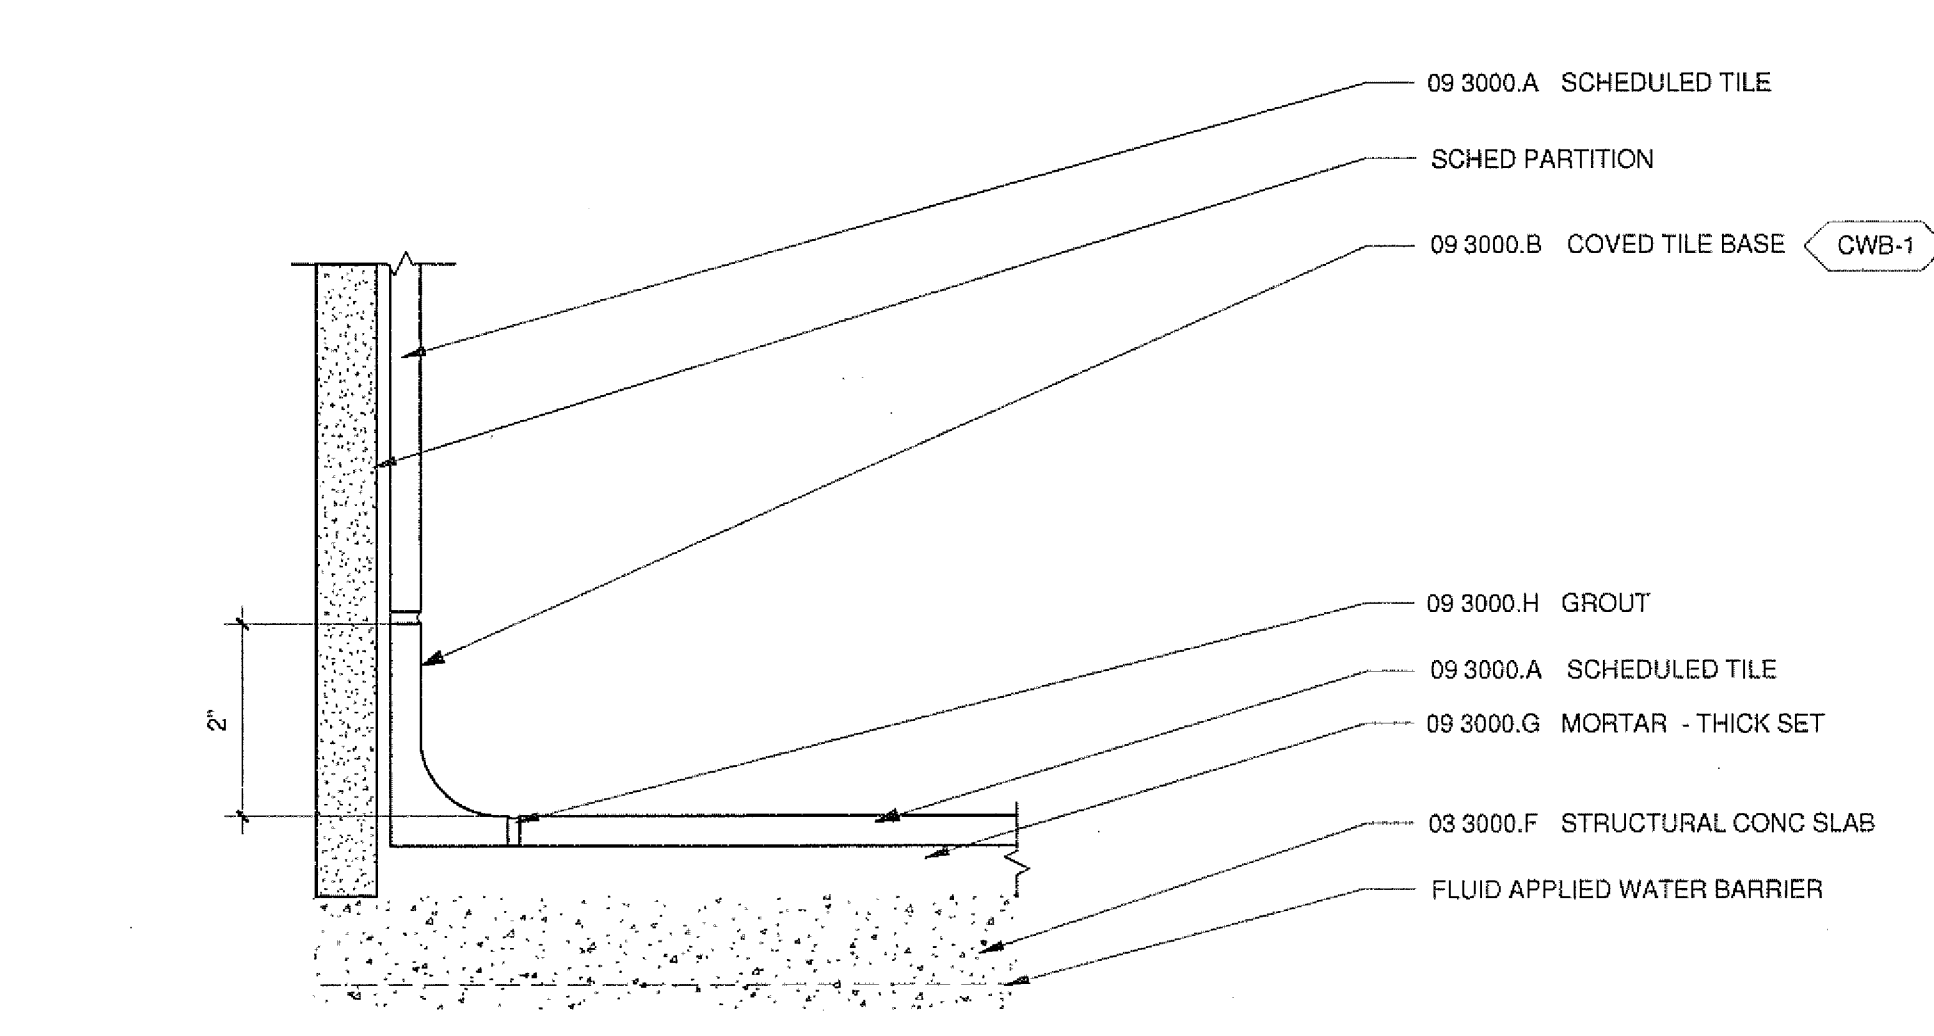

13 COVE BASE DETAIL
A9601 A9103 6" = 1'-0"

U.C.S.D.
DATE: 4/2/10
PRELIMINARY DRAWINGS
PROGRESS DRAWINGS
REVIEW DRAWINGS
CONSTRUCTION DRAWINGS

APPROVED
FIRE AND PANIC ONLY
04-15-2010
CONSTRUCTION SERVICES

U.S. ARCH. ACT. 9-10-15 AM
C:\Architect\Projects\200725 SANFORD CONSORTIUM FOR REGENERATIVE MEDICINE

Warning: It is a violation of the law for any person, unless acting under the direction of a licensed architect, to alter an item in any way. If an item in this document is altered, the altering architect, if other than the architect of record, shall affix the item his seal and the notation "altered by" followed by his signature and the date of such alteration, and the specific description of the alteration.