




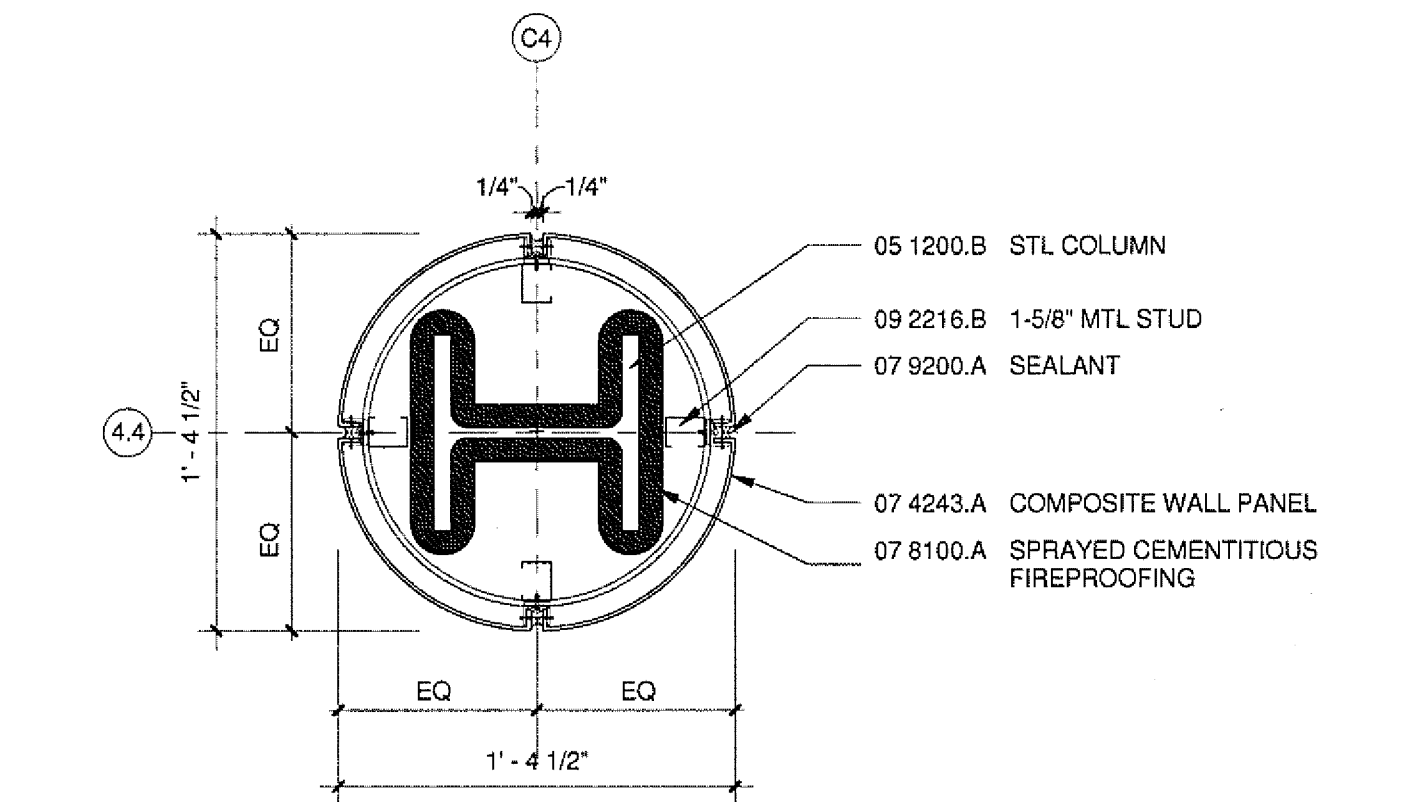



10 INTERIOR COLUMN - TYP.  
A2213/A9203 1 1/2" = 1'-0"

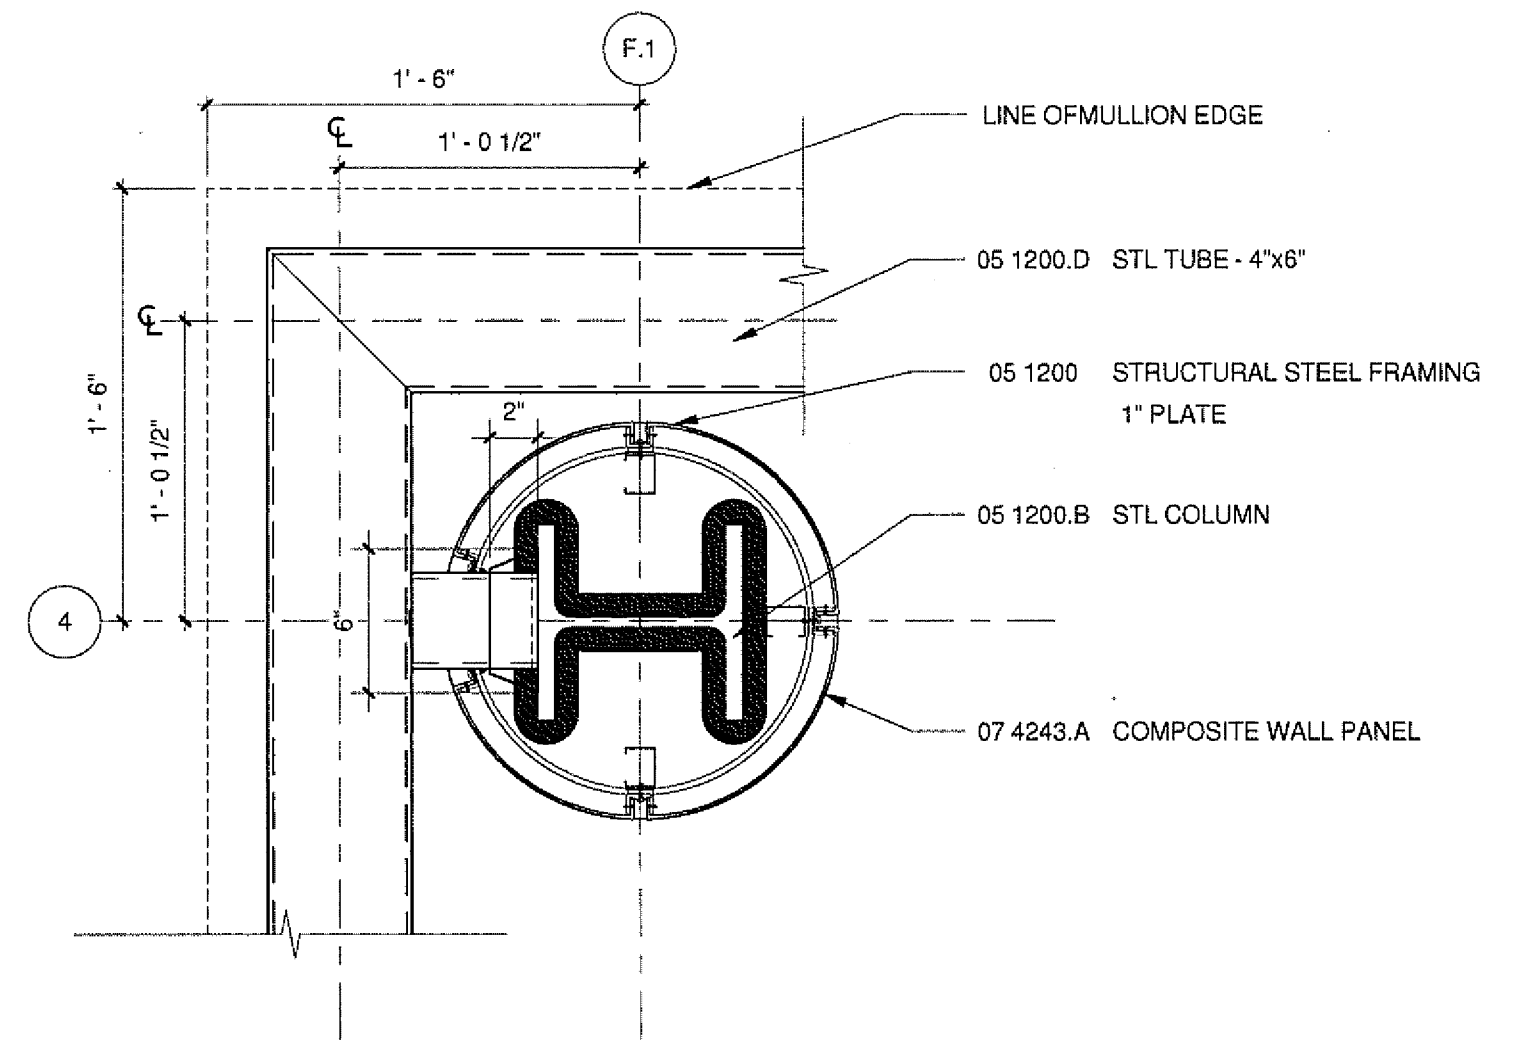


9 COLUMN PLAN AT SUPPORT STEEL  
A2223/A9203 1 1/2" = 1'-0"

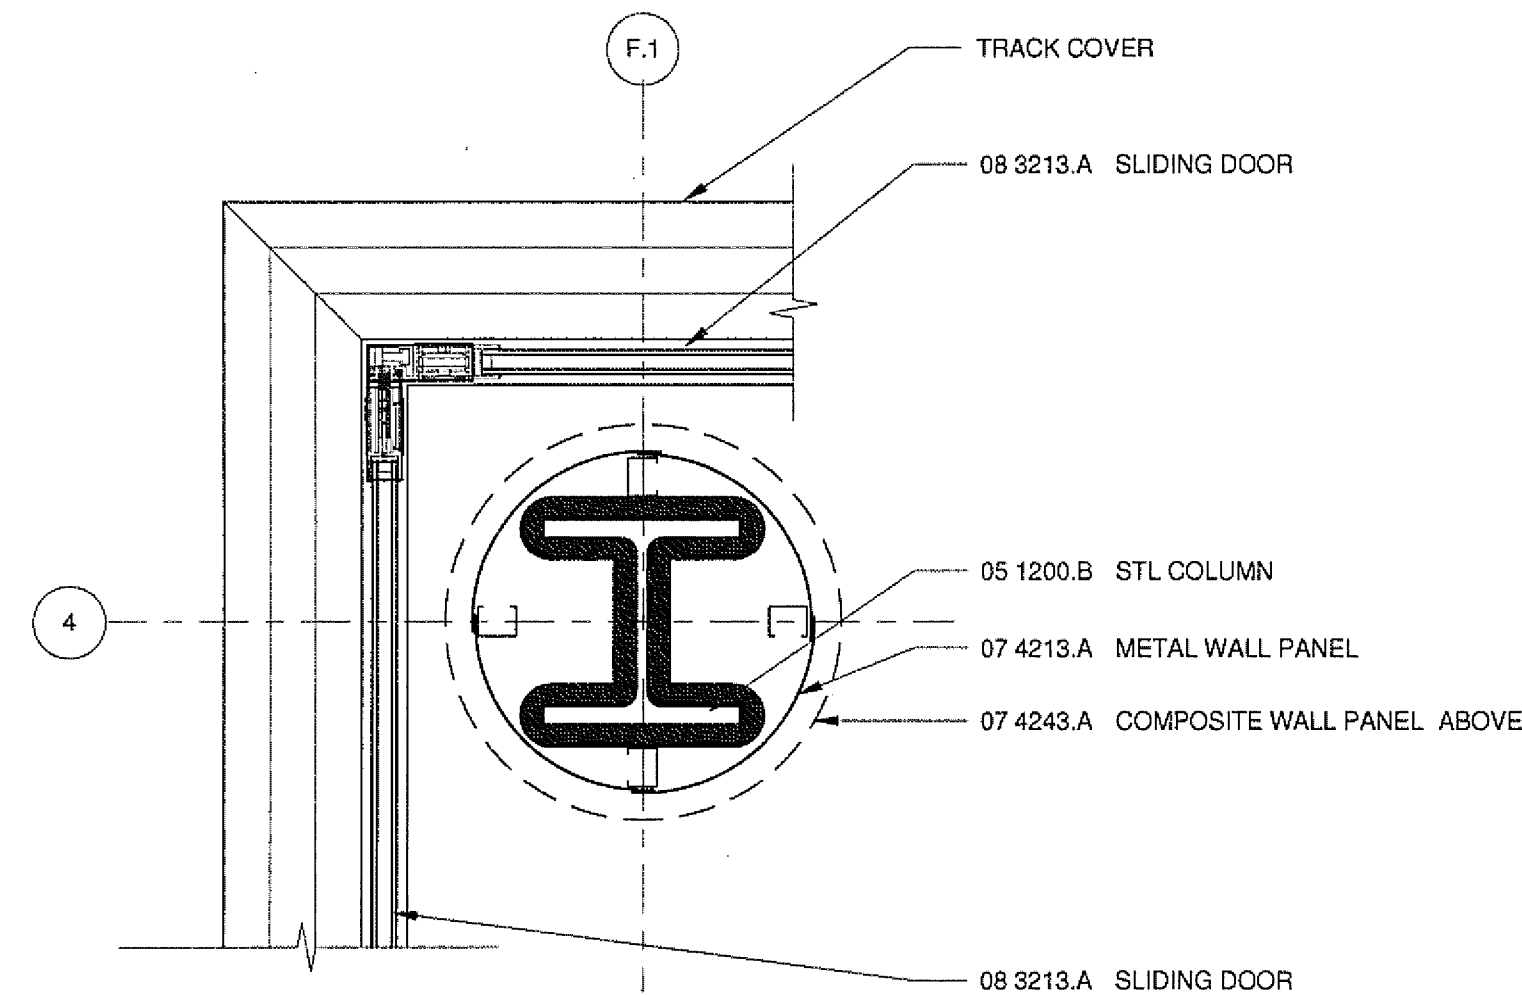


8 SLIDING DOOR CORNER  
A2223/A9203 1 1/2" = 1'-0"

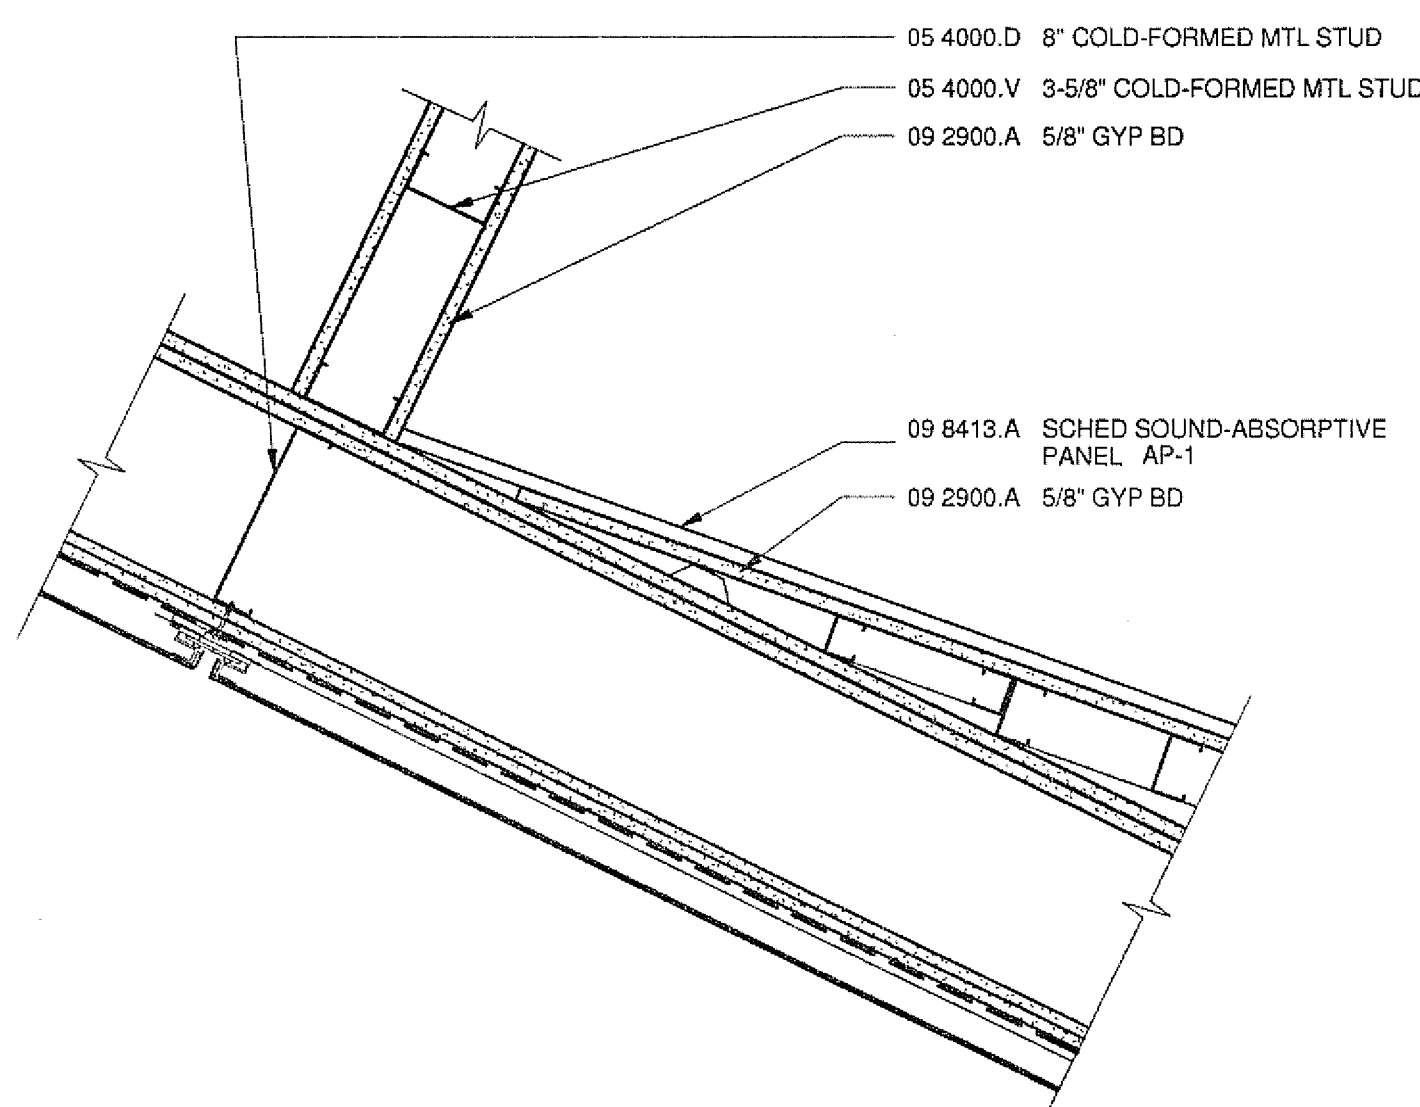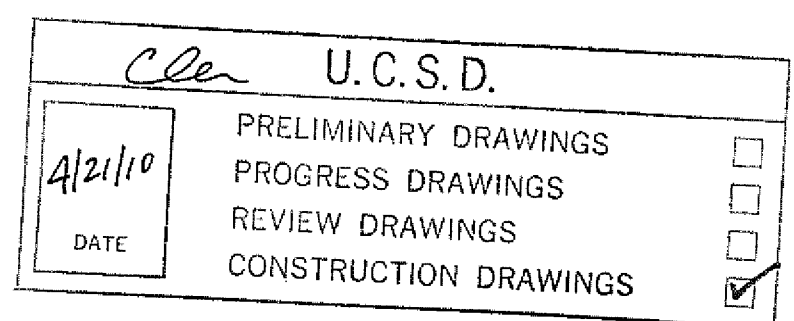


6 AUDITORIUM WALL PLAN  
A9203 1 1/2" = 1'-0"

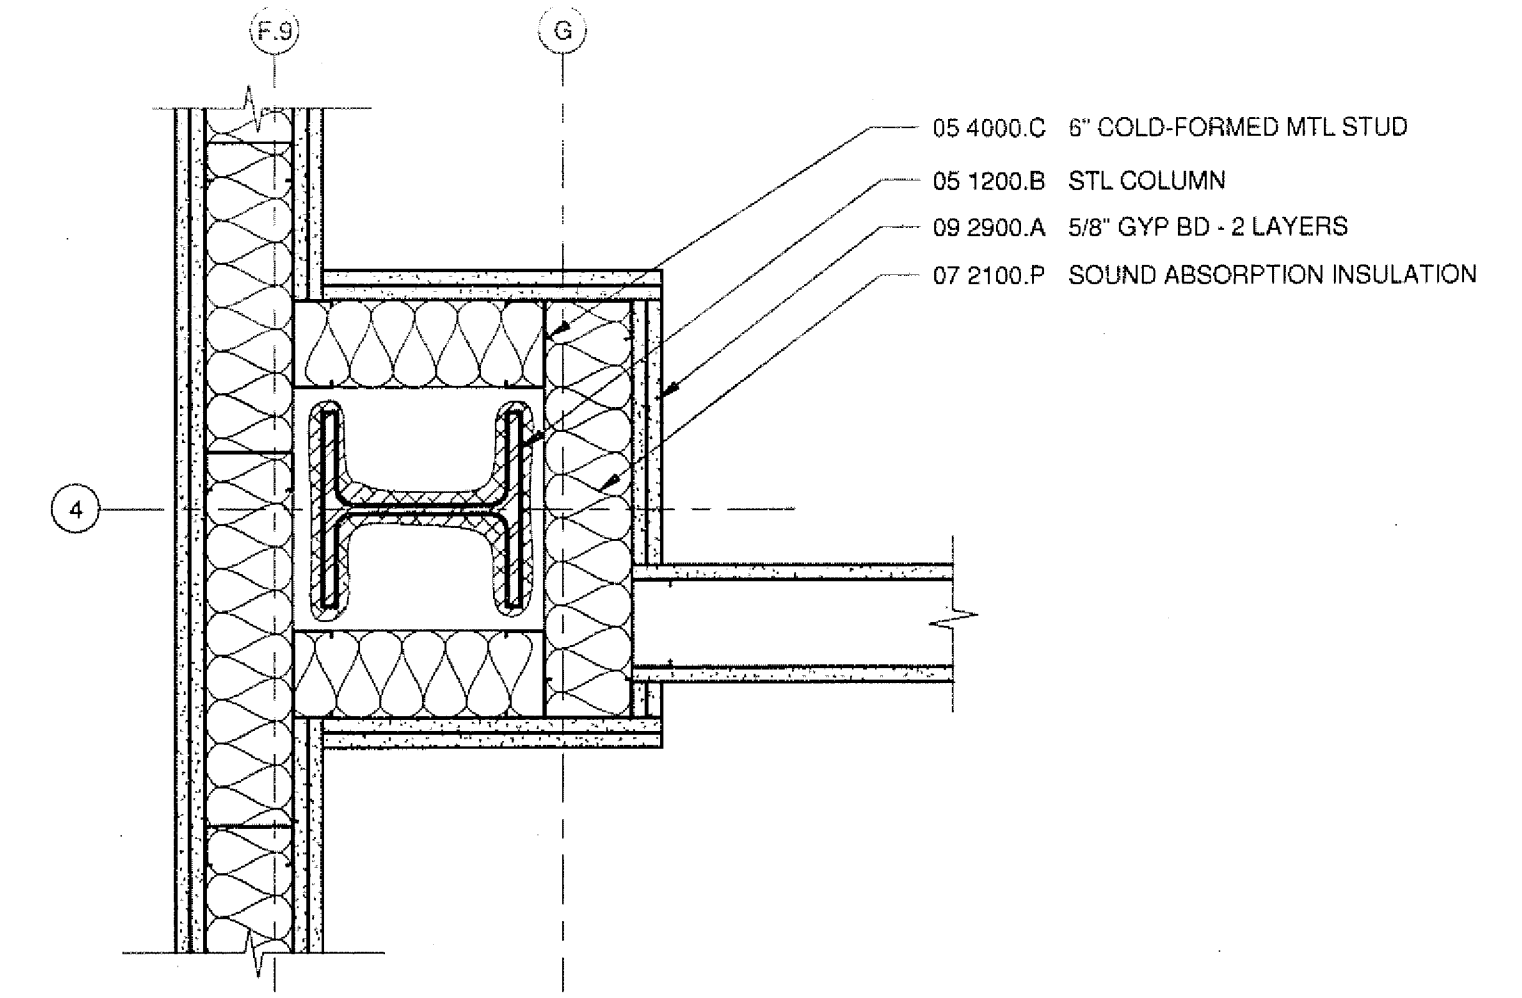


5 PARTITION PLAN AT COLUMN  
A2213/A9203 1 1/2" = 1'-0"

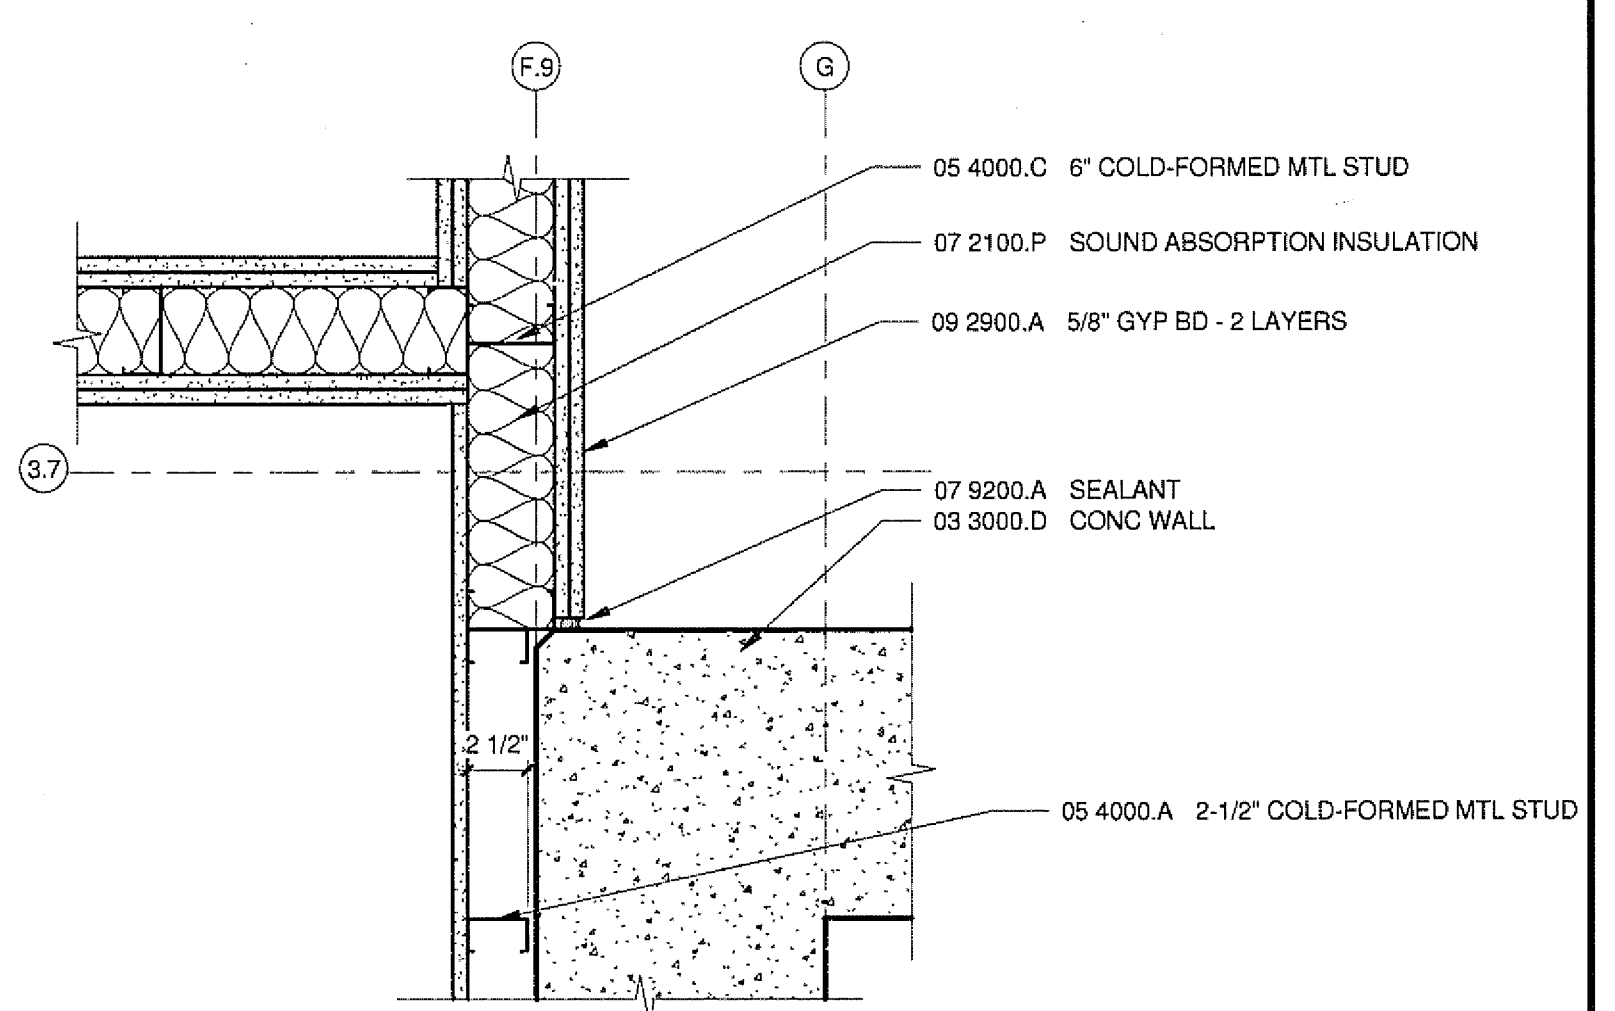


4 PARTITION PLAN  
A2213/A9203 1 1/2" = 1'-0"

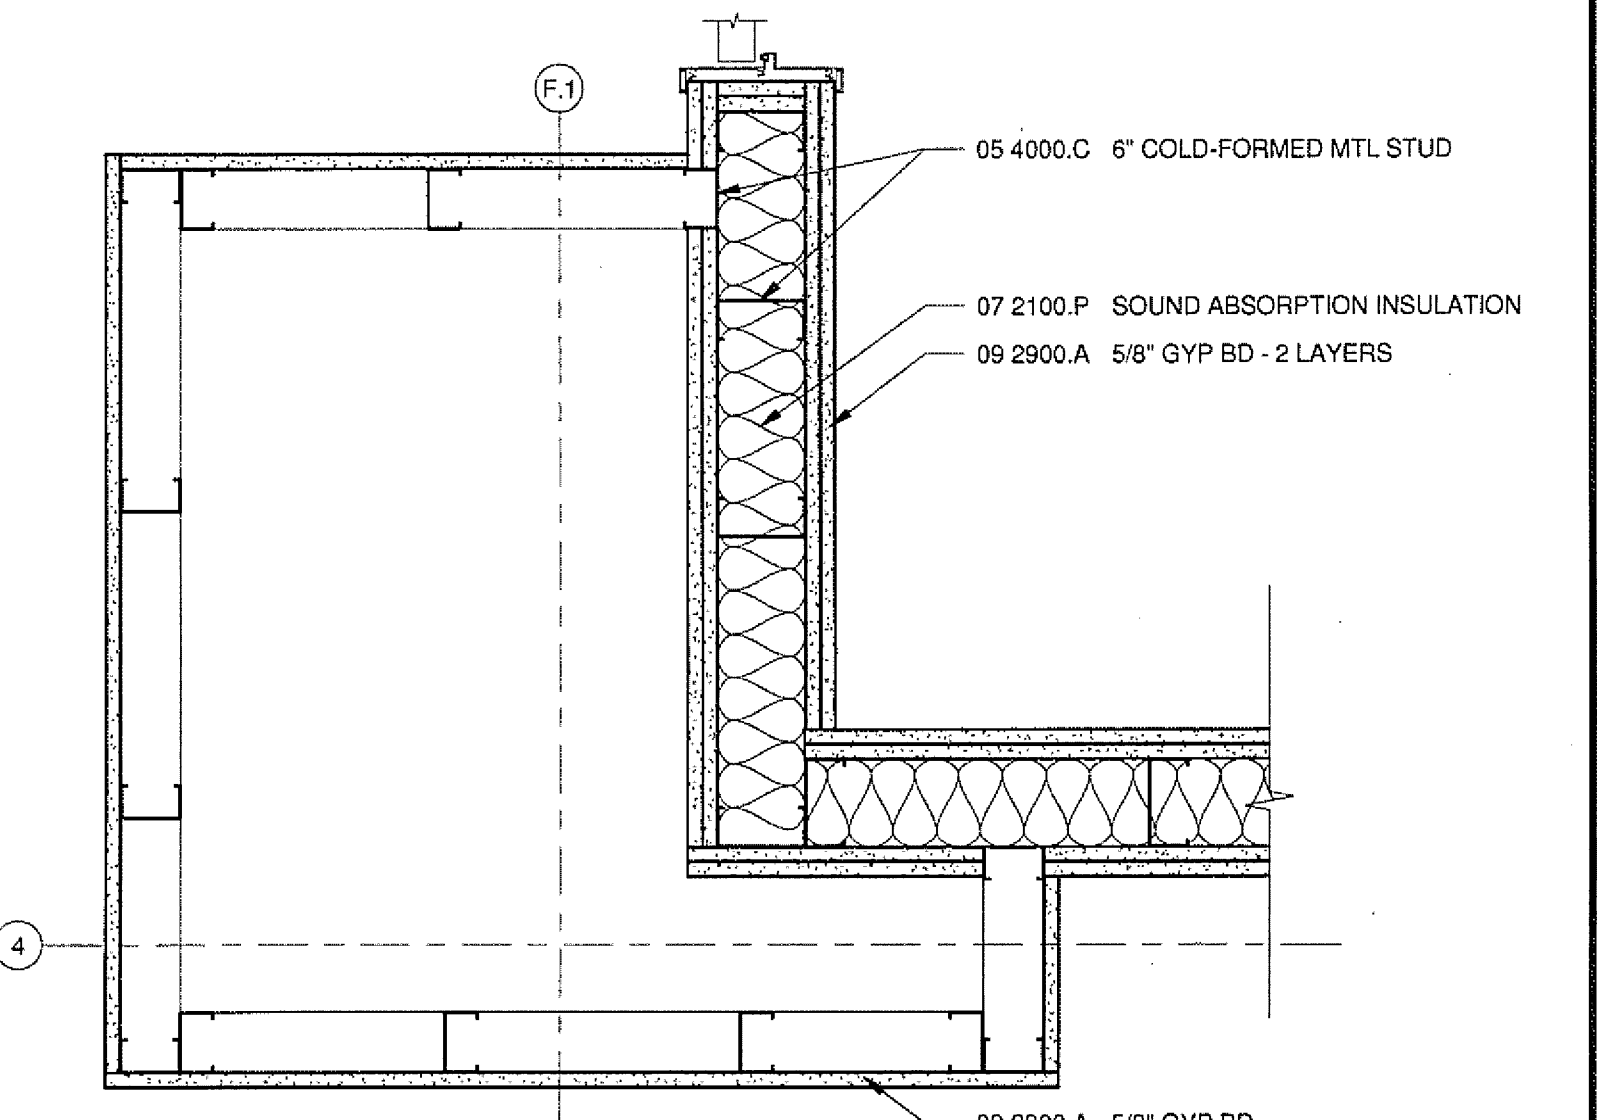

3 PARTITION PLAN  
A2213/A9203 1 1/2" = 1'-0"

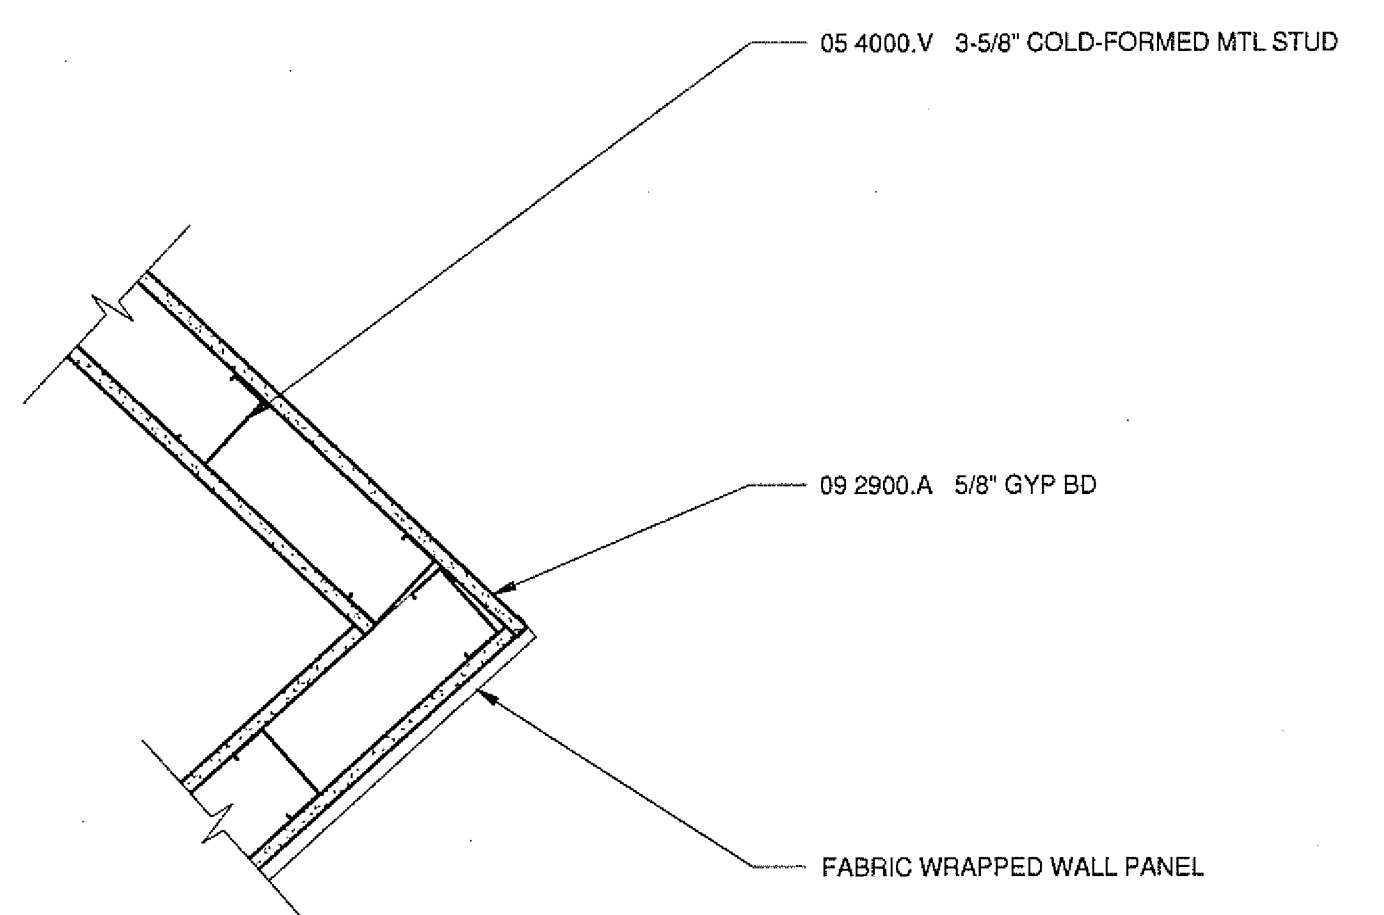

2 SOUND WALL TO PAINT PLAN  
A9203 1 1/2" = 1'-0"

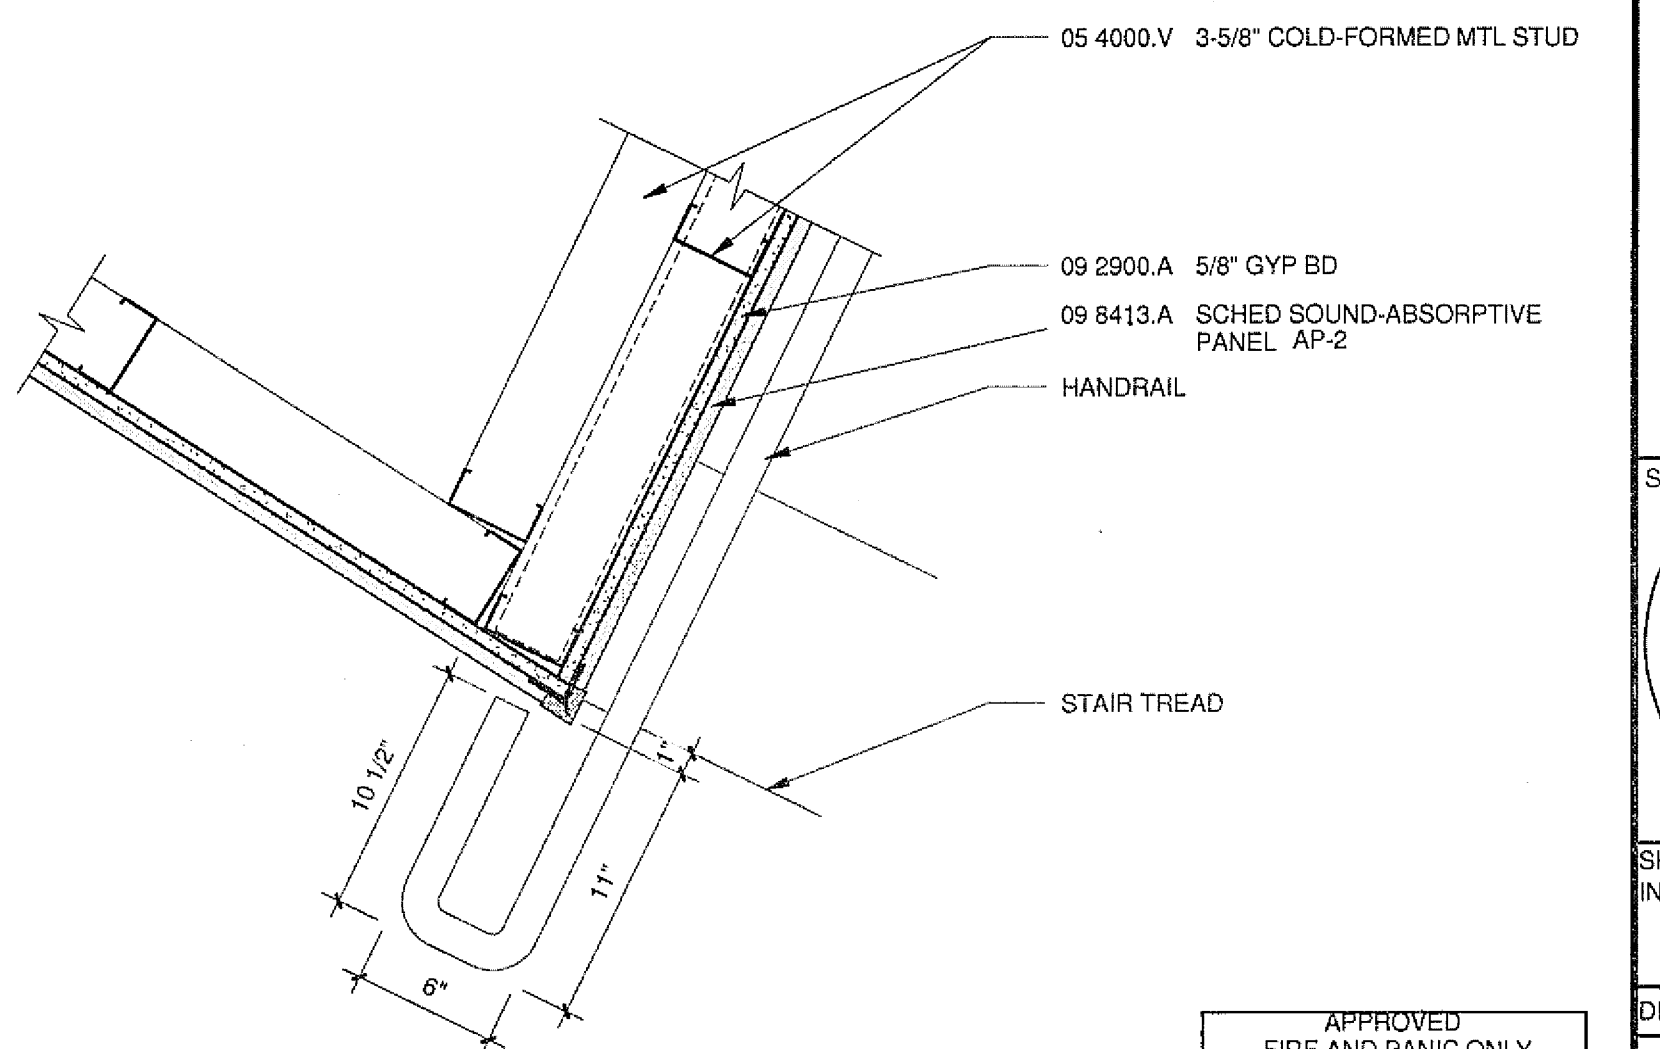

1 SOUND WALL CORNER AT STAIRS  
A9203 1 1/2" = 1'-0"



ISSUED FOR

DATE

BID PK #2100 CD

03.28.09

100% CD

05.08.09

CD-4

01.07.10

CD-4

04.15.10

SANFORD CONSORTIUM FOR REGENERATIVE MEDICINE

2880 TORREY PINES SCENIC DRIVE

LA JOLLA, CALIFORNIA 92037

CONSULTANT

Larkford/Phelps Consortium LLC

600 West Broadway, Suite 1000 San Diego, CA 92101

619.592.0001

FENTRESS ARCHITECTS

400 West Broadway, Suite 1000 San Diego, CA 92101

619.592.0001

DAVIS DAVIS ARCHITECTS

400 West Broadway, Suite 1000 San Diego, CA 92101

619.592.0001

STAMP

LICENSED ARCHITECT

Jeffrey W. Olson

No. C-31761

REX. 03/31/11

STATE OF CALIFORNIA

SHEET NAME

INTERIOR DETAILS

DRAWN BY: Author

PROJECT #: 200726.000

SHEET NUMBER

A9203