



U.C.S.D.
PRELIMINARY DRAWINGS
PROGRESS DRAWINGS
REVIEW DRAWINGS
CONSTRUCTION DRAWINGS

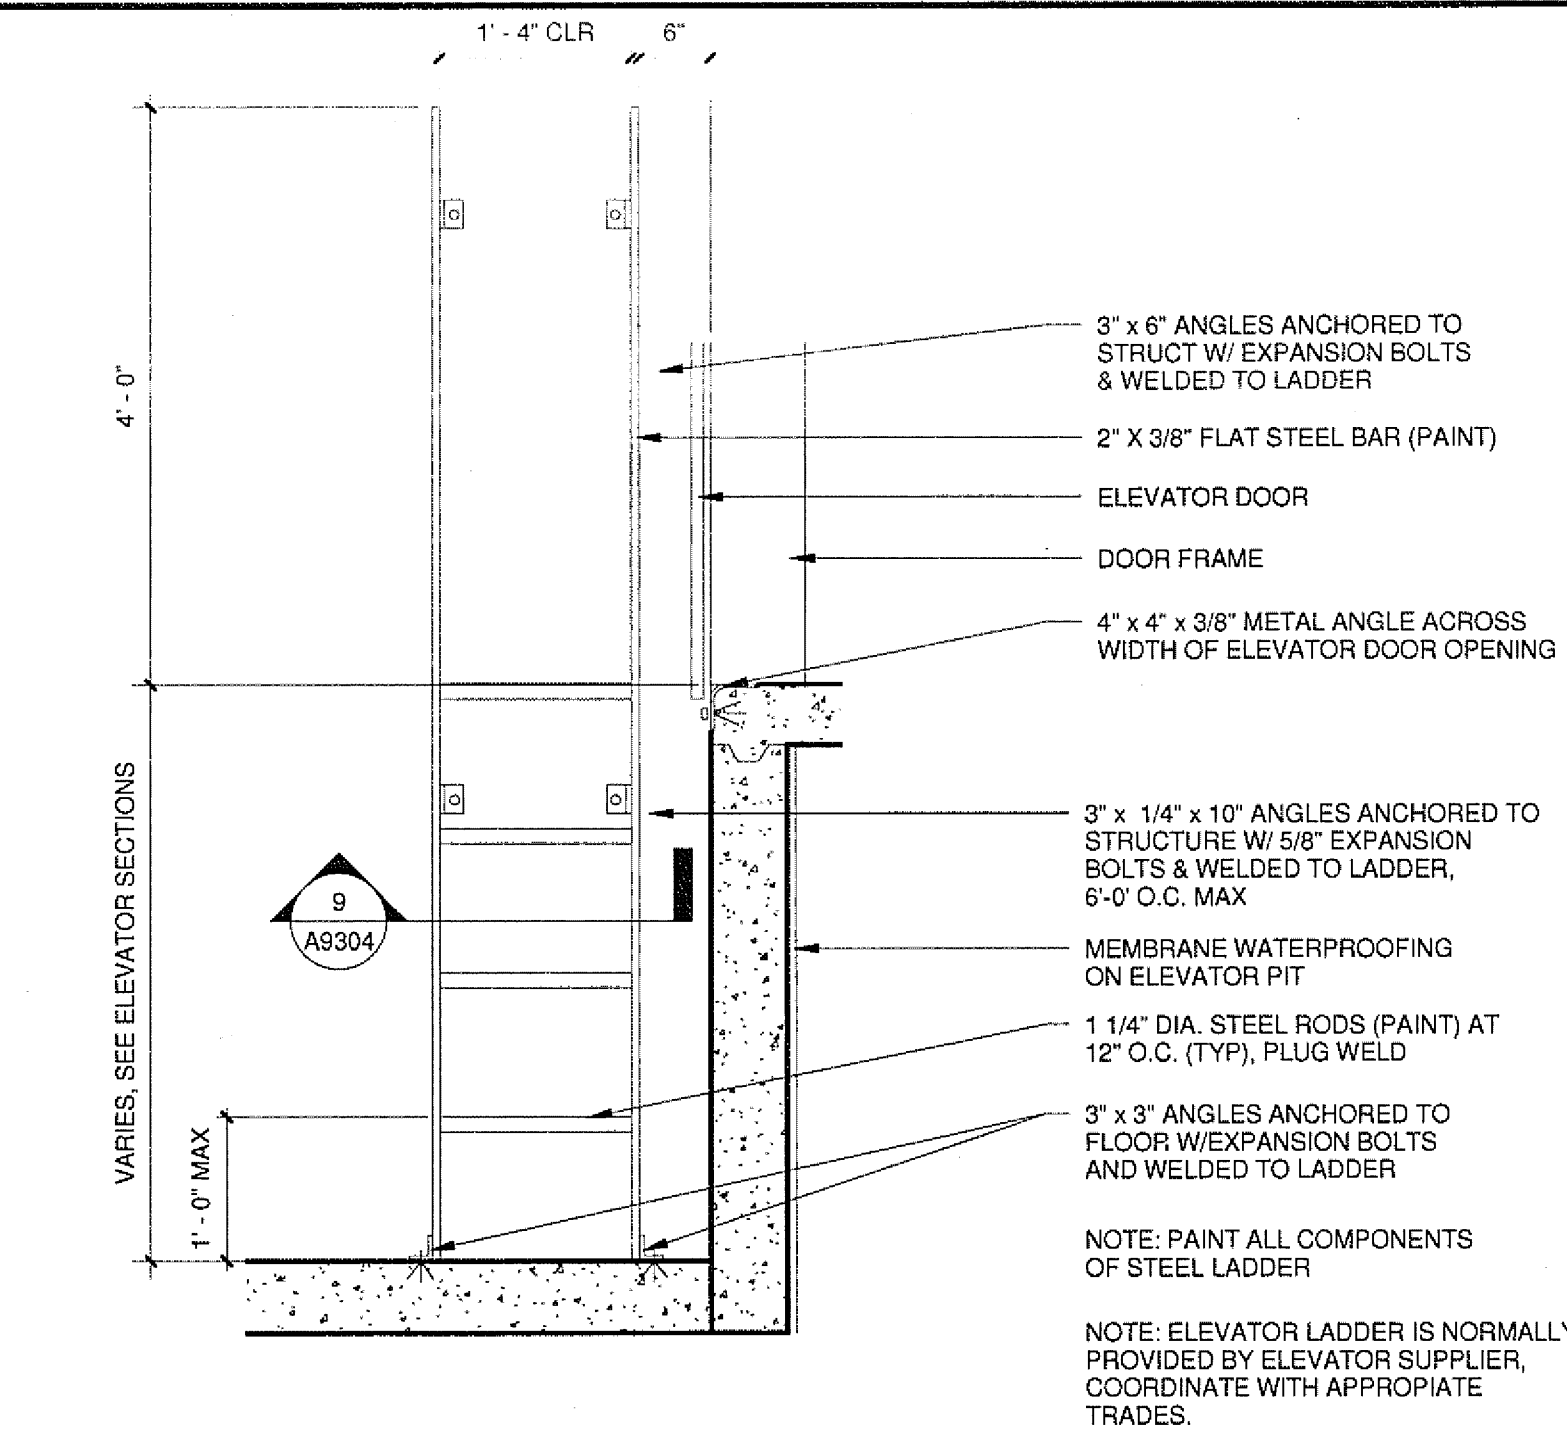


10 ELEVATOR PIT LADDER

A6305 A9304 3/4" = 1'-0"

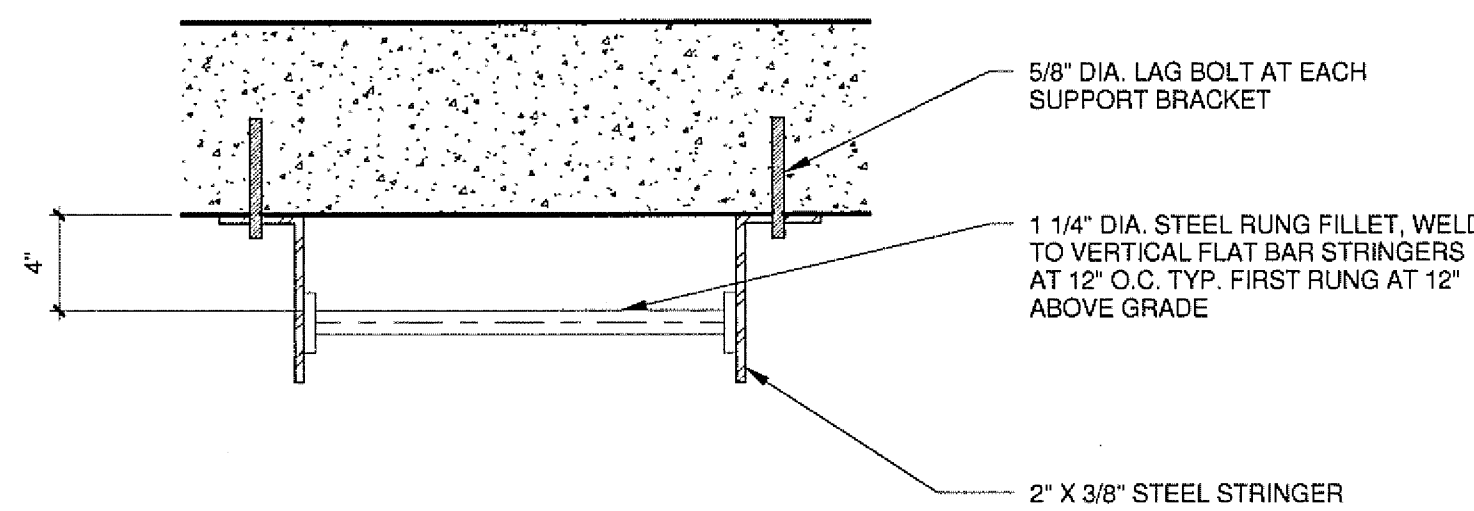


9 ELEVATOR LADDER

A22822 A5504 1 1/2" = 1'-0"

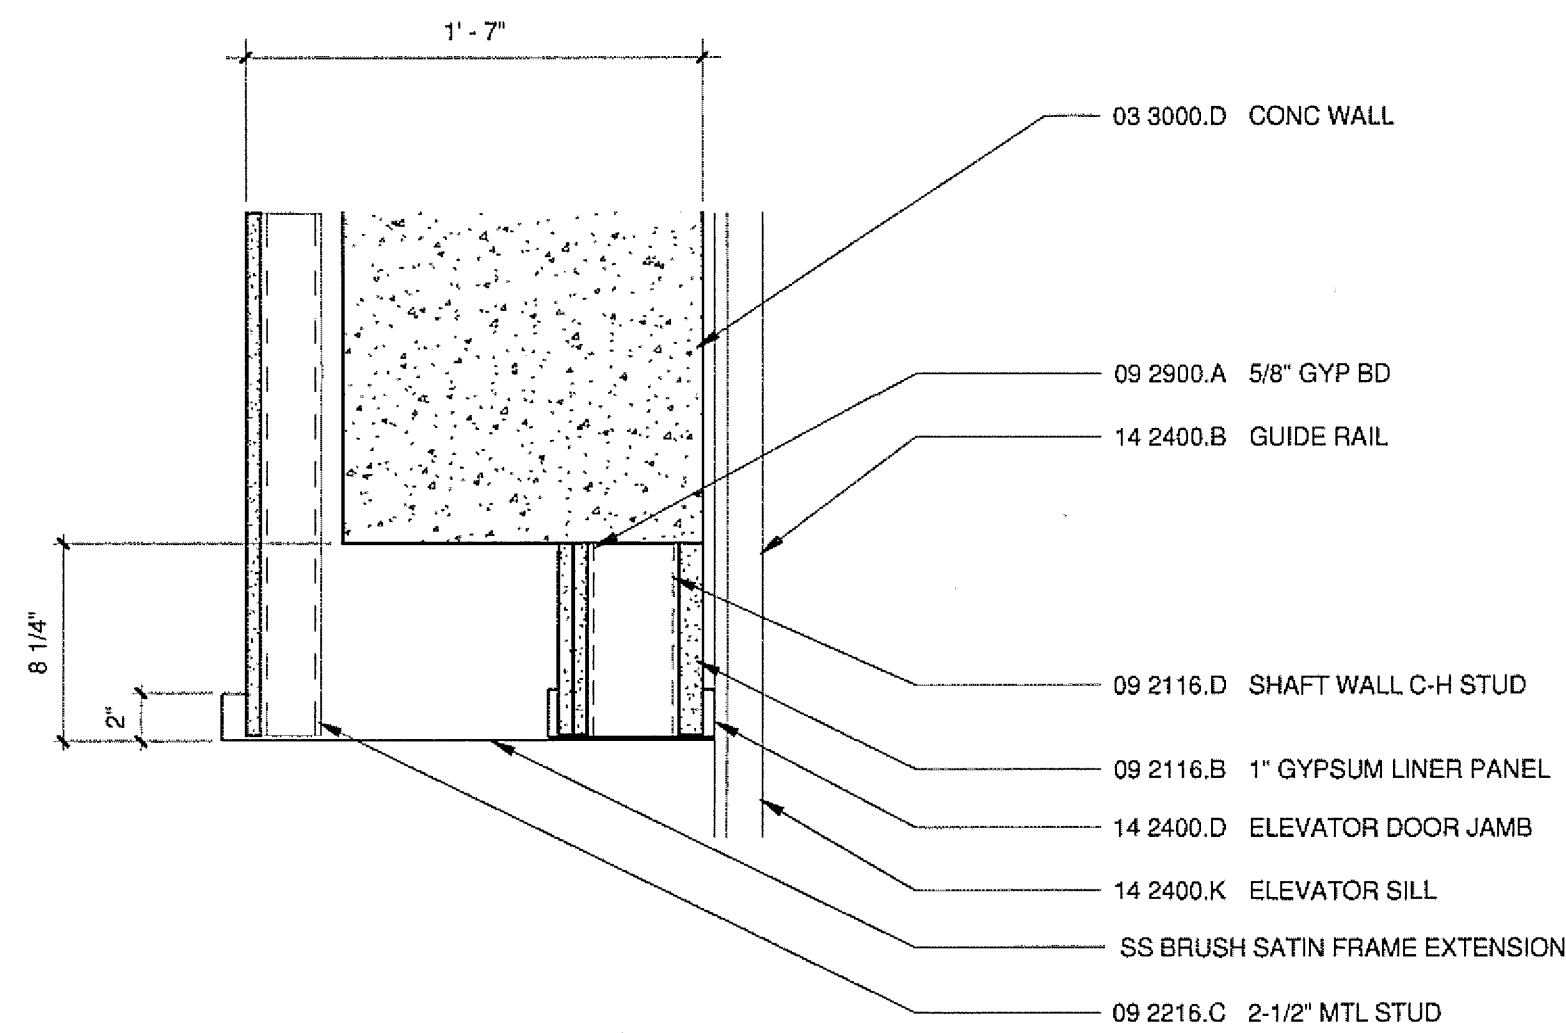


8 ELEVATOR HEAD/JAMB - CONC W GYP

A2213 A6304 1 1/2" = 1'-0"

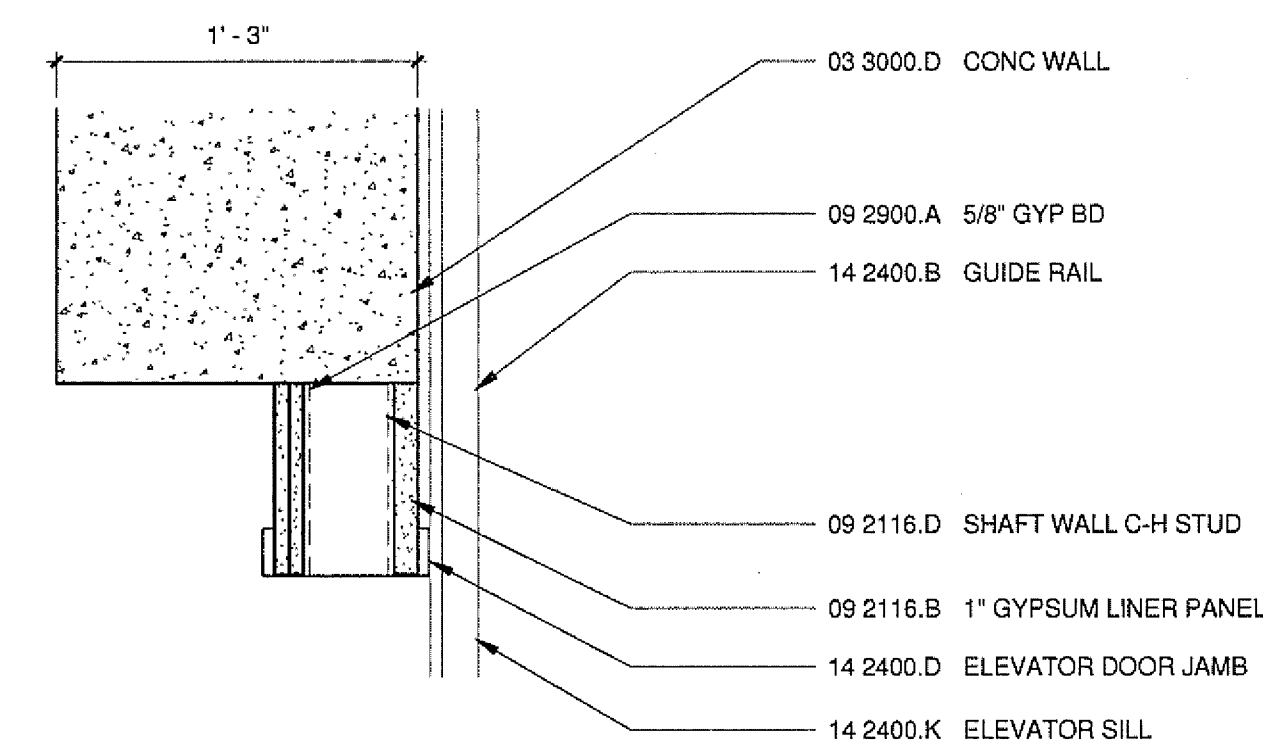


7 ELEVATOR HEAD/JAMB - CONC

A2213 A6304 1 1/2" = 1'-0"

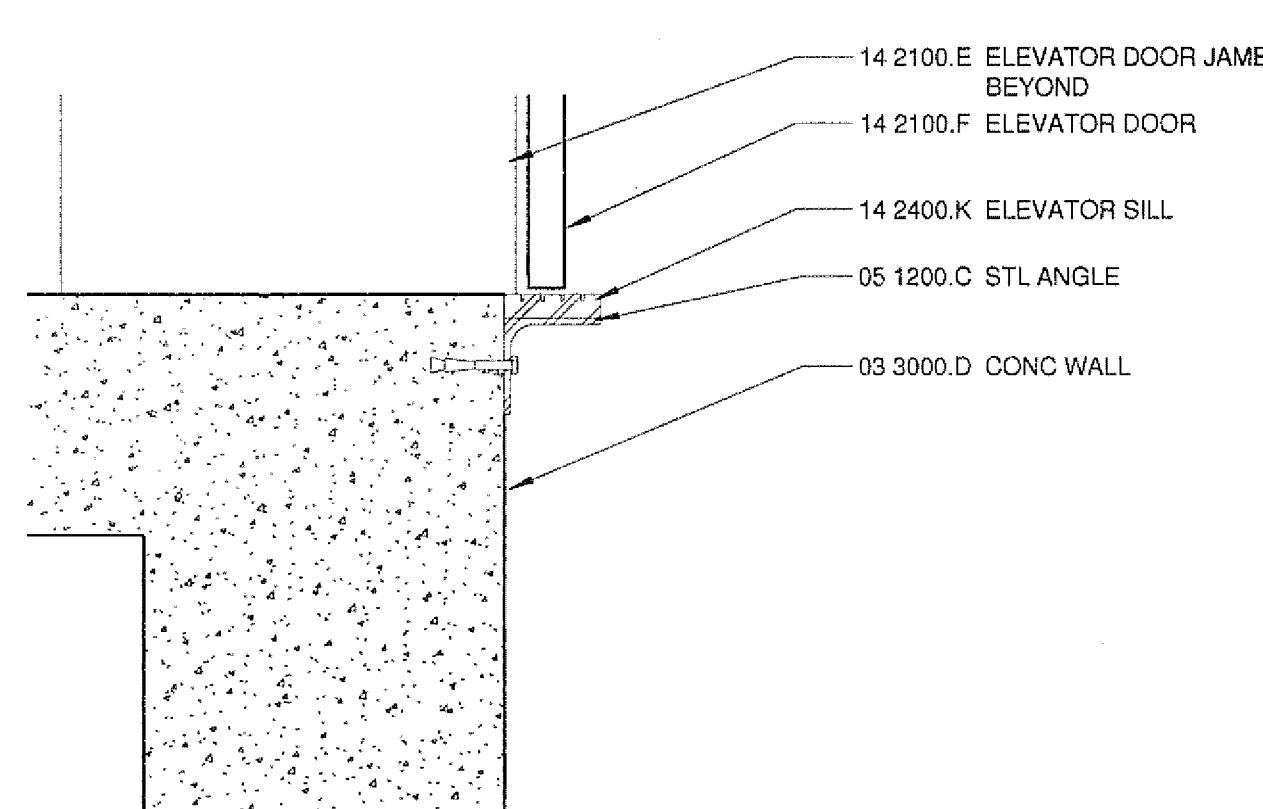


6 ELEVATOR SILL CONC

A6305 A9304 1 1/2" = 1'-0"

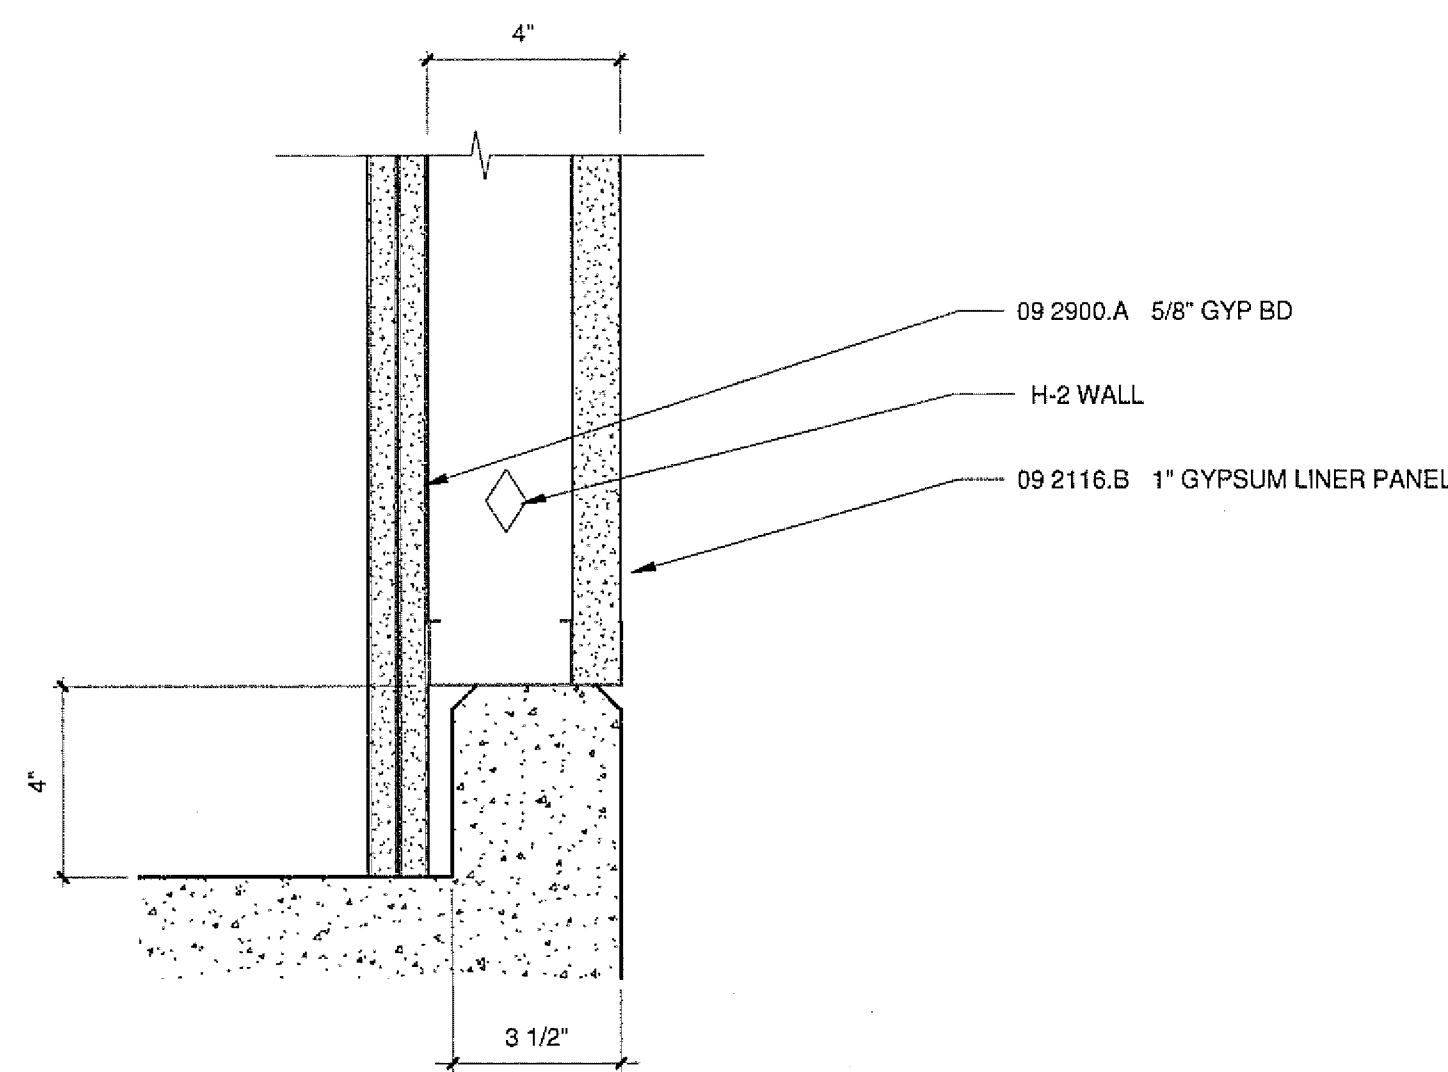


5 CONC CURB AT SHAFT

A6304 3" = 1'-0"

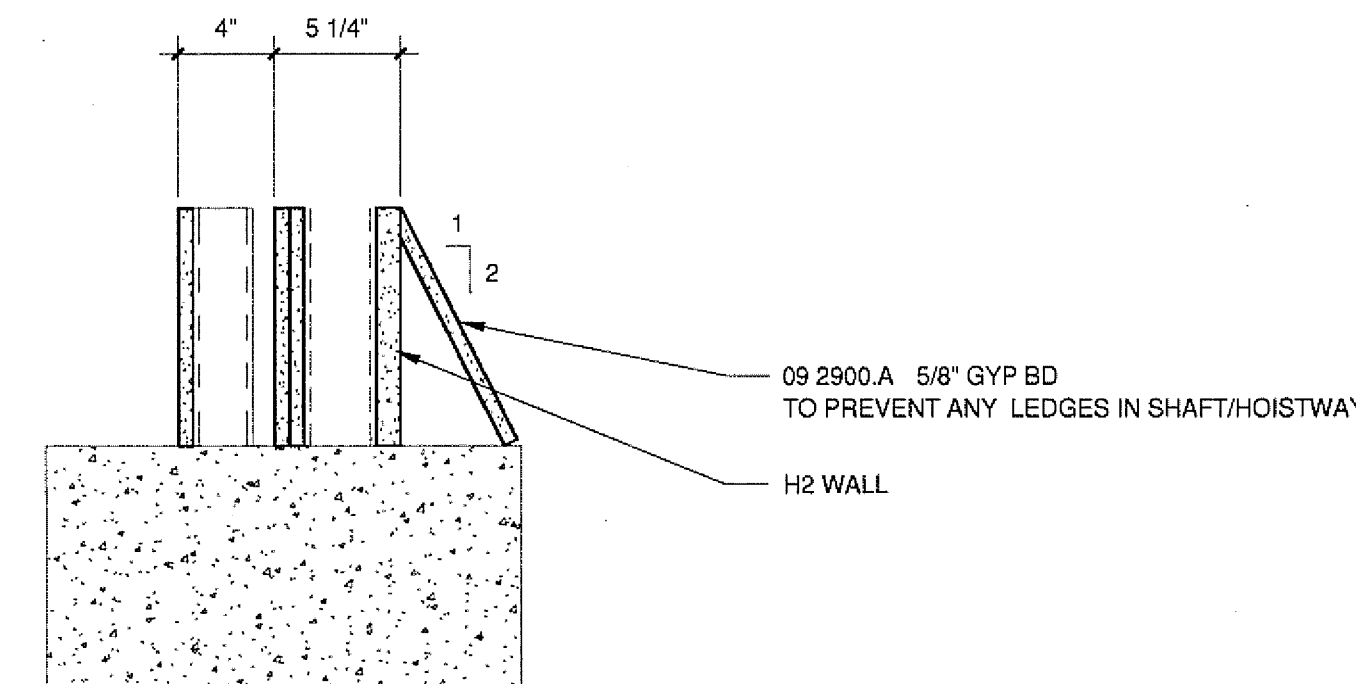


4 ELEVATOR CANT DETAIL

A6304 1 1/2" = 1'-0"

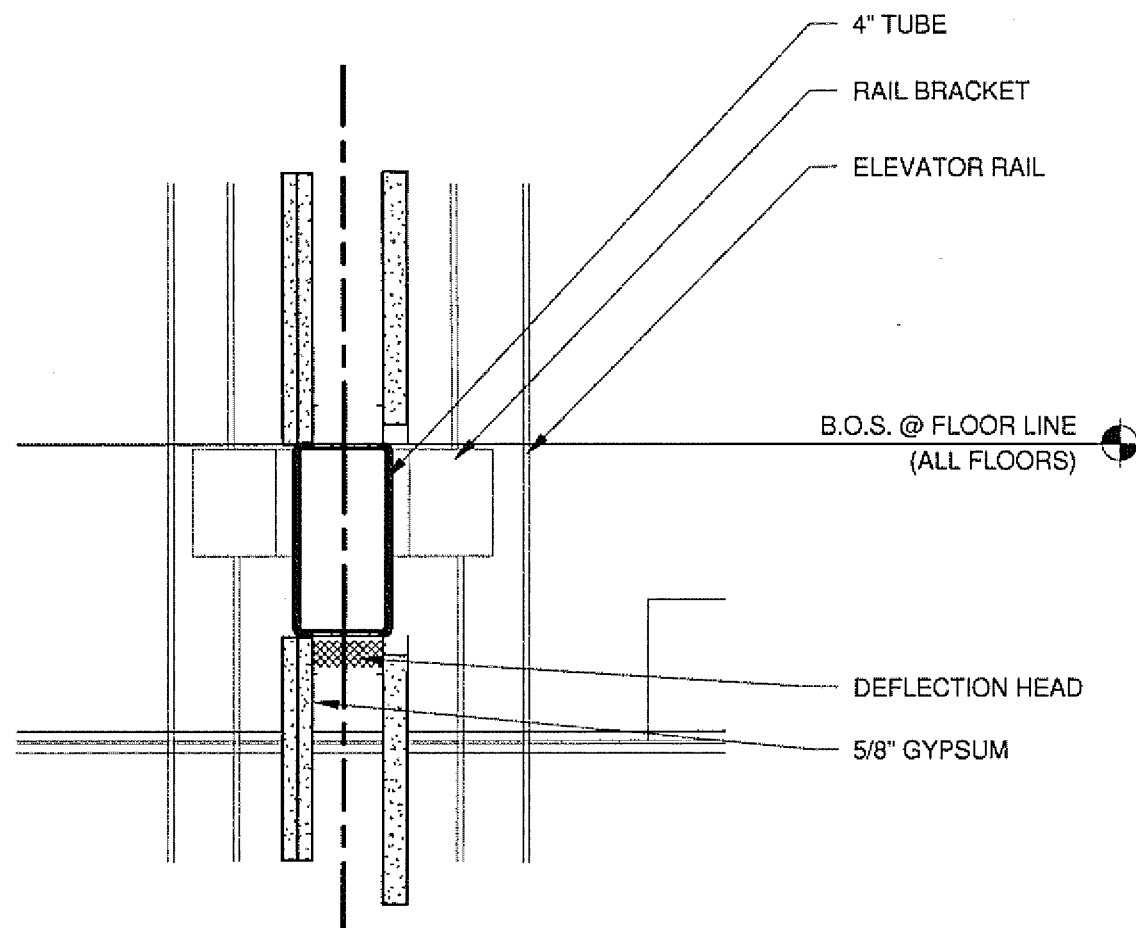


3 ELEV 2 WALL SEPARATION DETAIL

A6305 A6304 1 1/2" = 1'-0"

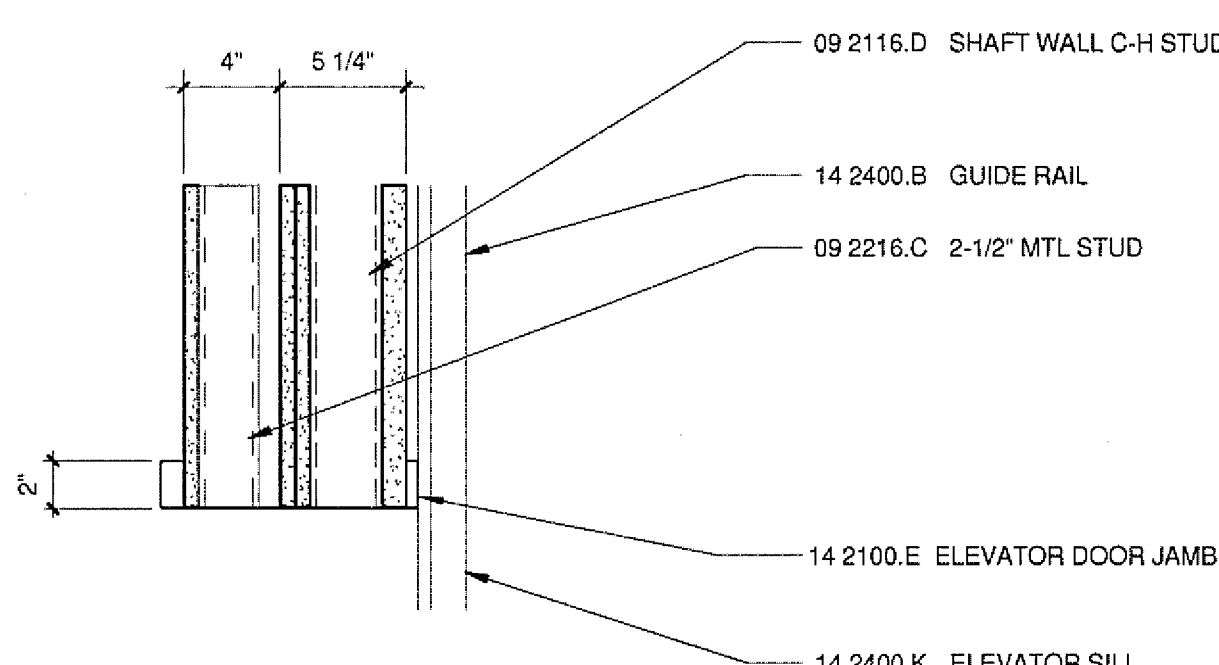

2 ELEVATOR HEAD/JAMB

A6305 A6304 1 1/2" = 1'-0"

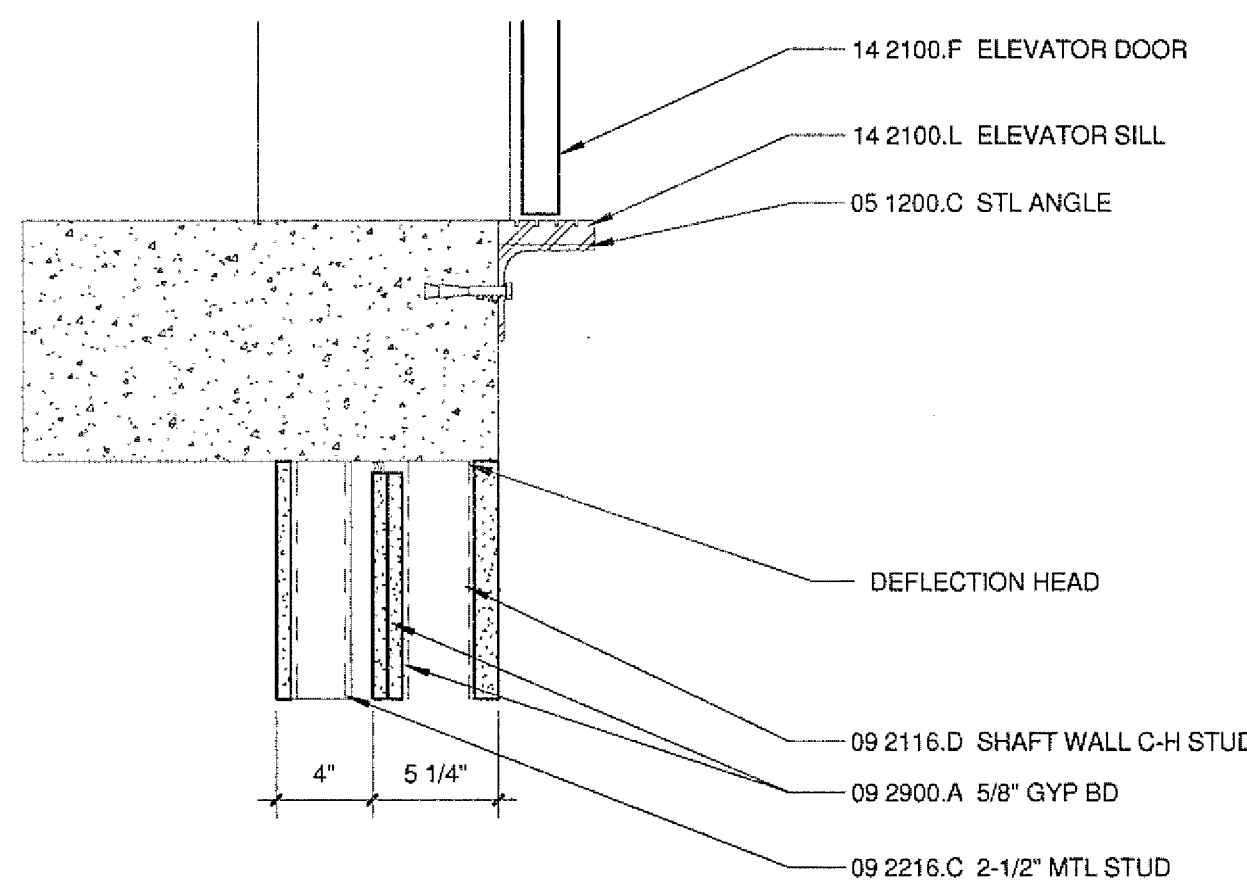

1 ELEVATOR SILL

A6305 A9304 1 1/2" = 1'-0"

APPROVED
FIRE AND PANIC ONLY
04 - 15 - 2010
STATE FIRE MARSHAL
CONSTRUCTION SERVICES

ISSUED FOR	DATE
BID PK #1 00 CD	12.21.08
BID PK #1 100 CD	02.16.09
BID PK #2 100 CD	03.26.09
100% CD	05.28.09
CD-3	01.07.10
RFI 0056	02.02.10

SANFORD CONSORTIUM FOR REGENERATIVE MEDICINE

2880 TORREY PINES SCENIC DRIVE
LA JOLLA, CALIFORNIA 92037



CONSULTANT

Landings/Phelps Consortium LLC
100 West Broadway, Suite 1400 San Diego, CA 92101
(619) 592-0000

FENTRESS ARCHITECTS
421 Broadway, Denver, CO 80202
303.733.7600

DAVIS DAVIS
ARCHITECTS
2800 First Avenue, San Diego, CA 92101

STAMP
LICENSED ARCHITECT
Jeffrey W. Olson
No. C-31761
RSL 02/01/11
STATE OF CALIFORNIA

SHEET NAME
ELEVATOR DETAILS

DRAWN BY: Author

PROJECT # 200725.000

SHEET NUMBER

A9304