



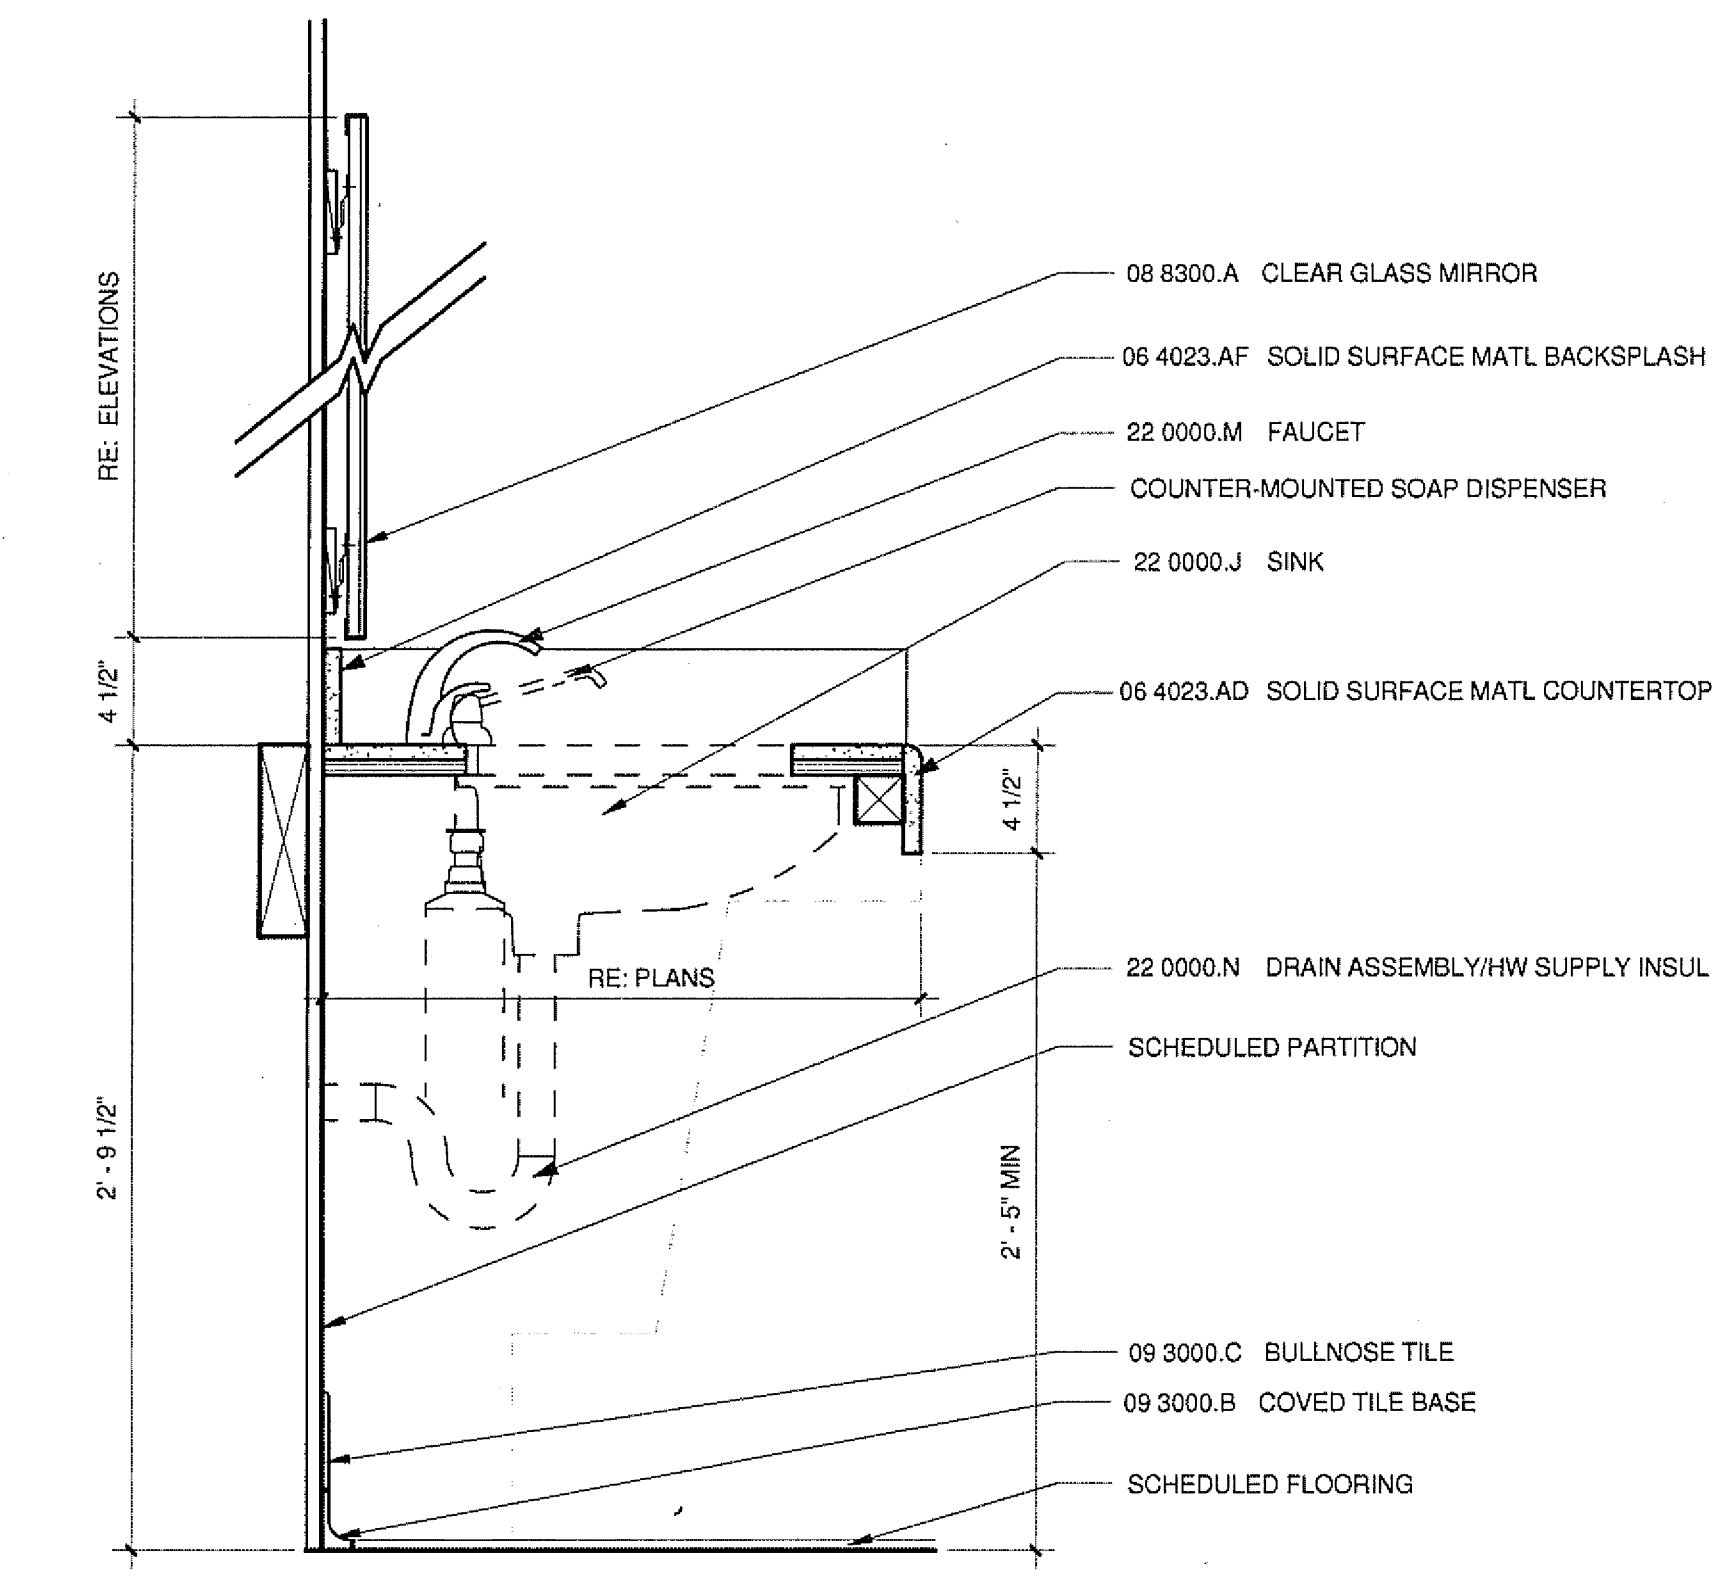


14 BATHROOM SINK DETAIL
1 1/2" = 1'-0"

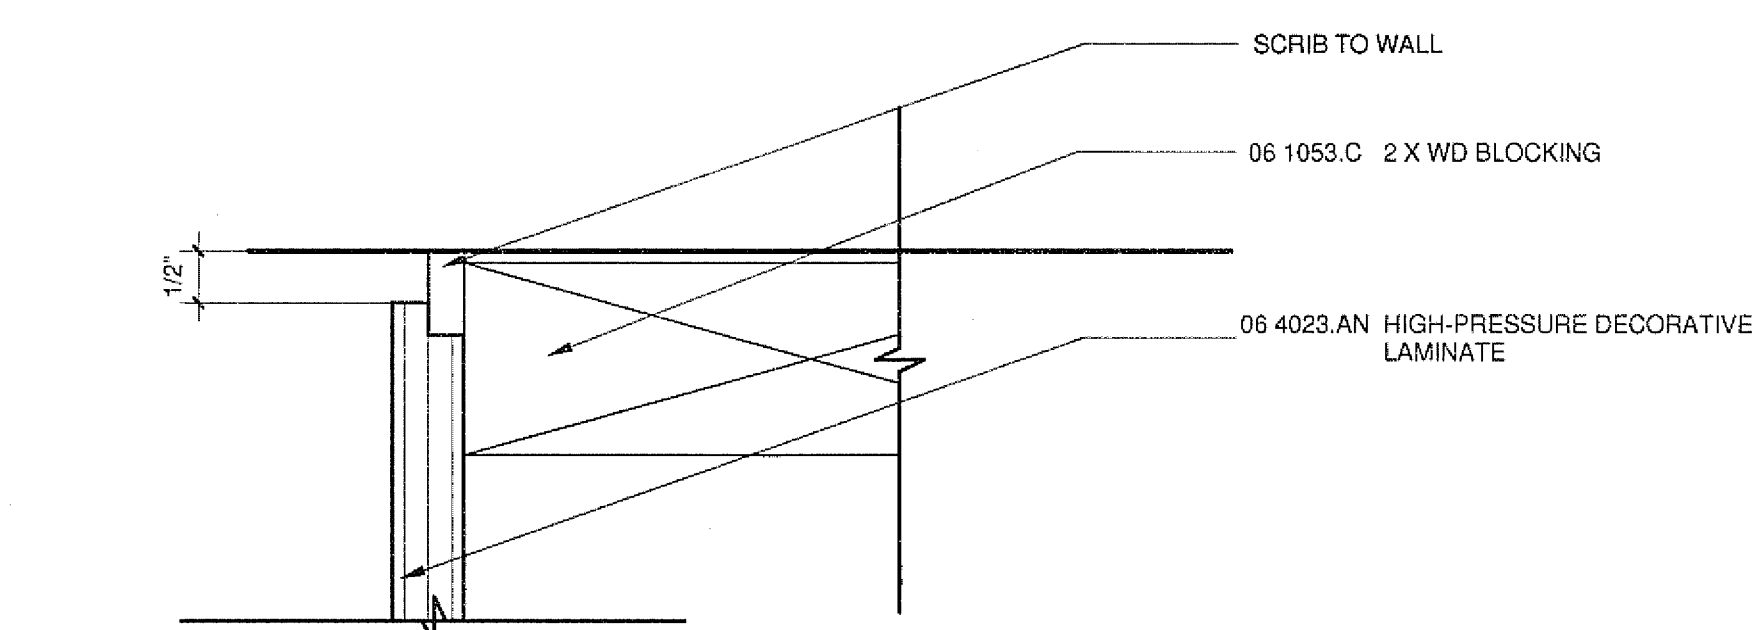


13 MILLWORK ENCLOSURE - DETAIL
6" = 1'-0"


12 SIMULATED STONE COUNTER TOP
1 1/2" = 1'-0"

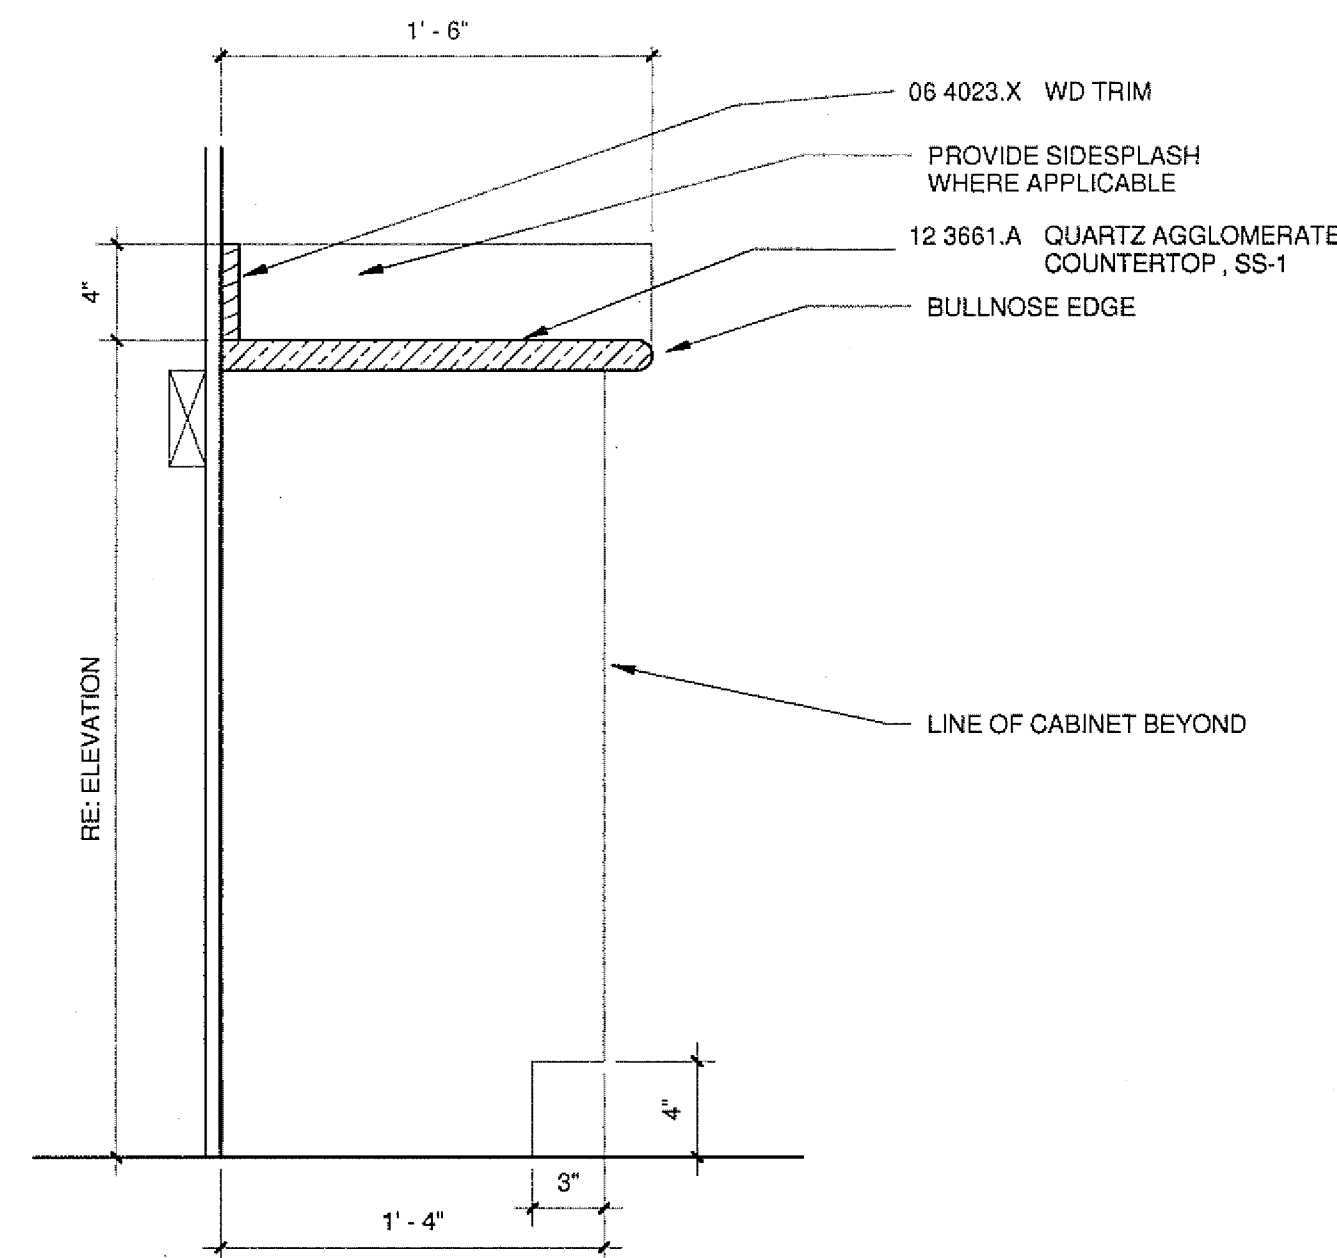


11 SIMULATED STONE TOP BASE CAB W DR & DRWR
1 1/2" = 1'-0"

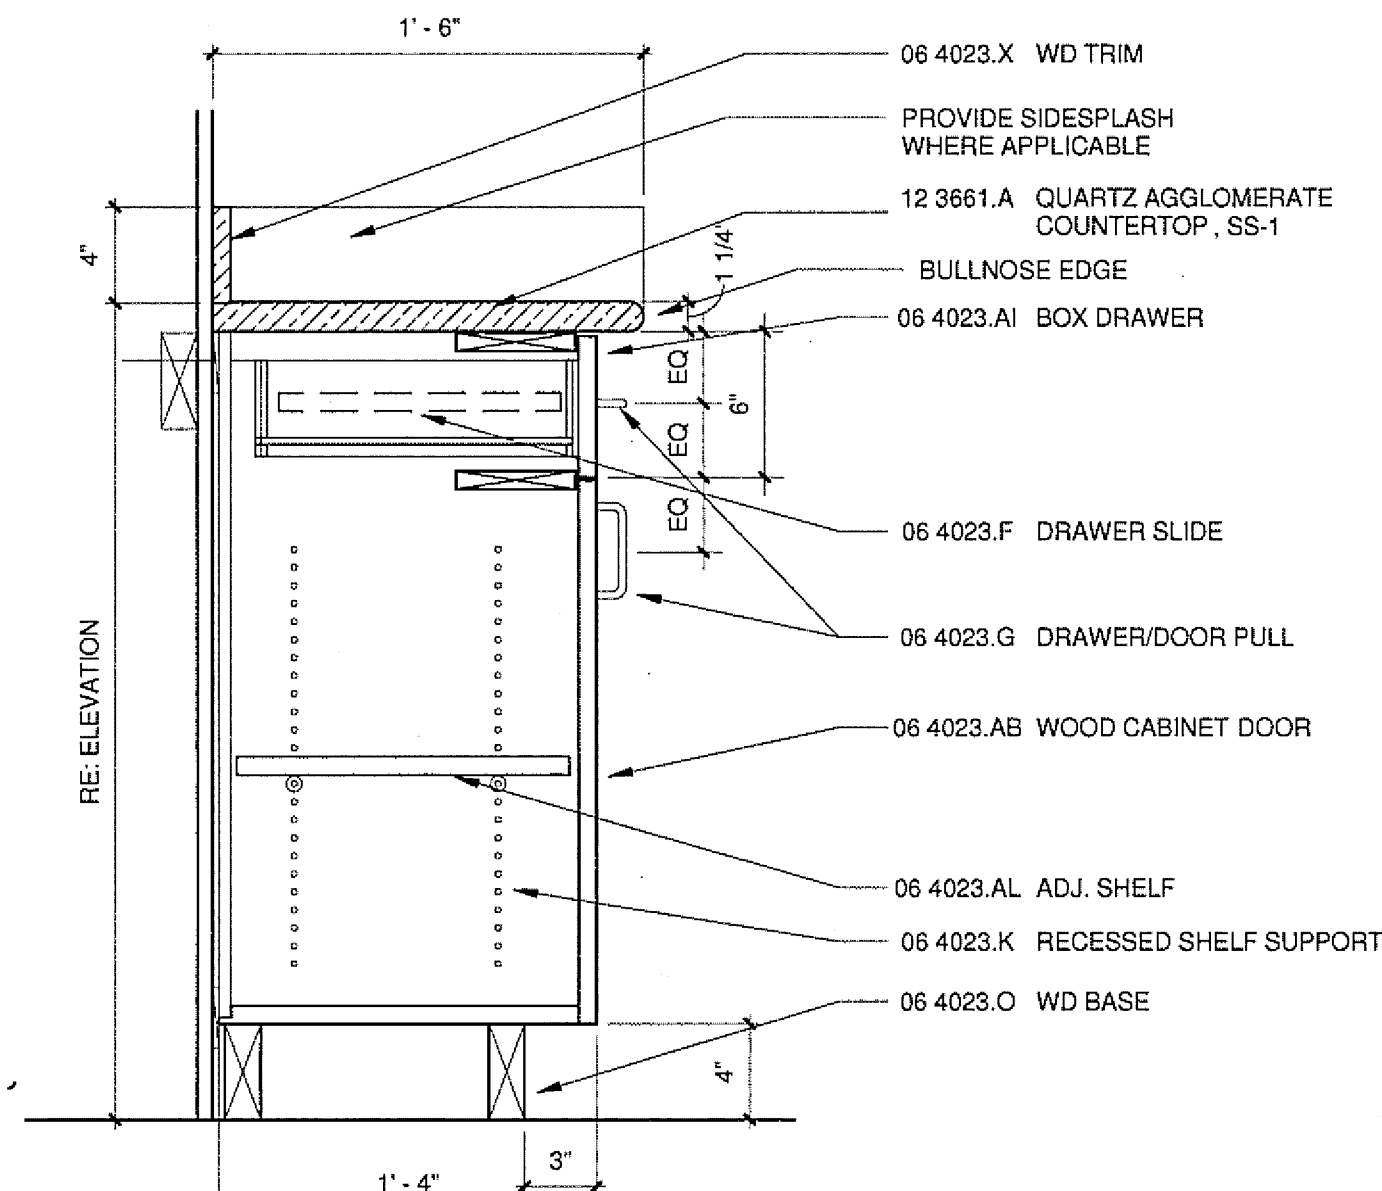


10 UPPER CABINET - ENCLOSURE DETAIL
1 1/2" = 1'-0"

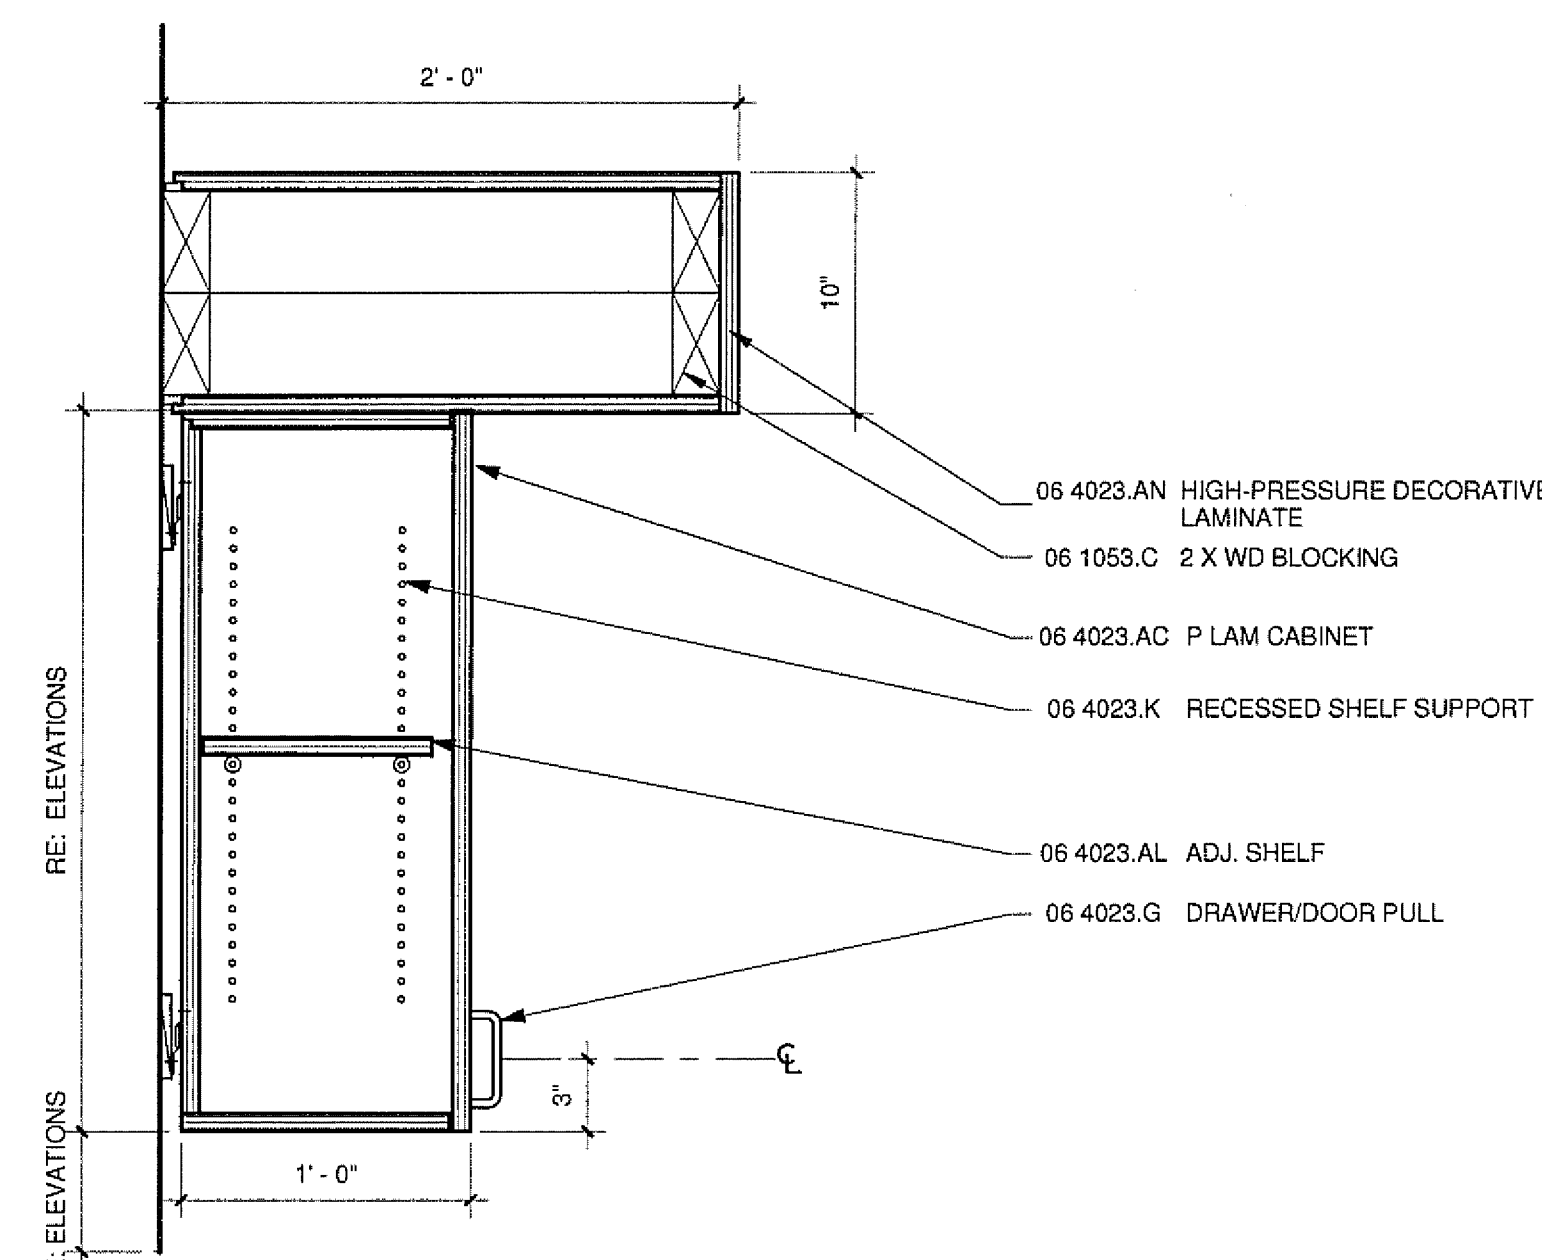


9 MILLWORK ENCLOSURE - PLAN
1 1/2" = 1'-0"

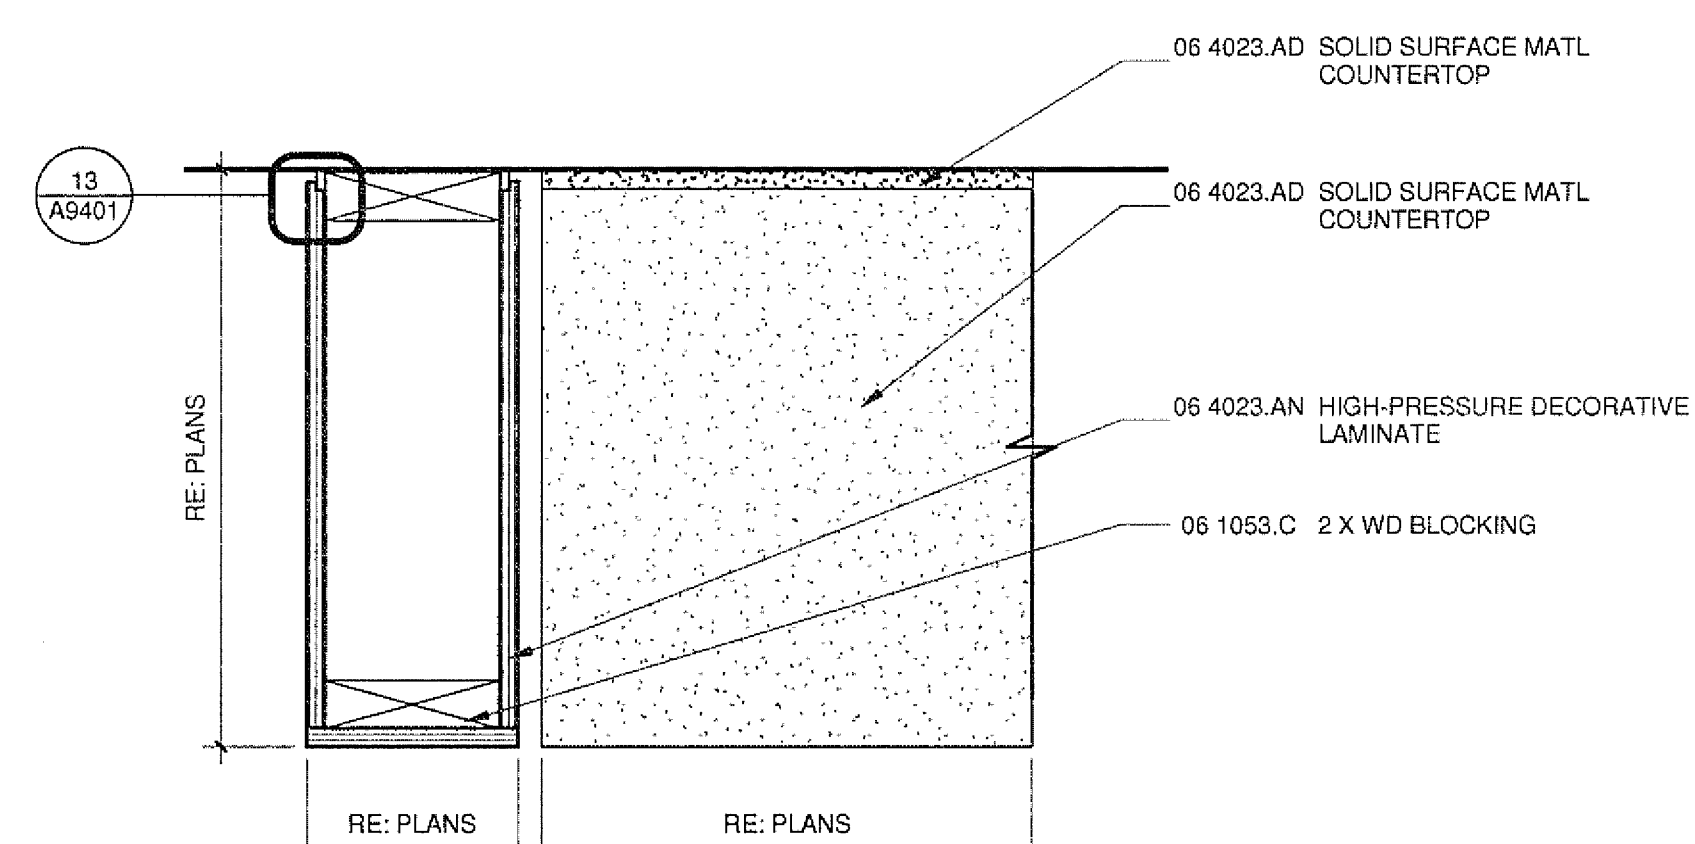


8 SMALL UPPER CABINET - ENCLOSURE DETAIL
1 1/2" = 1'-0"

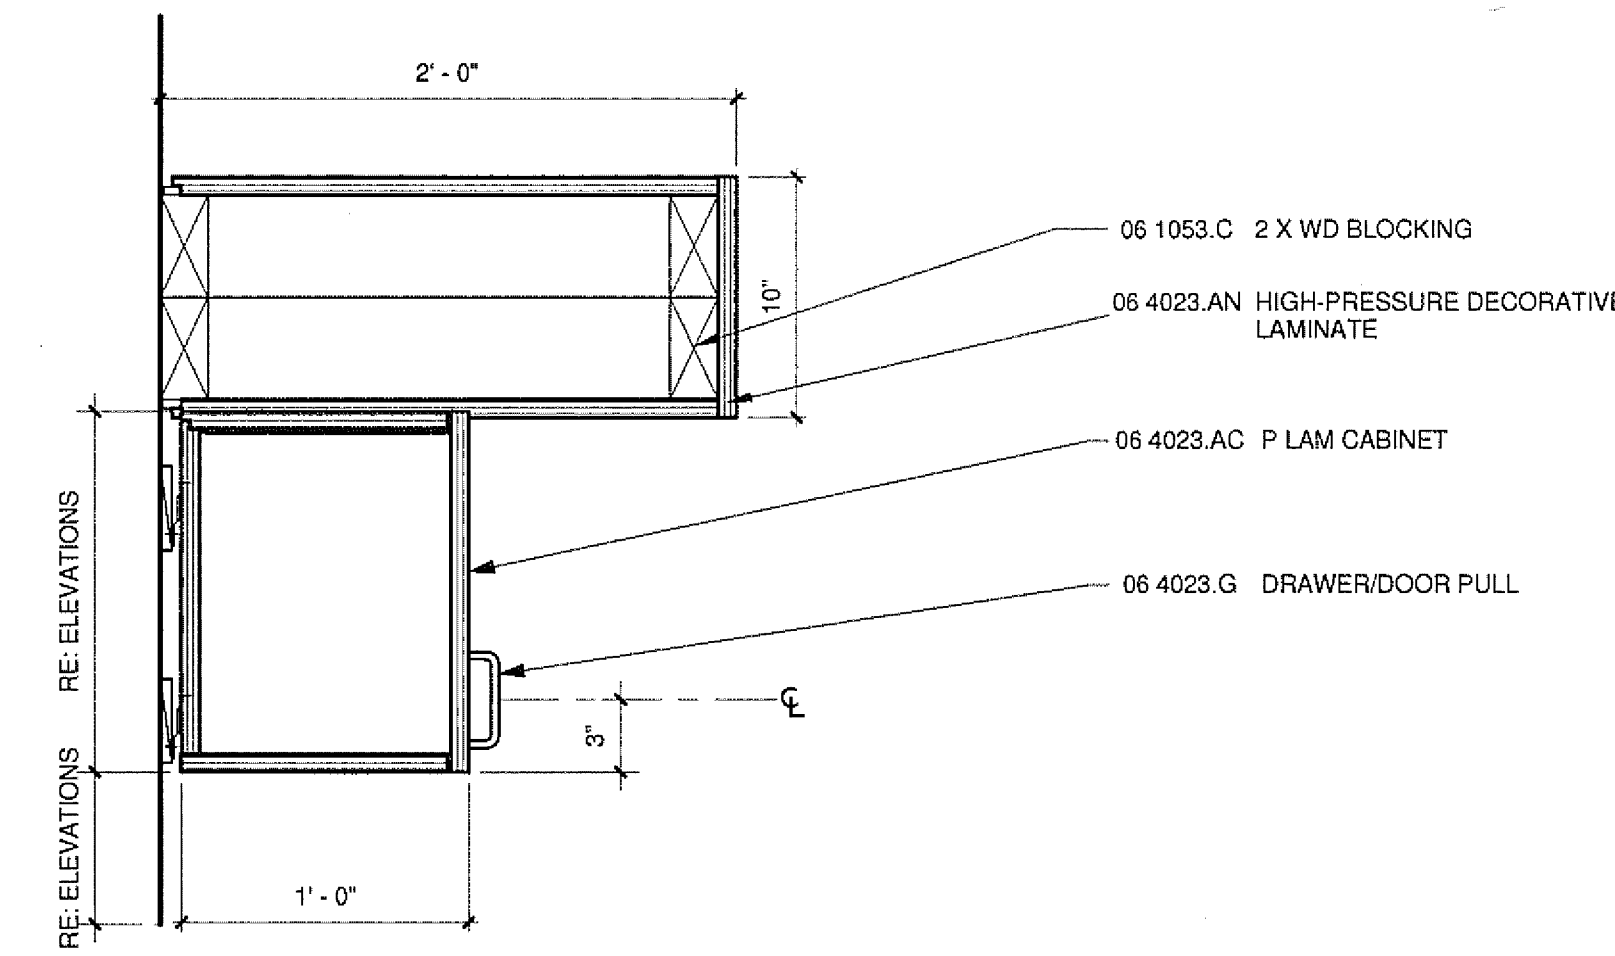


7 UPPER CABINET DETAIL
1 1/2" = 1'-0"

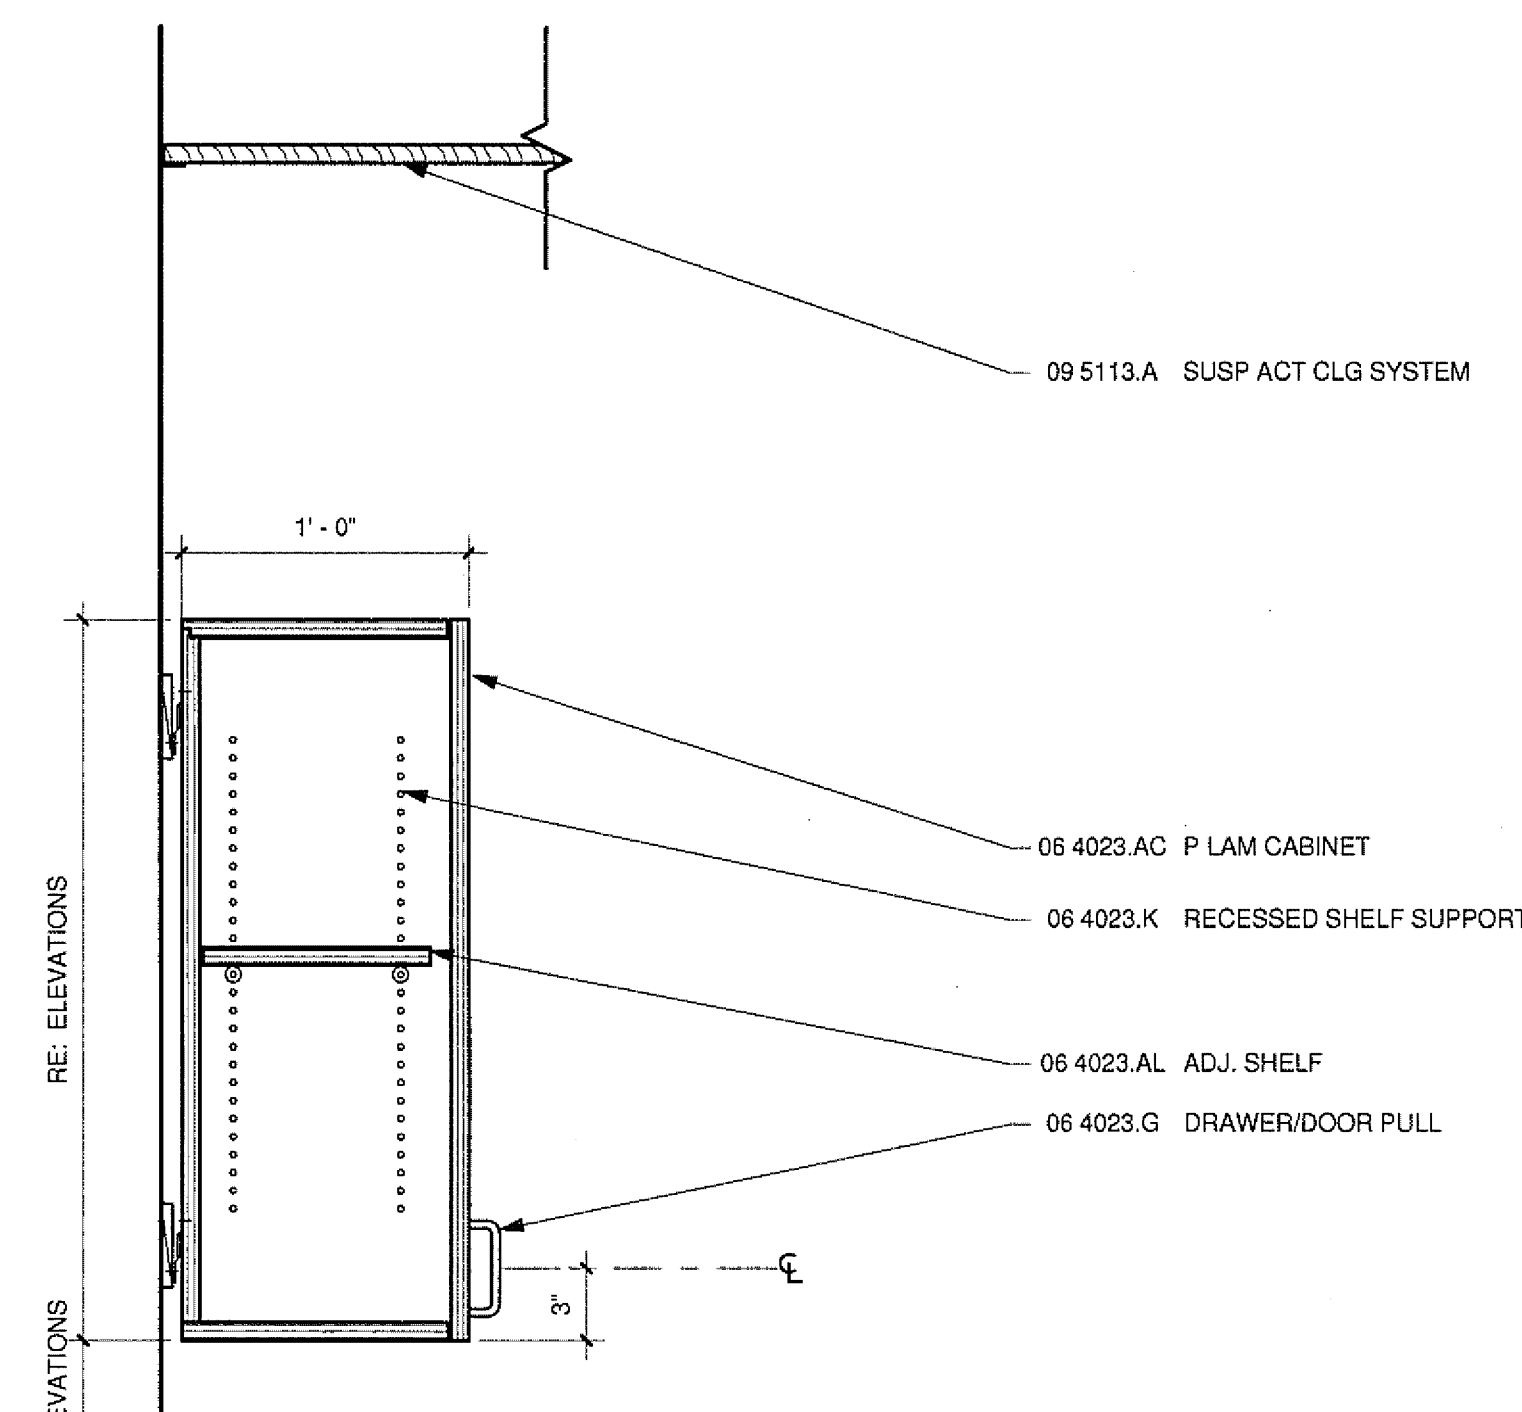

6 BASE CABINET- DOOR & DRAWER- PLAM
1 1/2" = 1'-0"

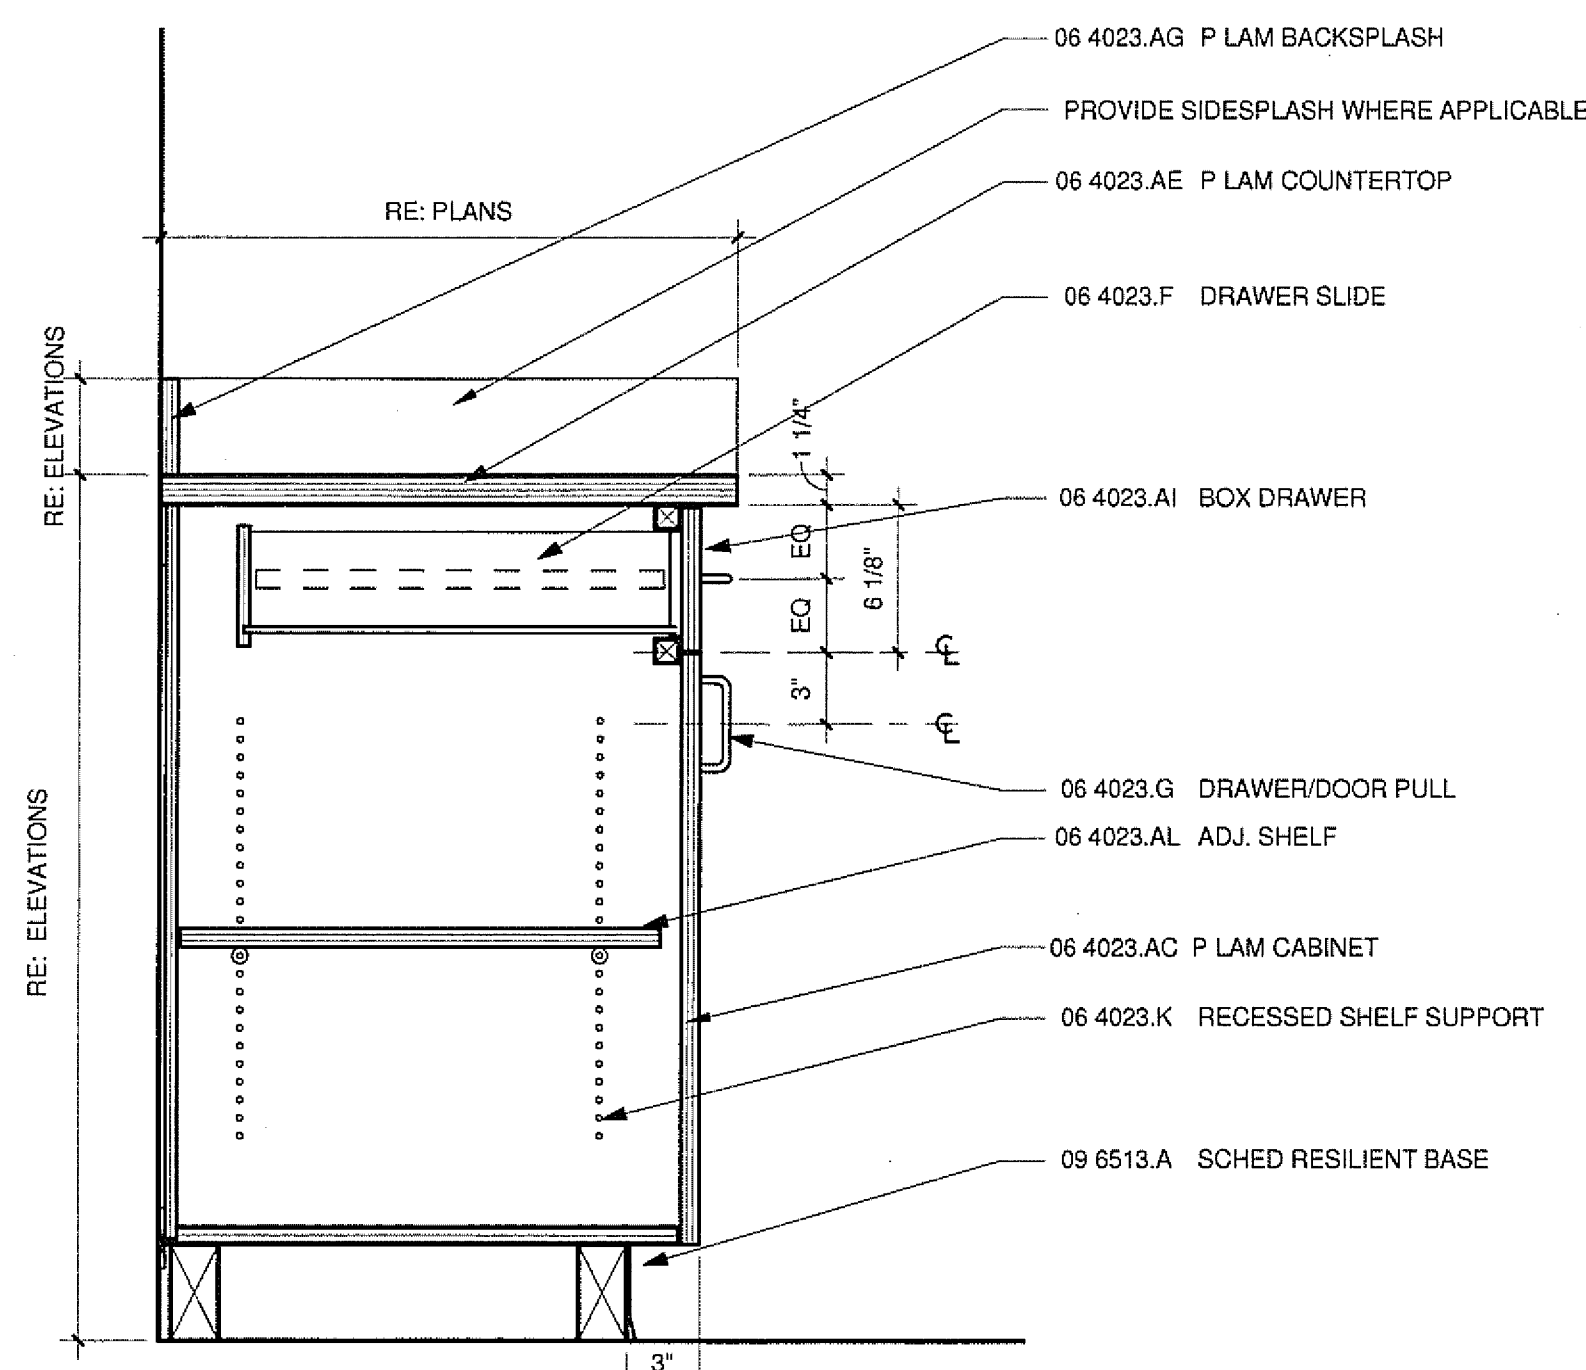


5 BASE CABINET- STORAGE- SS
1 1/2" = 1'-0"

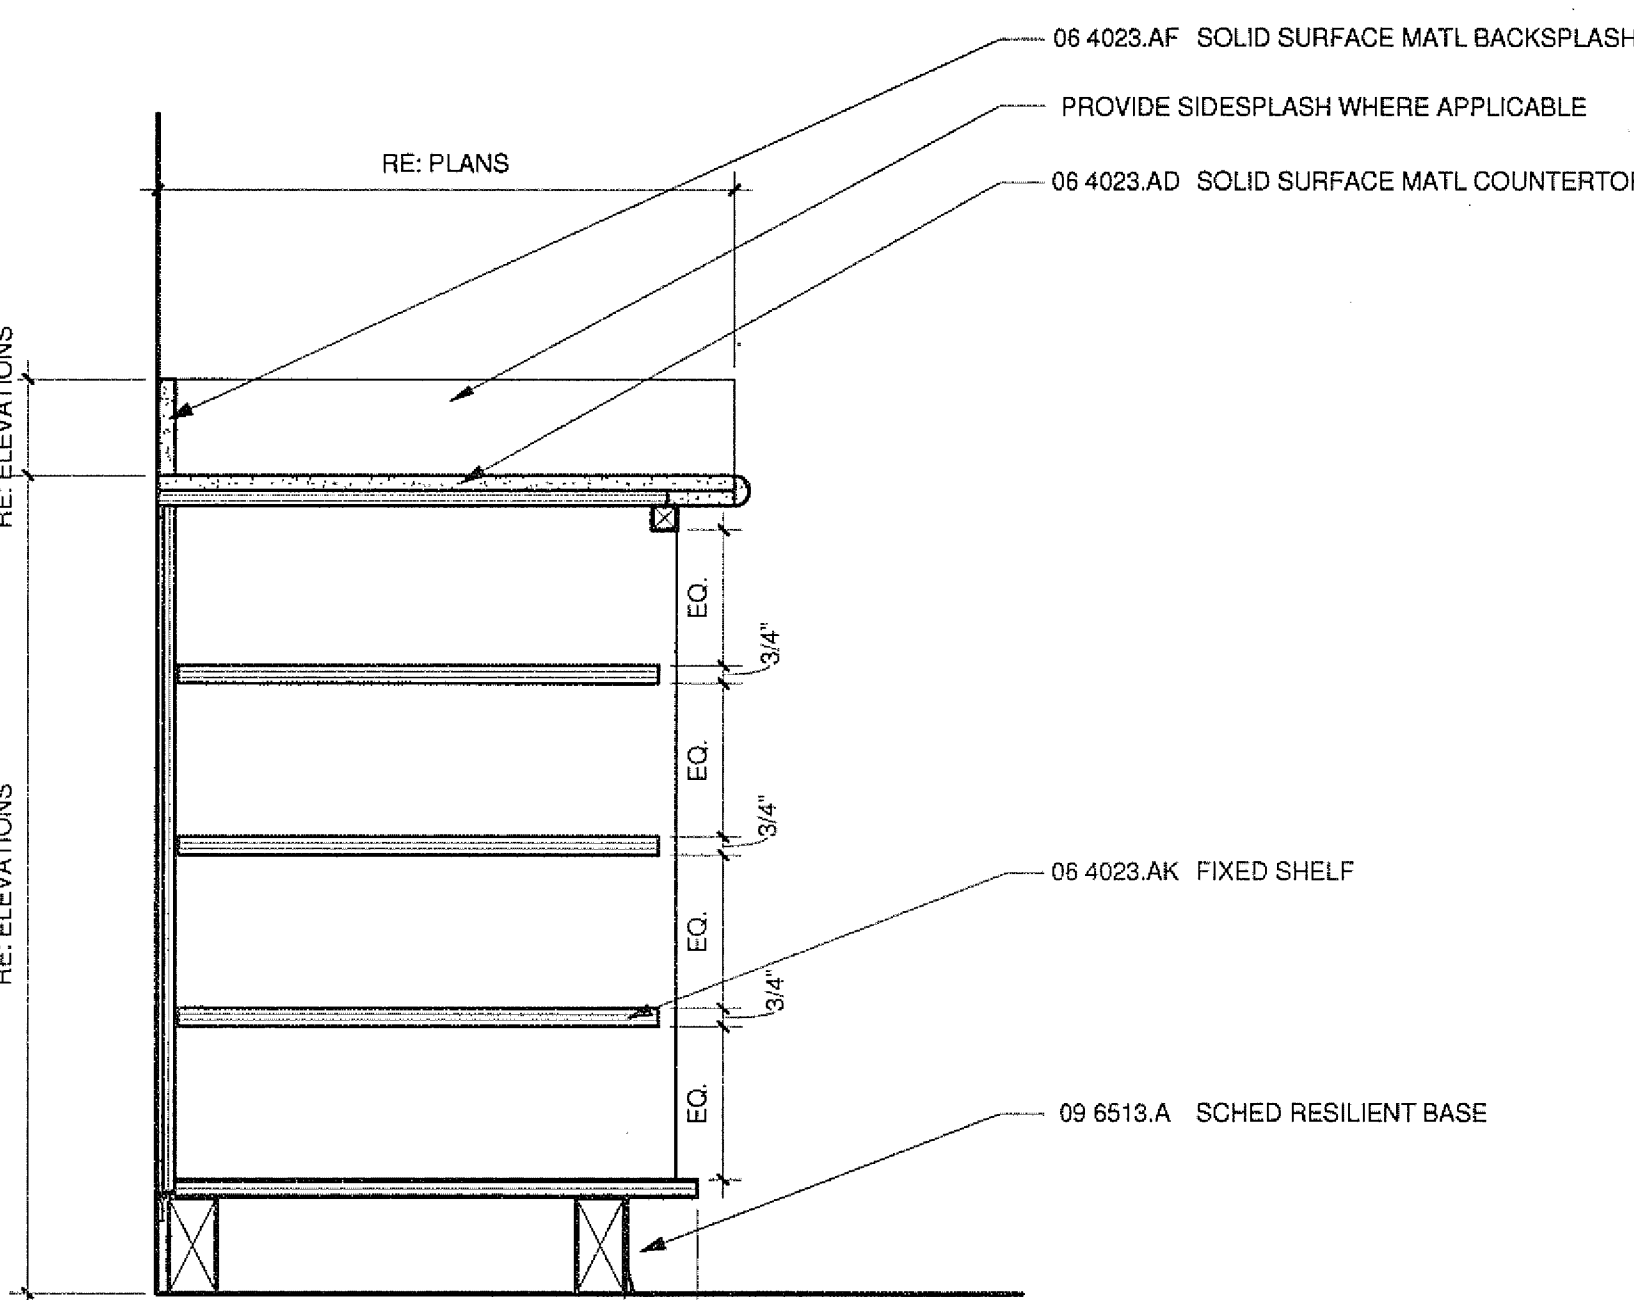


U.C.S.D.
PRELIMINARY DRAWINGS
PROGRESS DRAWINGS
REVIEW DRAWINGS
CONSTRUCTION DRAWINGS

DATE


4 BASE CABINET- DOOR - SS
1 1/2" = 1'-0"

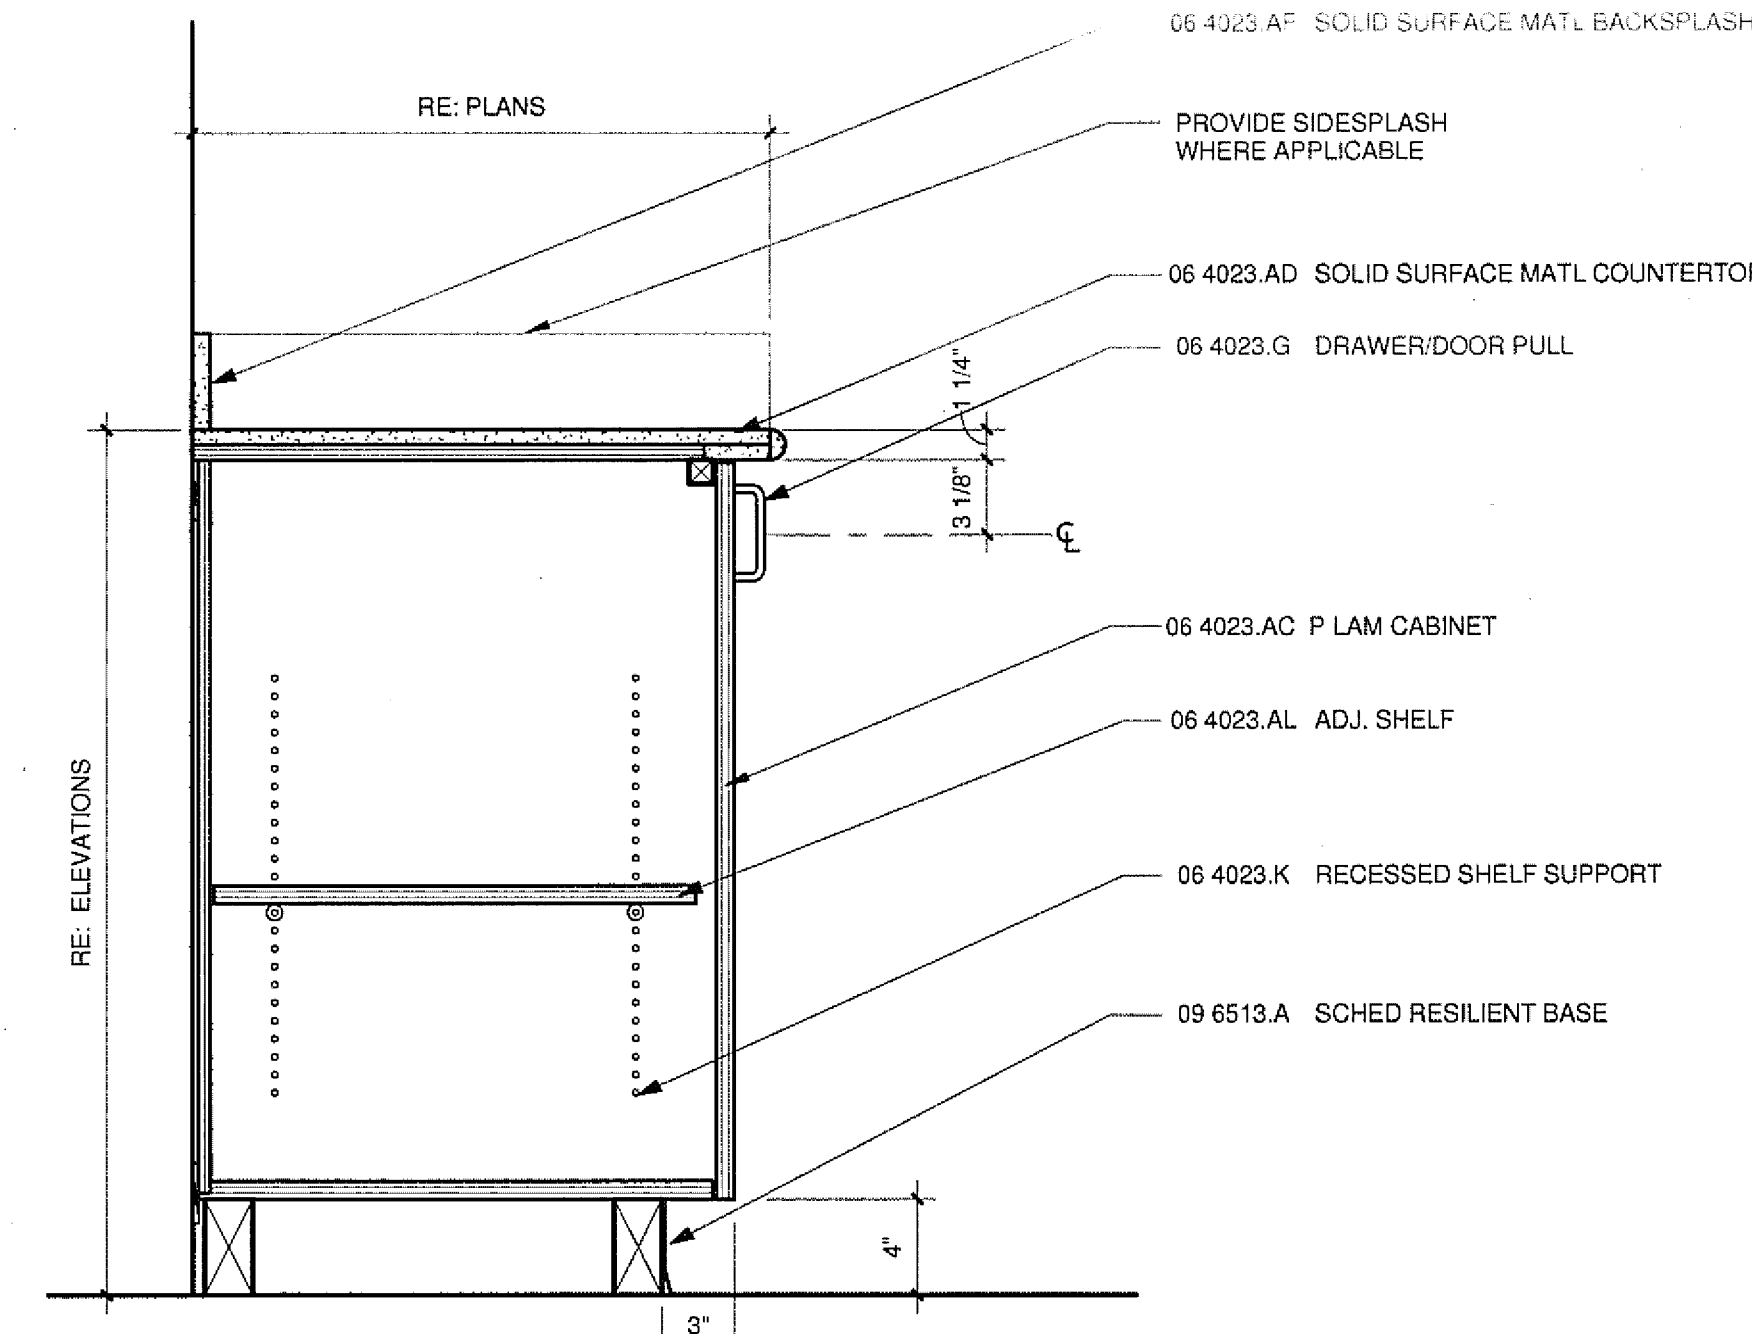


3 BASE CABINET- DOOR & WASTE ACCESS- SS
1 1/2" = 1'-0"

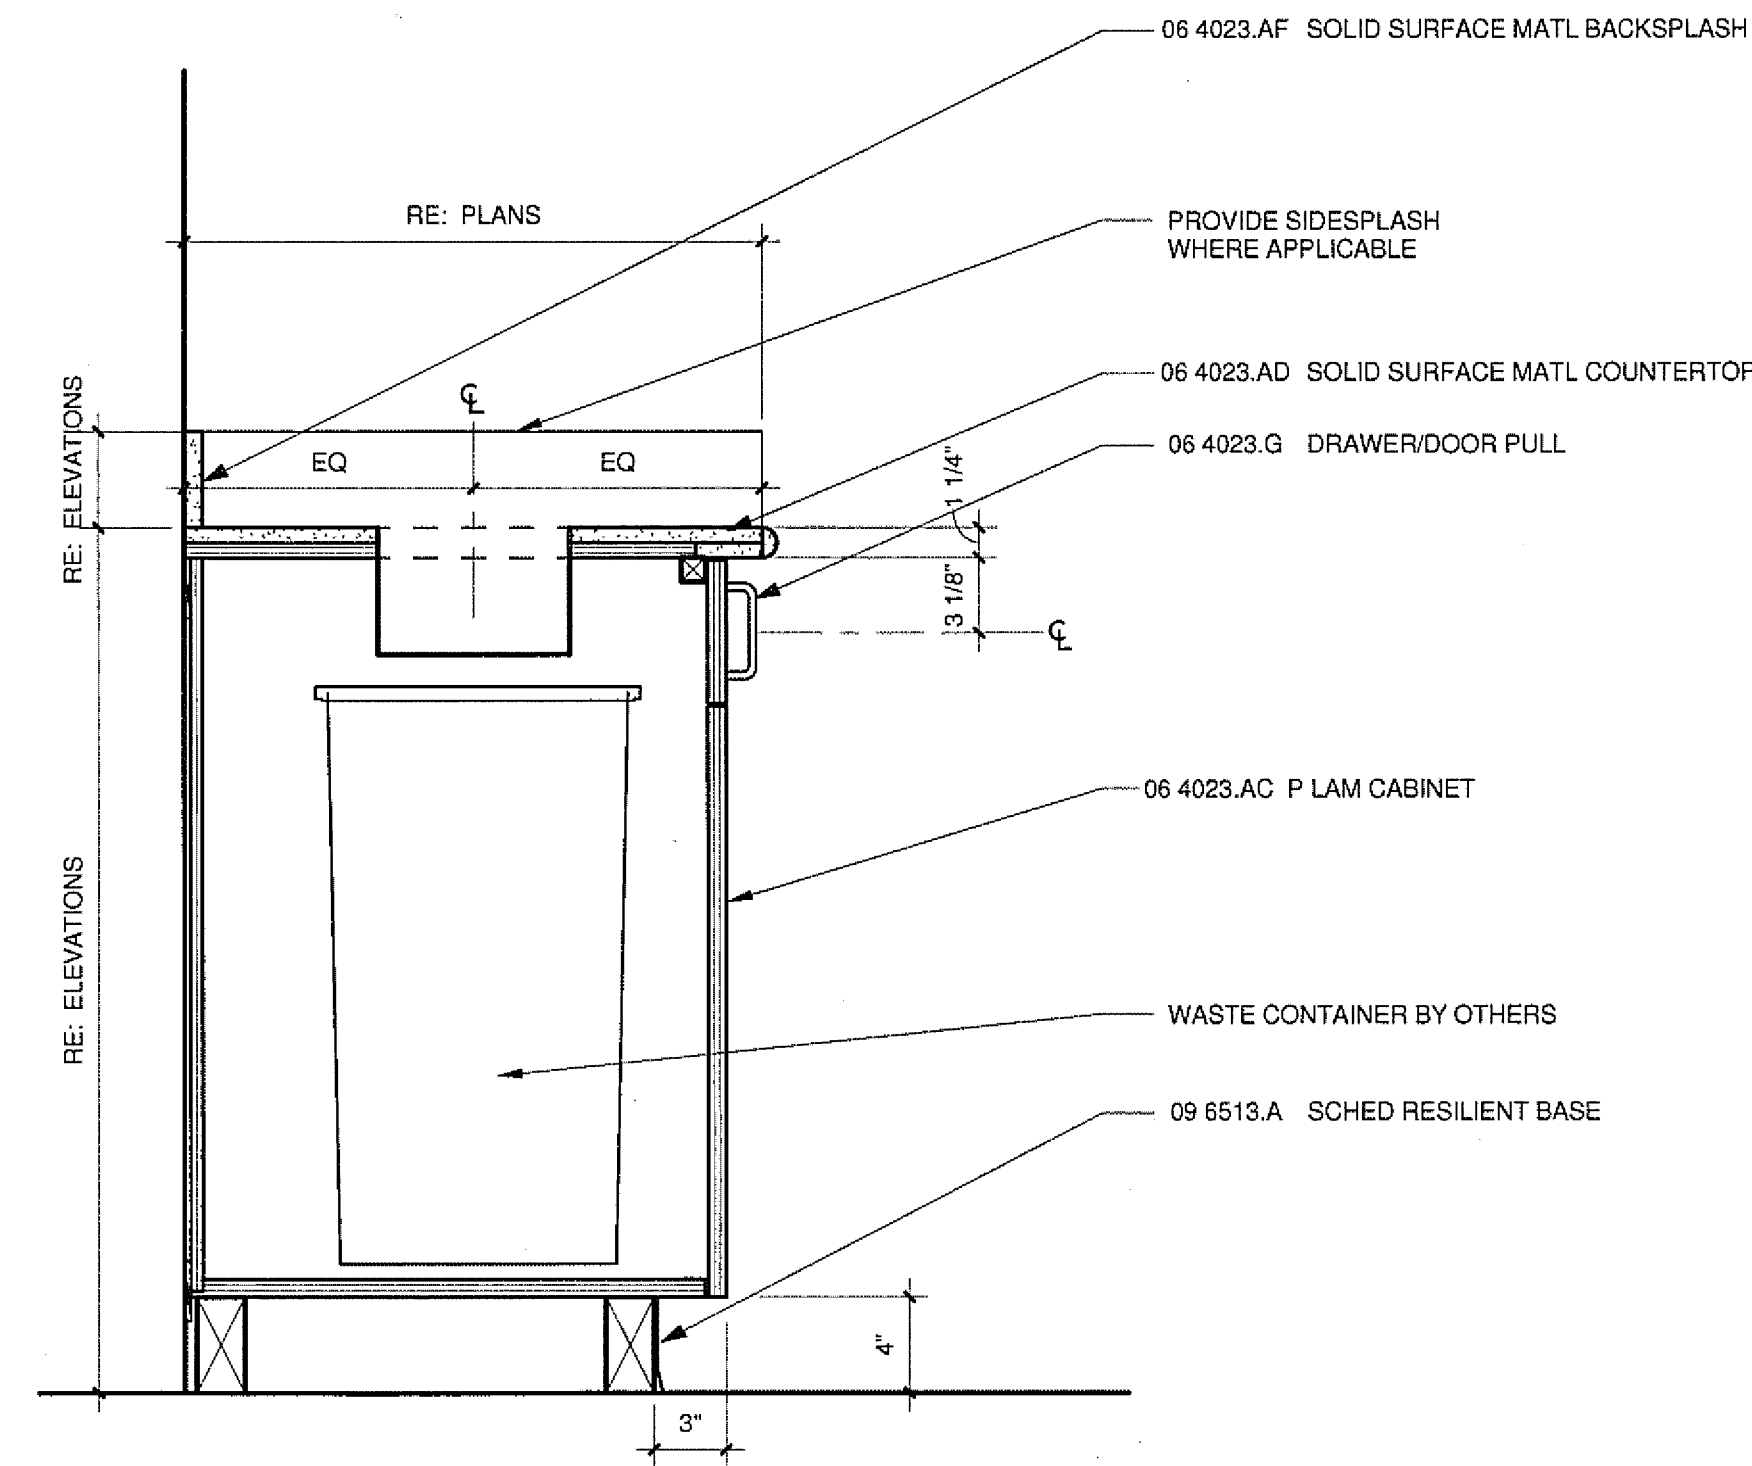

2 BASE CABINET- DOOR SINK UNIT- SS
1 1/2" = 1'-0"

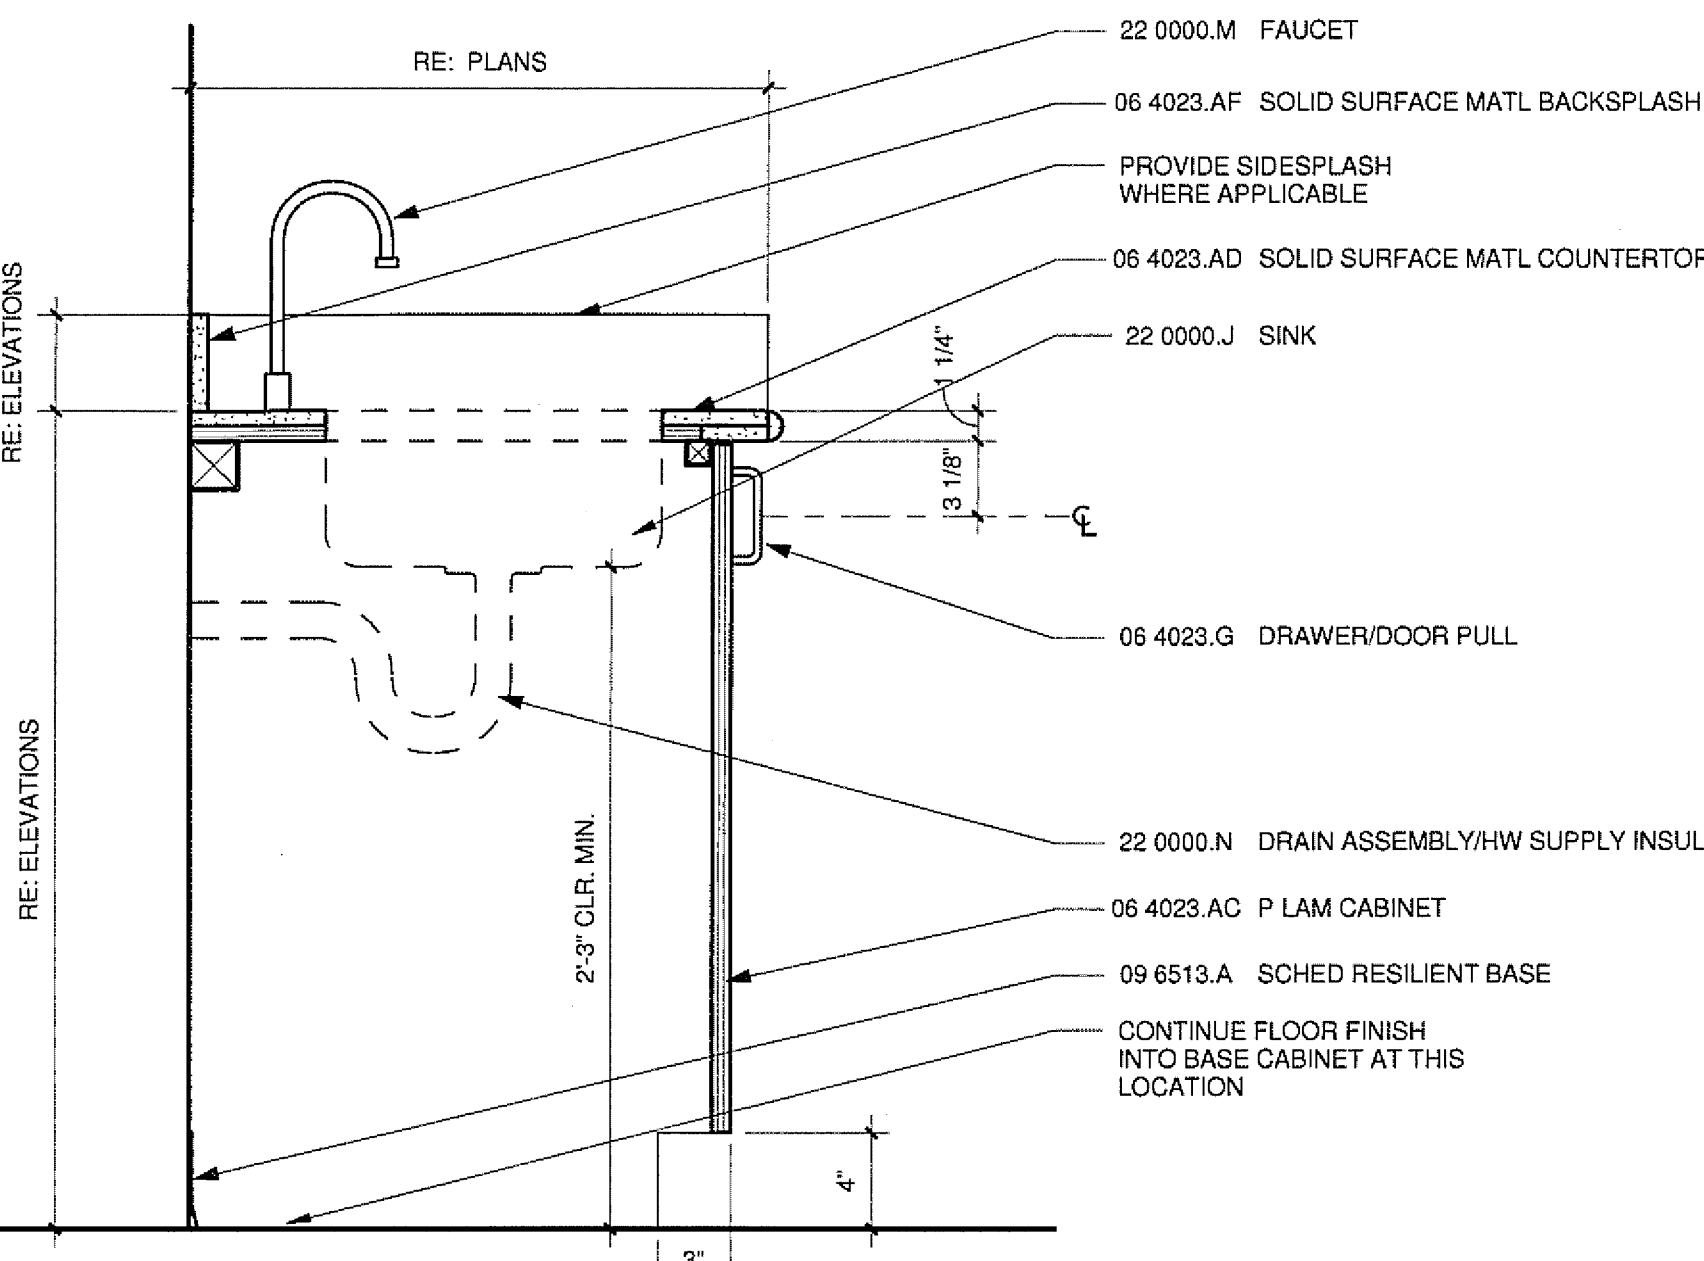

1 BASE CABINET- DOOR & DRAWER- SS
1 1/2" = 1'-0"

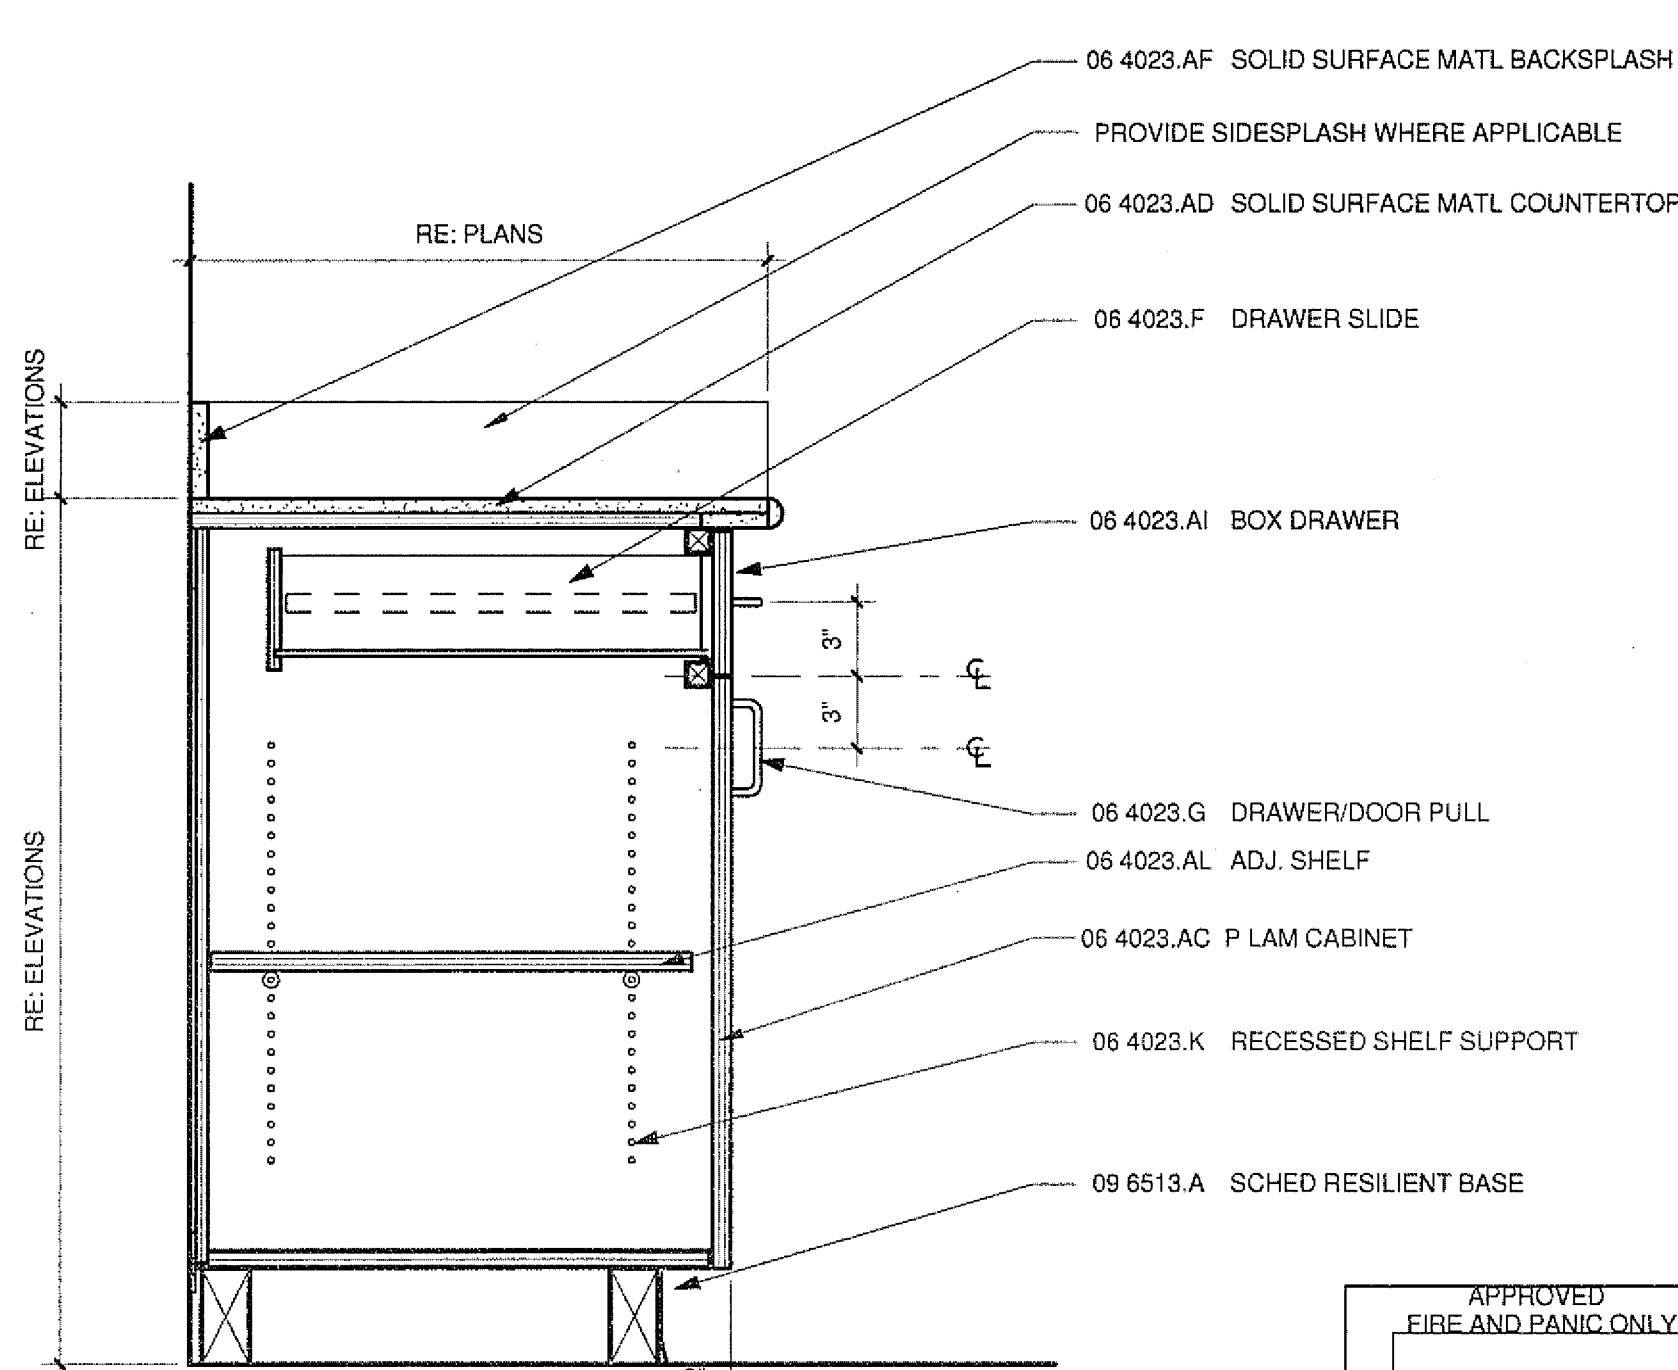

APPROVED
FIRE AND PANIC ONLY
04-15-2010
STATE FIRE MARSHAL
CONSTRUCTION SERVICES



CONSULTANT

landford/Phelps Consortium, LLC
1000 West Broadway, Suite 400
San Diego, CA 92101
619.594.2000

FENTRESS | ARCHITECTS
4710 Broadway, Suite 200
San Diego, CA 92121
619.594.2000
DAVIS DAVIS
ARCHITECTS
1000 West Broadway, Suite 400
San Diego, CA 92101
619.594.2000

STAMP
LICENSED ARCHITECT
Jeffrey W. Olson
No. C-31761
REN. 03/31/11
STATE OF CALIFORNIA

SHEET NAME
MILLWORK DETAILS
DRAWN BY: Author
PROJECT #: 200725.000
SHEET NUMBER

A9401

ISSUED FOR	DATE
BID PK #1 50 CD	12.21.08
BID PK #2 100 CD	03.26.09
100% CD	05.08.09
CD-4	07.07.10
CD-4	04.15.10