




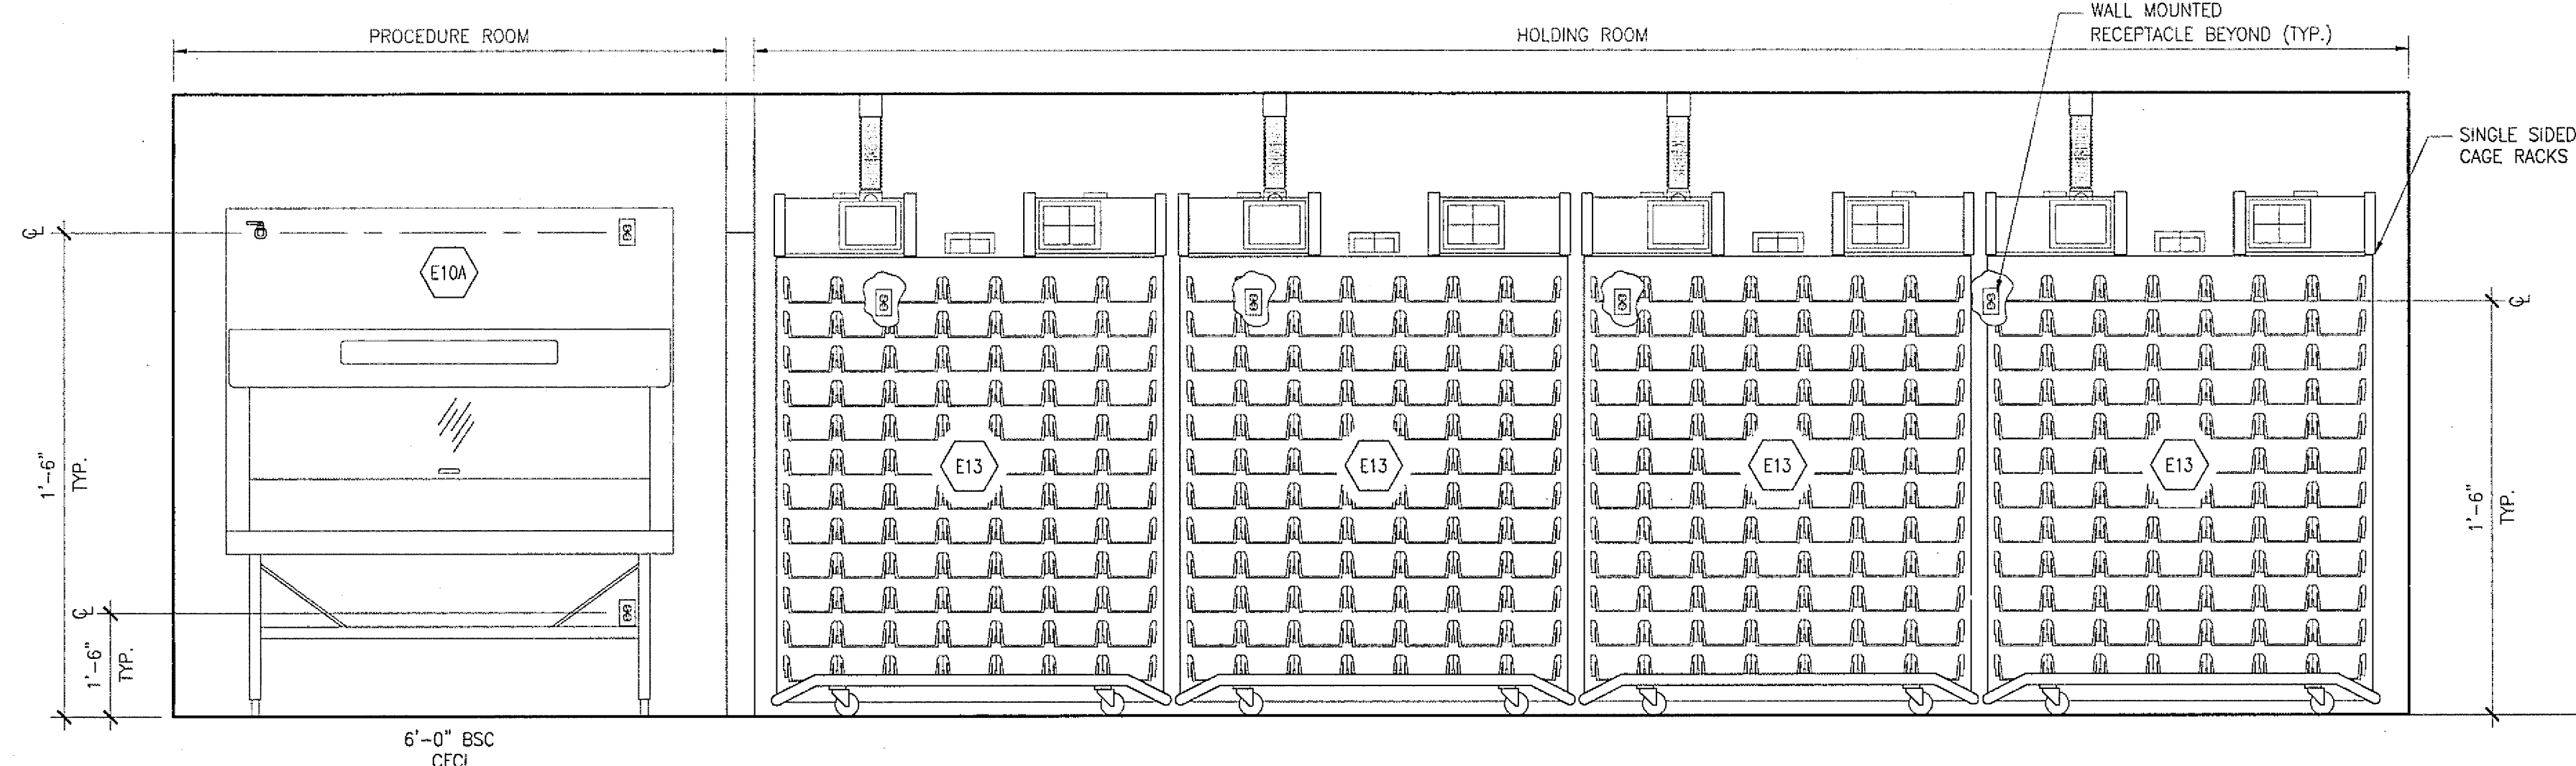


1 TYPICAL PROCEDURE & HOLDING ROOM
A9503 SCALE: 1/2"=1'-0"

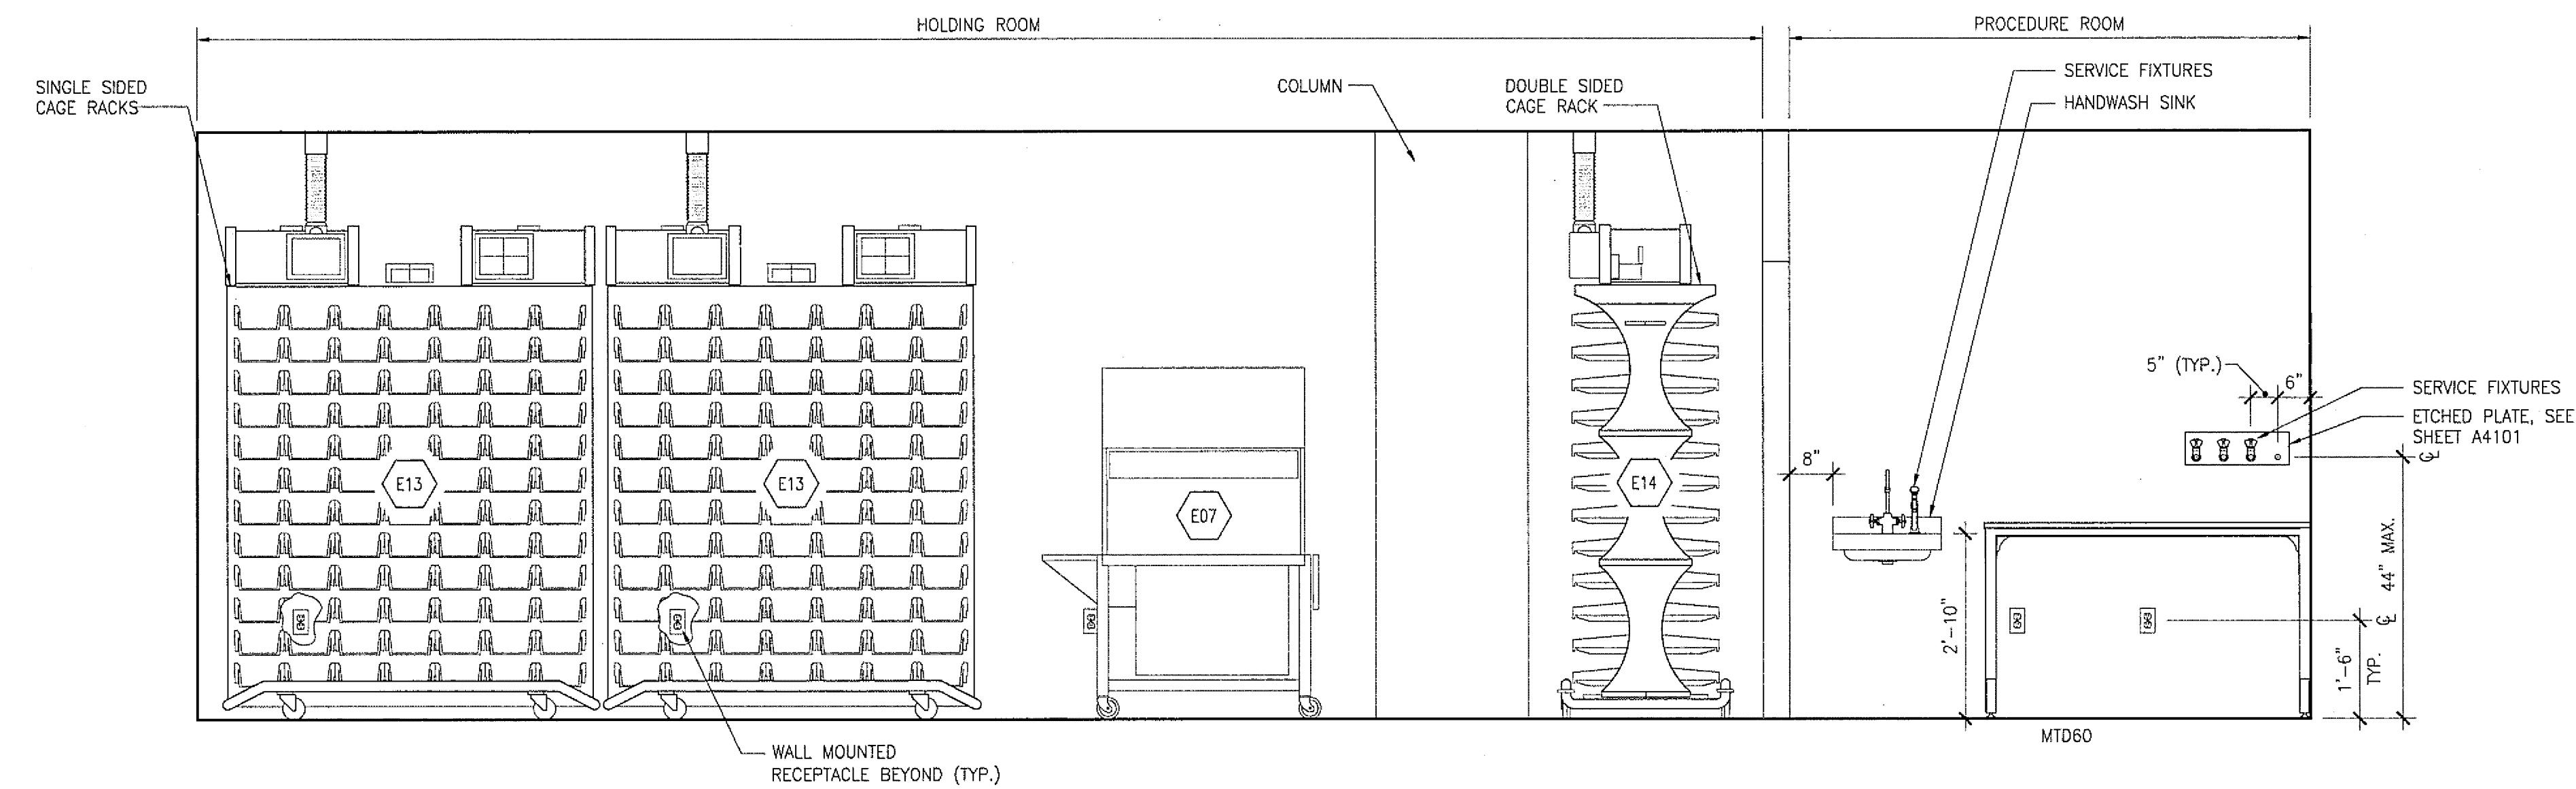


2 TYPICAL PROCEDURE & HOLDING ROOM
A9503 SCALE: 1/2"=1'-0"

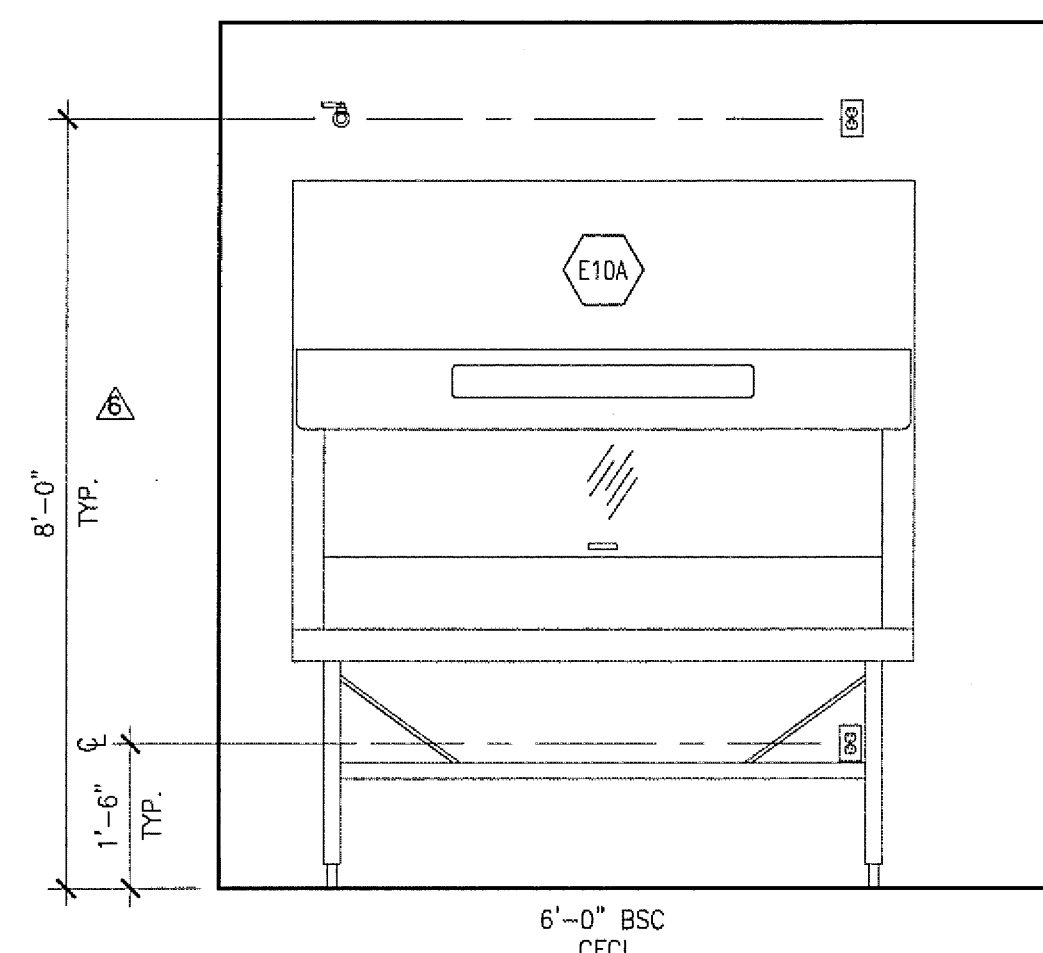


5 NECROPSY (ROOM B114)
A9502 SCALE: 1/2"=1'-0"

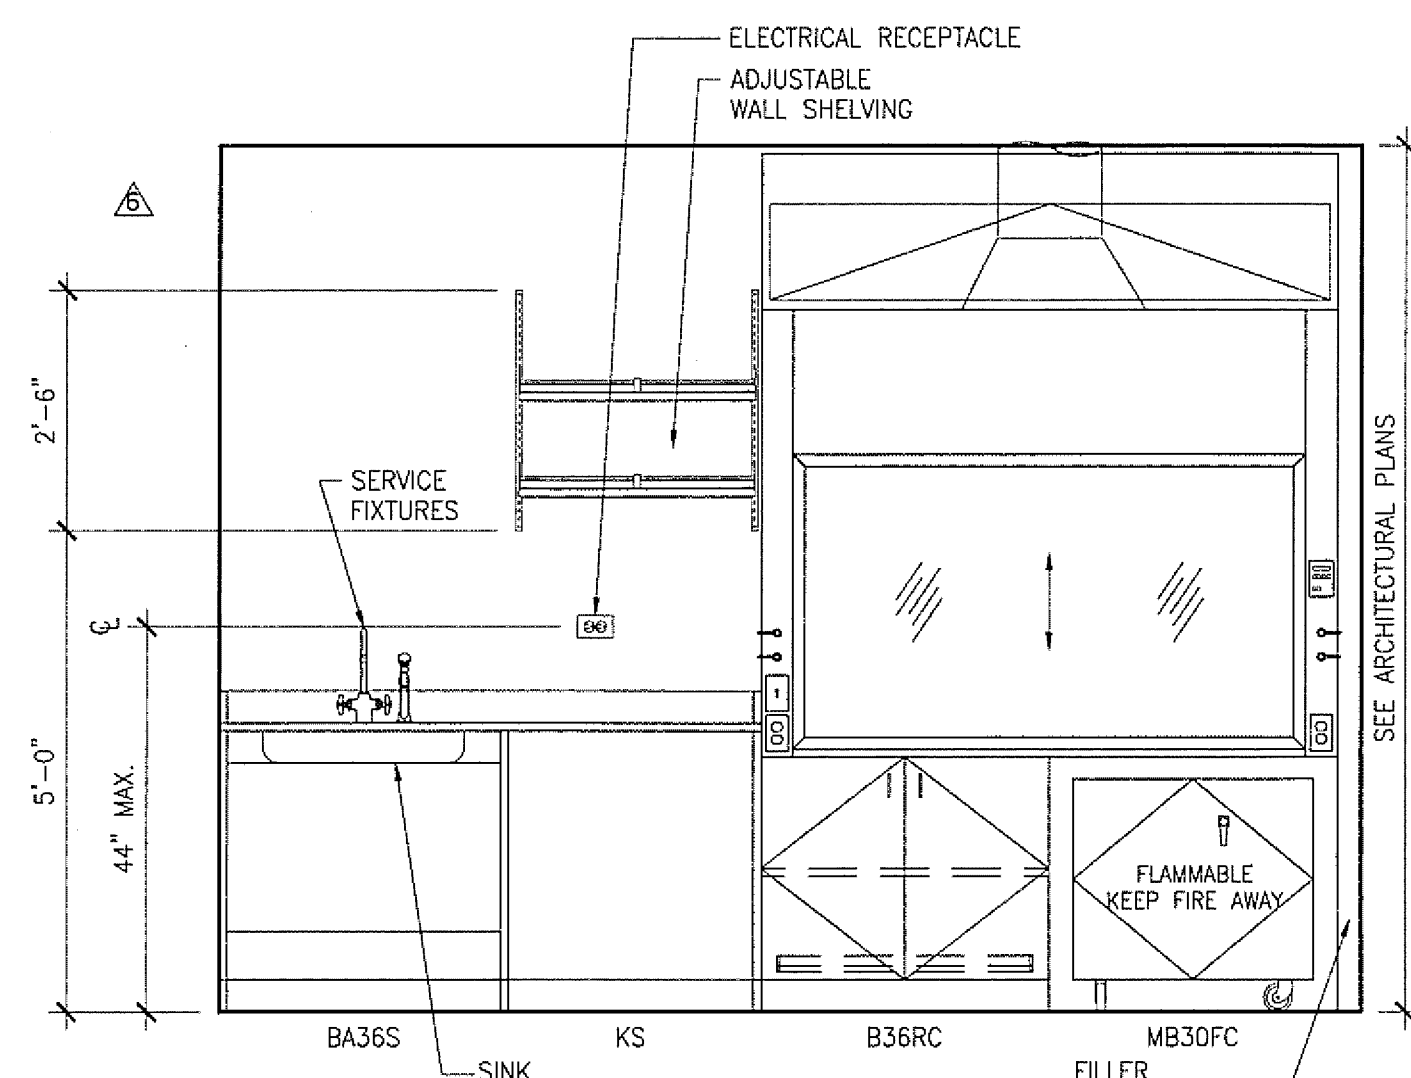


3 HOT LAB (ROOM B011)
A9503 SCALE: 1/2"=1'-0"

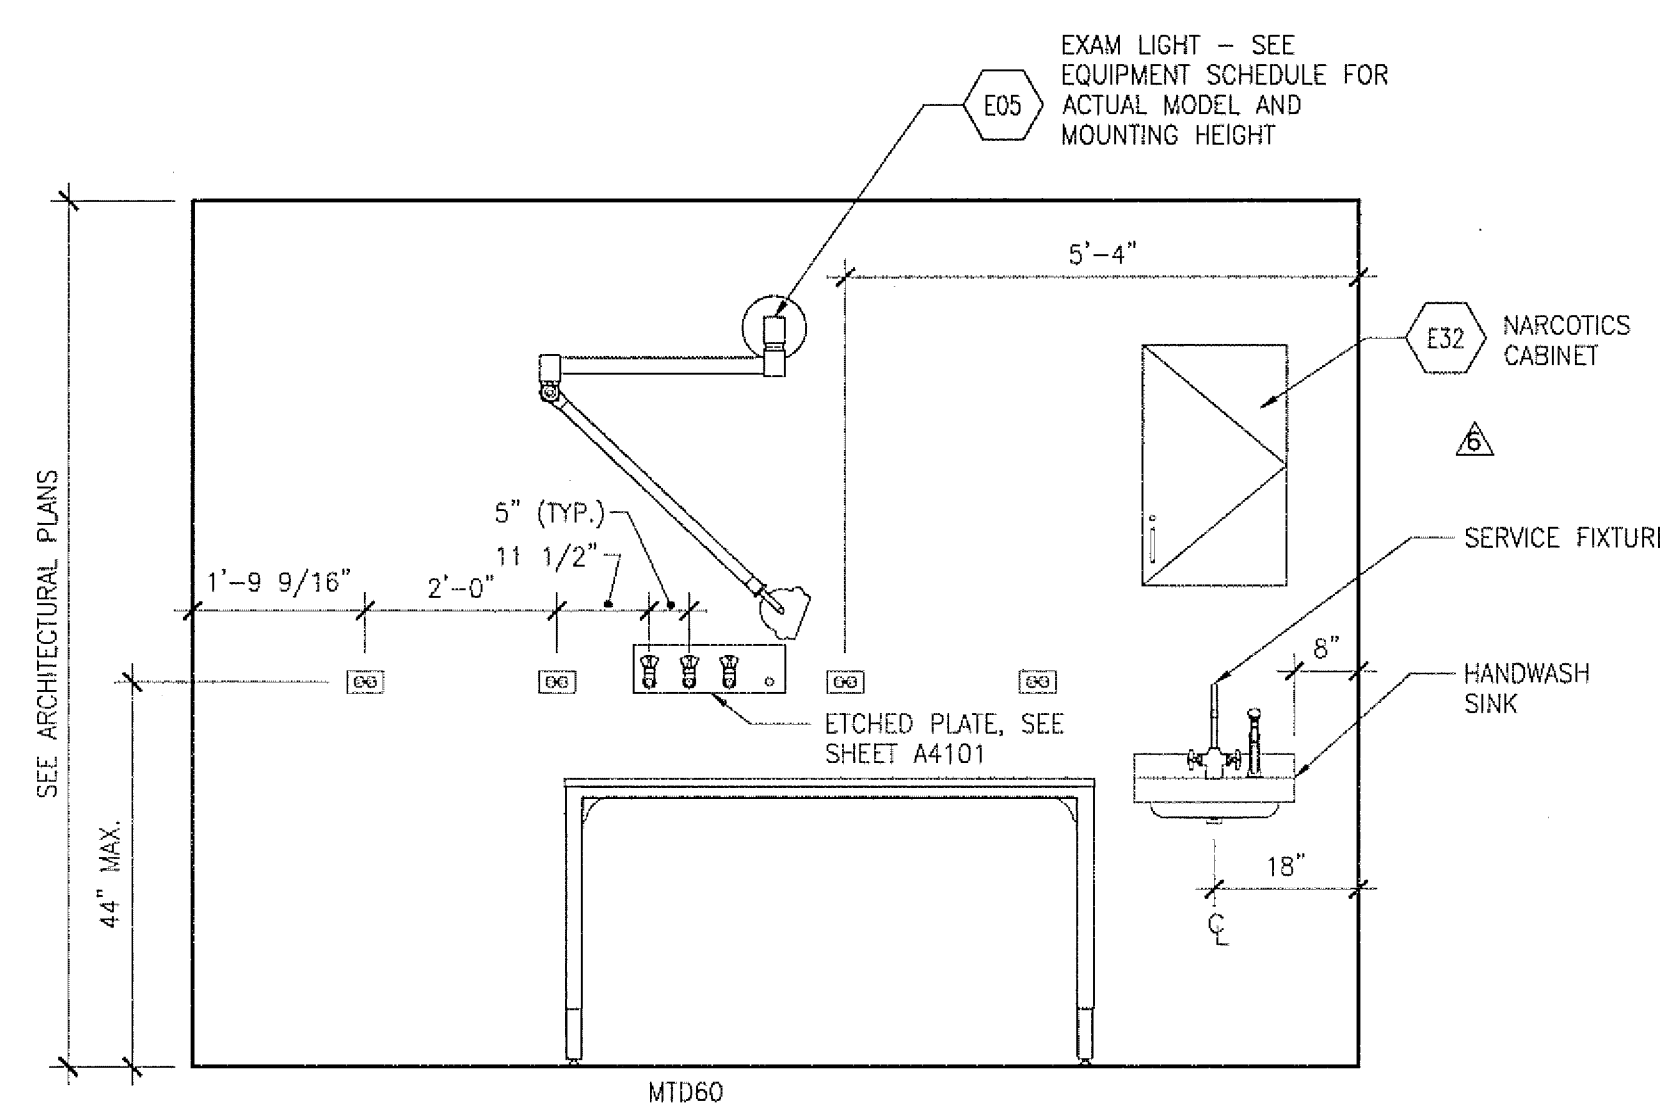

6 NECROPSY (ROOM B114)
A9502 SCALE: 1/2"=1'-0"

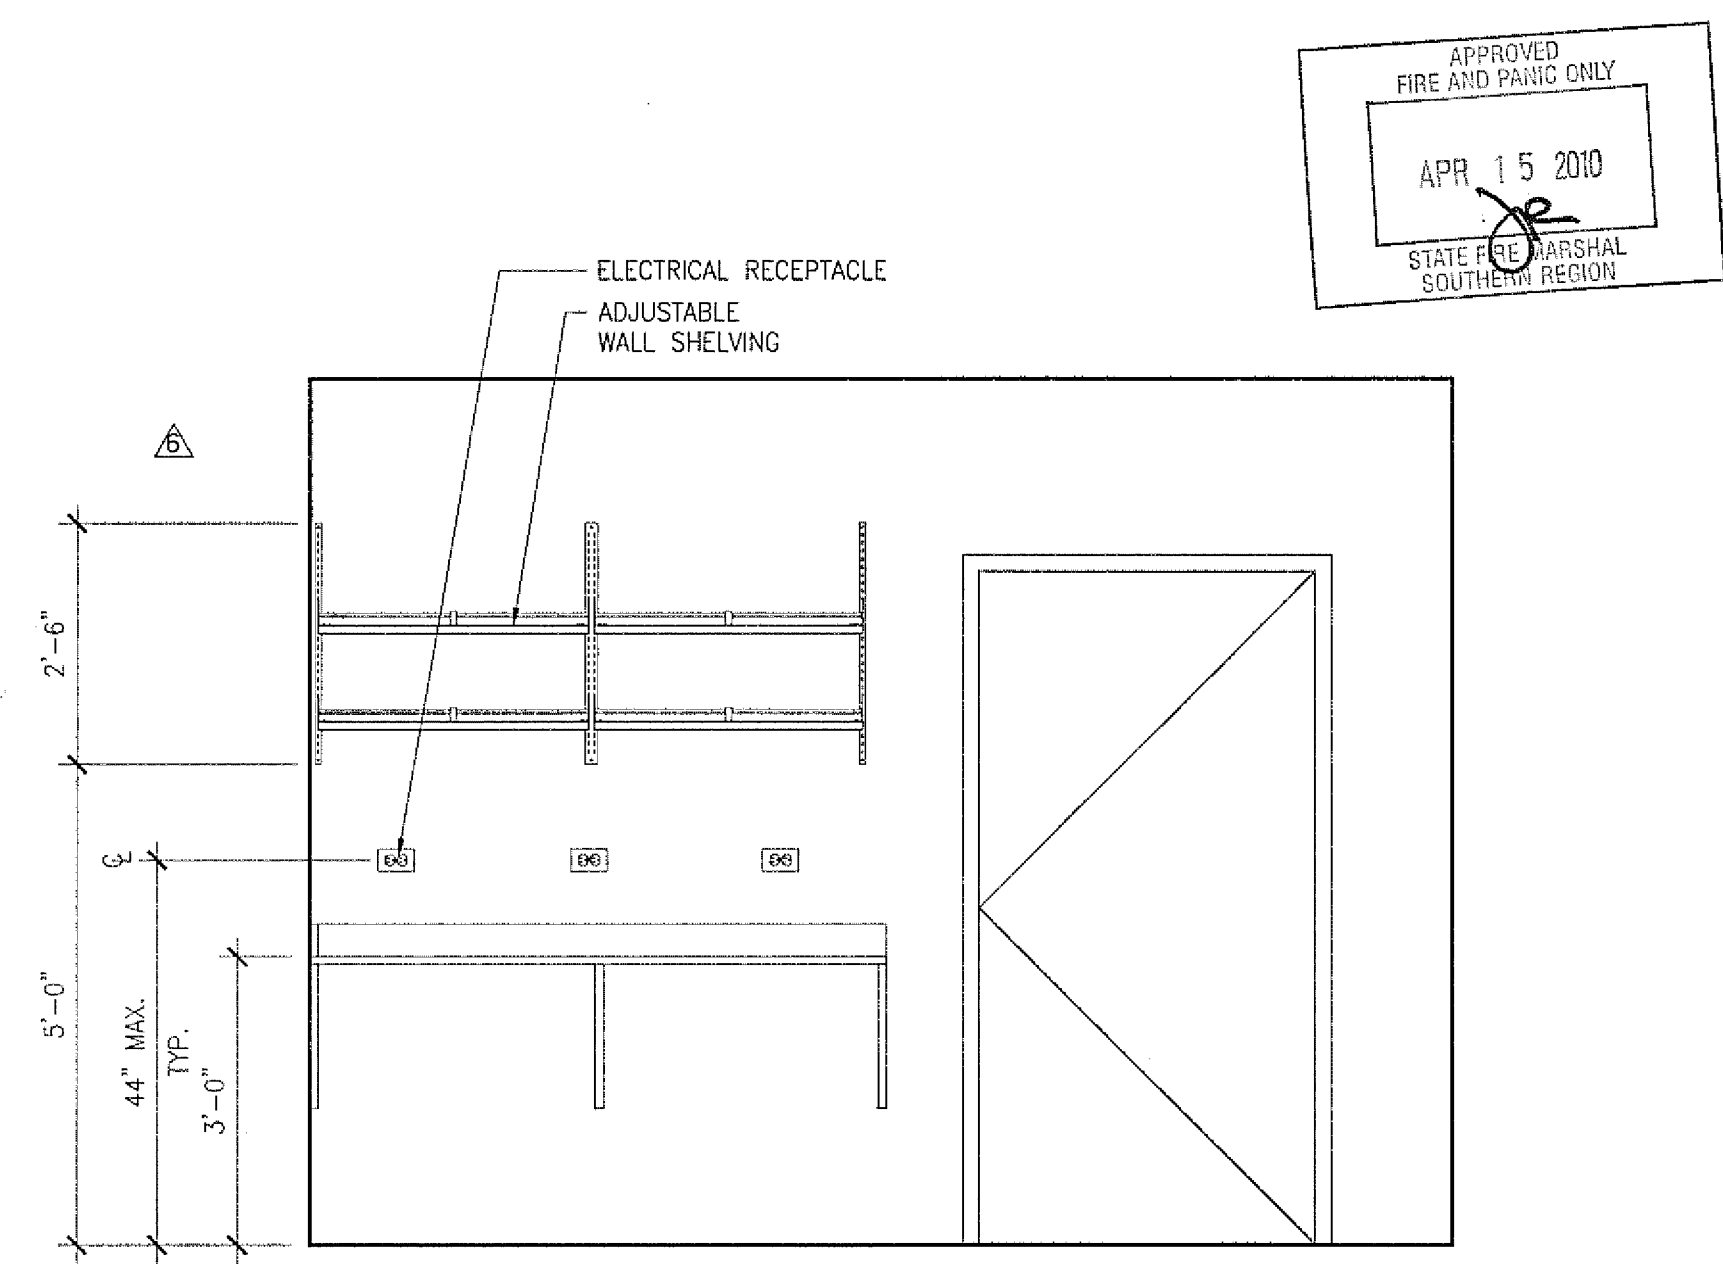

4 HOT LAB (ROOM B011)
A9503 SCALE: 1/2"=1'-0"

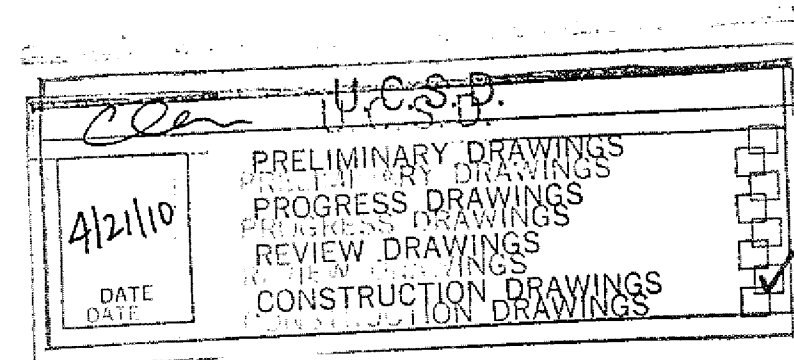

ISSUED FOR	DATE
BD PK #1 100% CD	12.01.08
BD PK #1 100 CD	02.16.09
BD PK #2 100 CD	03.26.09
100% CD	05.06.09
CD	04.15.10


SANFORD CONSORTIUM FOR REGENERATIVE MEDICINE
2880 TORREY PINES SCENIC DRIVE
LA JOLLA, CALIFORNIA 92037



JACOBS CONSULTANCY
4420 Wilshire Blvd., Suite 100, Los Angeles, CA 90049
Tel: 310.200.1000
Fax: 310.200.1001

Sanford Consortium LLC
155 West Broadway, Suite 100, San Diego, CA 92101
Tel: 619.594.1000
Fax: 619.594.1001

FENTRESS ARCHITECTS
441 Broadway, Suite 100, San Diego, CA 92101
Tel: 619.594.1000
Fax: 619.594.1001

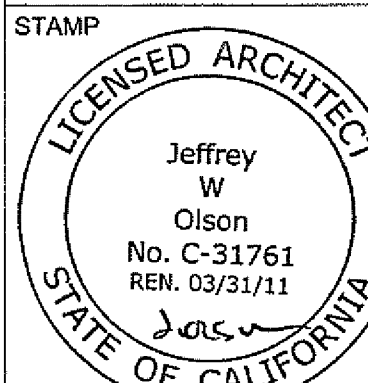

SHEET NAME
ELEVATIONS
LAB FURNISHINGS
DRAWN BY: JD
PROJECT #: 200728.000
SHEET NUMBER

A9503